
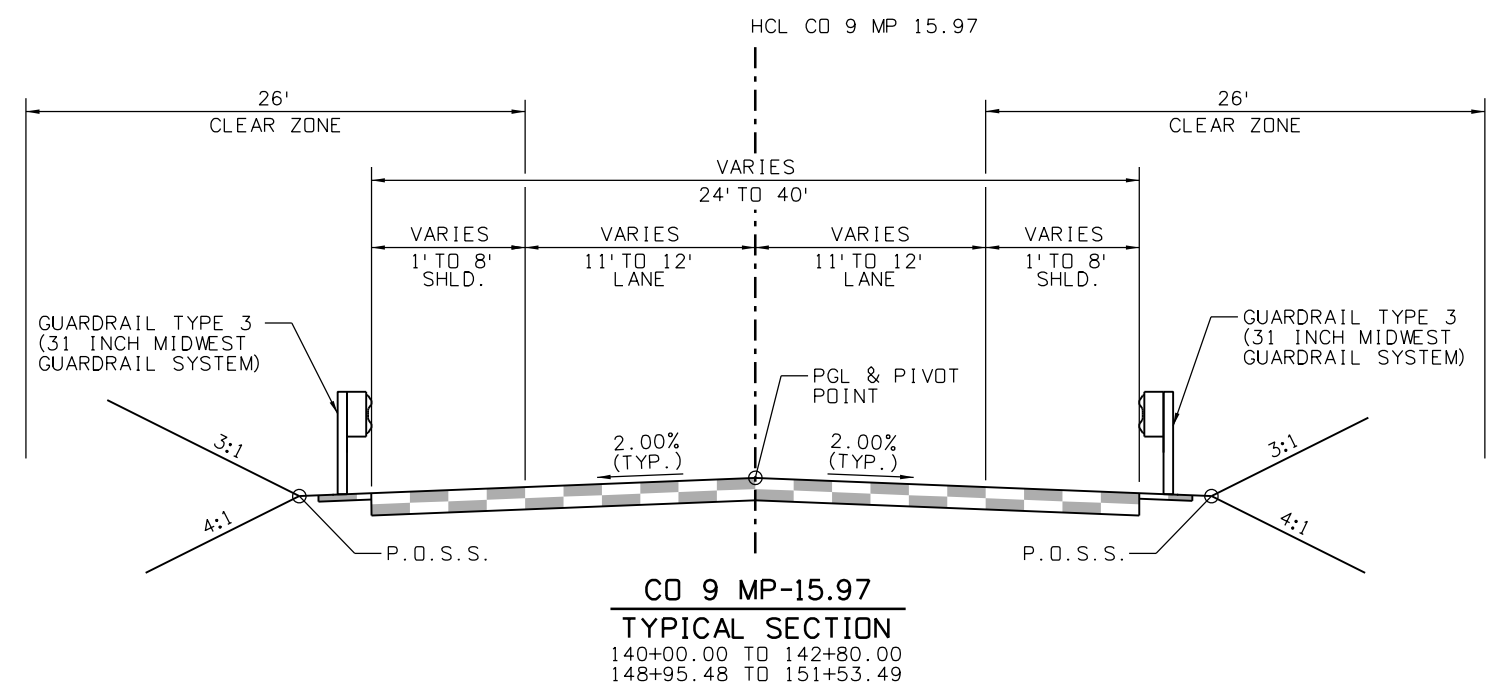
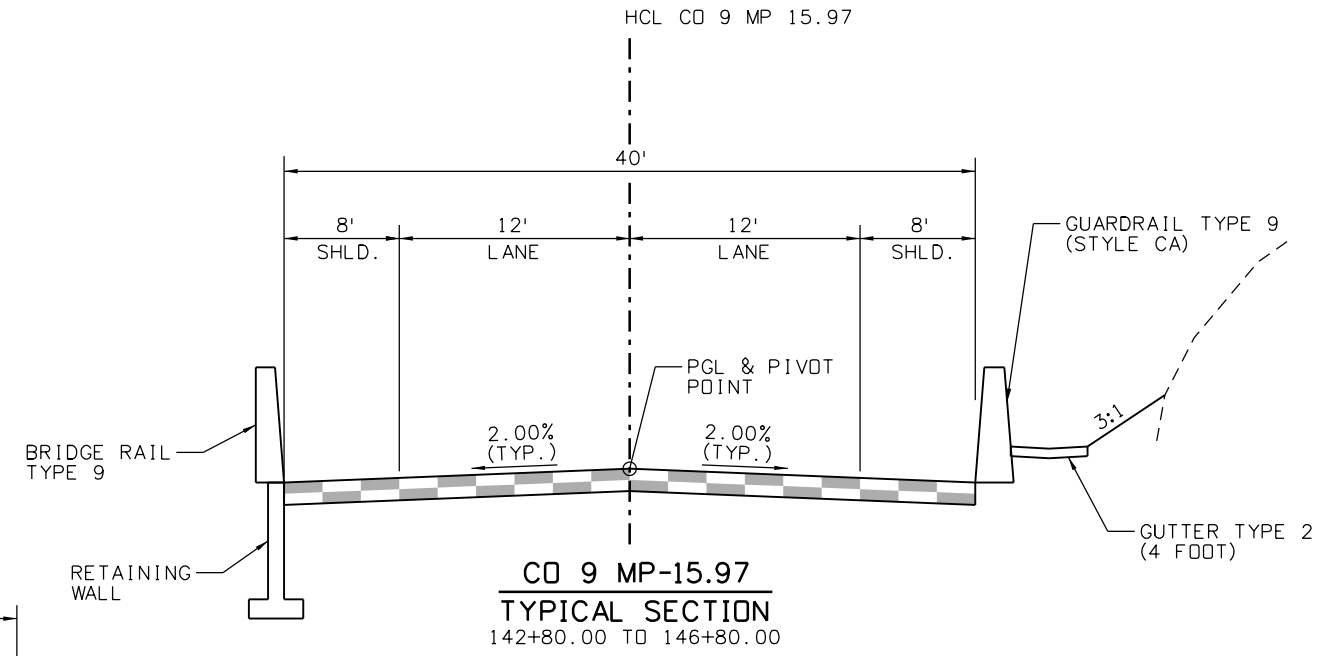


9356 7:10:53 AM p:\SC1-PW\INTEG-2.stanleygroup.com\Dat\source-1\Documents\Colorado\Department_of_Transportation\of_Transportation\29715 - CDDT R2 Bridge Bundle\11-CADD\Worksheets\29715\Design\Sheets\23558DES_CD 9 MP 15.97_Typ.dgn

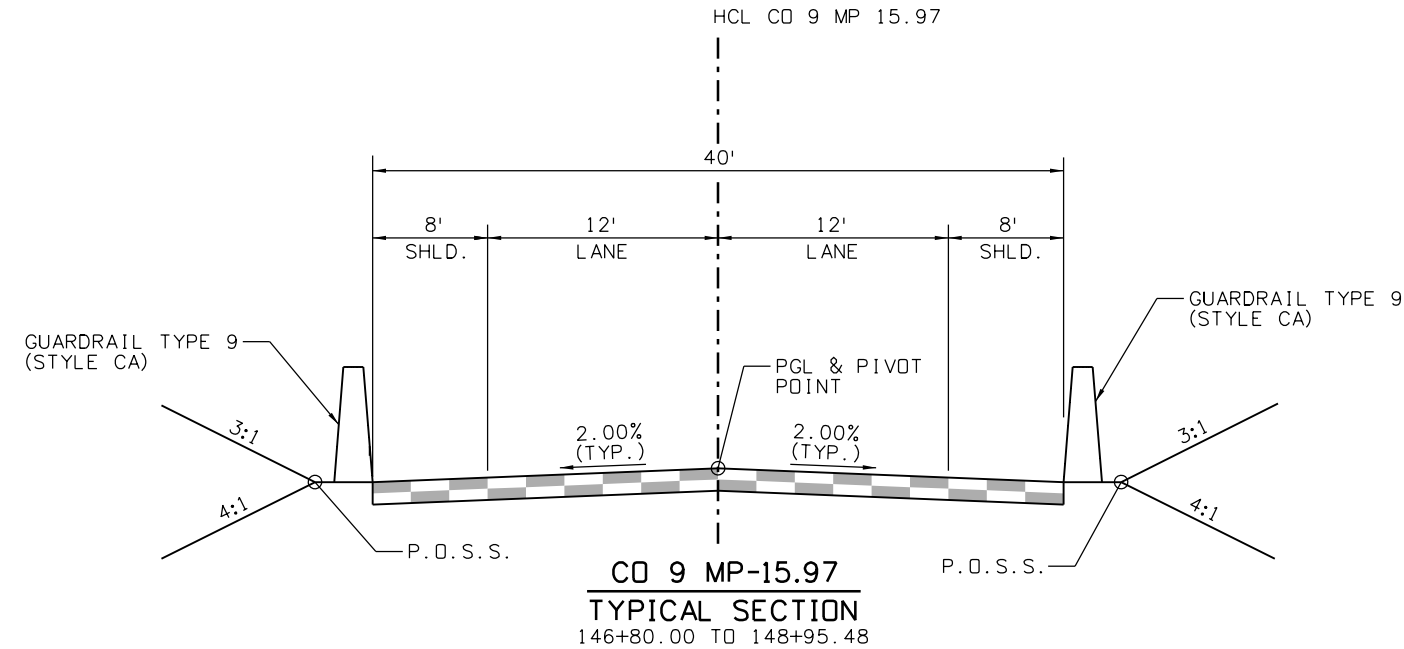

Print Date: 2/18/2021 File Name: 23558DES_CD 9 MP 15.97_Typ.dgn

Horiz. Scale: Vert. Scale: As Noted

8000 South Chester St.
Suite 500
Centennial, CO 80112
INC. Phone: 303-799-6806

Sheet Revisions		
Date:	Comments	Init.

Colorado Department of Transportation

5615 Wills Blvd
Pueblo, CO 81008
Phone: 719-546-5753
FAX: 719-546-5402


Region 2 JLS

As Constructed
No Revisions:
Revised:
Void:

REGION 2 BRIDGE BUNDLE CD 9 OVER MACK GULCH TYPICAL SECTIONS			
Designer:	B. DRAPER	Structure No.	J-15-G
Detailer:	E. LUETH	M.P.	CD 9 15.97
Sheet Subset:	TYP	Subset Sheets:	1 of 1


Project No./Code
Sheet Number

9356 7:11:0 AM p:\VCI-PW\INTEC-2\stanleygroup.com\Datasource-1\Documents\Colorado_Department_of_Transportation\29715 - CDDT R2 Bridge Bundle\11-CADD\Worksets\29715_DGNs\Design\Sheets\23558DES_CD 9 MP 15.97_P&P Sheets.dgn

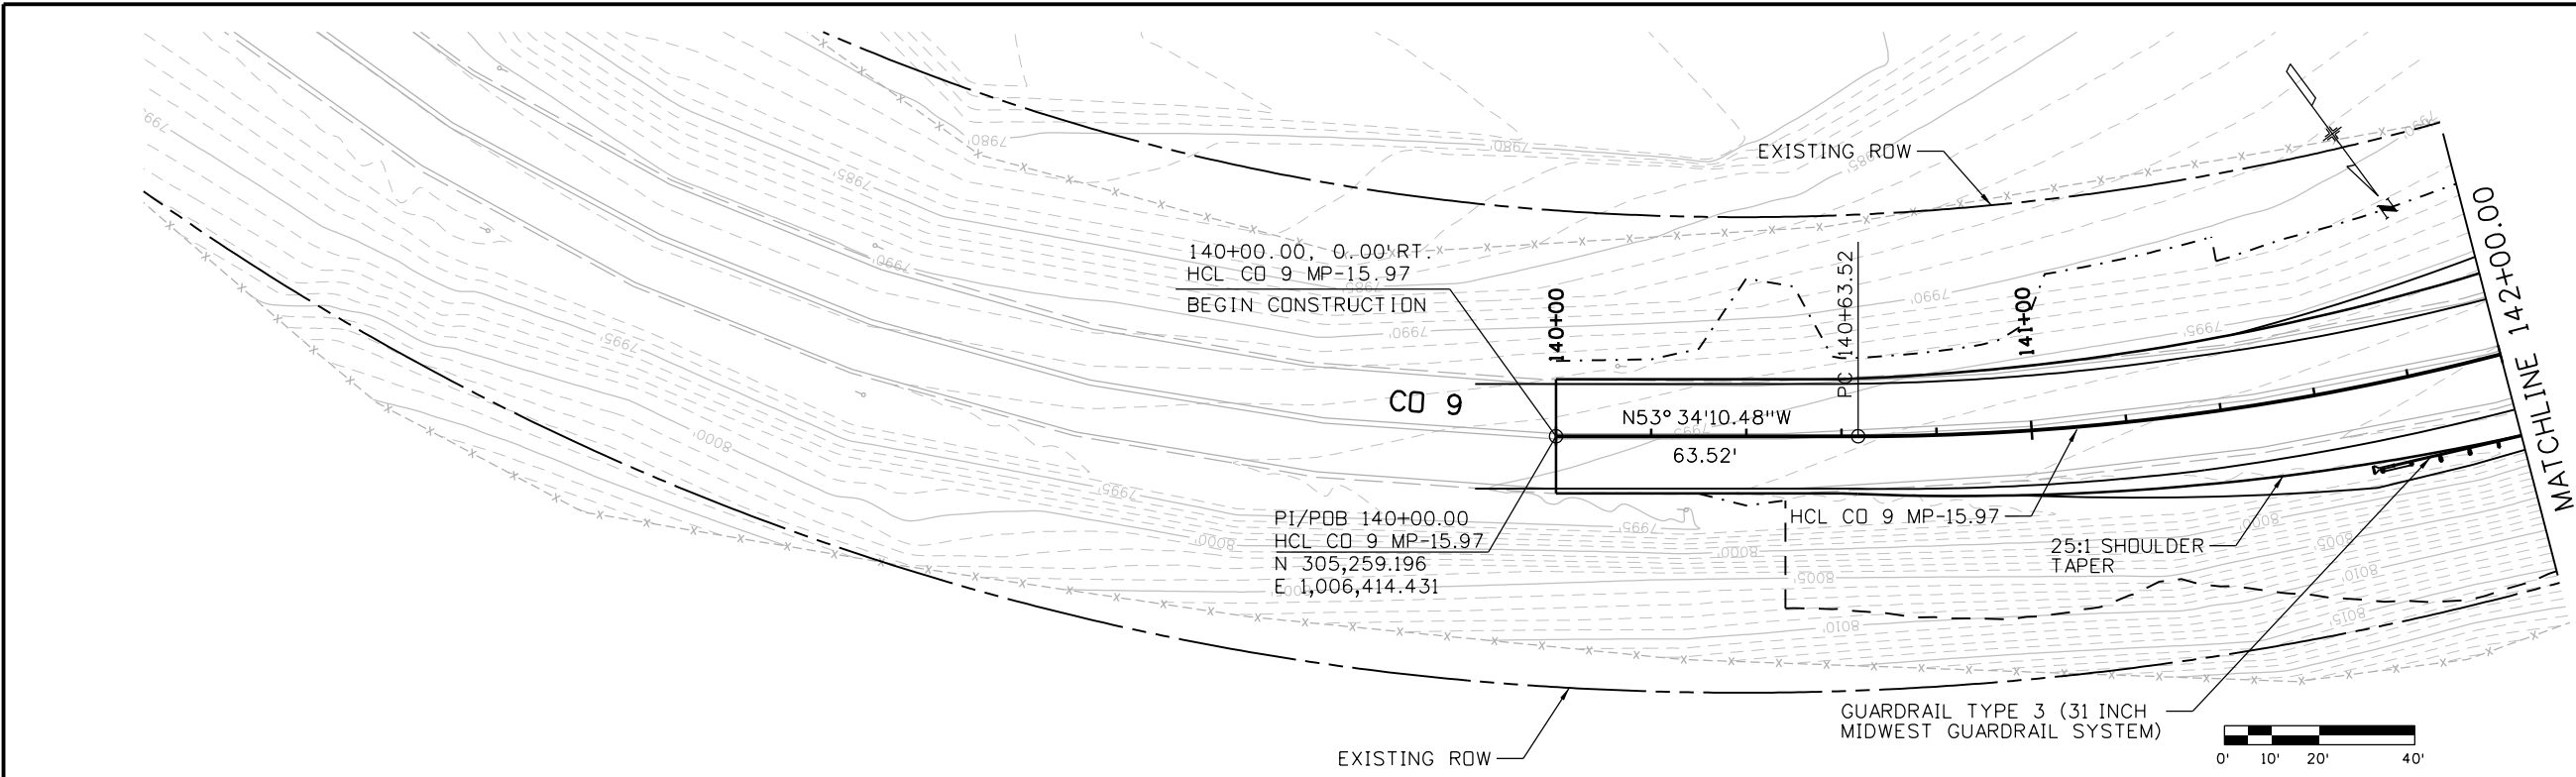

CURVE DATA:

PI = 143+08.15
PC = 140+63.52
PT = 145+22.72
 $\Delta = 48^\circ 54' 11''$ LT
Tc = 244.63'
Dc = $10^\circ 38' 59''$
Lc = 459.19'
Rc = 538.00'
e = +7.80%

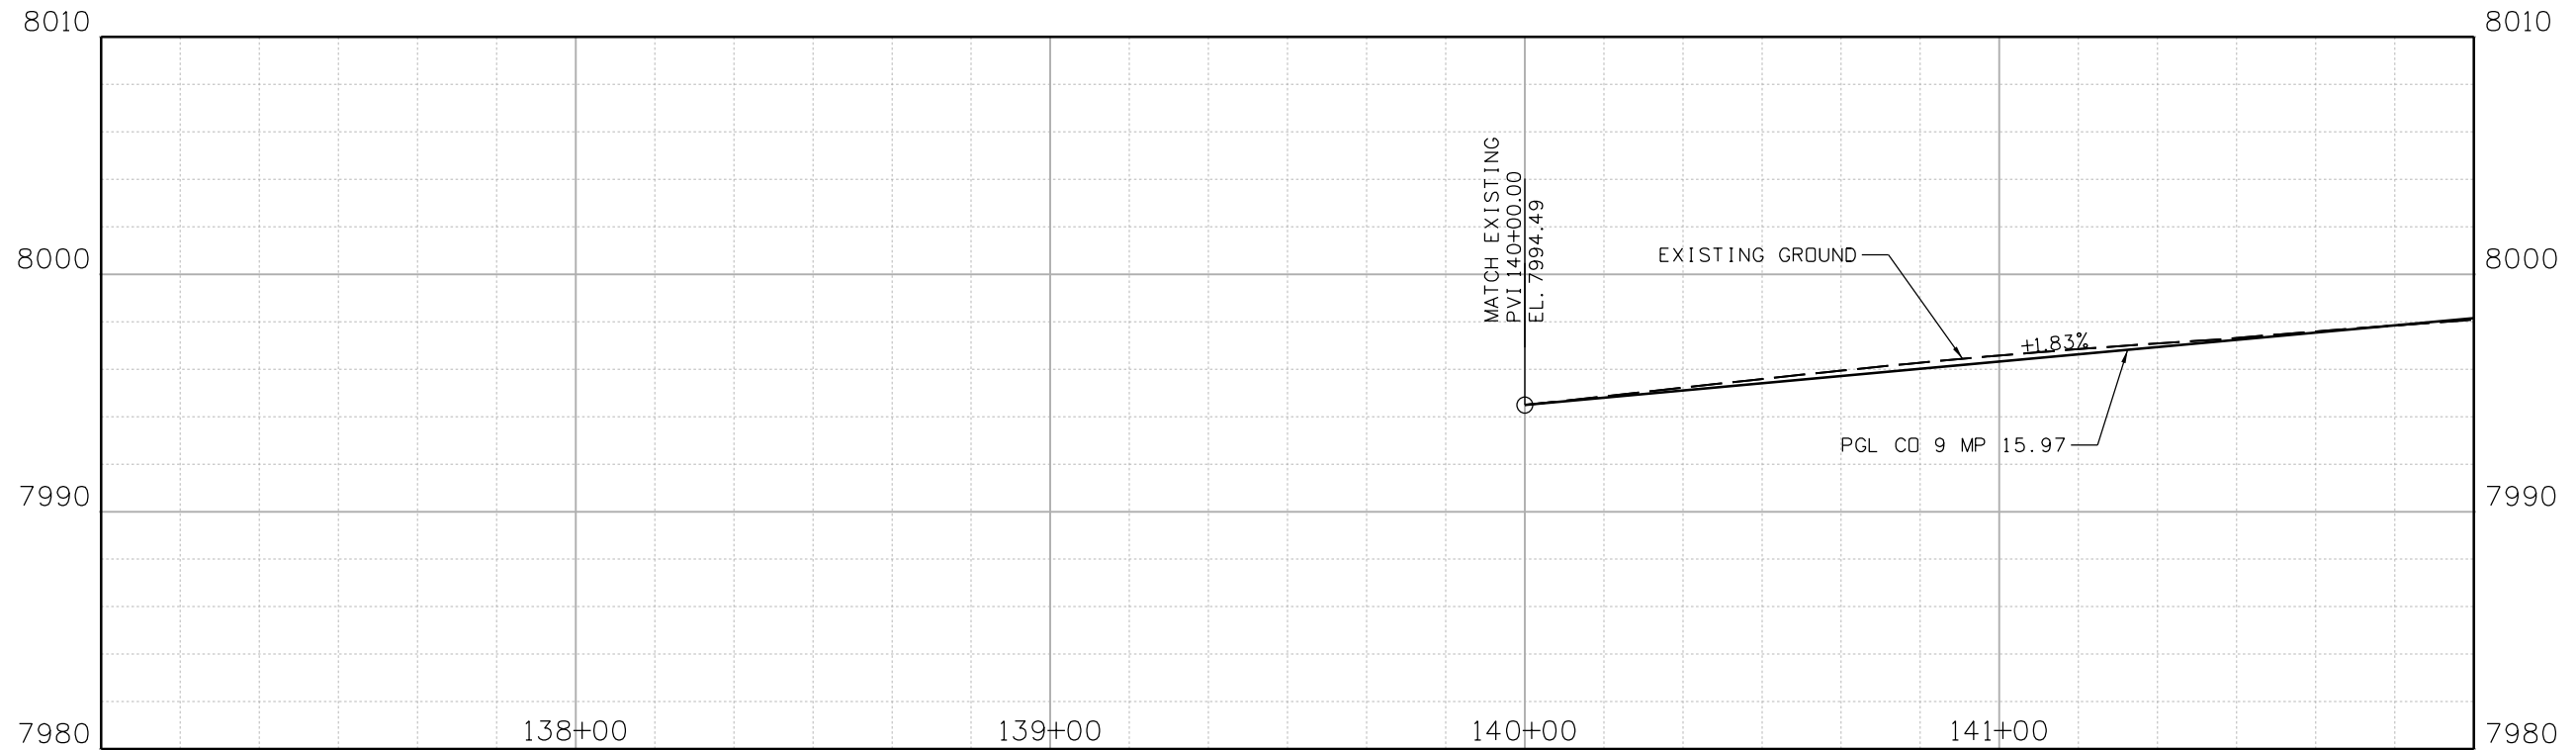

Print Date: 2/18/2021 File Name:

23558DES_CD 9 MP 15.97_P&P Sheets.dgn

Horiz. Scale: Vert. Scale: As Noted

Stanley Consultants
8000 South Chester St.
Suite 500
Centennial, CO 80112
Phone: 303-799-6806

Sheet Revisions

Date:	Comments	Init.

Colorado Department of Transportation



5615 Wills Blvd
Pueblo, CO 81008
Phone: 719-546-5753
FAX: 719-546-5402

Region 2

JLS

As Constructed

No Revisions:

Revised:

Void:

**REGION 2 BRIDGE BUNDLE
CD 9 OVER MACK GULCH
ROADWAY PLAN AND PROFILE**

Designer: R. HANSON Structure No. J-15-G



Detailer: E. LUETH M.P. CD 9 15.97

Sheet Subset: ROADWAY Subset Sheets: 1 of 3

Project No./Code

Sheet Number

9356 7:11:11 AM p:\SCI-PW\INTEG-2\stoneygroup.com\Datasource-1\Documents\Colorado_Department_of_Transportation\29715 - CDDT R2 Bridge Bundle\11-CADD\Worksheets\29715\DGNS\Design\Sheets\23558DES_CD 9 MP 15.97_P&P Sheets.dgn

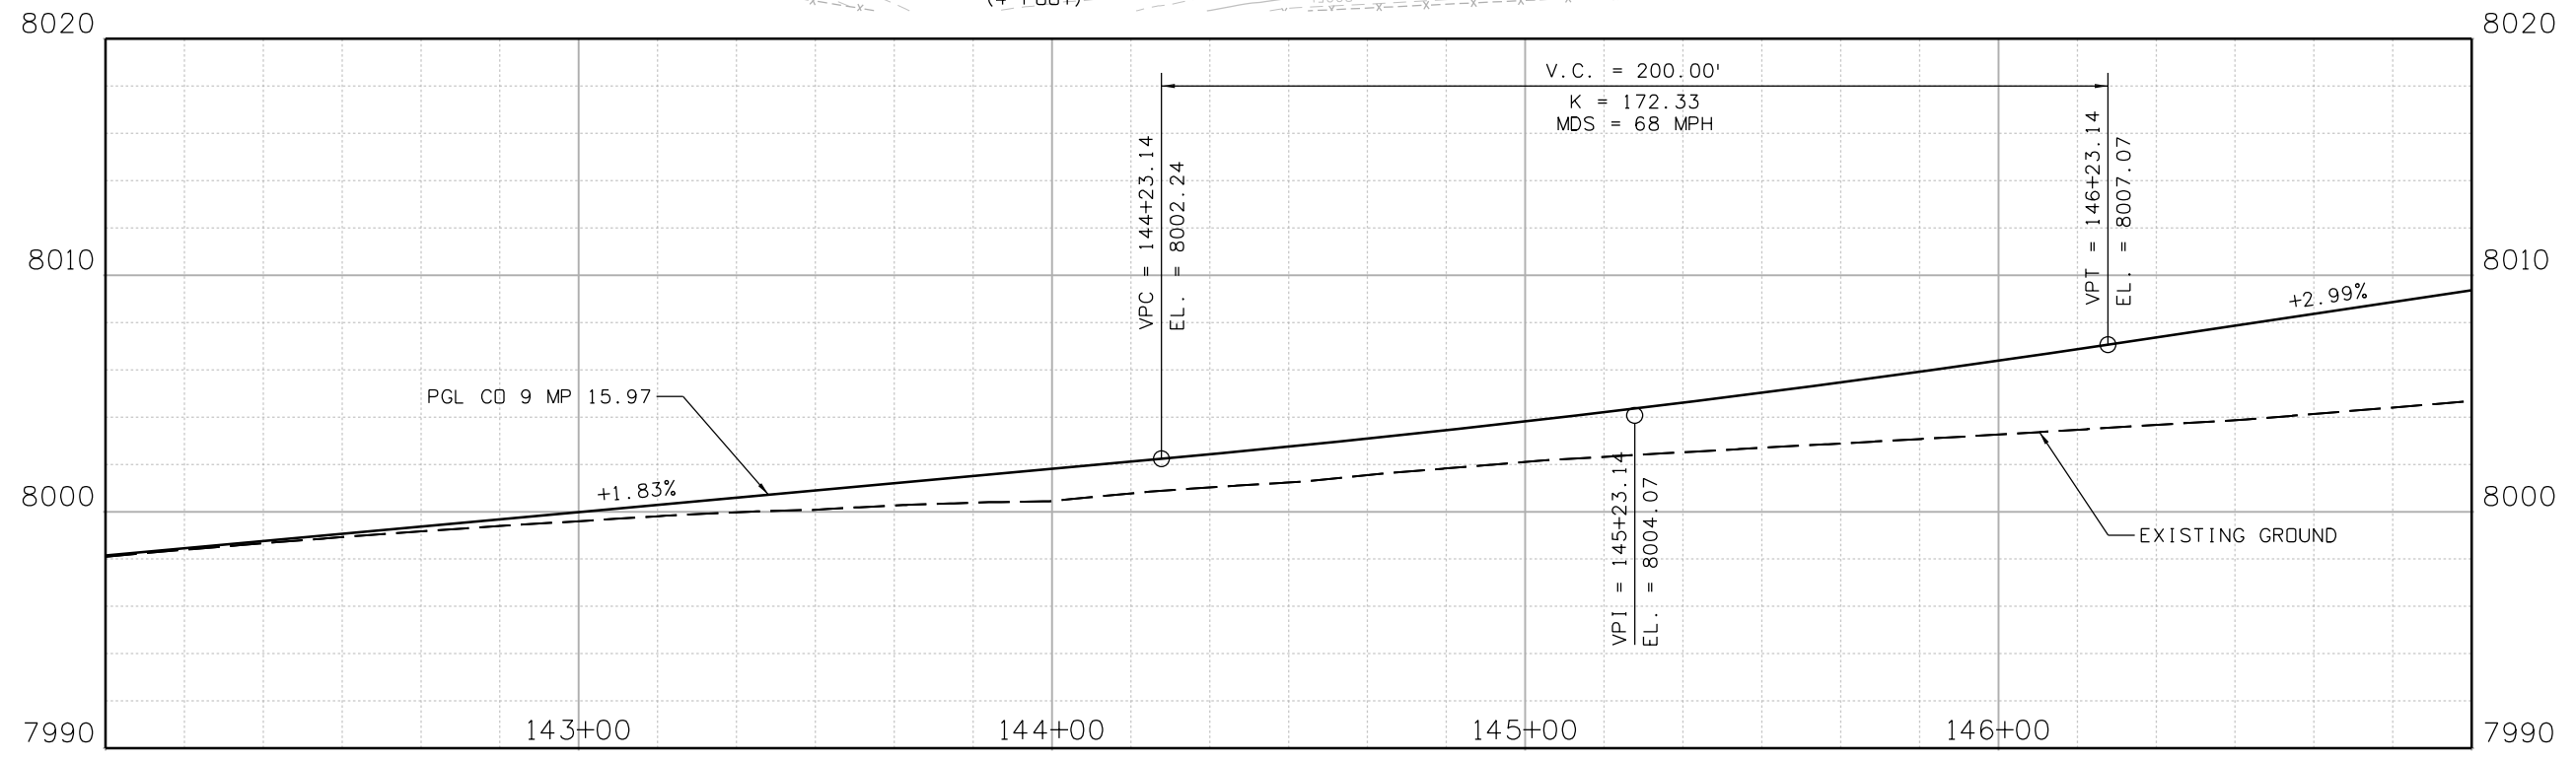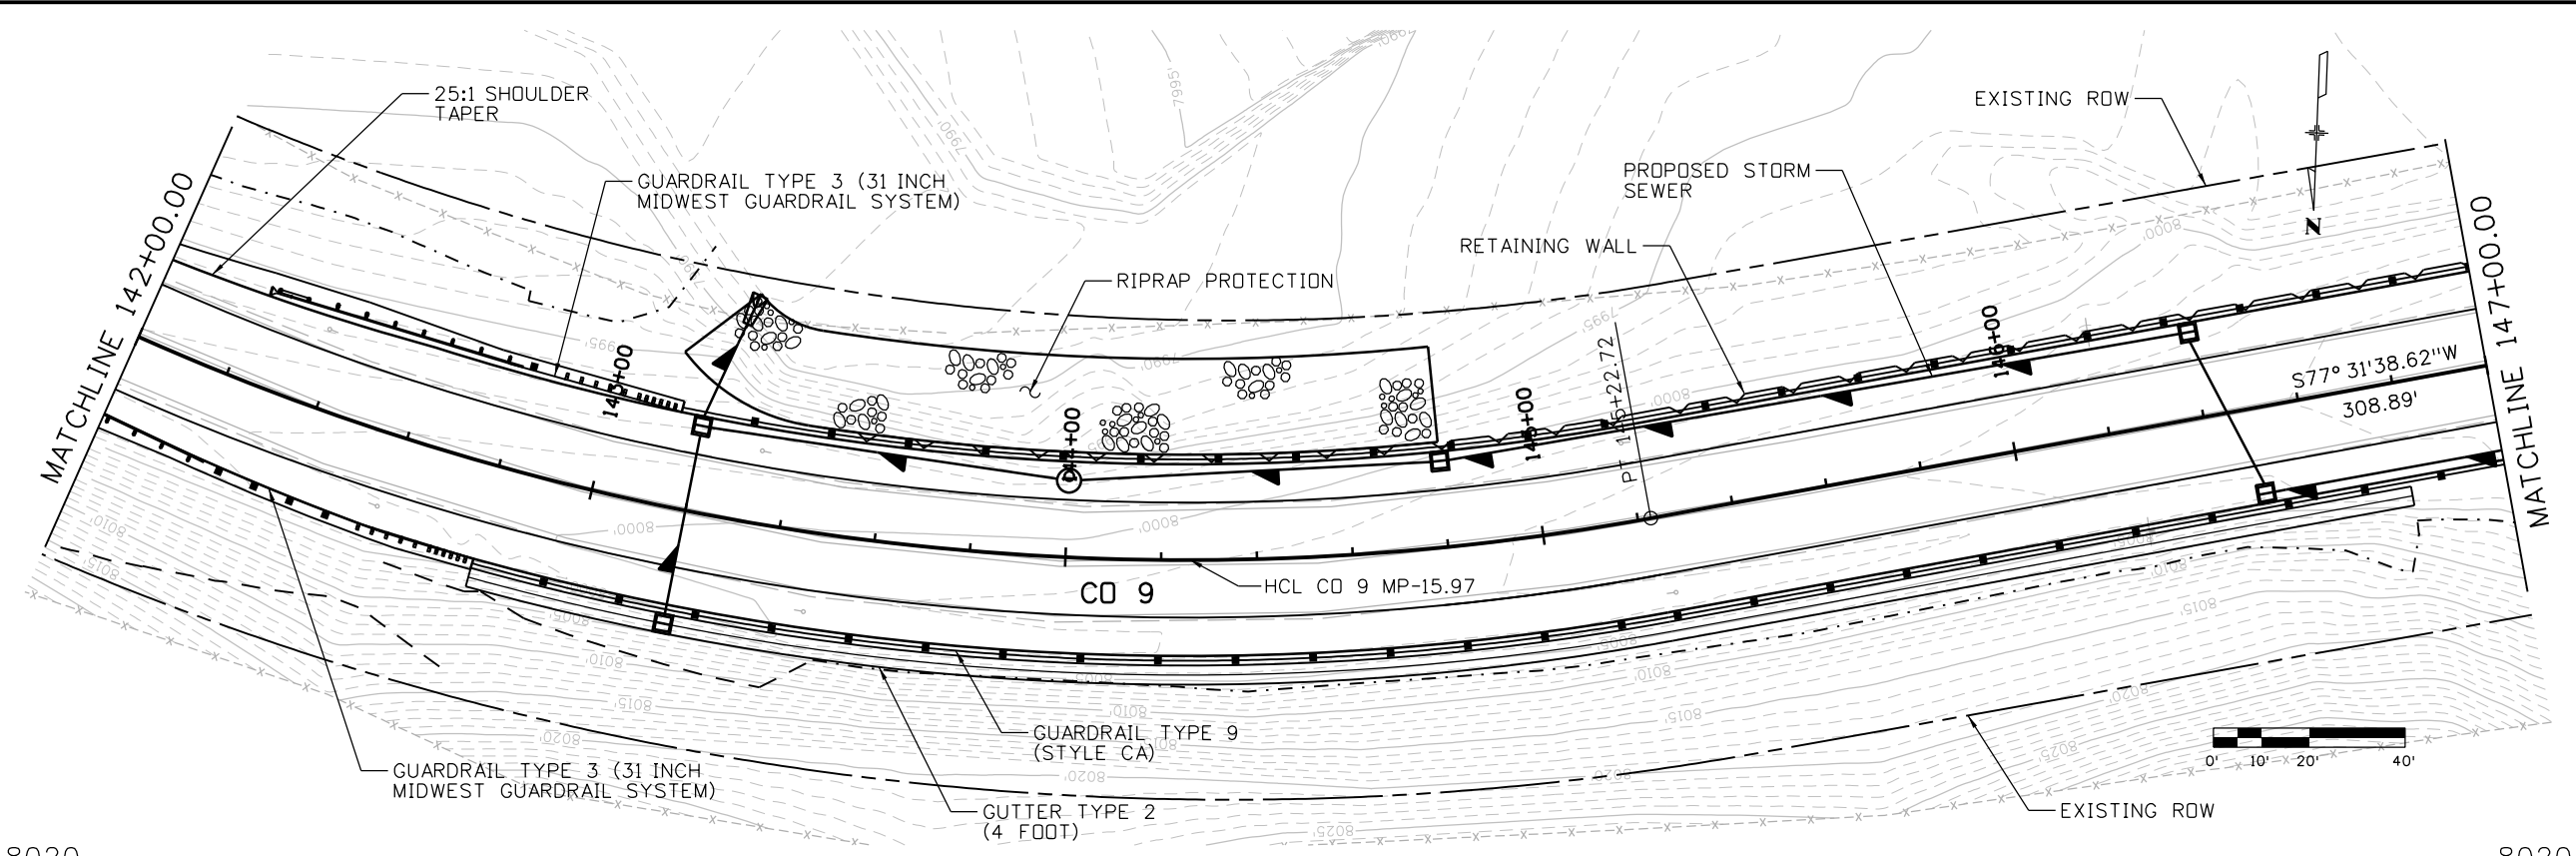

Print Date: 2/18/2021 File Name: 23558DES_CD 9 MP 15.97_P&P Sheets.dgn
 Horiz. Scale: Vert. Scale: As Noted

 8000 South Chester St. Suite 500 Centennial, CO 80112 Phone: 303-799-6806

Sheet Revisions		
Date:	Comments	Init.

Colorado Department of Transportation

 5615 Wills Blvd
 Pueblo, CO 81008
 Phone: 719-546-5753
 FAX: 719-546-5402
 Region 2 JLS


As Constructed
No Revisions:
Revised:
Void:

REGION 2 BRIDGE BUNDLE
 CD 9 OVER MACK GULCH
 ROADWAY PLAN AND PROFILE

Designer: R. HANSON	Structure No. J-15-G
Detailer: E. LUEETH	M.P. CD 9 15.97
Sheet Subset: ROADWAY	Subset Sheets: 2 of 3


Project No./Code
Sheet Number

9356 7:11:11 AM p:\sci-pw\nteg-2\stoneygroup.com\Datasource-1\Documents\Colorado_Department_of_Transportation\29715 - CDDT R2 Bridge Bundle\11-CADD\Worksheets\29715\Drawings\Design\Sheets\23558DES_CD 9 MP 15.97_P&P Sheets.dgn

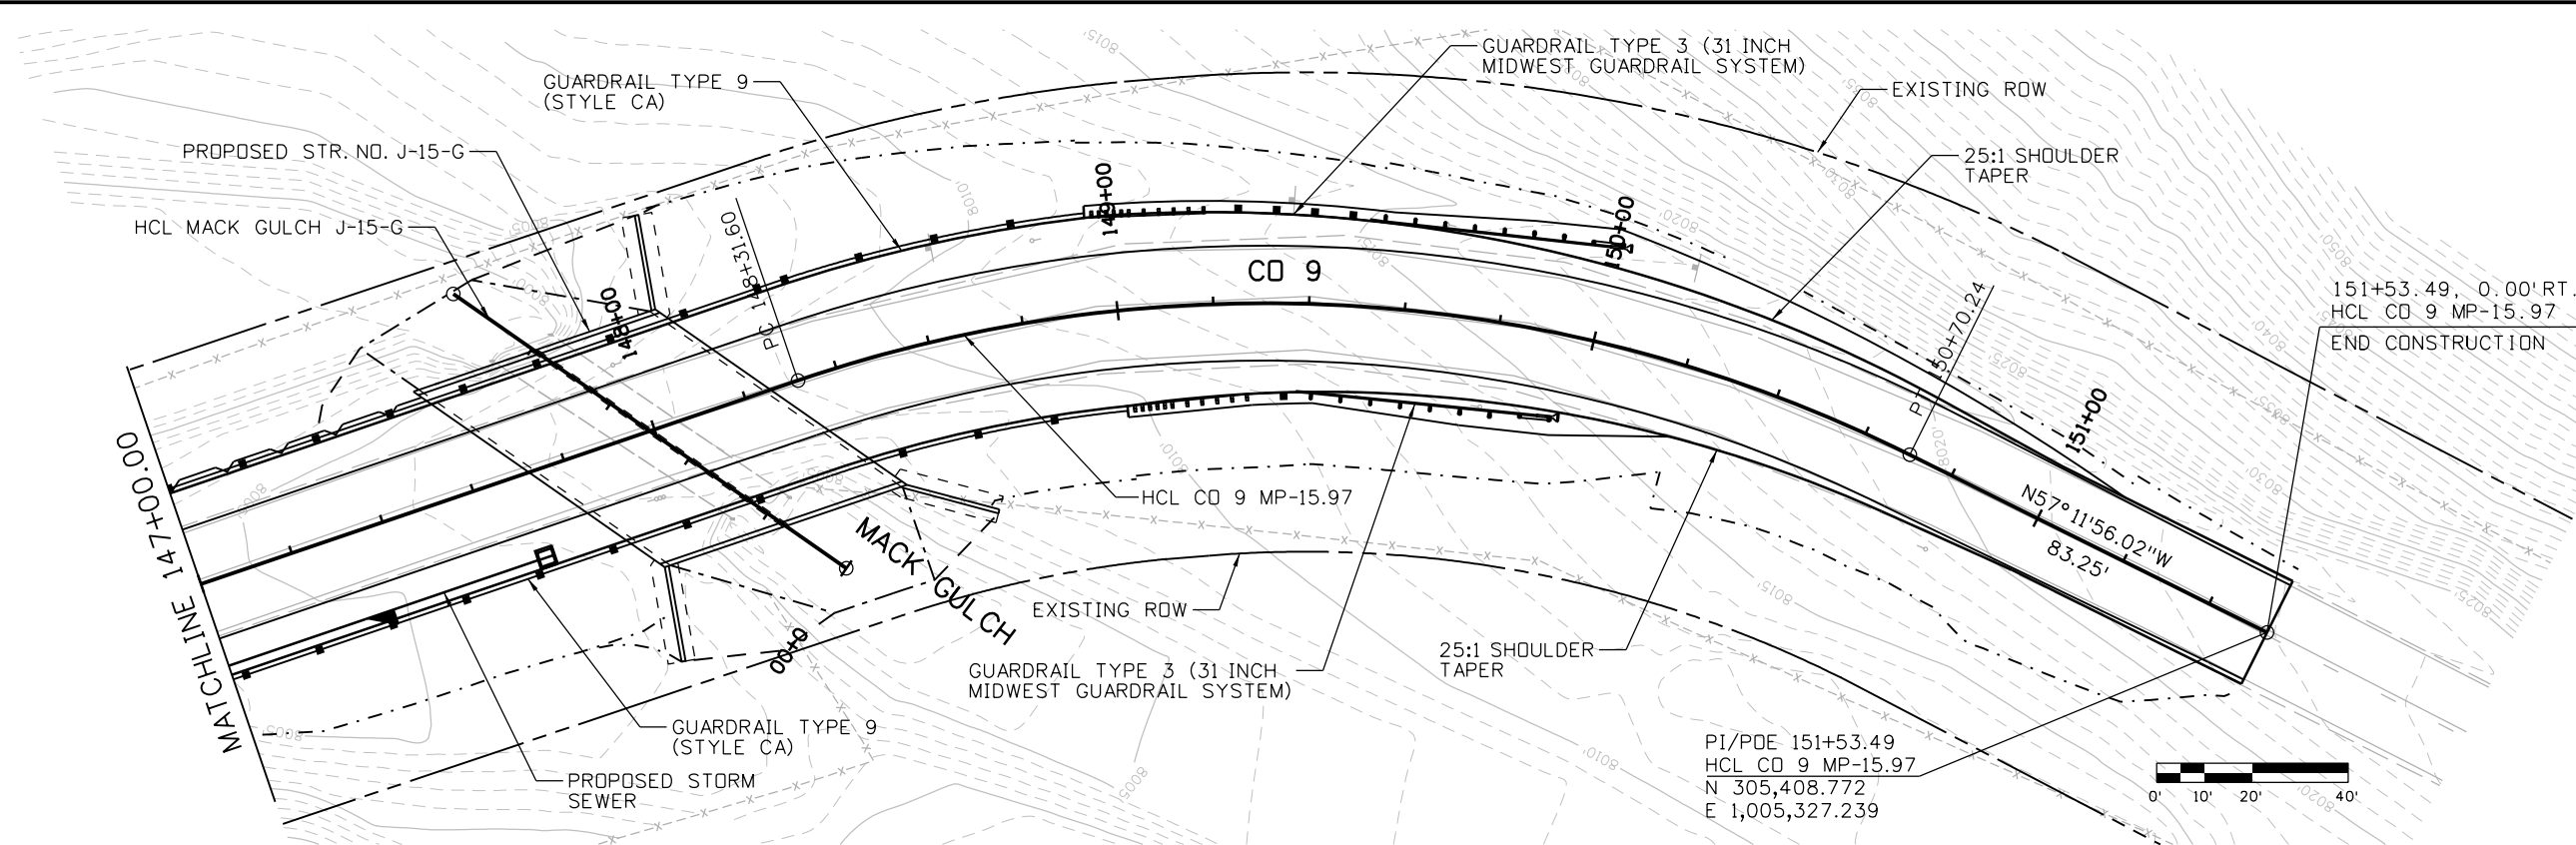

CURVE DATA:

PI = 149+57.54
PC = 148+31.60
PT = 150+70.24
$\Delta = 45^\circ 16' 25''$ RT
Tc = 125.94'
Dc = 18° 58' 20"
Lc = 238.63'
Rc = 302.00'
e = +7.60%

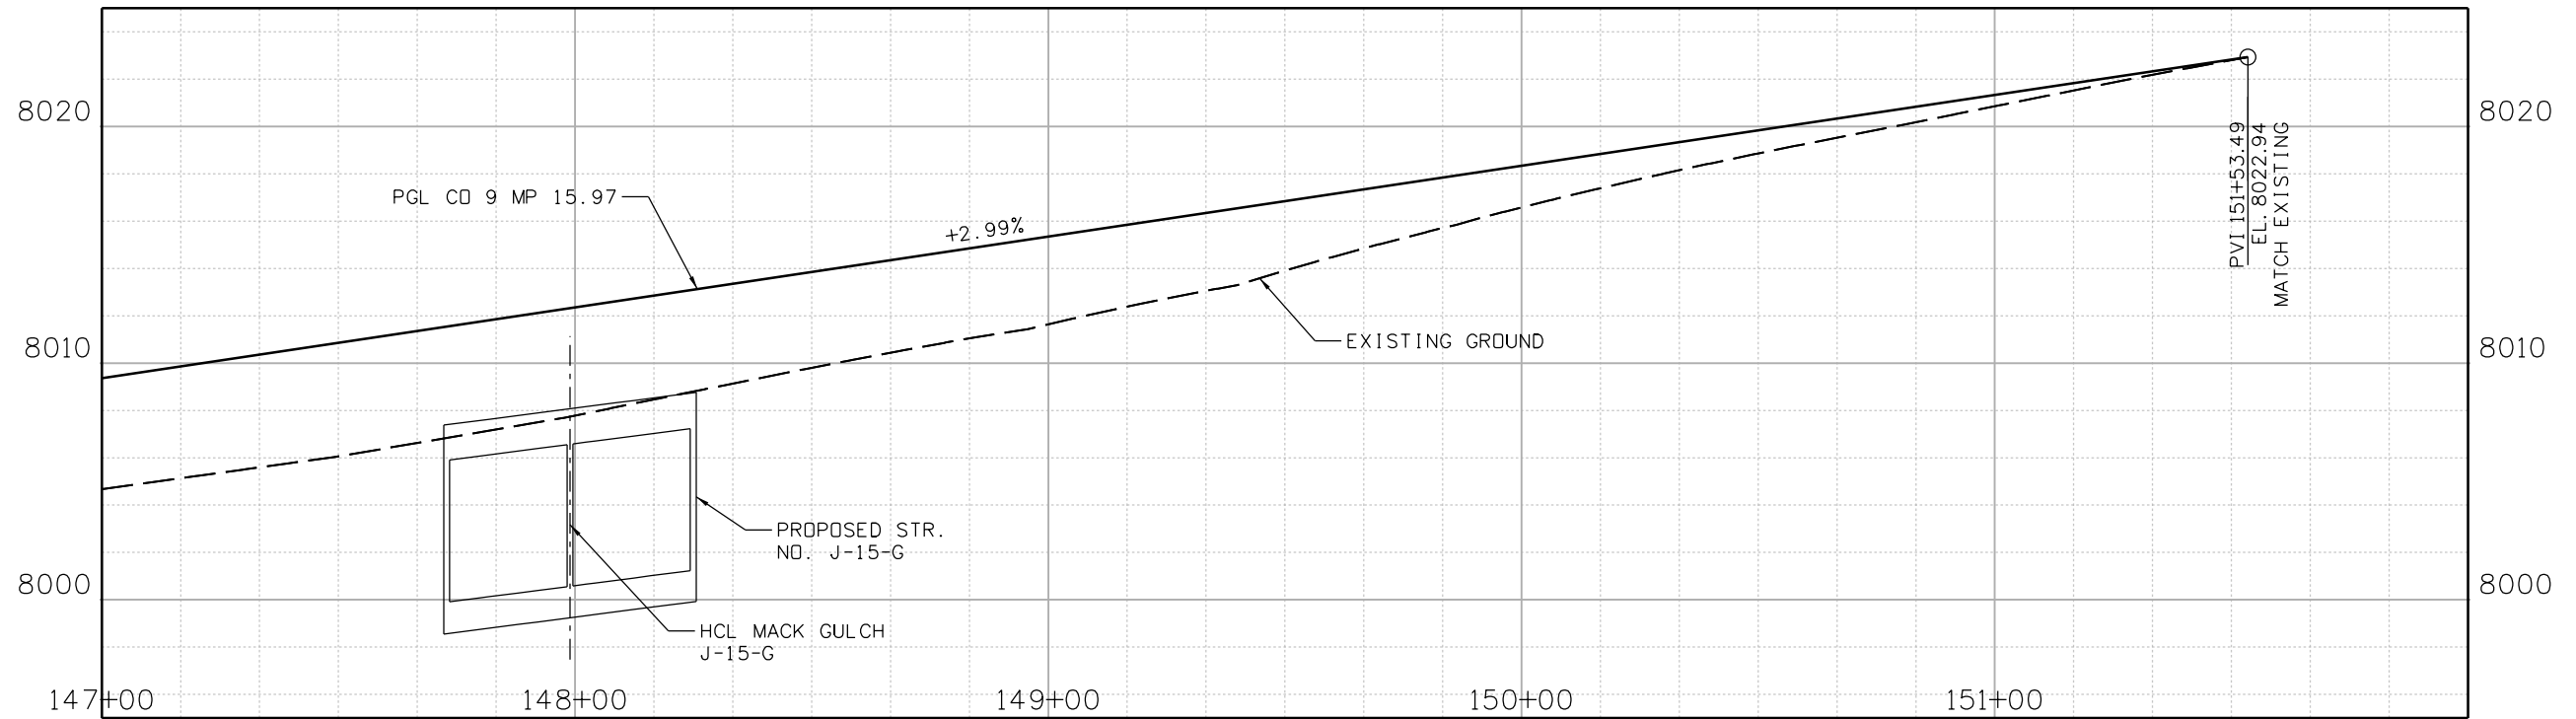

Print Date: 2/18/2021 File Name: 23558DES_CD 9 MP 15.97_P&P Sheets.dgn

Horiz. Scale: Vert. Scale: As Noted

8000 South Chester St.
Suite 500
Centennial, CO 80112
Phone: 303-799-6806

Sheet Revisions		
Date:	Comments	Init.

Colorado Department of Transportation

5615 Wills Blvd
Pueblo, CO 81008
Phone: 719-546-5753
FAX: 719-546-5402

Region 2 JLS


As Constructed
No Revisions:
Revised:
Void:


**REGION 2 BRIDGE BUNDLE
CD 9 OVER MACK GULCH
ROADWAY PLAN AND PROFILE**

Designer:	R. HANSON	Structure No.	J-15-G
Detailer:	E. LUEETH	M.P.	CD 9 15.97
Sheet Subset:	ROADWAY	Subset Sheets:	3 of 3


Project No./Code
Sheet Number

9356 7:11:24 AM p:\1\SCI-PW\INTEG-2.stanleygroup.com\Datasource-1\Documents\Colorado_Department_of_Transportation\29715 - CDDT R2 Bridge Bundle\11-CADD\Worksheets\29175\DCNs\Design\Sheets\23558DES_CD 9 MP 15.97_Xsec.dgn

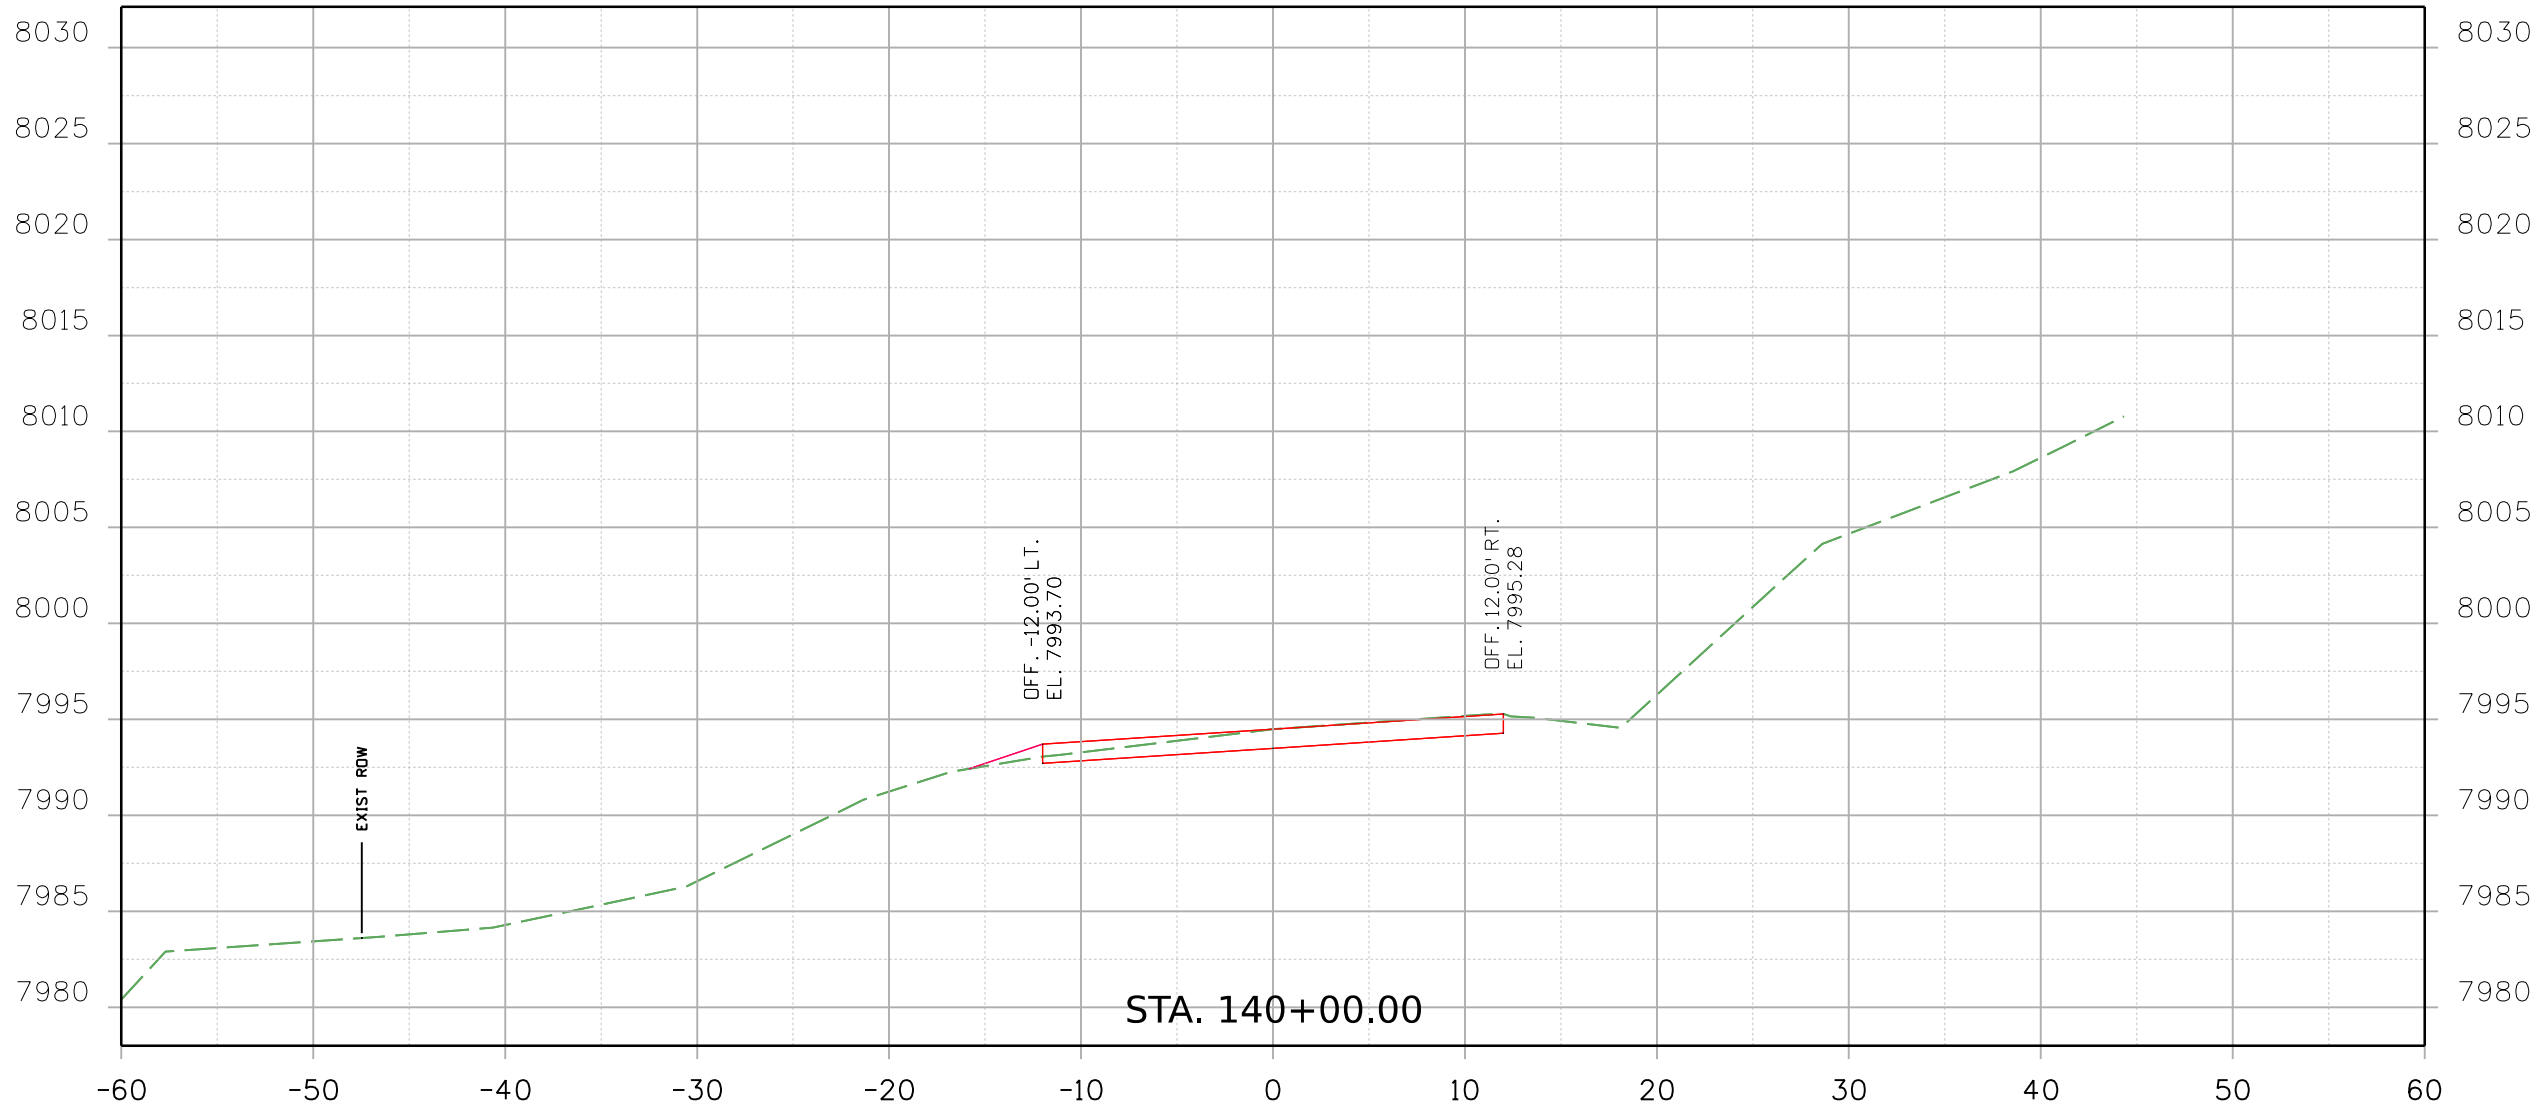

Print Date: 2/18/2021 File Name: 23558DES_CD 9 MP 15.97_Xsec.dgn
 Horiz. Scale: Vert. Scale: As Noted

 8000 South Chester St.
 Suite 500
 Centennial, CO 80112
 Phone: 303-799-6806

Sheet Revisions		
Date:	Comments	Init.


Colorado Department of Transportation

 5615 Wills Blvd
 Pueblo, CO 81008
 Phone: 719-546-5753
 FAX: 719-546-5402
 Region 2 JLS


As Constructed
No Revisions:
Revised:
Void:

REGION 2 BRIDGE BUNDLE CD 9 OVER MACK GULCH CROSS SECTIONS			
Designer:	B. DRAPER	Structure No.	J-15-G
Detailer:	R. HANSON	M.P.	CD 9 15.97
Sheet Subset:	XSEC	Subset Sheets:	1 of 21

Project No./Code
Sheet Number

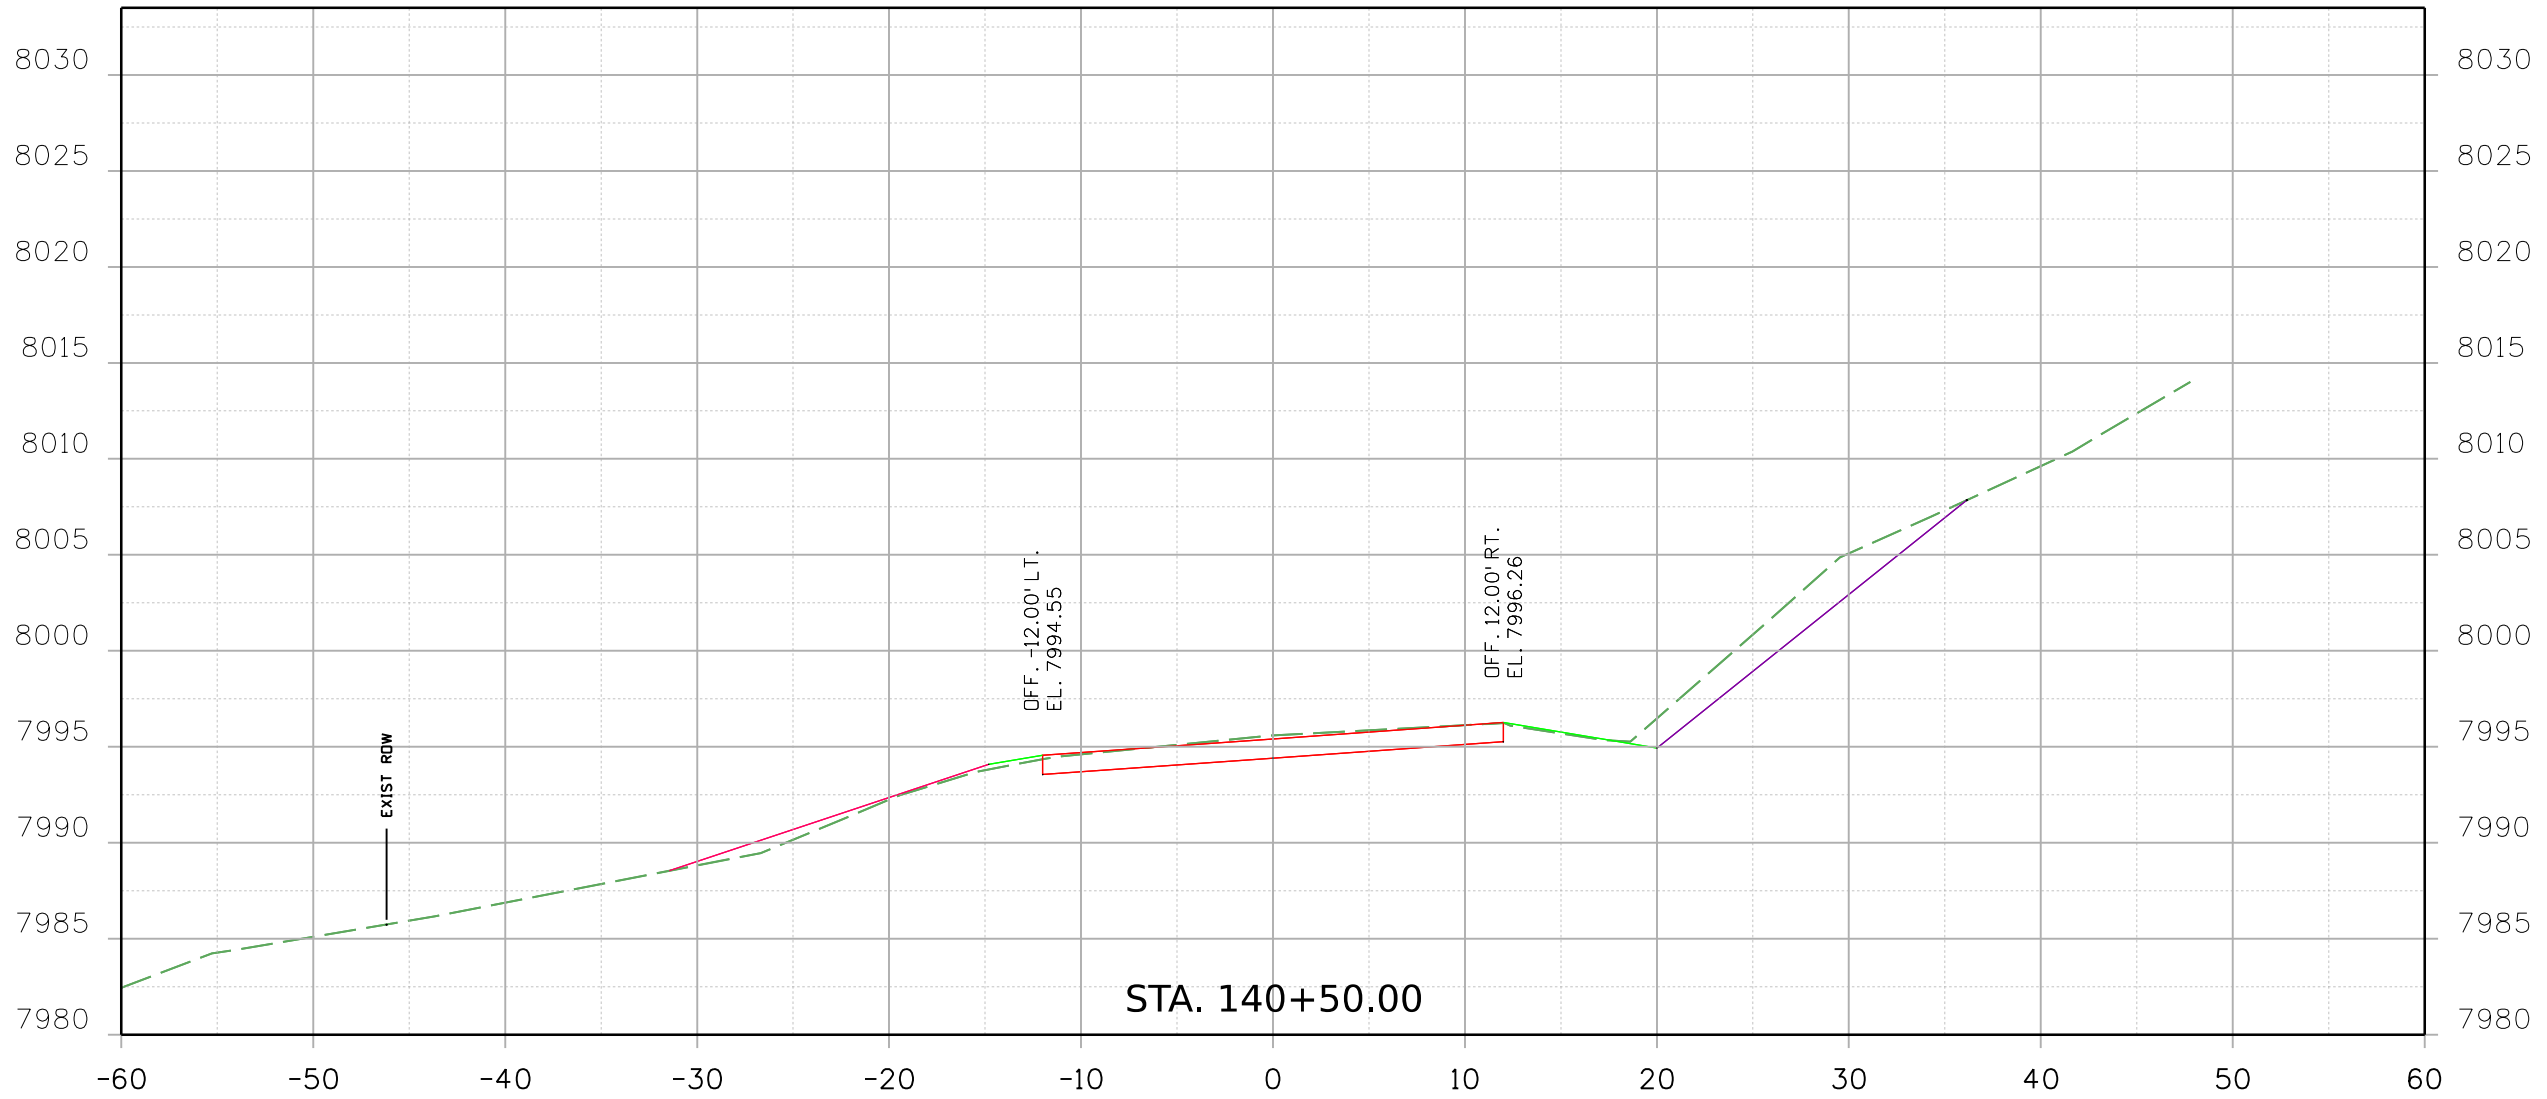9356 7:11:24 AM p:\1\SC1-PW\INTEG-2.stanleygroup.com\Datasource-1\Documents\Colorado_Department_of_Transportation\29715 - CDDT R2 Bridge Bundle\11-CADD\Worksets\29175\DGNS\Design\Sheets\23558DES_CD 9 MP 15.97_Xsec.dgn



Print Date: 2/18/2021 File Name:
 23558DES_CD 9 MP 15.97_Xsec.dgn
 Horiz. Scale: Vert. Scale: As Noted

 8000 South Chester St.
 Suite 500
 Centennial, CO 80112
 INC. Phone: 303-799-6806

Sheet Revisions		
Date:	Comments	Init.

Colorado Department of Transportation


 5615 Wills Blvd
 Pueblo, CO 81008
 Phone: 719-546-5753
 FAX: 719-546-5402
 Region 2 JLS


As Constructed
 No Revisions:
 Revised:
 Void:

REGION 2 BRIDGE BUNDLE
 CD 9 OVER MACK GULCH
 CROSS SECTIONS
 Designer: B. DRAPER Structure No. J-15-G
 Detailer: R. HANSON M.P. CD 9 15.97
 Sheet Subset: XSEC Subset Sheets: 2 of 21


Project No./Code
 Sheet Number

9356 7:11:25 AM p:\1\SC1-PW\INTEG-2.stanleygroup.com\Datasource-1\Documents\Colorado_Department_of_Transportation\29715 - CDDT R2 Bridge Bundle\11-CADD\Worksets\29175\DCNs\Design\Sheets\23558DES_CD 9 MP 15.97_Xsec.dgn

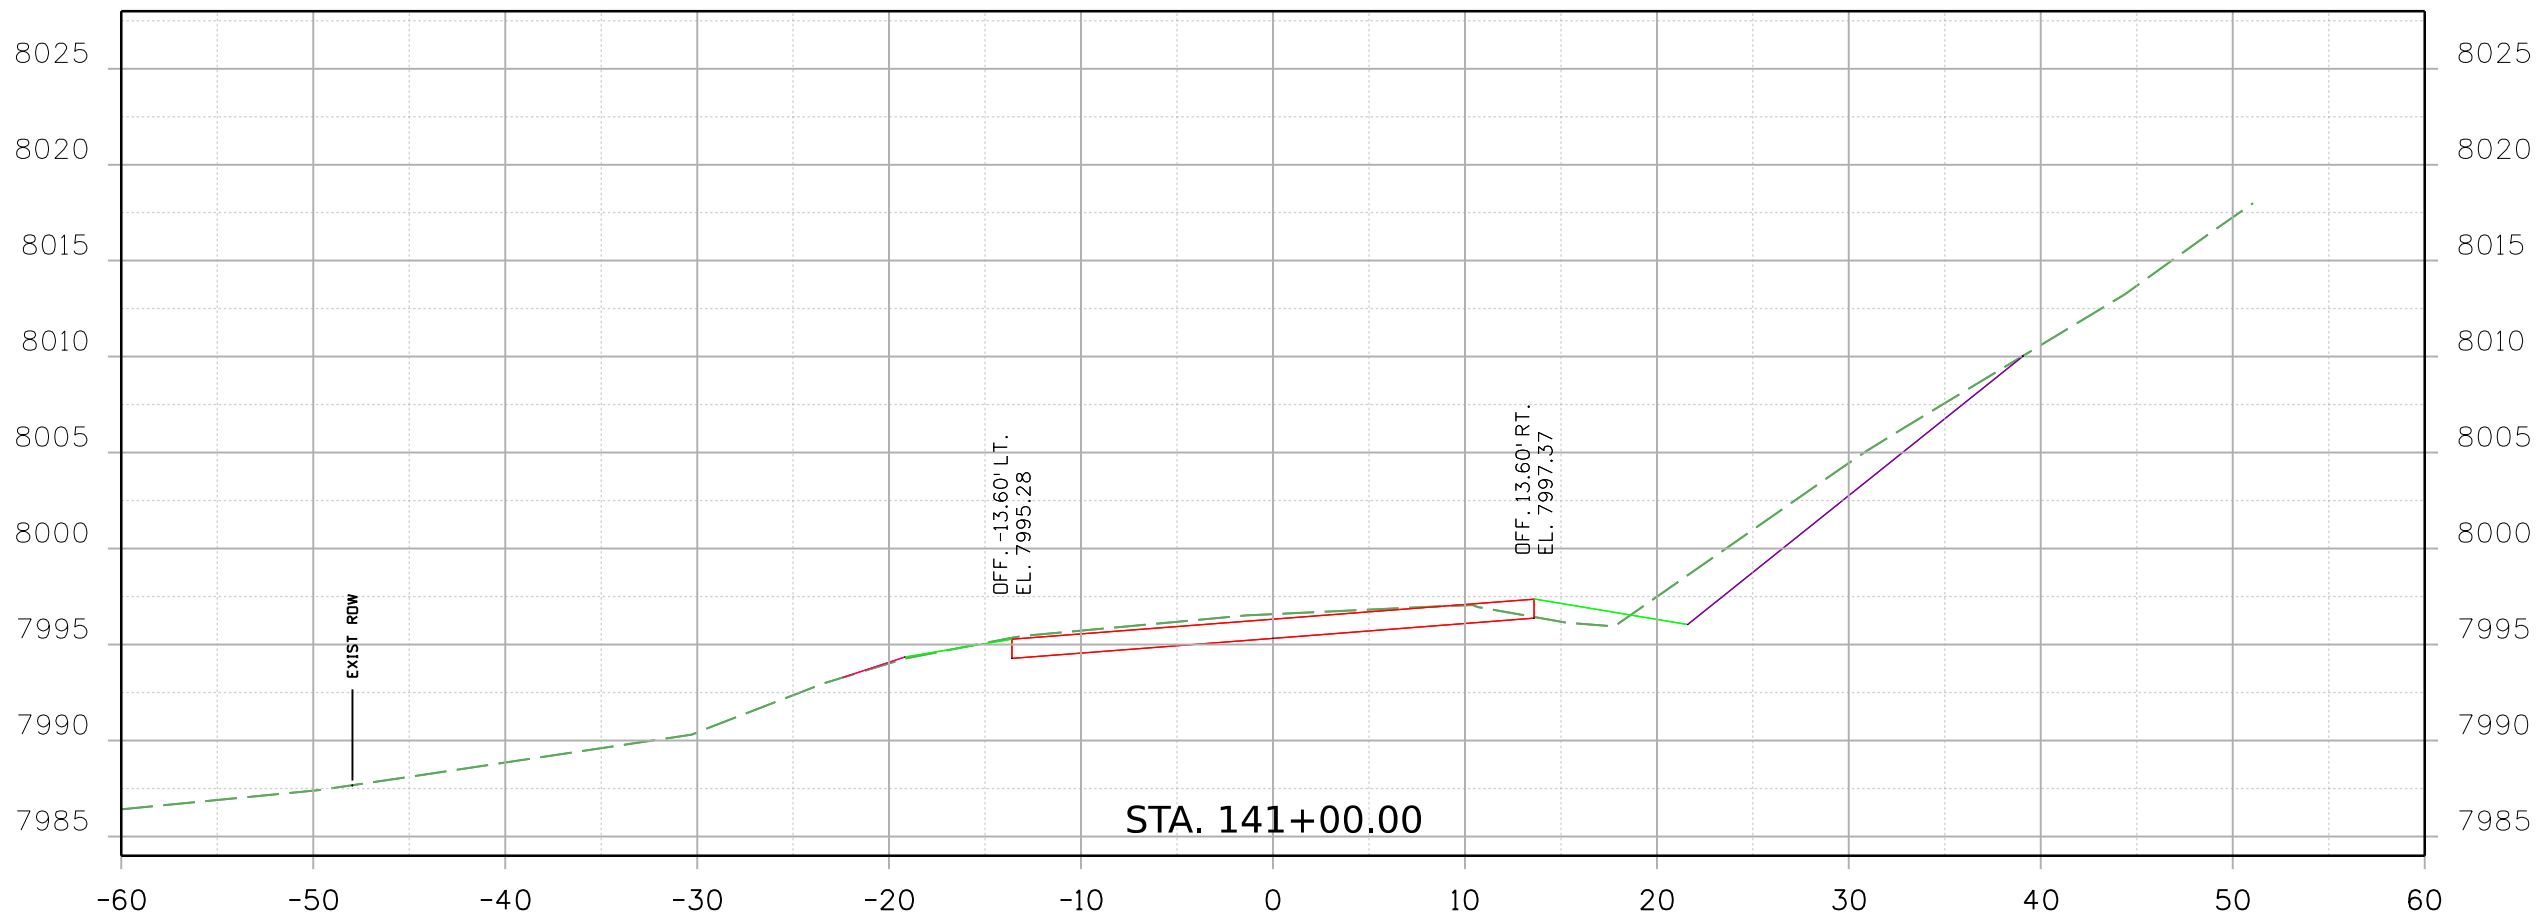

Print Date: 2/18/2021 File Name: 23558DES_CD 9 MP 15.97_Xsec.dgn
 Horiz. Scale: Vert. Scale: As Noted

 8000 South Chester St.
 Suite 500
 Centennial, CO 80112
 Phone: 303-799-6806

Sheet Revisions		
Date:	Comments	Init.


Colorado Department of Transportation

 5615 Wills Blvd
 Pueblo, CO 81008
 Phone: 719-546-5753
 FAX: 719-546-5402
 Region 2 JLS


As Constructed
No Revisions:
Revised:
Void:

REGION 2 BRIDGE BUNDLE CD 9 OVER MACK GULCH CROSS SECTIONS			
Designer:	B. DRAPER	Structure No.	J-15-G
Detailer:	R. HANSON	M.P.	CD 9 15.97
Sheet Subset:	XSEC	Subset Sheets:	3 of 21

Project No./Code
Sheet Number

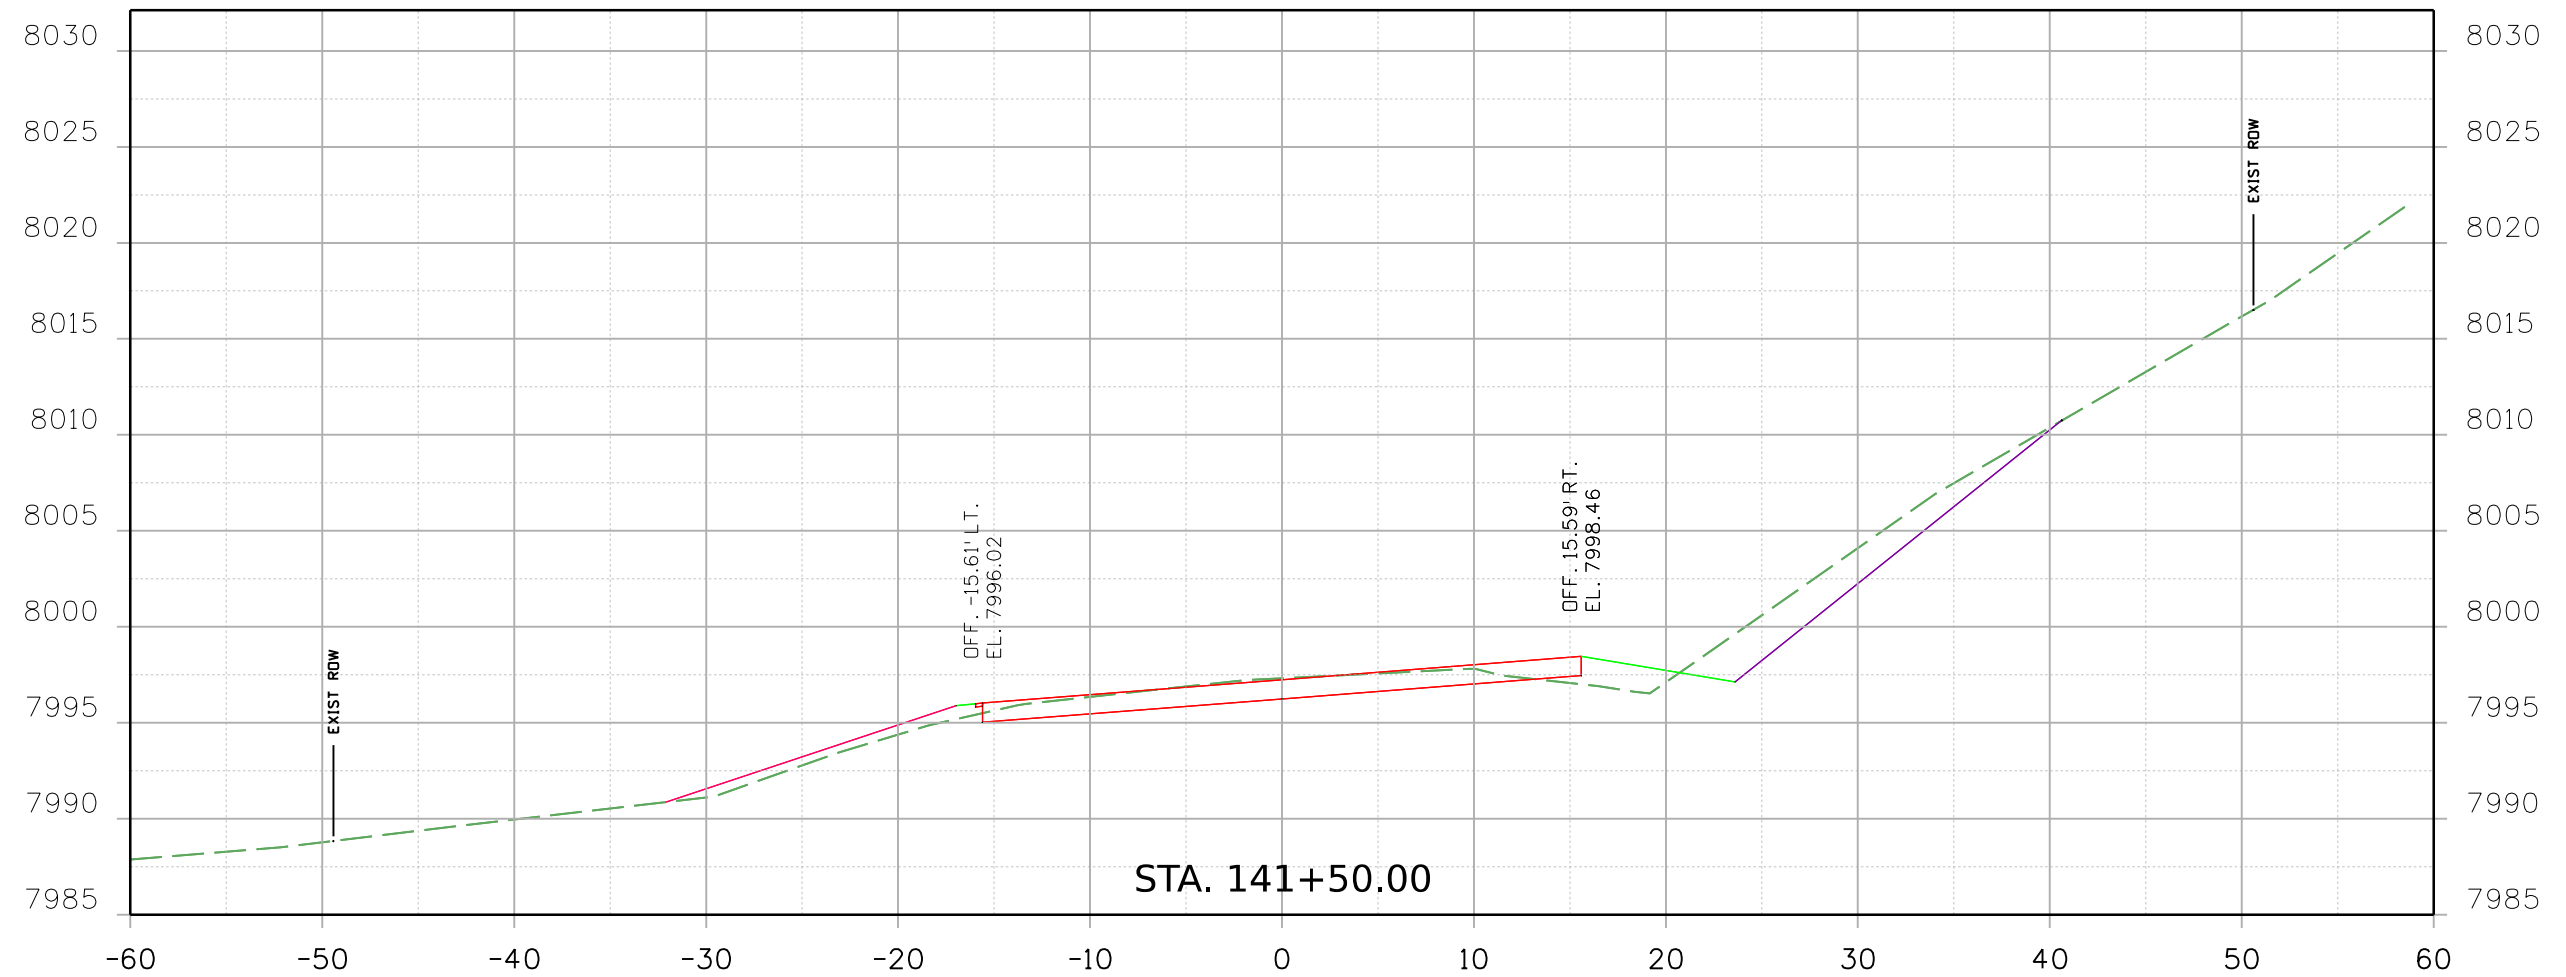9356 7:11:26 AM pwr:\VCI-PW\INTEG-2\stanleygroup.com\Datasource-1\Documents\Colorado_Department_of_Transportation\29715 - CDDT R2 Bridge Bundle\11-CADD\Worksets\29175\DCNs\Design\Sheets\23558DES_CD 9 MP 15.97_Xsec.dgn



Print Date: 2/18/2021 File Name: 23558DES_CD 9 MP 15.97_Xsec.dgn
 Horiz. Scale: Vert. Scale: As Noted

 8000 South Chester St.
 Suite 500
 Centennial, CO 80112
 Phone: 303-799-6806

Sheet Revisions		
Date:	Comments	Init.

Colorado Department of Transportation


 5615 Wills Blvd
 Pueblo, CO 81008
 Phone: 719-546-5753
 FAX: 719-546-5402
 Region 2 JLS

As Constructed
No Revisions:
Revised:
Void:

REGION 2 BRIDGE BUNDLE CD 9 OVER MACK GULCH CROSS SECTIONS			
Designer:	B. DRAPER	Structure No.	J-15-G
Detailer:	R. HANSON	M.P.	CD 9 15.97
Sheet Subset:	XSEC	Subset Sheets:	4 of 21

Project No./Code
Sheet Number

9356 7:11:26 AM pwr:\SCI-PW\INTEG-2\stanleygroup.com\Datasource-1\Documents\Colorado_Department_of_Transportation\291715 - CDDT R2 Bridge Bundle\11-CADD\Worksets\291715\DCNs\Design\Sheets\23558DES_CD_9_MP_15.97_Xsec.dgn

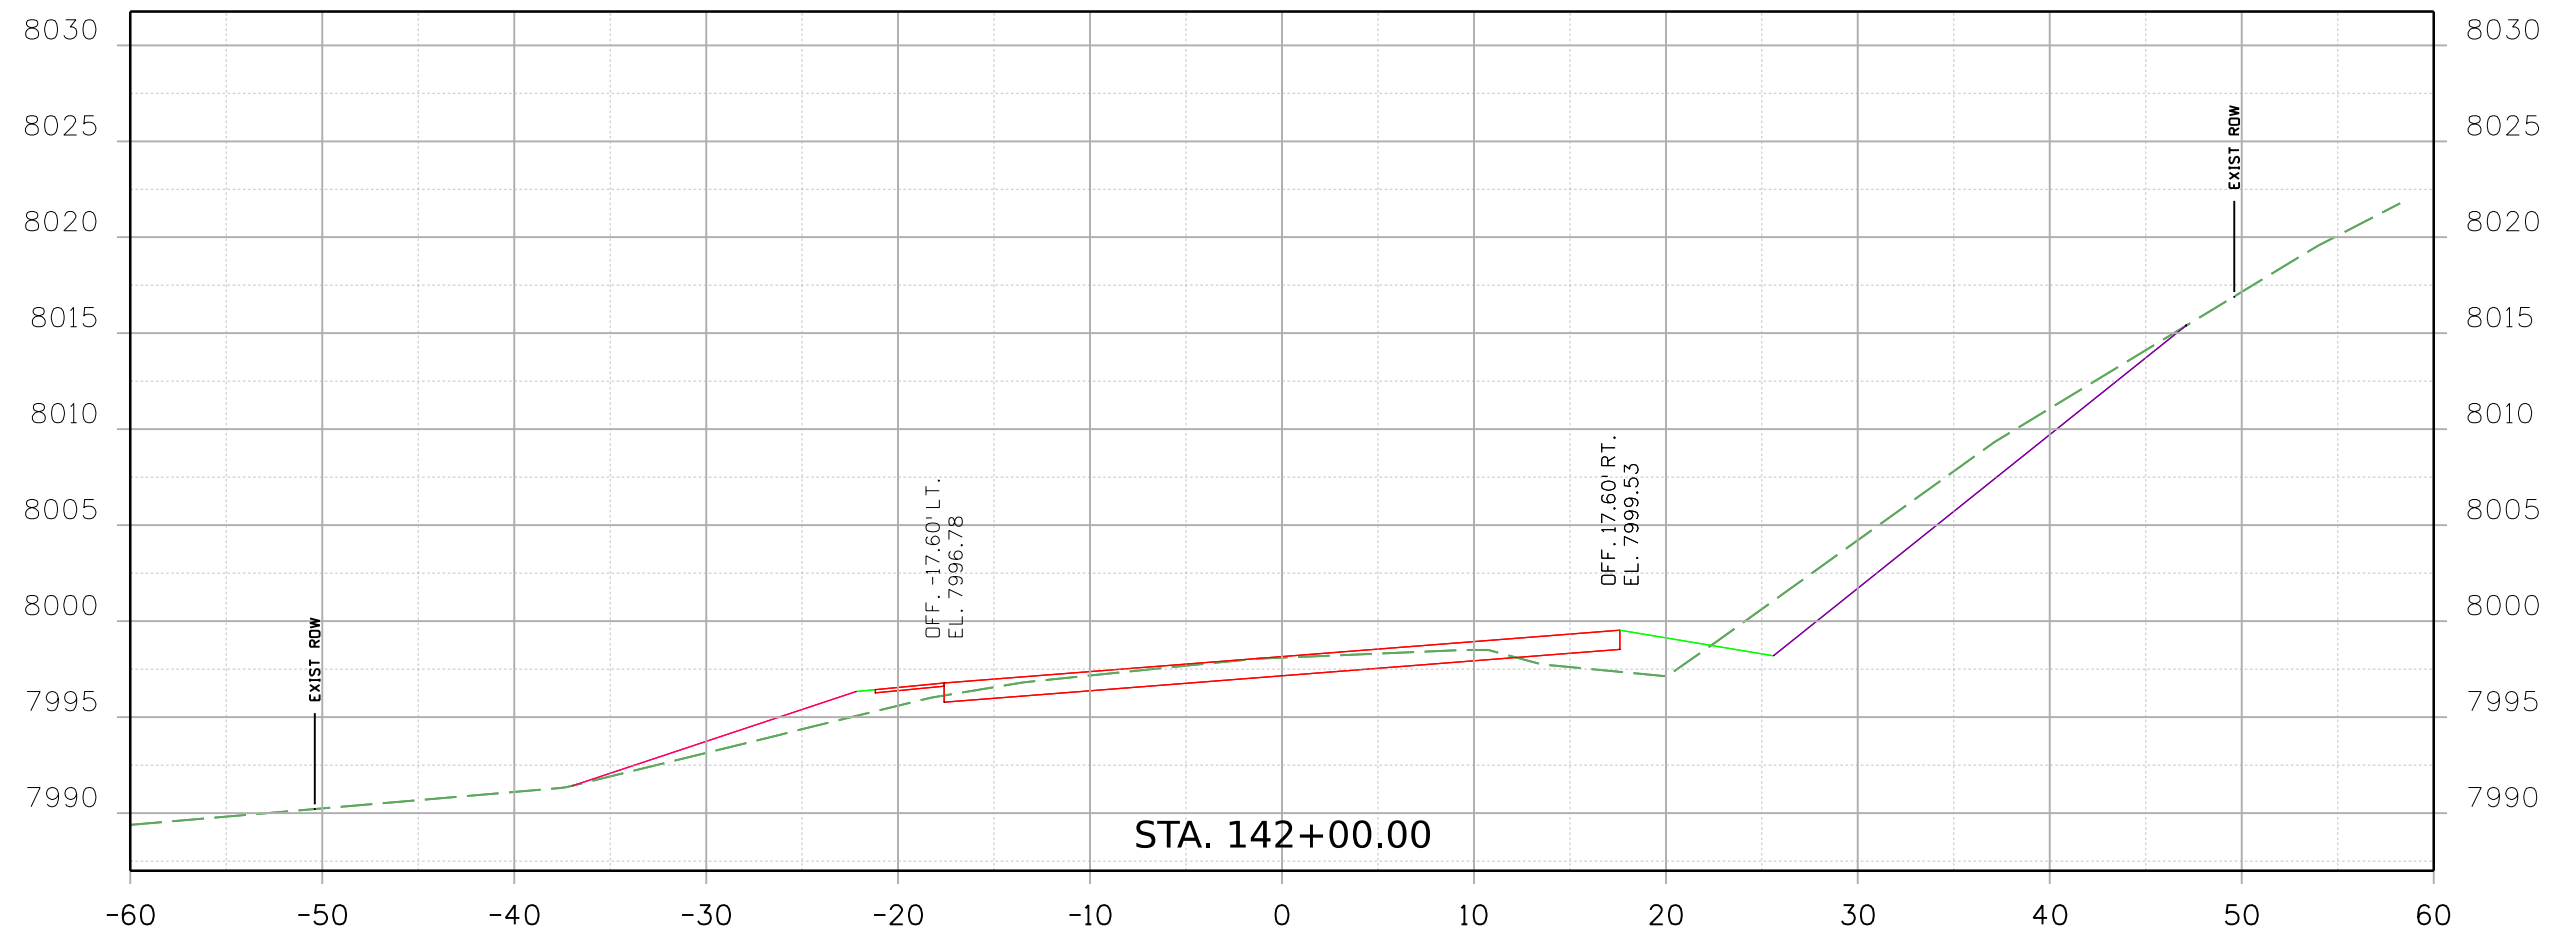

Print Date: 2/18/2021 File Name:

23558DES_CD_9_MP_15.97_Xsec.dgn

Horiz. Scale: Vert. Scale: As Noted



8000 South Chester St.
Suite 500
Centennial, CO 80112
INC. Phone: 303-799-6806

Sheet Revisions

Date:	Comments	Init.

Colorado Department of Transportation



5615 Wills Blvd
Pueblo, CO 81008
Phone: 719-546-5753
FAX: 719-546-5402

Region 2

JLS

As Constructed

No Revisions:

Revised:

Void:


REGION 2 BRIDGE BUNDLE
CD 9 OVER MACK GULCH
CROSS SECTIONS


Designer:	B. DRAPER	Structure No.	J-15-G
Detailer:	R. HANSON	M.P.	CD 9 15.97
Sheet Subset:	XSEC	Subset Sheets:	5 of 21

Project No./Code


Sheet Number

9356 7:11:27 AM p:\1\SC1-PW\INTEG-2.stanleygroup.com\Datasource-1\Documents\Colorado_Department_of_Transportation\29715 - CDDT R2 Bridge Bundle\11-CADD\Worksets\29175\DCNs\Design\Sheets\23558DES_CD 9 MP 15.97_Xsec.dgn

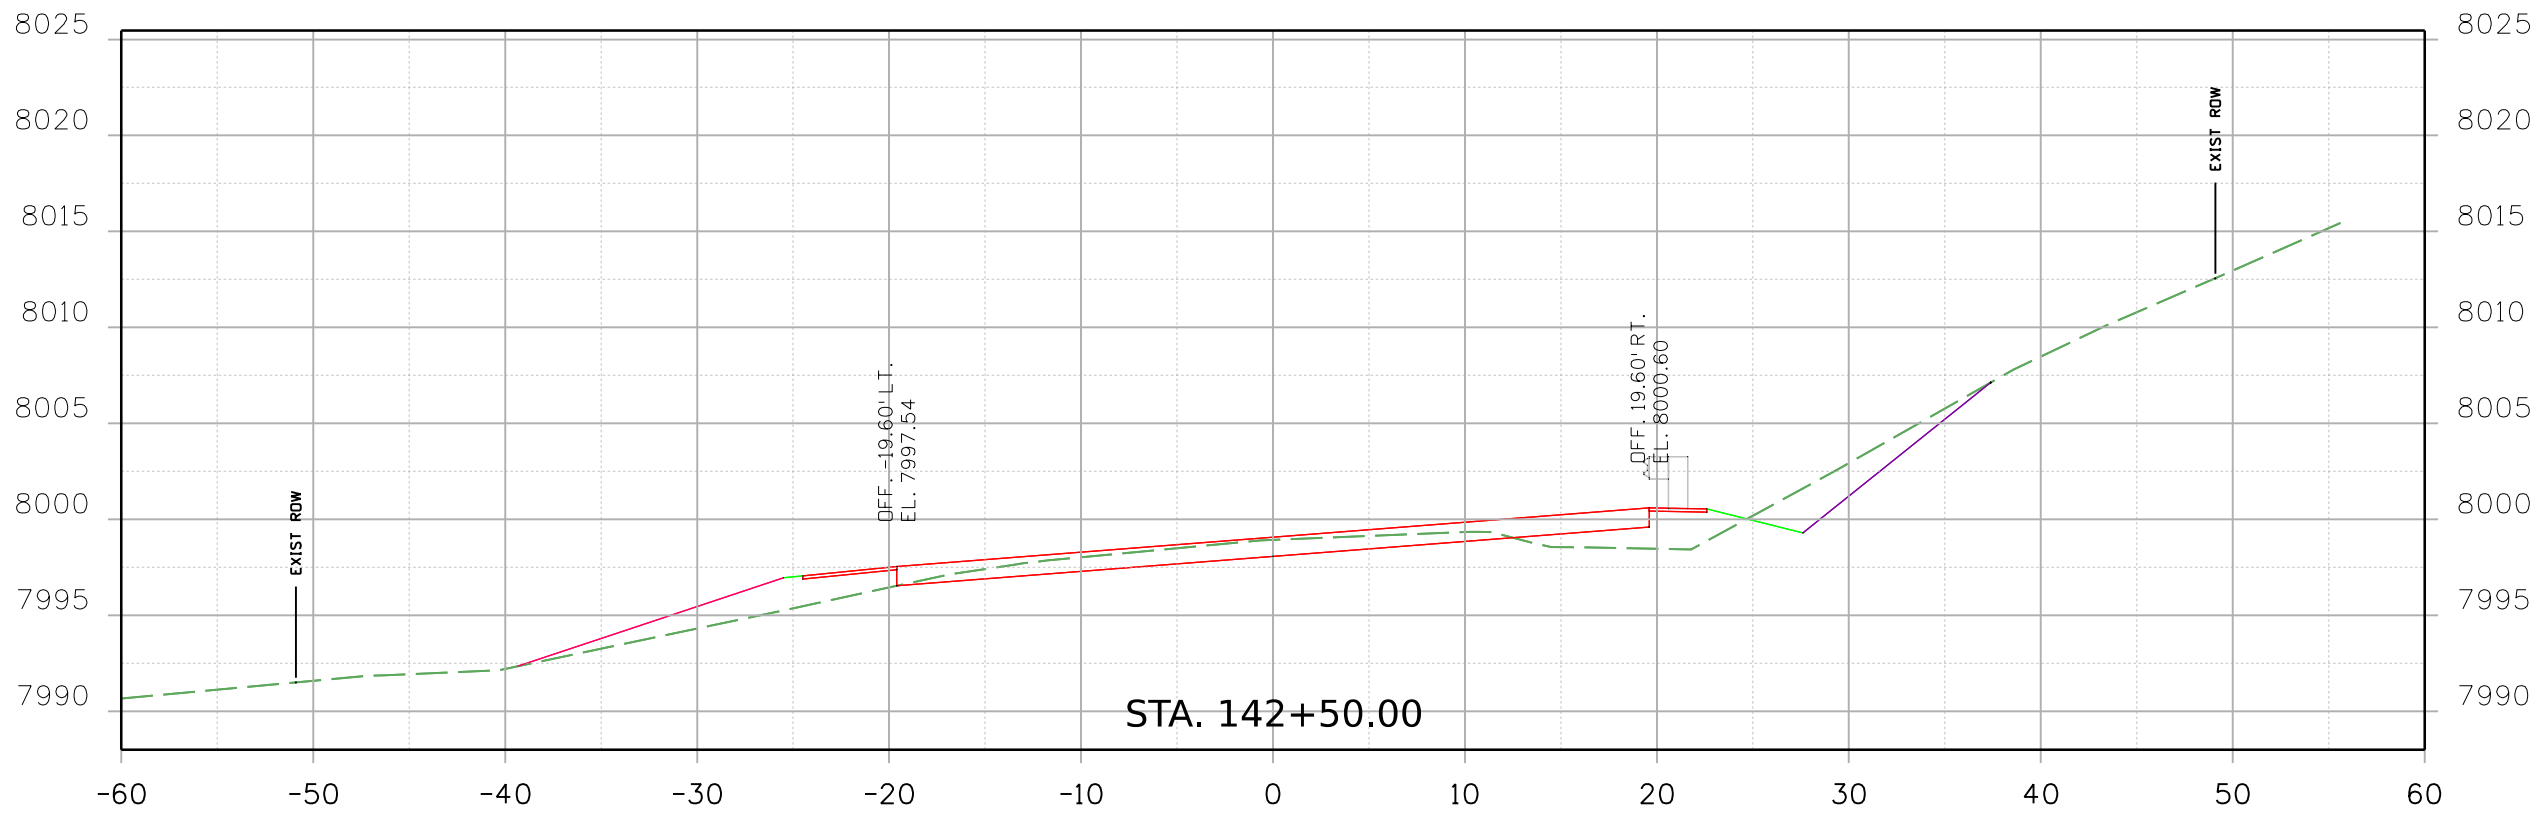

Print Date: 2/18/2021 File Name:
 23558DES_CD 9 MP 15.97_Xsec.dgn
 Horiz. Scale: Vert. Scale: As Noted

 Stanley Consultants INC. 8000 South Chester St. Suite 500 Centennial, CO 80112 Phone: 303-799-6806

Sheet Revisions		
Date:	Comments	Init.


Colorado Department of Transportation

 Region 2 JLS
 5615 Wills Blvd
 Pueblo, CO 81008
 Phone: 719-546-5753
 FAX: 719-546-5402


As Constructed
 No Revisions:
 Revised:
 Void:

REGION 2 BRIDGE BUNDLE
 CD 9 OVER MACK GULCH
 CROSS SECTIONS
 Designer: B. DRAPER Structure No. J-15-G
 Detailer: R. HANSON M.P. CD 9 15.97
 Sheet Subset: XSEC Subset Sheets: 6 of 21

Project No./Code
 Sheet Number

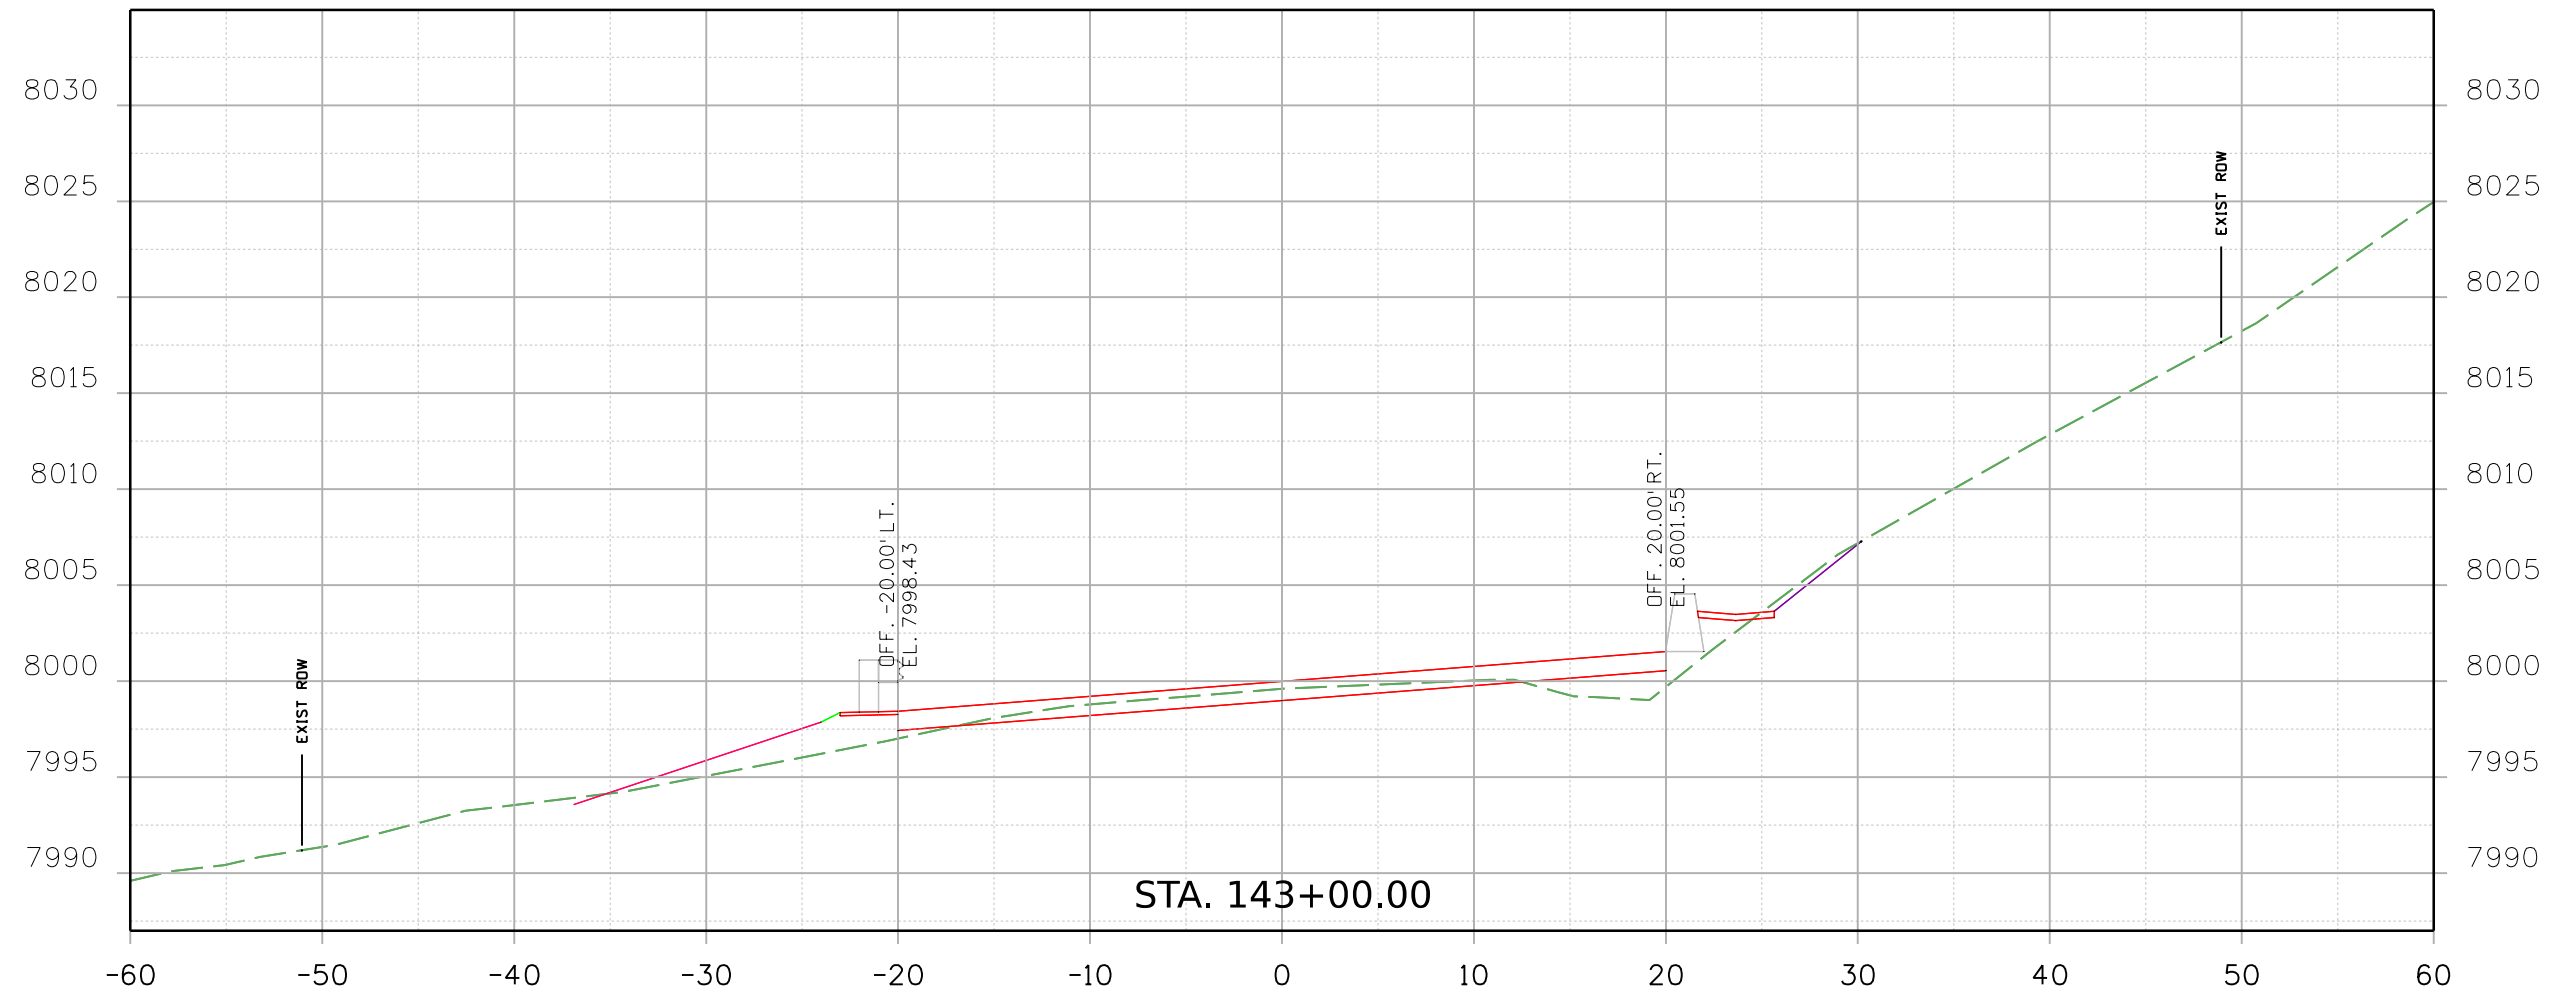9356 7:11:28 AM p:\1\SC1-PW\INTEG-2.stanleygroup.com\Datasource-1\Documents\Colorado_Department_of_Transportation\29715 - CDDT R2 Bridge Bundle\11-CADD\Worksets\29175\DCNs\Design\Sheets\23558DES_CD 9 MP 15.97_Xsec.dgn



Print Date: 2/18/2021 File Name: 23558DES_CD 9 MP 15.97_Xsec.dgn
 Horiz. Scale: Vert. Scale: As Noted

 8000 South Chester St.
 Suite 500
 Centennial, CO 80112
 INC. Phone: 303-799-6806

Sheet Revisions		
Date:	Comments	Init.

Colorado Department of Transportation

 5615 Wills Blvd
 Pueblo, CO 81008
 Phone: 719-546-5753
 FAX: 719-546-5402
 Region 2 JLS


As Constructed
No Revisions:
Revised:
Void:


REGION 2 BRIDGE BUNDLE
 CD 9 OVER MACK GULCH
 CROSS SECTIONS

Designer: B. DRAPER	Structure No. J-15-G
Detailer: R. HANSON	M.P. CD 9 15.97
Sheet Subset: XSEC	Subset Sheets: 7 of 21

Project No./Code
Sheet Number

9356 7:11:28 AM p:\1\SC1-PW\INTEG-2.stanleygroup.com\Datasource-1\Documents\Colorado_Department_of_Transportation\29715 - CDDT R2 Bridge Bundle\11-CADD\Worksets\29175\DCNs\Design\Sheets\23558DES_CD 9 MP 15.97_Xsec.dgn

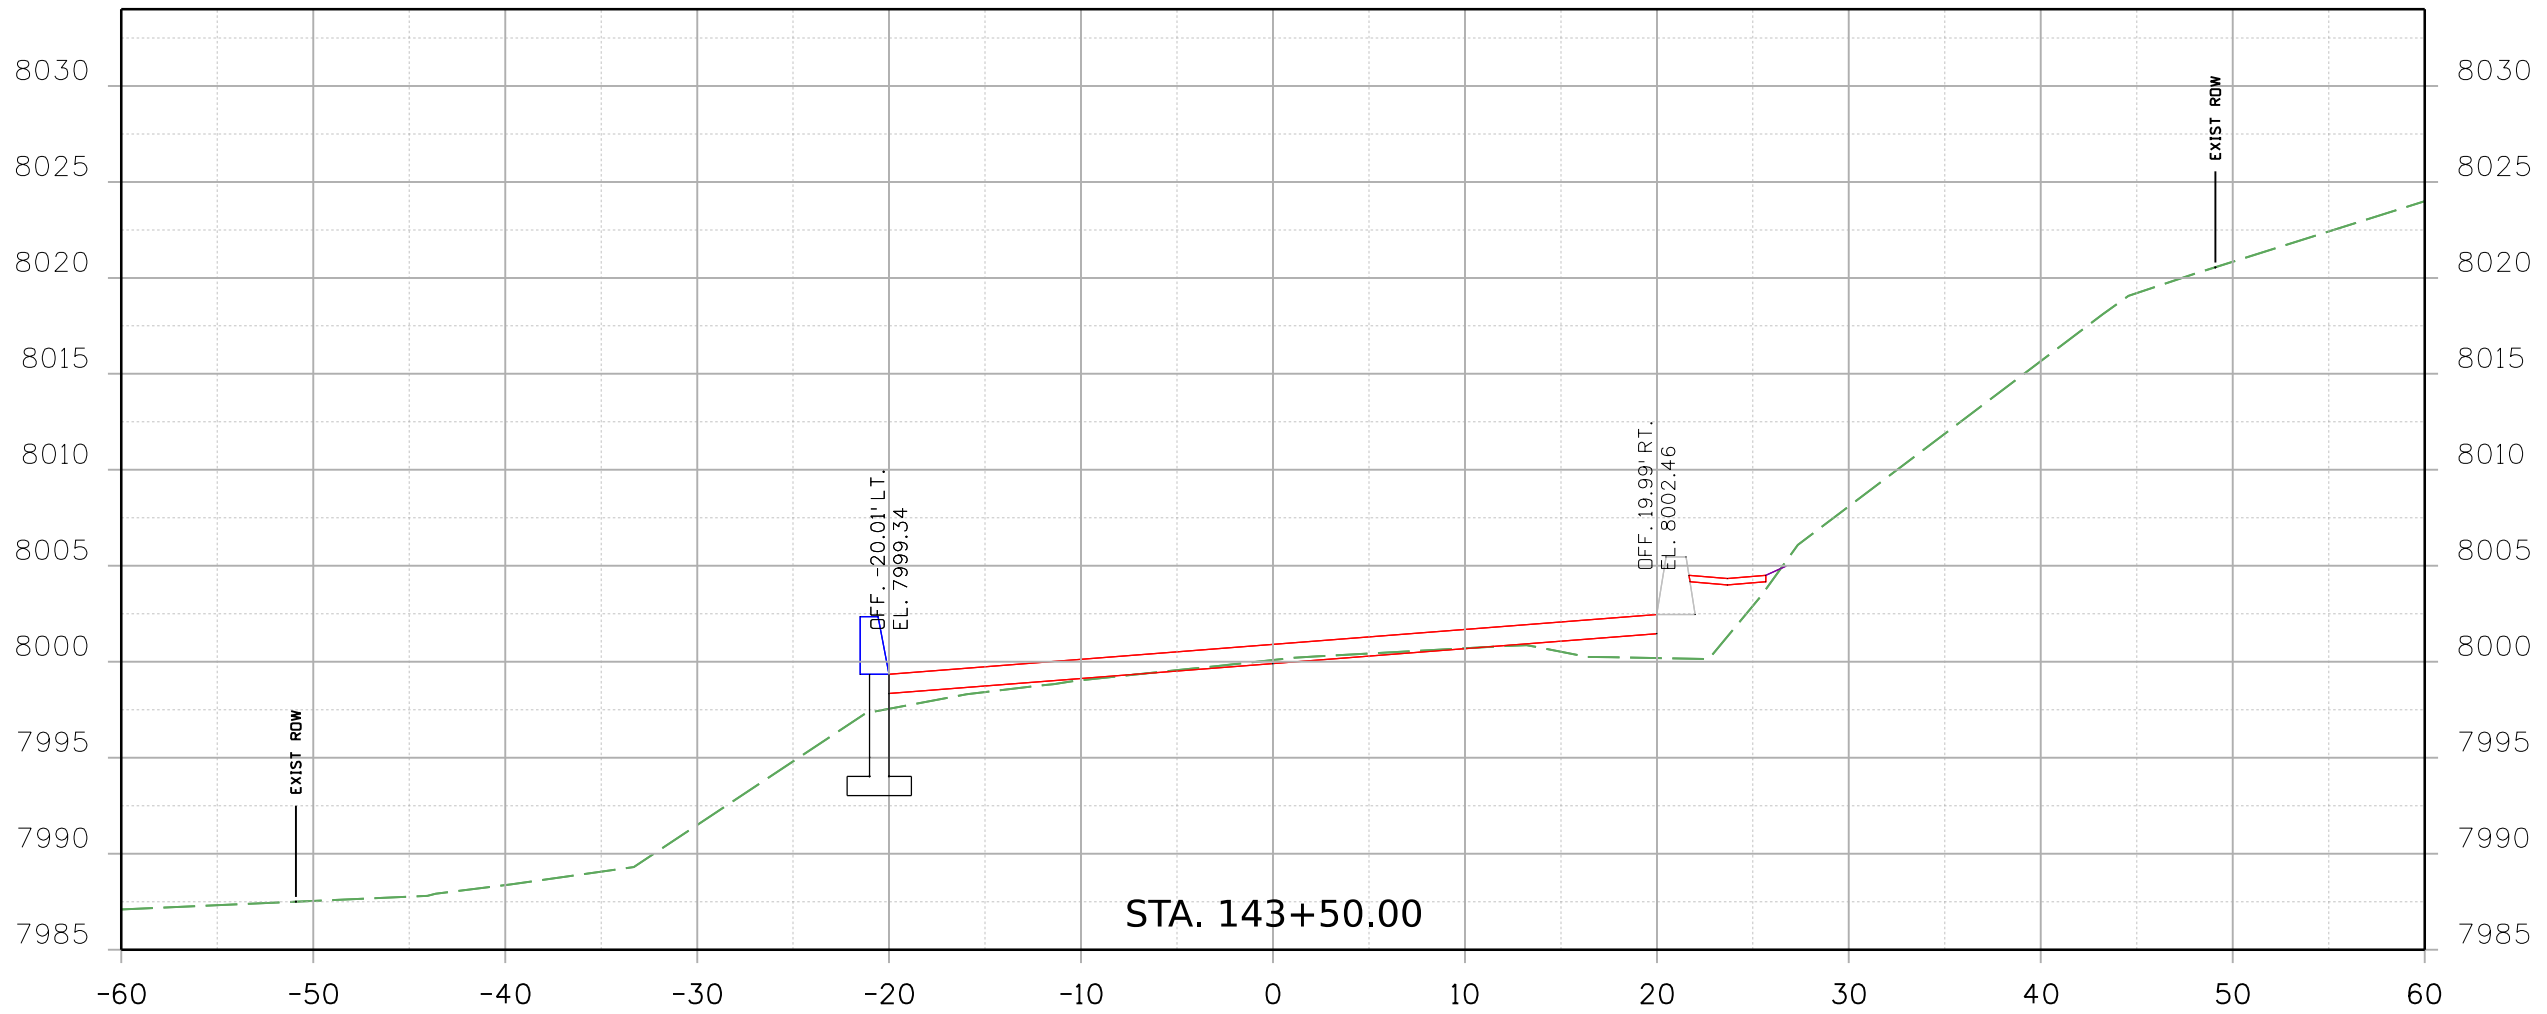

Print Date: 2/18/2021 File Name: 23558DES_CD 9 MP 15.97_Xsec.dgn
 Horiz. Scale: Vert. Scale: As Noted

 8000 South Chester St.
 Suite 500
 Centennial, CO 80112
 Phone: 303-799-6806

Sheet Revisions		
Date:	Comments	Init.

Colorado Department of Transportation

 5615 Wills Blvd
 Pueblo, CO 81008
 Phone: 719-546-5753
 FAX: 719-546-5402
 Region 2 JLS


As Constructed
No Revisions:
Revised:
Void:


REGION 2 BRIDGE BUNDLE
 CD 9 OVER MACK GULCH
 CROSS SECTIONS

Designer: B. DRAPER	Structure No. J-15-G
Detailer: R. HANSON	M.P. CD 9 15.97
Sheet Subset: XSEC	Subset Sheets: 8 of 21


Project No./Code
Sheet Number

9356 7:11:29 AM pwr:\VCI-PW\INTEG-2\stanleygroup.com\Datasource-1\Documents\Colorado_Department_of_Transportation\29175 - CDDT R2 Bridge Bundle\11-CADD\Worksets\29175\DCNs\Design\Sheets\23558DES_CD 9 MP 15.97_Xsec.dgn

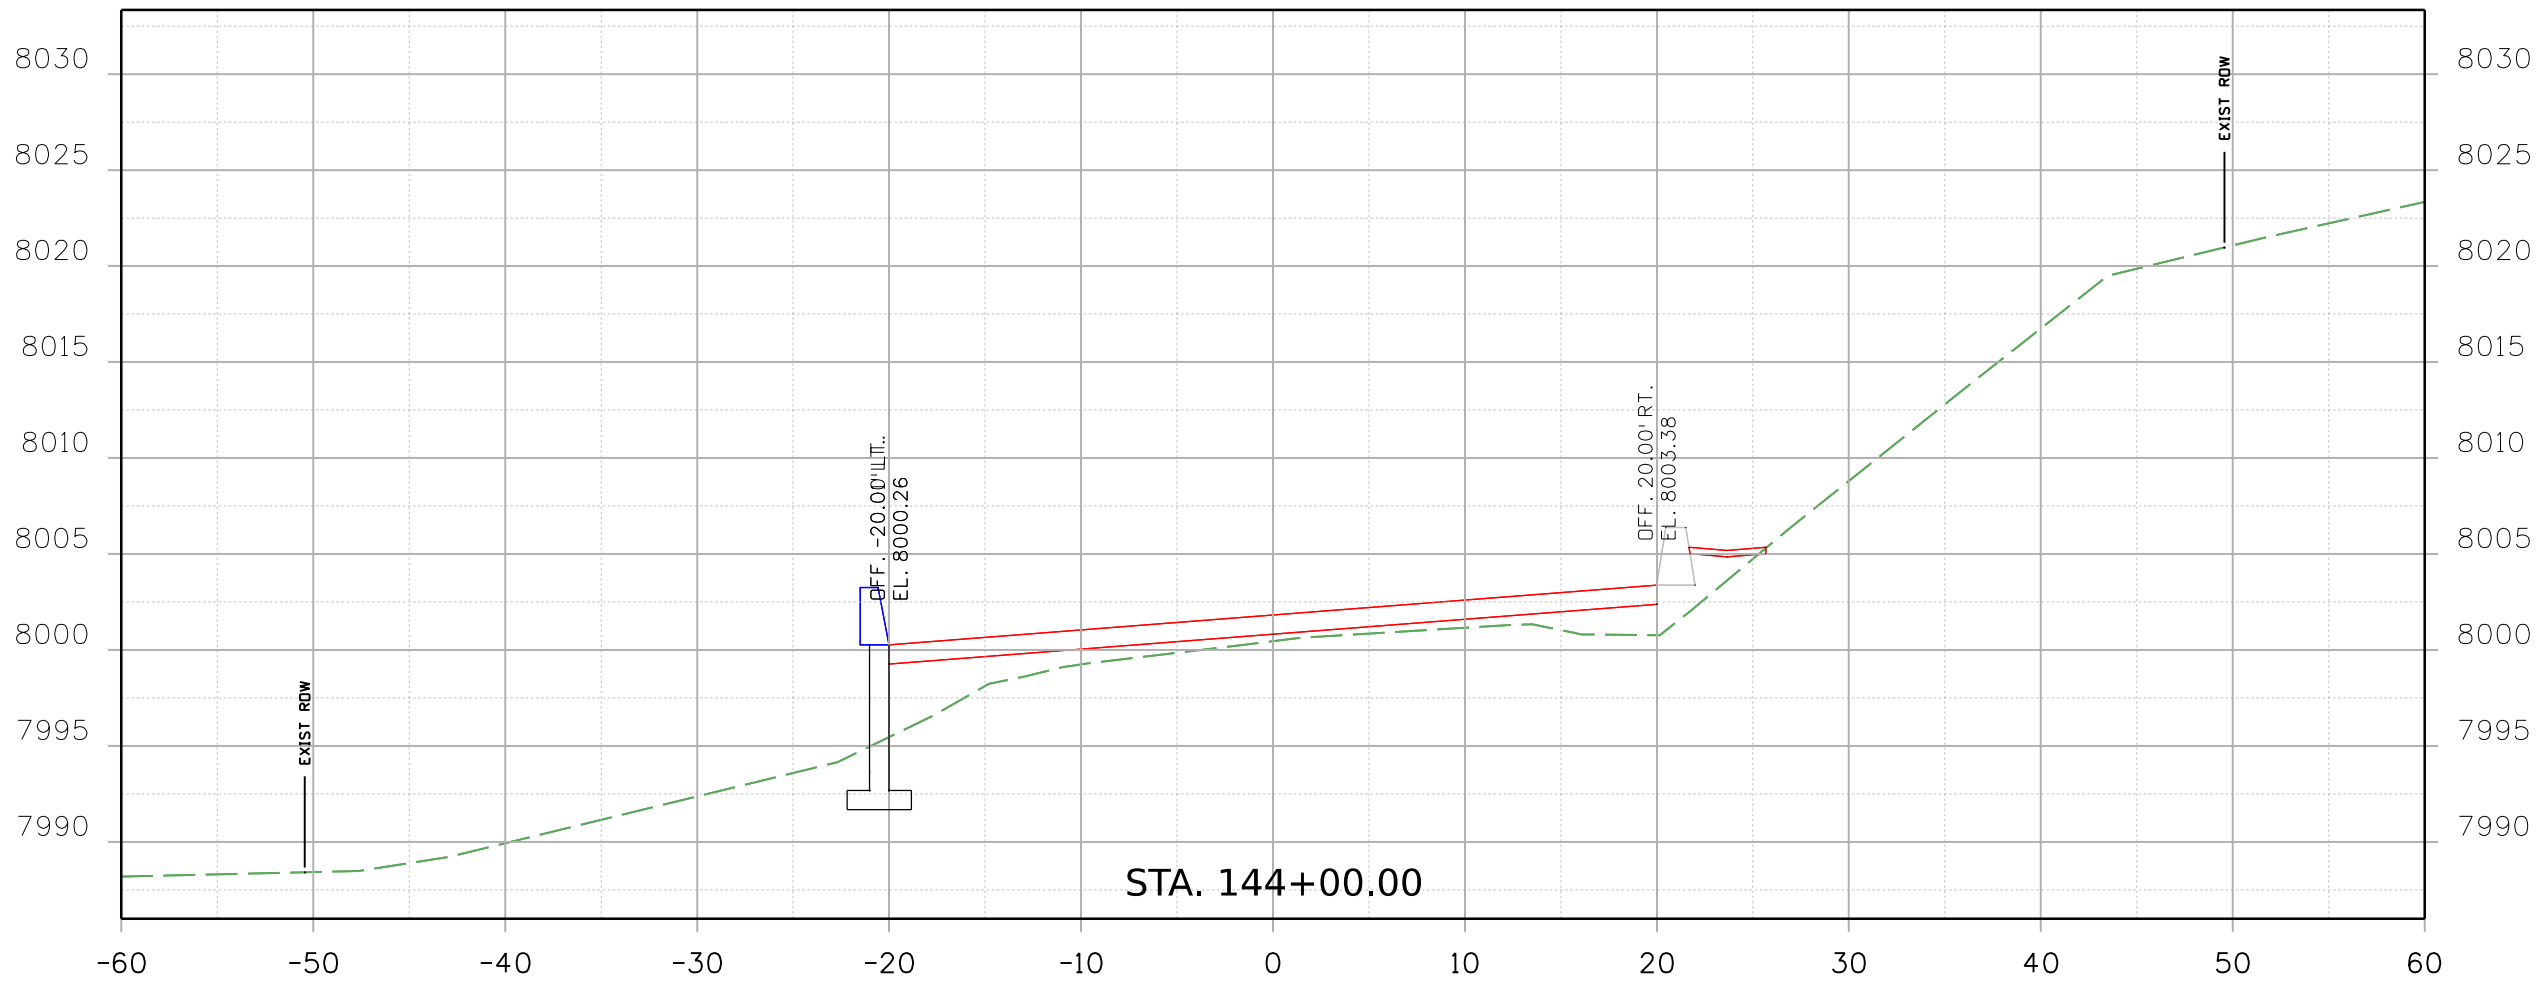

Print Date: 2/18/2021 File Name:
 23558DES_CD 9 MP 15.97_Xsec.dgn
 Horiz. Scale: Vert. Scale: As Noted

 8000 South Chester St.
 Suite 500
 Centennial, CO 80112
 Phone: 303-799-6806

Sheet Revisions		
Date:	Comments	Init.


Colorado Department of Transportation

 5615 Wills Blvd
 Pueblo, CO 81008
 Phone: 719-546-5753
 FAX: 719-546-5402
 Region 2 JLS


As Constructed
 No Revisions:
 Revised:
 Void:

REGION 2 BRIDGE BUNDLE
 CD 9 OVER MACK GULCH
 CROSS SECTIONS
 Designer: B. DRAPER Structure No. J-15-G
 Detailer: R. HANSON M.P. CD 9 15.97
 Sheet Subset: XSEC Subset Sheets: 9 of 21

Project No./Code
 Sheet Number

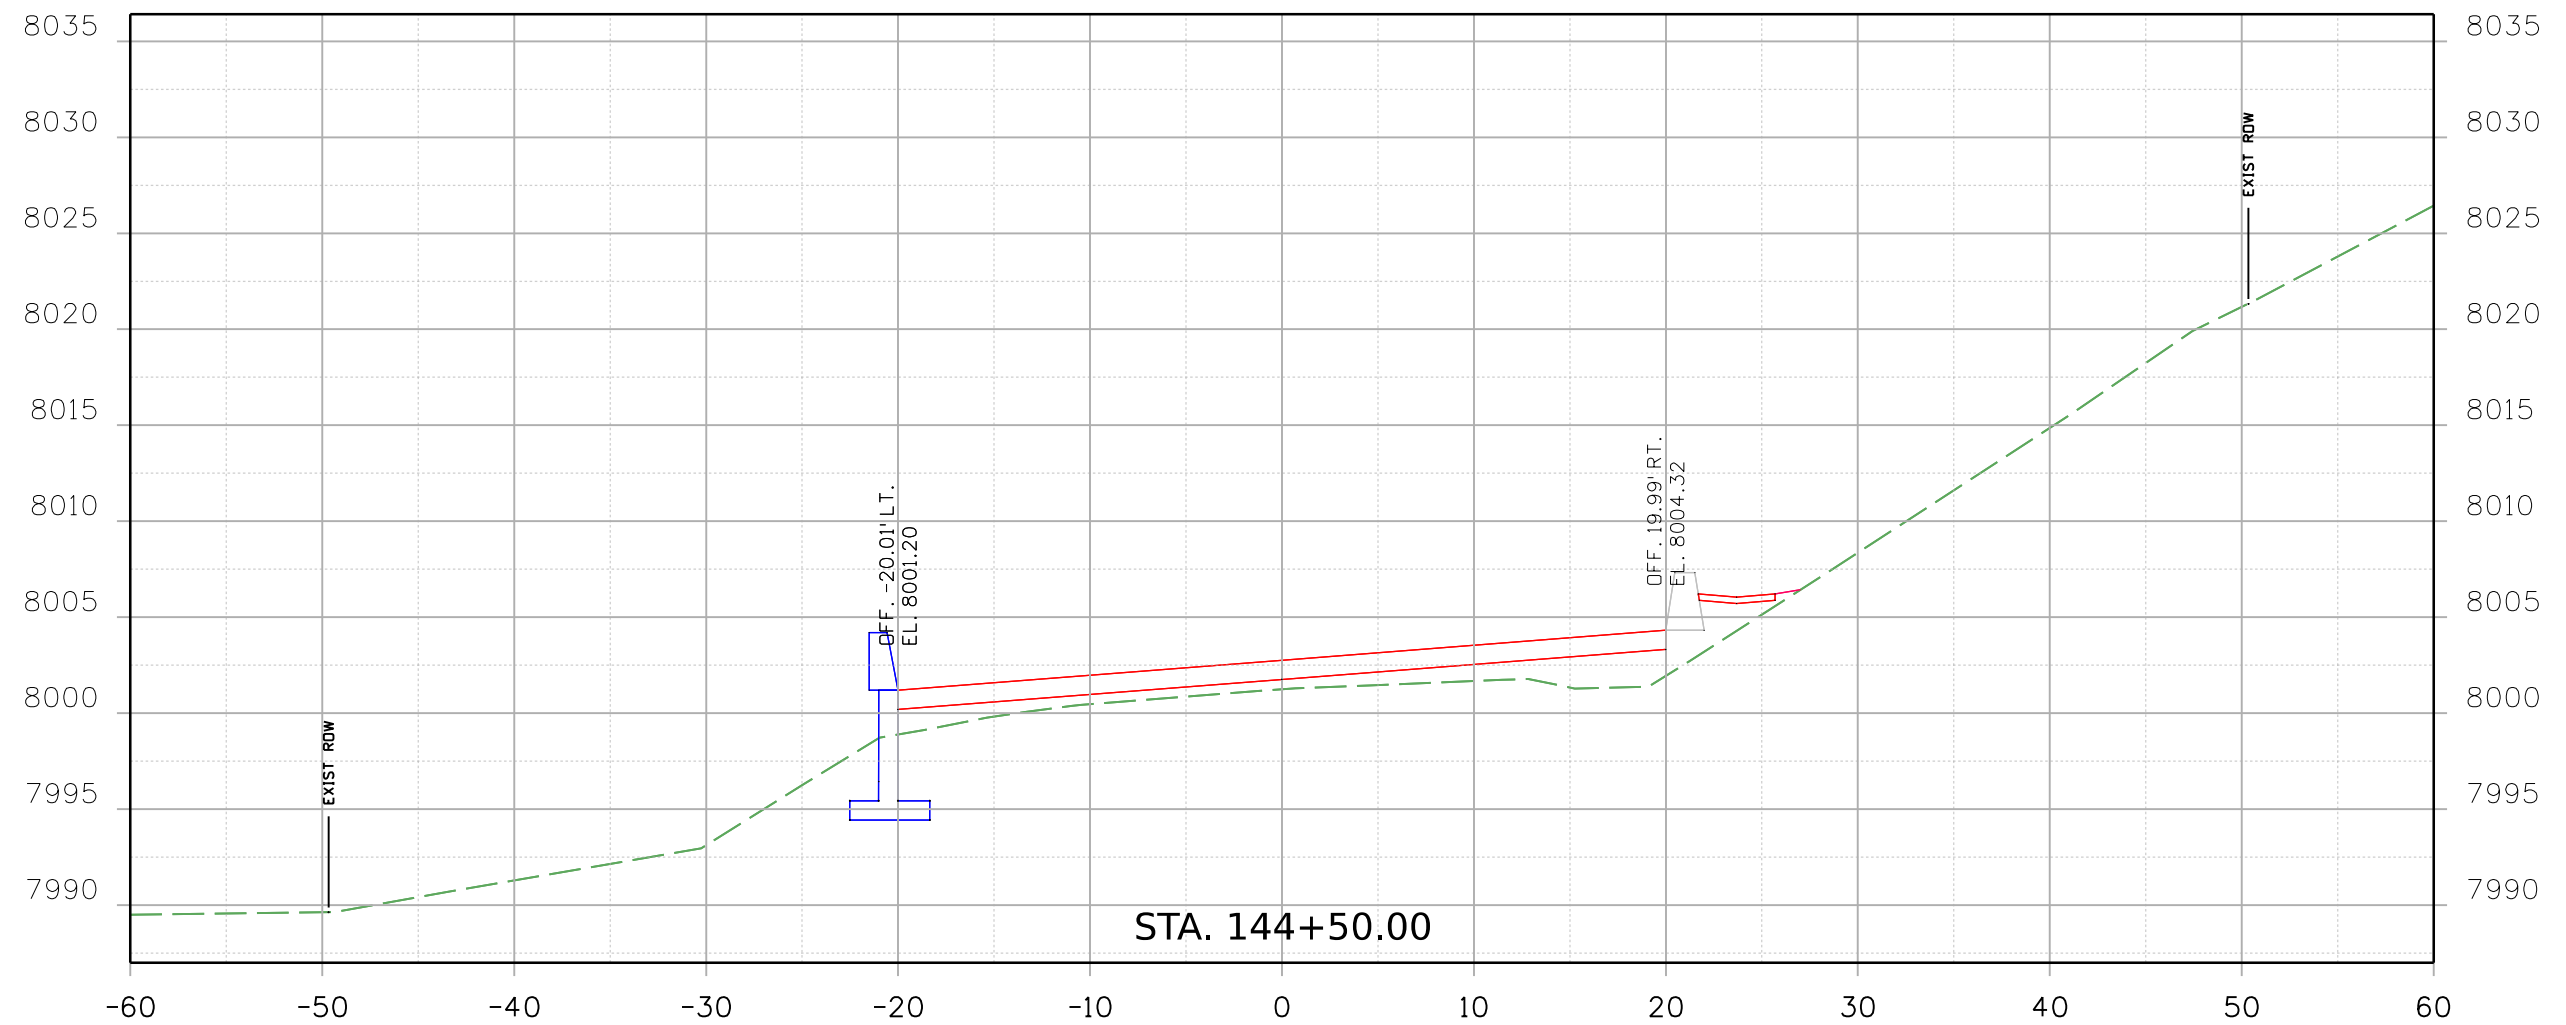9356 7:11:29 AM pwr\NSCI-PW\INTEG-2\stanleygroup.com\Datasource-1\Documents\Colorado_Department_of_Transportation\29175\CDOT_R2_Bridge_Bundle\11-CADD\Worksets\29175\CDOTs\Design\Sheets\23558DES_CD_9_MP_15.97_Xsec.dgn



Print Date: 2/18/2021 File Name: 23558DES_CD_9_MP_15.97_Xsec.dgn
 Horiz. Scale: Vert. Scale: As Noted

 8000 South Chester St.
 Suite 500
 Centennial, CO 80112
 INC. Phone: 303-799-6806

Sheet Revisions		
Date:	Comments	Init.

Colorado Department of Transportation


 5615 Wills Blvd
 Pueblo, CO 81008
 Phone: 719-546-5753
 FAX: 719-546-5402
 Region 2 JLS


As Constructed
No Revisions:
Revised:
Void:

REGION 2 BRIDGE BUNDLE CD 9 OVER MACK GULCH CROSS SECTIONS			
Designer:	B. DRAPER	Structure No.	J-15-G
Detailer:	R. HANSON	M.P.	CD 9 15.97
Sheet Subset:	XSEC	Subset Sheets:	10 of 21

Project No./Code
Sheet Number

9356 7:11:30 AM p:\1\SC1-PW\INTEG-2\stanleygroup.com\Datasource-1\Documents\Colorado_Department_of_Transportation\29715 - CDDT R2 Bridge Bundle\11-CADD\Worksets\29175\DCNs\Design\Sheets\23558DES_CD 9 MP 15.97_Xsec.dgn

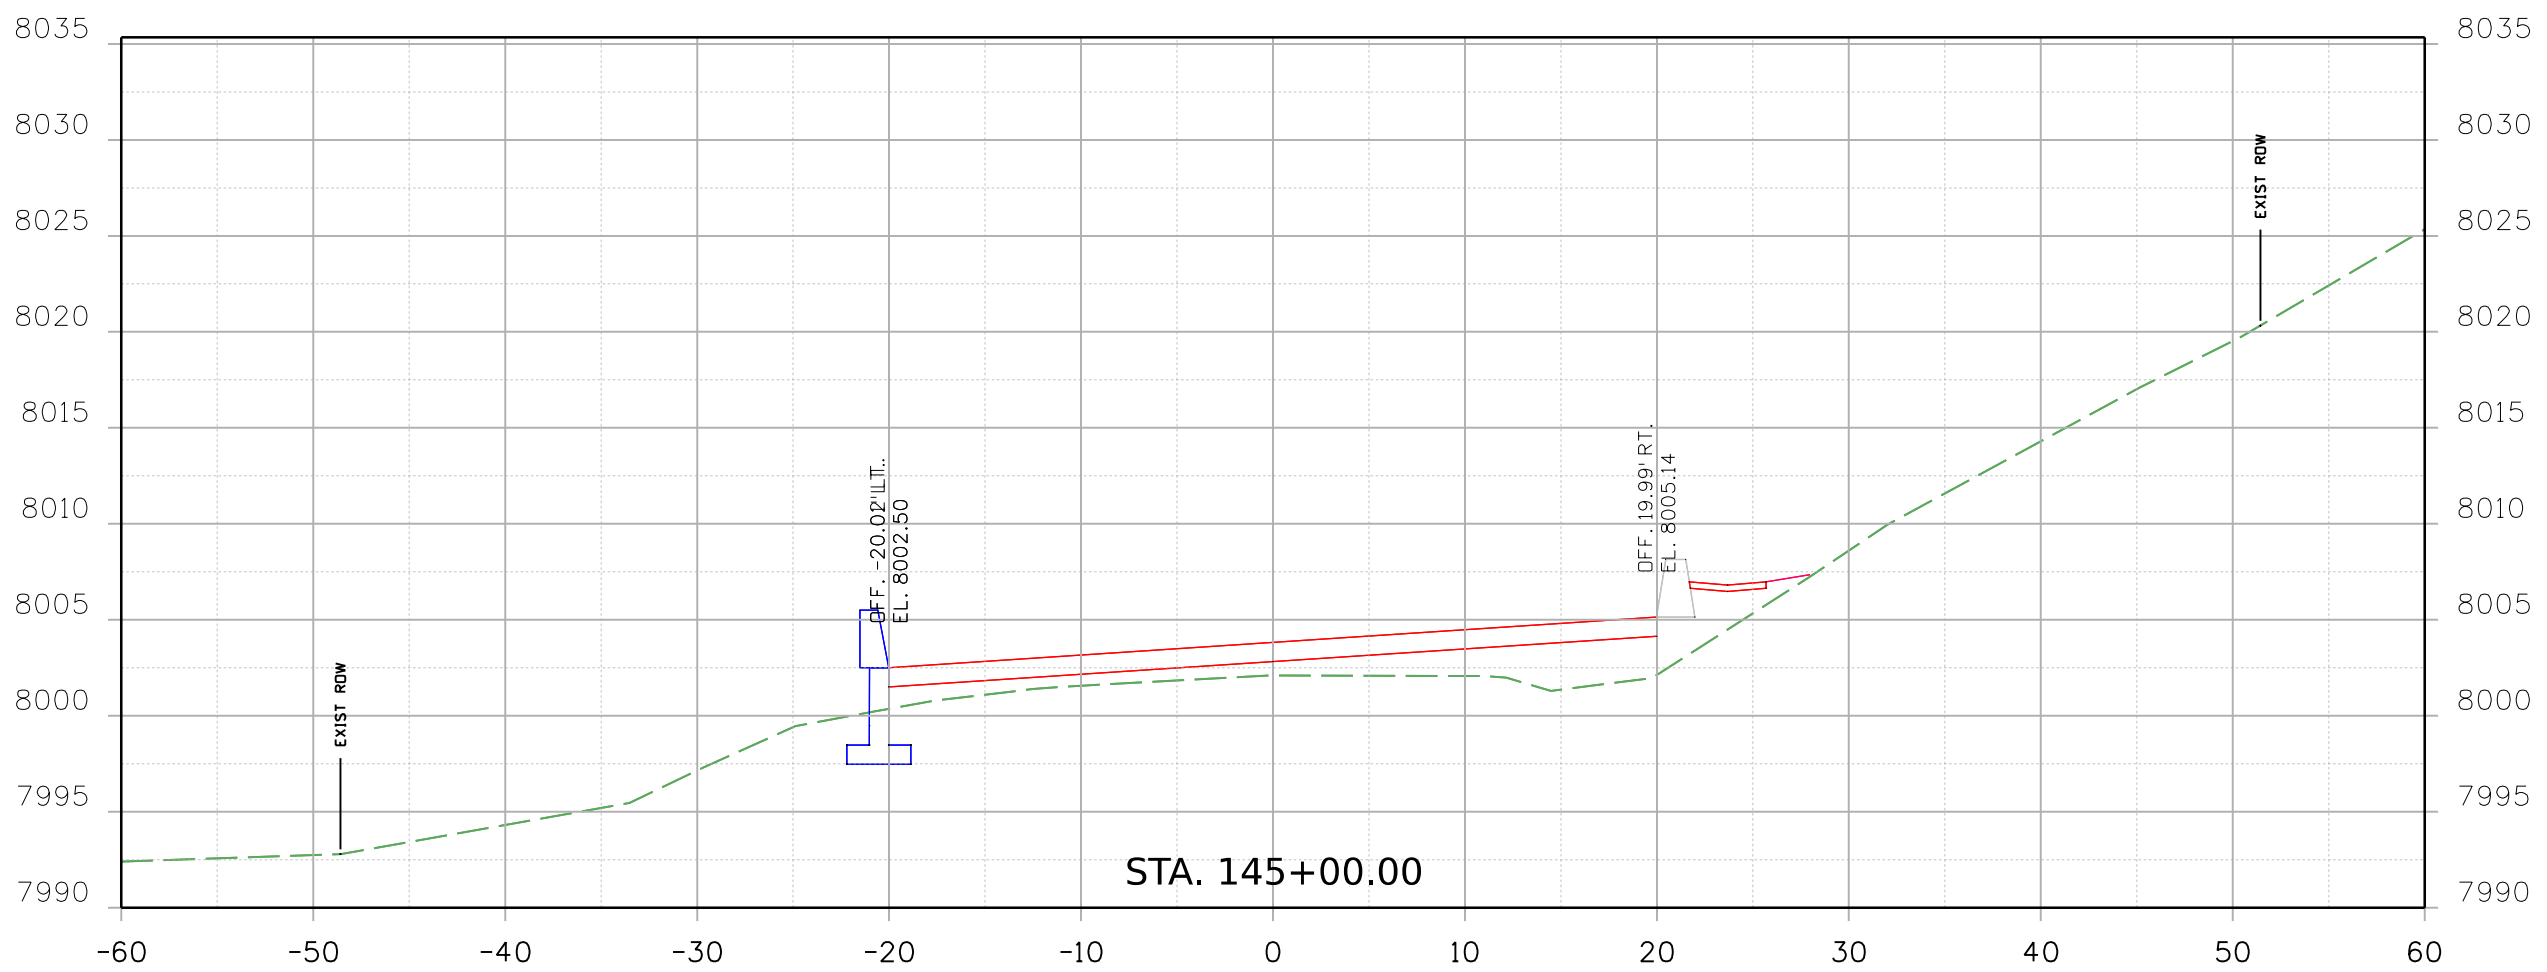

Print Date: 2/18/2021 File Name:
 23558DES_CD 9 MP 15.97_Xsec.dgn
 Horiz. Scale: Vert. Scale: As Noted

 8000 South Chester St.
 Suite 500
 Centennial, CO 80112
 Phone: 303-799-6806

Sheet Revisions		
Date:	Comments	Init.

Colorado Department of Transportation


 5615 Wills Blvd
 Pueblo, CO 81008
 Phone: 719-546-5753
 FAX: 719-546-5402
 Region 2 JLS


As Constructed
 No Revisions:
 Revised:
 Void:

REGION 2 BRIDGE BUNDLE
 CD 9 OVER MACK GULCH
 CROSS SECTIONS
 Designer: B. DRAPER Structure No. J-15-G
 Detailer: R. HANSON M.P. CD 9 15.97
 Sheet Subset: XSEC Subset Sheets: 11 of 21

Project No./Code
 Sheet Number

9356 7:11:31 AM pw:\SCI-PW\TEG-2.stanleygroup.com\Documents\Colorado_Department_of_Transportation\29715 - CDDT R2 Bridge Bundle\11-CADD\Worksets\29175\DCNs\Design\Sheets\23558DES_CO 9 MP 15.97_Xsec.dgn

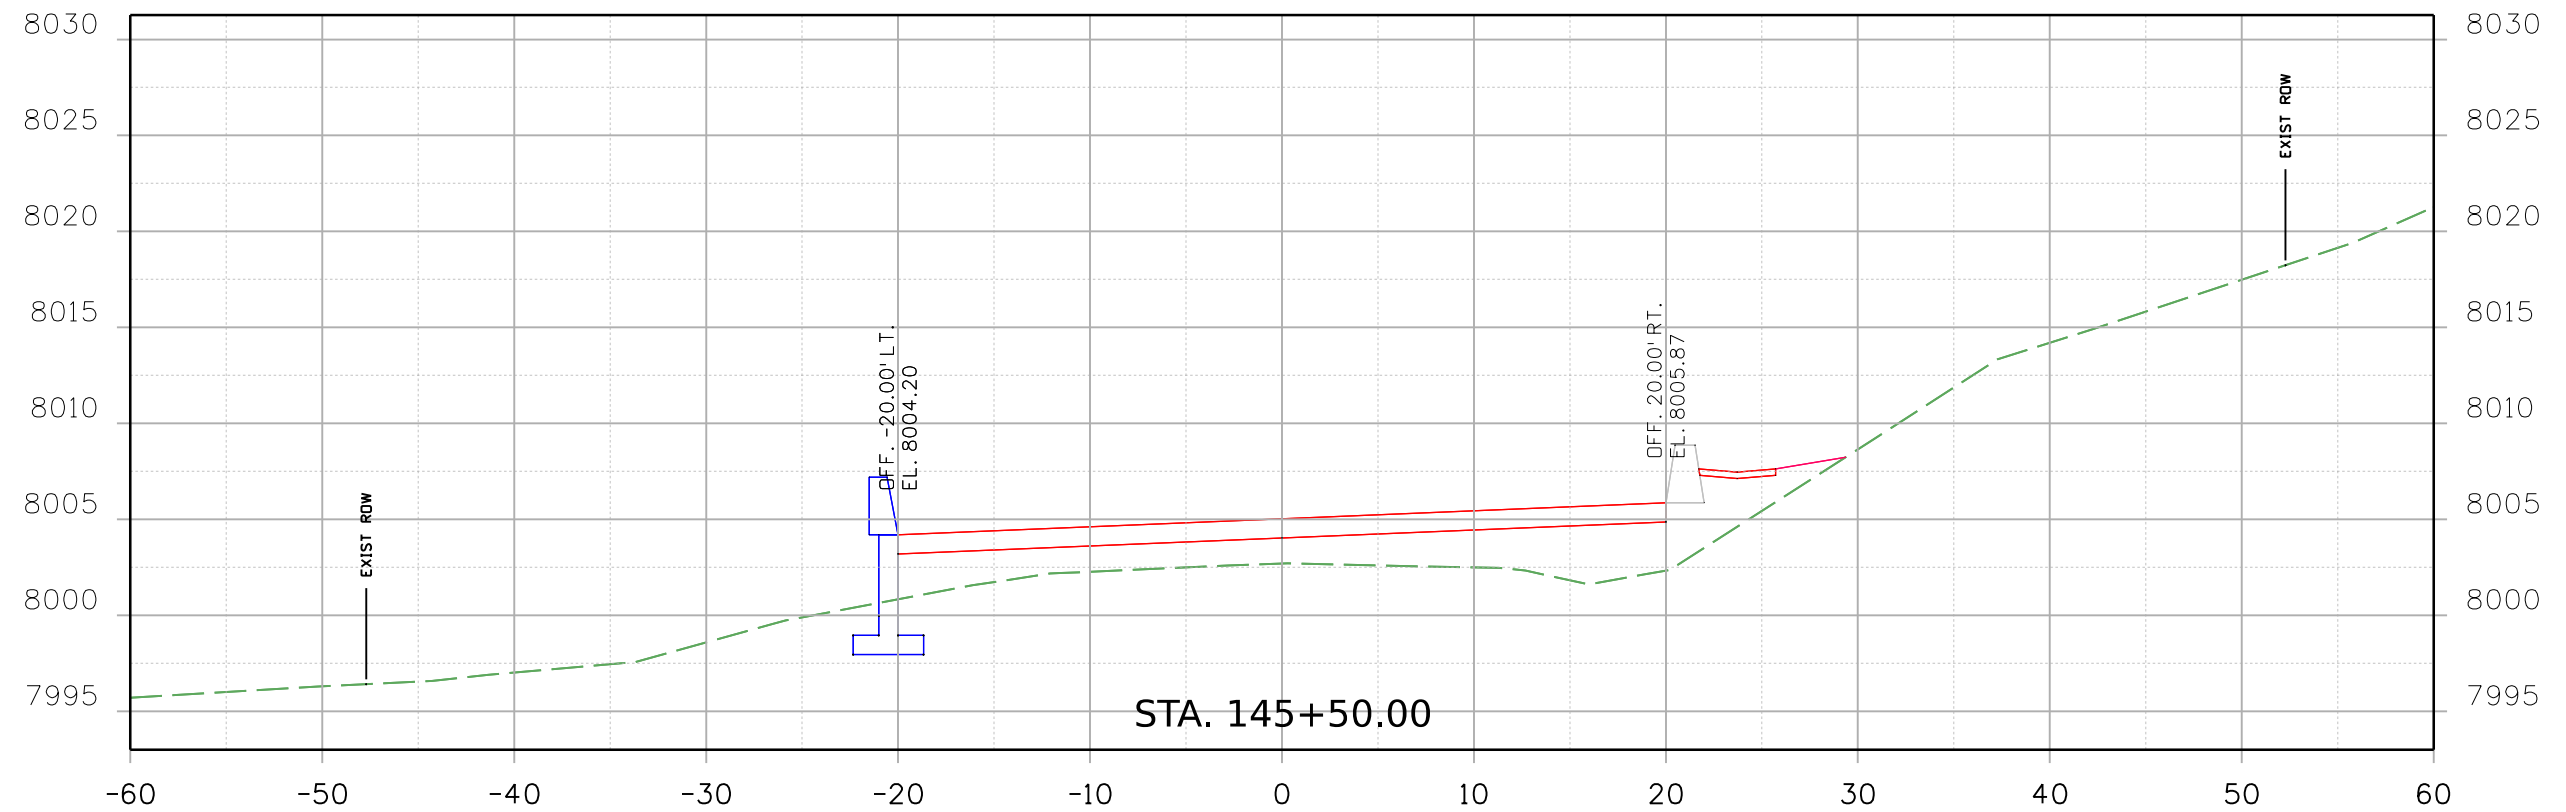

Print Date: 2/18/2021 File Name:
 23558DES_CO 9 MP 15.97_Xsec.dgn
 Horiz. Scale: Vert. Scale: As Noted

 8000 South Chester St.
 Suite 500
 Centennial, CO 80112
 Phone: 303-799-6806

Sheet Revisions		
Date:	Comments	Init.

Colorado Department of Transportation


 5615 Wills Blvd
 Pueblo, CO 81008
 Phone: 719-546-5753
 FAX: 719-546-5402
 Region 2 JLS


As Constructed
 No Revisions:
 Revised:
 Void:

REGION 2 BRIDGE BUNDLE
 CD 9 OVER MACK GULCH
 CROSS SECTIONS
 Designer: B. DRAPER Structure No. J-15-G
 Detailer: R. HANSON M.P. CD 9 15.97
 Sheet Subset: XSEC Subset Sheets: 12 of 21


Project No./Code
 Sheet Number

9356 7:11:32 AM p:\1\SC1-PW\INTEG-2.stanleygroup.com\Datasource-1\Documents\Colorado_Department_of_Transportation\291715 - CDDT R2 Bridge Bundle\11-CADD\Worksets\291715\DCNs\Design\Sheets\23558DES_CD 9 MP 15.97_Xsec.dgn

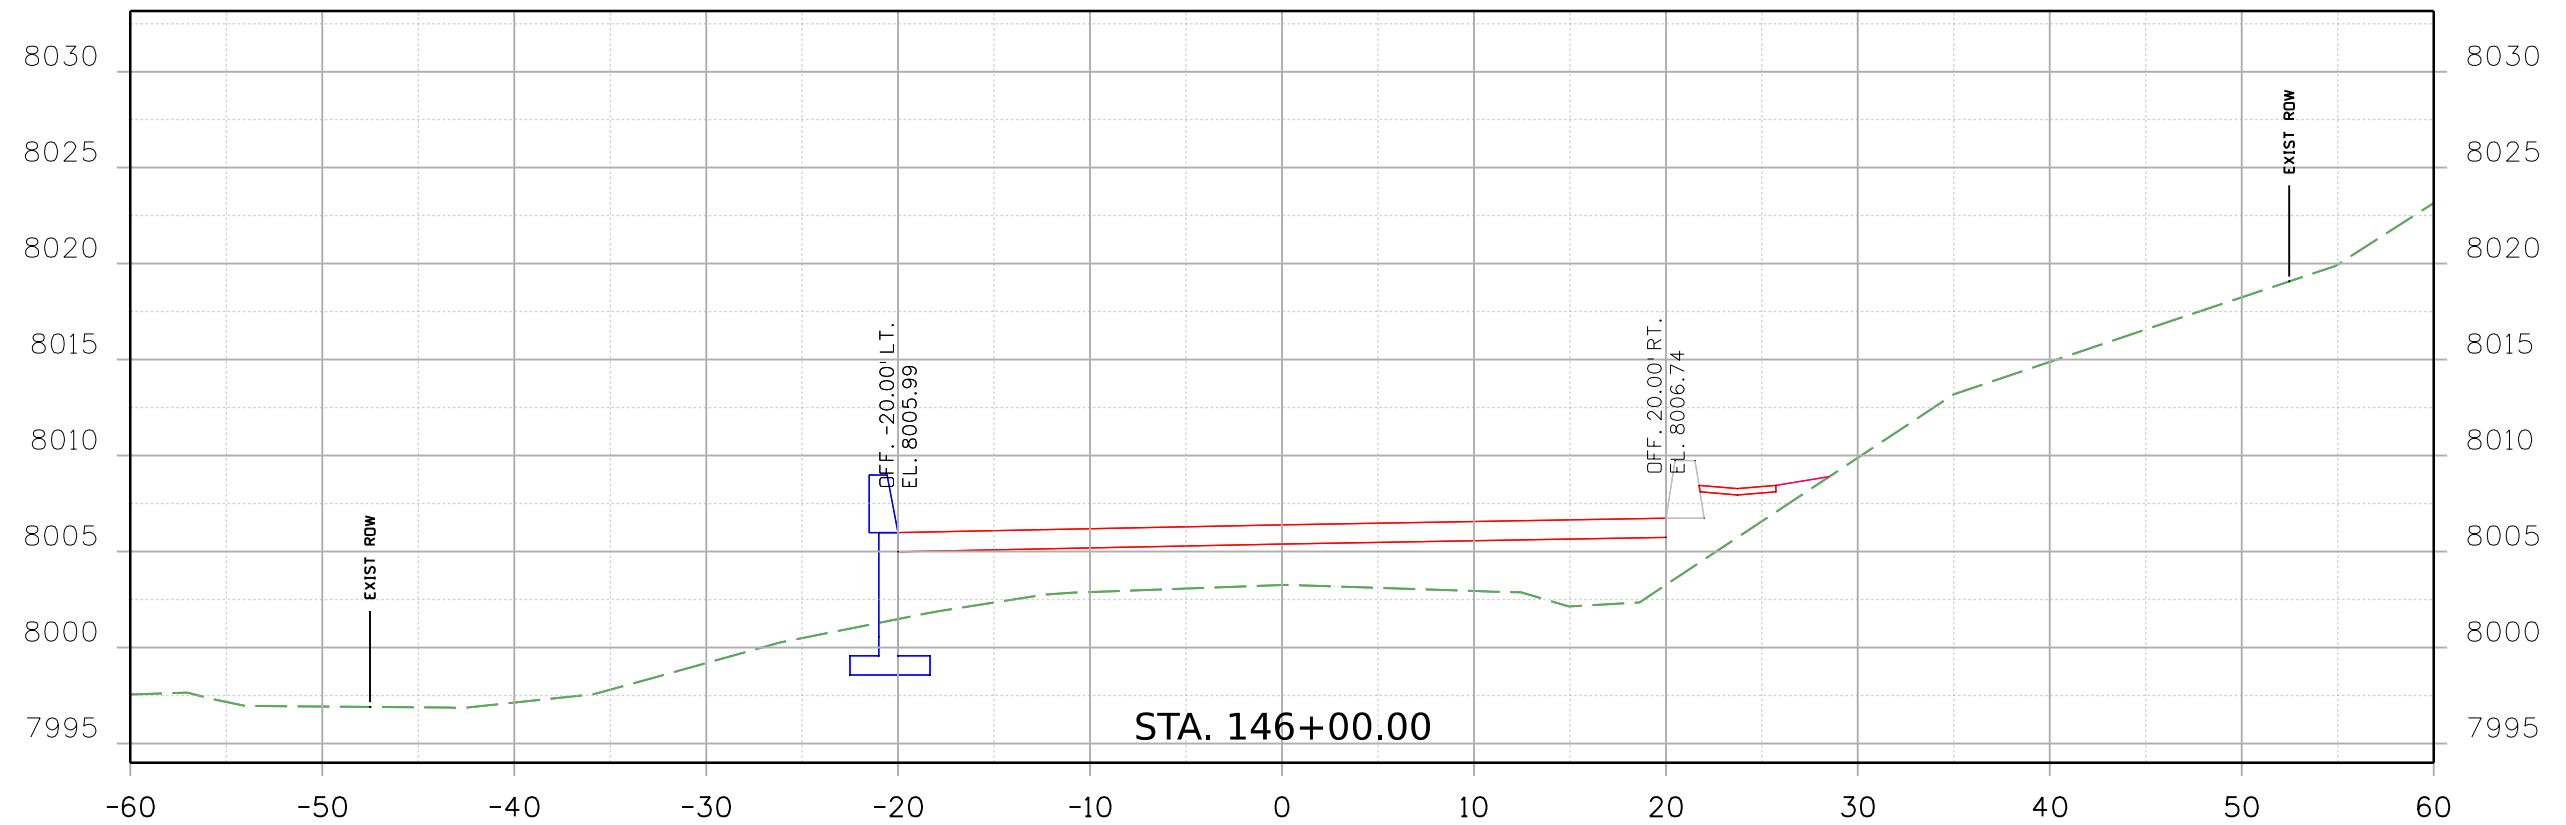

Print Date: 2/18/2021 File Name:
 23558DES_CD 9 MP 15.97_Xsec.dgn
 Horiz. Scale: Vert. Scale: As Noted

 8000 South Chester St.
 Suite 500
 Centennial, CO 80112
 Phone: 303-799-6806

Sheet Revisions		
Date:	Comments	Init.


Colorado Department of Transportation

 5615 Wills Blvd
 Pueblo, CO 81008
 Phone: 719-546-5753
 FAX: 719-546-5402
 Region 2 JLS

As Constructed
 No Revisions:
 Revised:
 Void:


REGION 2 BRIDGE BUNDLE
 CD 9 OVER MACK GULCH
 CROSS SECTIONS
 Designer: B. DRAPER Structure No. J-15-G
 Detailer: R. HANSON M.P. CD 9 15.97
 Sheet Subset: XSEC Subset Sheets: 13 of 21

Project No./Code
 Sheet Number

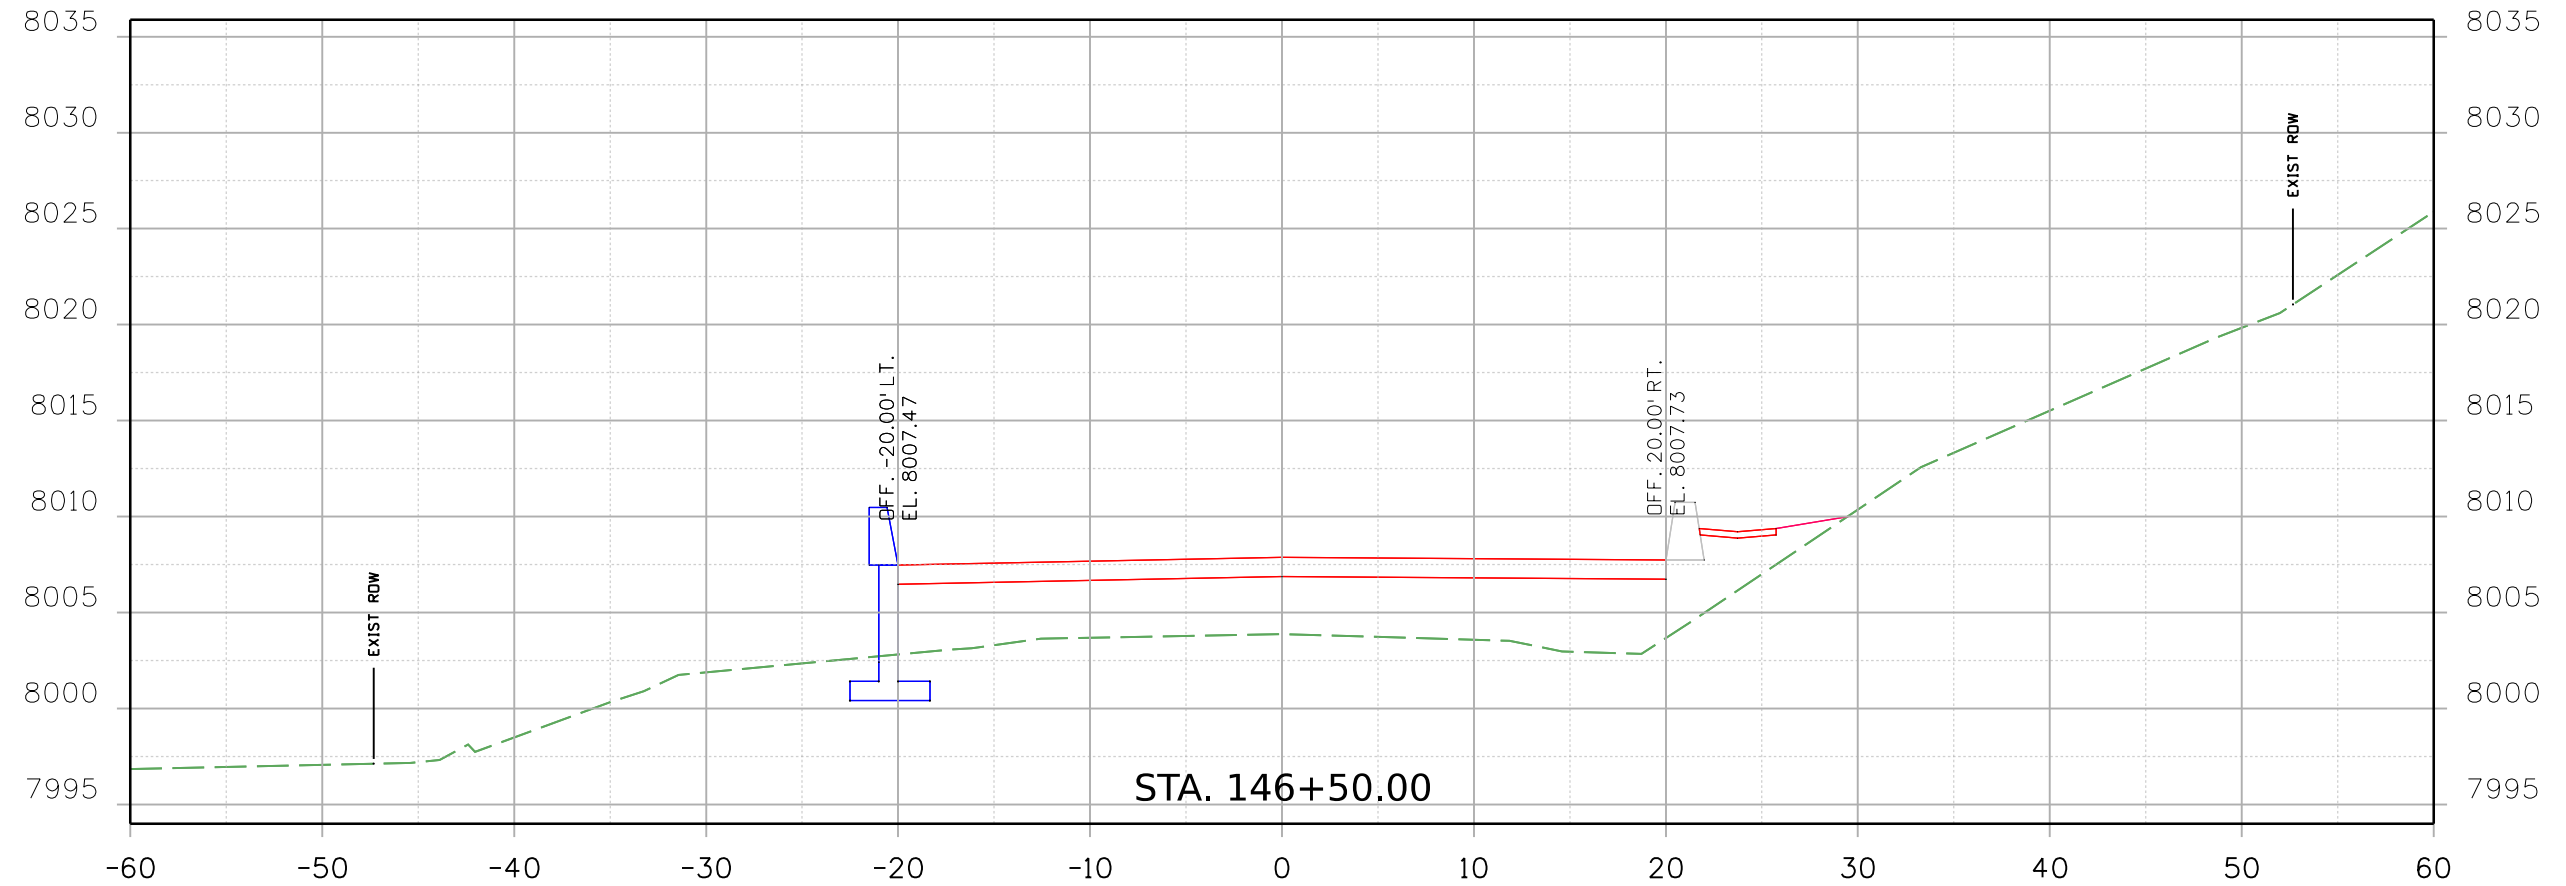9356 7:11:32 AM p:\1\SC1-PW\INTEG-2.stanleygroup.com\Datasource-1\Documents\Colorado_Department_of_Transportation\29175 - CDDT R2 Bridge Bundle\11-CADD\Worksets\29175\DCNs\Design\Sheets\23558DES_CD 9 MP 15.97_Xsec.dgn



Print Date: 2/18/2021 File Name:
 23558DES_CD 9 MP 15.97_Xsec.dgn
 Horiz. Scale: Vert. Scale: As Noted



8000 South Chester St.
 Suite 500
 Centennial, CO 80112
 Phone: 303-799-6806

Sheet Revisions		
Date:	Comments	Init.

Colorado Department of Transportation



5615 Wills Blvd
 Pueblo, CO 81008
 Phone: 719-546-5753
 FAX: 719-546-5402



Region 2 JLS

As Constructed
No Revisions:
Revised:
Void:

REGION 2 BRIDGE BUNDLE CD 9 OVER MACK GULCH CROSS SECTIONS			
Designer:	B. DRAPER	Structure No.	J-15-G
Detailer:	R. HANSON	M.P.	CD 9 15.97
Sheet Subset:	XSEC	Subset Sheets:	14 of 21

Project No./Code
Sheet Number

9356 7:11:33 AM p:\1\SC1-PW\INTEG-2.stanleygroup.com\Datasource-1\Documents\Colorado_Department_of_Transportation\29715 - CDDT R2 Bridge Bundle\11-CADD\Worksets\29175\CDNs\Design\Sheets\23558DES_CD 9 MP 15.97_Xsec.dgn

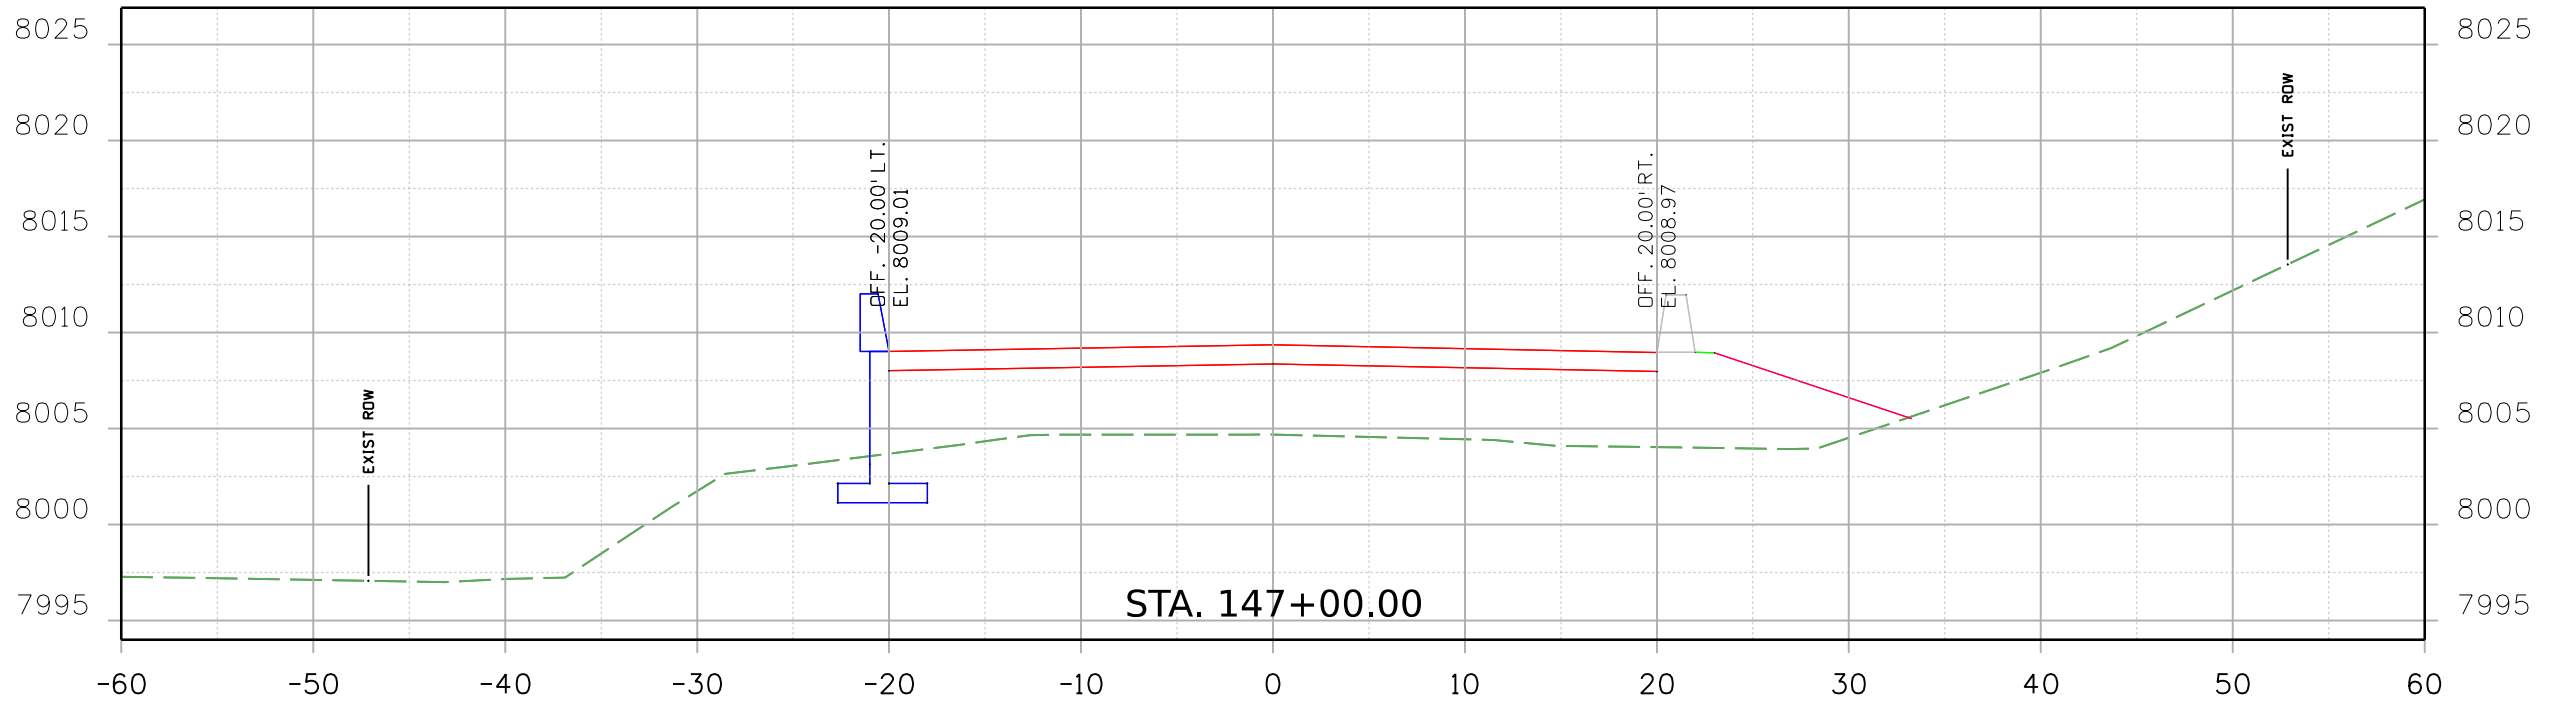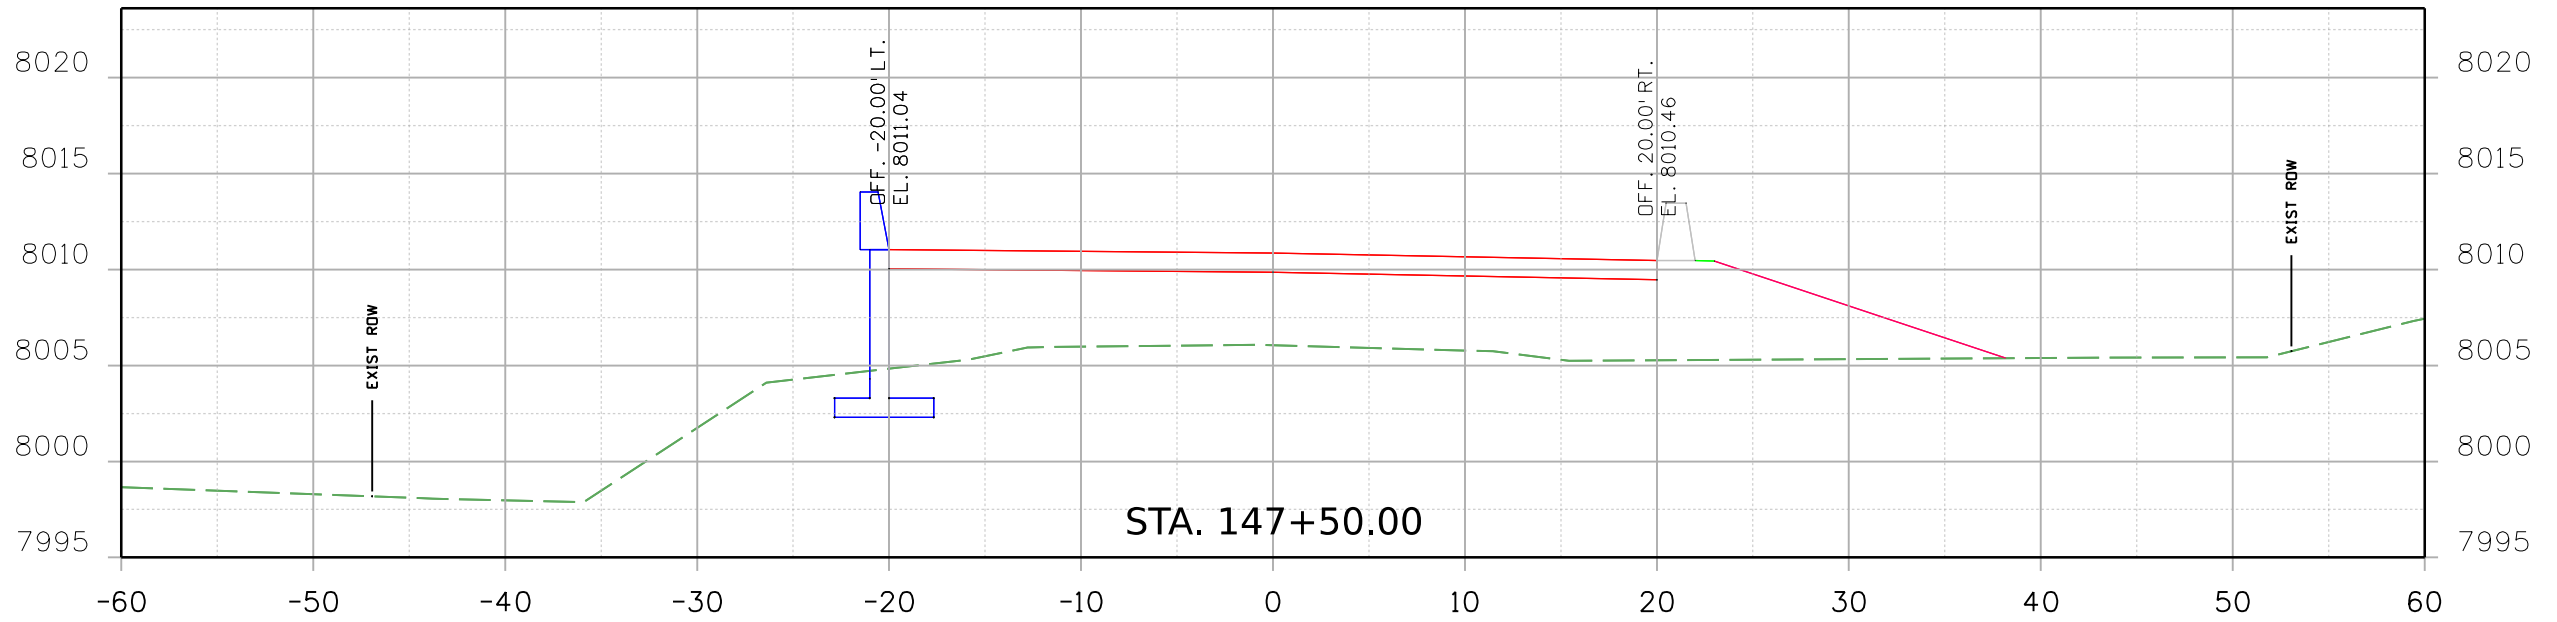

Print Date: 2/18/2021 File Name:
23558DES_CD 9 MP 15.97_Xsec.dgn
Horiz. Scale: Vert. Scale: As Noted



Sheet Revisions		
Date:	Comments	Init.



Colorado Department of Transportation
 5615 Wills Blvd
 Pueblo, CO 81008
 Phone: 719-546-5753
 FAX: 719-546-5402
 Region 2 JLS


As Constructed
No Revisions:
Revised:
Void:

REGION 2 BRIDGE BUNDLE CD 9 OVER MACK GULCH CROSS SECTIONS			
Designer:	B. DRAPER	Structure No.	J-15-G
Detailer:	R. HANSON	M.P.	CD 9 15.97
Sheet Subset:	XSEC	Subset Sheets:	15 of 21


Project No./Code
Sheet Number

9356 7:11:34 AM p:\1\SC1-PW\INTEG-2.stanleygroup.com\Datasource-1\Documents\Colorado\Department_of_Transportation\29715 - CDDT R2 Bridge Bundle\11-CADD\Worksheets\29175\ADGNs\Design\Sheets\23558DES_CD 9 MP 15.97_Xsec.dgn

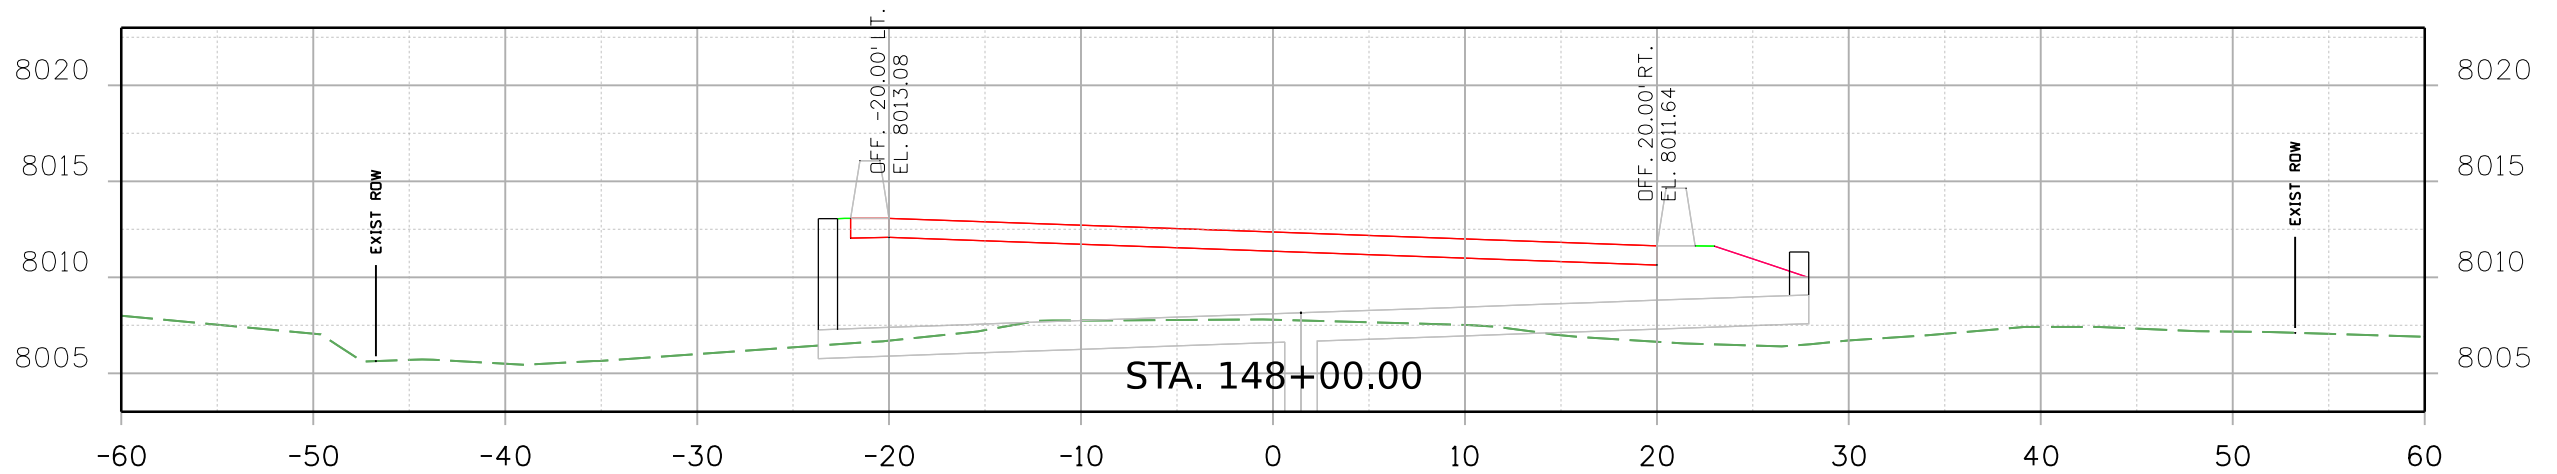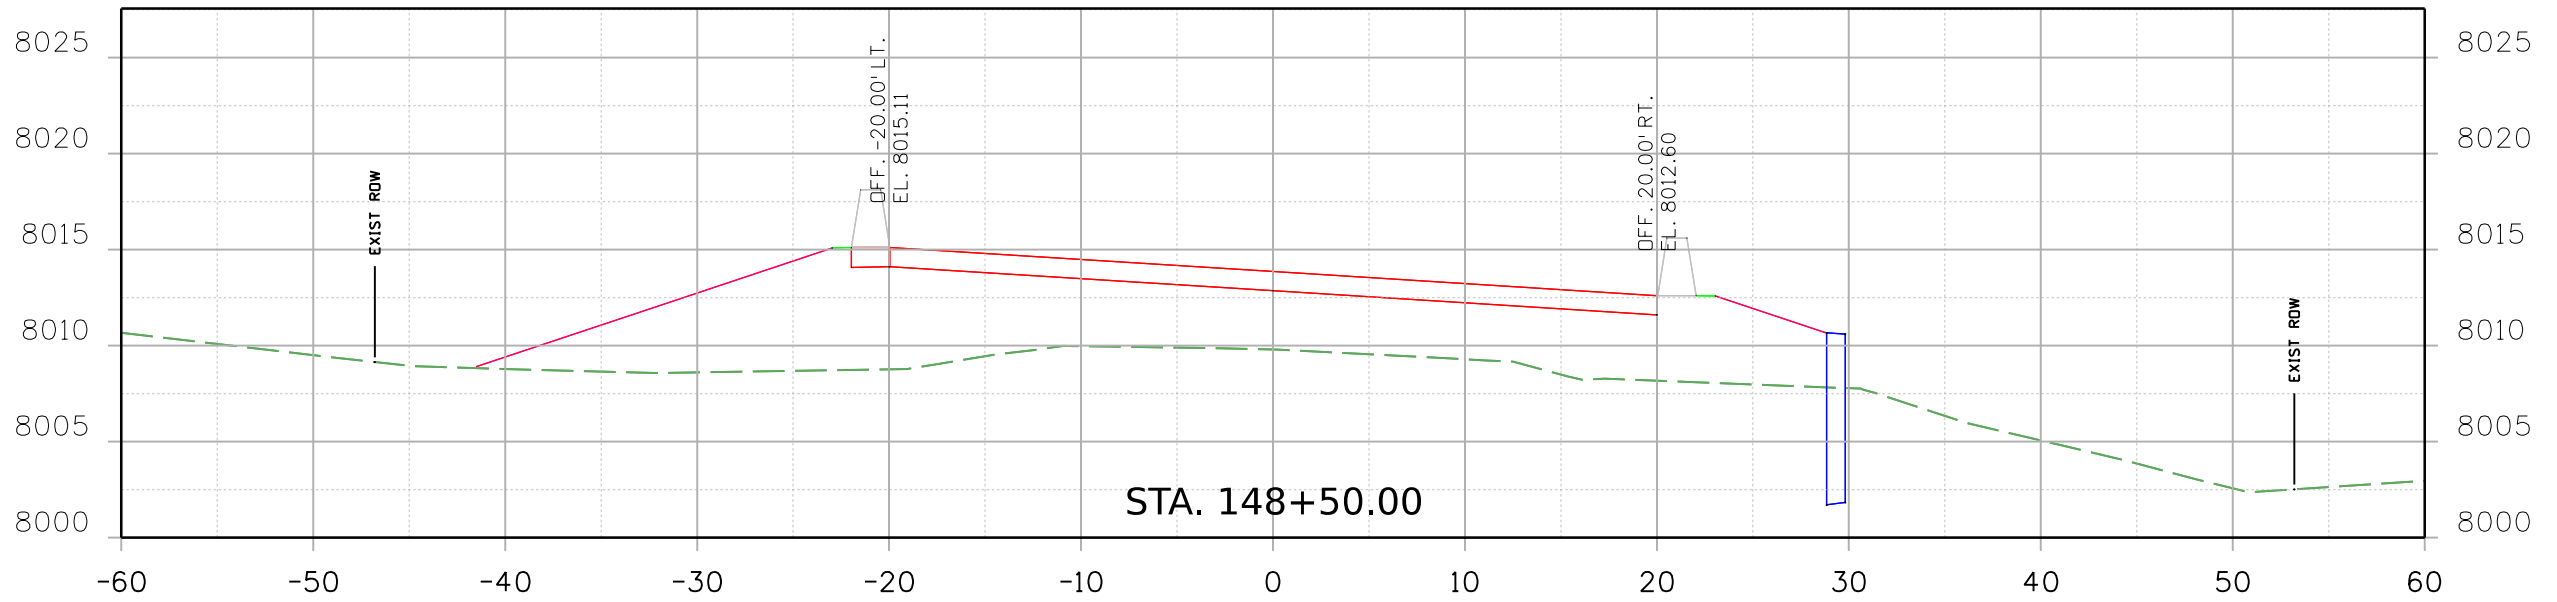

Print Date: 2/18/2021 File Name:
 23558DES_CD 9 MP 15.97_Xsec.dgn
 Horiz. Scale: Vert. Scale: As Noted

 Stanley Consultants INC. 8000 South Chester St.
 Suite 500
 Centennial, CO 80112
 Phone: 303-799-6806

Sheet Revisions		
Date:	Comments	Init.



Colorado Department of Transportation

 5615 Wills Blvd
 Pueblo, CO 81008
 Phone: 719-546-5753
 FAX: 719-546-5402
 Region 2 JLS


As Constructed
 No Revisions:
 Revised:
 Void:

REGION 2 BRIDGE BUNDLE
 CD 9 OVER MACK GULCH
 CROSS SECTIONS
 Designer: B. DRAPER Structure No. J-15-G
 Detailer: R. HANSON M.P. CD 9 15.97
 Sheet Subset: XSEC Subset Sheets: 16 of 21

Project No./Code
 Sheet Number

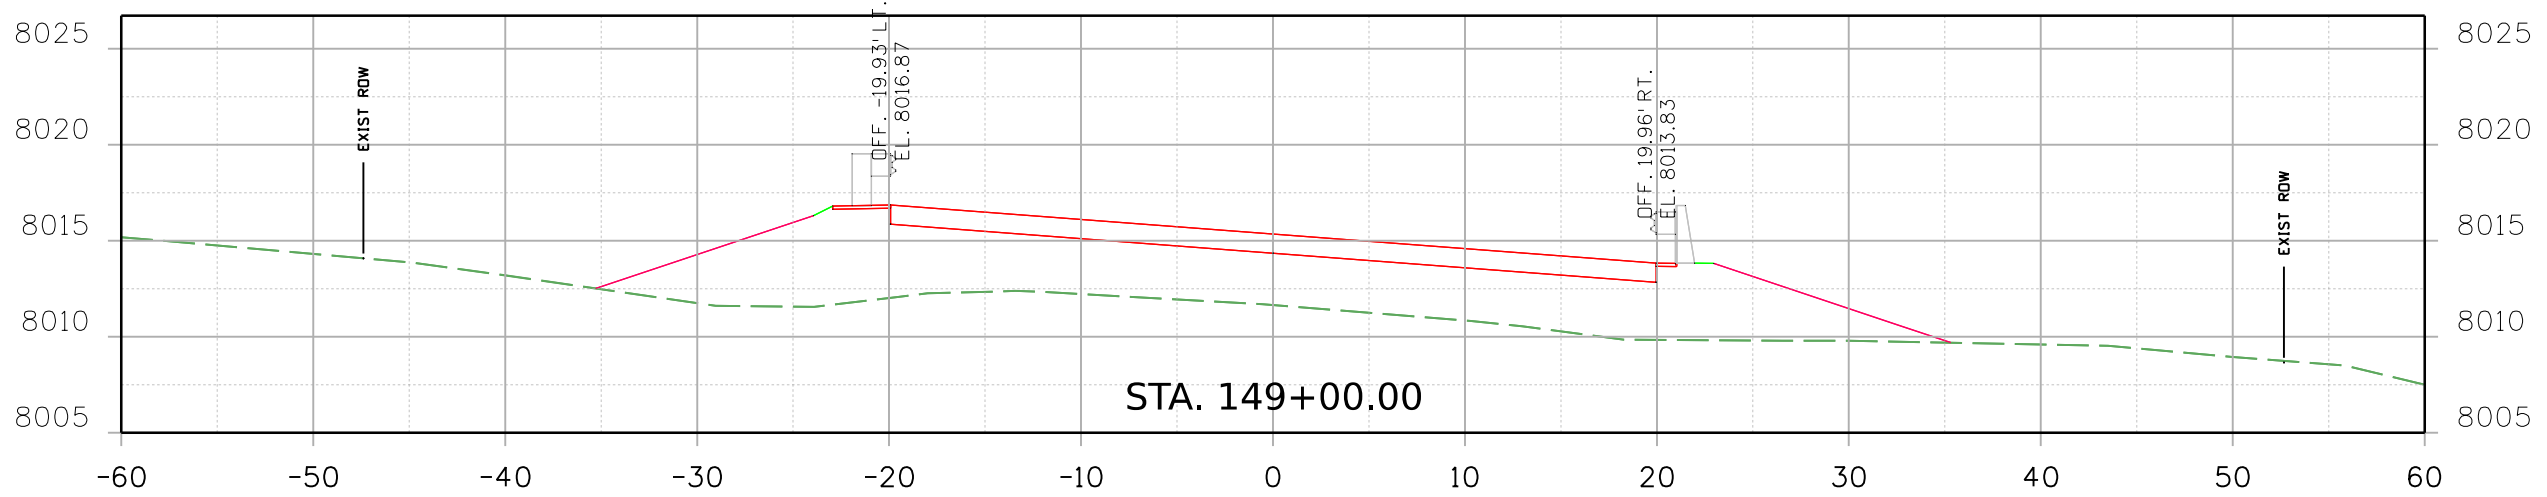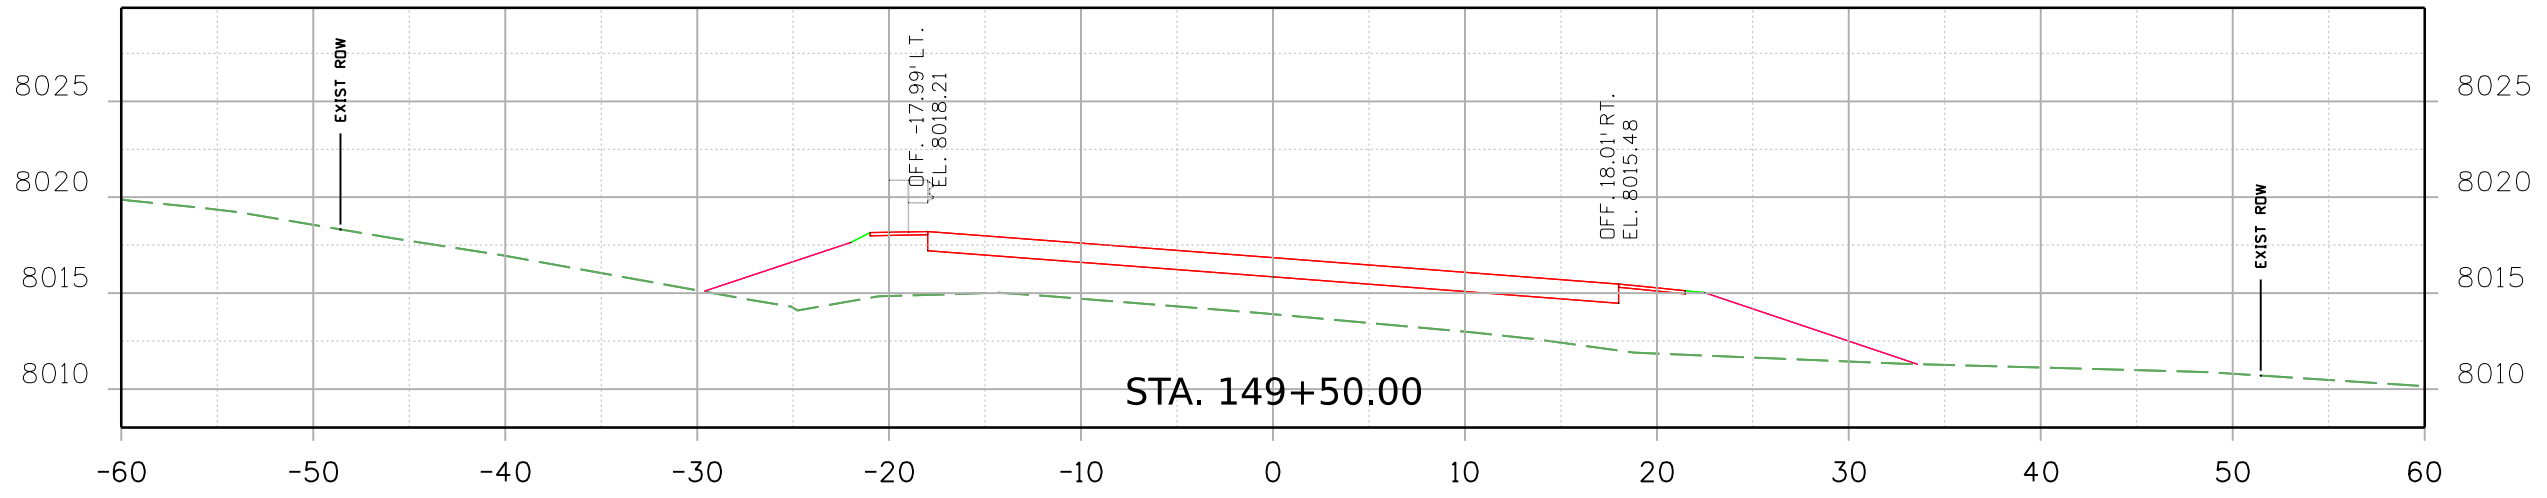9356 7:11:35 AM p:\1\SC1-PW\INTEG-2.stanleygroup.com\Datasource-1\Documents\Colorado_Department_of_Transportation\29715 - CDDT R2 Bridge Bundle\11-CADD\Worksets\29175\DCNs\Design\Sheets\23558DES_CD 9 MP 15.97_Xsec.dgn



Print Date: 2/18/2021 File Name:
 23558DES_CD 9 MP 15.97_Xsec.dgn
 Horiz. Scale: Vert. Scale: As Noted

 8000 South Chester St.
 Suite 500
 Centennial, CO 80112
 Phone: 303-799-6806

Sheet Revisions		
Date:	Comments	Init.

Colorado Department of Transportation



 5615 Wills Blvd
 Pueblo, CO 81008
 Phone: 719-546-5753
 FAX: 719-546-5402
 Region 2 JLS


As Constructed
No Revisions:
Revised:
Void:

REGION 2 BRIDGE BUNDLE CD 9 OVER MACK GULCH CROSS SECTIONS			
Designer:	B. DRAPER	Structure No.	J-15-G
Detailer:	R. HANSON	M.P.	CD 9 15.97
Sheet Subset:	XSEC	Subset Sheets:	17 of 21


Project No./Code
Sheet Number

9356 7:11:35 AM p:\1\SC1-PW\INTEG-2.stanleygroup.com\Datasource-1\Documents\Colorado_Department_of_Transportation\29715 - CDDT R2 Bridge Bundle\11-CADD\Worksets\29175\CDNs\Design\Sheets\23558DES_CD 9 MP 15.97_Xsec.dgn

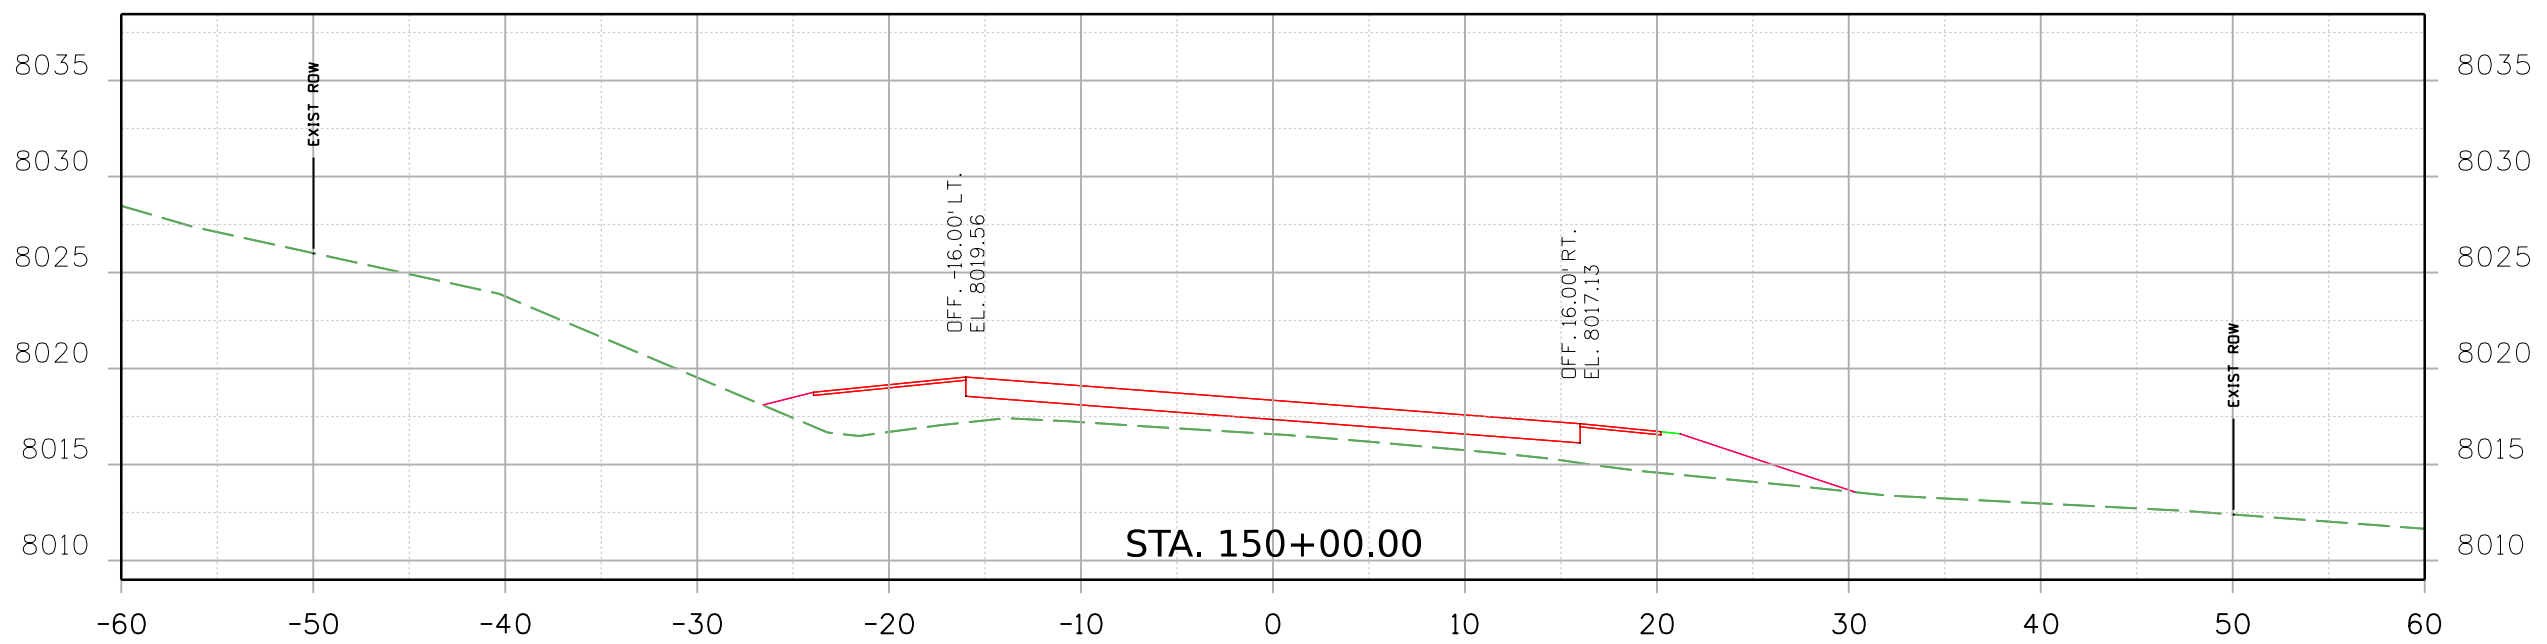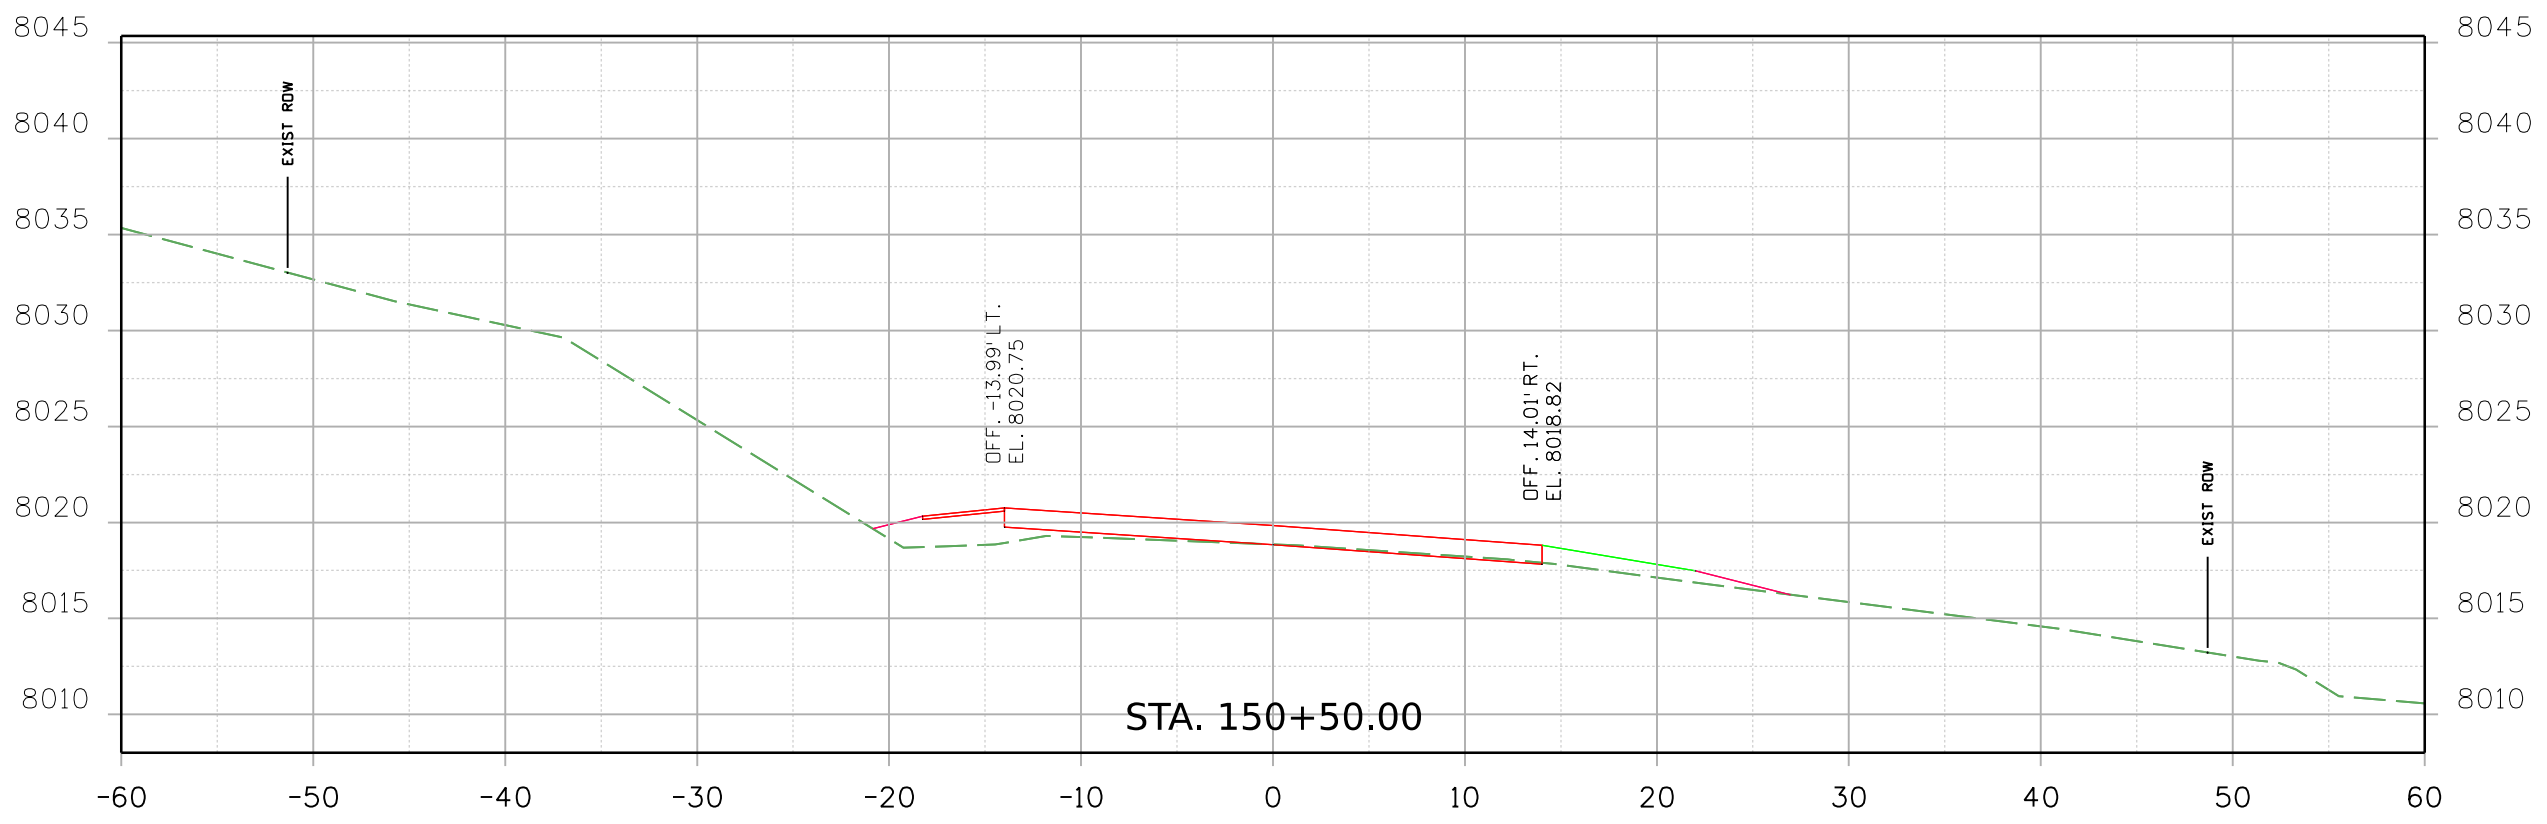

Print Date: 2/18/2021 File Name:
 23558DES_CD 9 MP 15.97_Xsec.dgn
 Horiz. Scale: Vert. Scale: As Noted

 8000 South Chester St.
 Suite 500
 Centennial, CO 80112
 Phone: 303-799-6806

Sheet Revisions		
Date:	Comments	Init.

Colorado Department of Transportation

 5615 Wills Blvd
 Pueblo, CO 81008
 Phone: 719-546-5753
 FAX: 719-546-5402
Region 2 JLS


As Constructed
 No Revisions:
 Revised:
 Void:


**REGION 2 BRIDGE BUNDLE
 CD 9 OVER MACK GULCH
 CROSS SECTIONS**

Designer: B. DRAPER	Structure No. J-15-G
Detailer: R. HANSON	M.P. CD 9 15.97
Sheet Subset: XSEC	Subset Sheets: 18 of 21


Project No./Code
 Sheet Number

9356 7:11:36 AM pwr\NCSI-PW\INTEG-2\stanleygroup.com\Datasource-1\Documents\Colorado_Department_of_Transportation\29175 - CDDT R2 Bridge Bundle\11-CADD\Worksets\29175\DCNs\Design\Sheets\23558DES_CD 9 MP 15.97_Xsec.dgn

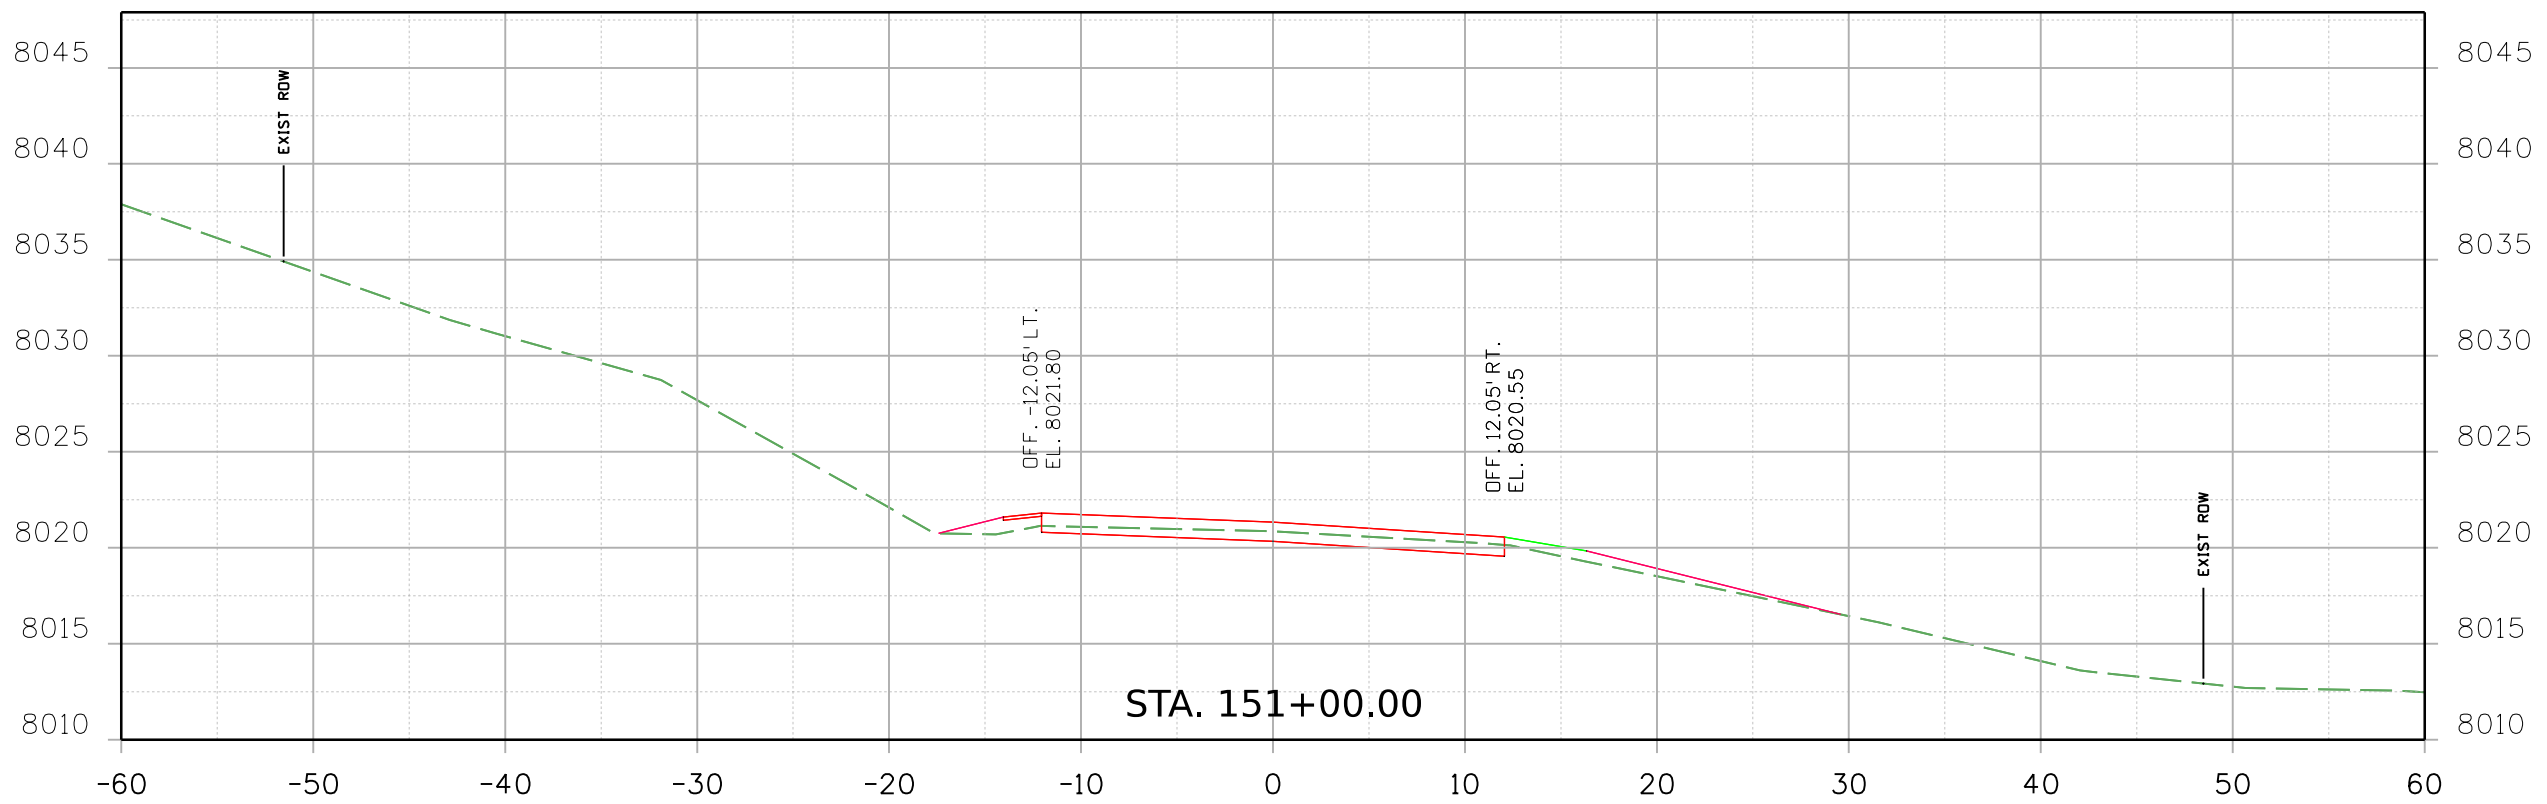

Print Date: 2/18/2021 File Name: 23558DES_CD 9 MP 15.97_Xsec.dgn
 Horiz. Scale: Vert. Scale: As Noted

 8000 South Chester St.
 Suite 500
 Centennial, CO 80112
 Phone: 303-799-6806

Sheet Revisions		
Date:	Comments	Init.


Colorado Department of Transportation

 5615 Wills Blvd
 Pueblo, CO 81008
 Phone: 719-546-5753
 FAX: 719-546-5402
 Region 2 JLS


As Constructed
No Revisions:
Revised:
Void:

REGION 2 BRIDGE BUNDLE CD 9 OVER MACK GULCH CROSS SECTIONS			
Designer:	B. DRAPER	Structure No.	J-15-G
Detailer:	R. HANSON	M.P.	CD 9 15.97
Sheet Subset:	XSEC	Subset Sheets:	19 of 21


Project No./Code
Sheet Number

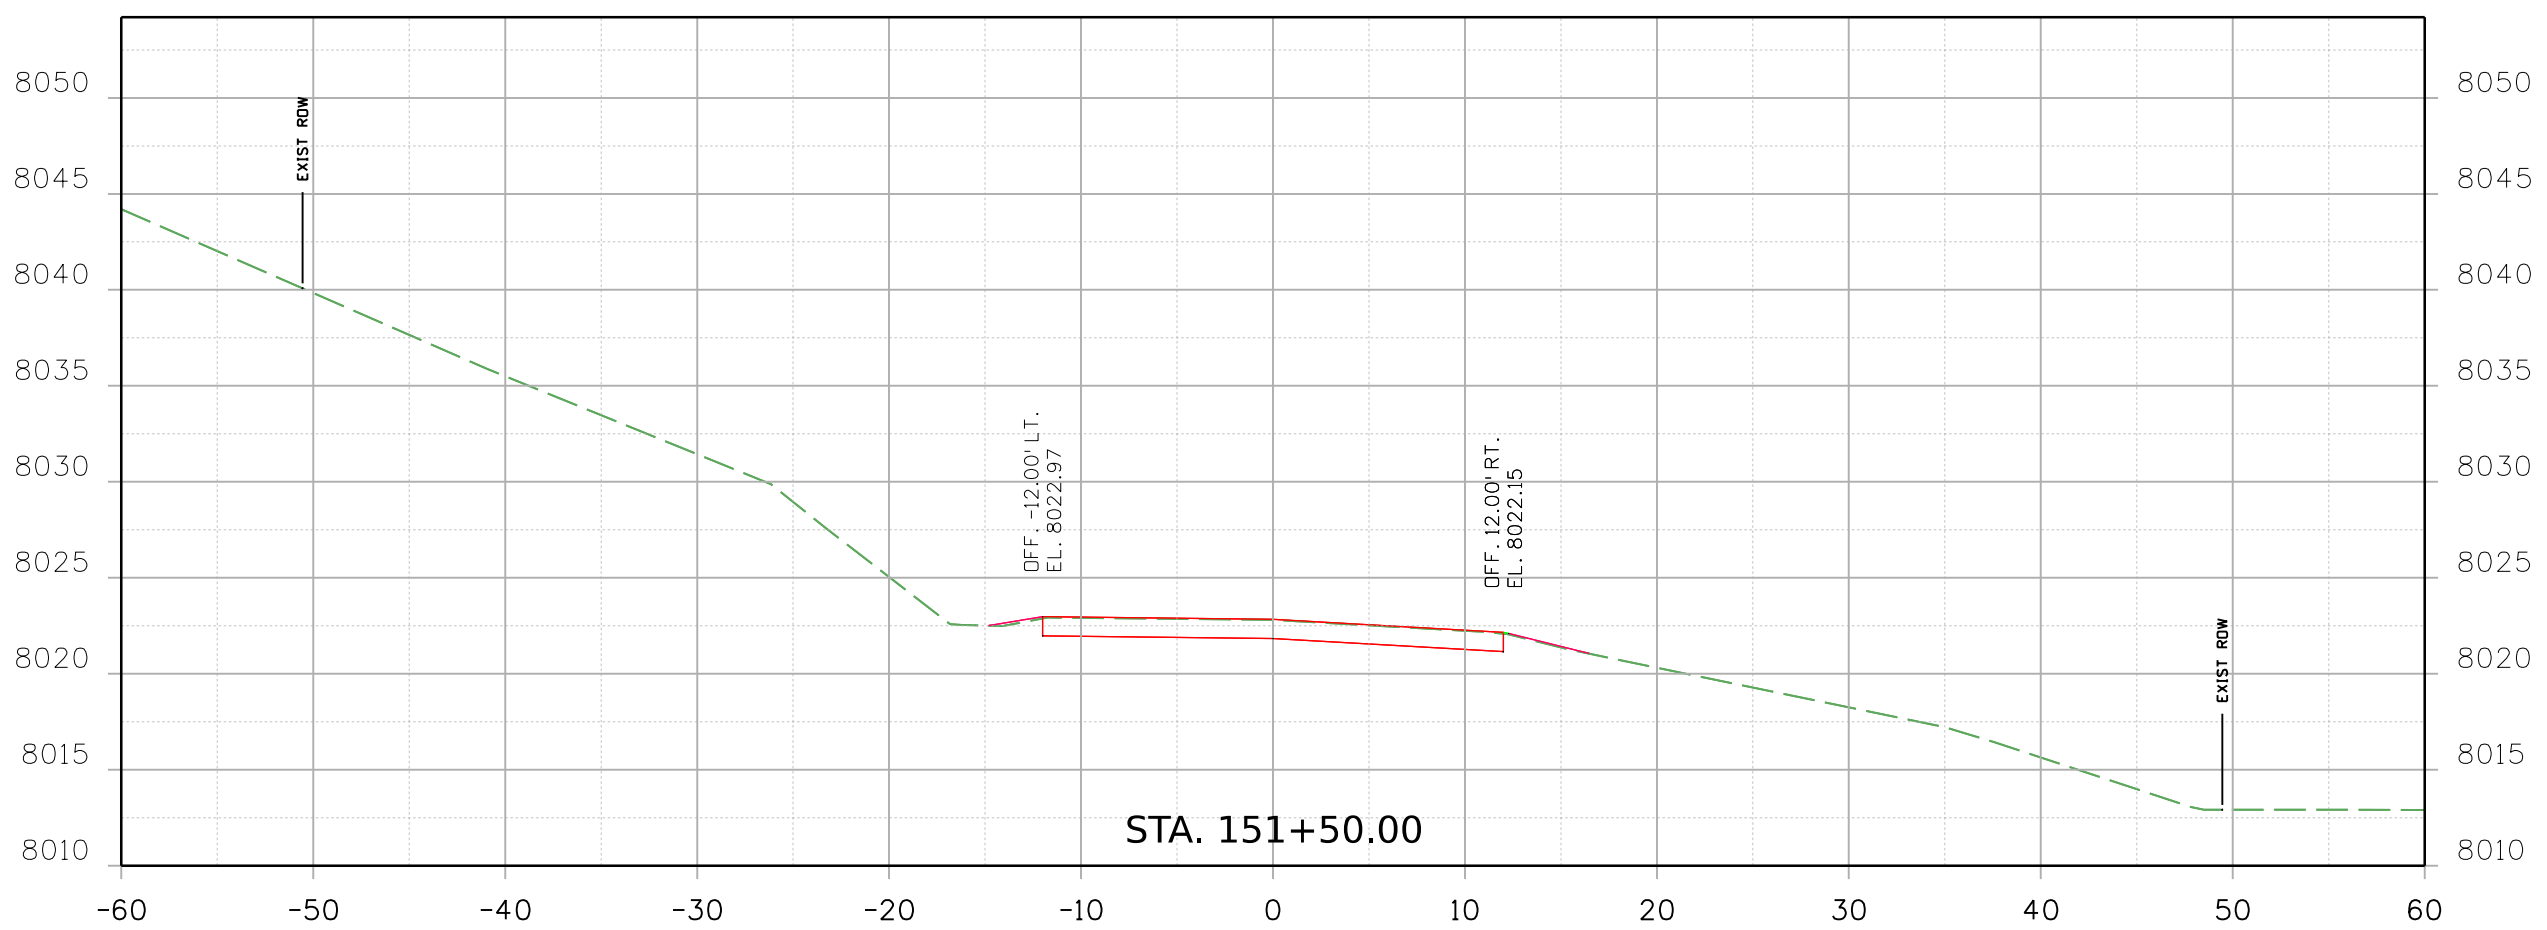9356 7:11:37 AM p:\1\SC1-PW\INTEG-2.stanleygroup.com\Datasource-1\Documents\Colorado_Department_of_Transportation\29715 - CDDT R2 Bridge Bundle\11-CADD\Worksets\29175\DCNs\Design\Sheets\23558DES_CD 9 MP 15.97_Xsec.dgn



Print Date: 2/18/2021 File Name: 23558DES_CD 9 MP 15.97_Xsec.dgn
 Horiz. Scale: Vert. Scale: As Noted

 8000 South Chester St.
 Suite 500
 Centennial, CO 80112
 Phone: 303-799-6806

Sheet Revisions		
Date:	Comments	Init.

Colorado Department of Transportation

 5615 Wills Blvd
 Pueblo, CO 81008
 Phone: 719-546-5753
 FAX: 719-546-5402
 Region 2 JLS


As Constructed
No Revisions:
Revised:
Void:


REGION 2 BRIDGE BUNDLE
 CD 9 OVER MACK GULCH
 CROSS SECTIONS

Designer: B. DRAPER	Structure No. J-15-G
Detailer: R. HANSON	M.P. CD 9 15.97
Sheet Subset: XSEC	Subset Sheets: 20 of 21


Project No./Code
Sheet Number

9356 7:11:38 AM p:\V\SC1-PW\INTEG-2.stanleygroup.com\Datasource-1\Documents\Colorado_Department_of_Transportation\29715 - CDDT R2 Bridge Bundle\11-CADD\Worksets\29175\DCNs\Design\Sheets\23558DES_CD 9 MP 15.97_Xsec.dgn

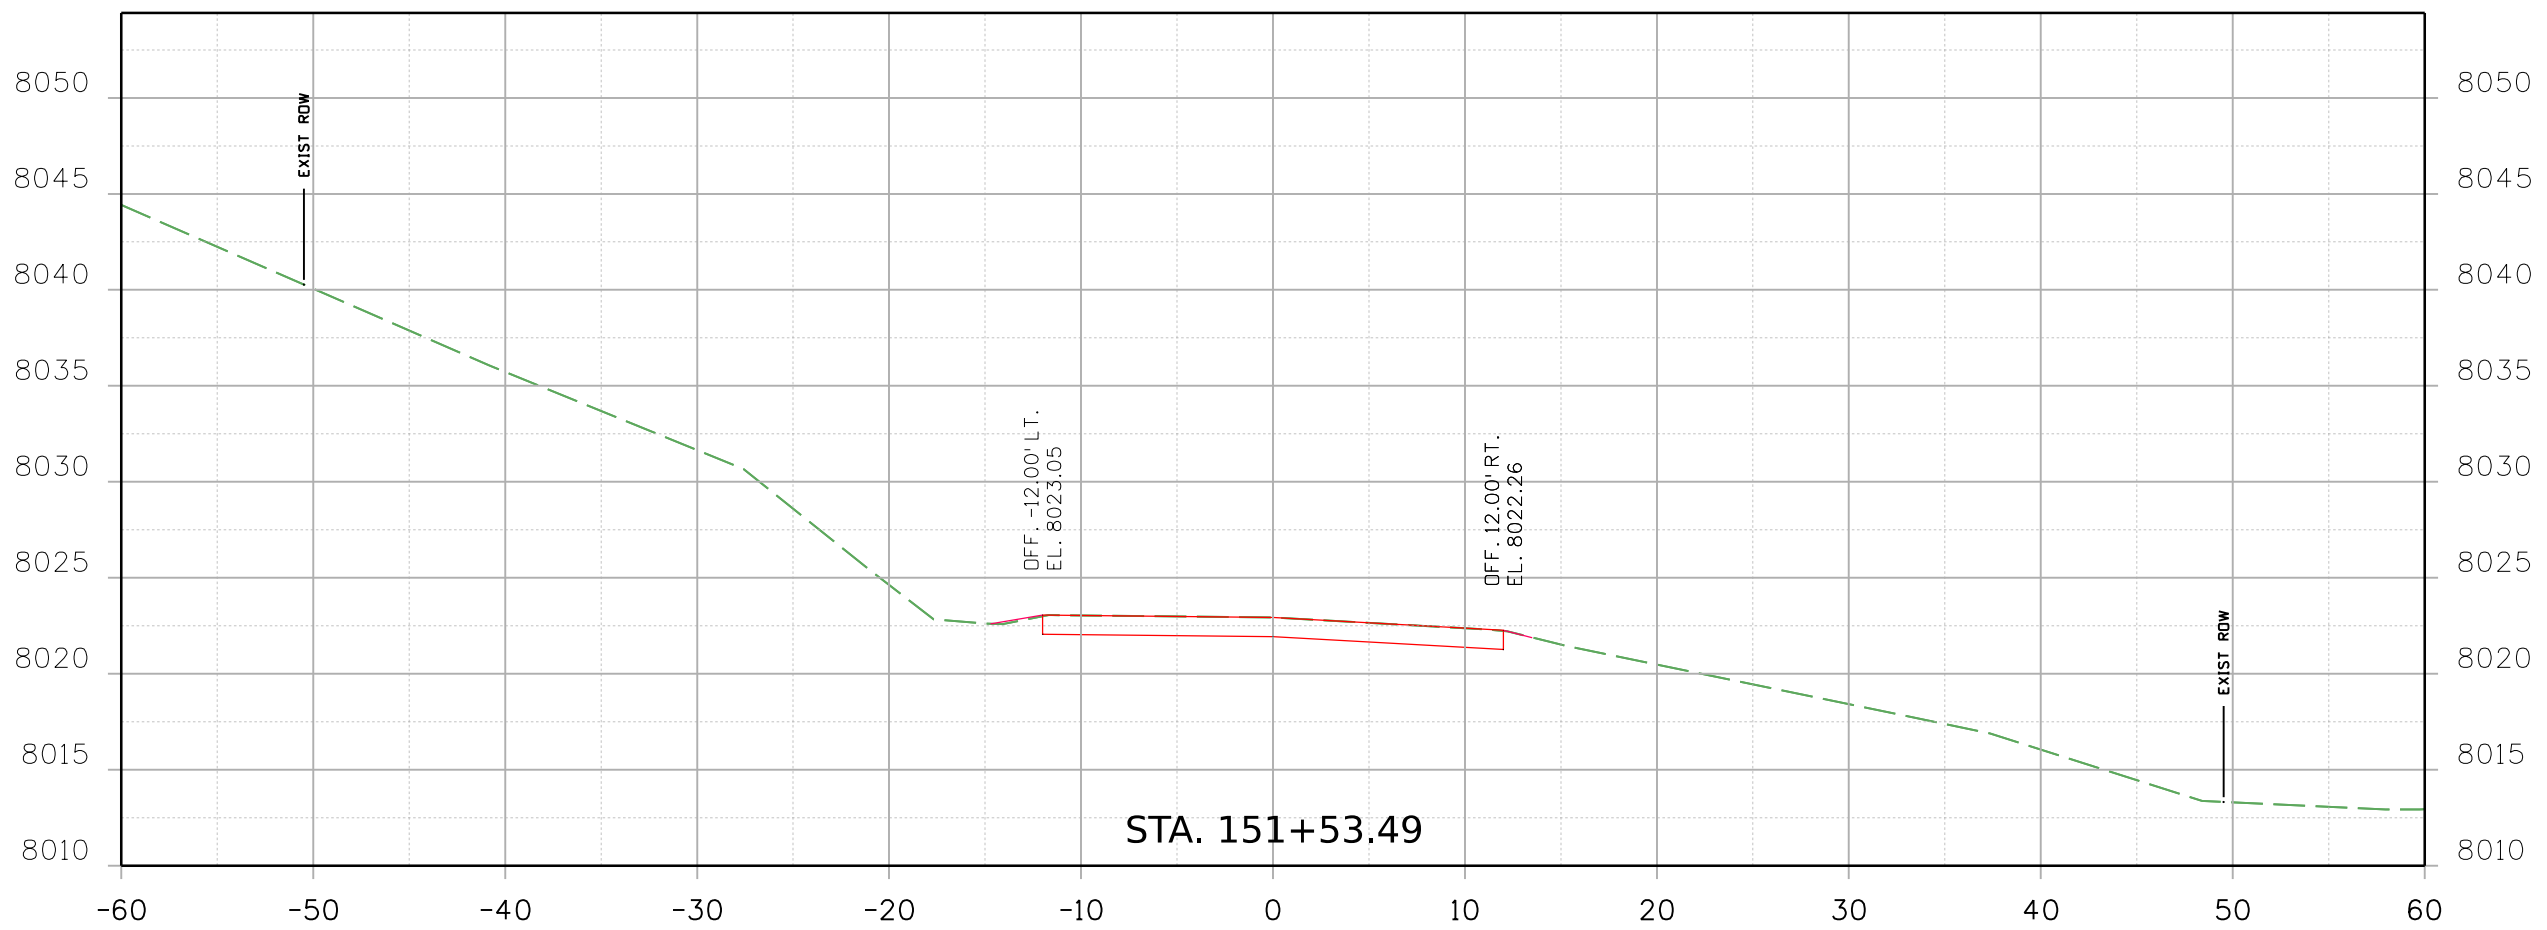

Print Date: 2/18/2021 File Name:
 23558DES_CD 9 MP 15.97_Xsec.dgn
 Horiz. Scale: Vert. Scale: As Noted

 Stanley Consultants INC. 8000 South Chester St.
 Suite 500 Centennial, CO 80112
 Phone: 303-799-6806

Sheet Revisions		
Date:	Comments	Init.

Colorado Department of Transportation

 Region 2
 5615 Wills Blvd
 Pueblo, CO 81008
 Phone: 719-546-5753
 FAX: 719-546-5402
 JLS

As Constructed
 No Revisions:
 Revised:
 Void:

REGION 2 BRIDGE BUNDLE
 CD 9 OVER MACK GULCH
 CROSS SECTIONS
 Designer: B. DRAPER Structure No. J-15-G
 Detailer: R. HANSON M.P. CD 9 15.97
 Sheet Subset: XSEC Subset Sheets: 21 of 21

Project No./Code
 Sheet Number