
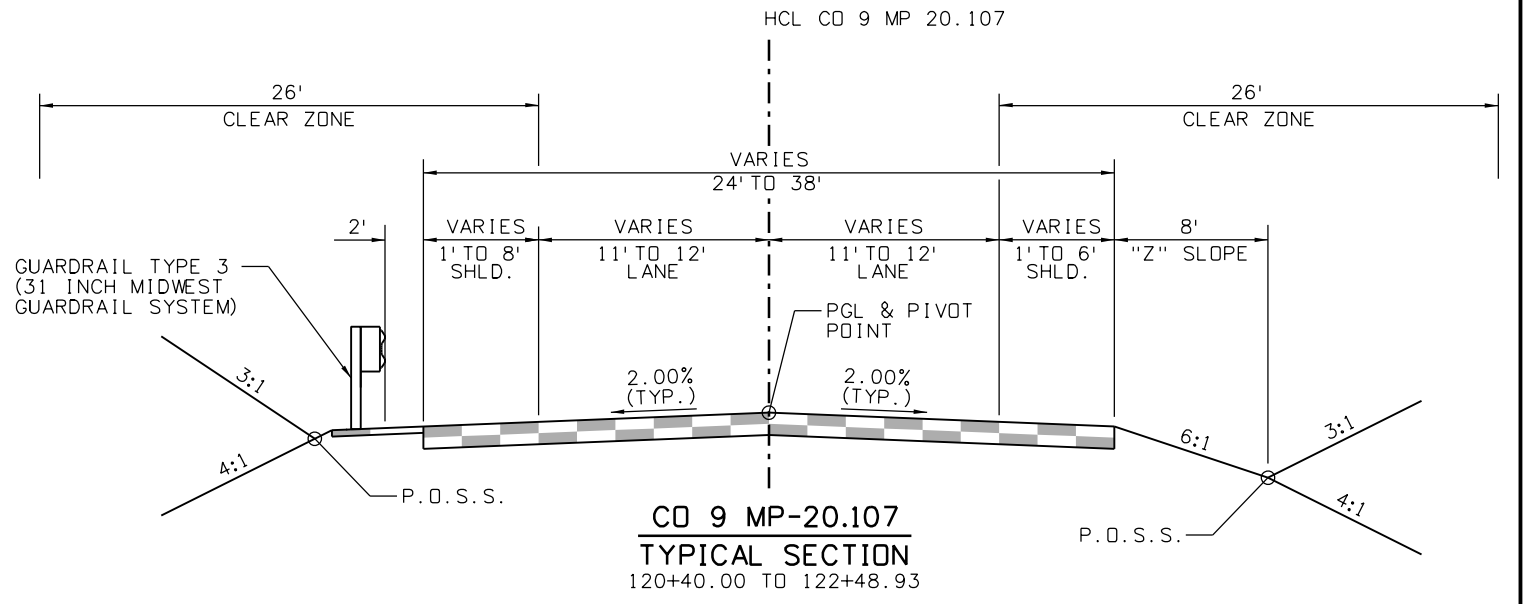
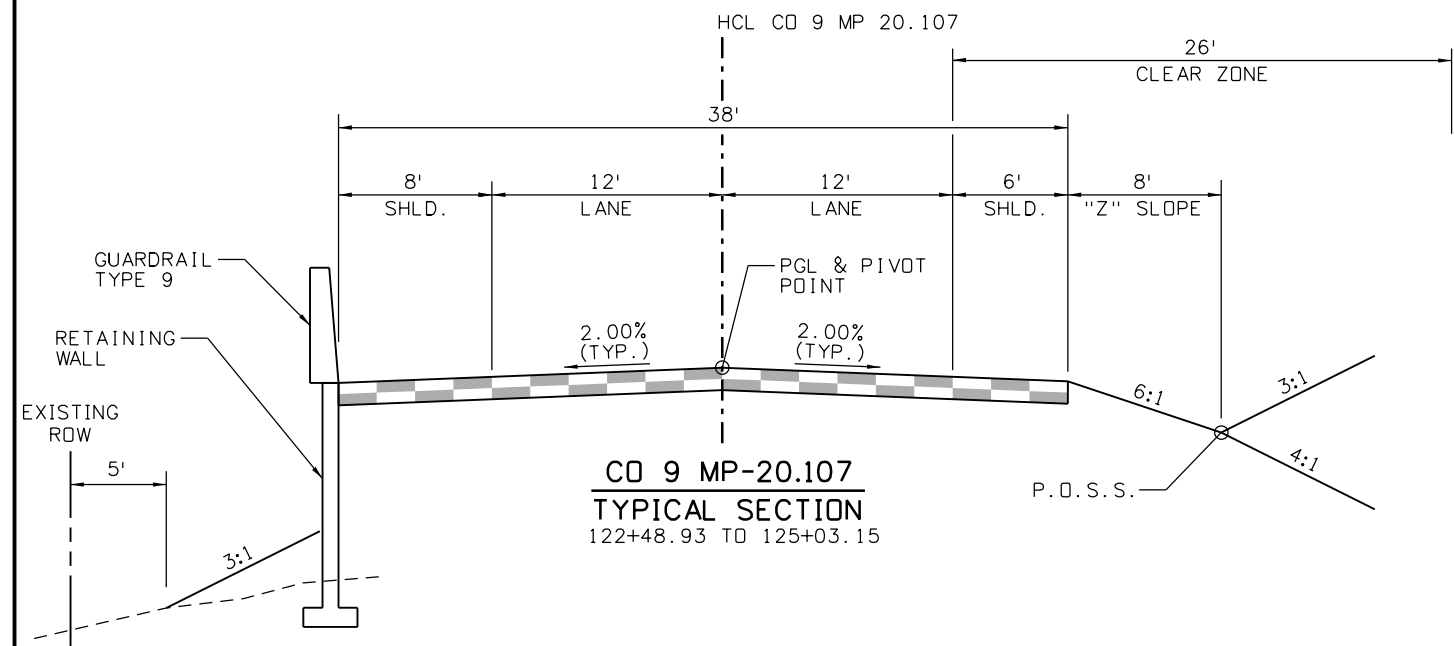
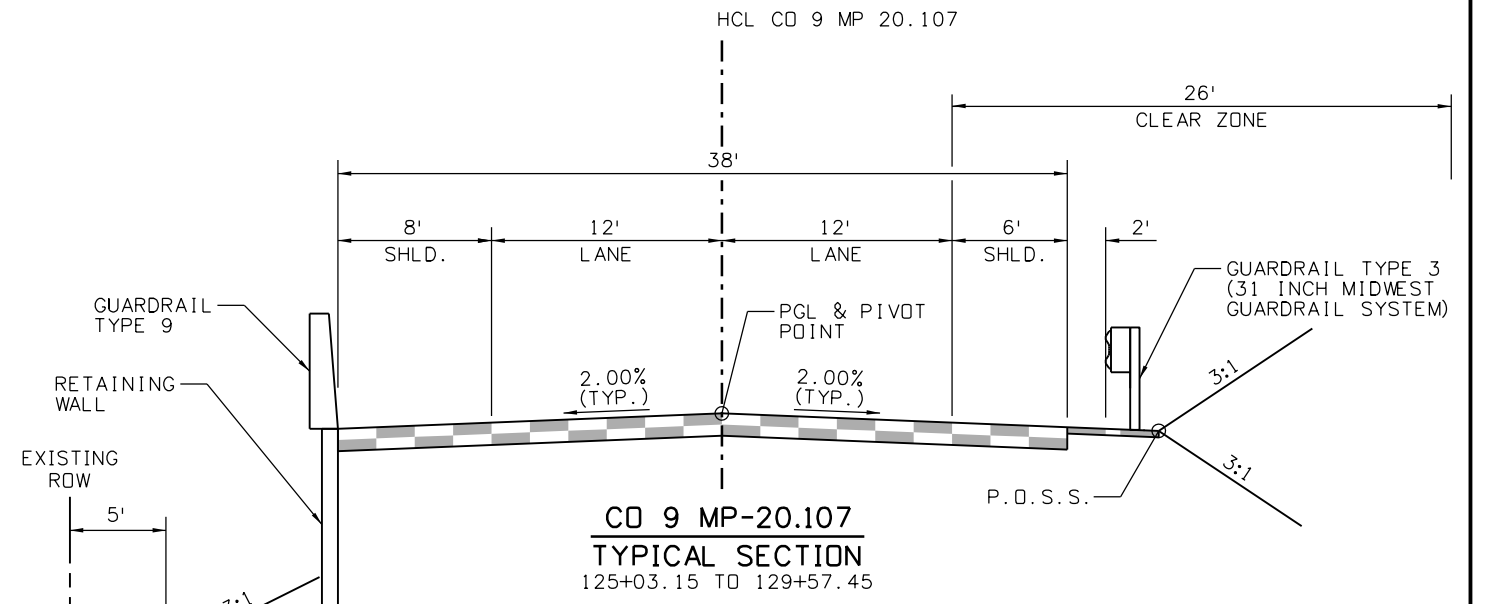



9356 8:44:20 AM p:\SC1-PW\INTEG-2.stanleygroup.com\Datasource-1\Documents\Colorado\_Department\_of\_Transportation\29715 - CDDT R2 Bridge Bundle\11-CADD\Worksheets\29175\DGNS\Design\Sheets\23558DES\_CD 9 MP 20.107\_v2\_Typ.dgn

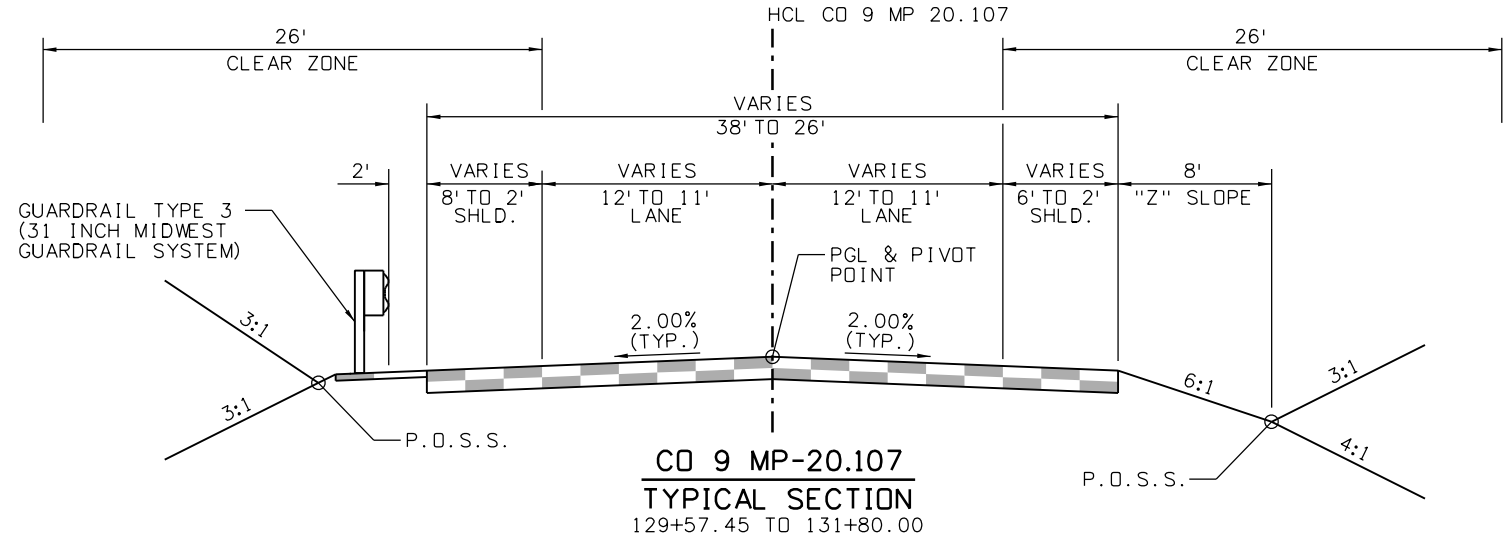

Print Date: 2/18/2021 File Name: 23558DES\_CD 9 MP 20.107\_v2\_Typ.dgn  
 Horiz. Scale: Vert. Scale: As Noted  
  
 8000 South Chester St.  
 Suite 500  
 Centennial, CO 80112  
 Phone: 303-799-6806

| Sheet Revisions |          |       |
|-----------------|----------|-------|
| Date:           | Comments | Init. |
|                 |          |       |
|                 |          |       |
|                 |          |       |
|                 |          |       |

**Colorado Department of Transportation**  
  
 5615 Wills Blvd  
 Pueblo, CO 81008  
 Phone: 719-546-5753  
 FAX: 719-546-5402  
**Region 2** JLS

As Constructed  
 No Revisions:  
 Revised:  
 Void:



**REGION 2 BRIDGE BUNDLE**  
**CD 9 OVER LOUIS GULCH**  
**TYPICAL SECTIONS**  
 Designer: R. HANSON Structure No. J-14-C  
 Detailer: E. LUETH M.P. CD 9 20.107  
 Sheet Subset: TYP Subset Sheets: 1 of 1


Project No./Code  
 Sheet Number

9356 8:44:32 AM pw:\SCI-PW\INTEG-2.stanleygroup.com\Datasource-1\Documents\Colorado\_Department\_of\_Transportation\29715 - CDDT R2 Bridge Bundle\11-CADD\Worksets\29175\DGNS\Design\Sheets\23558DES\_CD 9 MP 20.107\_v2\_P&P Sheets.dgn

**CURVE DATA:**

PI = 125+06.73  
 PC = 120+48.18  
 PT = 128+80.94  
 $\Delta = 59^\circ 38' 31''$  LT  
 Tc = 458.55'  
 Dc = 07° 09' 43"  
 Lc = 832.76'  
 Rc = 800.00'  
 e = +8.00%

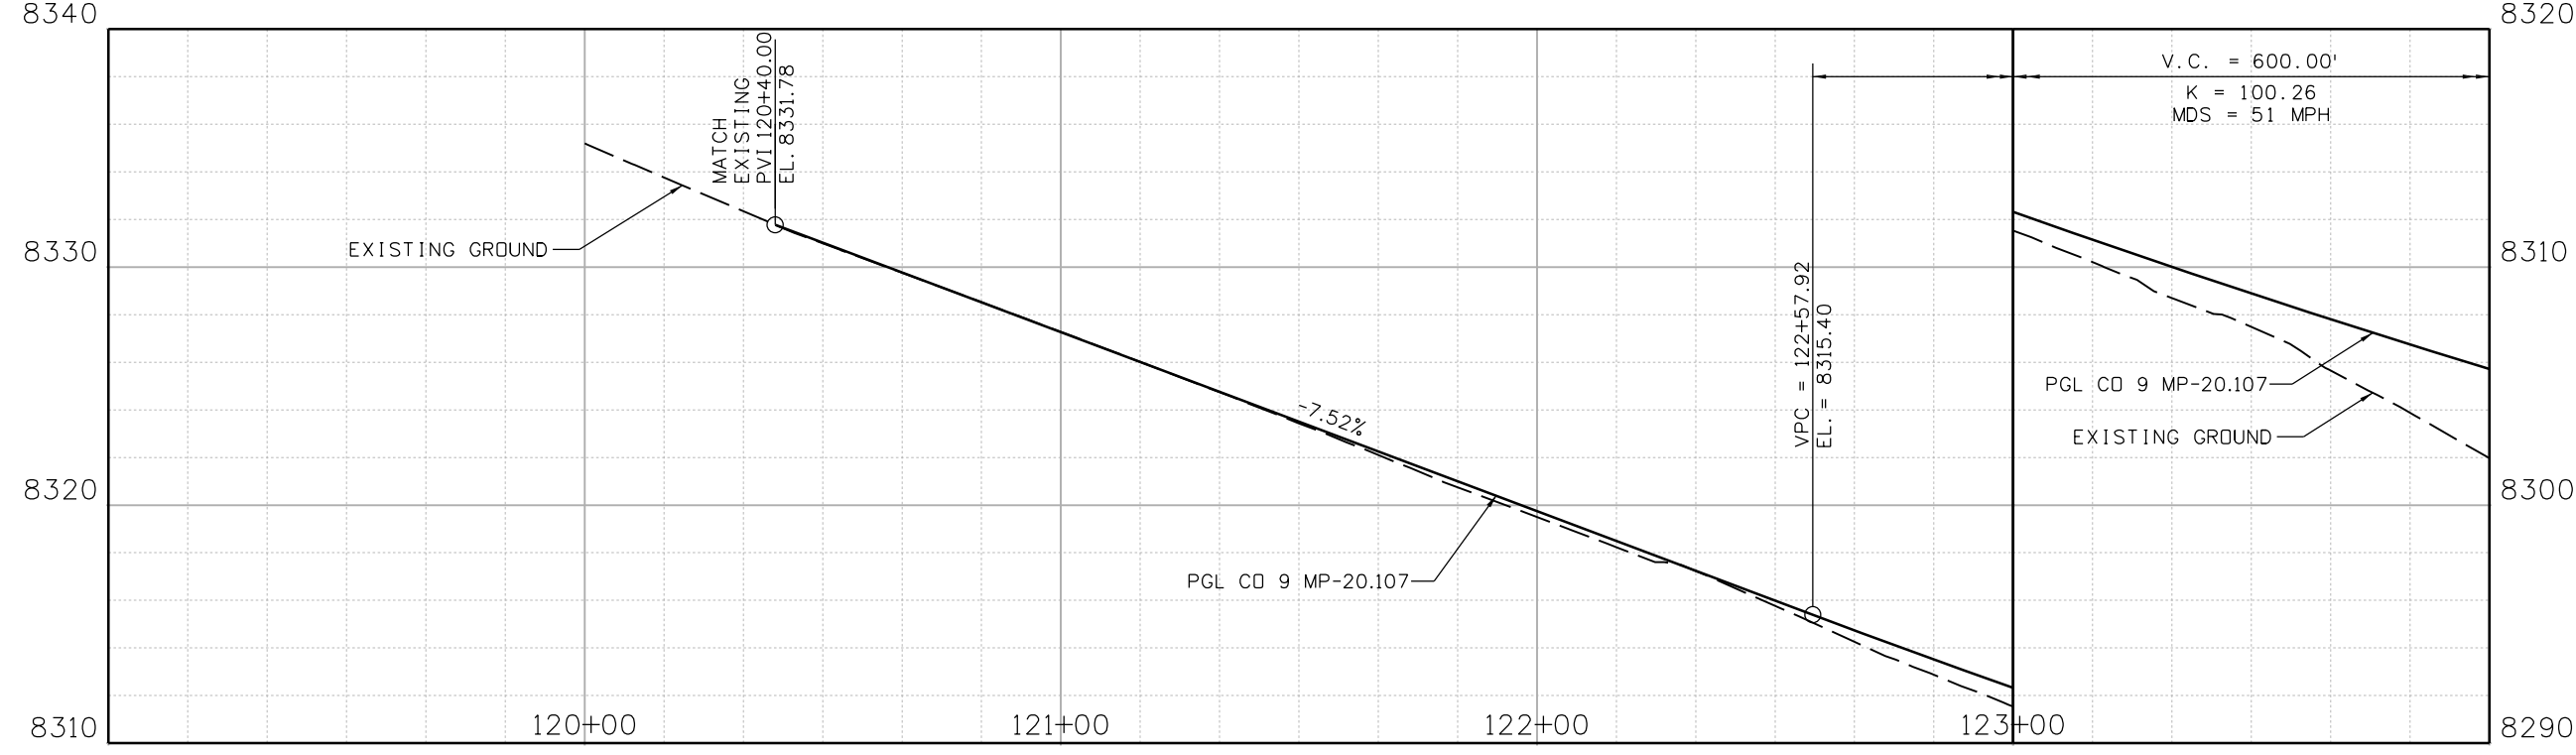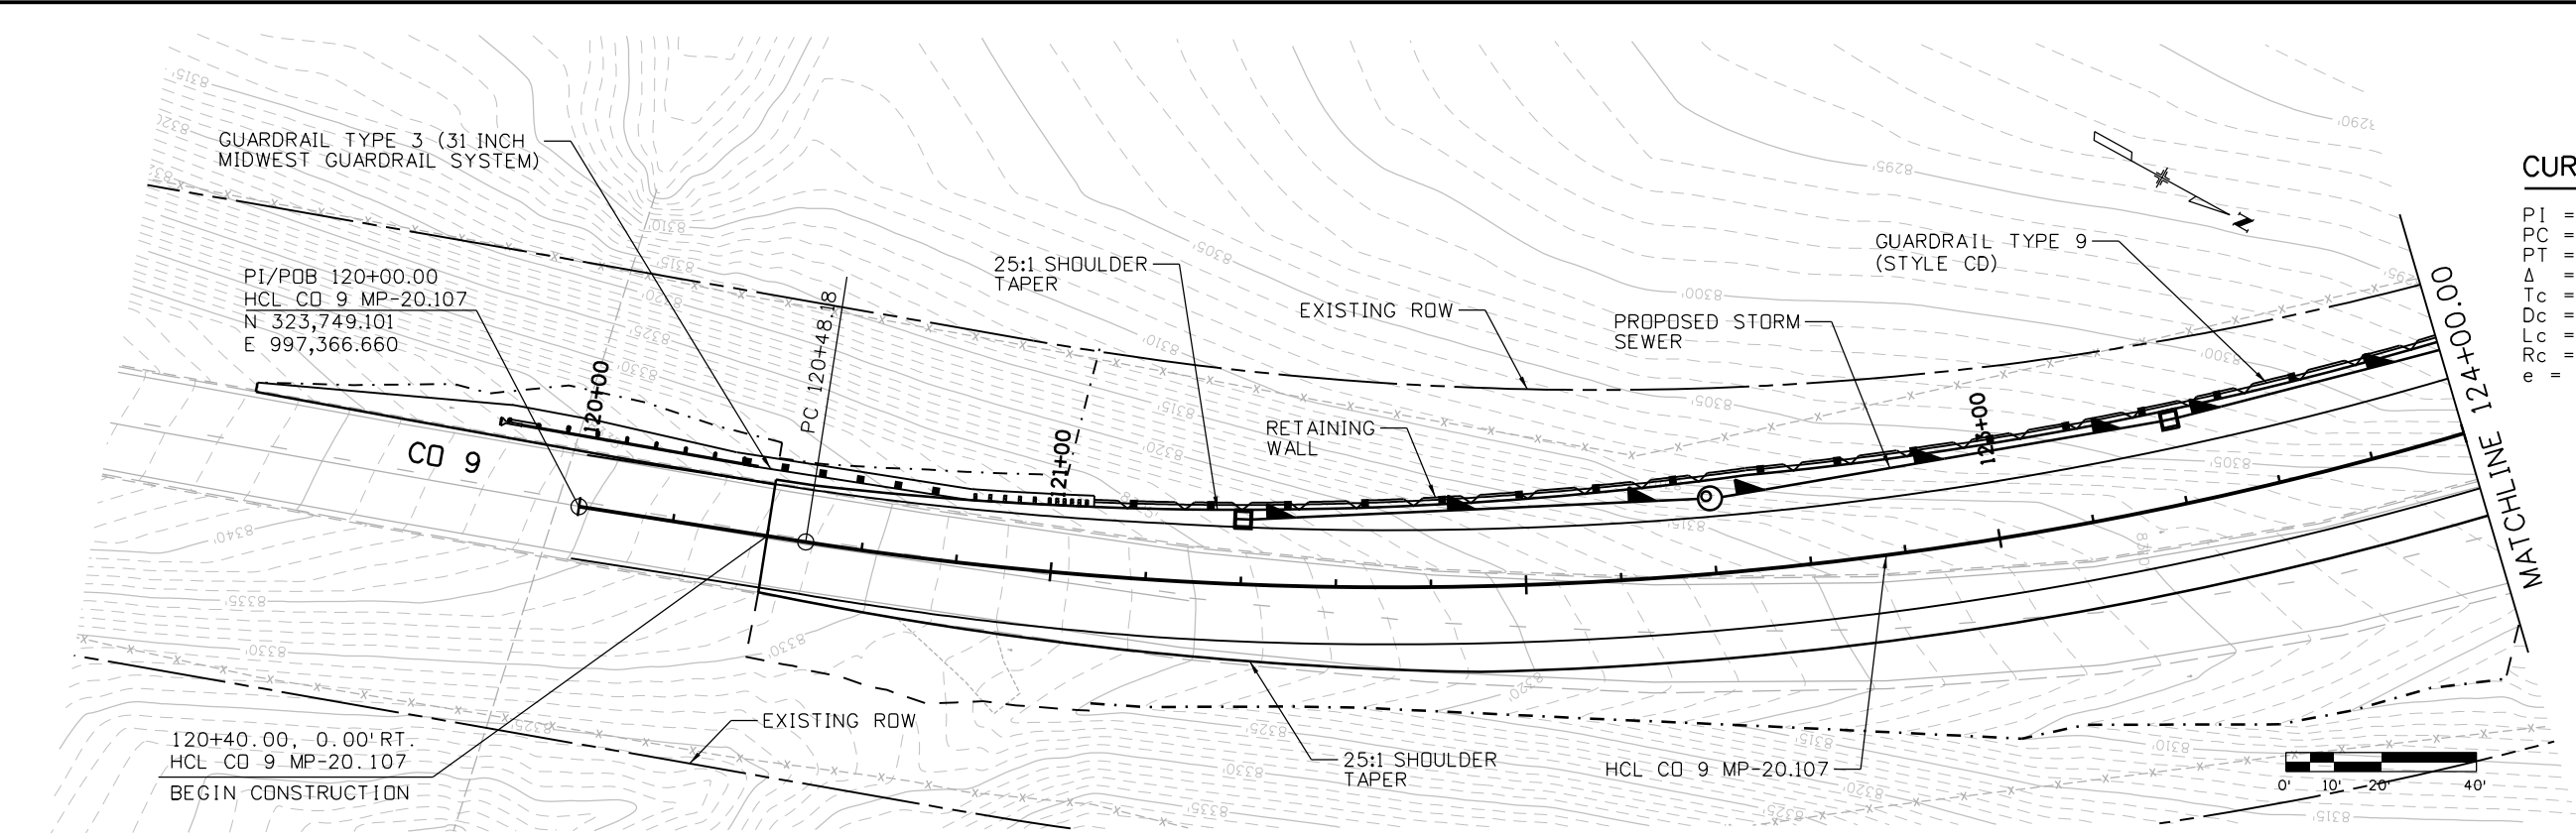

Print Date: 2/18/2021 File Name: 23558DES\_CD 9 MP 20.107\_v2\_P&P Sheets.dgn  
 Horiz. Scale: Vert. Scale: As Noted  
  
 8000 South Chester St.  
 Suite 500  
 Centennial, CO 80112  
 INC. Phone: 303-799-6806

| Sheet Revisions |          |       |
|-----------------|----------|-------|
| Date:           | Comments | Init. |
|                 |          |       |
|                 |          |       |
|                 |          |       |



Colorado Department of Transportation  
  
 5615 Wills Blvd  
 Pueblo, CO 81008  
 Phone: 719-546-5753  
 FAX: 719-546-5402  
 Region 2 JLS


|                |
|----------------|
| As Constructed |
| No Revisions:  |
| Revised:       |
| Void:          |

REGION 2 BRIDGE BUNDLE  
 CD 9 OVER LOUIS GULCH  
 ROADWAY PLAN AND PROFILE  
 Designer: R. HANSON Structure No. J-14-C  
 Detailer: R. HANSON M.P. CD 9 20.107  
 Sheet Subset: ROADWAY Subset Sheets: 1 of 3

|                  |
|------------------|
| Project No./Code |
| Sheet Number     |

9356 8:44:33 AM pw:\SCI-PW\INTEG-2.stanleygroup.com\Datasource-1\Documents\Colorado\_Department\_of\_Transportation\29715 - CDDT R2 Bridge Bundle\11-CADD\Worksets\29175\DGNS\Design\Sheets\23558DES\_CD 9 MP 20.107\_v2\_P&P Sheets.dgn

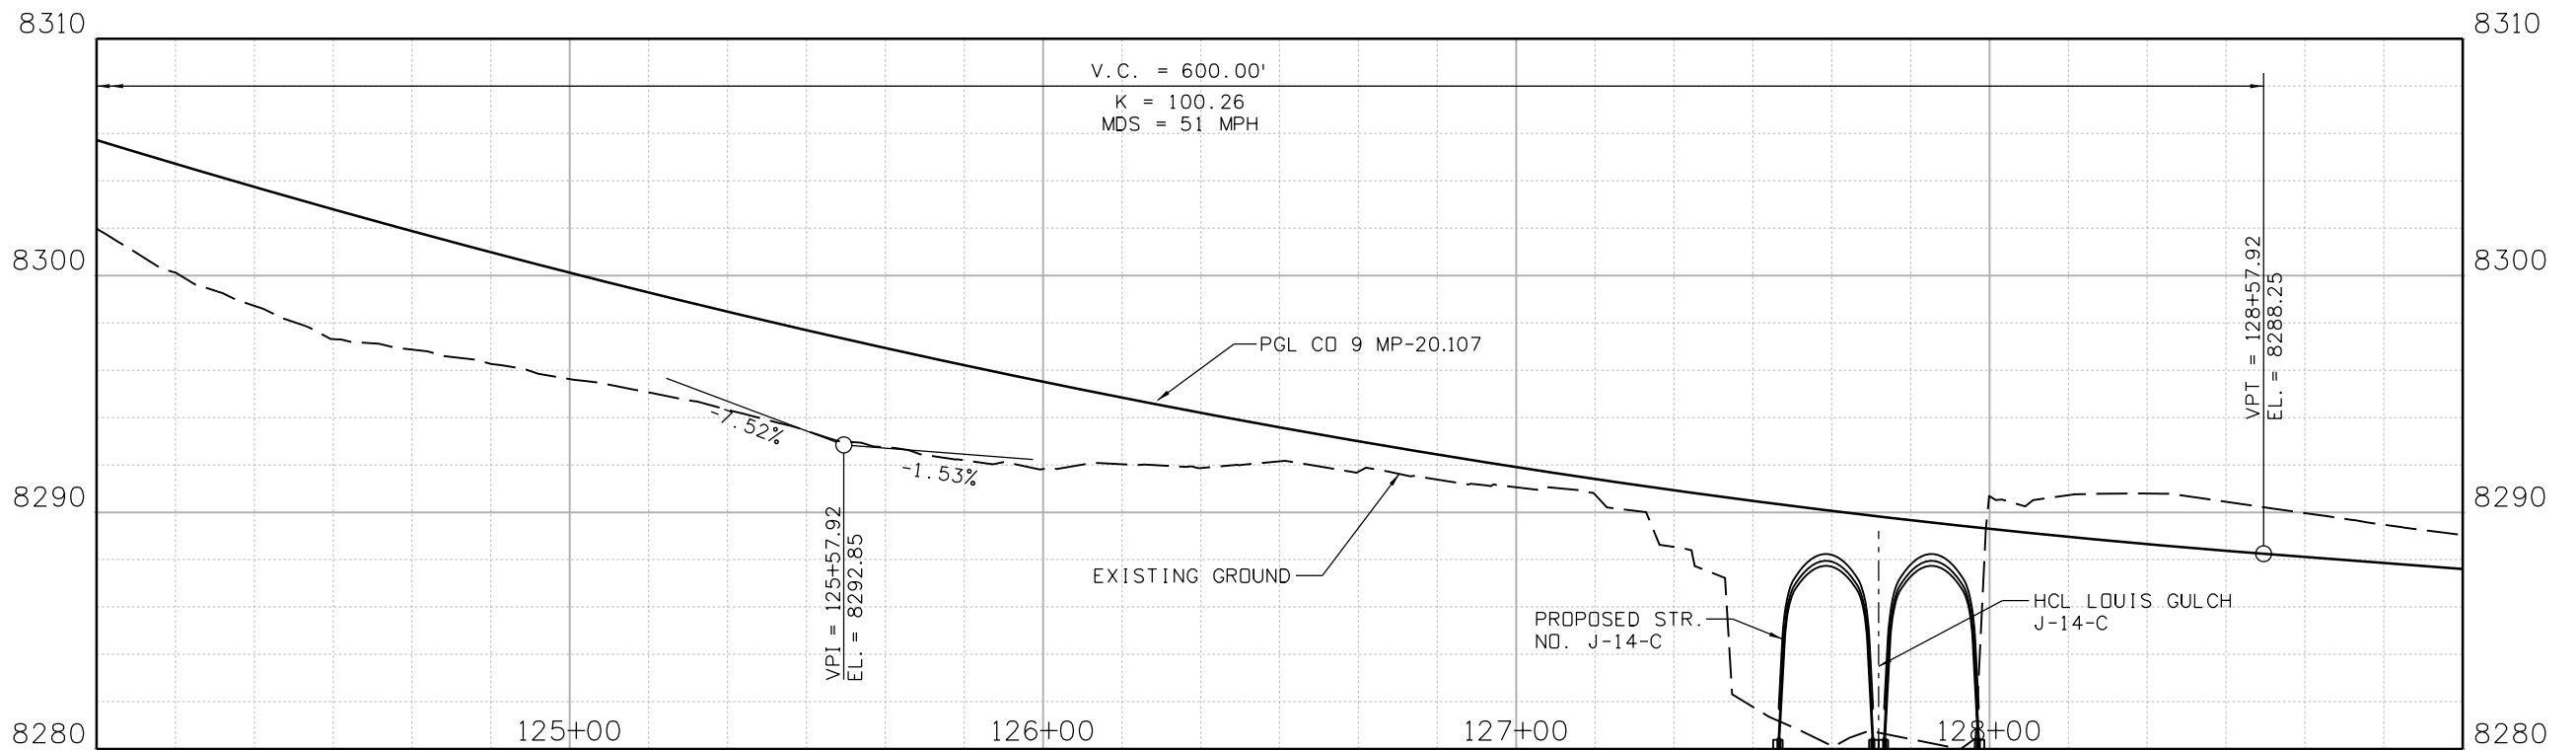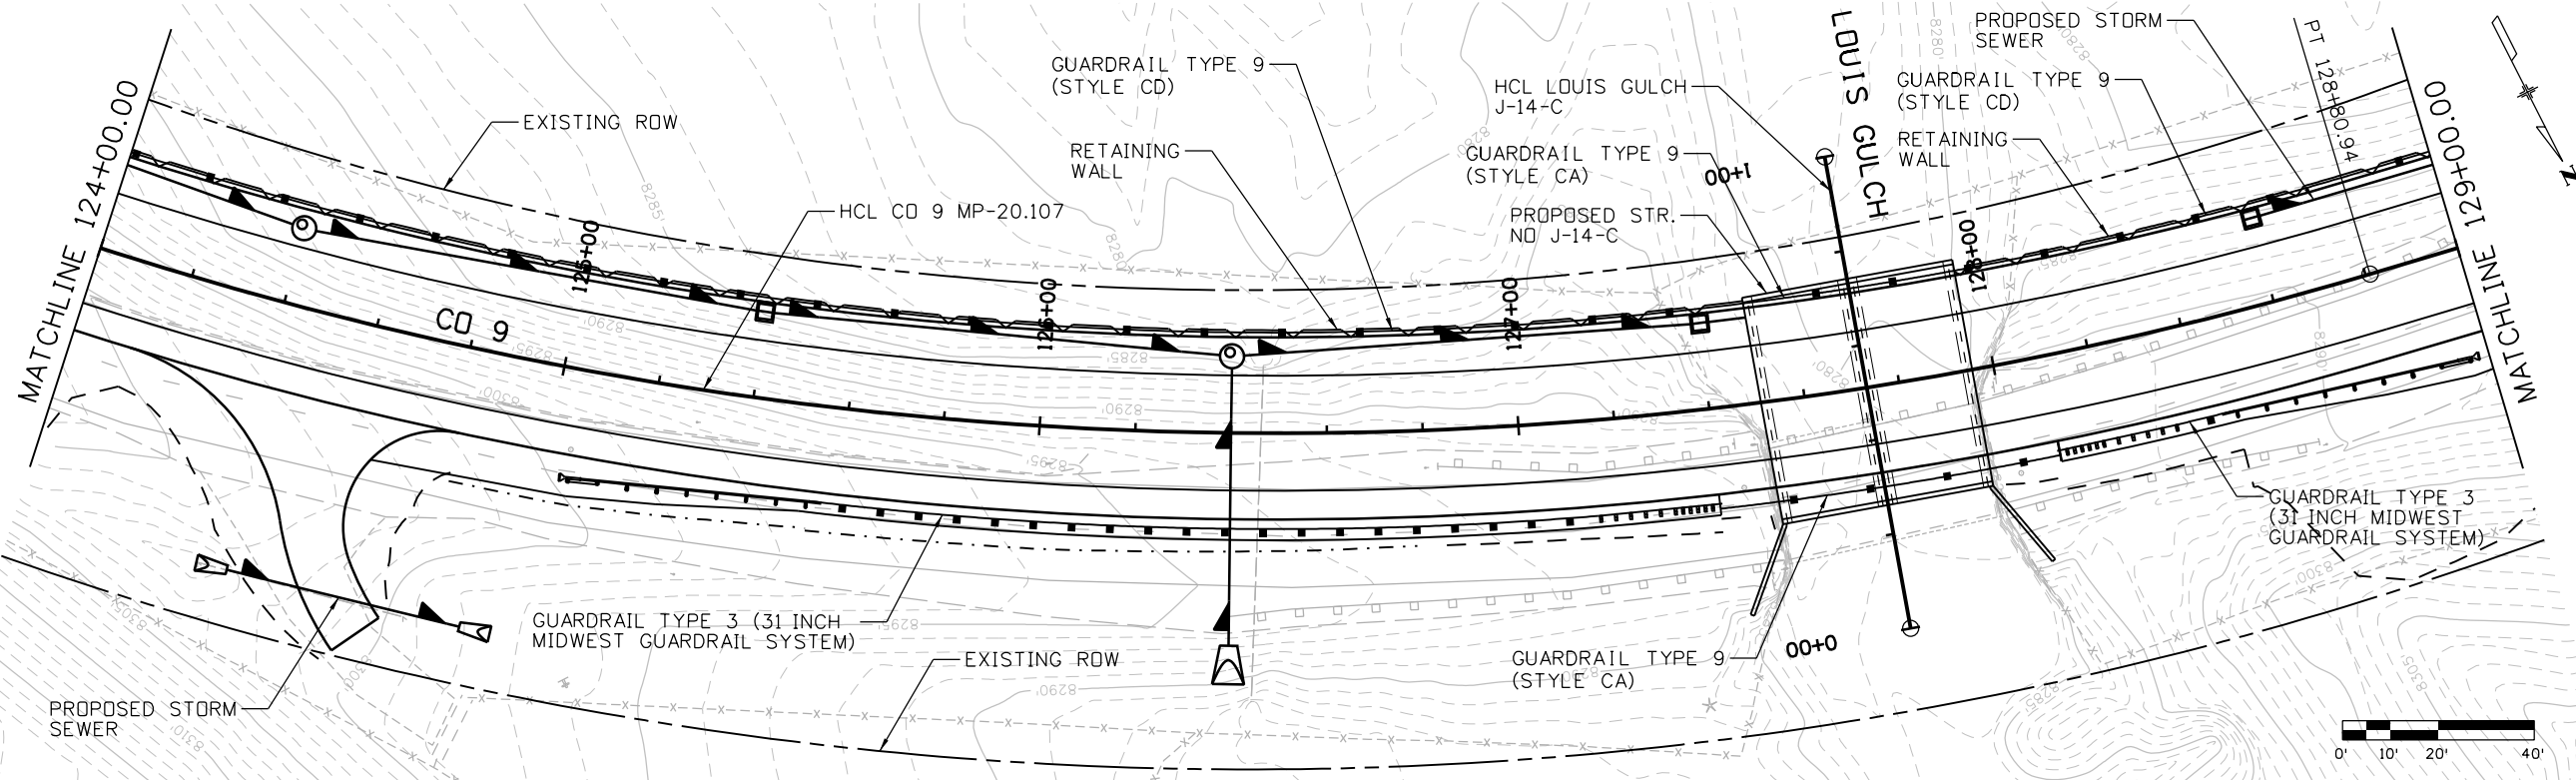

Print Date: 2/18/2021 File Name: 23558DES\_CD 9 MP 20.107\_v2\_P&P Sheets.dgn  
 Horiz. Scale: Vert. Scale: As Noted  
  
 8000 South Chester St.  
 Suite 500  
 Centennial, CO 80112  
 INC. Phone: 303-799-6806


| Sheet Revisions |          |       |
|-----------------|----------|-------|
| Date:           | Comments | Init. |
|                 |          |       |
|                 |          |       |
|                 |          |       |

Colorado Department of Transportation  
  
 5615 Wills Blvd  
 Pueblo, CO 81008  
 Phone: 719-546-5753  
 FAX: 719-546-5402  
 Region 2 JLS

As Constructed  
 No Revisions:  
 Revised:  
 Void:



REGION 2 BRIDGE BUNDLE  
 CD 9 OVER LOUIS GULCH  
 ROADWAY PLAN AND PROFILE  
 Designer: R. HANSON Structure No. J-14-C  
 Detailer: R. HANSON M.P. CD 9 20.107  
 Sheet Subset: ROADWAY Subset Sheets: 2 of 3

Project No./Code  
 Sheet Number

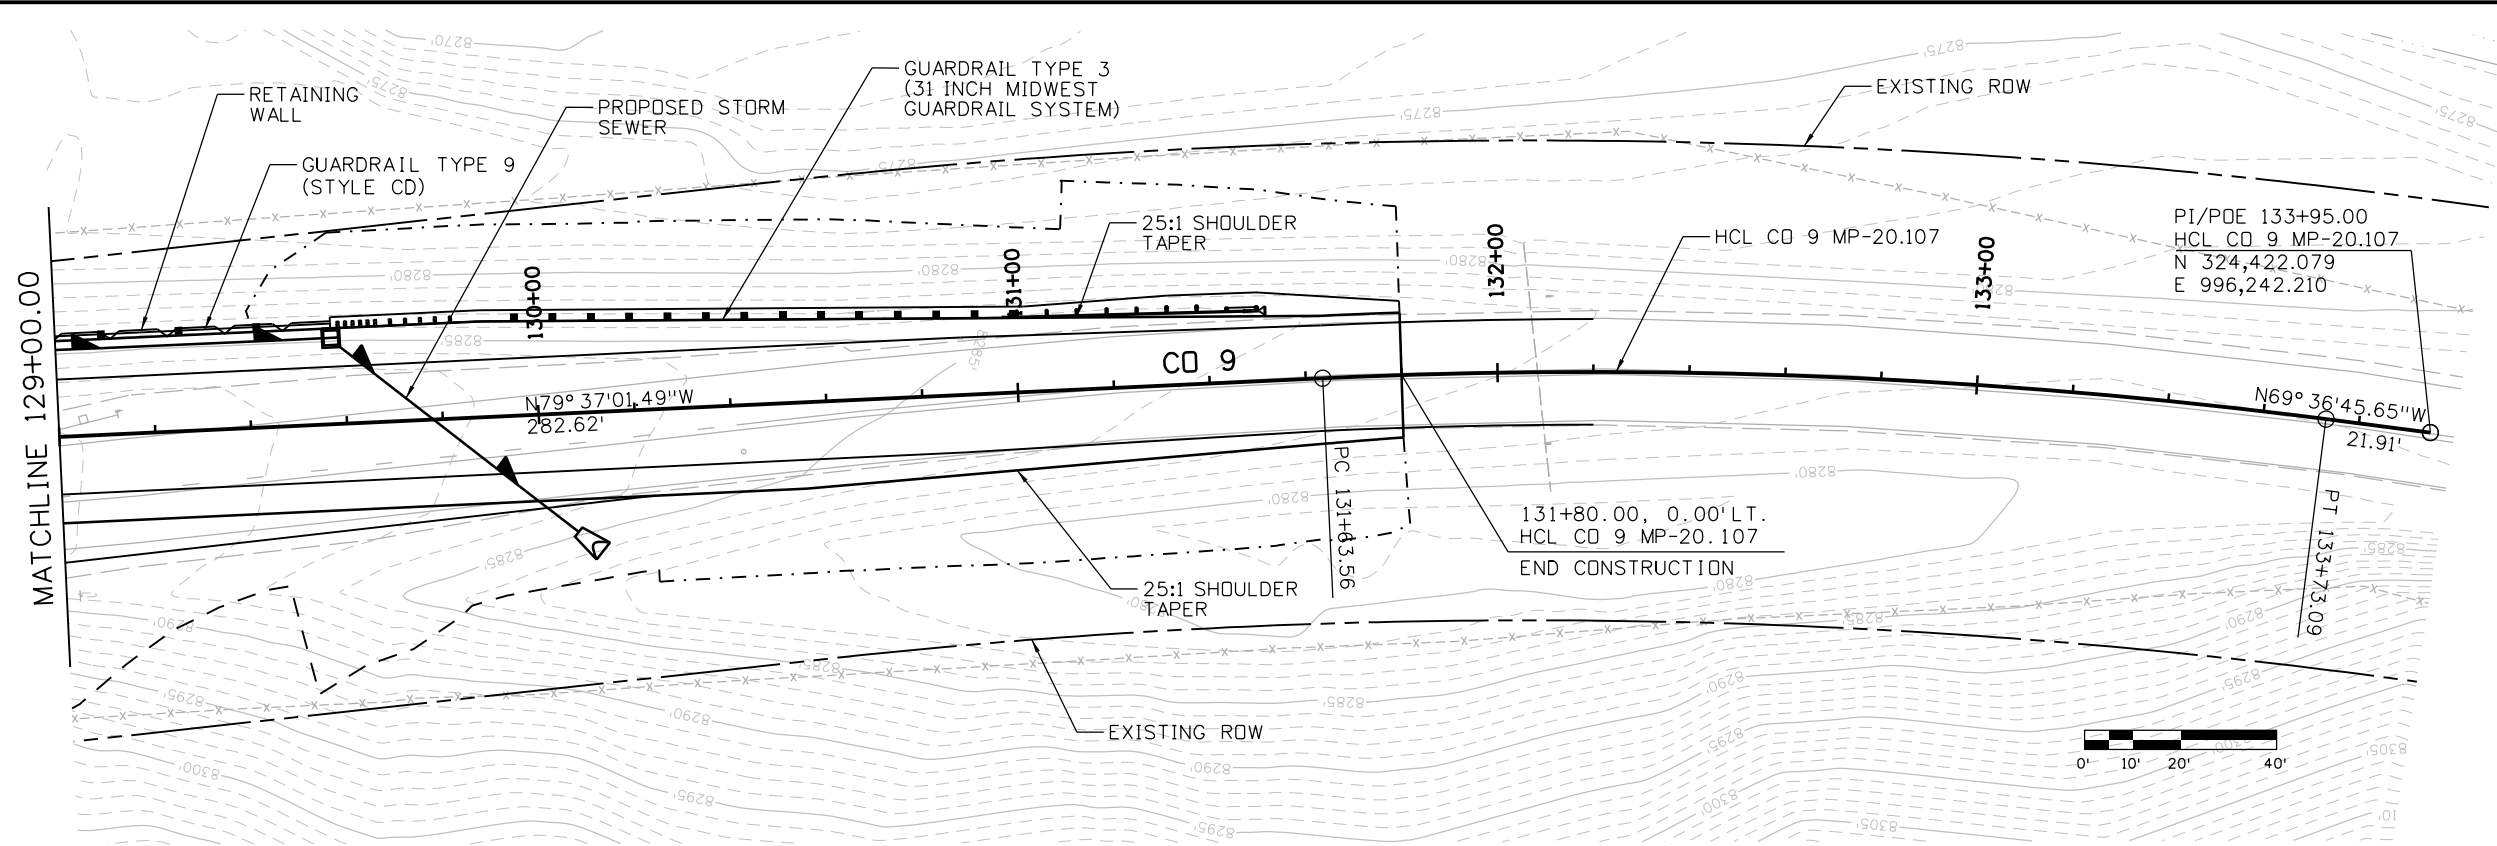

**CURVE DATA:**

|    |   |                |
|----|---|----------------|
| PI | = | 132+68.59      |
| PC | = | 131+63.56      |
| PT | = | 133+73.09      |
| Δ  | = | 10° 00' 16" RT |
| Tc | = | 105.03'        |
| Dc | = | 04° 46' 29"    |
| Lc | = | 209.53'        |
| Rc | = | 1,200.00'      |
| e  | = | 7.00%          |

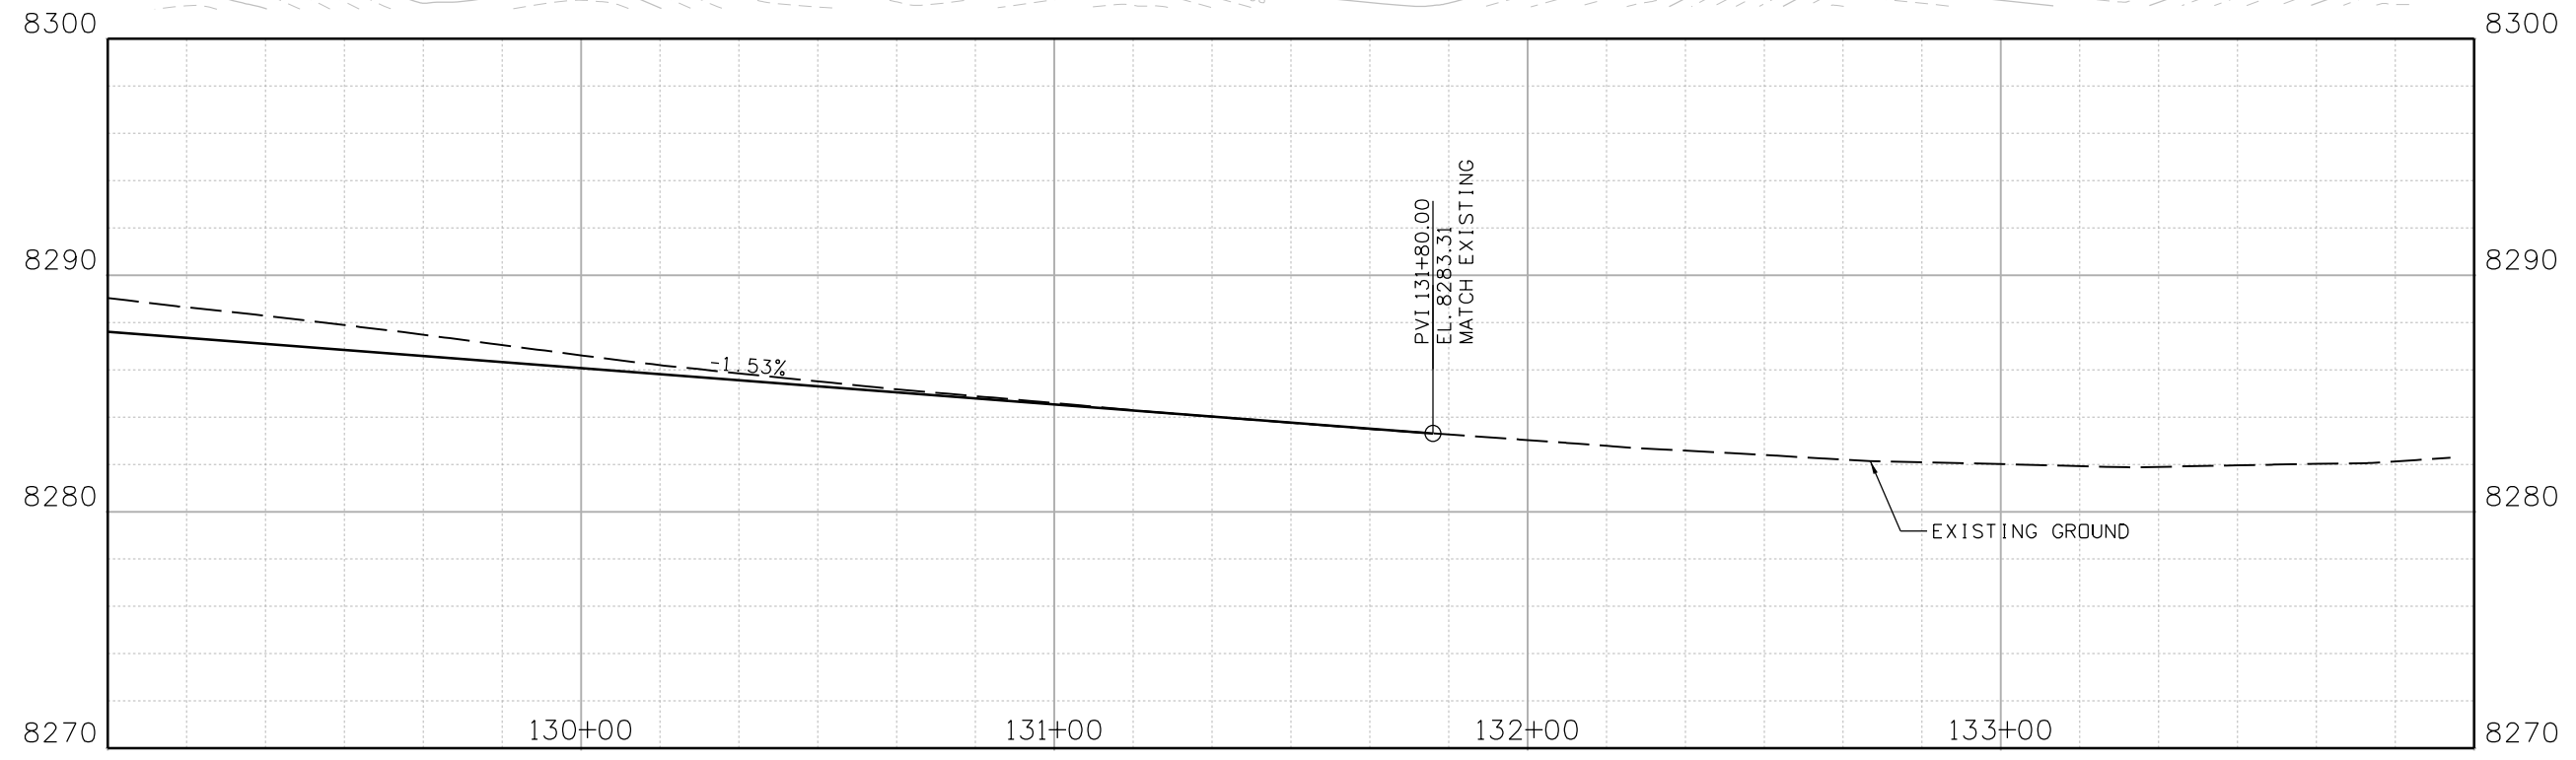 

Print Date: 2/18/2021 File Name: 23558DES\_CD 9 MP 20.107\_v2\_P&P Sheets.dgn  
 Horiz. Scale: Vert. Scale: As Noted  
  
 8000 South Chester St.  
 Suite 500  
 Centennial, CO 80112  
 Phone: 303-799-6806

| Sheet Revisions |          |       |
|-----------------|----------|-------|
| Date:           | Comments | Init. |
|                 |          |       |
|                 |          |       |
|                 |          |       |
|                 |          |       |

Colorado Department of Transportation  
  
 5615 Wills Blvd  
 Pueblo, CO 81008  
 Phone: 719-546-5753  
 FAX: 719-546-5402  
 Region 2 JLS



|                |
|----------------|
| As Constructed |
| No Revisions:  |
| Revised:       |
| Void:          |

REGION 2 BRIDGE BUNDLE  
 CD 9 OVER LOUIS GULCH  
 ROADWAY PLAN AND PROFILE

|               |           |                |             |
|---------------|-----------|----------------|-------------|
| Designer:     | R. HANSON | Structure No.  | J-14-C      |
| Detailer:     | R. HANSON | M.P.           | CD 9 20.107 |
| Sheet Subset: | ROADWAY   | Subset Sheets: | 3 of 3      |

|                  |
|------------------|
| Project No./Code |
| Sheet Number     |

9356 8:44:44 AM p:\sc1-pw\nteg-2.stanleygroup.com\dat\source-1\documents\colorado\_department\_of\_transportation\29715 - CDDT R2 Bridge Bundle\11-CADD\Worksets\29715\DCNs\Design\Sheets\23558DES\_CD 9 MP 20.107\_v2\_Xsec.dgn

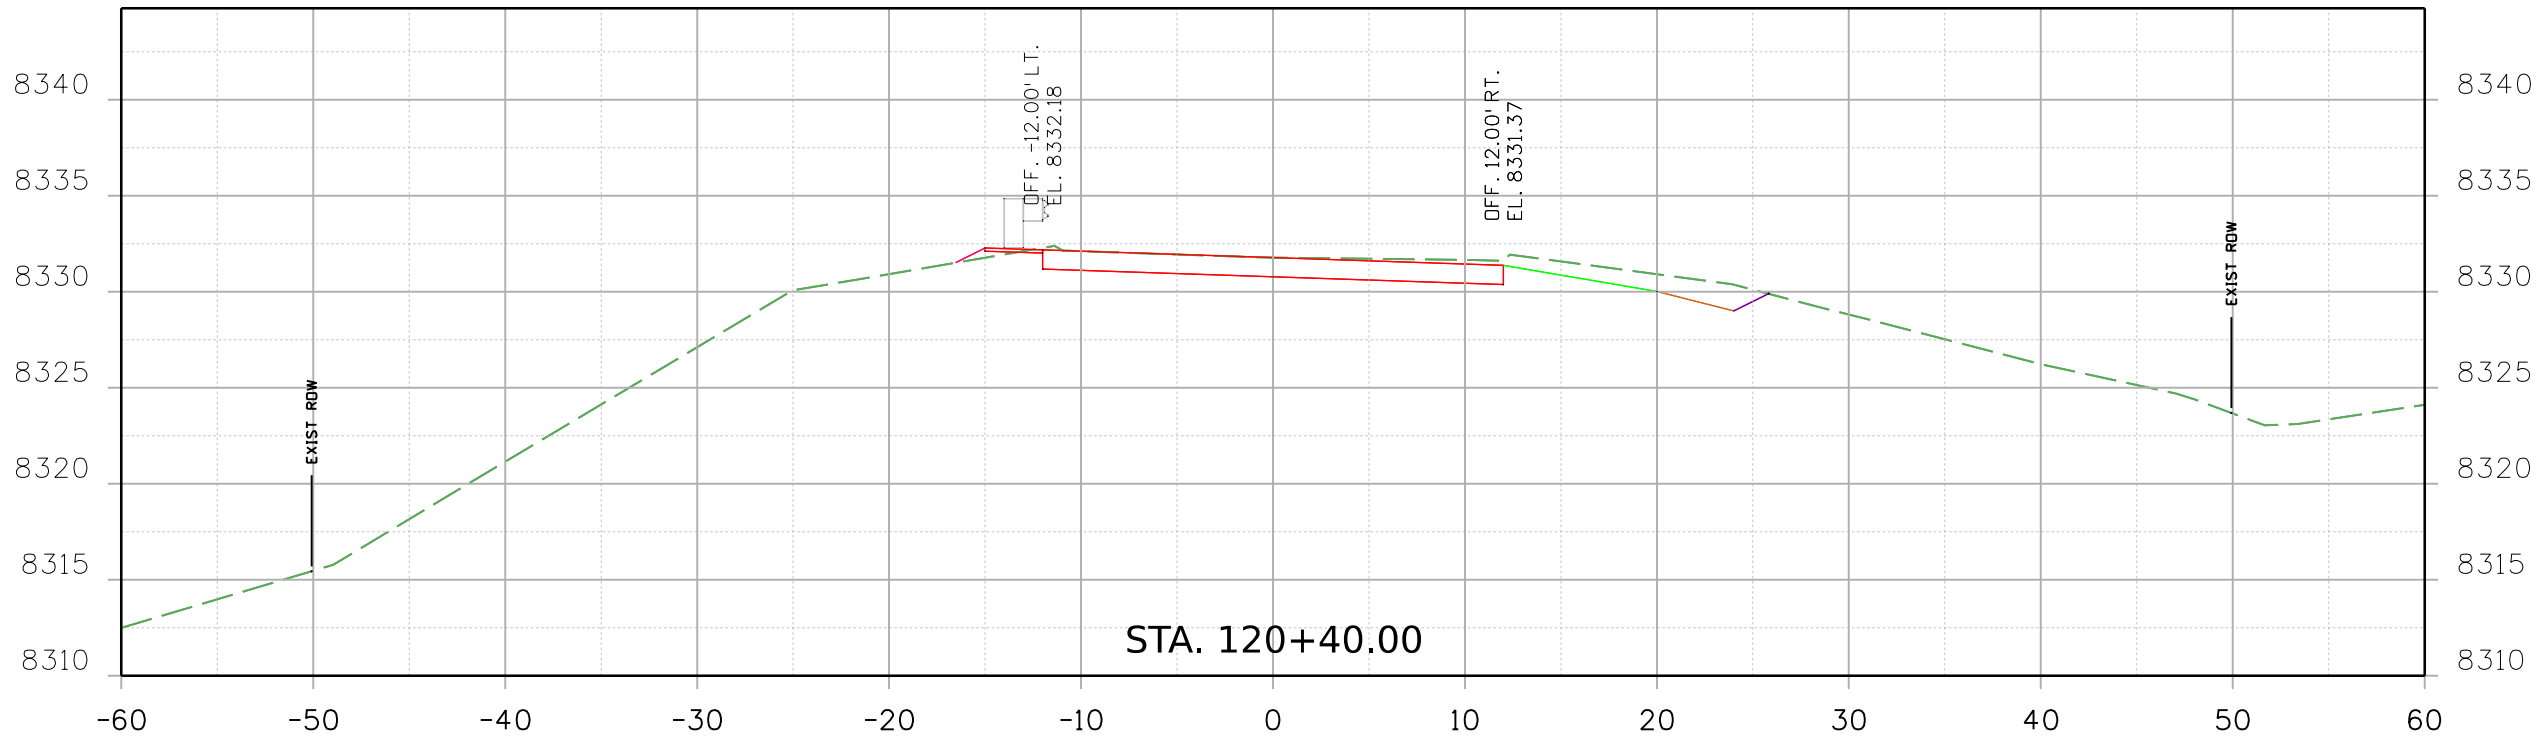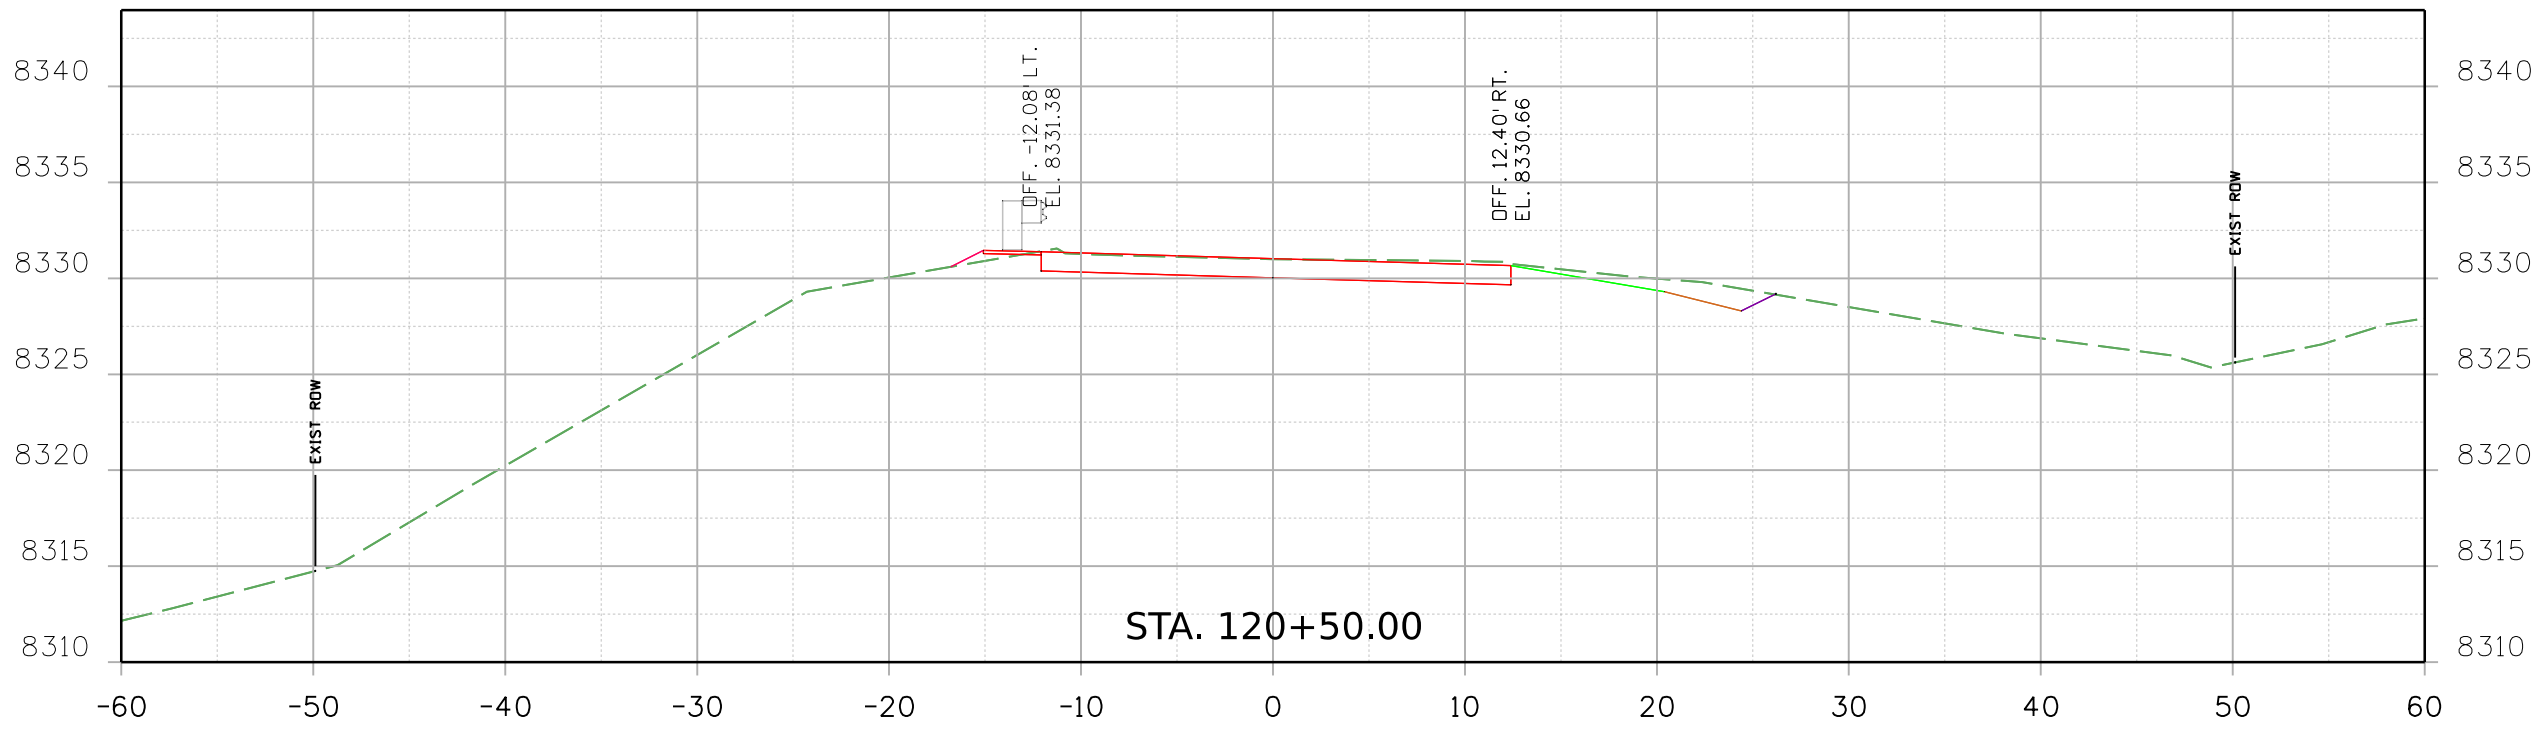

Print Date: 2/18/2021 File Name:  
23558DES\_CD 9 MP 20.107\_v2\_Xsec.dgn  
Horiz. Scale: Vert. Scale: As Noted



| Sheet Revisions |          |       |
|-----------------|----------|-------|
| Date:           | Comments | Init. |
|                 |          |       |
|                 |          |       |
|                 |          |       |


Colorado Department of Transportation  
  
 5615 Wills Blvd  
 Pueblo, CO 81008  
 Phone: 719-546-5753  
 FAX: 719-546-5402  
 Region 2 JLS


|                |
|----------------|
| As Constructed |
| No Revisions:  |
| Revised:       |
| Void:          |

|   |           |                |             |
|---|-----------|----------------|-------------|
| REGION 2 BRIDGE BUNDLE<br>CD 9 OVER LOUIS GULCH<br>CROSS SECTIONS |           |                |             |
| Designer:   | R. HANSON | Structure No.  | J-14-C      |
| Detailer:   | R. HANSON | M.P.           | CD 9 20.107 |
| Sheet Subset:   | XSEC      | Subset Sheets: | 1 of 15     |


|                  |
|------------------|
| Project No./Code |
| Sheet Number     |

9356 8:44:45 AM pw:\SCI-P\INTEG-2.stanleygroup.com\Documents\Colorado\_Department\_of\_Transportation\29715 - CDDT R2 Bridge Bundle\11-CADD\Worksets\29715\DGNS\Design\Sheets\23558DES\_CD 9 MP 20.107\_v2\_Xsec.dgn

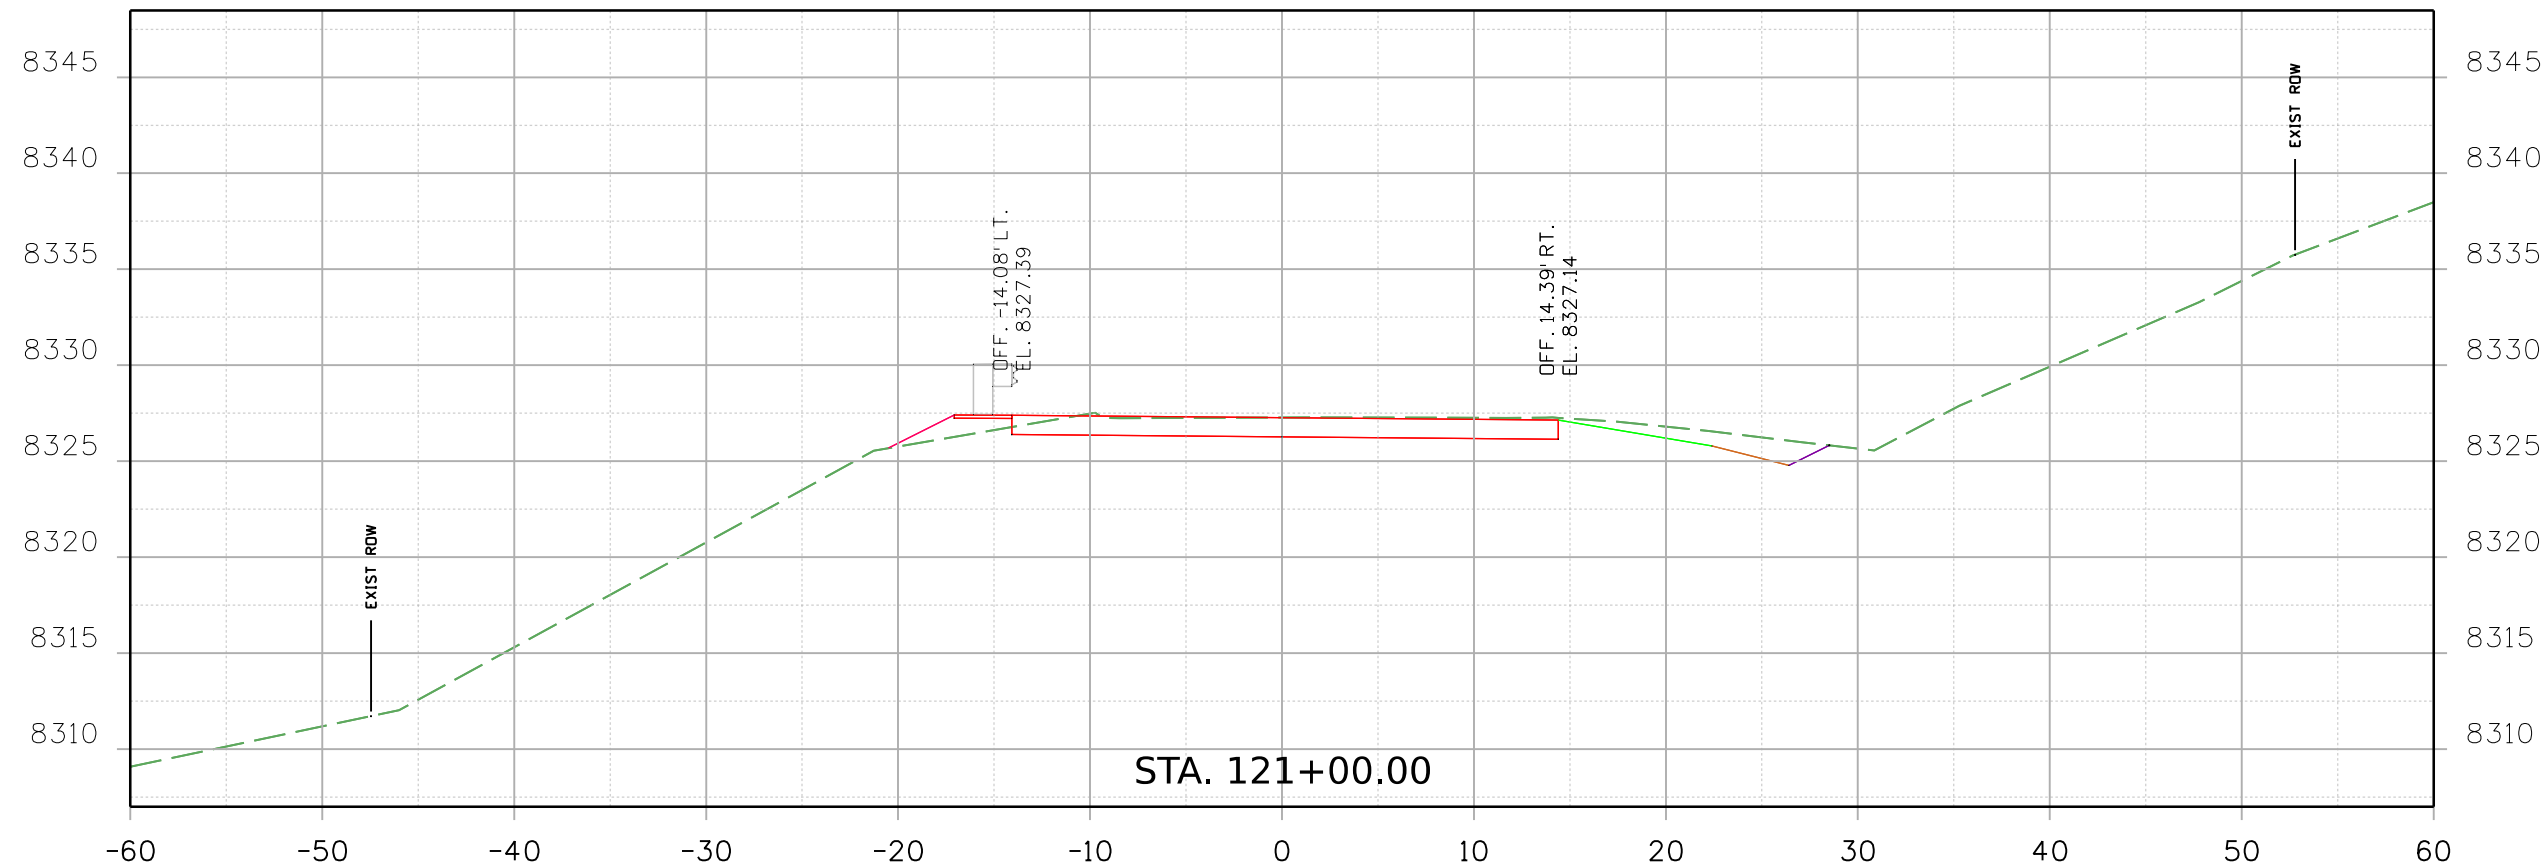

Print Date: 2/18/2021 File Name:  
 23558DES\_CD 9 MP 20.107\_v2\_Xsec.dgn  
 Horiz. Scale: Vert. Scale: As Noted  
  
 8000 South Chester St.  
 Suite 500  
 Centennial, CO 80112  
 INC. Phone: 303-799-6806

| Sheet Revisions |          |       |
|-----------------|----------|-------|
| Date:           | Comments | Init. |
|                 |          |       |
|                 |          |       |
|                 |          |       |


Colorado Department of Transportation  
  
 5615 Wills Blvd  
 Pueblo, CO 81008  
 Phone: 719-546-5753  
 FAX: 719-546-5402  
 Region 2 JLS

As Constructed  
 No Revisions:  
 Revised:  
 Void:

REGION 2 BRIDGE BUNDLE  
 CD 9 OVER LOUIS GULCH  
 CROSS SECTIONS  
 Designer: R. HANSON Structure No. J-14-C  
 Detailer: R. HANSON M.P. CD 9 20.107  
 Sheet Subset: XSEC Subset Sheets: 2 of 15

Project No./Code  
 Sheet Number

9356 8:44:46 AM pw:\SCI-PWINTEG-2.stanleygroup.com\Documents\Colorado\_Department\_of\_Transportation\29715 - CDDT R2 Bridge Bundle\11-CADD\Worksets\29175\DGNS\Design\Sheets\23558DES\_CD 9 MP 20.107\_v2\_Xsec.dgn

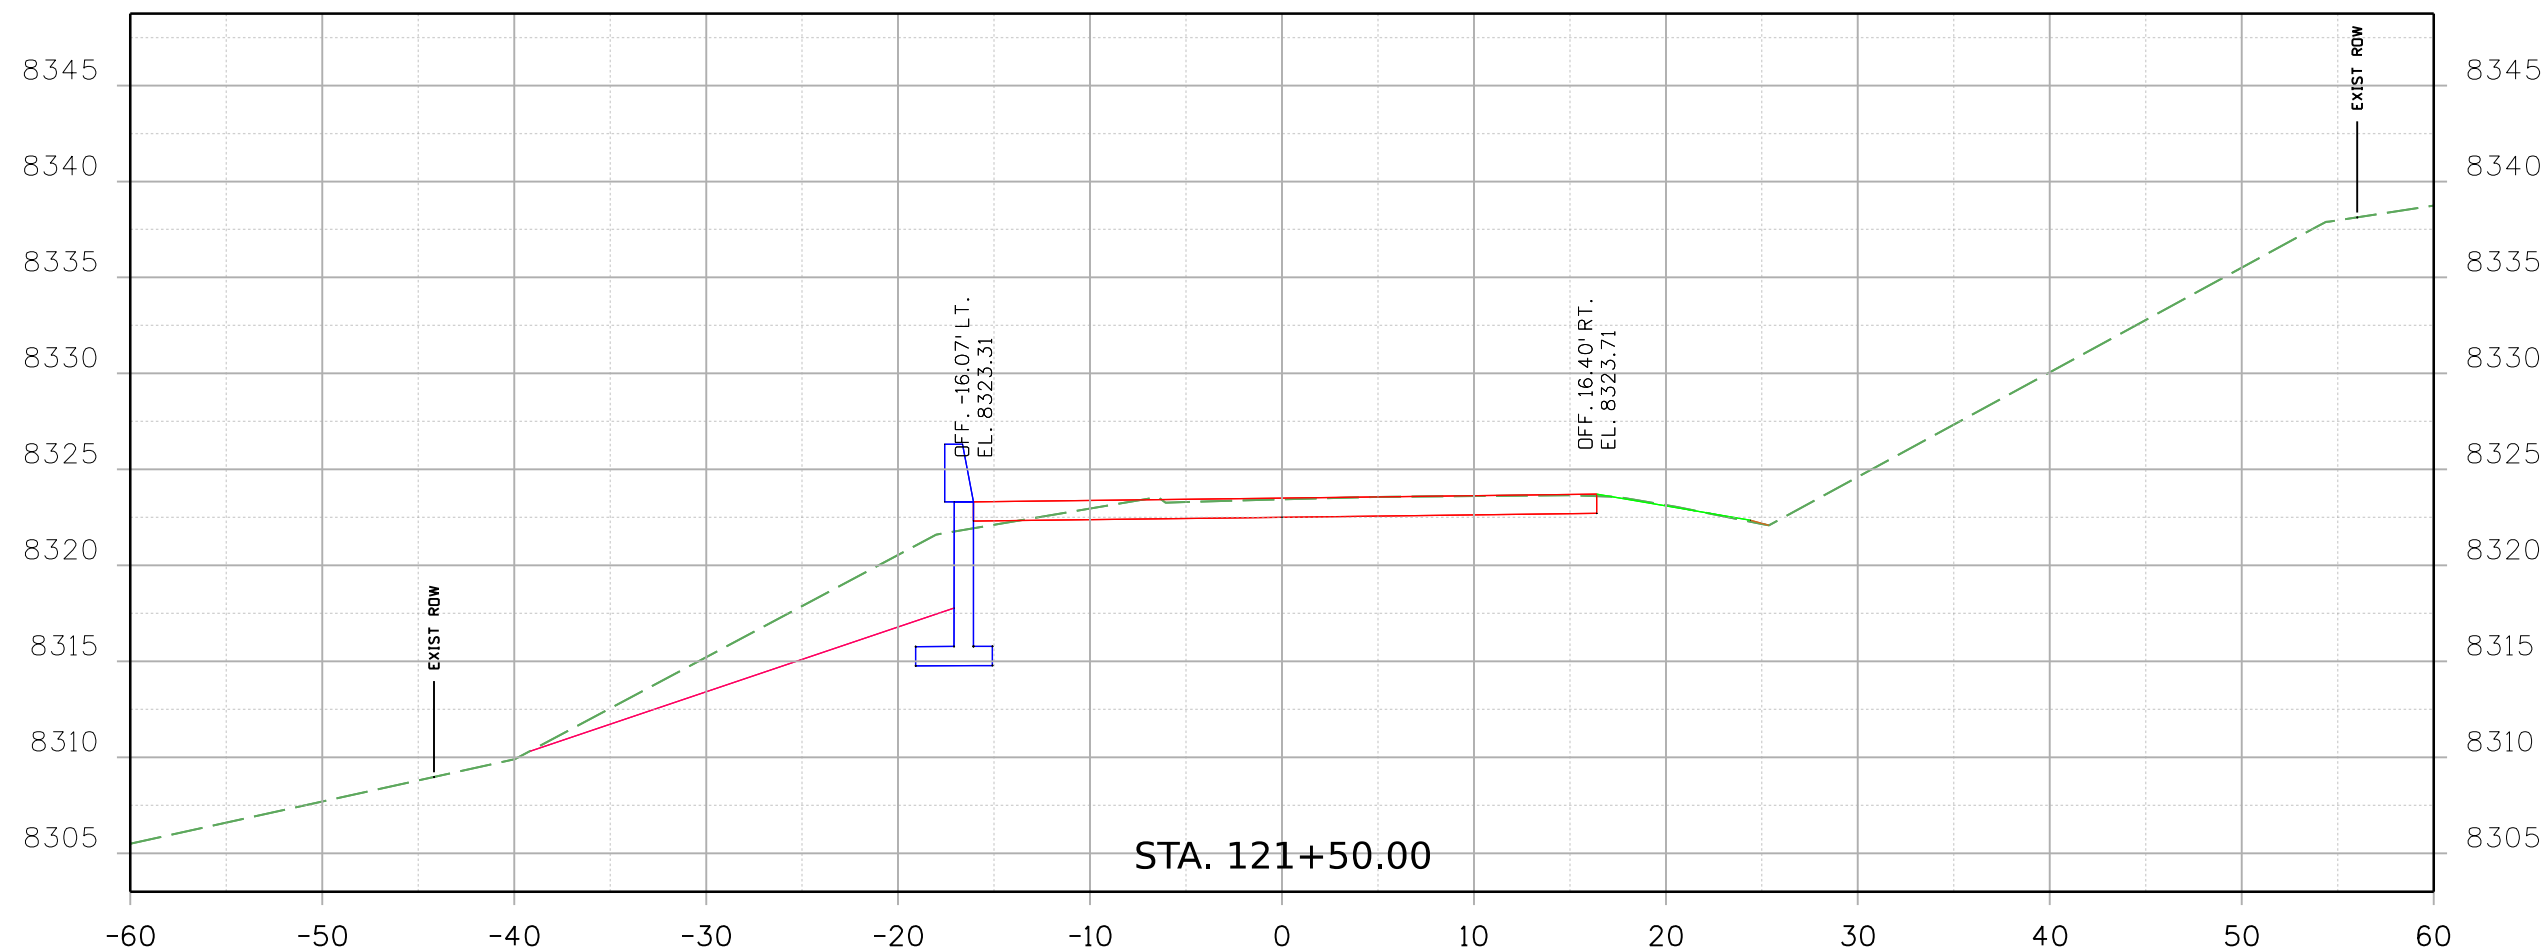

Print Date: 2/18/2021 File Name:

23558DES\_CD 9 MP 20.107\_v2\_Xsec.dgn

Horiz. Scale: Vert. Scale: As Noted

8000 South Chester St.  
Suite 500  
Centennial, CO 80112  
INC. Phone: 303-799-6806

Sheet Revisions

| Date: | Comments | Init. |
|-------|----------|-------|
|       |          |       |
|       |          |       |
|       |          |       |
|       |          |       |

Colorado Department of Transportation



5615 Wills Blvd  
Pueblo, CO 81008  
Phone: 719-546-5753  
FAX: 719-546-5402

Region 2

JLS

As Constructed

No Revisions:

Revised:

Void:

REGION 2 BRIDGE BUNDLE  
CD 9 OVER LOUIS GULCH  
CROSS SECTIONS

Designer: R. HANSON Structure No. J-14-C


Detailer: R. HANSON M.P. CD 9 20.107


Sheet Subset: XSEC Subset Sheets: 3 of 15

Project No./Code

Sheet Number

9356 8:44:46 AM pw:\SCI-PWINTEG-2.stanleygroup.com\Datasource-1\Documents\Colorado\_Department\_of\_Transportation\29715 - CDDT R2 Bridge Bundle\11-CADD\Worksets\29175\DGNS\Design\Sheets\23558DES\_CD 9 MP 20.107\_v2\_Xsec.dgn

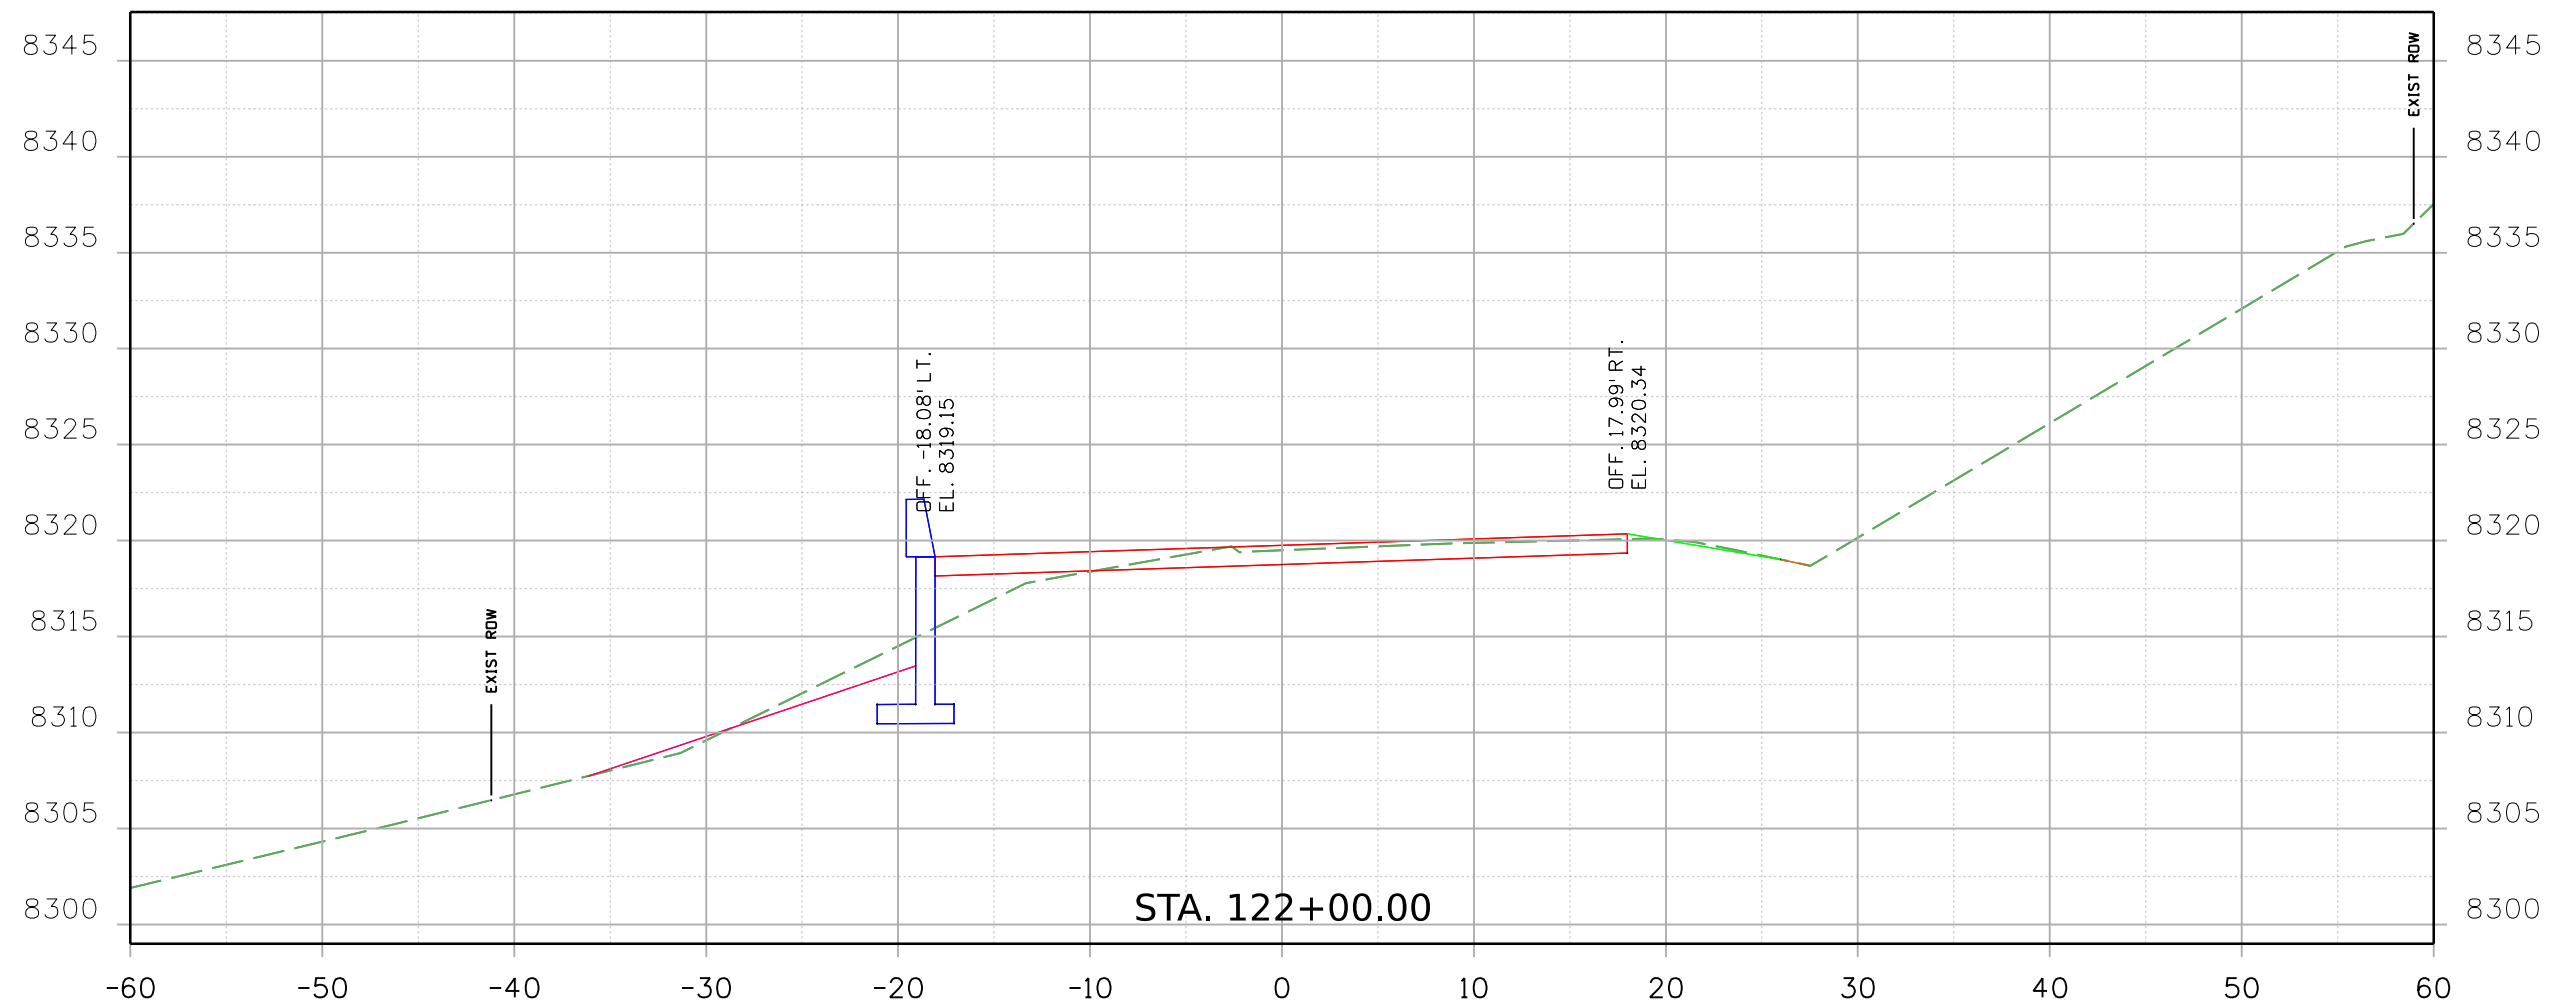

Print Date: 2/18/2021 File Name: 23558DES\_CD 9 MP 20.107\_v2\_Xsec.dgn  
 Horiz. Scale: Vert. Scale: As Noted  
  
 8000 South Chester St.  
 Suite 500  
 Centennial, CO 80112  
 Phone: 303-799-6806

| Sheet Revisions |          |       |
|-----------------|----------|-------|
| Date:           | Comments | Init. |
|                 |          |       |
|                 |          |       |
|                 |          |       |

Colorado Department of Transportation  
  
 5615 Wills Blvd  
 Pueblo, CO 81008  
 Phone: 719-546-5753  
 FAX: 719-546-5402  
 Region 2 JLS


|                |
|----------------|
| As Constructed |
| No Revisions:  |
| Revised:       |
| Void:          |


|   |           |                |             |
|---|-----------|----------------|-------------|
| REGION 2 BRIDGE BUNDLE<br>CD 9 OVER LOUIS GULCH<br>CROSS SECTIONS |           |                |             |
| Designer:   | R. HANSON | Structure No.  | J-14-C      |
| Detailer:   | R. HANSON | M.P.           | CD 9 20.107 |
| Sheet Subset:   | XSEC      | Subset Sheets: | 4 of 15     |

|                  |
|------------------|
| Project No./Code |
| Sheet Number     |



9356 8:44:47 AM pw:\SCI-PW\INTEG-2.stanleygroup.com\Datasource-1\Documents\Colorado\_Department\_of\_Transportation\29715 - CDDT R2 Bridge Bundle\11-CADD\Worksets\29715\DGNS\Design\Sheets\23558DES\_CD 9 MP 20.107\_v2\_Xsec.dgn

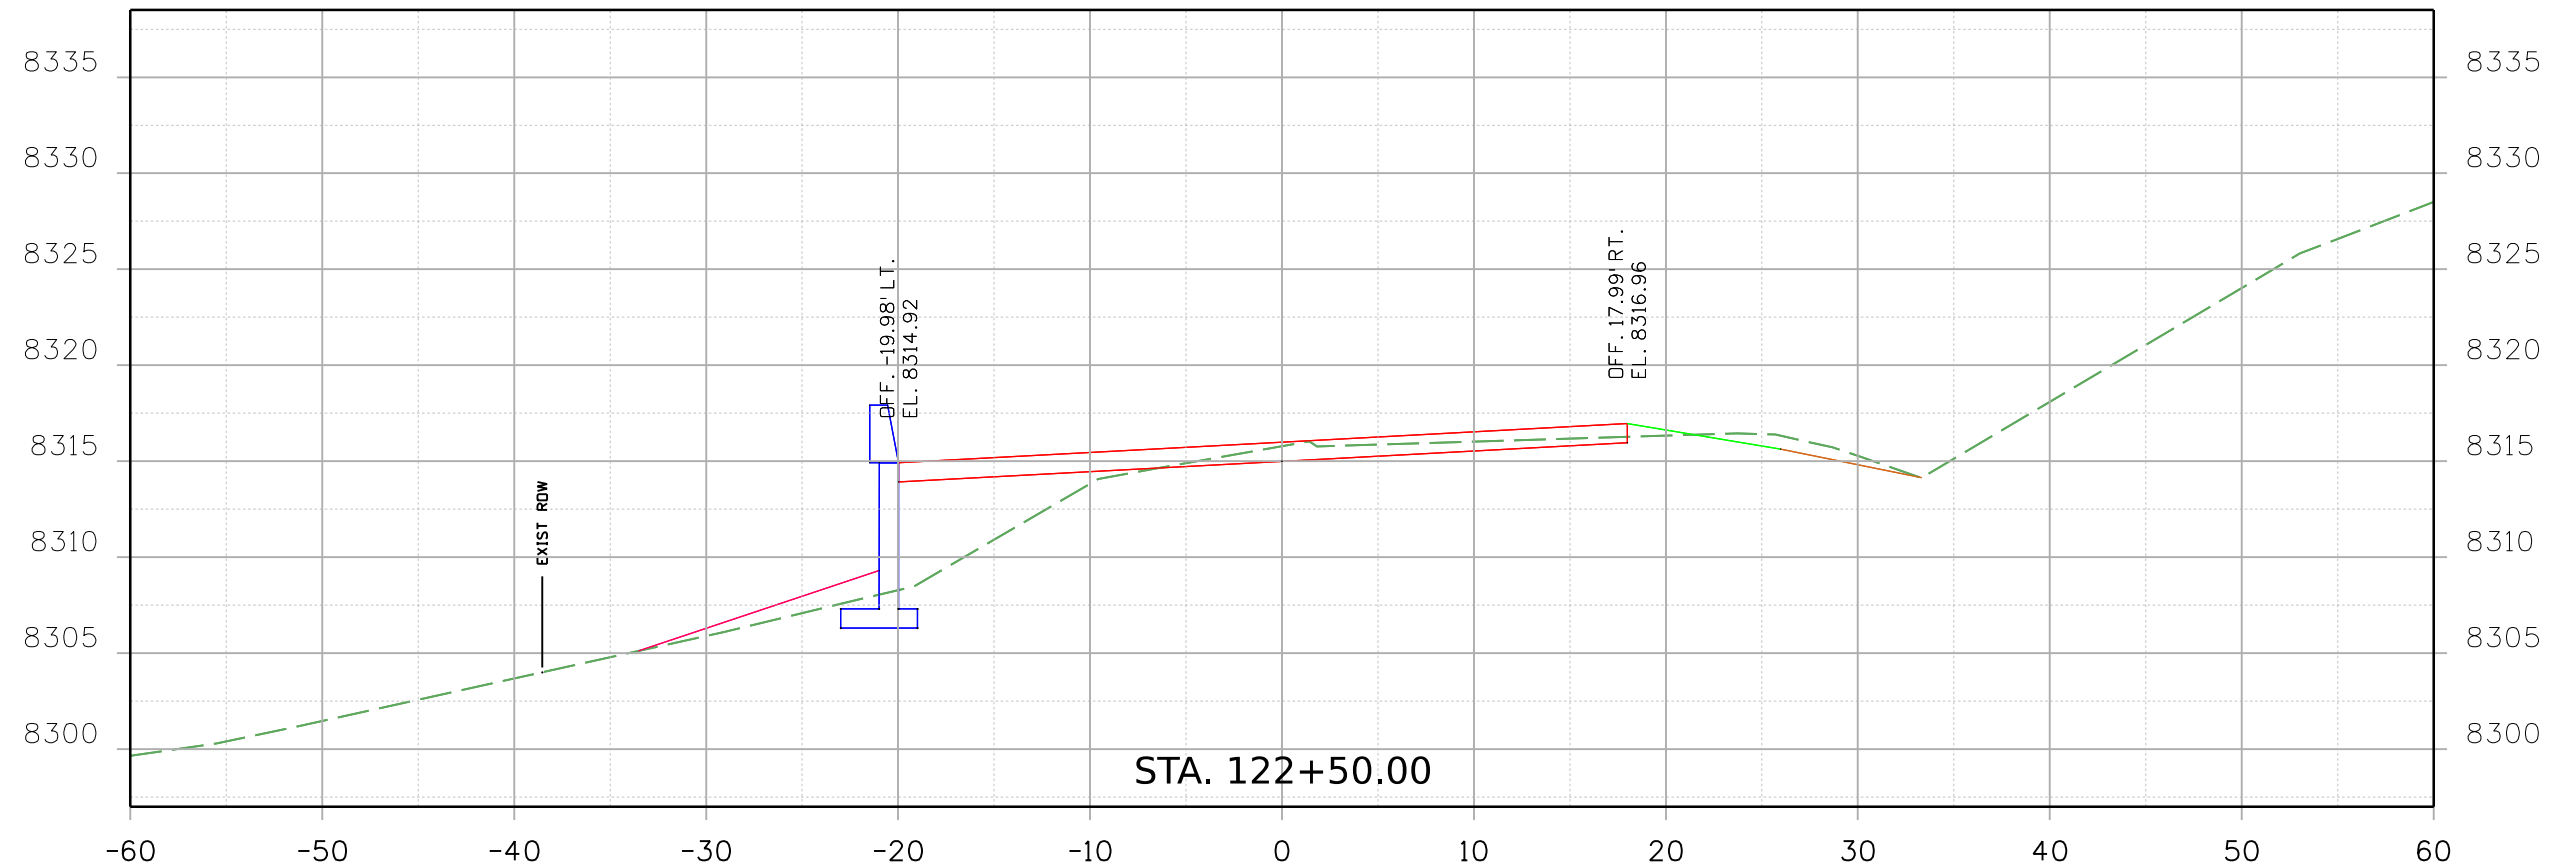

Print Date: 2/18/2021 File Name:  
 23558DES\_CD 9 MP 20.107\_v2\_Xsec.dgn  
 Horiz. Scale: Vert. Scale: As Noted  
  
 8000 South Chester St.  
 Suite 500  
 Centennial, CO 80112  
 Phone: 303-799-6806

| Sheet Revisions |          |       |
|-----------------|----------|-------|
| Date:           | Comments | Init. |
|                 |          |       |
|                 |          |       |
|                 |          |       |
|                 |          |       |



Colorado Department of Transportation  
  
 5615 Wills Blvd  
 Pueblo, CO 81008  
 Phone: 719-546-5753  
 FAX: 719-546-5402  
 Region 2 JLS

As Constructed  
 No Revisions:  
 Revised:  
 Void:

REGION 2 BRIDGE BUNDLE  
 CD 9 OVER LOUIS GULCH  
 CROSS SECTIONS  
 Designer: R. HANSON Structure No. J-14-C  
 Detailer: R. HANSON M.P. CD 9 20.107  
 Sheet Subset: XSEC Subset Sheets: 5 of 15

Project No./Code  
 Sheet Number

9356 8:44:47 AM pw:\SCI-PW\INTEG-2.stanleygroup.com\Datasource-1\Documents\Colorado\_Department\_of\_Transportation\29715 - CDDT R2 Bridge Bundle\11-CADD\Worksets\29175\DGNS\Design\Sheets\23558DES\_CD 9 MP 20.107\_v2\_Xsec.dgn

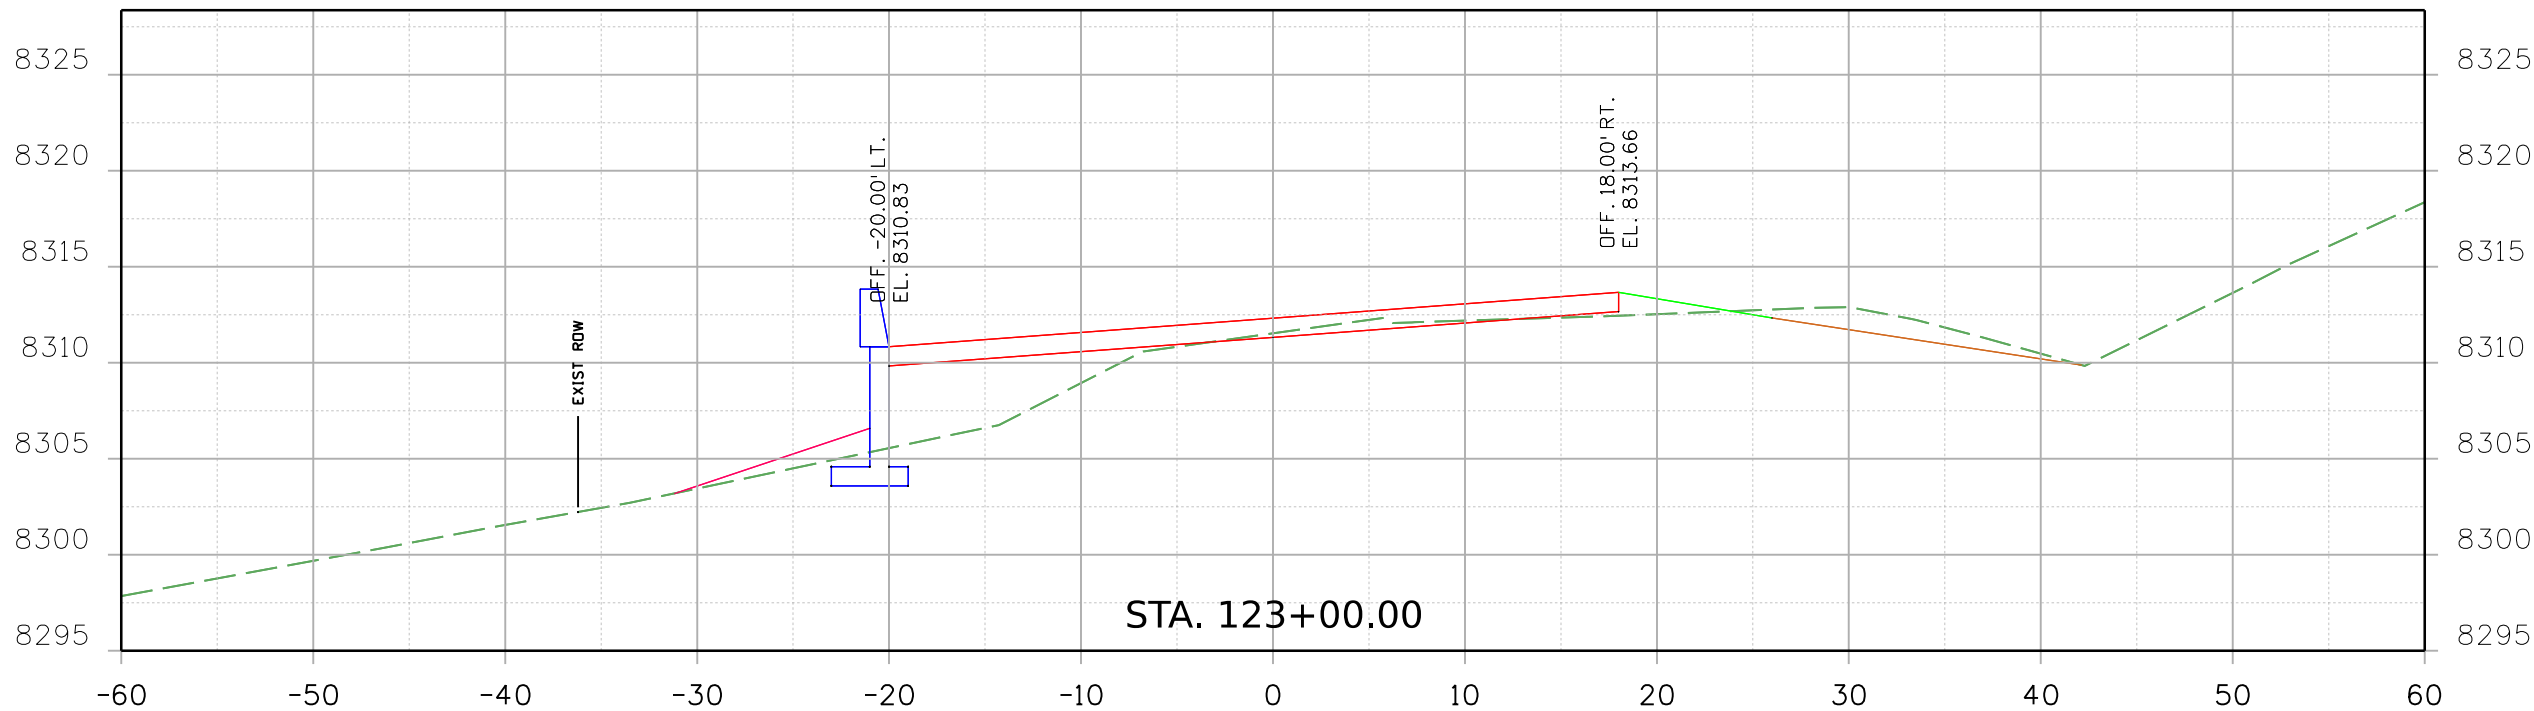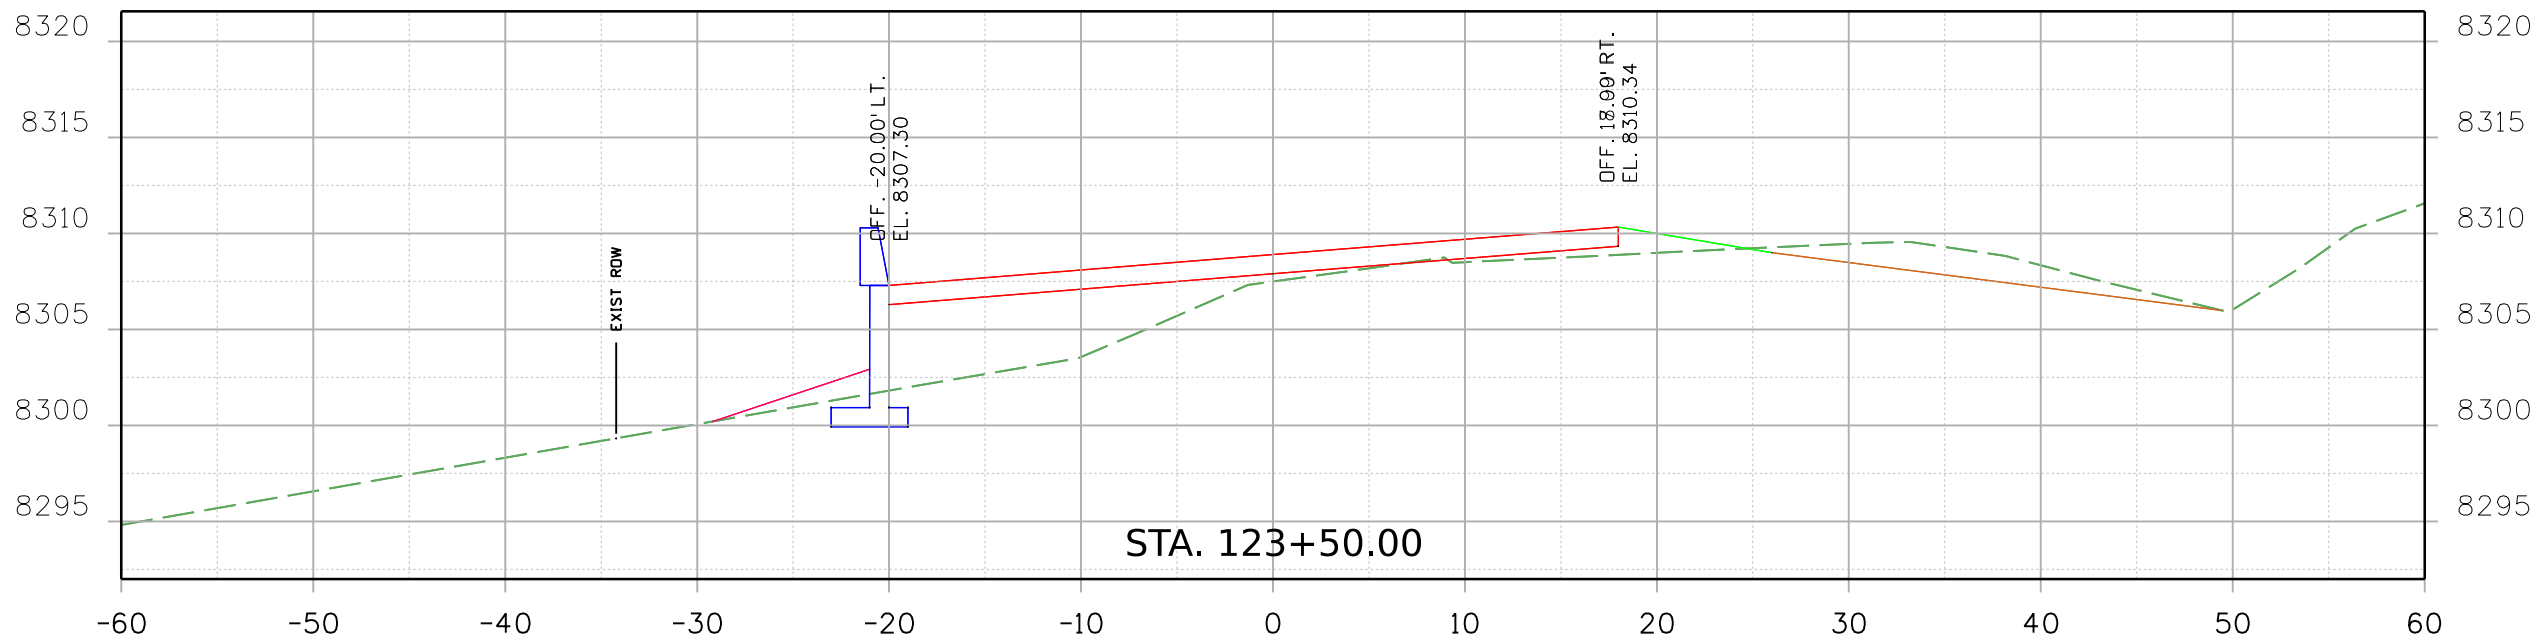

Print Date: 2/18/2021 File Name:

23558DES\_CD 9 MP 20.107\_v2\_Xsec.dgn

Horiz. Scale: Vert. Scale: As Noted



8000 South Chester St.  
Suite 500  
Centennial, CO 80112  
Phone: 303-799-6806

Sheet Revisions

| Date: | Comments | Init. |
|-------|----------|-------|
|       |          |       |
|       |          |       |
|       |          |       |
|       |          |       |

Colorado Department of Transportation



5615 Wills Blvd  
Pueblo, CO 81008  
Phone: 719-546-5753  
FAX: 719-546-5402

Region 2

JLS

As Constructed

No Revisions:

Revised:

Void:

REGION 2 BRIDGE BUNDLE  
CD 9 OVER LOUIS GULCH  
CROSS SECTIONS

Designer: R. HANSON Structure No. J-14-C



Detailer: R. HANSON M.P. CD 9 20.107


Sheet Subset: XSEC Subset Sheets: 6 of 15

Project No./Code

Sheet Number

9356 8:44:48 AM pw:\SCI-PW\INTEG-2.stanleygroup.com\Datasource-1\Documents\Colorado\_Department\_of\_Transportation\29715 - CDDT R2 Bridge Bundle\11-CADD\Worksets\29715\DGNS\Design\Sheets\23558DES\_CD 9 MP 20.107\_v2\_Xsec.dgn

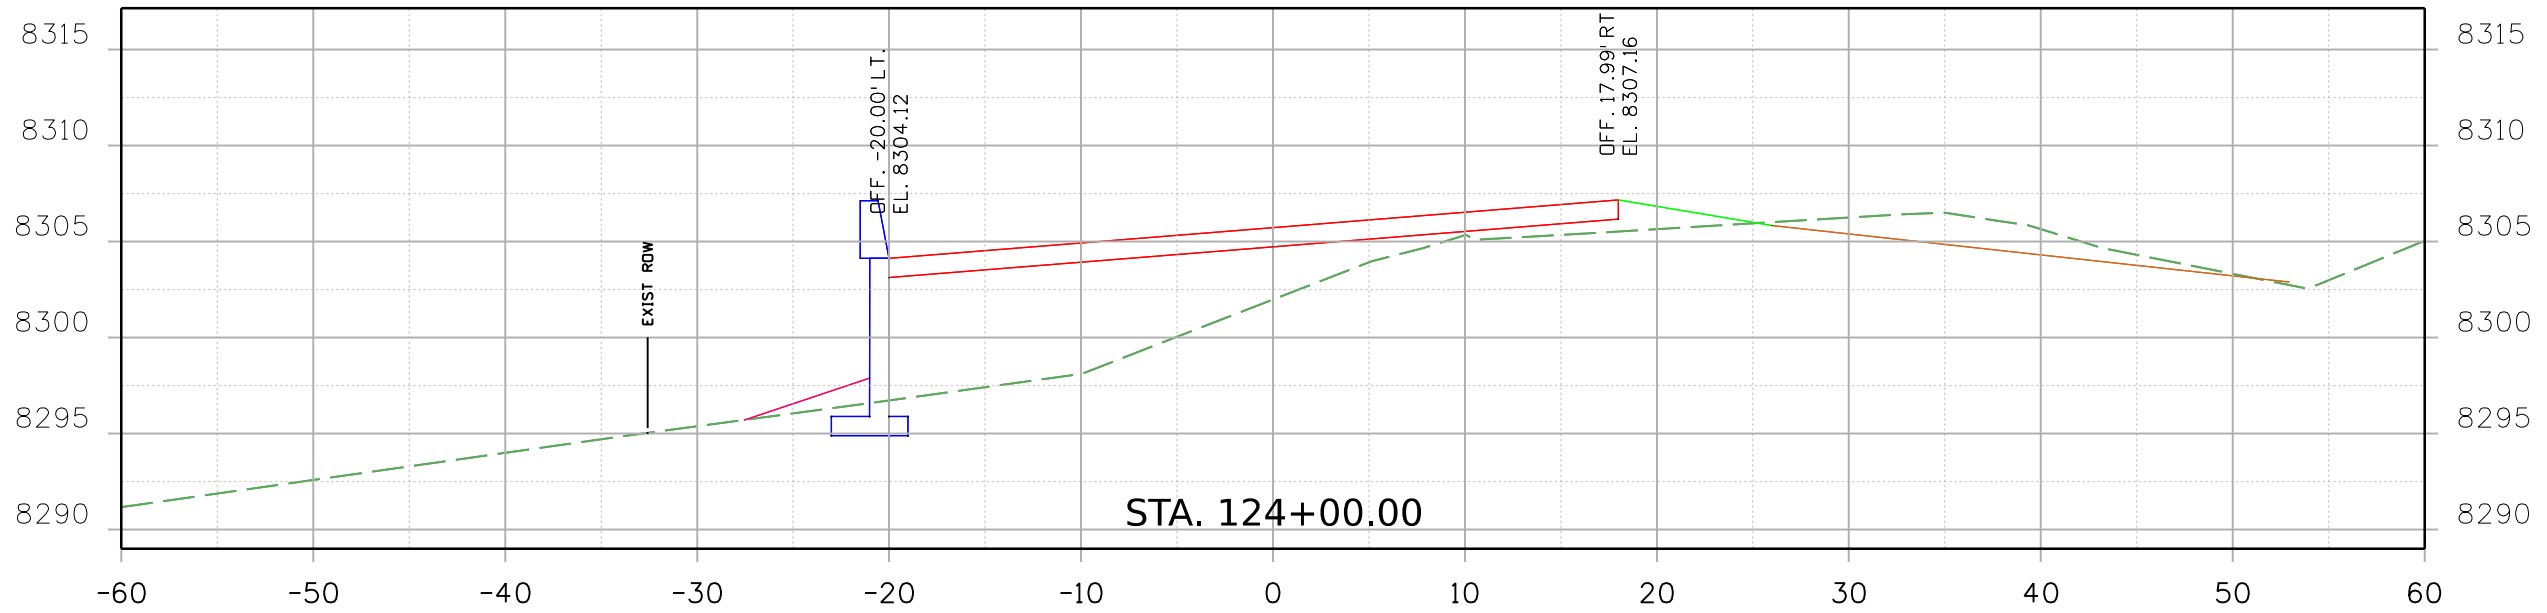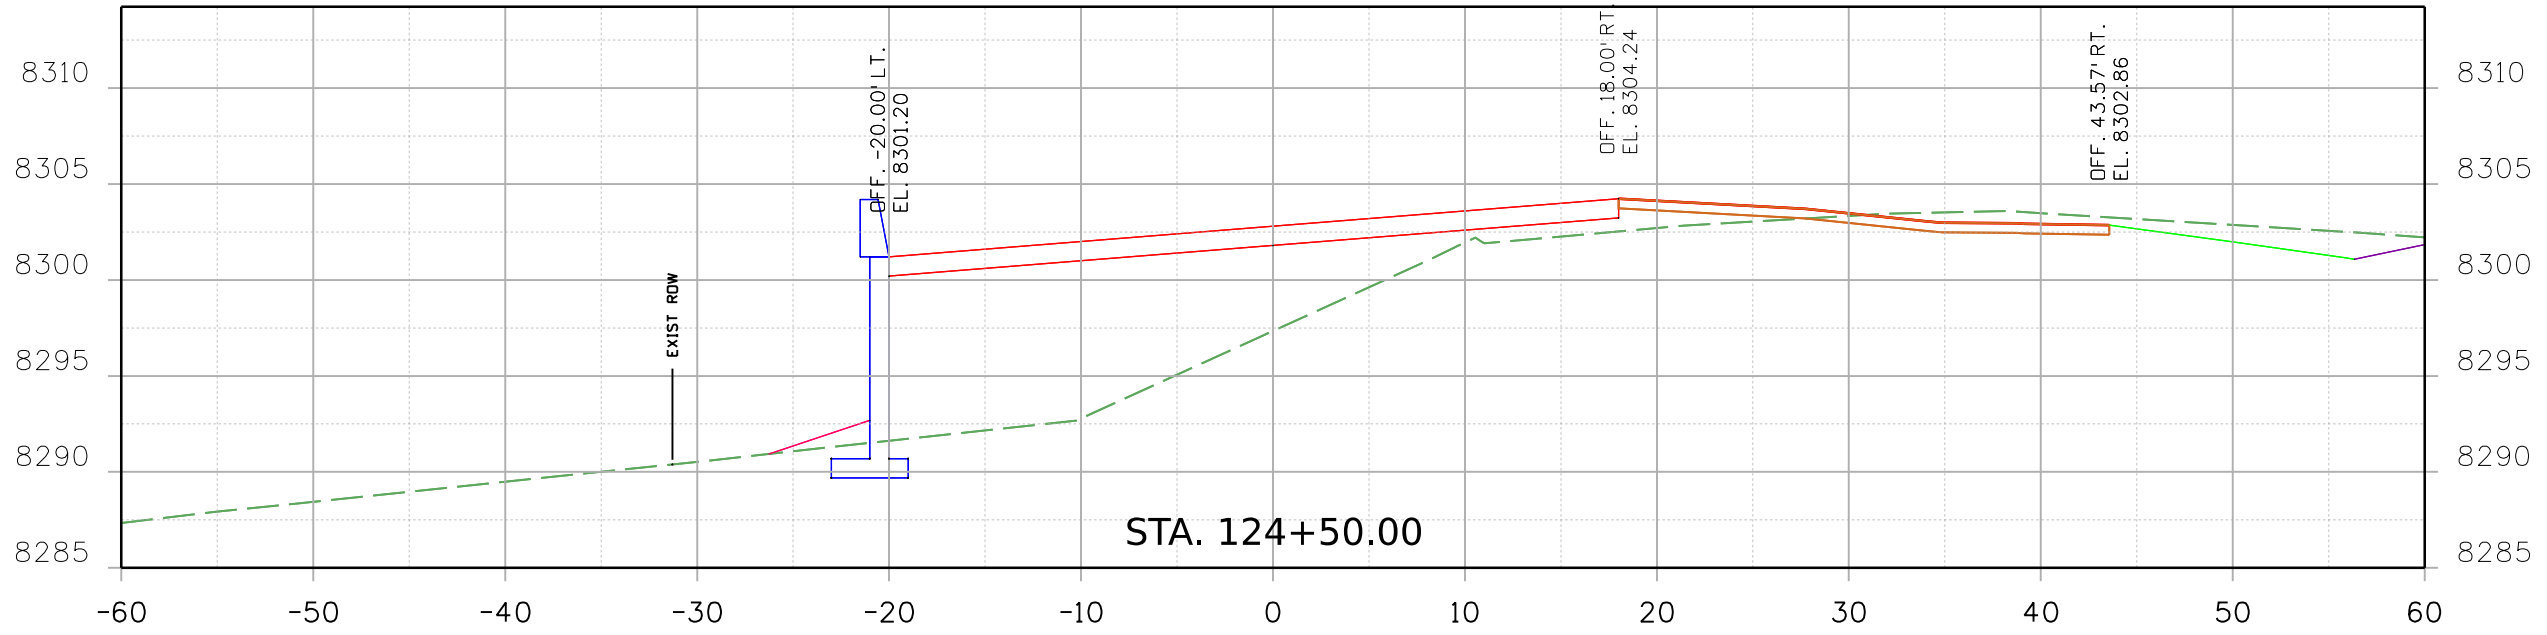

Print Date: 2/18/2021 File Name: 23558DES\_CD 9 MP 20.107\_v2\_Xsec.dgn  
 Horiz. Scale: Vert. Scale: As Noted  
  
 8000 South Chester St. Suite 500 Centennial, CO 80112 Phone: 303-799-6806

| Sheet Revisions |          |       |
|-----------------|----------|-------|
| Date:           | Comments | Init. |
|                 |          |       |
|                 |          |       |
|                 |          |       |



**Colorado Department of Transportation**  
 5615 Wills Blvd  
 Pueblo, CO 81008  
 Phone: 719-546-5753  
 FAX: 719-546-5402  
  
**Region 2** JLS


As Constructed  
 No Revisions:  
 Revised:  
 Void:

| REGION 2 BRIDGE BUNDLE<br>CD 9 OVER LOUIS GULCH<br>CROSS SECTIONS |           |                |             |
|---|-----------|----------------|-------------|
| Designer:   | R. HANSON | Structure No.  | J-14-C      |
| Detailer:   | R. HANSON | M.P.           | CD 9 20.107 |
| Sheet Subset:   | XSEC      | Subset Sheets: | 7 of 15     |

Project No./Code  
 Sheet Number

9356 8:44:49 AM pw:\SCI-PWINTEG-2.stonleygroup.com\Datasource-1\Documents\Colorado\_Department\_of\_Transportation\29715 - CDDT R2 Bridge Bundle\11-CADD\Worksets\29175\DGNS\Design\Sheets\23558DES\_CD 9 MP 20.107\_v2\_Xsec.dgn

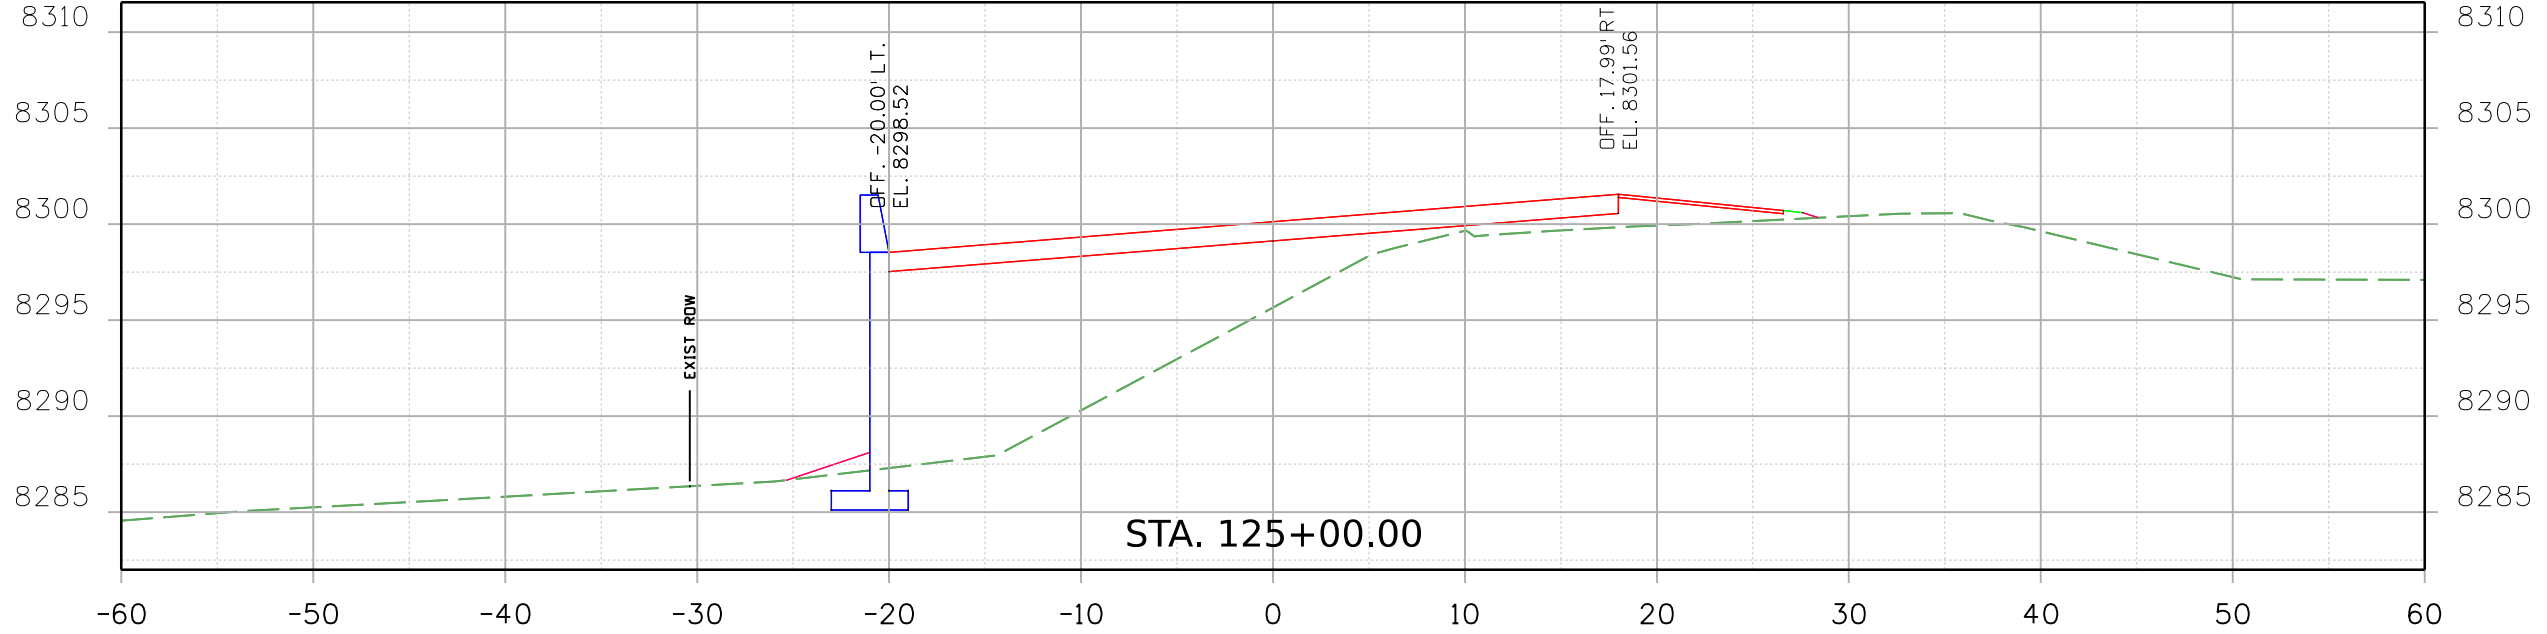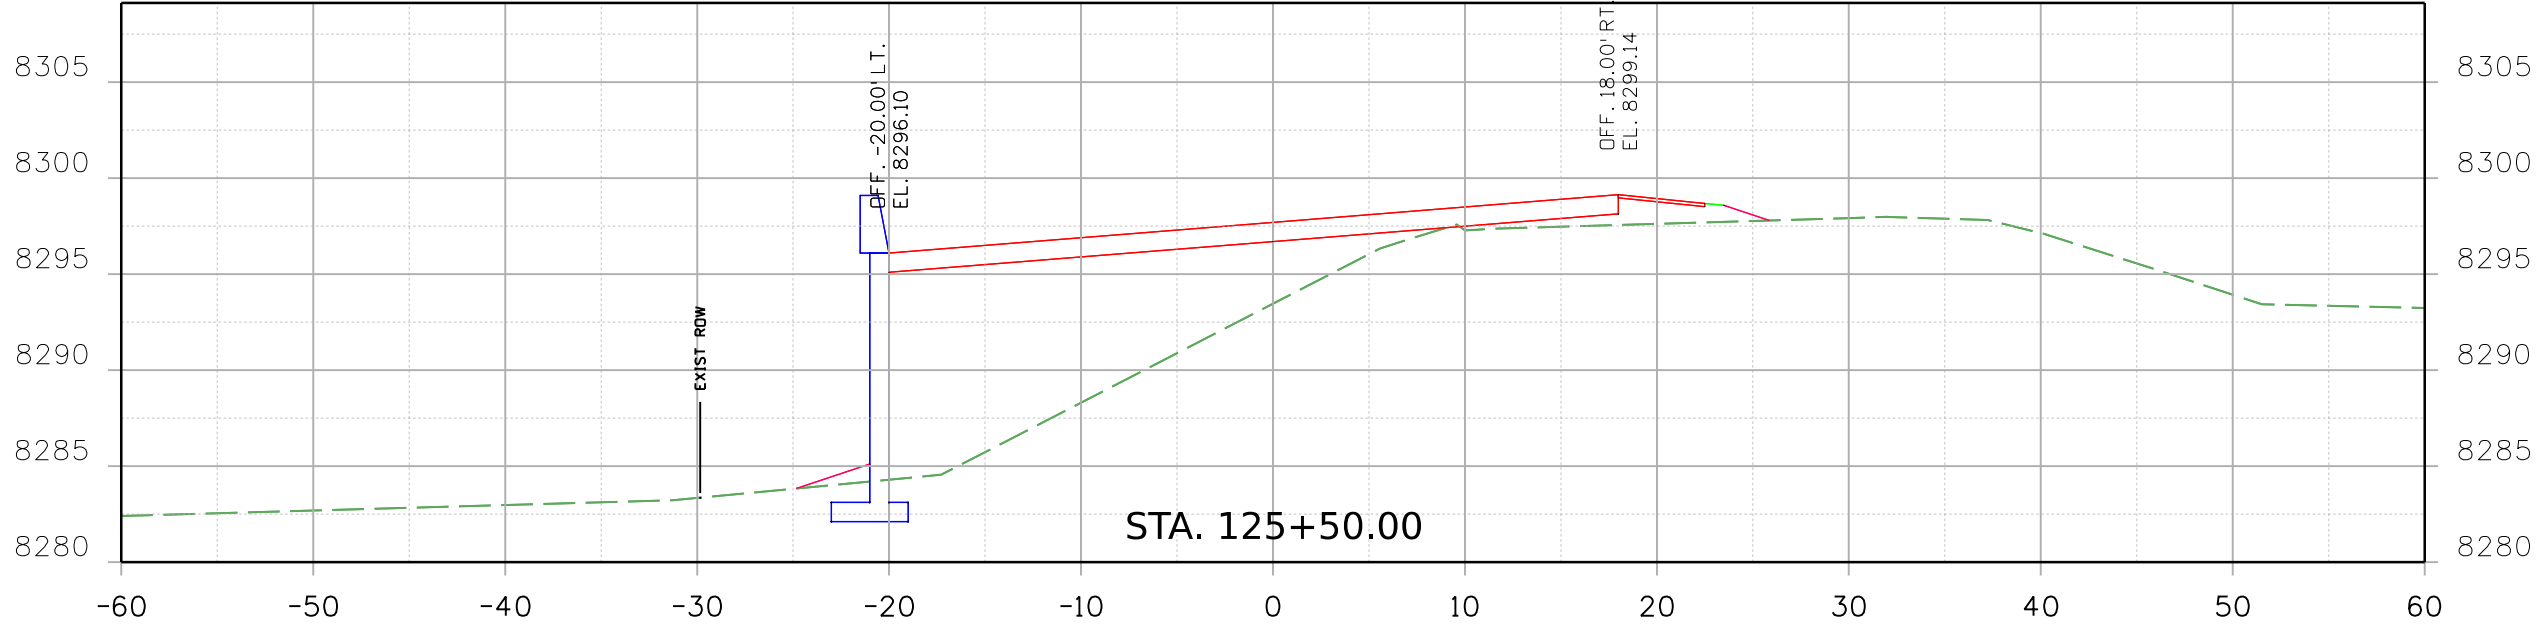

Print Date: 2/18/2021 File Name:  
 23558DES\_CD 9 MP 20.107\_v2\_Xsec.dgn  
 Horiz. Scale: Vert. Scale: As Noted  
  
 Stanley Consultants INC. 8000 South Chester St. Suite 500 Centennial, CO 80112 Phone: 303-799-6806

| Sheet Revisions |          |       |
|-----------------|----------|-------|
| Date:           | Comments | Init. |
|                 |          |       |
|                 |          |       |
|                 |          |       |



Colorado Department of Transportation  
  
 5615 Wills Blvd  
 Pueblo, CO 81008  
 Phone: 719-546-5753  
 FAX: 719-546-5402  
 Region 2 JLS


As Constructed  
 No Revisions:  
 Revised:  
 Void:

REGION 2 BRIDGE BUNDLE  
 CD 9 OVER LOUIS GULCH  
 CROSS SECTIONS  
 Designer: R. HANSON Structure No. J-14-C  
 Detailer: R. HANSON M.P. CD 9 20.107  
 Sheet Subset: XSEC Subset Sheets: 8 of 15


Project No./Code  
 Sheet Number

9356 8:44:50 AM p:\SCI-PW\INTEG-2.stanleygroup.com\Datasource-1\Documents\Colorado\_Department\_of\_Transportation\29715 - CDDT R2 Bridge Bundle\11-CADD\Worksets\29175\DGNS\Design\Sheets\23558DES\_CD 9 MP 20.107\_v2\_Xsec.dgn

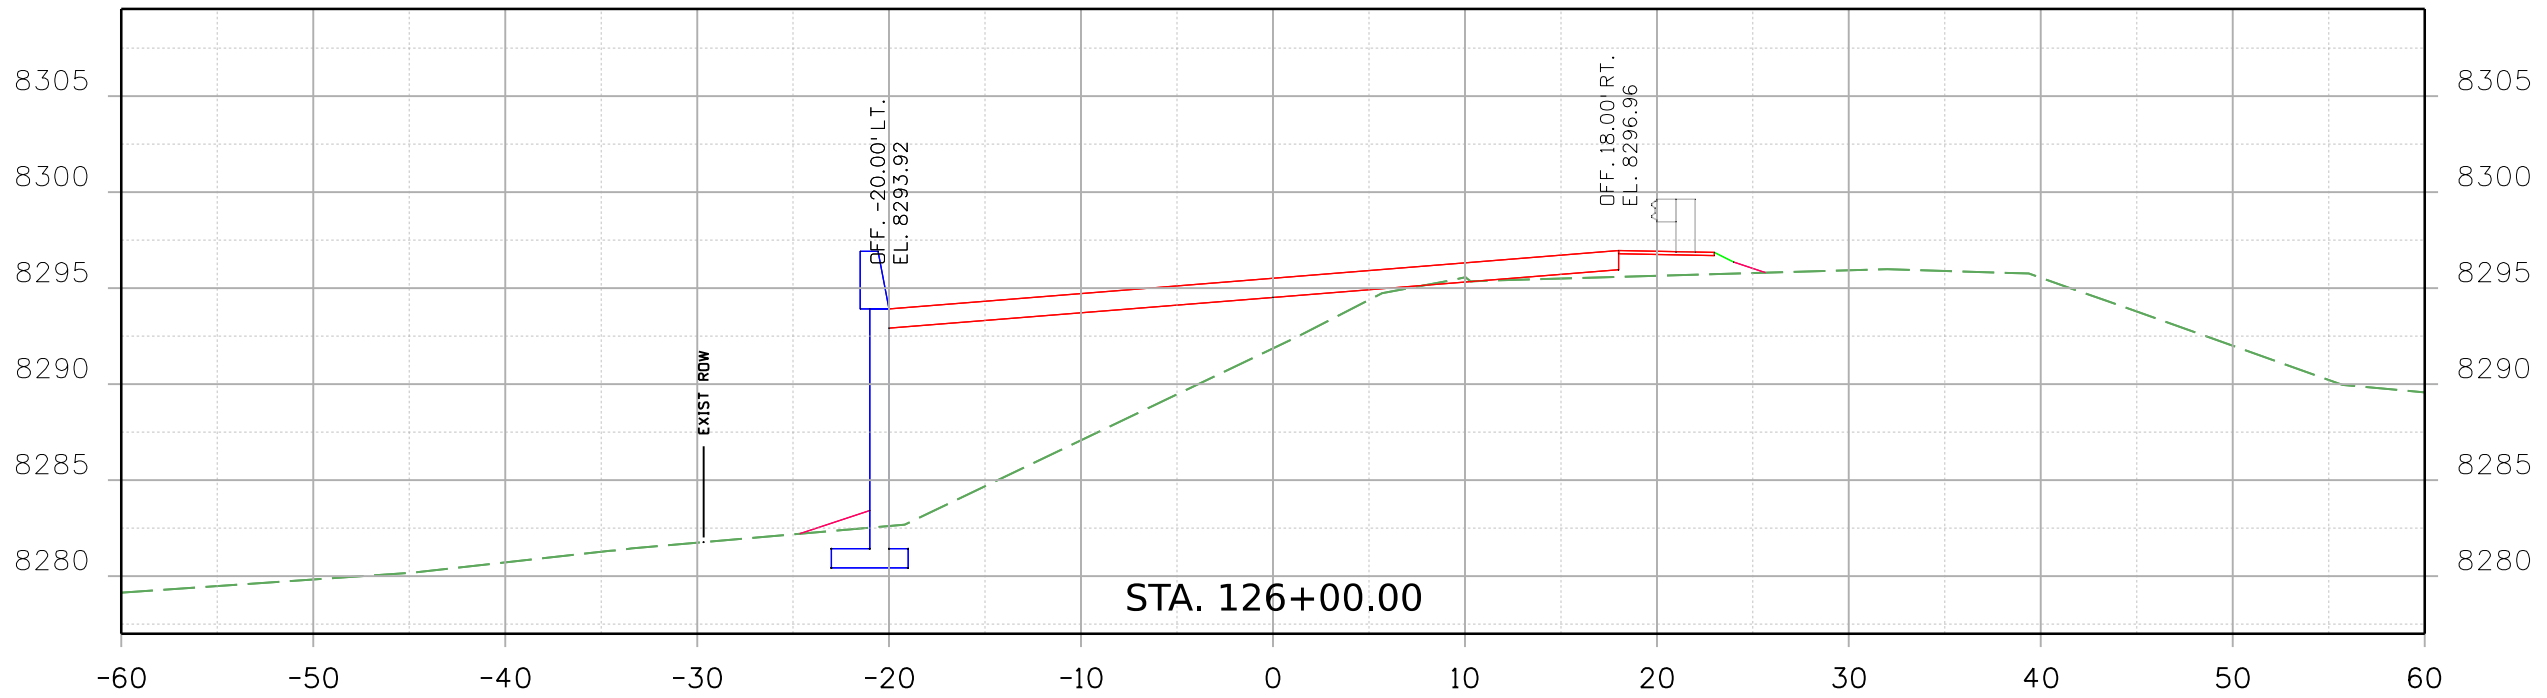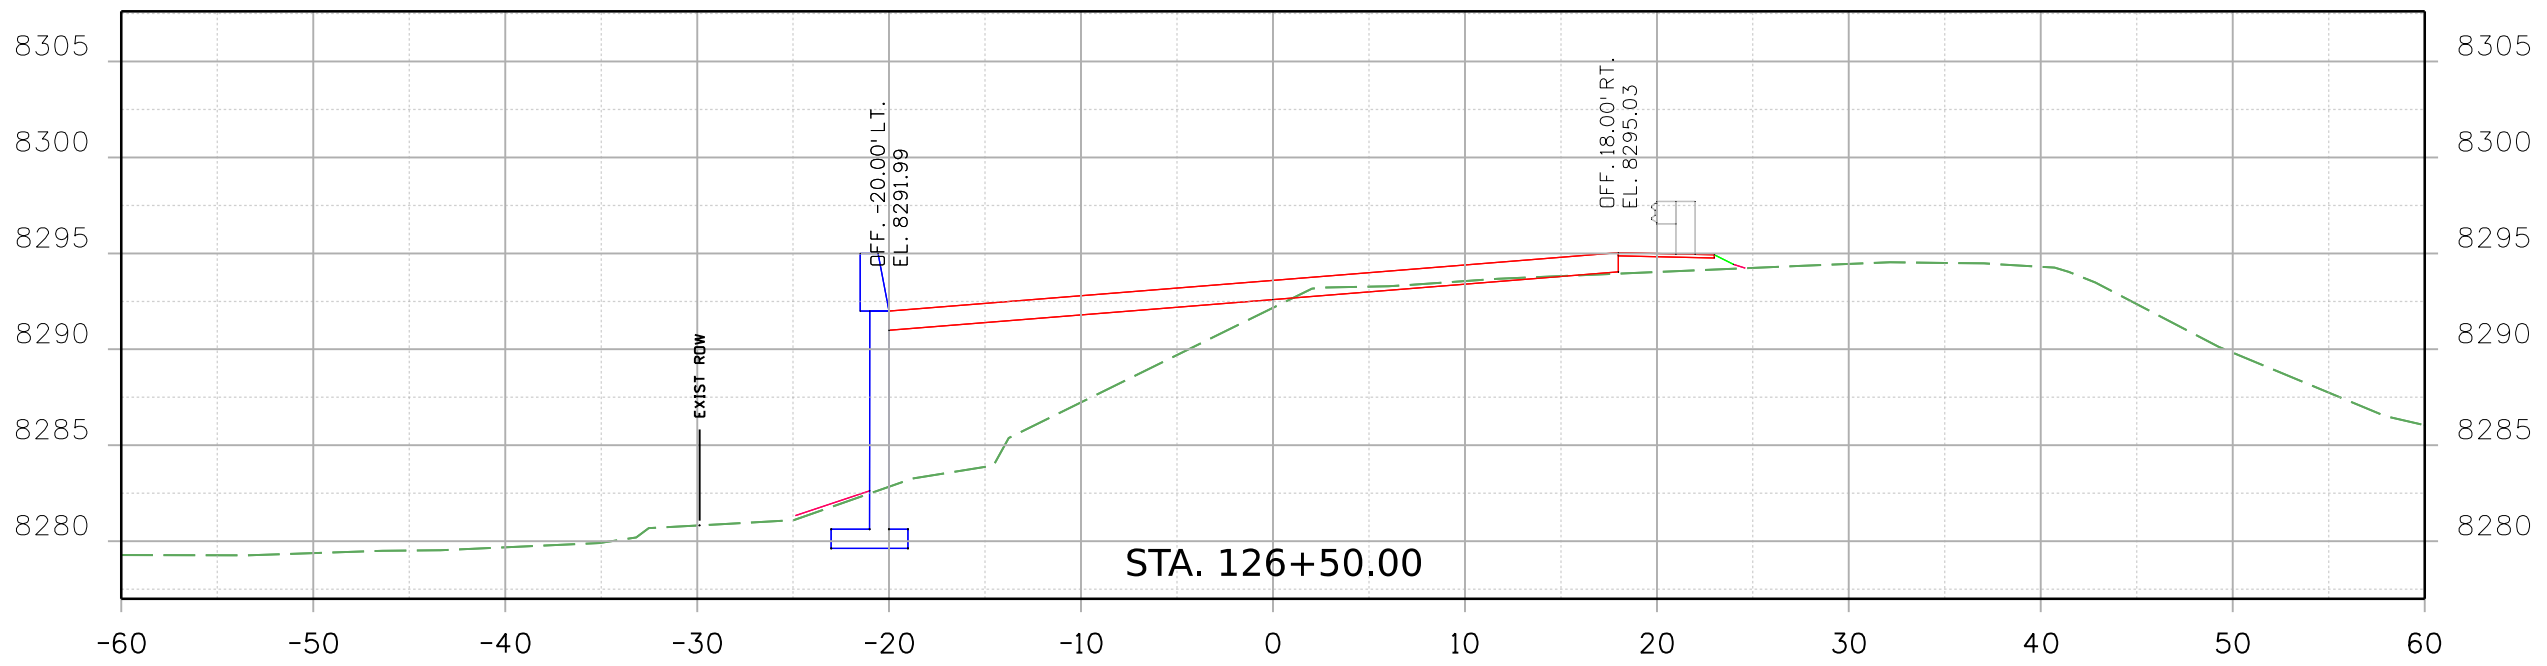

Print Date: 2/18/2021 File Name:  
 23558DES\_CD 9 MP 20.107\_v2\_Xsec.dgn  
 Horiz. Scale: Vert. Scale: As Noted  
  
 8000 South Chester St.  
 Suite 500  
 Centennial, CO 80112  
 INC. Phone: 303-799-6806

| Sheet Revisions |          |       |
|-----------------|----------|-------|
| Date:           | Comments | Init. |
|                 |          |       |
|                 |          |       |
|                 |          |       |
|                 |          |       |



Colorado Department of Transportation  
  
 5615 Wills Blvd  
 Pueblo, CO 81008  
 Phone: 719-546-5753  
 FAX: 719-546-5402  
 Region 2 JLS


As Constructed  
 No Revisions:  
 Revised:  
 Void:

| REGION 2 BRIDGE BUNDLE<br>CD 9 OVER LOUIS GULCH<br>CROSS SECTIONS |           |                |             |
|---|-----------|----------------|-------------|
| Designer:   | R. HANSON | Structure No.  | J-14-C      |
| Detailer:   | R. HANSON | M.P.           | CD 9 20.107 |
| Sheet Subset:   | XSEC      | Subset Sheets: | 9 of 15     |


Project No./Code  
 Sheet Number

9356 8:44:50 AM p:\sc1-pw\nteg-2.stanleygroup.com\Datasource-1\Documents\Colorado\_Department\_of\_Transportation\29715 - CDDT R2 Bridge Bundle\11-CADD\Worksets\29175\DGNS\Design\Sheets\23558DES\_CD 9 MP 20.107\_v2\_Xsec.dgn

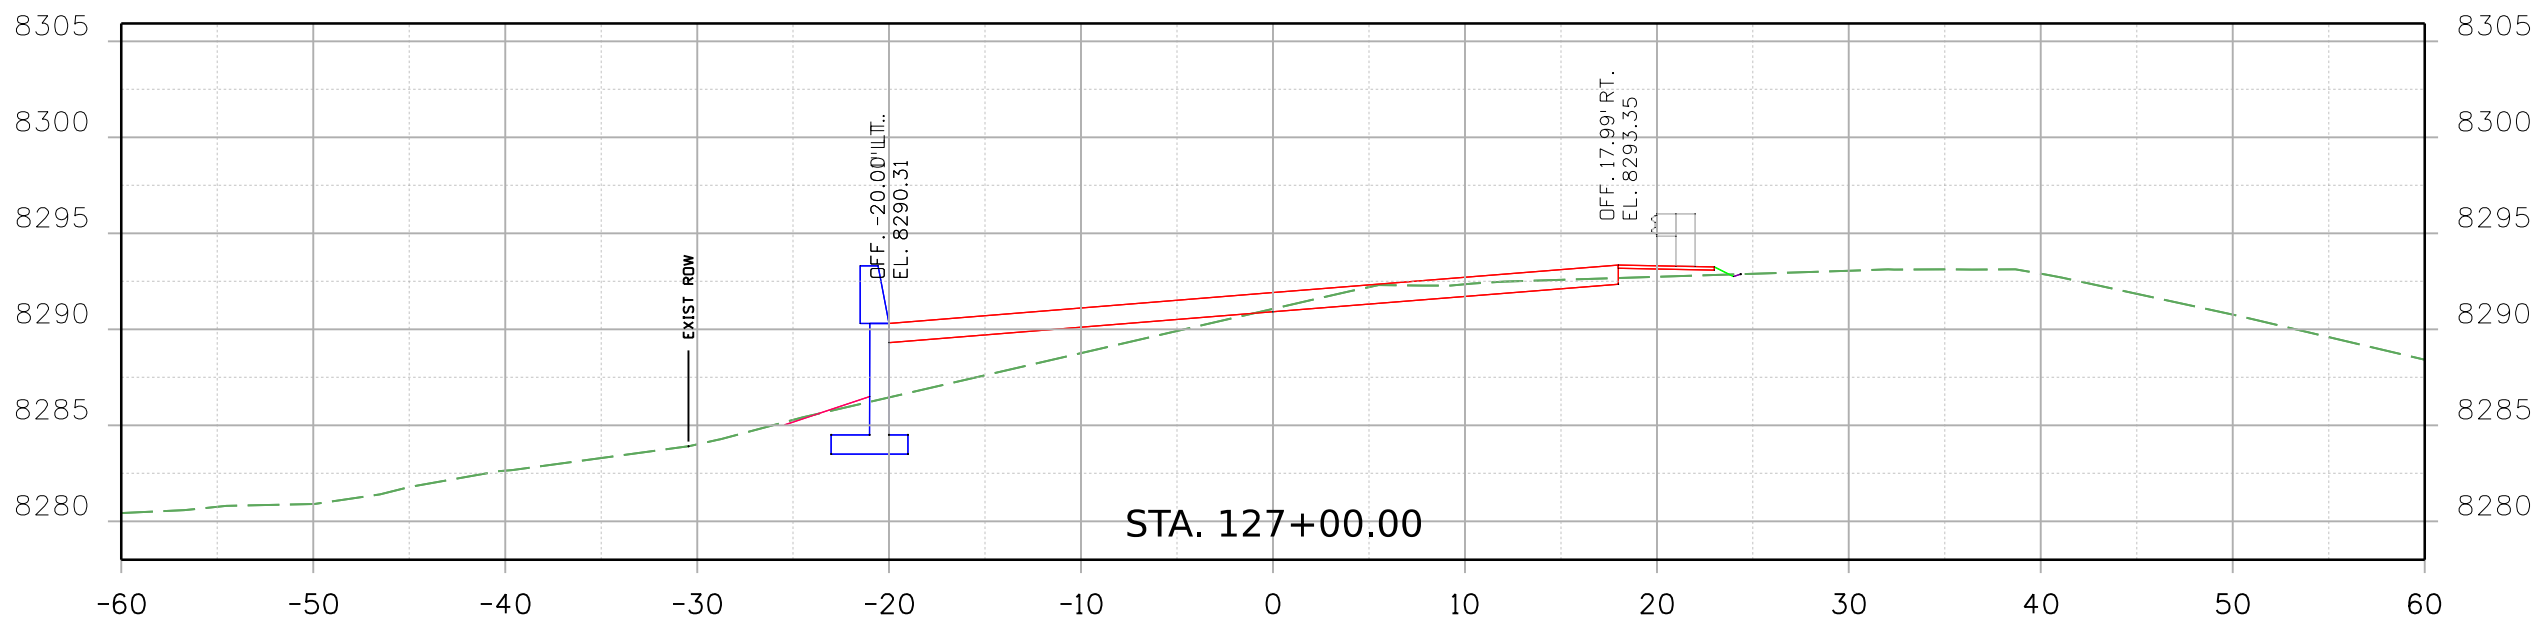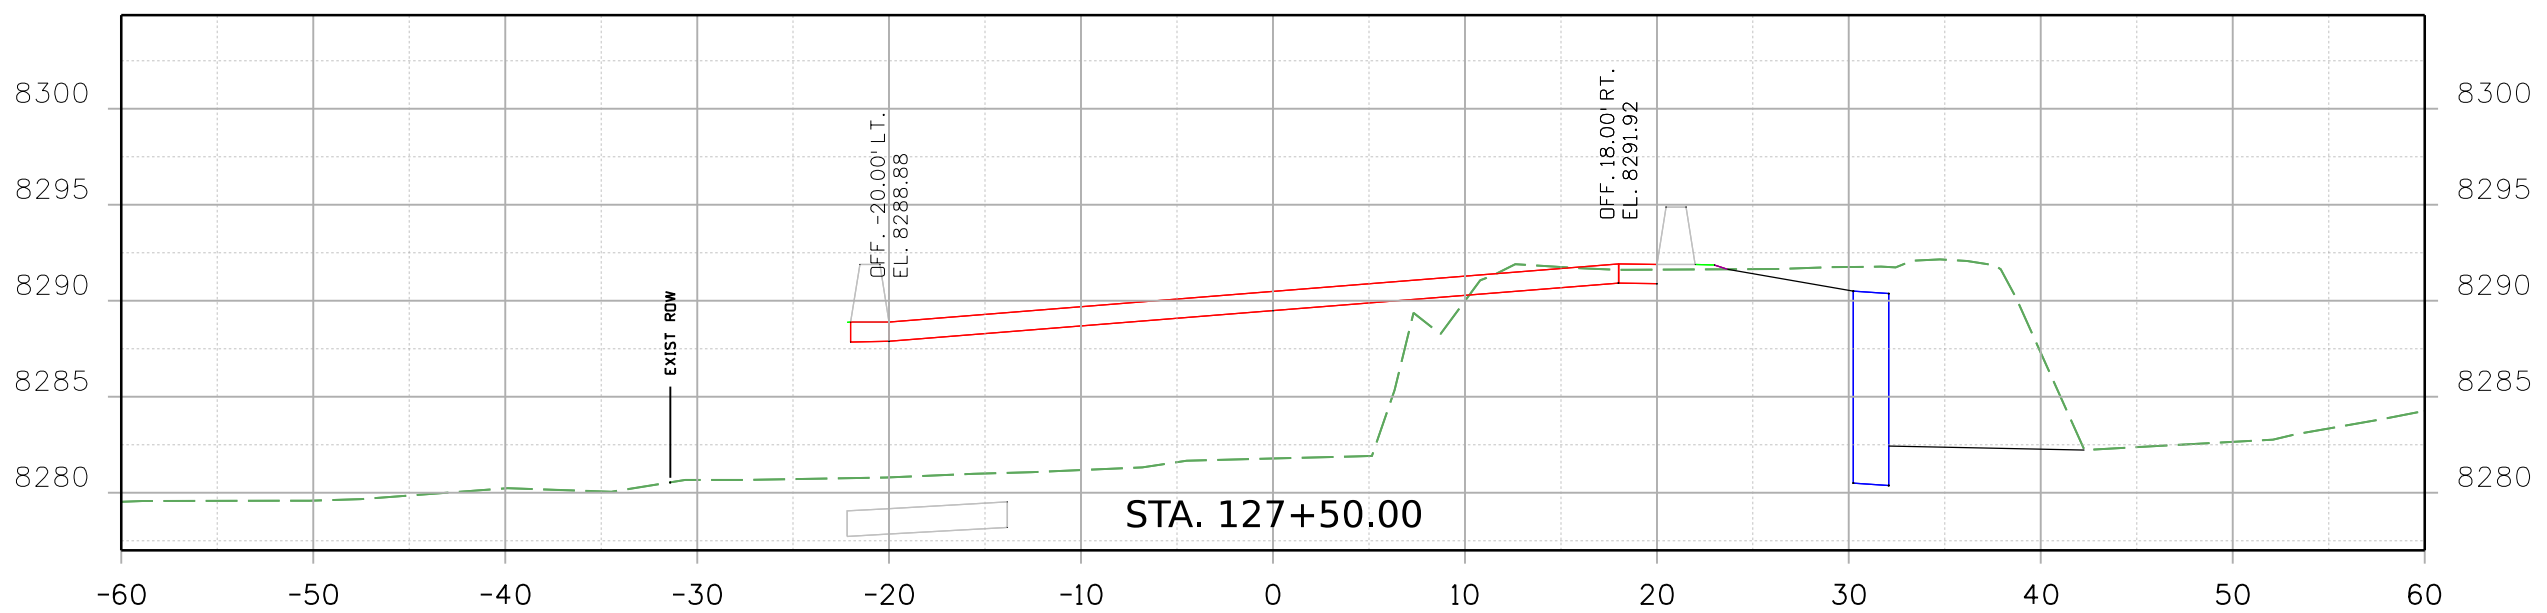

Print Date: 2/18/2021 File Name:  
 23558DES\_CD 9 MP 20.107\_v2\_Xsec.dgn  
 Horiz. Scale: Vert. Scale: As Noted  
  
 Stanley Consultants INC.  
 8000 South Chester St.  
 Suite 500  
 Centennial, CO 80112  
 Phone: 303-799-6806

| Sheet Revisions |          |       |
|-----------------|----------|-------|
| Date:           | Comments | Init. |
|                 |          |       |
|                 |          |       |
|                 |          |       |
|                 |          |       |



Colorado Department of Transportation  
  
 5615 Wills Blvd  
 Pueblo, CO 81008  
 Phone: 719-546-5753  
 FAX: 719-546-5402  
 Region 2 JLS

As Constructed  
 No Revisions:  
 Revised:  
 Void:

REGION 2 BRIDGE BUNDLE  
 CD 9 OVER LOUIS GULCH  
 CROSS SECTIONS  
 Designer: R. HANSON Structure No. J-14-C  
 Detailer: R. HANSON M.P. CD 9 20.107  
 Sheet Subset: XSEC Subset Sheets: 10 of 15

Project No./Code  
 Sheet Number

9356 8:44:51 AM p:\1\SCI-PW\INTEG-2.stanleygroup.com\Datasource-1\Documents\Colorado\_Department\_of\_Transportation\_of\_Transportation\29715 - CDDT R2 Bridge Bundle\11-CADD\Worksets\29175\XGNs\Design\Sheets\23558DES\_CD 9 MP 20.107\_v2\_Xsec.dgn

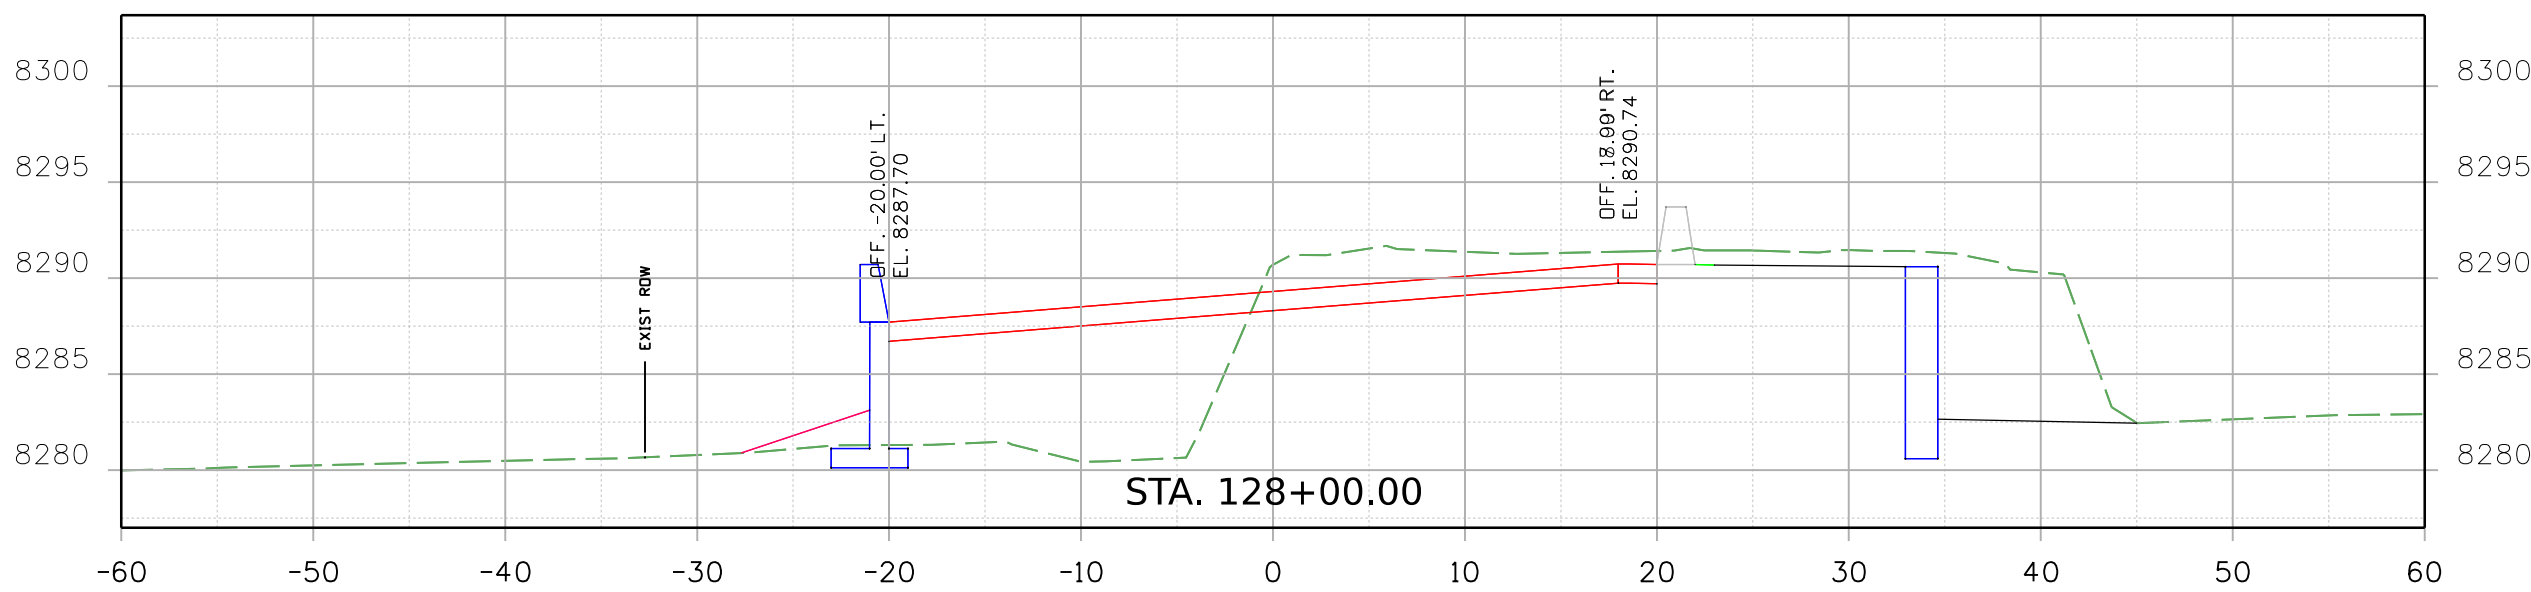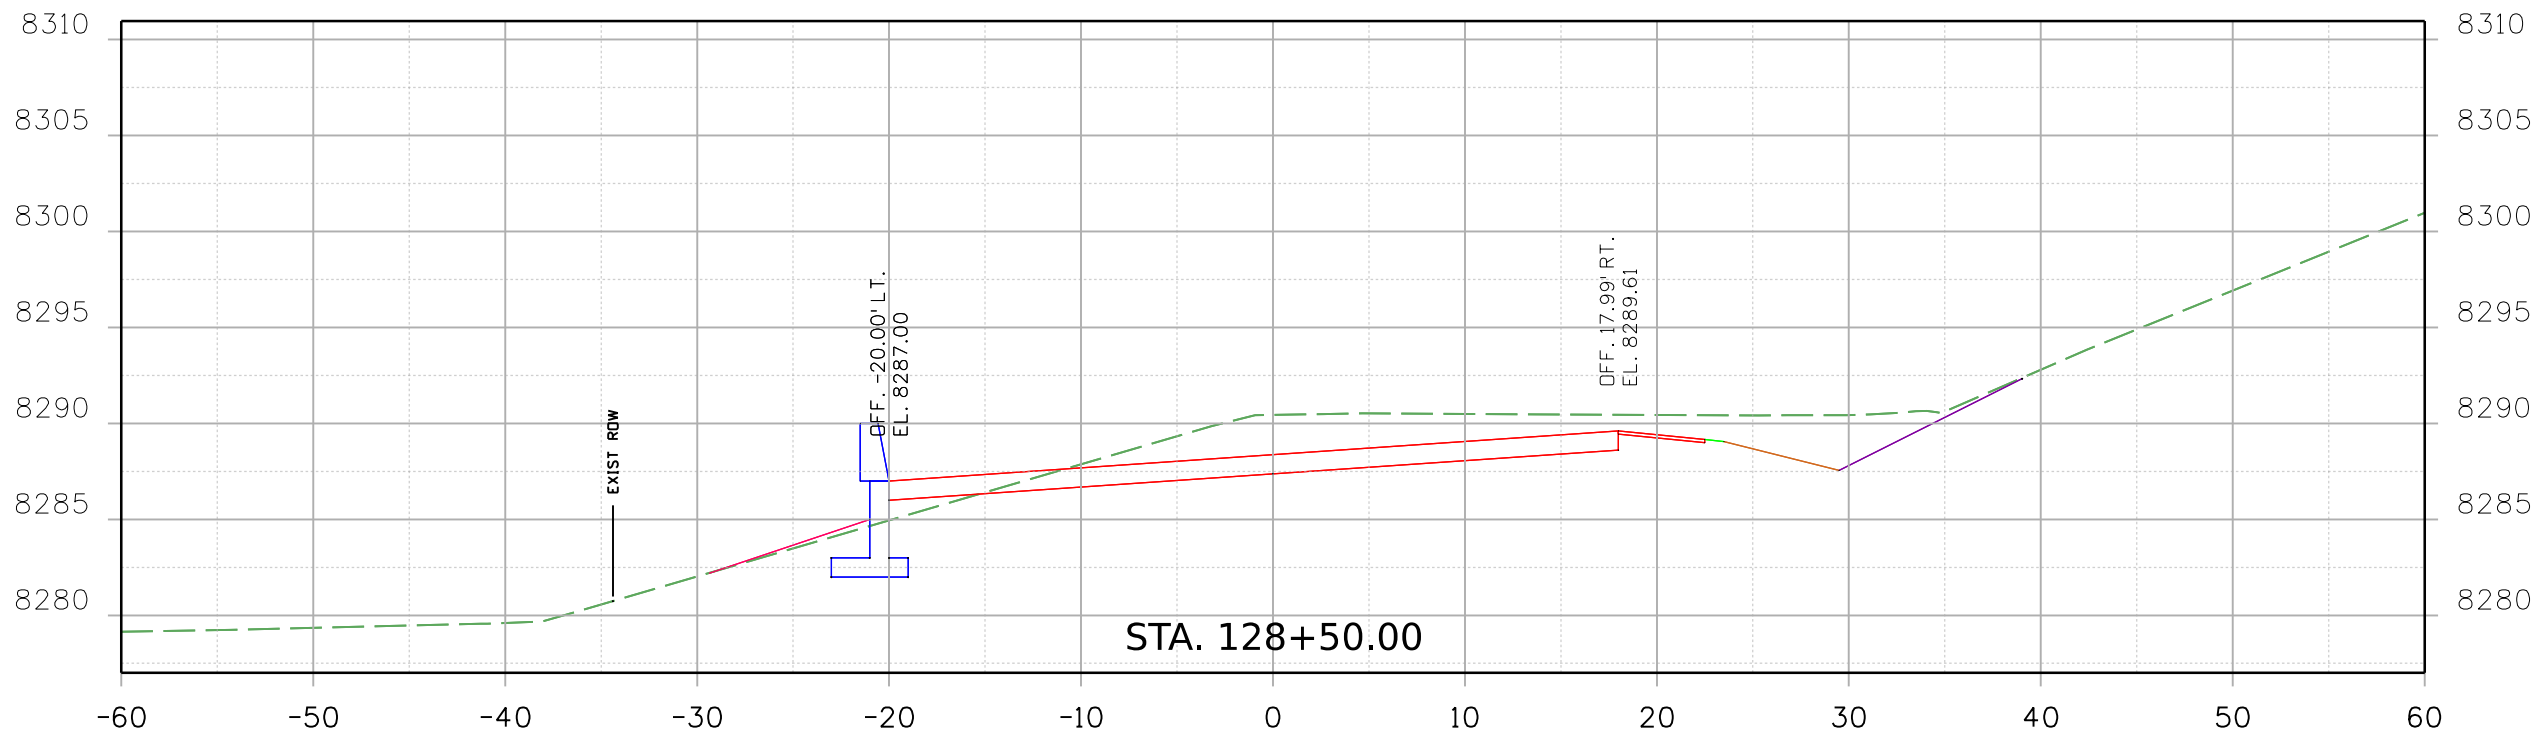

Print Date: 2/18/2021 File Name:  
23558DES\_CD 9 MP 20.107\_v2\_Xsec.dgn  
Horiz. Scale: Vert. Scale: As Noted



| Sheet Revisions |          |       |
|-----------------|----------|-------|
| Date:           | Comments | Init. |
|                 |          |       |
|                 |          |       |
|                 |          |       |

Colorado Department of Transportation  



 5615 Wills Blvd  
 Pueblo, CO 81008  
 Phone: 719-546-5753  
 FAX: 719-546-5402  
 Region 2 JLS

|                |
|----------------|
| As Constructed |
| No Revisions:  |
| Revised:       |
| Void:          |

|   |           |                |             |
|---|-----------|----------------|-------------|
| REGION 2 BRIDGE BUNDLE<br>CD 9 OVER LOUIS GULCH<br>CROSS SECTIONS |           |                |             |
| Designer:   | R. HANSON | Structure No.  | J-14-C      |
| Detailer:   | R. HANSON | M.P.           | CD 9 20.107 |
| Sheet Subset:   | XSEC      | Subset Sheets: | 11 of 15    |

|                  |
|------------------|
| Project No./Code |
| Sheet Number     |

9356 8:44:52 AM p:\sc1-pw\nteg-2.stanleygroup.com\Documents\Colorado\_Department\_of\_Transportation\29715 - CDDT R2 Bridge Bundle\11-CADD\Worksets\29175\DGNS\Design\Sheets\23558DES\_CD\_9\_MP\_20.107\_v2\_Xsec.dgn

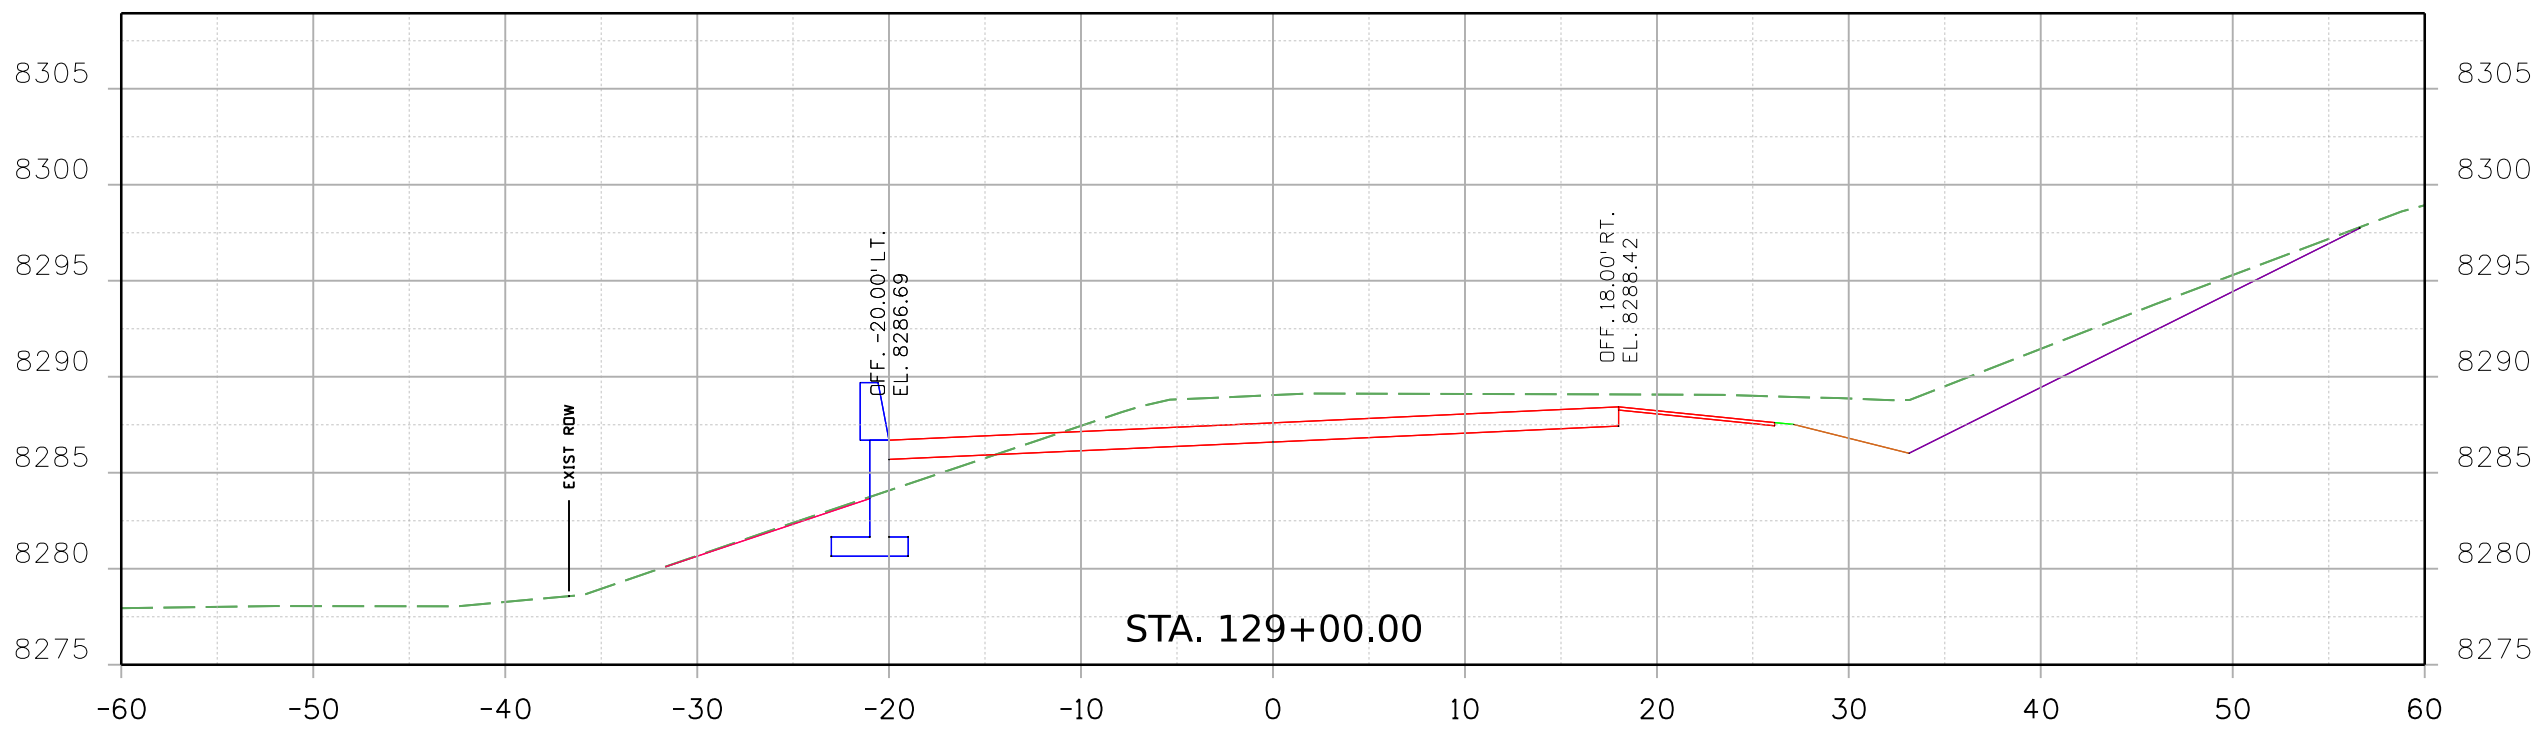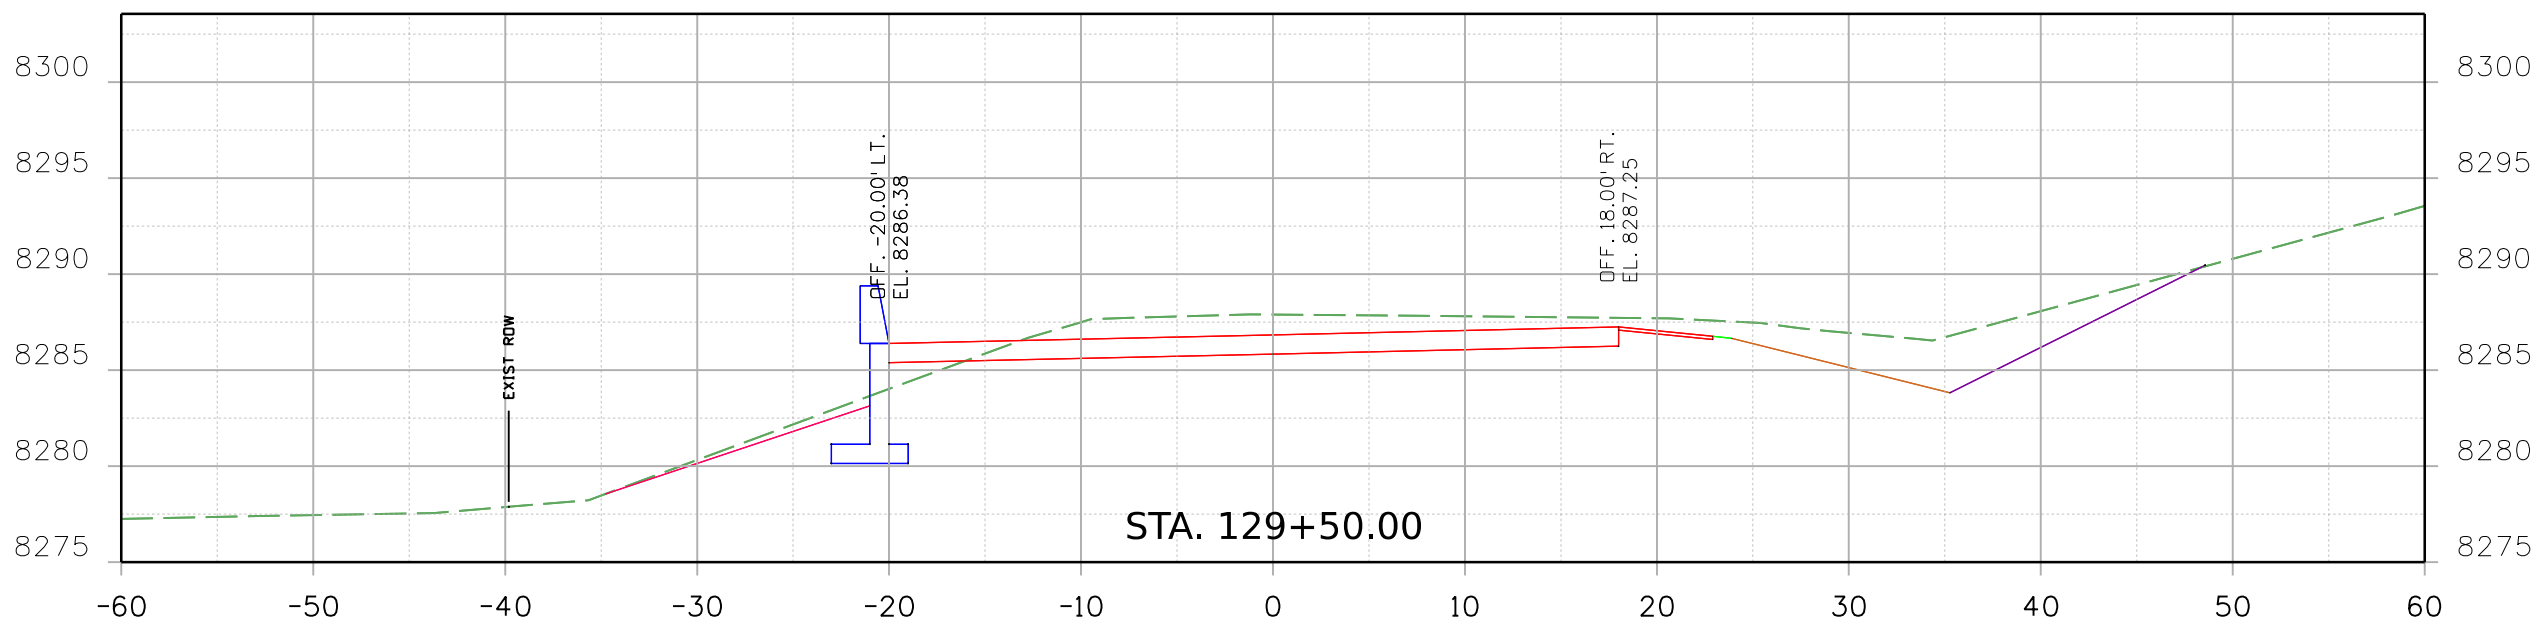

Print Date: 2/18/2021 File Name:  
 23558DES\_CD\_9\_MP\_20.107\_v2\_Xsec.dgn  
 Horiz. Scale: Vert. Scale: As Noted



| Sheet Revisions |          |       |
|-----------------|----------|-------|
| Date:           | Comments | Init. |
|                 |          |       |
|                 |          |       |
|                 |          |       |

Colorado Department of Transportation  
 5615 Wills Blvd  
 Pueblo, CO 81008  
 Phone: 719-546-5753  
 FAX: 719-546-5402

Region 2 JLS



|                |
|----------------|
| As Constructed |
| No Revisions:  |
| Revised:       |
| Void:          |


|   |           |                |             |
|---|-----------|----------------|-------------|
| REGION 2 BRIDGE BUNDLE<br>CD 9 OVER LOUIS GULCH<br>CROSS SECTIONS |           |                |             |
| Designer:   | R. HANSON | Structure No.  | J-14-C      |
| Detailer:   | R. HANSON | M.P.           | CD 9 20.107 |
| Sheet Subset:   | XSEC      | Subset Sheets: | 12 of 15    |

|                  |
|------------------|
| Project No./Code |
| Sheet Number     |




9356 8:44:52 AM p:\sc1-pw\nteg-2.stanleygroup.com\Datasource-1\Documents\Colorado\_Department\_of\_Transportation\29715 - CDDT R2 Bridge Bundle\11-CADD\Worksets\29175\DGNS\Design\Sheets\23558DES\_CD\_9\_MP\_20.107\_v2\_Xsec.dgn

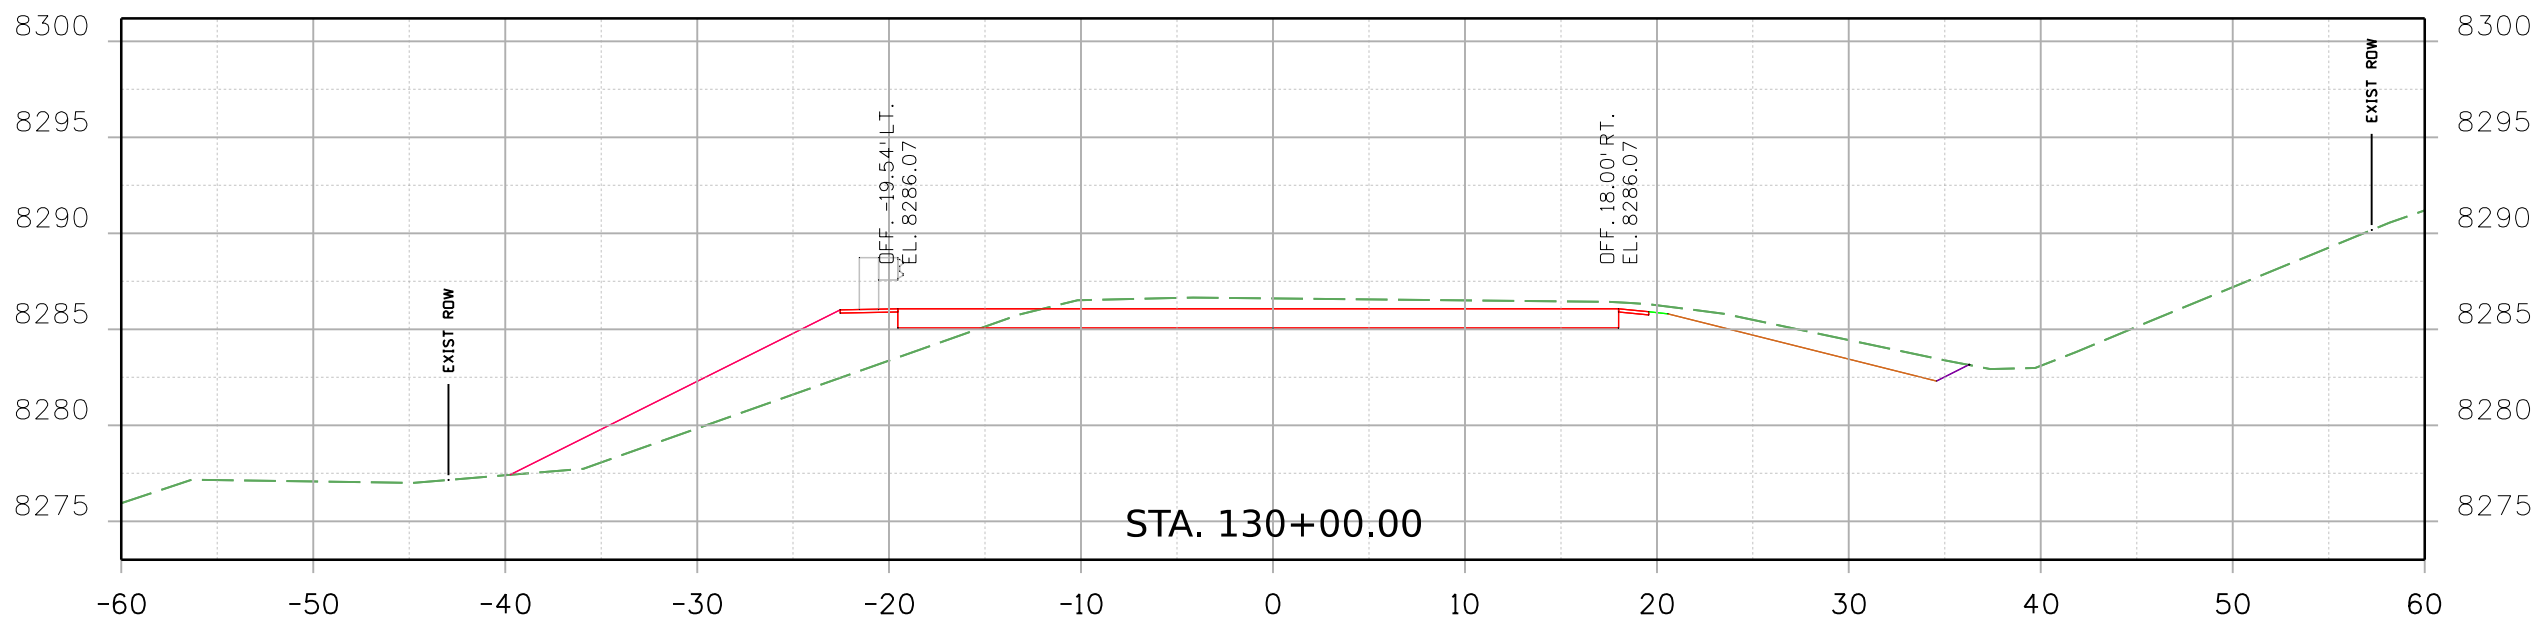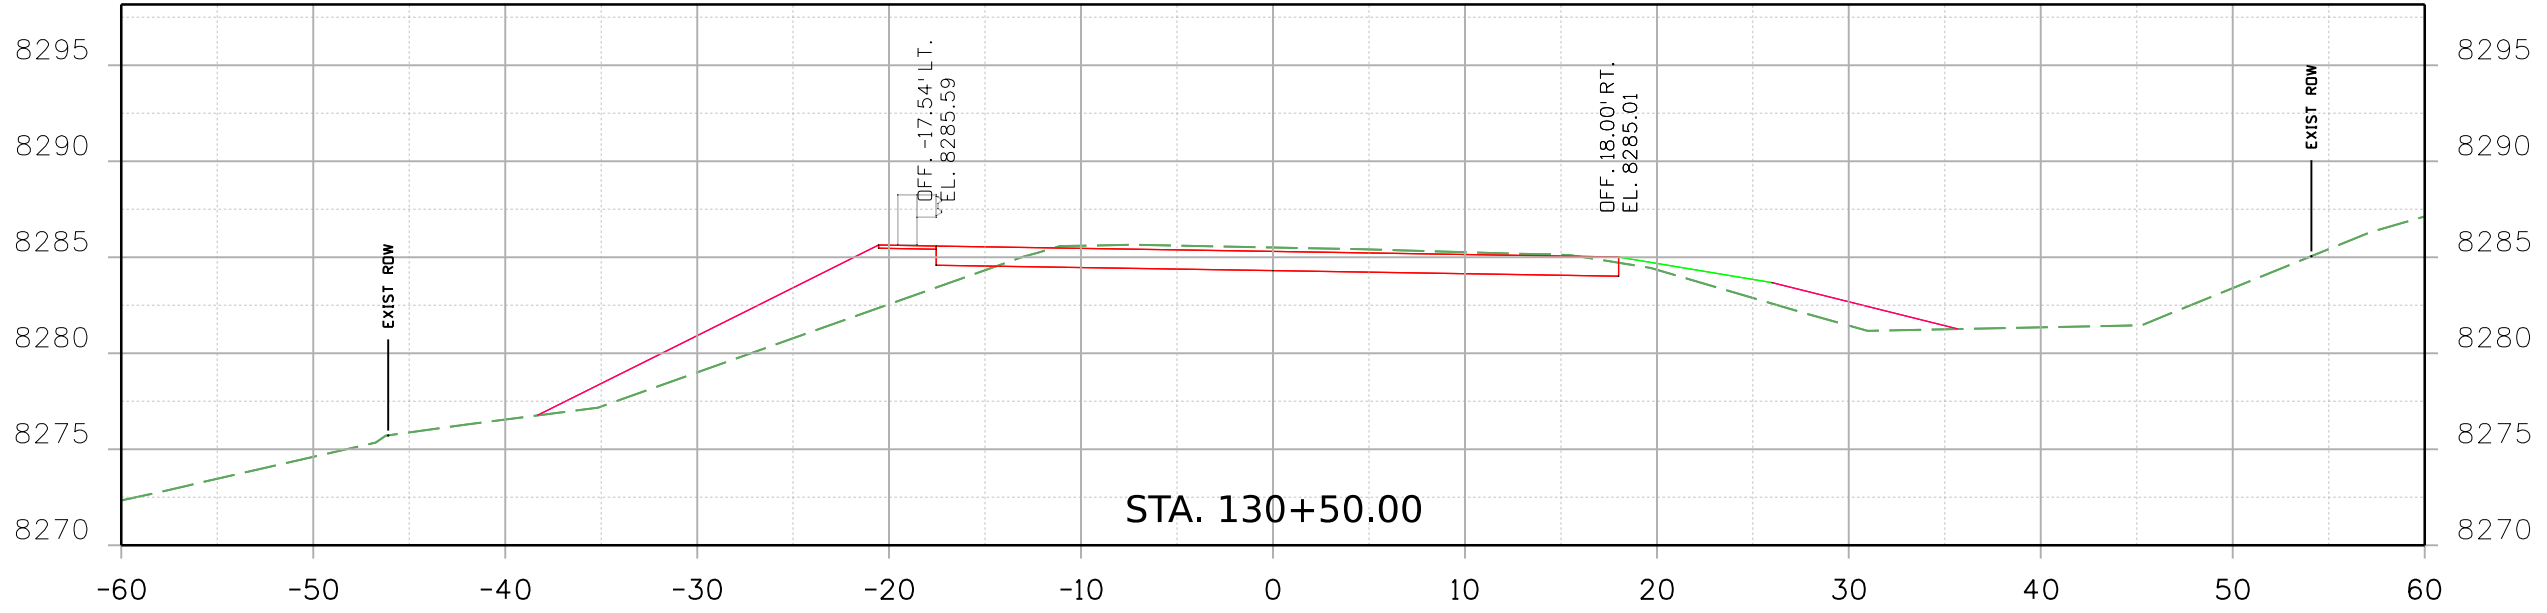

Print Date: 2/18/2021 File Name:  
 23558DES\_CD\_9\_MP\_20.107\_v2\_Xsec.dgn  
 Horiz. Scale: Vert. Scale: As Noted  
  
 Stanley Consultants INC.  
 8000 South Chester St.  
 Suite 500  
 Centennial, CO 80112  
 Phone: 303-799-6806

| Sheet Revisions |          |       |
|-----------------|----------|-------|
| Date:           | Comments | Init. |
|                 |          |       |
|                 |          |       |
|                 |          |       |



Colorado Department of Transportation  
  
 5615 Wills Blvd  
 Pueblo, CO 81008  
 Phone: 719-546-5753  
 FAX: 719-546-5402  
 Region 2 JLS

|                |
|----------------|
| As Constructed |
| No Revisions:  |
| Revised:       |
| Void:          |

|   |           |                |             |
|---|-----------|----------------|-------------|
| REGION 2 BRIDGE BUNDLE<br>CD 9 OVER LOUIS GULCH<br>CROSS SECTIONS |           |                |             |
| Designer:   | R. HANSON | Structure No.  | J-14-C      |
| Detailer:   | R. HANSON | M.P.           | CD 9 20.107 |
| Sheet Subset:   | XSEC      | Subset Sheets: | 13 of 15    |

|                  |
|------------------|
| Project No./Code |
| Sheet Number     |

9356 8:44:53 AM p:\sc1-P\W\NTEG-2.stanleygroup.com\Dat\source-1\Documents\Colorado\_Department\_of\_Transportation\29715 - CDDT R2 Bridge Bundle\11-CADD\Worksets\29175\DGNS\Design\Sheets\23558DES\_CD 9 MP 20.107\_v2\_Xsec.dgn

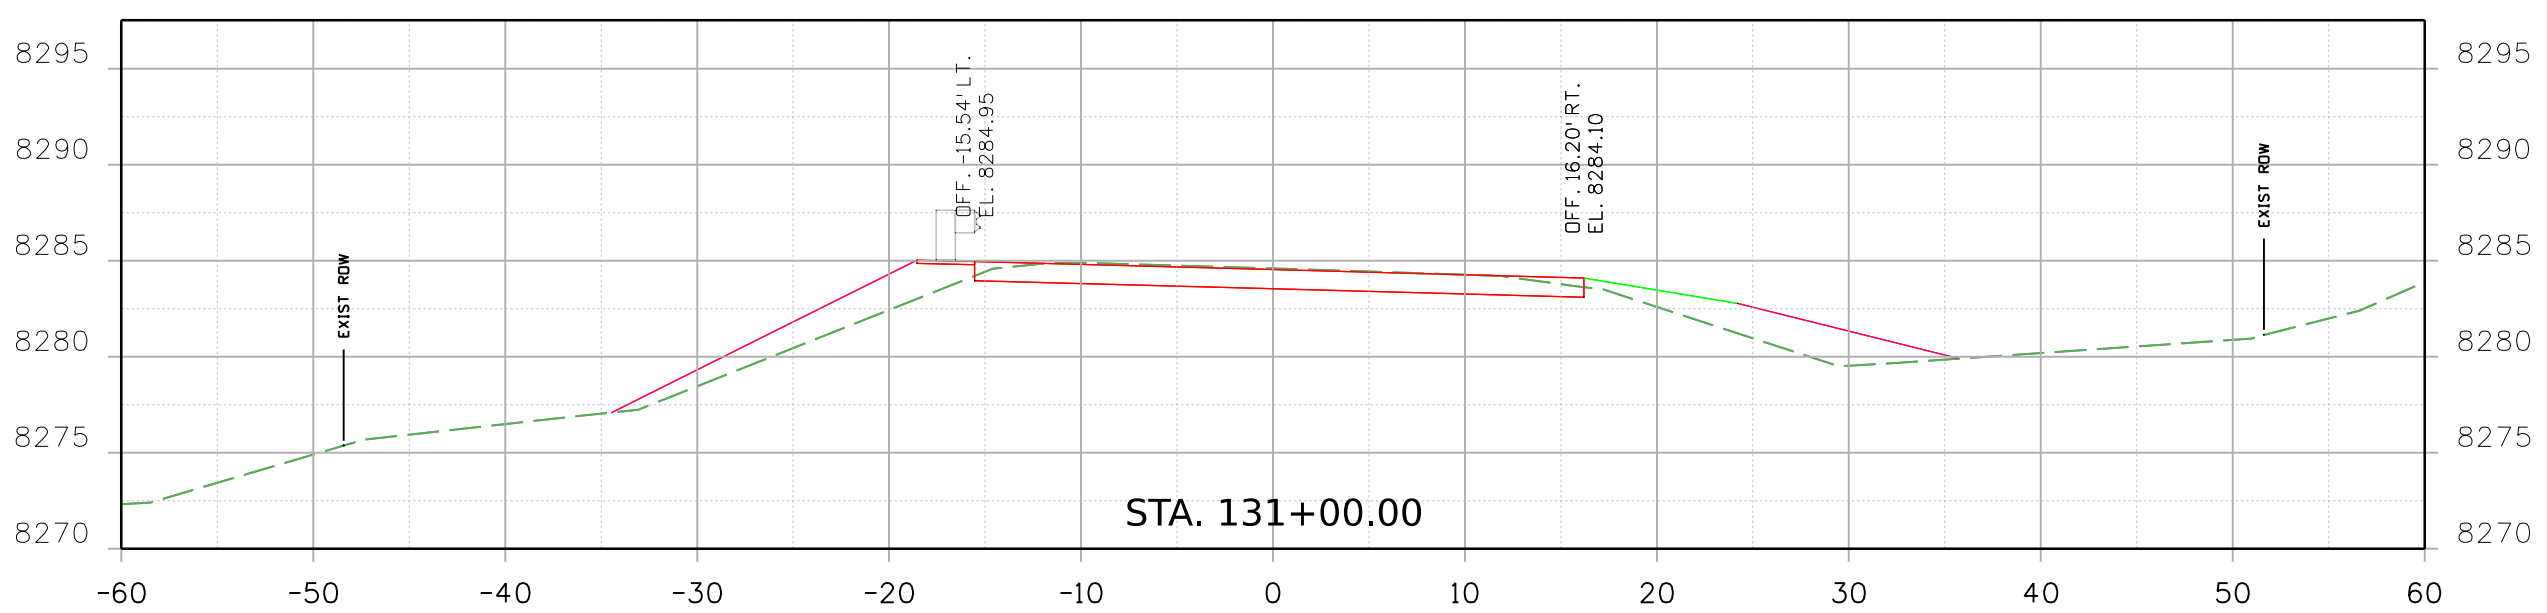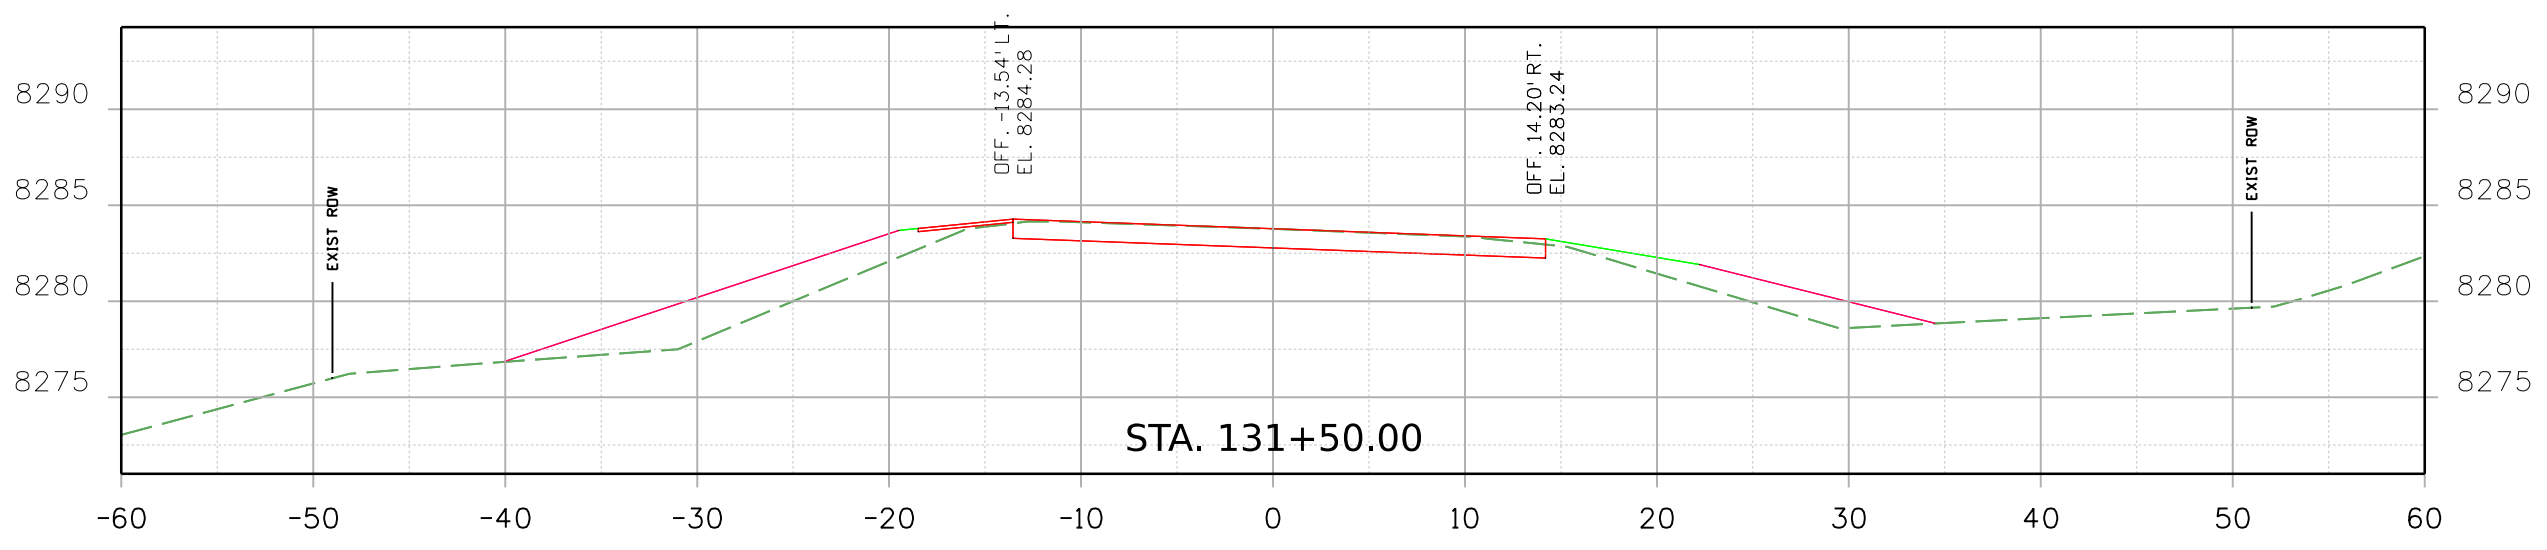

Print Date: 2/18/2021 File Name:  
23558DES\_CD 9 MP 20.107\_v2\_Xsec.dgn  
Horiz. Scale: Vert. Scale: As Noted



| Sheet Revisions |          |       |
|-----------------|----------|-------|
| Date:           | Comments | Init. |
|                 |          |       |
|                 |          |       |
|                 |          |       |

Colorado Department of Transportation  
 5615 Wills Blvd  
 Pueblo, CO 81008  
 Phone: 719-546-5753  
 FAX: 719-546-5402


Region 2 JLS


|                |
|----------------|
| As Constructed |
| No Revisions:  |
| Revised:       |
| Void:          |

|   |           |                |             |
|---|-----------|----------------|-------------|
| REGION 2 BRIDGE BUNDLE<br>CD 9 OVER LOUIS GULCH<br>CROSS SECTIONS |           |                |             |
| Designer:   | R. HANSON | Structure No.  | J-14-C      |
| Detailer:   | R. HANSON | M.P.           | CD 9 20.107 |
| Sheet Subset:   | XSEC      | Subset Sheets: | 14 of 15    |

|                  |
|------------------|
| Project No./Code |
| Sheet Number     |

9356 8:44:54 AM pw:\SCI-P\INTEG-2.stanleygroup.com\Datasource-1\Documents\Colorado\_Department\_of\_Transportation\29715 - CDDT R2 Bridge Bundle\11-CADD\Worksets\29715\Drawings\Design\Sheets\23558DES\_CD 9 MP 20.107\_v2\_Xsec.dgn

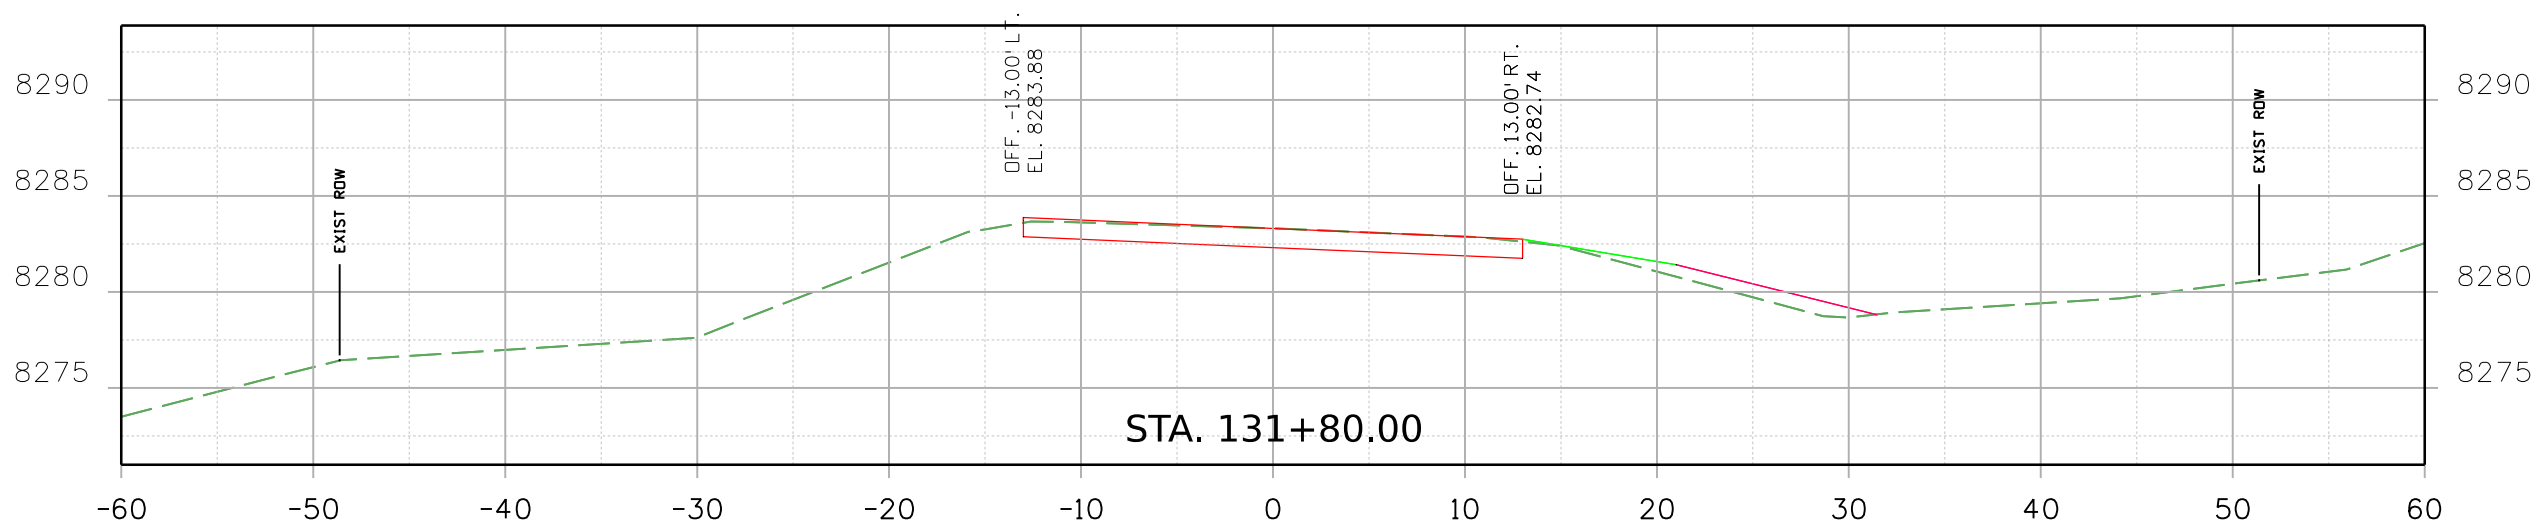

Print Date: 2/18/2021 File Name:  
 23558DES\_CD 9 MP 20.107\_v2\_Xsec.dgn  
 Horiz. Scale: Vert. Scale: As Noted  
  
 8000 South Chester St.  
 Suite 500  
 Centennial, CO 80112  
 INC. Phone: 303-799-6806

| Sheet Revisions |          |       |
|-----------------|----------|-------|
| Date:           | Comments | Init. |
|                 |          |       |
|                 |          |       |
|                 |          |       |

Colorado Department of Transportation  
  
 5615 Wills Blvd  
 Pueblo, CO 81008  
 Phone: 719-546-5753  
 FAX: 719-546-5402  
 Region 2 JLS

|                |
|----------------|
| As Constructed |
| No Revisions:  |
| Revised:       |
| Void:          |

|   |           |                |             |
|---|-----------|----------------|-------------|
| REGION 2 BRIDGE BUNDLE<br>CD 9 OVER LOUIS GULCH<br>CROSS SECTIONS |           |                |             |
| Designer:   | R. HANSON | Structure No.  | J-14-C      |
| Detailer:   | R. HANSON | M.P.           | CD 9 20.107 |
| Sheet Subset:   | XSEC      | Subset Sheets: | 15 of 15    |

|                  |
|------------------|
| Project No./Code |
| Sheet Number     |