
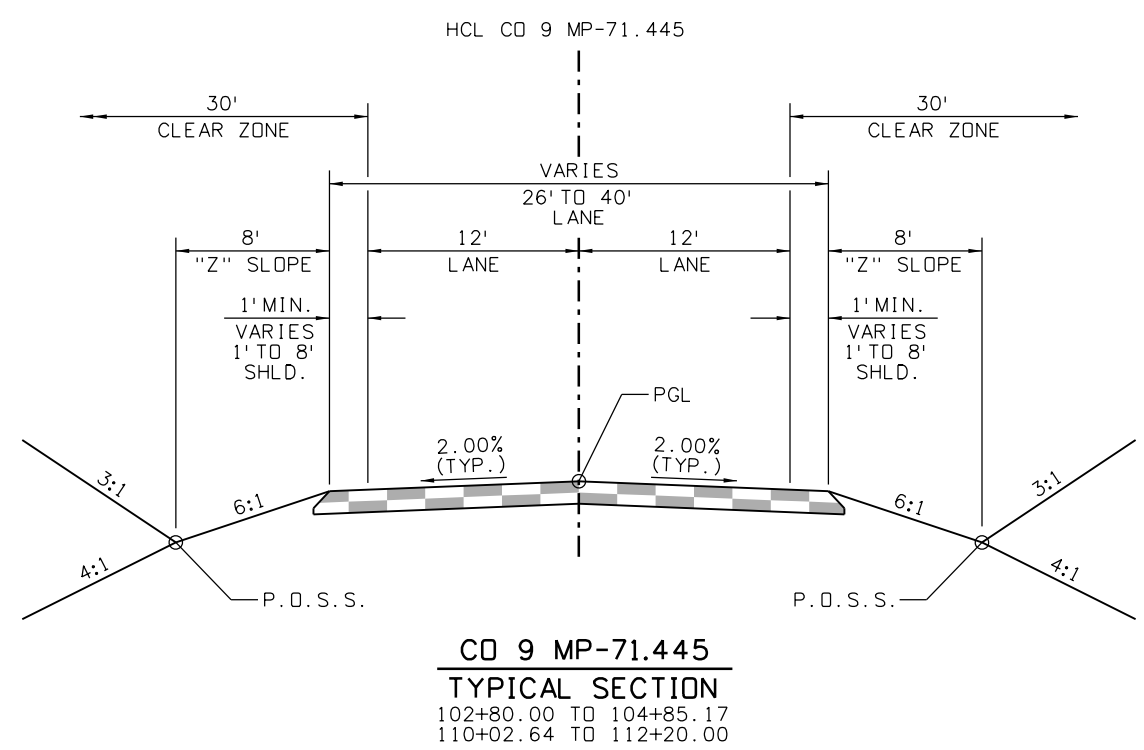
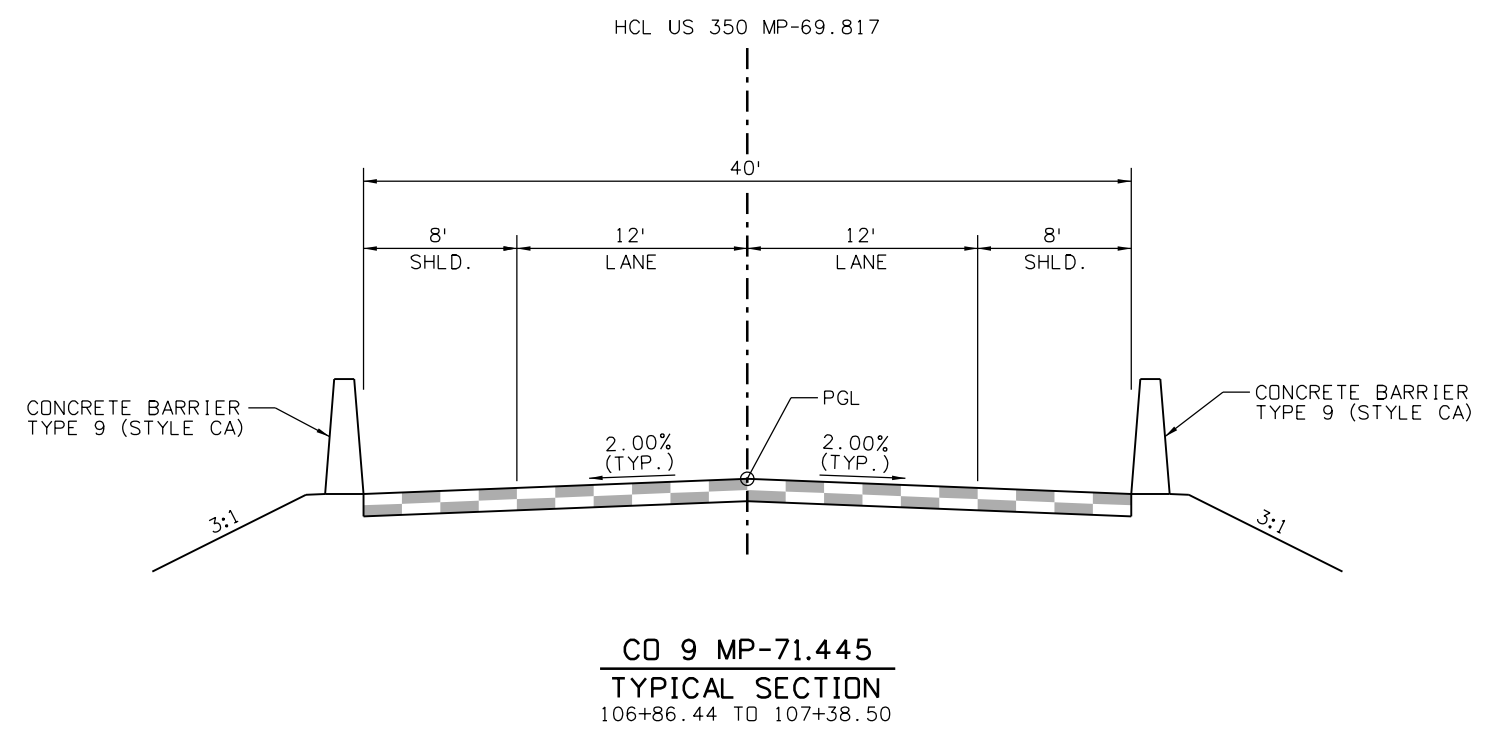
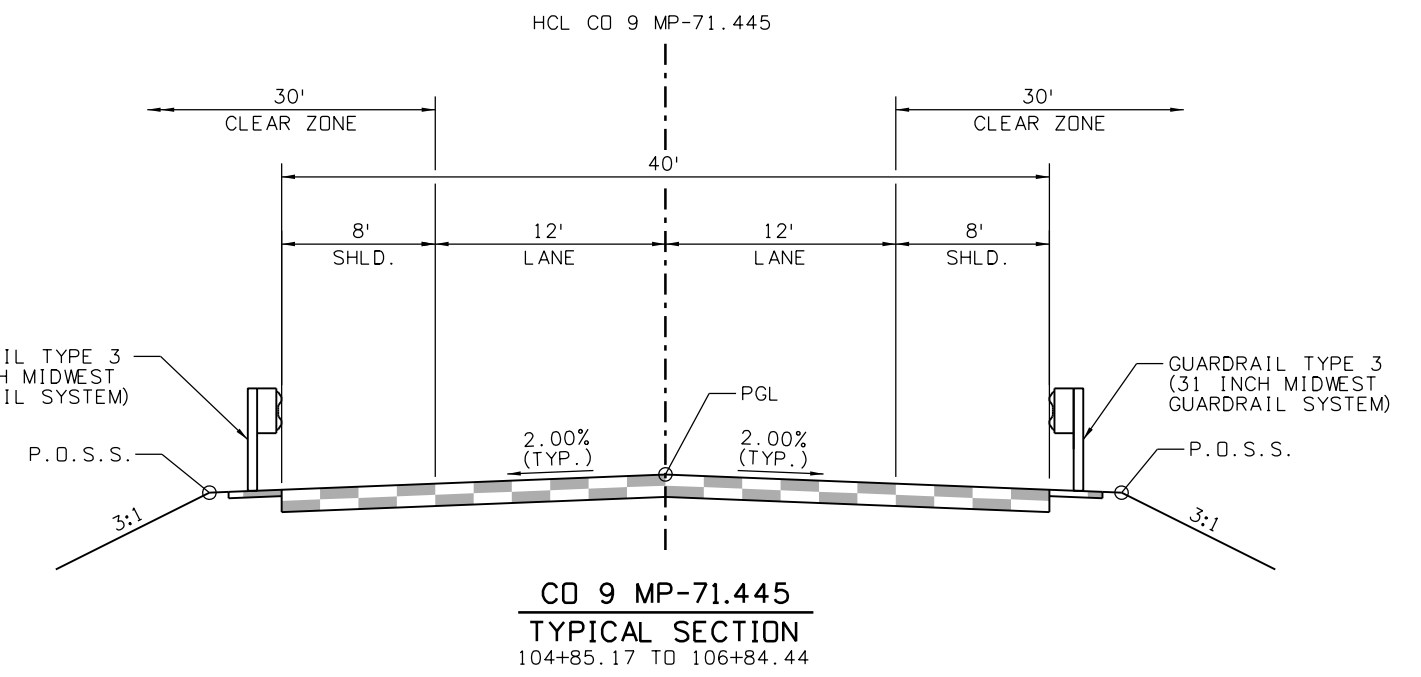


9356 10:04:36 AM pw:\SCI-PW\INTEG-2\stanleygroup.com\Dat\source-1\Documents\Colorado\_Department\_of\_Transportation\29715 - CDDT R2 Bridge Bundle\11-CADD\Worksets\29175.DGN\Design\Sheets\23558DES\_CD 9 MP 71.449\_Typ.dgn

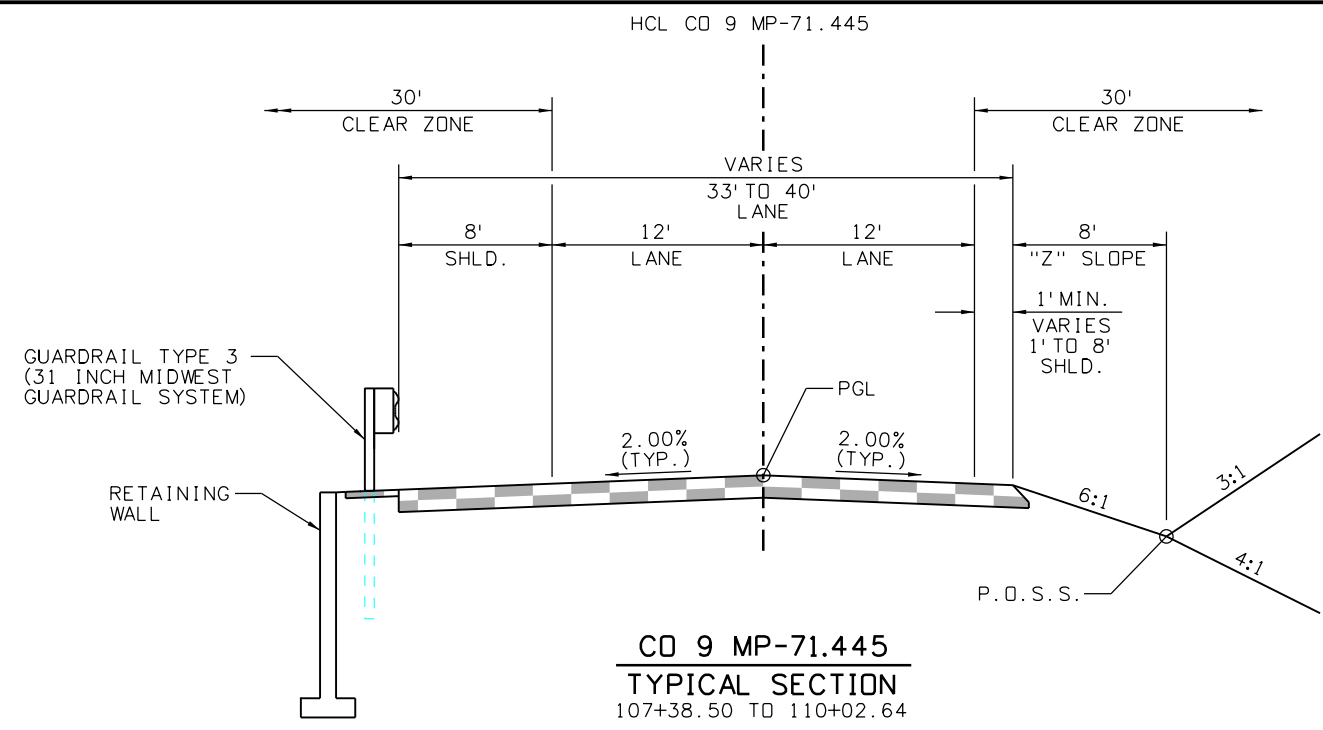

Print Date: 2/16/2021 File Name: 23558DES\_CD 9 MP 71.449\_Typ.dgn

Horiz. Scale: Vert. Scale: As Noted

**Stanley Consultants INC.**  
8000 South Chester St.  
Suite 500  
Centennial, CO 80112  
Phone: 303-799-6806

Sheet Revisions		
Date:	Comments	Init.

**Colorado Department of Transportation**


5615 Wills Blvd  
Pueblo, CO 81008  
Phone: 719-546-5753  
FAX: 719-546-5402

**Region 2**

JLS


As Constructed	REGION 2 BRIDGE BUNDLE			Project No./Code
No Revisions:	CD 9 OVER MIDDLE FORK S. PLATTE RIVER			
Revised:	Designer: B. DRAPER	Structure No. G-12-C	Sheet Number	
Void:	Detailer: E. LUETH	M.P. CD 9 71.445		
	Sheet Subset: TYP	Subset Sheets: 1 of 1		

9356 10:04:50 AM pw:\SCI-PW\INTEC-2.stanleygroup.com\Dat\source-1\Documents\Colorado\Department\_of\_Transportation\29715 - CDDT R2 Bridge Bundle\11-CADD\Worksets\29175.DGNs\Design\Sheets\23558DES\_CD 9 MP 71.449\_P&P Sheets.dgn

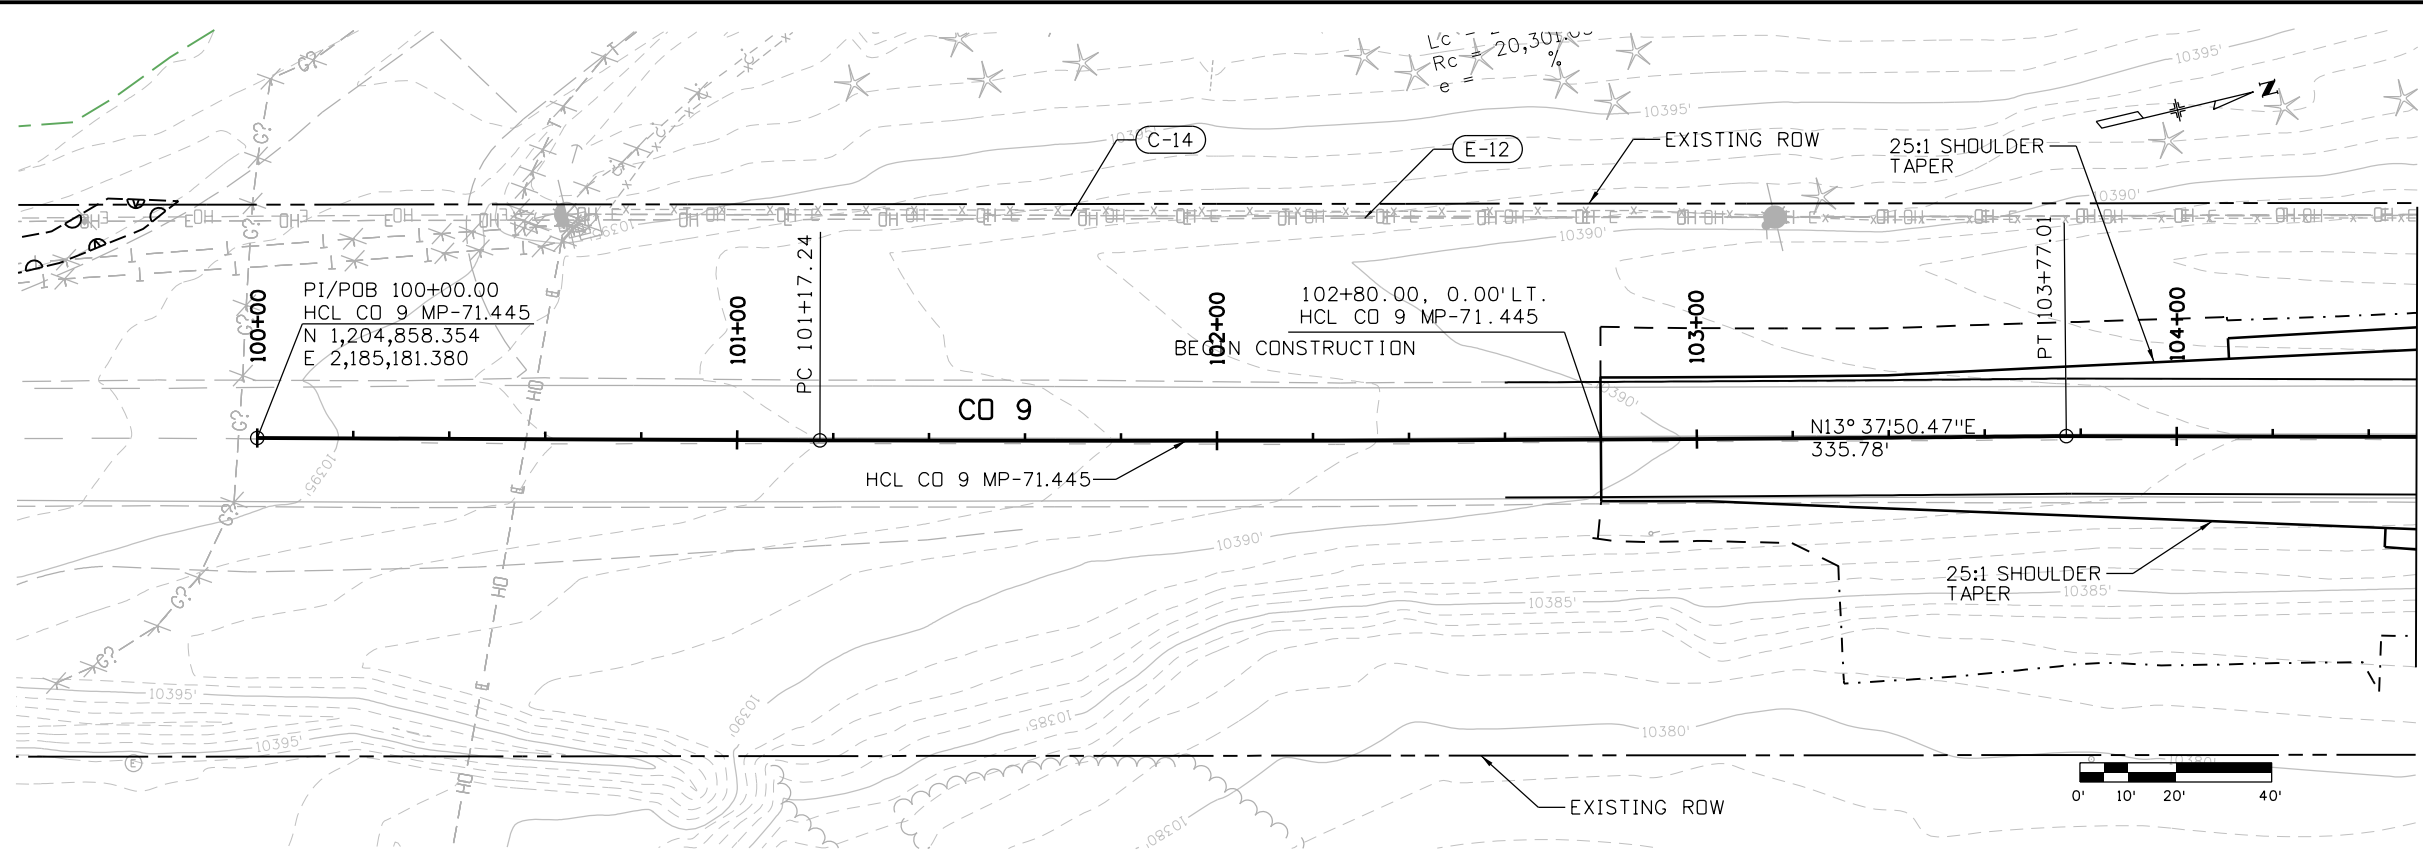

**LEGEND:**  
 (C-19) - UTILITY ID NO.

**CURVE DATA:**  
 PI = 102+47.13  
 PC = 101+17.24  
 PT = 103+77.01  
 $\Delta = 00^\circ 43' 59''$  LT  
 Tc = 129.89'  
 Dc =  $00^\circ 16' 56''$   
 Lc = 259.77'  
 Rc = 20,301.05'  
 e = -2.0%

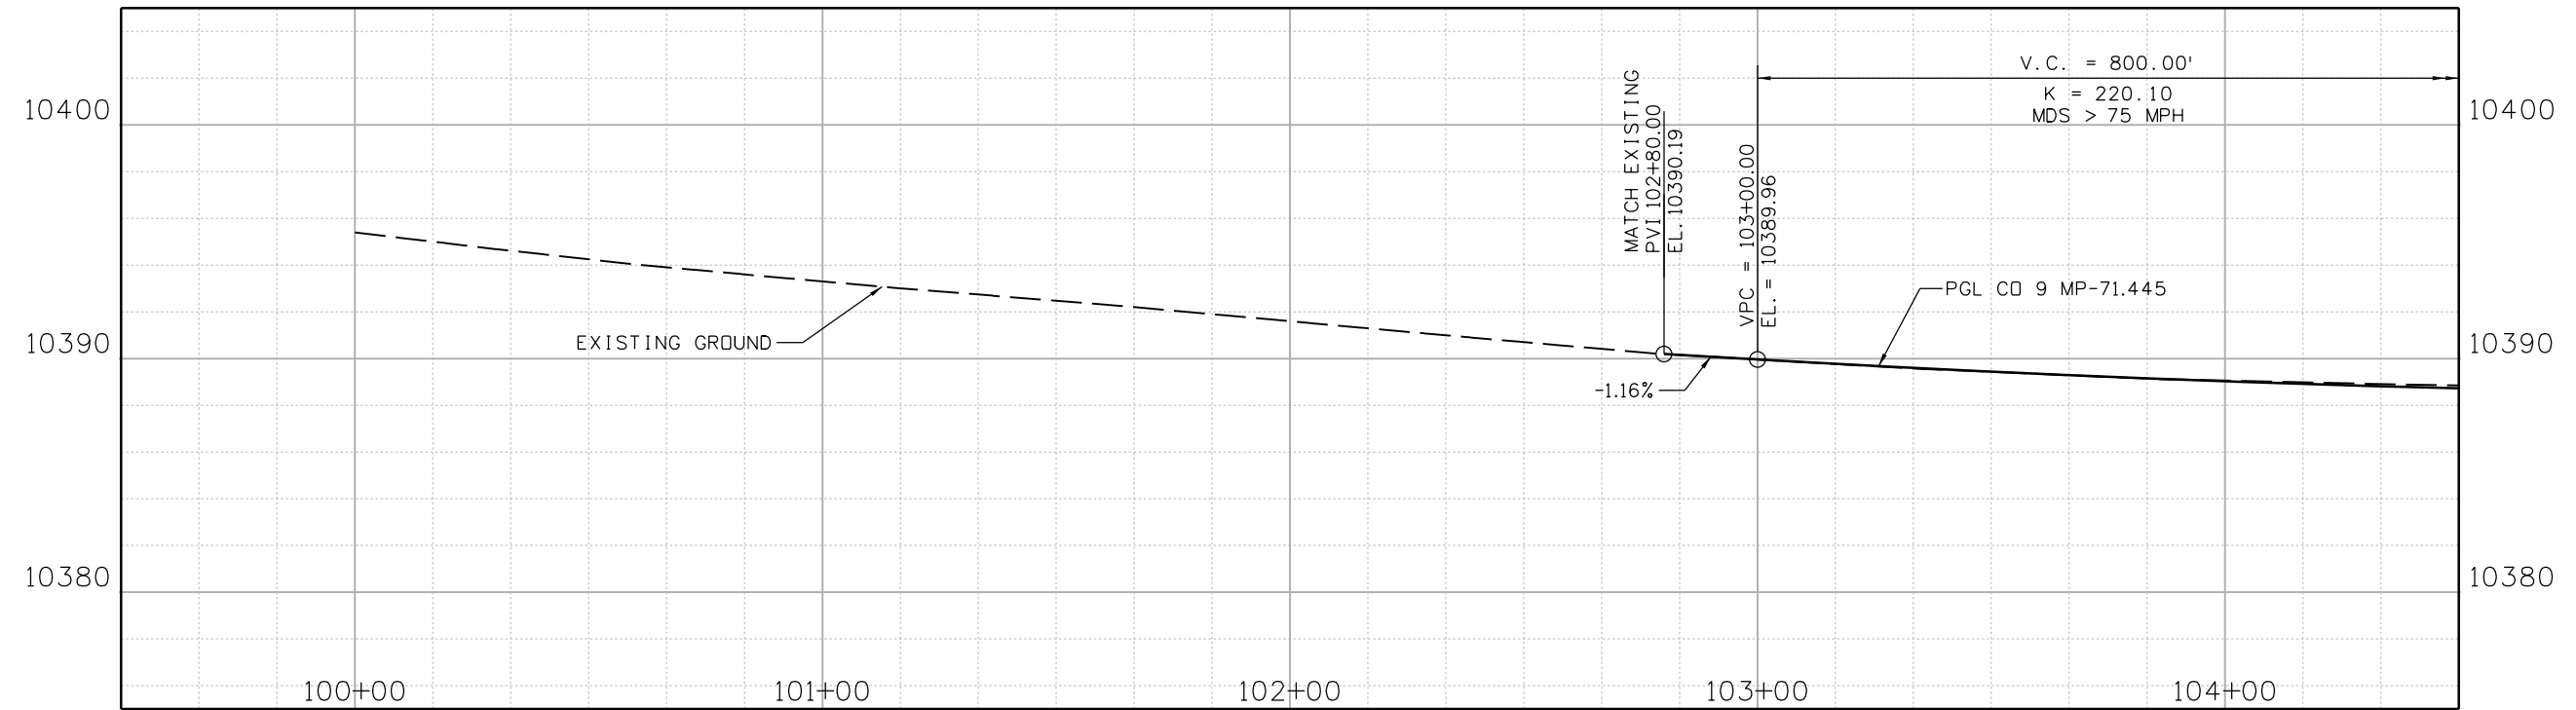

Print Date: 2/16/2021 File Name: 23558DES\_CD 9 MP 71.449\_P&P Sheets.dgn  
 Horiz. Scale: Vert. Scale: As Noted

**Stanley Consultants INC.**  
 8000 South Chester St.  
 Suite 500  
 Centennial, CO 80112  
 Phone: 303-799-6806

Sheet Revisions		
Date:	Comments	Init.

**Colorado Department of Transportation**  
 5615 Wills Blvd  
 Pueblo, CO 81008  
 Phone: 719-546-5753  
 FAX: 719-546-5402

**Region 2** JLS

As Constructed  
 No Revisions:  
 Revised:  
 Void:



**REGION 2 BRIDGE BUNDLE**  
**CD 9 OVER MIDDLE FORK S. PLATTE RIVER**  
**ROADWAY PLAN AND PROFILE**


Designer: B. DRAPER Structure No. G-12-C  
 Detailer: R. HANSON M.P. CD 9 71.445  
 Sheet Subset: ROADWAY Subset Sheets: 1 of 3

Project No./Code  
 Sheet Number

9356 10:04:51 AM p:\SC1-PW\INTEG-2.stoneygroup.com\Datasource-1\Documents\Colorado\_Department\_of\_Transportation\29715 - CDDT R2 Bridge Bundle\11-CADD\Worksets\29715\DGNS\Design\Sheets\23558DES\_CD 9 MP 71.449\_P&P Sheets.dgn

**LEGEND:**  
 (C-19) - UTILITY ID NO.

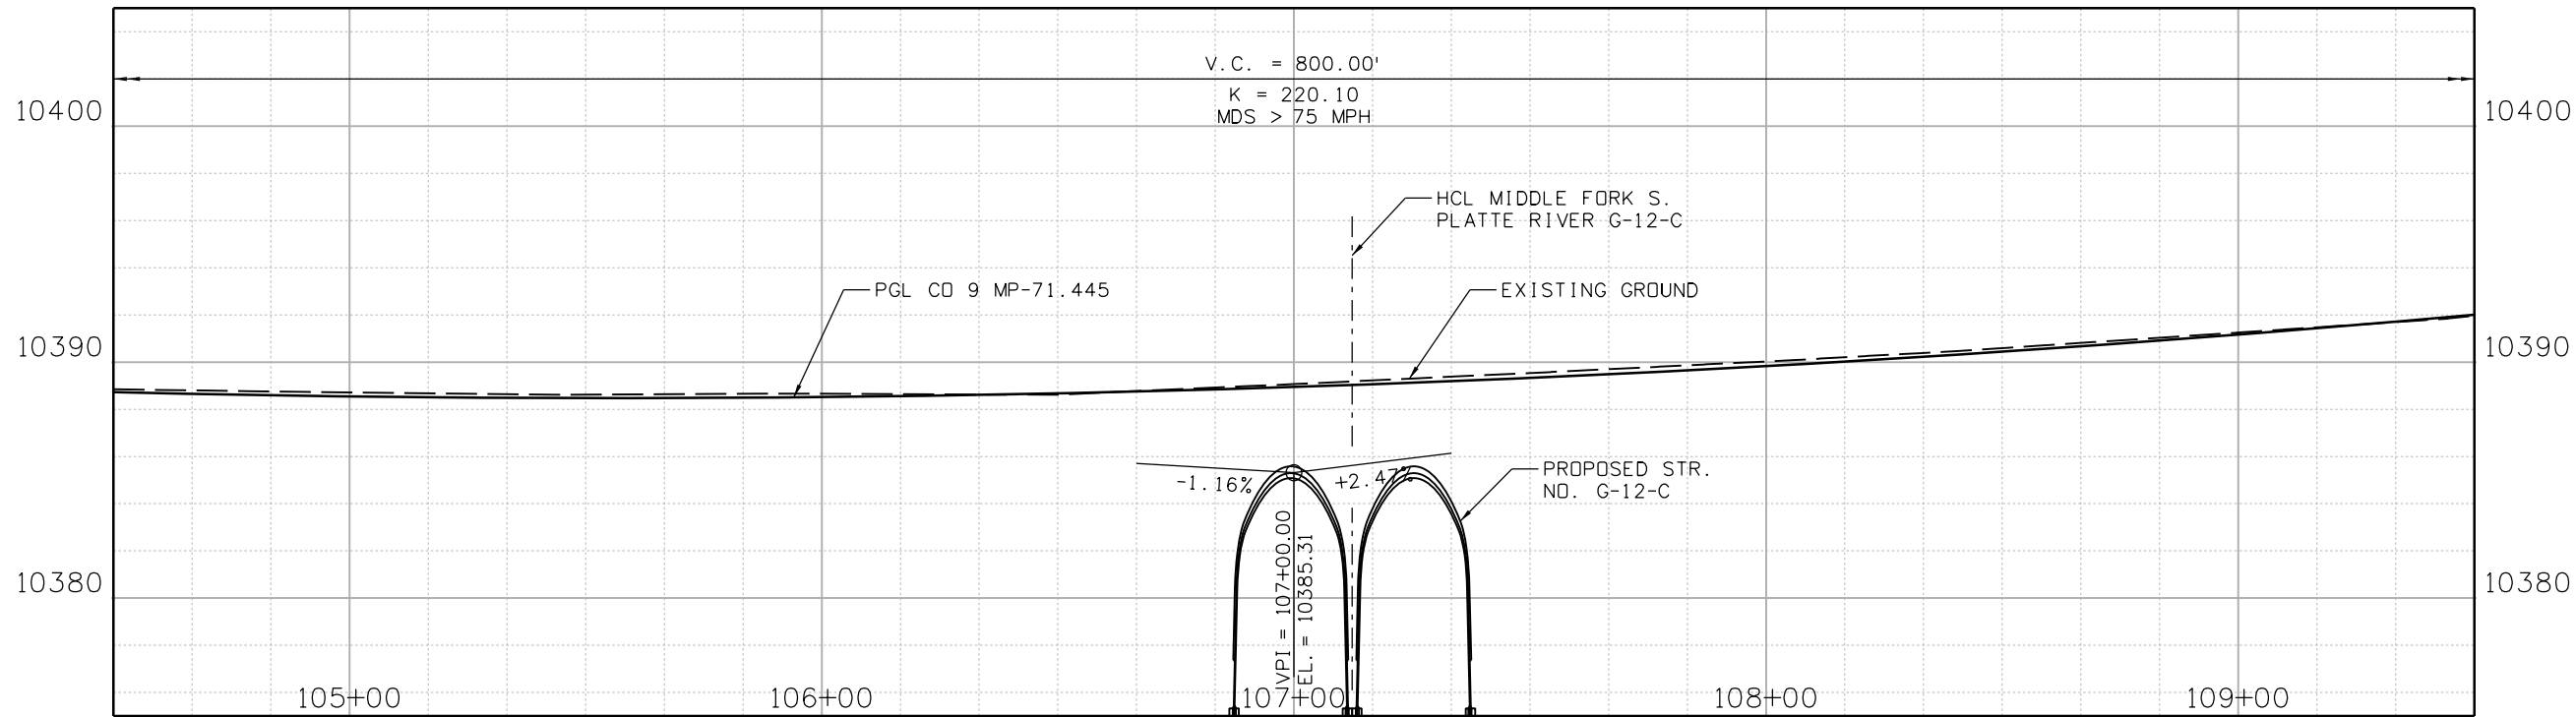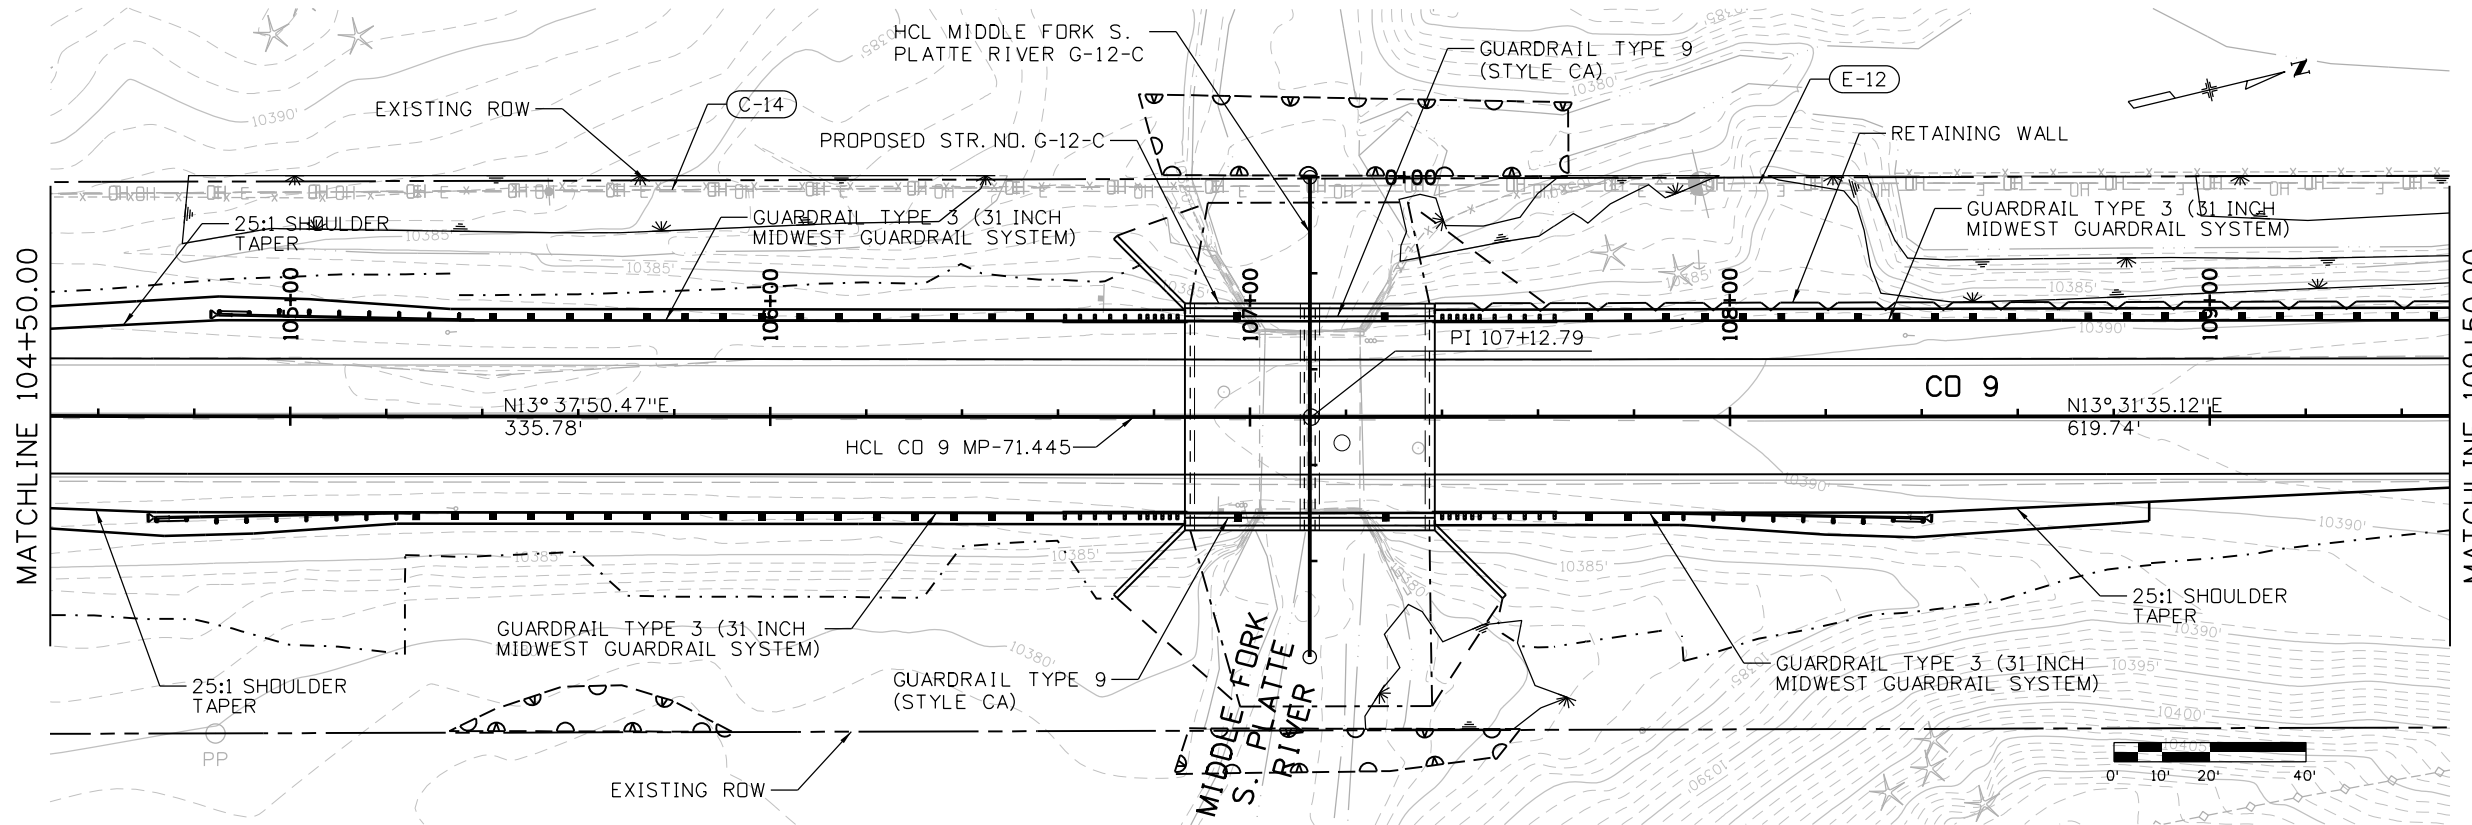

Print Date: 2/16/2021 File Name: 23558DES\_CD 9 MP 71.449\_P&P Sheets.dgn  
 Horiz. Scale: Vert. Scale: As Noted  
  
 8000 South Chester St.  
 Suite 500  
 Centennial, CO 80112  
 Phone: 303-799-6806

Sheet Revisions		
Date:	Comments	Init.

Colorado Department of Transportation  
  
 5615 Wills Blvd  
 Pueblo, CO 81008  
 Phone: 719-546-5753  
 FAX: 719-546-5402  
 Region 2 JLS



As Constructed  
 No Revisions:  
 Revised:  
 Void:


REGION 2 BRIDGE BUNDLE  
 CD 9 OVER MIDDLE FORK S. PLATTE RIVER  
 ROADWAY PLAN AND PROFILE  
 Designer: B. DRAPER Structure No. G-12-C  
 Detailer: R. HANSON M.P. CD 9 71.445  
 Sheet Subset: ROADWAY Subset Sheets: 2 of 3

Project No./Code  
 Sheet Number

9356 10:04:53 AM pw:\SCI-PW\INTEG-2.stanleygroup.com\Datasource-1\Documents\Colorado\_Department\_of\_Transportation\29715 - CDDT R2 Bridge Bundle\11-CADD\Worksets\29175.DGNs\Design\Sheets\23558DES\_CD 9 MP 71.449\_P&P Sheets.dgn

**LEGEND:**  
 (C-19) - UTILITY ID NO.

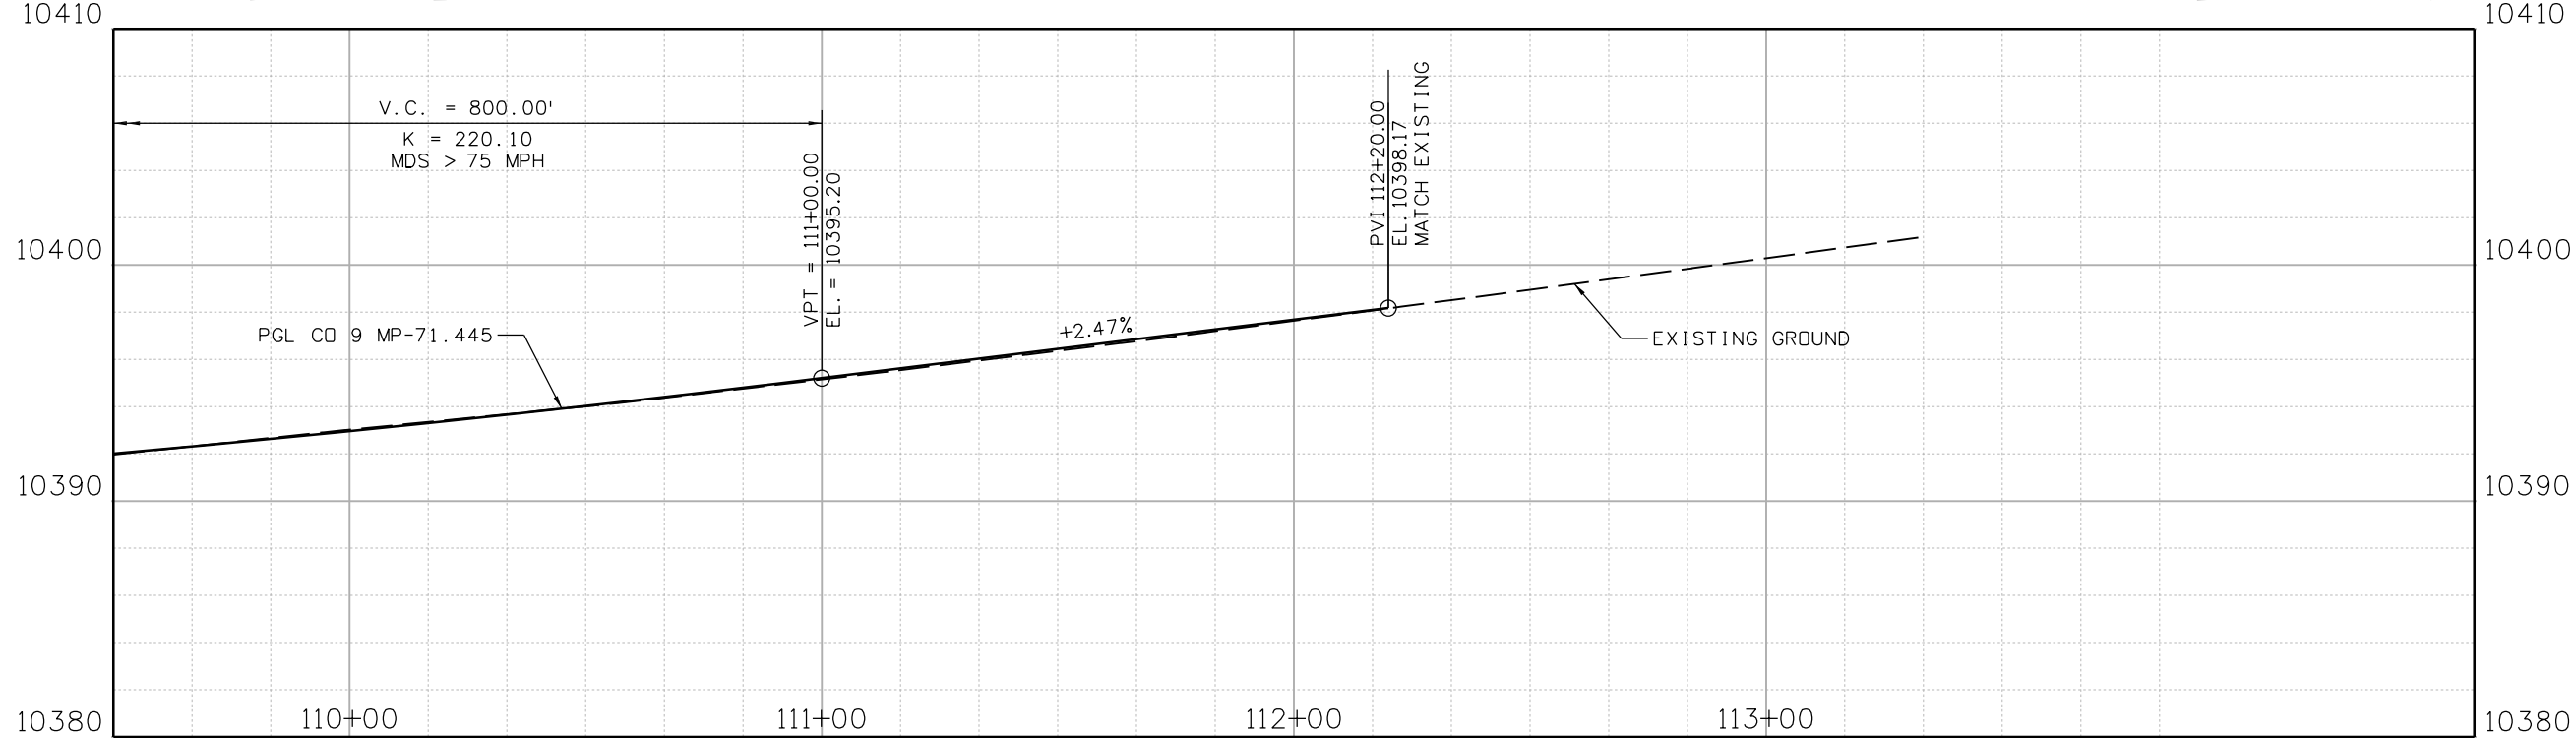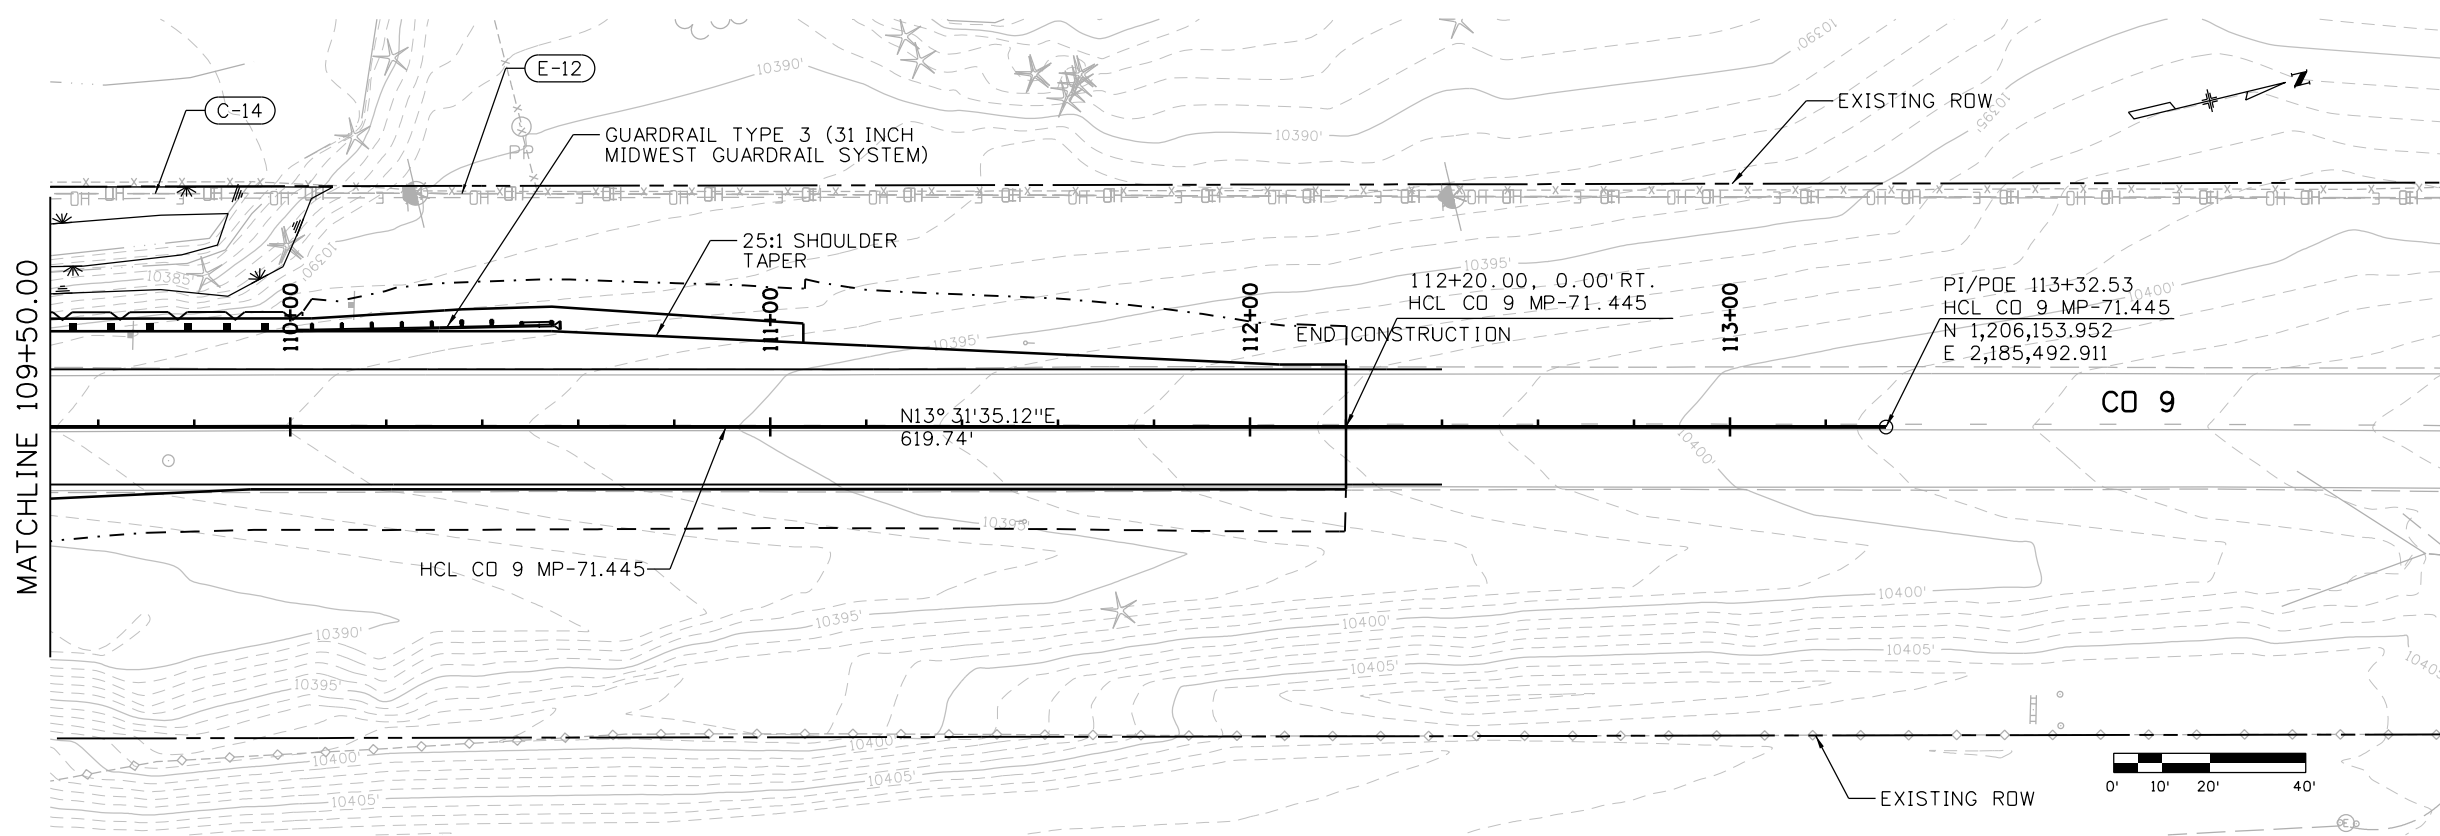

Print Date: 2/16/2021 File Name: 23558DES\_CD 9 MP 71.449\_P&P Sheets.dgn  
 Horiz. Scale: Vert. Scale: As Noted  
  
 8000 South Chester St.  
 Suite 500  
 Centennial, CO 80112  
 Phone: 303-799-6806

Sheet Revisions		
Date:	Comments	Init.



**Colorado Department of Transportation**  
  
 5615 Wills Blvd  
 Pueblo, CO 81008  
 Phone: 719-546-5753  
 FAX: 719-546-5402  
**Region 2** JLS

As Constructed  
 No Revisions:  
 Revised:  
 Void:


**REGION 2 BRIDGE BUNDLE**  
**CD 9 OVER MIDDLE FORK S. PLATTE RIVER**  
**ROADWAY PLAN AND PROFILE**  
 Designer: B. DRAPER Structure No. G-12-C  
 Detailer: R. HANSON M.P. CD 9 71.445  
 Sheet Subset: ROADWAY Subset Sheets: 3 of 3

Project No./Code  
 Sheet Number

9356 10:05:04 AM p:\SCI-PW\INTEC-2\stanleygroup.com\Datasource-1\Documents\Colorado\_Department\_of\_Transportation\29175 - CDDT R2 Bridge Bundle\11-CADD\Worksets\29175\_DGNs\Design\Sheets\23558DES\_CD 9 MP 71.449\_Xsec.dgn

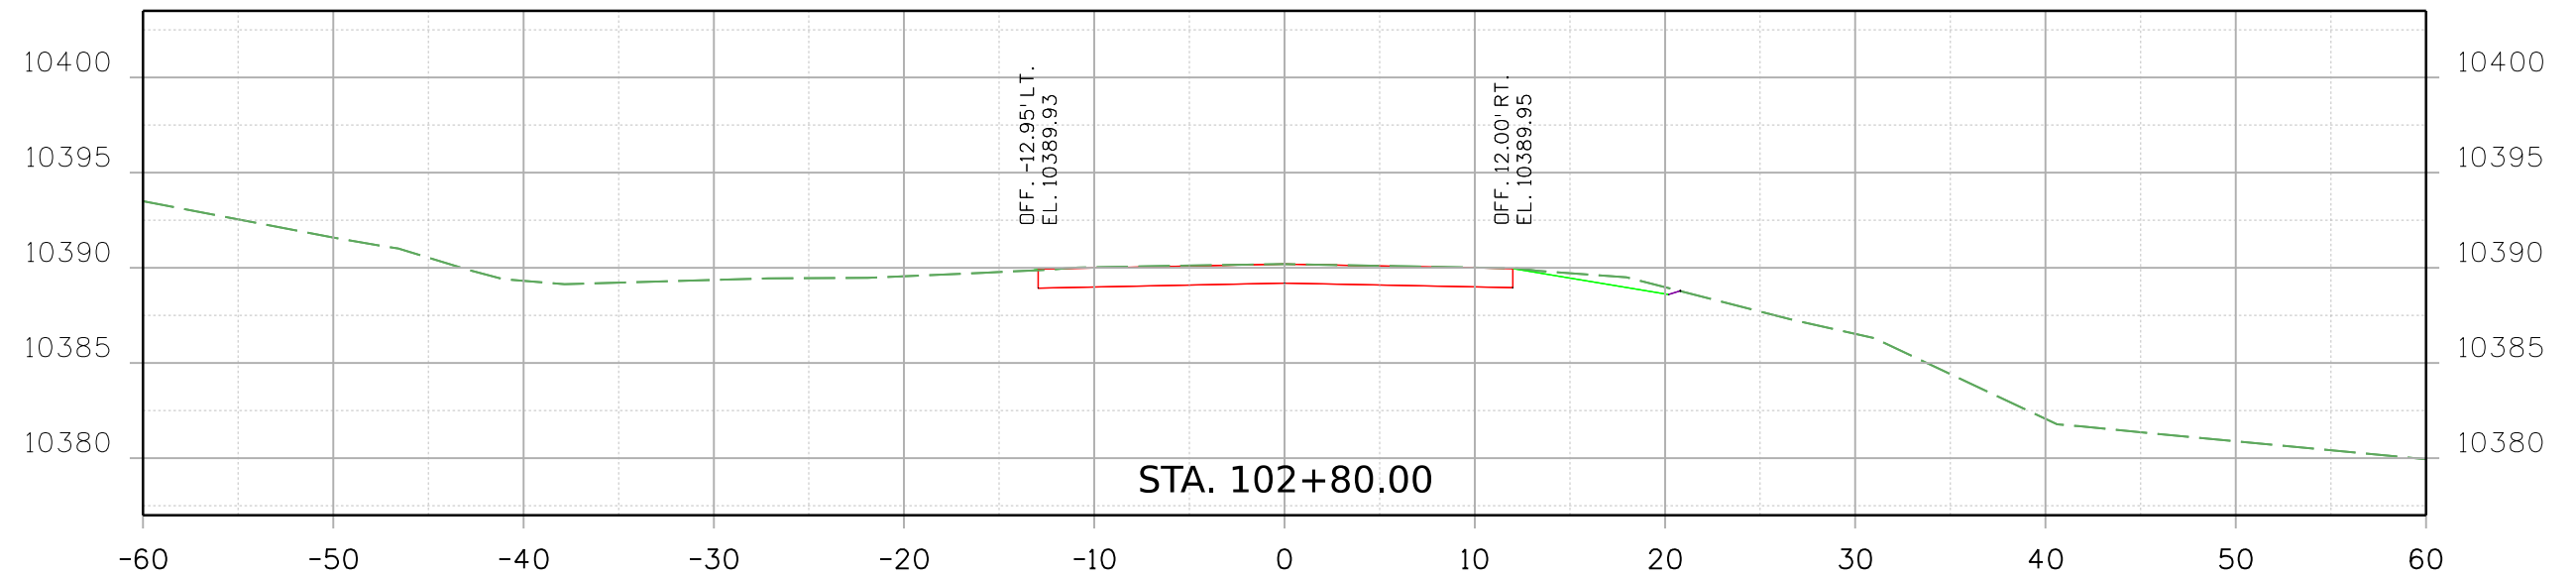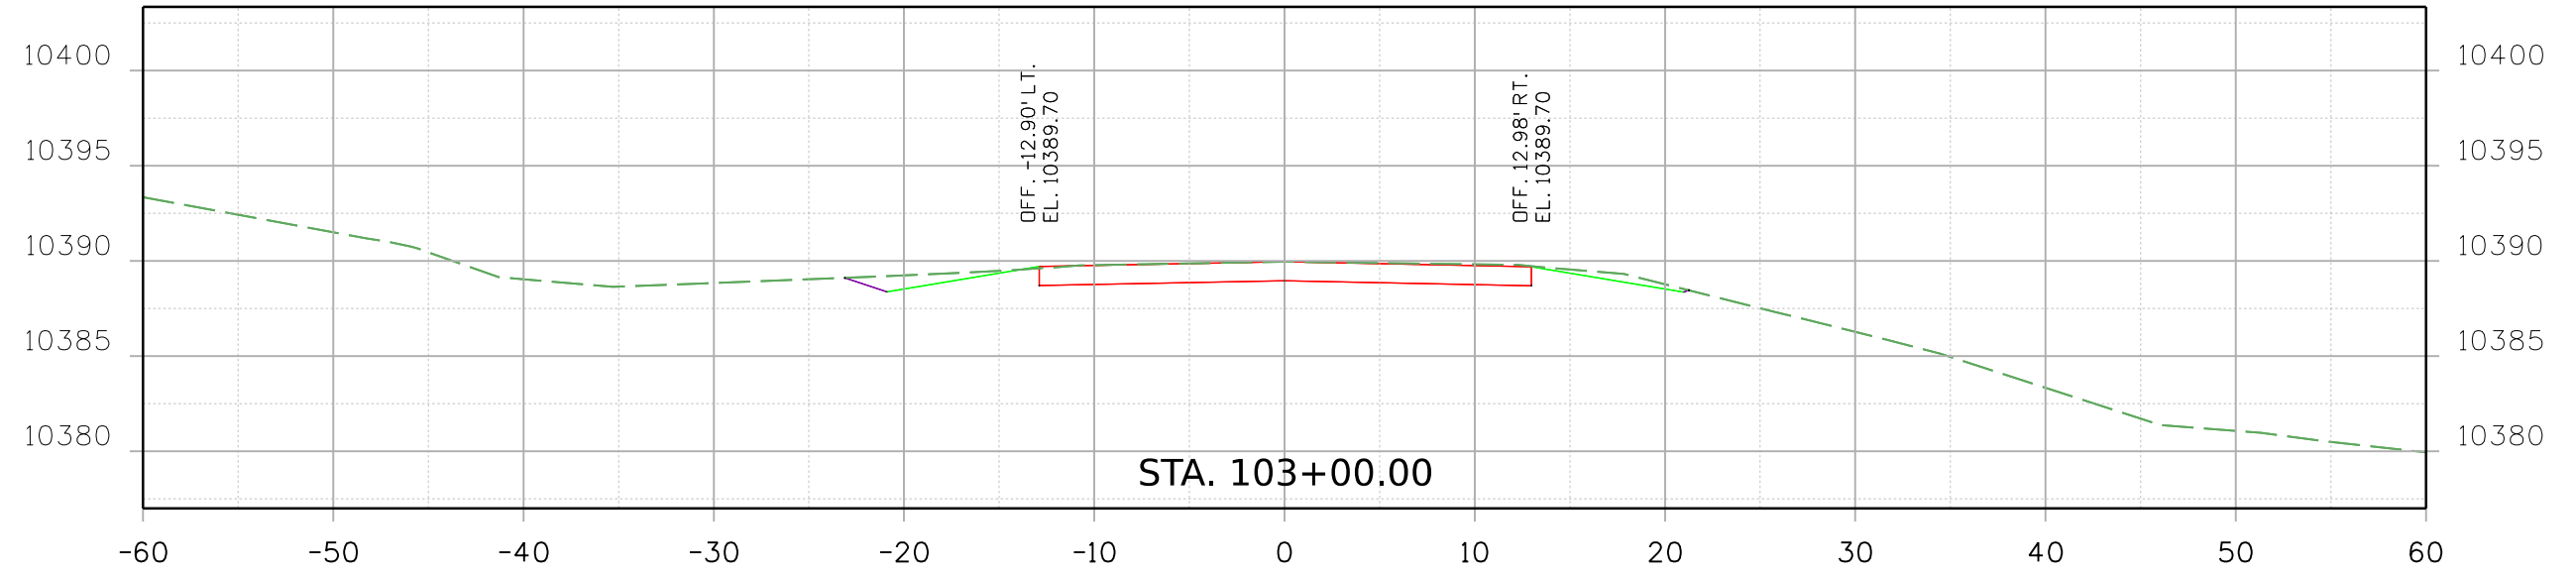


Print Date: 2/16/2021 File Name: 23558DES\_CD 9 MP 71.449\_Xsec.dgn  
 Horiz. Scale: Vert. Scale: As Noted



8000 South Chester St.  
 Suite 500  
 Centennial, CO 80112  
 Phone: 303-799-6806

Sheet Revisions		
Date:	Comments	Init.

Colorado Department of Transportation



5615 Wills Blvd  
 Pueblo, CO 81008  
 Phone: 719-546-5753  
 FAX: 719-546-5402

Region 2 JLS



As Constructed	No Revisions:
Revised:	Void:

REGION 2 BRIDGE BUNDLE  
 CD 9 OVER MIDDLE FORK S. PLATTE RIVER  
 CROSS SECTIONS

Designer: B. DRAPER	Structure No. G-12-C
Detailer: R. HANSON	M.P. CD 9 71.445
Sheet Subset: XSEC	Subset Sheets: 1 of 10

Project No./Code
Sheet Number

9356 10:05:05 AM pw:\SCI-PW\INTEC-2\stanleygroup.com\Datasource\1\Documents\Colorado\_Department\_of\_Transportation\29715 - CDDT R2 Bridge Bundle\11-CADD\Worksets\29175.DGN\Design\Sheets\23558DES\_CD 9 MP 71.449\_Xsec.dgn

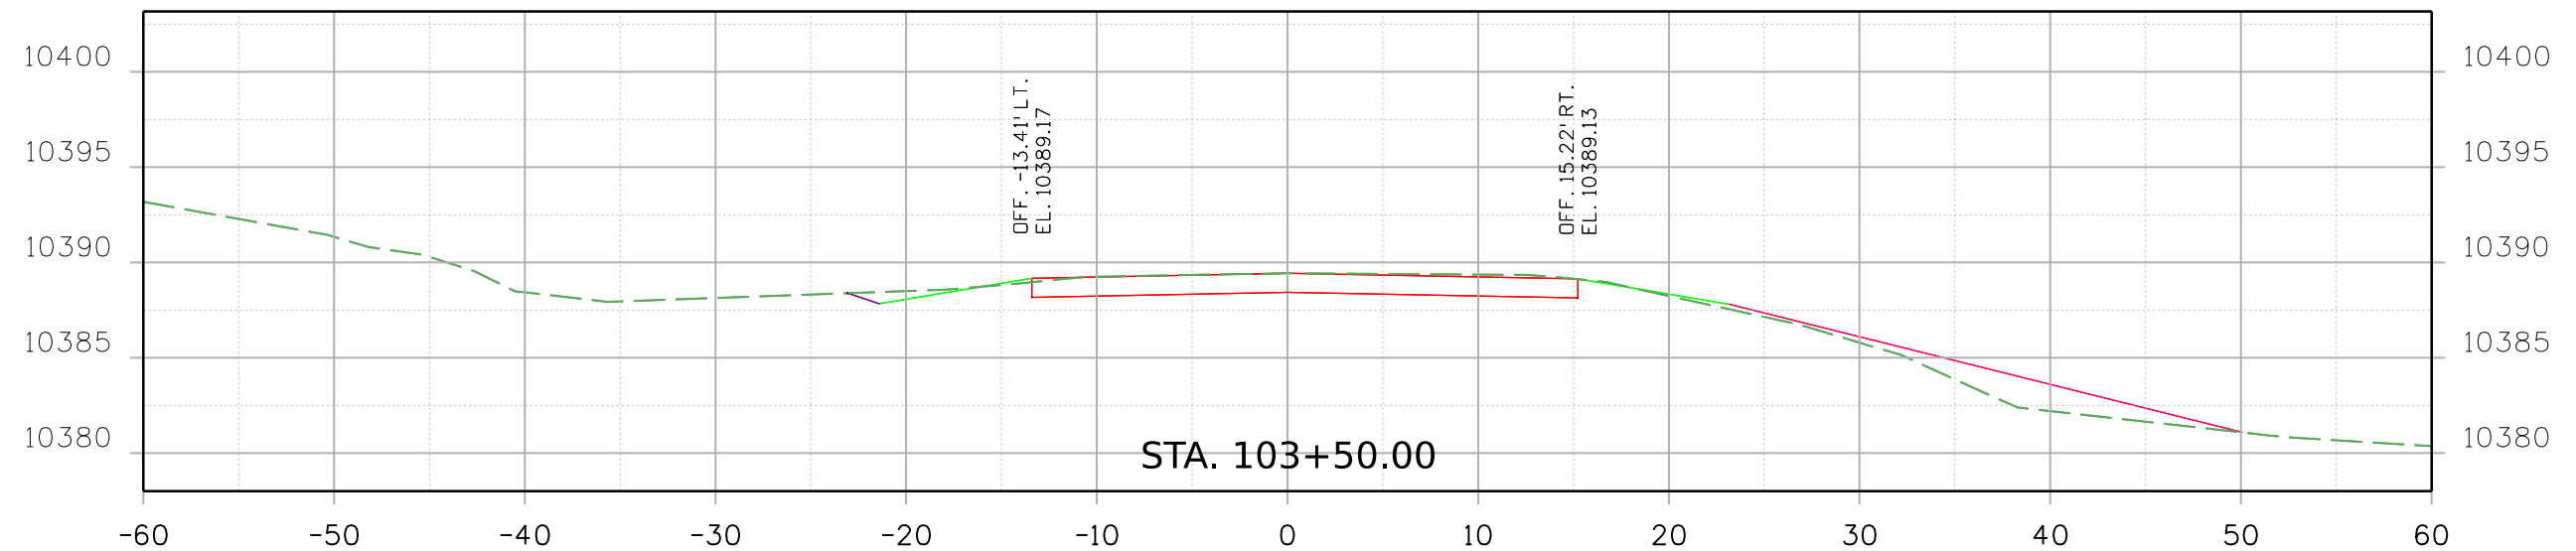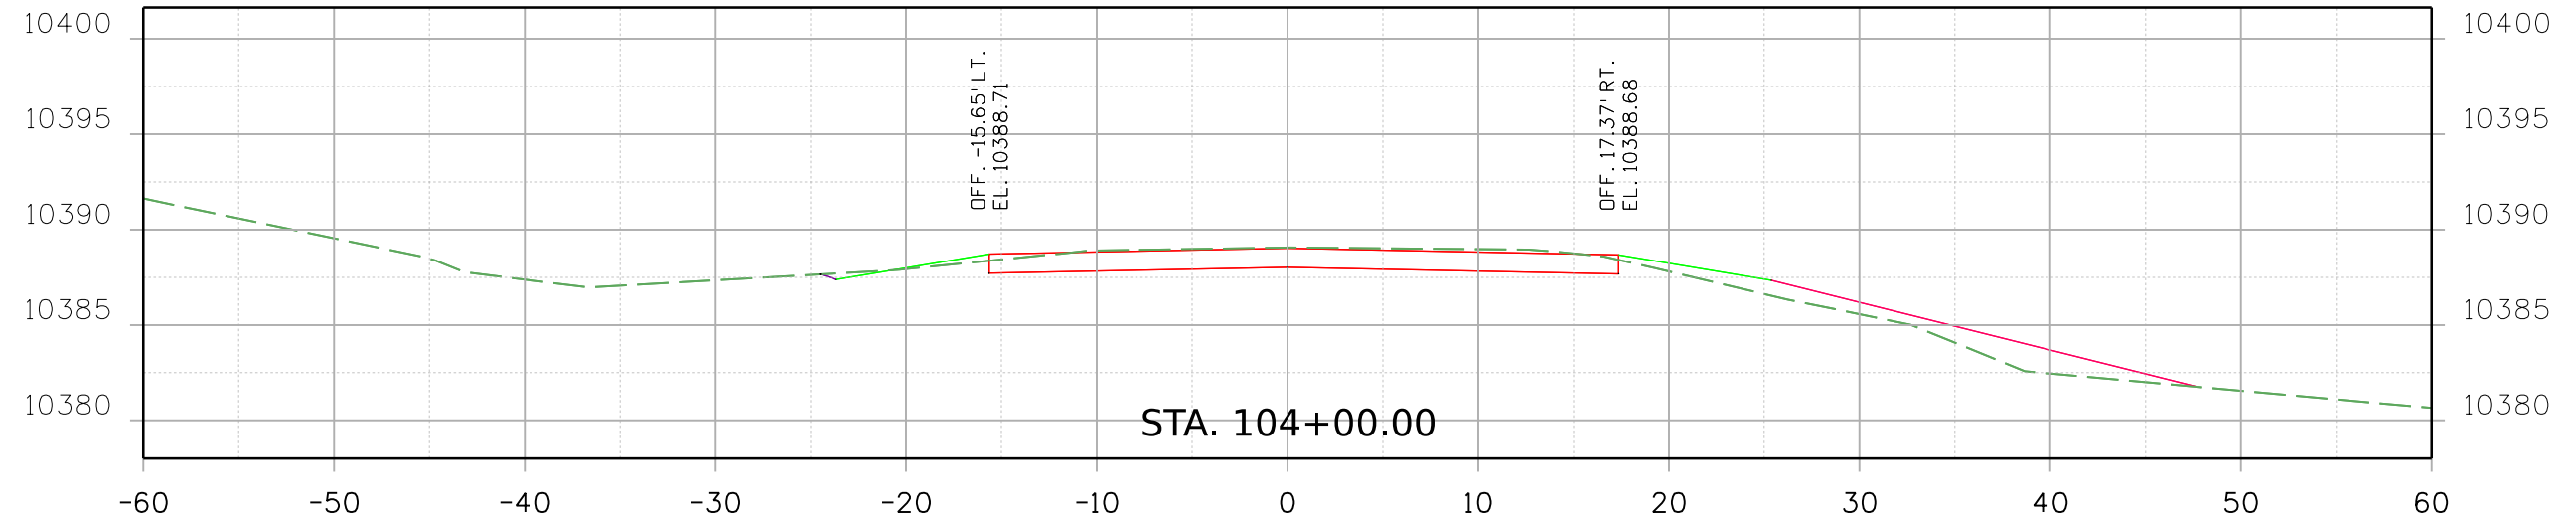

Print Date: 2/16/2021 File Name:  
 23558DES\_CD 9 MP 71.449\_Xsec.dgn  
 Horiz. Scale: Vert. Scale: As Noted

**Stanley Consultants INC.**  
 8000 South Chester St.  
 Suite 500  
 Centennial, CO 80112  
 Phone: 303-799-6806

Sheet Revisions		
Date:	Comments	Init.

**Colorado Department of Transportation**  
 5615 Wills Blvd  
 Pueblo, CO 81008  
 Phone: 719-546-5753  
 FAX: 719-546-5402

**Region 2** JLS



As Constructed  
 No Revisions:  
 Revised:  
 Void:

**REGION 2 BRIDGE BUNDLE**  
**CD 9 OVER MIDDLE FORK S. PLATTE RIVER**  
**CROSS SECTIONS**

Designer: B. DRAPER Structure No. G-12-C  
 Detailer: R. HANSON M.P. CD 9 71.445  
 Sheet Subset: XSEC Subset Sheets: 2 of 10

Project No./Code  
 Sheet Number

9356 10:05:06 AM pw:\SCI-PW\INTEG-2\stanleygroup.com\Datasource-1\Documents\Colorado\_Department\_of\_Transportation\29715 - CDDT R2 Bridge Bundle\11-CADD\Worksets\29715.DGNs\Design\Sheets\23558DES\_CD 9 MP 71.449\_Xsec.dgn

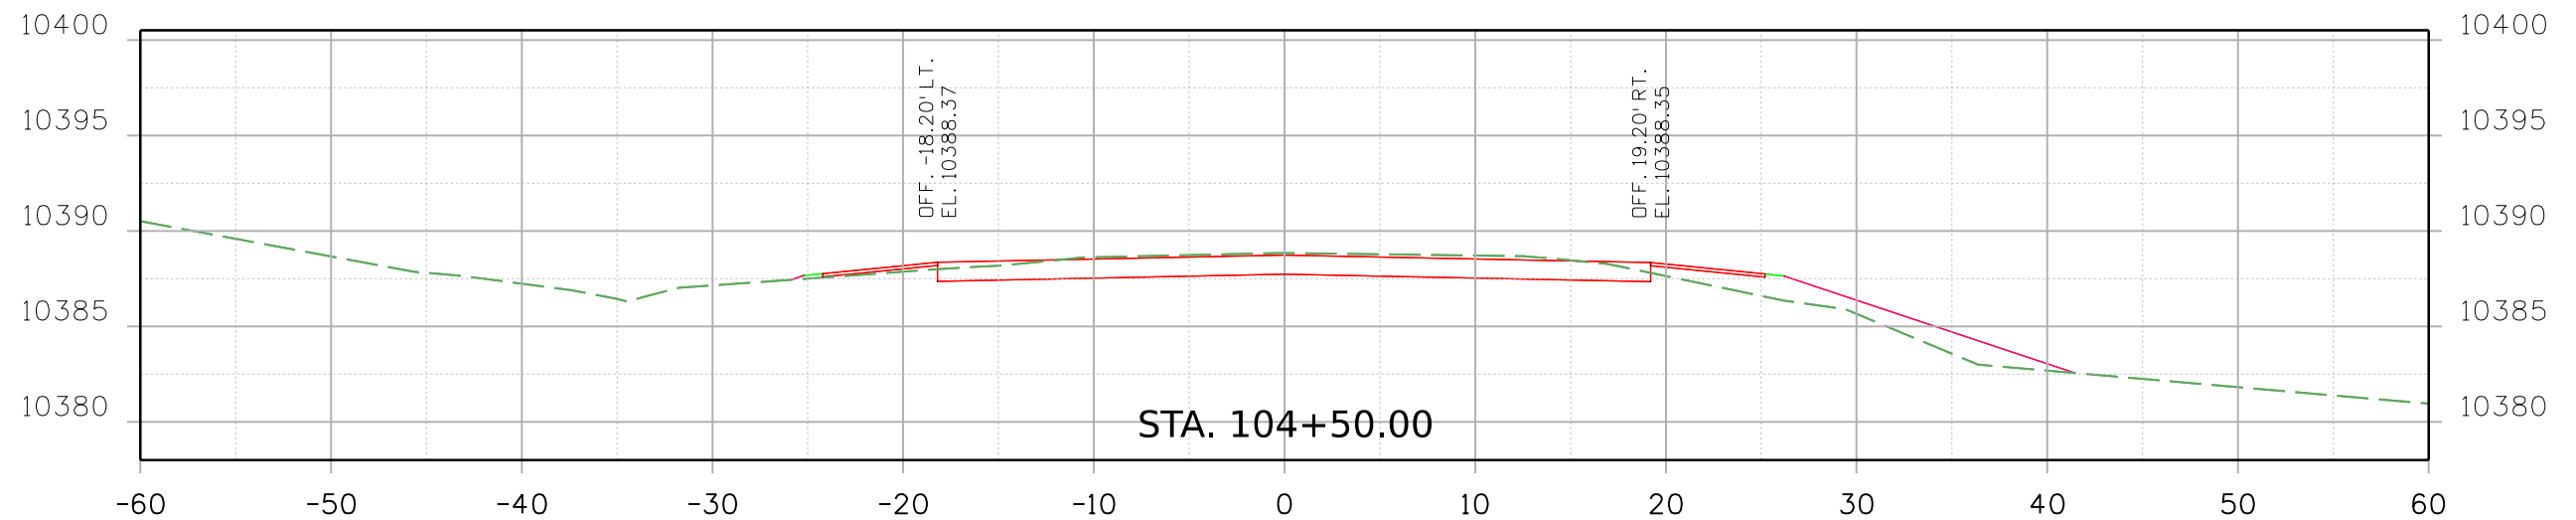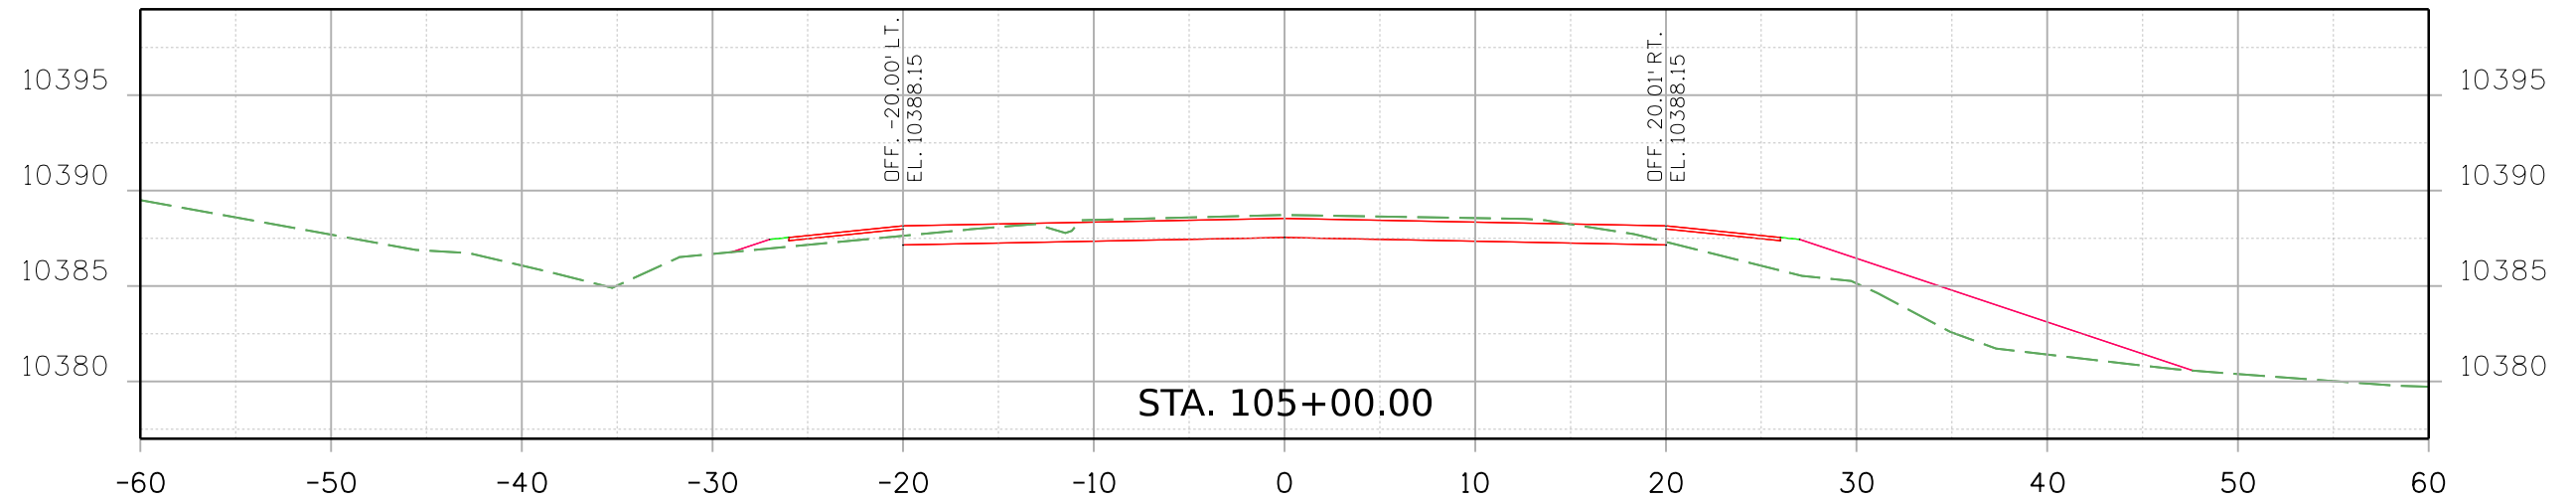

Print Date: 2/16/2021 File Name:  
23558DES\_CD 9 MP 71.449\_Xsec.dgn  
Horiz. Scale: Vert. Scale: As Noted

  
**Stanley Consultants**  
8000 South Chester St.  
Suite 500  
Centennial, CO 80112  
Phone: 303-799-6806

Sheet Revisions		
Date:	Comments	Init.

**Colorado Department of Transportation**  
5615 Wills Blvd  
Pueblo, CO 81008  
Phone: 719-546-5753  
FAX: 719-546-5402



 **Region 2** JLS


As Constructed  
No Revisions:  
Revised:  
Void:

REGION 2 BRIDGE BUNDLE CD 9 OVER MIDDLE FORK S. PLATTE RIVER CROSS SECTIONS			
Designer:	B. DRAPER	Structure No.	G-12-C
Detailer:	R. HANSON	M.P.	CD 9 71.445
Sheet Subset:	XSEC	Subset Sheets:	3 of 10

Project No./Code  
Sheet Number

9356 10:05:06 AM pw:\SCI-PW\INTEG-2.stanleygroup.com\Datasource-1\Documents\Colorado\_Department\_of\_Transportation\29715 - CDDT R2 Bridge Bundle\11-CADD\Worksets\29715.DGNs\Design\Sheets\23558DES\_CD 9 MP 71.449\_Xsec.dgn

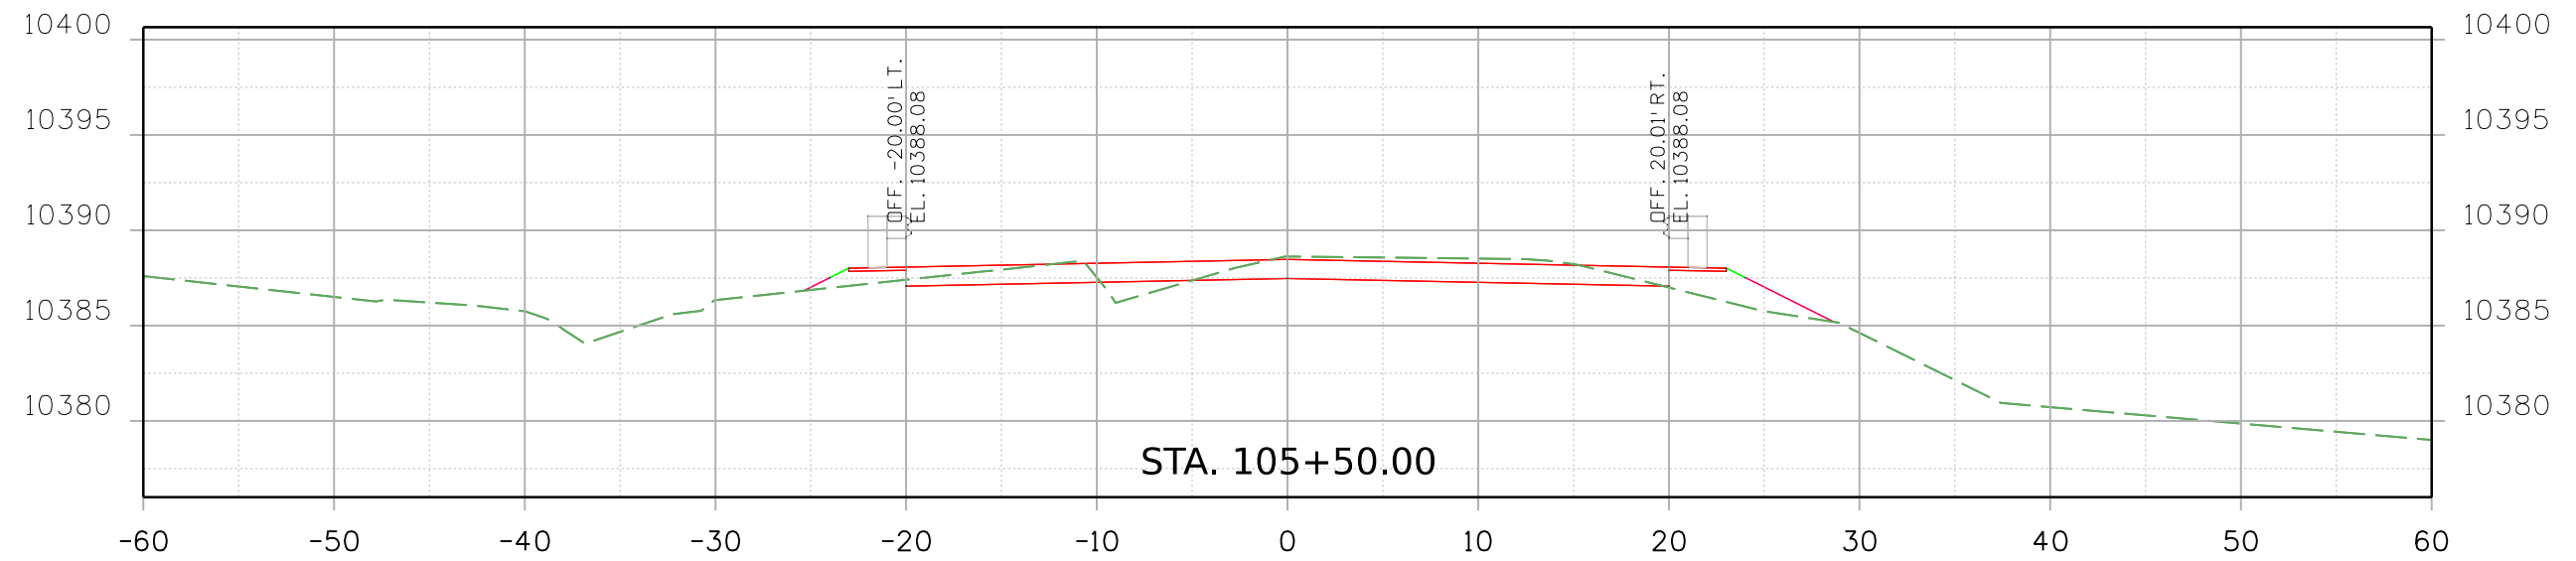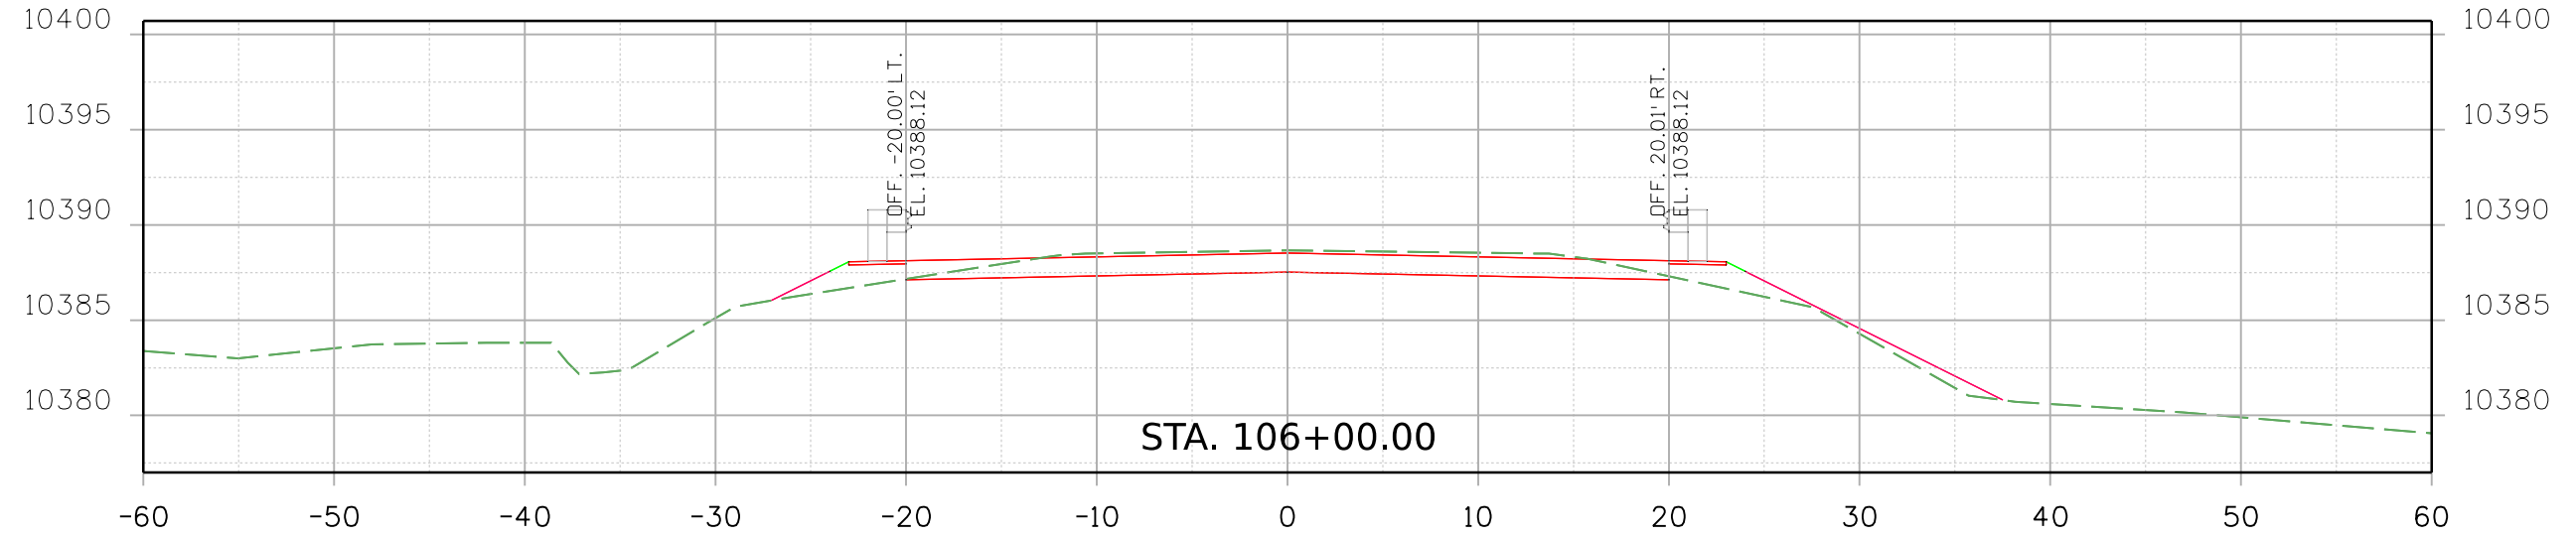

Print Date: 2/16/2021 File Name:  
 23558DES\_CD 9 MP 71.449\_Xsec.dgn  
 Horiz. Scale: Vert. Scale: As Noted  
  
 8000 South Chester St.  
 Suite 500  
 Centennial, CO 80112  
 Stanley Consultants INC. Phone: 303-799-6806

Sheet Revisions		
Date:	Comments	Init.

Colorado Department of Transportation  
  
 5615 Wills Blvd  
 Pueblo, CO 81008  
 Phone: 719-546-5753  
 FAX: 719-546-5402  
 Region 2 JLS



As Constructed  
 No Revisions:  
 Revised:  
 Void:

REGION 2 BRIDGE BUNDLE  
 CD 9 OVER MIDDLE FORK S. PLATTE RIVER  
 CROSS SECTIONS  
 Designer: B. DRAPER Structure No. G-12-C  
 Detailer: R. HANSON M.P. CD 9 71.445  
 Sheet Subset: XSEC Subset Sheets: 4 of 10

Project No./Code  
 Sheet Number



9356 10:05:07 AM pw:\SCI-PW\INTEC-2.stanleygroup.com\Datasource-1\Documents\Colorado\_Department\_of\_Transportation\29715 - CDDT R2 Bridge Bundle\11-CADD\Worksets\29175.DGN\Design\Sheets\23558DES\_CD 9 MP 71.449\_Xsec.dgn

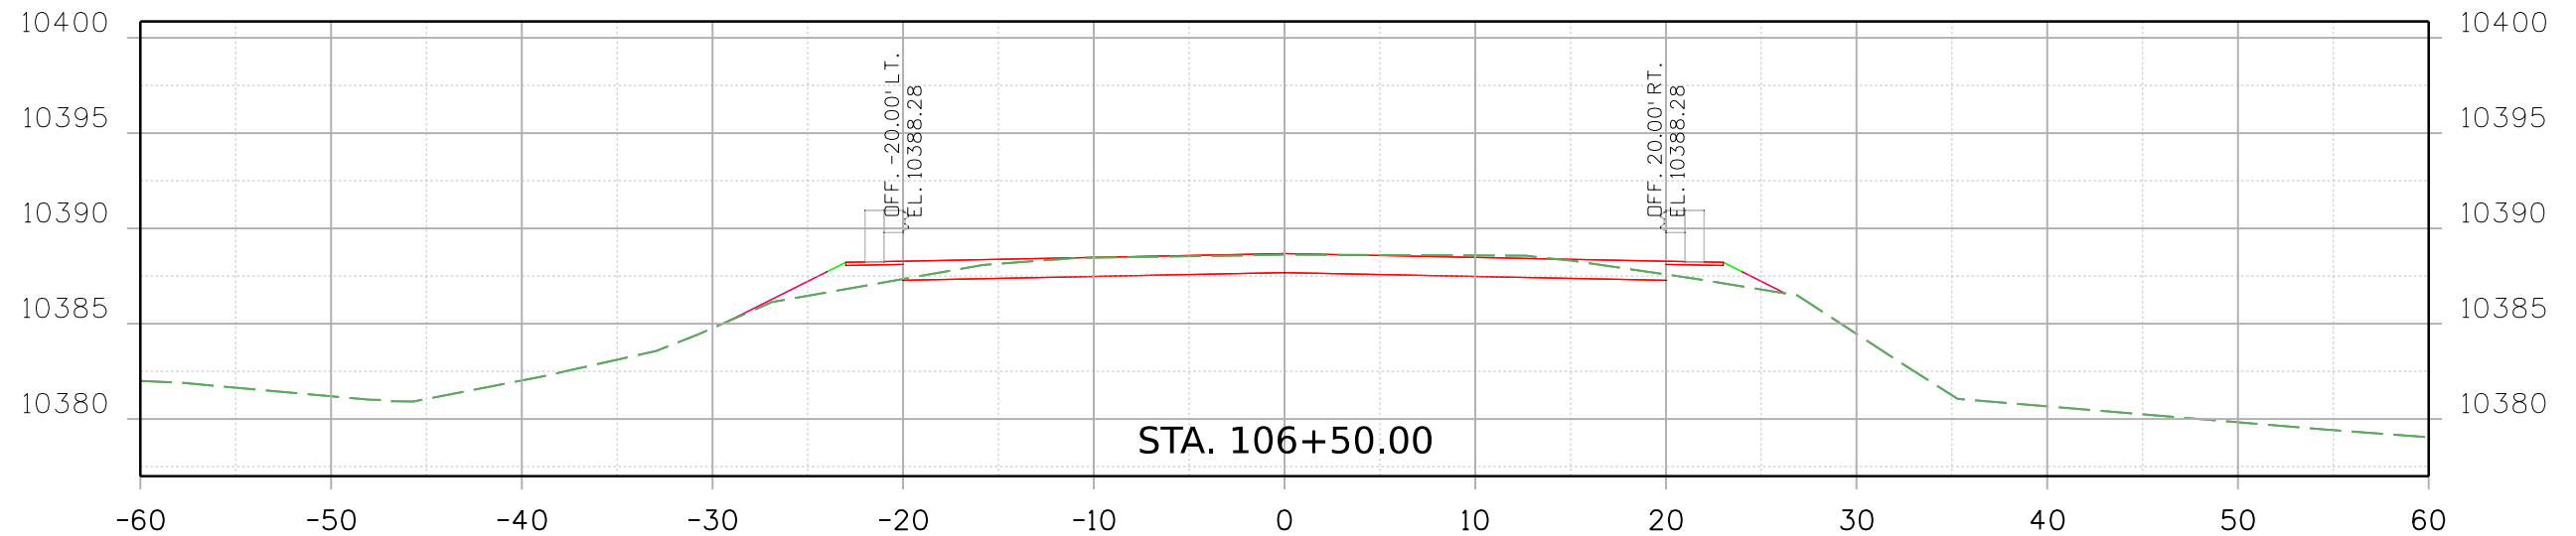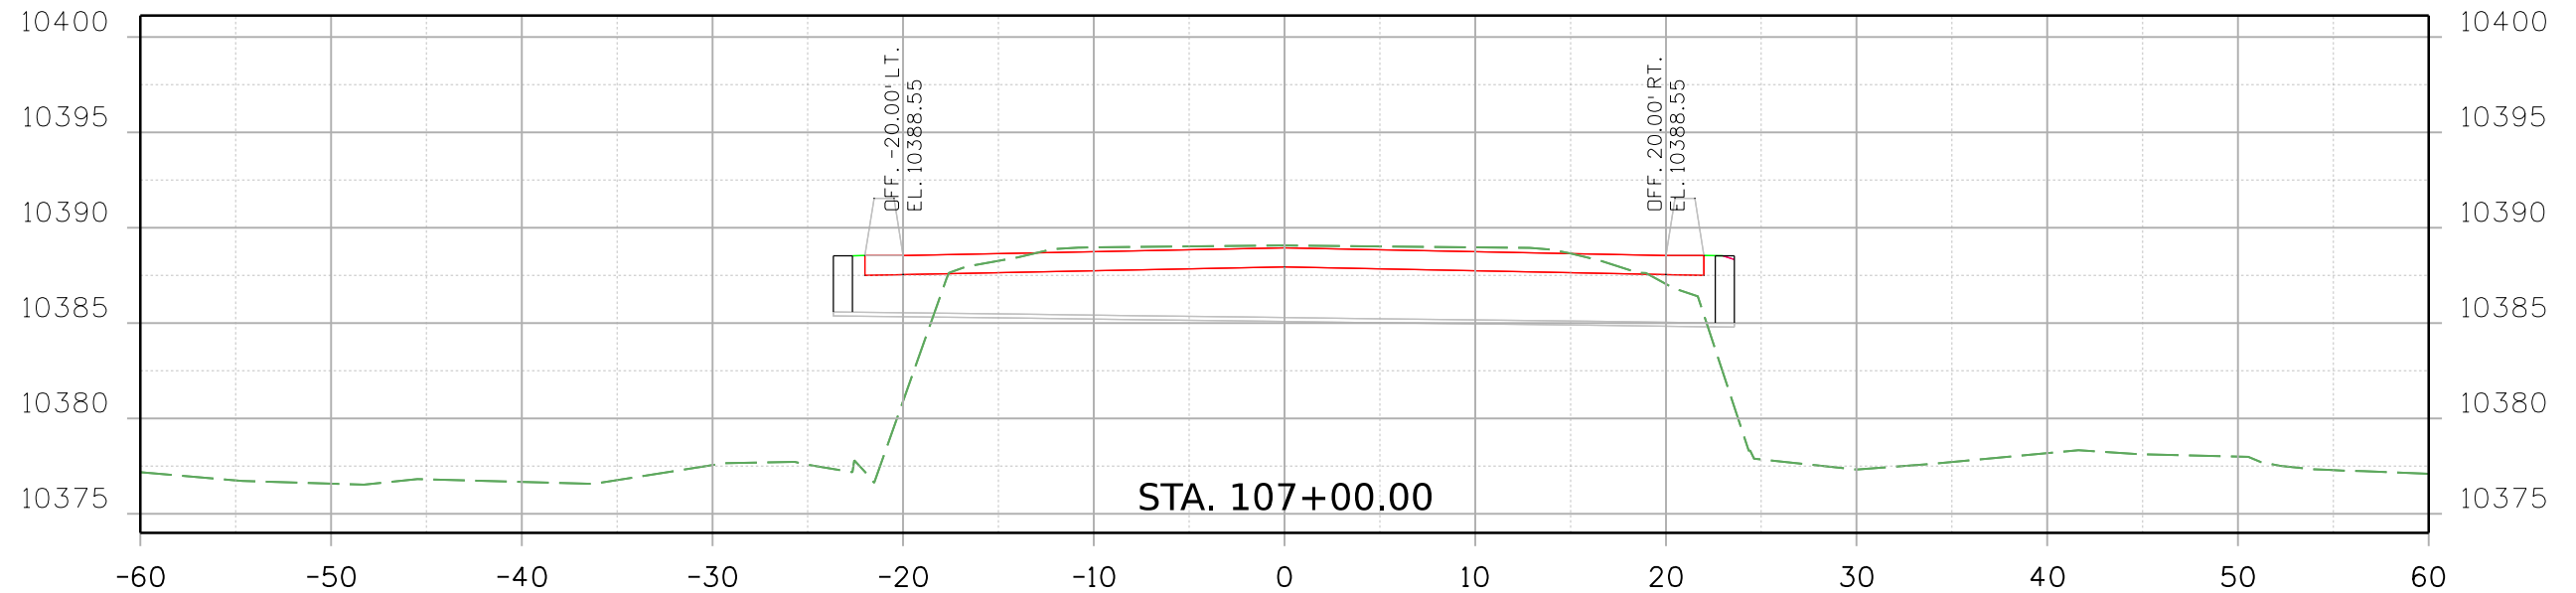

Print Date: 2/16/2021 File Name:  
23558DES\_CD 9 MP 71.449\_Xsec.dgn  
Horiz. Scale: Vert. Scale: As Noted



Sheet Revisions		
Date:	Comments	Init.



Colorado Department of Transportation  
  
 5615 Wills Blvd  
 Pueblo, CO 81008  
 Phone: 719-546-5753  
 FAX: 719-546-5402  
 Region 2 JLS

As Constructed	
No Revisions:	
Revised:	
Void:	

REGION 2 BRIDGE BUNDLE CD 9 OVER MIDDLE FORK S. PLATTE RIVER CROSS SECTIONS			
Designer:	B. DRAPER	Structure No.	G-12-C
Detailer:	R. HANSON	M.P.	CD 9 71.445
Sheet Subset:	XSEC	Subset Sheets:	5 of 10

Project No./Code	
Sheet Number	

9356 10:05:08 AM pw:\SCI-PW\INTEC-2\stanleygroup.com\Datasource-1\Documents\Colorado\_Department\_of\_Transportation\29715 - CDDT R2 Bridge Bundle\11-CADD\Worksets\29175.DGN\Design\Sheets\23558DES\_CD 9 MP 71.449\_Xsec.dgn

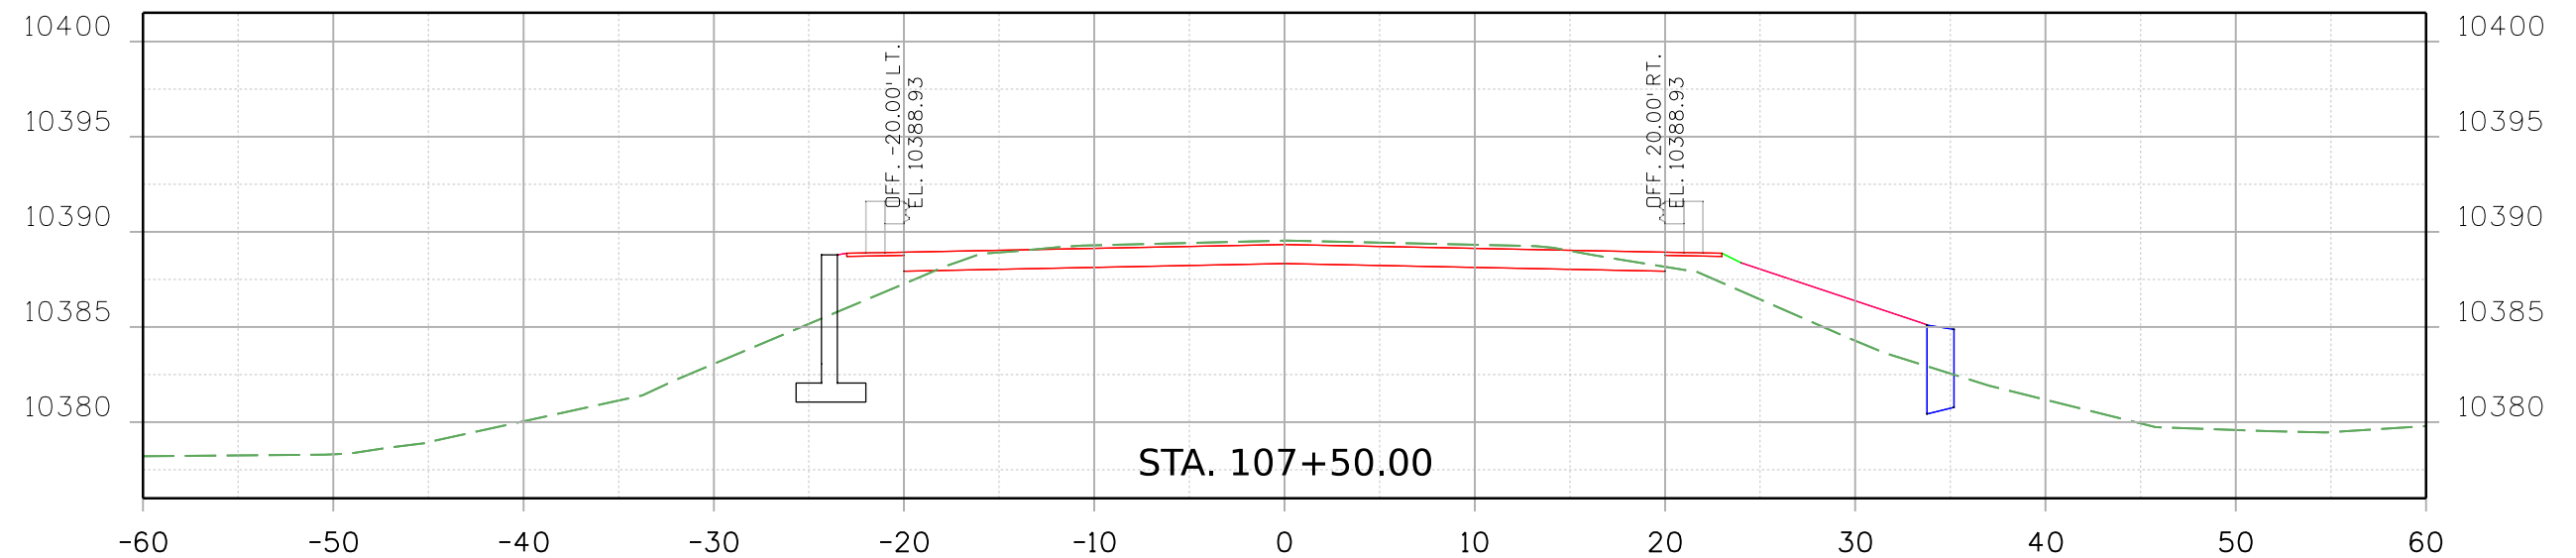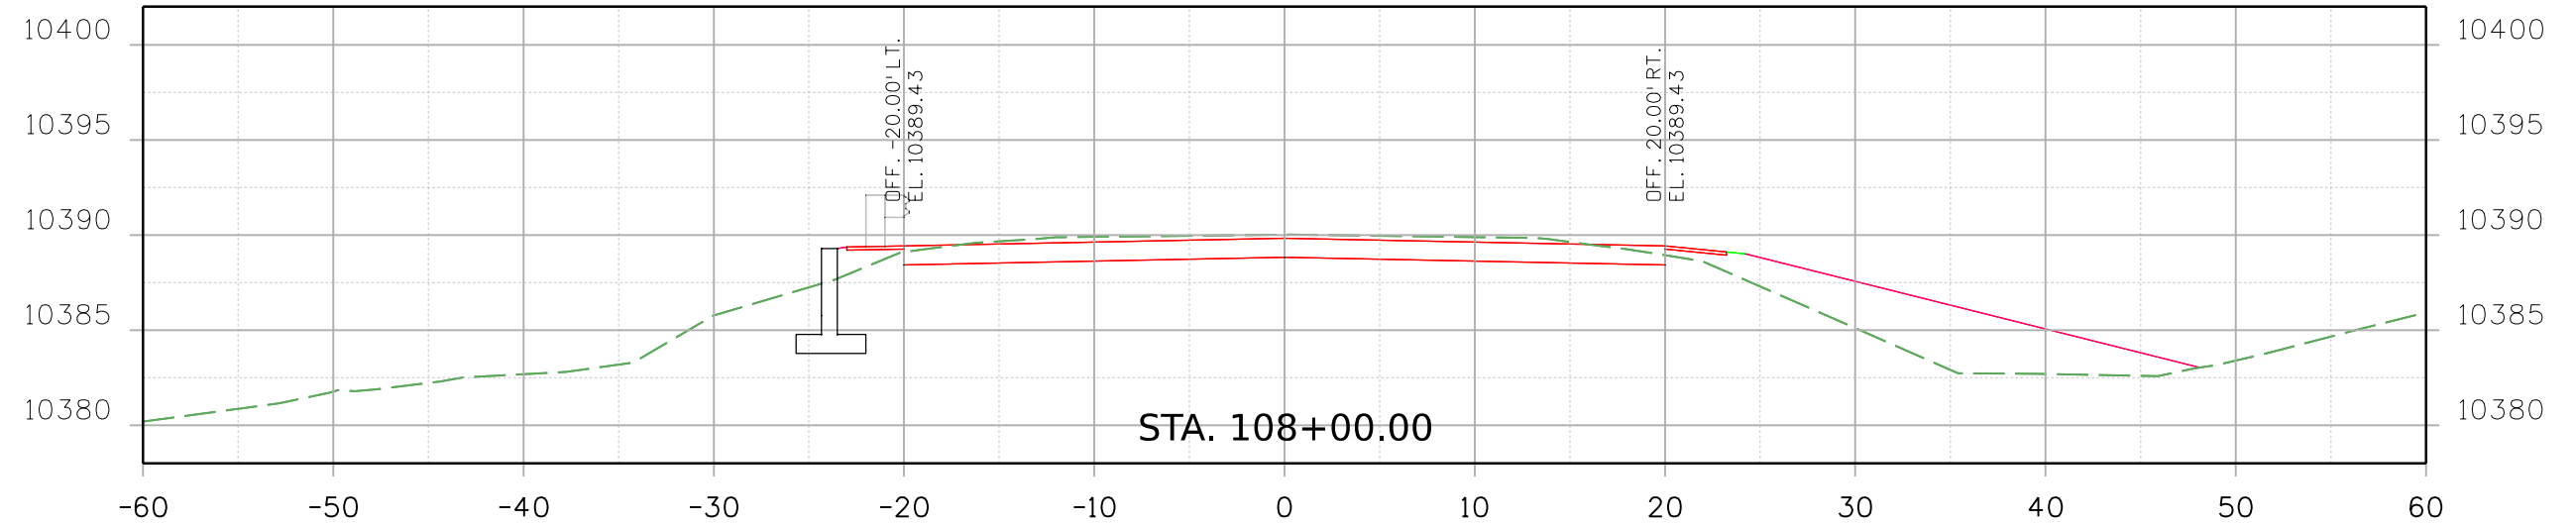

Print Date: 2/16/2021 File Name:  
23558DES\_CD 9 MP 71.449\_Xsec.dgn  
Horiz. Scale: Vert. Scale: As Noted



Sheet Revisions

Date:	Comments	Init.

Colorado Department of Transportation



5615 Wills Blvd  
Pueblo, CO 81008  
Phone: 719-546-5753  
FAX: 719-546-5402

Region 2

JLS

As Constructed

No Revisions:

Revised:

Void:



REGION 2 BRIDGE BUNDLE  
CD 9 OVER MIDDLE FORK S. PLATTE RIVER  
CROSS SECTIONS

Designer:	B. DRAPER	Structure No.	G-12-C
Detailer:	R. HANSON	M.P.	CD 9 71.445
Sheet Subset:	XSEC	Subset Sheets:	6 of 10

Project No./Code

Sheet Number

9356 10:05:09 AM pw:\SCI-PW\INTEG-2\stanleygroup.com\Datasource-1\Documents\Colorado\_Department\_of\_Transportation\29715 - CDOT R2 Bridge Bundle\11-CADD\Worksets\29715.DGNs\Design\Sheets\23558DES\_CD 9 MP 71.449\_Xsec.dgn

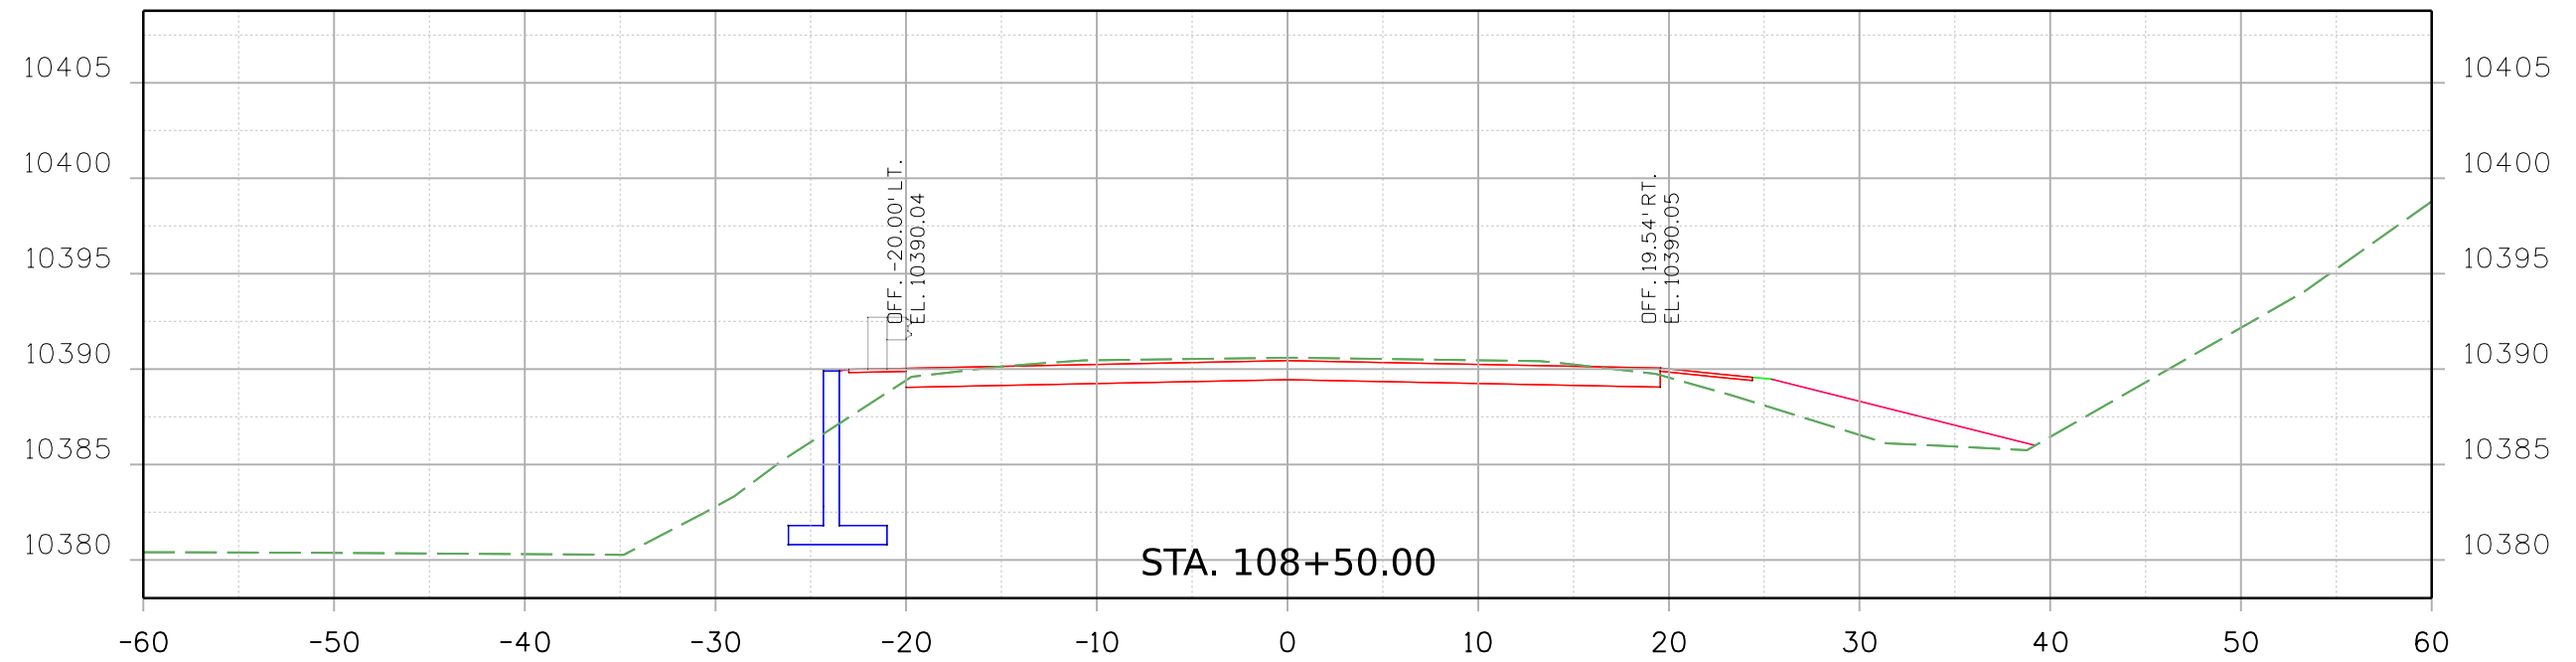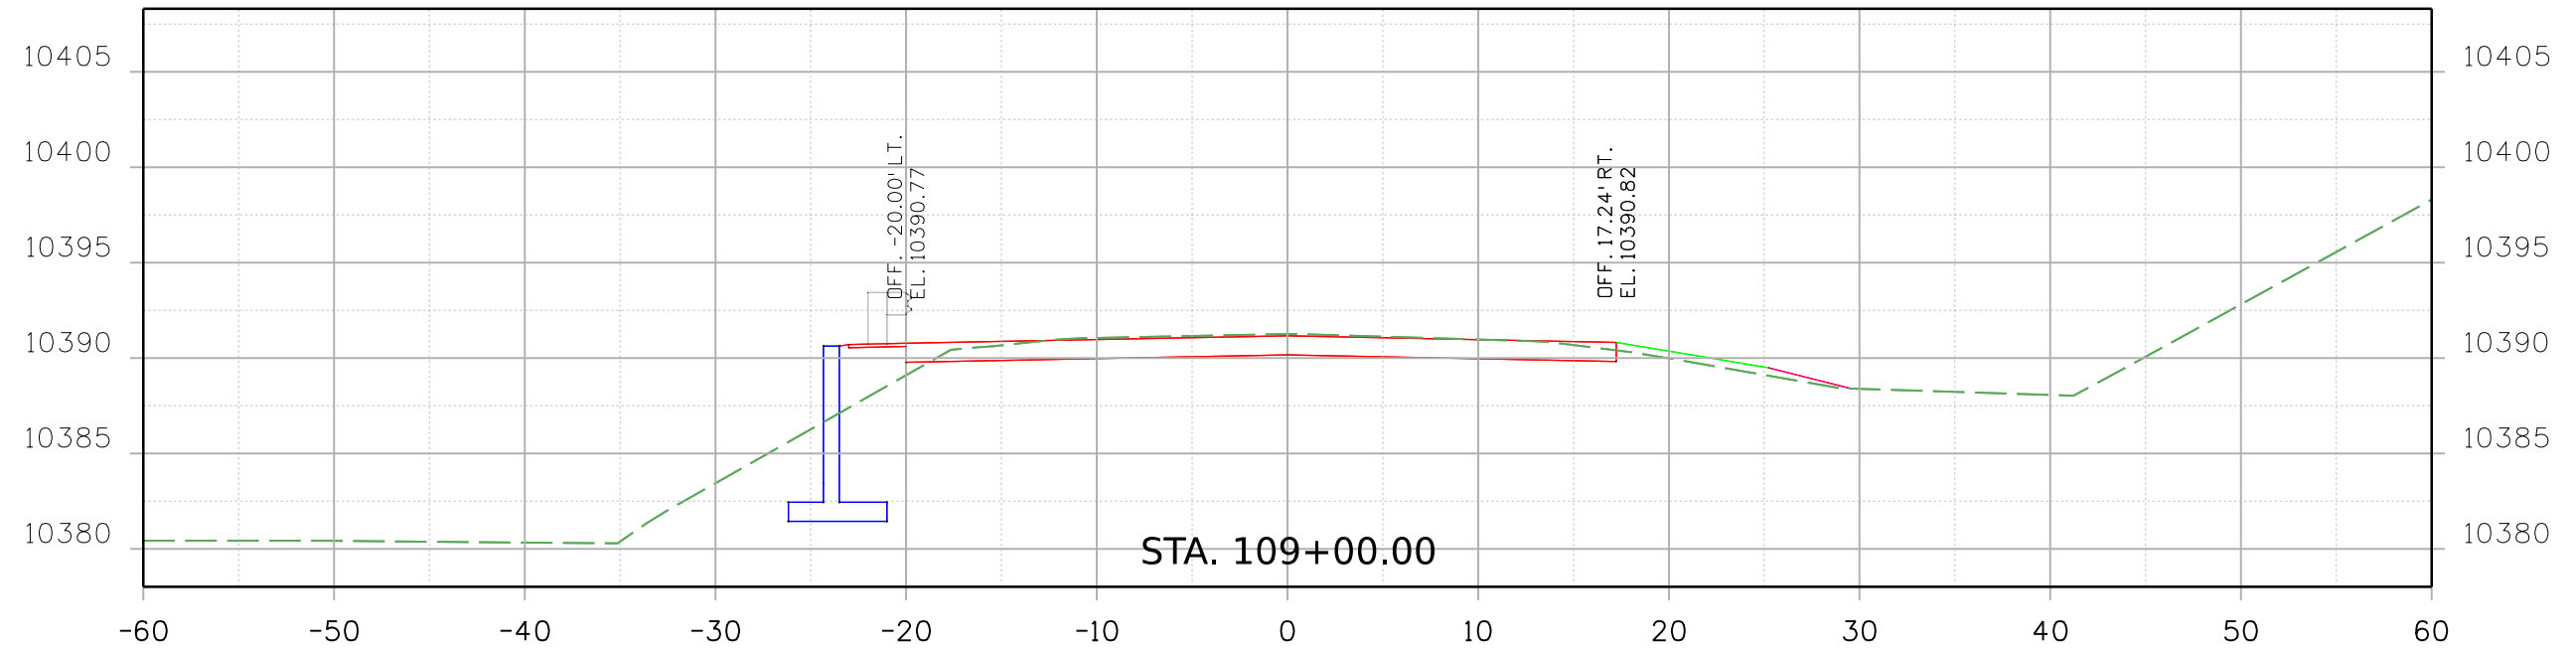

Print Date: 2/16/2021 File Name:  
23558DES\_CD 9 MP 71.449\_Xsec.dgn  
Horiz. Scale: Vert. Scale: As Noted

**Stanley Consultants**  
8000 South Chester St.  
Suite 500  
Centennial, CO 80112  
Phone: 303-799-6806

Sheet Revisions		
Date:	Comments	Init.

**Colorado Department of Transportation**  
5615 Wills Blvd  
Pueblo, CO 81008  
Phone: 719-546-5753  
FAX: 719-546-5402



**Region 2** JLS

As Constructed	No Revisions:
Revised:	Void:

<b>REGION 2 BRIDGE BUNDLE</b>			
<b>CD 9 OVER MIDDLE FORK S. PLATTE RIVER</b>			
<b>CROSS SECTIONS</b>			
Designer:	B. DRAPER	Structure No.	G-12-C
Detailer:	R. HANSON	M.P.	CD 9 71.445
Sheet Subset:	XSEC	Subset Sheets:	7 of 10

Project No./Code
Sheet Number

9356 10:05:09 AM pw:\SCI-PW\INTEG-2.stanleygroup.com\Datasource-1\Documents\Colorado\_Department\_of\_Transportation\29715 - CDDT R2 Bridge Bundle\11-CADD\Worksets\29715.DGNs\Design\Sheets\23558DES\_CD\_9\_MP\_71.449\_Xsec.dgn

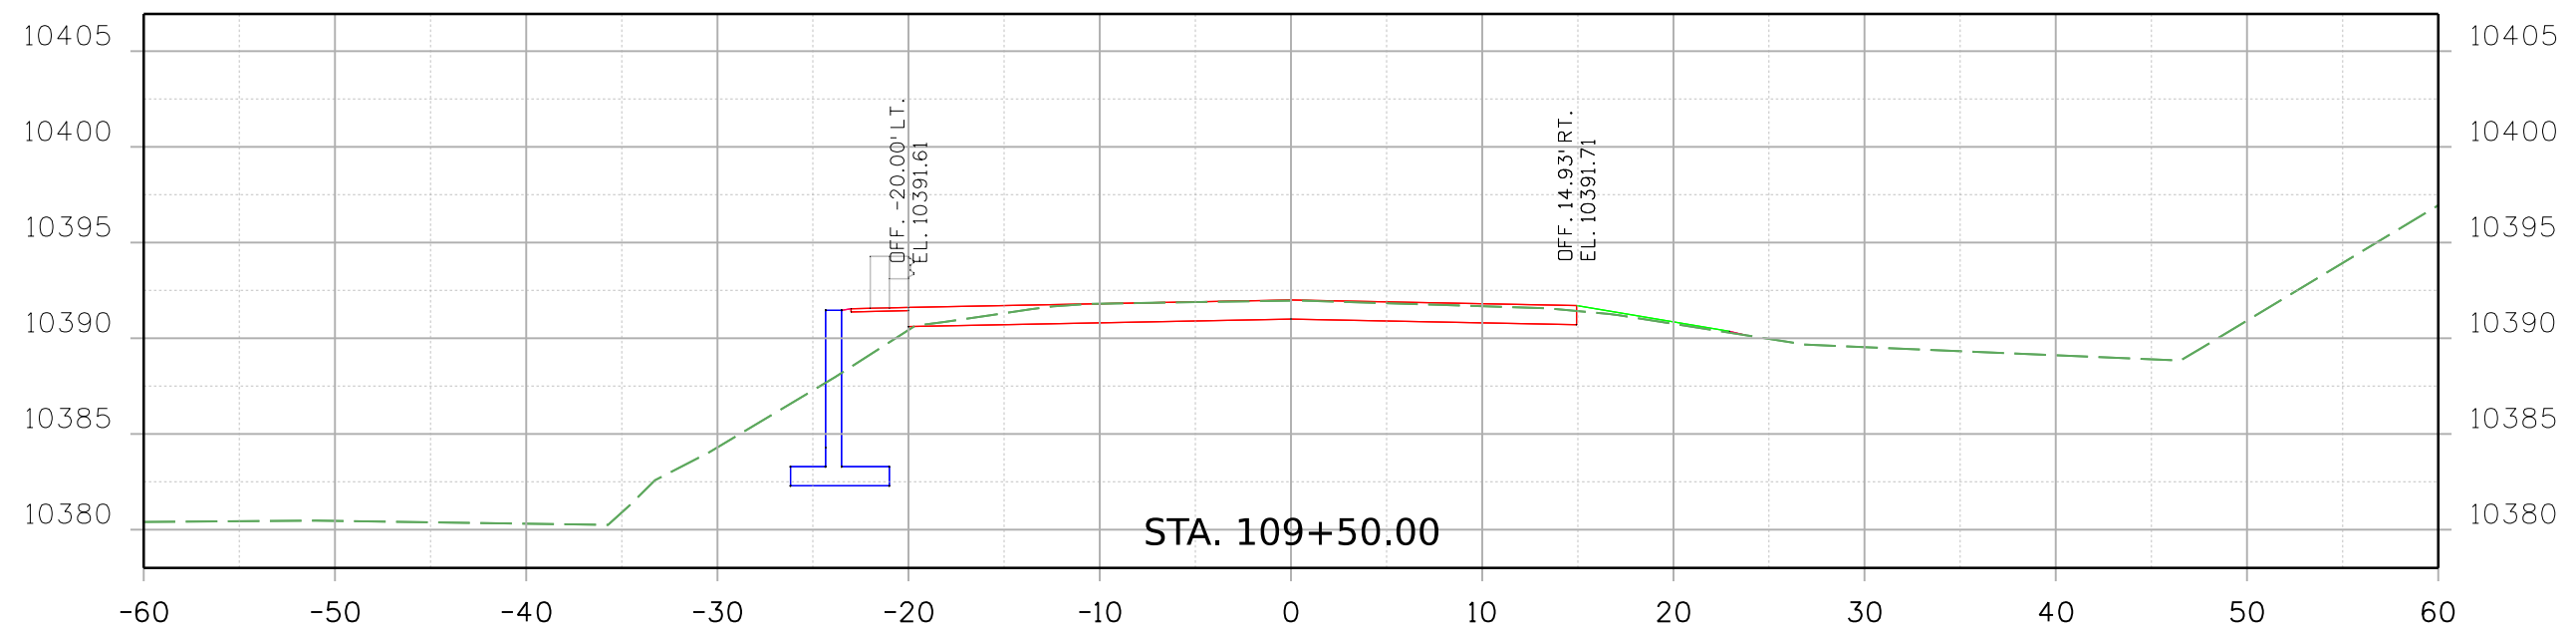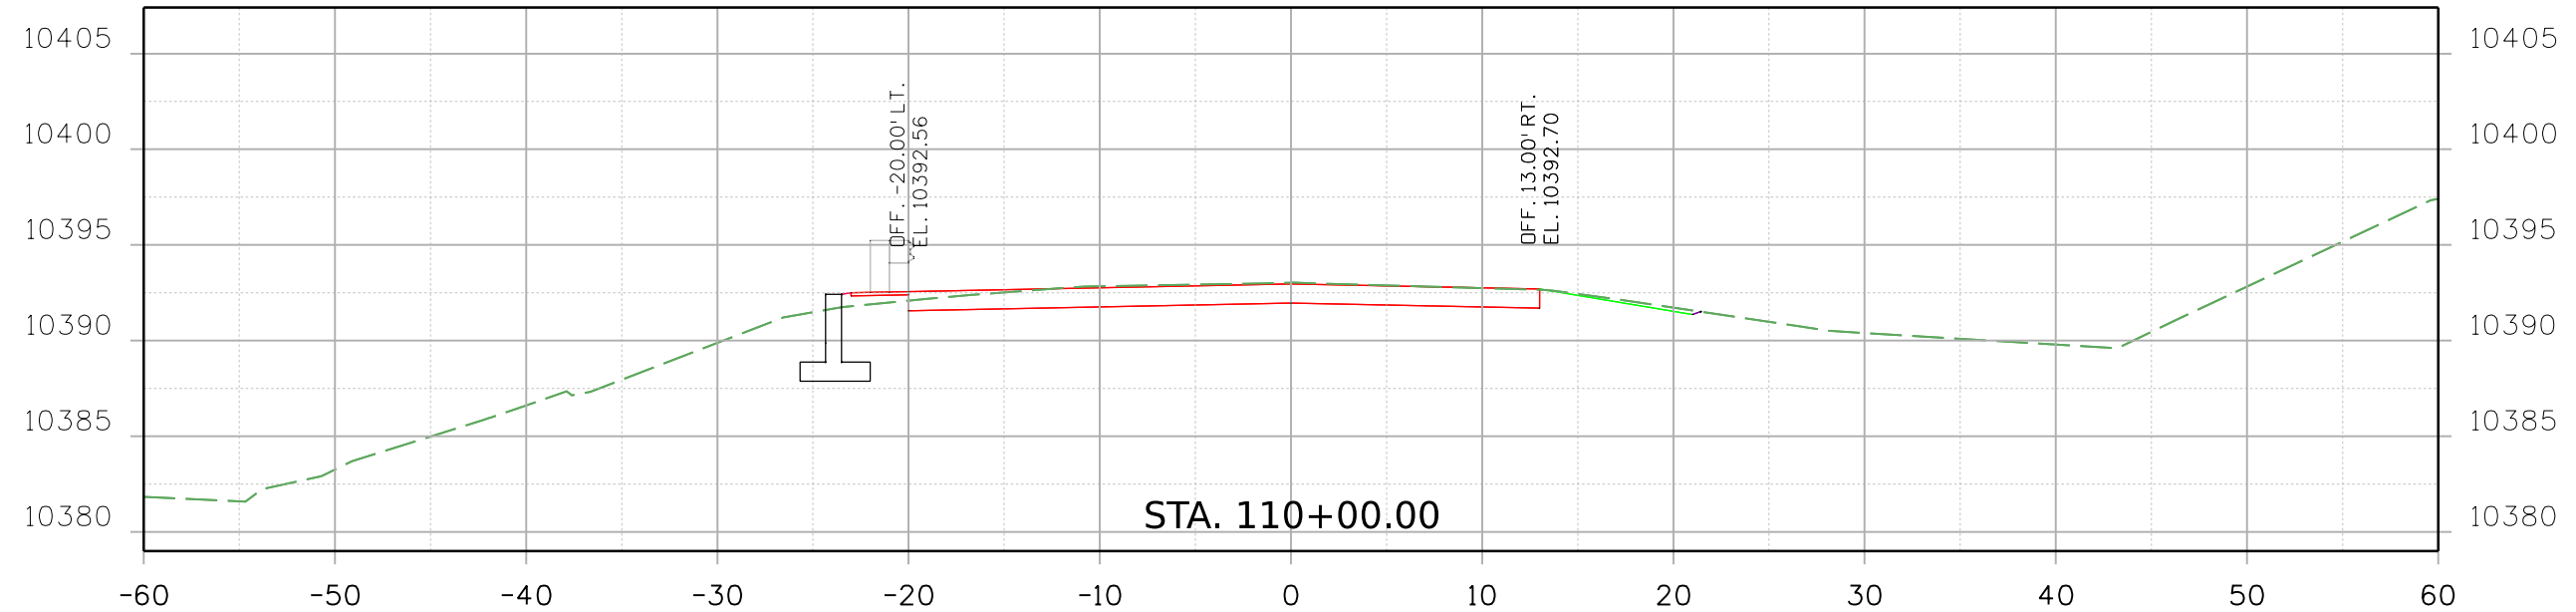

Print Date: 2/16/2021 File Name:  
23558DES\_CD\_9\_MP\_71.449\_Xsec.dgn  
Horiz. Scale: Vert. Scale: As Noted

**Stanley Consultants**  
8000 South Chester St.  
Suite 500  
Centennial, CO 80112  
Phone: 303-799-6806

Sheet Revisions		
Date:	Comments	Init.

**Colorado Department of Transportation**  
5615 Wills Blvd  
Pueblo, CO 81008  
Phone: 719-546-5753  
FAX: 719-546-5402




**Region 2** JLS


As Constructed  
No Revisions:  
Revised:  
Void:

<b>REGION 2 BRIDGE BUNDLE</b>			
<b>CD 9 OVER MIDDLE FORK S. PLATTE RIVER</b>			
<b>CROSS SECTIONS</b>			
Designer:	B. DRAPER	Structure No.	G-12-C
Detailer:	R. HANSON	M.P.	CD 9 71.445
Sheet Subset:	XSEC	Subset Sheets:	8 of 10


Project No./Code  
Sheet Number

9356 10:05:10 AM p:\SCI-P\INTEG-2.stanleygroup.com\Datasec\1\Documents\Colorado\_Department\_of\_Transportation\29715 - CDDT R2 Bridge Bundle\11-CADD\Worksets\29715\DCNs\Design\Sheets\23558DES\_CO 9 MP 71.449\_Xsec.dgn

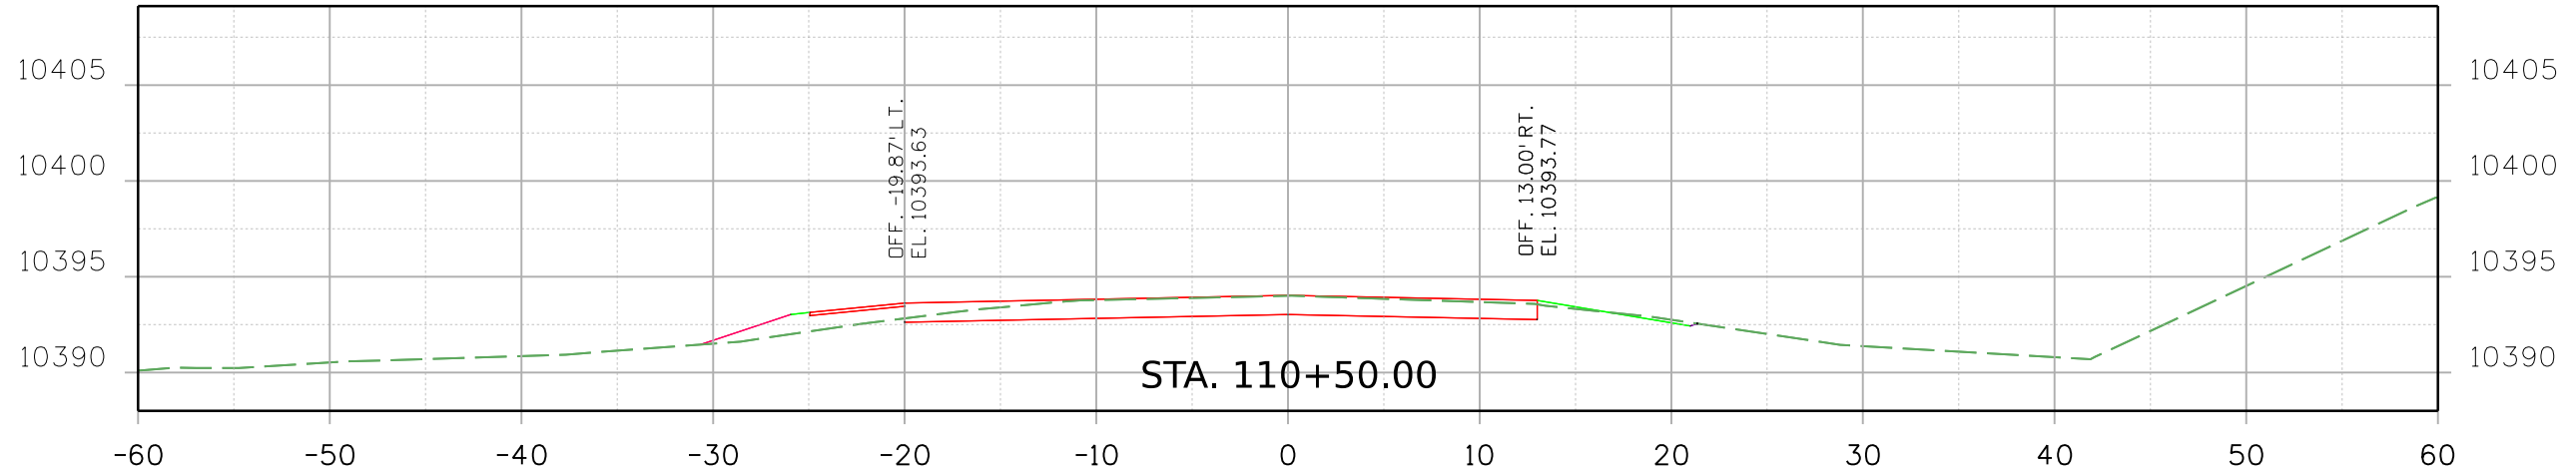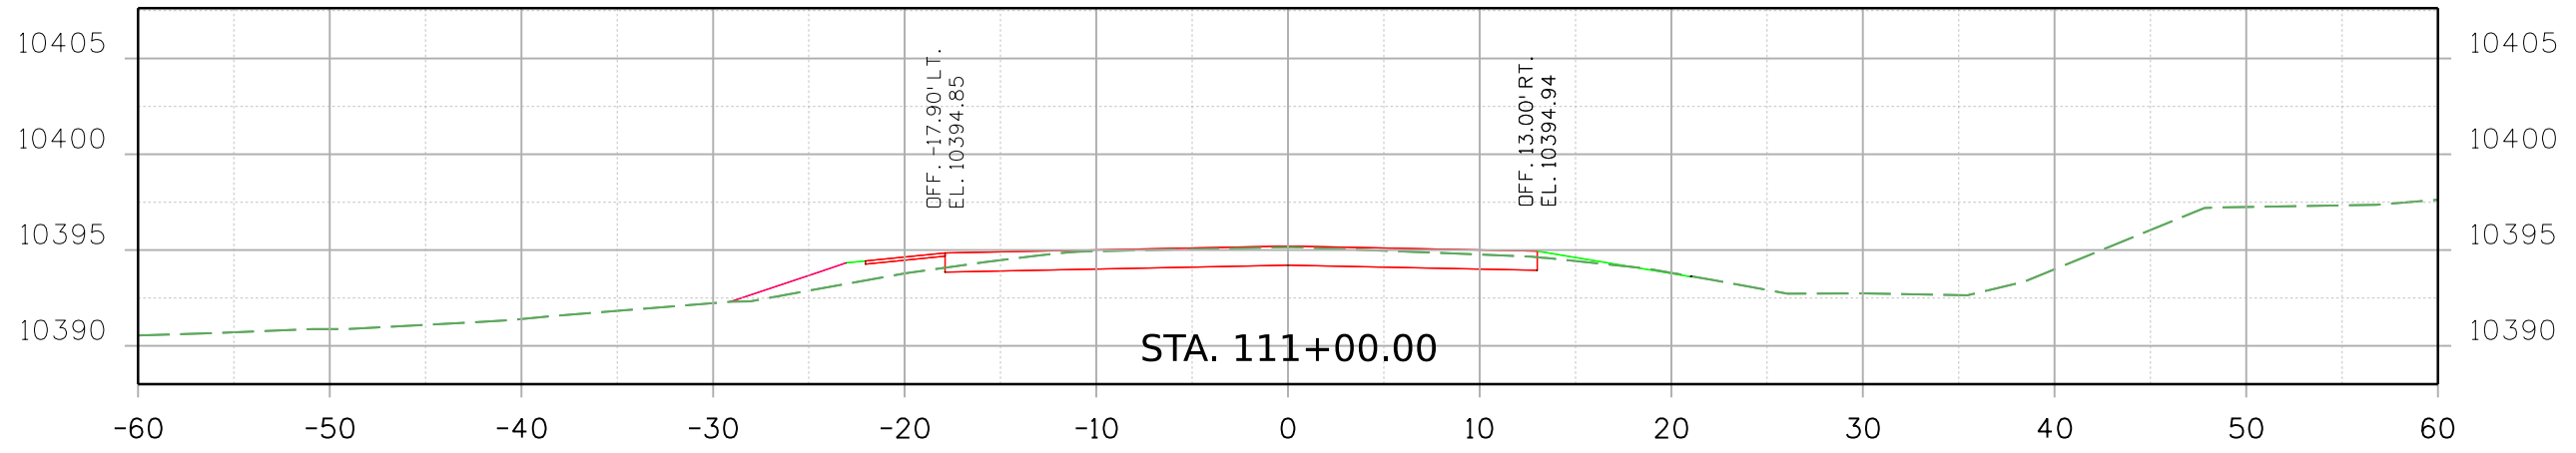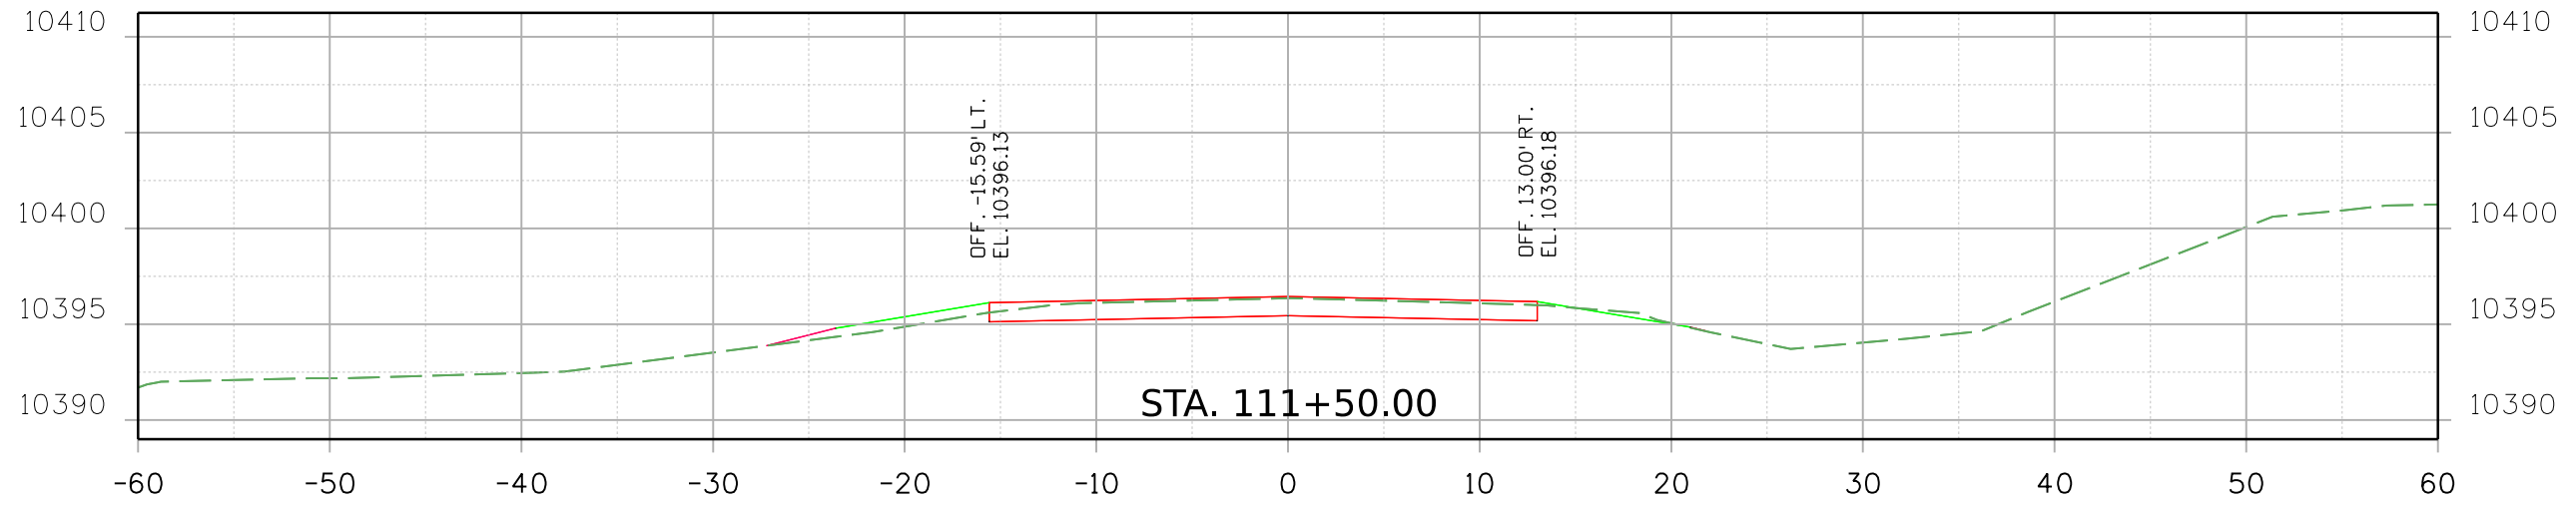

Print Date: 2/16/2021 File Name: 23558DES\_CO 9 MP 71.449\_Xsec.dgn  
 Horiz. Scale: Vert. Scale: As Noted  
  
 8000 South Chester St.  
 Suite 500  
 Centennial, CO 80112  
 INC. Phone: 303-799-6806

Sheet Revisions		
Date:	Comments	Init.



Colorado Department of Transportation  
  
 5615 Wills Blvd  
 Pueblo, CO 81008  
 Phone: 719-546-5753  
 FAX: 719-546-5402  
 Region 2 JLS

As Constructed  
 No Revisions:  
 Revised:  
 Void:


REGION 2 BRIDGE BUNDLE  
 CO 9 OVER MIDDLE FORK S. PLATTE RIVER  
 CROSS SECTIONS  
 Designer: B. DRAPER Structure No. G-12-C  
 Detailer: R. HANSON M.P. CD 9 71.445  
 Sheet Subset: XSEC Subset Sheets: 9 of 10

Project No./Code  
 Sheet Number

9356 10:05:11 AM p:\SCI-PW\INTEG-2.stanleygroup.com\Datasource-1\Documents\Colorado\_Department\_of\_Transportation\29715 - CDDT R2 Bridge Bundle\11-CADD\Worksheets\29715\Design\Sheets\23558DES\_CD 9 MP 71.449\_Xsec.dgn

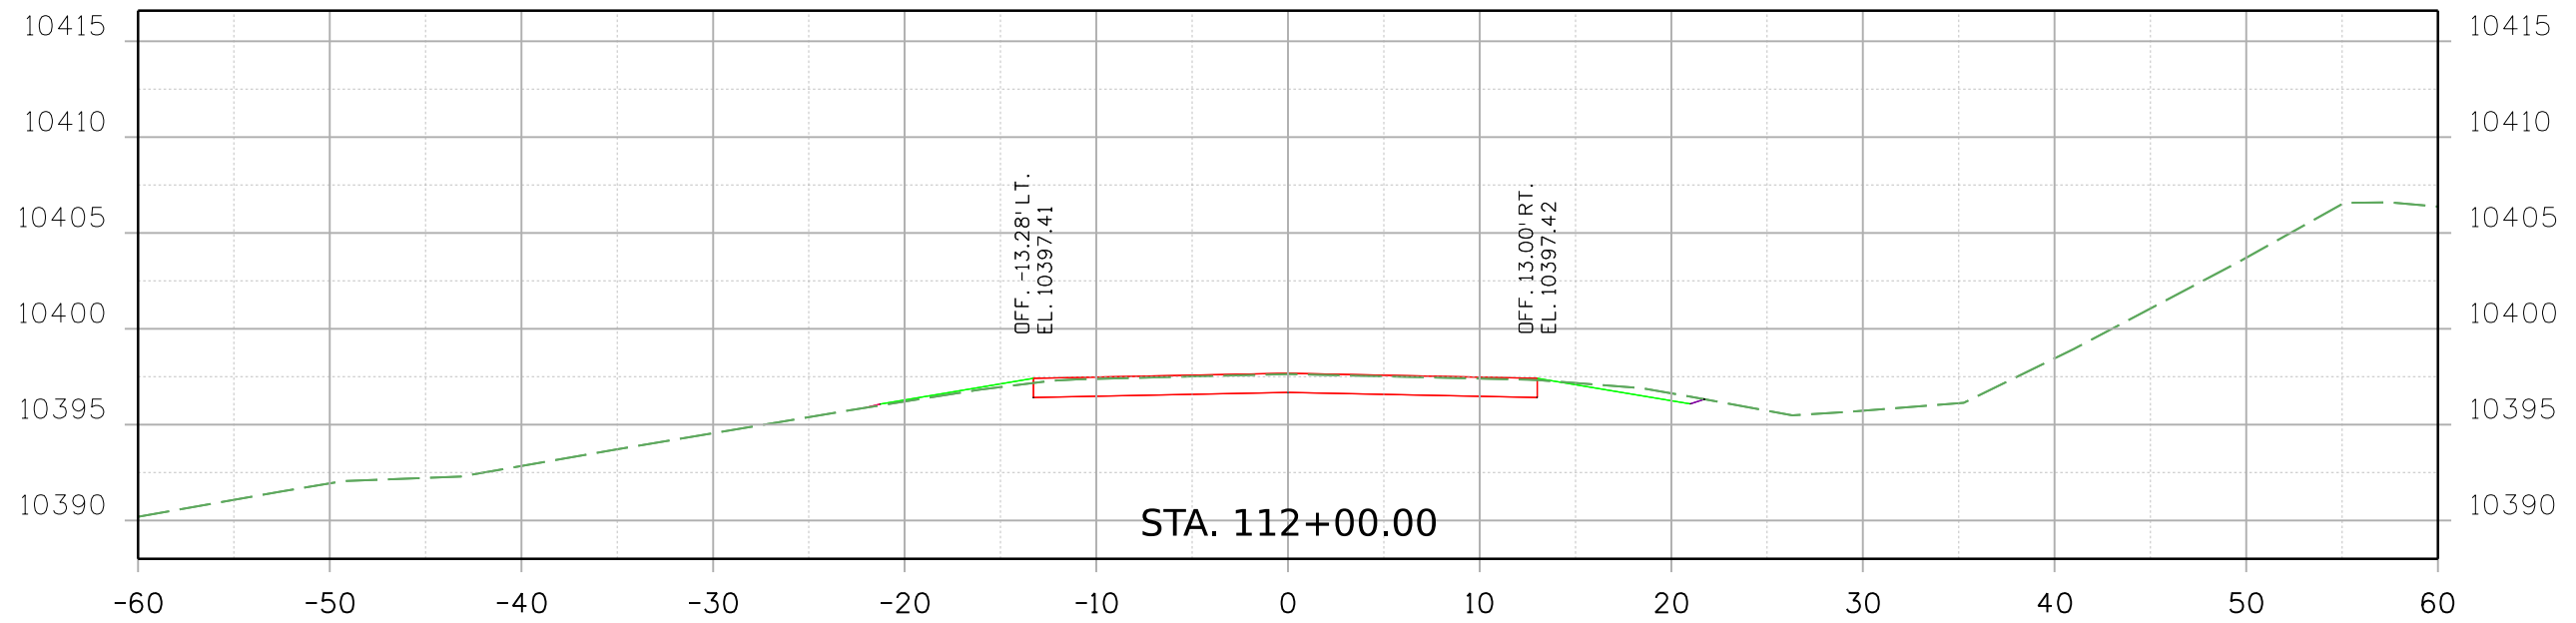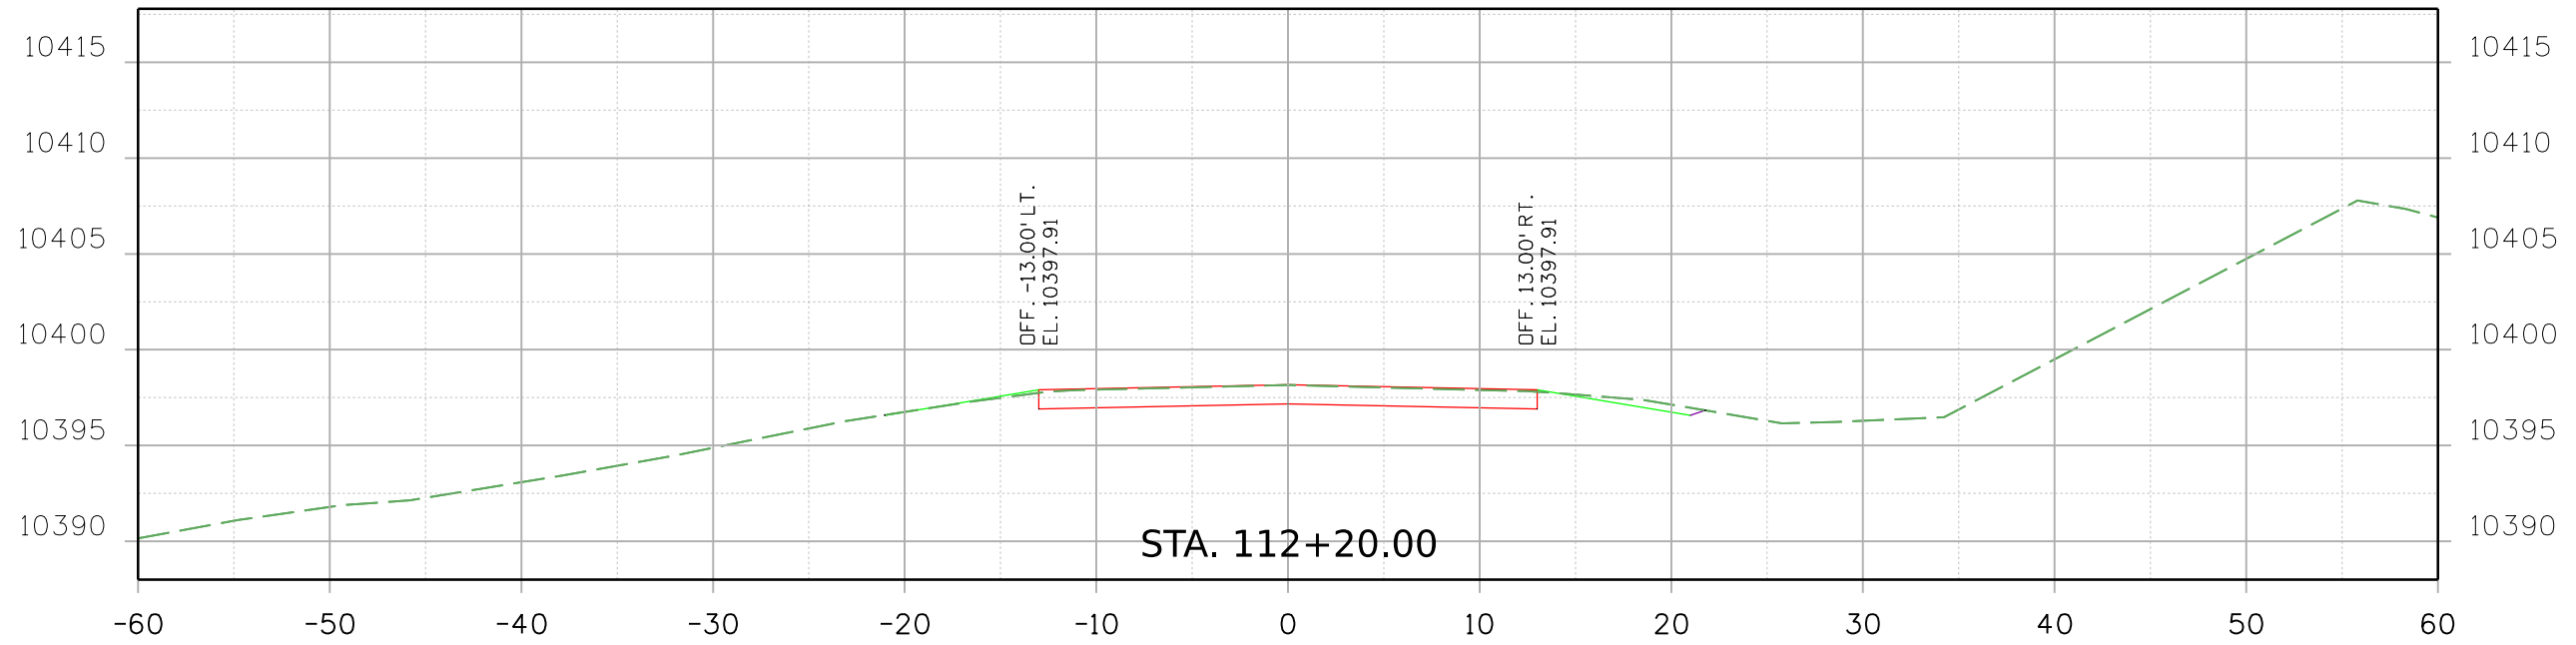


Print Date: 2/16/2021 File Name:  
23558DES\_CD 9 MP 71.449\_Xsec.dgn  
Horiz. Scale: Vert. Scale: As Noted



8000 South Chester St.  
Suite 500  
Centennial, CO 80112  
Phone: 303-799-6806

Sheet Revisions		
Date:	Comments	Init.

Colorado Department of Transportation



5615 Wills Blvd  
Pueblo, CO 81008  
Phone: 719-546-5753  
FAX: 719-546-5402

Region 2 JLS

As Constructed  
No Revisions:  
Revised:  
Void:

REGION 2 BRIDGE BUNDLE  
CD 9 OVER MIDDLE FORK S. PLATTE RIVER  
CROSS SECTIONS

Designer:	B. DRAPER	Structure No.	G-12-C
Detailer:	R. HANSON	M.P.	CD 9 71.445
Sheet Subset:	XSEC	Subset Sheets:	10 of 10

Project No./Code  
Sheet Number