



9356 10:19:26 AM pw: \\SCI-P\INTEG-2.stanleygroup.com\Documents\Colorado_Department_of_Transportation\29715 - CDDT R2 Bridge Bundle\11-CADD\Worksets\29175\DGNS\Design\Sheets\23558DES_US 24 MP 271.691_Typ.dgn

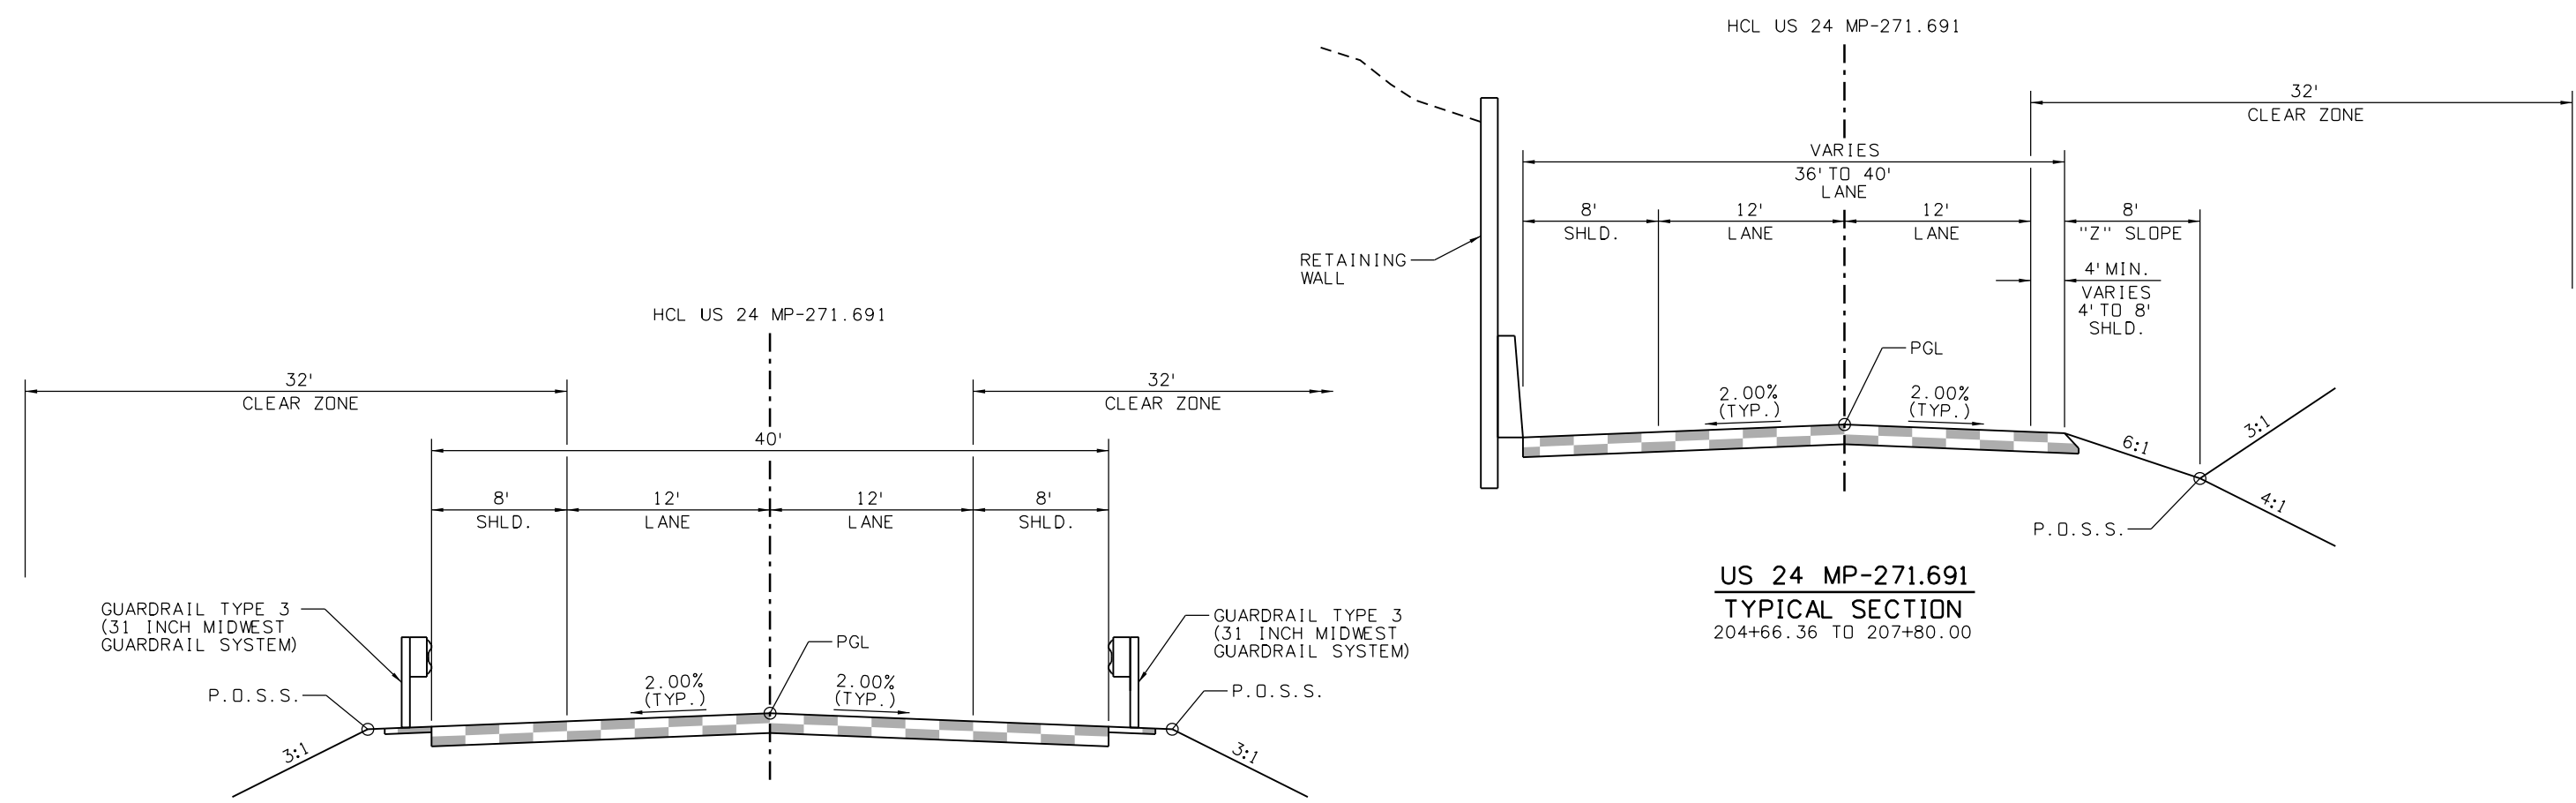

US 24 MP-271.691
TYPICAL SECTION
 204+66.36 TO 207+80.00

US 24 MP-271.691
TYPICAL SECTION
 202+80.00 TO 204+66.36

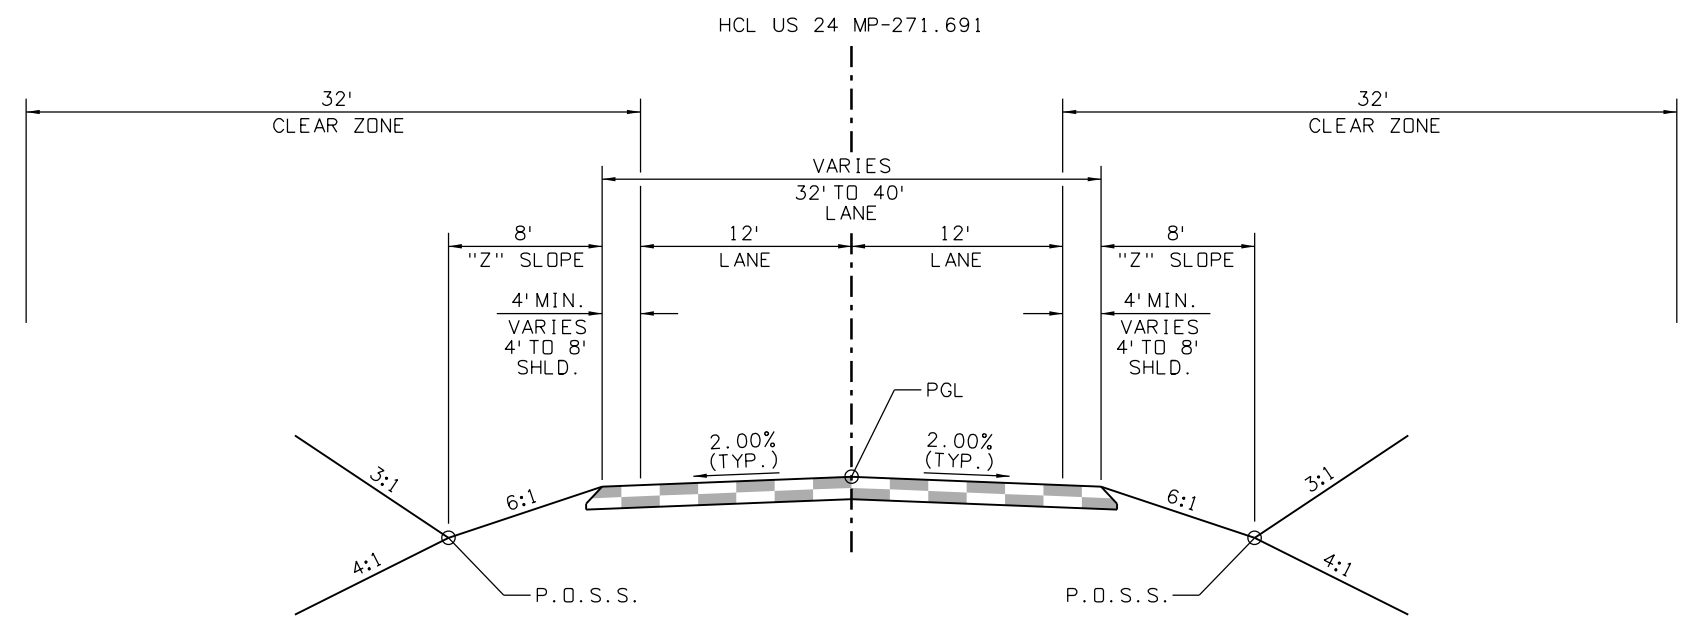

US 24 MP-271.691
TYPICAL SECTION
 201+93.00 TO 202+80.00

Print Date: 2/16/2021 File Name: 23558DES_US 24 MP 271.691_Typ.dgn
 Horiz. Scale: Vert. Scale: As Noted

8000 South Chester St.
 Suite 500
 Centennial, CO 80112
 Phone: 303-799-6806

Sheet Revisions		
Date:	Comments	Init.

Colorado Department of Transportation


5615 Wills Blvd
 Pueblo, CO 81008
 Phone: 719-546-5753
 FAX: 719-546-5402

Region 2 JLS

As Constructed
No Revisions:
Revised:
Void:


REGION 2 BRIDGE BUNDLE			
US 24 OVER SEASONAL WASH			
TYPICAL SECTIONS			
Designer:	R. HANSON	Structure No.	I-15-T
Detailer:	E. LUEETH	M.P.	US 24 271.691
Sheet Subset:	TYP	Subset Sheets:	1 of 1

Project No./Code
Sheet Number

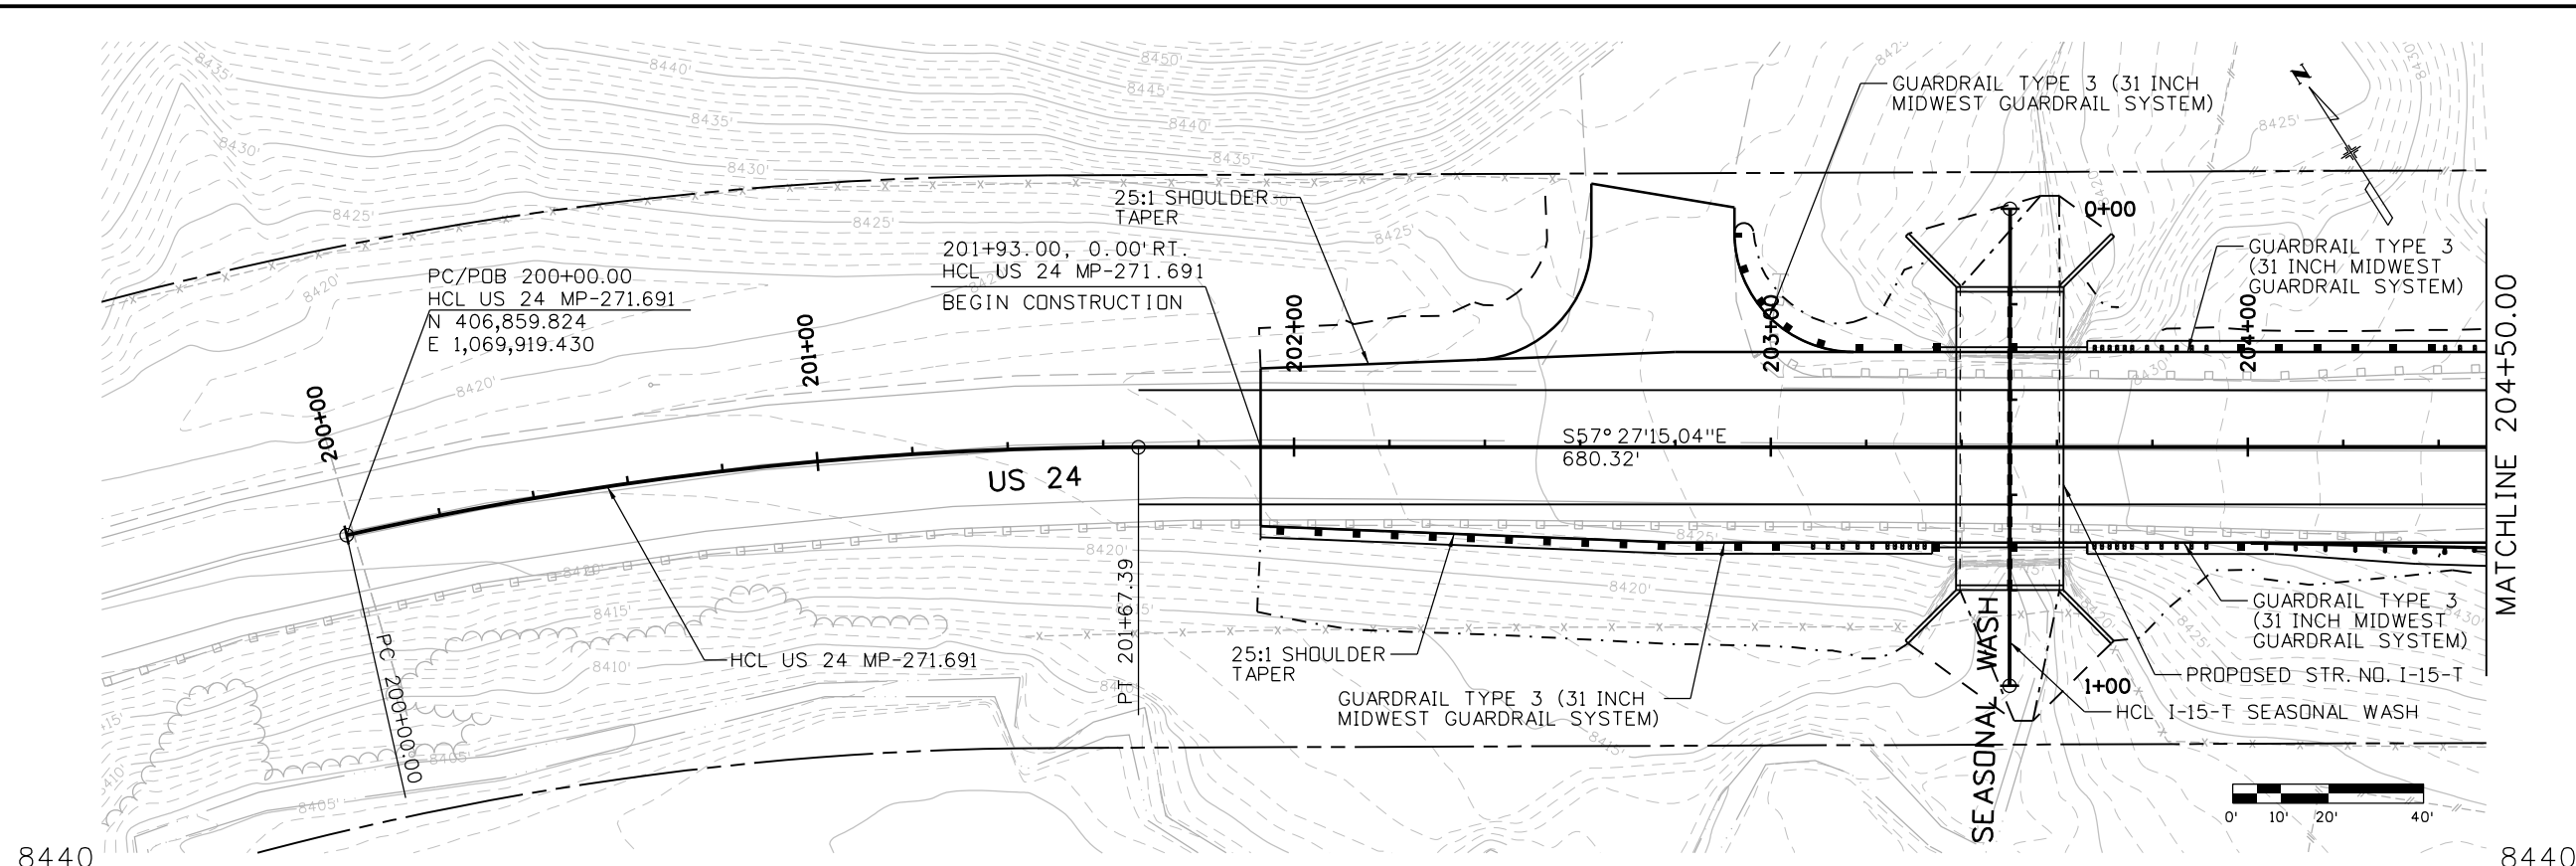

LEGEND:
 (C-19) - UTILITY ID NO.

CURVE DATA:
 PI = 200+84.04
 PC = 200+00.00
 PT = 201+67.39
 Δ = 12° 39' 11" RT
 Tc = 84.04'
 Dc = 07° 33' 32"
 Lc = 167.39'
 Rc = 758.00'

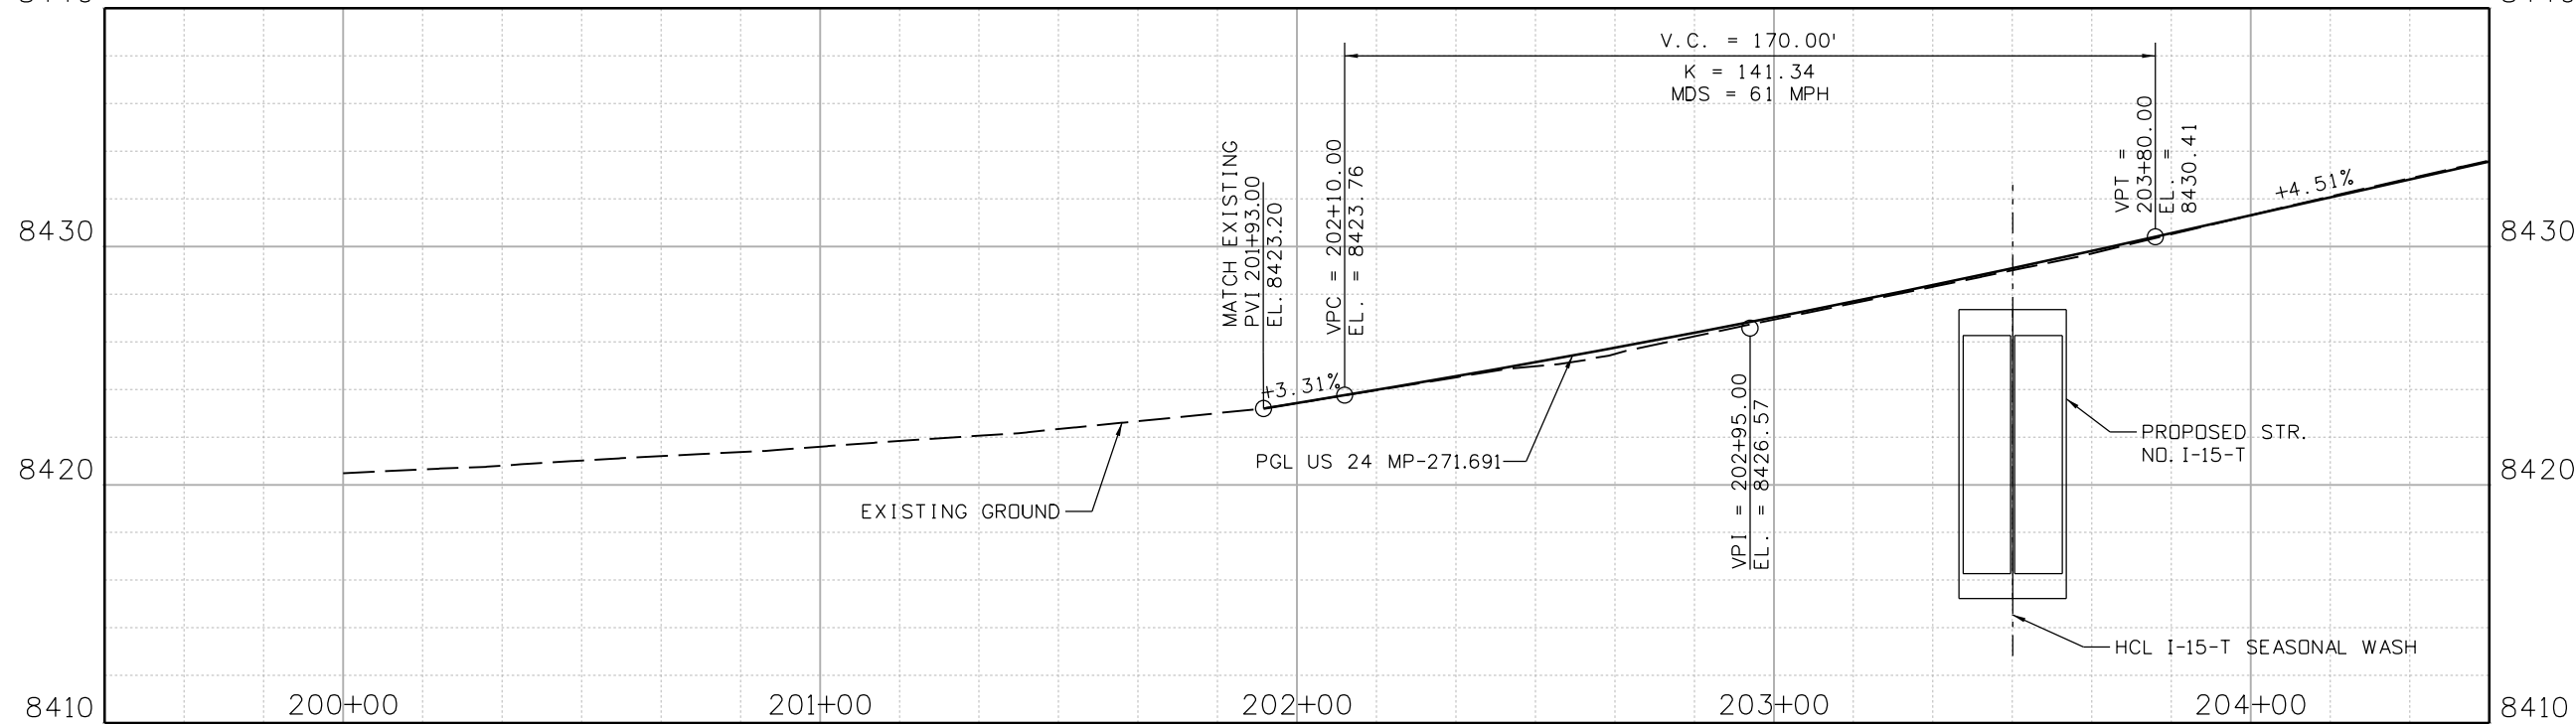

Print Date: 2/16/2021 File Name: 23558DES_US 24 MP 271.691_P&P Sheets.dgn
 Horiz. Scale: Vert. Scale: As Noted

8000 South Chester St.
 Suite 500
 Centennial, CO 80112
 Phone: 303-799-6806

Sheet Revisions		
Date:	Comments	Init.

Colorado Department of Transportation

5615 Wills Blvd
 Pueblo, CO 81008
 Phone: 719-546-5753
 FAX: 719-546-5402

Region 2 JLS

As Constructed	No Revisions:
Revised:	
Void:	

REGION 2 BRIDGE BUNDLE
 US 24 OVER SEASONAL WASH
 ROADWAY PLAN AND PROFILE



Designer:	R. HANSON	Structure No.	I-15-T
Detailer:	R. HANSON	M.P.	US 24 271.691
Sheet Subset:	ROADWAY	Subset Sheets:	1 of 2

Project No./Code	
Sheet Number	

9356 10:19:41 AM p:\SCI-PW\INTEG-2.stanleygroup.com\Datasource-1\Documents\Colorado\Department_of_Transportation\29715 - CDDT R2 Bridge Bundle\11-CAOD\Worksets\29715.DGNs\Design\Sheets\23558DES_US 24 MP 271.691_P&P Sheets.dgn

LEGEND:

(C-19) - UTILITY ID NO.

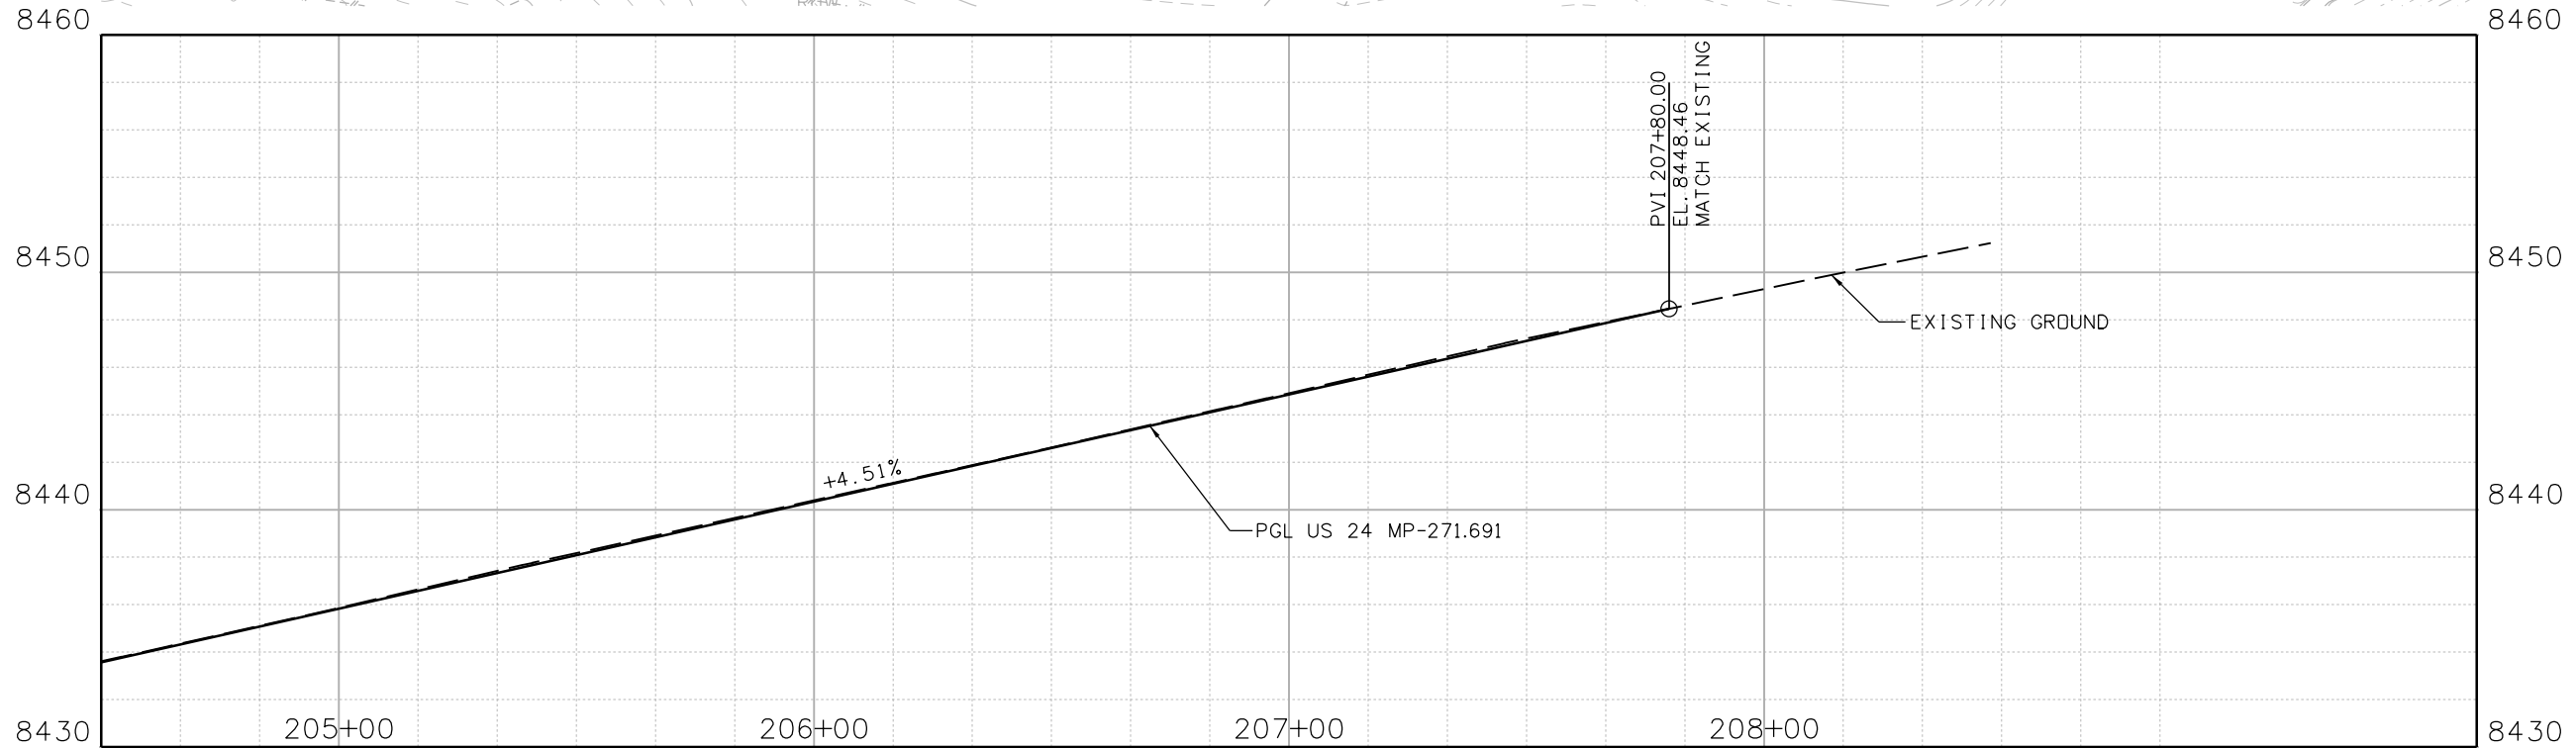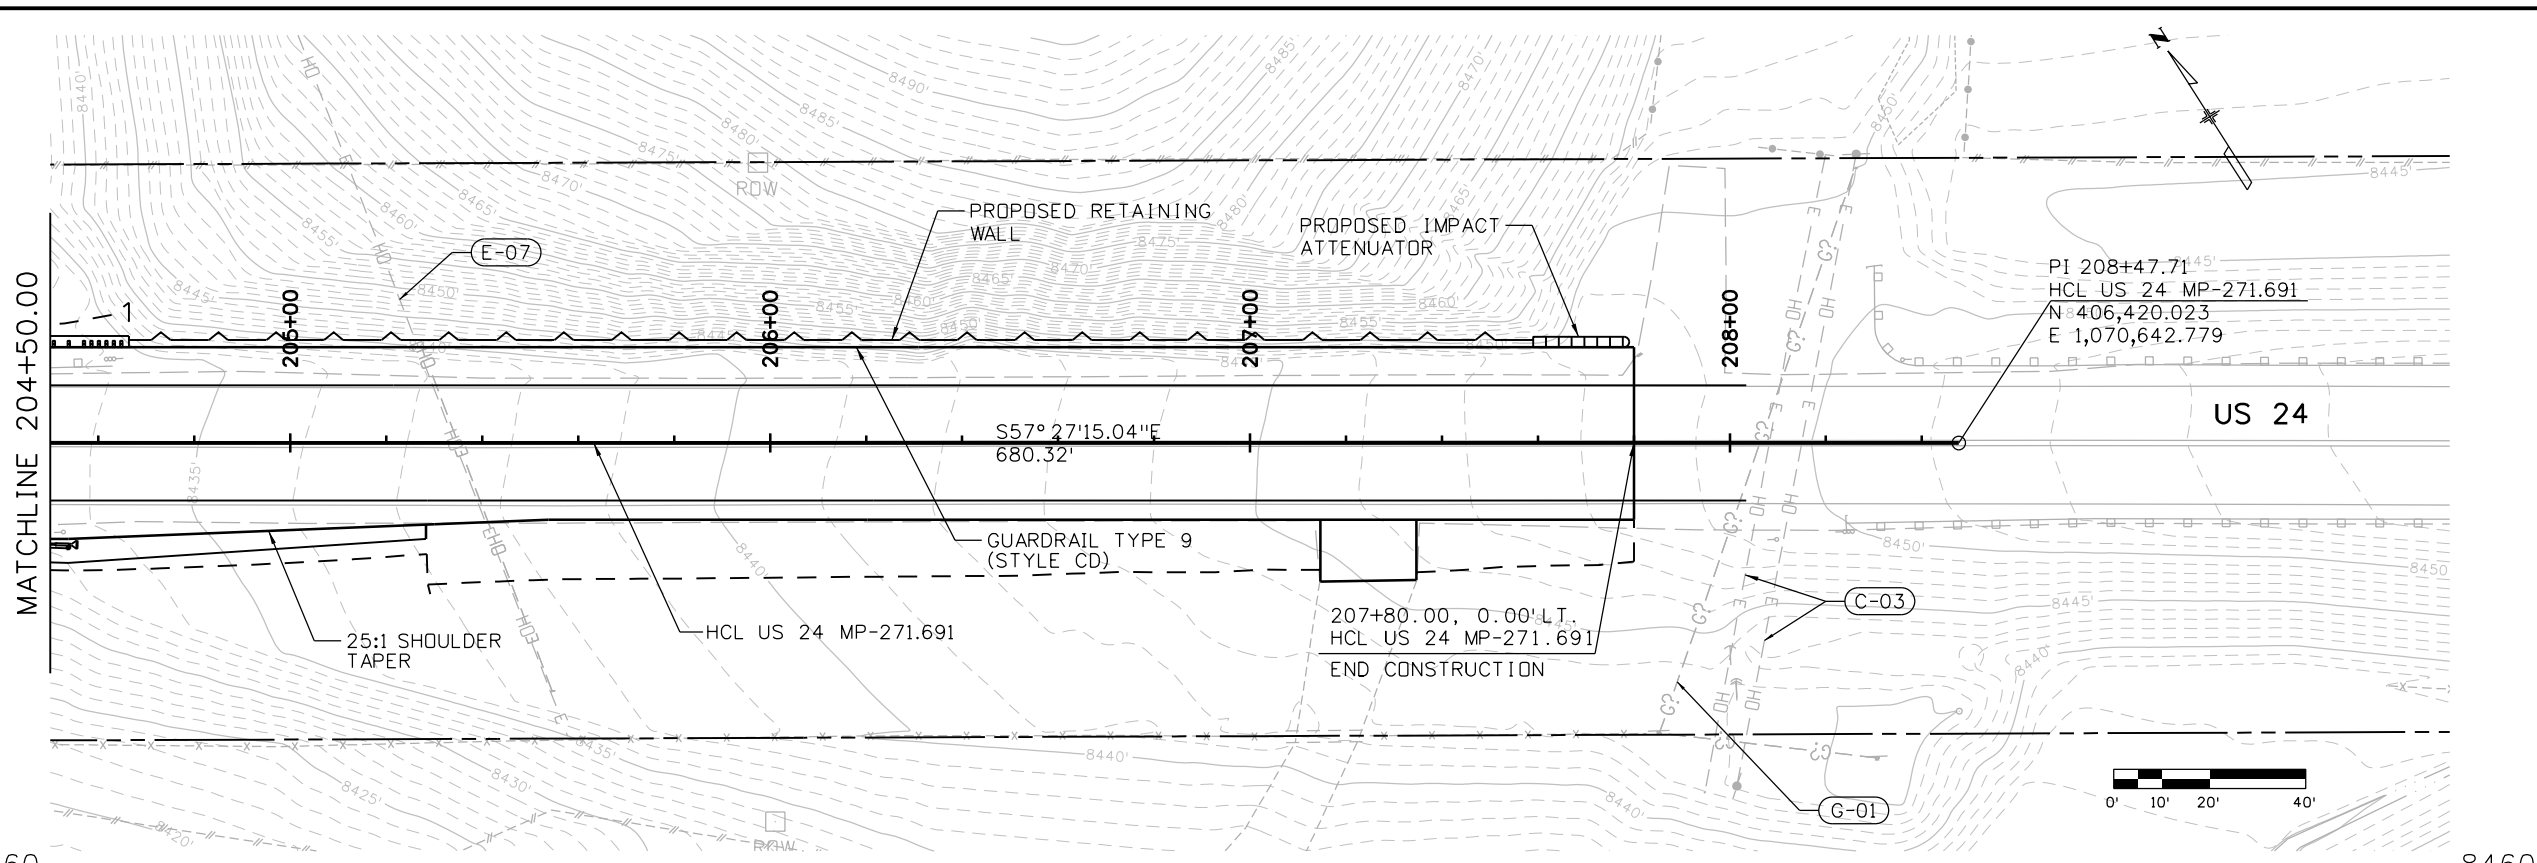

Print Date: 2/16/2021 File Name:

23558DES_US 24 MP 271.691_P&P Sheets.dgn

Horiz. Scale: Vert. Scale: As Noted

Stanley Consultants INC.
 8000 South Chester St.
 Suite 500
 Centennial, CO 80112
 Phone: 303-799-6806

Sheet Revisions

Date:	Comments	Init.

Colorado Department of Transportation



5615 Wills Blvd
 Pueblo, CO 81008
 Phone: 719-546-5753
 FAX: 719-546-5402

Region 2

JLS

As Constructed

No Revisions:
Revised:
Void:



**REGION 2 BRIDGE BUNDLE
 US 24 OVER SEASONAL WASH
 ROADWAY PLAN AND PROFILE**

Designer:	R. HANSON	Structure No.	I-15-T
Detailer:	R. HANSON	M.P.	US 24 271.691
Sheet Subset:	ROADWAY	Subset Sheets:	2 of 2

Project No./Code

Sheet Number


9356 10:19:52 AM p:\SCI-P\INTEG-2.stanleygroup.com\Datasource-1\Documents\Colorado_Department_of_Transportation\29715 - CDDT R2 Bridge Bundle\11-CADD\Worksets\29715\CDNs\Design\Sheets\23558DES_US_24_MP_271.691_Xsec.dgn

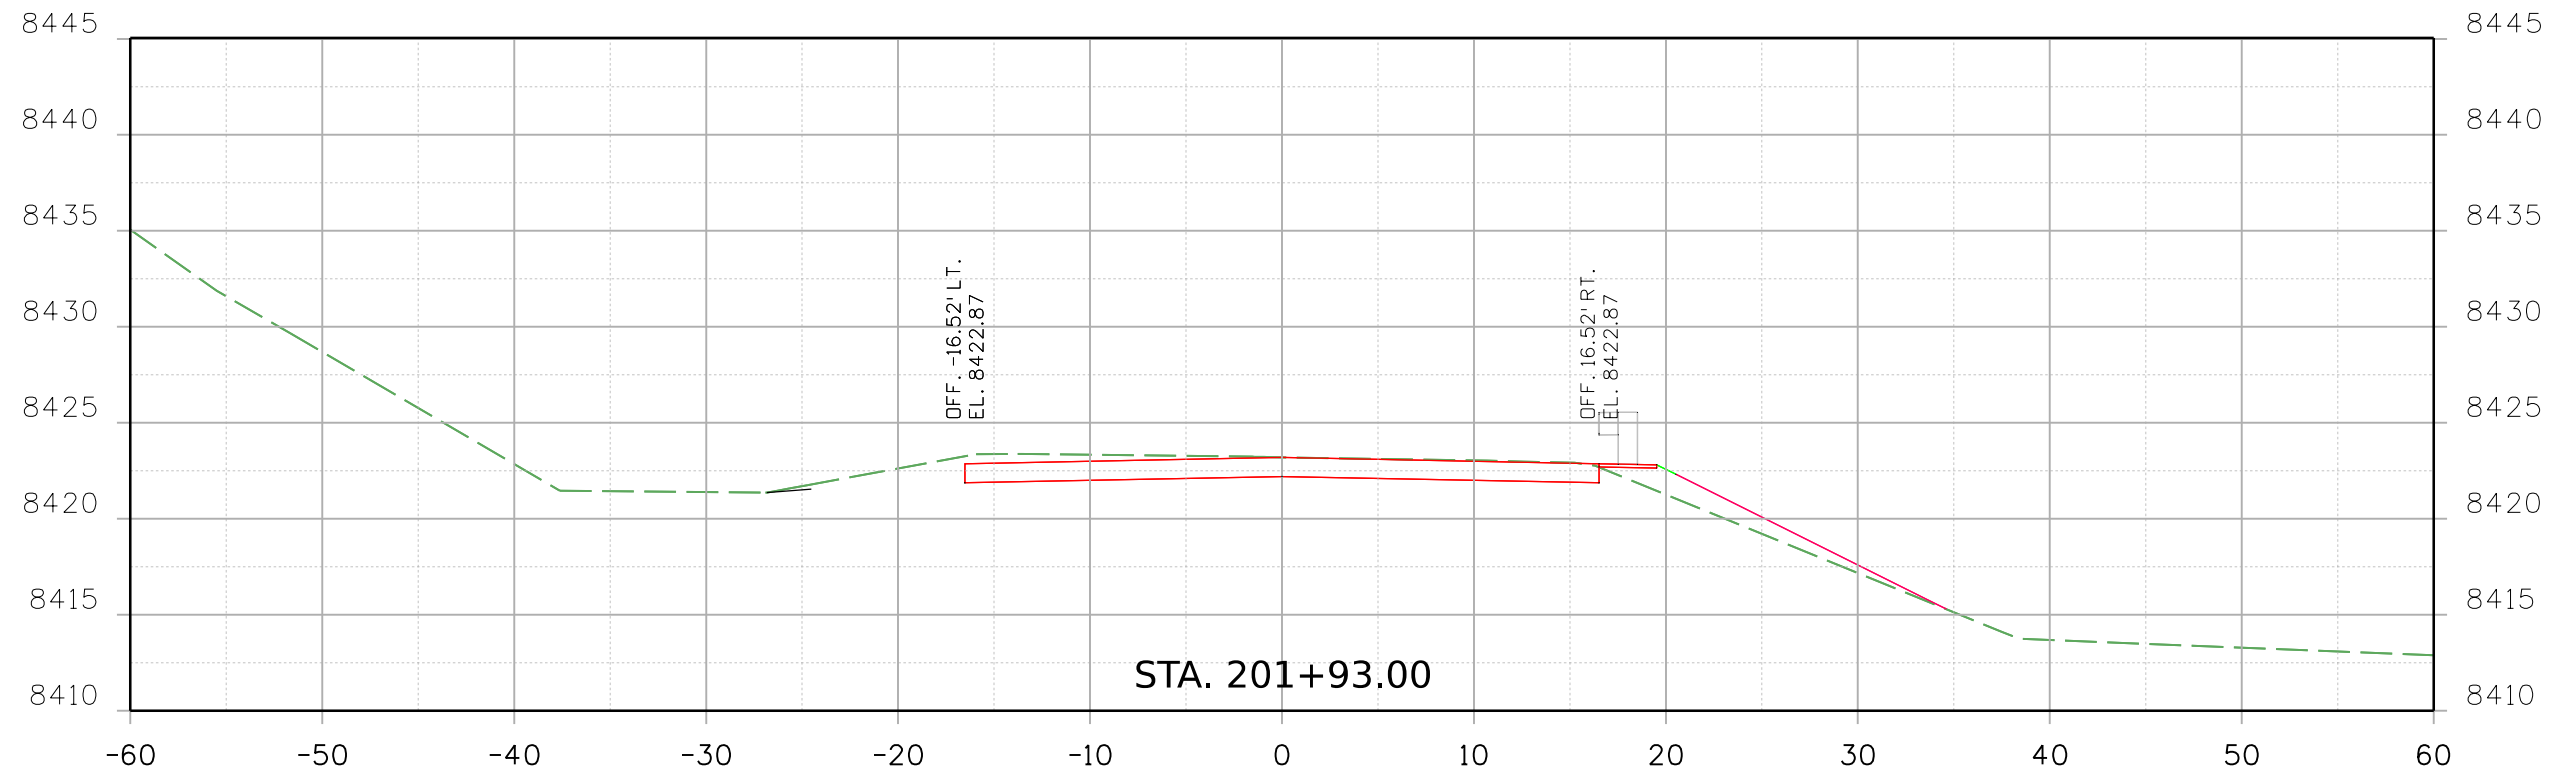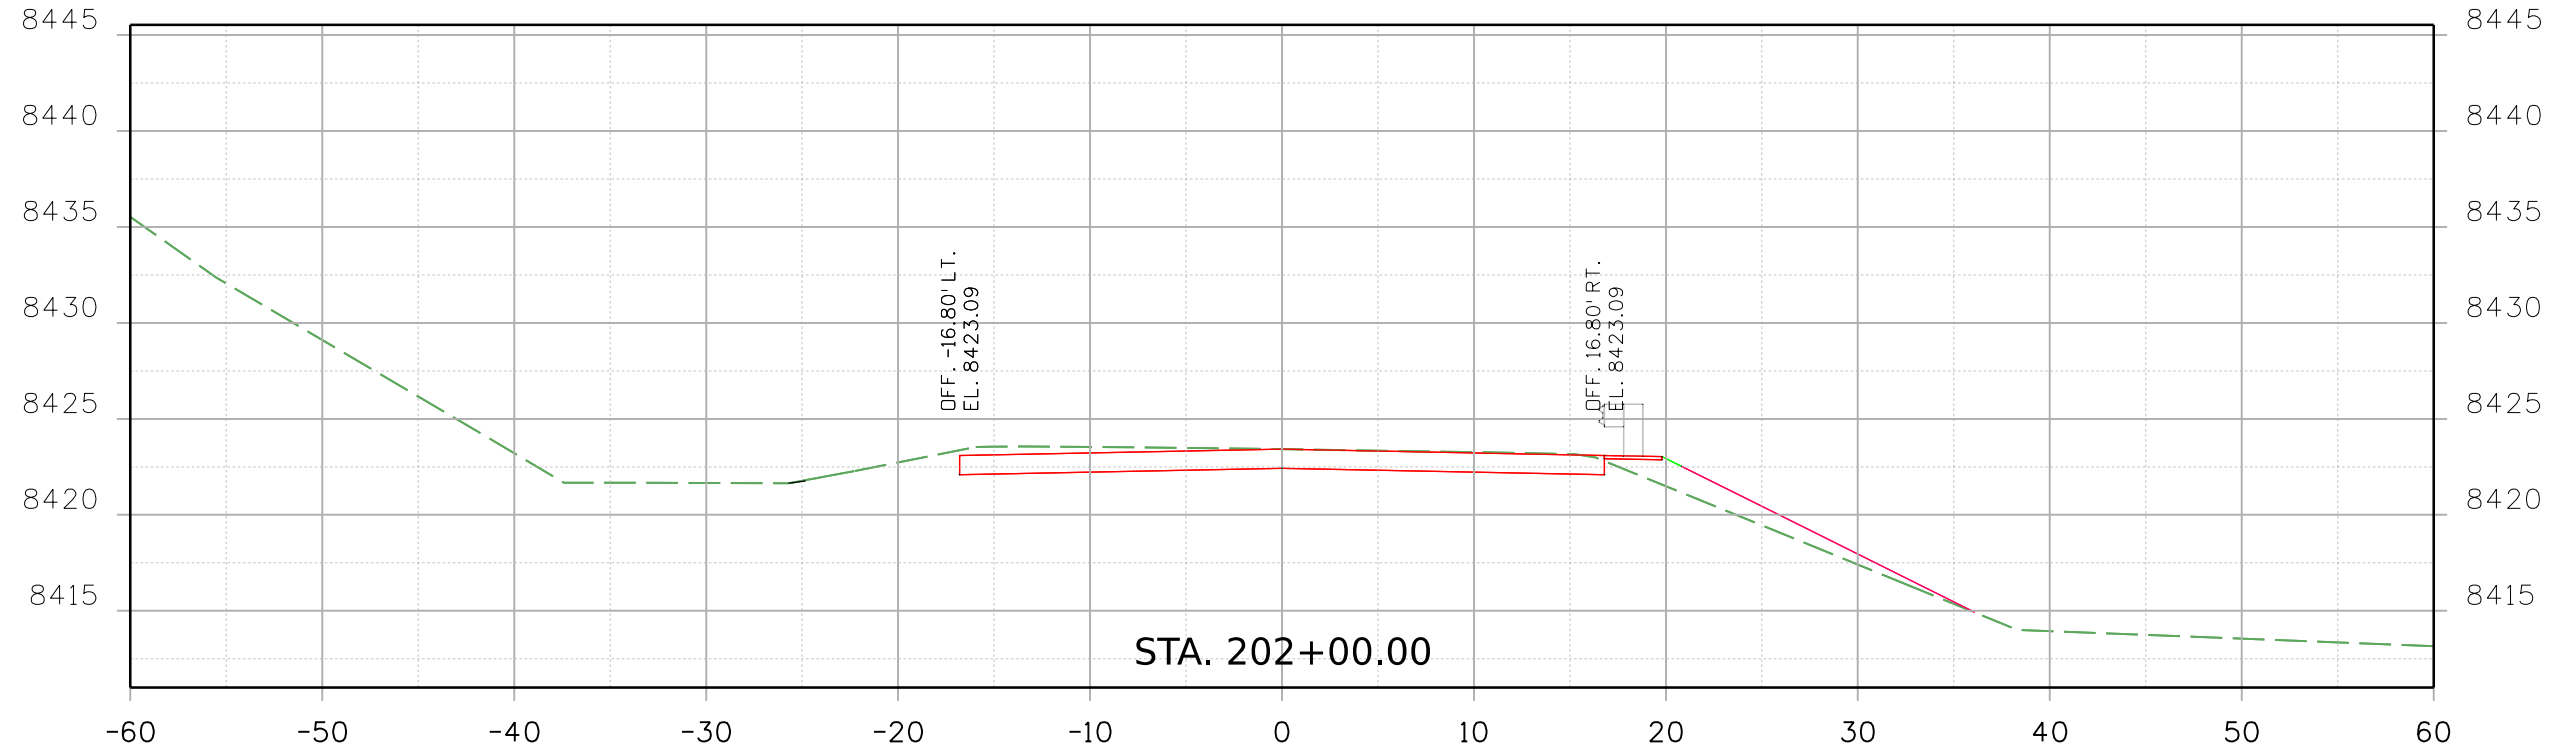

Print Date: 2/16/2021 File Name: 23558DES_US_24_MP_271.691_Xsec.dgn
 Horiz. Scale: Vert. Scale: As Noted

 8000 South Chester St.
 Suite 500
 Centennial, CO 80112
 INC. Phone: 303-799-6806

Sheet Revisions		
Date:	Comments	Init.



Colorado Department of Transportation

 5615 Wills Blvd
 Pueblo, CO 81008
 Phone: 719-546-5753
 FAX: 719-546-5402
 Region 2 JLS

As Constructed
No Revisions:
Revised:
Void:

REGION 2 BRIDGE BUNDLE US 24 OVER SEASONAL WASH CROSS SECTIONS			
Designer:	R. HANSON	Structure No.	I-15-T
Detailer:	R. HANSON	M.P.	US 24 271.691
Sheet Subset:	XSEC	Subset Sheets:	1 of 10

Project No./Code
Sheet Number

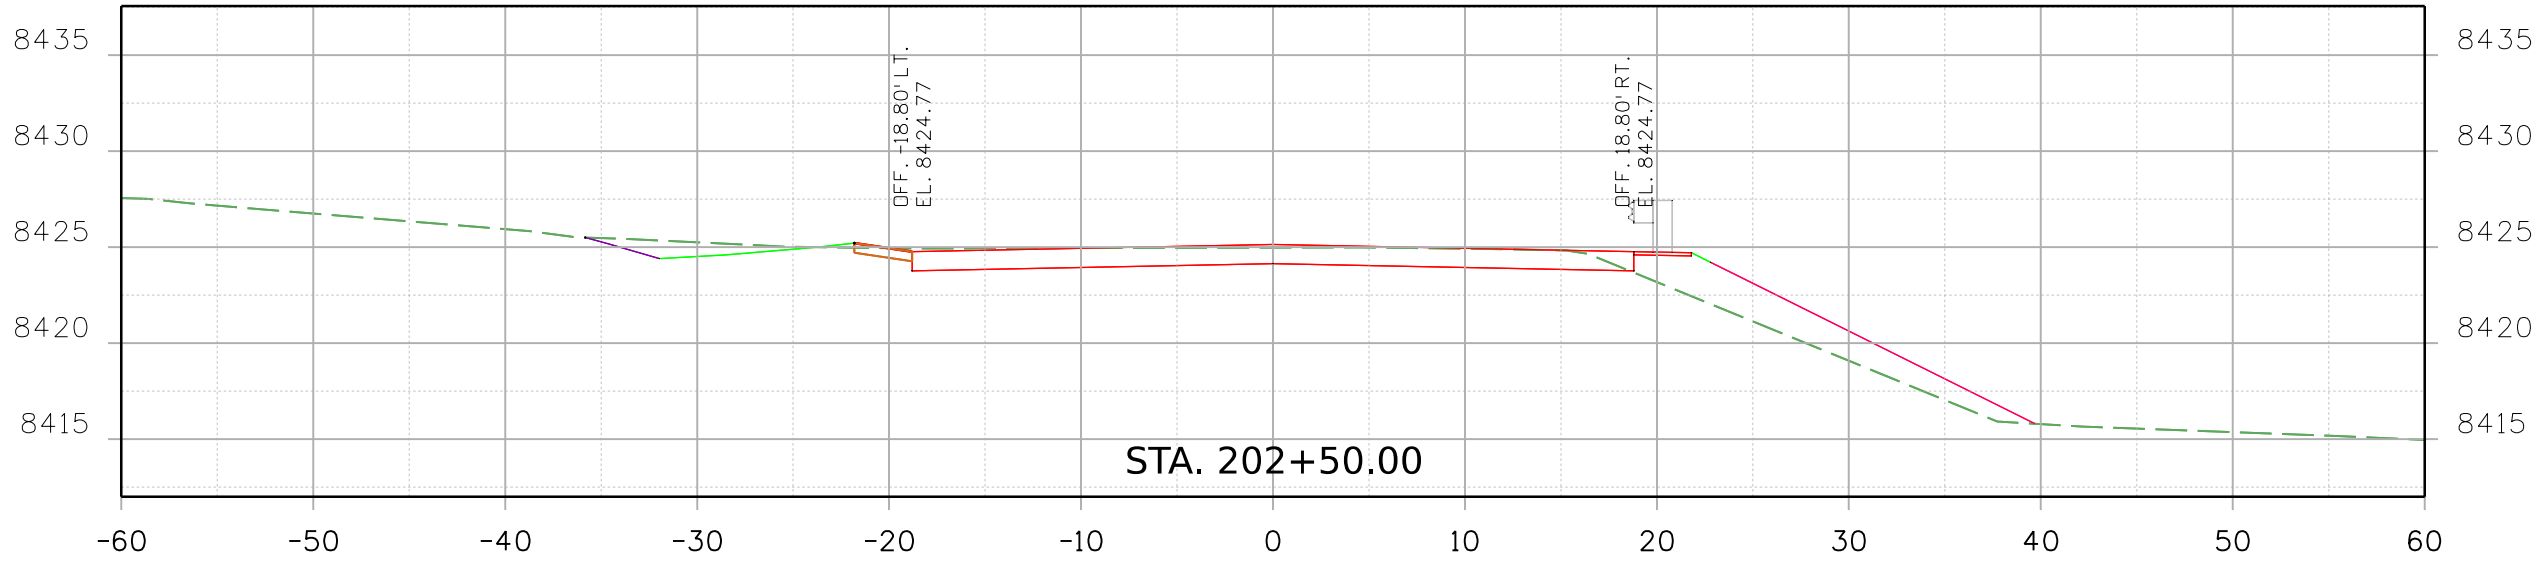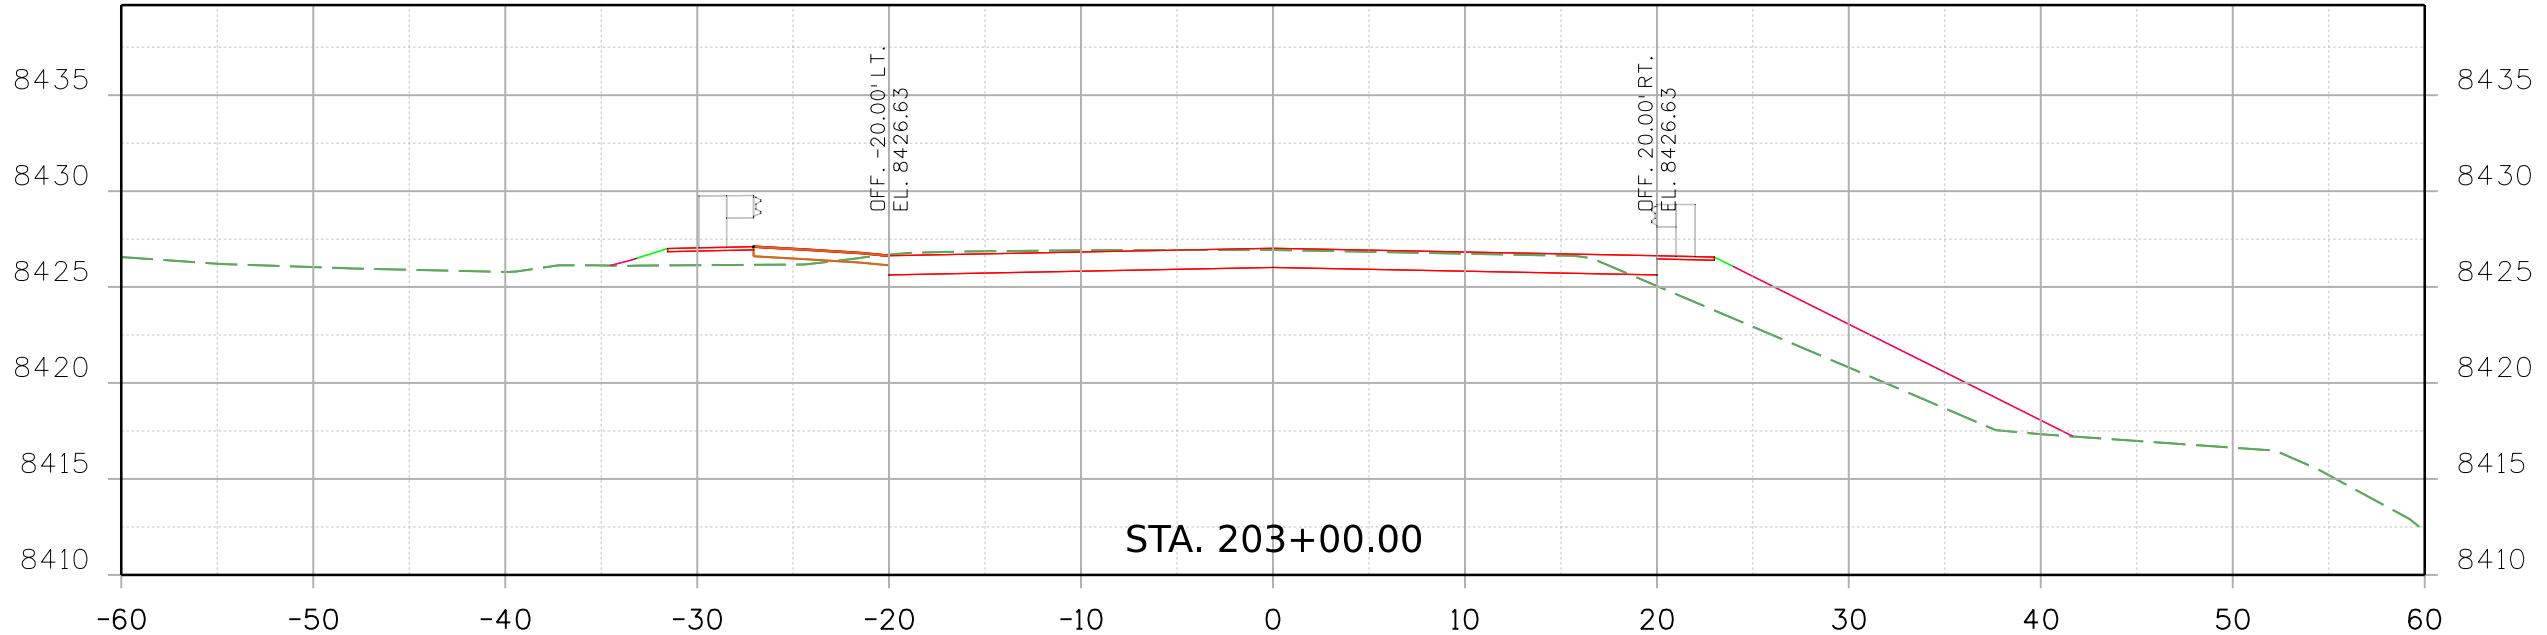9356 10:19:53 AM p:\SCI-P\INTEG-2.stanleygroup.com\Datasource-1\Documents\Colorado_Department_of_Transportation\29715 - CDDT R2 Bridge Bundle\11-CADD\Worksets\29715\Drawings\Design\Sheets\23558DES_US_24_MP_271.691_Xsec.dgn



Print Date: 2/16/2021 File Name:
 23558DES_US_24_MP_271.691_Xsec.dgn
 Horiz. Scale: Vert. Scale: As Noted

 8000 South Chester St.
 Suite 500
 Centennial, CO 80112
 INC. Phone: 303-799-6806

Sheet Revisions		
Date:	Comments	Init.

Colorado Department of Transportation



 5615 Wills Blvd
 Pueblo, CO 81008
 Phone: 719-546-5753
 FAX: 719-546-5402
 Region 2 JLS


As Constructed
No Revisions:
Revised:
Void:

REGION 2 BRIDGE BUNDLE US 24 OVER SEASONAL WASH CROSS SECTIONS			
Designer:	R. HANSON	Structure No.	I-15-T
Detailer:	R. HANSON	M.P.	US 24 271.691
Sheet Subset:	XSEC	Subset Sheets:	2 of 10


Project No./Code
Sheet Number

9356 10:19:54 AM p:\SCI-PW\INTEG-2\stanleygroup.com\Datasearch-1\Documents\Colorado_Department_of_Transportation\29715 - CDDT R2 Bridge Bundle\11-CADD\Worksets\29715\DCNs\Design\Sheets\23558DES_US_24_MP_271.691_Xsec.dgn

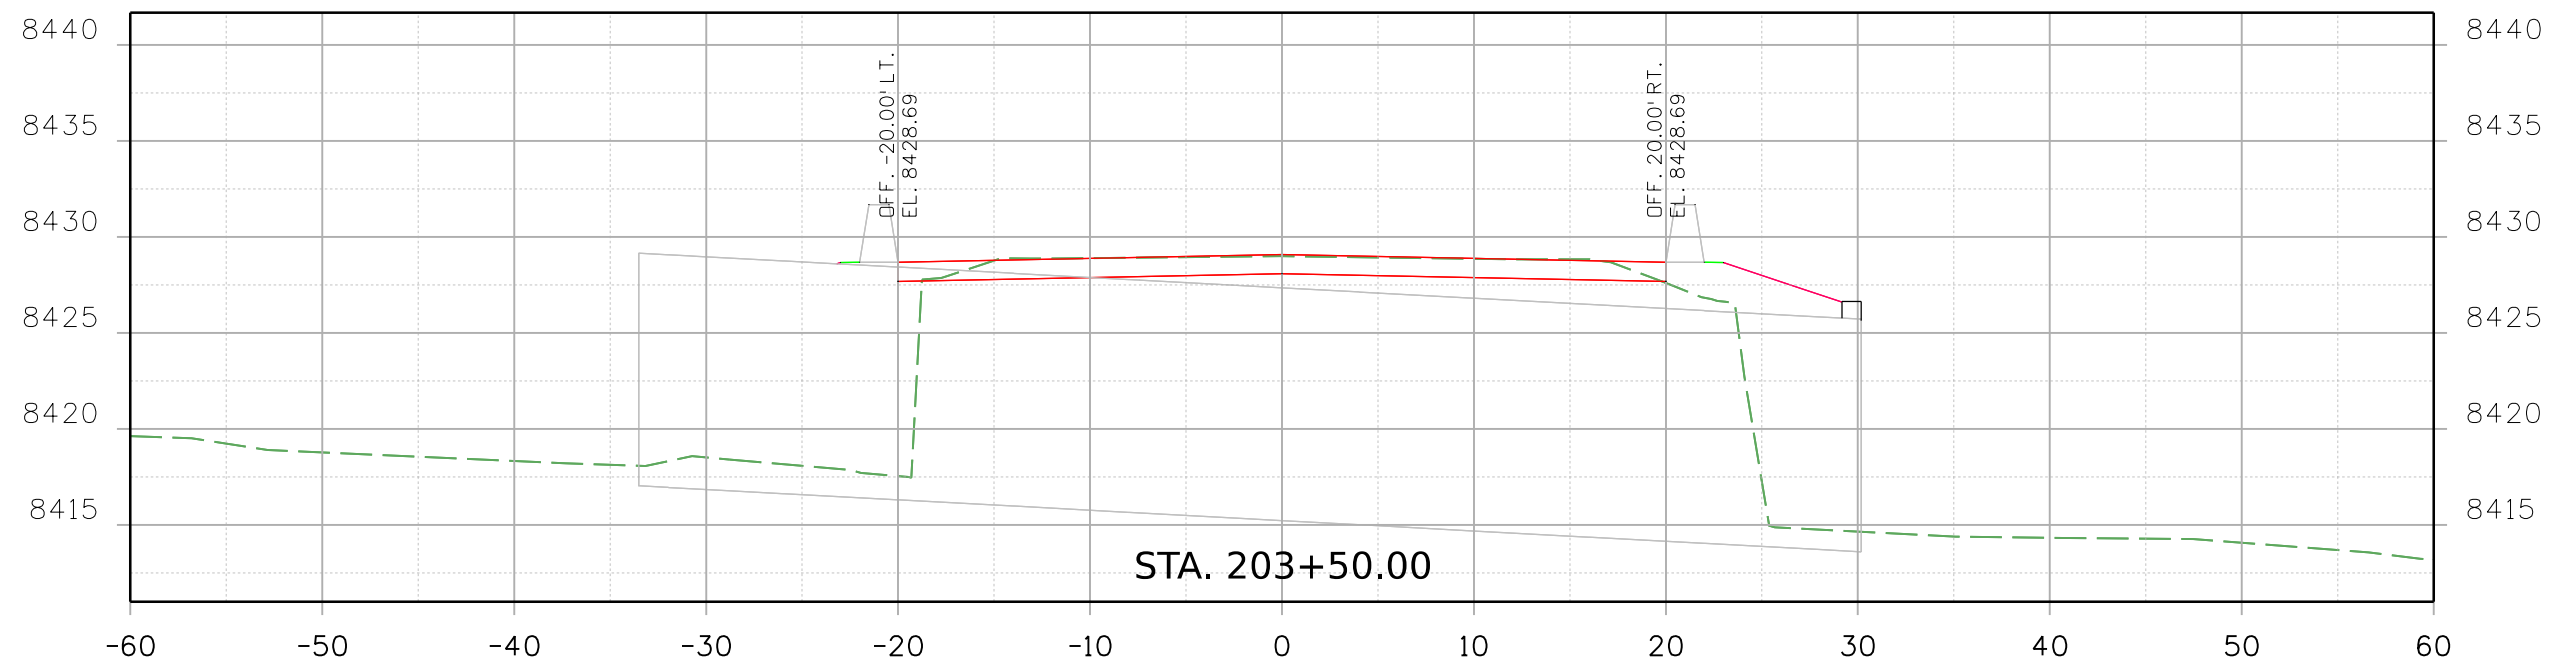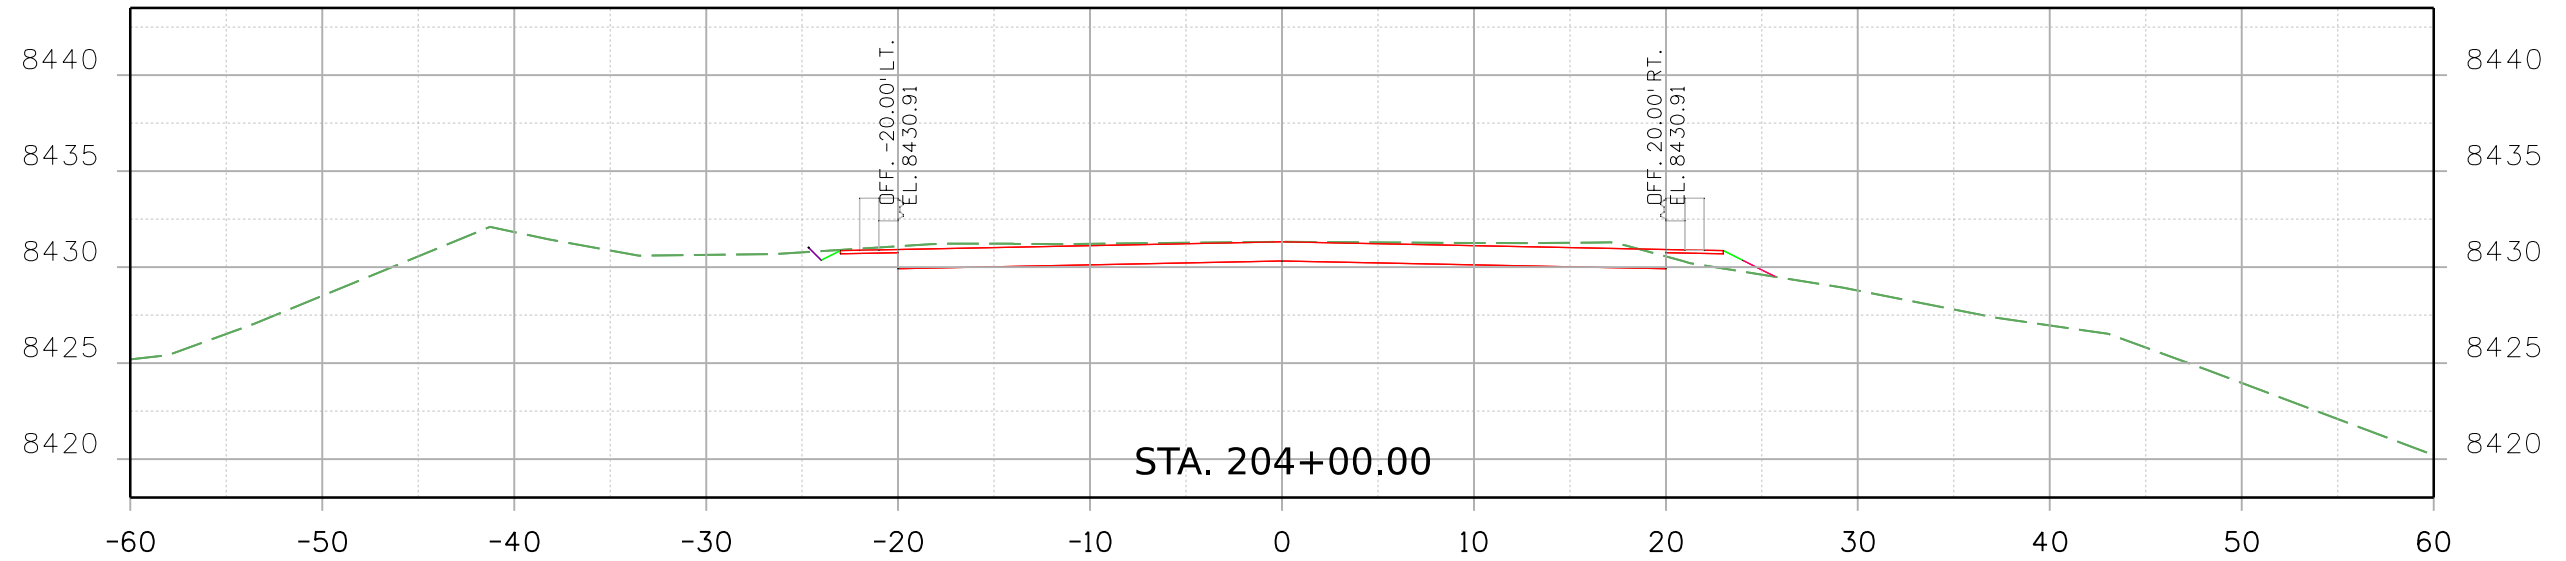

Print Date: 2/16/2021 File Name:
 23558DES_US_24_MP_271.691_Xsec.dgn
 Horiz. Scale: Vert. Scale: As Noted

 Stanley Consultants INC.
 8000 South Chester St.
 Suite 500
 Centennial, CO 80112
 Phone: 303-799-6806

Sheet Revisions		
Date:	Comments	Init.


Colorado Department of Transportation

 5615 Wills Blvd
 Pueblo, CO 81008
 Phone: 719-546-5753
 FAX: 719-546-5402
 Region 2 JLS

As Constructed
 No Revisions:
 Revised:
 Void:

REGION 2 BRIDGE BUNDLE
 US 24 OVER SEASONAL WASH
 CROSS SECTIONS
 Designer: R. HANSON Structure No. I-15-T
 Detailer: R. HANSON M.P. US 24 271.691
 Sheet Subset: XSEC Subset Sheets: 3 of 10

Project No./Code
 Sheet Number

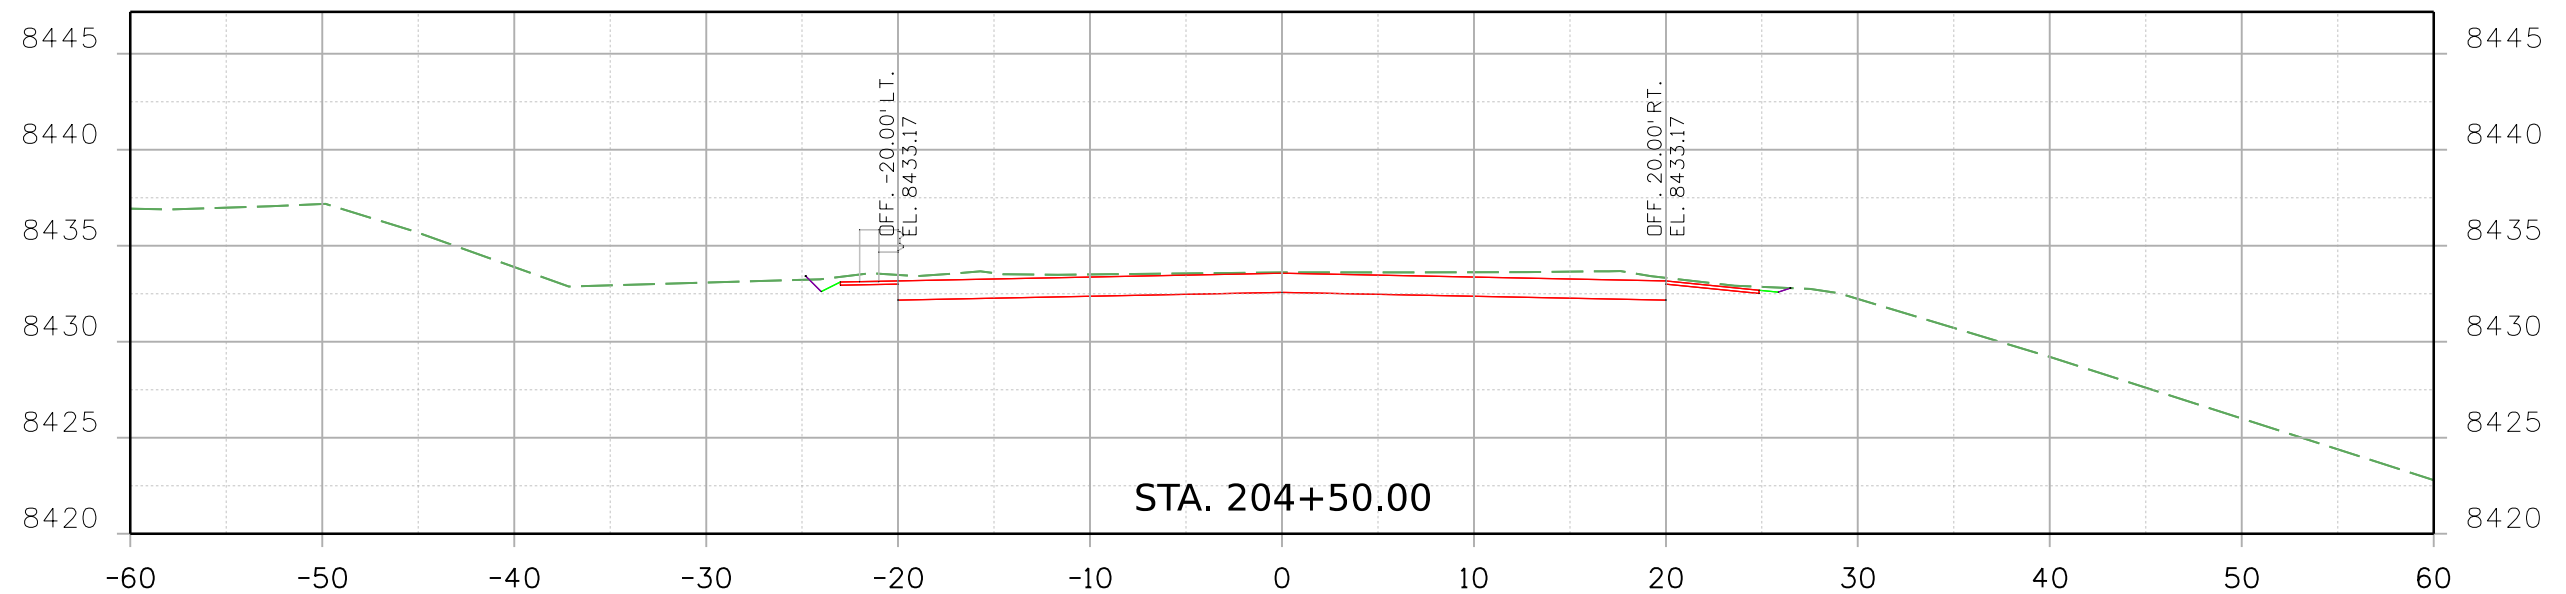9356 10:19:54 AM pw:\SCI-PW\INTEG-2.stanleygroup.com\Datasource-1\Documents\Colorado_Department_of_Transportation\29715 - CDDT R2 Bridge Bundle\11-CADD\Worksets\29175\DCNs\Design\Sheets\23558DES_US_24_MP_271.691_Xsec.dgn




Print Date: 2/16/2021 File Name:
 23558DES_US_24_MP_271.691_Xsec.dgn
 Horiz. Scale: Vert. Scale: As Noted



8000 South Chester St.
 Suite 500
 Centennial, CO 80112
 Phone: 303-799-6806

Sheet Revisions		
Date:	Comments	Init.

Colorado Department of Transportation




5615 Wills Blvd
 Pueblo, CO 81008
 Phone: 719-546-5753
 FAX: 719-546-5402

Region 2 JLS

As Constructed
No Revisions:
Revised:
Void:

REGION 2 BRIDGE BUNDLE US 24 OVER SEASONAL WASH CROSS SECTIONS			
Designer:	R. HANSON	Structure No.	I-15-T
Detailer:	R. HANSON	M.P.	US 24 271.691
Sheet Subset:	XSEC	Subset Sheets:	4 of 10

Project No./Code
Sheet Number

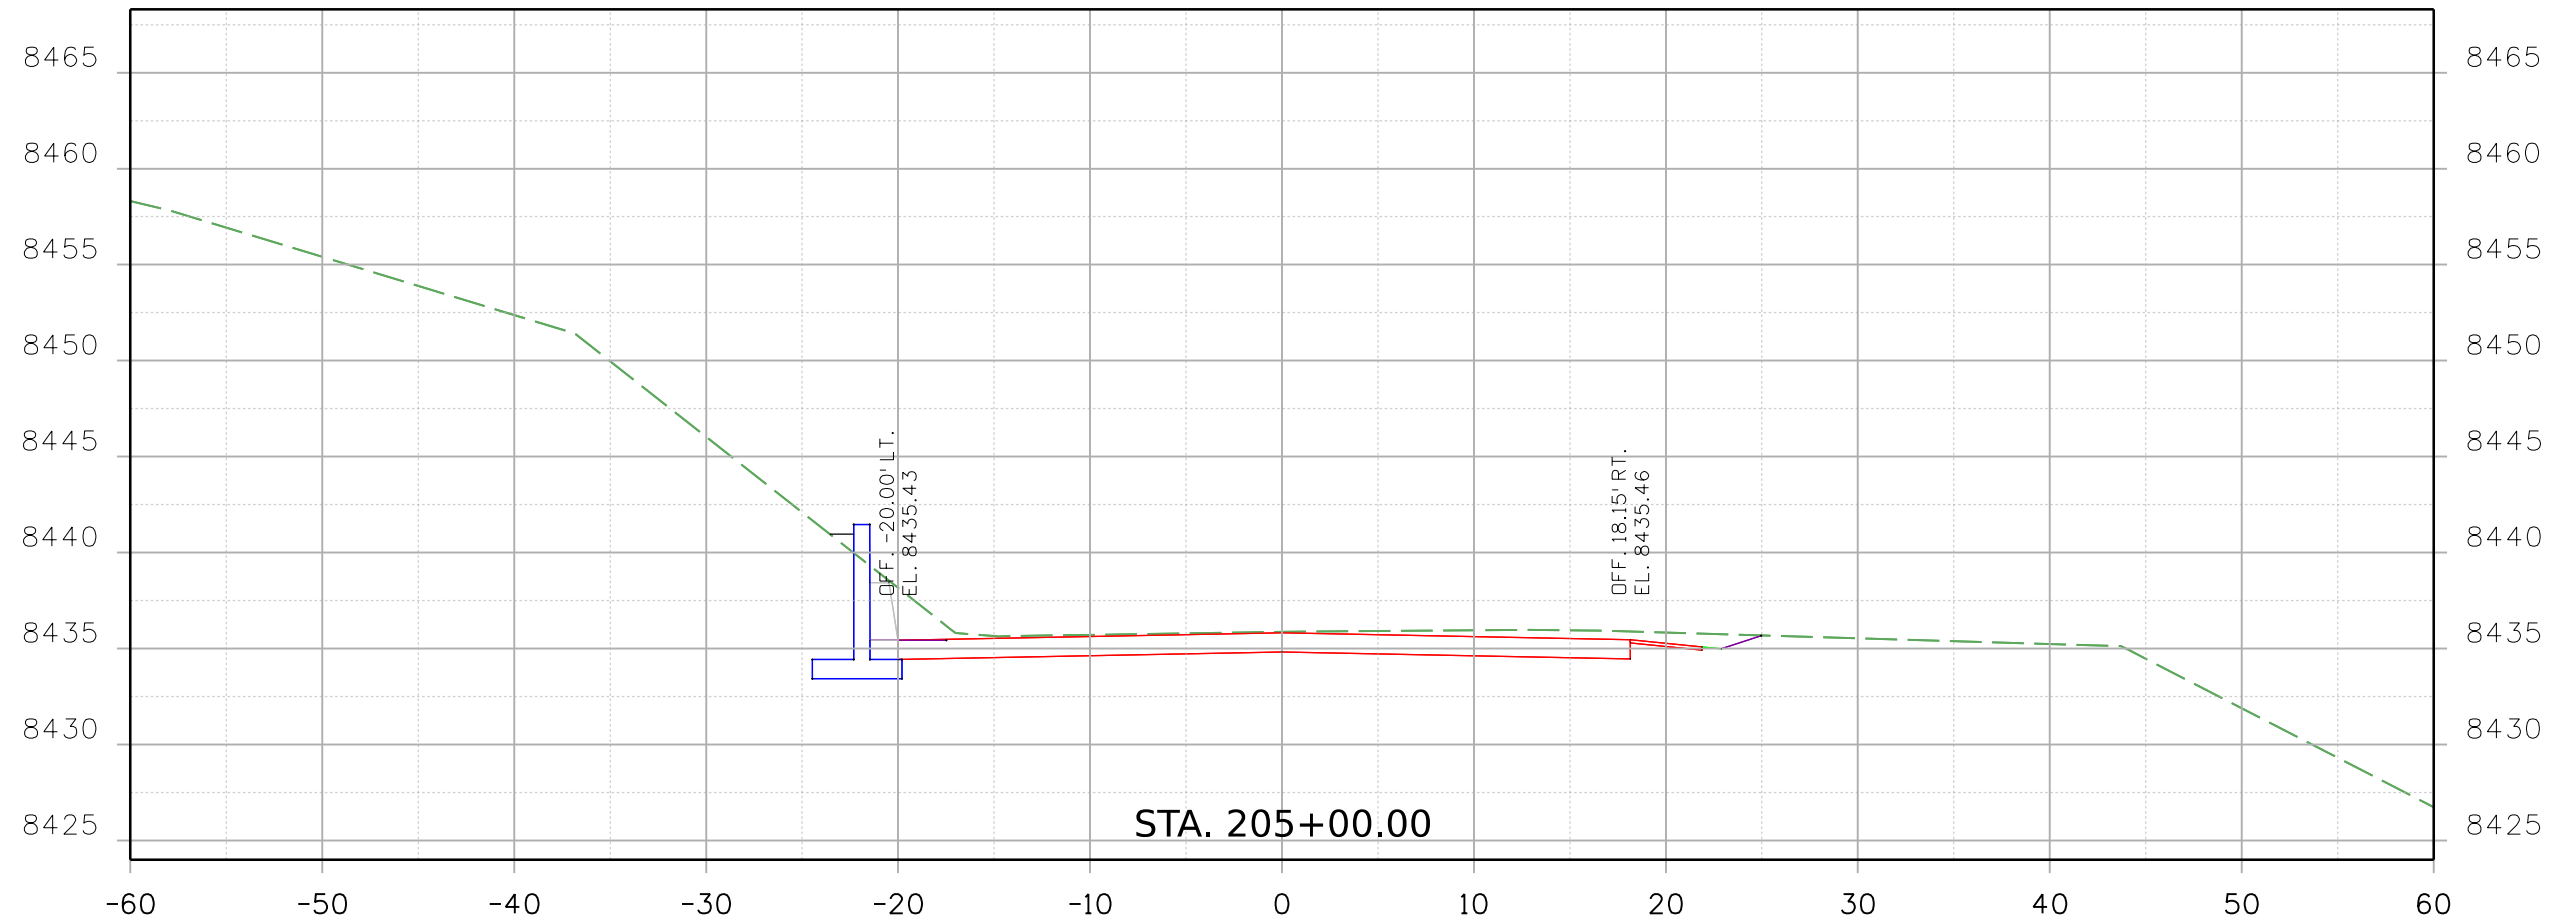

Print Date: 2/16/2021 File Name:

23558DES_US_24_MP_271.691_Xsec.dgn

Horiz. Scale: Vert. Scale: As Noted



8000 South Chester St.
Suite 500
Centennial, CO 80112
Phone: 303-799-6806

Sheet Revisions

Date:	Comments	Init.

Colorado Department of Transportation



5615 Wills Blvd
Pueblo, CO 81008
Phone: 719-546-5753
FAX: 719-546-5402

Region 2

JLS

As Constructed

No Revisions:

Revised:

Void:


REGION 2 BRIDGE BUNDLE
US 24 OVER SEASONAL WASH
CROSS SECTIONS

Designer:	R. HANSON	Structure No.	I-15-T
Detailer:	R. HANSON	M.P.	US 24 271.691
Sheet Subset:	XSEC	Subset Sheets:	5 of 10


Project No./Code

Sheet Number

9356 10:19:55 AM p:\sc1-pw\INTEG-2\stanleygroup.com\Dataproject\Colorado\Department_of_Transportation\29715 - CDDT R2 Bridge Bundle\11-CADD\Worksets\29175\DCNs\Design\Sheets\23558DES_US_24_MP_271.691_Xsec.dgn

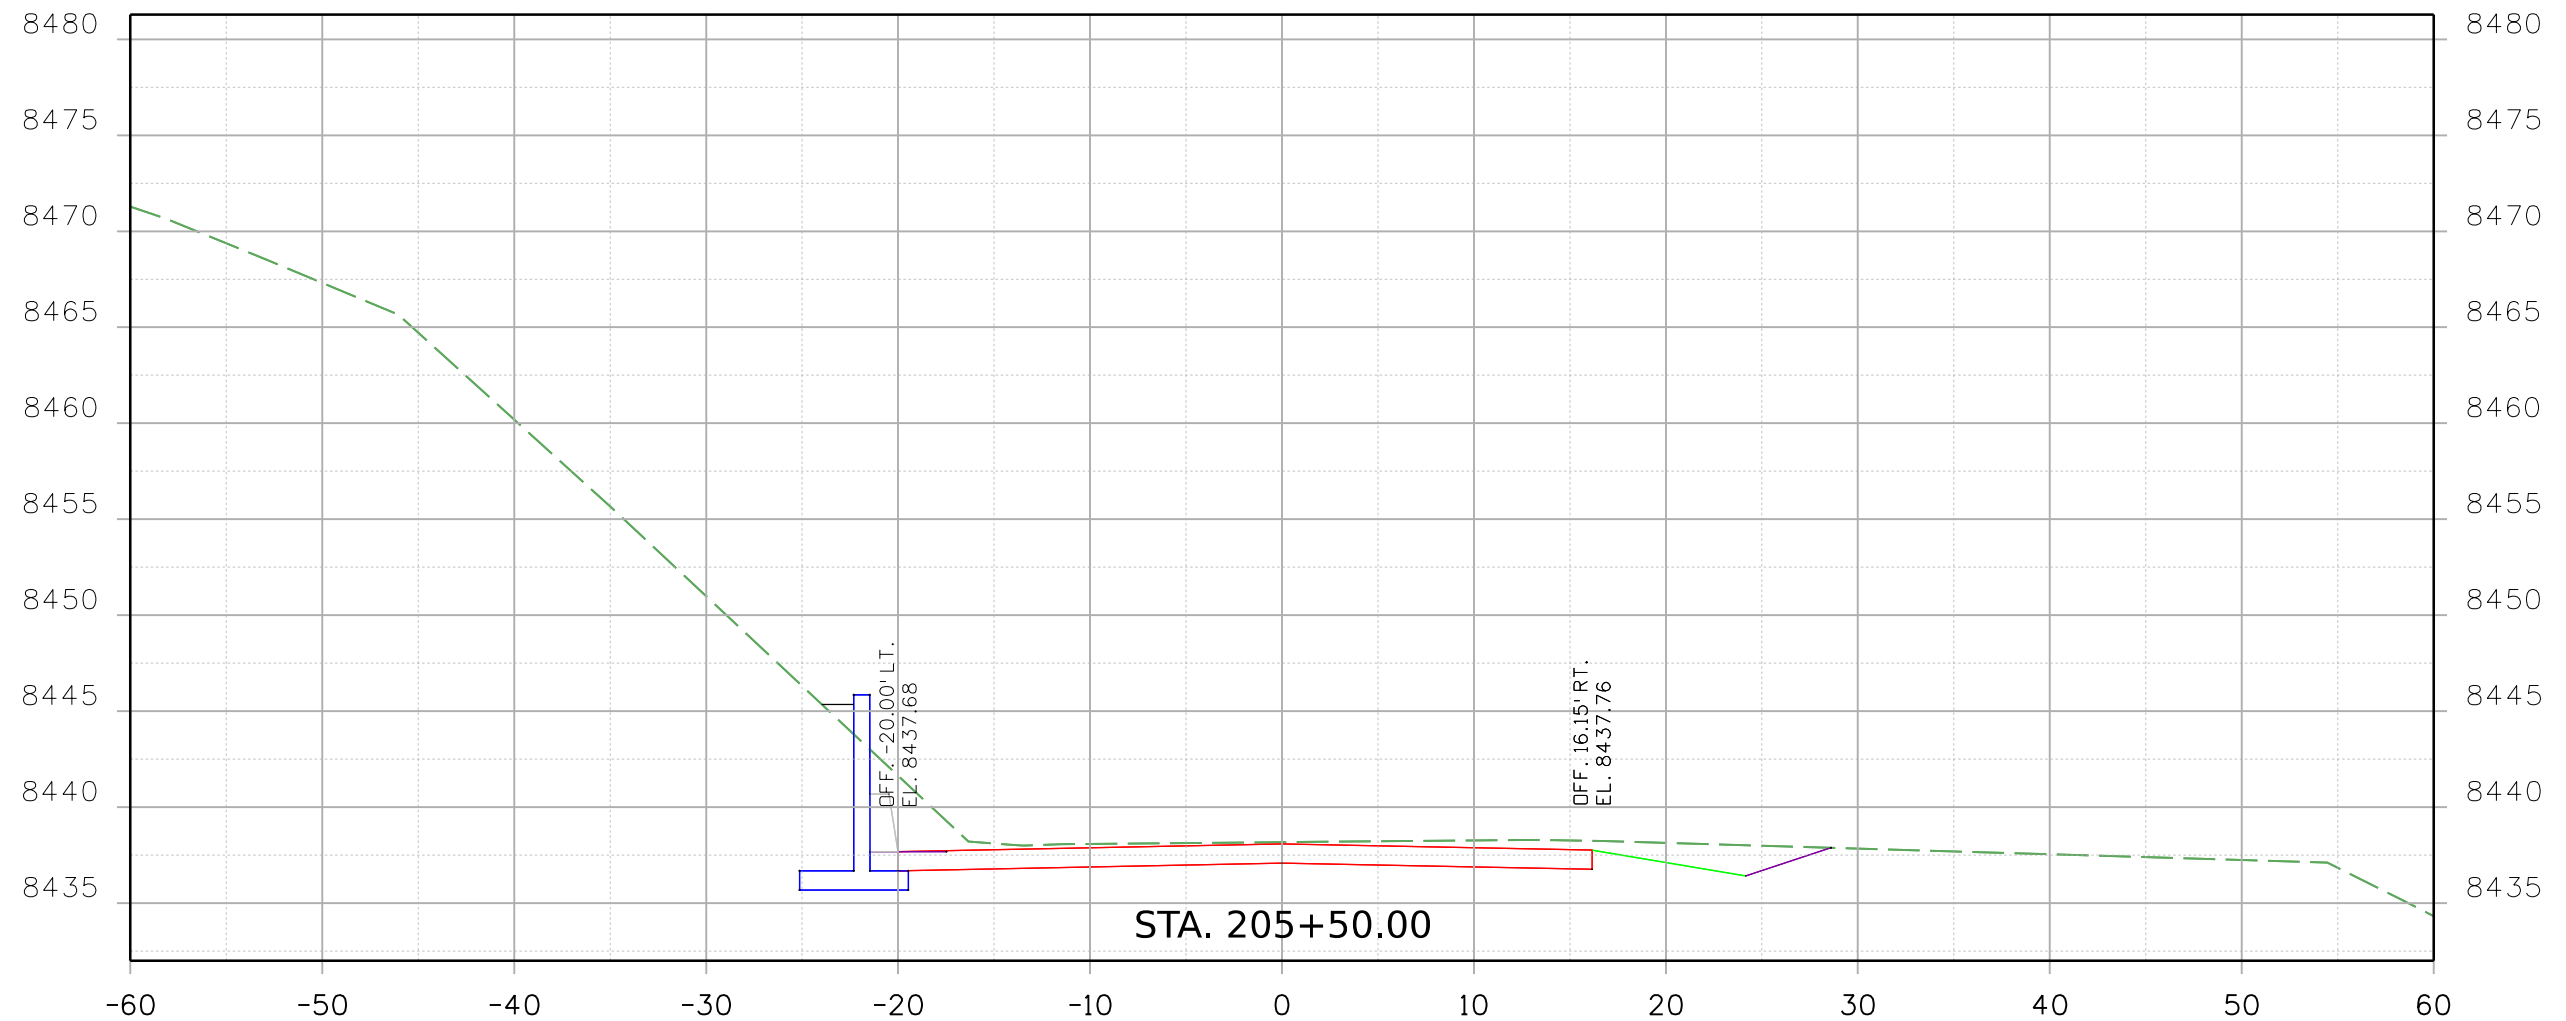


Print Date: 2/16/2021 File Name:
23558DES_US_24_MP_271.691_Xsec.dgn
Horiz. Scale: Vert. Scale: As Noted

 Stanley Consultants INC.
8000 South Chester St.
Suite 500
Centennial, CO 80112
Phone: 303-799-6806

Sheet Revisions		
Date:	Comments	Init.

Colorado Department of Transportation

 5615 Wills Blvd
Pueblo, CO 81008
Phone: 719-546-5753
FAX: 719-546-5402

Region 2 JLS


As Constructed
No Revisions:
Revised:
Void:


REGION 2 BRIDGE BUNDLE
US 24 OVER SEASONAL WASH
CROSS SECTIONS

Designer:	R. HANSON	Structure No.	I-15-T
Detailer:	R. HANSON	M.P.	US 24 271.691
Sheet Subset:	XSEC	Subset Sheets:	6 of 10


Project No./Code
Sheet Number

9356 10:19:56 AM p:\sc1-pw\nteg-2\stanleygroup.com\datasource-1\documents\colorado_department_of_transportation\29715 - CDDT R2 Bridge Bundle\11-CADD\Worksets\29715\DGNS\Design\Sheets\23558DES_US_24_MP_271.691_Xsec.dgn

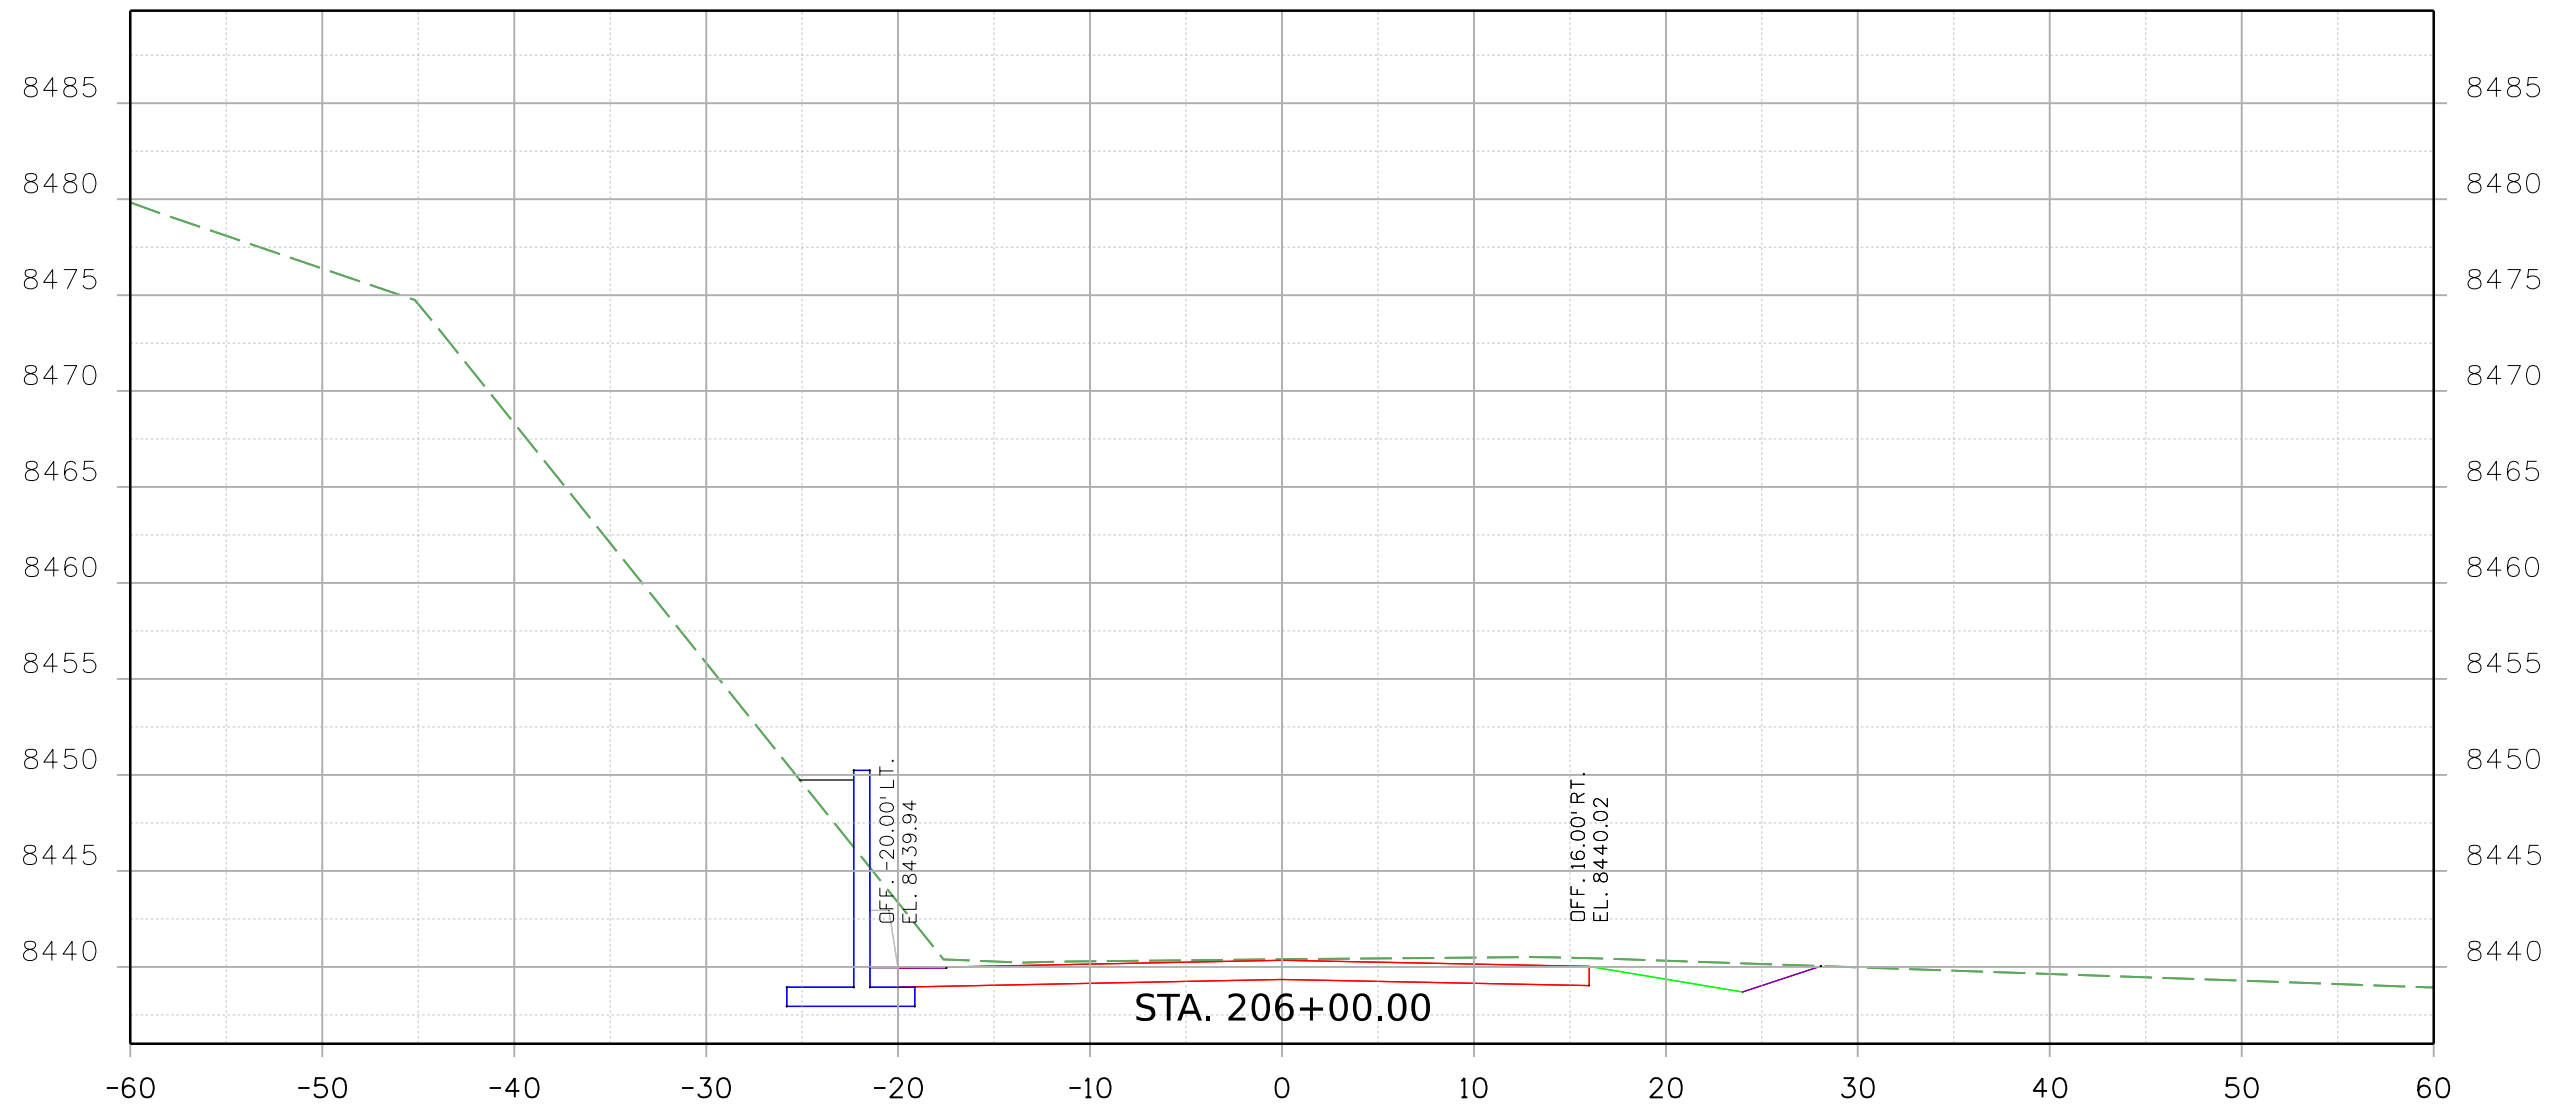

Print Date: 2/16/2021 File Name:
 23558DES_US_24_MP_271.691_Xsec.dgn
 Horiz. Scale: Vert. Scale: As Noted

 8000 South Chester St.
 Suite 500
 Centennial, CO 80112
 Phone: 303-799-6806

Sheet Revisions		
Date:	Comments	Init.


Colorado Department of Transportation

 5615 Wills Blvd
 Pueblo, CO 81008
 Phone: 719-546-5753
 FAX: 719-546-5402
 Region 2 JLS


As Constructed
 No Revisions:
 Revised:
 Void:

REGION 2 BRIDGE BUNDLE
 US 24 OVER SEASONAL WASH
 CROSS SECTIONS
 Designer: R. HANSON Structure No. I-15-T
 Detailer: R. HANSON M.P. US 24 271.691
 Sheet Subset: XSEC Subset Sheets: 7 of 10

Project No./Code
 Sheet Number

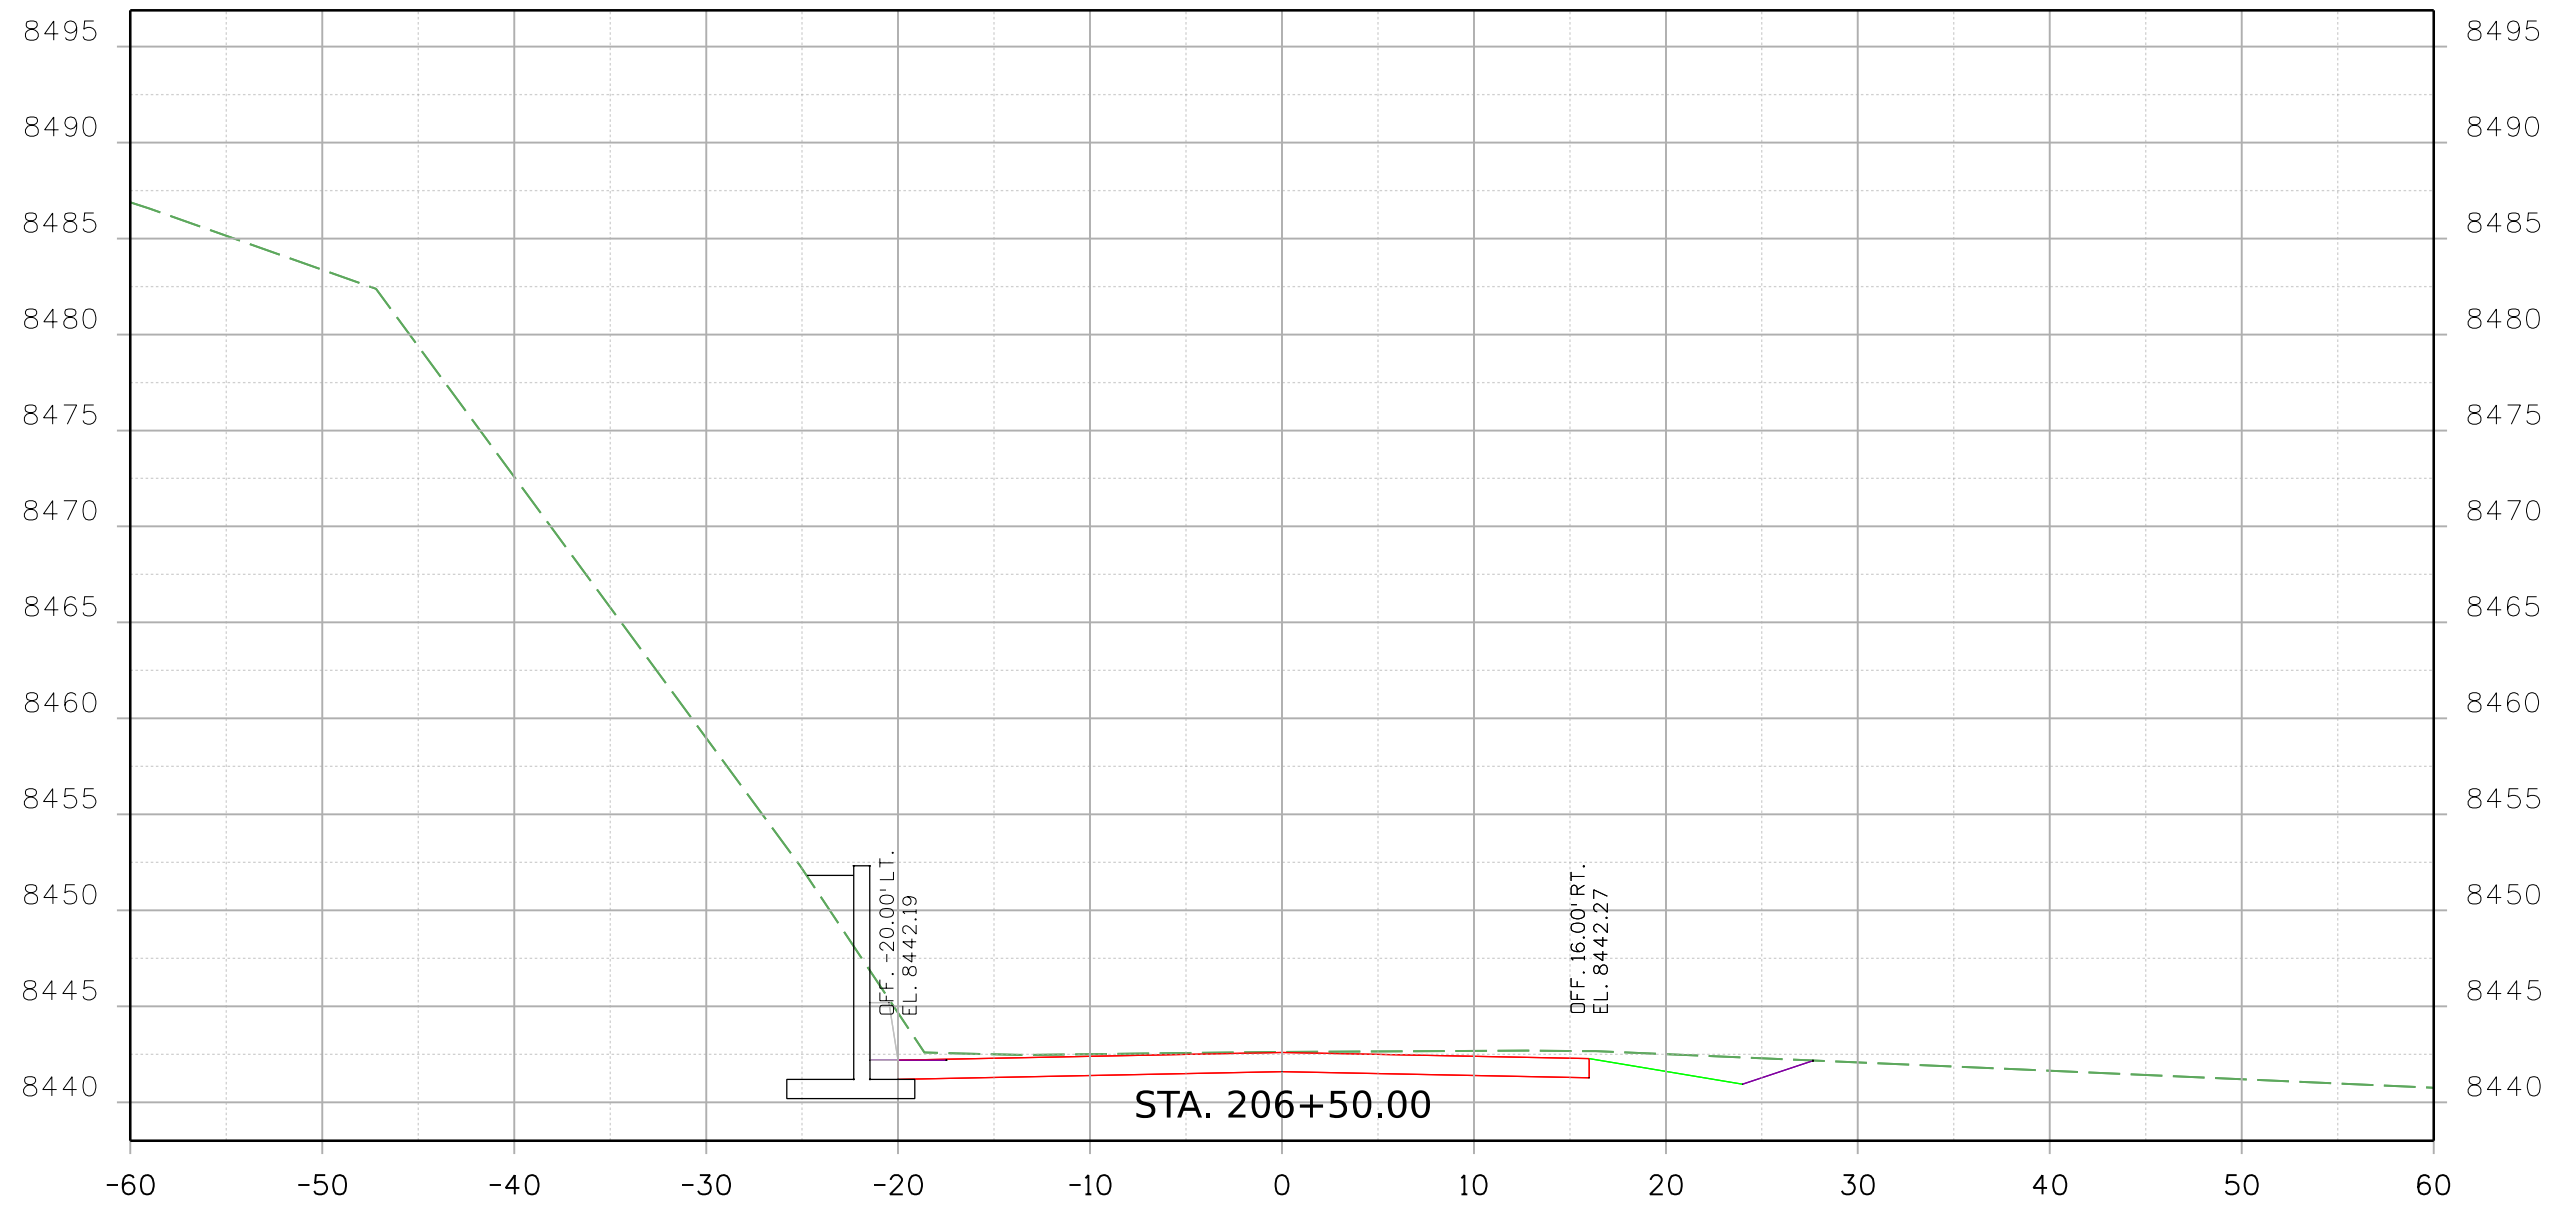9356 10:19:57 AM p:\SCI-P\INTEG-2\stanleygroup.com\Dataproject\Documents\Colorado_Department_of_Transportation\29715 - CDDT R2 Bridge Bundle\11-CADD\Worksets\29715\DCNs\Design\Sheets\23558DES_US_24_MP_271.691_Xsec.dgn



Print Date: 2/16/2021 File Name: 23558DES_US_24_MP_271.691_Xsec.dgn
 Horiz. Scale: Vert. Scale: As Noted

 8000 South Chester St.
 Suite 500
 Centennial, CO 80112
 Phone: 303-799-6806

Sheet Revisions		
Date:	Comments	Init.

Colorado Department of Transportation



 5615 Wills Blvd
 Pueblo, CO 81008
 Phone: 719-546-5753
 FAX: 719-546-5402
Region 2 JLS

As Constructed
No Revisions:
Revised:
Void:

REGION 2 BRIDGE BUNDLE US 24 OVER SEASONAL WASH CROSS SECTIONS			
Designer:	R. HANSON	Structure No.	I-15-T
Detailer:	R. HANSON	M.P.	US 24 271.691
Sheet Subset:	XSEC	Subset Sheets:	8 of 10

Project No./Code
Sheet Number

9356 10:19:58 AM p:\SCI-P\INTEG-2.stanleygroup.com\Datasource-1\Documents\Colorado_Department_of_Transportation\29715 - CDDT R2 Bridge Bundle\11-CADD\Worksets\29715\DCNs\Design\Sheets\23558DES_US_24_MP_271.691_Xsec.dgn

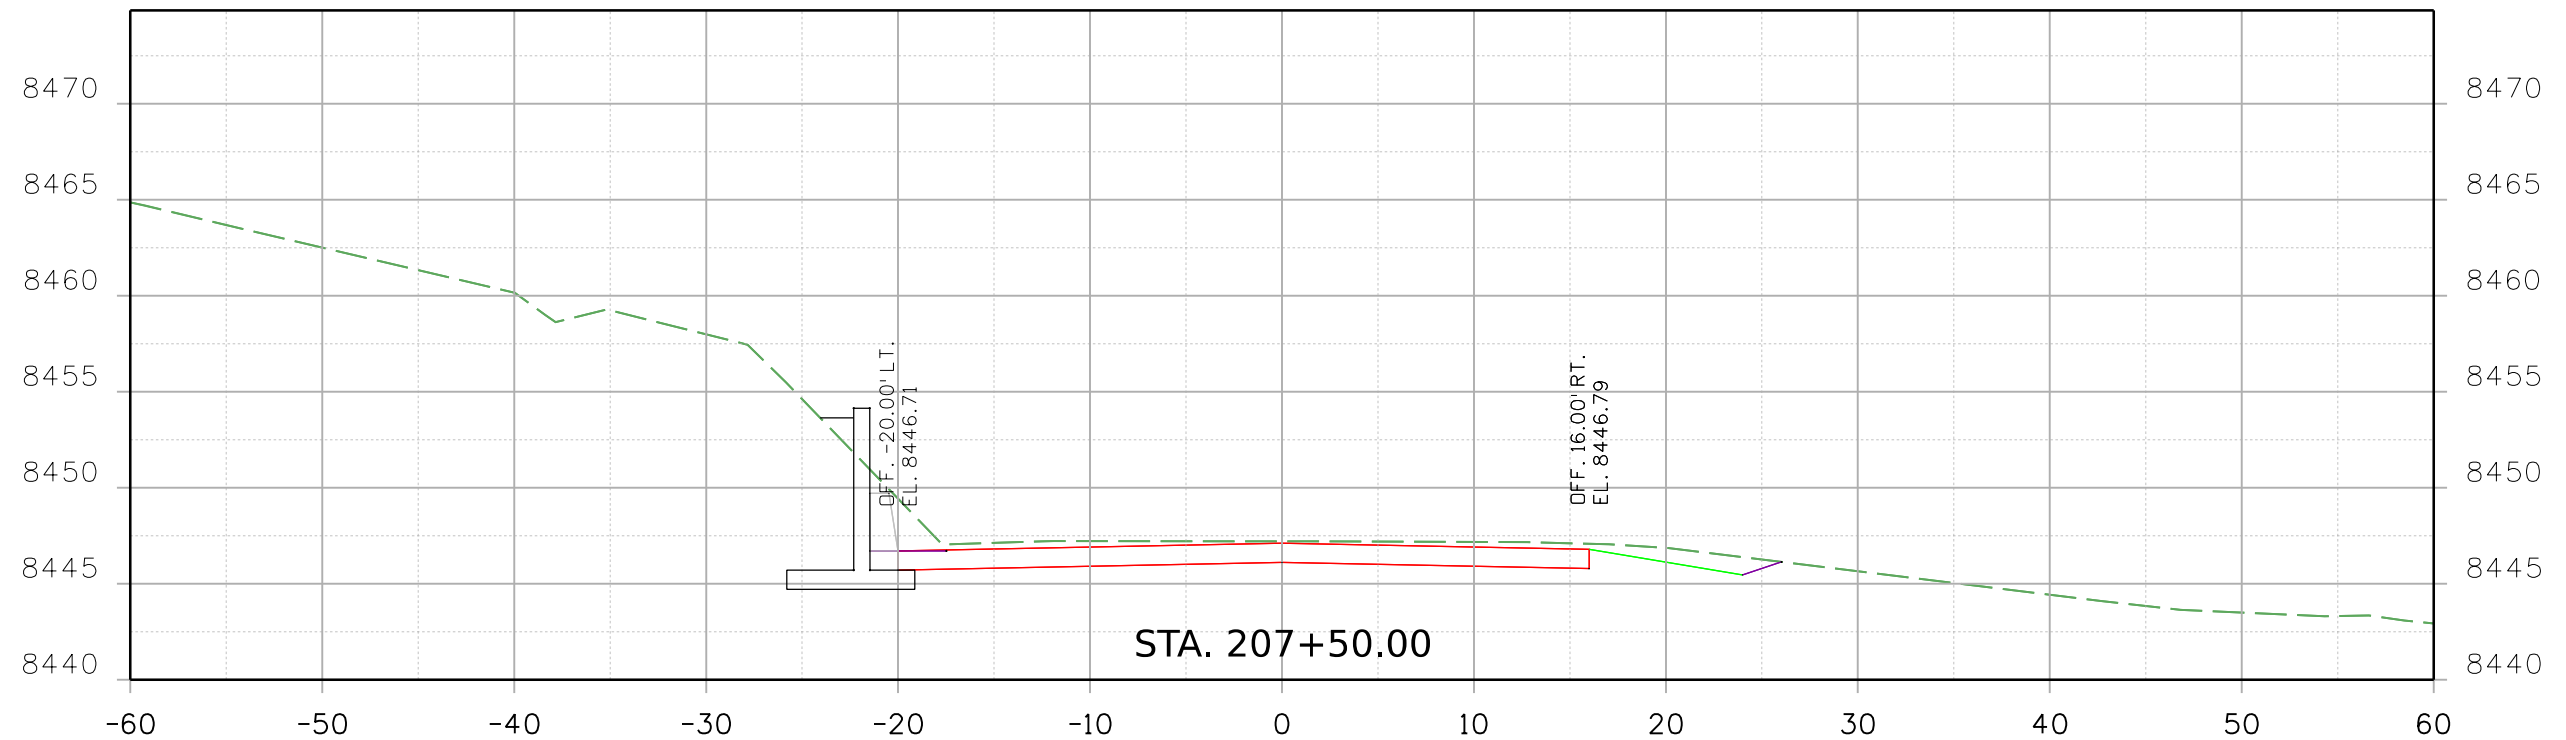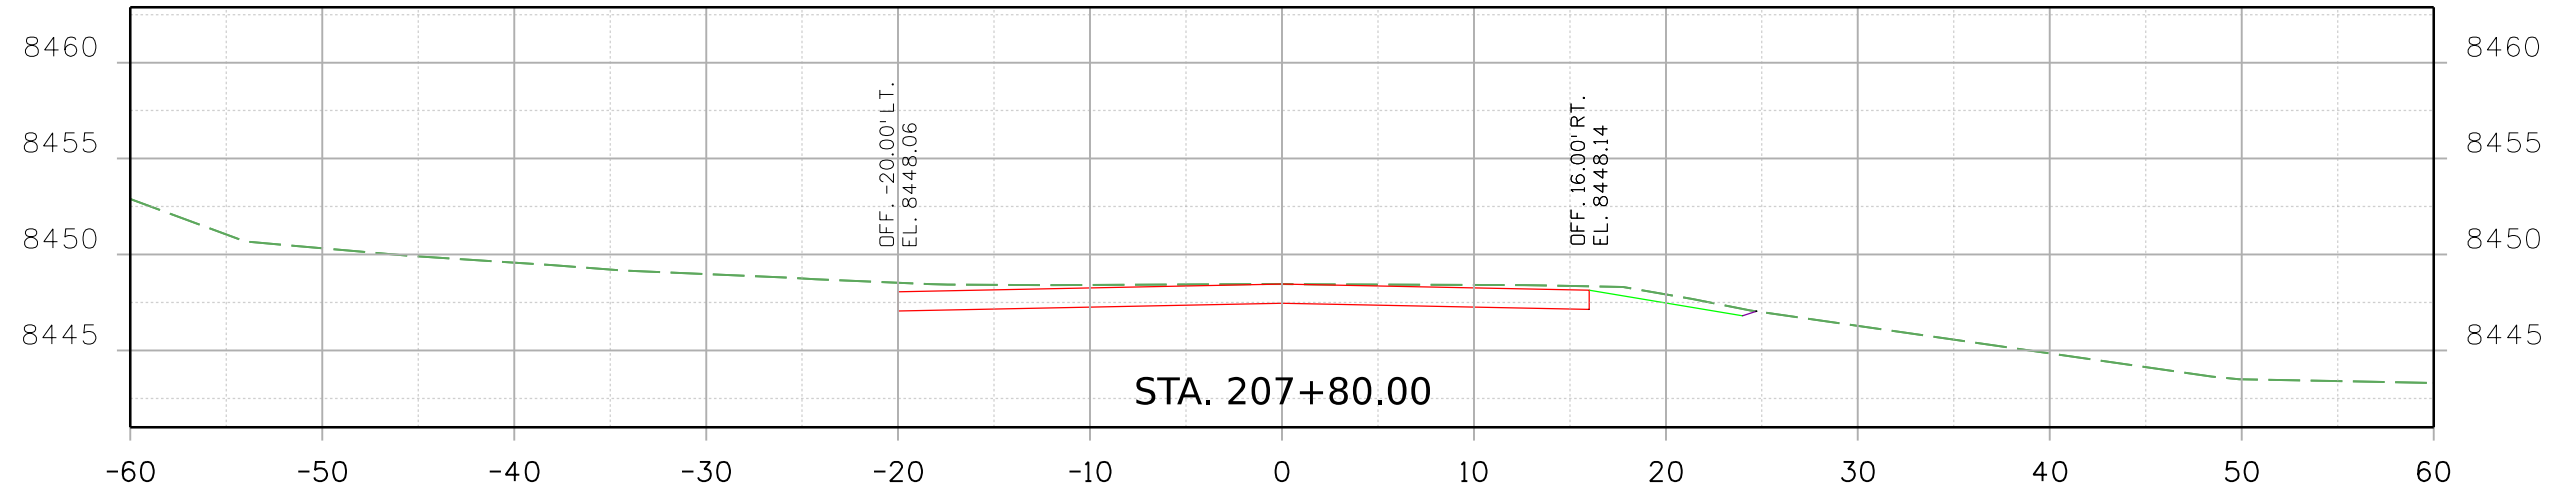

Print Date: 2/16/2021 File Name:

23558DES_US_24_MP_271.691_Xsec.dgn

Horiz. Scale: Vert. Scale: As Noted

8000 South Chester St.
Suite 500
Centennial, CO 80112
Phone: 303-799-6806

Sheet Revisions

Date:	Comments	Init.

Colorado Department of Transportation



5615 Wills Blvd
Pueblo, CO 81008
Phone: 719-546-5753
FAX: 719-546-5402

Region 2

JLS

As Constructed

No Revisions:

Revised:

Void:

REGION 2 BRIDGE BUNDLE
US 24 OVER SEASONAL WASH
CROSS SECTIONS

Designer:	R. HANSON	Structure No.	I-15-T
Detailer:	R. HANSON	M.P.	US 24 271.691
Sheet Subset:	XSEC	Subset Sheets:	10 of 10

Project No./Code

Sheet Number