



9356 10:38:11 AM p:\SCI-PW\INTEG-2.stanleygroup.com\Datasource-1\Documents\Colorado_Department_of_Transportation\29715 - CDDT R2 Bridge Bundle\11-CADD\Worksheets\29715\Design\Sheets\23558DES_US_350_MP_47.131_Typ.dgn

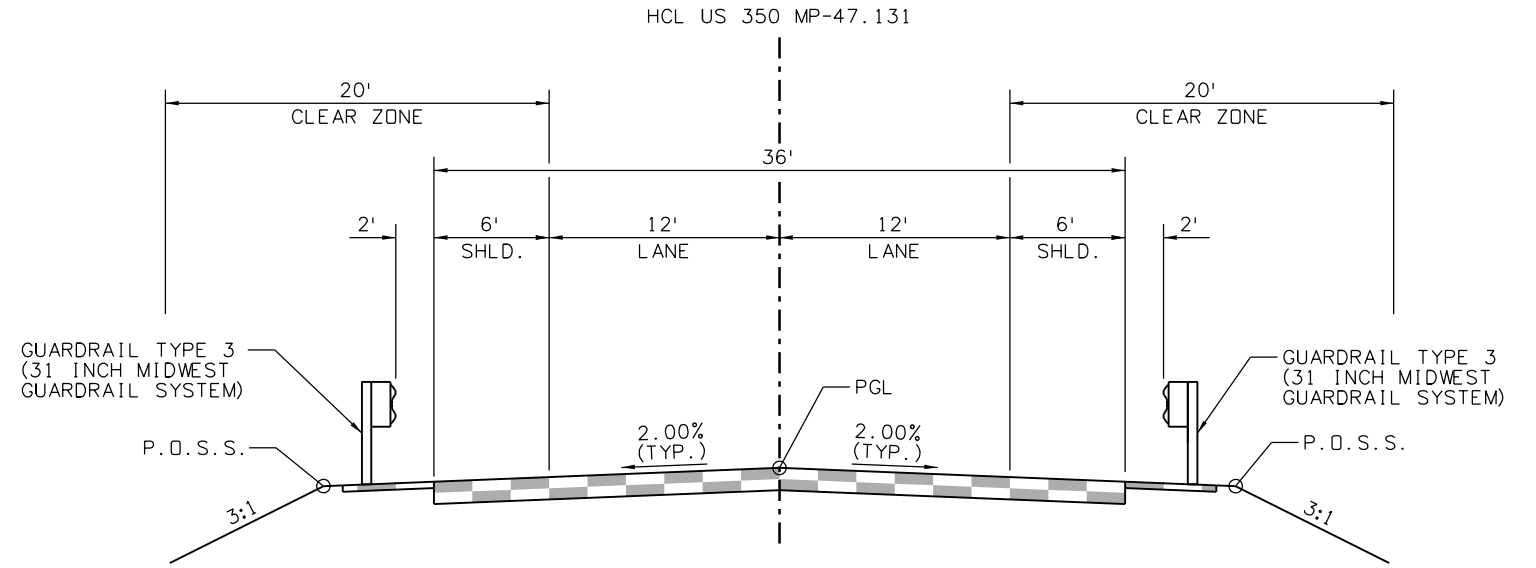

US 350 MP-47.131
TYPICAL SECTION
 342+97.42 TO 344+80.04
 345+30.04 TO 347+12.67

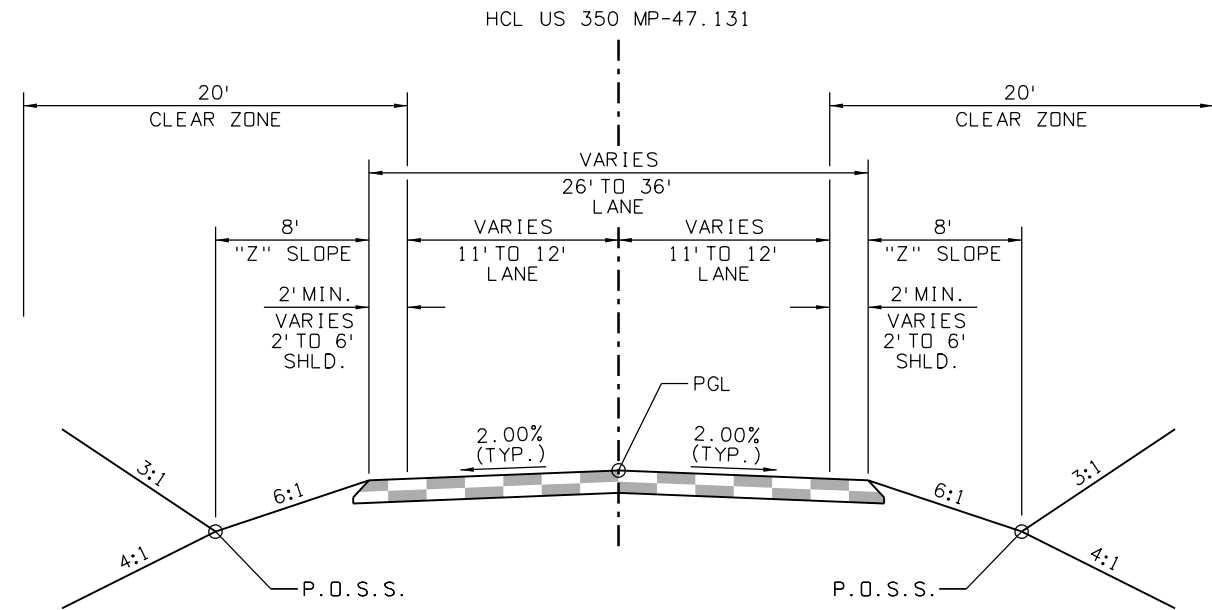

US 350 MP-47.131
TYPICAL SECTION
 341+66.07 TO 342+97.42
 347+12.67 TO 348+80.00

Print Date: 2/16/2021 File Name:
 23558DES_US_350_MP_47.131_Typ.dgn
 Horiz. Scale: Vert. Scale: As Noted



Sheet Revisions		
Date:	Comments	Init.

Colorado Department of Transportation

5615 Wills Blvd
 Pueblo, CO 81008
 Phone: 719-546-5753
 FAX: 719-546-5402

Region 2

JLS



As Constructed	No Revisions:	Revised:	Void:
----------------	---------------	----------	-------

REGION 2 BRIDGE BUNDLE			
US 350 OVER JACK TREESE ARROYO			
TYPICAL SECTION			
Designer:	R. HANSON	Structure No.	N-21-C
Detailer:	E. EARL	M.P.	US 350 47.131
Sheet Subset:	TYP	Subset Sheets:	1 of 1


Project No./Code	Sheet Number
------------------	--------------

9356 10:38:23 AM pw:\SCL-PW\INTEC-2\stamleygroup.com\Dat\source-1\Documents\Colorado\Department_of_Transportation\29715 - CDDT R2 Bridge Bundle\11-CADD\Worksets\29175.DGNs\Design\Sheets\23558DES_US_350 MP 47.131_P&P Sheets.dgn

LEGEND:
 (C-19) - UTILITY ID NO.

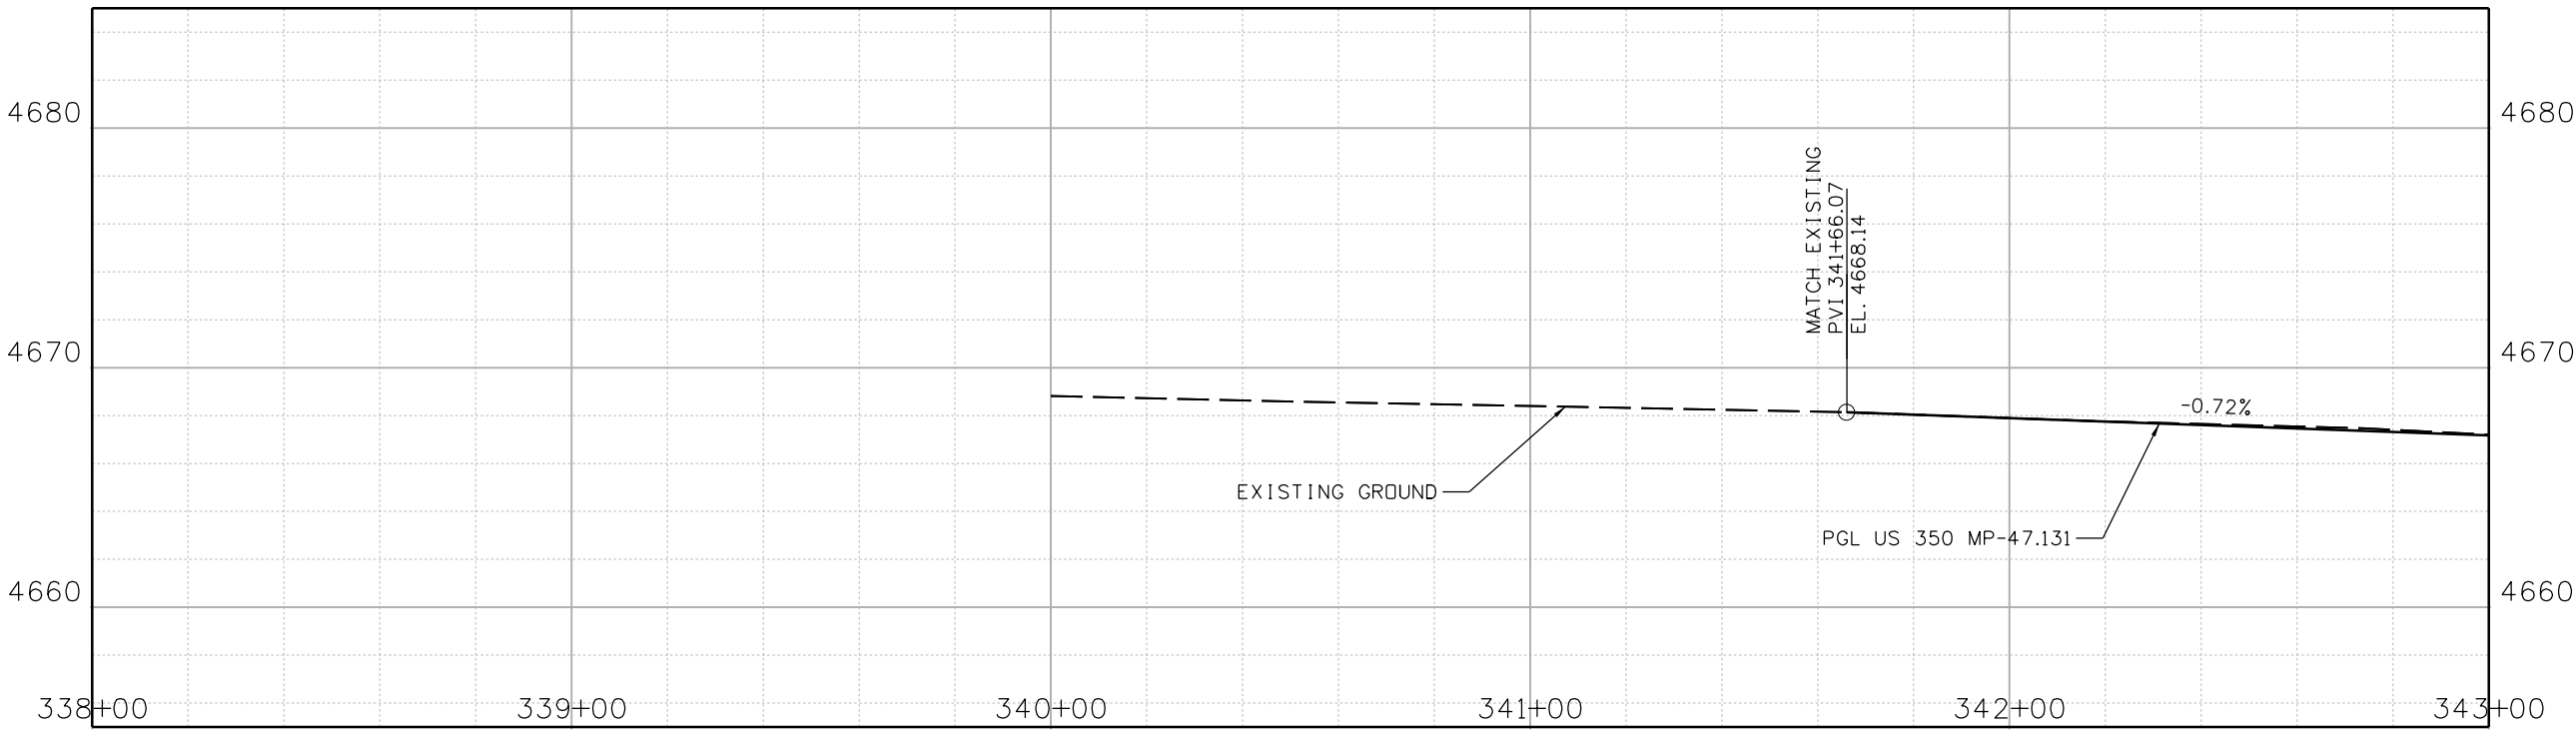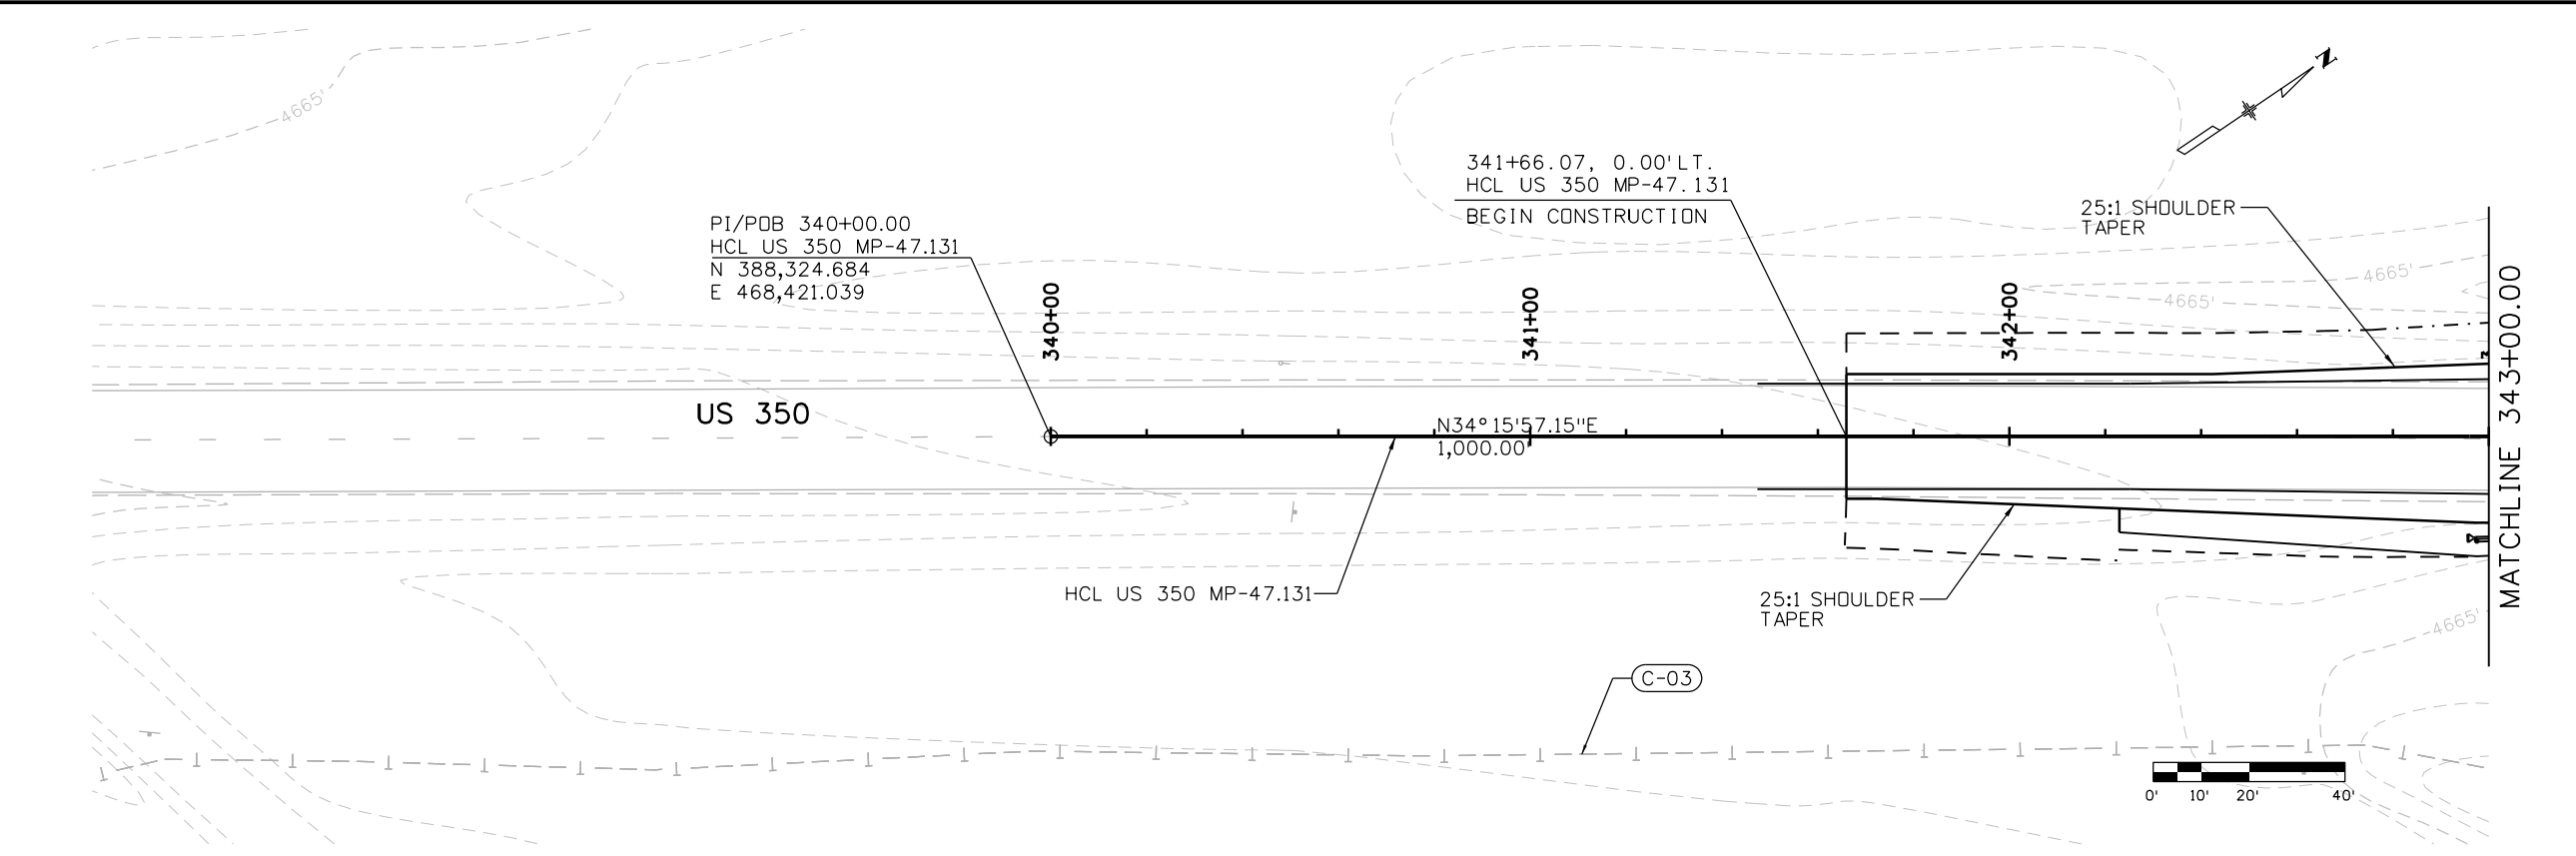

Print Date: 2/16/2021 File Name: 23558DES_US_350 MP 47.131_P&P Sheets.dgn
 Horiz. Scale: Vert. Scale: As Noted



8000 South Chester St.
 Suite 500
 Centennial, CO 80112
 INC. Phone: 303-799-6806

Sheet Revisions		
Date:	Comments	Init.

Colorado Department of Transportation



5615 Wills Blvd
 Pueblo, CO 81008
 Phone: 719-546-5753
 FAX: 719-546-5402

Region 2 JLS

As Constructed	No Revisions:	Revised:	Void:
----------------	---------------	----------	-------



REGION 2 BRIDGE BUNDLE
US 350 OVER JACK TREESE ARROYO
ROADWAY PLAN AND PROFILE

Designer:	R. HANSON	Structure No.:	N-21-C
Detailer:	R. HANSON	M.P.:	US 350 47.131
Sheet Subset:	TYP	Subset Sheets:	1 of 3

Project No./Code	Sheet Number
------------------	--------------

9356 10:38:24 AM p:\V\SC1-P\INTEC-2\stanleygroup.com\Datasource-1\Documents\Colorado_Department_of_Transportation\29715 - CDOT R2 Bridge Bundle V11-CADD\Worksheets\29175 DGNs\Design\Sheets\23558DES_US_350 MP_47.131_P&P_Sheets.dgn

LEGEND:
 (C-19) - UTILITY ID NO.

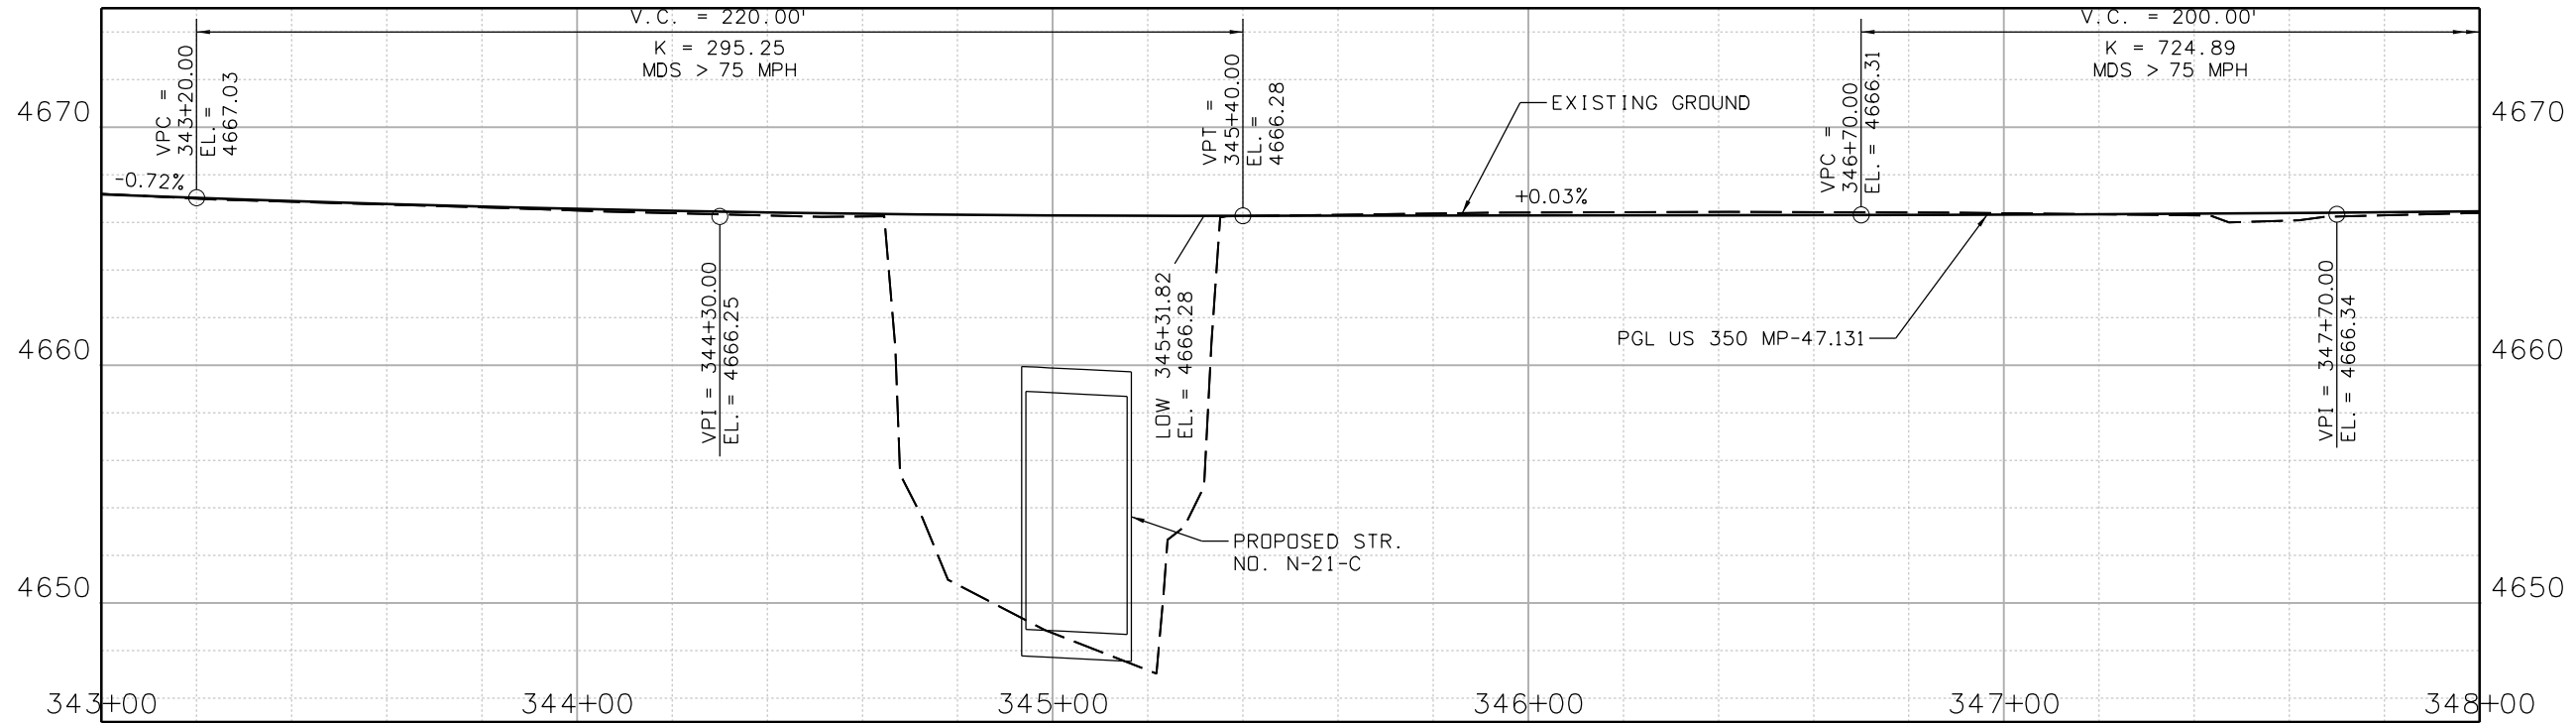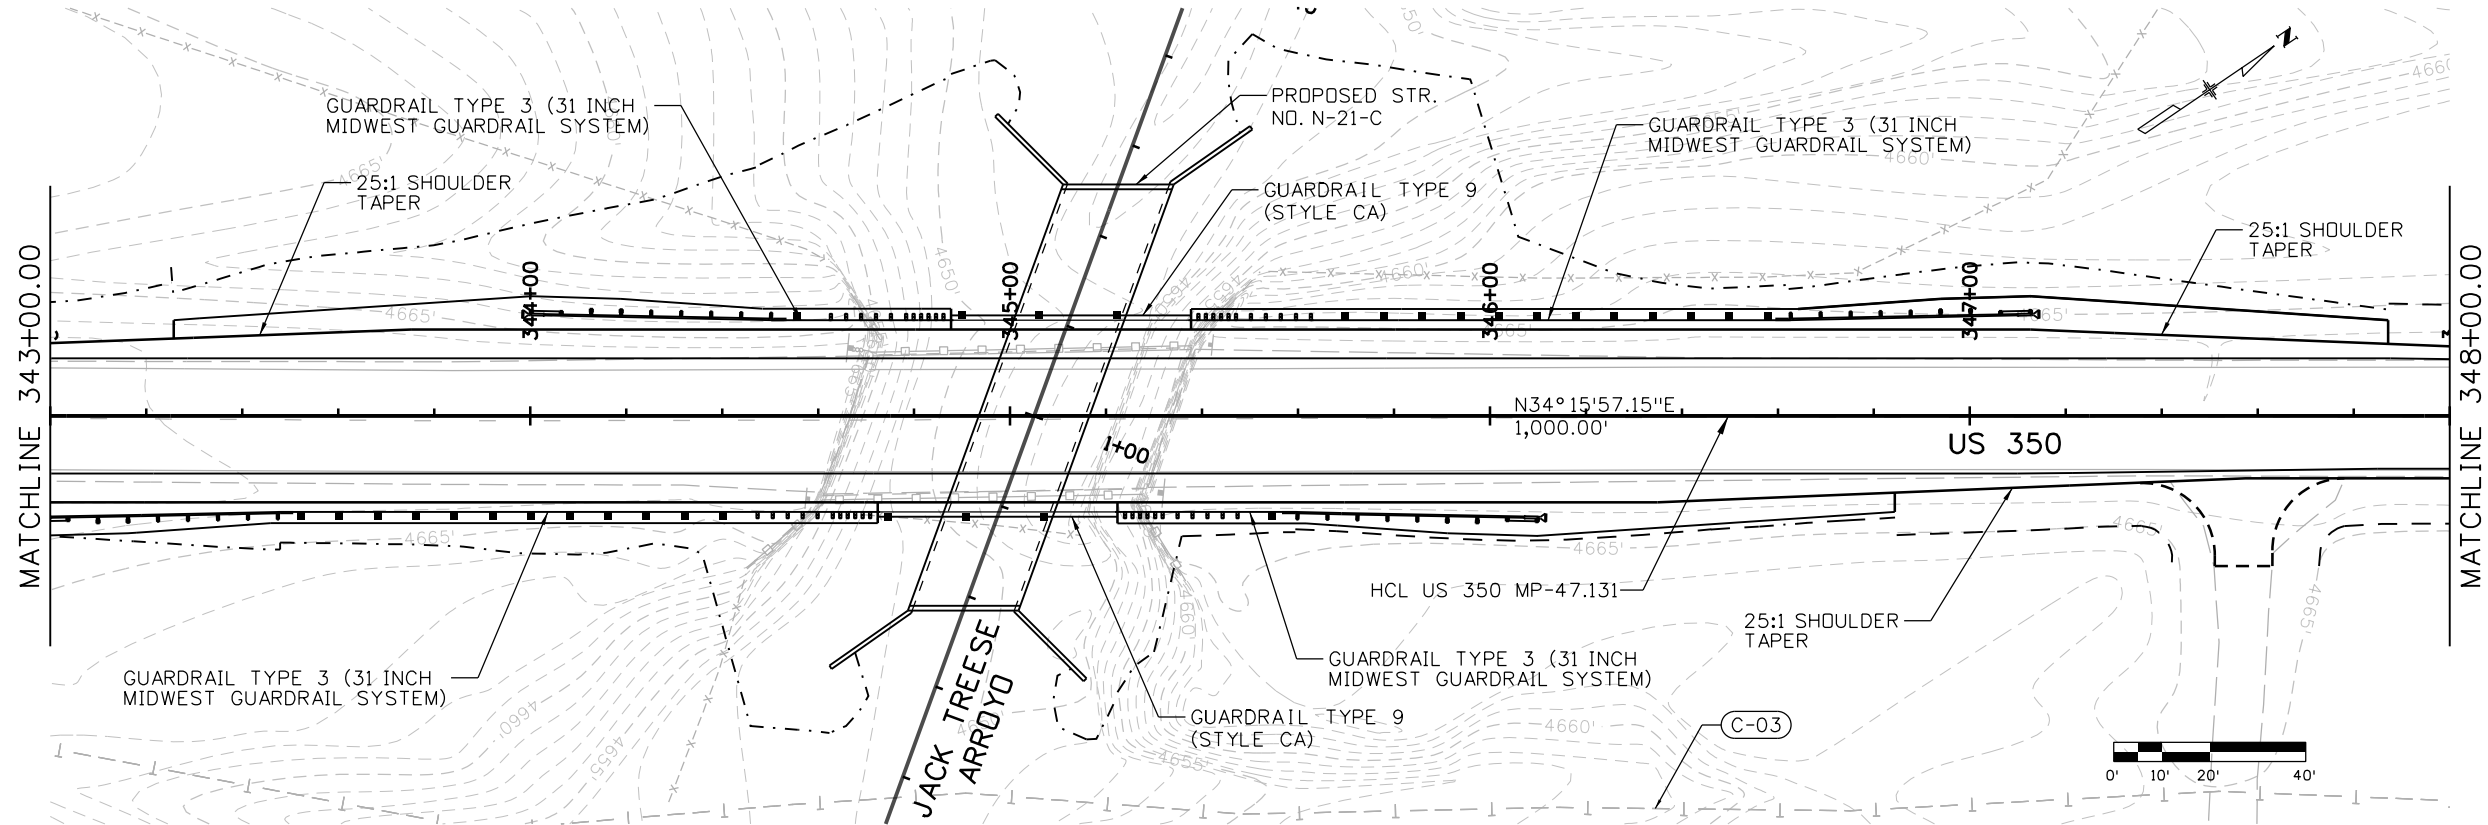

Print Date: 2/16/2021 File Name: 23558DES_US_350 MP_47.131_P&P Sheets.dgn
 Horiz. Scale: Vert. Scale: As Noted



Sheet Revisions

Date:	Comments	Init.

Colorado Department of Transportation
 5615 Wills Blvd
 Pueblo, CO 81008
 Phone: 719-546-5753
 FAX: 719-546-5402

Region 2 JLS

As Constructed
 No Revisions:
 Revised:
 Void:

REGION 2 BRIDGE BUNDLE
US 350 OVER JACK TREESE ARROYO
ROADWAY PLAN AND PROFILE



Designer: R. HANSON Structure No. N-21-C
 Detailer: R. HANSON M.P. US 350 47.131
 Sheet Subset: TYP Subset Sheets: 2 of 3


Project No./Code
 Sheet Number

9356 10:38:25 AM pw:\SCI-PW\INTEC-2.stanleygroup.com\Dat\source-1\Documents\Colorado_Department_of_Transportation\29715 - CDDT R2 Bridge Bundle\11-CADD\Worksets\29175.DGNs\Design\Sheets\23558DES_US_350 MP_47.131_P&P_Sheets.dgn

LEGEND:

(C-19) - UTILITY ID NO.

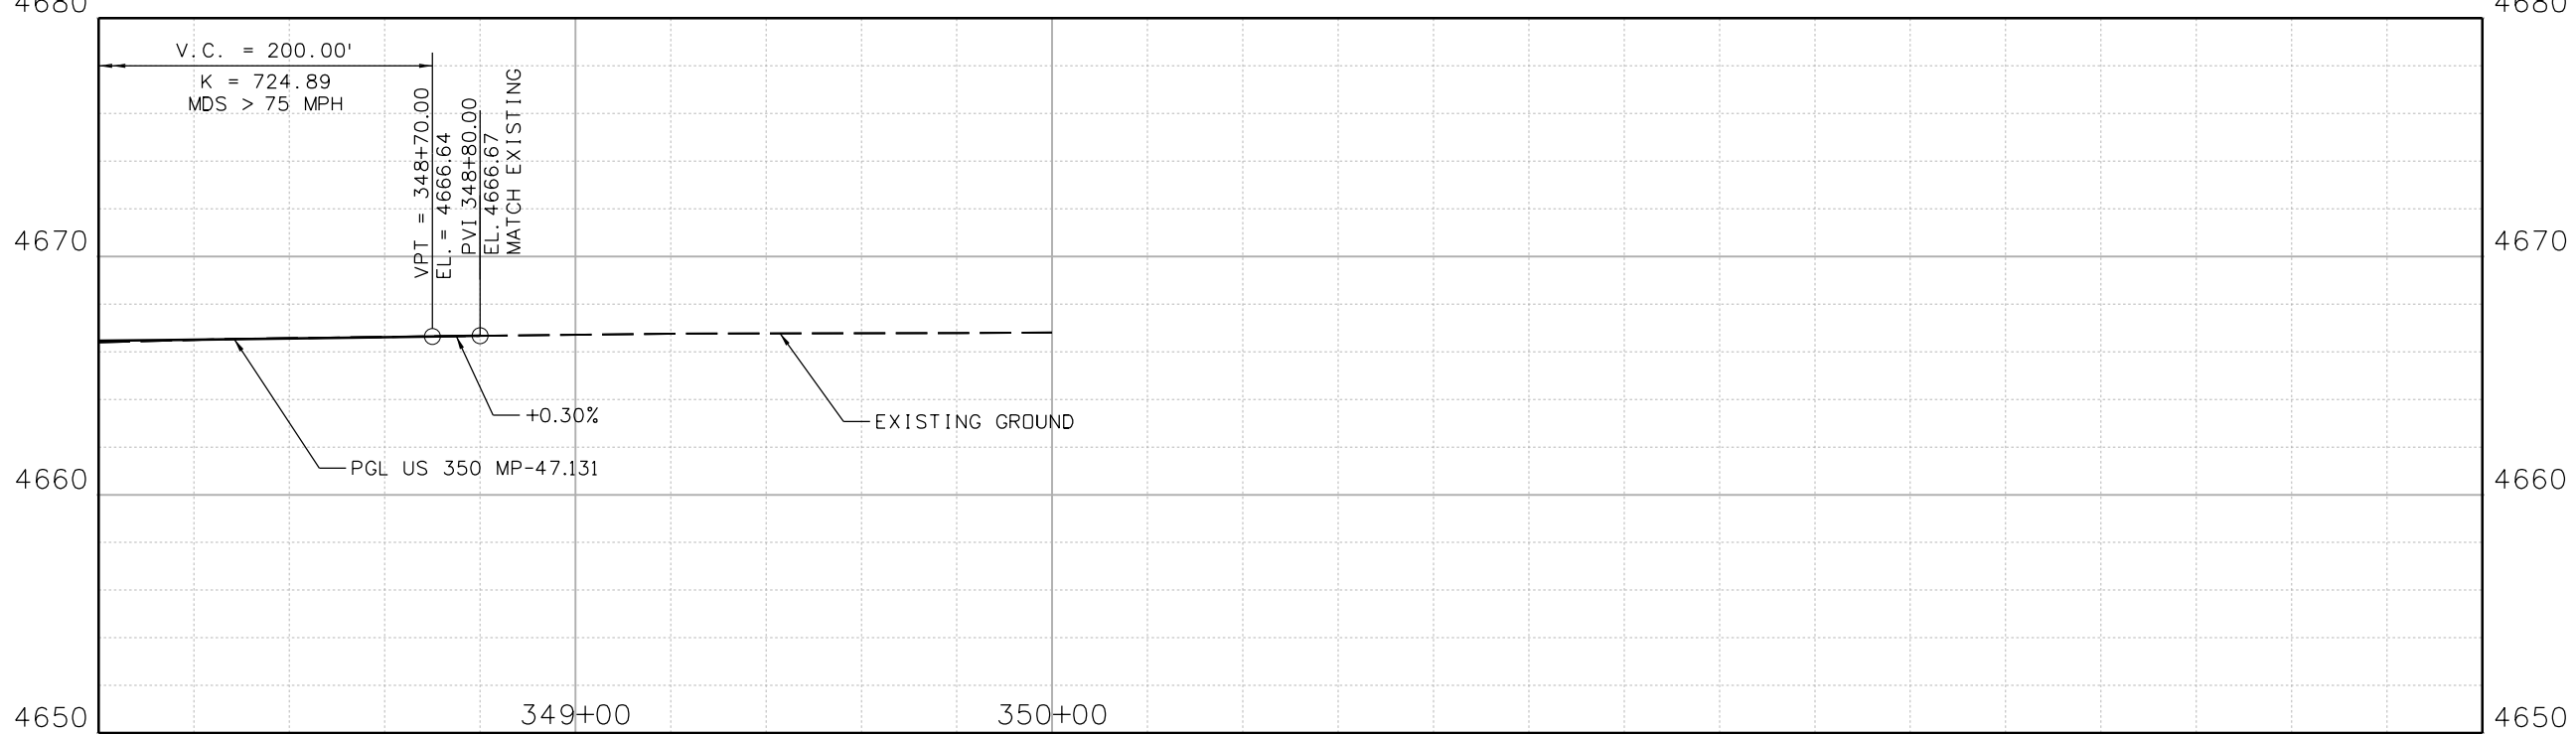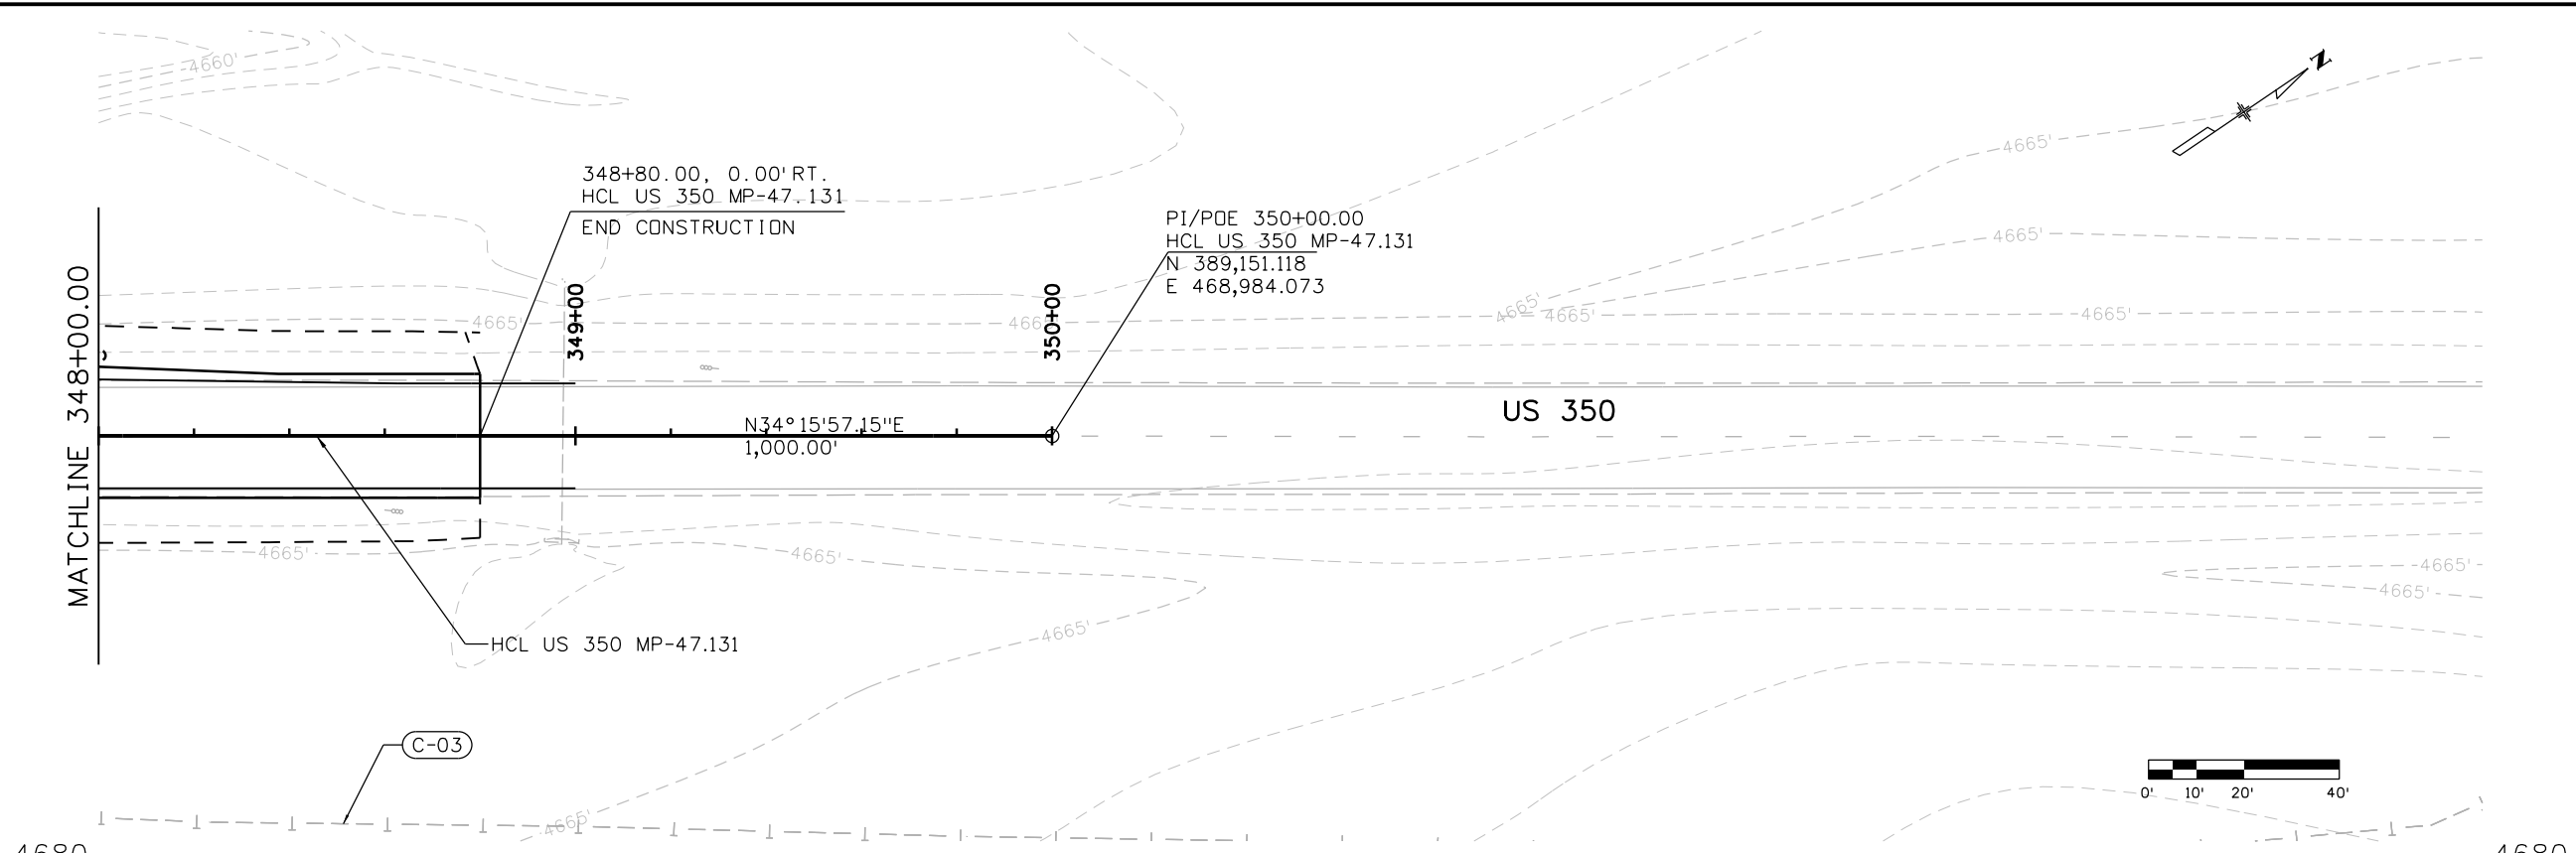

Print Date: 2/16/2021 File Name: 23558DES_US_350 MP_47.131_P&P Sheets.dgn
 Horiz. Scale: Vert. Scale: As Noted

 8000 South Chester St.
 Suite 500
 Centennial, CO 80112
 Phone: 303-799-6806

Sheet Revisions		
Date:	Comments	Init.

Colorado Department of Transportation
 5615 Wills Blvd
 Pueblo, CO 81008
 Phone: 719-546-5753
 FAX: 719-546-5402




 Region 2 JLS

As Constructed	No Revisions:	Revised:	Void:
----------------	---------------	----------	-------


REGION 2 BRIDGE BUNDLE US 350 OVER JACK TREESE ARROYO ROADWAY PLAN AND PROFILE			
Designer:	R. HANSON	Structure No.	N-21-C
Detailer:	R. HANSON	M.P.	US 350 47.131
Sheet Subset:	TYP	Subset Sheets:	3 of 3

Project No./Code	Sheet Number
------------------	--------------

9356 10:38:36 AM pw:\SCI-PW\INTEG-2\stanleygroup.com\Datasource-1\Documents\Colorado_Department_of_Transportation\29715 - CDDT R2 Bridge Bundle\11-CADD_Worksets\29715.DGNs\Design\Sheets\23558DES_US_350_MP_47.131_Xsec.dgn

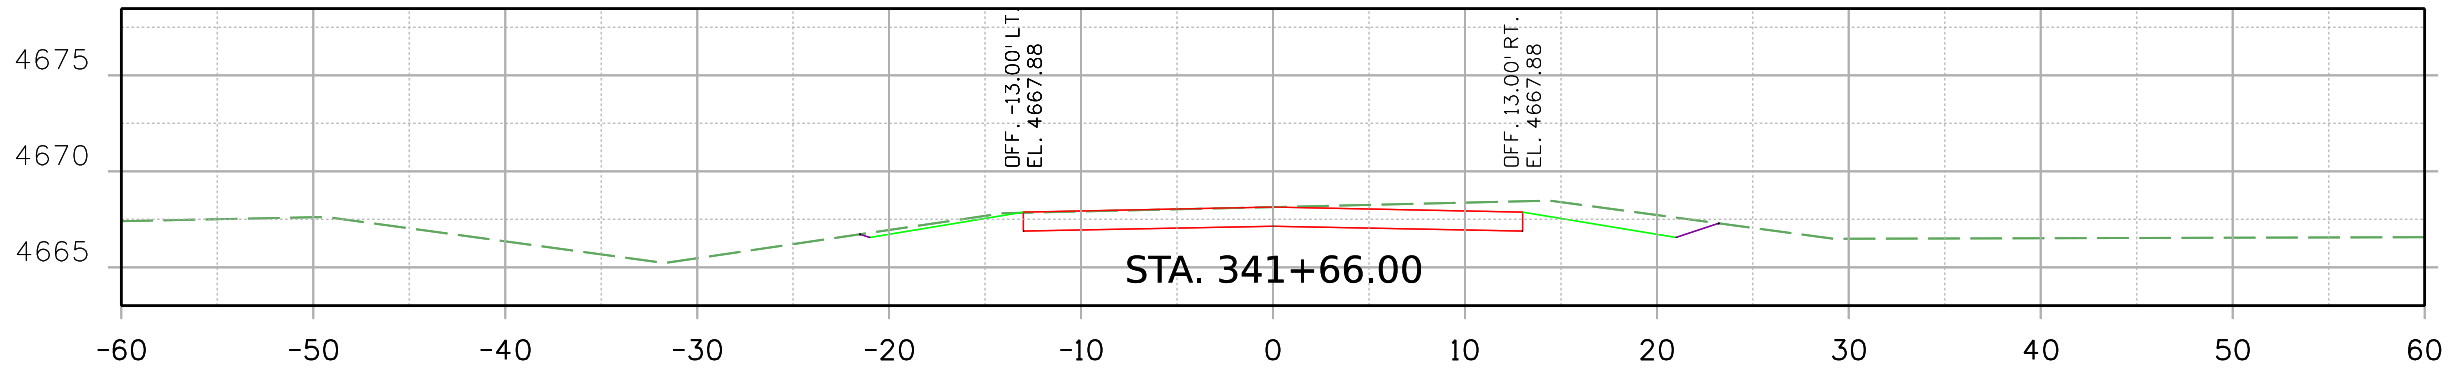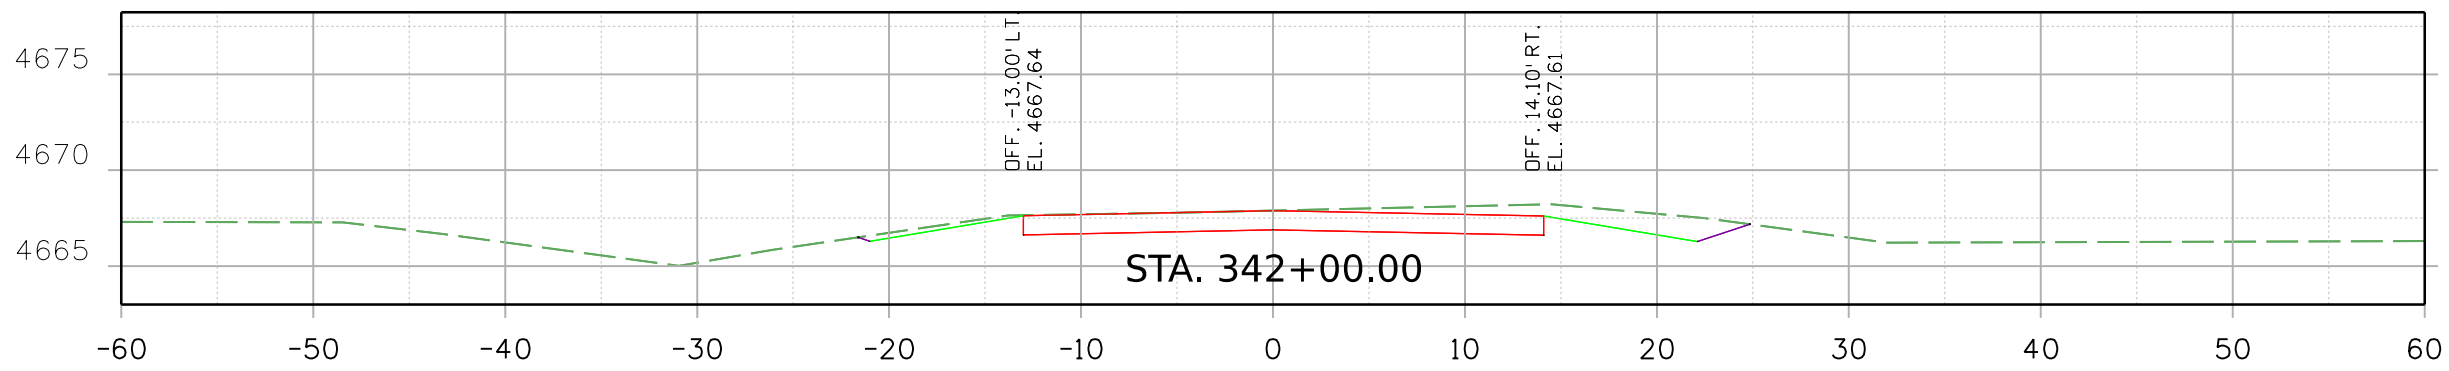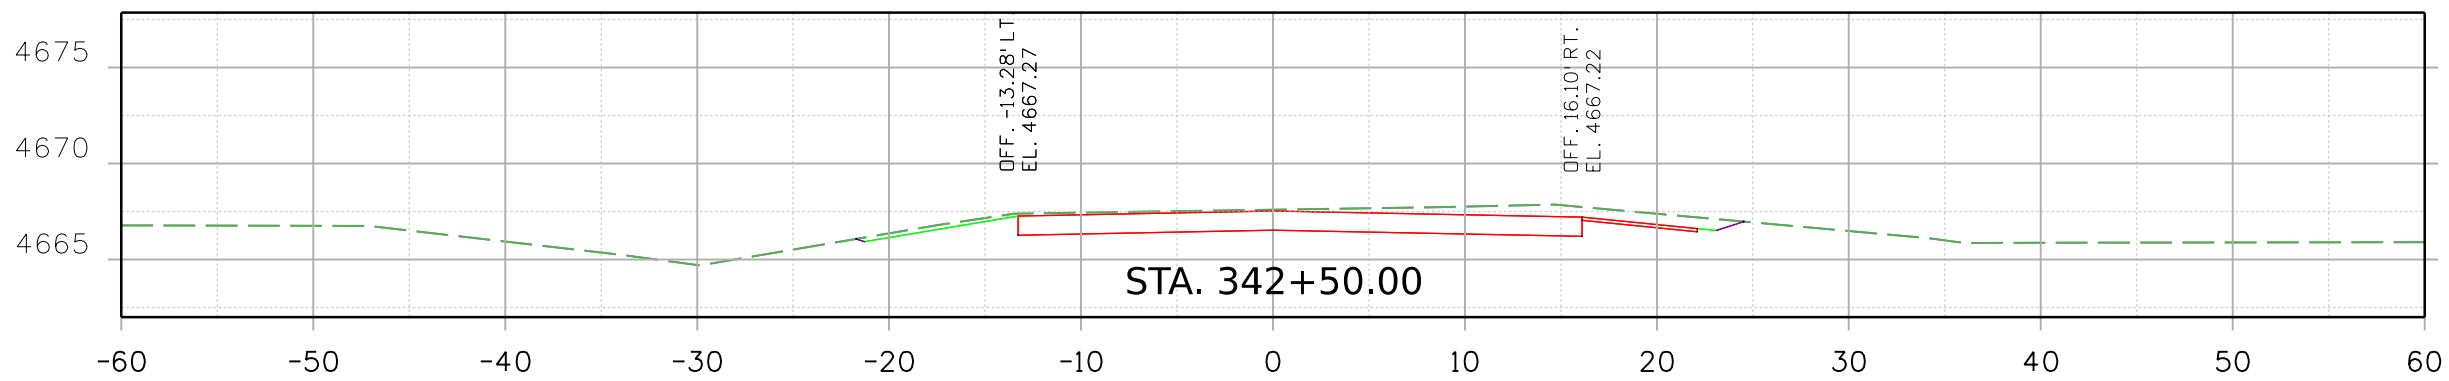

Print Date: 2/16/2021 File Name:
 23558DES_US_350_MP_47.131_Xsec.dgn
 Horiz. Scale: Vert. Scale: As Noted



8000 South Chester St.
 Suite 500
 Centennial, CO 80112
 Stanley Consultants INC. Phone: 303-799-6806

Sheet Revisions		
Date:	Comments	Init.

Colorado Department of Transportation



5615 Wills Blvd
 Pueblo, CO 81008
 Phone: 719-546-5753
 FAX: 719-546-5402




Region 2 JLS

As Constructed
 No Revisions:
 Revised:
 Void:

REGION 2 BRIDGE BUNDLE US 350 OVER JACK TREESE ARROYO ROADWAY CROSS SECTIONS			
Designer:	R. HANSON	Structure No.	N-21-C
Detailer:	R. HANSON	M.P.	US 350 47.131
Sheet Subset:	XSEC	Subset Sheets:	1 of 6

Project No./Code
 Sheet Number

9356 10:38:37 AM pw:\SCI-PW\INTEC-2.stanleygroup.com\Datasource-1\Documents\Colorado_Department_of_Transportation\29715 - CDDT R2 Bridge Bundle\11-CADD\Worksets\29175.DGN\Design\Sheets\23558DES_US_350_MP_47.131_Xsec.dgn

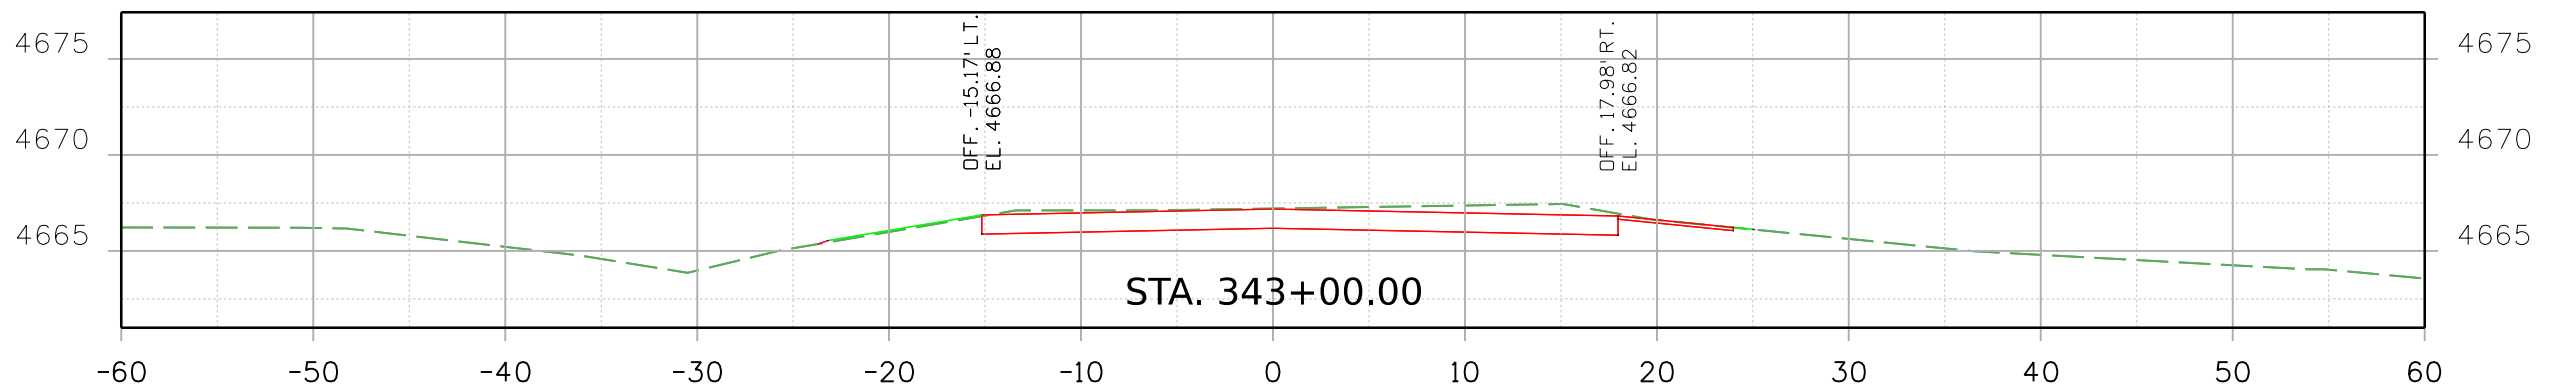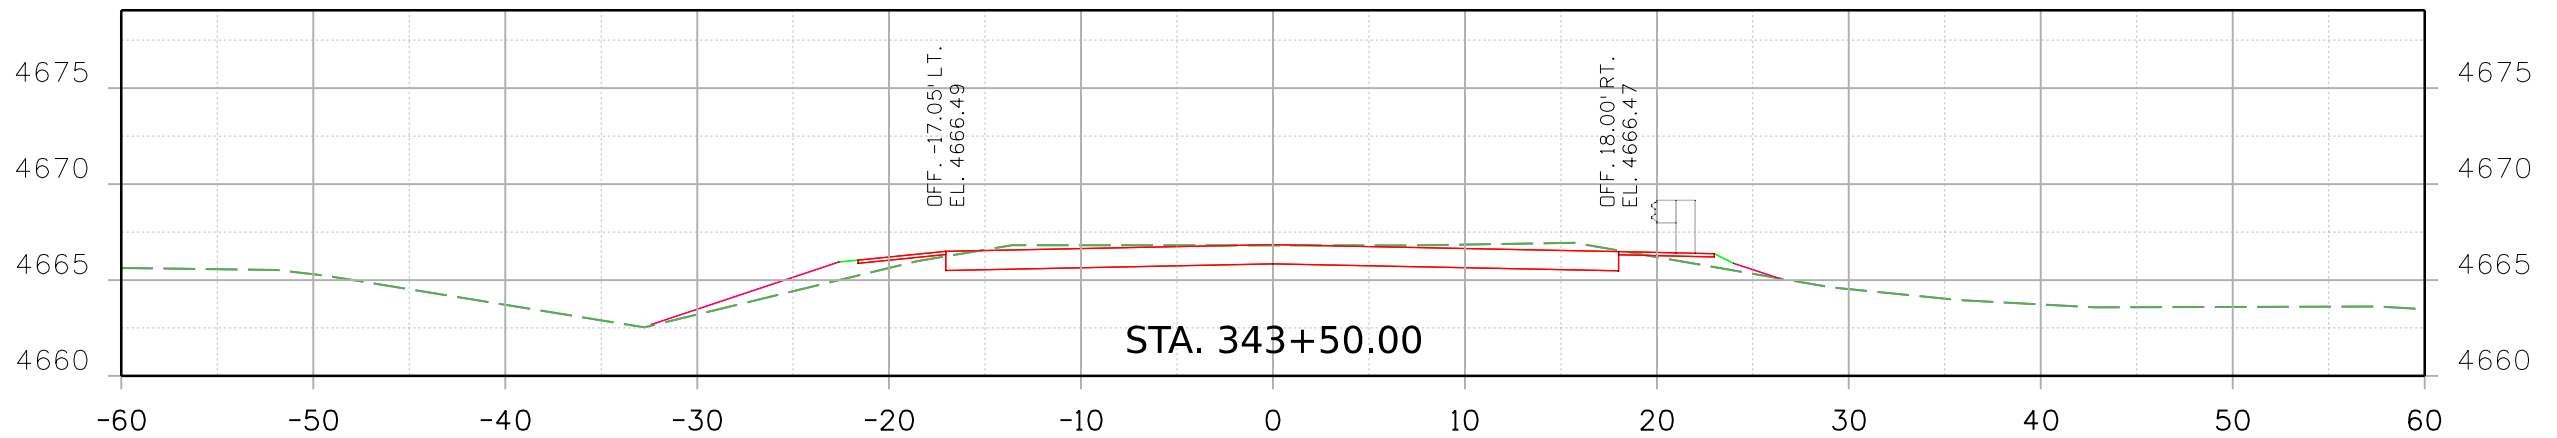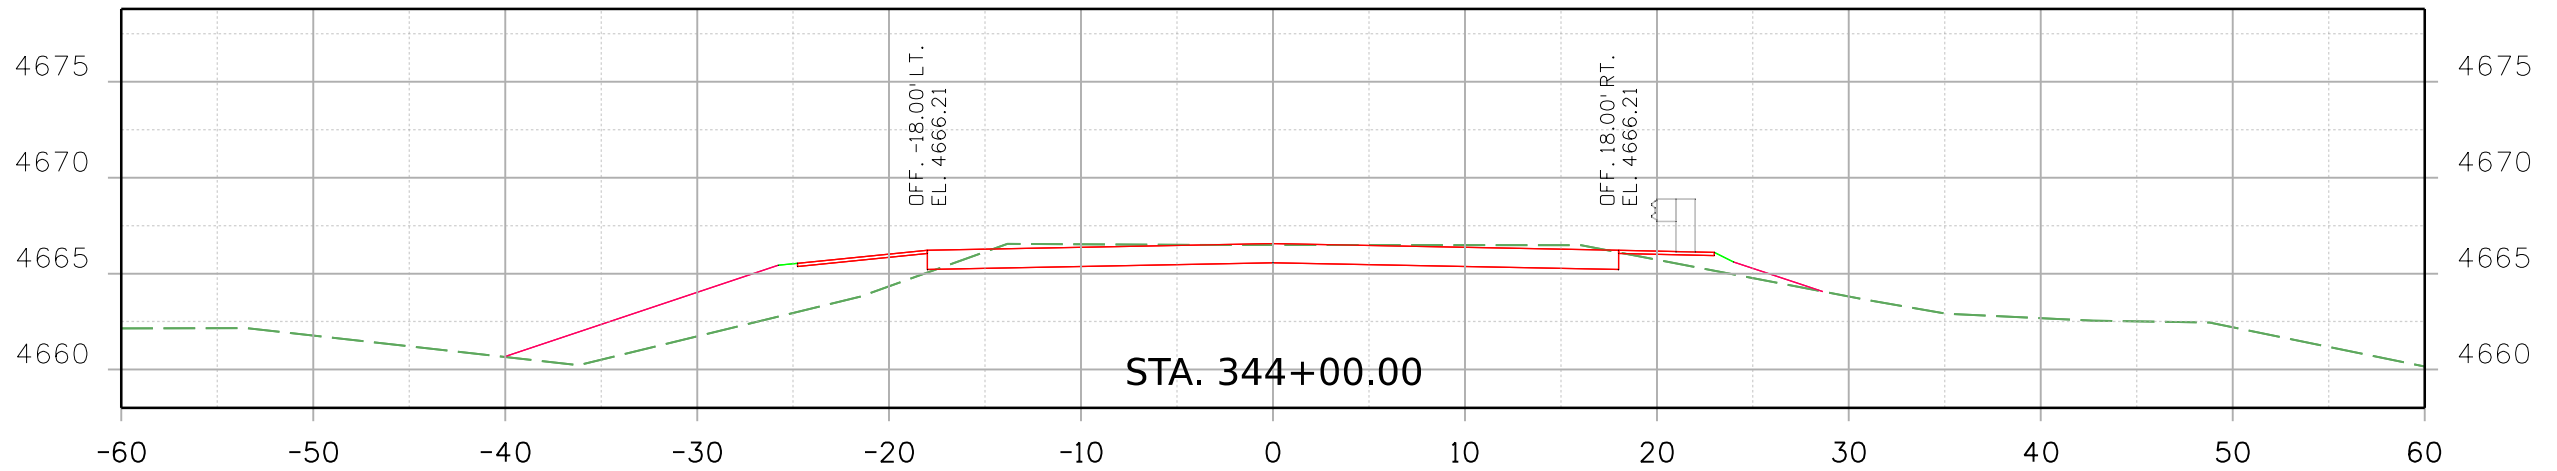

Print Date: 2/16/2021 File Name:

23558DES_US_350_MP_47.131_Xsec.dgn

Horiz. Scale: Vert. Scale: As Noted



Sheet Revisions

Date:	Comments	Init.

Colorado Department of Transportation



5615 Wills Blvd
Pueblo, CO 81008
Phone: 719-546-5753
FAX: 719-546-5402

Region 2

JLS

As Constructed

No Revisions:

Revised:

Void:



REGION 2 BRIDGE BUNDLE
US 350 OVER JACK TREESE ARROYO
ROADWAY CROSS SECTIONS


Designer:	R. HANSON	Structure No.	N-21-C
Detailer:	R. HANSON	M.P.	US 350 47.131
Sheet Subset:	XSEC	Subset Sheets:	2 of 6

Project No./Code

Sheet Number

9356 10:38:38 AM pw:\SCI-PW\INTEC-2\stanleygroup.com\Dat\source-1\Documents\Colorado_Department_of_Transportation\29715 - CDDT R2 Bridge Bundle\11-CADD\Worksets\29175.DGN\Design\Sheets\23558DES_US_350_MP_47.131_Xsec.dgn

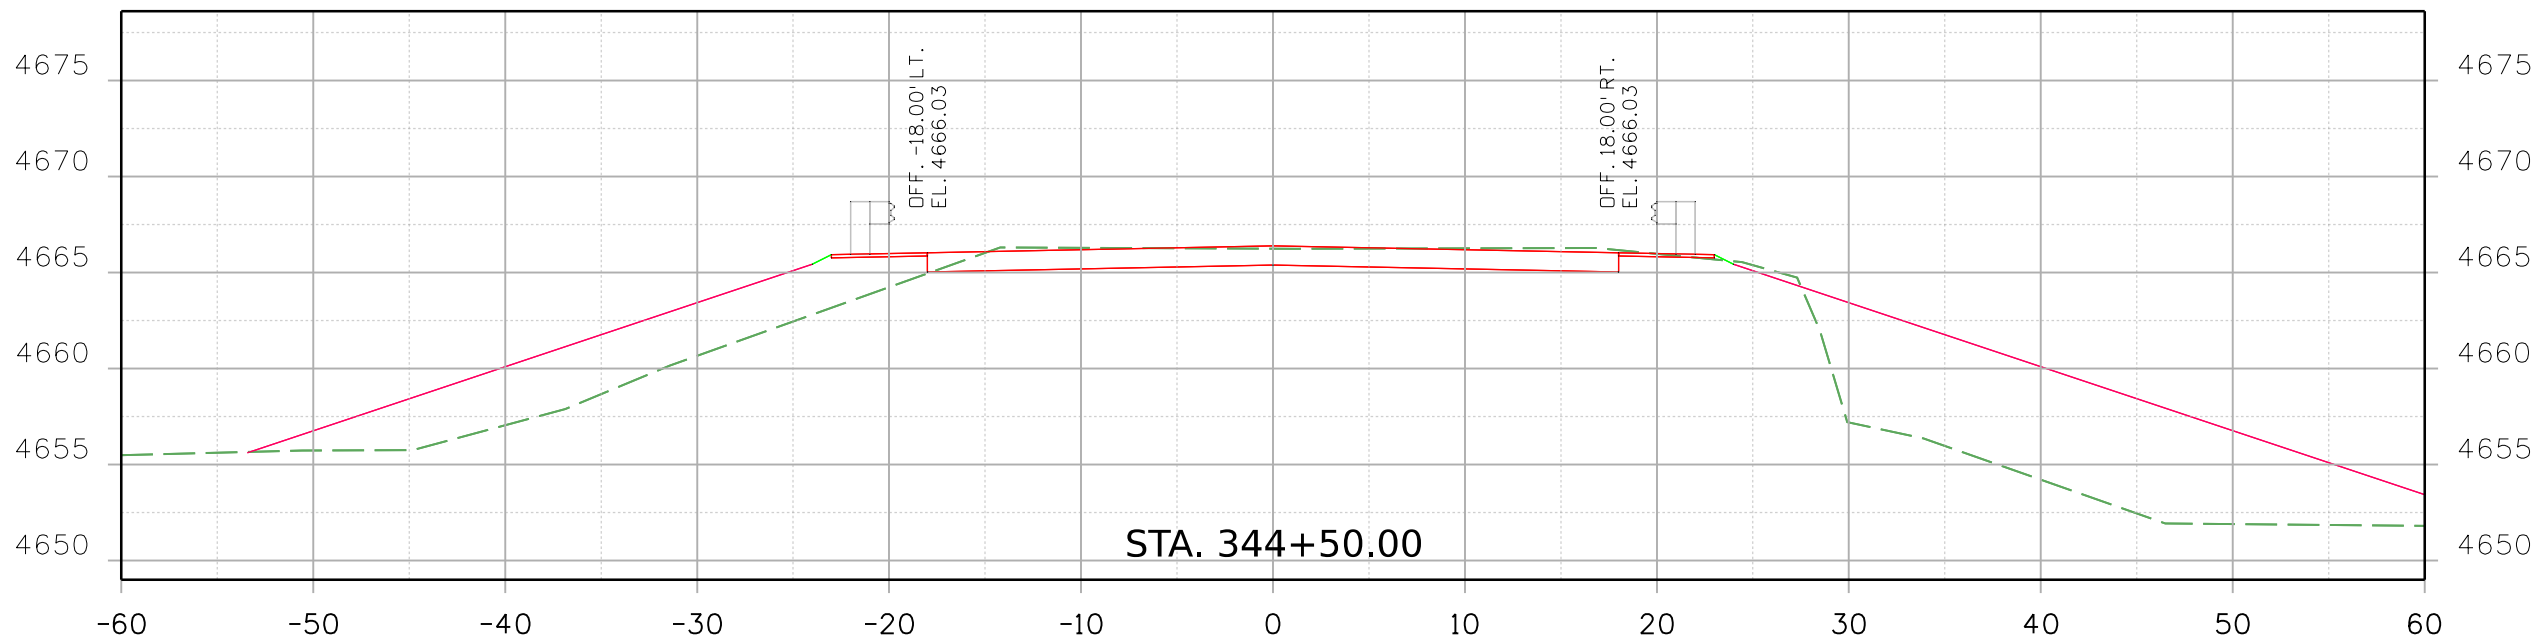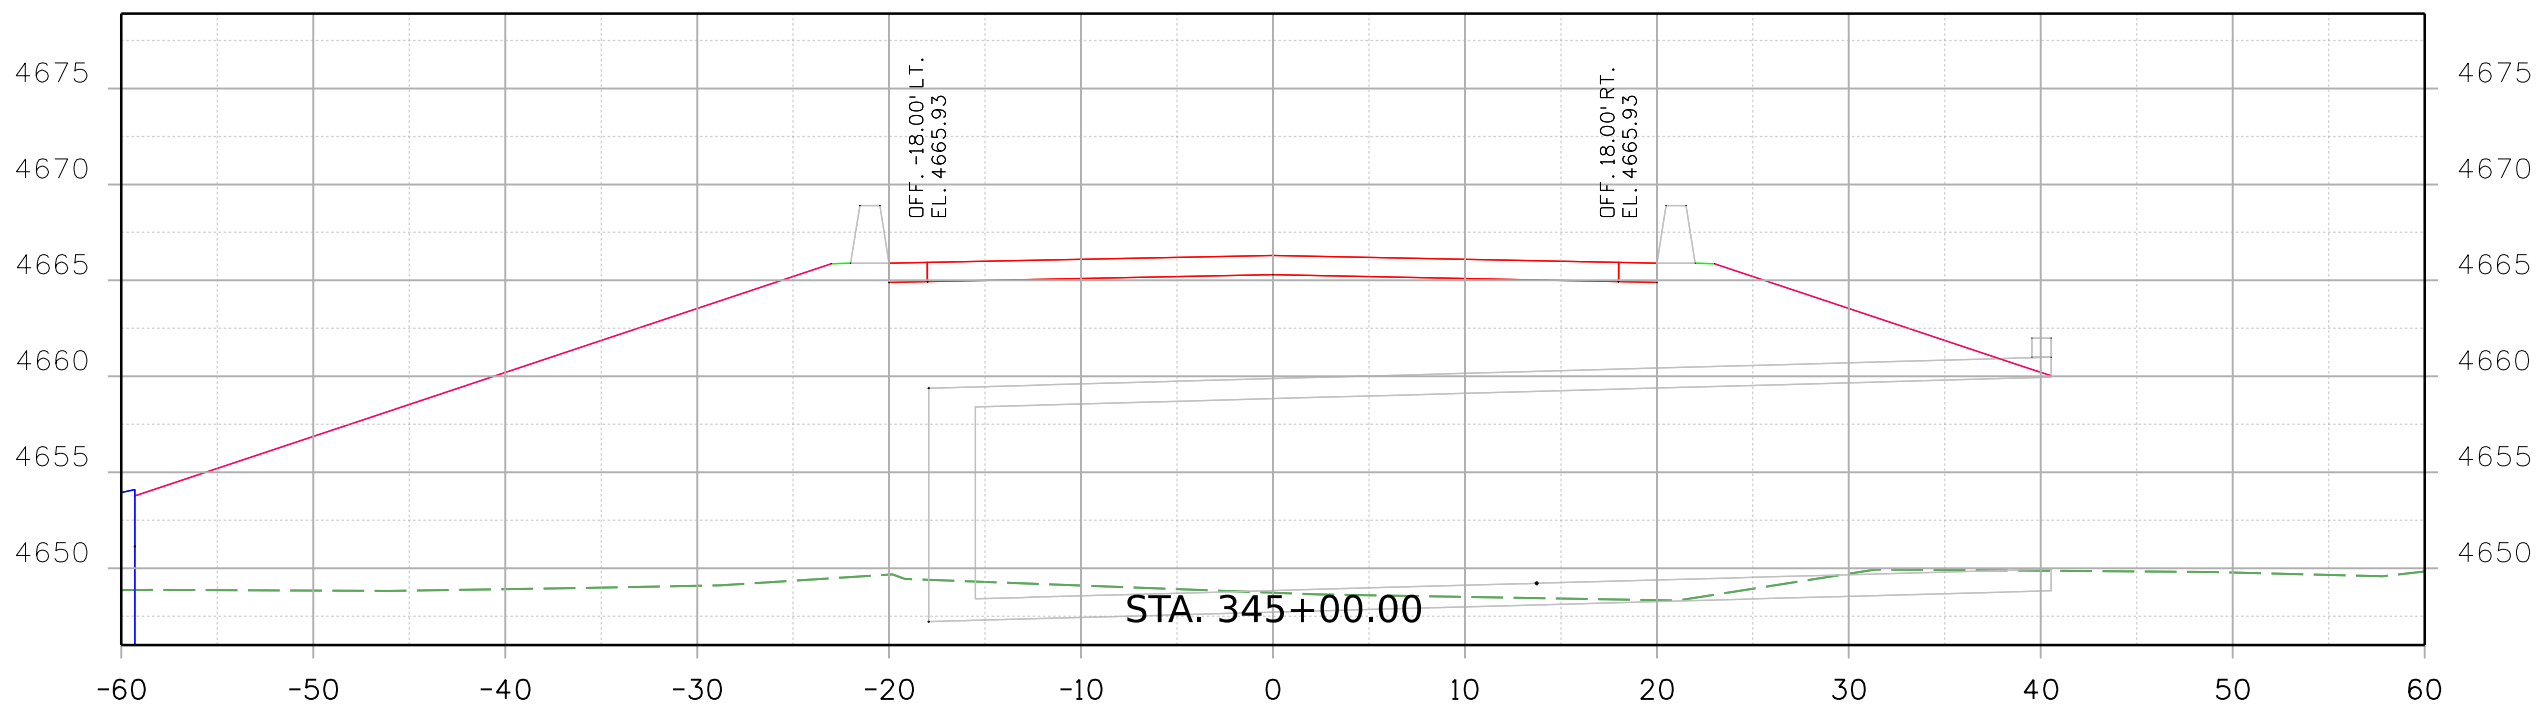

Print Date: 2/16/2021 File Name: 23558DES_US_350_MP_47.131_Xsec.dgn
 Horiz. Scale: Vert. Scale: As Noted

 8000 South Chester St. Suite 500 Centennial, CO 80112 Phone: 303-799-6806

Sheet Revisions		
Date:	Comments	Init.

Colorado Department of Transportation
 5615 Wills Blvd
 Pueblo, CO 81008
 Phone: 719-546-5753
 FAX: 719-546-5402

Region 2 JLS



As Constructed	No Revisions:
Revised:	Void:


REGION 2 BRIDGE BUNDLE
US 350 OVER JACK TREESE ARROYO
ROADWAY CROSS SECTIONS

Designer: R. HANSON	Structure No. N-21-C
Detailer: R. HANSON	M.P. US 350 47.131
Sheet Subset: XSEC	Subset Sheets: 3 of 6

Project No./Code
Sheet Number

9356 10:38:38 AM pw:\SCI-PW\INTEC-2.stanleygroup.com\Datasource-1\Documents\Colorado_Department_of_Transportation\29715 - CDDT R2 Bridge Bundle\11-CADD\Worksets\29175.DGN\Design\Sheets\23558DES_US_350_MP_47.131_Xsec.dgn

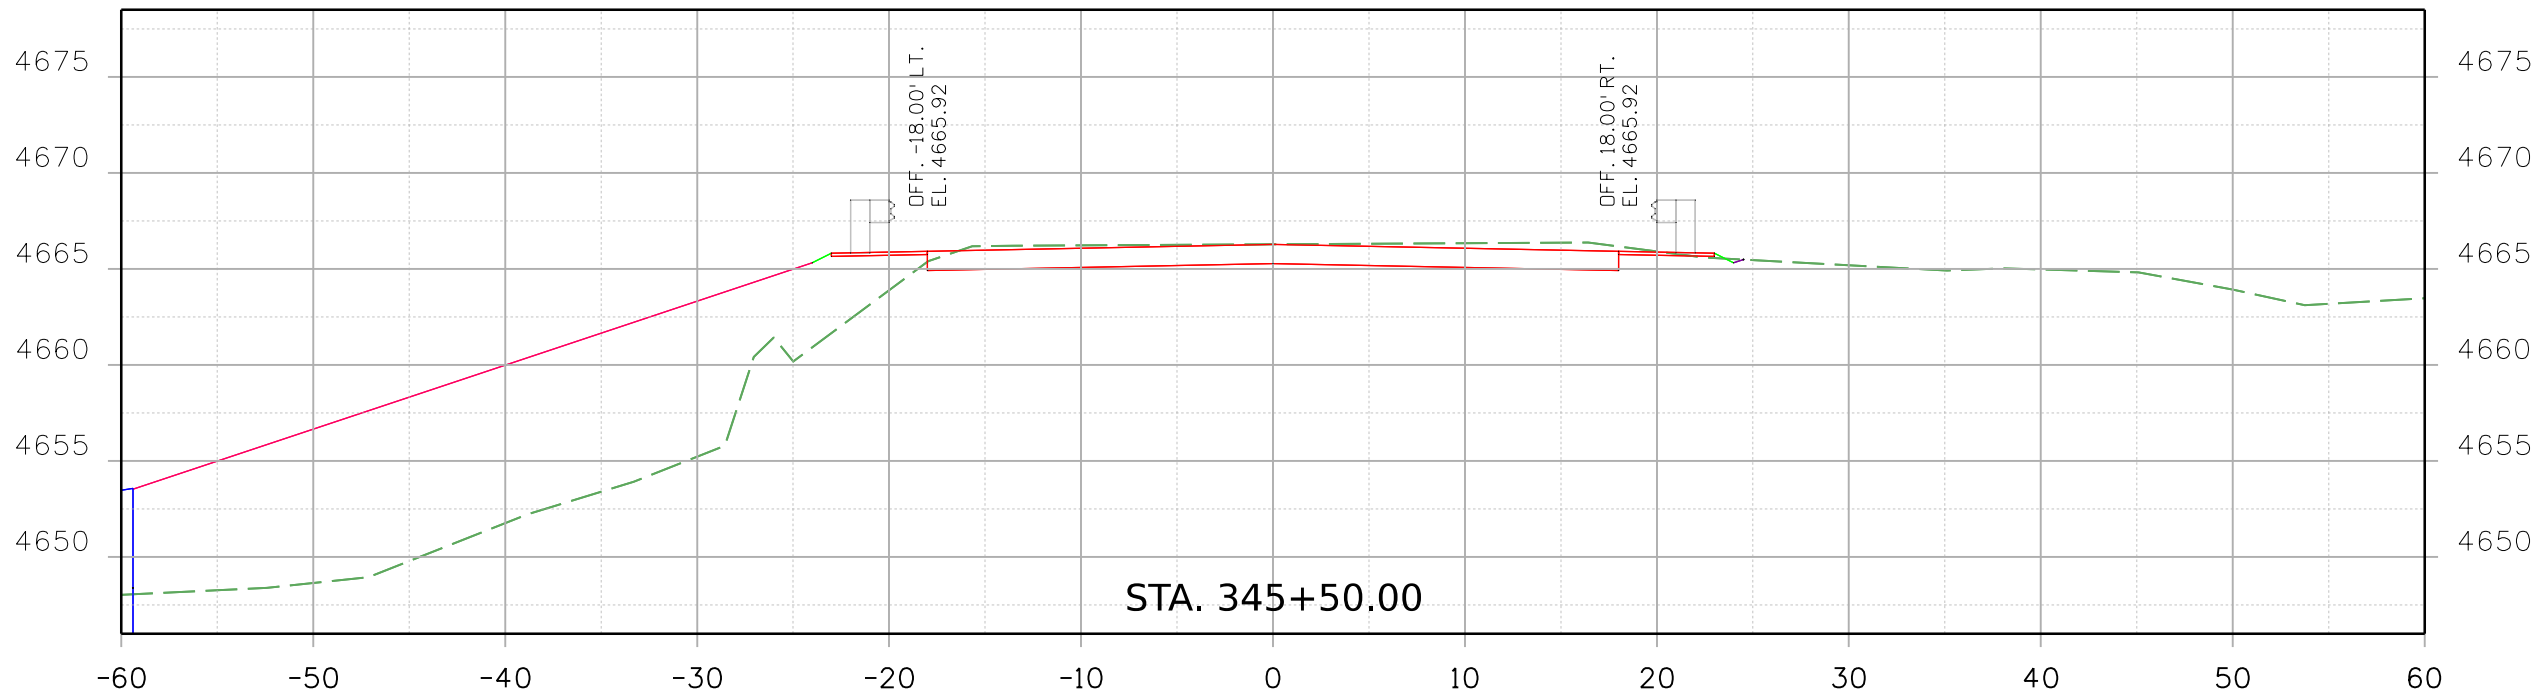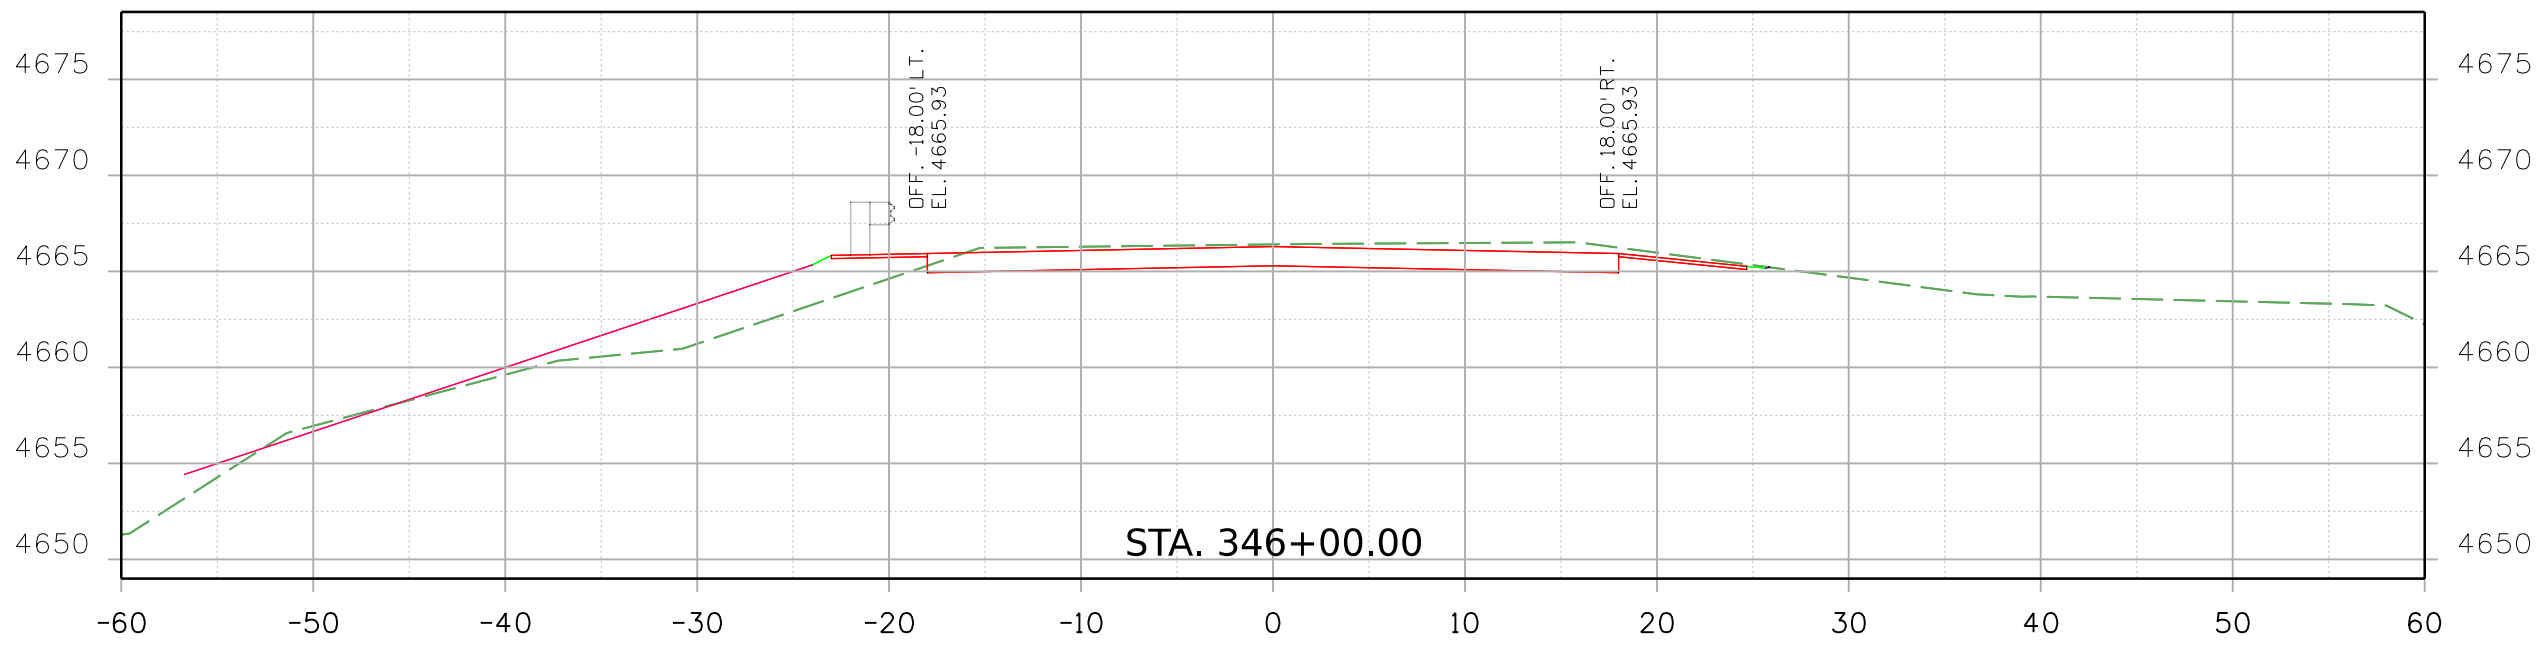

Print Date: 2/16/2021 File Name:
 23558DES_US_350_MP_47.131_Xsec.dgn
 Horiz. Scale: Vert. Scale: As Noted

 8000 South Chester St.
 Suite 500
 Centennial, CO 80112
 INC. Phone: 303-799-6806

Sheet Revisions		
Date:	Comments	Init.

Colorado Department of Transportation
 5615 Wills Blvd
 Pueblo, CO 81008
 Phone: 719-546-5753
 FAX: 719-546-5402

 **Region 2**




JLS

As Constructed
 No Revisions:
 Revised:
 Void:


REGION 2 BRIDGE BUNDLE			
US 350 OVER JACK TREESE ARROYO			
ROADWAY CROSS SECTIONS			
Designer:	R. HANSON	Structure No.	N-21-C
Detailer:	R. HANSON	M.P.	US 350 47.131
Sheet Subset:	XSEC	Subset Sheets:	4 of 6

Project No./Code
 Sheet Number

9356 10:38:39 AM pw:\SCI-PW\INTEG-2.stanleygroup.com\Datasource-1\Documents\Colorado_Department_of_Transportation\29715 - CDDT R2 Bridge Bundle\11-CADD\Worksets\29715.DGNs\Design\Sheets\23558DES_US_350_MP_47.131_Xsec.dgn

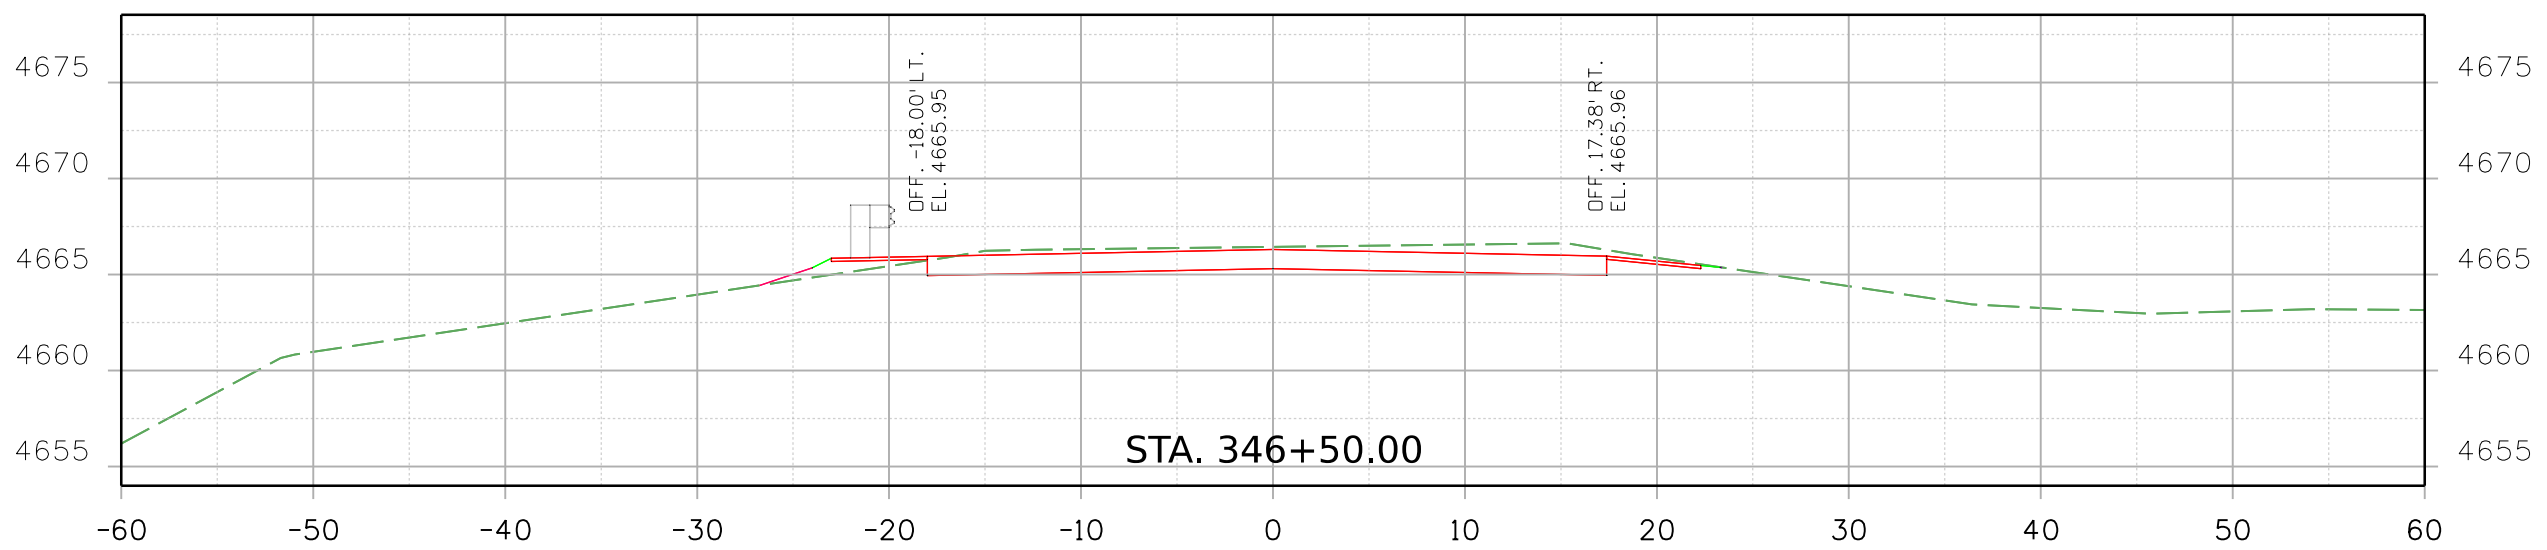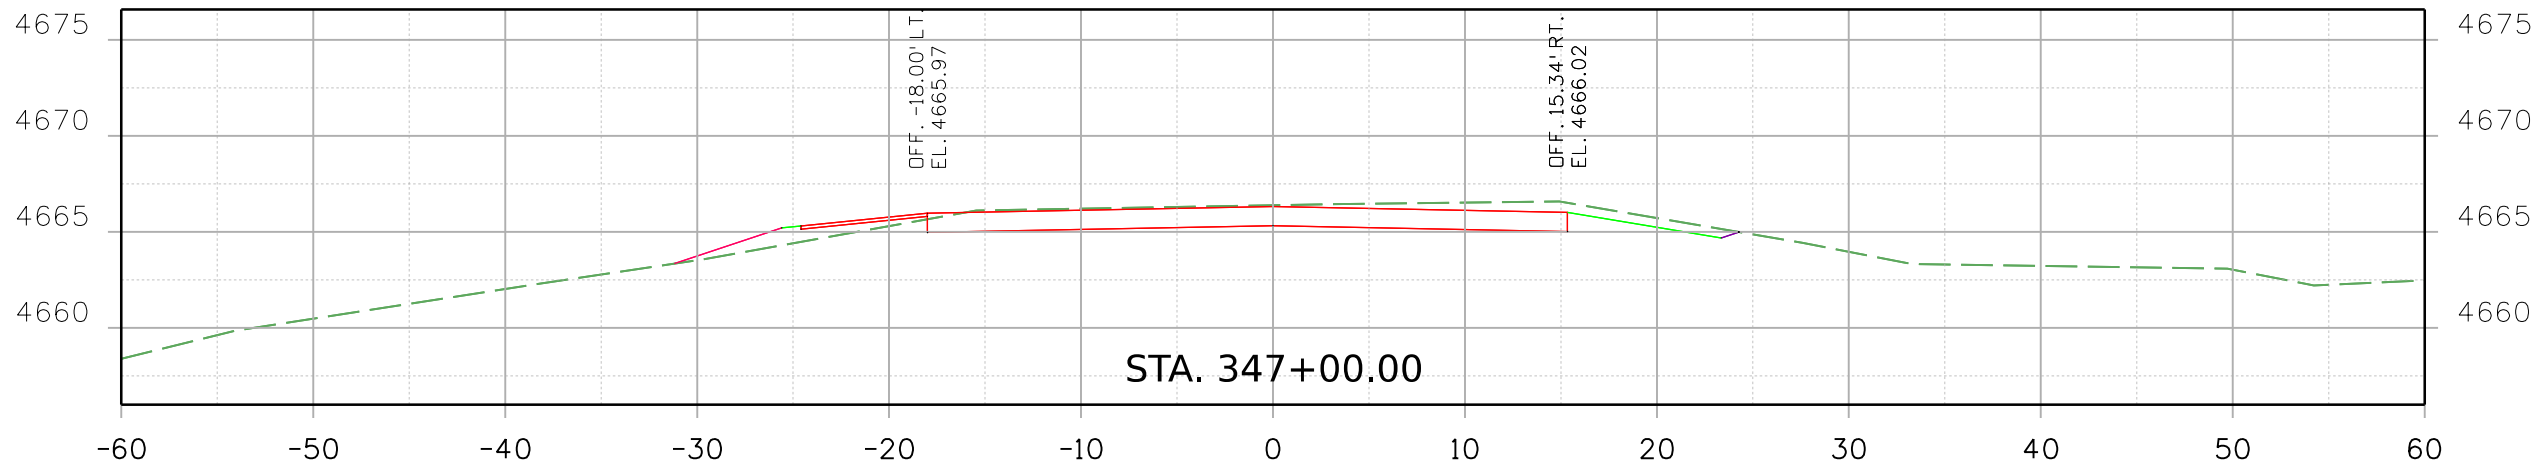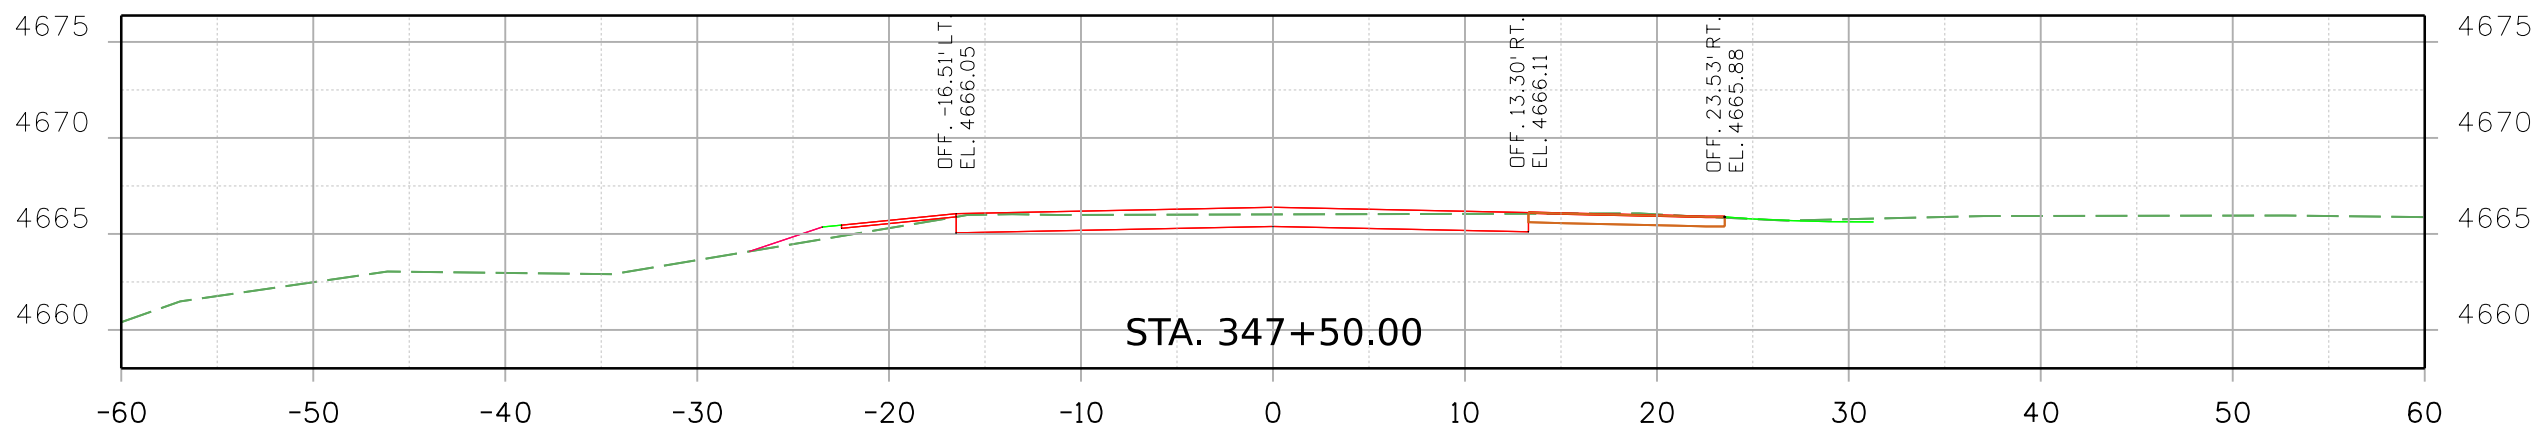


Print Date: 2/16/2021 File Name:
23558DES_US_350_MP_47.131_Xsec.dgn
Horiz. Scale: Vert. Scale: As Noted

 Stanley Consultants INC.
8000 South Chester St.
Suite 500
Centennial, CO 80112
Phone: 303-799-6806

Sheet Revisions		
Date:	Comments	Init.




Colorado Department of Transportation


5615 Wills Blvd
Pueblo, CO 81008
Phone: 719-546-5753
FAX: 719-546-5402

 Region 2 JLS


As Constructed	REGION 2 BRIDGE BUNDLE				Project No./Code
	US 350 OVER JACK TREESE ARROYO				
	ROADWAY CROSS SECTIONS				
	Designer:	R. HANSON	Structure No.	N-21-C	
Revised:	Detailer: R. HANSON		M.P.	US 350 47.131	
Void:	Sheet Subset:	XSEC	Subset Sheets:	5 of 6	Sheet Number

9356 10:38:40 AM pw:\SCI-PW\INTEC-2.stanleygroup.com\Datasource-1\Documents\Colorado_Department_of_Transportation\29715 - CDDT R2 Bridge Bundle\11-CADD\Worksets\29175_DGNs\Design\Sheets\23558DES_US_350_MP_47.131_Xsec.dgn

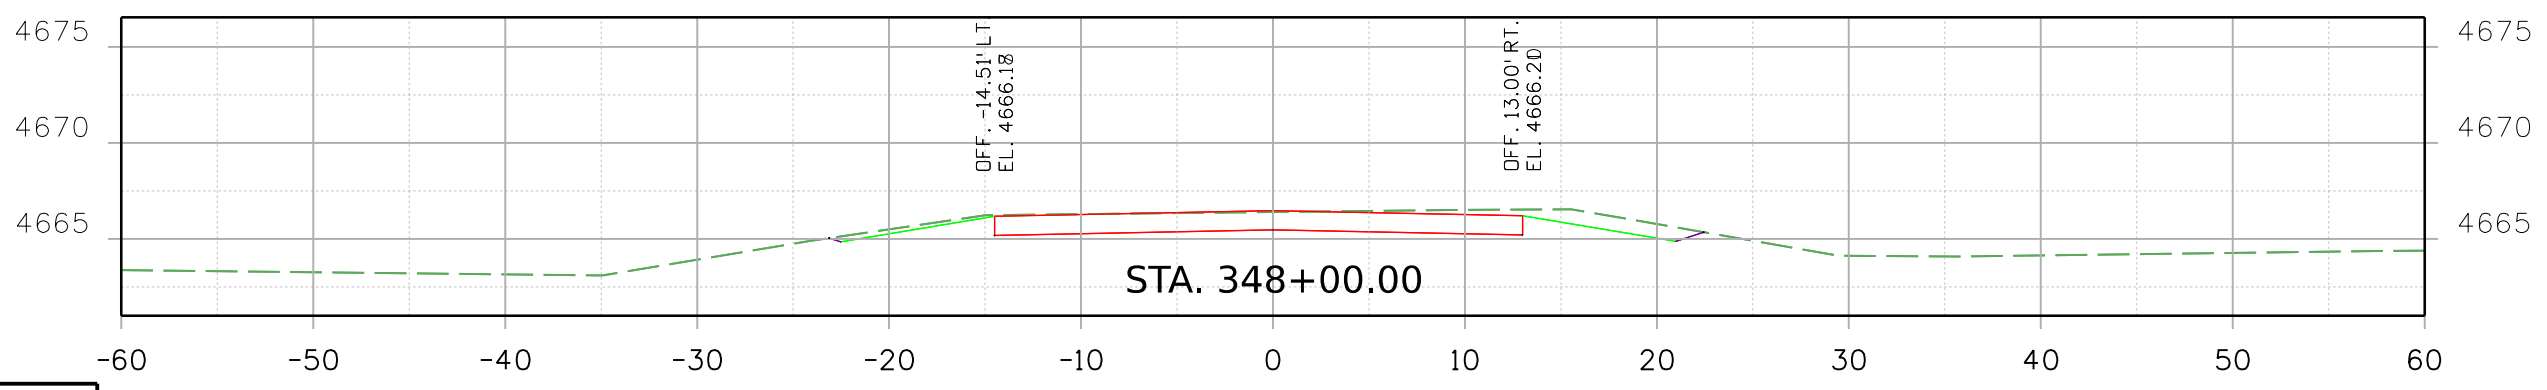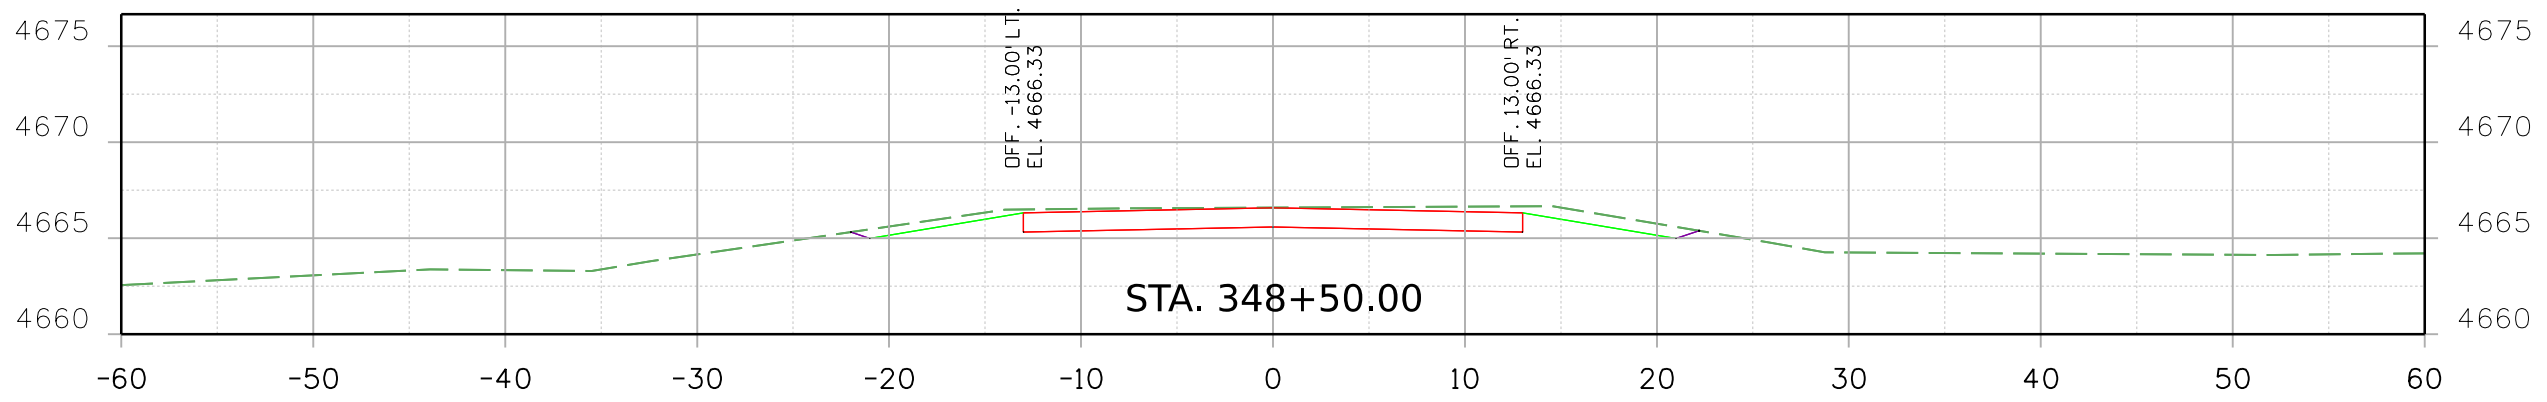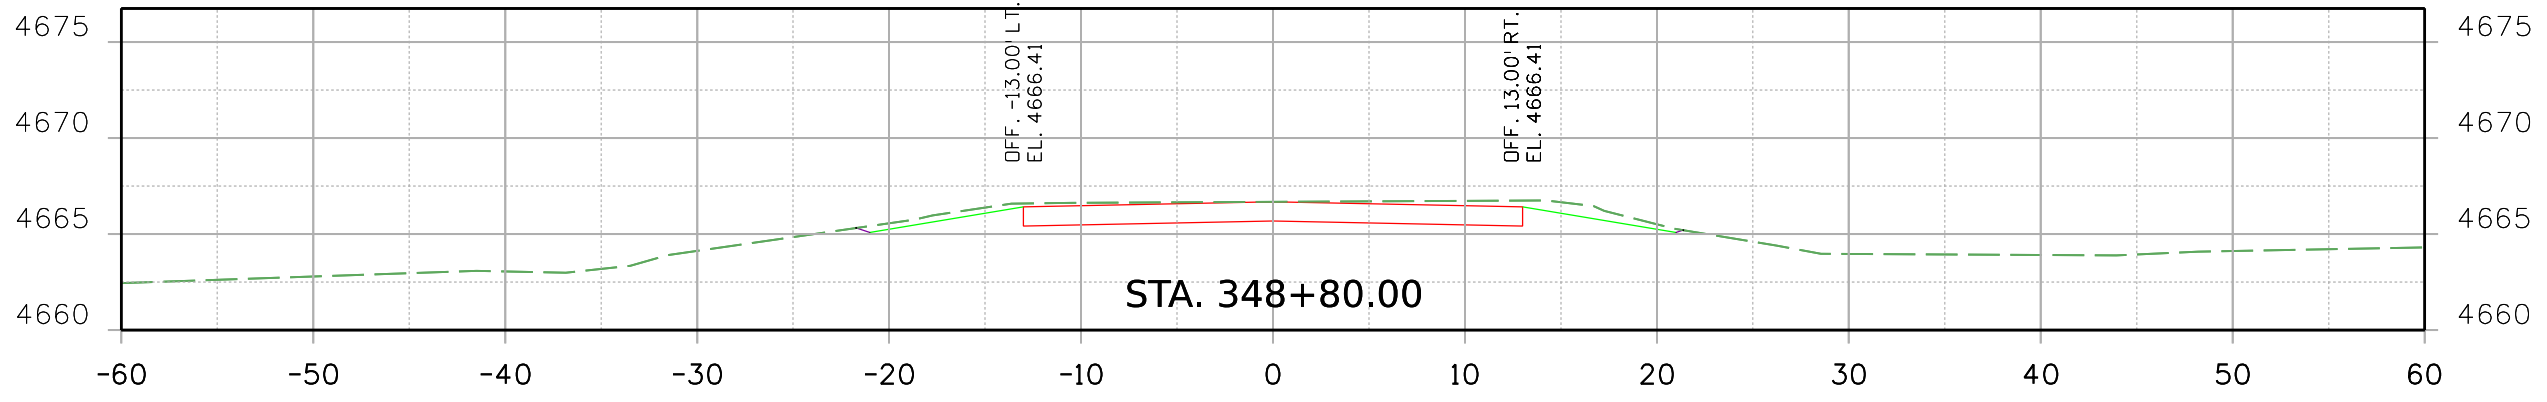

Print Date: 2/16/2021 File Name:
 23558DES_US_350_MP_47.131_Xsec.dgn
 Horiz. Scale: Vert. Scale: As Noted

 Stanley Consultants INC. 8000 South Chester St. Suite 500 Centennial, CO 80112 Phone: 303-799-6806

Sheet Revisions		
Date:	Comments	Init.

Colorado Department of Transportation

 5615 Wills Blvd
 Pueblo, CO 81008
 Phone: 719-546-5753
 FAX: 719-546-5402
 Region 2 JLS

As Constructed
 No Revisions:
 Revised:
 Void:

REGION 2 BRIDGE BUNDLE
 US 350 OVER JACK TREESE ARROYO
 ROADWAY CROSS SECTIONS
 Designer: R. HANSON Structure No. N-21-C
 Detailer: R. HANSON M.P. US 350 47.131
 Sheet Subset: XSEC Subset Sheets: 6 of 6

Project No./Code
 Sheet Number