



9356 7:41:30 AM p:\SCL-PW\INTEG-2.stanleygroup.com\Datasource-1\Documents\Colorado_Department_of_Transportation\29715 - CDDT R2 Bridge Bundle\11-CADD\Worksets\29715\Design\Sheets\23558DES_US_350_MP_50.582_Typ.dgn

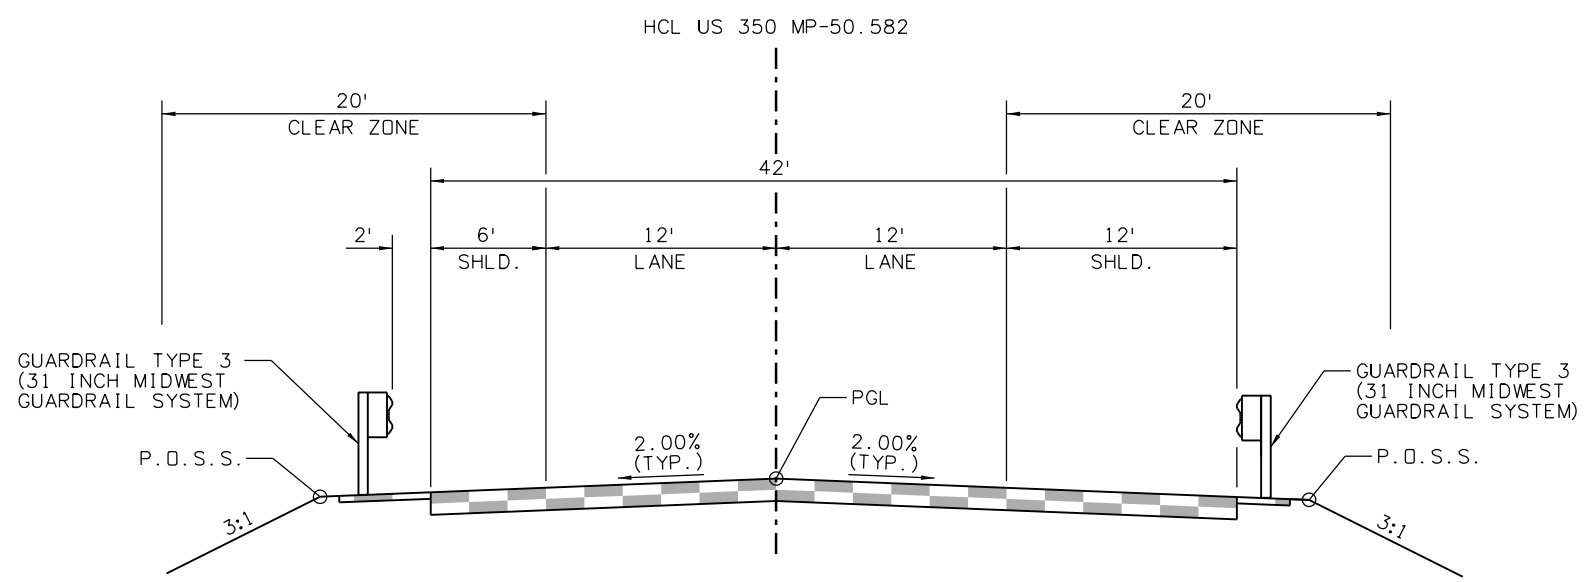

US 350 MP-50.582
TYPICAL SECTION
 263+73.93 TO 266+37.68
 267+62.07 TO 269+73.57

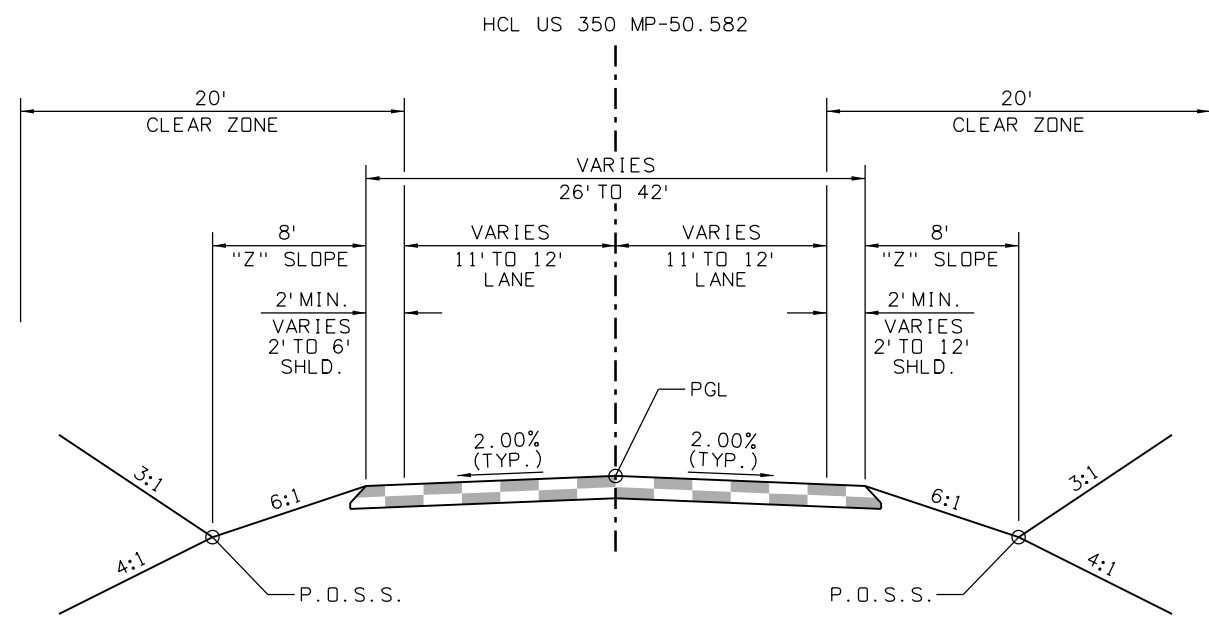

US 350 MP-50.582
TYPICAL SECTION
 260+98.88 TO 263+73.93
 269+73.57 TO 271+35.71

Print Date: 2/18/2021 File Name: 23558DES_US_350_MP_50.582_Typ.dgn

Horiz. Scale: Vert. Scale: As Noted

8000 South Chester St.
 Suite 500
 Centennial, CO 80112
 INC. Phone: 303-799-6806

Sheet Revisions		
Date:	Comments	Init.

Colorado Department of Transportation

5615 Wills Blvd
 Pueblo, CO 81008
 Phone: 719-546-5753
 FAX: 719-546-5402



Region 2 JLS

As Constructed
No Revisions:
Revised:
Void:

REGION 2 BRIDGE BUNDLE
 US 350 OVER HOE RANCH ARROYO
 TYPICAL SECTIONS

Designer: R. HANSON	Structure No. M-21-C
Detailer: E. EARL	M.P. US 350 50.582
Sheet Subset: TYP	Subset Sheets: 1 of 1

Project No./Code
Sheet Number

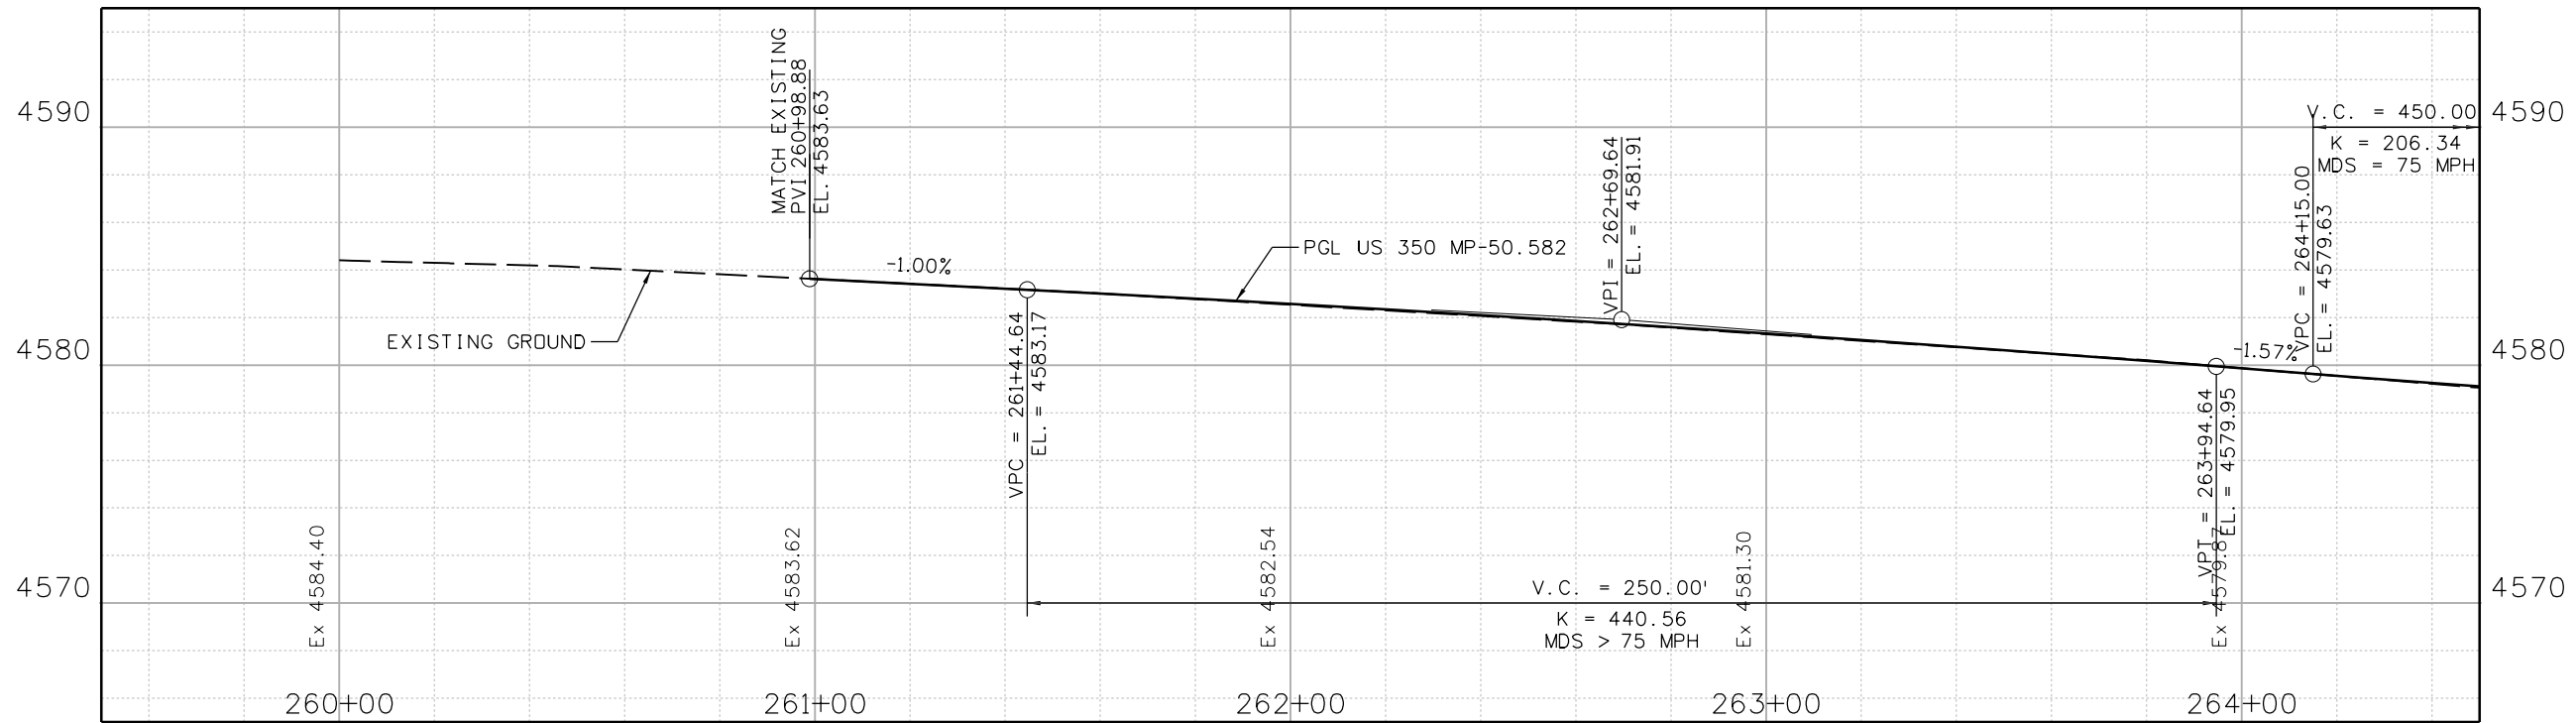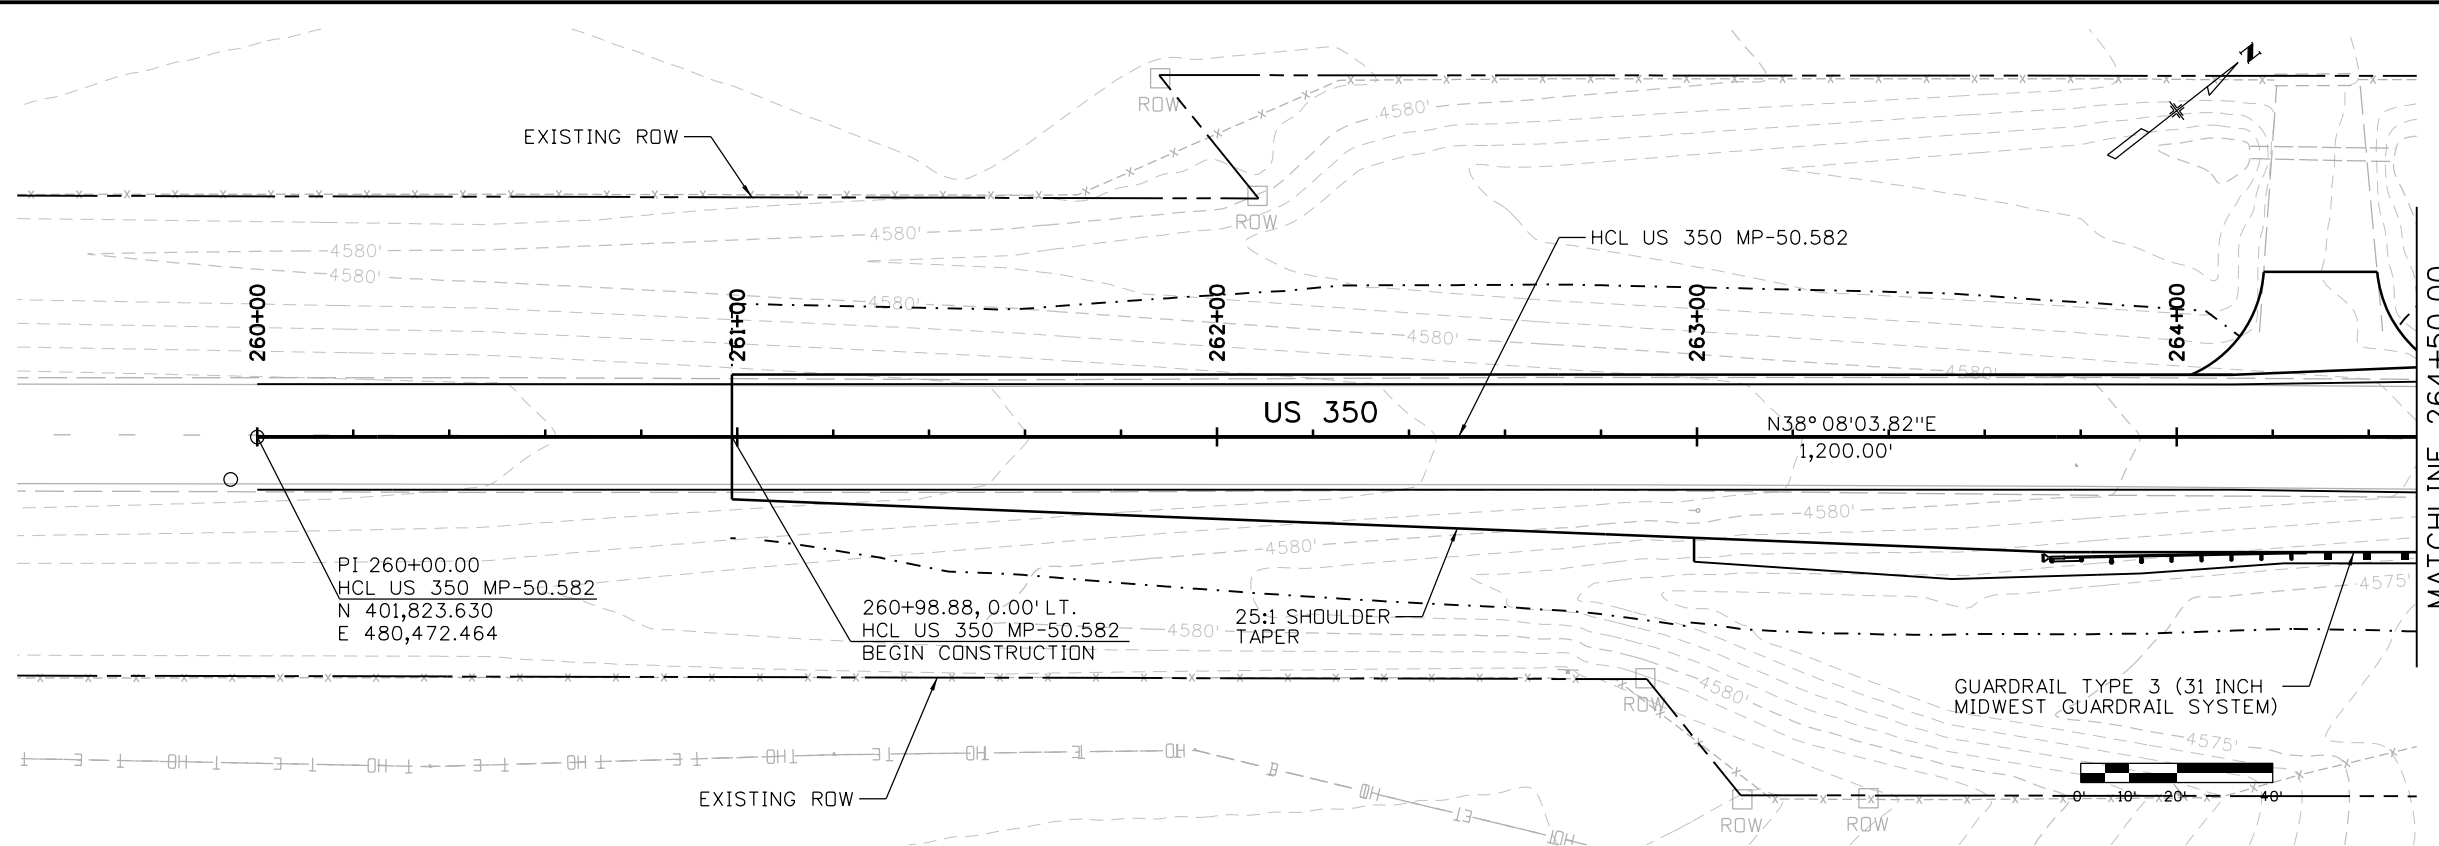

Print Date: 2/18/2021 File Name: 23558DES_US_350 MP 50.582_P&P Sheets.dgn
 Horiz. Scale: Vert. Scale: As Noted



Sheet Revisions		
Date:	Comments	Init.

Colorado Department of Transportation
 5615 Wills Blvd
 Pueblo, CO 81008
 Phone: 719-546-5753
 FAX: 719-546-5402

Region 2 JLS



As Constructed
 No Revisions:
 Revised:
 Void:


REGION 2 BRIDGE BUNDLE
US 350 OVER HOE RANCH ARROYO
ROADWAY PLAN AND PROFILE

Designer: R. HANSON Structure No. M-21-C
 Detailer: R. HANSON M.P. US 350 50.582
 Sheet Subset: ROADWAY Subset Sheets: 1 of 3

Project No./Code
 Sheet Number

9356 7:41:47 AM p:\S\1-PW\INTEG-2.stonygroup.com\Datasource-1\Documents\Colorado\Department_of_Transportation\29715 - CDDT R2 Bridge Bundle\11-CAAD\Worksets\29175\DGNS\Design\Sheets\23558DES_US_350_MP_50.582_P&P_Sheets.dgn

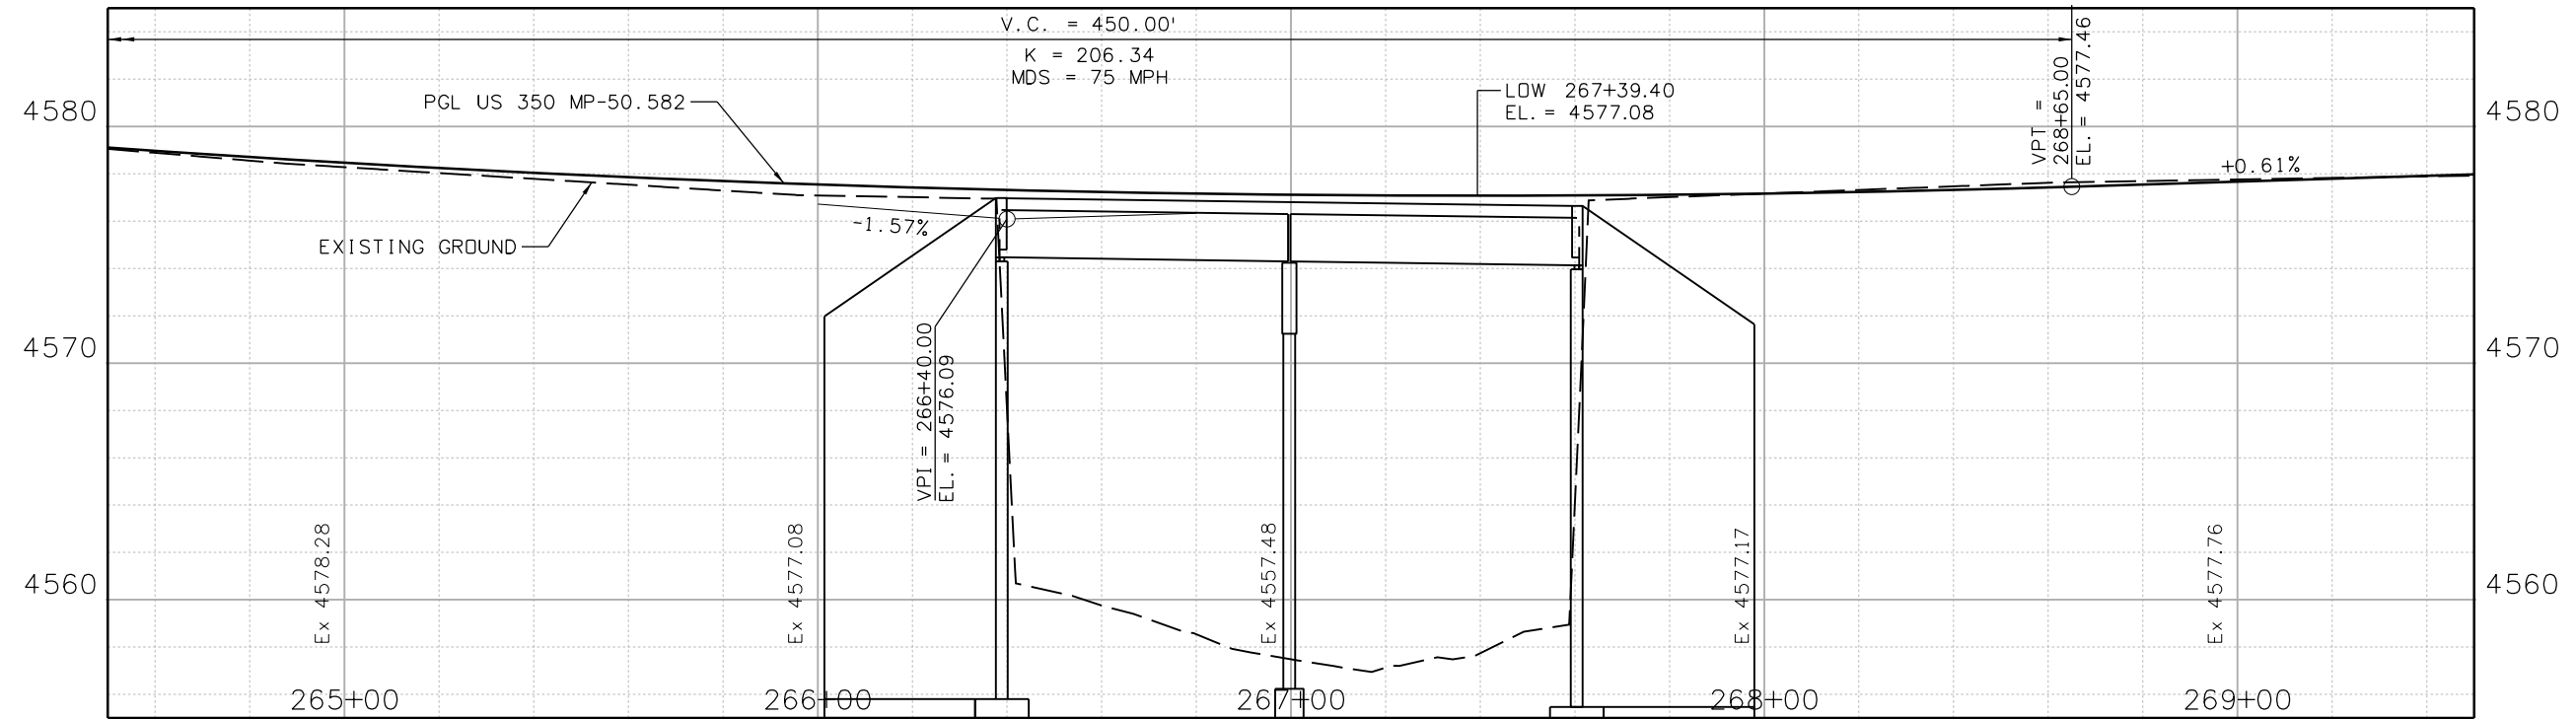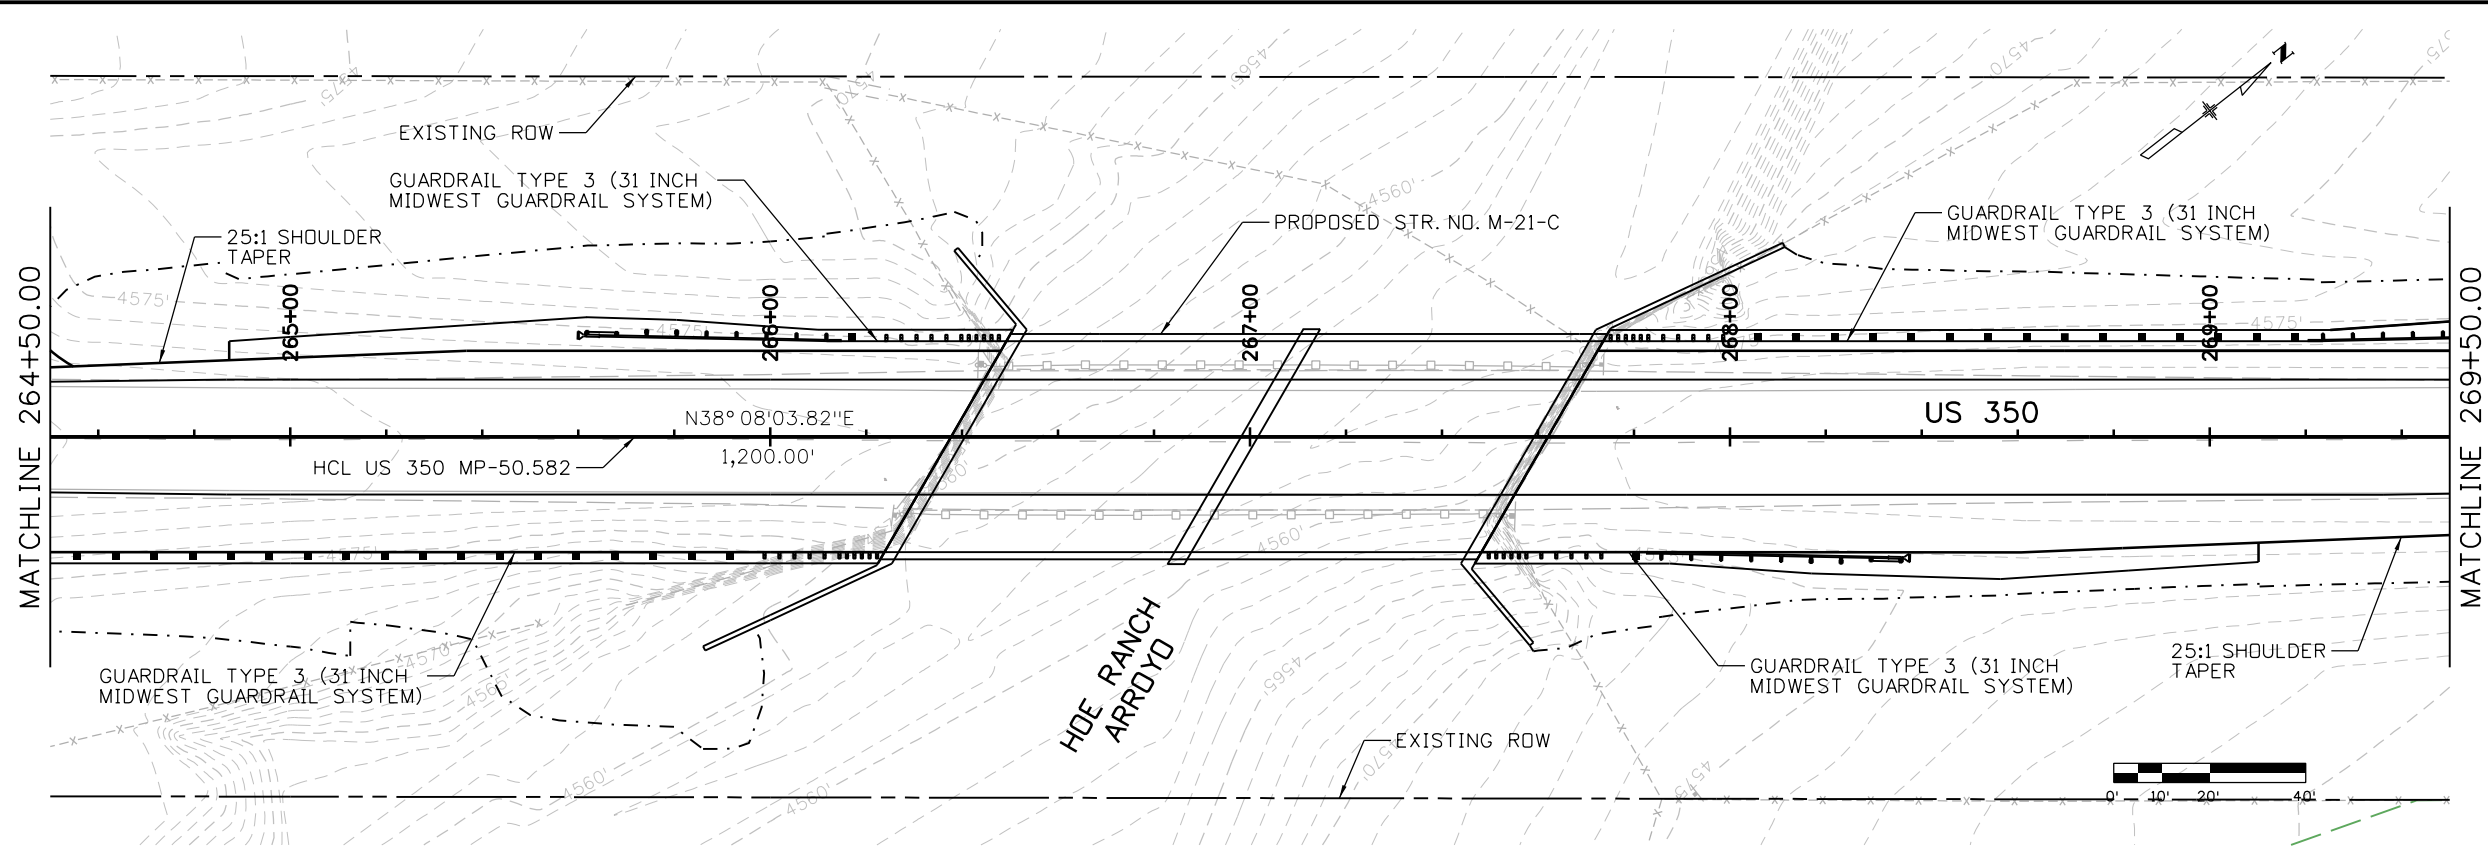

Print Date: 2/18/2021 File Name: 23558DES_US_350_MP_50.582_P&P_Sheets.dgn
 Horiz. Scale: Vert. Scale: As Noted

 8000 South Chester St.
 Suite 500
 Centennial, CO 80112
 Phone: 303-799-6806

Sheet Revisions		
Date:	Comments	Init.

Colorado Department of Transportation



 5615 Wills Blvd
 Pueblo, CO 81008
 Phone: 719-546-5753
 FAX: 719-546-5402
 Region 2 JLS

As Constructed
 No Revisions:
 Revised:
 Void:

REGION 2 BRIDGE BUNDLE
 US 350 OVER HOE RANCH ARROYO
 ROADWAY PLAN AND PROFILE
 Designer: R. HANSON Structure No. M-21-C
 Detailer: R. HANSON M.P. US 350 50.582
 Sheet Subset: ROADWAY Subset Sheets: 2 of 3

Project No./Code
 Sheet Number

9356 7:41:48 AM p:\SC1-PW\INTEG-2.stonygroup.com\Datasource-1\Documents\Colorado_Department_of_Transportation\29715 - CDDT R2 Bridge Bundle\11-CAAD\Worksets\29175\DGNS\Design\Sheets\23558DES_US_350_MP_50.582_P&P_Sheets.dgn

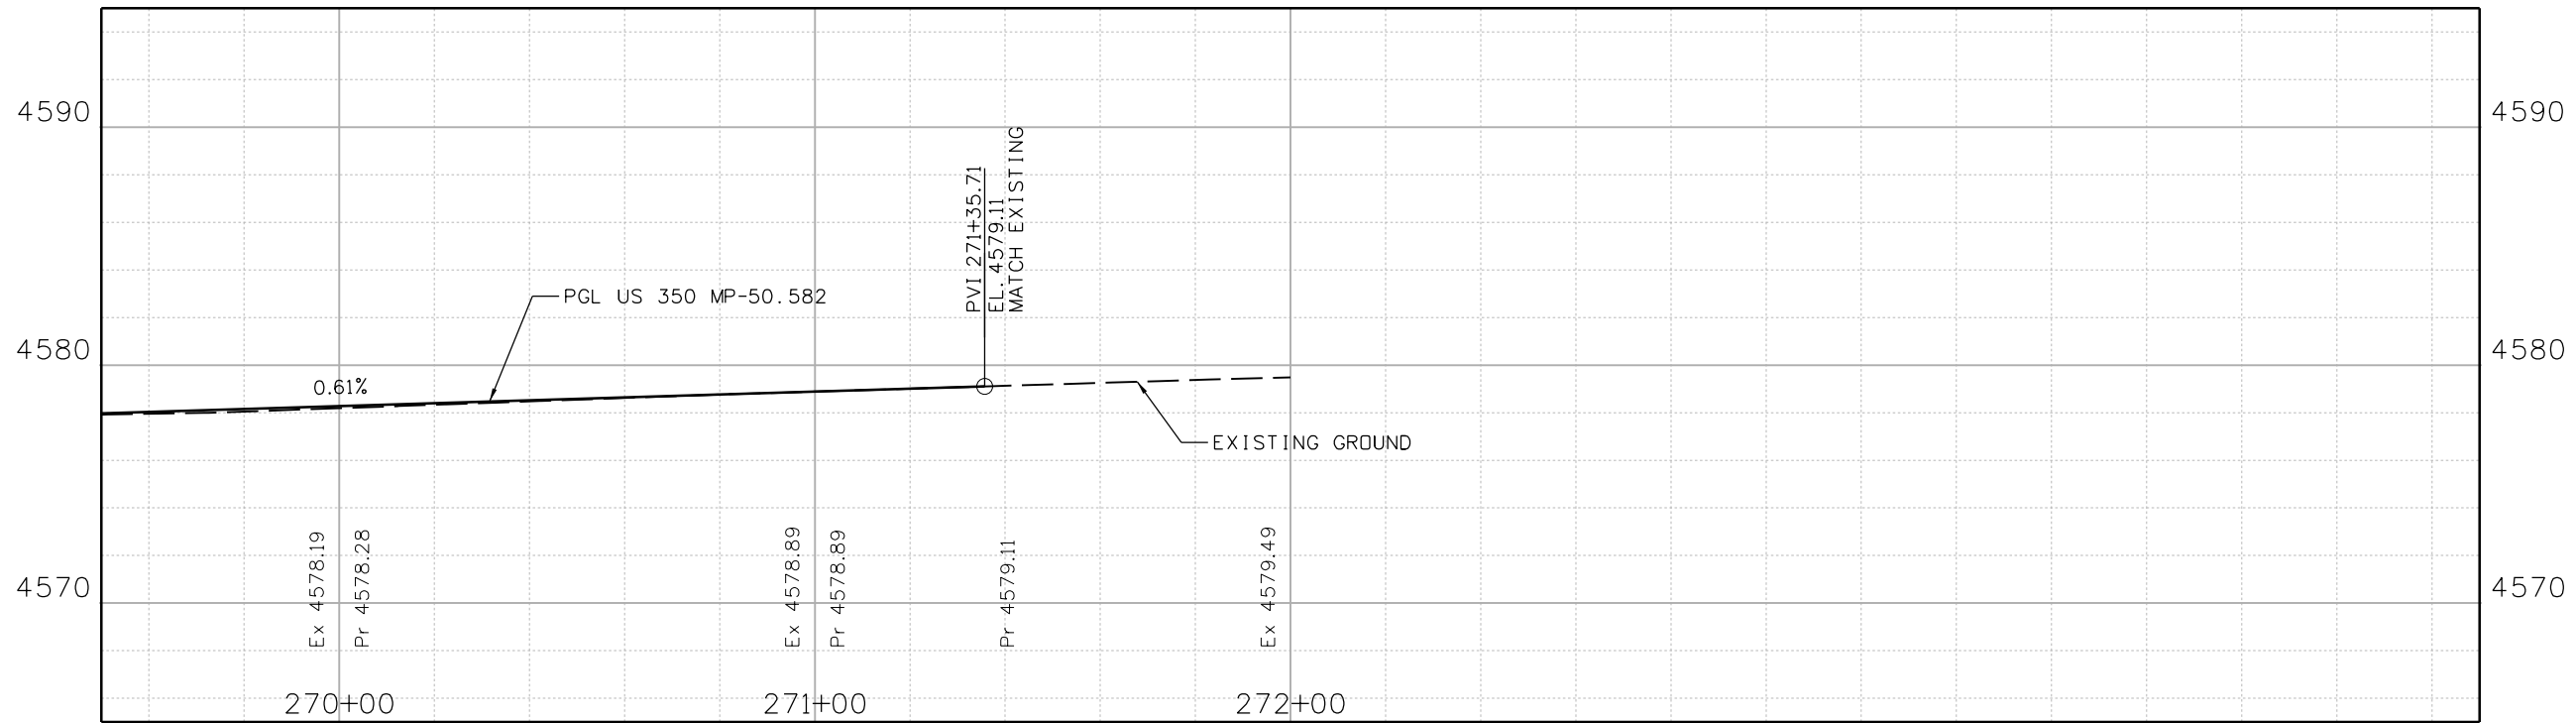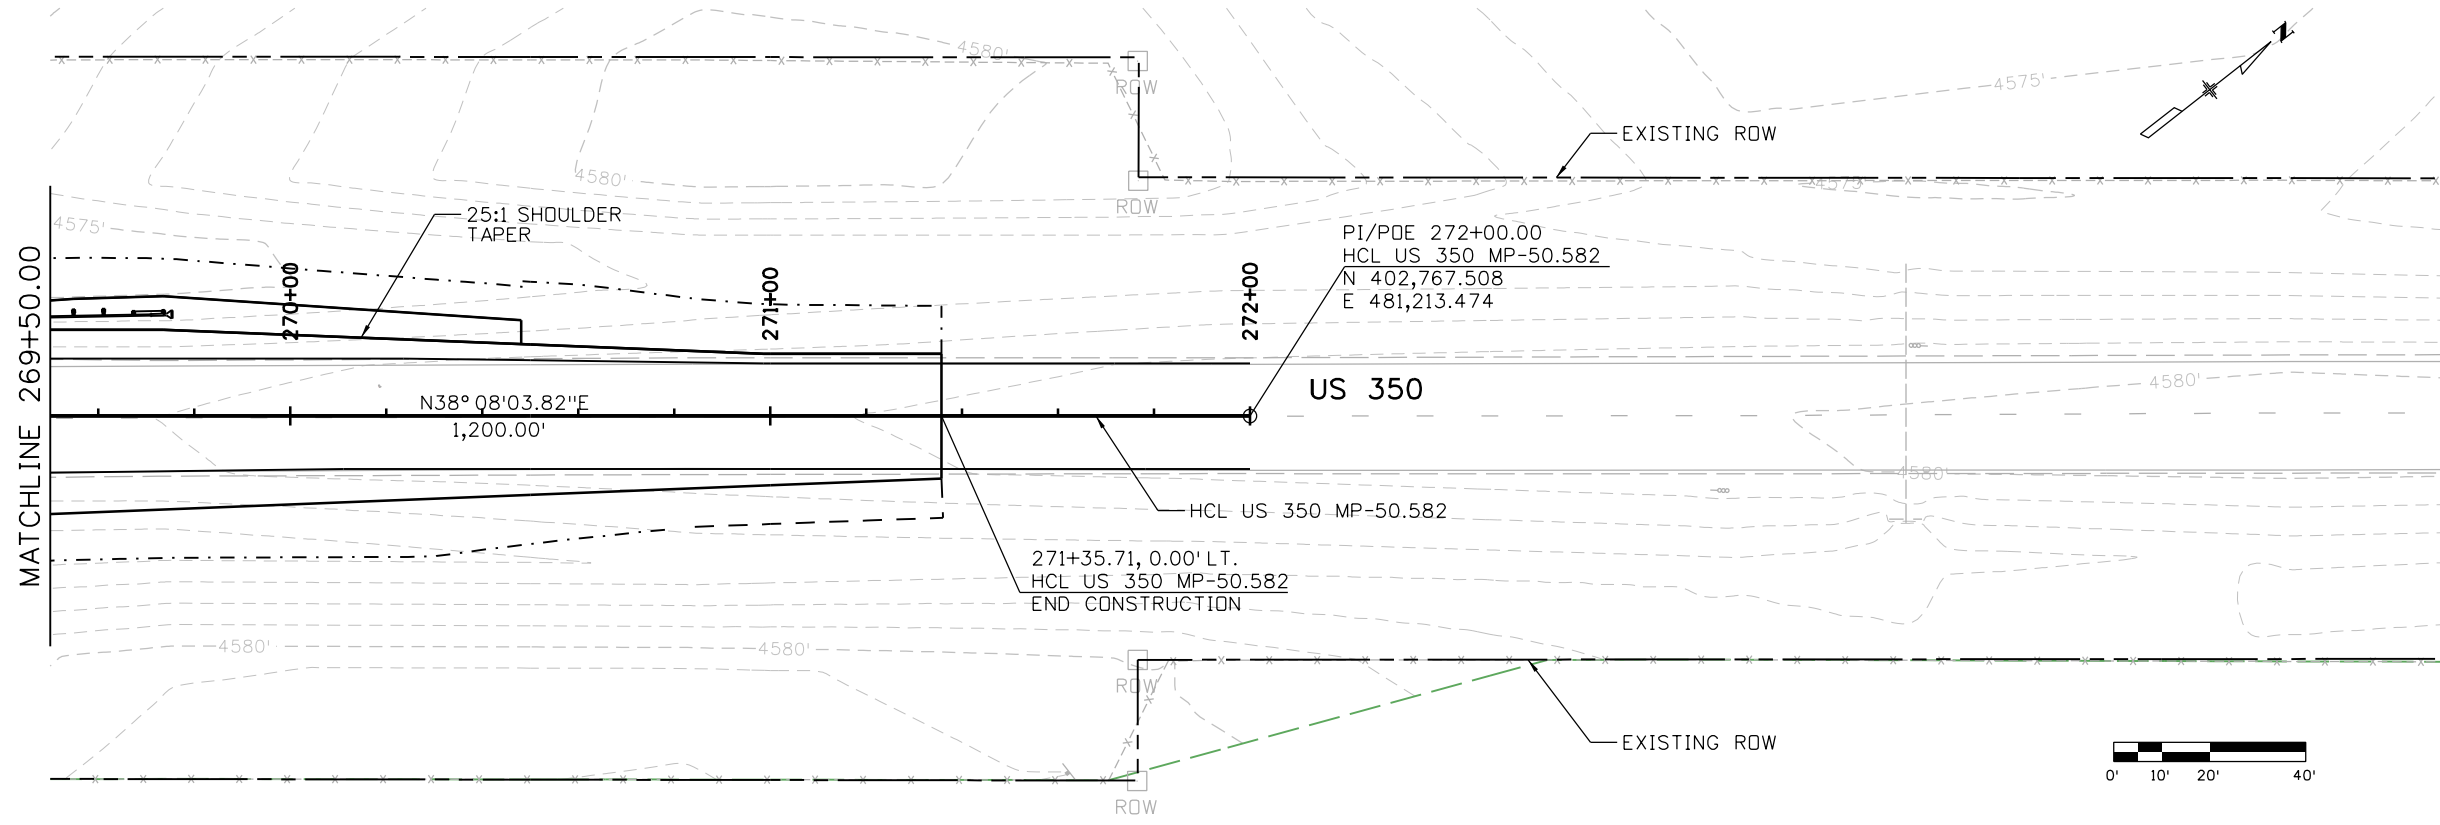

Print Date: 2/18/2021 File Name: 23558DES_US_350_MP_50.582_P&P_Sheets.dgn
 Horiz. Scale: Vert. Scale: As Noted



Sheet Revisions

Date:	Comments	Init.

Colorado Department of Transportation



5615 Wills Blvd
 Pueblo, CO 81008
 Phone: 719-546-5753
 FAX: 719-546-5402

Region 2

JLS

As Constructed

No Revisions:

Revised:

Void:




REGION 2 BRIDGE BUNDLE
 US 350 OVER HOE RANCH ARROYO
 ROADWAY PLAN AND PROFILE

Designer:	R. HANSON	Structure No.	M-21-C
Detailer:	R. HANSON	M.P.	US 350 50.582
Sheet Subset:	ROADWAY	Subset Sheets:	3 of 3

Project No./Code

Sheet Number

9356 7:42:03 AM pw:\SCI-PW\NTEG-2.stanleygroup.com\Datasource-1\Documents\Colorado_Department_of_Transportation\29715 - CDDT R2 Bridge Bundle\11-CADD\Worksets\29175\DGNS\Design\Sheets\23558DES_US_350_MP_50.582_Xsec.dgn

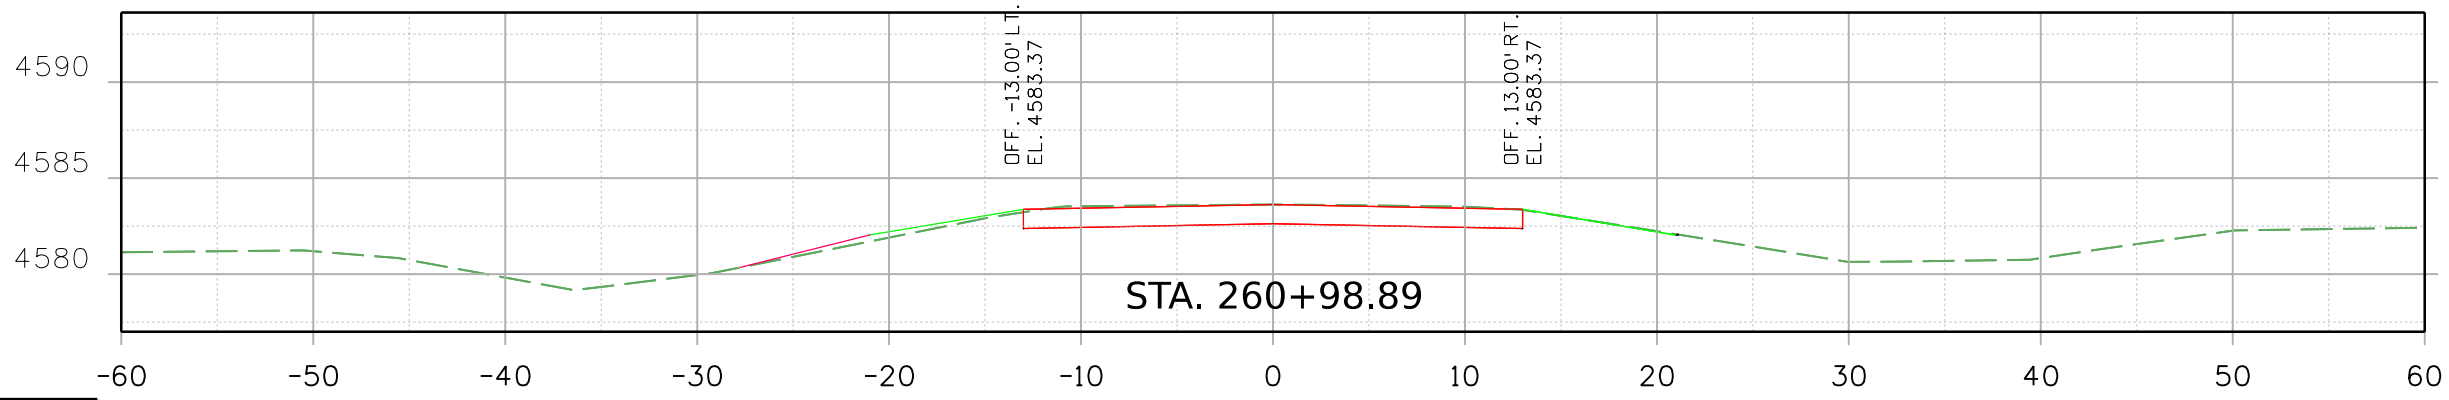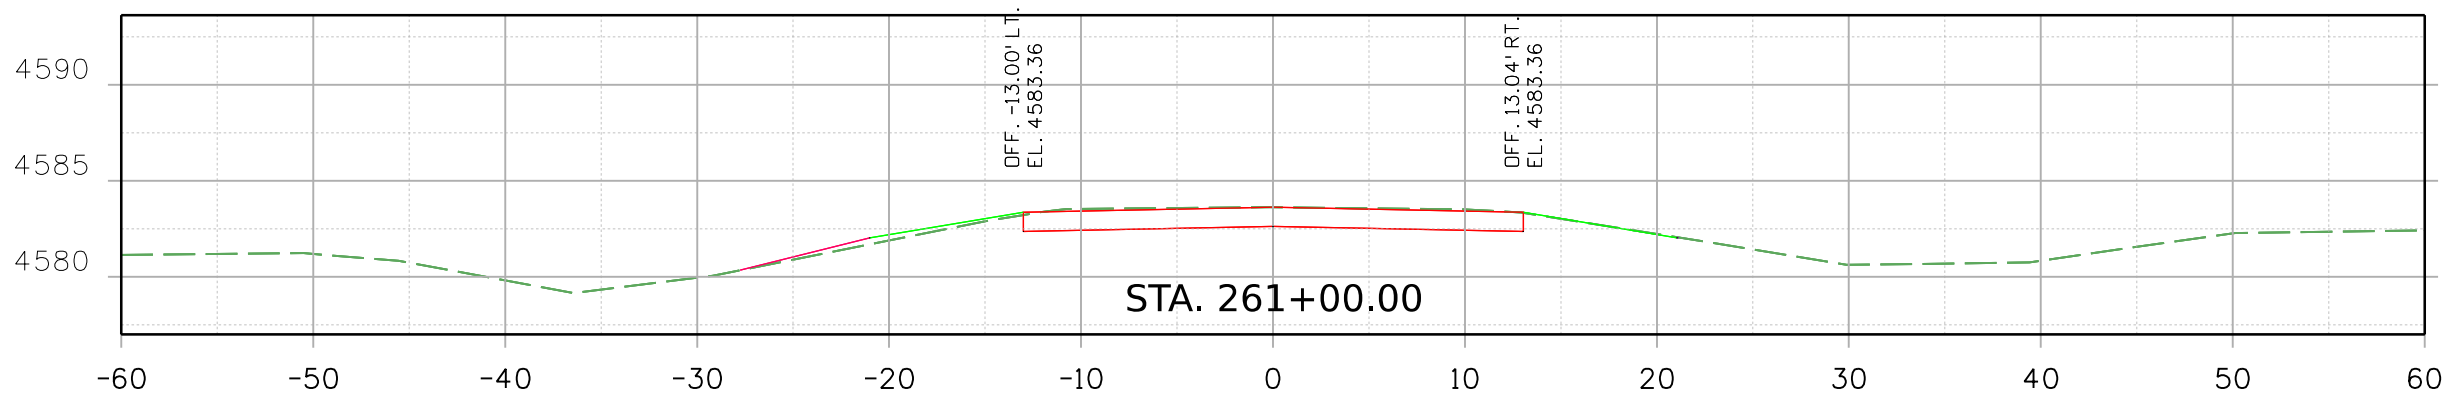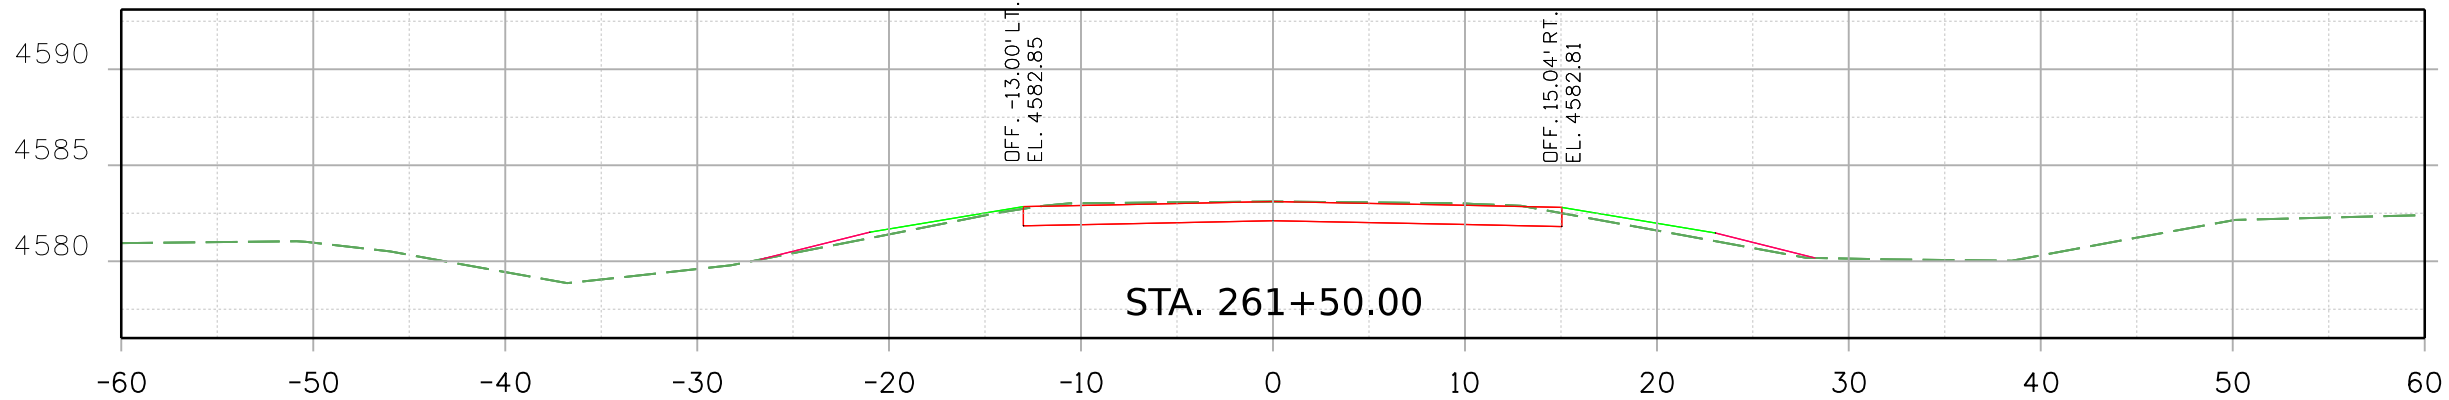


Print Date: 2/18/2021 File Name:
23558DES_US_350_MP_50.582_Xsec.dgn
Horiz. Scale: Vert. Scale: As Noted


Stanley Consultants INC.
8000 South Chester St.
Suite 500
Centennial, CO 80112
Phone: 303-799-6806

Sheet Revisions		
Date:	Comments	Init.

Colorado Department of Transportation
5615 Wills Blvd
Pueblo, CO 81008
Phone: 719-546-5753
FAX: 719-546-5402

 **Region 2** JLS




As Constructed
No Revisions:
Revised:
Void:

REGION 2 BRIDGE BUNDLE
US 350 OVER HOE RANCH ARROYO
ROADWAY CROSS SECTIONS


Designer: R. HANSON Structure No. M-21-C
Detailer: R. HANSON M.P. US 350 50.582
Sheet Subset: XSEC Subset Sheets: 1 of 12

Project No./Code
Sheet Number

9356 7:42:04 AM pw:\SCI-PW\INTEG-2.stanleygroup.com\Datasource-1\Documents\Colorado_Department_of_Transportation\29715 - CDDT R2 Bridge Bundle\11-CADD\Worksets\29175\DGNS\Design\Sheets\23558DES_US_350_MP_50.582_Xsec.dgn

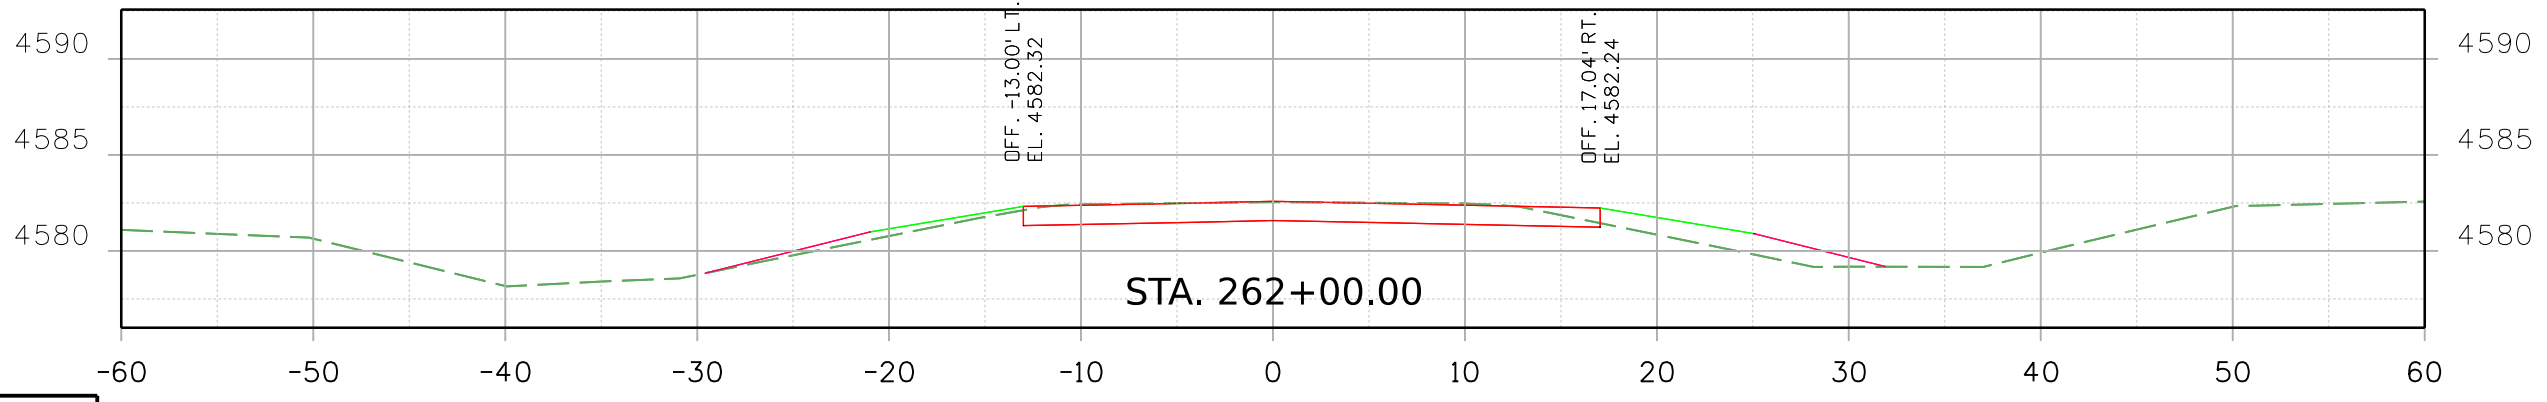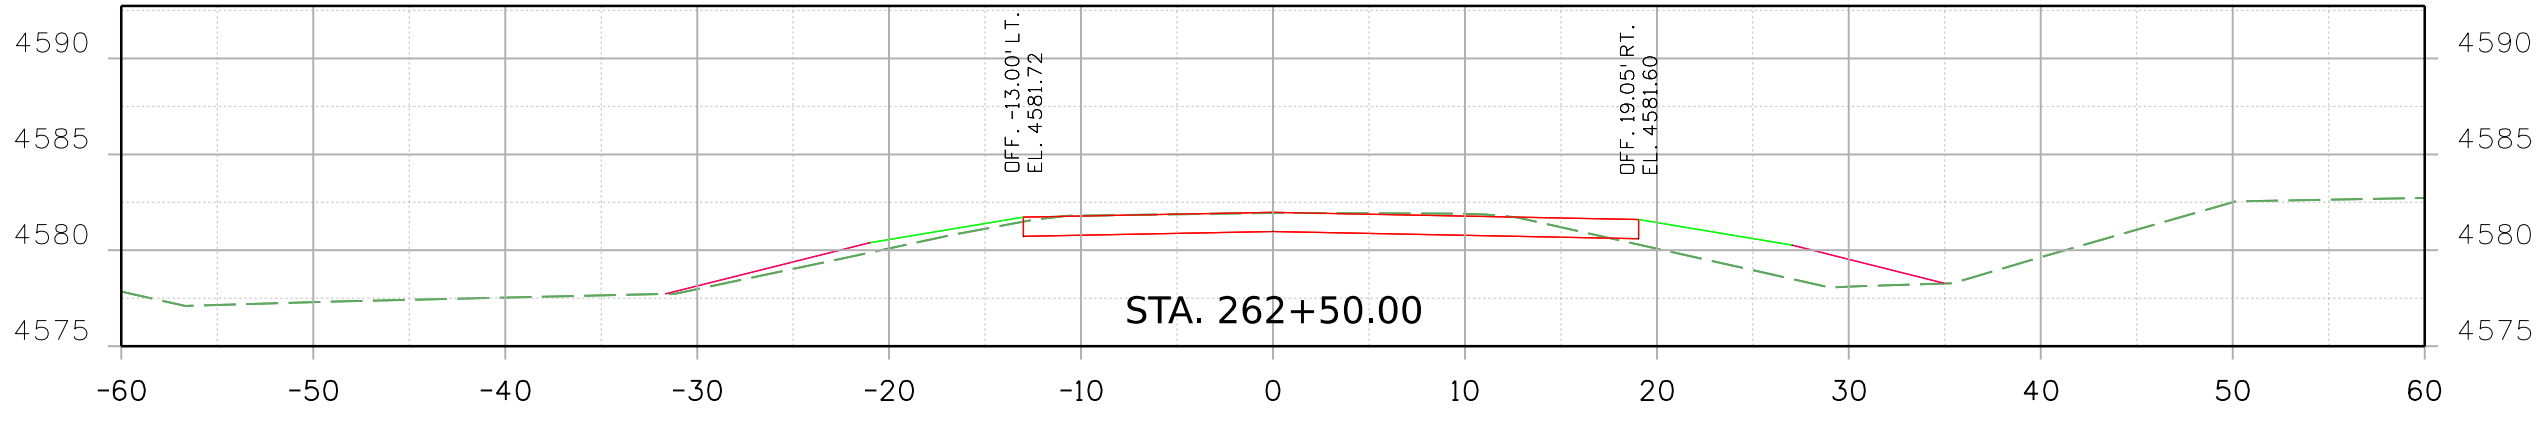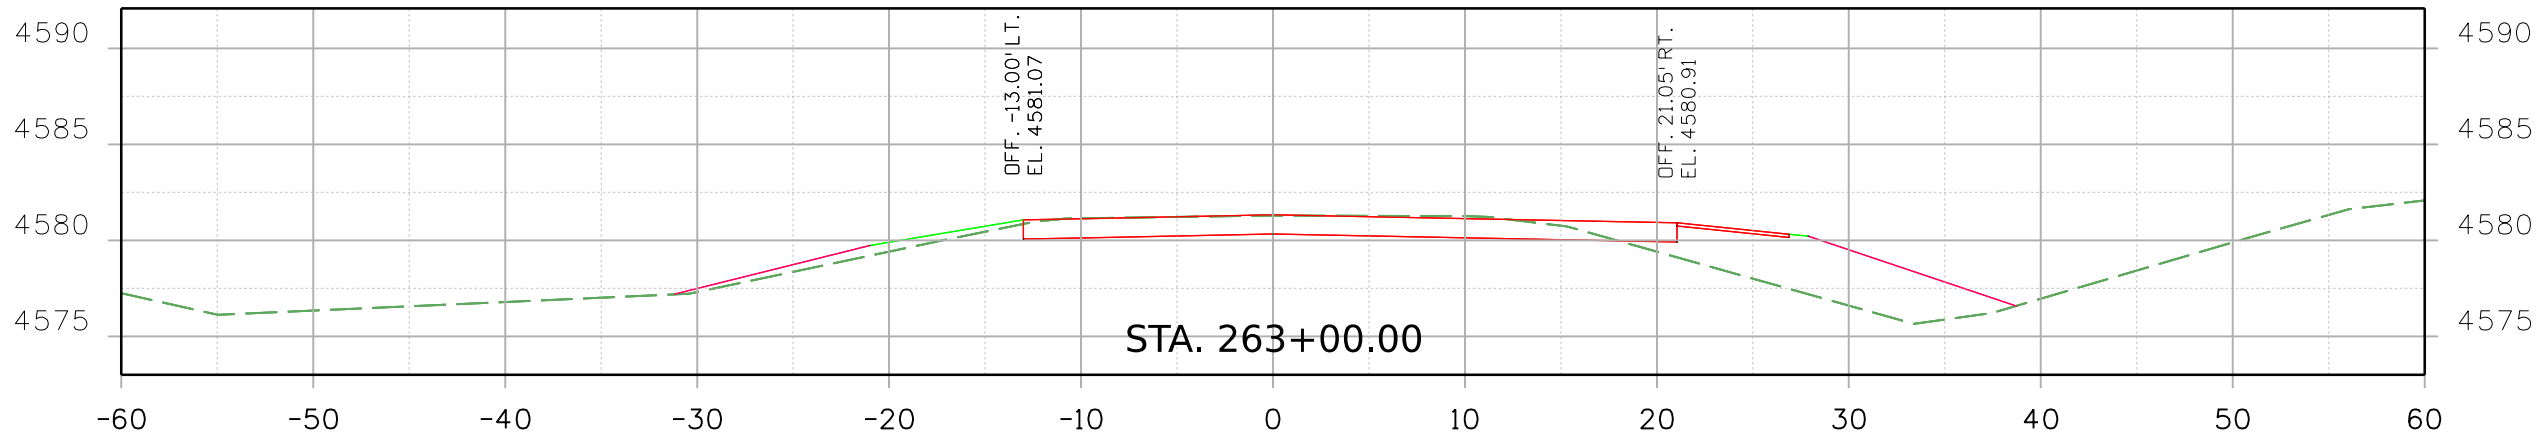

Print Date: 2/18/2021 File Name:
23558DES_US_350_MP_50.582_Xsec.dgn
Horiz. Scale: Vert. Scale: As Noted



8000 South Chester St.
Suite 500
Centennial, CO 80112
Phone: 303-799-6806

Sheet Revisions		
Date:	Comments	Init.

Colorado Department of Transportation



5615 Wills Blvd
Pueblo, CO 81008
Phone: 719-546-5753
FAX: 719-546-5402




Region 2 JLS

As Constructed
No Revisions:
Revised:
Void:

REGION 2 BRIDGE BUNDLE US 350 OVER HOE RANCH ARROYO ROADWAY CROSS SECTIONS			
Designer:	R. HANSON	Structure No.	M-21-C
Detailer:	R. HANSON	M.P.	US 350 50.582
Sheet Subset:	XSEC	Subset Sheets:	2 of 12

Project No./Code
Sheet Number

9356 7:42:05 AM pw:\SCI-PW\NTEG-2.stonleygroup.com\Datasource-1\Documents\Colorado_Department_of_Transportation\29715 - CDDT R2 Bridge Bundle\11-CADD\Worksets\29175\DGNS\Design\Sheets\23558DES_US_350_MP_50.582_Xsec.dgn

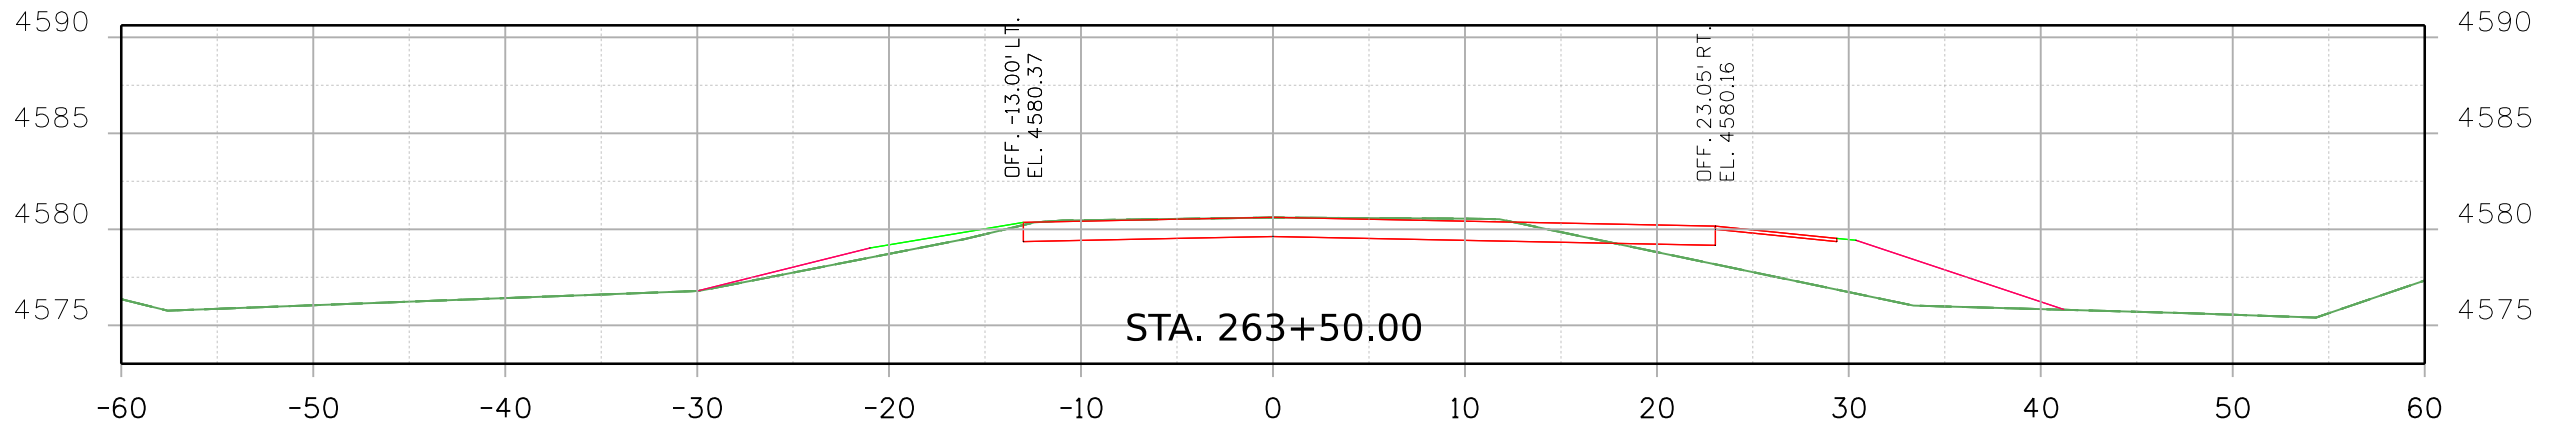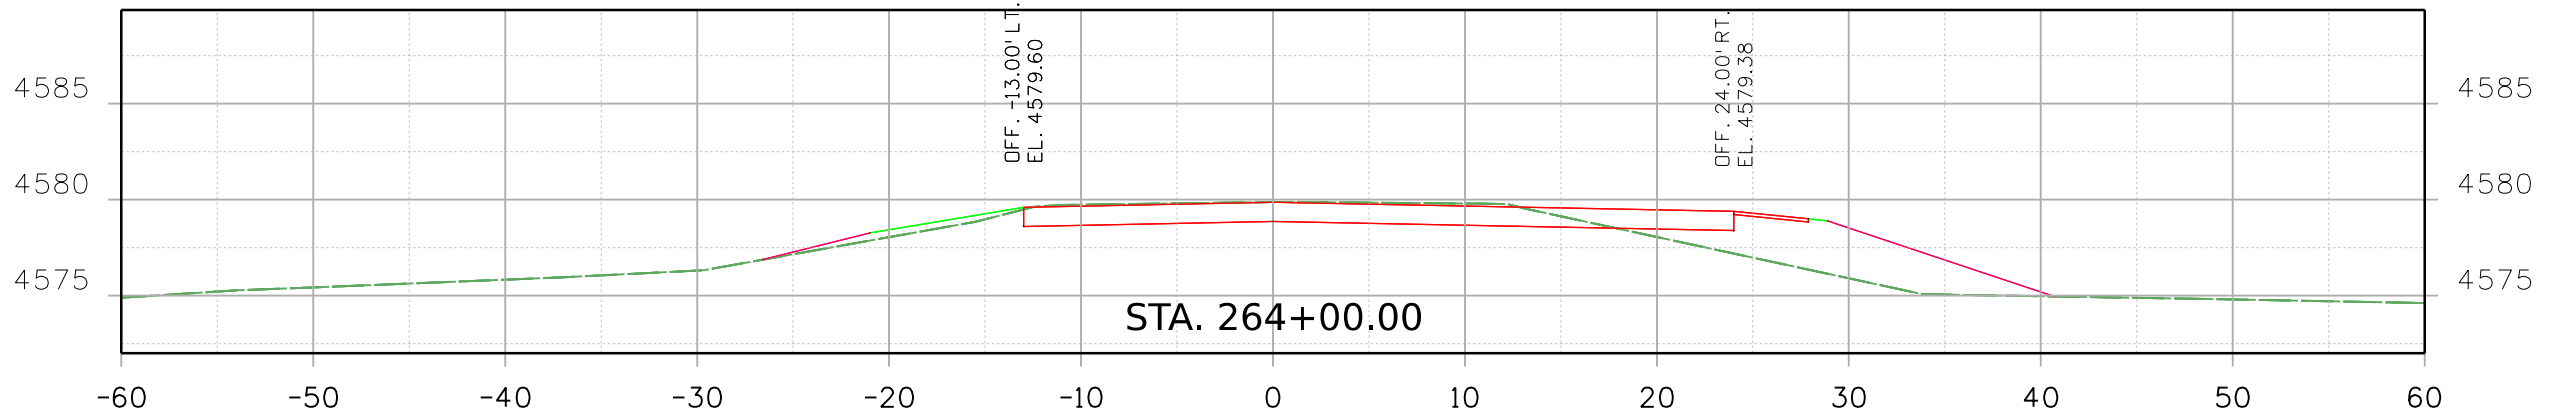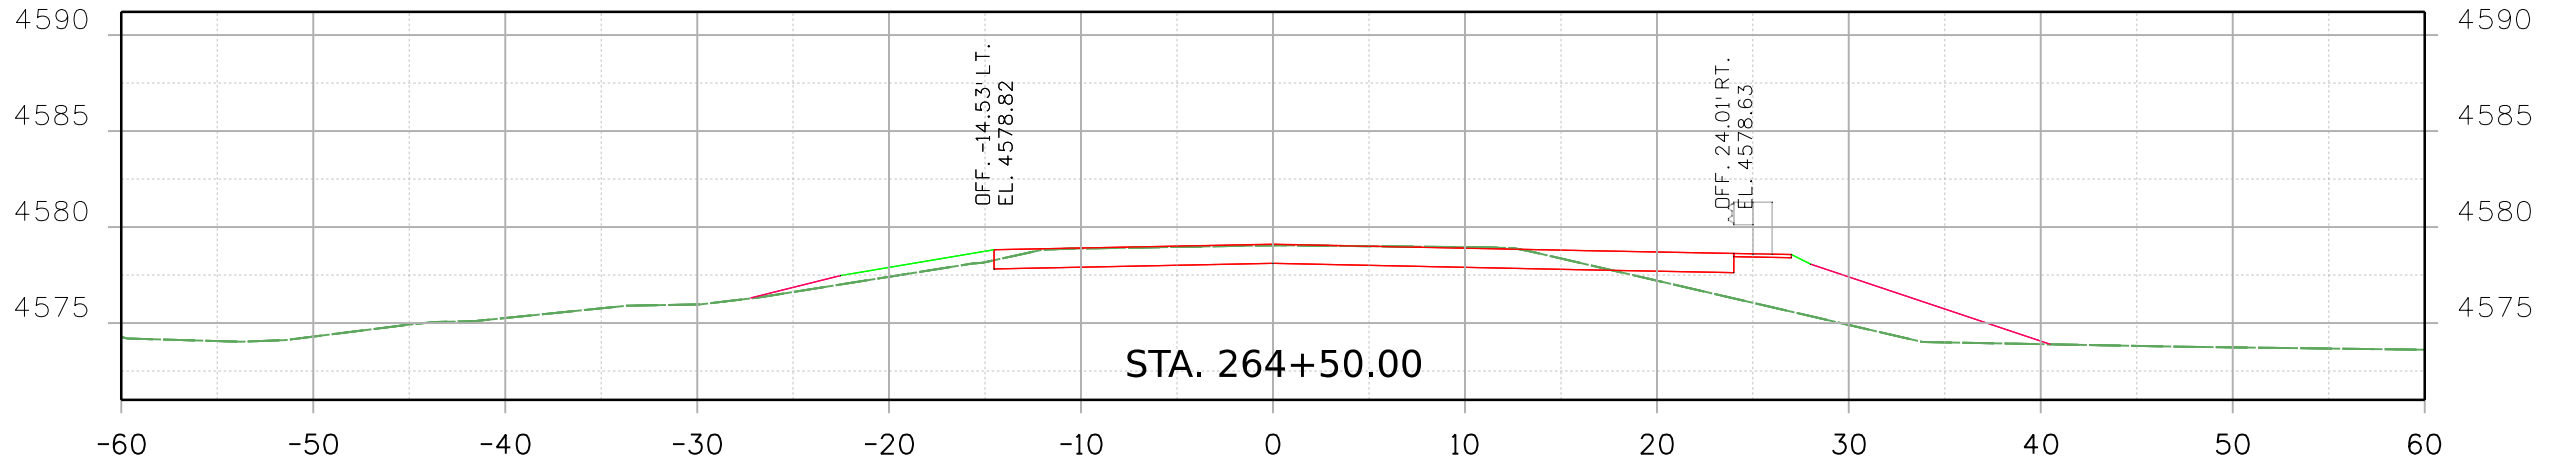


Print Date: 2/18/2021 File Name:
23558DES_US_350_MP_50.582_Xsec.dgn
Horiz. Scale: Vert. Scale: As Noted


Stanley Consultants INC.
8000 South Chester St.
Suite 500
Centennial, CO 80112
Phone: 303-799-6806

Sheet Revisions		
Date:	Comments	Init.

Colorado Department of Transportation
5615 Wills Blvd
Pueblo, CO 81008
Phone: 719-546-5753
FAX: 719-546-5402


Region 2 JLS



As Constructed
No Revisions:
Revised:
Void:

**REGION 2 BRIDGE BUNDLE
US 350 OVER HOE RANCH ARROYO
ROADWAY CROSS SECTIONS**

Designer: R. HANSON Structure No. M-21-C
Detailer: R. HANSON M.P. US 350 50.582
Sheet Subset: XSEC Subset Sheets: 3 of 12

Project No./Code
Sheet Number

9356 7:42:06 AM pw:\SCI-PW\INTEG-2.stonygroup.com\Datasource-1\Documents\Colorado_Department_of_Transportation\29715 - CDDT R2 Bridge Bundle\11-CADD\Worksets\29175\DGNS\Design\Sheets\23558DES_US_350_MP_50.582_Xsec.dgn

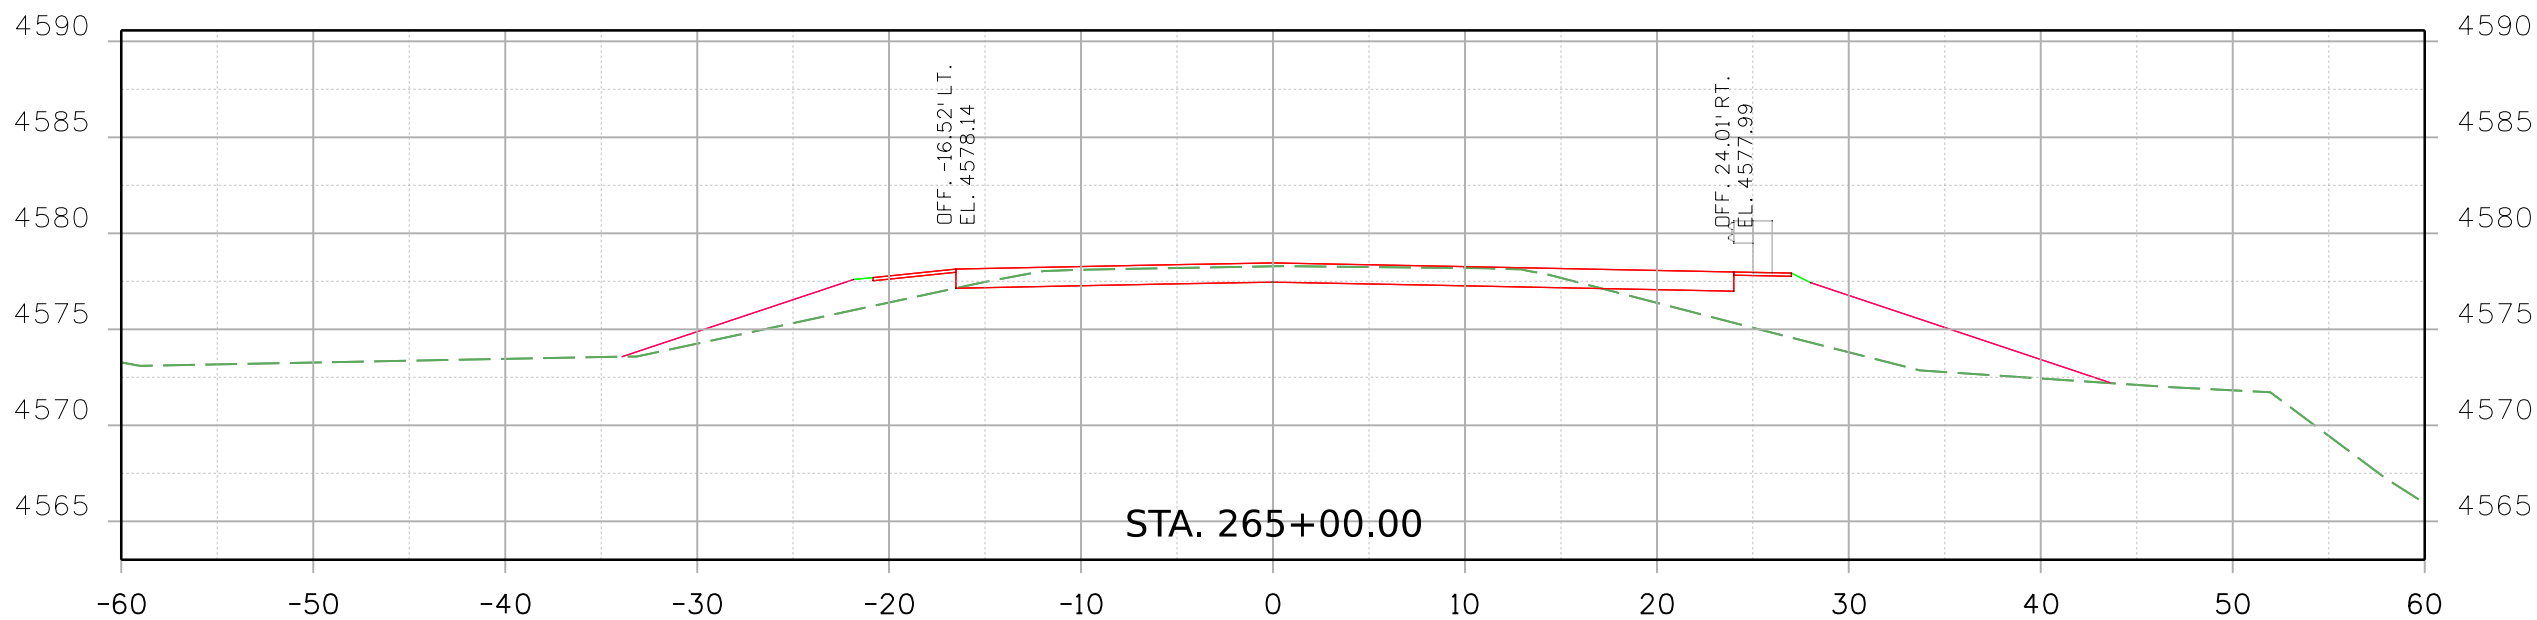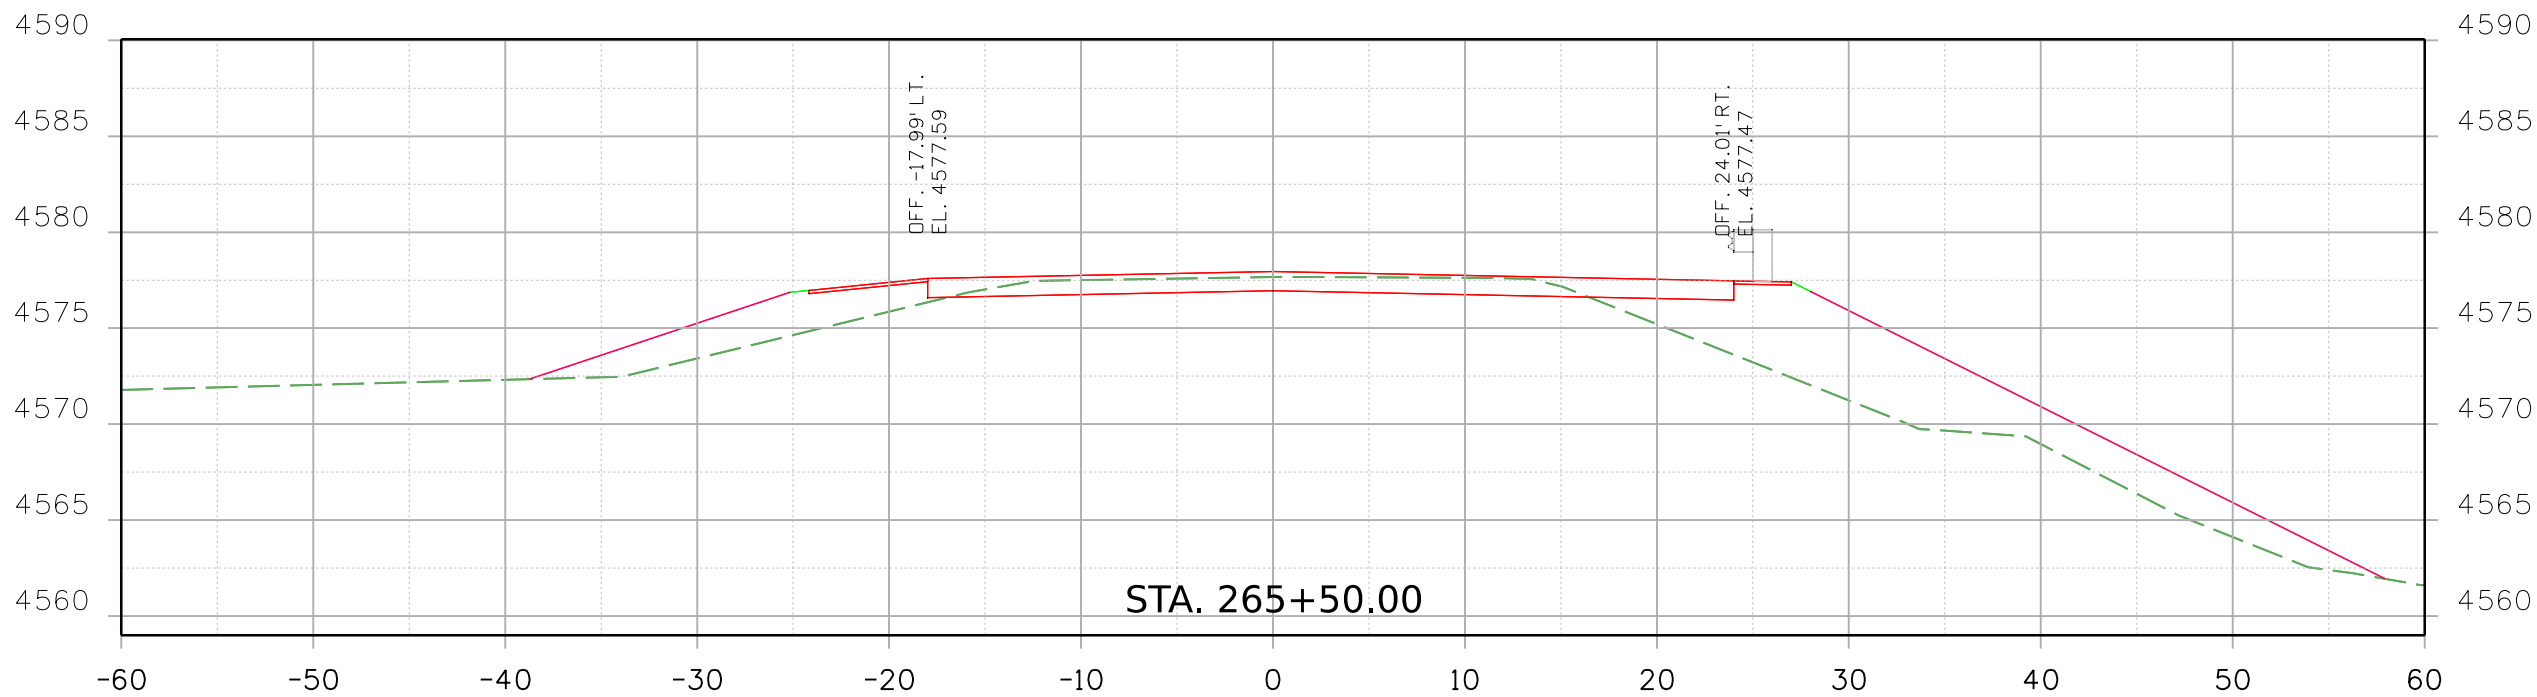

Print Date: 2/18/2021 File Name:

23558DES_US_350_MP_50.582_Xsec.dgn

Horiz. Scale: Vert. Scale: As Noted

8000 South Chester St.
Suite 500
Centennial, CO 80112
Phone: 303-799-6806

Sheet Revisions

Date:	Comments	Init.

Colorado Department of Transportation



5615 Wills Blvd
Pueblo, CO 81008
Phone: 719-546-5753
FAX: 719-546-5402

Region 2

JLS

As Constructed

No Revisions:

Revised:

Void:

REGION 2 BRIDGE BUNDLE
US 350 OVER HOE RANCH ARROYO
ROADWAY CROSS SECTIONS

Designer: R. HANSON Structure No. M-21-C



Detailer: R. HANSON M.P. US 350 50.582


Sheet Subset: XSEC Subset Sheets: 4 of 12

Project No./Code


Sheet Number

9356 7:42:06 AM pw:\SCI-PW\INTEG-2.stonygroup.com\Datasource-1\Documents\Colorado_Department_of_Transportation\29715 - CDDT R2 Bridge Bundle\11-CADD\Worksets\29175\DGNS\Design\Sheets\23558DES_US_350_MP_50.582_Xsec.dgn

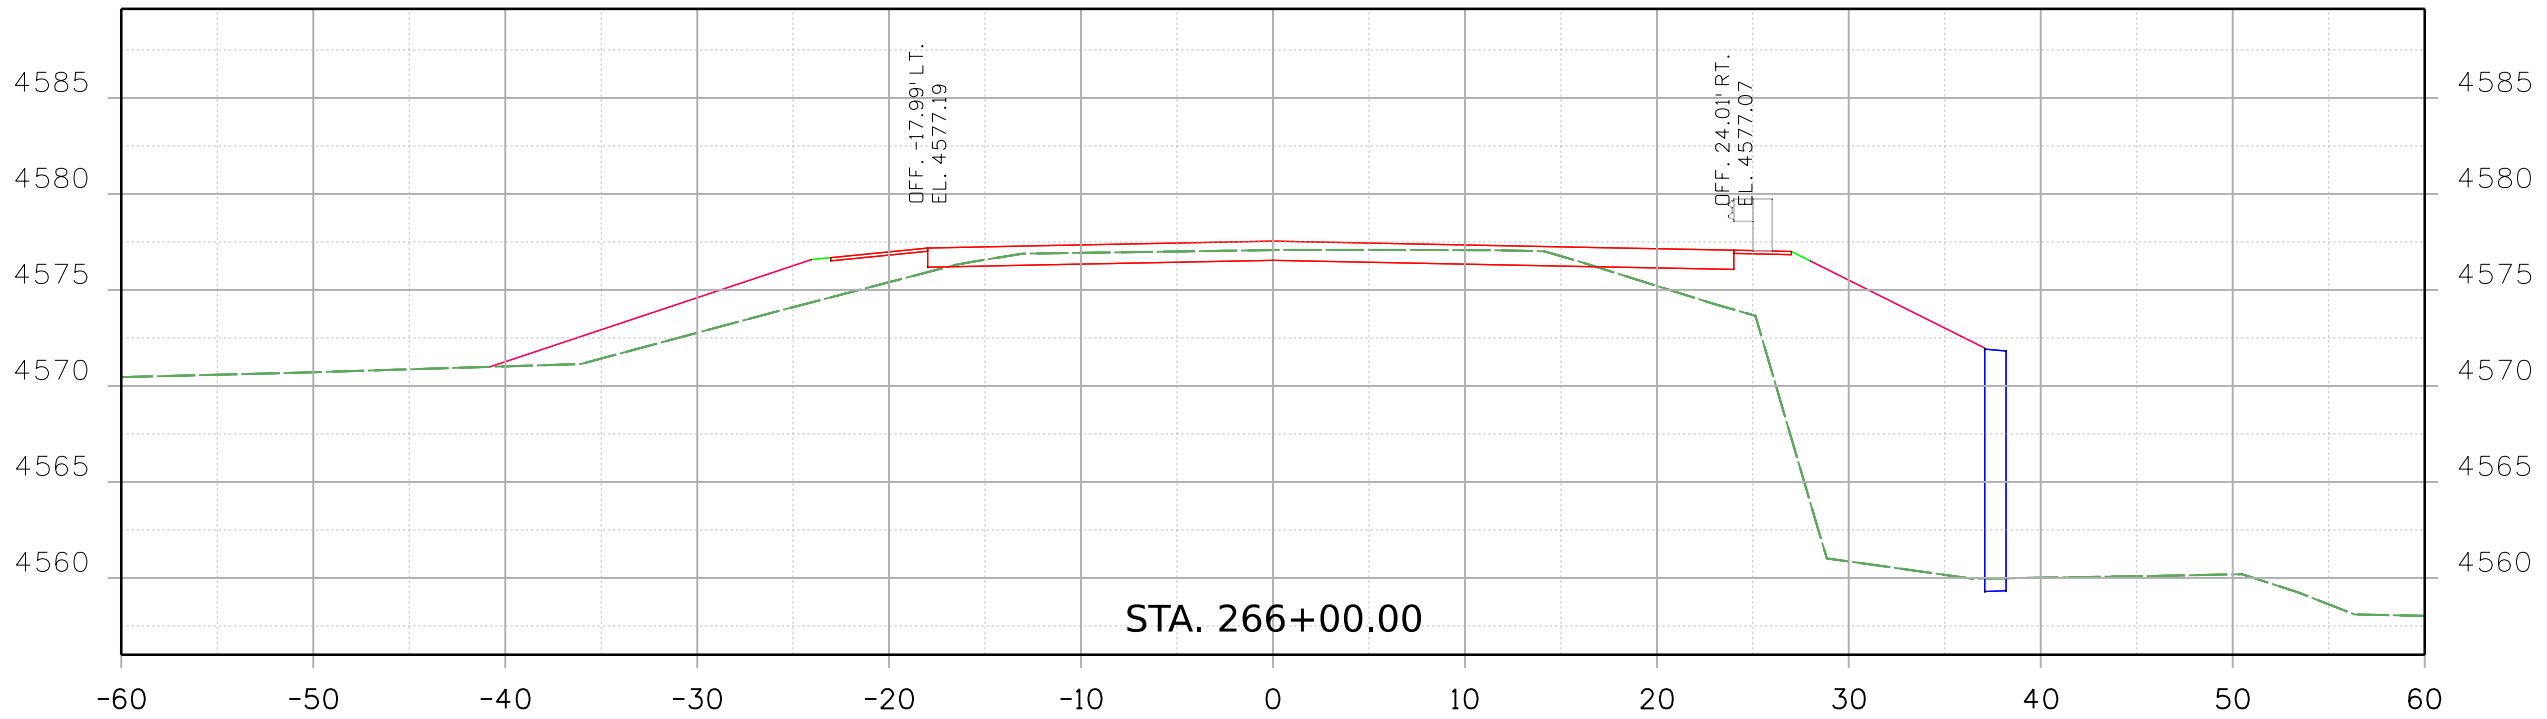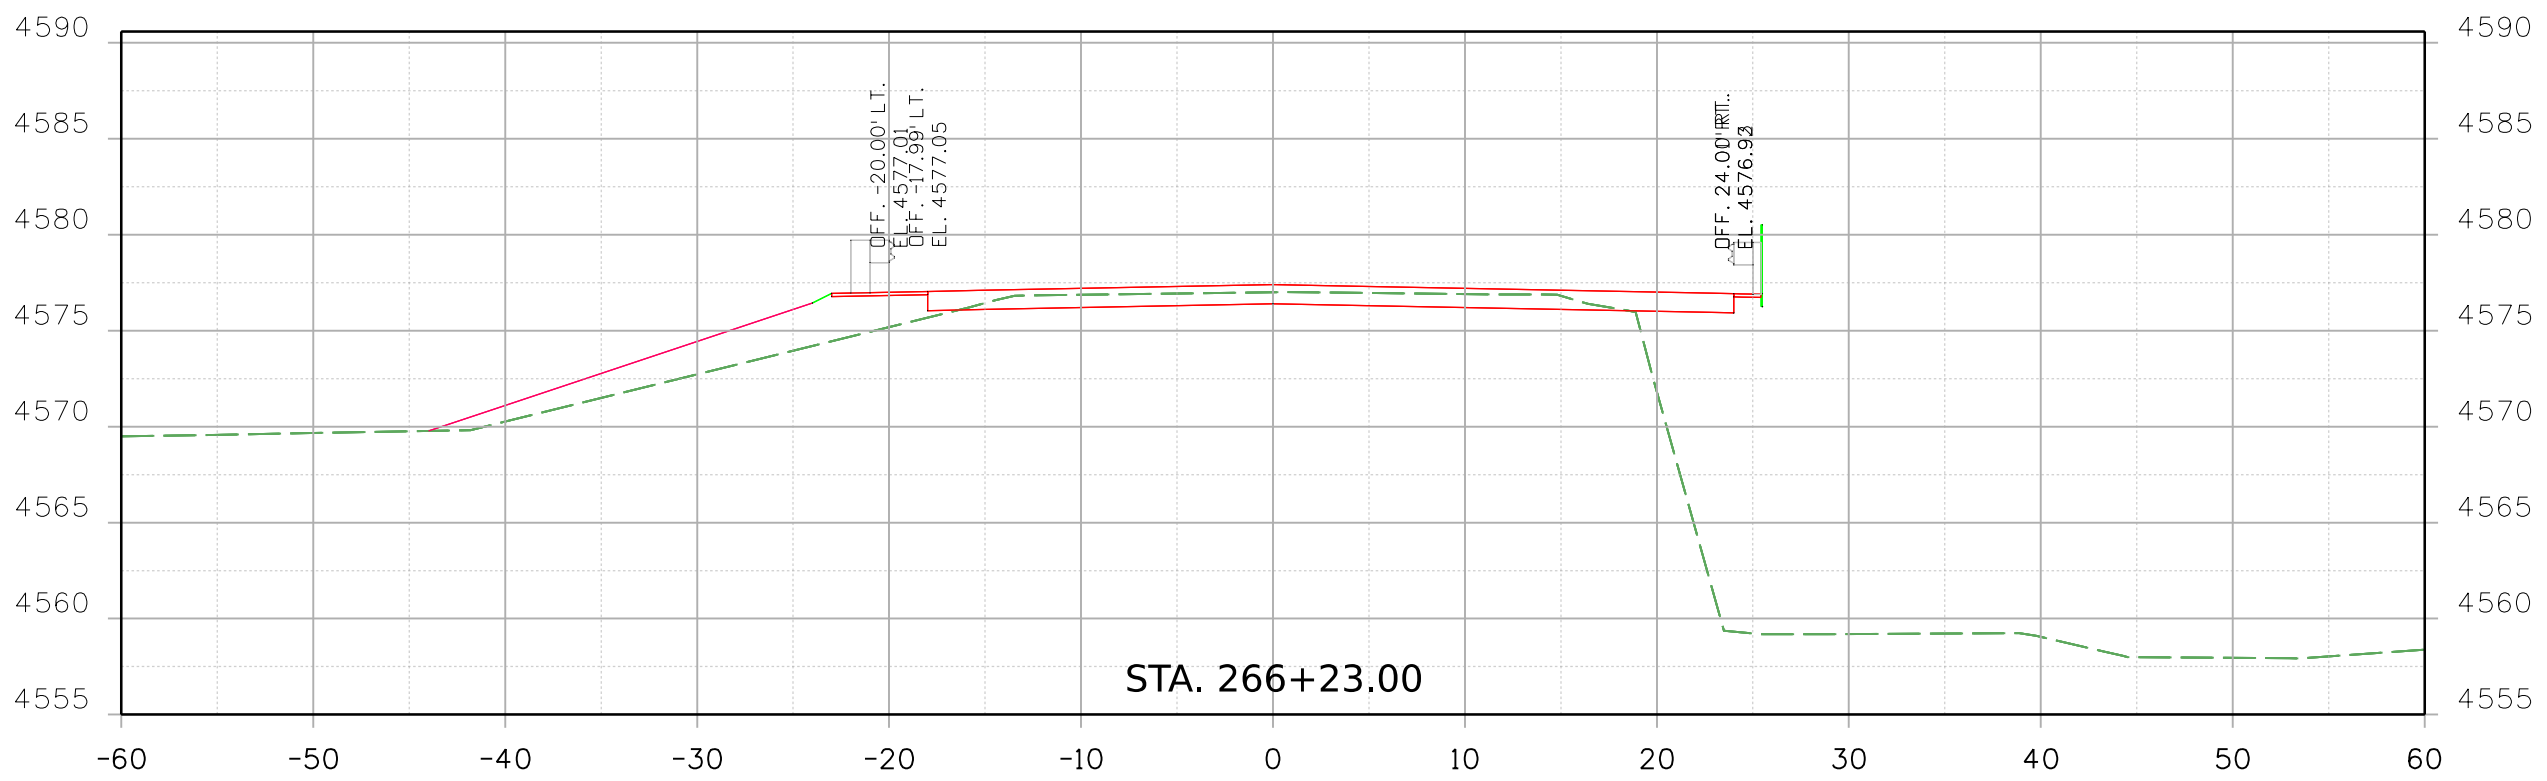

Print Date: 2/18/2021 File Name:
 23558DES_US_350_MP_50.582_Xsec.dgn
 Horiz. Scale: Vert. Scale: As Noted

 8000 South Chester St.
 Suite 500
 Centennial, CO 80112
 Phone: 303-799-6806

Sheet Revisions		
Date:	Comments	Init.


Colorado Department of Transportation

 5615 Wills Blvd
 Pueblo, CO 81008
 Phone: 719-546-5753
 FAX: 719-546-5402
 Region 2 JLS


As Constructed
 No Revisions:
 Revised:
 Void:

REGION 2 BRIDGE BUNDLE
 US 350 OVER HOE RANCH ARROYO
 ROADWAY CROSS SECTIONS
 Designer: R. HANSON Structure No. M-21-C
 Detailer: R. HANSON M.P. US 350 50.582
 Sheet Subset: XSEC Subset Sheets: 5 of 12


Project No./Code
 Sheet Number

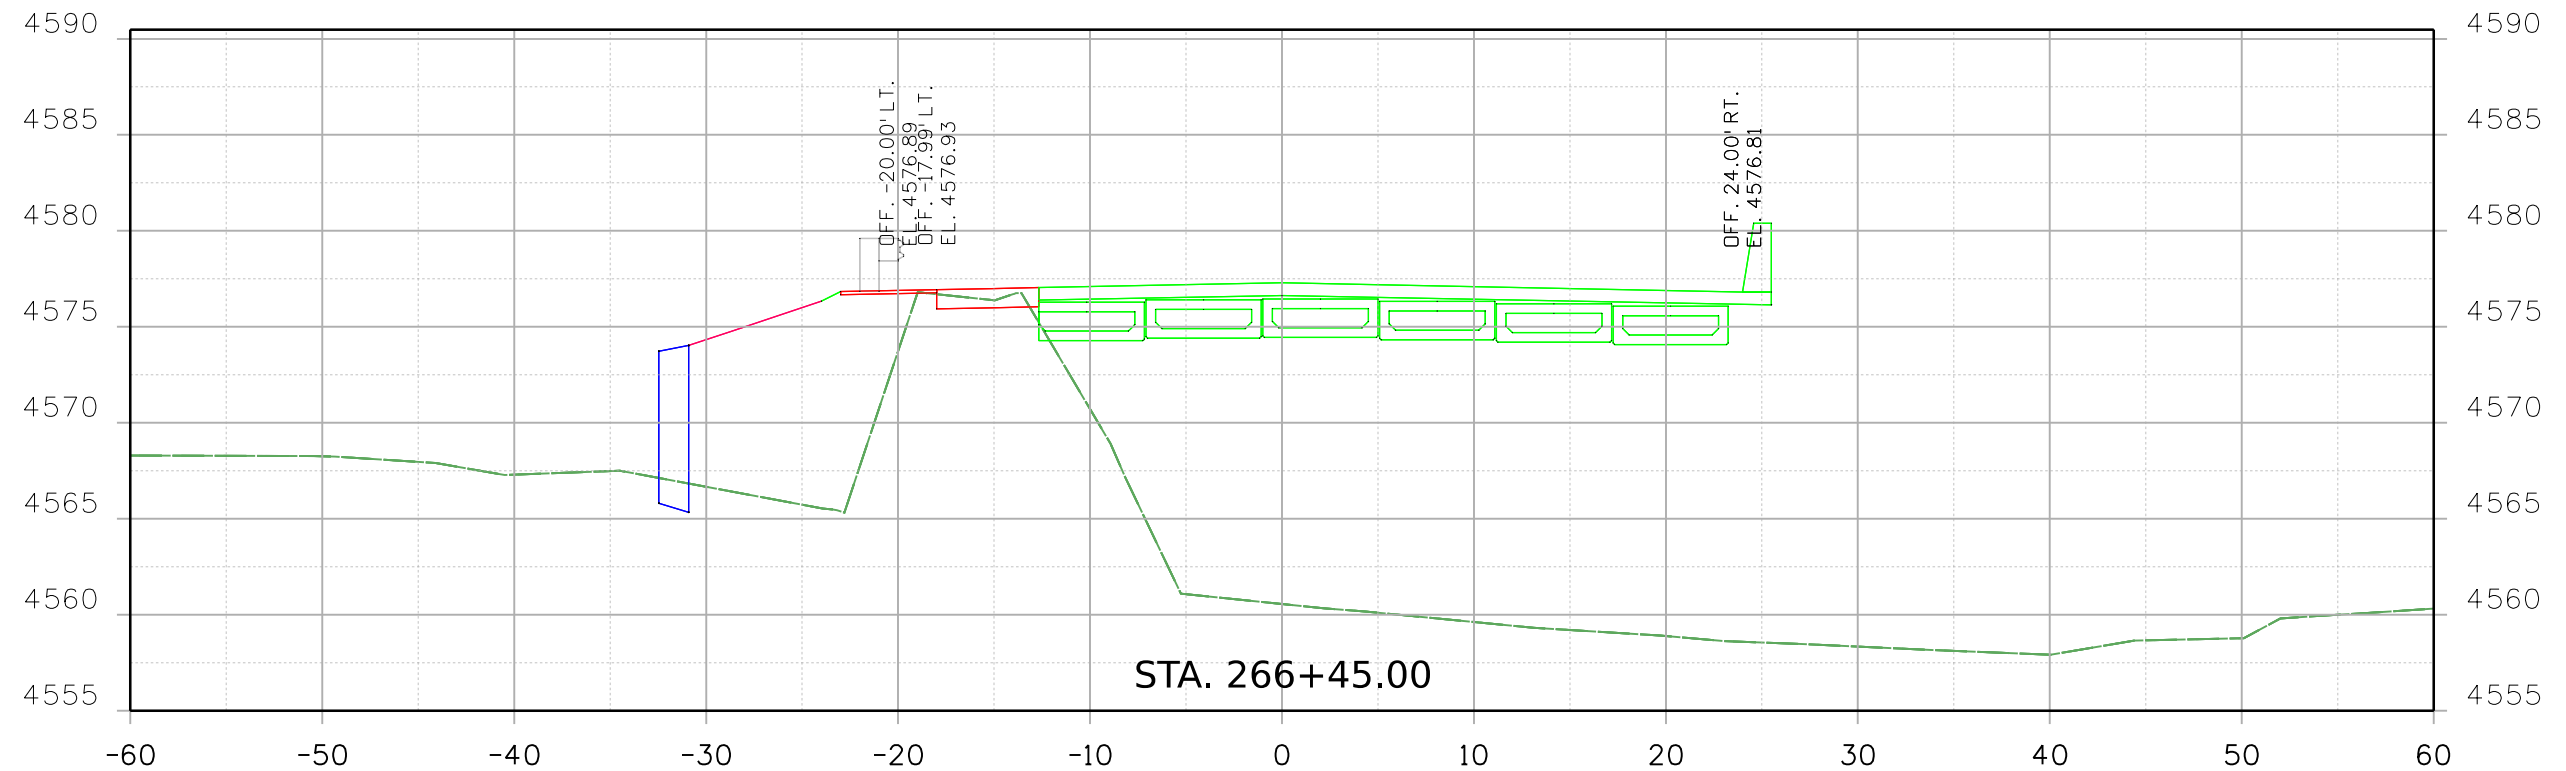9356 7:42:07 AM pw:\SCI-PW\INTEG-2\stoneygroup.com\Datasource-1\Documents\Colorado_Department_of_Transportation\29715 - CDDT R2 Bridge Bundle\11-CADD\Worksets\29175\DGNS\Design\Sheets\23558DES_US_350_MP_50.582_Xsec.dgn



Print Date: 2/18/2021 File Name:
23558DES_US_350_MP_50.582_Xsec.dgn
Horiz. Scale: Vert. Scale: As Noted

8000 South Chester St.
Suite 500
Centennial, CO 80112
Phone: 303-799-6806

Sheet Revisions		
Date:	Comments	Init.


Colorado Department of Transportation

 5615 Wills Blvd
 Pueblo, CO 81008
 Phone: 719-546-5753
 FAX: 719-546-5402
 Region 2 JLS

As Constructed
No Revisions:
Revised:
Void:

REGION 2 BRIDGE BUNDLE US 350 OVER HOE RANCH ARROYO ROADWAY CROSS SECTIONS			
Designer:	R. HANSON	Structure No.	M-21-C
Detailer:	R. HANSON	M.P.	US 350 50.582
Sheet Subset:	XSEC	Subset Sheets:	6 of 12

Project No./Code
Sheet Number

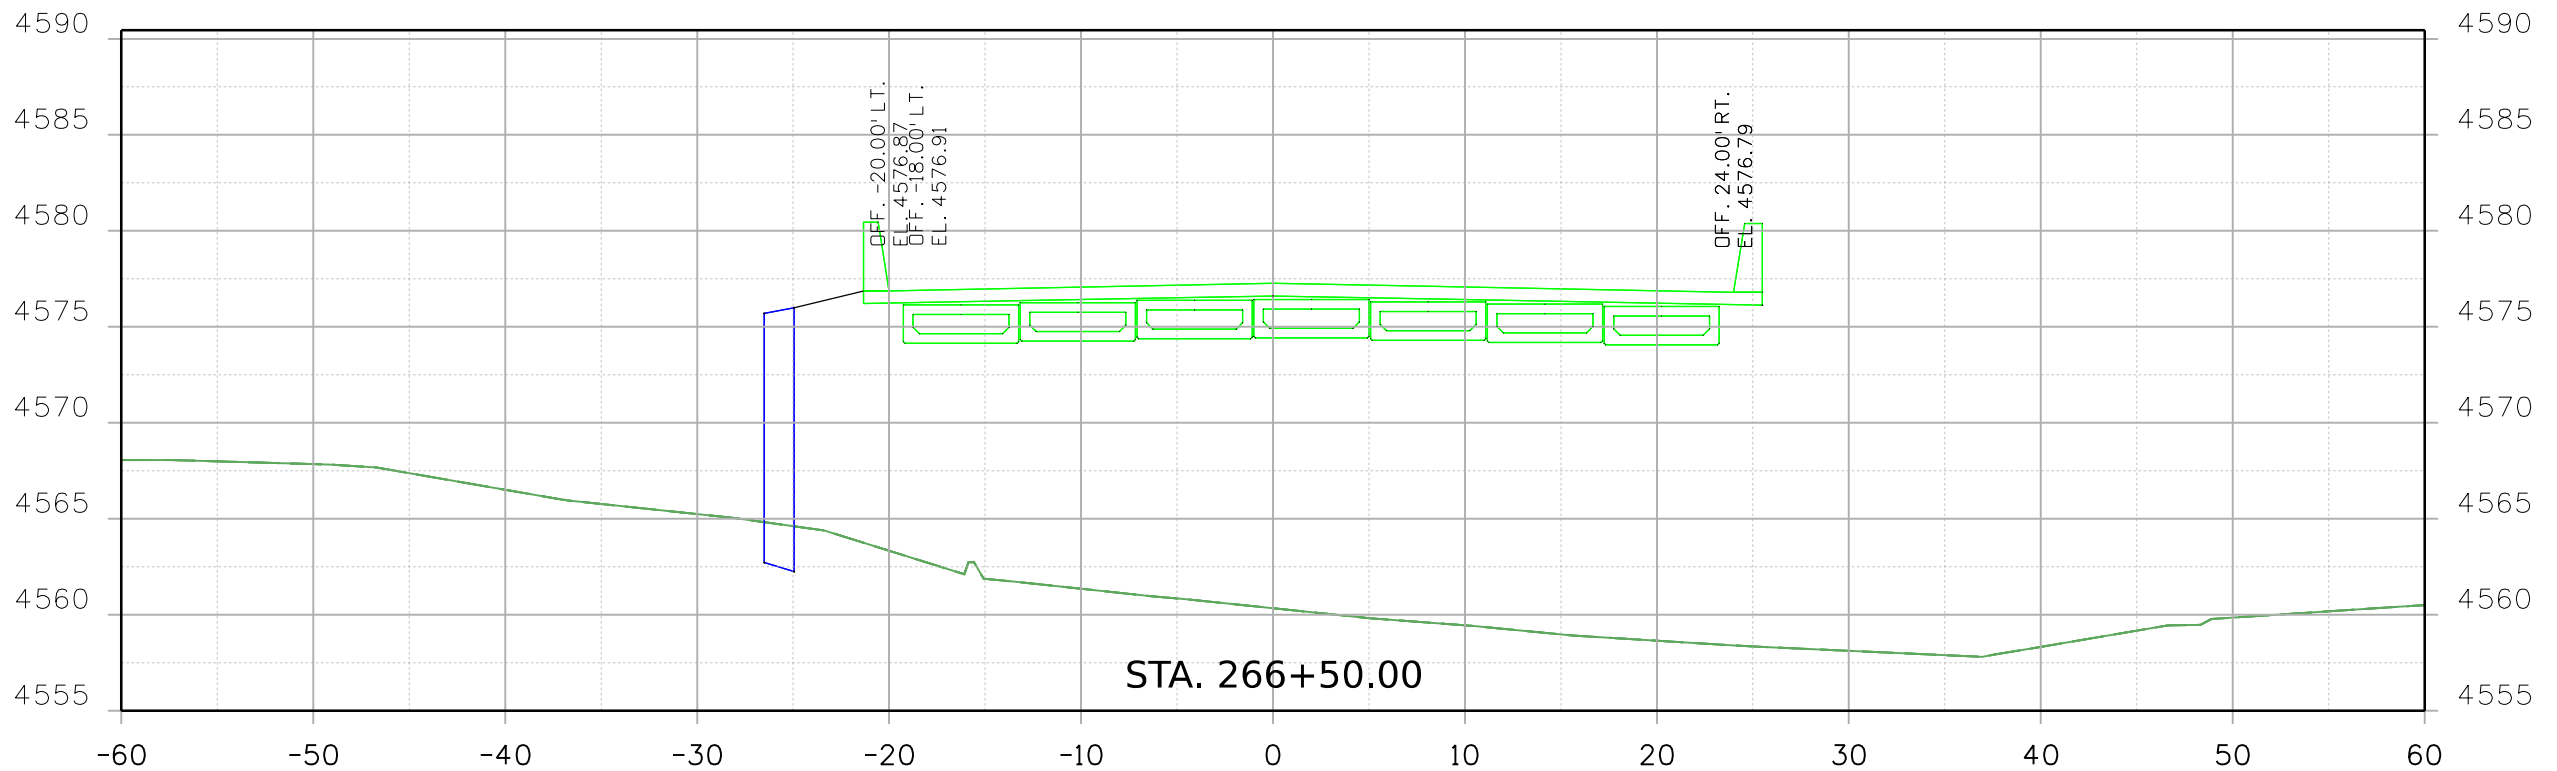9356 7:42:08 AM pw:\SCI-PW\NTEG-2\stoneygroup.com\Datasource-1\Documents\Colorado_Department_of_Transportation\29715 - CDDT R2 Bridge Bundle\11-CADD\Worksets\29175\DGNS\Design\Sheets\23558DES_US_350_MP_50.582_Xsec.dgn



Print Date: 2/18/2021 File Name:
23558DES_US_350_MP_50.582_Xsec.dgn
Horiz. Scale: Vert. Scale: As Noted



Sheet Revisions		
Date:	Comments	Init.

Colorado Department of Transportation
 5615 Wills Blvd
 Pueblo, CO 81008
 Phone: 719-546-5753
 FAX: 719-546-5402


Region 2 JLS


As Constructed
No Revisions:
Revised:
Void:

REGION 2 BRIDGE BUNDLE US 350 OVER HOE RANCH ARROYO ROADWAY CROSS SECTIONS			
Designer:	R. HANSON	Structure No.	M-21-C
Detailer:	R. HANSON	M.P.	US 350 50.582
Sheet Subset:	XSEC	Subset Sheets:	7 of 12


Project No./Code
Sheet Number

9356 7:42:09 AM pw:\SCI-PW\INTEG-2.stanleygroup.com\Datasource-1\Documents\Colorado_Department_of_Transportation\29715 - CDDT R2 Bridge Bundle\11-CADD\Worksets\29175\DGNS\Design\Sheets\23555DES_US_350_MP_50.582_Xsec.dgn

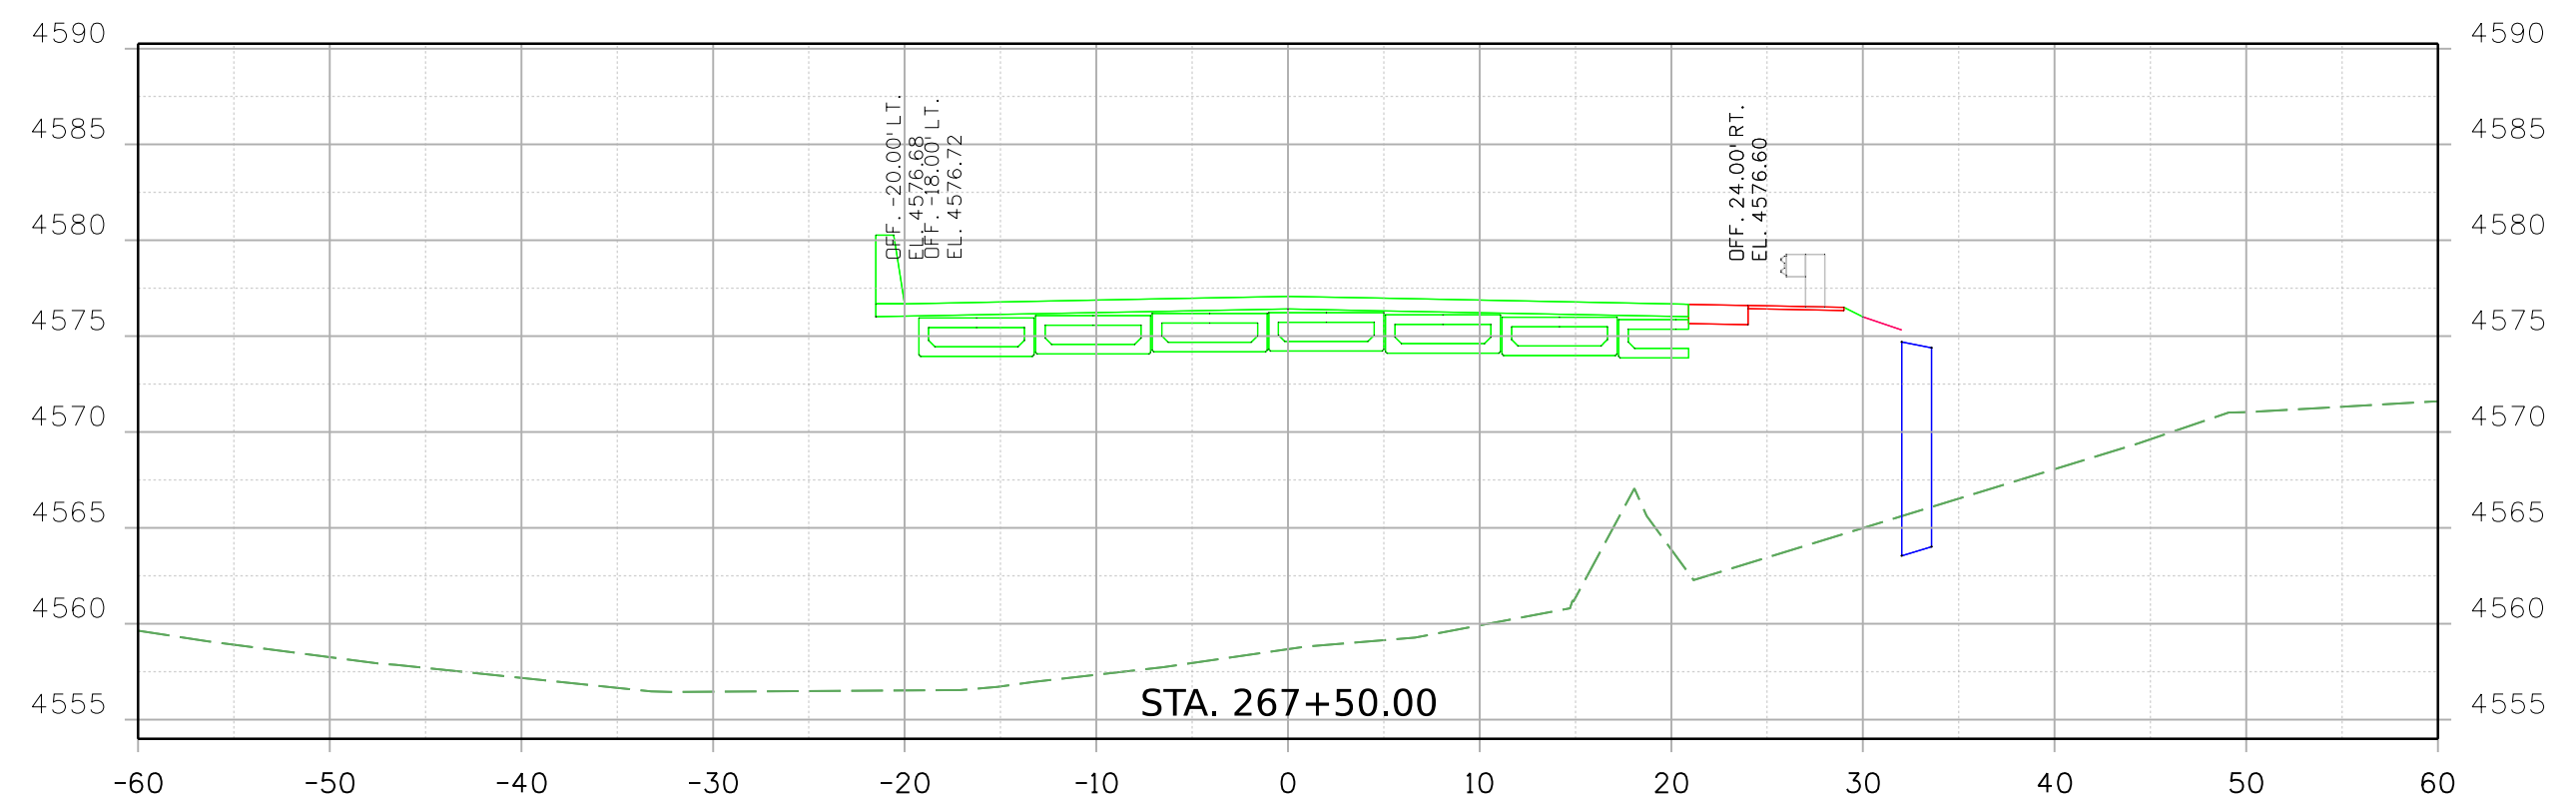

Print Date: 2/18/2021 File Name:
 23555DES_US_350_MP_50.582_Xsec.dgn
 Horiz. Scale: Vert. Scale: As Noted

 8000 South Chester St.
 Suite 500
 Centennial, CO 80112
 Phone: 303-799-6806

Sheet Revisions		
Date:	Comments	Init.


Colorado Department of Transportation

 5615 Wills Blvd
 Pueblo, CO 81008
 Phone: 719-546-5753
 FAX: 719-546-5402
 Region 2 JLS

As Constructed
 No Revisions:
 Revised:
 Void:

REGION 2 BRIDGE BUNDLE
 US 350 OVER HOE RANCH ARROYO
 ROADWAY CROSS SECTIONS
 Designer: R. HANSON Structure No. M-21-C
 Detailer: R. HANSON M.P. US 350 50.582
 Sheet Subset: XSEC Subset Sheets: 8 of 12

Project No./Code
 Sheet Number

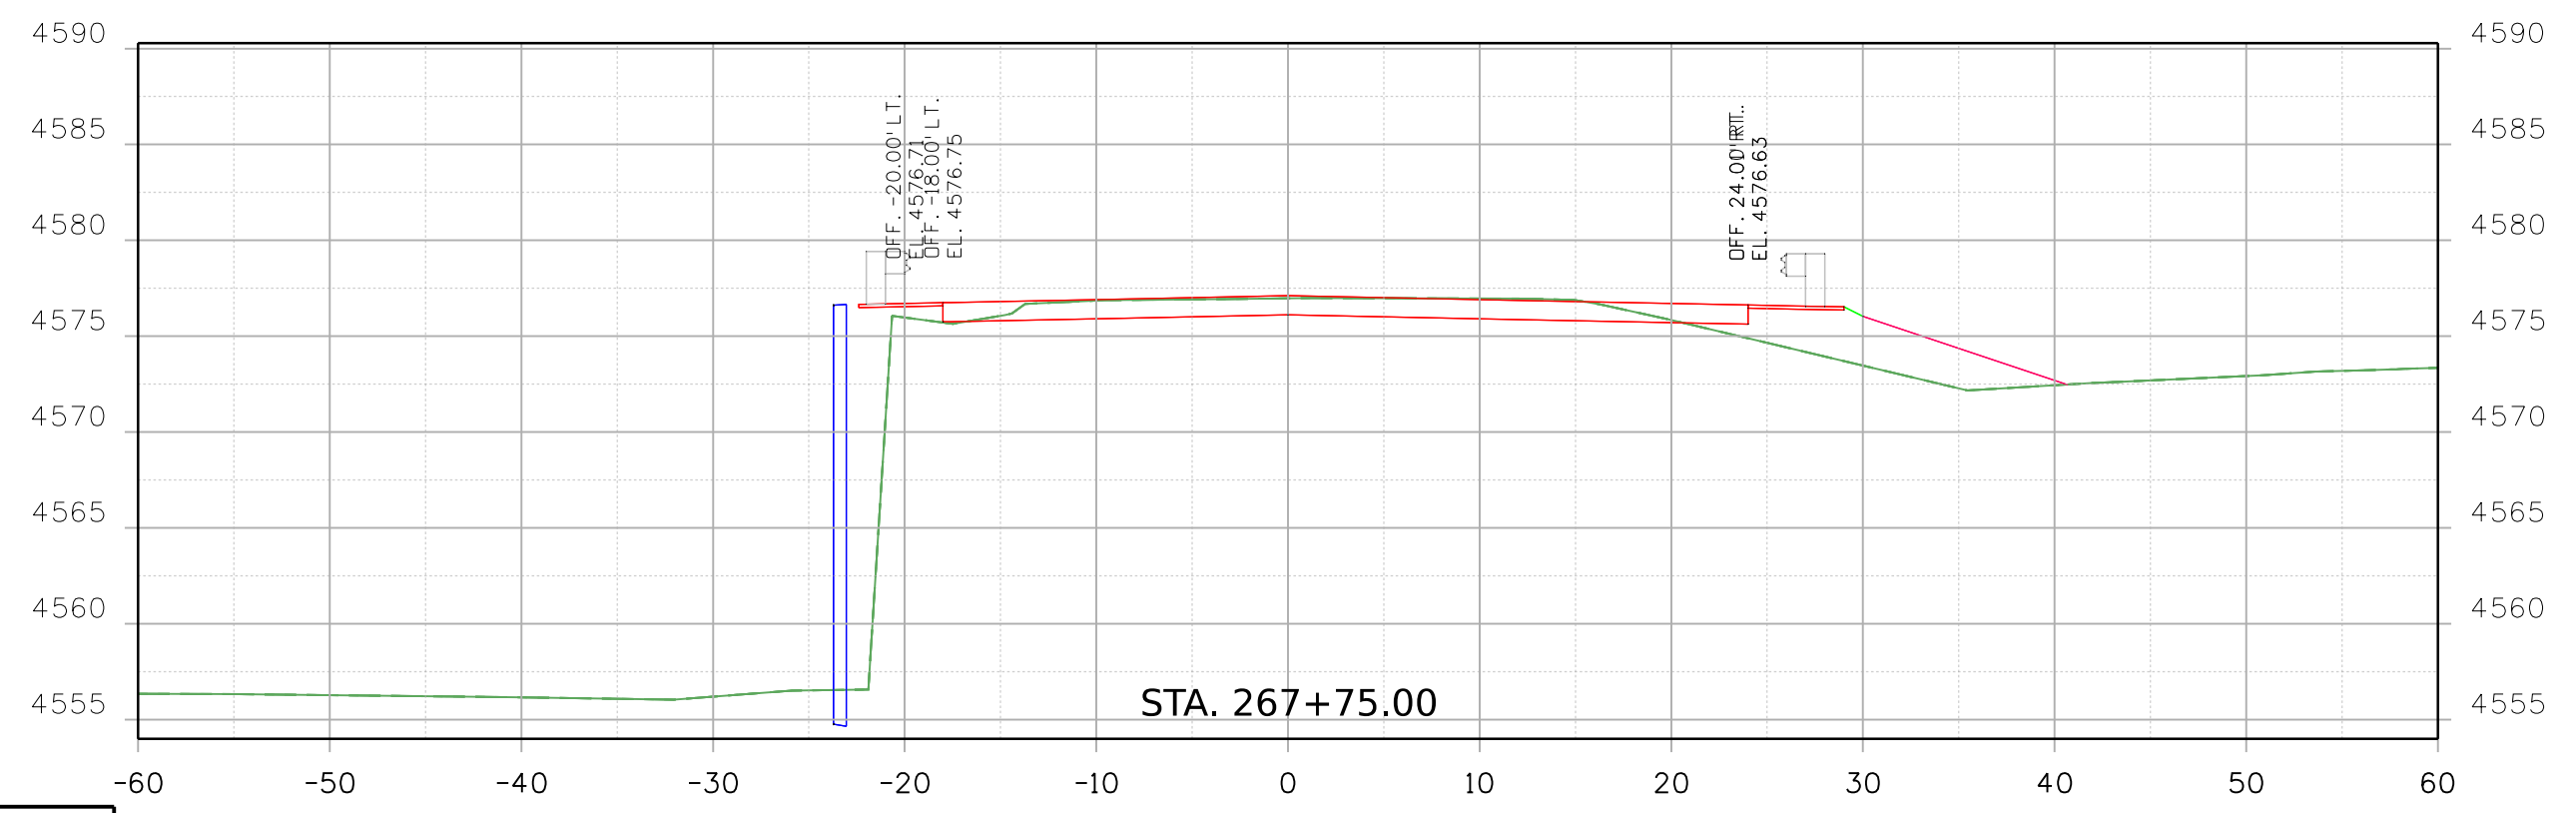9356 7:42:09 AM pw:\SCI-PW\INTEG-2\stoneygroup.com\Datasource-1\Documents\Colorado_Department_of_Transportation\29715 - CDDT R2 Bridge Bundle\11-CADD\Worksets\29175\DGNS\Design\Sheets\23558DES_US_350_MP_50.582_Xsec.dgn



Print Date: 2/18/2021 File Name:
23558DES_US_350_MP_50.582_Xsec.dgn
Horiz. Scale: Vert. Scale: As Noted



Stanley Consultants
8000 South Chester St.
Suite 500
Centennial, CO 80112
Phone: 303-799-6806

Sheet Revisions		
Date:	Comments	Init.

Colorado Department of Transportation



5615 Wills Blvd
Pueblo, CO 81008
Phone: 719-546-5753
FAX: 719-546-5402



Region 2 JLS

As Constructed
No Revisions:
Revised:
Void:

REGION 2 BRIDGE BUNDLE			
US 350 OVER HOE RANCH ARROYO			
ROADWAY CROSS SECTIONS			
Designer:	R. HANSON	Structure No.	M-21-C
Detailer:	R. HANSON	M.P.	US 350 50.582
Sheet Subset:	XSEC	Subset Sheets:	9 of 12

Project No./Code
Sheet Number

9356 7:42:10 AM p:\SCL-PW\INTEG-2.stanleygroup.com\Datasource-1\Documents\Colorado_Department_of_Transportation\29715 - CDDT R2 Bridge Bundle\11-CADD\Worksets\29175\Design\Sheets\23558DES_US_350_MP_50.582_Xsec.dgn

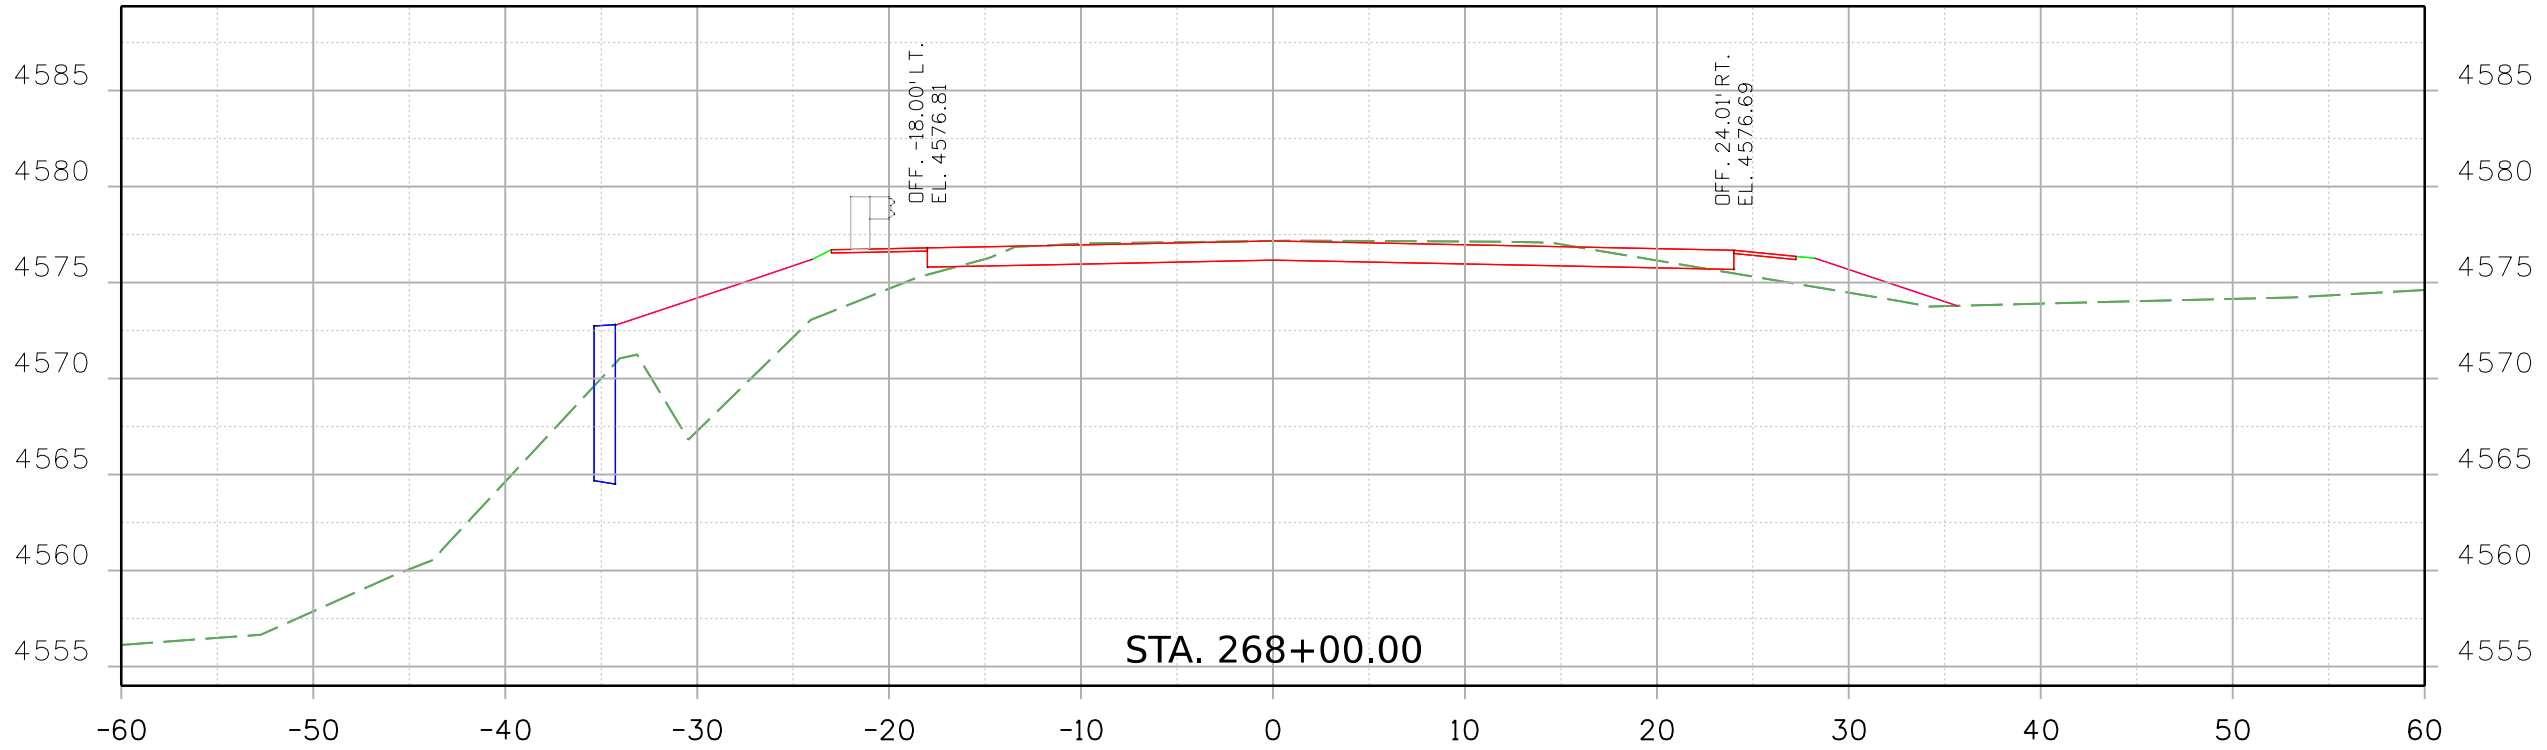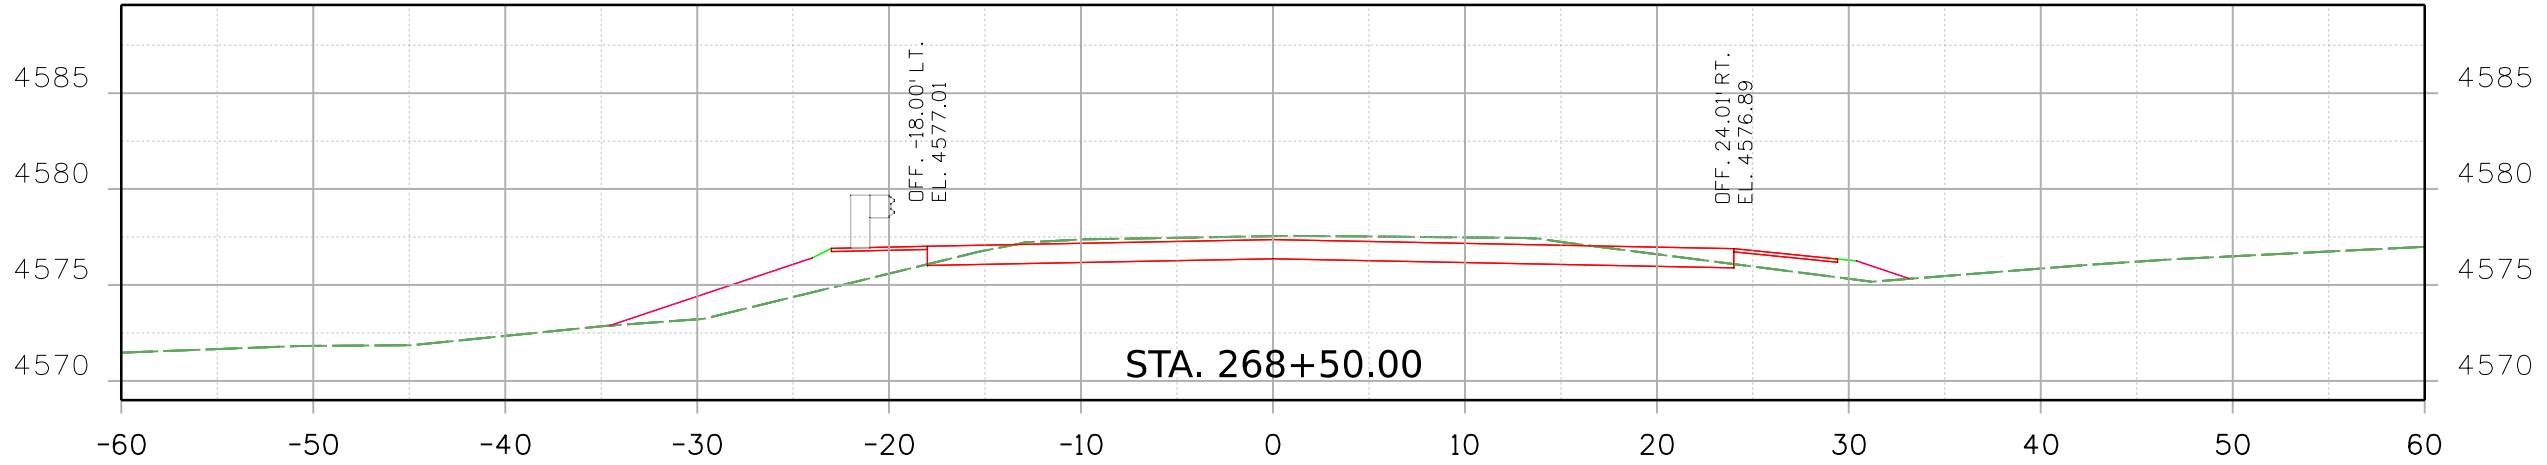

Print Date: 2/18/2021 File Name:
23558DES_US_350_MP_50.582_Xsec.dgn
Horiz. Scale: Vert. Scale: As Noted



Sheet Revisions		
Date:	Comments	Init.

Colorado Department of Transportation




 5615 Wills Blvd
 Pueblo, CO 81008
 Phone: 719-546-5753
 FAX: 719-546-5402
 Region 2 JLS

As Constructed
No Revisions:
Revised:
Void:


REGION 2 BRIDGE BUNDLE US 350 OVER HOE RANCH ARROYO ROADWAY CROSS SECTIONS			
Designer:	R. HANSON	Structure No.	M-21-C
Detailer:	R. HANSON	M.P.	US 350 50.582
Sheet Subset:	XSEC	Subset Sheets:	10 of 12

Project No./Code
Sheet Number

9356 7:42:11 AM p:\V\SC1-PW\INTEC-2\stanleygroup.com\Dat\source-1\Documents\Colorado_Department_of_Transportation\29175 - CDDT R2 Bridge Bundle\11-CADD\Worksets\29175_DGNs\Design\Sheets\23558DES_US_350_MP_50.582_Xsec.dgn

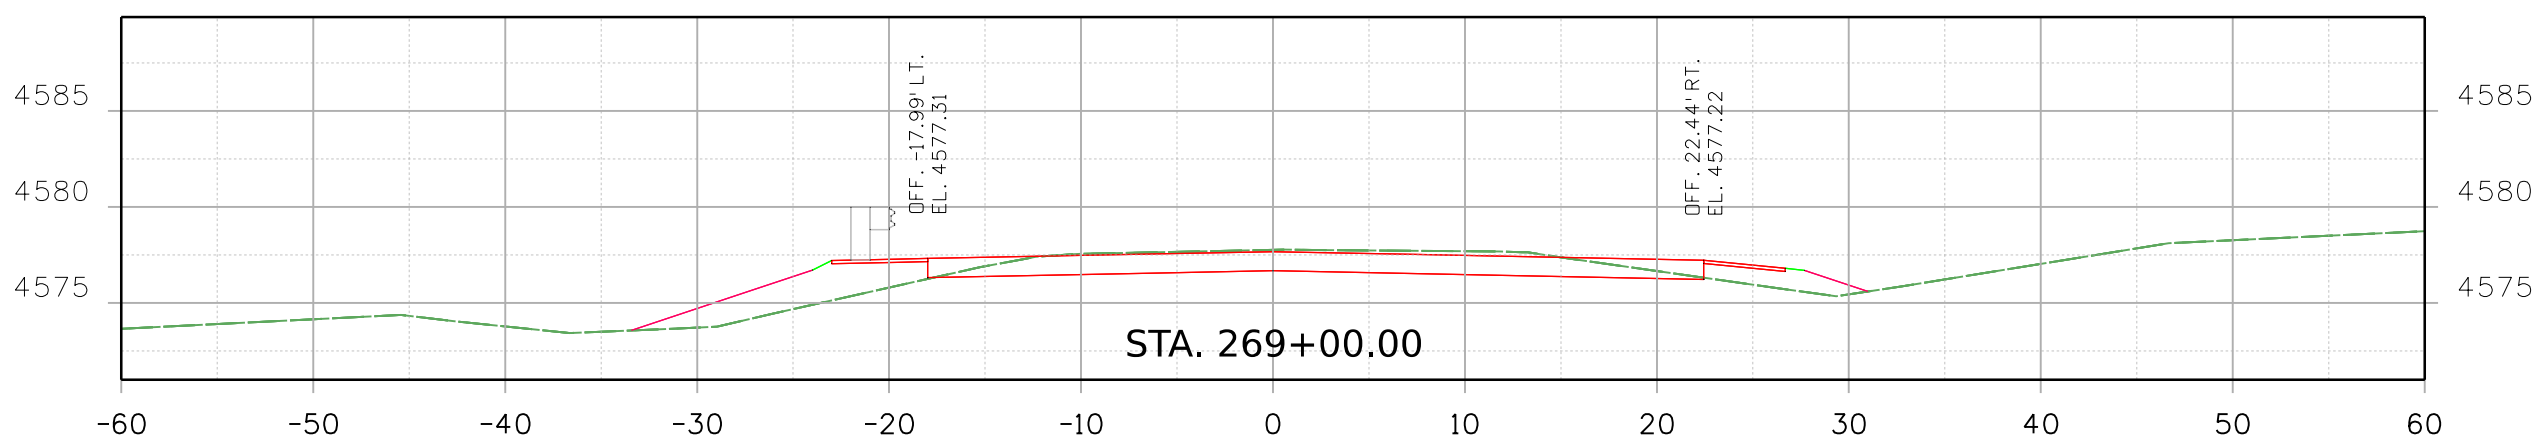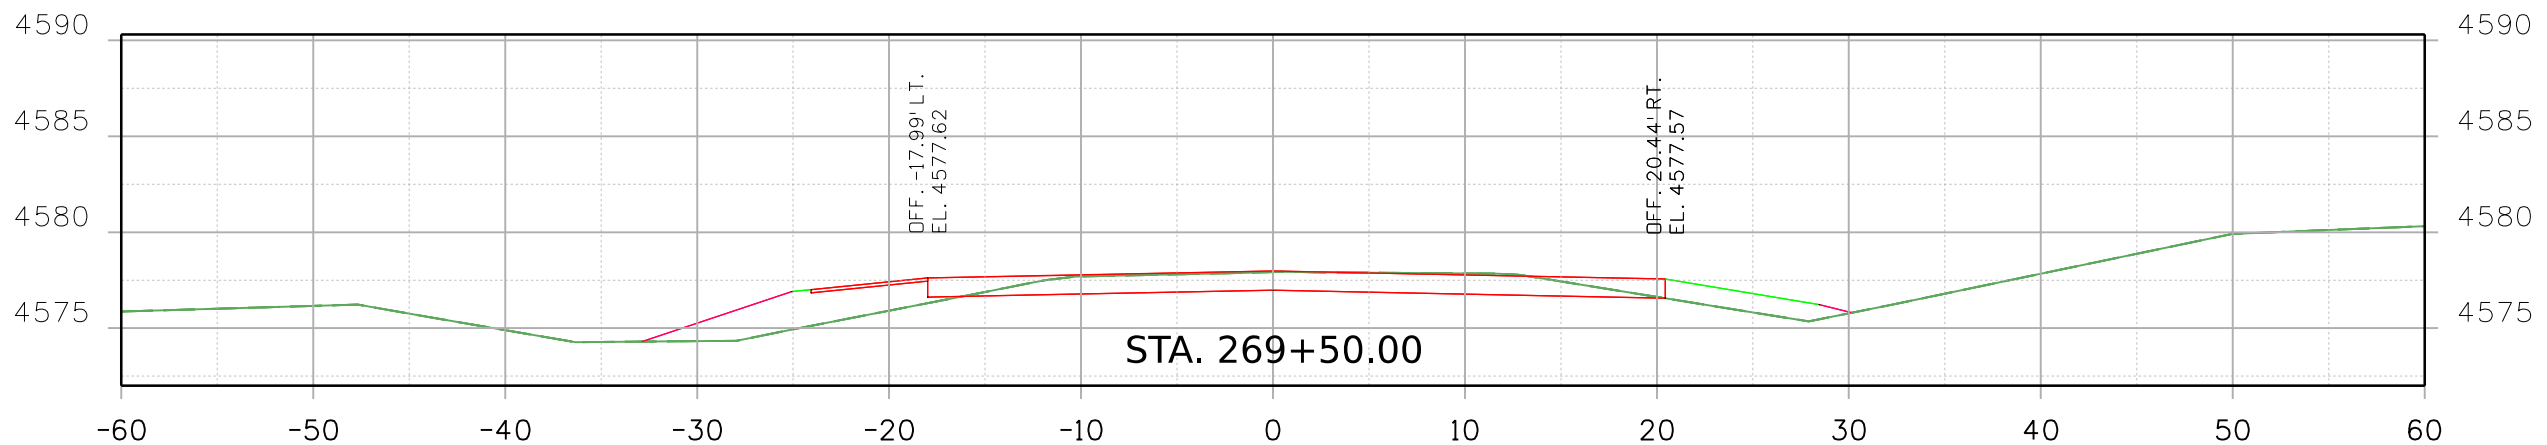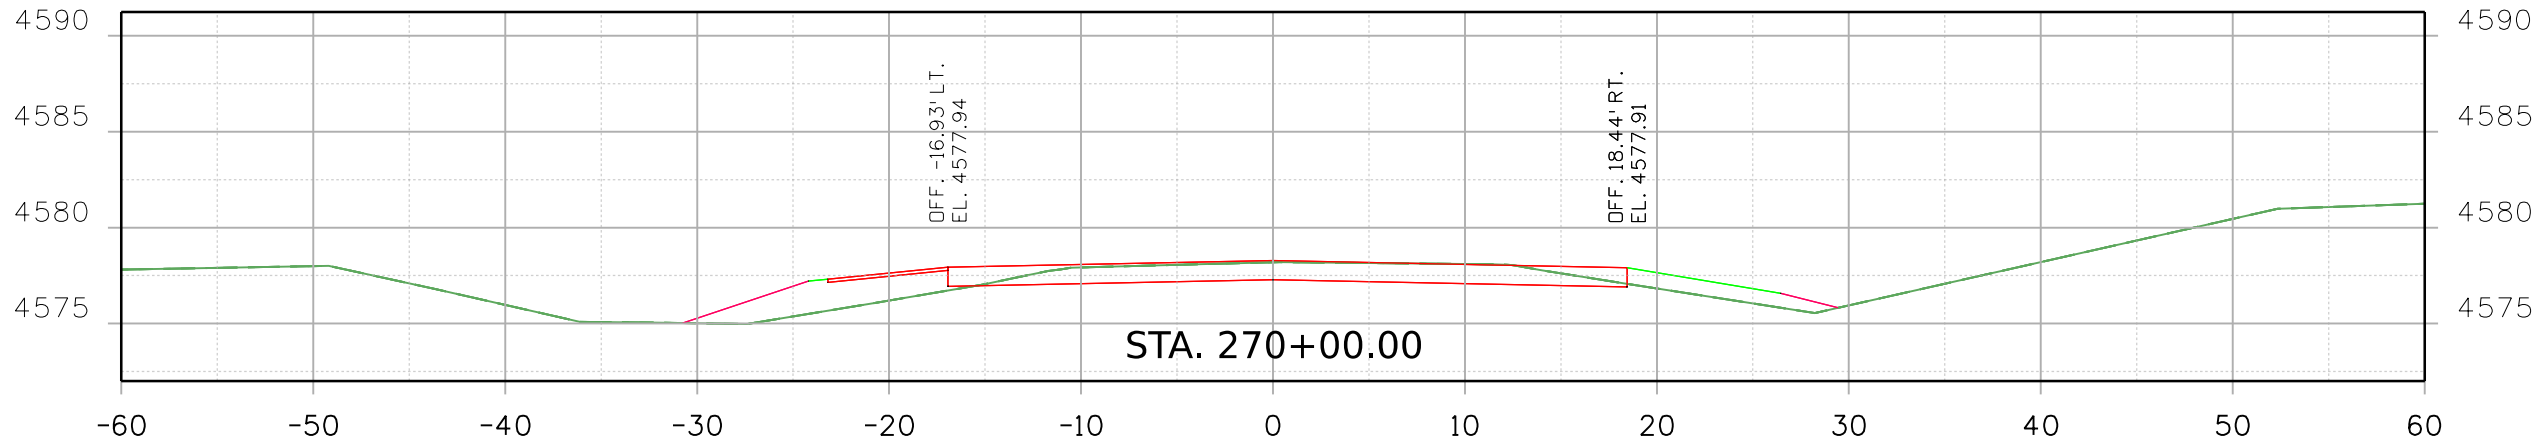

Print Date: 2/18/2021 File Name:
23558DES_US_350_MP_50.582_Xsec.dgn
Horiz. Scale: Vert. Scale: As Noted



8000 South Chester St.
Suite 500
Centennial, CO 80112
Phone: 303-799-6806

Sheet Revisions		
Date:	Comments	Init.

Colorado Department of Transportation
5615 Wills Blvd
Pueblo, CO 81008
Phone: 719-546-5753
FAX: 719-546-5402



Region 2 JLS




As Constructed
No Revisions:
Revised:
Void:


REGION 2 BRIDGE BUNDLE
US 350 OVER HOE RANCH ARROYO
ROADWAY CROSS SECTIONS

Designer: R. HANSON Structure No. M-21-C
Detailer: R. HANSON M.P. US 350 50.582
Sheet Subset: XSEC Subset Sheets: 11 of 12


Project No./Code
Sheet Number

9356 7:42:11 AM p:\V\SC1-PW\INTEC-2\stanleygroup.com\Datasource-1\Documents\Colorado_Department_of_Transportation\291715 - CDDT R2 Bridge Bundle\11-CADD\Worksets\291715_DGNs\Design\Sheets\23558DES_US_350_MP_50.582_Xsec.dgn

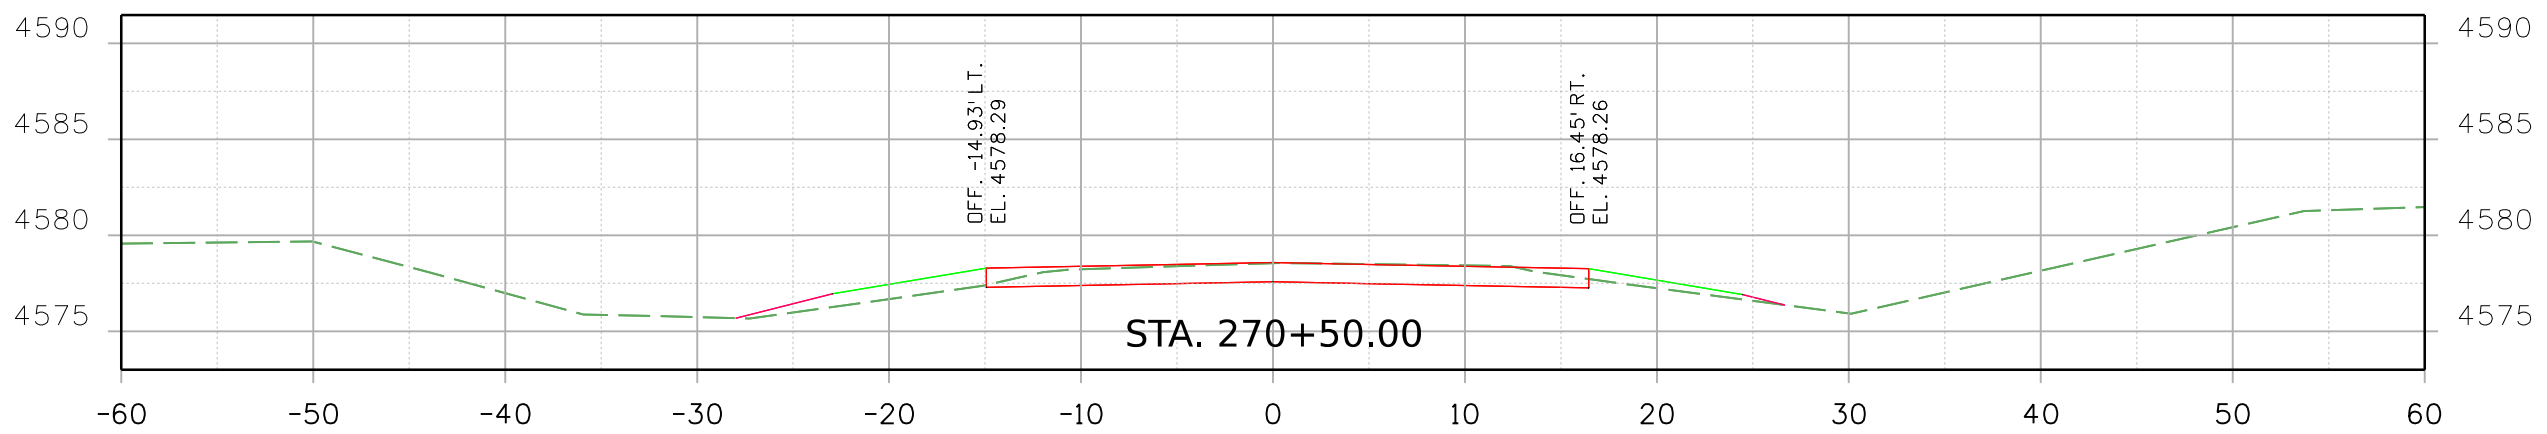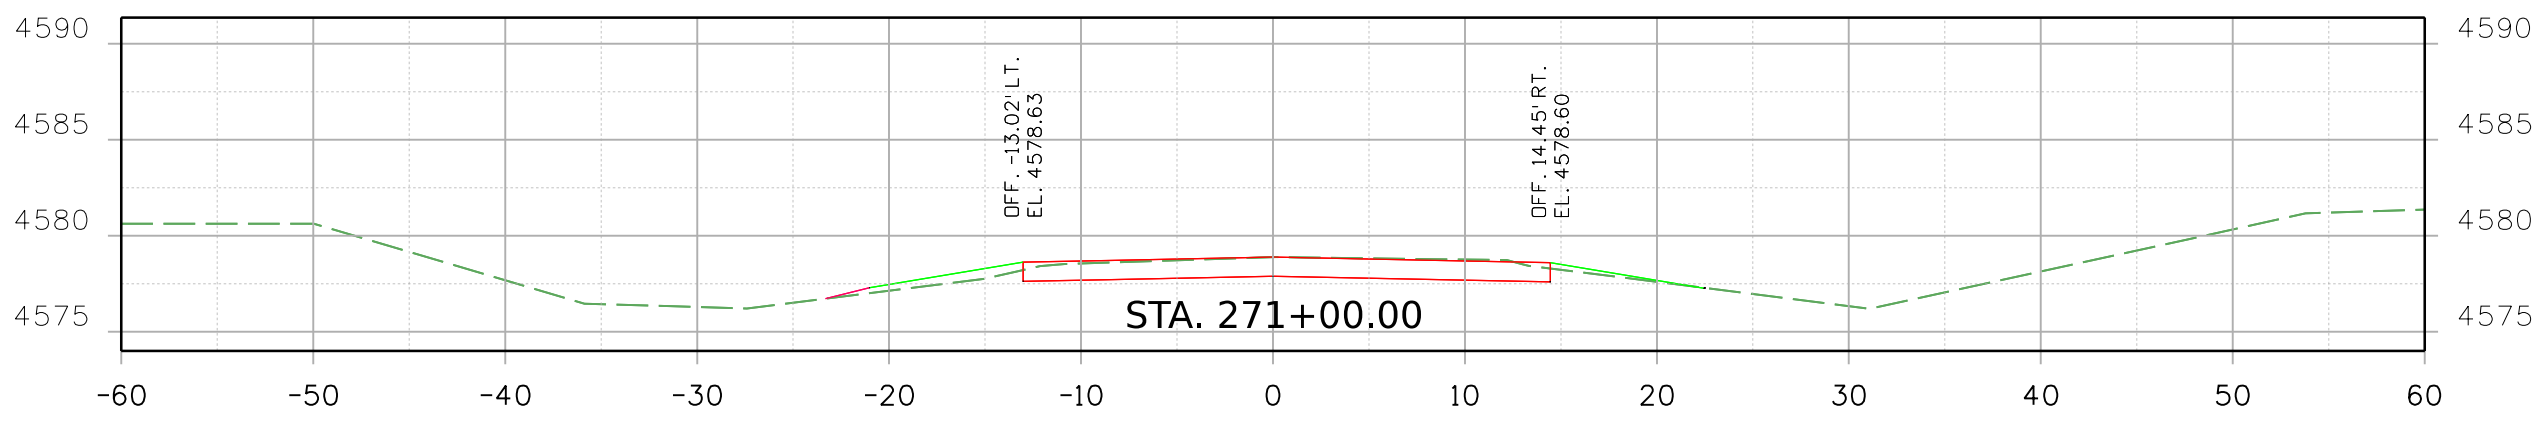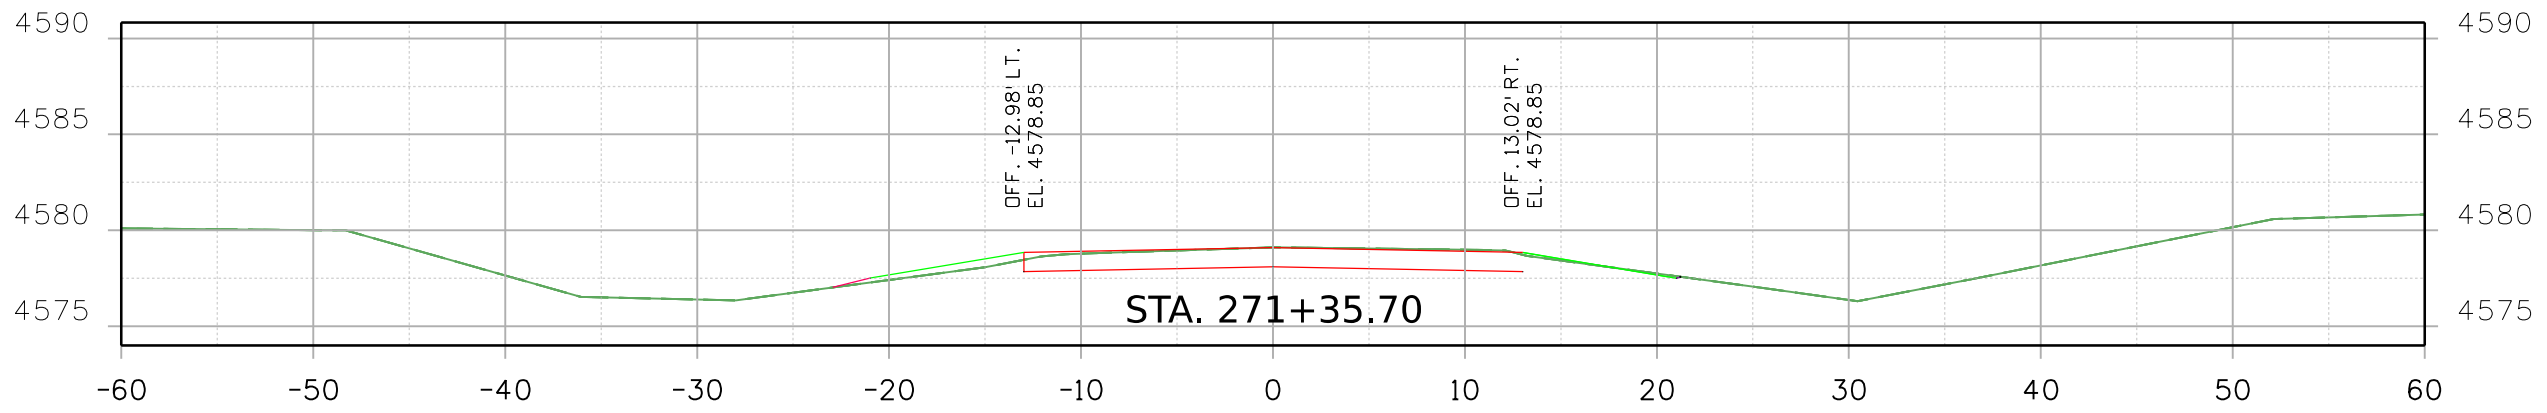

Print Date: 2/18/2021 File Name:
 23558DES_US_350_MP_50.582_Xsec.dgn
 Horiz. Scale: Vert. Scale: As Noted

 8000 South Chester St.
 Suite 500
 Centennial, CO 80112
 Stanley Consultants INC. Phone: 303-799-6806

Sheet Revisions		
Date:	Comments	Init.

Colorado Department of Transportation

 5615 Wills Blvd
 Pueblo, CO 81008
 Phone: 719-546-5753
 FAX: 719-546-5402
 Region 2 JLS

As Constructed
 No Revisions:
 Revised:
 Void:

REGION 2 BRIDGE BUNDLE
 US 350 OVER HOE RANCH ARROYO
 ROADWAY CROSS SECTIONS
 Designer: R. HANSON Structure No. M-21-C
 Detailer: R. HANSON M.P. US 350 50.582
 Sheet Subset: XSEC Subset Sheets: 12 of 12

Project No./Code
 Sheet Number