



9356 10:24:51 AM p:\SCI-PW\INTEG-2\stonleygroup.com\Datasource-1\Documents\Colorado\_Department\_of\_Transportation\29715 - CDDT R2 Bridge Bundle\11-CADD\Worksets\29175\DGNS\Design\Sheets\23558DES\_US\_350\_MP\_51.682\_Typ.dgn

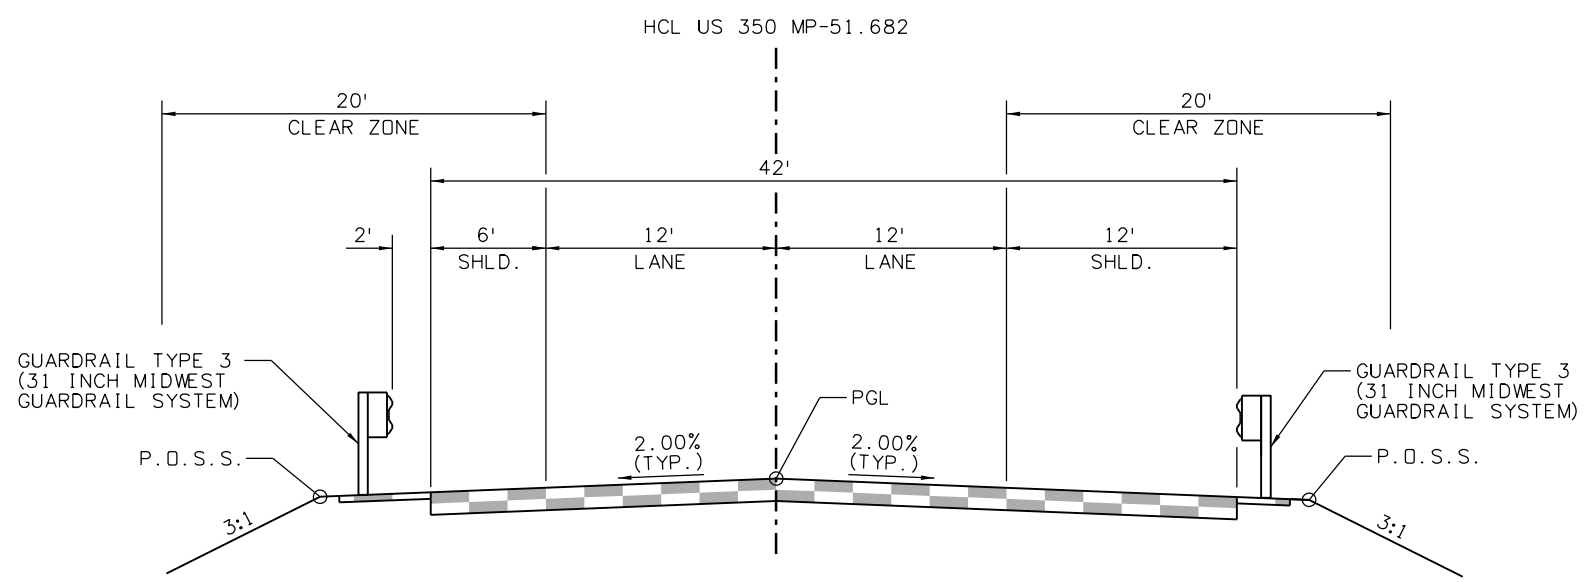

**US 350 MP-51.682**  
**TYPICAL SECTION**  
 242+66.05 TO 243+91.03  
 244+73.53 TO 246+61.03

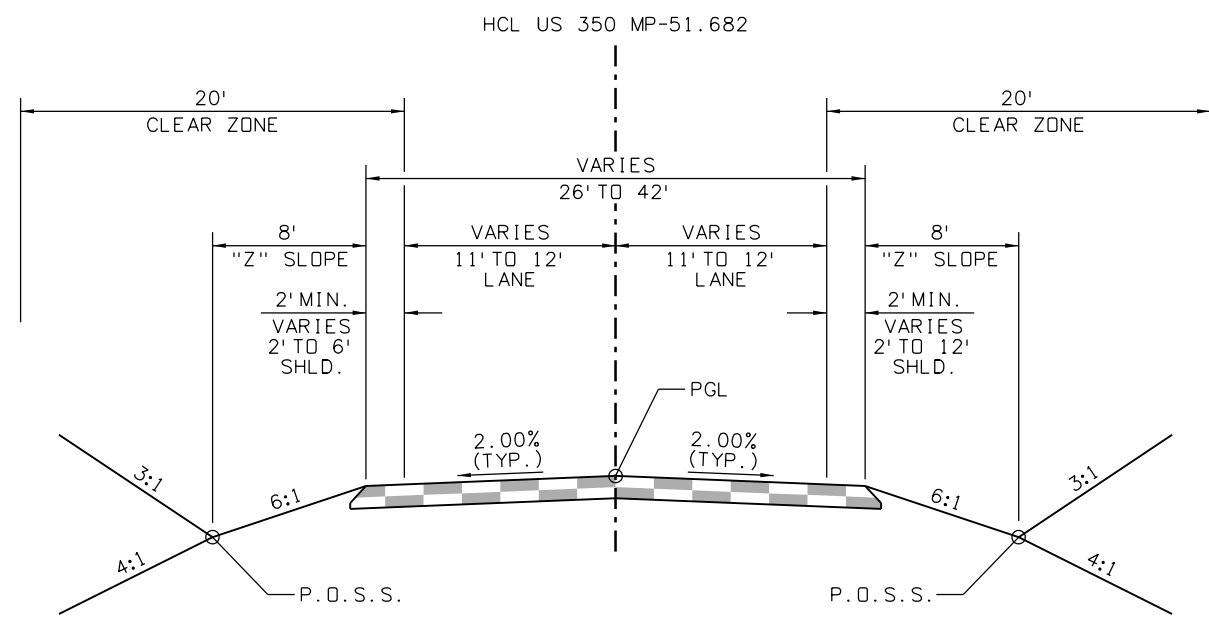

**US 350 MP-51.682**  
**TYPICAL SECTION**  
 239+60.00 TO 242+66.05  
 246+61.03 TO 249+20.00

Print Date: 2/16/2021 File Name: 23558DES\_US\_350\_MP\_51.682\_Typ.dgn

Horiz. Scale: Vert. Scale: As Noted

8000 South Chester St.  
 Suite 500  
 Centennial, CO 80112  
 Phone: 303-799-6806

Sheet Revisions		
Date:	Comments	Init.

Colorado Department of Transportation

5615 Wills Blvd  
 Pueblo, CO 81008  
 Phone: 719-546-5753  
 FAX: 719-546-5402

Region 2 JLS



As Constructed
No Revisions:
Revised:
Void:

REGION 2 BRIDGE BUNDLE  
 US 350 OVER TREE ARROYO  
 TYPICAL SECTIONS

Designer: R. HANSON	Structure No. M-21-B
Detailer: R. HANSON	M.P. US 350 51.682
Sheet Subset: TYP	Subset Sheets: 1 of 1

Project No./Code
Sheet Number

9356 10:25:04 AM p:\V\SC1-PW\INTEC-2\stanleygroup.com\Datasource-1\Documents\Colorado\_Department\_of\_Transportation\29715 - CDDT R2 Bridge Bundle V11-CADD\Worksets\29715 US 350 MP 51.682\_P&P Sheets.dgn

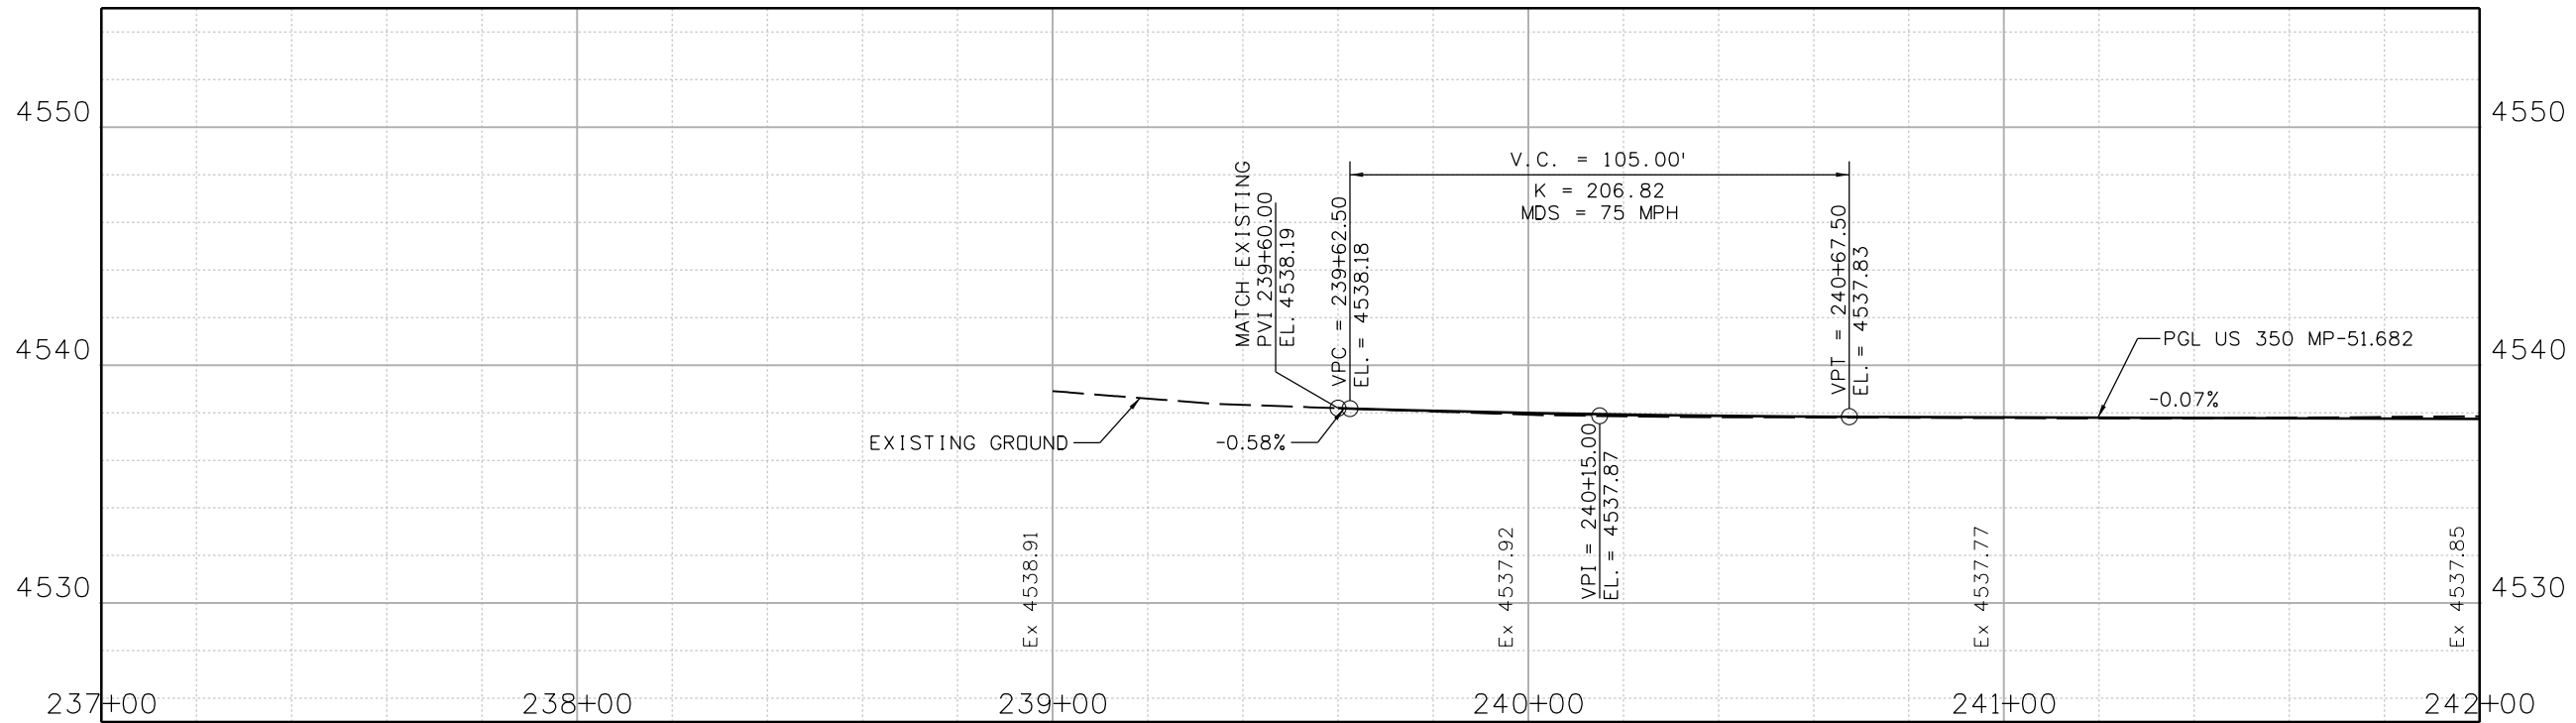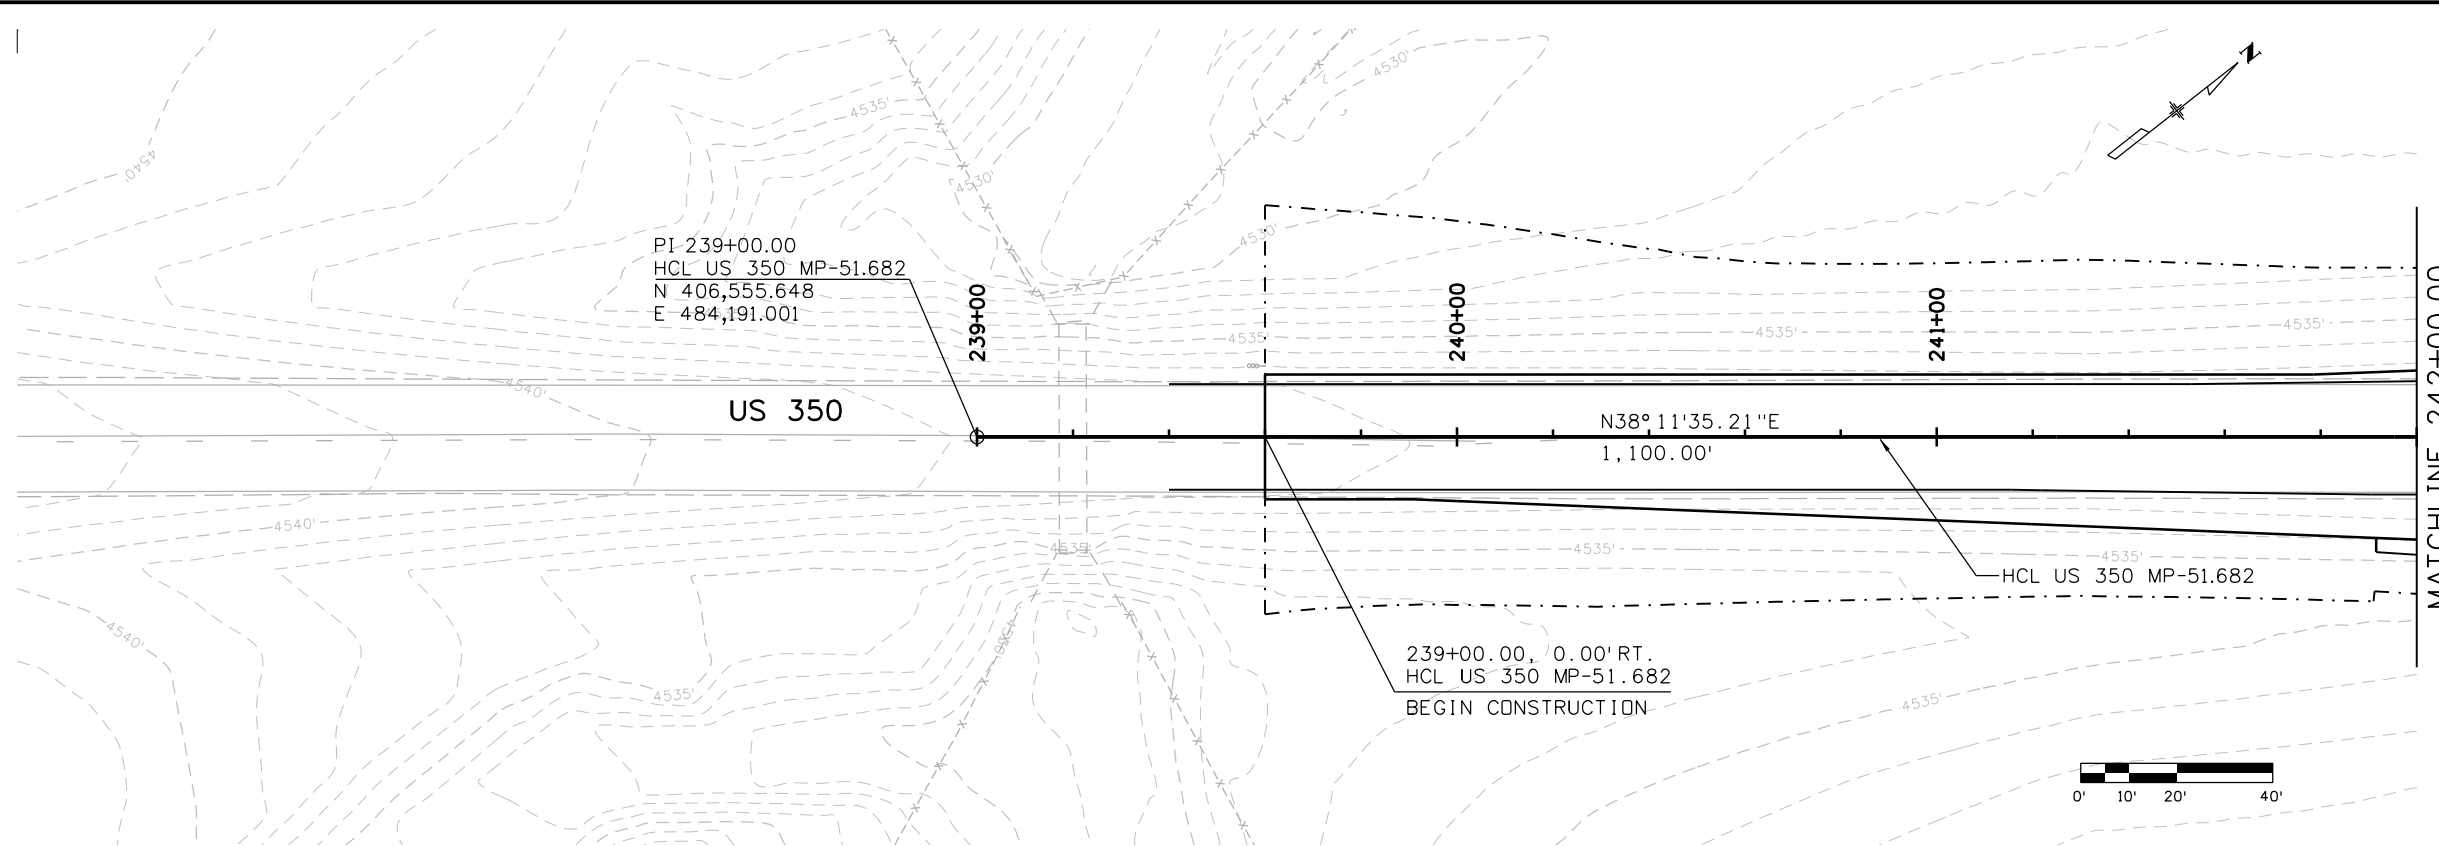

Print Date: 2/16/2021 File Name:  
23558DES\_US 350 MP 51.682\_P&P Sheets.dgn

Horiz. Scale: Vert. Scale: As Noted

**Stanley Consultants**  
8000 South Chester St.  
Suite 500  
Centennial, CO 80112  
Phone: 303-799-6806

**Sheet Revisions**

Date:	Comments	Init.

**Colorado Department of Transportation**



5615 Wills Blvd  
Pueblo, CO 81008  
Phone: 719-546-5753  
FAX: 719-546-5402

Region 2

JLS

**As Constructed**

No Revisions:
Revised:
Void:



**REGION 2 BRIDGE BUNDLE  
US 350 OVER TREE ARROYO  
ROADWAY PLAN AND PROFILE**

Designer: R. HANSON	Structure No. M-21-B
Detailer: R. HANSON	M.P. US 350 51.682
Sheet Subset: ROADWAY	Subset Sheets: 1 of 3

**Project No./Code**

Sheet Number

9356 10:25:05 AM pw:\SCI-PW\INTEC-2.stanleygroup.com\Dat\source-1\Documents\Colorado\Department\_of\_Transportation\29715 - CDDT R2 Bridge Bundle\11-CADD\Worksets\29175.DGNs\Design\Sheets\23558DES\_US\_350 MP 51.682\_P&P Sheets.dgn

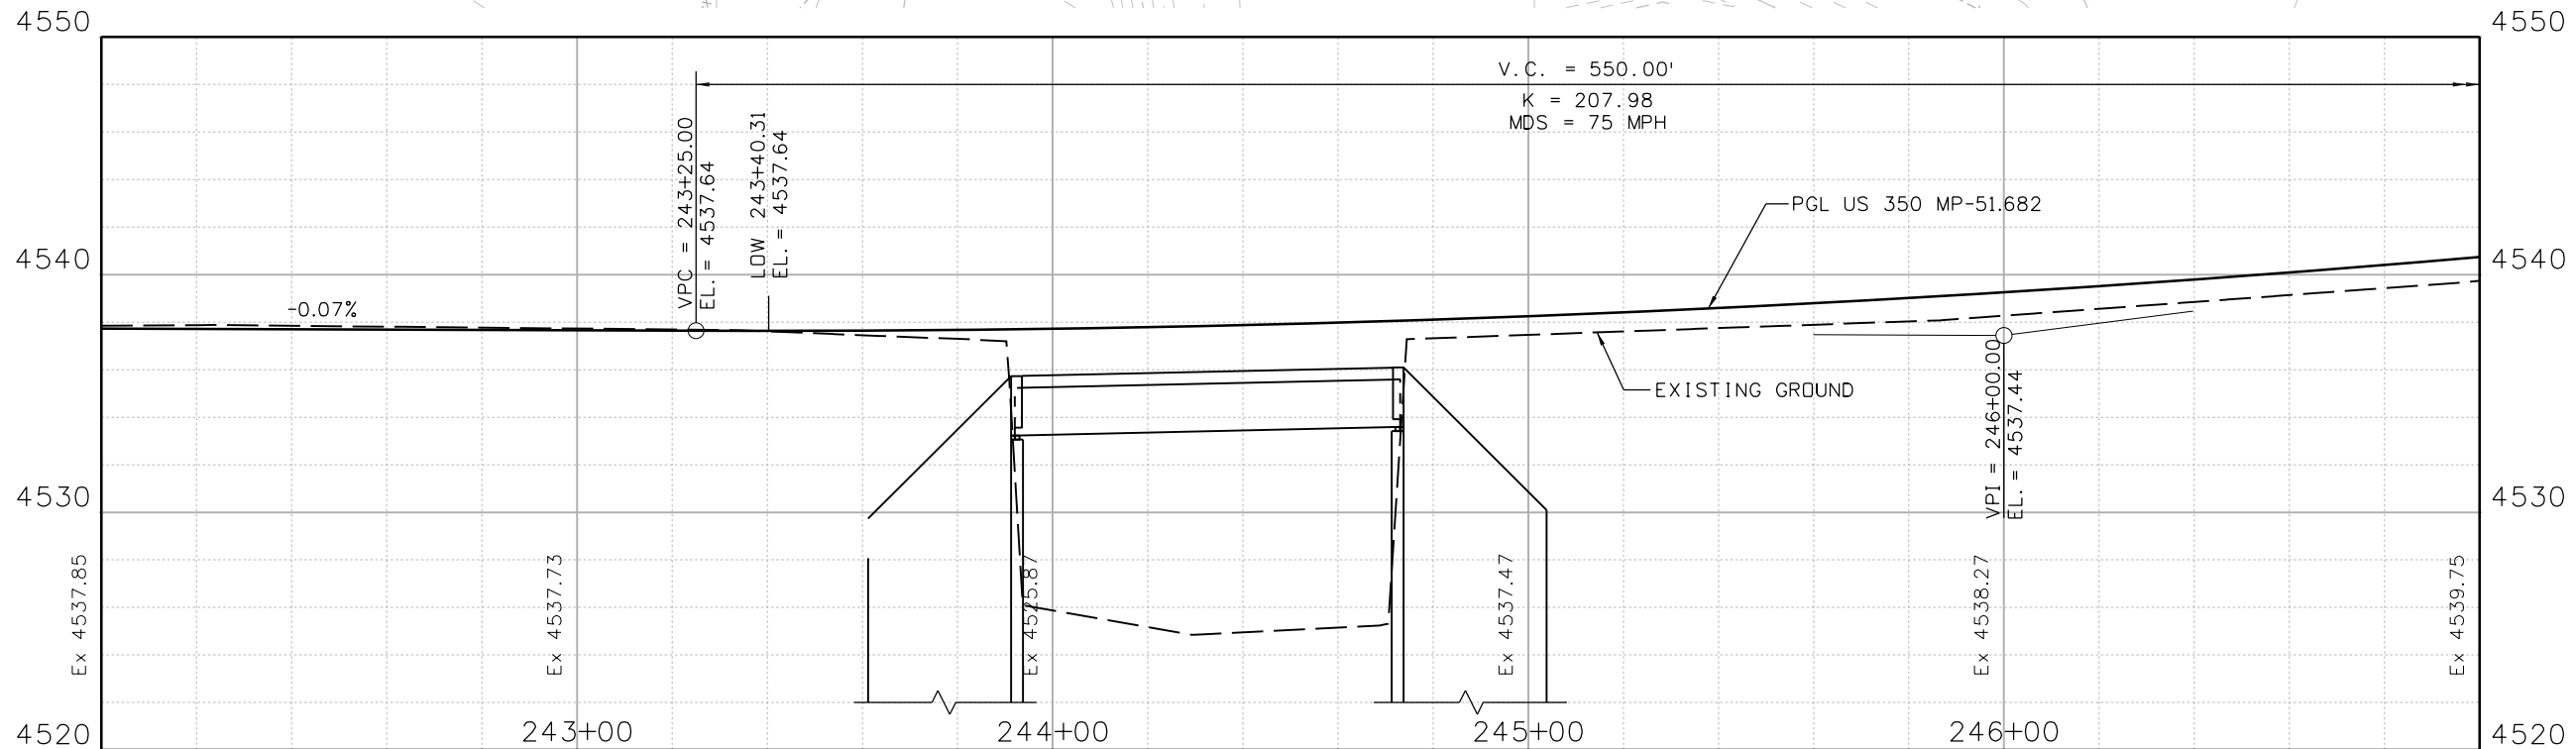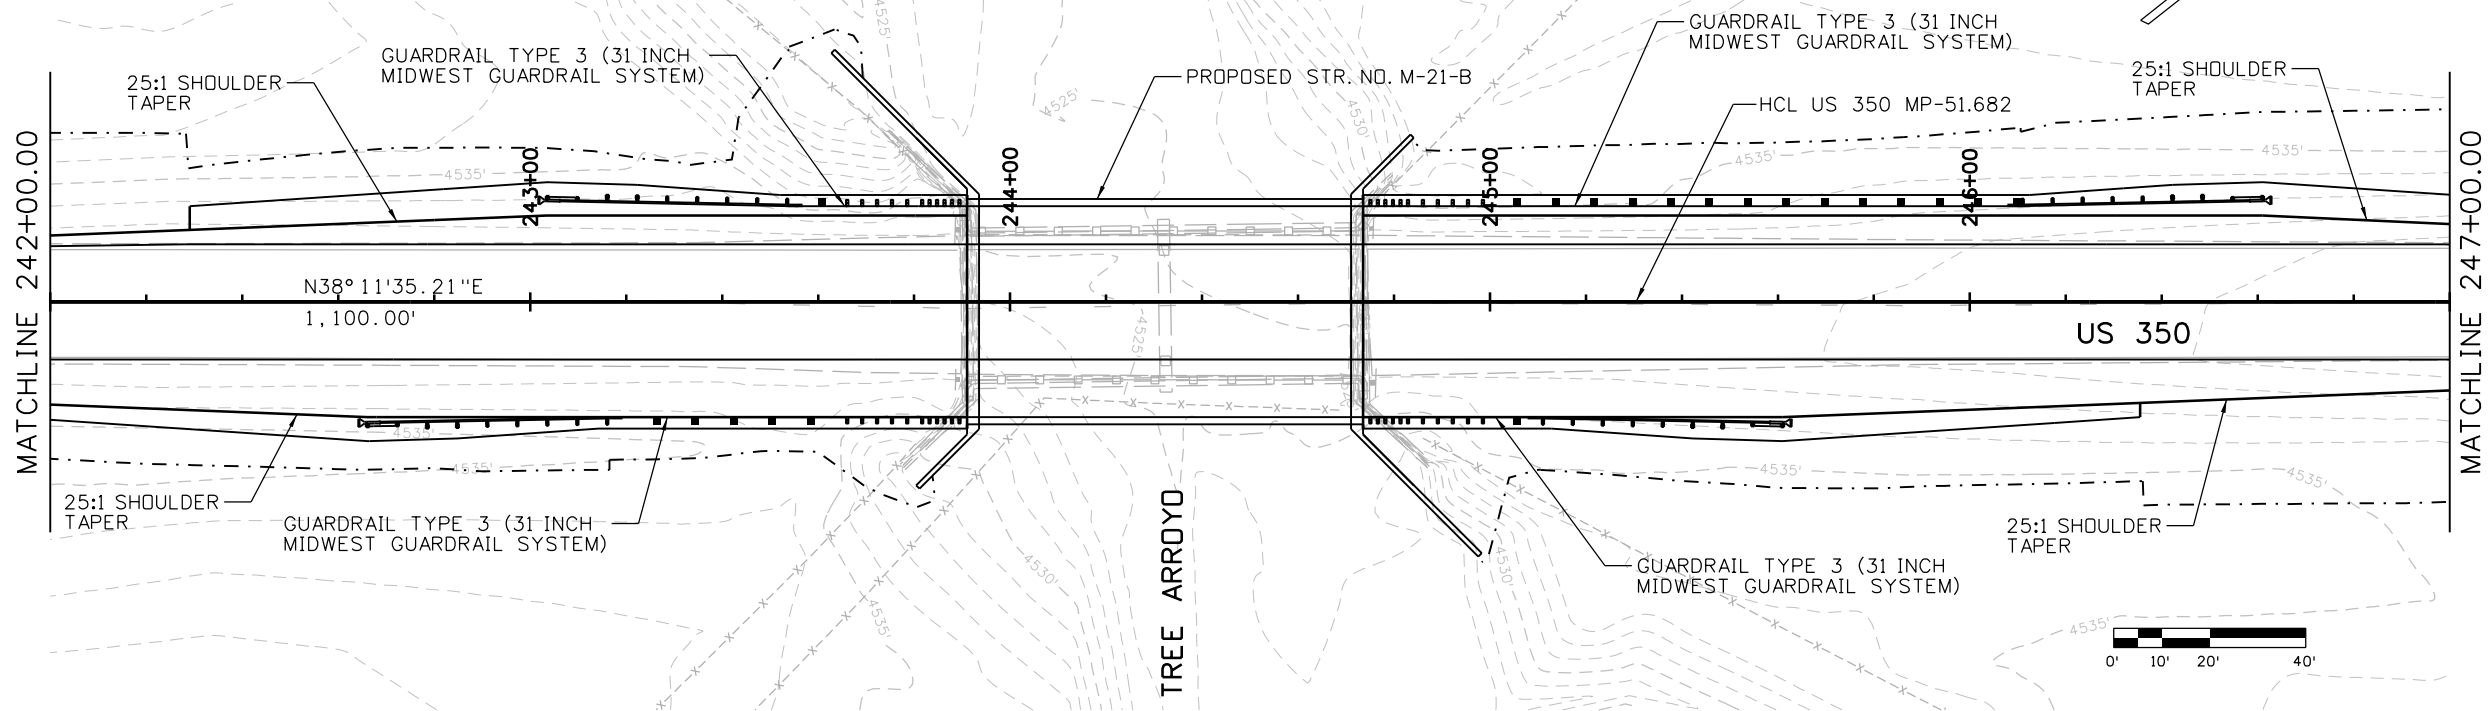

Print Date: 2/16/2021 File Name:  
23558DES\_US\_350 MP 51.682\_P&P Sheets.dgn  
Horiz. Scale: Vert. Scale: As Noted

**Stanley Consultants**  
8000 South Chester St.  
Suite 500  
Centennial, CO 80112  
Phone: 303-799-6806

Sheet Revisions		
Date:	Comments	Init.

**Colorado Department of Transportation**  
5615 Wills Blvd  
Pueblo, CO 81008  
Phone: 719-546-5753  
FAX: 719-546-5402

**Region 2** JLS



As Constructed  
No Revisions:  
Revised:  
Void:


**REGION 2 BRIDGE BUNDLE**  
**US 350 OVER TREE ARROYO**  
**ROADWAY PLAN AND PROFILE**

Designer: R. HANSON Structure No. M-21-B  
Detailer: R. HANSON M.P. US 350 51.682  
Sheet Subset: ROADWAY Subset Sheets: 2 of 3


Project No./Code  
Sheet Number

9356 10:25:06 AM pw:\SCI-PW\INTEC-2\stoneygroup.com\Datasource-1\Documents\Colorado\_Department\_of\_Transportation\29715 - CDDT R2 Bridge Bundle\11-CADD\Worksets\29715.DGNs\Design\Sheets\23558DES\_US\_350 MP 51.682\_P&P Sheets.dgn

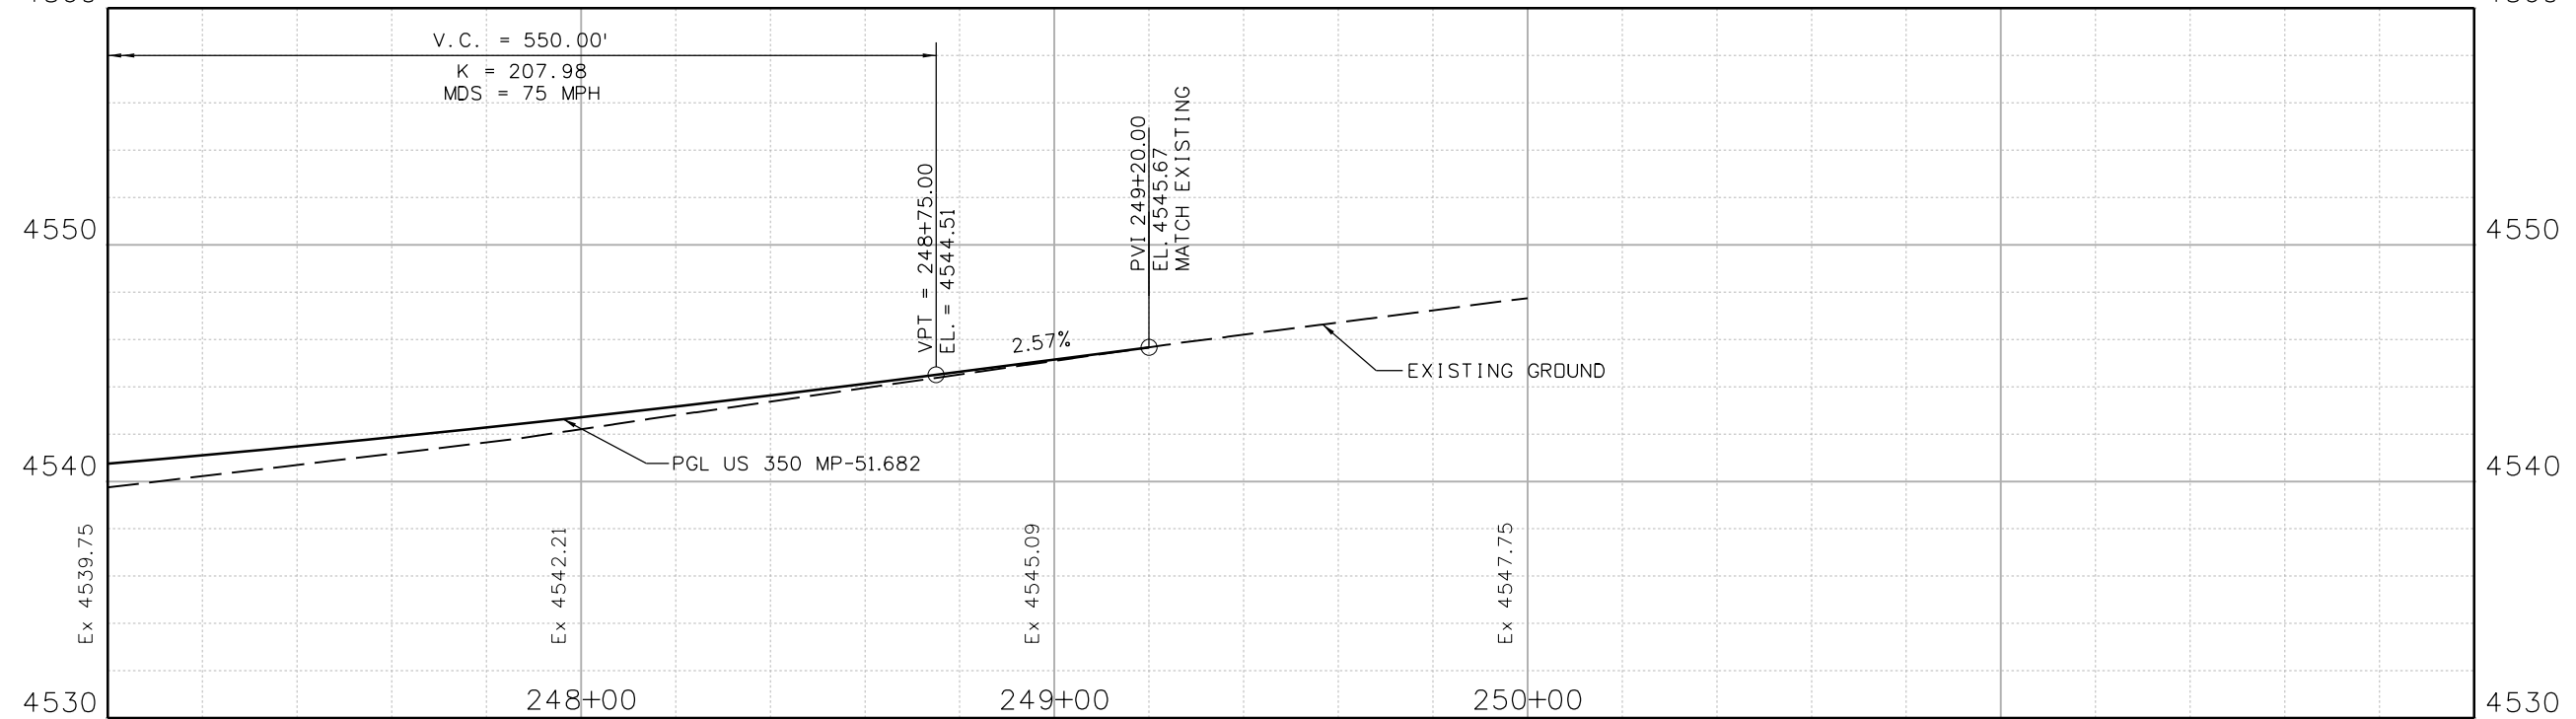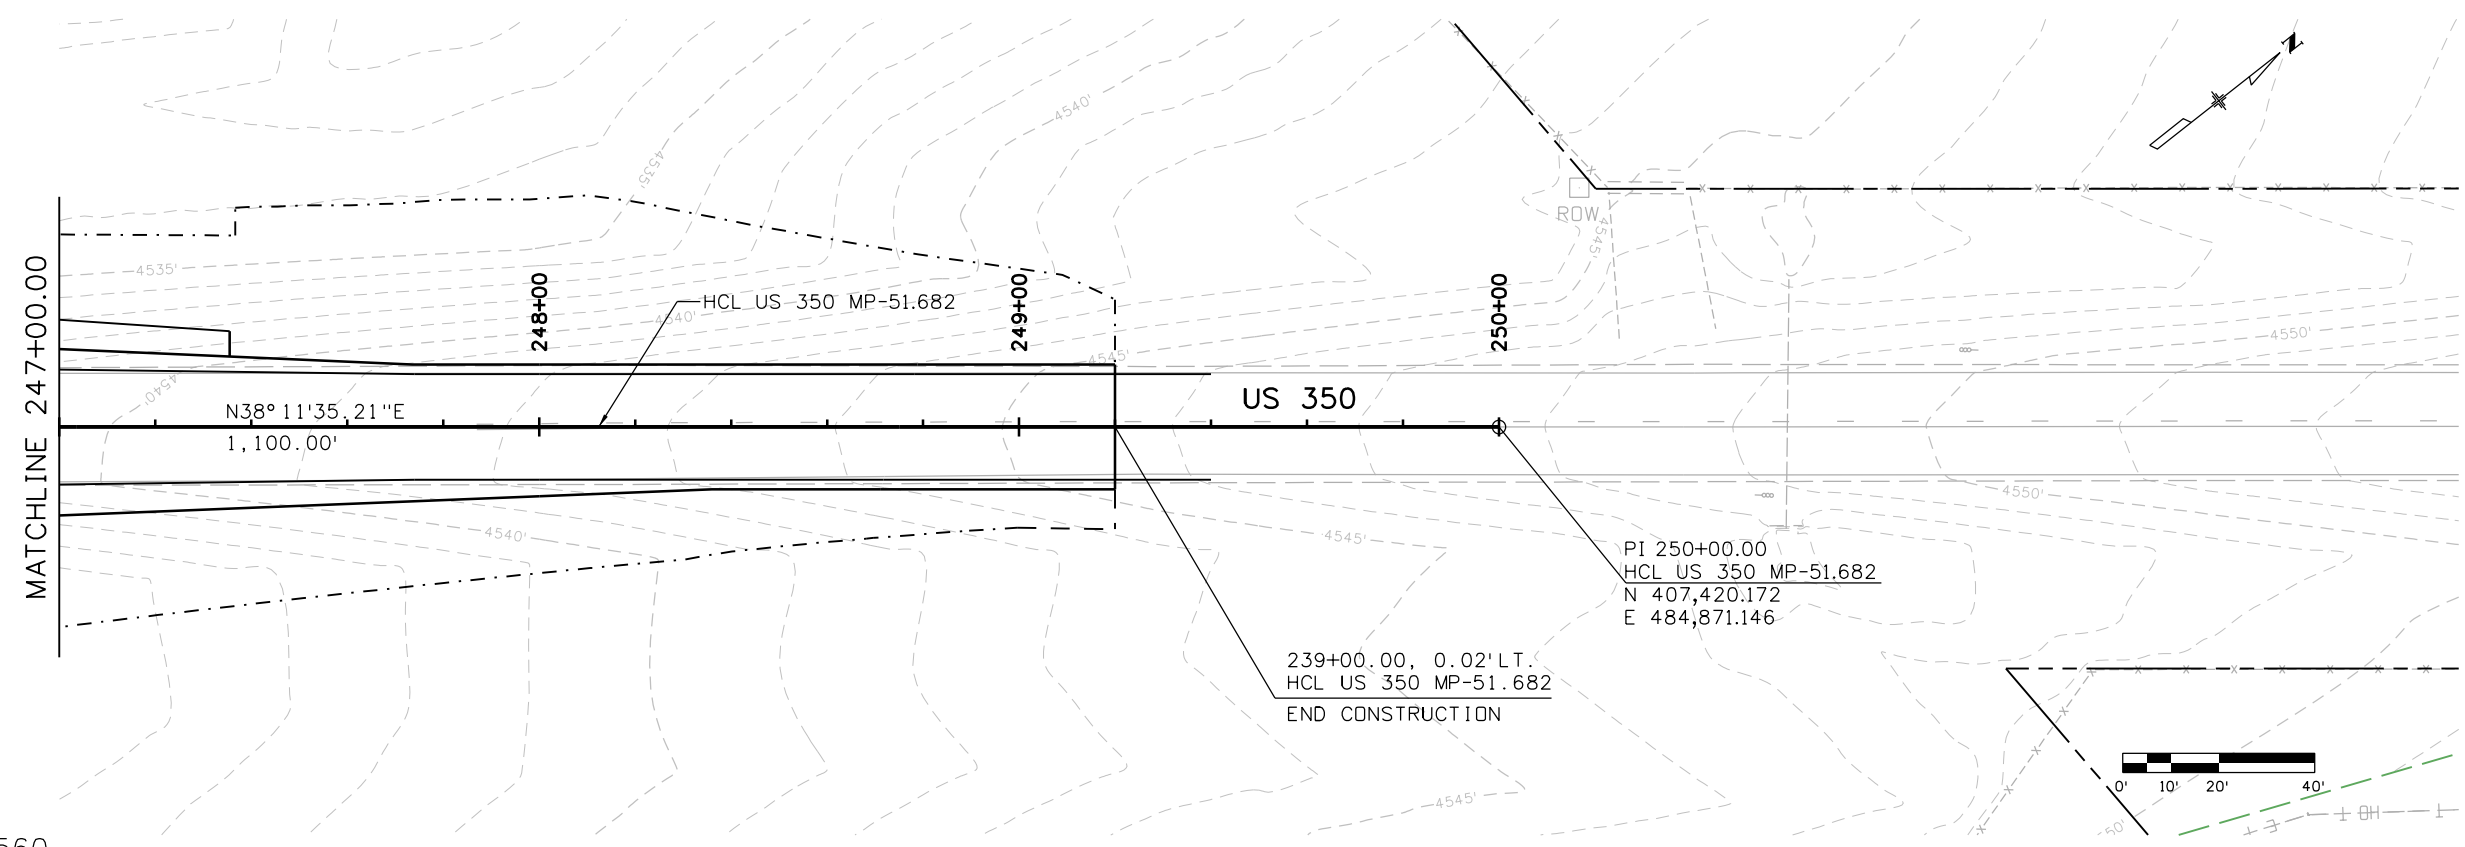

Print Date: 2/16/2021 File Name: 23558DES\_US\_350 MP 51.682\_P&P Sheets.dgn  
 Horiz. Scale: Vert. Scale: As Noted  
  
 8000 South Chester St.  
 Suite 500  
 Centennial, CO 80112  
 INC. Phone: 303-799-6806

Sheet Revisions		
Date:	Comments	Init.




Colorado Department of Transportation  
  
 5615 Wills Blvd  
 Pueblo, CO 81008  
 Phone: 719-546-5753  
 FAX: 719-546-5402  
 Region 2 JLS

As Constructed  
 No Revisions:  
 Revised:  
 Void:

REGION 2 BRIDGE BUNDLE  
 US 350 OVER TREE ARROYO  
 ROADWAY PLAN AND PROFILE  
 Designer: R. HANSON Structure No. M-21-B  
 Detailer: R. HANSON M.P. US 350 51.682  
 Sheet Subset: ROADWAY Subset Sheets: 3 of 3

Project No./Code  
 Sheet Number

9356 10:25:17 AM p:\SCI-PW\INTEG-2.stanleygroup.com\Dataproject\Colorado\Department\_of\_Transportation\29715 - CDDT R2 Bridge Bundle\11-CADD\Worksets\29175\DCNs\Design\Sheets\23558DES\_US\_350\_MP\_51.682\_Xsec.dgn

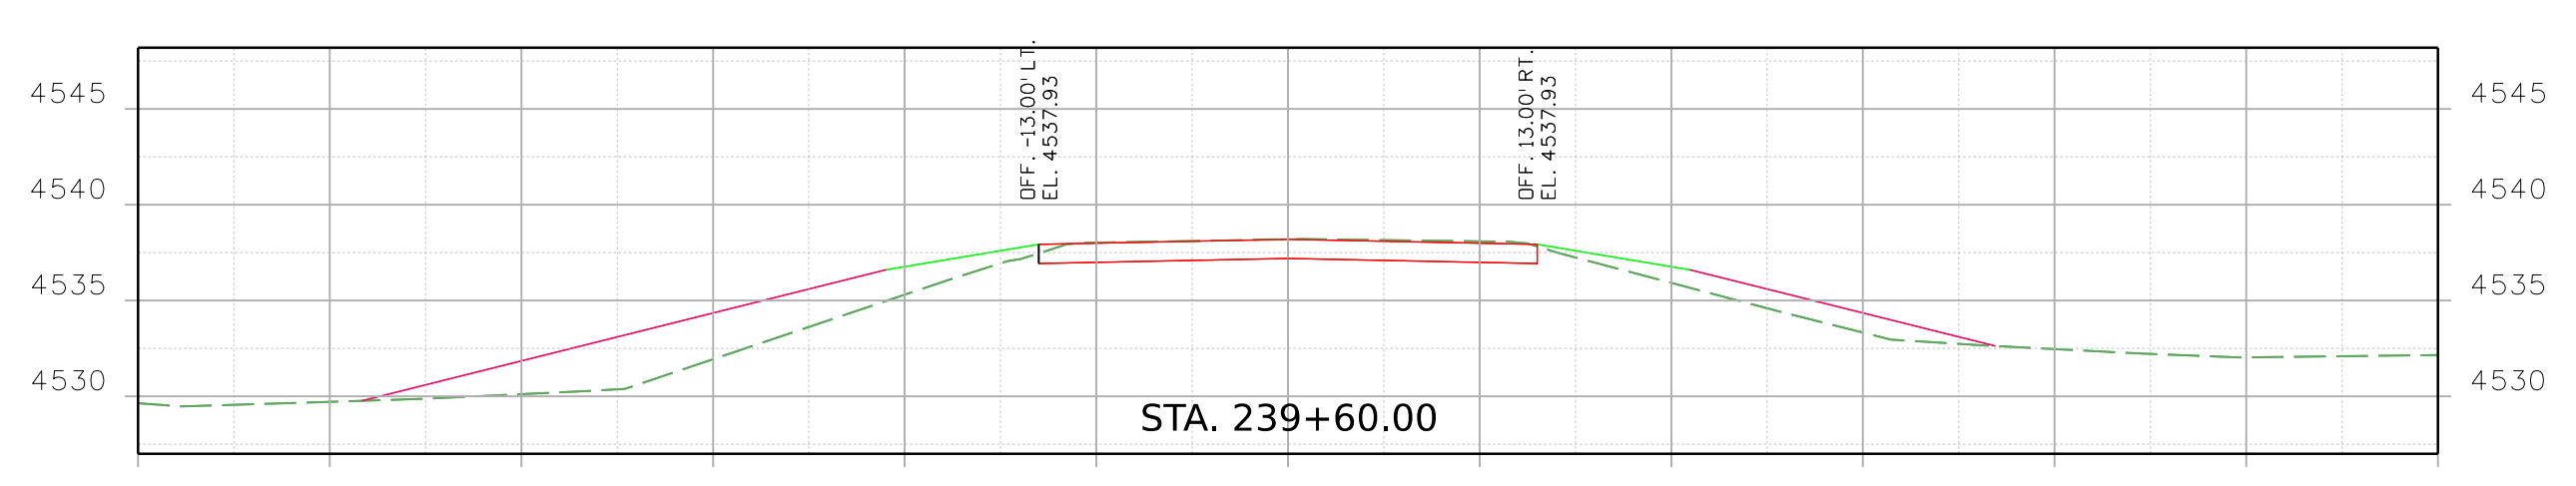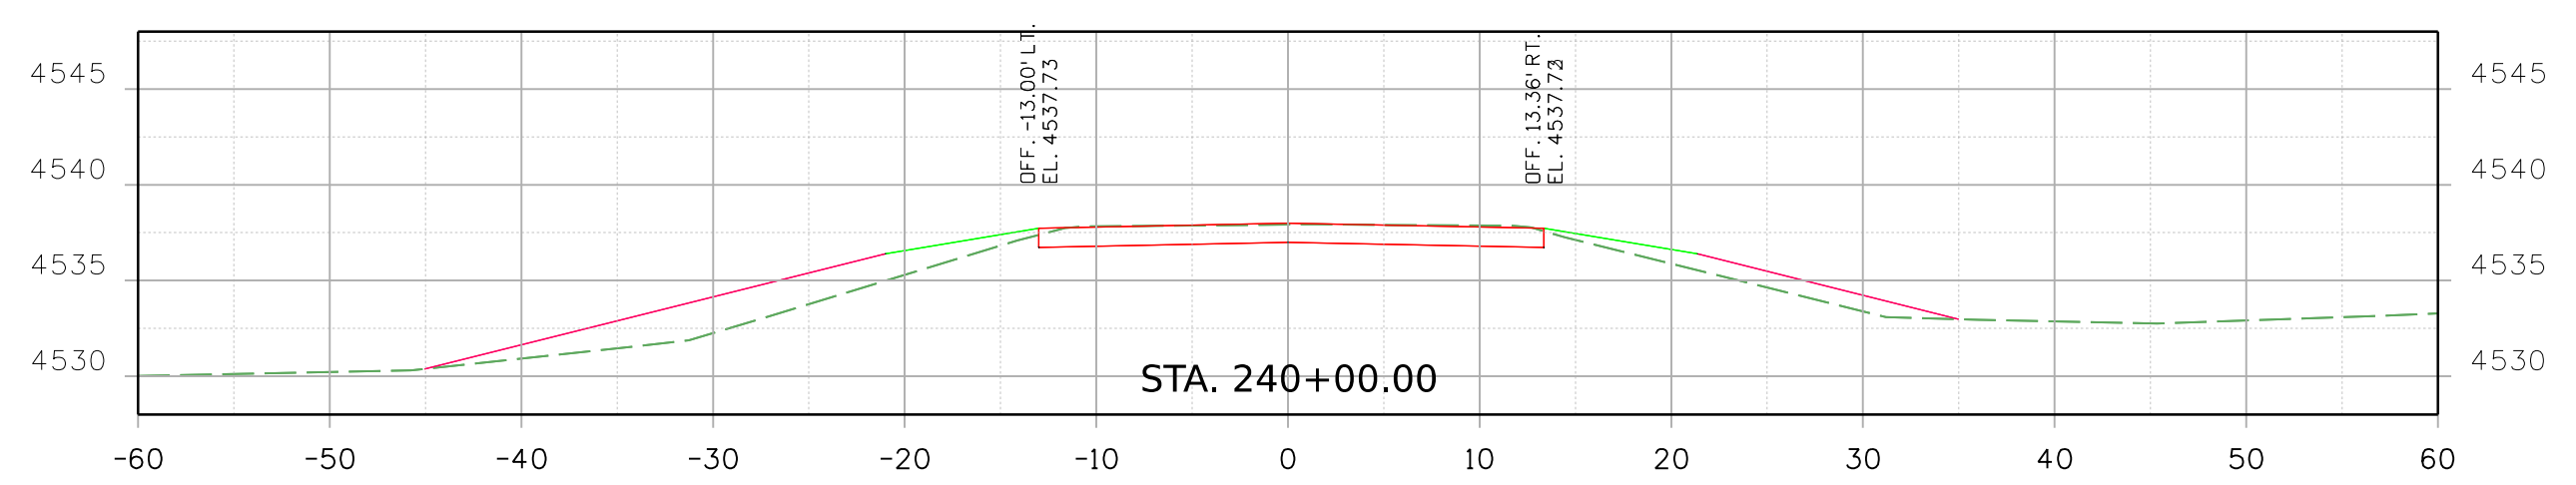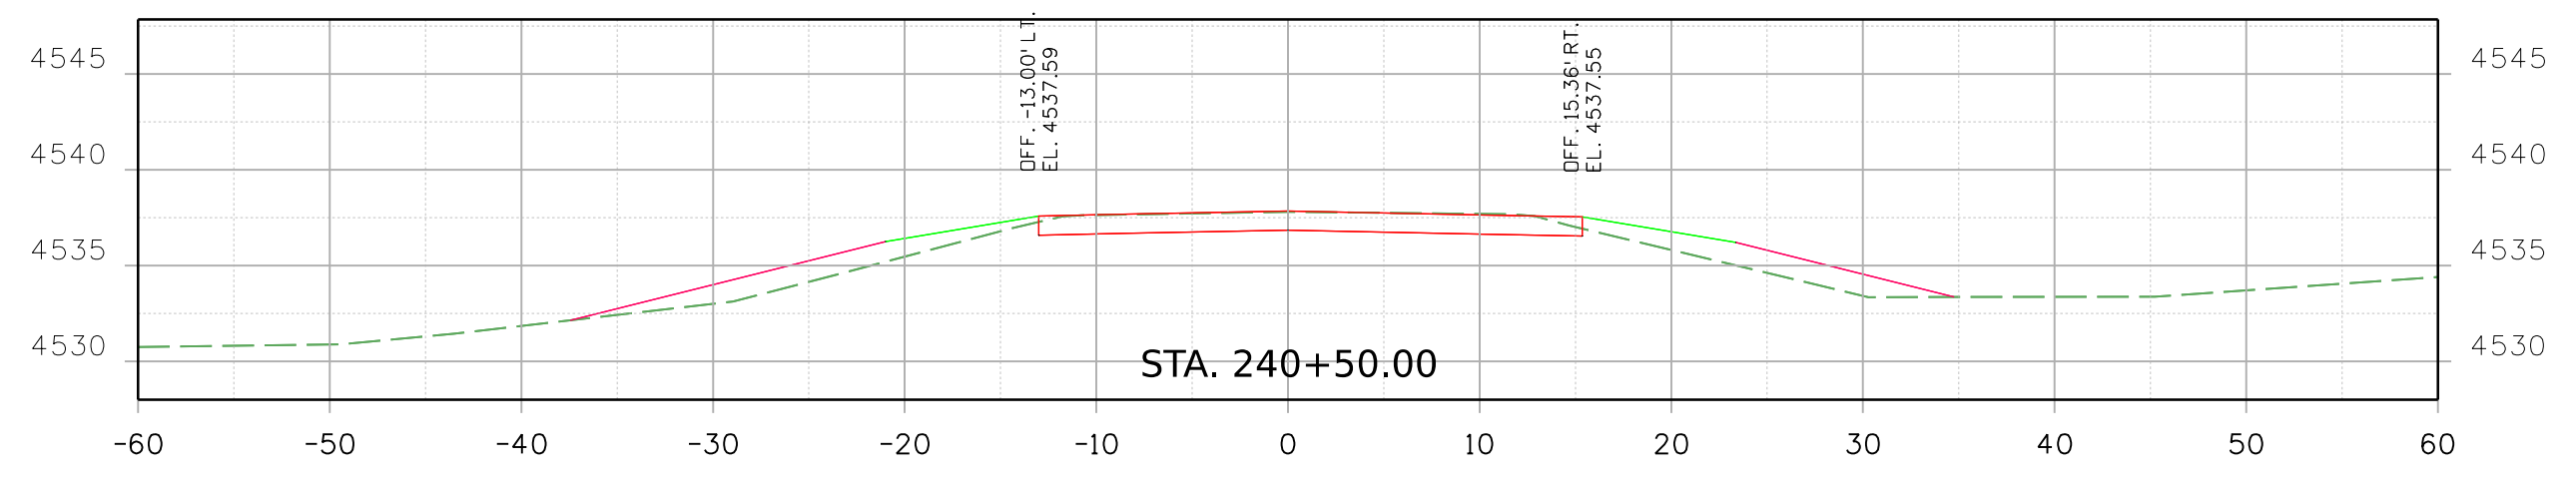

Print Date: 2/16/2021 File Name:  
 23558DES\_US\_350\_MP\_51.682\_Xsec.dgn  
 Horiz. Scale: Vert. Scale: As Noted



Sheet Revisions		
Date:	Comments	Init.

Colorado Department of Transportation  
 5615 Wills Blvd  
 Pueblo, CO 81008  
 Phone: 719-546-5753  
 FAX: 719-546-5402


Region 2 JLS

As Constructed  
 No Revisions:  
 Revised:  
 Void:

REGION 2 BRIDGE BUNDLE US 350 OVER TREE ARROYO ROADWAY CROSS SECTIONS			
Designer:	R. HANSON	Structure No.	M-21-B
Detailer:	R. HANSON	M.P.	US 350 51.682
Sheet Subset:	XSEC	Subset Sheets:	1 of 8

Project No./Code  
 Sheet Number

9356 10:25:18 AM p:\SCI-PW\INTEG-2.stanleygroup.com\Datasource-1\Documents\Colorado\_Department\_of\_Transportation\29715 - CDDT R2 Bridge Bundle\11-CADD\Worksets\29715\CDNs\Design\Sheets\23558DES\_US\_350\_MP\_51.682\_Xsec.dgn

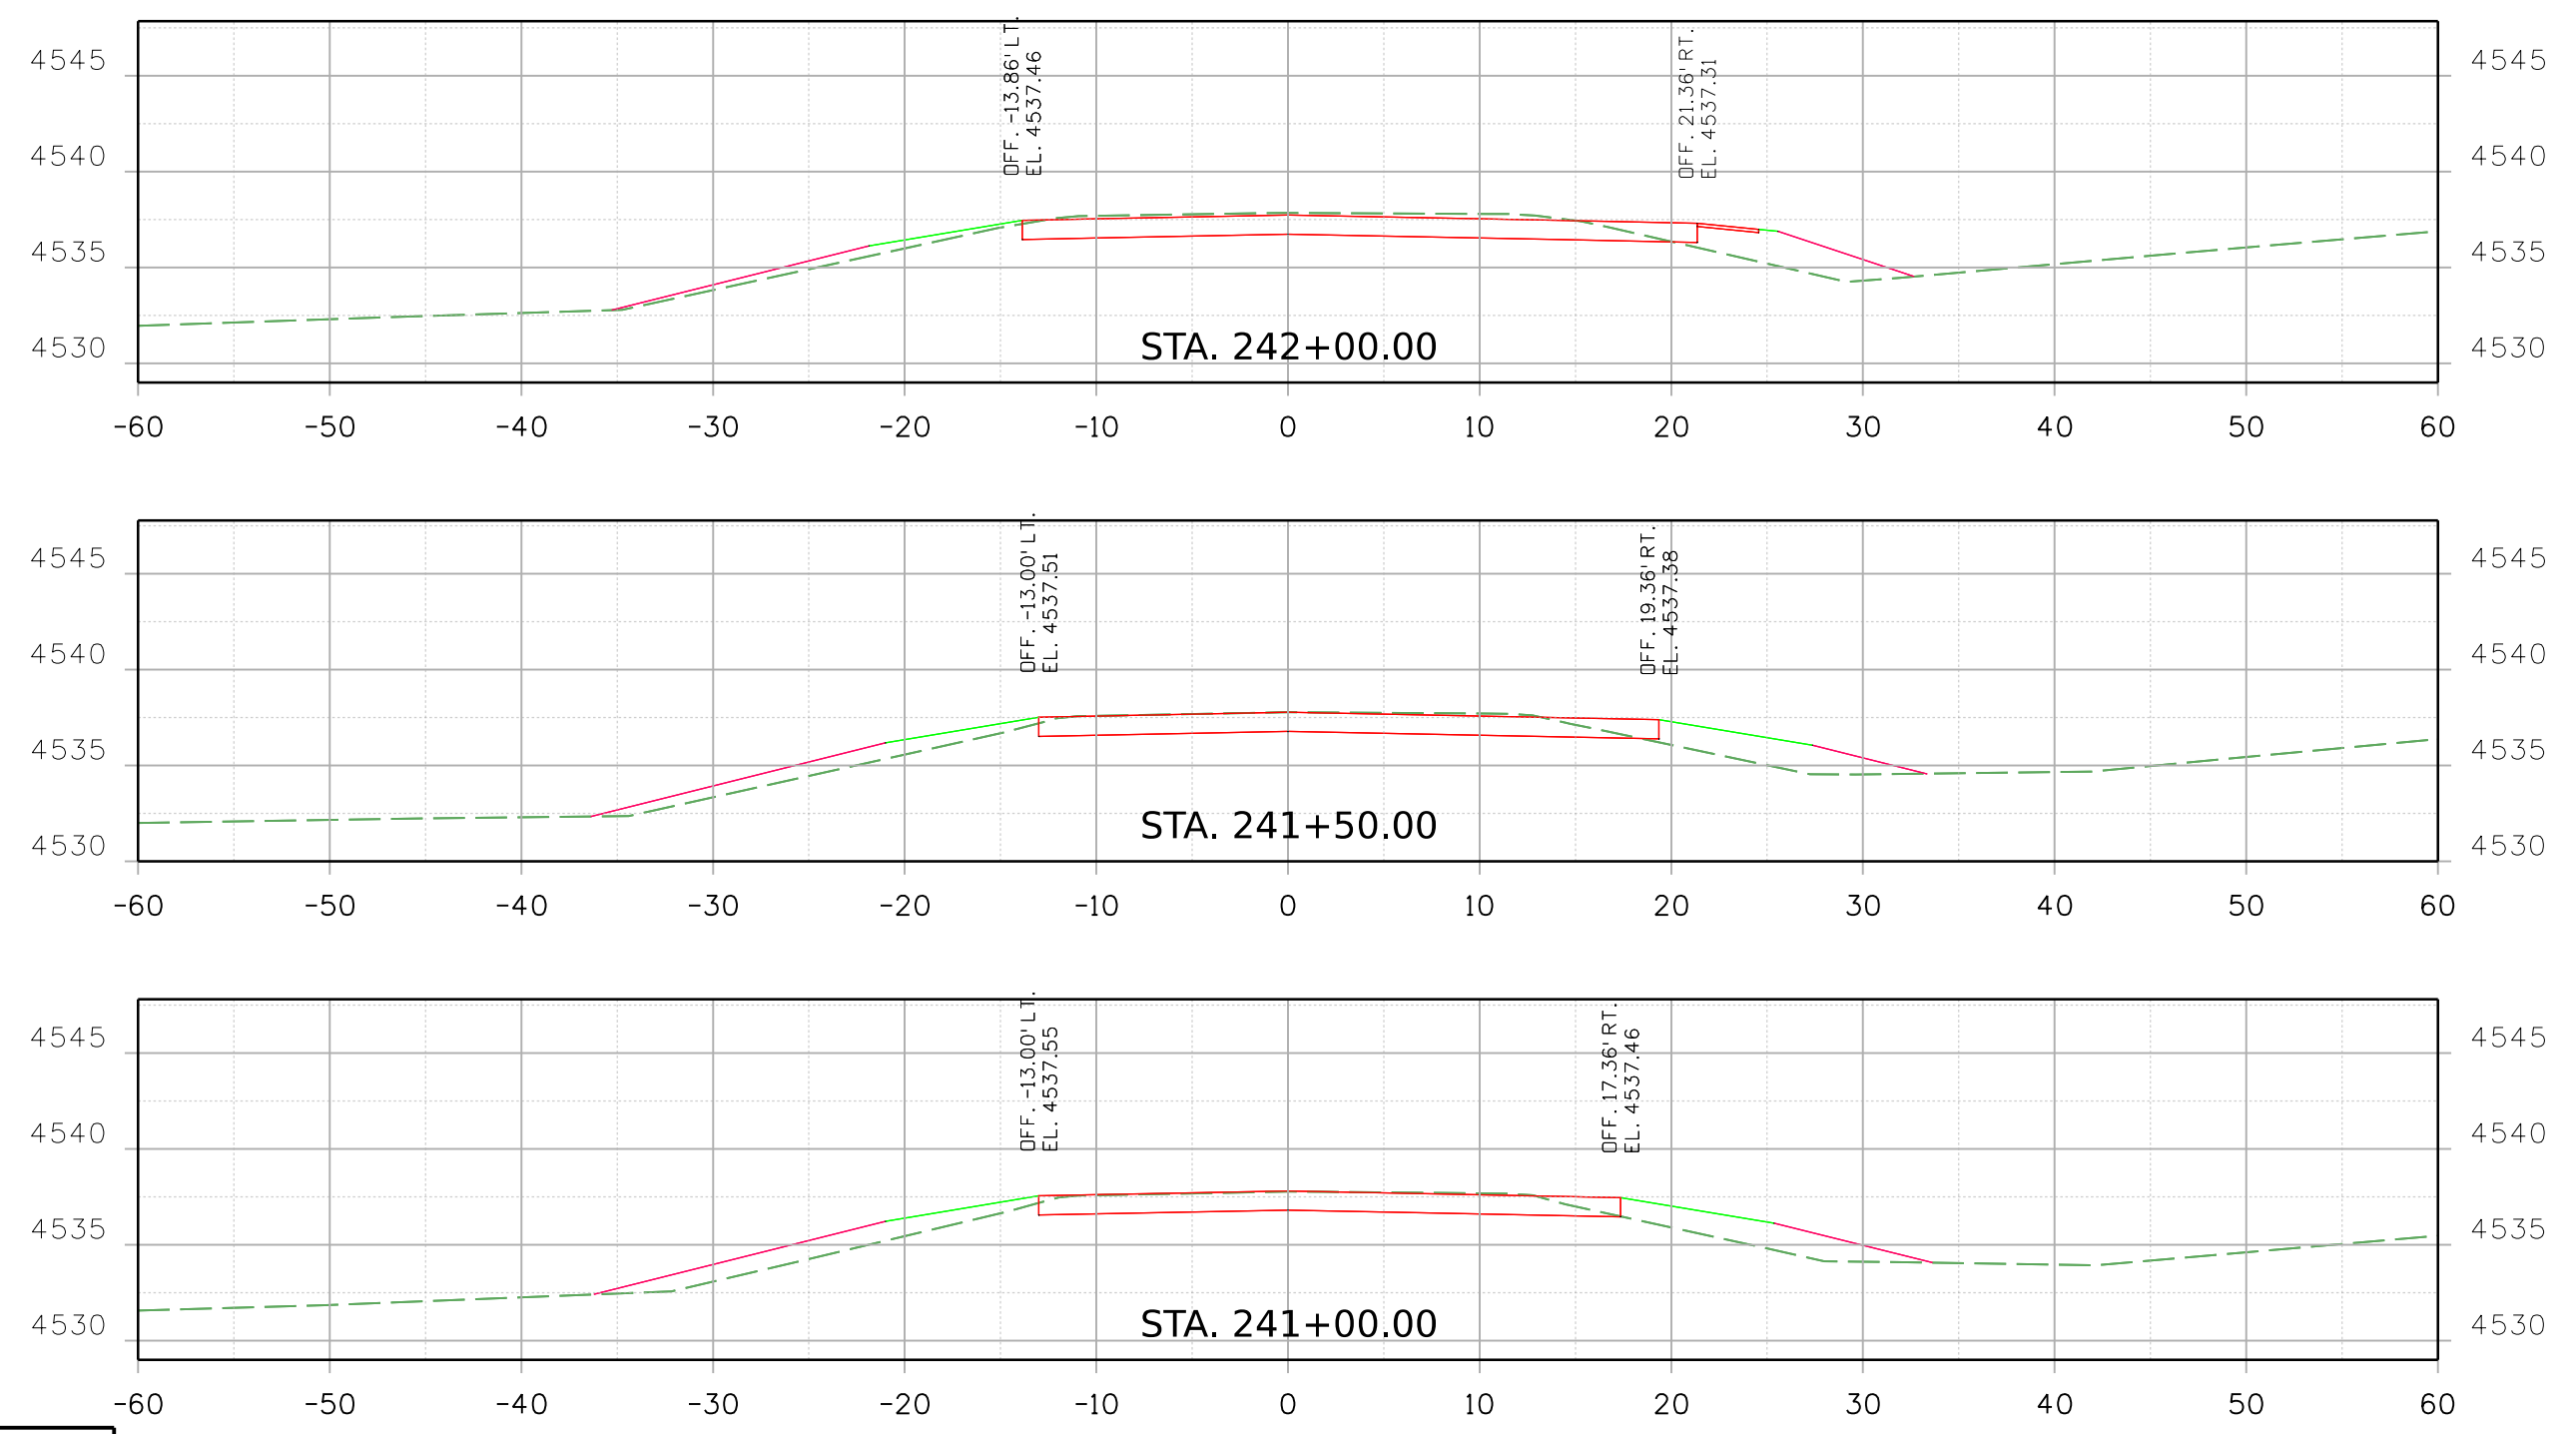

Print Date: 2/16/2021 File Name:  
 23558DES\_US\_350\_MP\_51.682\_Xsec.dgn  
 Horiz. Scale: Vert. Scale: As Noted

**Stanley Consultants INC.**  
 8000 South Chester St.  
 Suite 500  
 Centennial, CO 80112  
 Phone: 303-799-6806

Sheet Revisions		
Date:	Comments	Init.

**Colorado Department of Transportation**  
 5615 Wills Blvd  
 Pueblo, CO 81008  
 Phone: 719-546-5753  
 FAX: 719-546-5402




**Region 2** JLS


<b>As Constructed</b>
No Revisions:
Revised:
Void:

<b>REGION 2 BRIDGE BUNDLE US 350 OVER TREE ARROYO ROADWAY CROSS SECTIONS</b>			
Designer:	R. HANSON	Structure No.	M-21-B
Detailer:	R. HANSON	M.P.	US 350 51.682
Sheet Subset:	XSEC	Subset Sheets:	2 of 8


Project No./Code
Sheet Number

9356 10:25:19 AM p:\sc1-P\INTEG-2.stanleygroup.com\Datasource-1\Documents\Colorado\_Department\_of\_Transportation\29715 - CDDT R2 Bridge Bundle\11-CADD\Worksets\29715\Drawings\Design\Sheets\23558DES\_US\_350\_MP\_51.682\_Xsec.dgn

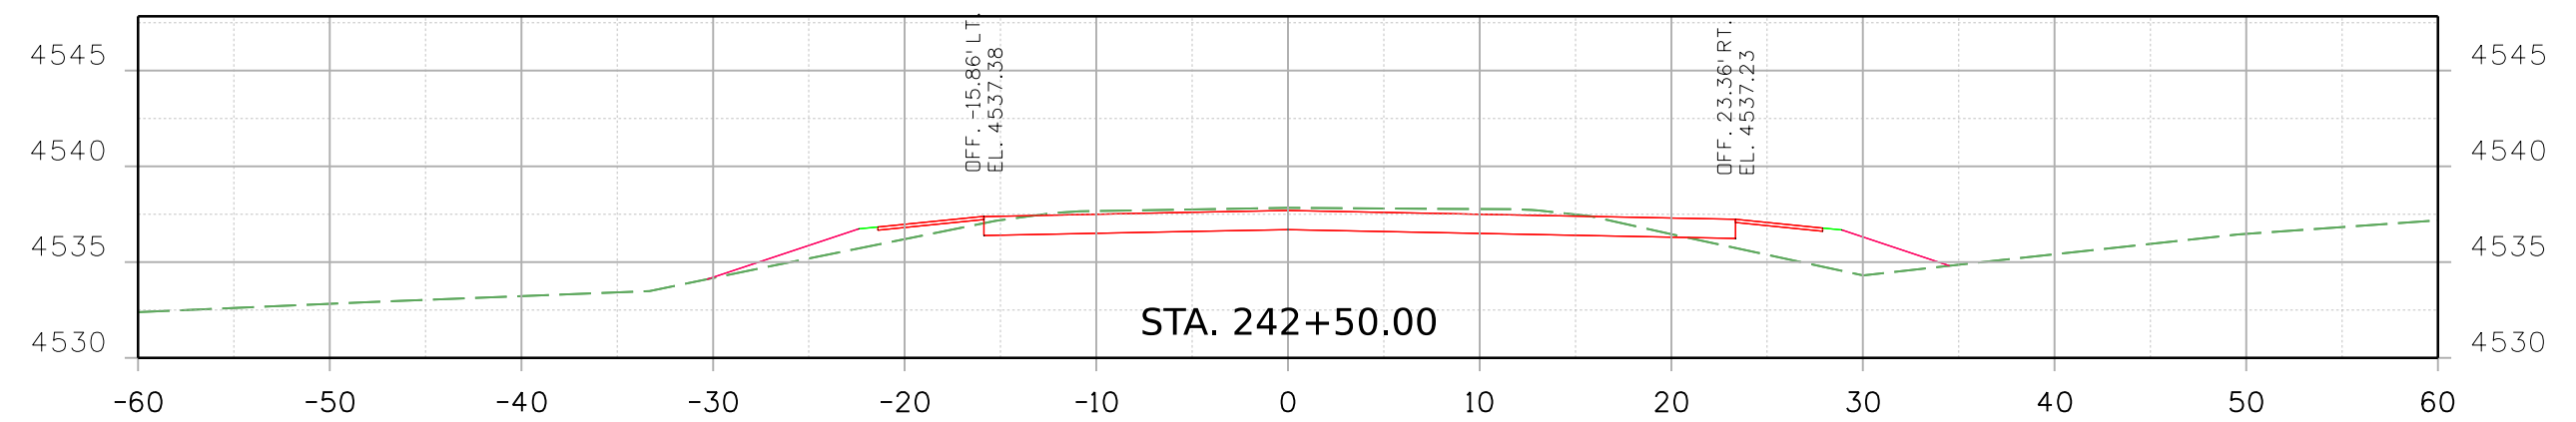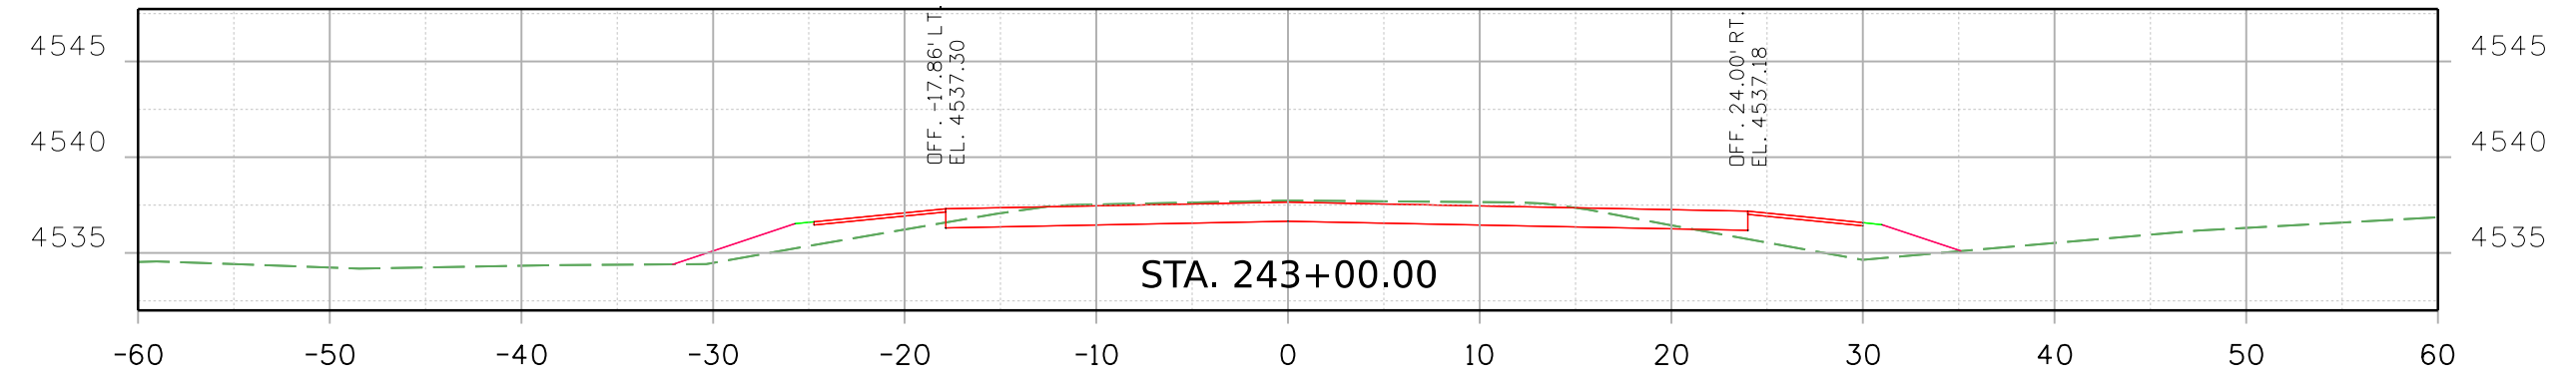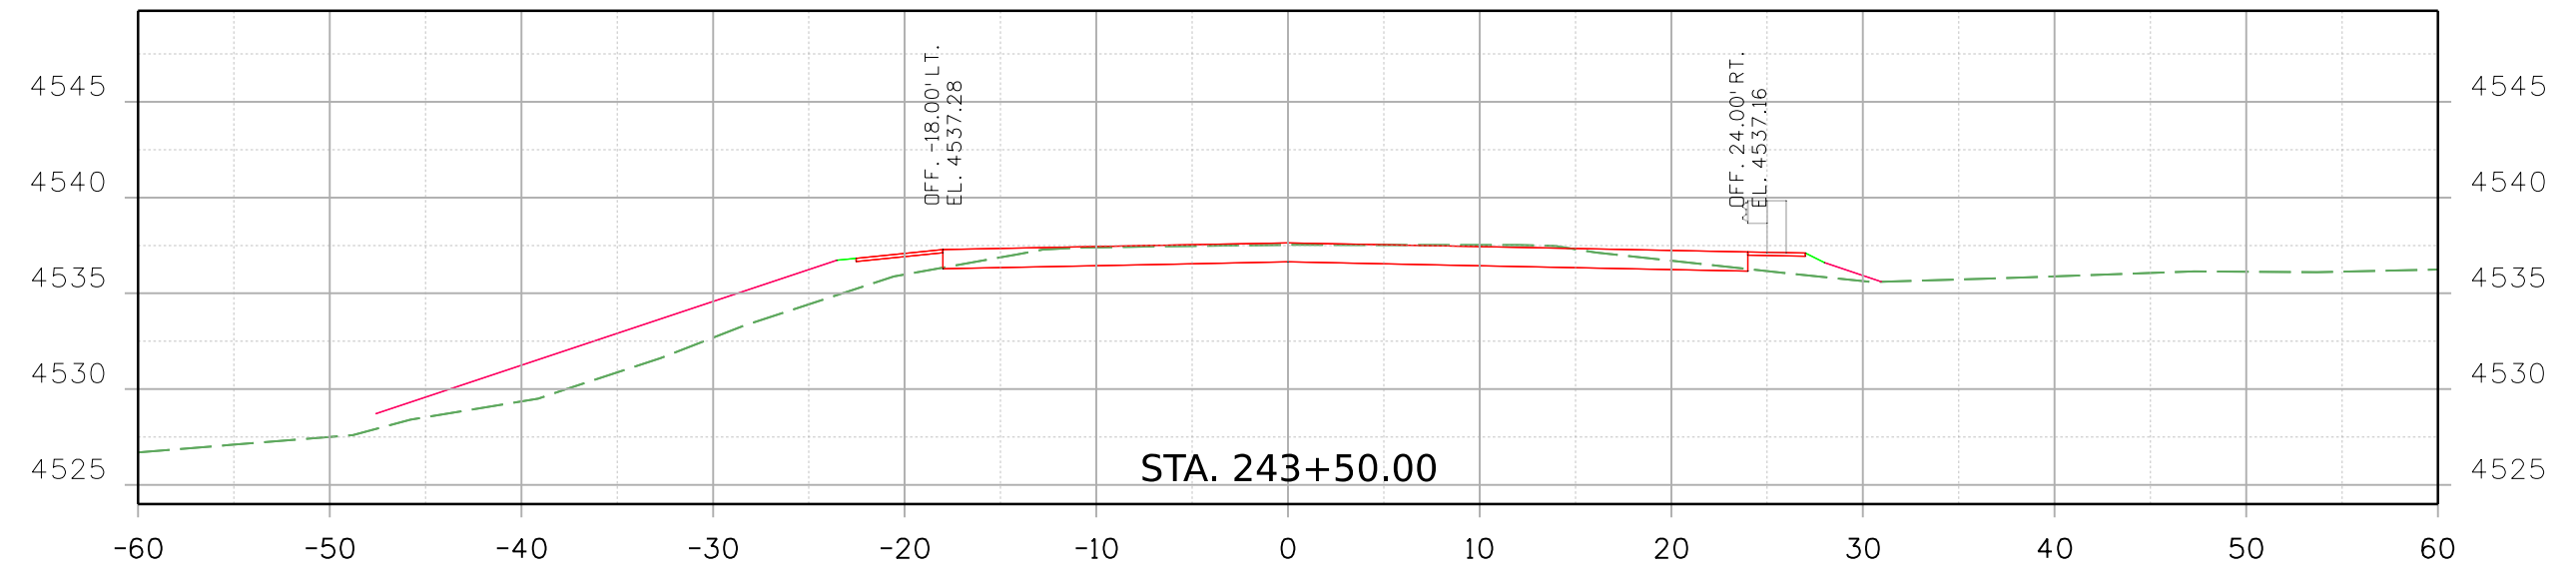

Print Date: 2/16/2021 File Name: 23558DES\_US\_350\_MP\_51.682\_Xsec.dgn  
 Horiz. Scale: Vert. Scale: As Noted  
  
 8000 South Chester St.  
 Suite 500  
 Centennial, CO 80112  
 INC. Phone: 303-799-6806

Sheet Revisions		
Date:	Comments	Init.



Colorado Department of Transportation  
  
 5615 Wills Blvd  
 Pueblo, CO 81008  
 Phone: 719-546-5753  
 FAX: 719-546-5402  
 Region 2 JLS


As Constructed  
 No Revisions:  
 Revised:  
 Void:

REGION 2 BRIDGE BUNDLE  
 US 350 OVER TREE ARROYO  
 ROADWAY CROSS SECTIONS  
 Designer: R. HANSON Structure No. M-21-B  
 Detailer: R. HANSON M.P. US 350 51.682  
 Sheet Subset: XSEC Subset Sheets: 3 of 8


Project No./Code  
 Sheet Number

9356 10:25:20 AM pw:\SCI-PW\INTEC-2\stanleygroup.com\Datasource-1\Documents\Colorado\_Department\_of\_Transportation\29715 - CDDT R2 Bridge Bundle 11-CADD\Worksets\29175.DGN\Design\Sheets\23558DES\_US\_350\_MP\_51.682\_Xsec.dgn

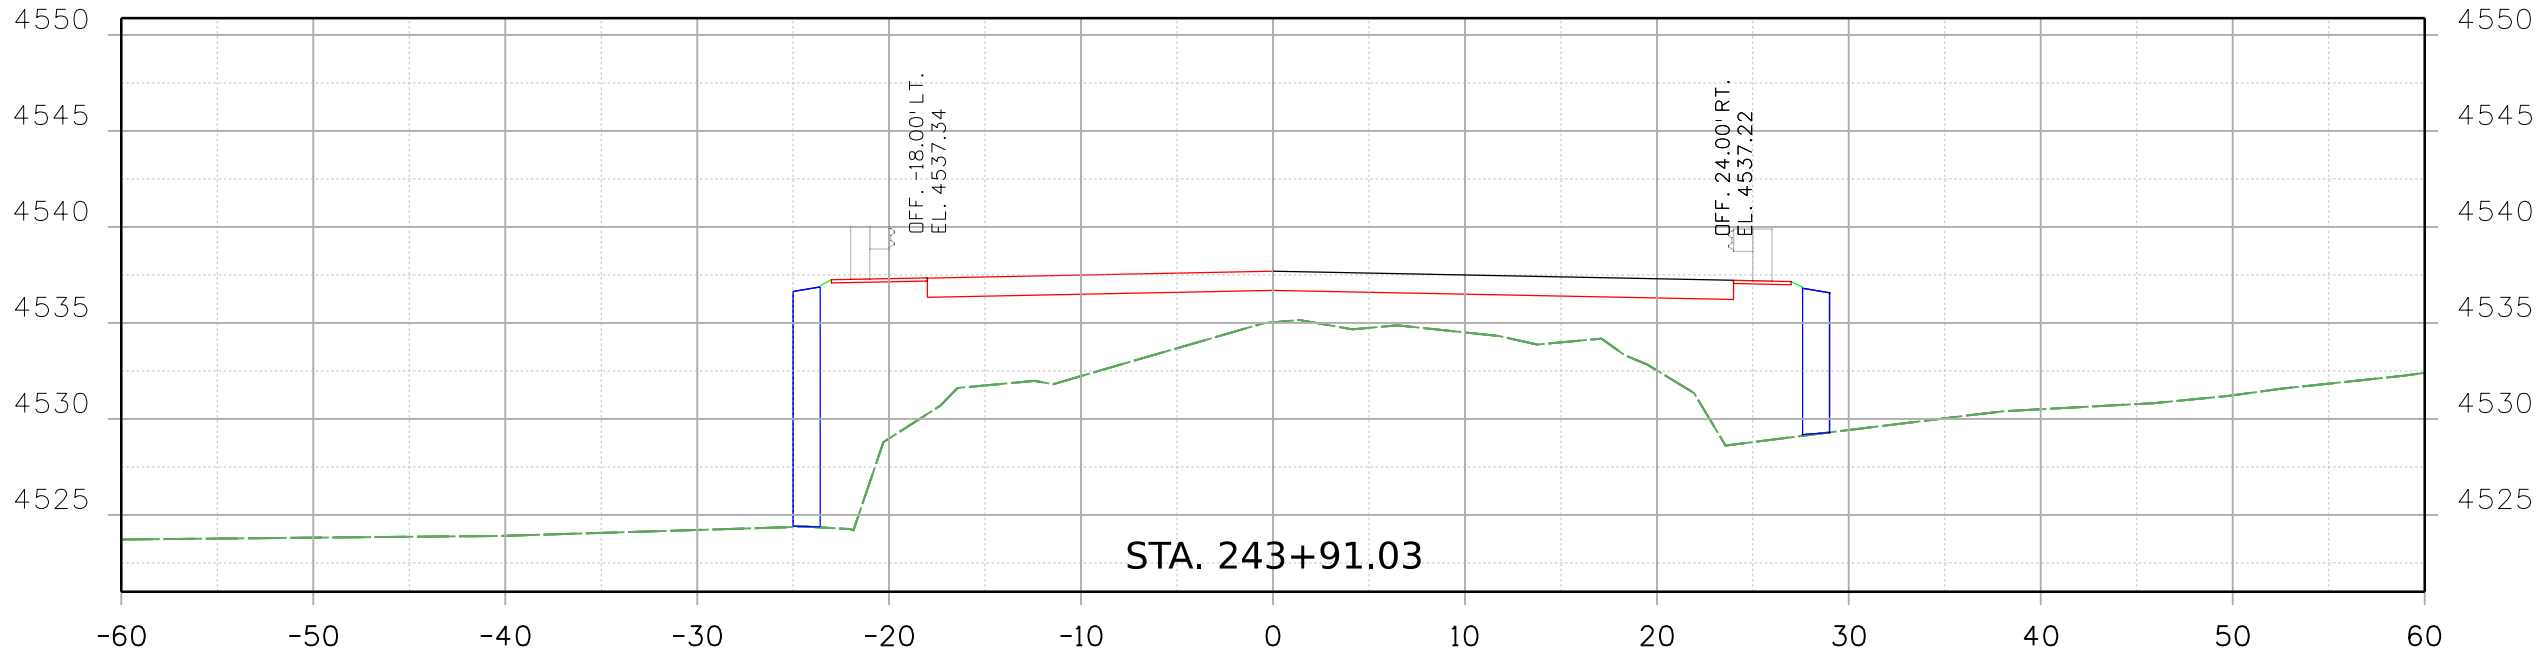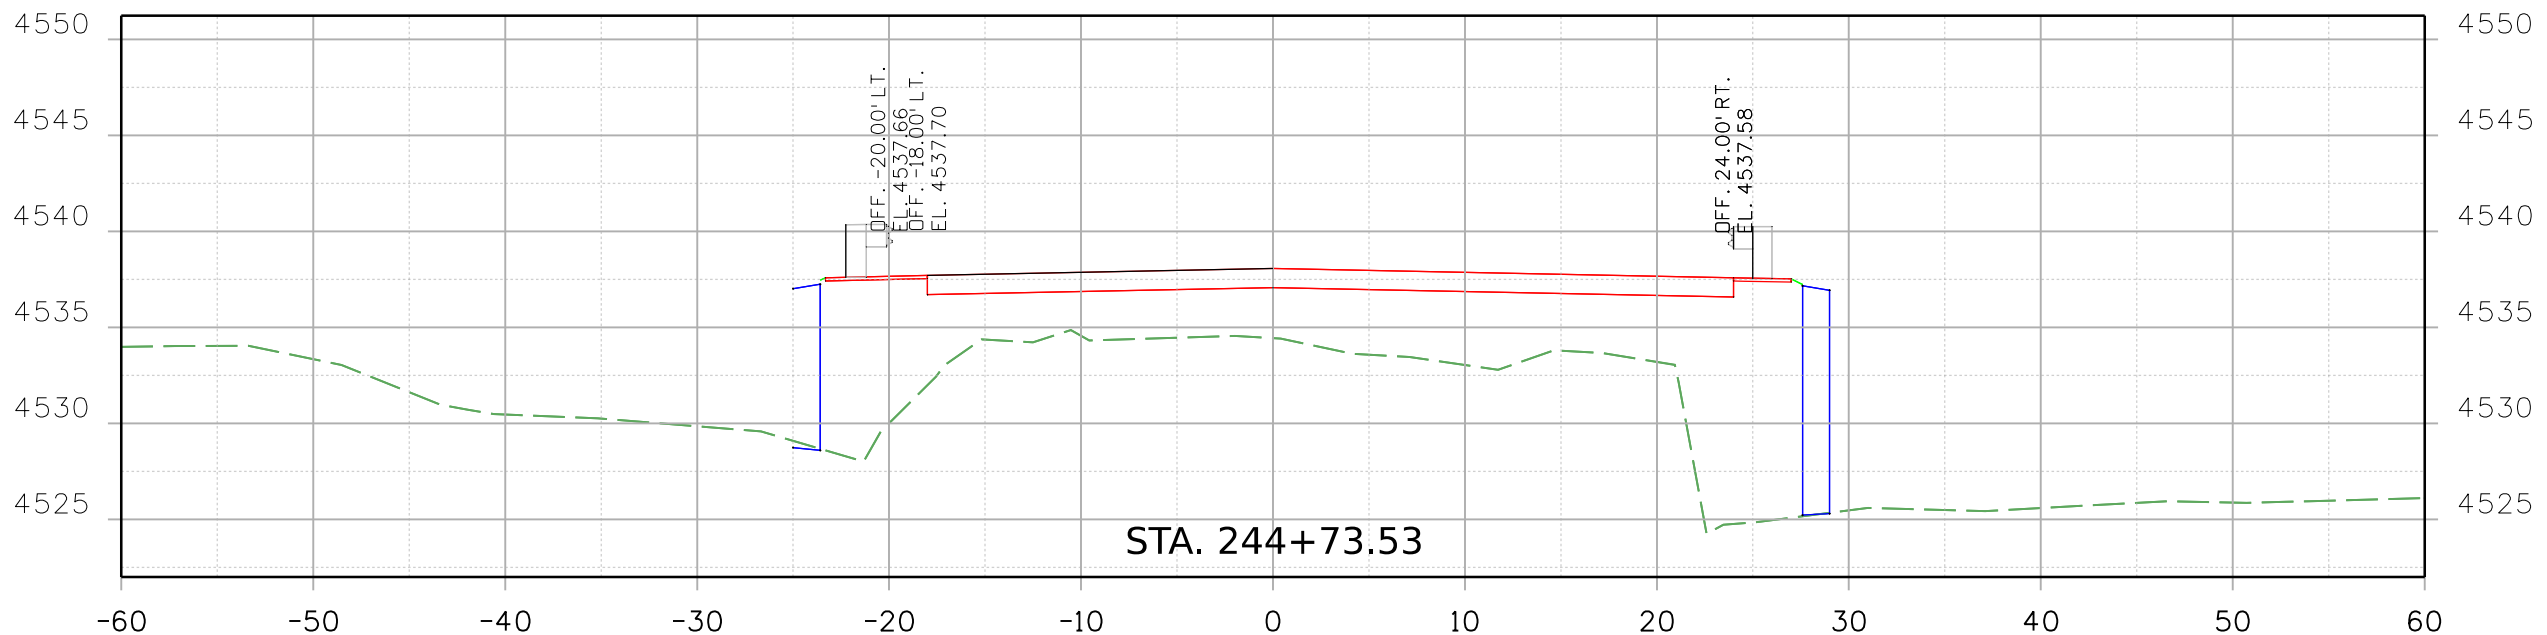

Print Date: 2/16/2021 File Name:  
 23558DES\_US\_350\_MP\_51.682\_Xsec.dgn  
 Horiz. Scale: Vert. Scale: As Noted  
  
 8000 South Chester St.  
 Suite 500  
 Centennial, CO 80112  
 Phone: 303-799-6806

Sheet Revisions		
Date:	Comments	Init.

Colorado Department of Transportation  
  
 5615 Wills Blvd  
 Pueblo, CO 81008  
 Phone: 719-546-5753  
 FAX: 719-546-5402  
 Region 2 JLS



As Constructed  
 No Revisions:  
 Revised:  
 Void:

REGION 2 BRIDGE BUNDLE  
 US 350 OVER TREE ARROYO  
 ROADWAY CROSS SECTIONS  
 Designer: R. HANSON Structure No. M-21-B  
 Detailer: R. HANSON M.P. US 350 51.682  
 Sheet Subset: XSEC Subset Sheets: 4 of 8

Project No./Code  
 Sheet Number



9356 10:25:20 AM pw:\SCI-PW\INTEC-2\stanleygroup.com\Datasource-1\Documents\Colorado\_Department\_of\_Transportation\29715 - CDDT R2 Bridge Bundle\11-CADD\Worksets\29175.DGNs\Design\Sheets\23558DES\_US\_350\_MP\_51.682\_Xsec.dgn

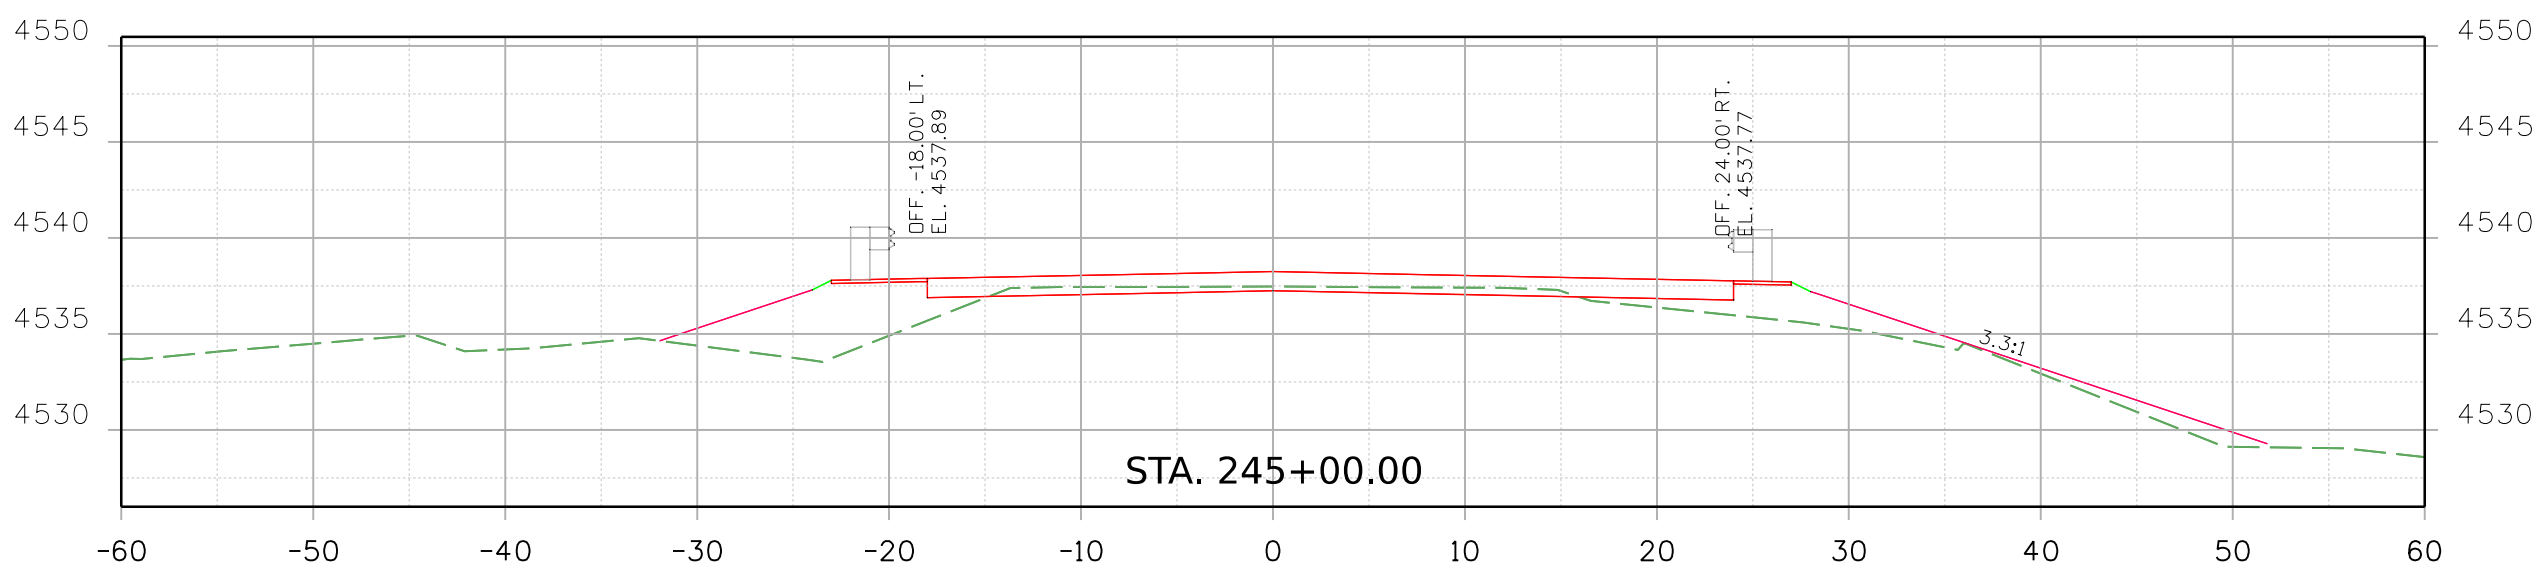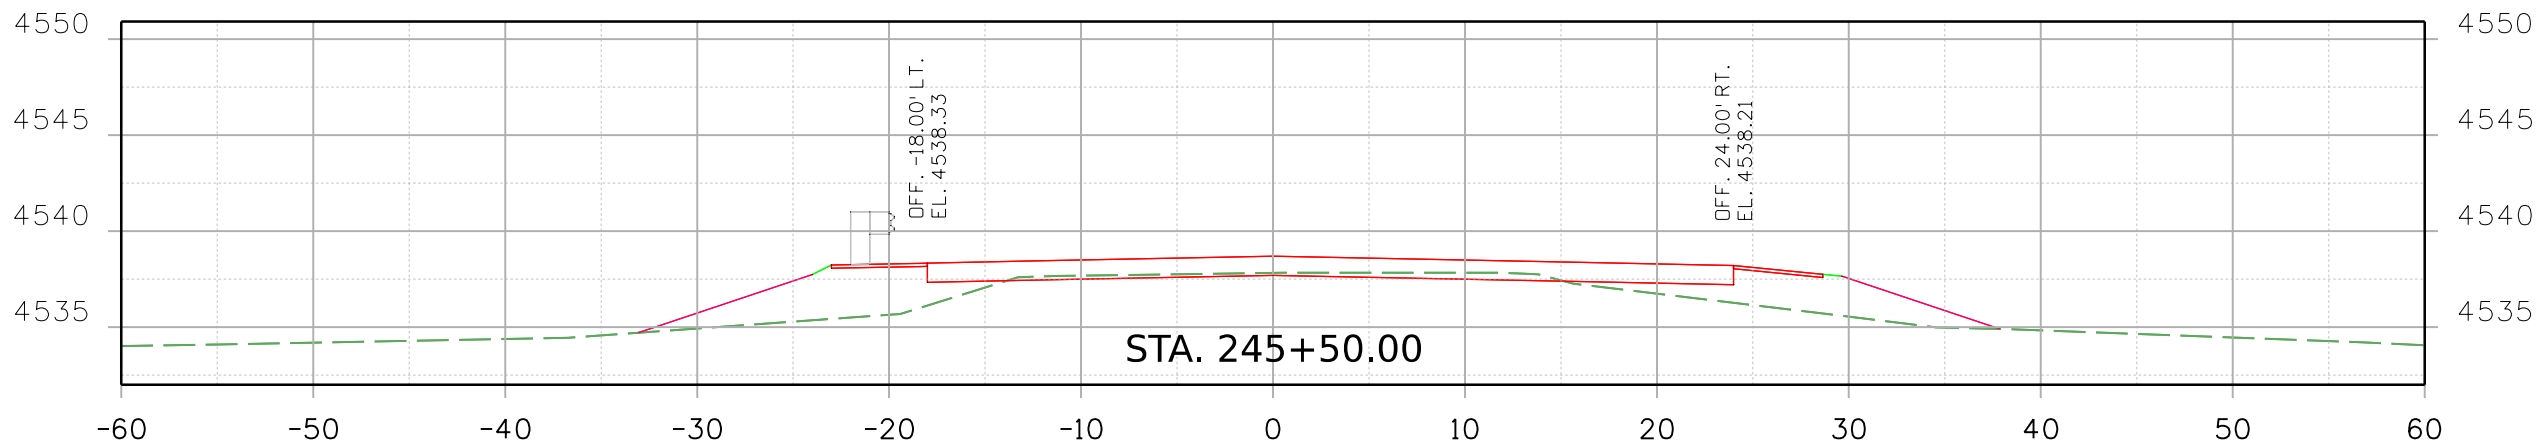

Print Date: 2/16/2021 File Name: 23558DES\_US\_350\_MP\_51.682\_Xsec.dgn  
 Horiz. Scale: Vert. Scale: As Noted  
  
 8000 South Chester St. Suite 500 Centennial, CO 80112 Phone: 303-799-6806

Sheet Revisions		
Date:	Comments	Init.

**Colorado Department of Transportation**  
 5615 Wills Blvd  
 Pueblo, CO 81008  
 Phone: 719-546-5753  
 FAX: 719-546-5402  
  
**Region 2** JLS




As Constructed
No Revisions:
Revised:
Void:


**REGION 2 BRIDGE BUNDLE  
 US 350 OVER TREE ARROYO  
 ROADWAY CROSS SECTIONS**

Designer: R. HANSON	Structure No. M-21-B
Detailer: R. HANSON	M.P. US 350 51.682
Sheet Subset: XSEC	Subset Sheets: 5 of 8

Project No./Code
Sheet Number

9356 10:25:21 AM pw:\SCI-PW\INTEG-2.stonygroup.com\Datasource-1\Documents\Colorado\_Department\_of\_Transportation\29715 - CDDT R2 Bridge Bundle\11-CADD\Worksets\29175\DGNS\Design\Sheets\23558DES\_US\_350\_MP\_51.682\_Xsec.dgn

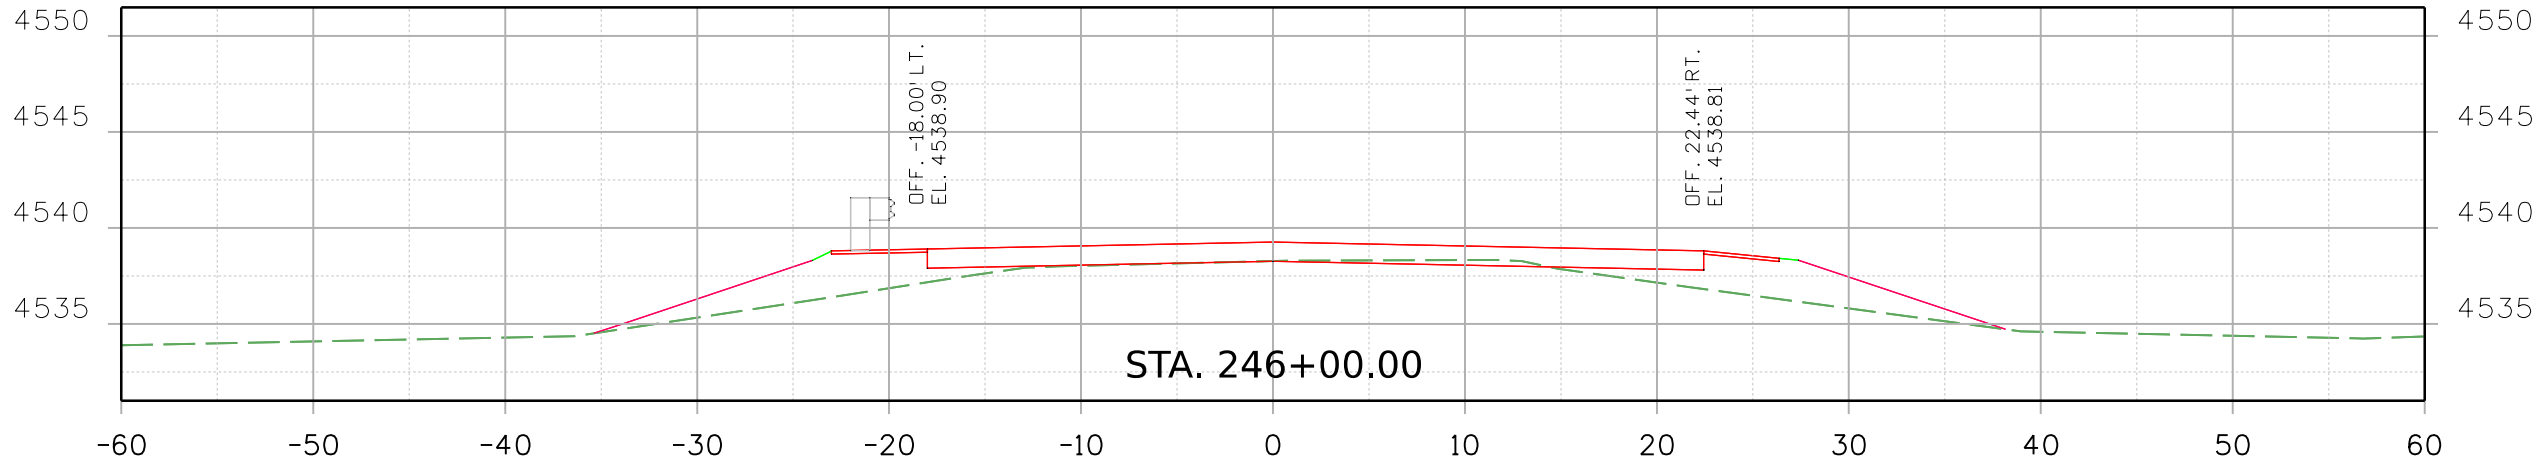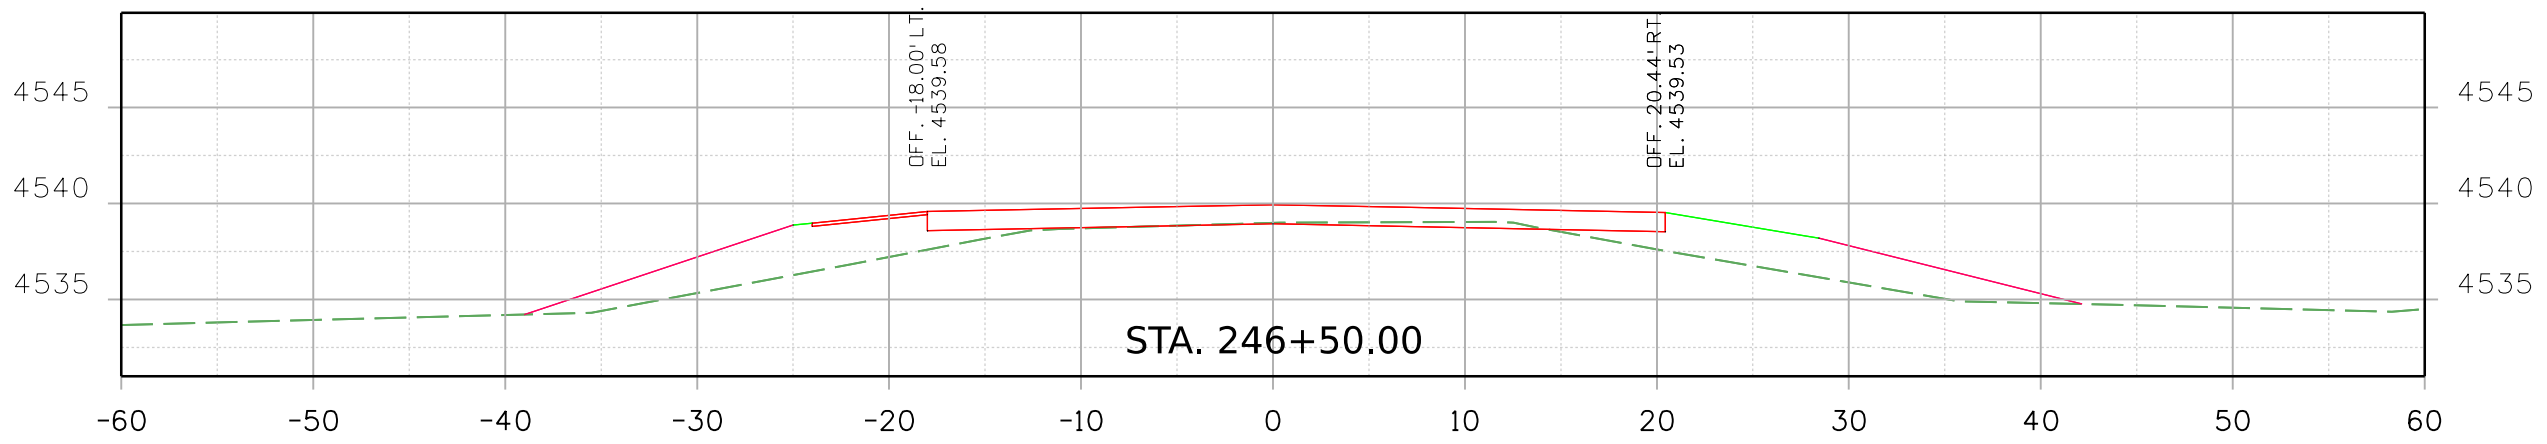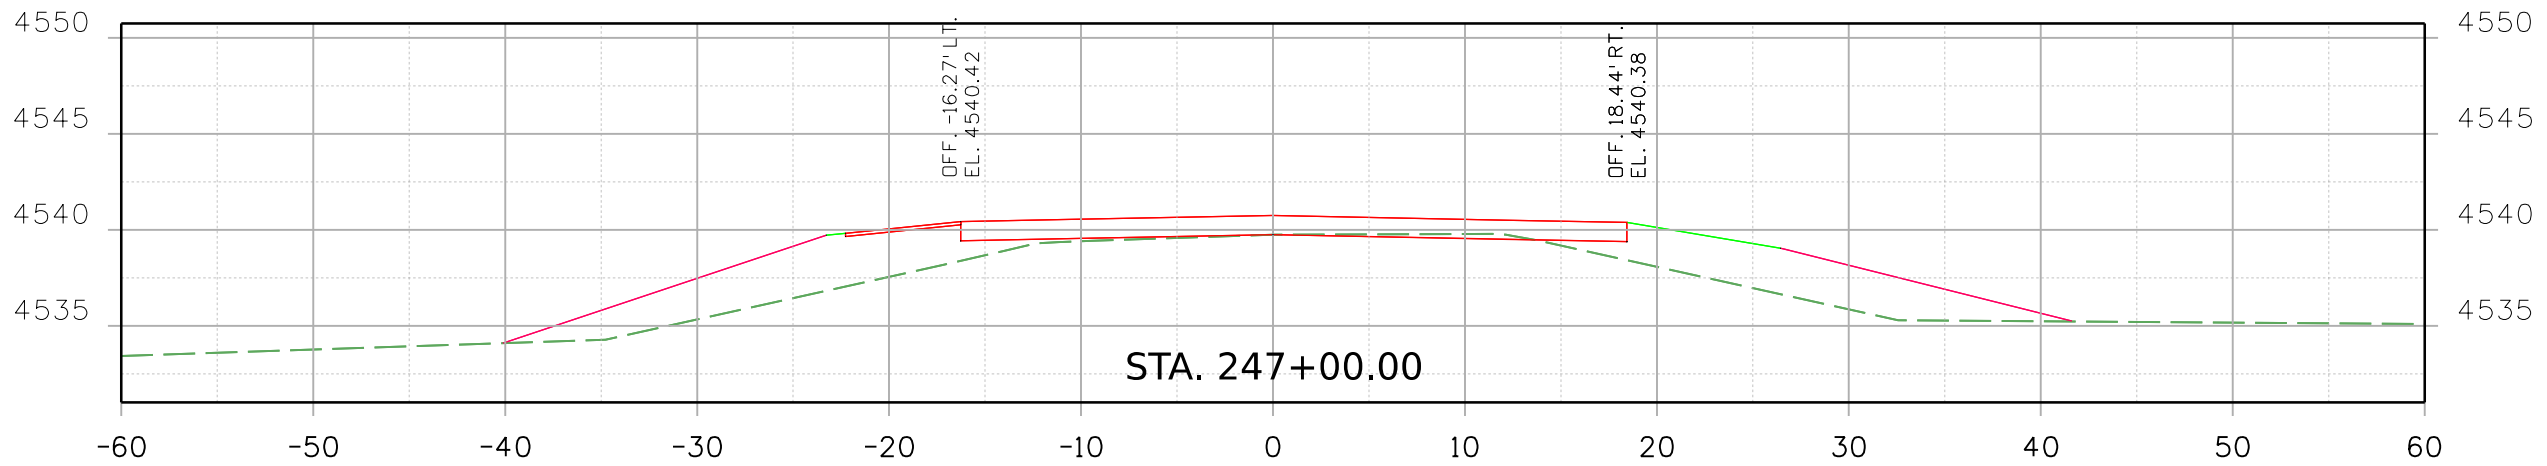

Print Date: 2/16/2021 File Name:  
 23558DES\_US\_350\_MP\_51.682\_Xsec.dgn  
 Horiz. Scale: Vert. Scale: As Noted  
  
 Stanley Consultants INC.  
 8000 South Chester St.  
 Suite 500  
 Centennial, CO 80112  
 Phone: 303-799-6806

Sheet Revisions		
Date:	Comments	Init.




Colorado Department of Transportation  
  
 5615 Wills Blvd  
 Pueblo, CO 81008  
 Phone: 719-546-5753  
 FAX: 719-546-5402  
 Region 2 JLS

As Constructed  
 No Revisions:  
 Revised:  
 Void:

REGION 2 BRIDGE BUNDLE  
 US 350 OVER TREE ARROYO  
 ROADWAY CROSS SECTIONS  
 Designer: R. HANSON Structure No. M-21-B  
 Detailer: R. HANSON M.P. US 350 51.682  
 Sheet Subset: XSEC Subset Sheets: 6 of 8

Project No./Code  
 Sheet Number

9356 10:25:22 AM pw:\SCI-PW\INTEC-2.stanleygroup.com\Datasource-1\Documents\Colorado\_Department\_of\_Transportation\29715 - CDOT R2 Bridge Bundle V11-CADD\Worksets\29175.DGN\Design\Sheets\23558DES\_US\_350\_MP\_51.682\_Xsec.dgn

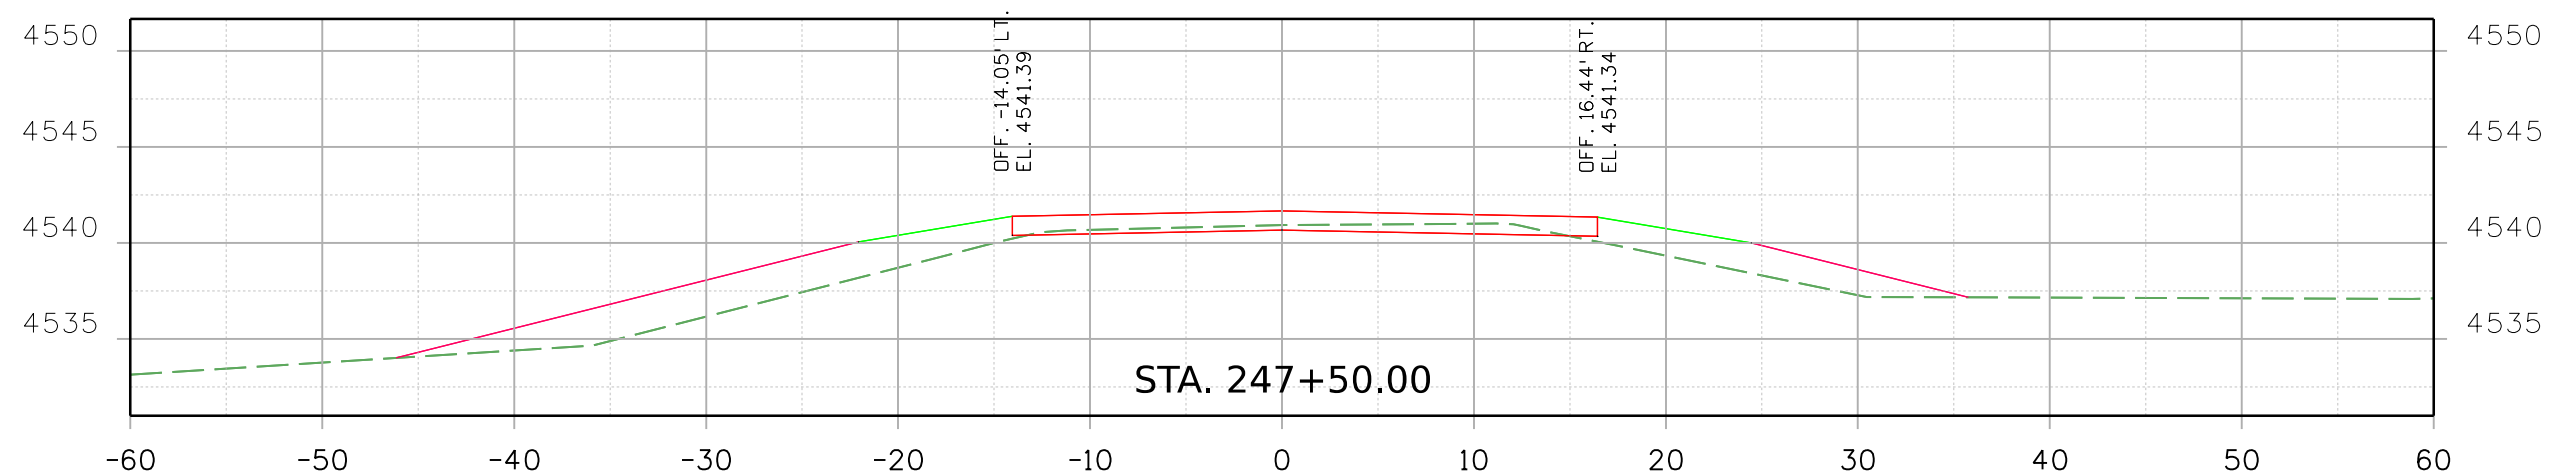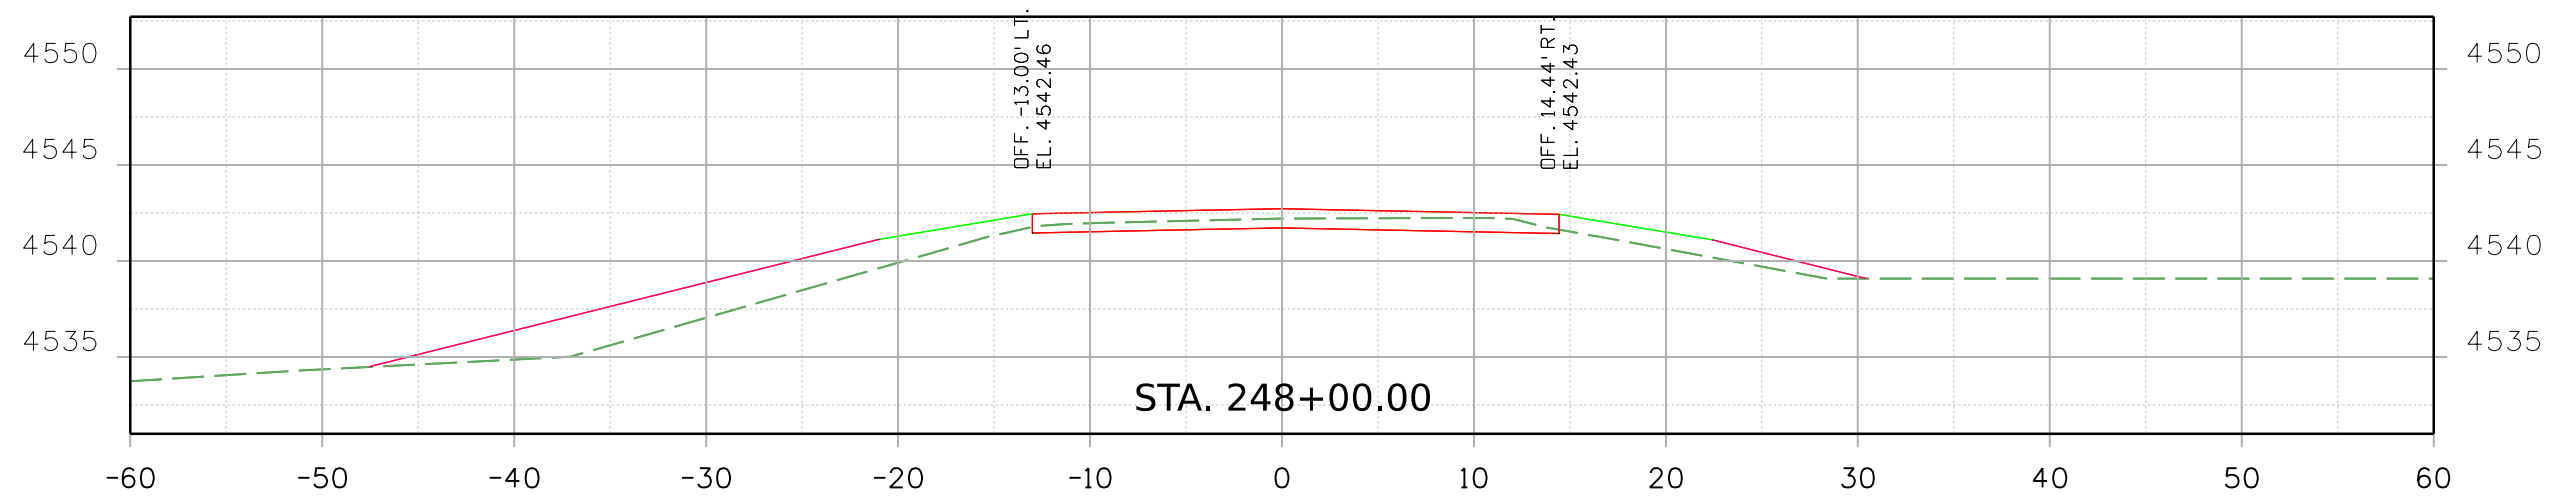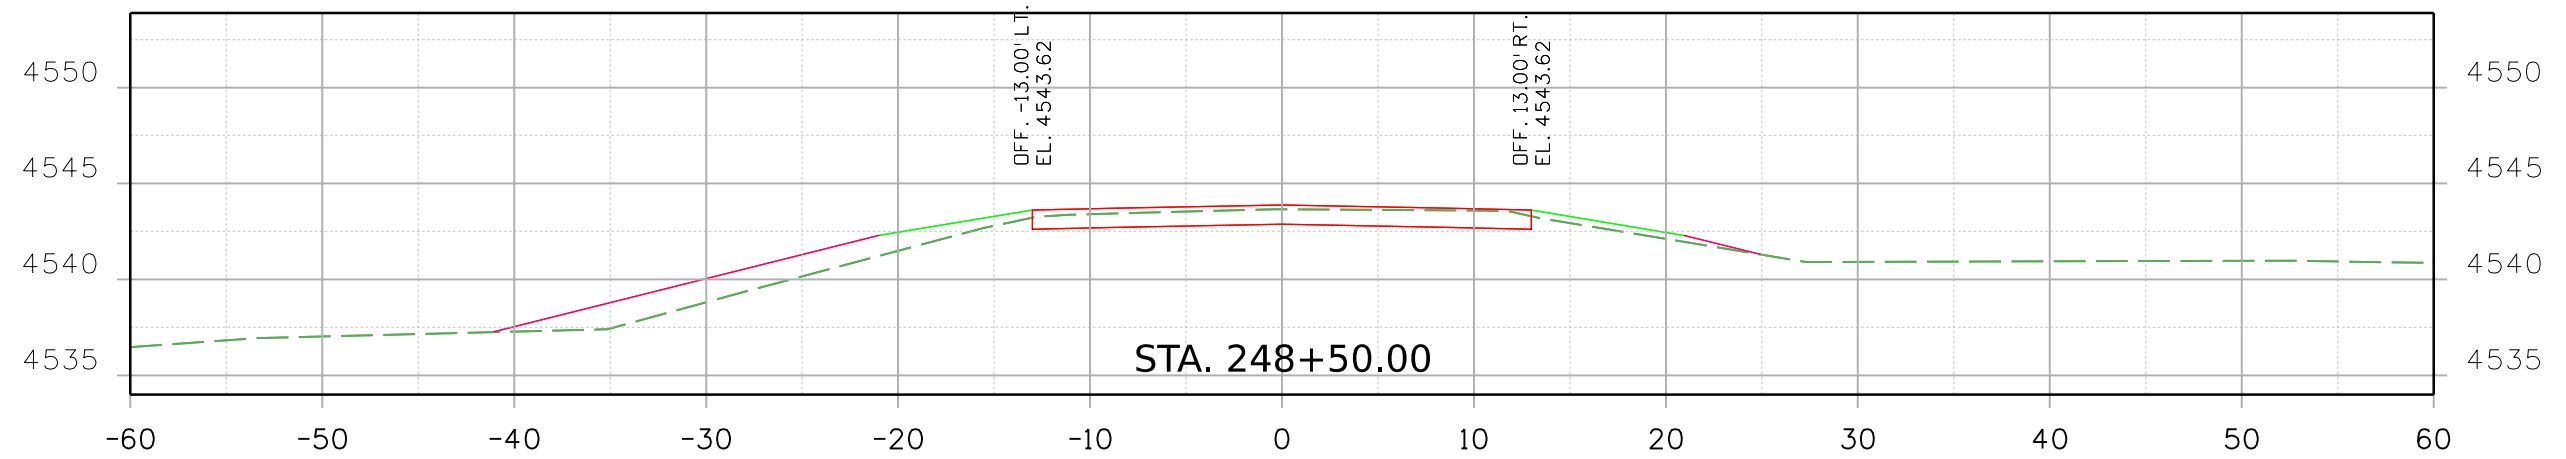

Print Date: 2/16/2021 File Name:  
23558DES\_US\_350\_MP\_51.682\_Xsec.dgn  
Horiz. Scale: Vert. Scale: As Noted



Sheet Revisions		
Date:	Comments	Init.



Colorado Department of Transportation  
 5615 Wills Blvd  
 Pueblo, CO 81008  
 Phone: 719-546-5753  
 FAX: 719-546-5402  
 Region 2 JLS


As Constructed
No Revisions:
Revised:
Void:

REGION 2 BRIDGE BUNDLE US 350 OVER TREE ARROYO ROADWAY CROSS SECTIONS			
Designer:	R. HANSON	Structure No.	M-21-B
Detailer:	R. HANSON	M.P.	US 350 51.682
Sheet Subset:	XSEC	Subset Sheets:	7 of 8


Project No./Code
Sheet Number

9356 10:25:23 AM pw:\SCI-PW\INTEC-2.stanleygroup.com\Datasource-1\Documents\Colorado\_Department\_of\_Transportation\29715 - CDDT R2 Bridge Bundle\11-CADD\Worksets\29175.DGNs\Design\Sheets\23558DES\_US\_350\_MP\_51.682\_Xsec.dgn

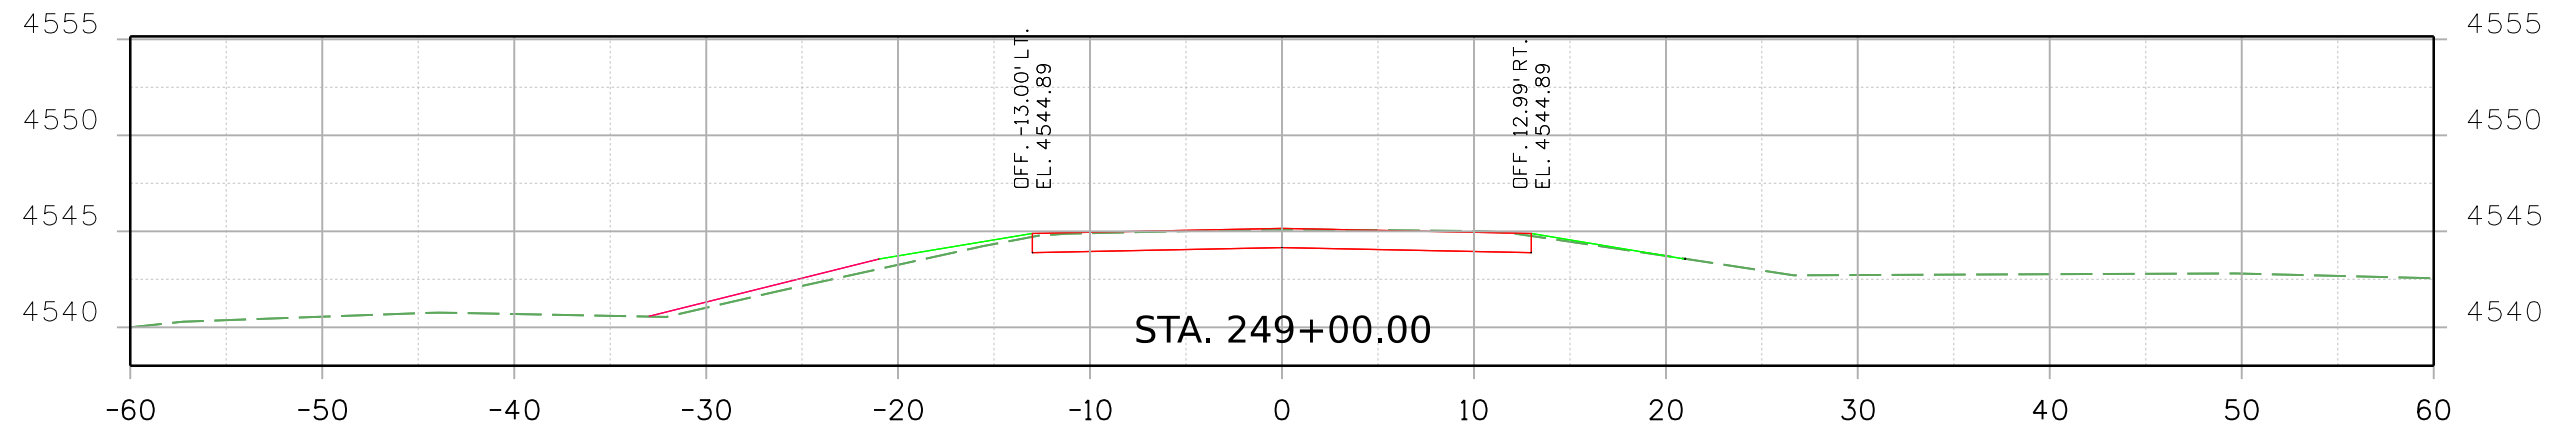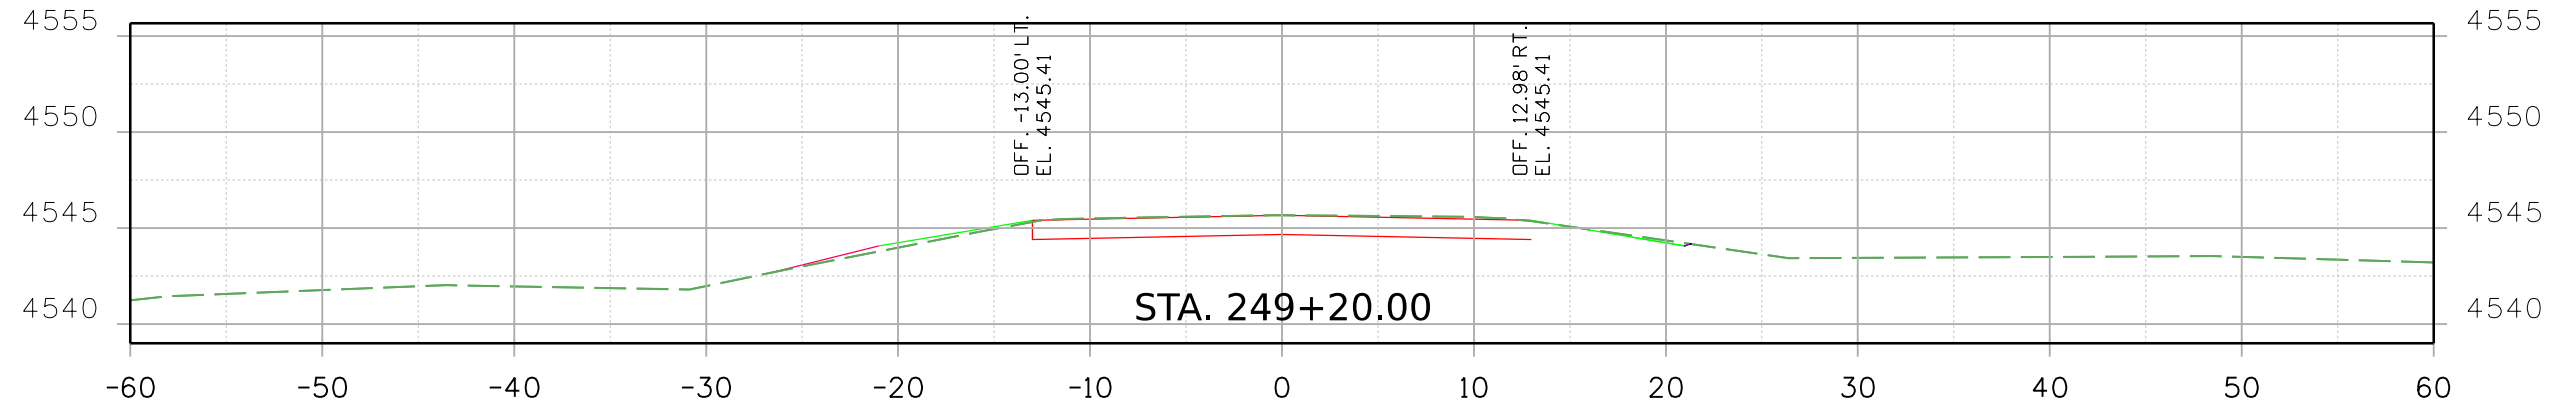

Print Date: 2/16/2021 File Name:  
23558DES\_US\_350\_MP\_51.682\_Xsec.dgn  
Horiz. Scale: Vert. Scale: As Noted  
  
8000 South Chester St.  
Suite 500  
Centennial, CO 80112  
INC. Phone: 303-799-6806

Sheet Revisions		
Date:	Comments	Init.

Colorado Department of Transportation  
  
 5615 Wills Blvd  
 Pueblo, CO 81008  
 Phone: 719-546-5753  
 FAX: 719-546-5402  
 Region 2 JLS

As Constructed  
 No Revisions:  
 Revised:  
 Void:

REGION 2 BRIDGE BUNDLE  
 US 350 OVER TREE ARROYO  
 ROADWAY CROSS SECTIONS  
 Designer: R. HANSON Structure No. M-21-B  
 Detoiler: R. HANSON M.P. US 350 51.682  
 Sheet Subset: XSEC Subset Sheets: 8 of 8

Project No./Code  
 Sheet Number