



9356 10:30:29 AM pw:\SCI-PW\INTEC-2.stanleygroup.com\Documents\Colorado_Department_of_Transportation\29715 - CDDT R2 Bridge Bundle\11-CADD\Worksets\29175.DGNs\Design\Sheets\23558DES_US_350_MP_57.069_Typ.dgn

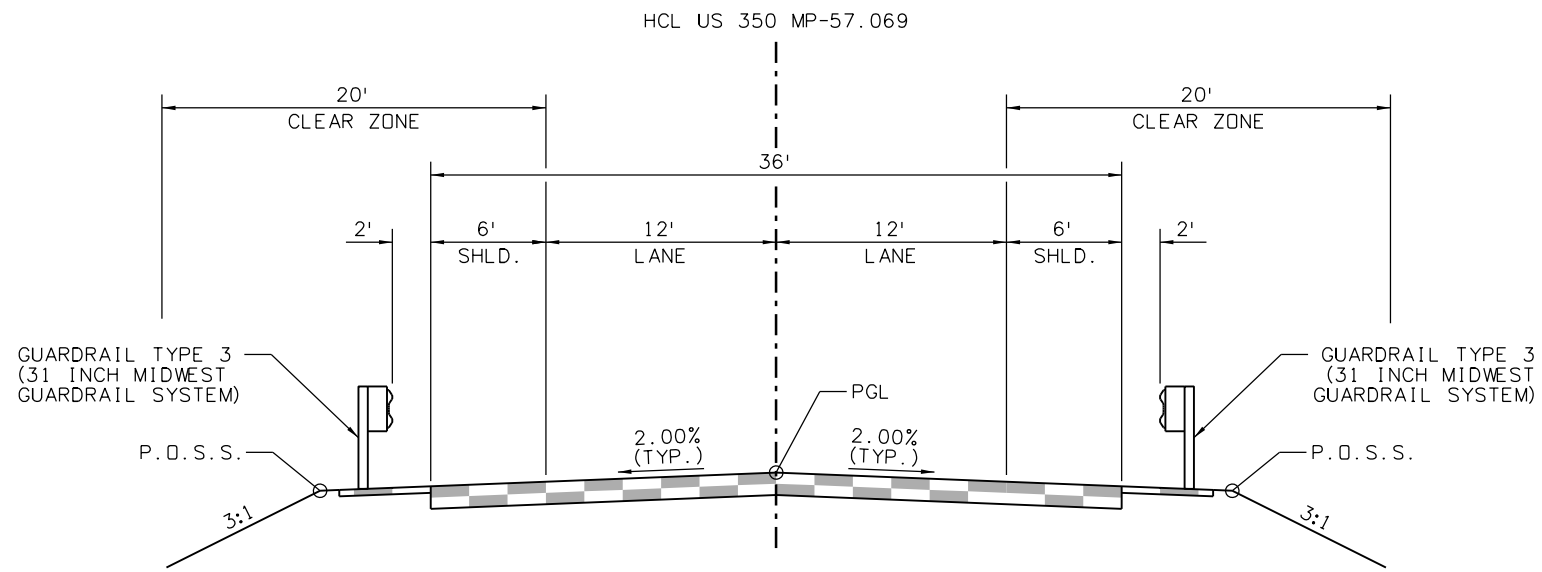

US 350 MP-57.069
TYPICAL SECTION
 282+85.77 TO 284+73.25
 285+26.75 TO 287+14.23

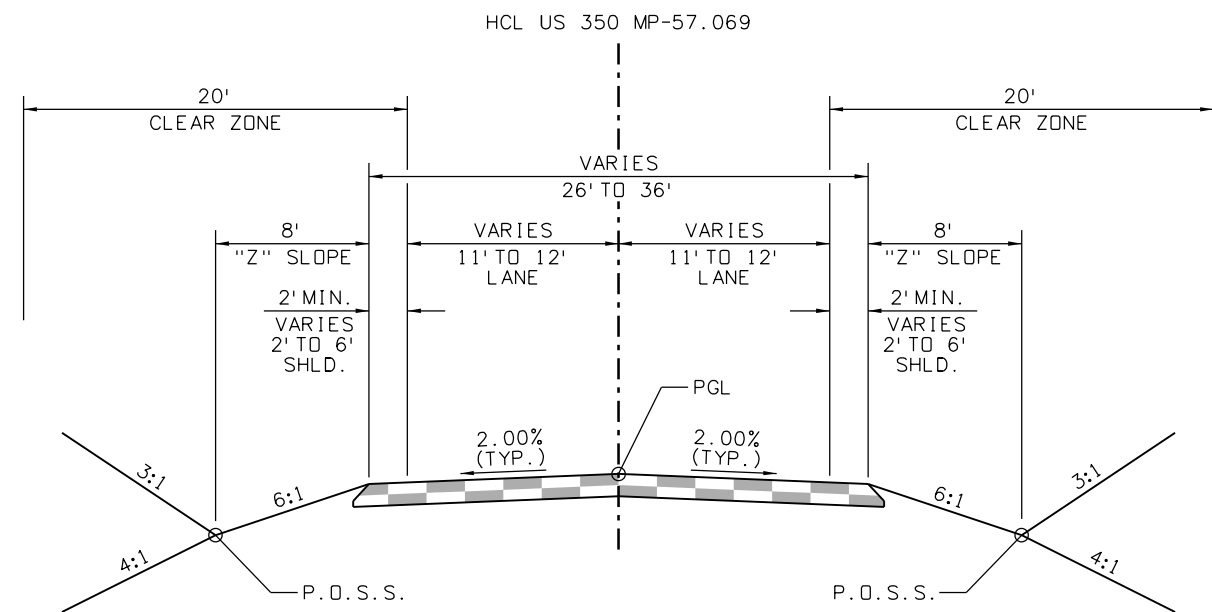

US 350 MP-57.069
TYPICAL SECTION
 281+55.00 TO 282+85.77
 287+14.23 TO 288+20.00

Print Date: 2/16/2021 File Name: 23558DES_US_350_MP_57.069_Typ.dgn

Horiz. Scale: Vert. Scale: As Noted

8000 South Chester St.
 Suite 500
 Centennial, CO 80112
 INC. Phone: 303-799-6806

Sheet Revisions		
Date:	Comments	Init.

Colorado Department of Transportation

5615 Wills Blvd
 Pueblo, CO 81008
 Phone: 719-546-5753
 FAX: 719-546-5402

Region 2 JLS



As Constructed
No Revisions:
Revised:
Void:


REGION 2 BRIDGE BUNDLE US 350 OVER SEASONAL WASH TYPICAL SECTIONS			
Designer:	R. HANSON	Structure No.	M-21-J
Detailer:	E. EARL	M.P.	US 350 57.069
Sheet Subset:	TYP	Subset Sheets:	1 of 1

Project No./Code
Sheet Number


9356 10:30:43 AM pw:\SCL-PW\INTEC-2\stanleygroup.com\Datasource-1\Documents\Colorado_Department_of_Transportation\29715 - CDDT R2 Bridge Bundle\11-CADD\Worksets\29175_DGNs\Design\Sheets\23558DES_US_350 MP 57.069_P&P Sheets.dgn

LEGEND:
 (C-19) - UTILITY ID NO.

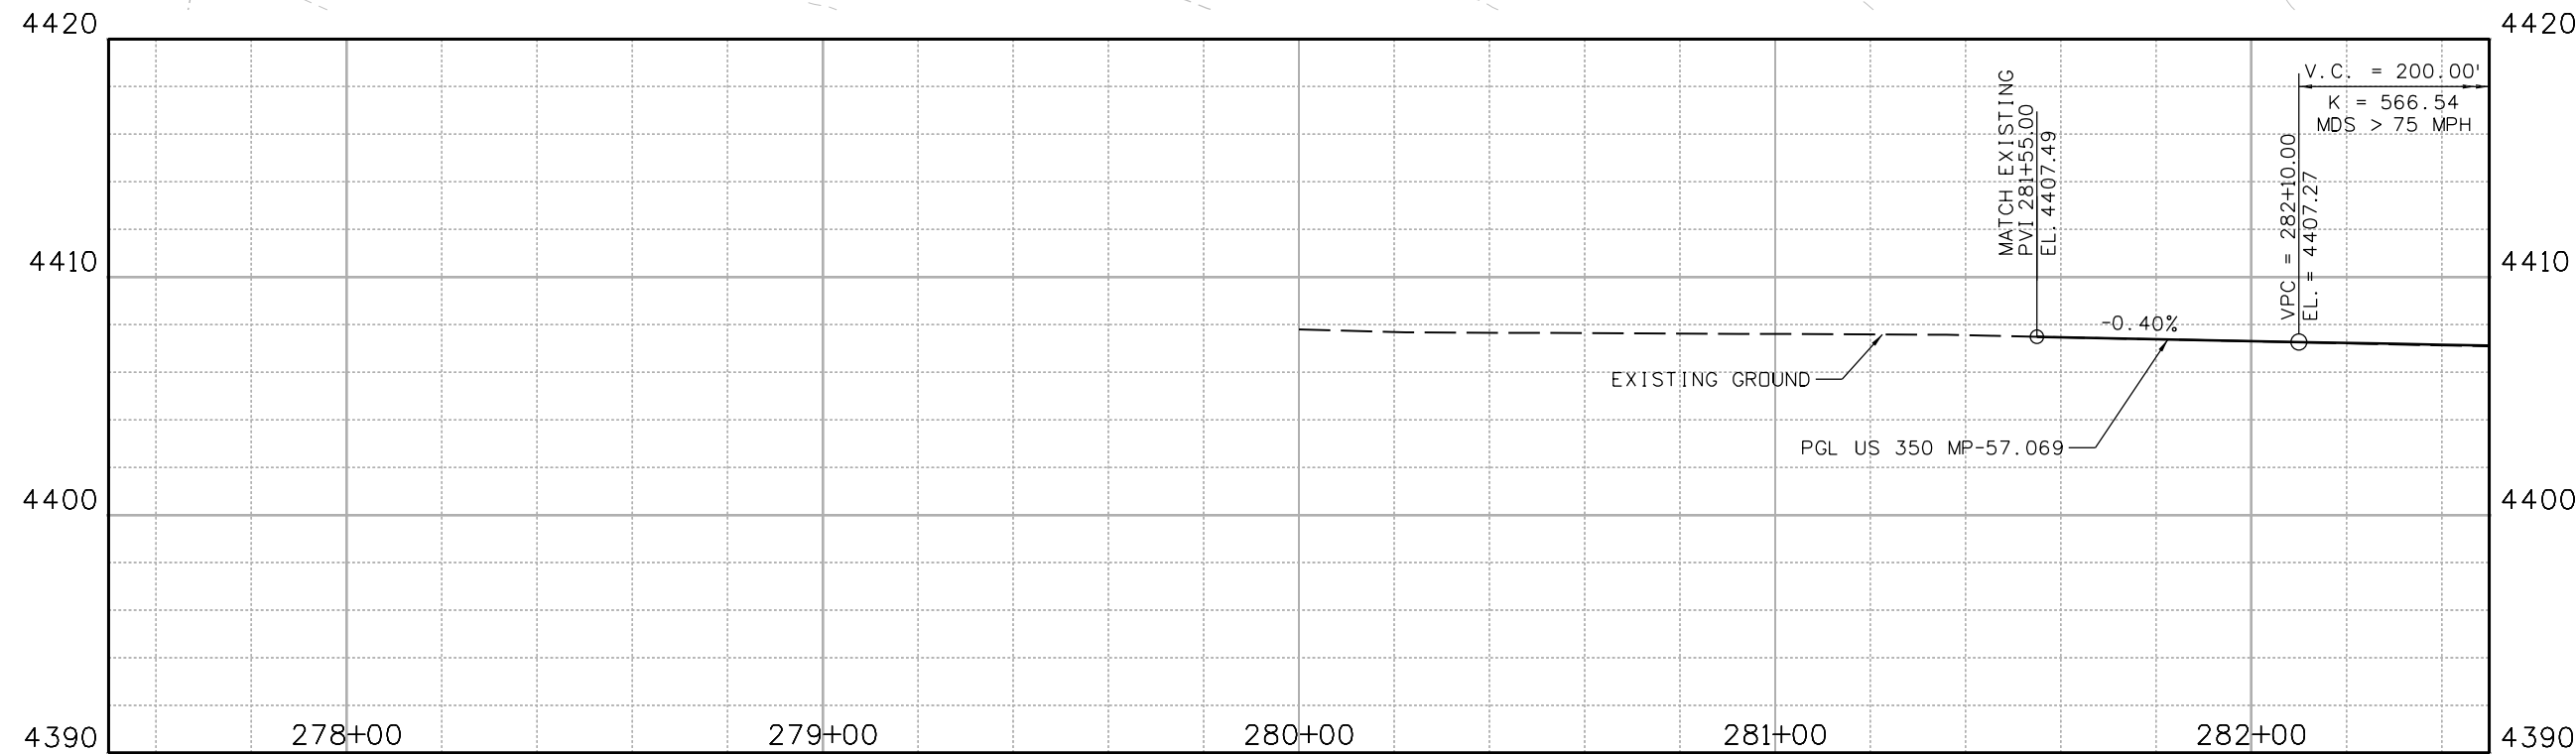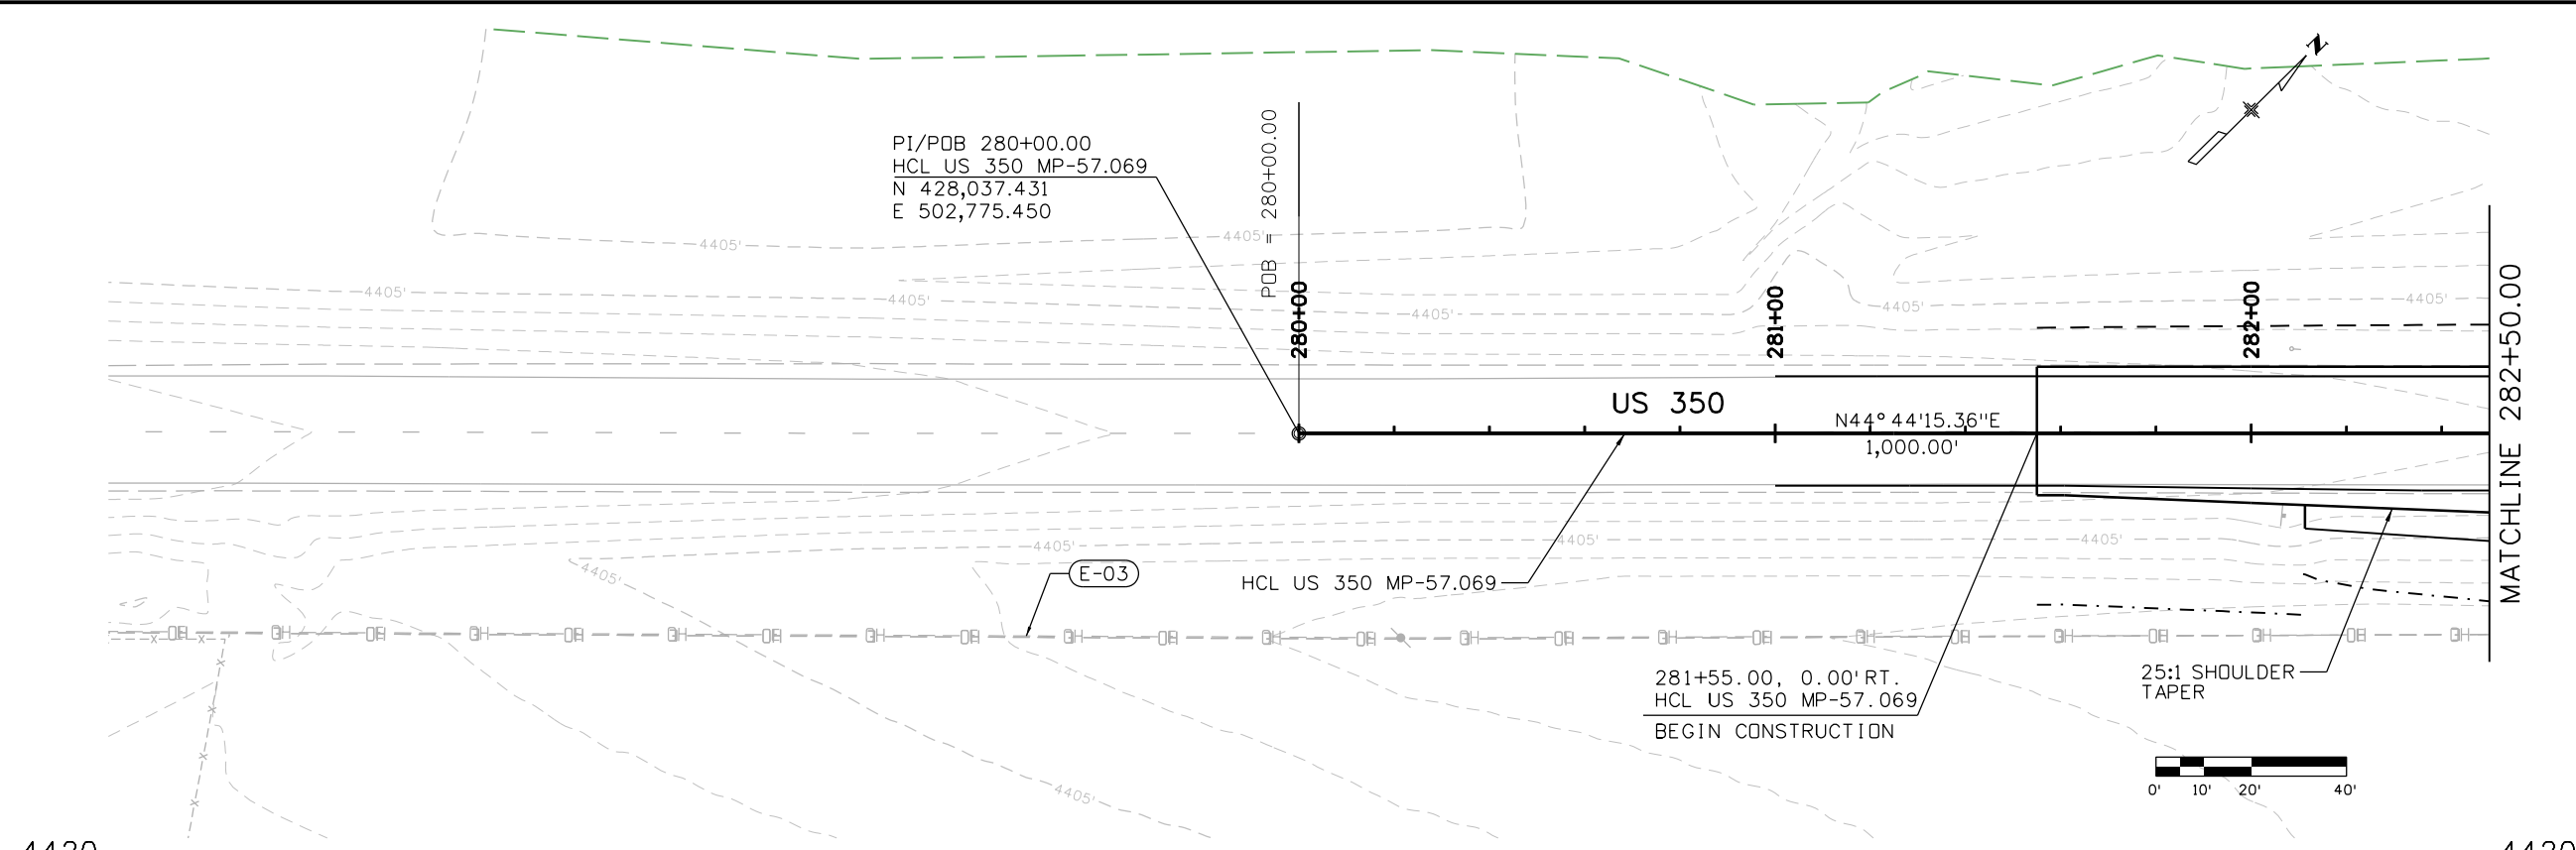

Print Date: 2/16/2021 File Name: 23558DES_US_350 MP 57.069_P&P Sheets.dgn
 Horiz. Scale: Vert. Scale: As Noted

 8000 South Chester St.
 Suite 500
 Centennial, CO 80112
 INC. Phone: 303-799-6806

Sheet Revisions		
Date:	Comments	Init.

Colorado Department of Transportation

 5615 Wills Blvd
 Pueblo, CO 81008
 Phone: 719-546-5753
 FAX: 719-546-5402
Region 2 JLS



As Constructed
No Revisions:
Revised:
Void:

REGION 2 BRIDGE BUNDLE			
US 350 OVER SEASONAL WASH			
ROADWAY PLAN AND PROFILE			
Designer:	R. HANSON	Structure No.	M-21-J
Detailer:	R. HANSON	M.P.	US 350 57.069
Sheet Subset:	ROADWAY	Subset Sheets:	1 of 3

Project No./Code
Sheet Number

9356 10:30:44 AM pw:\VCI-PW\INTEC-2\stanleygroup.com\Dat\source-1\Documents\Colorado\Department_of_Transportation\29715 - CDDT R2 Bridge Bundle\11-CADD\Worksheets\29175\DGNS\Design\Sheets\23558DES_US_350 MP_57.069_P&P_Sheets.dgn

LEGEND:
C-19 - UTILITY ID NO.

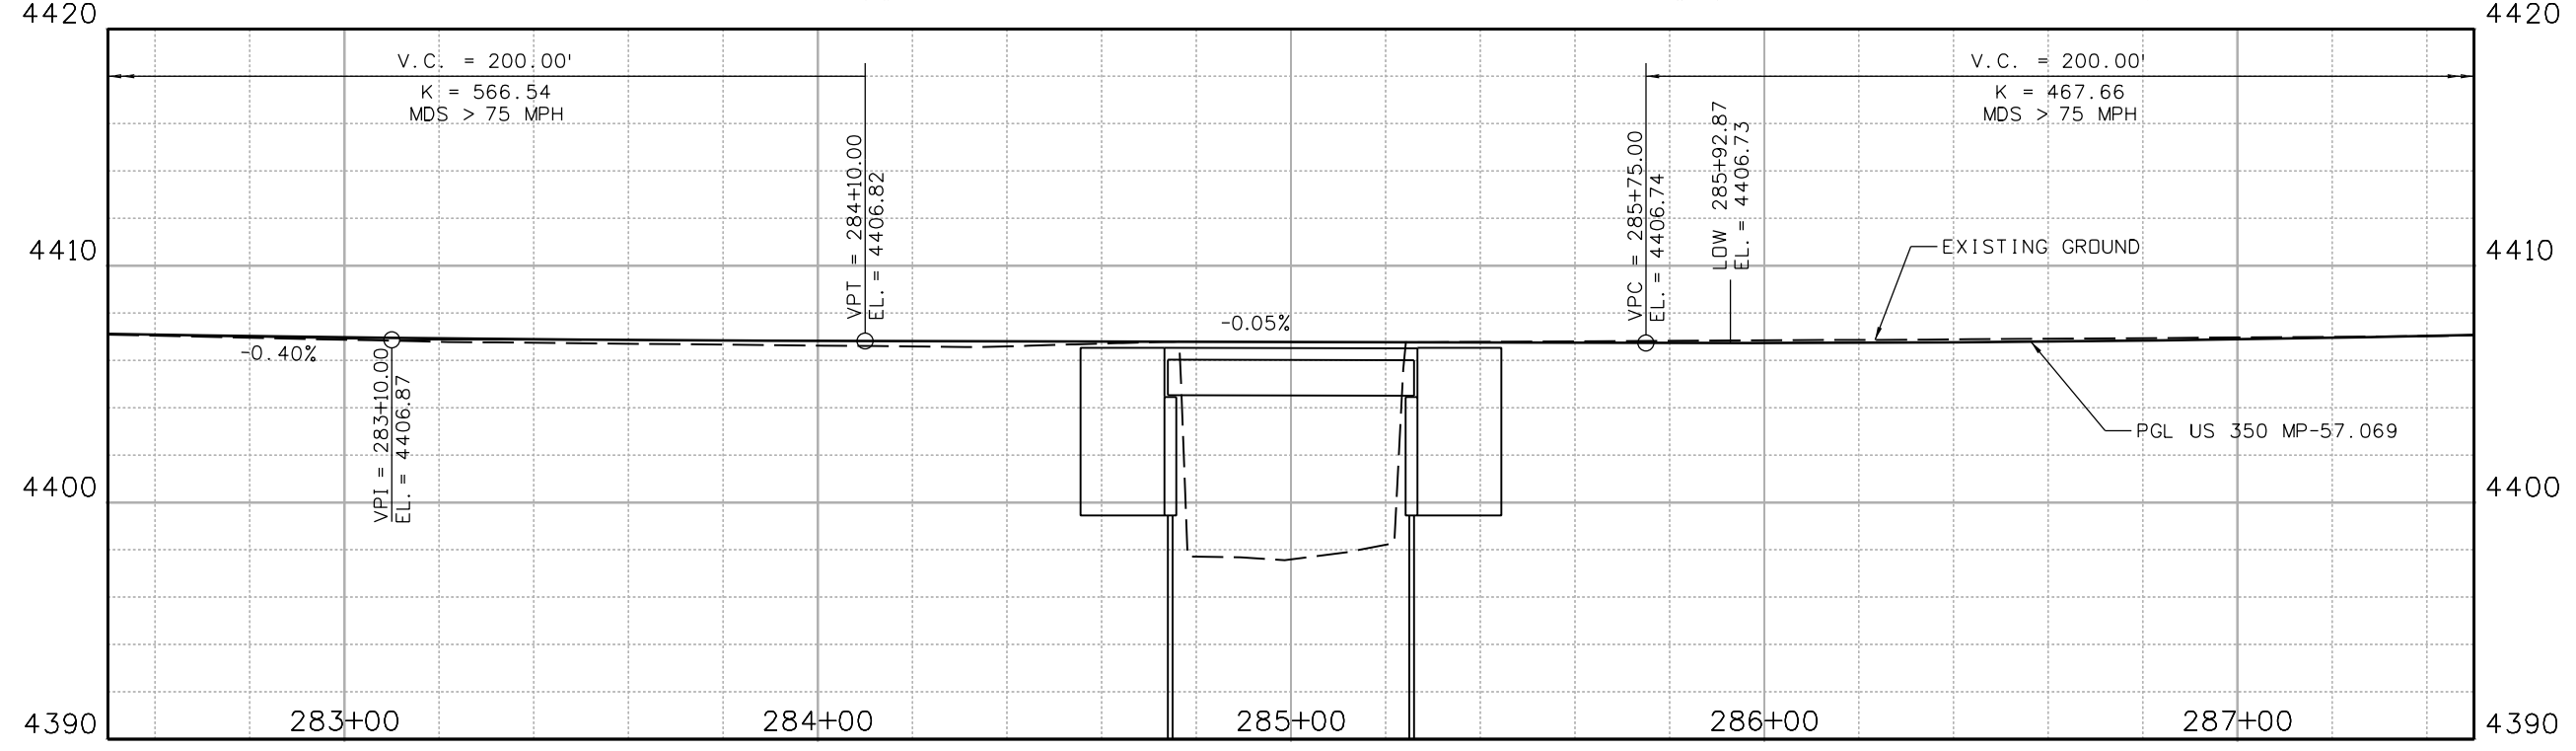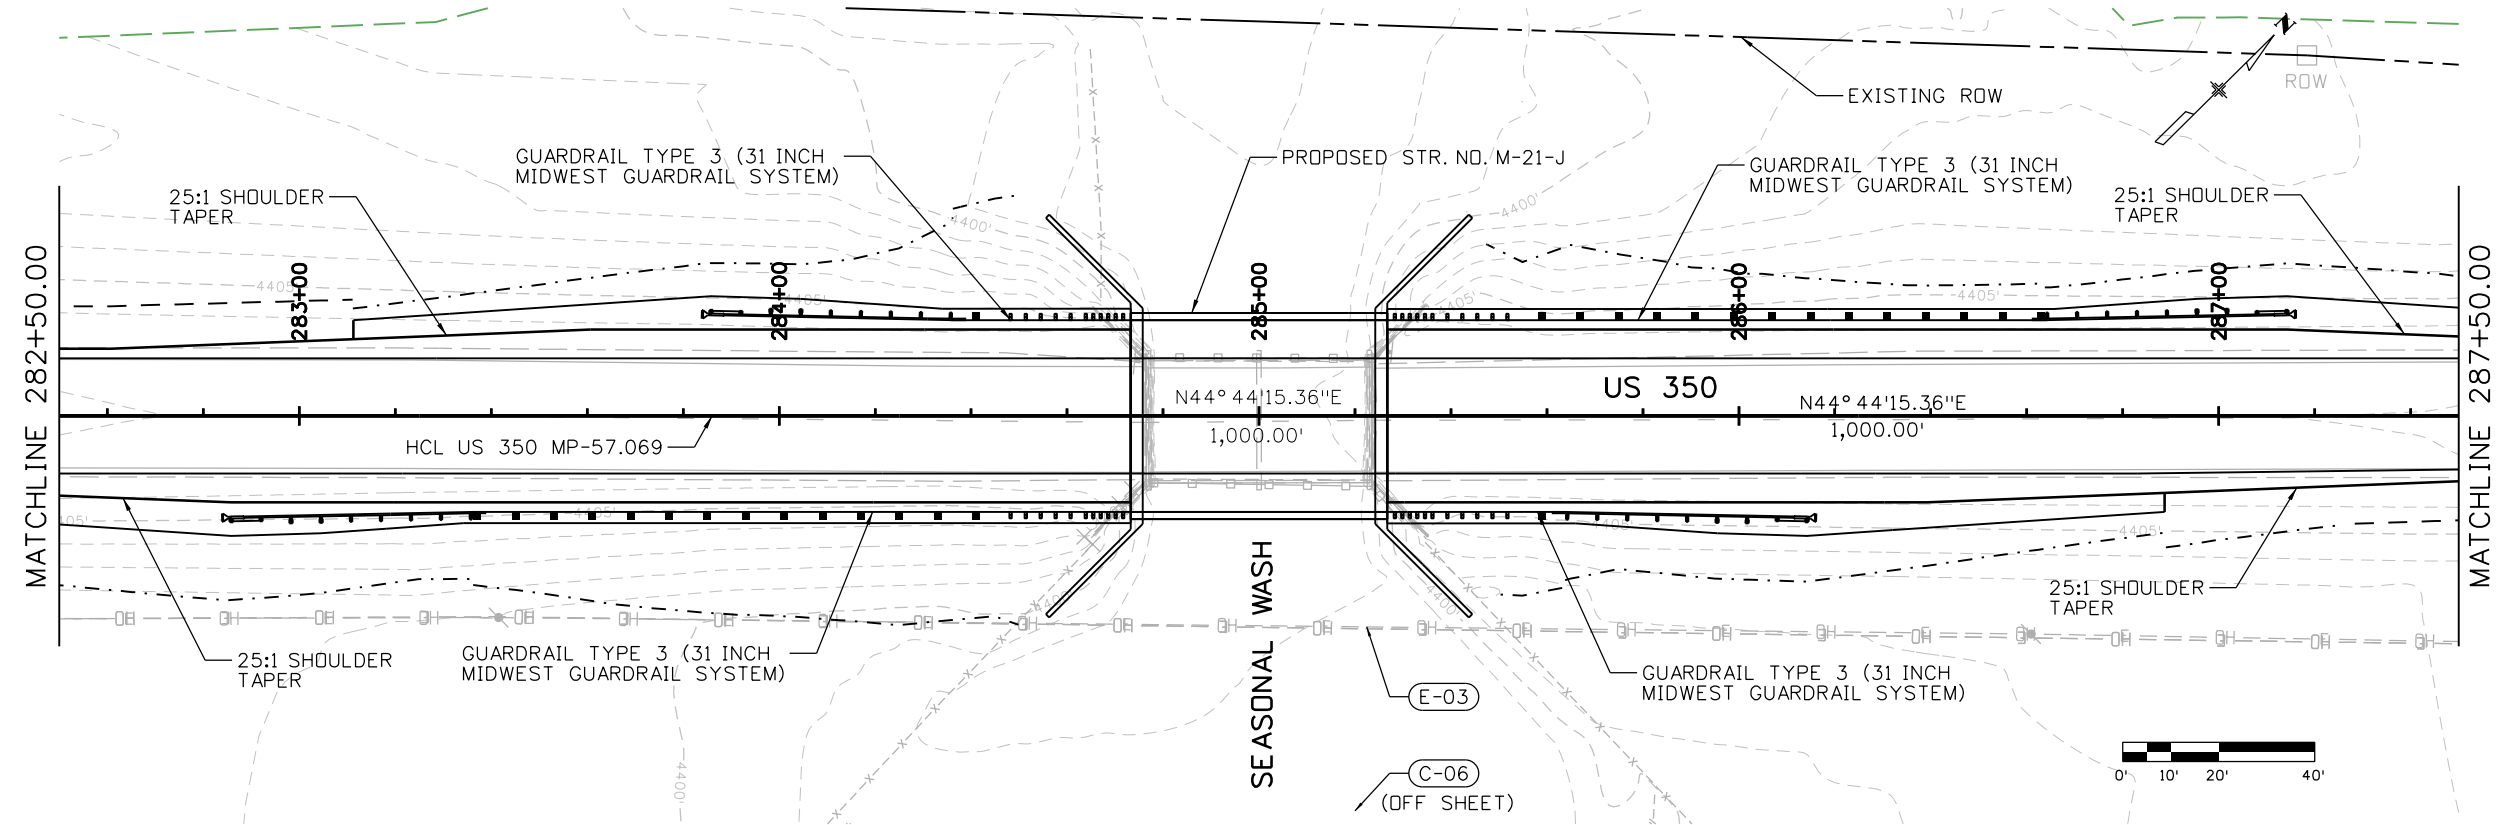

Print Date: 2/16/2021 File Name: 23558DES_US_350 MP_57.069_P&P Sheets.dgn
 Horiz. Scale: Vert. Scale: As Noted

 8000 South Chester St.
 Suite 500
 Centennial, CO 80112
 Phone: 303-799-6806

Sheet Revisions		
Date:	Comments	Init.

Colorado Department of Transportation

 5615 Wills Blvd
 Pueblo, CO 81008
 Phone: 719-546-5753
 FAX: 719-546-5402
Region 2 JLS

As Constructed
 No Revisions:
 Revised:
 Void:




**REGION 2 BRIDGE BUNDLE
 US 350 OVER SEASONAL WASH
 ROADWAY PLAN AND PROFILE**

Designer:	R. HANSON	Structure No.	M-21-J
Detailer:	R. HANSON	M.P.	US 350 57.069
Sheet Subset:	ROADWAY	Subset Sheets:	2 of 3

Project No./Code
 Sheet Number

9356 10:30:45 AM pw:\SCI-PW\INTEC-2.stanleygroup.com\Datasource-1\Documents\Colorado_Department_of_Transportation\29715 - CDDT R2 Bridge Bundle\11-CADD\Worksets\29175\DGNS\Design\Sheets\23558DES_US_350 MP 57.069_P&P Sheets.dgn

LEGEND:
 (C-19) - UTILITY ID NO.

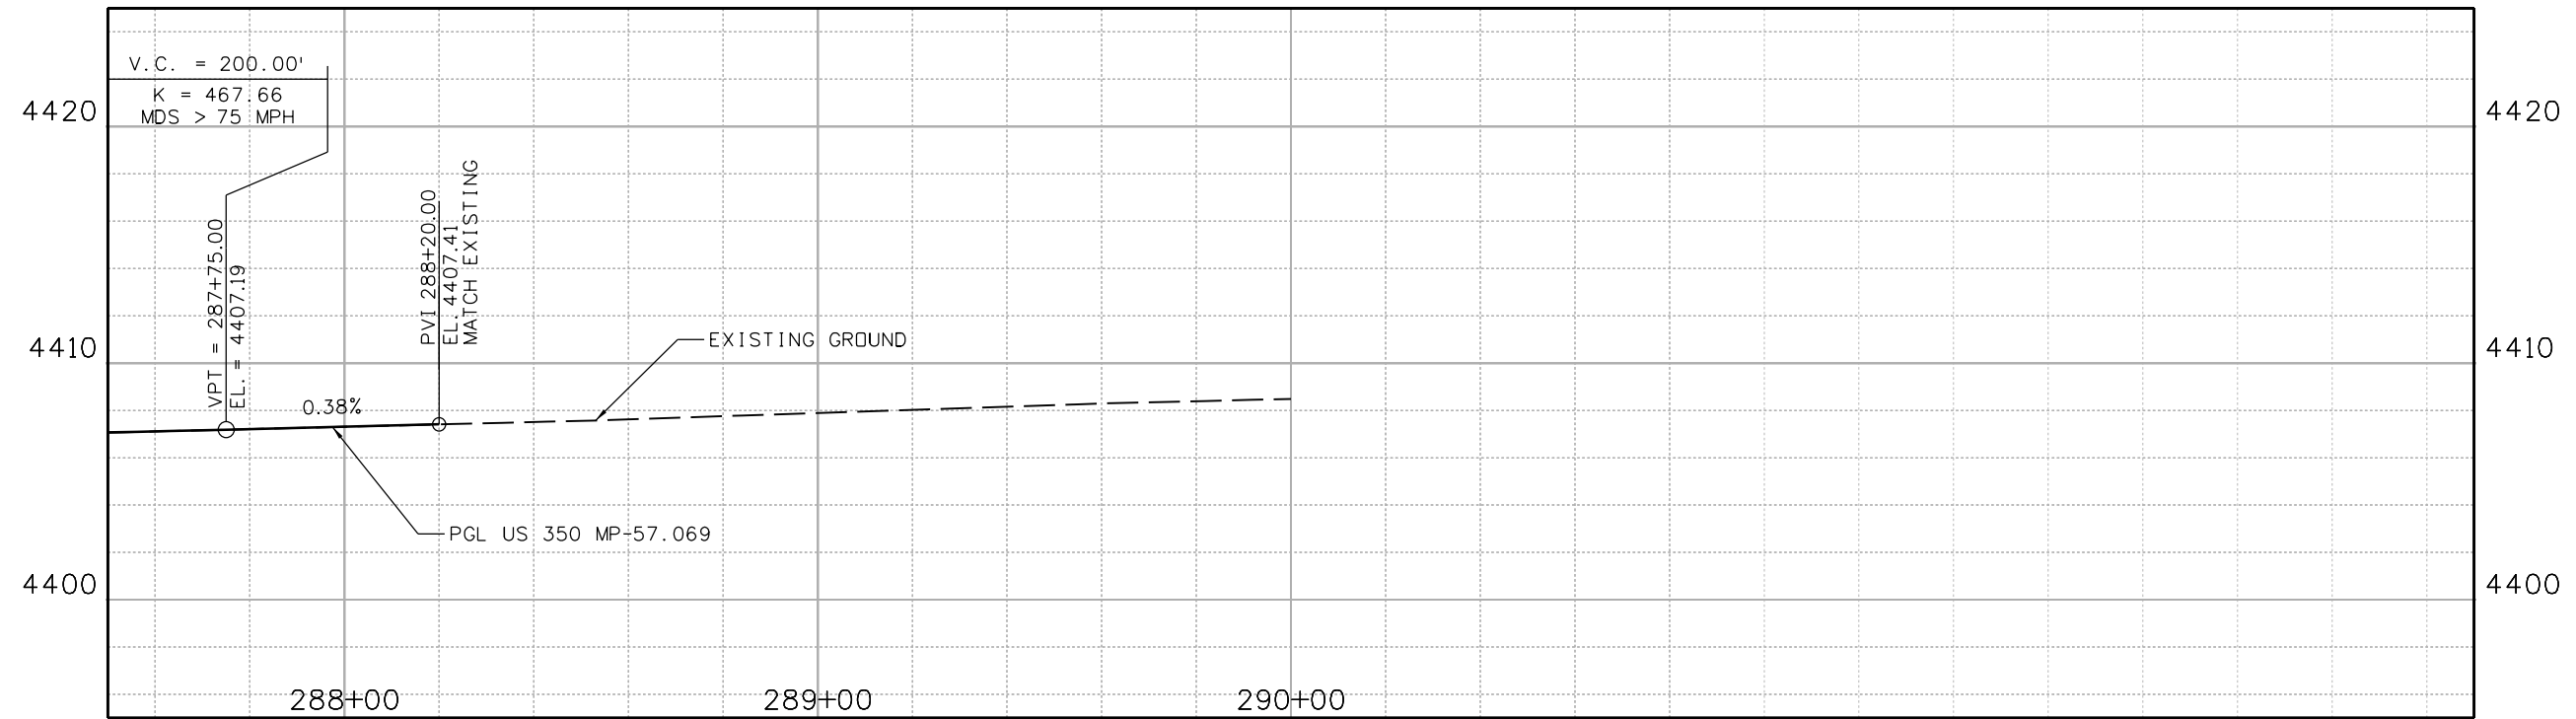 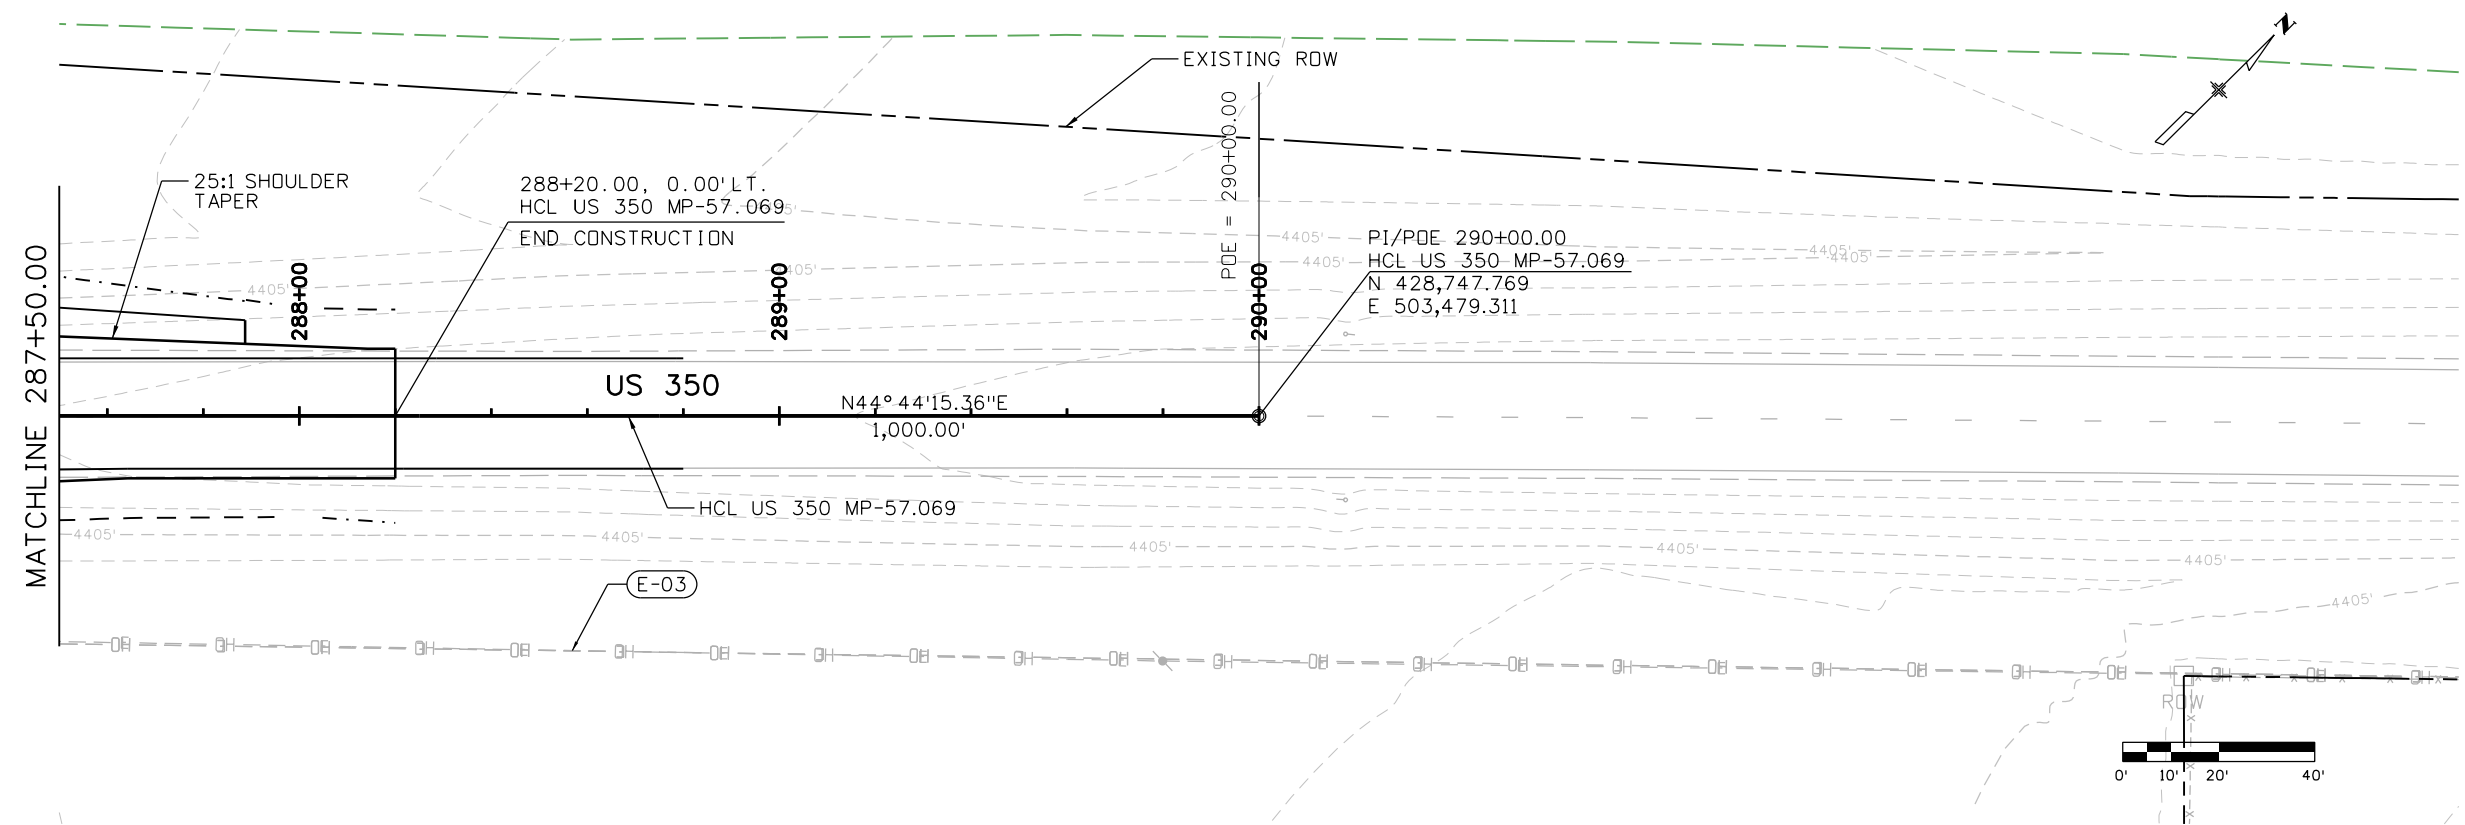

Print Date: 2/16/2021 File Name: 23558DES_US_350 MP 57.069_P&P Sheets.dgn
 Horiz. Scale: Vert. Scale: As Noted
 Stanley Consultants INC. 8000 South Chester St. Suite 500 Centennial, CO 80112 Phone: 303-799-6806

Sheet Revisions		
Date:	Comments	Init.




Colorado Department of Transportation
 5615 Wills Blvd Pueblo, CO 81008 Phone: 719-546-5753 FAX: 719-546-5402
 Region 2 JLS


As Constructed
 No Revisions:
 Revised:
 Void:

REGION 2 BRIDGE BUNDLE
 US 350 OVER SEASONAL WASH
 ROADWAY PLAN AND PROFILE
 Designer: R. HANSON Structure No. M-21-J
 Detailer: R. HANSON M.P. US 350 57.069
 Sheet Subset: ROADWAY Subset Sheets: 3 of 3

Project No./Code
 Sheet Number

9356 10:30:57 AM pw:\SCI-PW\INTEC-2\stanleygroup.com\Datasource\1\Documents\Colorado\Department_of_Transportation\29715 - CDDT R2 Bridge Bundle\11-CADD\Worksets\29715.DGN\Design\Sheets\23558DES_US_350_MP_57.069_Xsec.dgn

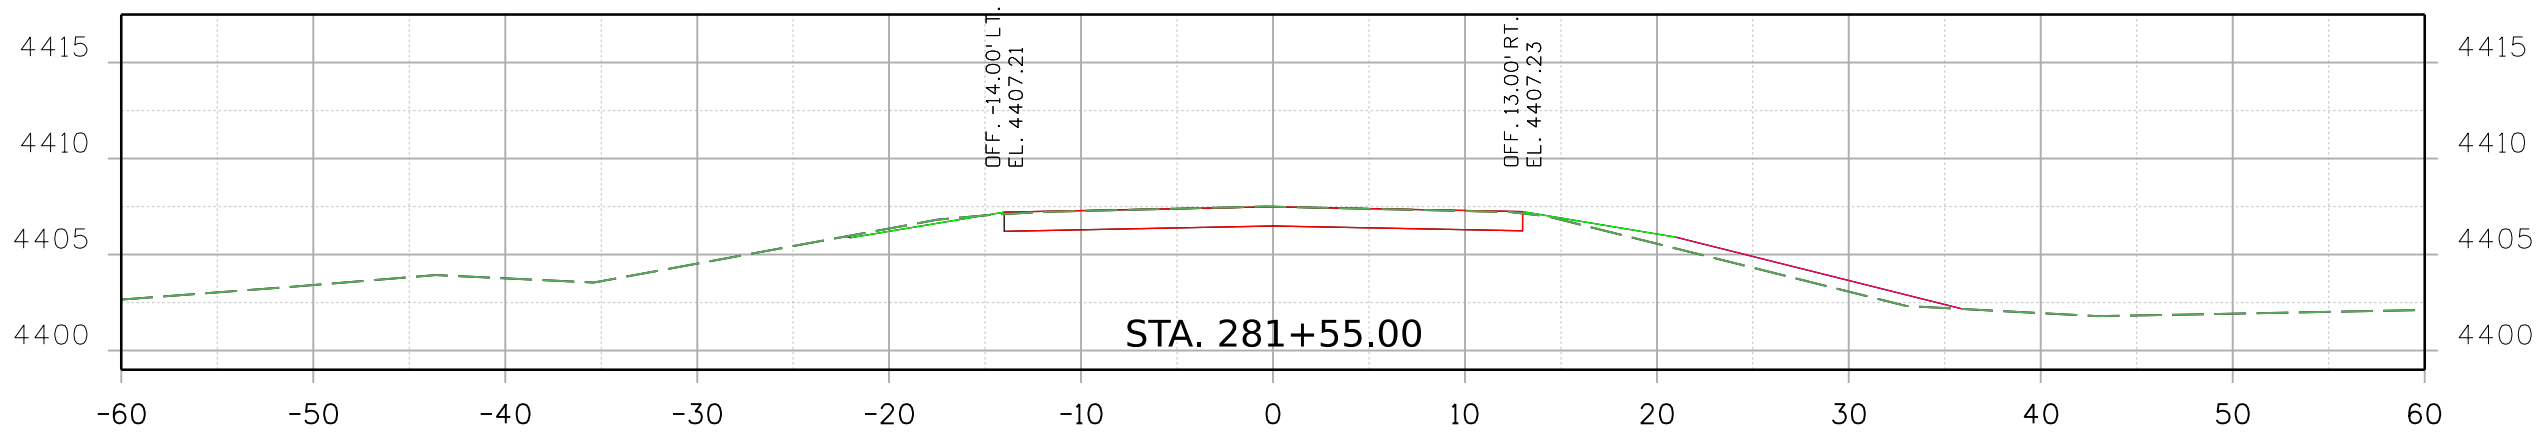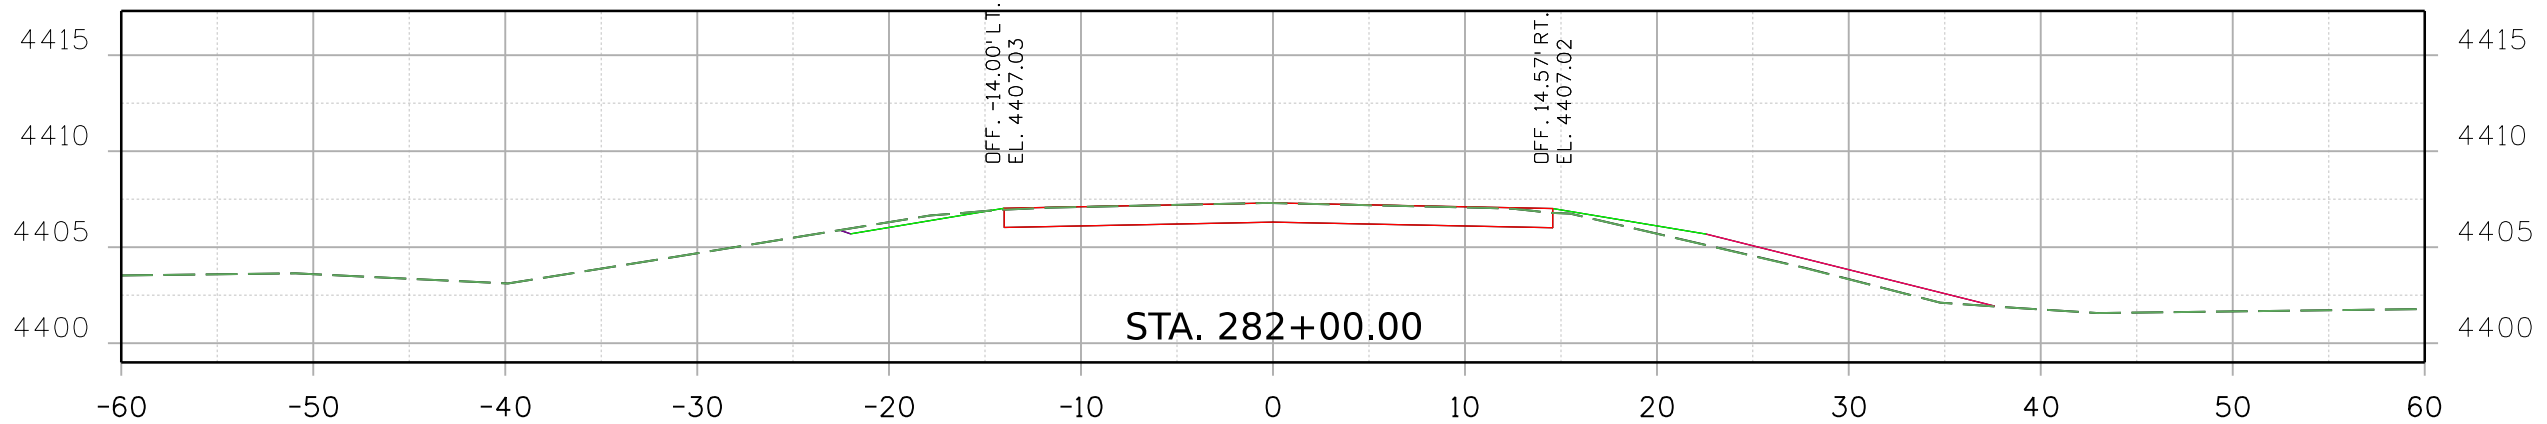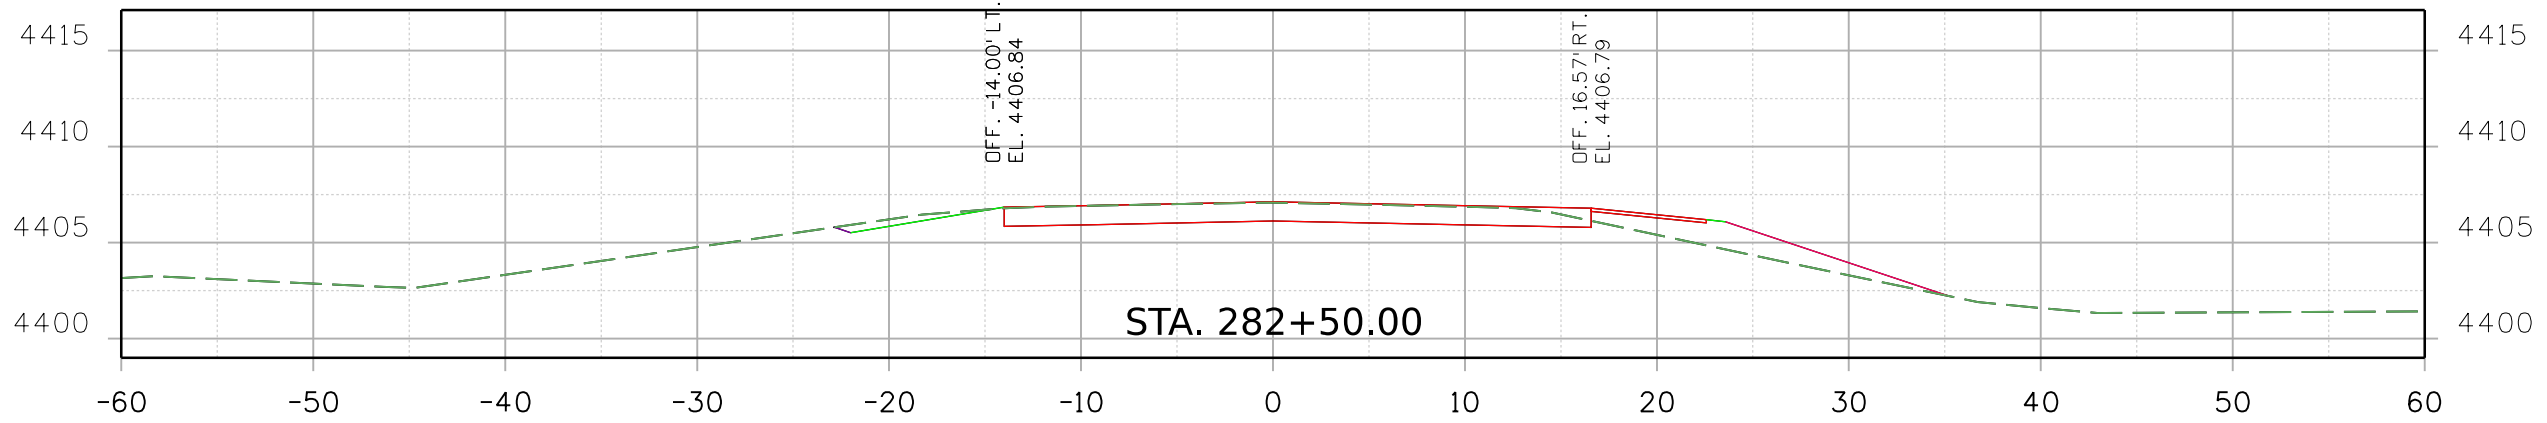

Print Date: 2/16/2021 File Name:
 23558DES_US_350_MP_57.069_Xsec.dgn
 Horiz. Scale: Vert. Scale: As Noted

 Stanley Consultants INC.
 8000 South Chester St.
 Suite 500
 Centennial, CO 80112
 Phone: 303-799-6806

Sheet Revisions		
Date:	Comments	Init.

Colorado Department of Transportation




 Region 2
 5615 Wills Blvd
 Pueblo, CO 81008
 Phone: 719-546-5753
 FAX: 719-546-5402
 JLS

As Constructed
 No Revisions:
 Revised:
 Void:


REGION 2 BRIDGE BUNDLE
 US 350 OVER SEASONAL WASH
 ROADWAY CROSS SECTIONS
 Designer: R. HANSON Structure No. M-21-J
 Detailer: R. HANSON M.P. US 350 57.069
 Sheet Subset: XSEC Subset Sheets: 1 of 6

Project No./Code
 Sheet Number

9356 10:30:58 AM pw:\SCI-PW\INTEC-2.stanleygroup.com\Dat\source-1\Documents\Colorado_Department_of_Transportation\29715 - CDDT R2 Bridge Bundle\11-CADD\Worksets\29715.DGN\Design\Sheets\23558DES_US_350_MP_57.069_Xsec.dgn

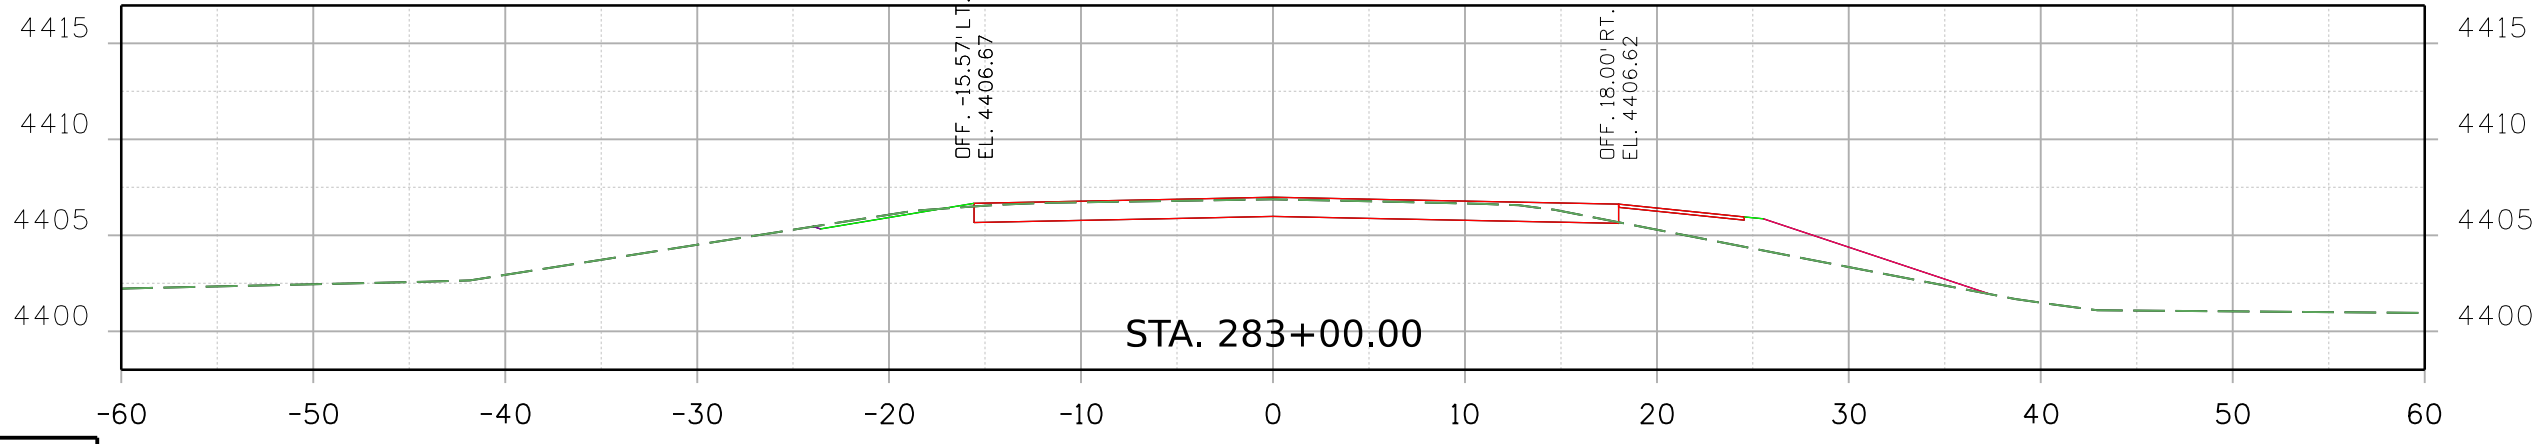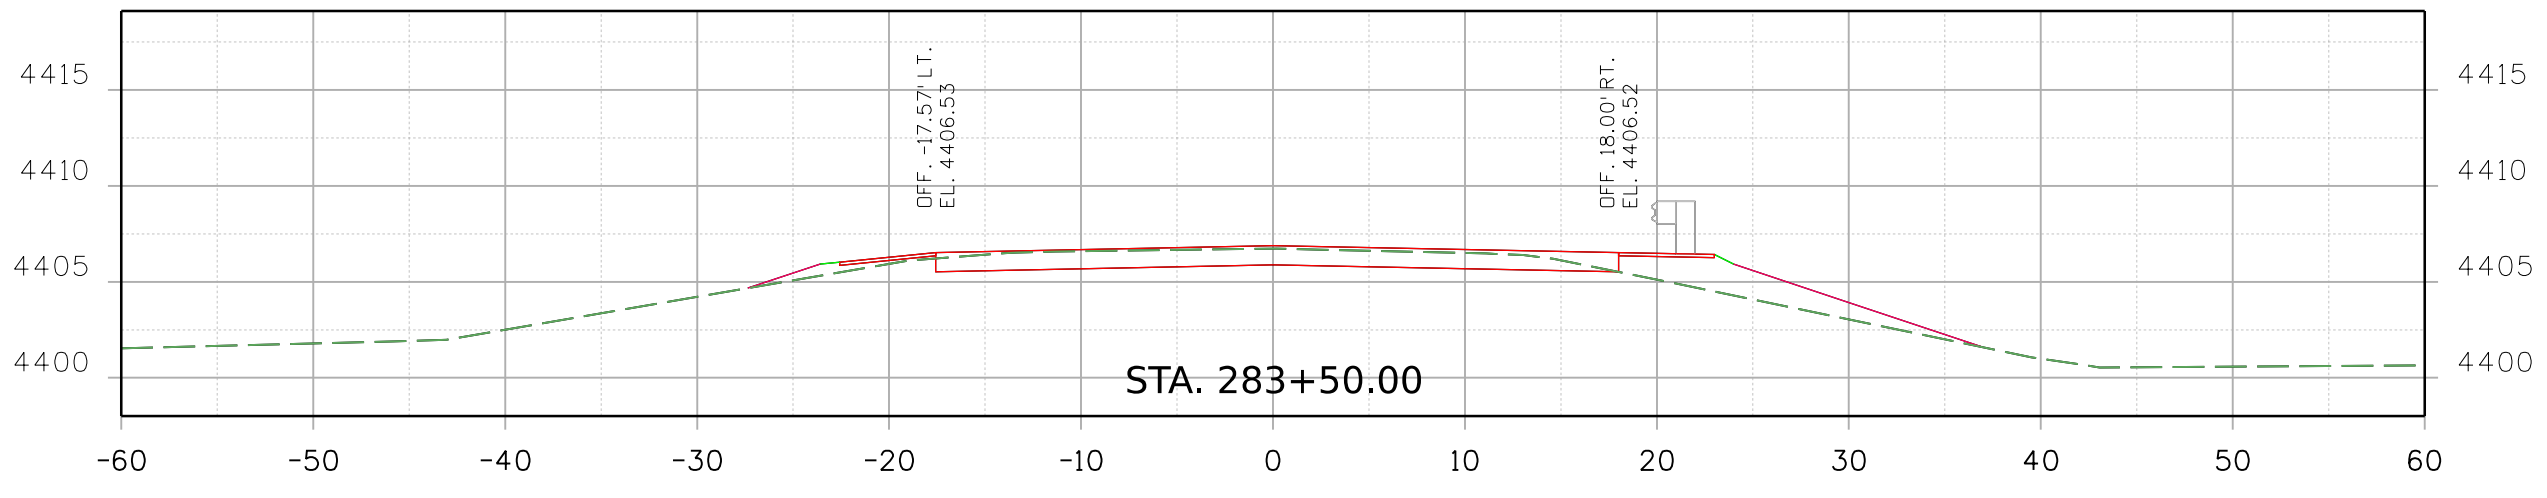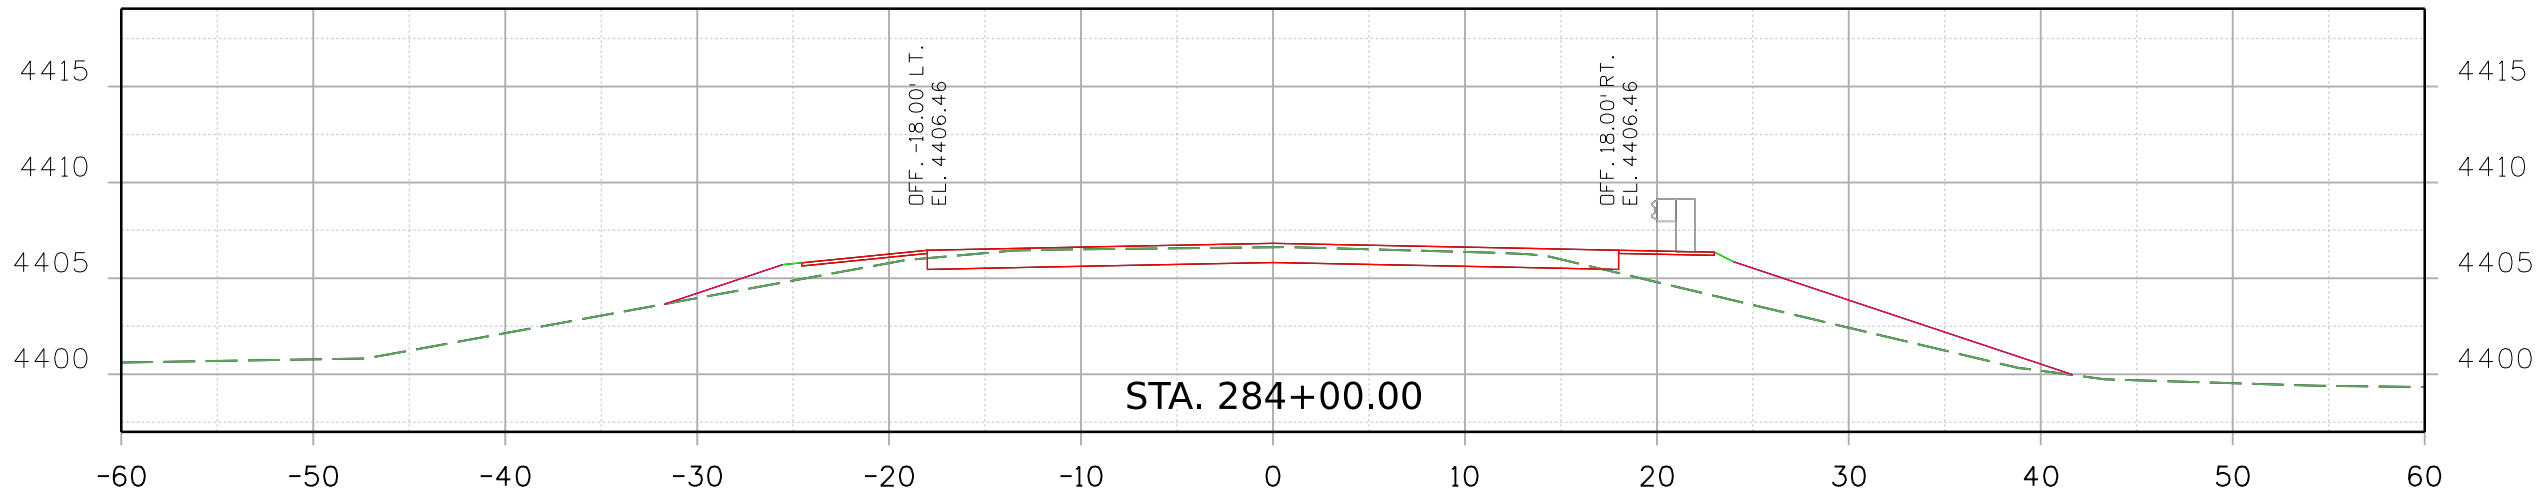

Print Date: 2/16/2021 File Name:
 23558DES_US_350_MP_57.069_Xsec.dgn
 Horiz. Scale: Vert. Scale: As Noted



8000 South Chester St.
 Suite 500
 Centennial, CO 80112
 Phone: 303-799-6806

Sheet Revisions		
Date:	Comments	Init.

Colorado Department of Transportation



5615 Wills Blvd
 Pueblo, CO 81008
 Phone: 719-546-5753
 FAX: 719-546-5402



Region 2 JLS


As Constructed
No Revisions:
Revised:
Void:

REGION 2 BRIDGE BUNDLE US 350 OVER SEASONAL WASH ROADWAY CROSS SECTIONS			
Designer:	R. HANSON	Structure No.	M-21-J
Detailer:	R. HANSON	M.P.	US 350 57.069
Sheet Subset:	XSEC	Subset Sheets:	2 of 6


Project No./Code
Sheet Number

9356 10:31:00 AM p:\SCI-P\INTEG-2.stanleygroup.com\Datasec\1\Documents\Colorado_Department_of_Transportation\29715 - CDDT R2 Bridge Bundle\11-CADD\Worksets\29715\DCNs\Design\Sheets\23558DES_US_350_MP_57.069_Xsec.dgn

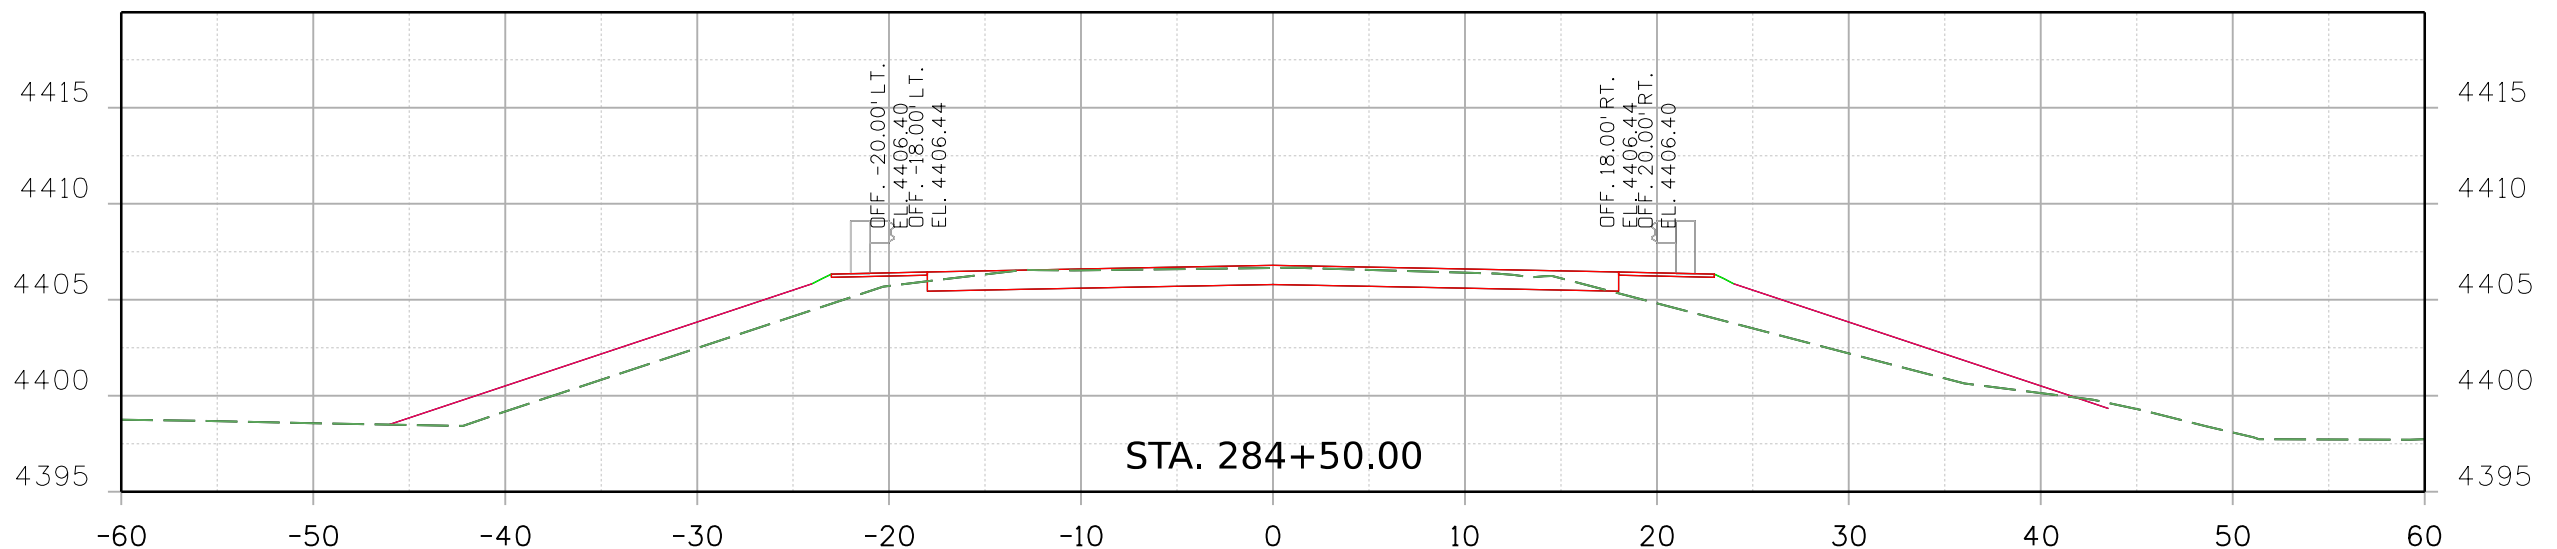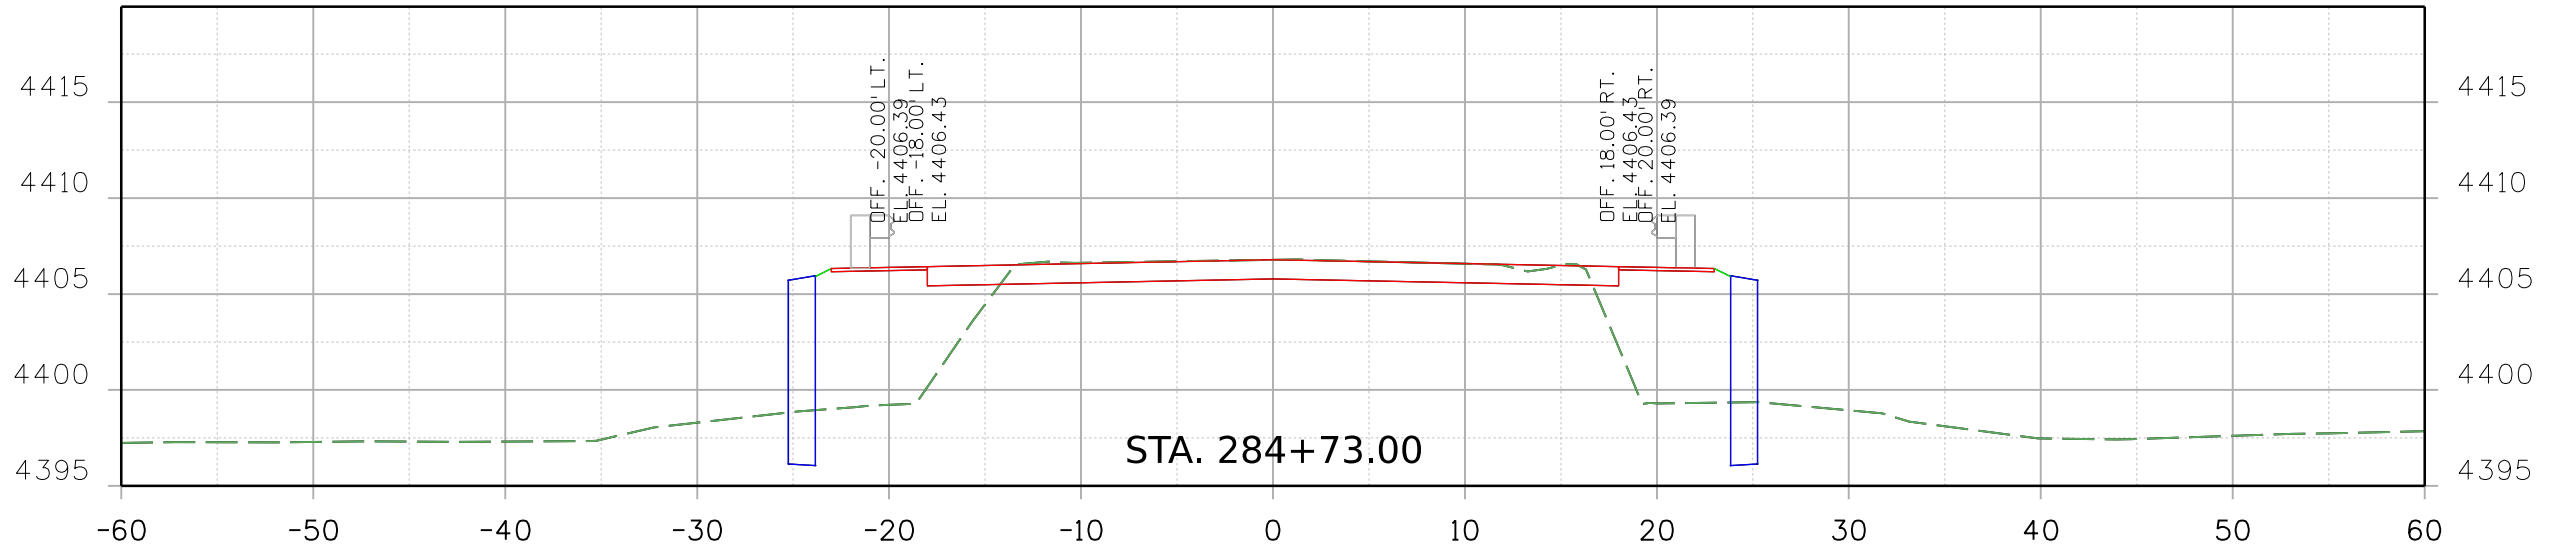

Print Date: 2/16/2021 File Name: 23558DES_US_350_MP_57.069_Xsec.dgn
 Horiz. Scale: Vert. Scale: As Noted

 8000 South Chester St.
 Suite 500
 Centennial, CO 80112
 Phone: 303-799-6806

Sheet Revisions		
Date:	Comments	Init.

Colorado Department of Transportation

 5615 Wills Blvd
 Pueblo, CO 81008
 Phone: 719-546-5753
 FAX: 719-546-5402
 Region 2 JLS



As Constructed
No Revisions:
Revised:
Void:

REGION 2 BRIDGE BUNDLE
 US 350 OVER SEASONAL WASH
 ROADWAY CROSS SECTIONS

Designer: R. HANSON	Structure No. M-21-J
Detailer: R. HANSON	M.P. US 350 57.069
Sheet Subset: XSEC	Subset Sheets: 3 of 6

Project No./Code
Sheet Number


9356 10:31:01 AM p:\SCI-PW\INTEG-2.stanleygroup.com\Datasource-1\Documents\Colorado_Department_of_Transportation\29715 - CDDT R2 Bridge Bundle\11-CADD\Worksheets\29715\Design\Sheets\23558DES_US_350_MP_57.069_Xsec.dgn

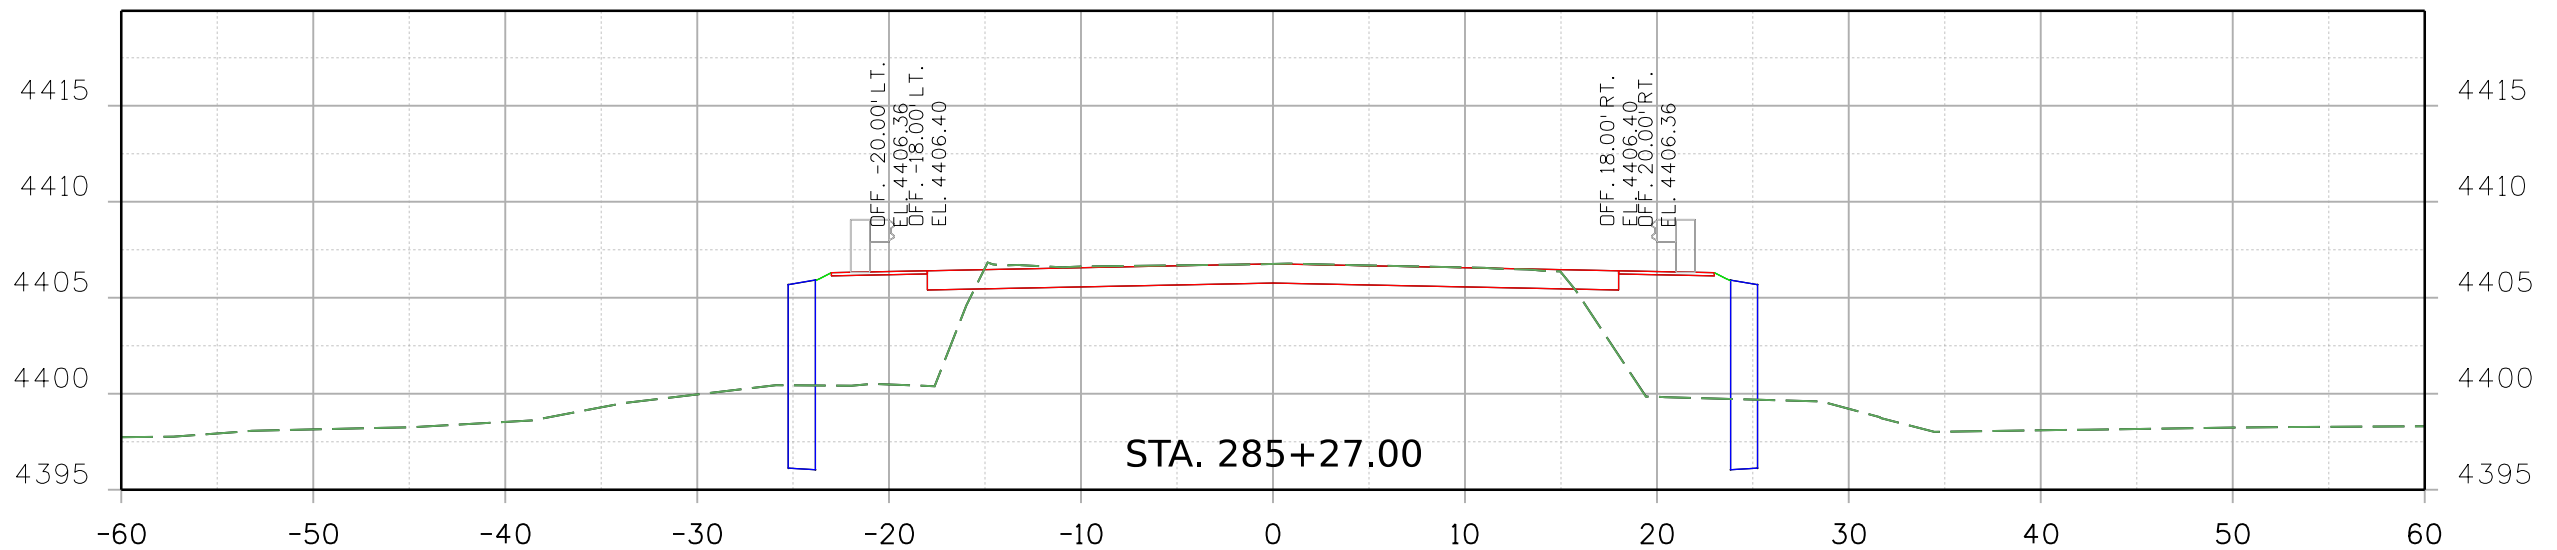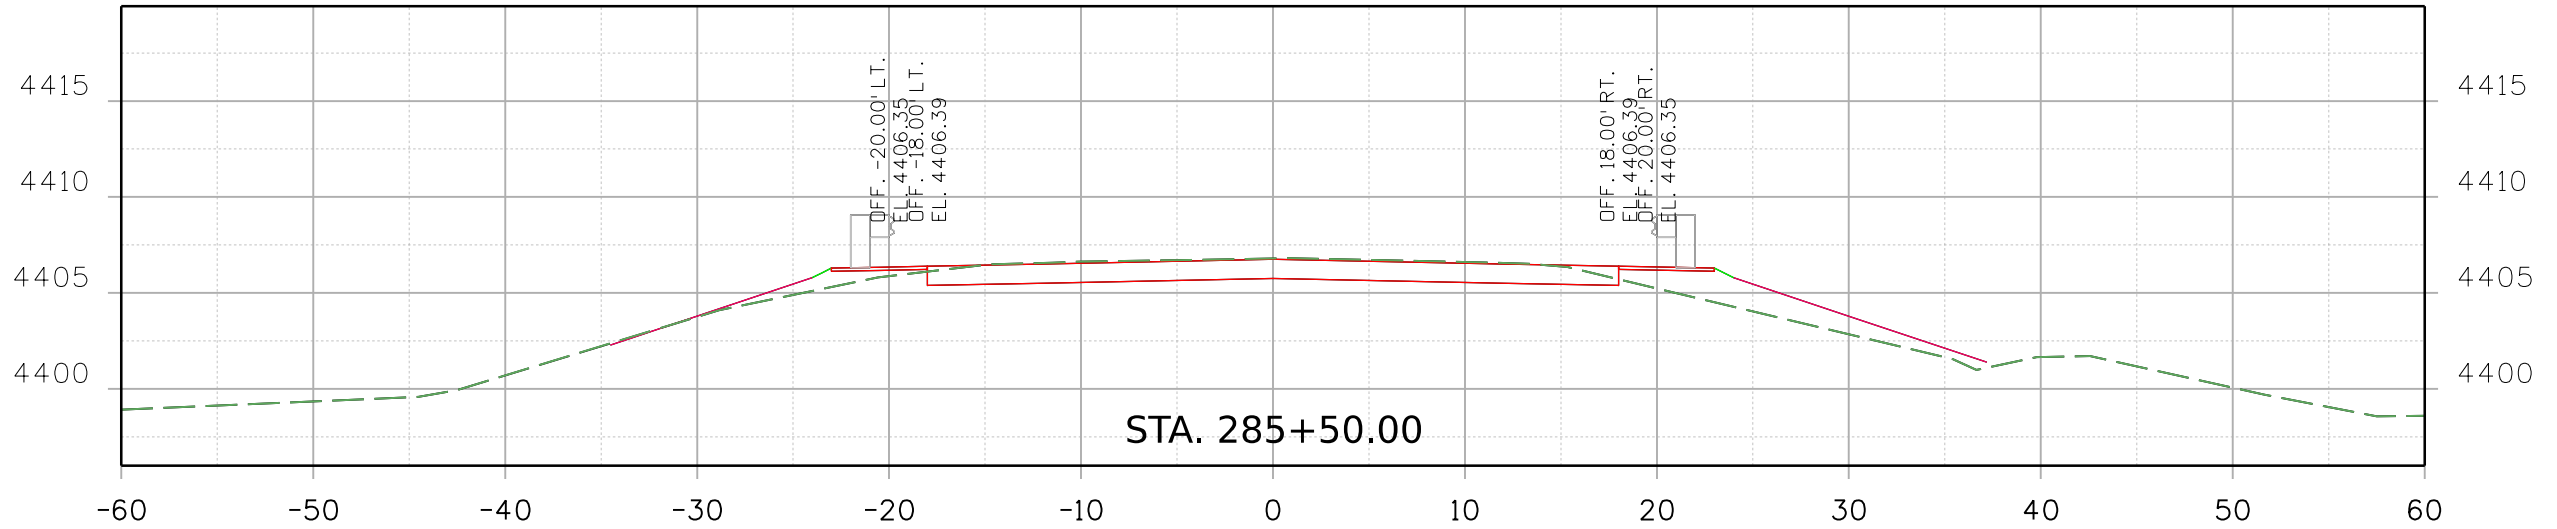

Print Date: 2/16/2021 File Name: 23558DES_US_350_MP_57.069_Xsec.dgn
 Horiz. Scale: Vert. Scale: As Noted

 8000 South Chester St.
 Suite 500
 Centennial, CO 80112
 Phone: 303-799-6806

Sheet Revisions		
Date:	Comments	Init.




Colorado Department of Transportation

 5615 Wills Blvd
 Pueblo, CO 81008
 Phone: 719-546-5753
 FAX: 719-546-5402
 Region 2 JLS


As Constructed
No Revisions:
Revised:
Void:

REGION 2 BRIDGE BUNDLE US 350 OVER SEASONAL WASH ROADWAY CROSS SECTIONS			
Designer:	R. HANSON	Structure No.	M-21-J
Detailer:	R. HANSON	M.P.	US 350 57.069
Sheet Subset:	XSEC	Subset Sheets:	4 of 6


Project No./Code
Sheet Number

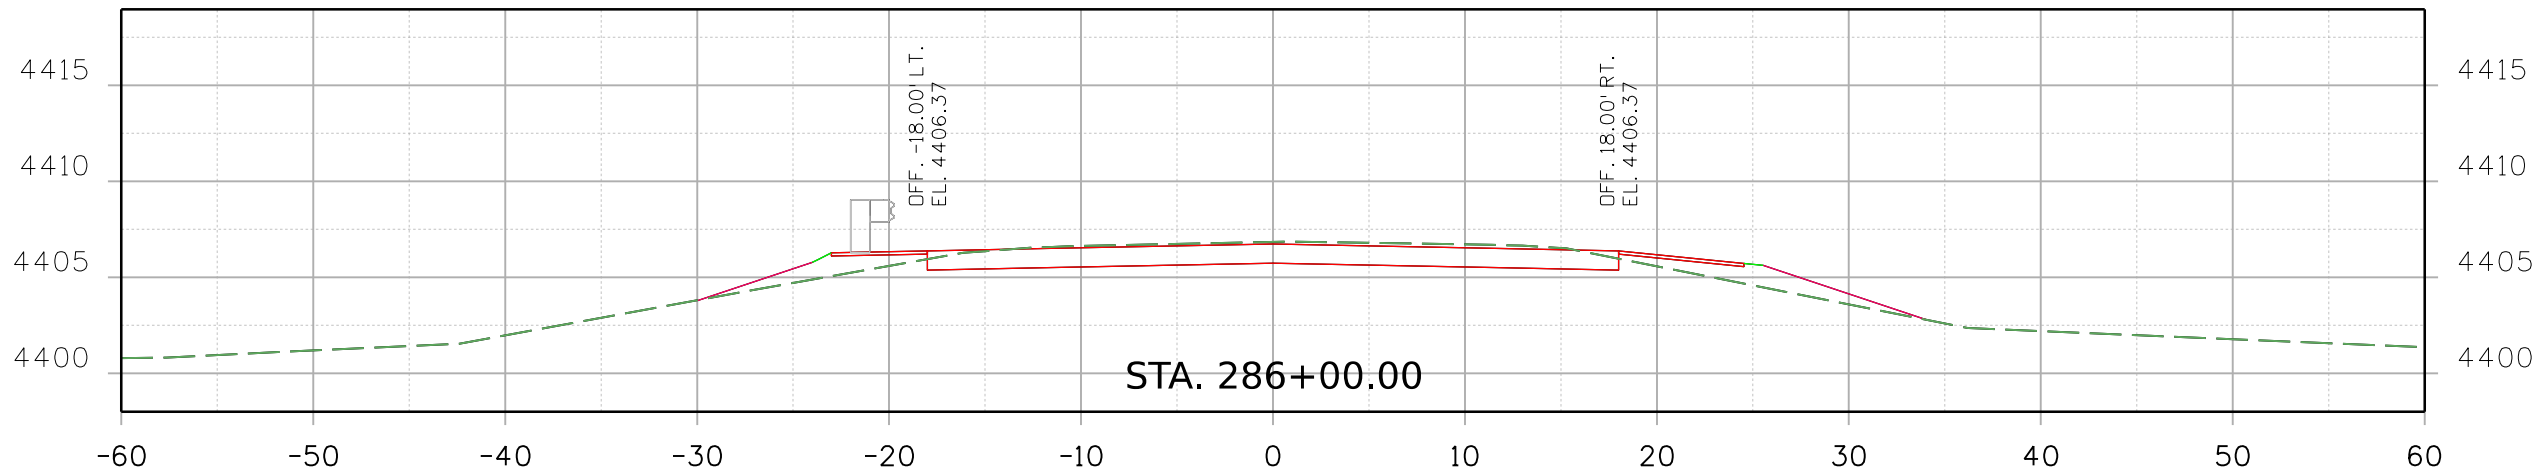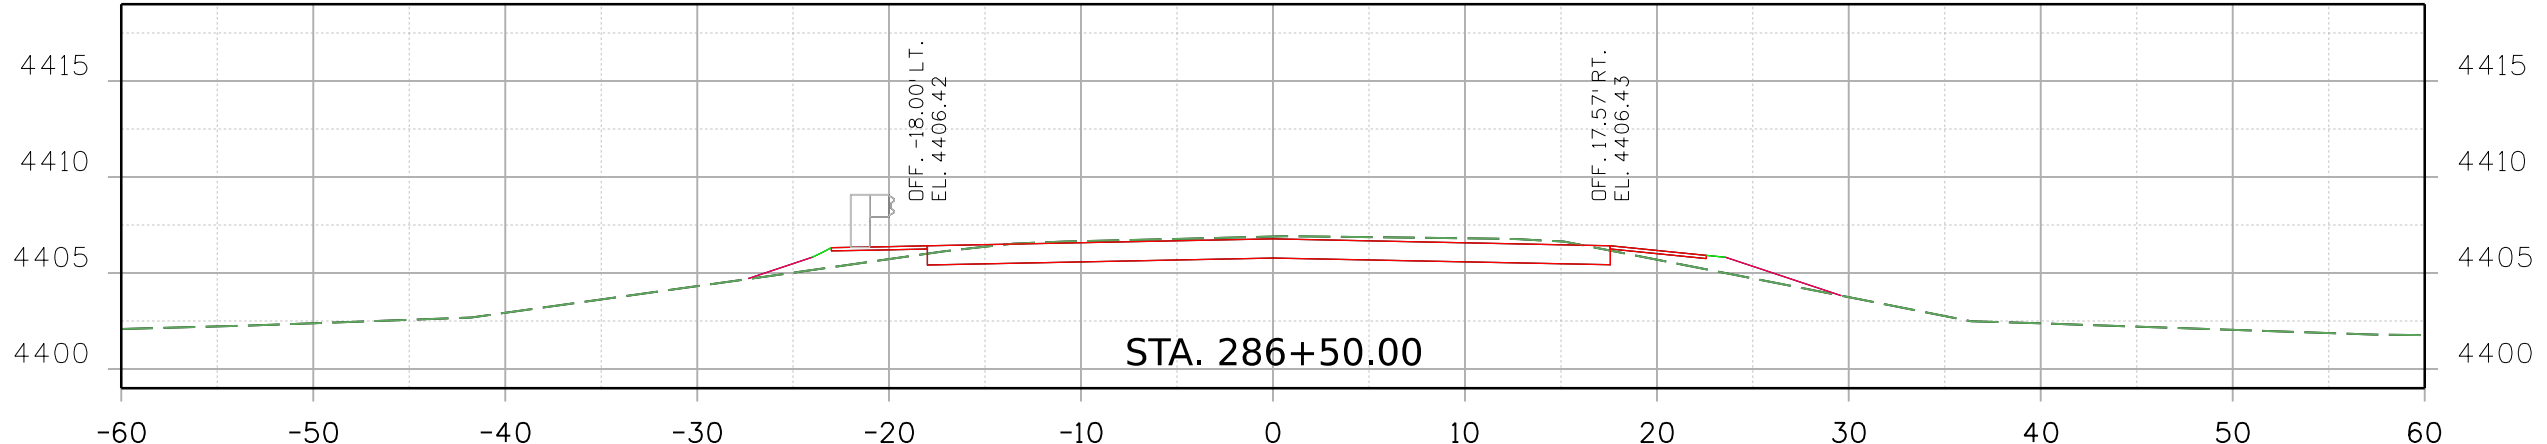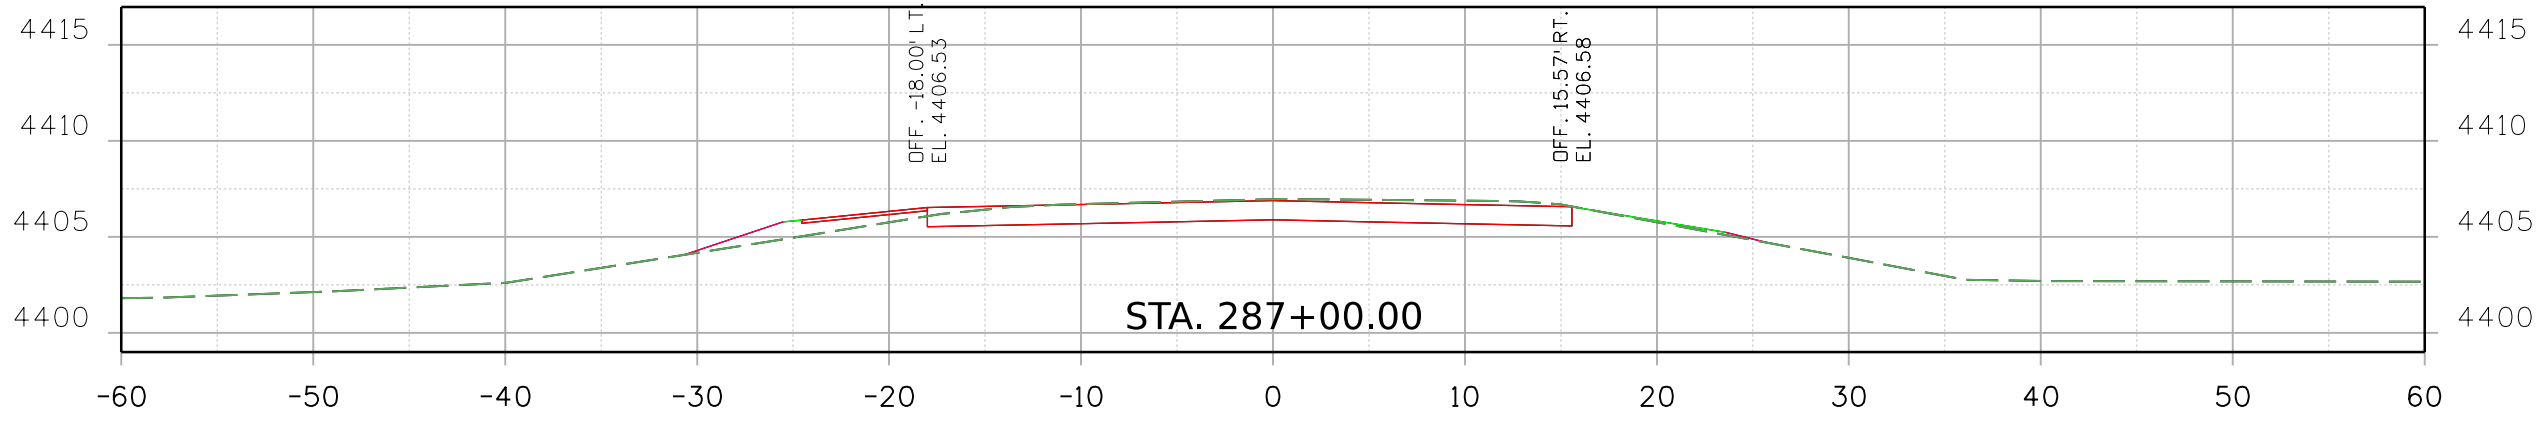9356 10:31:03 AM p:\SCI-PW\INTEG-2.stanleygroup.com\Datasource-1\Documents\Colorado_Department_of_Transportation\29715 - CDDT R2 Bridge Bundle\11-CADD\Worksets\29175\DCNs\Design\Sheets\23558DES_US_350_MP_57.069_Xsec.dgn



Print Date: 2/16/2021 File Name:
 23558DES_US_350_MP_57.069_Xsec.dgn
 Horiz. Scale: Vert. Scale: As Noted

 8000 South Chester St.
 Suite 500
 Centennial, CO 80112
 Stanley Consultants INC. Phone: 303-799-6806

Sheet Revisions		
Date:	Comments	Init.




Colorado Department of Transportation

 5615 Wills Blvd
 Pueblo, CO 81008
 Phone: 719-546-5753
 FAX: 719-546-5402
 Region 2 JLS


As Constructed
 No Revisions:
 Revised:
 Void:

REGION 2 BRIDGE BUNDLE
 US 350 OVER SEASONAL WASH
 ROADWAY CROSS SECTIONS
 Designer: R. HANSON Structure No. M-21-J
 Detailer: R. HANSON M.P. US 350 57.069
 Sheet Subset: XSEC Subset Sheets: 5 of 6

Project No./Code
 Sheet Number

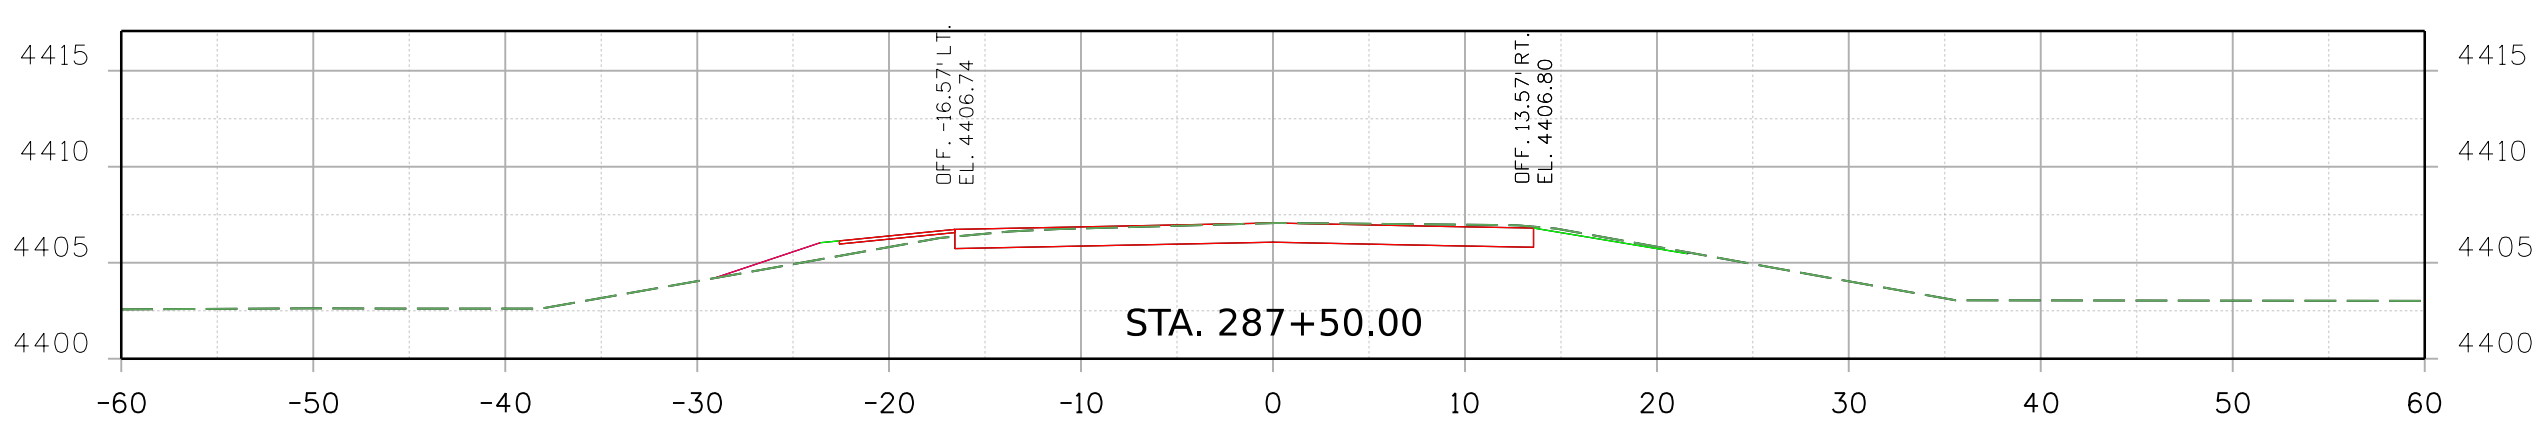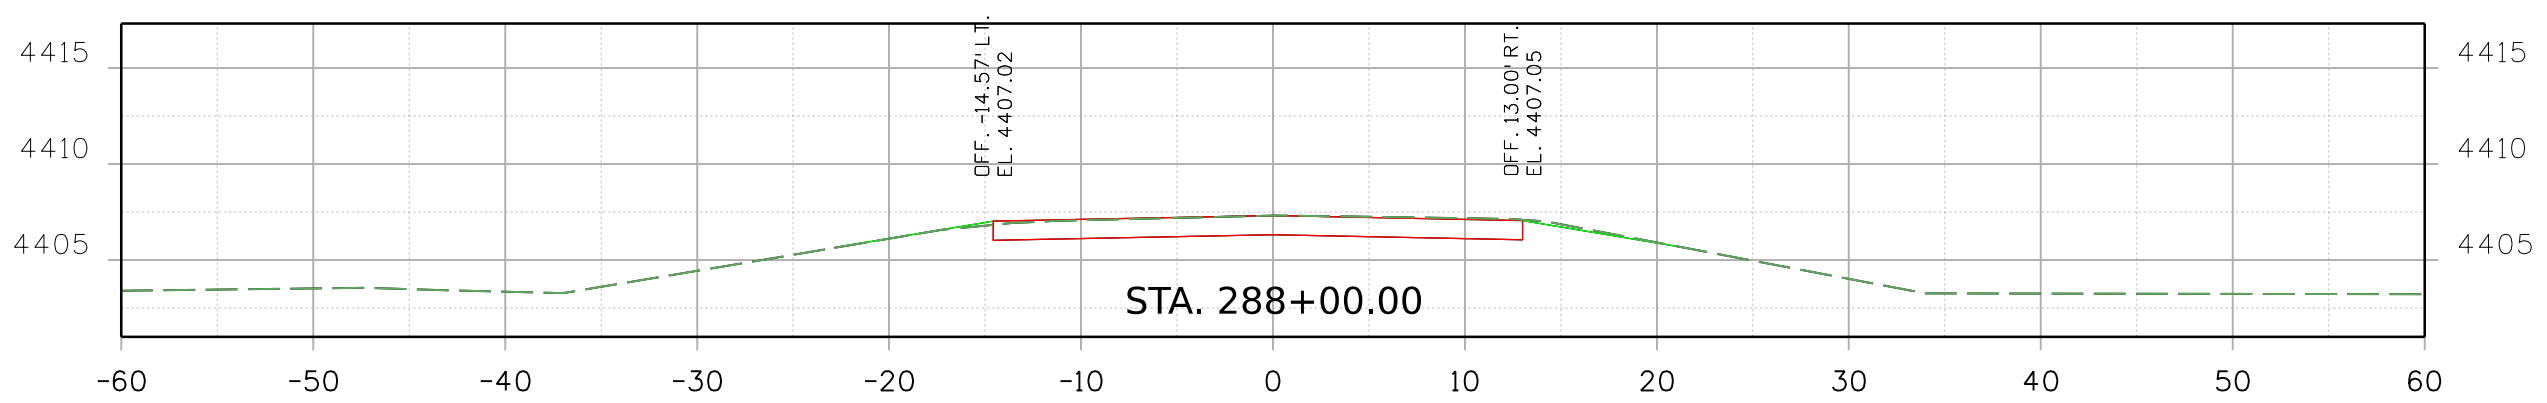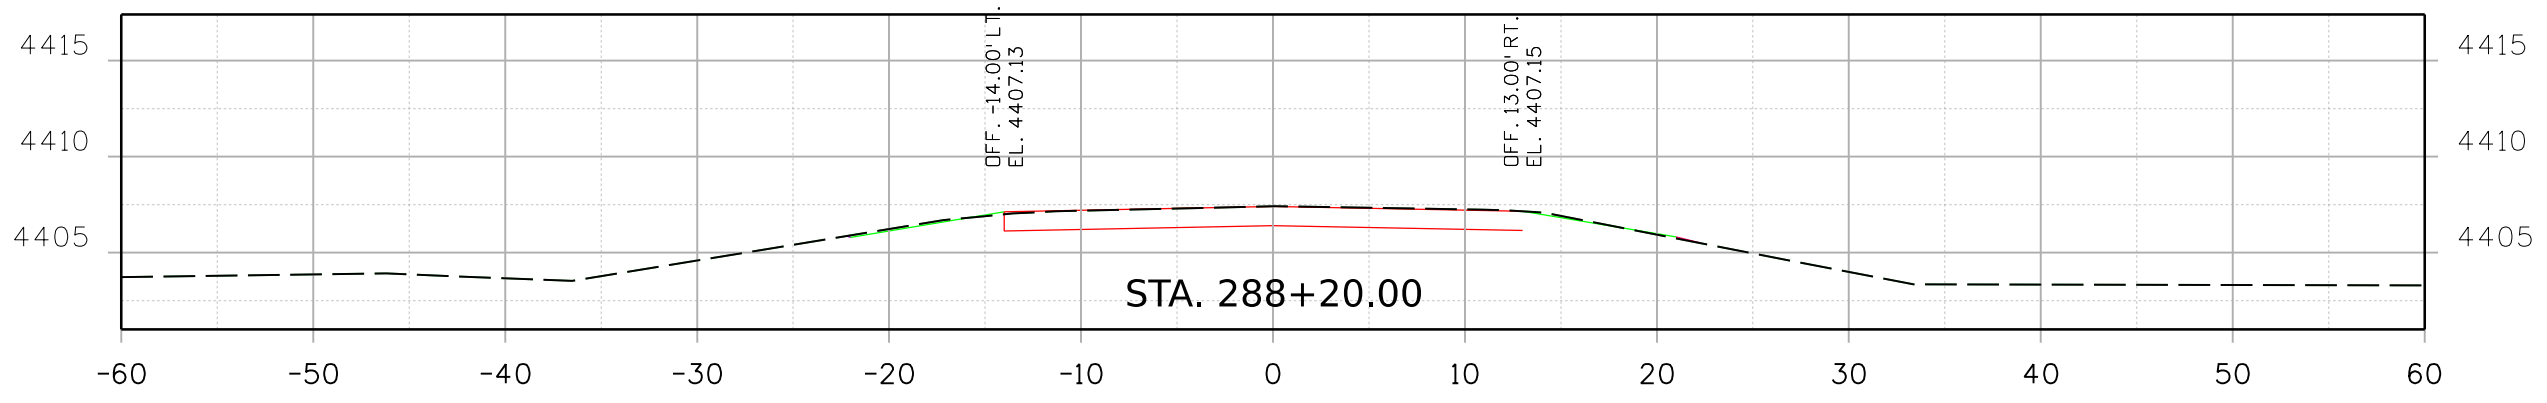9356 10:31:05 AM p:\SCI-P\INTEG-2.stanleygroup.com\Dataproject\Colorado\Department_of_Transportation\29715 - CDDT R2 Bridge Bundle\11-CADD\Worksets\29175\DCNs\Design\Sheets\23558DES_US_350_MP_57.069_Xsec.dgn



Print Date: 2/16/2021 File Name:
 23558DES_US_350_MP_57.069_Xsec.dgn
 Horiz. Scale: Vert. Scale: As Noted

 8000 South Chester St.
 Suite 500
 Centennial, CO 80112
 Stanley Consultants INC. Phone: 303-799-6806

Sheet Revisions		
Date:	Comments	Init.

Colorado Department of Transportation

 5615 Wills Blvd
 Pueblo, CO 81008
 Phone: 719-546-5753
 FAX: 719-546-5402
 Region 2 JLS

As Constructed
 No Revisions:
 Revised:
 Void:

REGION 2 BRIDGE BUNDLE
 US 350 OVER SEASONAL WASH
 ROADWAY CROSS SECTIONS
 Designer: R. HANSON Structure No. M-21-J
 Detailer: R. HANSON M.P. US 350 57.069
 Sheet Subset: XSEC Subset Sheets: 6 of 6

Project No./Code
 Sheet Number