



9356 8:28:53 AM pw:\SCI-PW\INTEG-2.stonleygroup.com\Datasource-1\Documents\Colorado_Department_of_Transportation\29715 - CDDT R2 Bridge Bundle\11-CADD\Worksets\29175\DGNS\Design\Sheets\23558DES_US_350_MP_57.474_Typ.dgn

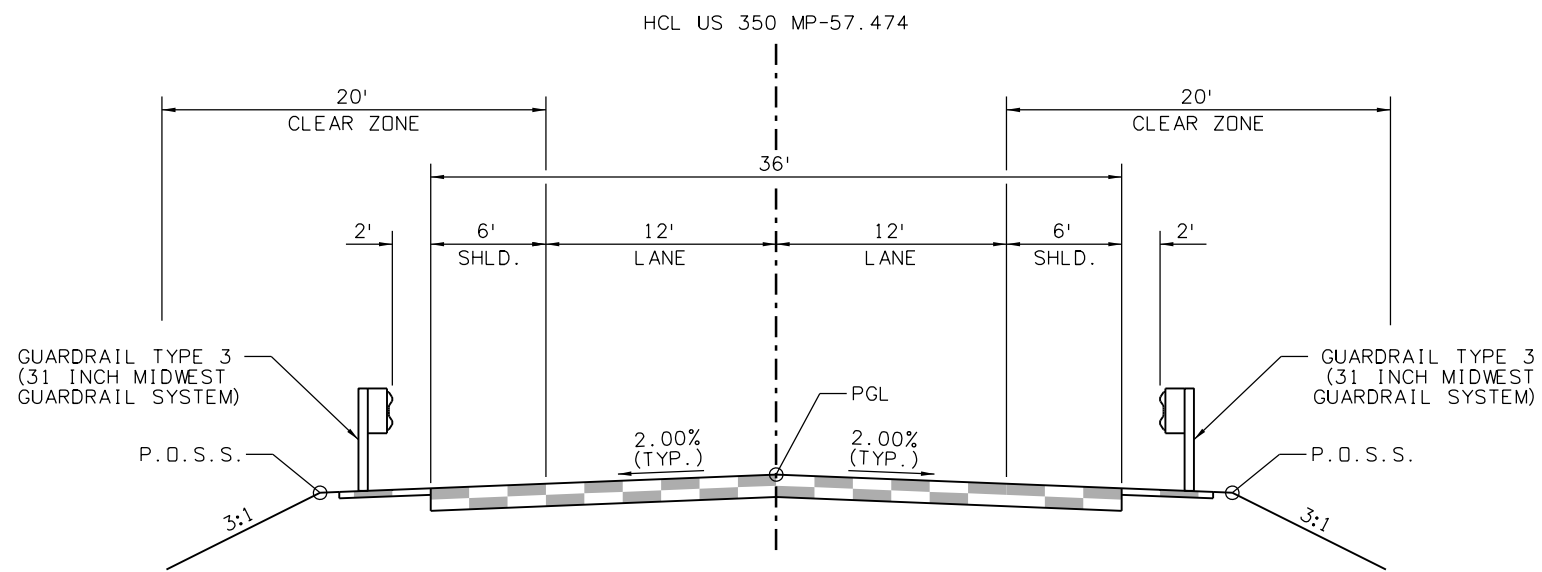

US 350 MP-57.474
TYPICAL SECTION
 322+96.40 TO 324+98.82
 325+13.32 TO 327+15.74

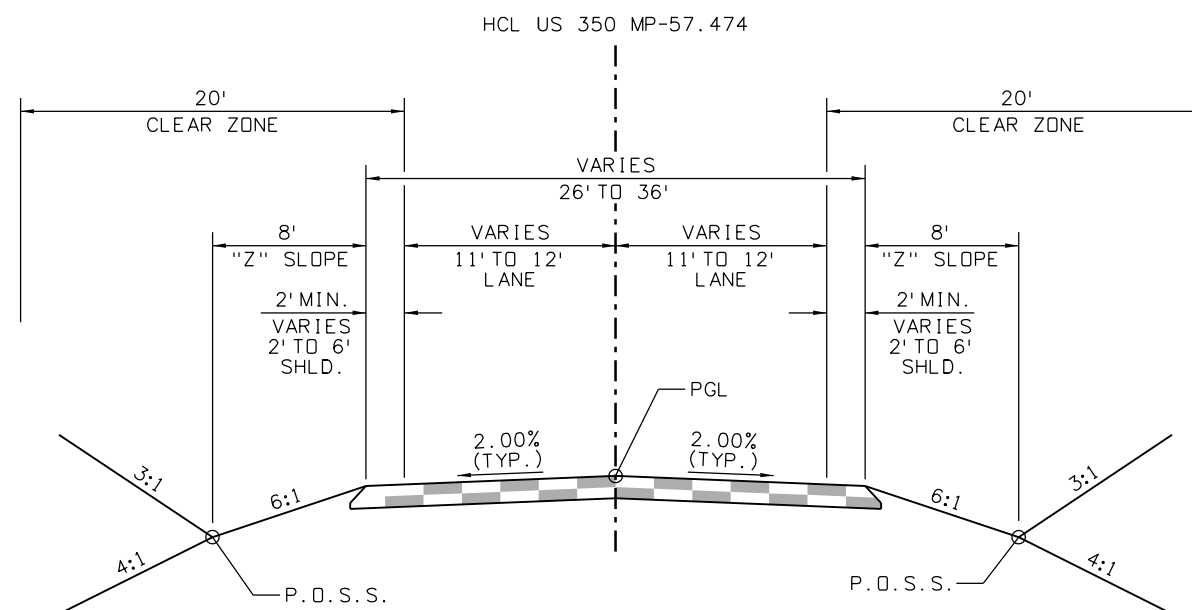

US 350 MP-57.474
TYPICAL SECTION
 321+65.00 TO 322+96.40
 327+15.74 TO 328+45.00

Print Date: 2/18/2021 File Name: 23558DES_US_350_MP_57.474_Typ.dgn
 Horiz. Scale: Vert. Scale: As Noted



Sheet Revisions		
Date:	Comments	Init.

Colorado Department of Transportation

5615 Wills Blvd
 Pueblo, CO 81008
 Phone: 719-546-5753
 FAX: 719-546-5402


Region 2 JLS

As Constructed
 No Revisions:
 Revised:
 Void:


REGION 2 BRIDGE BUNDLE US 350 OVER SEASONAL WASH TYPICAL SECTION			
Designer:	R. HANSON	Structure No.	M-22-Y
Detailer:	E. EARL	M.P.	US 350 57.474
Sheet Subset:	TYP	Subset Sheets:	1 of 1


Project No./Code
 Sheet Number

9356 8:29:04 AM pw:\SCI-PWINTEG-2.stanleygroup.com\Datasource-1\Documents\Colorado_Department_of_Transportation\29715 - CDDT R2 Bridge Bundle\11-CADD\Worksets\29175\DGNS\Design\Sheets\23558DES_US_350_MP_57.474_P&P_Sheets.dgn

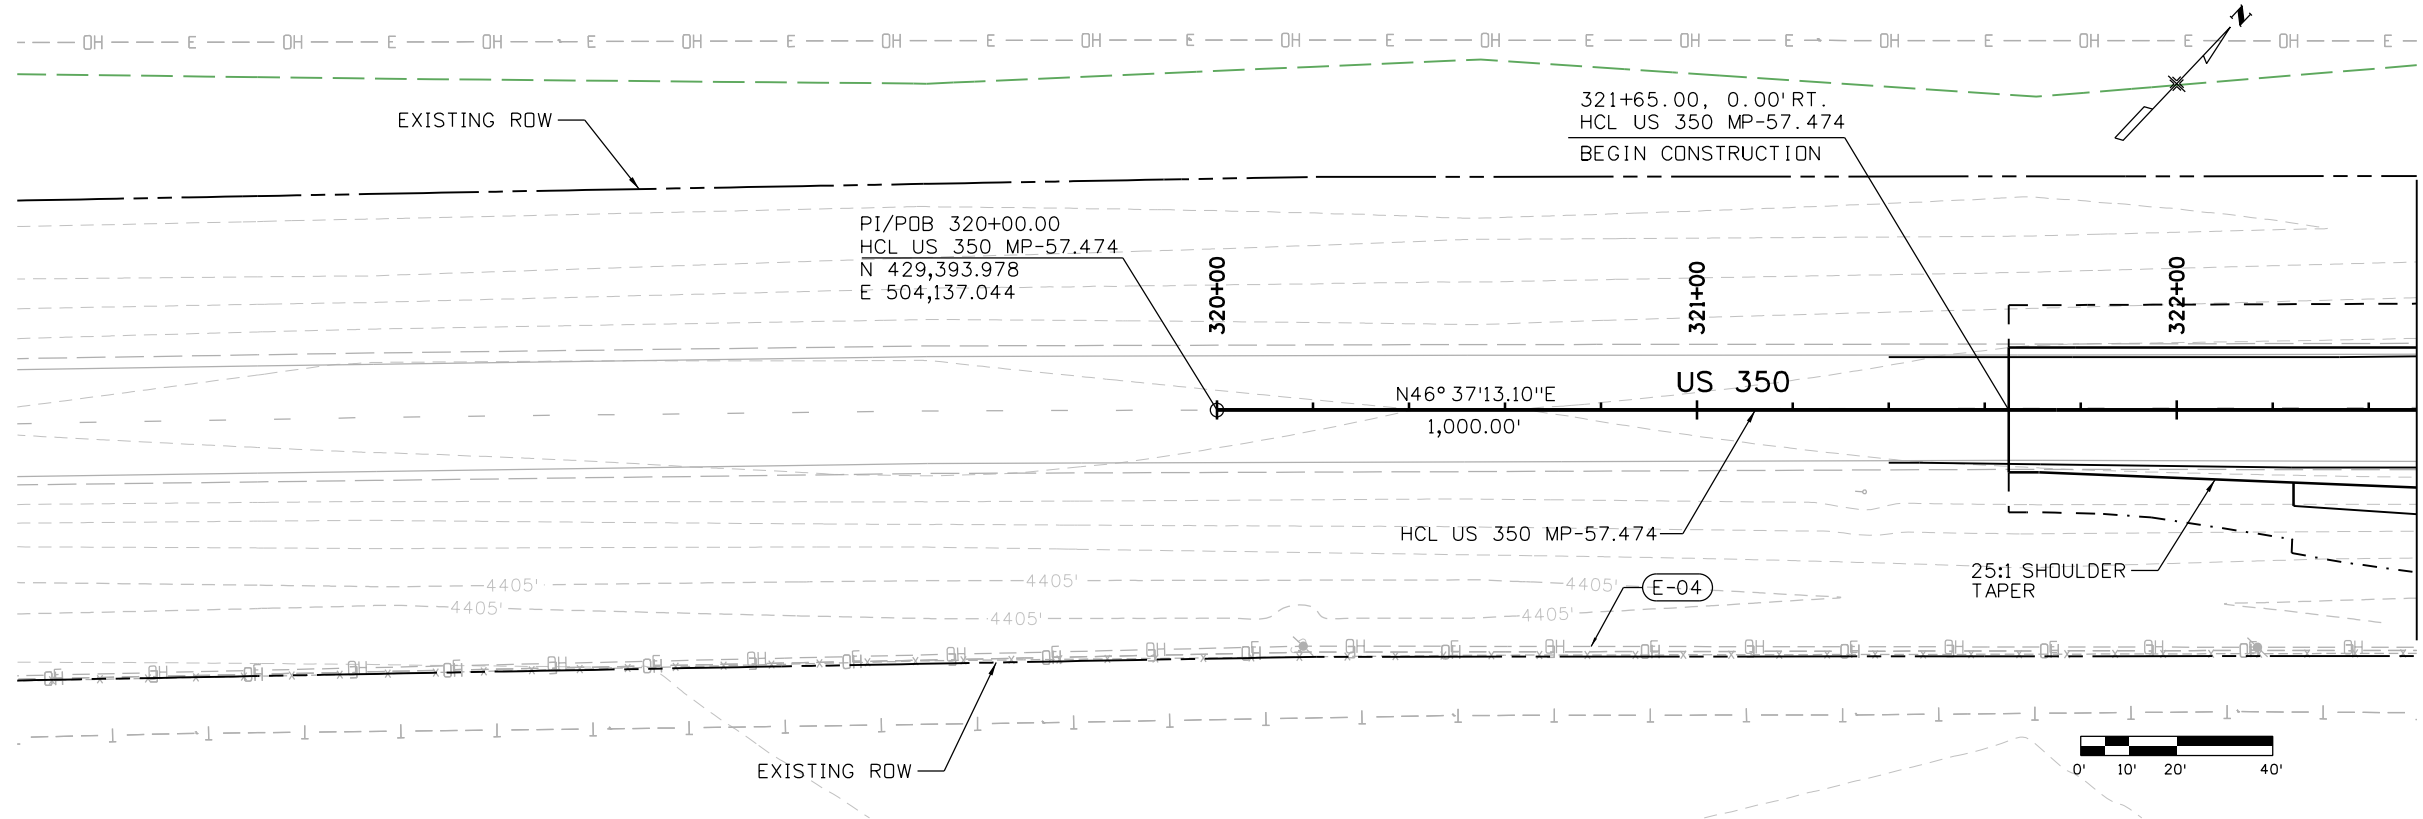

LEGEND:
 (C-19) - UTILITY ID NO.

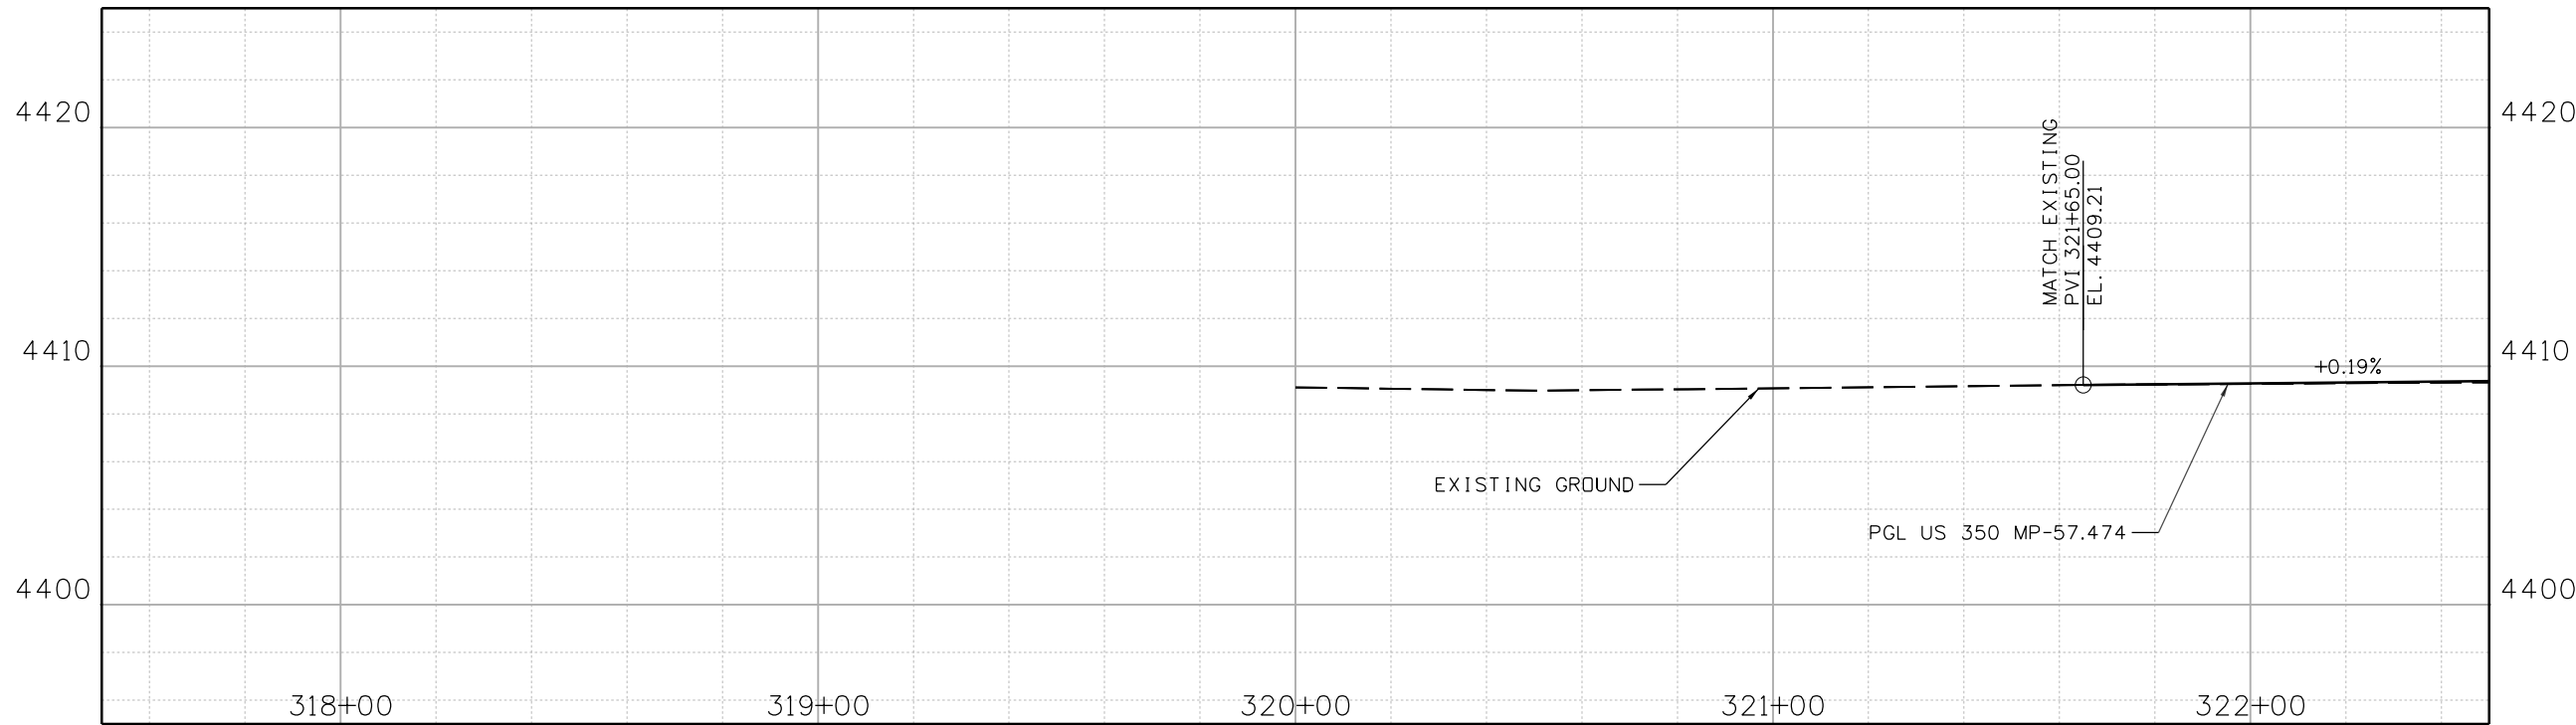

Print Date: 2/18/2021 File Name: 23558DES_US_350_MP_57.474_P&P_Sheets.dgn
 Horiz. Scale: Vert. Scale: As Noted

 8000 South Chester St.
 Suite 500
 Centennial, CO 80112
 Phone: 303-799-6806

Sheet Revisions		
Date:	Comments	Init.

Colorado Department of Transportation

 5615 Wills Blvd
 Pueblo, CO 81008
 Phone: 719-546-5753
 FAX: 719-546-5402
Region 2 JLS



As Constructed
 No Revisions:
 Revised:
 Void:

**REGION 2 BRIDGE BUNDLE
 US 350 OVER SEASONAL WASH
 ROADWAY PLAN AND PROFILE**
 Designer: R. HANSON Structure No. M-22-Y
 Detailer: R. HANSON M.P. US 350 57.474
 Sheet Subset: ROADWAY Subset Sheets: 1 of 3

Project No./Code
 Sheet Number

9356 8:29:05 AM pw:\SCI-PW\INTEG-2.stanleygroup.com\Datasource-1\Documents\Colorado_Department_of_Transportation\29715 - CDDT R2 Bridge Bundle\11-CADD\Worksets\29175\DGNS\Design\Sheets\23558DES_US_350_MP_57.474_P&P_Sheets.dgn

LEGEND:
 (C-19) - UTILITY ID NO.

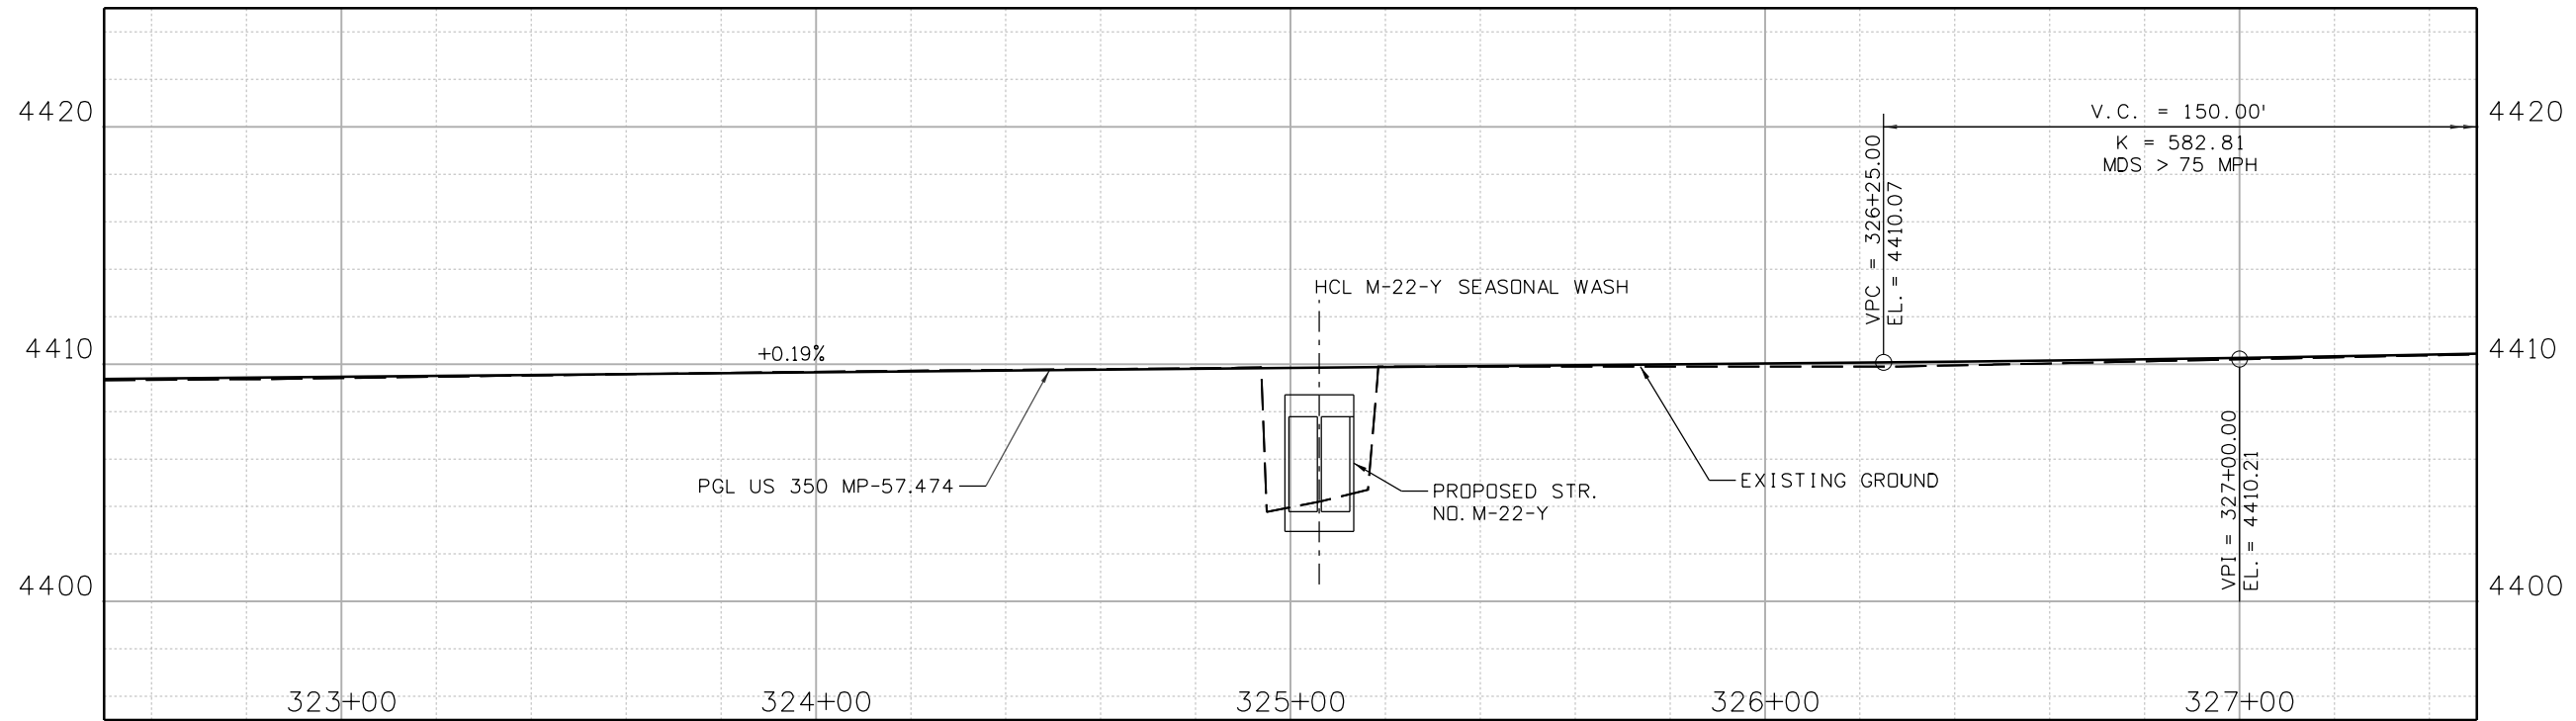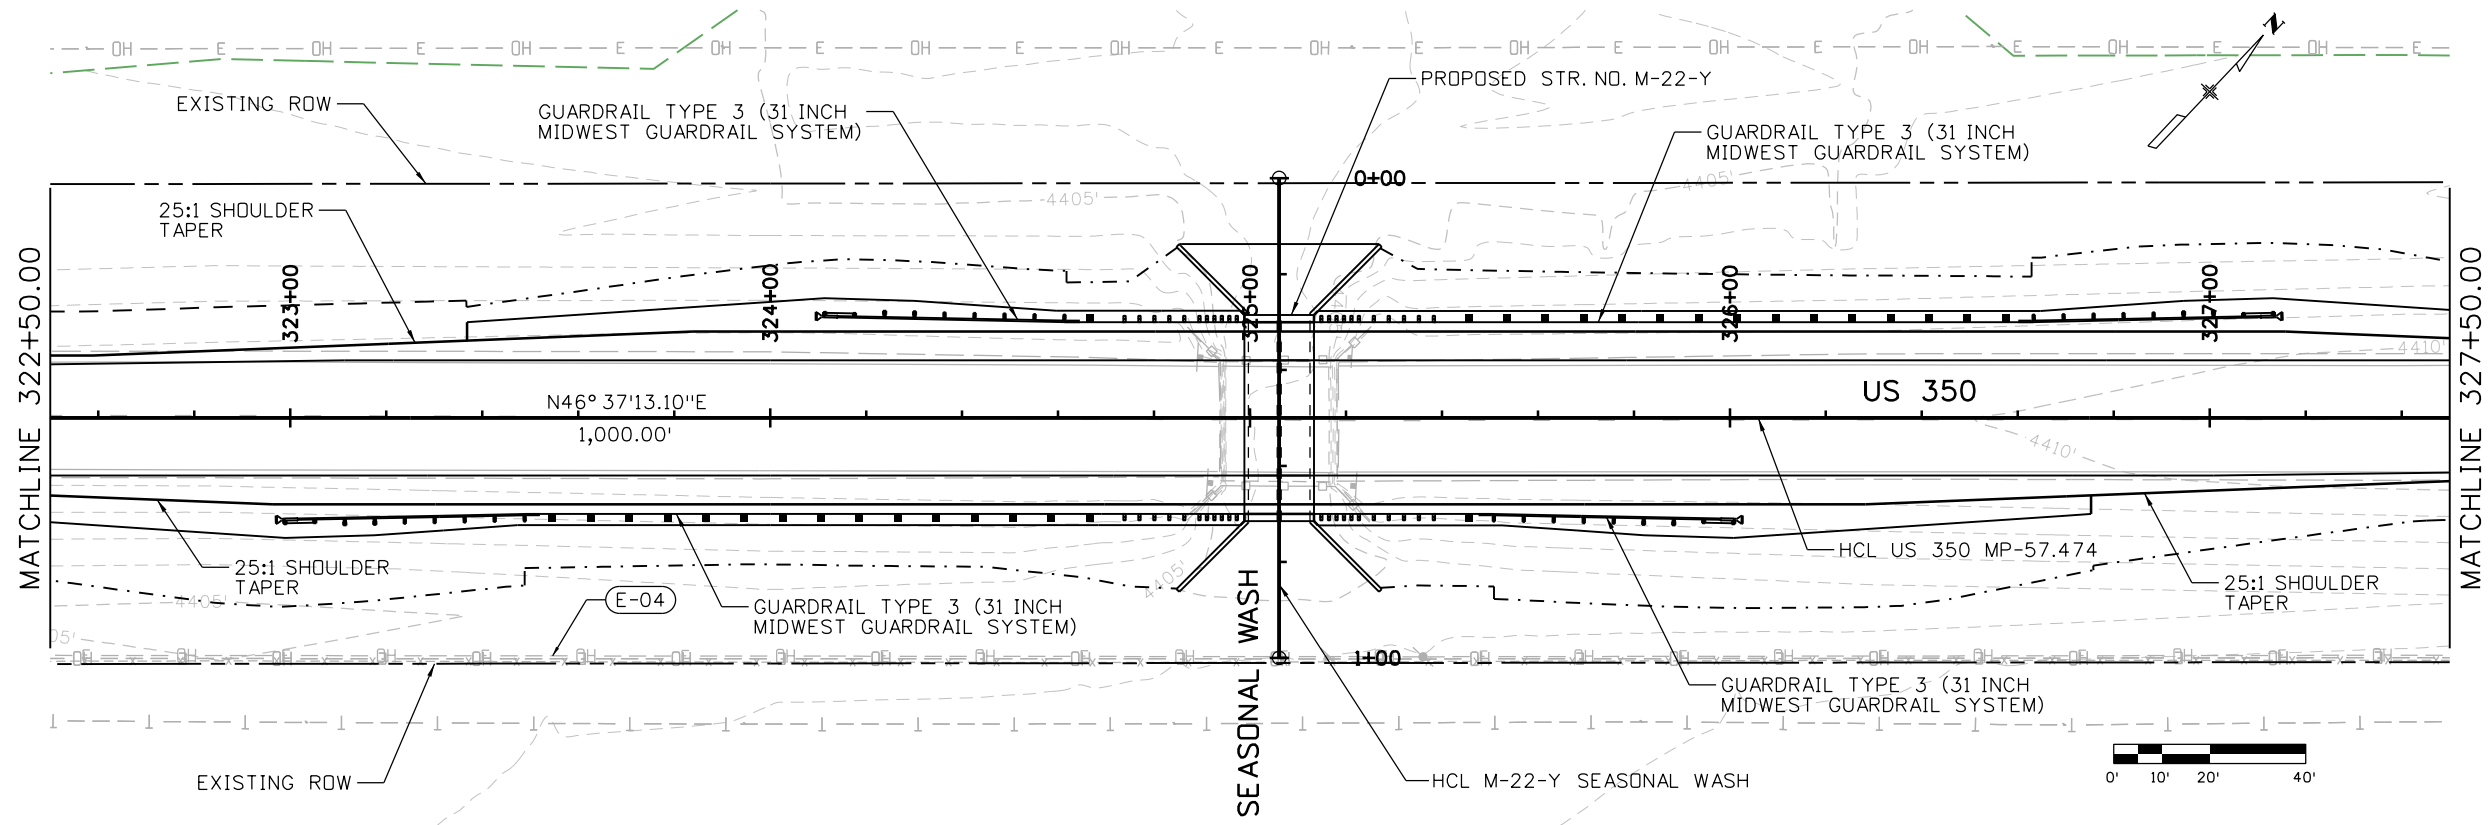

Print Date: 2/18/2021 File Name:
 23558DES_US_350_MP_57.474_P&P_Sheets.dgn
 Horiz. Scale: Vert. Scale: As Noted

Stanley Consultants
 8000 South Chester St.
 Suite 500
 Centennial, CO 80112
 Phone: 303-799-6806

Sheet Revisions		
Date:	Comments	Init.

Colorado Department of Transportation
 5615 Wills Blvd
 Pueblo, CO 81008
 Phone: 719-546-5753
 FAX: 719-546-5402

Region 2 JLS


As Constructed
 No Revisions:
 Revised:
 Void:

REGION 2 BRIDGE BUNDLE
US 350 OVER SEASONAL WASH
ROADWAY PLAN AND PROFILE


Designer: R. HANSON Structure No. M-22-Y
 Detailer: R. HANSON M.P. US 350 57.474
 Sheet Subset: ROADWAY Subset Sheets: 2 of 3

Project No./Code
 Sheet Number

9356 8:29:06 AM p:\scf-pwinteg-2.stonleygroup.com\Datasource-1\Documents\Colorado_Department_of_Transportation\29715 - CDDT R2 Bridge Bundle\11-CADD\Worksheets\29175\DGNS\Design\Sheets\23558DES_US_350_MP_57.474_P&P_Sheets.dgn

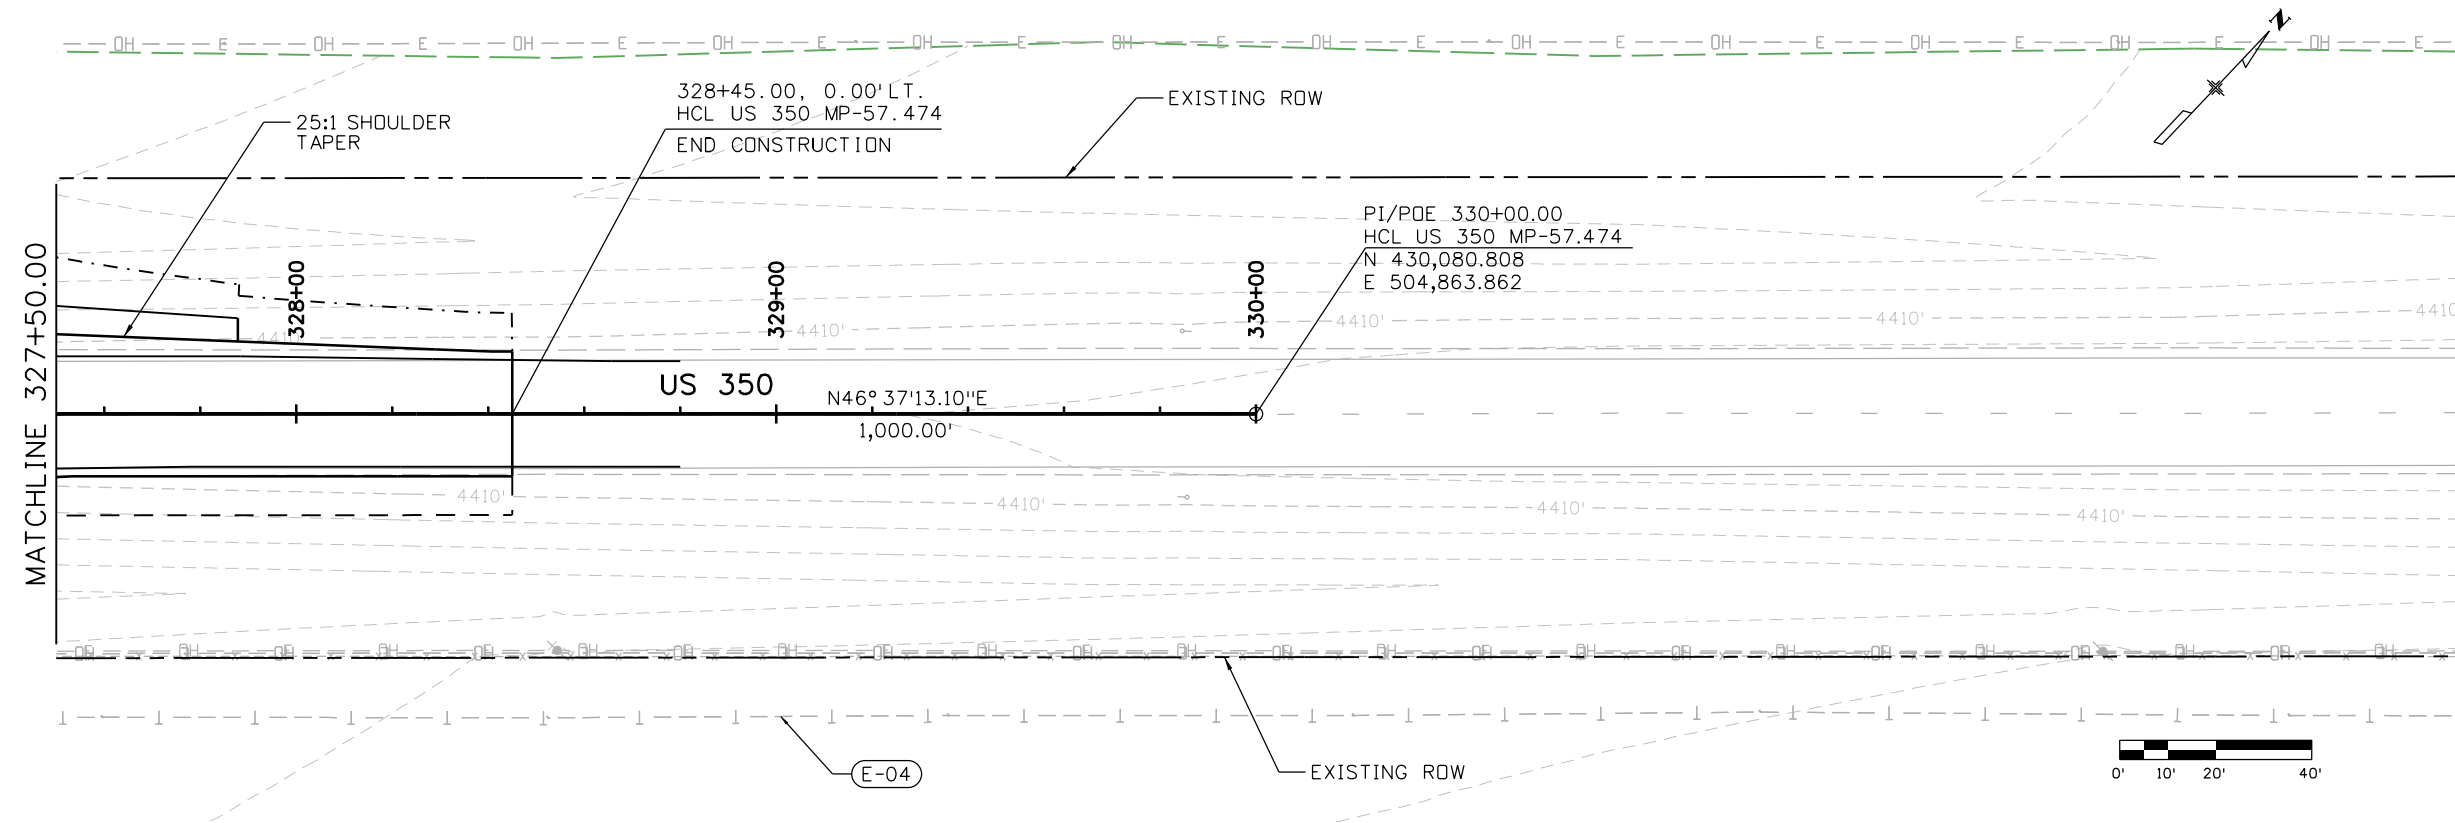

LEGEND:
 (C-19) - UTILITY ID NO.

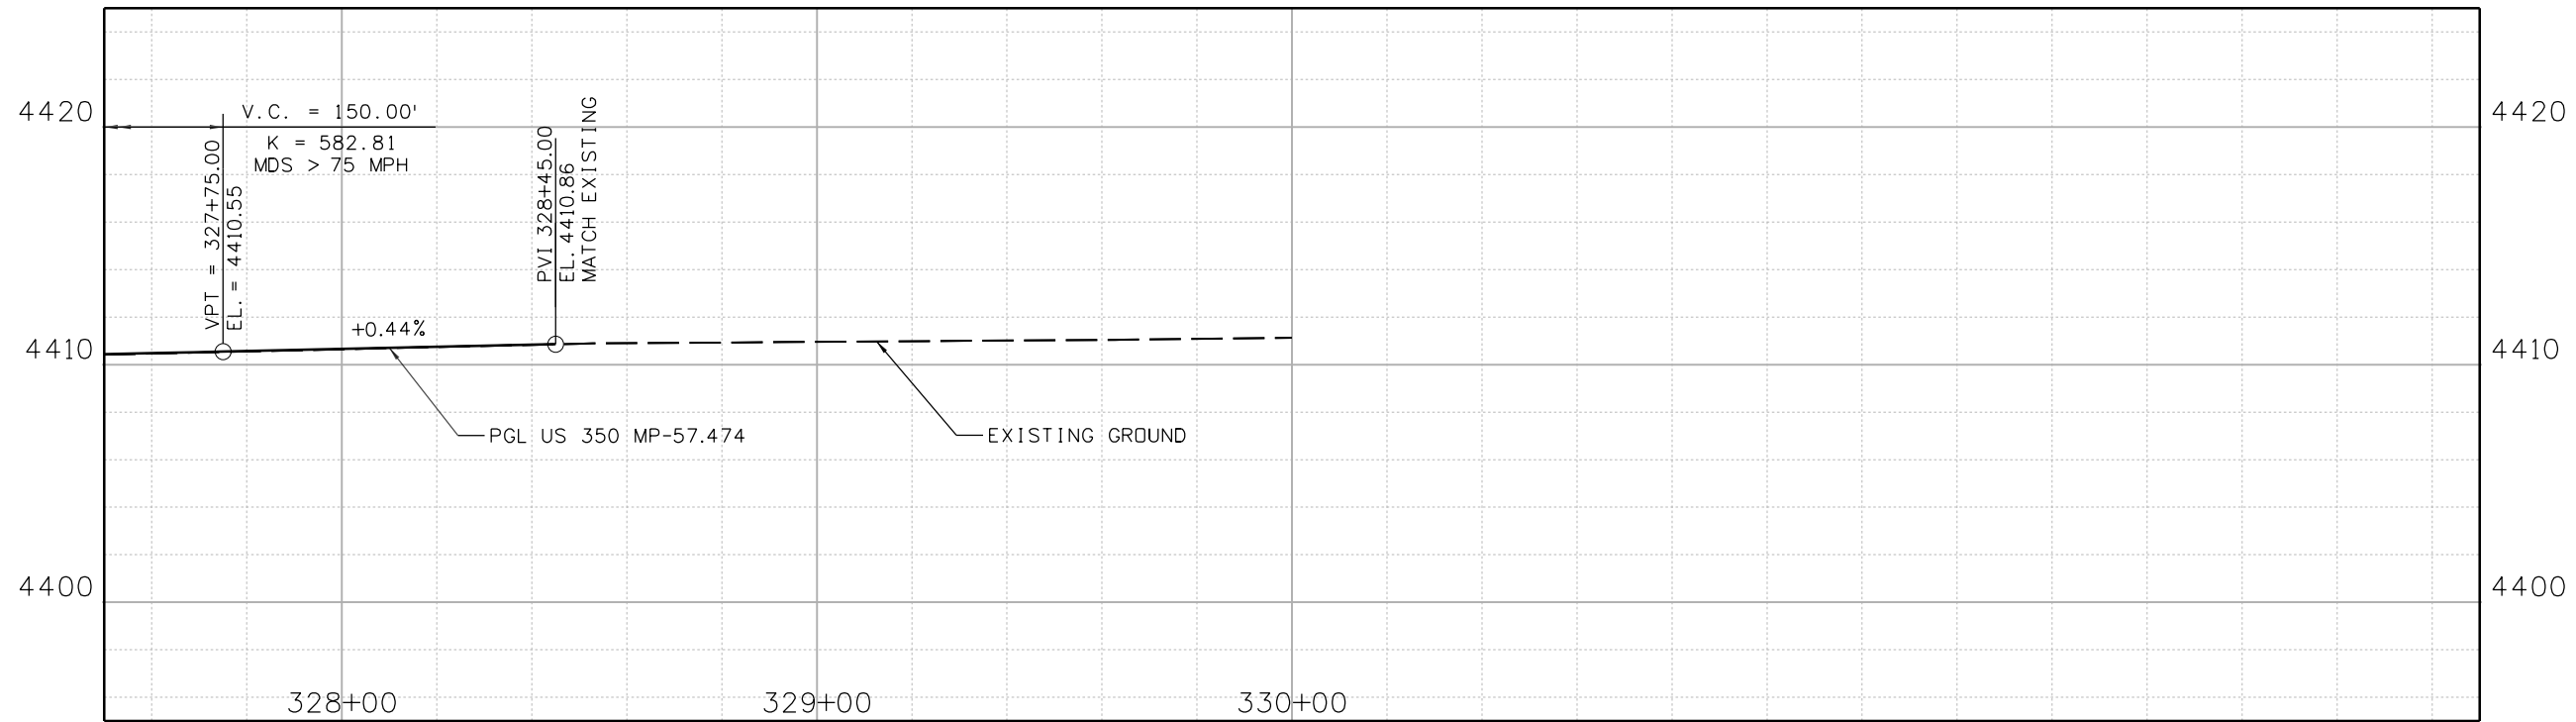

Print Date: 2/18/2021 File Name: 23558DES_US_350_MP_57.474_P&P_Sheets.dgn
 Horiz. Scale: Vert. Scale: As Noted

 8000 South Chester St.
 Suite 500
 Centennial, CO 80112
 Phone: 303-799-6806

Sheet Revisions		
Date:	Comments	Init.

Colorado Department of Transportation




 5615 Wills Blvd
 Pueblo, CO 81008
 Phone: 719-546-5753
 FAX: 719-546-5402
Region 2 JLS

As Constructed
 No Revisions:
 Revised:
 Void:

REGION 2 BRIDGE BUNDLE
US 350 OVER SEASONAL WASH
ROADWAY PLAN AND PROFILE
 Designer: R. HANSON Structure No. M-22-Y
 Detailer: R. HANSON M.P. US 350 57.474
 Sheet Subset: ROADWAY Subset Sheets: 3 of 3

Project No./Code
 Sheet Number

9356 8:29:16 AM p:\SCL-FW\INTEG-2.stanleygroup.com\Datasource-1\Documents\Colorado\Department_of_Transportation\29715 - CDDT R2 Bridge Bundle\11-CADD\Worksets\29715\Design\Sheets\23558DES_US_350_MP_57.474_Xsec.dgn

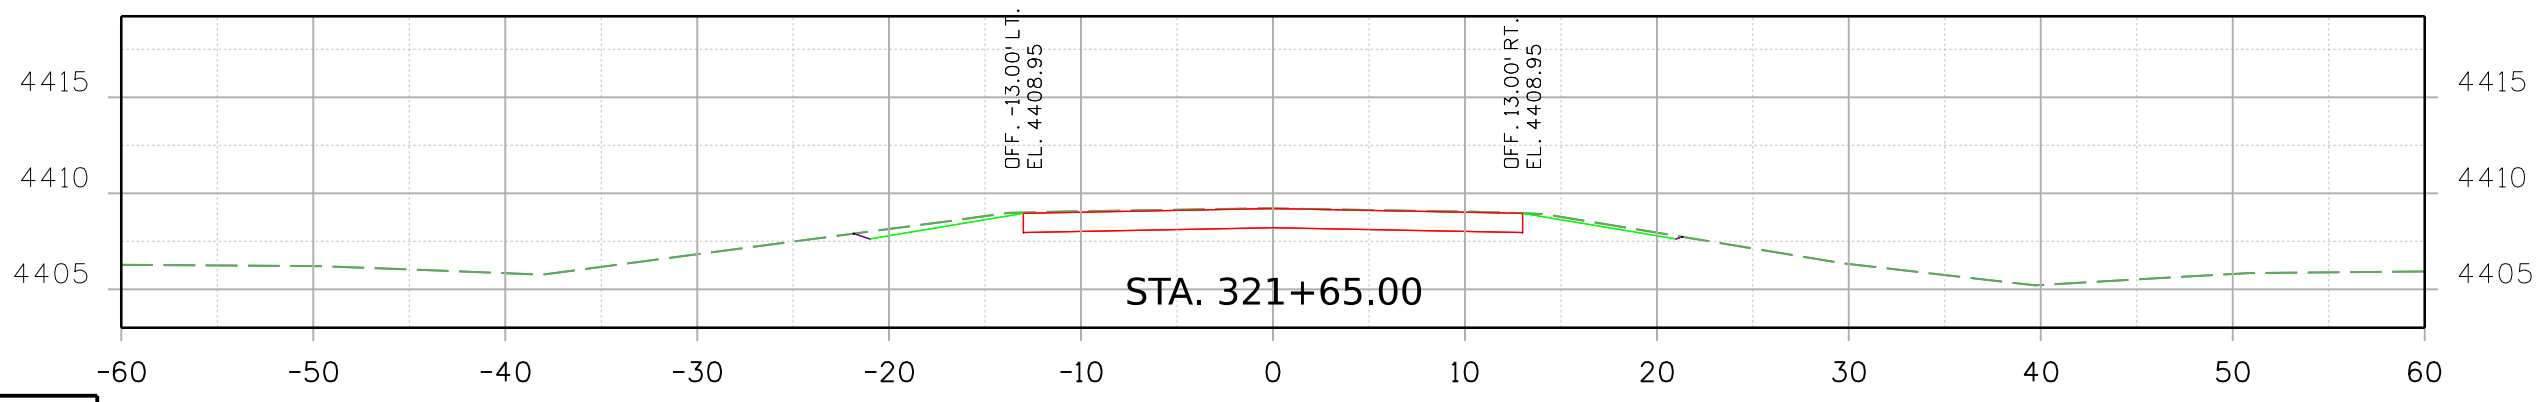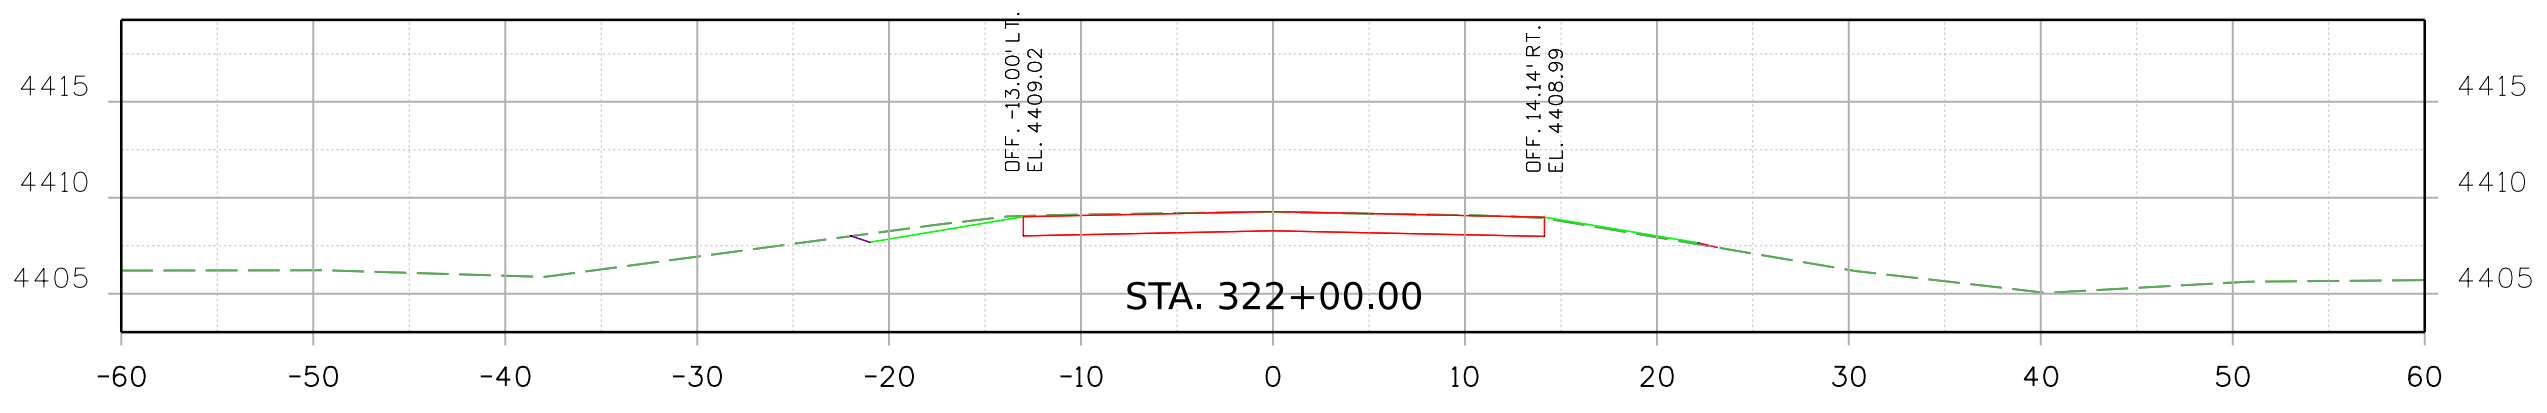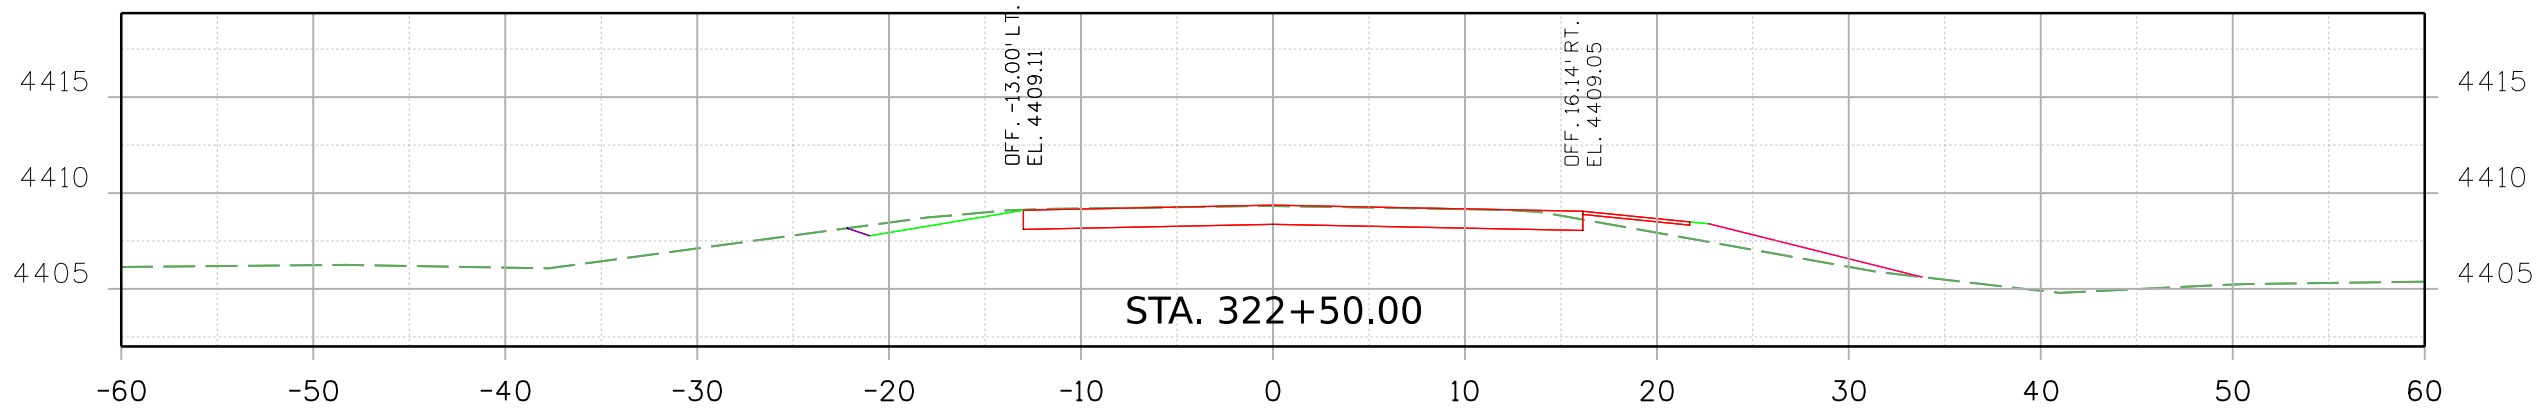

Print Date: 2/18/2021 File Name:
23558DES_US_350_MP_57.474_Xsec.dgn
Horiz. Scale: Vert. Scale: As Noted

Stanley Consultants INC.
8000 South Chester St.
Suite 500
Centennial, CO 80112
Phone: 303-799-6806

Sheet Revisions		
Date:	Comments	Init.

Colorado Department of Transportation
5615 Wills Blvd
Pueblo, CO 81008
Phone: 719-546-5753
FAX: 719-546-5402

Region 2 JLS




As Constructed
No Revisions:
Revised:
Void:


**REGION 2 BRIDGE BUNDLE
US 350 OVER SEASONAL WASH
ROADWAY CROSS SECTIONS**

Designer: R. HANSON Structure No. M-22-Y
Detailer: R. HANSON M.P. US 350 57.474
Sheet Subset: XSEC Subset Sheets: 1 of 5

Project No./Code
Sheet Number

9356 8:29:17 AM p:\SCI-PW\INTEG-2.stanleygroup.com\Datasource-1\Documents\Colorado\Department_of_Transportation\29715 - CDDT R2 Bridge Bundle\11-CADD\Worksets\29715\Design\Sheets\23558DES_US_350_MP_57.474_Xsec.dgn

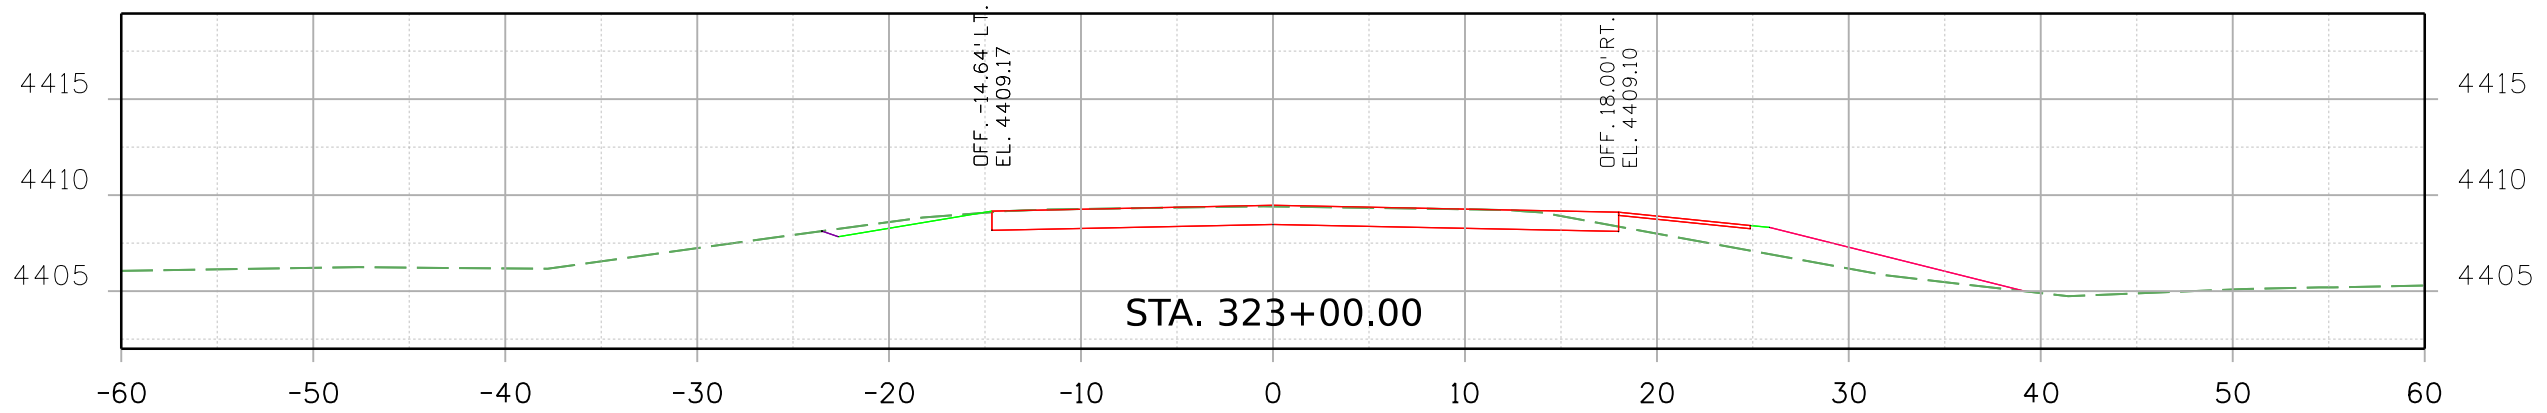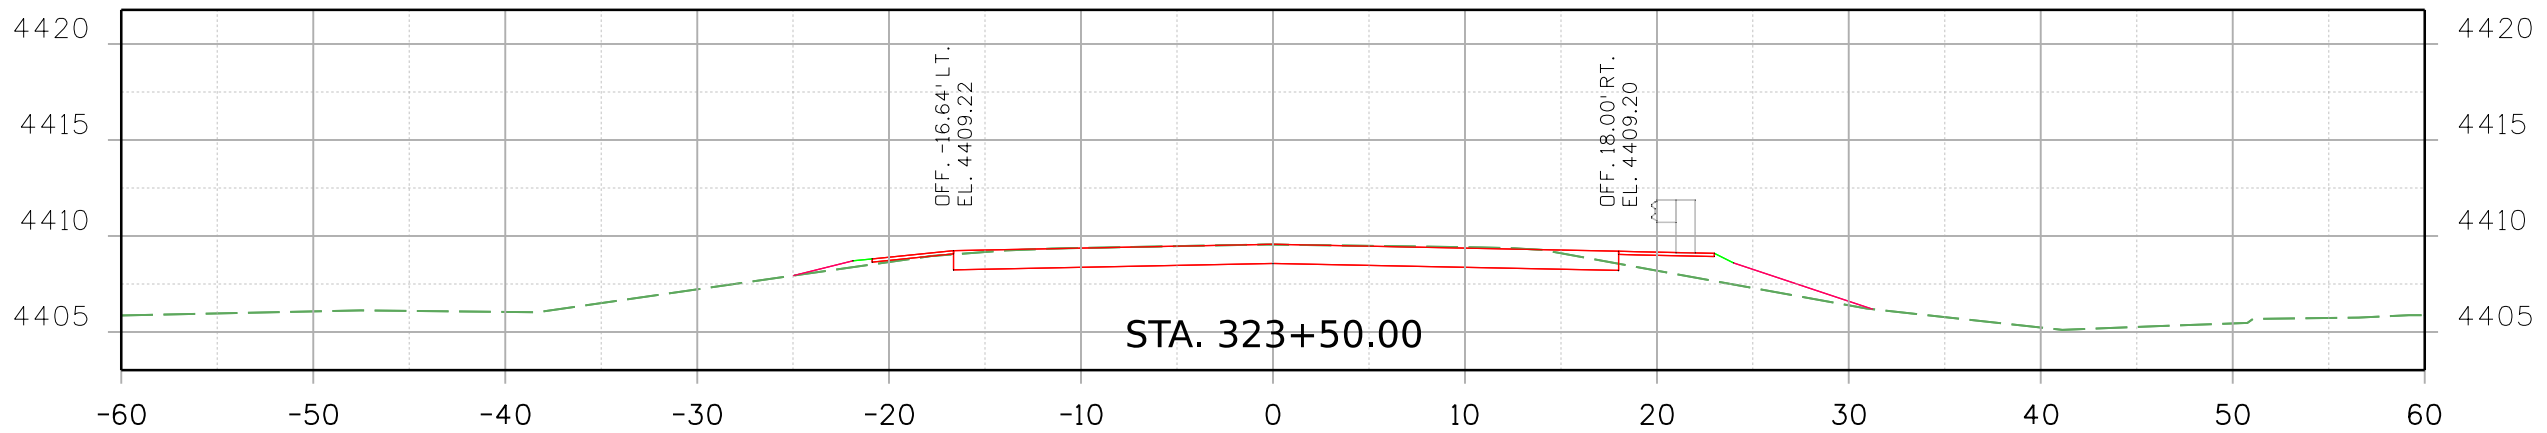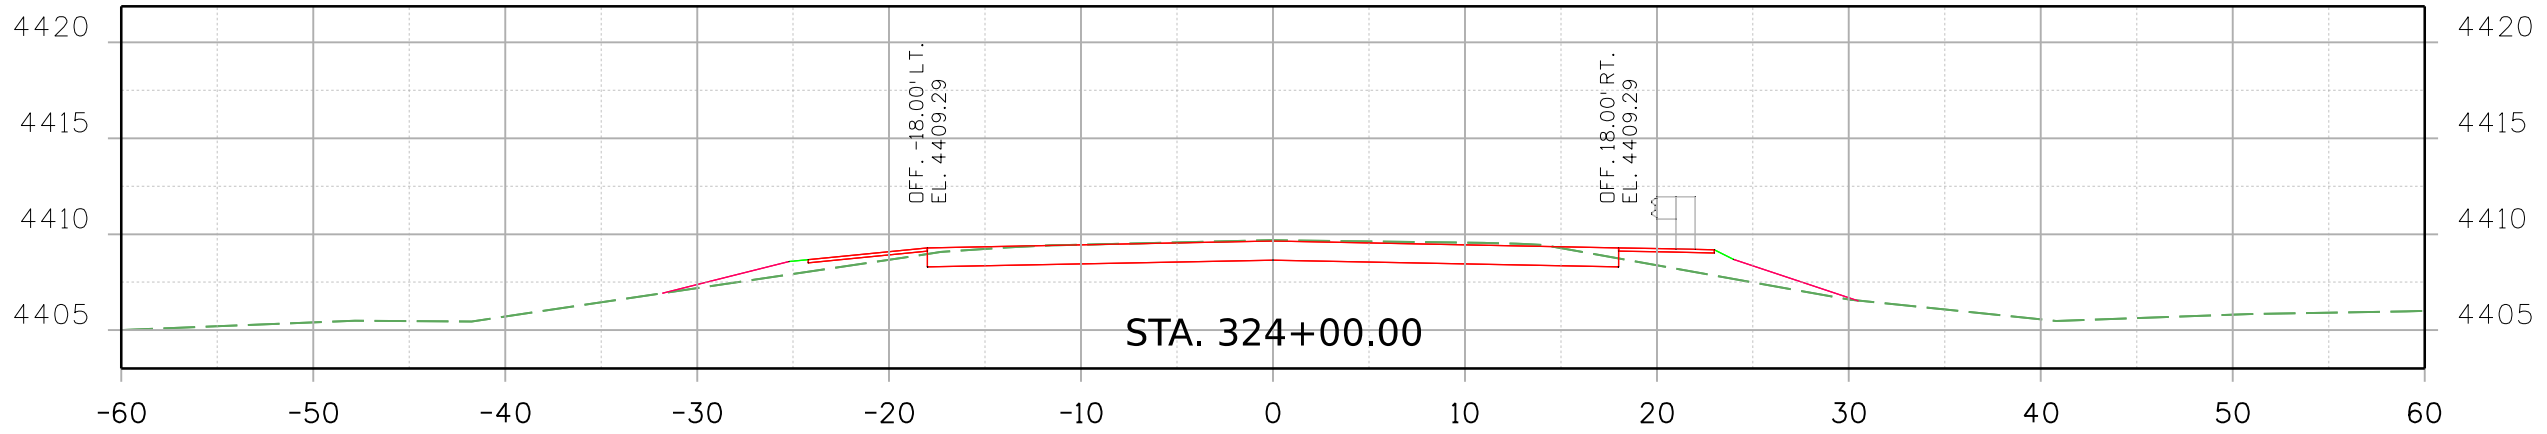

Print Date: 2/18/2021 File Name:
 23558DES_US_350_MP_57.474_Xsec.dgn
 Horiz. Scale: Vert. Scale: As Noted

 Stanley Consultants INC. 8000 South Chester St.
 Suite 500
 Centennial, CO 80112
 Phone: 303-799-6806

Sheet Revisions		
Date:	Comments	Init.

Colorado Department of Transportation




 5615 Wills Blvd
 Pueblo, CO 81008
 Phone: 719-546-5753
 FAX: 719-546-5402
 Region 2 JLS


As Constructed
 No Revisions:
 Revised:
 Void:

REGION 2 BRIDGE BUNDLE
 US 350 OVER SEASONAL WASH
 ROADWAY CROSS SECTIONS
 Designer: R. HANSON Structure No. M-22-Y
 Detailer: R. HANSON M.P. US 350 57.474
 Sheet Subset: XSEC Subset Sheets: 2 of 5

Project No./Code
 Sheet Number

9356 8:29:18 AM p:\SCI-PW\INTEG-2.stanleygroup.com\Datasource-1\Documents\Colorado\Department_of_Transportation\29715 - CDDT R2 Bridge Bundle\11-CAAD\Worksets\29715\Design\Sheets\23558DES_US_350_MP_57.474_Xsec.dgn

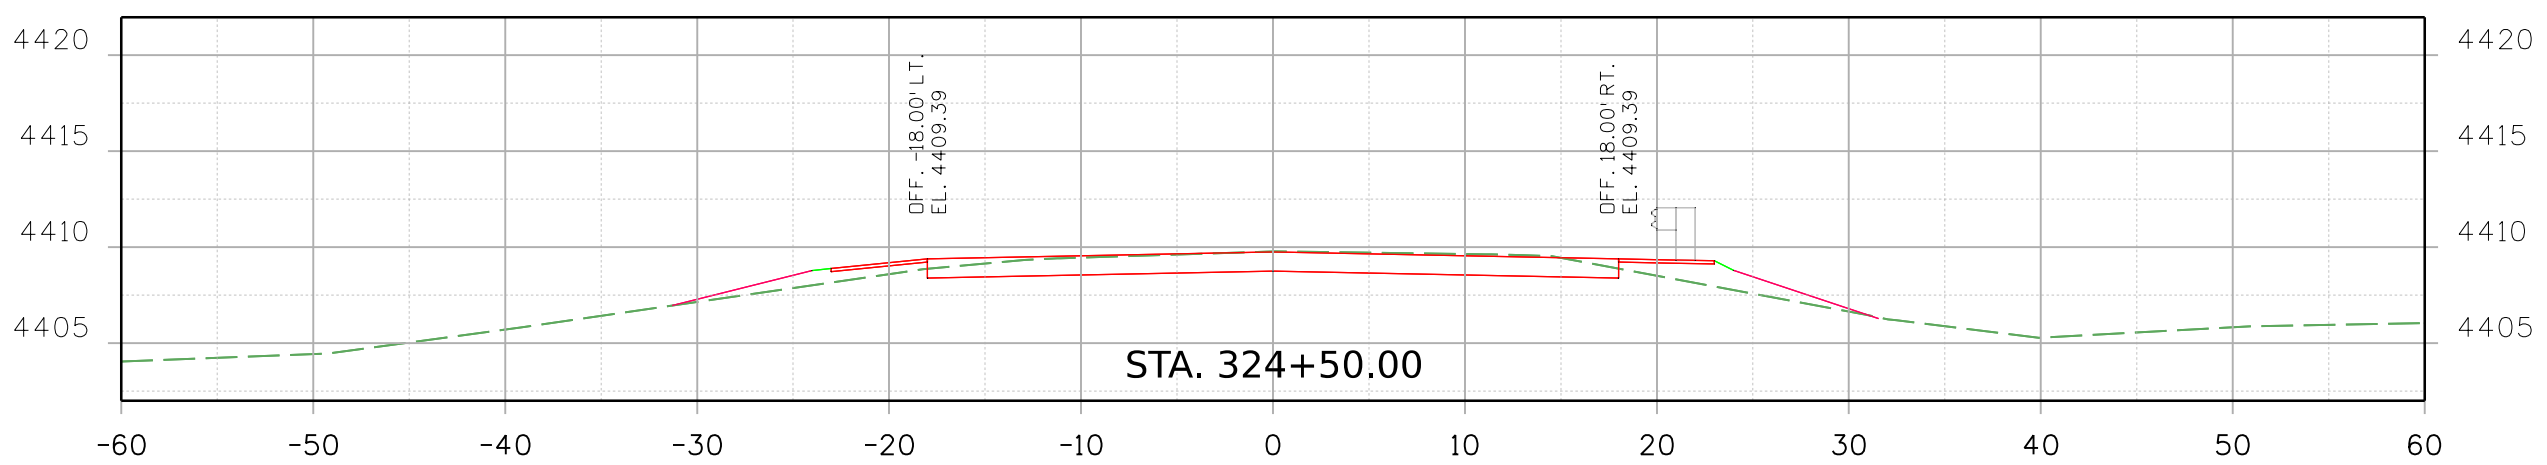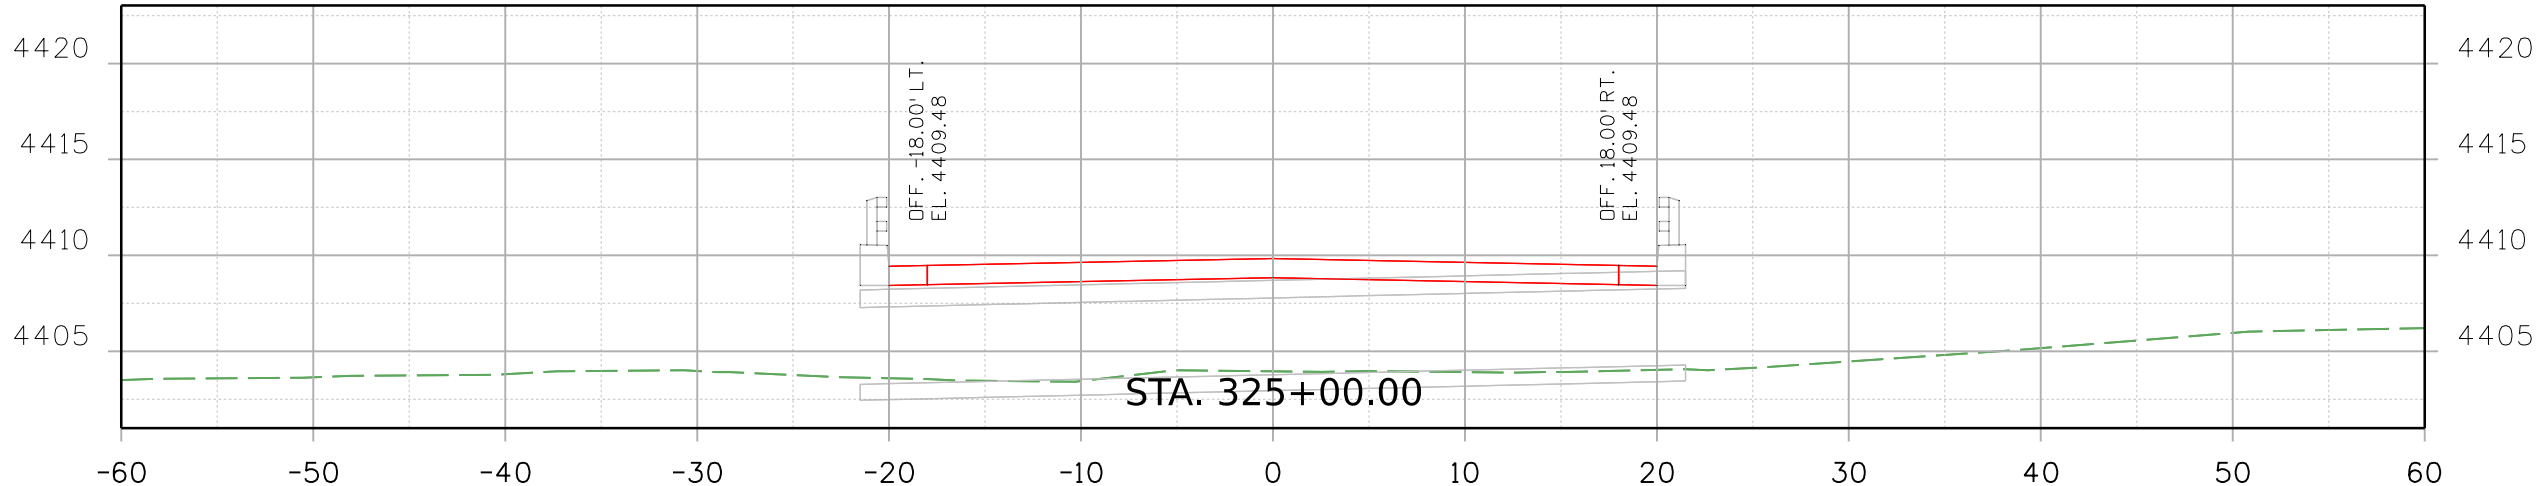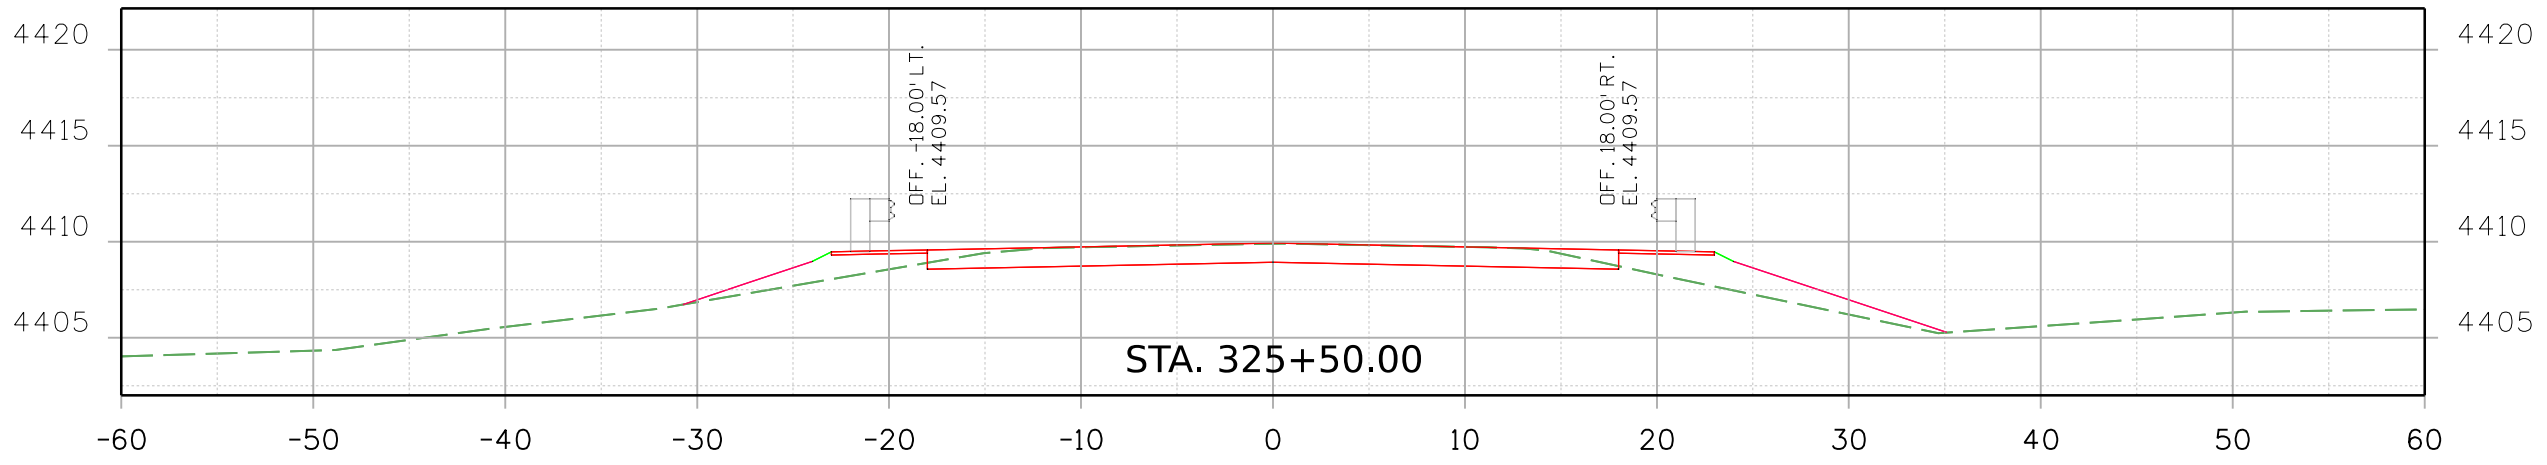

Print Date: 2/18/2021 File Name:
 23558DES_US_350_MP_57.474_Xsec.dgn
 Horiz. Scale: Vert. Scale: As Noted

 8000 South Chester St.
 Suite 500
 Centennial, CO 80112
 INC. Phone: 303-799-6806

Sheet Revisions		
Date:	Comments	Init.

Colorado Department of Transportation




 5615 Wills Blvd
 Pueblo, CO 81008
 Phone: 719-546-5753
 FAX: 719-546-5402
 Region 2 JLS


As Constructed
 No Revisions:
 Revised:
 Void:

REGION 2 BRIDGE BUNDLE
 US 350 OVER SEASONAL WASH
 ROADWAY CROSS SECTIONS
 Designer: R. HANSON Structure No. M-22-Y
 Detailer: R. HANSON M.P. US 350 57.474
 Sheet Subset: XSEC Subset Sheets: 3 of 5


Project No./Code
 Sheet Number

9356 8:29:19 AM p:\s\SC1-PW\INTEG-2.stanleygroup.com\Datasource-1\Documents\Colorado_Department_of_Transportation\29715 - CDDT R2 Bridge Bundle\11-CADD\Worksets\29715\23558DES_US_350_MP_57.474_Xsec.dgn

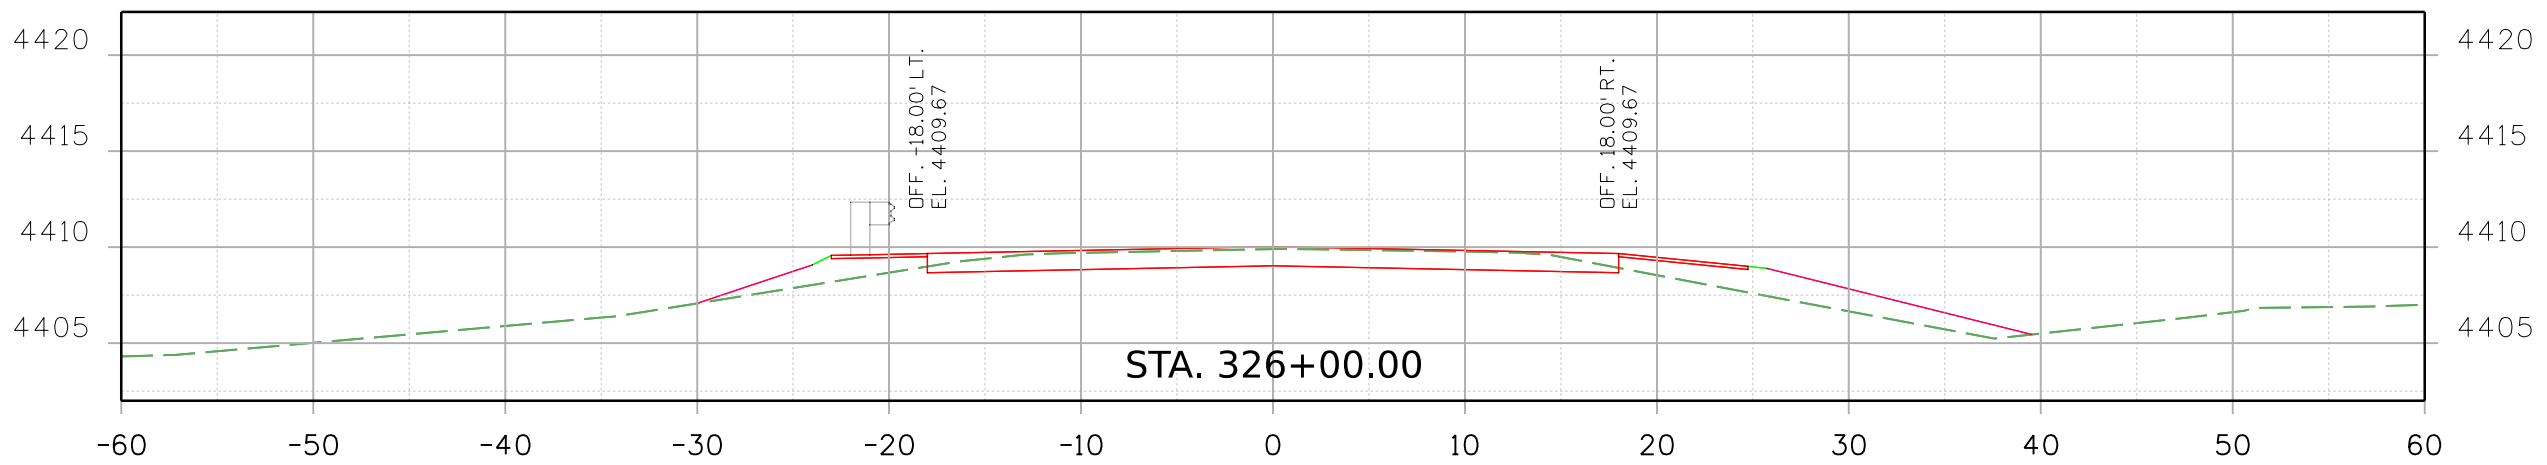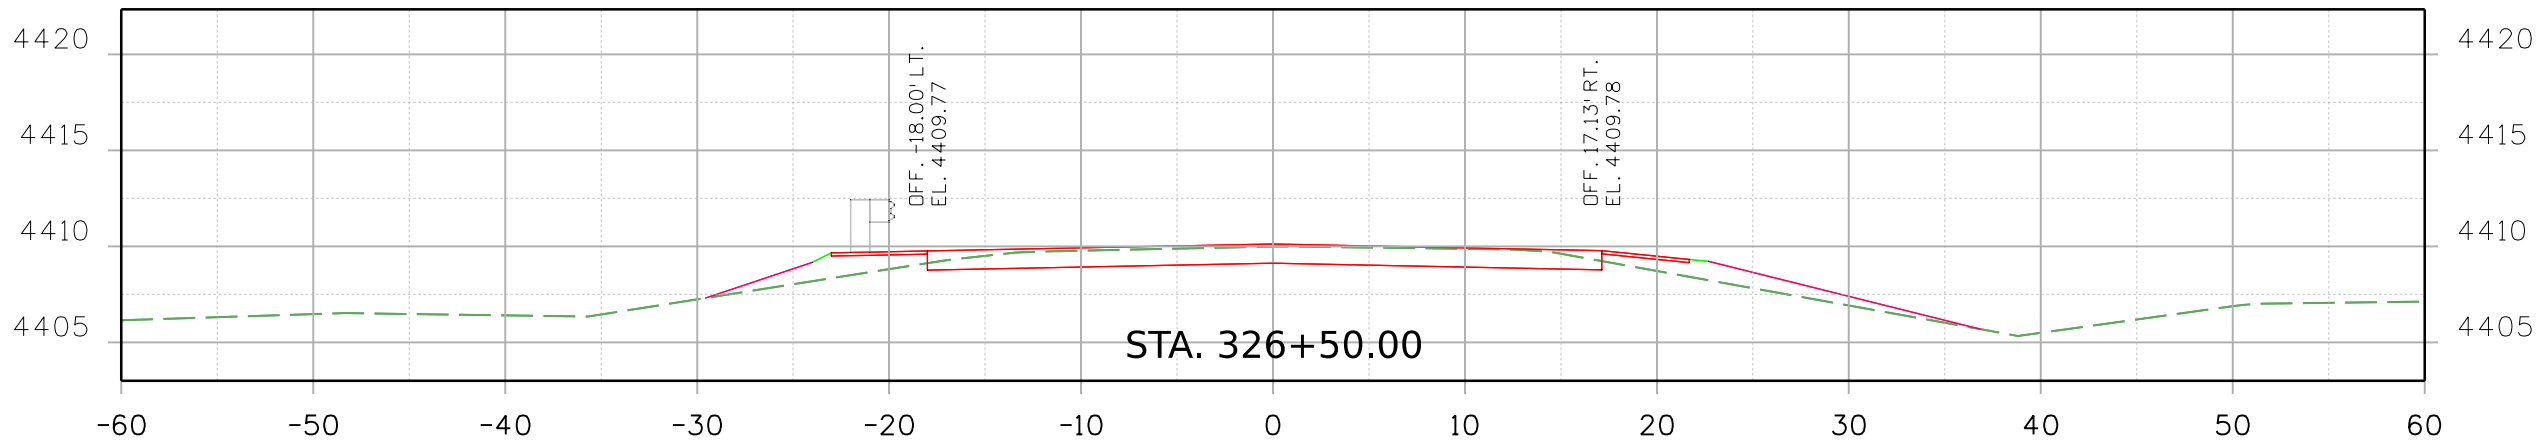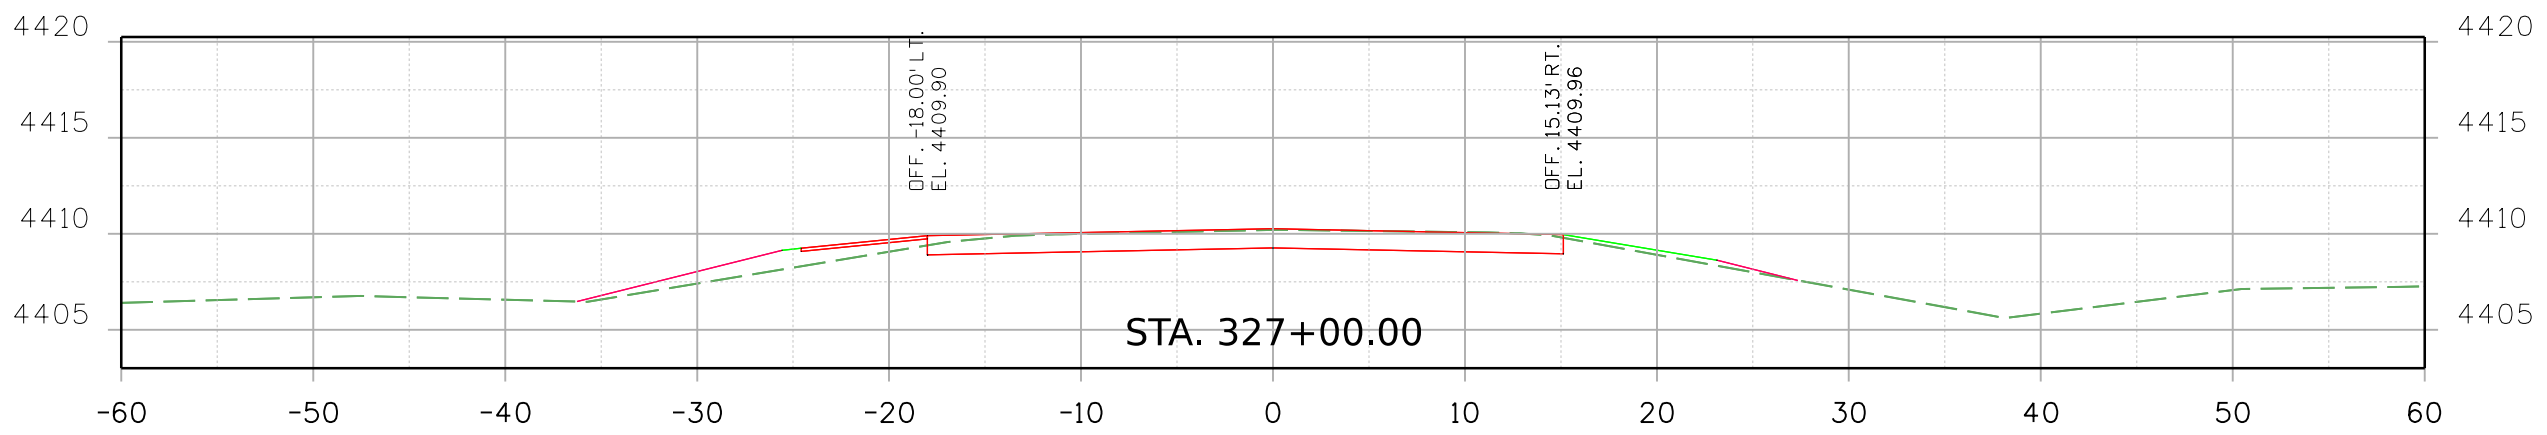

Print Date: 2/18/2021 File Name: 23558DES_US_350_MP_57.474_Xsec.dgn
 Horiz. Scale: Vert. Scale: As Noted

 8000 South Chester St.
 Suite 500
 Centennial, CO 80112
 INC. Phone: 303-799-6806

Sheet Revisions		
Date:	Comments	Init.




Colorado Department of Transportation

 5615 Wills Blvd
 Pueblo, CO 81008
 Phone: 719-546-5753
 FAX: 719-546-5402
 Region 2 JLS

As Constructed
 No Revisions:
 Revised:
 Void:


REGION 2 BRIDGE BUNDLE US 350 OVER SEASONAL WASH ROADWAY CROSS SECTIONS			
Designer:	R. HANSON	Structure No.	M-22-Y
Detailer:	R. HANSON	M.P.	US 350 57.474
Sheet Subset:	XSEC	Subset Sheets:	4 of 5

Project No./Code
 Sheet Number

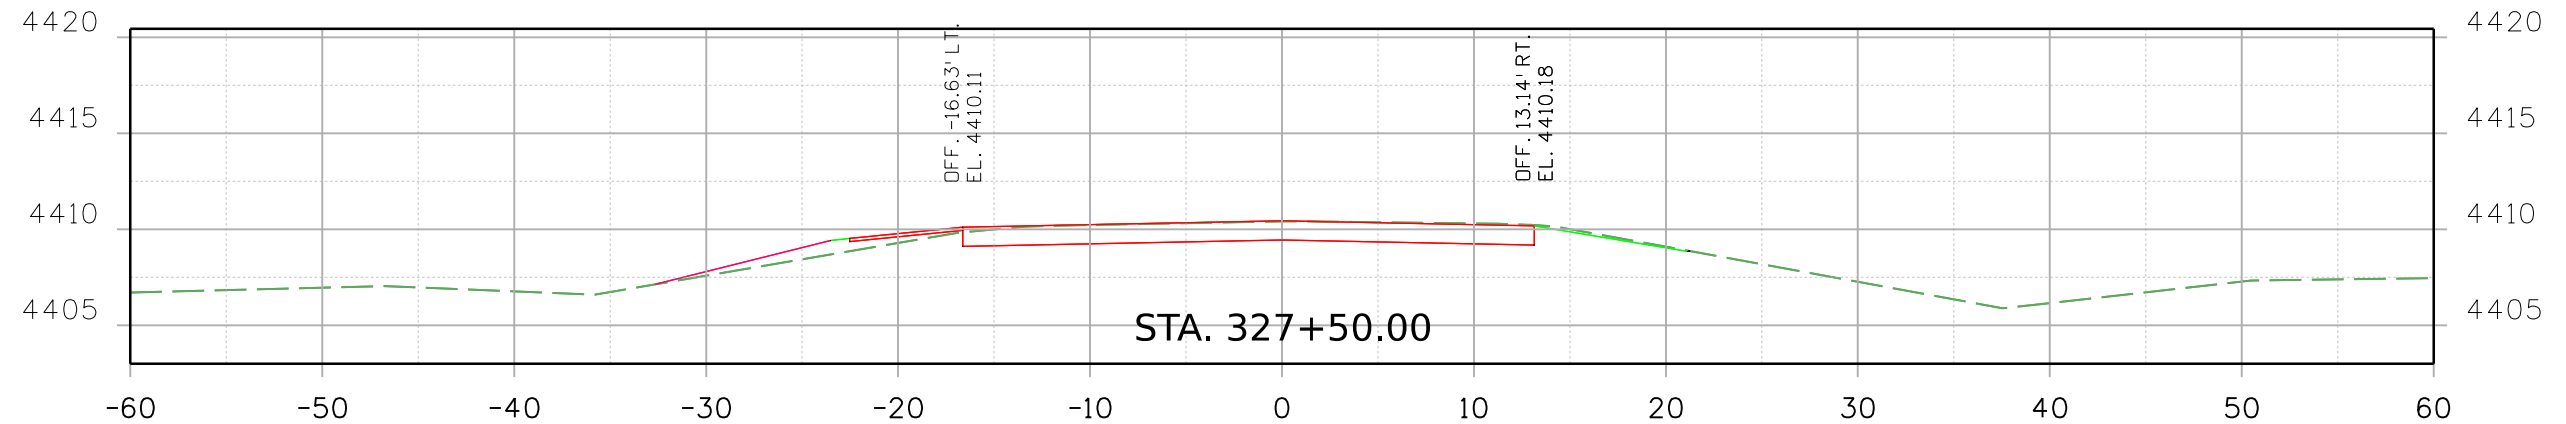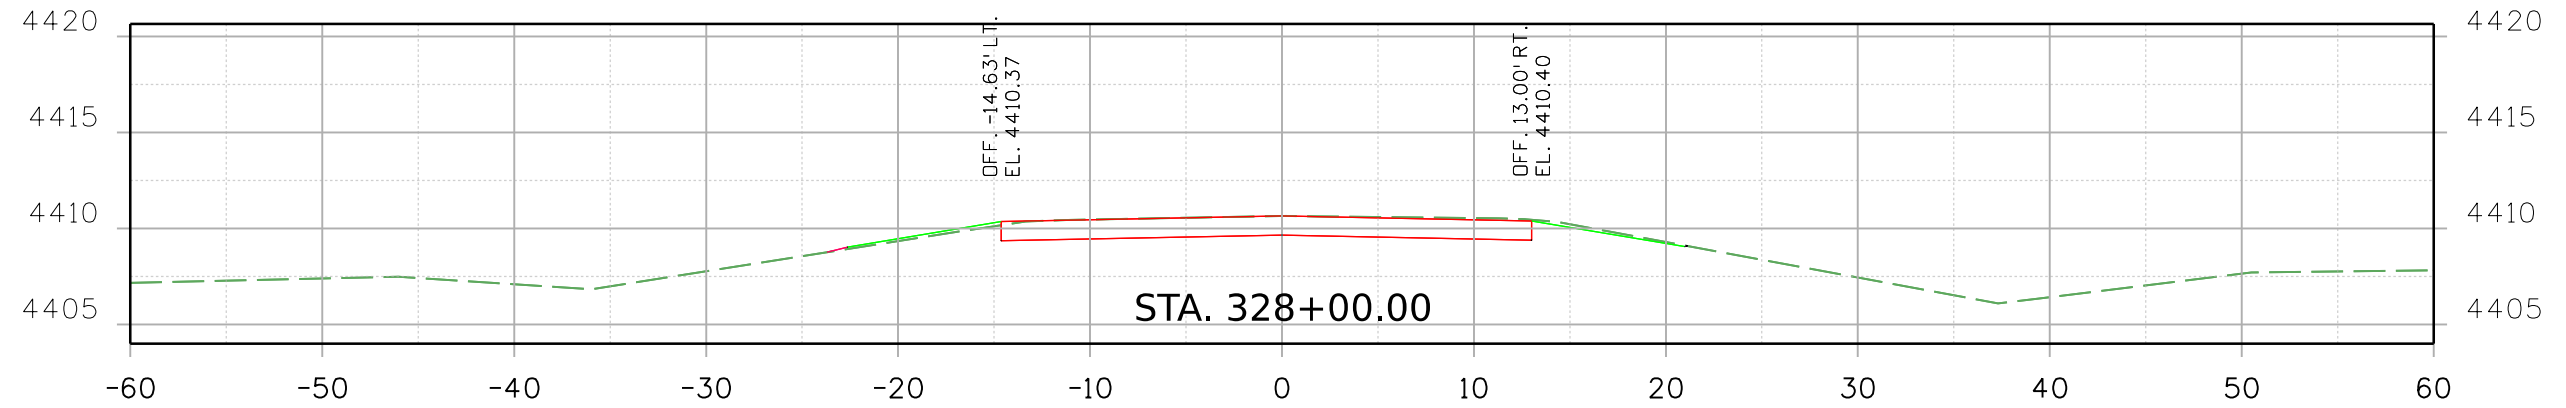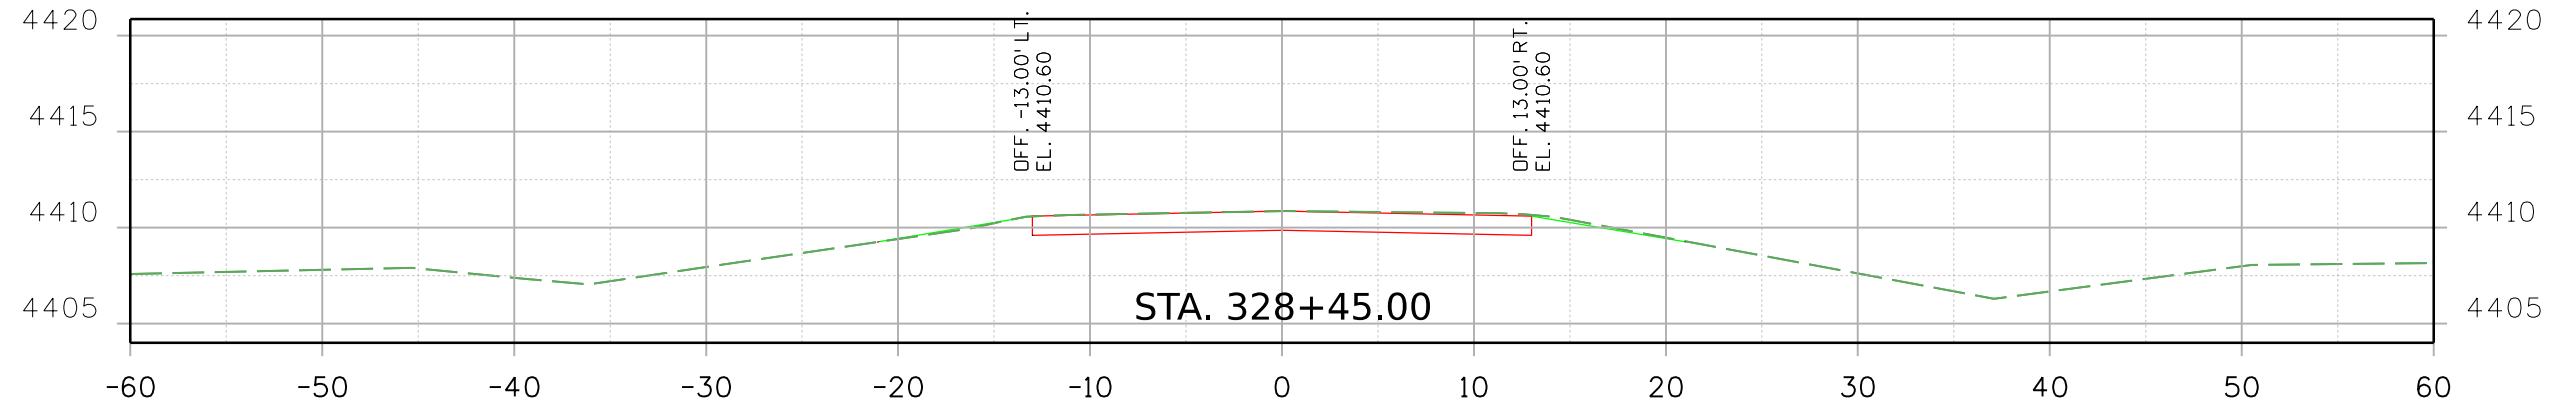9356 8:29:19 AM p:\s\SC1-PW\INTEG-2.stanleygroup.com\Datasource-1\Documents\Colorado\Department_of_Transportation\29715 - CDDT R2 Bridge Bundle\11-CADD\Worksheets\29715\Design\Sheets\23558DES_US_350_MP_57.474_Xsec.dgn



Print Date: 2/18/2021 File Name:
23558DES_US_350_MP_57.474_Xsec.dgn
Horiz. Scale: Vert. Scale: As Noted



8000 South Chester St.
Suite 500
Centennial, CO 80112
Phone: 303-799-6806

Sheet Revisions		
Date:	Comments	Init.

Colorado Department of Transportation
5615 Wills Blvd
Pueblo, CO 81008
Phone: 719-546-5753
FAX: 719-546-5402



Region 2 JLS

As Constructed
No Revisions:
Revised:
Void:

REGION 2 BRIDGE BUNDLE
US 350 OVER SEASONAL WASH
ROADWAY CROSS SECTIONS

Designer:	R. HANSON	Structure No.	M-22-Y
Detailer:	R. HANSON	M.P.	US 350 57.474
Sheet Subset:	XSEC	Subset Sheets:	5 of 5

Project No./Code
Sheet Number