




9356 10:33:15 AM p:\SC1-PW\NTEG-2.stonleygroup.com\Documents\Colorado\_Department\_of\_Transportation\29715 - CDDT R2 Bridge Bundle\11-CADD\Worksets\29175\DCNs\Design\Sheets\23558DES\_US\_350\_MP\_69.817\_Typ.dgn

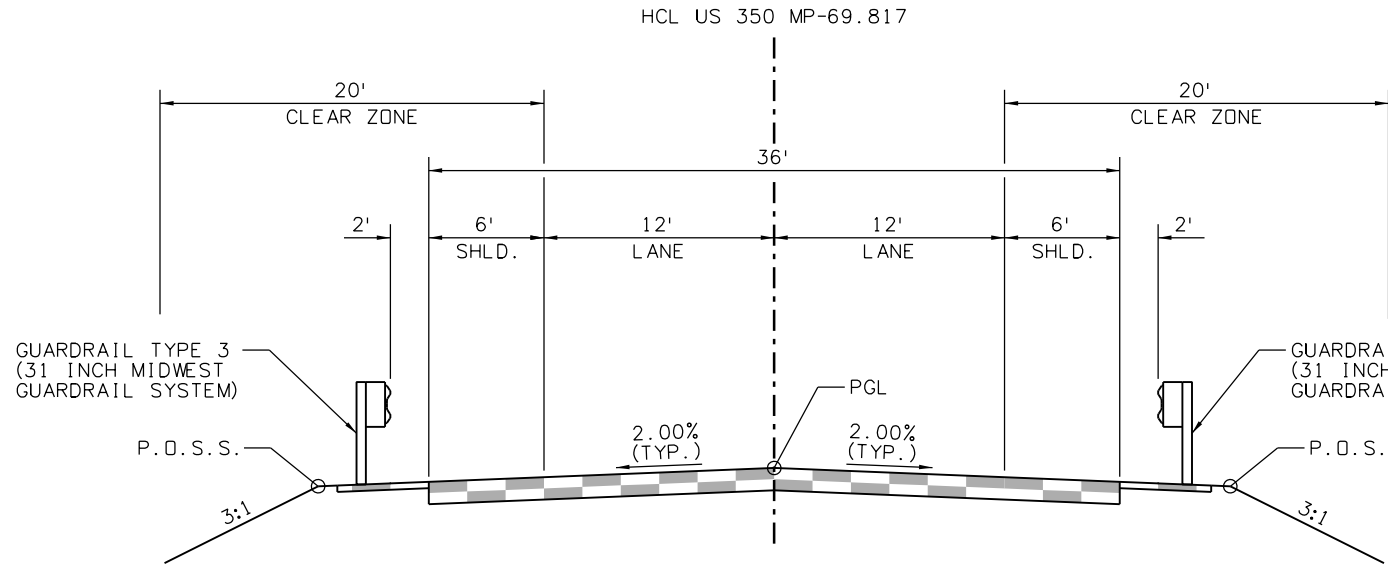

**US 350 MP-69.817**  
**TYPICAL SECTION**  
 303+63.52 TO 305+79.10  
 306+19.51 TO 308+35.50

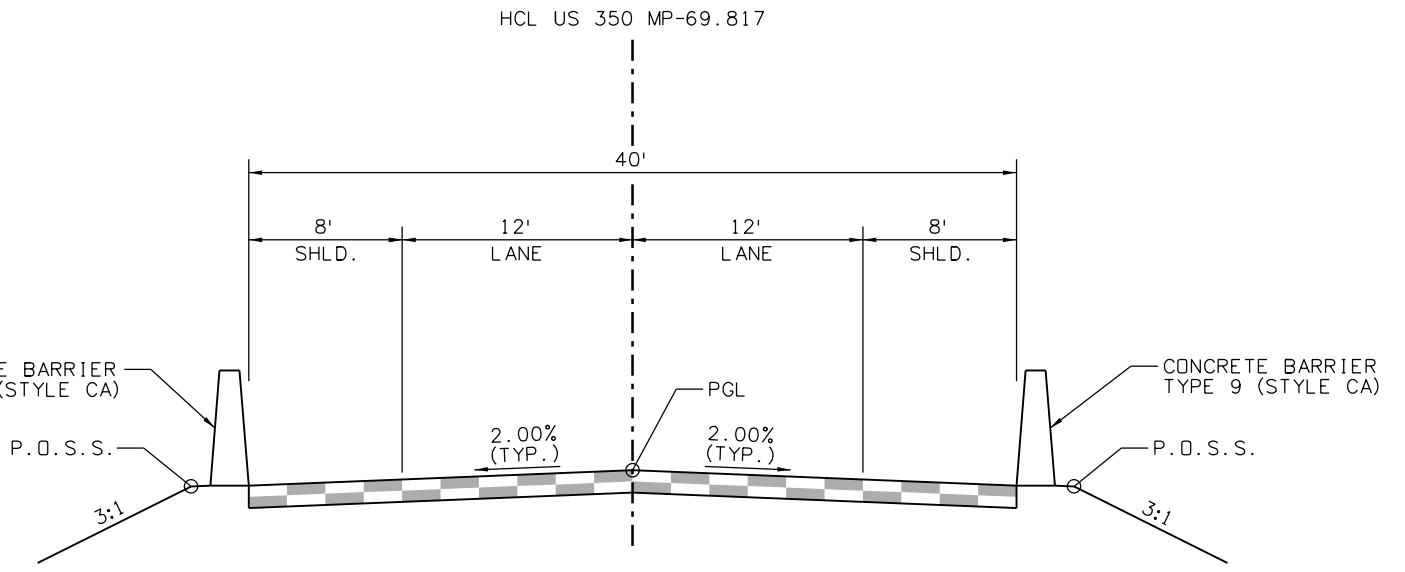


**US 350 MP-69.817**  
**TYPICAL SECTION**  
 305+79.10 TO 306+19.51

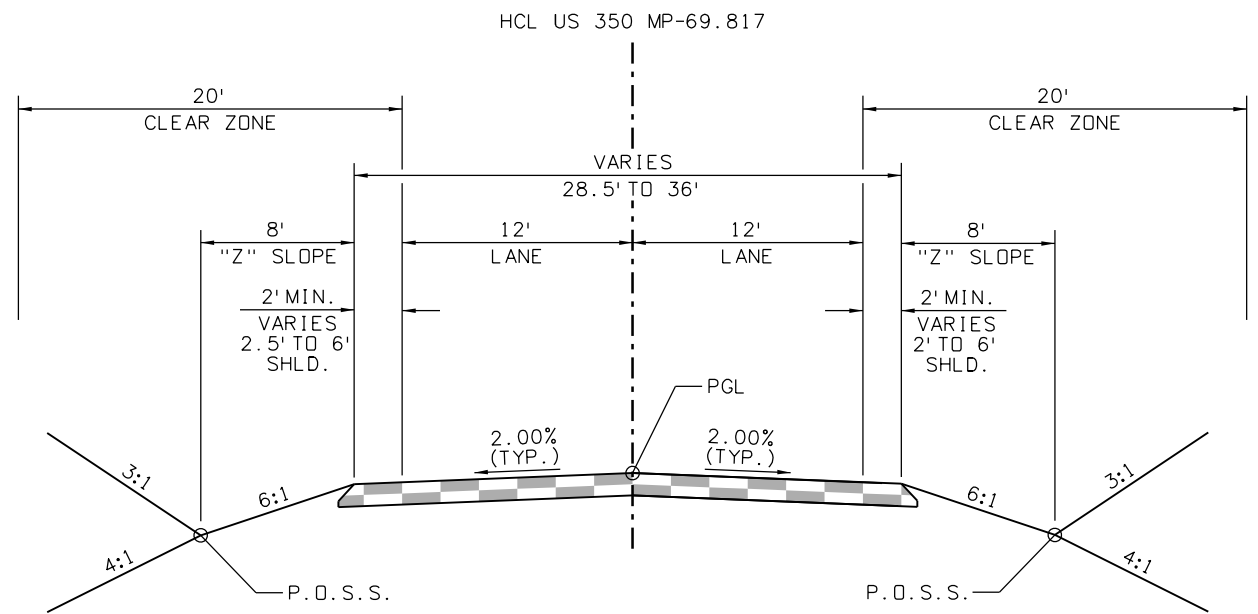

**US 350 MP-69.817**  
**TYPICAL SECTION**  
 300+80.00 TO 303+63.52  
 308+35.50 TO 311+36.00


Print Date: 2/16/2021 File Name: 23558DES\_US\_350\_MP\_69.817\_Typ.dgn  
 Horiz. Scale: Vert. Scale: As Noted



8000 South Chester St.  
 Suite 500  
 Centennial, CO 80112  
 Phone: 303-799-6806

Sheet Revisions		
Date:	Comments	Init.

**Colorado Department of Transportation**



5615 Wills Blvd  
 Pueblo, CO 81008  
 Phone: 719-546-5753  
 FAX: 719-546-5402

**Region 2** JLS



As Constructed
No Revisions:
Revised:
Void:


<b>REGION 2 BRIDGE BUNDLE</b>			
<b>US 350 OVER OTERO DITCH</b>			
<b>TYPICAL SECTION</b>			
Designer:	R. HANSON	Structure No.	M-22-U
Detailer:	E. EARL	M.P.	US 350 69.817
Sheet Subset:	TYP	Subset Sheets:	1 of 1

Project No./Code
Sheet Number

9356 10:33:29 AM pw:\SCI-PW\INTEG-2.stanleygroup.com\Datasource-1\Documents\Colorado\_Department\_of\_Transportation\29715 - CDDT R2 Bridge Bundle 11-CADD\Worksets\29715.DGNs\Design\Sheets\23558DES\_US\_350 MP 69.817\_P&P Sheets.dgn

**LEGEND:**  
 (C-19) - UTILITY ID NO.

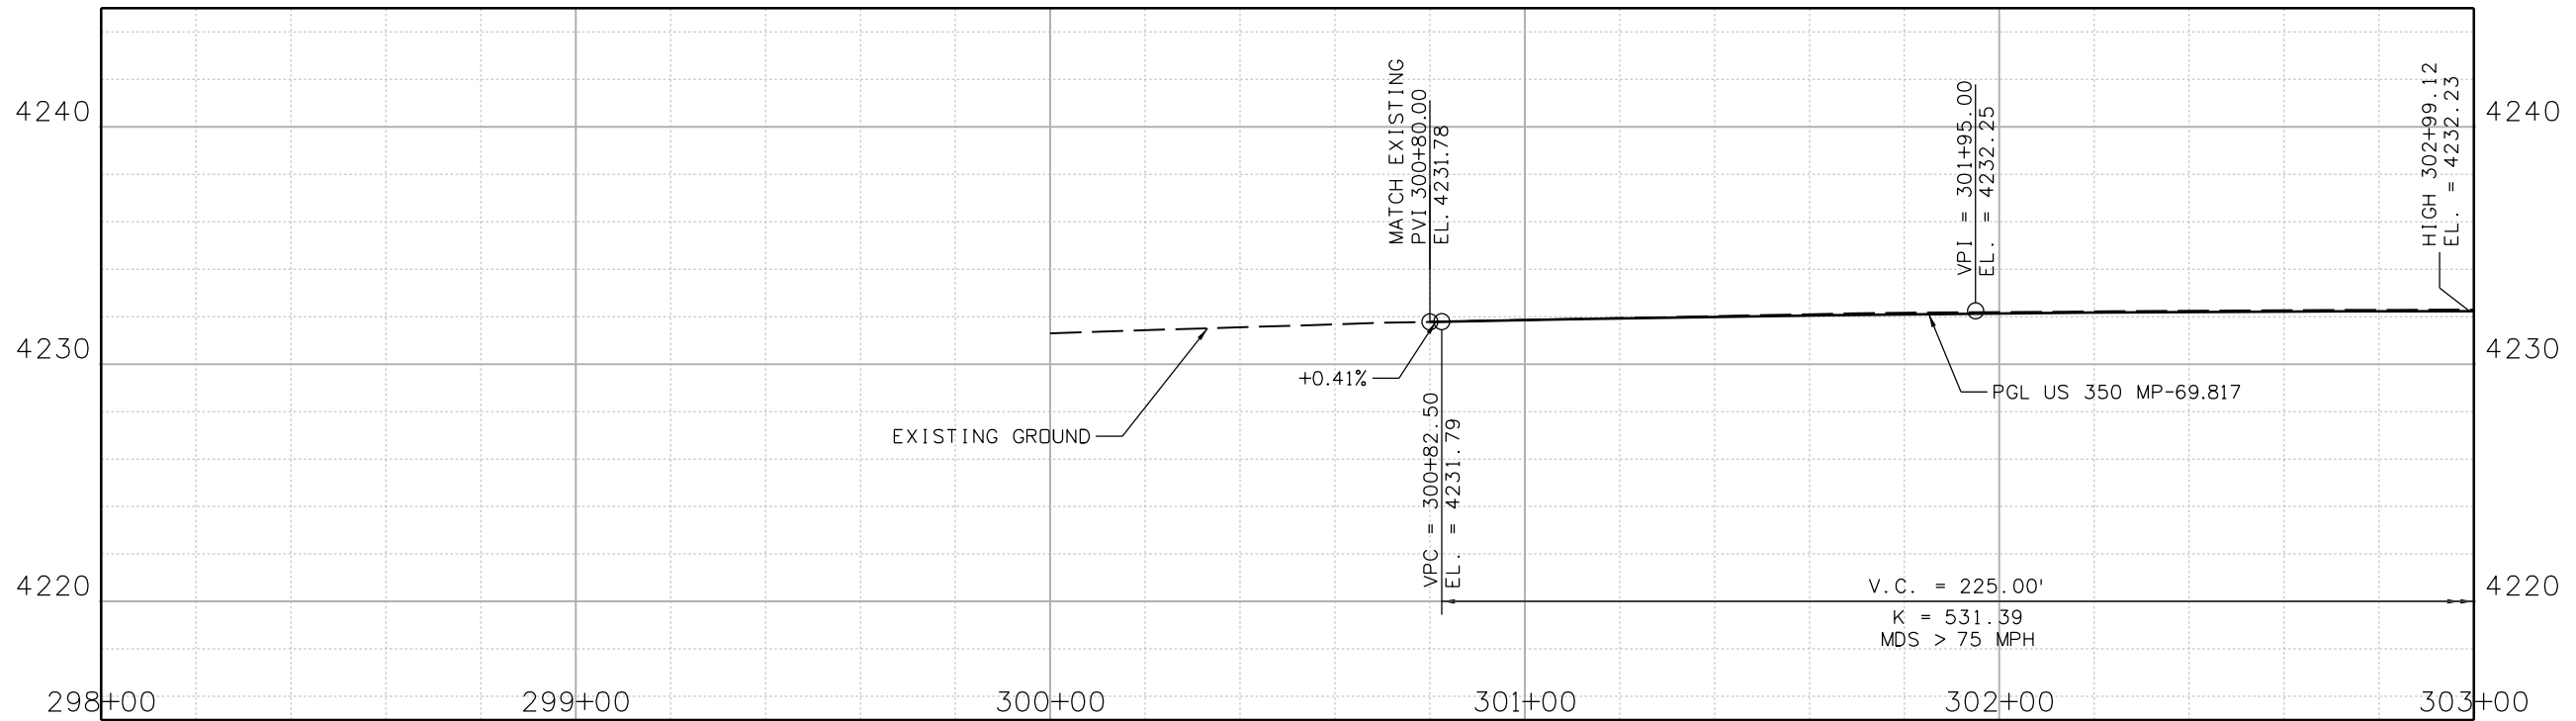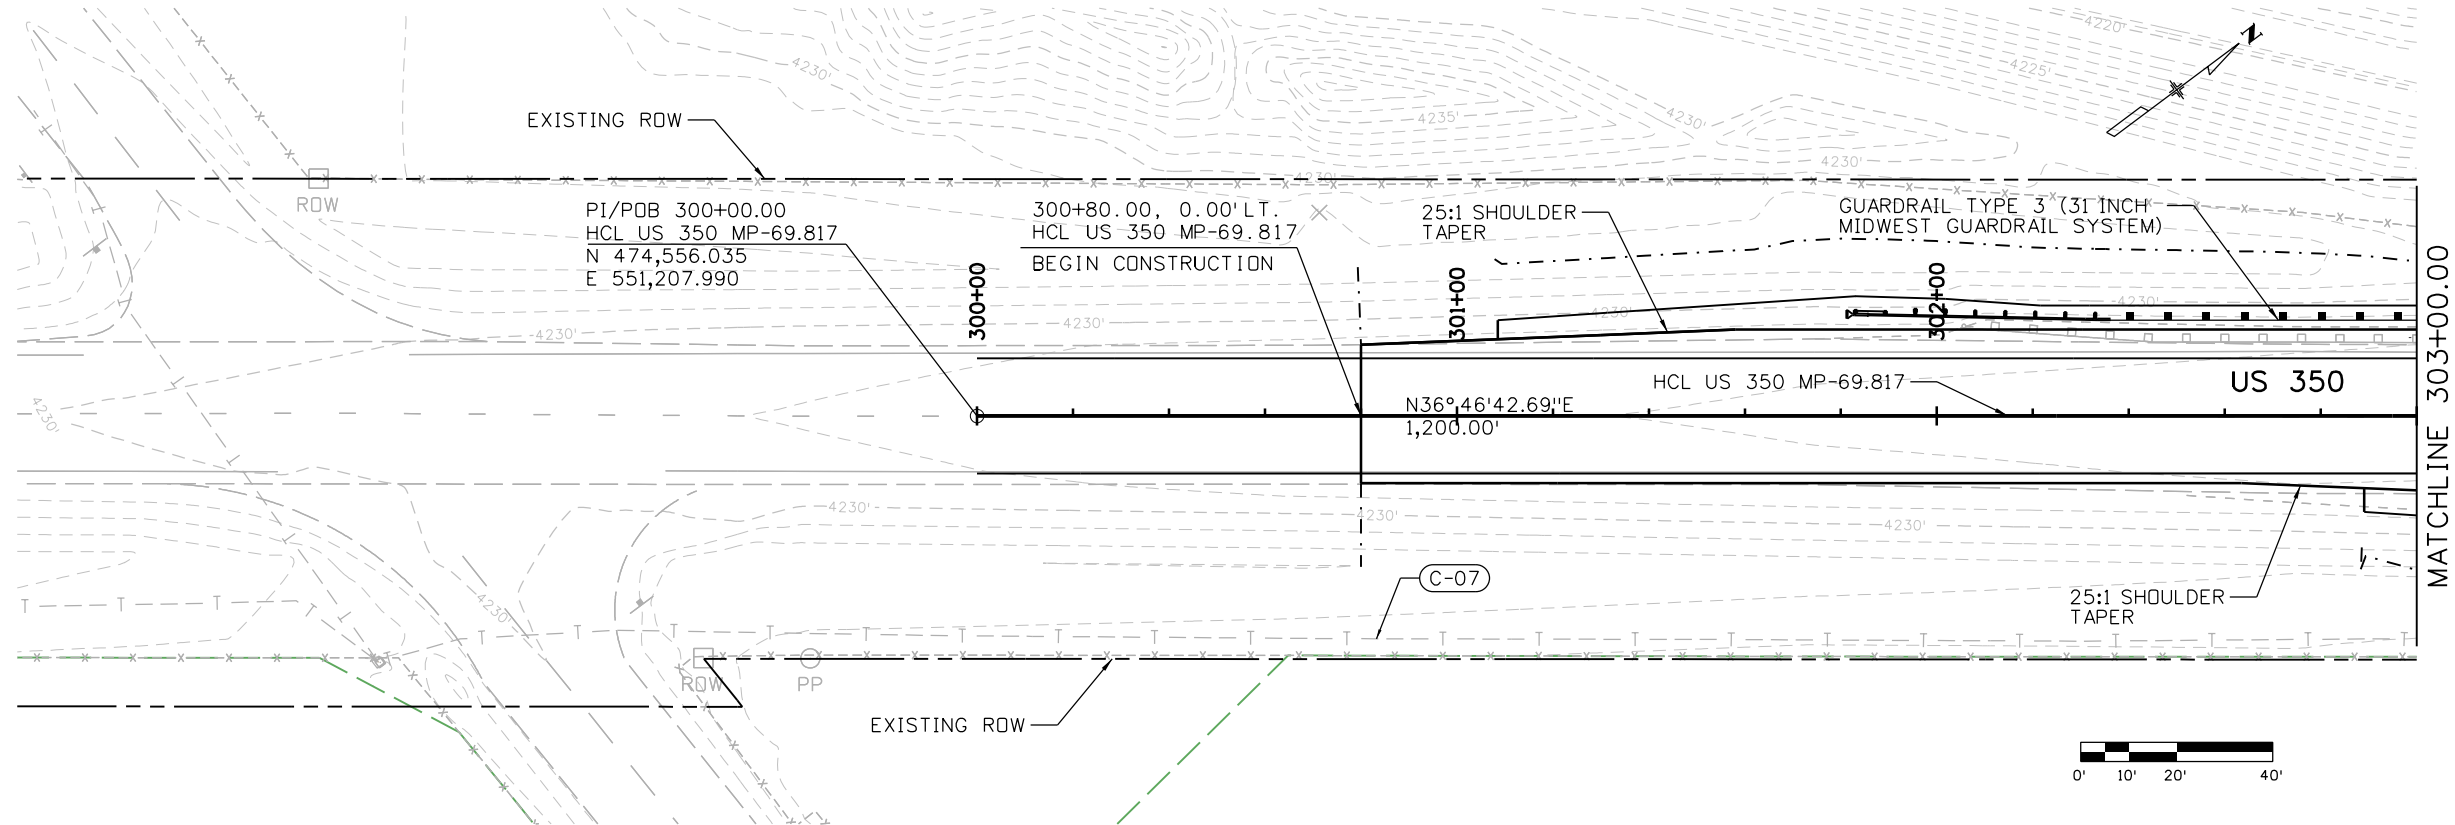

Print Date: 2/16/2021 File Name: 23558DES\_US\_350 MP 69.817\_P&P Sheets.dgn  
 Horiz. Scale: Vert. Scale: As Noted  
  
 8000 South Chester St.  
 Suite 500  
 Centennial, CO 80112  
 INC. Phone: 303-799-6806

Sheet Revisions		
Date:	Comments	Init.

**Colorado Department of Transportation**  
  
 5615 Wills Blvd  
 Pueblo, CO 81008  
 Phone: 719-546-5753  
 FAX: 719-546-5402  
**Region 2** JLS

**As Constructed**  
 No Revisions:  
 Revised:  
 Void:



**REGION 2 BRIDGE BUNDLE  
 US 350 OVER OTERO DITCH  
 ROADWAY PLAN AND PROFILE**


Designer:	R. HANSON	Structure No.	M-22-U
Detailer:	R. HANSON	M.P.	US 350 69.817
Sheet Subset:	ROADWAY	Subset Sheets:	1 of 3

Project No./Code  
 Sheet Number


9356 10:33:31 AM pw:\SCI-PW\INTEG-2\stoneygroup.com\Datasource-1\Documents\Colorado\_Department\_of\_Transportation\29715 - CDDT R2 Bridge Bundle\11-CADD\Worksheets\29175\DGNS\Design\Sheets\23558DES\_US\_350 MP 69.817\_P&P Sheets.dgn

**LEGEND:**  
 (C-19) - UTILITY ID NO.

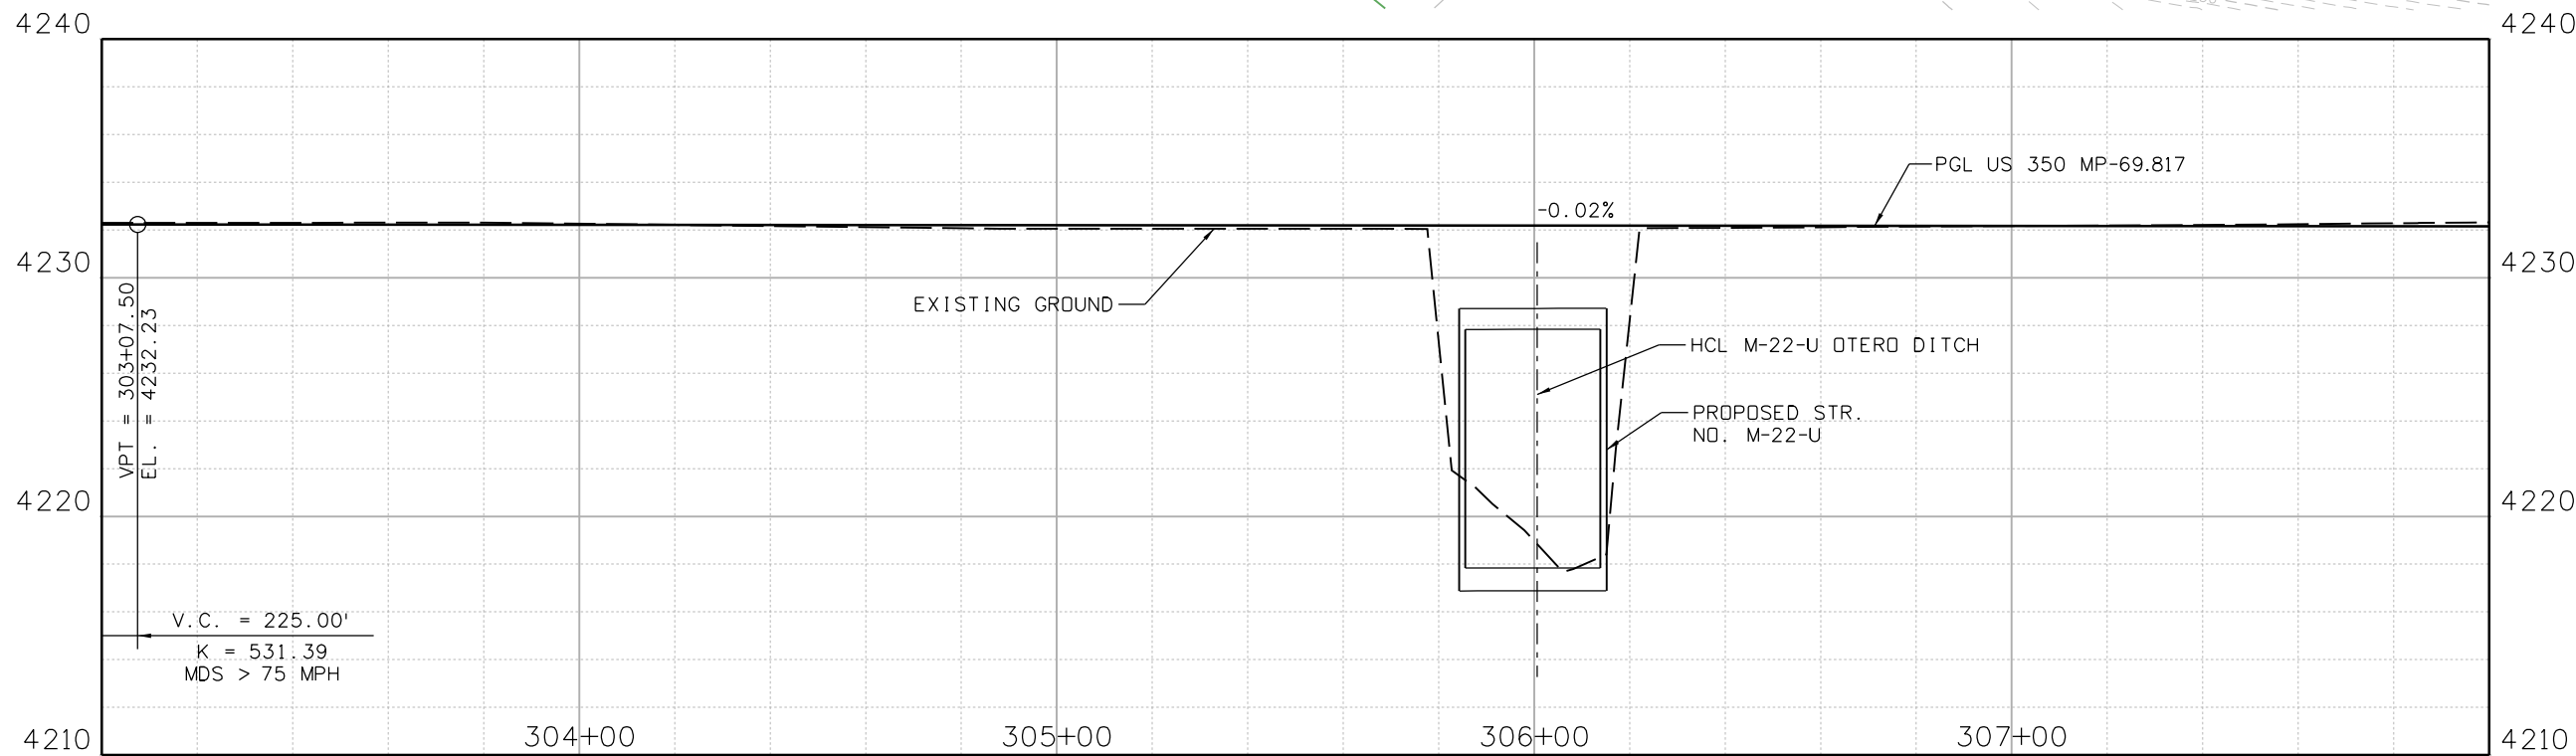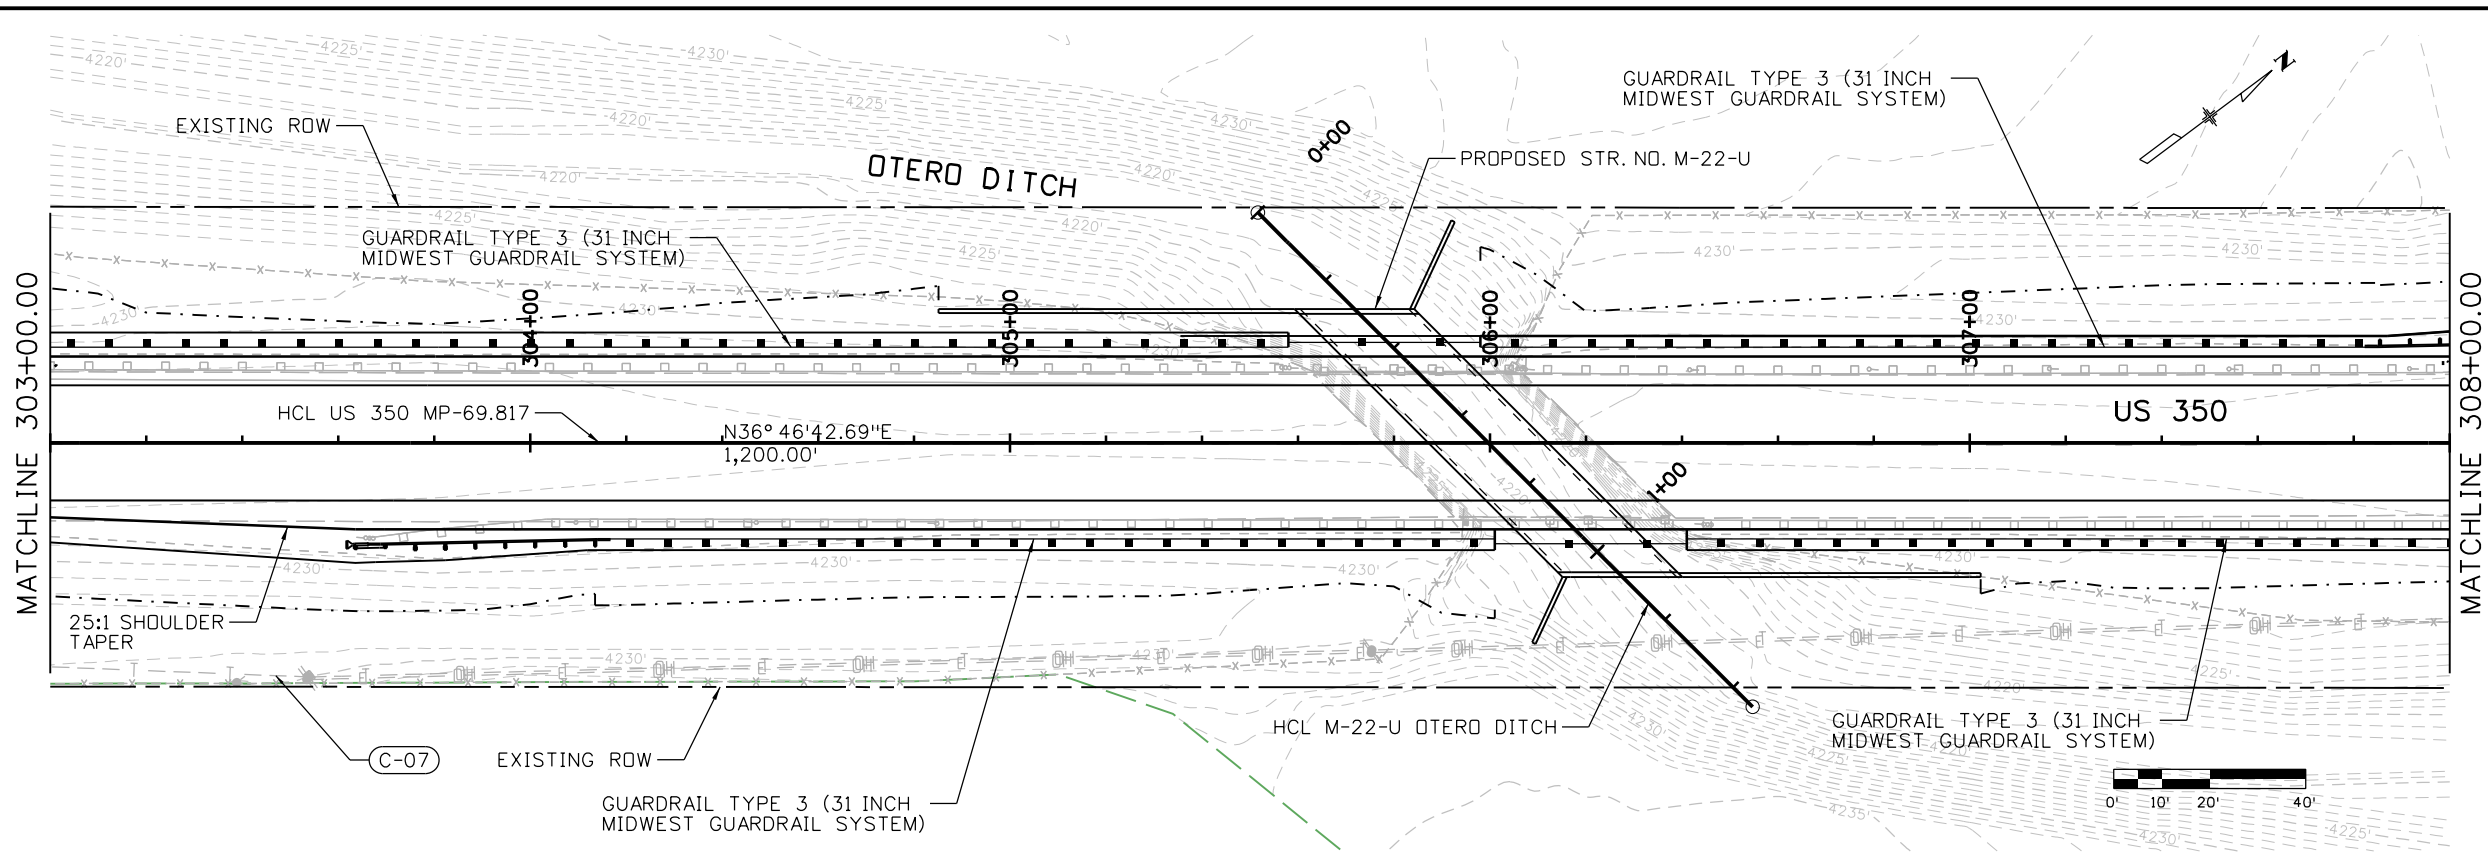

Print Date: 2/16/2021 File Name: 23558DES\_US\_350 MP 69.817\_P&P Sheets.dgn  
 Horiz. Scale: Vert. Scale: As Noted  
  
 8000 South Chester St.  
 Suite 500  
 Centennial, CO 80112  
 Phone: 303-799-6806

Sheet Revisions		
Date:	Comments	Init.

**Colorado Department of Transportation**  
  
 5615 Wills Blvd  
 Pueblo, CO 81008  
 Phone: 719-546-5753  
 FAX: 719-546-5402  
**Region 2** JLS

As Constructed  
 No Revisions:  
 Revised:  
 Void:



**REGION 2 BRIDGE BUNDLE  
 US 350 OVER OTERO DITCH  
 ROADWAY PLAN AND PROFILE**

Designer:	R. HANSON	Structure No.	M-22-U
Detailer:	R. HANSON	M.P.	US 350 69.817
Sheet Subset:	ROADWAY	Subset Sheets:	2 of 3

Project No./Code  
 Sheet Number

9356 10:33:32 AM pw:\SCI-PW\INTEC-2.stanleygroup.com\Datource-1\Documents\Colorado\_Department\_of\_Transportation\29715 - CDDT R2 Bridge Bundle V11-CADD\Worksets\29715.DGN\Design\Sheets\23558DES\_US\_350 MP 69.817\_P&P Sheets.dgn

**LEGEND:**  
 (C-19) - UTILITY ID NO.

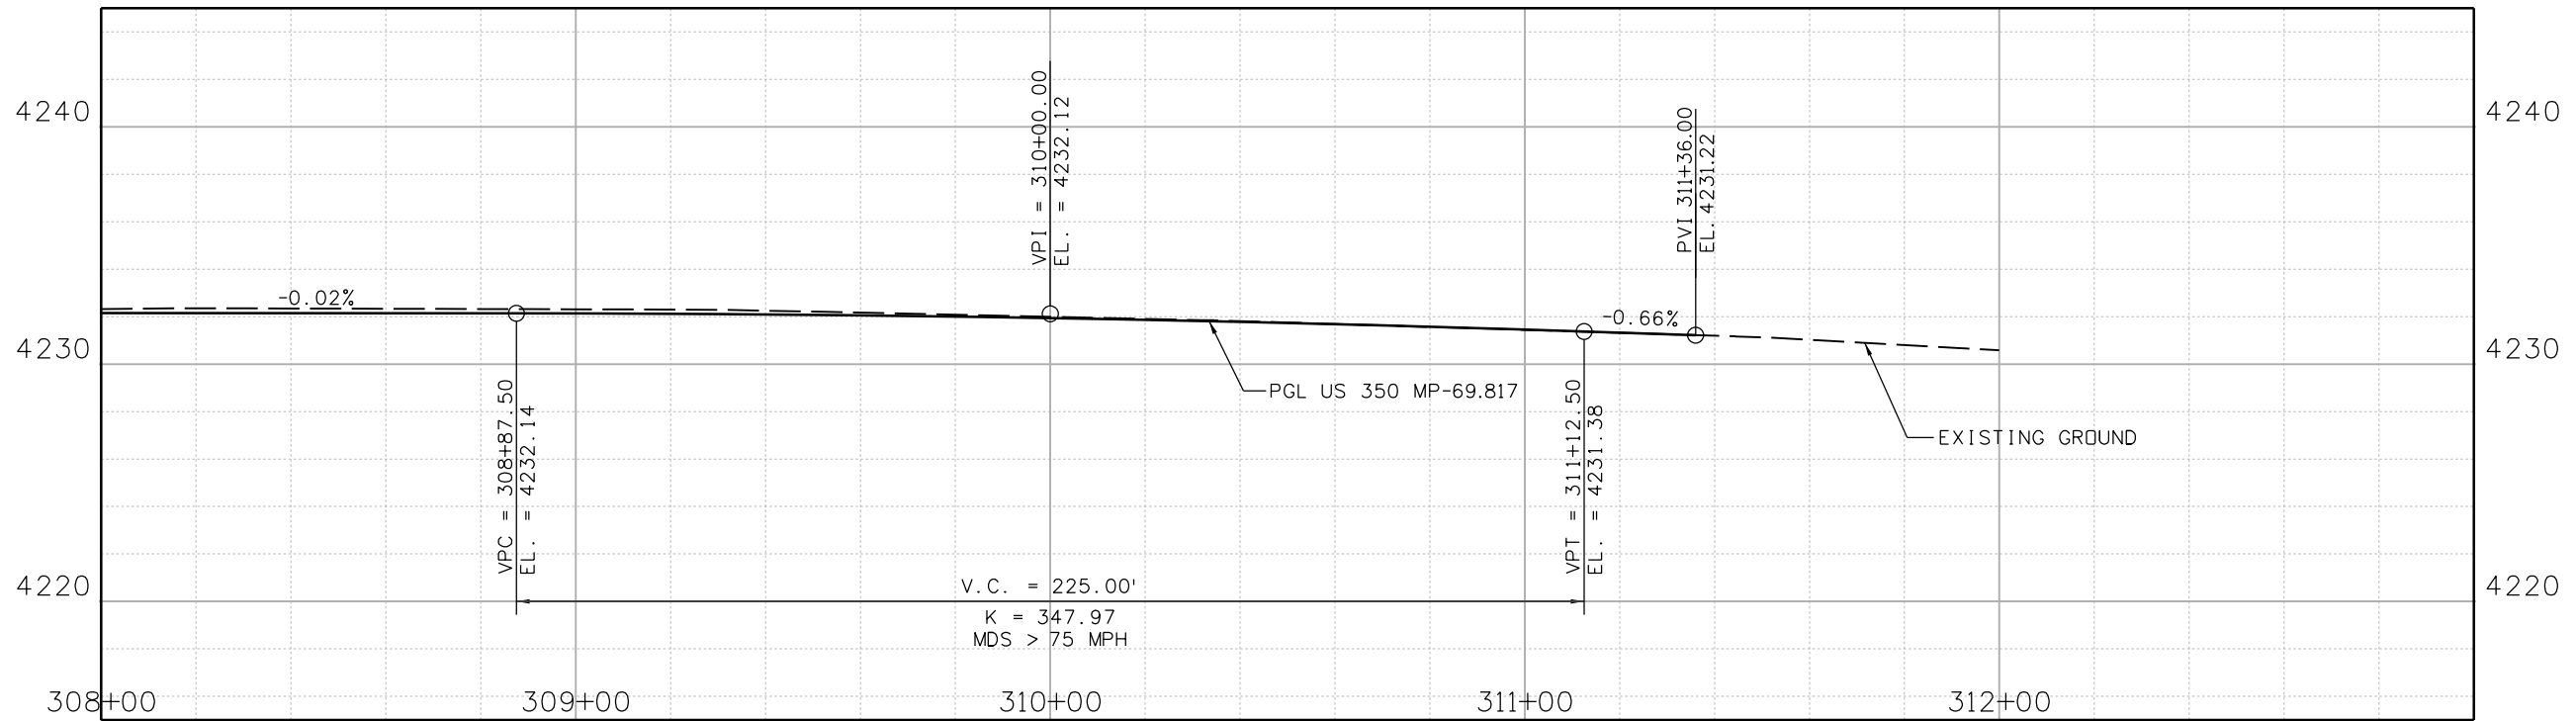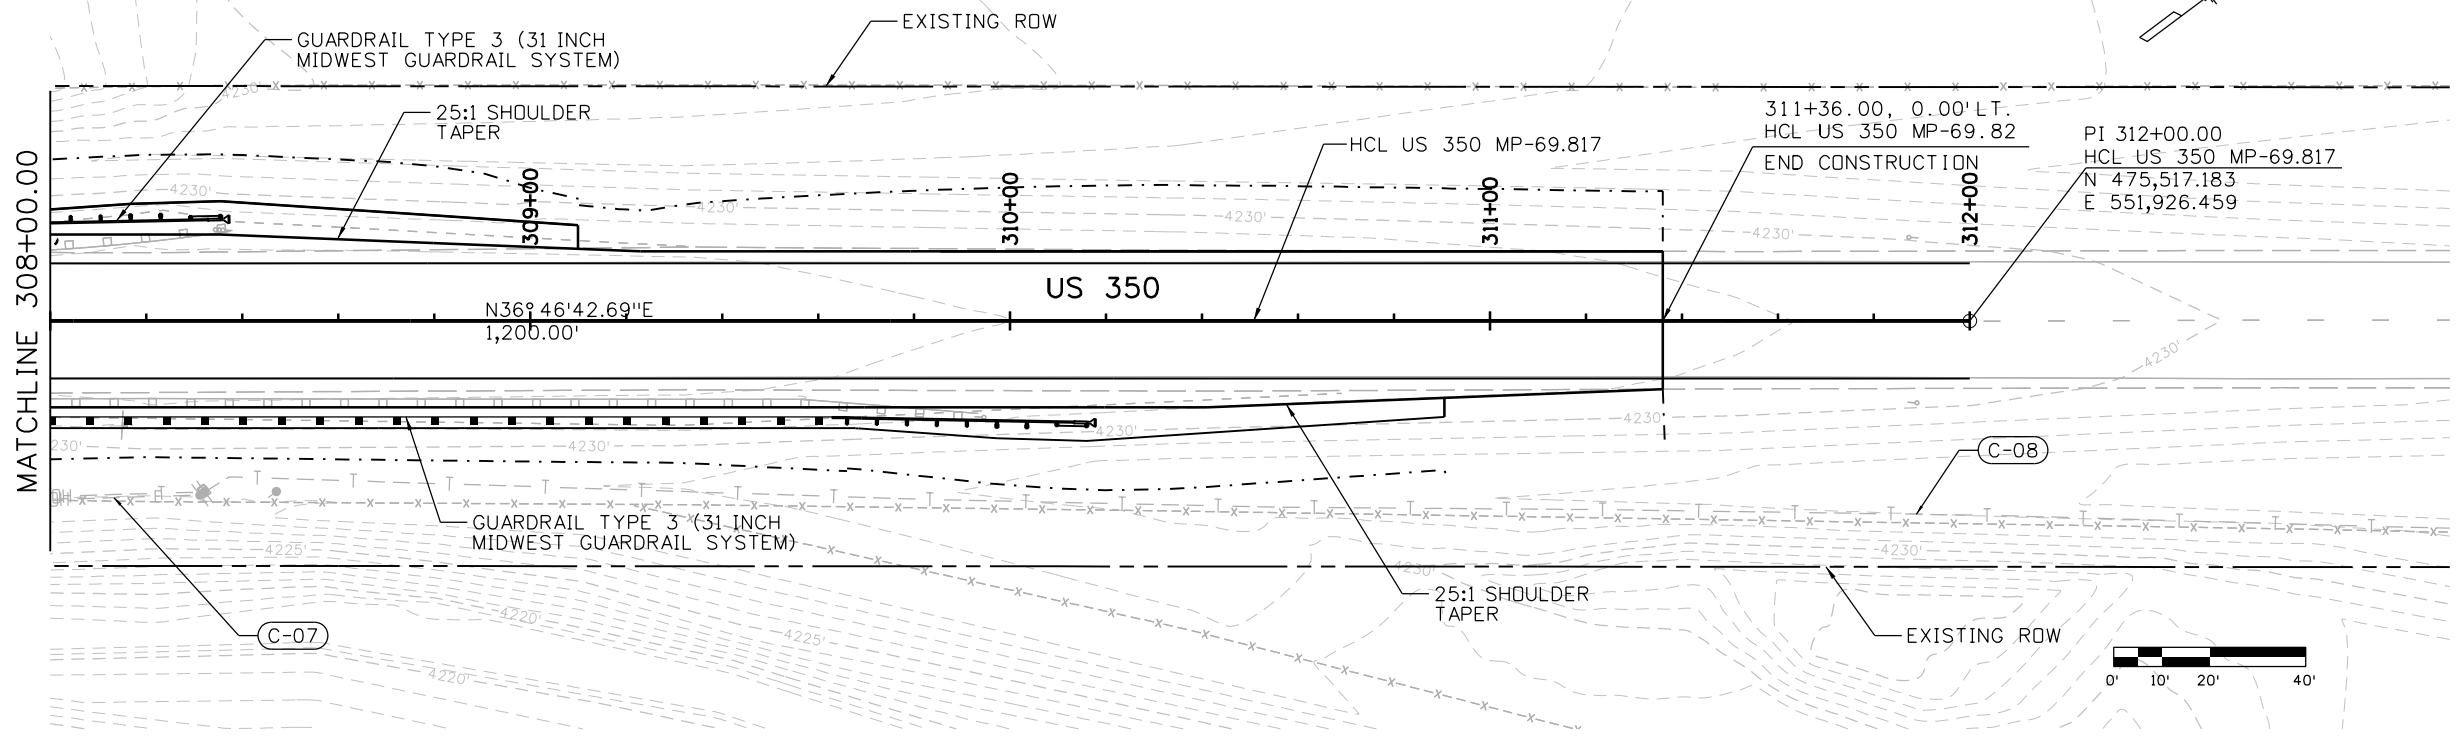

Print Date: 2/16/2021 File Name: 23558DES\_US\_350 MP 69.817\_P&P Sheets.dgn  
 Horiz. Scale: Vert. Scale: As Noted  
  
 8000 South Chester St.  
 Suite 500  
 Centennial, CO 80112  
 Phone: 303-799-6806

Sheet Revisions		
Date:	Comments	Init.




Colorado Department of Transportation  
  
 5615 Wills Blvd  
 Pueblo, CO 81008  
 Phone: 719-546-5753  
 FAX: 719-546-5402  
 Region 2 JLS

As Constructed
No Revisions:
Revised:
Void:

REGION 2 BRIDGE BUNDLE US 350 OVER OTERO DITCH ROADWAY PLAN AND PROFILE			
Designer:	R. HANSON	Structure No.	M-22-U
Detailer:	R. HANSON	M.P.	US 350 69.817
Sheet Subset:	ROADWAY	Subset Sheets:	3 of 3

Project No./Code
Sheet Number

9356 10:33:43 AM pw:\SCI-PW\INTEG-2\stanleygroup.com\Datasource-1\Documents\Colorado\_Department\_of\_Transportation\29715 - CDDT R2 Bridge Bundle\11-CADD\Worksets\29175\_DGNs\Design\Sheets\23558DES\_US\_350\_MP\_69.817\_Xsec.dgn

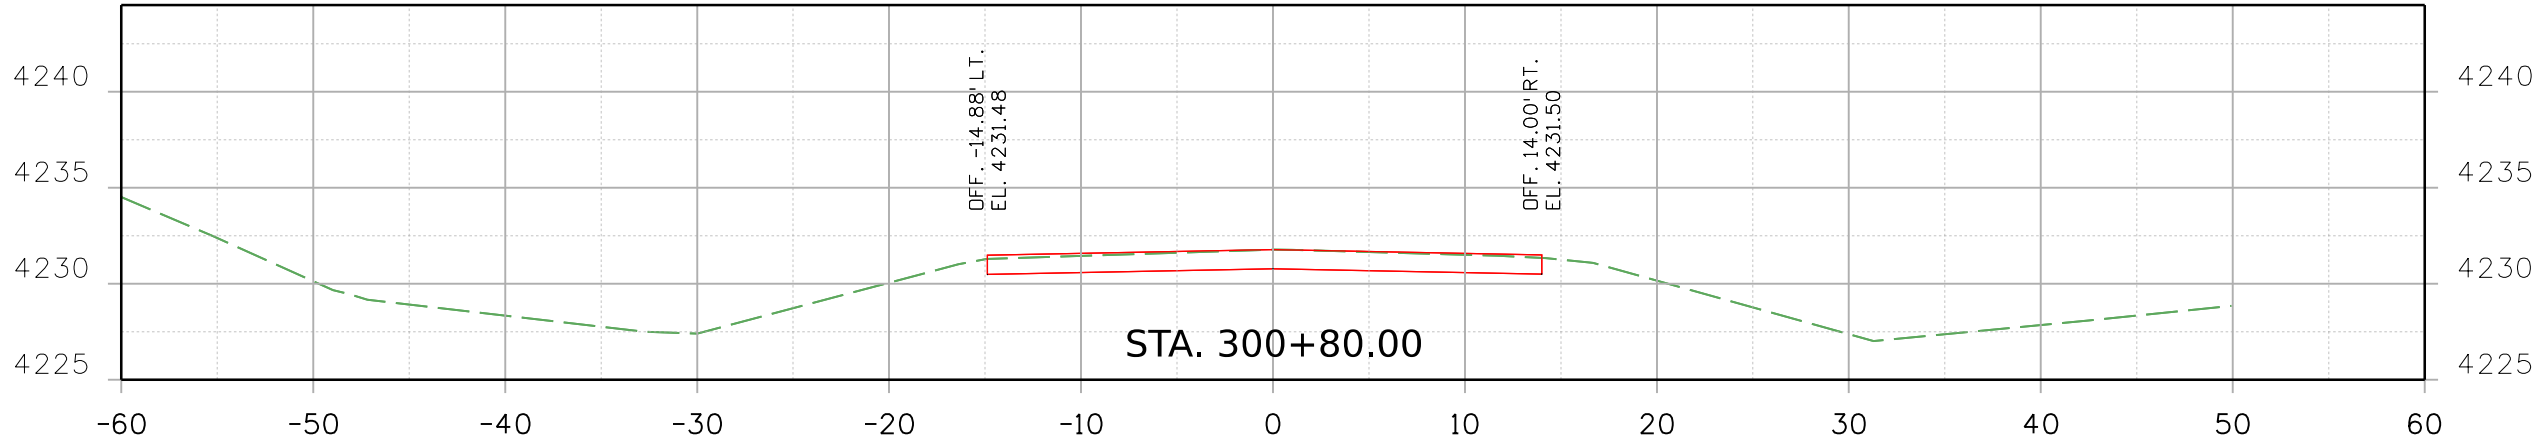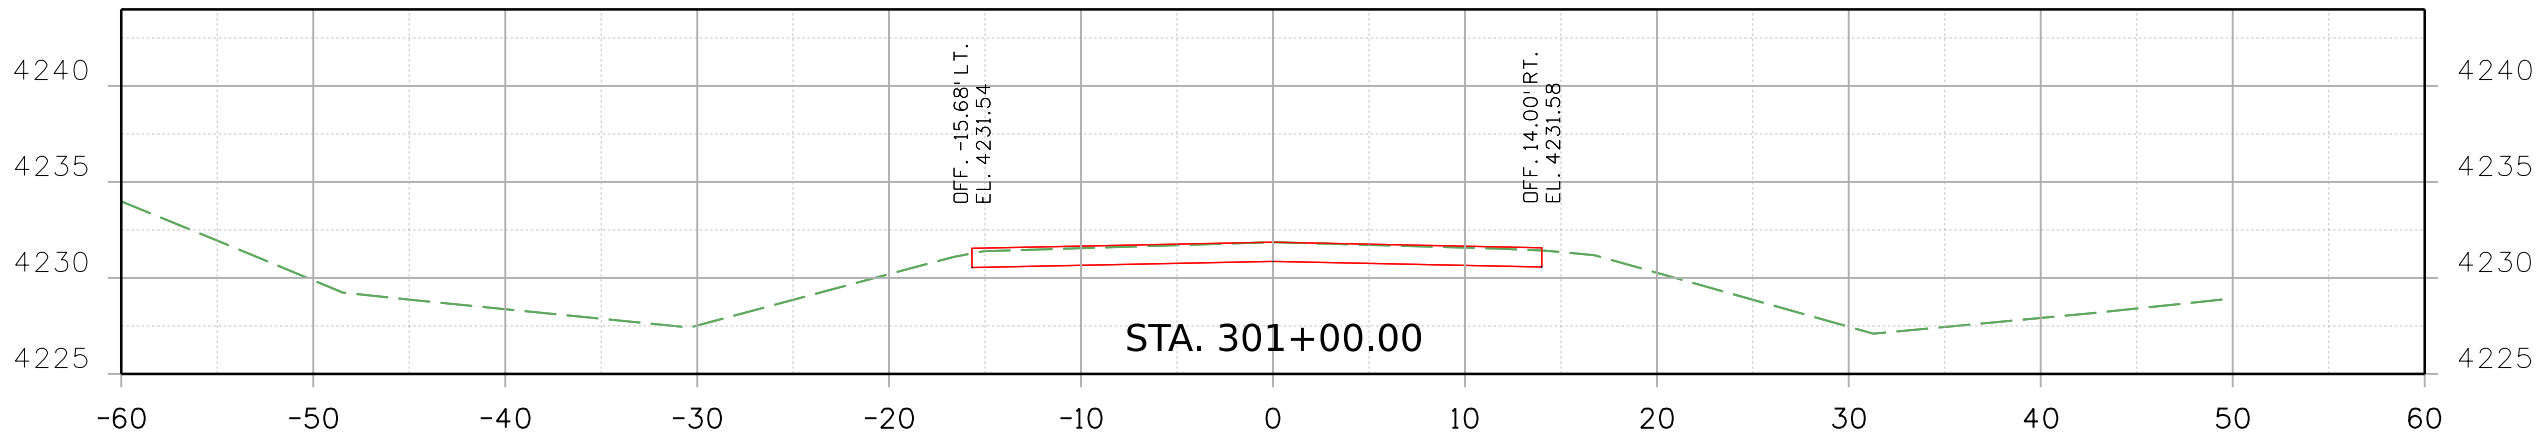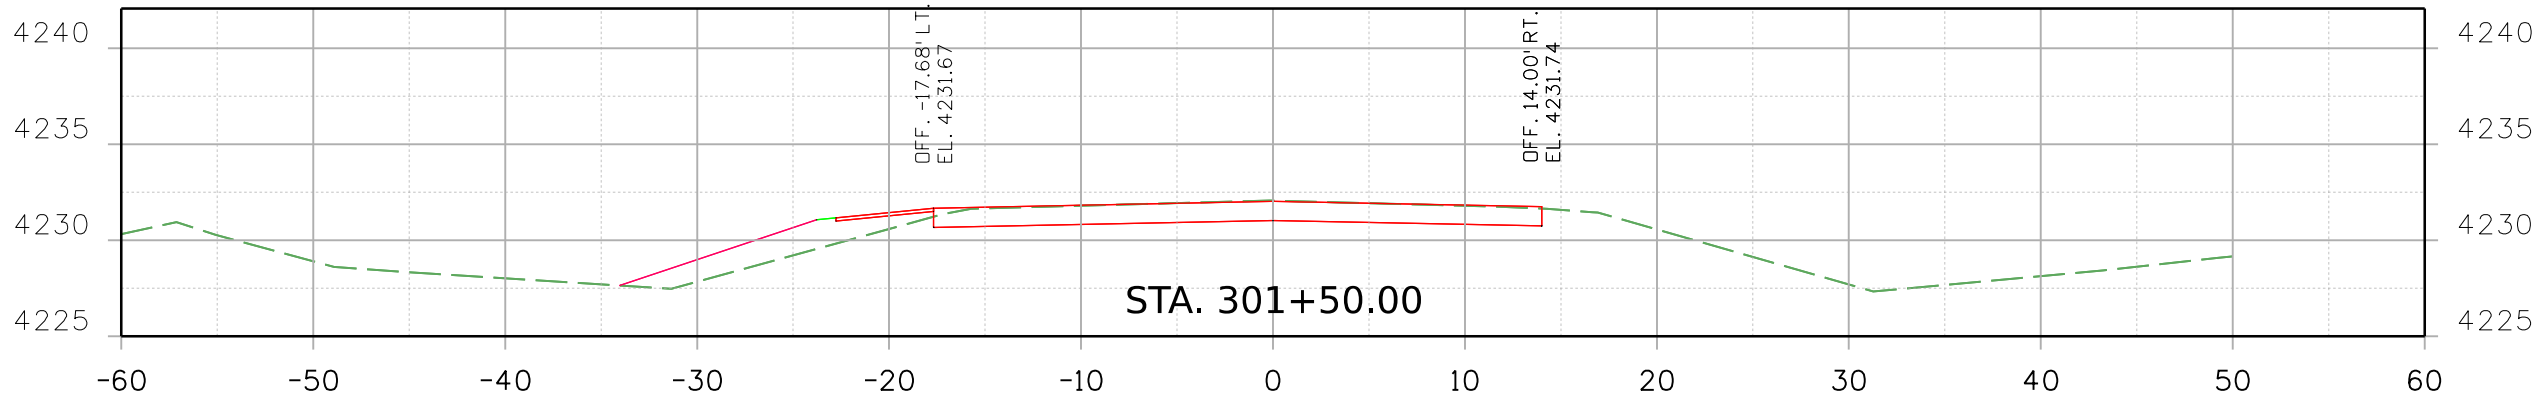

Print Date: 2/16/2021 File Name:  
 23558DES\_US\_350\_MP\_69.817\_Xsec.dgn  
 Horiz. Scale: Vert. Scale: As Noted



Sheet Revisions		
Date:	Comments	Init.

**Colorado Department of Transportation**  
 5615 Wills Blvd  
 Pueblo, CO 81008  
 Phone: 719-546-5753  
 FAX: 719-546-5402




**Region 2** JLS

As Constructed
No Revisions:
Revised:
Void:

REGION 2 BRIDGE BUNDLE US 350 OVER OTERO DITCH ROADWAY CROSS SECTIONS			
Designer:	R. HANSON	Structure No.	M-22-U
Detailer:	R. HANSON	M.P.	US 350 69.817
Sheet Subset:	XSEC	Subset Sheets:	1 of 10


Project No./Code
Sheet Number

9356 10:33:44 AM pw:\SCI-PW\INTEG-2\stanleygroup.com\Datasource-1\Documents\Colorado\_Department\_of\_Transportation\29715 - CDDT R2 Bridge Bundle\11-CADD\Worksets\29175\DGNS\Design\Sheets\23558DES\_US\_350\_MP\_69.817\_Xsec.dgn

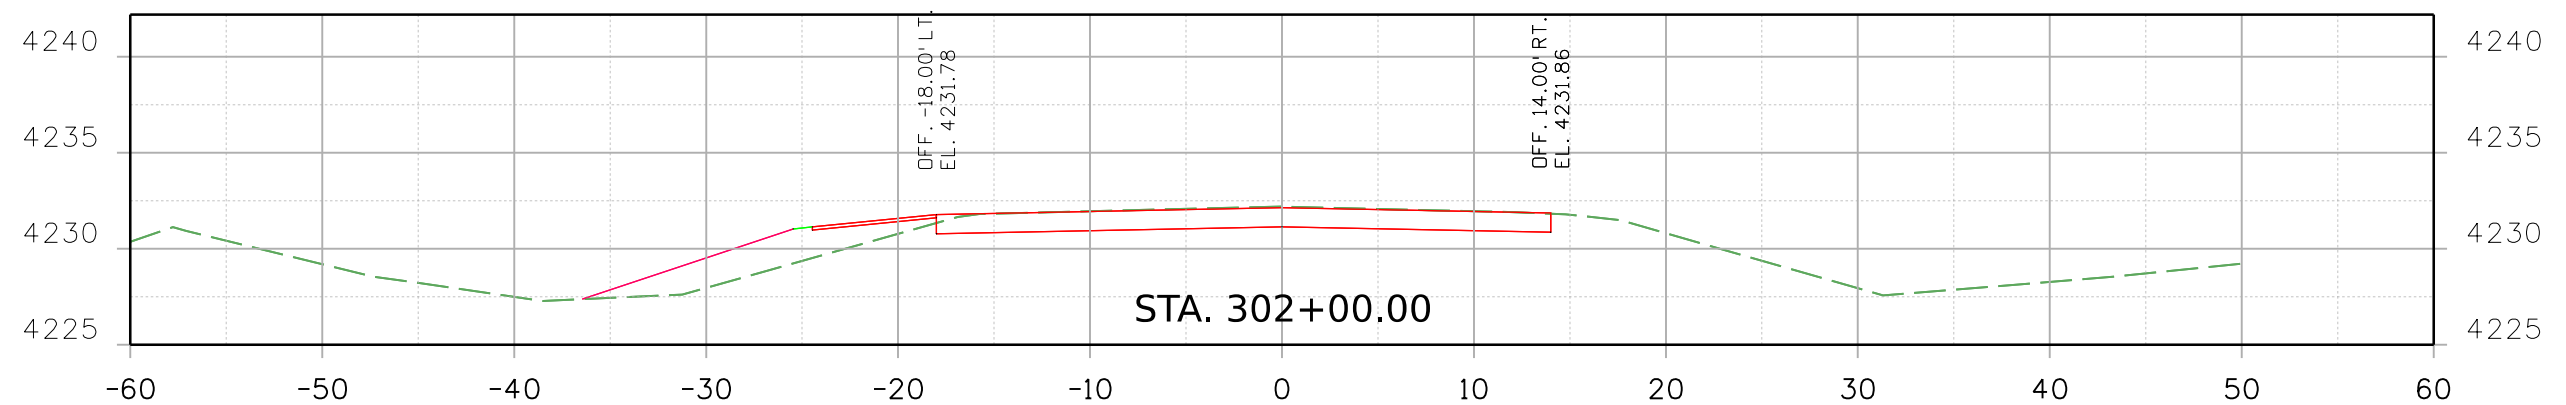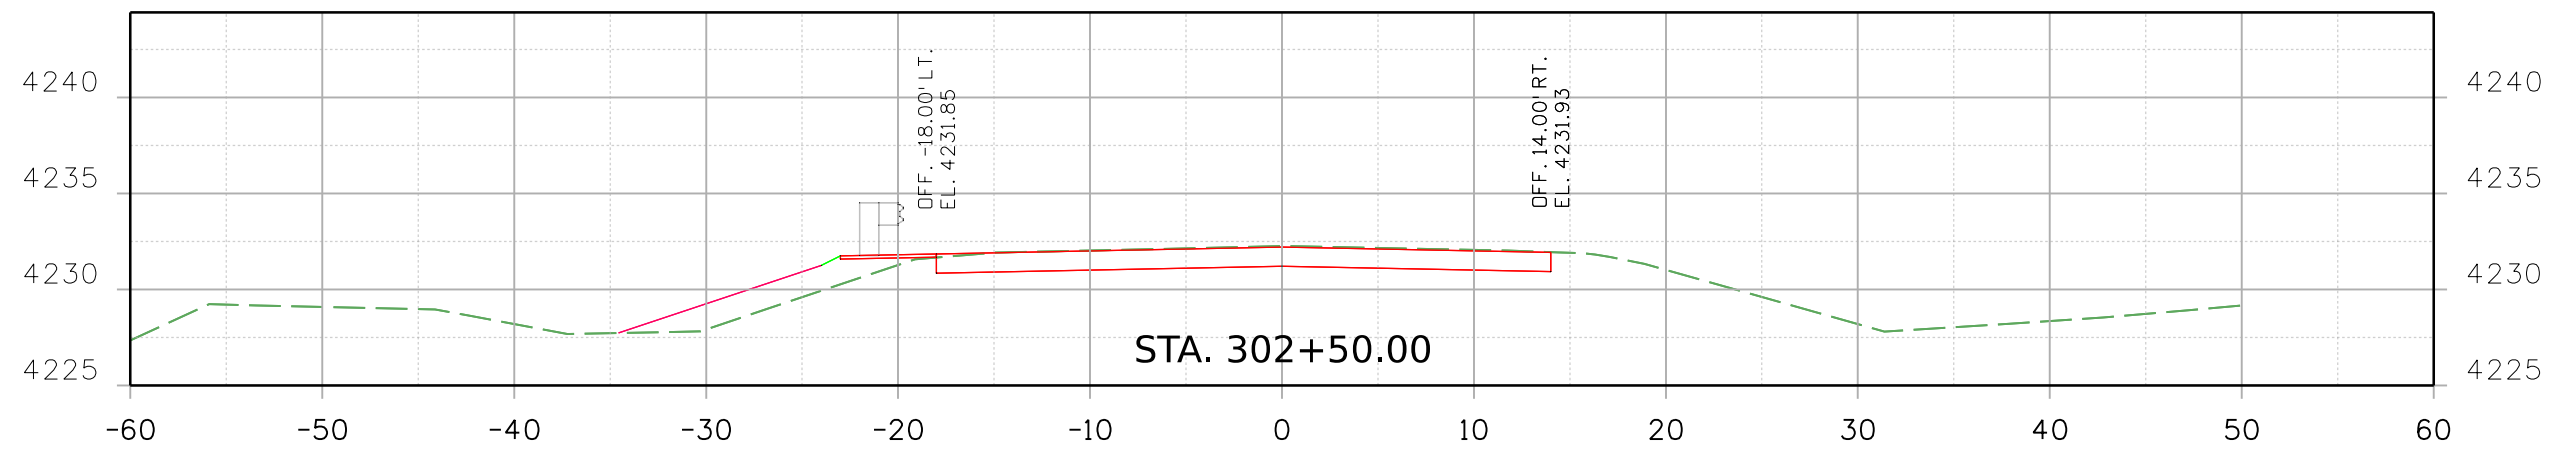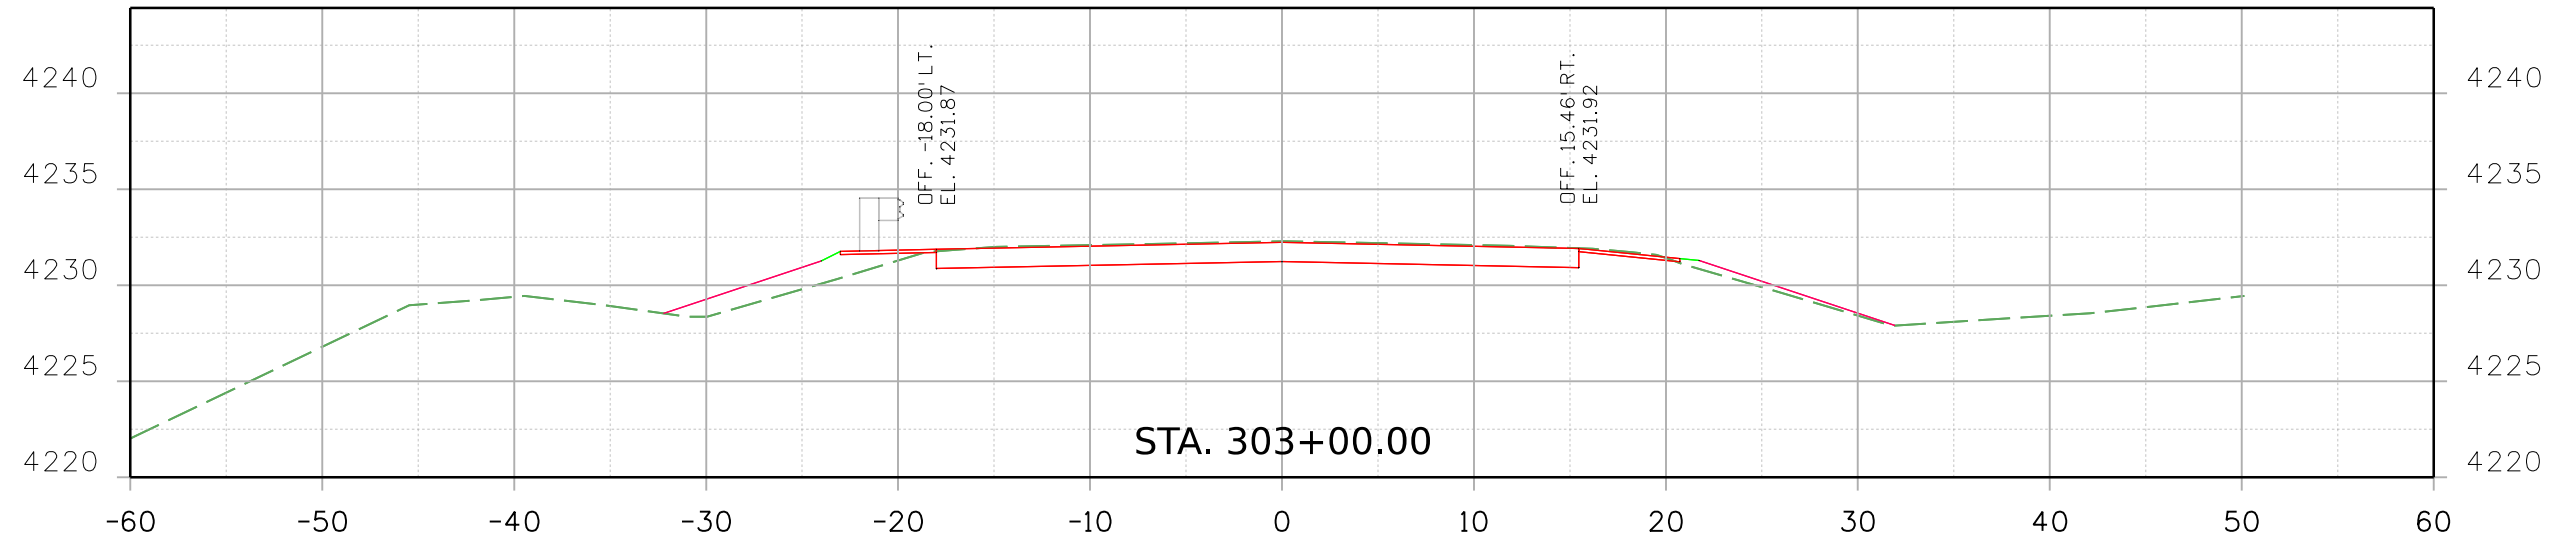

Print Date: 2/16/2021 File Name: 23558DES\_US\_350\_MP\_69.817\_Xsec.dgn  
 Horiz. Scale: Vert. Scale: As Noted  
  
 8000 South Chester St.  
 Suite 500  
 Centennial, CO 80112  
 INC. Phone: 303-799-6806

Sheet Revisions		
Date:	Comments	Init.



Colorado Department of Transportation  
  
 5615 Wills Blvd  
 Pueblo, CO 81008  
 Phone: 719-546-5753  
 FAX: 719-546-5402  
 Region 2 JLS


As Constructed
No Revisions:
Revised:
Void:

REGION 2 BRIDGE BUNDLE US 350 OVER OTERO DITCH ROADWAY CROSS SECTIONS			
Designer:	R. HANSON	Structure No.	M-22-U
Detailer:	R. HANSON	M.P.	US 350 69.817
Sheet Subset:	XSEC	Subset Sheets:	2 of 10


Project No./Code
Sheet Number

9356 10:33:45 AM pw:\SCI-PW\INTEC-2\stanleygroup.com\Datasource-1\Documents\Colorado\_Department\_of\_Transportation\29715 - CDDT R2 Bridge Bundle\11-CADD\Worksets\29175\_DGNs\Design\Sheets\23558DES\_US\_350\_MP\_69.817\_Xsec.dgn

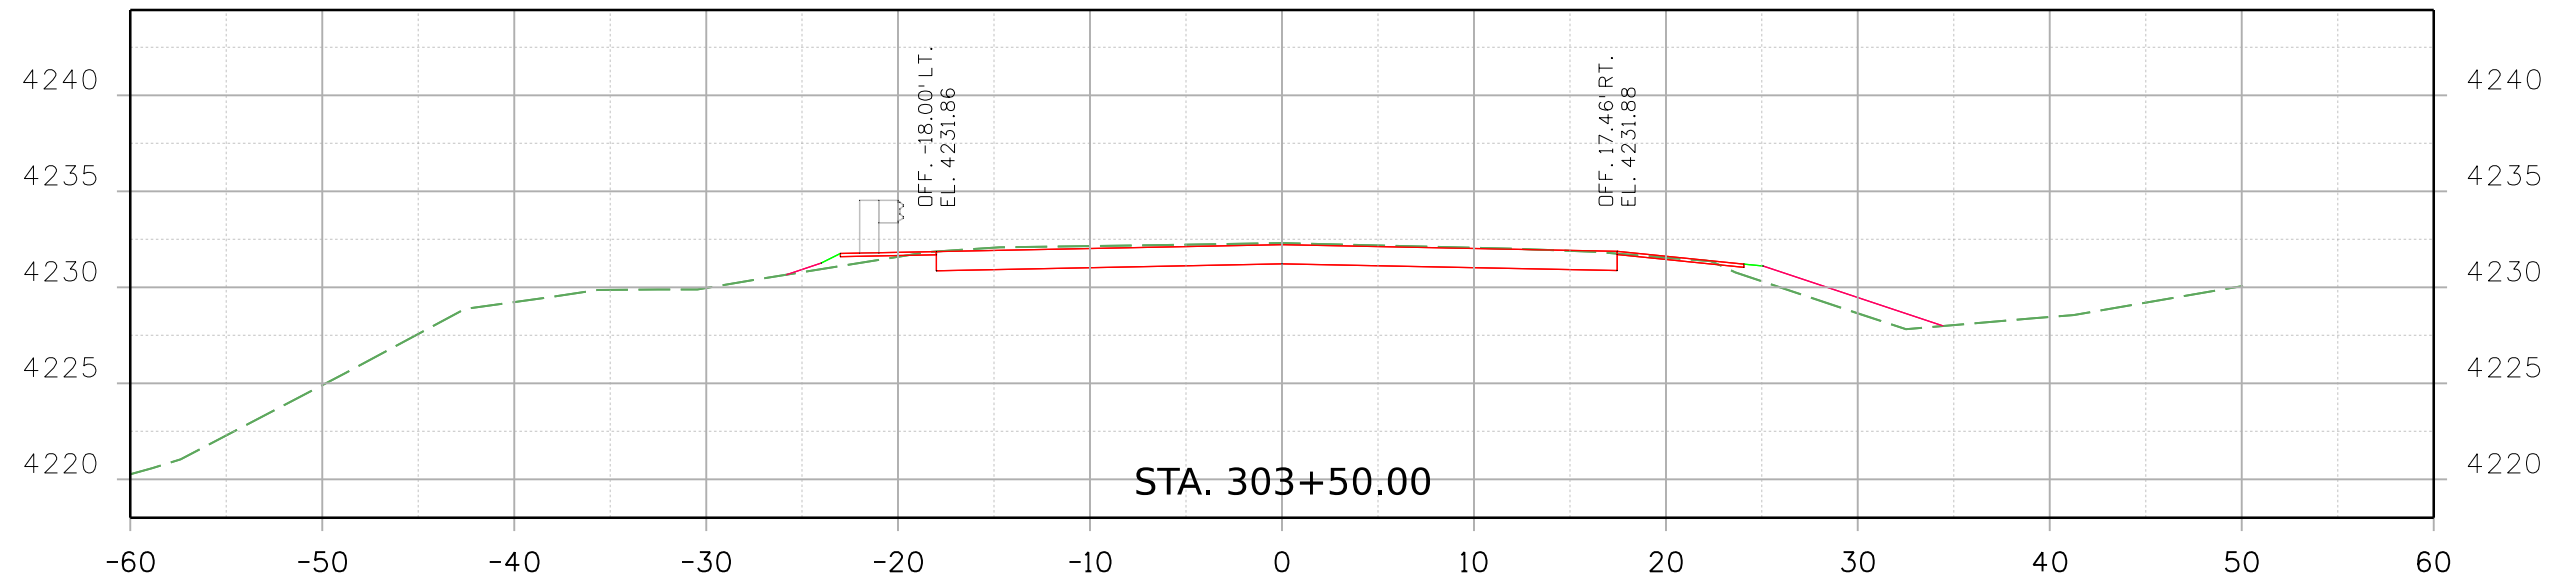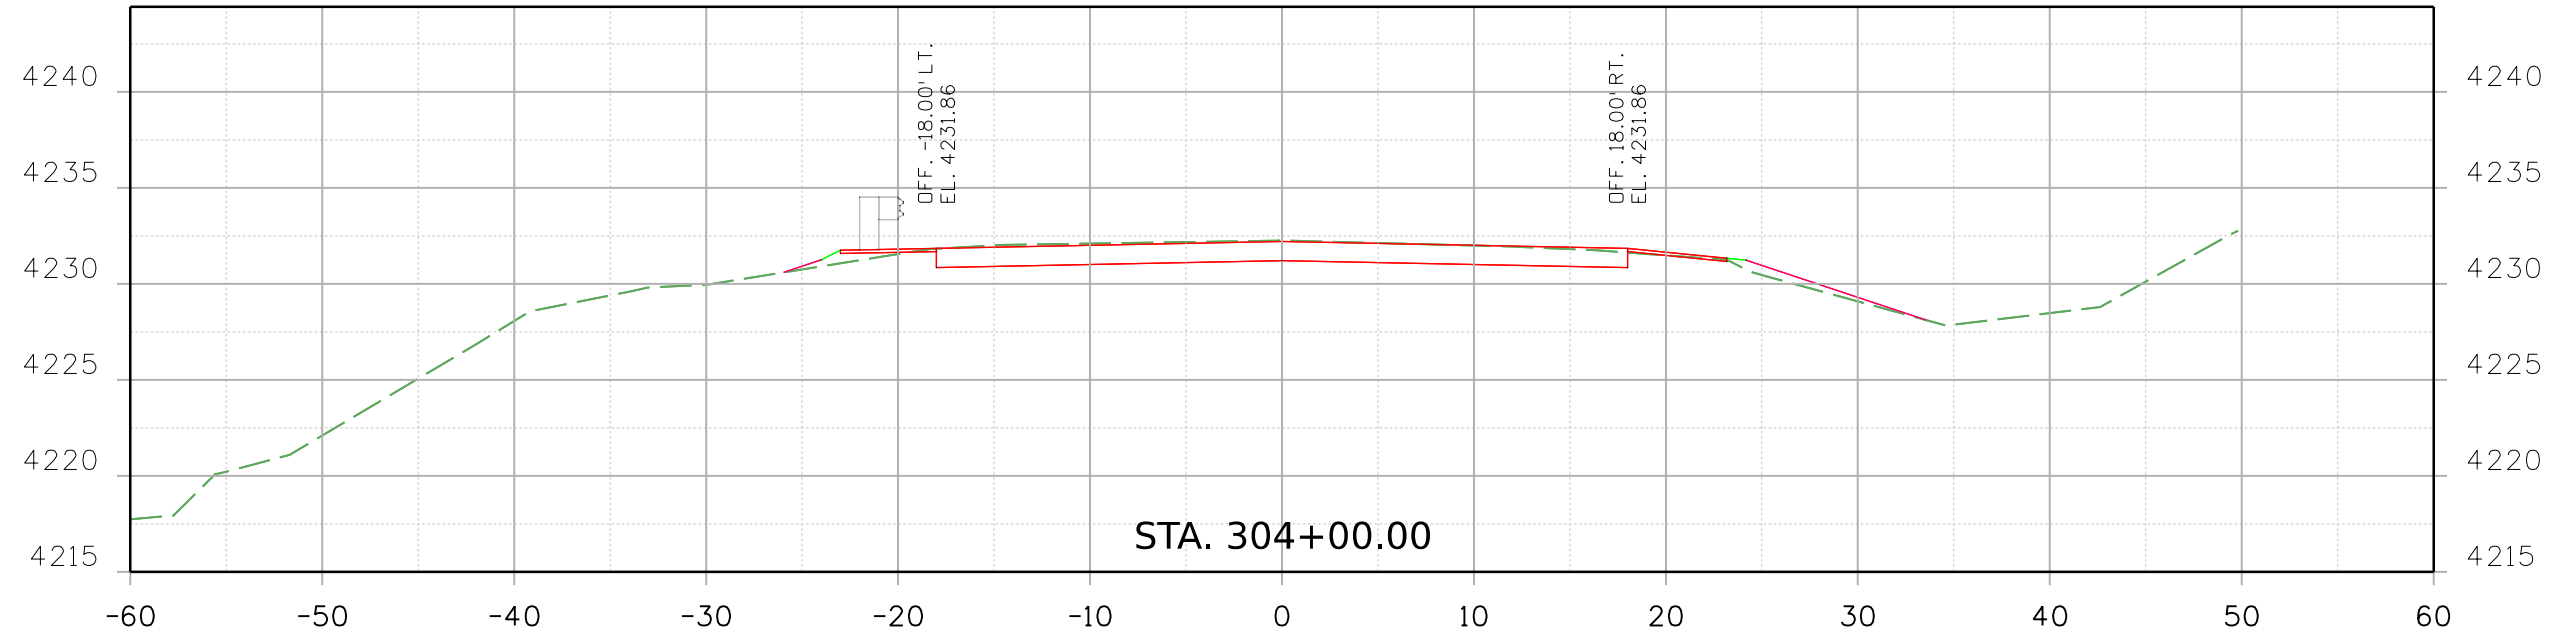

Print Date: 2/16/2021 File Name:  
 23558DES\_US\_350\_MP\_69.817\_Xsec.dgn  
 Horiz. Scale: Vert. Scale: As Noted  
  
 Stanley Consultants INC. 8000 South Chester St. Suite 500 Centennial, CO 80112 Phone: 303-799-6806

Sheet Revisions		
Date:	Comments	Init.



Colorado Department of Transportation  
  
 5615 Wills Blvd  
 Pueblo, CO 81008  
 Phone: 719-546-5753  
 FAX: 719-546-5402  
 Region 2 JLS


As Constructed  
 No Revisions:  
 Revised:  
 Void:

REGION 2 BRIDGE BUNDLE  
 US 350 OVER OTERO DITCH  
 ROADWAY CROSS SECTIONS  
 Designer: R. HANSON Structure No. M-22-U  
 Detailer: R. HANSON M.P. US 350 69.817  
 Sheet Subset: XSEC Subset Sheets: 3 of 10


Project No./Code  
 Sheet Number

9356 10:33:45 AM pw:\SCI-PW\INTEC-2\stanleygroup.com\Datasource-1\Documents\Colorado\_Department\_of\_Transportation\29715 - CDDT R2 Bridge Bundle\11-CADD\Worksets\29175\_DGNs\Design\Sheets\23558DES\_US\_350\_MP\_69.817\_Xsec.dgn

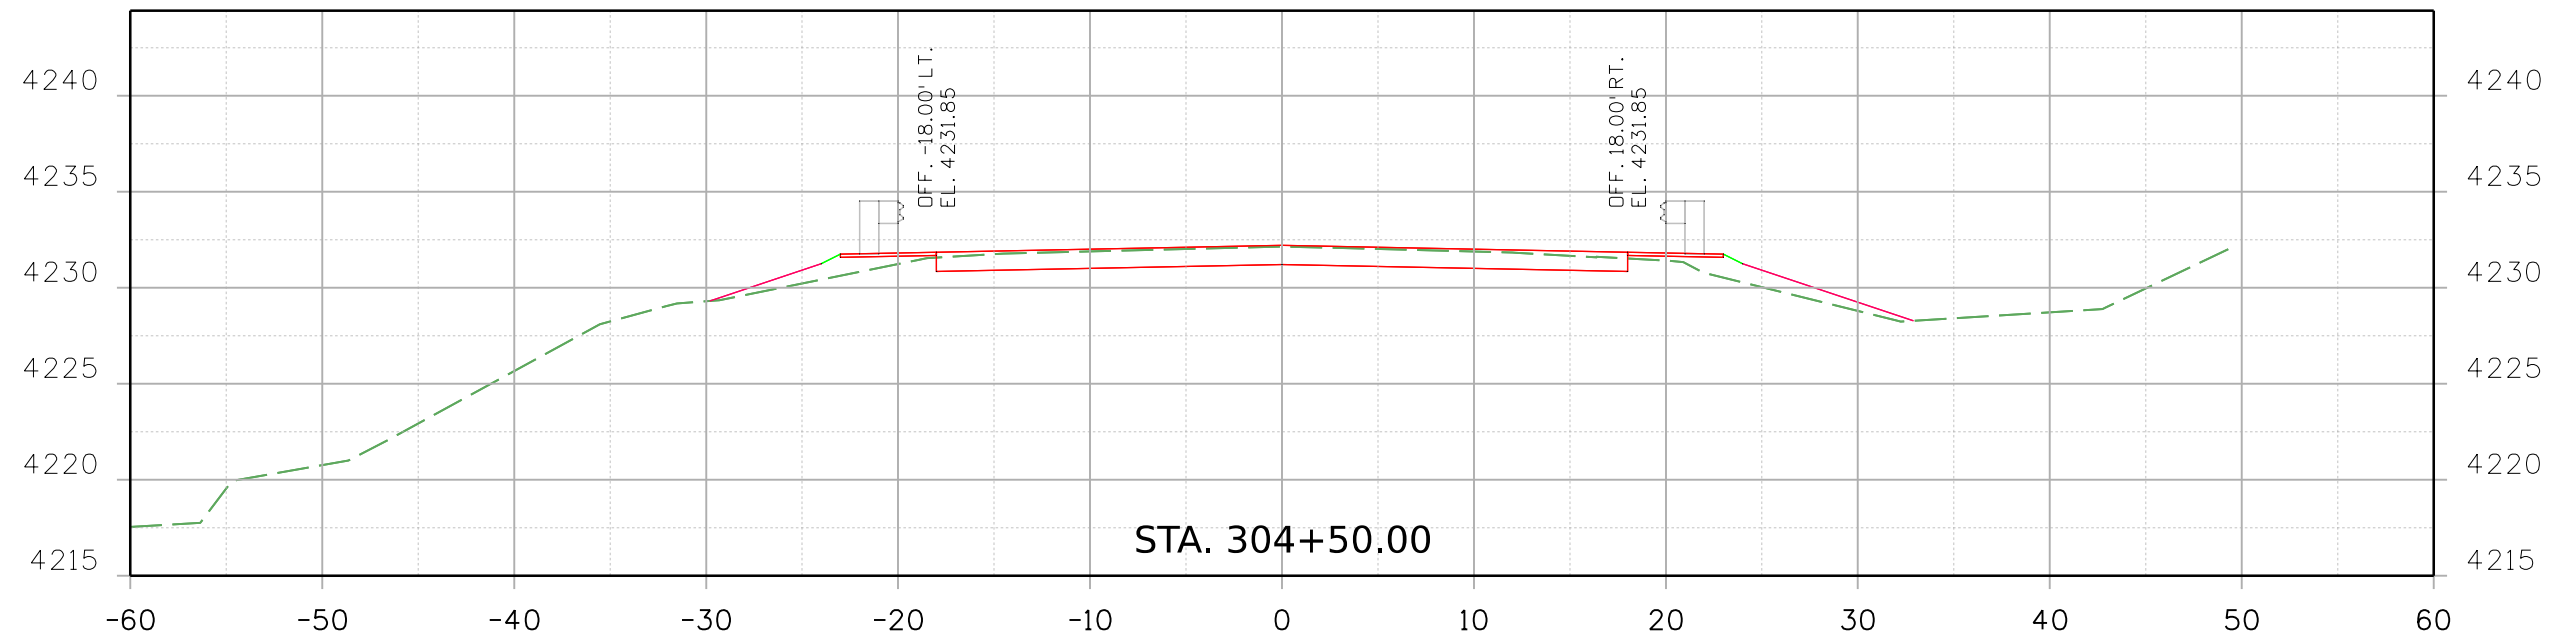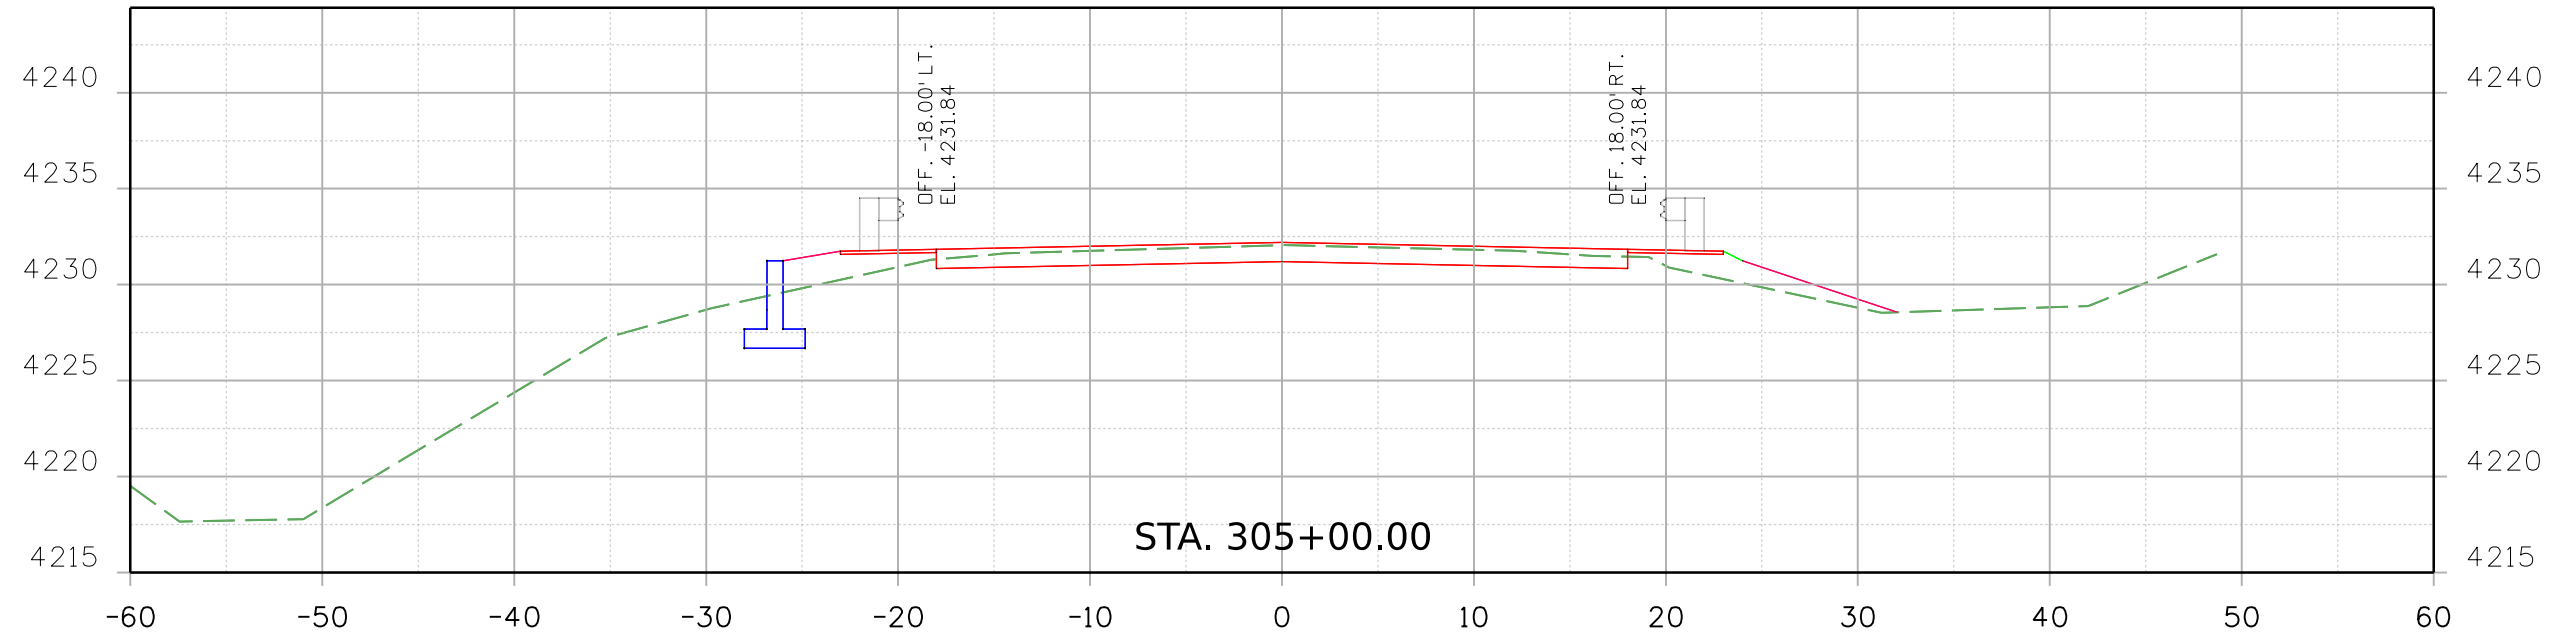

Print Date: 2/16/2021 File Name:  
 23558DES\_US\_350\_MP\_69.817\_Xsec.dgn  
 Horiz. Scale: Vert. Scale: As Noted  
  
 8000 South Chester St.  
 Suite 500  
 Centennial, CO 80112  
 Phone: 303-799-6806

Sheet Revisions		
Date:	Comments	Init.

Colorado Department of Transportation  
  
 5615 Wills Blvd  
 Pueblo, CO 81008  
 Phone: 719-546-5753  
 FAX: 719-546-5402  
 Region 2 JLS



As Constructed  
 No Revisions:  
 Revised:  
 Void:


REGION 2 BRIDGE BUNDLE  
 US 350 OVER OTERO DITCH  
 ROADWAY CROSS SECTIONS  
 Designer: R. HANSON Structure No. M-22-U  
 Detailer: R. HANSON M.P. US 350 69.817  
 Sheet Subset: XSEC Subset Sheets: 4 of 10

Project No./Code  
 Sheet Number




9356 10:33:46 AM pw:\SCI-PW\INTEG-2\stanleygroup.com\Datasource-1\Documents\Colorado\_Department\_of\_Transportation\29715 - CDDT R2 Bridge Bundle\11-CADD\Worksets\29175.DGNs\Design\Sheets\23558DES\_US\_350\_MP\_69.817\_Xsec.dgn

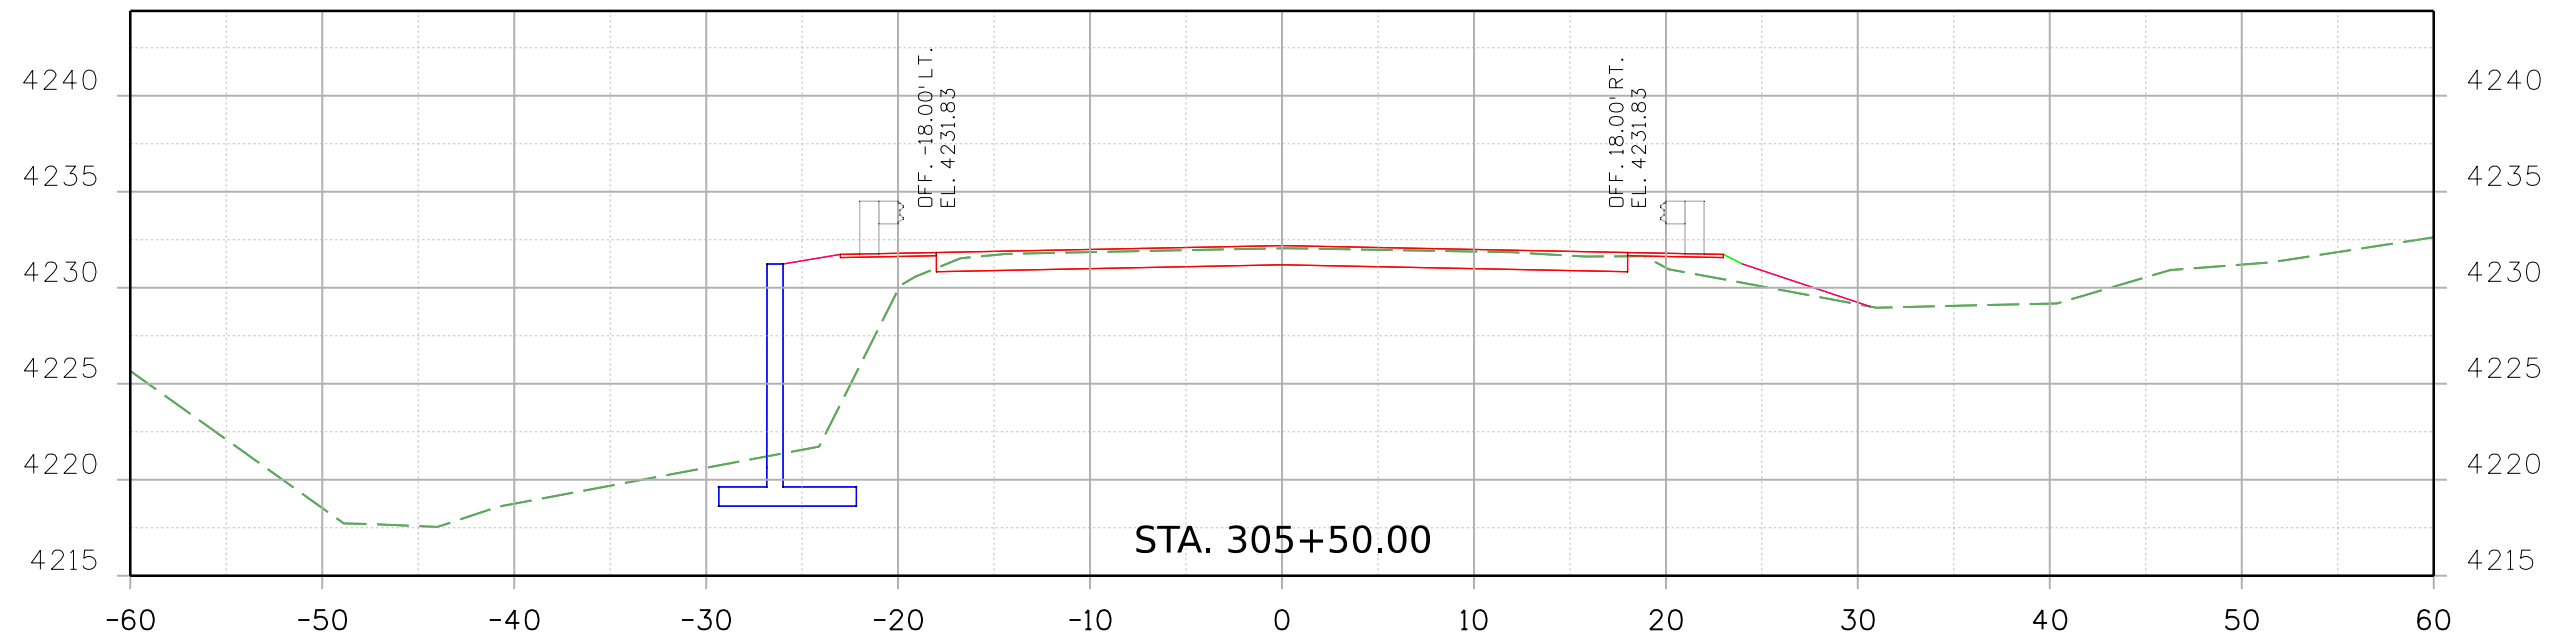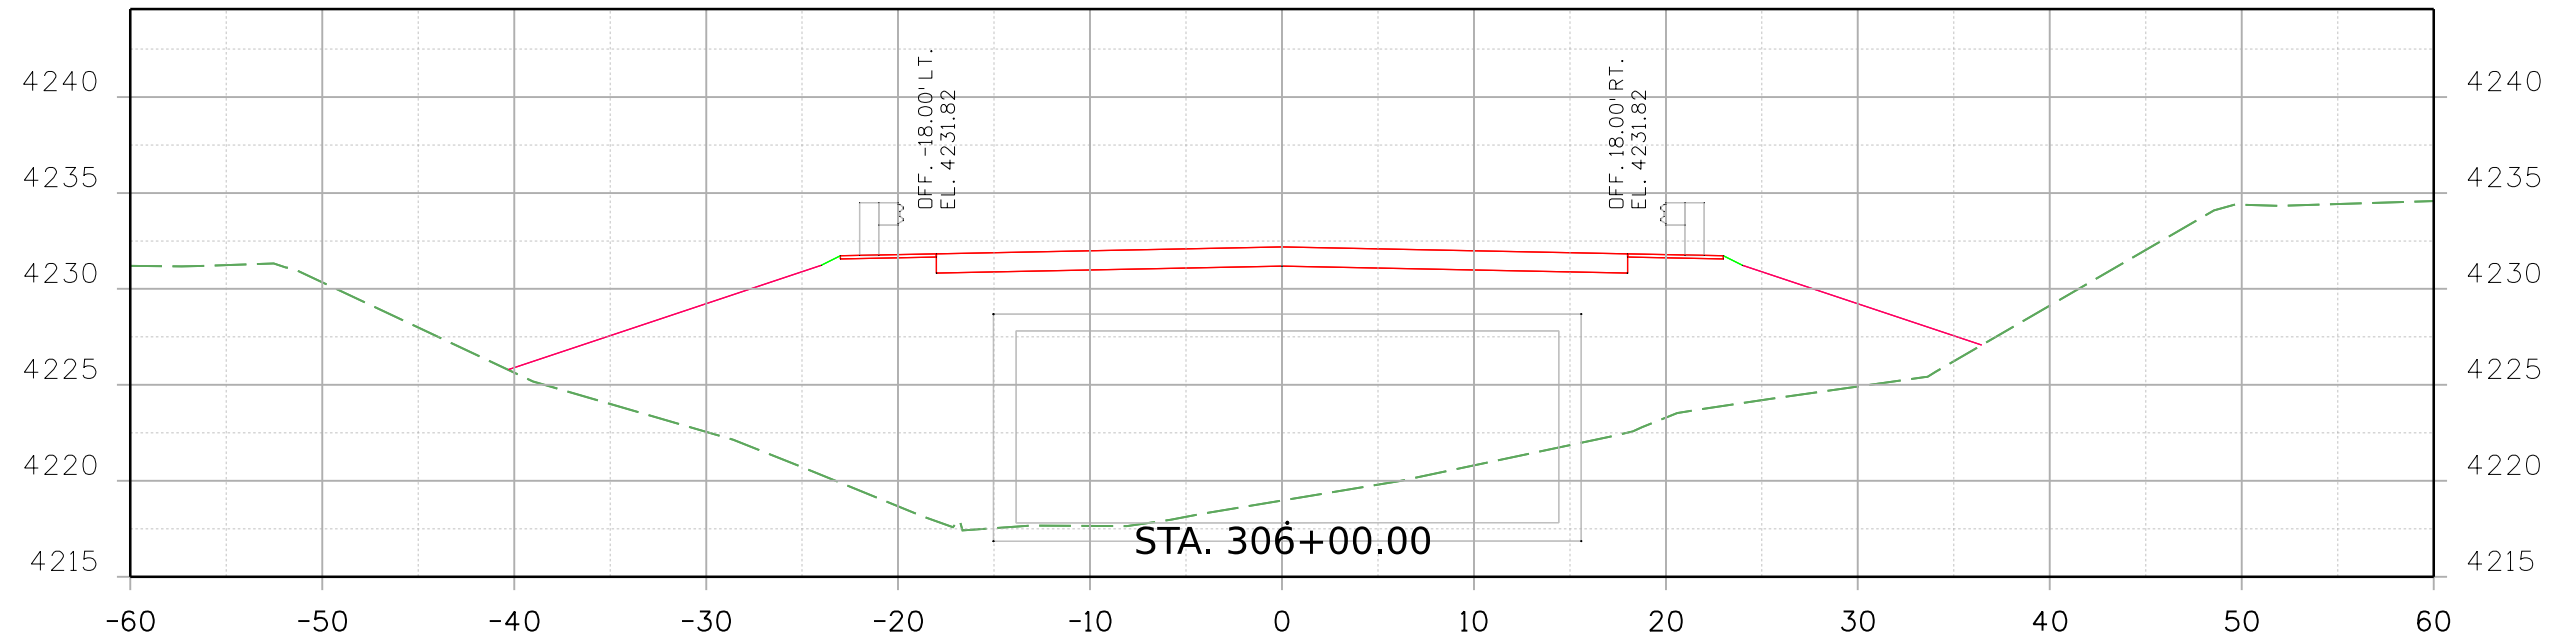

Print Date: 2/16/2021 File Name:  
 23558DES\_US\_350\_MP\_69.817\_Xsec.dgn  
 Horiz. Scale: Vert. Scale: As Noted  
  
 8000 South Chester St.  
 Suite 500  
 Centennial, CO 80112  
 Stanley Consultants INC. Phone: 303-799-6806

Sheet Revisions		
Date:	Comments	Init.



Colorado Department of Transportation  
  
 5615 Wills Blvd  
 Pueblo, CO 81008  
 Phone: 719-546-5753  
 FAX: 719-546-5402  
 Region 2 JLS


As Constructed  
 No Revisions:  
 Revised:  
 Void:

REGION 2 BRIDGE BUNDLE  
 US 350 OVER OTERO DITCH  
 ROADWAY CROSS SECTIONS  
 Designer: R. HANSON Structure No. M-22-U  
 Detailer: R. HANSON M.P. US 350 69.817  
 Sheet Subset: XSEC Subset Sheets: 5 of 10


Project No./Code  
 Sheet Number

9356 10:33:47 AM pw:\SCI-PW\INTEC-2\stanleygroup.com\Datasource-1\Documents\Colorado\_Department\_of\_Transportation\29715 - CDDT R2 Bridge Bundle V11-CADD\Worksets\29175\_DGNs\Design\Sheets\23558DES\_US\_350\_MP\_69.817\_Xsec.dgn

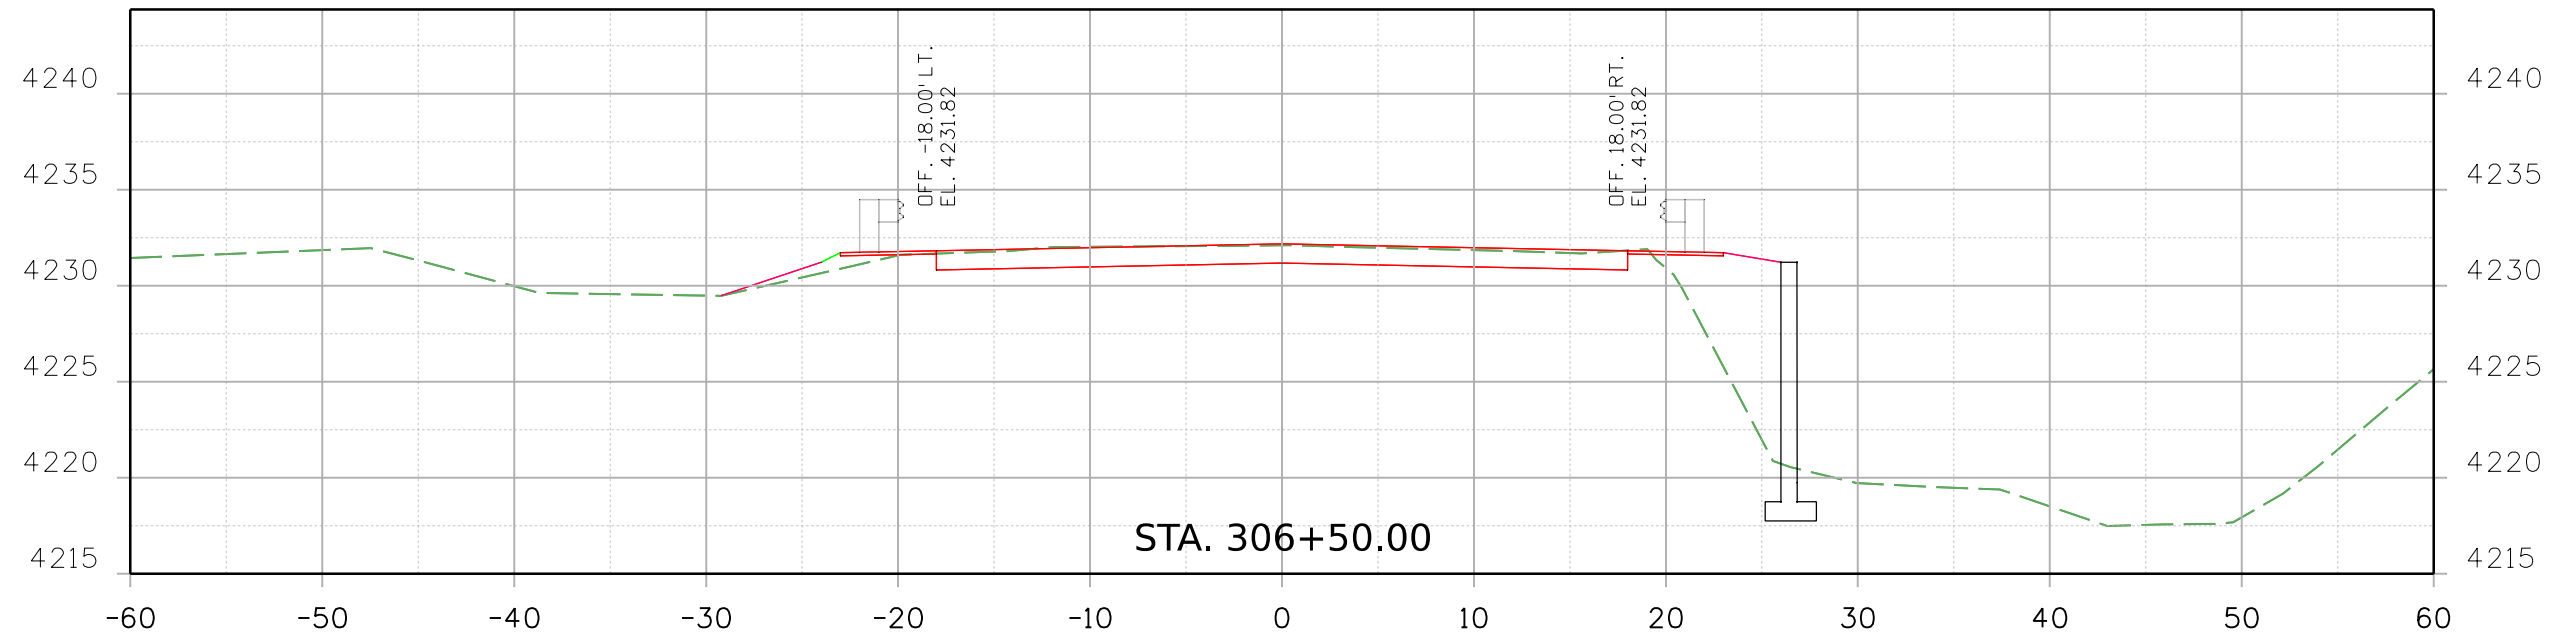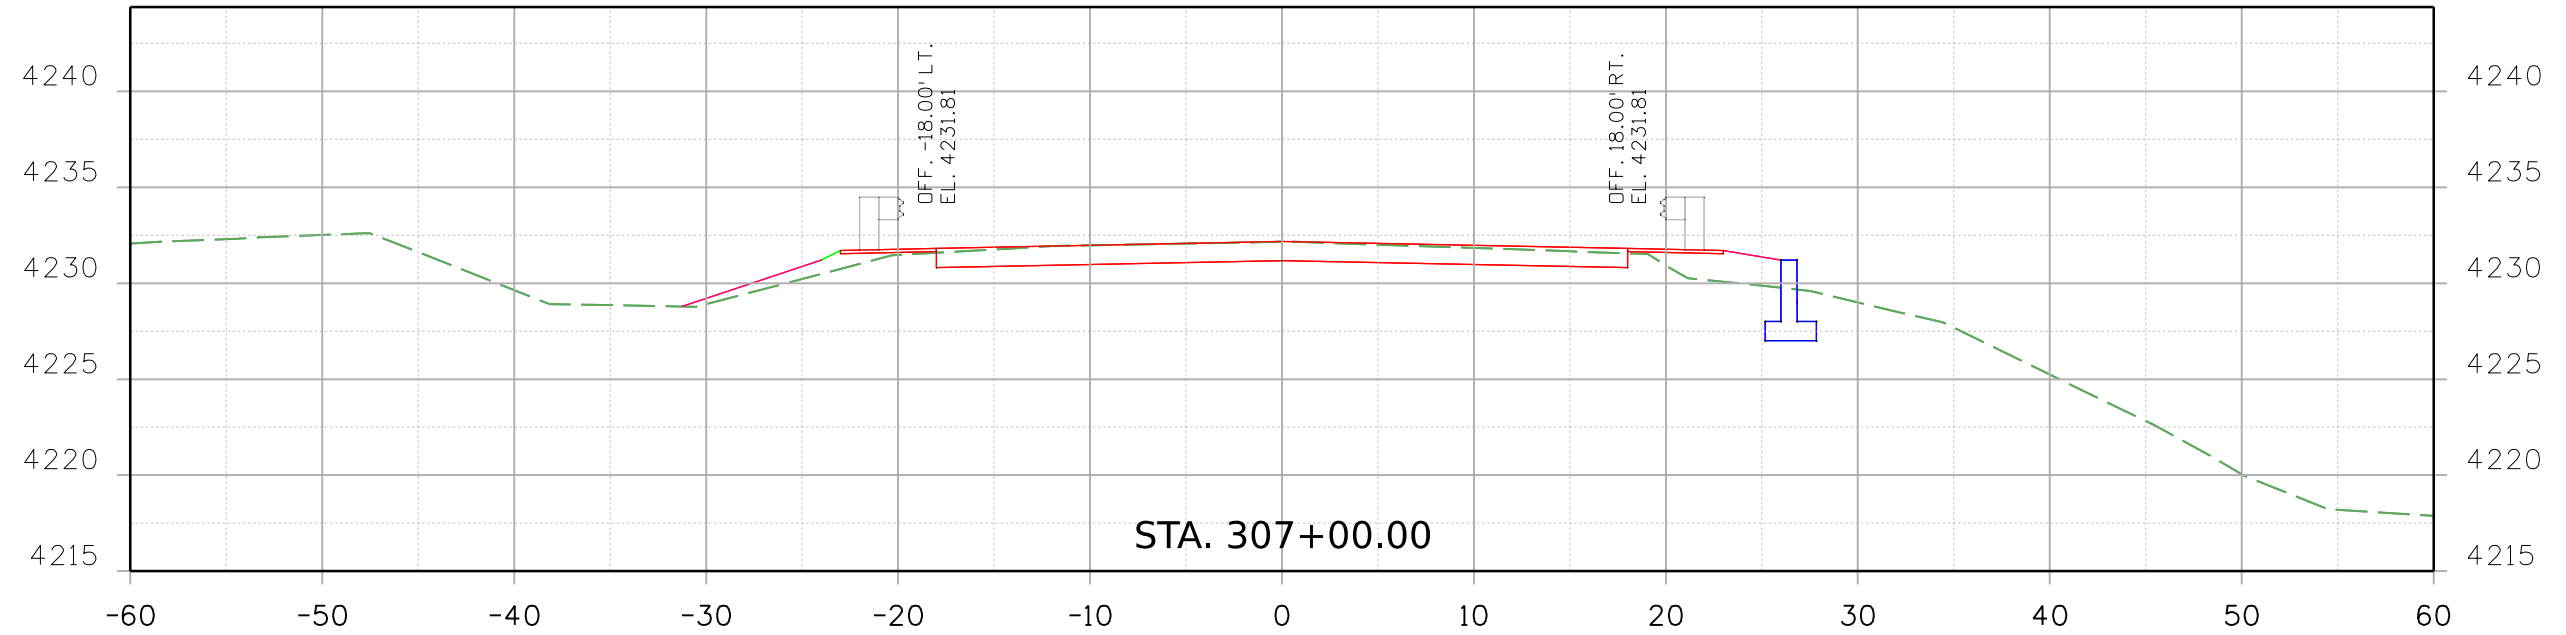

Print Date: 2/16/2021 File Name:  
 23558DES\_US\_350\_MP\_69.817\_Xsec.dgn  
 Horiz. Scale: Vert. Scale: As Noted  
  
 8000 South Chester St.  
 Suite 500  
 Centennial, CO 80112  
 INC. Phone: 303-799-6806

Sheet Revisions		
Date:	Comments	Init.



Colorado Department of Transportation  
  
 5615 Wills Blvd  
 Pueblo, CO 81008  
 Phone: 719-546-5753  
 FAX: 719-546-5402  
 Region 2 JLS


As Constructed  
 No Revisions:  
 Revised:  
 Void:

REGION 2 BRIDGE BUNDLE  
 US 350 OVER OTERO DITCH  
 ROADWAY CROSS SECTIONS  
 Designer: R. HANSON Structure No. M-22-U  
 Detailer: R. HANSON M.P. US 350 69.817  
 Sheet Subset: XSEC Subset Sheets: 6 of 10


Project No./Code  
 Sheet Number

9356 10:33:48 AM pw:\SCI-PW\INTEC-2\stanleygroup.com\Datasource-1\Documents\Colorado\_Department\_of\_Transportation\29715 - CDDT R2 Bridge Bundle\11-CADD\Worksets\29175\DGAs\Design\Sheets\23558DES\_US\_350\_MP\_69.817\_Xsec.dgn

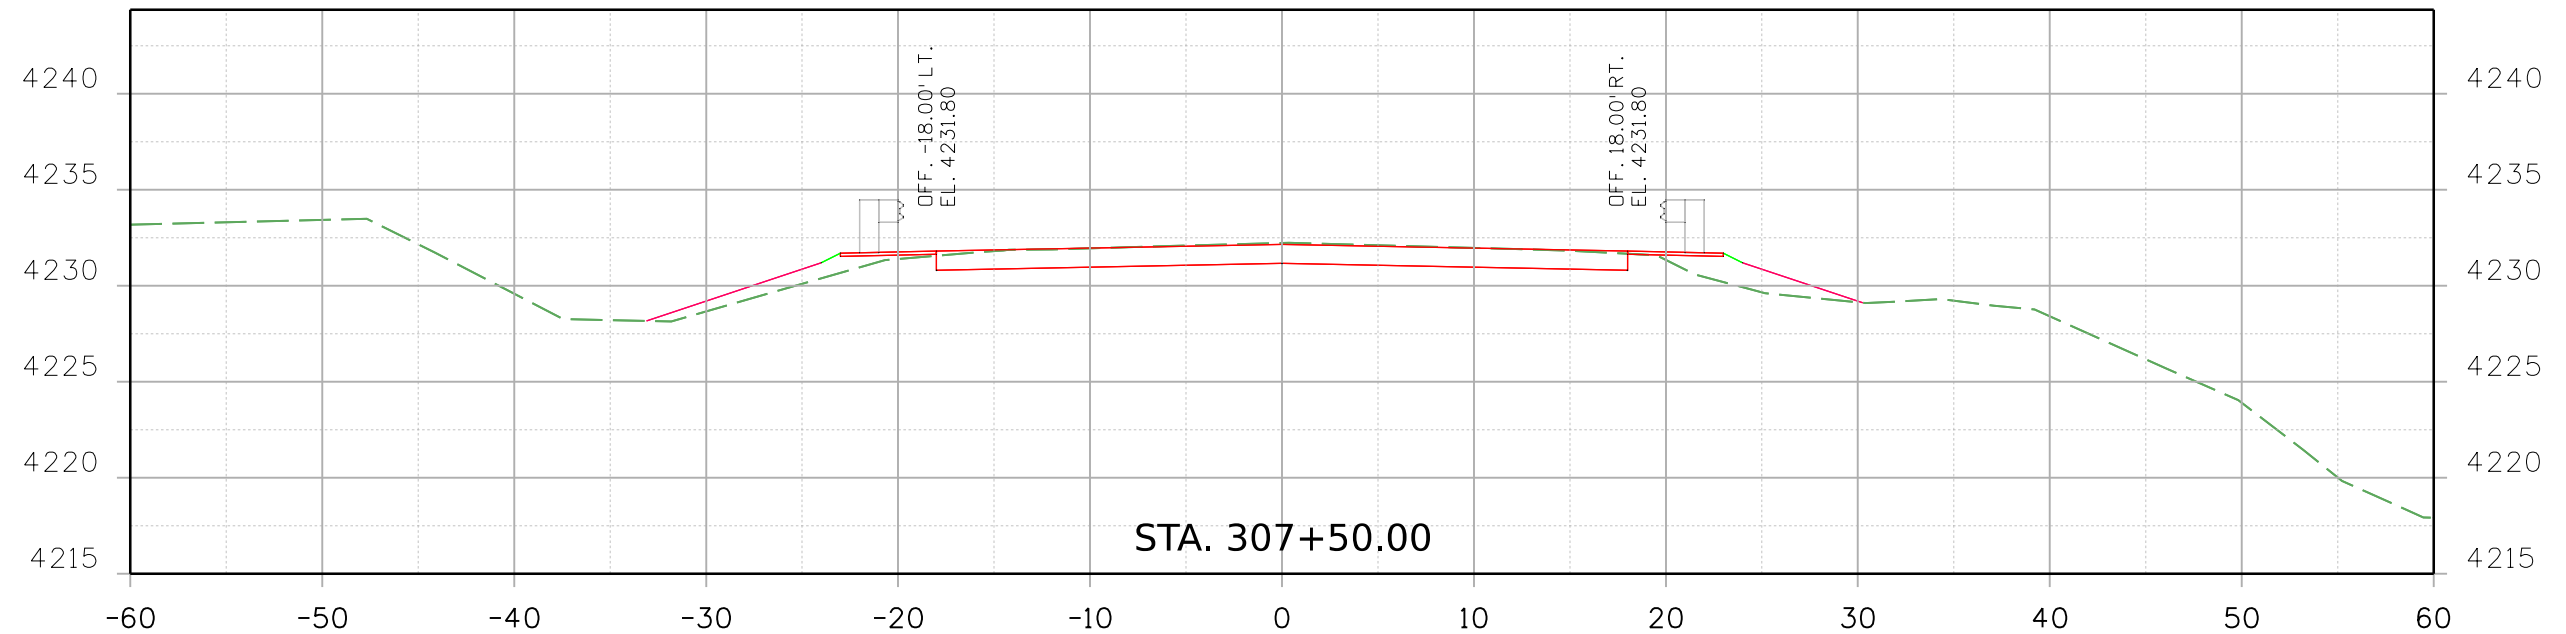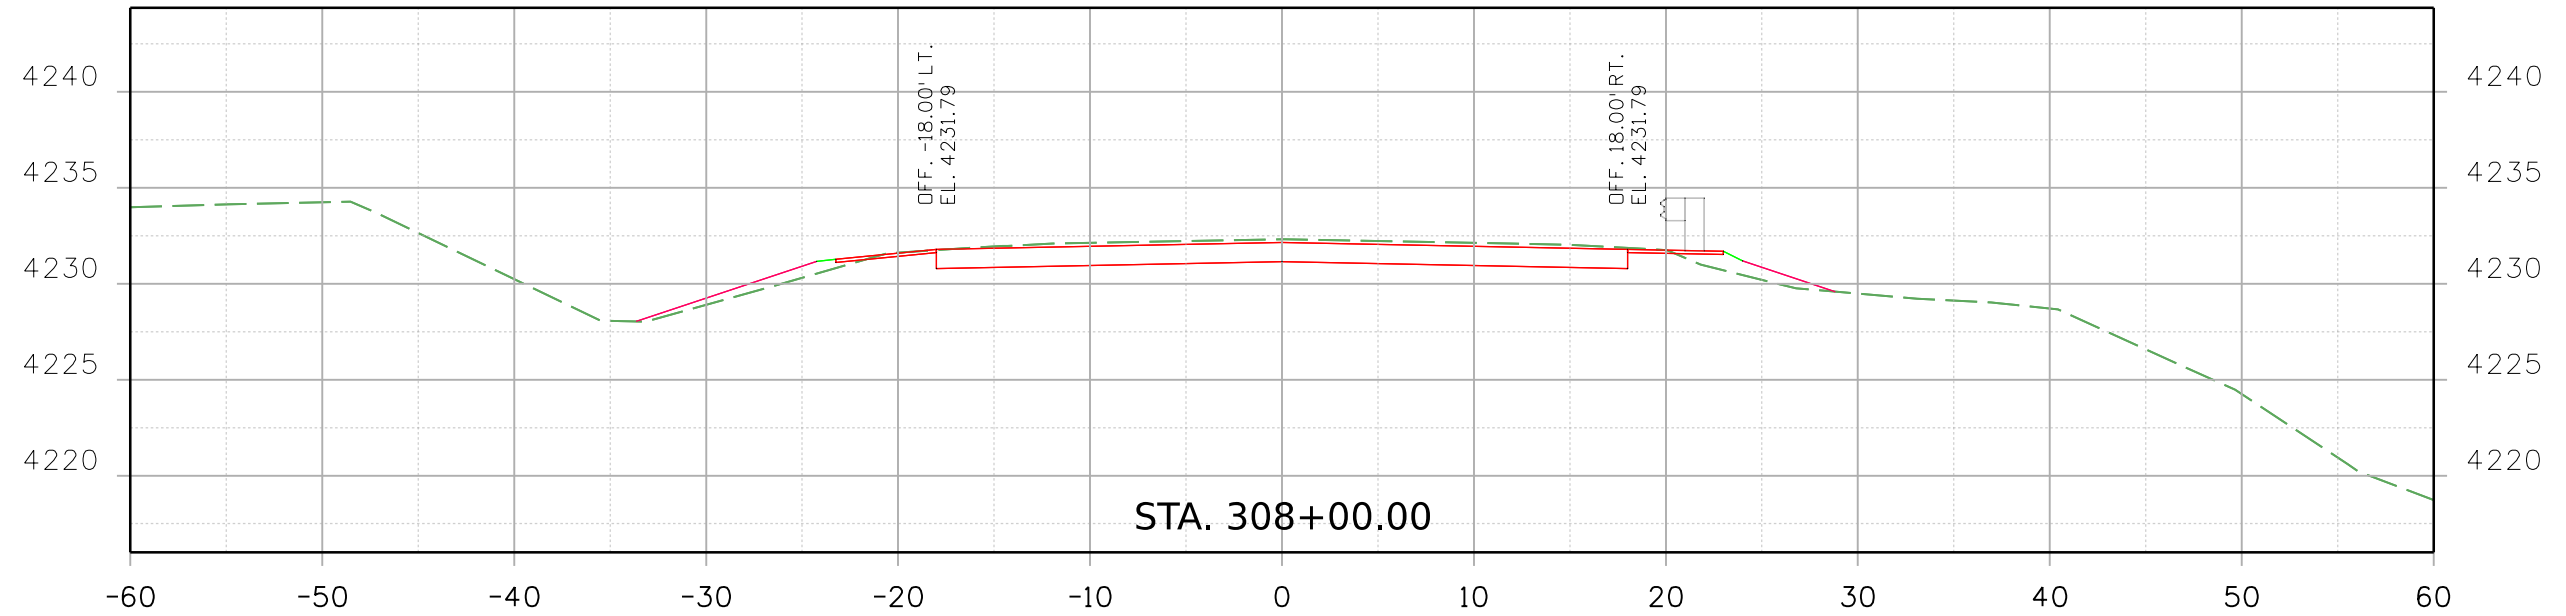

Print Date: 2/16/2021 File Name:  
 23558DES\_US\_350\_MP\_69.817\_Xsec.dgn  
 Horiz. Scale: Vert. Scale: As Noted  
  
 8000 South Chester St.  
 Suite 500  
 Centennial, CO 80112  
 Stanley Consultants INC. Phone: 303-799-6806

Sheet Revisions		
Date:	Comments	Init.



Colorado Department of Transportation  
  
 5615 Wills Blvd  
 Pueblo, CO 81008  
 Phone: 719-546-5753  
 FAX: 719-546-5402  
 Region 2 JLS


As Constructed  
 No Revisions:  
 Revised:  
 Void:

REGION 2 BRIDGE BUNDLE  
 US 350 OVER OTERO DITCH  
 ROADWAY CROSS SECTIONS  
 Designer: R. HANSON Structure No. M-22-U  
 Detailer: R. HANSON M.P. US 350 69.817  
 Sheet Subset: XSEC Subset Sheets: 7 of 10


Project No./Code  
 Sheet Number

9356 10:33:48 AM pw:\SCI-PW\INTEC-2\stanleygroup.com\Datasource-1\Documents\Colorado\_Department\_of\_Transportation\29715 - CDDT R2 Bridge Bundle\11-CADD\Worksets\29175\DGNS\Design\Sheets\23558DES\_US\_350\_MP\_69.817\_Xsec.dgn

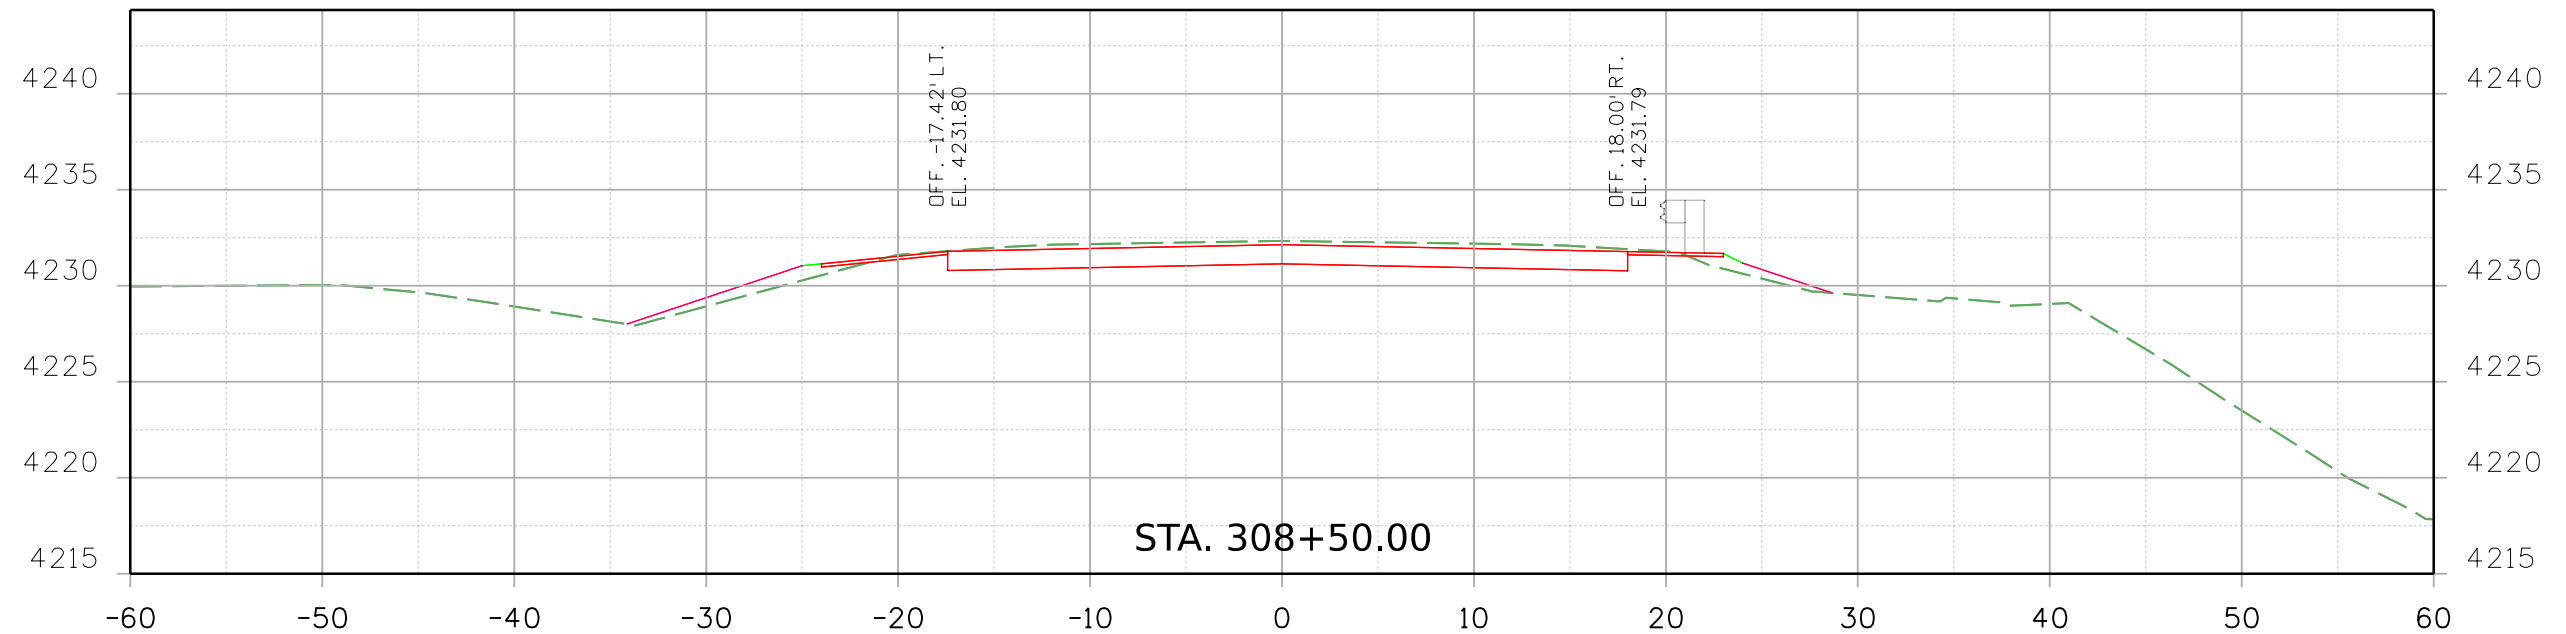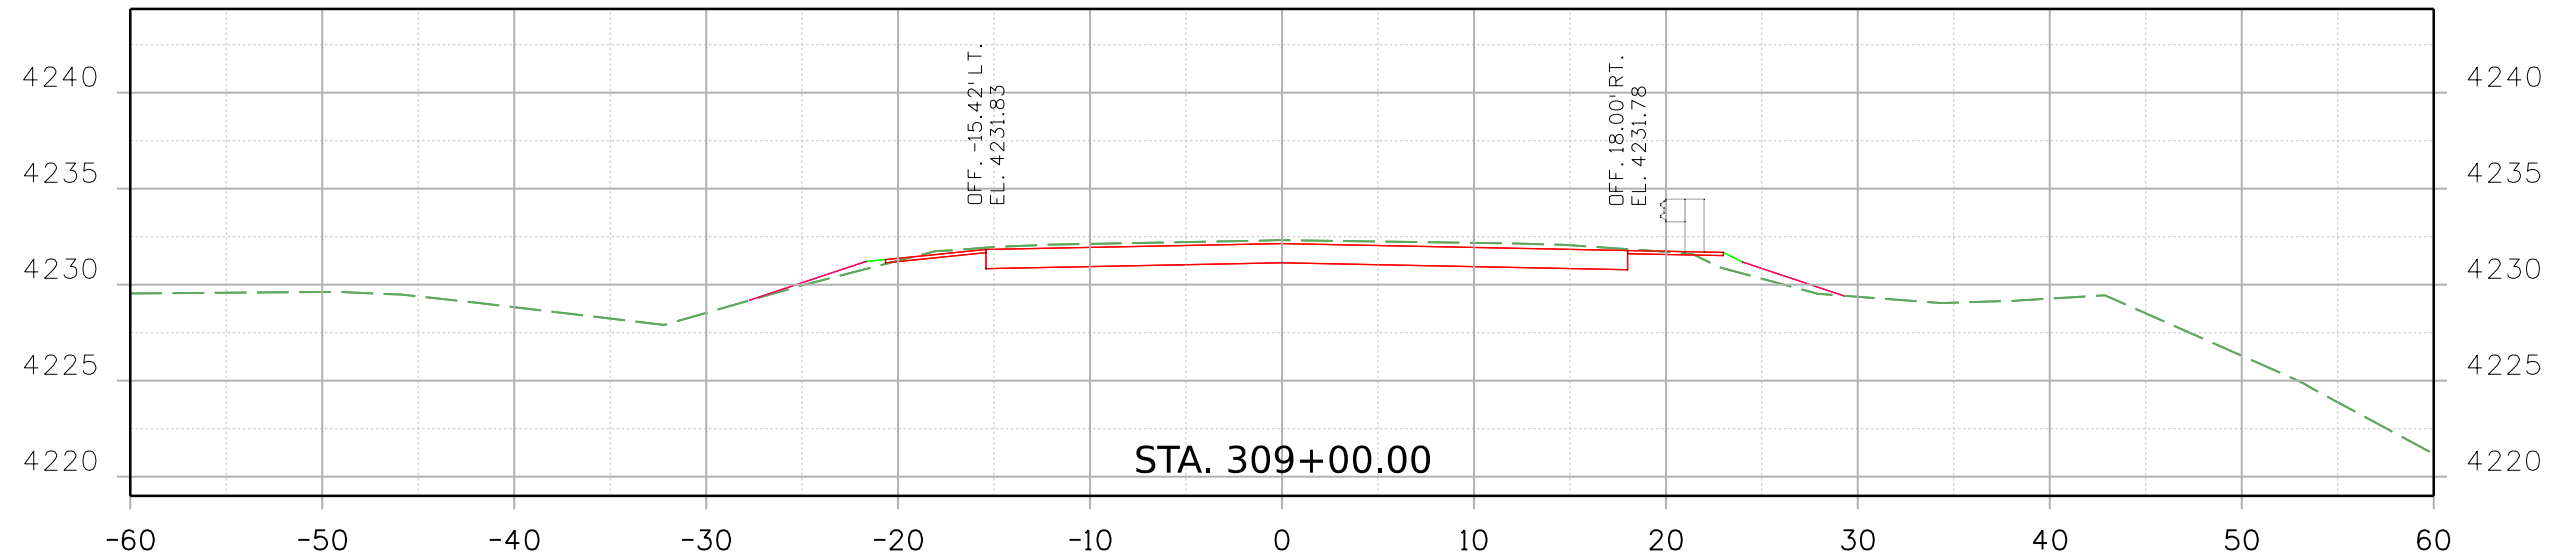

Print Date: 2/16/2021 File Name:  
 23558DES\_US\_350\_MP\_69.817\_Xsec.dgn  
 Horiz. Scale: Vert. Scale: As Noted  
  
 8000 South Chester St.  
 Suite 500  
 Centennial, CO 80112  
 INC. Phone: 303-799-6806

Sheet Revisions		
Date:	Comments	Init.




**Colorado Department of Transportation**  
  
 5615 Wills Blvd  
 Pueblo, CO 81008  
 Phone: 719-546-5753  
 FAX: 719-546-5402  
**Region 2** JLS

As Constructed  
 No Revisions:  
 Revised:  
 Void:

**REGION 2 BRIDGE BUNDLE**  
**US 350 OVER OTERO DITCH**  
**ROADWAY CROSS SECTIONS**  
 Designer: R. HANSON Structure No. M-22-U  
 Detailer: R. HANSON M.P. US 350 69.817  
 Sheet Subset: XSEC Subset Sheets: 8 of 10

Project No./Code  
 Sheet Number

9356 10:33:49 AM pw:\SCI-PW\INTEC-2\stanleygroup.com\Datasource\1\Documents\Colorado\_Department\_of\_Transportation\29715 - CDDT R2 Bridge Bundle\11-CADD\Worksets\29715.DGN\Design\Sheets\23558DES\_US\_350\_MP\_69.817\_Xsec.dgn

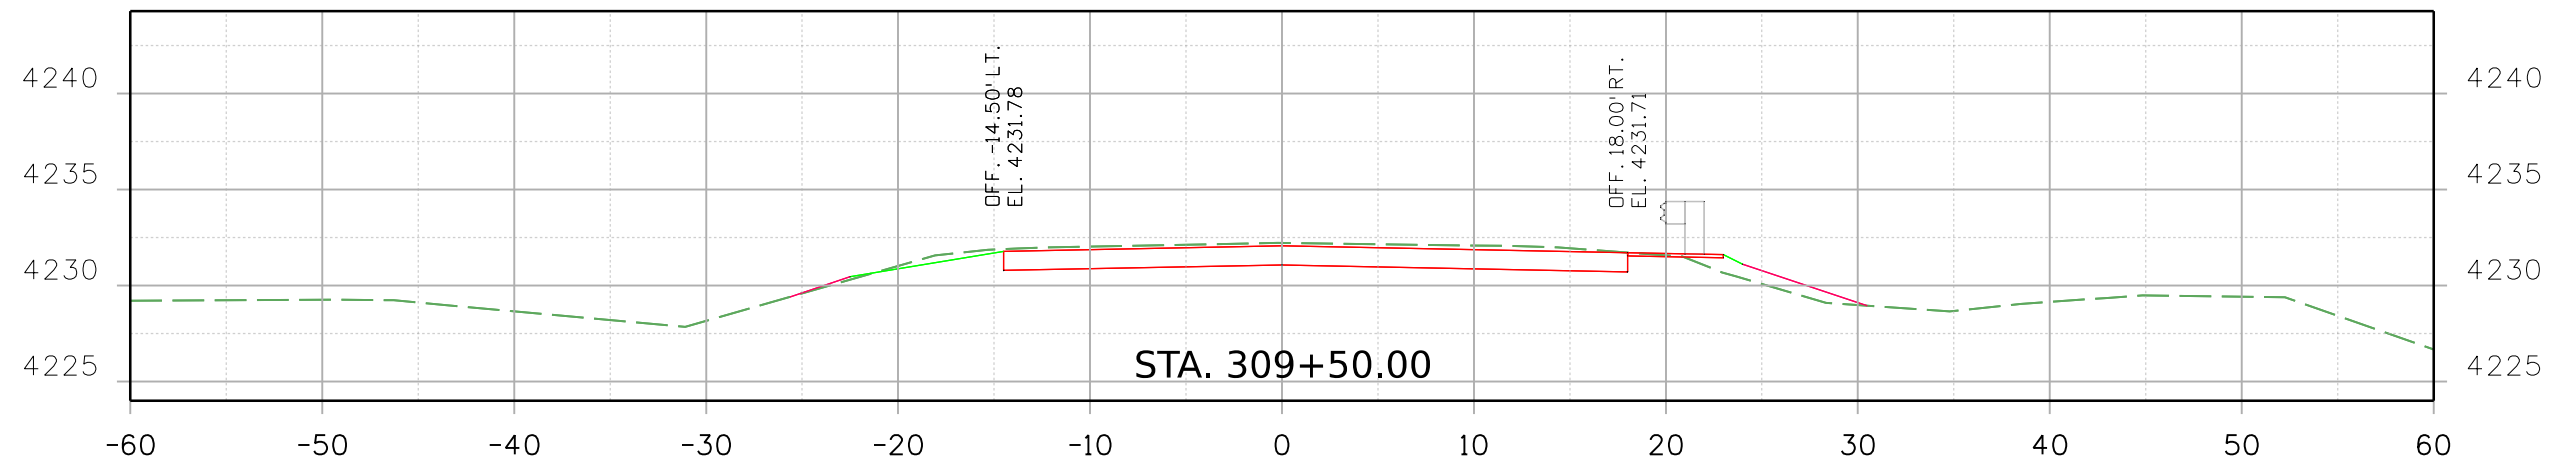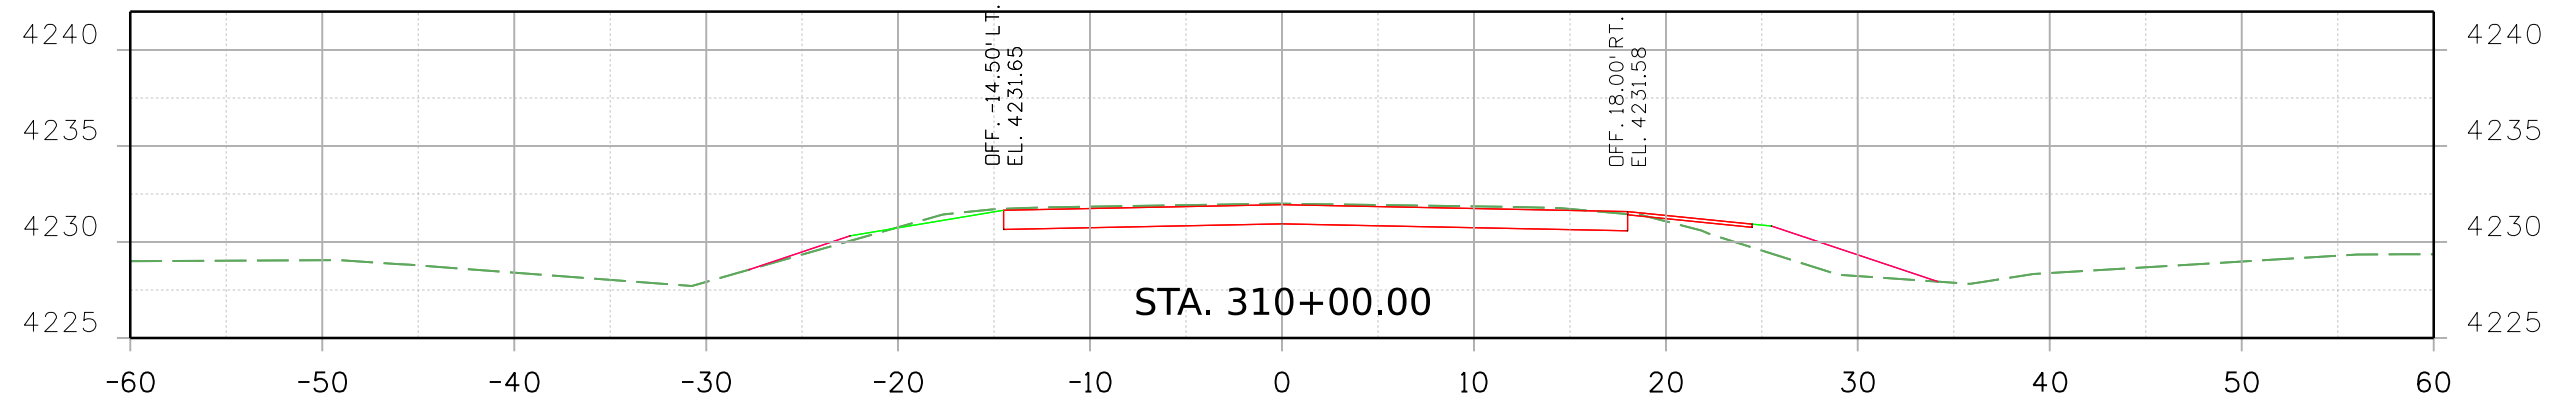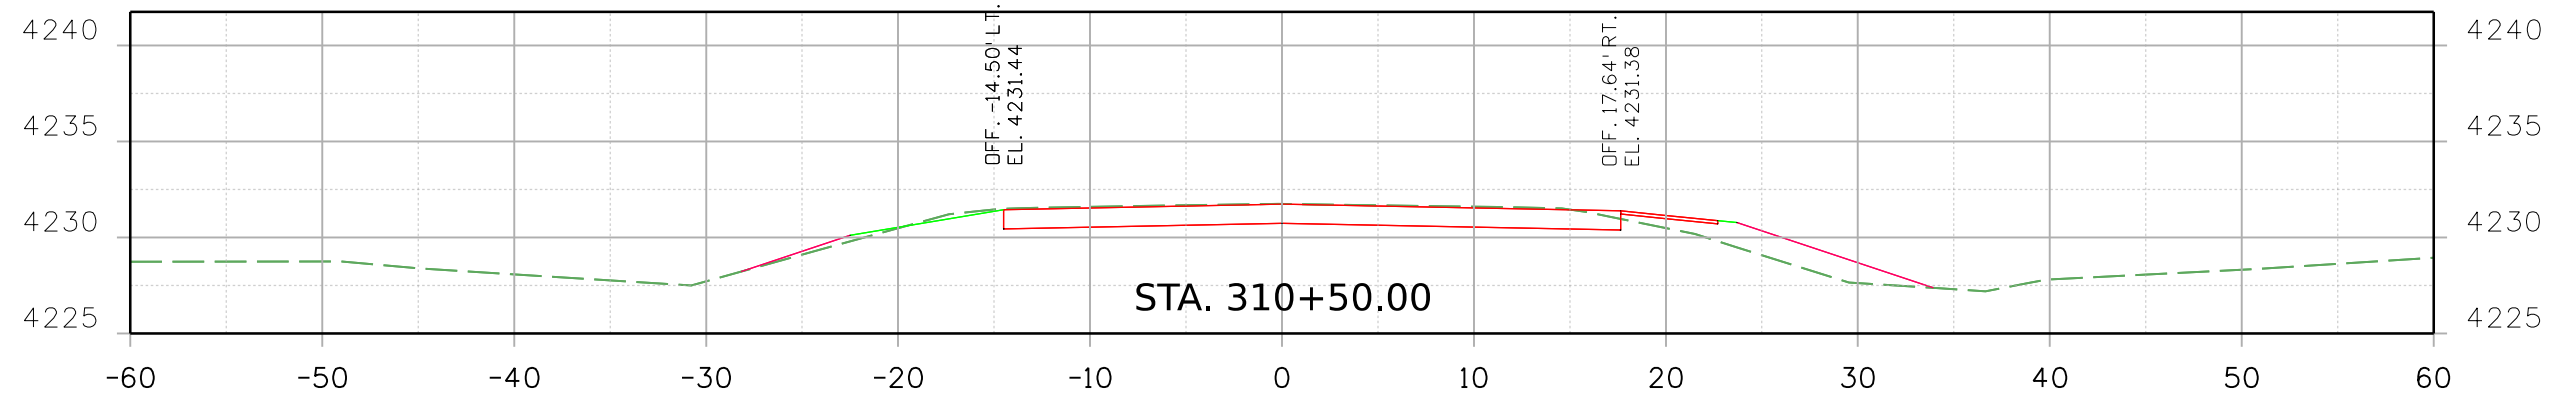

Print Date: 2/16/2021 File Name:  
 23558DES\_US\_350\_MP\_69.817\_Xsec.dgn  
 Horiz. Scale: Vert. Scale: As Noted

**Stanley Consultants INC.**  
 8000 South Chester St.  
 Suite 500  
 Centennial, CO 80112  
 Phone: 303-799-6806

Sheet Revisions		
Date:	Comments	Init.

**Colorado Department of Transportation**  
 5615 Wills Blvd  
 Pueblo, CO 81008  
 Phone: 719-546-5753  
 FAX: 719-546-5402

**Region 2** JLS



As Constructed  
 No Revisions:  
 Revised:  
 Void:

**REGION 2 BRIDGE BUNDLE**  
**US 350 OVER OTERO DITCH**  
**ROADWAY CROSS SECTIONS**

Designer: R. HANSON Structure No. M-22-U  
 Detailer: R. HANSON M.P. US 350 69.817  
 Sheet Subset: XSEC Subset Sheets: 9 of 10

Project No./Code  
 Sheet Number

9356 10:33:50 AM pw:\SCI-PW\INTEC-2\stanleygroup.com\Dat\source-1\Documents\Colorado\Department\_of\_Transportation\29715 - CDDT R2 Bridge Bundle\11-CADD\Worksets\29175.DGNs\Design\Sheets\23558DES\_US\_350\_MP\_69.817\_Xsec.dgn

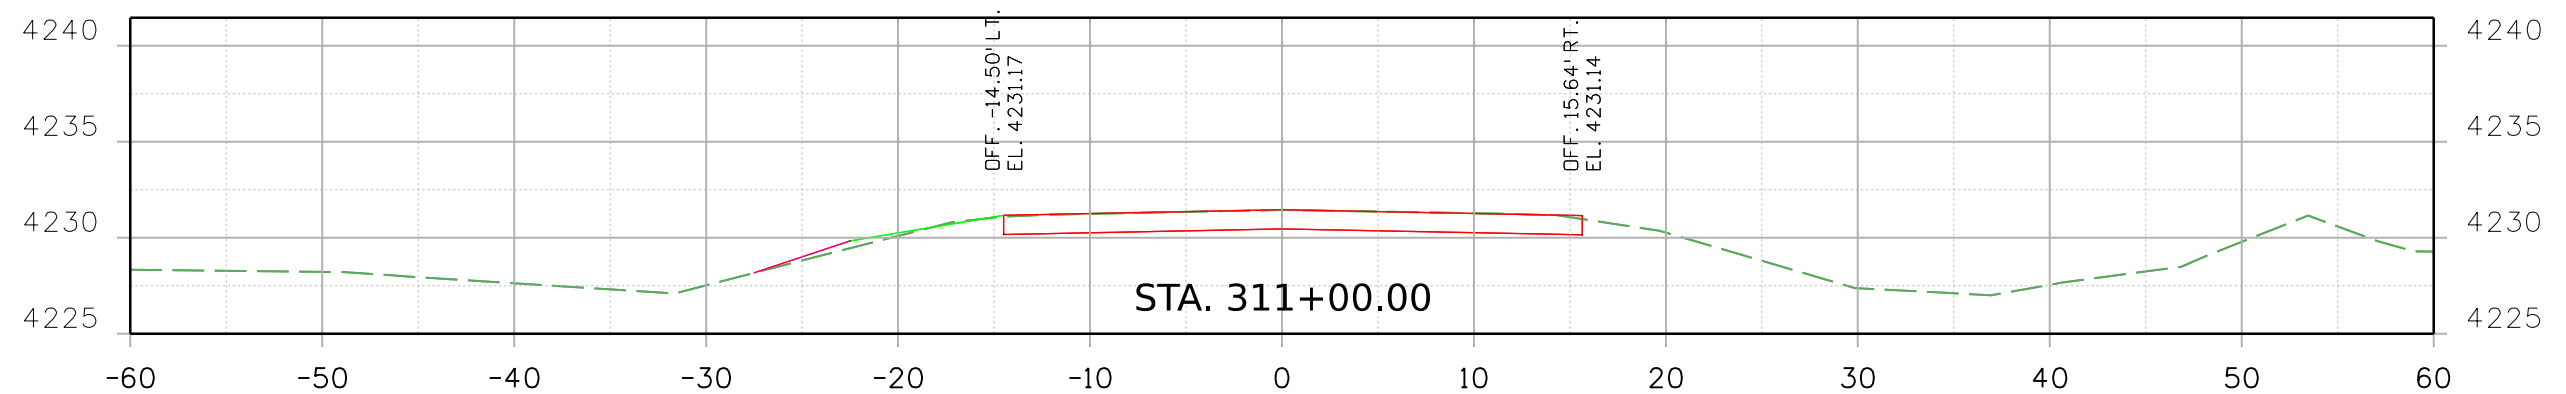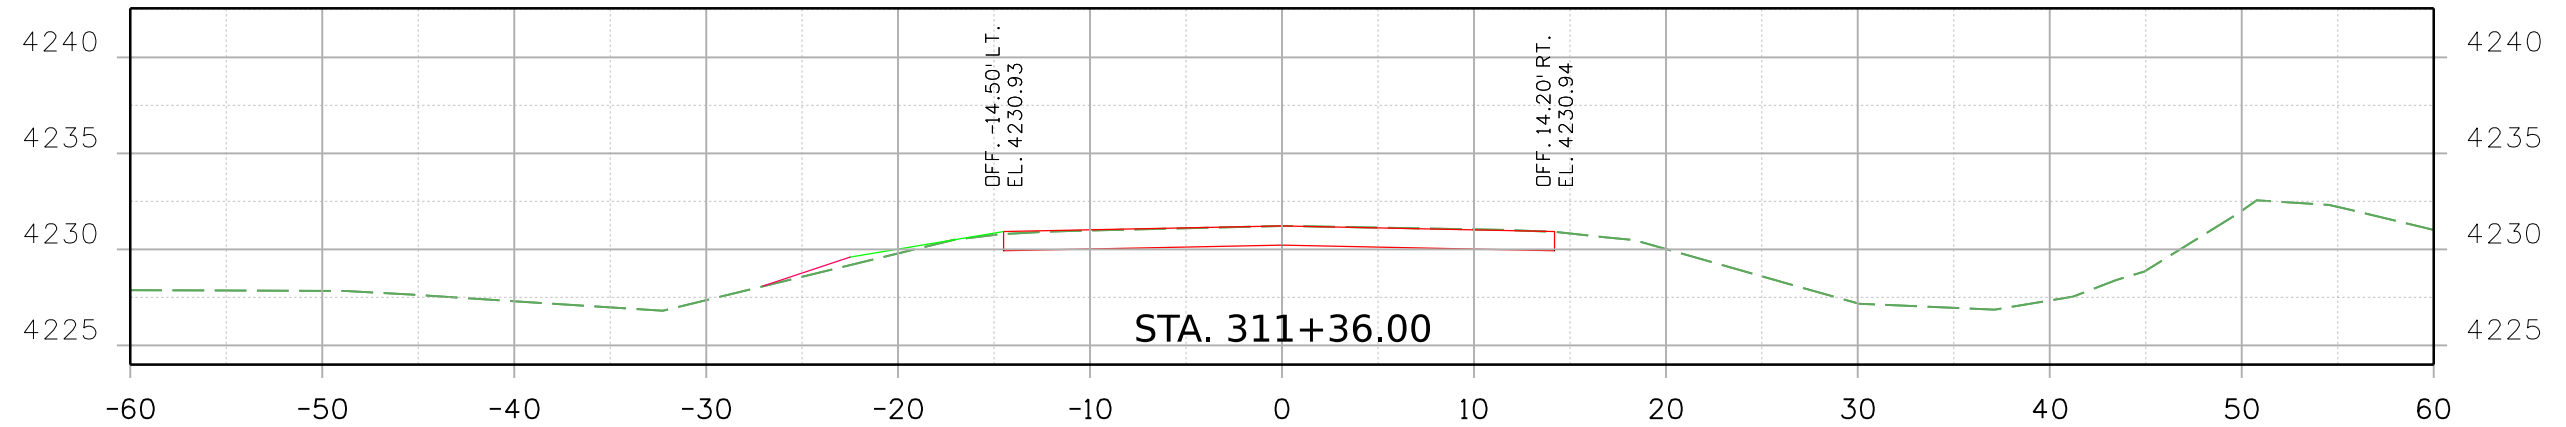

Print Date: 2/16/2021 File Name:

23558DES\_US\_350\_MP\_69.817\_Xsec.dgn

Horiz. Scale: Vert. Scale: As Noted

8000 South Chester St.  
Suite 500  
Centennial, CO 80112  
INC. Phone: 303-799-6806

Sheet Revisions

Date:	Comments	Init.

Colorado Department of Transportation



5615 Wills Blvd  
Pueblo, CO 81008  
Phone: 719-546-5753  
FAX: 719-546-5402

Region 2

JLS

As Constructed

No Revisions:

Revised:

Void:

REGION 2 BRIDGE BUNDLE  
US 350 OVER OTERO DITCH  
ROADWAY CROSS SECTIONS

Designer: R. HANSON Structure No. M-22-U

Detailer: R. HANSON M.P. US 350 69.817

Sheet Subset: XSEC Subset Sheets: 10 of 10

Project No./Code

Sheet Number