




9356 10:53:00 AM pw:\SCI-PW\INTEC-2\stanleygroup.com\Dat\source-1\Documents\Colorado\Department_of_Transportation\29715 - CDDT R2 Bridge Bundle\11-CADD\Worksets\29175.DGN\Design\Sheets\23559DES_CO_239_MP_1.74_Typ.dgn

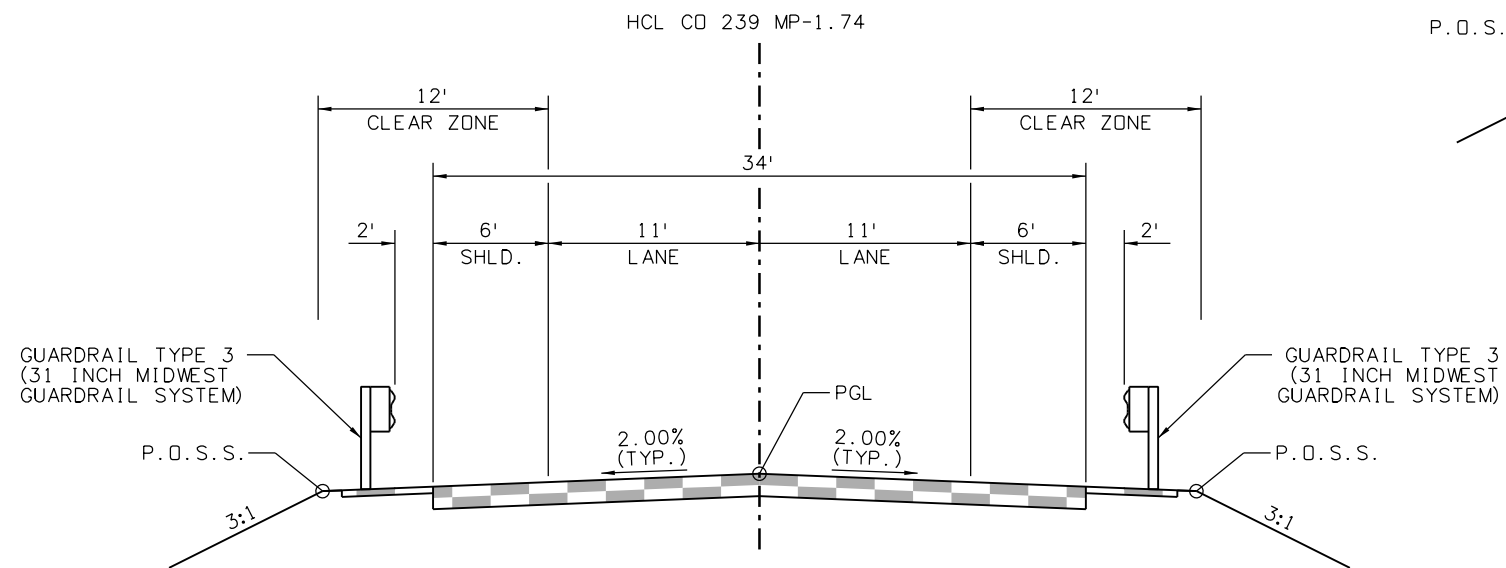

CD 239 MP-1.74
TYPICAL SECTION
 462+88.60 TO 464+01.10
 466+69.21 TO 467+06.25

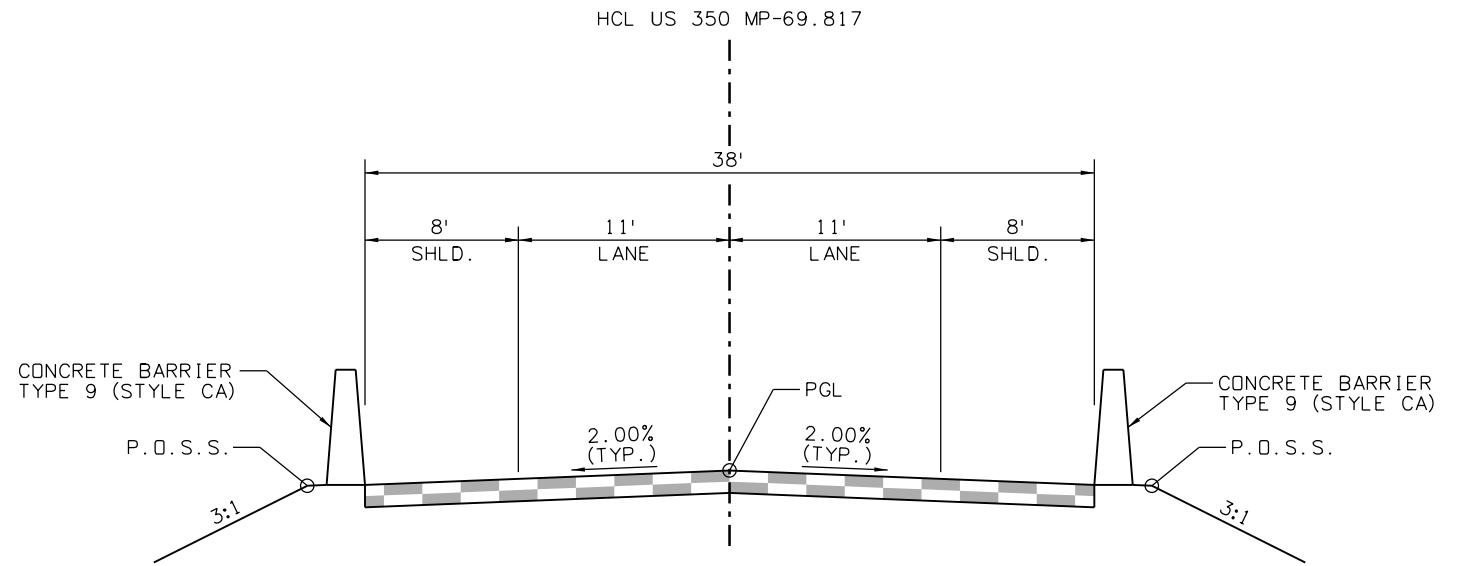

CD 239 MP-1.74
TYPICAL SECTION
 464+18.77 TO 466+69.21

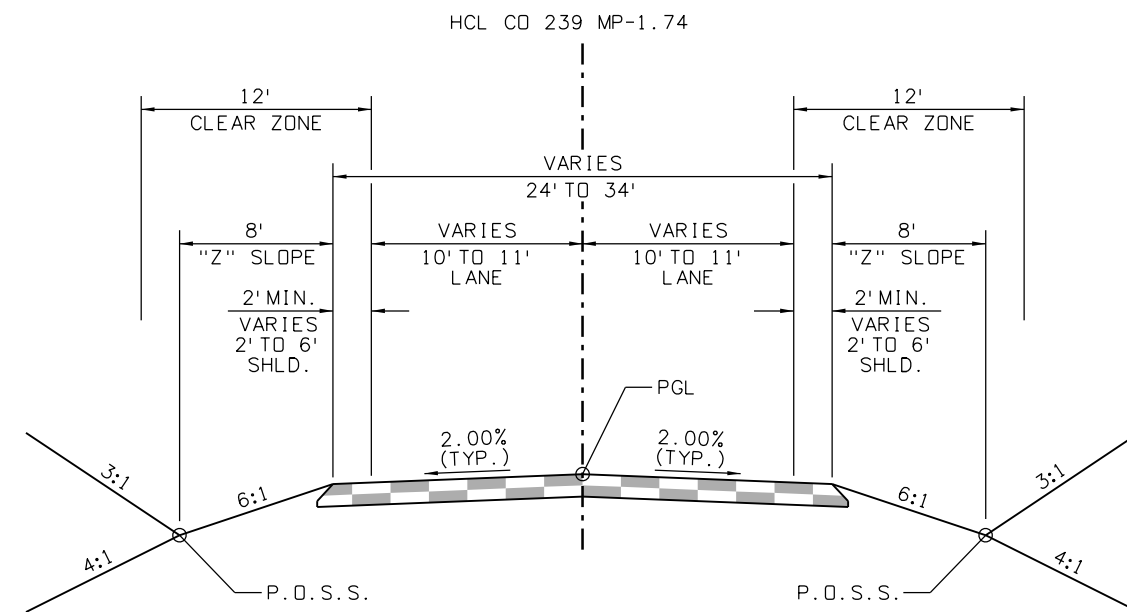

CD 239 MP-1.74
TYPICAL SECTION
 460+20.00 TO 462+88.60
 467+06.25 TO 468+50.00

Print Date: 2/16/2021 File Name: 23559DES_CO_239_MP_1.74_Typ.dgn

Horiz. Scale: Vert. Scale: As Noted

8000 South Chester St.
 Suite 500
 Centennial, CO 80112
 INC. Phone: 303-799-6806

Sheet Revisions		
Date:	Comments	Init.

Colorado Department of Transportation

5615 Wills Blvd
 Pueblo, CO 81008
 Phone: 719-546-5753
 FAX: 719-546-5402


Region 2 JLS

As Constructed	No Revisions:
Revised:	
Void:	

REGION 2 BRIDGE BUNDLE CD 239 OVER PICKETWIRE DITCH TYPICAL SECTIONS			
Designer:	R. HANSON	Structure No.	P-19-Gm
Detailer:	R. HANSON	M.P.	CD 239 1.74
Sheet Subset:	TYP	Subset Sheets:	1 of 1


Project No./Code	
Sheet Number	

9356 10:53:12 AM p:\sc1-pw\nteg-2.stanleygroup.com\Dat\source-1\Documents\Colorado_Department_of_Transportation\29715 - CDDT R2 Bridge Bundle\11-CADD\Worksets\29175\DCNs\Design\Sheets\23559DES_CD 239 MP 1.74_P&P Sheets.dgn

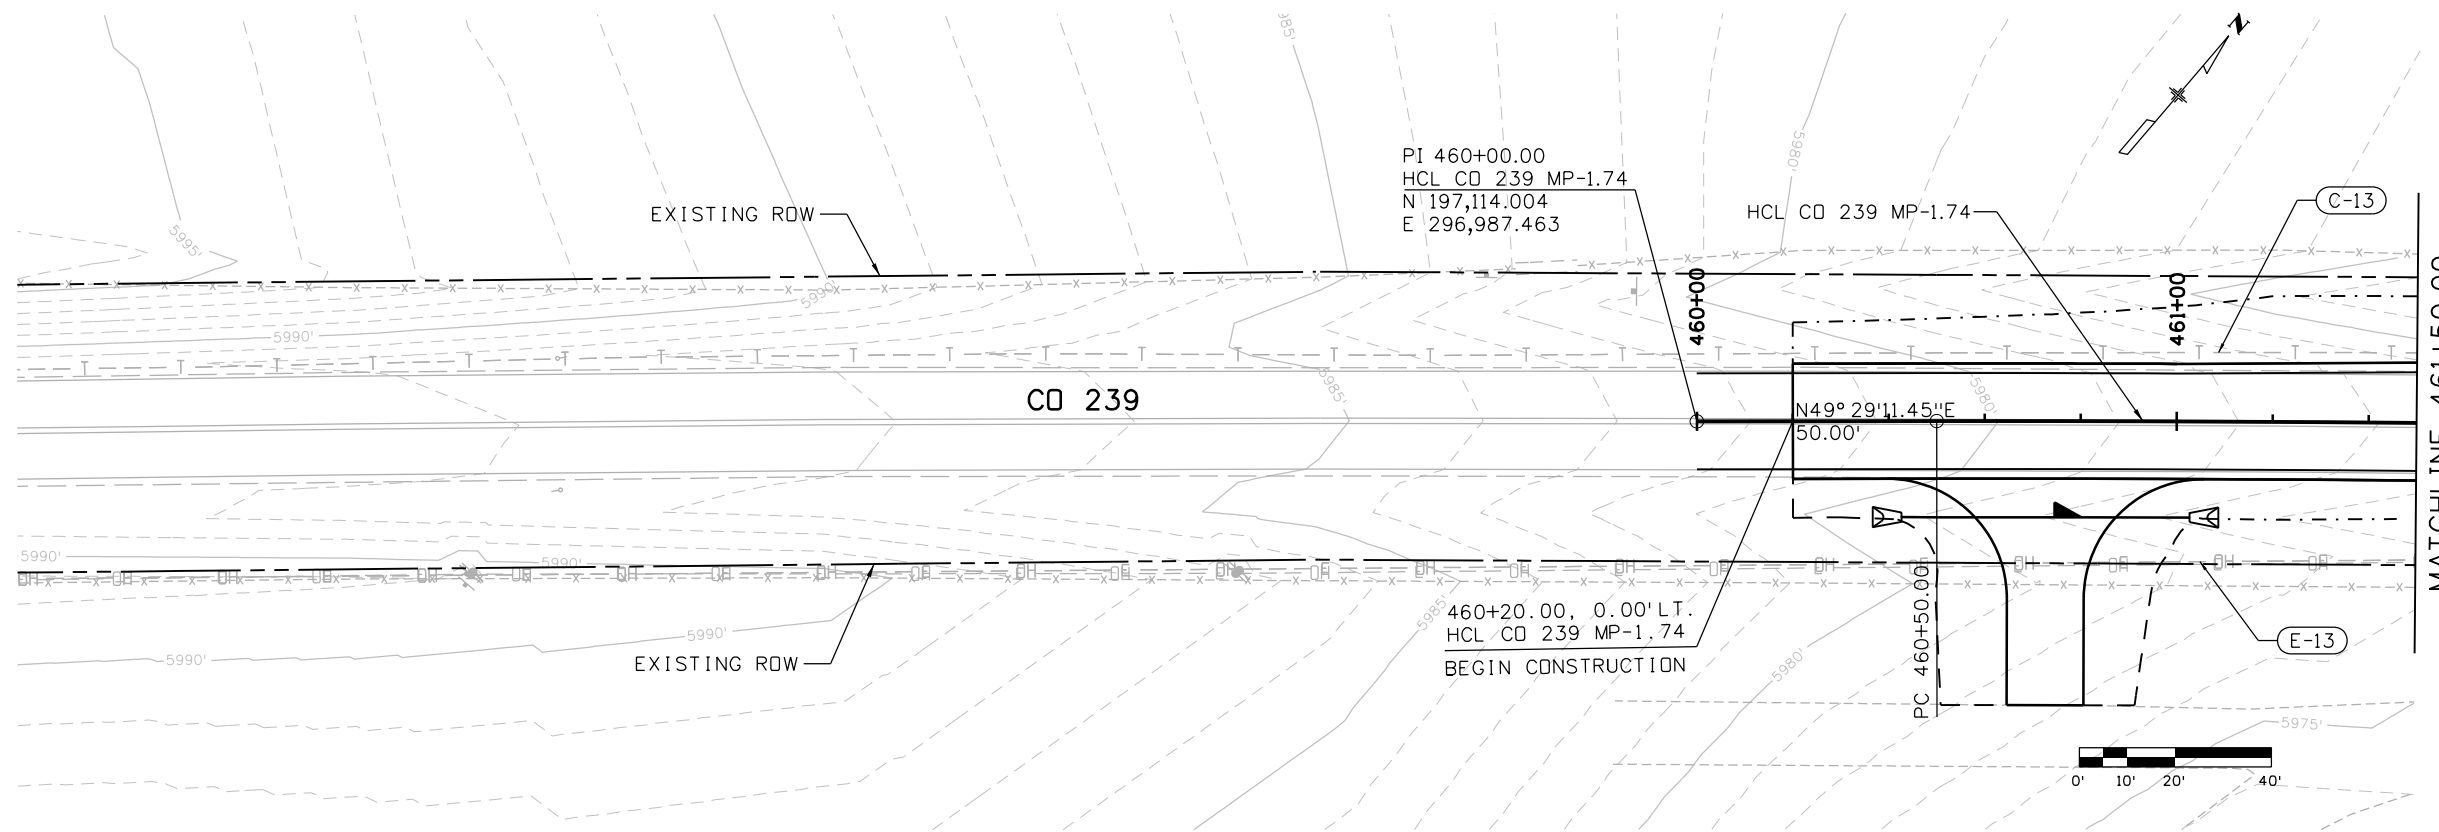

LEGEND:
 (C-19) - UTILITY ID NO.

CURVE DATA:
 PI = 461+35.60
 PC = 460+50.00
 PT = 462+21.20
 Δ = 00° 58' 51" RT
 Tc = 85.60'
 Dc = 00° 34' 23"
 Lc = 171.20'
 Rc = 10,000.00'
 e = -2.0%

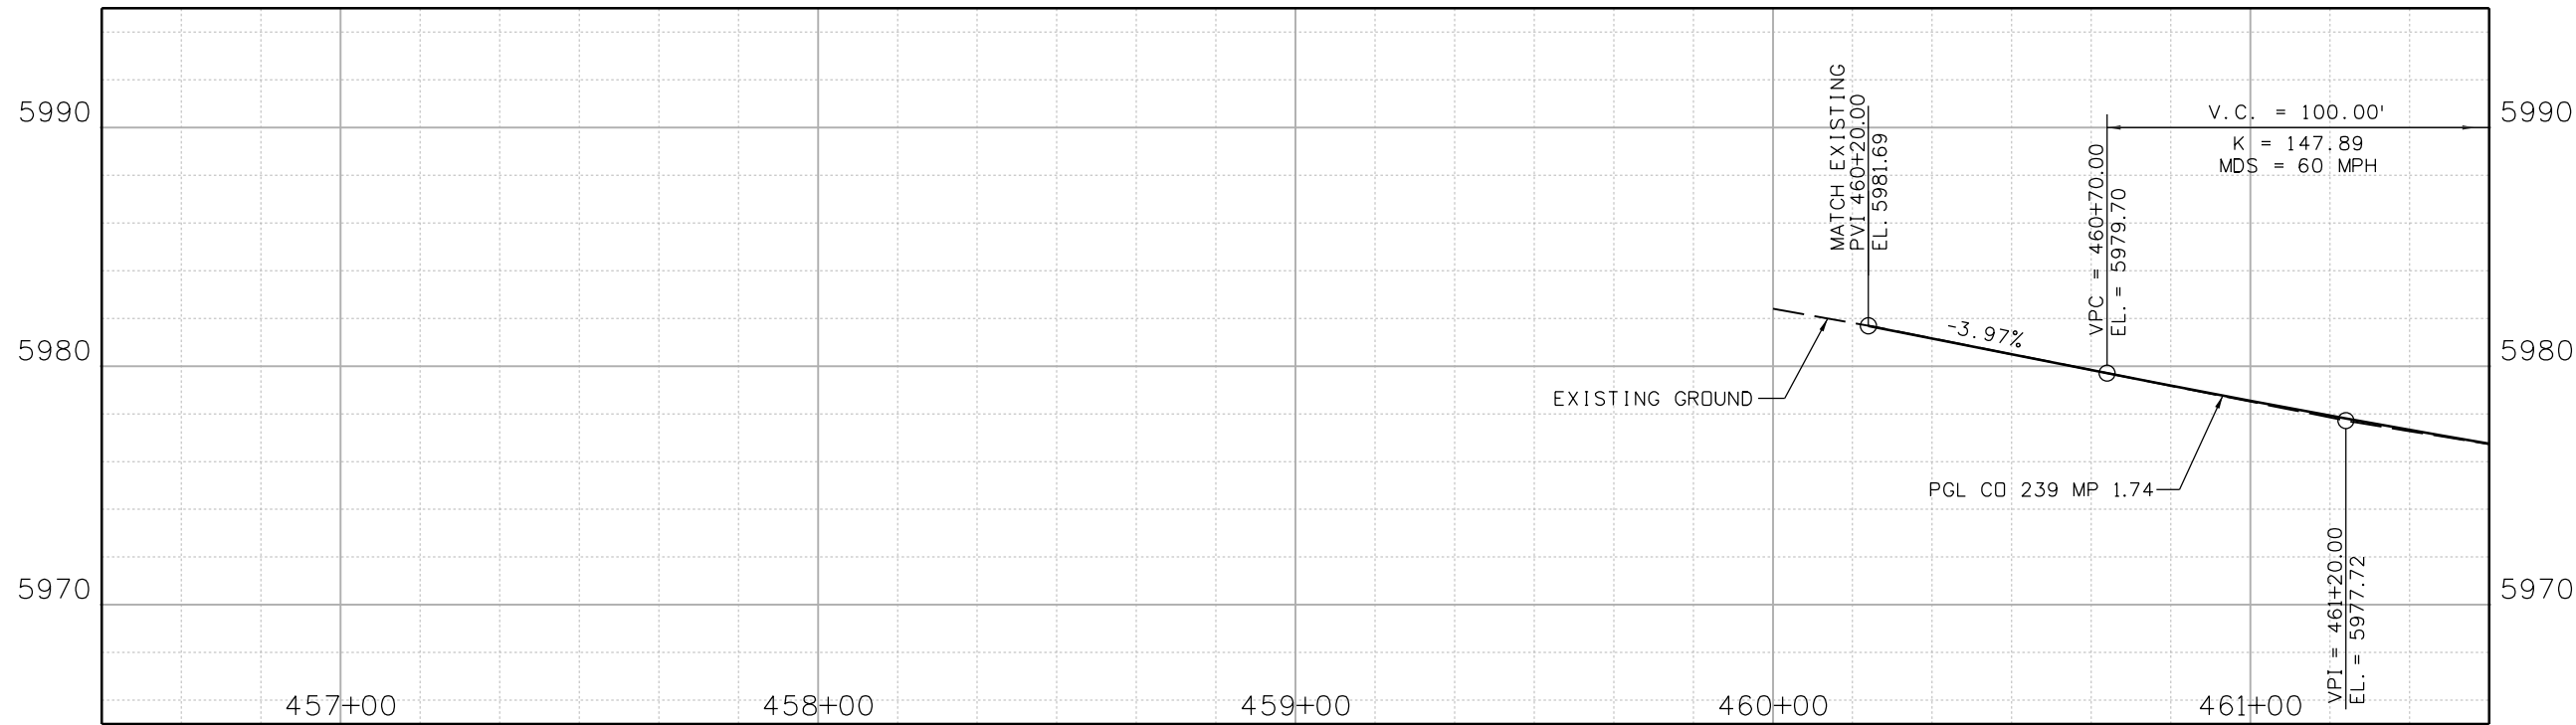

Print Date: 2/16/2021 File Name: 23559DES_CD 239 MP 1.74_P&P Sheets.dgn
 Horiz. Scale: Vert. Scale: As Noted

Stanley Consultants INC.
 8000 South Chester St.
 Suite 500
 Centennial, CO 80112
 Phone: 303-799-6806

Sheet Revisions		
Date:	Comments	Init.

Colorado Department of Transportation
 5615 Wills Blvd
 Pueblo, CO 81008
 Phone: 719-546-5753
 FAX: 719-546-5402

Region 2

JLS



As Constructed
No Revisions:
Revised:
Void:

REGION 2 BRIDGE BUNDLE CD 239 OVER PICKETWIRE DITCH ROADWAY PLAN AND PROFILE			
Designer:	R. HANSON	Structure No.	P-19-Gm
Detailer:	R. HANSON	M.P.	CD 239 1.74
Sheet Subset:	ROADWAY	Subset Sheets:	1 of 3

Project No./Code
Sheet Number

9356 10:53:13 AM p:\SCI-P\INTEG-2.stonleygroup.com\Datasec\1\Documents\Colorado_Department_of_Transportation\29715 - CDDT R2 Bridge Bundle\11-CADD\Worksets\29175\DCNs\Design\Sheets\23559DES_CD 239 MP 1.74_P&P Sheets.dgn

LEGEND:
 (C-19) - UTILITY ID NO.

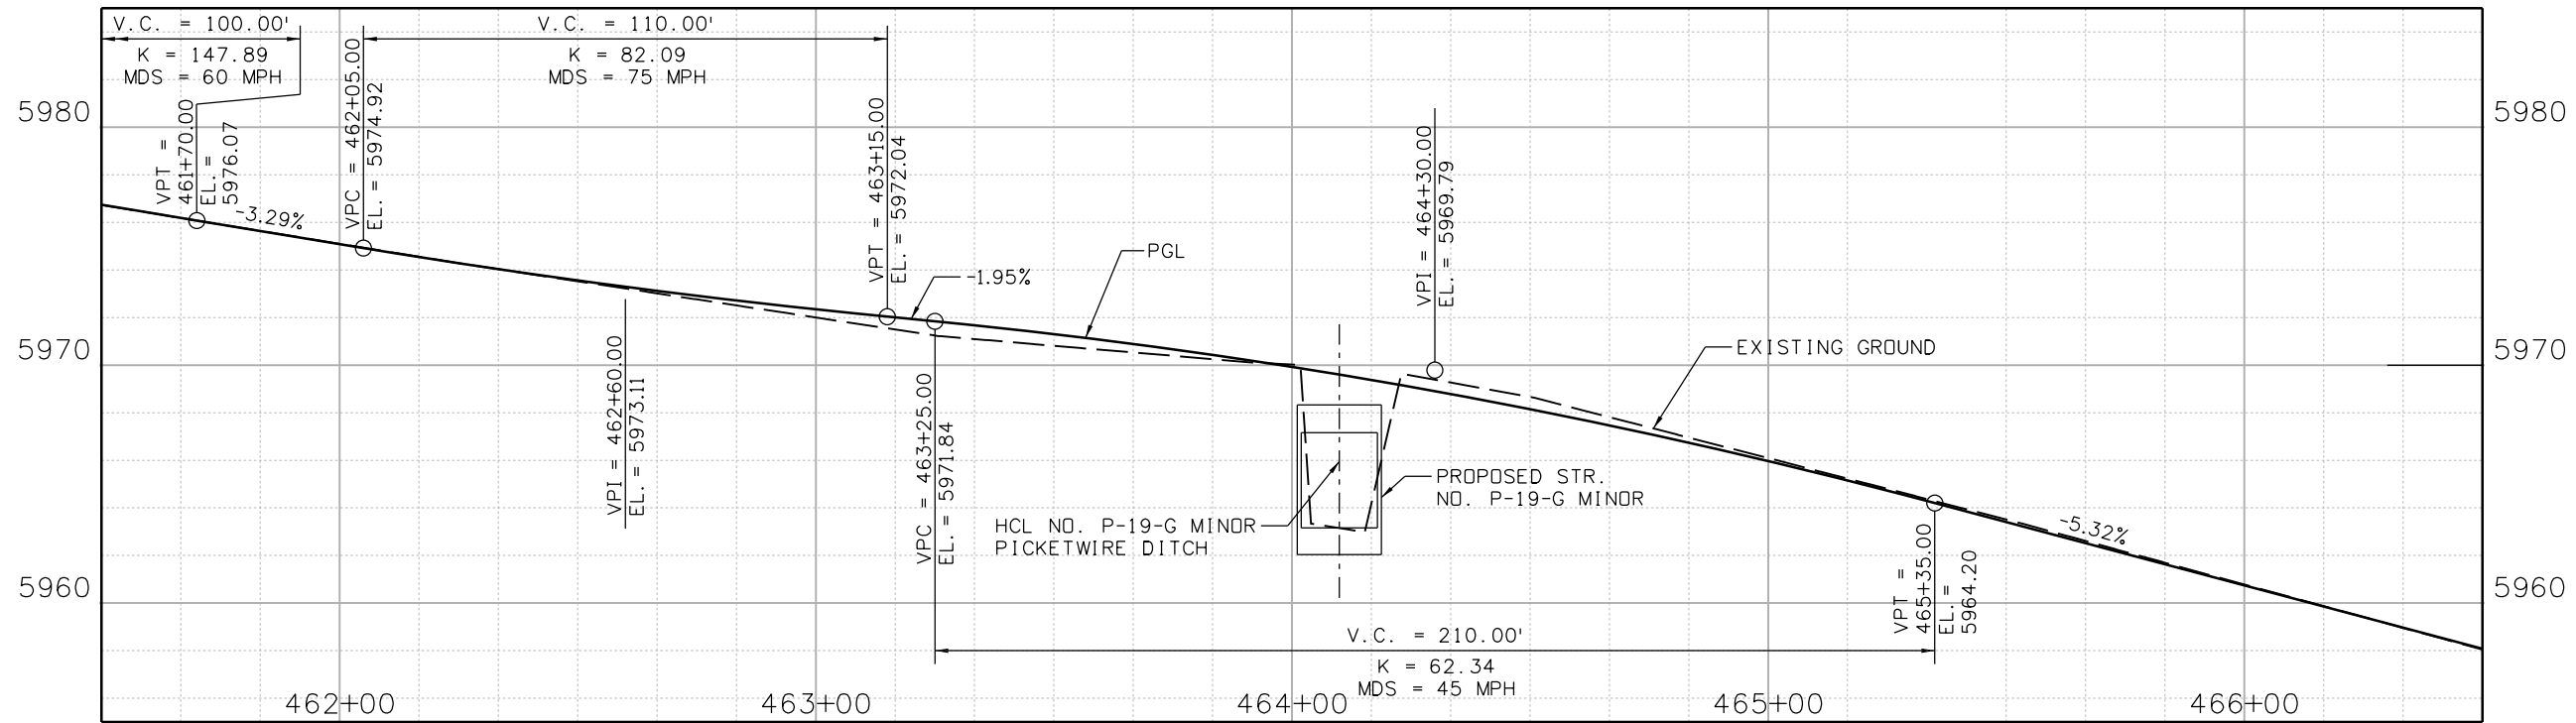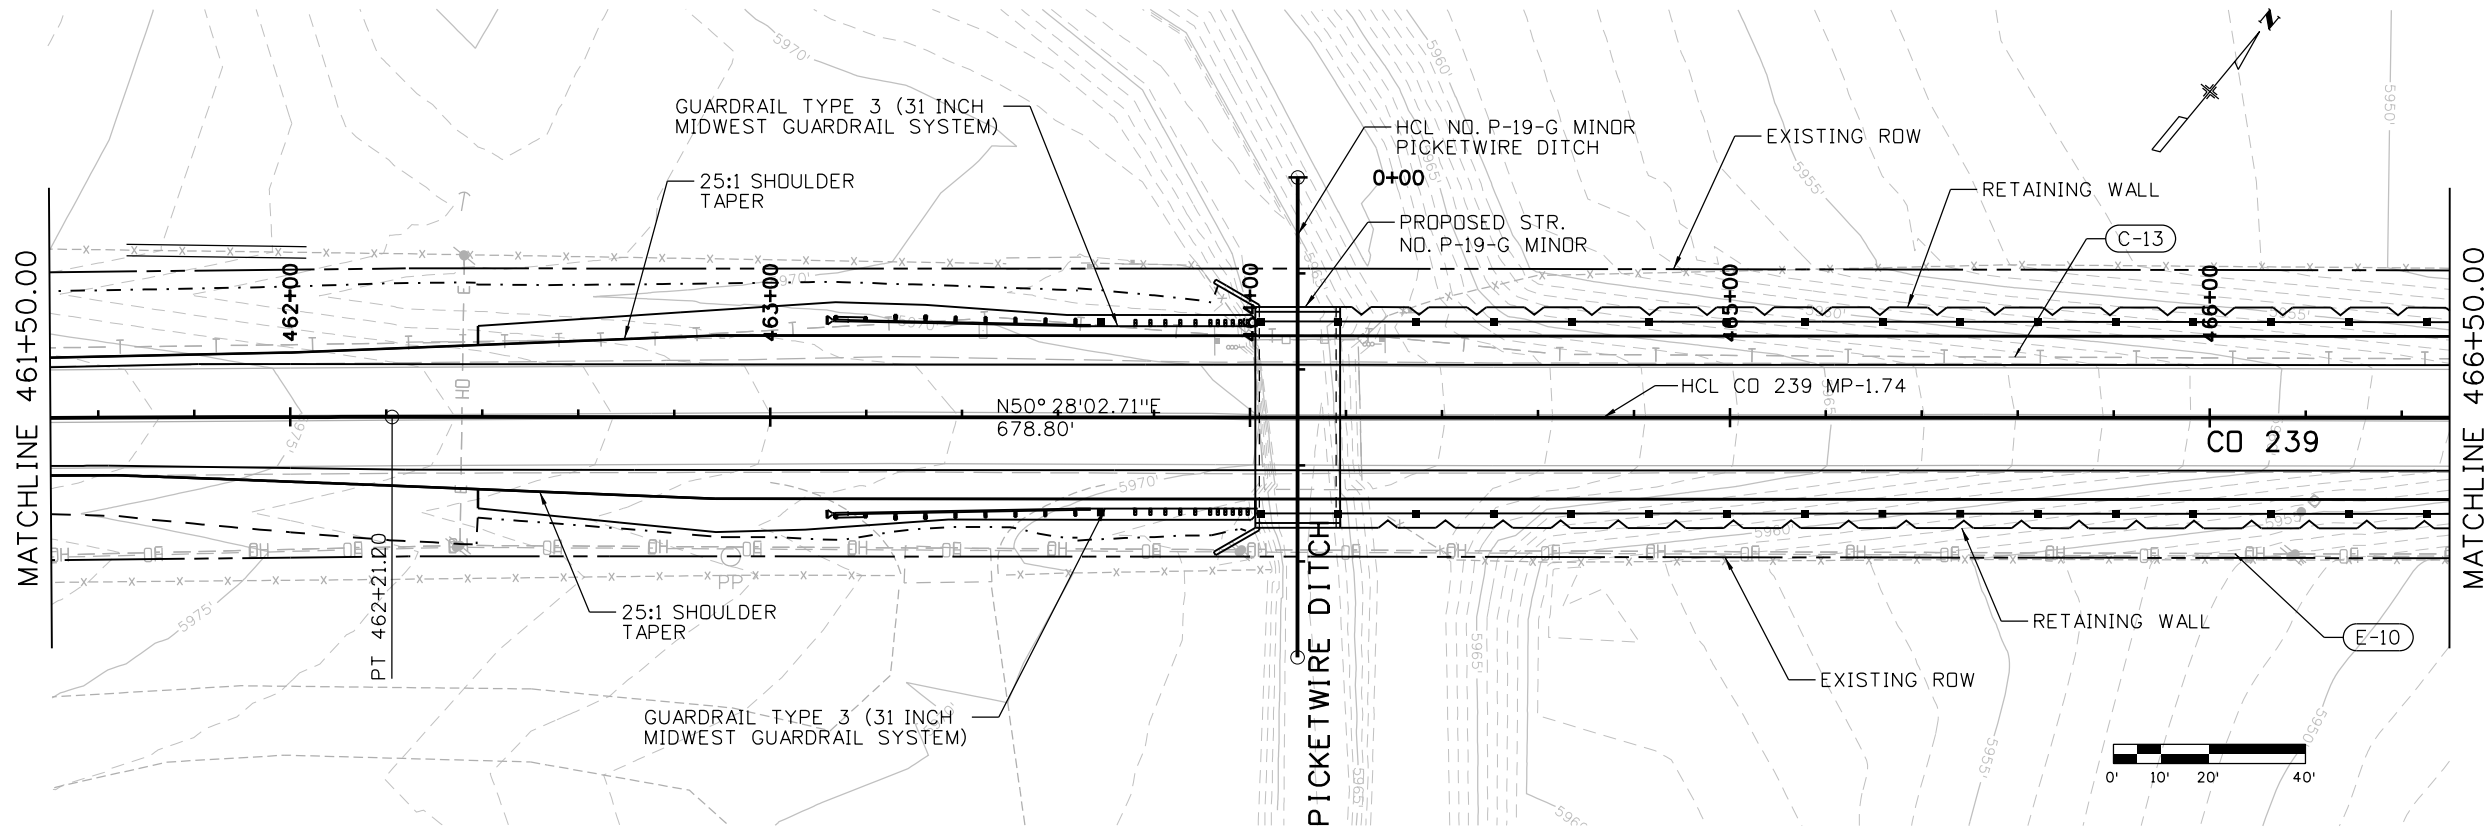

Print Date: 2/16/2021 File Name:
 23559DES_CD 239 MP 1.74_P&P Sheets.dgn
 Horiz. Scale: Vert. Scale: As Noted

Stanley Consultants
 8000 South Chester St.
 Suite 500
 Centennial, CO 80112
 Phone: 303-799-6806

Sheet Revisions		
Date:	Comments	Init.

Colorado Department of Transportation
 5615 Wills Blvd
 Pueblo, CO 81008
 Phone: 719-546-5753
 FAX: 719-546-5402

Region 2 JLS

As Constructed
 No Revisions:
 Revised:
 Void:

REGION 2 BRIDGE BUNDLE
CD 239 OVER PICKETWIRE DITCH
ROADWAY PLAN AND PROFILE



Designer: R. HANSON Structure No. P-19-Gm
 Detailer: R. HANSON M.P. CD 239 1.74
 Sheet Subset: ROADWAY Subset Sheets: 2 of 3


Project No./Code
 Sheet Number

9356 10:53:14 AM pw:\SCI-PW\INTEG-2.stanleygroup.com\Datasource-1\Documents\Colorado_Department_of_Transportation\29715 - CDDT R2 Bridge Bundle\11-CADD\Worksets\29175\DCNs\Design\Sheets\23559DES_CO_239_MP_1.74_P&P_Sheets.dgn

LEGEND:

(C-19) - UTILITY ID NO.

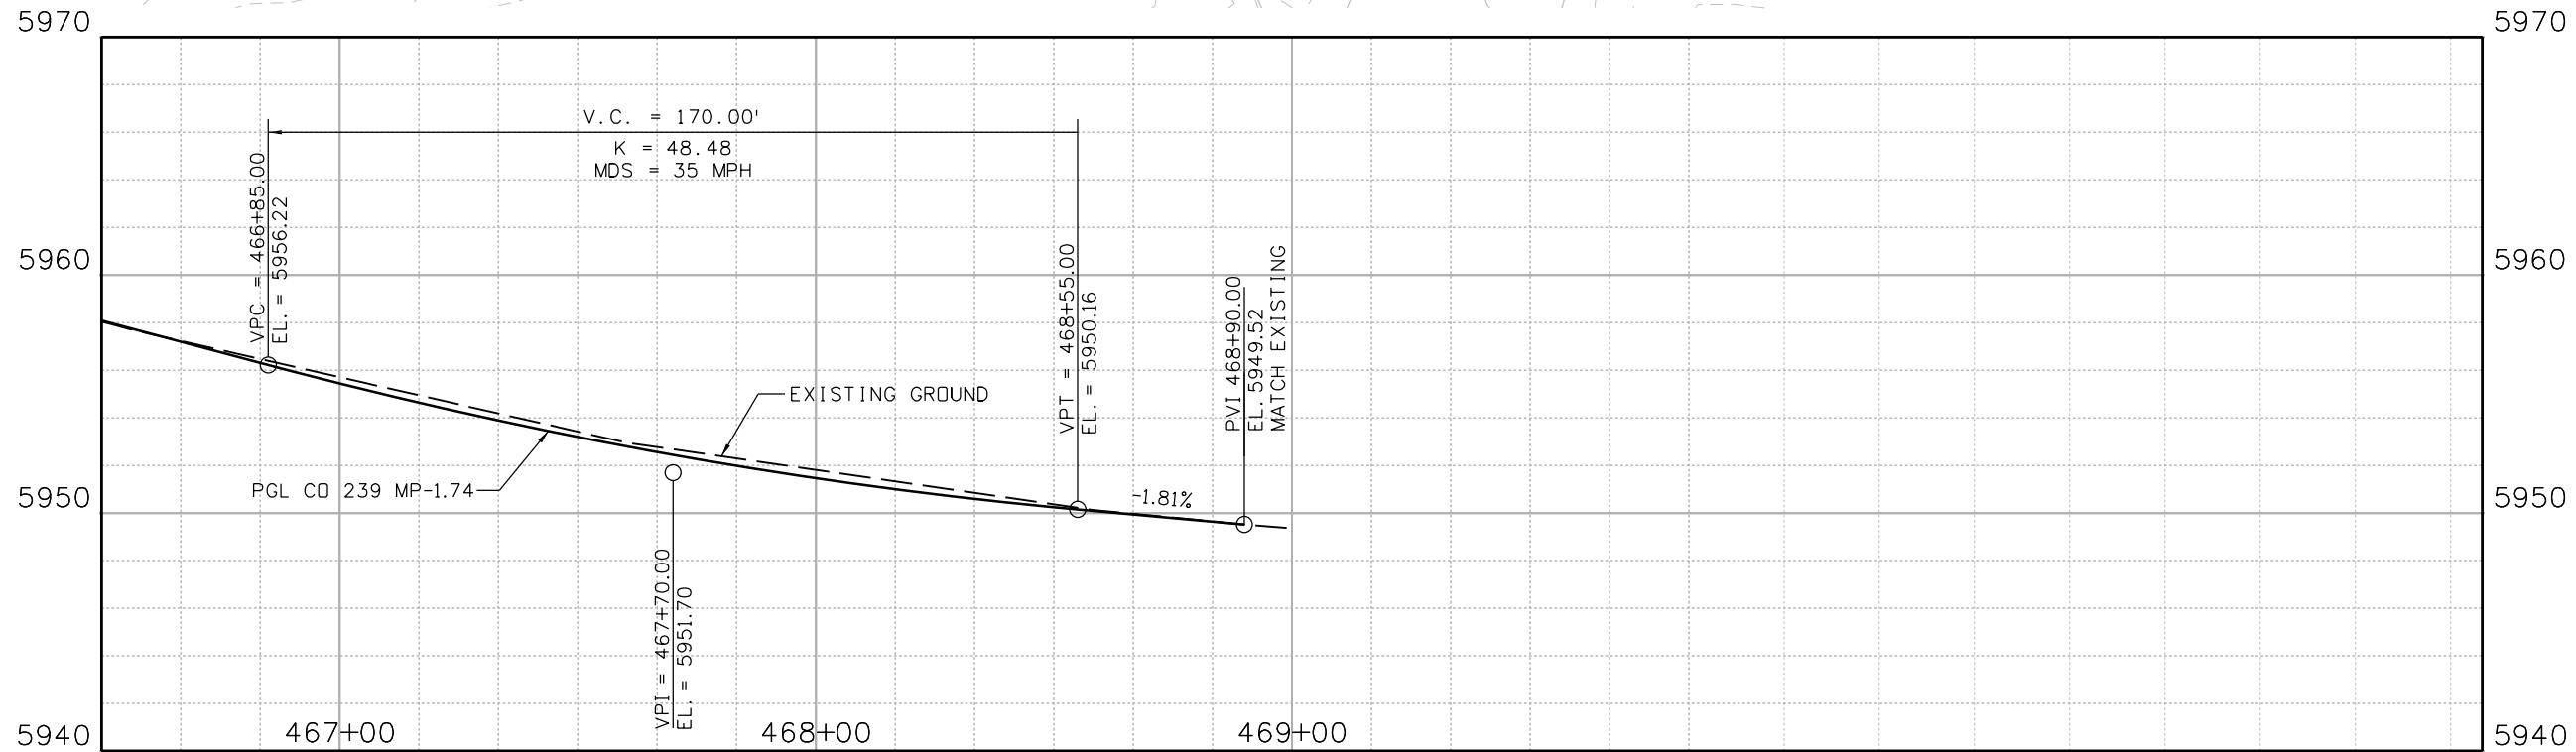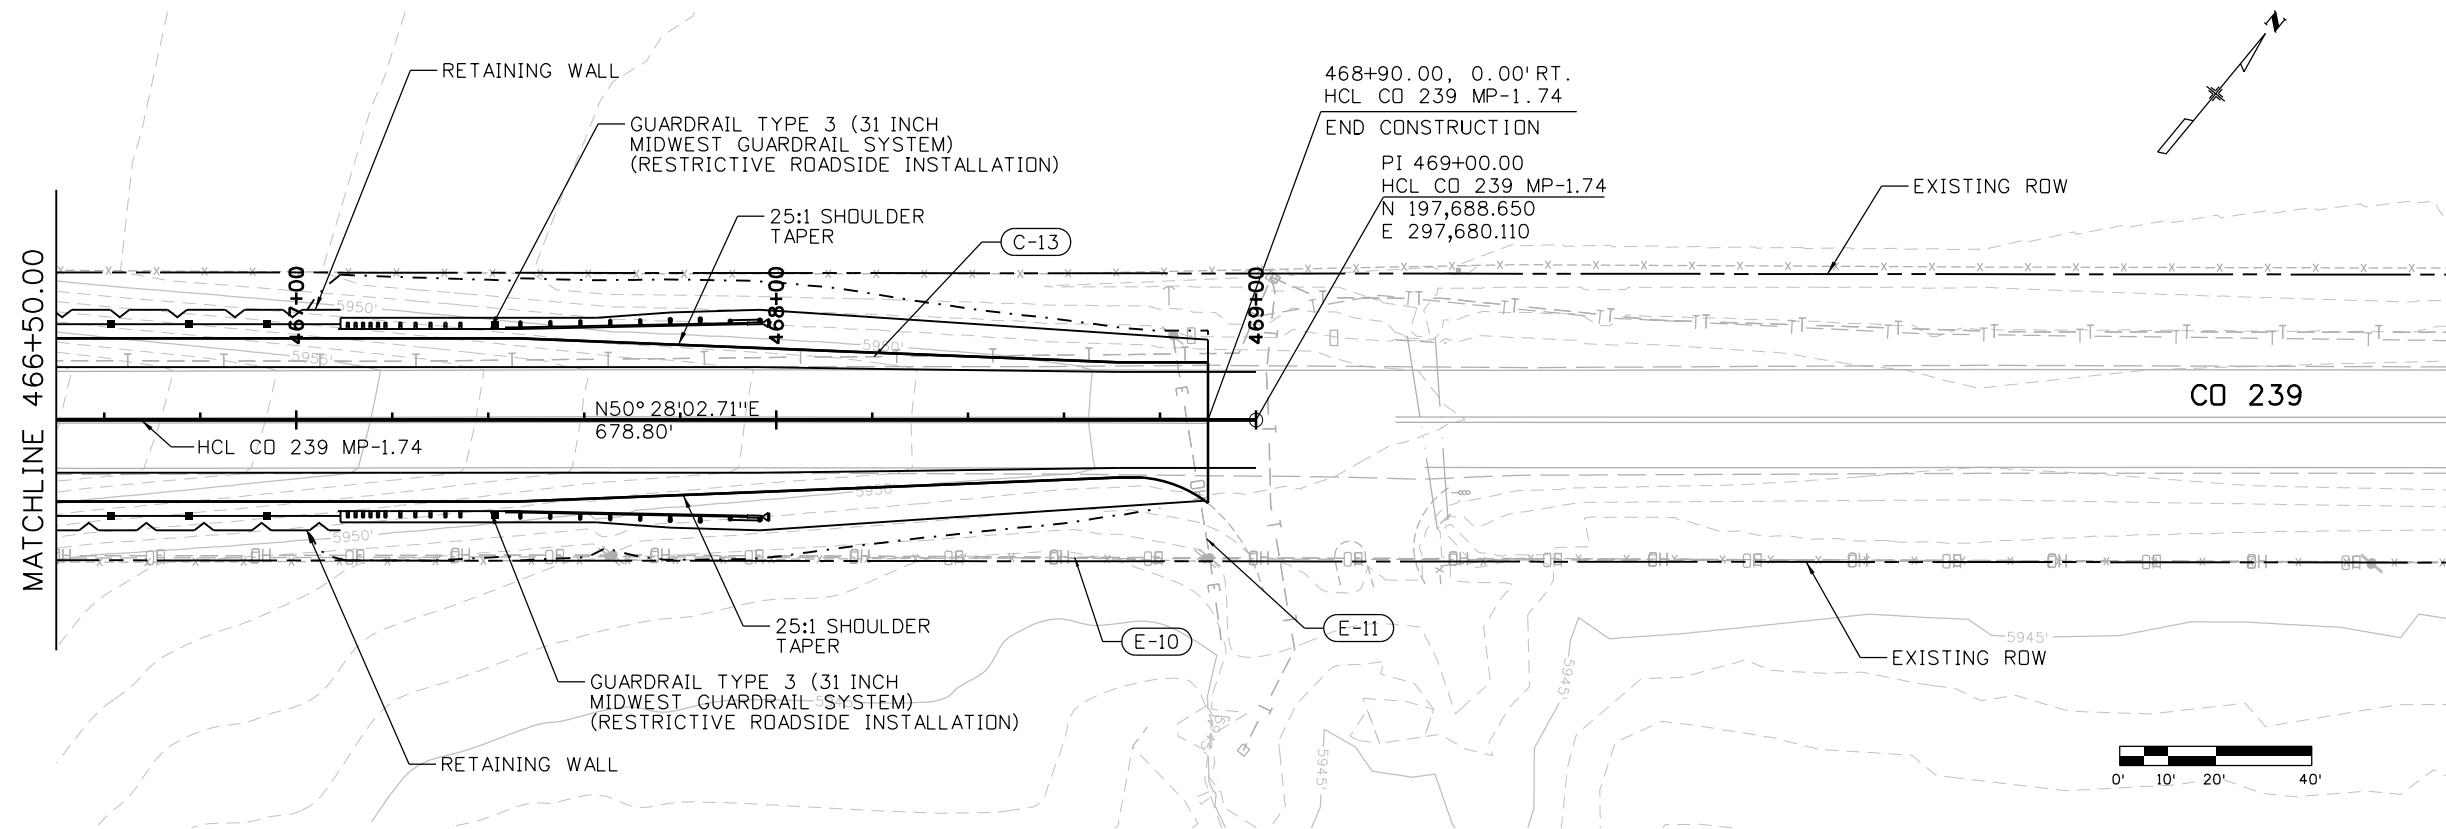

Print Date: 2/16/2021 File Name: 23559DES_CO_239_MP_1.74_P&P_Sheets.dgn
 Horiz. Scale: Vert. Scale: As Noted

 8000 South Chester St.
 Suite 500
 Centennial, CO 80112
 INC. Phone: 303-799-6806

Sheet Revisions		
Date:	Comments	Init.

Colorado Department of Transportation
 5615 Wills Blvd
 Pueblo, CO 81008
 Phone: 719-546-5753
 FAX: 719-546-5402


 Region 2 JLS

As Constructed
No Revisions:
Revised:
Void:

REGION 2 BRIDGE BUNDLE CD 239 OVER PICKETWIRE DITCH ROADWAY PLAN AND PROFILE			
Designer:	R. HANSON	Structure No.	P-19-Gm
Detailer:	R. HANSON	M.P.	CD 239 1.74
Sheet Subset:	ROADWAY	Subset Sheets:	3 of 3

Project No./Code
Sheet Number

9356 10:53:26 AM pw:\SCI-PW\INTEG-2\stanleygroup.com\Datasource-1\Documents\Colorado_Department_of_Transportation\29715 - CDDT R2 Bridge Bundle\11-CADD\Worksets\29715.DGNs\Design\Sheets\23559DES_CD_239_MP_1.74_Xsec.dgn

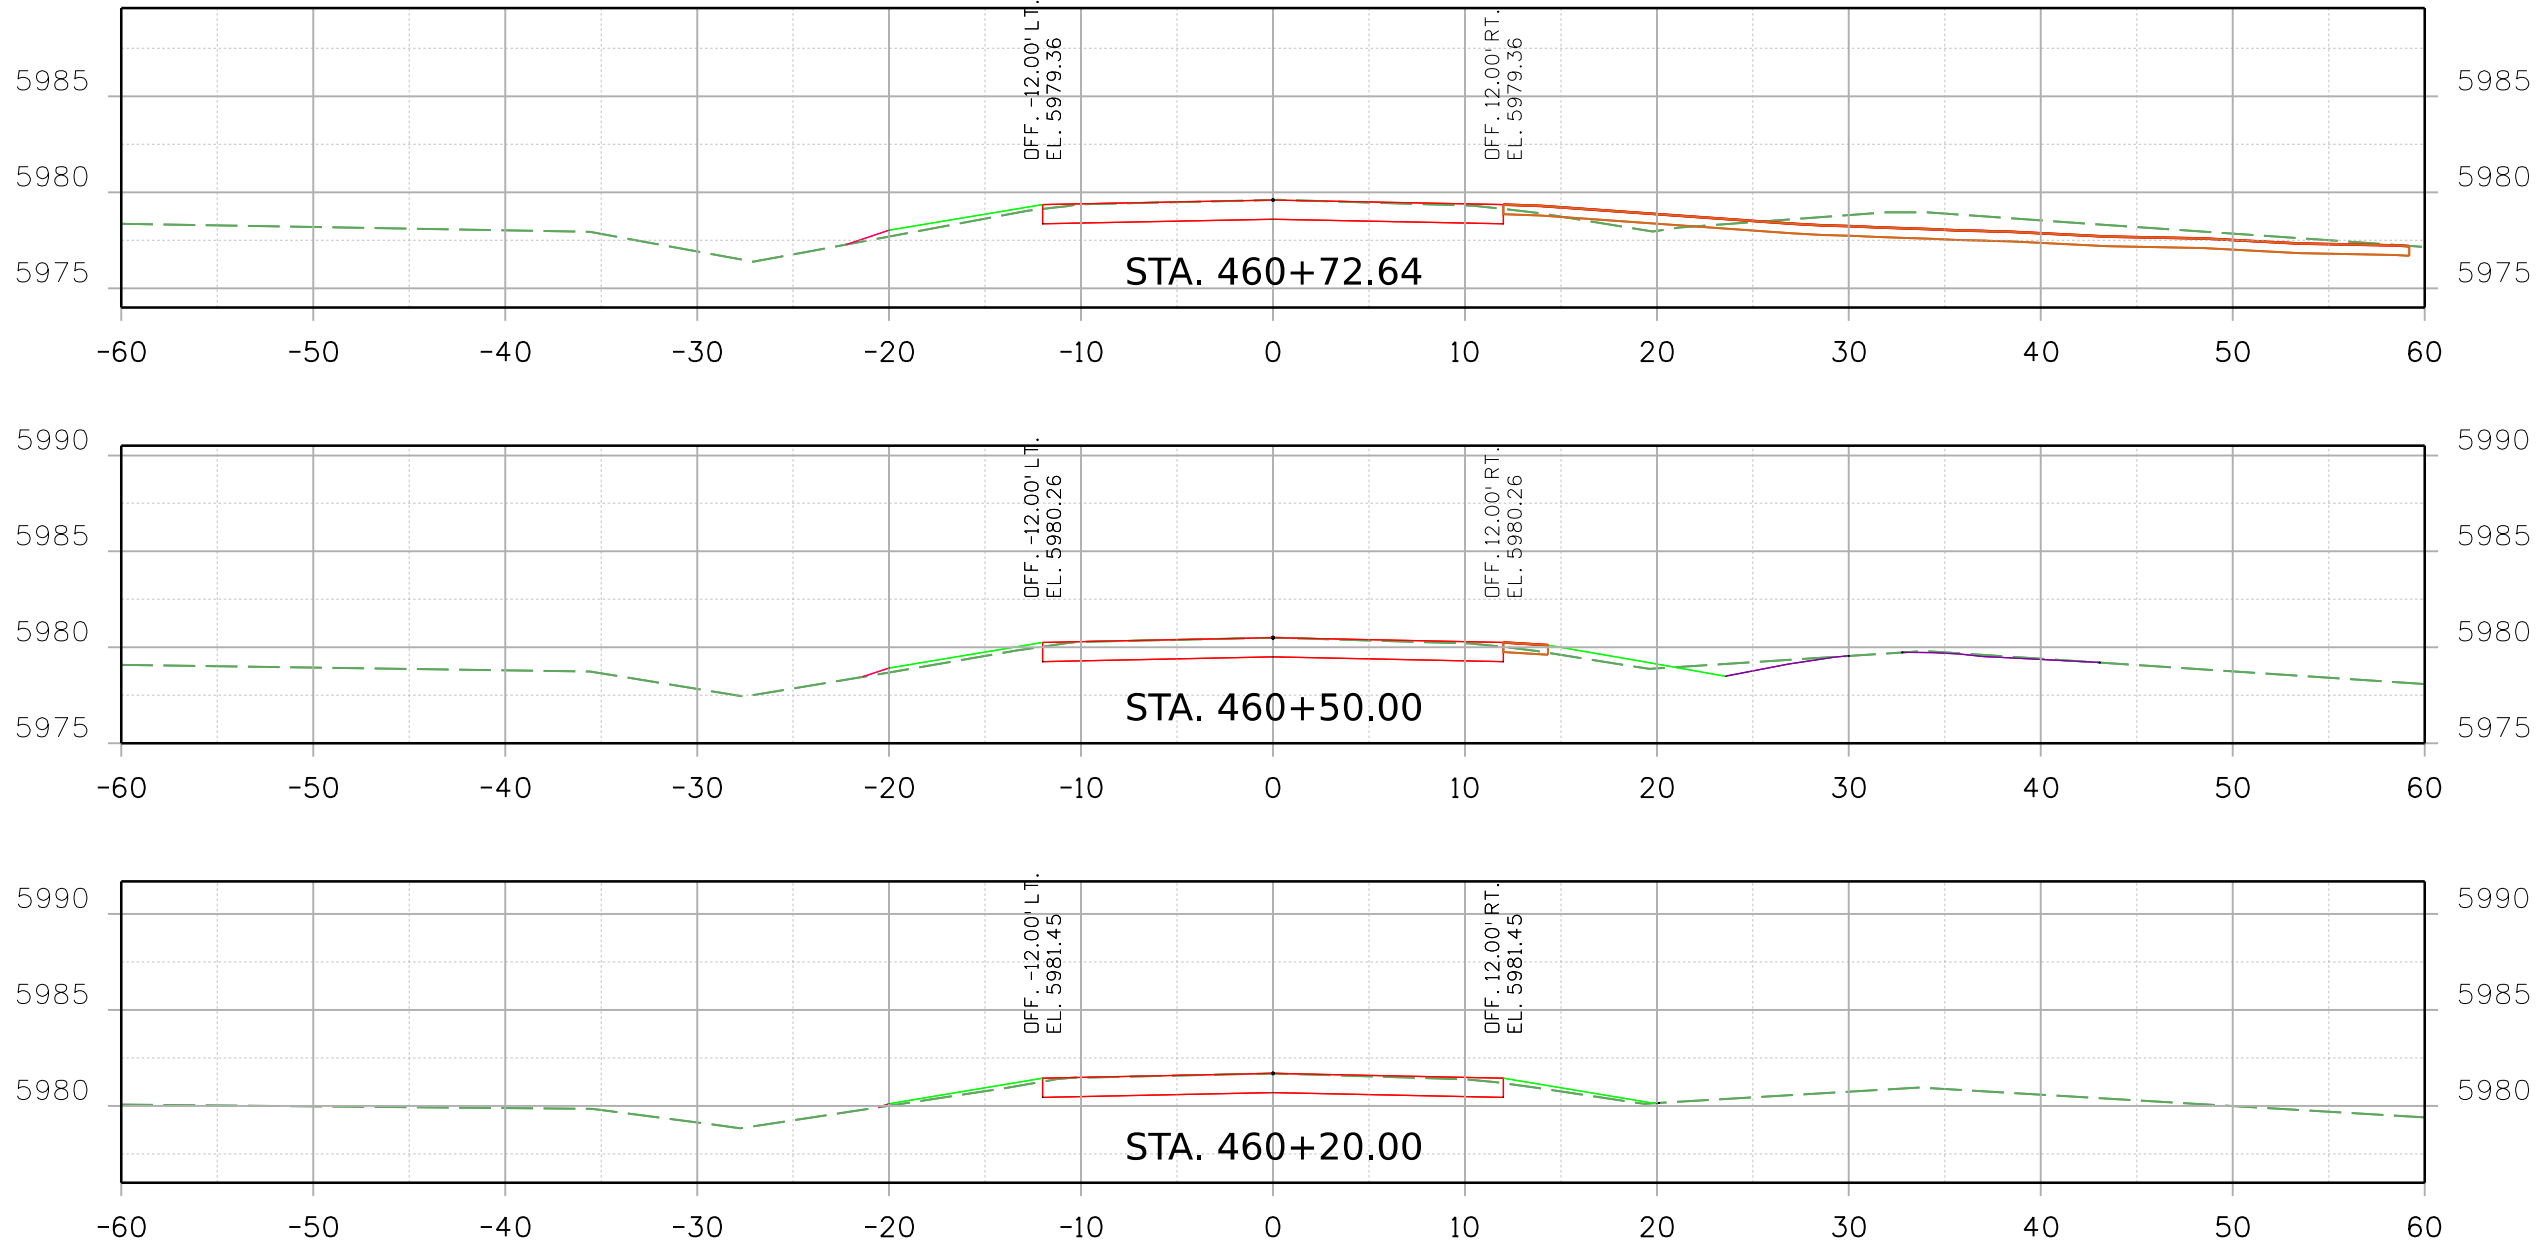

Print Date: 2/16/2021 File Name:
 23559DES_CD_239_MP_1.74_Xsec.dgn
 Horiz. Scale: Vert. Scale: As Noted

Stanley Consultants INC.
 8000 South Chester St.
 Suite 500
 Centennial, CO 80112
 Phone: 303-799-6806

Sheet Revisions		
Date:	Comments	Init.

Colorado Department of Transportation
 5615 Wills Blvd
 Pueblo, CO 81008
 Phone: 719-546-5753
 FAX: 719-546-5402


Region 2 JLS


As Constructed
No Revisions:
Revised:
Void:

REGION 2 BRIDGE BUNDLE CD 239 OVER PICKETWIRE DITCH ROADWAY CROSS SECTIONS			
Designer:	R. HANSON	Structure No.:	P-19-Gm
Detailer:	R. HANSON	M.P.:	CD 239 MP 1.74
Sheet Subset:	XSEC	Subset Sheets:	1 of 8


Project No./Code
Sheet Number

9356 10:53:27 AM pw:\SCI-PW\INTEC-2.stanleygroup.com\Datasource-1\Documents\Colorado_Department_of_Transportation\29715 - CDDT R2 Bridge Bundle\11-CADD\Worksets\29175.DGN\Design\Sheets\23559DES_CD_239_MP_1.74_Xsec.dgn

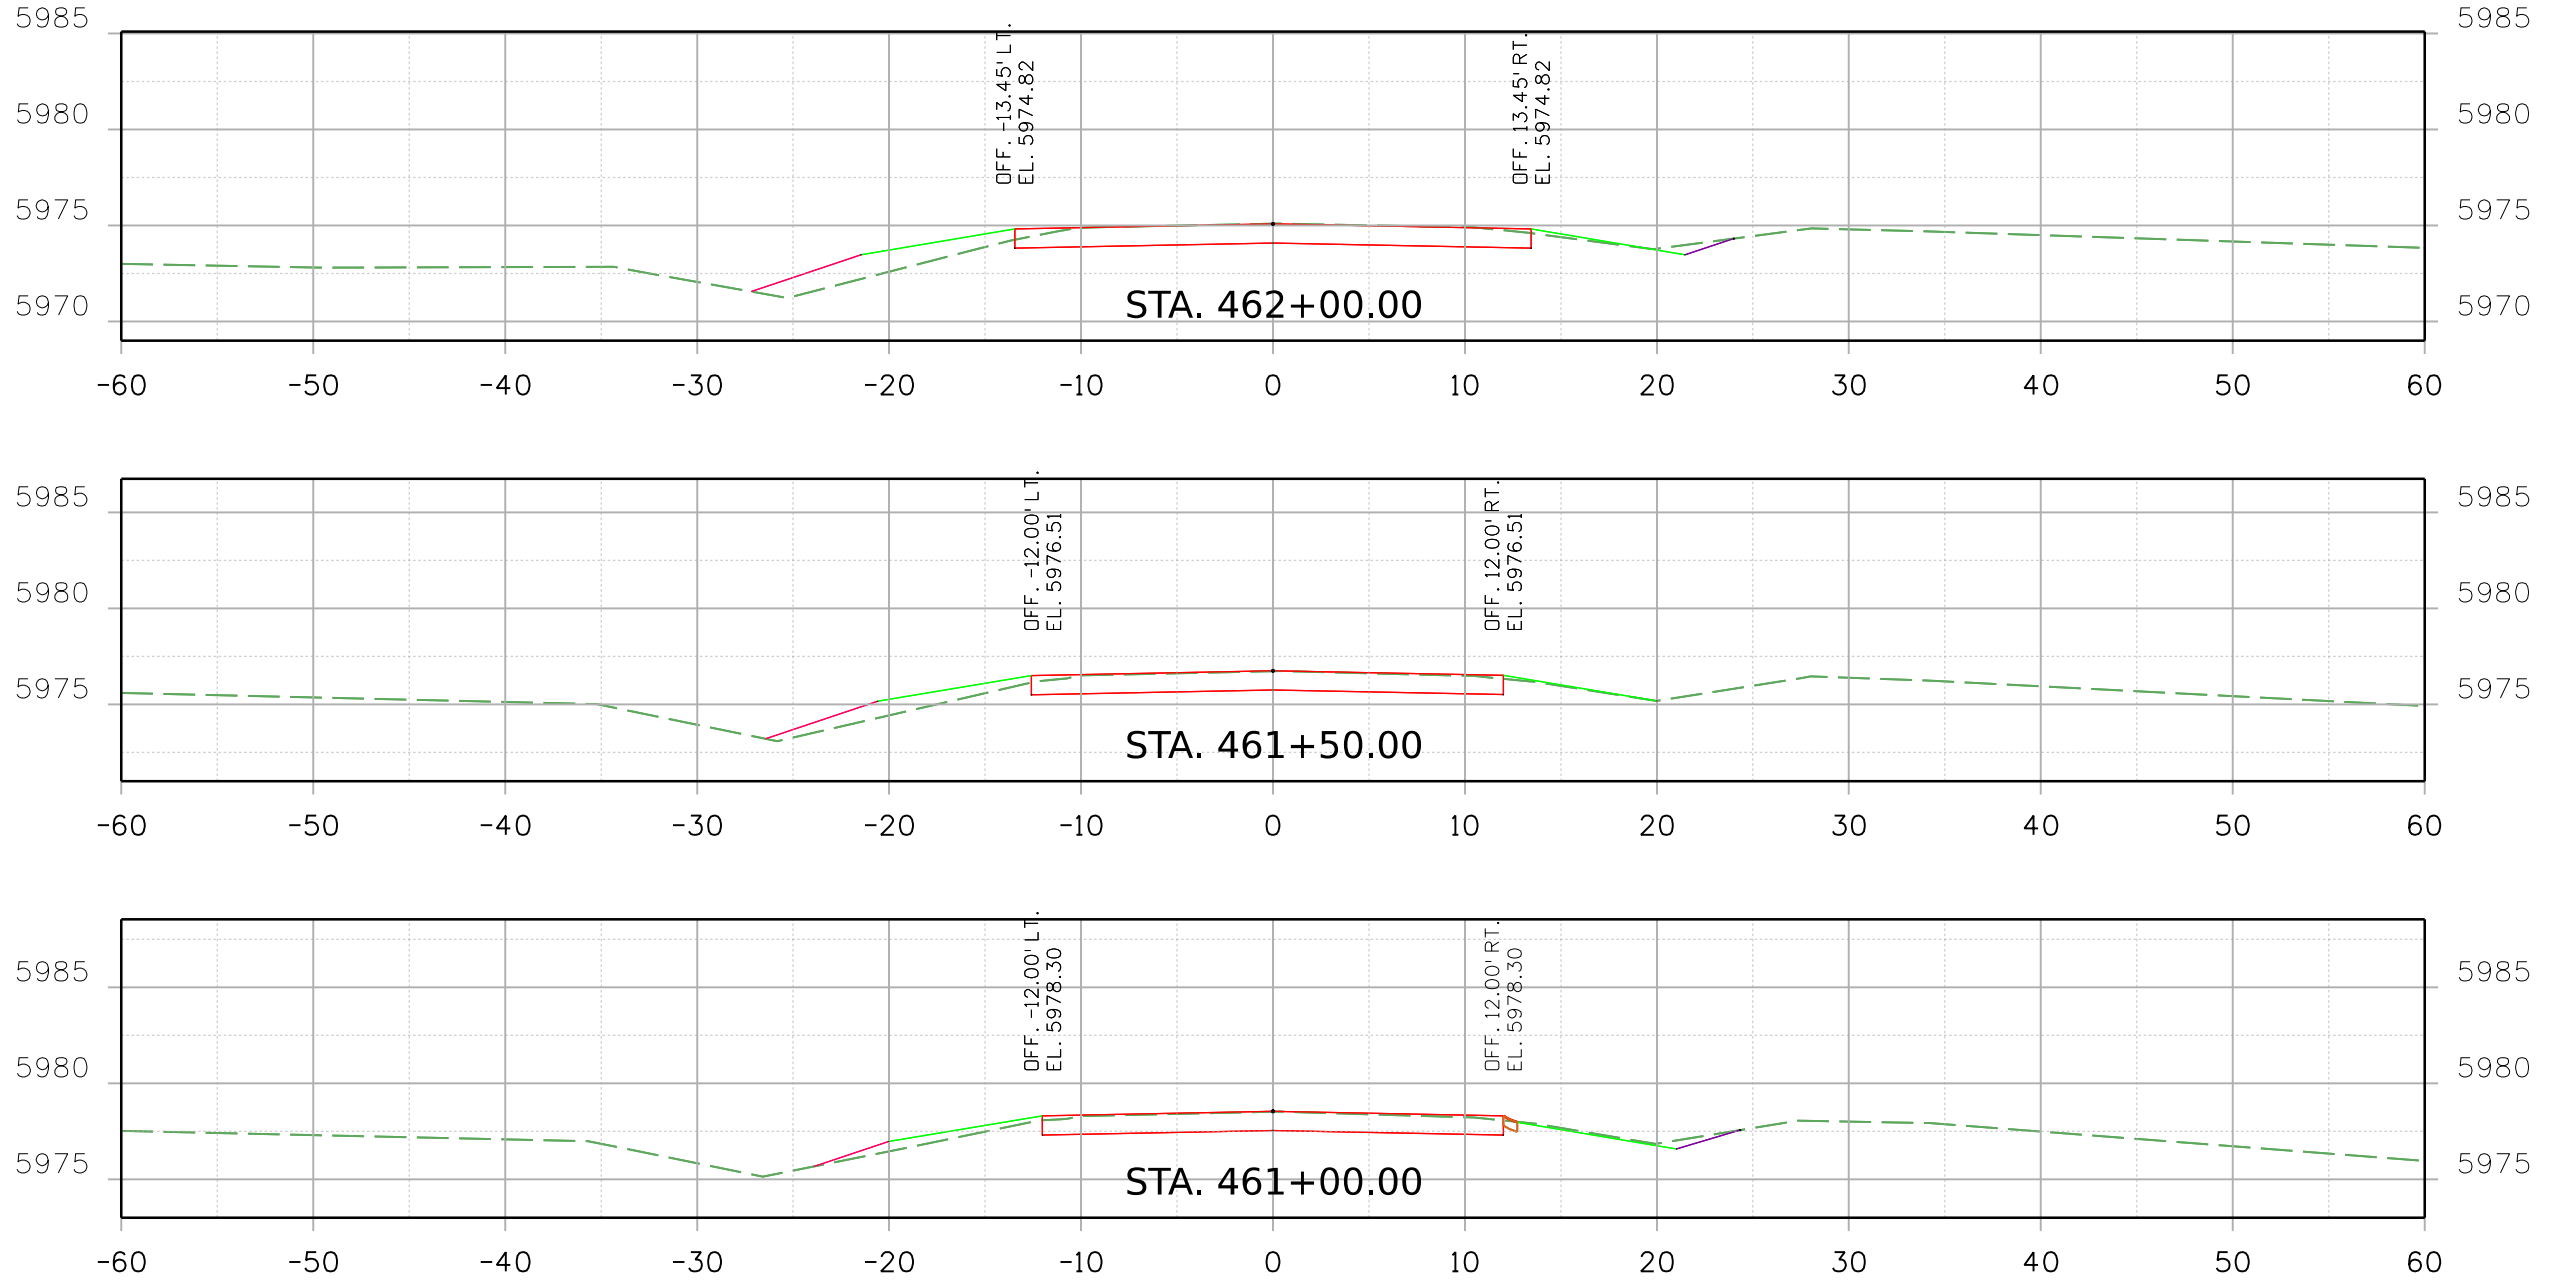

Print Date: 2/16/2021 File Name:
 23559DES_CD_239_MP_1.74_Xsec.dgn
 Horiz. Scale: Vert. Scale: As Noted

 Stanley Consultants INC. 8000 South Chester St. Suite 500 Centennial, CO 80112 Phone: 303-799-6806

Sheet Revisions		
Date:	Comments	Init.


Colorado Department of Transportation

 5615 Wills Blvd
 Pueblo, CO 81008
 Phone: 719-546-5753
 FAX: 719-546-5402
 Region 2 JLS


As Constructed
 No Revisions:
 Revised:
 Void:

REGION 2 BRIDGE BUNDLE
 CD 239 OVER PICKETWIRE DITCH
 ROADWAY CROSS SECTIONS
 Designer: R. HANSON Structure No. P-19-Gm
 Detailer: R. HANSON M.P. CD 239 MP 1.74
 Sheet Subset: XSEC Subset Sheets: 2 of 8


Project No./Code
 Sheet Number

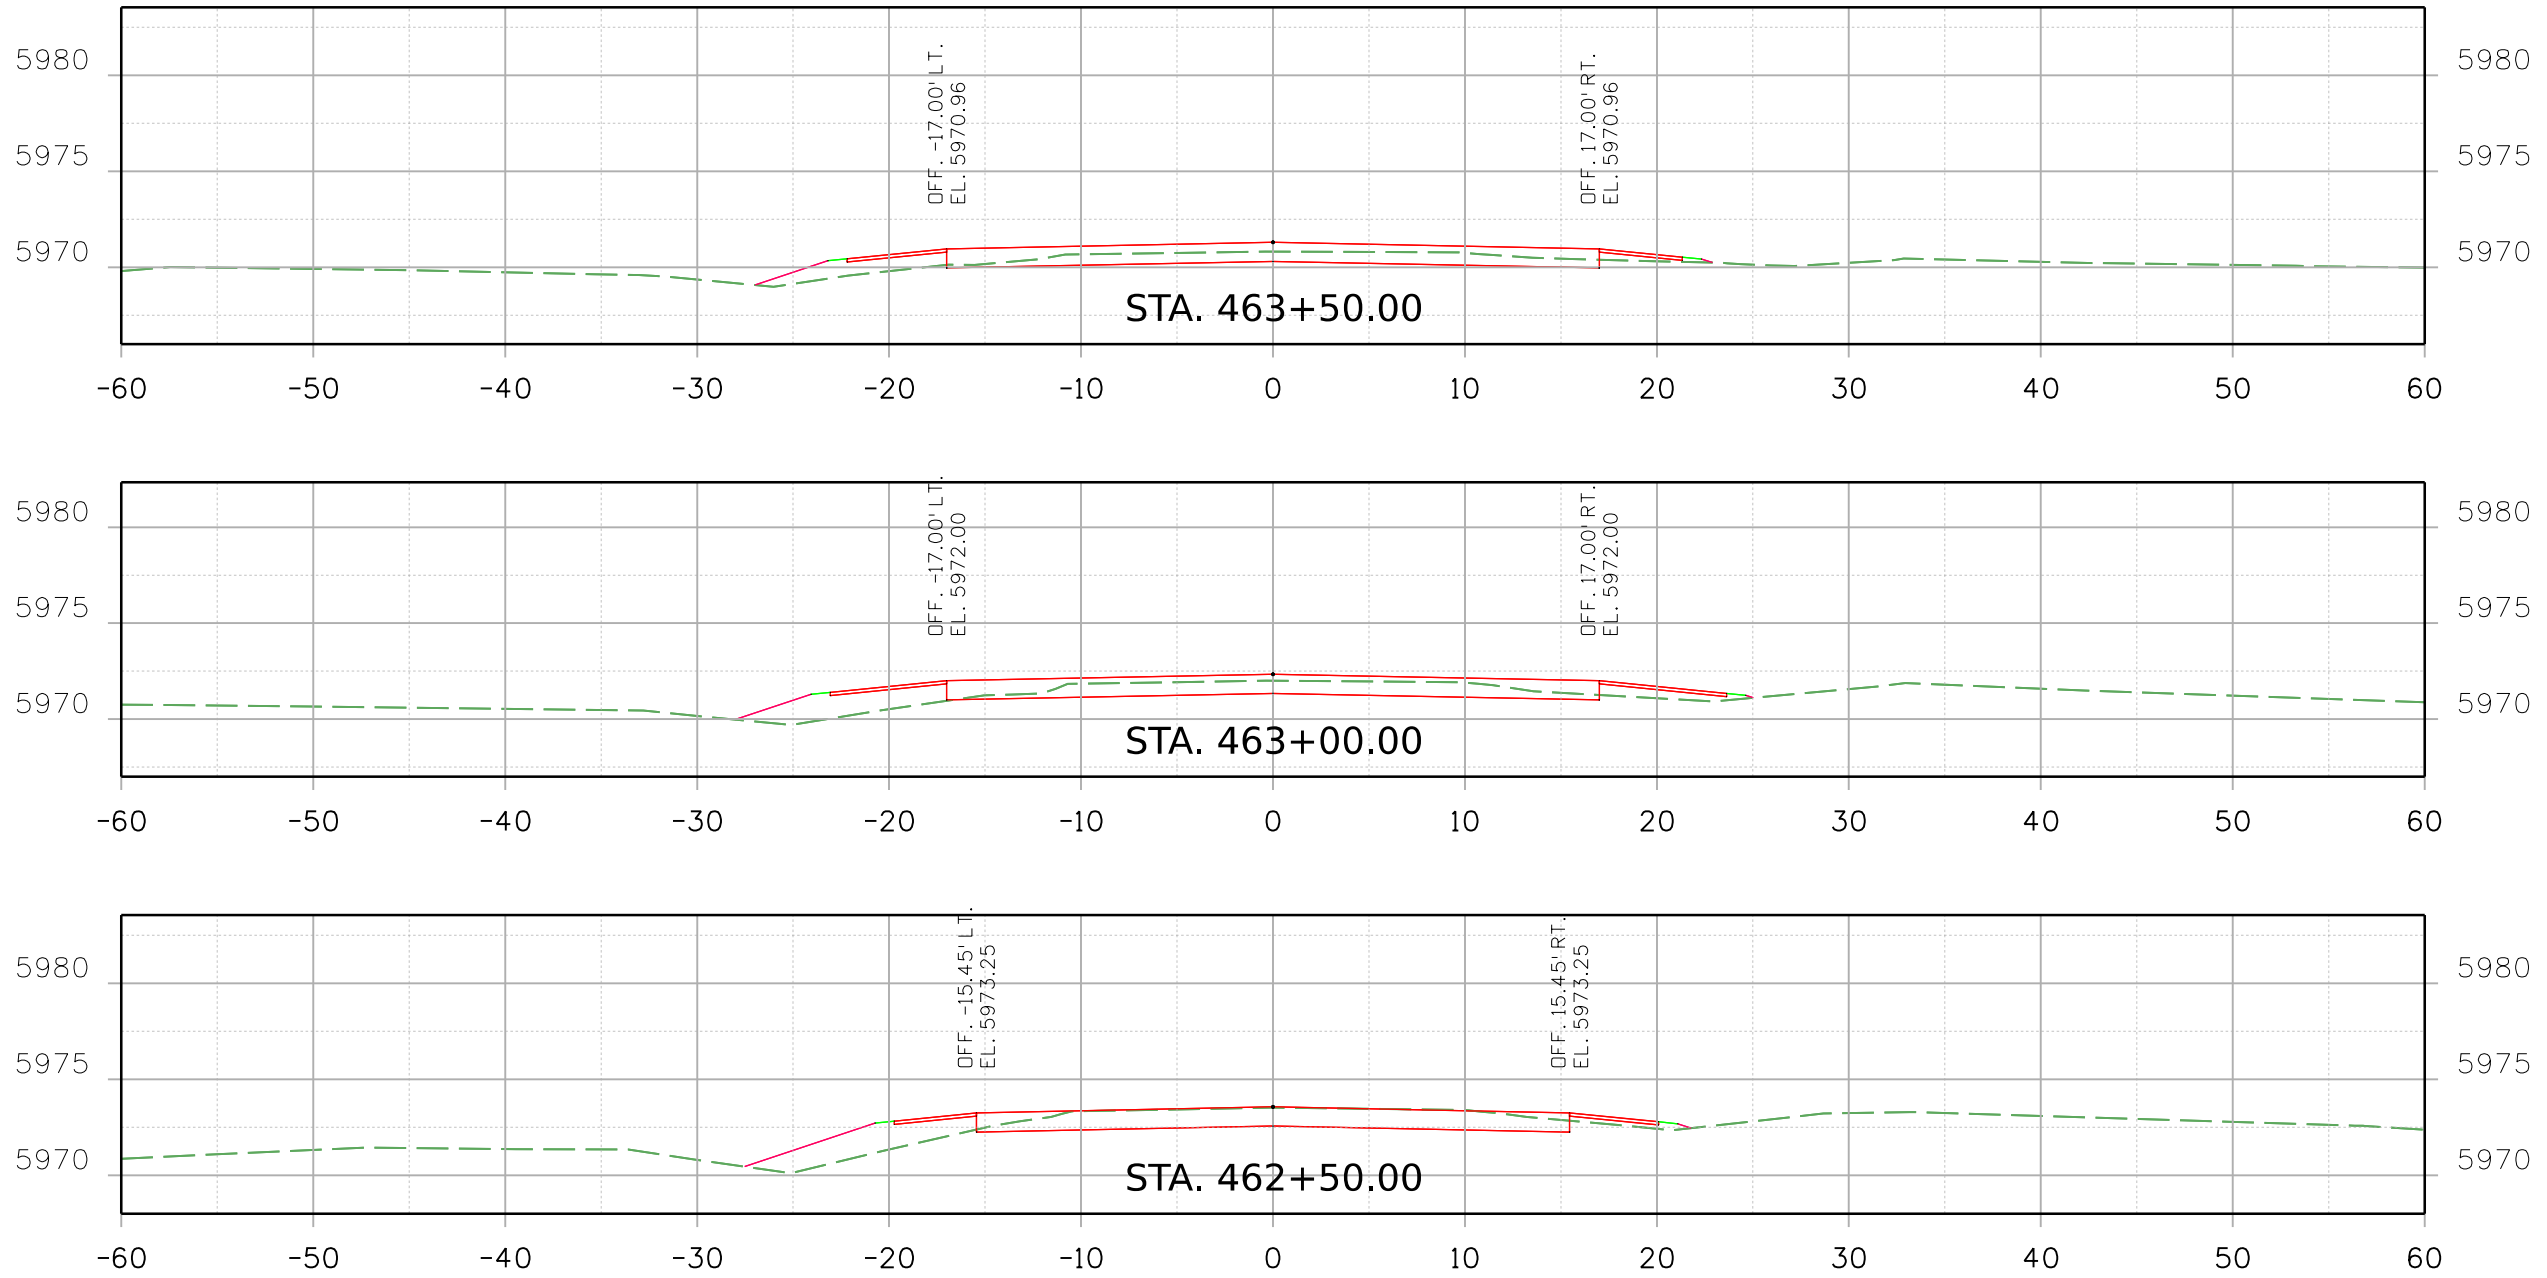9356 10:53:28 AM pw:\SCI-PW\INTEC-2.stanleygroup.com\Datasource-1\Documents\Colorado_Department_of_Transportation\29715 - CDDT R2 Bridge Bundle\11-CADD\Worksets\29175.DGN\Design\Sheets\23559DES_CO_239_MP_1.74_Xsec.dgn



Print Date: 2/16/2021 File Name:
 23559DES_CO_239_MP_1.74_Xsec.dgn
 Horiz. Scale: Vert. Scale: As Noted

 8000 South Chester St.
 Suite 500
 Centennial, CO 80112
 Phone: 303-799-6806

Sheet Revisions		
Date:	Comments	Init.



Colorado Department of Transportation
 5615 Wills Blvd
 Pueblo, CO 81008
 Phone: 719-546-5753
 FAX: 719-546-5402

Region 2 JLS

As Constructed
 No Revisions:
 Revised:
 Void:

**REGION 2 BRIDGE BUNDLE
 CD 239 OVER PICKETWIRE DITCH
 ROADWAY CROSS SECTIONS**
 Designer: R. HANSON Structure No. P-19-Gm
 Detailer: R. HANSON M.P. CD 239 MP 1.74
 Sheet Subset: XSEC Subset Sheets: 3 of 8

Project No./Code
 Sheet Number

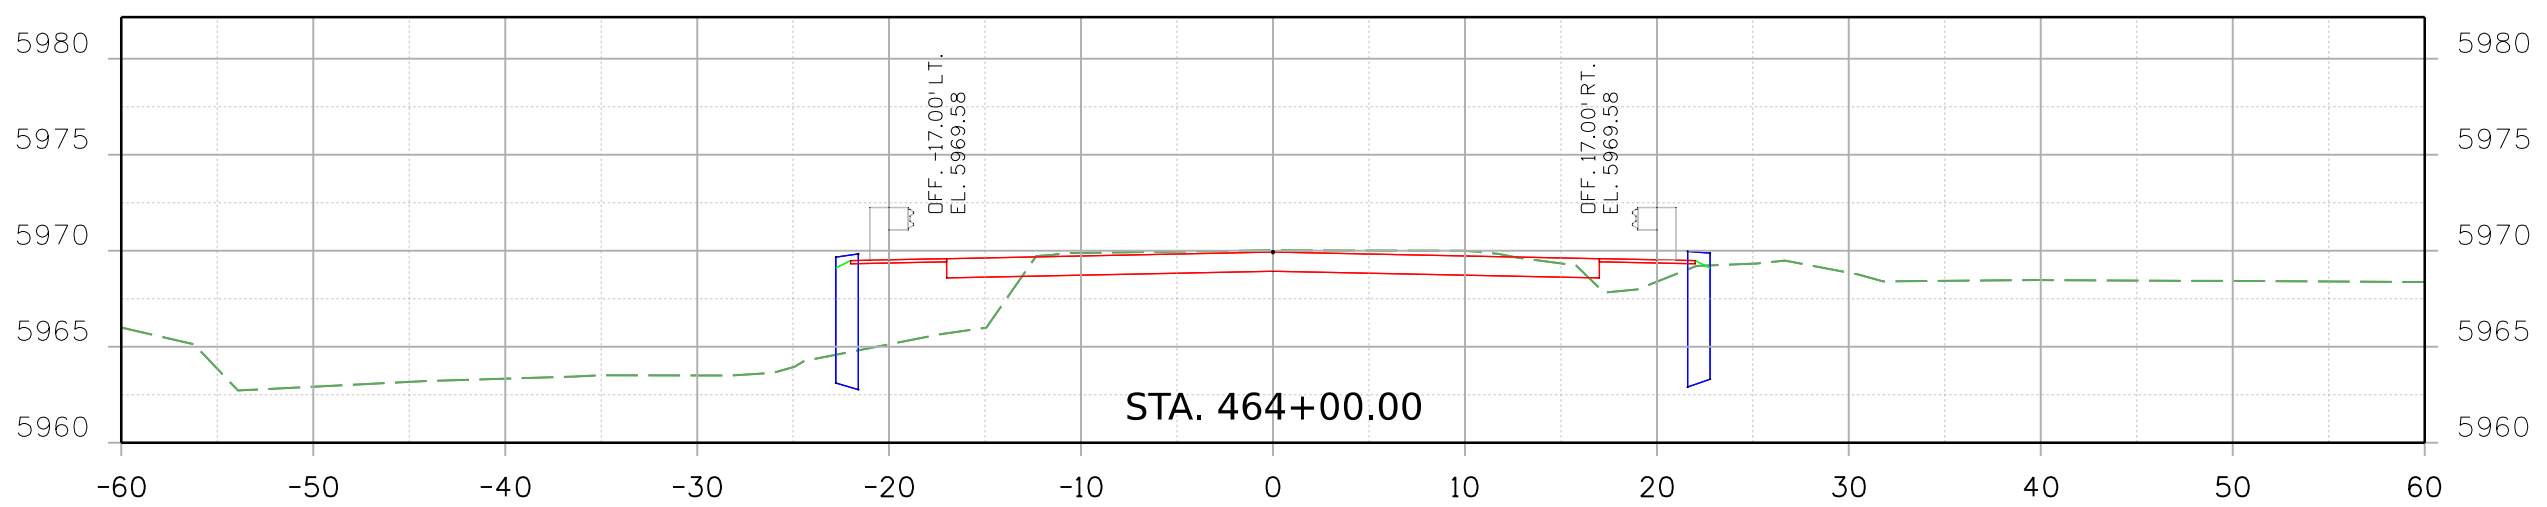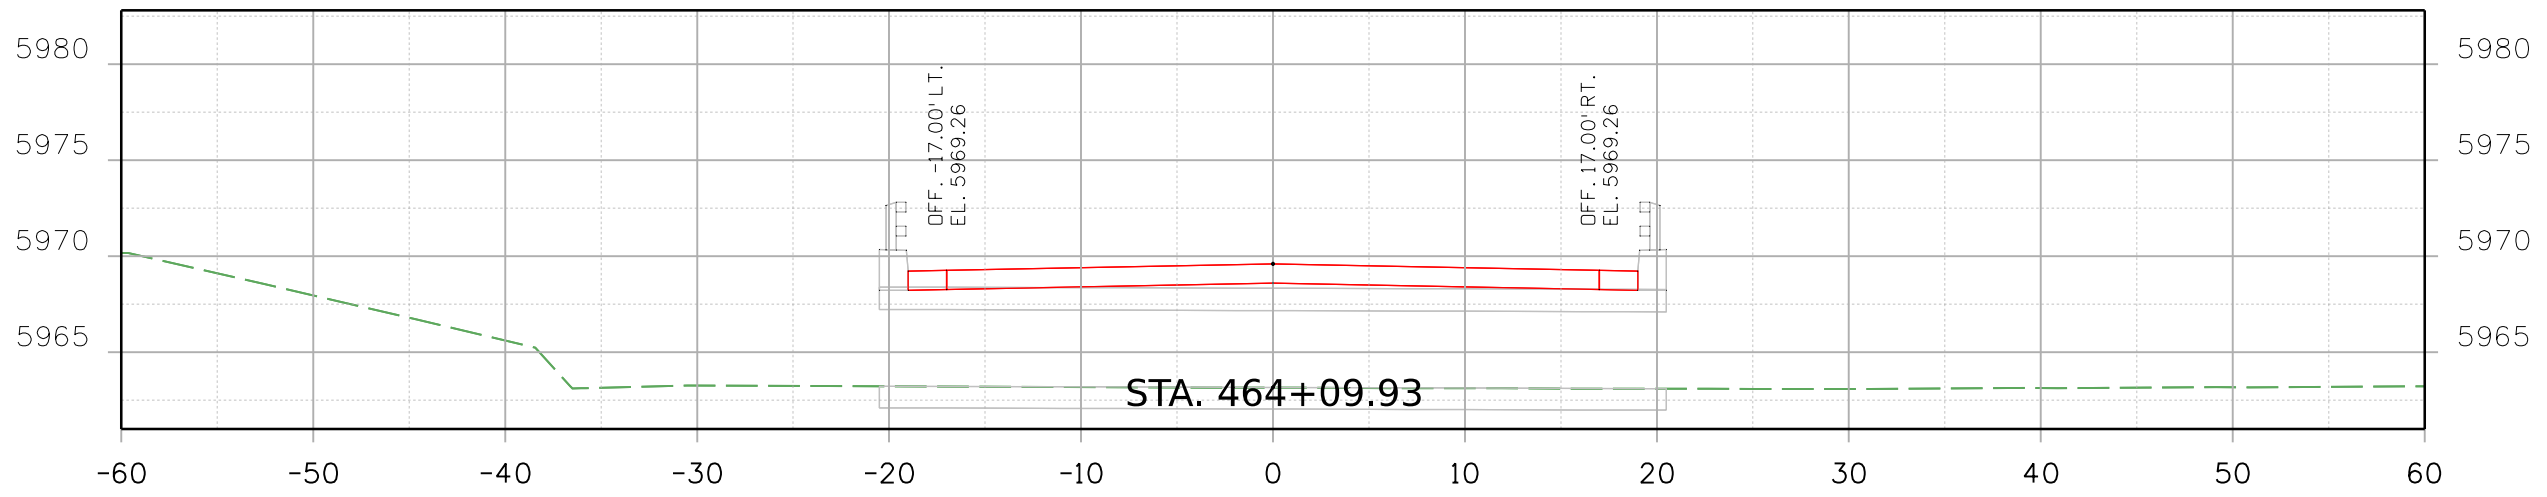9356 10:53:29 AM pw:\SCI-PW\INTEG-2.stanleygroup.com\Datasource-1\Documents\Colorado_Department_of_Transportation\29715 - CDDT R2 Bridge Bundle\11-CADD\Worksets\29175.DGNs\Design\Sheets\23559DES_CD_239_MP_1.74_Xsec.dgn



Print Date: 2/16/2021 File Name:
23559DES_CD_239_MP_1.74_Xsec.dgn
Horiz. Scale: Vert. Scale: As Noted

Stanley Consultants INC.
8000 South Chester St.
Suite 500
Centennial, CO 80112
Phone: 303-799-6806

Sheet Revisions		
Date:	Comments	Init.

Colorado Department of Transportation
5615 Wills Blvd
Pueblo, CO 81008
Phone: 719-546-5753
FAX: 719-546-5402

Region 2 JLS



As Constructed
No Revisions:
Revised:
Void:


**REGION 2 BRIDGE BUNDLE
CD 239 OVER PICKETWIRE DITCH
ROADWAY CROSS SECTIONS**

Designer: R. HANSON Structure No. P-19-Gm
Detailer: R. HANSON M.P. CD 239 MP 1.74
Sheet Subset: XSEC Subset Sheets: 4 of 8


Project No./Code
Sheet Number

9356 10:53:30 AM pw:\SCI-PW\INTEC-2\stanleygroup.com\Datasource-1\Documents\Colorado_Department_of_Transportation\29715 - CDDT R2 Bridge Bundle\11-CADD\Worksets\29175.DGNs\Design\Sheets\23559DES_CD_239_MP_1.74_Xsec.dgn

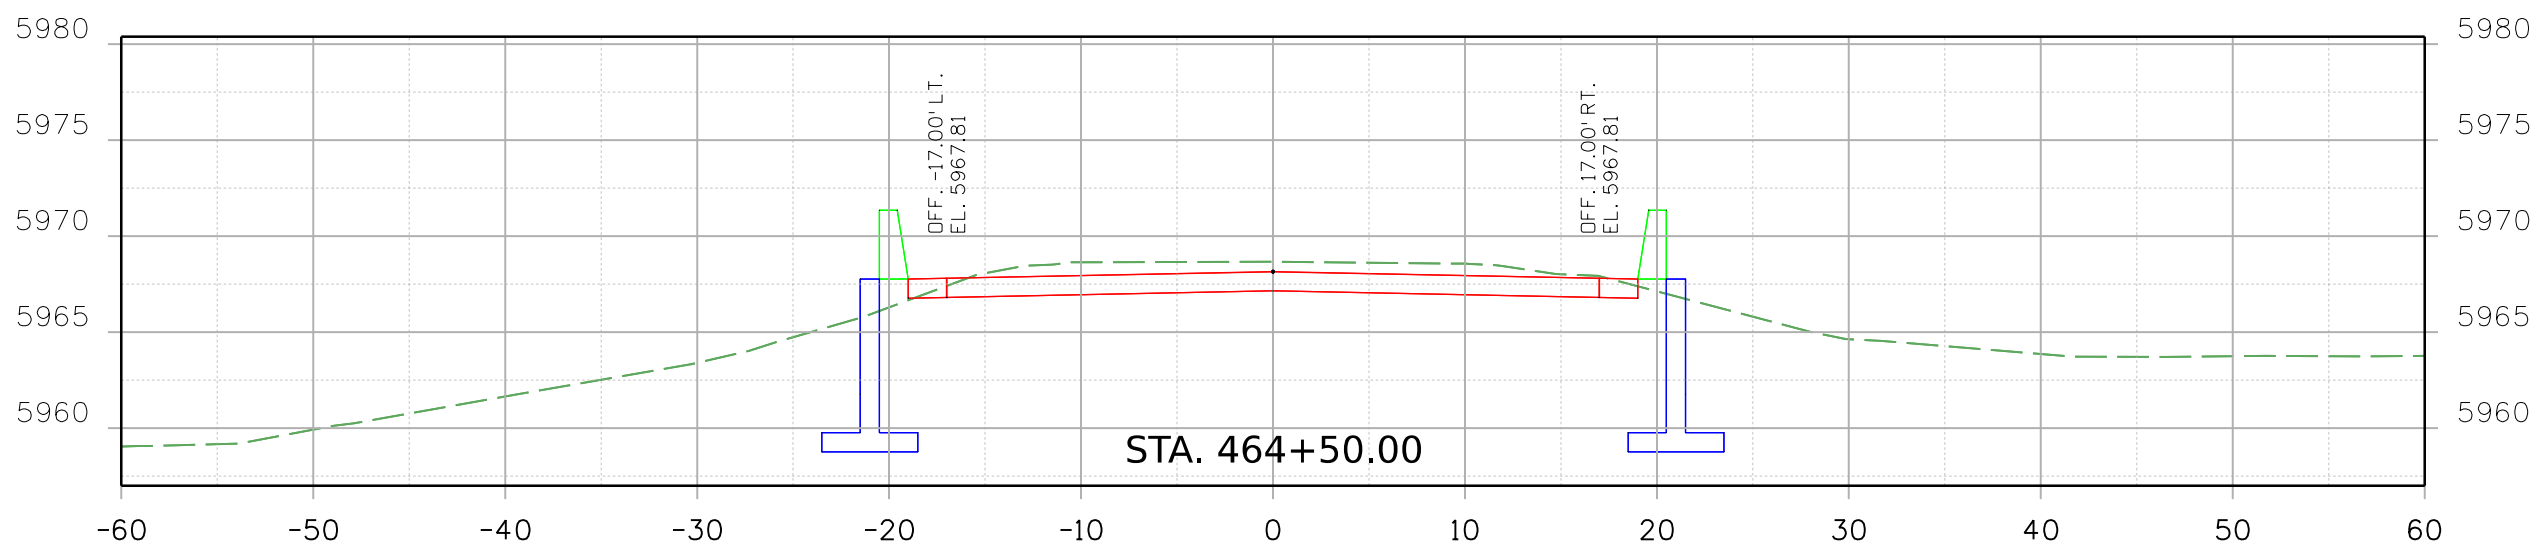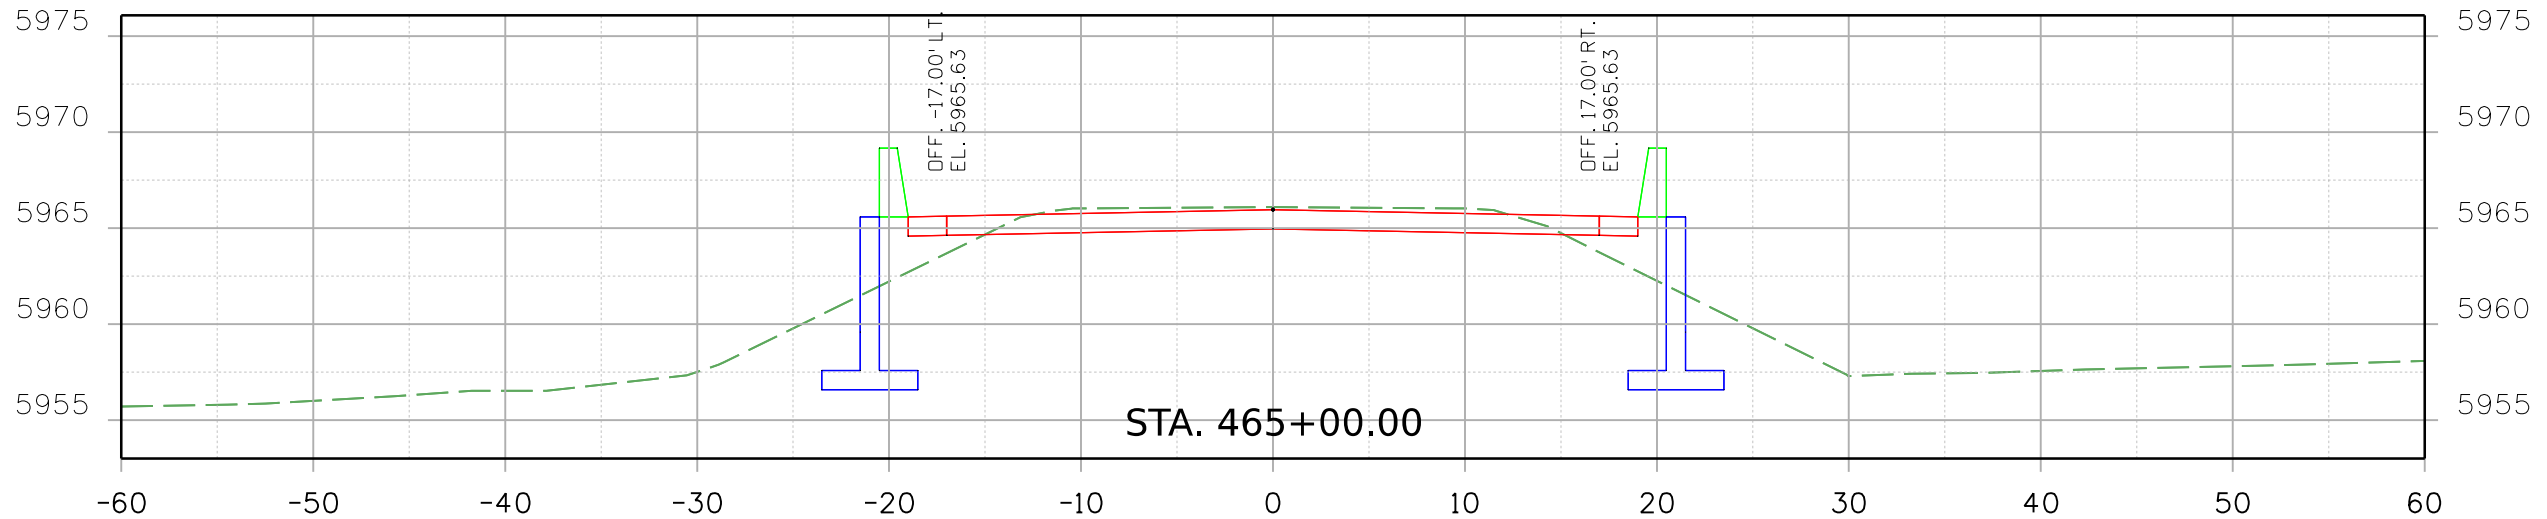

Print Date: 2/16/2021 File Name: 23559DES_CD_239_MP_1.74_Xsec.dgn
 Horiz. Scale: Vert. Scale: As Noted

 Stanley Consultants INC. 8000 South Chester St. Suite 500 Centennial, CO 80112 Phone: 303-799-6806

Sheet Revisions		
Date:	Comments	Init.



Colorado Department of Transportation

 Region 2
 5615 Wills Blvd
 Pueblo, CO 81008
 Phone: 719-546-5753
 FAX: 719-546-5402
 JLS

As Constructed
 No Revisions:
 Revised:
 Void:

REGION 2 BRIDGE BUNDLE
 CD 239 OVER PICKETWIRE DITCH
 ROADWAY CROSS SECTIONS
 Designer: R. HANSON Structure No. P-19-Gm
 Detailer: R. HANSON M.P. CD 239 MP 1.74
 Sheet Subset: XSEC Subset Sheets: 5 of 8

Project No./Code
 Sheet Number

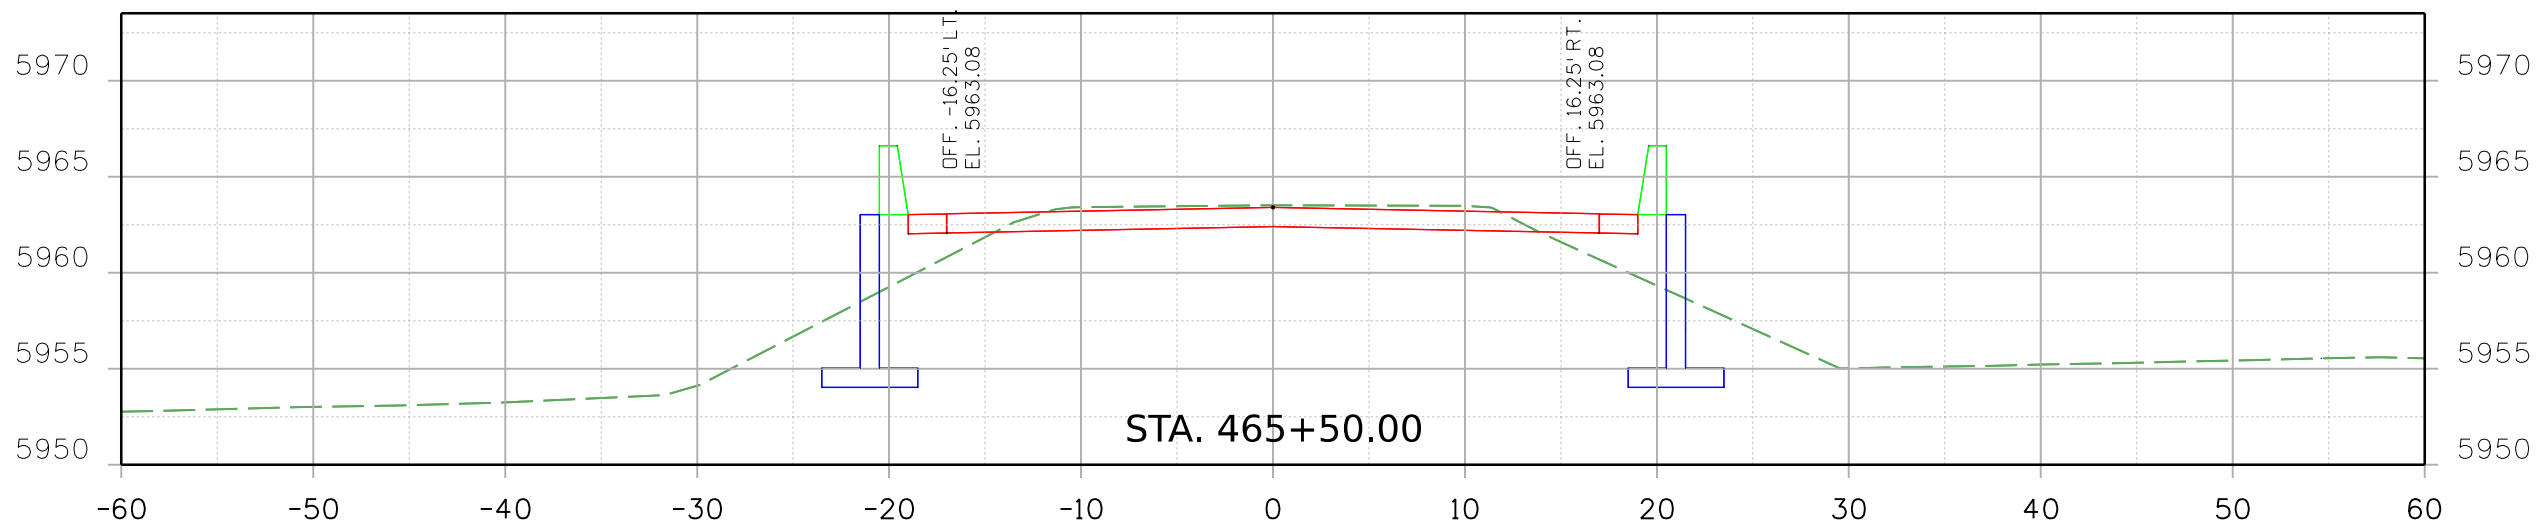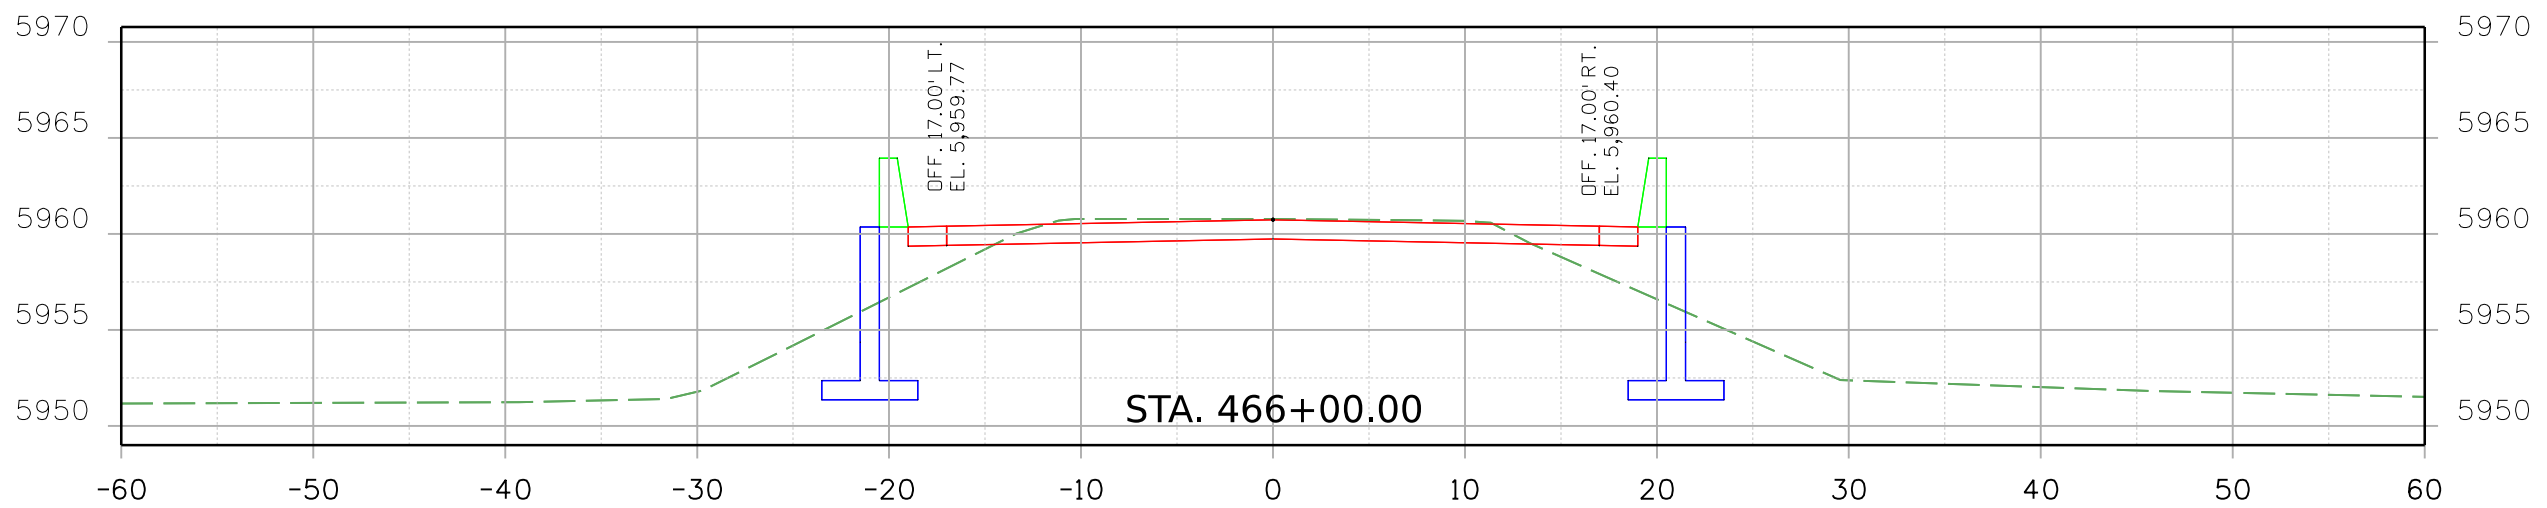9356 10:53:31 AM pw:\SCI-PW\INTEG-2.stonygroup.com\Datasource-1\Documents\Colorado_Department_of_Transportation\29715 - CDDT R2 Bridge Bundle\11-CADD\Worksets\29175\DGNS\Design\Sheets\23559DES_CD 239 MP 1.74_Xsec.dgn



Print Date: 2/16/2021 File Name:
23559DES_CD 239 MP 1.74_Xsec.dgn
Horiz. Scale: Vert. Scale: As Noted

Stanley Consultants INC.
8000 South Chester St.
Suite 500
Centennial, CO 80112
Phone: 303-799-6806

Sheet Revisions		
Date:	Comments	Init.

Colorado Department of Transportation
5615 Wills Blvd
Pueblo, CO 81008
Phone: 719-546-5753
FAX: 719-546-5402

Region 2 JLS



As Constructed
No Revisions:
Revised:
Void:

**REGION 2 BRIDGE BUNDLE
CD 239 OVER PICKETWIRE DITCH
ROADWAY CROSS SECTIONS**

Designer: R. HANSON Structure No. P-19-Gm
Detailer: R. HANSON M.P. CD 239 MP 1.74
Sheet Subset: XSEC Subset Sheets: 6 of 8

Project No./Code
Sheet Number

9356 10:53:32 AM pw:\SCI-PW\INTEC-2.stanleygroup.com\Datasource-1\Documents\Colorado_Department_of_Transportation\29715 - CDDT R2 Bridge Bundle\11-CADD\Worksets\29715.DGNs\Design\Sheets\23559DES_CD_239_MP_1.74_Xsec.dgn

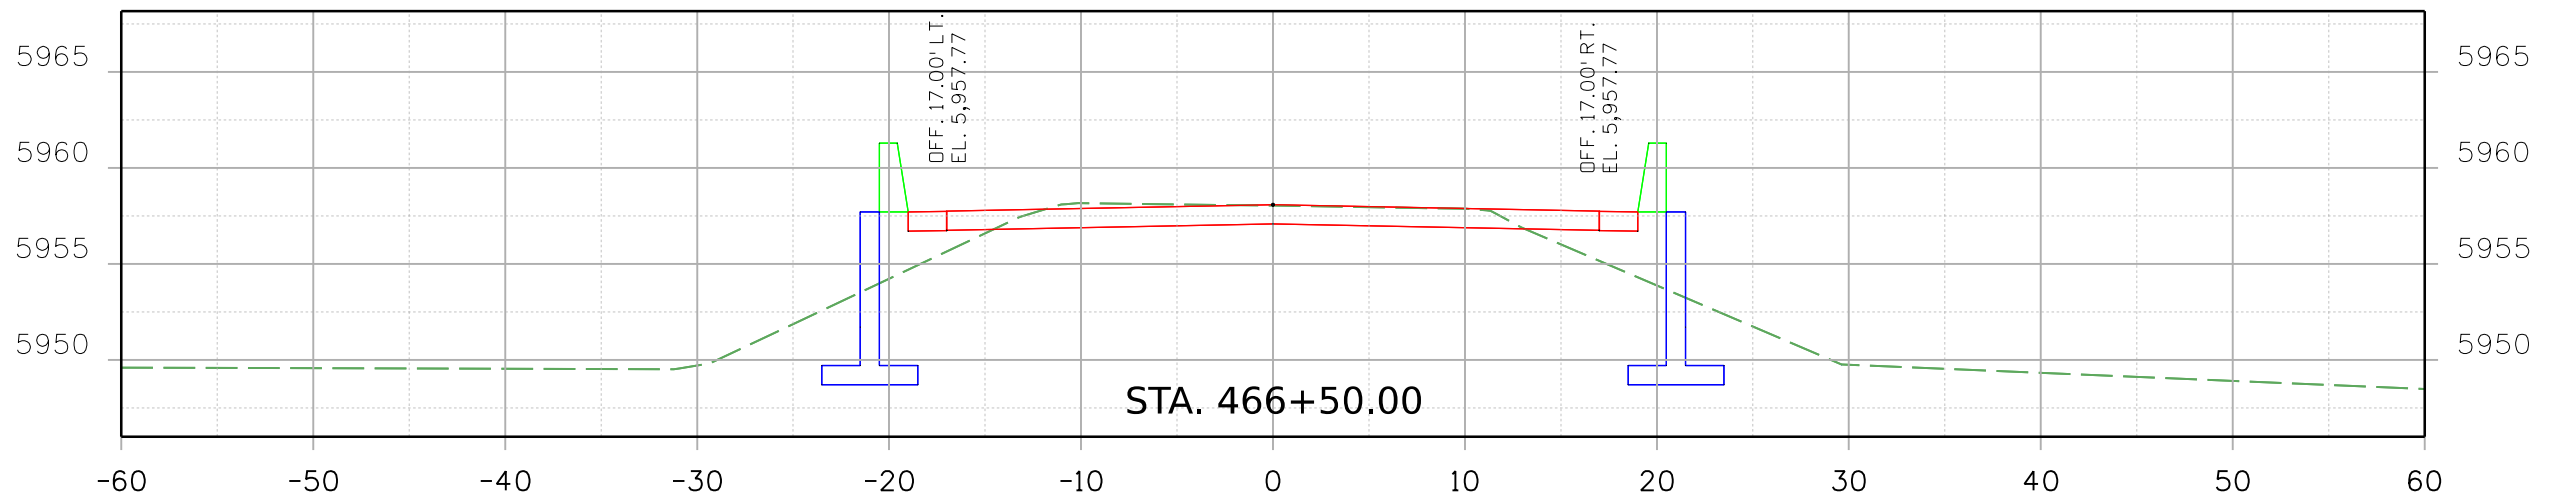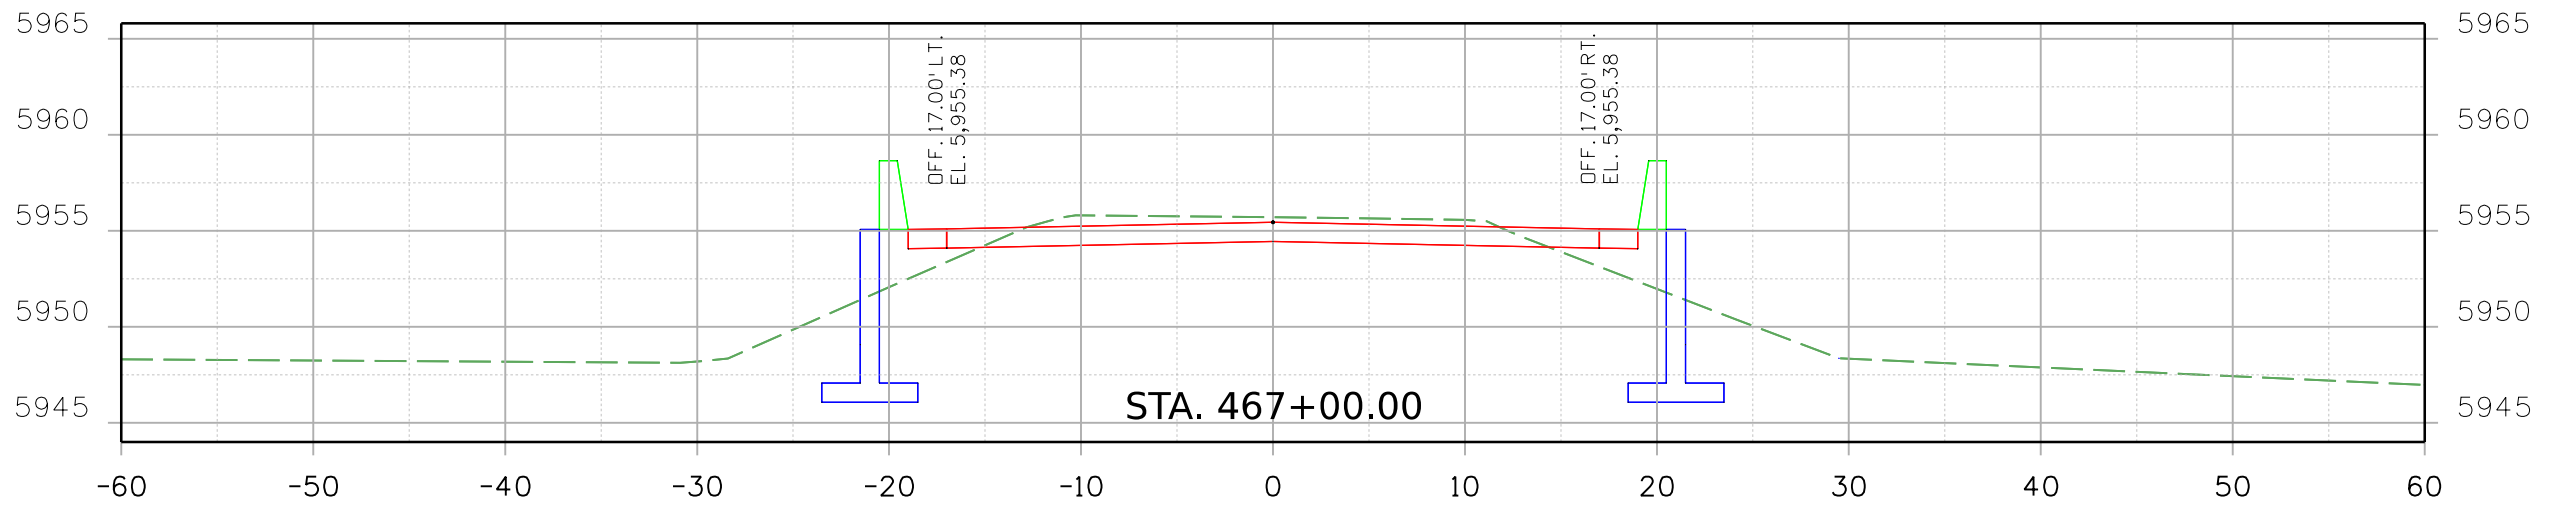

Print Date: 2/16/2021 File Name:

23559DES_CD_239_MP_1.74_Xsec.dgn

Horiz. Scale: Vert. Scale: As Noted



8000 South Chester St.
Suite 500
Centennial, CO 80112
Phone: 303-799-6806

Sheet Revisions

Date:	Comments	Init.

Colorado Department of Transportation



5615 Wills Blvd
Pueblo, CO 81008
Phone: 719-546-5753
FAX: 719-546-5402

Region 2

JLS

As Constructed

No Revisions:

Revised:

Void:

REGION 2 BRIDGE BUNDLE
CD 239 OVER PICKETWIRE DITCH
ROADWAY CROSS SECTIONS

Designer: R. HANSON Structure No. P-19-Gm




Detailer: R. HANSON M.P. CD 239 MP 1.74

Sheet Subset: XSEC Subset Sheets: 7 of 8

Project No./Code

Sheet Number

9356 10:53:33 AM pw:\SCI-PW\INTEC-2.stanleygroup.com\Datasource-1\Documents\Colorado_Department_of_Transportation\29715 - CDDT R2 Bridge Bundle V11-CADD\Worksets\29175.DGN\Design\Sheets\23559DES_CD_239_MP_1.74_Xsec.dgn

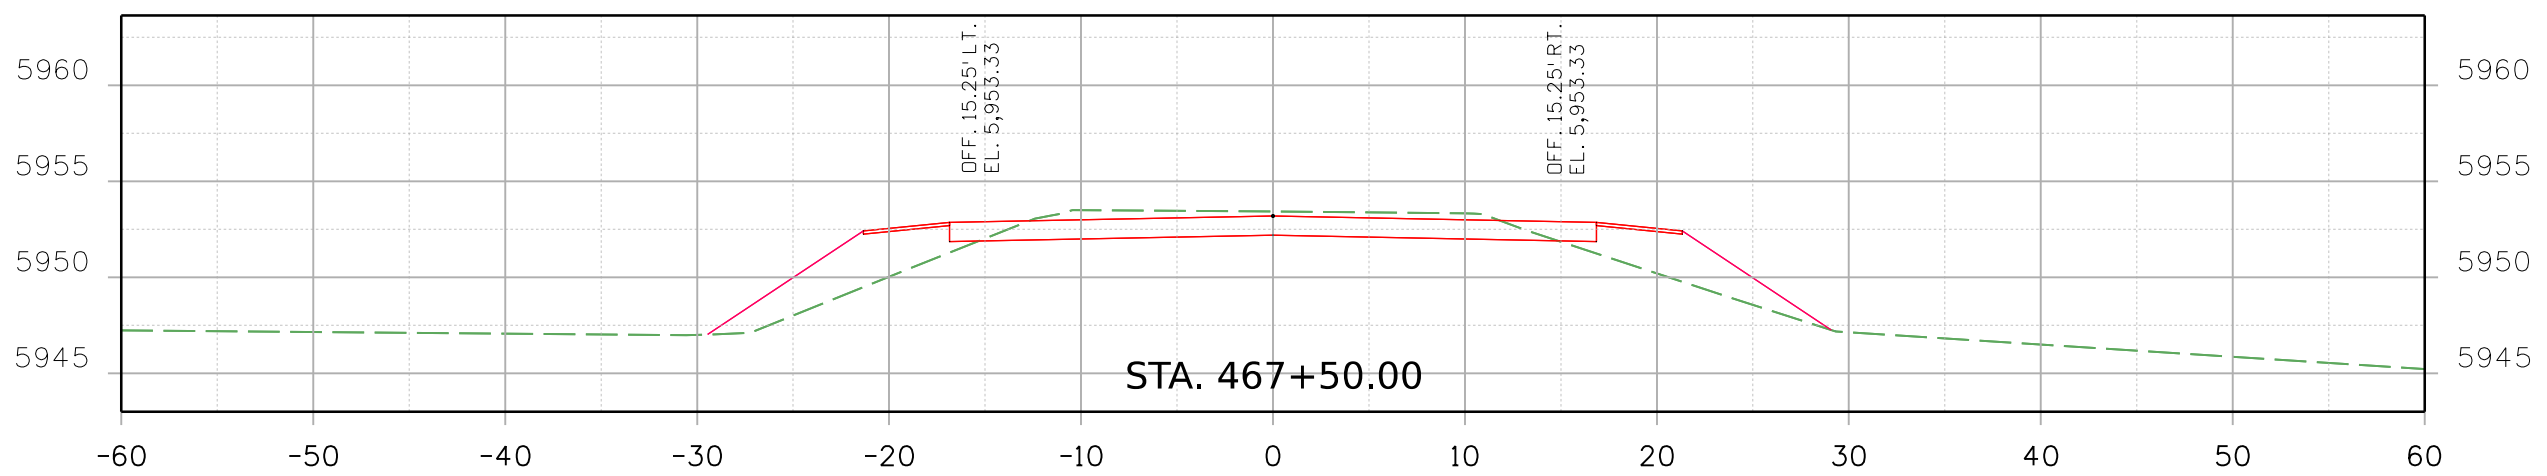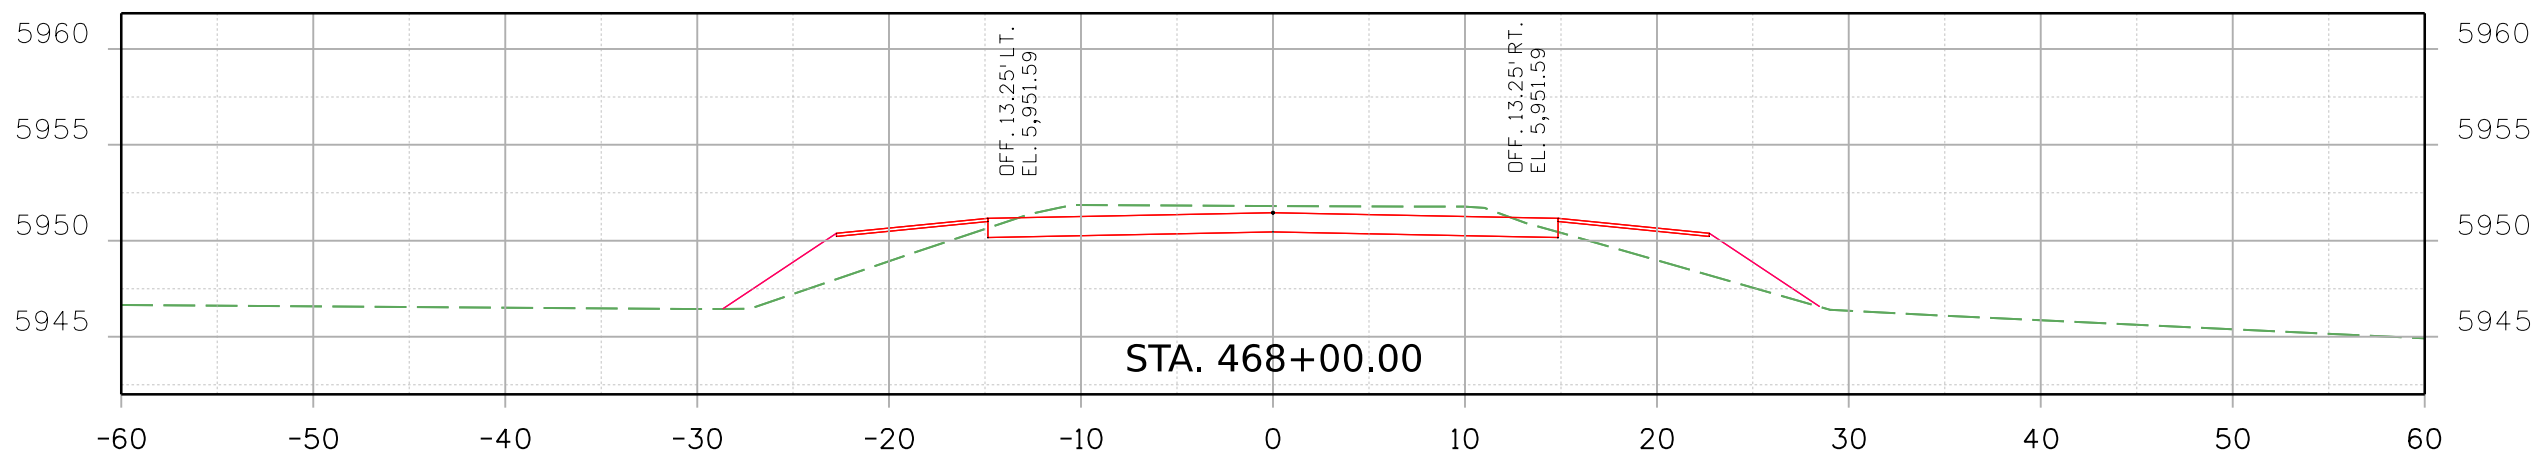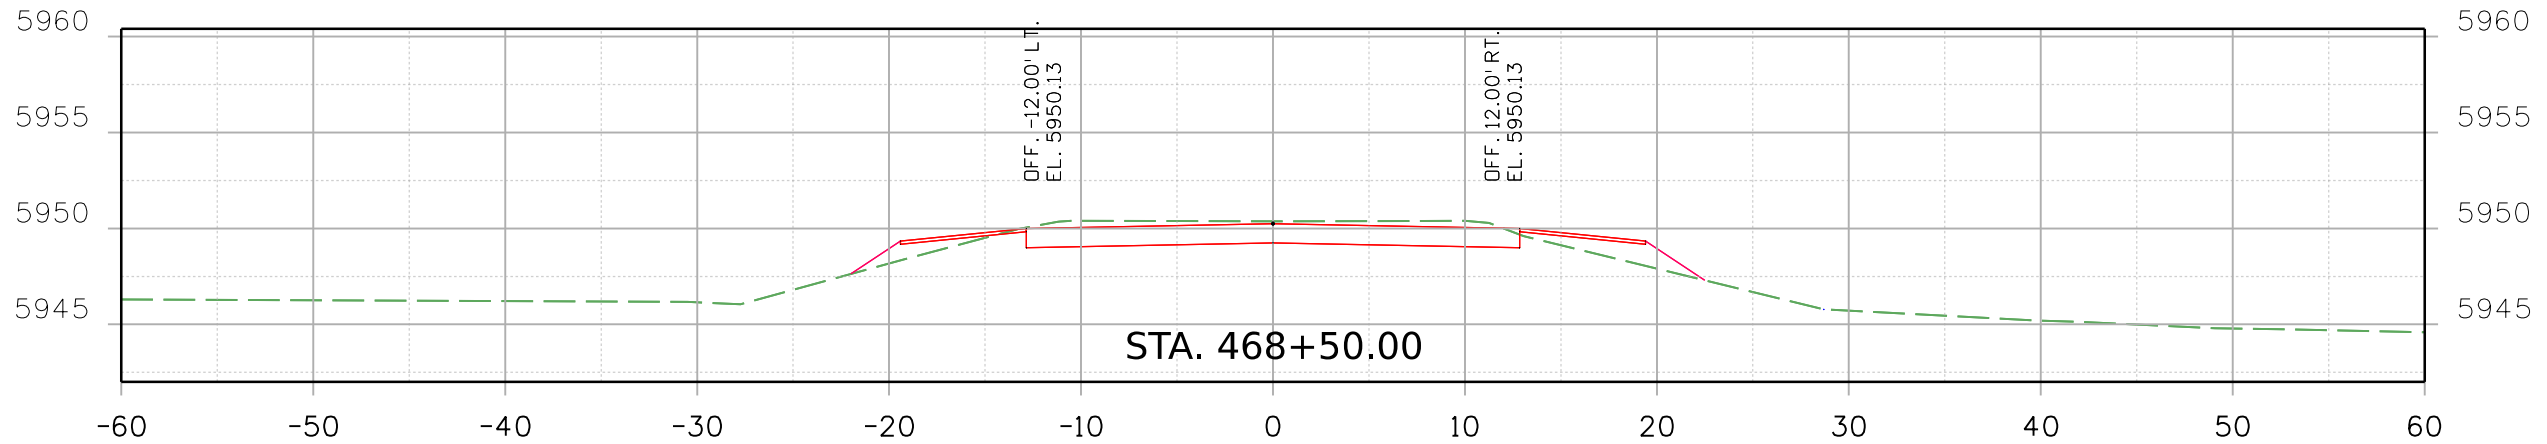

Print Date: 2/16/2021 File Name:
 23559DES_CD_239_MP_1.74_Xsec.dgn
 Horiz. Scale: Vert. Scale: As Noted



Sheet Revisions		
Date:	Comments	Init.

Colorado Department of Transportation
 5615 Wills Blvd
 Pueblo, CO 81008
 Phone: 719-546-5753
 FAX: 719-546-5402

Region 2 JLS

As Constructed
No Revisions:
Revised:
Void:

REGION 2 BRIDGE BUNDLE CD 239 OVER PICKETWIRE DITCH ROADWAY CROSS SECTIONS			
Designer:	R. HANSON	Structure No.:	P-19-Gm
Detailer:	R. HANSON	M.P.:	CD 239 MP 1.74
Sheet Subset:	XSEC	Subset Sheets:	8 of 8

Project No./Code
Sheet Number