

PoDI / NHS

FHWA PROJECT OF DIVISION INTEREST (PoDI)?  NO  YES  
 NATIONAL HIGHWAY SYSTEM?  NO  YES

# DEPARTMENT OF TRANSPORTATION STATE OF COLORADO


**Related Projects:**  
 P. E. UNDER PROJECT: IM 0253-221  
 Project Number: 18357  
 Project Code:  
**R.O.W. Projects:**  
 R.O.W. Project Description: NA

## HIGHWAY CONSTRUCTION BID PLANS OF PROPOSED FEDERAL AID PROJECT NO. IM 0253-221 NORTH I-25/SH 392 TO SH 14 LARIMER COUNTY CONSTRUCTION PROJECT CODE NO. 18357

TABULATION OF LENGTH & DESIGN DATA

STATION	FEET	
	ROADWAY	MAJOR STR.
<b>I-25</b> STA 3606+01.01 - BEGIN PROJECT IM 0253-221 STA 4131+00.22 - END PROJECT IM 0253-221	52,818.00	625.00
<b>KECHTER ROAD</b> STA 1001+44.81 - BEGIN KECHTER RD. STA 1032+56.77 - END KECHTER RD.	3,111.96	322.00
<b>PROSPECT ROAD</b> STA 100+00.00 - BEGIN PROSPECT RD. STA 140+22.32 - END PROSPECT RD.	4,022.32	363.38
<b>SH 14 (MULBERRY ST.)</b> STA 9+41.00 - BEGIN SH 14 (MULBERRY ST) STA 41+12.51 - END SH 14 (MULBERRY ST)	3,171.51	317.33
<b>RAMPS</b>	20,424.60	
<b>FRONTAGE ROADS</b>	50,642.43	53.79
<b>TOTAL</b>	134,190.82	1,681.50
<b>SUMMARY OF PROJECT LENGTH</b>	FEET	MILES
<b>PROJECT GROSS LENGTH</b>	135,872.32	25.73


DESIGN DATA	I-25	RAMPS	KECHTER	PROSPECT	SH 14	FRONTAGE ROADS
MAXIMUM RADIUS OF CURVE	3,050 FT.	1,060 FT.	1,075 FT.	1,075 FT.	1,330 FT.	533 FT.
MAXIMUM GRADE	4%	5%	5%	5%	5%	7%
MINIMUM S.S.D. HORIZONTAL	820 FT.	495 FT.	425 FT.	425 FT.	570 FT.	305 FT.
MINIMUM S.S.D. VERTICAL	820 FT.	495 FT.	425 FT.	425 FT.	570 FT.	305 FT.
MAXIMUM DESIGN SPEED	80 MPH	45 MPH	50 MPH	50 MPH	50 MPH	40 MPH
2014 DESIGN TRAFFIC	DHV = 6,390 ADT = 71,000				DHV = 3,600 ADT = 40,000	
2035 DESIGN TRAFFIC	DHV = 10,685 ADT = 118,712				DHV = 5,906 ADT = 65,620	
DHV TRUCK %	10.6%				5.4%	
CLEAR ZONE DISTANCE (TANGENT)	30 FT.	24 FT.	20 FT.	20 FT.	30 FT.	14 FT.
SUPERELEVATION	6.0%	6.0%	4.0%	4.0%	6.0%	4.0%

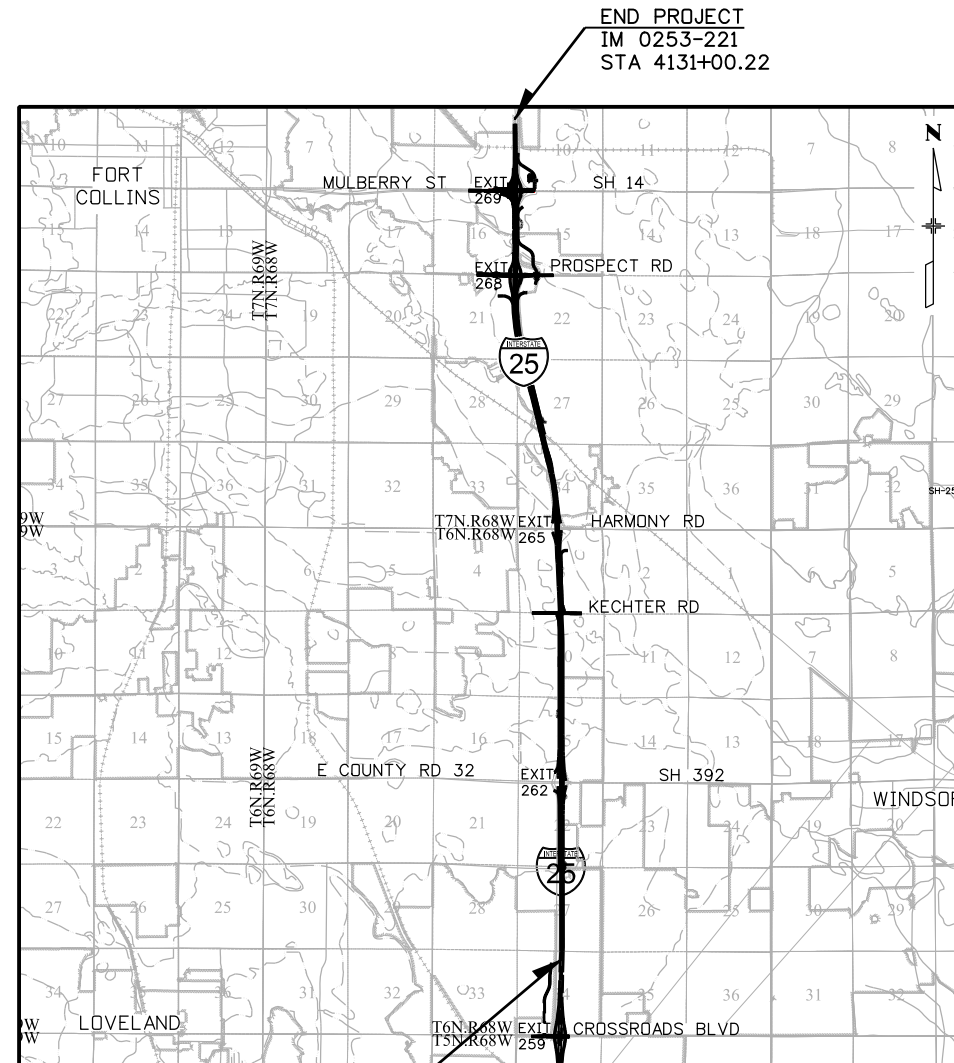

BEGIN PROJECT  
IM 0253-221  
STA 3606+01.01

END PROJECT  
IM 0253-221  
STA 4131+00.22

PROJECT LOCATION MAP

 

SHEET NO.	INDEX OF SHEETS
1	TITLE SHEET
2	STANDARD PLANS LIST
3-27	TYPICAL SECTIONS
28-35	SUMMARY OF APPROXIMATE QUANTITIES
36-65	GEOMETRIC LAYOUT
66-233	ROADWAY PLAN AND PROFILES
234-318	GRADING AND DRAINAGE PLANS
319-328	CULVERT CROSS SECTIONS
329-333	WATER QUALITY POND PLANS
334-362	BRIDGE PLANS
362-440	RETAINING WALL PLAN AND PROFILES
441-500	UTILITY PLANS
501-590	SIGNING AND STRIPING PLANS
<b>CROSS SECTIONS (UNDER SEPARATE COVER)</b>	
1	TITLE SHEET
2-353	I-25 MAINLINE CROSS SECTIONS
354-518	RAMP CROSS SECTIONS
519-544	KECHTER ROAD CROSS SECTIONS
545-564	PROSPECT ROAD CROSS SECTIONS
565-586	SH 14 CROSS SECTIONS

**FIR**  
MAY 24, 2016

Print Date: 5/16/2016  
 File Name: 18357DES\_TitleSht.dgn  
 Horiz. Scale: 1:12000 Vert. Scale: NA  
**ATKINS** 7604 Technology Way, Suite 400  
 Denver, CO 80237  
 Phone: (303) 221-7275 Fax: (303) 221-7276

Sheet Revisions		
Date:	Comments	Init.

Colorado Department of Transportation  
 10601 West 10th Street  
 Greeley, CO 80634  
 Phone: 970-350-2148 FAX: 970-350-2163  
**Region 4** **TJT**

**As Constructed**  
 No Revisions:  
 Revised:  
 Void:

**Contract Information**  
 Contractor:  
 Resident Engineer:  
 Project Engineer:  
 PROJECT STARTED: / / ACCEPTED: / /  
 Comments:

**Project No./Code**  
 IM 0253-221  
 18357  
 Sheet Number **1**

gell7543 9:47:29 AM p:\CP-PWS-1501\psj.com\FBS\PMI\Documents\Transportation\Surface Transportation\Projects\100027309 I-25\Design\Drawings\Phase 1 FIR\ATKINS\18357DES\_TitleSht.dgn

CART7363 10:30:15 AM pwr:\CP-PWS-1501.pbsj.com\FBSJ\Documents\Transportation\Surface Transportation\Projects\100027309 I-25\Design\Drawings\Phase 1 FIR\ATKINS\18357DES\_StdPlanList.dgn

PLAN NUMBER	NEW OR REVISED	M STANDARD TITLE	PAGE NUMBER	PLAN NUMBER	NEW OR REVISED	M STANDARD TITLE	PAGE NUMBER	PLAN NUMBER	NEW OR REVISED	S STANDARD TITLE	PAGE NUMBER
M-100-1		STANDARD SYMBOLS (3 SHEETS).....	1-3	M-607-1		WIRE FENCES AND GATES (3 SHEETS).....	100-102	S-612-1		DELINEATOR INSTALLATIONS (7 SHEETS).....	151-157
M-100-2		ACRONYMS AND ABBREVIATIONS (4 SHEETS).....	4-7	M-607-2		CHAIN LINK FENCE (3 SHEETS).....	103-105	S-614-1	■	GROUND SIGN PLACEMENT (2 SHEETS) (REVISED ON DECEMBER 12, 2014).....	<del>158-159</del>
M-203-1	□	APPROACH ROADS (REVISED ON JULY 08, 2013).....	<del>8</del>	M-607-3		BARRIER FENCE.....	106	S-614-2		CLASS I SIGNS.....	160
M-203-2		DITCH TYPES.....	9	M-607-4	□	DEER FENCE, GATES, AND GAME RAMPS (5 SHEETS).....	<del>107-109</del>	S-614-3		CLASS II SIGNS.....	161
M-203-11		SUPERELEVATION CROWNED AND DIVIDED HIGHWAYS (3 SHEETS).....	10-12			(REVISED ON APRIL 30, 2015)		S-614-4	■	CLASS III SIGNS (3 SHEETS) (REVISED ON DECEMBER 17, 2014).....	<del>162-164</del>
M-203-12		SUPERELEVATION STREETS (2 SHEETS).....	13-14	M-607-10		PICKET SNOW FENCE.....	110	S-614-5		BREAK-AWAY SIGN SUPPORT DETAILS FOR GROUND SIGNS (2 SHEETS).....	165-166
M-206-1		EXCAVATION AND BACKFILL FOR STRUCTURES (2 SHEETS).....	15-16	M-607-15		ROAD CLOSURE GATE (9 SHEETS).....	111-119	S-614-6	■	CONCRETE FOOTINGS AND SIGN ISLANDS FOR CLASS III SIGNS (2 SHEETS) (REVISED ON SEPTEMBER 16, 2013).....	<del>167-168</del>
M-206-2		EXCAVATION AND BACKFILL FOR BRIDGES (2 SHEETS).....	17-18	M-608-1	■	CURB RAMPS (7 SHEETS) (REVISED ON JUNE 16, 2014).....	<del>120-125</del>	S-614-8	□	TUBULAR STEEL SIGN SUPPORT DETAILS (6 SHEETS).....	<del>169-173</del>
M-208-1	□	TEMPORARY EROSION CONTROL (11 SHEETS) (REVISED ON MARCH 29, 2016).....	<del>19-30</del>	M-609-1	■	CURBS, GUTTERS, AND SIDEWALKS (4 SHEETS) (REVISED ON JULY 24, 2012).....	<del>126-129</del>				
M-210-1		MAILBOX SUPPORTS (2 SHEETS).....	31-32	M-611-1	□	CATTLE GUARD (2 SHEETS).....	130-131	S-614-9		PEDESTRIAN PUSH BUTTON POST ASSEMBLY.....	174
M-214-1		PLANTING DETAILS.....	33	M-611-2	□	DEER GUARD (2 SHEETS) (NEW ON APRIL 30, 2015).....		S-614-10		MARKER ASSEMBLY INSTALLATIONS.....	175
M-216-1	□	SOIL RETENTION COVERING (2 SHEETS) (NEW ON JULY 16, 2015).....		M-613-1		ROADWAY LIGHTING (4 SHEETS).....	132-135	S-614-11		MILEPOST SIGN DETAIL FOR HIGH SNOW AREAS.....	176
M-412-1	■	CONCRETE PAVEMENT JOINTS (5 SHEETS) (REVISED ON JULY 24, 2012).....	<del>34-38</del>	M-614-1		RUMBLE STRIPS (3 SHEETS).....	136-138	S-614-12		STRUCTURE NUMBER INSTALLATION.....	177
M-510-1		STRUCTURAL PLATE PIPE H-20 LOADING.....	39	M-614-2		SAND BARREL ARRAYS (2 SHEETS).....	139-140	S-614-14		FLASHING BEACON AND SIGN INSTALLATIONS (3 SHEETS).....	178-180
M-601-1	■	SINGLE CONCRETE BOX CULVERT (2 SHEETS) (REVISED ON NOVEMBER 25, 2015).....	<del>40-41</del>	M-615-1		EMBANKMENT PROTECTOR TYPE 3.....	141	S-614-20		TYPICAL POLE MOUNT SIGN INSTALLATIONS.....	181
M-601-2	■	DOUBLE CONCRETE BOX CULVERT (2 SHEETS) (REVISED ON NOVEMBER 25, 2015).....	<del>42-43</del>	M-615-2		EMBANKMENT PROTECTOR TYPE 5.....	142	S-614-21		CONCRETE BARRIER SIGN POST INSTALLATIONS.....	182
M-601-3	■	TRIPLE CONCRETE BOX CULVERT (2 SHEETS) (REVISED ON NOVEMBER 25, 2015).....	<del>44-45</del>	M-616-1		INVERTED SIPHON.....	143	S-614-22		TYPICAL MULTI-SIGN INSTALLATIONS.....	183
M-601-10		HEADWALL FOR PIPES.....	46	M-620-1		FIELD LABORATORY CLASS 1.....	144	S-614-40	■	TYPICAL TRAFFIC SIGNAL INSTALLATION DETAILS (5 SHEETS) (REVISED ON APRIL 2, 2015).....	<del>184-188</del>
M-601-11		TYPE "S" SADDLE HEADWALLS FOR PIPE.....	47	M-620-2		FIELD LABORATORY CLASS 2 (2 SHEETS).....	145-146	S-614-40A	□	ALTERNATIVE TRAFFIC SIGNAL INSTALLATION DETAILS (4 SHEETS) (REVISED ON APRIL 2, 2015).....	<del>189-192</del>
M-601-12		HEADWALLS AND PIPE OUTLET PAVING.....	48	M-620-11		FIELD OFFICE CLASS 1.....	147				
M-601-20		WINGWALLS FOR PIPE OR BOX CULVERTS.....	49	M-620-12		FIELD OFFICE CLASS 2.....	148	S-614-41	□	TEMPORARY SPAN WIRE SIGNALS (REVISED ON APRIL 2, 2015).....	<del>193</del>
M-603-1	□	METAL PIPE (4 SHEETS) (REVISED ON OCTOBER 02, 2014).....	<del>50-53</del>	M-629-1		SURVEY MONUMENTS (2 SHEETS).....	149-150	S-614-42		CABINET FOUNDATION DETAIL (4 SHEETS).....	194-197
M-603-2	■	REINFORCED CONCRETE PIPE (REVISED ON OCTOBER 02, 2014).....	<del>54</del>					S-614-43		TRAFFIC LOOP AND MISCELLANEOUS SIGNAL DETAILS (10 SHEETS).....	198-207
M-603-3		PRECAST CONCRETE BOX CULVERT.....	55					S-614-44	□	PEDESTAL POLE SIGNALS (2 SHEETS) (REVISED ON NOVEMBER 03, 2014).....	
M-603-4	□	CORRUGATED POLYETHYLENE PIPE (AASHTO M294) (REVISED ON OCT. 02, 2014).....	<del>56</del>					S-614-50	■	STATIC SIGN MONOTUBE STRUCTURES (12 SHEETS) (REVISED ON NOVEMBER 28, 2012).....	<del>208-219</del>
M-603-5	□	POLYVINYL CHLORIDE (PVC) PIPE (AASHTO M304) (REVISED ON OCT. 02, 2014).....	<del>57</del>					S-614-60	■	DYNAMIC SIGN MONOTUBE STRUCTURES (14 SHEETS) (REVISED ON NOVEMBER 28, 2012).....	<del>220-233</del>
M-603-6	□	STEEL REINFORCED POLYETHYLENE RIBBED PIPE (AASHTO MP 20) (NEW ON APRIL 30, 2015).....						S-627-1	■	PAVEMENT MARKINGS (5 SHEETS) (REVISED ON JUNE 10, 2014).....	<del>234-238</del>
M-603-10		CONCRETE AND METAL END SECTIONS (2 SHEETS).....	58-59					S-630-1	■	TRAFFIC CONTROLS FOR HIGHWAY CONSTRUCTION (24 SHEETS) (REVISED ON DECEMBER 08, 2014).....	<del>239-258</del>
M-604-10		INLET, TYPE C.....	60					S-630-2		BARRICADES, DRUMS, CONCRETE BARRIERS (TEMP) AND VERTICAL PANELS.....	259
M-604-11		INLET, TYPE D.....	61					S-630-3		FLASHING BEACON (PORTABLE) DETAILS.....	260
M-604-12		CURB INLET TYPE R (2 SHEETS).....	62-63					S-630-4		STEEL SIGN SUPPORT (TEMPORARY) INSTALLATION DETAILS (2 SHEETS).....	261-262
M-604-13		CONCRETE INLET TYPE 13.....	64					S-630-5	□	PORTABLE RUMBLE STRIPS (TEMPORARY) (2 SHEETS) (REVISED ON AUGUST 13, 2015).....	<del>263-264</del>
M-604-20		MANHOLES (3 SHEETS).....	65-67					S-630-6		EMERGENCY PULL-OFF AREA (TEMPORARY).....	265
M-604-25		VANE GRATE INLET (5 SHEETS).....	68-72					S-630-7		ROLLING ROADBLOCKS FOR TRAFFIC CONTROL (3 SHEETS).....	266-268
M-605-1		SUBSURFACE DRAINS.....	73								
M-606-1	■	GUARDRAIL TYPE 3 W-BEAM (20 SHEETS) (REVISED ON OCTOBER 27, 2014).....	<del>74-92</del>								
M-606-1	□	MIDWEST GUARDRAIL SYSTEM (MGS) TYPE 3 W-BEAM 31 INCHES (20 SHEETS) (REVISED ON DECEMBER 29, 2015).....									
M-606-13	■	GUARDRAIL TYPE 7 F-SHAPE BARRIER (4 SHEETS) (REVISED ON AUGUST 30, 2013).....	<del>93-96</del>								
M-606-14		PRECAST TYPE 7 CONCRETE BARRIER (3 SHEETS).....	97-99								

**COLORADO**  
**DEPARTMENT OF TRANSPORTATION**  
**M&S STANDARDS PLANS LIST**  
 July 04, 2012  
 Revised on March 29, 2016


ALL OF THE M&S STANDARD PLANS, AS SUPPLEMENTED AND REVISED, APPLY TO THIS PROJECT WHEN USED BY DESIGNATED PAY ITEM OR SUBSIDIARY ITEM.

NEW OR REVISED STANDARD PLAN SHEETS APPLICABLE TO THIS PROJECT, INDICATED BY A MARKED BOX ■, WILL BE ATTACHED TO THE PLANS.

Print Date: 5/18/2016		<b>Sheet Revisions</b>			<b>Colorado Department of Transportation</b>			<b>As Constructed</b>		<b>I-25/SH 392 TO SH 14 STANDARD PLANS LIST</b>			<b>Project No./Code</b>			
File Name: 18357DES_StdPlanList.dgn		Date:	Comments	Init.	 10601 West 10th Street Greeley, CO 80634 Phone: 970-350-2148 FAX: 970-350-2163 <b>Region 4</b>			No Revisions:		Designer: AGC Detailer: JAG Sheet Subset: STAND Subset Sheets: S1 of S1			IM 0253-221			
Horiz. Scale: 1:1								Revised:					Structure Numbers		18357	
Unit Information		Unit Leader Initials:						Void:					Sheet Subset: STAND		Subset Sheets: S1 of S1	




gell7543 8:56:07 AM p:\CP-PWS-1501.pbs\j.com\FBS\PM1\Documents\Transportation\Surface Transportation\Projects\100027309 I-25\Design\Drawings\Phase 1 FIR\ATKINS\18357DES\_TypSec\_I-25Mainline001.dgn

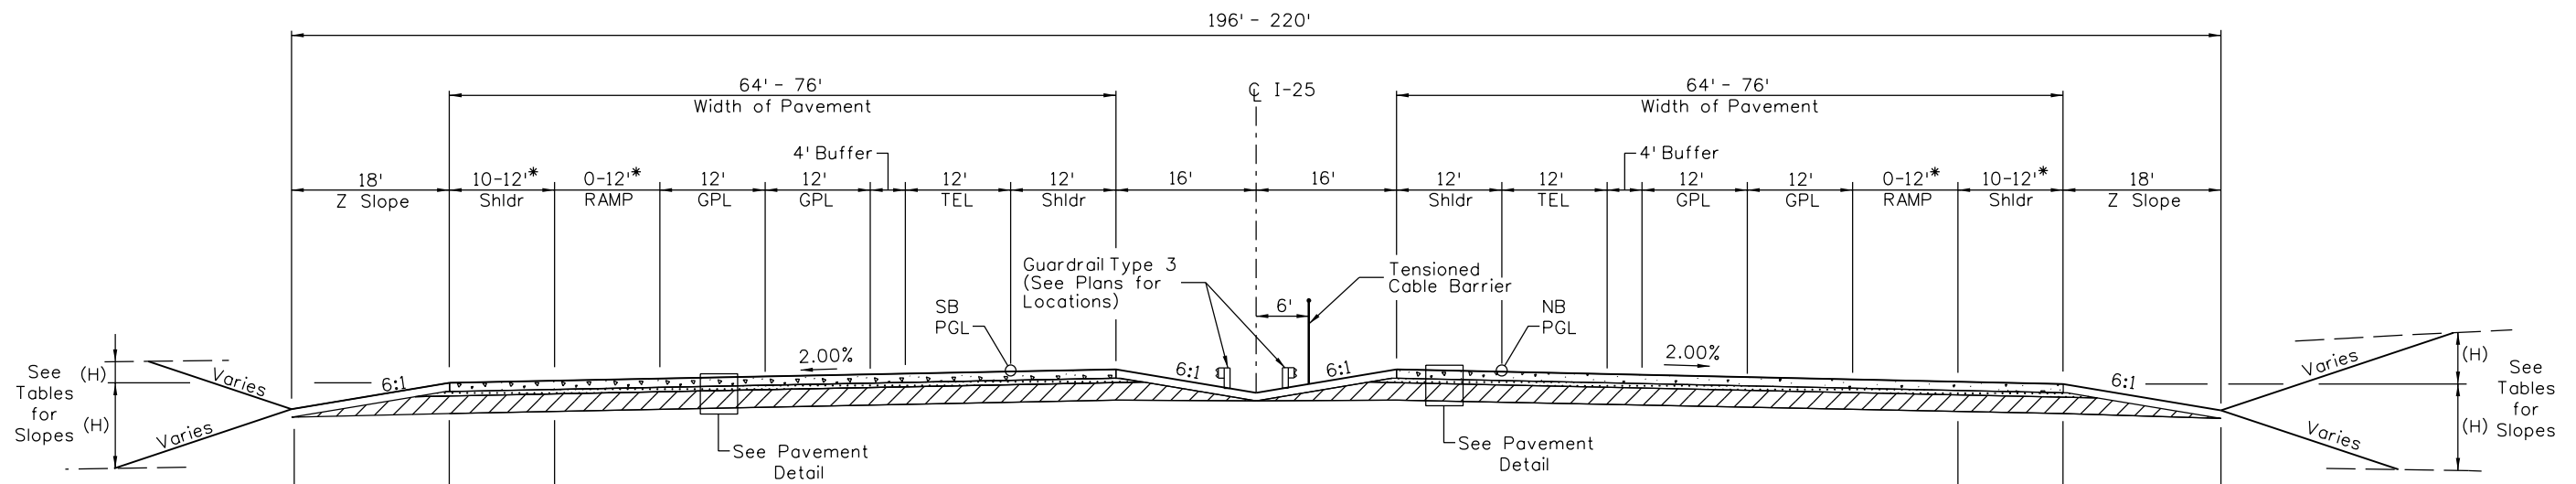

**I-25 MAINLINE**

STA 3606+01 TO STA 4081+41.59  
 \* Dimension Varies. See Roadway Plans

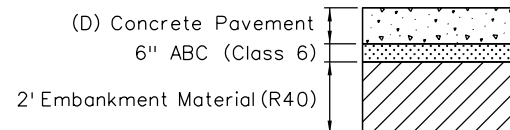

**PAVEMENT DETAIL**

**Concrete Depth Chart**

Station		Depth (D)
Begin	End	Inches
3606+01	3715+00	13.0
3715+00	4035+00	12.5
4035+00	4131+01	12.0

**SLOPE TABLE**

Cut/Fill Height (H)	Slope
≤ 2'	6:1
2' to 14.5'	4:1
> 14.5'	3:1

Print Date: 5/6/2016  
 File Name: 18357DES\_TypSec\_I-25Mainline001.dgn  
 Horiz. Scale: 1:20 Vert. Scale:  
 Unit Information Unit Leader Initials:  
**ATKINS** 7604 Technology Way, Suite 400  
 Denver, CO 80237  
 Phone: (303) 221-7275 Fax: (303) 221-7276

Sheet Revisions		
Date:	Comments	Init.

**Colorado Department of Transportation**  
  
 10601 West 10th Street  
 Greeley, CO 80634  
 Phone: 970-350-2148 FAX: 970-350-2163  
**Region 4** **TJT**

**As Constructed**


No Revisions:
Revised:
Void:

**I-25/SH 392 TO SH 14  
 TYPICAL SECTIONS  
 I-25 MAINLINE**

Designer: AGC	Structure Numbers
Detailer: JAG	
Sheet Subset: TYPICAL	Subset Sheets: T1 of T25

**Project No./Code**  
 IM 0253-221  
 18357  
**Sheet Number 3**


gell7543 8:56:19 AM p:\CP-PWS-1501.pbs\j.com\Documents\Transportation\Surface Transportation\Projects\100027309 I-25\Design\Drawings\Phase 1 FIR\ATKINS\18357DES\_TypSec\_I-25Mainline002.dgn

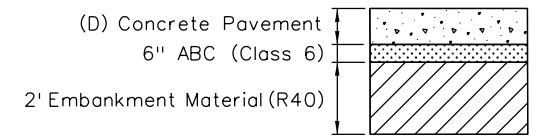

PAVEMENT DETAIL A

Station		Depth (D)
Begin	End	Inches
3606+01	3715+00	13.0
3715+00	4035+00	12.5
4035+00	4131+01	12.0

Cut/Fill Height (H)	Slope
≤ 2'	6:1
2' to 14.5'	4:1
> 14.5'	3:1

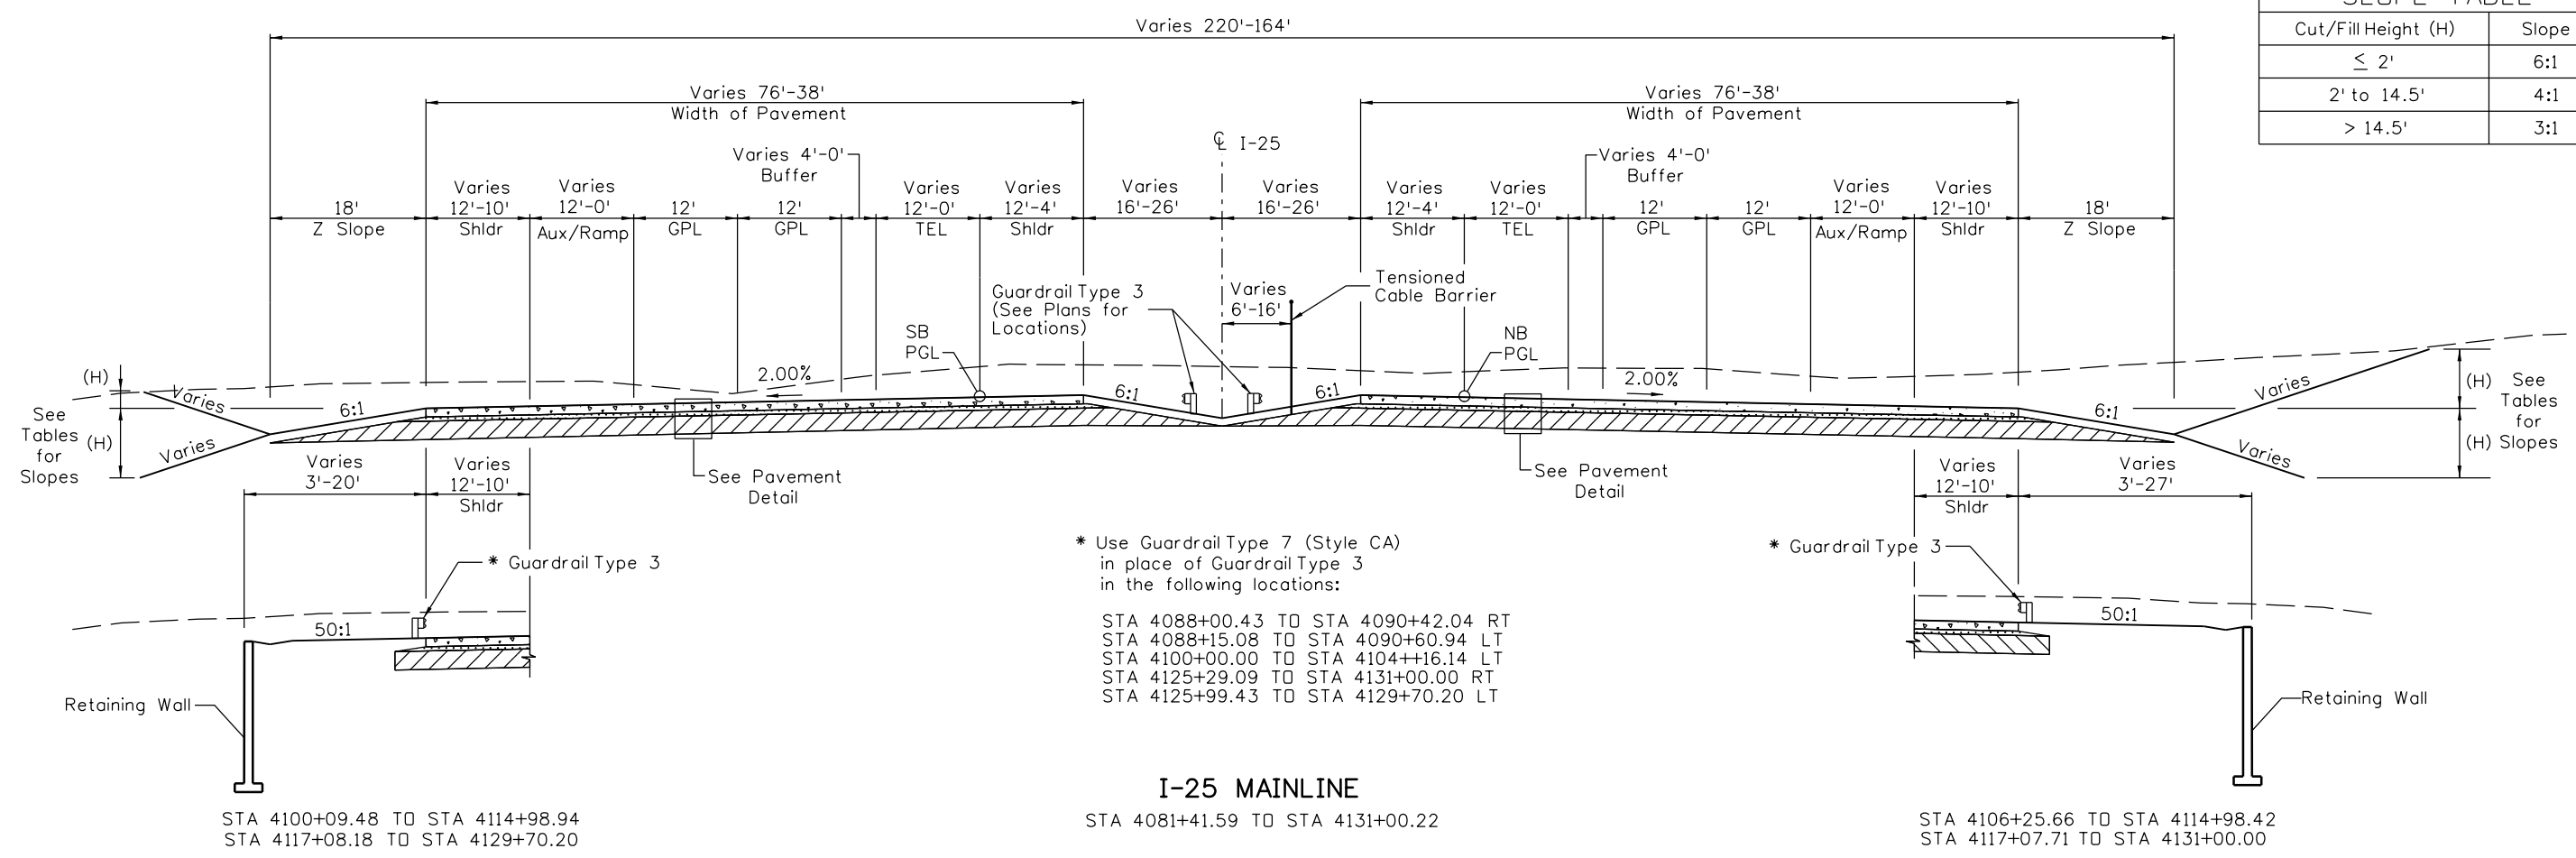

Print Date: 5/6/2016  
 File Name: 18357DES\_TypSec\_I-25Mainline002.dgn  
 Horiz. Scale: 1:20 Vert. Scale:  
 Unit Information Unit Leader Initials:  
**ATKINS** 7604 Technology Way, Suite 400  
 Denver, CO 80237  
 Phone: (303) 221-7275 Fax: (303) 221-7276

Date:	Comments	Init.


Colorado Department of Transportation  
 10601 West 10th Street  
 Greeley, CO 80634  
 Phone: 970-350-2148 FAX: 970-350-2163  
**Region 4** **TJT**

No Revisions:
Revised:
Void:


**NORTH I-25/SH 392 TO SH 14  
 TYPICAL SECTIONS  
 I-25 MAINLINE**

Designer: AGC Structure Numbers  
 Detailer: JAG  
 Sheet Subset: TYPICAL Subset Sheets: T2 of T25


Project No./Code  
 IM 0253-221  
 18357  
 Sheet Number **4**

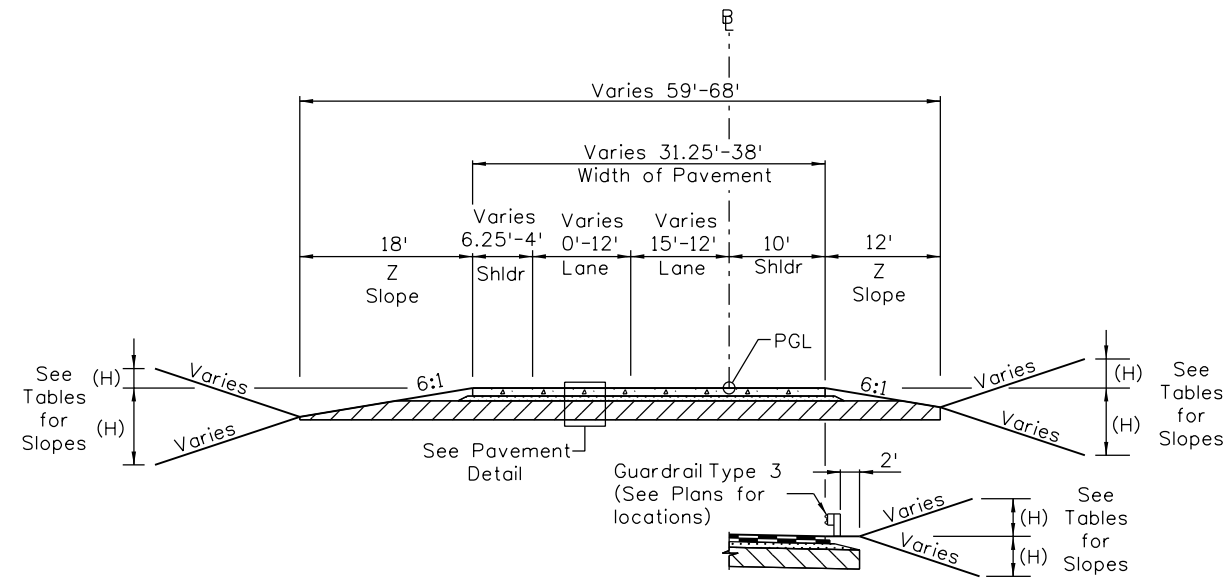

**SH 392 NB OFF RAMP**  
STA 14+77.96 TO STA 18+00.78

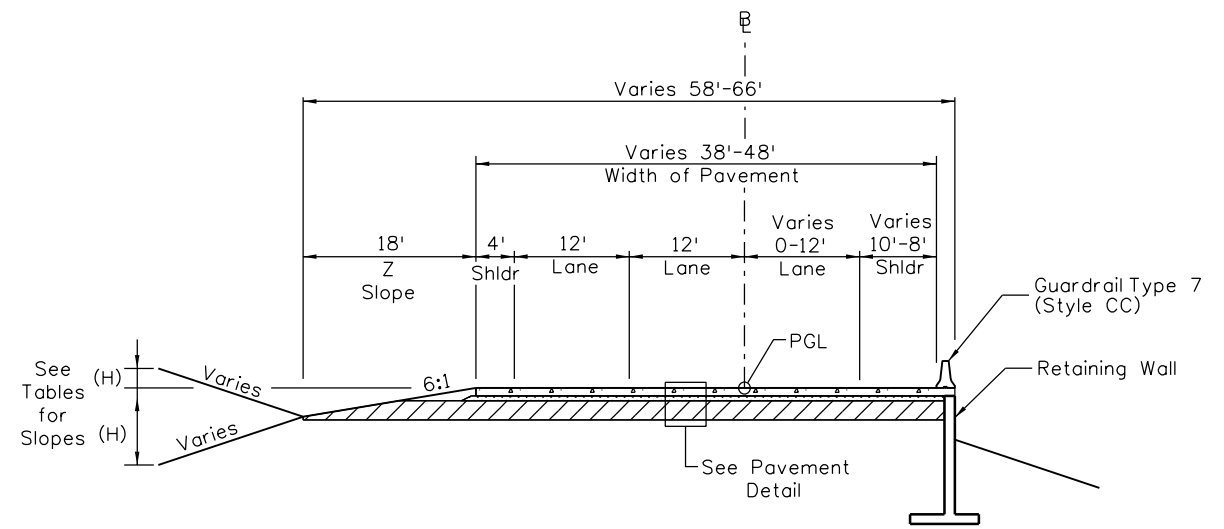


**SH 392 NB OFF RAMP**  
STA 18+00.78 TO STA 23+04.76

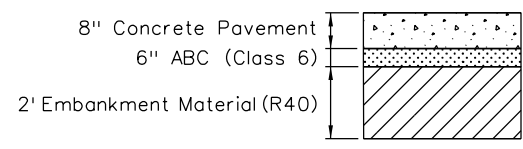


**PAVEMENT DETAIL B**

SLOPE TABLE	
Cut/Fill Height (H)	Slope
≤ 2'	6:1
2' to 14.5'	4:1
> 14.5'	3:1

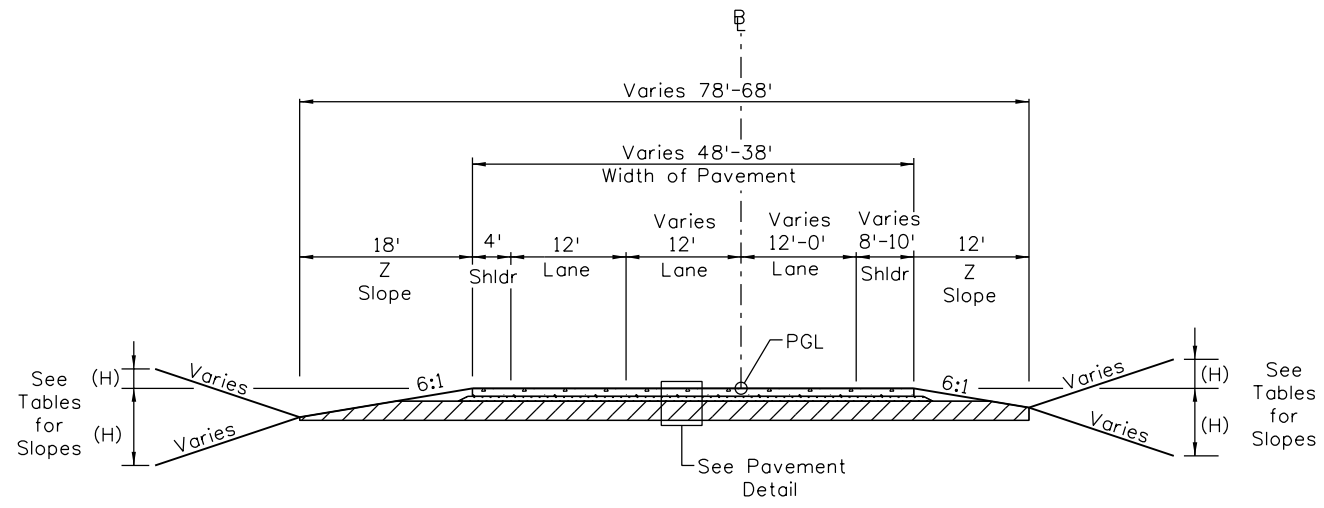

**SH 392 NB ON RAMP**  
STA 26+86.19 TO STA 30+86.19


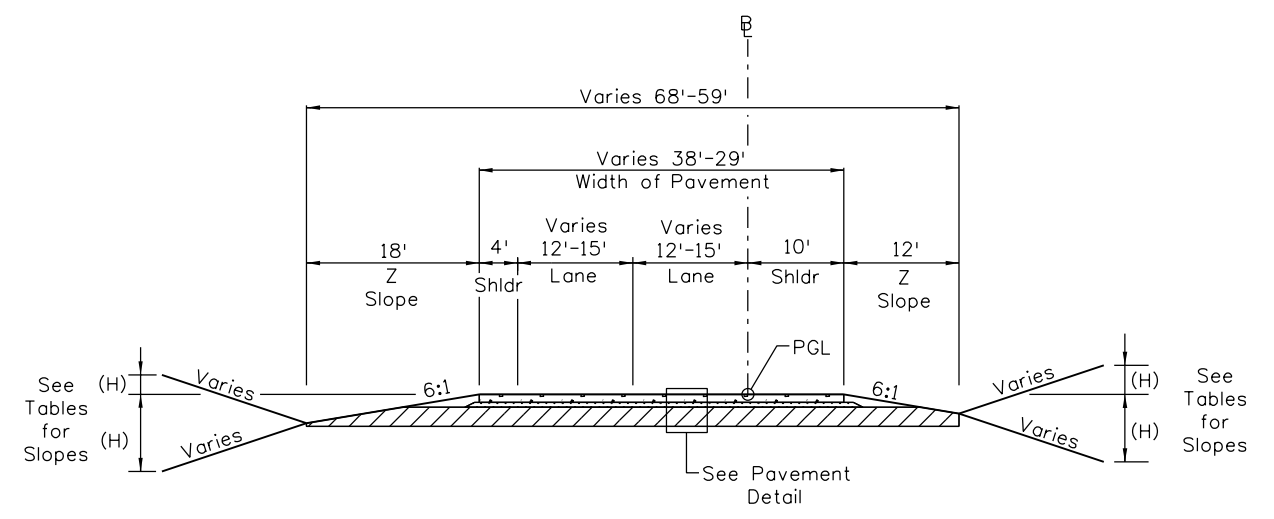


**SH 392 NB ON RAMP**  
STA 30+86.19 TO STA 37+68.43

Print Date: 5/6/2016		<b>Sheet Revisions</b>				<b>As Constructed</b>		<b>I-25/SH 392 TO SH 14 TYPICAL SECTIONS SH 392 NB RAMPS</b>		Project No./Code	
File Name: 18357DES_TypSec_I25_392 NB Ramps001.dgn		Date:	Comments	Init.		No Revisions:	IM 0253-221				
Horiz. Scale: 1:20    Vert. Scale:						Revised:	Designer: AGC	Structure Numbers	18357		
Unit Information    Unit Leader Initials:						Void:	Detailer: JAG	Subset Sheets: T3 of T25	Sheet Number 5		
7604 Technology Way, Suite 400 Denver, CO 80237 Phone: (303) 221-7275 Fax: (303) 221-7276		<b>Colorado Department of Transportation</b> 10601 West 10th Street Greeley, CO 80634 Phone: 970-350-2148 FAX: 970-350-2163			<b>TJT</b>						

gell7543 8:56:36 AM p:\CP-PWS-1501.pbsj.com\FB5JPW1\Documents\Transportation\Surface Transportation\Projects\100027309 1-25\Design\Drawings\Phase 1 FIR\ATKINS\18357DES\_TypSec\_I25\_392 NB Ramps001.dgn


gell7543 8:56:43 AM pwr:\CP-PWS-1501.pbs\Documents\Transportation\Surface Transportation\Projects\100027309 1-25\Design\Drawings\Phase 1 FIR\ATKINS\18357DES\_TypSec\_125\_392 SB Ramps001.dgn

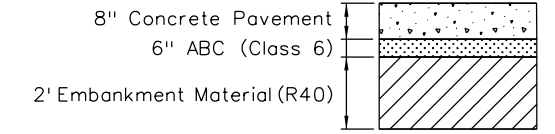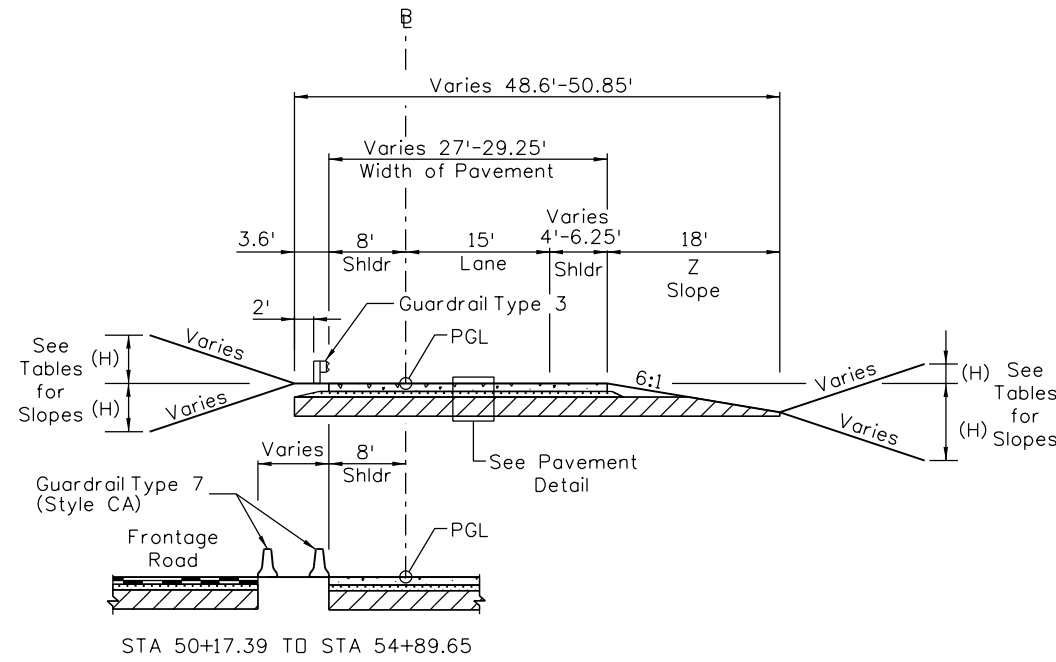


PAVEMENT DETAIL B

SLOPE TABLE	
Cut/Fill Height (H)	Slope
≤ 2'	6:1
2' to 14.5'	4:1
> 14.5'	3:1

SH 392 SB OFF RAMP  
STA 50+17.39 TO STA 54+89.65

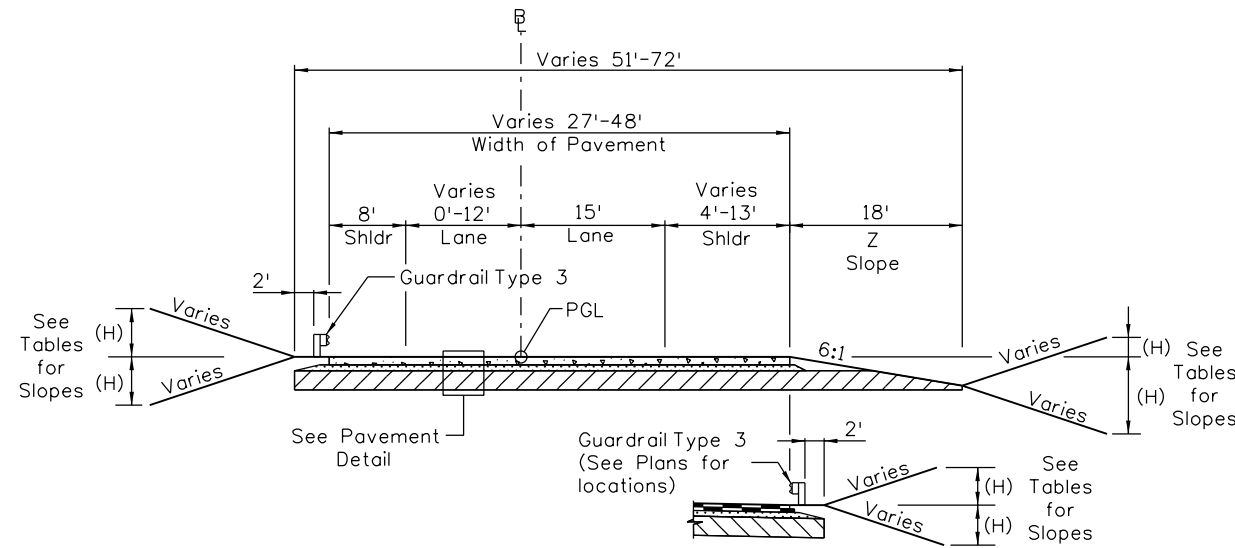

SH 392 SB ON RAMP  
STA 23+86.15 TO STA 25+00.00  
STA 28+70.00 TO STA 31+41.19

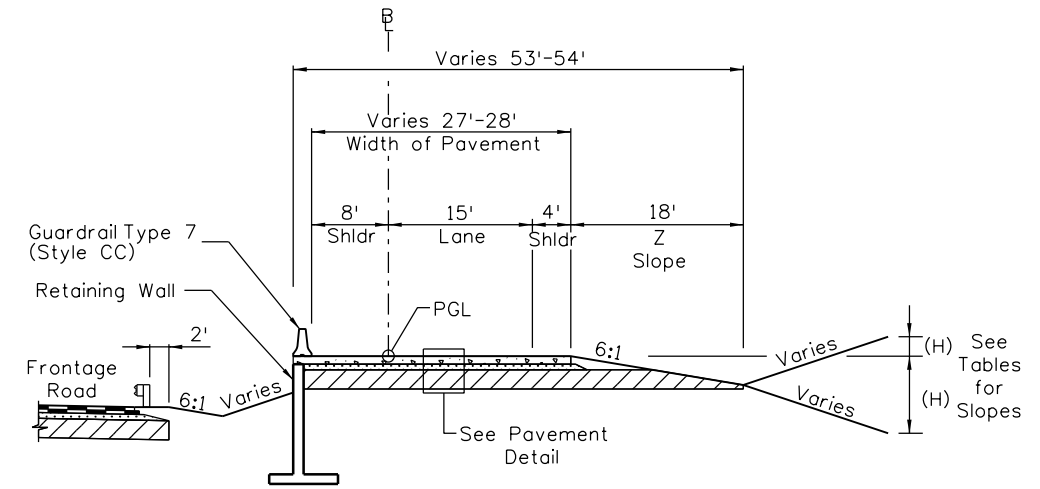

SH 392 SB ON RAMP  
STA 25+00.00 TO STA 28+70.00

Print Date: 5/6/2016

File Name: 18357DES\_TypSec\_125\_392 SB Ramps001.dgn

Horiz. Scale: 1:20 Vert. Scale:

Unit Information Unit Leader Initials:

**ATKINS**

7604 Technology Way, Suite 400  
Denver, CO 80237  
Phone: (303) 221-7275 Fax: (303) 221-7276



Sheet Revisions

Date:	Comments	Init.

Colorado Department of Transportation



10601 West 10th Street  
Greeley, CO 80634  
Phone: 970-350-2148 FAX: 970-350-2163

Region 4

TJT

As Constructed

No Revisions:

Revised:

Void:

I-25/SH 392 TO SH 14  
TYPICAL SECTIONS  
SH 392 SB RAMPS

Designer:	AGC	Structure Numbers	
Detailer:	JAG	Subset Sheets:	T4 of T25
Sheet Subset:	TYPICAL		

Project No./Code

IM 0253-221


18357

Sheet Number 6






gell7543 8:57:06 AM p:\CP-PWS-1501.pbsj.com\FB5JPM1\Documents\Transportation\Surface Transportation\Projects\100027309 1-25\Design\Drawings\Phase 1 FIR\ATKINS\18357DES\_TypSec\_I25\_CSP001.dgn

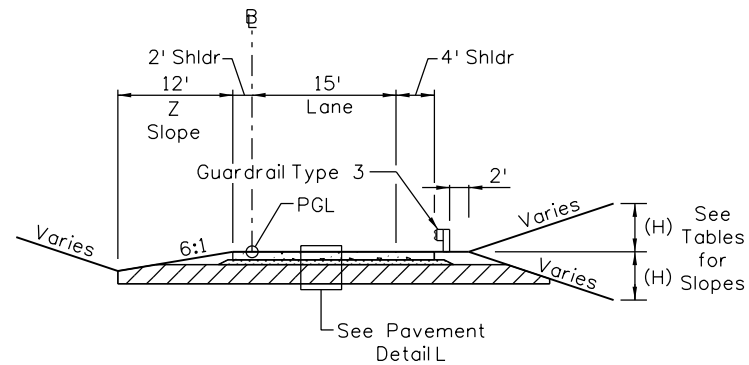

**CSP NB OFF RAMP**  
STA 14+19.00 TO STA 20+75.00

**CSP NB ON RAMP**  
STA 21+43.00 TO STA 29+86.00

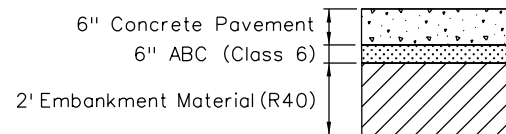

**PAVEMENT DETAIL L**

SLOPE TABLE	
Cut/Fill Height (H)	Slope
≤ 2'	6:1
2' to 14.5'	4:1
> 14.5'	3:1

Print Date: 5/6/2016  
 File Name: 18357DES\_TypSec\_I25\_CSP001.dgn  
 Horiz. Scale: 1:20      Vert. Scale:  
 Unit Information      Unit Leader Initials:

**ATKINS** 7604 Technology Way, Suite 400  
 Denver, CO 80237  
 Phone: (303) 221-7275 Fax: (303) 221-7276

Sheet Revisions		
Date:	Comments	Init.

Colorado Department of Transportation

**Region 4**

10601 West 10th Street  
 Greeley, CO 80634  
 Phone: 970-350-2148 FAX: 970-350-2163

**TJT**

As Constructed
No Revisions:
Revised:
Void:


**I-25/SH 392 TO SH 14  
 TYPICAL SECTIONS  
 CSP RAMPS**

Designer: ACJ      Structure Numbers  
 Detailer: JAG


Sheet Subset: TYPICAL      Subset Sheets: T6 of T25

Project No./Code
IM 0253-221
18357
Sheet Number <b>8</b>

gell7543 8:56:27 AM pwr:\CP-PWS-1501.pbsj.com\FBSJ\Documents\Transportation\Surface Transportation\Projects\100027309 I-25\Design\Drawings\Phase 1 FIR\ATKINS\18357DES\_TypSec\_PortofEntry001.dgn

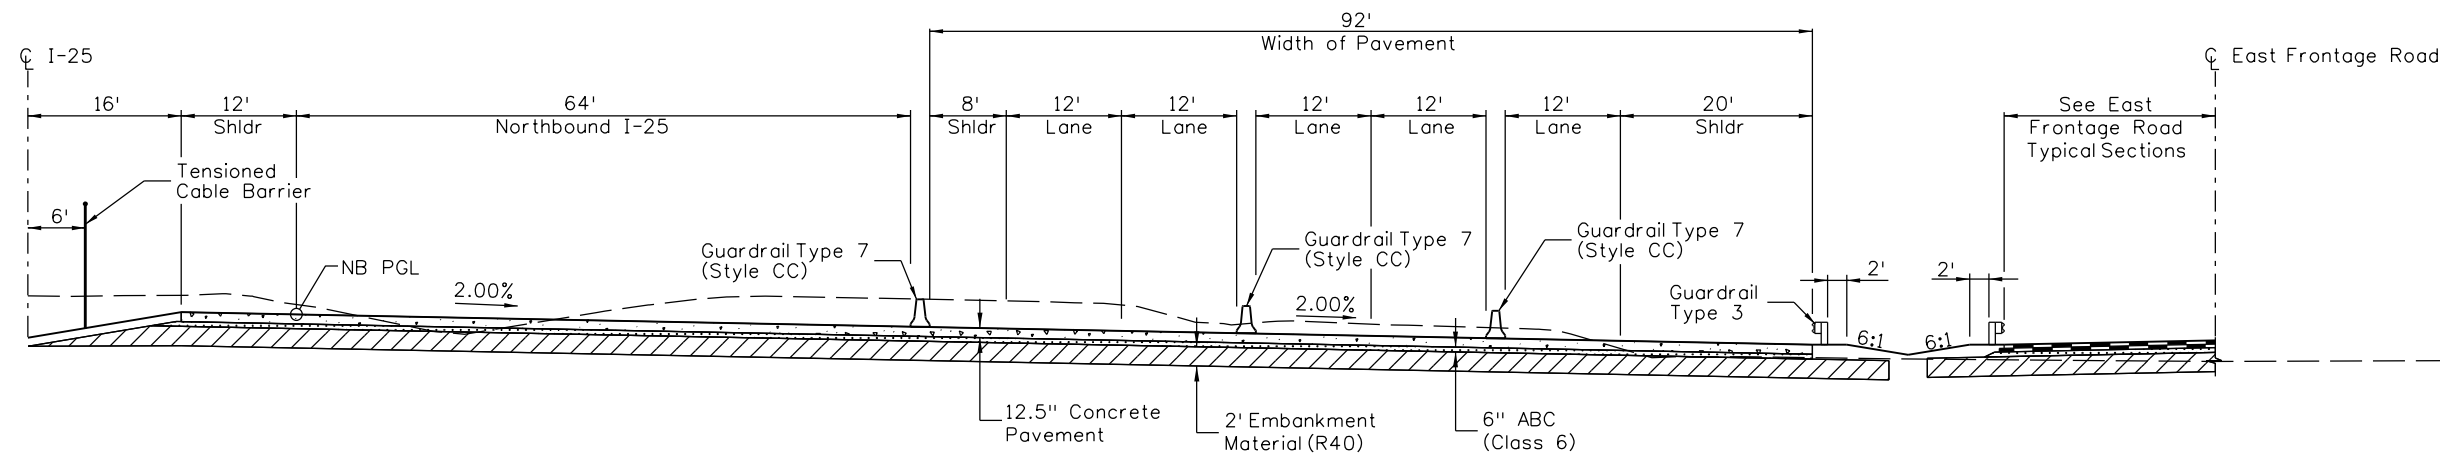

**NB I-25 PORT OF ENTRY**  
STA 3978+85 TO 3988+85

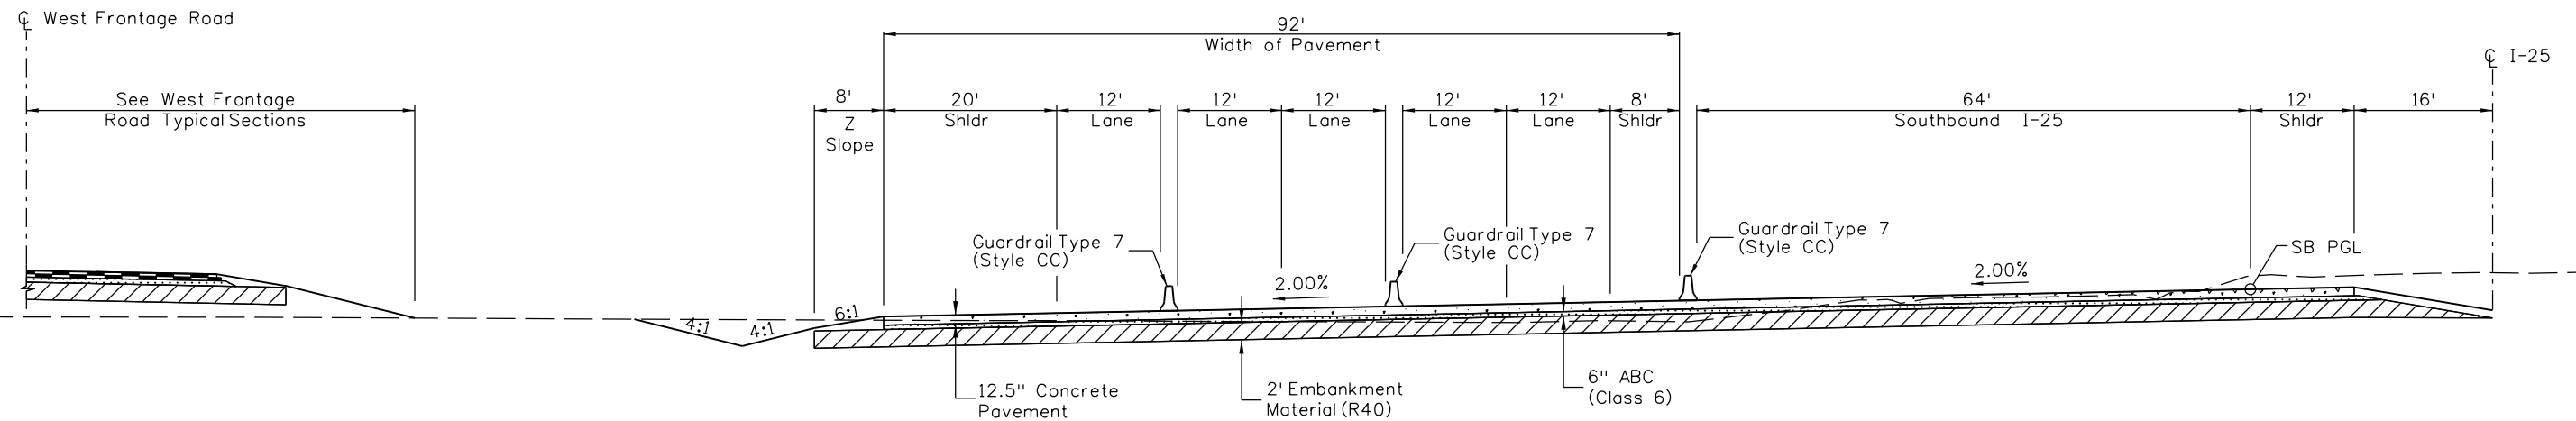

**SB I-25 PORT OF ENTRY**  
STA 3978+85 TO 3988+85

Print Date: 5/6/2016	
File Name: 18357DES_TypSec_PortofEntry001.dgn	
Horiz. Scale: 1:20	Vert. Scale:
Unit Information	Unit Leader Initials:
<b>ATKINS</b>	7604 Technology Way, Suite 400 Denver, CO 80237 Phone: (303) 221-7275 Fax: (303) 221-7276

Sheet Revisions		
Date:	Comments	Init.

**Colorado Department of Transportation**

10601 West 10th Street  
Greeley, CO 80634  
Phone: 970-350-2148 FAX: 970-350-2163

**Region 4** **TJT**


<b>As Constructed</b>
No Revisions:
Revised:
Void:

<b>I-25/SH 392 TO SH 14 TYPICAL SECTIONS I-25 PORT OF ENTRY</b>			
Designer:	ACG	Structure Numbers	
Detailer:	JAG	Subset Sheets:	T7 of T25
Sheet Subset:	TYPICAL		


<b>Project No./Code</b>
IM 0253-221
18357
Sheet Number <b>9</b>






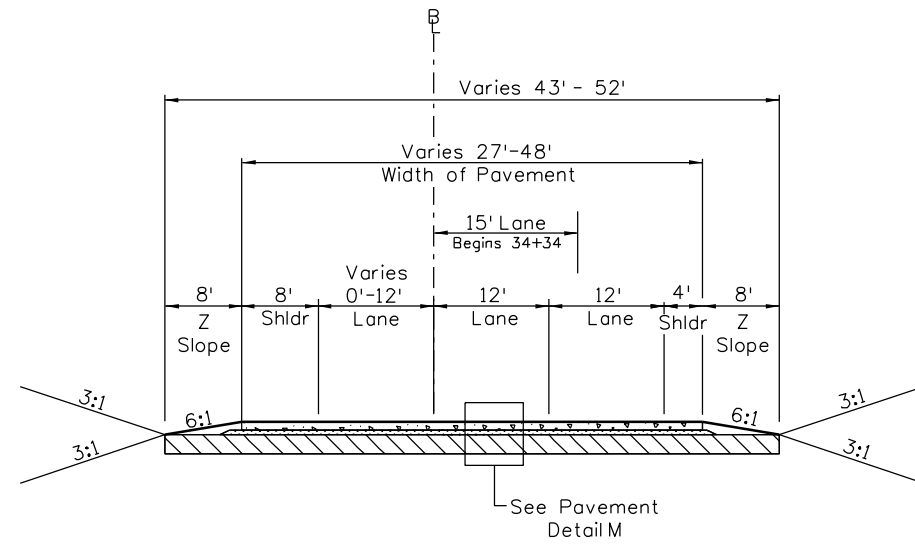


**SH 14 (MULBERRY) SB OFF-RAMP**  
STA 26+37 TO STA 36+10

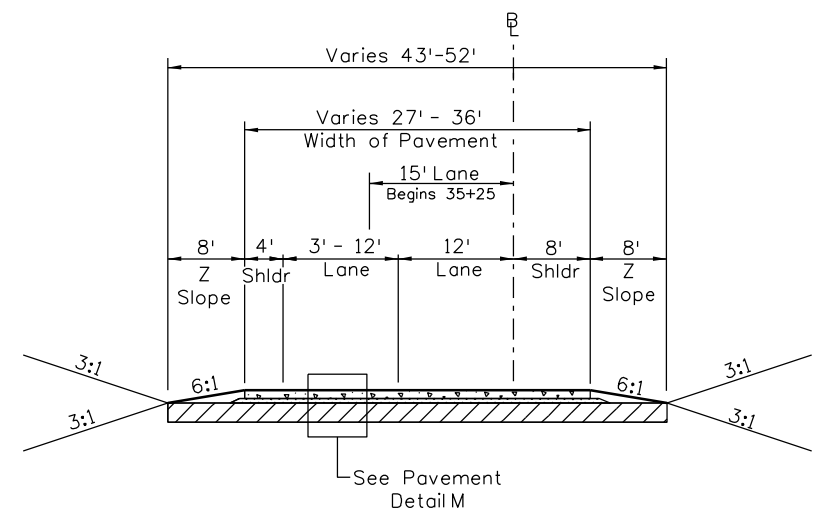


**SH 14 (MULBERRY) NB ON-RAMP**  
STA 27+00 TO STA 36+25

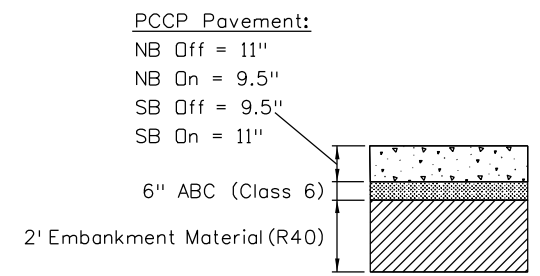

**PAVEMENT DETAIL M**

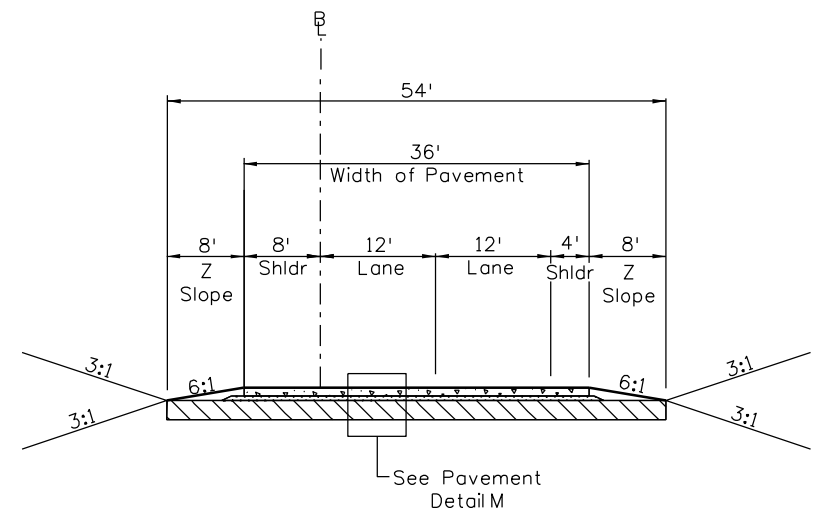

**SH 14 (MULBERRY) SB ON-RAMP**  
STA 10+00 TO STA 23+10

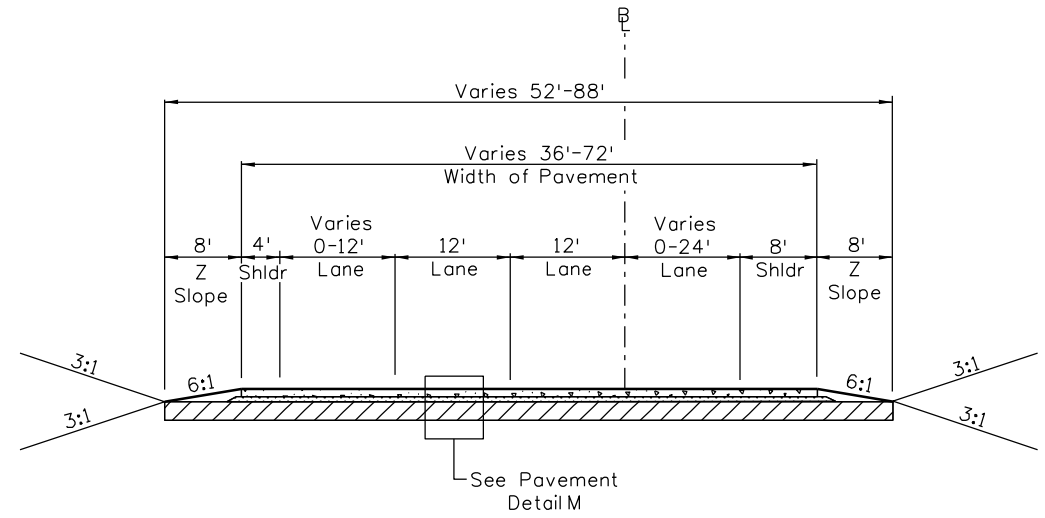

**SH 14 (MULBERRY) NB OFF-RAMP**  
STA 10+00 TO STA 35+25

charlie.lim  
 5/11/2016 12:24:34 PM  
 c:\pwwork\pjs\pw1\charlie.lim\dms84694\18357DES\_TypSec\_SH-14\_Ramps.dgn  
 DGN MODEL-CDOT Default

Print Date: 5/11/2016  
 File Name: 18357DES\_TypSec\_SH-14\_Ramps.dgn  
 Horiz. Scale: 1:20      Vert. Scale: As Noted

Sheet Revisions		
Date:	Comments	Init.

Colorado Department of Transportation

10601 West 10th Street  
 Greeley, CO 80634  
 Phone: 970-350-2148 FAX: 970-350-2163


Region 4      **TJT**

<b>As Constructed</b>
No Revisions:
Revised:
Void:

<b>I-25/SH 392 TO SH 14 TYPICAL SECTIONS SH 14 (MULBERRY) RAMPS</b>			
Designer:	DRW	Structure Numbers	
Detailer:	DRW		
Sheet Subset: TYPICAL		Subset Sheets: T9 of T25	


<b>Project No./Code</b>
IM 0253-221
18357
Sheet Number <b>11</b>



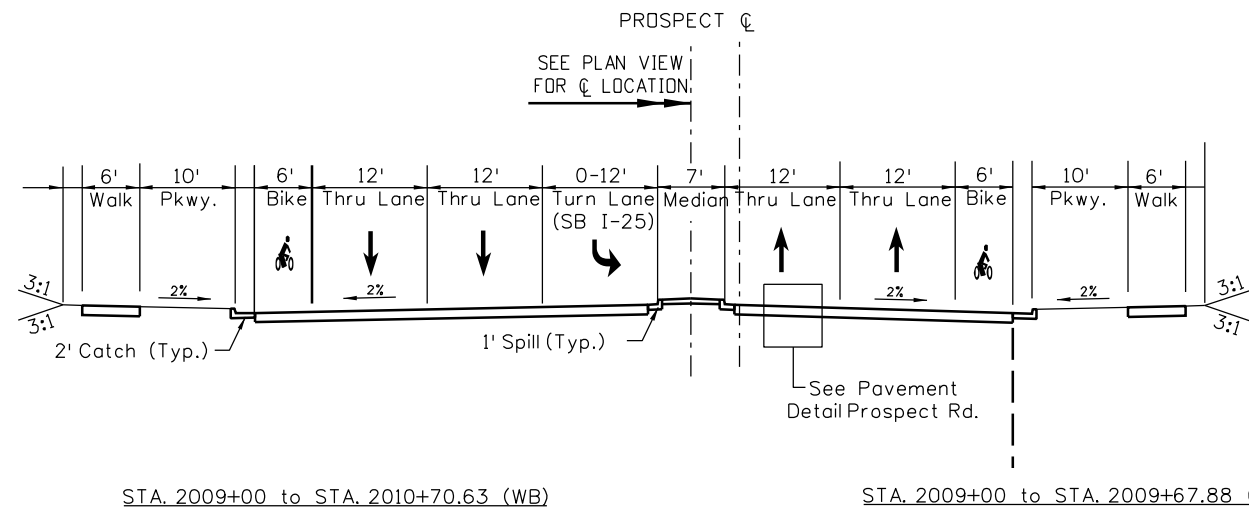


STA. 2009+00 to STA. 2010+70.63 (WB)


STA. 2009+00 to STA. 2009+67.88 (EB)

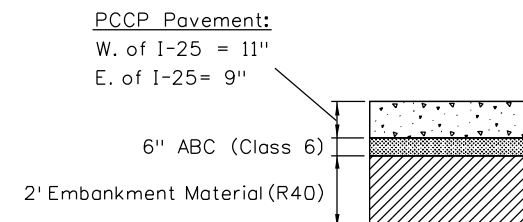


PAVEMENT DETAIL Prospect

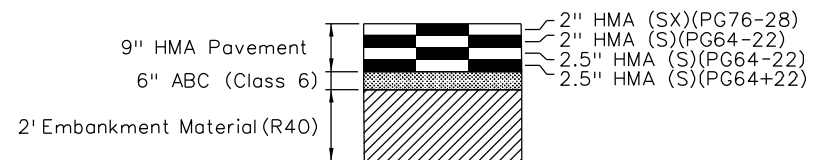


PAVEMENT DETAIL-PROSPECT E/W TIE INS

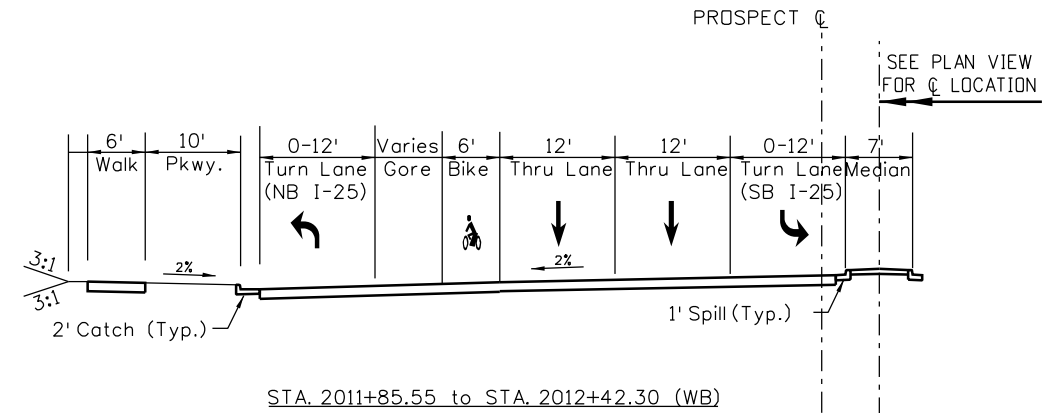

STA. 2011+85.55 to STA. 2012+42.30 (WB)

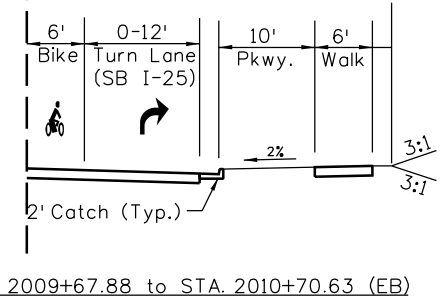

STA. 2009+67.88 to STA. 2010+70.63 (EB)

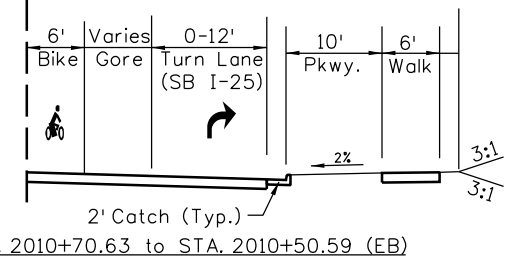

STA. 2010+70.63 to STA. 2010+50.59 (EB)

**PROSPECT ROAD  
(WEST OF I-25)**

STA. 2009+00 to STA. 2012+42.30

charlie.lim 5/11/2016 11:53:17 AM c:\pwwork\pjs\pw1\charlie.lim\dms84694\18357DES\_TypSec\_Prospect\_001.dgn DGN\_MODEL\_CDOT\_Default

Print Date: 5/11/2016  
 File Name: 18357DES\_TypSec\_Prospect\_001.dgn  
 Horiz. Scale: 1:20 Vert. Scale: As Noted

Sheet Revisions		
Date:	Comments	Init.

Colorado Department of Transportation

10601 West 10th Street  
 Greeley, CO 80634  
 Phone: 970-350-2148 FAX: 970-350-2163



Region 4 **TJT**

<b>As Constructed</b>
No Revisions:
Revised:
Void:


**I-25/SH 392 TO SH 14  
TYPICAL SECTIONS  
PROSPECT ARTERIAL**

Designer: DRW	Structure Numbers
Detailer: DRW	
Sheet Subset: TYPICAL	
Subset Sheets: T11 of T25	

<b>Project No./Code</b>
IM 0253-221
18357
Sheet Number <b>13</b>

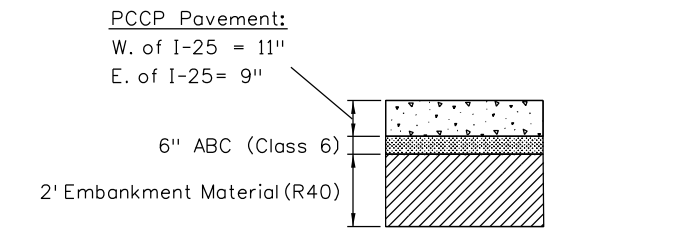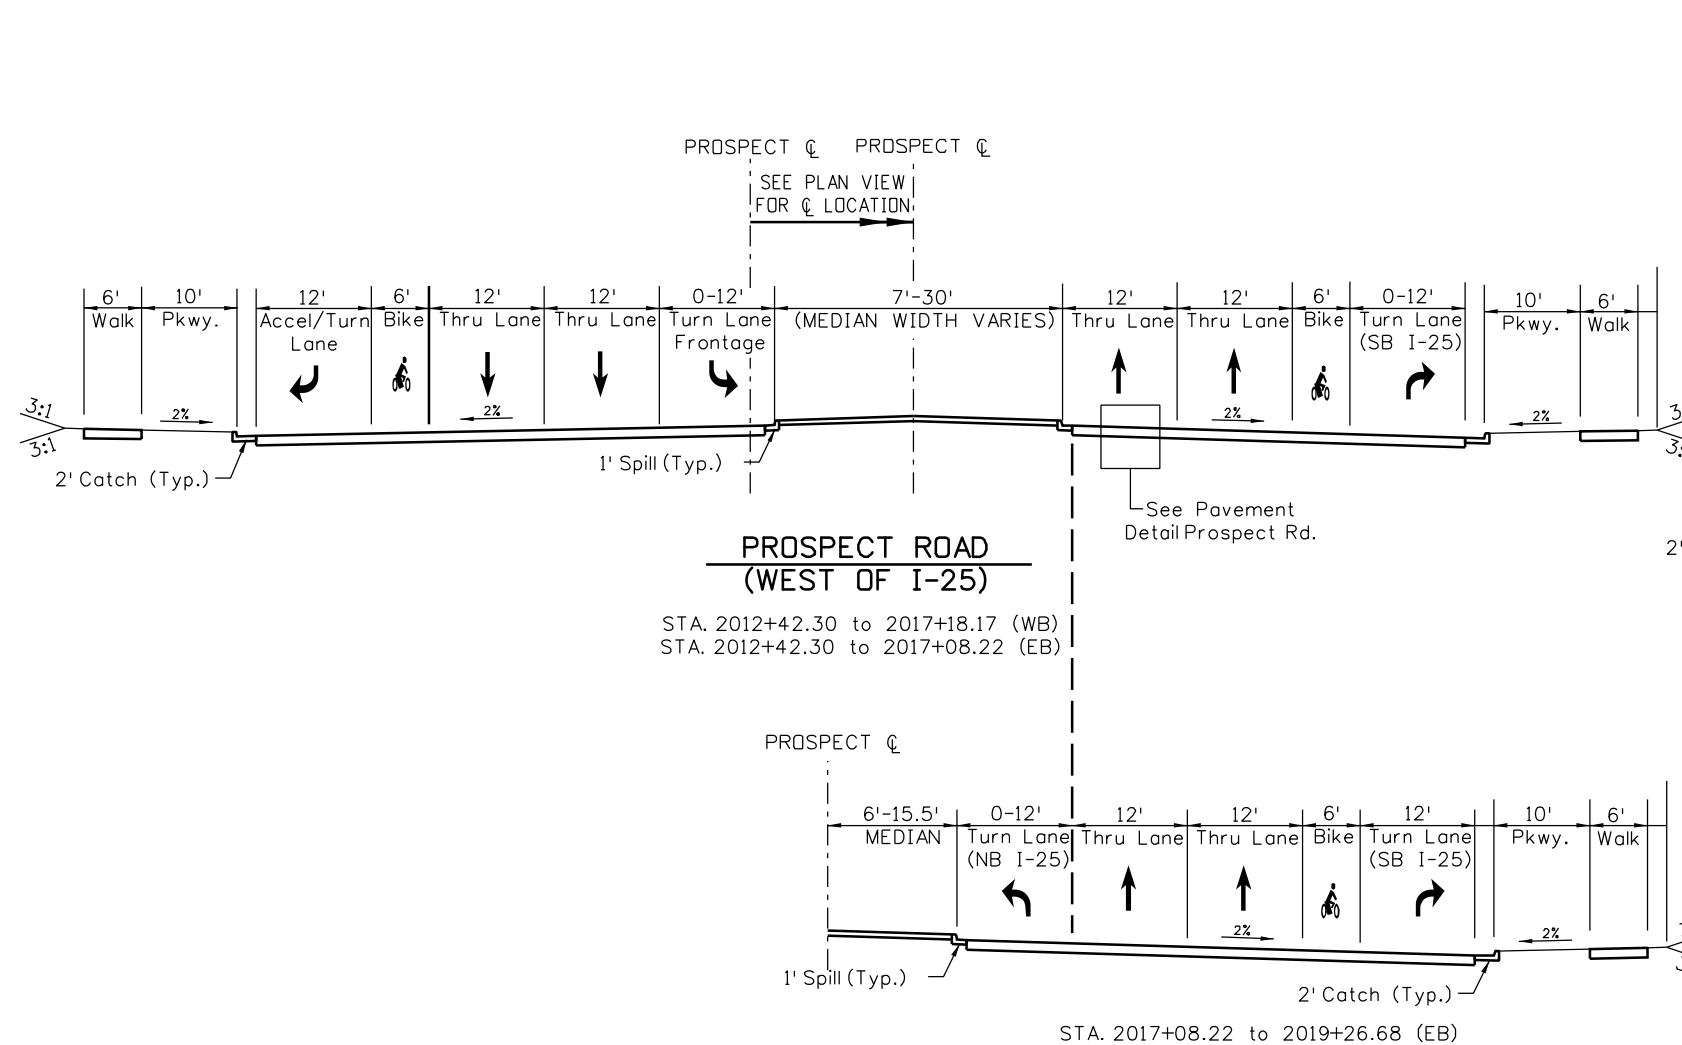

PAVEMENT DETAIL Prospect

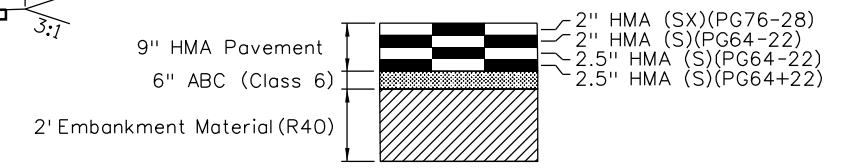

PAVEMENT DETAIL-PROSPECT E/W TIE INS

**PROSPECT ROAD & SB ON/OFF RAMP INTERSECTION**  
(WEST OF I-25)  
STA. 2019+26.68 to 2021+39.82 (EB/WB)

charlie.lim  
5/11/2016 11:57:06 AM  
c:\pwwork\pjs\pw1\charlie.lim\dms84694\18357DES\_TypSec\_Prospect\_002.dgn  
DGN MODEL:CDOT\_Default

Print Date: 5/11/2016  
File Name: 18357DES\_TypSec\_Prospect\_002.dgn  
Horiz. Scale: 1:20      Vert. Scale: As Noted



Sheet Revisions		
Date:	Comments	Init.

Colorado Department of Transportation

10601 West 10th Street  
Greeley, CO 80634  
Phone: 970-350-2148 FAX: 970-350-2163


Region 4      TJT

As Constructed
No Revisions:
Revised:
Void:


I-25/SH 392 TO SH 14 TYPICAL SECTIONS PROSPECT ARTERIAL	
Designer: DRW	Structure Numbers
Detailer: RWG	
Sheet Subset: TYPICAL	Subset Sheets: T12 of T25

Project No./Code
IM 0253-221
18357
Sheet Number 14




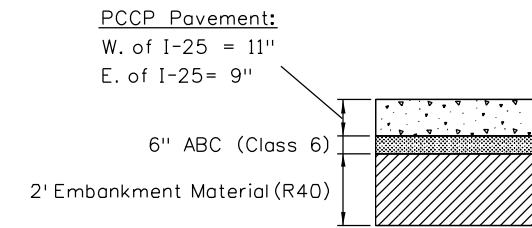

PAVEMENT DETAIL Prospect

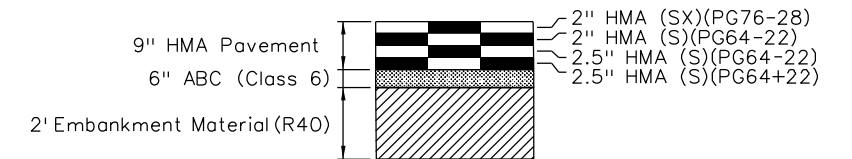

PAVEMENT DETAIL-PROSPECT E/W TIE INS

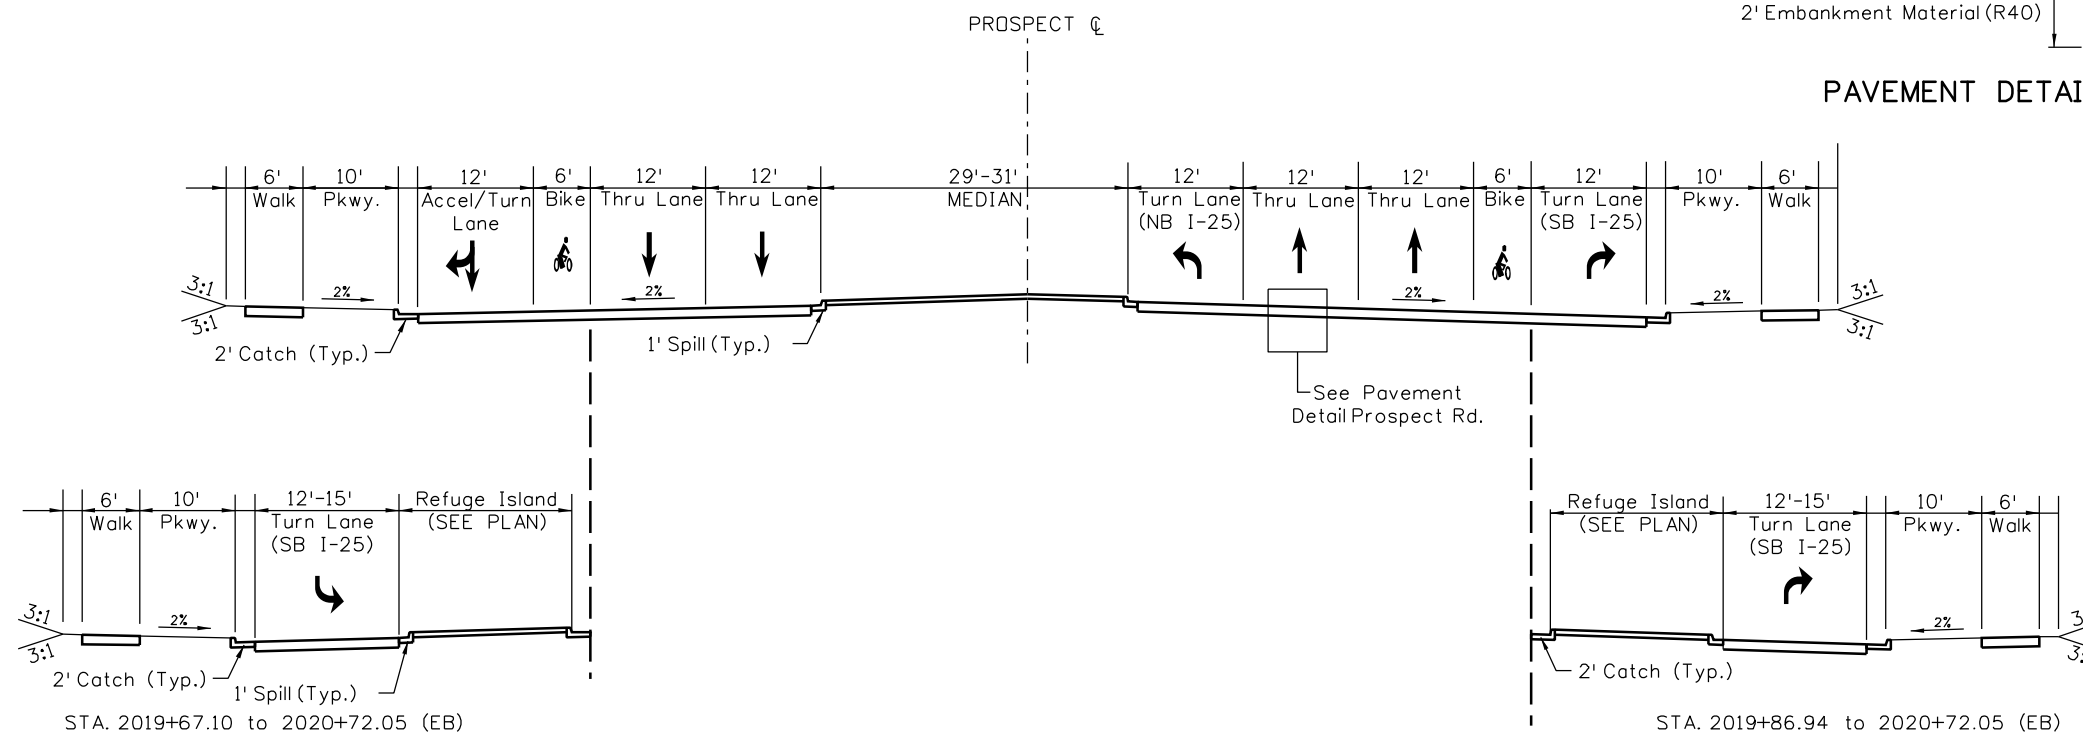

charlie.lim  
5/11/2016 11:58:28 AM  
c:\pwwork\pjs\pw1\charlie.lim\dms84694\18357DES\_TypSec\_Prospect\_003.dgn  
DGN MODEL:CDOT Default

Print Date: 5/11/2016  
File Name: 18357DES\_TypSec\_Prospect\_003.dgn  
Horiz. Scale: 1:20 Vert. Scale: As Noted



Sheet Revisions		
Date:	Comments	Init.

Colorado Department of Transportation



10601 West 10th Street  
Greeley, CO 80634  
Phone: 970-350-2148 FAX: 970-350-2163

Region 4 **TJT**


As Constructed
No Revisions:
Revised:
Void:

I-25/SH 392 TO SH 14 TYPICAL SECTIONS PROSPECT ARTERIAL	
Designer: DRW	Structure Numbers
Detailer: RWG	
Sheet Subset: TYPICAL	Subset Sheets: T13 of T25

Project No./Code
IM 0253-221
18357
Sheet Number 15

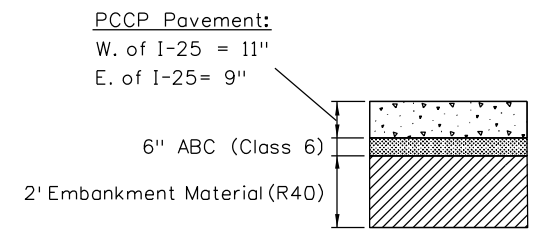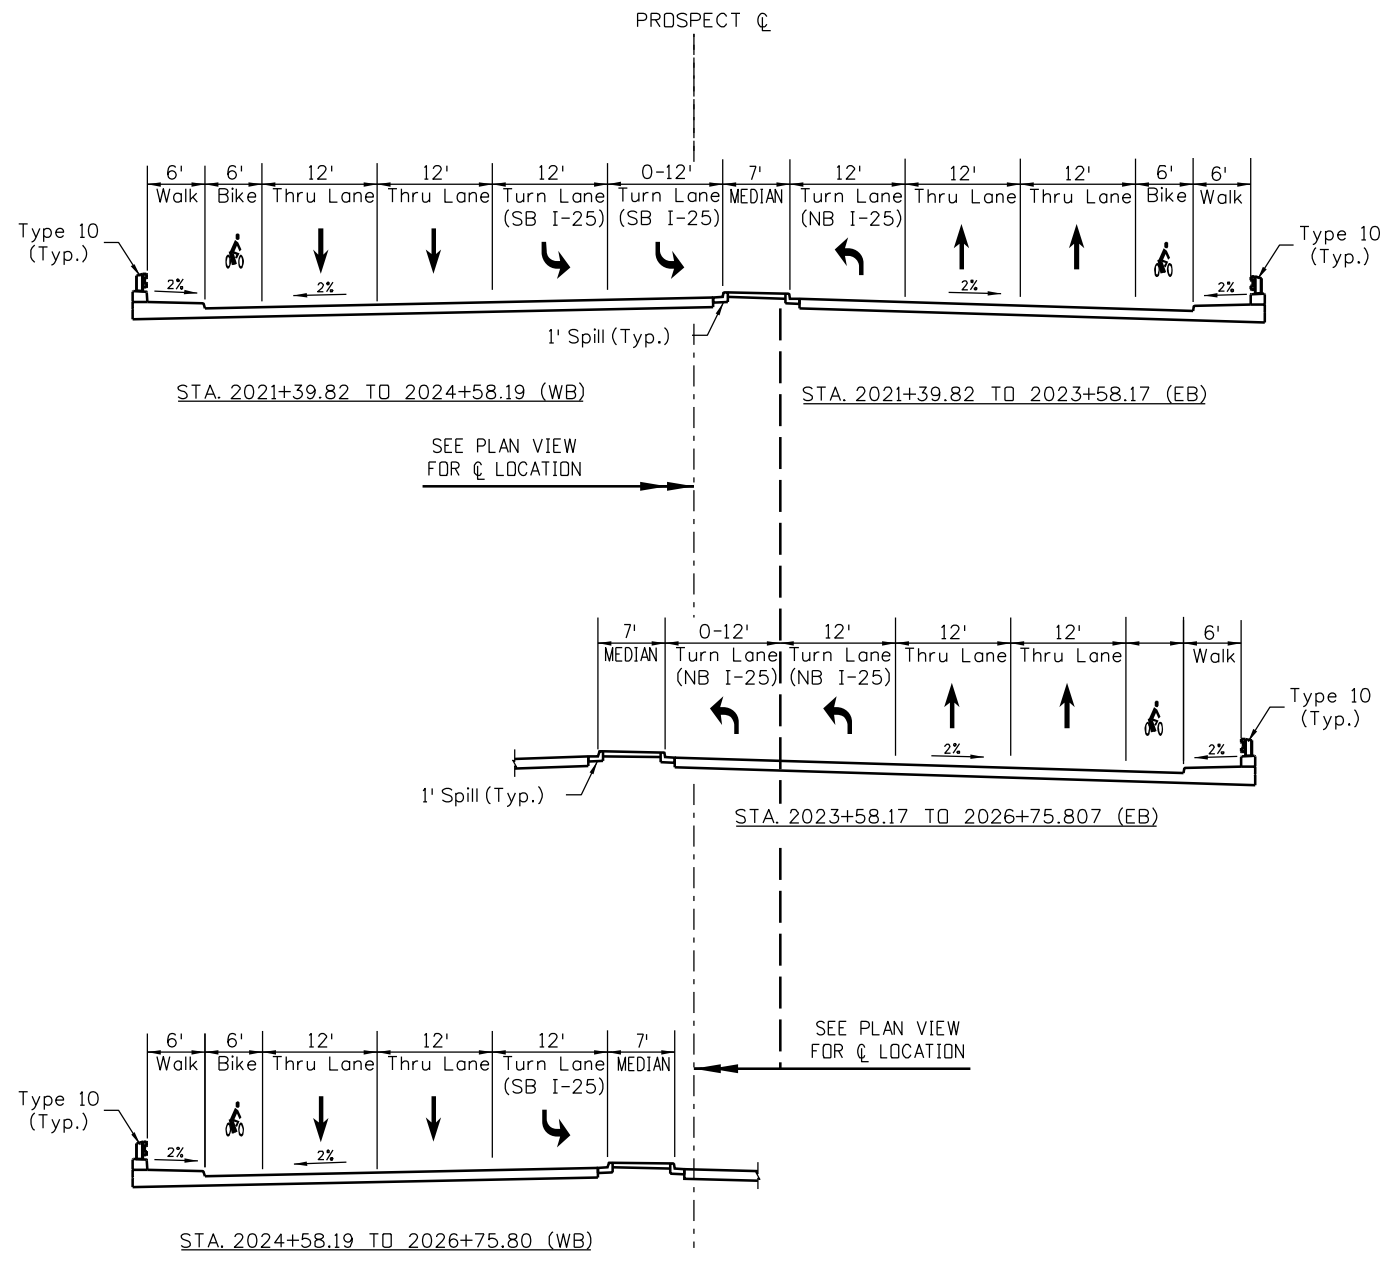

PAVEMENT DETAIL Prospect

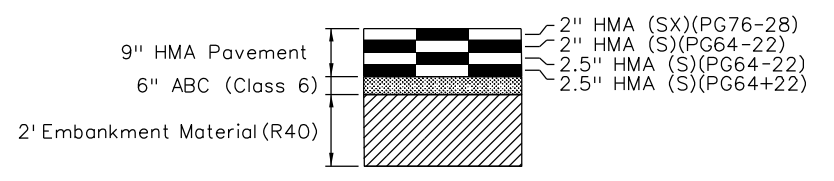

PAVEMENT DETAIL-PROSPECT E/W TIE INS

**PROSPECT ROAD BRIDGE SECTION**  
STA. 2021+39.82 TO 2026+75.80 (EB/WB)

charlie.lim  
5/11/2016 12:02:55 PM  
c:\p\_w\work\pbs\pw1\charlie.lim\dms84694\18357DES\_TypSec\_Prospect\_004.dgn  
DGN MODEL-CDOT Default

Print Date: 5/11/2016
File Name: 18357DES_TypSec_Prospect_004.dgn
Horiz. Scale: 1:20      Vert. Scale: As Noted
<b>TSIOUVARAS SIMMONS HOLDERNESS</b> CONSULTING ENGINEERS

Sheet Revisions		
Date:	Comments	Init.

Colorado Department of Transportation


10601 West 10th Street  
Greeley, CO 80634  
Phone: 970-350-2148 FAX: 970-350-2163

Region 4      **TJT**

<b>As Constructed</b>
No Revisions:
Revised:
Void:

<b>I-25/SH 392 TO SH 14 TYPICAL SECTIONS PROSPECT ARTERIAL</b>	
Designer: DRW	Structure Numbers
Detailer: RWG	Subset Sheets: T14 of T25
Sheet Subset: TYPICAL	

<b>Project No./Code</b>
IM 0253-221
18357
Sheet Number <b>16</b>

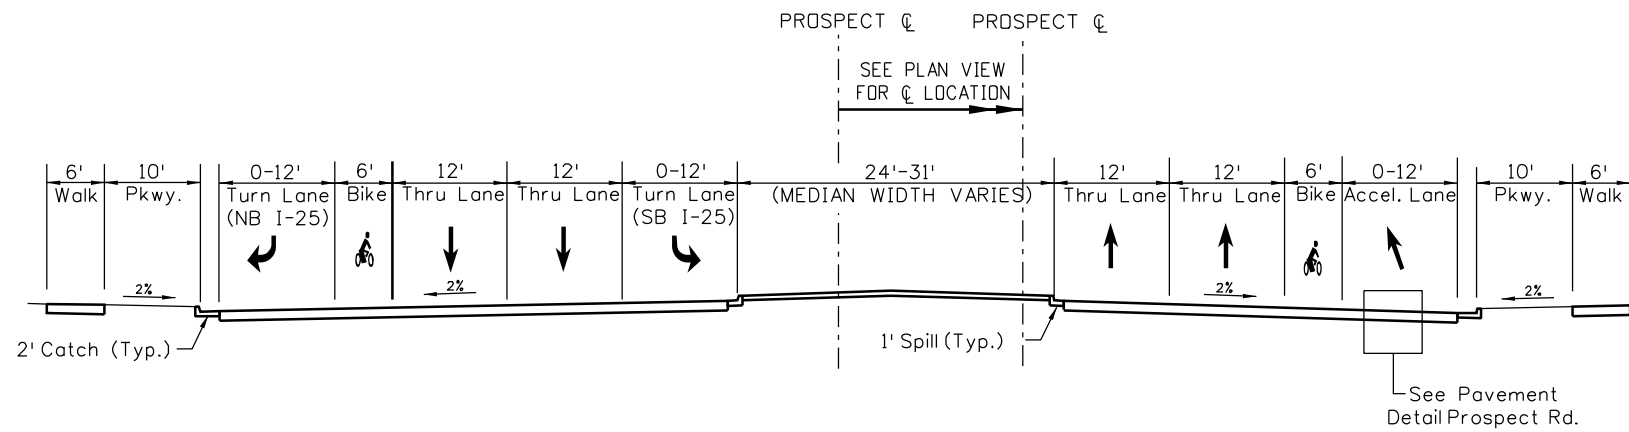


**PROSPECT ROAD  
(EAST OF I-25)**


STA. 2027+55.38 to 2032+13.22 (WB)  
 STA. 2027+55.38 to 2032+57.44 (EB)

**PROSPECT ROAD & NB ON/OFF RAMP INTERSECTION  
(EAST OF I-25)**


STA. 2026+75.80 to 2028+76.71 (EB/WB)

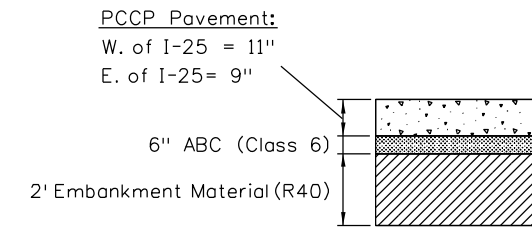

**PAVEMENT DETAIL Prospect**

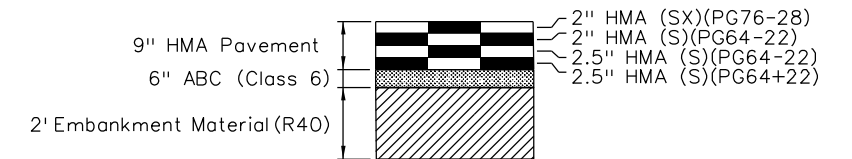

**PAVEMENT DETAIL-PROSPECT E/W TIE INS**

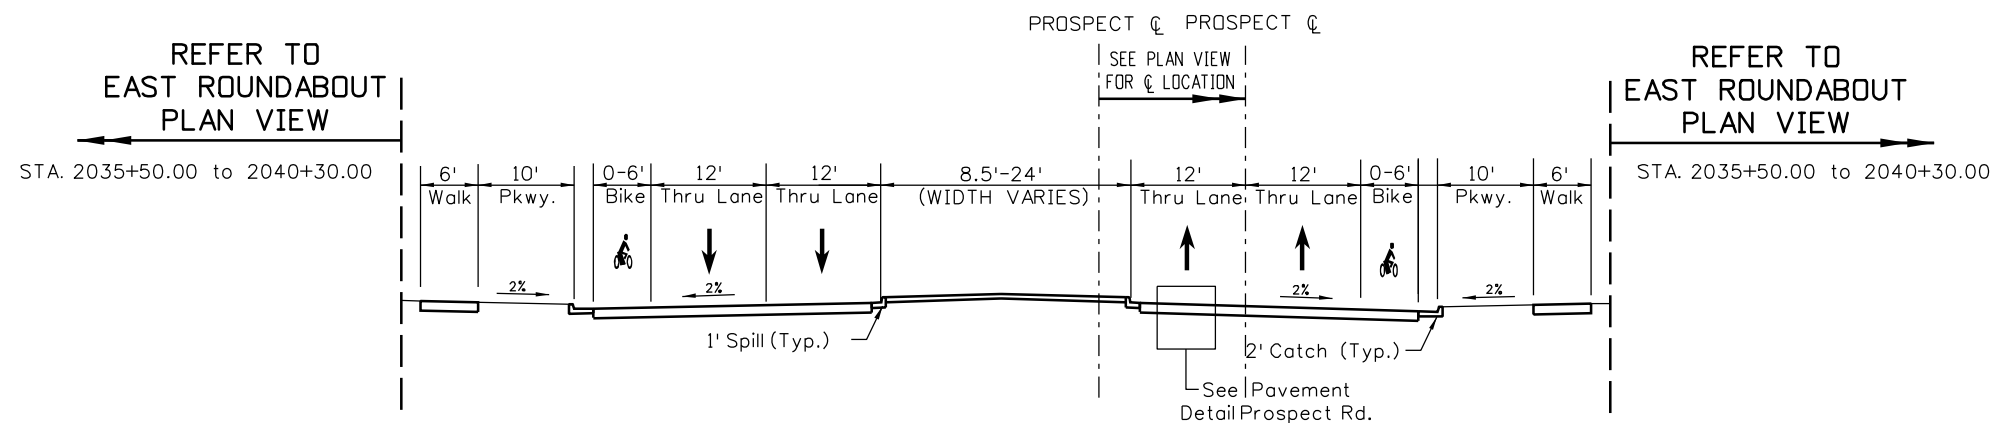

**PROSPECT ROAD  
(EAST OF I-25)**

STA. 2032+135.22 TO 2036+21.07 (WB)  
 STA. 2032+57.44 TO 2035+71.41 (EB)

REFER TO  
EAST ROUNDABOUT  
PLAN VIEW

STA. 2035+50.00 to 2040+30.00

REFER TO  
EAST ROUNDABOUT  
PLAN VIEW

STA. 2035+50.00 to 2040+30.00

5/11/2016 12:02:13 PM  
 c:\pwwork\pjs\p1\charlie.lim\dms84694\18357DES\_TypSec\_Prospect\_005.dgn  
 DGN MODEL:CDOT Default

Print Date: 5/11/2016  
 File Name: 18357DES\_TypSec\_Prospect\_005.dgn  
 Horiz. Scale: 1:20 Vert. Scale: As Noted




Sheet Revisions		
Date:	Comments	Init.

Colorado Department of Transportation  
  
 10601 West 10th Street  
 Greeley, CO 80634  
 Phone: 970-350-2148 FAX: 970-350-2163  
 Region 4 TJT


<b>As Constructed</b>
No Revisions:
Revised:
Void:

<b>I-25/SH 392 TO SH 14 TYPICAL SECTIONS PROSPECT ARTERIAL</b>	
Designer: DRW	Structure Numbers
Detailer: RWG	Subset Sheets: T15 of T25
Sheet Subset: TYPICAL	

<b>Project No./Code</b>
IM 0253-221
18357
Sheet Number <b>17</b>

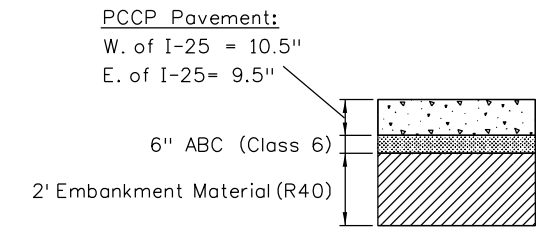

PAVEMENT DETAIL SH14

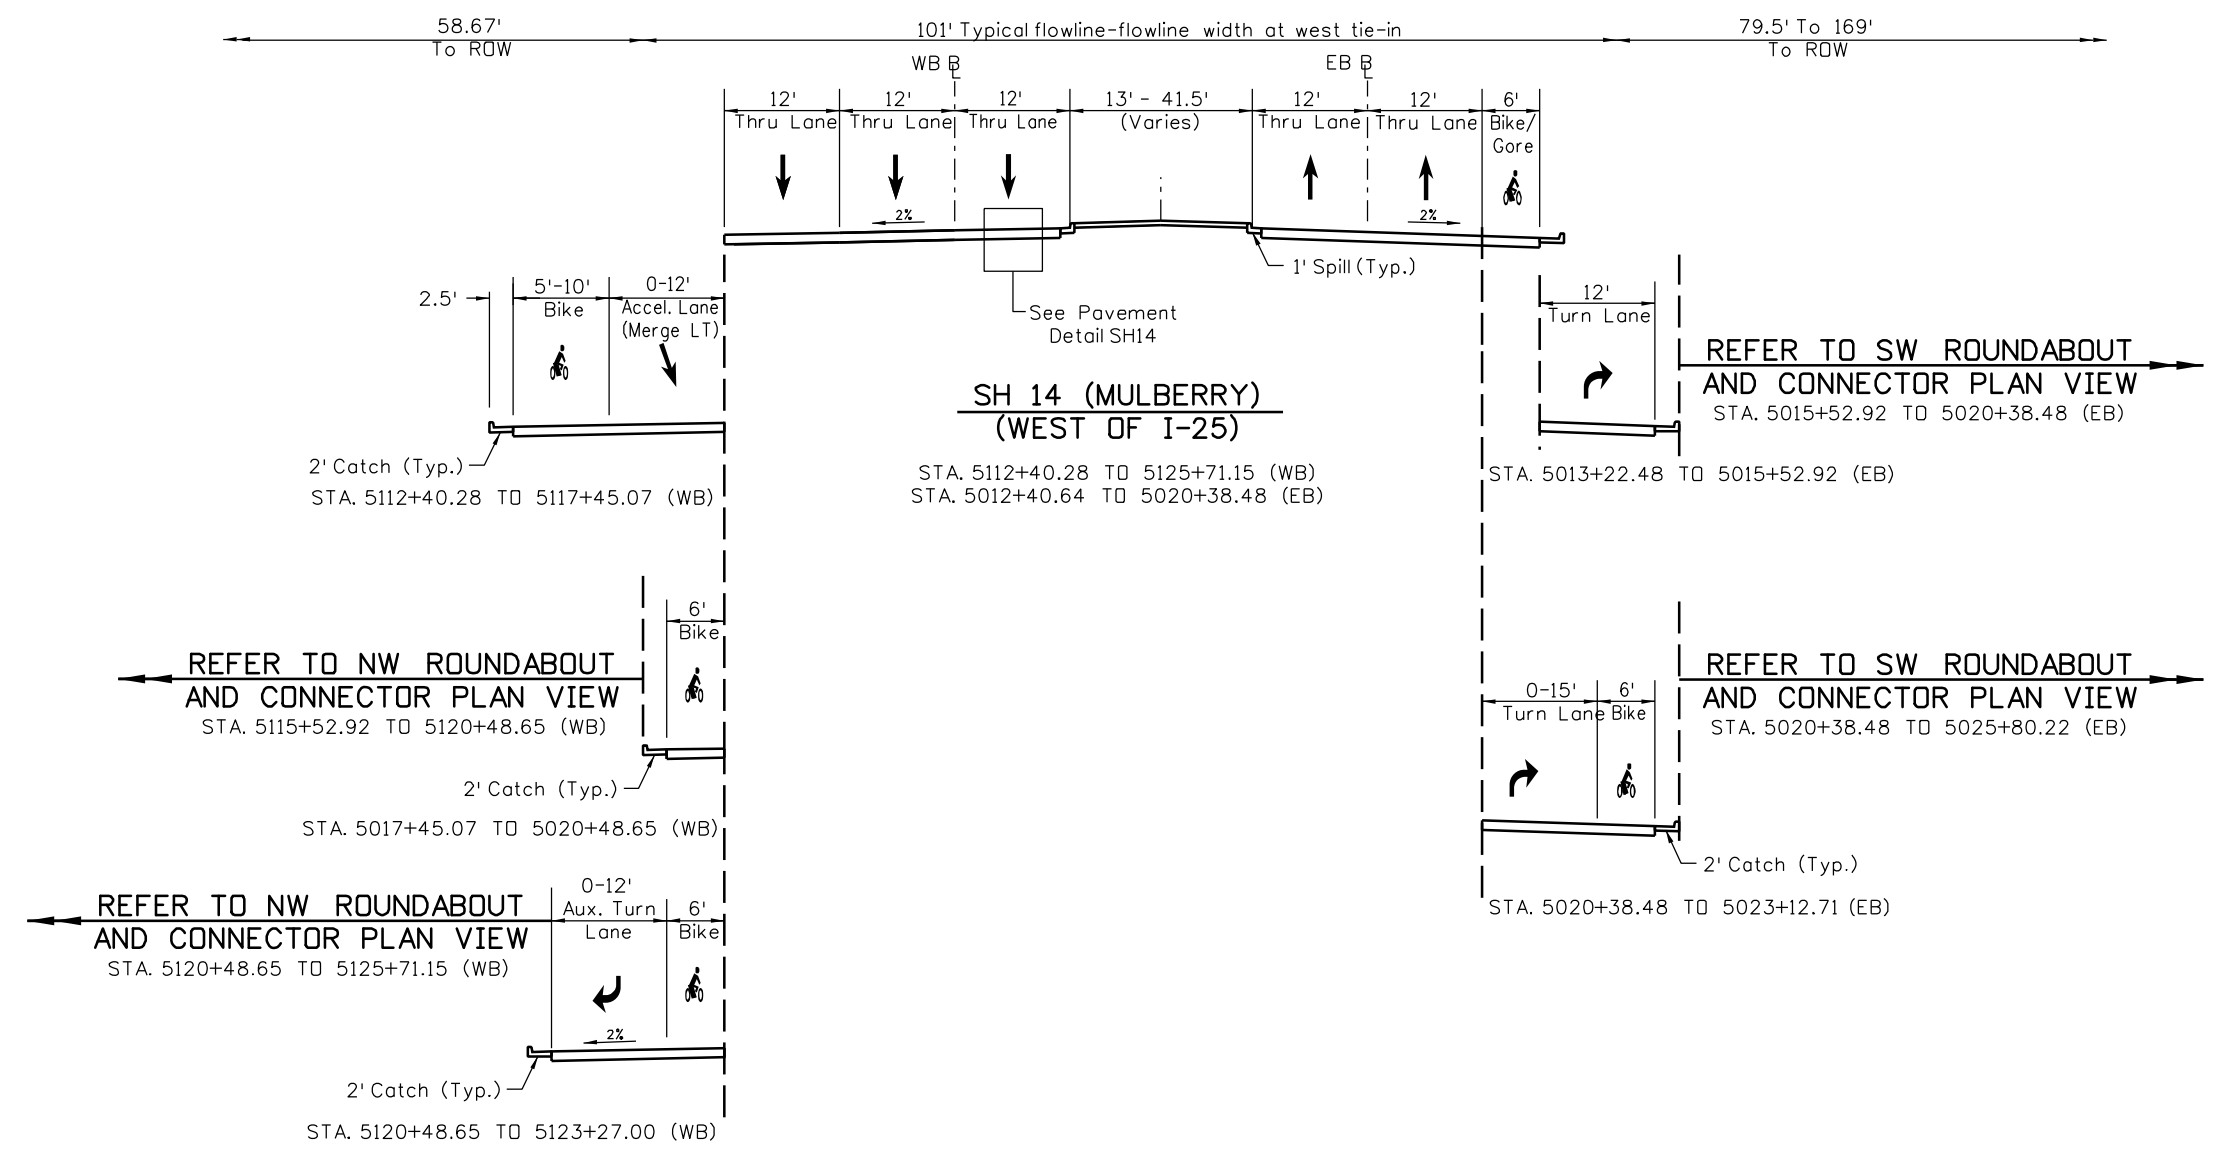

charlie.lim  
5/11/2016 12:20:19 PM  
c:\pwwork\pjs\pw1\charlie.lim\dms84694\18357DES\_TypSec\_SH-14\_002.dgn  
DGN MODEL:CDOT Default

Print Date: 5/11/2016  
File Name: 18357DES\_TypSec\_SH-14\_002.dgn  
Horiz. Scale: 1:20 Vert. Scale: As Noted

Sheet Revisions		
Date:	Comments	Init.

Colorado Department of Transportation

10601 West 10th Street  
Greeley, CO 80634  
Phone: 970-350-2148 FAX: 970-350-2163

Region 4

TJT

As Constructed
No Revisions:
Revised:
Void:


I-25/SH 392 TO SH 14  
TYPICAL SECTIONS  
SH 14 (MULBERRY) ARTERIAL

Designer: DRW	Structure Numbers
Detailer: RWG	
Sheet Subset: TYPICAL	Subset Sheets: T16 of T25


Project No./Code
IM 0253-221
18357
Sheet Number 18




PCCP Pavement:  
W. of I-25 = 10.5"  
E. of I-25 = 9.5"

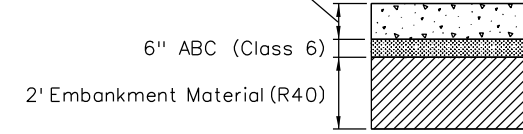

PAVEMENT DETAIL SH 14

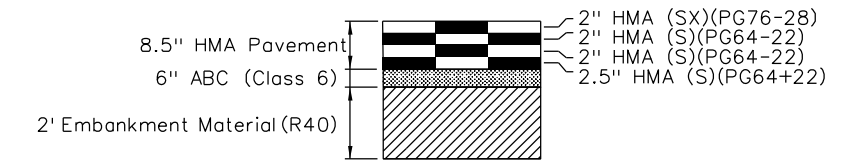

PAVEMENT DETAIL-SH 14 TIE IN

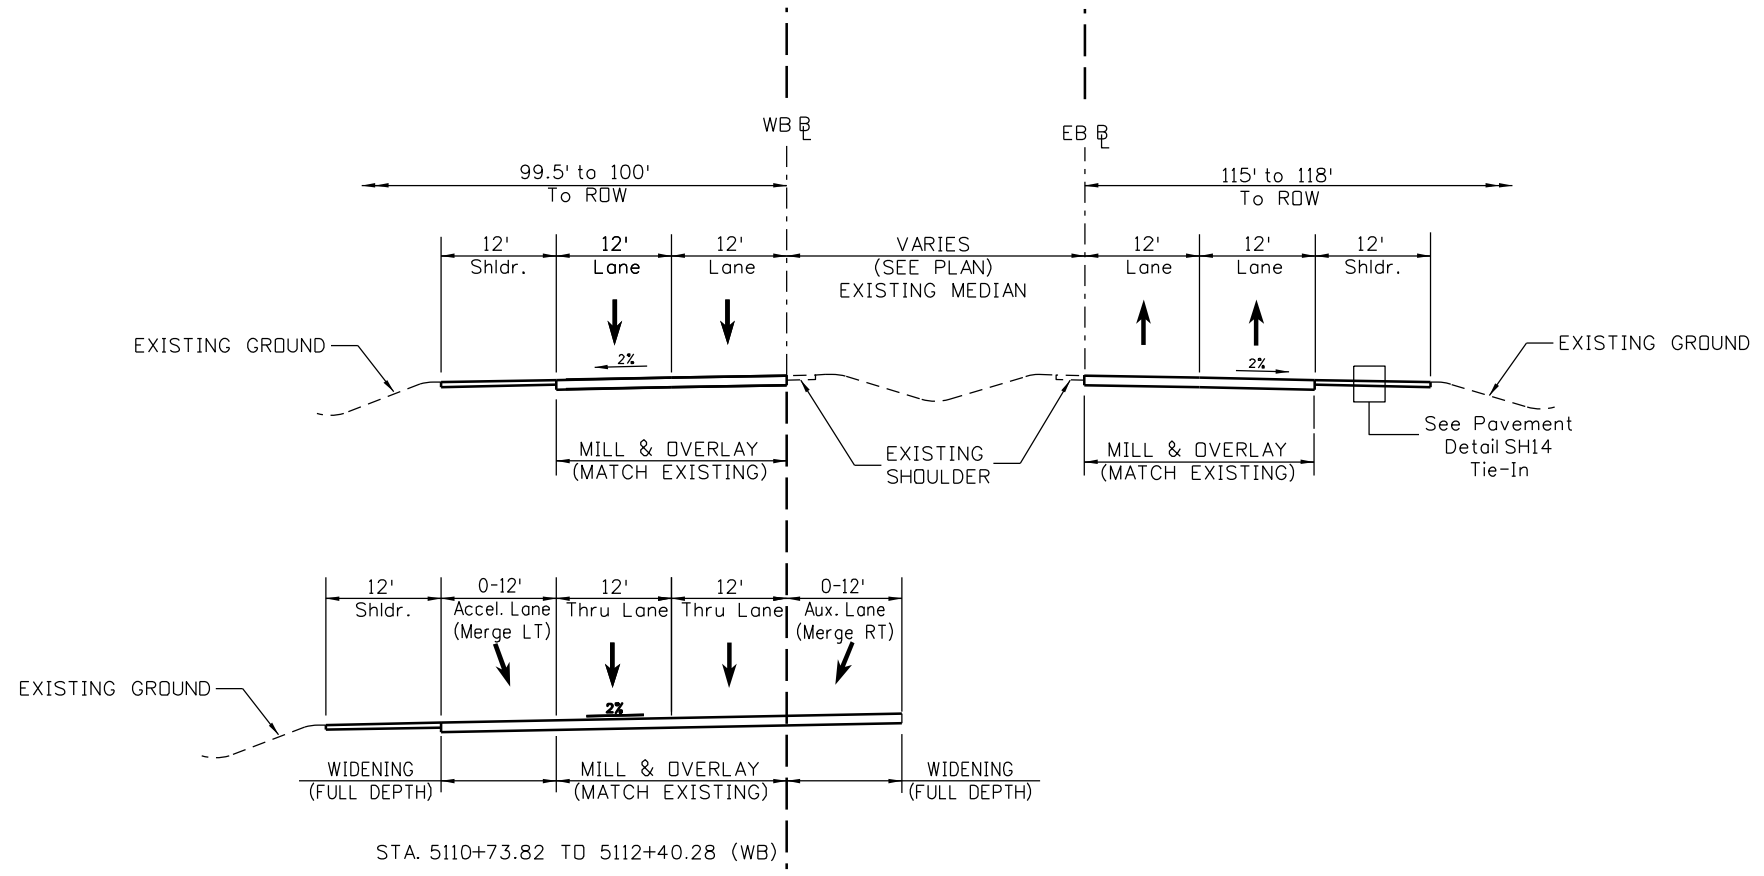

**SH 14 (MULBERRY)**  
**(WEST OF I-25)**  
STA. 5109+43.14 TO 5110+73.82 (WB)  
STA. 5009+43.14 TO 5012+40.64 (EB)

charlie.lim  
5/11/2016 12:19:26 PM  
c:\pwwork\pjs\pw1\charlie.lim\dms84694\18357DES\_TypSec\_SH-14\_001.dgn  
DGN MODEL=CDOT Default

Print Date: 5/11/2016
File Name: 18357DES_TypSec_SH-14_001.dgn
Horiz. Scale: 1:20      Vert. Scale: As Noted
<b>TSIOUVARAS SIMMONS HOLDERNESS</b> CONSULTING ENGINEERS

Sheet Revisions		
Date:	Comments	Init.

Colorado Department of Transportation



10601 West 10th Street  
Greeley, CO 80634  
Phone: 970-350-2148 FAX: 970-350-2163

Region 4      **TJT**

<b>As Constructed</b>
No Revisions:
Revised:
Void:

<b>I-25/SH 392 TO SH 14 TYPICAL SECTIONS SH 14 (MULBERRY) ARTERIAL</b>	
Designer: DRW	Structure Numbers
Detailer: DRW	
Sheet Subset: TYPICAL	Subset Sheets: T17 of T25

<b>Project No./Code</b>
IM 0253-221
18357
Sheet Number <b>19</b>

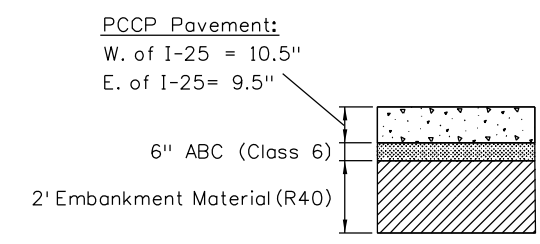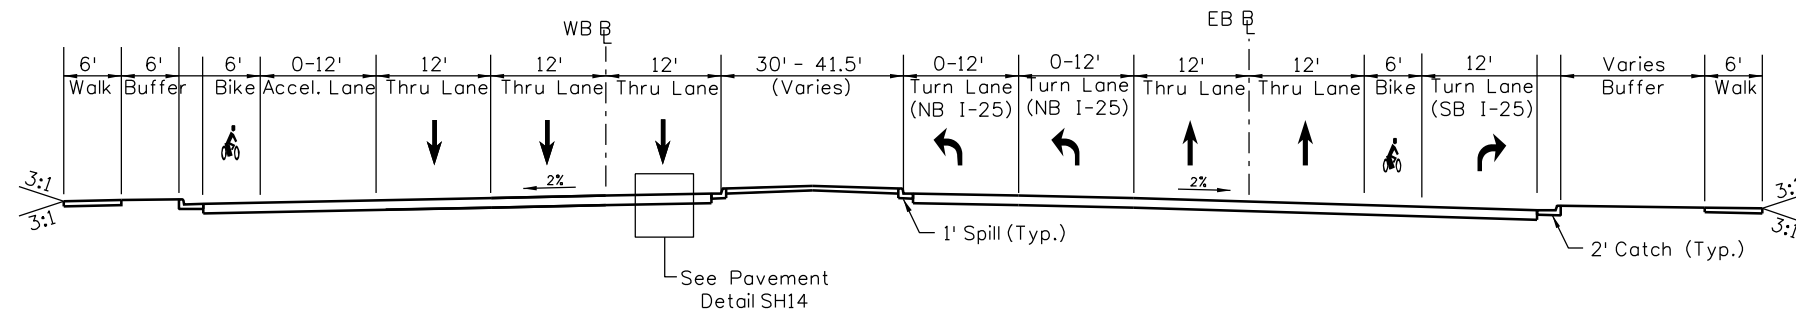


PAVEMENT DETAIL SH14

**SH 14 (MULBERRY)  
(WEST OF I-25)**

STA. 5123+27.00 to 5126+86.00 (WB)  
STA. 5023+12.71 to 5026+86.00 (EB)

**SH 14 (MULBERRY) & SB ON/OFF RAMP INTERSECTION  
(WEST OF I-25)**

STA. 5125+71.00 to 5127+60.00 (WB)  
STA. 5025+80.00 to 5027+60.00 (EB)

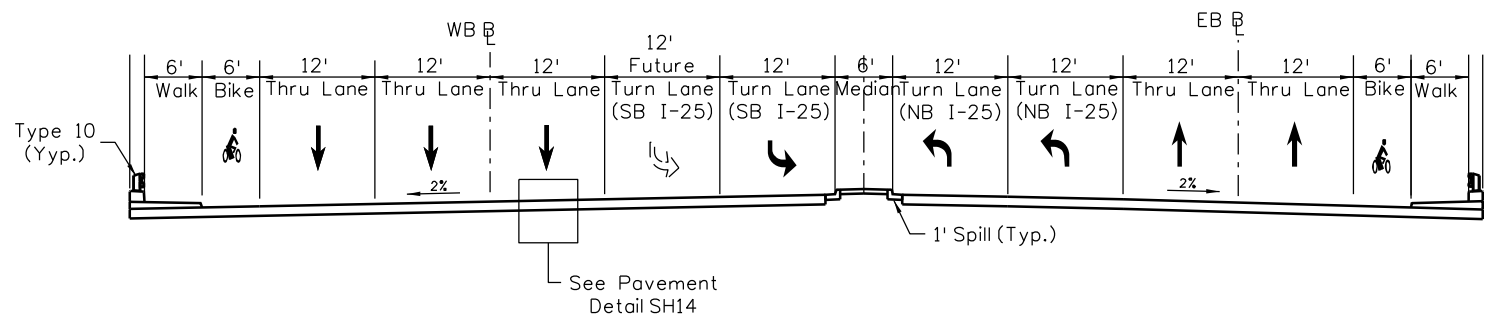

**SH 14 (MULBERRY) BRIDGE SECTION**

STA. 5127+60.00 to 5132+11.00 (WB)  
STA. 5027+60.00 to 5032+11.00 (EB)

**SH 14 (MULBERRY) & NB ON/OFF RAMP INTERSECTION  
(EAST OF I-25)**

STA. 5132+11.00 to 5134+20.00 (WB)  
STA. 5032+11.00 to 5034+10.00 (EB)

charlie.lim 5/11/2016 12:21:09 PM  
 c:\pwwork\pjs\pw1\charlie.lim\dms84694\18357DES\_TypSec\_SH-14\_003.dgn  
 DGN MODEL-CDOT Default

Print Date: 5/11/2016  
 File Name: 18357DES\_TypSec\_SH-14\_003.dgn  
 Horiz. Scale: 1:20 Vert. Scale: As Noted

Sheet Revisions		
Date:	Comments	Init.

Colorado Department of Transportation

10601 West 10th Street  
 Greeley, CO 80634  
 Phone: 970-350-2148 FAX: 970-350-2163


Region 4 **TJT**

<b>As Constructed</b>
No Revisions:
Revised:
Void:


**I-25/SH 392 TO SH 14  
TYPICAL SECTIONS  
SH 14 (MULBERRY) ARTERIAL**

Designer: DRW	Structure Numbers
Detailer: RWG	
Sheet Subset: TYPICAL	Subset Sheets: T18 of T25

<b>Project No./Code</b>
IM 0253-221
18357
Sheet Number <b>20</b>

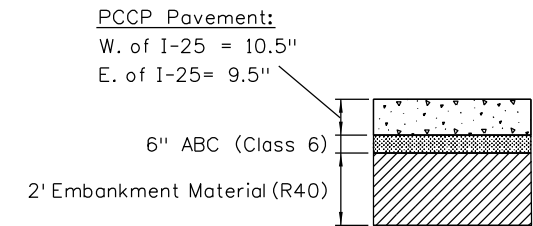


PAVEMENT DETAIL SH14

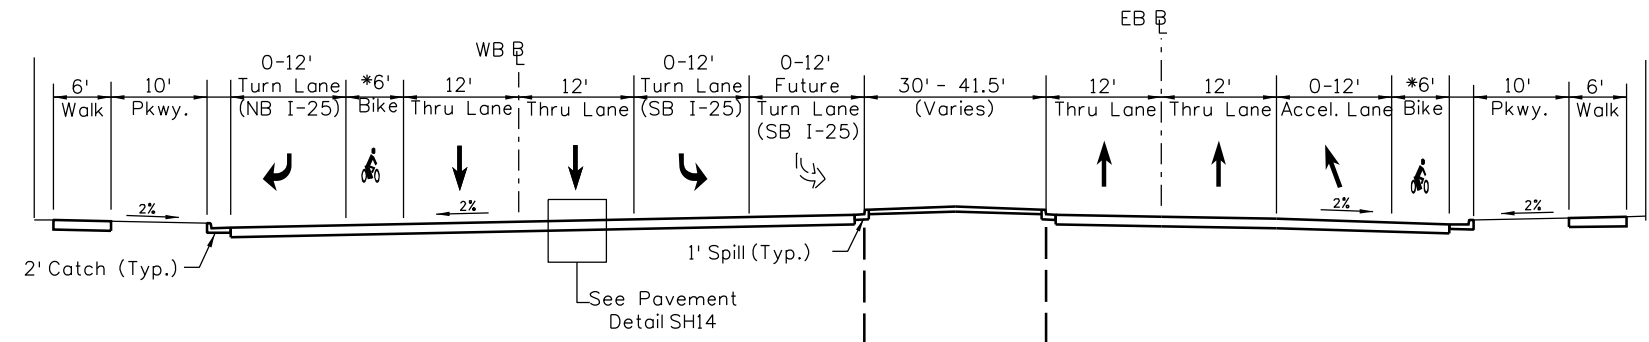


**SH 14 (MULBERRY)**


STA. 5132+87.00 to 5135+62.56 (WB)  
STA. 5032+87.00 to 5035+08.35 (EB)

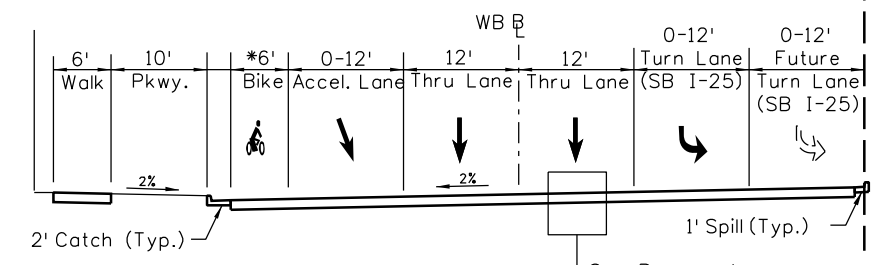

STA. 5135+62.56 to 5140+89.68 (WB)

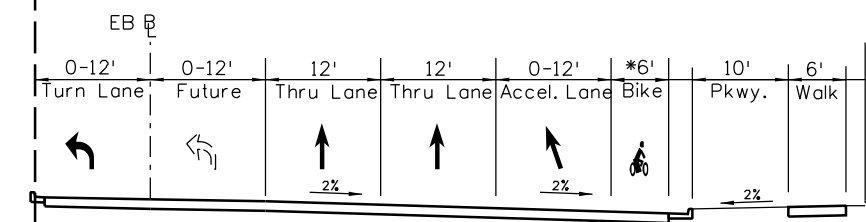

STA. 5035+08.35 to 5037+87.00 (EB)

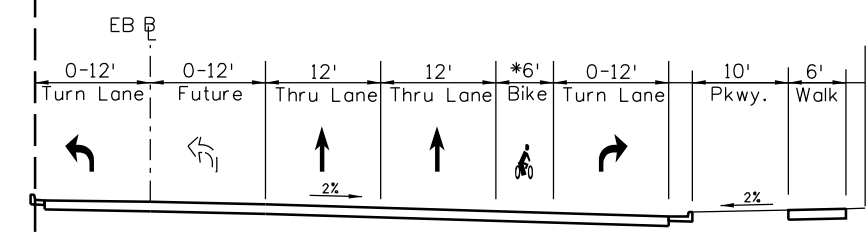

STA. 5037+87.00 to 5040+84.96 (EB)

charlie.lim  
5/11/2016 12:21:59 PM  
c:\pwwork\pjs\pw1\charlie.lim\dms84694\18357DES\_TypSec\_SH-14\_004.dgn  
DGN MODEL:CDOT Default

Print Date: 5/11/2016  
File Name: 18357DES\_TypSec\_SH-14\_004.dgn  
Horiz. Scale: 1:20      Vert. Scale: As Noted

Sheet Revisions		
Date:	Comments	Init.

Colorado Department of Transportation

10601 West 10th Street  
Greeley, CO 80634  
Phone: 970-350-2148 FAX: 970-350-2163

Region 4      **TJT**

<b>As Constructed</b>
No Revisions:
Revised:
Void:


**I-25/SH 392 TO SH 14  
TYPICAL SECTIONS  
SH 14 (MULBERRY) ARTERIAL**

Designer: DRW      Structure Numbers  
Detailer: RWG


Sheet Subset: TYPICAL      Subset Sheets: T19 of T25

<b>Project No./Code</b>
IM 0253-221
18357
Sheet Number <b>21</b>


gell7543 8:57:27 AM pwr:\CP-PWS-1501.pbsj.com\FBSJ\Documents\Transportation\Surface Transportation\Projects\100027309 I-25\Design\Drawings\Phase 1 FIR\ATKINS\18357DES\_TypSec\_I25\_FR001.dgn

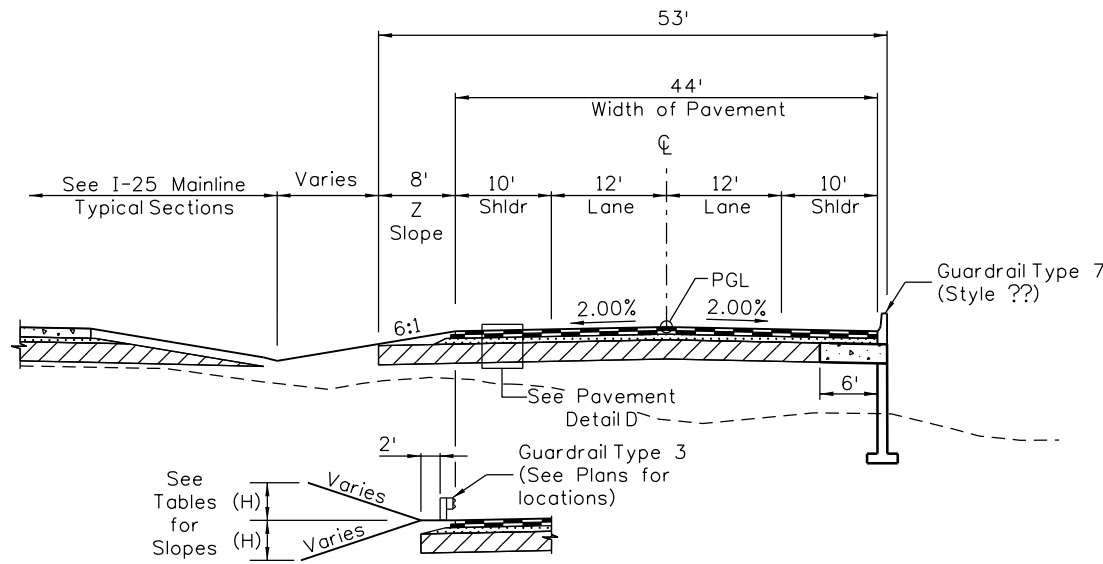

**EAST FRONTAGE ROAD  
KECHTER TO HARMONY**  
STA 200+60.54 TO 222+50.04

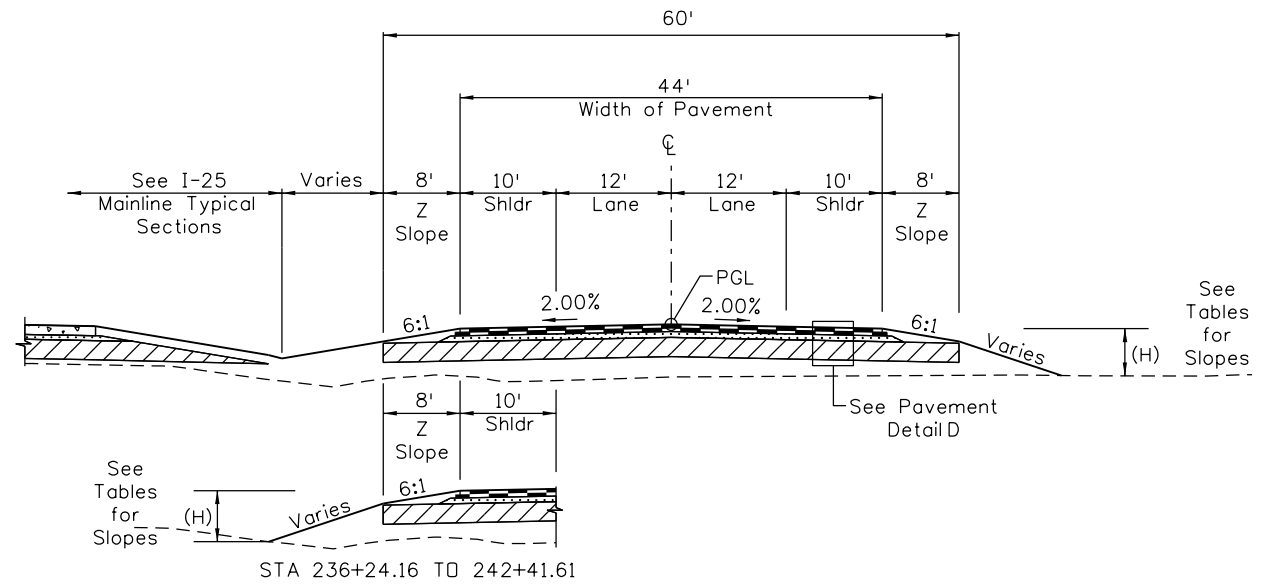

**EAST FRONTAGE ROAD  
KECHTER TO HARMONY**  
STA 222+50.04 TO 242+41.61

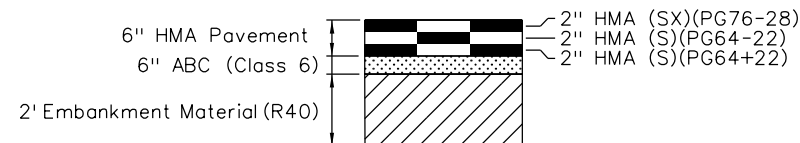


**PAVEMENT DETAIL D**


SLOPE TABLE	
Cut/Fill Height (H)	Slope
≤ 2'	6:1
2' to 14.5'	4:1
> 14.5'	3:1

Print Date: 5/6/2016		<b>Sheet Revisions</b>				<b>As Constructed</b>		<b>I-25/SH 392 TO SH 14 TYPICAL SECTIONS EAST FRONTAGE ROAD</b>		<b>Project No./Code</b>	
File Name: 18357DES_TypSec_I25_FR001.dgn		Date:	Comments	Init.		No Revisions:	IM 0253-221				
Horiz. Scale: 1:20      Vert. Scale:						Revised:	Designer:      AGC	Structure Numbers	18357		
Unit Information      Unit Leader Initials:						Void:	Detailer:      JAG	Subset Sheets: T20 of T25	Sheet Number <b>22</b>		
<b>ATKINS</b> 7604 Technology Way, Suite 400 Denver, CO 80237 Phone: (303) 221-7275 Fax: (303) 221-7276					Region 4	TJT					


gell7543 8:57:40 AM pwr:\CP-PWS-1501.pbsj.com\FBSU\PWJ\Documents\Transportation\Surface Transportation\Projects\100027309 I-25\Design\Drawings\Phase 1 FIR\ATKINS\18357DES\_TypSec\_I25\_FR002.dgn

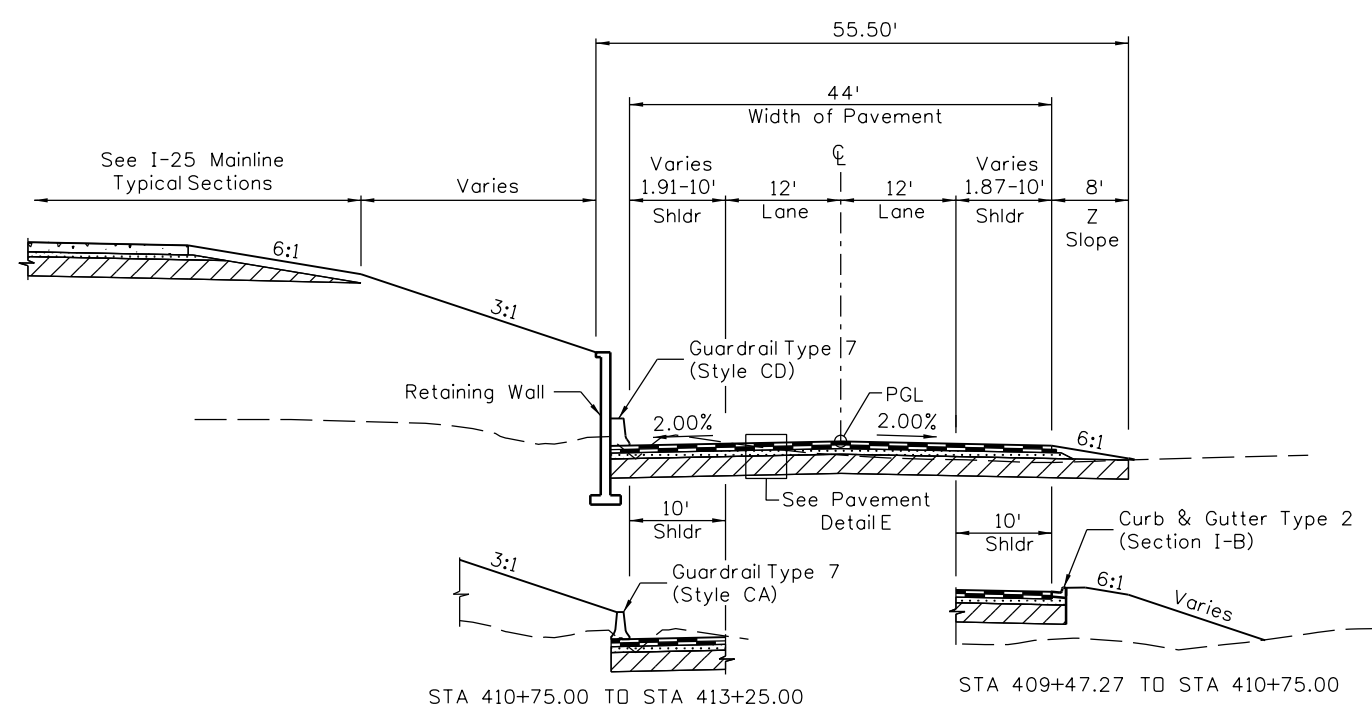


**EAST FRONTAGE ROAD**  
**LCR 40 TO PROSPECT ROAD**  
 STA 402+60.70 TO STA 413+25.00

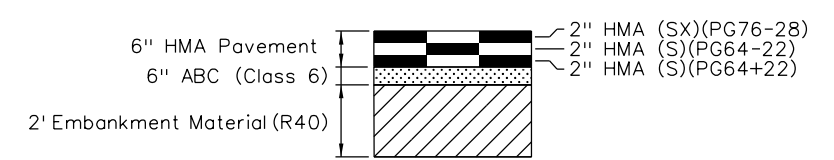


**PAVEMENT DETAIL E**

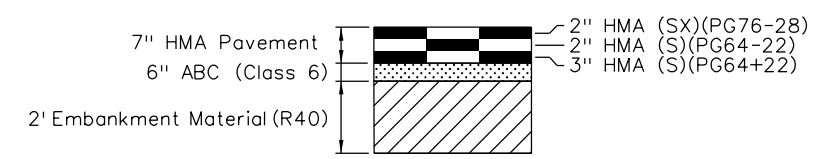

**PAVEMENT DETAIL F**

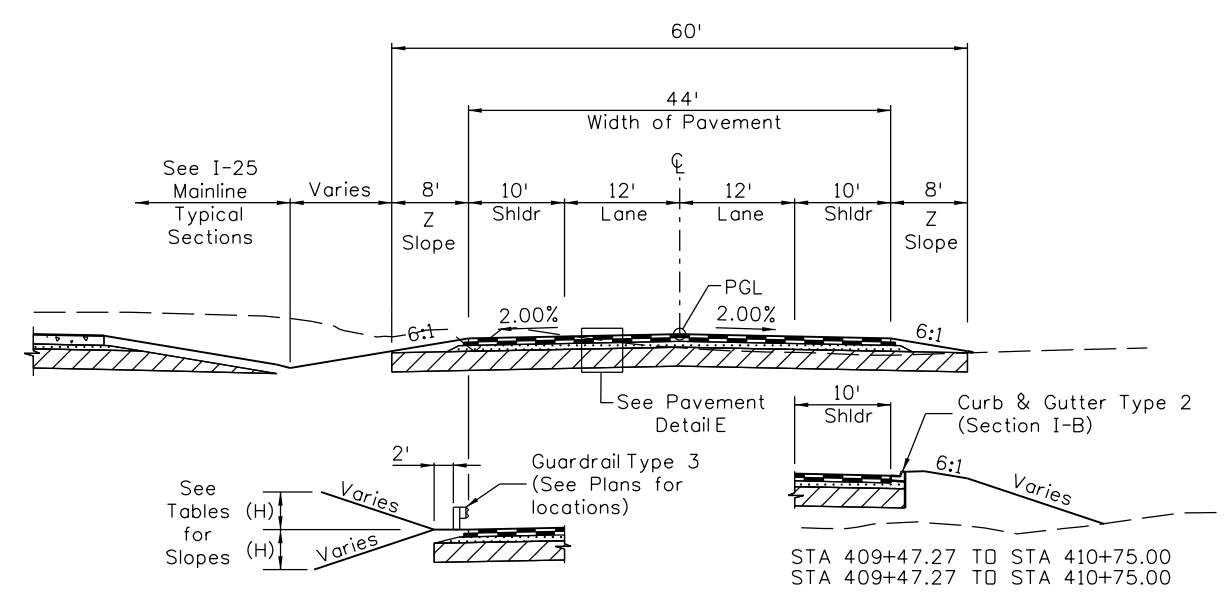

**EAST FRONTAGE ROAD**  
**LCR 40 TO PROSPECT ROAD**  
 STA 402+60.70 TO STA 413+25.00

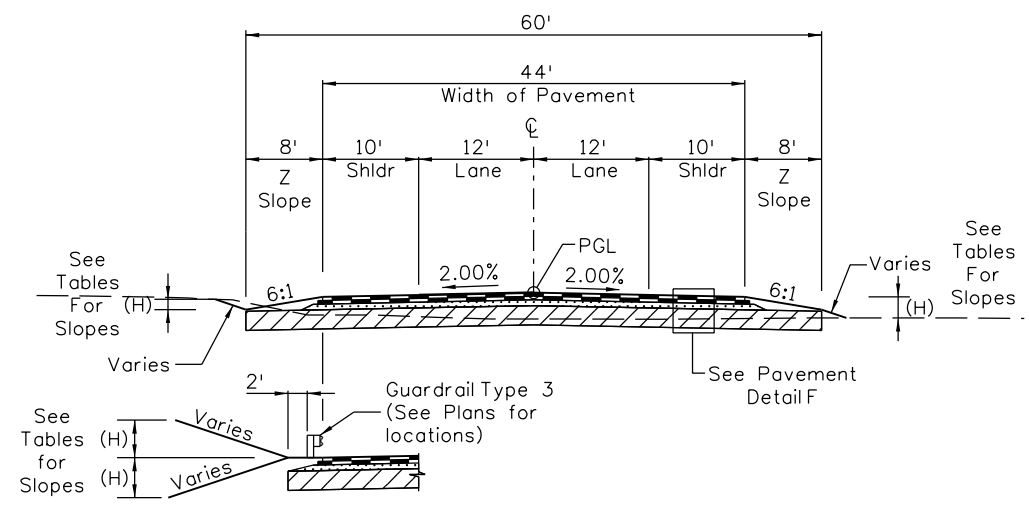

**EAST FRONTAGE ROAD**  
**PROSPECT ROAD TO SH 14**  
 626+69.06 TO 647+72.15

Print Date: 5/6/2016	0000
File Name: 18357DES_TypSec_I25_FR002.dgn	
Horiz. Scale: 1:20      Vert. Scale:	
Unit Information      Unit Leader Initials:	
<b>ATKINS</b> 7604 Technology Way, Suite 400 Denver, CO 80237 Phone: (303) 221-7275 Fax: (303) 221-7276	

Sheet Revisions		
Date:	Comments	Init.

Colorado Department of Transportation



10601 West 10th Street  
 Greeley, CO 80634  
 Phone: 970-350-2148 FAX: 970-350-2163



Region 4      **TJT**

<b>As Constructed</b>
No Revisions:
Revised:
Void:

<b>I-25/SH 392 TO SH 14 TYPICAL SECTIONS EAST FRONTAGE ROAD</b>			
Designer:	AGC	Structure	
Detailer:	JAG	Numbers	
Sheet Subset: TYPICAL	Subset Sheets: T21 of T25		


<b>Project No./Code</b>
IM 0253-221
18357
Sheet Number <b>23</b>

gell7543 8:57:49 AM pwr:\CP-PWS-1501.pbsj.com\FBSJ\Documents\Transportation\Surface Transportation\Projects\100027309 1-25\Design\Drawings\Phase 1 FIR\ATKINS\18357DES\_TypSec\_125\_FR003.dgn

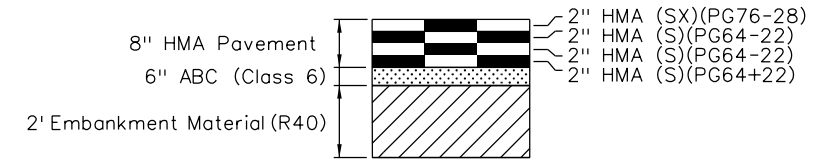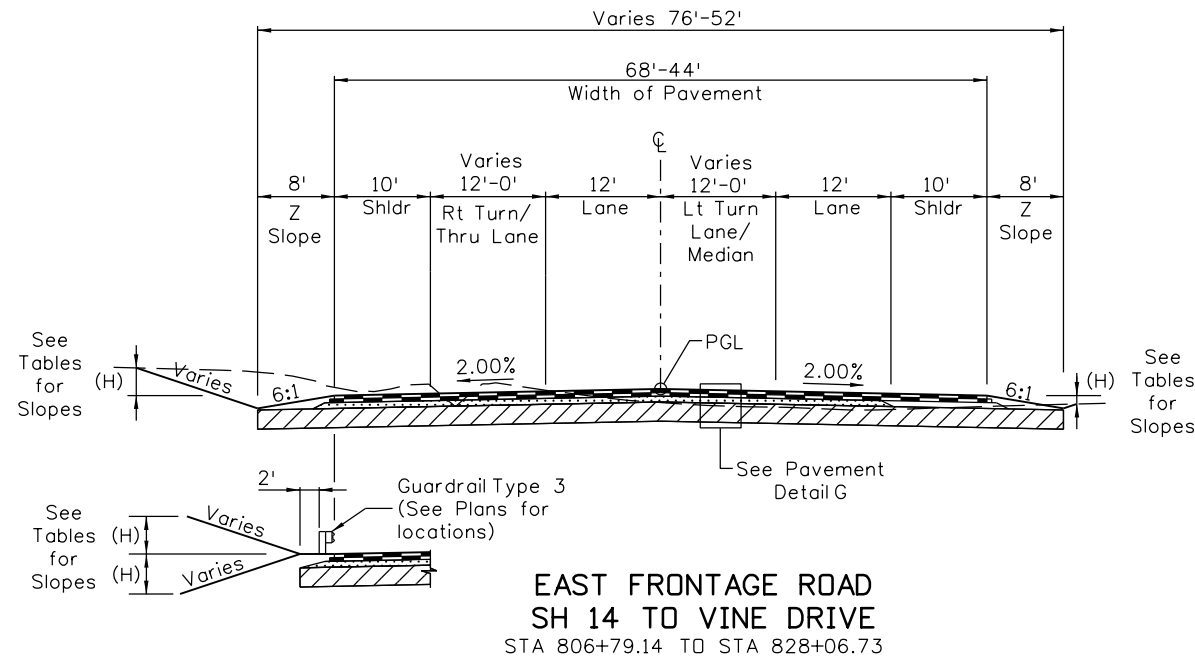

PAVEMENT DETAIL G

SLOPE TABLE	
Cut/Fill Height (H)	Slope
≤ 2'	6:1
2' to 14.5'	4:1
> 14.5'	3:1

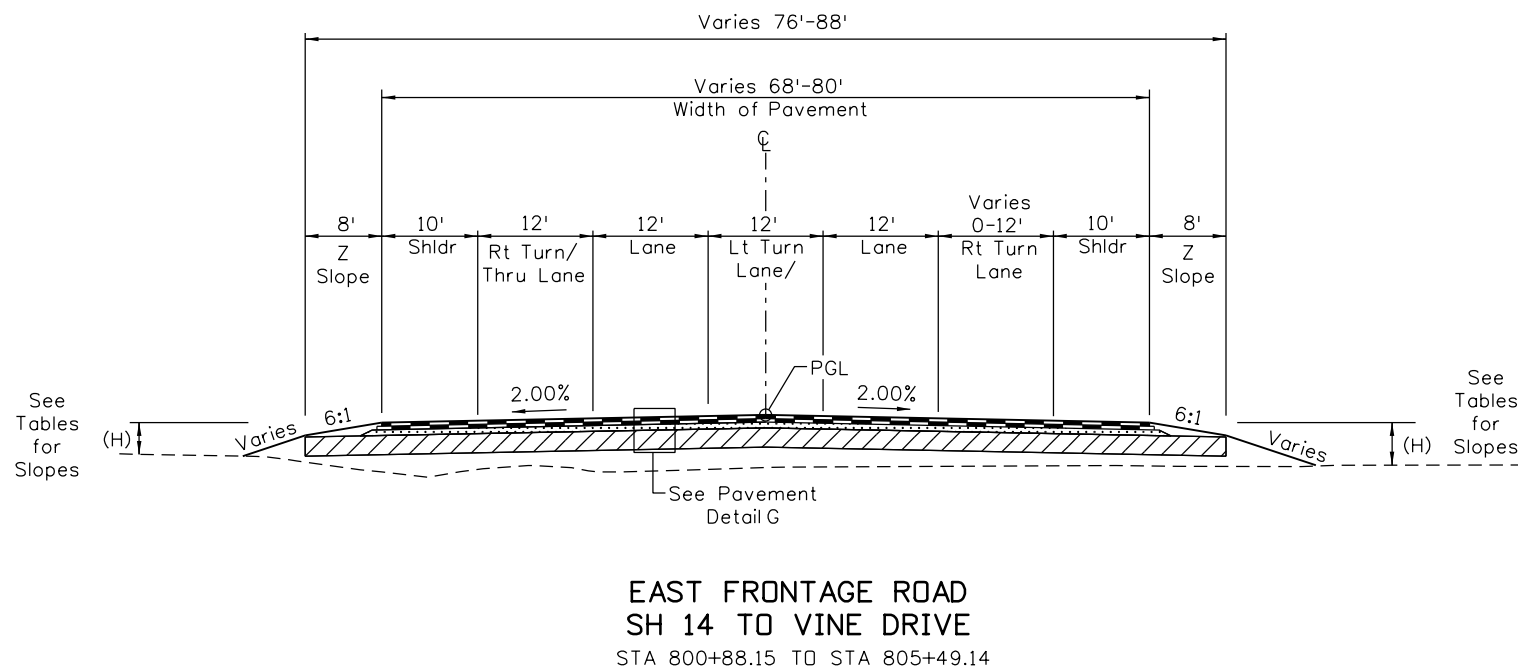

Print Date: 5/6/2016  
 File Name: 18357DES\_TypSec\_125\_FR003.dgn  
 Horiz. Scale: 1:20 Vert. Scale:  
 Unit Information Unit Leader Initials:  
**ATKINS** 7604 Technology Way, Suite 400  
 Denver, CO 80237  
 Phone: (303) 221-7275 Fax: (303) 221-7276

Sheet Revisions		
Date:	Comments	Init.

Colorado Department of Transportation  
 10601 West 10th Street  
 Greeley, CO 80634  
 Phone: 970-350-2148 FAX: 970-350-2163  
**Region 4** **TJT**

As Constructed
No Revisions:
Revised:
Void:

I-25/SH 392 TO SH 14  
 TYPICAL SECTIONS  
 EAST FRONTAGE ROAD


Designer: AC	Structure Numbers
Detailer: JAG	
Sheet Subset: TYPICAL	Subset Sheets: T22 of T25

Project No./Code
IM 0253-221
18357
Sheet Number <b>24</b>









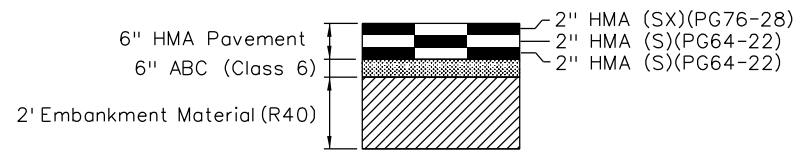

PAVEMENT DETAIL FR-A

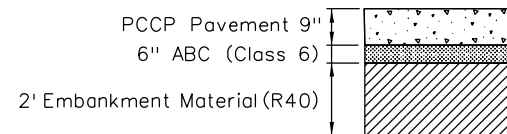


PAVEMENT DETAIL SH14-FR-C

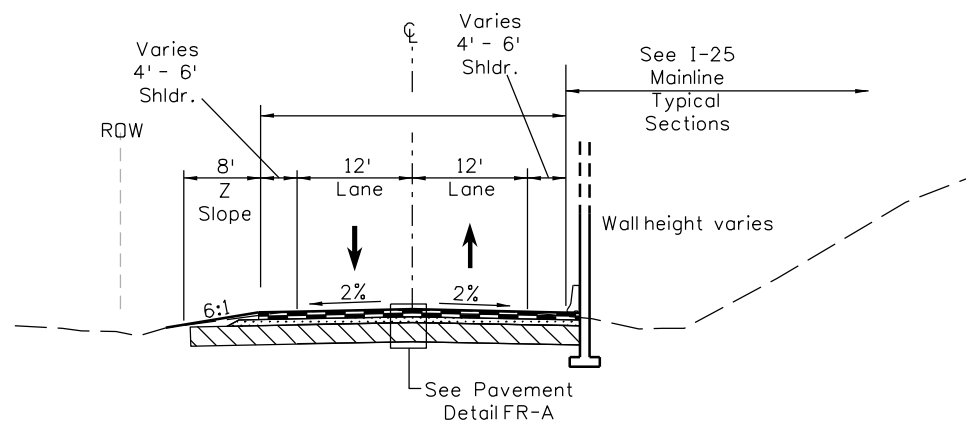


**NORTH-WEST FRONTAGE ROAD  
NORTH OF MULBERRY**

STA 902+40 TO 911+75  
Minimum section shown in ROW constrained area

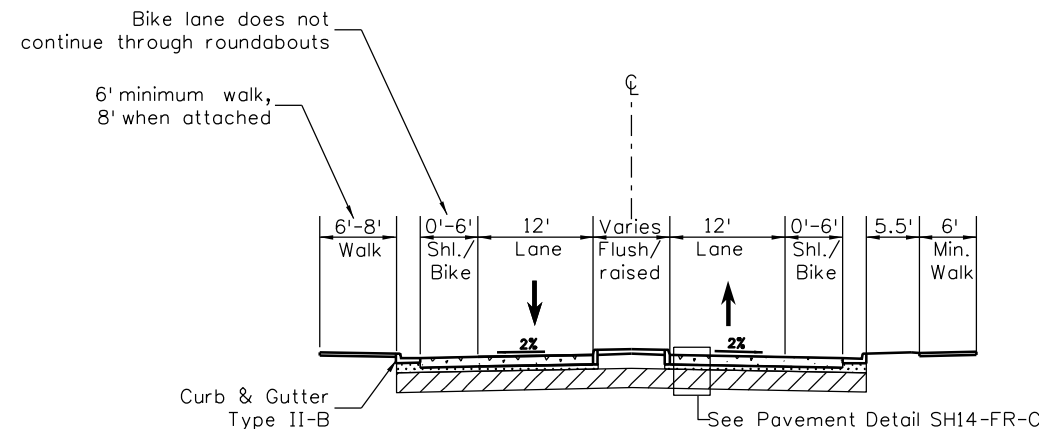


**FRONTAGE ROAD CONNECTORS  
NORTH & SOUTH  
OF MULBERRY, WEST OF I-25**

NORTH-SIDE FRONTAGE: STA 1+00 to 10+00  
SOUTH-SIDE FRONTAGE: STA. 739+42 to 747+65  
WEST FRONTAGE RD: STA. 732+75 to 736+70

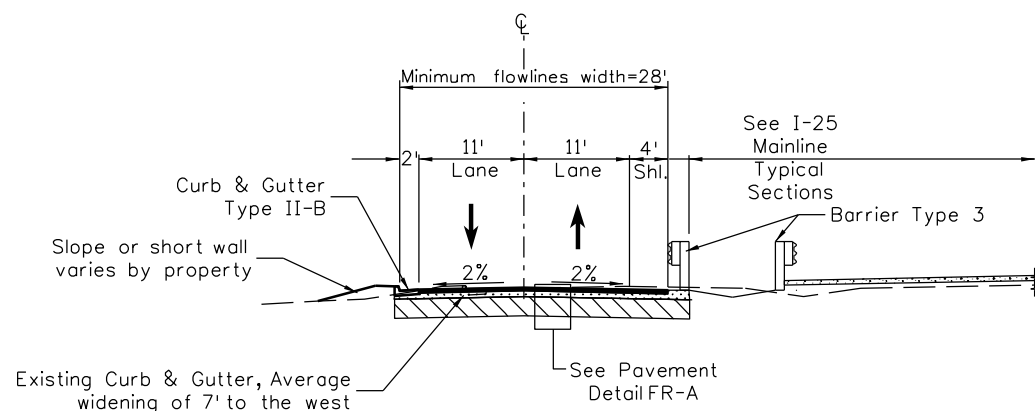

**SOUTH-WEST FRONTAGE ROAD  
SOUTH OF MULBERRY**

STA 700+30 to 732+75  
Minimum section shown in ROW constrained area

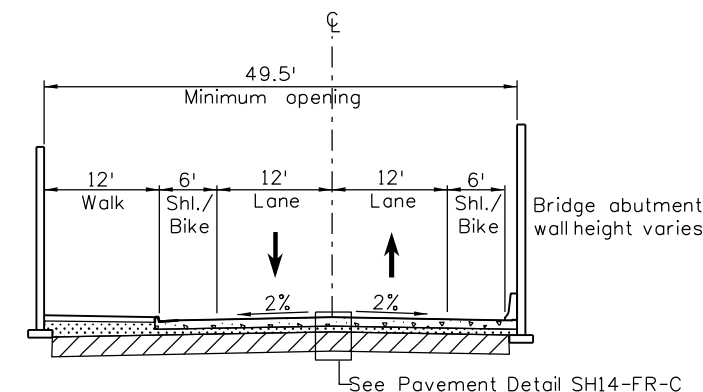

**CONNECTOR FRONTAGE ROAD  
UNDER MULBERRY (SH 14)**

STA 1+40 TO 5+03

5/11/2016 12:23:42 PM  
 c:\pwwork\pjs\pw1\charlie.lim\dms84694\18357DES\_TypSec\_SH-14\_FR-01.dgn  
 DGN\_MODEL\_CDOT\_Default

Print Date: 5/11/2016  
 File Name: 18357DES\_TypSec\_SH-14\_FR-01.dgn  
 Horiz. Scale: 1:20      Vert. Scale: As Noted



Sheet Revisions		
Date:	Comments	Init.

Colorado Department of Transportation  
 Region 4  
 10601 West 10th Street  
 Greeley, CO 80634  
 Phone: 970-350-2148 FAX: 970-350-2163  
 TJT

As Constructed  
 No Revisions:  
 Revised:  
 Void:

I-25/SH 392 TO SH 14 TYPICAL SECTIONS SH 14 (MULBERRY) FRONTAGE ROADS	
Designer: DRW	Structure Numbers
Detailer: DRW	
Sheet Subset: TYPICAL	
Subset Sheets: T25 of T25	

Project No./Code
IM 0253-221
18357
Sheet Number 27

### SUMMARY OF APPROXIMATE QUANTITIES

INDEX			CONTRACT	ITEM DESCRIPTION	UNIT	ROADWAY		STRUCTURES		PROJECT TOTAL		COMMENTS
BOOK	PAGE	SHEET	ITEM NO.			PLAN	AS CONST	PLAN	AS CONST	PLAN	AS CONST	
			202-00015			Removal of Headwall	EACH	38				
			202-00019	Removal of Inlet	EACH	91				91		
			202-00020	Removal of Concrete Box Culvert	EACH	8				8		
			202-00021	Removal of Manhole	EACH	3				3		
			202-00035	Removal of Pipe	LF	11,114				11,114		
			202-00037	Removal of End Section	EACH	131				131		
			202-00210	Removal of Concrete Pavement	SY	279,042				279,042		
			202-00220	Removal of Asphalt Mat	SY	537,036				537,036		
			202-00400	Removal of Bridge	EACH			11		11		
			202-00805	Removal of Overhead Sign Structure	EACH	3				3		
			202-00823	Removal of Dynamic Message Sign	EACH	2				2		
			202-00828	Removal of Traffic Signal Equipment	LS	2				2		
			202-01000	Removal of Fence	LF	72,519				72,519		
			202-01130	Removal of Guardrail Type 3	LF	31,745				31,745		
			202-01170	Removal of Guardrail Type 7	LF	5,098				5,098		
			202-01200	Removal of Tensioned Cable Barrier	LF	45,449				45,449		
			202-01300	Removal of End Anchorage	EACH	48				48		
			203-00010	Unclassified Excavation (Complete In Place)	CY	1,074,201				1,074,201		
			203-00060	Embankment Material (Complete In Place)	CY	1,281,679				1,281,679		
			203-00062	Embankment Material (Complete In Place) (Special)	CY	826,654				826,654		
			206-00000	Structure Excavation	CY			7,318		7,318		

Print Date: 5/23/2016

File Name: 18357DES\_SumQuan001.dgn

Horiz. Scale: 1:1


Vert. Scale:

Unit Information

Unit Leader Initials:



7604 Technology Way, Suite 400  
Denver, CO 80237  
Phone: (303) 221-7275 Fax: (303) 221-7276

 

#### Sheet Revisions

Date:	Comments	Init.

Colorado Department of Transportation



Region 4

10601 West 10th Street  
Greeley, CO 80634  
Phone: 970-350-2148 FAX: 970-350-2163

TJT

#### As Constructed

No Revisions:

Revised:

Void:

#### SUMMARY OF APPROXIMATE QUANTITIES

Designer:	AGC	Structure Numbers	
Detailer:	JAG	Subset Sheets:	Q1 of Q8
Sheet Subset: QUANTITY			

Project No./Code

IM 0253-221

18357

Sheet Number 28

### SUMMARY OF APPROXIMATE QUANTITIES

INDEX			CONTRACT	ITEM DESCRIPTION	UNIT	ROADWAY		STRUCTURES		PROJECT TOTAL		COMMENTS
BOOK	PAGE	SHEET	ITEM NO.			PLAN	AS CONST	PLAN	AS CONST	PLAN	AS CONST	
			206-00100			Structure Backfill (Class 1)	CY			9,870		
			206-00200	Structure Backfill (Class 2)	CY			1,449		1,449		
			206-00360	Mechanical Reinforcement of Soil	CY			9,804		9,804		
			206-01781	Shoring (Area 1)	LS			6		6		
			206-01782	Shoring (Area 2)	LS			5		5		
			210-00820	Reset Variable Message Sign	EACH	2				2		
			304-06000	Aggregate Base Course (Class 6)	TON	237,196				237,196		
			403-33841	Hot Mix Asphalt (Grading S) (100) (PG 64-22)	TON	65,472				65,472		
			403-34871	Hot Mix Asphalt (Grading SX) (100) (PG 76-28)	TON	28,968				28,968		
			411-10255	Emulsified Asphalt (Slow-Setting)	GAL	4,722				4,722		
			412-00600	Concrete Pavement (6 Inch)	SY	3,743				3,743		
			412-00800	Concrete Pavement (8 Inch)	SY	12,008				12,008		
			412-00900	Concrete Pavement (9 Inch)	SY	47,601				47,601		
			412-00950	Concrete Pavement (9-1/2 Inch)	SY	20,726				20,726		
			412-01000	Concrete Pavement (10 Inch)	SY	10,830				10,830		
			412-01050	Concrete Pavement (10-1/2 Inch)	SY	14,843				14,843		
			412-01100	Concrete Pavement (11 Inch)	SY	28,365				28,365		
			412-01200	Concrete Pavement (12 Inch)	SY	132,185				132,185		
			412-01250	Concrete Pavement (12-1/2 Inch)	SY	517,759				517,759		
			412-01300	Concrete Pavement (13 Inch)	SY	158,741				158,741		
			502-00460	Pile Tip	EACH			174		174		

Print Date: 5/23/2016		<b>Sheet Revisions</b>	Colorado Department of Transportation	<b>As Constructed</b>	<b>SUMMARY OF APPROXIMATE QUANTITIES</b>		Project No./Code	
File Name: 18357DES_SumQuan002.dgn		Date:	Comments	Init.	No Revisions:			IM 0253-221
Horiz. Scale: 1:1      Vert. Scale:					Revised:	Designer: AGC	Structure Numbers	18357
Unit Information      Unit Leader Initials:					Void:	Detailer: JAG	Subset Sheets: Q2 of Q8	Sheet Number 29

**ATKINS** 7604 Technology Way, Suite 400  
Denver, CO 80237  
Phone: (303) 221-7275 Fax: (303) 221-7276



10601 West 10th Street  
Greeley, CO 80634  
Phone: 970-350-2148 FAX: 970-350-2163

Region 4

TJT

### SUMMARY OF APPROXIMATE QUANTITIES

INDEX			CONTRACT	ITEM DESCRIPTION	UNIT	ROADWAY		STRUCTURES		PROJECT TOTAL		COMMENTS
BOOK	PAGE	SHEET	ITEM NO.			PLAN	AS CONST	PLAN	AS CONST	PLAN	AS CONST	
			502-11489			Steel Piling (HP 14x89)	LF			12,288		
			503-00030	Drilled Caisson (30 Inch)	LF			380		380		
			503-00048	Drilled Caisson (48 Inch)	LF			2,584		2,584		
			503-00054	Drilled Caisson (54 Inch)	LF			1,488		1,488		
			503-00060	Drilled Caisson (60 Inch)	LF			2,745		2,745		
			504-08255	Masonry Landscape Wall (Dry Stack)	SF			64,977		64,977		
			504-08255	Masonry Landscape Wall (Dry Stack)	SF			218,482		218,482		
			504-08255	Masonry Landscape Wall (Dry Stack)	SF			173,032		173,032		
			506-00000	Riprap	CY	149				149		
			506-00206	Riprap (6 Inch)	CY	22				22		
			506-00209	Riprap (9 Inch)	CY	23				23		
			506-00212	Riprap (12 Inch)	CY	1,341				1,341		
			507-00000	Concrete Slope and Ditch Paving	CY	237				237		
			507-00100	Concrete Slope and Ditch Paving (Reinforced)	CY	684				684		
			509-00000	Structural Steel	LB			36,855		36,855		
			512-00101	Bearing Device (Type I)	EACH			38		38		
			518-01004	Bridge Expansion Device (0-4 Inch)	LF			1,950		1,950		
			519-03035	Place Thin Bonded Overlay (Polyester Concrete)	SY			25,405		25,405		
			519-03055	Furnish Thin Bonded Overlay (Polyester Concrete)	CF			14,290		14,290		
			601-01000	Concrete Class B	CY			348		348		
			601-03040	Concrete Class D (Bridge)	CY			13,686		13,686		

Print Date: 5/23/2016		<b>Sheet Revisions</b>			 Colorado Department of Transportation 10601 West 10th Street Greeley, CO 80634 Phone: 970-350-2148 FAX: 970-350-2163 <b>Region 4</b>	<b>As Constructed</b>		<b>SUMMARY OF APPROXIMATE QUANTITIES</b>			<b>Project No./Code</b>	
File Name: 18357DES_SumQuan003.dgn		Date:	Comments:	Init.		No Revisions:	Designer: AGC Detailer: JAG Sheet Subset: QUANTITY			IM 0253-221		
Horiz. Scale: 1:1      Vert. Scale:						Revised:				18357		
Unit Information      Unit Leader Initials:						Void:				Sheet Number <b>30</b>		
<b>ATKINS</b>		7604 Technology Way, Suite 400 Denver, CO 80237 Phone: (303) 221-7275 Fax: (303) 221-7276			<b>TJT</b>		Subset Sheets: Q3 of Q8					

gell7543 12:26:49 PM pwr:\CP-PWS-IS01.pbsj.com\PBSUPW1\Documents\Transportation\Surface Transportation\Projects\100027309 1-25\Design\Drawings\Phase 1 FIR\ATKINS\18357DES\_SumQuan003.dgn

### SUMMARY OF APPROXIMATE QUANTITIES

INDEX			CONTRACT	ITEM DESCRIPTION	UNIT	ROADWAY		STRUCTURES		PROJECT TOTAL		COMMENTS
BOOK	PAGE	SHEET	ITEM NO.			PLAN	AS CONST	PLAN	AS CONST	PLAN	AS CONST	
			601-05050			Concrete Class S50	CY			275		
			601-40400	Structural Concrete Stain	SY			19,851		19,851		
			601-50010	Glazed Wall Tile (Spare)	EACH			13,544		13,544		
			601-50010	Glazed Wall Tile (Spare)	EACH			32,742		32,742		
			601-50010	Glazed Wall Tile (Spare)	EACH			58,817		58,817		
			601-50010	Glazed Wall Tile (Spare)	EACH			50,400		50,400		
			601-50010	Glazed Wall Tile (Spare)	EACH			22,429		22,429		
			602-00020	Reinforcing Steel (Epoxy Coated)	LB			3,119,683		3,119,683		
			603-01180	18 Inch Reinforced Concrete Pipe	LF	21,000				21,000		
			603-01240	24 Inch Reinforced Concrete Pipe	LF	11,797				11,797		
			603-01300	30 Inch Reinforced Concrete Pipe	LF	1,578				1,578		
			603-01360	36 Inch Reinforced Concrete Pipe	LF	4,890				4,890		
			603-01420	42 Inch Reinforced Concrete Pipe	LF	772				772		
			603-01480	48 Inch Reinforced Concrete Pipe	LF	3,931				3,931		
			603-01540	54 Inch Reinforced Concrete Pipe	LF	1,736				1,736		
			603-01720	72 Inch Reinforced Concrete Pipe	LF	73				73		
			603-02480	60x38 Inch Reinforced Concrete Pipe Elliptical	LF	841				841		
			603-05018	18 Inch Reinforced Concrete End Section	EACH	60				60		
			603-05024	24 Inch Reinforced Concrete End Section	EACH	12				12		
			603-05030	30 Inch Reinforced Concrete End Section	EACH	10				10		
			603-05036	36 Inch Reinforced Concrete End Section	EACH	12				12		

Print Date: 5/23/2016

File Name: 18357DES\_SumQuan004.dgn

Horiz. Scale: 1:1

Vert. Scale:

Unit Information

Unit Leader Initials:

**ATKINS**

7604 Technology Way, Suite 400  
Denver, CO 80237  
Phone: (303) 221-7275 Fax: (303) 221-7276



**Sheet Revisions**

Date:	Comments	Init.

Colorado Department of Transportation



Region 4

10601 West 10th Street  
Greeley, CO 80634  
Phone: 970-350-2148 FAX: 970-350-2163

TJT

**As Constructed**

No Revisions:

Revised:

Void:

**SUMMARY OF APPROXIMATE QUANTITIES**

Designer:

AGC

Detailer:

JAG

Sheet Subset: QUANTITY

Structure Numbers

Subset Sheets: Q4 of Q8

Project No./Code

IM 0253-221

18357




Sheet Number 31



### SUMMARY OF APPROXIMATE QUANTITIES

INDEX			CONTRACT	ITEM DESCRIPTION	UNIT	ROADWAY		STRUCTURES		PROJECT TOTAL		COMMENTS
BOOK	PAGE	SHEET	ITEM NO.			PLAN	AS CONST	PLAN	AS CONST	PLAN	AS CONST	
			604-03515	Inlet Type D (Double)(15 Foot)	EACH	1				1		
			604-16505	Inlet Type 16 (Double) (5 Foot)	EACH	22				22		
			604-19105	Inlet Type R L 5 (5 Foot)	EACH	36				36		
			604-19110	Inlet Type R L 5 (10 Foot)	EACH	6				6		
			604-19205	Inlet Type R L 10 (5 Foot)	EACH	1				1		
			604-25005	Vane Grate Inlet (5 Foot)	EACH	132				132		
			604-25010	Vane Grate Inlet (10 Foot)	EACH	40				40		
			604-25015	Vane Grate Inlet (15 Foot)	EACH	9				9		
			604-30005	Manhole Slab Base (5 Foot)	EACH	7				7		
			604-30010	Manhole Slab Base (10 Foot)	EACH	12				12		
			604-30015	Manhole Slab Base (15 Foot)	EACH	5				5		
			606-00301	Guardrail Type 3 (6-3 Post Spacing)	LF	73,385				73,385		
			606-00705	Guardrail Type 7 (Special)	LF	160				160		
			606-00720	Guardrail Type 7 (Style CC)	LF	20,820				20,820		
			606-00740	Guardrail Type 7 (Style CE)	LF	1,245				1,245		
			606-01340	End Anchorage Type 3D	EACH	57				57		
			606-01370	Transition Type 3G	EACH	41				41		
			606-01380	Transition Type 3H	EACH	19				19		
			606-01385	Transition Type 3J	EACH	2				2		
			606-01460	Median Terminal	EACH	62				62		
			606-02003	End Anchorage (Nonflared)	EACH	72				72		

gell7543 12:32:09 PM pwr:\CP-PWS-IS01.pbsj.com\PBSUPWI\Documents\Transportation\Surface Transportation\Projects\100027309 1-25\Design\Drawings\Phase 1 FIR\ATKINS\18357DES\_SumQuan006.dgn

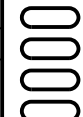Print Date: 5/23/2016		<b>Sheet Revisions</b>	<b>Colorado Department of Transportation</b>	<b>As Constructed</b>	<b>SUMMARY OF APPROXIMATE QUANTITIES</b>	<b>Project No./Code</b>
File Name: 18357DES_SumQuan006.dgn		Date:      Comments      Init.	 10601 West 10th Street Greeley, CO 80634 Phone: 970-350-2148 FAX: 970-350-2163	No Revisions:	Designer:      AGC      Structure	IM 0253-221
Horiz. Scale: 1:1      Vert. Scale:			<b>Region 4</b> <b>TJT</b>	Revised:	Detailer:      JAG      Numbers	18357
Unit Information      Unit Leader Initials:				Void:	Sheet Subset: QUANTITY      Subset Sheets: Q6 of Q8	Sheet Number <b>33</b>
 7604 Technology Way, Suite 400 Denver, CO 80237 Phone: (303) 221-7275 Fax: (303) 221-7276						

### SUMMARY OF APPROXIMATE QUANTITIES

INDEX			CONTRACT	ITEM DESCRIPTION	UNIT	ROADWAY		STRUCTURES		PROJECT TOTAL		COMMENTS
BOOK	PAGE	SHEET	ITEM NO.			PLAN	AS CONST	PLAN	AS CONST	PLAN	AS CONST	
			606-10705			Bridge Rail Type 7 (Special)	LF			698		
			606-11005	Bridge Rail Type 10 (Special)	LF			1,737		1,737		
			606-11030	Bridge Rail Type 10M	LF			4,283		4,283		
			606-20010	Tensioned Cable Barrier	LF	39,636				39,636		
			607-53196	Fence Chain Link (96 Inch)	LF	2,426				2,426		
			607-53220	Fence Chain Link (120 Inch)	LF	800				800		
			608-00000	Concrete Sidewalk	SY	14,088				14,088		
			609-21010	Curb and Gutter Type 2 (Section I-B)	LF	21,375				21,375		
			609-21011	Curb and Gutter Type 2 (Section I-M)	LF	1,515				1,515		
			609-21020	Curb and Gutter Type 2 (Section II-B)	LF	29,118				29,118		
			613-00200	2 Inch Electrical Conduit	LF	6,745				6,745		
			613-00600	6 Inch Electrical Conduit	LF	731				731		
			614-00013	Sign Panel (Class III)	SF	13,082				13,082		
			614-10147	Variable Message Sign LED (Overhead)	EACH	16				16		
			614-32400	Monotube Overhead Sign Cantilever (24 Inch Diameter)	EACH	24				24		
			614-32900	Monotube Overhead Sign Cantilever (Install Only)	EACH	1				1		
			614-42000	Monotube Overhead Sign Bridge (20 Inch Diameter)	EACH	2				2		
			614-42500	Monotube Overhead Sign Bridge (Install Only)	EACH	29				29		
			614-79896	Controller Interface Unit (Furnish Only)	EACH	2				2		
			614-81155	Traffic Signal-Light Pole Steel (1-55 Foot Mast Arm)	EACH	1				1		
			614-85001	Impact Attenuator	EACH	6				6		

Print Date: 5/23/2016

File Name: 18357DES\_SumQuan007.dgn

Horiz. Scale: 1:1

Vert. Scale:

Unit Information

Unit Leader Initials:



7604 Technology Way, Suite 400  
Denver, CO 80237  
Phone: (303) 221-7275 Fax: (303) 221-7276



#### Sheet Revisions

Date:	Comments	Init.

Colorado Department of Transportation



Region 4

10601 West 10th Street  
Greeley, CO 80634  
Phone: 970-350-2148 FAX: 970-350-2163

TJT

#### As Constructed

No Revisions:

Revised:

Void:

#### SUMMARY OF APPROXIMATE QUANTITIES

Designer:	AGC	Structure Numbers	
Detailer:	JAG	Subset Sheets:	Q7 of Q8
Sheet Subset: QUANTITY			

Project No./Code

IM 0253-221

18357




Sheet Number 34



### SUMMARY OF APPROXIMATE QUANTITIES

INDEX			CONTRACT	ITEM DESCRIPTION	UNIT	ROADWAY		STRUCTURES		PROJECT TOTAL		COMMENTS
BOOK	PAGE	SHEET	ITEM NO.			PLAN	AS CONST	PLAN	AS CONST	PLAN	AS CONST	
			614-86715			Traffic Signal Equipment	EACH	5				
			614-87100	Automatic Traffic Recording Station	EACH	8				8		
			614-87320	Closed Circuit Television	EACH	13				13		
			618-00002	Prestressing Steel Strand	MKFT			41,275		41,275		
			618-00163	Prestressed Concrete I (BT63)	LF			5,400		5,400		
			618-01992	Prestressed Concrete Box (Depth Less Than 32 Inches)	SF			12,870		12,870		
			618-01994	Prestressed Concrete Box (Depth 32" Through 48")	SF			35,070		35,070		
			618-06036	Prestressed Concrete Slab (Depth Greater Than 13 Inches)	SF			12,792		12,792		
			618-10072	Precast Concrete U Girder (U72)(Pre-Tensioned)	LF			4,902		4,902		
			618-10200	Precast Concrete U Girder (Pre-Tensioned and Post-Tensioned)	LF			1,234		1,234		
			621-00450	Detour Pavement	SY	67,925				67,925		
			627-00005	Epoxy Pavement Marking	GAL	2,924				2,924		
			627-02010	Preformed Plastic Pavement Marking (Type II) (Inlaid)	SF	32,455				32,455		
			627-30324	Preformed Plastic Pavement Marking (Word-Symbol) (Type I)	SF	2,836				2,836		
			627-30329	Preformed Plastic Pavement Marking (Xwalk-Stop Line) (Type I)	SF	7,510				7,510		



gell7543 12:35:51 PM pwr:\CP-PWS-1501.pbsj.com\FBSJ\Documents\Transportation\Surface Transportation\Projects\100027309 1-25\Design\Drawings\Phase 1 FIR\ATKINS\18357DES\_SumQuan008.dgn

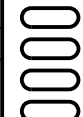Print Date: 5/23/2016		<b>Sheet Revisions</b>	<b>Colorado Department of Transportation</b>	<b>As Constructed</b>	<b>SUMMARY OF APPROXIMATE QUANTITIES</b>	<b>Project No./Code</b>
File Name: 18357DES_SumQuan008.dgn		Date:      Comments      Init.	 10601 West 10th Street Greeley, CO 80634 Phone: 970-350-2148 FAX: 970-350-2163	No Revisions:	Designer:      AGC      Structure	IM 0253-221
Horiz. Scale: 1:1      Vert. Scale:			<b>Region 4</b> <b>TJT</b>	Revised:	Detailer:      JAG      Numbers	18357
Unit Information      Unit Leader Initials:				Void:	Sheet Subset: QUANTITY      Subset Sheets: Q8 of Q8	Sheet Number <b>35</b>
 7604 Technology Way, Suite 400 Denver, CO 80237 Phone: (303) 221-7275 Fax: (303) 221-7276						

gell7543 9:27:46 AM pwr:\CP-PWS-1501.pbsj.com\FB5JPW1\Documents\Transportation\Surface Transportation\Projects\100027309 I-25\Design\Drawings\Phase 1 FIR\ATKINS\18357DES\_GEOM\_I-25Mainline001.dgn


**CURVE TABLE**

NUMBER	DELTA	TANGENT	LENGTH	RADIUS	e (%)	PI STATION	PI NORTHING	PI EASTING
MC-1	01° 46' 21"	275.37'	550.70'	17800.00'	NC	3613+32.08	259350.15	188685.78

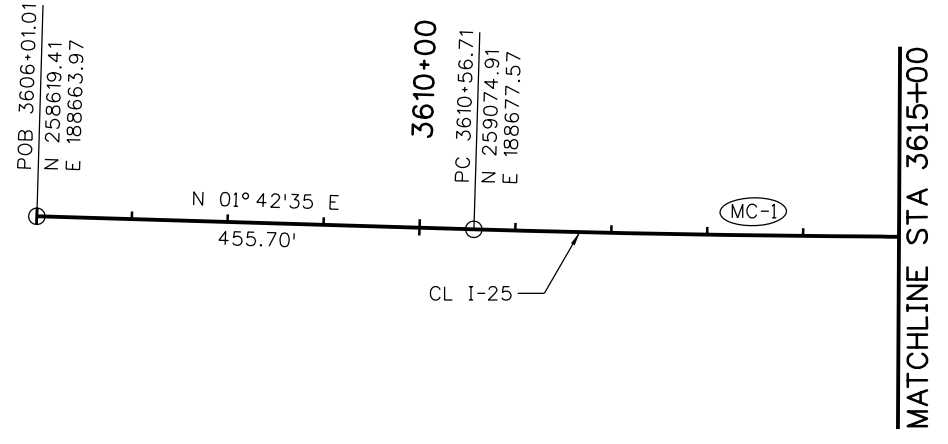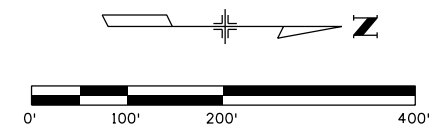

Print Date: 5/6/2016 File Name: 18357DES_GEOM_I-25Mainline001.dgn Horiz. Scale: 1:200      Vert. Scale: Unit Information      Unit Leader Initials: <b>ATKINS</b> 7604 Technology Way, Suite 400 Denver, CO 80237 Phone: (303) 221-7275      Fax: (303) 221-7276	0000	<b>Sheet Revisions</b> <table border="1" style="width: 100%; border-collapse: collapse;"> <thead> <tr> <th style="width: 15%;">Date:</th> <th style="width: 55%;">Comments</th> <th style="width: 30%;">Init.</th> </tr> </thead> <tbody> <tr><td> </td><td> </td><td> </td></tr> <tr><td> </td><td> </td><td> </td></tr> <tr><td> </td><td> </td><td> </td></tr> <tr><td> </td><td> </td><td> </td></tr> </tbody> </table>	Date:	Comments	Init.													<b>Colorado Department of Transportation</b> 10601 West 10th Street Greeley, CO 80634 Phone: 970-350-2148      FAX: 970-350-2163 <b>Region 4</b> <b>TJT</b>	<b>As Constructed</b> No Revisions: Revised: Void:	<b>I-25/SH 392 TO SH 14                  GEOMETRIC LAYOUT                  I-25 MAINLINE</b> Designer:      ACC      Structure Detailer:      JAG      Numbers Sheet Subset: GEOMETRY      Subset Sheets: G1 of G30	<b>Project No./Code</b> IM 0253-221 18357 Sheet Number <b>36</b>
Date:	Comments	Init.																			

gell7543 9:27:54 AM pwr:\CP-PWS-1501.pbsj.com\FBSJ\PW1\Documents\Transportation\Surface Transportation\Projects\100027309 I-25\Design\Drawings\Phase 1 FIR\ATKINS\18357DES\_GEOM\_I-25Mainline002.dgn

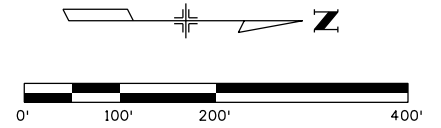

MATCHLINE STA 3615+00

PT. 3616+07.41  
N 259625.53  
E 188685.48

3620+00

3625+00

N00°03'47"W  
18685.64'


3630+00

3635+00

CL I-25

3640+00

MATCHLINE STA 3644+00

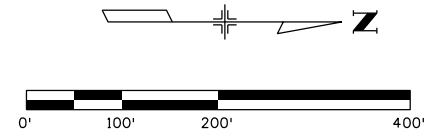

MATCHLINE STA 3644+00

3645+00

3650+00

3655+00

N00°03'47"W  
18685.64'

3660+00

3665+00

CL I-25

3670+00

MATCHLINE STA 3673+00

Print Date: 5/6/2016	
File Name: 18357DES_GEOM_I-25Mainline002.dgn	
Horiz. Scale: 1:200	Vert. Scale:
Unit Information	Unit Leader Initials:
<b>ATKINS</b>	7604 Technology Way, Suite 400 Denver, CO 80237 Phone: (303) 221-7275 Fax: (303) 221-7276

0000

Sheet Revisions		
Date:	Comments	Init.

Colorado Department of Transportation



10601 West 10th Street  
Greeley, CO 80634  
Phone: 970-350-2148 FAX: 970-350-2163


Region 4 TJT

<b>As Constructed</b>
No Revisions:
Revised:
Void:

<b>I-25/SH 392 TO SH 14 GEOMETRIC LAYOUT I-25 MAINLINE</b>			
Designer:	ACG	Structure Numbers	
Detailer:	JAG		
Sheet Subset: GEOMETRY	Subset Sheets: G2 of G30		

<b>Project No./Code</b>
IM 0253-221
18357
Sheet Number <b>37</b>

gell7543 9:28:01 AM pw:\CP-PWS-ISO1.pbsj.com:PBSUPW1\Documents\Transportation\Surface Transportation\Projects\100027309 I-25\Design\Drawings\Phase 1 FFR\ATKINS\18357DES\_GEOM\_I-25Mainline003.dgn

 

MATCHLINE STA 3673+00      3675+00      3680+00      3685+00      3690+00      3695+00      3700+00      MATCHLINE STA 3701+00

N 00°03'47" W  
18685.64'



CL I-25

**CURVE TABLE**

NUMBER	DELTA	TANGENT	LENGTH	RADIUS	e (%)	PI STATION	PI NORTHING	PI EASTING
392SWR1	13° 19' 51"	350.59'	698.01'	3000.00'	4.0%	23+50.59	268547.70	188595.68
392SWR2	12° 51' 20"	168.99'	336.56'	1500.00'	3.4%	30+13.94	269196.10	188441.28
392NWR1	05° 37' 03"	139.33'	278.44'	2840.00'	3.0%	40+93.61	270277.24	188439.44
392SER1	08° 16' 45"	205.54'	410.37'	2840.00'	3.0%	15+95.95	268753.36	188786.64
392SER2	11° 50' 51"	83.01'	165.42'	800.00'	3.4%	22+22.35	269368.49	188908.62
392NER1	04° 56' 47"	43.19'	86.33'	1000.00'	2.8%	26+43.05	269789.72	188902.11
392NER2	06° 23' 06"	380.40'	760.02'	6820.00'	NC	39+72.01	271110.33	188752.86

MATCHLINE STA 3701+00

MATCHLINE STA 3730+00


 
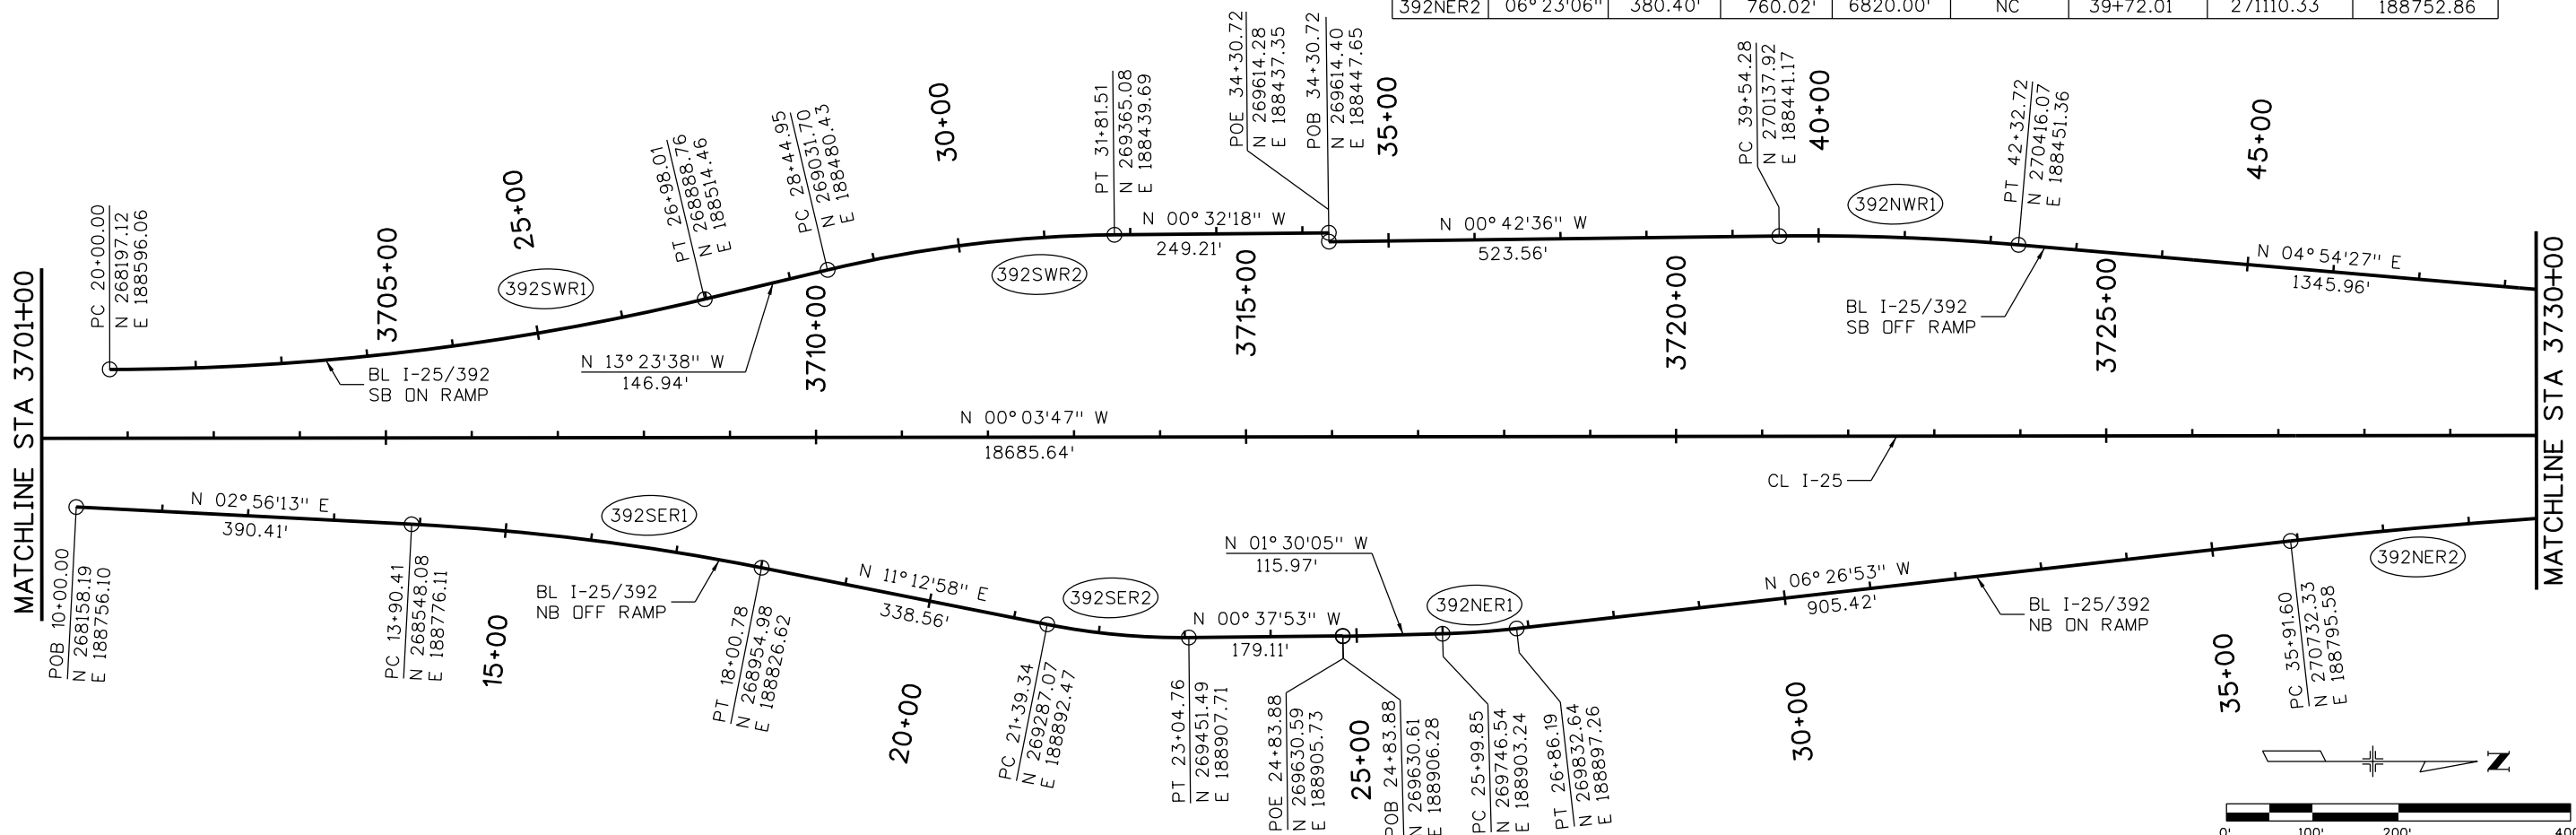


Print Date: 5/6/2016	<b>0000</b>	<b>Sheet Revisions</b>	<b>Colorado Department of Transportation</b>	<b>As Constructed</b>	<b>I-25/SH 392 TO SH 14 GEOMETRIC LAYOUT I-25 MAINLINE/SH 392 RAMP</b>	<b>Project No./Code</b>
File Name: 18357DES_GEOM_I-25Mainline003.dgn		Date:      Comments      Init.	10601 West 10th Street Greeley, CO 80634 Phone: 970-350-2148 FAX: 970-350-2163	No Revisions:	Designer:      ACC      Structure	IM 0253-221
Horiz. Scale: 1:200      Vert. Scale:				Revised:	Detailer:      JAG      Numbers	18357
Unit Information      Unit Leader Initials:				Void:	Sheet Subset: GEOMETRY      Subset Sheets: G3 of G30	Sheet Number <b>38</b>
<b>ATKINS</b>	7604 Technology Way, Suite 400 Denver, CO 80237 Phone: (303) 221-7275 Fax: (303) 221-7276		<b>Region 4</b>	<b>TJT</b>		

gell7543 9:28:09 AM p:\CP-PWS-1501.pbsj.com\FB5JPW1\Documents\Transportation\Surface Transportation\Projects\100027309 1-25\Design\Drawings\Phase 1 FIR\ATKINS\18357DES\_GEOM\_I-25Mainline004.dgn

CURVE TABLE

NUMBER	DELTA	TANGENT	LENGTH	RADIUS	e (%)	PI STATION	PI NORTHING	PI EASTING
392NWR2	04° 58'14"	296.01'	591.64'	6820.00'	2.0%	58+74.69	272052.01	188591.83
392NER2	06° 23'06"	380.40'	760.02'	6820.00'	2.0%	39+72.01	271110.33	188752.86

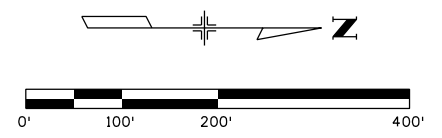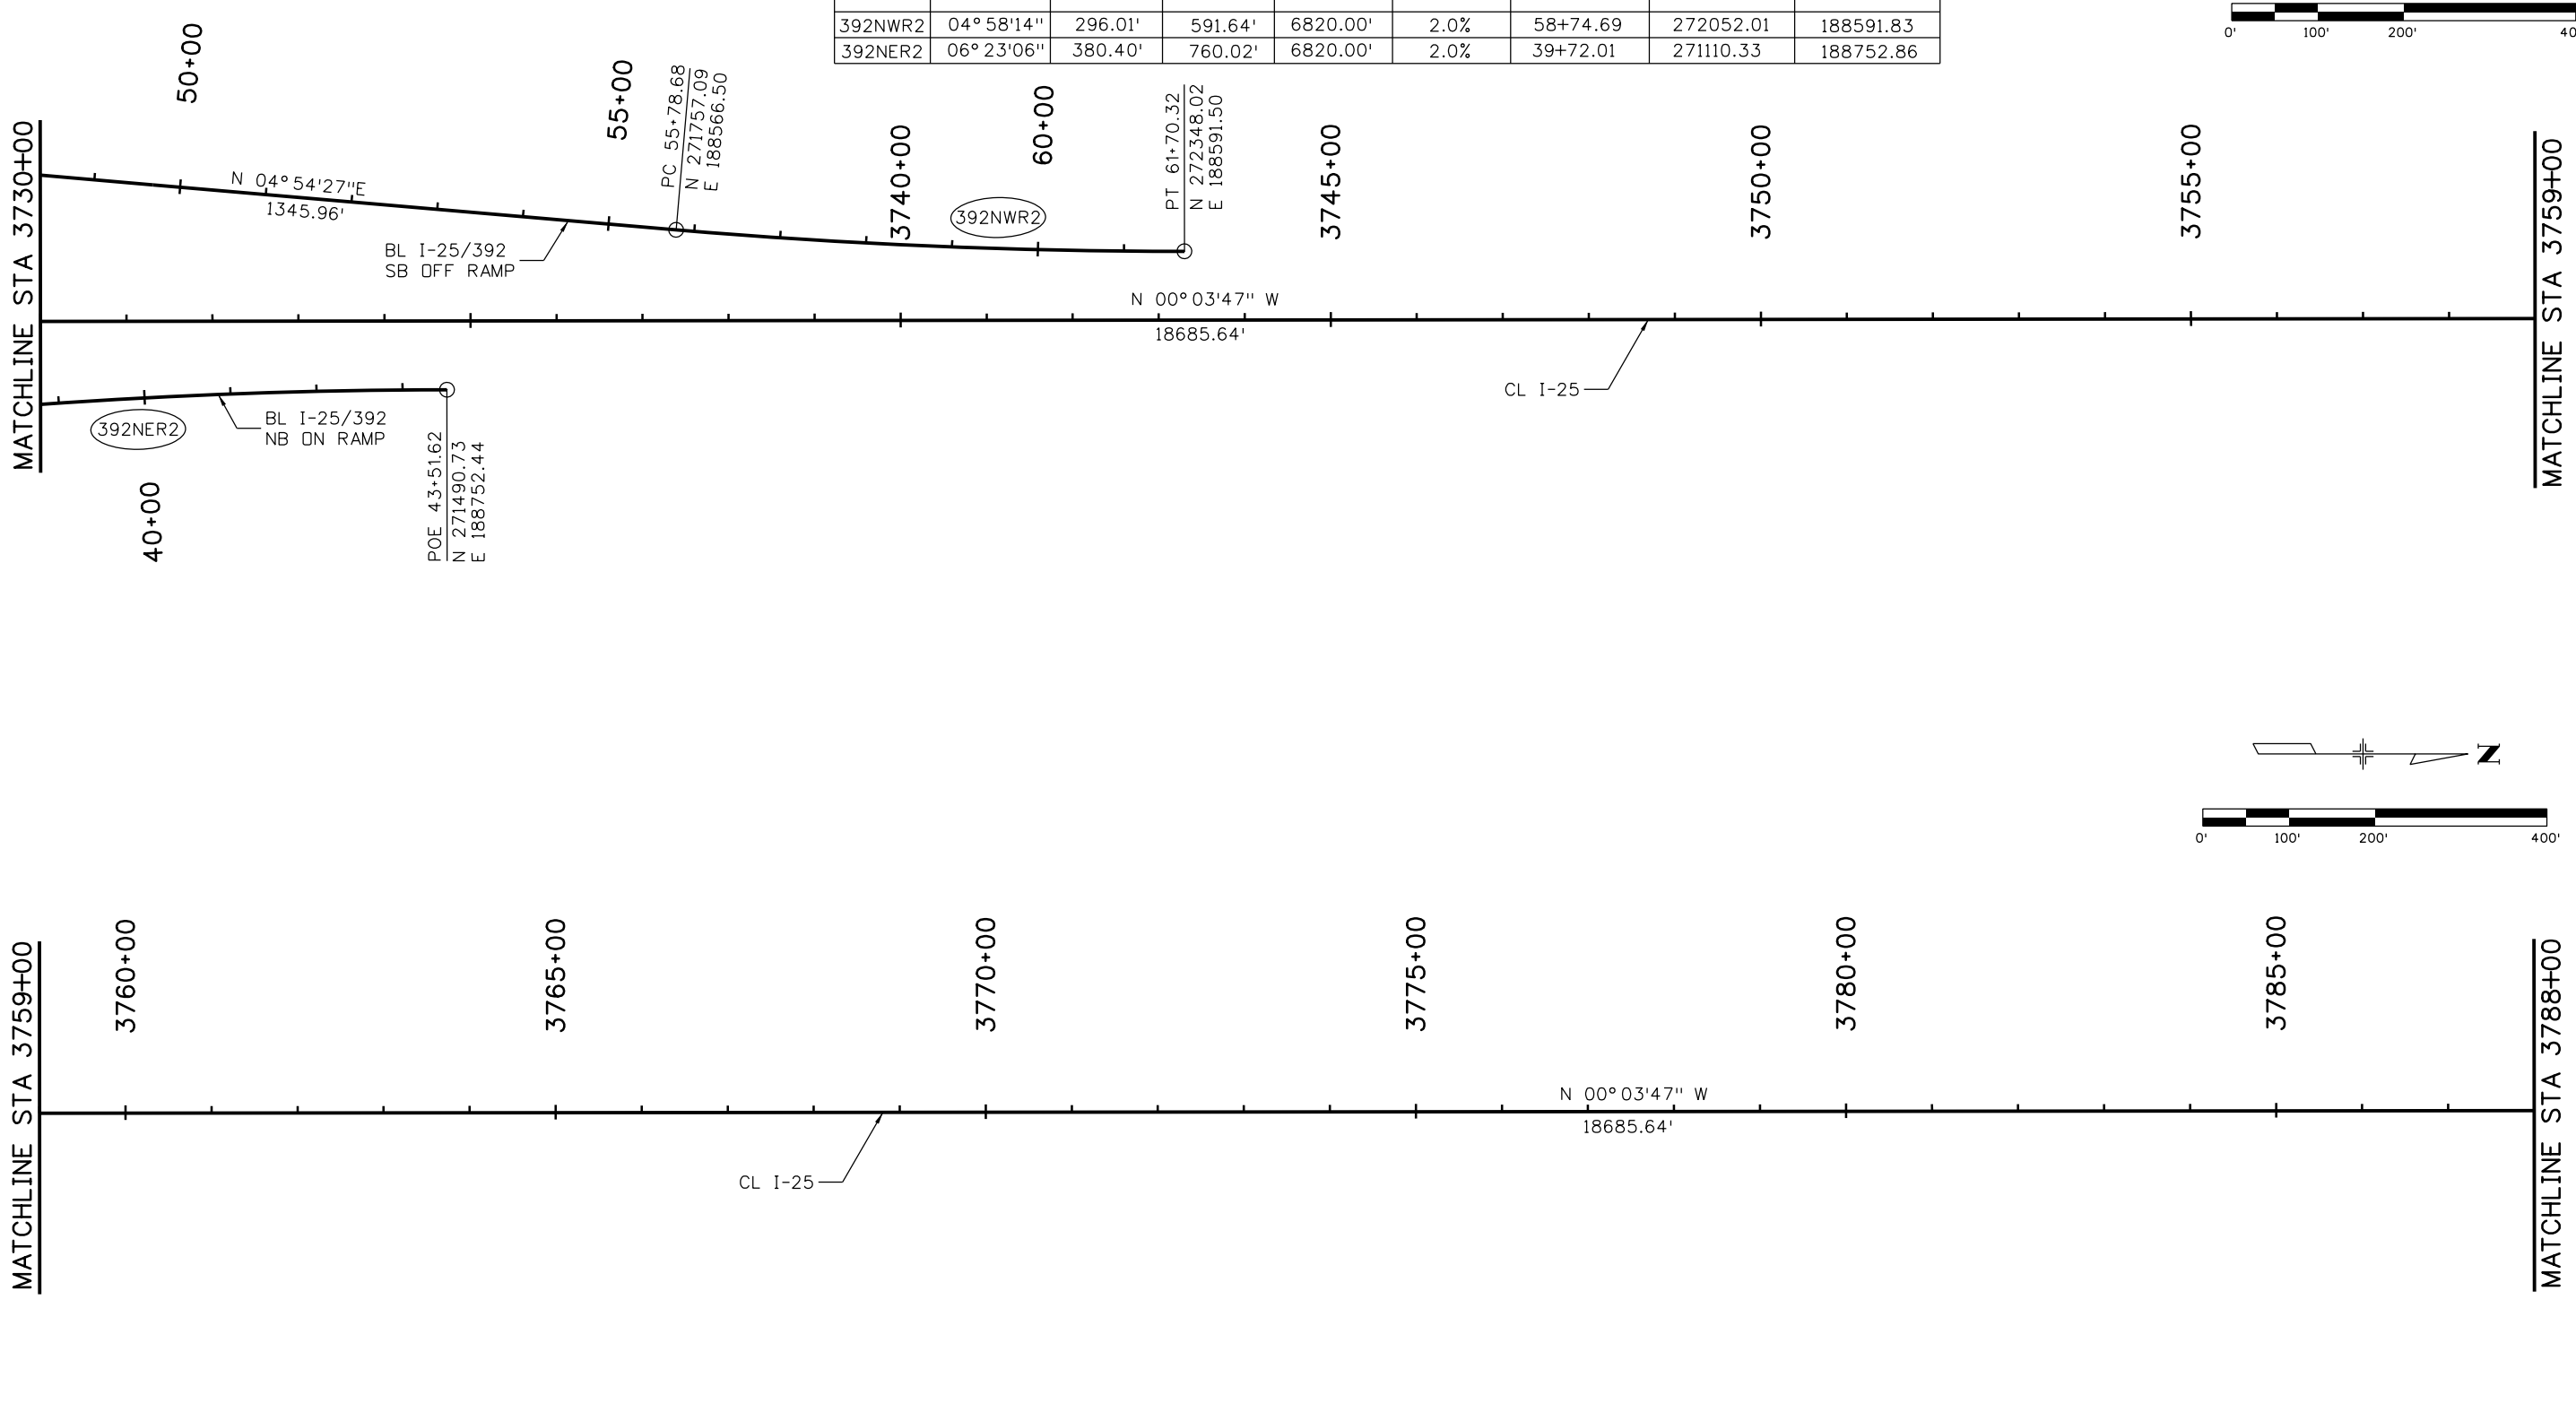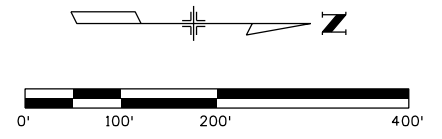

Print Date: 5/6/2016	0000	Sheet Revisions			<b>Colorado Department of Transportation</b> 10601 West 10th Street Greeley, CO 80634 Phone: 970-350-2148 FAX: 970-350-2163 <b>Region 4</b>	As Constructed		I-25/SH 392 TO SH 14 GEOMETRIC LAYOUT I-25 MAINLINE/SH 392 RAMPS		Project No./Code	
File Name: 18357DES_GEOM_I-25Mainline004.dgn		Date:	Comments	Init.		No Revisions:			IM 0253-221		
Horiz. Scale: 1:200      Vert. Scale:						Revised:	Designer: ACC	Structure Numbers	18357		
Unit Information      Unit Leader Initials:						Void:	Detailer: JAG	Subset Sheets: G4 of G30	Sheet Number <b>39</b>		
7604 Technology Way, Suite 400 Denver, CO 80237 Phone: (303) 221-7275 Fax: (303) 221-7276					<b>TJT</b> Sheet Subset: GEOMETRY						

gell7543 9:28:16 AM p:\CP-PWS-1501.pbs\Documents\Transportation\Surface Transportation\Projects\100027309 I-25\Design\Drawings\Phase 1 FIR\ATKINS\18357DES\_GEOM\_I-25Mainline005.dgn

MATCHLINE STA 3788+00

3790+00

3795+00

3800+00

3805+00

3810+00

3815+00

MATCHLINE STA 3817+00

N00° 03'47"W  
18685.64'


PC 3802+93.04  
N 278311.15  
E 188664.95

CL I-25

MC-2


PT 3810+15.54  
N 279033.44  
E 188649.49

N02° 23'19"W  
7671.80'

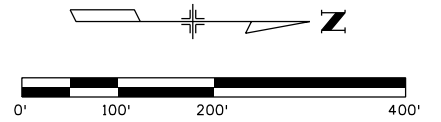

CURVE TABLE

NUMBER	DELTA	TANGENT	LENGTH	RADIUS	e (%)	PI STATION	PI NORTHING	PI EASTING
MC-2	2° 19'32"	361.30'	722.50'	17800.00'	NC	3806+54.34	278672.45	188664.55

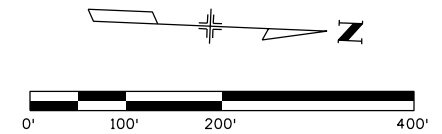

MATCHLINE STA 3817+00

3820+00

3825+00

3830+00

3835+00

3840+00

3845+00

MATCHLINE STA 3846+00


N02° 23'19"W  
7671.80'

CL I-25

Print Date: 5/6/2016  
 File Name: 18357DES\_GEOM\_I-25Mainline005.dgn  
 Horiz. Scale: 1:200 Vert. Scale:  
 Unit Information Unit Leader Initials:  
**ATKINS** 7604 Technology Way, Suite 400  
 Denver, CO 80237  
 Phone: (303) 221-7275 Fax: (303) 221-7276

0000

Sheet Revisions		
Date:	Comments	Init.



Colorado Department of Transportation  
  
 Region 4  
 10601 West 10th Street  
 Greeley, CO 80634  
 Phone: 970-350-2148 FAX: 970-350-2163  
**TJT**

As Constructed
No Revisions:
Revised:
Void:

I-25/SH 392 TO SH 14  
 GEOMETRIC LAYOUT  
 I-25 MAINLINE  
 Designer: AGC Structure Numbers  
 Detailer: JAG  
 Sheet Subset: GEOMETRY Subset Sheets: G5 of G30

Project No./Code  
 IM 0253-221  
 18357  
 Sheet Number **40**

NUMBER	DELTA	TANGENT	LENGTH	RADIUS	e (%)	PI STATION	PI NORTHING	PI EASTING
HARSWR1	16° 32' 47"	408.59'	811.49'	2810.00'	4.0%	24+08.59	284643.53	188335.41
HARSWR2	18° 47' 24"	89.35'	177.09'	540.00'	N/A	32+81.29	285474.38	188050.38
HARSER1	05° 38' 26"	206.90'	413.47'	4200.00'	2.2%	18+40.25	284524.33	188544.48
HARSER2	06° 14' 35"	109.07'	217.93'	2000.00'	2.8%	26+36.97	285316.65	188631.22

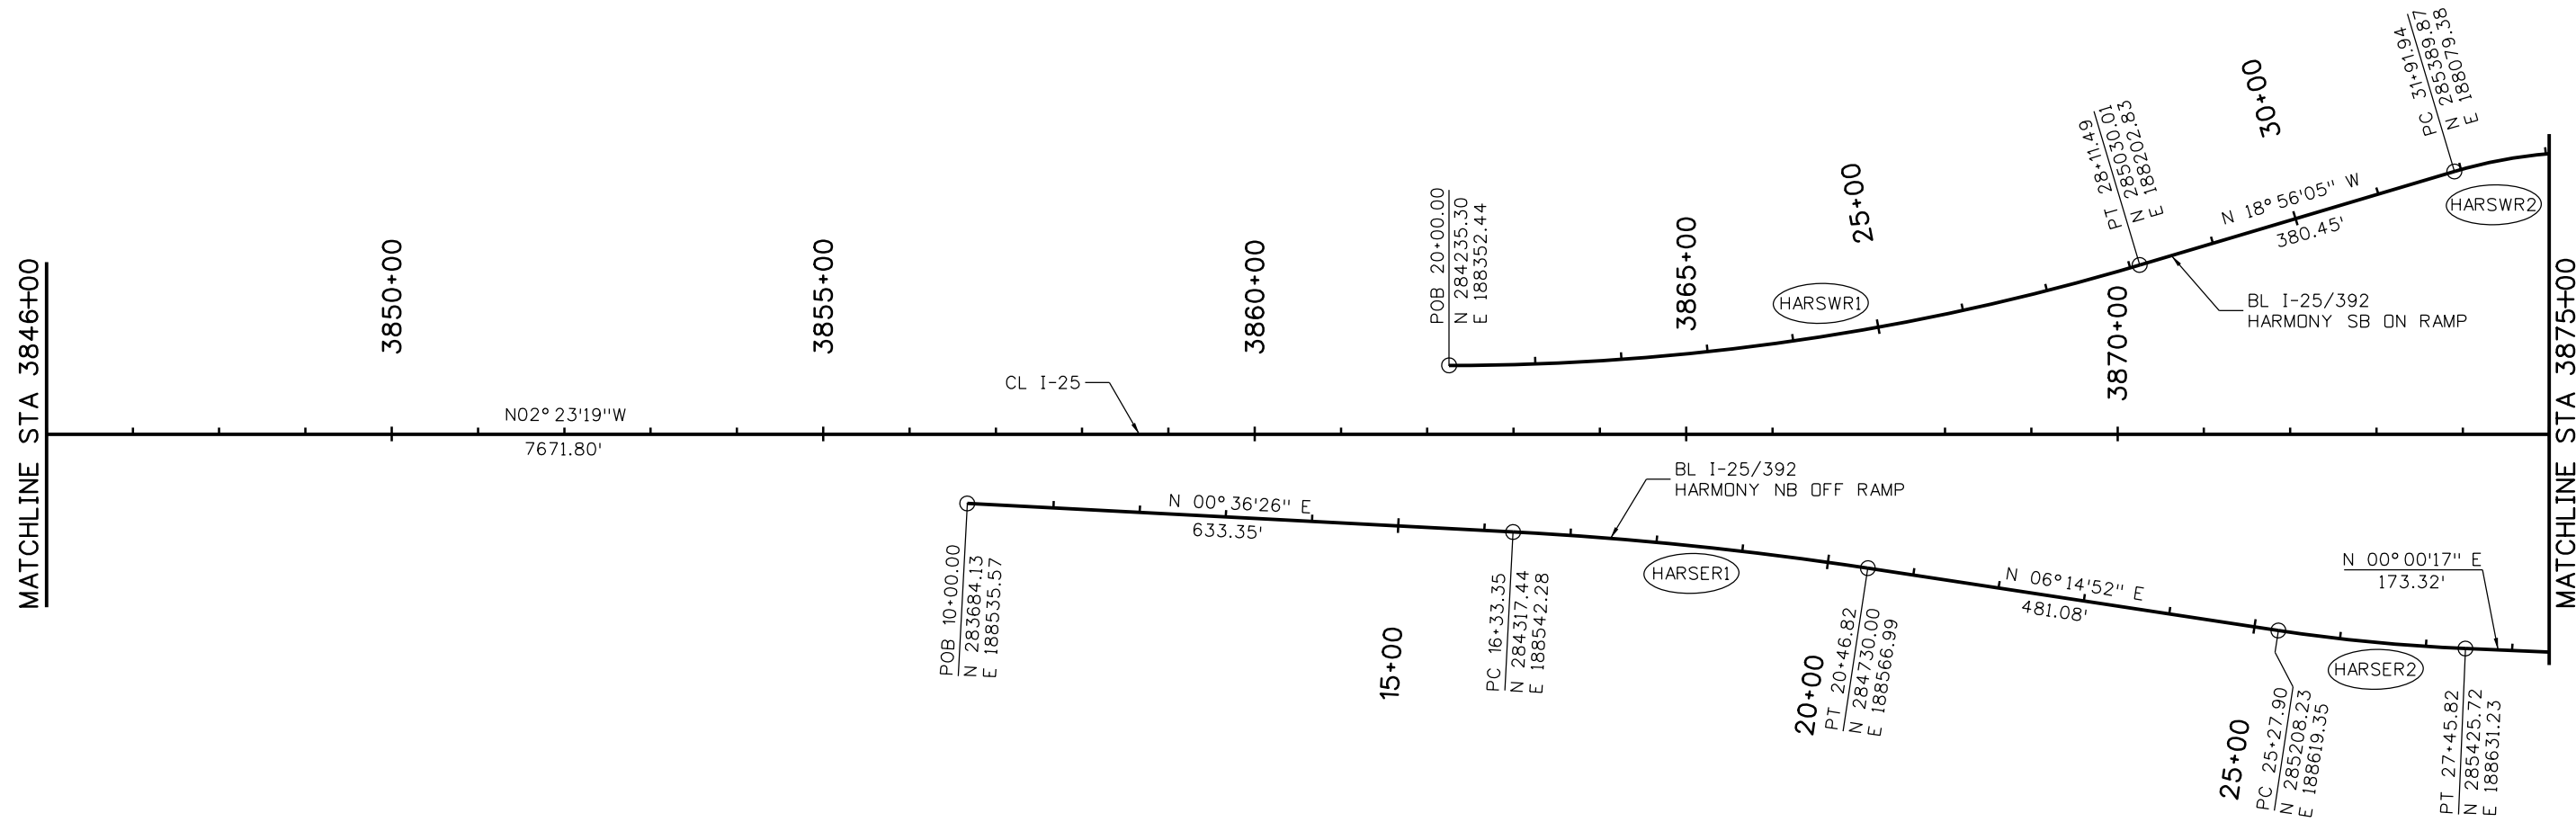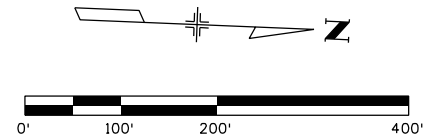

Print Date: 5/6/2016  
 File Name: 18357DES\_GEDM\_I-25Mainline006.dgn  
 Horiz. Scale: 1:200 Vert. Scale:  
 Unit Information Unit Leader Initials:  
**ATKINS** 7604 Technology Way, Suite 400  
 Denver, CO 80237  
 Phone: (303) 221-7275 Fax: (303) 221-7276

Sheet Revisions		
Date:	Comments	Init.

Colorado Department of Transportation  
 10601 West 10th Street  
 Greeley, CO 80634  
 Phone: 970-350-2148 FAX: 970-350-2163  
**Region 4** **TJT**

As Constructed  
 No Revisions:  
 Revised:  
 Void:

I-25/SH 392 TO SH 14  
 GEOMETRIC LAYOUT  
 I-25 MAINLINE/HARMONY RAMPS  
 Designer: AGC Structure Numbers  
 Detailer: JAG  
 Sheet Subset: GEOMETRY Subset Sheets: G6 of G30



Project No./Code  
 IM 0253-221  
 18357  
 Sheet Number **41**

gell7543 9:28:23 AM pwr:\CP-PWS-1501.pbs\Documents\Transportation\Surface Transportation\Projects\100027309 I-25\Design\Drawings\Phase 1 FIR\ATKINS\18357DES\_GEDM\_I-25Mainline006.dgn

gell7543 9:28:30 AM p:\CP-PWS-1501.lpsj.com\FB5JPM1\Documents\Transportation\Surface Transportation\Projects\100027309 1-25\Design\Drawings\Phase 1 FIR\ATKINS\18357DES\_GEOM\_I-25Mainline007.dgn

CURVE TABLE

NUMBER	DELTA	TANGENT	LENGTH	RADIUS	e (%)	PI STATION	PI NORTHING	PI EASTING
MC-3	11° 07' 46"	1173.06'	2338.73'	12040.00'	2.2%	3898+60.41	287870.61	188280.87
HARSWR2	18° 47' 24"	89.35'	177.09'	540.00'	N/A	32+81.29	285474.38	188050.38
HARNWR1	15° 56' 53"	86.57'	172.02'	618.00'	3.8%	35+93.24	285785.77	188056.04
HARNWR2	21° 03' 36"	446.12'	882.16'	2400.00'	4.4%	42+80.89	286441.75	188266.03
HARNER1	07° 32' 22"	263.56'	526.36'	4000.00'	2.4%	34+28.94	286195.81	188513.31

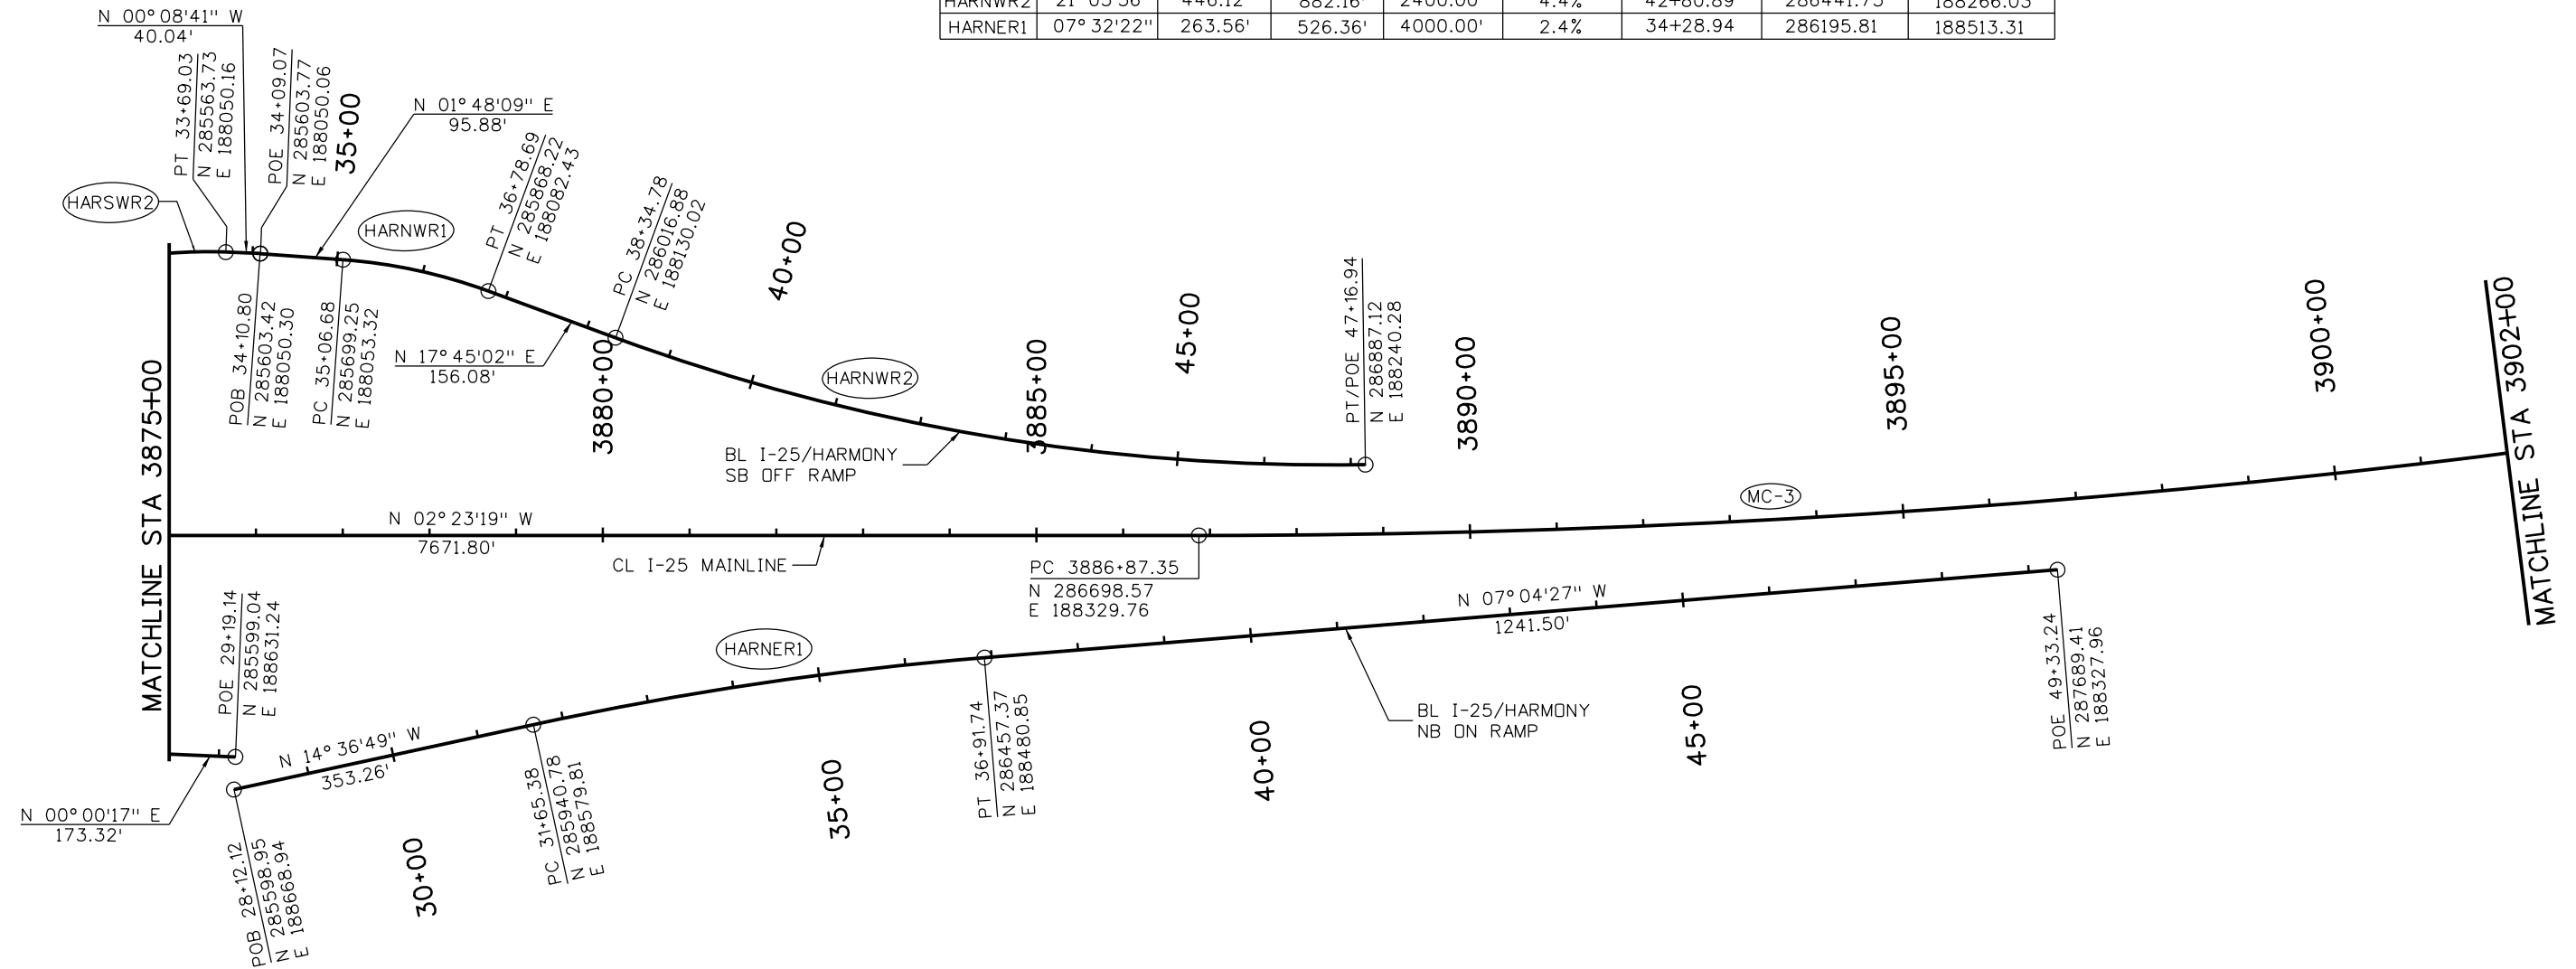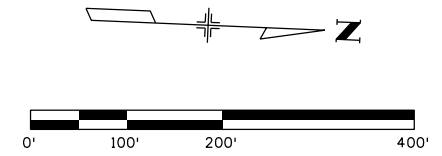

Print Date: 5/6/2016	
File Name: 18357DES_GEOM_I-25Mainline007.dgn	
Horiz. Scale: 1:200	Vert. Scale:
Unit Information	Unit Leader Initials:
<b>ATKINS</b>	7604 Technology Way, Suite 400 Denver, CO 80237 Phone: (303) 221-7275 Fax: (303) 221-7276

Sheet Revisions		
Date:	Comments	Init.

Colorado Department of Transportation

10601 West 10th Street  
Greeley, CO 80634  
Phone: 970-350-2148 FAX: 970-350-2163

Region 4 TJT

As Constructed
No Revisions:
Revised:
Void:

I-25/SH 392 TO SH 14 GEOMETRIC LAYOUT I-25 MAINLINE/HARMONY RAMPS		
Designer: AGC	Structure Numbers	
Detailer: JAG		
Sheet Subset: GEOMETRY	Subset Sheets: G7 of G30	




Project No./Code	IM 0253-221
	18357
Sheet Number	42



gell7543 9:28:39 AM p:\CP-PWS-1501.pbsj.com\FB5JPW1\Documents\Transportation\Surface Transportation\Projects\100027309 1-25\Design\Drawings\Phase 1 FIR\ATKINS\18357DES\_GEOM\_I-25Mainline008.dgn

CURVE TABLE

NUMBER	DELTA	TANGENT	LENGTH	RADIUS	e (%)	PI STATION	PI NORTHING	PI EASTING
MC-3	11° 07' 46"	1173.06'	2338.73'	12040.00'	2.2%	3898+60.41	287870.61	188280.87

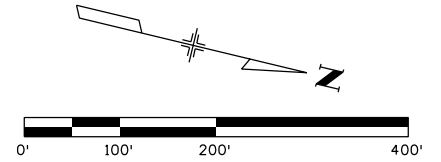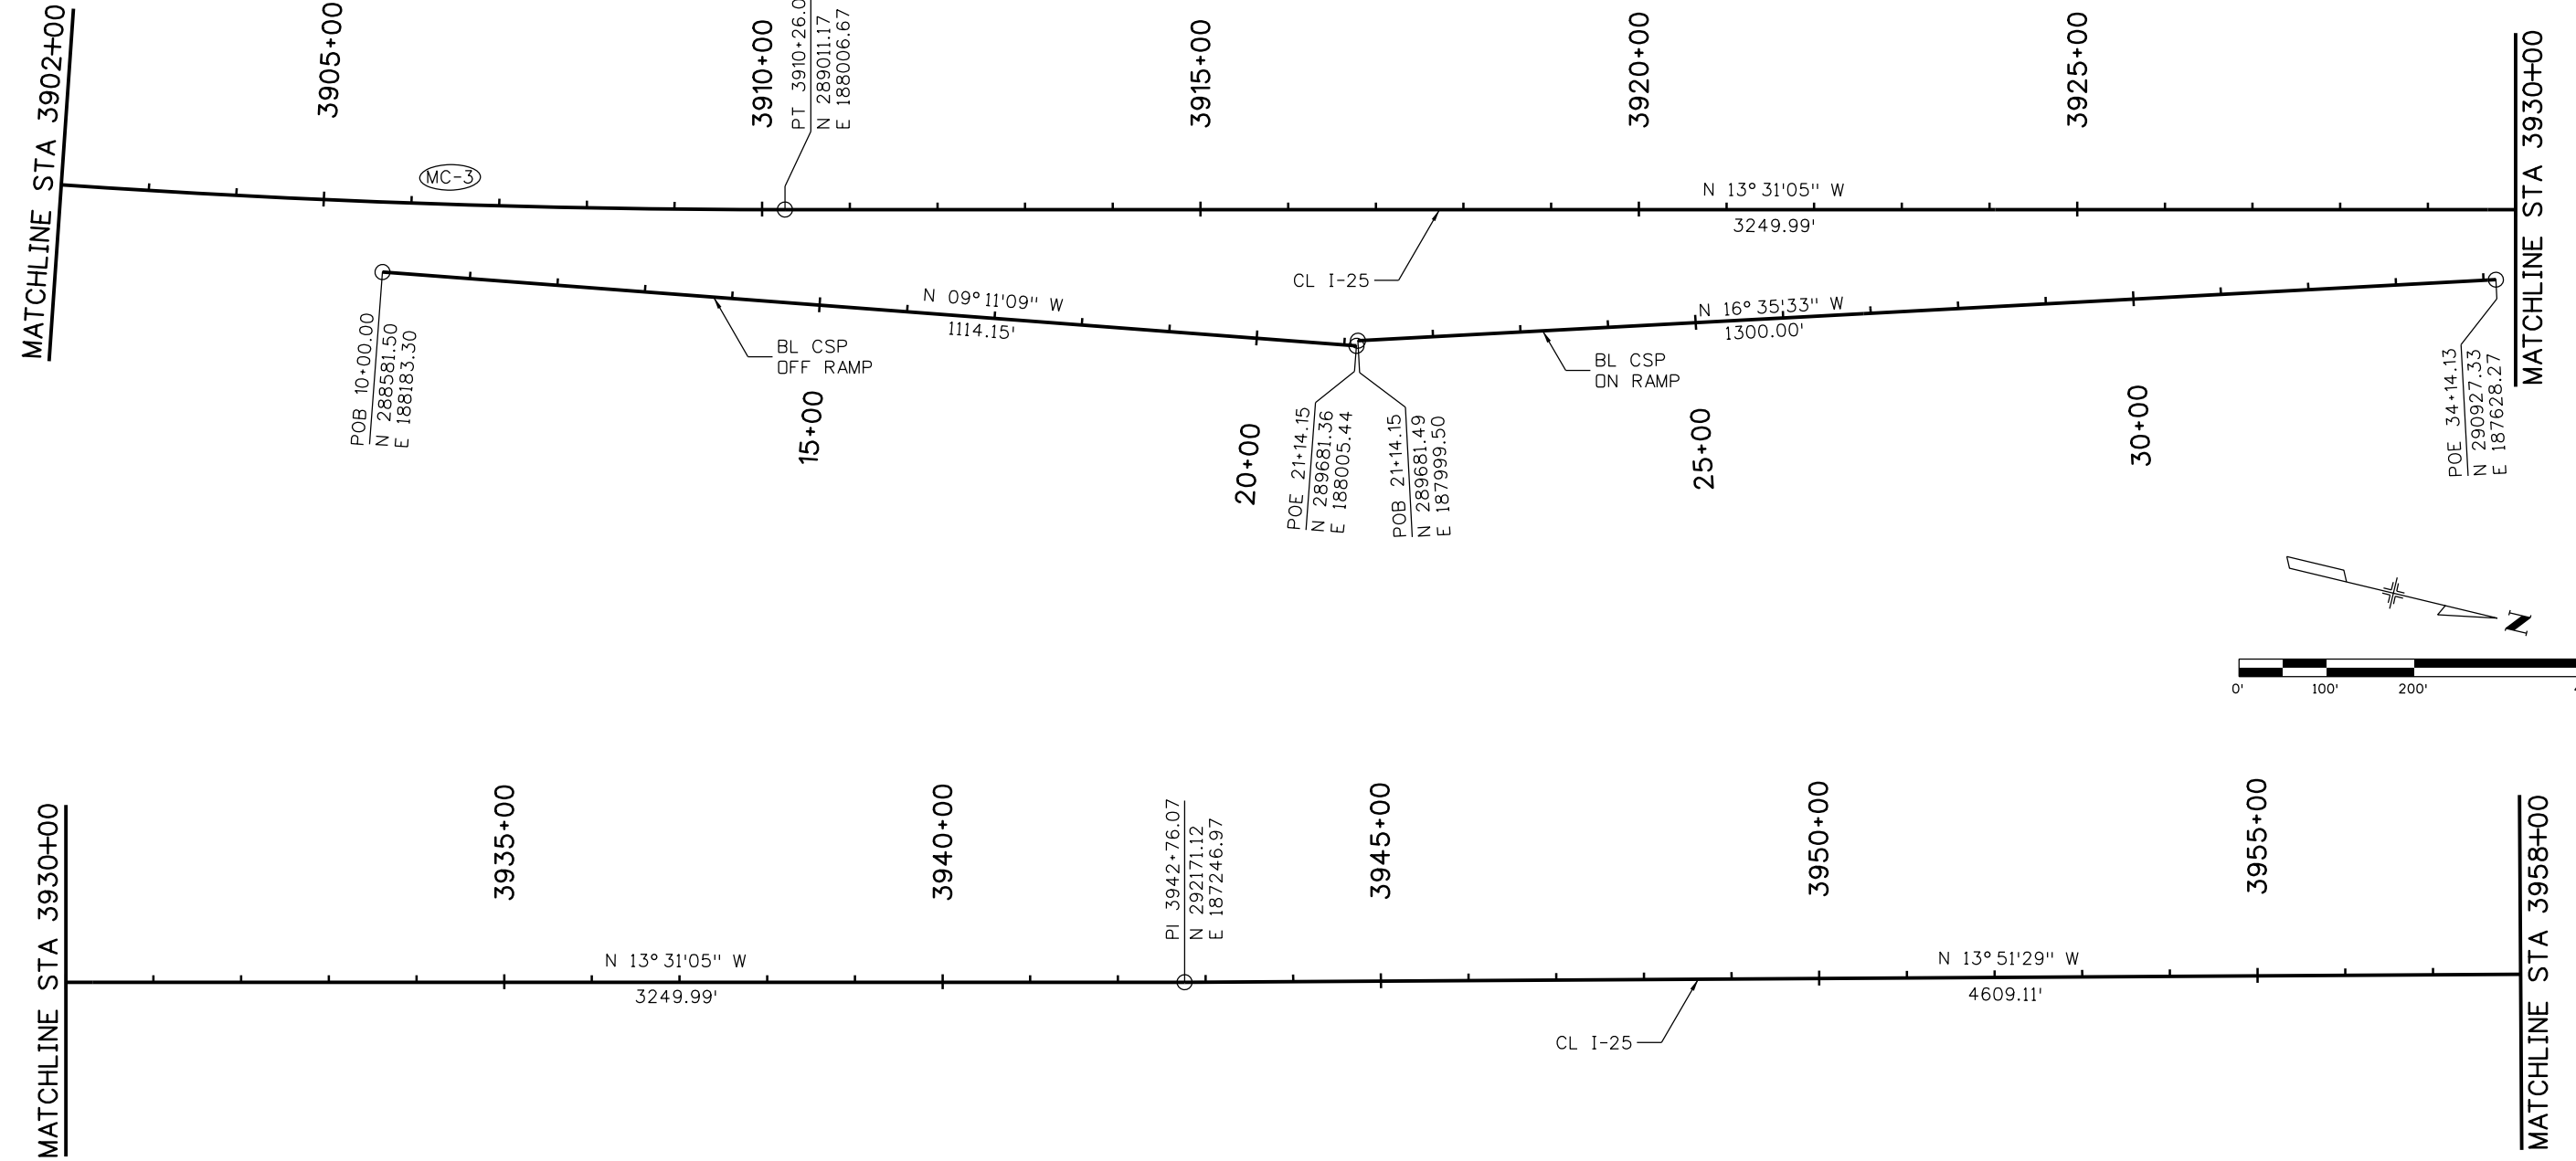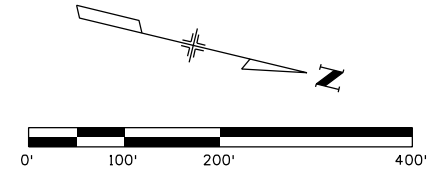

Print Date: 5/6/2016  
 File Name: 18357DES\_GEOM\_I-25Mainline008.dgn  
 Horiz. Scale: 1:200 Vert. Scale:  
 Unit Information Unit Leader Initials:  
**ATKINS** 7604 Technology Way, Suite 400  
 Denver, CO 80237  
 Phone: (303) 221-7275 Fax: (303) 221-7276

Sheet Revisions		
Date:	Comments	Init.

Colorado Department of Transportation  
 10601 West 10th Street  
 Greeley, CO 80634  
 Phone: 970-350-2148 FAX: 970-350-2163  
**Region 4** **TJT**



As Constructed
No Revisions:
Revised:
Void:

I-25/SH 392 TO SH 14  
 GEOMETRIC LAYOUT  
 I-25 MAINLINE/CSP RAMPS

Designer: ACC	Structure Numbers
Detailer: JAG	
Sheet Subset: GEOMETRY	
Subset Sheets: G8 of G30	



Project No./Code  
 IM 0253-221  
 18357  
 Sheet Number **43**

gell7543 9:28:48 AM pwr:\CP-PWS-1501.pbsj.com\FBSJ\Documents\Transportation\Surface Transportation\Projects\100027309 I-25\Design\Drawings\Phase 1 FIR\ATKINS\18357DES\_GEOM\_I-25Mainline009.dgn

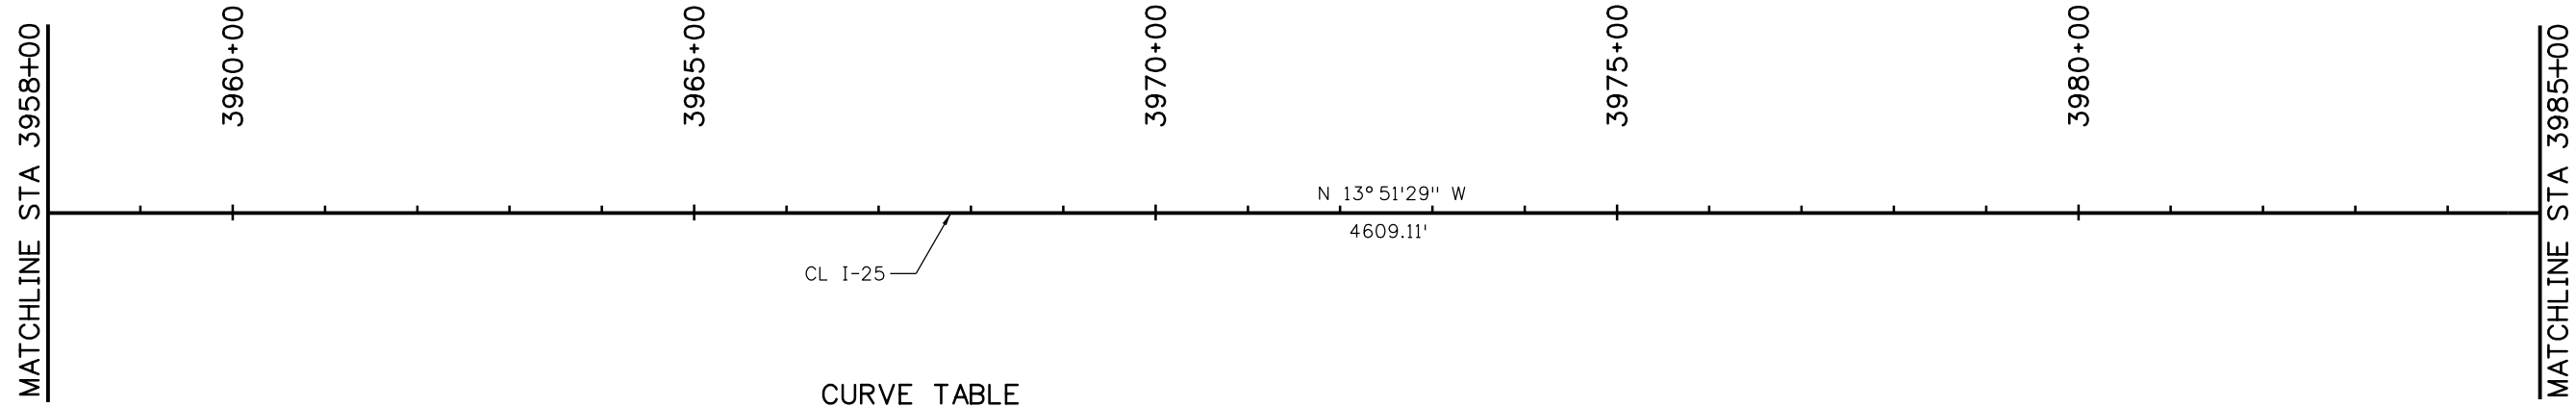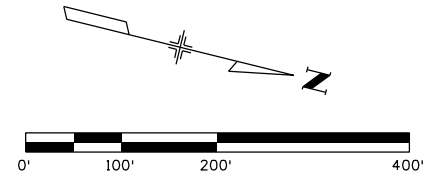



**CURVE TABLE**

NUMBER	DELTA	TANGENT	LENGTH	RADIUS	e (%)	PI STATION	PI NORTHING	PI EASTING
MC-4	15° 19' 59"	1889.93'	3757.28'	14040.00'	2.0%	4007+75.11	298480.99	185690.34
PROSER1	05° 31' 44"	674.06'	1347.08'	13960.00'	NC	16+74.06	298857.87	185845.55
PROSWR1	05° 35' 10"	688.87'	1376.65'	14120.00'	2.0%	16+88.87	298851.70	185684.99

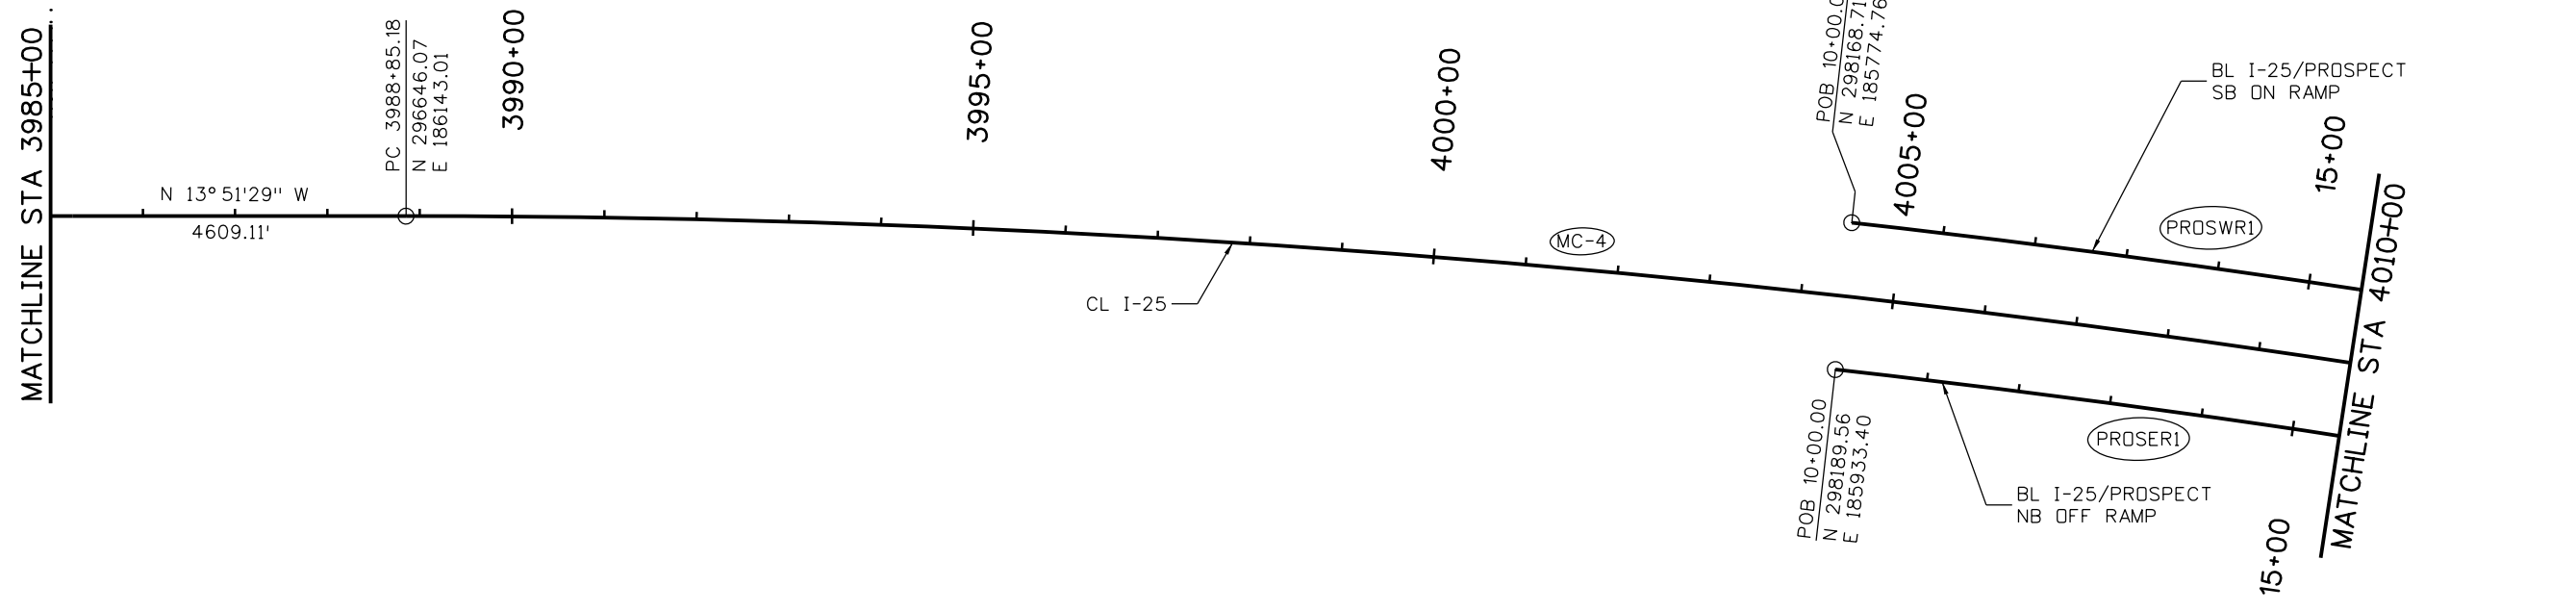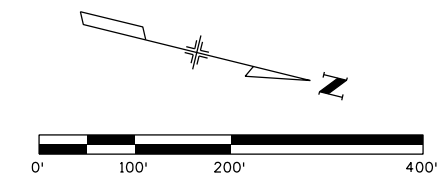

Print Date: 5/6/2016	0000	<b>Sheet Revisions</b>			<b>Colorado Department of Transportation</b> 10601 West 10th Street Greeley, CO 80634 Phone: 970-350-2148 FAX: 970-350-2163 <b>Region 4</b> <span style="float: right;"><b>TJT</b></span>	<b>As Constructed</b>	<b>I-25/SH 392 TO SH 14 GEOMETRIC LAYOUT I-25 MAINLINE/PROSPECT RAMPS</b>			<b>Project No./Code</b>
File Name: 18357DES_GEOM_I-25Mainline009.dgn		Date:	Comments	Init.		No Revisions:				IM 0253-221
Horiz. Scale: 1:200      Vert. Scale:						Revised:	Designer:      ACJ	Structure		
Unit Information      Unit Leader Initials:						Void:	Detailer:      JAG	Numbers		
<b>ATKINS</b> 7604 Technology Way, Suite 400 Denver, CO 80237 Phone: (303) 221-7275 Fax: (303) 221-7276					Sheet Subset: GEOMETRY      Subset Sheets: G9 of G30			18357	Sheet Number <b>44</b>	

gell7543 9:29:00 AM p:\CP-PWS-1501.pbsj.com\FB5J\PW1\Documents\Transportation\Surface Transportation\Projects\100027309 1-25\Design\Drawings\Phase 1 FIR\ATKINS\18357DES\_GEDM\_I-25Mainline010.dgn

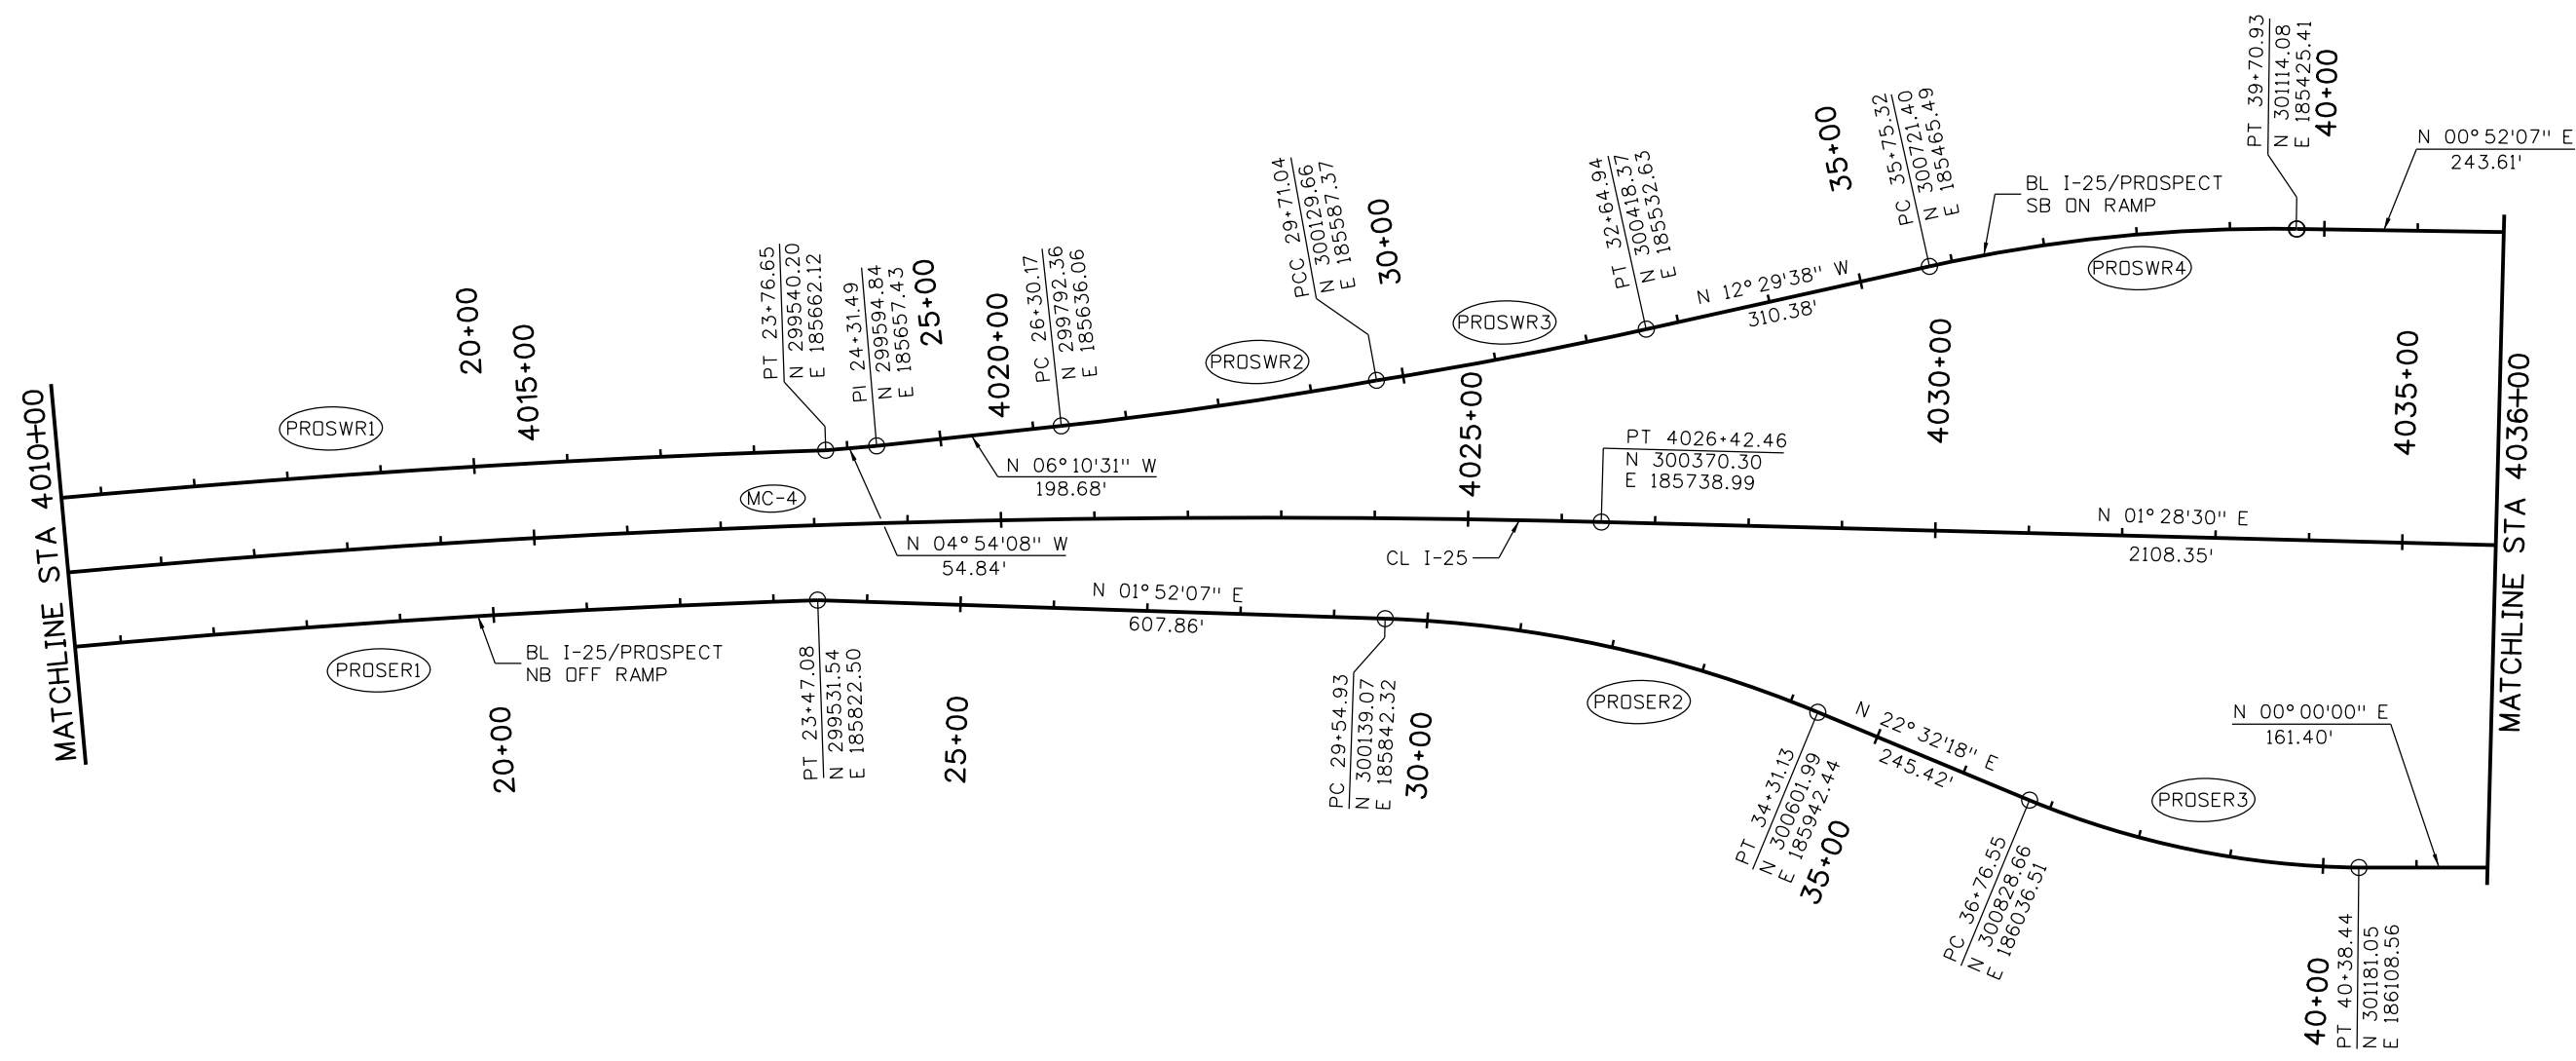
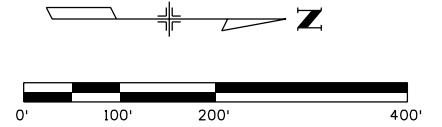


CURVE TABLE

NUMBER	DELTA	TANGENT	LENGTH	RADIUS	e (%)	PI STATION	PI NORTHING	PI EASTING
MC-4	15° 19' 59"	1889.93'	3757.28'	14040.00'	2.0%	4007+75.11	298480.99	185690.34
PROSER1	05° 31' 44"	674.06'	1347.08'	13960.00'	NC	16+74.06	298857.87	185845.55
PROSER2	20° 40' 11"	240.72'	476.20'	1320.00'	4.8%	31+95.65	300379.66	185850.17
PROSER3	21° 57' 55"	183.20'	361.90'	944.00'	3.0%	38+59.74	300997.87	186106.73
PROSWR1	05° 35' 10"	688.87'	1376.65'	14120.00'	2.0%	16+88.87	298851.70	185684.99
PROSWR2	04° 04' 36"	170.51'	340.87'	4790.61'	2.8%	28+00.68	299961.88	185617.72
PROSWR3	03° 31' 01"	146.99'	293.89'	4788.00'	2.0%	31+18.04	300274.86	185564.43
PROSWR4	13° 20' 00"	198.70'	395.61'	1700.00'	2.0%	37+74.02	300915.40	185422.50

Print Date: 5/6/2016		<b>Sheet Revisions</b> Date:                      Comments                      Init.			<b>Colorado Department of Transportation</b>  10601 West 10th Street Greeley, CO 80634 Phone: 970-350-2148 FAX: 970-350-2163 <b>Region 4</b>		<b>As Constructed</b> No Revisions: Revised: Void:		I-25/SH 392 TO SH 14 <b>GEOMETRIC LAYOUT</b> I-25 MAINLINE/PROSPECT RAMPS			Project No./Code	
File Name: 18357DES_GEDM_I-25Mainline010.dgn												IM 0253-221	
Horiz. Scale: 1:200                      Vert. Scale:								Designer:                      ACC                      Structure		18357			
Unit Information                      Unit Leader Initials:								Detailer:                      JAG                      Numbers		Sheet Number			
 7604 Technology Way, Suite 400 Denver, CO 80237 Phone: (303) 221-7275 Fax: (303) 221-7276								Sheet Subset: GEOMETRY                      Subset Sheets: G10 of G30		Sheet Number <b>45</b>			

gell7543 9:29:10 AM pw:\CP-PWS-1501.pbs\j.com\Documents\Transportation\Surface Transportation\Projects\100027309 I-25\Design\Drawings\Phase 1 FIR\ATKINS\18357DES\_GEOM\_I-25Mainline011.dgn

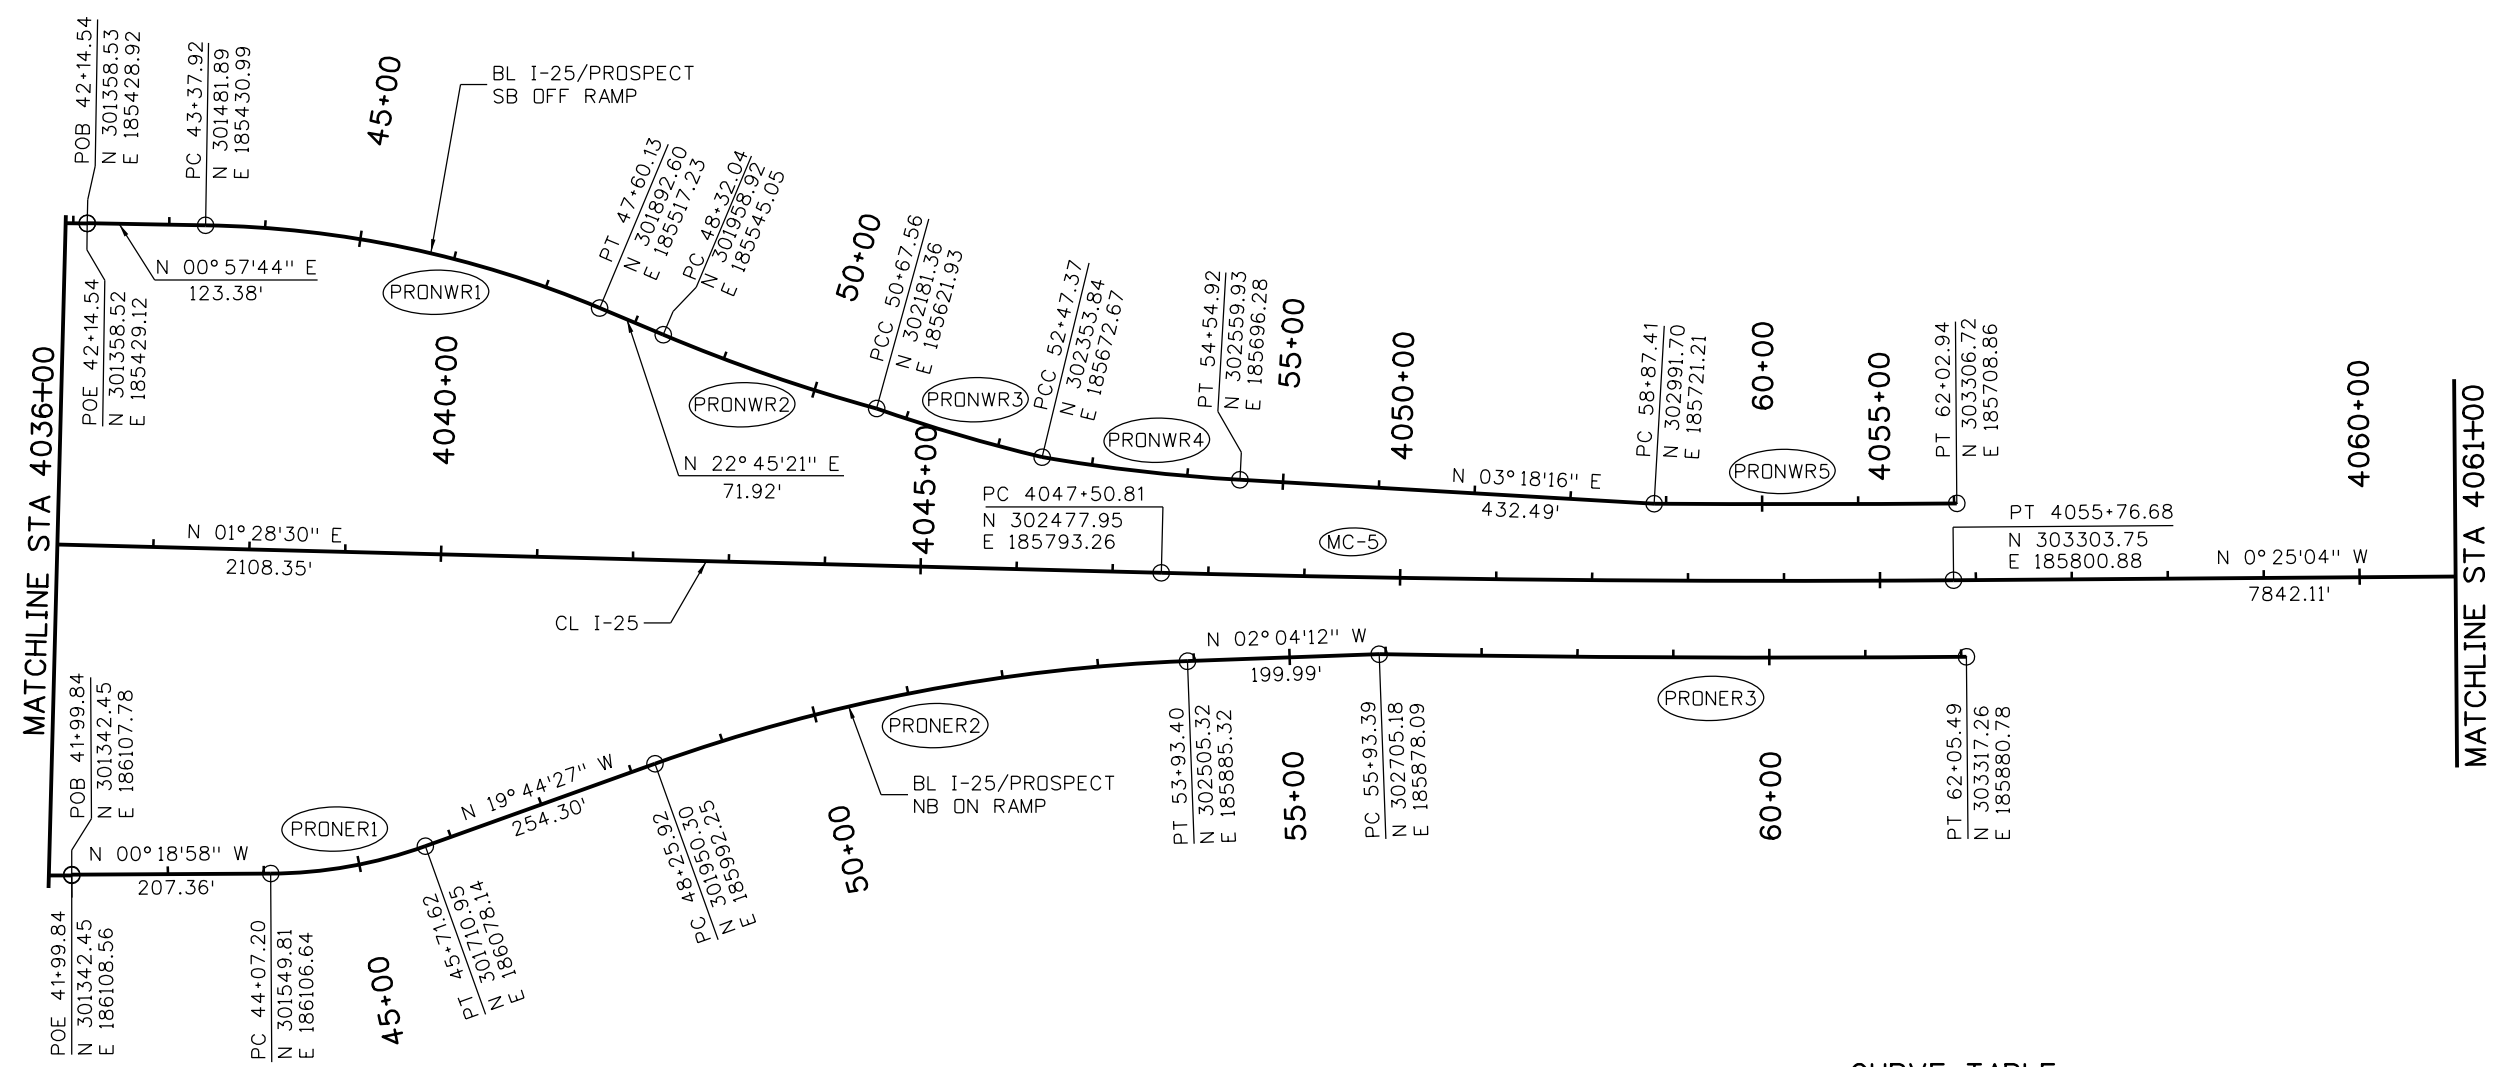 

CURVE TABLE

NUMBER	DELTA	TANGENT	LENGTH	RADIUS	e (%)	PI STATION	PI NORTHING	PI EASTING
MC-5	01° 53' 34"	412.97'	825.87'	25000.00'	NC	4051+63.78	302890.79	185803.89
PRONER1	19° 25' 28"	83.01'	164.43'	485.00'	4.2%	44+90.21	301632.81	186106.18
PRONER2	17° 40' 15"	286.01'	567.48'	1840.00'	4.0%	51+11.93	302219.50	185895.65
PRONER3	01° 23' 54"	306.06'	612.10'	25080.00'	NC	58+99.45	303011.20	185883.17
PRONWR1	21° 47' 37"	213.69'	422.21'	1110.00'	2.8%	45+51.61	301695.55	185434.58
PRONWR2	07° 22' 54"	117.92'	235.51'	1828.00'	4.2%	49+49.96	302067.66	185590.66
PRONWR3	05° 37' 48"	89.98'	179.81'	1829.95'	5.2%	51+57.53	302266.33	185651.53
PRONWR4	06° 27' 46"	103.88'	207.55'	1840.00'	5.2%	53+51.25	302456.22	185690.29
PRONWR5	00° 43' 32"	157.77'	315.53'	24920.00'	NC	60+45.18	303149.47	185722.03

Print Date: 5/6/2016  
 File Name: 18357DES\_GEOM\_I-25Mainline011.dgn  
 Horiz. Scale: 1:200 Vert. Scale:  
 Unit Information Unit Leader Initials:  
**ATKINS** 7604 Technology Way, Suite 400  
 Denver, CO 80237  
 Phone: (303) 221-7275 Fax: (303) 221-7276

Sheet Revisions		
Date:	Comments	Init.

Colorado Department of Transportation  
  
 10601 West 10th Street  
 Greeley, CO 80634  
 Phone: 970-350-2148 FAX: 970-350-2163  
 Region 4 **TJT**

As Constructed
No Revisions:
Revised:
Void:



I-25/SH 392 TO SH 14  
 GEOMETRIC LAYOUT  
 I-25 MAINLINE/PROSPECT RAMPS  
 Designer: ACC Structure Numbers  
 Detailer: JAG  
 Sheet Subset: GEOMETRY Subset Sheets: G11 of G30

Project No./Code  
 IM 0253-221  
 18357  
 Sheet Number **46**

gell7543 9:29:18 AM p:\CP-PWS-1501.pbs\Documents\Transportation\Surface Transportation\Projects\100027309 I-25\Design\Drawings\Phase 1 FIR\ATKINS\18357DES\_GEOM\_I-25Mainline012.dgn

**CURVE TABLE**

NUMBER	DELTA	TANGENT	LENGTH	RADIUS	e (%)	PI STATION	PI NORTHING	PI EASTING
14SER1	17° 31' 11"	226.51'	449.49'	1470.00'	4.6%	16+22.25	305749.00	185908.18
14SER2	20° 18' 54"	121.65'	240.75'	679.00'	3.6%	22+30.77	306323.77	186118.54
14SWR1	02° 26' 26"	70.13'	140.23'	3292.00'	3.6%	11+87.54	305339.66	185706.04
14SWR2	07° 48' 48"	224.41'	448.13'	3286.20'	2.8%	14+82.06	305633.53	185686.38
14SWR3	09° 55' 45"	52.12'	103.98'	600.00'	3.8%	23+29.64	306465.77	185522.45

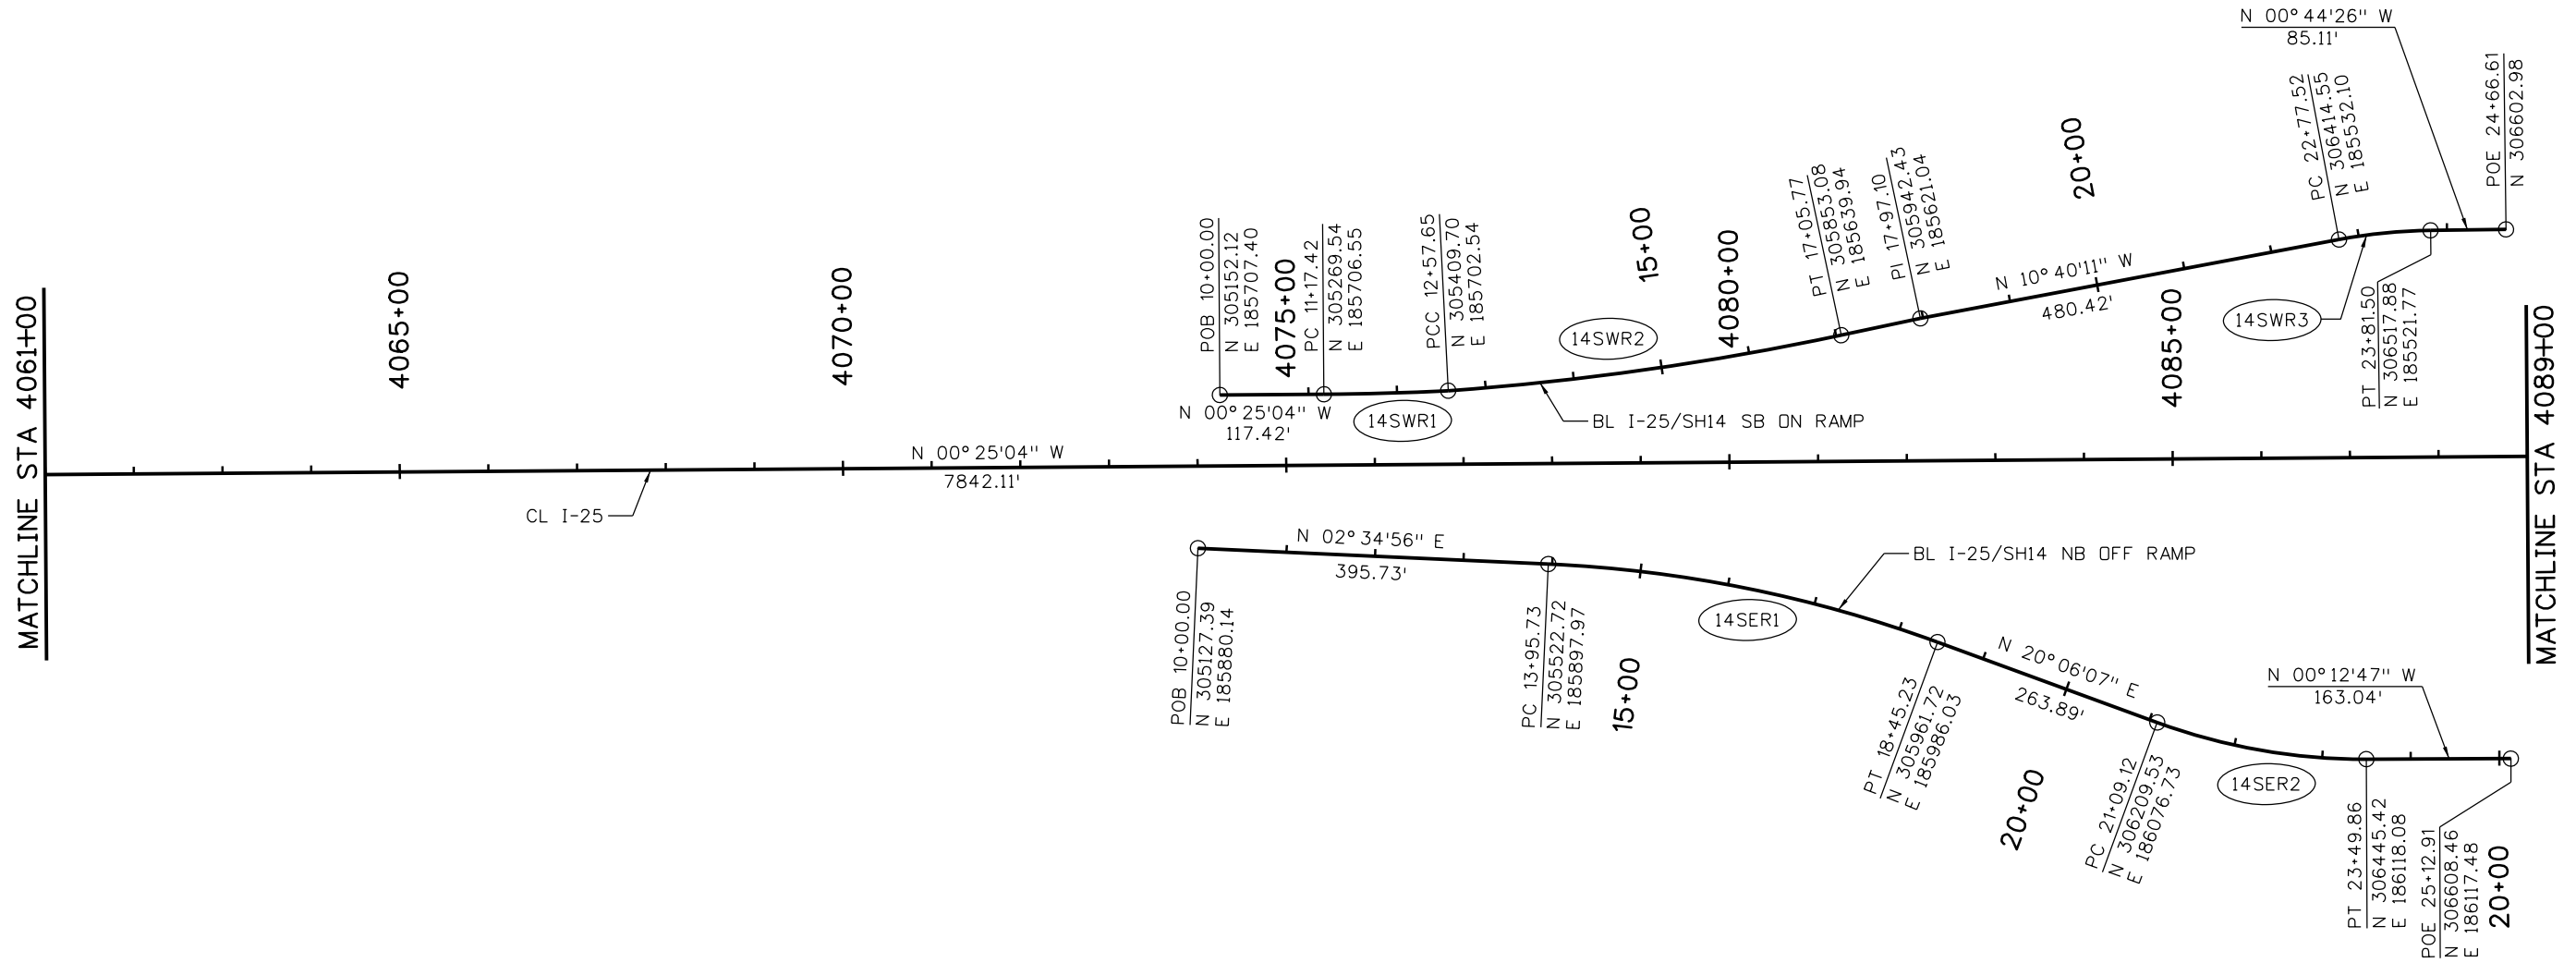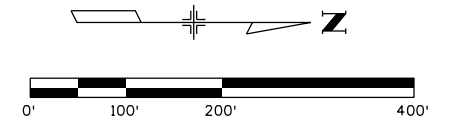

Print Date: 5/6/2016

File Name: 18357DES\_GEOM\_I-25Mainline012.dgn

Horiz. Scale: 1:200

Vert. Scale:

Unit Information

Unit Leader Initials:

**ATKINS**

7604 Technology Way, Suite 400  
Denver, CO 80237  
Phone: (303) 221-7275 Fax: (303) 221-7276

0000

**Sheet Revisions**

Date:	Comments	Init.

Colorado Department of Transportation



10601 West 10th Street  
Greeley, CO 80634  
Phone: 970-350-2148 FAX: 970-350-2163

Region 4

TJT

**As Constructed**

No Revisions:

Revised:

Void:

**I-25/SH 392 TO SH 14  
GEOMETRIC LAYOUT  
I-25 MAINLINE/SH 14 RAMPS**

Designer: ACC

Detailer: JAG

Sheet Subset: GEOMETRY

Structure

Numbers

Subset Sheets: G12 of G30

**Project No./Code**

IM 0253-221



18357

Sheet Number 47

gell7543 9:29:25 AM p:\CP-PWS-1501.pbsj.com\FB5JPM1\Documents\Transportation\Surface Transportation\Projects\100027309 1-25\Design\Drawings\Phase 1 FIR\ATKINS\18357DES\_GEDM\_1-25Mainline013.dgn

CURVE TABLE

NUMBER	DELTA	TANGENT	LENGTH	RADIUS	e (%)	PI STATION	PI NORTHING	PI EASTING
14NER1	18° 58'10"	127.31'	252.28'	762.00'	3.4%	28+07.98	306893.68	186113.98
14NER2	16° 32'27"	408.45'	811.22'	2810.00'	4.0%	35+59.02	307602.60	185859.05
14NWR1	10° 56'24"	57.46'	114.56'	600.00'	3.8%	26+95.35	306826.19	185517.79
14NWR2	02° 05'32"	41.83'	83.66'	2291.00'	3.6%	32+92.84	307414.58	185623.65
14NWR3	02° 50'43"	57.12'	114.22'	2300.00'	4.6%	34+91.77	307610.63	185655.98

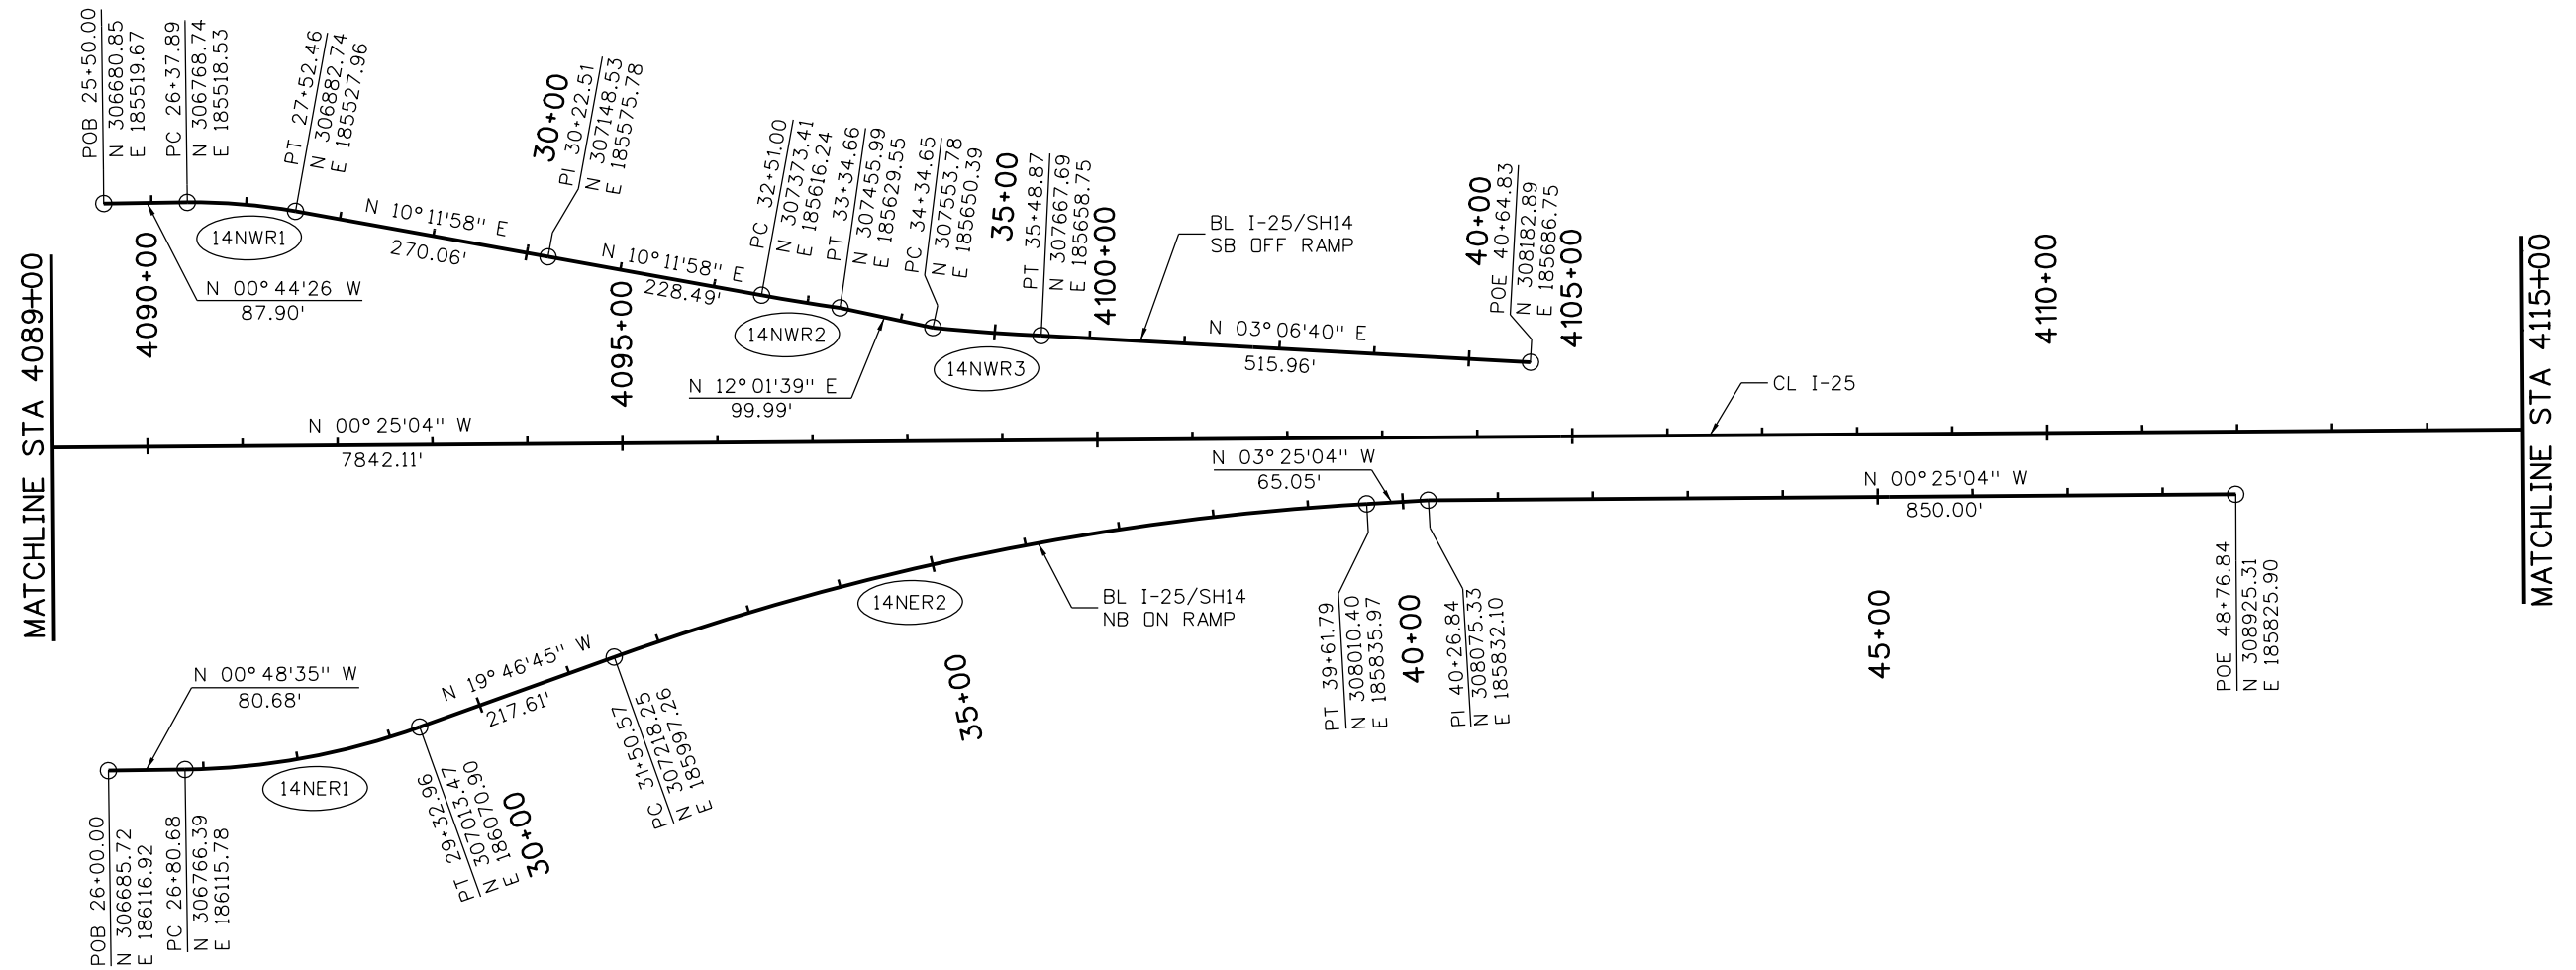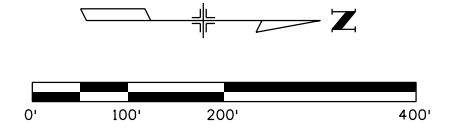

Print Date: 5/6/2016

File Name: 18357DES\_GEDM\_1-25Mainline013.dgn

Horiz. Scale: 1:200

Vert. Scale:

Unit Information

Unit Leader Initials:



7604 Technology Way, Suite 400  
Denver, CO 80237  
Phone: (303) 221-7275 Fax: (303) 221-7276

0000

Sheet Revisions

Date:	Comments	Init.

Colorado Department of Transportation



Region 4

10601 West 10th Street  
Greeley, CO 80634  
Phone: 970-350-2148 FAX: 970-350-2163

TJT

As Constructed

No Revisions:

Revised:

Void:

I-25/SH 392 TO SH 14  
GEOMETRIC LAYOUT  
I-25 MAINLINE/SH 14 RAMPS

Designer:	ACC	Structure	
Detailer:	JAG	Numbers	
Sheet Subset:	GEOMETRY		Subset Sheets: G13 of G30



Project No./Code

IM 0253-221

18357





Sheet Number 48

9/17/14 9:29:32 AM p:\CP-PWS-1501.pbsj.com\FB5JPM1\Documents\Transportation\Surface Transportation\Projects\100027309 I-25\Design\Drawings\Phase 1 FIR\ATKINS\18357DES\_GEDM\_I-25Mainline014.dgn

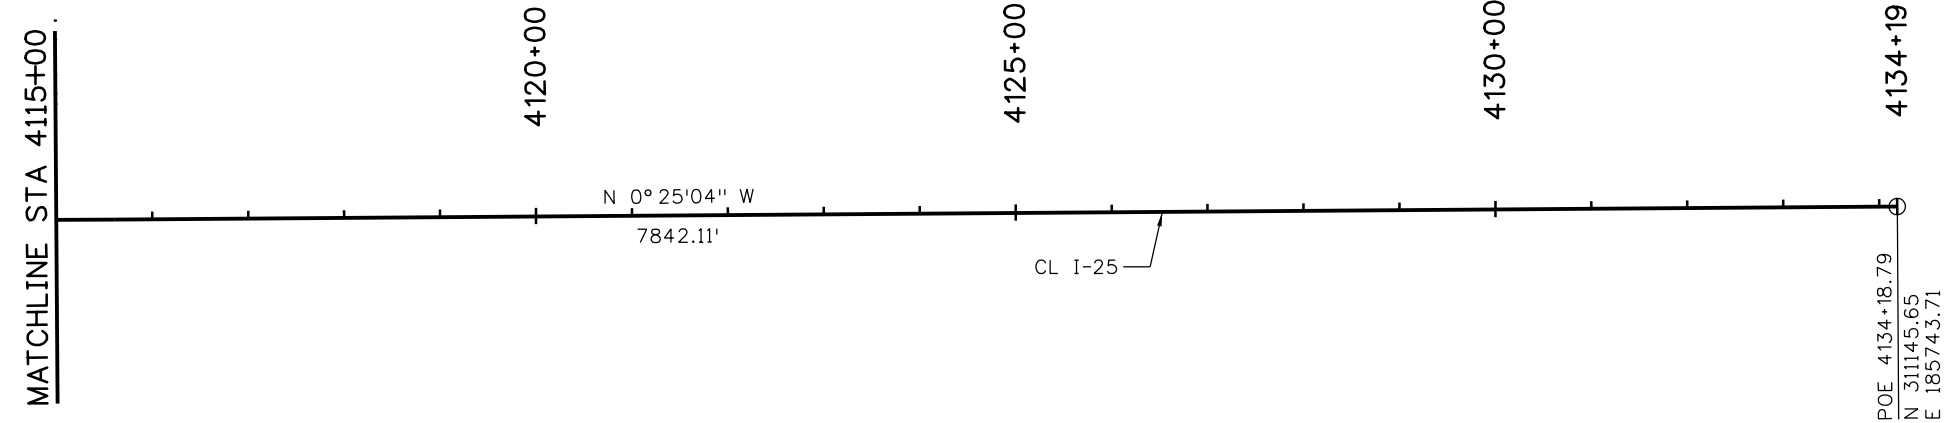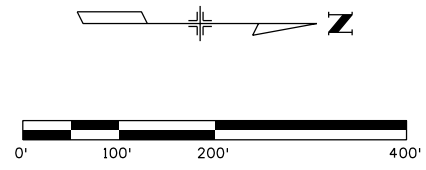

Print Date: 5/6/2016	0000	<b>Sheet Revisions</b>			<b>Colorado Department of Transportation</b>		<b>As Constructed</b>		<b>I-25/SH 392 TO SH 14 GEOMETRIC LAYOUT I-25 MAINLINE</b>		<b>Project No./Code</b>		
File Name: 18357DES_GEDM_I-25Mainline014.dgn		Date:	Comments	Init.	 10601 West 10th Street Greeley, CO 80634 Phone: 970-350-2148 FAX: 970-350-2163 <b>Region 4</b>	No Revisions:		Designer: ACC Detailer: JAG Sheet Subset: GEOMETRY		IM 0253-221			
Horiz. Scale: 1:200      Vert. Scale:						Revised:				Structure Numbers		18357	
Unit Information      Unit Leader Initials:						Void:				Subset Sheets: G14 of G30		Sheet Number <b>49</b>	
 7604 Technology Way, Suite 400 Denver, CO 80237 Phone: (303) 221-7275 Fax: (303) 221-7276				<b>TJT</b>									

gell7543 9:29:41 AM pw:\CP-PWS-1501.pbsj.com:PBSUPW1\Documents\Transportation\Surface Transportation\Projects\100027309 1-25\Design\Drawings\Phase 1 FFR\ATKINS\18357DES\_GEOM\_Kech001.dgn

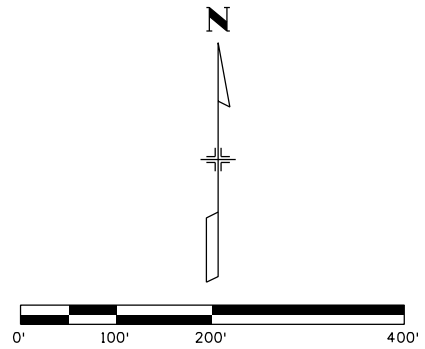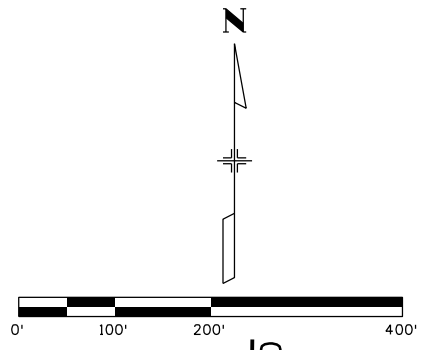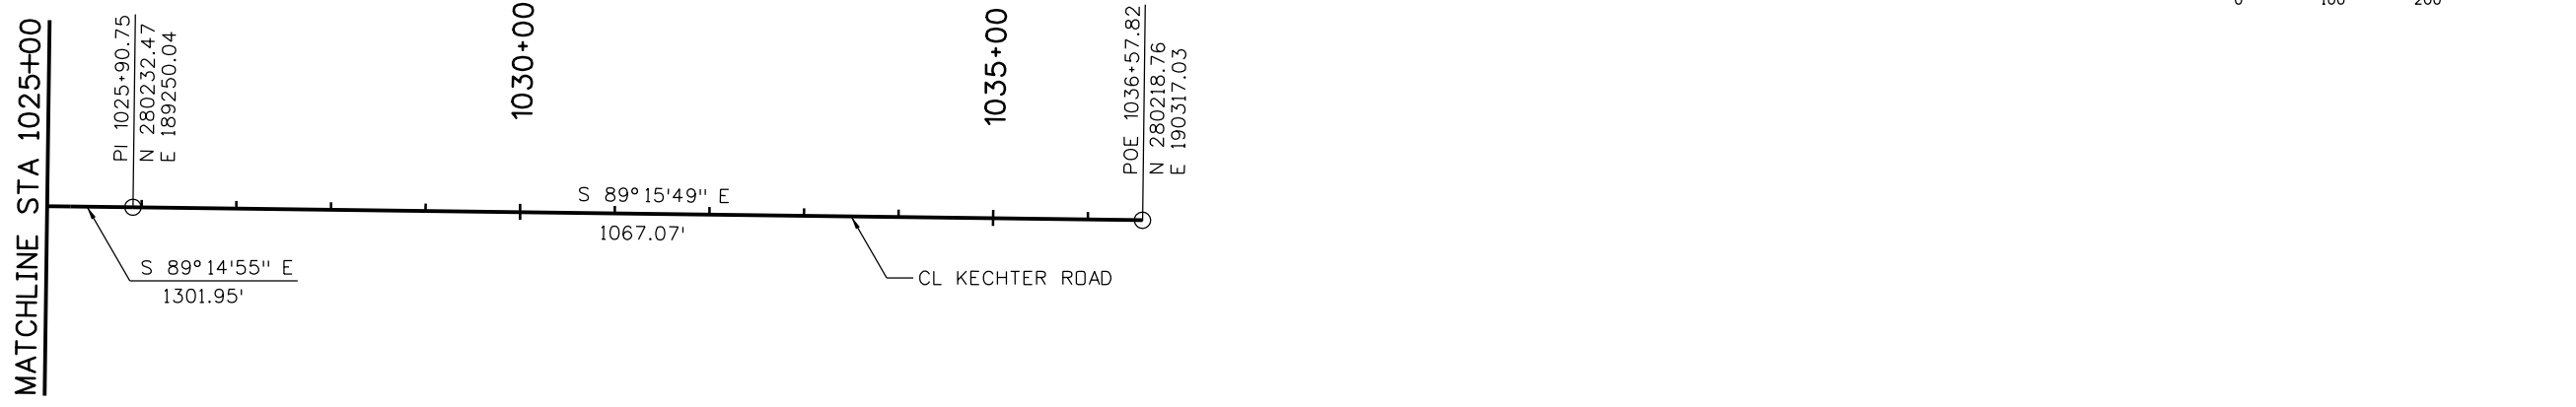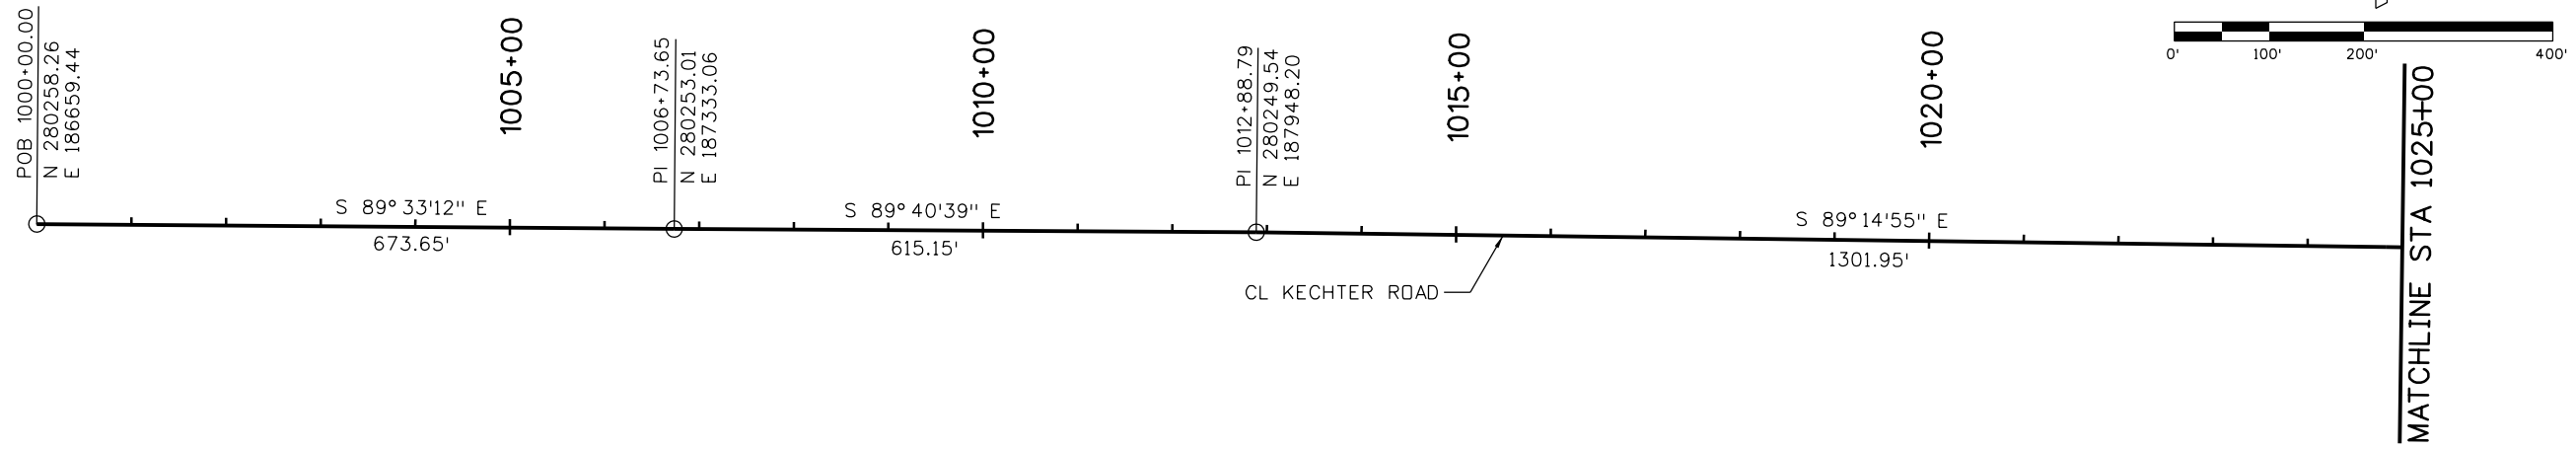

Print Date: 5/6/2016	
File Name: 18357DES_GEOM_Kech001.dgn	
Horiz. Scale: 1:200	Vert. Scale:
Unit Information	Unit Leader Initials:
<b>ATKINS</b>	7604 Technology Way, Suite 400 Denver, CO 80237 Phone: (303) 221-7275 Fax: (303) 221-7276

Sheet Revisions		
Date:	Comments	Init.

Colorado Department of Transportation



10601 West 10th Street  
Greeley, CO 80634  
Phone: 970-350-2148 FAX: 970-350-2163


Region 4 TJT

<b>As Constructed</b>
No Revisions:
Revised:
Void:

<b>I-25/SH 392 TO SH 14 GEOMETRIC LAYOUT KECHTER ROAD</b>			
Designer:	ACC	Structure Numbers	
Detailer:	JAG		
Sheet Subset: GEOMETRY		Subset Sheets: G15 of G30	



<b>Project No./Code</b>
IM 0253-221
18357
Sheet Number <b>50</b>



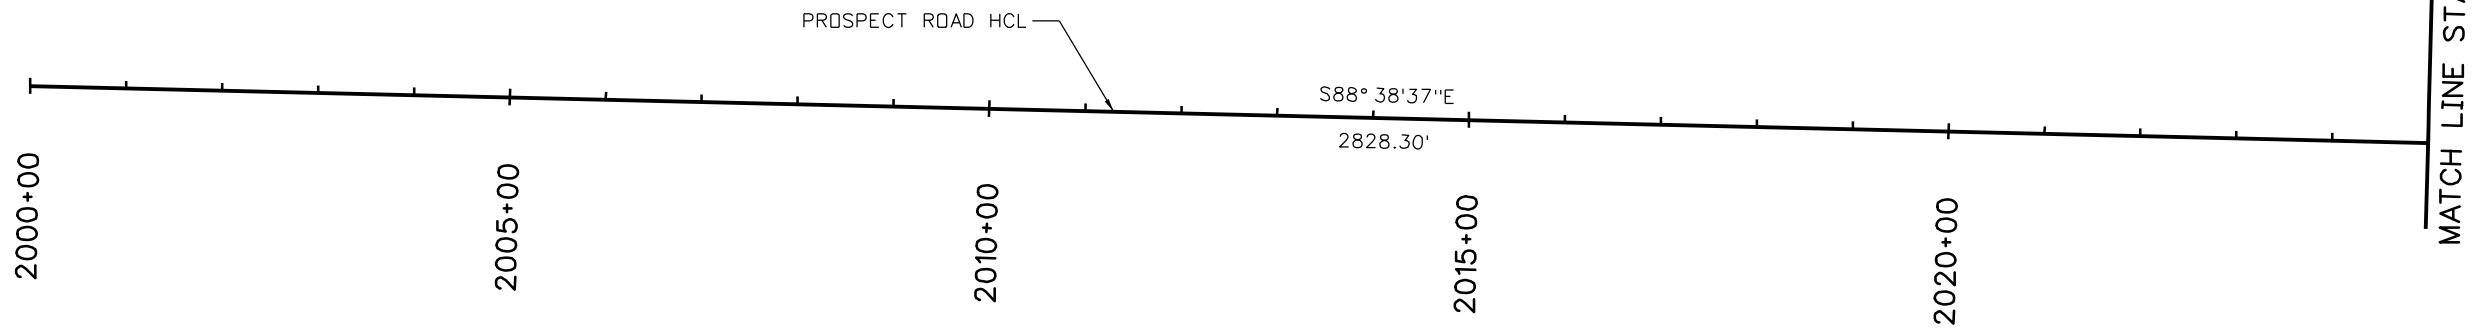

**CURVE TABLE**

NUMBER	DELTA	TANGENT	LENGTH	RADIUS	e(%)	PI STATION	PI NORTHING	PI EASTING
PRC-1	4° 16' 02"	40.05'	80.06'	1075.00'	-	2028+68.35	301339.69	186224.27
PRC-2	2° 35' 41"	24.34'	48.68'	1075.00'	-	2030+88.15	301350.86	186443.82

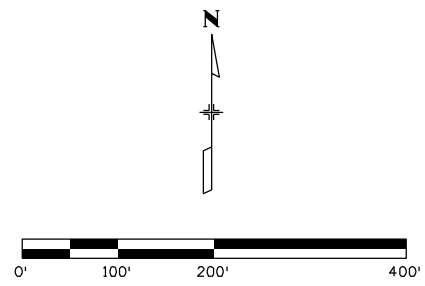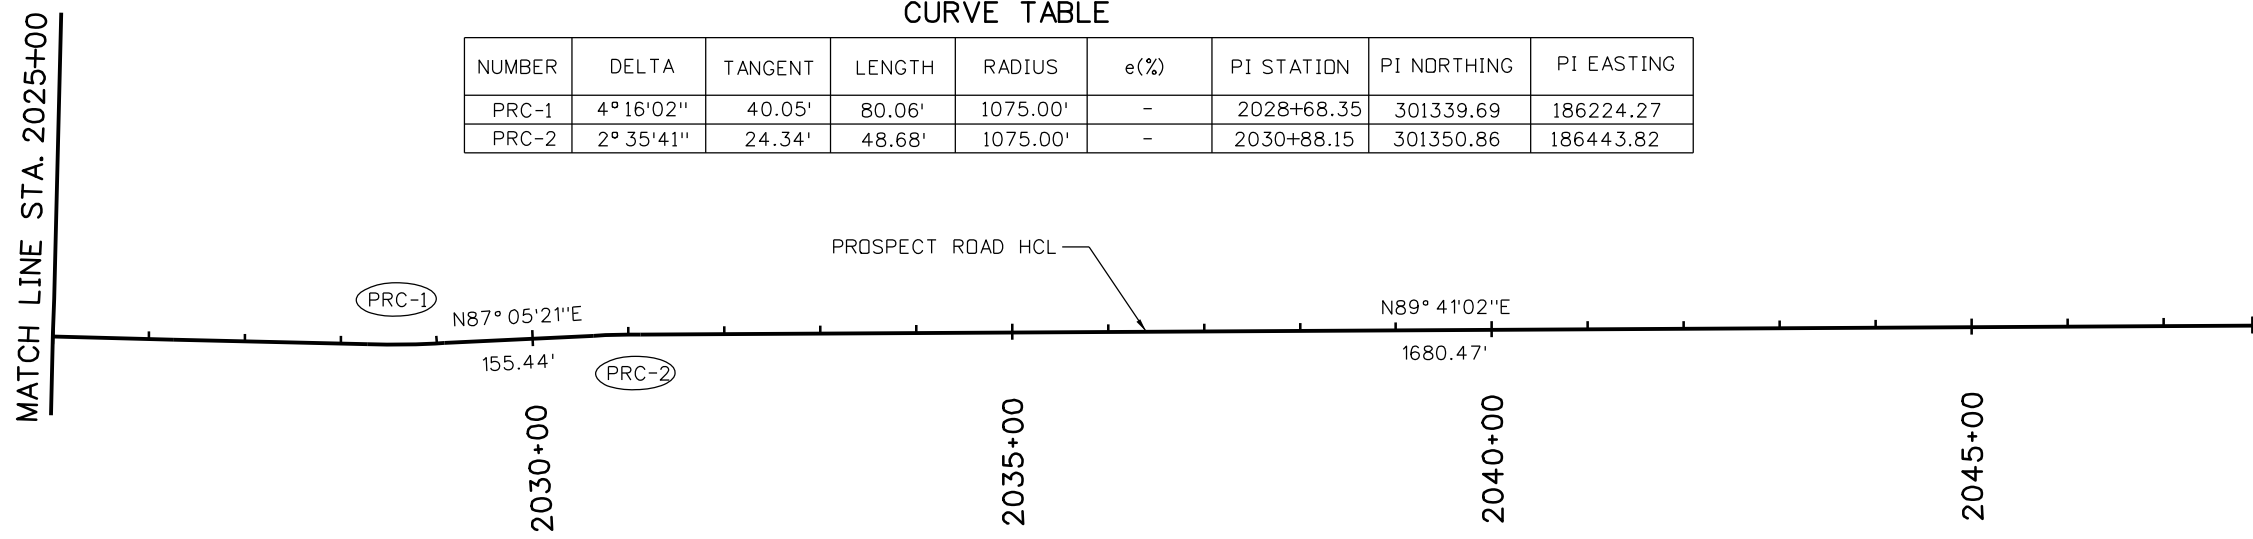

5/11/2016 8:47:39 AM  
 c:\pwwork\pjs\pw1\charlie.lim\dms84694\18357DES\_GEOM\_Prospect001.dgn  
 DGN\_MODEL:CDOT\_Default

Print Date: 5/11/2016  
 File Name: 18357DES\_GEOM\_Prospect001.dgn  
 Horiz. Scale: 1:200      Vert. Scale: As Noted

Sheet Revisions		
Date:	Comments	Init.

Colorado Department of Transportation

10601 West 10th Street  
 Greeley, CO 80634  
 Phone: 970-350-2148 FAX: 970-350-2163

Region 4      TJT

<b>As Constructed</b>
No Revisions:
Revised:
Void:



**I-25/SH 392 TO SH 14  
 GEOMETRIC LAYOUT  
 PROSPECT ROAD**

Designer: DRW	Structure Numbers
Detailer: CCL	
Sheet Subset: GEOMETRY	
Subset Sheets: G16 of G30	

<b>Project No./Code</b>
IM 0253-221
18357
Sheet Number <b>51</b>





gell7543 9:29:49 AM pw:\CP-PWS-1501.pbsj.com\FB5JPW1\Documents\Transportation\Surface Transportation\Projects\100027309 1-25\Design\Drawings\Phase 1 FIR\ATKINS\18357DES\_GEDM\_FR East001.dgn

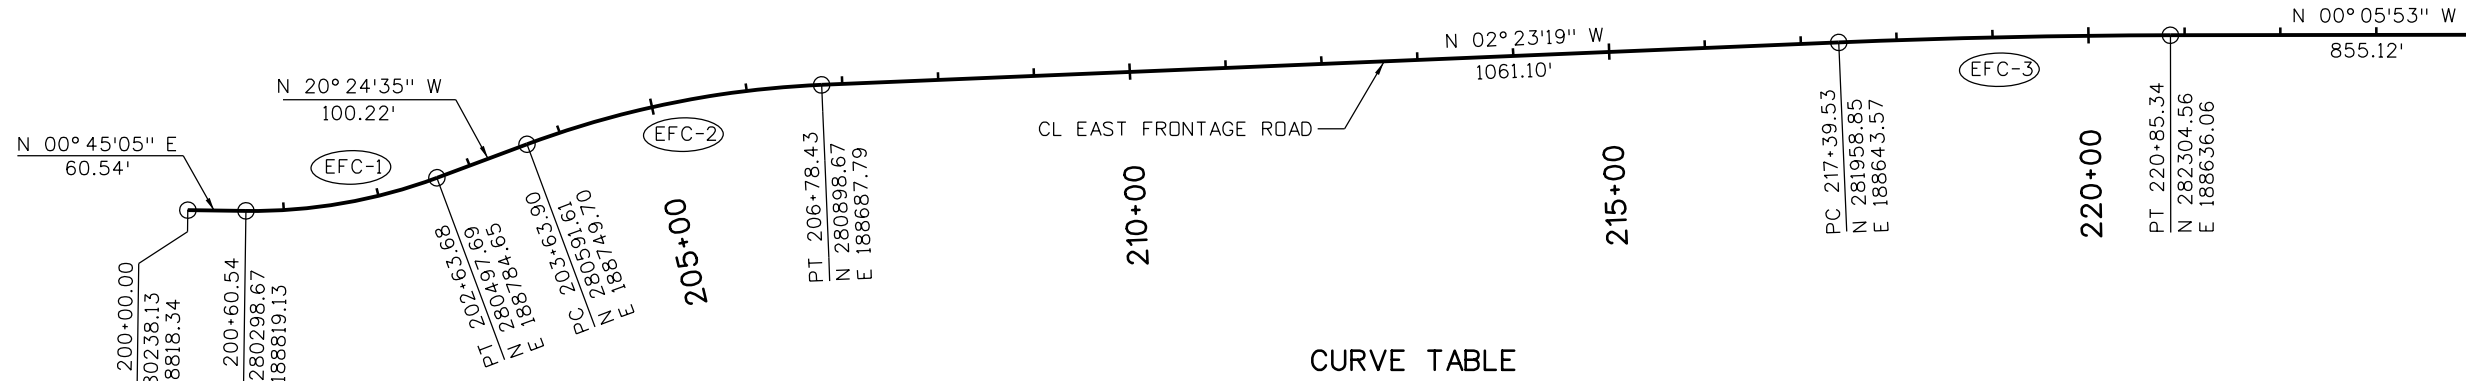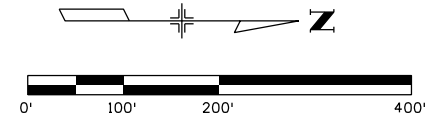

CURVE TABLE

NUMBER	DELTA	TANGENT	LENGTH	RADIUS	e (%)	PI STATION	PI NORTHING	PI EASTING
EFC-1	21° 09' 40"	102.74'	203.13'	550.00'	3.4%	201+63.28	280401.40	188820.48
EFC-2	18° 01' 17"	158.57'	314.53'	1000.00'	3.6%	205+22.47	280740.23	188694.40
EFC-3	02° 17' 26"	172.93'	345.82'	8650.00'	NC	219+12.46	282131.63	188636.36
EFC-4	02° 17' 26"	172.93'	345.82'	8650.00'	NC	231+13.39	283332.61	188634.31
EFC-5	92° 03' 56"	311.02	482.05	300.00'	4.0%	239+35.17	284153.72	188600.06

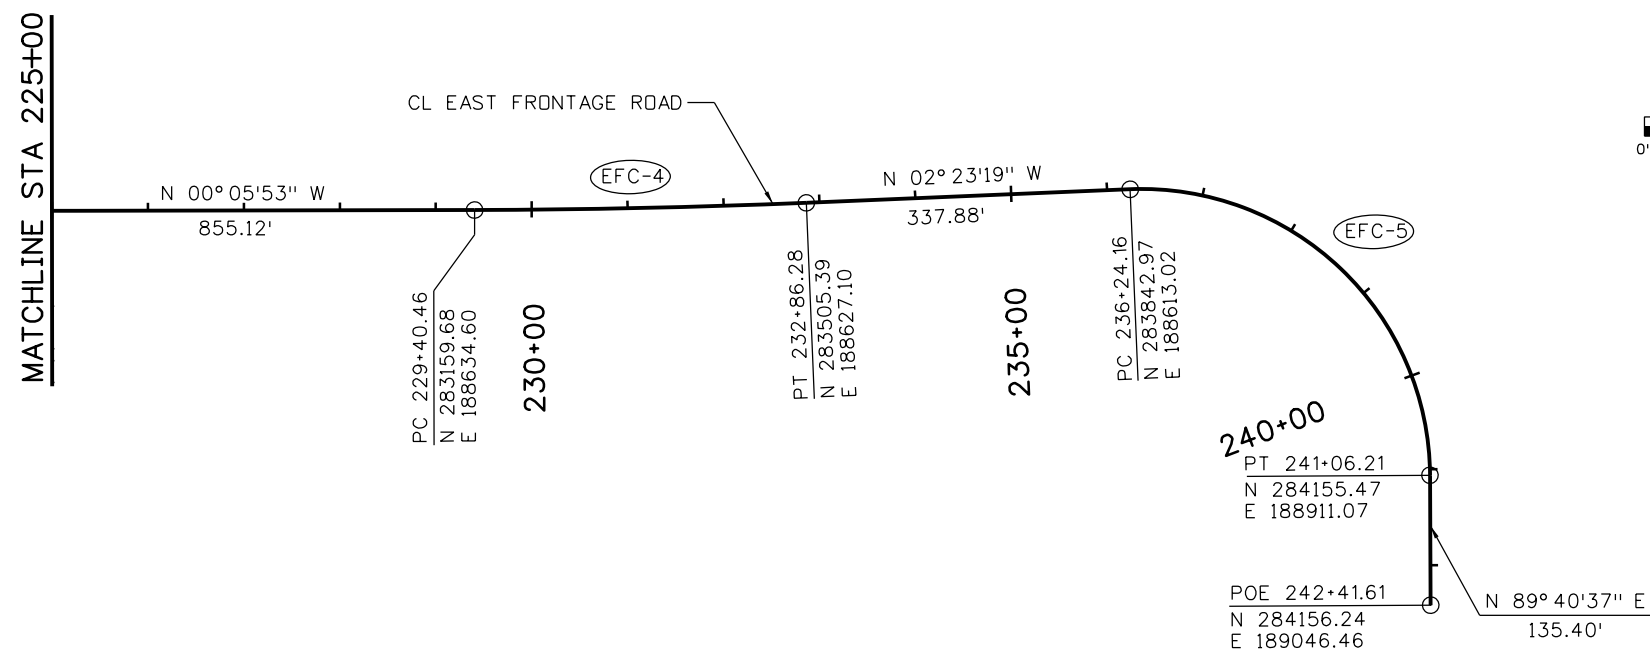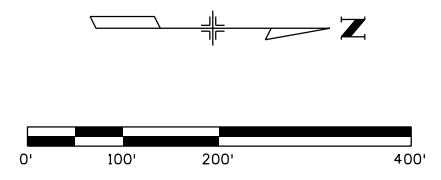

Print Date: 5/6/2016  
 File Name: 18357DES\_GEDM\_FR East001.dgn  
 Horiz. Scale: 1:200 Vert. Scale:  
 Unit Information Unit Leader Initials:  
**ATKINS** 7604 Technology Way, Suite 400  
 Denver, CO 80237  
 Phone: (303) 221-7275 Fax: (303) 221-7276

0000	Sheet Revisions		
	Date:	Comments	Init.

Colorado Department of Transportation  
 10601 West 10th Street  
 Greeley, CO 80634  
 Phone: 970-350-2148 FAX: 970-350-2163  
**Region 4** **TJT**



As Constructed
No Revisions:
Revised:
Void:

I-25/SH 392 TO SH 14  
 GEOMETRIC LAYOUT  
 EAST FRONTAGE ROAD

Designer: ACC	Structure Numbers
Detailer: JAG	
Sheet Subset: GEOMETRY	
Subset Sheets: G18 of G30	



Project No./Code  
 IM 0253-221  
 18357  
 Sheet Number **53**

gell7543 9:29:56 AM p:\CP-PWS-1501.pbsj.com\FB5JPM1\Documents\Transportation\Surface Transportation\Projects\100027309 1-25\Design\Drawings\Phase 1 FIR\ATKINS\18357DES\_GEOM\_FR East002.dgn

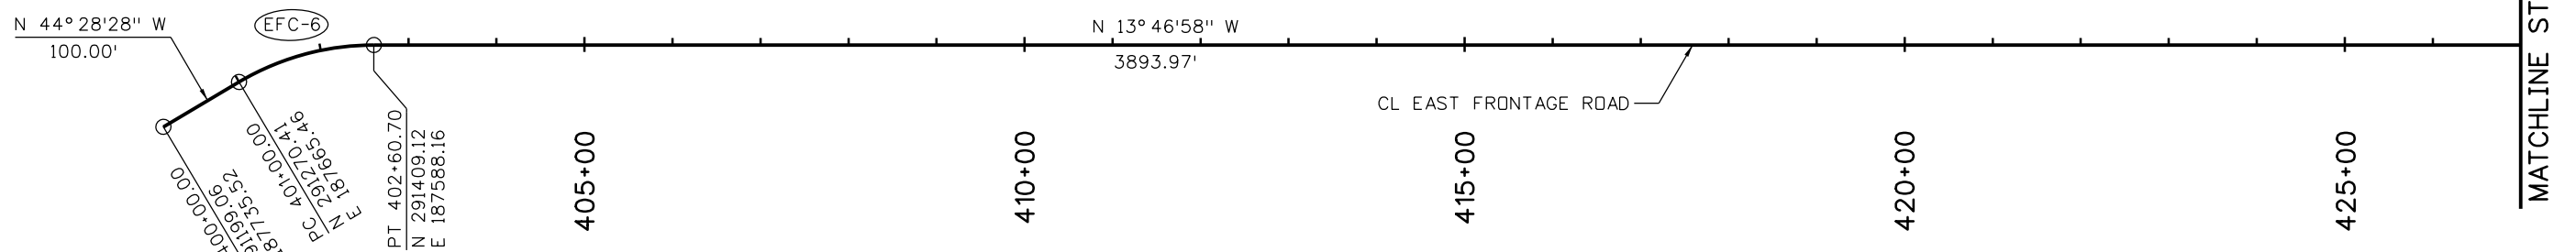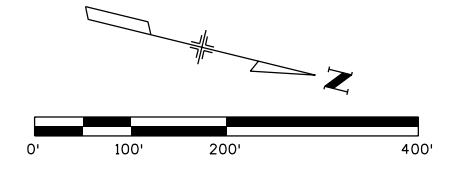

CURVE TABLE

NUMBER	DELTA	TANGENT	LENGTH	RADIUS	e (%)	PI STATION	PI NORTHING	PI EASTING
EFC-6	30° 41'30"	82.33'	160.70'	300.00'	N/A	401+82.33	291329.16	187607.78
EFC-7	11° 47'48"	103.31'	205.89'	1000.00'	3.6%	442+57.99	295291.30	186635.85
EFC-8	11° 52'19"	103.98'	207.21'	1000.00'	3.6%	446+16.96	295650.79	186623.38

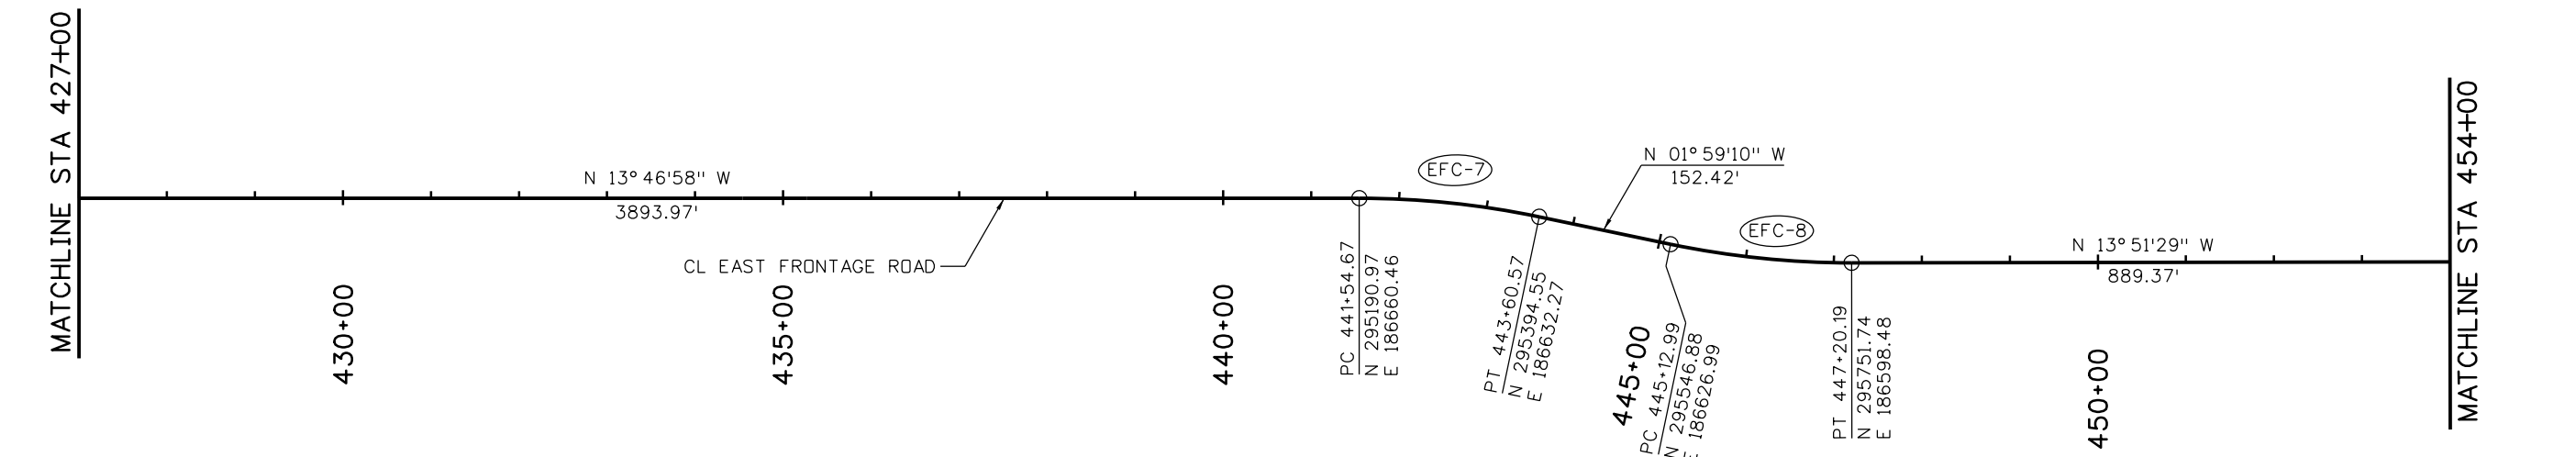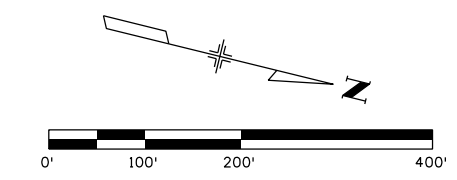

Print Date: 5/6/2016  
 File Name: 18357DES\_GEOM\_FR East002.dgn  
 Horiz. Scale: 1:200 Vert. Scale:  
 Unit Information Unit Leader Initials:  
**ATKINS** 7604 Technology Way, Suite 400  
 Denver, CO 80237  
 Phone: (303) 221-7275 Fax: (303) 221-7276

Sheet Revisions		
Date:	Comments	Init.

Colorado Department of Transportation  
 10601 West 10th Street  
 Greeley, CO 80634  
 Phone: 970-350-2148 FAX: 970-350-2163  
**Region 4** **TJT**


As Constructed
No Revisions:
Revised:
Void:

I-25/SH 392 TO SH 14  
 GEOMETRIC LAYOUT  
 EAST FRONTAGE ROAD

Designer: AGC	Structure Numbers
Detailer: JAG	
Sheet Subset: GEOMETRY	Subset Sheets: G19 of G30




Project No./Code  
 IM 0253-221  
 18357  
 Sheet Number **54**

gell7543 9:30:03 AM p:\CP-PWS-1501.pbs\Documents\Transportation\Surface Transportation\Projects\100027309 1-25\Design\Drawings\Phase 1 FIR\ATKINS\18357DES\_GEOM\_FR East003.dgn

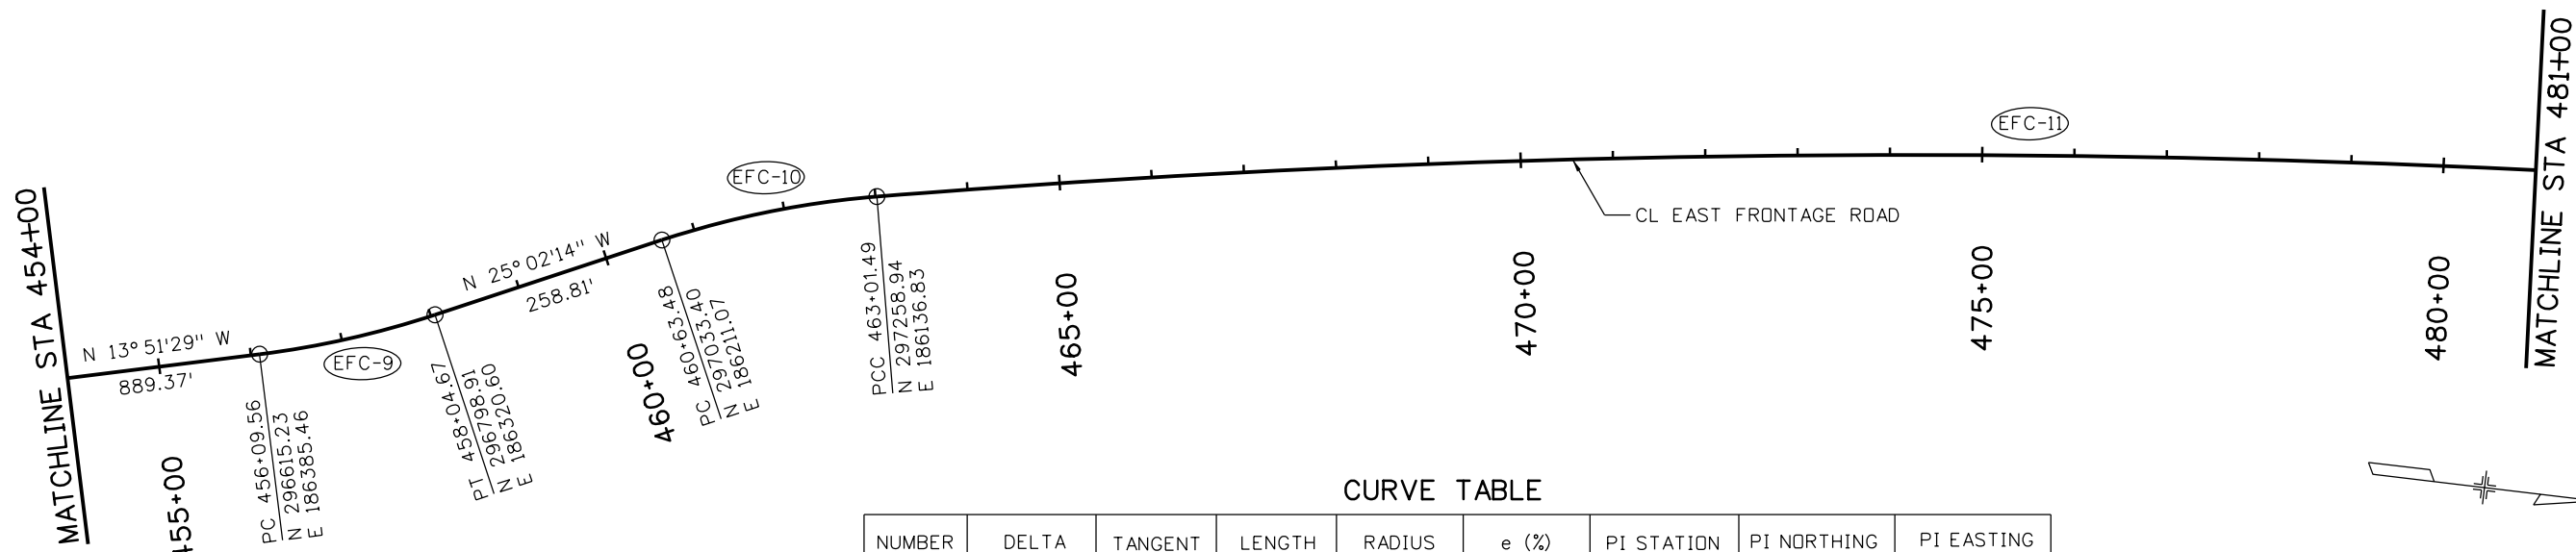


CURVE TABLE

NUMBER	DELTA	TANGENT	LENGTH	RADIUS	e (%)	PI STATION	PI NORTHING	PI EASTING
EFC-9	11° 10' 45"	97.87'	195.11'	1000.00'	3.6%	457+07.43	296710.24	186362.02
EFC-10	13° 38' 12"	119.57'	238.00'	1000.00'	3.6%	461+83.05	297141.73	186160.47
EFC-11	08° 33' 40"	1041.30'	2078.72'	13912.00'	NC	473+42.79	298279.70	185931.00
EFC-12	05° 10' 13"	171.35'	342.46'	3795.09'	2.0%	485+51.56	299490.86	185870.93
EFC-13	87° 40' 09"	511.75'	815.55'	533.00'	4.0%	493+34.42	300273.30	185902.78

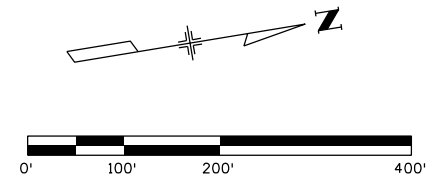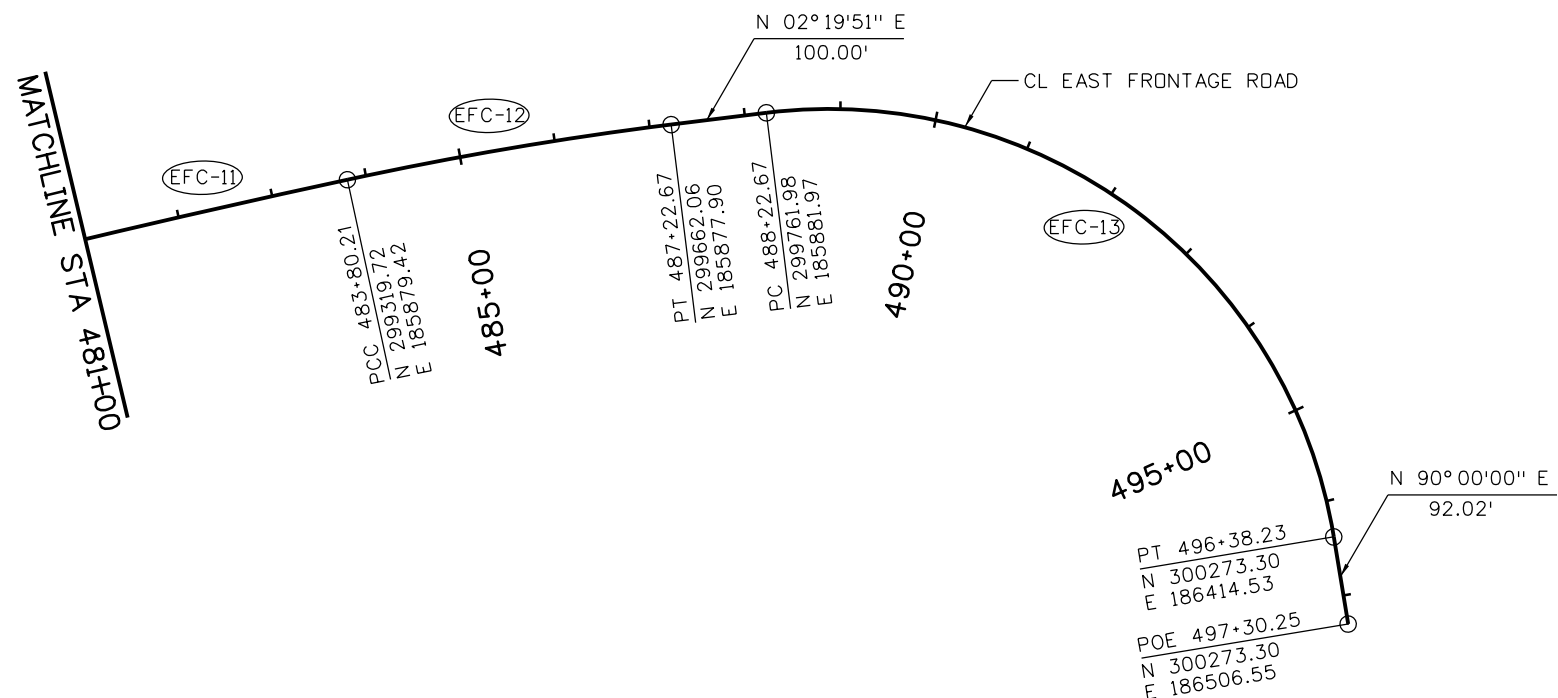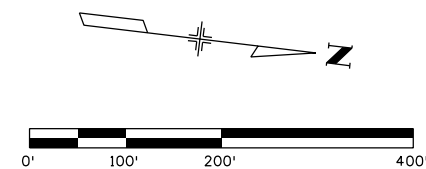


Print Date: 5/6/2016	0000	Sheet Revisions			 Colorado Department of Transportation Region 4	As Constructed		I-25/SH 392 TO SH 14 GEOMETRIC LAYOUT EAST FRONTAGE ROAD		Project No./Code	
File Name: 18357DES_GEOM_FR East003.dgn		Date:	Comments:	Init.		No Revisions:			IM 0253-221		
Horiz. Scale: 1:200      Vert. Scale:						Revised:	Designer:      ACC	Structure Numbers	18357		
Unit Information      Unit Leader Initials:						Void:	Detailer:      JAG	Subset Sheets: G20 of G30	Sheet Number    55		
7604 Technology Way, Suite 400 Denver, CO 80237 Phone: (303) 221-7275    Fax: (303) 221-7276					TJT						

gell7543 9:30:10 AM pw:\CP-PWS-IS01.pbs\j.com\PBS\J\Documents\Transportation\Surface Transportation\Projects\100027309 1-25\Design\Drawings\Phase 1 FIR\ATKINS\18357DES\_GEOM\_FR East004.dgn

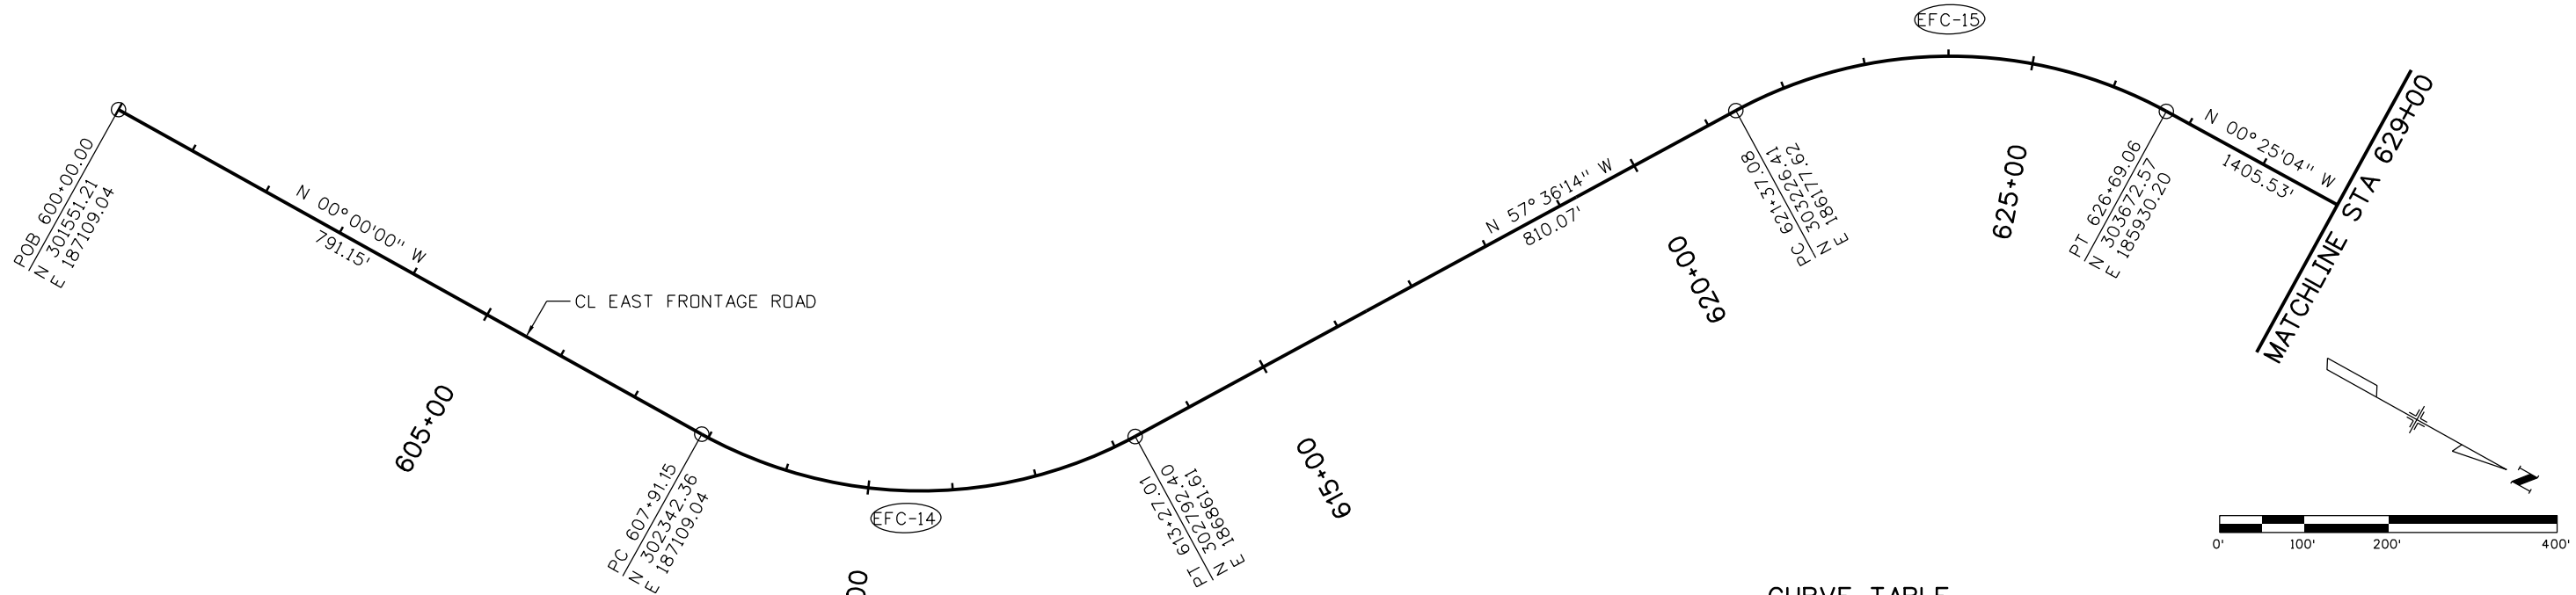

CURVE TABLE

NUMBER	DELTA	TANGENT	LENGTH	RADIUS	e (%)	PI STATION	PI NORTHING	PI EASTING
EFC-14	57° 36' 14"	293.04'	535.87'	533.00'	4.0%	610+84.19	302635.40	187109.04
EFC-15	57° 11' 10"	290.52'	531.98'	533.00'	4.0%	624+27.60	303382.06	185932.32
EFC-16	54° 34' 04"	331.65'	612.38'	643.00'	4.0%	644+06.23	305409.70	185917.53

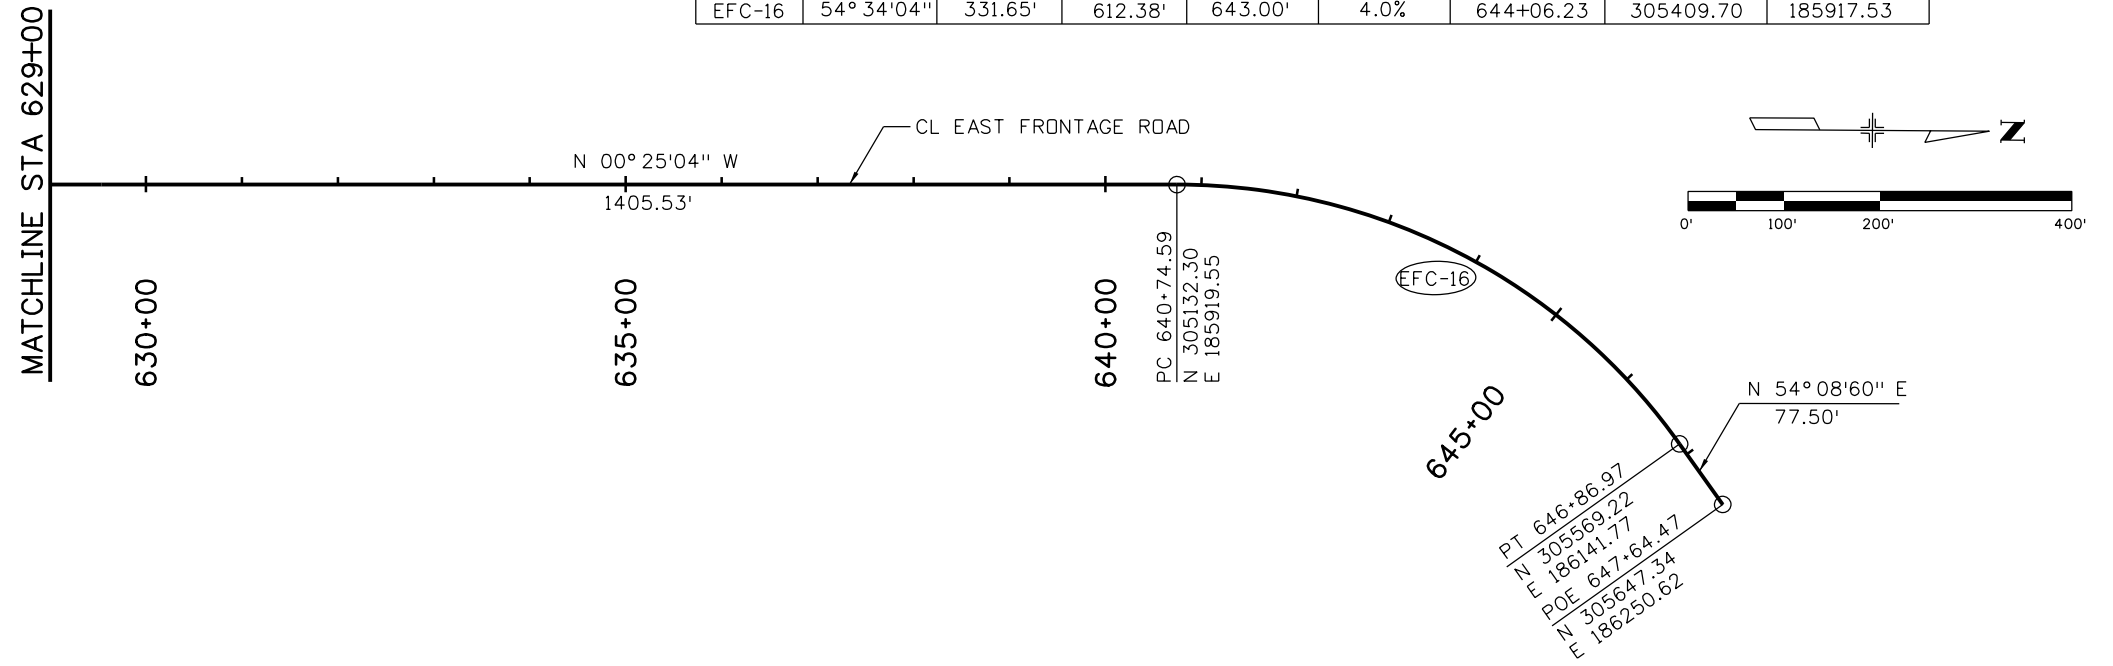

Print Date: 5/6/2016  
 File Name: 18357DES\_GEOM\_FR East004.dgn  
 Horiz. Scale: 1:200 Vert. Scale:  
 Unit Information Unit Leader Initials:  
**ATKINS** 7604 Technology Way, Suite 400  
 Denver, CO 80237  
 Phone: (303) 221-7275 Fax: (303) 221-7276

Sheet Revisions		
Date:	Comments	Init.

Colorado Department of Transportation  
 10601 West 10th Street  
 Greeley, CO 80634  
 Phone: 970-350-2148 FAX: 970-350-2163  
**Region 4** **TJT**

<b>As Constructed</b>
No Revisions:
Revised:
Void:

**I-25/SH 392 TO SH 14  
 GEOMETRIC LAYOUT  
 EAST FRONTAGE ROAD**



Designer: AGC Structure Numbers  
 Detailer: JAG  
 Sheet Subset: GEOMETRY Subset Sheets: G21 of G30

**Project No./Code**  
 IM 0253-221  
 18357  
 Sheet Number **56**

gell7543 9:30:17 AM pw:\CP-PWS-1501.pbs\Documents\Transportation\Surface Transportation\Projects\100027309 I-25\Design\Drawings\Phase 1 FIR\ATKINS\18357DES\_GEOM\_FR East005.dgn

CURVE TABLE

NUMBER	DELTA	TANGENT	LENGTH	RADIUS	e (%)	PI STATION	PI NORTHING	PI EASTING
EFC-17	57° 03' 25"	297.35'	544.72'	547.00'	4.0%	810+52.28	307722.03	186970.70
EFC-18	60° 08' 05"	316.67'	574.10'	547.00'	4.0%	822+75.18	308414.23	185902.48

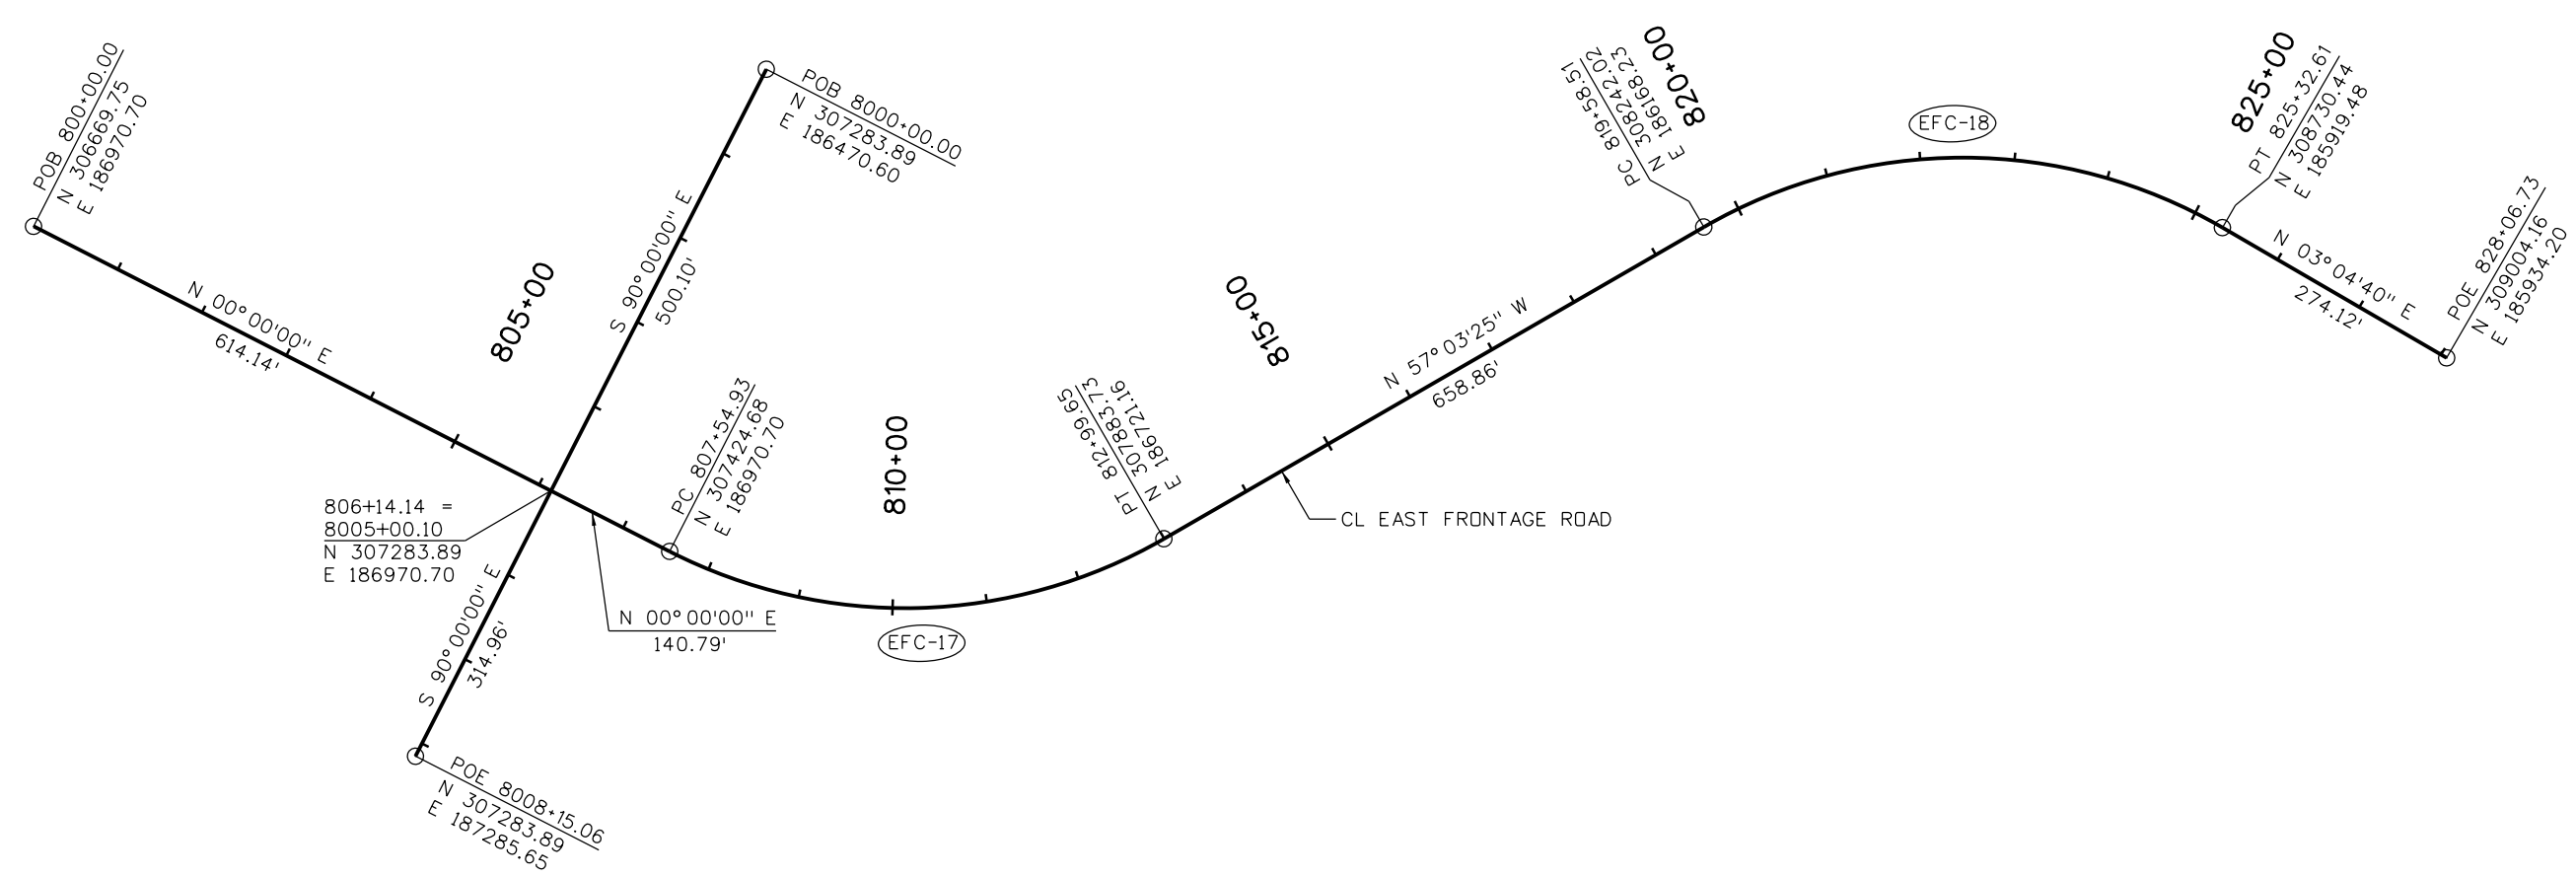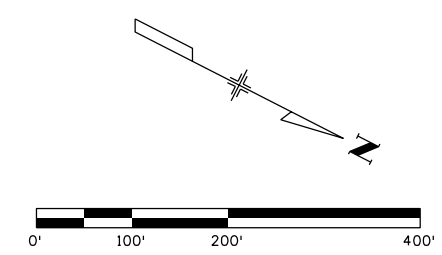

Print Date: 5/6/2016  
 File Name: 18357DES\_GEOM\_FR East005.dgn  
 Horiz. Scale: 1:200 Vert. Scale:  
 Unit Information Unit Leader Initials:  
**ATKINS** 7604 Technology Way, Suite 400  
 Denver, CO 80237  
 Phone: (303) 221-7275 Fax: (303) 221-7276

Sheet Revisions		
Date:	Comments	Init.

Colorado Department of Transportation  
  
 10601 West 10th Street  
 Greeley, CO 80634  
 Phone: 970-350-2148 FAX: 970-350-2163  
**Region 4** **TJT**



As Constructed
No Revisions:
Revised:
Void:

I-25/SH 392 TO SH 14  
 GEOMETRIC LAYOUT  
 EAST FRONTAGE ROAD

Designer: ACC	Structure Numbers
Detailer: JAG	
Sheet Subset: GEOMETRY	Subset Sheets: G22 of G30



Project No./Code  
 IM 0253-221  
 18357  
 Sheet Number **57**

gell7543 9:30:23 AM pwr:\CP-PWS-1501.pbs\Documents\Transportation\Surface Transportation\Projects\100027309 1-25\Design\Drawings\Phase 1 FIR\ATKINS\18357DES\_GEDM\_FR West001.dgn

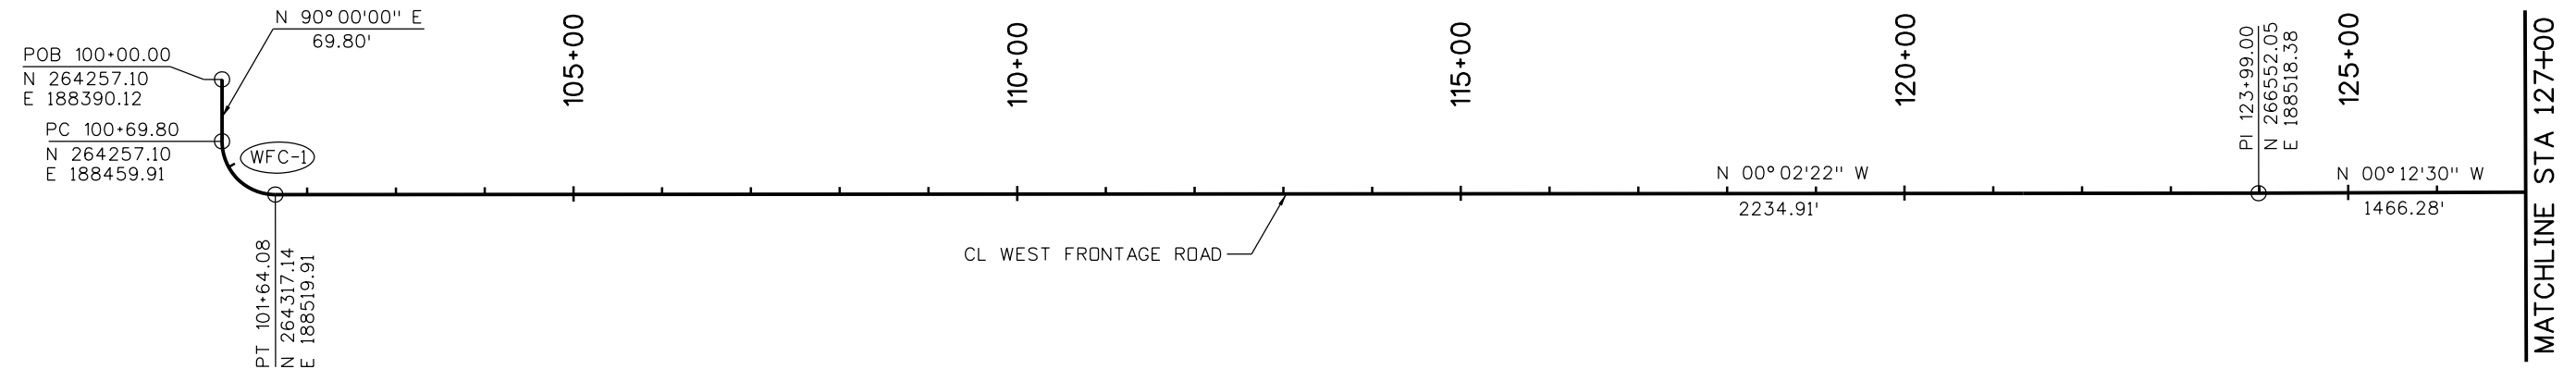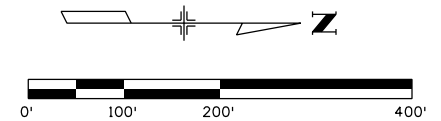

CURVE TABLE

NUMBER	DELTA	TANGENT	LENGTH	RADIUS	e (%)	PI STATION	PI NORTHING	PI EASTING
WFC-1	90° 02' 22"	60.04'	94.29'	60.00'	NC	101+29.84	264257.10	188519.96
WFC-2	02° 25' 43"	211.96'	423.86'	10000.00'	NC	140+77.24	268230.29	188512.28
WFC-3	65° 27' 05"	218.49'	388.40'	340.00'	4.0%	148+82.88	269035.13	188475.21

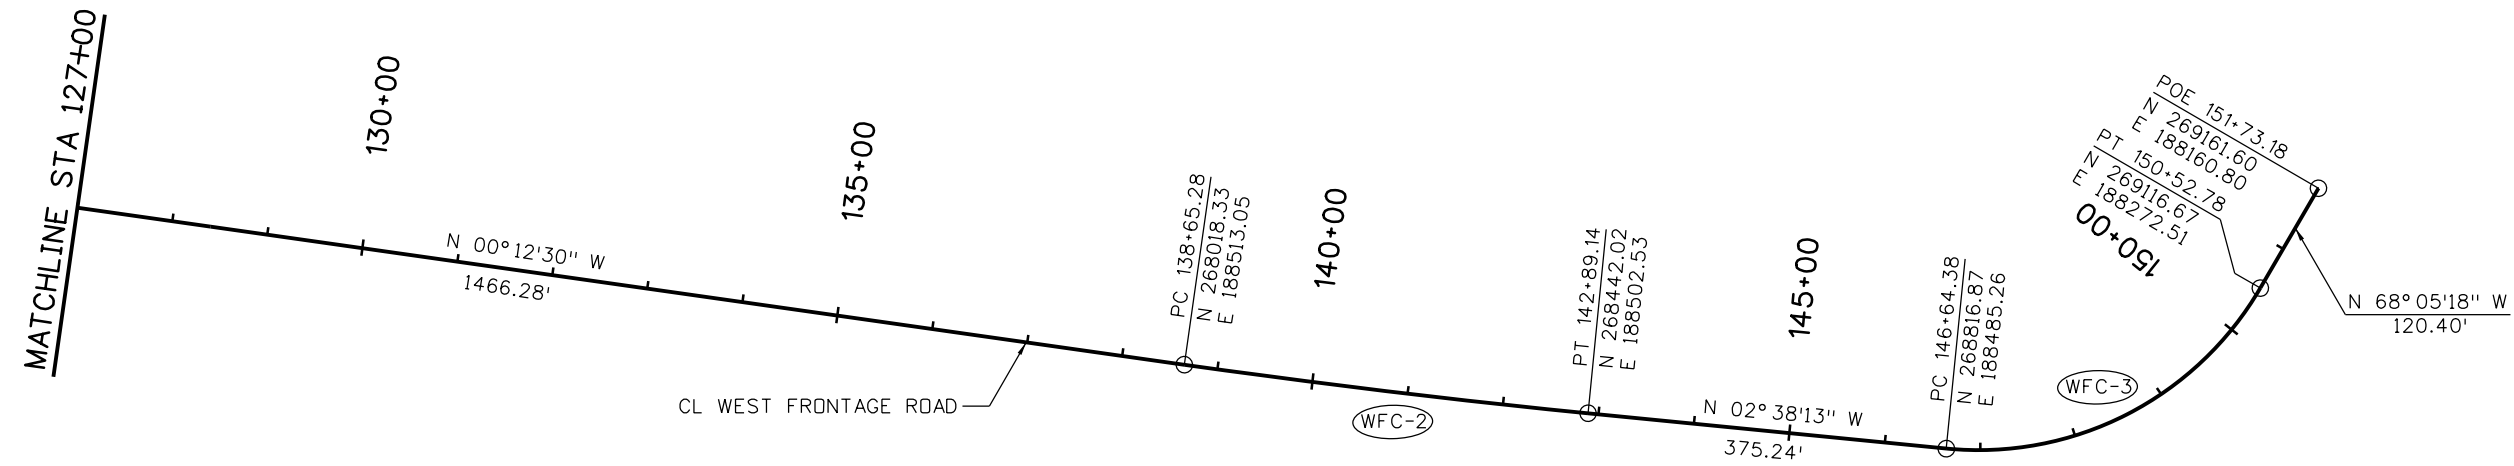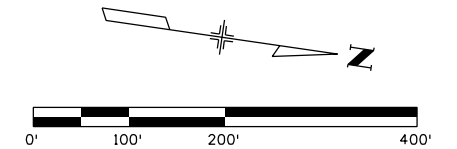

Print Date: 5/6/2016  
 File Name: 18357DES\_GEDM\_FR West001.dgn  
 Horiz. Scale: 1:200 Vert. Scale:  
 Unit Information Unit Leader Initials:  
**ATKINS** 7604 Technology Way, Suite 400  
 Denver, CO 80237  
 Phone: (303) 221-7275 Fax: (303) 221-7276

Sheet Revisions		
Date:	Comments	Init.

Colorado Department of Transportation  
 10601 West 10th Street  
 Greeley, CO 80634  
 Phone: 970-350-2148 FAX: 970-350-2163  
**Region 4** **TJT**

<b>As Constructed</b>
No Revisions:
Revised:
Void:


**I-25/SH 392 TO SH 14  
 GEOMETRIC LAYOUT  
 WEST FRONTAGE ROAD**

Designer: AGC Structure Numbers  
 Detailer: JAG  
 Sheet Subset: GEOMETRY Subset Sheets: G23 of G30

Project No./Code  
 IM 0253-221  
 18357  
 Sheet Number **58**




gell7543 9:30:30 AM pwr:\CP-PWS-1501.pbsj.com\FB5JPW1\Documents\Transportation\Surface Transportation\Projects\100027309 1-25\Design\Drawings\Phase 1 FIR\ATKINS\18357DES\_GEOM\_FR West002.dgn

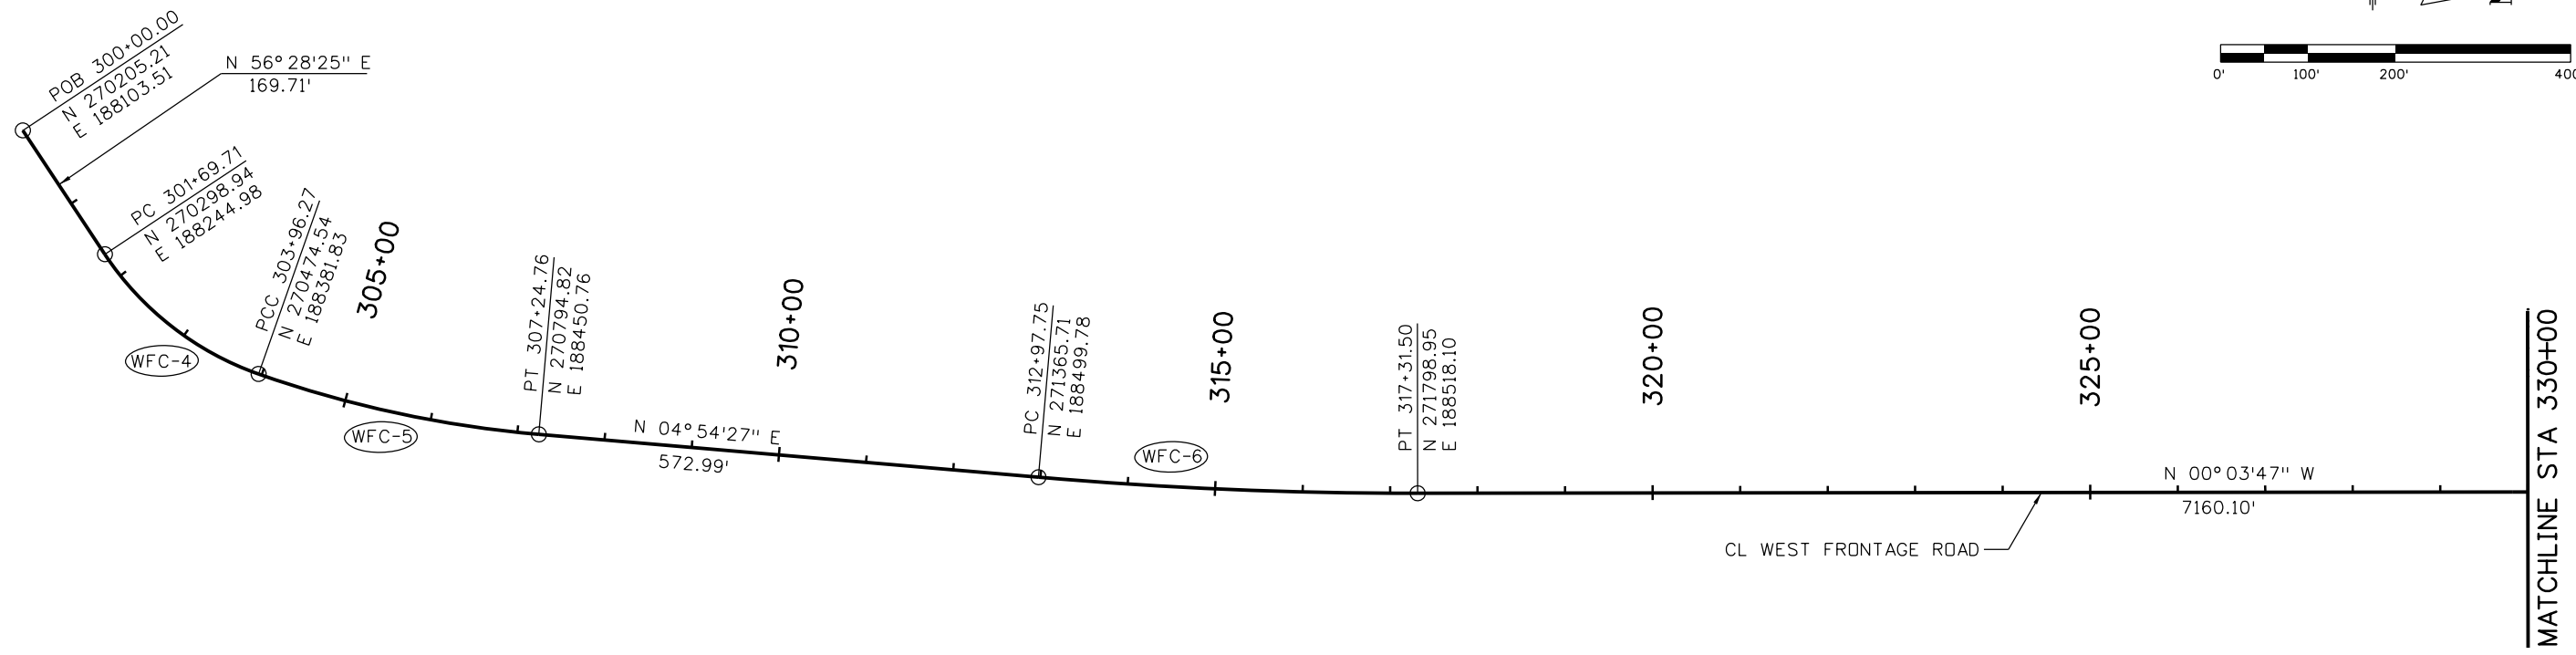

CURVE TABLE

NUMBER	DELTA	TANGENT	LENGTH	RADIUS	e (%)	PI STATION	PI NORTHING	PI EASTING
WFC-4	37° 05'18"	117.41'	226.56'	350.00'	N/A	302+87.12	270363.79	188342.86
WFC-5	14° 28'40"	165.12'	328.49'	1300.00'	3.2%	305+61.39	270630.31	188436.63
WFC-6	04° 58'14"	217.01'	433.76'	5000.00'	NC	315+14.76	271581.93	188518.34

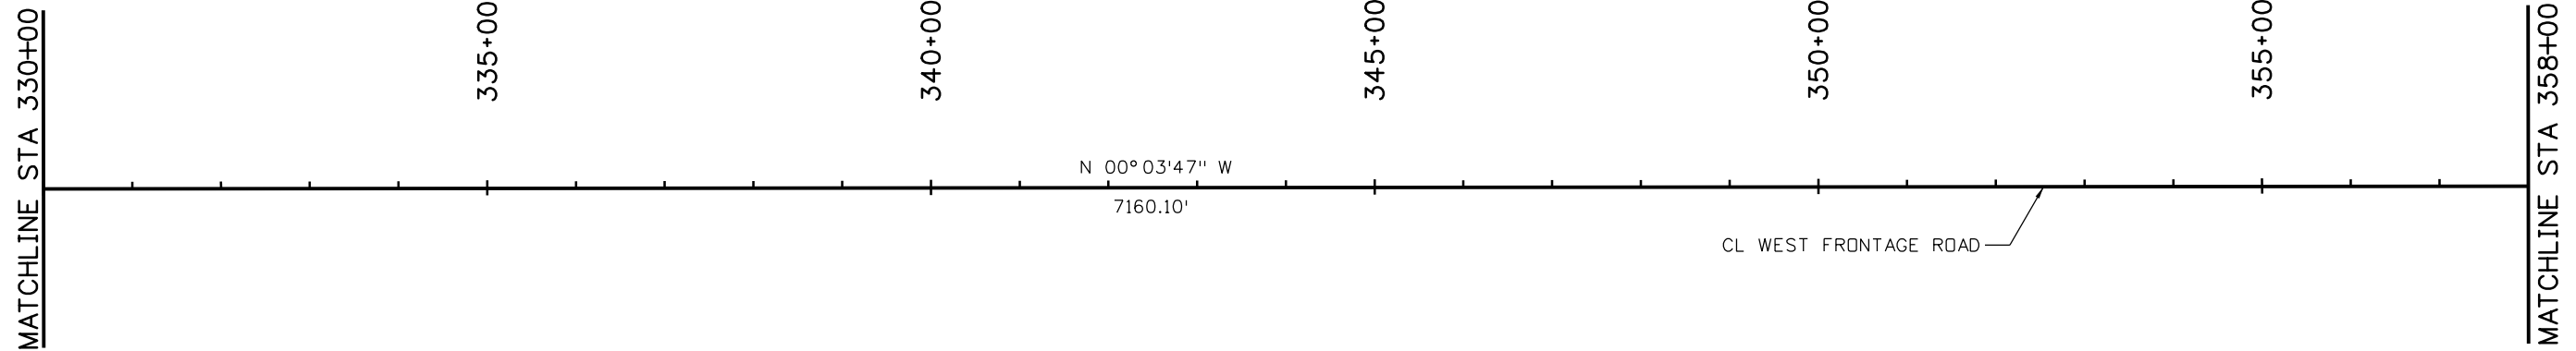

Print Date: 5/6/2016  
 File Name: 18357DES\_GEOM\_FR West002.dgn  
 Horiz. Scale: 1:200 Vert. Scale:  
 Unit Information Unit Leader Initials:  
**ATKINS** 7604 Technology Way, Suite 400  
 Denver, CO 80237  
 Phone: (303) 221-7275 Fax: (303) 221-7276

Sheet Revisions		
Date:	Comments	Init.

Colorado Department of Transportation  
  
 10601 West 10th Street  
 Greeley, CO 80634  
 Phone: 970-350-2148 FAX: 970-350-2163  
 Region 4 **TJT**

As Constructed
No Revisions:
Revised:
Void:

I-25/SH 392 TO SH 14  
 GEOMETRIC LAYOUT  
 WEST FRONTAGE ROAD

Designer: ACC	Structure Numbers
Detailer: JAG	
Sheet Subset: GEOMETRY Subset Sheets: G24 of G30	

Project No./Code  
 IM 0253-221  
 18357  
 Sheet Number **59**

MATCHLINE STA 358+00

360+00

365+00

370+00

375+00

380+00

MATCHLINE STA 385+00

CL WEST FRONTAGE ROAD

N 00° 03' 47" W  
7160.10'

CURVE TABLE

NUMBER	DELTA	TANGENT	LENGTH	RADIUS	e (%)	PI STATION	PI NORTHING	PI EASTING
WFC-7	02° 19' 32"	202.98'	405.90'	10000.00'	NC	390+94.58	279162.02	188510.01
WFC-8	16° 12' 39"	142.42'	282.93'	1000.00'	3.6%	397+39.02	279805.96	188483.15
WFC-9	18° 35' 58"	90.06'	178.54'	550.00'	4.0%	400+63.14	280114.95	188379.17

MATCHLINE STA 385+00

390+00

395+00

400+00

N 00° 03' 47" W  
7160.10'

CL WEST FRONTAGE ROAD

N 02° 23' 19" W  
299.10'

PC 388+91.61  
N 278959.05  
E 188510.24

PT 392+97.51  
N 279364.82  
E 188501.55

PC 395+96.61  
N 279663.66  
E 188489.09

PT 398+79.54  
N 279940.94  
E 188437.75

PT 401+51.62  
N 280205.01  
E 188379.17

POE 401+90.50  
N 280243.89  
E 188379.17



(WFC-7)

(WFC-8)

(WFC-9)

N 00° 00' 00" E  
38.88'

PC 399+73.07  
N 280029.59  
E 188407.90

 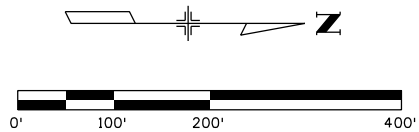

Print Date: 5/6/2016

File Name: 18357DES\_GEOM\_FR West003.dgn

Horiz. Scale: 1:200

Vert. Scale:

Unit Information

Unit Leader Initials:

**ATKINS**

7604 Technology Way, Suite 400  
Denver, CO 80237  
Phone: (303) 221-7275 Fax: (303) 221-7276

0000

Sheet Revisions

Date:	Comments	Init.

Colorado Department of Transportation



Region 4

10601 West 10th Street  
Greeley, CO 80634  
Phone: 970-350-2148 FAX: 970-350-2163

TJT

As Constructed

No Revisions:

Revised:

Void:

I-25/SH 392 TO SH 14  
GEOMETRIC LAYOUT  
WEST FRONTAGE ROAD

Designer:

ACG

Detailer:

JAG

Sheet Subset: GEOMETRY

Structure

Numbers

Subset Sheets: G25 of G30

Project No./Code


IM 0253-221

18357

Sheet Number 60

CURVE TABLE

NUMBER	DELTA	TANGENT	LENGTH	RADIUS	e (%)	PI STATION	PI NORTHING	PI EASTING
WFC-10	99° 53' 37"	59.48'	87.17'	50.00'	2.0%	501+29.39	294522.57	186535.04
WFC-11	11° 52' 19"	103.98'	207.21'	1000.00'	3.6%	506+96.15	295103.68	186391.68
WFC-12	11° 52' 19"	103.98'	207.21'	1000.00'	3.6%	515+70.36	295891.88	186011.83
WFC-13	12° 34' 10"	110.13'	219.38'	1000.00'	3.6%	520+01.66	296311.36	185908.35
WFC-14	09° 49' 22"	85.93'	171.44'	1000.00'	3.6%	528+83.77	297194.12	185888.49
WFC-15	09° 00' 33"	1116.20'	2227.79'	14168.00'	NC	540+85.47	298373.71	185656.82

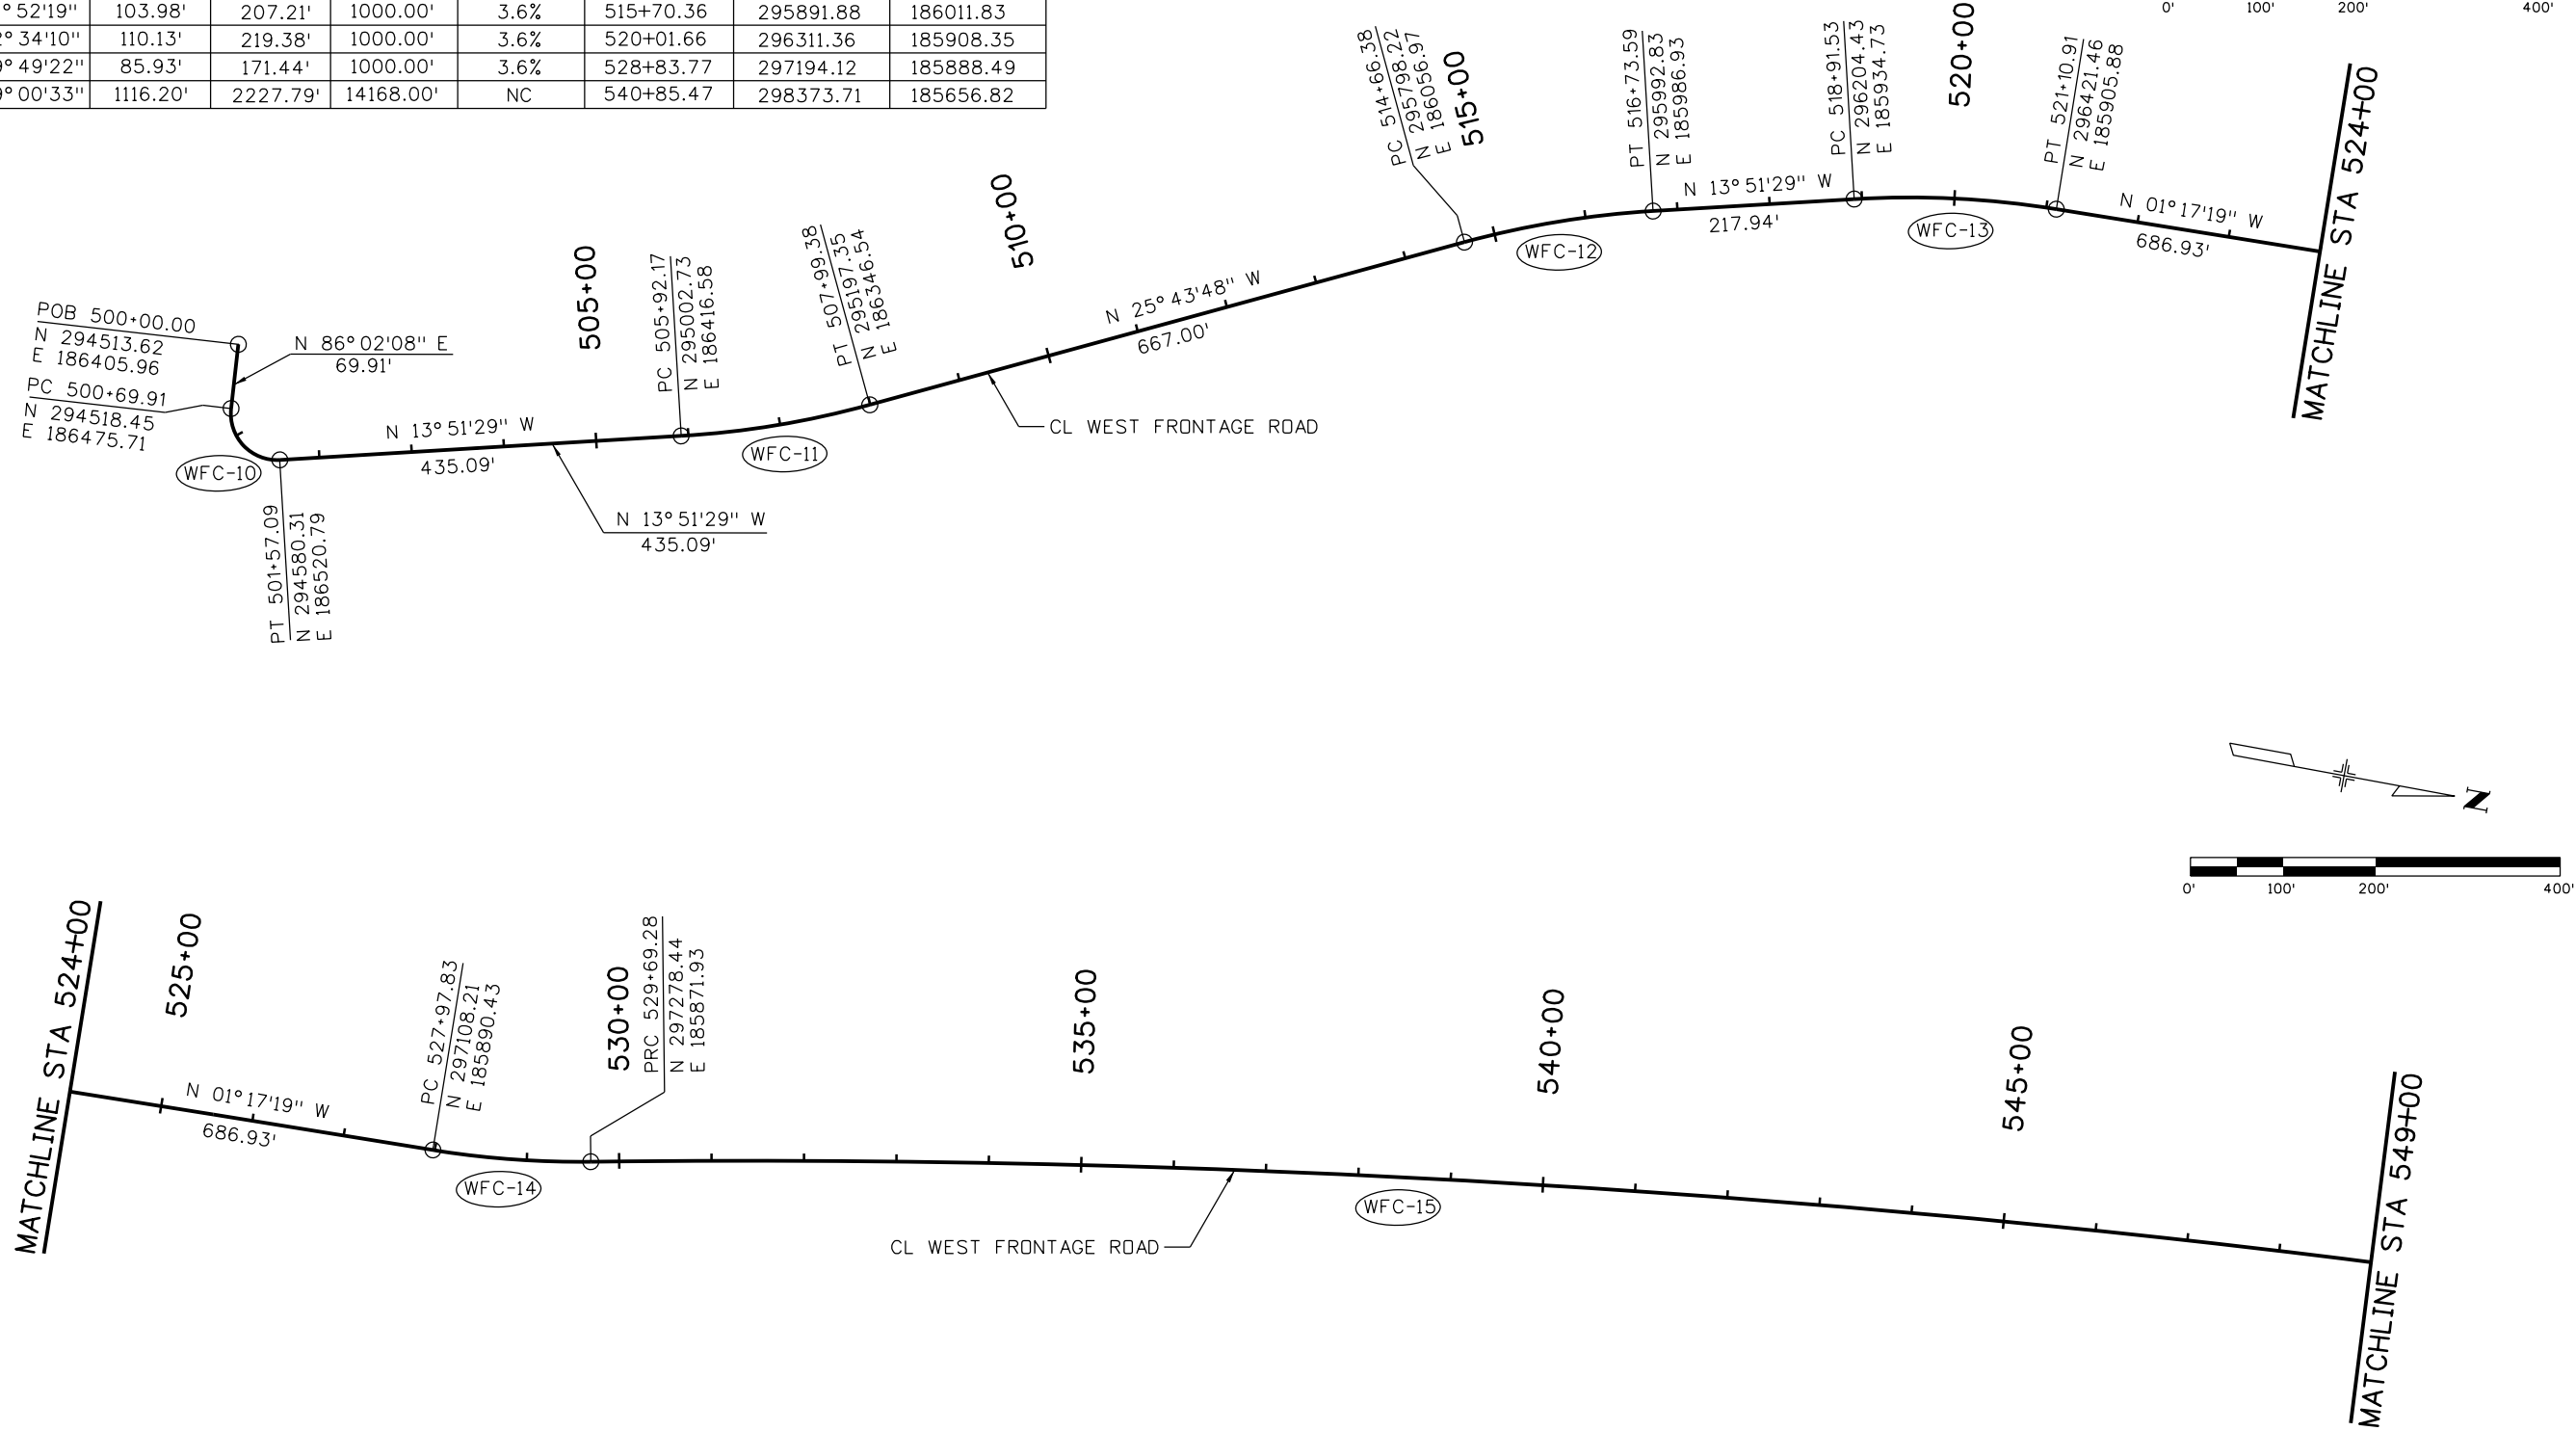

Print Date: 5/6/2016  
 File Name: 18357DES\_GEOM\_FR West004.dgn  
 Horiz. Scale: 1:200      Vert. Scale:  
 Unit Information      Unit Leader Initials:  
**ATKINS** 7604 Technology Way, Suite 400  
 Denver, CO 80237  
 Phone: (303) 221-7275 Fax: (303) 221-7276

Sheet Revisions		
Date:	Comments	Init.

Colorado Department of Transportation  
 10601 West 10th Street  
 Greeley, CO 80634  
 Phone: 970-350-2148 FAX: 970-350-2163  
**Region 4**      **TJT**

As Constructed
No Revisions:
Revised:
Void:

I-25/SH 392 TO SH 14  
 GEOMETRIC LAYOUT  
 WEST FRONTAGE ROAD



Designer: ACC	Structure Numbers
Detailer: JAG	
Sheet Subset: GEOMETRY      Subset Sheets: G26 of G30	

Project No./Code  
 IM 0253-221  
 18357  
 Sheet Number **61**

gell7543 9:30:44 AM pwr:\CP-PWS-1501.pbs\j.com\PBS\J\Documents\Transportation\Surface Transportation\Projects\100027309 1-25\Design\Drawings\Phase 1 FIR\ATKINS\18357DES\_GEOM\_FR West004.dgn



**CURVE TABLE**

NUMBER	DELTA	TANGENT	LENGTH	RADIUS	e (%)	PI STATION	PI NORTHING	PI EASTING
WFC-16	88°17'40"	582.40'	924.62'	600.00'	4.0%	557+79.47	300071.17	185594.51

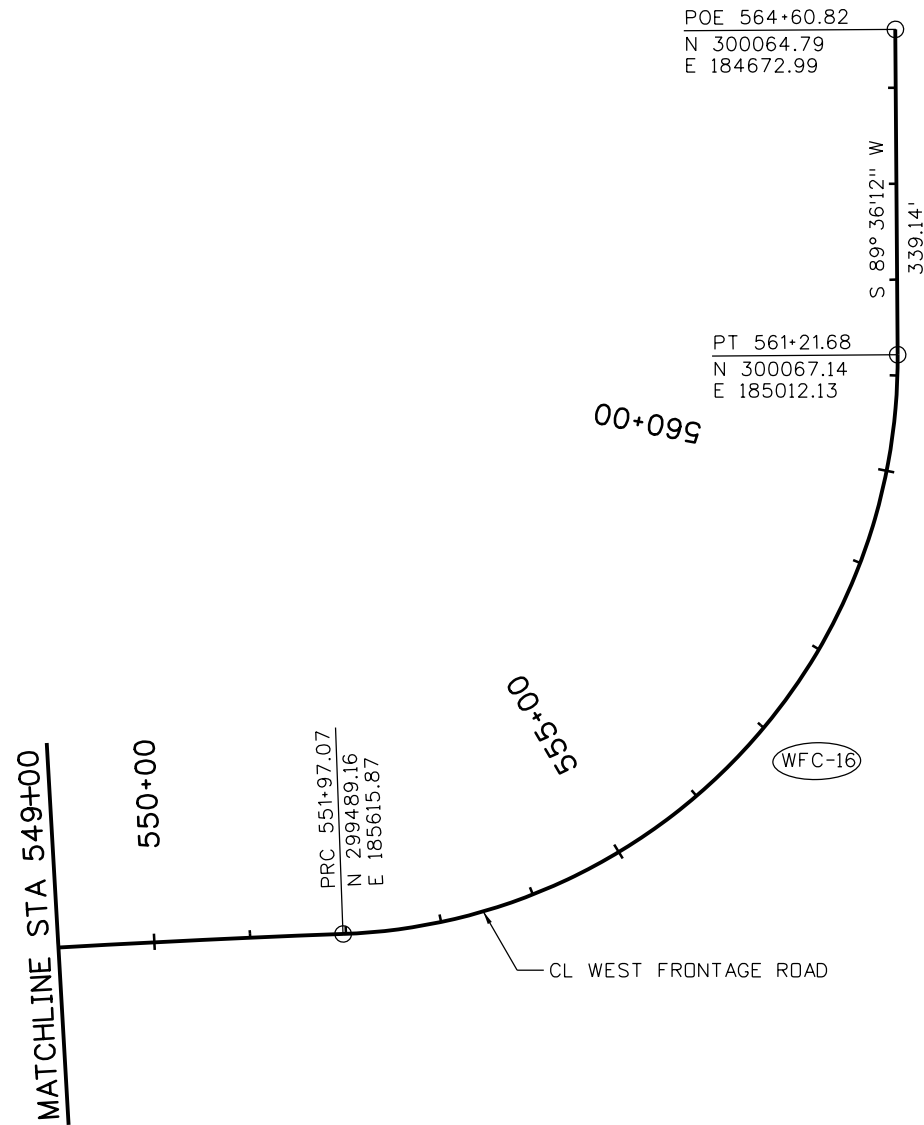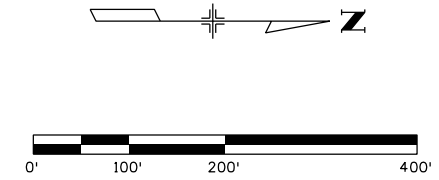

gell7543 9:30:52 AM pwr\CP-PWS-1501.pbsj.com\FB5JPM1\Documents\Transportation\Surface Transportation\Projects\100027309 1-25\Design\Drawings\Phase 1 FIR\ATKINS\18357DES\_GEOM\_FR West005.dgn

Print Date: 5/6/2016	0000	<b>Sheet Revisions</b>			<b>Colorado Department of Transportation</b>		<b>As Constructed</b>		<b>I-25/SH 392 TO SH 14 GEOMETRIC LAYOUT WEST FRONTAGE ROAD</b>		<b>Project No./Code</b>	
File Name: 18357DES_GEOM_FR West005.dgn		Date:	Comments	Init.	 Region 4	10601 West 10th Street Greeley, CO 80634 Phone: 970-350-2148 FAX: 970-350-2163 <b>TJT</b>		No Revisions:  Revised:  Void:		IM 0253-221  18357  Sheet Number <b>62</b>		
Horiz. Scale: 1:200      Vert. Scale:												
Unit Information      Unit Leader Initials:												
<b>ATKINS</b> 7604 Technology Way, Suite 400 Denver, CO 80237 Phone: (303) 221-7275 Fax: (303) 221-7276												
Sheet Subset: GEOMETRY      Subset Sheets: G27 of G30												

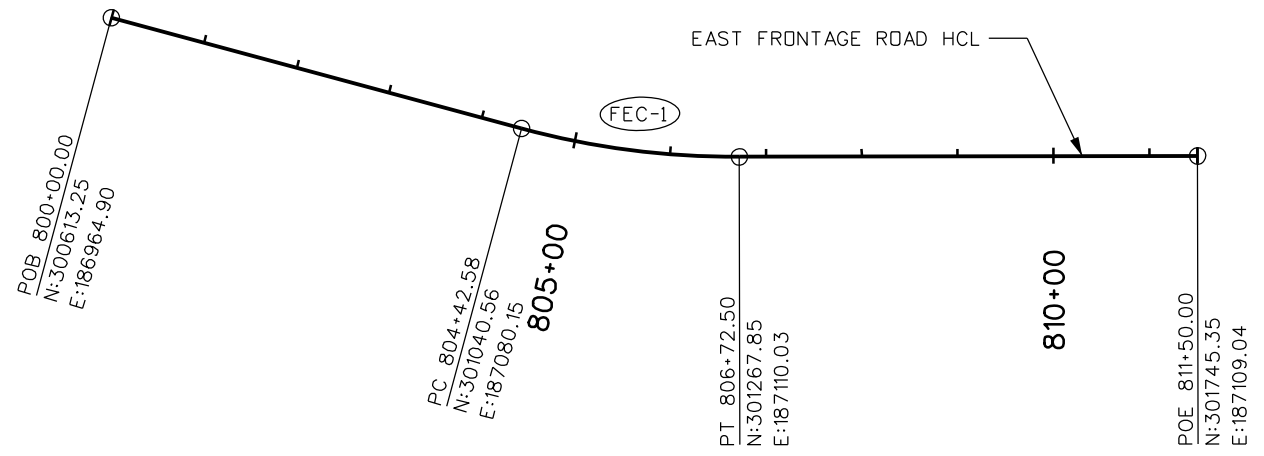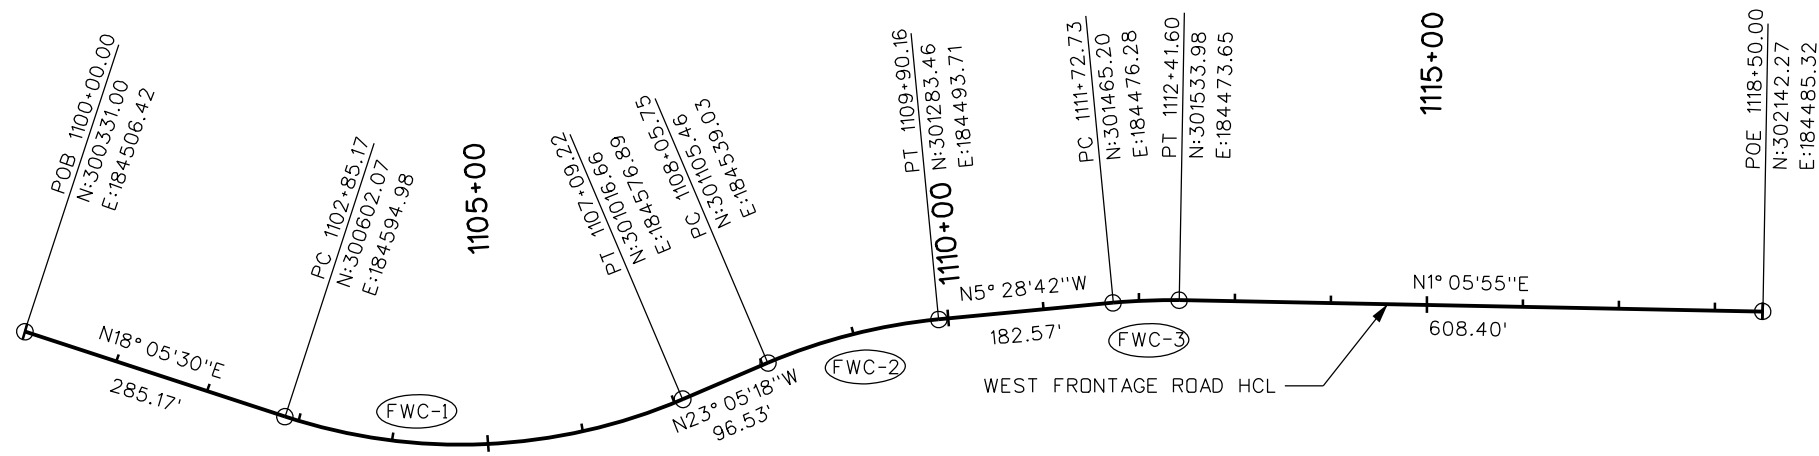


WEST FRONTAGE ROAD CURVE TABLE

NUMBER	DELTA	TANGENT	LENGTH	RADIUS	e(%)	PI STATION	PI NORTHING	PI EASTING
FWC-1	41° 10' 48"	221.65'	424.05'	590.00'	-	1105+06.82	300812.76	184663.81
FWC-2	17° 36' 36"	92.94'	184.41'	600.00'	-	1108+98.69	301190.95	184502.59
FWC-3	6° 34' 37"	34.48'	68.87'	600.00'	-	1112+07.21	301499.51	184472.99

EAST FRONTAGE ROAD CURVE TABLE

NUMBER	DELTA	TANGENT	LENGTH	RADIUS	e(%)	PI STATION	PI NORTHING	PI EASTING
FEC-1	15° 12' 44"	115.64'	229.93'	866.00'	-	805+58.22	301152.21	187110.27

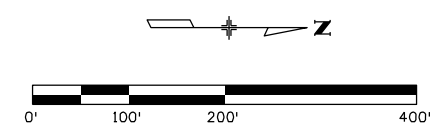

charlie.lim  
 5/11/2016 8:48:41 AM  
 c:\pwwork\psjpw1\charlie.lim\dms84694\18357DES\_GEOM\_Prospect004.dgn  
 DGN\_MODEL:CDOT\_Default

Print Date: 5/11/2016  
 File Name: 18357DES\_GEOM\_Prospect004.dgn  
 Horiz. Scale: 1:200      Vert. Scale: As Noted

Sheet Revisions		
Date:	Comments	Init.

Colorado Department of Transportation  
 Region 4

10601 West 10th Street  
 Greeley, CO 80634  
 Phone: 970-350-2148    FAX: 970-350-2163

TJT


As Constructed
No Revisions:
Revised:
Void:

I-25/SH 392 TO SH 14  
 GEOMETRIC LAYOUT  
 WEST/EAST FRONTAGE ROAD

Designer: DRW  
 Detailer: CCL


Structure Numbers:       
 Sheet Subset: GEOMETRY      Subset Sheets: G28 of G30

Project No./Code
IM 0253-221
18357
Sheet Number <b>63</b>

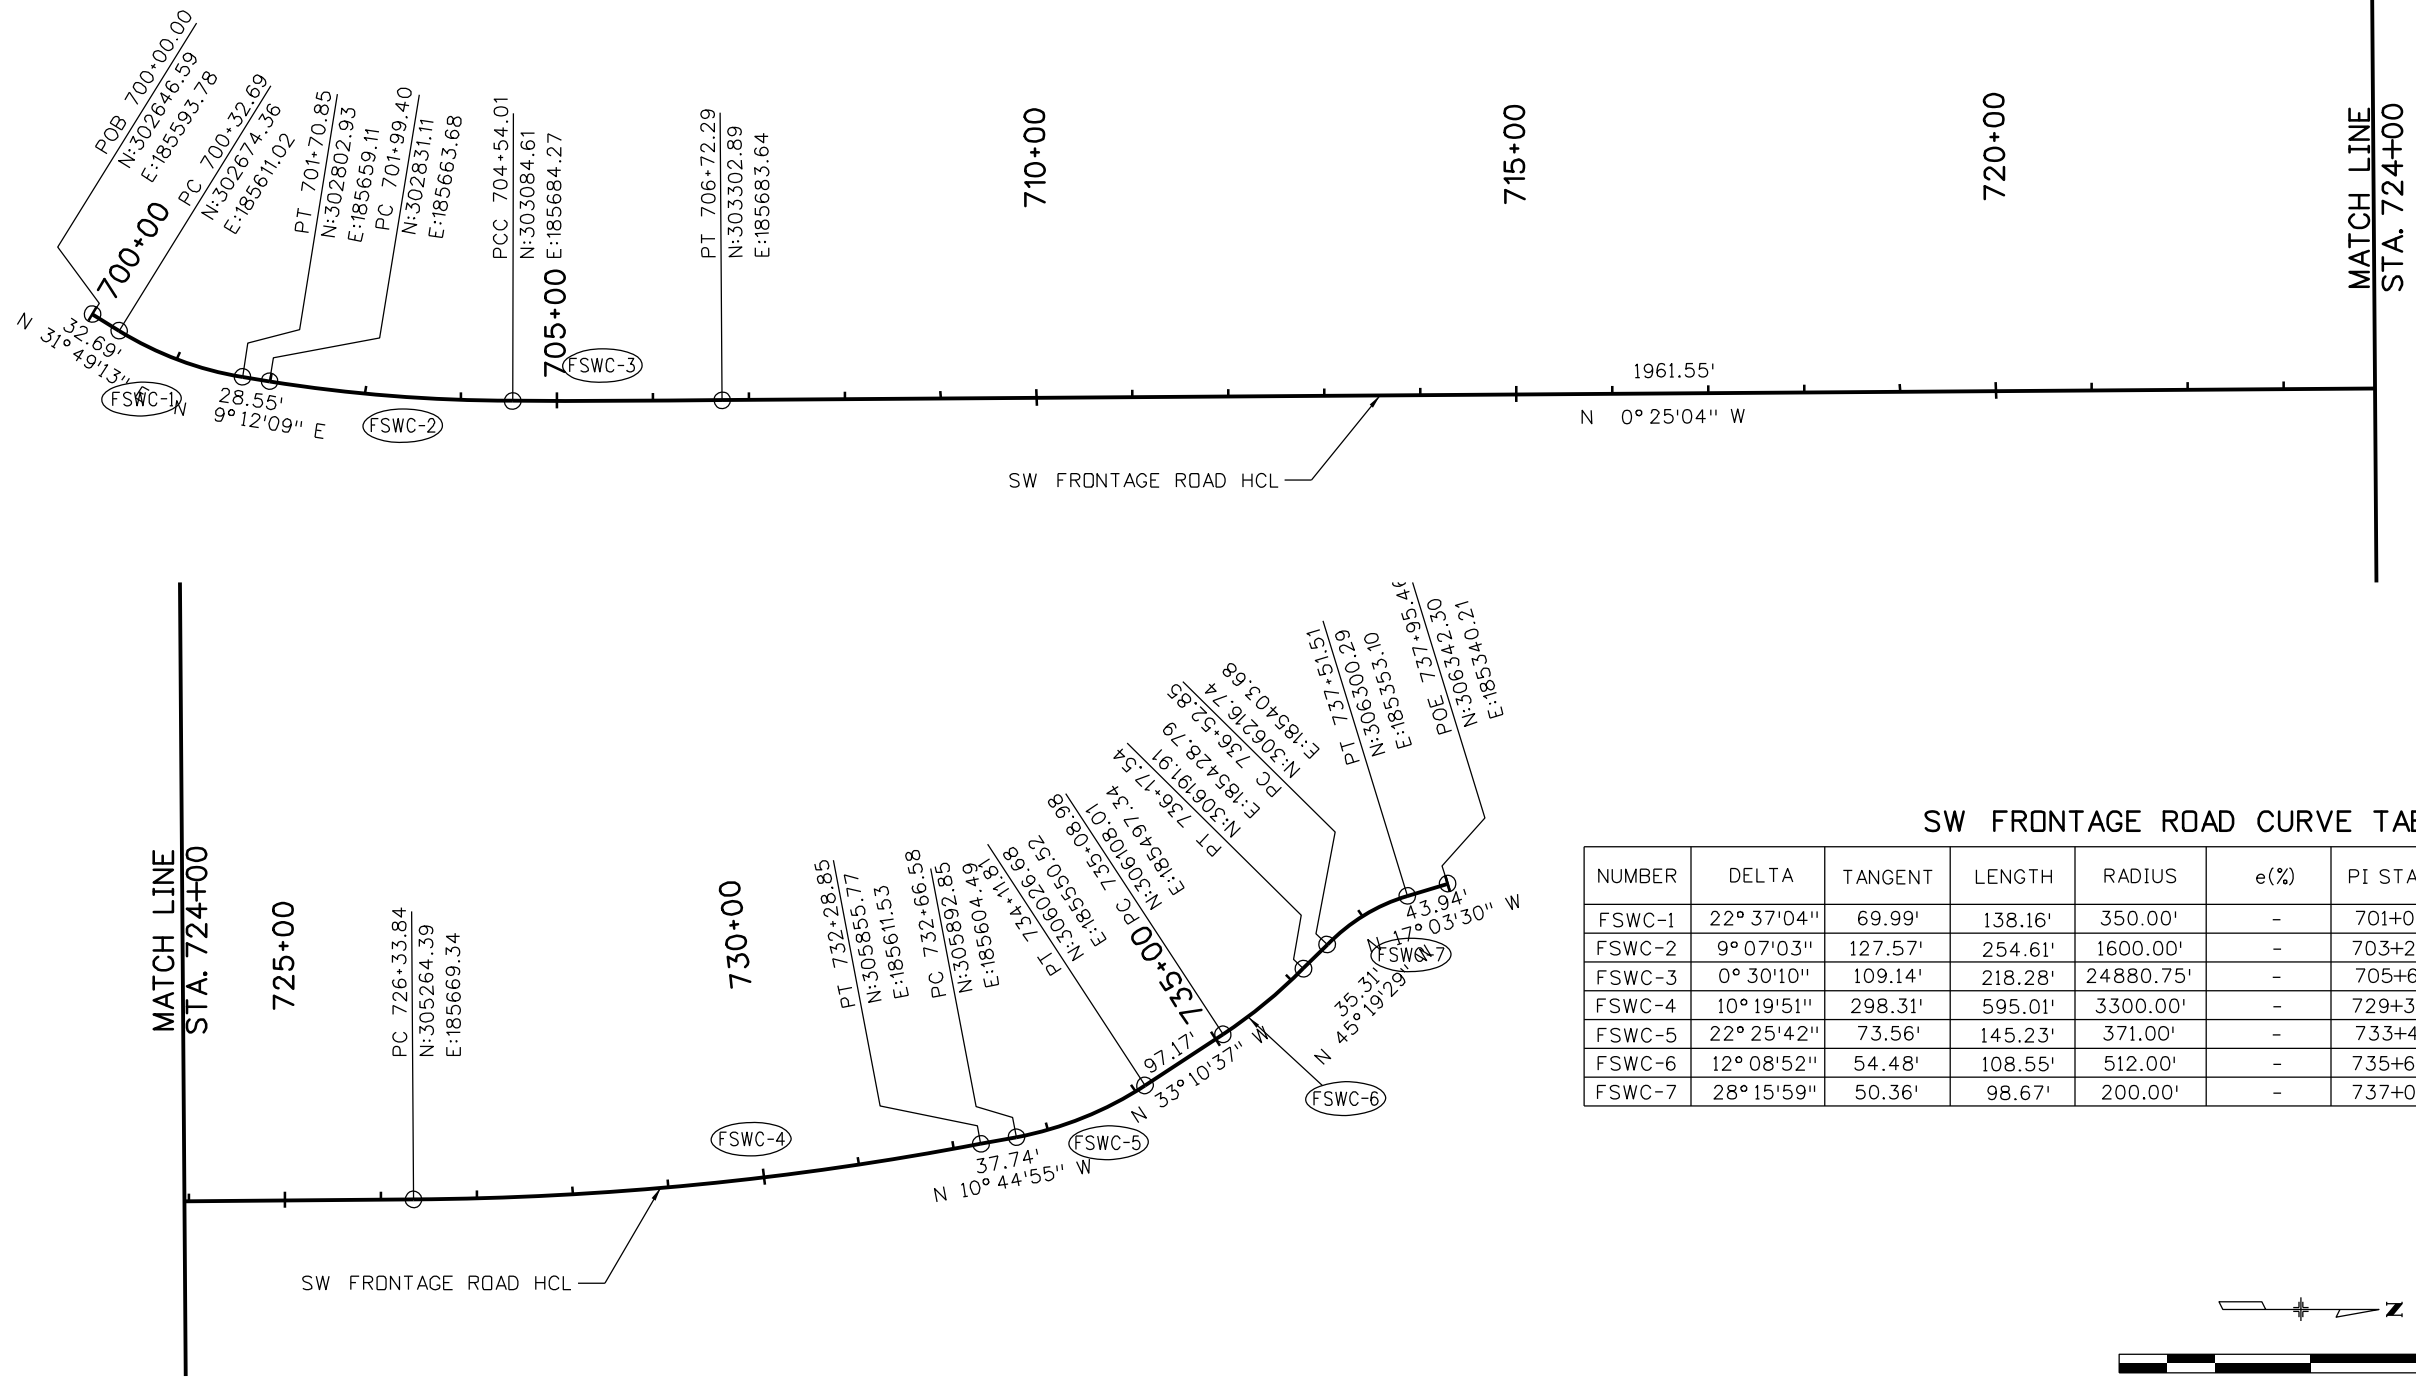

SW FRONTAGE ROAD CURVE TABLE

NUMBER	DELTA	TANGENT	LENGTH	RADIUS	e(%)	PI STATION	PI NORTHING	PI EASTING
FSWC-1	22° 37' 04"	69.99'	138.16'	350.00'	-	701+02.68	302733.84	185647.92
FSWC-2	9° 07' 03"	127.57'	254.61'	1600.00'	-	703+26.97	302957.04	185684.08
FSWC-3	0° 30' 10"	109.14'	218.28'	24880.75'	-	705+63.15	303193.75	185684.43
FSWC-4	10° 19' 51"	298.31'	595.01'	3300.00'	-	729+32.15	305562.69	185667.16
FSWC-5	22° 25' 42"	73.56'	145.23'	371.00'	-	733+40.14	305965.11	185590.77
FSWC-6	12° 08' 52"	54.48'	108.55'	512.00'	-	735+63.46	306153.61	185467.53
FSWC-7	28° 15' 59"	50.36'	98.67'	200.00'	-	737+03.20	306252.15	185367.87

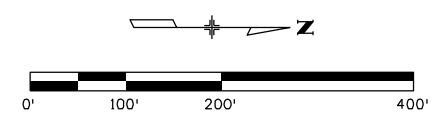

charlie.lim  
 5/11/2016 8:49:59 AM  
 c:\pwwork\pjs\pw1\charlie.lim\dms84694\18357DES\_GEOM\_SH\_14\_004.dgn  
 DGN\_MODEL\_CDOT\_Default

Print Date: 5/11/2016  
 File Name: 18357DES\_GEOM\_SH\_14\_004.dgn  
 Horiz. Scale: 1:200      Vert. Scale: As Noted

**TSIOUVARAS SIMMONS HOLDERNESS**  
 CONSULTING ENGINEERS

Sheet Revisions		
Date:	Comments	Init.

Colorado Department of Transportation

**Region 4**

10601 West 10th Street  
 Greeley, CO 80634  
 Phone: 970-350-2148    FAX: 970-350-2163

**TJT**

<b>As Constructed</b>
No Revisions:
Revised:
Void:

**I-25/SH 392 TO SH 14  
 GEOMETRIC LAYOUT  
 SH 14 - SW FRONTAGE ROAD**

Designer: DRW    Structure Numbers  
 Detailer: CCL


Sheet Subset: GEOMETRY    Subset Sheets: G29 of G30

**Project No./Code**

IM 0253-221


18357

Sheet Number **64**

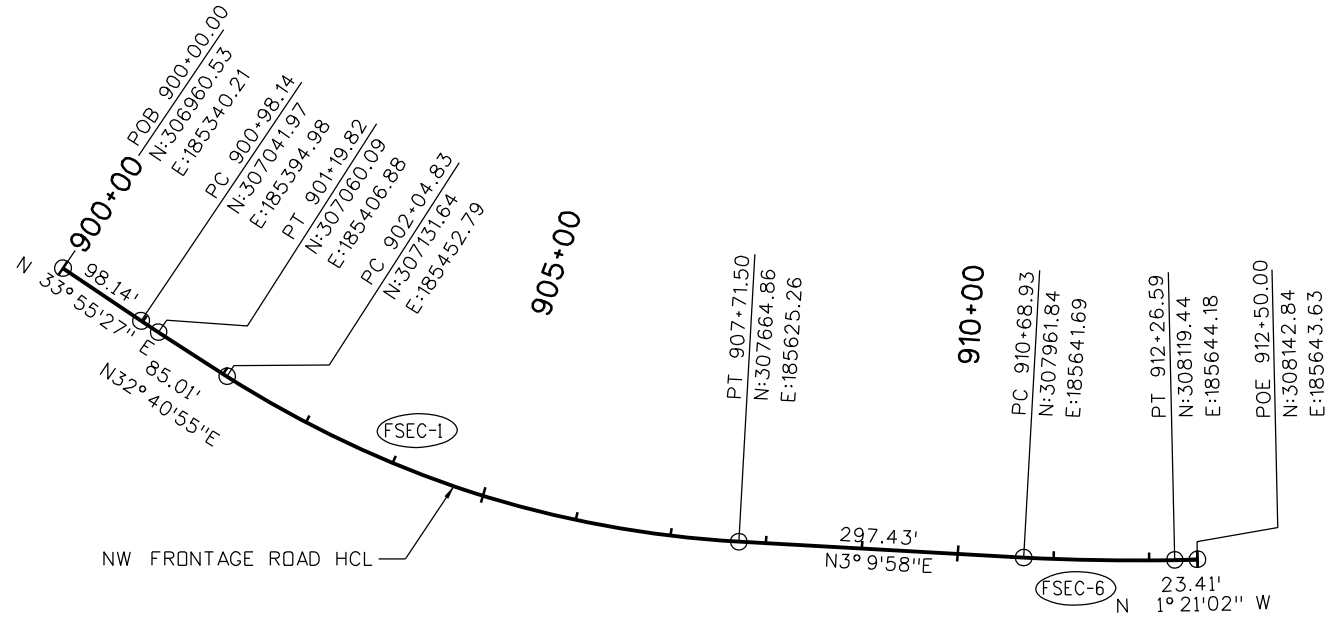

NW FRONTAGE ROAD CURVE TABLE

NUMBER	DELTA	TANGENT	LENGTH	RADIUS	e(%)	PI STATION	PI NORTHING	PI EASTING
FNWC-1	29° 30'57"	289.77'	566.66'	1100.00'	-	904+94.60	307375.53	185609.25
FNWC-2	4° 31'00"	78.87'	157.66'	2000.00'	-	911+47.80	308040.59	185646.04

 


charlie.lim  
 5/11/2016 8:50:34 AM  
 c:\pwwork\pjs\pw1\charlie.lim\dms84694\18357DES\_GEOM\_SH\_14\_005.dgn  
 DGN\_MODEL\_CDOT\_Default

Print Date: 5/11/2016 File Name: 18357DES_GEOM_SH_14_005.dgn Horiz. Scale: 1:200    Vert. Scale: As Noted 	<table border="1" style="width: 100%; border-collapse: collapse;"> <thead> <tr> <th colspan="3">Sheet Revisions</th> </tr> <tr> <th>Date:</th> <th>Comments</th> <th>Init.</th> </tr> </thead> <tbody> <tr><td> </td><td> </td><td> </td></tr> <tr><td> </td><td> </td><td> </td></tr> <tr><td> </td><td> </td><td> </td></tr> </tbody> </table>	Sheet Revisions			Date:	Comments	Init.										Colorado Department of Transportation 10601 West 10th Street Greeley, CO 80634 Phone: 970-350-2148    FAX: 970-350-2163 <b>TJT</b> Region <b>XX4</b>	<table border="1" style="width: 100%; border-collapse: collapse;"> <tr><th>As Constructed</th></tr> <tr><td>No Revisions:</td></tr> <tr><td>Revised:</td></tr> <tr><td>Void:</td></tr> </table>	As Constructed	No Revisions:	Revised:	Void:	<table border="1" style="width: 100%; border-collapse: collapse;"> <tr><th colspan="2">I-25/SH 392 TO SH 14 GEOMETRIC LAYOUT SH 14 - NW FRONTAGE ROAD</th></tr> <tr> <td>Designer: DRW</td> <td>Structure Numbers</td> </tr> <tr> <td>Detailer: CCL</td> <td> </td> </tr> <tr> <td colspan="2">Sheet Subset: GEOMETRY</td> </tr> <tr> <td colspan="2">Subset Sheets: G30 of G30</td> </tr> </table>	I-25/SH 392 TO SH 14 GEOMETRIC LAYOUT SH 14 - NW FRONTAGE ROAD		Designer: DRW	Structure Numbers	Detailer: CCL		Sheet Subset: GEOMETRY		Subset Sheets: G30 of G30		<table border="1" style="width: 100%; border-collapse: collapse;"> <tr><th>Project No./Code</th></tr> <tr><td>IM 0253-221</td></tr> <tr><td>18357</td></tr> <tr><td>Sheet Number <b>65</b></td></tr> </table>	Project No./Code	IM 0253-221	18357	Sheet Number <b>65</b>
Sheet Revisions																																						
Date:	Comments	Init.																																				
As Constructed																																						
No Revisions:																																						
Revised:																																						
Void:																																						
I-25/SH 392 TO SH 14 GEOMETRIC LAYOUT SH 14 - NW FRONTAGE ROAD																																						
Designer: DRW	Structure Numbers																																					
Detailer: CCL																																						
Sheet Subset: GEOMETRY																																						
Subset Sheets: G30 of G30																																						
Project No./Code																																						
IM 0253-221																																						
18357																																						
Sheet Number <b>65</b>																																						





gell7543 9:38:44 AM pwr:\c:\pws-1501\psj.com\PBS\J\Documents\Transportation\Surface Transportation\Projects\100027309 I-25\Design\Drawings\Phase 1 FIR\ATKINS\18357DES\_Prof\_I-25Mainline001.dgn

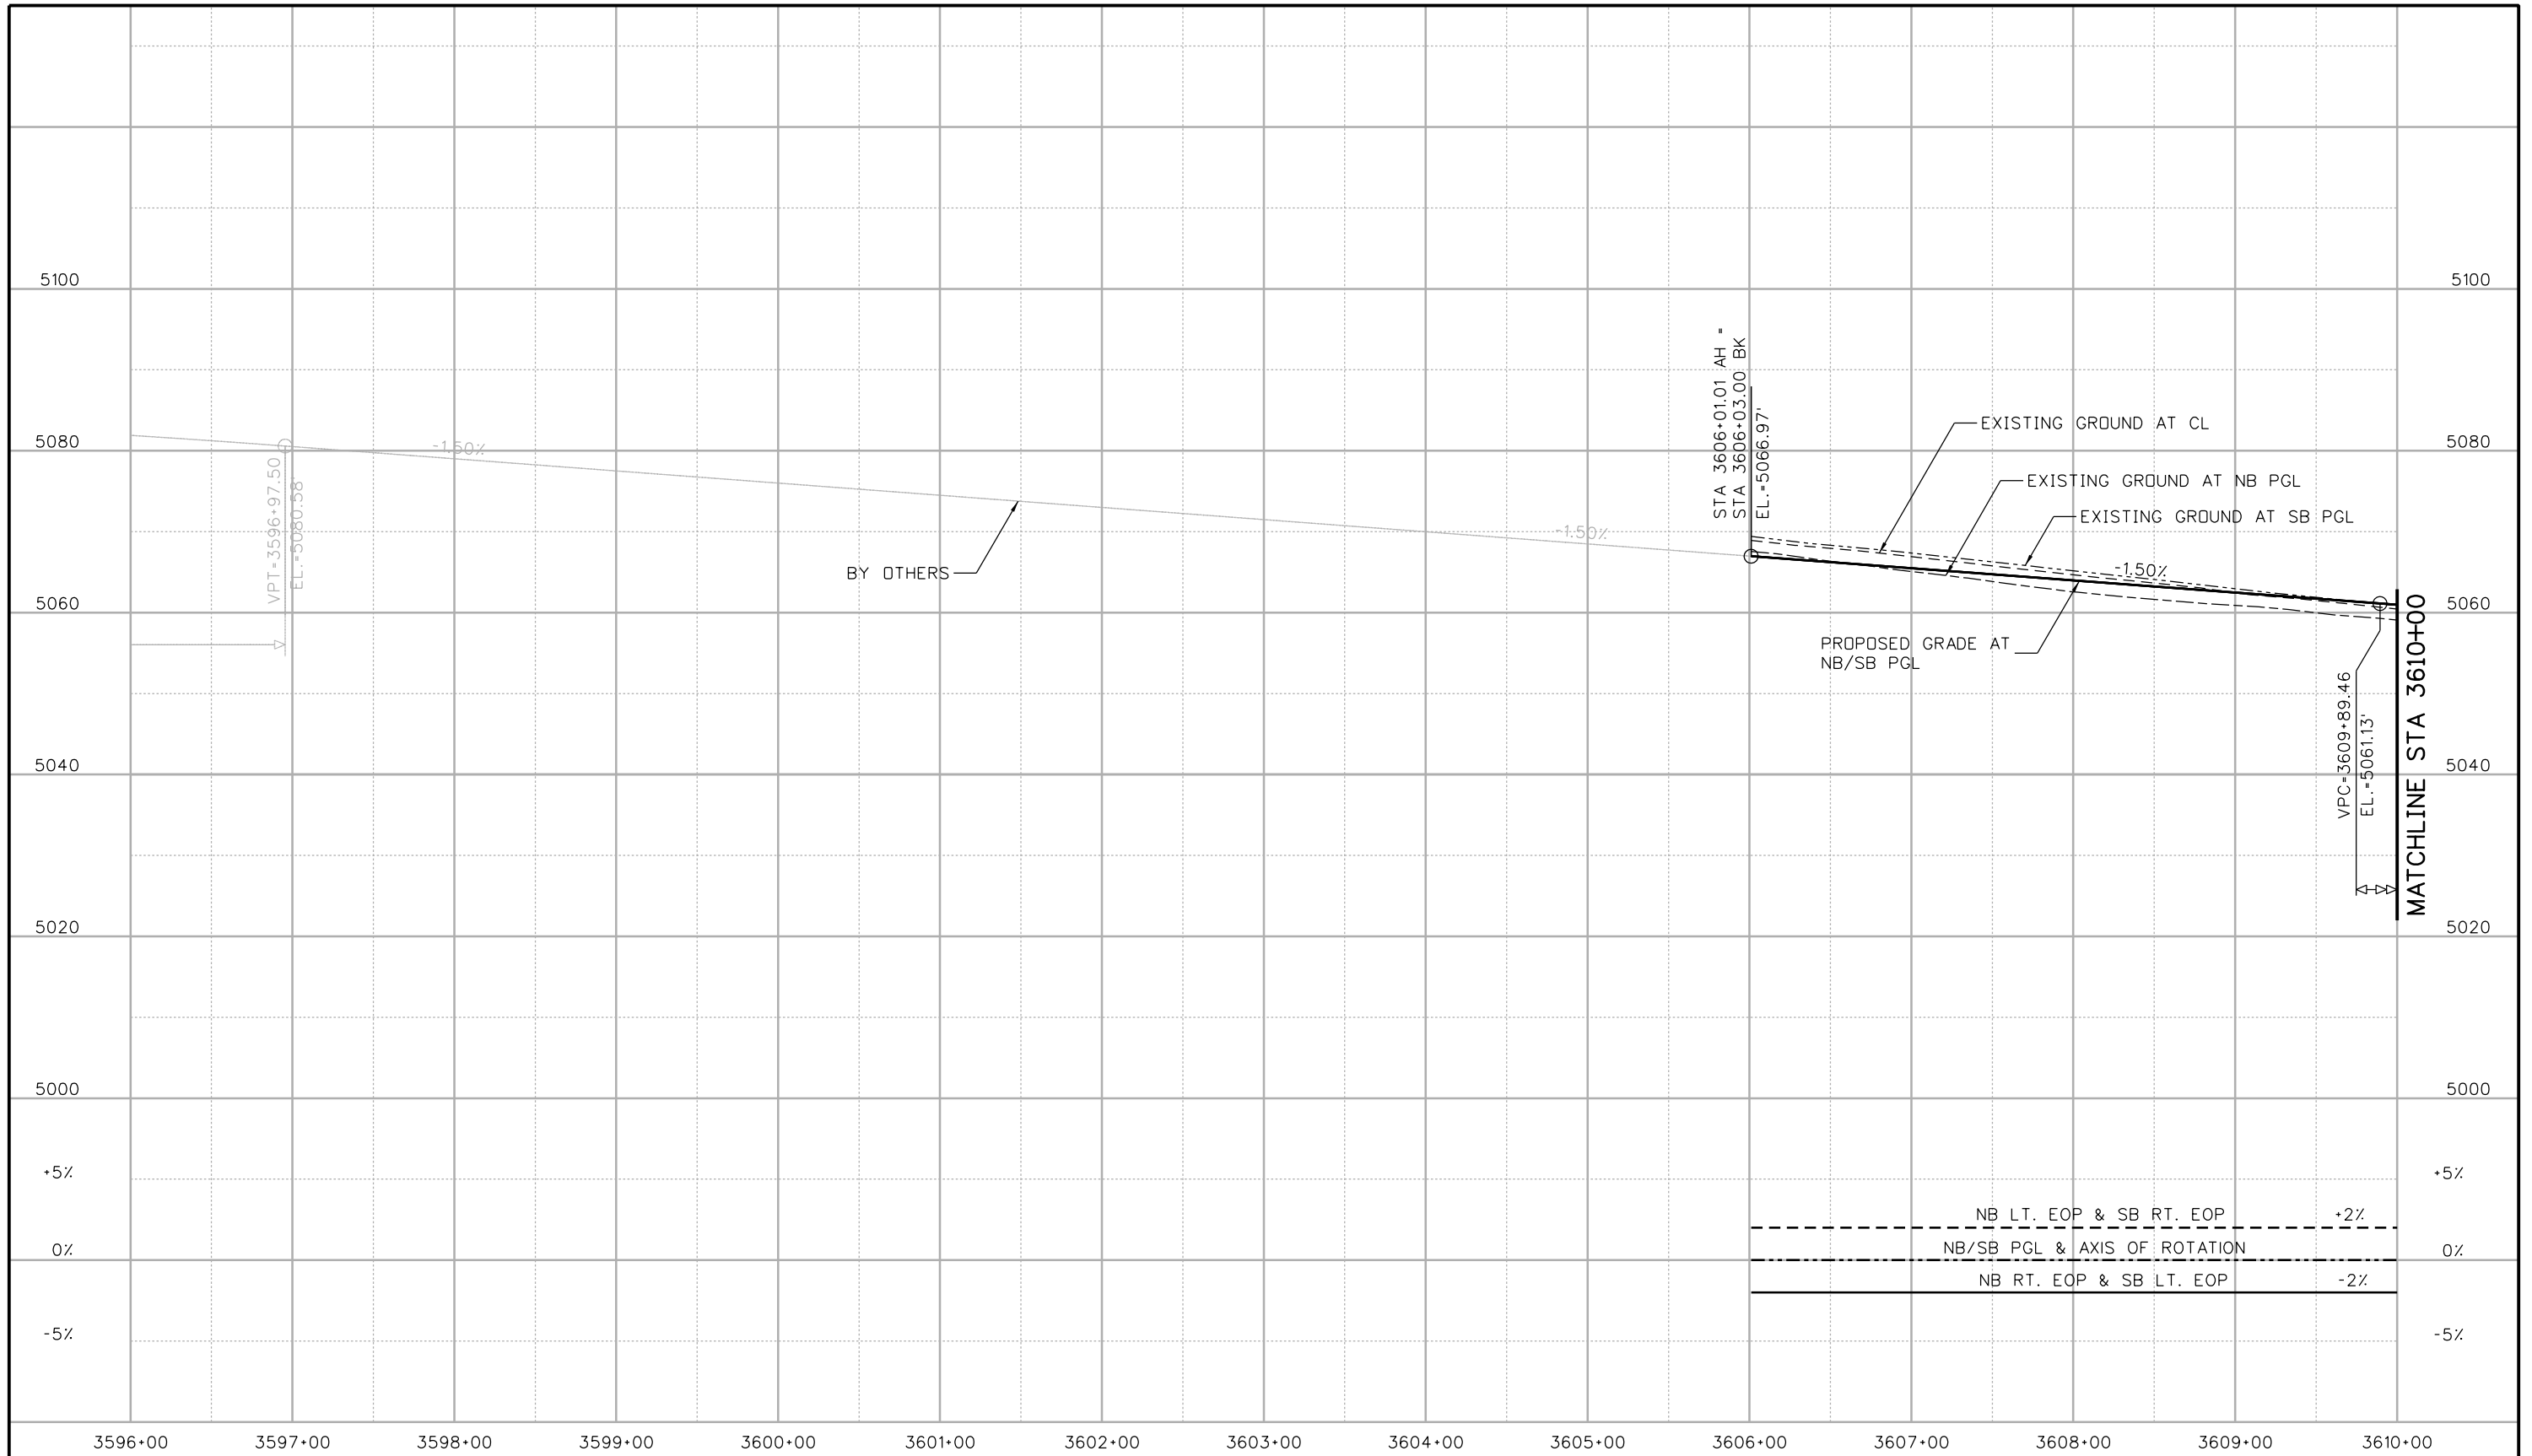

Print Date: 5/6/2016	
File Name: 18357DES_Prof_I-25Mainline001.dgn	
Horiz. Scale: 1:100	Vert. Scale:
Unit Information	Unit Leader Initials:
<b>ATKINS</b>	7604 Technology Way, Suite 400 Denver, CO 80237 Phone: (303) 221-7275 Fax: (303) 221-7276

Sheet Revisions		
Date:	Comments	Init.

**Colorado Department of Transportation**

10601 West 10th Street  
Greeley, CO 80634  
Phone: 970-350-2148 FAX: 970-350-2163


**Region 4** **TJT**

<b>As Constructed</b>
No Revisions:
Revised:
Void:

<b>I-25/SH 392 TO SH 14 ROADWAY PROFILE I-25 MAINLINE</b>		
Designer: AGC	Structure Numbers	
Detailer: JAG		
Sheet Subset: ROADWAY	Subset Sheets: R2 of R168	


<b>Project No./Code</b>
IM 0253-221
18357
Sheet Number <b>67</b>

gell7543 9:52:43 AM pwr:\CP-PWS-1501.pbsj.com\FBSJ\Documents\Transportation\Surface Transportation\Projects\100027309 I-25\Design\Drawings\Phase 1 FIR\ATKINS\18357DES\_Plan\_I-25Mainline002.dgn

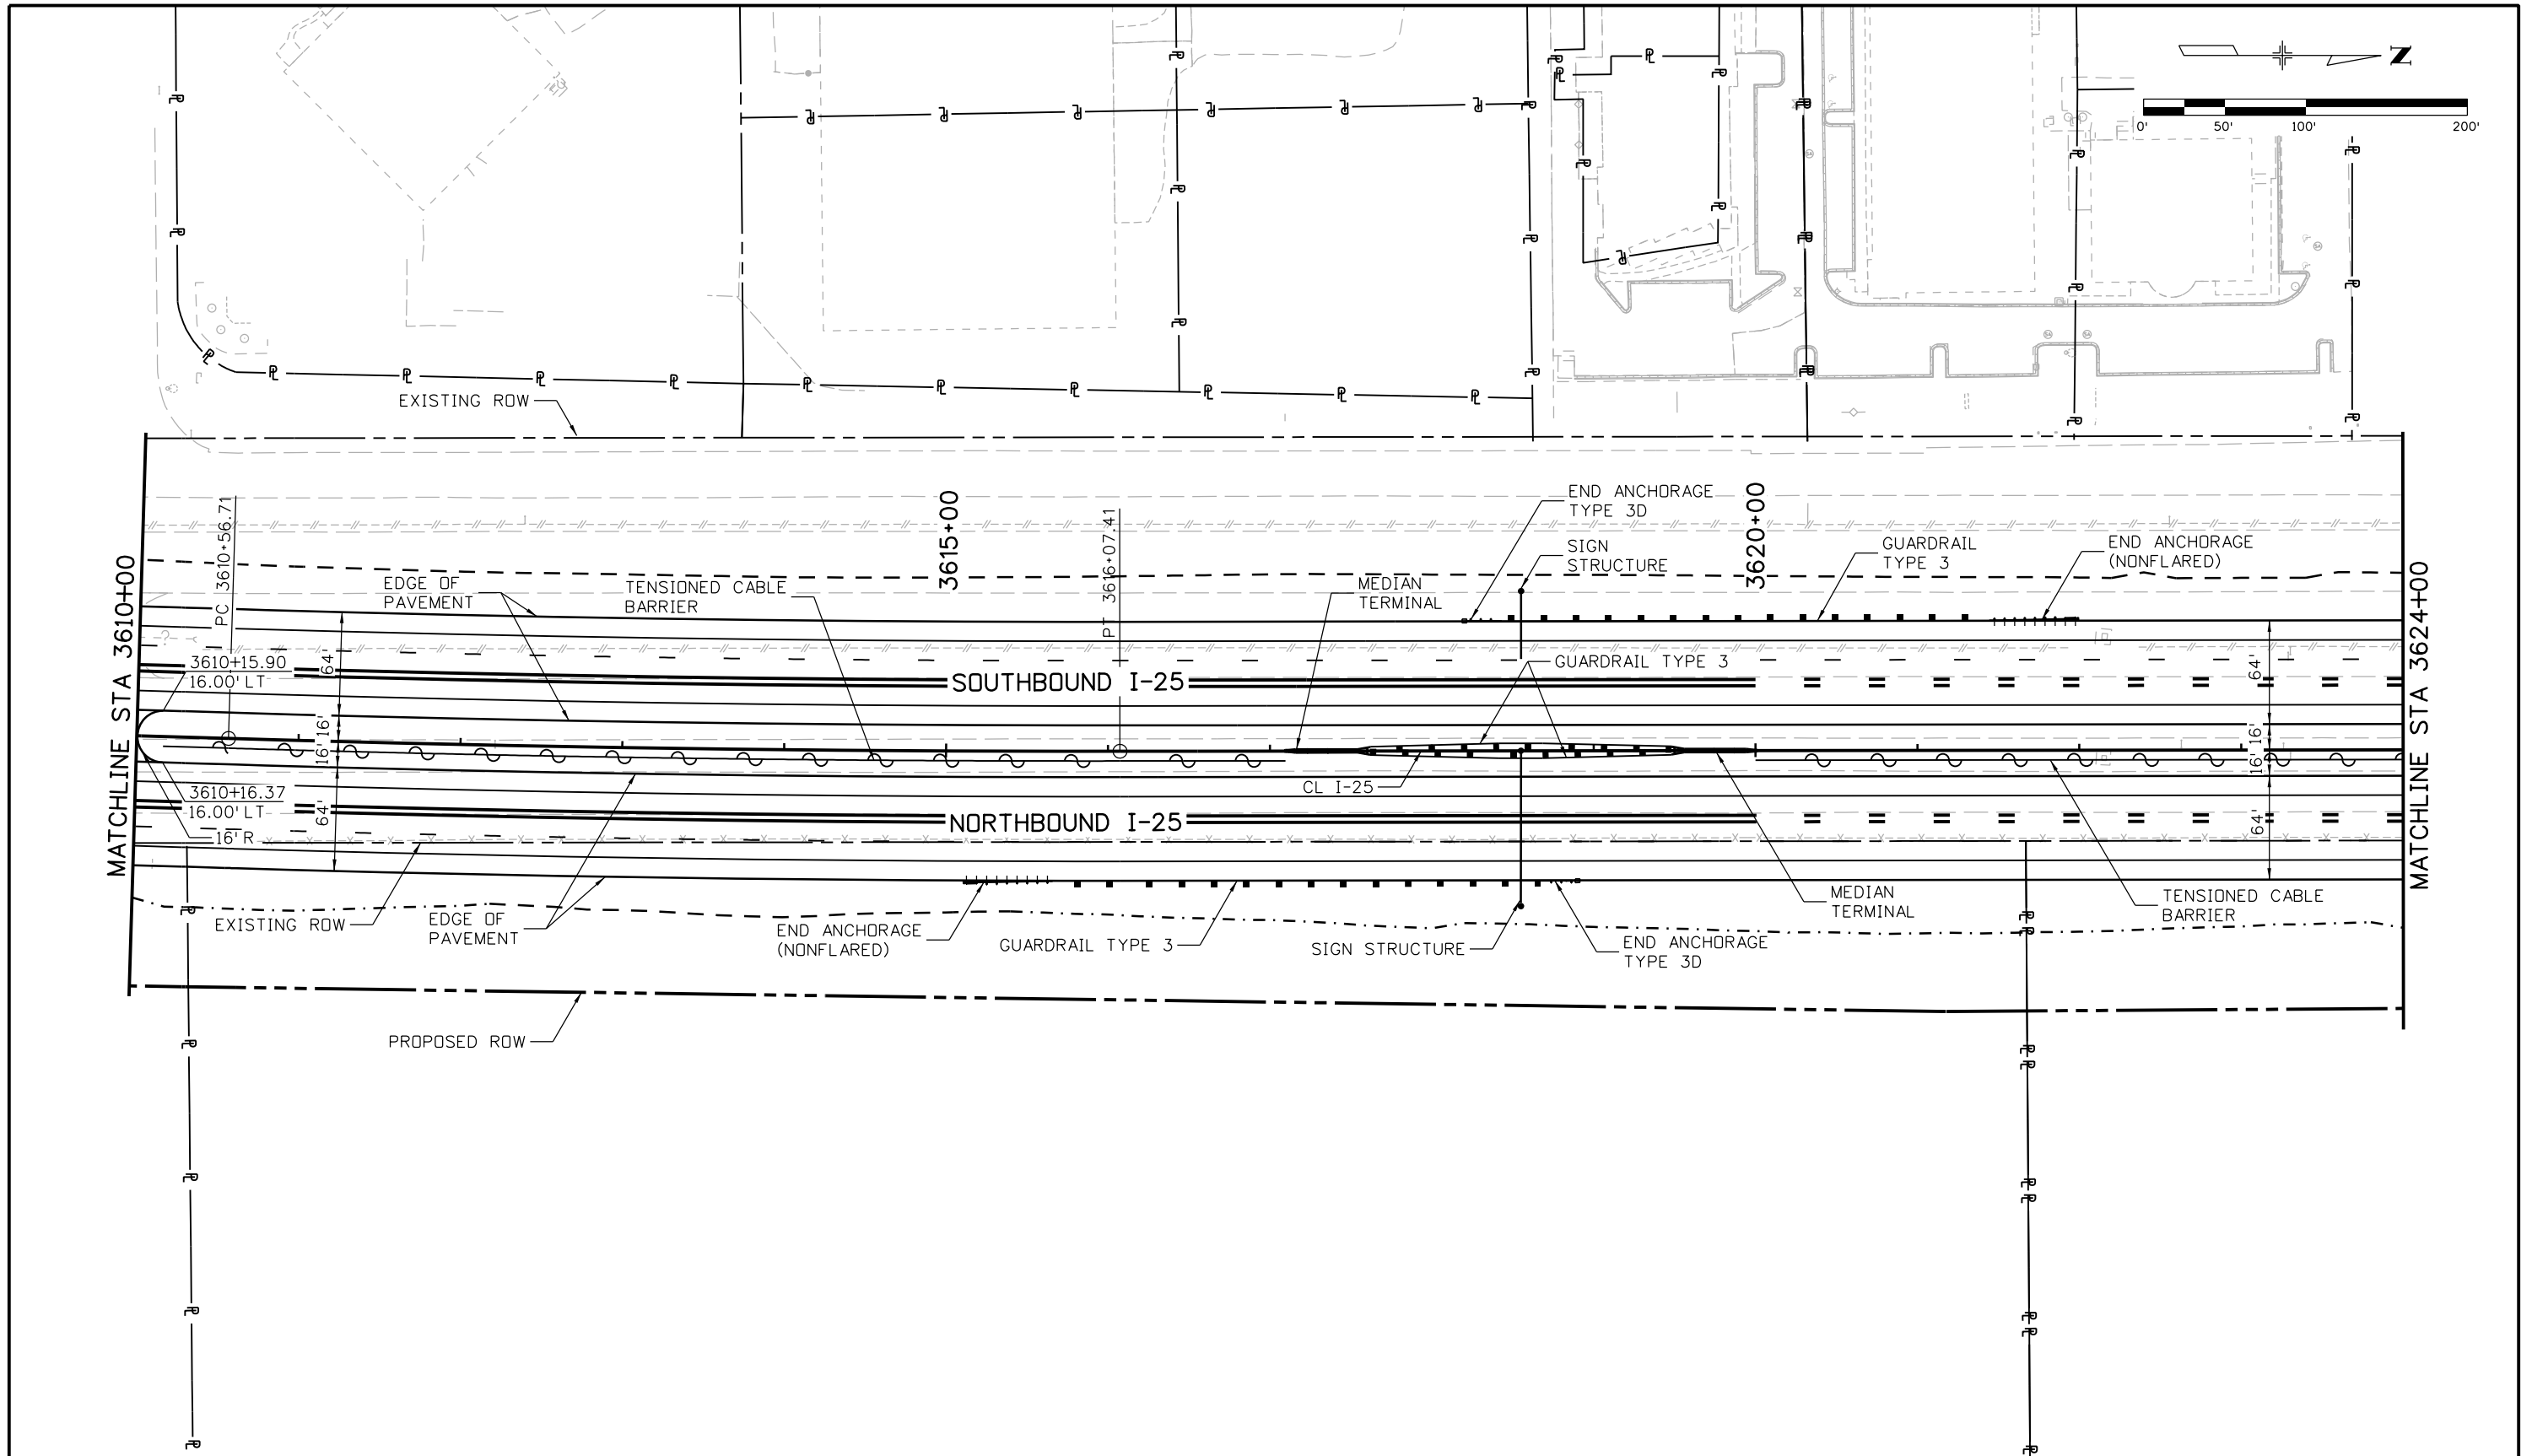


Print Date: 5/6/2016		<b>Sheet Revisions</b> Date:      Comments      Init.			<b>Colorado Department of Transportation</b>  10601 West 10th Street Greeley, CO 80634 Phone: 970-350-2148 FAX: 970-350-2163		As Constructed		<b>I-25/SH 392 TO SH 14 ROADWAY PLAN I-25 MAINLINE</b>		Project No./Code	
File Name: 18357DES_Plan_I-25Mainline002.dgn							No Revisions:				IM 0253-221	
Horiz. Scale: 1:100      Vert. Scale:		Revised:		Designer:      ACC      Structure		18357						
Unit Information      Unit Leader Initials:		Void:		Detailer:      JAG      Numbers		Sheet Number						
 7604 Technology Way, Suite 400 Denver, CO 80237 Phone: (303) 221-7275 Fax: (303) 221-7276		 Region 4		TJT		Sheet Subset: ROADWAY      Subset Sheets: R3 of R168		Sheet Number <b>68</b>				

gell7543 9:38:52 AM pwr:\CP-PWS-1501.pbsj.com\FBSJ\Documents\Transportation\Surface Transportation\Projects\100027309 I-25\Design\Drawings\Phase 1 FIR\ATKINS\18357DES\_Prof\_I-25Mainline002.dgn

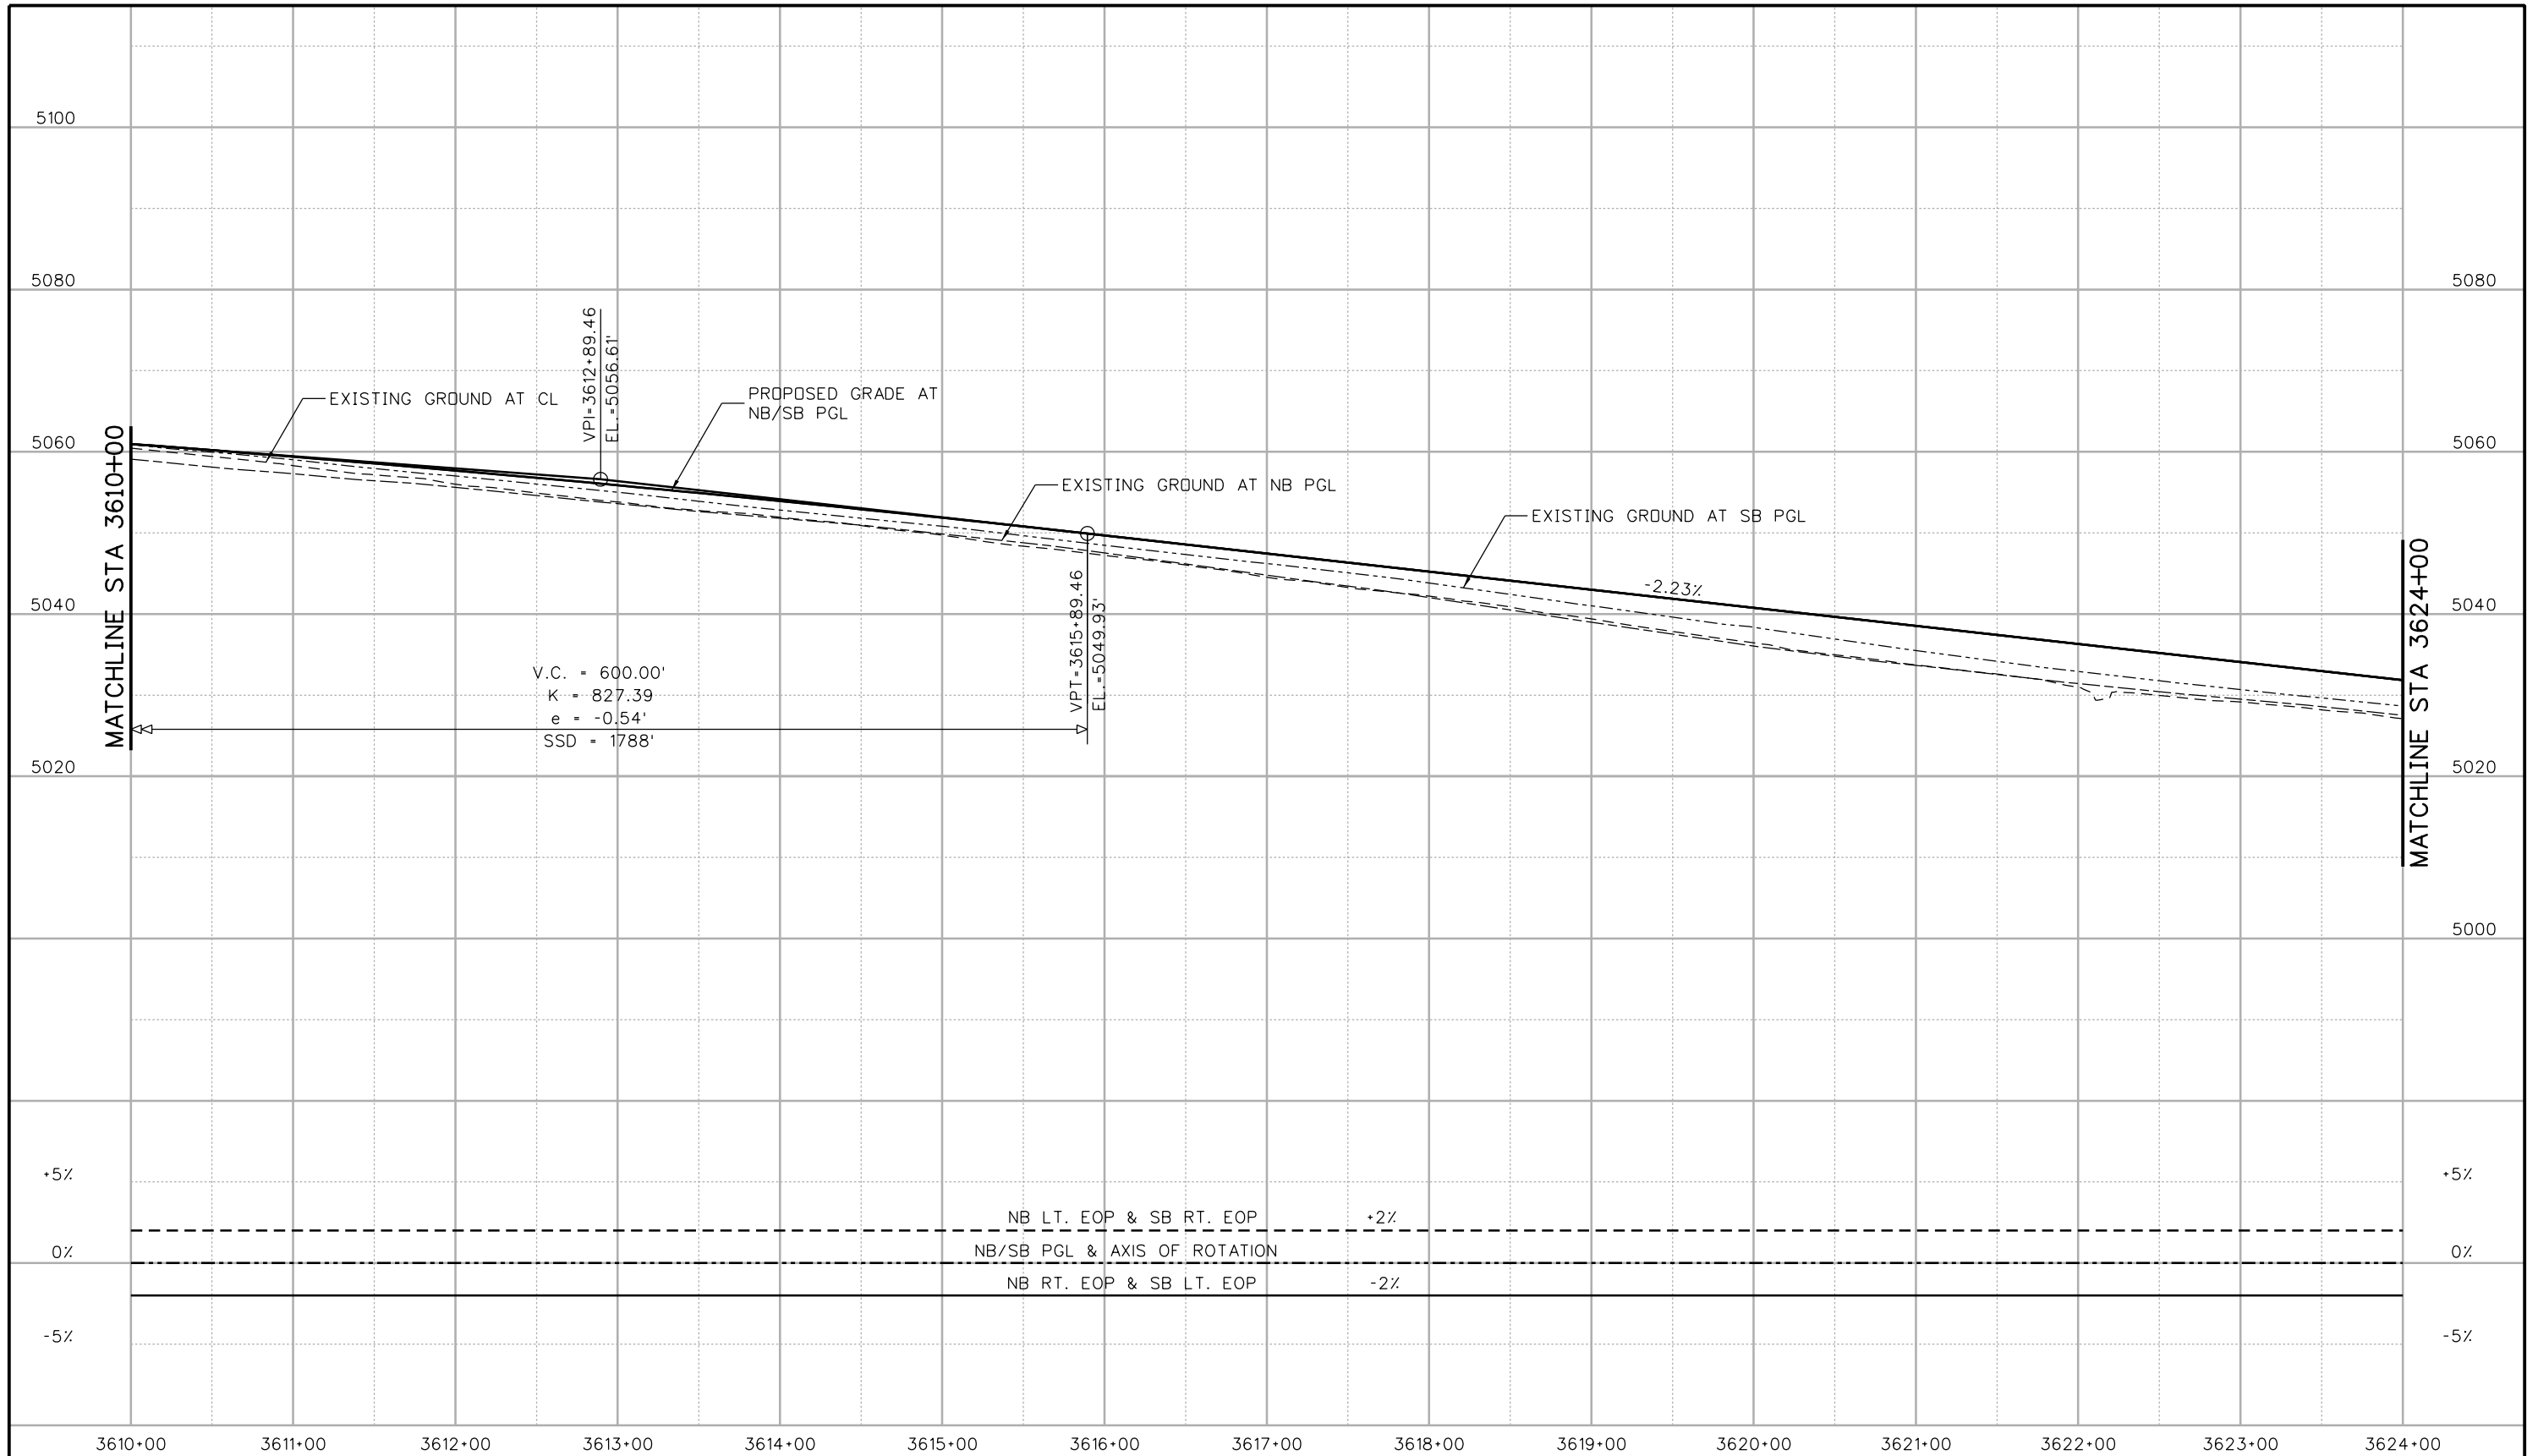

V.C. = 600.00'  
 K = 827.39  
 e = -0.54'  
 SSD = 1788'

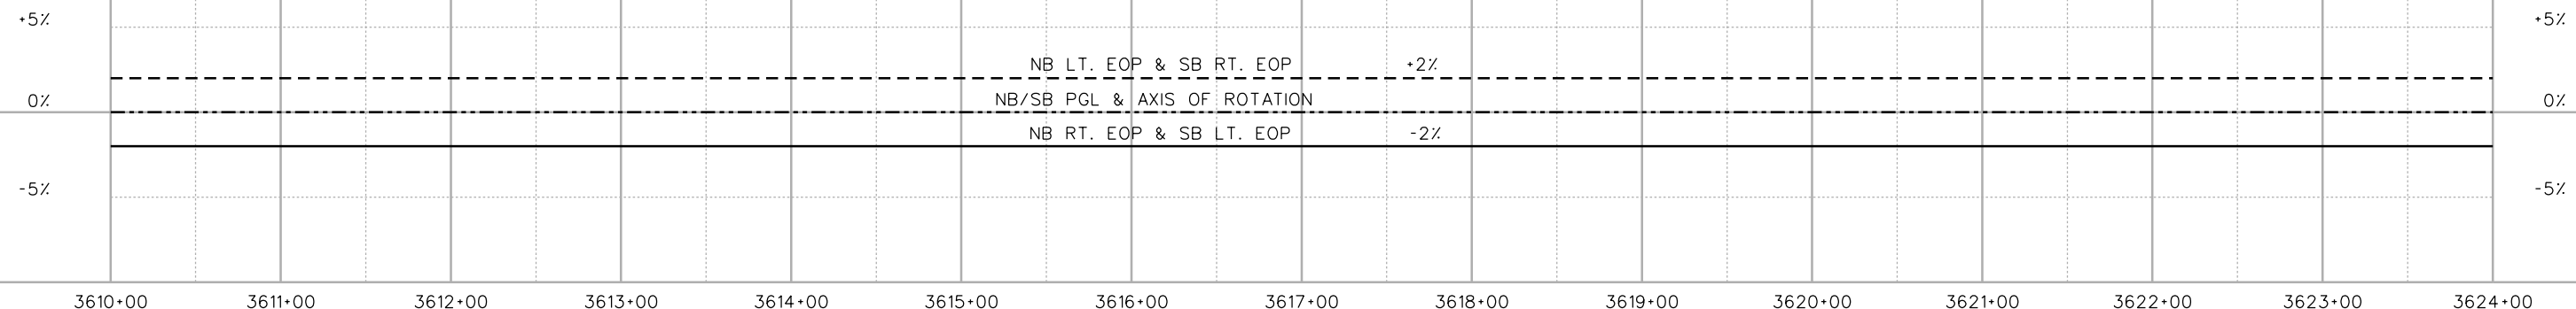

Print Date: 5/6/2016  
 File Name: 18357DES\_Prof\_I-25Mainline002.dgn  
 Horiz. Scale: 1:100 Vert. Scale:  
 Unit Information Unit Leader Initials:  
**ATKINS** 7604 Technology Way, Suite 400  
 Denver, CO 80237  
 Phone: (303) 221-7275 Fax: (303) 221-7276

Sheet Revisions		
Date:	Comments	Init.



**Colorado Department of Transportation**  
  
 10601 West 10th Street  
 Greeley, CO 80634  
 Phone: 970-350-2148 FAX: 970-350-2163  
**Region 4** **TJT**

**As Constructed**  
 No Revisions:  
 Revised:  
 Void:

**I-25/SH 392 TO SH 14  
 ROADWAY PROFILE  
 I-25 MAINLINE**  
 Designer: AGC  
 Detailer: JAG  
 Sheet Subset: ROADWAY  
 Structure Numbers  
 Subset Sheets: R4 of R168


**Project No./Code**  
 IM 0253-221  
 18357  
 Sheet Number **69**

gell7543 9:53:07 AM pwr:\CP-PWS-1501.pbs\j.com\FBS\J\Documents\Transportation\Surface Transportation\Projects\100027309 I-25\Design\Drawings\Phase 1 FIR\ATKINS\_18357DES\_Plan\_I-25Mainline003.dgn

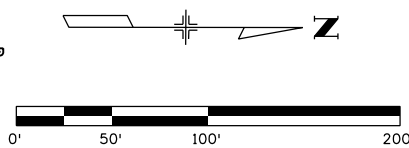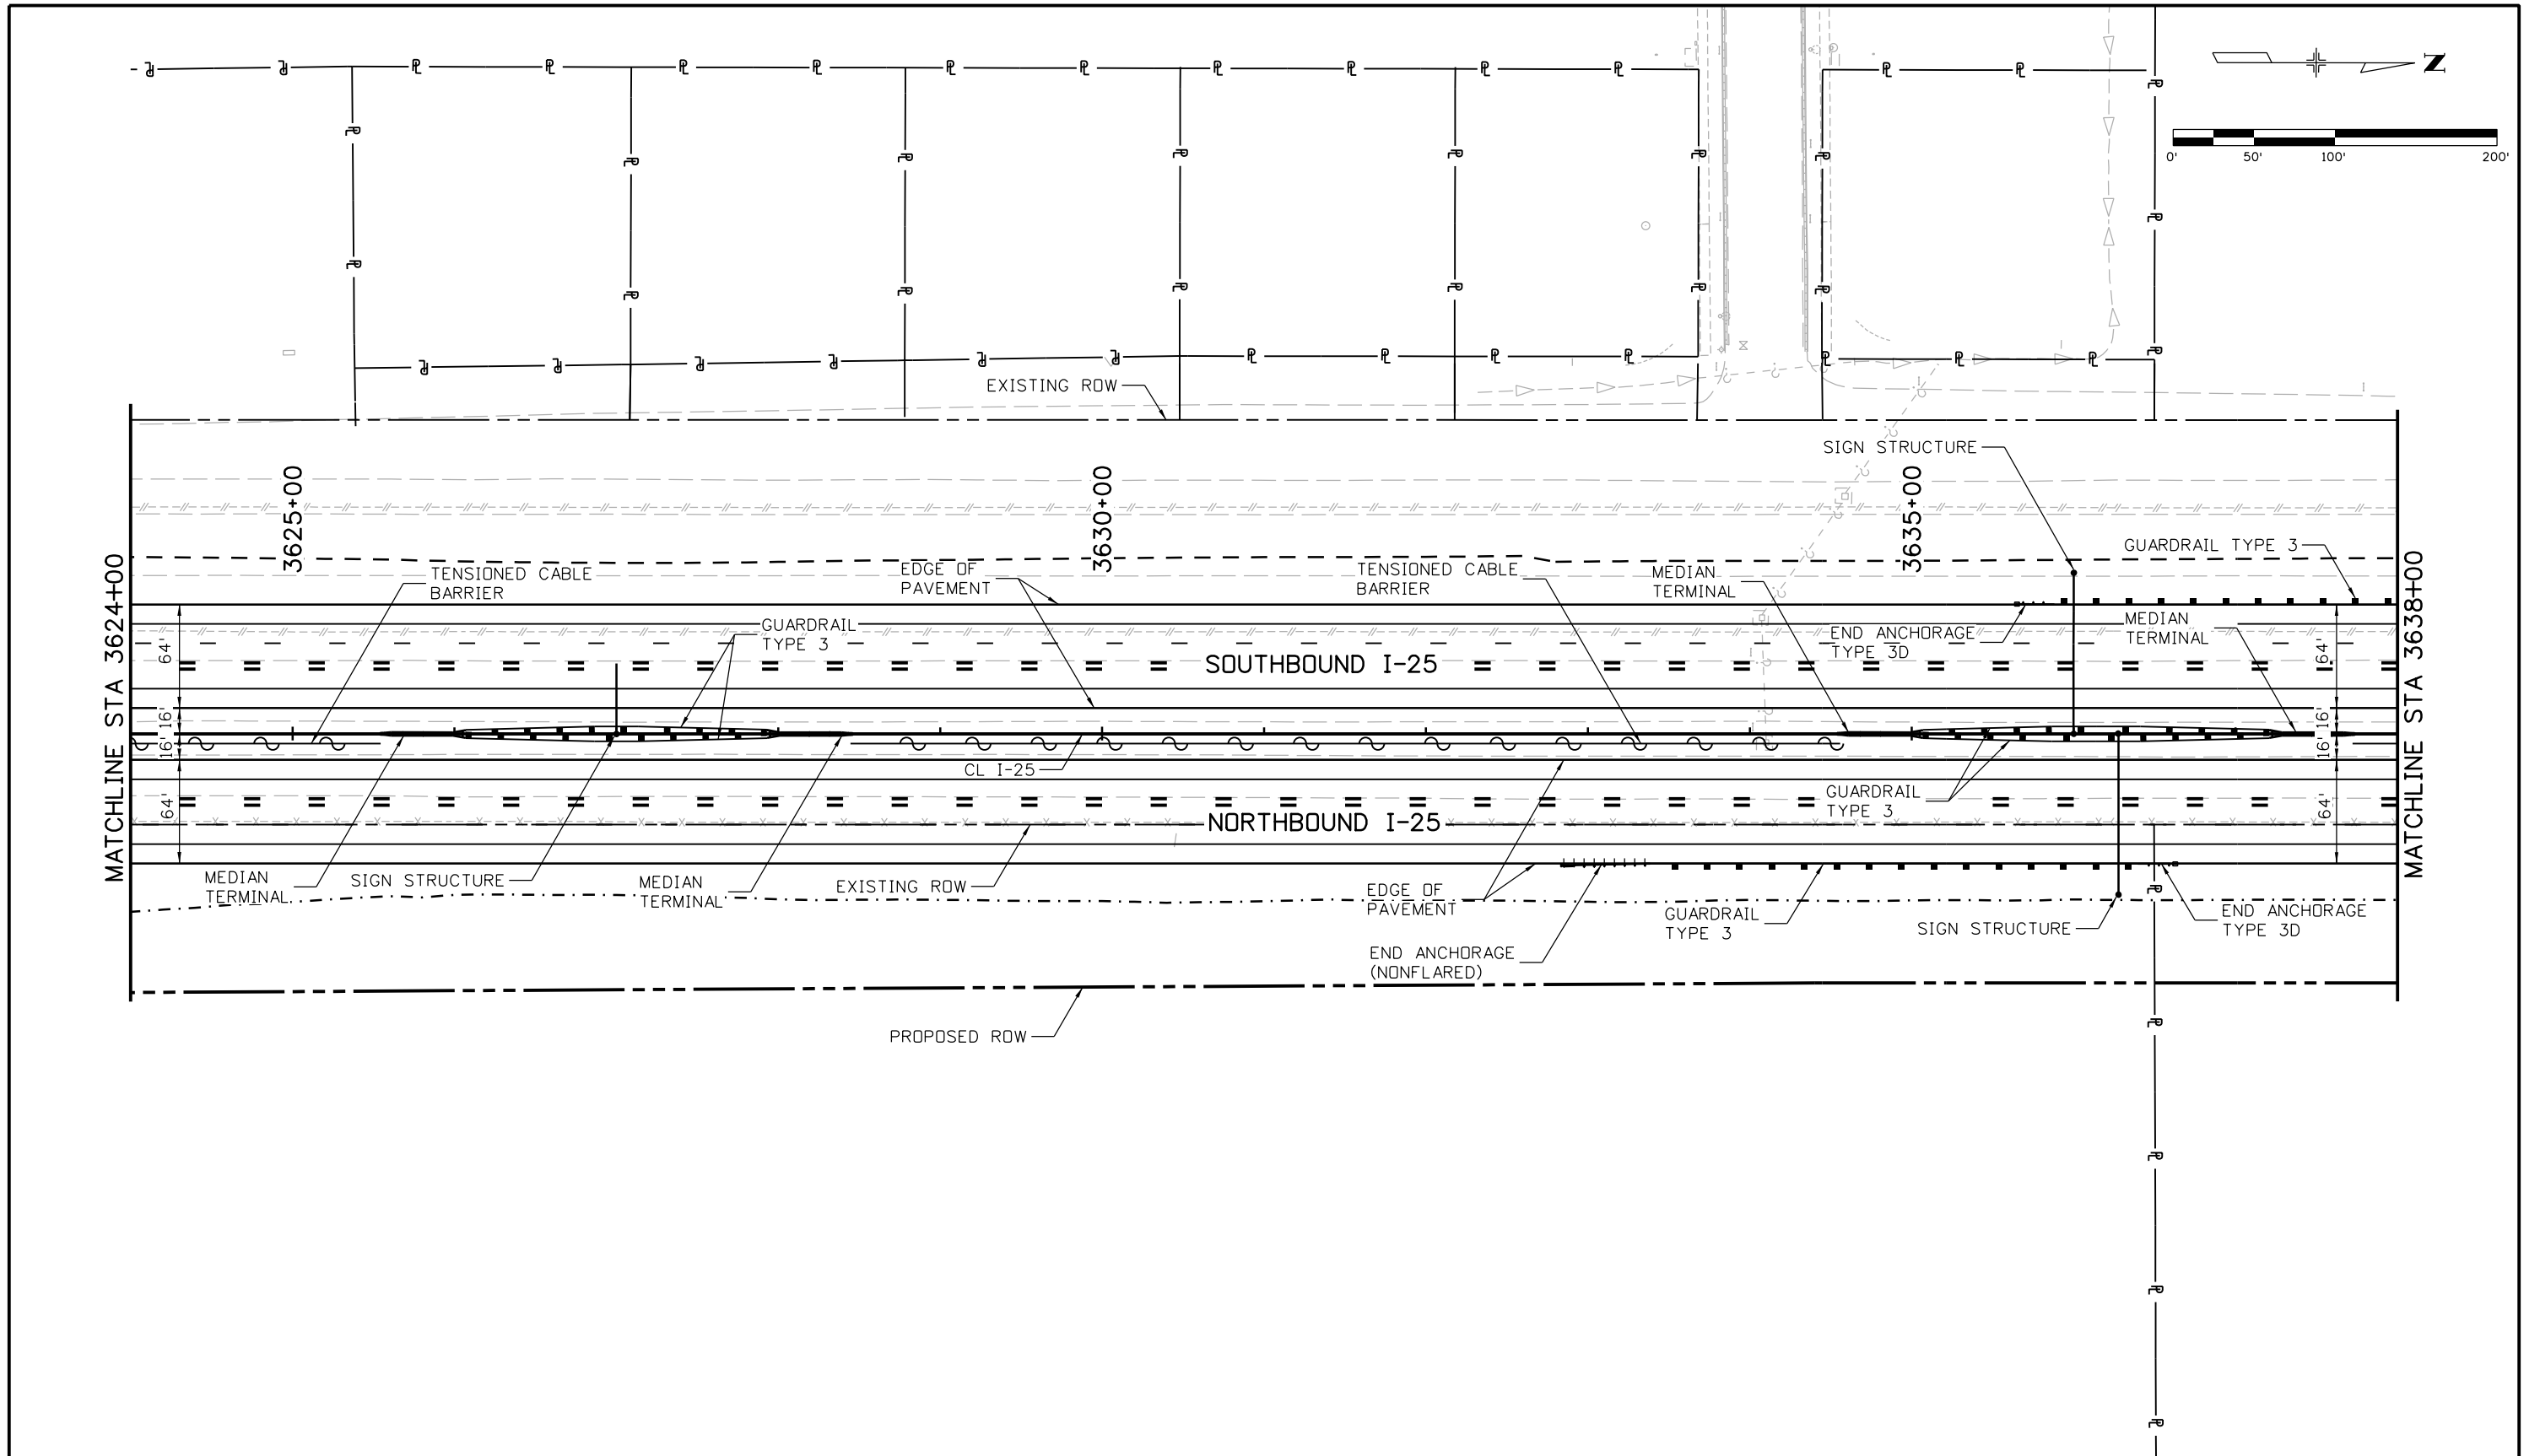



Print Date: 5/6/2016		<b>Sheet Revisions</b> Date:      Comments      Init.			<b>Colorado Department of Transportation</b>  10601 West 10th Street Greeley, CO 80634 Phone: 970-350-2148 FAX: 970-350-2163		As Constructed		<b>I-25/SH 392 TO SH 14</b> <b>ROADWAY PLAN</b> <b>I-25 MAINLINE</b>		Project No./Code	
File Name: 18357DES_Plan_I-25Mainline003.dgn							No Revisions:				IM 0253-221	
Horiz. Scale: 1:100      Vert. Scale:		Revised:		Designer:      AGC      Structure		18357						
Unit Information      Unit Leader Initials:		Void:		Detailer:      JAG      Numbers		Sheet Number						
 7604 Technology Way, Suite 400 Denver, CO 80237 Phone: (303) 221-7275 Fax: (303) 221-7276		 Region 4 <b>TJT</b>		Sheet Subset: ROADWAY		Subset Sheets: R5 of R168		Sheet Number <b>70</b>				

gell7543 9:38:59 AM pw:\CP-PWS-1501.pbsj.com\FB5JPM1\Documents\Transportation\Surface Transportation\Projects\100027309 1-25\Design\Drawings\Phase 1 FIR\ATKINS\18357DES\_Prof\_I-25Mainline003.dgn

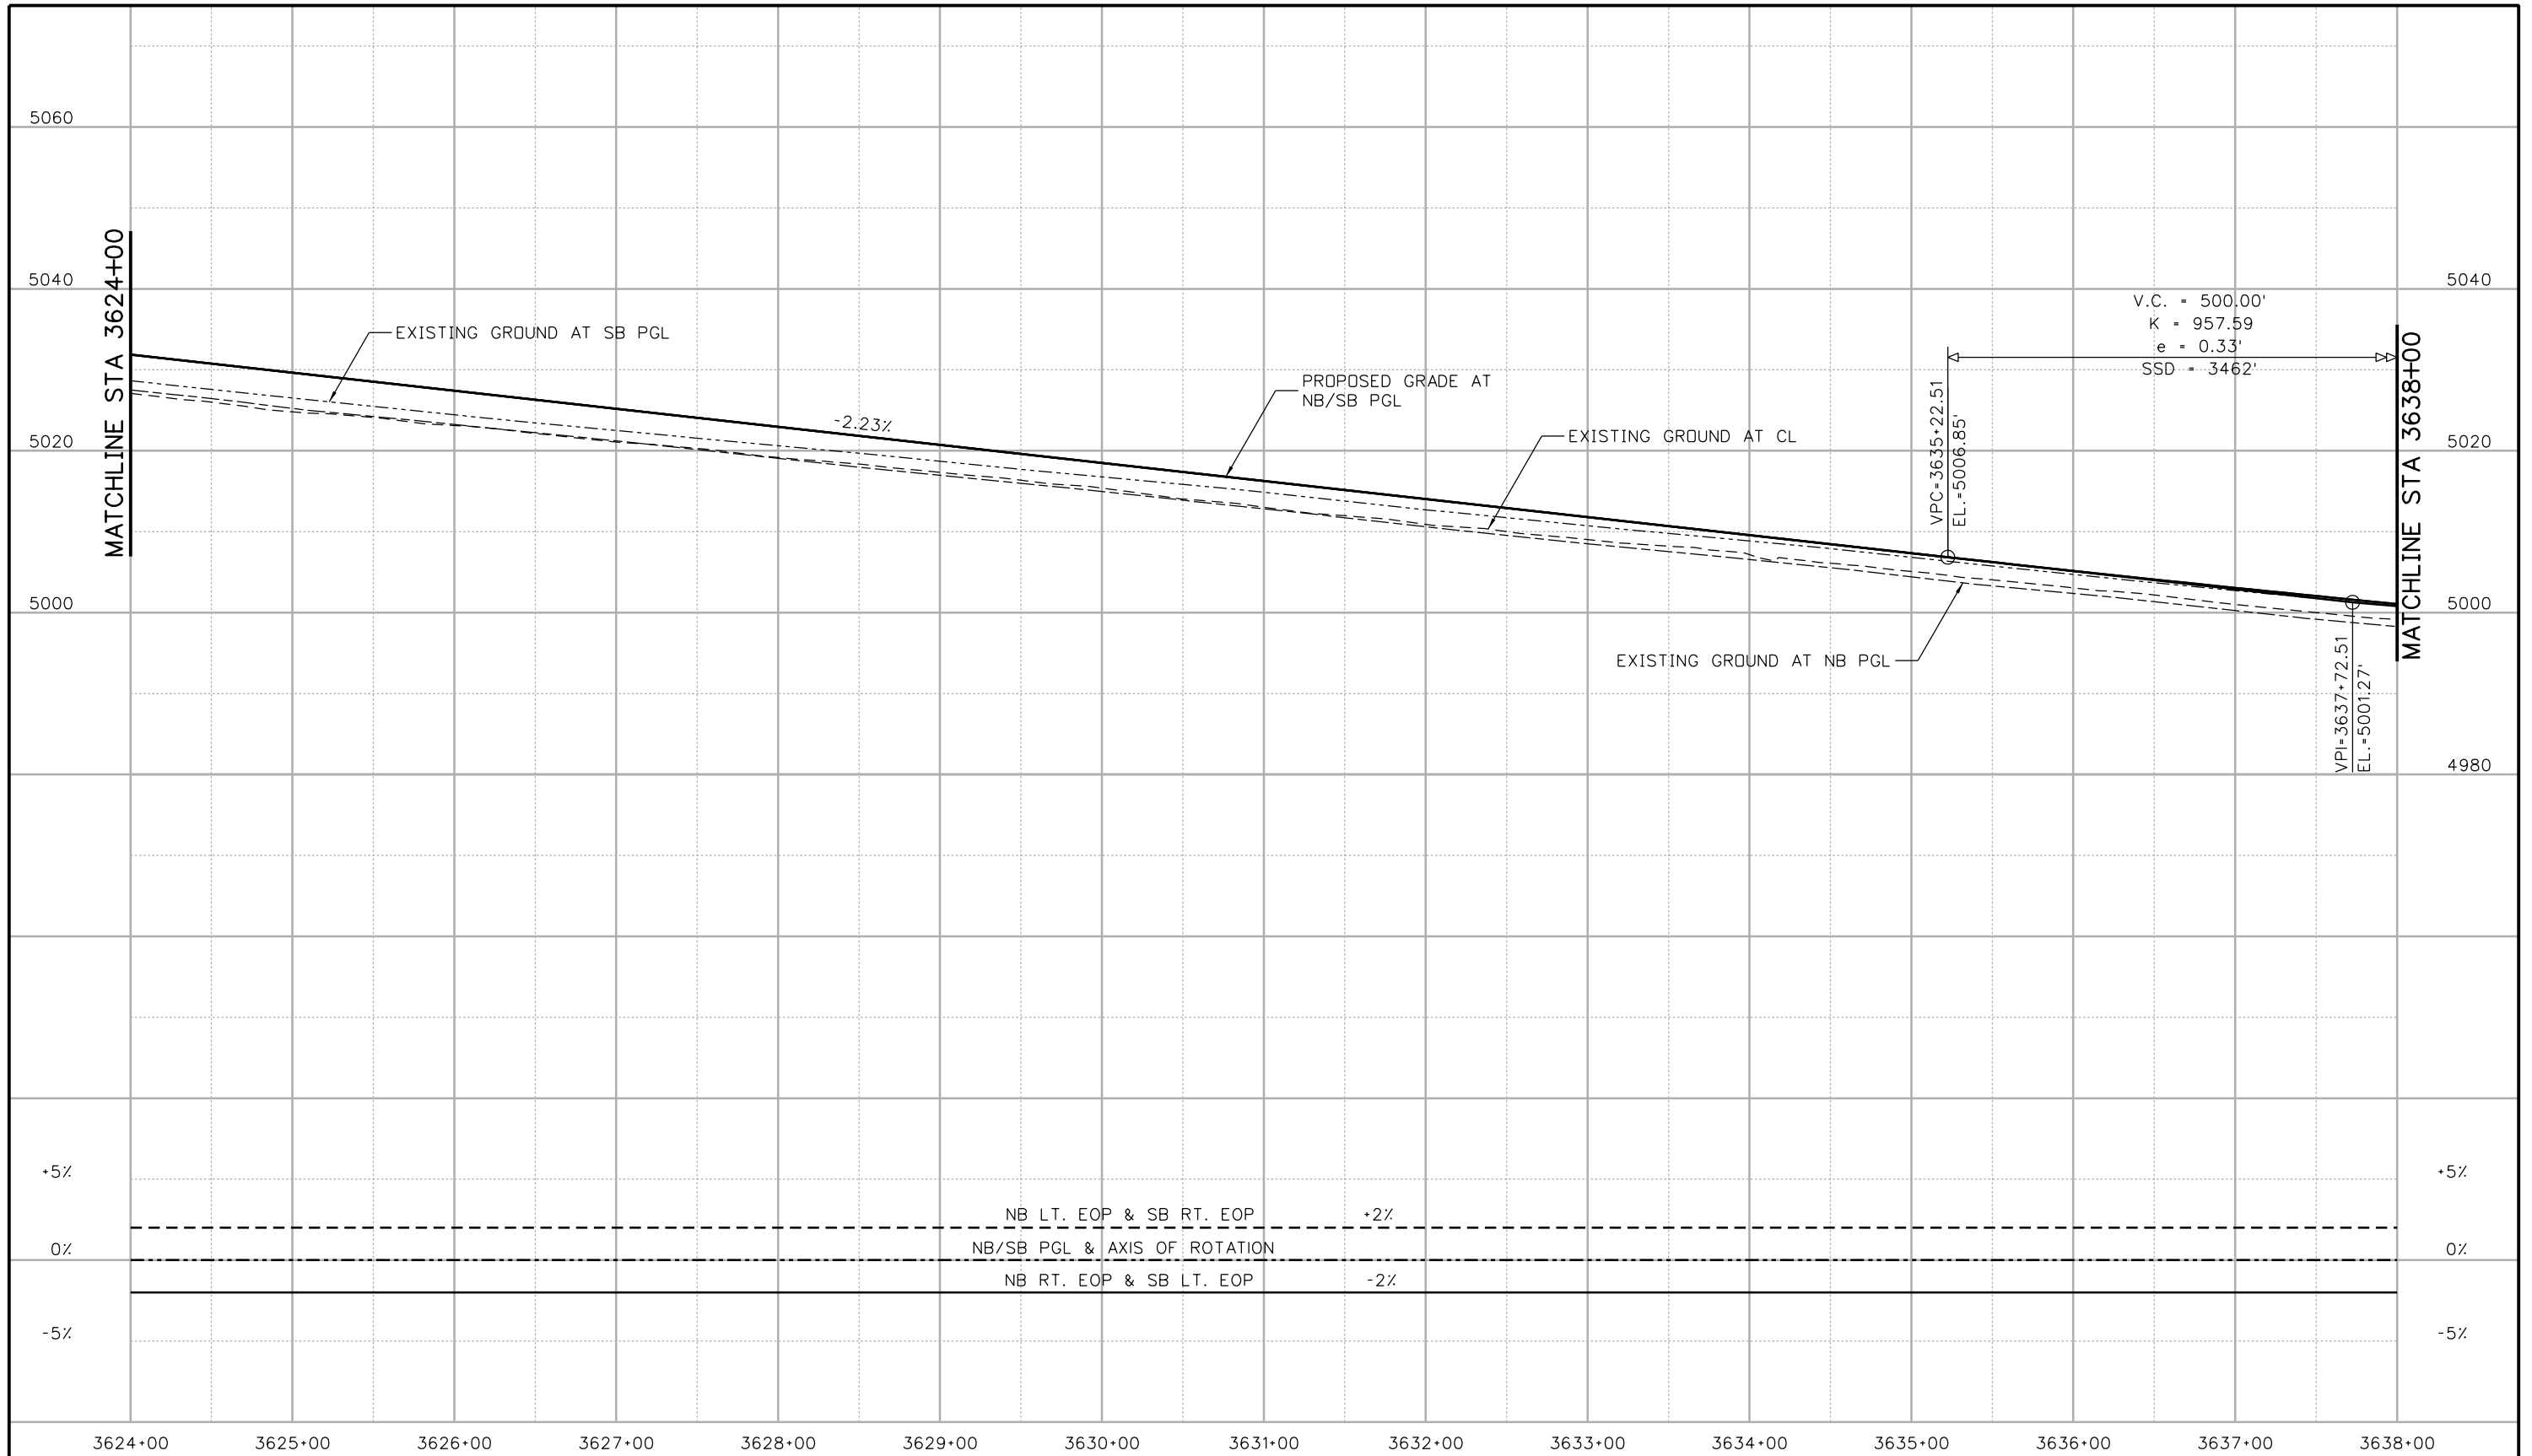

Print Date: 5/6/2016		<b>Sheet Revisions</b> Date:      Comments      Init.		<b>Colorado Department of Transportation</b>  10601 West 10th Street Greeley, CO 80634 Phone: 970-350-2148 FAX: 970-350-2163		<b>As Constructed</b> No Revisions:		<b>I-25/SH 392 TO SH 14 ROADWAY PROFILE I-25 MAINLINE</b>		Project No./Code	
File Name: 18357DES_Prof_I-25Mainline003.dgn										IM 0253-221	
Horiz. Scale: 1:100      Vert. Scale:				 <b>Region 4</b>		Revised:		Designer:      AGC		Structure	
Unit Information      Unit Leader Initials:						Void:		Detailer:      JAG		Numbers	
<b>ATKINS</b> 7604 Technology Way, Suite 400 Denver, CO 80237 Phone: (303) 221-7275 Fax: (303) 221-7276		0000		<b>TJT</b>		Sheet Subset: ROADWAY		Subset Sheets: R6 of R168		Sheet Number <b>71</b>	

gell7543 9:53:33 AM pwr:\CP-PWS-1501.pbs\Documents\Transportation\Surface Transportation\Projects\100027309 I-25\Design\Drawings\Phase 1 FIR\ATKINS\18357DES\_Plan\_I-25Mainline004.dgn

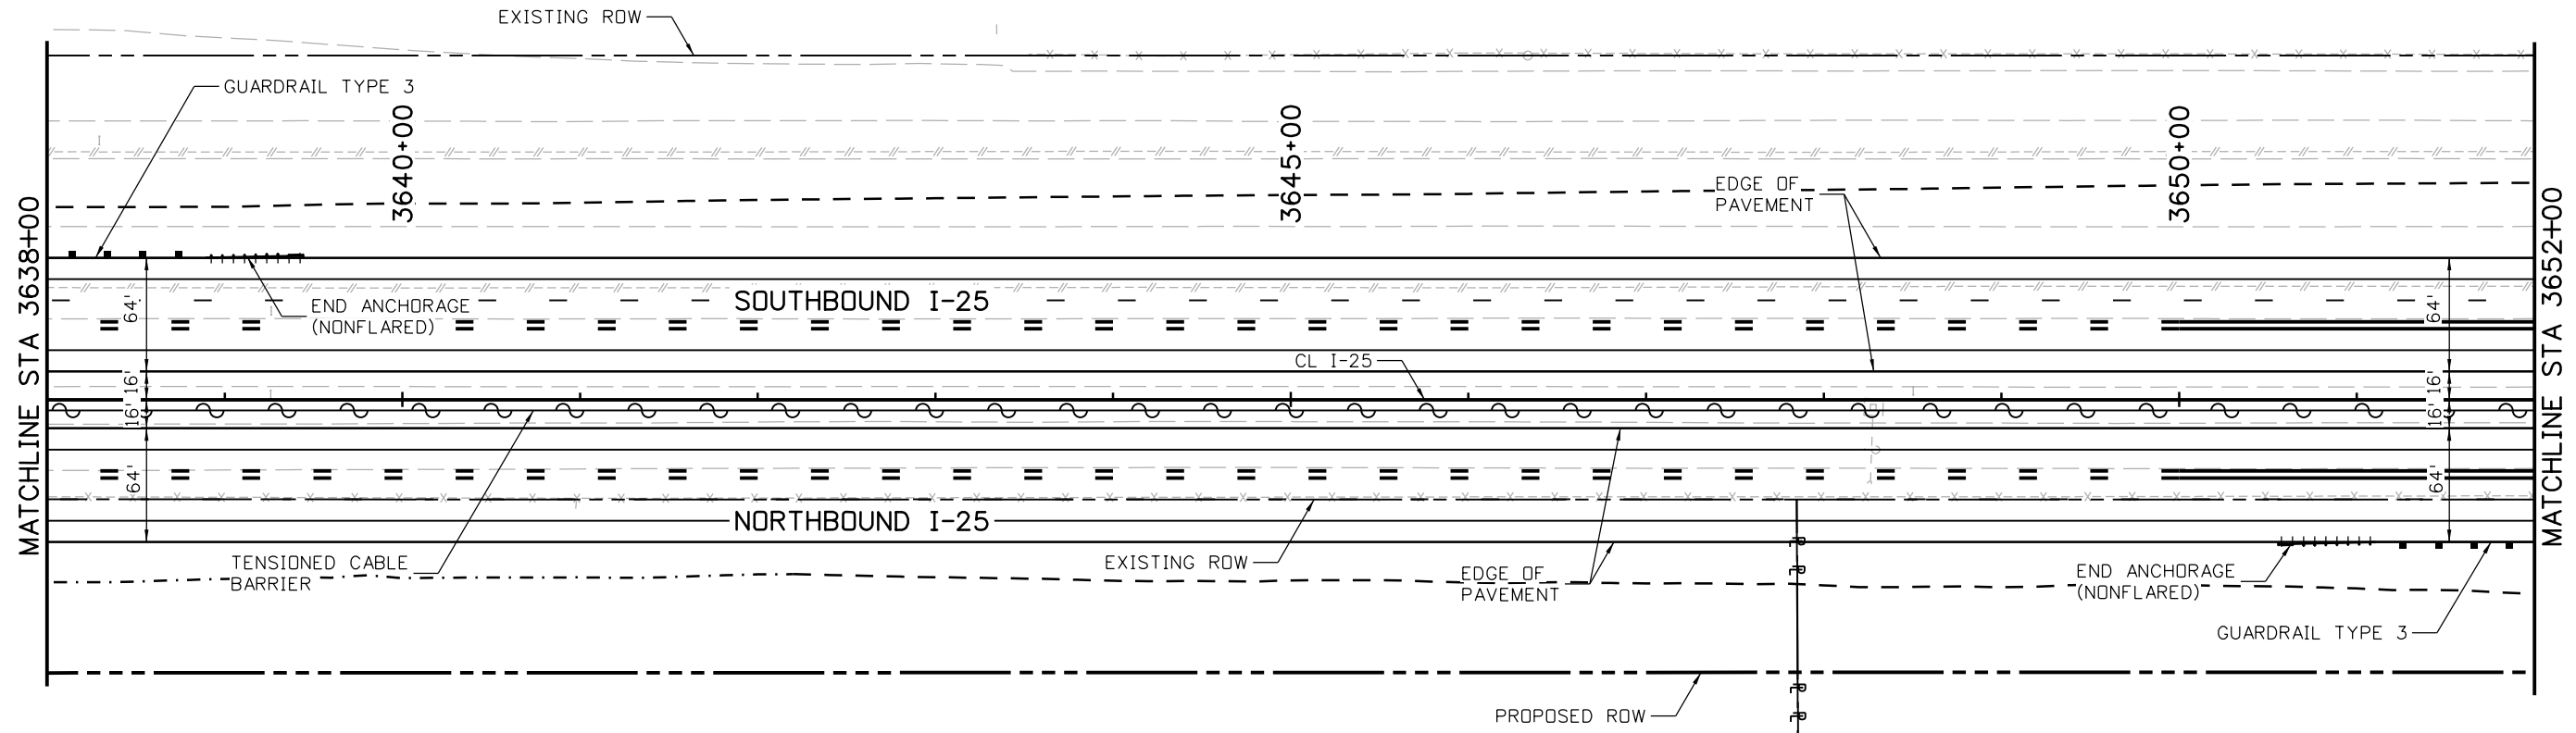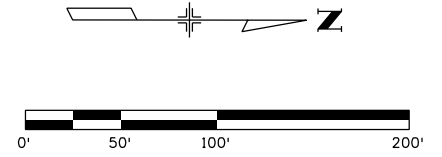

Print Date: 5/6/2016	
File Name: 18357DES_Plan_I-25Mainline004.dgn	
Horiz. Scale: 1:100	Vert. Scale:
Unit Information	Unit Leader Initials:
<b>ATKINS</b>	7604 Technology Way, Suite 400 Denver, CO 80237 Phone: (303) 221-7275 Fax: (303) 221-7276

Sheet Revisions		
Date:	Comments	Init.

Colorado Department of Transportation



10601 West 10th Street  
Greeley, CO 80634  
Phone: 970-350-2148 FAX: 970-350-2163


Region 4 TJT

<b>As Constructed</b>
No Revisions:
Revised:
Void:

<b>I-25/SH 392 TO SH 14 ROADWAY PLAN I-25 MAINLINE</b>			
Designer:	ACC	Structure	
Detailer:	JAG	Numbers	
Sheet Subset: ROADWAY	Subset Sheets: R7 of R168		


<b>Project No./Code</b>
IM 0253-221
18357
Sheet Number <b>72</b>

gell7543 9:39:05 AM pw:\CP-PWS-1501.pwsj.com\FB5JPM1\Documents\Transportation\Surface Transportation\Projects\100027309 I-25\Design\Drawings\Phase 1 FIR\ATKINS\18357DES\_Prof\_I-25Mainline004.dgn

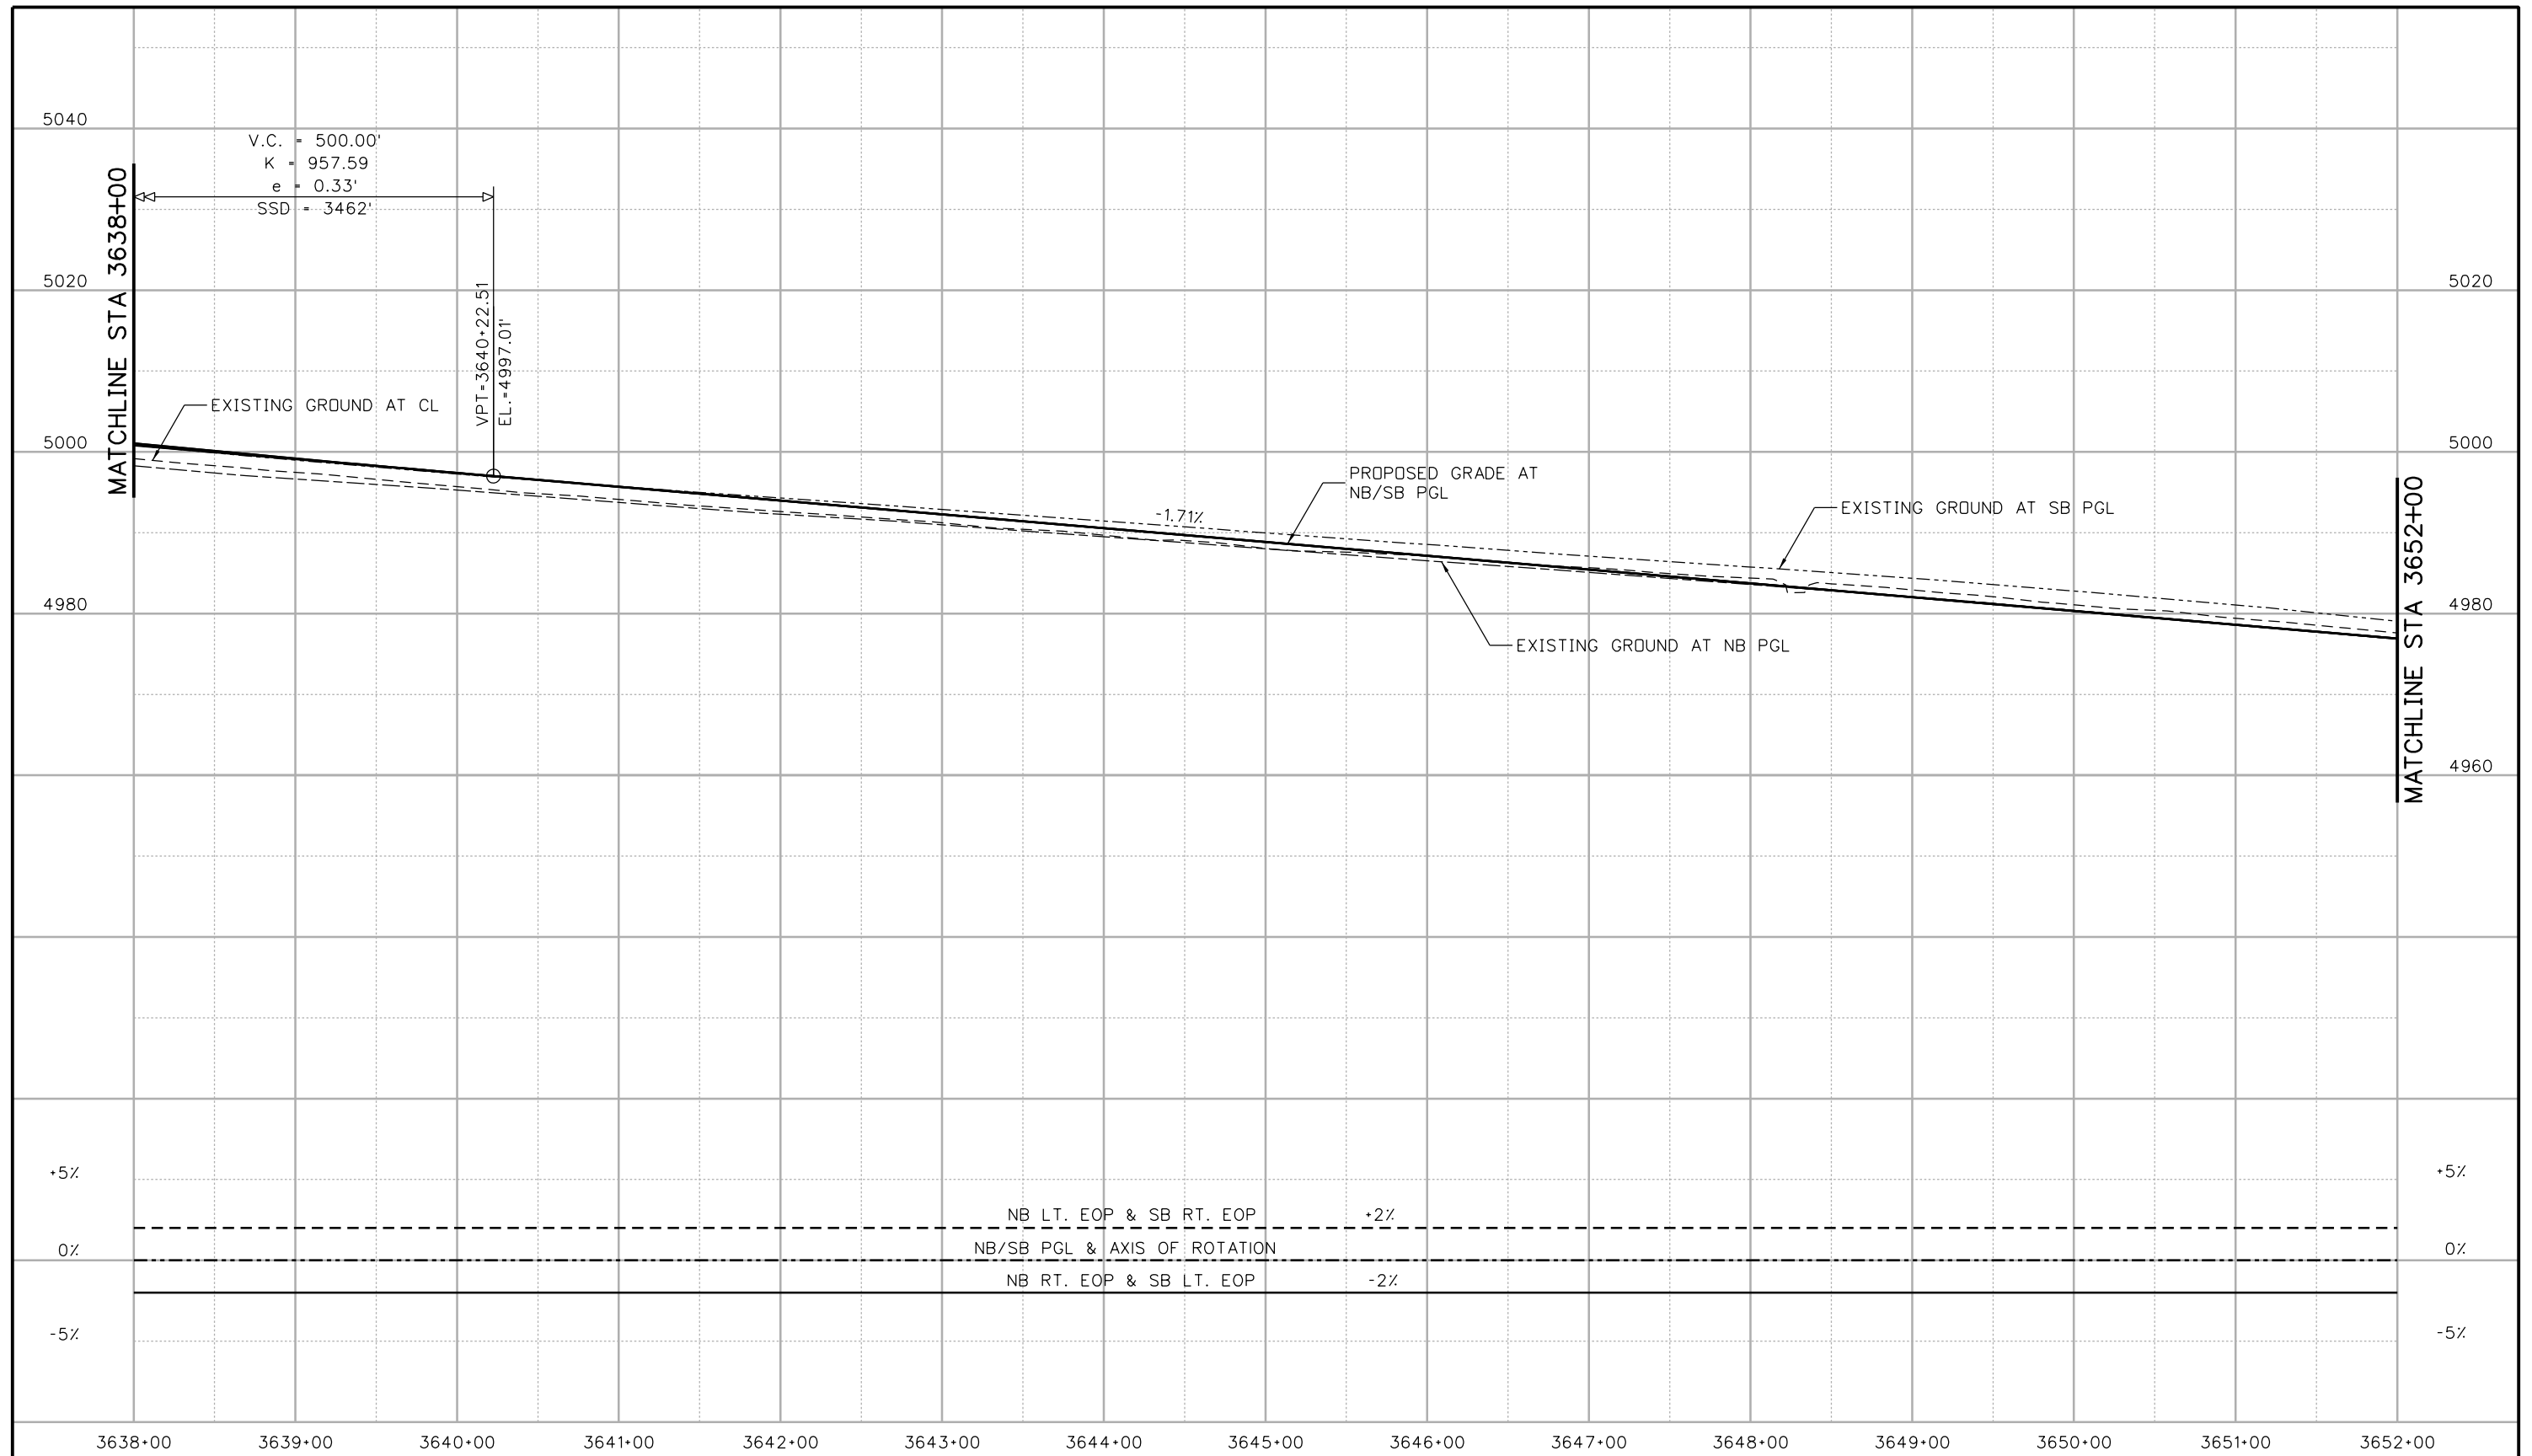

Print Date: 5/6/2016	0000	<b>Sheet Revisions</b>		 Colorado Department of Transportation 10601 West 10th Street Greeley, CO 80634 Phone: 970-350-2148 FAX: 970-350-2163 <b>Region 4</b>	<b>As Constructed</b>	<b>I-25/SH 392 TO SH 14 ROADWAY PROFILE I-25 MAINLINE</b>		<b>Project No./Code</b>	
File Name: 18357DES_Prof_I-25Mainline004.dgn		Date:	Comments:		Init.:	No Revisions:			IM 0253-221
Horiz. Scale: 1:100      Vert. Scale:						Revised:	Designer: ACG	Structure Numbers	18357
Unit Information      Unit Leader Initials:						Void:	Detailer: JAG	Subset Sheets: R8 of R168	Sheet Number <b>73</b>
<b>ATKINS</b> 7604 Technology Way, Suite 400 Denver, CO 80237 Phone: (303) 221-7275 Fax: (303) 221-7276				<b>TJT</b>					

9/17/13 9:53:56 AM p:\CP-PWS-1501.pbsj.com\FB5JPW1\Documents\Transportation\Surface Transportation\Projects\100027309 1-25\Design\Drawings\Phase 1 FIR\ATKINS\_18357DES\_Plan\_I-25Mainline005.dgn

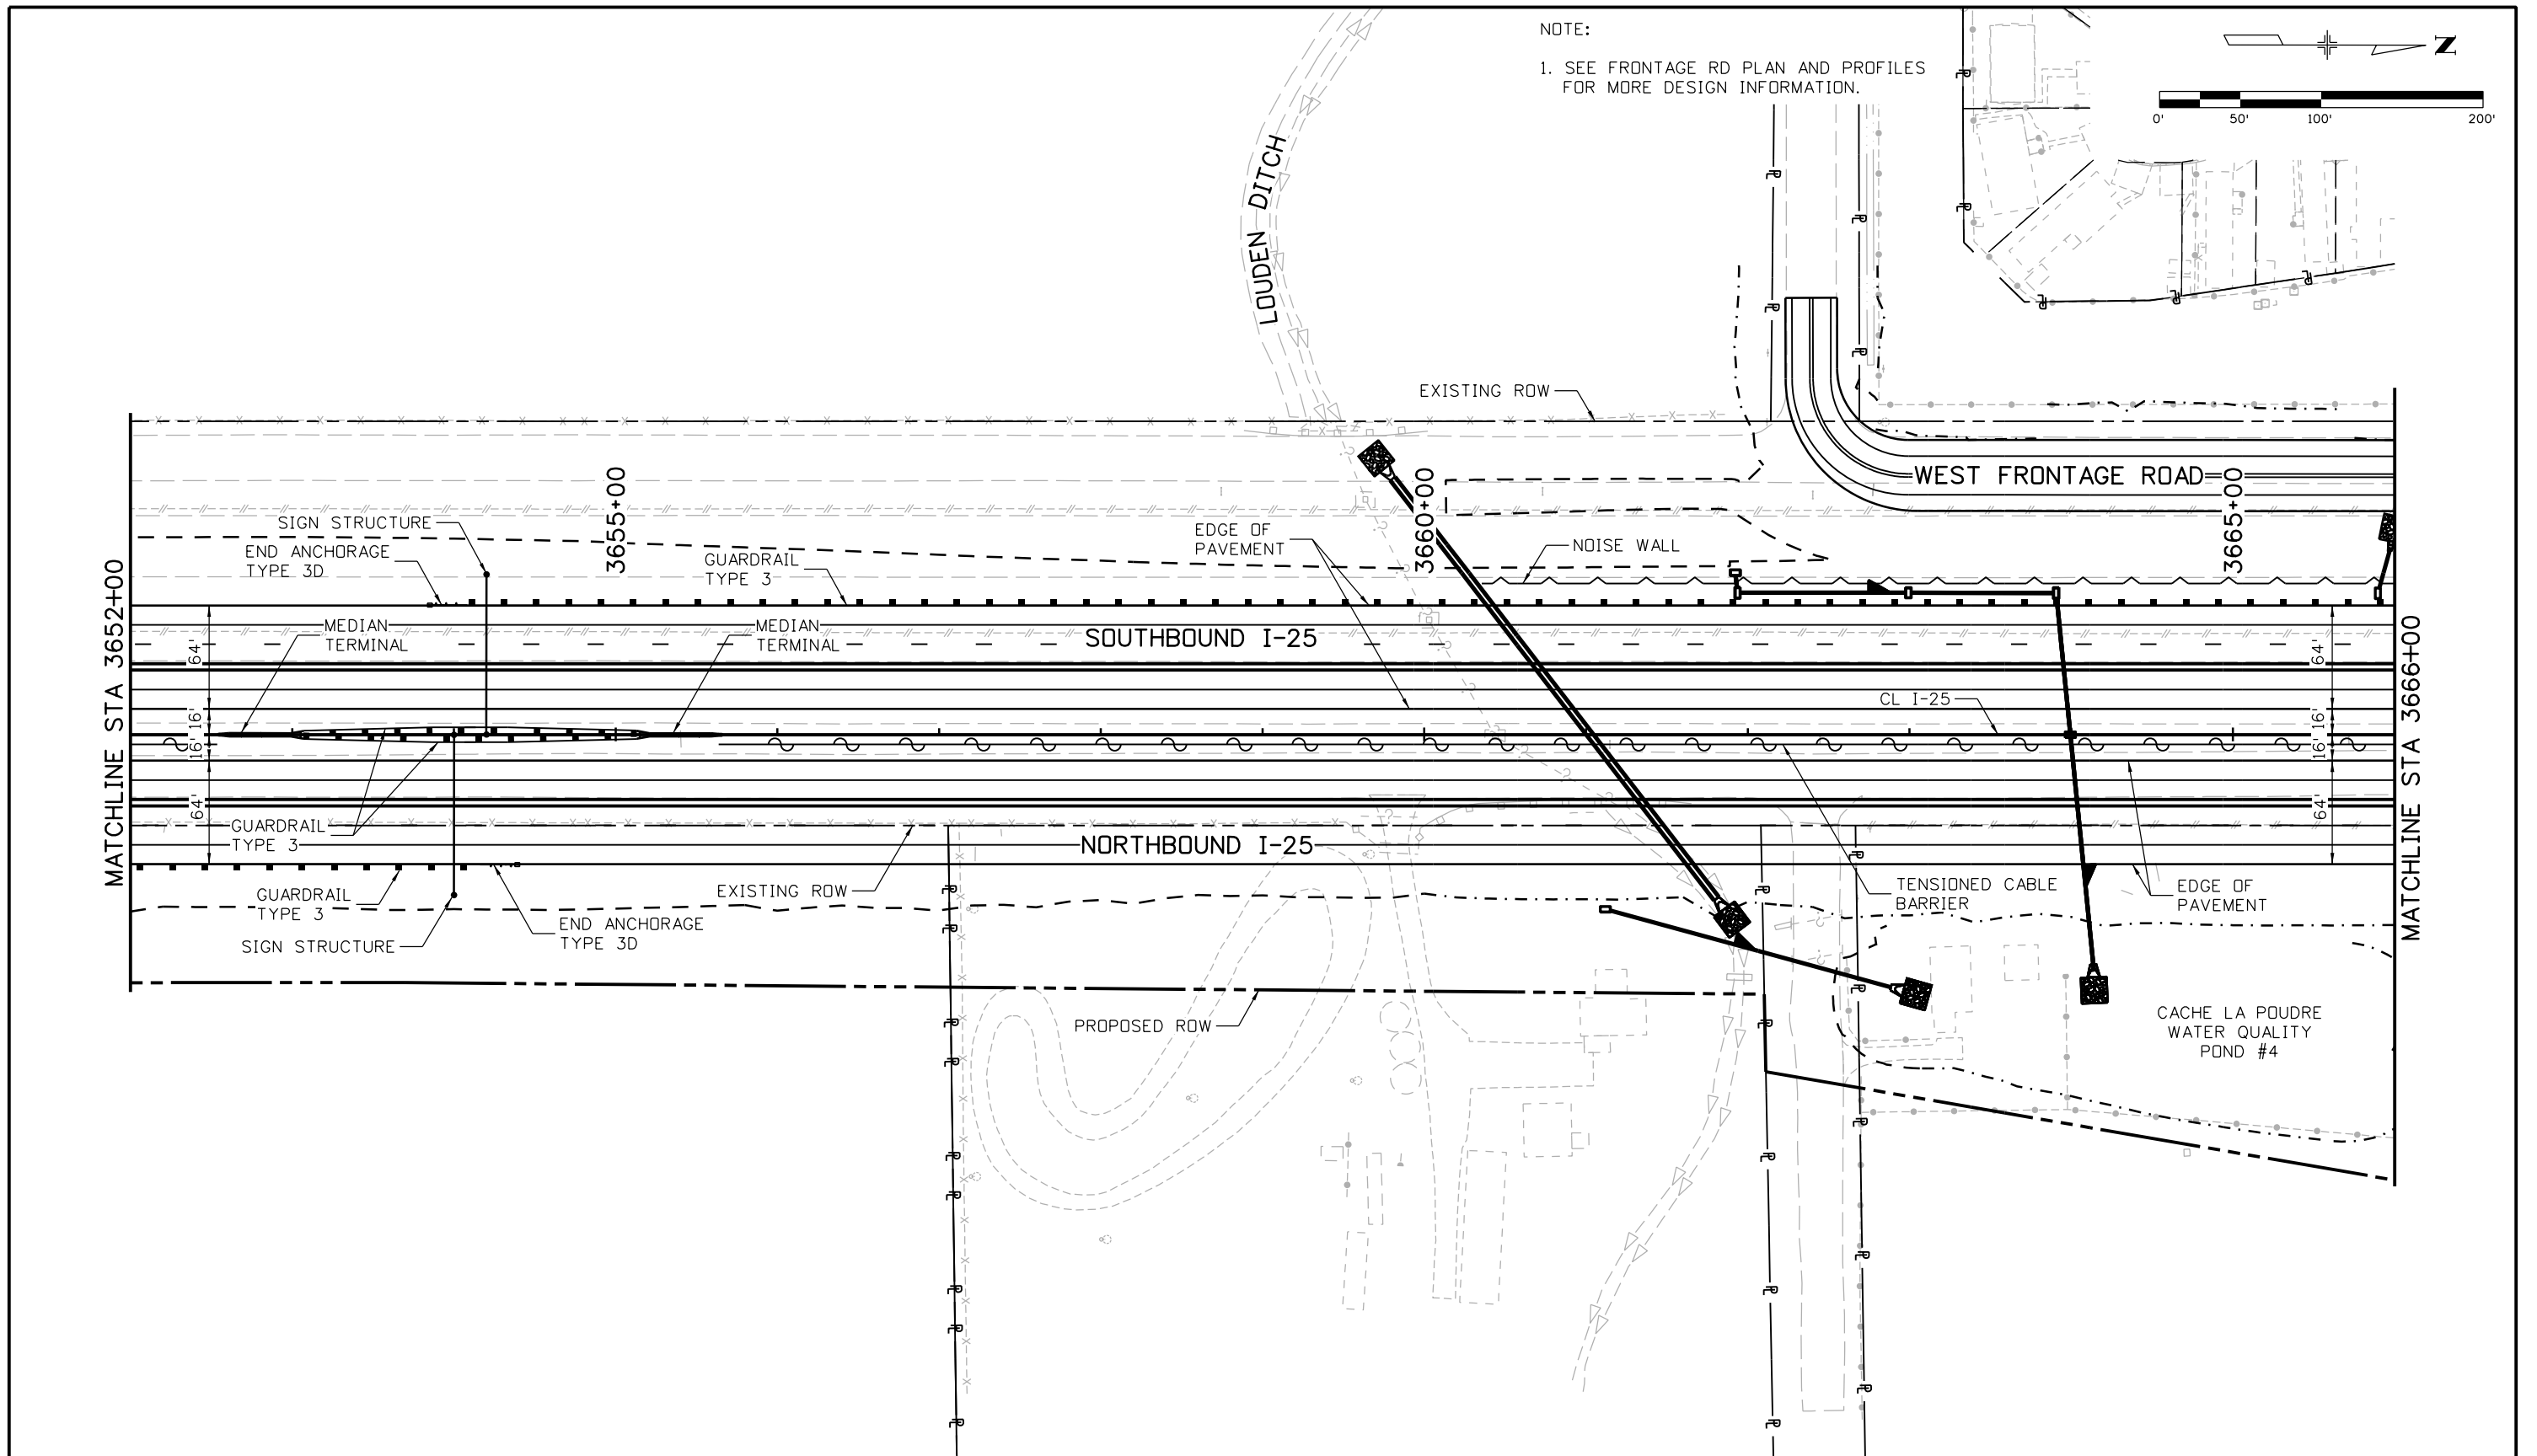


NOTE:  
1. SEE FRONTAGE RD PLAN AND PROFILES FOR MORE DESIGN INFORMATION.

Print Date: 5/6/2016		<b>Sheet Revisions</b> Date:      Comments      Init.			<b>Colorado Department of Transportation</b>  10601 West 10th Street Greeley, CO 80634 Phone: 970-350-2148 FAX: 970-350-2163		As Constructed		<b>I-25/SH 392 TO SH 14 ROADWAY PLAN I-25 MAINLINE</b>		Project No./Code		
File Name: 18357DES_Plan_I-25Mainline005.dgn							No Revisions:				IM 0253-221		
Horiz. Scale: 1:100      Vert. Scale:		Region 4		TJT		Revised:		Designer:      AGC      Structure		18357			
Unit Information      Unit Leader Initials:						Void:		Detailer:      JAG      Numbers		Sheet Number			
 7604 Technology Way, Suite 400 Denver, CO 80237 Phone: (303) 221-7275 Fax: (303) 221-7276								Sheet Subset: ROADWAY		Subset Sheets: R9 of R168		74	



gell7543 9:39:12 AM pw:\CP-PWS-1501.pbs\j.com\PBS\J\Documents\Transportation\Surface Transportation\Projects\100027309 I-25\Design\Drawings\Phase 1 FIR\ATKINS\18357DES\_Prof\_I-25Mainline005.dgn

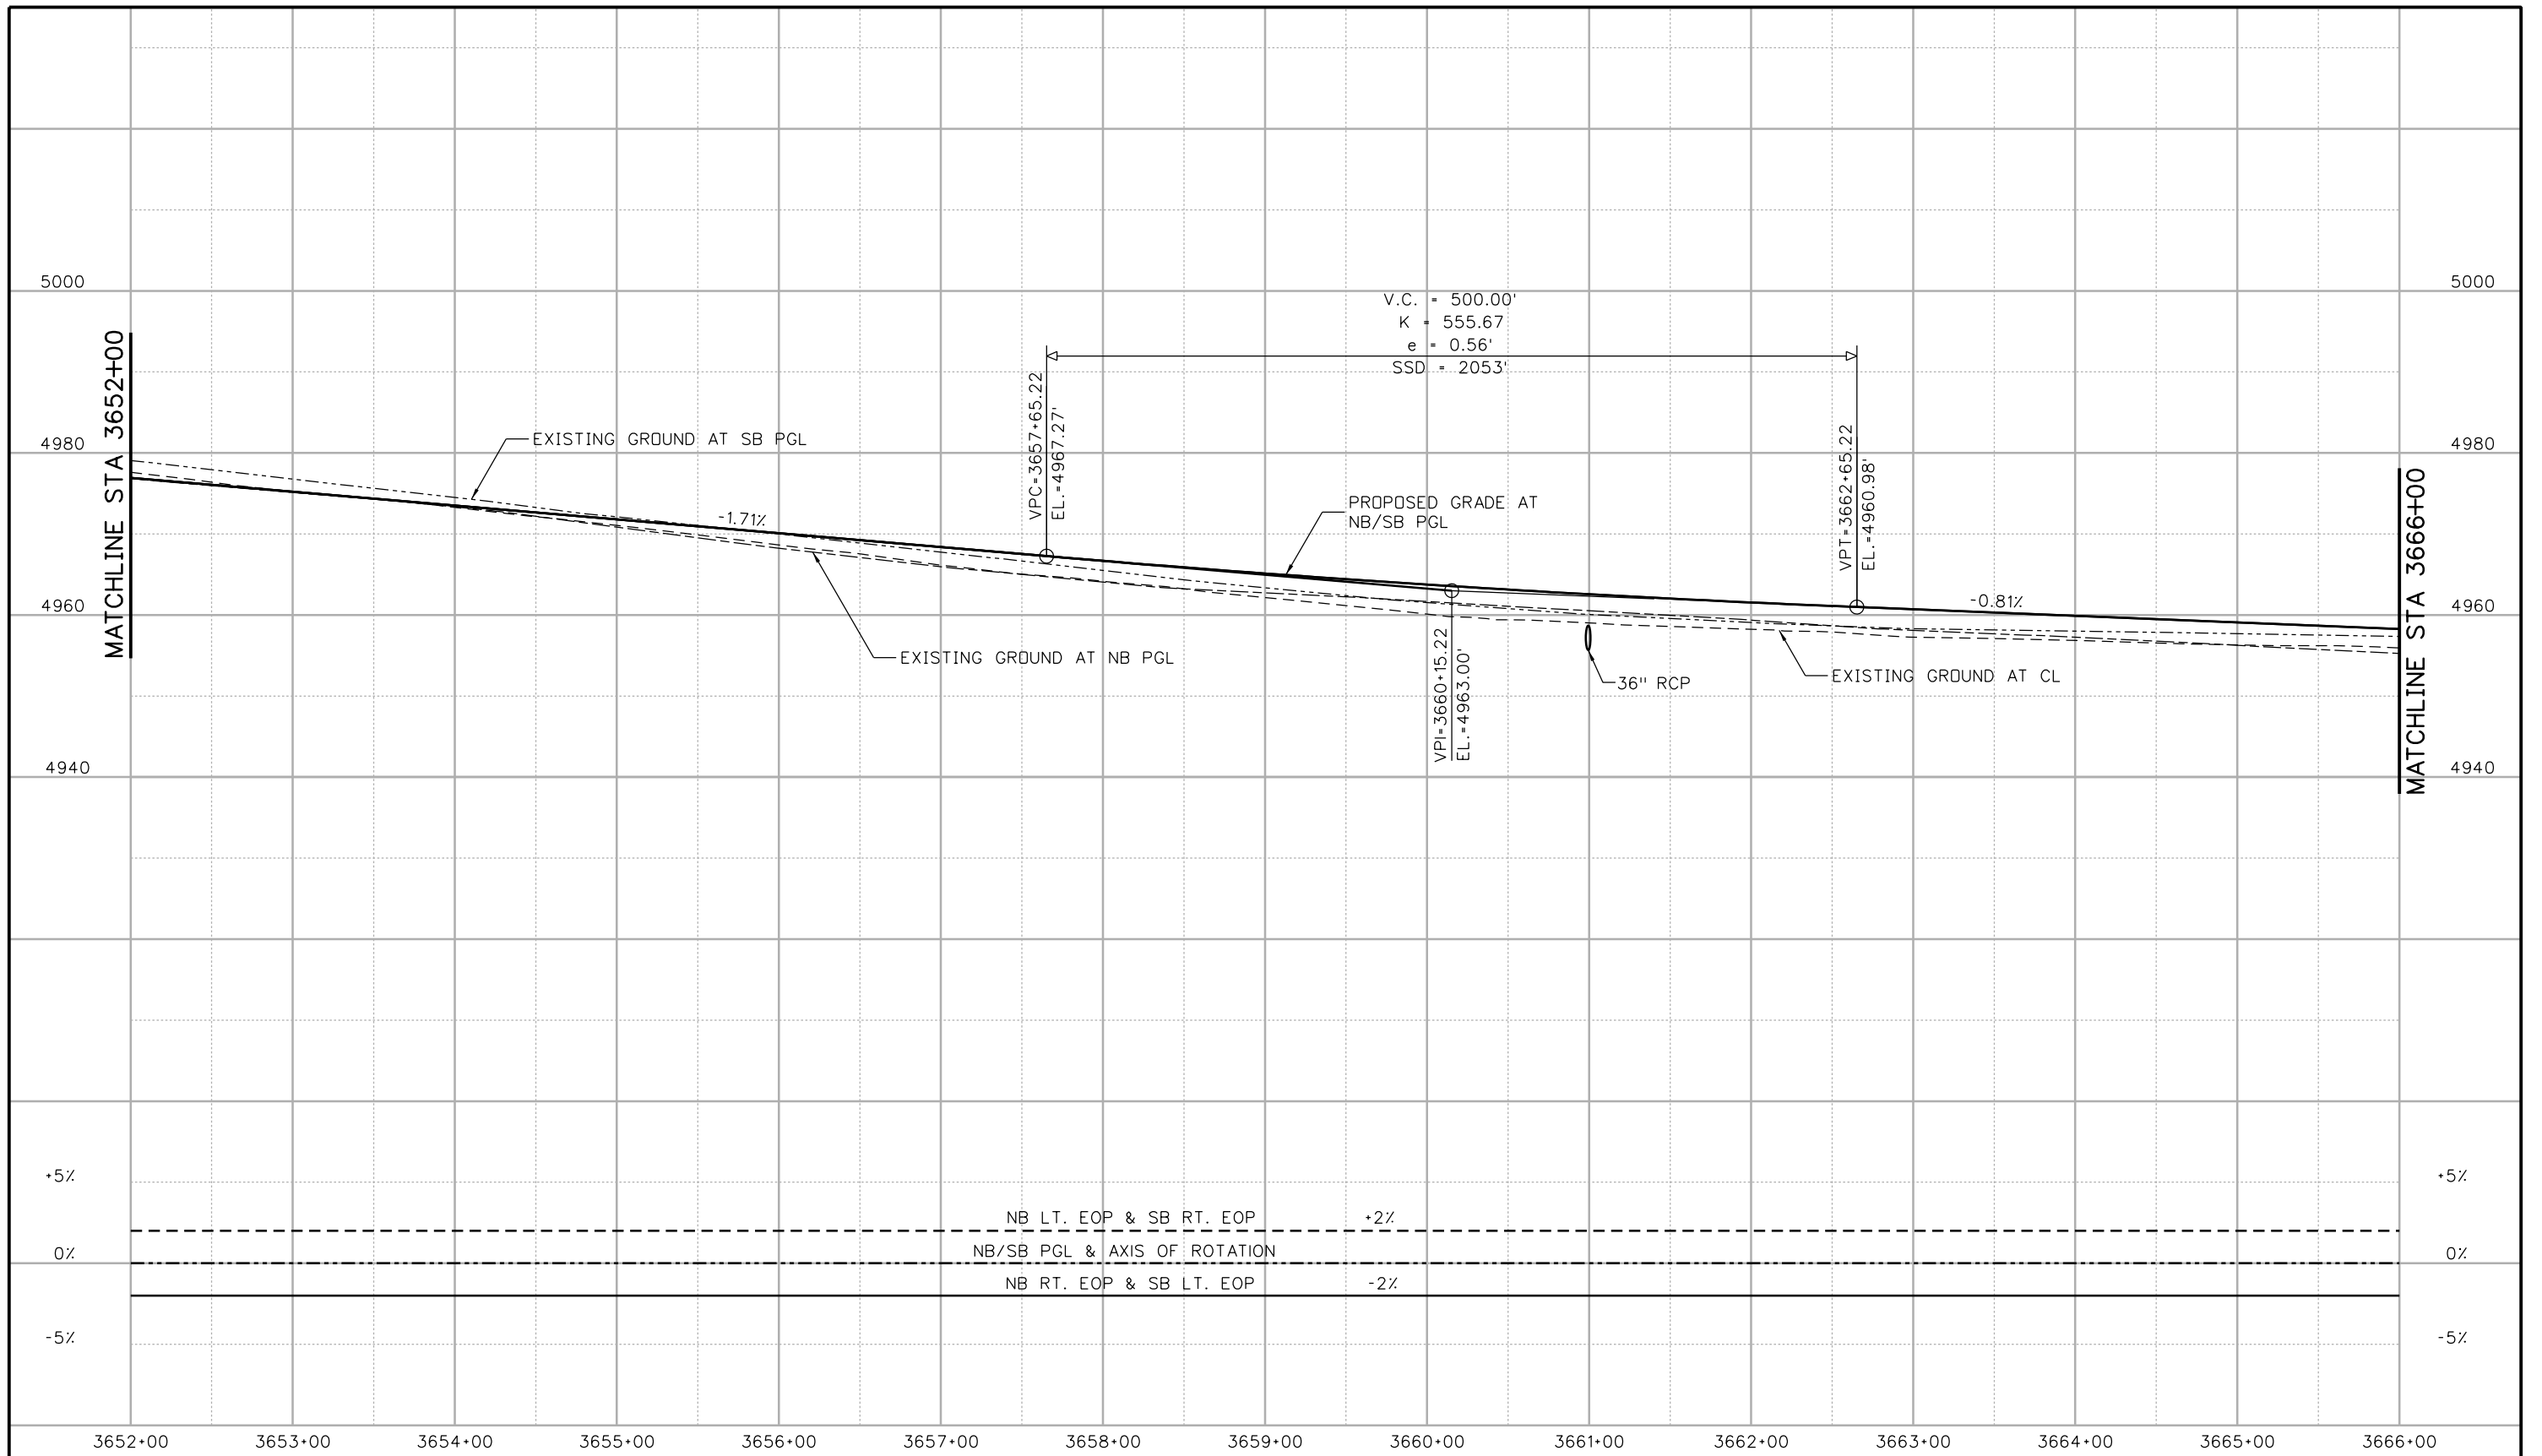

Print Date: 5/6/2016	
File Name: 18357DES_Prof_I-25Mainline005.dgn	
Horiz. Scale: 1:100	Vert. Scale:
Unit Information	Unit Leader Initials:
<b>ATKINS</b>	7604 Technology Way, Suite 400 Denver, CO 80237 Phone: (303) 221-7275 Fax: (303) 221-7276

Sheet Revisions		
Date:	Comments	Init.


**Colorado Department of Transportation**  
 10601 West 10th Street  
 Greeley, CO 80634  
 Phone: 970-350-2148 FAX: 970-350-2163  
**Region 4** **TJT**


<b>As Constructed</b>
No Revisions:
Revised:
Void:

<b>I-25/SH 392 TO SH 14 ROADWAY PROFILE I-25 MAINLINE</b>		
Designer:	AGC	Structure Numbers
Detailer:	JAG	
Sheet Subset: ROADWAY		Subset Sheets: R10 of R168


<b>Project No./Code</b>
IM 0253-221
18357
Sheet Number <b>75</b>

gell7543 9:54:19 AM pw:\CP-PWS-1501.pbs\Documents\Transportation\Surface Transportation\Projects\100027309 I-25\Design\Drawings\Phase 1 FIR\ATKINS\18357DES\_Plan\_I-25Mainline006.dgn

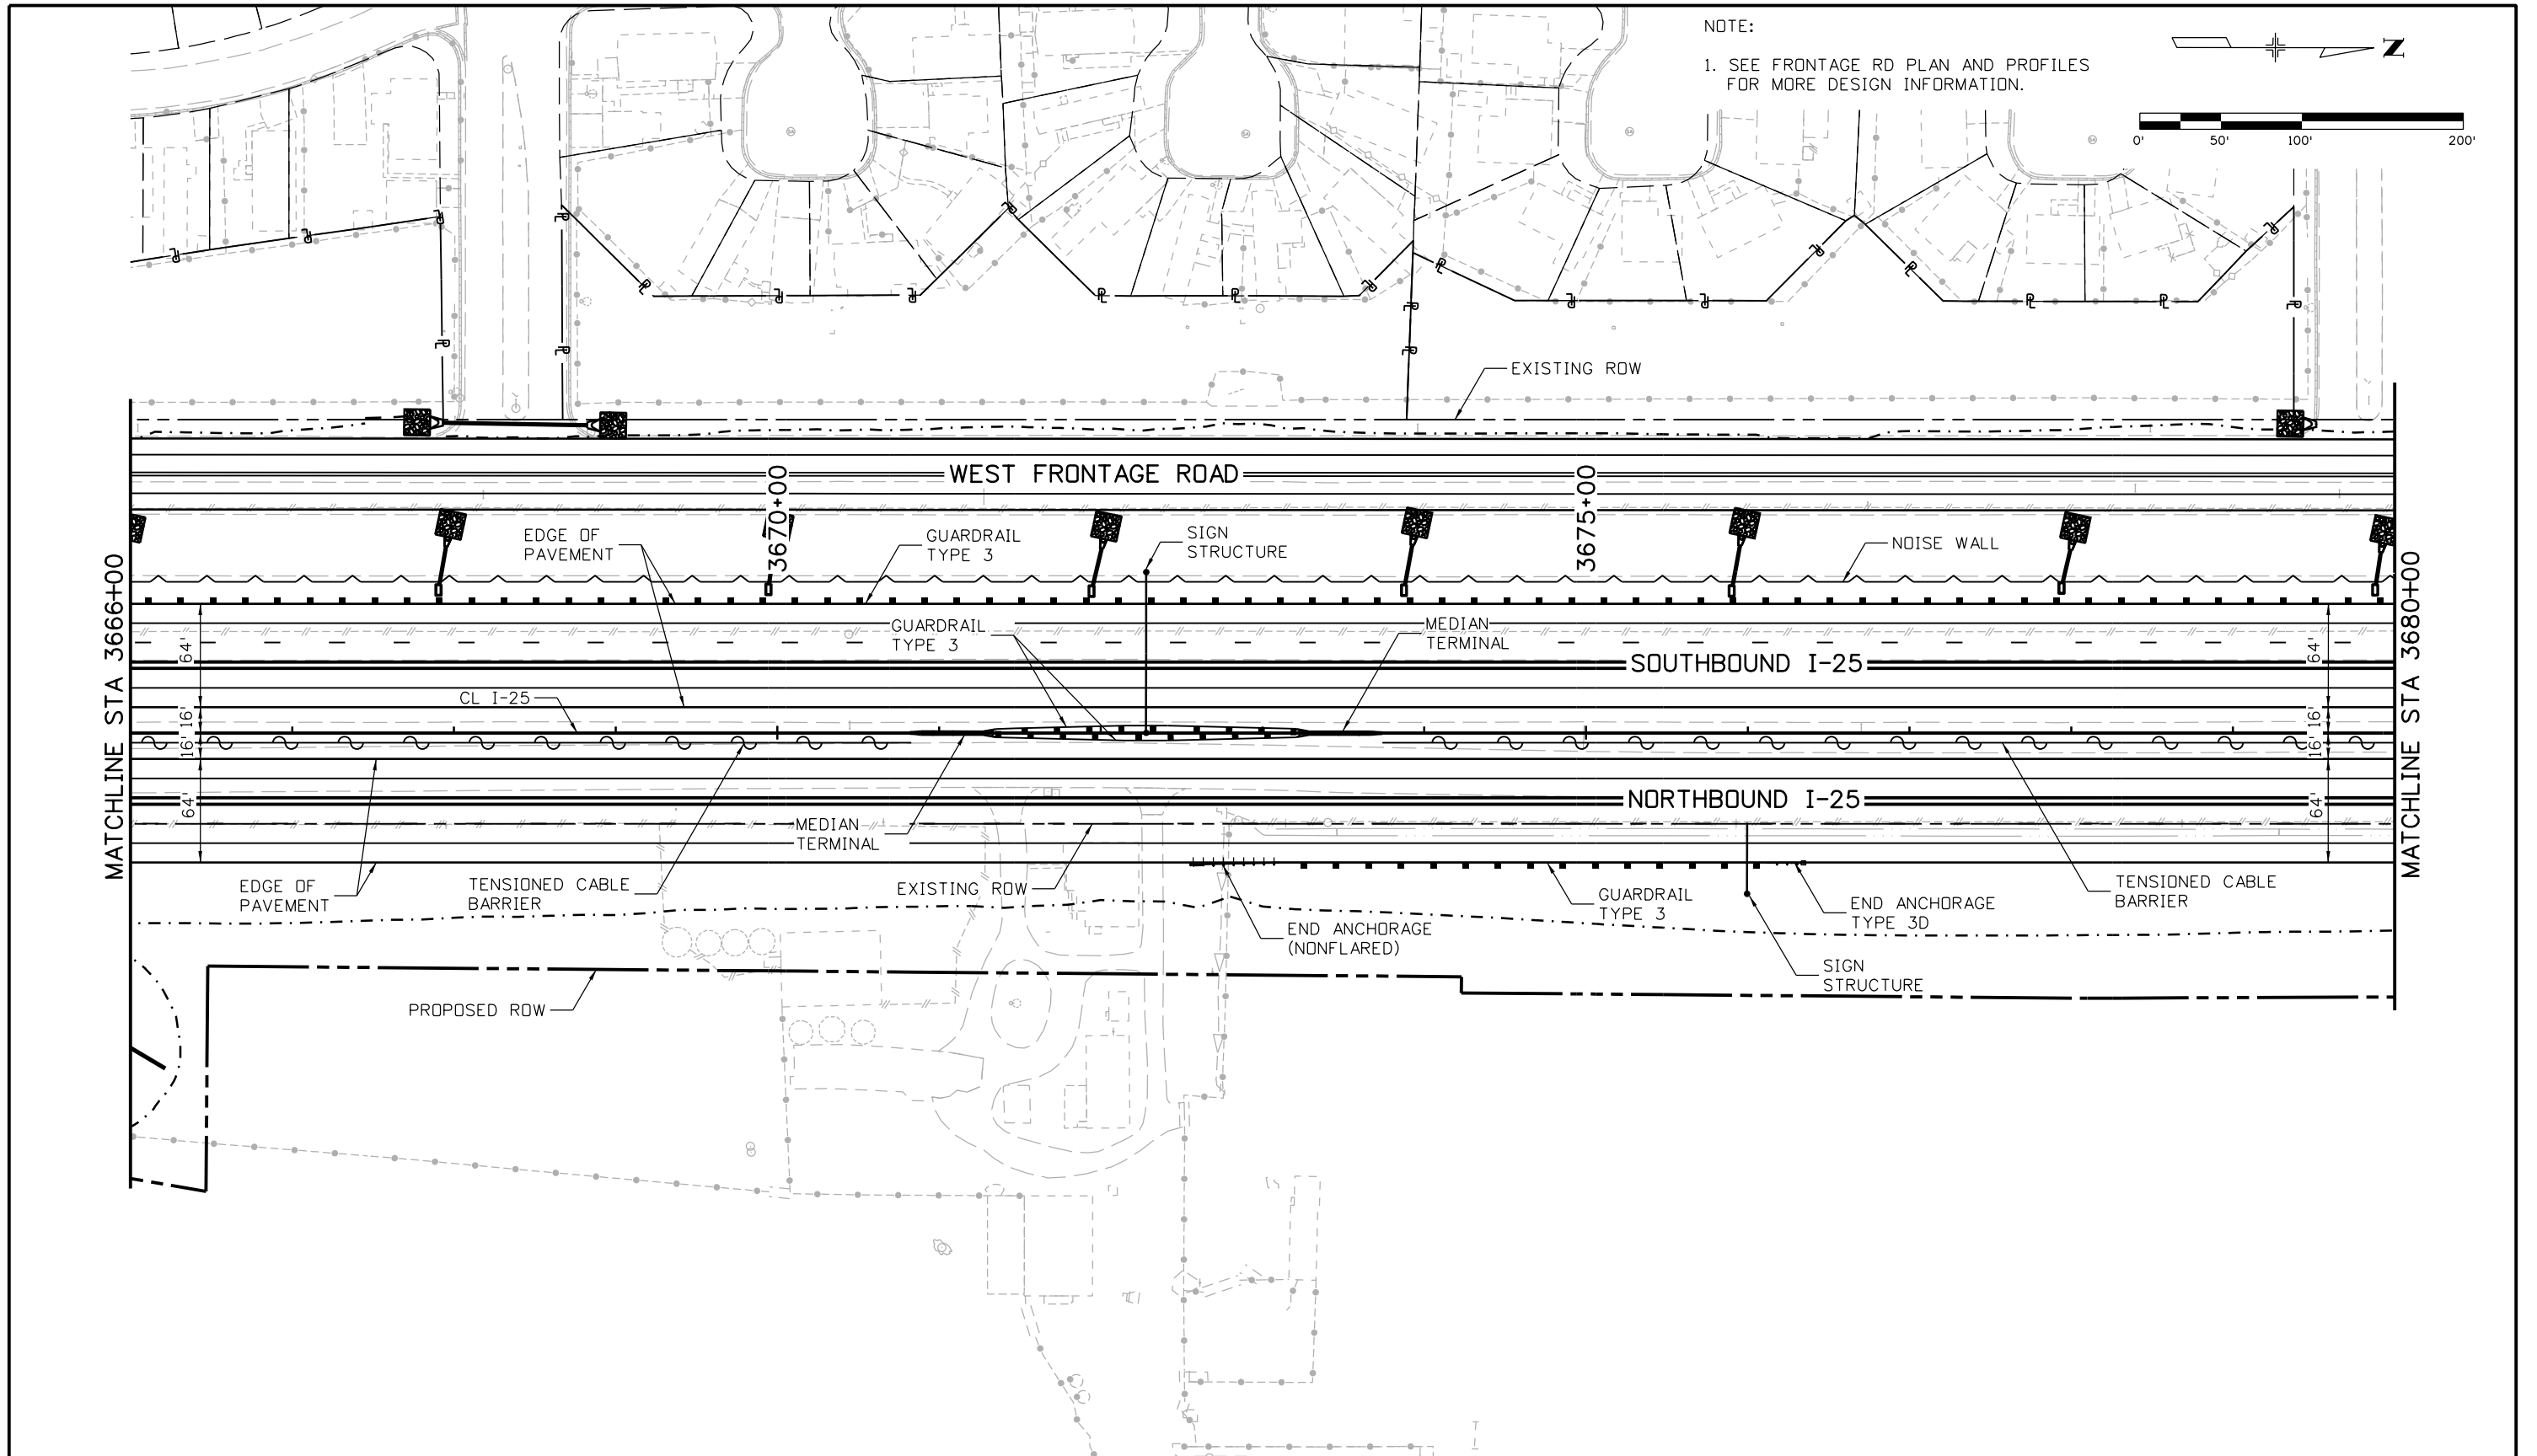


Print Date: 5/6/2016	<b>Sheet Revisions</b>			 Colorado Department of Transportation 10601 West 10th Street Greeley, CO 80634 Phone: 970-350-2148 FAX: 970-350-2163 <b>Region 4</b>	<b>As Constructed</b> No Revisions: Revised: Void:	<b>I-25/SH 392 TO SH 14 ROADWAY PLAN I-25 MAINLINE</b>		Project No./Code	
File Name: 18357DES_Plan_I-25Mainline006.dgn	Date:	Comments	Init.					IM 0253-221	
Horiz. Scale: 1:100				 7604 Technology Way, Suite 400 Denver, CO 80237 Phone: (303) 221-7275 Fax: (303) 221-7276			18357		
Unit Information					Unit Leader Initials:		Sheet Subset: ROADWAY		Subset Sheets: R11 of R168
							Sheet Number		76

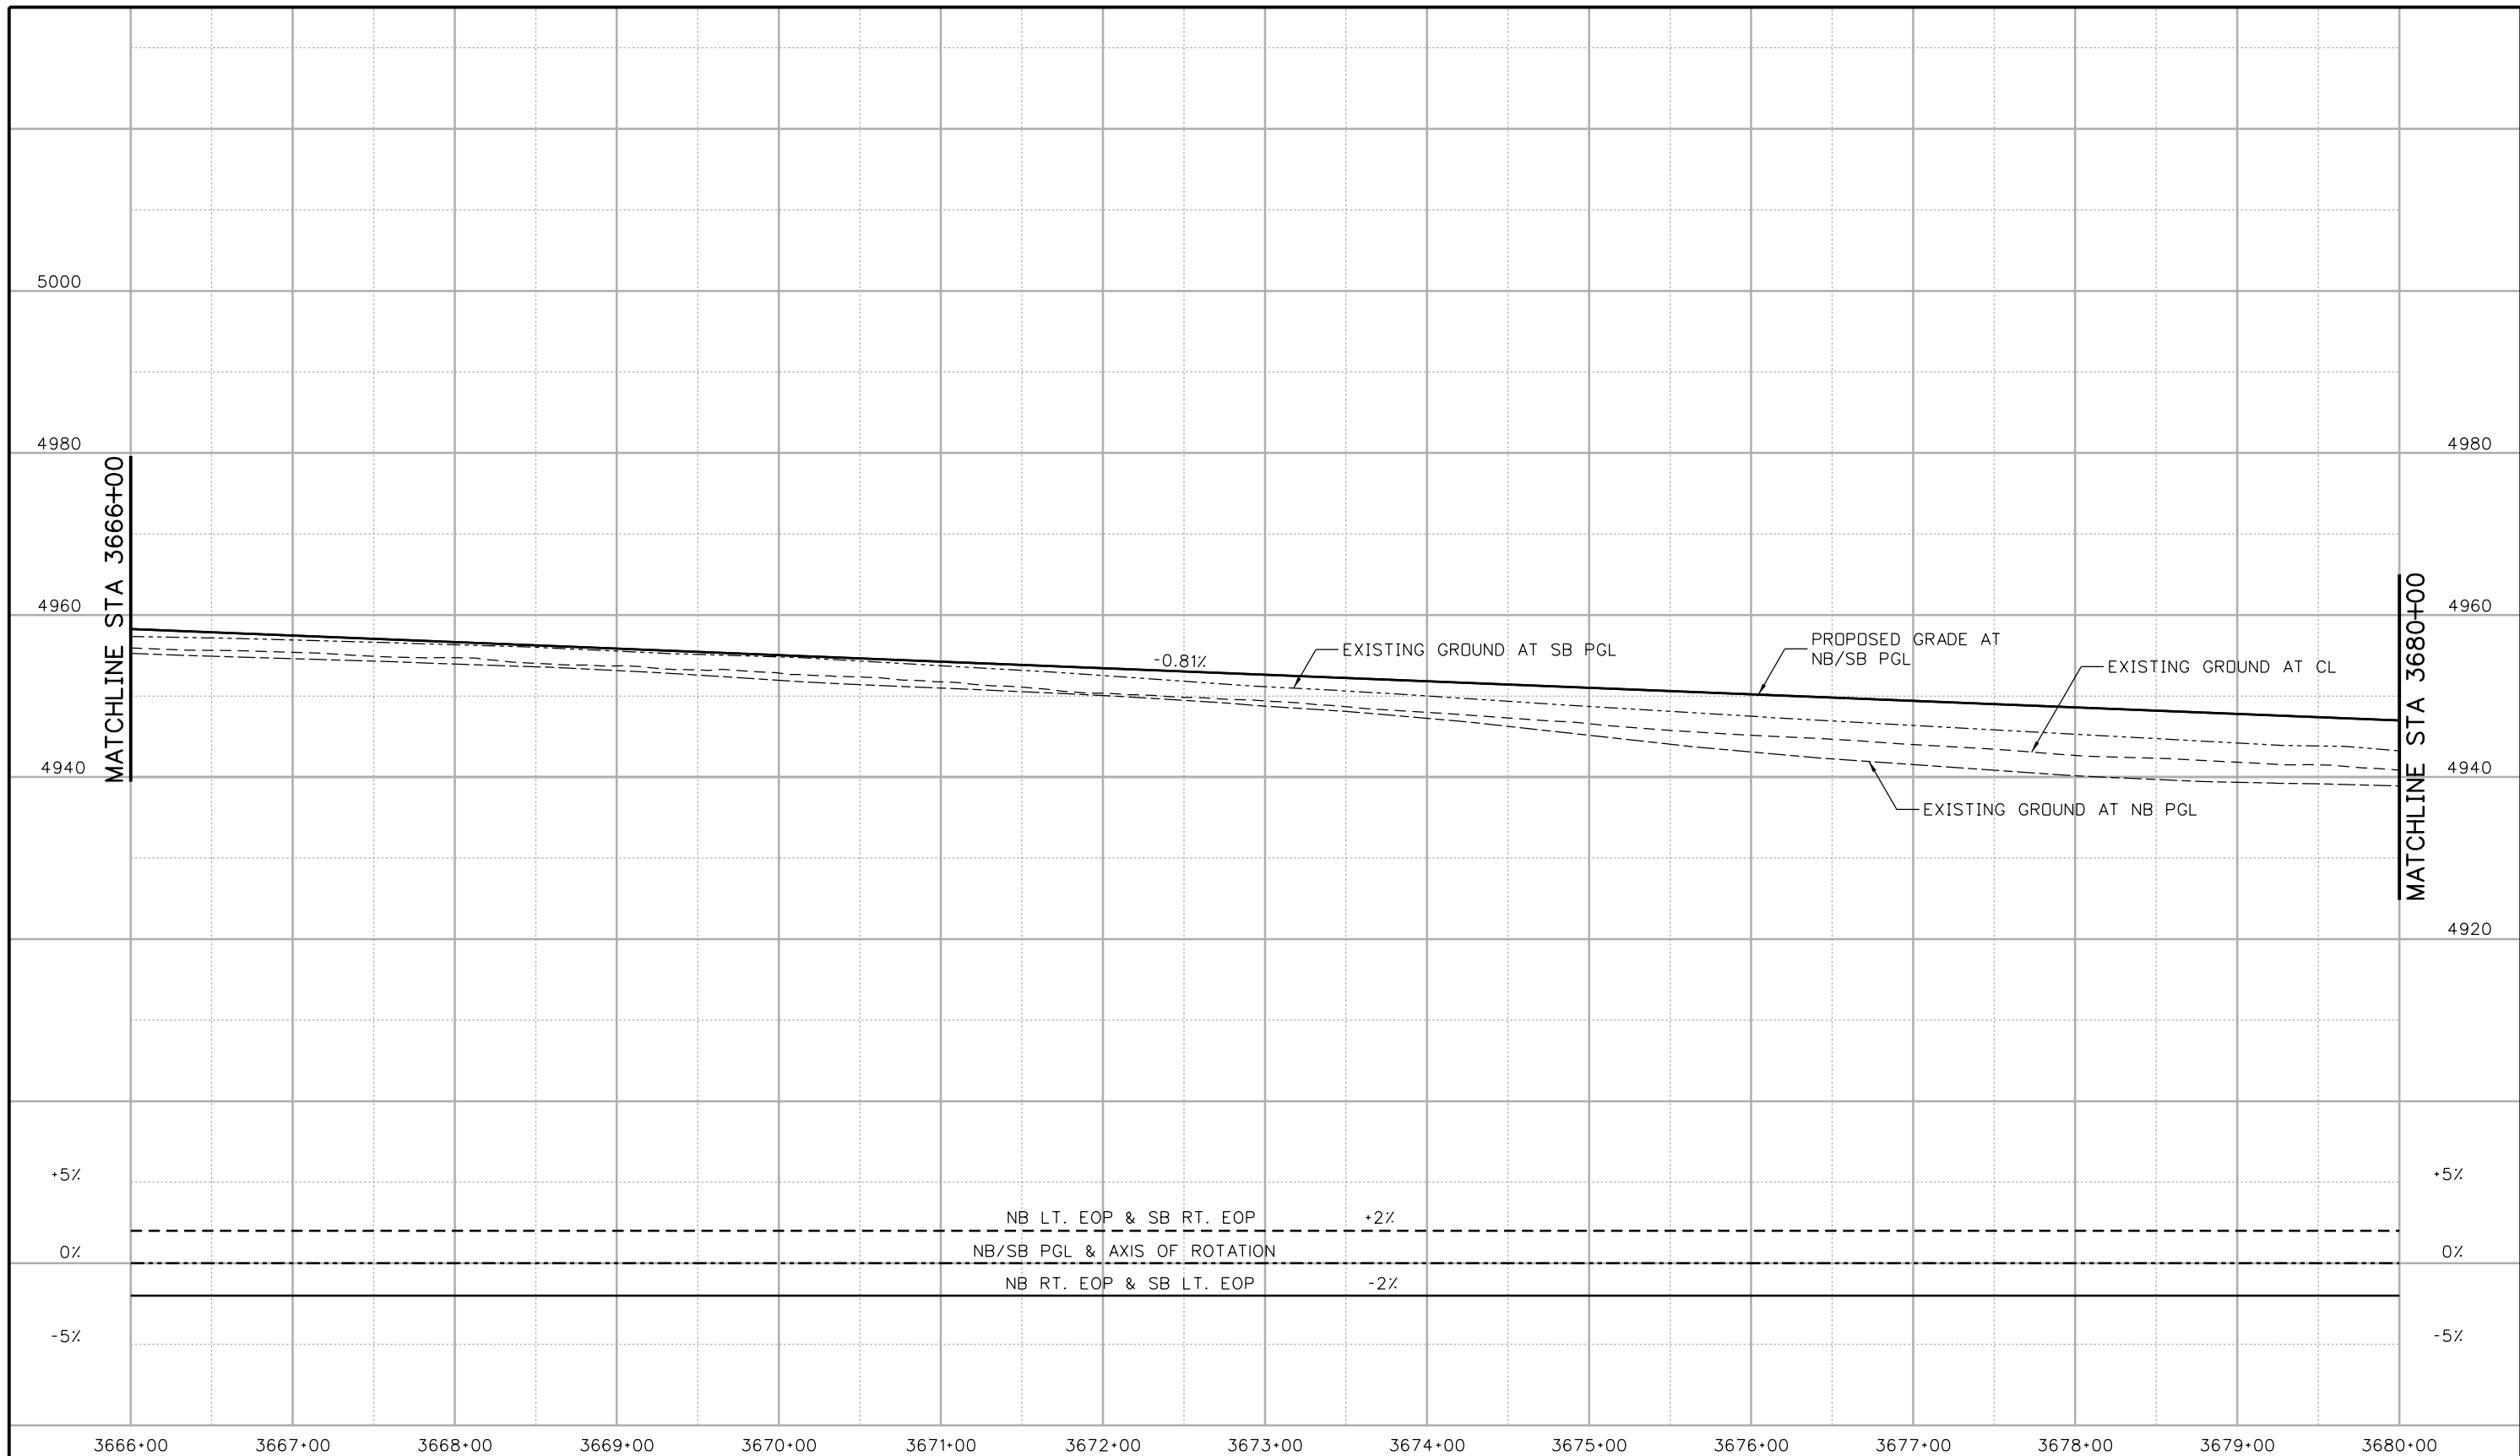

gell7543 9:39:19 AM p:\CP-PWS-1501.pbs\j.com\PBS\J\Documents\Transportation\Surface Transportation\Projects\100027309 1-25\Design\Drawings\Phase 1 FIR\ATKINS\18357DES\_Prof\_1-25Mainline006.dgn




Print Date: 5/6/2016	0000	<b>Sheet Revisions</b>			 <b>Colorado Department of Transportation</b> 10601 West 10th Street Greeley, CO 80634 Phone: 970-350-2148 FAX: 970-350-2163 <b>Region 4</b>	<b>As Constructed</b>		<b>I-25/SH 392 TO SH 14 ROADWAY PROFILE I-25 MAINLINE</b>		<b>Project No./Code</b>	
File Name: 18357DES_Prof_1-25Mainline006.dgn		Date:	Comments:	Init.:		No Revisions:			IM 0253-221		
Horiz. Scale: 1:100      Vert. Scale:						Revised:	Designer: ACG	Structure Numbers	18357		
Unit Information      Unit Leader Initials:						Void:	Detailer: JAG	Subset Sheets: R12 of R168	Sheet Number <b>77</b>		
<b>ATKINS</b> 7604 Technology Way, Suite 400 Denver, CO 80237 Phone: (303) 221-7275 Fax: (303) 221-7276				<b>TJT</b>							

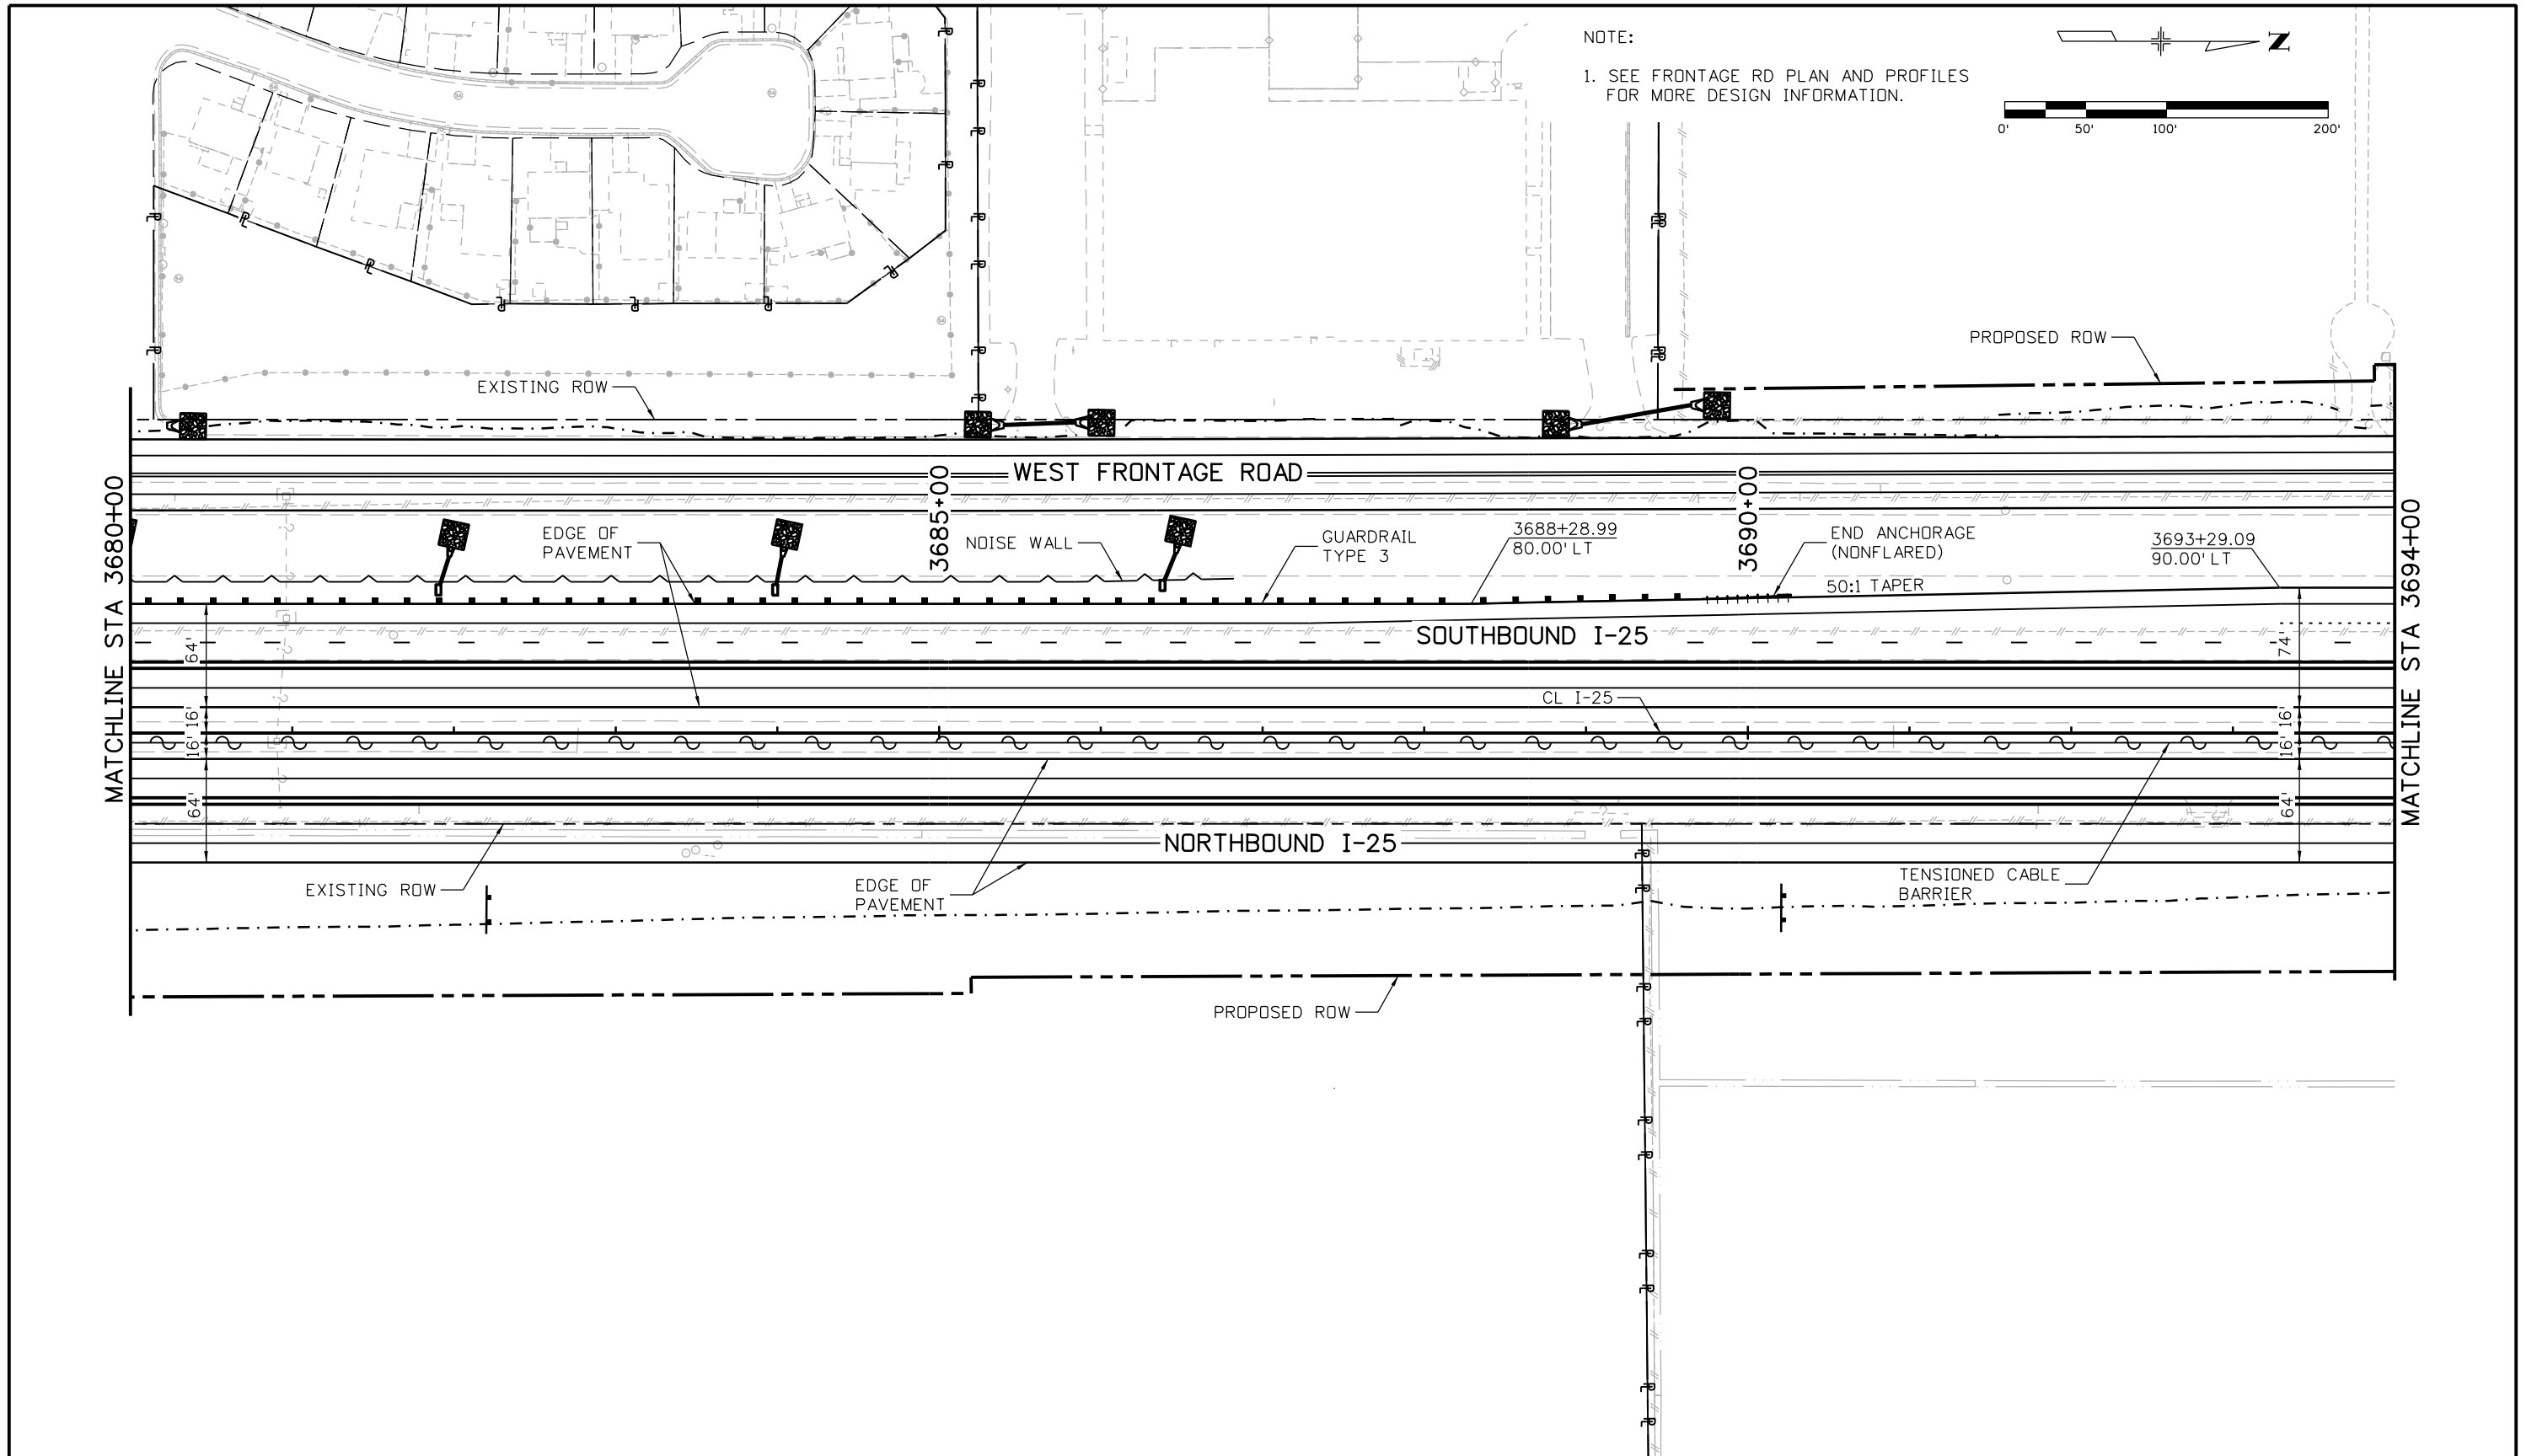gell7543 9:54:42 AM pwr:\CP-PWS-ISO1.pbs\j.com\PBS\PMJ\Documents\Transportation\Surface Transportation\Projects\100027309 I-25\Design\Drawings\Phase 1 FIR\ATKINS\_18357DES\_Plan\_I-25Mainline007.dgn



Print Date: 5/6/2016		<b>Sheet Revisions</b> Date:      Comments      Init.			<b>Colorado Department of Transportation</b>  10601 West 10th Street Greeley, CO 80634 Phone: 970-350-2148 FAX: 970-350-2163		As Constructed		<b>I-25/SH 392 TO SH 14 ROADWAY PLAN I-25 MAINLINE</b>		Project No./Code	
File Name: 18357DES_Plan_I-25Mainline007.dgn							No Revisions:				IM 0253-221	
Horiz. Scale: 1:100      Vert. Scale:		Revised:		Designer:      ACC		Structure Numbers		18357				
Unit Information      Unit Leader Initials:		Void:		Detailer:      JAG		Sheet Subset: ROADWAY		Subset Sheets: R13 of R168		Sheet Number <b>78</b>		
 7604 Technology Way, Suite 400 Denver, CO 80237 Phone: (303) 221-7275 Fax: (303) 221-7276		 <b>Region 4</b>		<b>TJT</b>								

gell7543 9:39:26 AM p:\CP-PWS-1501.pbsj.com\FB5J\DWG\Transportation\Surface Transportation\Projects\100027309 I-25\Design\Drawings\Phase 1 FIR\ATKINS\18357DES\_Prof\_I-25Mainline007.dgn

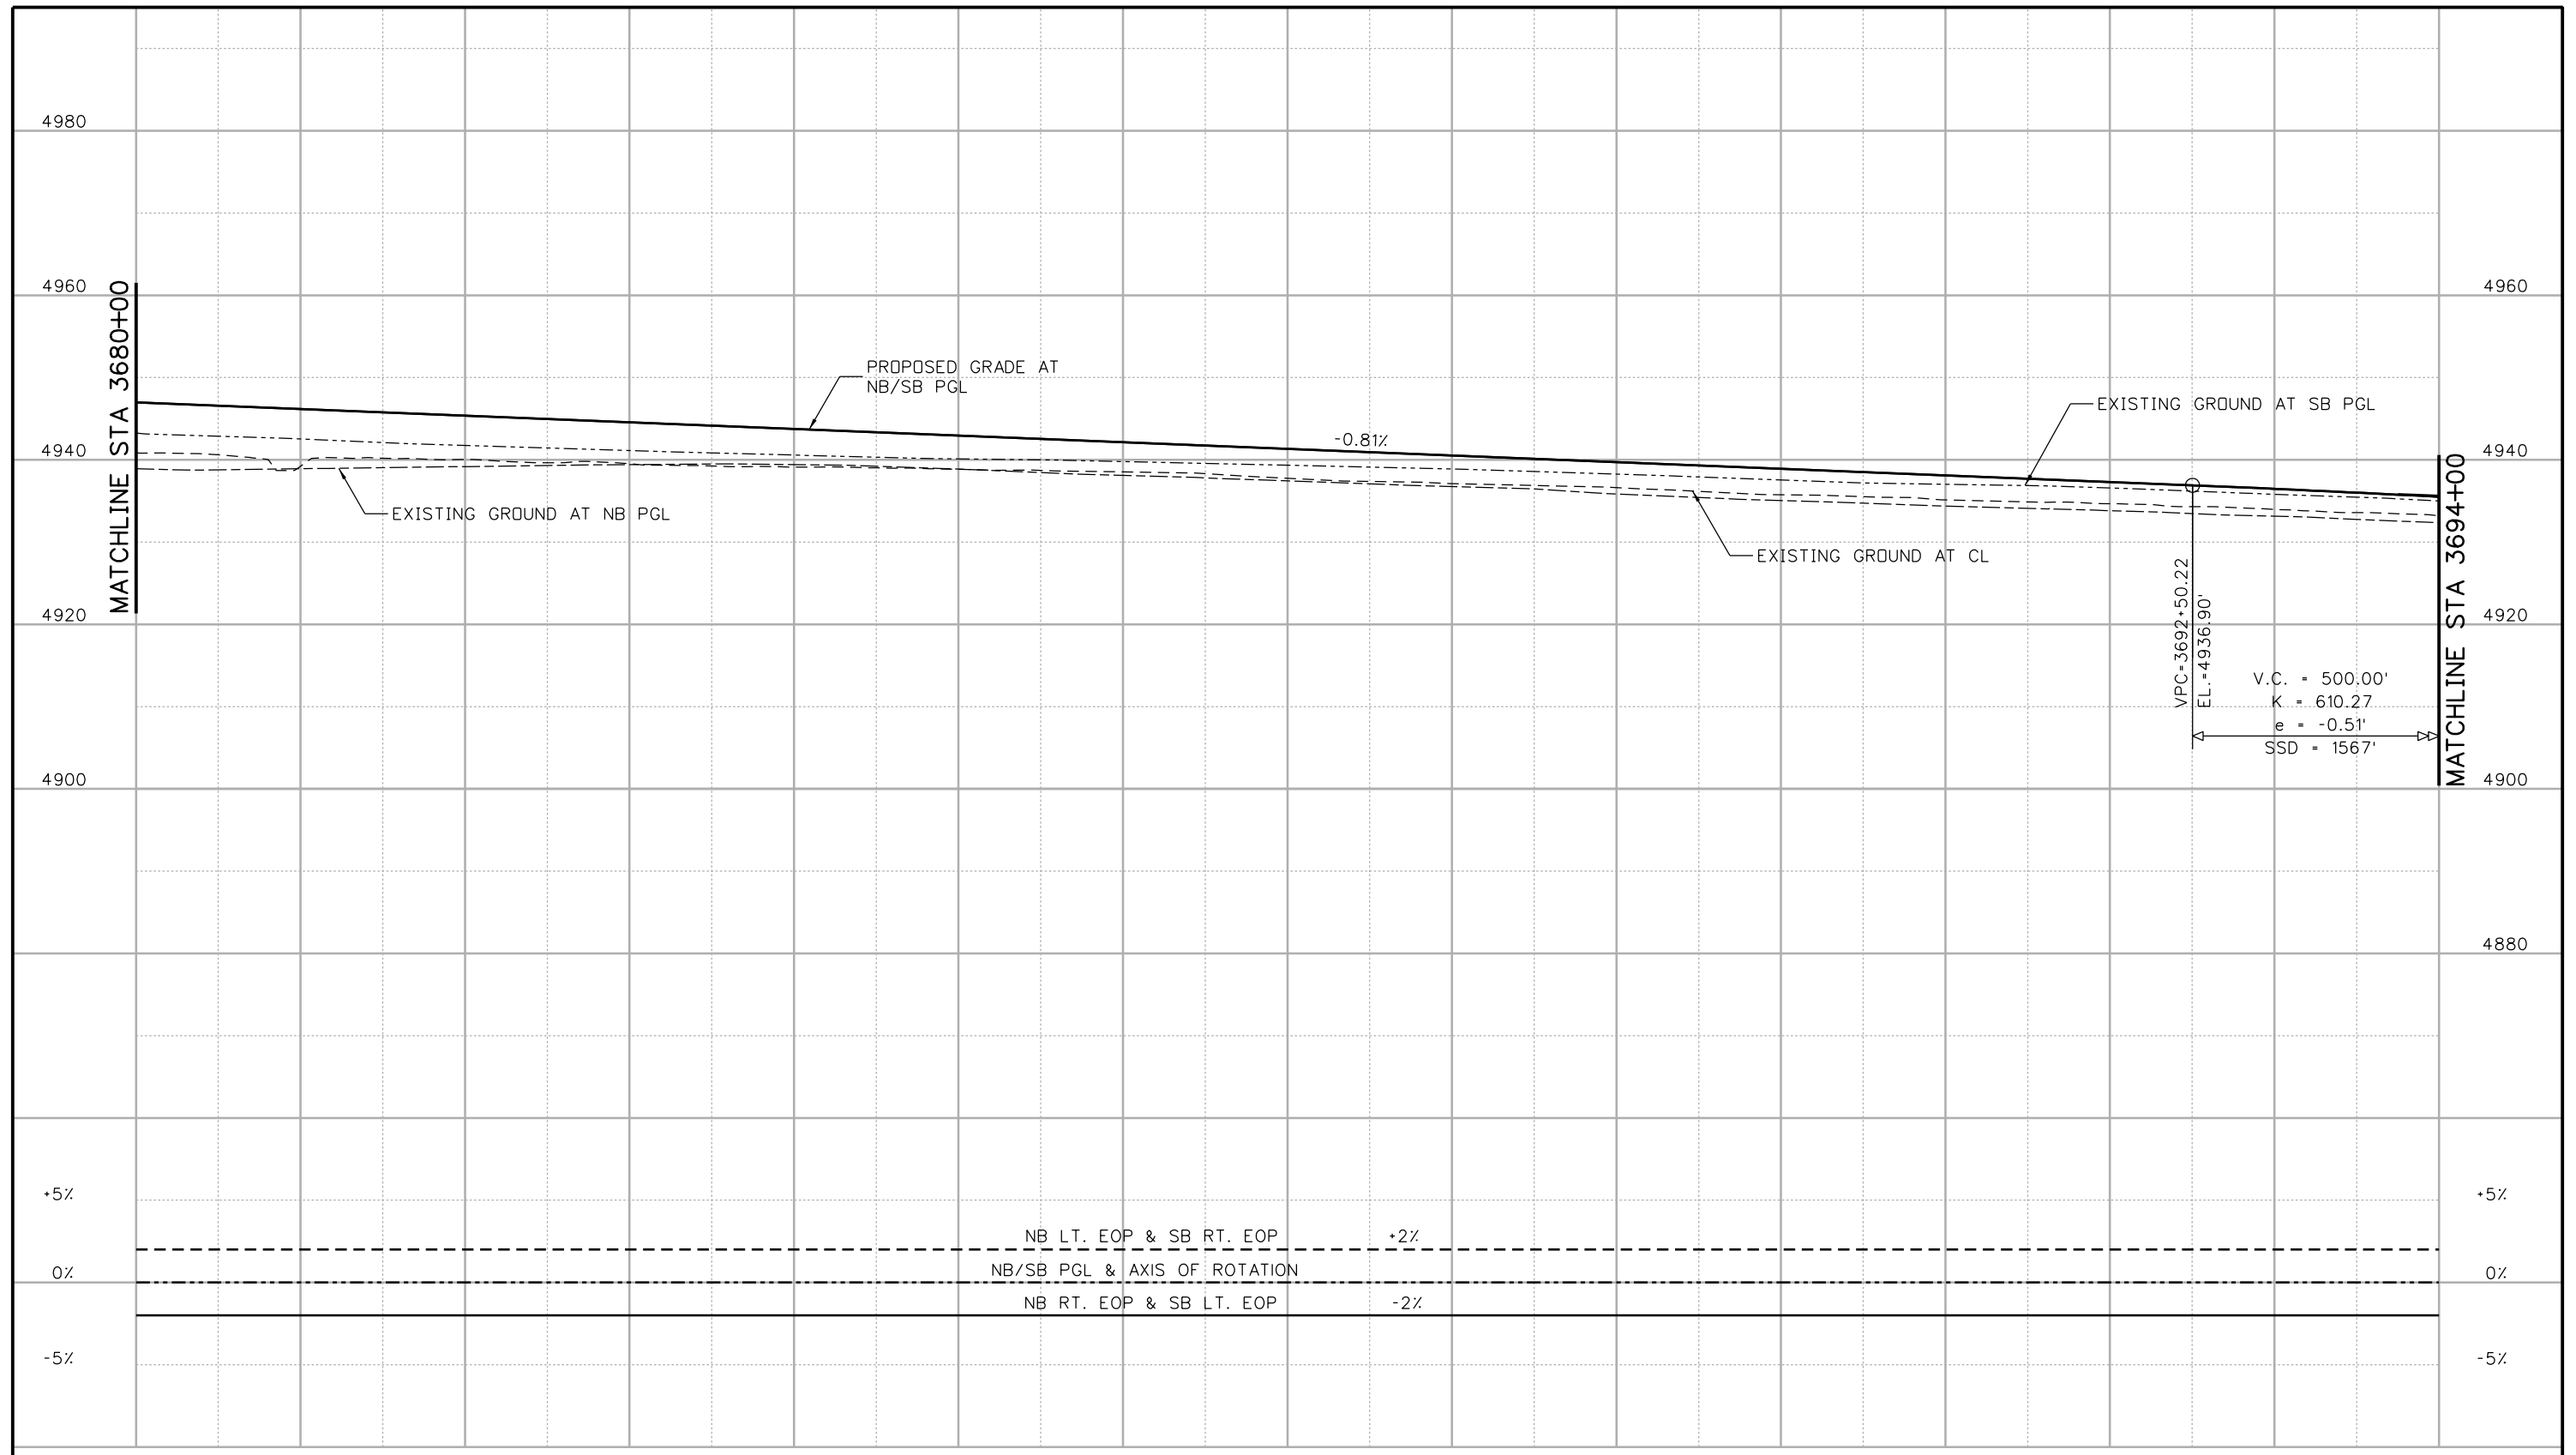

3680+00    3681+00    3682+00    3683+00    3684+00    3685+00    3686+00    3687+00    3688+00    3689+00    3690+00    3691+00    3692+00    3693+00    3694+00

Print Date: 5/6/2016  
 File Name: 18357DES\_Prof\_I-25Mainline007.dgn  
 Horiz. Scale: 1:100    Vert. Scale:  
 Unit Information    Unit Leader Initials:  
**ATKINS**    7604 Technology Way, Suite 400  
 Denver, CO 80237  
 Phone: (303) 221-7275    Fax: (303) 221-7276

Sheet Revisions		
Date:	Comments	Init.

Colorado Department of Transportation  
 10601 West 10th Street  
 Greeley, CO 80634  
 Phone: 970-350-2148    FAX: 970-350-2163  
**Region 4**    **TJT**

<b>As Constructed</b>
No Revisions:
Revised:
Void:



**I-25/SH 392 TO SH 14  
 ROADWAY PROFILE  
 I-25 MAINLINE**

Designer:    AGC    Structure Numbers  
 Detailer:    JAG  
 Sheet Subset: ROADWAY    Subset Sheets: R14 of R18

<b>Project No./Code</b>
IM 0253-221
18357
Sheet Number <b>79</b>

gell7543 9:55:05 AM pwr:\CP-PWS-1501.pbsj.com\FB5JPM\Documents\Transportation\Surface Transportation\Projects\100027309 1-25\Design\Drawings\Phase 1 FIR\ATKINS\_18357DES\_Plan\_1-25Mainline008.dgn

NOTE:  
1. SEE FRONTAGE RD AND RAMP PLAN AND PROFILES FOR MORE DESIGN INFORMATION.

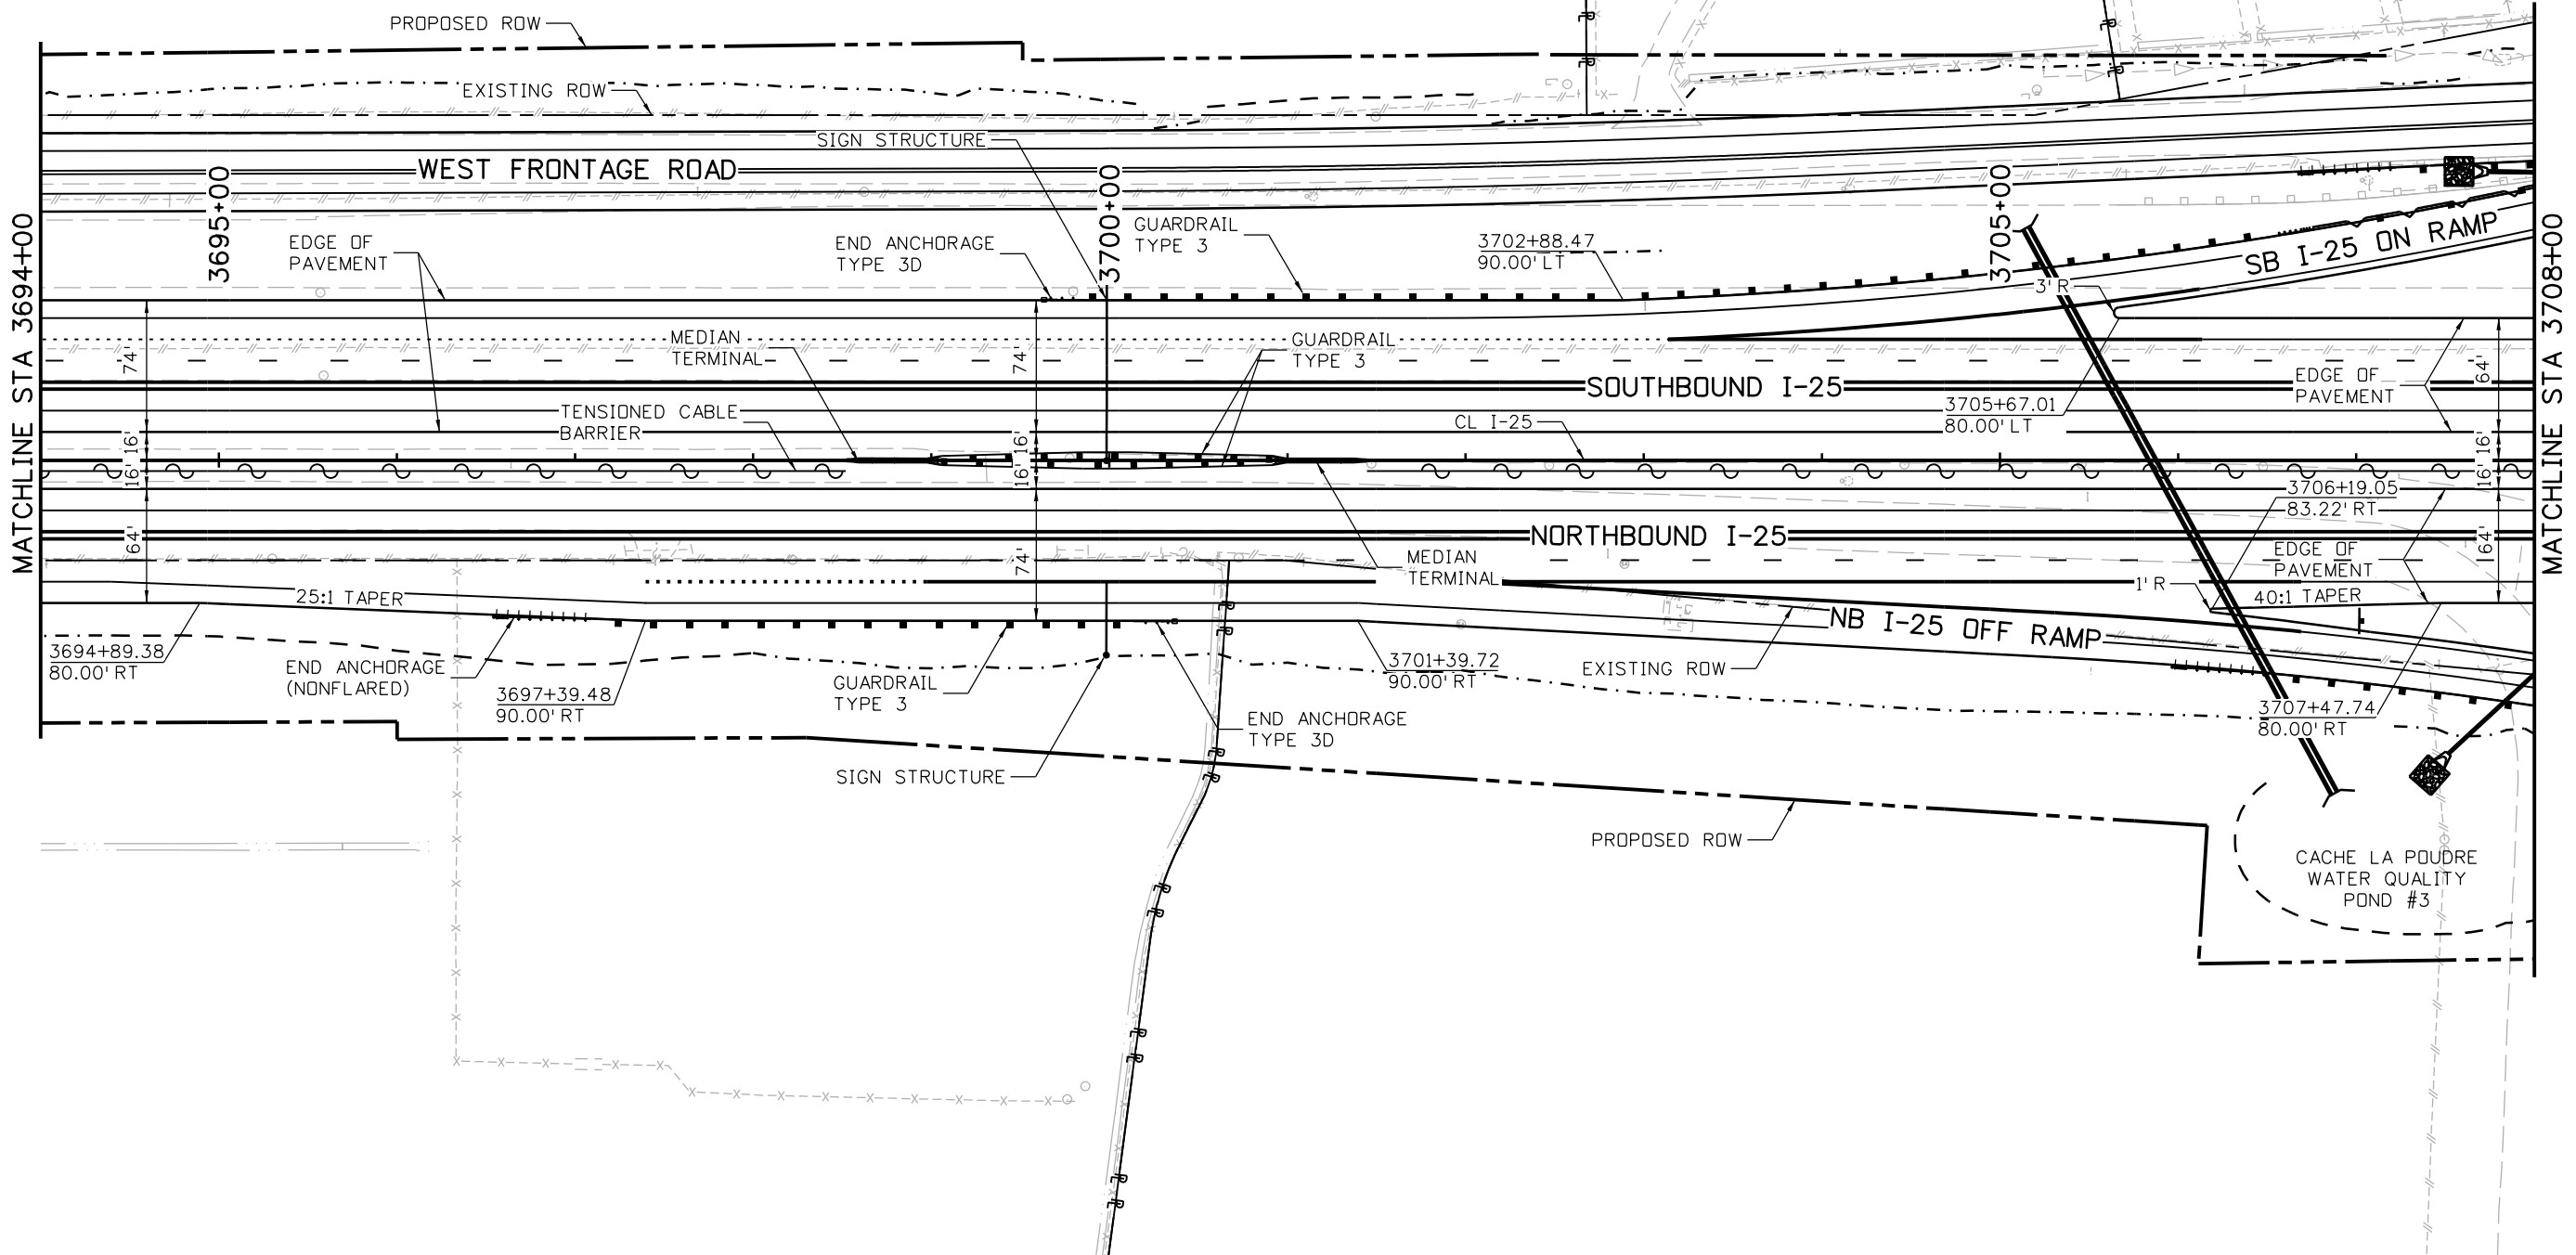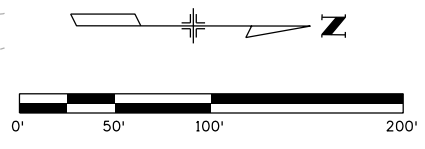

Print Date: 5/6/2016	
File Name: 18357DES_Plan_1-25Mainline008.dgn	
Horiz. Scale: 1:100	Vert. Scale:
Unit Information	Unit Leader Initials:
<b>ATKINS</b>	7604 Technology Way, Suite 400 Denver, CO 80237 Phone: (303) 221-7275 Fax: (303) 221-7276

Sheet Revisions		
Date:	Comments	Init.

Colorado Department of Transportation



10601 West 10th Street  
Greeley, CO 80634  
Phone: 970-350-2148 FAX: 970-350-2163


Region 4 TJT

<b>As Constructed</b>
No Revisions:
Revised:
Void:

<b>I-25/SH 392 TO SH 14 ROADWAY PLAN I-25 MAINLINE</b>		
Designer: ACC	Structure Numbers	
Detailer: JAG		
Sheet Subset: ROADWAY	Subset Sheets: R15 of R168	


<b>Project No./Code</b>
IM 0253-221
18357
Sheet Number <b>80</b>

gell7543 9:39:34 AM pwr:\CP-PWS-1501.pbsj.com\FBSU\PW1\Documents\Transportation\Surface Transportation\Projects\100027309 I-25\Design\Drawings\Phase 1 FIR\ATKINS\18357DES\_Prof\_I-25Mainline008.dgn

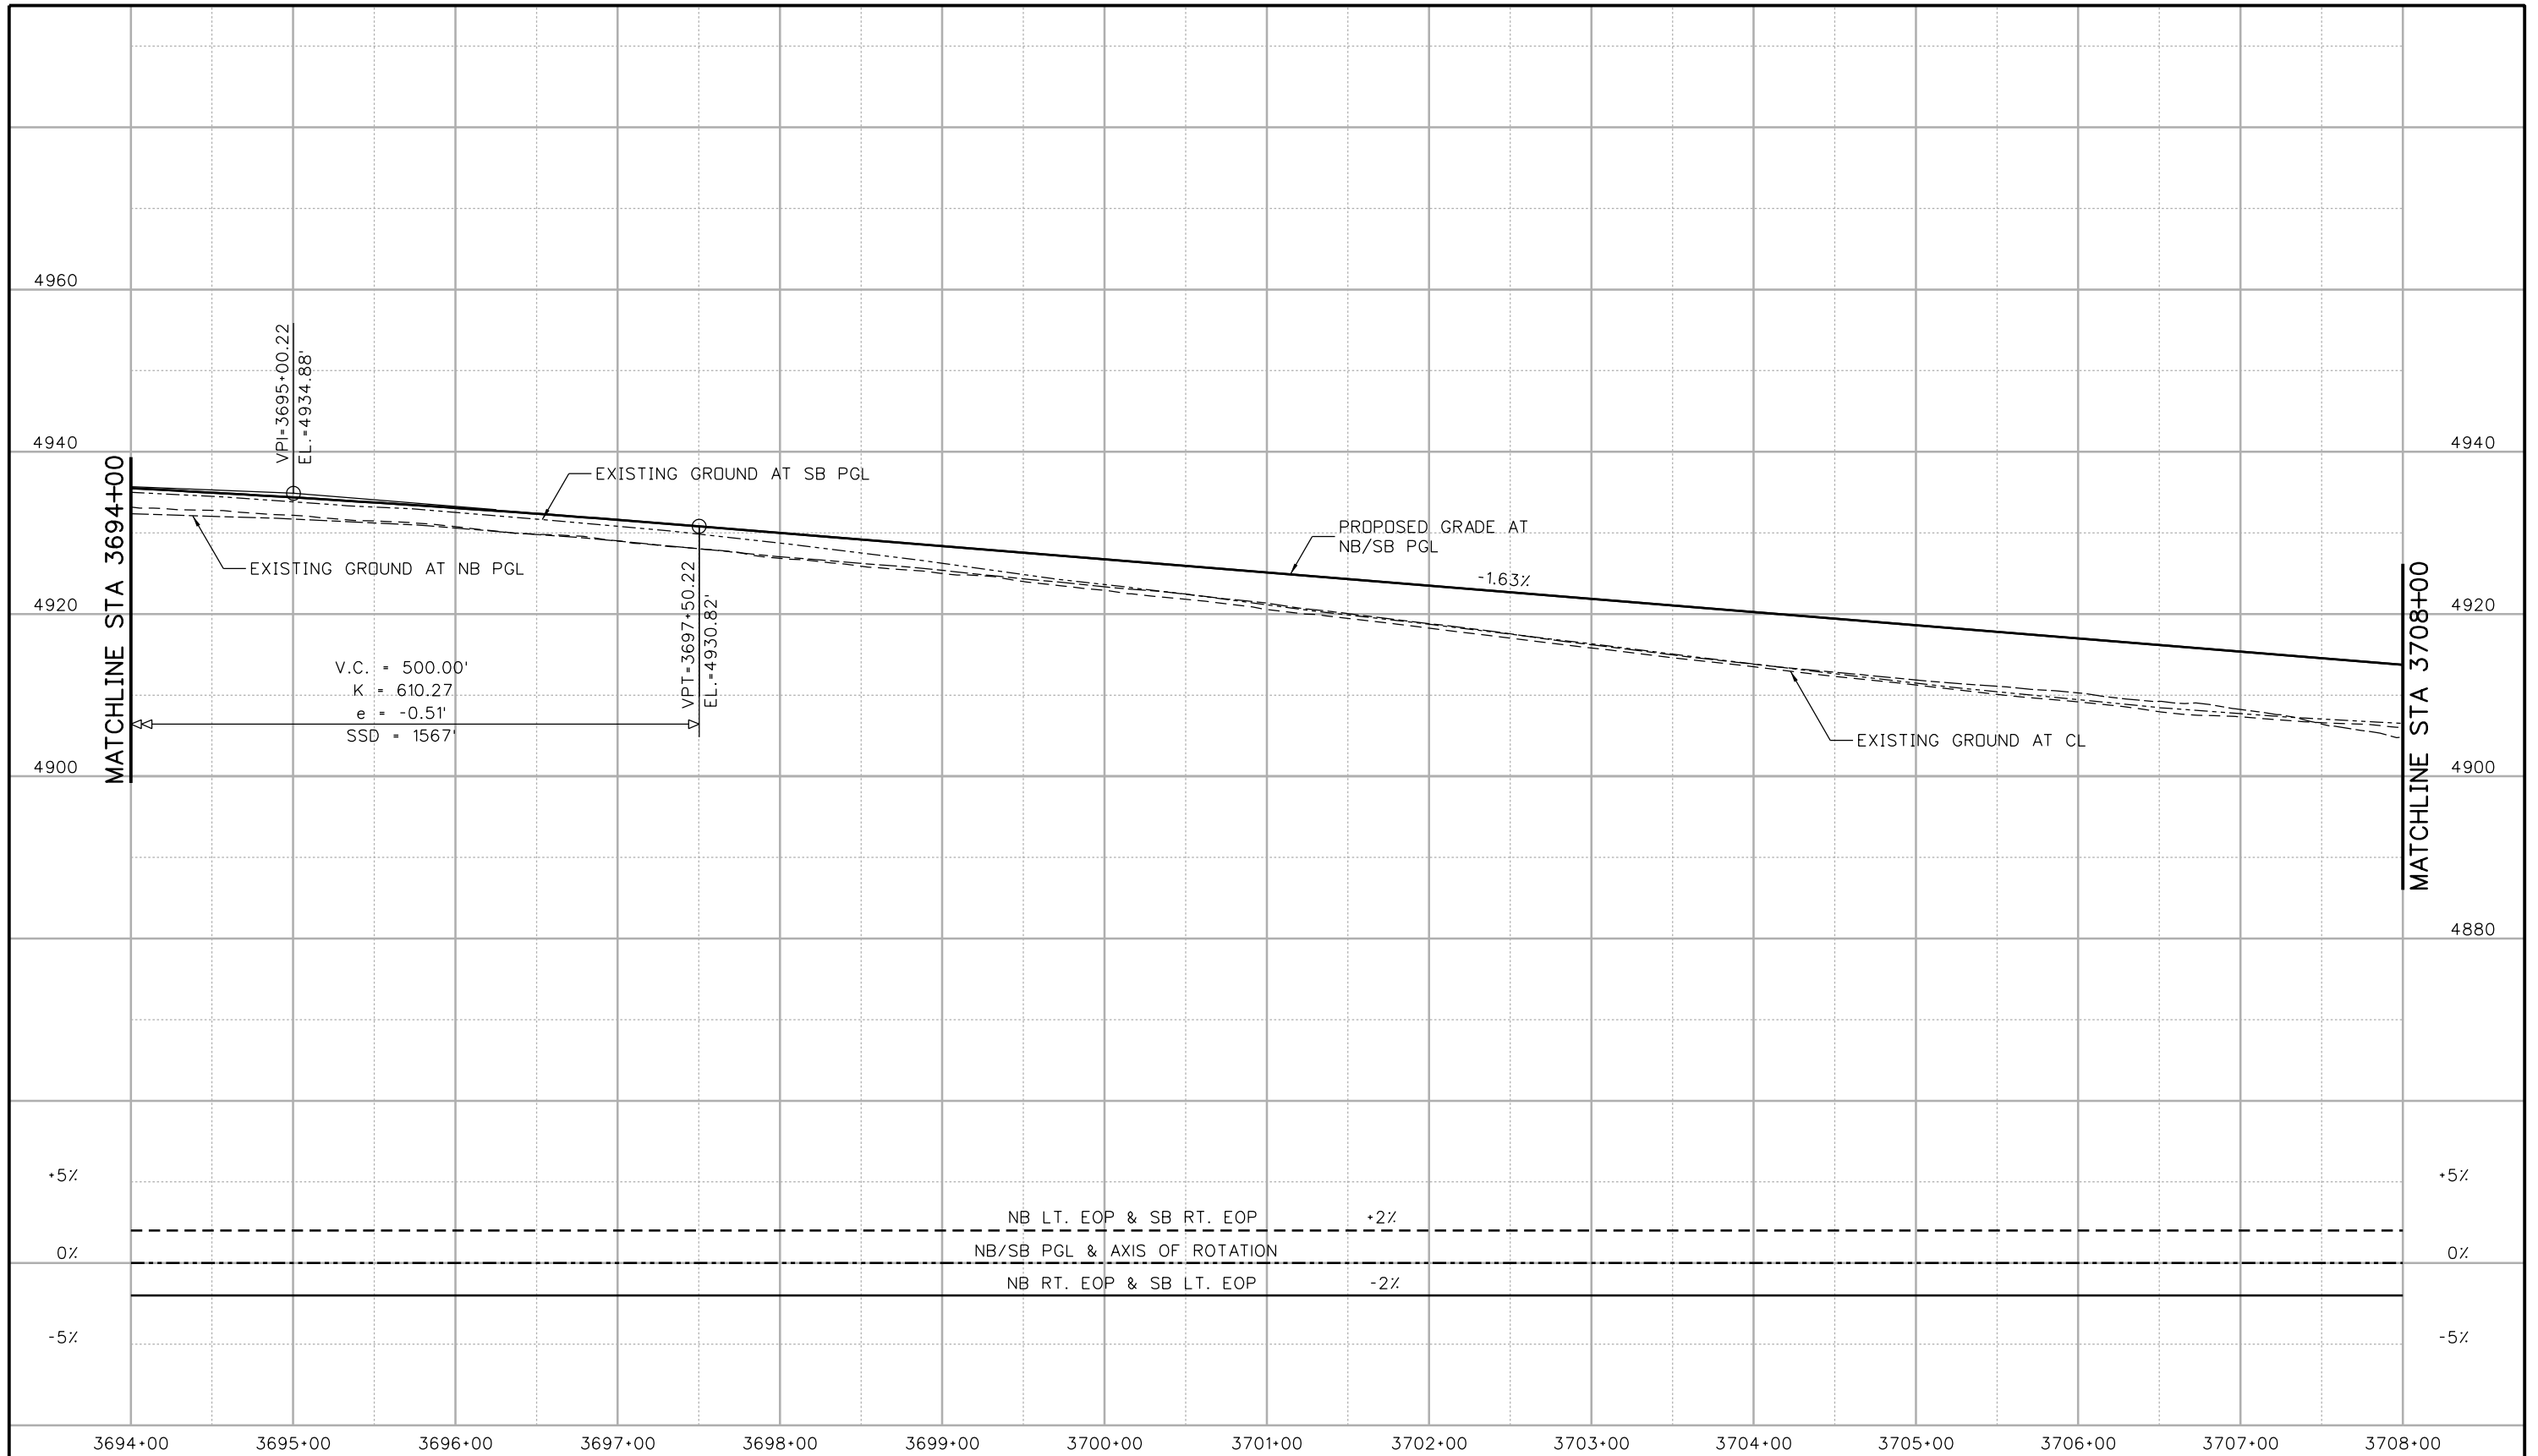

Print Date: 5/6/2016		<b>Sheet Revisions</b> Date:      Comments      Init.		<b>Colorado Department of Transportation</b> 10601 West 10th Street Greeley, CO 80634 Phone: 970-350-2148 FAX: 970-350-2163		As Constructed		<b>I-25/SH 392 TO SH 14</b> <b>ROADWAY PROFILE</b> <b>I-25 MAINLINE</b>		Project No./Code	
File Name: 18357DES_Prof_I-25Mainline008.dgn						No Revisions:				Designer:      AGC      Structure	
Horiz. Scale: 1:100      Vert. Scale:				<b>Region 4</b> <b>TJT</b>		Revised:		Detailer:      JAG      Numbers		18357	
Unit Information      Unit Leader Initials:						Void:		Sheet Subset: ROADWAY		Subset Sheets: R16 of R168	
7604 Technology Way, Suite 400 Denver, CO 80237 Phone: (303) 221-7275 Fax: (303) 221-7276											

gell7543 9:55:33 AM pwr:\CP-PWS-1501.pws\j.com\FBSJ\Documents\Transportation\Projects\100027309 I-25\Design\Drawings\Phase 1 FIR\ATKINS\18357DES\_Plan\_I-25Mainline009.dgn

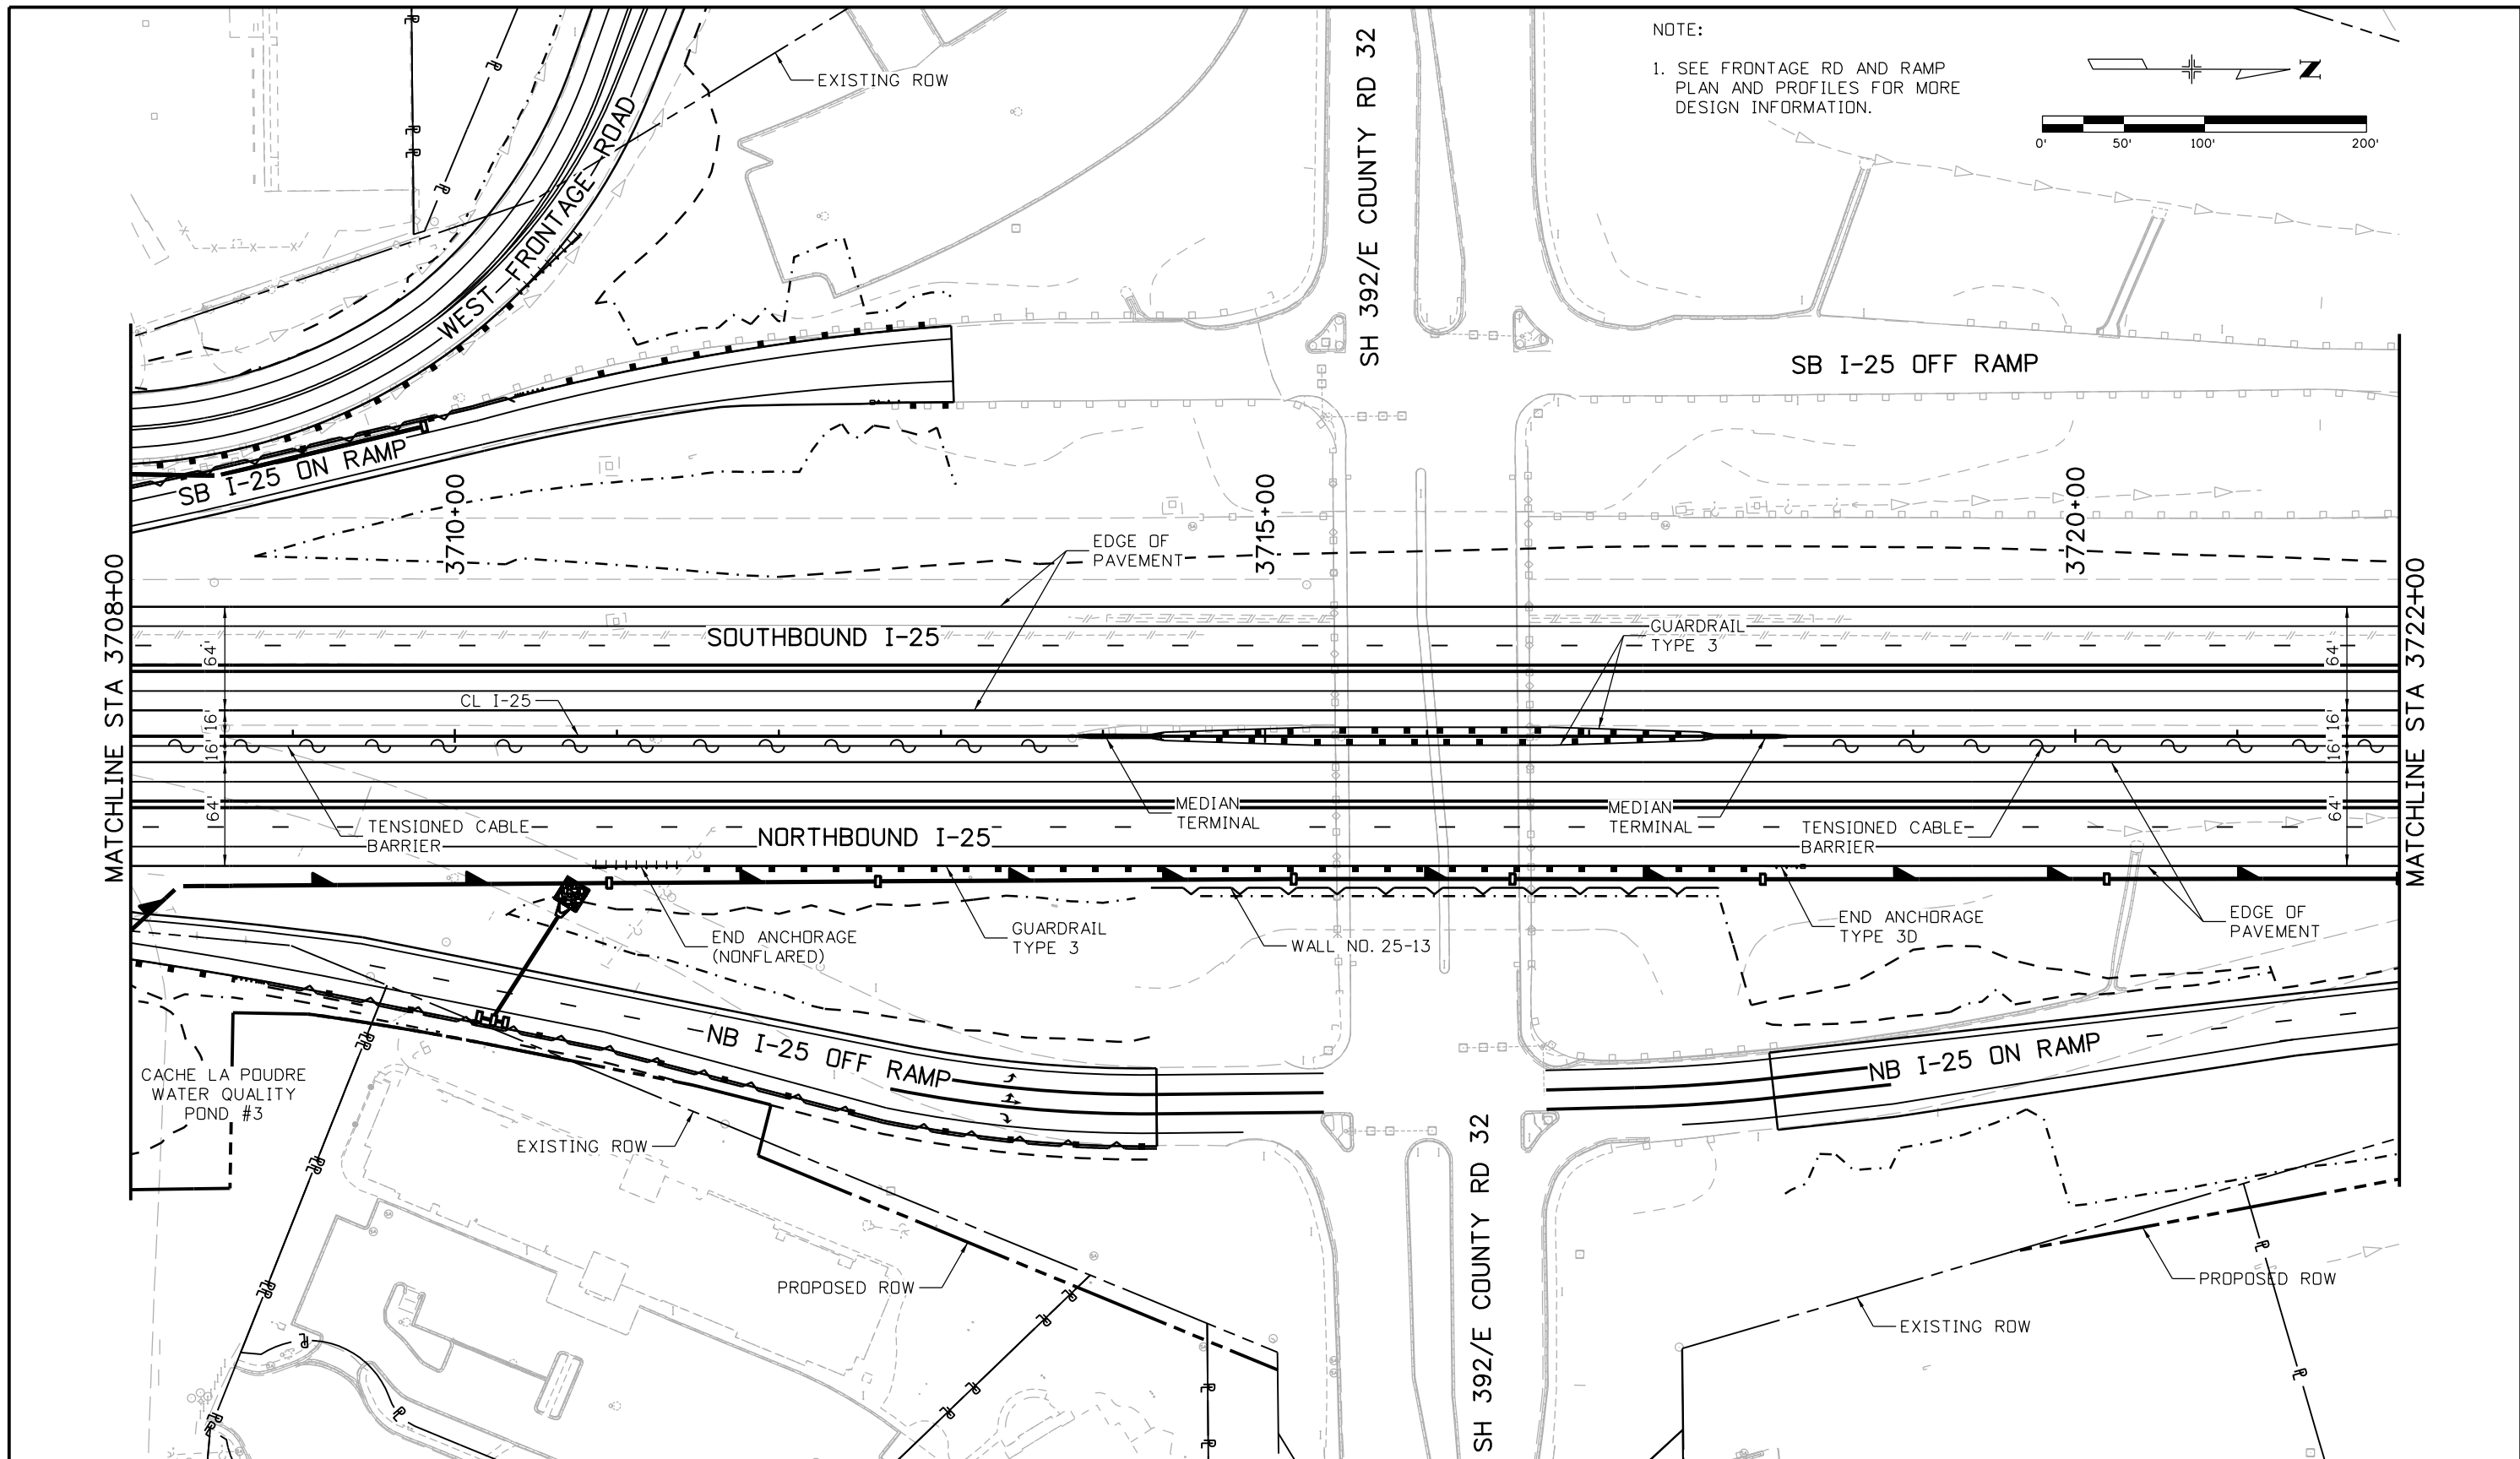

NOTE:  
1. SEE FRONTAGE RD AND RAMP PLAN AND PROFILES FOR MORE DESIGN INFORMATION.

0' 50' 100' 200'

MATCHLINE STA 3708+00

MATCHLINE STA 3722+00

Print Date: 5/6/2016	
File Name: 18357DES_Plan_I-25Mainline009.dgn	
Horiz. Scale: 1:100	Vert. Scale:
Unit Information	Unit Leader Initials:
<b>ATKINS</b>	7604 Technology Way, Suite 400 Denver, CO 80237 Phone: (303) 221-7275 Fax: (303) 221-7276

Sheet Revisions		
Date:	Comments	Init.

Colorado Department of Transportation

10601 West 10th Street  
Greeley, CO 80634  
Phone: 970-350-2148 FAX: 970-350-2163

**Region 4** **TJT**


<b>As Constructed</b>
No Revisions:
Revised:
Void:



<b>I-25/SH 392 TO SH 14 ROADWAY PLAN I-25 MAINLINE</b>			
Designer:	AGC	Structure Numbers	
Detailer:	JAG	Subset Sheets:	R17 of R168
Sheet Subset: ROADWAY			

<b>Project No./Code</b>
IM 0253-221
18357
Sheet Number <b>82</b>

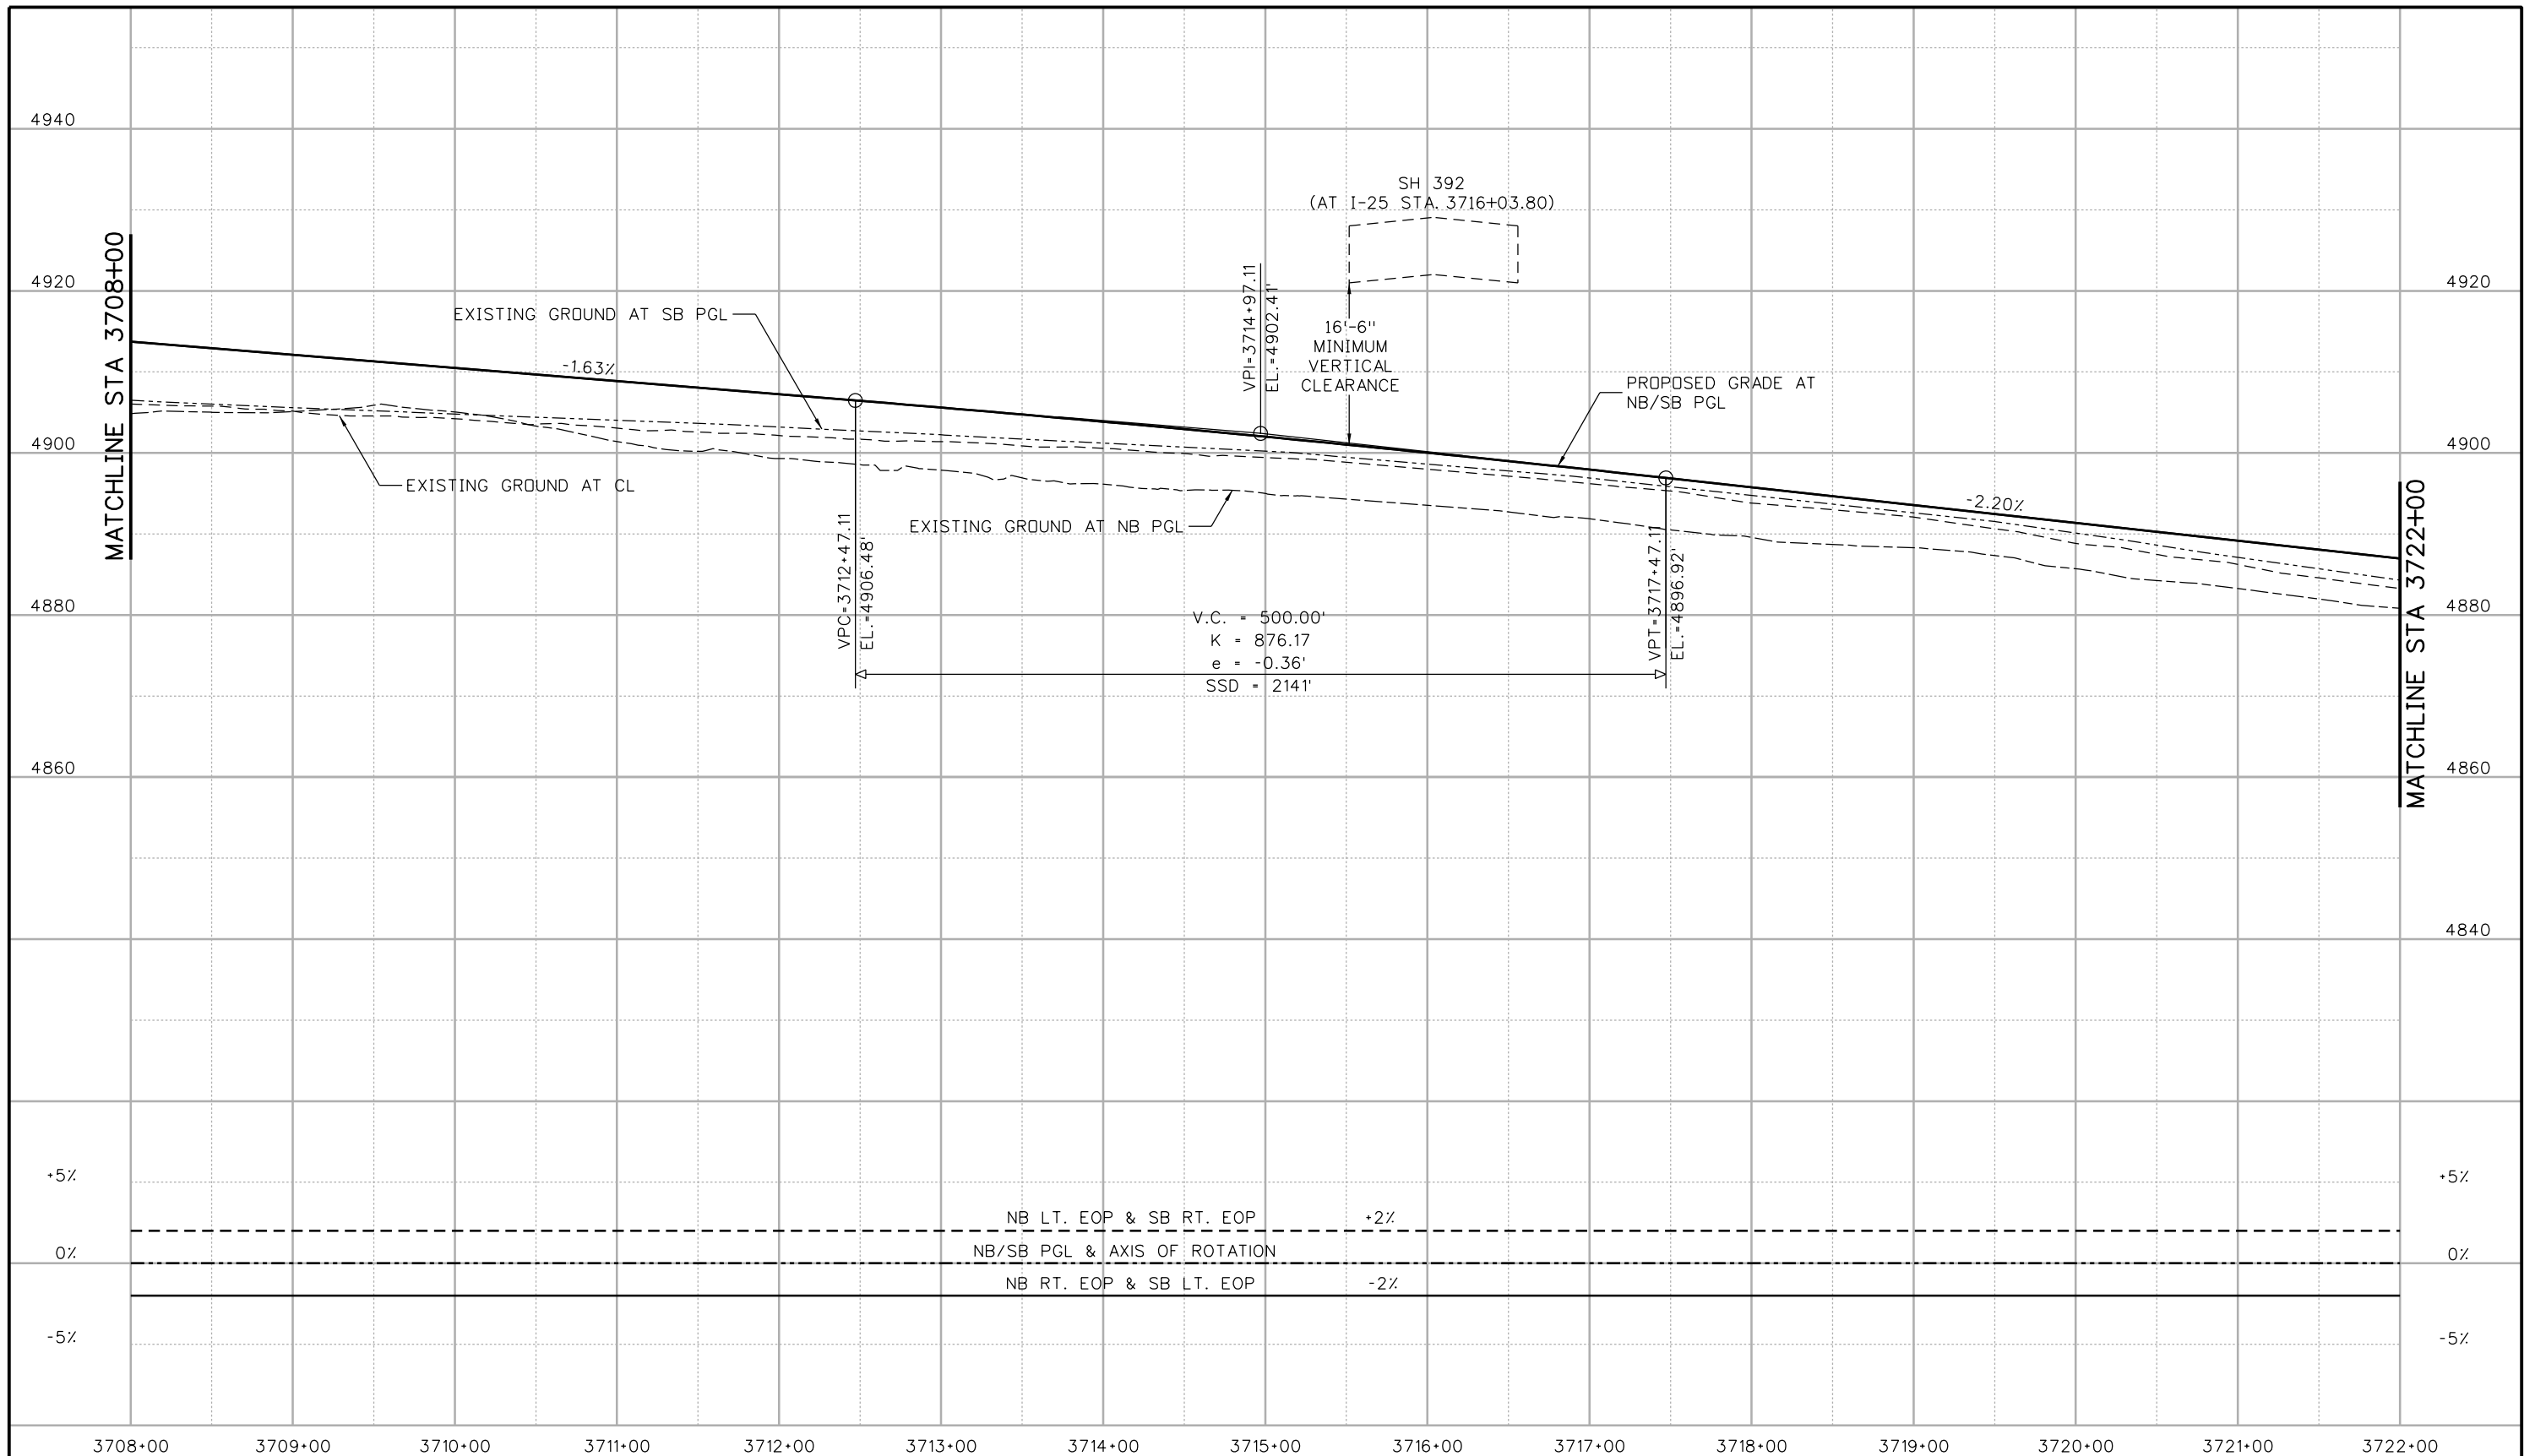


gell7543 9:39:41 AM pw:\CP-PWS-1501.pjs\com:PBSUPW\Documents\Transportation\Surface Transportation\Projects\100027309 I-25\Design\Drawings\Phase 1 FFR\ATKINS\18357DES\_Prof\_I-25Mainline009.dgn




Print Date: 5/6/2016		<b>Sheet Revisions</b> Date:      Comments      Init.		<b>Colorado Department of Transportation</b>  10601 West 10th Street Greeley, CO 80634 Phone: 970-350-2148 FAX: 970-350-2163		<b>As Constructed</b> No Revisions:		<b>I-25/SH 392 TO SH 14 ROADWAY PROFILE</b> <b>I-25 MAINLINE</b>		Project No./Code	
File Name: 18357DES_Prof_I-25Mainline009.dgn										IM 0253-221	
Horiz. Scale: 1:100      Vert. Scale:				 <b>Region 4</b>		Revised:		Designer:      AGC      Structure Detailer:      JAG      Numbers		18357	
Unit Information      Unit Leader Initials:						Void:		Sheet Subset: ROADWAY      Subset Sheets: R18 of R168		Sheet Number	
 7604 Technology Way, Suite 400 Denver, CO 80237 Phone: (303) 221-7275 Fax: (303) 221-7276											

gell7543 9:56:02 AM p:\CP-PWS-1501.pbsj.com\FB5JPM1\Documents\Transportation\Surface Transportation\Projects\100027309 I-25 Design\Drawings\Phase 1 FIR\ATKINS\18357DES\_Plan\_I-25Mainline010.dgn

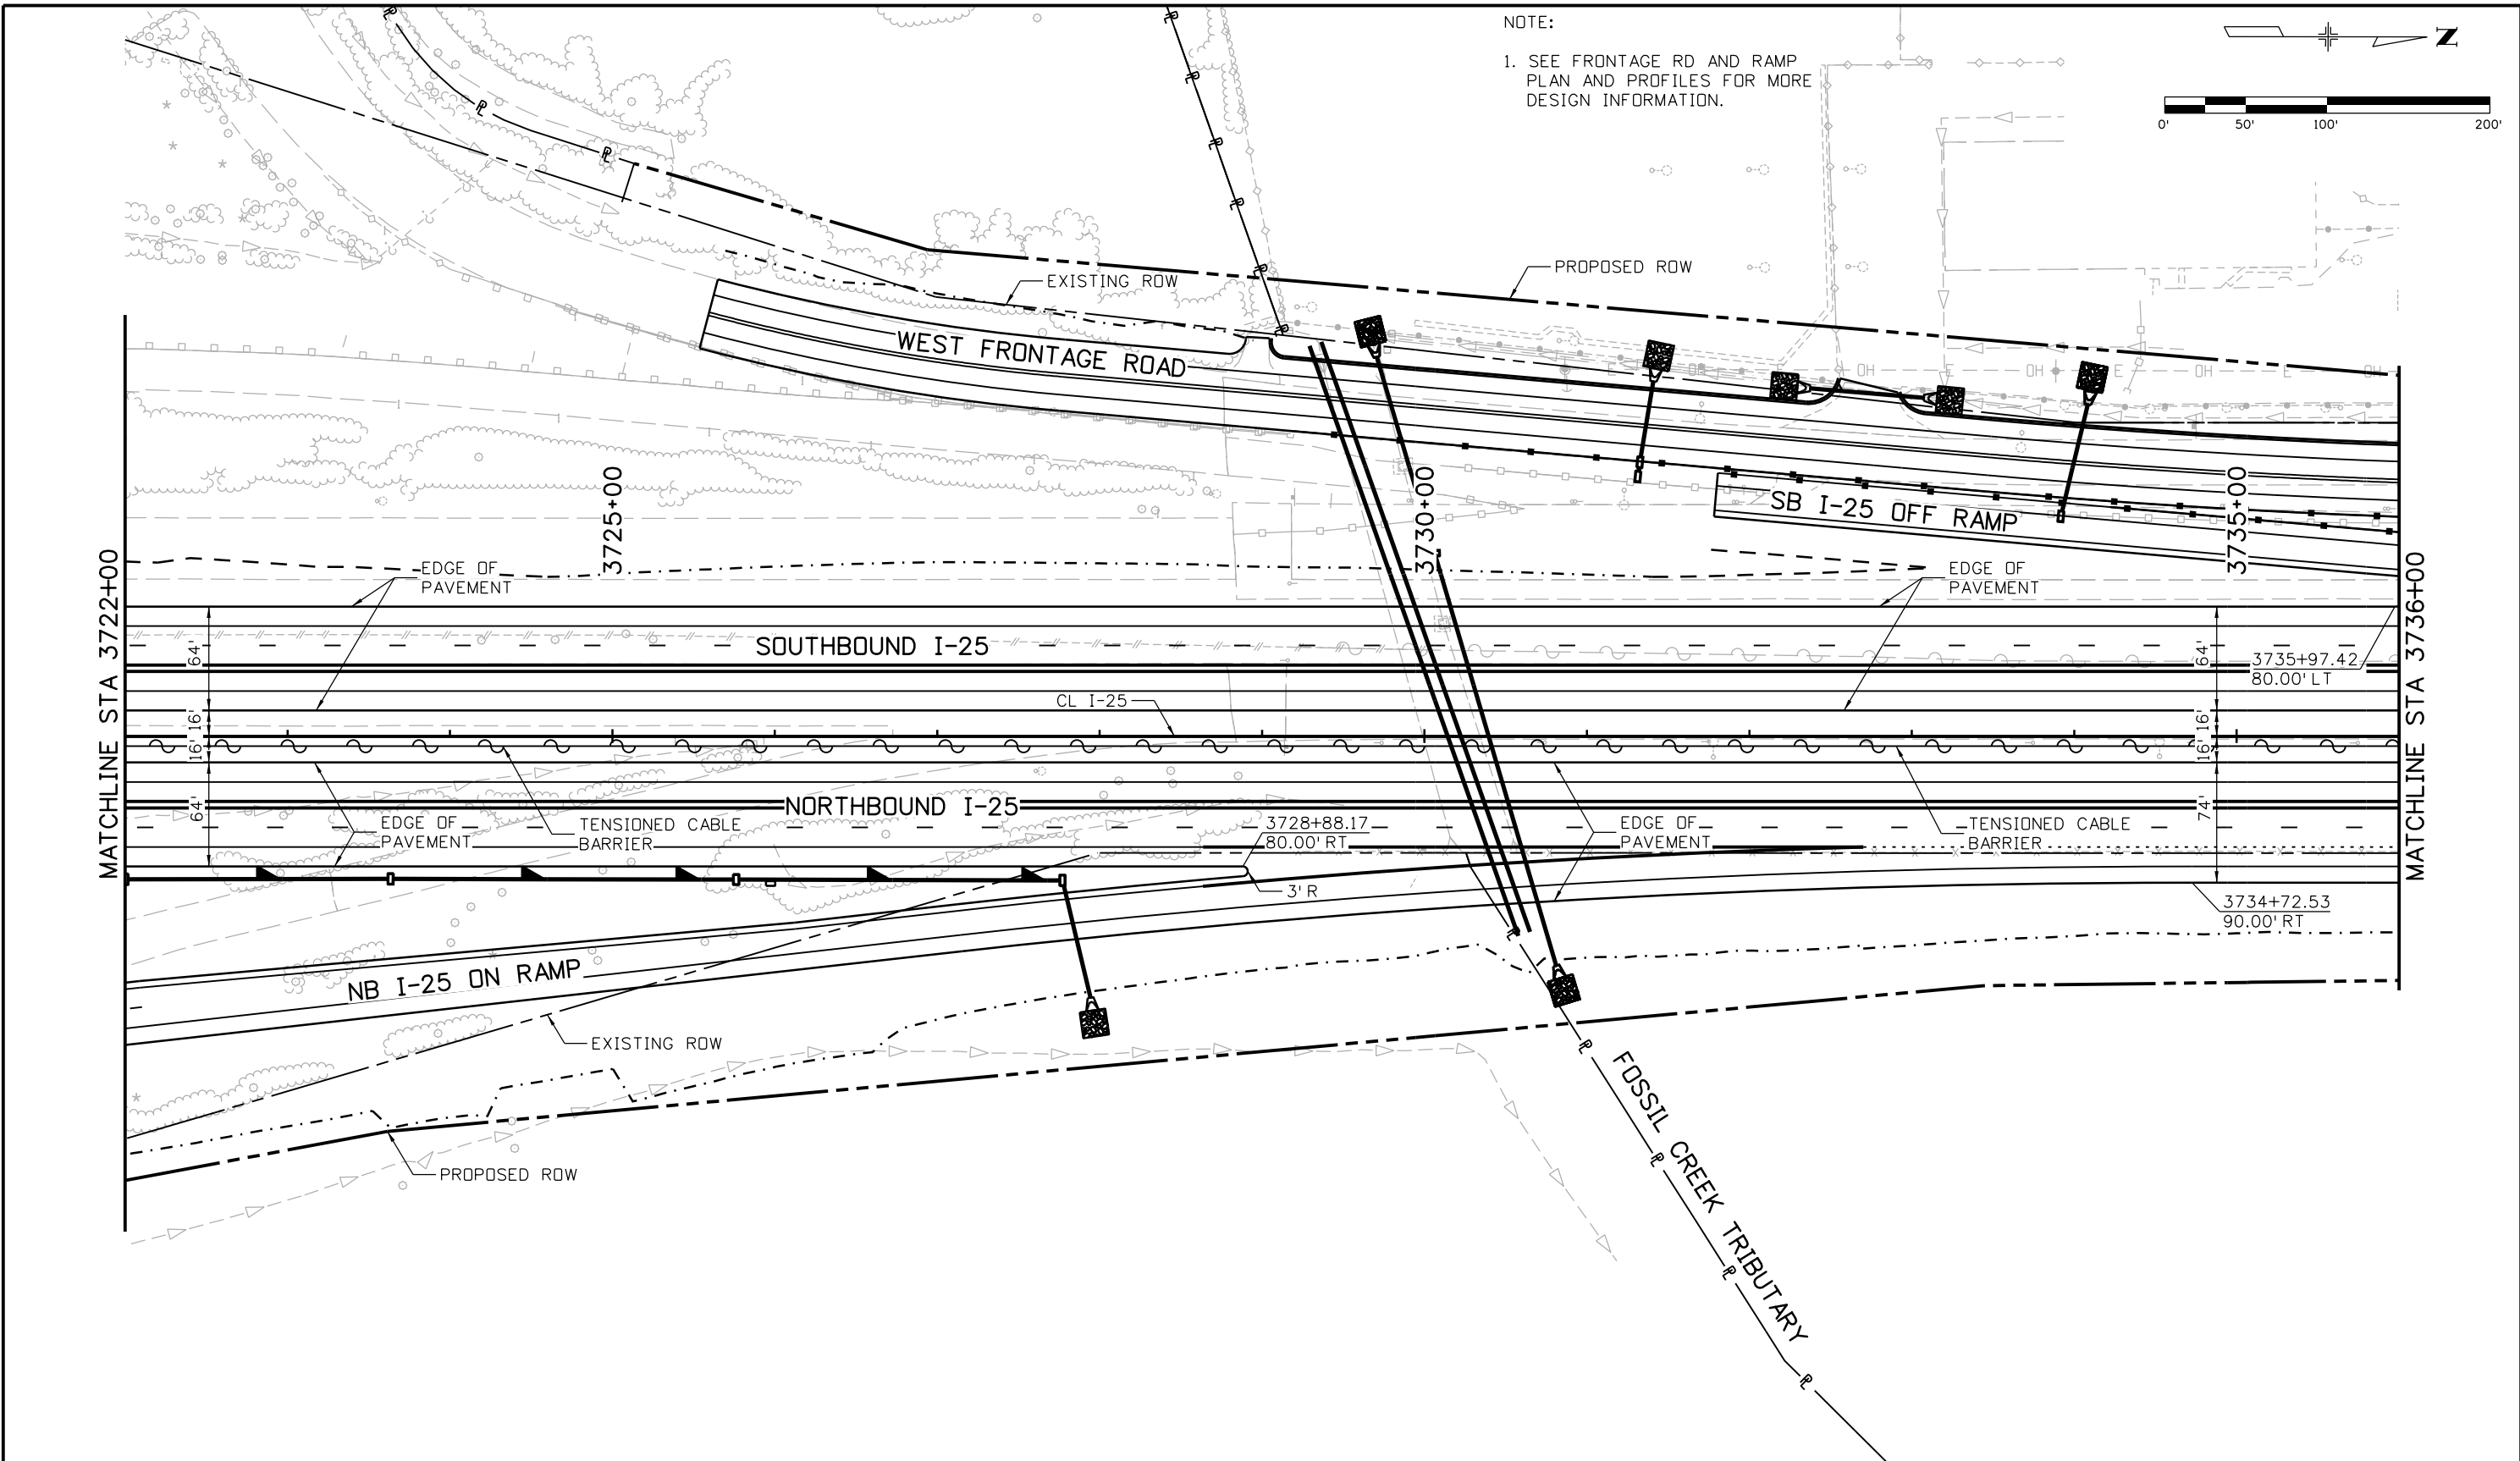

Print Date: 5/6/2016		<b>Sheet Revisions</b>			<b>Colorado Department of Transportation</b>		<b>As Constructed</b>		<b>I-25/SH 392 TO SH 14 ROADWAY PLAN I-25 MAINLINE</b>		<b>Project No./Code</b>			
File Name: 18357DES_Plan_I-25Mainline010.dgn		Date:	Comments	Init.	 10601 West 10th Street Greeley, CO 80634 Phone: 970-350-2148 FAX: 970-350-2163 <b>Region 4</b>		No Revisions:		Designer: AGC Detailer: JAG Sheet Subset: ROADWAY		IM 0253-221			
Horiz. Scale: 1:100 Vert. Scale:							Revised:				Structure Numbers		18357	
Unit Information Unit Leader Initials:							Void:				Subset Sheets: R19 of R168		Sheet Number <b>84</b>	
 7604 Technology Way, Suite 400 Denver, CO 80237 Phone: (303) 221-7275 Fax: (303) 221-7276					<b>TJT</b>									

gell7543 9:39:48 AM pwr:\CP-PWS-1501.pbs\j.com\FBSJ\PI\Documents\Transportation\Surface Transportation\Projects\100027309 I-25\Design\Drawings\Phase 1 FIR\ATKINS\18357DES\_Prof\_I-25Mainline010.dgn

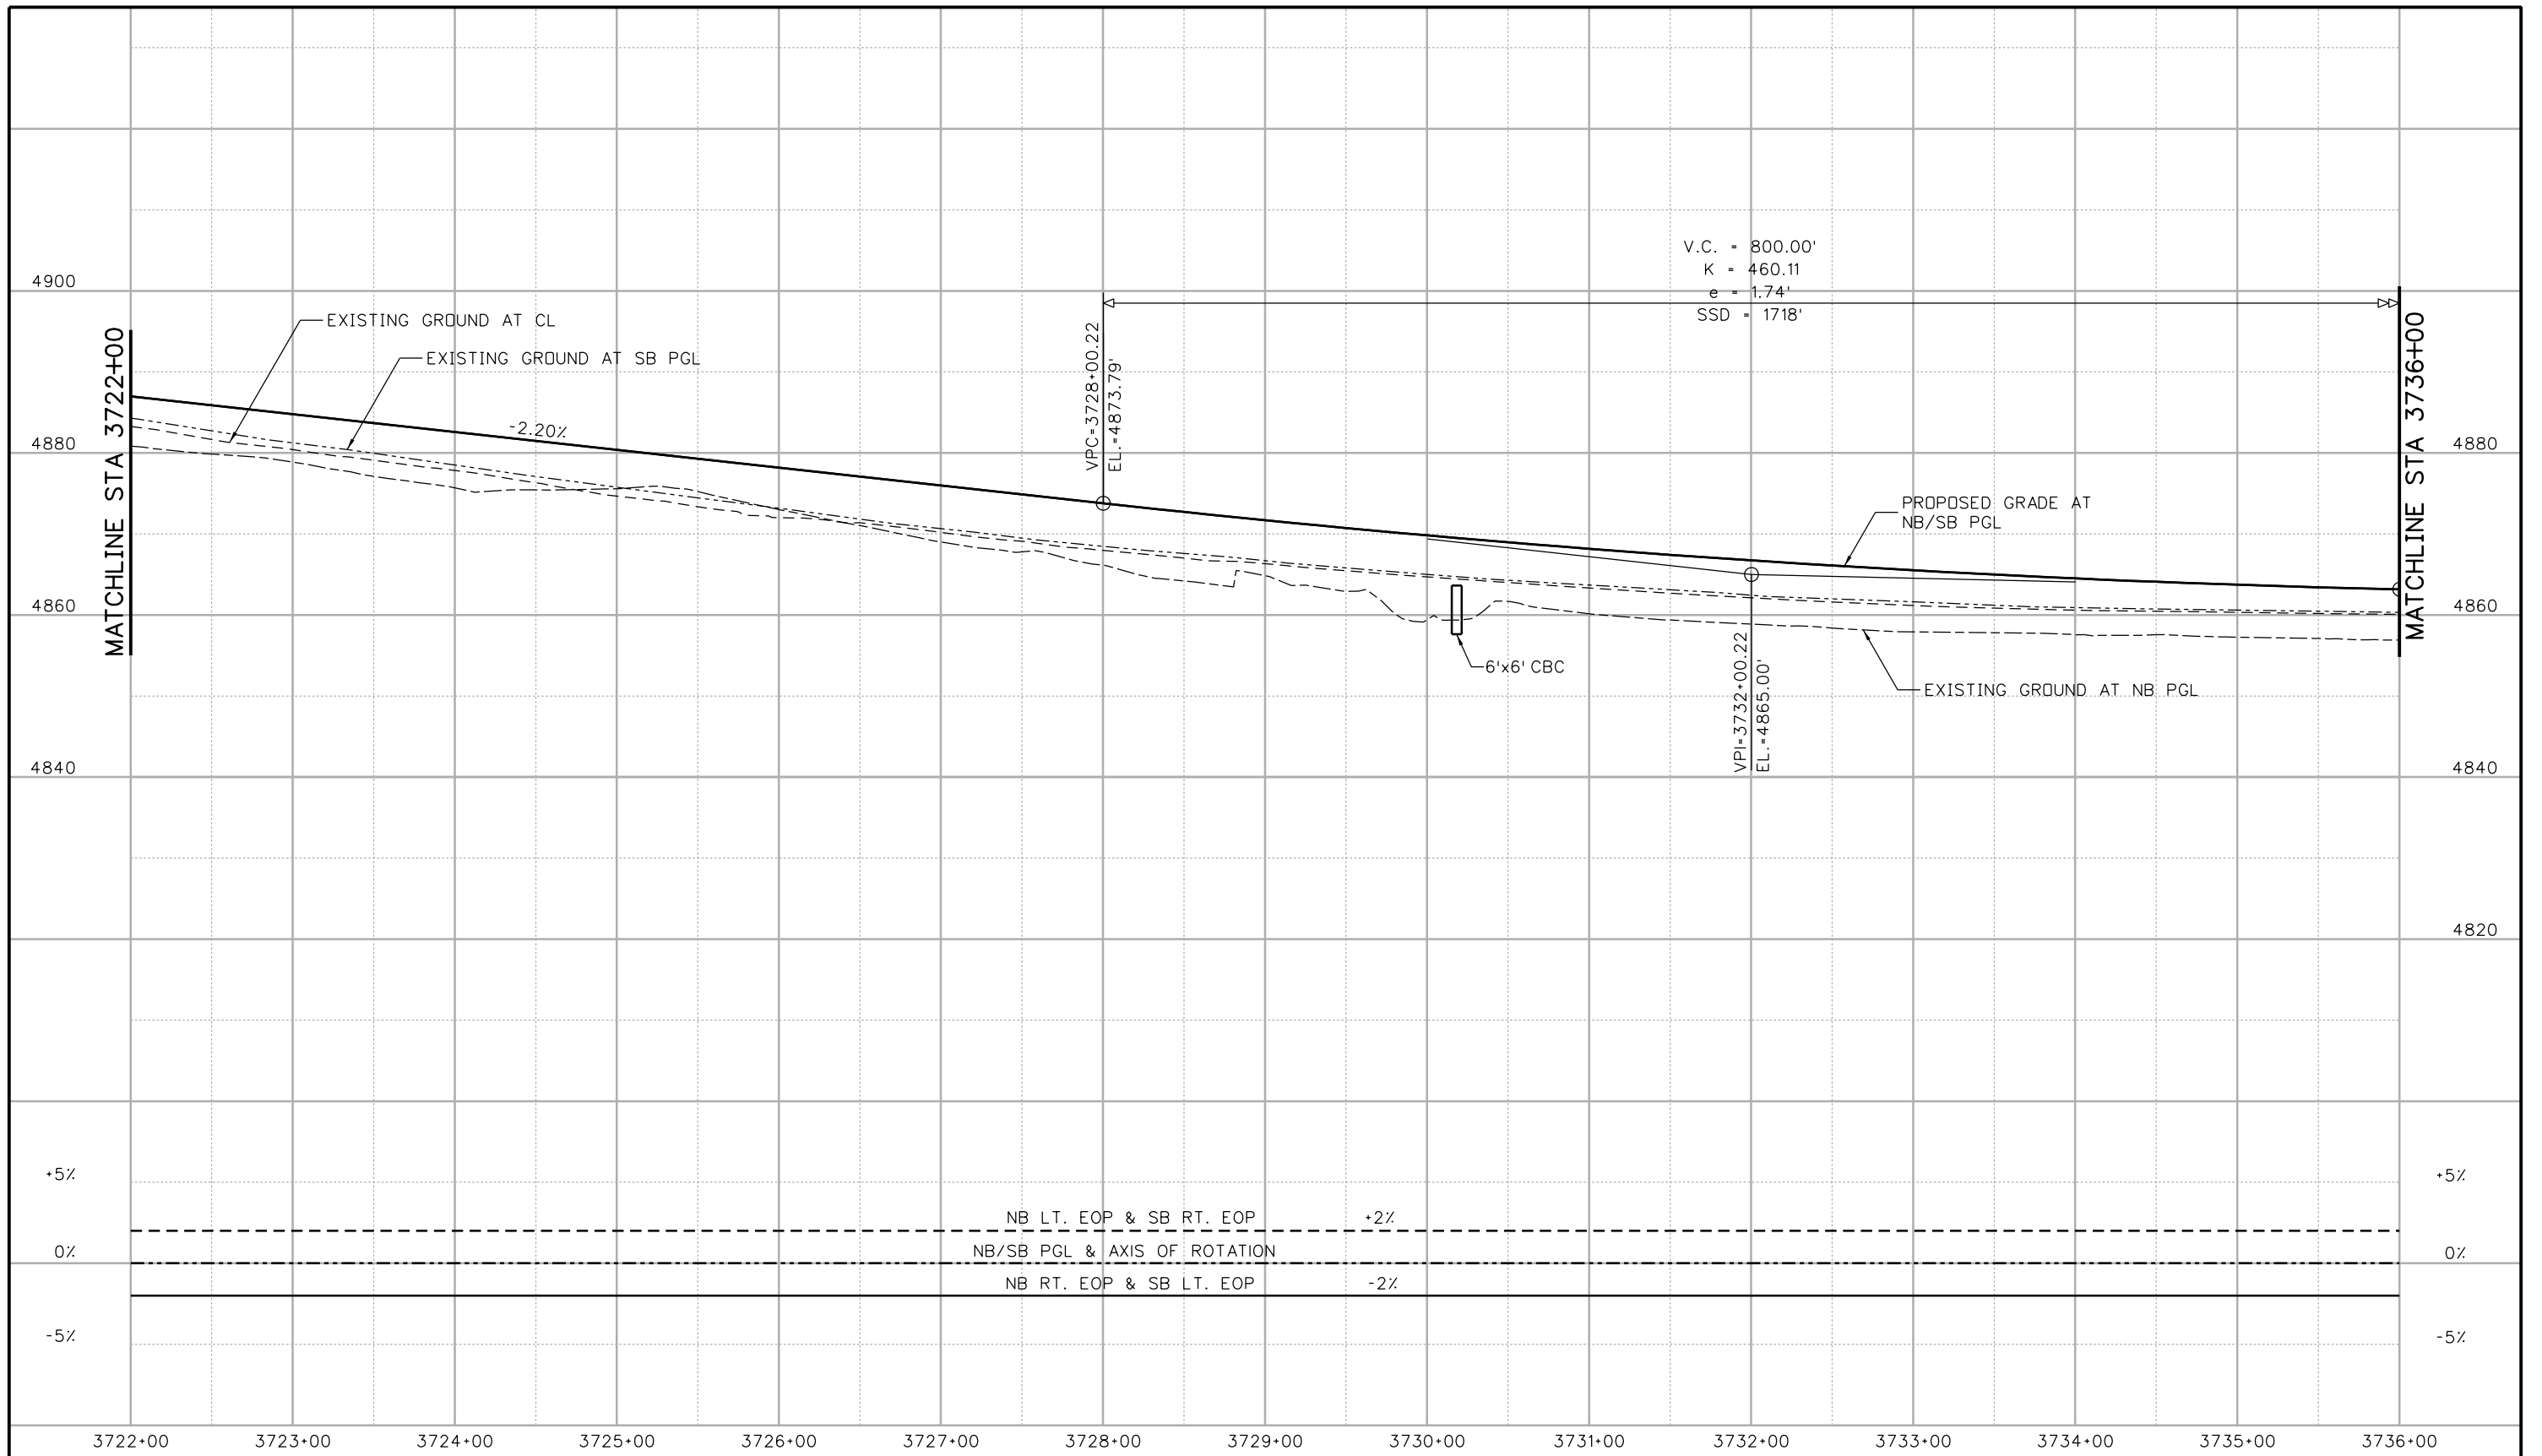

Print Date: 5/6/2016	
File Name: 18357DES_Prof_I-25Mainline010.dgn	
Horiz. Scale: 1:100	Vert. Scale:
Unit Information	Unit Leader Initials:
<b>ATKINS</b>	7604 Technology Way, Suite 400 Denver, CO 80237 Phone: (303) 221-7275 Fax: (303) 221-7276

Sheet Revisions		
Date:	Comments	Init.

**Colorado Department of Transportation**  
  
 10601 West 10th Street  
 Greeley, CO 80634  
 Phone: 970-350-2148 FAX: 970-350-2163  
**Region 4**      **TJT**

<b>As Constructed</b>
No Revisions:
Revised:
Void:



<b>I-25/SH 392 TO SH 14 ROADWAY PROFILE I-25 MAINLINE</b>			
Designer:	AGC	Structure Numbers	
Detailer:	JAG		
Sheet Subset: ROADWAY		Subset Sheets: R20 of R168	

<b>Project No./Code</b>
IM 0253-221
18357
Sheet Number <b>85</b>

gell7543 9:56:33 AM p:\CP-PWS-1501.pbsj.com\FB5JPM1\Documents\Transportation\Surface Transportation\Projects\100027309 1-25\Design\Drawings\Phase 1 FIR\ATKINS\18357DES\_Plan\_I-25Mainline011.dgn

NOTE:

1. SEE FRONTAGE RD AND RAMP PLAN AND PROFILES FOR MORE DESIGN INFORMATION.

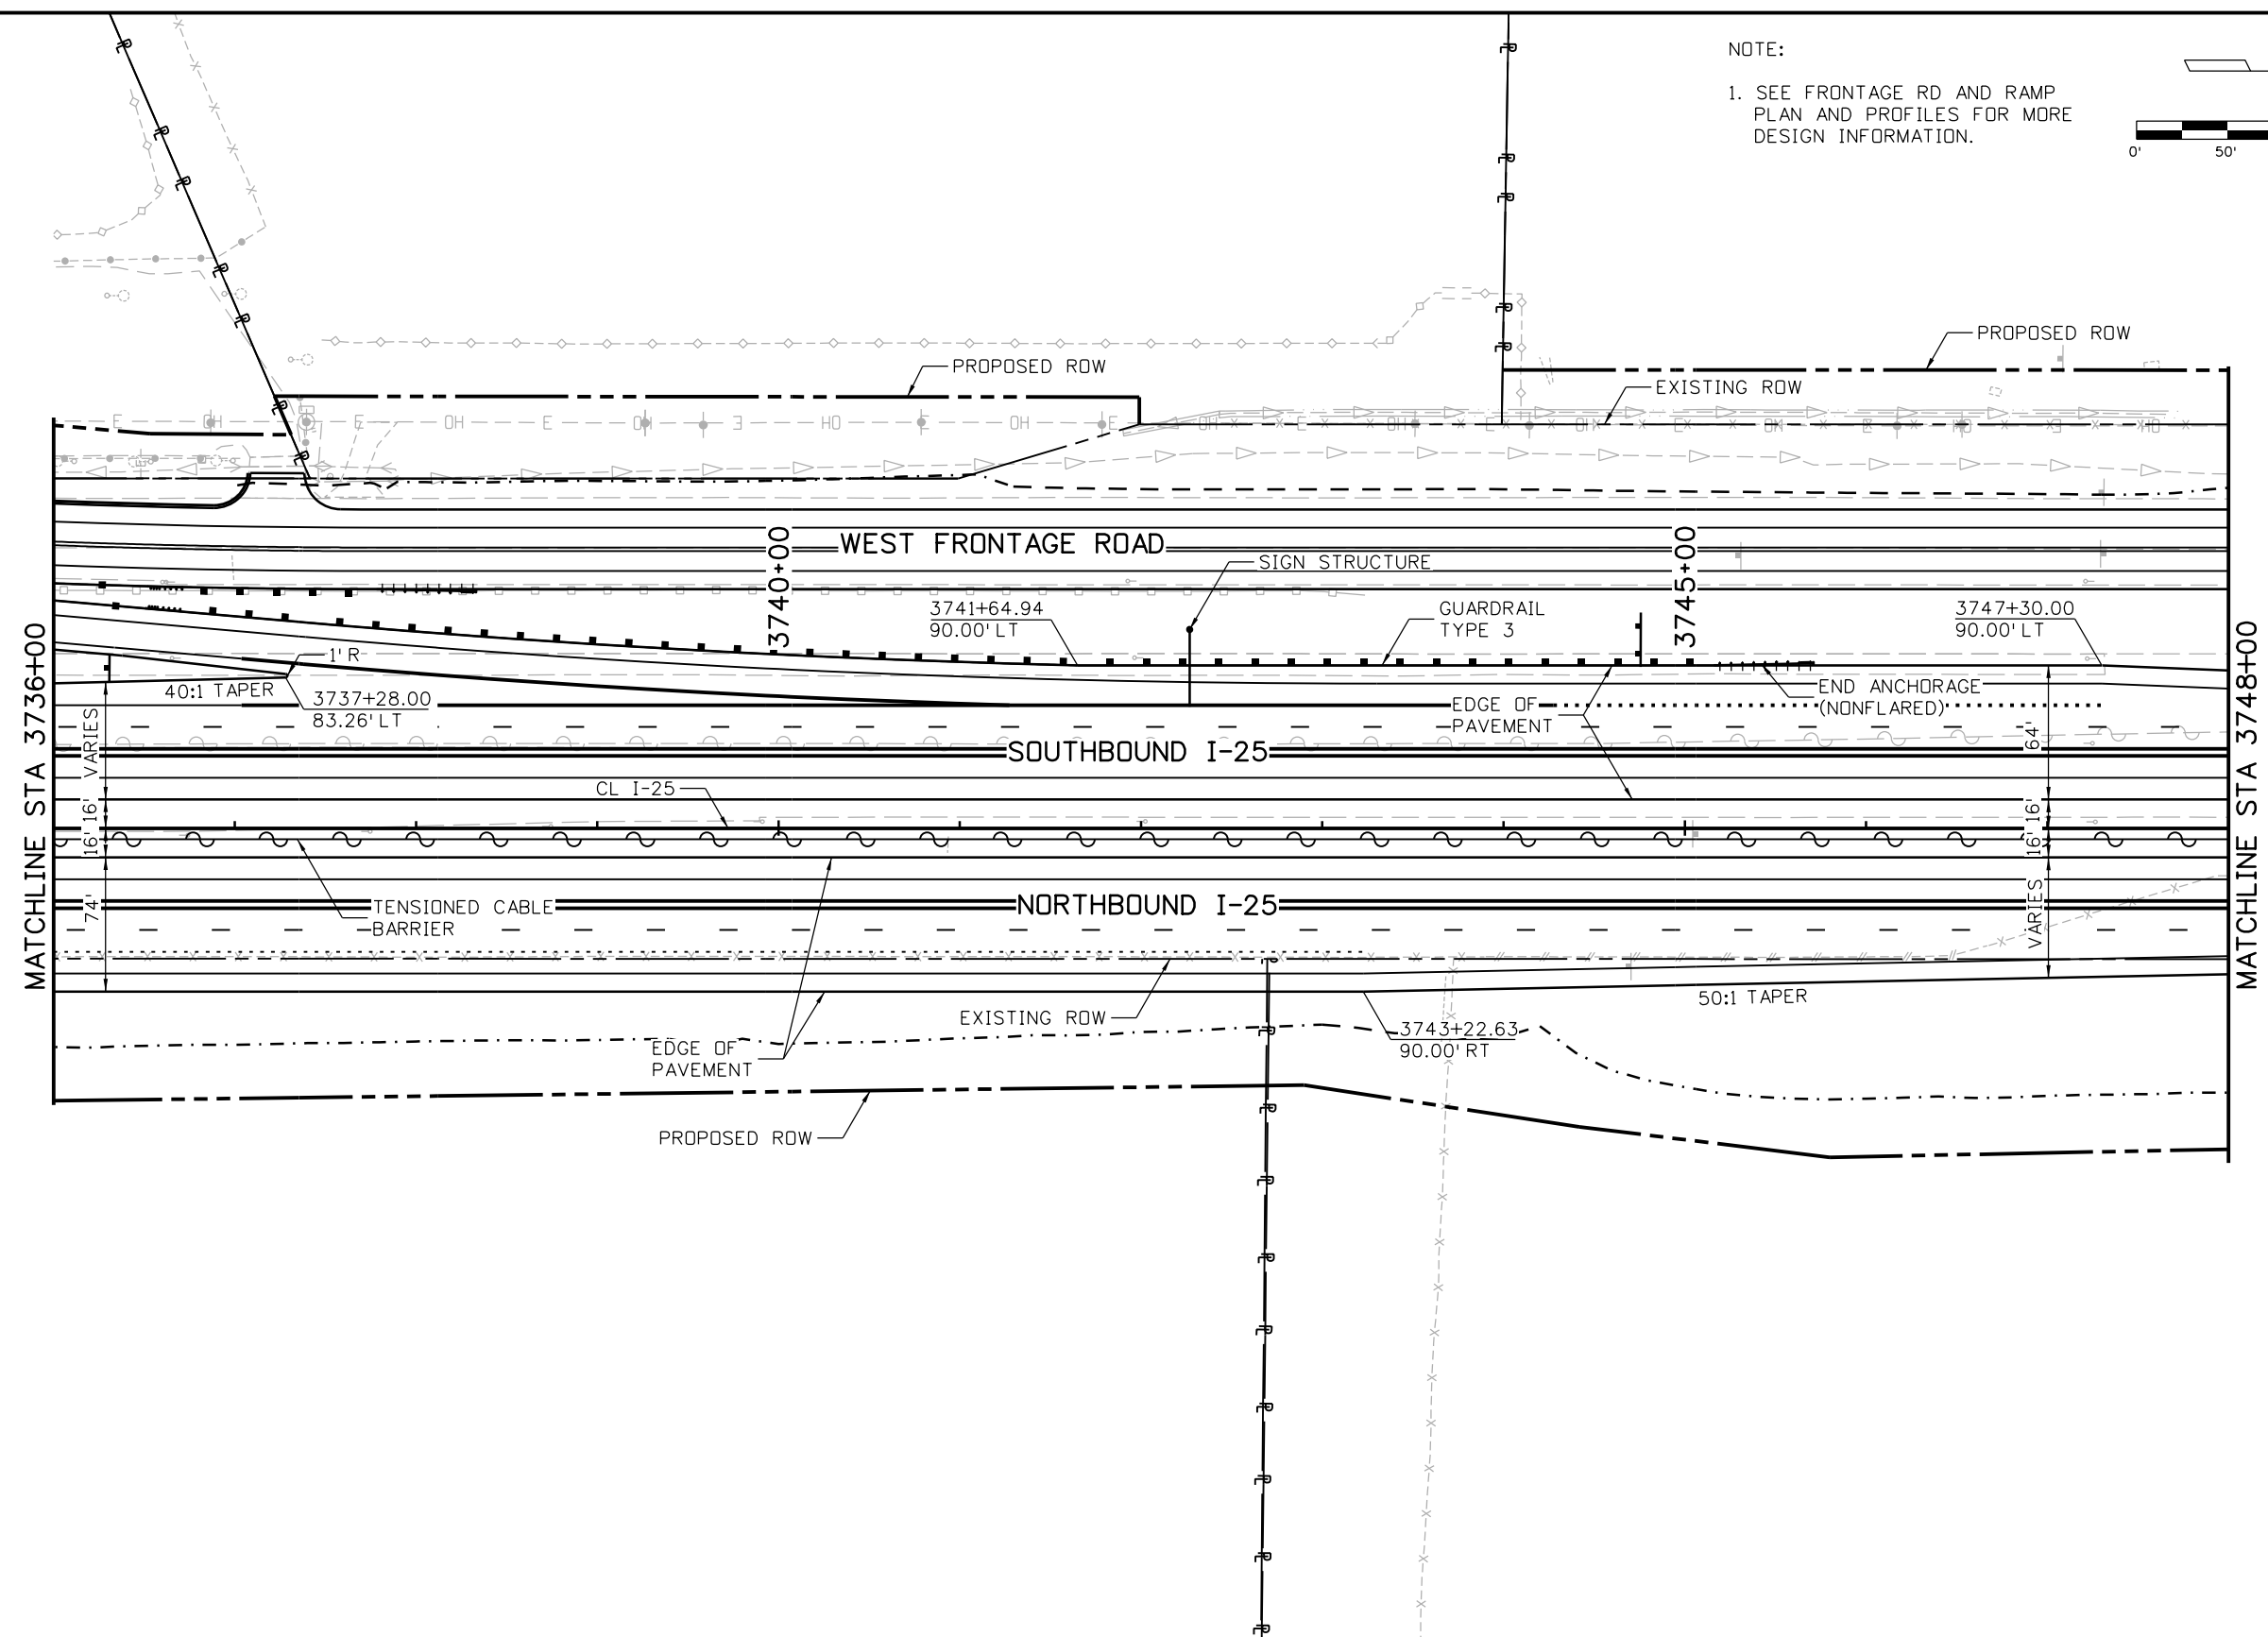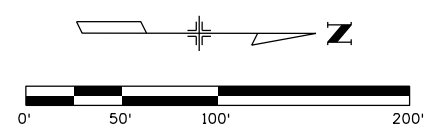




Print Date: 5/6/2016 File Name: 18357DES_Plan_I-25Mainline011.dgn Horiz. Scale: 1:100      Vert. Scale: Unit Information      Unit Leader Initials:	0000	<b>Sheet Revisions</b> <table border="1" style="width: 100%; border-collapse: collapse;"> <thead> <tr> <th style="width: 15%;">Date:</th> <th style="width: 55%;">Comments</th> <th style="width: 30%;">Init.</th> </tr> </thead> <tbody> <tr><td> </td><td> </td><td> </td></tr> <tr><td> </td><td> </td><td> </td></tr> <tr><td> </td><td> </td><td> </td></tr> </tbody> </table>	Date:	Comments	Init.										<b>Colorado Department of Transportation</b> 10601 West 10th Street Greeley, CO 80634 Phone: 970-350-2148    FAX: 970-350-2163 <b>Region 4</b> <b>TJT</b>	<b>As Constructed</b> No Revisions: Revised: Void:	<b>I-25/SH 392 TO SH 14 ROADWAY PLAN I-25 MAINLINE</b> Designer:      AGC      Structure Detailer:      JAG      Numbers Sheet Subset: ROADWAY      Subset Sheets: R21 of R168	<b>Project No./Code</b> IM 0253-221 18357 Sheet Number <b>86</b>
Date:	Comments	Init.																



gell7543 9:57:01 AM pw:\CP-PWS-1501.pbsj.com:PBSUPW\Documents\Transportation\Surface Transportation\Projects\100027309 I-25\Design\Drawings\Phase 1 FFR\ATKINS\18357DES\_Plan\_I-25Mainline012.dgn

NOTE:

1. SEE FRONTAGE RD PLAN AND PROFILES FOR MORE DESIGN INFORMATION.

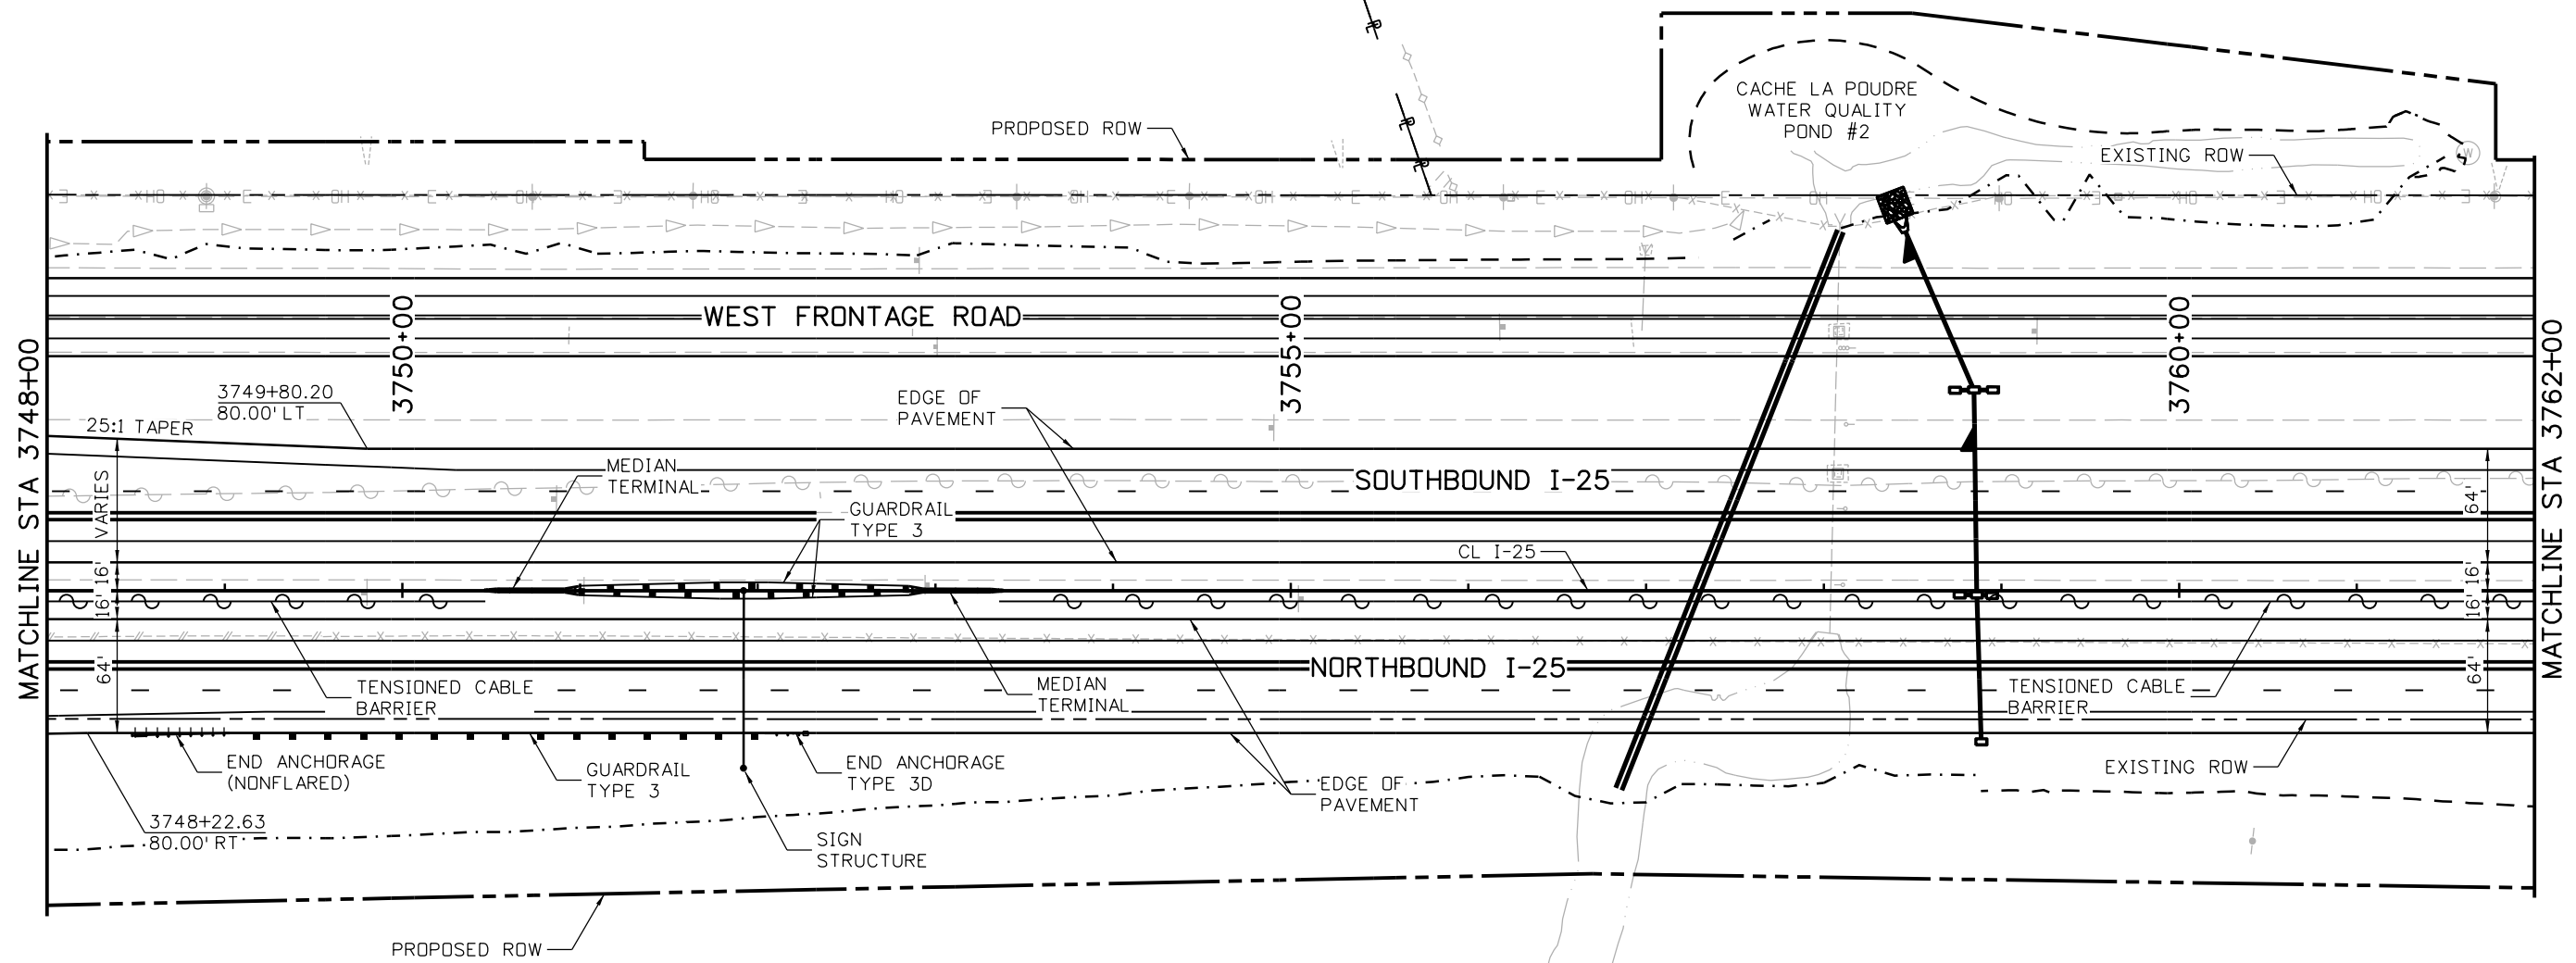  

Print Date: 5/6/2016	
File Name: 18357DES_Plan_I-25Mainline012.dgn	
Horiz. Scale: 1:100	Vert. Scale:
Unit Information	Unit Leader Initials:
<b>ATKINS</b>	7604 Technology Way, Suite 400 Denver, CO 80237 Phone: (303) 221-7275 Fax: (303) 221-7276

Sheet Revisions		
Date:	Comments	Init.

Colorado Department of Transportation



10601 West 10th Street  
Greeley, CO 80634  
Phone: 970-350-2148 FAX: 970-350-2163


Region 4 TJT

As Constructed
No Revisions:
Revised:
Void:

I-25/SH 392 TO SH 14 ROADWAY PLAN I-25 MAINLINE			
Designer:	AGC	Structure	
Detailer:	JAG	Numbers	
Sheet Subset: ROADWAY	Subset Sheets: R23 of R168		


Project No./Code
IM 0253-221
18357
Sheet Number <b>88</b>

gell7543 9:40:02 AM pwr:\CP-PWS-1501.pbsj.com\FBSJ\PWJ\Documents\Transportation\Surface Transportation\Projects\100027309 1-25\Design\Drawings\Phase 1 FIR\ATKINS\18357DES\_Prof\_I-25Mainline012.dgn

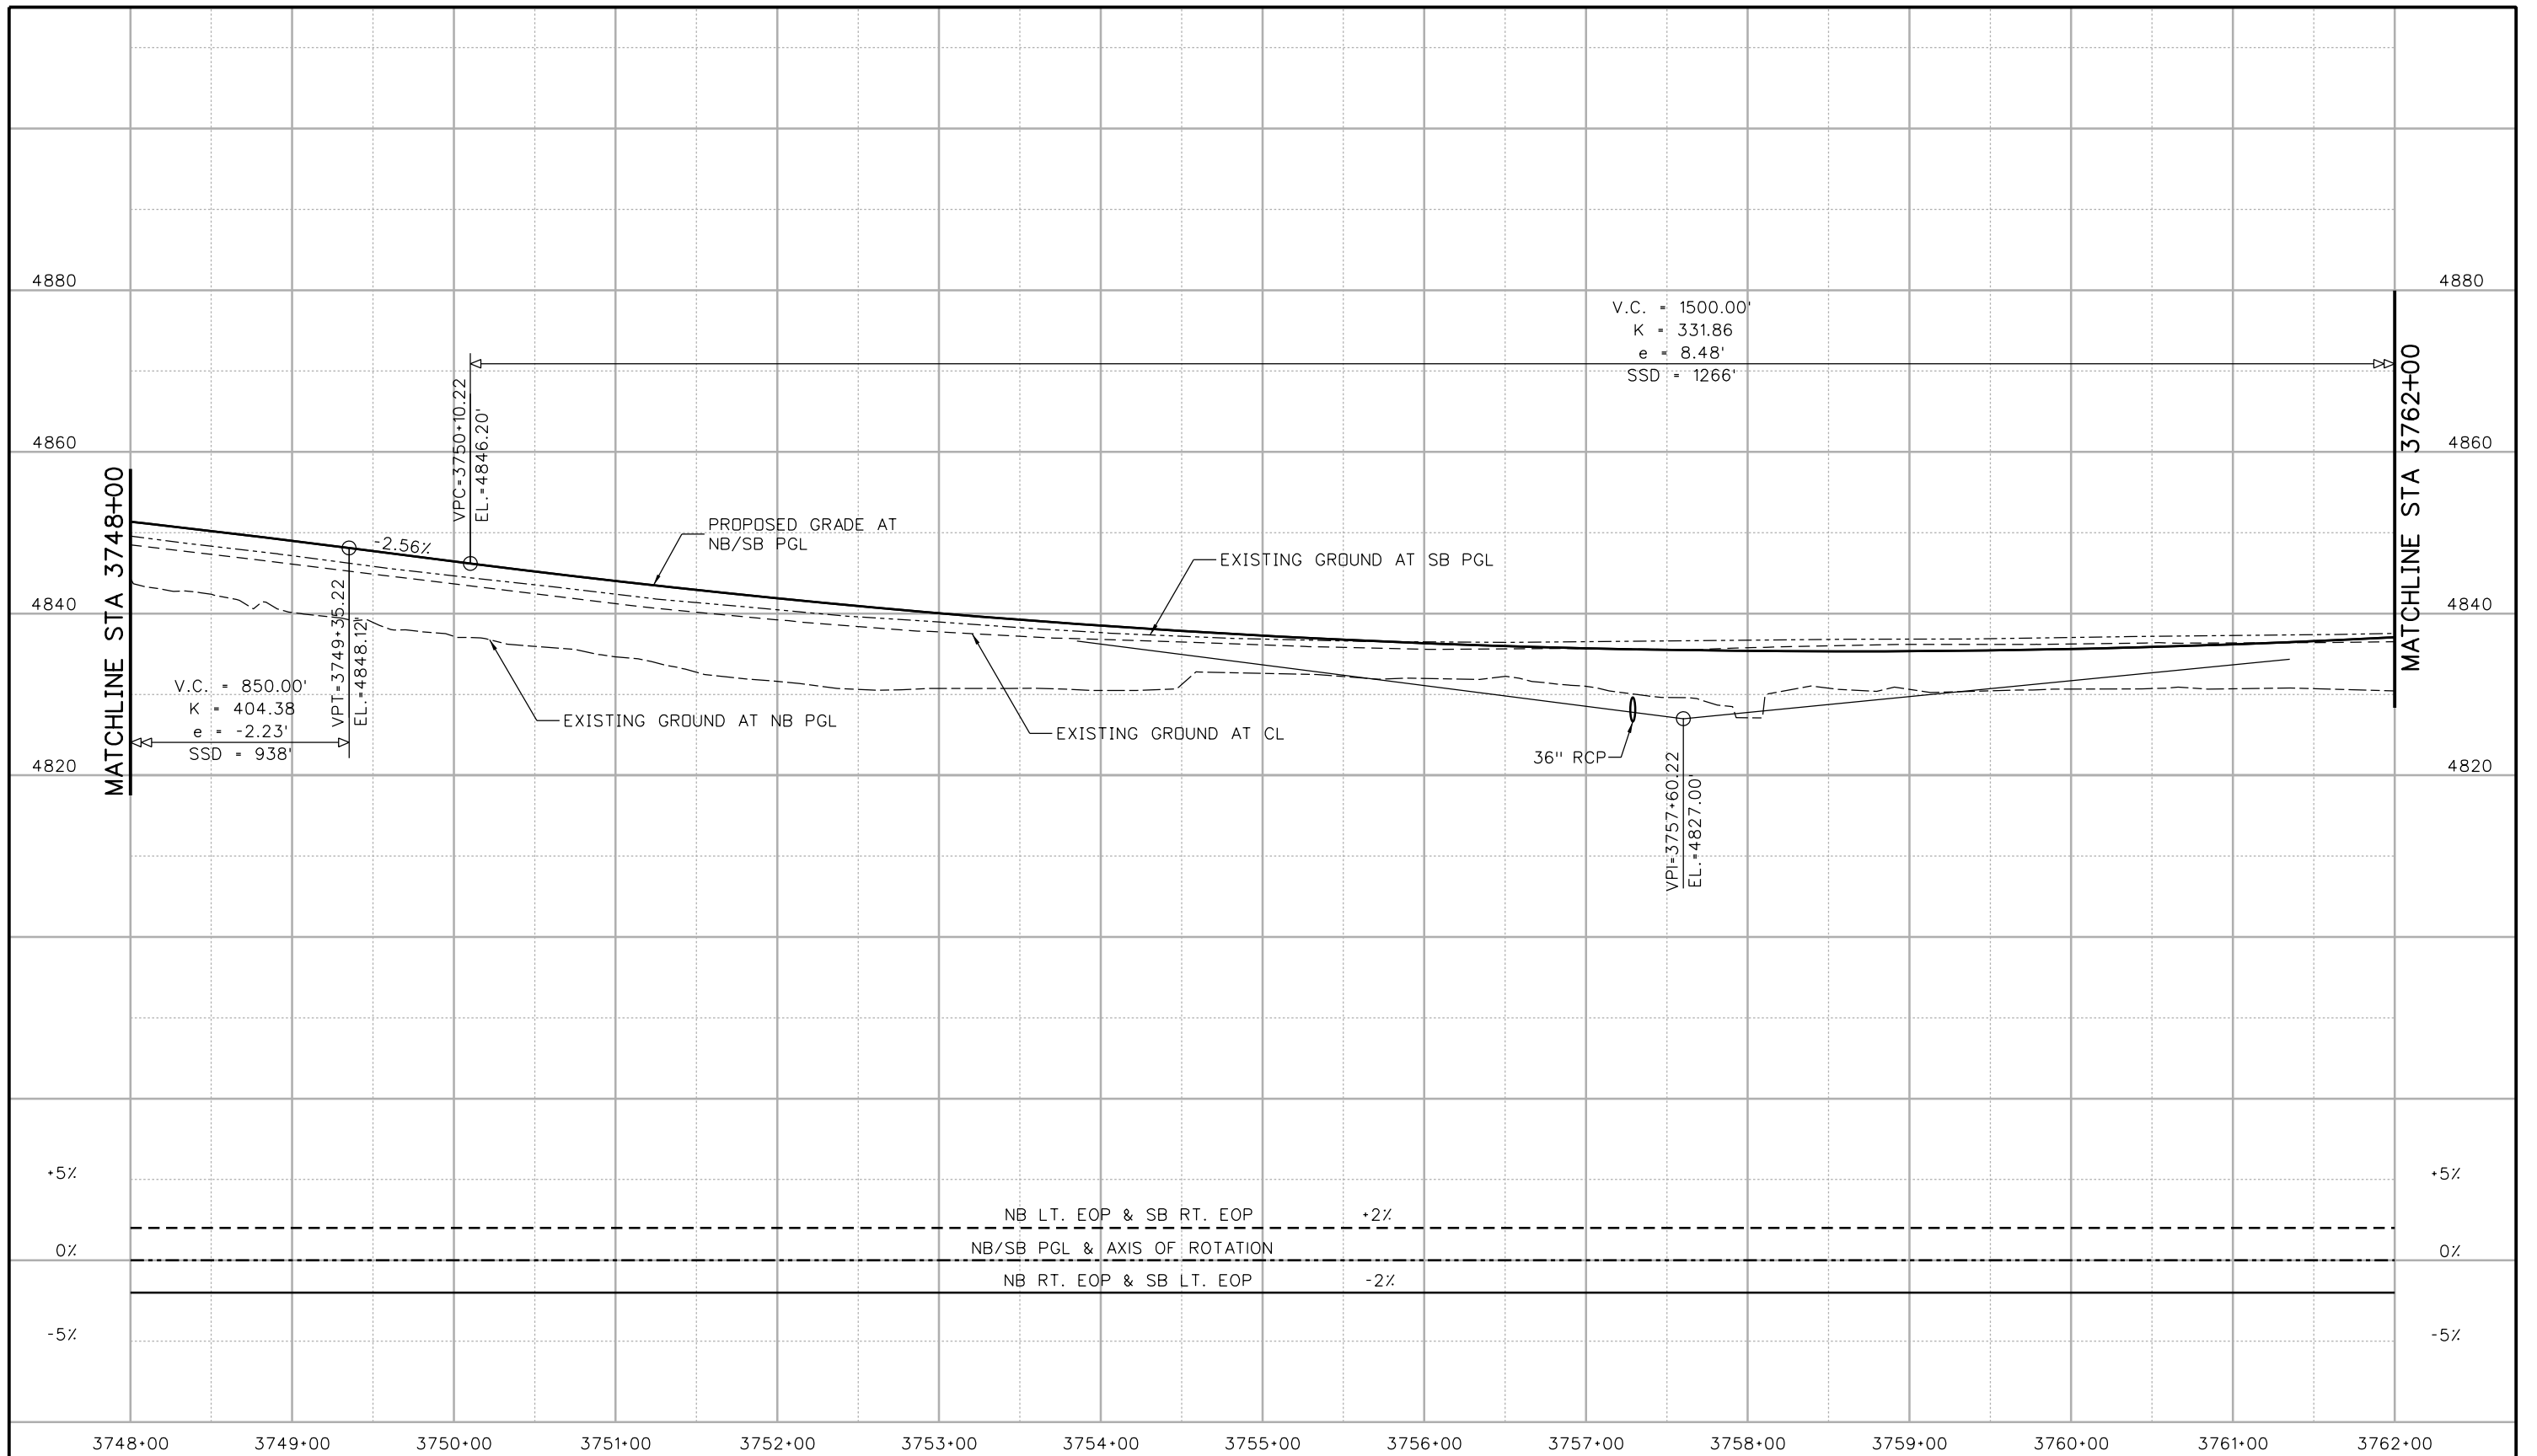

Print Date: 5/6/2016	<b>Sheet Revisions</b>	<b>Colorado Department of Transportation</b>	<b>As Constructed</b>	<b>I-25/SH 392 TO SH 14 ROADWAY PROFILE I-25 MAINLINE</b>	<b>Project No./Code</b>
File Name: 18357DES_Prof_I-25Mainline012.dgn	Date:      Comments      Init.	 10601 West 10th Street Greeley, CO 80634 Phone: 970-350-2148 FAX: 970-350-2163	No Revisions:	Designer:      AGC	IM 0253-221
Horiz. Scale: 1:100      Vert. Scale:			Revised:	Detailer:      JAG	18357
Unit Information      Unit Leader Initials:			Void:	Sheet Subset: ROADWAY	Structure Numbers
<b>ATKINS</b> 7604 Technology Way, Suite 400 Denver, CO 80237 Phone: (303) 221-7275 Fax: (303) 221-7276	0000	<b>Region 4</b>		Subset Sheets: R24 of R168	


gell7543 9:57:25 AM pwr:\CP-PWS-1501.pbsj.com\FBSJ\Documents\Transportation\Surface Transportation\Projects\100027309 1-25\Design\Drawings\Phase 1 FIR\ATKINS\18357DES\_Plan\_I-25Mainline013.dgn

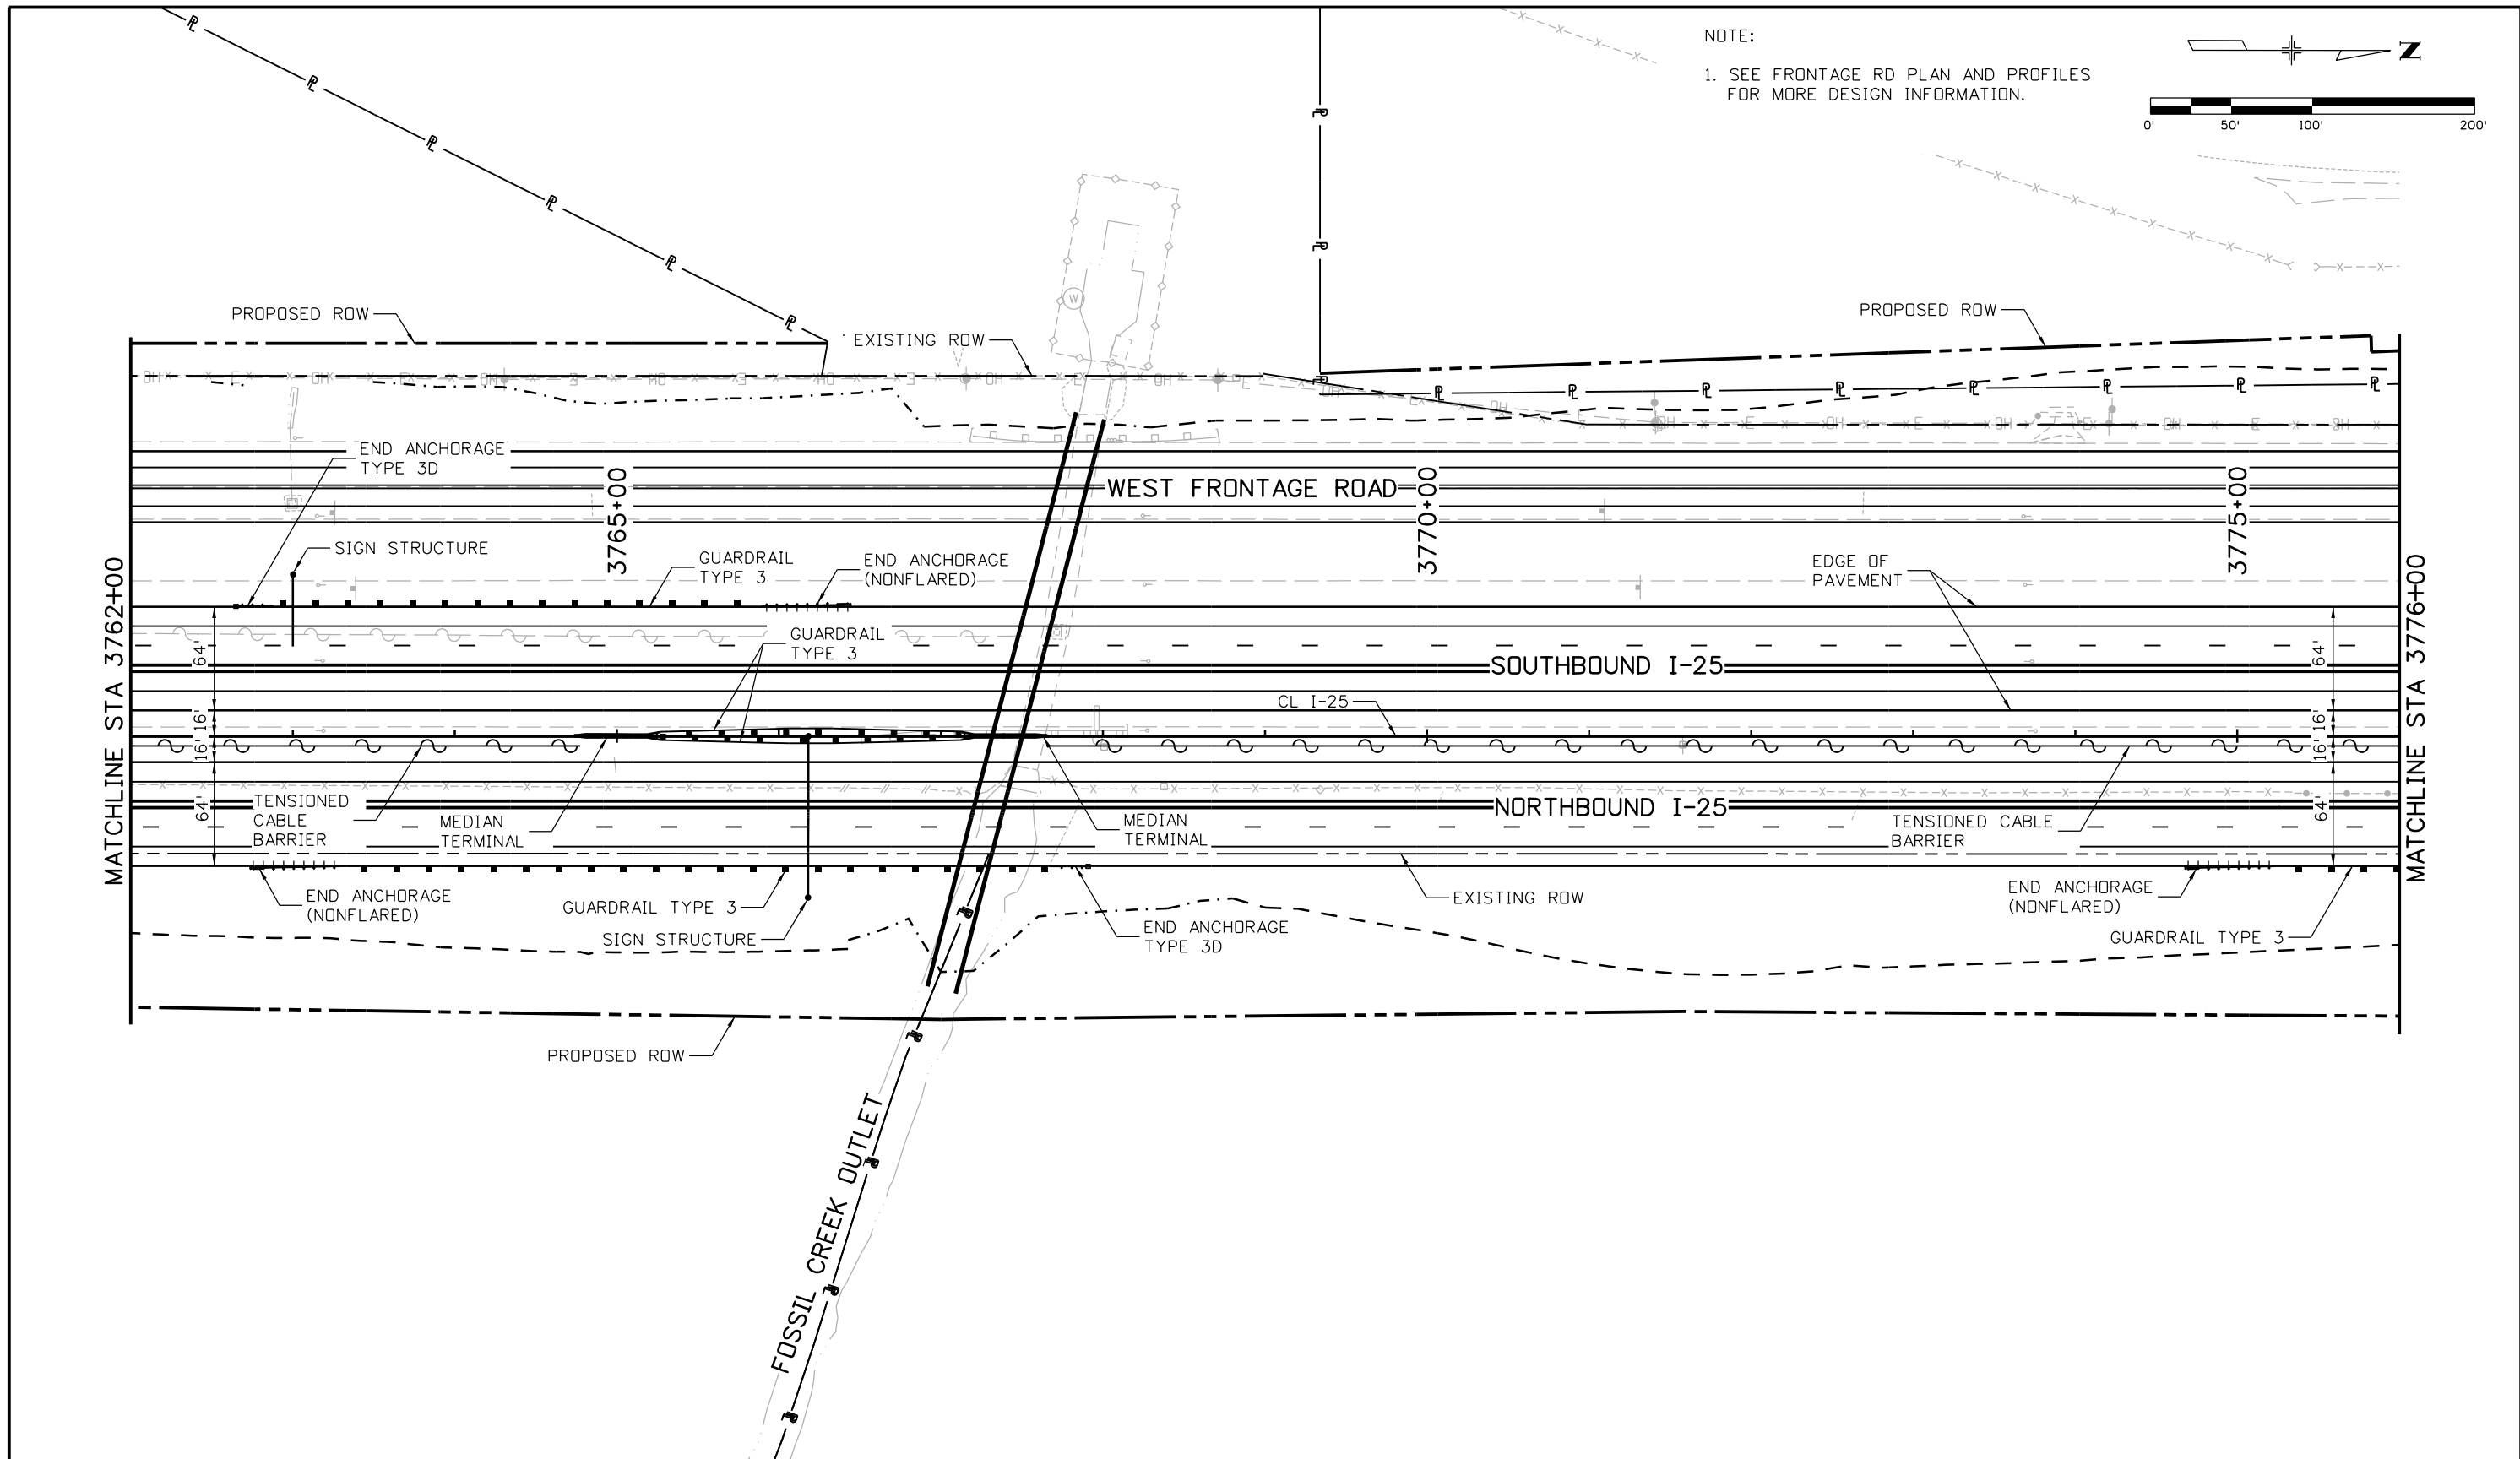

Print Date: 5/6/2016		Sheet Revisions				As Constructed		I-25/SH 392 TO SH 14		Project No./Code	
File Name: 18357DES_Plan_I-25Mainline013.dgn		Date:	Comments	Init.		No Revisions:		ROADWAY PLAN		IM 0253-221	
Horiz. Scale: 1:100      Vert. Scale:						Revised:		Designer:      AGC	Structure	18357	
Unit Information      Unit Leader Initials:						Void:		Detailer:      JAG	Numbers	Sheet Number      90	
 7604 Technology Way, Suite 400 Denver, CO 80237 Phone: (303) 221-7275    Fax: (303) 221-7276				Region 4	TJT		Sheet Subset: ROADWAY		Subset Sheets: R25 of R168		



gell7543 9:40:10 AM pw:\CP-PWS-1501.pbs\j.com\PBS\JPW\1\Documents\Transportation\Surface Transportation\Projects\100027309 I-25\Design\Drawings\Phase 1 FIR\ATKINS\18357DES\_Prof\_I-25Mainline013.dgn

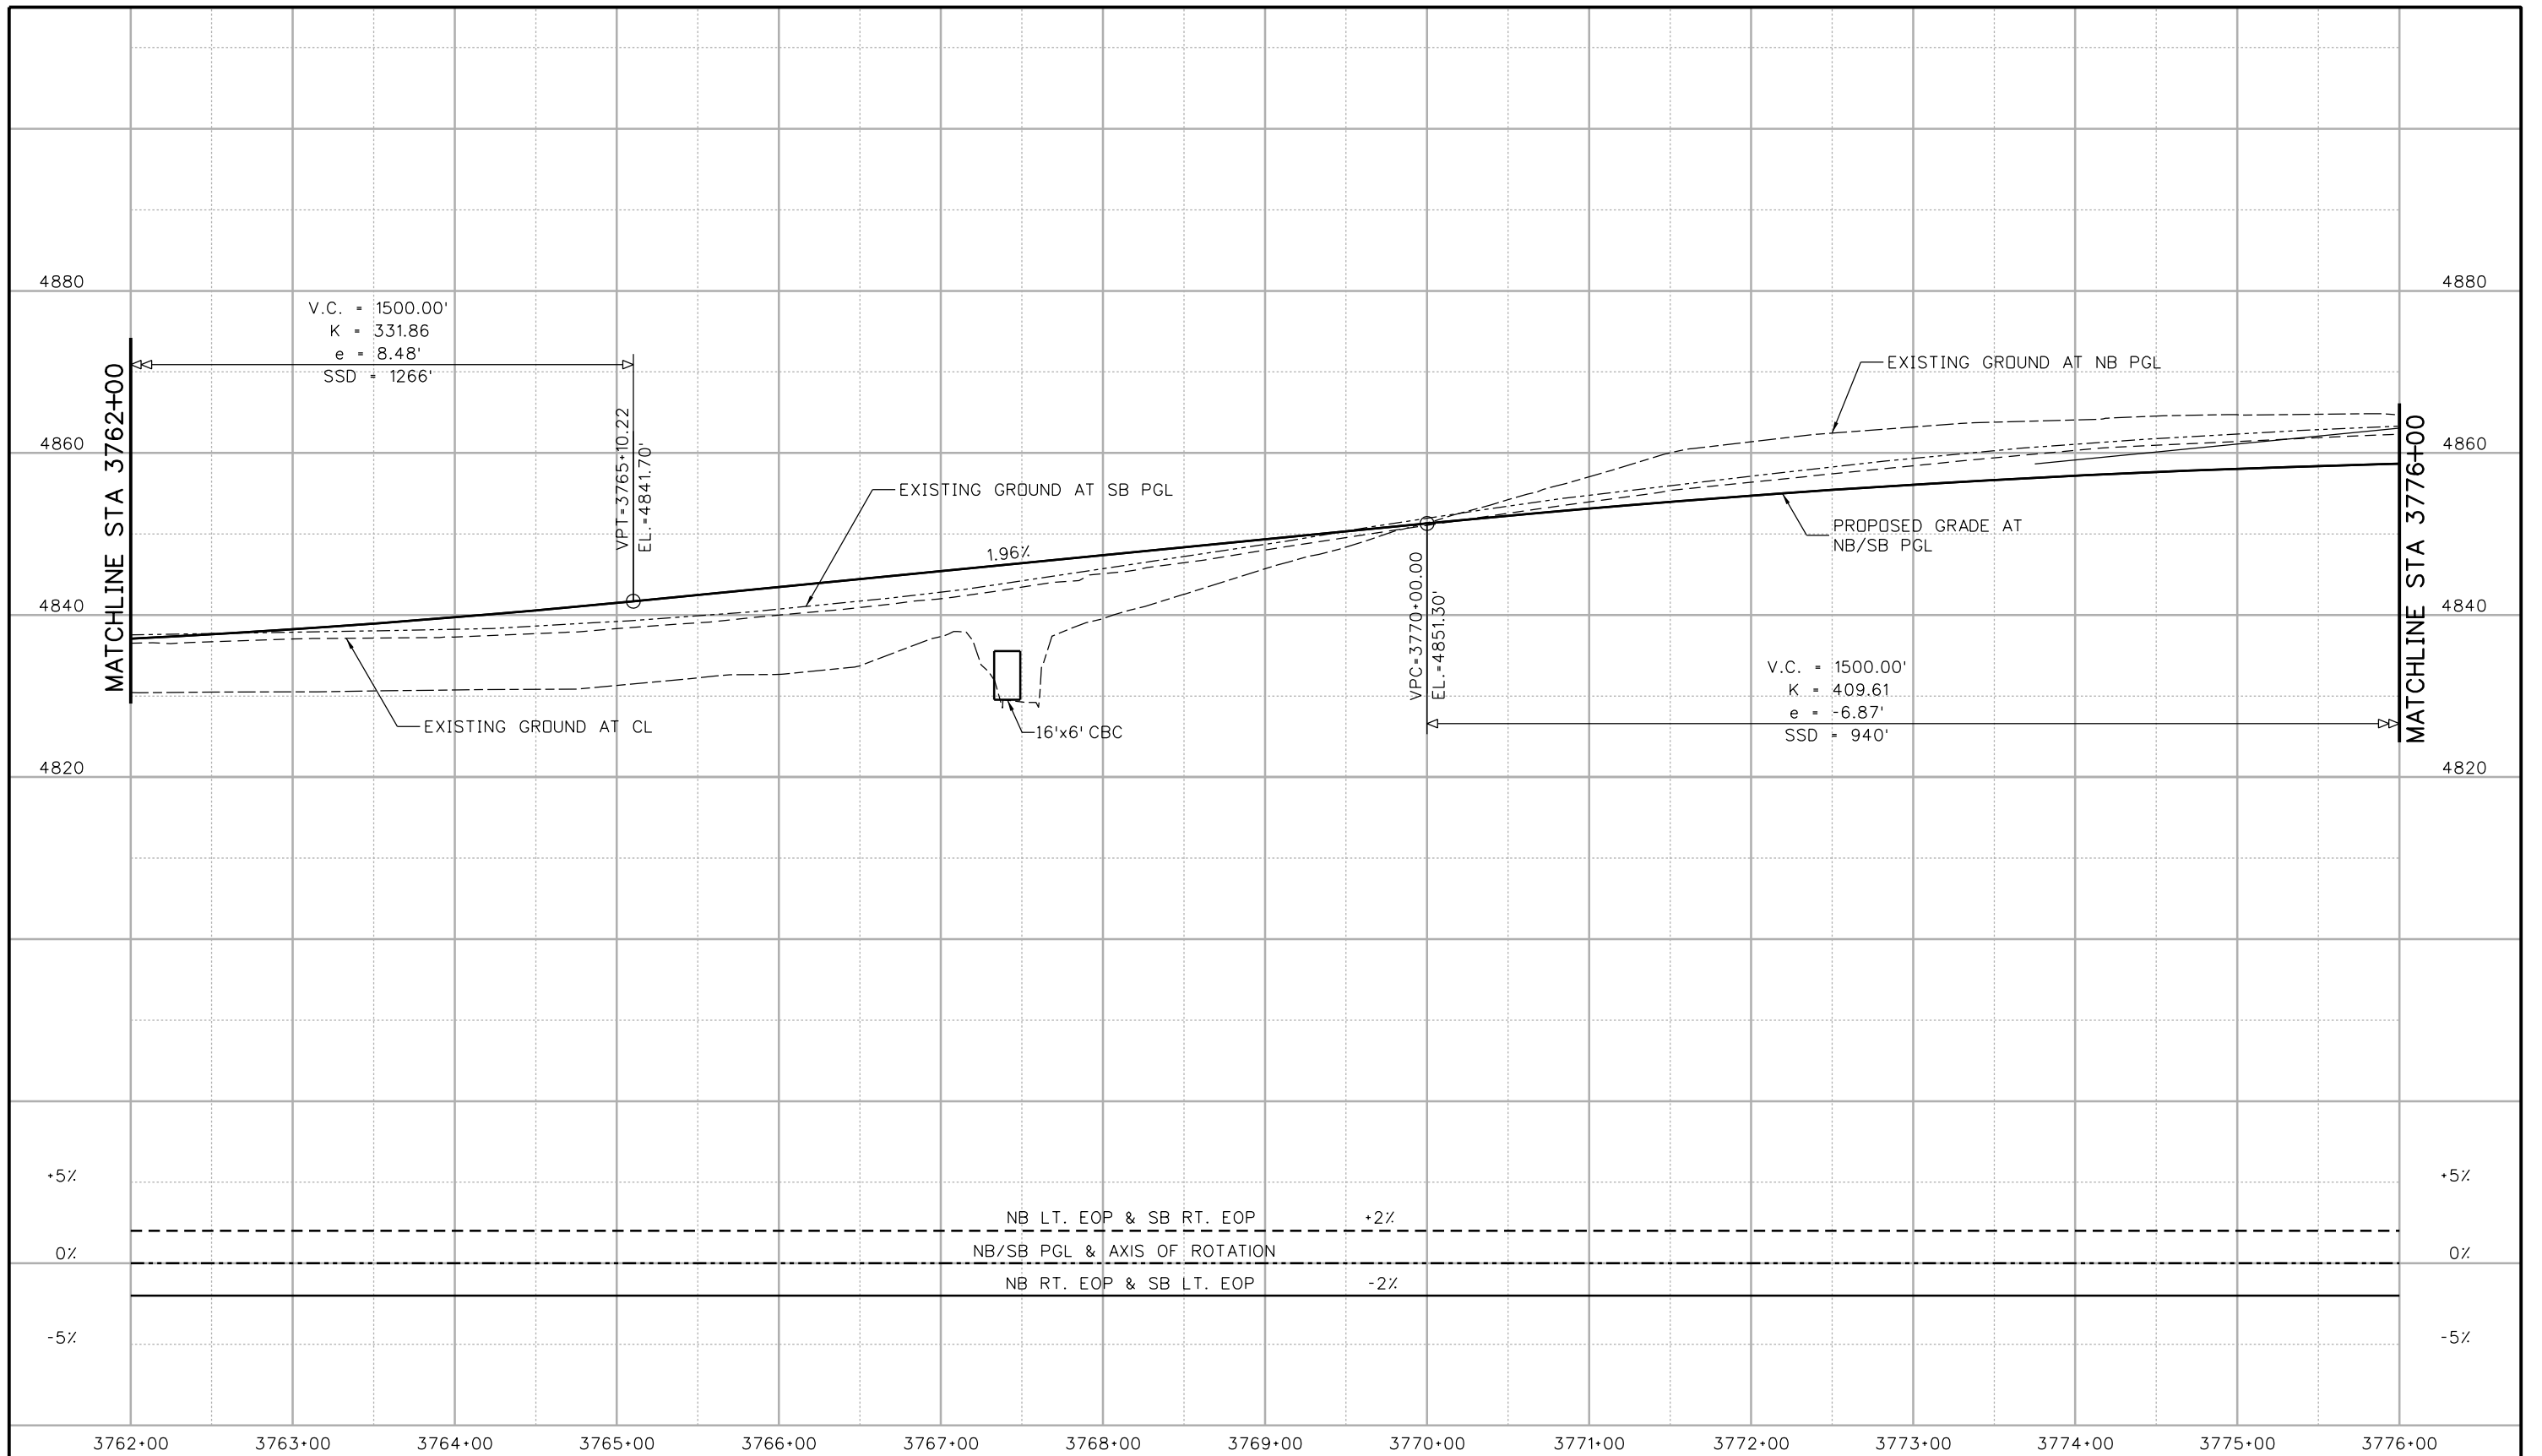

Print Date: 5/6/2016	
File Name: 18357DES_Prof_I-25Mainline013.dgn	
Horiz. Scale: 1:100	Vert. Scale:
Unit Information	Unit Leader Initials:
<b>ATKINS</b>	7604 Technology Way, Suite 400 Denver, CO 80237 Phone: (303) 221-7275 Fax: (303) 221-7276

Sheet Revisions		
Date:	Comments	Init.

Colorado Department of Transportation  
  
 10601 West 10th Street  
 Greeley, CO 80634  
 Phone: 970-350-2148 FAX: 970-350-2163  
 Region 4 TJT

<b>As Constructed</b>
No Revisions:
Revised:
Void:



<b>I-25/SH 392 TO SH 14 ROADWAY PROFILE I-25 MAINLINE</b>		
Designer:	AGC	Structure Numbers
Detailer:	JAG	
Sheet Subset: ROADWAY		Subset Sheets: R26 of R168

<b>Project No./Code</b>
IM 0253-221
18357
Sheet Number <b>91</b>

gell7543 9:57:48 AM pwr:\CP-PWS-1501.pbsj.com\FBSJ\Documents\Transportation\Surface Transportation\Projects\100027309 I-25\Design\Drawings\Phase 1 FIR\ATKINS\18357DES\_Plan\_I-25Mainline014.dgn

NOTE:

1. SEE FRONTAGE RD PLAN AND PROFILES FOR MORE DESIGN INFORMATION.

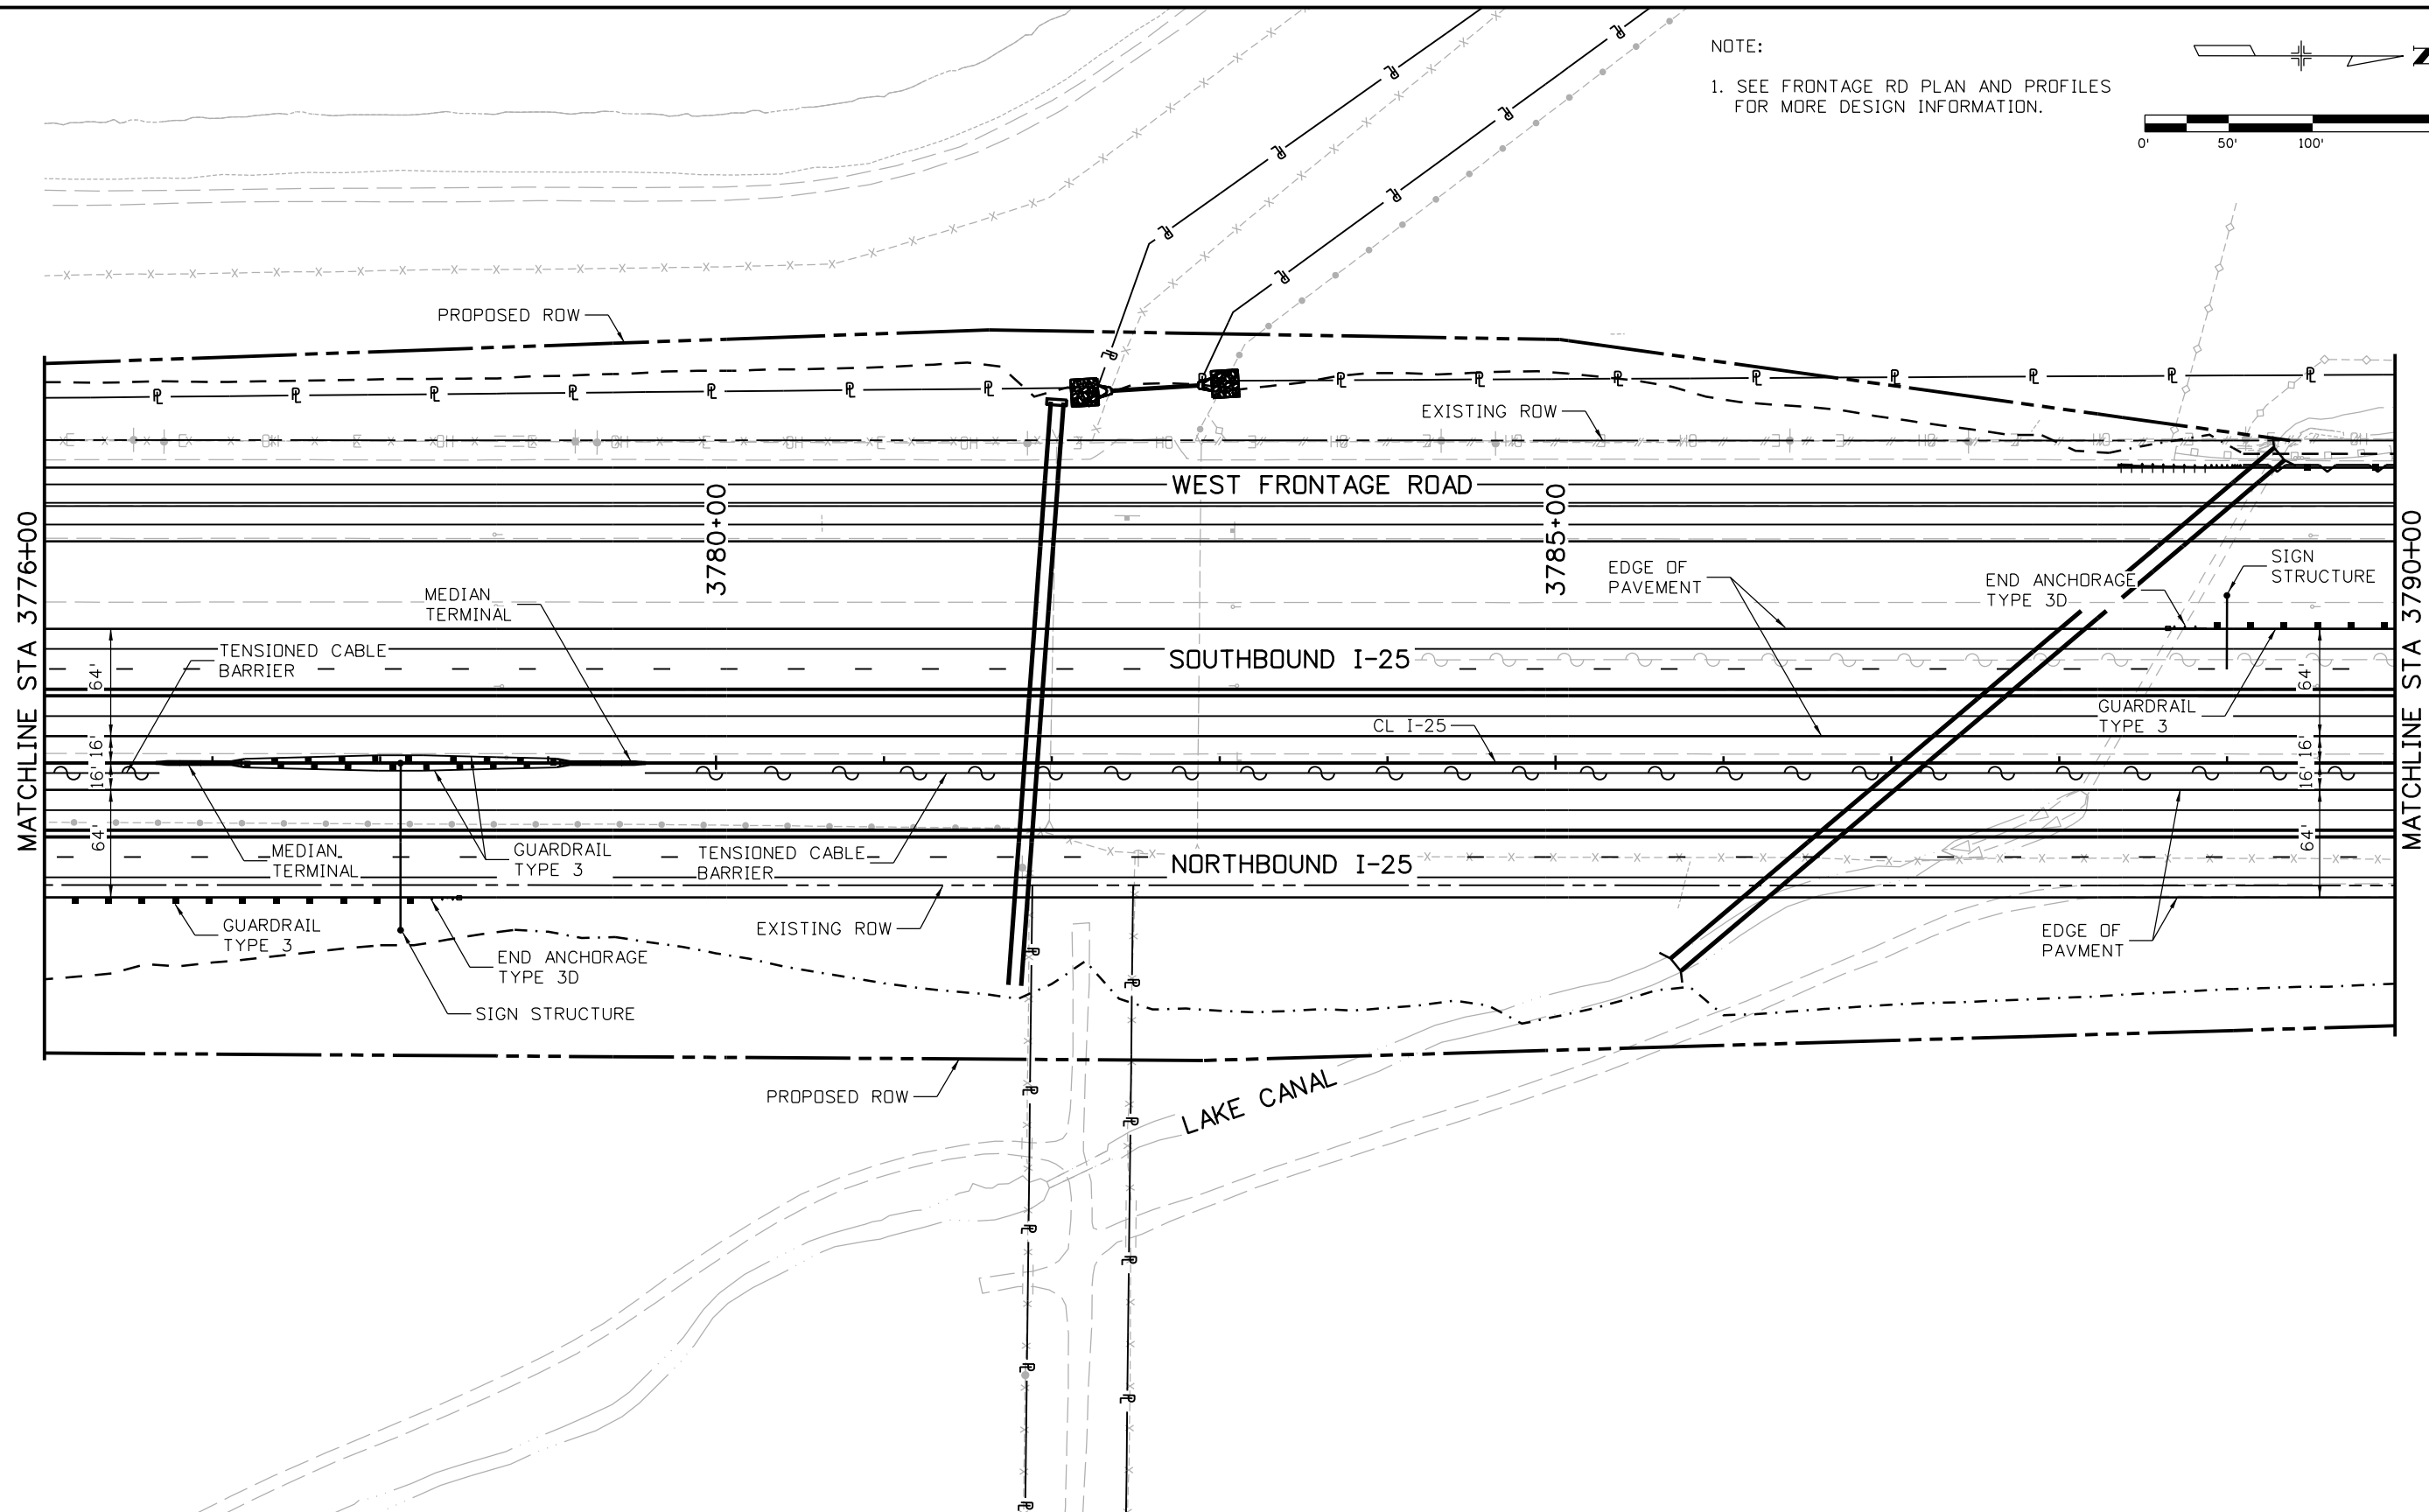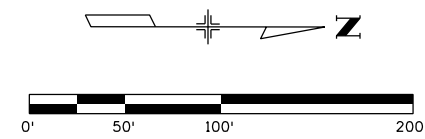

Print Date: 5/6/2016	
File Name: 18357DES_Plan_I-25Mainline014.dgn	
Horiz. Scale: 1:100	Vert. Scale:
Unit Information	Unit Leader Initials:
<b>ATKINS</b>	7604 Technology Way, Suite 400 Denver, CO 80237 Phone: (303) 221-7275 Fax: (303) 221-7276

Sheet Revisions		
Date:	Comments	Init.

Colorado Department of Transportation



10601 West 10th Street  
Greeley, CO 80634  
Phone: 970-350-2148 FAX: 970-350-2163


Region 4 TJT

<b>As Constructed</b>
No Revisions:
Revised:
Void:

<b>I-25/SH 392 TO SH 14 ROADWAY PLAN I-25 MAINLINE</b>			
Designer:	ACG	Structure	
Detailer:	JAG	Numbers	
Sheet Subset: ROADWAY	Subset Sheets: R27 of R168		


<b>Project No./Code</b>
IM 0253-221
18357
Sheet Number <b>92</b>

gell7543 9:40:17 AM pw:\CP-PWS-1501.pbs\j.com\FBS\JPW\1\Documents\Transportation\Surface Transportation\Projects\100027309 1-25\Design\Drawings\Phase 1 FIR\ATKINS\18357DES\_Prof\_I-25Mainline014.dgn

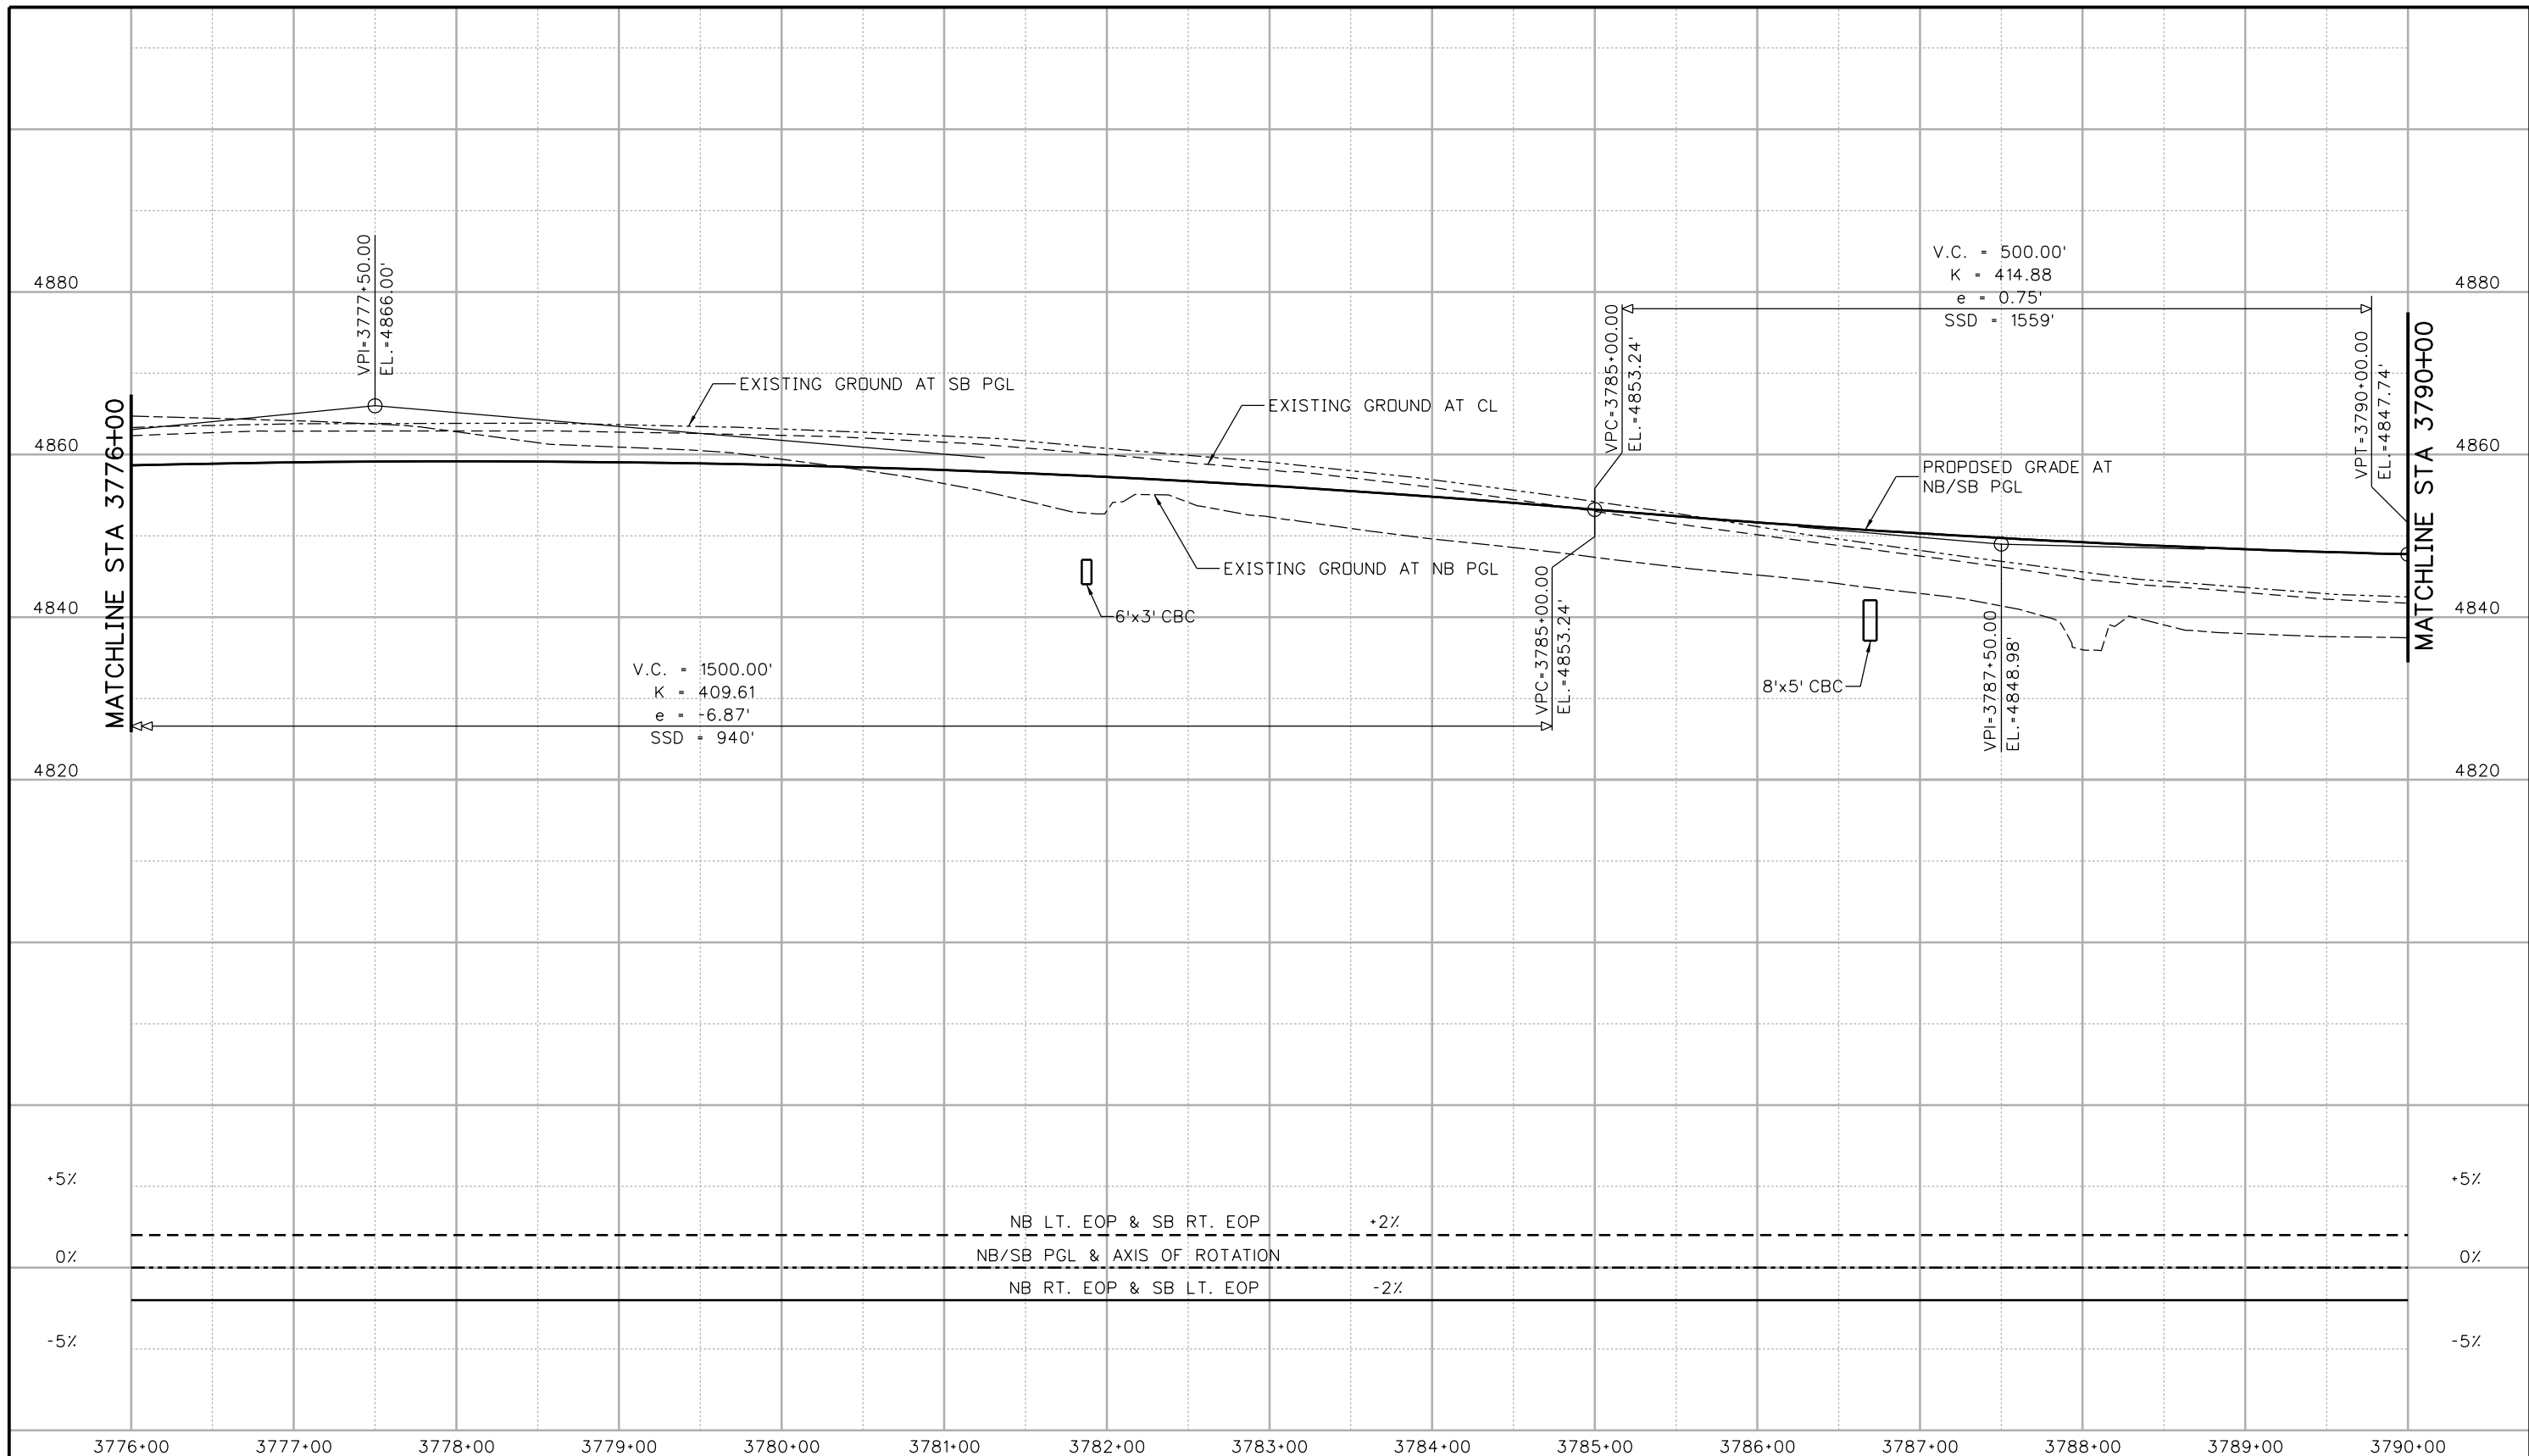


Print Date: 5/6/2016		<b>Sheet Revisions</b>				<b>As Constructed</b>		<b>I-25/SH 392 TO SH 14 ROADWAY PROFILE I-25 MAINLINE</b>		<b>Project No./Code</b>	
File Name: 18357DES_Prof_I-25Mainline014.dgn		Date:	Comments	Init.		No Revisions:	Designer: AGC	Structure Numbers	IM 0253-221		
Horiz. Scale: 1:100    Vert. Scale:						Revised:	Detailer: JAG		18357		
Unit Information    Unit Leader Initials:					Void:	Sheet Subset: ROADWAY	Subset Sheets: R28 of R168	Sheet Number <b>93</b>			
<b>ATKINS</b> 7604 Technology Way, Suite 400 Denver, CO 80237 Phone: (303) 221-7275 Fax: (303) 221-7276					<b>Region 4</b>	TJT					

gell7543 9:58:11 AM pw:\CP-PWS-IS01.pbsj.com\PBSJ\Documents\Transportation\Surface Transportation\Projects\100027309 I-25 Design\Drawings\Phase 1\I-25Mainline\18357DES\_Plan\_I-25Mainline015.dgn

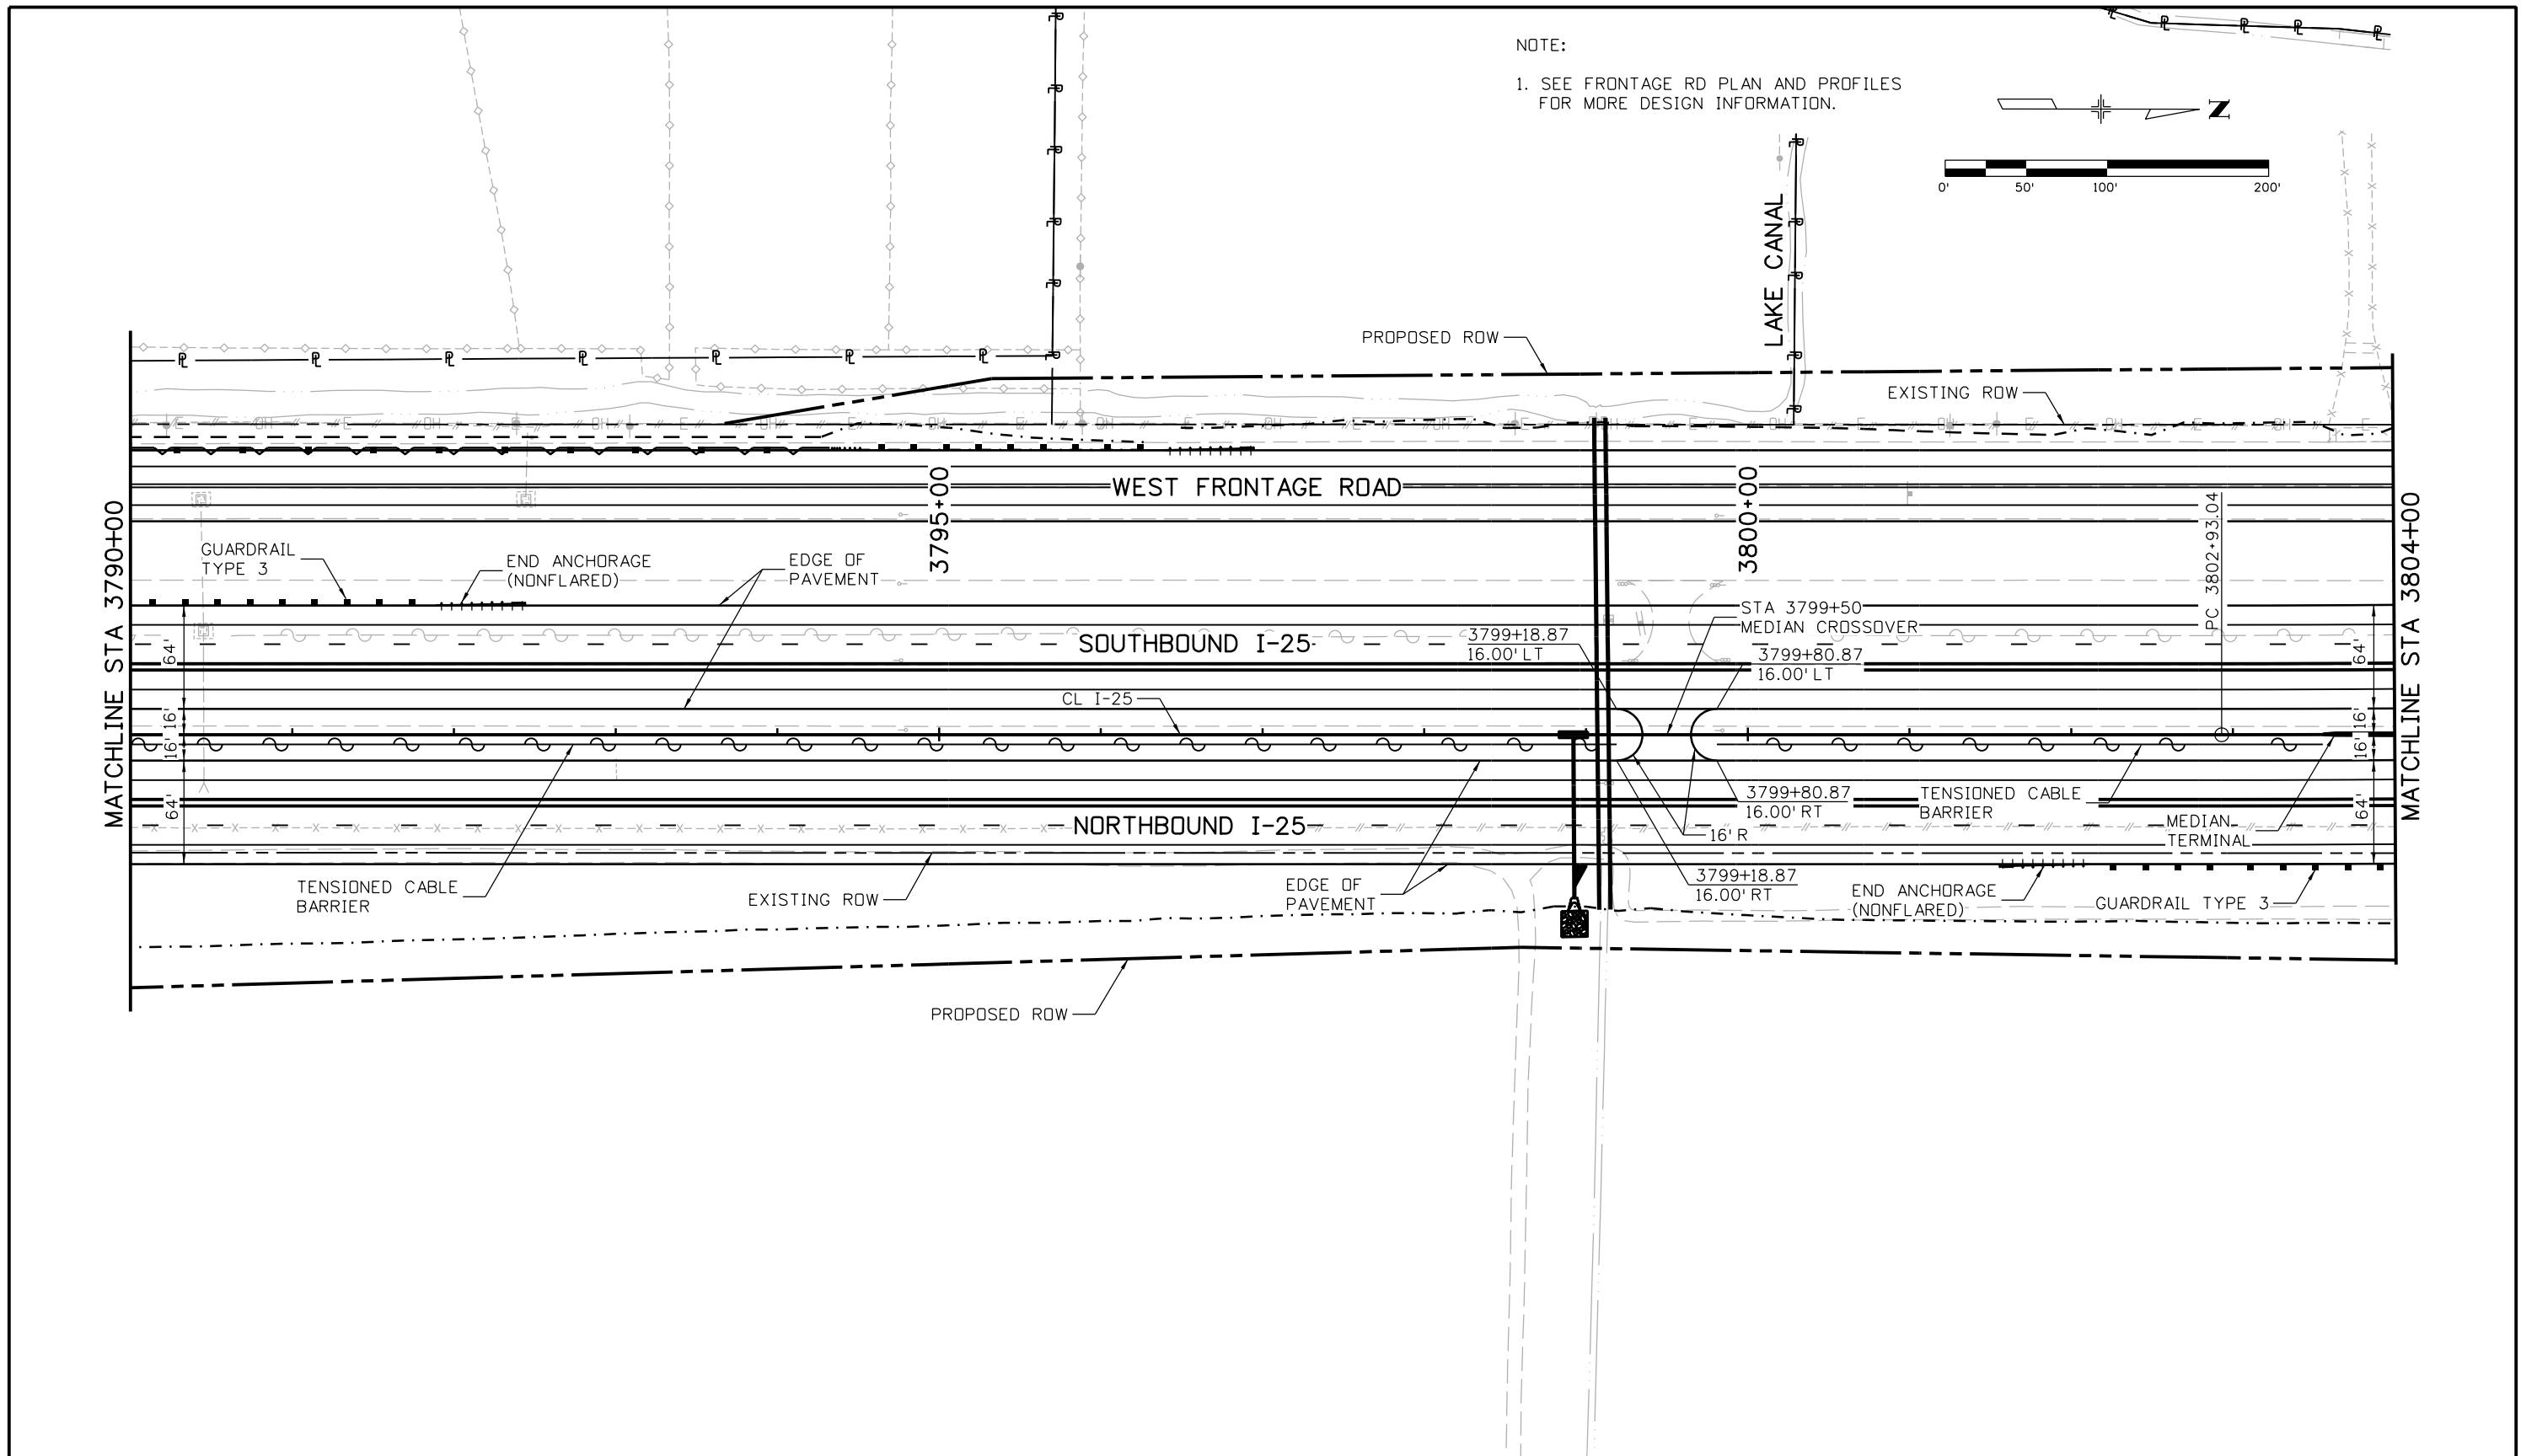

Print Date: 5/6/2016		<b>Sheet Revisions</b> Date:      Comments      Init. _____ _____ _____			Colorado Department of Transportation 10601 West 10th Street Greeley, CO 80634 Phone: 970-350-2148 FAX: 970-350-2163 <b>Region 4</b> <b>TJT</b>		As Constructed		I-25/SH 392 TO SH 14 ROADWAY PLAN I-25 MAINLINE		Project No./Code	
File Name: 18357DES_Plan_I-25Mainline015.dgn							No Revisions:				IM 0253-221	
Horiz. Scale: 1:100      Vert. Scale:		Revised:		Designer:      AGC      Structure		18357						
Unit Information      Unit Leader Initials:		Void:		Detailer:      JAG      Numbers		Sheet Number      94						
<b>ATKINS</b> 7604 Technology Way, Suite 400 Denver, CO 80237 Phone: (303) 221-7275      Fax: (303) 221-7276		Sheet Subset: ROADWAY      Subset Sheets: R29 of R168										

gell7543 9:40:24 AM pwr:\CP-PWS-1501.pbsj.com\FBSPJ\Documents\Transportation\Surface Transportation\Projects\100027309 I-25\Design\Drawings\Phase 1 FIR\ATKINS\18357DES\_Prof\_I-25Mainline015.dgn

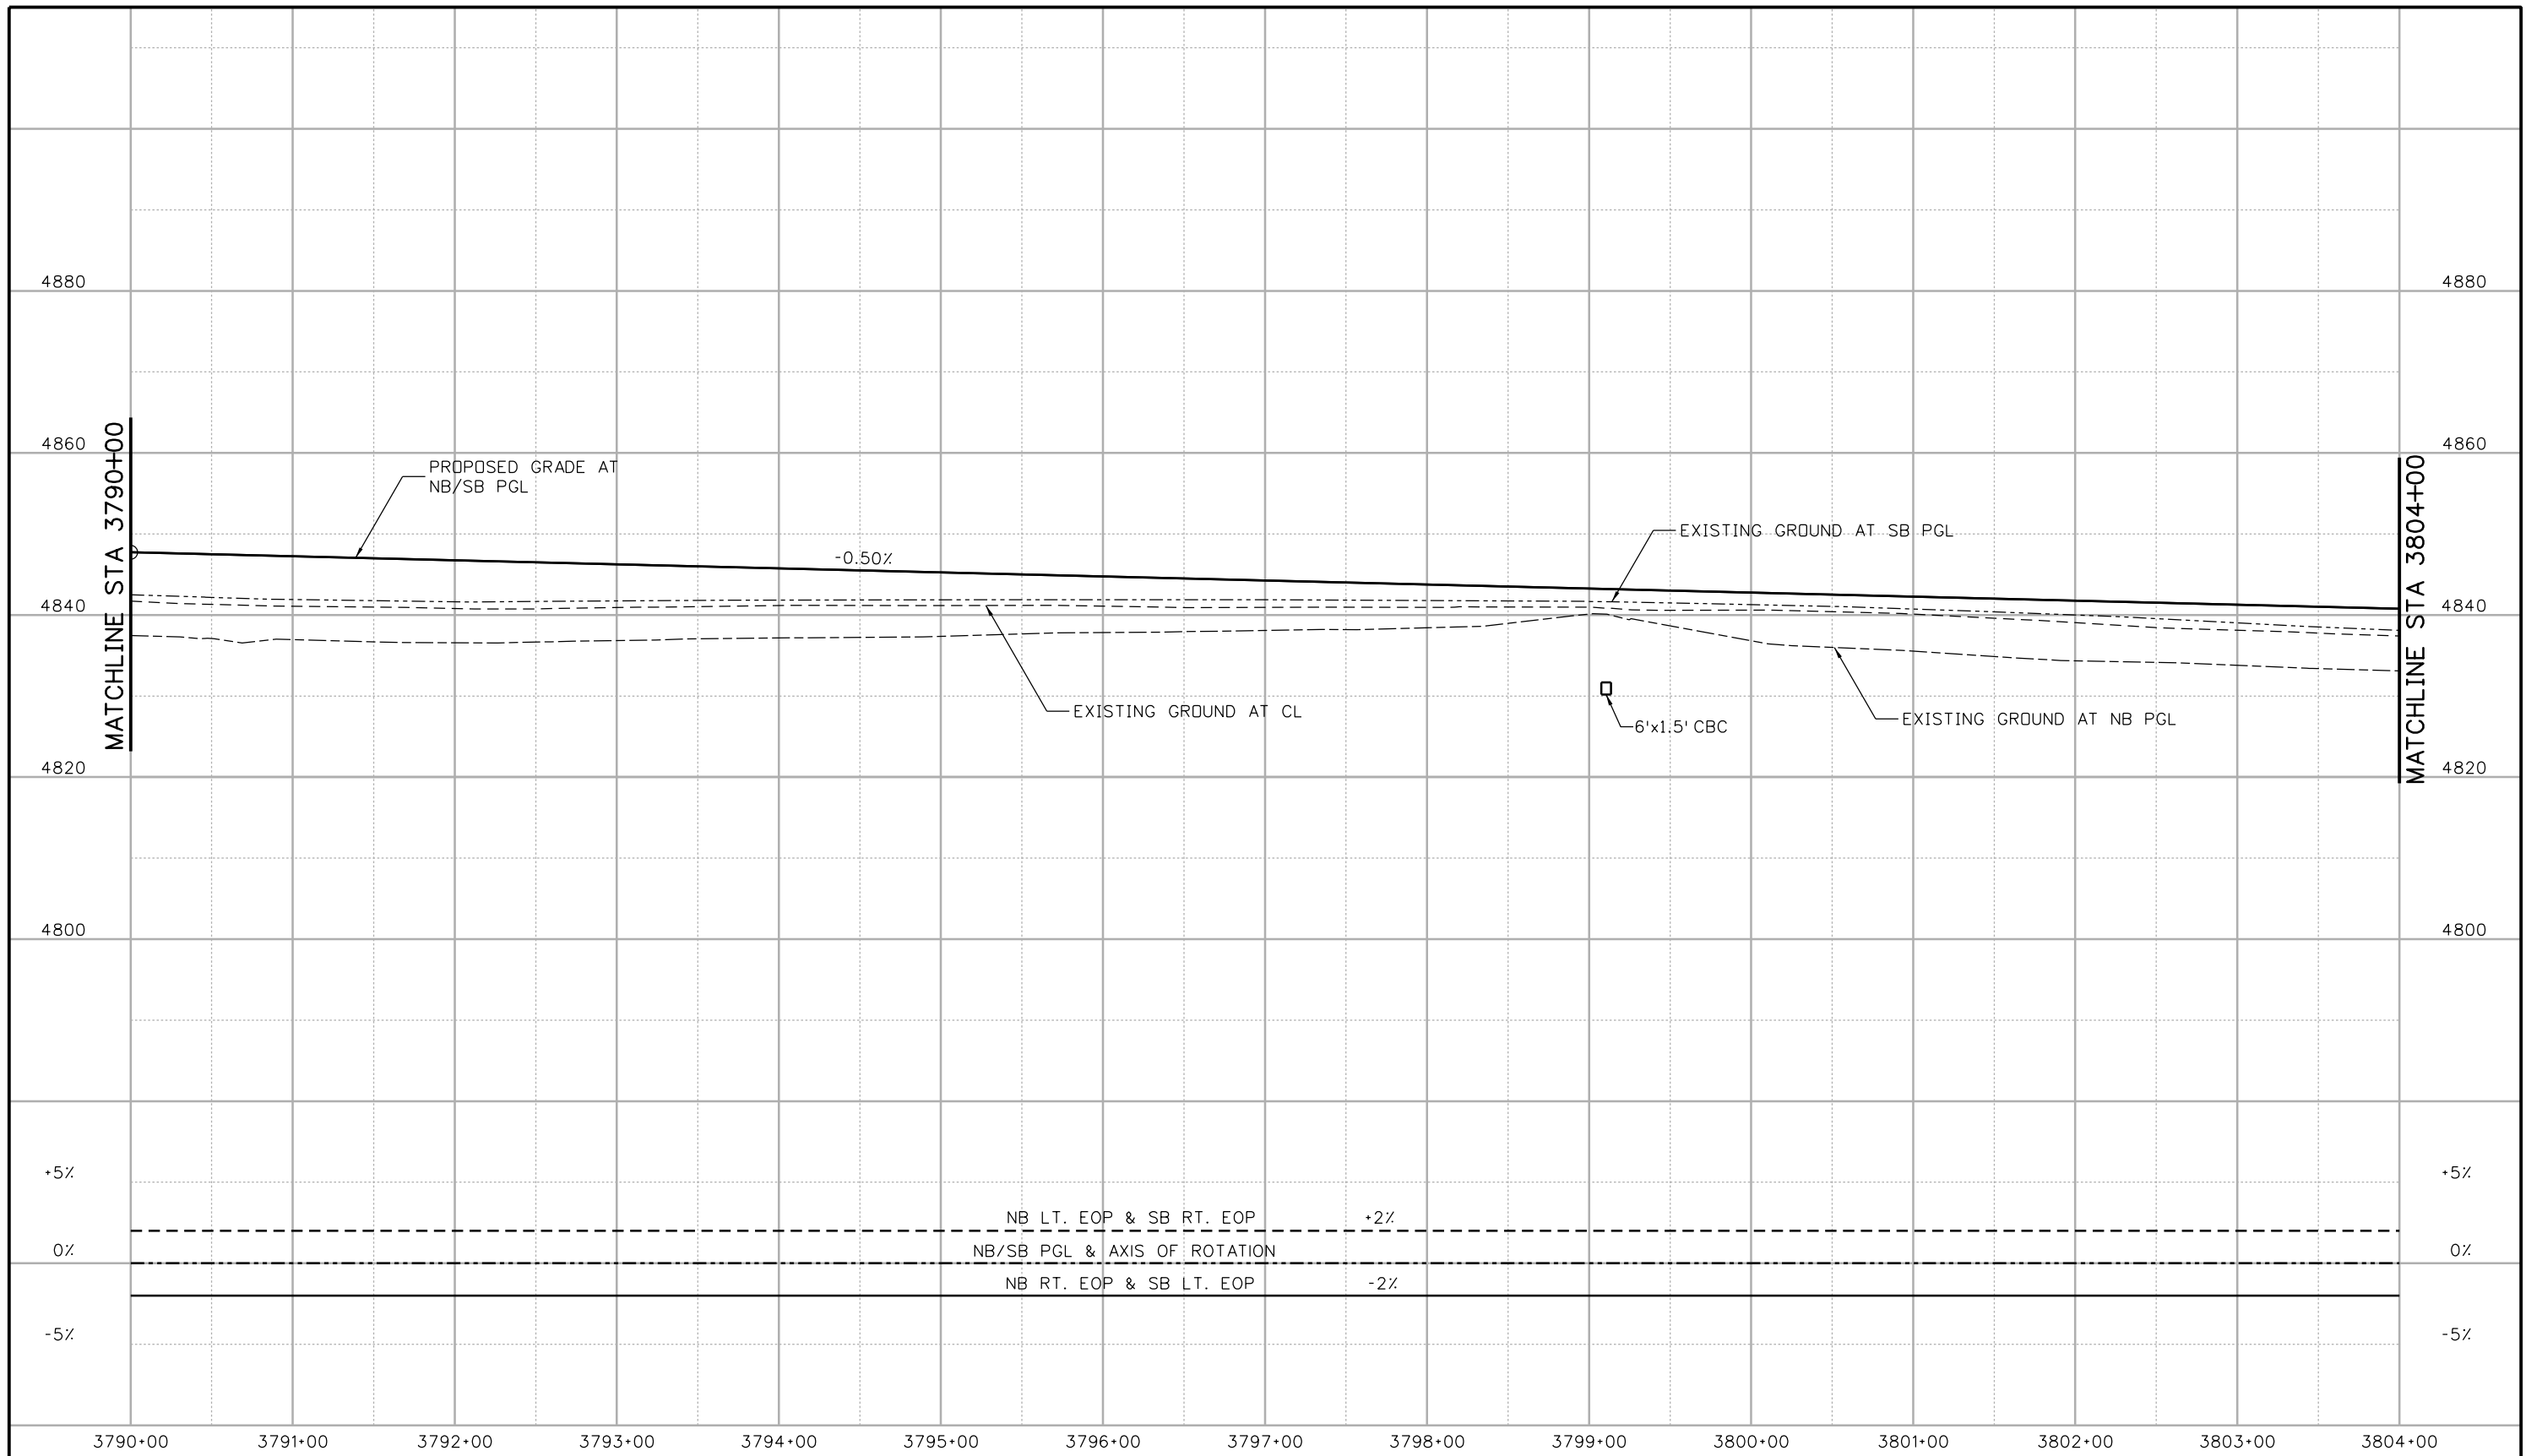

Print Date: 5/6/2016	
File Name: 18357DES_Prof_I-25Mainline015.dgn	
Horiz. Scale: 1:100	Vert. Scale:
Unit Information	Unit Leader Initials:
<b>ATKINS</b>	7604 Technology Way, Suite 400 Denver, CO 80237 Phone: (303) 221-7275 Fax: (303) 221-7276

Sheet Revisions		
Date:	Comments	Init.

**Colorado Department of Transportation**

10601 West 10th Street  
Greeley, CO 80634  
Phone: 970-350-2148 FAX: 970-350-2163

**Region 4** **TJT**



<b>As Constructed</b>
No Revisions:
Revised:
Void:

<b>I-25/SH 392 TO SH 14 ROADWAY PROFILE I-25 MAINLINE</b>			
Designer:	AGC	Structure Numbers	
Detailer:	JAG		
Sheet Subset: ROADWAY		Subset Sheets: R30 of R168	

<b>Project No./Code</b>
IM 0253-221
18357
Sheet Number <b>95</b>

gell7543 9:58:35 AM pwr:\CP-PWS-1501.pbs\j.com\FBSJ\Documents\Transportation\Surface Transportation\Projects\100027309 I-25\Design\Drawings\Phase 1 FIR\ATKINS\18357DES\_Plan\_I-25Mainline016.dgn

NOTE:  
1. SEE FRONTAGE RD PLAN AND PROFILES FOR MORE DESIGN INFORMATION.

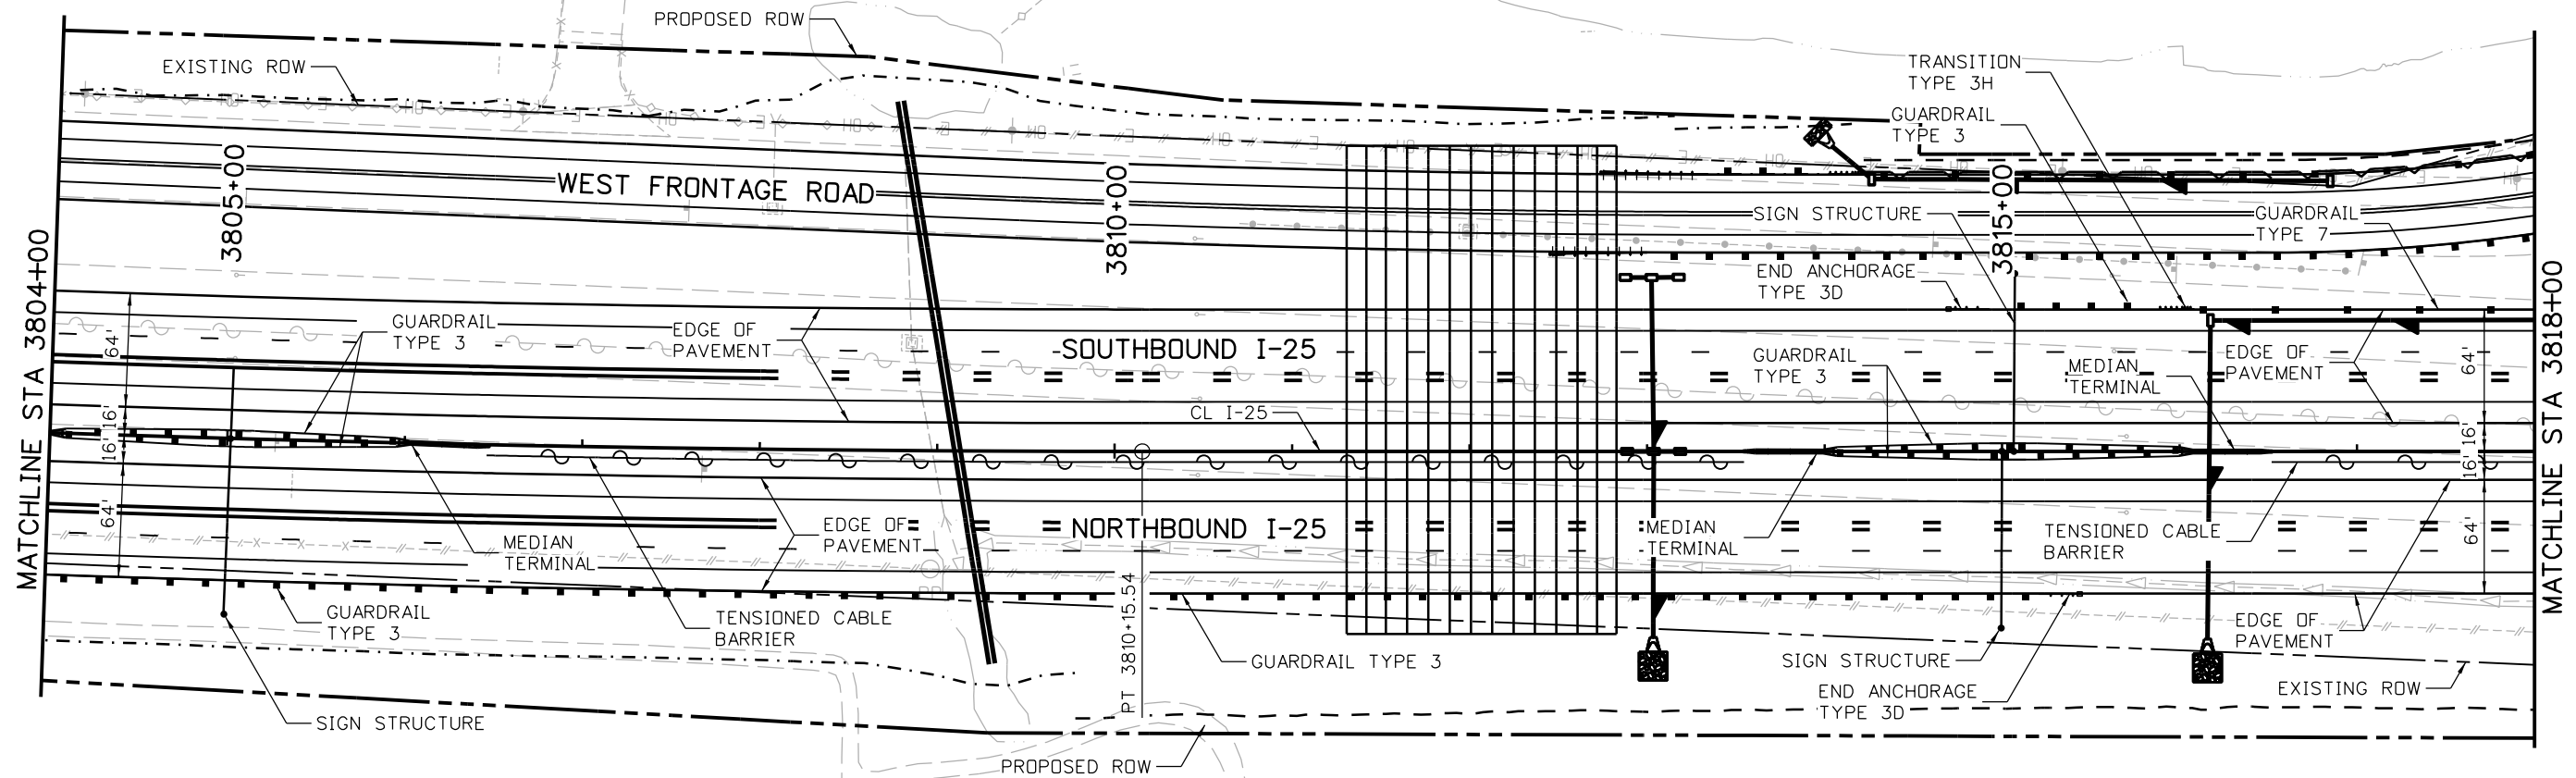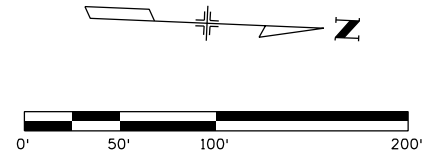

Print Date: 5/6/2016	
File Name: 18357DES_Plan_I-25Mainline016.dgn	
Horiz. Scale: 1:100	Vert. Scale:
Unit Information	Unit Leader Initials:
<b>ATKINS</b>	7604 Technology Way, Suite 400 Denver, CO 80237 Phone: (303) 221-7275 Fax: (303) 221-7276

Sheet Revisions		
Date:	Comments	Init.

Colorado Department of Transportation



10601 West 10th Street  
Greeley, CO 80634  
Phone: 970-350-2148 FAX: 970-350-2163

Region 4 TJT


As Constructed	
No Revisions:	
Revised:	
Void:	

I-25/SH 392 TO SH 14 ROADWAY PLAN I-25 MAINLINE			
Designer:	ACC	Structure Numbers	
Detailer:	JAG		
Sheet Subset: ROADWAY		Subset Sheets: R31 of R168	


Project No./Code	IM 0253-221
	18357
Sheet Number	96



gell7543 9:58:59 AM p:\CP-PWS-1501.pbsj.com\FB5JPW1\Documents\Transportation\Surface Transportation\Projects\100027309 I-25 Design\Drawings\Phase 1 FIR\ATKINS\18357DES\_Plan\_I-25Mainline017.dgn

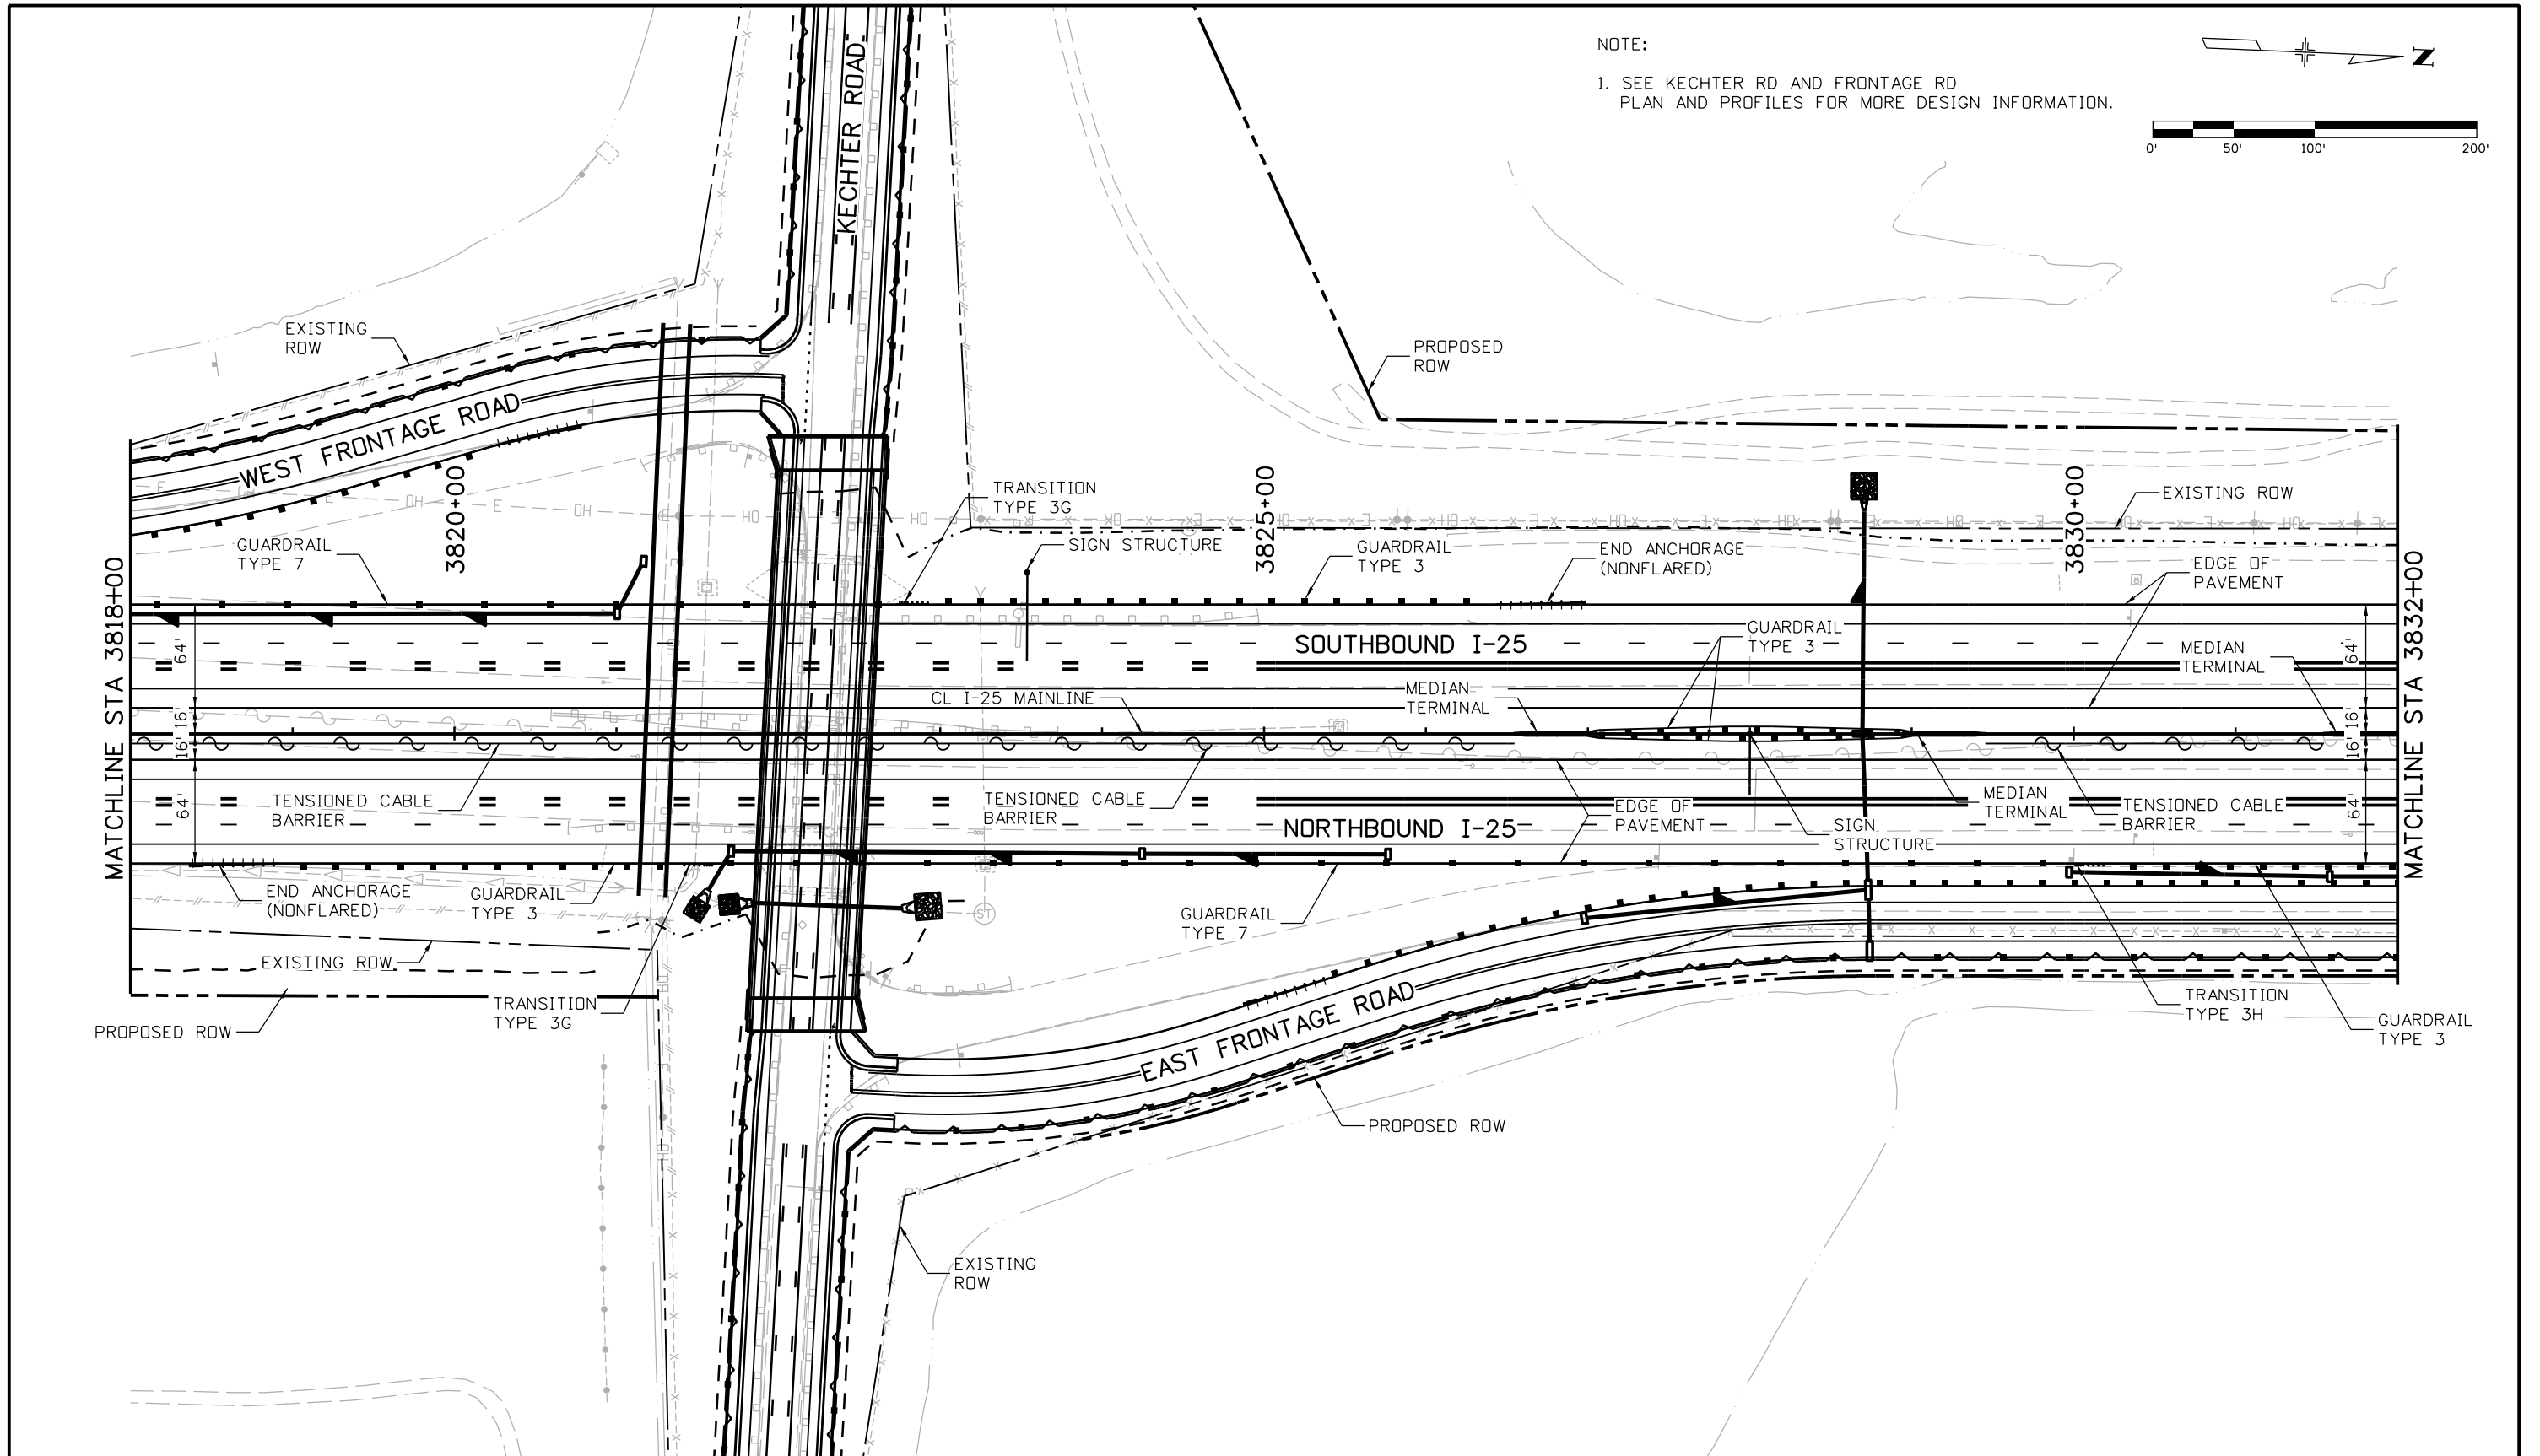

NOTE:  
1. SEE KECHTER RD AND FRONTAGE RD  
PLAN AND PROFILES FOR MORE DESIGN INFORMATION.

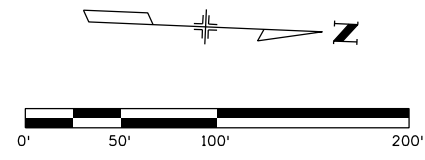

Print Date: 5/6/2016		<b>Sheet Revisions</b> Date:      Comments      Init.		<b>Colorado Department of Transportation</b>  10601 West 10th Street Greeley, CO 80634 Phone: 970-350-2148 FAX: 970-350-2163		<b>As Constructed</b> No Revisions: Revised: Void:		<b>I-25/SH 392 TO SH 14 ROADWAY PLAN I-25 MAINLINE</b>		Project No./Code	
File Name: 18357DES_Plan_I-25Mainline017.dgn										IM 0253-221	
Horiz. Scale: 1:100      Vert. Scale:				 <b>Region 4</b>		Designer:      ACC      Structure Detailer:      JAG      Numbers		18357			
Unit Information      Unit Leader Initials:								Sheet Subset: ROADWAY      Subset Sheets: R33 of R168		Sheet Number <b>98</b>	
 7604 Technology Way, Suite 400 Denver, CO 80237 Phone: (303) 221-7275 Fax: (303) 221-7276											







gell7543 9:59:22 AM p:\CP-PWS-1501.pws\Documents\Transportation\Surface Transportation\Projects\100027309 I-25 Design\Drawings\Phase 1 FIR\ATKINS\18357DES\_Plan\_I-25Mainline018.dgn

NOTE:

1. SEE FRONTAGE RD PLAN AND PROFILES FOR MORE DESIGN INFORMATION.

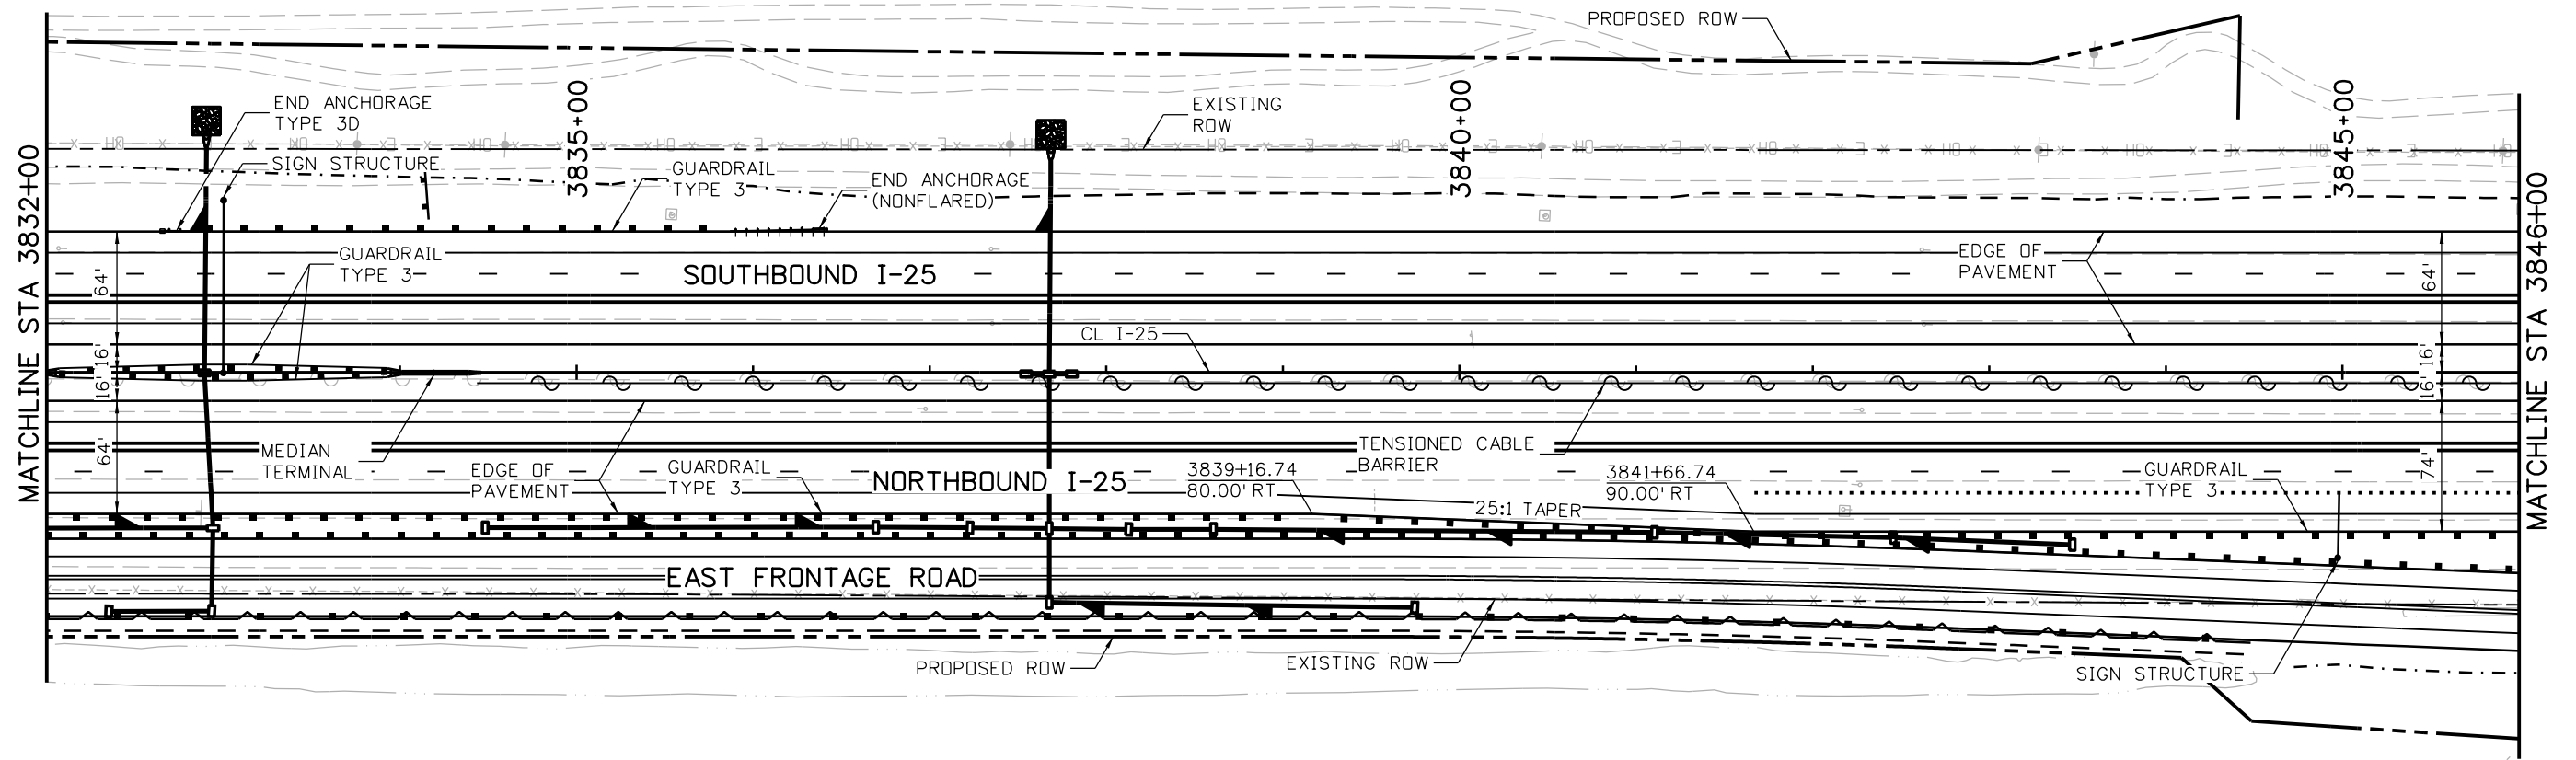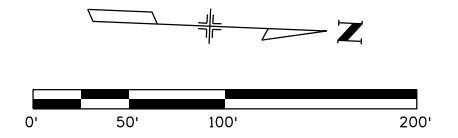

Print Date: 5/6/2016	
File Name: 18357DES_Plan_I-25Mainline018.dgn	
Horiz. Scale: 1:100	Vert. Scale:
Unit Information	Unit Leader Initials:
<b>ATKINS</b>	7604 Technology Way, Suite 400 Denver, CO 80237 Phone: (303) 221-7275 Fax: (303) 221-7276

Sheet Revisions		
Date:	Comments	Init.

Colorado Department of Transportation

10601 West 10th Street  
Greeley, CO 80634  
Phone: 970-350-2148 FAX: 970-350-2163


Region 4 TJT

<b>As Constructed</b>
No Revisions:
Revised:
Void:

<b>I-25/SH 392 TO SH 14 ROADWAY PLAN I-25 MAINLINE</b>			
Designer:	AGC	Structure	
Detailer:	JAG	Numbers	
Sheet Subset: ROADWAY	Subset Sheets: R35 of R168		

<b>Project No./Code</b>
IM 0253-221
18357
Sheet Number <b>100</b>

gell7543 9:40:50 AM pwr:\CP-PWS-1501.pbsj.com\FBSJ\PI\Documents\Transportation\Surface Transportation\Projects\100027309 I-25\Design\Drawings\Phase 1 FIR\ATKINS\18357DES\_Prof\_I-25Mainline018.dgn


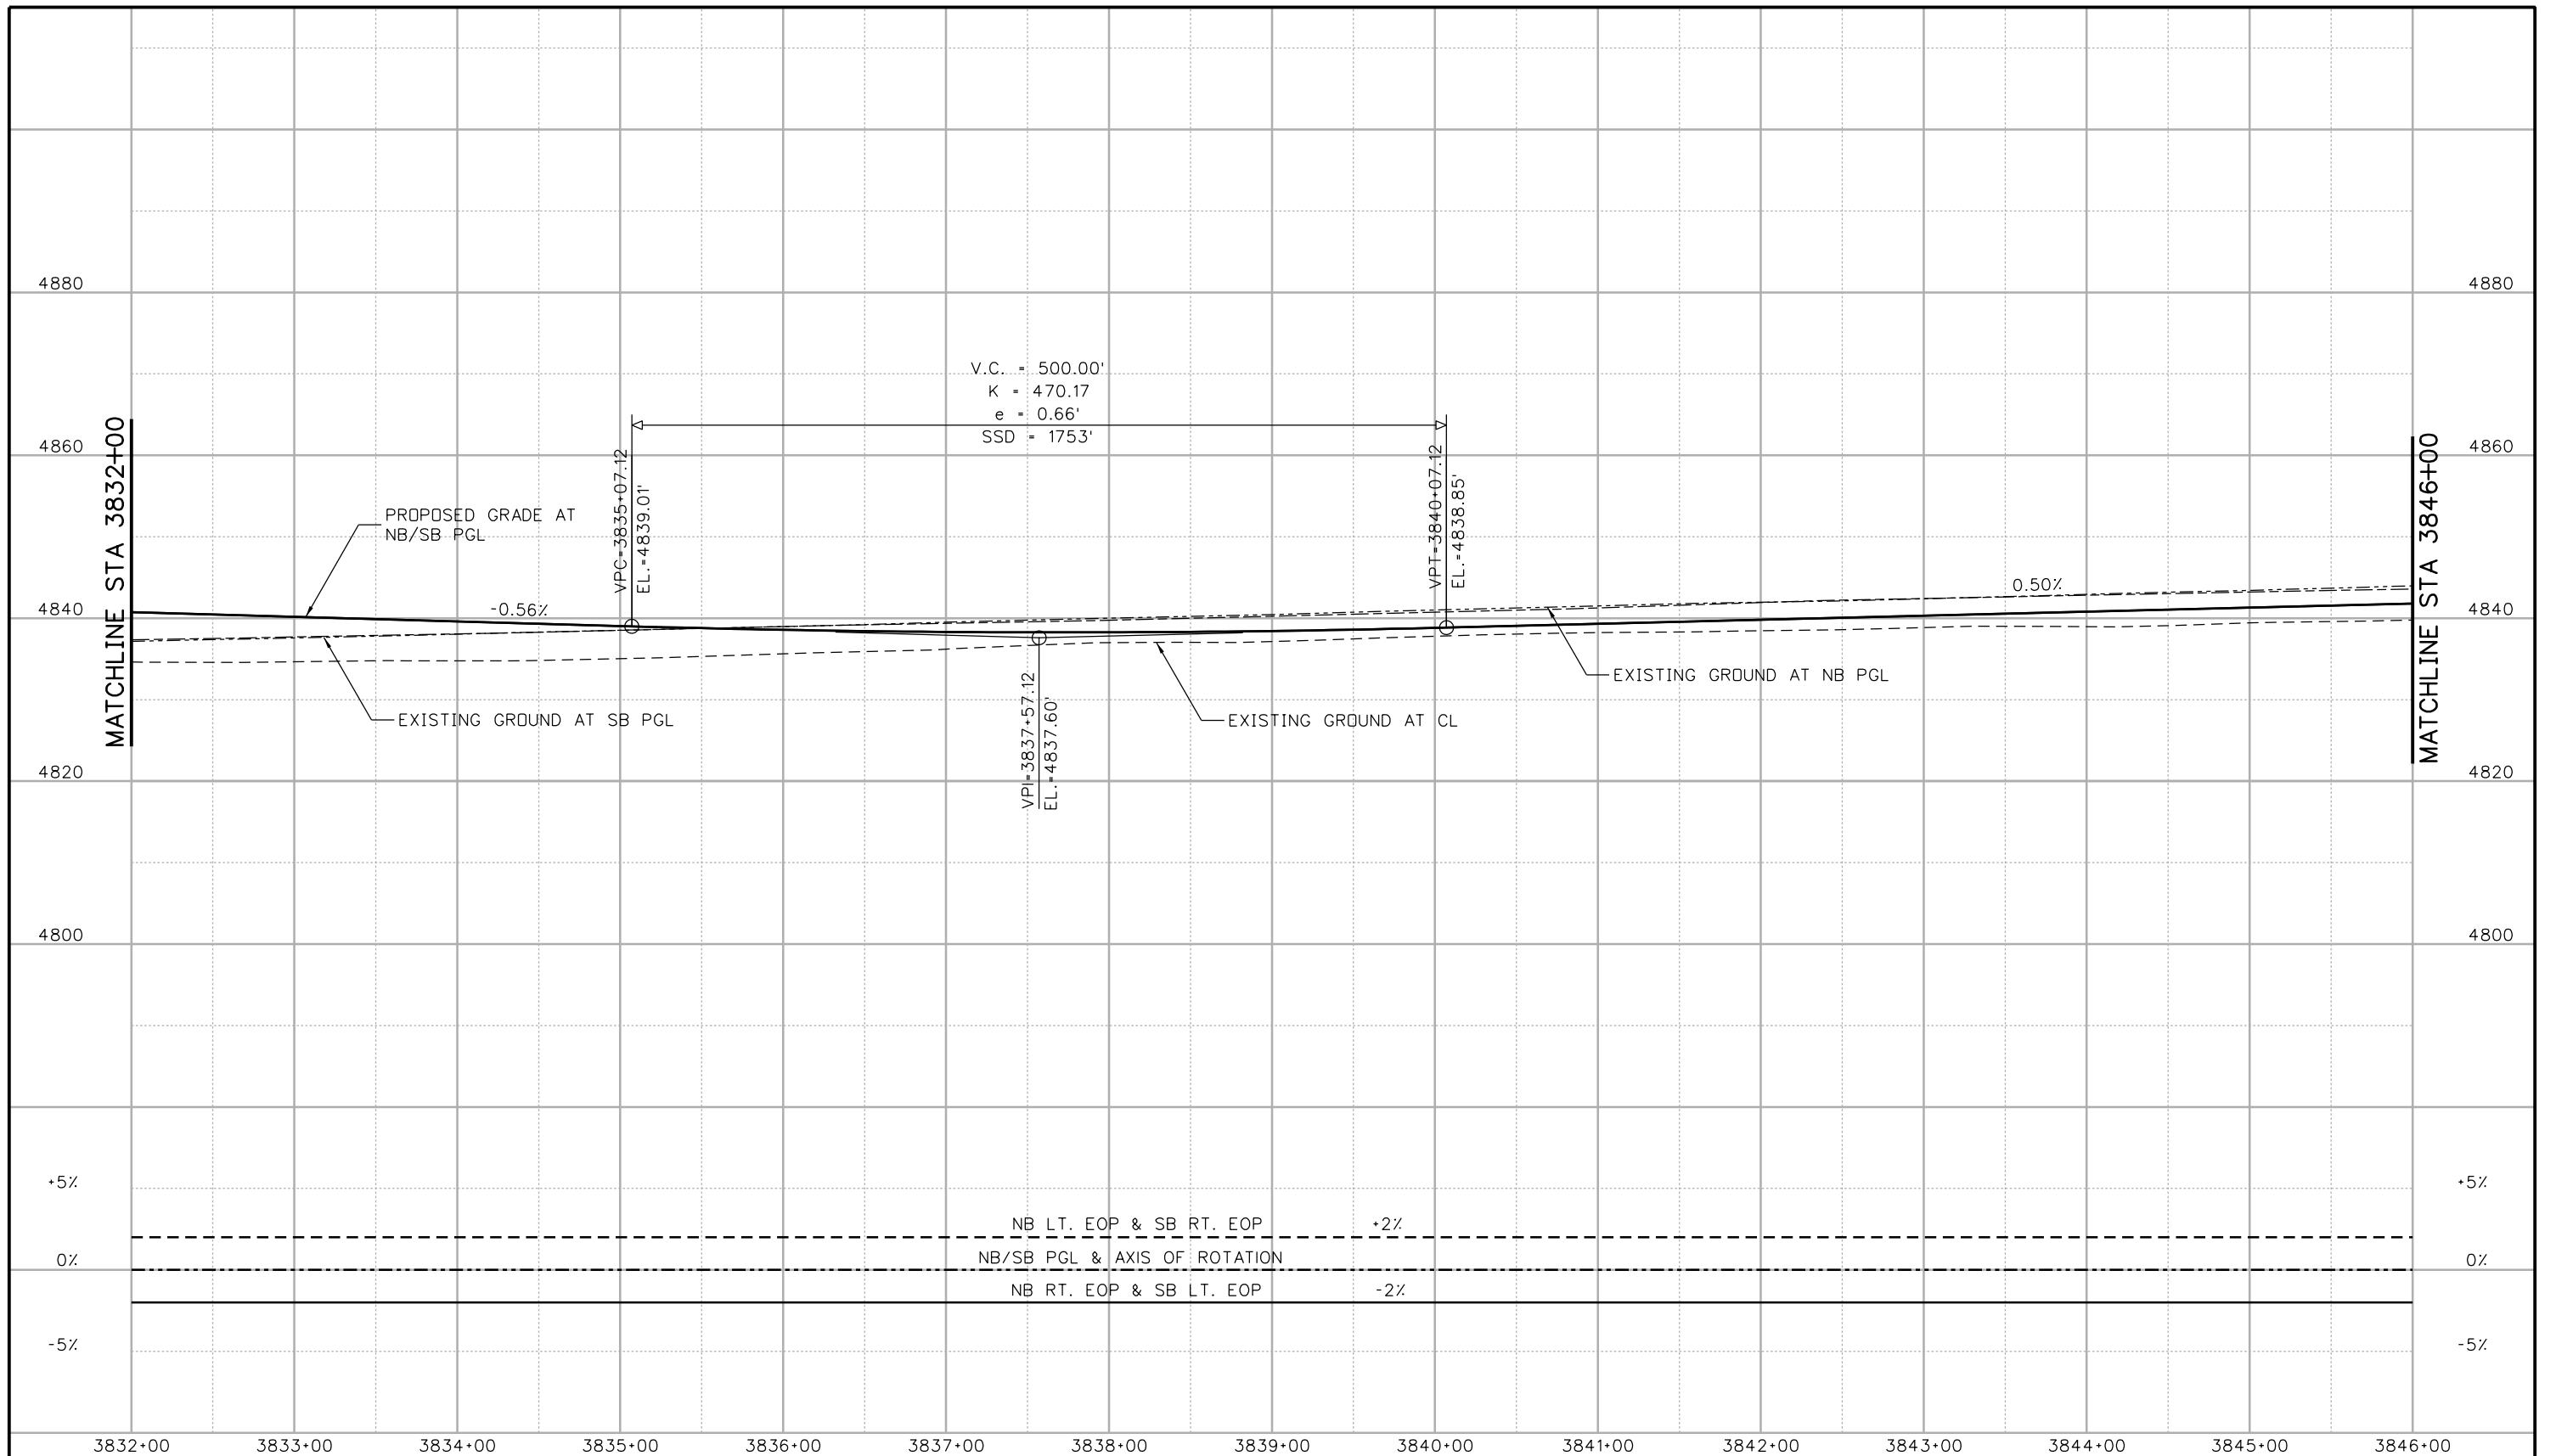


Print Date: 5/6/2016	0000	<b>Sheet Revisions</b>			<b>Colorado Department of Transportation</b> 10601 West 10th Street Greeley, CO 80634 Phone: 970-350-2148 FAX: 970-350-2163 <b>Region 4</b>	<b>As Constructed</b>		<b>I-25/SH 392 TO SH 14 ROADWAY PROFILE I-25 MAINLINE</b>		<b>Project No./Code</b>	
File Name: 18357DES_Prof_I-25Mainline018.dgn		Date:	Comments:	Init.		No Revisions:			IM 0253-221		
Horiz. Scale: 1:100      Vert. Scale:						Revised:	Designer: ACG	Structure Numbers	18357		
Unit Information      Unit Leader Initials:						Void:	Detailer: JAG	Subset Sheets: R36 of R168	Sheet Number <b>101</b>		
<b>ATKINS</b> 7604 Technology Way, Suite 400 Denver, CO 80237 Phone: (303) 221-7275 Fax: (303) 221-7276				<b>TJT</b>		Sheet Subset: ROADWAY					

gell7543 9:59:44 AM pwr:\CP-PWS-1501.pbs\j.com\PBS\J\Documents\Transportation\Surface Transportation\Projects\10027309 I-25\Design\Drawings\Phase 1 FIR\ATKINS\18357DES\_Plan\_I-25Mainline019.dgn

NOTE:

1. SEE FRONTAGE RD AND RAMP PLAN AND PROFILES FOR MORE DESIGN INFORMATION.

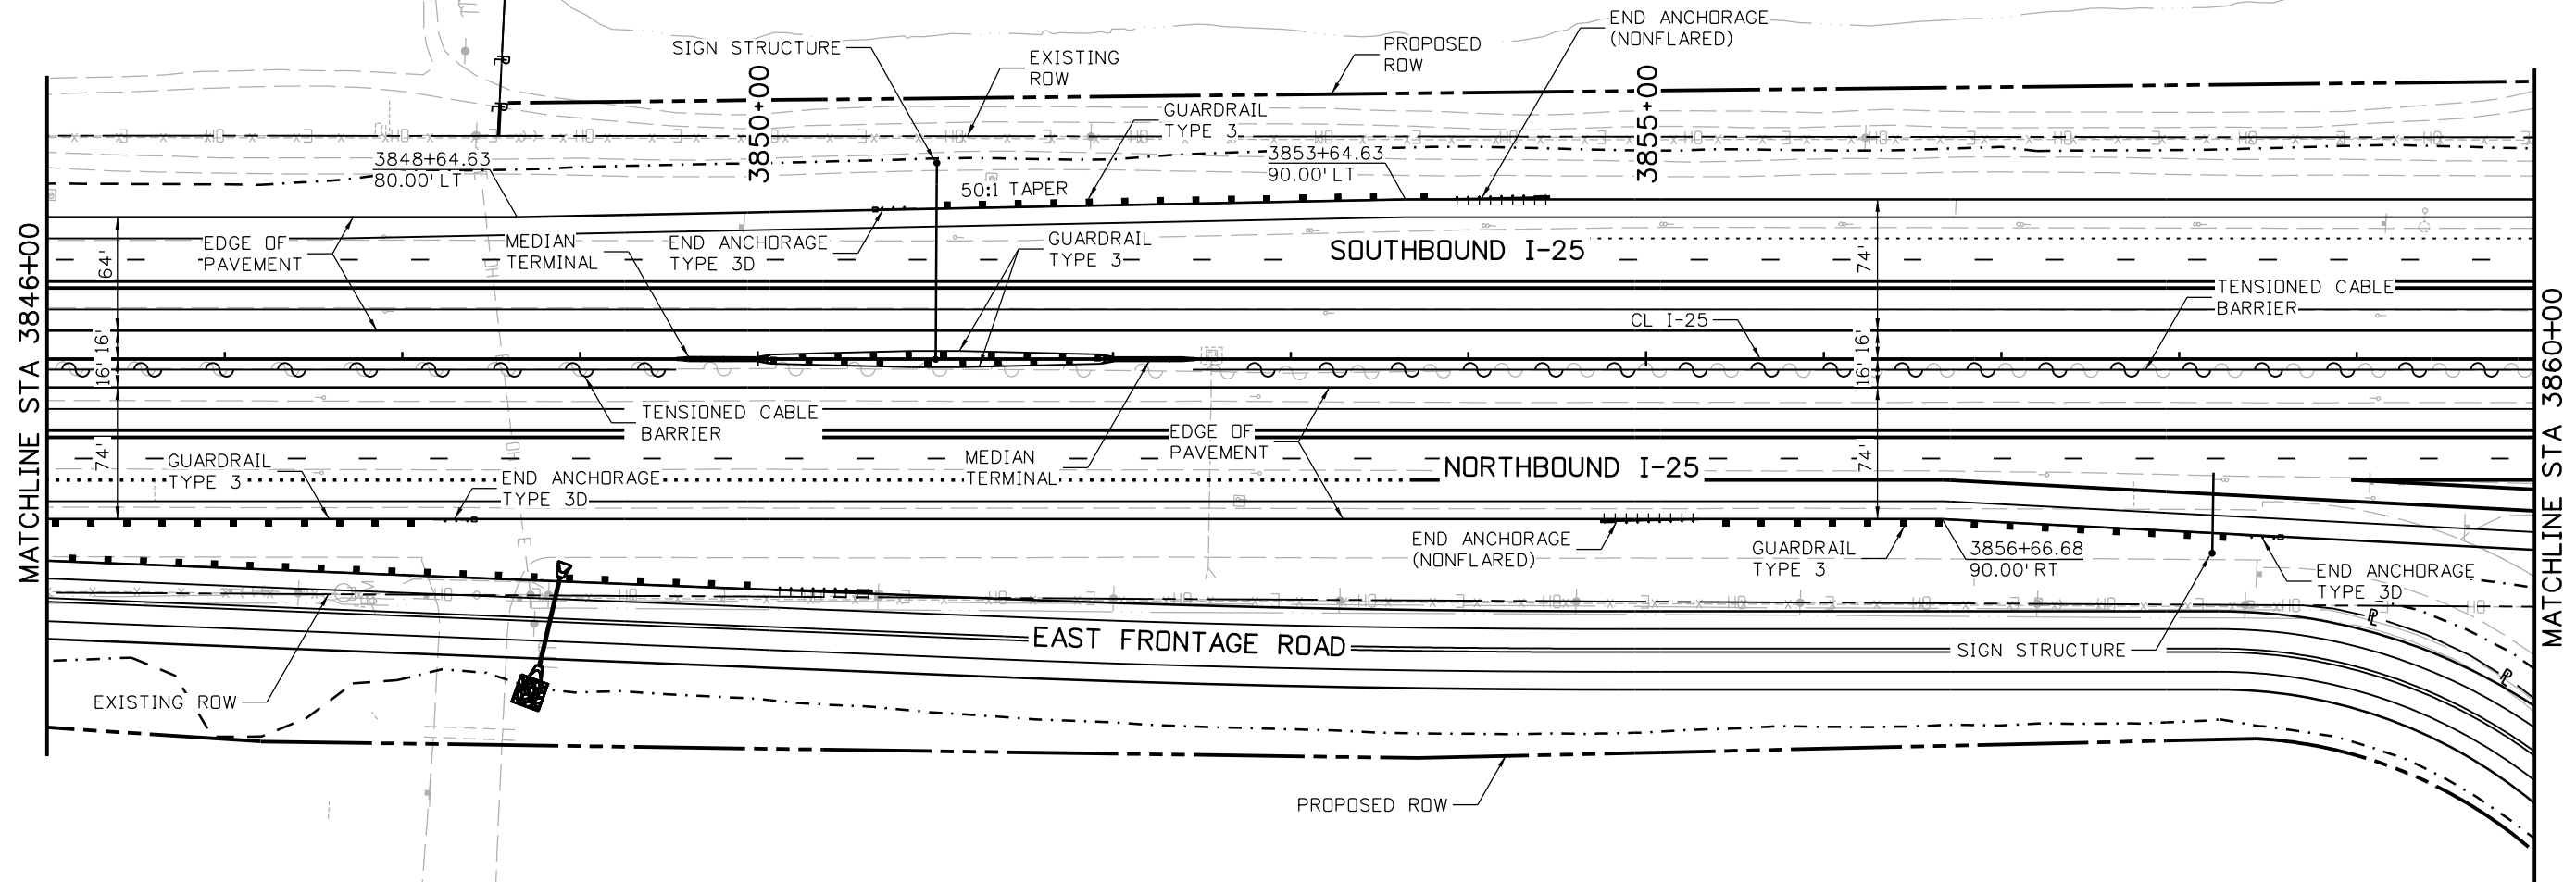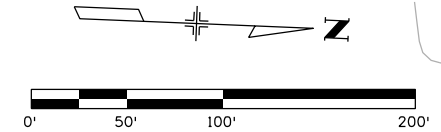

Print Date: 5/6/2016	
File Name: 18357DES_Plan_I-25Mainline019.dgn	
Horiz. Scale: 1:100	Vert. Scale:
Unit Information	Unit Leader Initials:
<b>ATKINS</b>	7604 Technology Way, Suite 400 Denver, CO 80237 Phone: (303) 221-7275 Fax: (303) 221-7276

Sheet Revisions		
Date:	Comments	Init.

Colorado Department of Transportation



10601 West 10th Street  
Greeley, CO 80634  
Phone: 970-350-2148 FAX: 970-350-2163


Region 4 TJT

<b>As Constructed</b>
No Revisions:
Revised:
Void:

<b>I-25/SH 392 TO SH 14 ROADWAY PLAN I-25 MAINLINE</b>			
Designer:	ACG	Structure Numbers	
Detailer:	JAG	Subset Sheets:	R37 of R168
Sheet Subset:	ROADWAY		

<b>Project No./Code</b>
IM 0253-221
18357
Sheet Number <b>102</b>



gell7543 9:40:58 AM pwr:\CP-PWS-1501.pbsj.com\FBSJ\PW1\Documents\Transportation\Surface Transportation\Projects\100027309 I-25\Design\Drawings\Phase 1 FIR\ATKINS\18357DES\_Prof\_I-25Mainline019.dgn

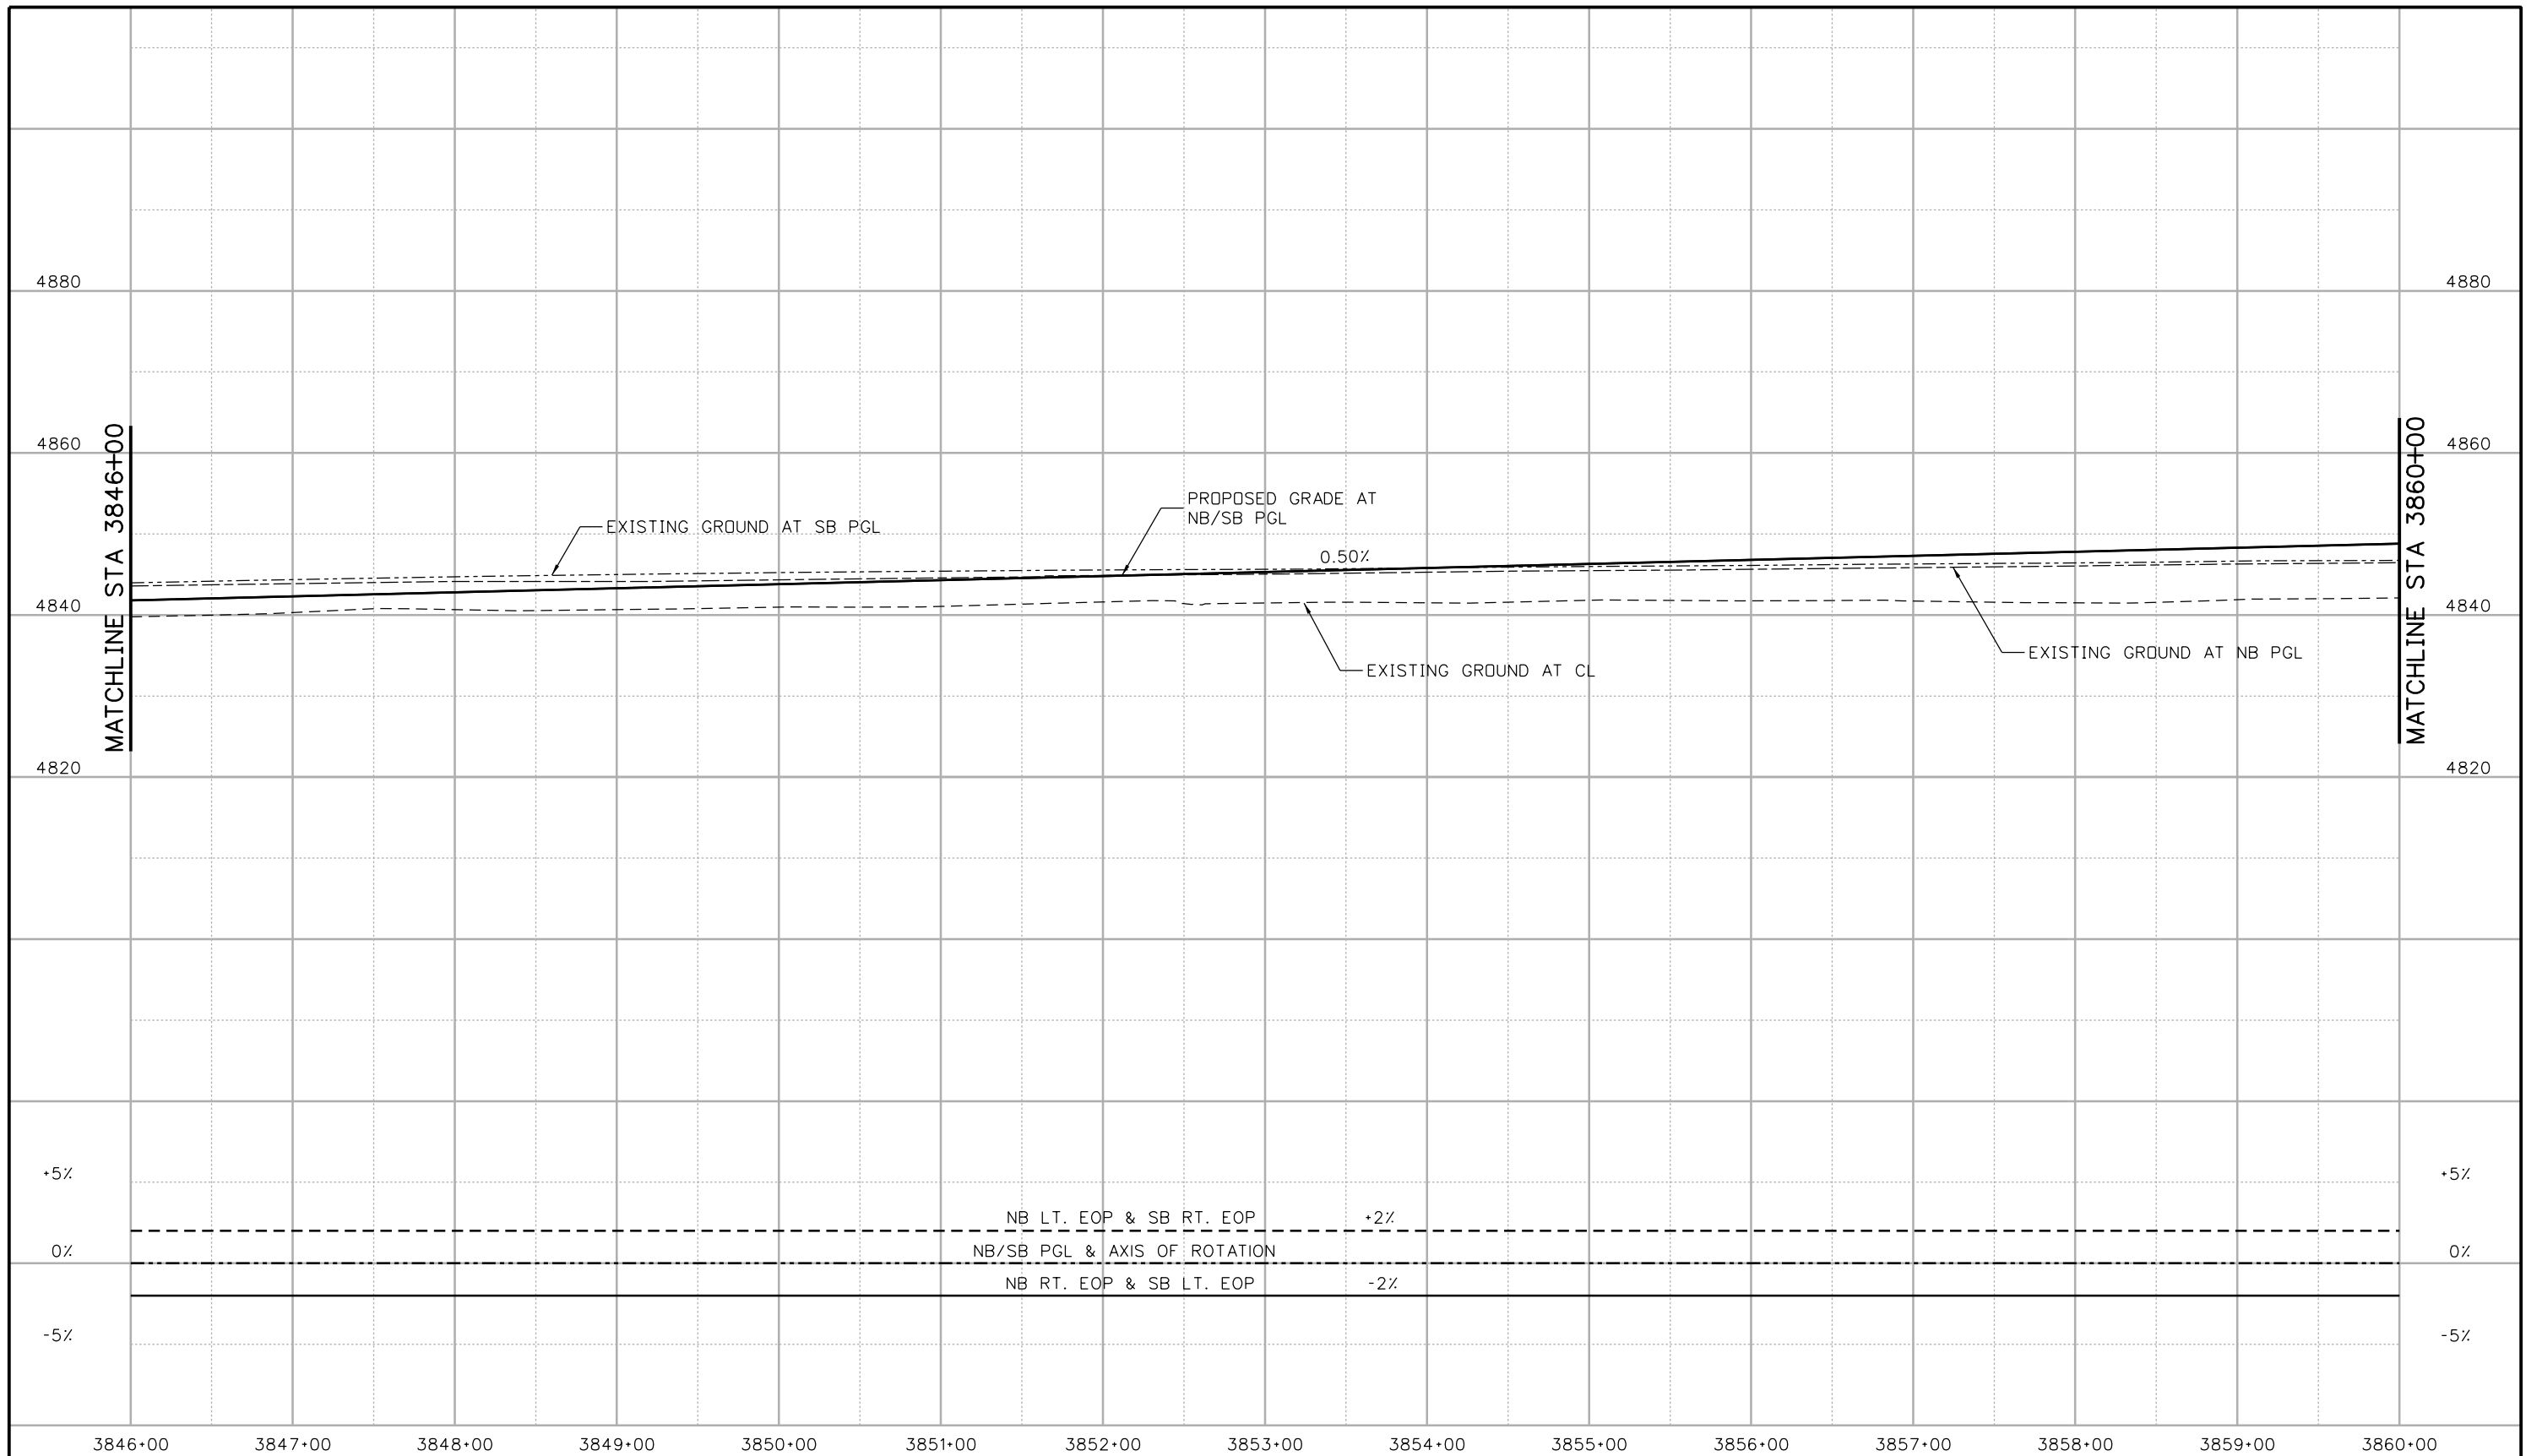

Print Date: 5/6/2016	0000	<b>Sheet Revisions</b>		<b>Colorado Department of Transportation</b> 10601 West 10th Street Greeley, CO 80634 Phone: 970-350-2148 FAX: 970-350-2163 <b>Region 4</b>	<b>As Constructed</b>		<b>I-25/SH 392 TO SH 14</b> <b>ROADWAY PROFILE</b> <b>I-25 MAINLINE</b>		<b>Project No./Code</b>	
File Name: 18357DES_Prof_I-25Mainline019.dgn		Date:	Comments:		Init.:	No Revisions:			IM 0253-221	
Horiz. Scale: 1:100      Vert. Scale:						Revised:	Designer: ACG	Structure Numbers	18357	
Unit Information      Unit Leader Initials:						Void:	Detailer: JAG	Subset Sheets: R38 of R168	Sheet Number <b>103</b>	
<b>ATKINS</b> 7604 Technology Way, Suite 400 Denver, CO 80237 Phone: (303) 221-7275 Fax: (303) 221-7276				<b>TJT</b>						

gell7543 10:00:06 AM p:\CP-PWS-ISO1.pbsj.com\PBS\JWI\Documents\Transportation\Surface Transportation\Projects\100027309 1-25\_Design\Drawings\Phase 1\1-25Mainline\18357DES\_Plan\_1-I-25Mainline020.dgn

NOTE:  
1. SEE FRONTAGE RD AND RAMP  
PLAN AND PROFILES FOR MORE  
DESIGN INFORMATION.

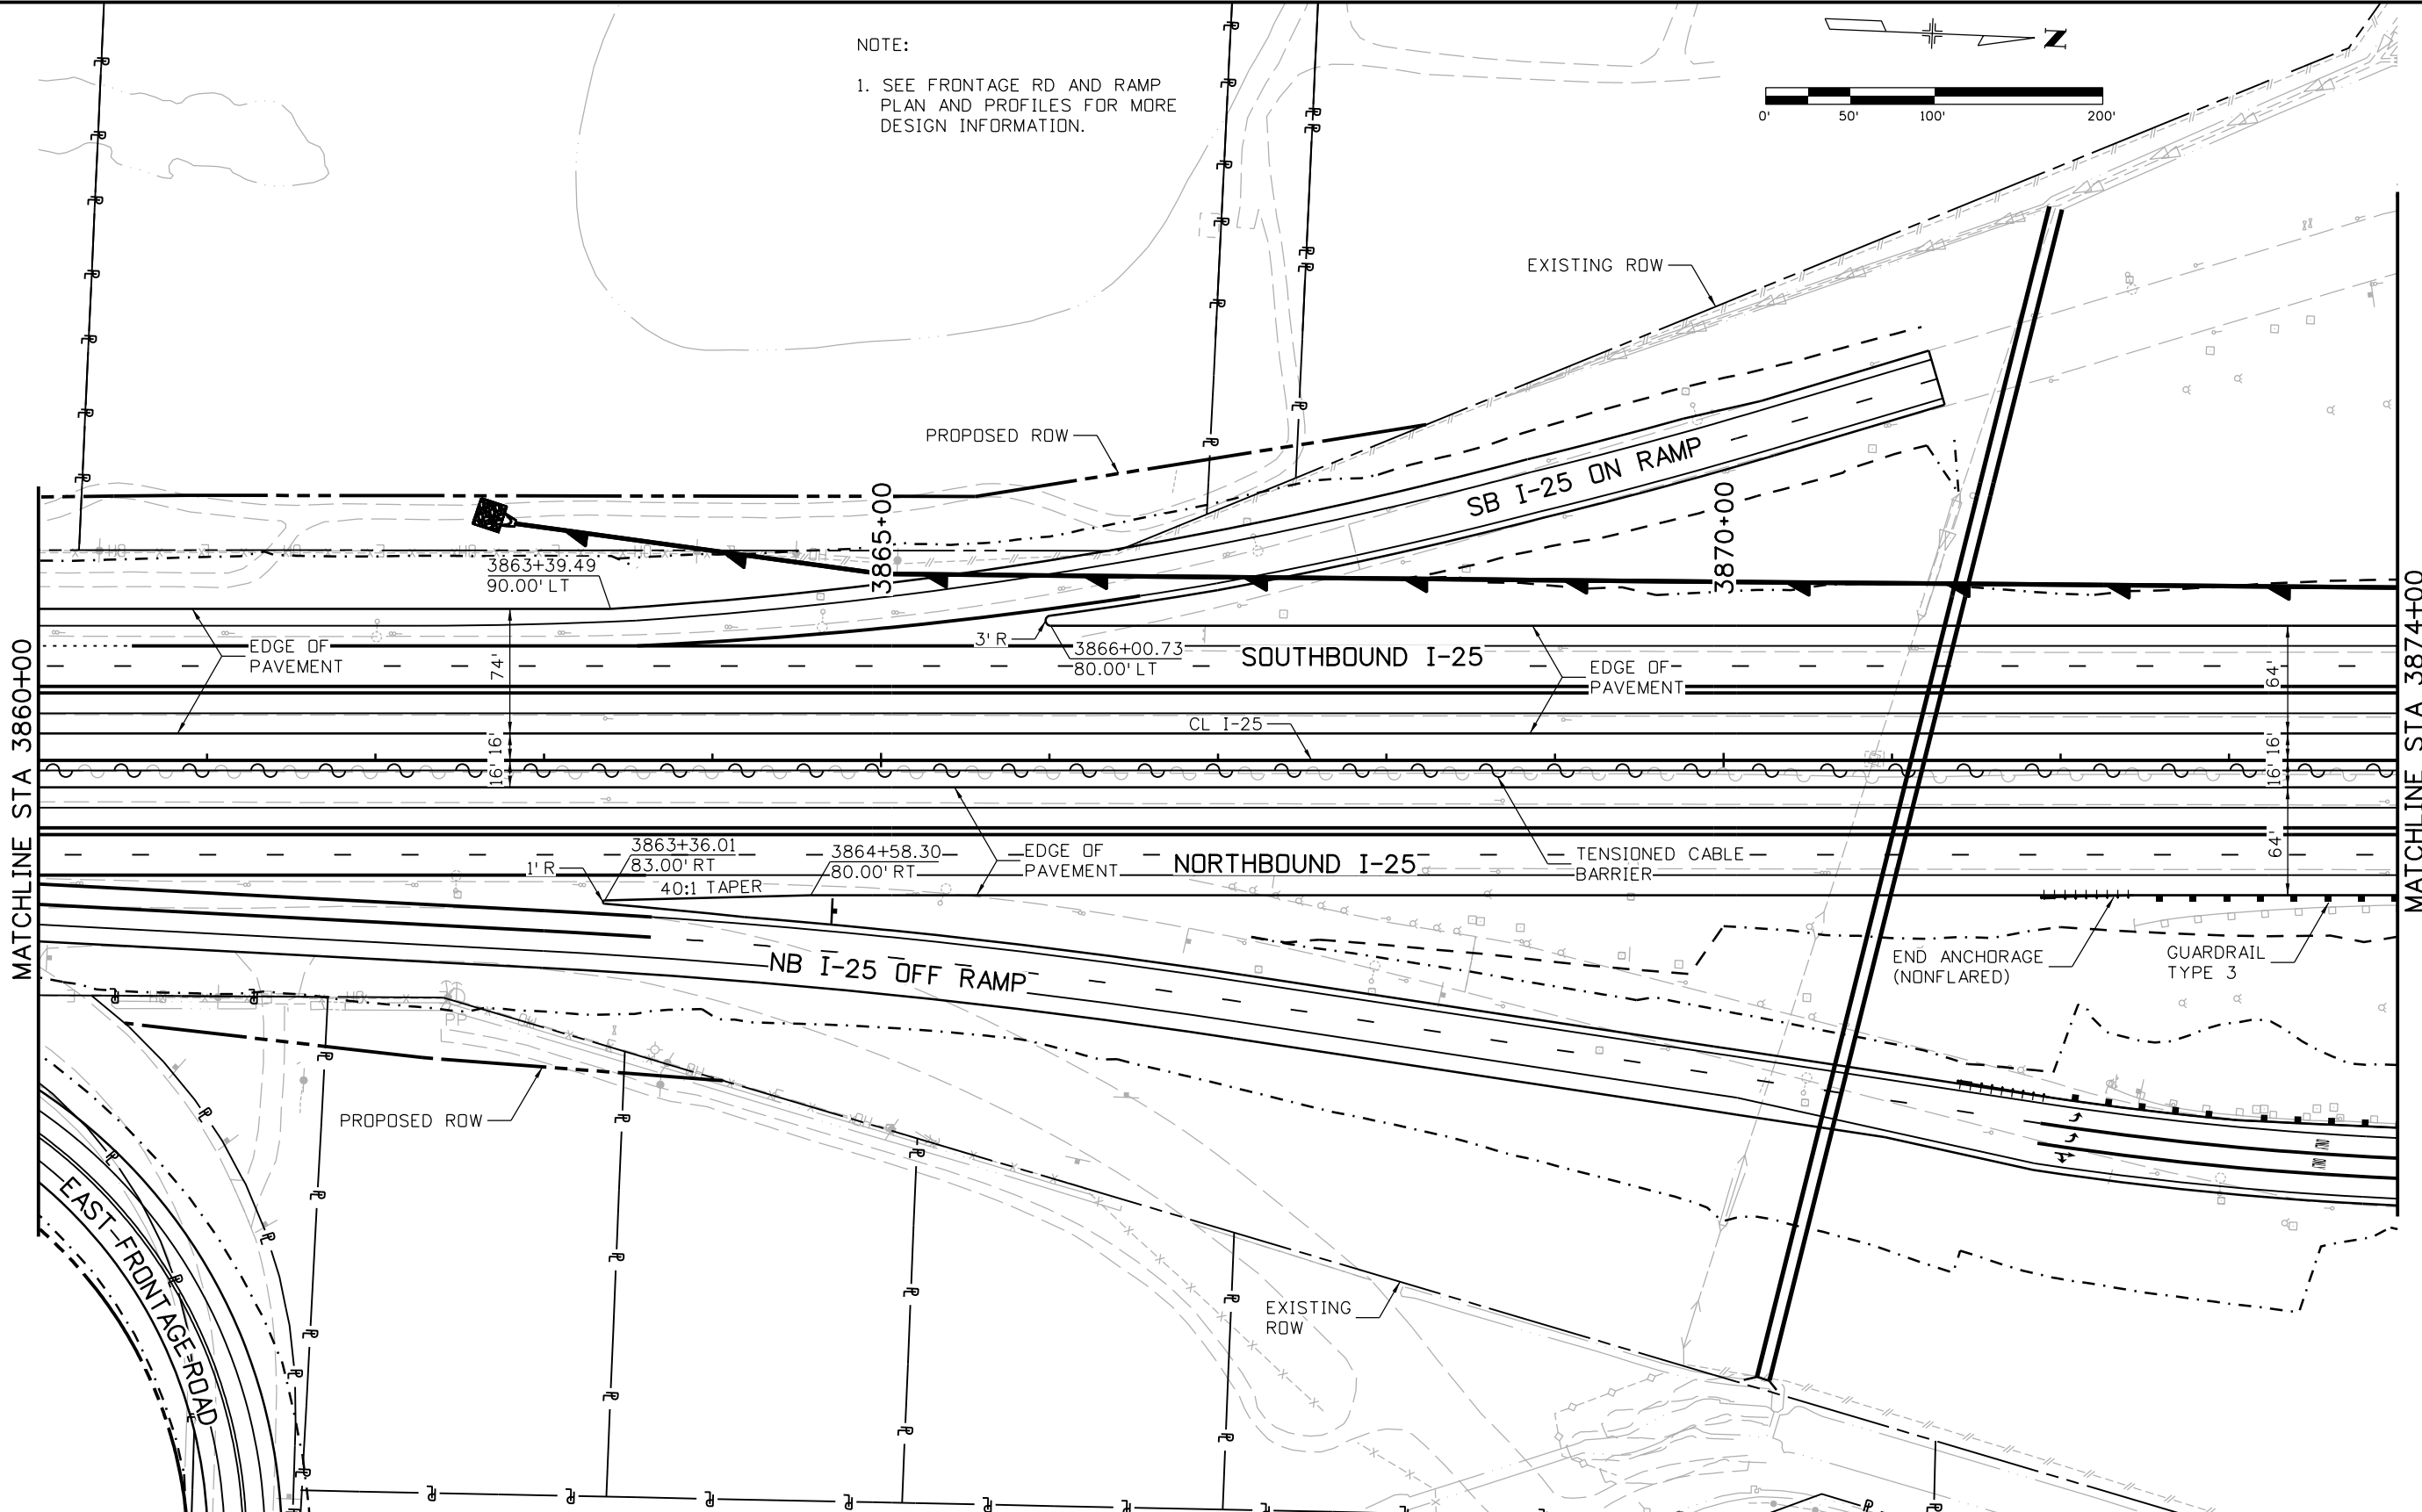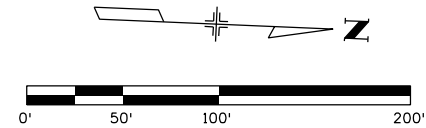

Print Date: 5/6/2016	
File Name: 18357DES_Plan_1-I-25Mainline020.dgn	
Horiz. Scale: 1:100	Vert. Scale:
Unit Information	Unit Leader Initials:
<b>ATKINS</b>	7604 Technology Way, Suite 400 Denver, CO 80237 Phone: (303) 221-7275 Fax: (303) 221-7276

Sheet Revisions		
Date:	Comments	Init.

Colorado Department of Transportation

10601 West 10th Street  
Greeley, CO 80634  
Phone: 970-350-2148 FAX: 970-350-2163


Region 4 TJT

As Constructed	
No Revisions:	
Revised:	
Void:	

I-25/SH 392 TO SH 14 ROADWAY PLAN I-25 MAINLINE			
Designer:	AGC	Structure	
Detailer:	JAG	Numbers	
Sheet Subset: ROADWAY		Subset Sheets: R39 of R168	


Project No./Code	IM 0253-221
	18357
Sheet Number	104

gell7543 9:41:05 AM pw:\CP-PWS-1501.pbs\j.com\FBS\JPW1\Documents\Transportation\Surface Transportation\Projects\100027309 I-25\Design\Drawings\Phase 1 FIR\ATKINS\18357DES\_Prof\_I-25Mainline020.dgn

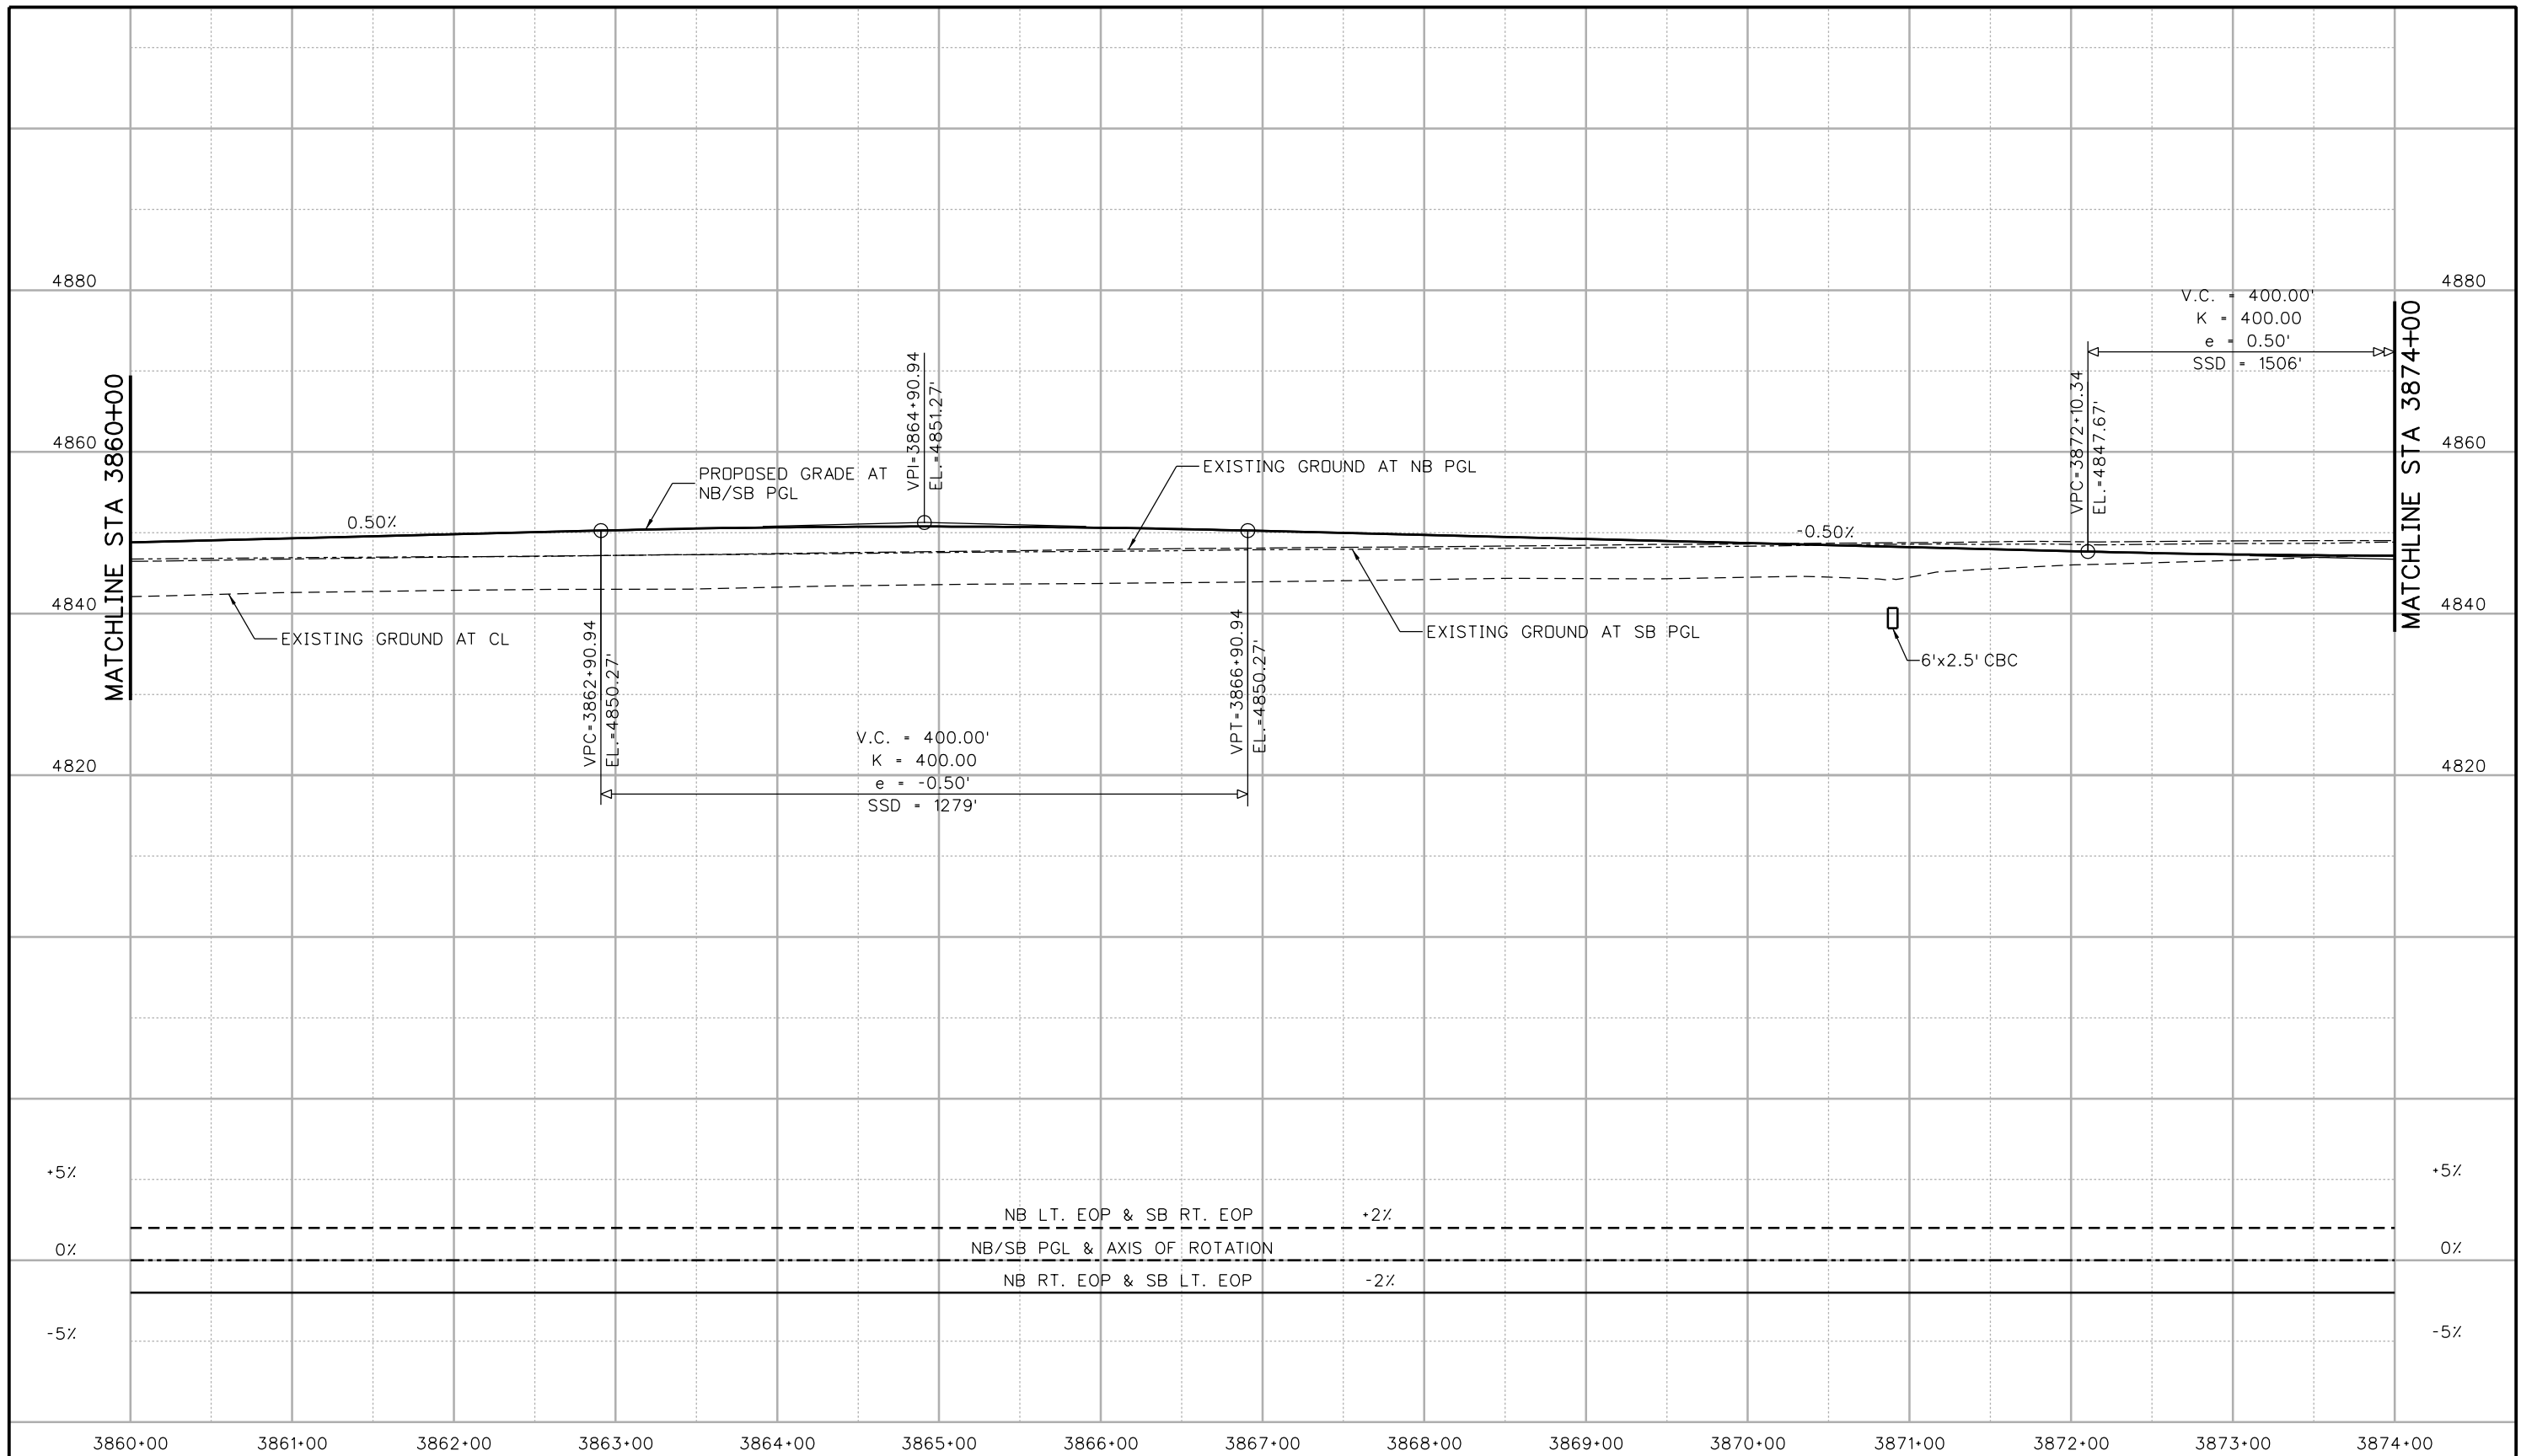

Print Date: 5/6/2016	0000	<b>Sheet Revisions</b>			 <b>Colorado Department of Transportation</b> 10601 West 10th Street Greeley, CO 80634 Phone: 970-350-2148 FAX: 970-350-2163 <b>Region 4</b> <span style="float: right;"><b>TJT</b></span>	<b>As Constructed</b>	<b>I-25/SH 392 TO SH 14 ROADWAY PROFILE I-25 MAINLINE</b>		<b>Project No./Code</b>
File Name: 18357DES_Prof_I-25Mainline020.dgn		Date:	Comments:	Init.		No Revisions:			IM 0253-221
Horiz. Scale: 1:100      Vert. Scale:						Revised:	Designer: ACG	Structure Numbers	18357
Unit Information      Unit Leader Initials:						Void:	Detailer: JAG	Subset Sheets: R40 of R168	Sheet Number <b>105</b>
<b>ATKINS</b> 7604 Technology Way, Suite 400 Denver, CO 80237 Phone: (303) 221-7275 Fax: (303) 221-7276					Sheet Subset: ROADWAY				


gell7543 10:00:30 AM pw:\CP-PWS-IS01.pbsj.com\PBS\UPW\Documents\Transportation\Surface Transportation\Projects\100027309 I-25 Design\Drawings\Phase 1\I-25Mainline\18357DES\_Plan\_I-25Mainline021.dgn

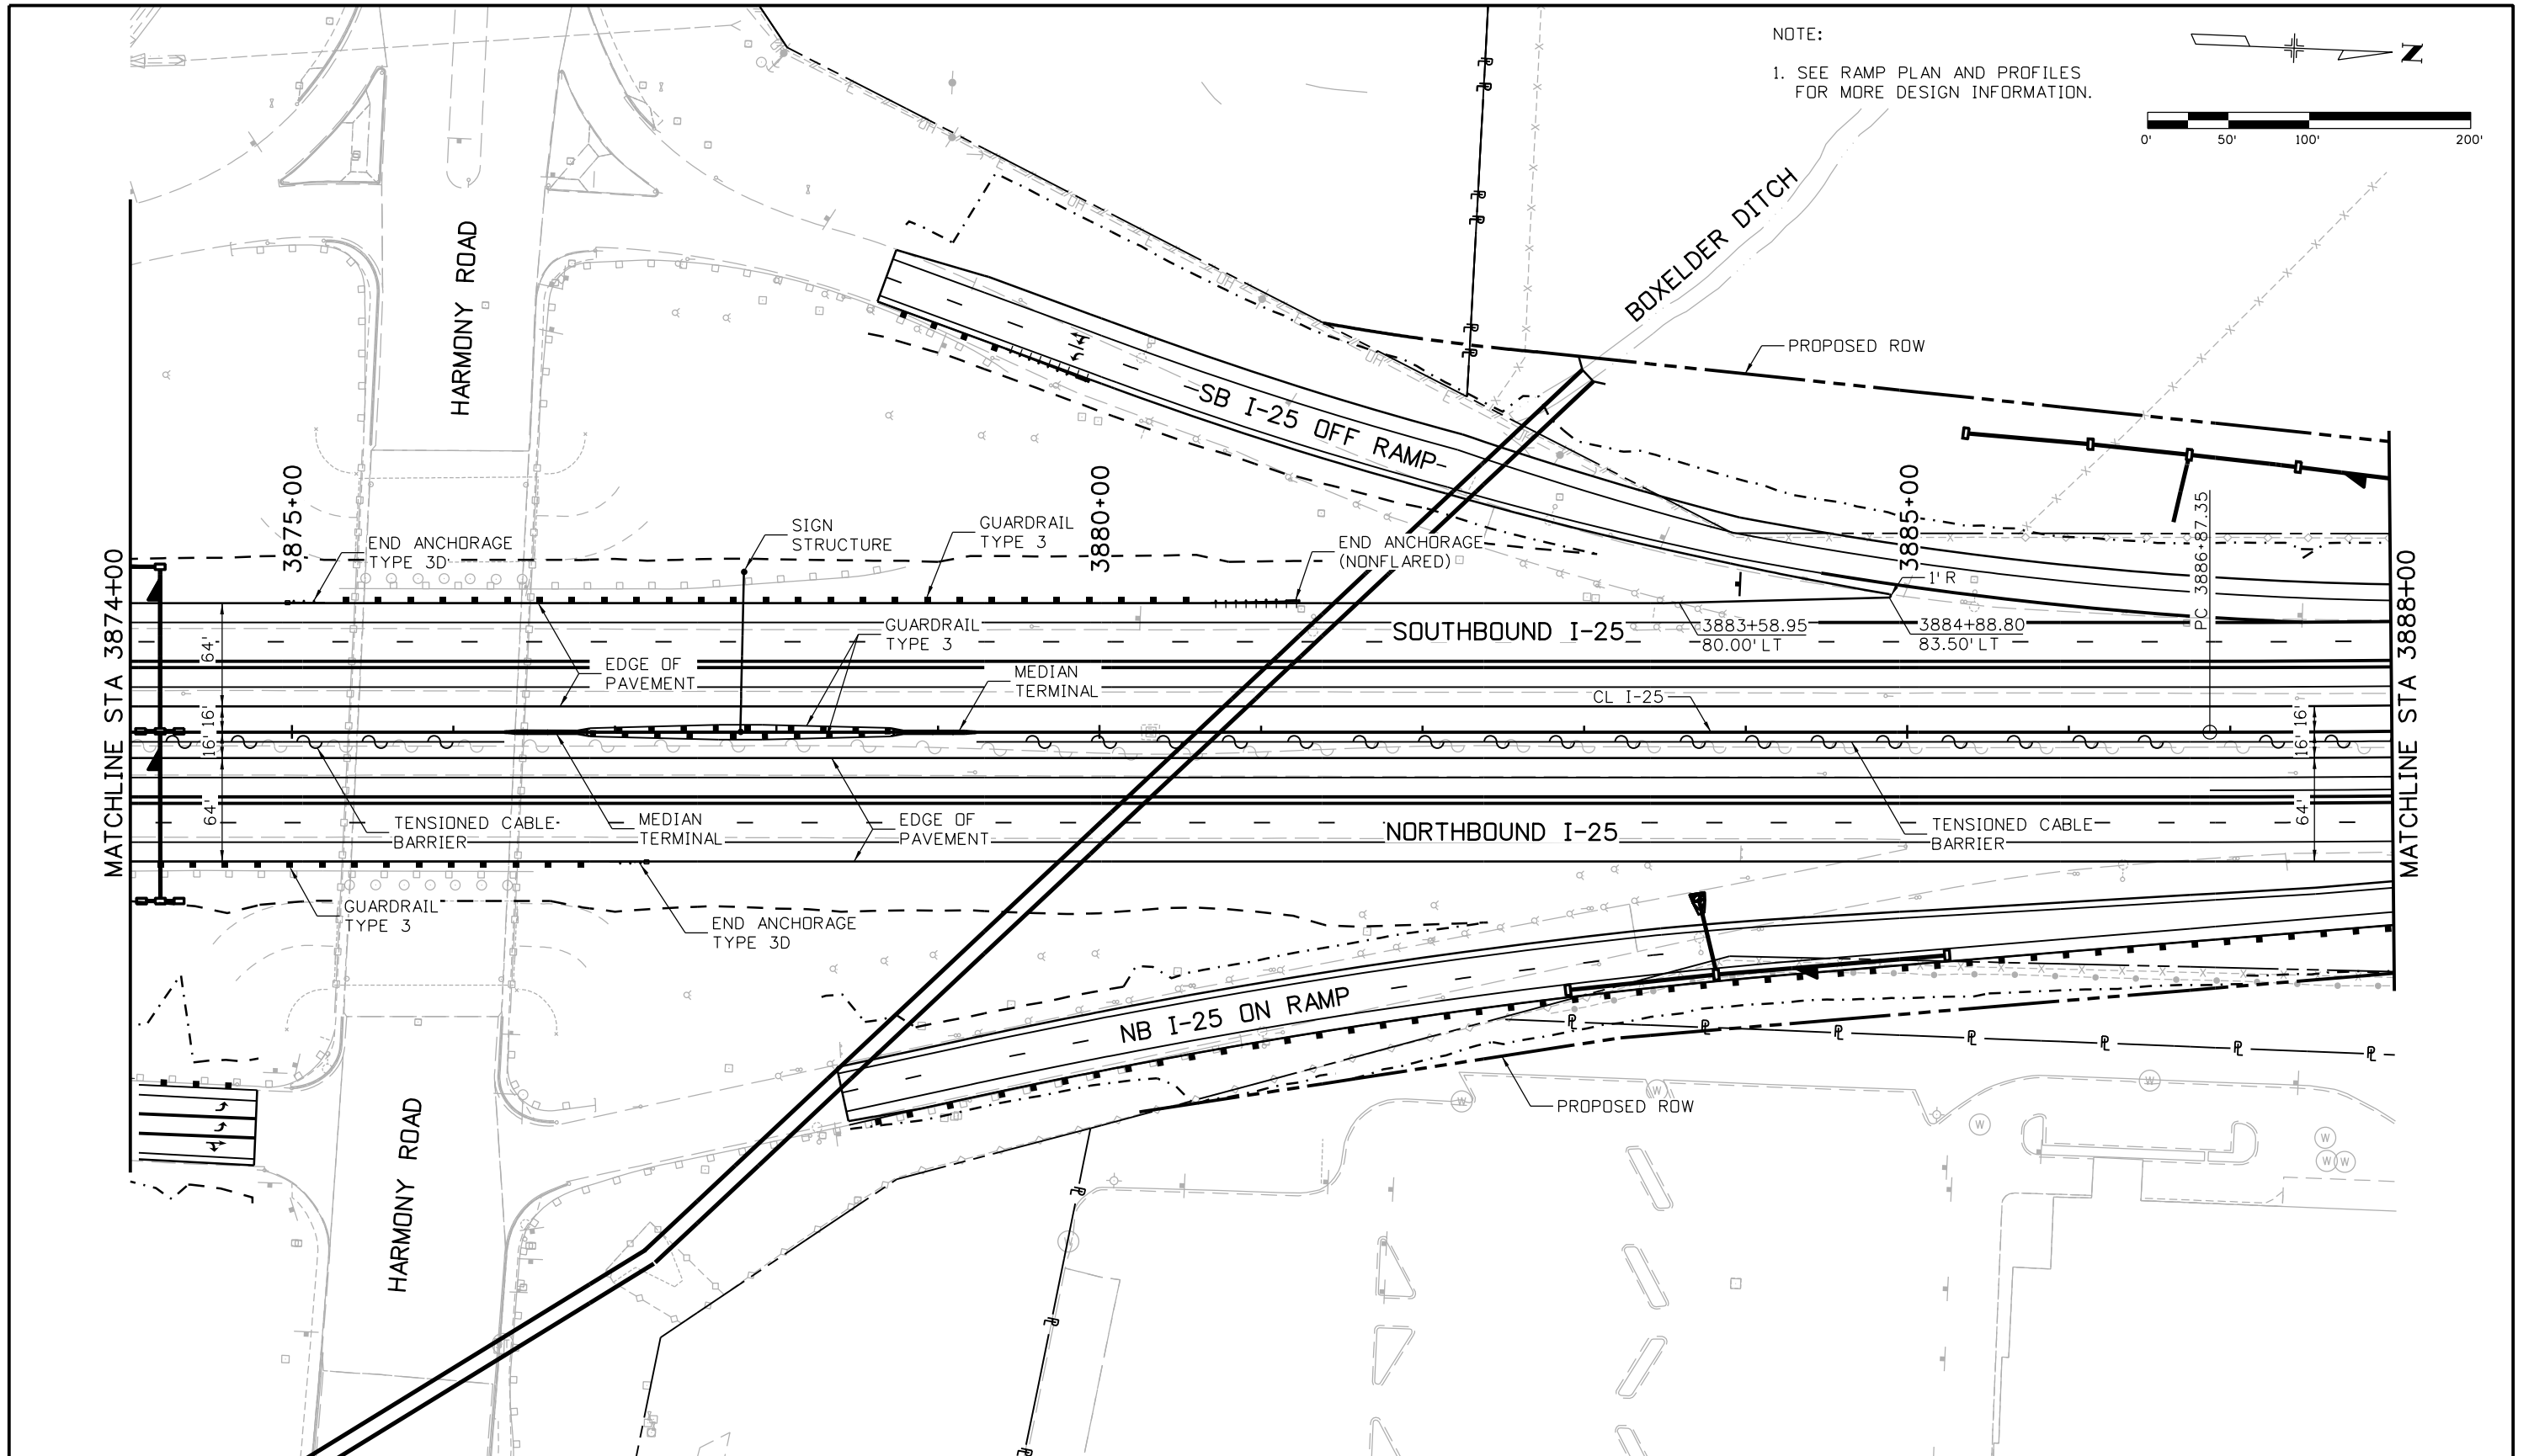

Print Date: 5/6/2016	<b>Sheet Revisions</b>			Colorado Department of Transportation			As Constructed		I-25/SH 392 TO SH 14 ROADWAY PLAN I-25 MAINLINE		Project No./Code	
File Name: 18357DES_Plan_I-25Mainline021.dgn	Date:	Comments	Init.	 10601 West 10th Street Greeley, CO 80634 Phone: 970-350-2148 FAX: 970-350-2163		No Revisions:		Designer: AGC Detailer: JAG Sheet Subset: ROADWAY Subset Sheets: R41 of R168		IM 0253-221		
Horiz. Scale: 1:100 Vert. Scale:						Revised:				18357		
Unit Information Unit Leader Initials:						Void:				Sheet Number 106		
<b>ATKINS</b> 7604 Technology Way, Suite 400 Denver, CO 80237 Phone: (303) 221-7275 Fax: (303) 221-7276	0000			Region 4		TJT						




gell7543 9:41:13 AM pw:\CP-PWS-1501.pbsj.com:PBSJ\Documents\Transportation\Surface Transportation\Projects\100027309 1-25\Design\Drawings\Phase 1 F1R\ATKINS\18357DES\_Prof\_I-25Mainline021.dgn

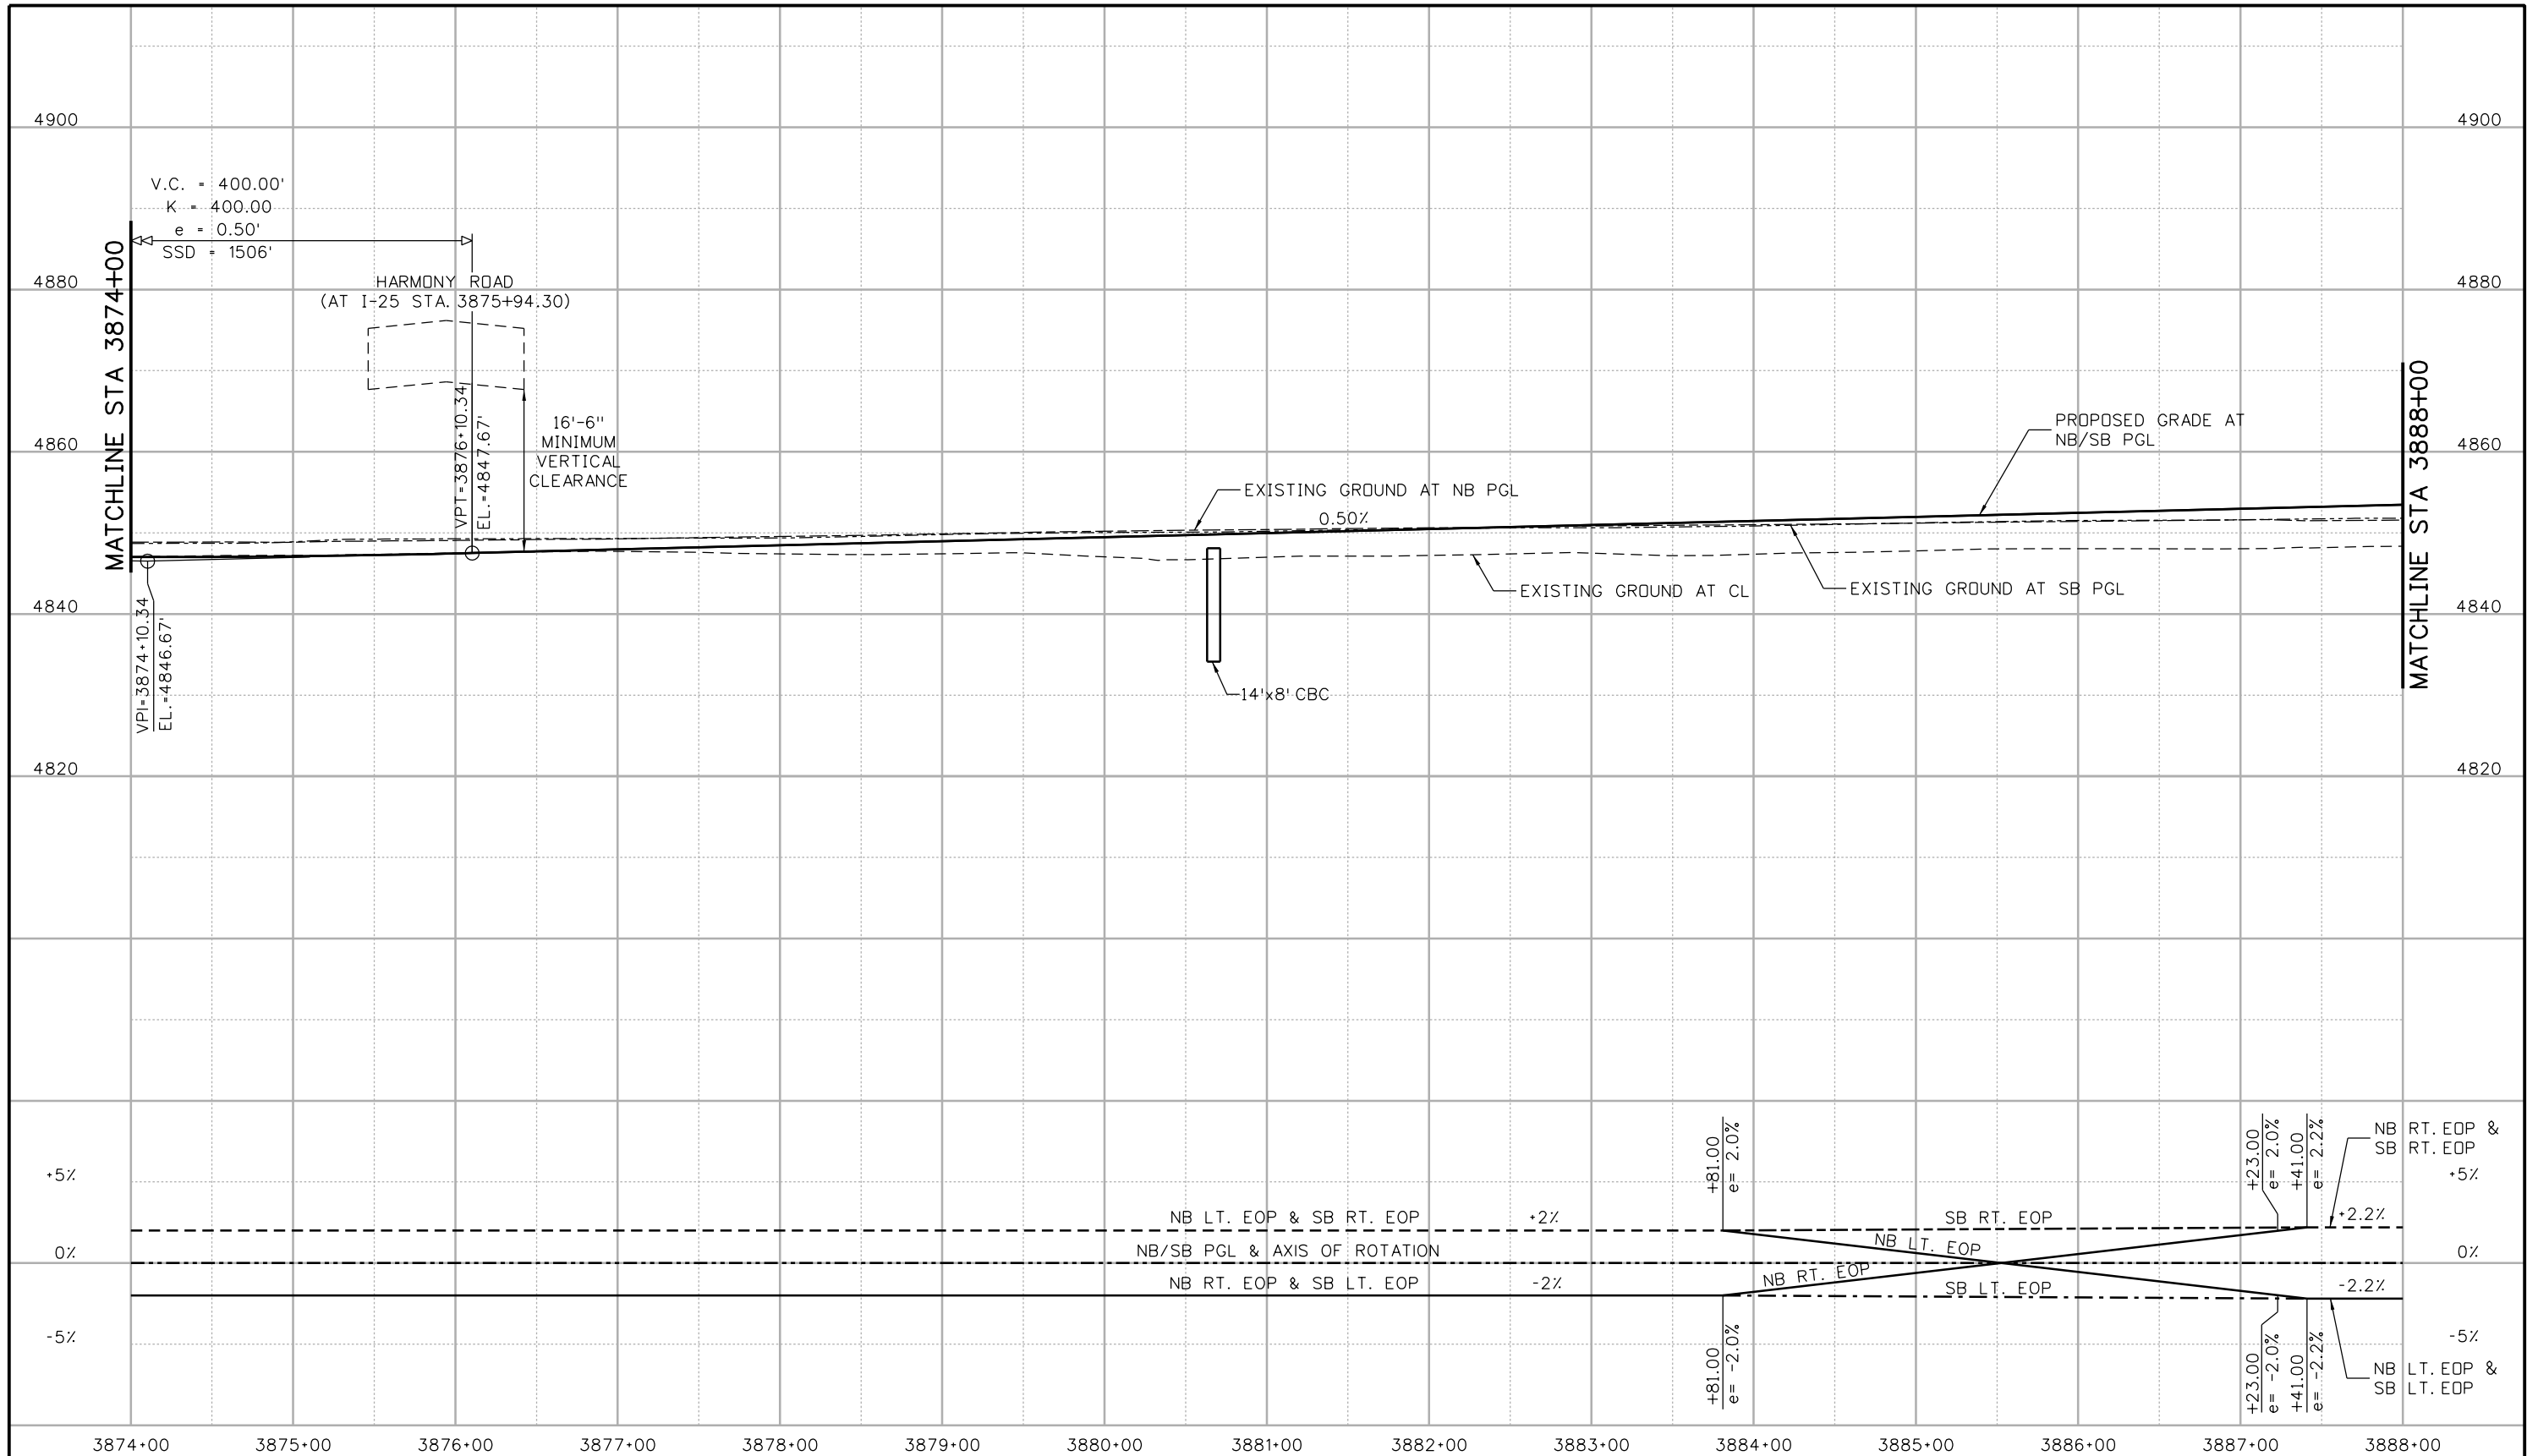

Print Date: 5/6/2016		Sheet Revisions		Colorado Department of Transportation		As Constructed		I-25/SH 392 TO SH 14 ROADWAY PROFILE I-25 MAINLINE		Project No./Code	
File Name: 18357DES_Prof_I-25Mainline021.dgn		Date:	Comments	Init.	10601 West 10th Street Greeley, CO 80634 Phone: 970-350-2148 FAX: 970-350-2163		No Revisions:		IM 0253-221		
Horiz. Scale: 1:100 Vert. Scale:					Region 4		Revised:		18357		
Unit Information Unit Leader Initials:					TJT		Void:		Sheet Number 107		
7604 Technology Way, Suite 400 Denver, CO 80237 Phone: (303) 221-7275 Fax: (303) 221-7276						Designer: AGC Detailer: JAG		Structure Numbers Sheet Subset: ROADWAY		Subset Sheets: R42 of R168	






gell7543 9:41:21 AM pw:\CP-PWS-IS01.pbsj.com\Documents\Transportation\Surface Transportation\Projects\100027309 1-25 Design\Drawings\Phase 1\18357DES\_Prof\_I-25Mainline022.dgn

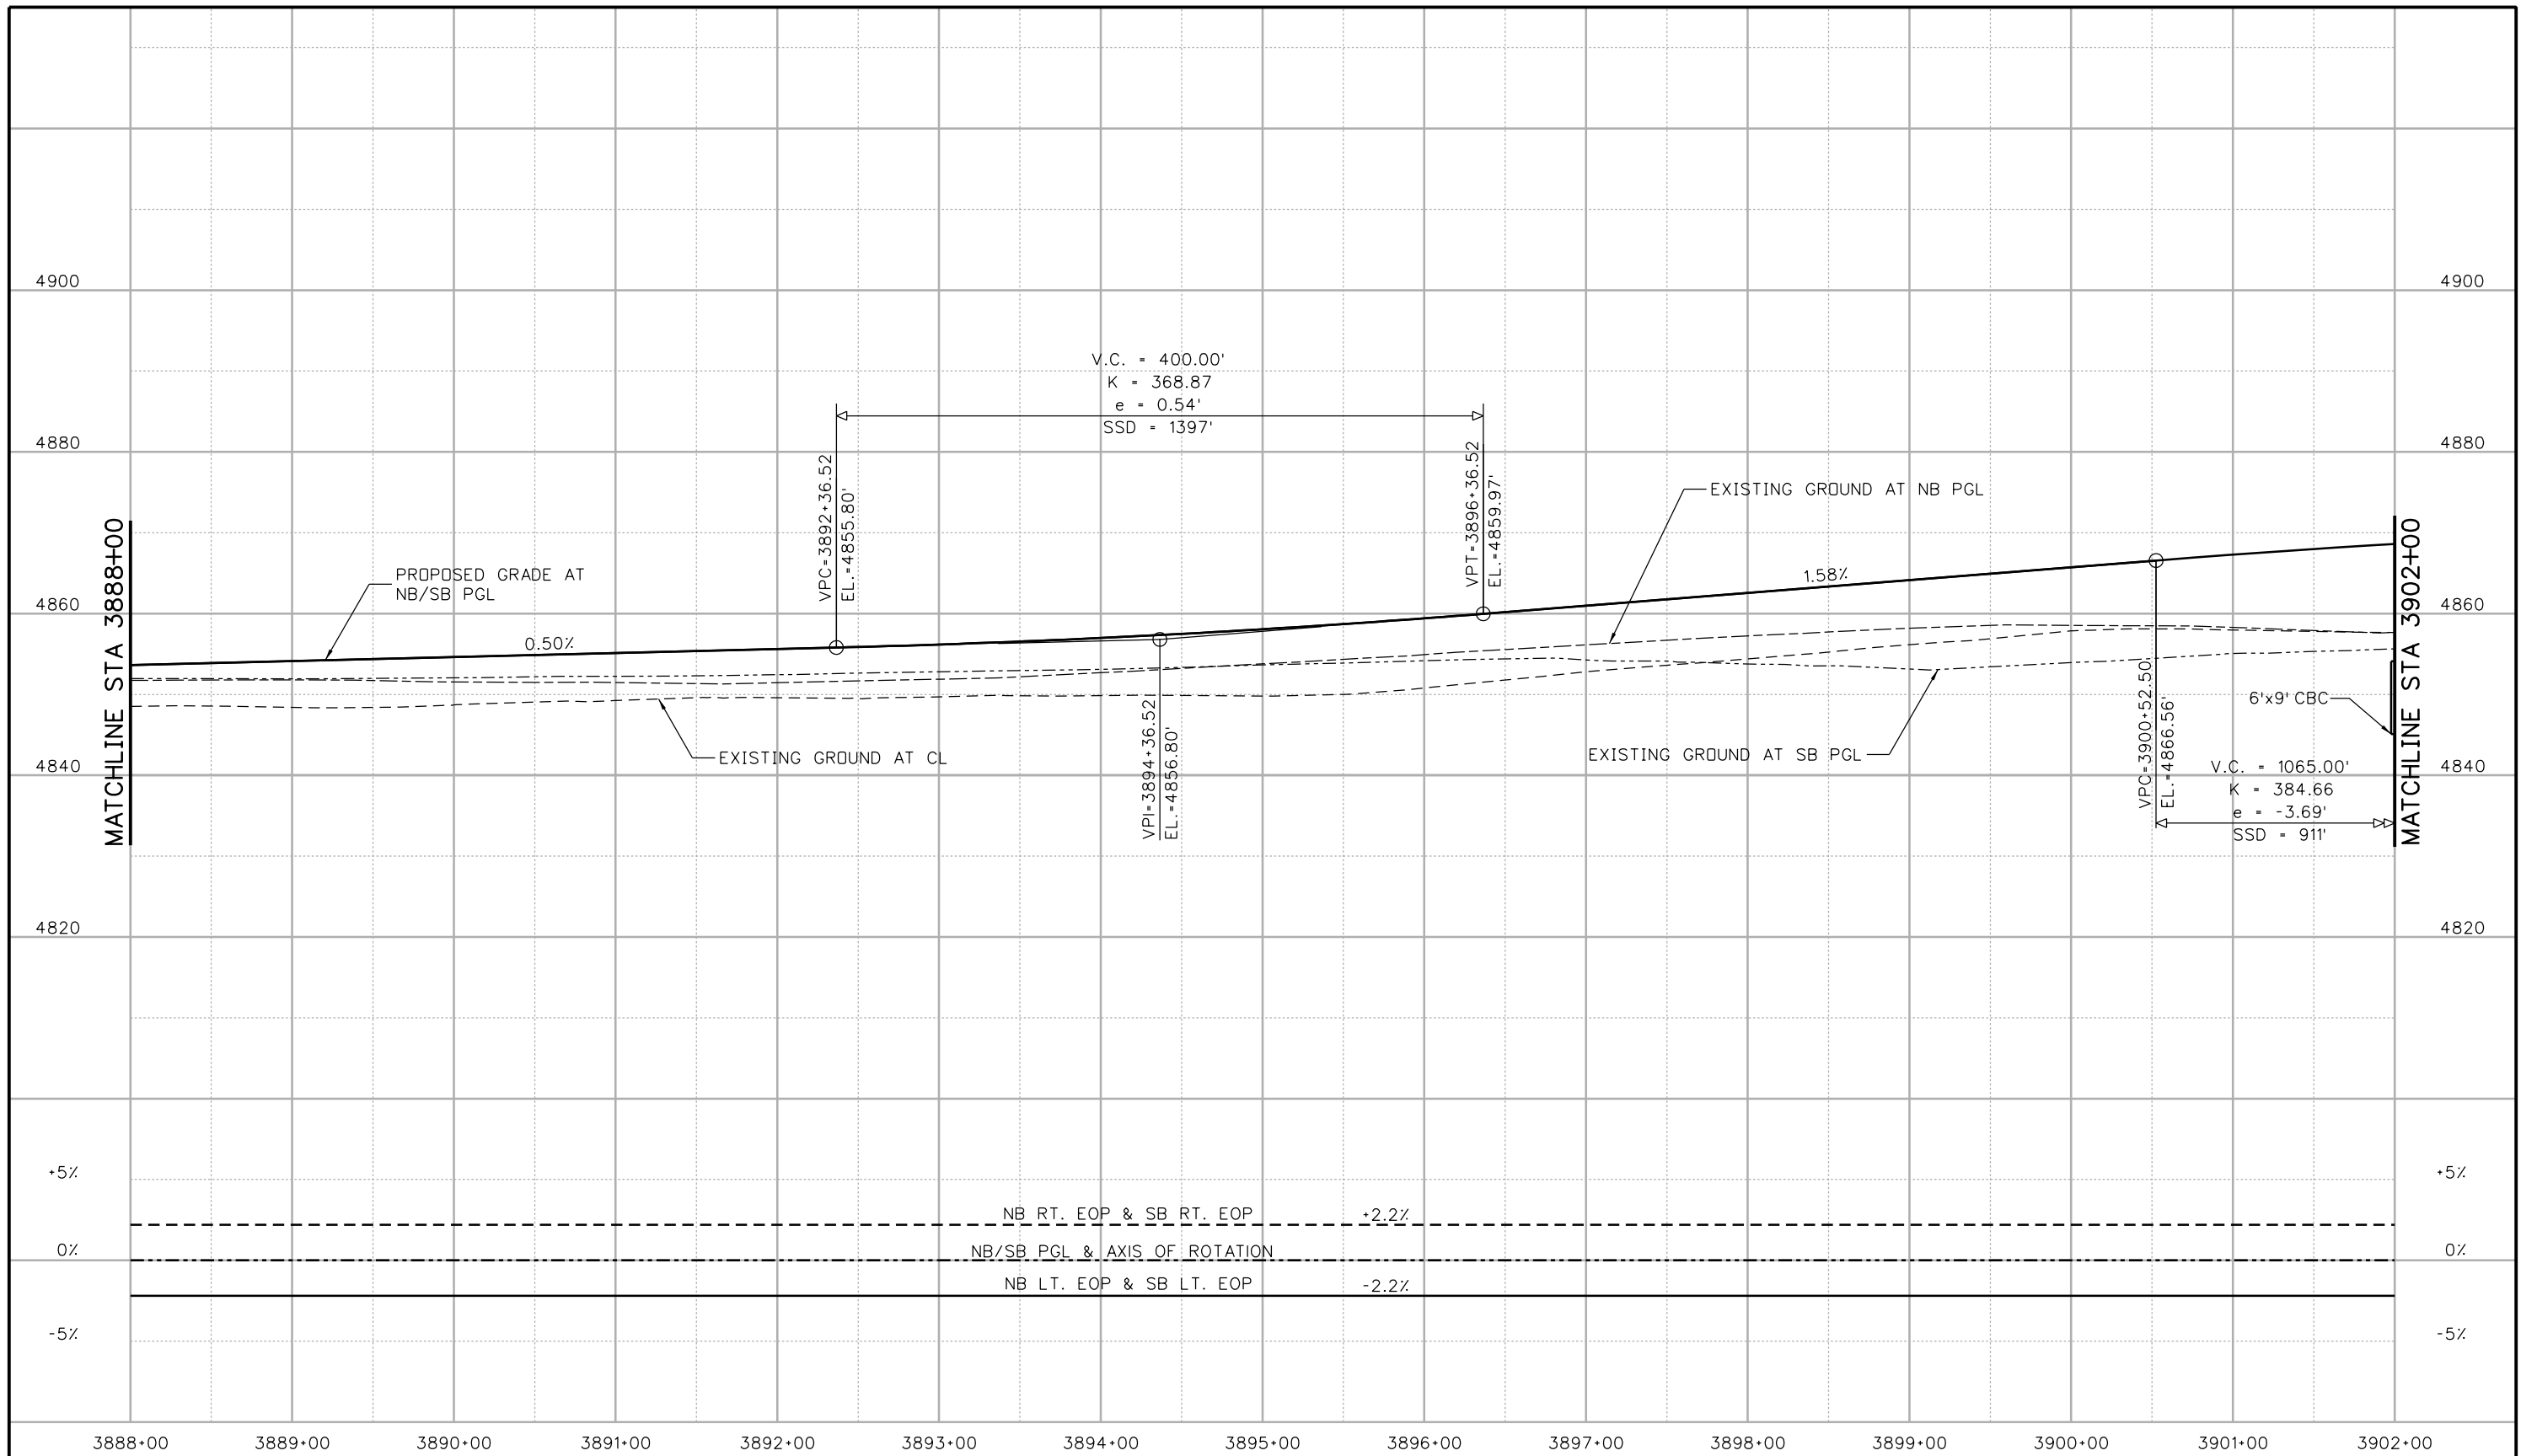

Print Date: 5/6/2016		<b>Sheet Revisions</b>	<b>Colorado Department of Transportation</b>	<b>As Constructed</b>	<b>I-25/SH 392 TO SH 14 ROADWAY PROFILE I-25 MAINLINE</b>	<b>Project No./Code</b>
File Name: 18357DES_Prof_I-25Mainline022.dgn		Date:      Comments      Init.	10601 West 10th Street Greeley, CO 80634 Phone: 970-350-2148 FAX: 970-350-2163	No Revisions:	Designer:      AGC	IM 0253-221
Horiz. Scale: 1:100      Vert. Scale:			<b>Region 4</b>	Revised:	Detailer:      JAG	18357
Unit Information      Unit Leader Initials:			<b>TJT</b>	Void:	Sheet Subset: ROADWAY	Sheet Number <b>109</b>
<b>ATKINS</b> 7604 Technology Way, Suite 400 Denver, CO 80237 Phone: (303) 221-7275 Fax: (303) 221-7276	<b>0000</b>				Structure Numbers	Subset Sheets: R44 of R168

gell7543 10:01:16 AM p:\CP-PWS-1501.pbsj.com\FB5JPW1\Documents\Transportation\Surface Transportation\Projects\100027309 1-25\Design\Drawings\Phase 1 FIR\ATKINS\18357DES\_Plan\_I-25Mainline023.dgn

NOTE:  
1. SEE RAMP PLAN AND PROFILES FOR MORE DESIGN INFORMATION.

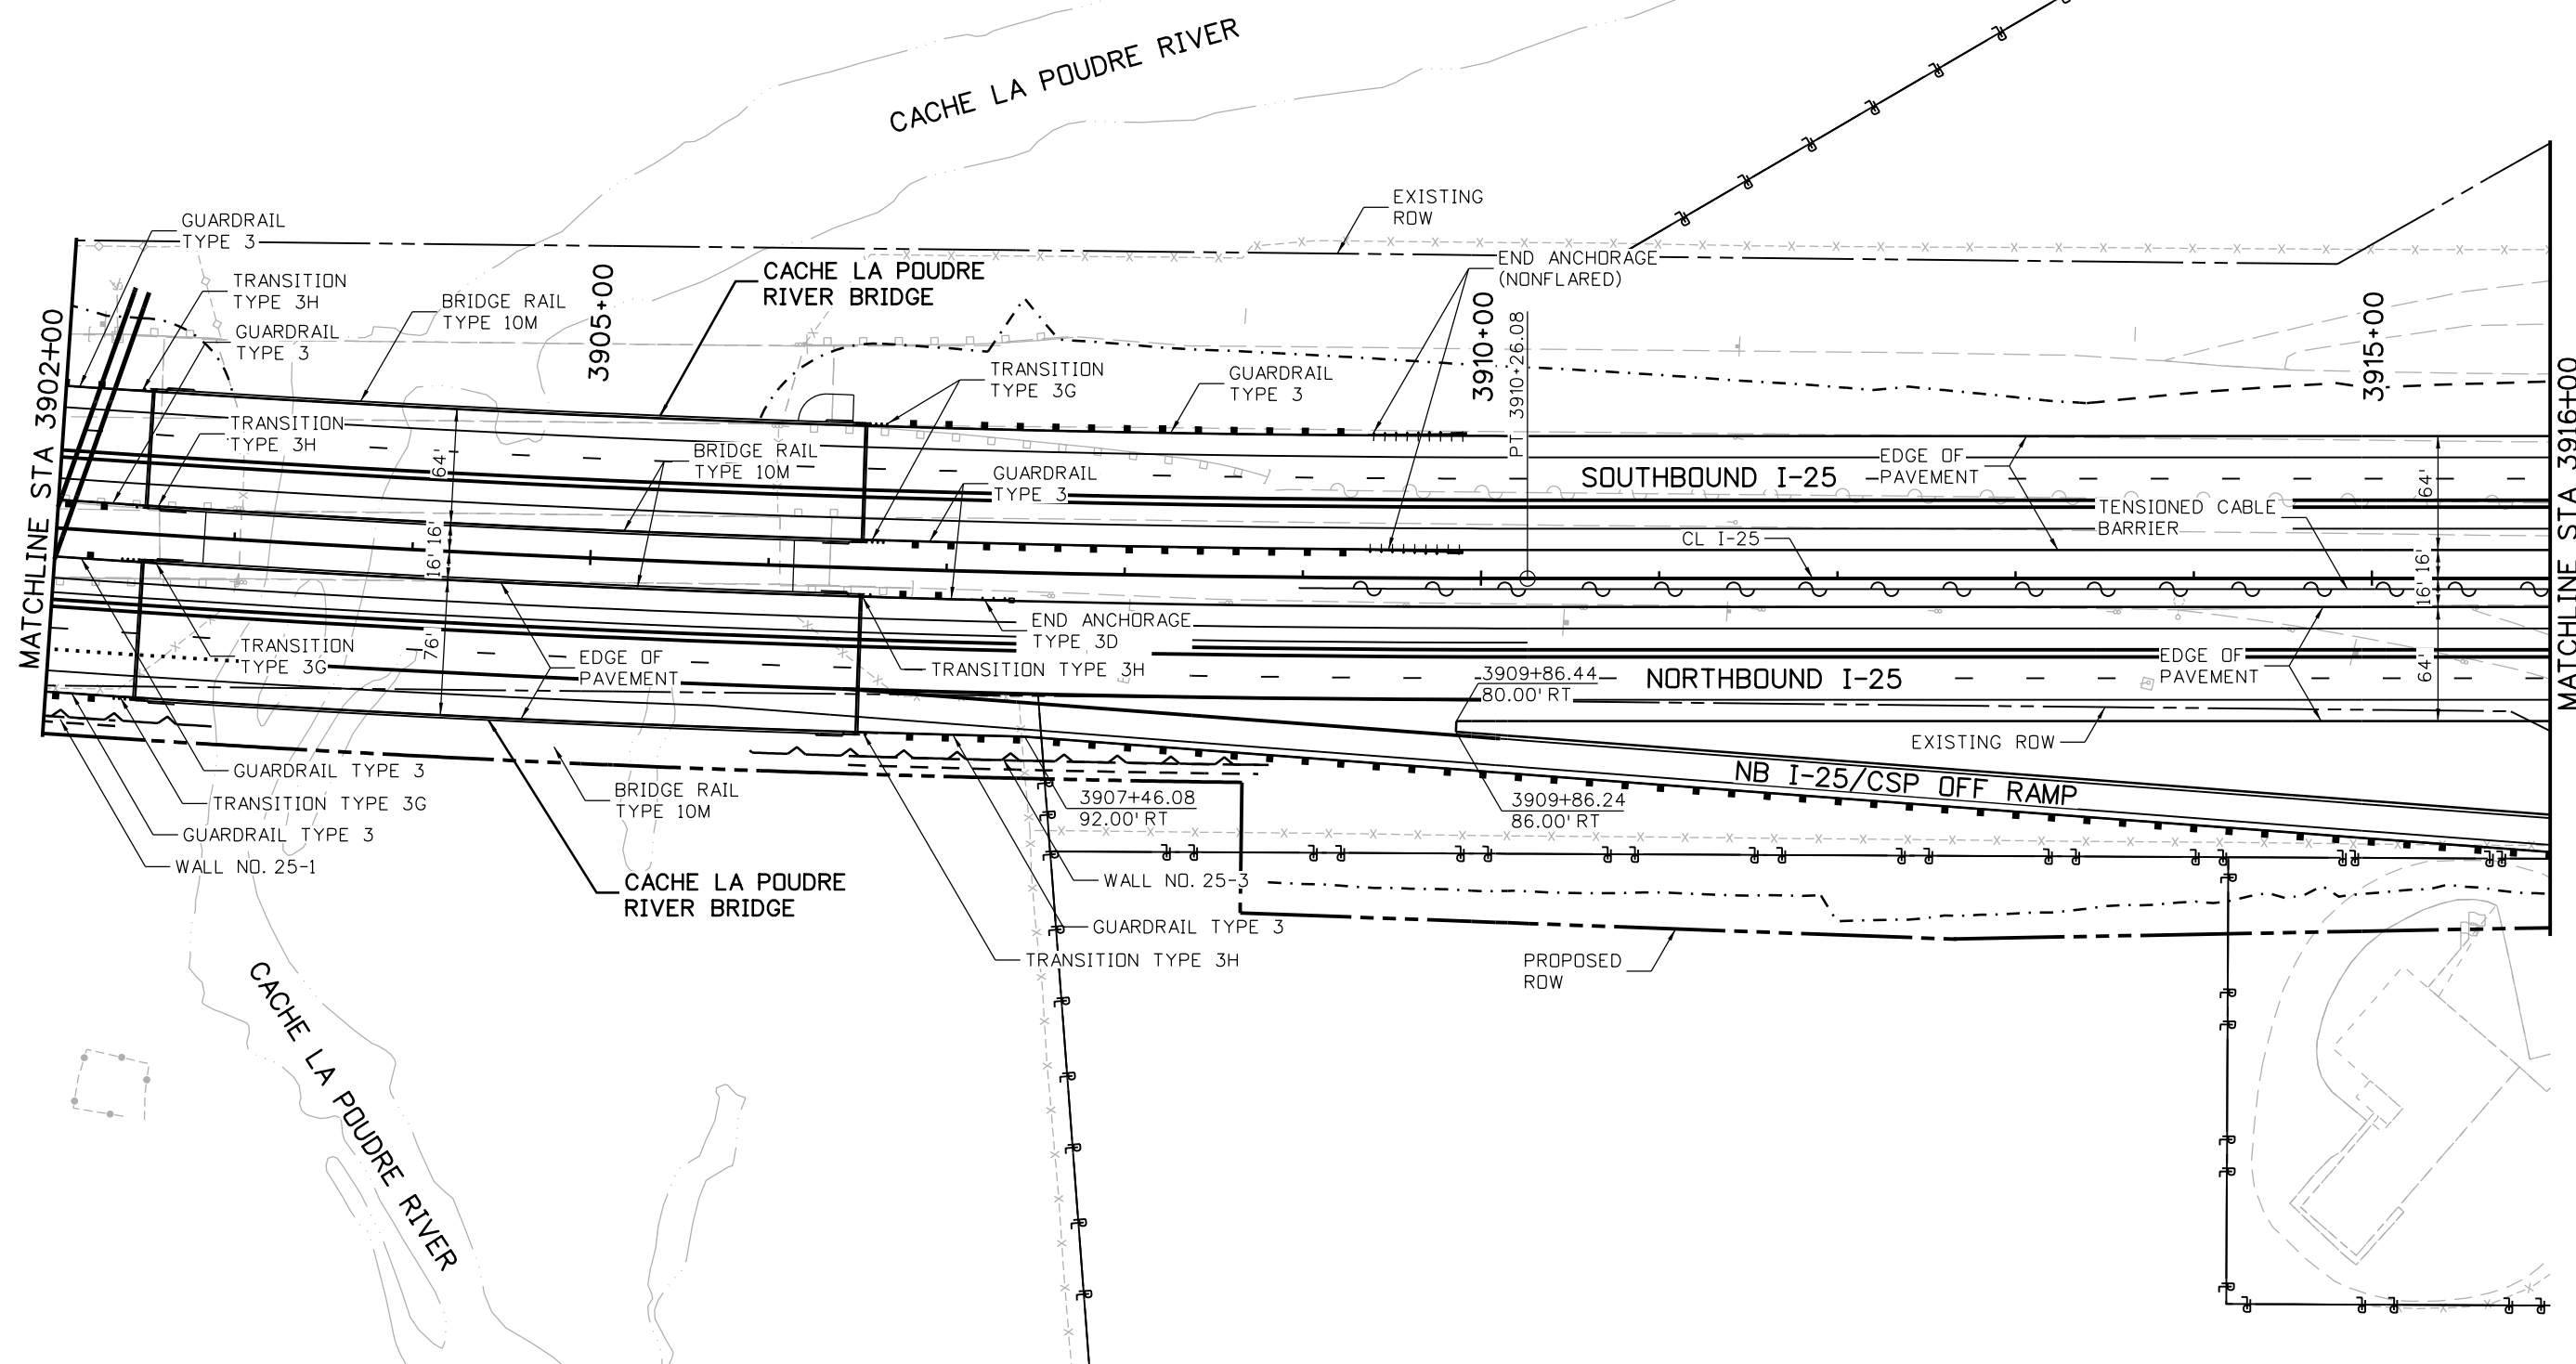  

Print Date: 5/6/2016	
File Name: 18357DES_Plan_I-25Mainline023.dgn	
Horiz. Scale: 1:100	Vert. Scale:
Unit Information	Unit Leader Initials:
<b>ATKINS</b>	7604 Technology Way, Suite 400 Denver, CO 80237 Phone: (303) 221-7275 Fax: (303) 221-7276

Sheet Revisions		
Date:	Comments	Init.

Colorado Department of Transportation



10601 West 10th Street  
Greeley, CO 80634  
Phone: 970-350-2148 FAX: 970-350-2163


Region 4 TJT

As Constructed
No Revisions:
Revised:
Void:

I-25/SH 392 TO SH 14 ROADWAY PLAN I-25 MAINLINE		
Designer: ACC	Structure Numbers	
Detailer: JAG		
Sheet Subset: ROADWAY	Subset Sheets: R45 of R168	



Project No./Code
IM 0253-221
18357
Sheet Number 110

gell7543 9:41:28 AM pw:\CP-PWS-1501.pbsj.com\FBSJ\DWG\Documents\Transportation\Surface Transportation\Projects\100027309 I-25\Design\Drawings\Phase 1 FIR\ATKINS\18357DES\_Prof\_I-25Mainline023.dgn

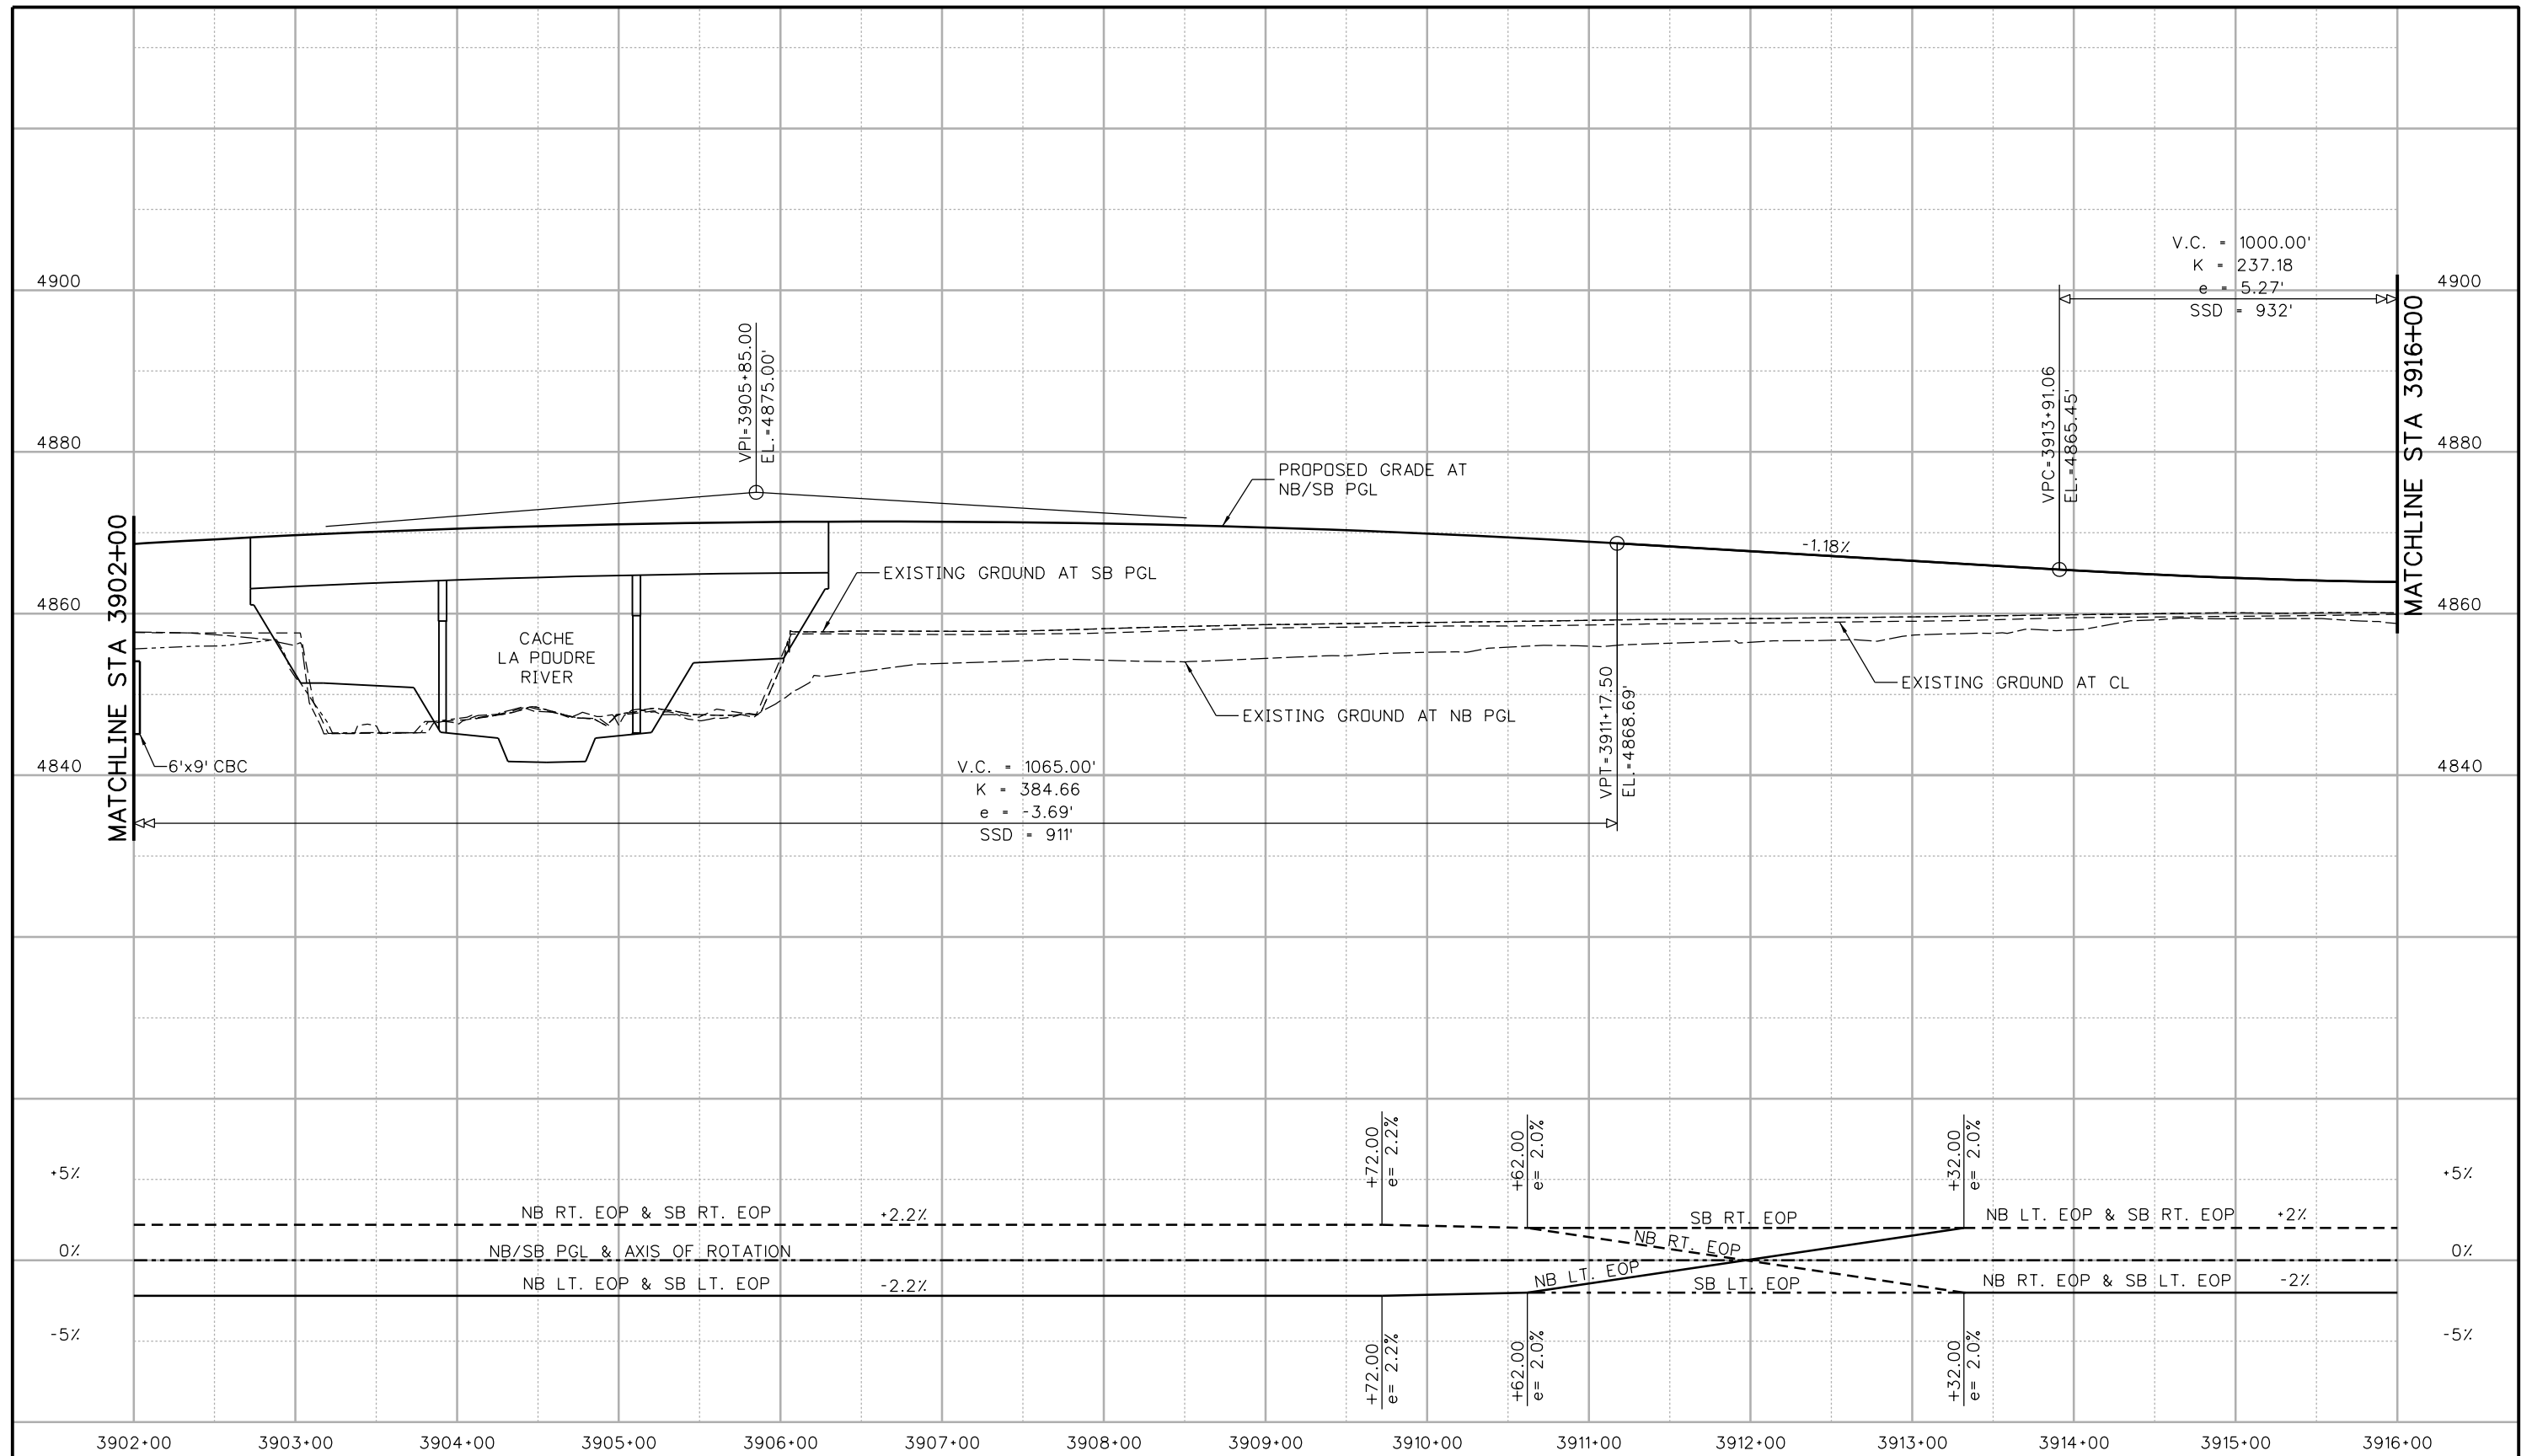

Print Date: 5/6/2016		<b>Sheet Revisions</b> Date:      Comments      Init. _____ _____ _____		Colorado Department of Transportation 10601 West 10th Street Greeley, CO 80634 Phone: 970-350-2148 FAX: 970-350-2163 <b>Region 4</b> <b>TJT</b>		<b>As Constructed</b> No Revisions: Revised: Void:		<b>I-25/SH 392 TO SH 14                  ROADWAY PROFILE                  I-25 MAINLINE</b>		Project No./Code	
File Name: 18357DES_Prof_I-25Mainline023.dgn										IM 0253-221	
Horiz. Scale: 1:100      Vert. Scale:										18357	
Unit Information      Unit Leader Initials:										Sheet Number 111	
<b>ATKINS</b> 7604 Technology Way, Suite 400 Denver, CO 80237 Phone: (303) 221-7275 Fax: (303) 221-7276		0000						Designer:      AGC Detailer:      JAG Sheet Subset: ROADWAY		Structure Numbers Subset Sheets: R46 of R168	


gell7543 10:01:39 AM p:\1\CP-PWS-1501.pbsj.com\PBSJ\Documents\Transportation\Surface Transportation\Projects\100027309 1-25\Design\Drawings\Phase 1 FIR\ATKINS\18357DES\_Plan\_I-25Mainline024.dgn

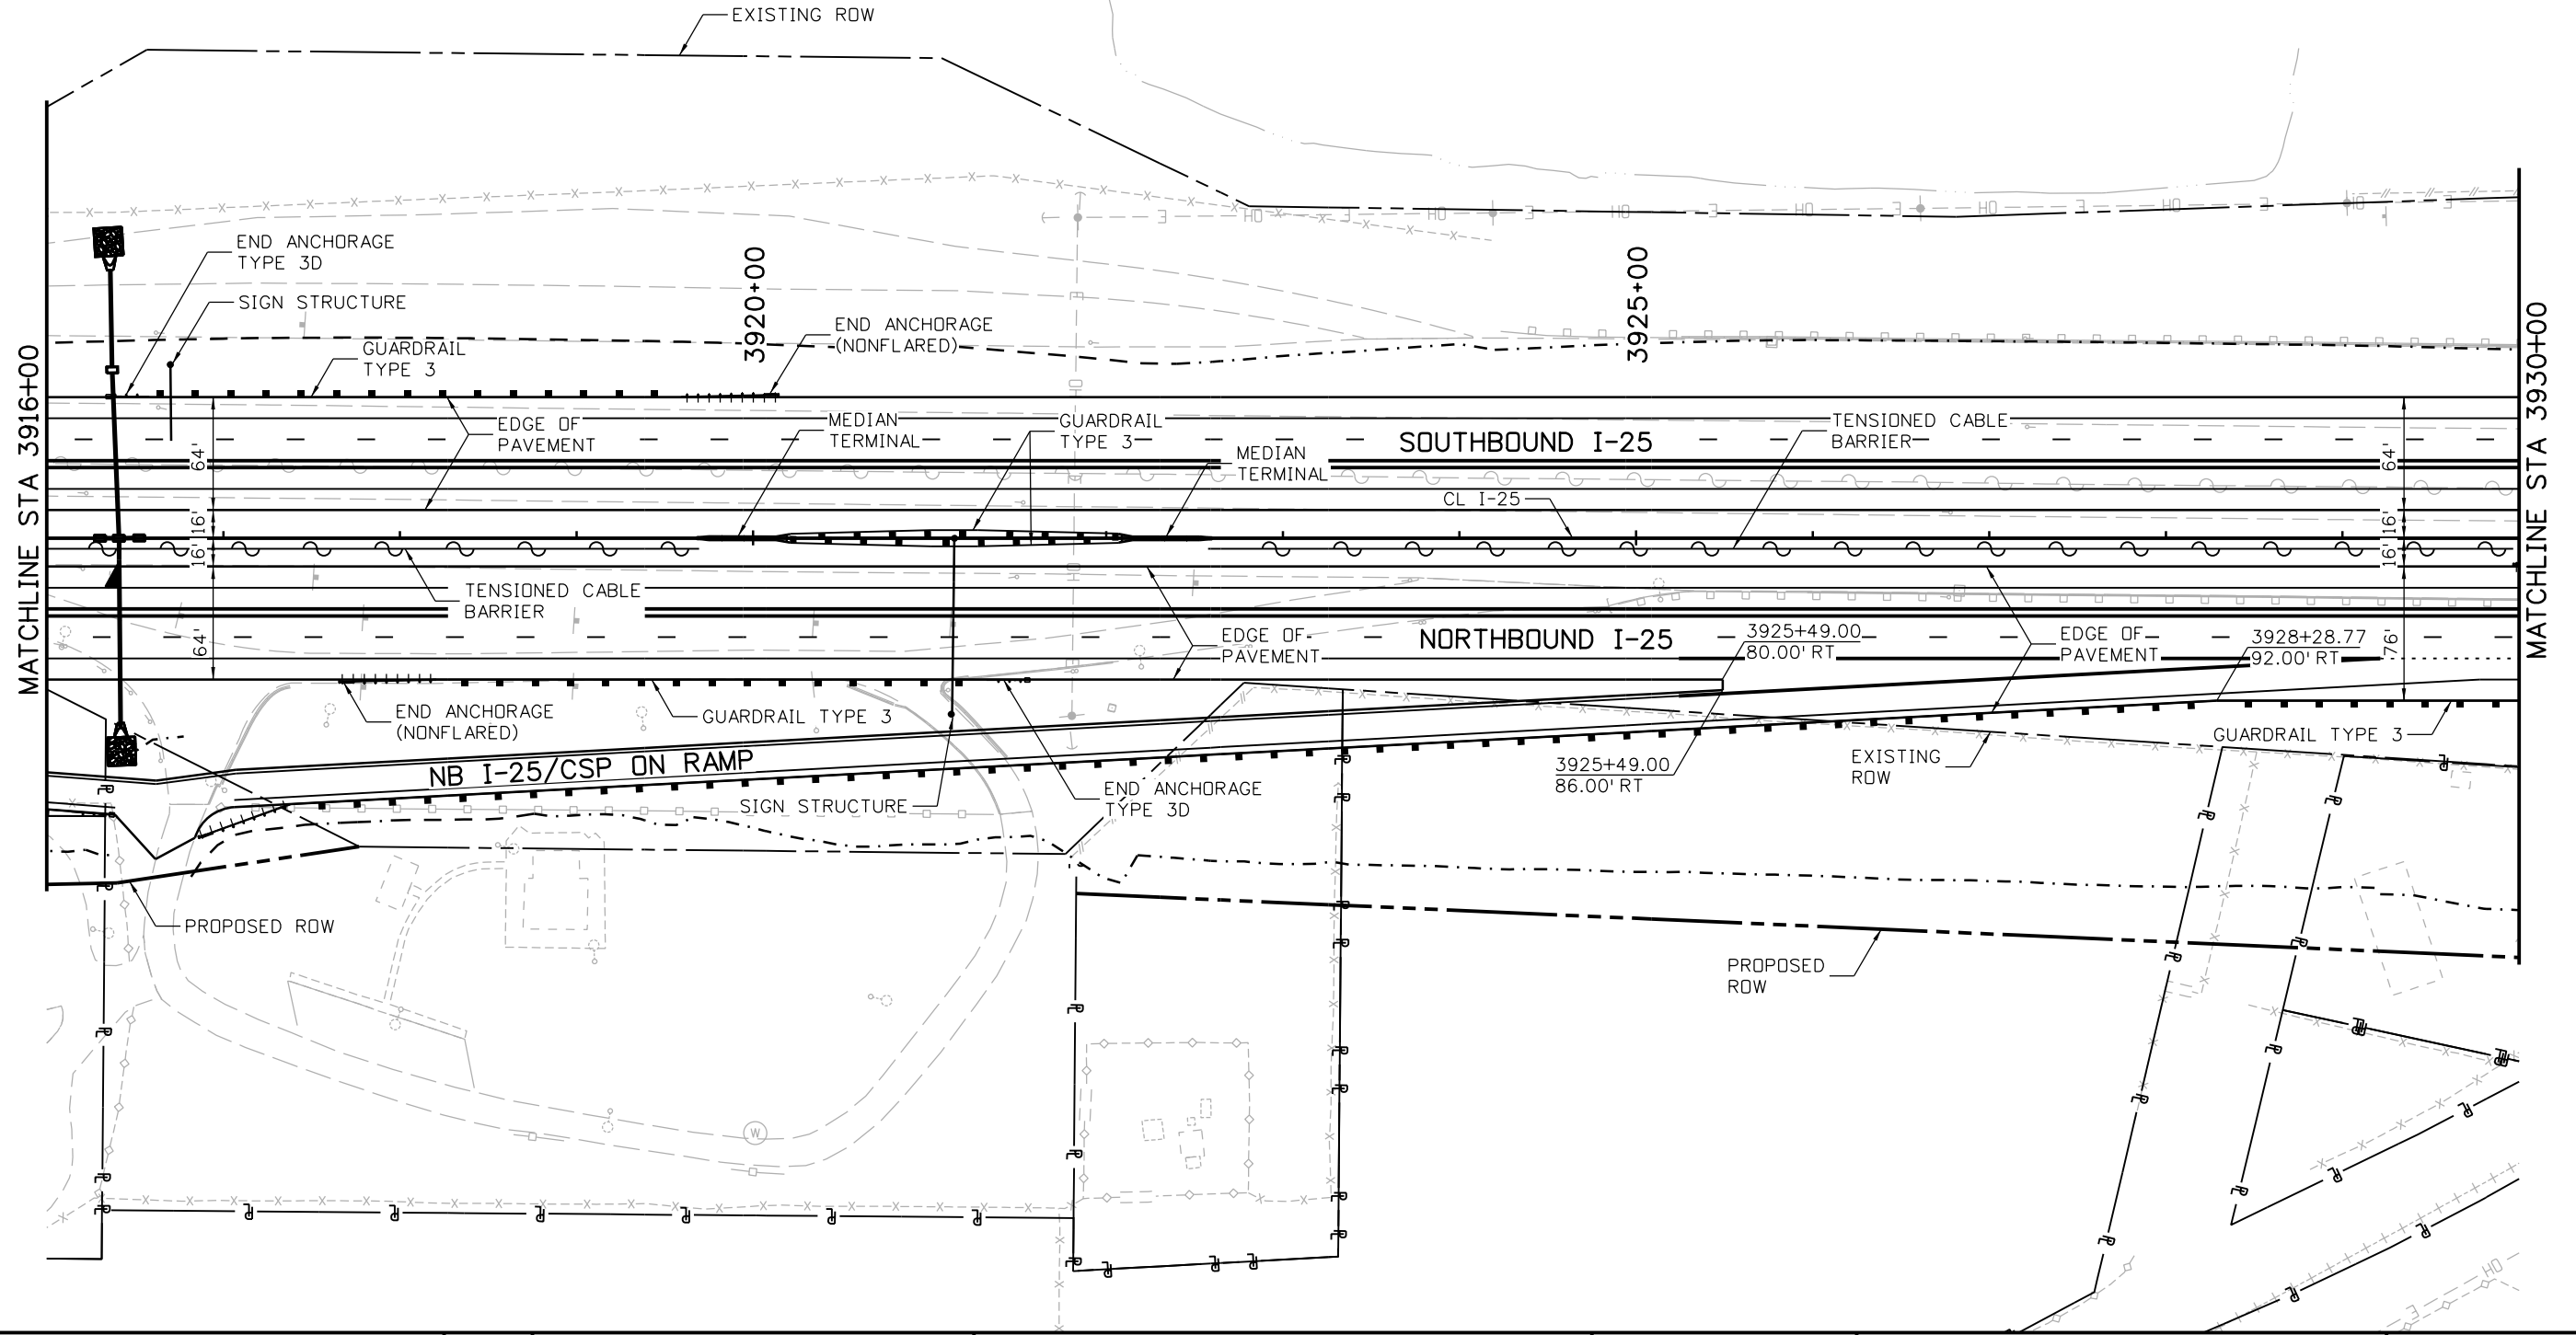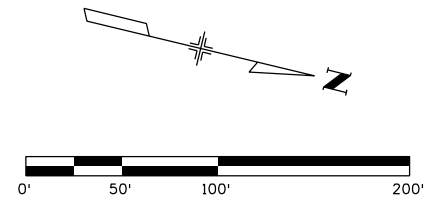

Print Date: 5/6/2016	
File Name: 18357DES_Plan_I-25Mainline024.dgn	
Horiz. Scale: 1:100	Vert. Scale:
Unit Information	Unit Leader Initials:
<b>ATKINS</b>	7604 Technology Way, Suite 400 Denver, CO 80237 Phone: (303) 221-7275 Fax: (303) 221-7276

Sheet Revisions		
Date:	Comments	Init.

Colorado Department of Transportation



10601 West 10th Street  
Greeley, CO 80634  
Phone: 970-350-2148 FAX: 970-350-2163


Region 4 TJT

<b>As Constructed</b>
No Revisions:
Revised:
Void:

<b>I-25/SH 392 TO SH 14 ROADWAY PLAN I-25 MAINLINE</b>			
Designer:	ACC	Structure	
Detailer:	JAG	Numbers	
Sheet Subset: ROADWAY	Subset Sheets: R47 of R168		

<b>Project No./Code</b>
IM 0253-221
18357
Sheet Number <b>112</b>

gell7543 9:41:35 AM pw:\CP-PWS-1501.pbs\j.com\FBS\JPW\1\Documents\Transportation\Surface Transportation\Projects\100027309 I-25\Design\Drawings\Phase 1 FIR\ATKINS\18357DES\_Prof\_I-25Mainline024.dgn

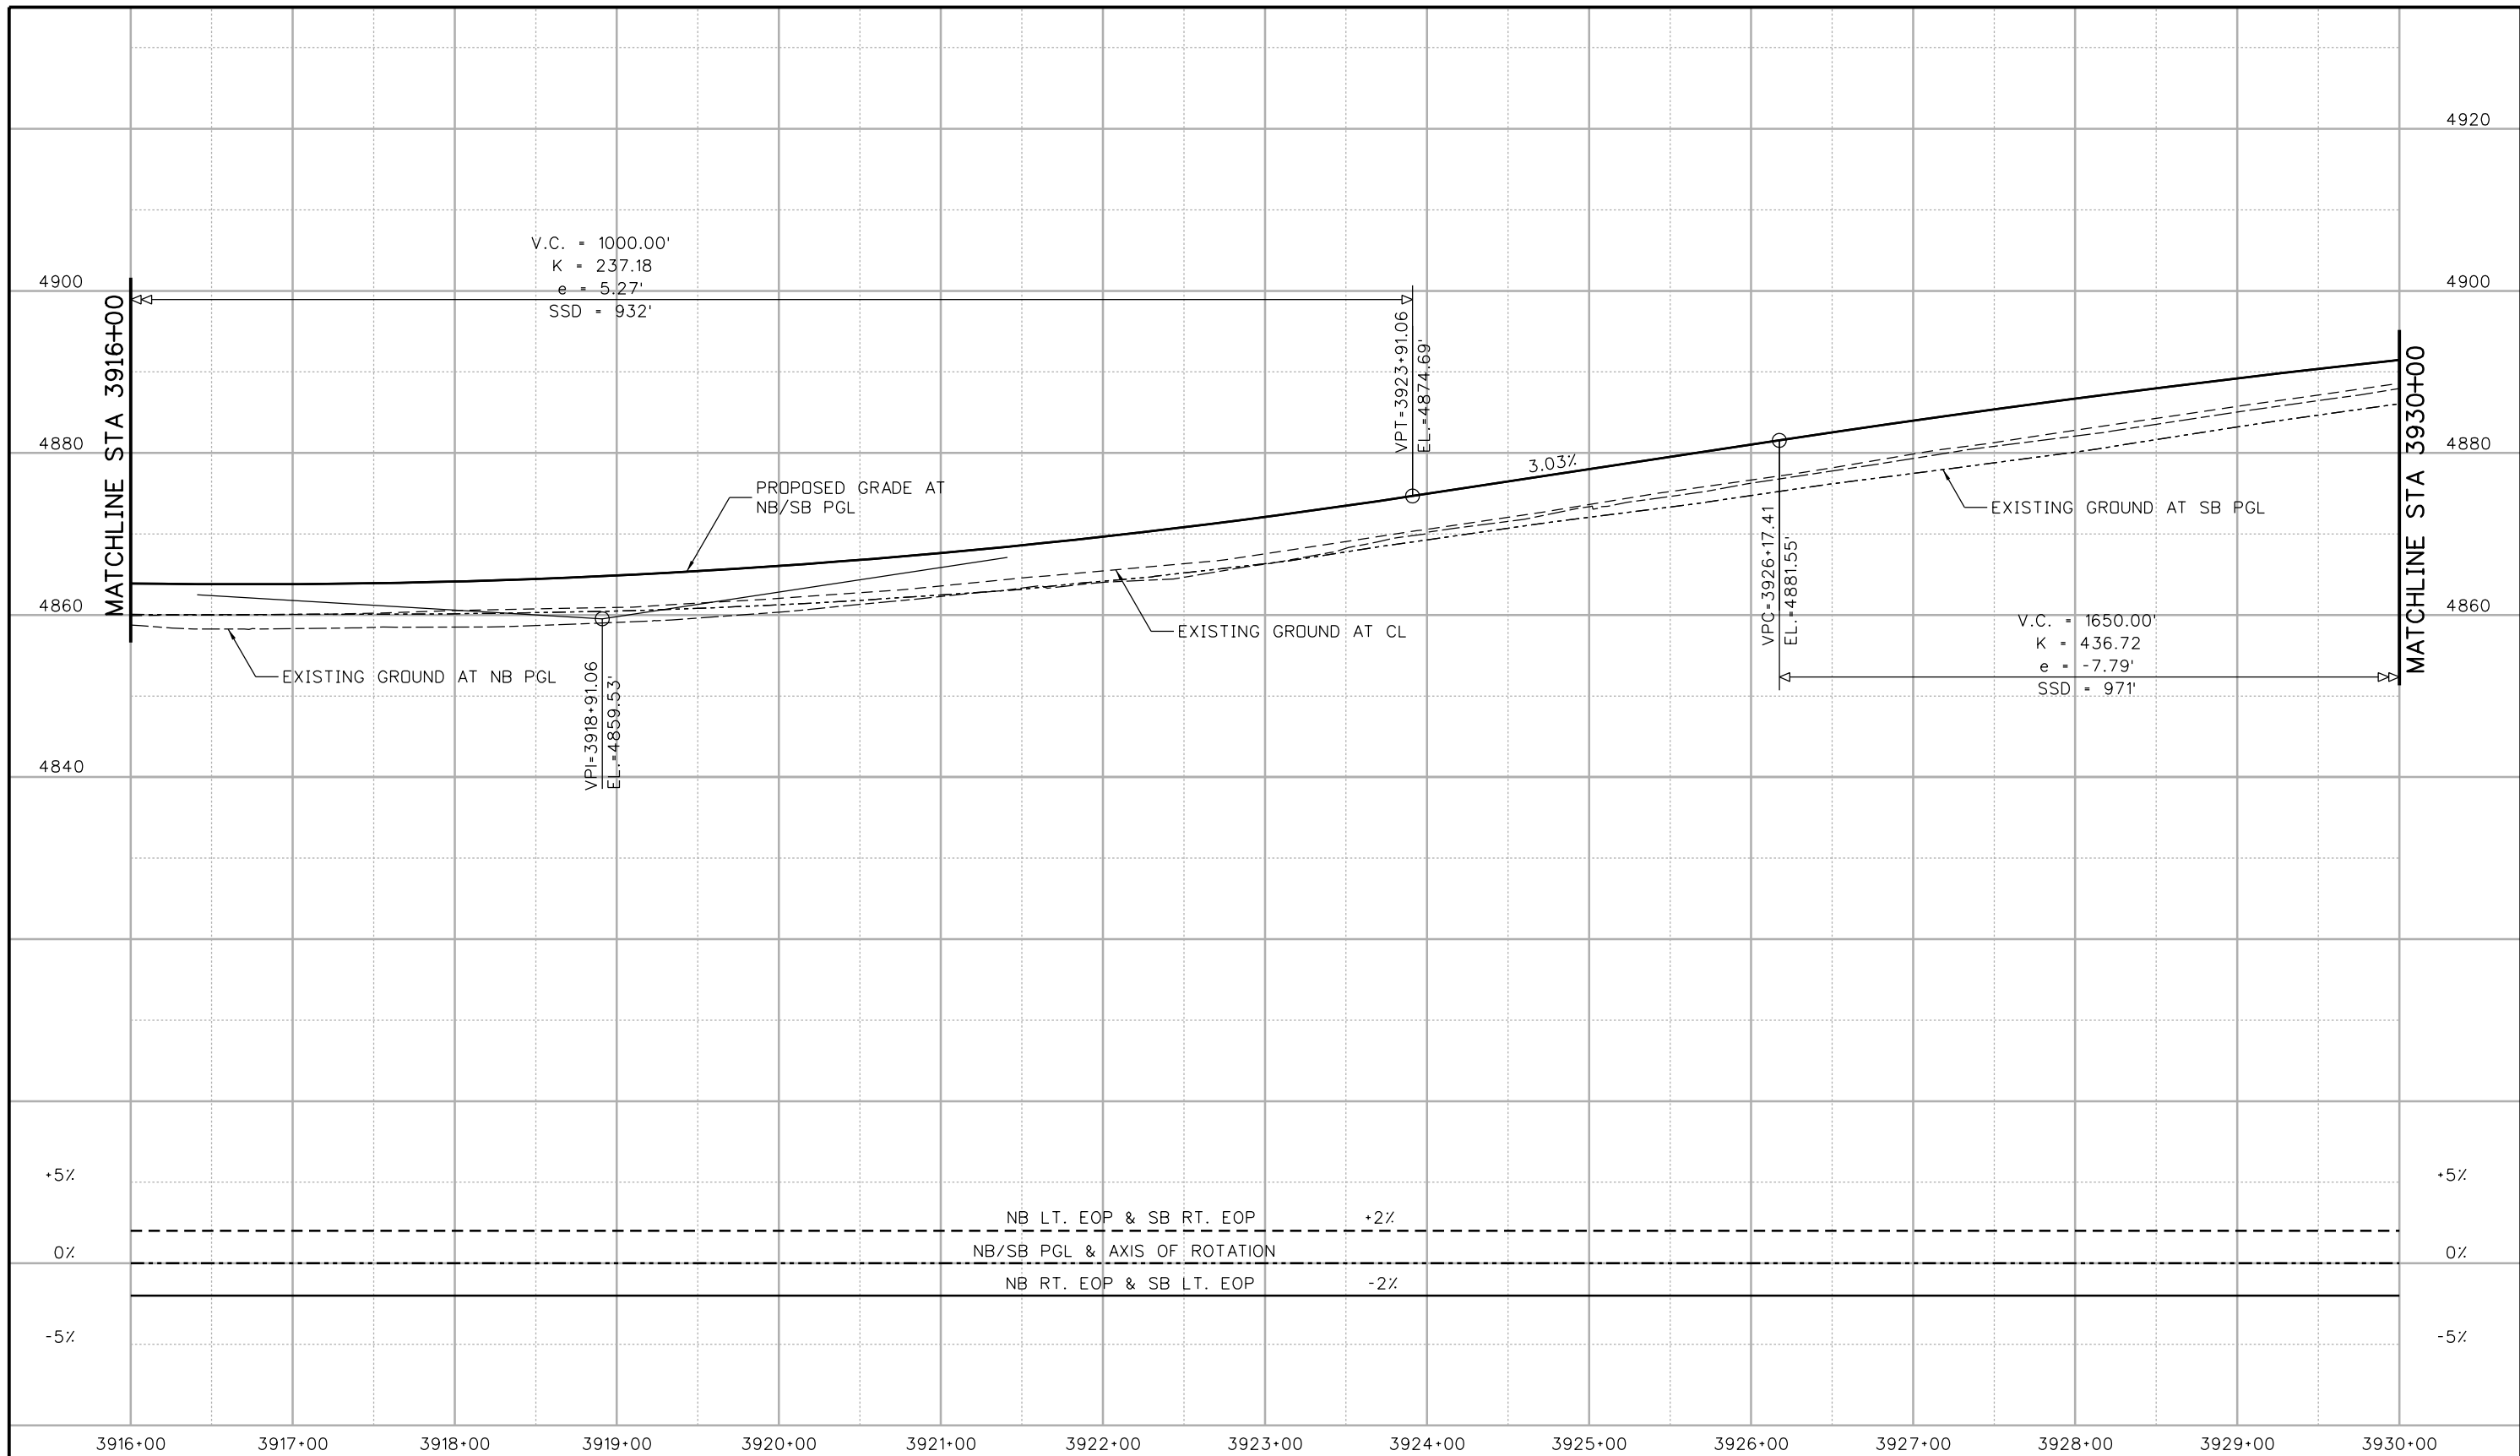

Print Date: 5/6/2016  
 File Name: 18357DES\_Prof\_I-25Mainline024.dgn  
 Horiz. Scale: 1:100 Vert. Scale:  
 Unit Information Unit Leader Initials:  
**ATKINS** 7604 Technology Way, Suite 400  
 Denver, CO 80237  
 Phone: (303) 221-7275 Fax: (303) 221-7276

Sheet Revisions		
Date:	Comments	Init.

**Colorado Department of Transportation**  
 10601 West 10th Street  
 Greeley, CO 80634  
 Phone: 970-350-2148 FAX: 970-350-2163  
**Region 4** **TJT**


**As Constructed**  
 No Revisions:  
 Revised:  
 Void:

**I-25/SH 392 TO SH 14  
 ROADWAY PROFILE  
 I-25 MAINLINE**

Designer: AGC  
 Detailer: JAG  
 Sheet Subset: ROADWAY  
 Structure Numbers  
 Subset Sheets: R48 of R168

**Project No./Code**  
 IM 0253-221  
 18357  
 Sheet Number **113**


gell7543 10:02:01 AM pww\CP-PWS-1501.pbsj.com\FB5JPW1\Documents\Transportation\Surface Transportation\Projects\100027309 I-25\Design\Drawings\Phase 1 FIR\ATKINS\18357DES\_Plan\_I-25Mainline025.dgn

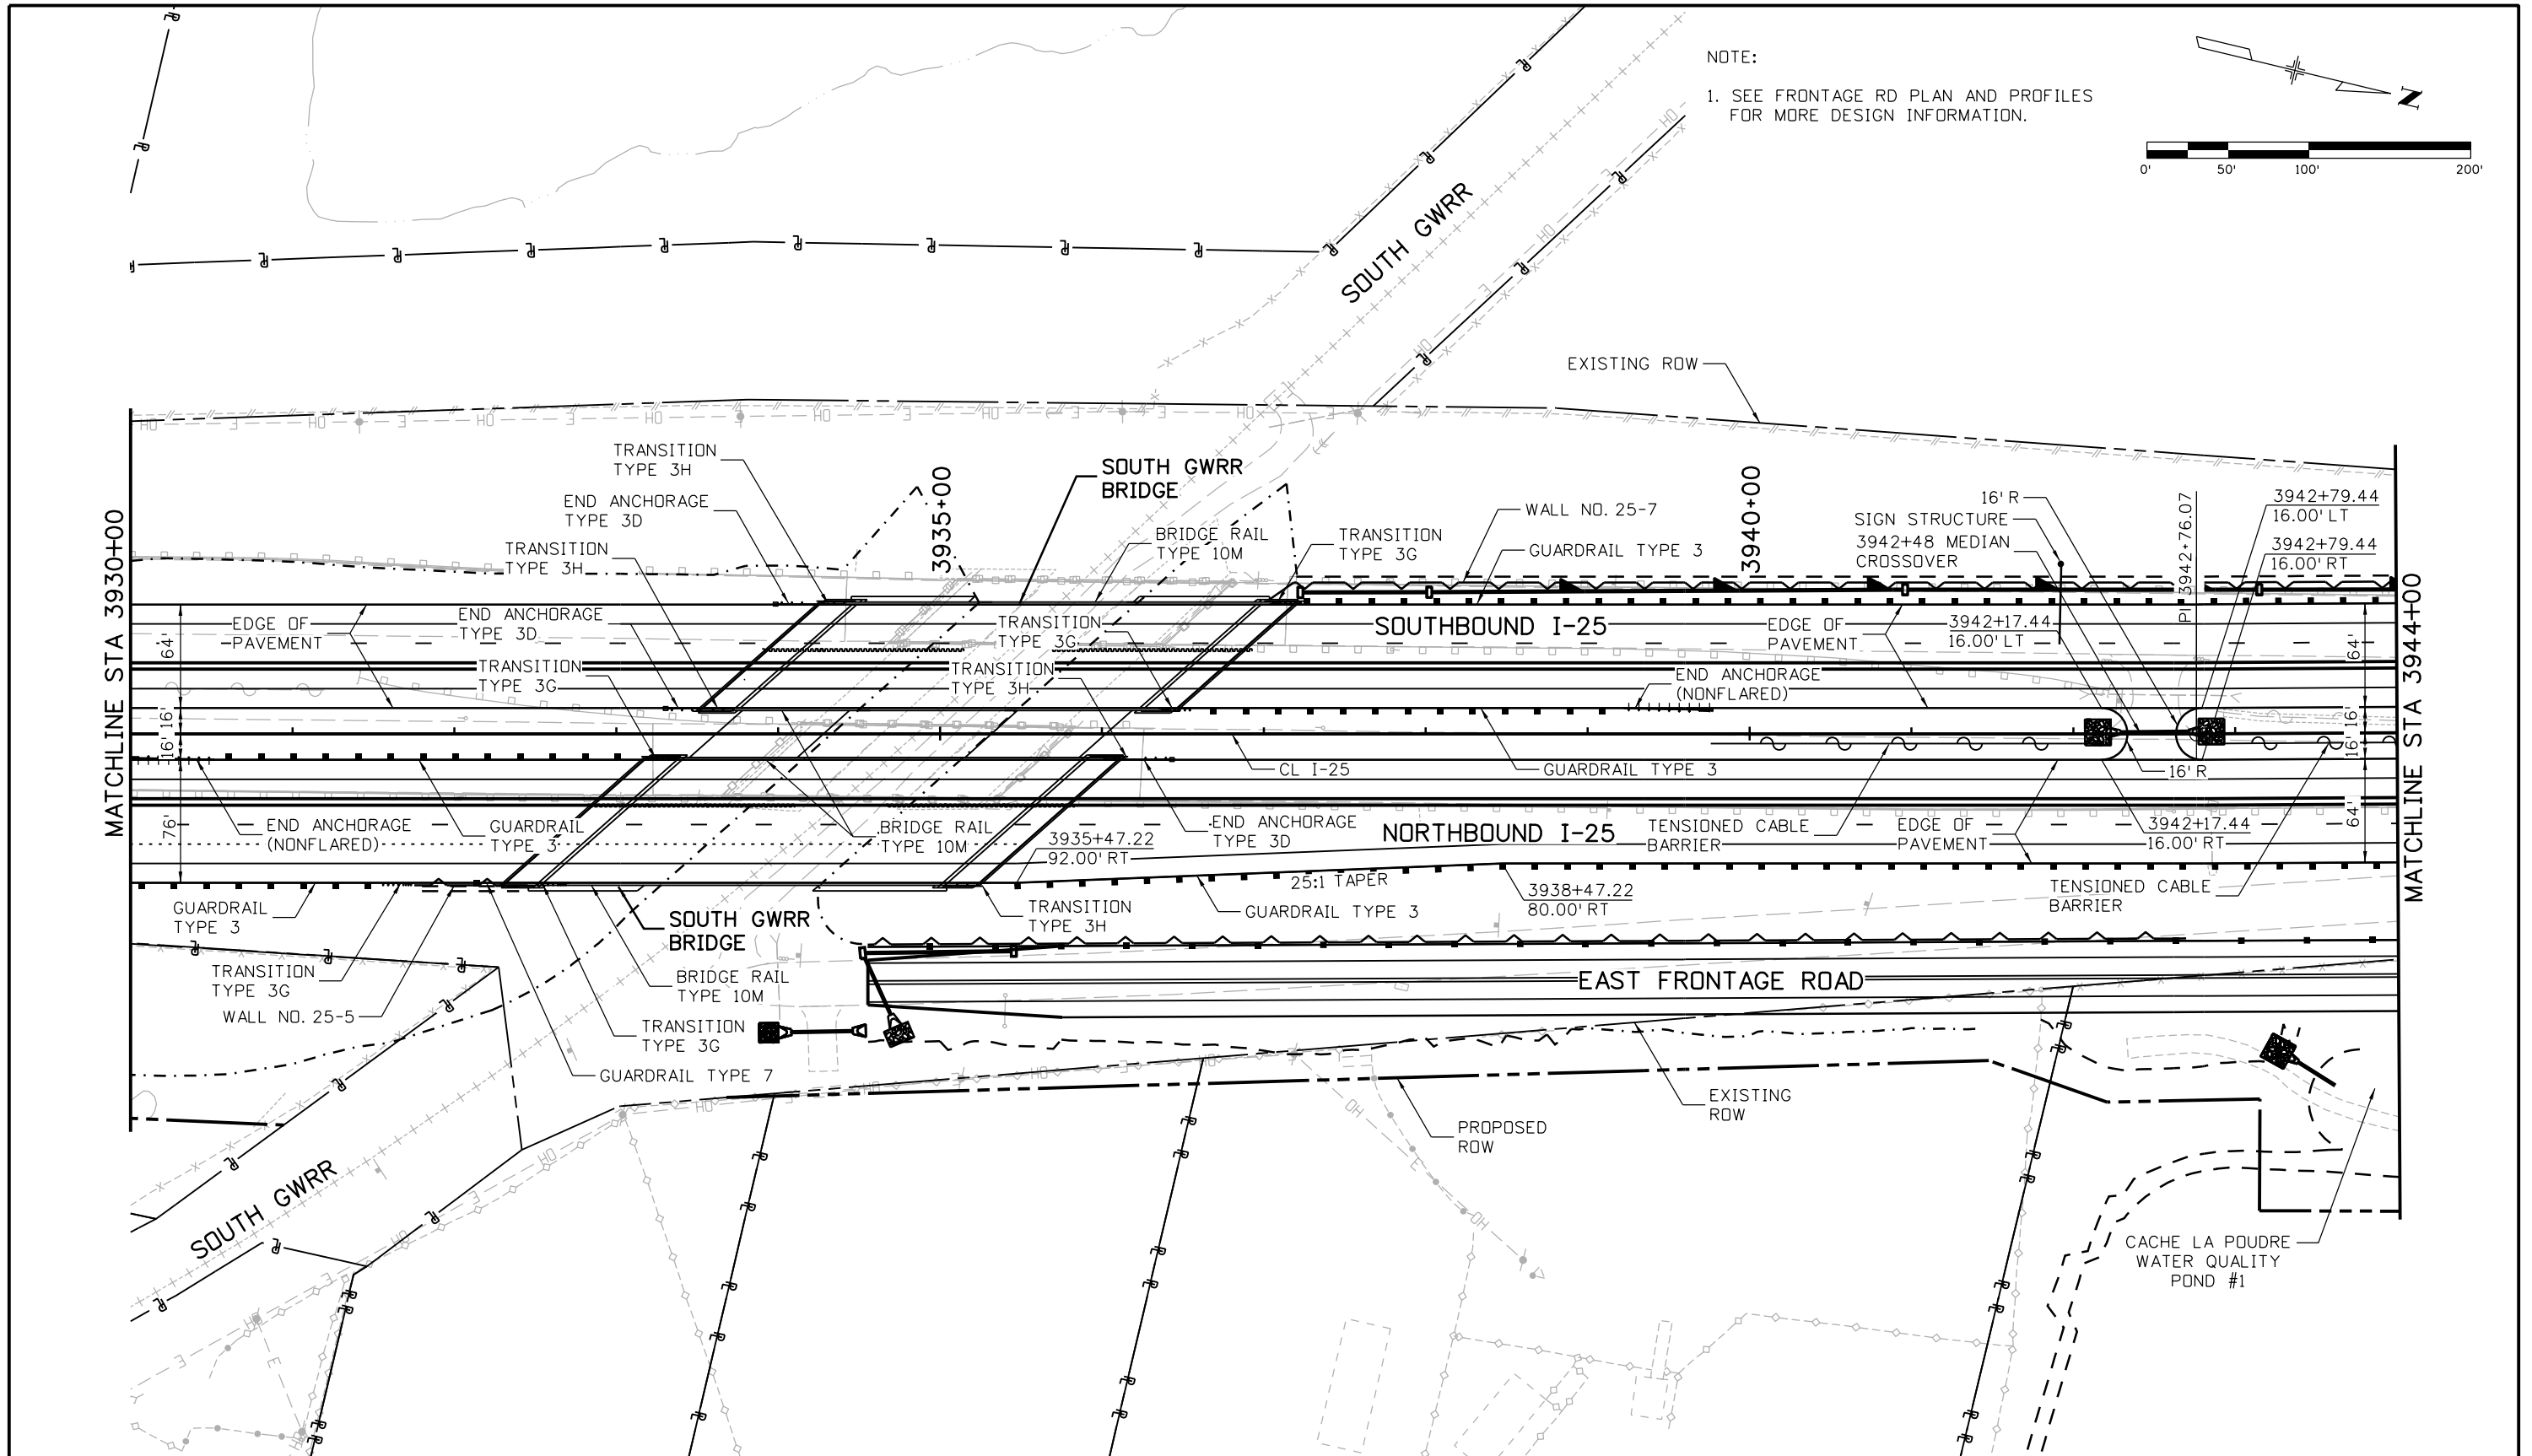

Print Date: 5/6/2016		Sheet Revisions		Colorado Department of Transportation		As Constructed		I-25/SH 392 TO SH 14 ROADWAY PLAN I-25 MAINLINE		Project No./Code	
File Name: 18357DES_Plan_I-25Mainline025.dgn		Date:	Comments	Init.	10601 West 10th Street Greeley, CO 80634 Phone: 970-350-2148 FAX: 970-350-2163		No Revisions:		IM 0253-221		
Horiz. Scale: 1:100 Vert. Scale:					Region 4		Revised:		18357		
Unit Information Unit Leader Initials:					TJT		Void:		Sheet Number 114		
<b>ATKINS</b> 7604 Technology Way, Suite 400 Denver, CO 80237 Phone: (303) 221-7275 Fax: (303) 221-7276		0000						Designer: ACC Structure Numbers		Sheet Subst: ROADWAY Subst Sheets: R49 of R168	
								Detailer: JAG			



gell7543 9:41:43 AM pw:\CP-PWS-1501.pbsj.com\FBSJ\DWG\Transportation\Surface Transportation\Projects\100027309 I-25\Design\Drawings\Phase 1 FIR\ATKINS\18357DES\_Prof\_I-25Mainline025.dgn

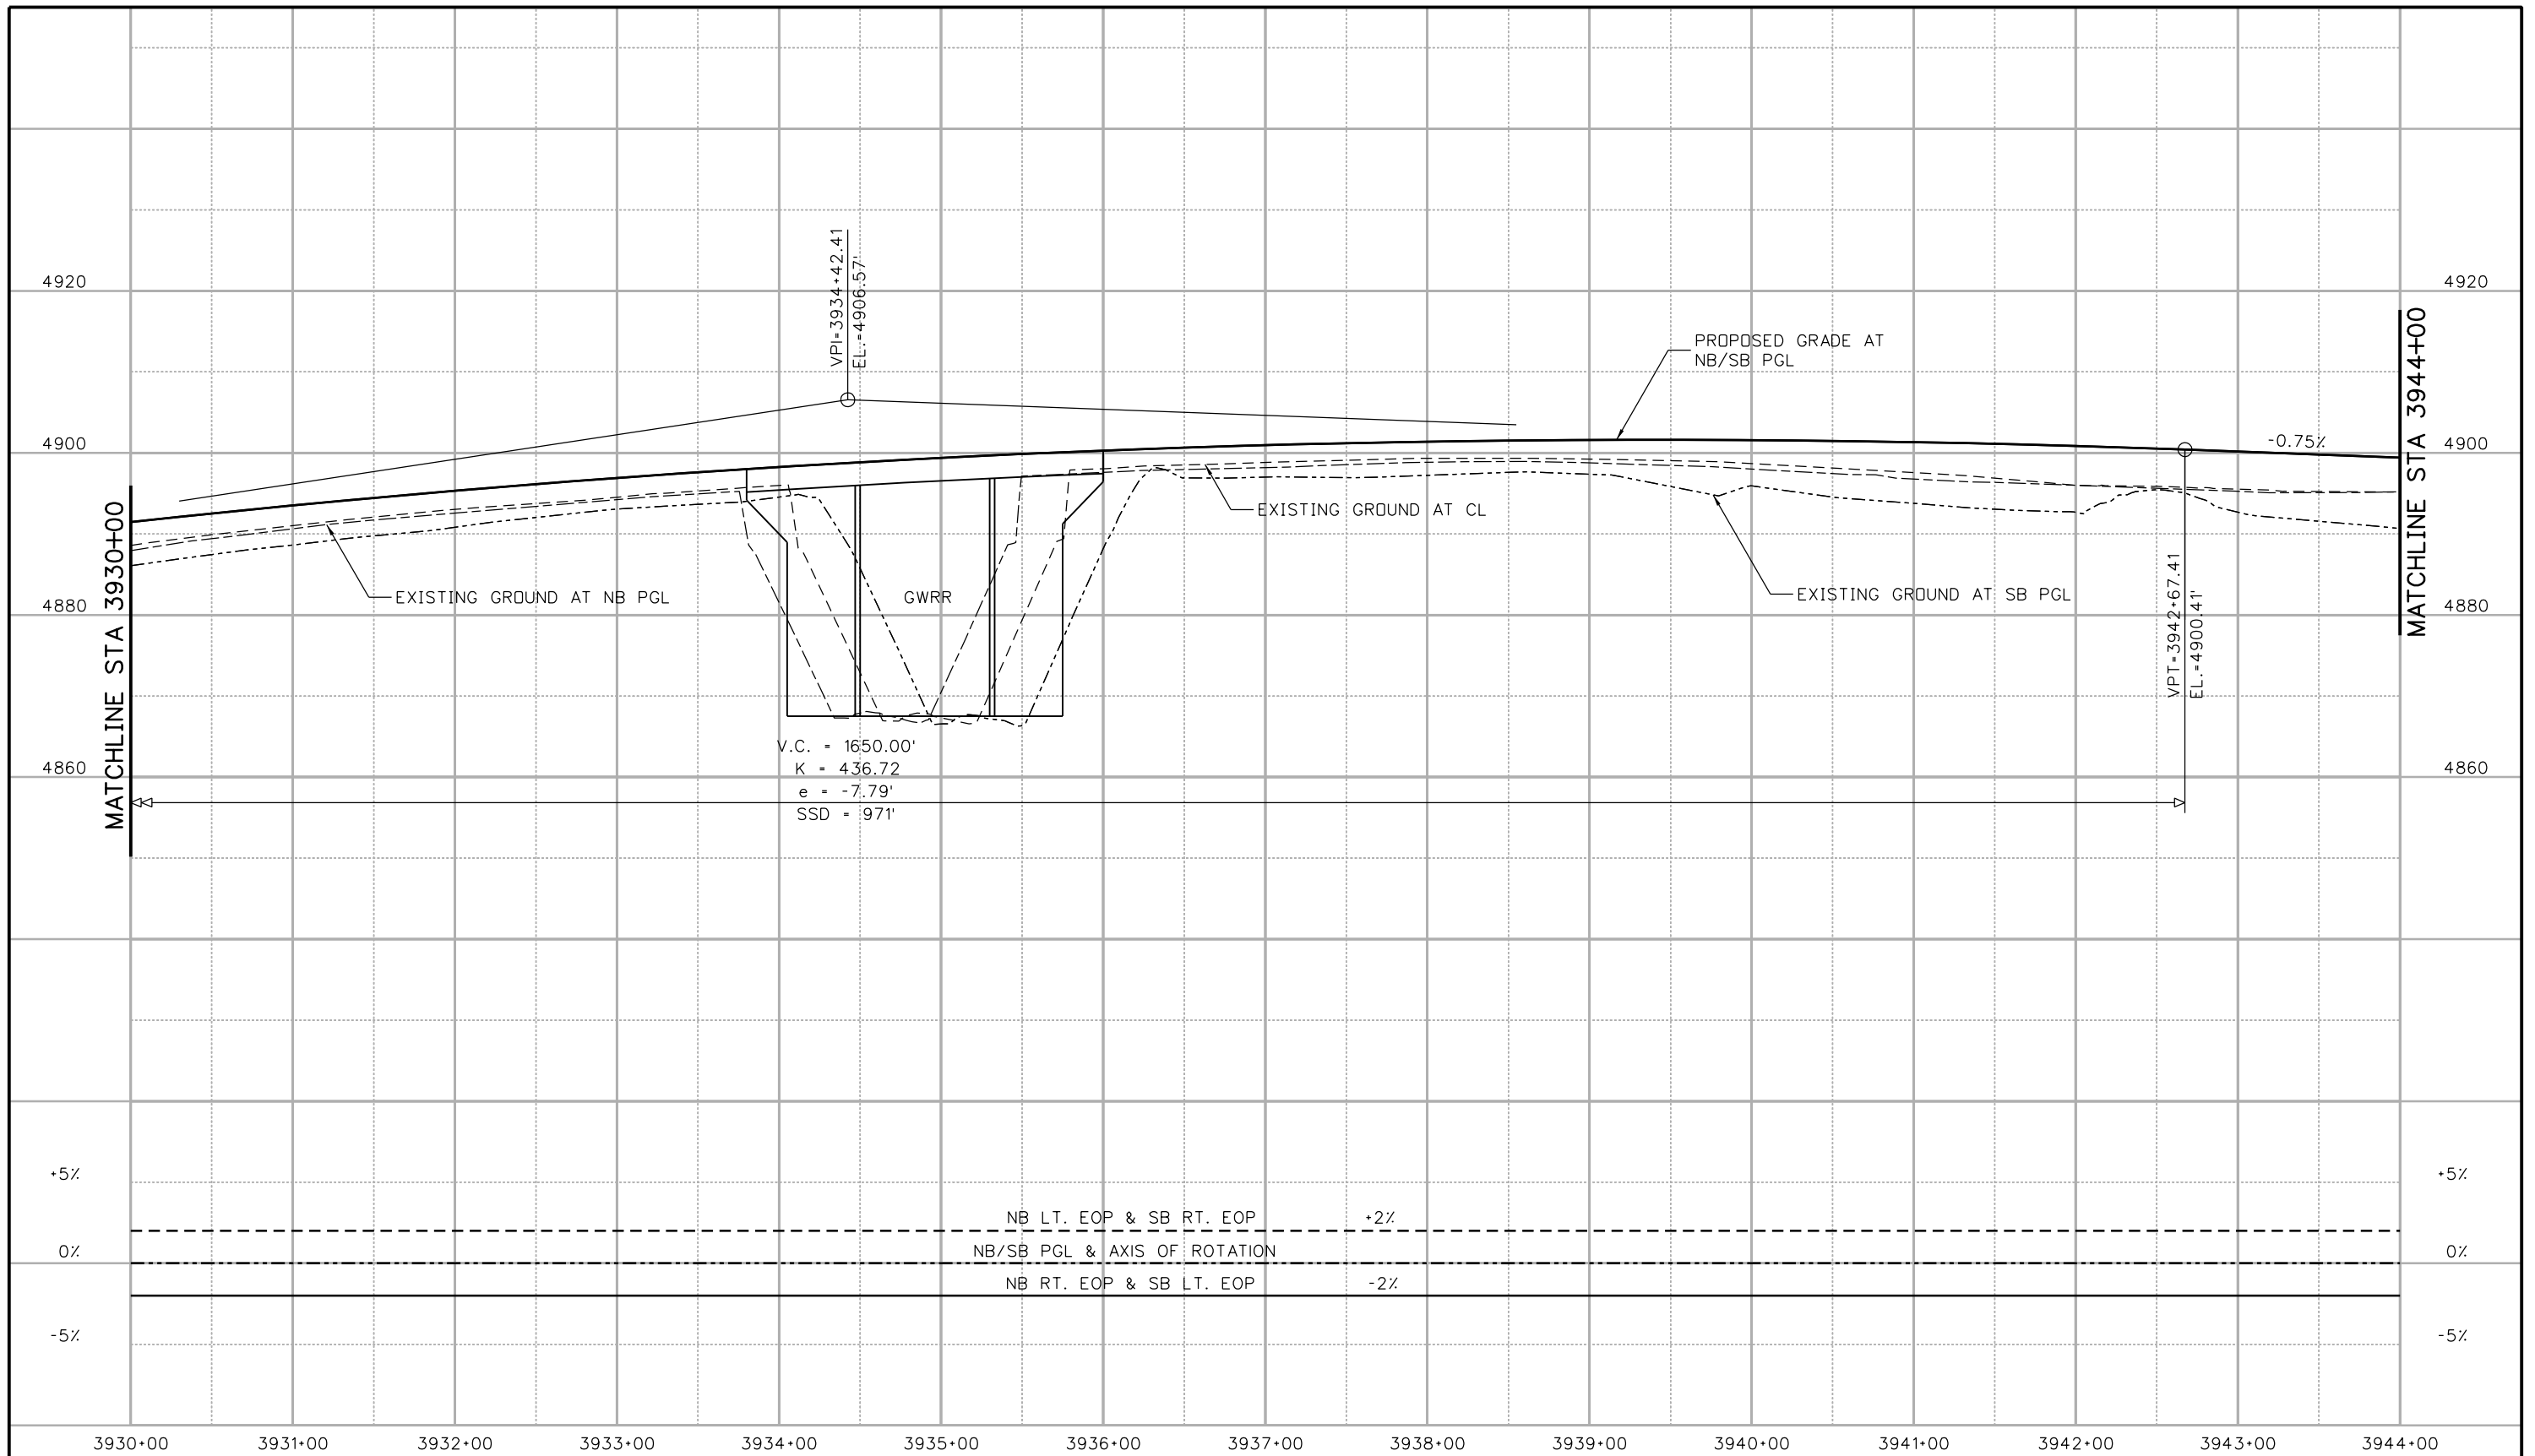

Print Date: 5/6/2016	
File Name: 18357DES_Prof_I-25Mainline025.dgn	
Horiz. Scale: 1:100	Vert. Scale:
Unit Information	Unit Leader Initials:
<b>ATKINS</b>	7604 Technology Way, Suite 400 Denver, CO 80237 Phone: (303) 221-7275 Fax: (303) 221-7276

Sheet Revisions		
Date:	Comments	Init.

**Colorado Department of Transportation**  
 10601 West 10th Street  
 Greeley, CO 80634  
 Phone: 970-350-2148 FAX: 970-350-2163  
**Region 4** **TJT**




<b>As Constructed</b>
No Revisions:
Revised:
Void:

<b>I-25/SH 392 TO SH 14 ROADWAY PROFILE I-25 MAINLINE</b>		
Designer: AGC	Structure Numbers	
Detailer: JAG		
Sheet Subset: ROADWAY	Subset Sheets: R50 of R168	

<b>Project No./Code</b>
IM 0253-221
18357
Sheet Number <b>115</b>

gell7543 10:02:24 AM pw:\CP-PWS-1501.pbsj.com\PBS-UPW1\Documents\Transportation\Surface Transportation\Projects\100027309 I-25\Design\Drawings\Phase 1\I-25Mainline\18357DES\_Plan\_I-25Mainline026.dgn

NOTE:  
1. SEE FRONTAGE RD PLAN AND PROFILES FOR MORE DESIGN INFORMATION.

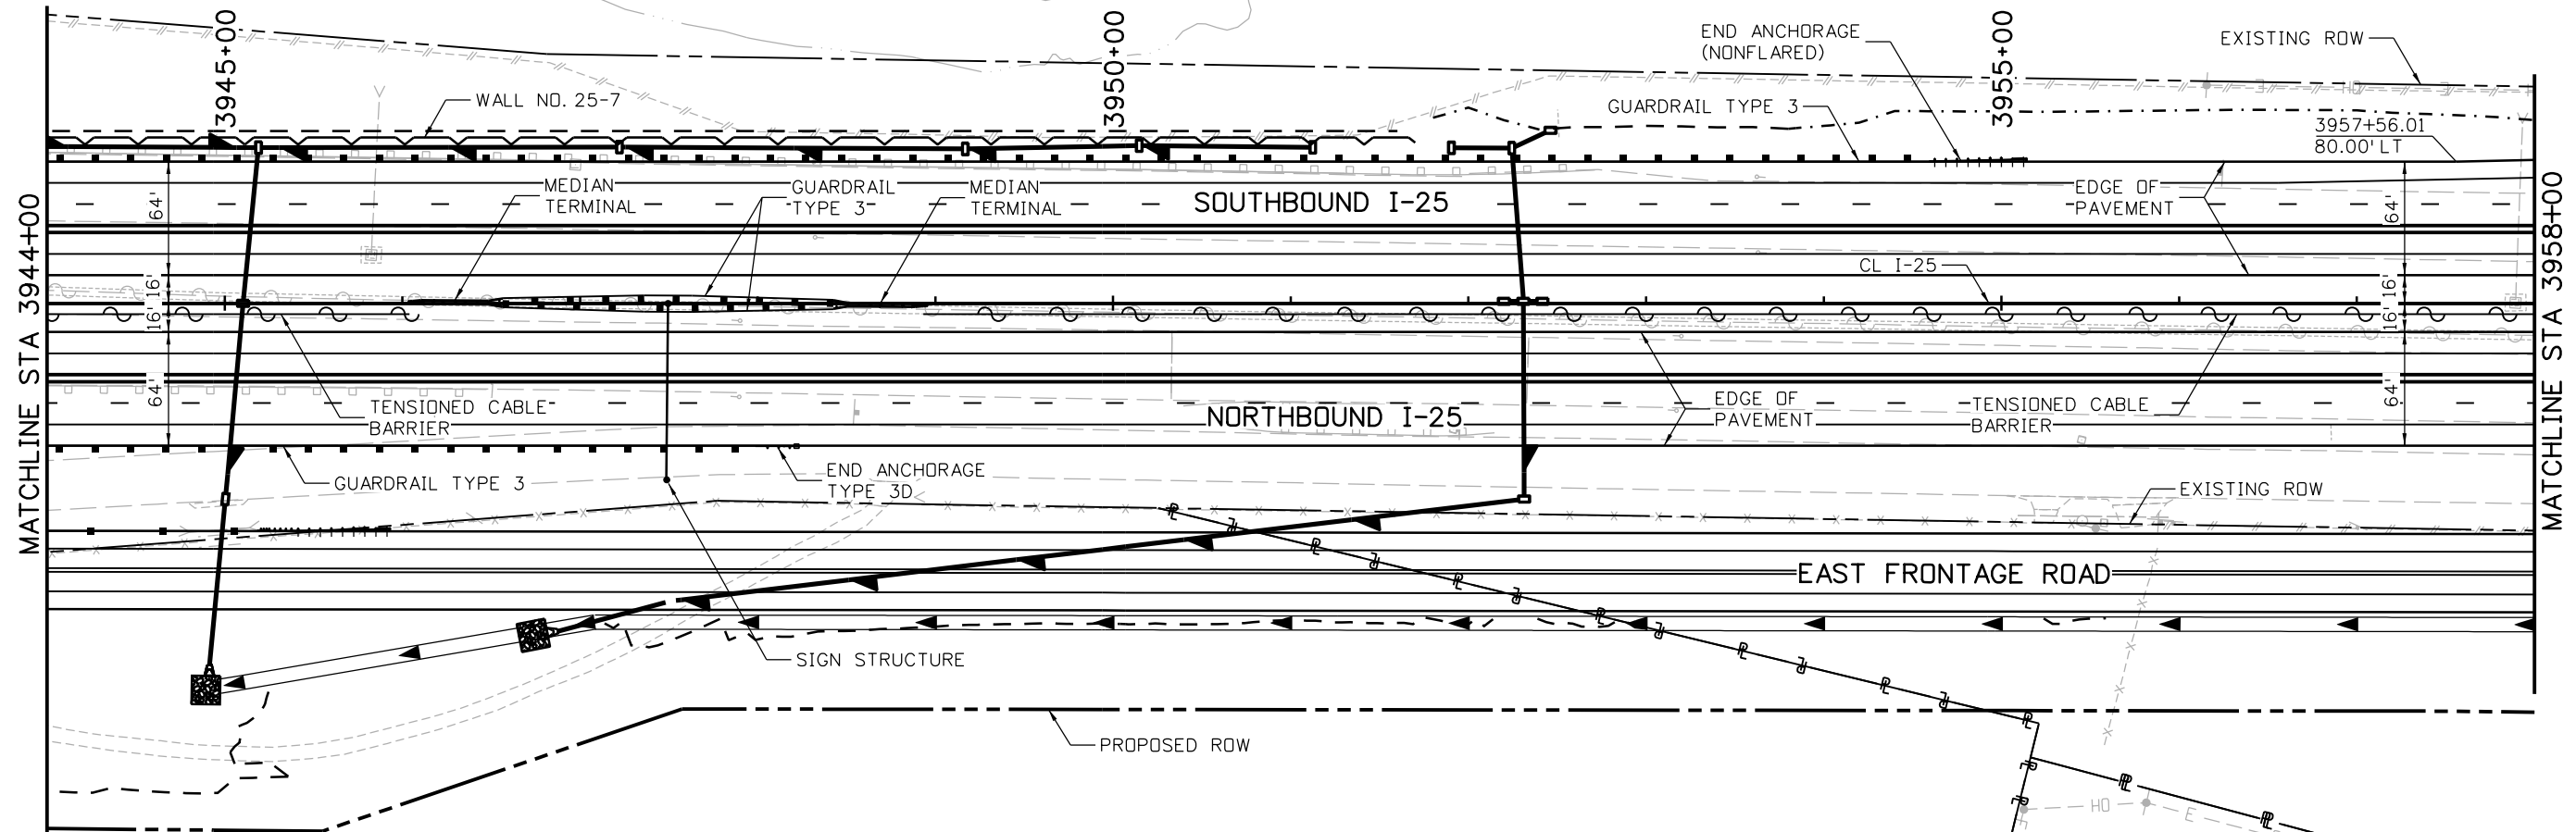  

Print Date: 5/6/2016	
File Name: 18357DES_Plan_I-25Mainline026.dgn	
Horiz. Scale: 1:100	Vert. Scale:
Unit Information	Unit Leader Initials:
<b>ATKINS</b>	7604 Technology Way, Suite 400 Denver, CO 80237 Phone: (303) 221-7275 Fax: (303) 221-7276

Sheet Revisions		
Date:	Comments	Init.

Colorado Department of Transportation

10601 West 10th Street  
Greeley, CO 80634  
Phone: 970-350-2148 FAX: 970-350-2163


Region 4 TJT

As Constructed	
No Revisions:	
Revised:	
Void:	

I-25/SH 392 TO SH 14 ROADWAY PLAN I-25 MAINLINE			
Designer:	ACC	Structure	
Detailer:	JAG	Numbers	
Sheet Subset: ROADWAY		Subset Sheets: R51 of R168	

Project No./Code	
IM 0253-221	
18357	
Sheet Number	116




gell7543 9:41:49 AM pw:\CP-PWS-1501.pbs\j.com\PBS\JPW\Documents\Transportation\Surface Transportation\Projects\100027309 1-25\Design\Drawings\Phase 1 FIR\ATKINS\18357DES\_Prof\_I-25Mainline026.dgn

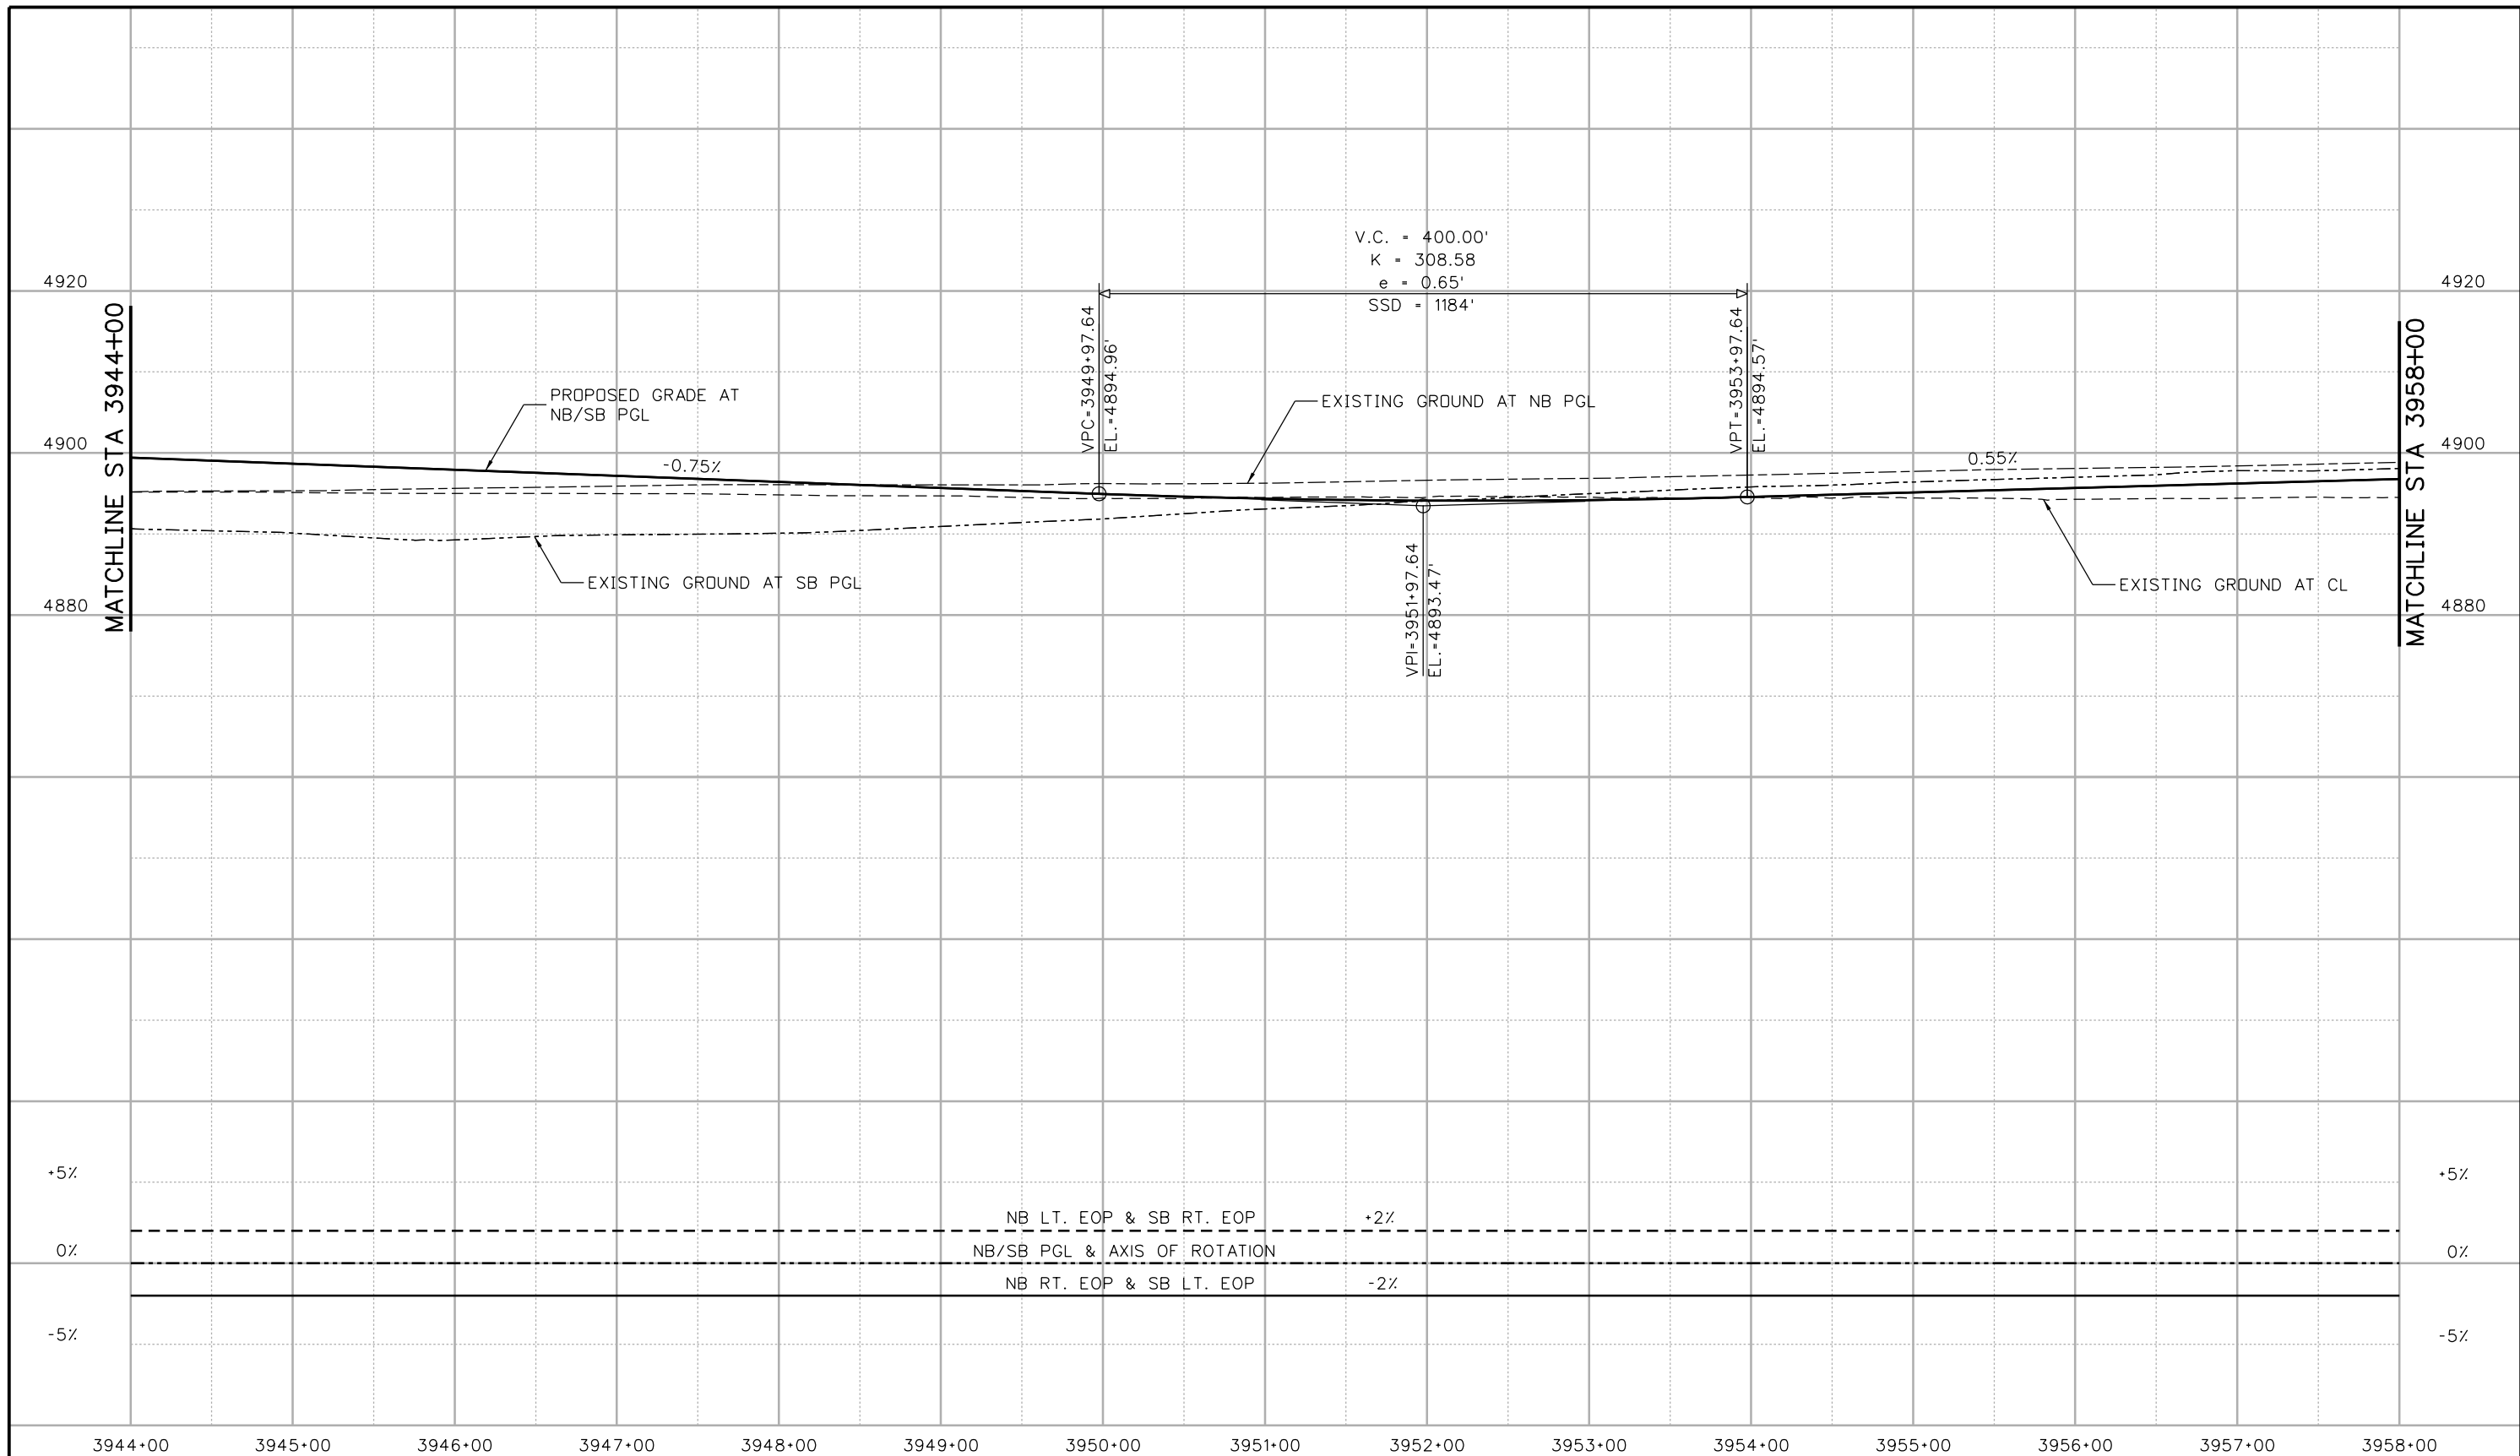

Print Date: 5/6/2016	0000	<b>Sheet Revisions</b>			<b>Colorado Department of Transportation</b> 10601 West 10th Street Greeley, CO 80634 Phone: 970-350-2148 FAX: 970-350-2163 <b>Region 4</b> <span style="float: right;"><b>TJT</b></span>	<b>As Constructed</b>		<b>I-25/SH 392 TO SH 14 ROADWAY PROFILE I-25 MAINLINE</b>		<b>Project No./Code</b>	
File Name: 18357DES_Prof_I-25Mainline026.dgn		Date:	Comments:	Init.		No Revisions:			IM 0253-221		
Horiz. Scale: 1:100      Vert. Scale:						Revised:	Designer: ACG	Structure Numbers	18357		
Unit Information      Unit Leader Initials:						Void:	Detailer: JAG	Subset Sheets: R52 of R168	Sheet Number <b>117</b>		
<b>ATKINS</b> 7604 Technology Way, Suite 400 Denver, CO 80237 Phone: (303) 221-7275 Fax: (303) 221-7276											


gell7543 10:02:46 AM pwr:\CP-PWS-IS01.pbsj.com\PBS\JPM\Documents\Transportation\Surface Transportation\Projects\100027309 1-25 Design\Drawings\Phase 1\1-25Mainline\18357DES\_Plan\_1-25Mainline027.dgn

NOTE:  
1. SEE FRONTAGE RD PLAN AND PROFILES FOR MORE DESIGN INFORMATION.

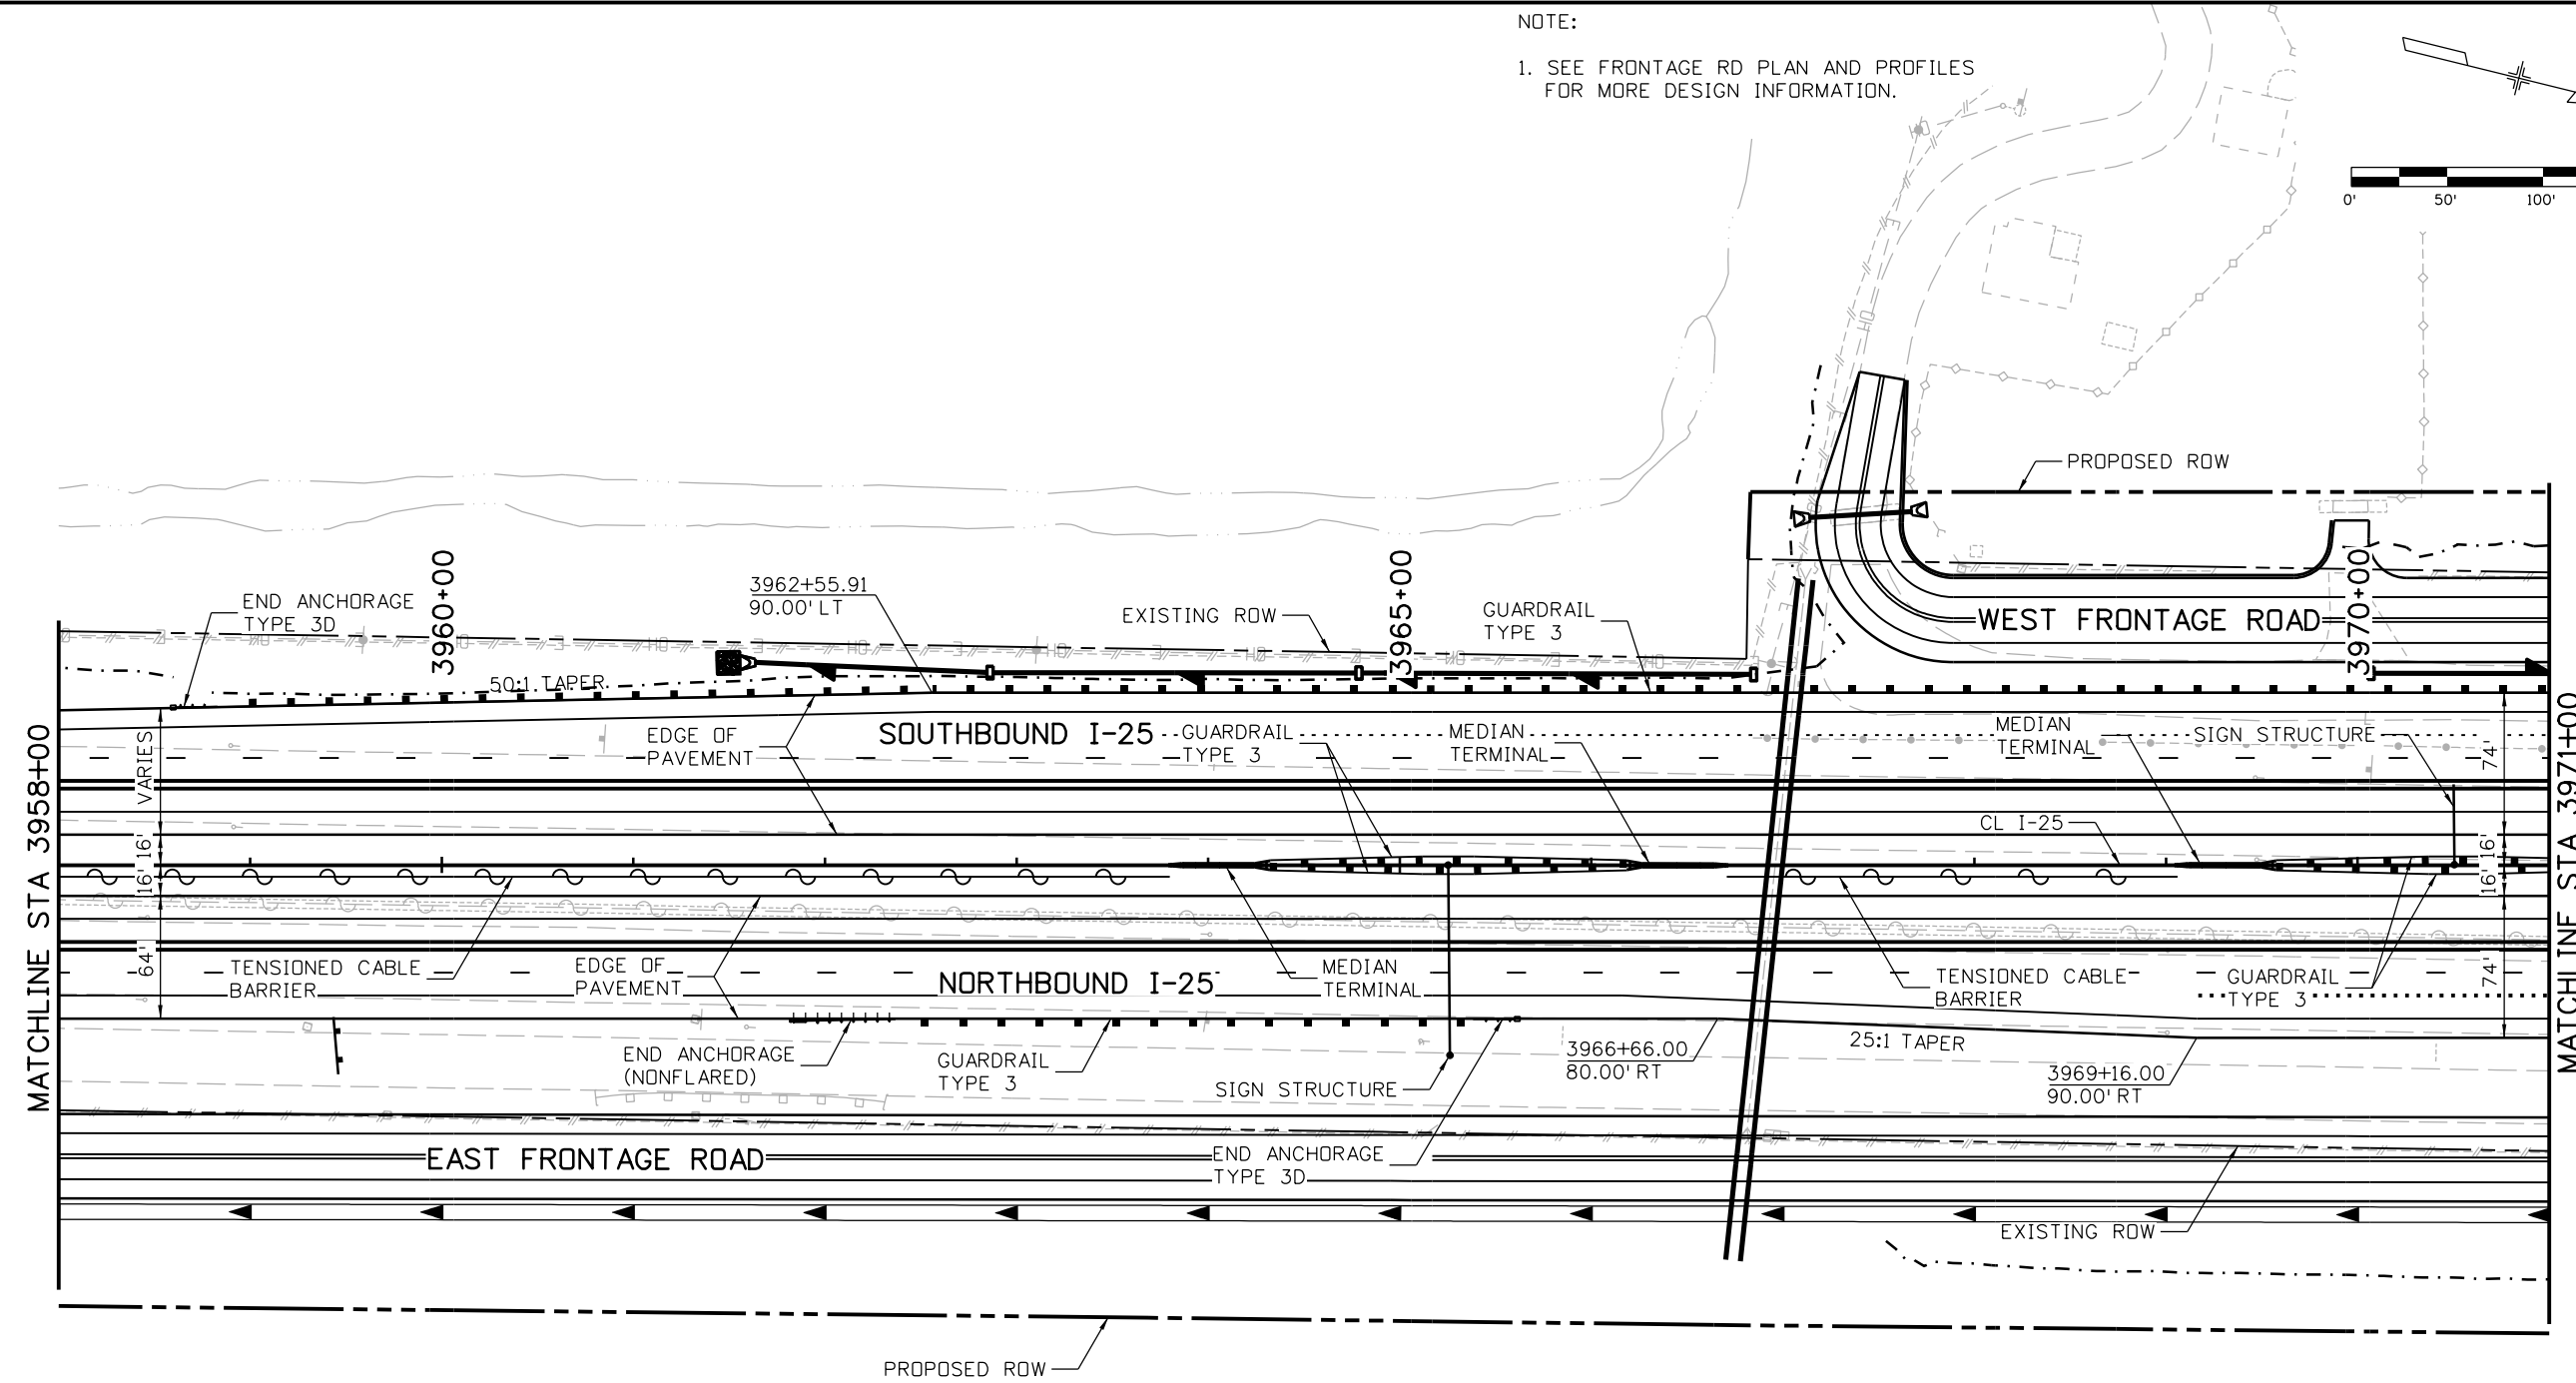  

MATCHLINE STA 3958+00


MATCHLINE STA 3971+00

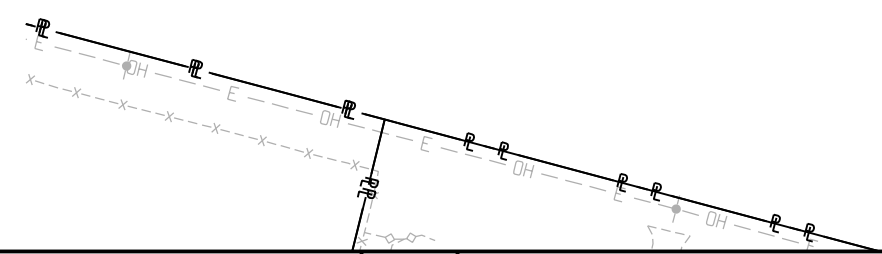


Print Date: 5/6/2016		Sheet Revisions				As Constructed		<b>I-25/SH 392 TO SH 14 ROADWAY PLAN I-25 MAINLINE</b>	Project No./Code	
File Name: 18357DES_Plan_1-25Mainline027.dgn		Date:	Comments	Init.		No Revisions:	IM 0253-221			
Horiz. Scale: 1:100      Vert. Scale:						Revised:	18357			
Unit Information      Unit Leader Initials:						Void:	Sheet Number 118			
7604 Technology Way, Suite 400 Denver, CO 80237 Phone: (303) 221-7275 Fax: (303) 221-7276	0000				10601 West 10th Street Greeley, CO 80634 Phone: 970-350-2148 FAX: 970-350-2163 <b>Region 4</b> <b>TJT</b>	Designer:      AGC Detailer:      JAG Sheet Subset: ROADWAY      Structure Numbers Subset Sheets: R53 of R168				



gell7543 10:03:09 AM p:\CP-PWS-IS01.pbsj.com\PBS\JPM\Documents\Transportation\Projects\100027309 1-25\_Design\Drawings\Phase 1 FIR\ATKINS\18357DES\_Plan\_I-25Mainline028.dgn

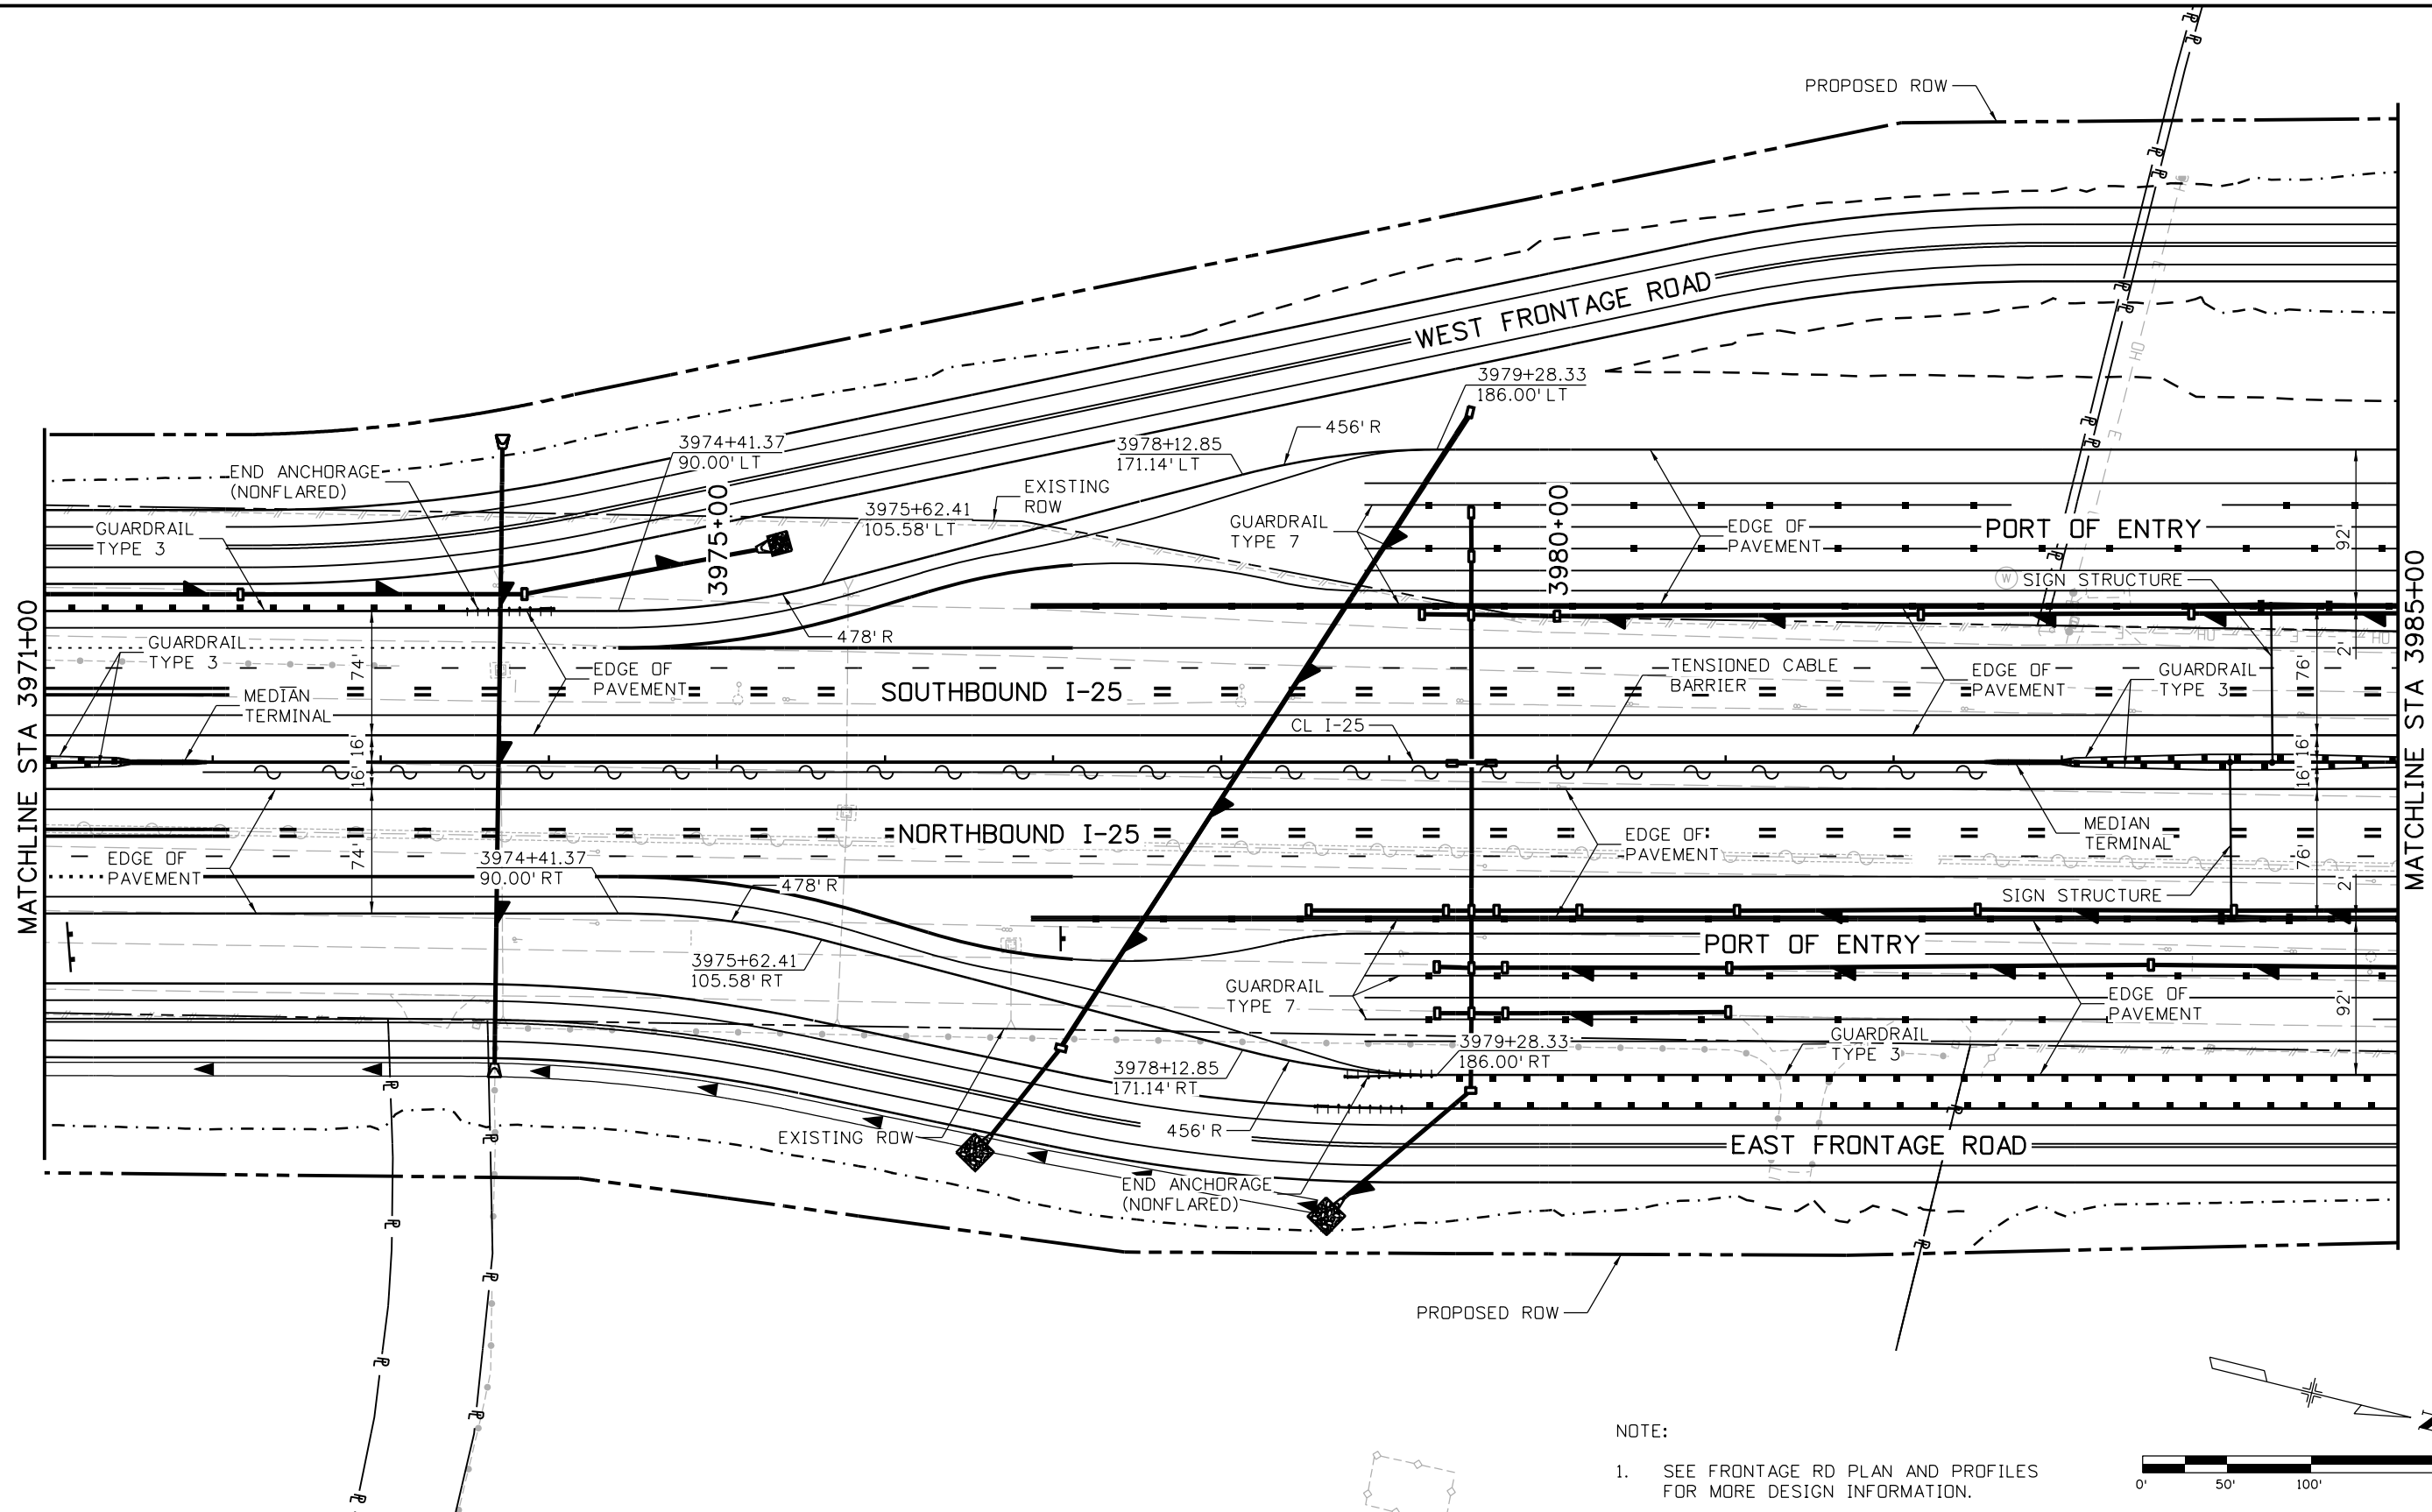

NOTE:  
1. SEE FRONTAGE RD PLAN AND PROFILES FOR MORE DESIGN INFORMATION.

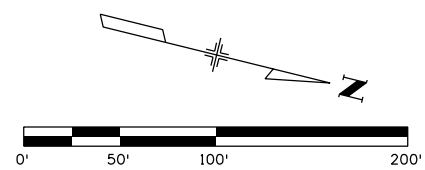

Print Date: 5/6/2016	
File Name: 18357DES_Plan_I-25Mainline028.dgn	
Horiz. Scale: 1:100	Vert. Scale:
Unit Information	Unit Leader Initials:
<b>ATKINS</b>	7604 Technology Way, Suite 400 Denver, CO 80237 Phone: (303) 221-7275 Fax: (303) 221-7276

Sheet Revisions		
Date:	Comments	Init.

Colorado Department of Transportation



10601 West 10th Street  
Greeley, CO 80634  
Phone: 970-350-2148 FAX: 970-350-2163

Region 4 TJT



As Constructed	
No Revisions:	
Revised:	
Void:	

I-25/SH 392 TO SH 14 ROADWAY PLAN I-25 MAINLINE			
Designer:	AGC	Structure	
Detailer:	JAG	Numbers	
Sheet Subset: ROADWAY		Subset Sheets: R55 of R168	

Project No./Code	
IM 0253-221	
18357	
Sheet Number	120



NOTE:  
1. SEE FRONTAGE RD PLAN AND PROFILES FOR MORE DESIGN INFORMATION.

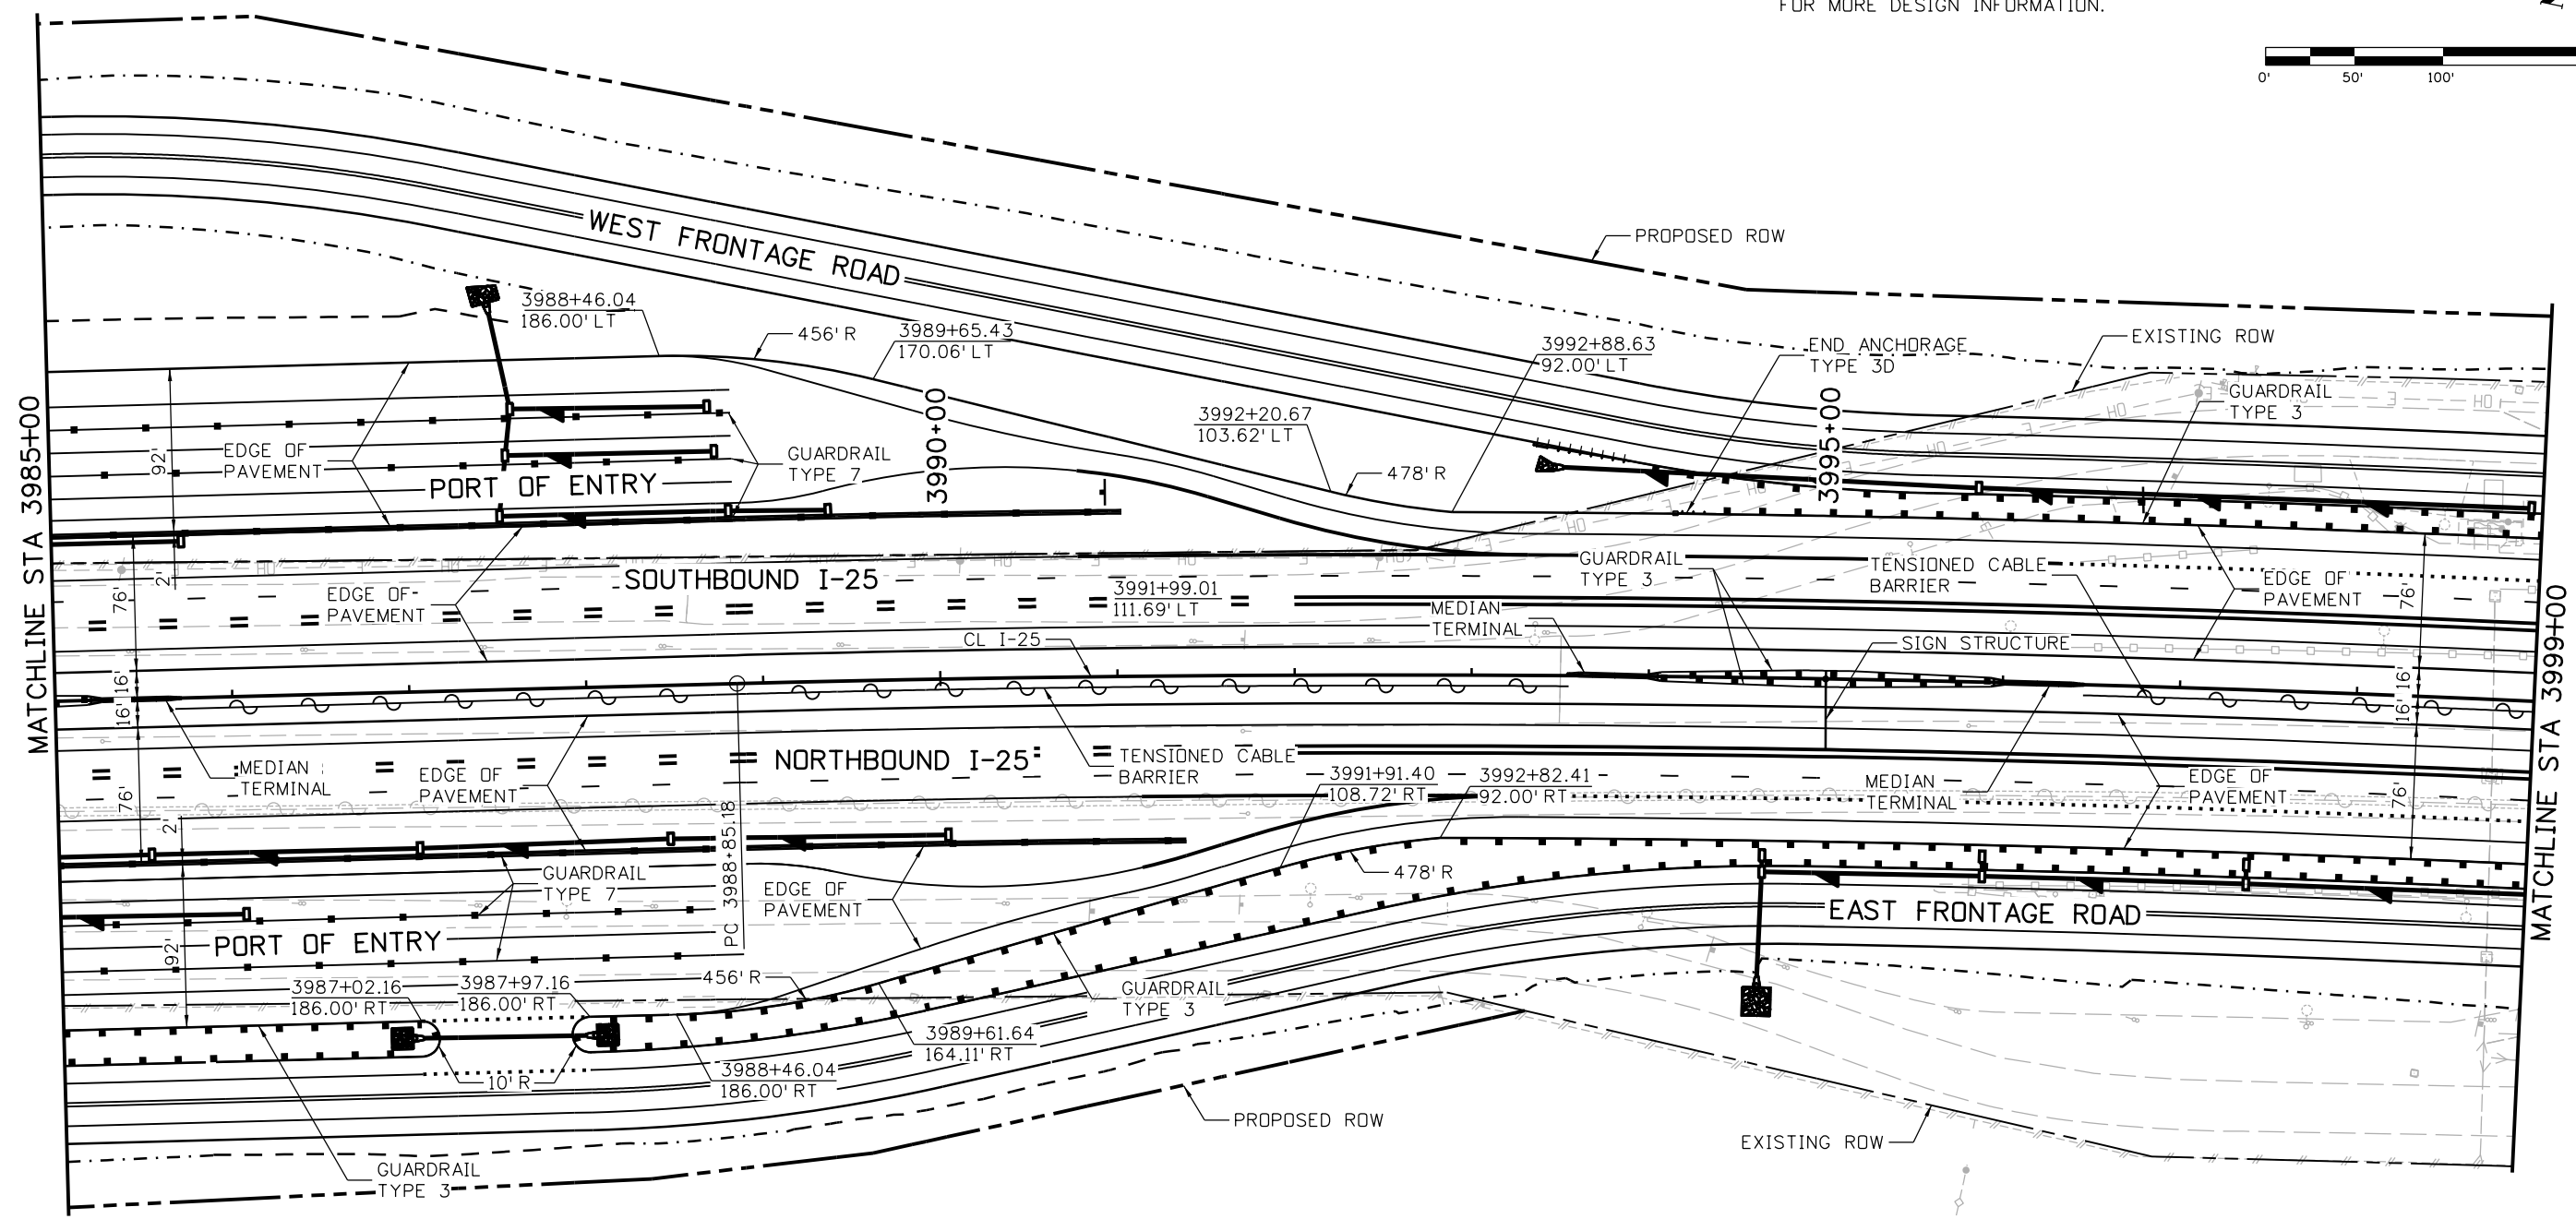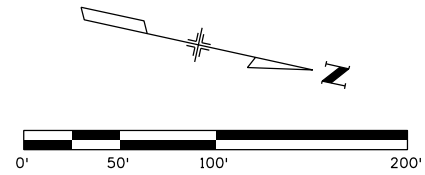

gell7543 10:03:33 AM p:\CP-PWS-IS01\pwsj.com\PBS\JPM\Documents\Transportation\Projects\100027309 I-25 Design\Drawings\Phase 1\I-25Mainline\18357DES\_Plan\_I-25Mainline029.dgn

Print Date: 5/6/2016	
File Name: 18357DES_Plan_I-25Mainline029.dgn	
Horiz. Scale: 1:100	Vert. Scale:
Unit Information	Unit Leader Initials:
<b>ATKINS</b>	7604 Technology Way, Suite 400 Denver, CO 80237 Phone: (303) 221-7275 Fax: (303) 221-7276

Sheet Revisions		
Date:	Comments	Init.

Colorado Department of Transportation



10601 West 10th Street  
Greeley, CO 80634  
Phone: 970-350-2148 FAX: 970-350-2163

Region 4 TJT


<b>As Constructed</b>
No Revisions:
Revised:
Void:

<b>I-25/SH 392 TO SH 14 ROADWAY PLAN I-25 MAINLINE</b>			
Designer:	ACG	Structure Numbers	
Detailer:	JAG		
Sheet Subset: ROADWAY		Subset Sheets: R57 of R168	

<b>Project No./Code</b>
IM 0253-221
18357
Sheet Number <b>122</b>




gell7543 9:42:13 AM pw:\CP-PWS-1501.pbs\j.com\FBS\JPW\1\Documents\Transportation\Surface Transportation\Projects\100027309 I-25\Design\Drawings\Phase 1 FIR\ATKINS\18357DES\_Prof\_I-25Mainline029.dgn

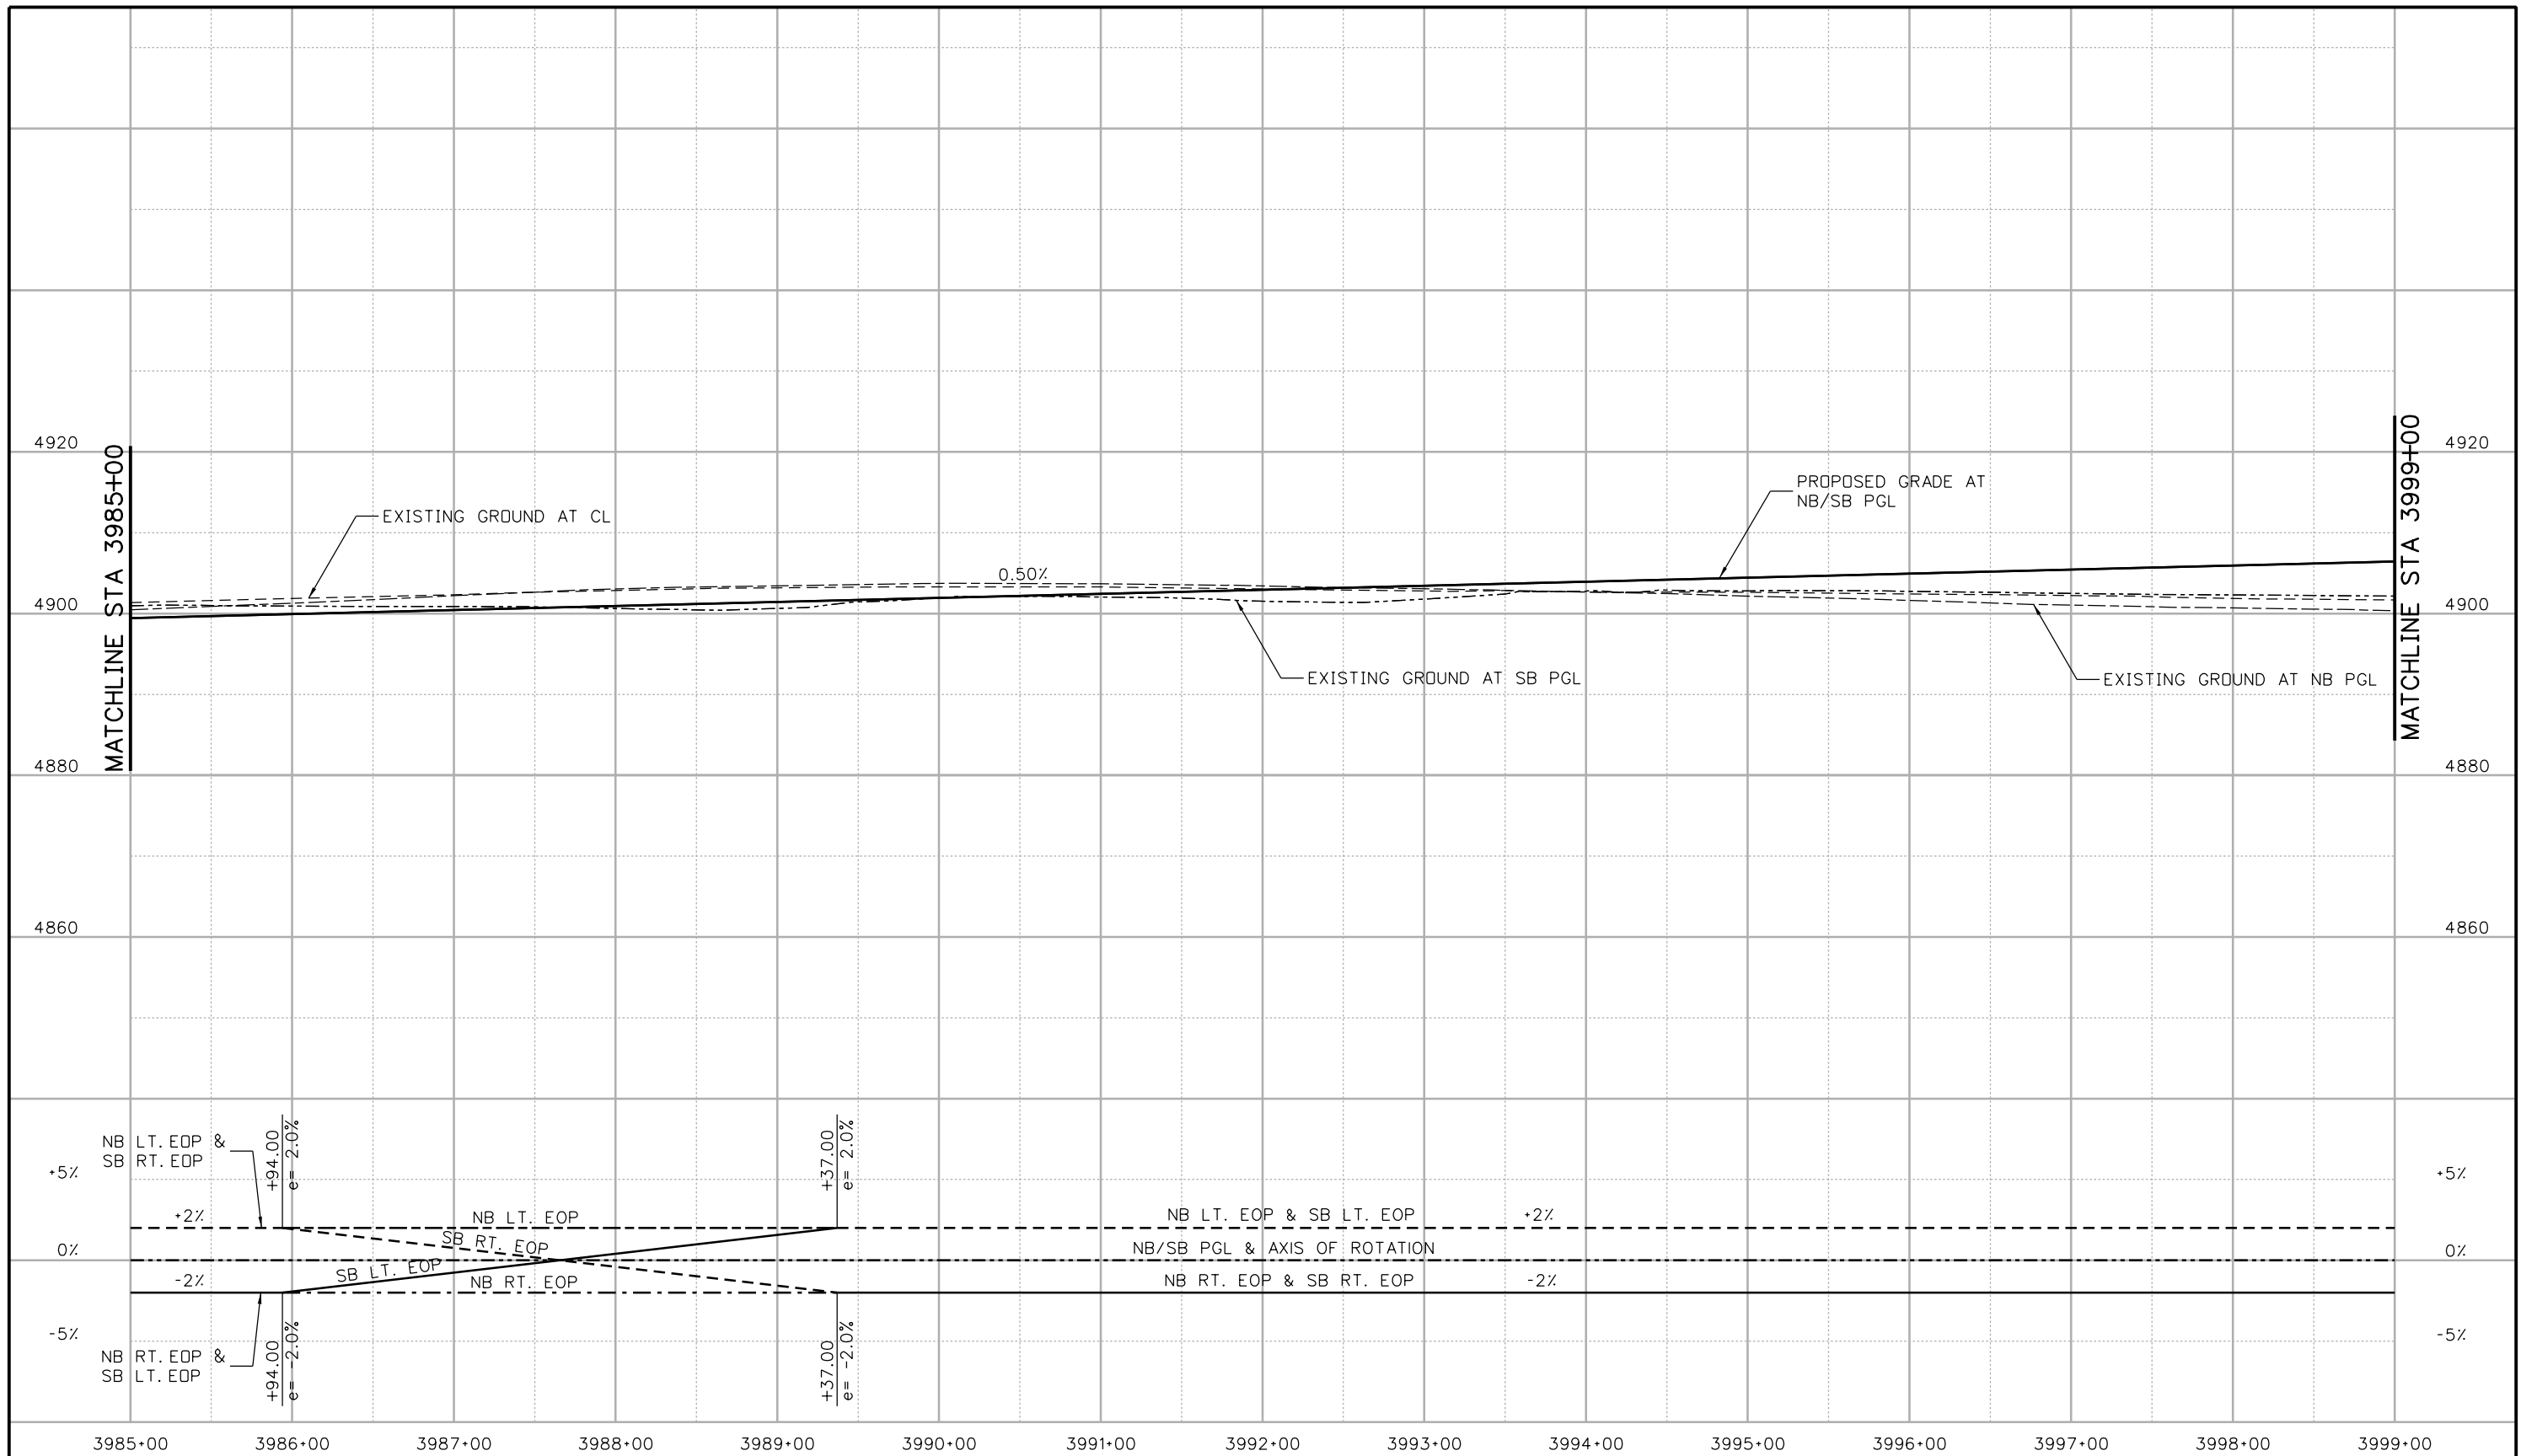


Print Date: 5/6/2016	0000	<b>Sheet Revisions</b>			 <b>Colorado Department of Transportation</b> 10601 West 10th Street Greeley, CO 80634 Phone: 970-350-2148 FAX: 970-350-2163 <b>Region 4</b>	<b>As Constructed</b>		<b>I-25/SH 392 TO SH 14 ROADWAY PROFILE I-25 MAINLINE</b>		<b>Project No./Code</b>	
File Name: 18357DES_Prof_I-25Mainline029.dgn		Date:	Comments:	Init.:		No Revisions:			IM 0253-221		
Horiz. Scale: 1:100      Vert. Scale:						Revised:	Designer: ACG	Structure Numbers	18357		
Unit Information      Unit Leader Initials:						Void:	Detailer: JAG	Subset Sheets: R58 of R168	Sheet Number <b>123</b>		
<b>ATKINS</b>		7604 Technology Way, Suite 400 Denver, CO 80237 Phone: (303) 221-7275 Fax: (303) 221-7276			<b>TJT</b>						

gell7543 10:03:56 AM pwr:\CP-PWS-IS01.pbsj.com\PBSJPWI\Documents\Transportation\Surface Transportation\Projects\100027309 I-25 Design\Drawings\Phase 1\FR\ATKINS\18357DES\_Plan\_I-25Mainline030.dgn

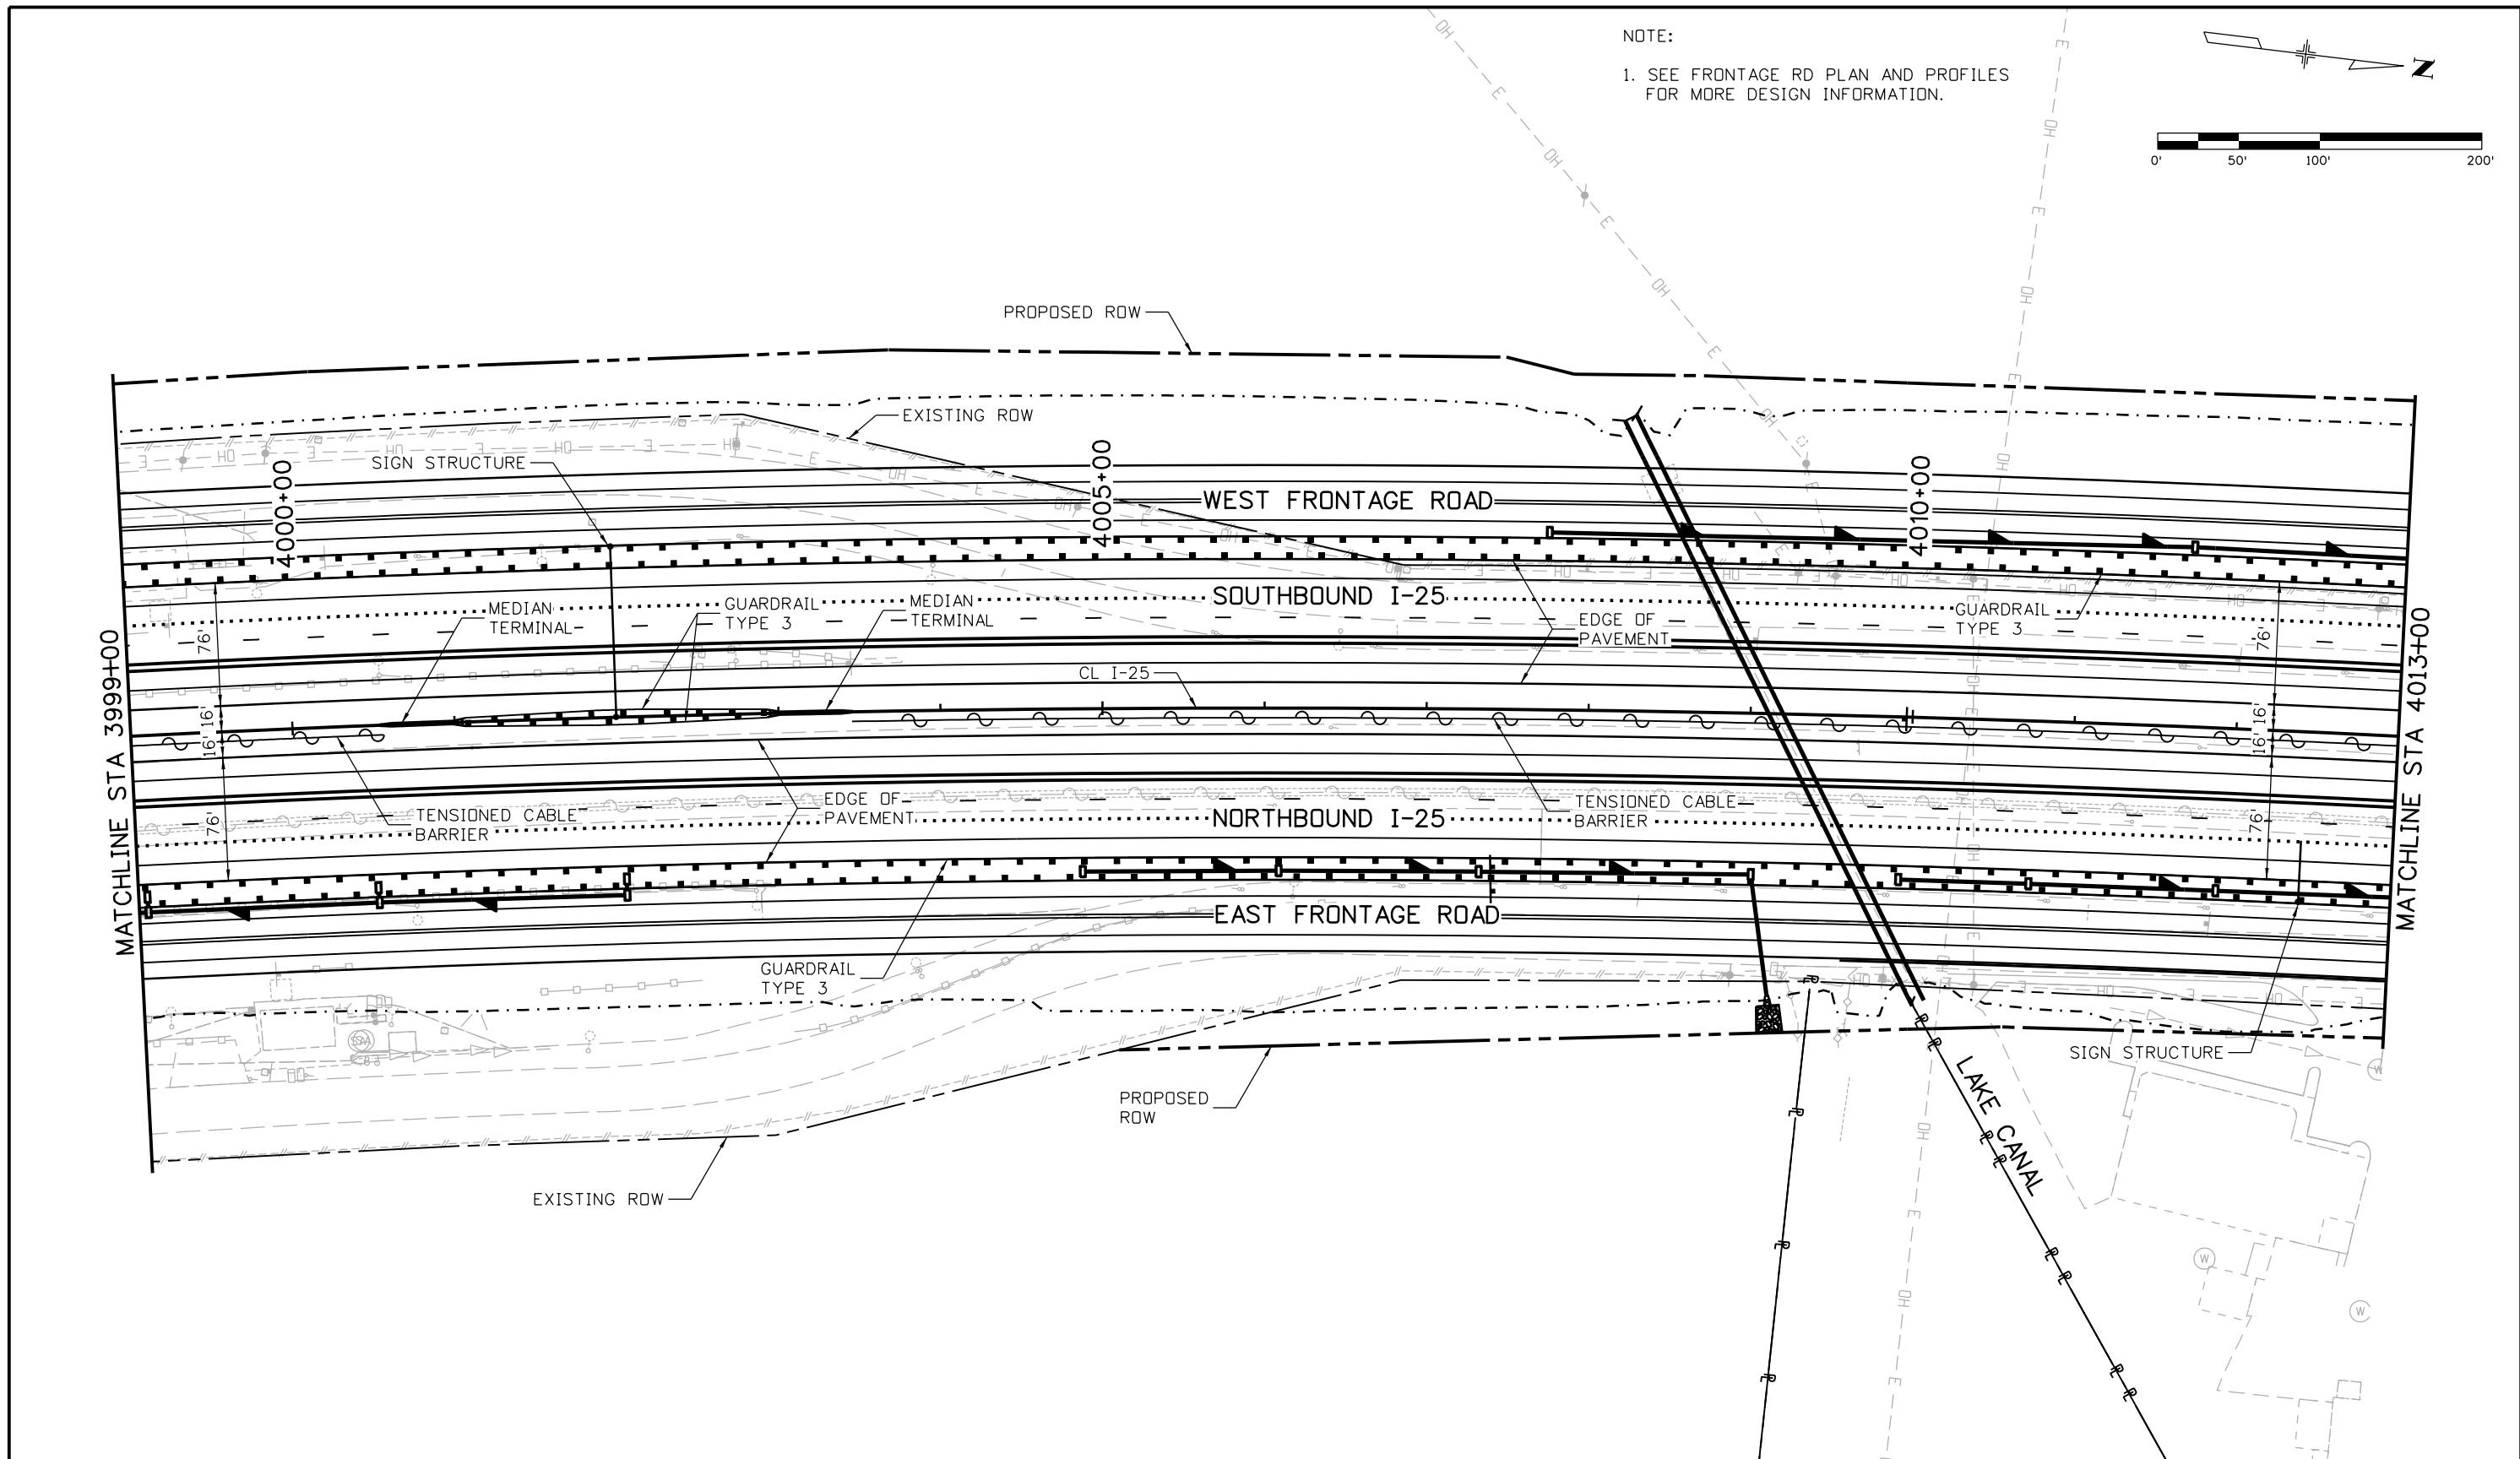

Print Date: 5/6/2016		Sheet Revisions				As Constructed		I-25/SH 392 TO SH 14 ROADWAY PLAN I-25 MAINLINE	Project No./Code	
File Name: 18357DES_Plan_I-25Mainline030.dgn		Date:	Comments	Init.		No Revisions:	IM 0253-221			
Horiz. Scale: 1:100      Vert. Scale:						Revised:	18357			
Unit Information      Unit Leader Initials:						Void:	Sheet Number 124			
7604 Technology Way, Suite 400 Denver, CO 80237 Phone: (303) 221-7275 Fax: (303) 221-7276				Colorado Department of Transportation 10601 West 10th Street Greeley, CO 80634 Phone: 970-350-2148 FAX: 970-350-2163 Region 4      TJT	Designer: AGC Detailer: JAG Sheet Subset: ROADWAY	Structure Numbers Subset Sheets: R59 of R168				

gell7543 9:42:21 AM pw:\CP-PWS-1501.pbsj.com:PBSJ\Documents\Transportation\Surface Transportation\Projects\100027309 1-25\Design\Drawings\Phase 1 FIR\ATKINS\18357DES\_Prof\_I-25Mainline030.dgn

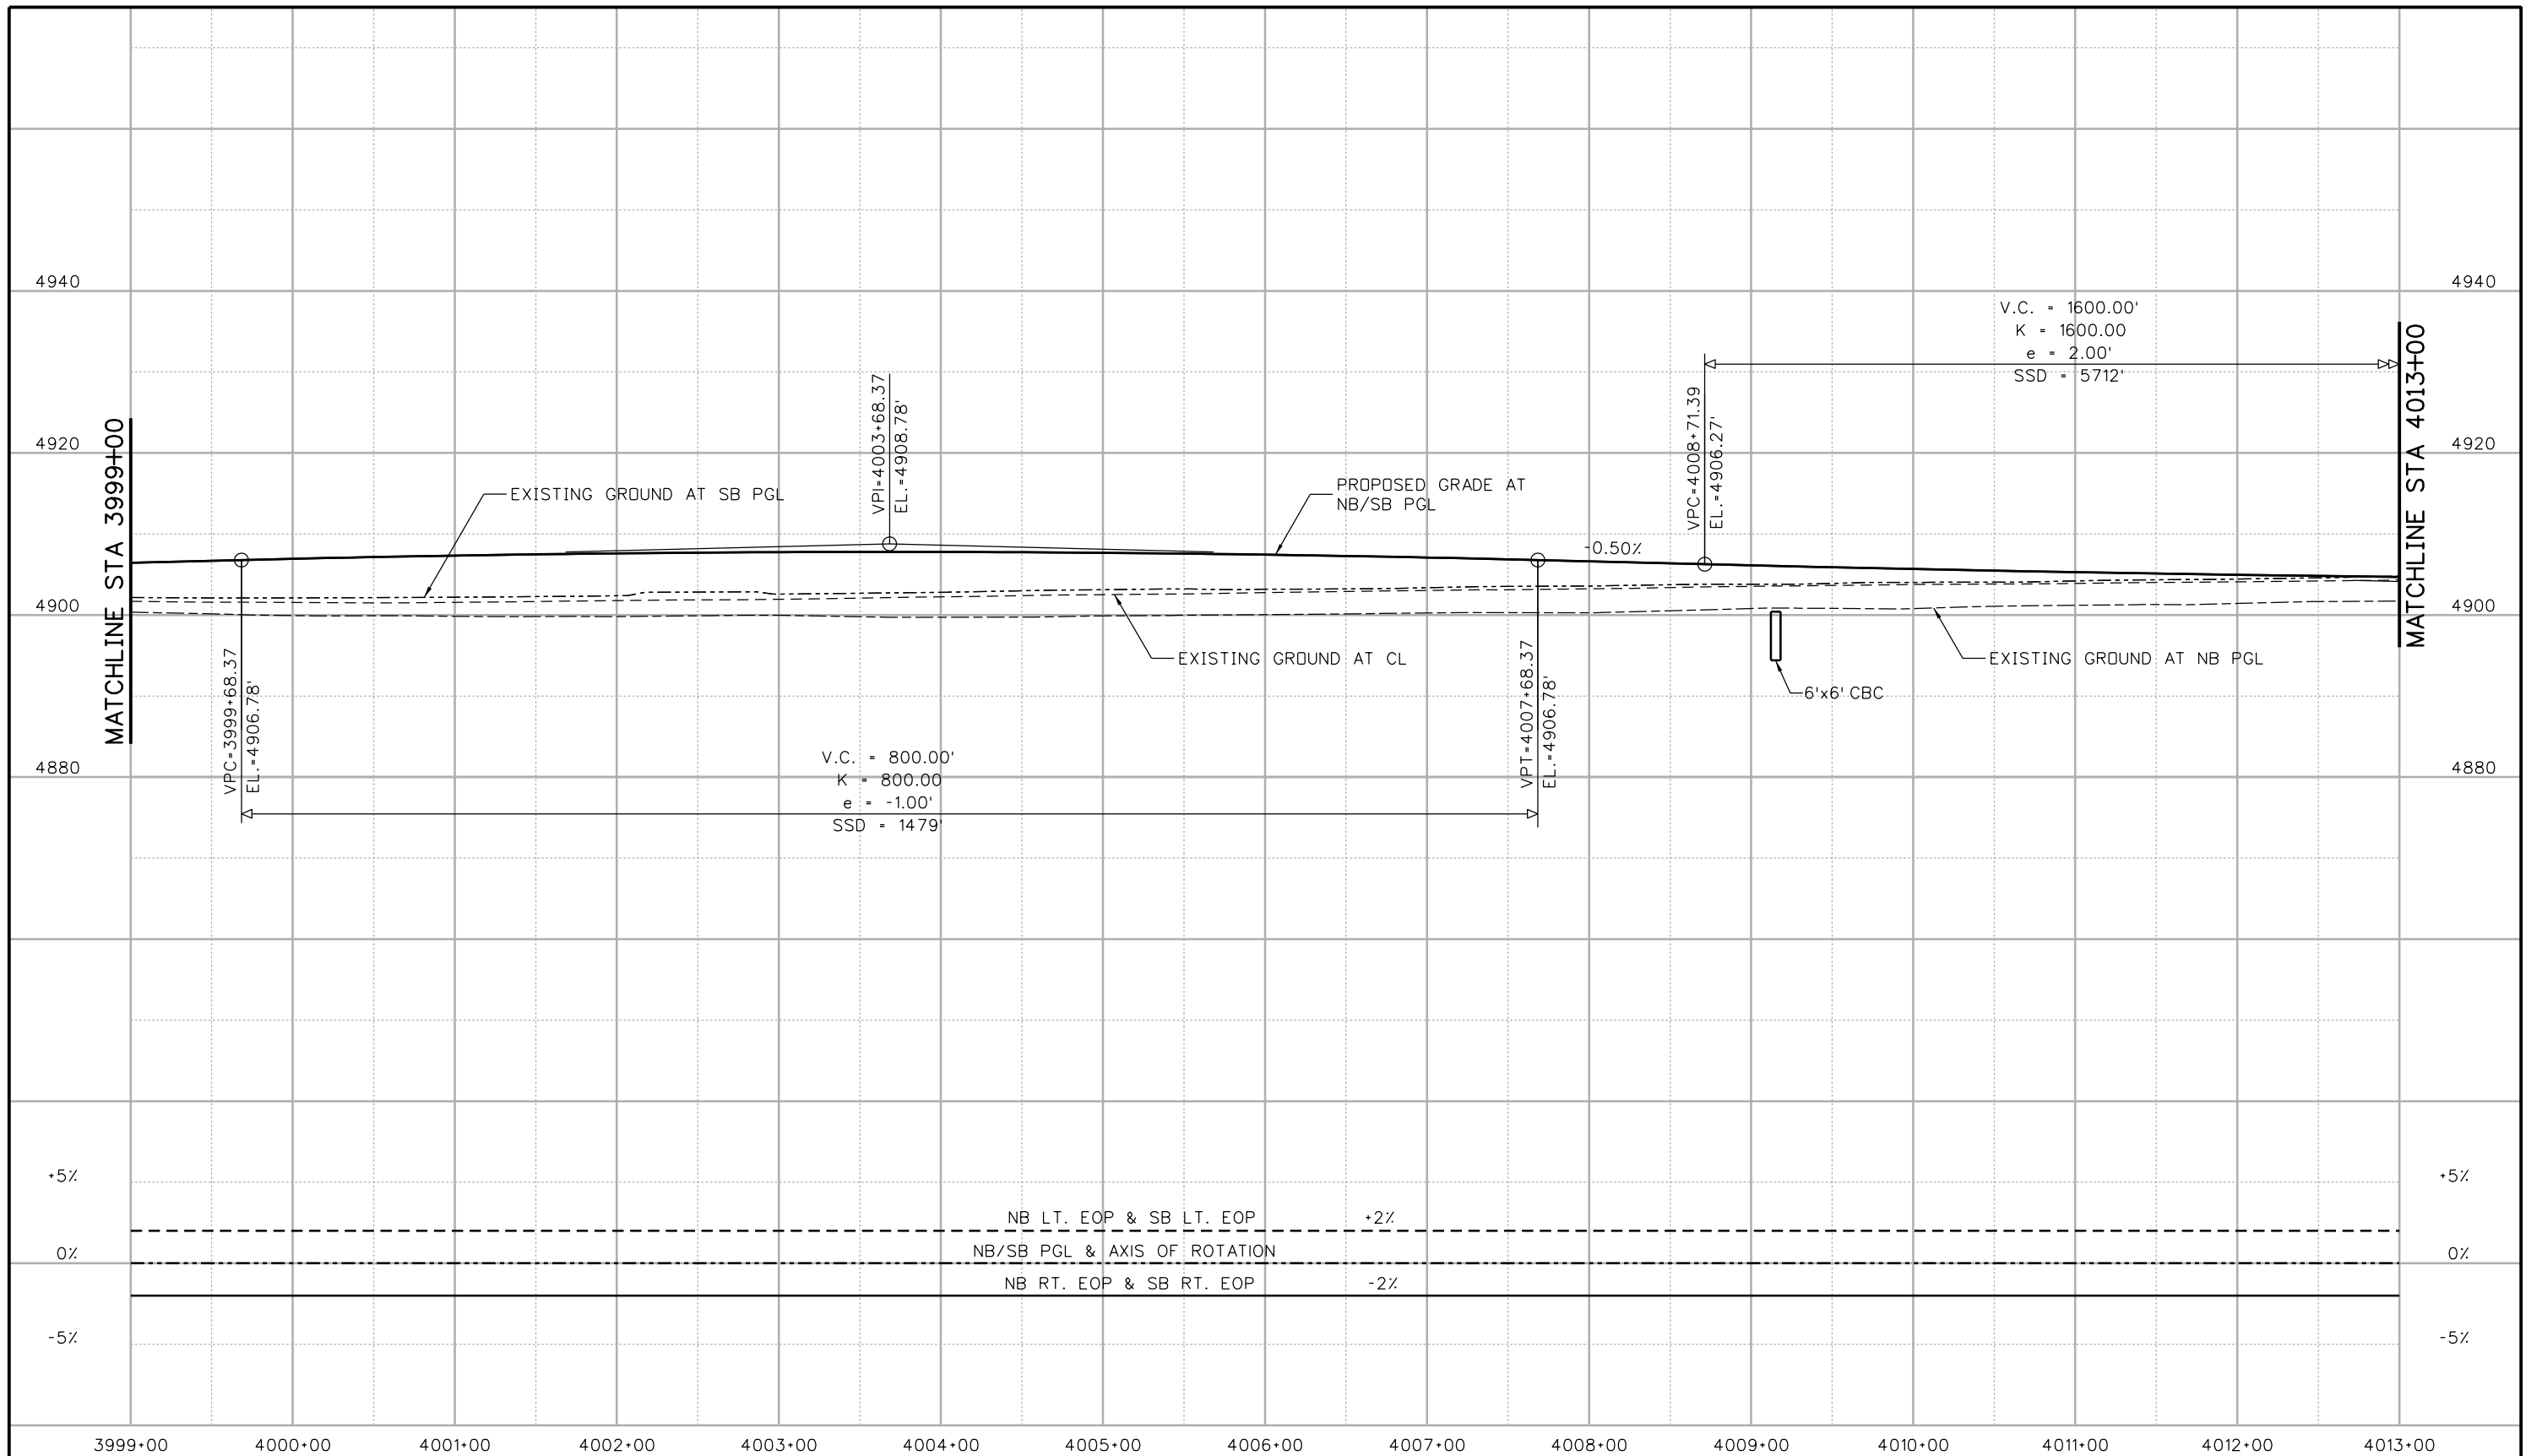

Print Date: 5/6/2016	
File Name: 18357DES_Prof_I-25Mainline030.dgn	
Horiz. Scale: 1:100	Vert. Scale:
Unit Information	Unit Leader Initials:
<b>ATKINS</b>	7604 Technology Way, Suite 400 Denver, CO 80237 Phone: (303) 221-7275 Fax: (303) 221-7276

Sheet Revisions		
Date:	Comments	Init.

**Colorado Department of Transportation**

10601 West 10th Street  
Greeley, CO 80634  
Phone: 970-350-2148 FAX: 970-350-2163


**Region 4** **TJT**

<b>As Constructed</b>
No Revisions:
Revised:
Void:

<b>I-25/SH 392 TO SH 14 ROADWAY PROFILE I-25 MAINLINE</b>	
Designer: AGC	Structure Numbers
Detailer: JAG	
Sheet Subset: ROADWAY	Subset Sheets: R60 of R168

<b>Project No./Code</b>
IM 0253-221
18357
Sheet Number <b>125</b>



gell7543 10:04:20 AM pw:\CP-PWS-IS01.pbsj.com\PBS\JWI\Documents\Transportation\Projects\100027309 I-25\Design\Drawings\Phase 1\I-25Mainline031.dgn

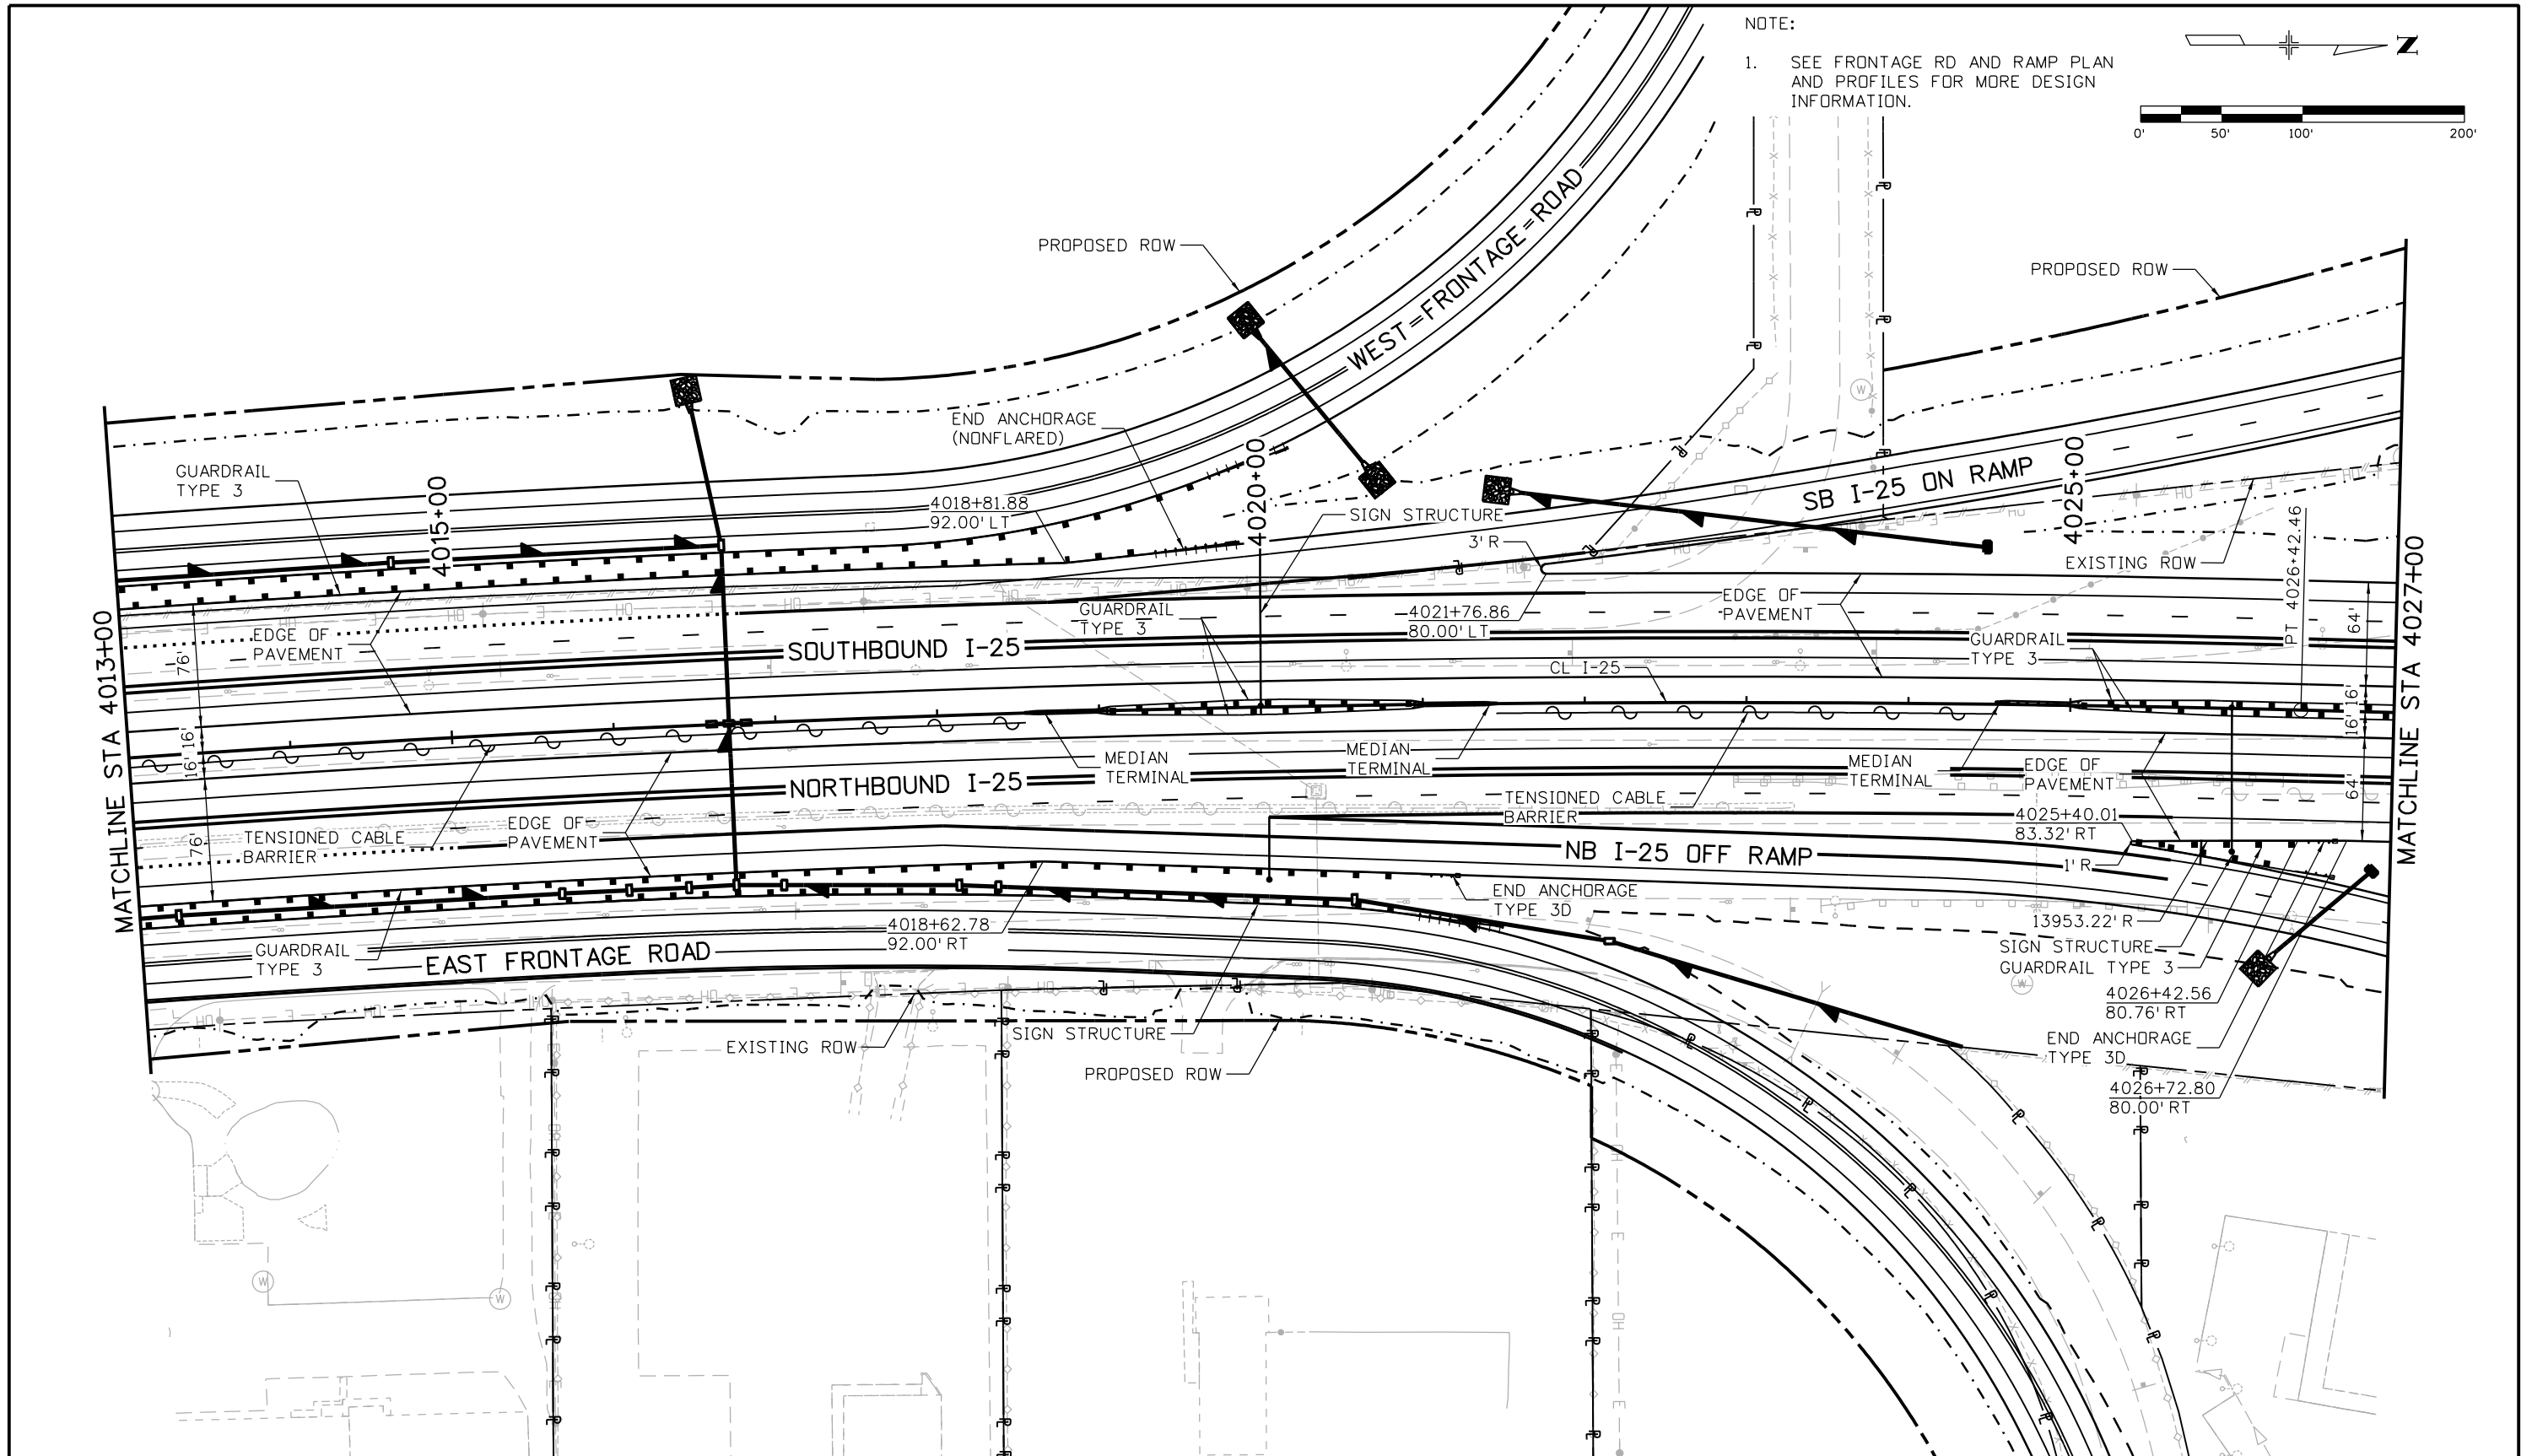

Print Date: 5/6/2016		<b>Sheet Revisions</b>		Colorado Department of Transportation		As Constructed		I-25/SH 392 TO SH 14 ROADWAY PLAN I-25 MAINLINE		Project No./Code	
File Name: 18357DES_Plan_I-25Mainline031.dgn		Date:	Comments	Init.	10601 West 10th Street Greeley, CO 80634 Phone: 970-350-2148 FAX: 970-350-2163		No Revisions:		IM 0253-221		
Horiz. Scale: 1:100 Vert. Scale:					Region 4		Revised:		18357		
Unit Information Unit Leader Initials:					TJT		Void:		Sheet Number 126		
<b>ATKINS</b> 7604 Technology Way, Suite 400 Denver, CO 80237 Phone: (303) 221-7275 Fax: (303) 221-7276		0000						Designer: ACC Structure Numbers		Sheet Subset: ROADWAY Subset Sheets: R61 of R168	
								Detailer: JAG			




gell7543 10:04:43 AM pw:\CP-PWS-ISO1.pbsj.com\PBSJ\Documents\Transportation\Surface Transportation\Projects\100027309 I-25\Design\Drawings\Phase 1\I-25Mainline\18357DES\_Plan\_I-25Mainline032.dgn

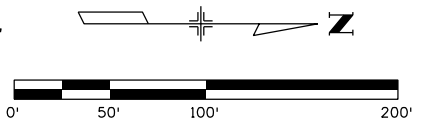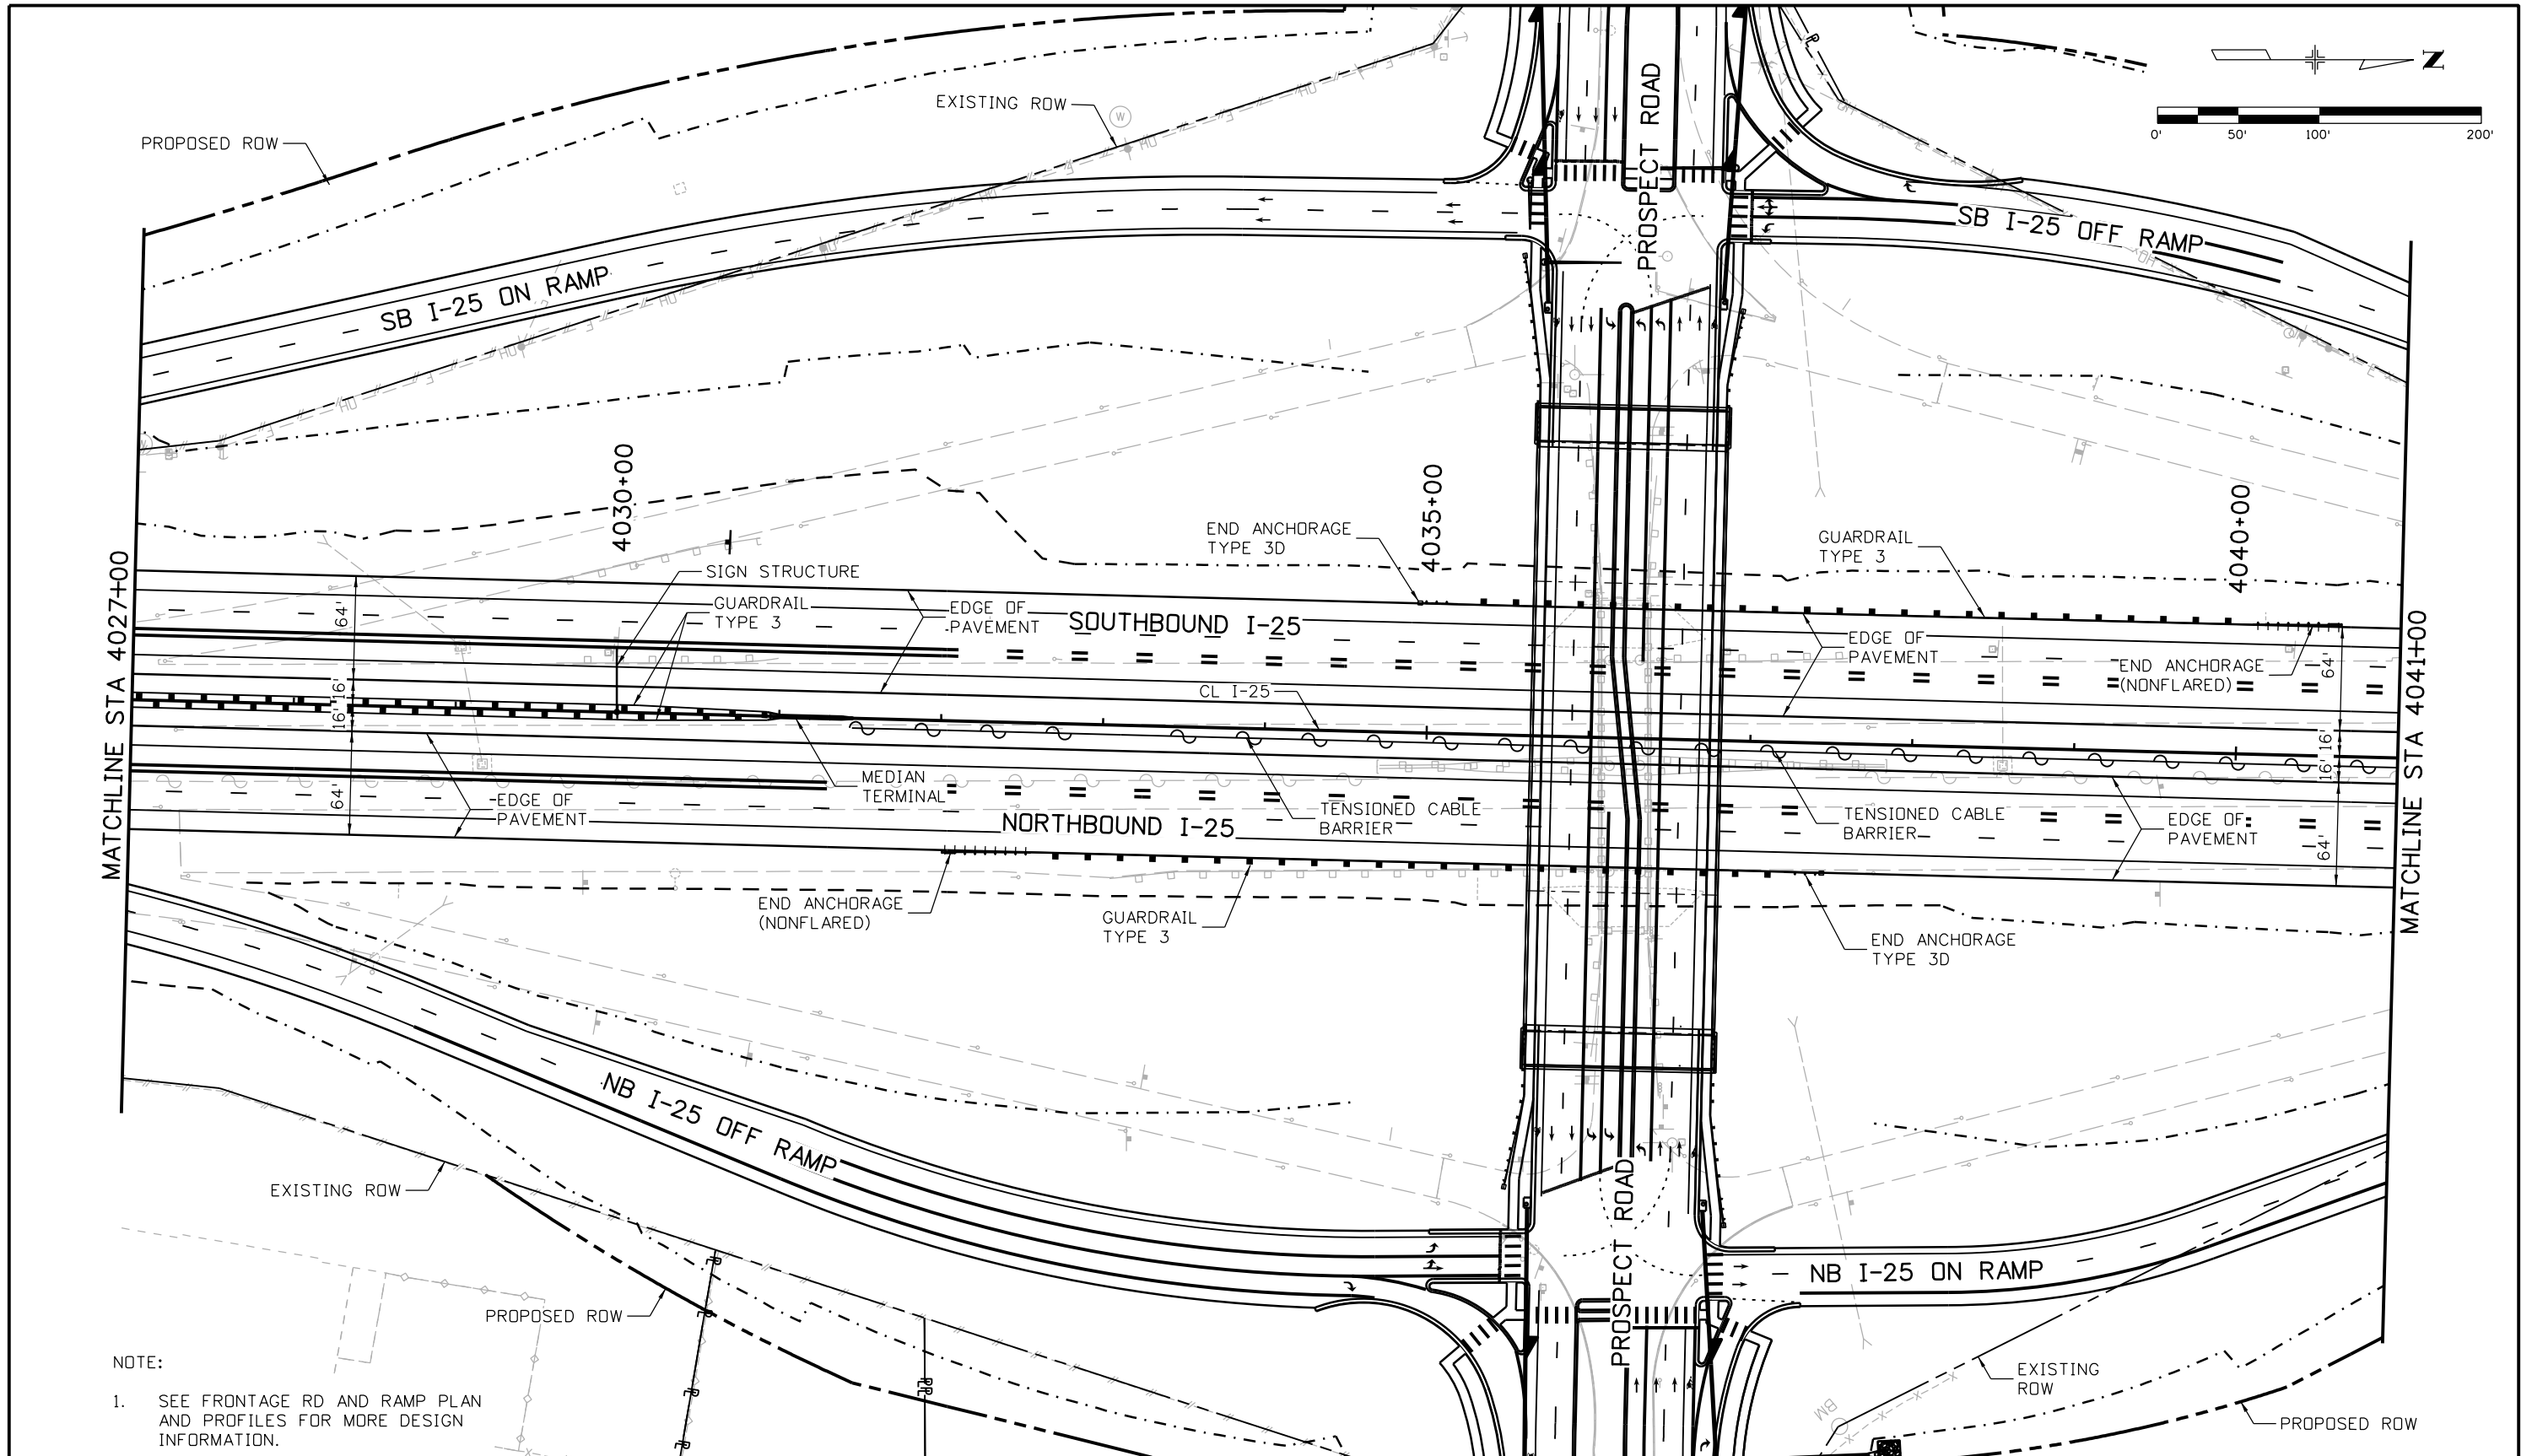


Print Date: 5/6/2016		Sheet Revisions		Colorado Department of Transportation		As Constructed		I-25/SH 392 TO SH 14 ROADWAY PLAN I-25 MAINLINE		Project No./Code	
File Name: 18357DES_Plan_I-25Mainline032.dgn		Date:	Comments	Init.	10601 West 10th Street Greeley, CO 80634 Phone: 970-350-2148 FAX: 970-350-2163		No Revisions:		IM 0253-221		
Horiz. Scale: 1:100 Vert. Scale:							Revised:		18357		
Unit Information Unit Leader Initials:							Region 4		Void:		Sheet Number 128
 7604 Technology Way, Suite 400 Denver, CO 80237 Phone: (303) 221-7275 Fax: (303) 221-7276						TJT		Designer: AGC Structure Numbers Detailer: JAG		Sheet Subset: ROADWAY Subset Sheets: R63 of R168	


C:\ART7363\11:58:37 AM pwr\CP-PWS-1501.pbsj.com\FBS\PWJ\Documents\Transportation\Surface Transportation\Projects\100027309 I-25\Design\Drawings\Phase 1 FIR\ATKINS\18357DES\_Prof\_I-25Mainline032.dgn

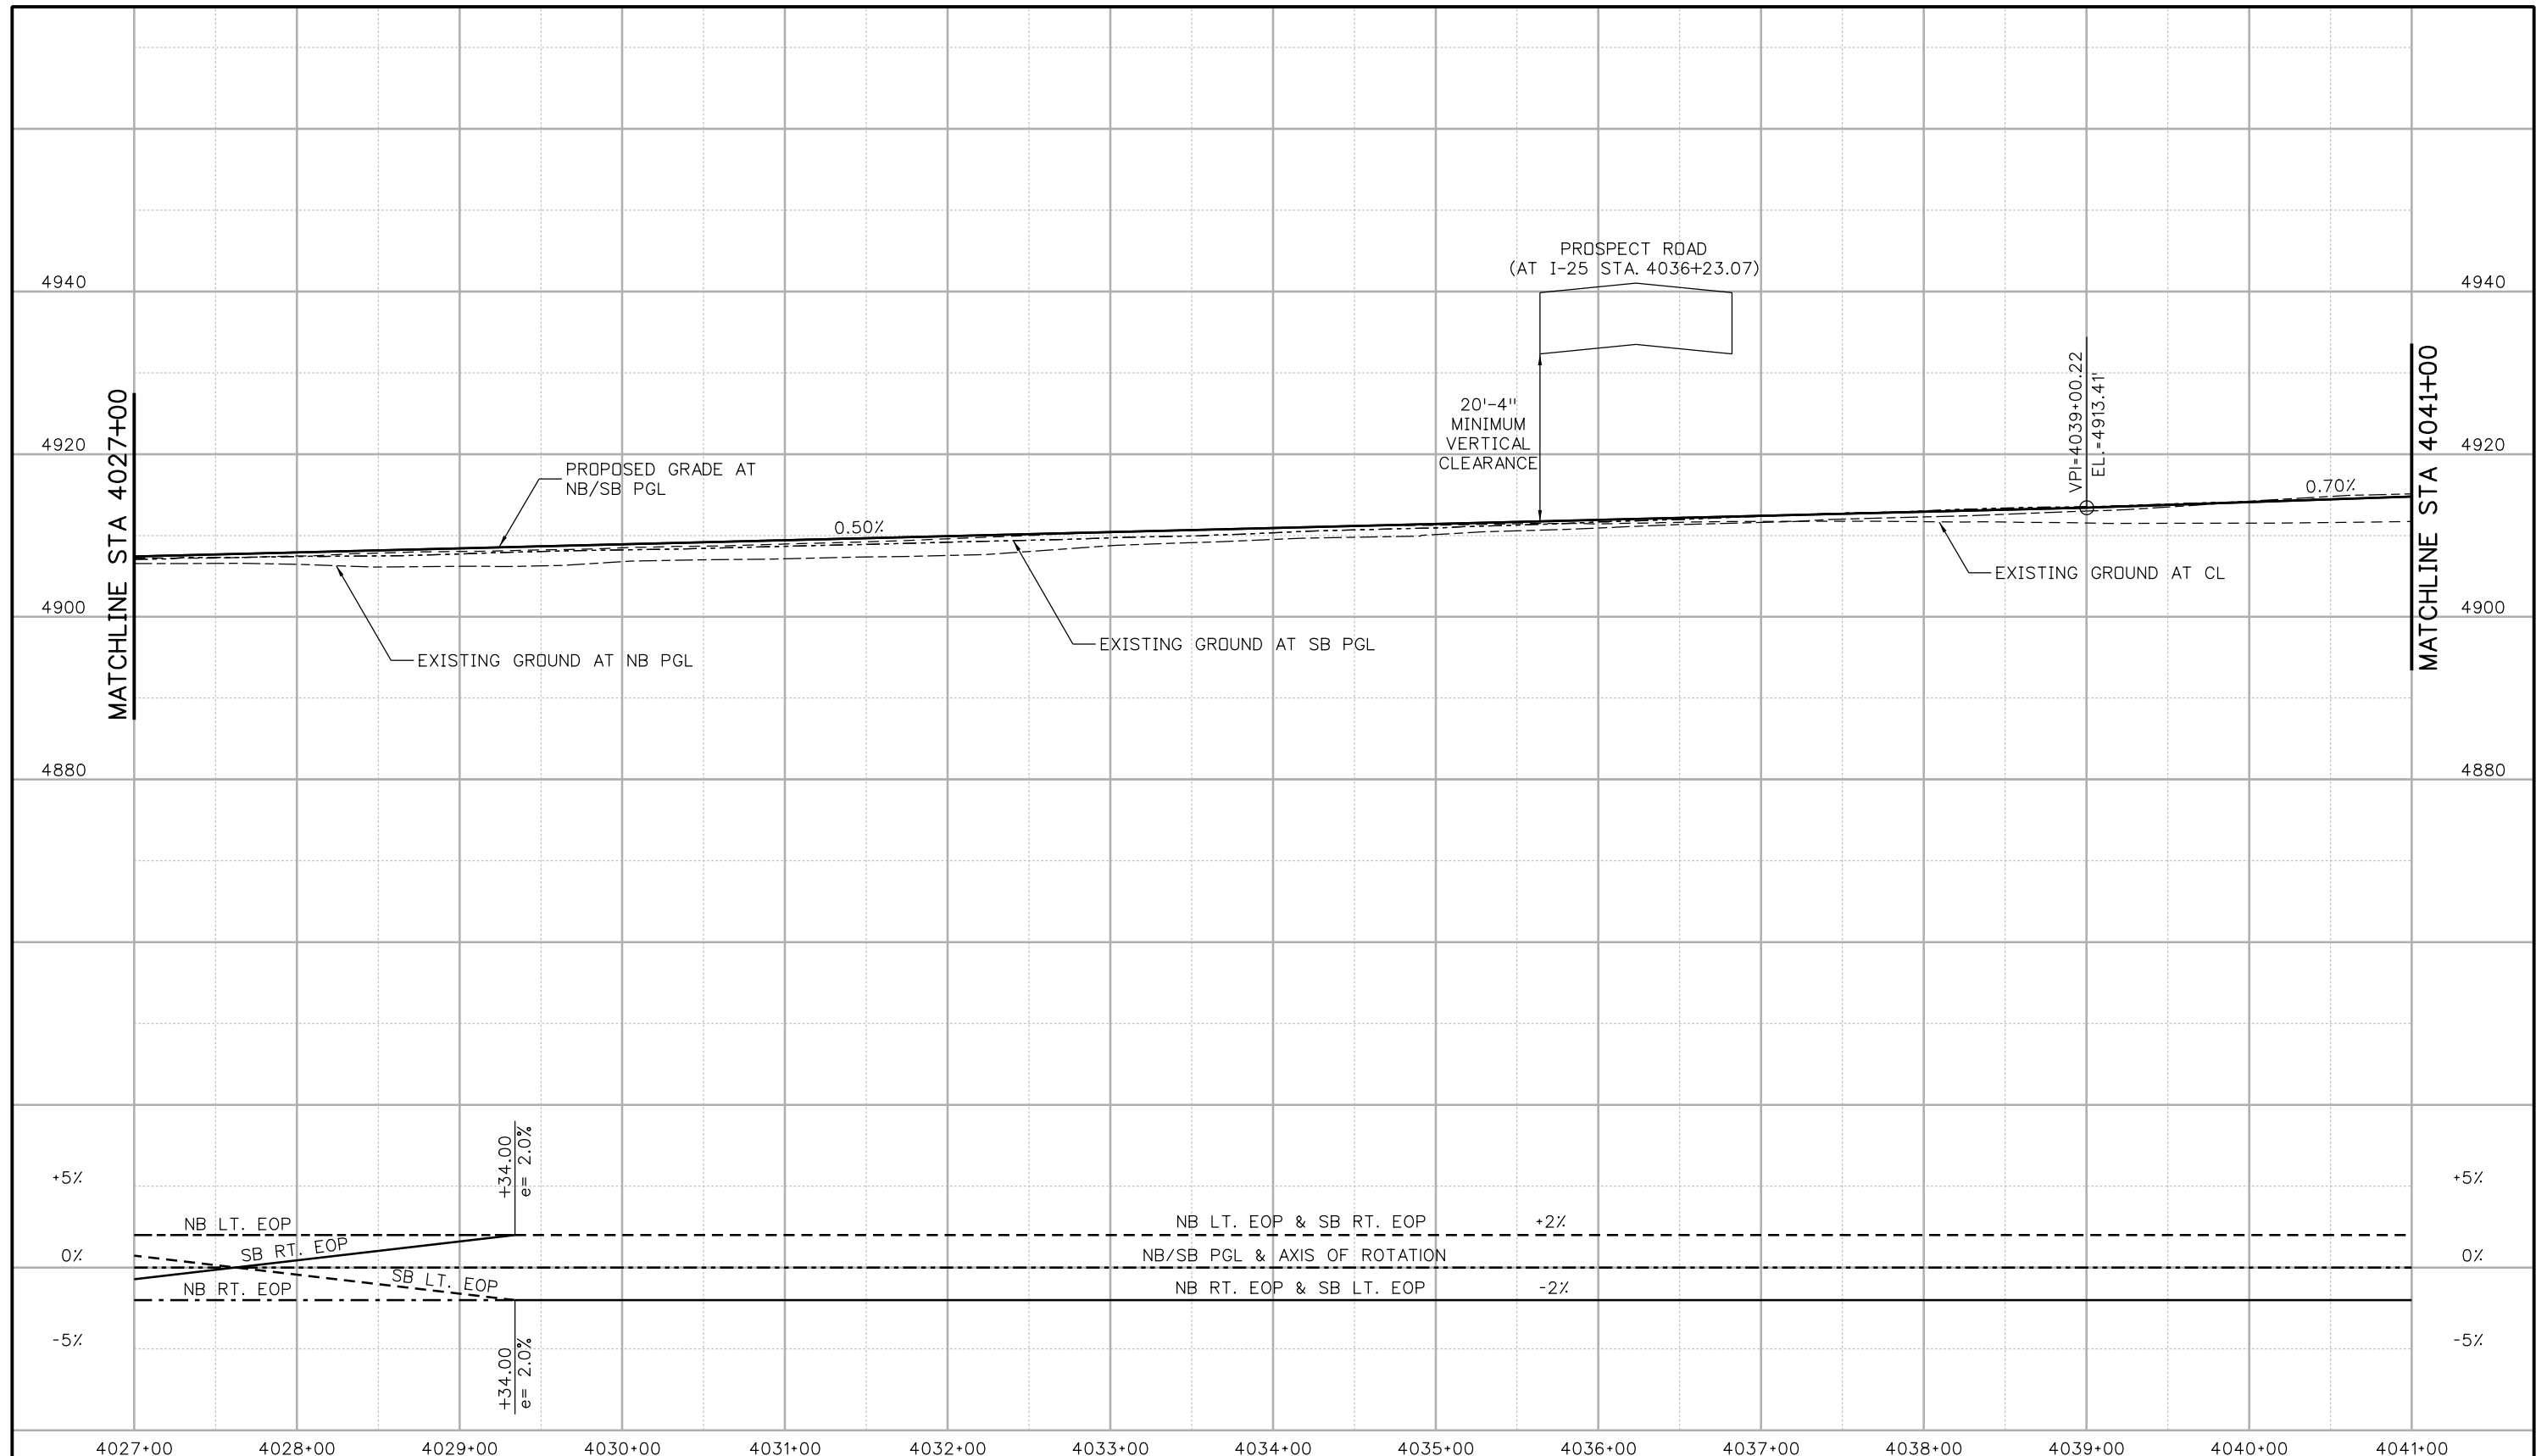

Print Date: 5/19/2016		<b>Sheet Revisions</b>				<b>As Constructed</b>		<b>I-25/SH 392 TO SH 14 ROADWAY PROFILE I-25 MAINLINE</b>		<b>Project No./Code</b>	
File Name: 18357DES_Prof_I-25Mainline032.dgn		Date:	Comments:	Init.		No Revisions:			IM 0253-221		
Horiz. Scale: 1:100      Vert. Scale:						Revised:	Designer: AGC	Structure Numbers:	18357		
Unit Information      Unit Leader Initials:						Void:	Detailer: JAG	Subset Sheets: R64 of R168	Sheet Number 129		
7604 Technology Way, Suite 400 Denver, CO 80237 Phone: (303) 221-7275 Fax: (303) 221-7276				<b>Region 4</b>	10601 West 10th Street Greeley, CO 80634 Phone: 970-350-2148 FAX: 970-350-2163 <b>TJT</b>						


gell7543 10:05:06 AM pwr:\CP-PWS-ISO1.pbsj.com\PBSJPW1\Documents\Transportation\Projects\100027309 I-25 Design\Drawings\Phase 1\IR\ATKINS\18357DES\_Plan\_I-25Mainline033.dgn

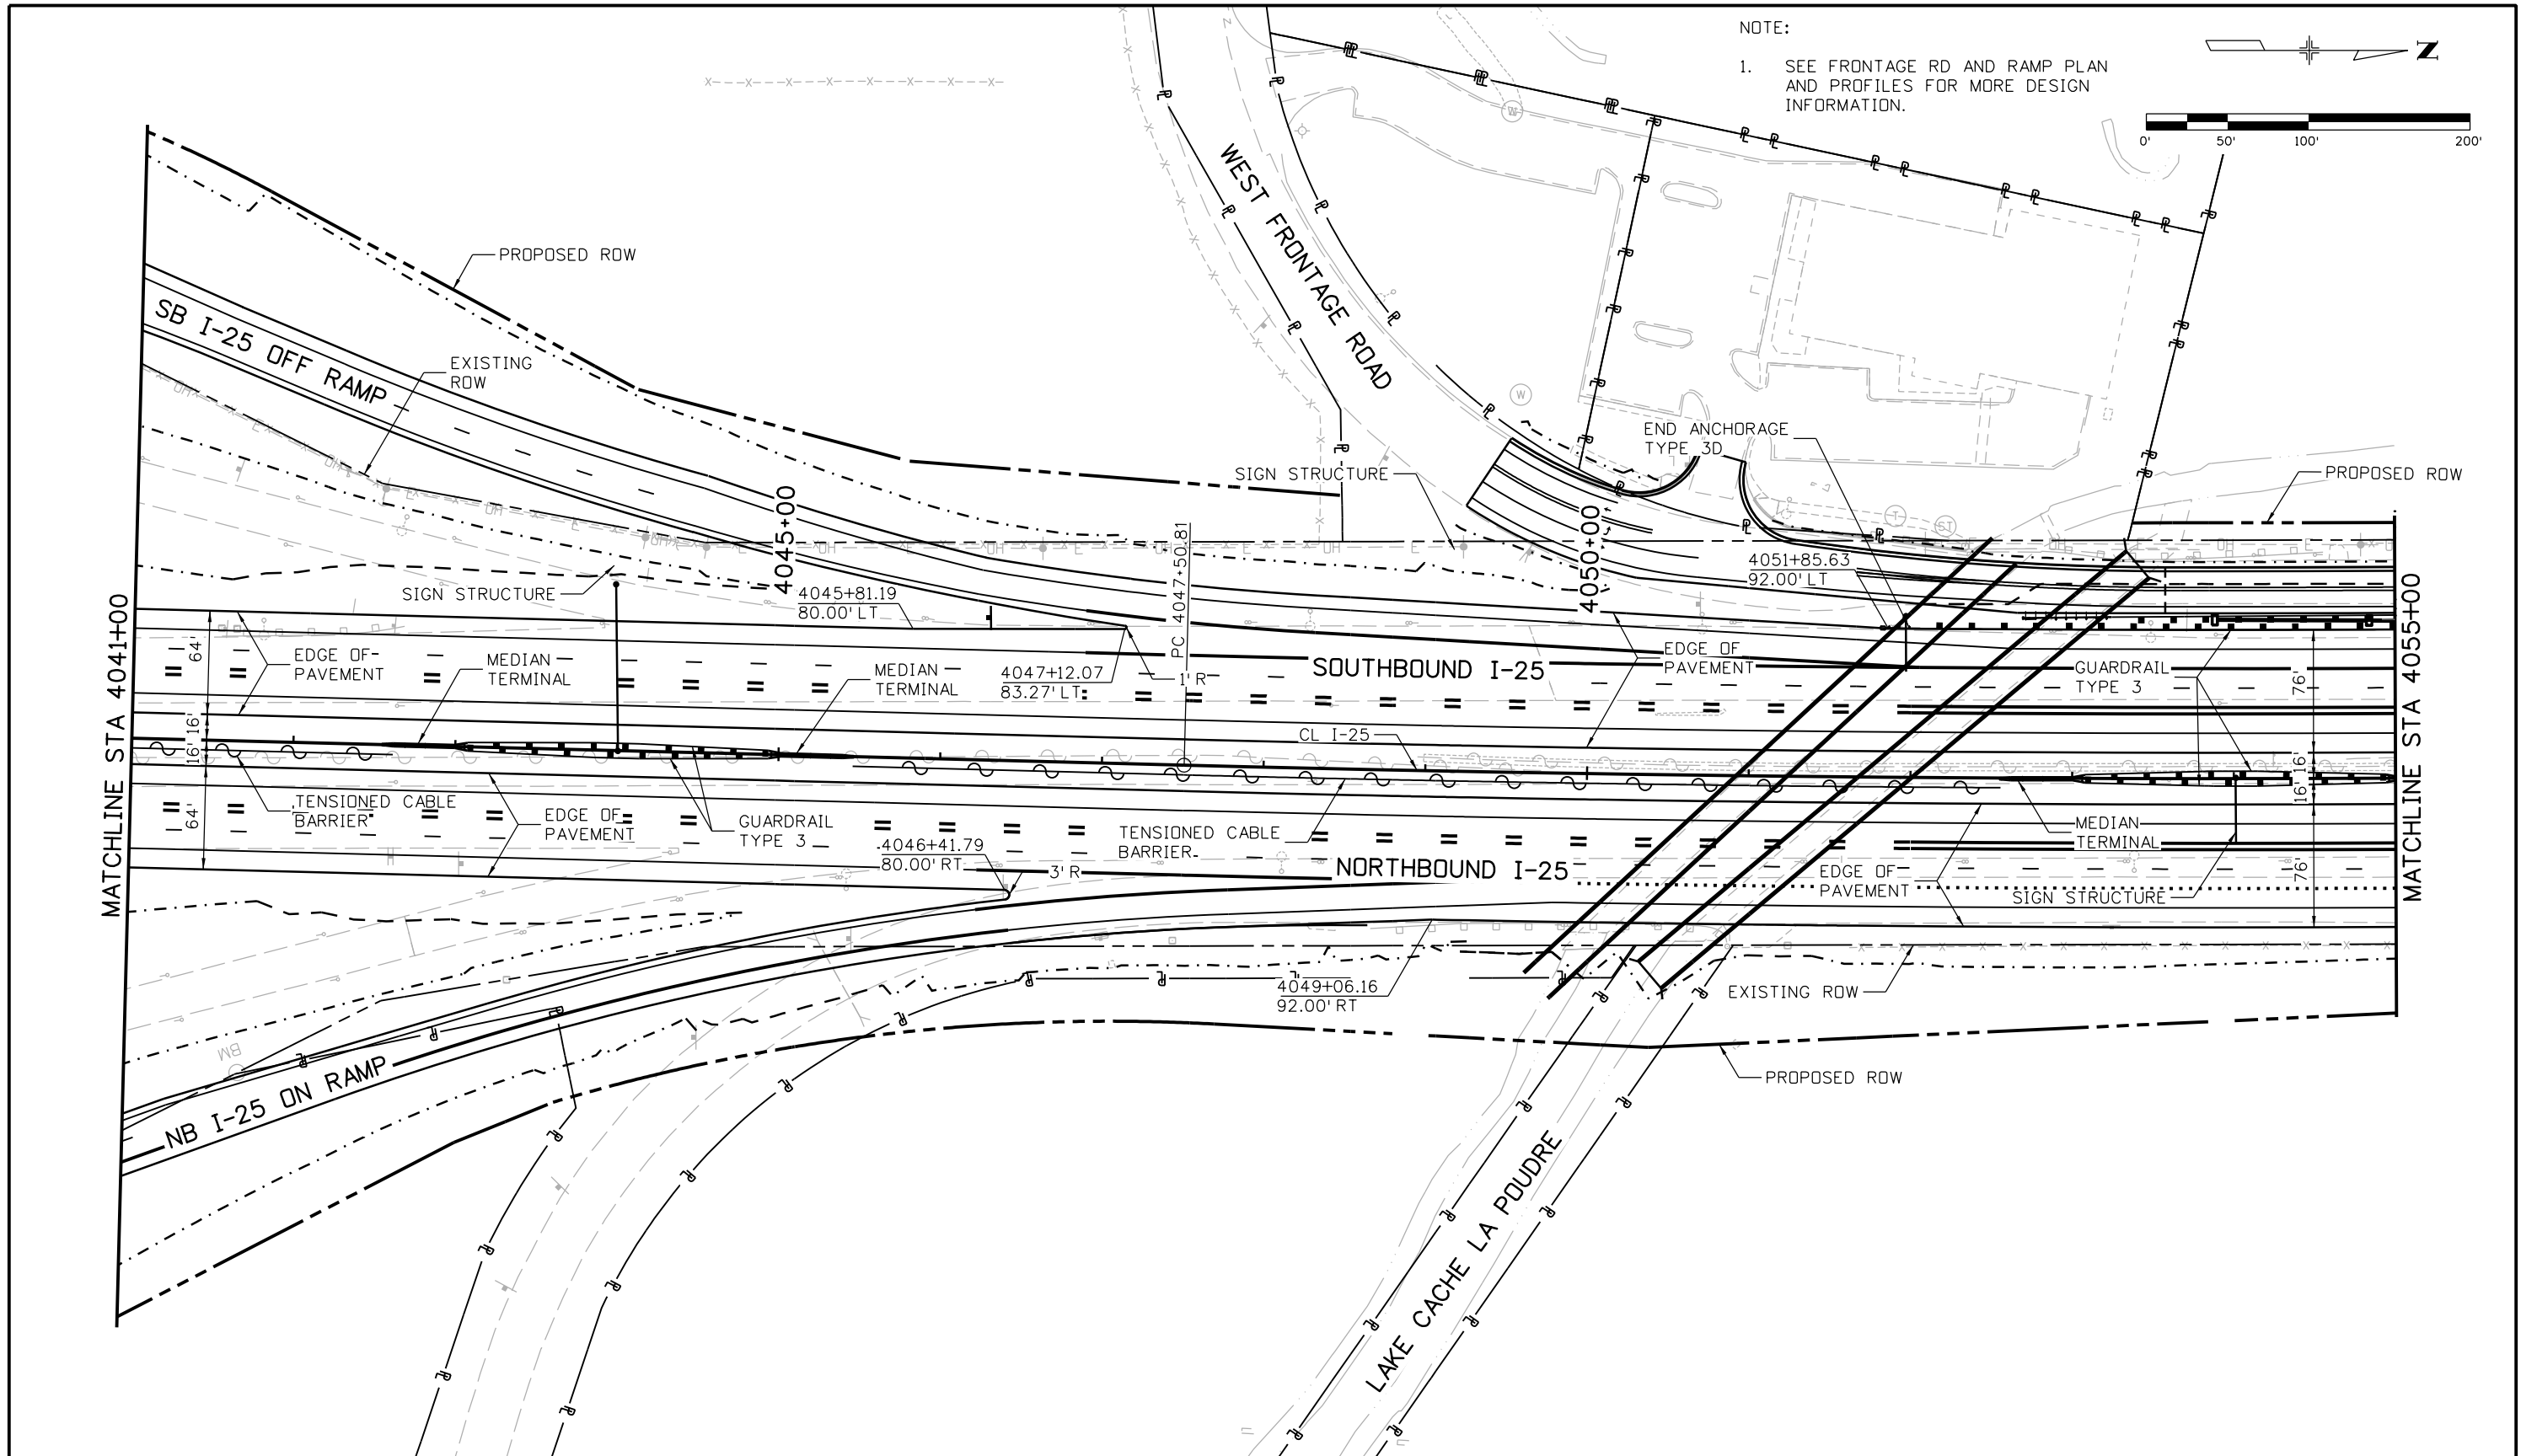

Print Date: 5/6/2016		<b>Sheet Revisions</b>		Colorado Department of Transportation		As Constructed		I-25/SH 392 TO SH 14 ROADWAY PLAN I-25 MAINLINE		Project No./Code	
File Name: 18357DES_Plan_I-25Mainline033.dgn		Date:	Comments	Init.	 10601 West 10th Street Greeley, CO 80634 Phone: 970-350-2148 FAX: 970-350-2163 <b>Region 4</b>	No Revisions:		Designer: ACC		IM 0253-221	
Horiz. Scale: 1:100 Vert. Scale:						Revised:		Detailer: JAG		18357	
Unit Information Unit Leader Initials:						Void:		Structure Numbers		Sheet Number	
<b>ATKINS</b> 7604 Technology Way, Suite 400 Denver, CO 80237 Phone: (303) 221-7275 Fax: (303) 221-7276						TJT		Sheet Subset: ROADWAY		Subset Sheets: R65 of R168	



gell7543 9:42:44 AM p:\1\CP-PWS-ISO1.pbsj.com\PBSJPWI\Documents\Transportation\Surface Transportation\Projects\100027309 I-25\Design\Drawings\Phase 1 FIR\ATKINS\18357DES\_Prof\_I-25Mainline033.dgn

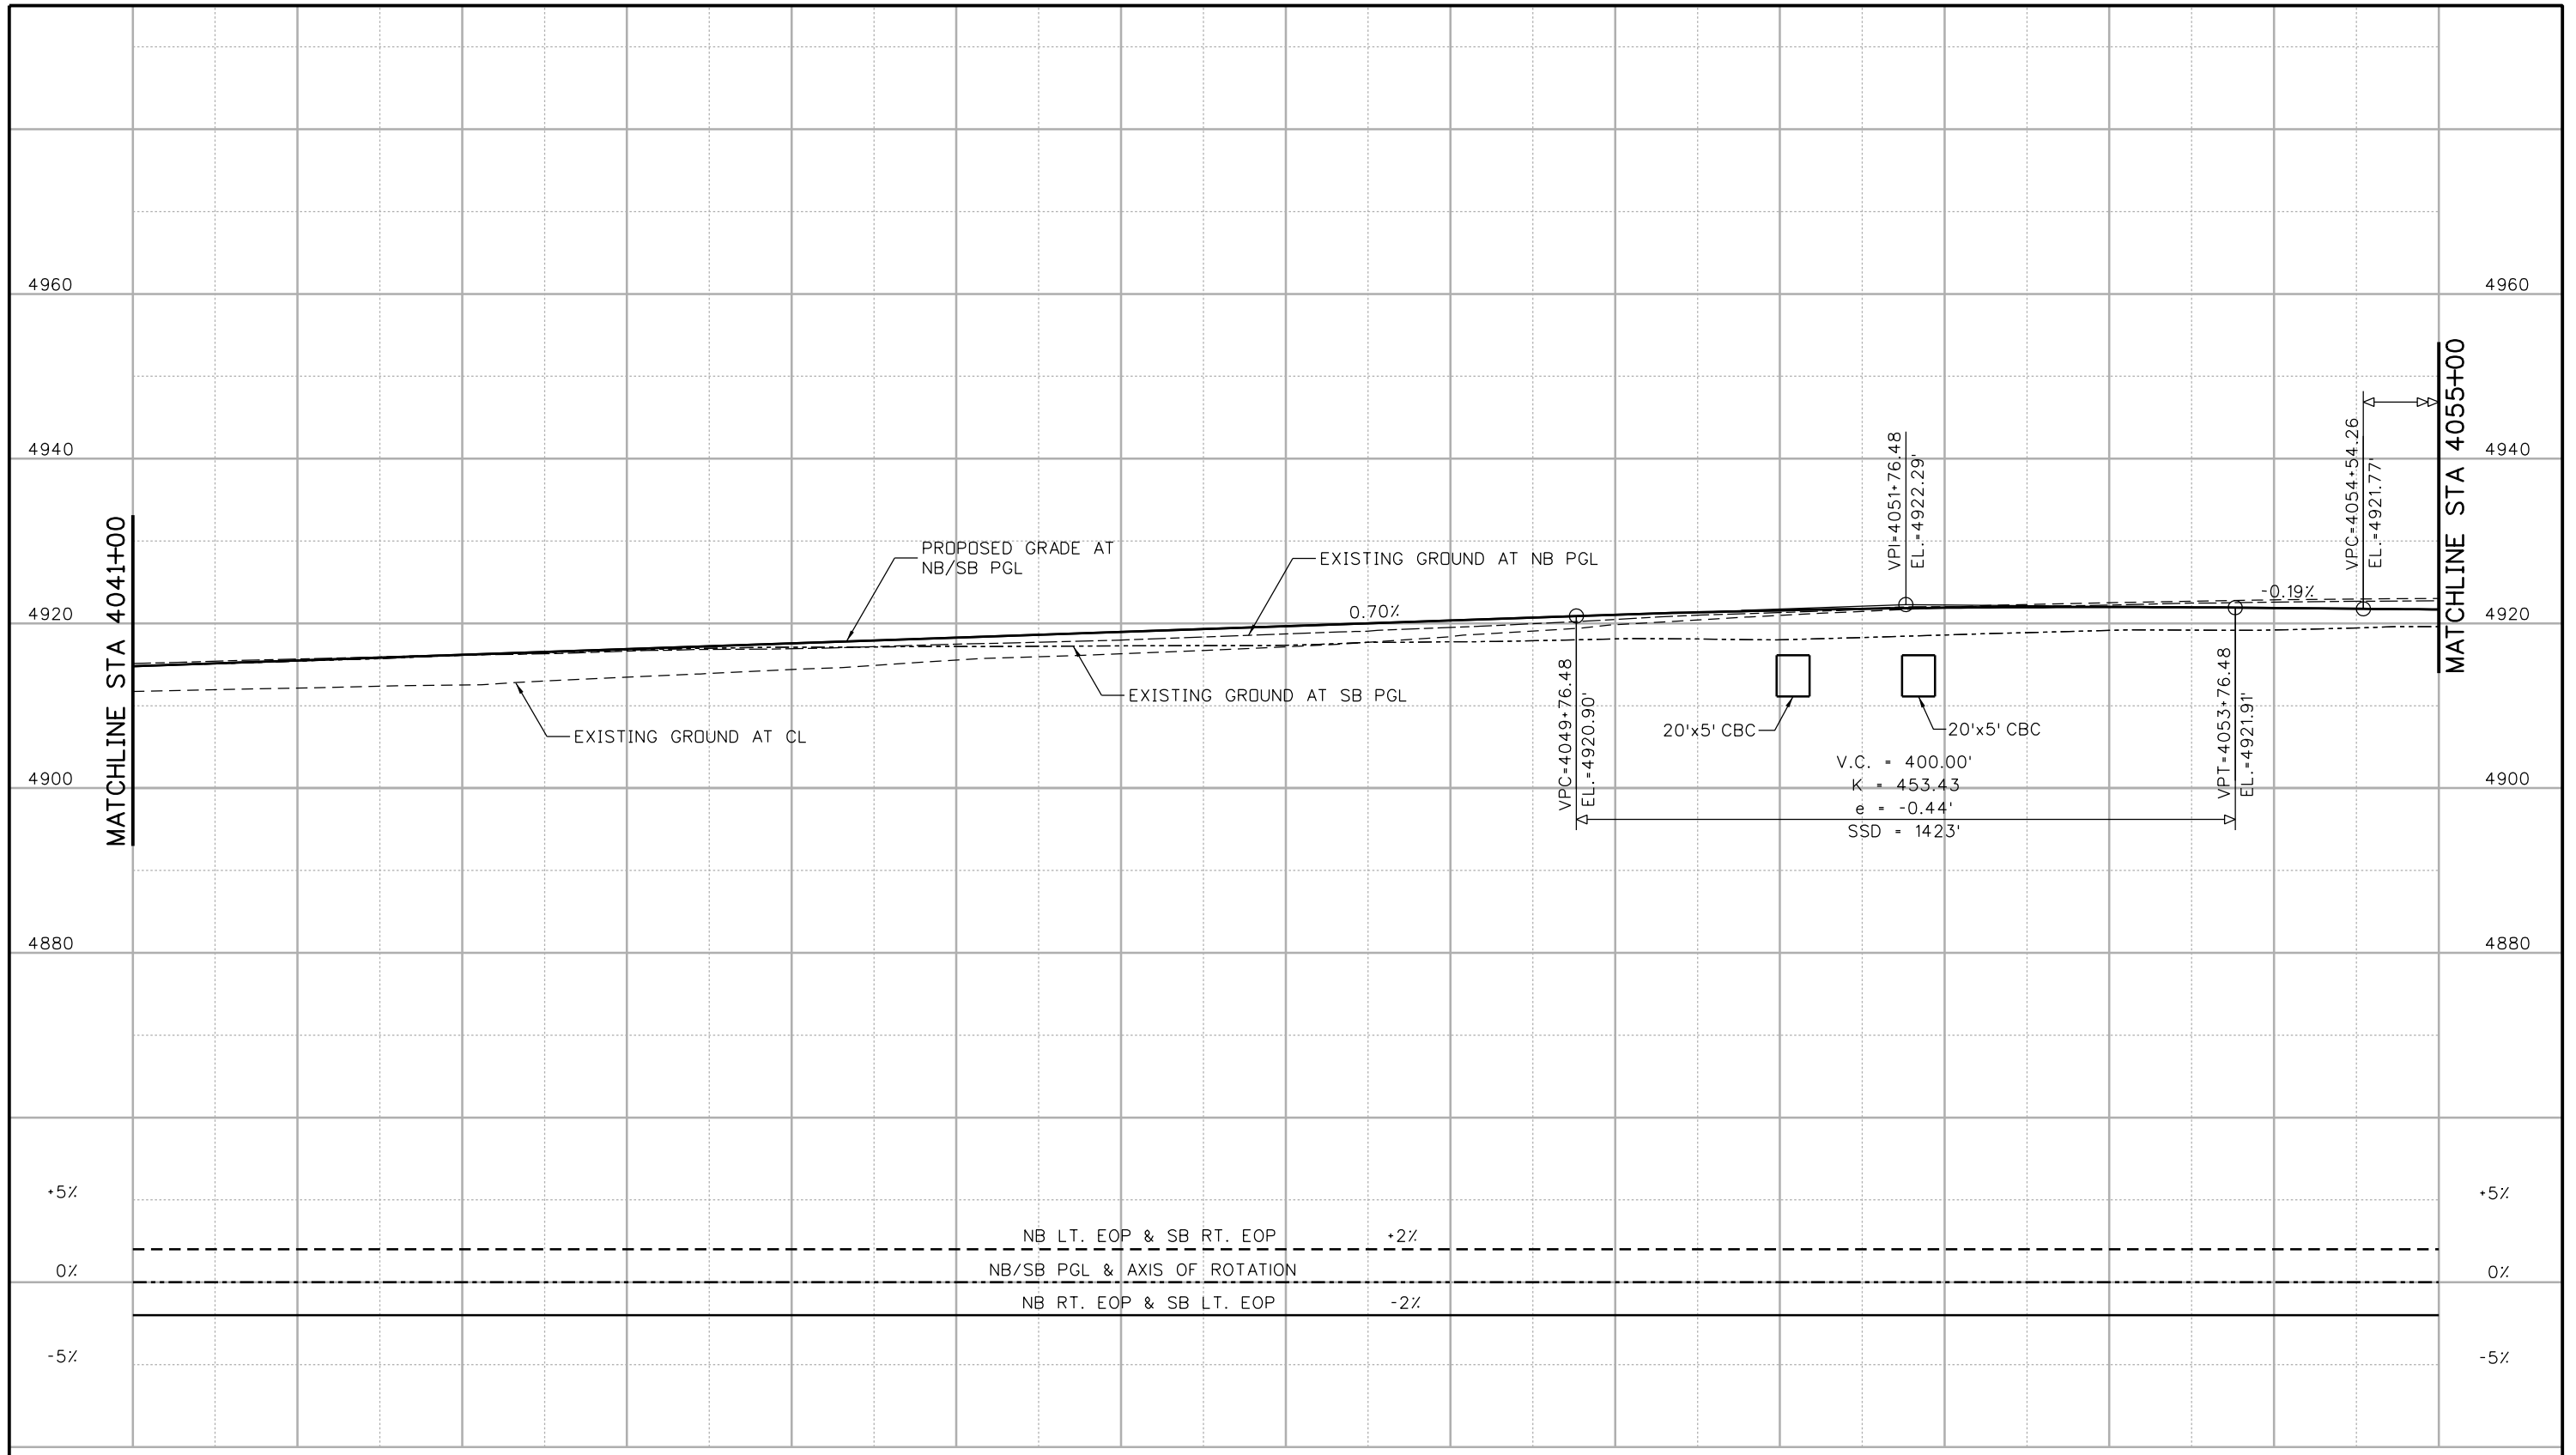

4041+00    4042+00    4043+00    4044+00    4045+00    4046+00    4047+00    4048+00    4049+00    4050+00    4051+00    4052+00    4053+00    4054+00    4055+00

Print Date: 5/6/2016  
 File Name: 18357DES\_Prof\_I-25Mainline033.dgn  
 Horiz. Scale: 1:100    Vert. Scale:  
 Unit Information    Unit Leader Initials:  
**ATKINS**    7604 Technology Way, Suite 400  
 Denver, CO 80237  
 Phone: (303) 221-7275    Fax: (303) 221-7276

Sheet Revisions		
Date:	Comments	Init.

**Colorado Department of Transportation**  
 10601 West 10th Street  
 Greeley, CO 80634  
 Phone: 970-350-2148    FAX: 970-350-2163  
**Region 4**    **TJT**


<b>As Constructed</b>
No Revisions:
Revised:
Void:

**I-25/SH 392 TO SH 14  
 ROADWAY PROFILE  
 I-25 MAINLINE**

Designer: AGC    Structure Numbers:  
 Detailer: JAG  
 Sheet Subset: ROADWAY    Subset Sheets: R66 of R168

**Project No./Code**  
 IM 0253-221  
 18357  
 Sheet Number **131**


gell7543 10:05:30 AM p:\CP-PWS-IS01.pbsj.com\PBS\JPM\Documents\Transportation\Surface Transportation\Projects\100027309 I-25 Design\Drawings\Phase 1\I-25Mainline\18357DES\_Plan\_I-25Mainline034.dgn

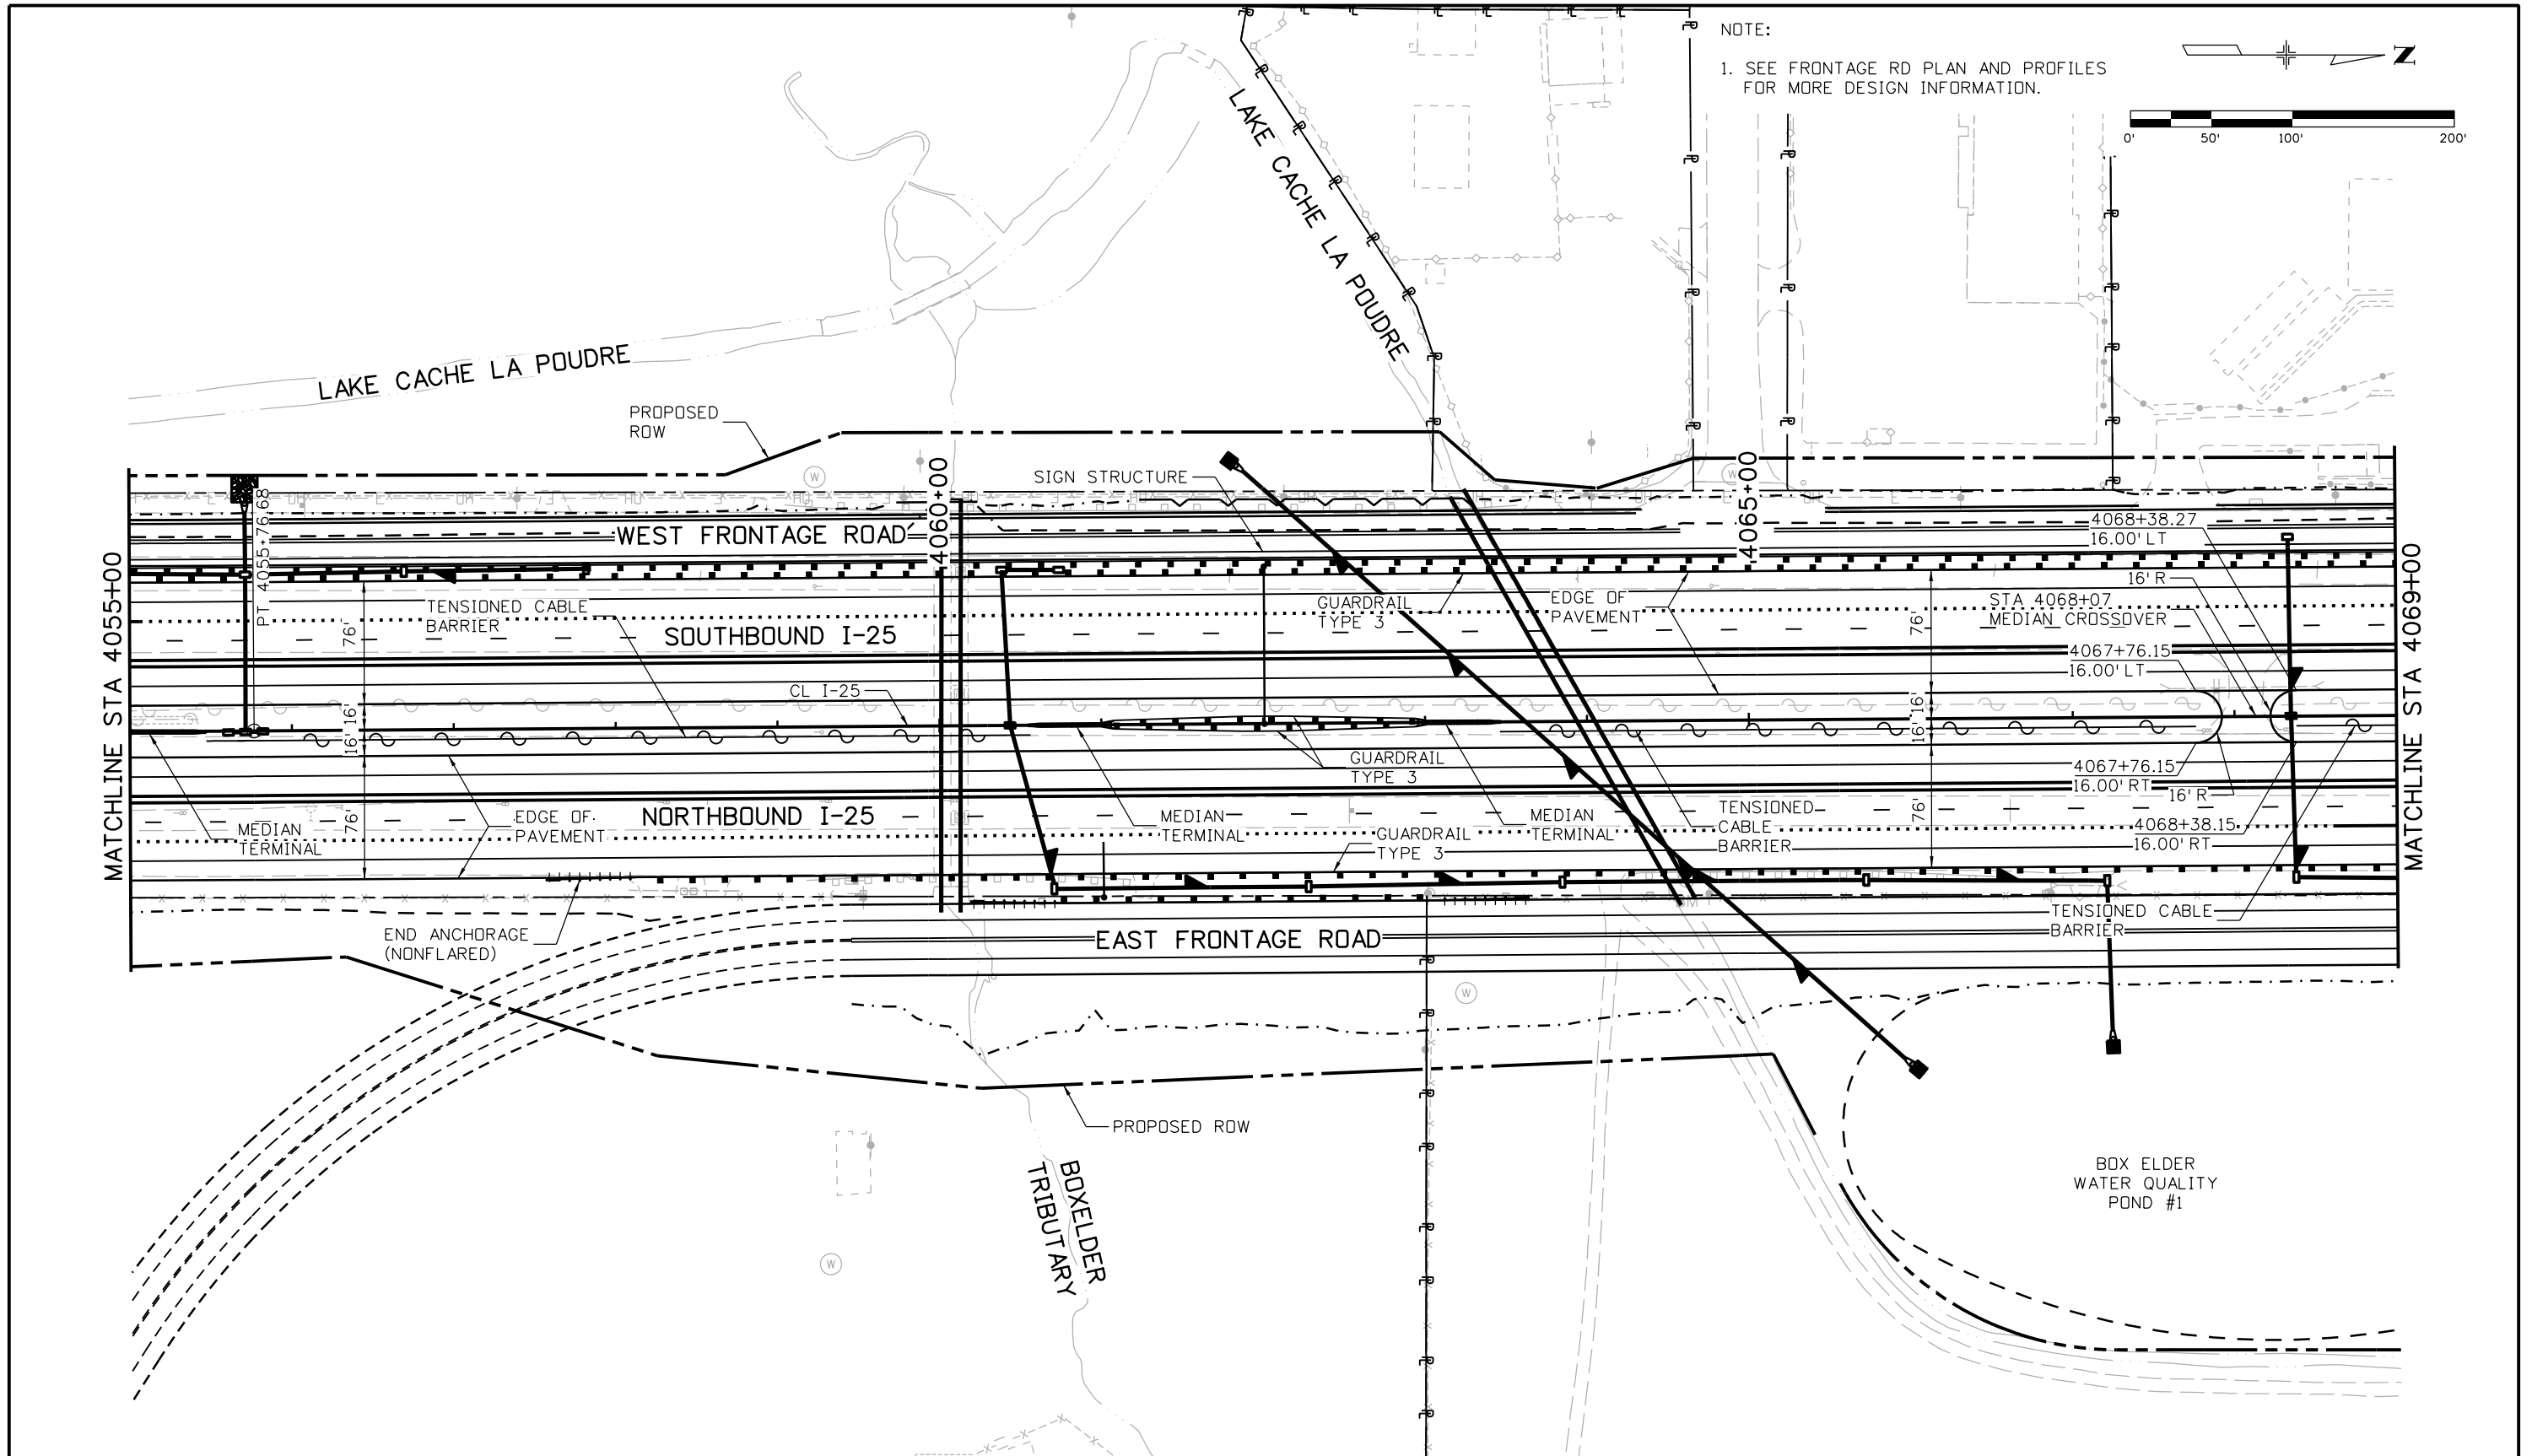

Print Date: 5/6/2016		Sheet Revisions			Colorado Department of Transportation		As Constructed		I-25/SH 392 TO SH 14 ROADWAY PLAN I-25 MAINLINE		Project No./Code			
File Name: 18357DES_Plan_I-25Mainline034.dgn		Date:	Comments	Init.	 10601 West 10th Street Greeley, CO 80634 Phone: 970-350-2148 FAX: 970-350-2163 Region 4		No Revisions:		Designer: ACC Detailer: JAG Sheet Subset: ROADWAY		IM 0253-221			
Horiz. Scale: 1:100 Vert. Scale:							Revised:				Structure Numbers		18357	
Unit Information Unit Leader Initials:							Void:				Subset Sheets: R67 of R168		Sheet Number 132	
 7604 Technology Way, Suite 400 Denver, CO 80237 Phone: (303) 221-7275 Fax: (303) 221-7276					TJT									




gell7543 10:05:53 AM p:\CP-PWS-IS01\pwsj.com\PBS\JRW\Documents\Transportation\Surface Transportation\Projects\100027309 I-25 Design\Drawings\Phase 1\I-25Mainline\18357DES\_Plan\_I-25Mainline035.dgn

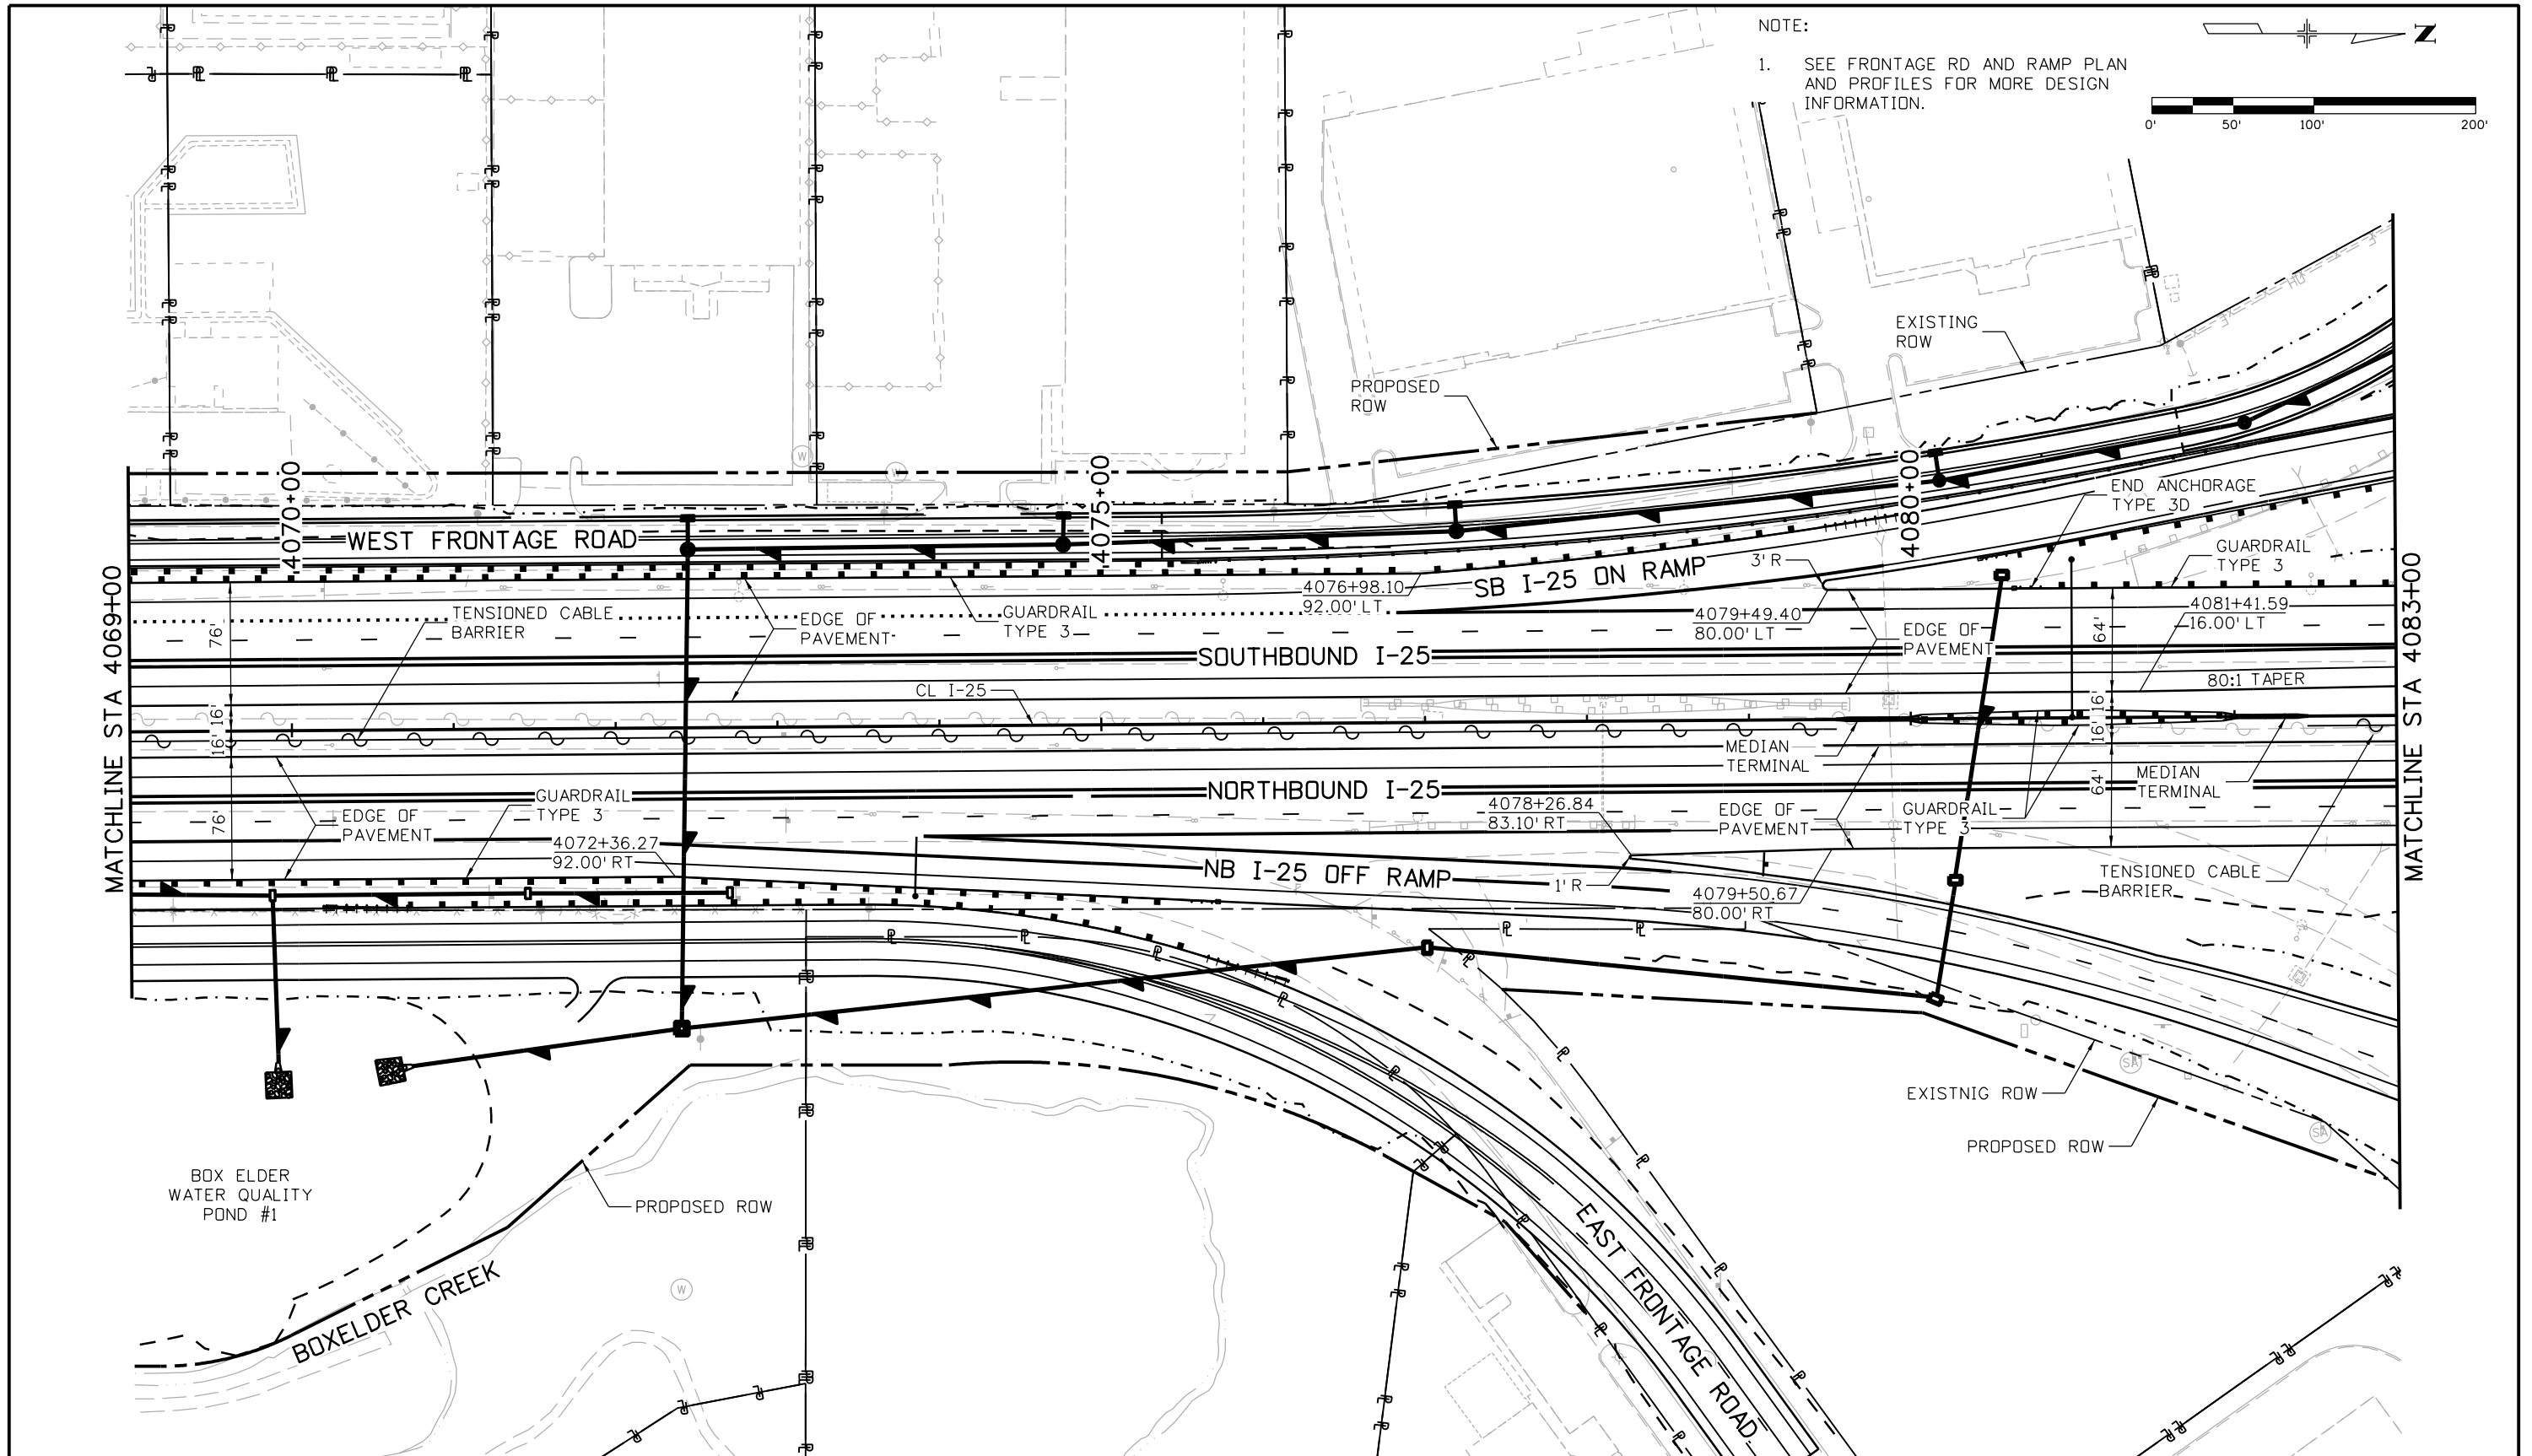

Print Date: 5/6/2016		Sheet Revisions		Colorado Department of Transportation		As Constructed		I-25/SH 392 TO SH 14 ROADWAY PLAN I-25 MAINLINE		Project No./Code	
File Name: 18357DES_Plan_I-25Mainline035.dgn		Date:	Comments	Init.	10601 West 10th Street Greeley, CO 80634 Phone: 970-350-2148 FAX: 970-350-2163		No Revisions:		IM 0253-221		
Horiz. Scale: 1:100 Vert. Scale:					Region 4		Revised:		18357		
Unit Information Unit Leader Initials:					TJT		Void:		Sheet Number 134		
7604 Technology Way, Suite 400 Denver, CO 80237 Phone: (303) 221-7275 Fax: (303) 221-7276		CDOT		CDOT		Designer: AGC Detailer: JAG		Structure Numbers Sheet Subset: ROADWAY Subset Sheets: R69 of R168		Sheet Number 134	

gell7543 9:42:59 AM pww\CP-PWS-1501.pbsj.com\FB5JPM1\Documents\Transportation\Surface Transportation\Projects\100027309 1-25\Design\Drawings\Phase 1 FIR\ATKINS\18357DES\_Prof\_I-25Mainline035.dgn

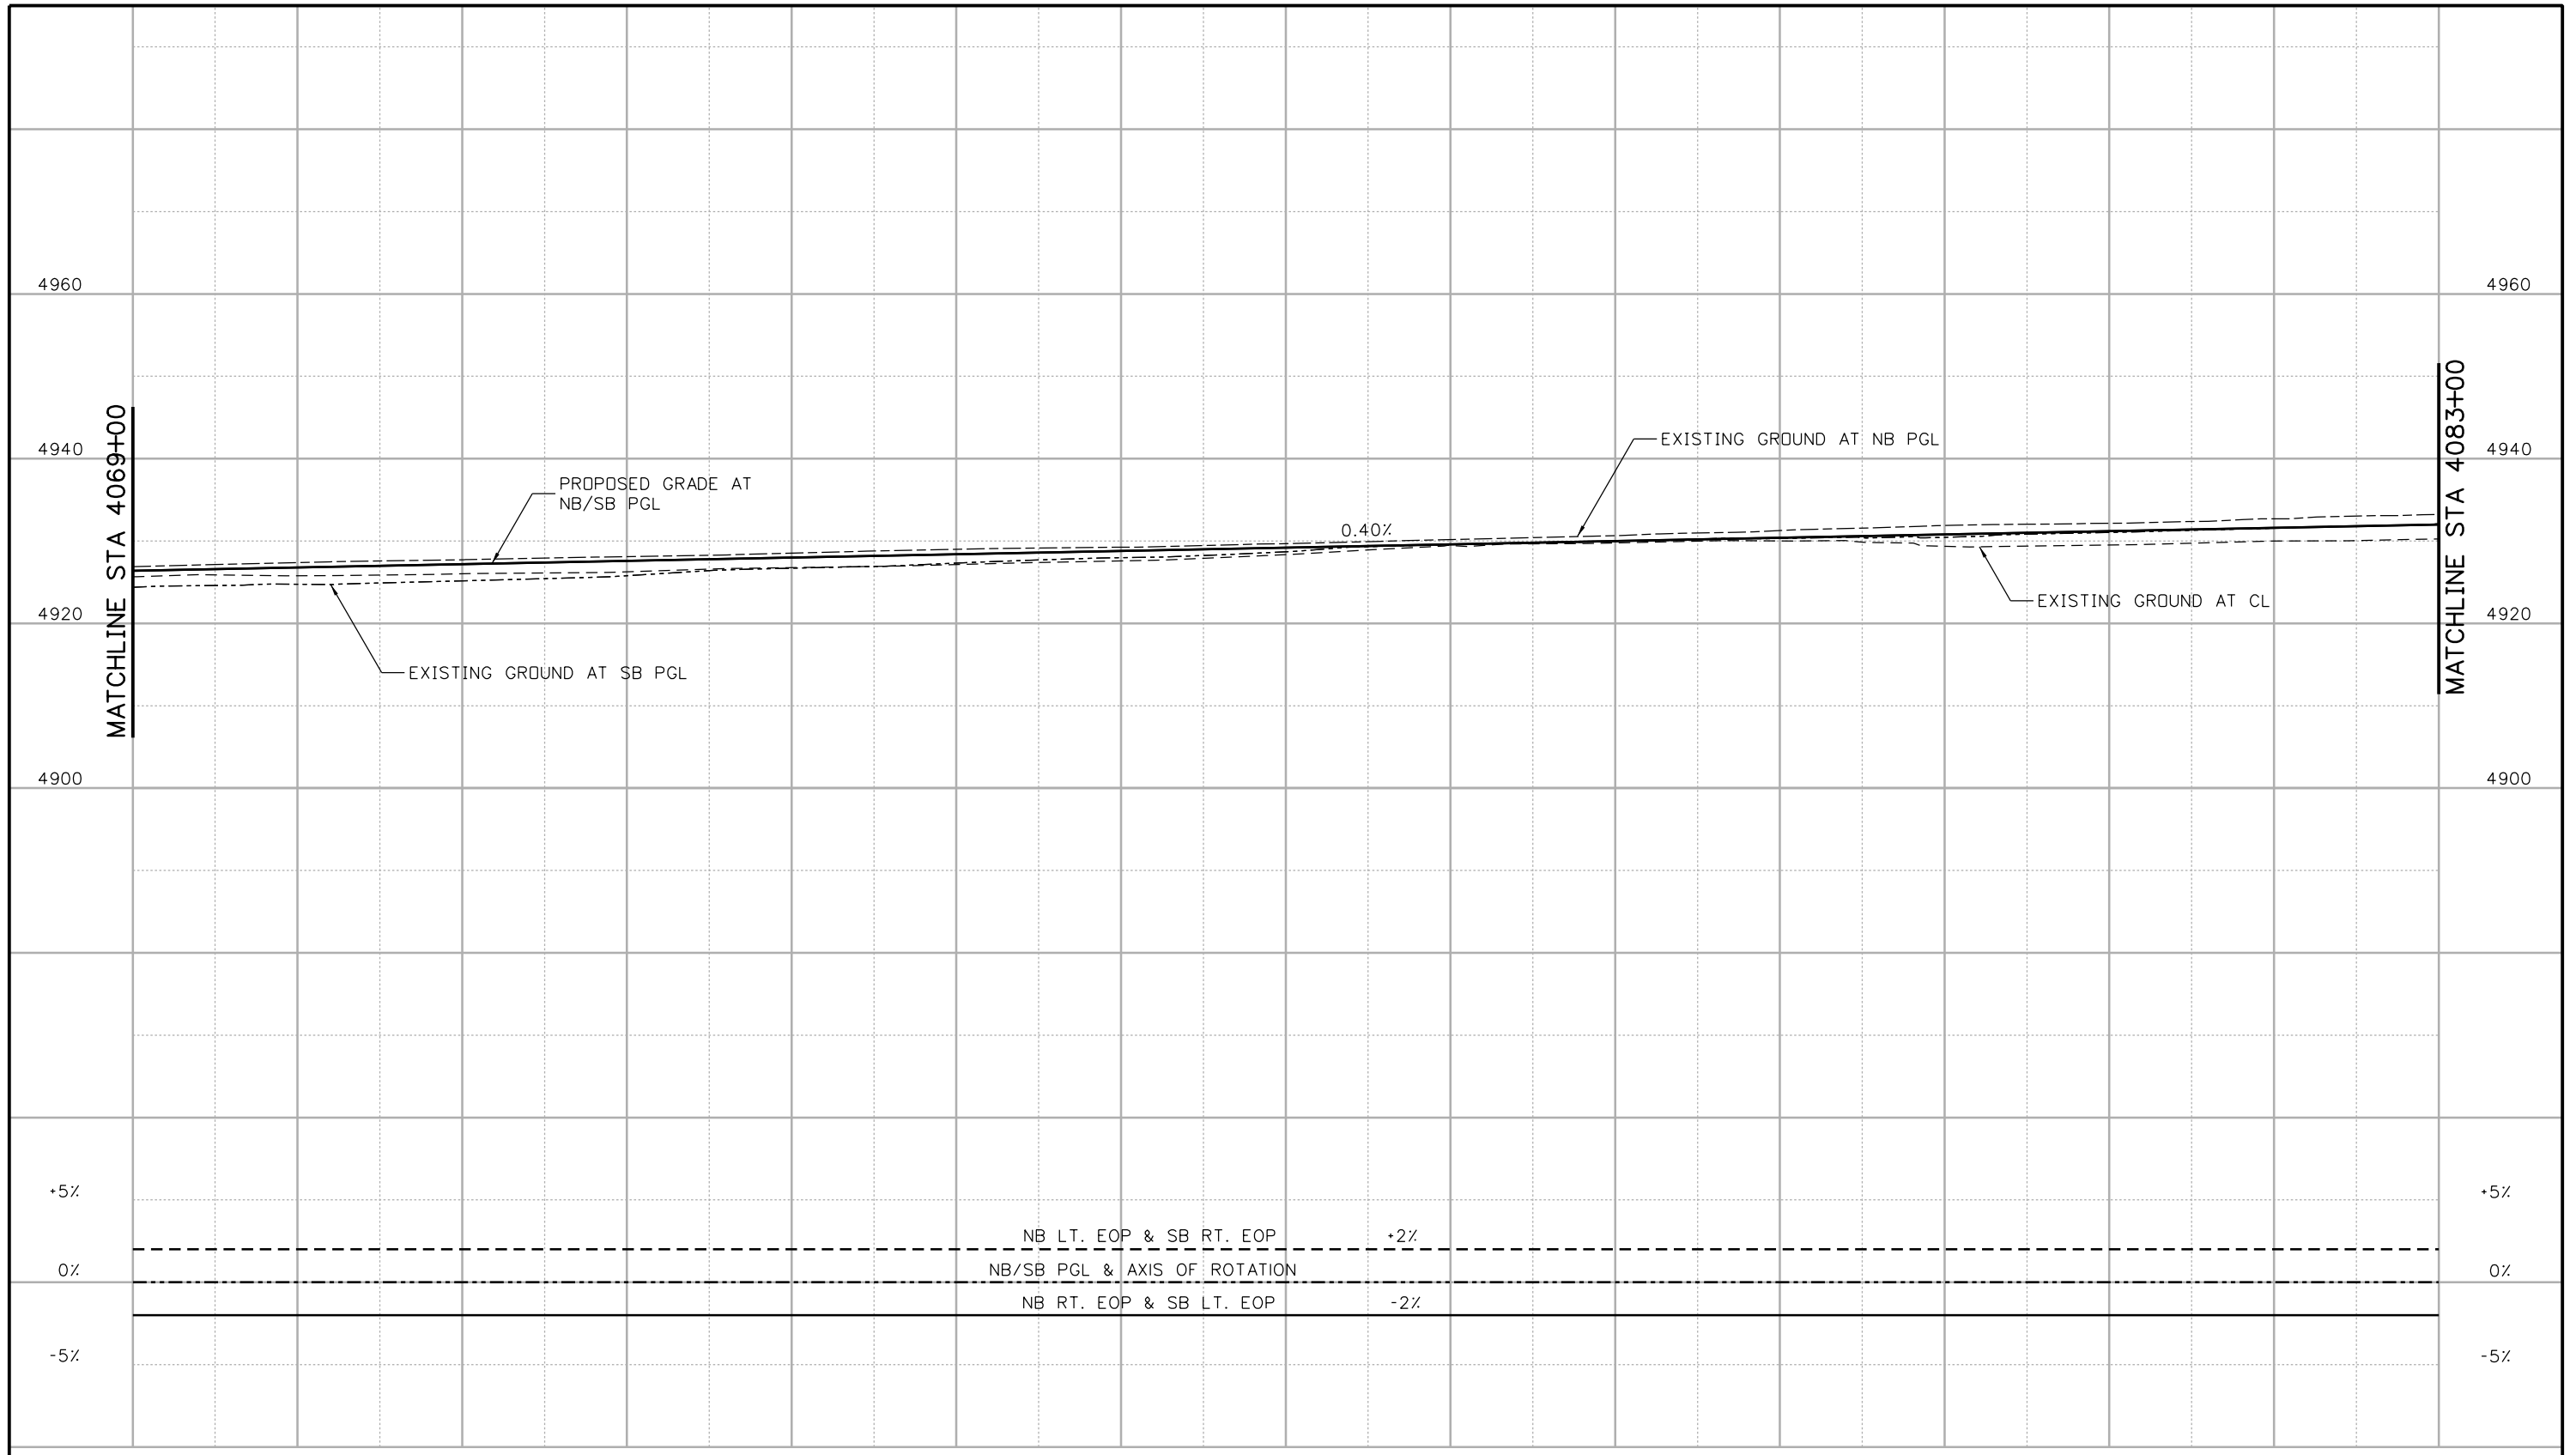

4069+00    4070+00    4071+00    4072+00    4073+00    4074+00    4075+00    4076+00    4077+00    4078+00    4079+00    4080+00    4081+00    4082+00    4083+00

Print Date: 5/6/2016  
 File Name: 18357DES\_Prof\_I-25Mainline035.dgn  
 Horiz. Scale: 1:100    Vert. Scale:  
 Unit Information    Unit Leader Initials:  
**ATKINS**    7604 Technology Way, Suite 400  
 Denver, CO 80237  
 Phone: (303) 221-7275    Fax: (303) 221-7276

Sheet Revisions		
Date:	Comments	Init.

**Colorado Department of Transportation**  
 10601 West 10th Street  
 Greeley, CO 80634  
 Phone: 970-350-2148    FAX: 970-350-2163  
**Region 4**    **TJT**


<b>As Constructed</b>
No Revisions:
Revised:
Void:

**I-25/SH 392 TO SH 14  
 ROADWAY PROFILE  
 I-25 MAINLINE**

Designer: ACG    Structure Numbers:  
 Detailer: JAG  
 Sheet Subset: ROADWAY    Subset Sheets: R70 of R168

<b>Project No./Code</b>
IM 0253-221
18357
Sheet Number <b>135</b>


gell7543 10:06:18 AM p:\1\CP-PWS-1501.pbsj.com\PBSJ\Documents\Transportation\Surface Transportation\Projects\100027309 1-25\Design\Drawings\Phase 1 FIR\ATKINS\18357DES\_Plan\_I-25Mainline036.dgn

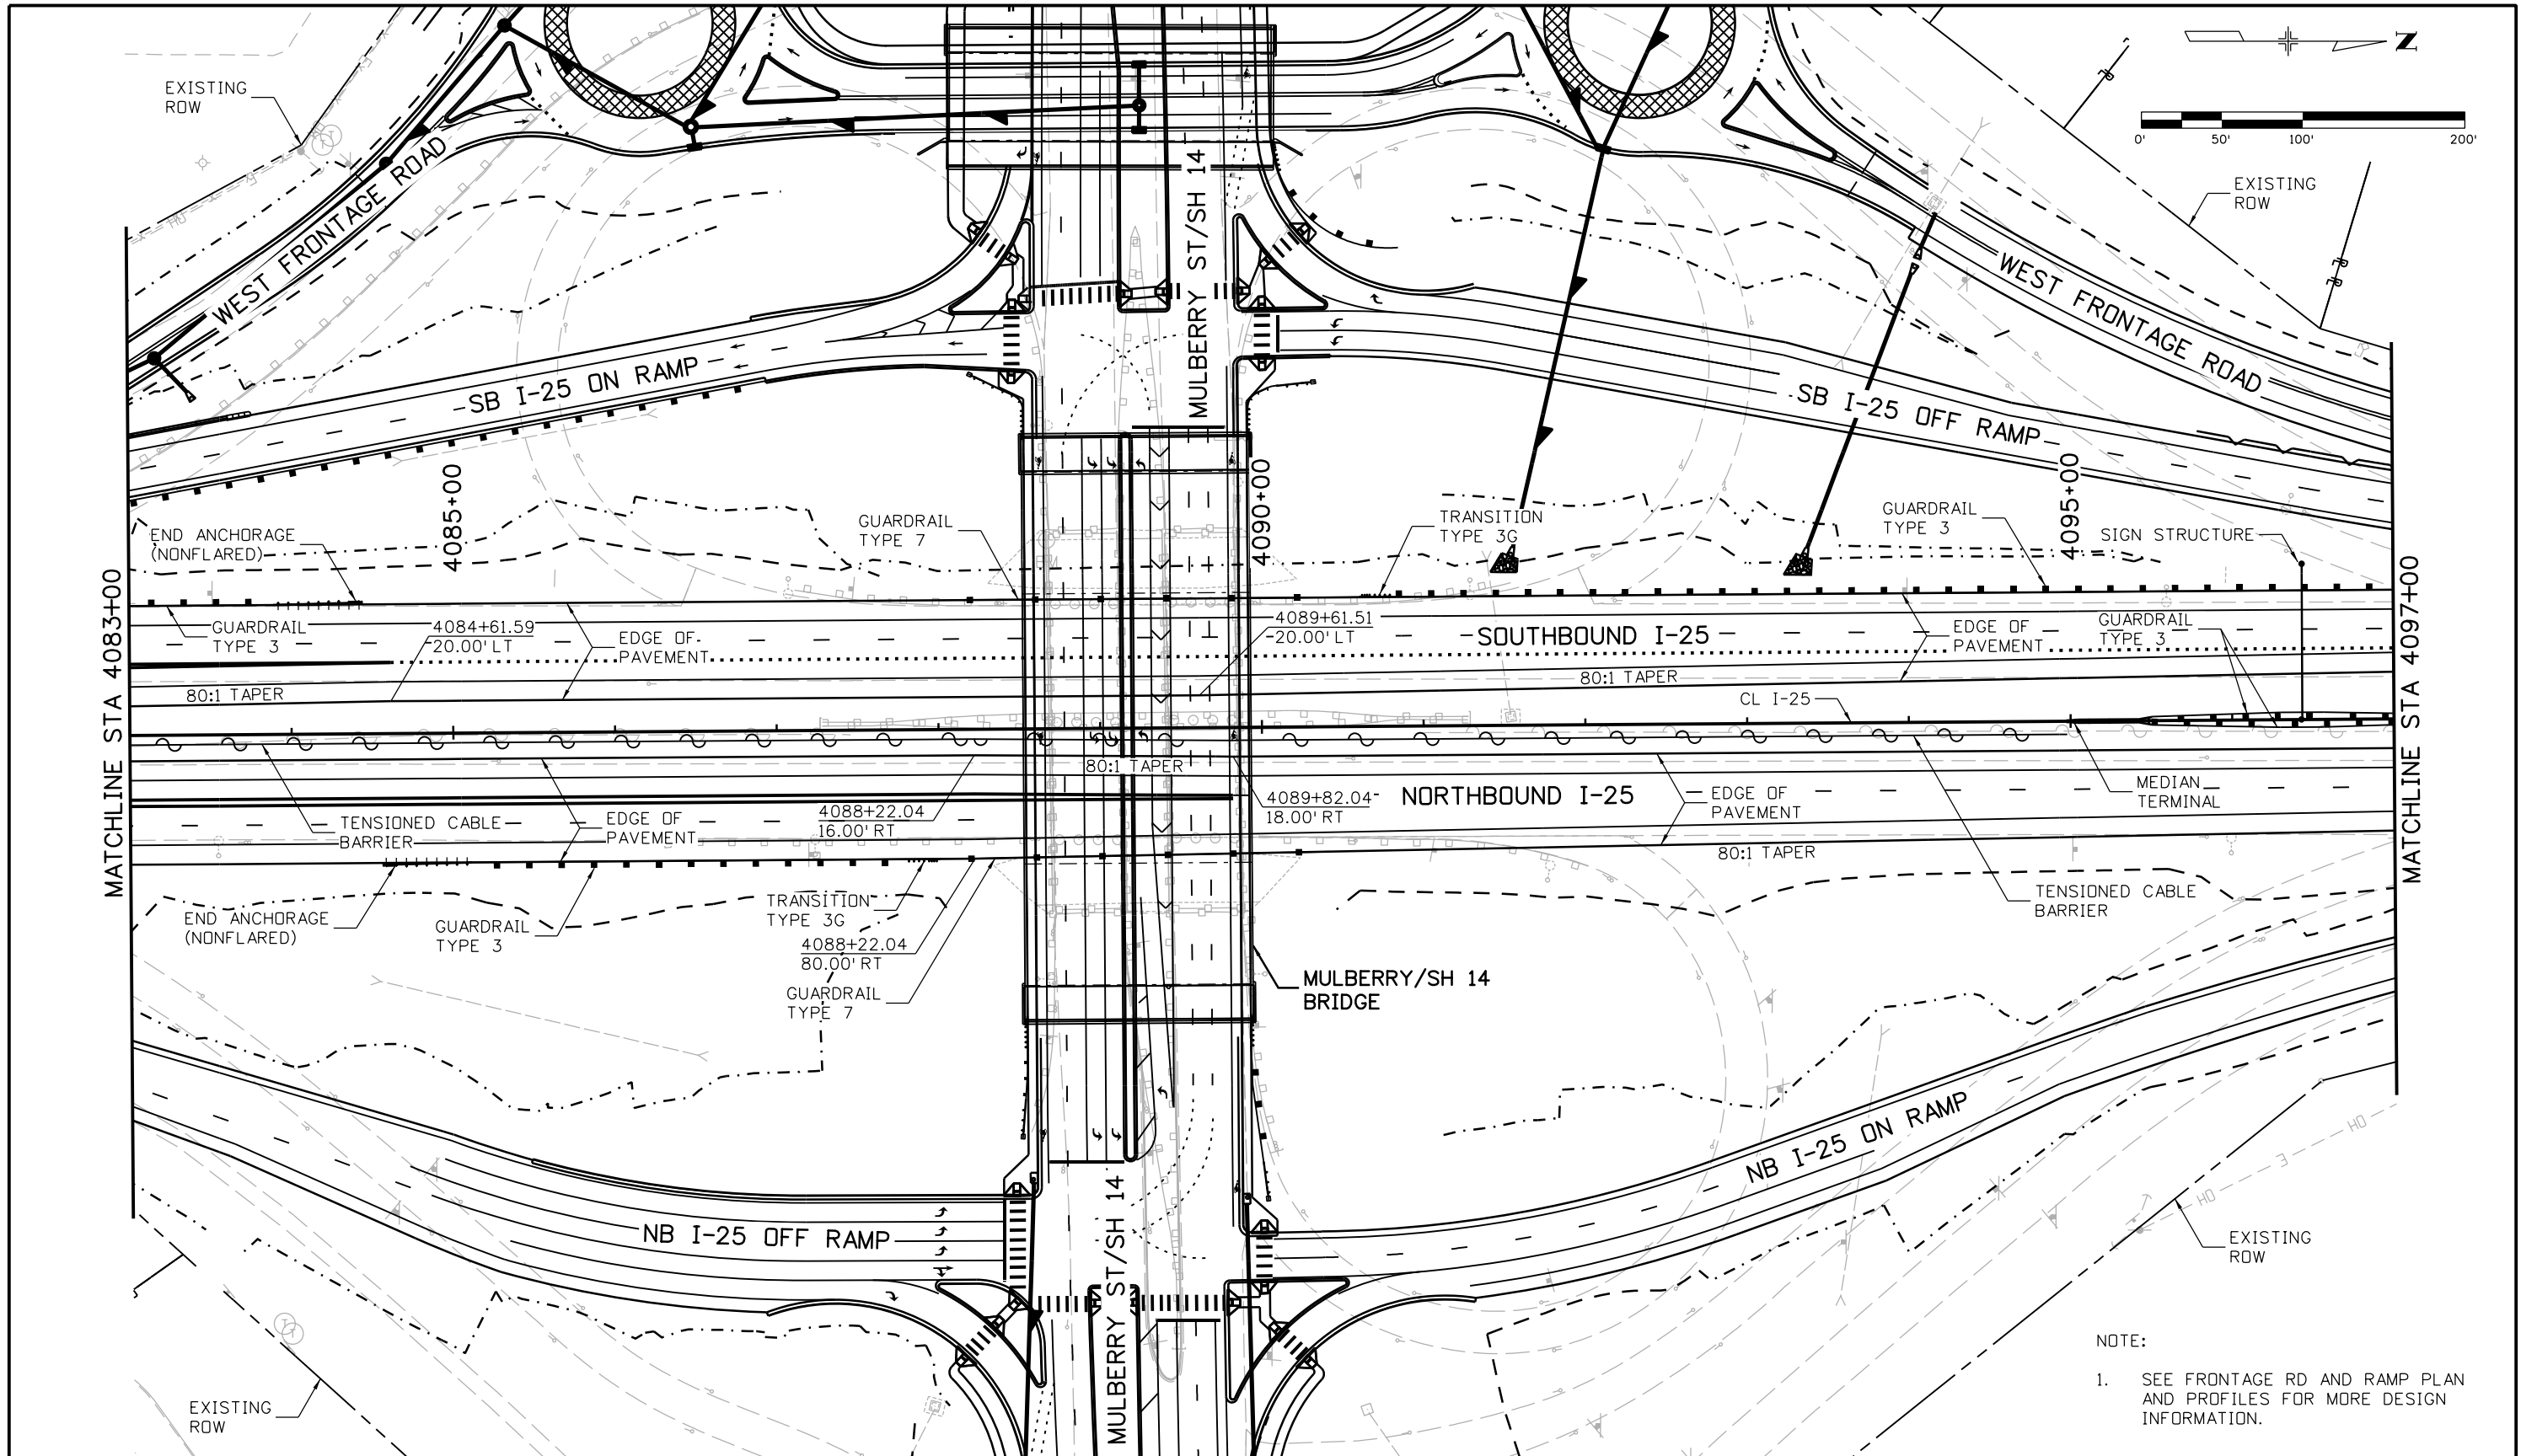

NOTE:  
1. SEE FRONTAGE RD AND RAMP PLAN AND PROFILES FOR MORE DESIGN INFORMATION.

Print Date: 5/6/2016		Sheet Revisions		Colorado Department of Transportation		As Constructed		I-25/SH 392 TO SH 14 ROADWAY PLAN I-25 MAINLINE		Project No./Code		
File Name: 18357DES_Plan_I-25Mainline036.dgn		Date:	Comments	Init.	10601 West 10th Street Greeley, CO 80634 Phone: 970-350-2148 FAX: 970-350-2163		No Revisions:		IM 0253-221			
Horiz. Scale: 1:100 Vert. Scale:					Region 4		Revised:		18357			
Unit Information Unit Leader Initials:							Void:		Designer: AGC Structure Numbers		Sheet Number 136	
<b>ATKINS</b> 7604 Technology Way, Suite 400 Denver, CO 80237 Phone: (303) 221-7275 Fax: (303) 221-7276		0000			TJT		Detailer: JAG		Sheet Subset: ROADWAY		Subset Sheets: R71 of R168	

C:\ART7363\12:01:37 PM pwr\AC-PWS-ISO1.pws\Documents\Transportation\Surface Transportation\Projects\100027309 I-25\Design\Drawings\Phase 1 FIR\ATKINS\18357DES\_Prof\_I-25Mainline036.dgn

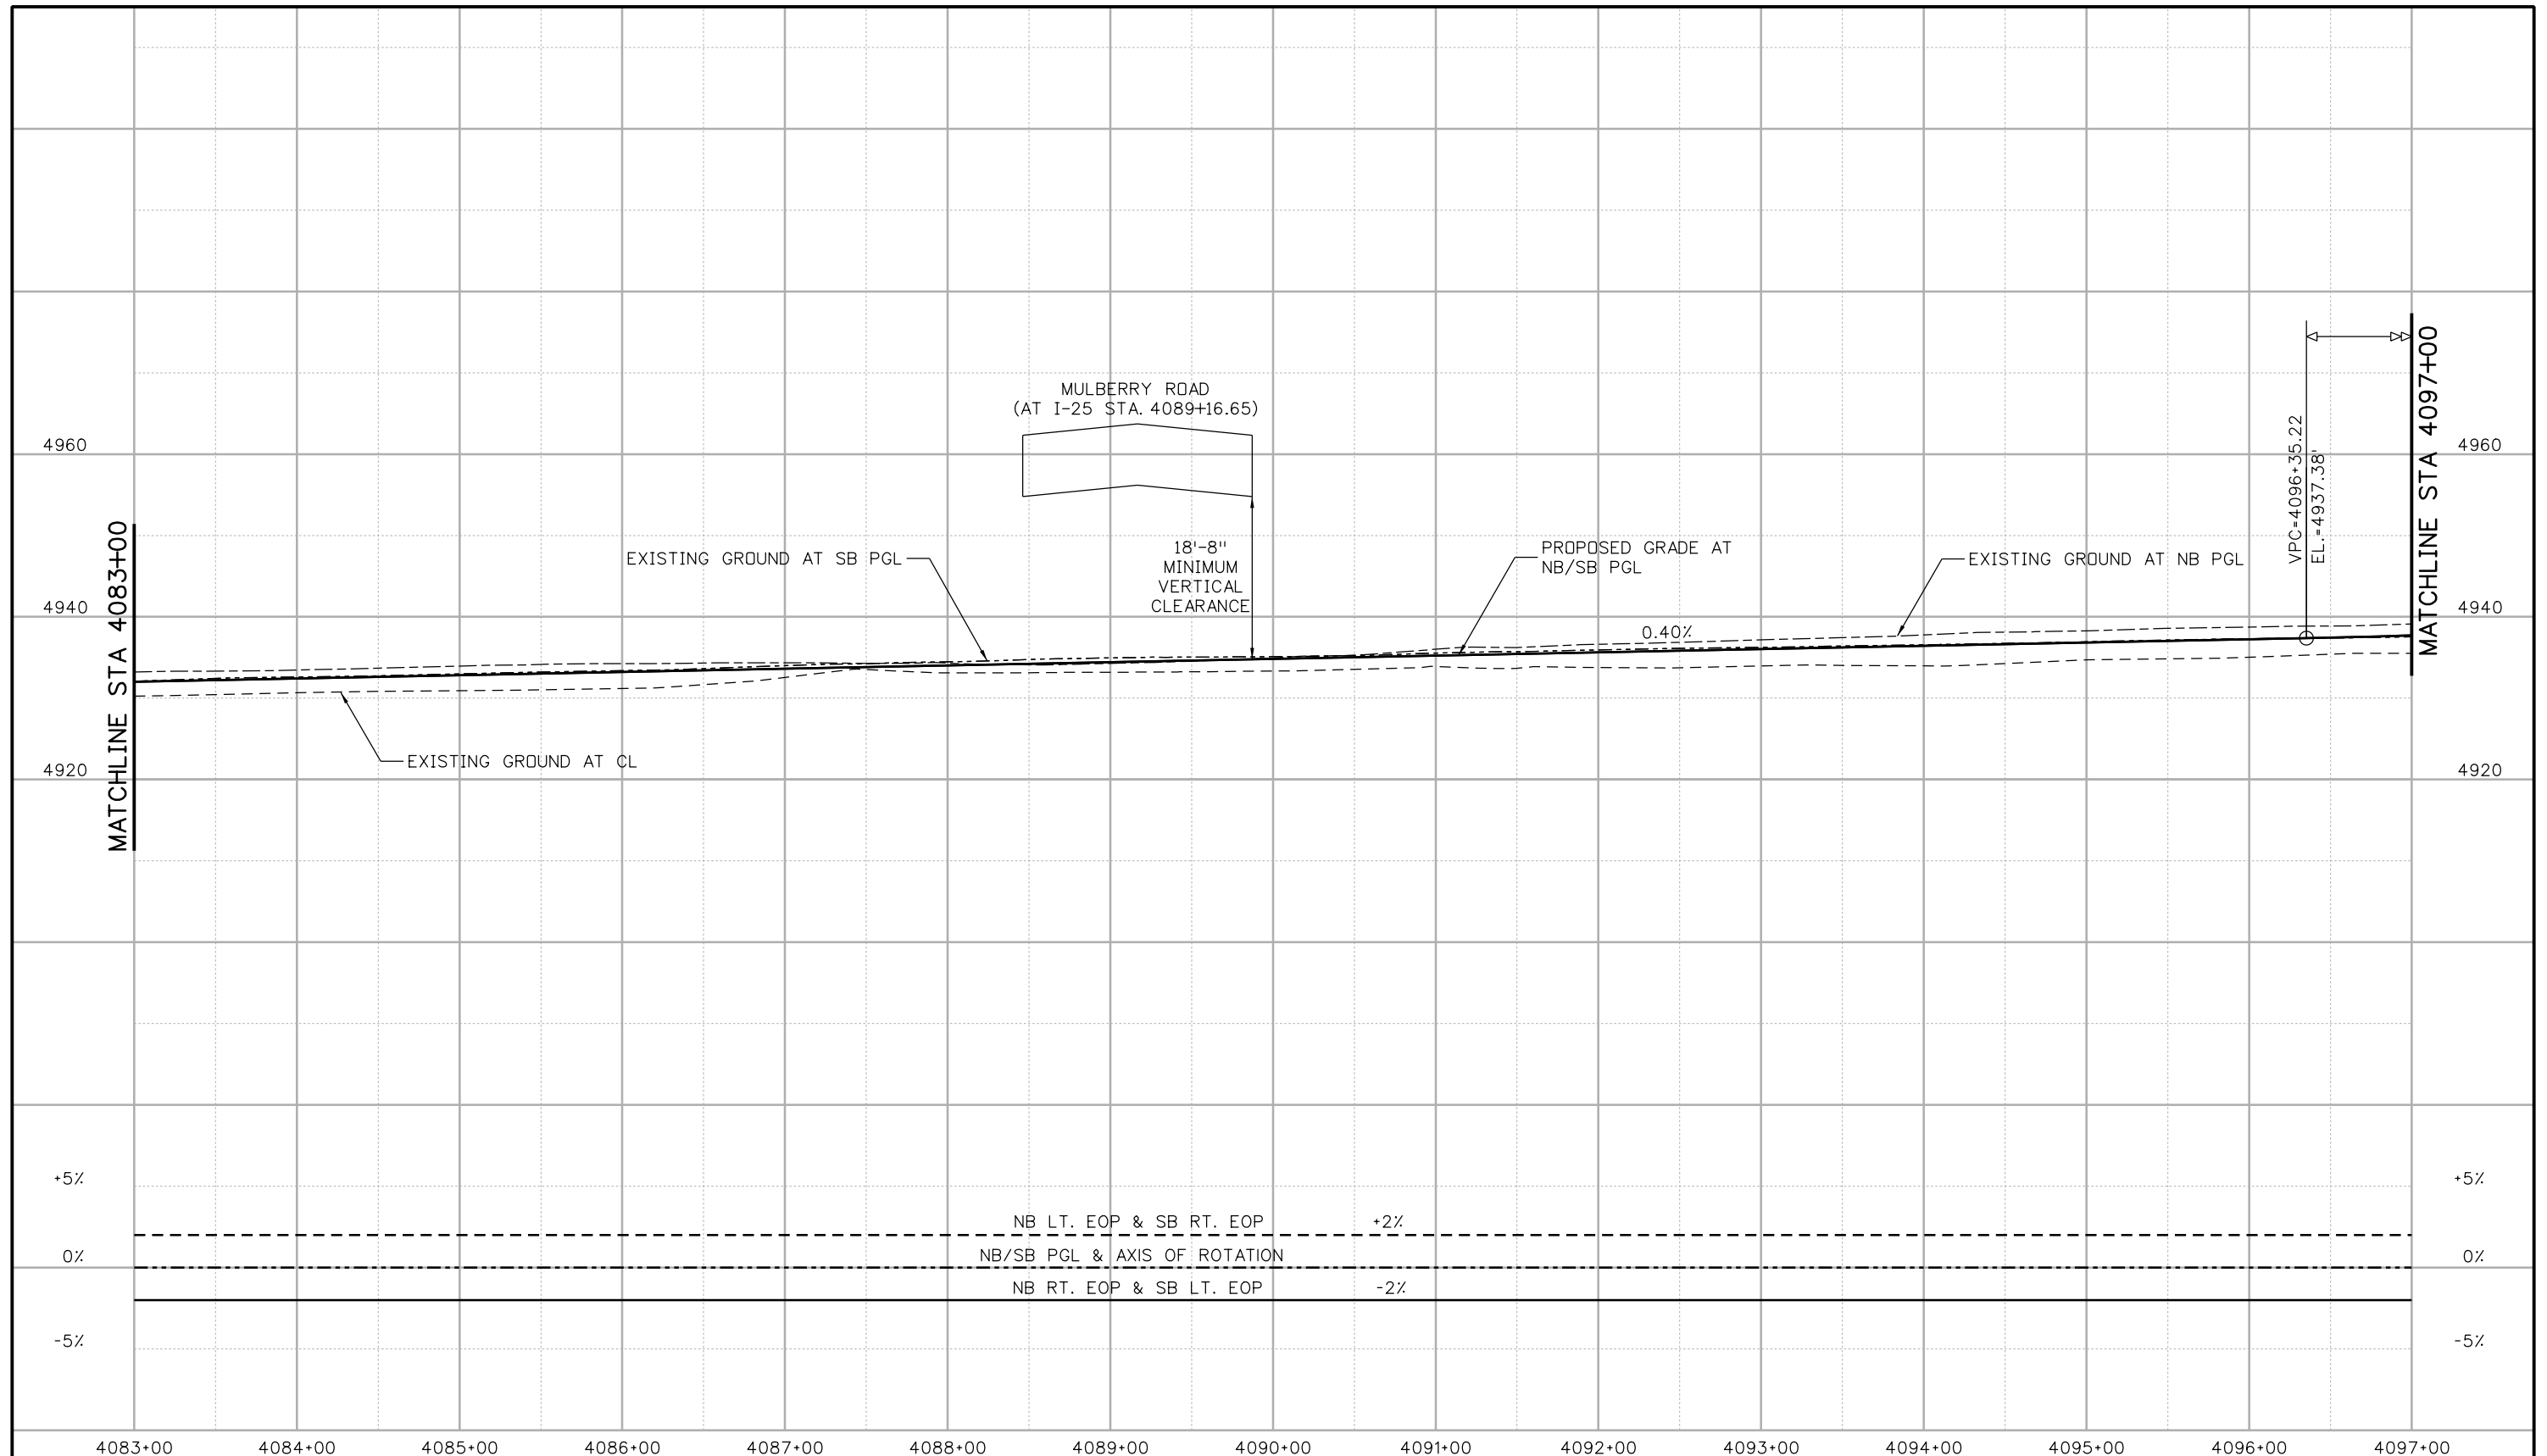


Print Date: 5/19/2016	0000	<b>Sheet Revisions</b>			<b>Colorado Department of Transportation</b>  10601 West 10th Street Greeley, CO 80634 Phone: 970-350-2148 FAX: 970-350-2163 <b>Region 4</b>	<b>As Constructed</b>		<b>I-25/SH 392 TO SH 14 ROADWAY PROFILE I-25 MAINLINE</b>		<b>Project No./Code</b>	
File Name: 18357DES_Prof_I-25Mainline036.dgn		Date:	Comments:	Init.:		No Revisions:			IM 0253-221		
Horiz. Scale: 1:100      Vert. Scale:						Revised:	Designer: AGC	Structure Numbers	18357		
Unit Information      Unit Leader Initials:						Void:	Detailer: JAG	Subset Sheets: R72 of R168	Sheet Number <b>137</b>		
<b>ATKINS</b>		7604 Technology Way, Suite 400 Denver, CO 80237 Phone: (303) 221-7275 Fax: (303) 221-7276			<b>TJT</b>		Sheet Subset: ROADWAY				





gell7543 9:43:14 AM pw:\CP-PWS-1501.pbsj.com\FBSJPW1\Documents\Transportation\Surface Transportation\Projects\180027309 1-25\Design\Drawings\Phase 1 FIR\ATKINS\18357DES\_Prof\_I-25Mainline037.dgn

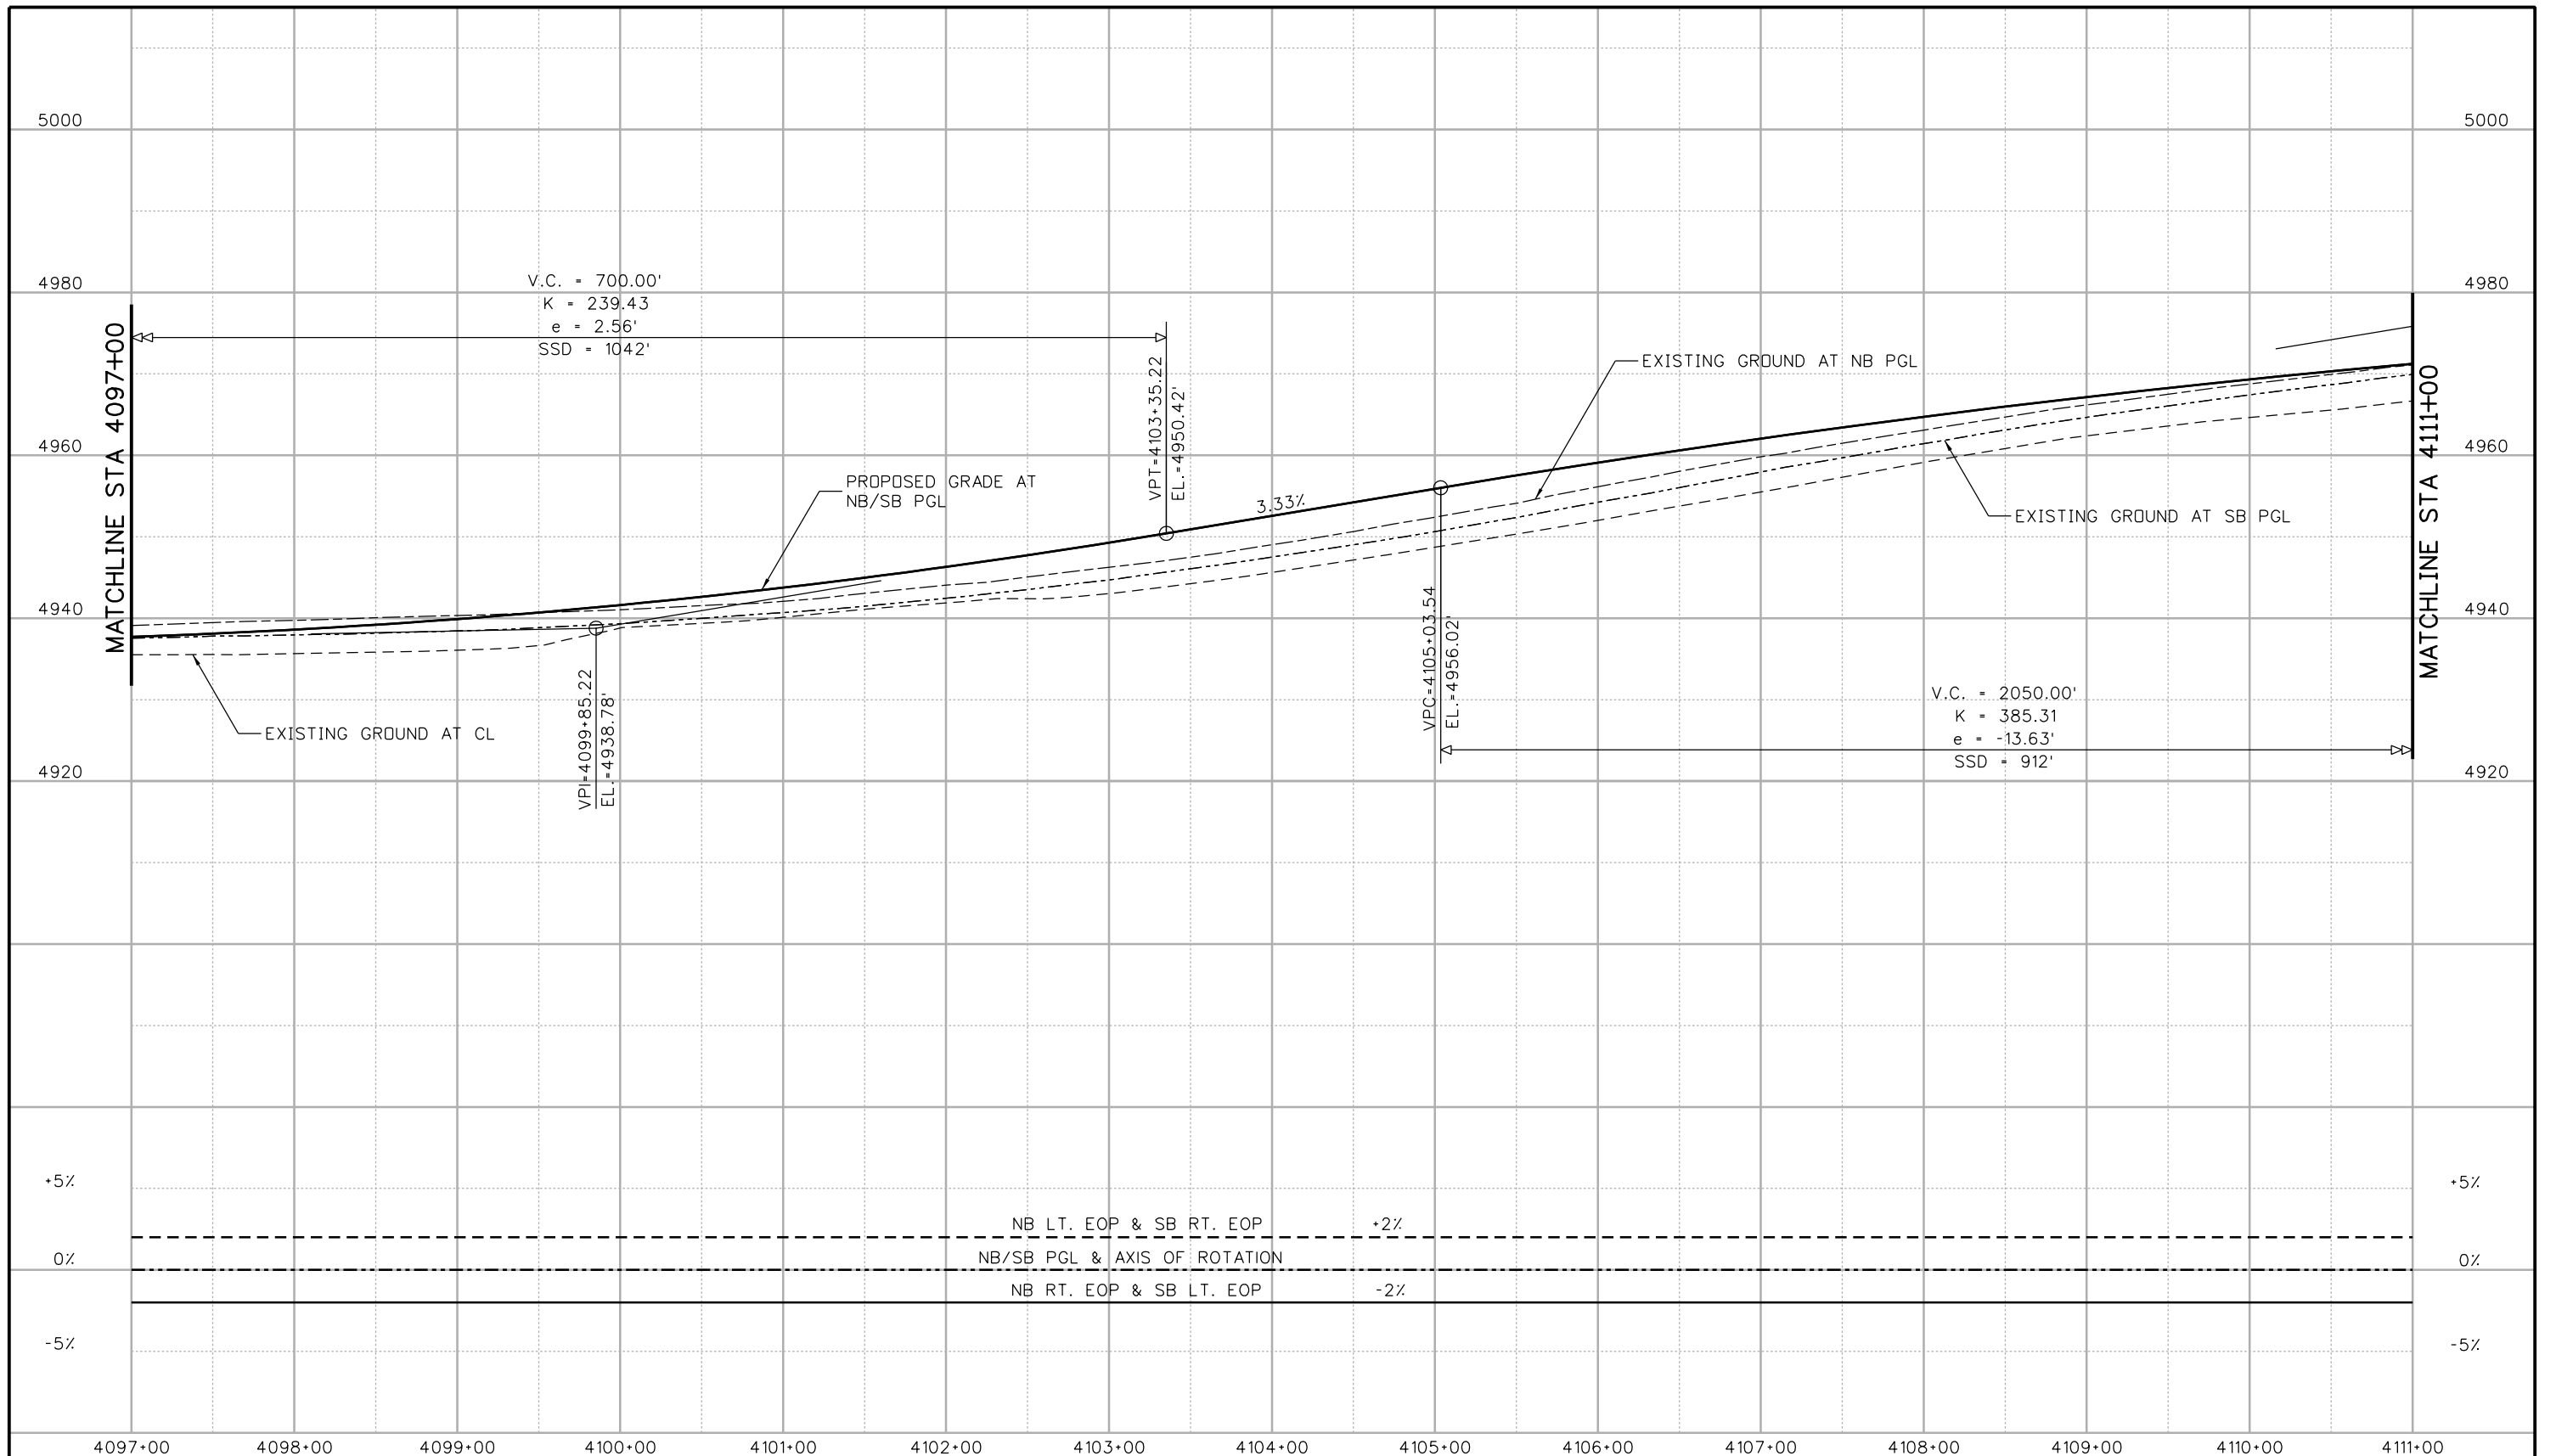

Print Date: 5/6/2016	
File Name: 18357DES_Prof_I-25Mainline037.dgn	
Horiz. Scale: 1:100	Vert. Scale:
Unit Information	Unit Leader Initials:
<b>ATKINS</b>	7604 Technology Way, Suite 400 Denver, CO 80237 Phone: (303) 221-7275 Fax: (303) 221-7276

Sheet Revisions		
Date:	Comments	Init.

Colorado Department of Transportation

10601 West 10th Street  
Greeley, CO 80634  
Phone: 970-350-2148 FAX: 970-350-2163


**Region 4** **TJT**

<b>As Constructed</b>
No Revisions:
Revised:
Void:

<b>I-25/SH 392 TO SH 14 ROADWAY PROFILE I-25 MAINLINE</b>		
Designer: AGC	Structure Numbers	
Detailer: JAG		
Sheet Subset: ROADWAY	Subset Sheets: R74 of R168	

<b>Project No./Code</b>
IM 0253-221
18357
Sheet Number <b>139</b>



gell7543 10:07:05 AM p:\CP-PWS-IS01.pbsj.com\PBS\JRW\Documents\Transportation\Surface Transportation\Projects\10027309 I-25\Design\Drawings\Phase 1\FIR\ATKINS\18357DES\_Plan\_I-25Mainline038.dgn

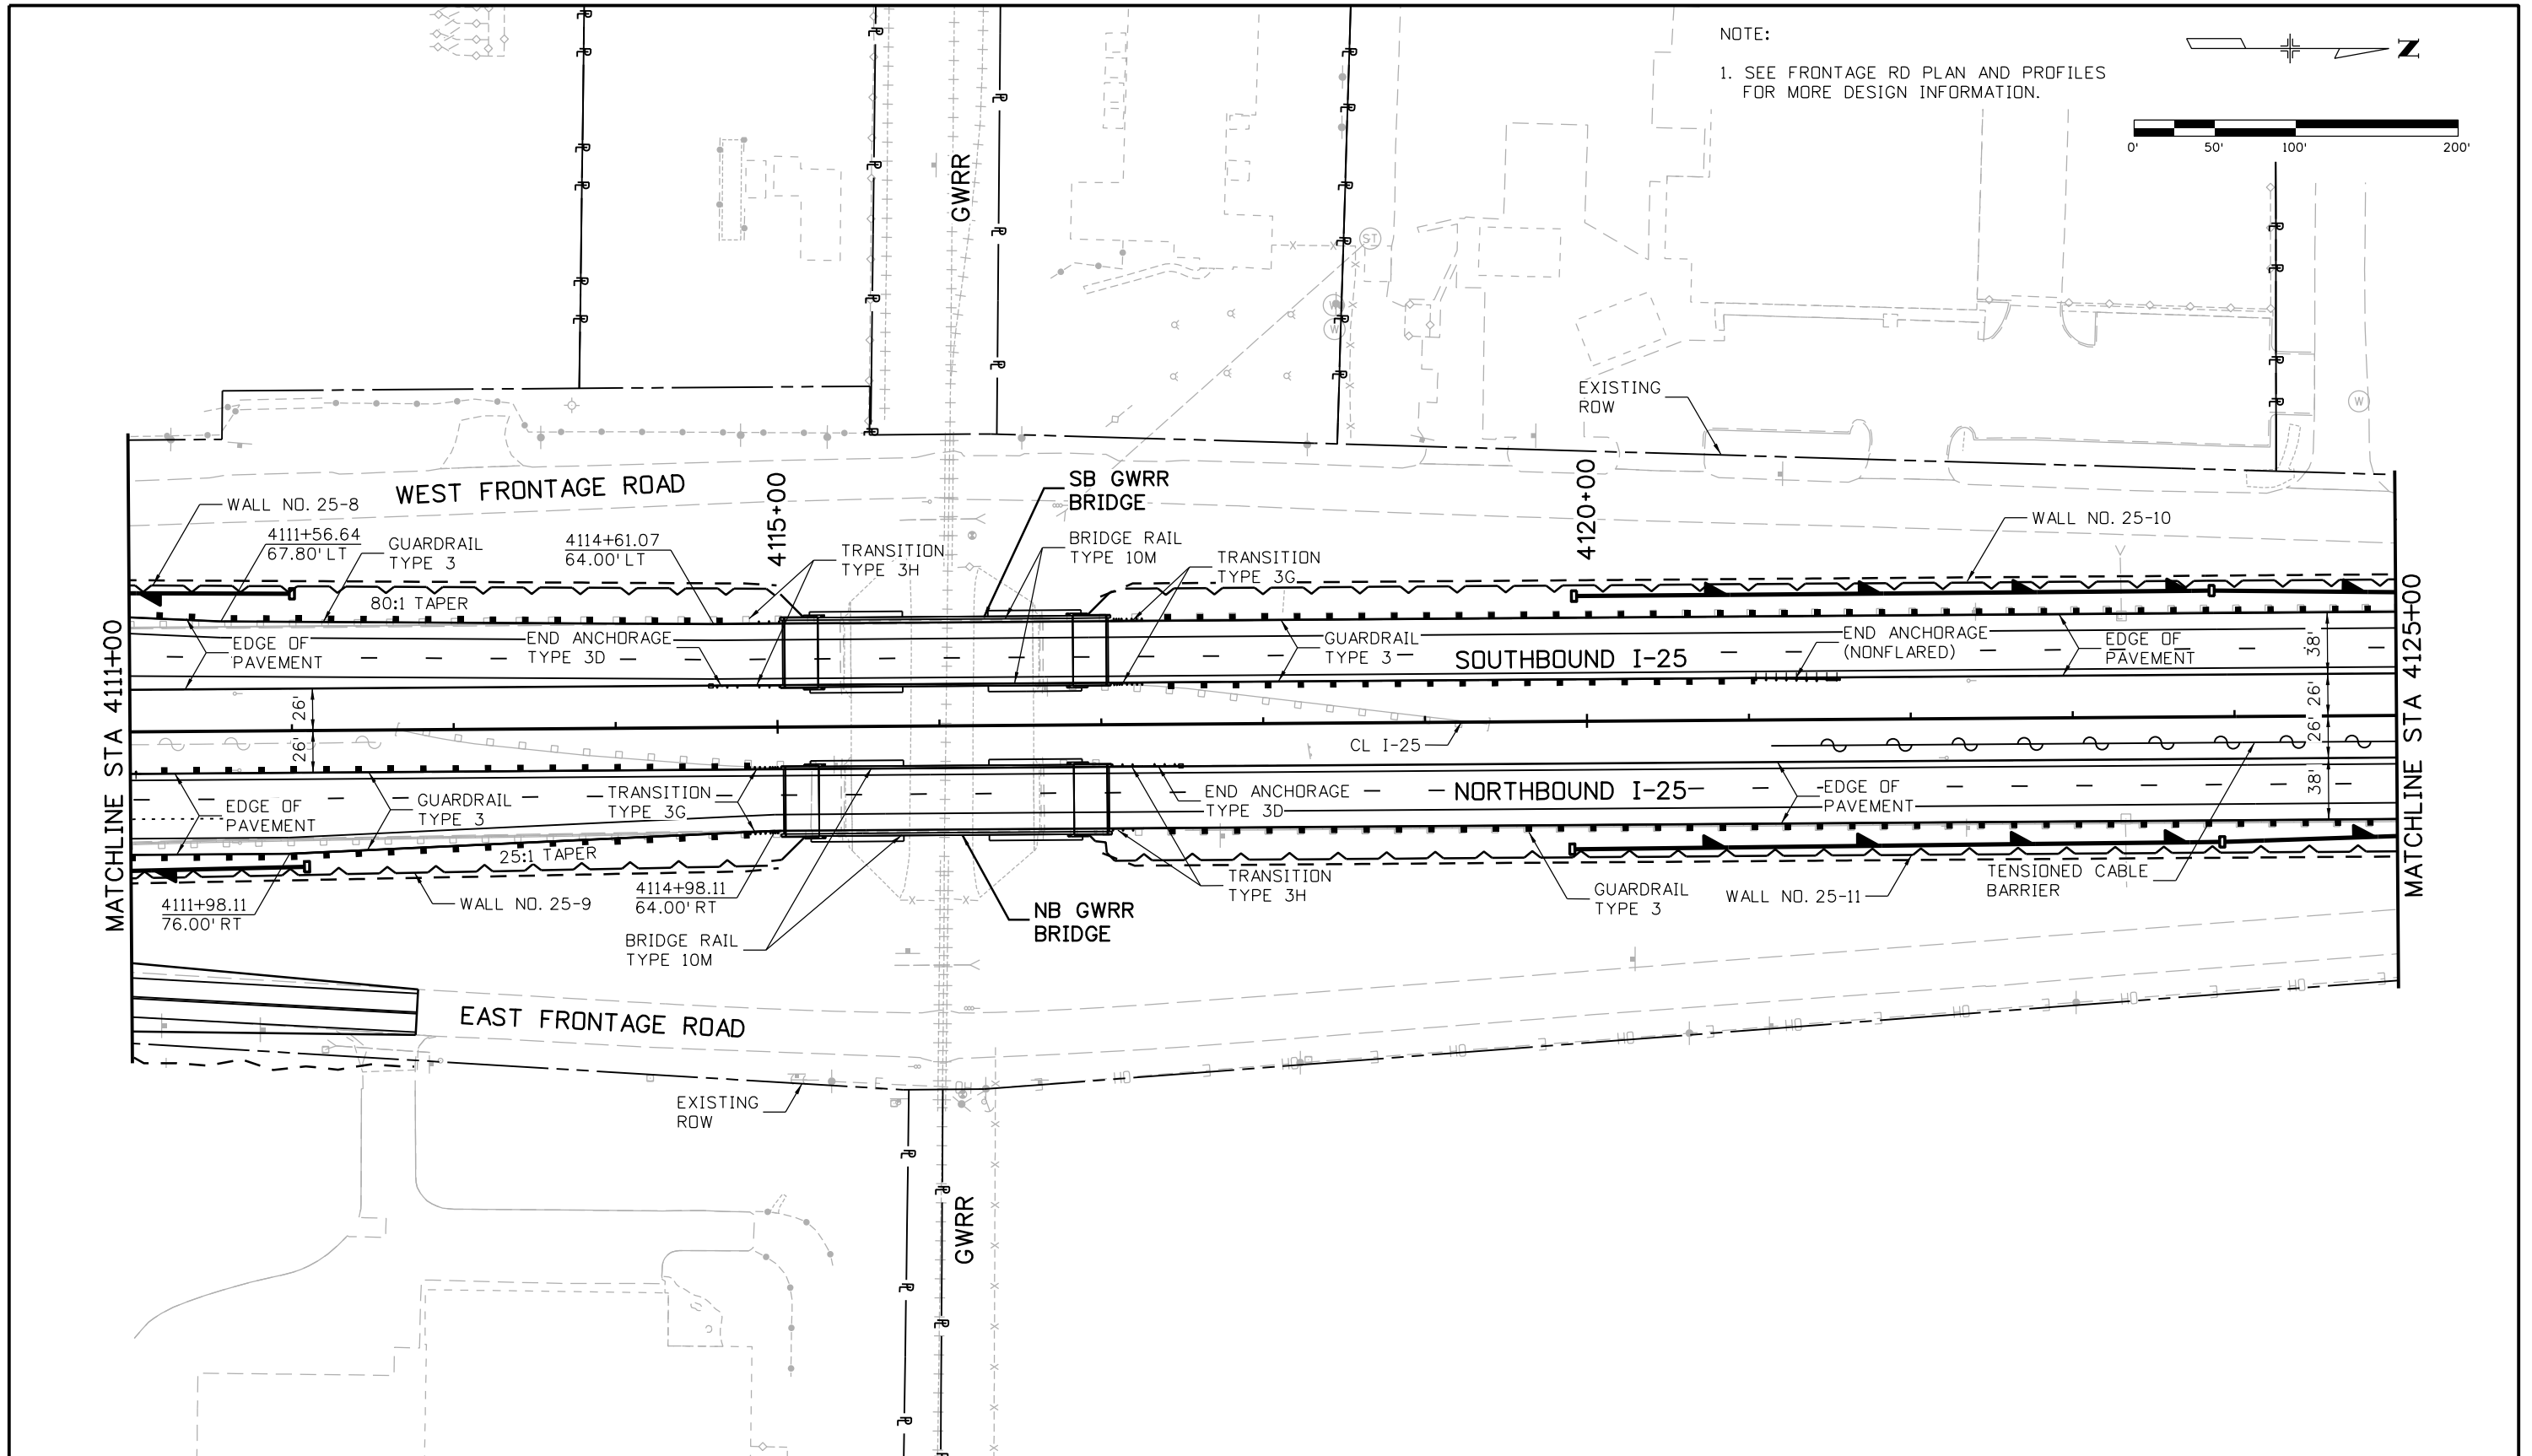

Print Date: 5/6/2016		<b>Sheet Revisions</b> Date:      Comments      Init.		Colorado Department of Transportation  10601 West 10th Street Greeley, CO 80634 Phone: 970-350-2148 FAX: 970-350-2163		<b>As Constructed</b> No Revisions:		I-25/SH 392 TO SH 14 ROADWAY PLAN I-25 MAINLINE		Project No./Code	
File Name: 18357DES_Plan_I-25Mainline038.dgn										IM 0253-221	
Horiz. Scale: 1:100      Vert. Scale:				 Region 4		Revised: Void:		Designer:      AGC      Structure		18357	
Unit Information      Unit Leader Initials:								Detailer:      JAG      Numbers		Sheet Subset: ROADWAY      Subset Sheets: R75 of R168	
 7604 Technology Way, Suite 400 Denver, CO 80237 Phone: (303) 221-7275 Fax: (303) 221-7276		0000									



gell7543 10:07:28 AM pw:\CP-PWS-IS01.pbsj.com\PBS\JWI\Documents\Transportation\Projects\100027309 I-25\Design\Drawings\Phase 1\FIR\ATKINS\18357DES\_Plan\_I-25Mainline039.dgn

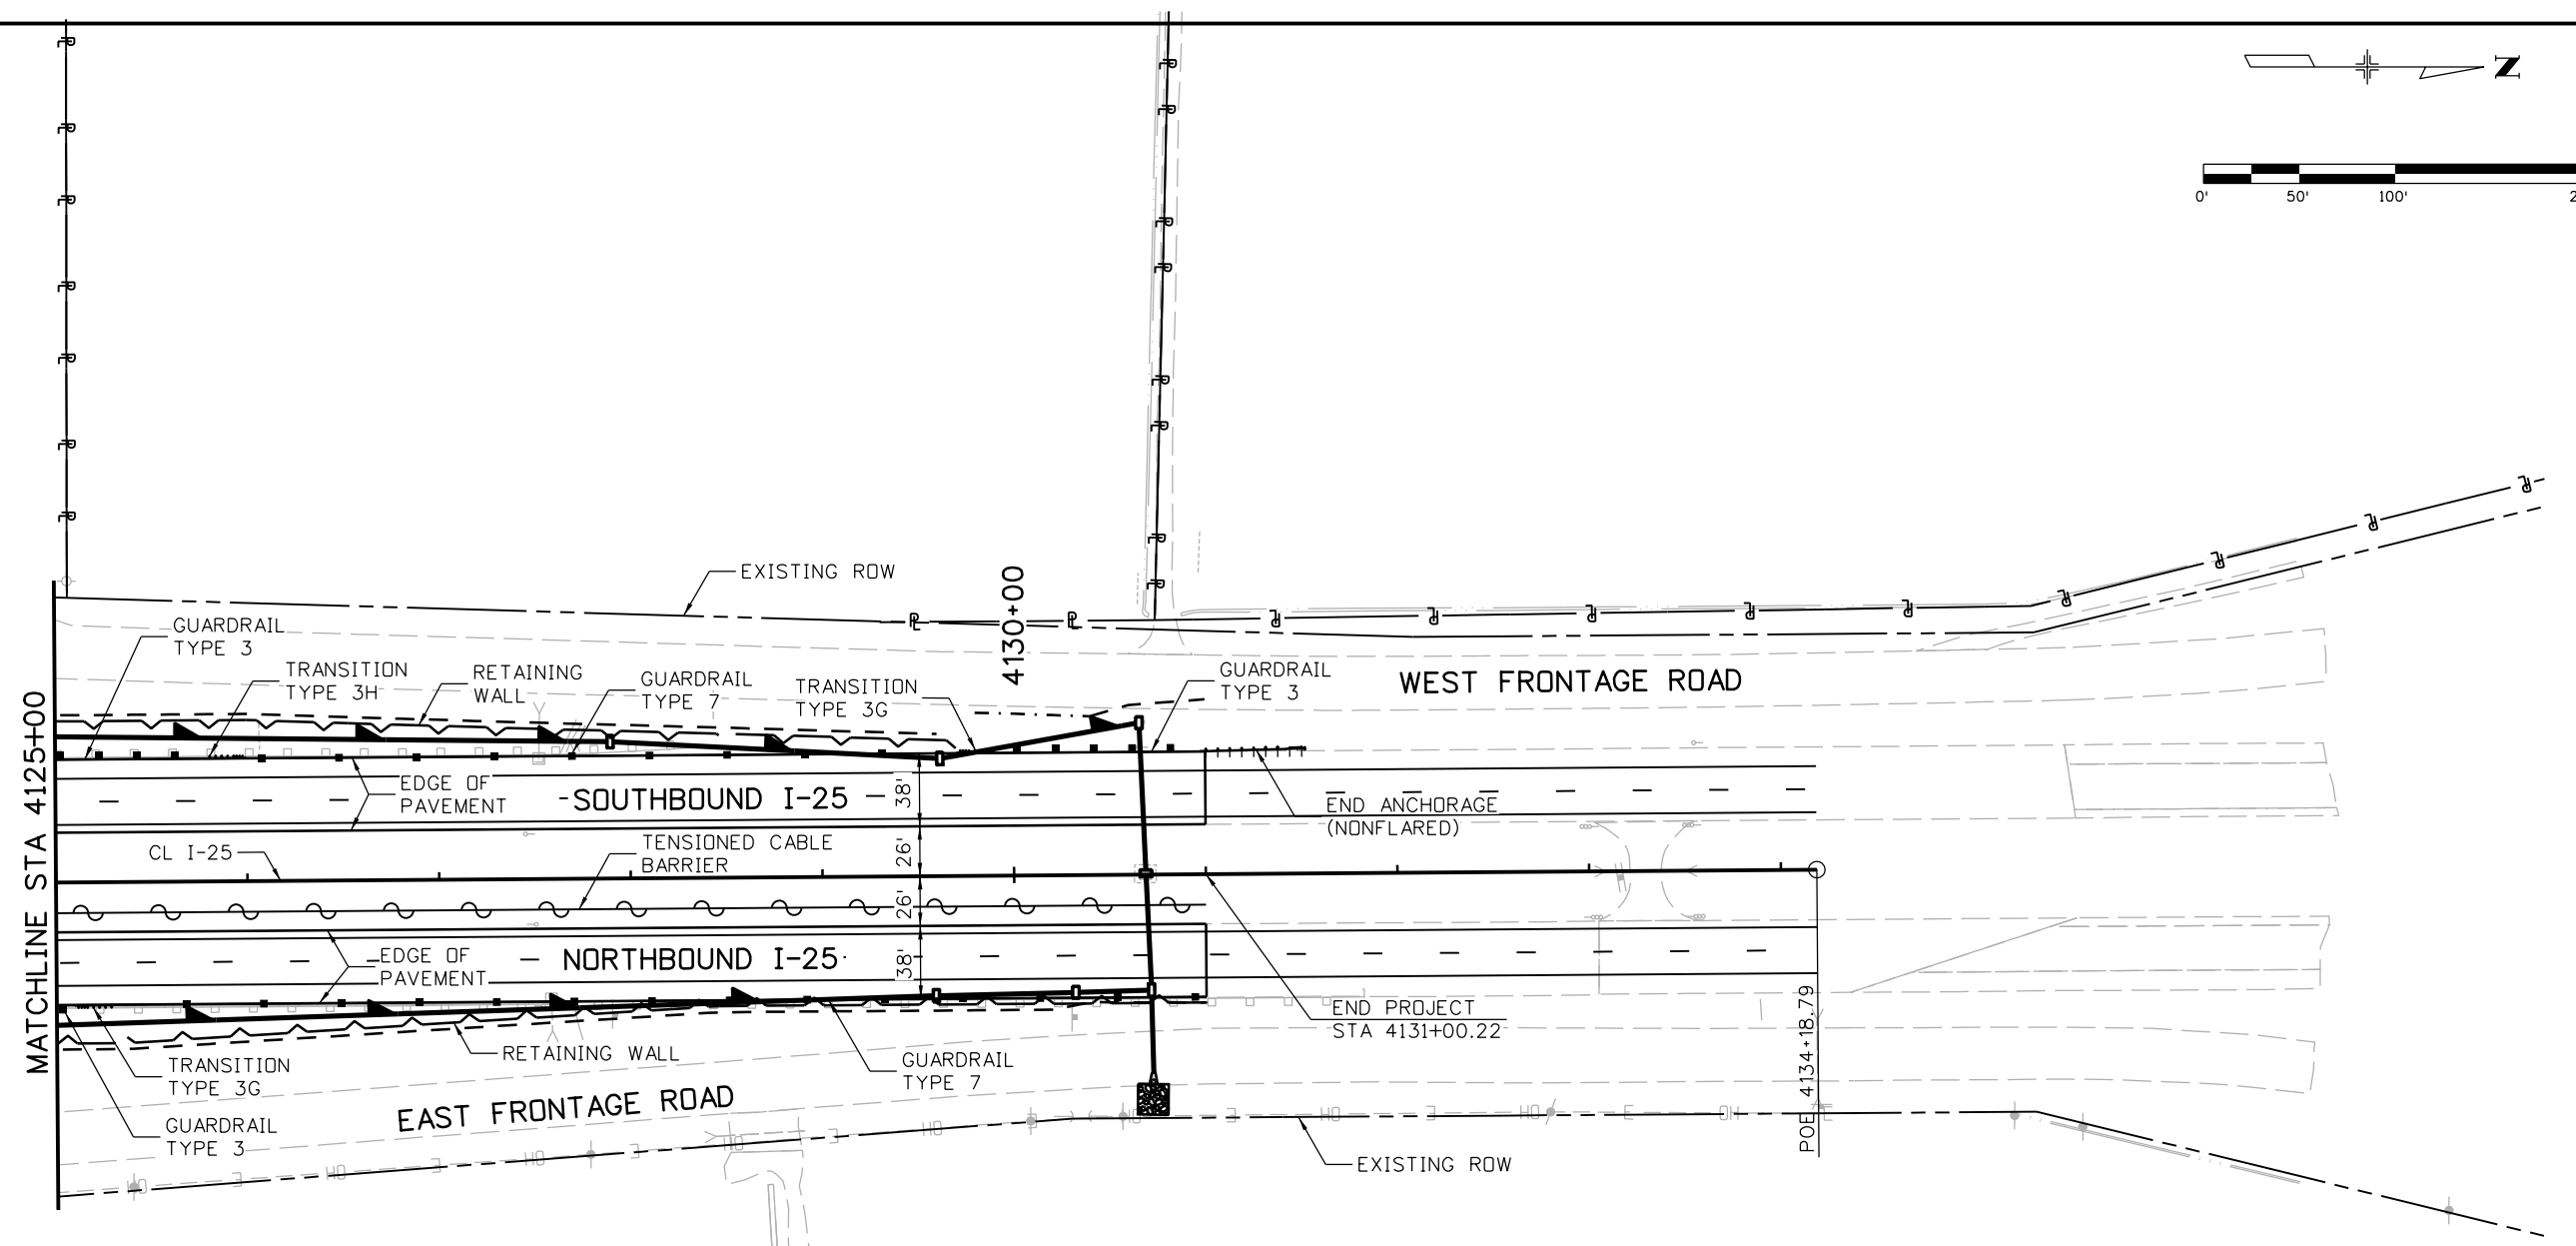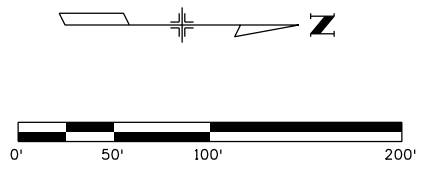

Print Date: 5/6/2016	
File Name: 18357DES_Plan_I-25Mainline039.dgn	
Horiz. Scale: 1:100	Vert. Scale:
Unit Information	Unit Leader Initials:
<b>ATKINS</b>	7604 Technology Way, Suite 400 Denver, CO 80237 Phone: (303) 221-7275 Fax: (303) 221-7276

Sheet Revisions		
Date:	Comments	Init.

Colorado Department of Transportation

10601 West 10th Street  
Greeley, CO 80634  
Phone: 970-350-2148 FAX: 970-350-2163

Region 4 TJT

<b>As Constructed</b>
No Revisions:
Revised:
Void:



<b>I-25/SH 392 TO SH 14 ROADWAY PLAN I-25 MAINLINE</b>			
Designer:	ACG	Structure Numbers	
Detailer:	JAG		
Sheet Subset: ROADWAY		Subset Sheets: R77 of R168	

<b>Project No./Code</b>
IM 0253-221
18357
Sheet Number <b>142</b>






gell7543 10:18:32 AM p:\1\CP-PWS-1501.pbsj.com\PBSJ\Documents\Transportation\Surface Transportation\Projects\100027309 1-25\Design\Drawings\Phase 1 FIR\ATKINS\18357DES\_PNP\_Ramp392 NBon001.dgn

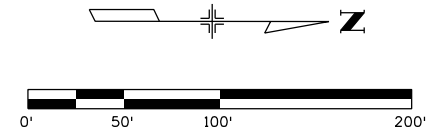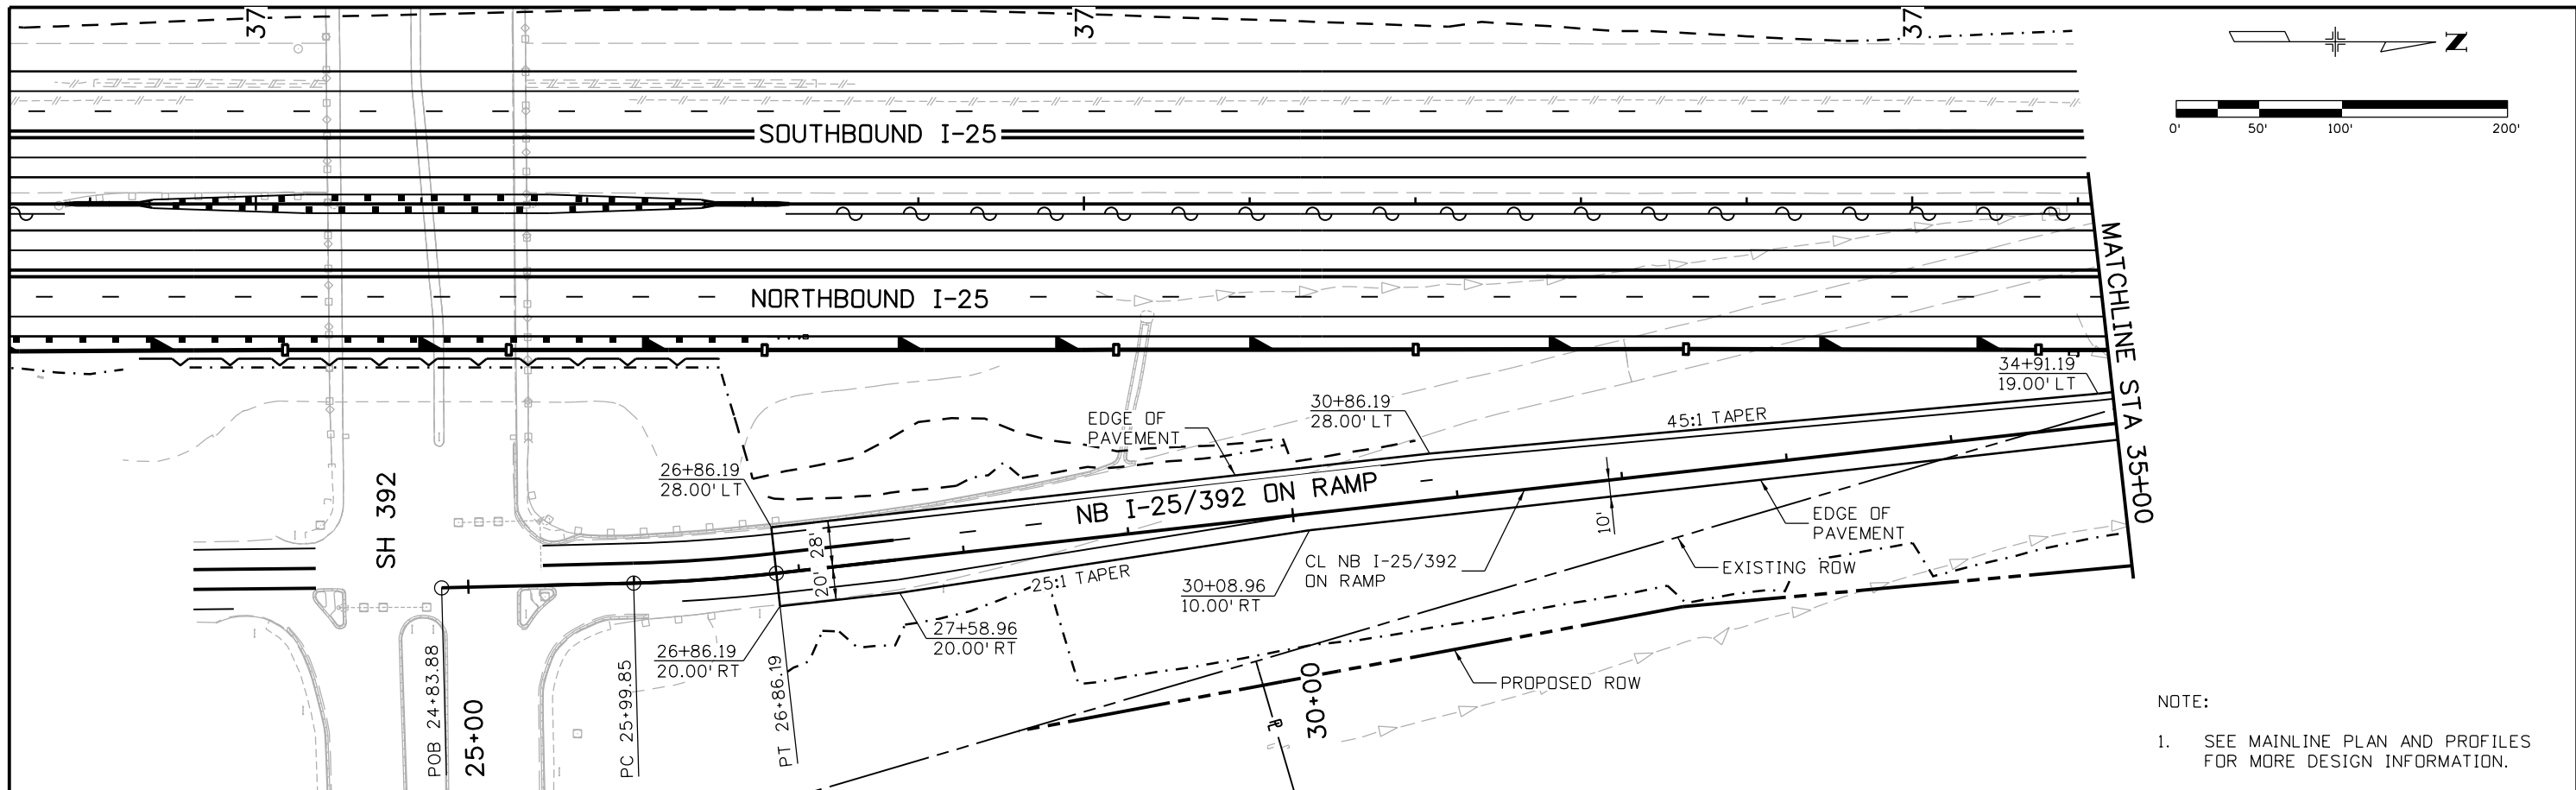


NOTE:  
1. SEE MAINLINE PLAN AND PROFILES FOR MORE DESIGN INFORMATION.


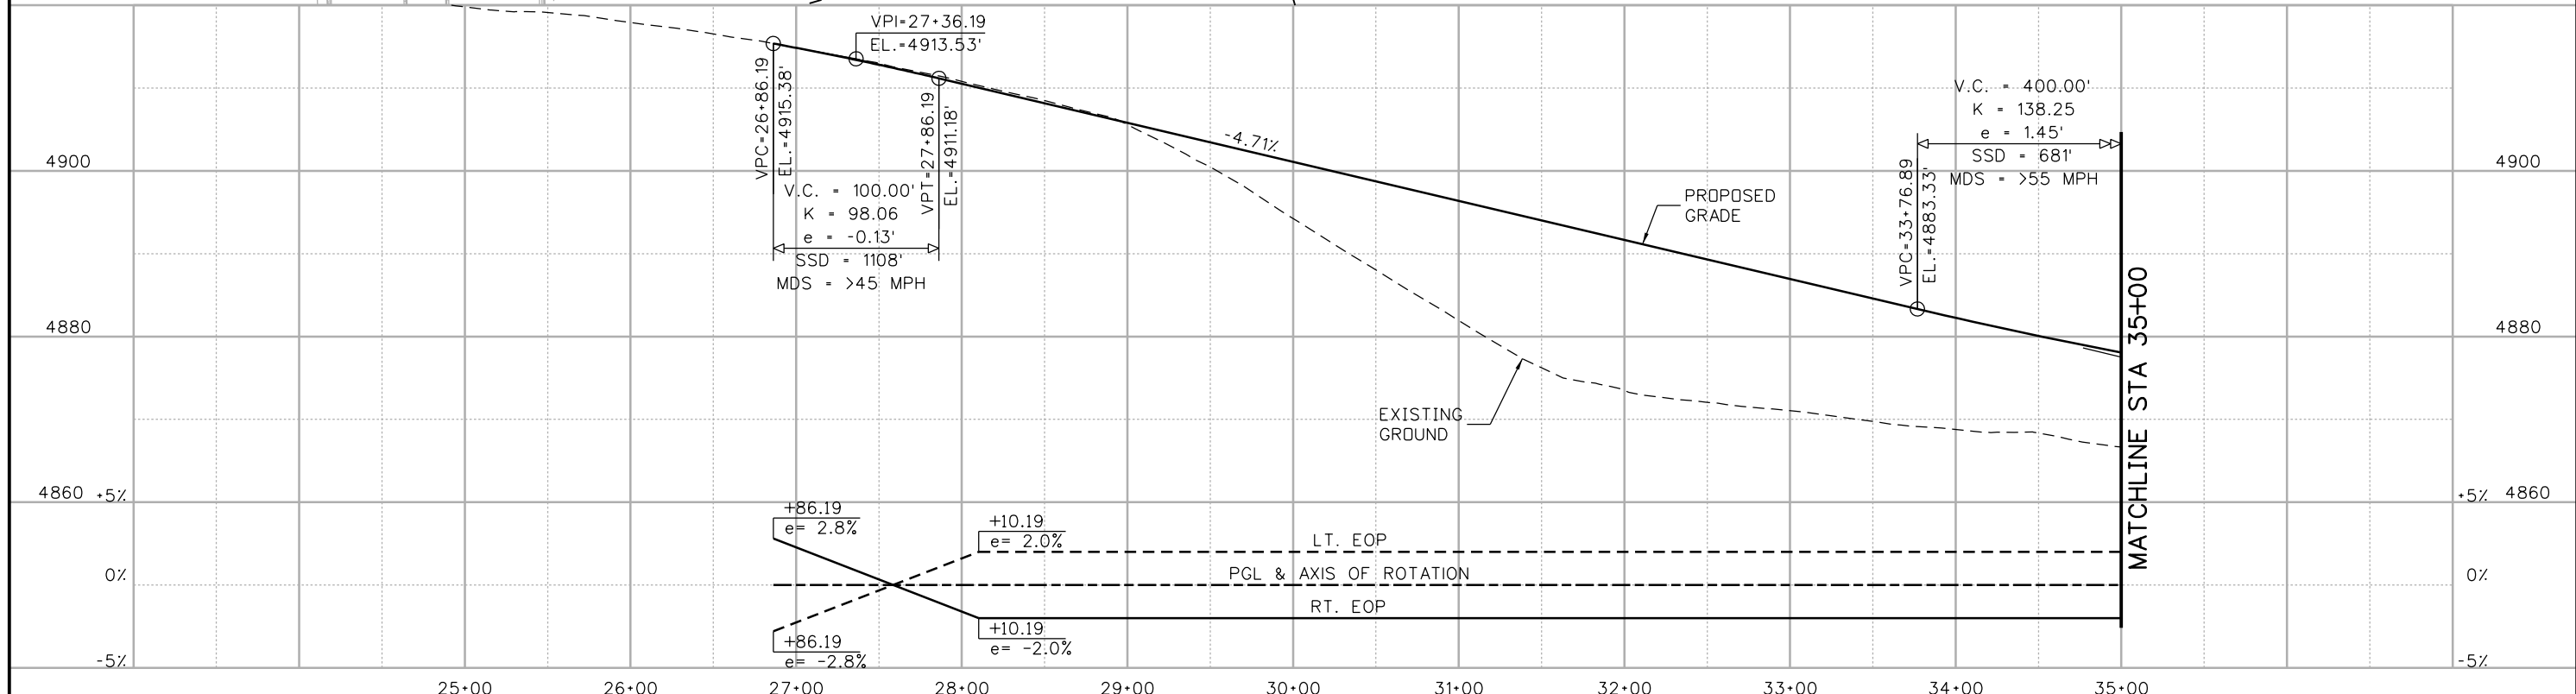


Print Date: 5/6/2016		Sheet Revisions		Colorado Department of Transportation		As Constructed		I-25/SH 392 TO SH 14 ROADWAY PLAN AND PROFILE NB I-25/SH 392 ON RAMP		Project No./Code	
File Name: 18357DES_PNP_Ramp392 NBon001.dgn		Date:	Comments	Init.	10601 West 10th Street Greeley, CO 80634 Phone: 970-350-2148 FAX: 970-350-2163		No Revisions:		IM 0253-221		
Horiz. Scale: 1:100 Vert. Scale:					Region 4		Revised:		18357		
Unit Information Unit Leader Initials:					TJT		Void:		Sheet Number 145		
ATKINS 7604 Technology Way, Suite 400 Denver, CO 80237 Phone: (303) 221-7275 Fax: (303) 221-7276		0000			CDOT		Designer: AGC		Structure Numbers		
							Detailer: JAG		Subset Sheets: R80 of R168		
							Sheet Subset: ROADWAY				

gell7543 10:18:56 AM p:\1\CP-PWS-1501.pbsj.com\PBS\PI\Documents\Transportation\Surface Transportation\Projects\100027309 1-25\Design\Drawings\Phase 1 FIR\ATKINS\18357DES\_PNP\_Ramp392 NBon002.dgn

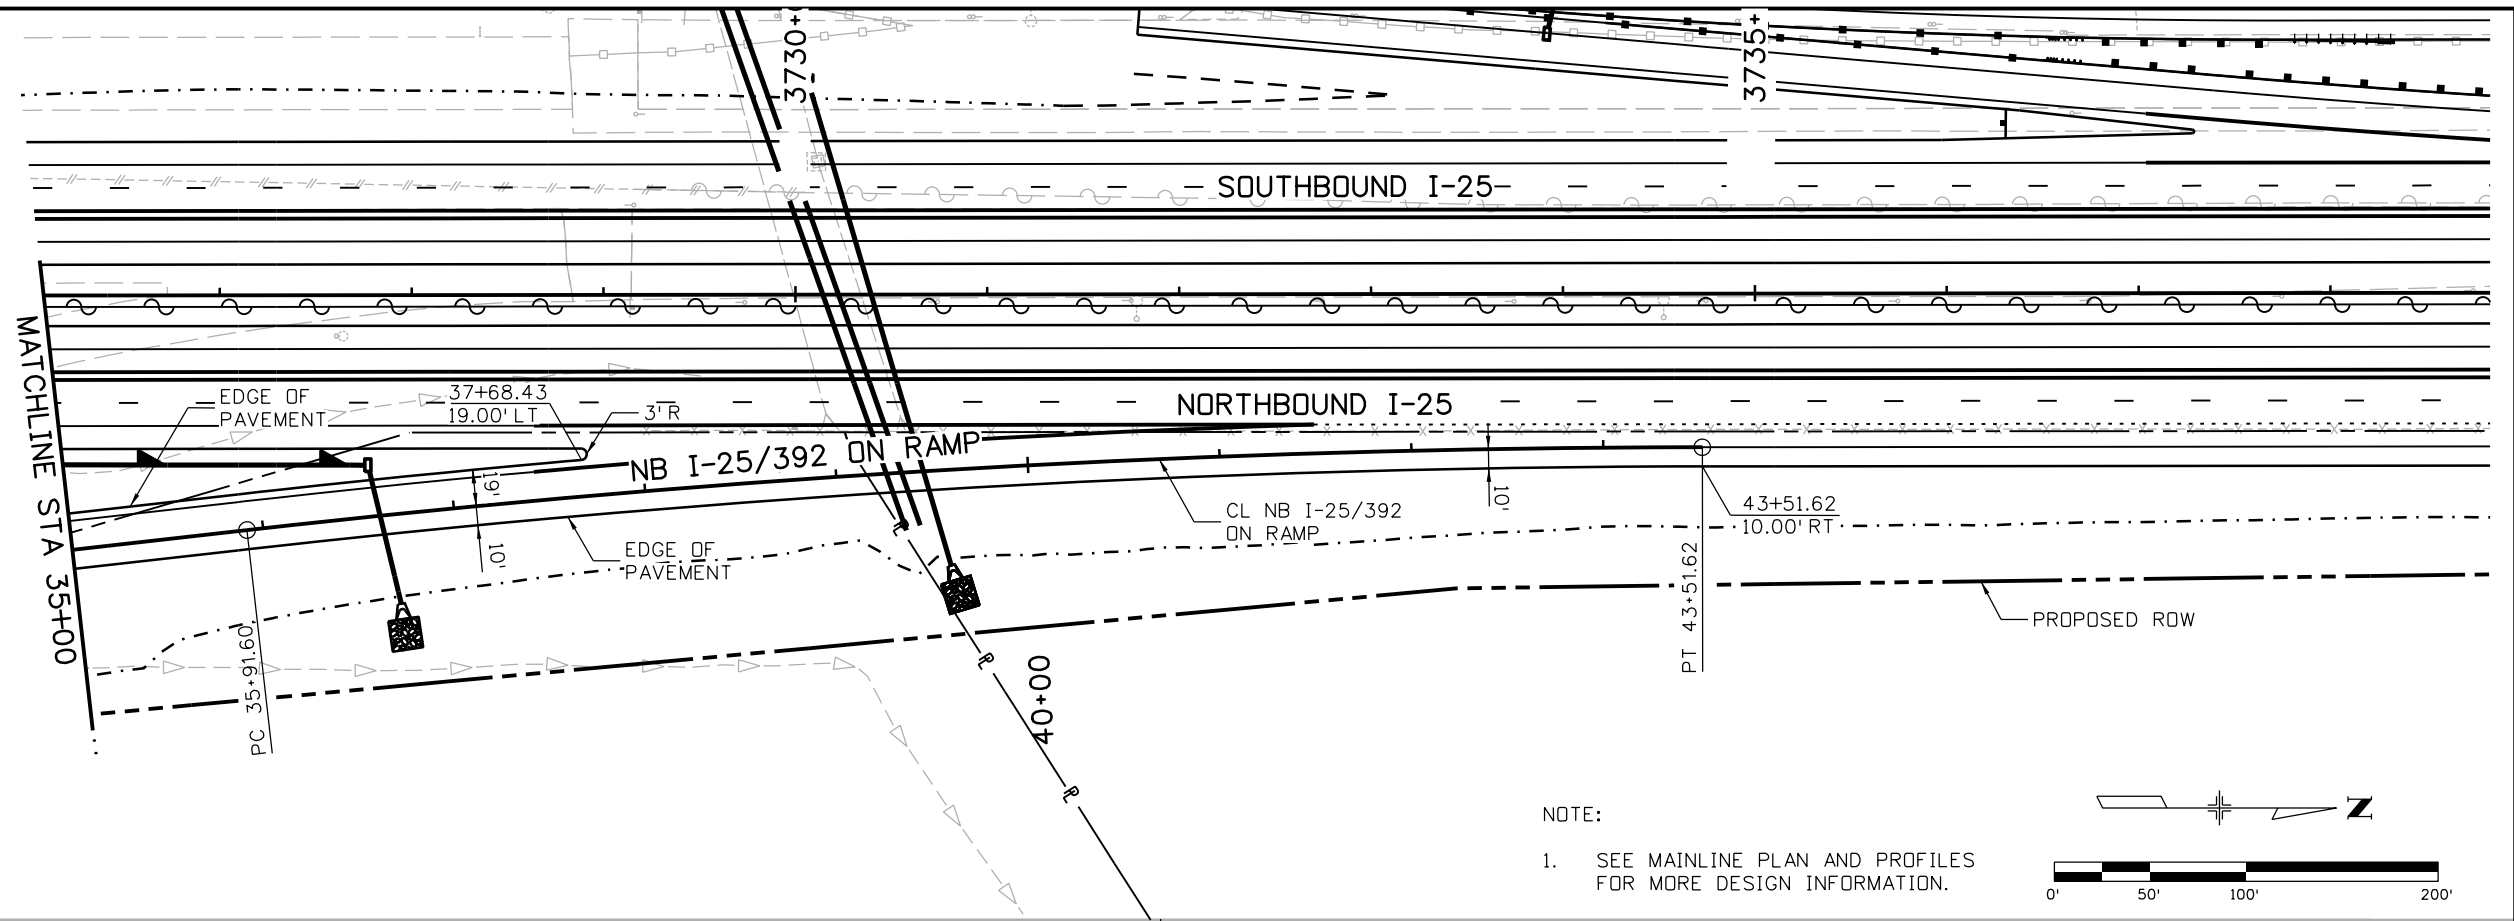

NOTE:  
1. SEE MAINLINE PLAN AND PROFILES FOR MORE DESIGN INFORMATION.

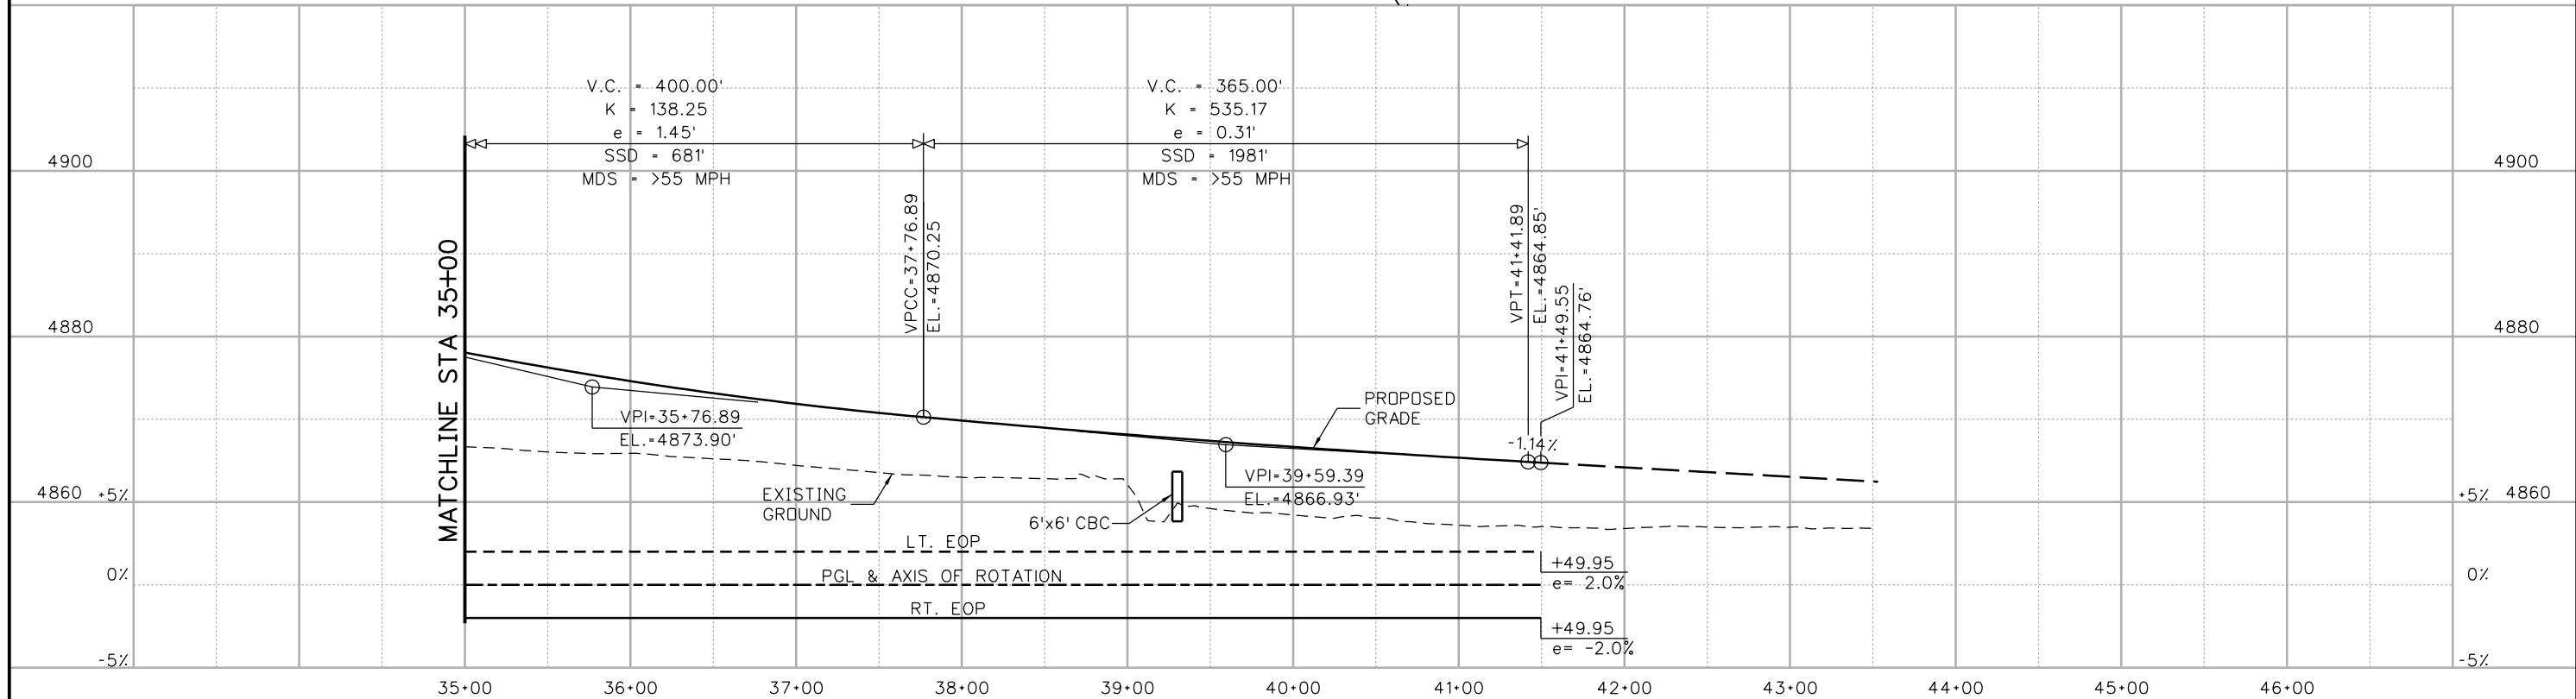 

Print Date: 5/6/2016	
File Name: 18357DES_PNP_Ramp392 NBon002.dgn	
Horiz. Scale: 1:100	Vert. Scale:
Unit Information	Unit Leader Initials:
<b>ATKINS</b>	7604 Technology Way, Suite 400 Denver, CO 80237 Phone: (303) 221-7275 Fax: (303) 221-7276

Sheet Revisions		
Date:	Comments	Init.

Colorado Department of Transportation



10601 West 10th Street  
Greeley, CO 80634  
Phone: 970-350-2148 FAX: 970-350-2163

Region 4 TJT


As Constructed	
No Revisions:	
Revised:	
Void:	

I-25/SH 392 TO SH 14 ROADWAY PLAN AND PROFILE NB I-25/SH 392 ON RAMP			
Designer:	AGC	Structure	
Detailer:	JAG	Numbers	
Sheet Subset: ROADWAY		Subset Sheets: R81 of R168	

Project No./Code	
IM 0253-221	
18357	
Sheet Number	146





gell7543 10:19:24 AM pwr:\CP-PWS-1501.pbsj.com\PBSJ\Documents\Transportation\Surface Transportation\Projects\100027309 I-25\Design\Drawings\Phase 1 FIR\ATKINS\18357DES\_PNP\_Ramp392\_SBoff001.dgn

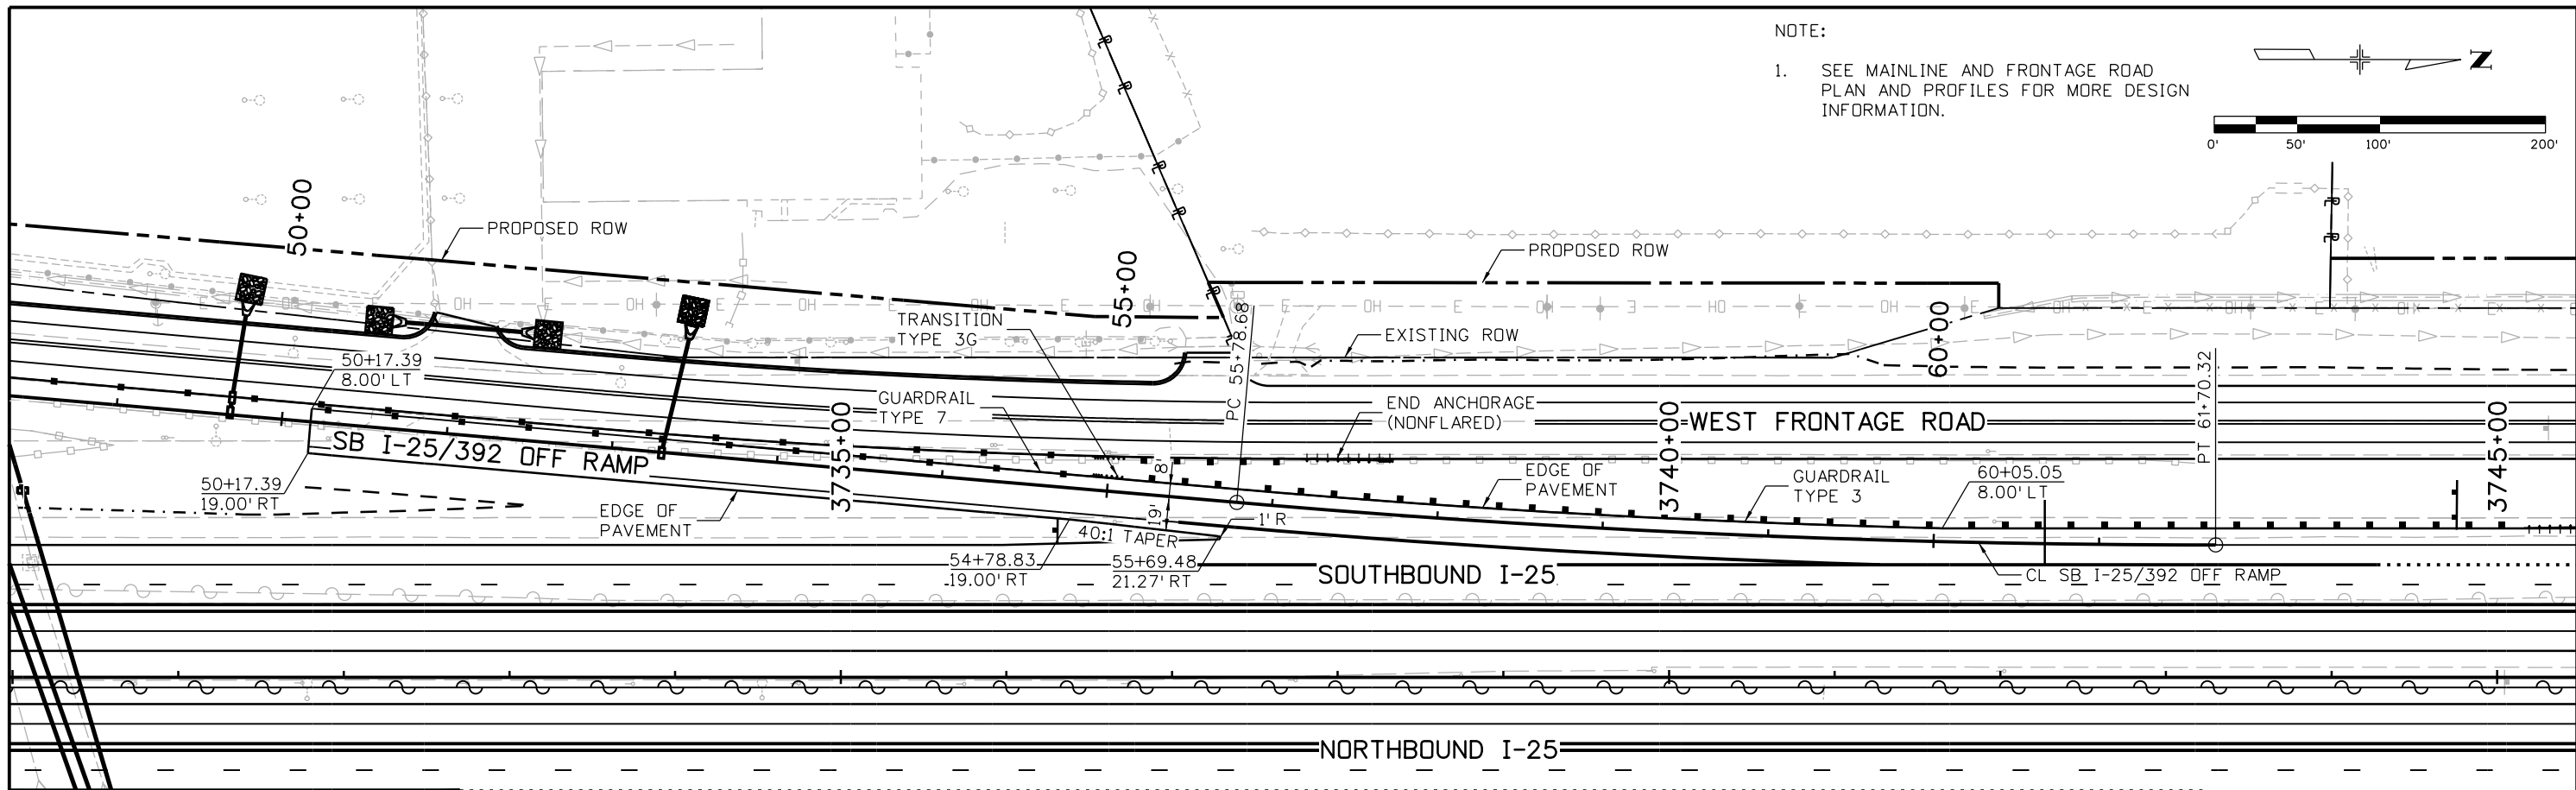

NOTE:

- SEE MAINLINE AND FRONTAGE ROAD PLAN AND PROFILES FOR MORE DESIGN INFORMATION.

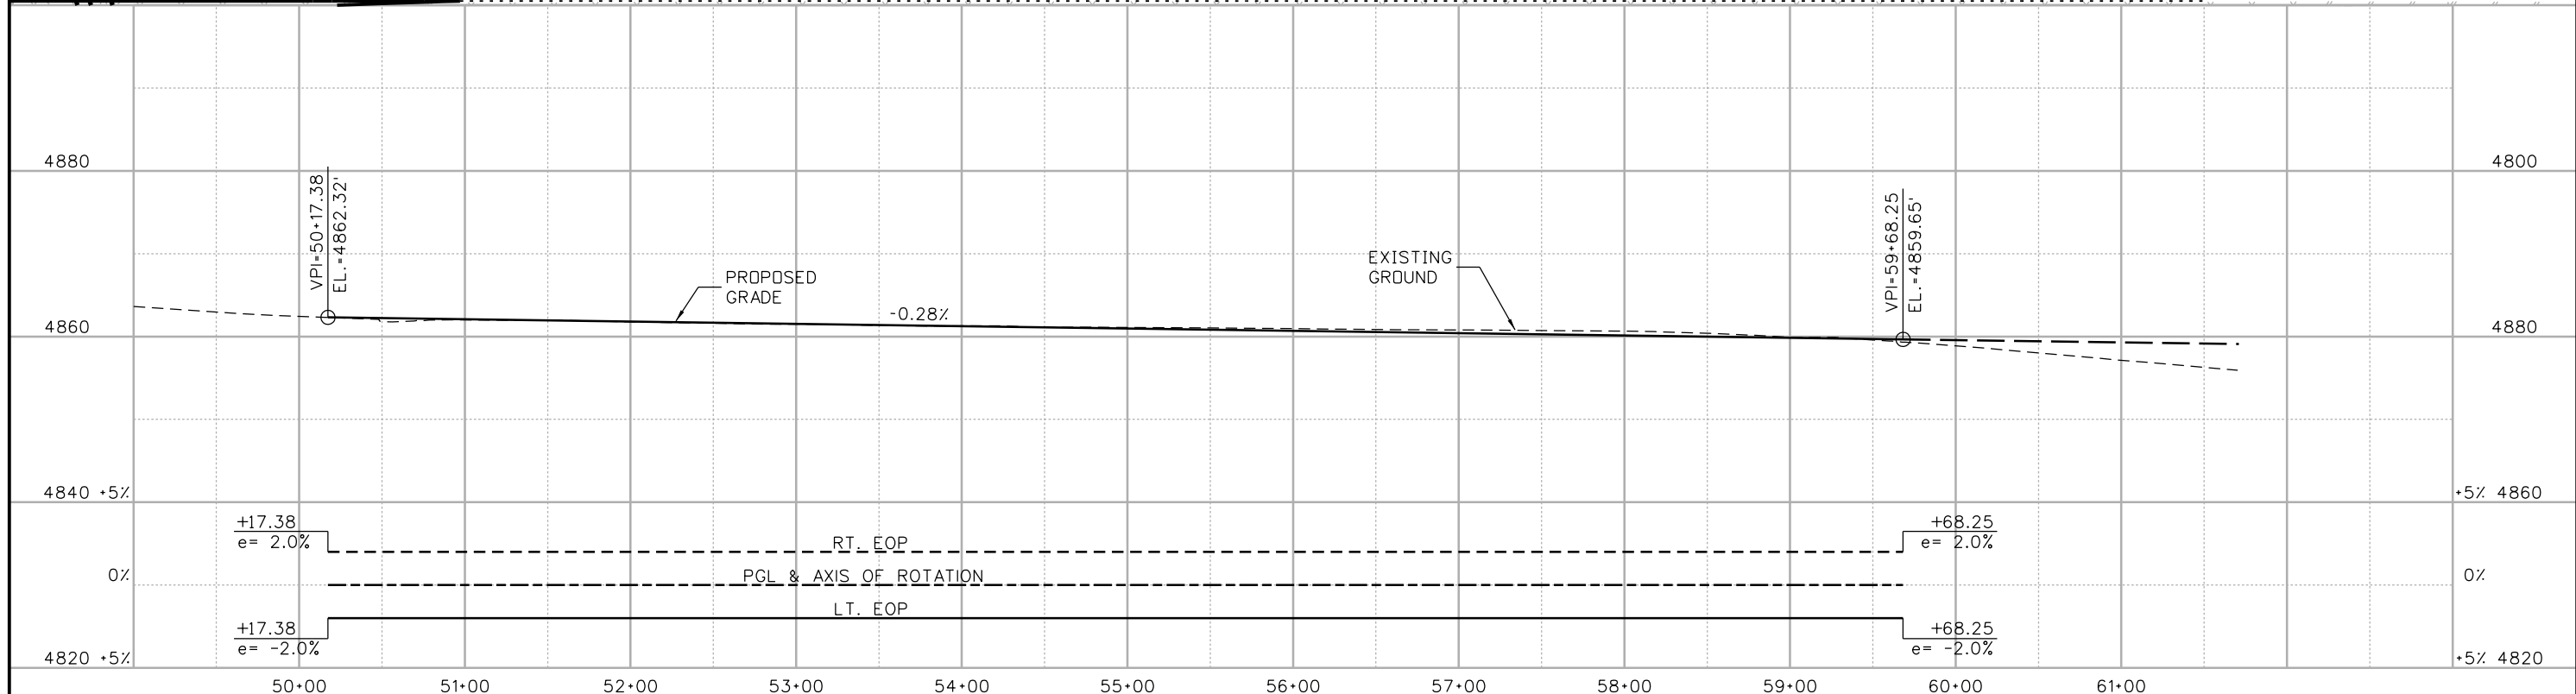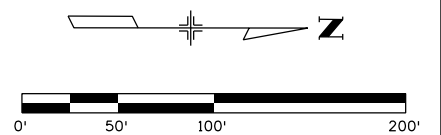

Print Date: 5/6/2016	
File Name: 18357DES_PNP_Ramp392_SBoff001.dgn	
Horiz. Scale: 1:100	Vert. Scale:
Unit Information	Unit Leader Initials:
<b>ATKINS</b>	7604 Technology Way, Suite 400 Denver, CO 80237 Phone: (303) 221-7275 Fax: (303) 221-7276

Sheet Revisions		
Date:	Comments	Init.

Colorado Department of Transportation



10601 West 10th Street  
Greeley, CO 80634  
Phone: 970-350-2148 FAX: 970-350-2163

Region 4 TJT



As Constructed	
No Revisions:	
Revised:	
Void:	

I-25/SH 392 TO SH 14 ROADWAY PLAN AND PROFILE SB I-25/SH 392 OFF RAMP			
Designer:	ACC	Structure	
Detailer:	JAG	Numbers	
Sheet Subset: ROADWAY		Subset Sheets: R82 of R168	


Project No./Code	
IM 0253-221	
18357	
Sheet Number	147



gell7543 10:20:21 AM p:\c\p\pws\1501.pbs\com\FB5\JPM\Documents\Transportation\Surface Transportation\Projects\100027309 I-25\Design\Drawings\Phase 1 FIR\ATKINS\18357DES\_PNP\_RampHarm NBoff001.dgn

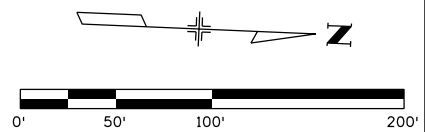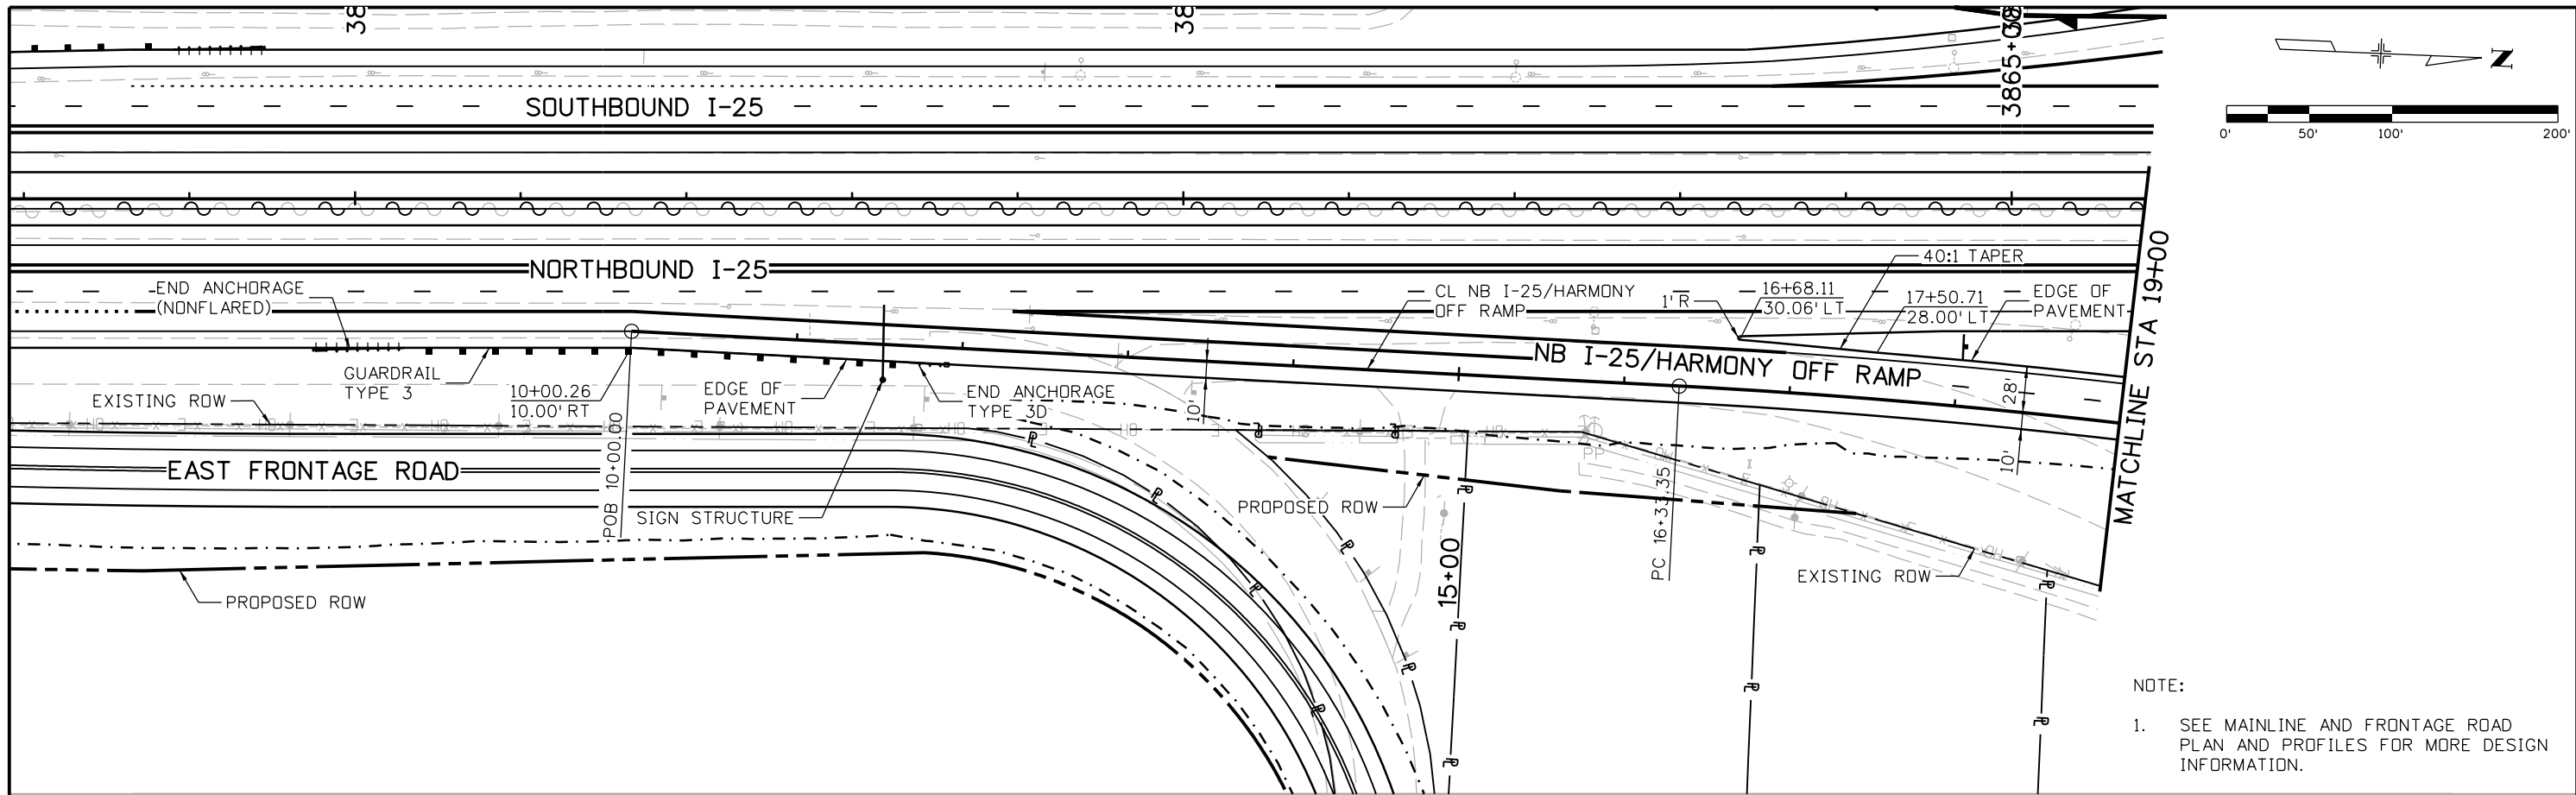

NOTE:  
1. SEE MAINLINE AND FRONTAGE ROAD PLAN AND PROFILES FOR MORE DESIGN INFORMATION.

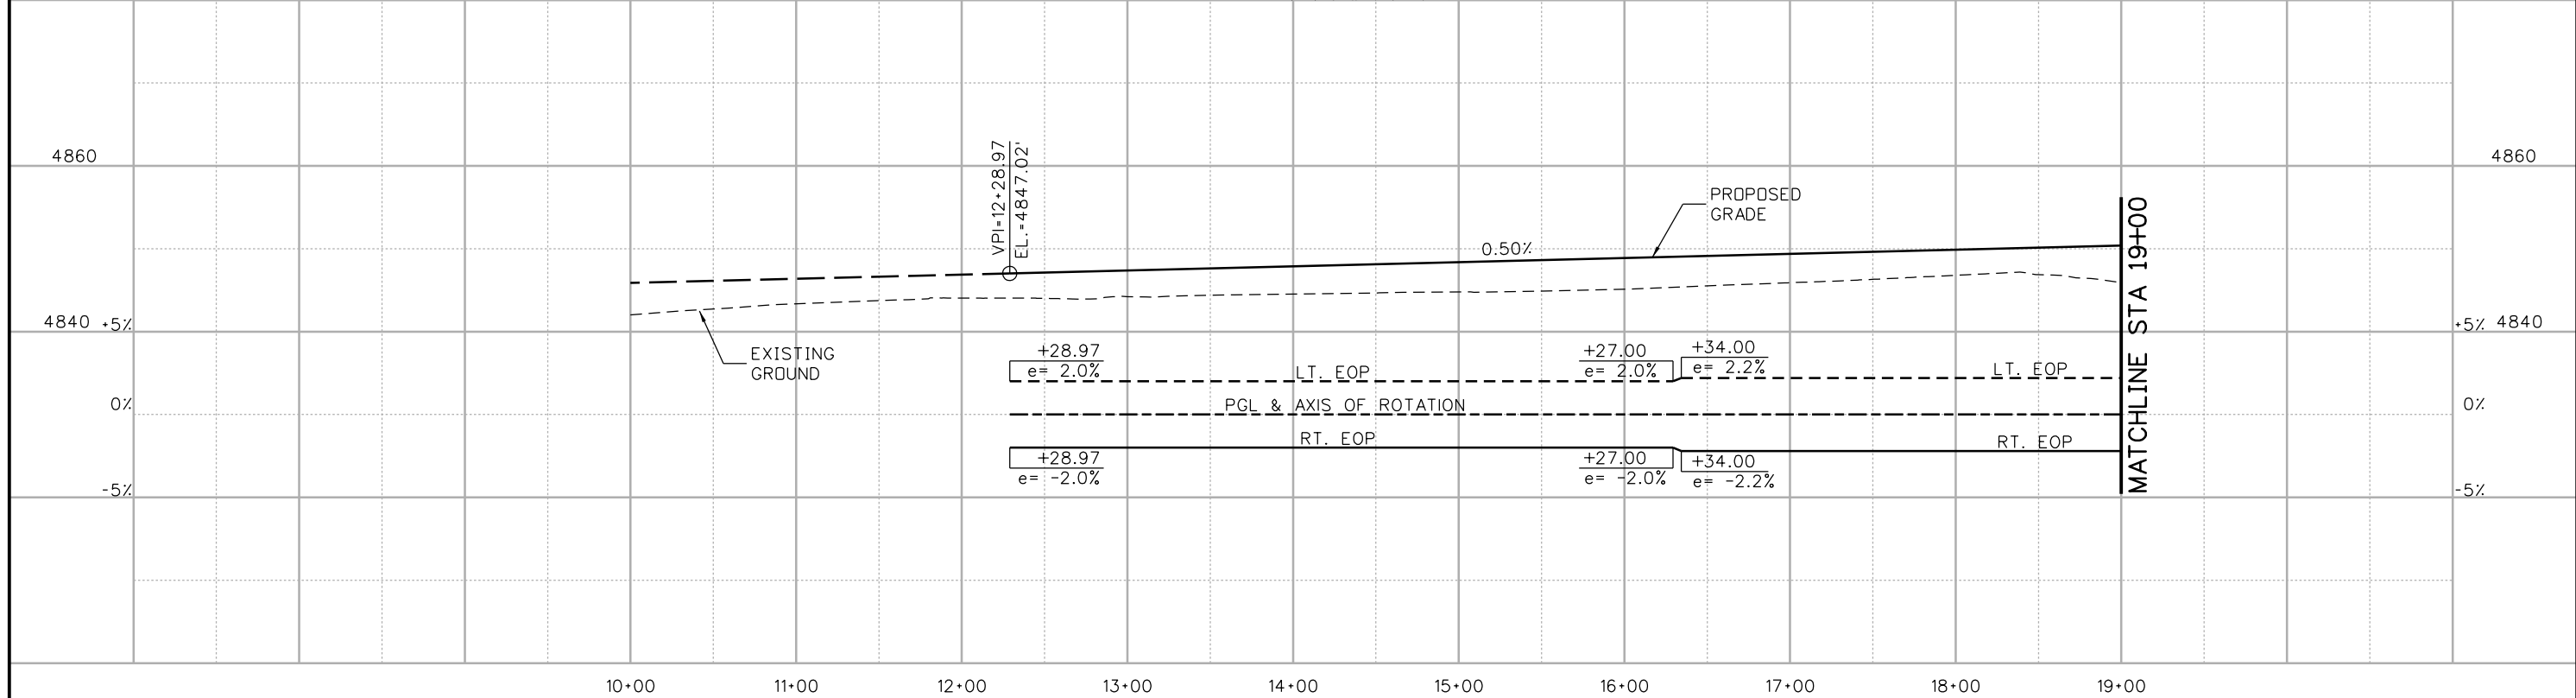

Print Date: 5/6/2016	
File Name: 18357DES_PNP_RampHarm NBoff001.dgn	
Horiz. Scale: 1:100	Vert. Scale:
Unit Information	Unit Leader Initials:
<b>ATKINS</b>	7604 Technology Way, Suite 400 Denver, CO 80237 Phone: (303) 221-7275 Fax: (303) 221-7276

Sheet Revisions		
Date:	Comments	Init.

**Colorado Department of Transportation**

10601 West 10th Street  
Greeley, CO 80634  
Phone: 970-350-2148 FAX: 970-350-2163


**Region 4** **TJT**

<b>As Constructed</b>
No Revisions:
Revised:
Void:



<b>I-25/SH 392 TO SH 14 ROADWAY PLAN AND PROFILE NB I-25/HARMONY OFF RAMP</b>	
Designer: AGC	Structure Numbers
Detailer: JAG	
Sheet Subset: ROADWAY	Subset Sheets: R84 of R168

<b>Project No./Code</b>
IM 0253-221
18357
Sheet Number <b>149</b>

gell7543 10:20:47 AM pw:\CP-PWS-IS01\pwsj.com\PBS\JWI\Documents\Transportation\Surface Transportation\Projects\100027309 I-25\Design\Drawings\Phase 1\I-25\DESIGN\18357DES\_PNP\_RampHarm NBoff002.dgn

 

NOTE:  
1. SEE MAINLINE PLAN AND PROFILES FOR MORE DESIGN INFORMATION.

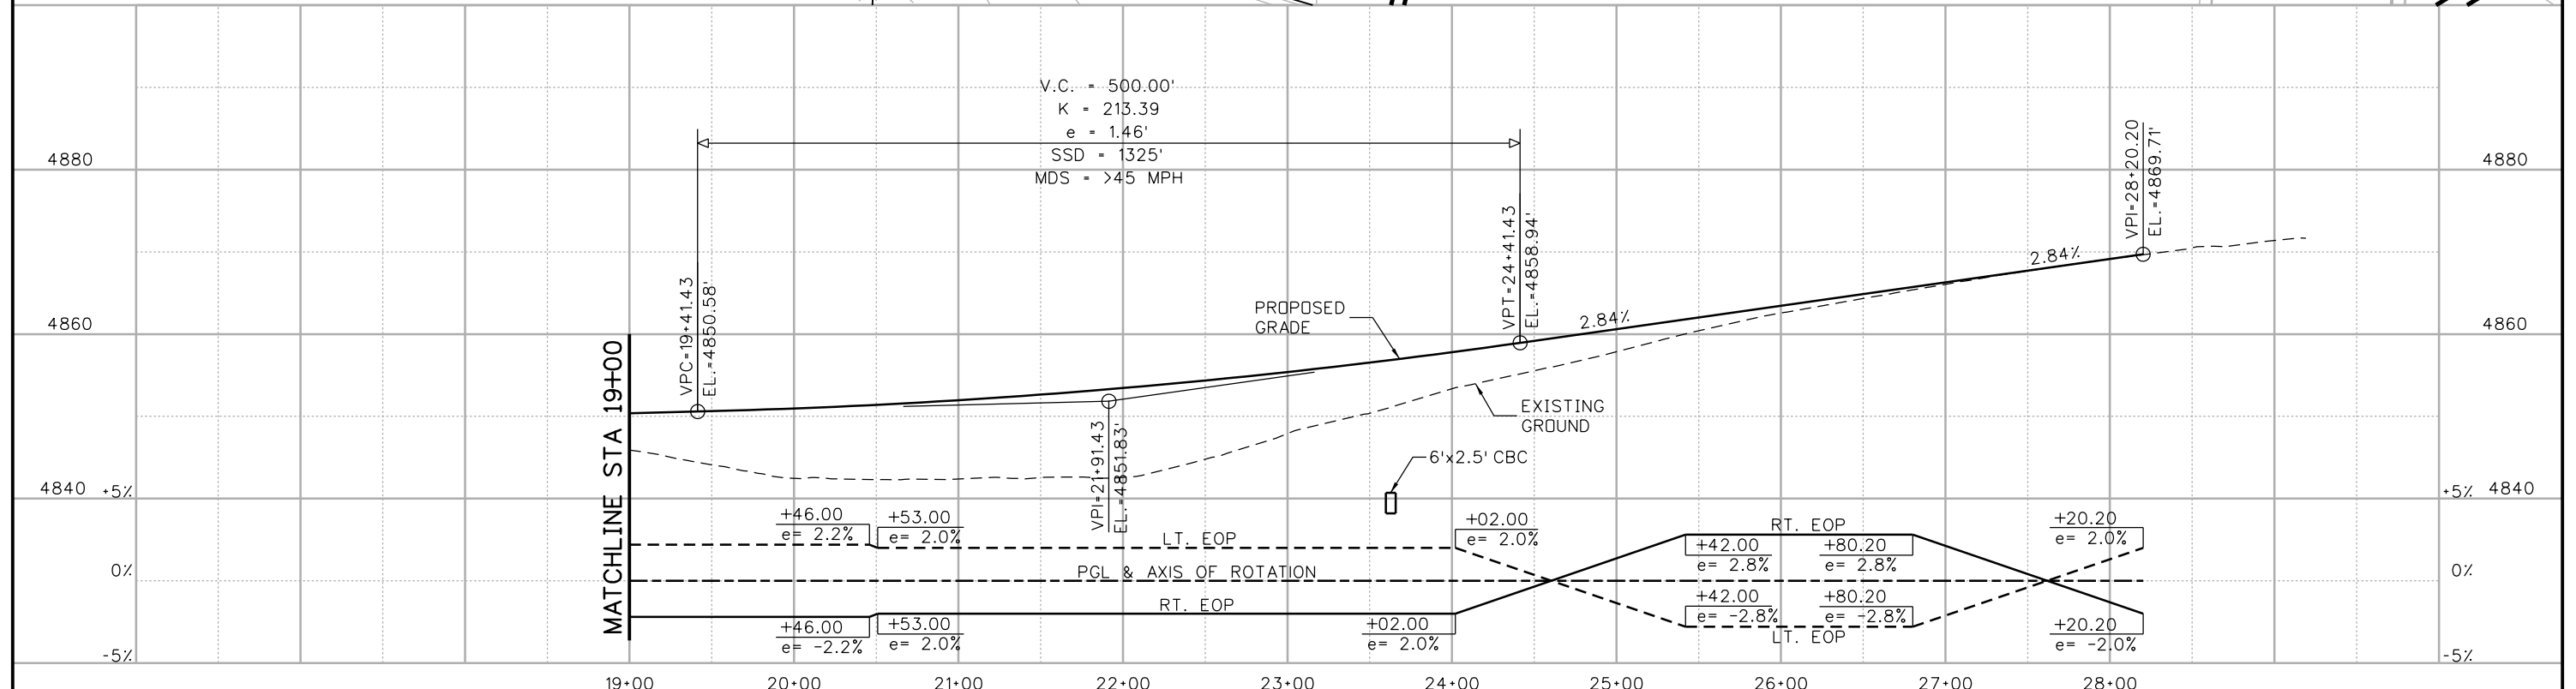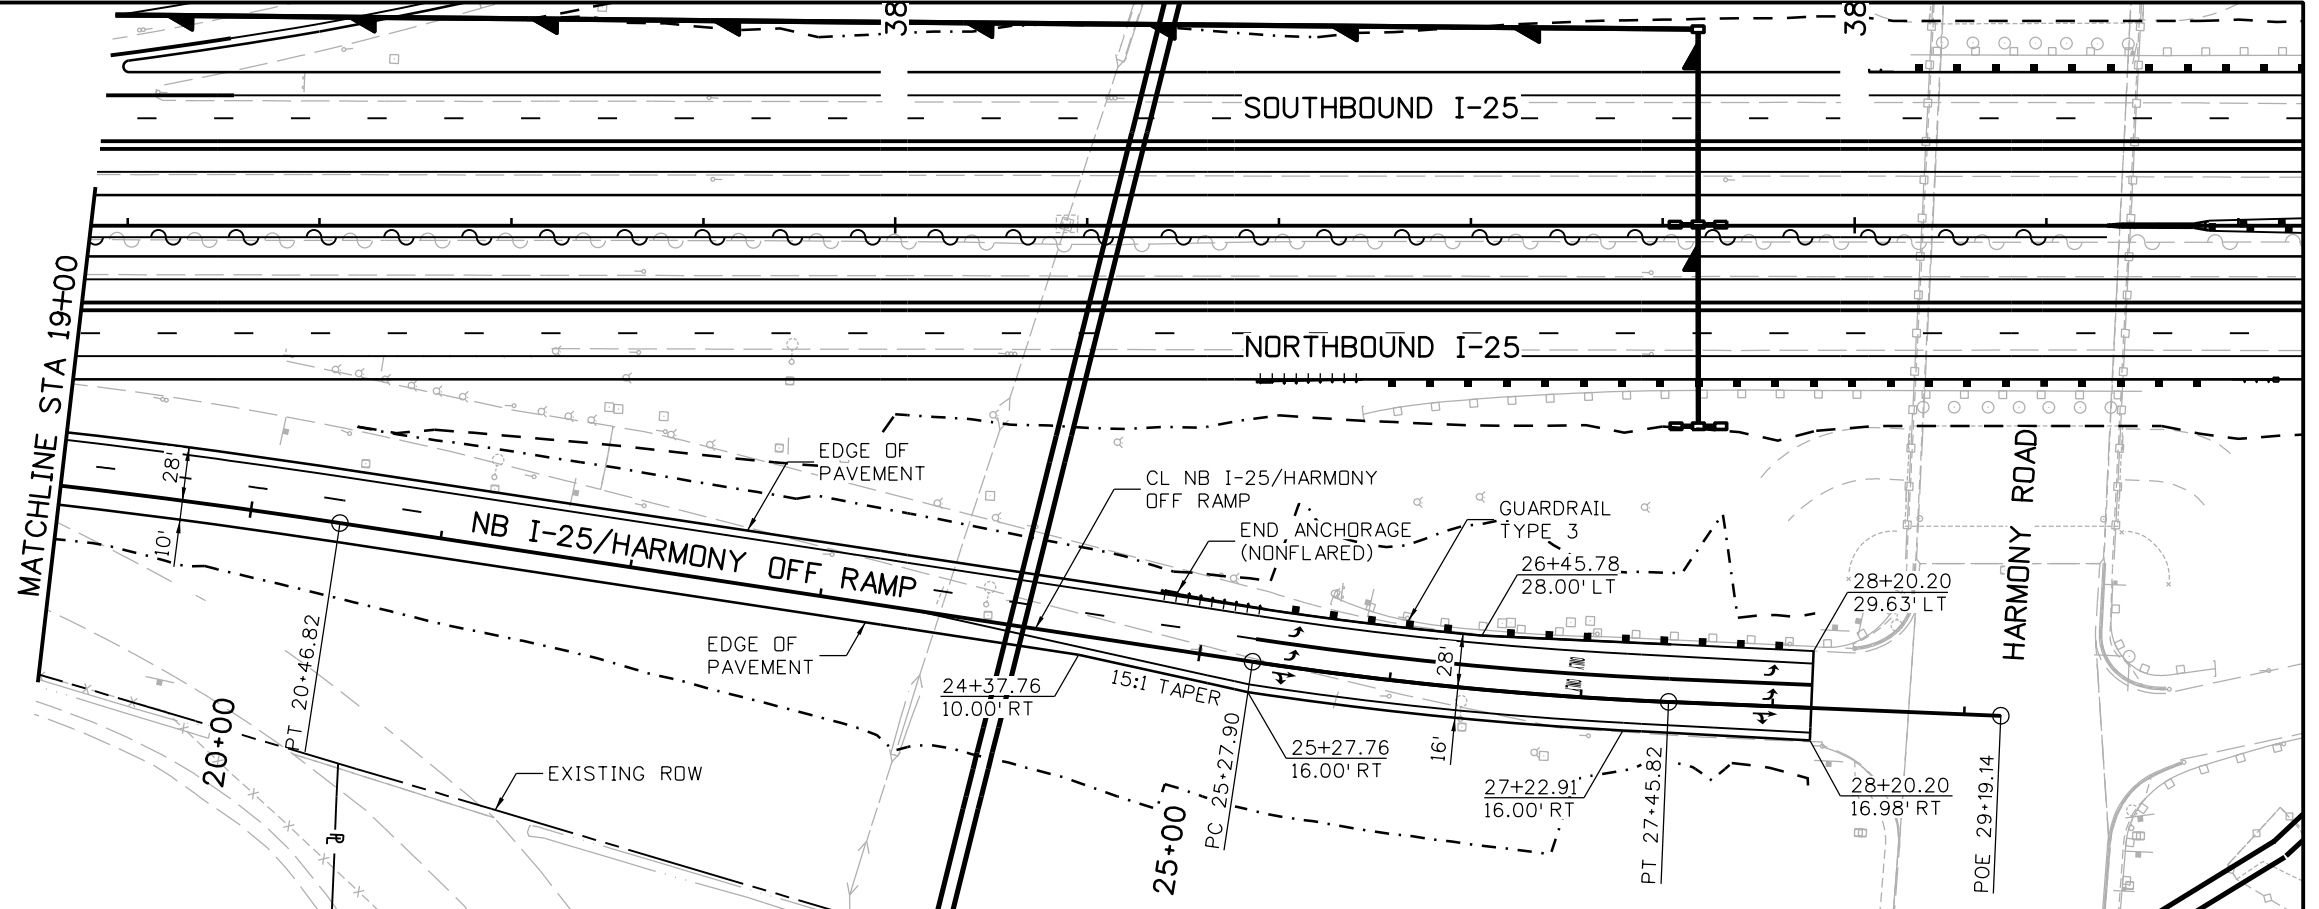

Print Date: 5/6/2016	
File Name: 18357DES_PNP_RampHarm NBoff002.dgn	
Horiz. Scale: 1:100	Vert. Scale:
Unit Information	Unit Leader Initials:
<b>ATKINS</b>	7604 Technology Way, Suite 400 Denver, CO 80237 Phone: (303) 221-7275 Fax: (303) 221-7276

Sheet Revisions		
Date:	Comments	Init.

**Colorado Department of Transportation**

10601 West 10th Street  
Greeley, CO 80634  
Phone: 970-350-2148 FAX: 970-350-2163



**Region 4** **TJT**

<b>As Constructed</b>
No Revisions:
Revised:
Void:


<b>I-25/SH 392 TO SH 14 ROADWAY PLAN AND PROFILE NB I-25/HARMONY OFF RAMP</b>			
Designer:	ACC	Structure Numbers	
Detailer:	JAG	Subset Sheets:	R85 of R168
Sheet Subset: ROADWAY			

<b>Project No./Code</b>
IM 0253-221
18357
Sheet Number <b>150</b>

gell7543 10:21:16 AM pw:\CP-PWS-1501.pbsj.com\FB5JPW1\Documents\Transportation\Surface Transportation\Projects\100027309 I-25\Design\Drawings\Phase 1 FIR\ATKINS\18357DES\_PNP\_RampHarm NBon001.dgn

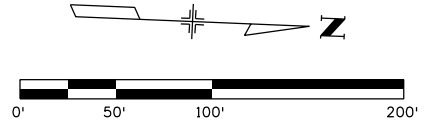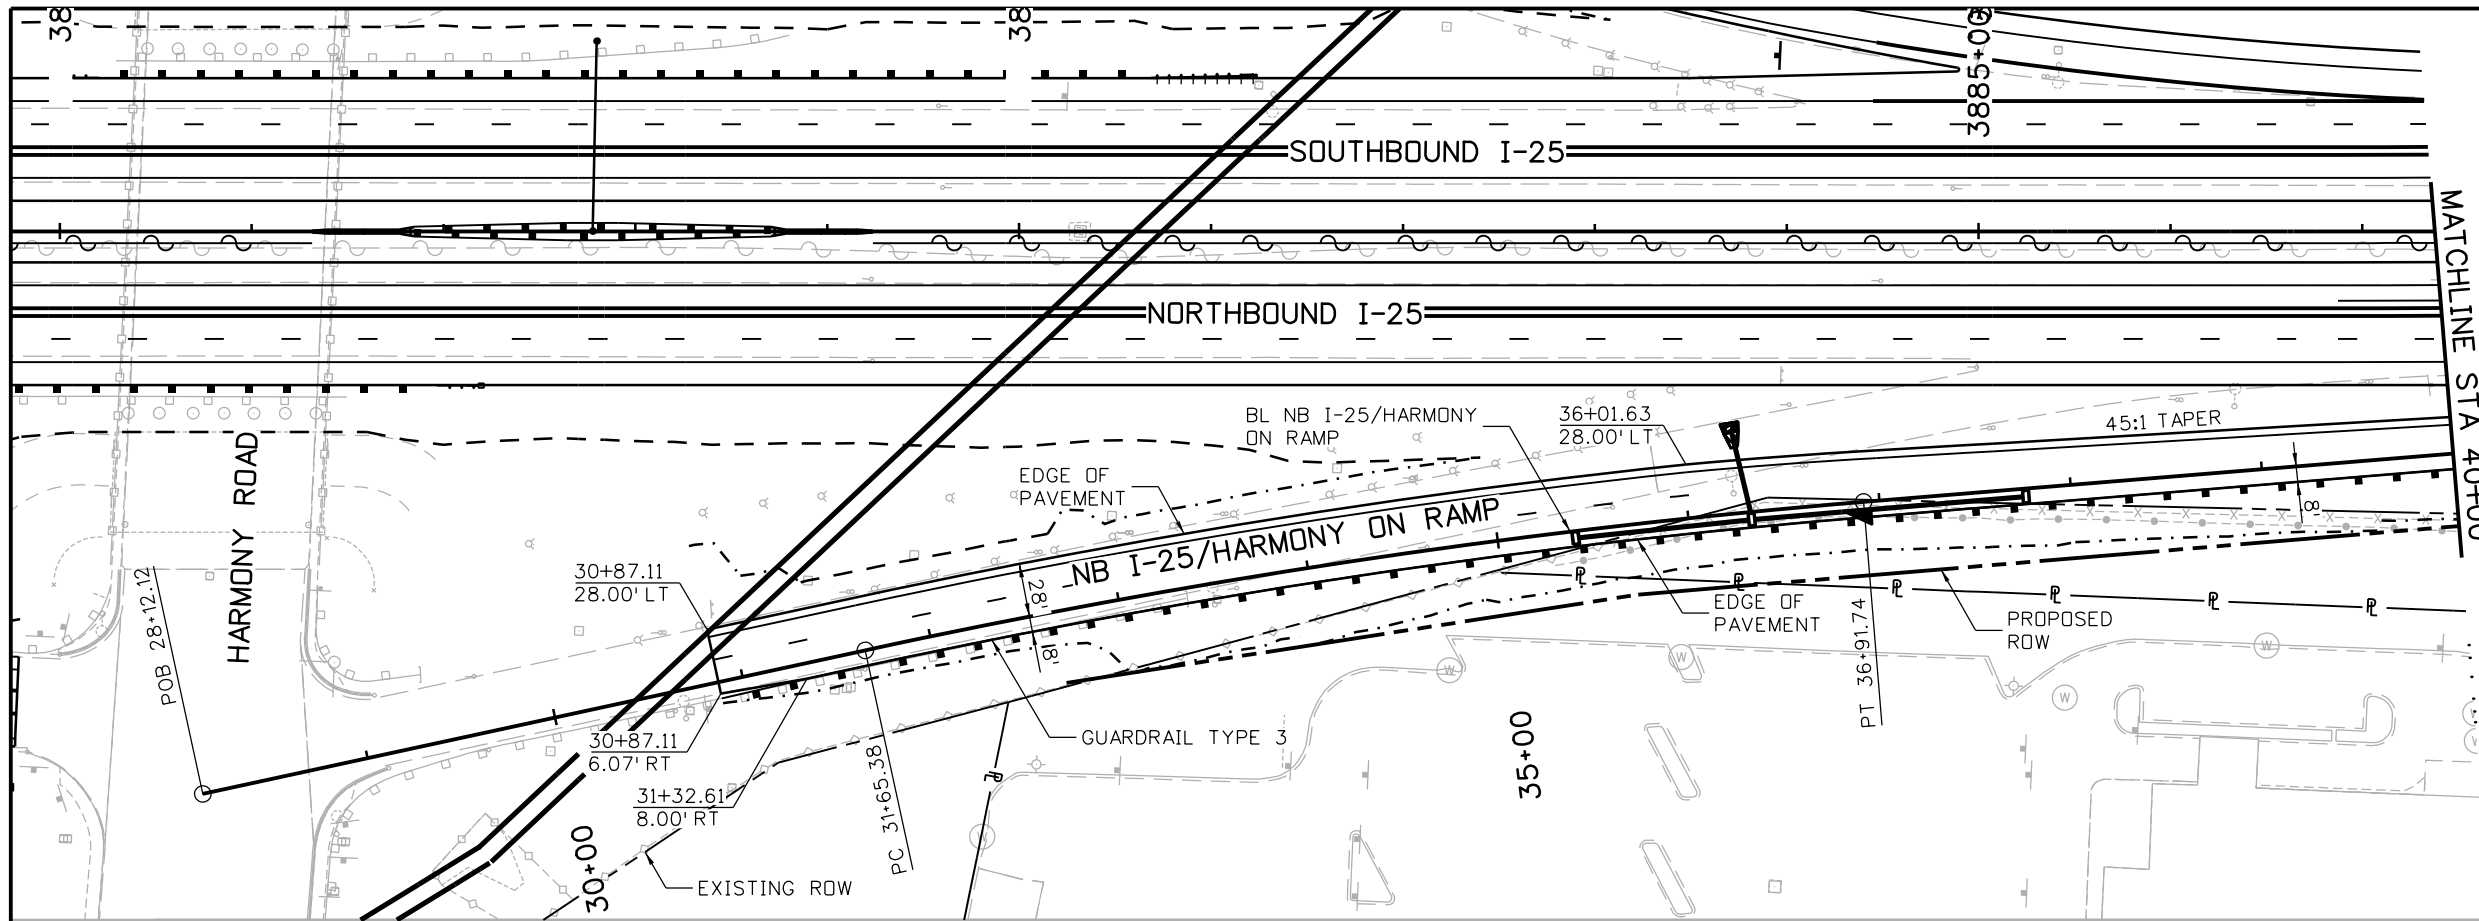

NOTE:  
1. SEE MAINLINE PLAN AND PROFILES FOR MORE DESIGN INFORMATION.

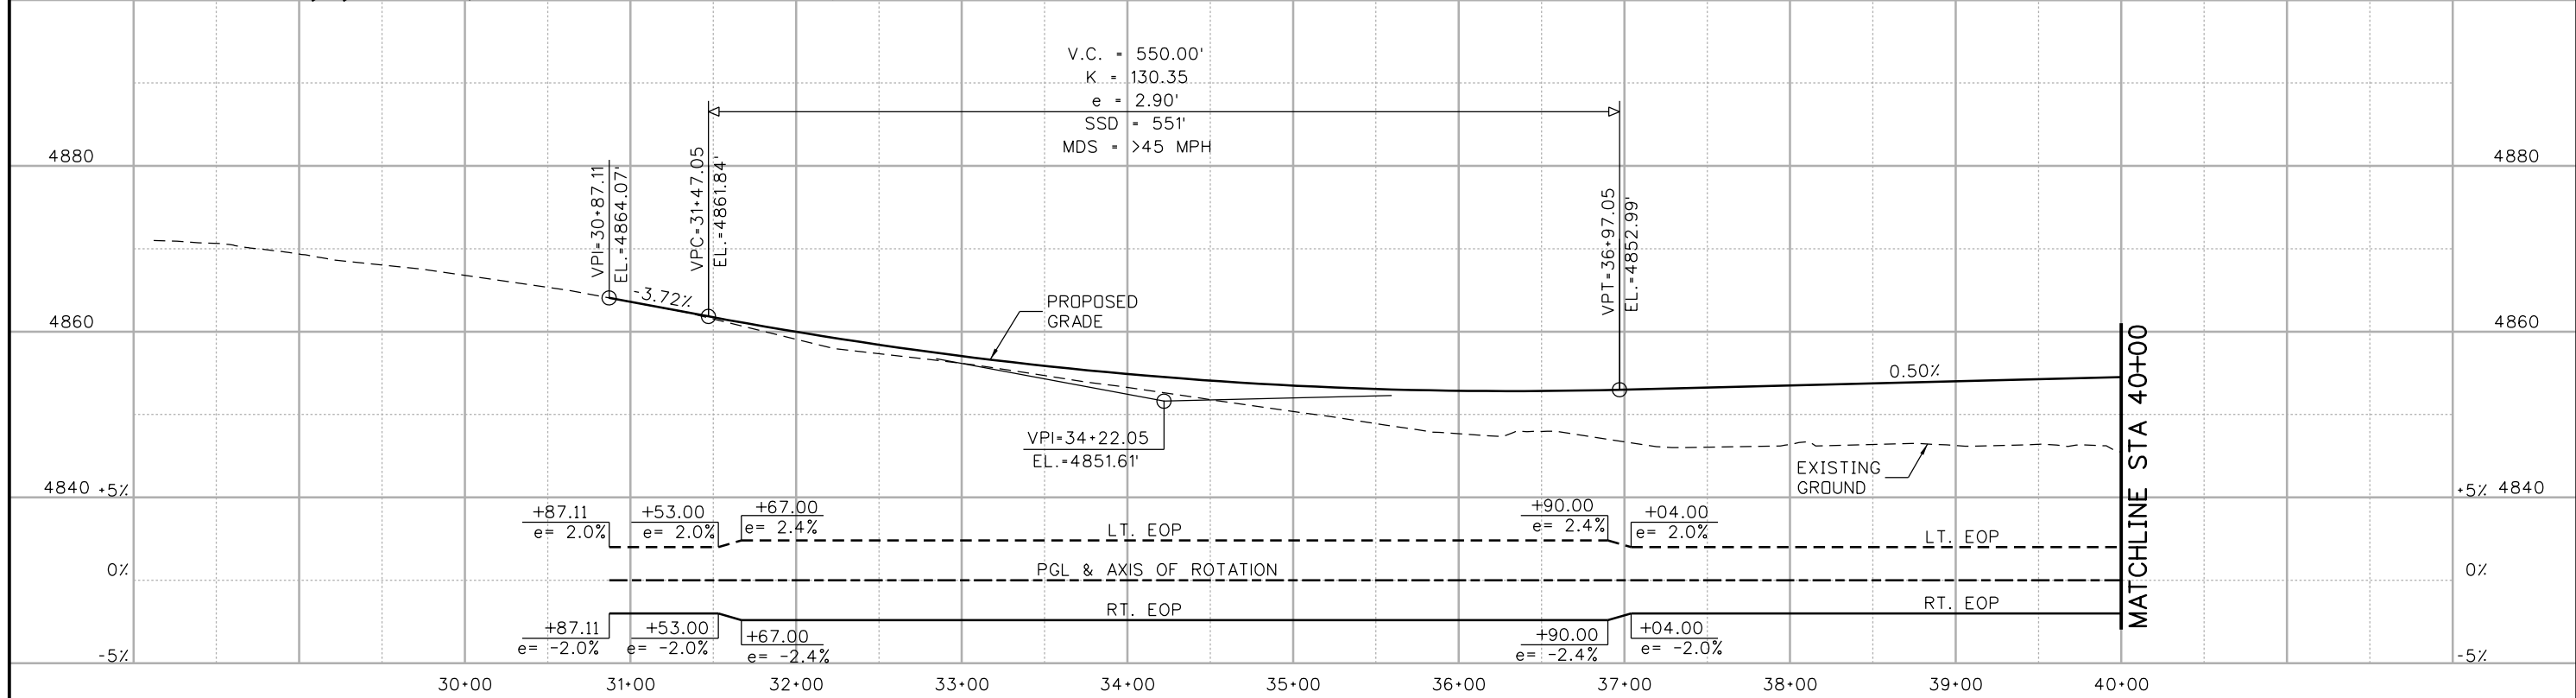

Print Date: 5/6/2016	<b>0000</b>
File Name: 18357DES_PNP_RampHarm NBon001.dgn	
Horiz. Scale: 1:100      Vert. Scale:	
Unit Information      Unit Leader Initials:	
<b>ATKINS</b> 7604 Technology Way, Suite 400 Denver, CO 80237 Phone: (303) 221-7275 Fax: (303) 221-7276	

Sheet Revisions		
Date:	Comments	Init.

**Colorado Department of Transportation**



**Region 4**

10601 West 10th Street  
Greeley, CO 80634  
Phone: 970-350-2148 FAX: 970-350-2163


**TJT**

<b>As Constructed</b>
No Revisions:
Revised:
Void:


<b>I-25/SH 392 TO SH 14 ROADWAY PLAN AND PROFILE NB I-25/HARMONY ON RAMP</b>			
Designer:	ACC	Structure	
Detailer:	JAG	Numbers	
Sheet Subset: ROADWAY		Subset Sheets: R86 of R168	

<b>Project No./Code</b>
IM 0253-221
18357
Sheet Number <b>151</b>

gell7543 10:21:43 AM p:\c\p\pws-1501.pbsj.com\PBSJ\Documents\Transportation\Surface Transportation\Projects\100027309 I-25\Design\Drawings\Phase 1 FIR\ATKINS\18357DES\_PNP\_RampHarm NBon002.dgn

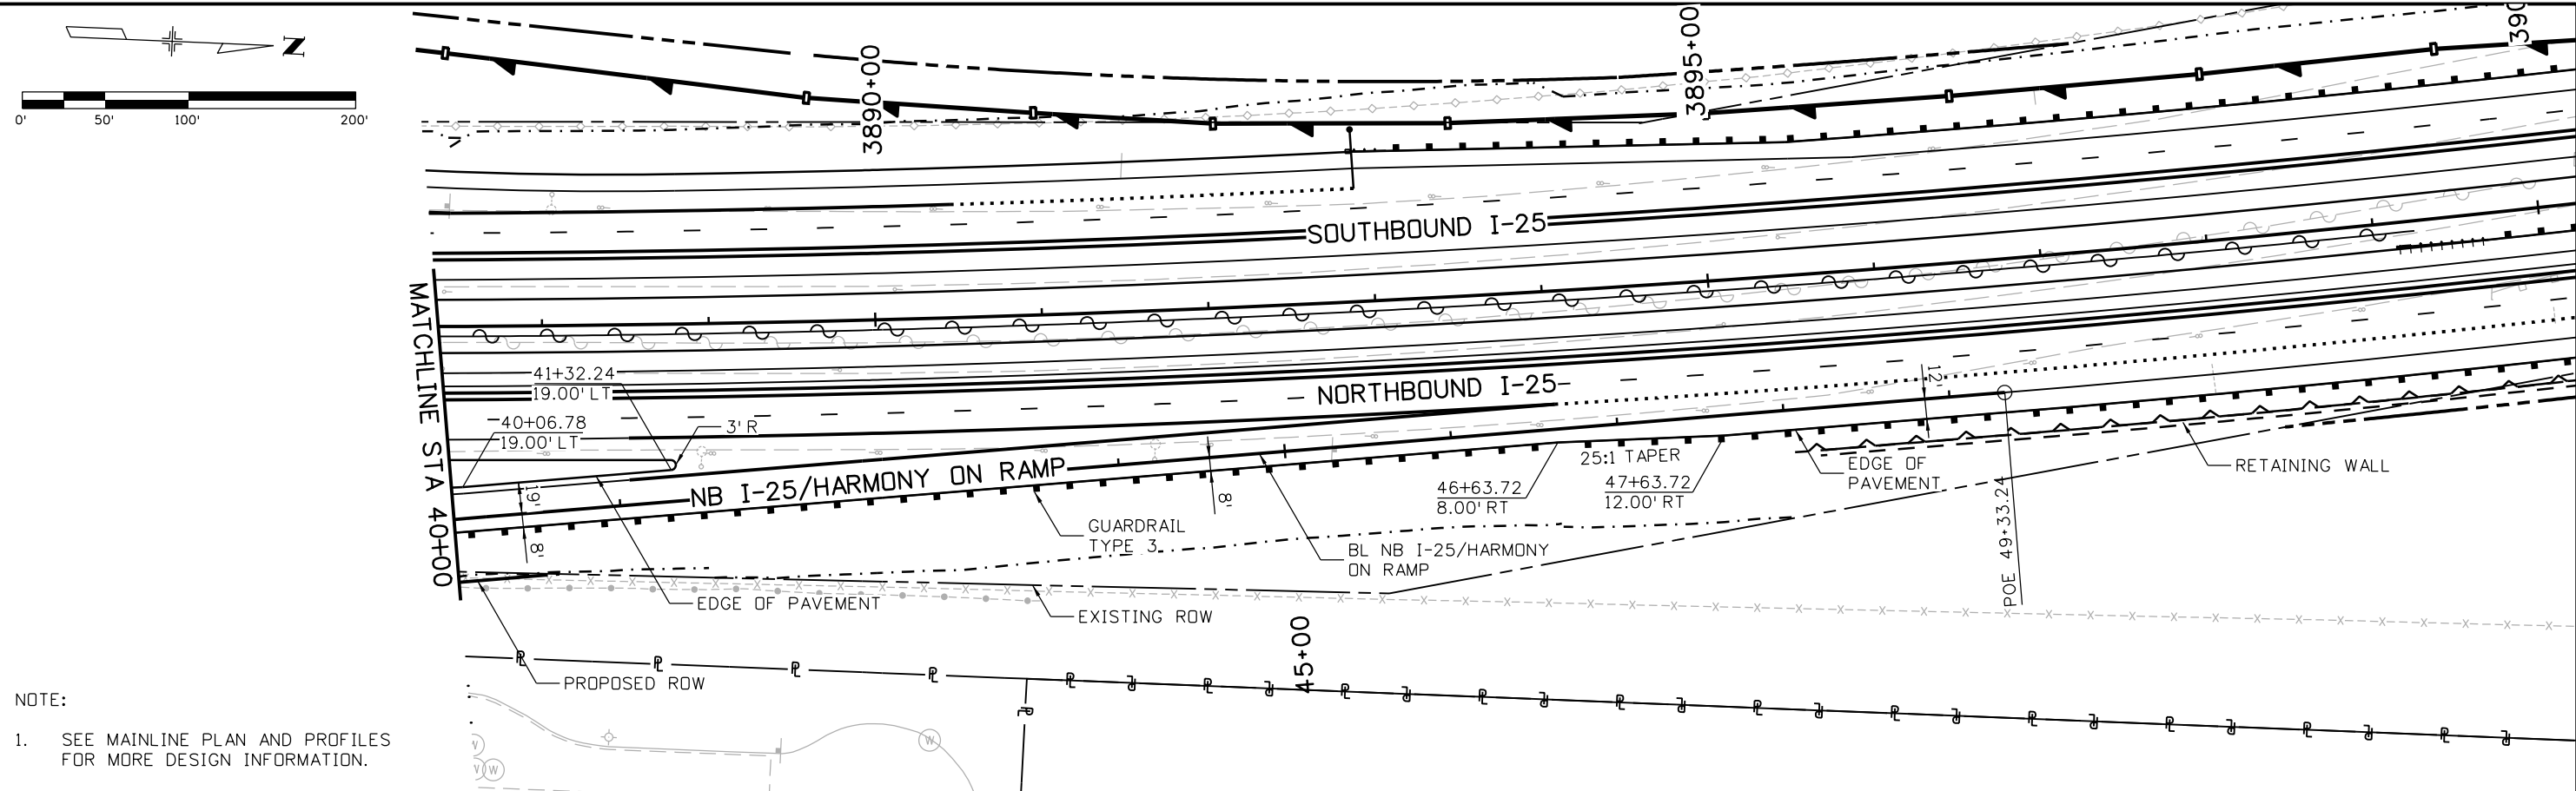

NOTE:  
1. SEE MAINLINE PLAN AND PROFILES FOR MORE DESIGN INFORMATION.

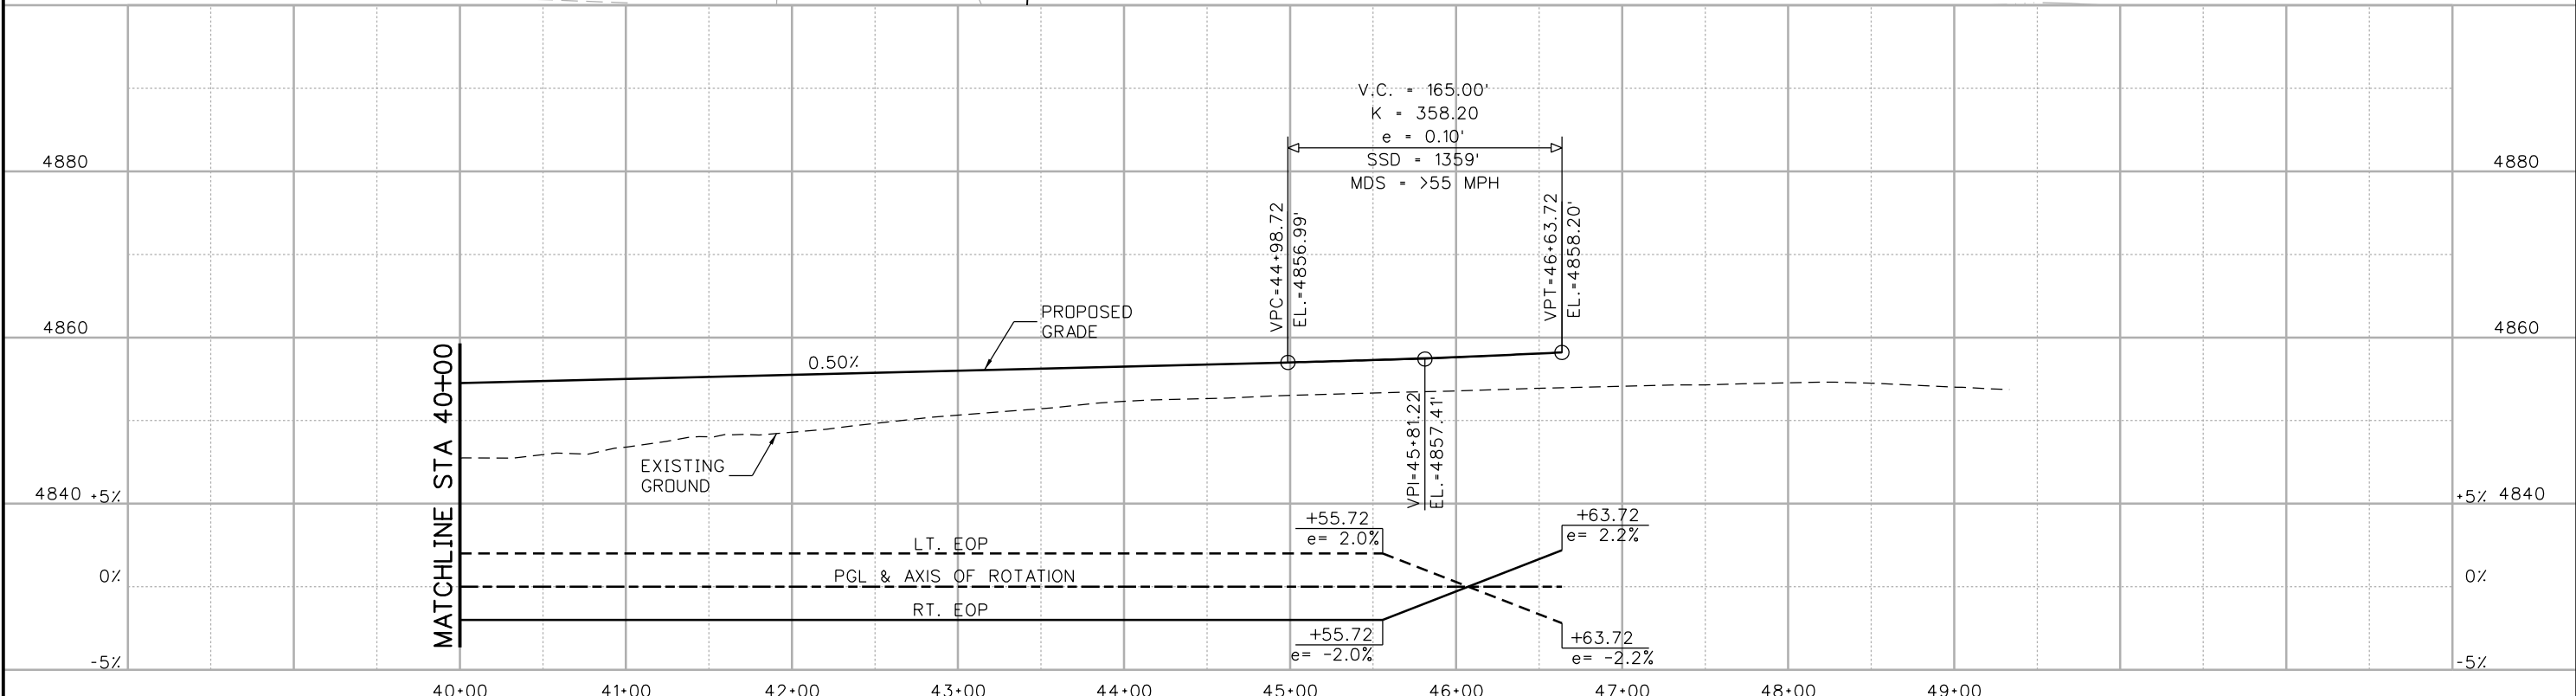

Print Date: 5/6/2016  
 File Name: 18357DES\_PNP\_RampHarm NBon002.dgn  
 Horiz. Scale: 1:100 Vert. Scale:  
 Unit Information Unit Leader Initials:  
**ATKINS** 7604 Technology Way, Suite 400  
 Denver, CO 80237  
 Phone: (303) 221-7275 Fax: (303) 221-7276

Sheet Revisions		
Date:	Comments	Init.

Colorado Department of Transportation  
**Region 4**  
 10601 West 10th Street  
 Greeley, CO 80634  
 Phone: 970-350-2148 FAX: 970-350-2163  
**TJT**


As Constructed
No Revisions:
Revised:
Void:

I-25/SH 392 TO SH 14  
 ROADWAY PLAN AND PROFILE  
 NB I-25/HARMONY ON RAMP


Designer: ACC	Structure Numbers
Detailer: JAG	
Sheet Subset: ROADWAY	
Subset Sheets: R87 of R168	

Project No./Code
IM 0253-221
18357
Sheet Number <b>152</b>

gell7543 10:22:09 AM pwr:\CP-PWS-IS01.pbsj.com\PBS\JPI\Documents\Transportation\Surface Transportation\Projects\100027309 I-25 Design\Drawings\Phase 1\IR\ATKINS\18357DES\_PNP\_RampHarm SBoff001.dgn

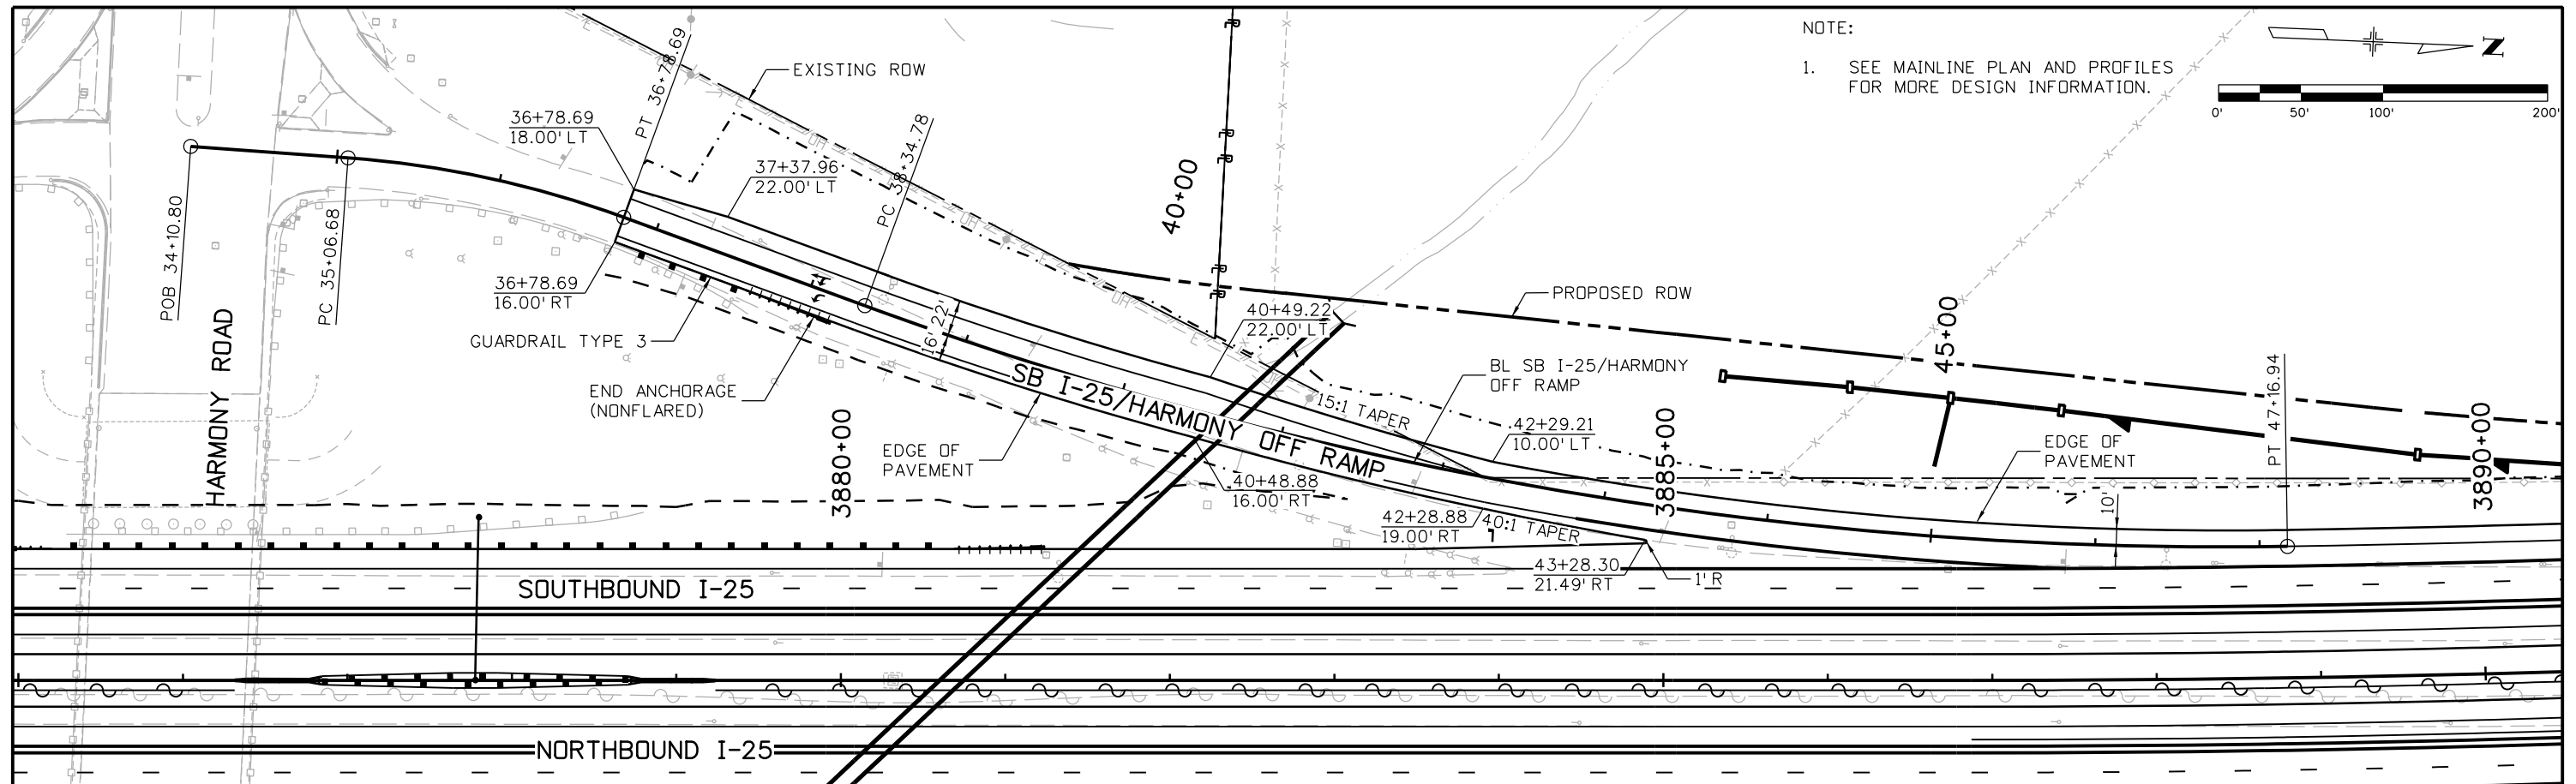


NOTE:  
1. SEE MAINLINE PLAN AND PROFILES FOR MORE DESIGN INFORMATION.

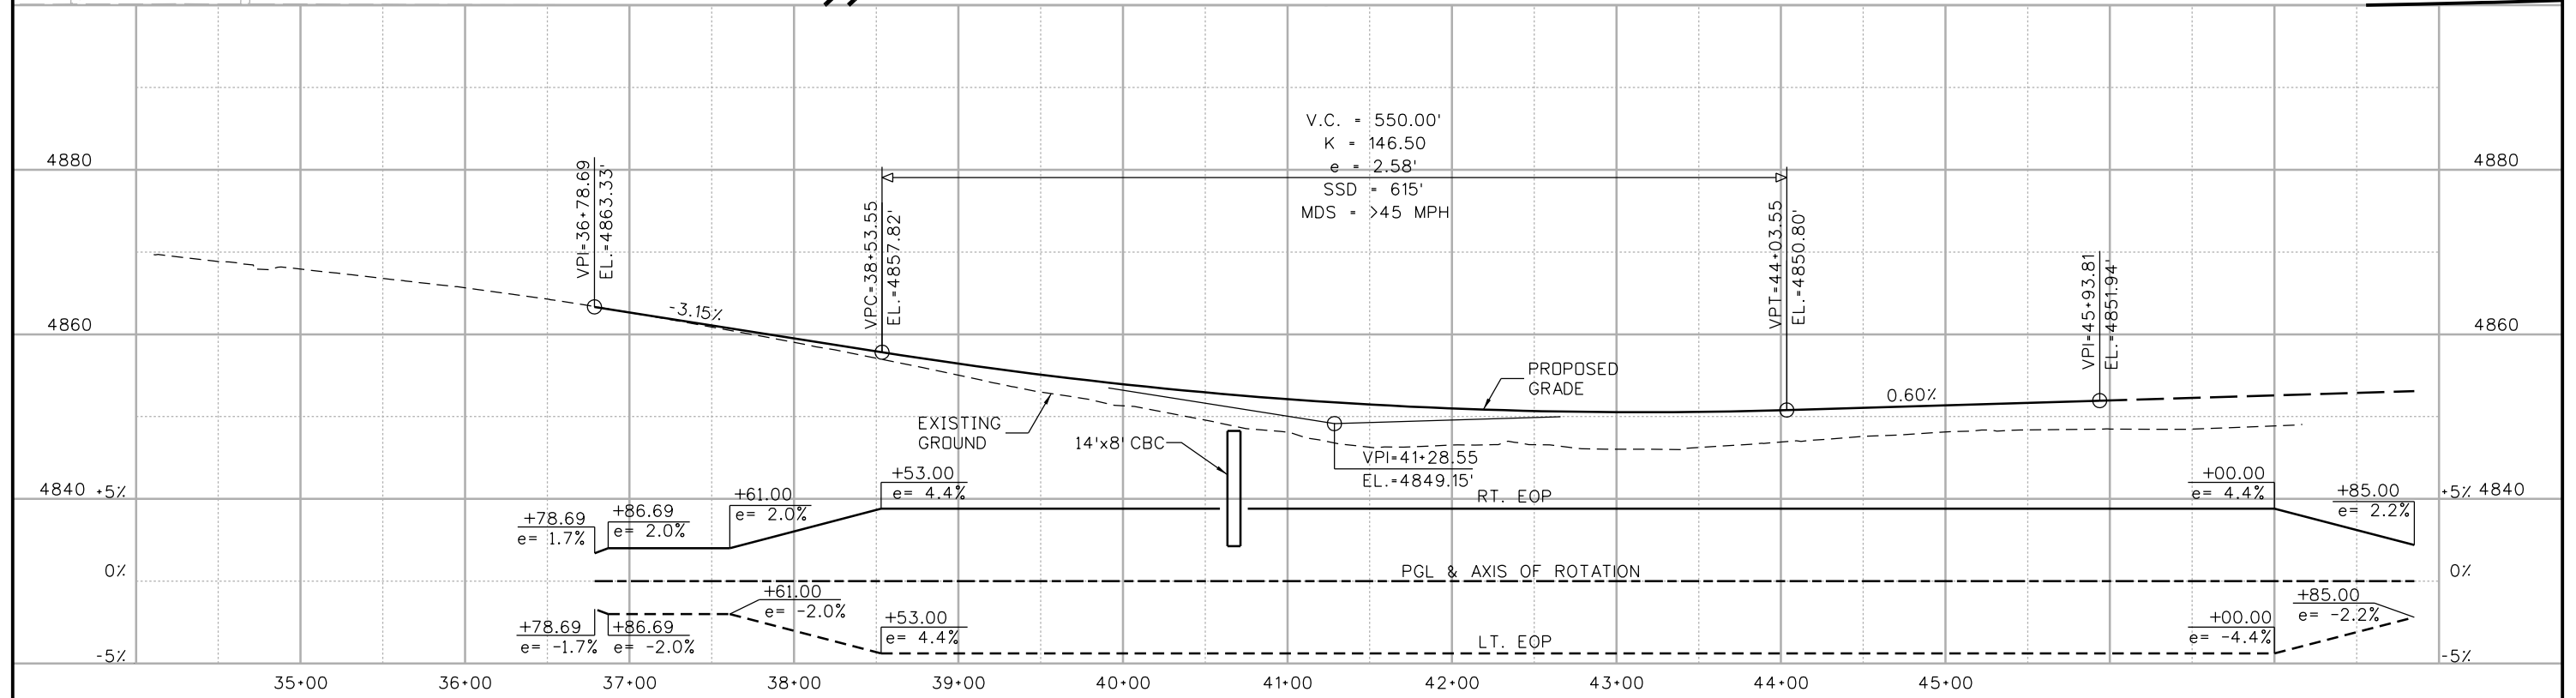


Print Date: 5/6/2016		<b>Sheet Revisions</b>	<b>Colorado Department of Transportation</b>	<b>As Constructed</b>	<b>I-25/SH 392 TO SH 14 ROADWAY PLAN AND PROFILE SB I-25/HARMONY OFF RAMP</b>	<b>Project No./Code</b>
File Name: 18357DES_PNP_RampHarm SBoff001.dgn		Date:      Comments      Init.	 10601 West 10th Street Greeley, CO 80634 Phone: 970-350-2148 FAX: 970-350-2163	No Revisions:	Designer:      ACC	IM 0253-221
Horiz. Scale: 1:100      Vert. Scale:				Revised:	Detailer:      JAG	18357
Unit Information      Unit Leader Initials:			Void:	Sheet Subset: ROADWAY	Structure Numbers	Sheet Number      153
<b>ATKINS</b> 7604 Technology Way, Suite 400 Denver, CO 80237 Phone: (303) 221-7275 Fax: (303) 221-7276	0000		<b>Region 4</b>		Subset Sheets: R88 of R168	

gell7543 10:22:34 AM pw:\CP-PWS-IS01.pbsj.com\PBS\JWI\Documents\Transportation\Projects\100027309 I-25\Design\Drawings\Phase 1\I-25\DESIGN\18357DES\_PNP\_RampHarm SBon001.dgn

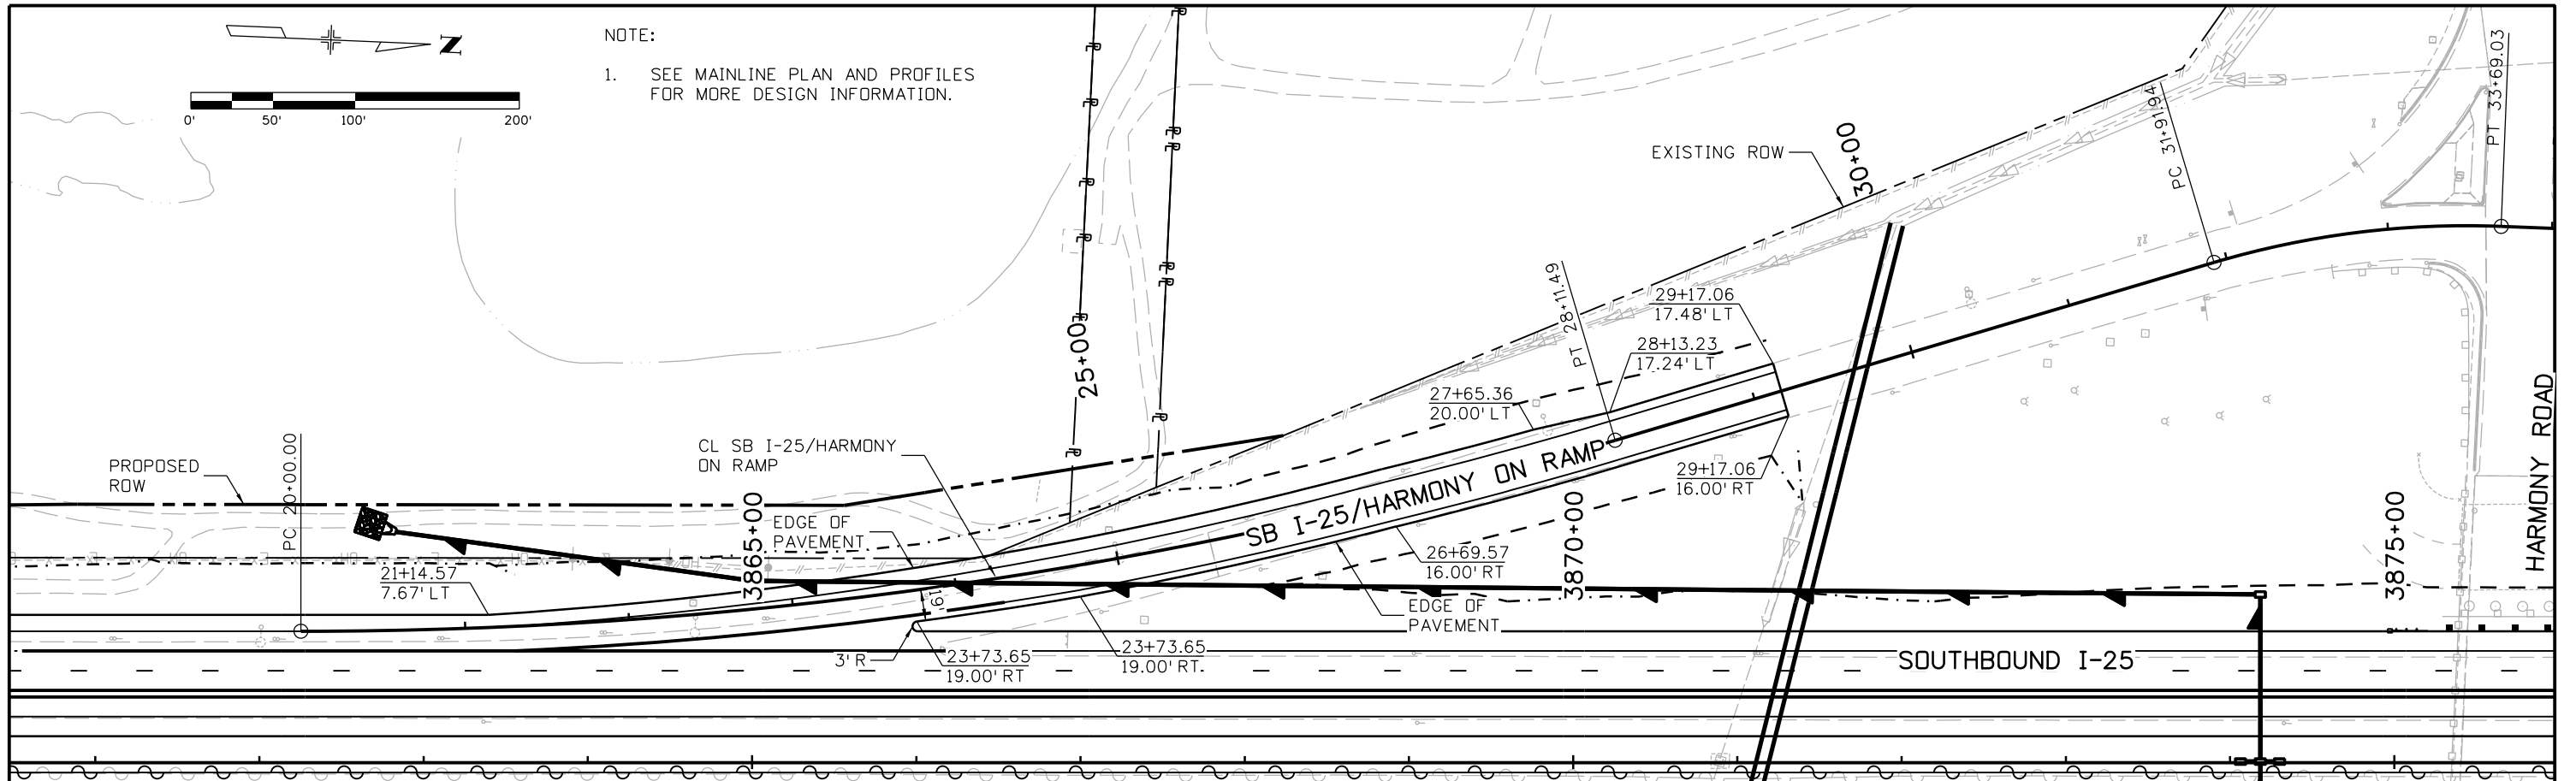

NOTE:  
1. SEE MAINLINE PLAN AND PROFILES FOR MORE DESIGN INFORMATION.

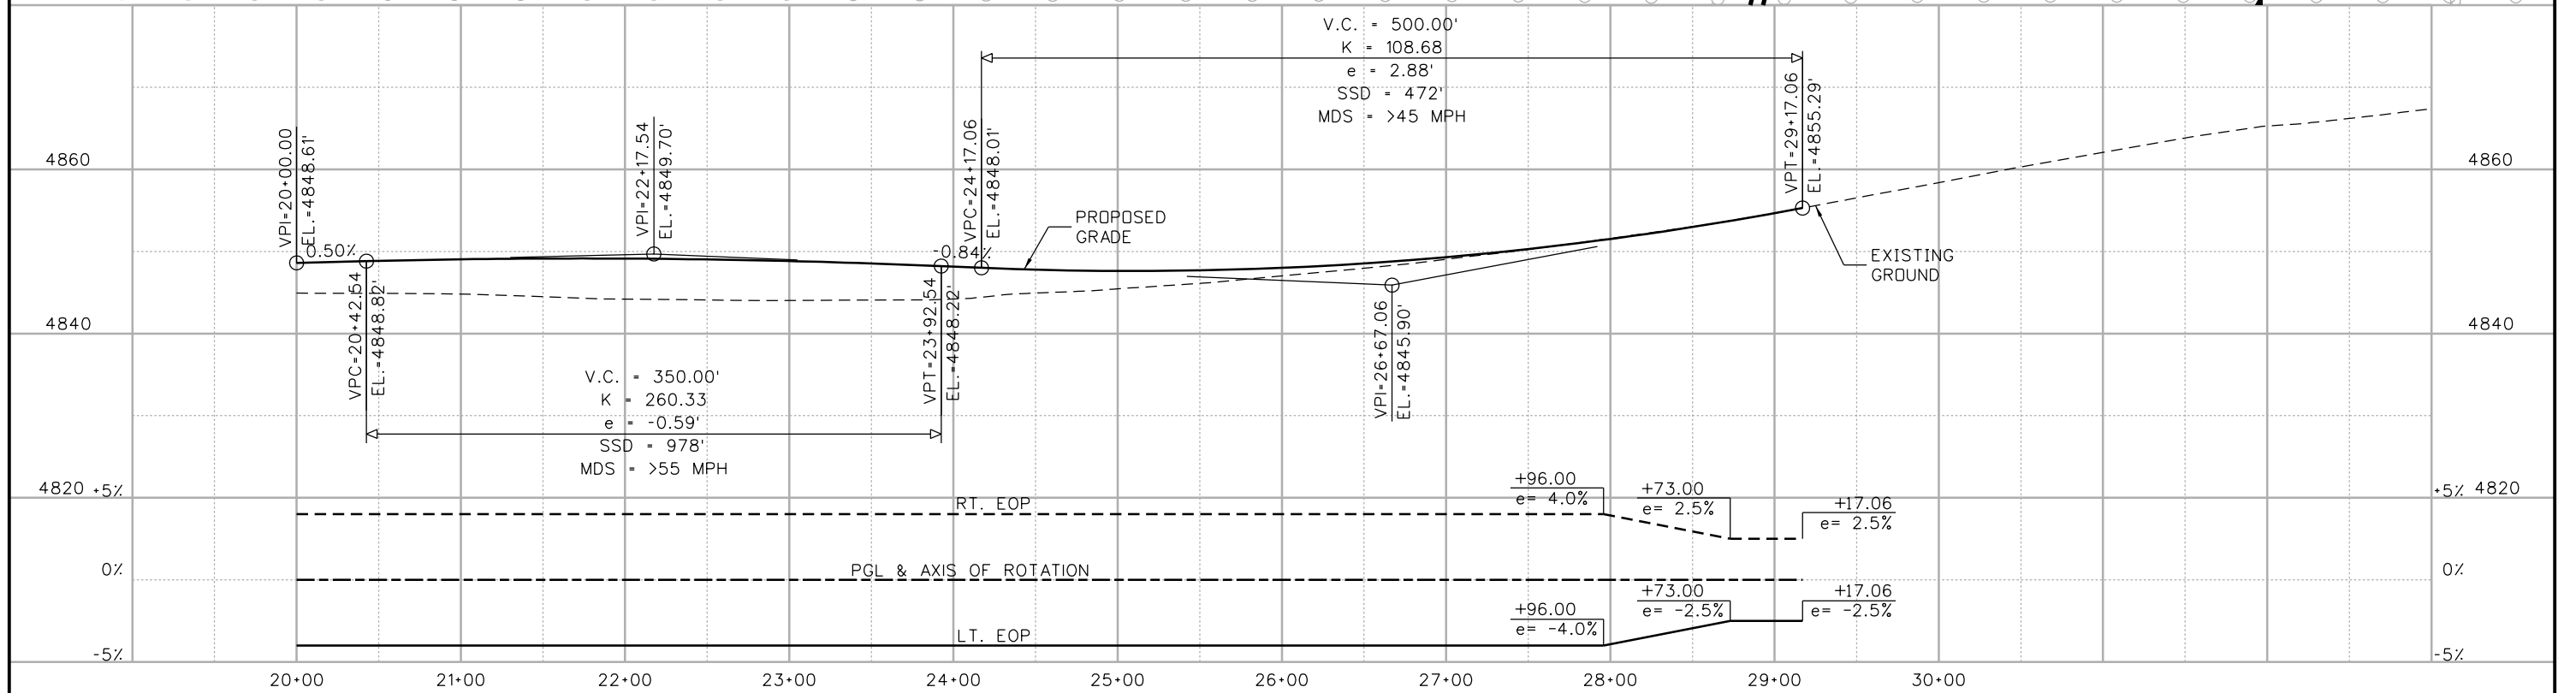

Print Date: 5/6/2016	
File Name: 18357DES_PNP_RampHarm SBon001.dgn	
Horiz. Scale: 1:100	Vert. Scale:
Unit Information	Unit Leader Initials:
<b>ATKINS</b>	7604 Technology Way, Suite 400 Denver, CO 80237 Phone: (303) 221-7275 Fax: (303) 221-7276

Sheet Revisions		
Date:	Comments	Init.

Colorado Department of Transportation  
  
 10601 West 10th Street  
 Greeley, CO 80634  
 Phone: 970-350-2148 FAX: 970-350-2163  
 Region 4 TJT



<b>As Constructed</b>
No Revisions:
Revised:
Void:

<b>I-25/SH 392 TO SH 14 ROADWAY PLAN AND PROFILE SB I-25/HARMONY ON RAMP</b>			
Designer:	ACC	Structure Numbers	
Detailer:	JAG	Subset Sheets:	R89 of R168
Sheet Subset: ROADWAY			

<b>Project No./Code</b>
IM 0253-221
18357
Sheet Number <b>154</b>




gell7543 10:22:59 AM p:\CP-PWS-IS01.pbsj.com\PBS\JPM\Documents\Transportation\Surface Transportation\Projects\100027309 1-25\_Design\Drawings\Phase 1\IR\ATKINS\18357DES\_PNP\_RampCSP\_NBoff001.dgn

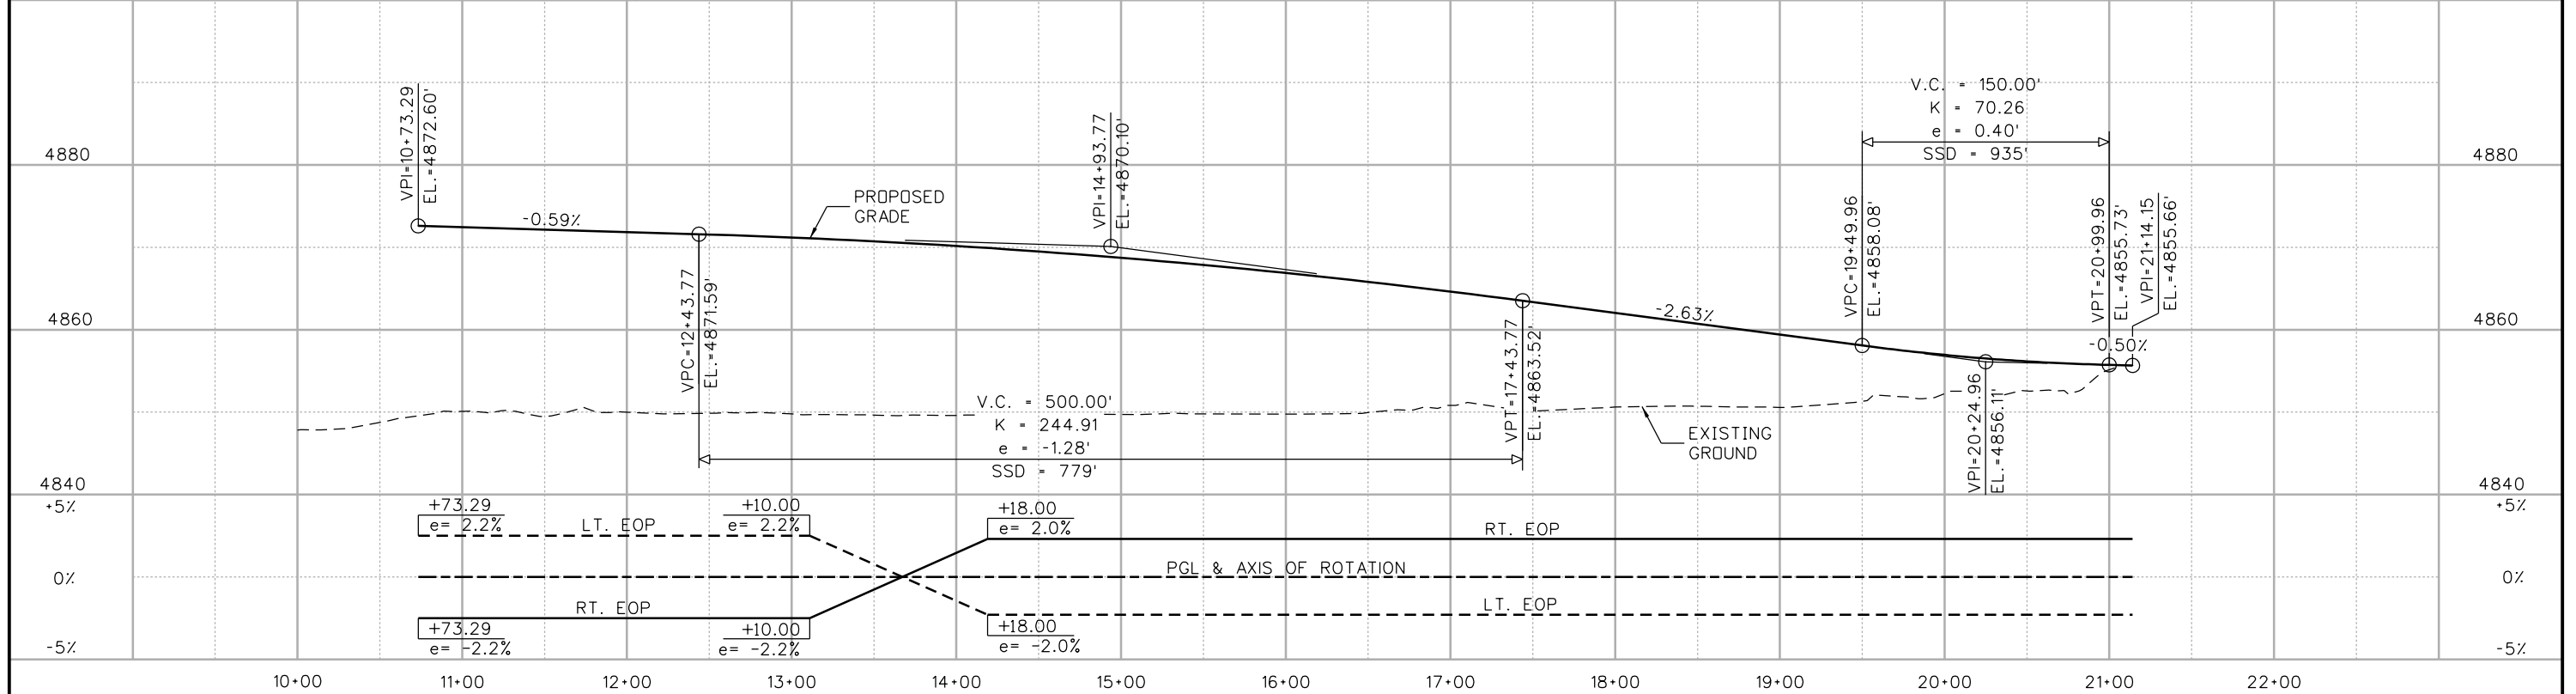
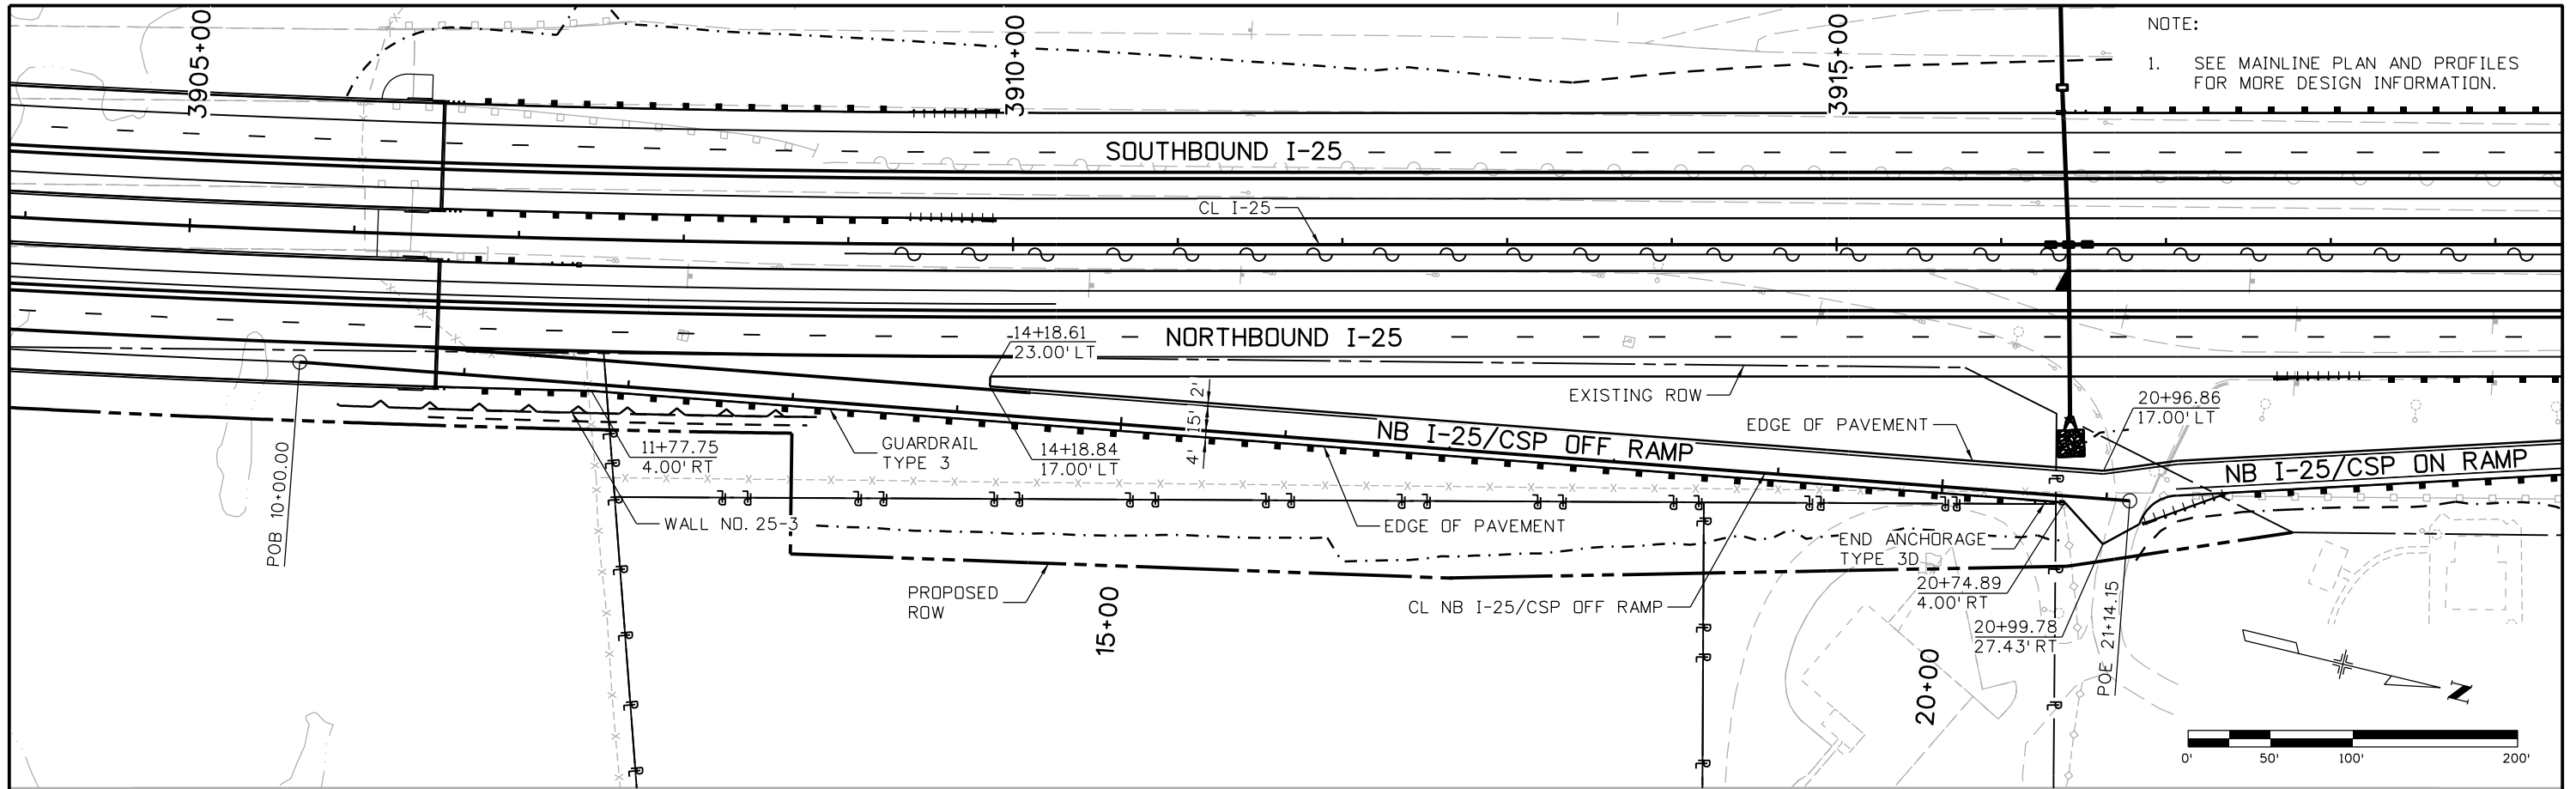


Print Date: 5/6/2016		Sheet Revisions		Colorado Department of Transportation		As Constructed		I-25/SH 392 TO SH 14 ROADWAY PLAN AND PROFILE NB I-25/CSP OFF RAMP		Project No./Code	
File Name: 18357DES_PNP_RampCSP_NBoff001.dgn		Date: _____		10601 West 10th Street Greeley, CO 80634 Phone: 970-350-2148 FAX: 970-350-2163		No Revisions:		Designer: ACC		IM 0253-221	
Horiz. Scale: 1:100 Vert. Scale: _____		Comments: _____		Region 4		Revised:		Detailer: JAG		18357	
Unit Information Unit Leader Initials: _____		Init.: _____		TJT		Void:		Structure Numbers: _____		Sheet Number 155	
ATKINS 7604 Technology Way, Suite 400 Denver, CO 80237 Phone: (303) 221-7275 Fax: (303) 221-7276		0000						Sheet Subset: ROADWAY		Subset Sheets: R90 of R168	

gell7543 10:23:25 AM pwr:\CP-PWS-IS01.pbsj.com\PBS\JRW\Documents\Transportation\Projects\100027309 I-25 Design Drawings\Surface Transportation\Surface Transportation\18357DES\_PNP\_RampCSP\_NBon001.dgn

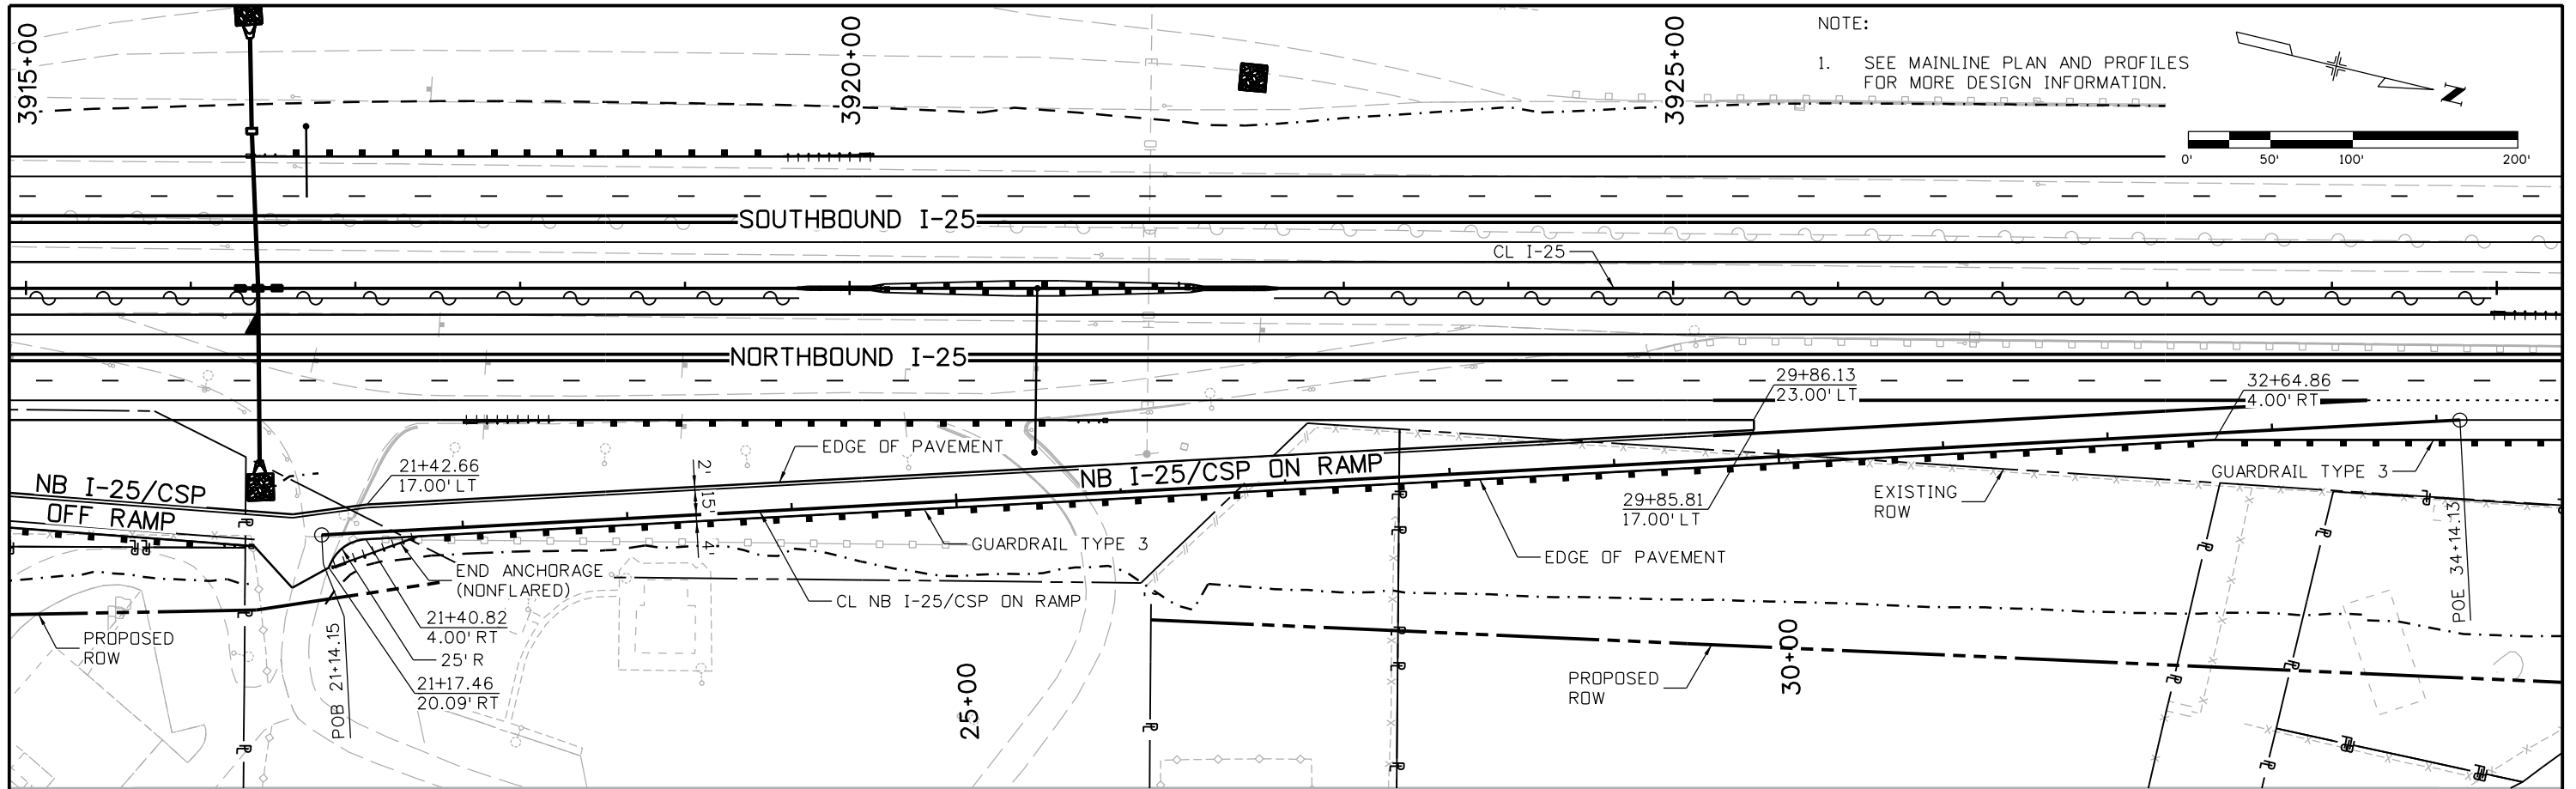

NOTE:  
1. SEE MAINLINE PLAN AND PROFILES FOR MORE DESIGN INFORMATION.

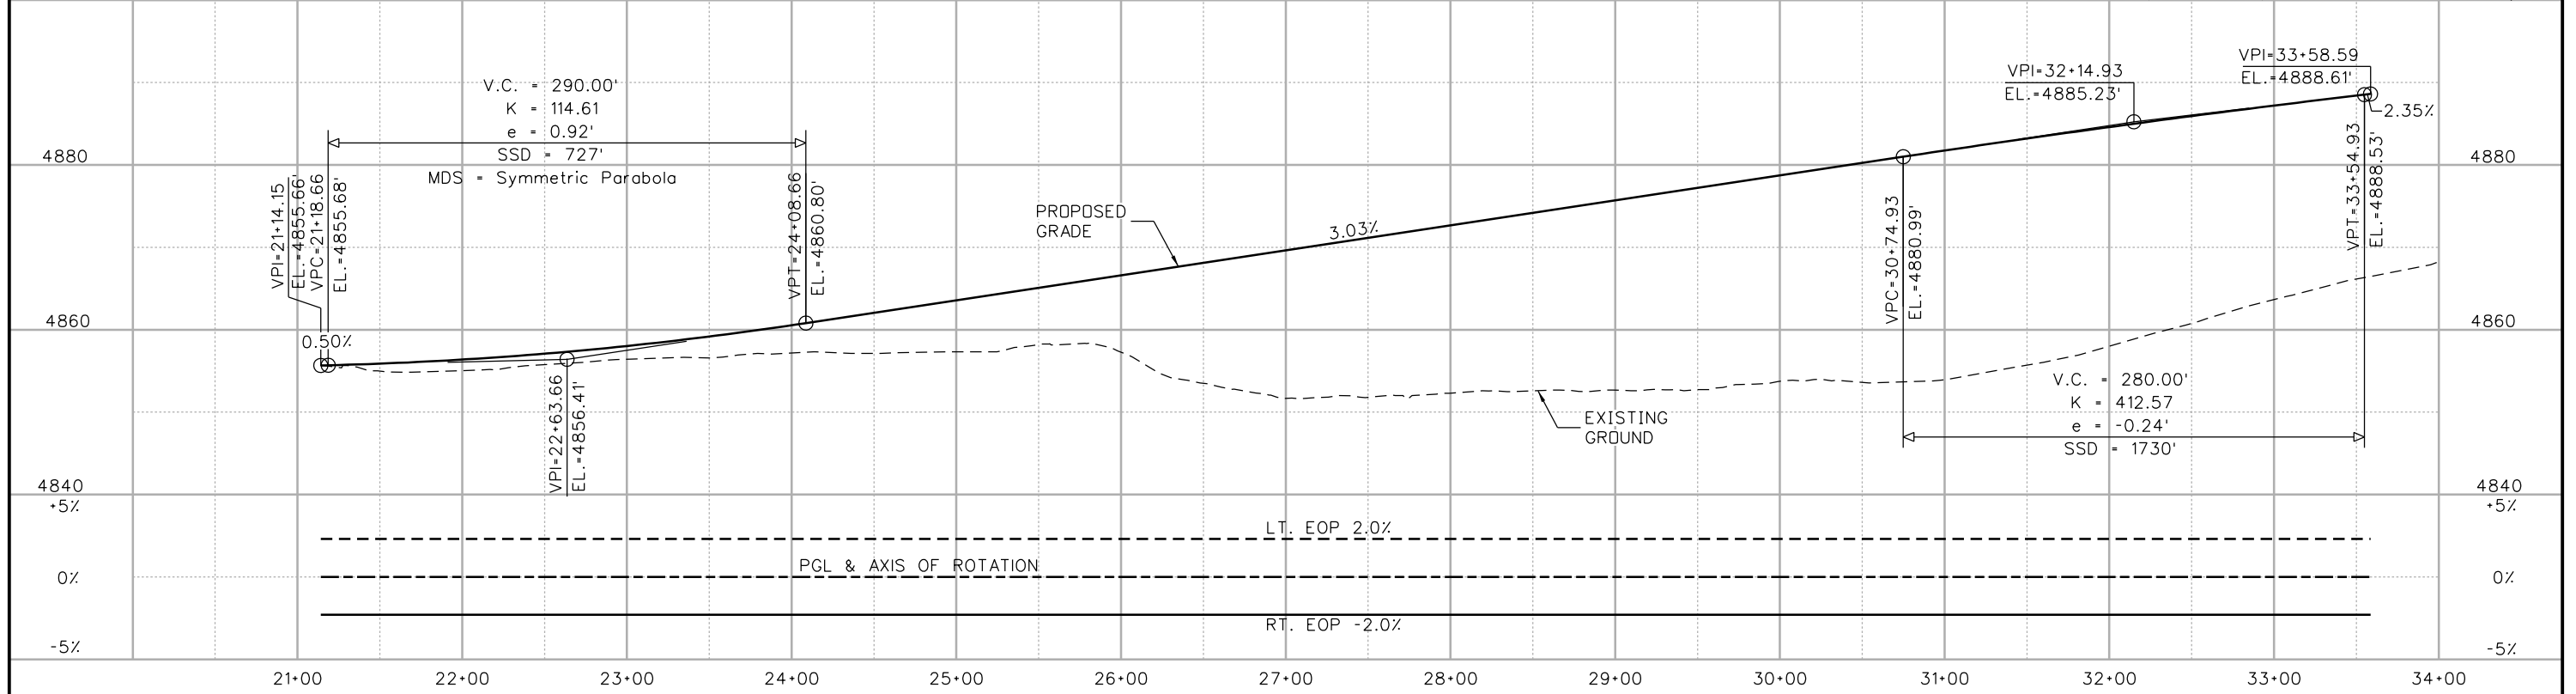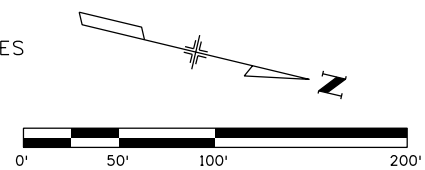

Print Date: 5/6/2016	
File Name: 18357DES_PNP_RampCSP_NBon001.dgn	
Horiz. Scale: 1:100	Vert. Scale:
Unit Information	Unit Leader Initials:
<b>ATKINS</b>	7604 Technology Way, Suite 400 Denver, CO 80237 Phone: (303) 221-7275 Fax: (303) 221-7276

Sheet Revisions		
Date:	Comments	Init.

Colorado Department of Transportation




10601 West 10th Street  
Greeley, CO 80634  
Phone: 970-350-2148 FAX: 970-350-2163

Region 4 TJT


<b>As Constructed</b>
No Revisions:
Revised:
Void:

<b>I-25/SH 392 TO SH 14 ROADWAY PLAN AND PROFILE NB I-25/CSP ON RAMP</b>			
Designer:	ACC	Structure	
Detailer:	JAG	Numbers	
Sheet Subset: ROADWAY		Subset Sheets: R91 of R168	

<b>Project No./Code</b>
IM 0253-221
18357
Sheet Number <b>156</b>

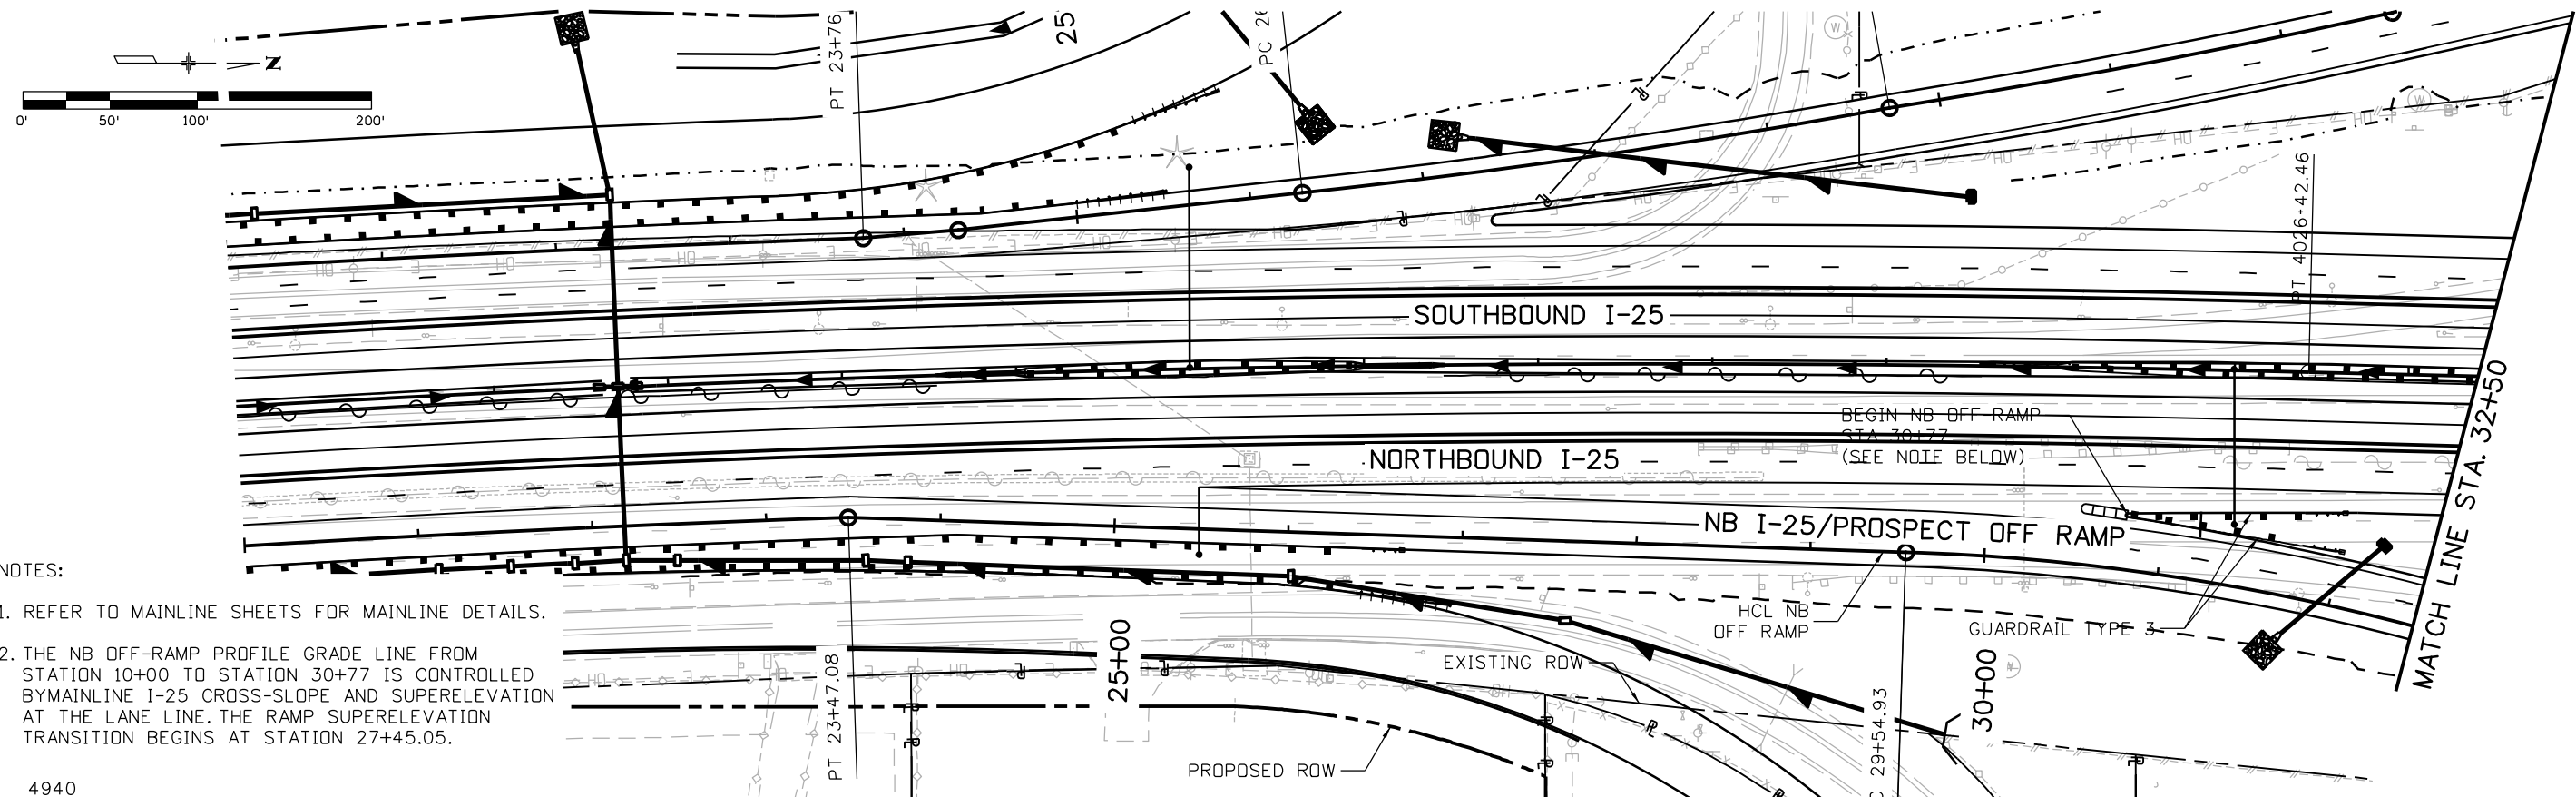

- NOTES:
- REFER TO MAINLINE SHEETS FOR MAINLINE DETAILS.
  - THE NB OFF-RAMP PROFILE GRADE LINE FROM STATION 10+00 TO STATION 30+77 IS CONTROLLED BY MAINLINE I-25 CROSS-SLOPE AND SUPERELEVATION AT THE LANE LINE. THE RAMP SUPERELEVATION TRANSITION BEGINS AT STATION 27+45.05.

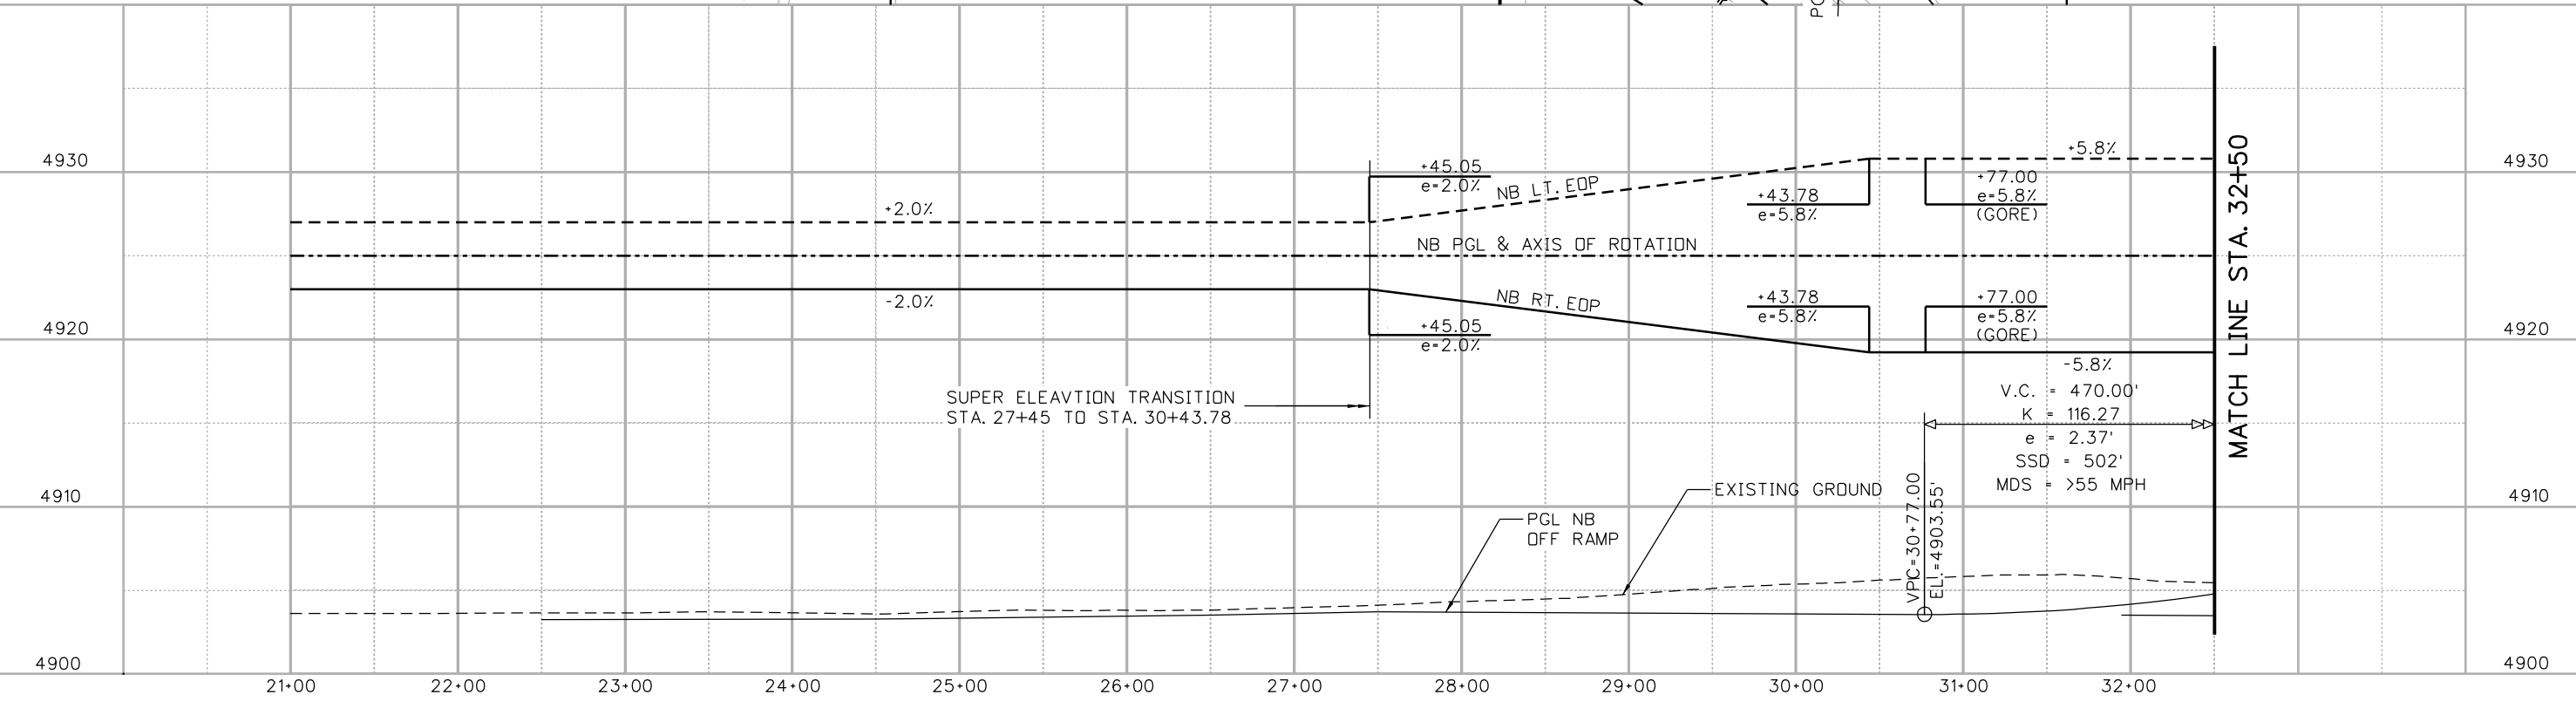

5/11/2016 10:12:25 AM  
 c:\pwwork\p\psjpw1\charlie.lim\dms84694\18357DES\_PnP\_Prospect\_Ramp\_NBoff001.dgn  
 DGN\_MODEL\_CDOT\_Default

Print Date: 5/11/2016  
 File Name: 18357DES\_PnP\_Prospect\_Ramp\_NBoff001.dgn  
 Horiz. Scale: 1:100      Vert. Scale: As Noted

**TSIOUVARAS SIMMONS HOLDERNESSE**  
 CONSULTING ENGINEERS

Sheet Revisions		
Date:	Comments	Init.

**Colorado Department of Transportation**

10601 West 10th Street  
 Greeley, CO 80634  
 Phone: 970-350-2148    FAX: 970-350-2163

**Region 4**      **TJT**




<b>As Constructed</b>
No Revisions:
Revised:
Void:

**I-25/SH 392 TO SH 14  
 PLAN AND PROFILE  
 NB I-25/PROSPECT OFF-RAMP**

Designer: DRW    Structure Numbers  
 Detailer: CCL  
 Sheet Subset: ROADWAY    Subset Sheets: R92 of R168

<b>Project No./Code</b>
IM 0253-221
18357
Sheet Number <b>157</b>

- NOTES:
- REFER TO MAINLINE SHEETS FOR MAINLINE DETAILS.
  - THE NB OFF-RAMP PROFILE GRADE LINE FROM STATION 10+00 TO STATION 30+77 IS CONTROLLED BY MAINLINE I-25 CROSS-SLOPE AND SUPERELEVATION AT THE LANE LINE. THE RAMP SUPERELEVATION TRANSITION BEGINS AT STATION 27+45.05.

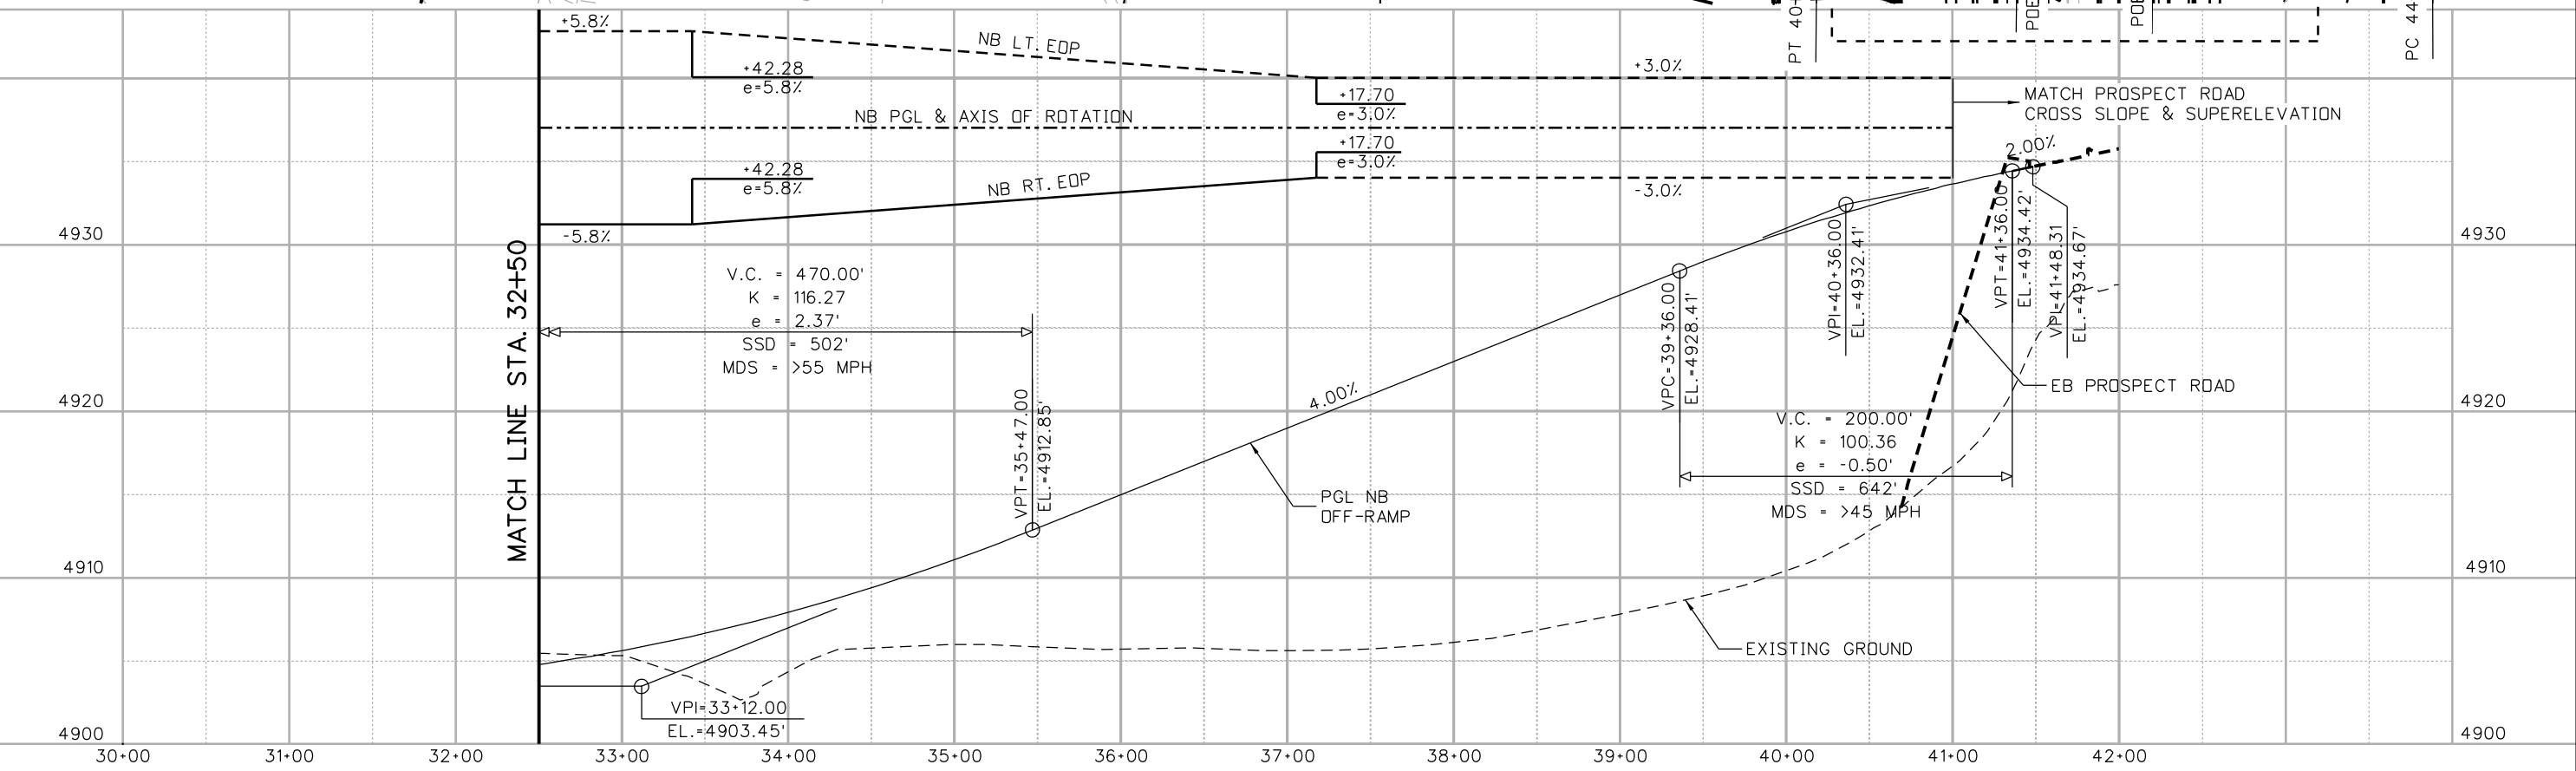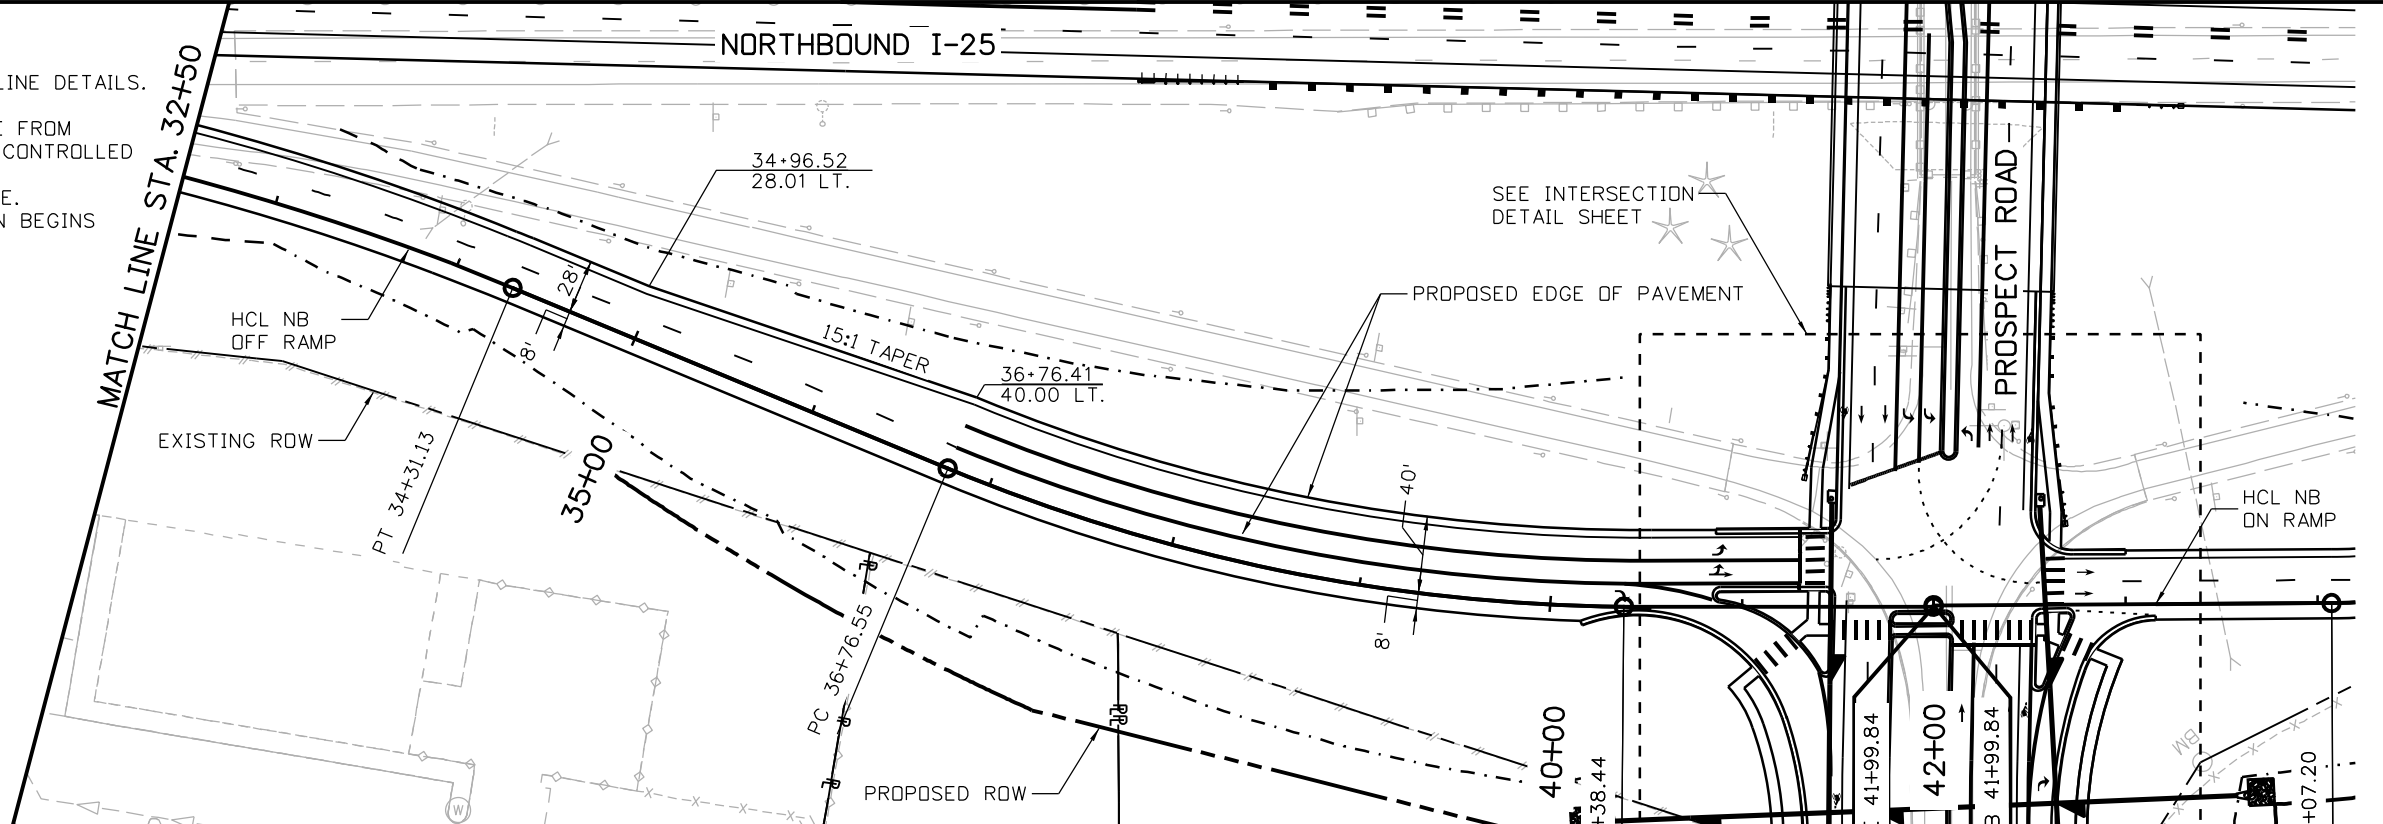 

5/11/2016 9:21:34 AM  
 c:\pwwork\pds\p1\charlie.lim\dms84694\18357DES\_PnP\_Prospect\_Ramp\_NBoff002.dgn  
 DGN\_MODEL:CDOT\_Default

Print Date: 5/11/2016  
 File Name: 18357DES\_PnP\_Prospect\_Ramp\_NBoff002.dgn  
 Horiz. Scale: 1:100      Vert. Scale: As Noted

Sheet Revisions		
Date:	Comments	Init.

Colorado Department of Transportation

10601 West 10th Street  
 Greeley, CO 80634  
 Phone: 970-350-2148 FAX: 970-350-2163

Region 4      TJT


As Constructed
No Revisions:
Revised:
Void:

I-25/SH 392 TO SH 14  
 PLAN AND PROFILE  
 NB I-25/PROSPECT OFF-RAMP


Designer: DRW      Structure Numbers  
 Detailer: CCL      Subsets: R93 of R168

Sheet Subset: ROADWAY

Project No./Code	IM 0253-221
	18357
Sheet Number	158

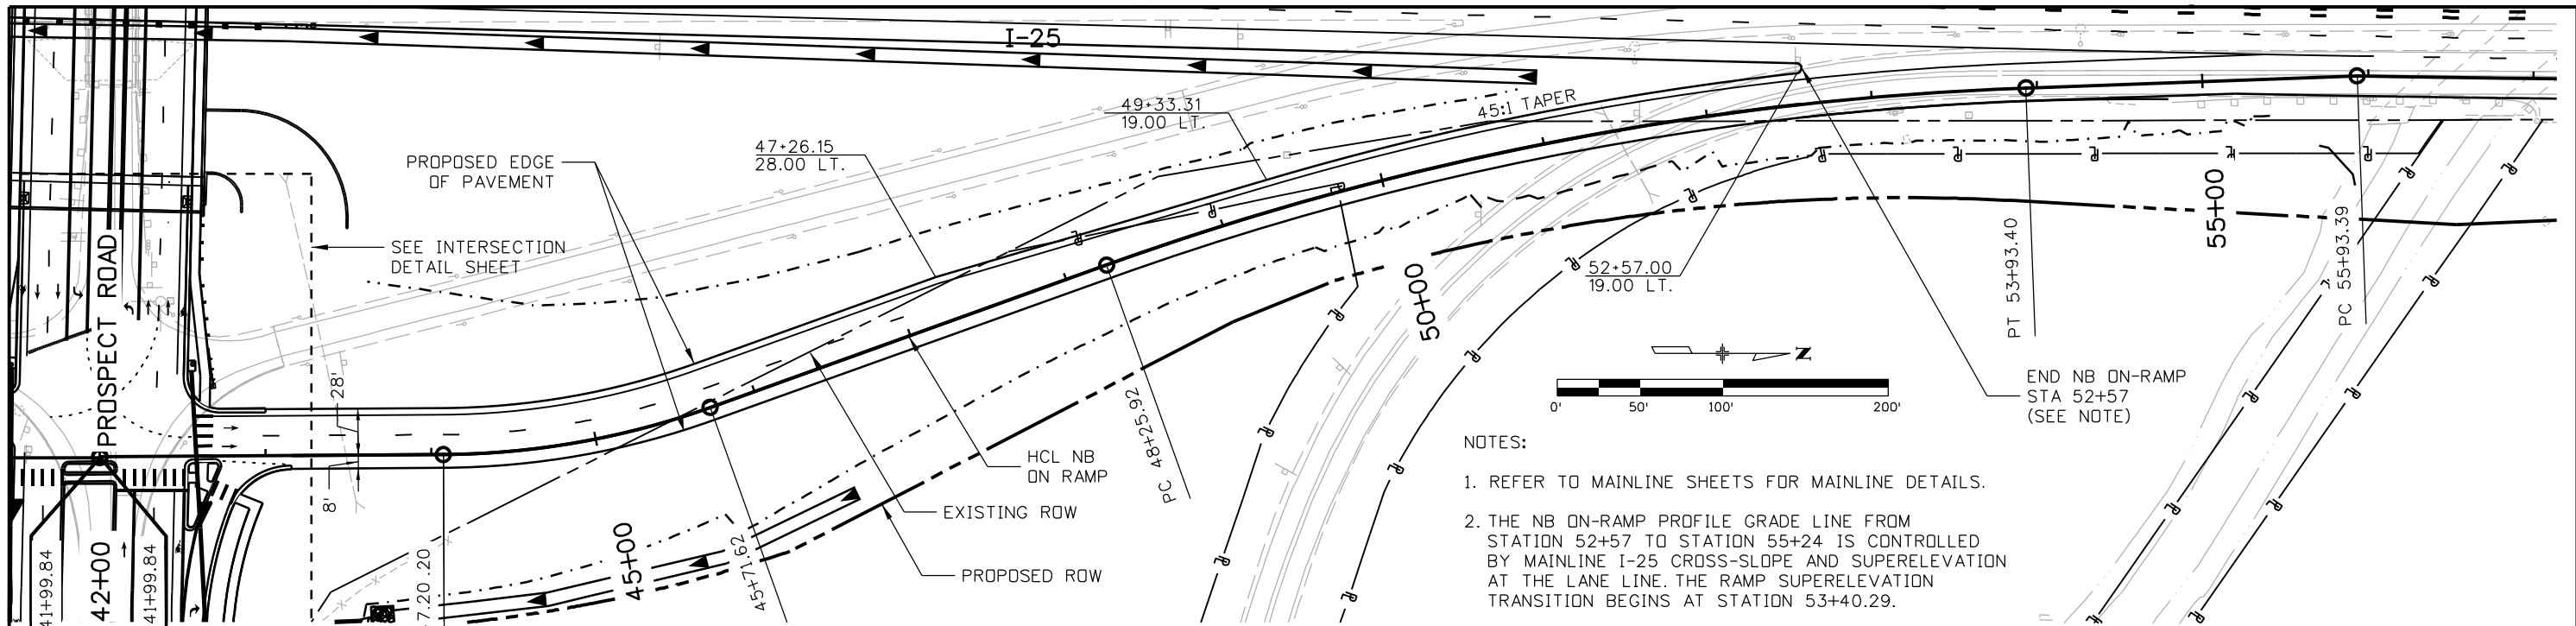

- NOTES:
- REFER TO MAINLINE SHEETS FOR MAINLINE DETAILS.
  - THE NB ON-RAMP PROFILE GRADE LINE FROM STATION 52+57 TO STATION 55+24 IS CONTROLLED BY MAINLINE I-25 CROSS-SLOPE AND SUPERELEVATION AT THE LANE LINE. THE RAMP SUPERELEVATION TRANSITION BEGINS AT STATION 53+40.29.

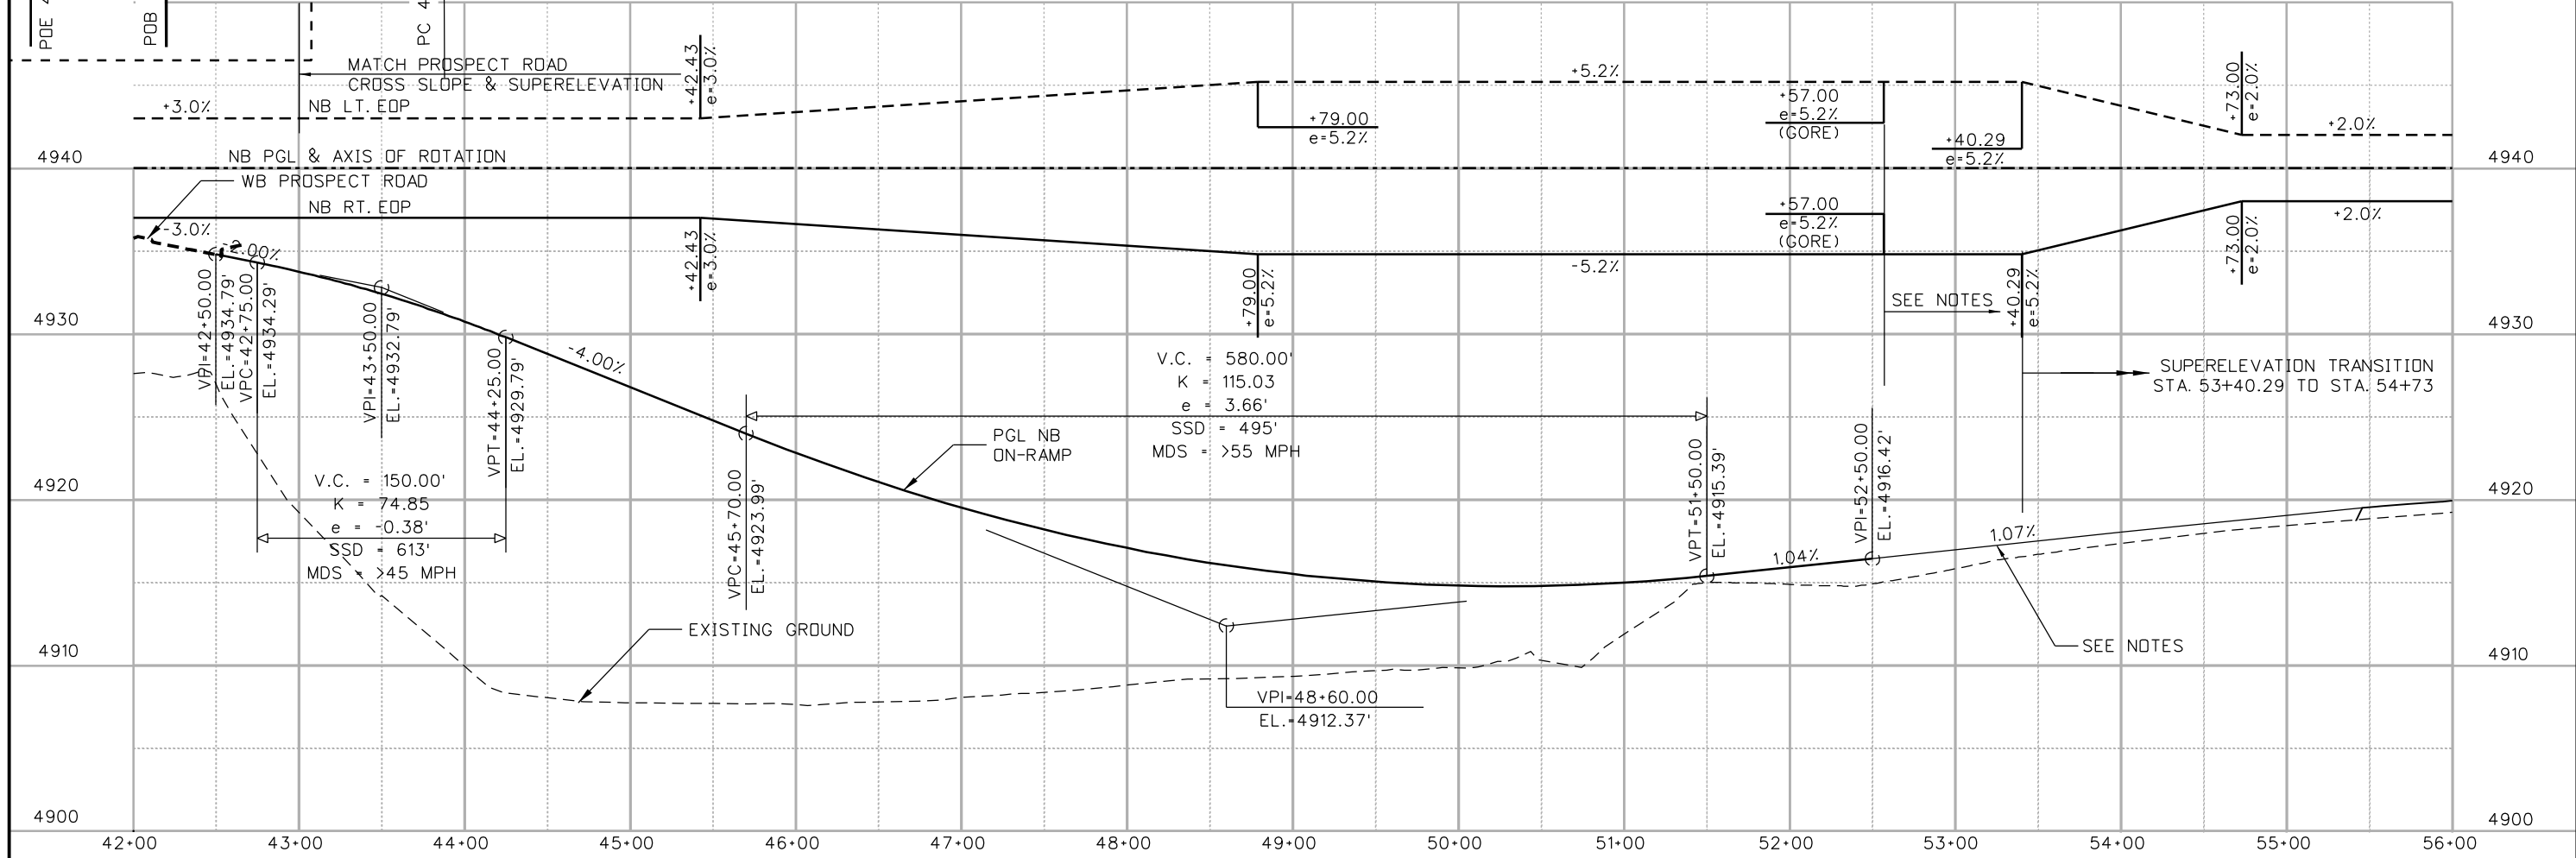

5/11/2016 10:15:27 AM  
 c:\pwwork\pjs\pw1\charlie.lim\dms84694\18357DES\_PnP\_Prospect\_Ramp\_NBOn001.dgn  
 DGN\_MODEL:CDOT\_Default

Print Date: 5/11/2016  
 File Name: 18357DES\_PnP\_Prospect\_Ramp\_NBOn001.dgn  
 Horiz. Scale: 1:100      Vert. Scale: As Noted

**TSIOUVARAS SIMMONS HOLDERNES**  
 CONSULTING ENGINEERS

Sheet Revisions		
Date:	Comments	Init.

**Colorado Department of Transportation**

10601 West 10th Street  
 Greeley, CO 80634  
 Phone: 970-350-2148 FAX: 970-350-2163

**Region 4**      **TJT**


<b>As Constructed</b>
No Revisions:
Revised:
Void:

**I-25/SH 392 TO SH 14  
 PLAN AND PROFILE  
 NB I-25/PROSPECT ON-RAMP**


Designer: DRW      Structure:      Numbers:        
 Detailer: CCL        
 Sheet Subset: ROADWAY      Subset Sheets: R94 of R168

<b>Project No./Code</b>
IM 0253-221
18357
Sheet Number <b>159</b>



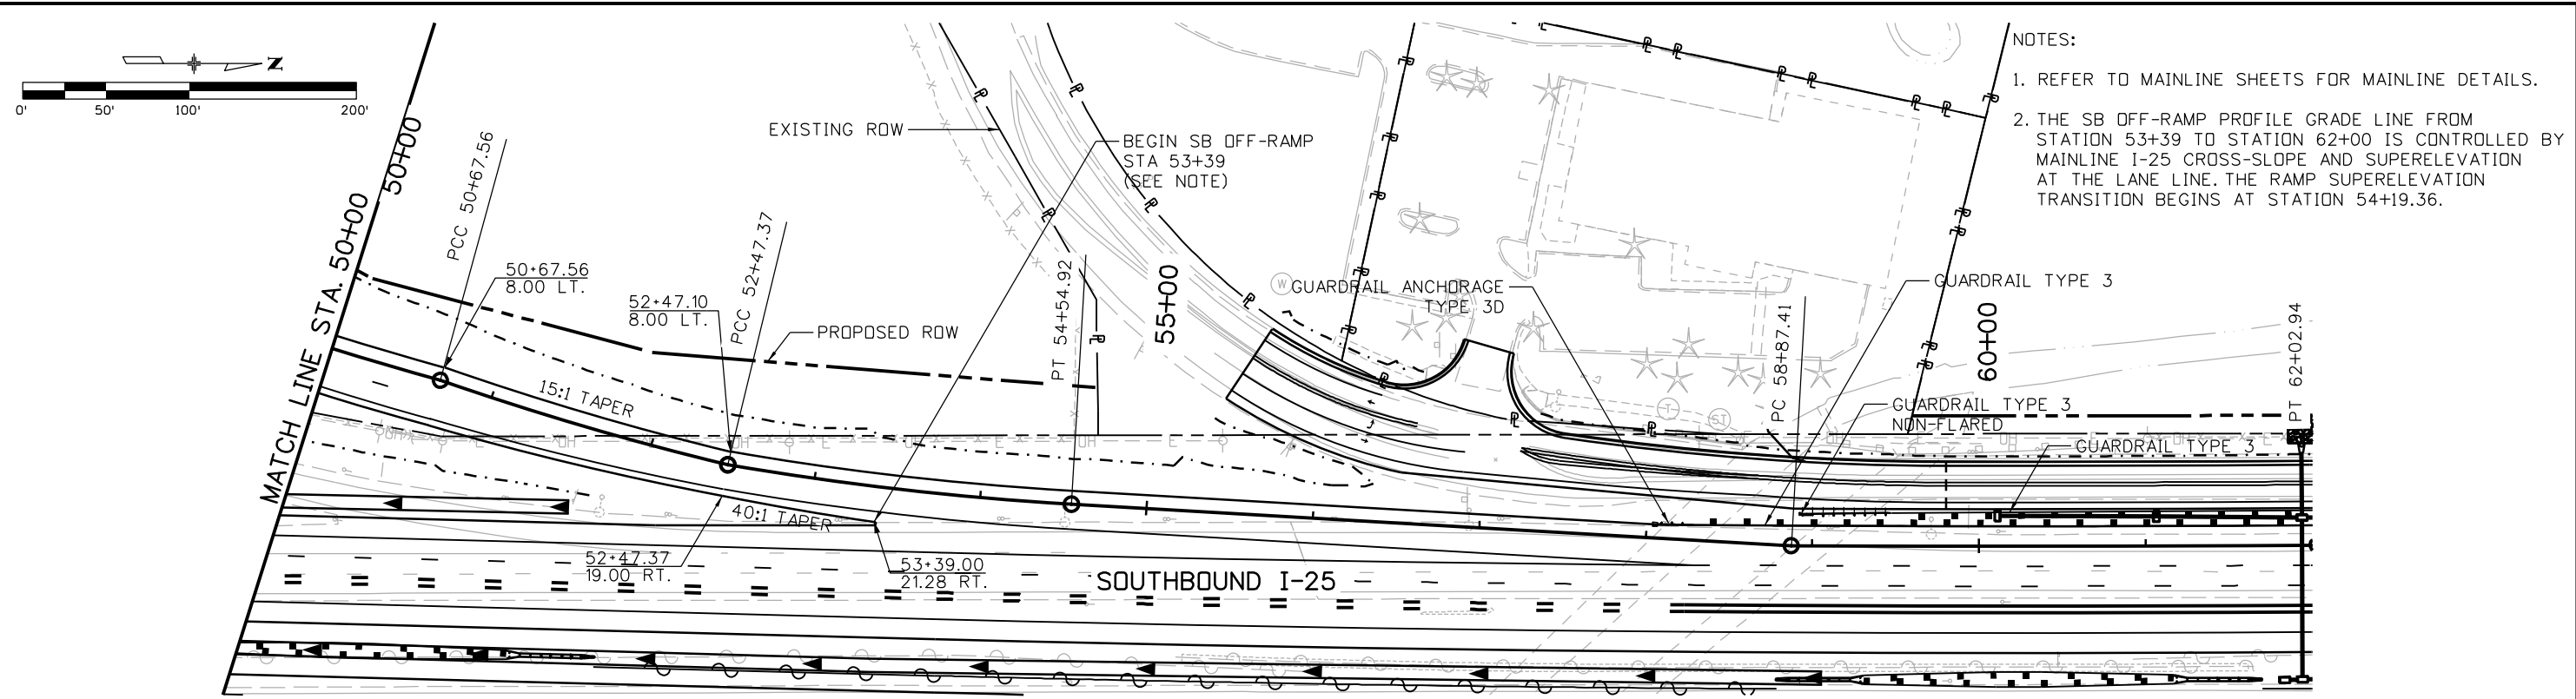

- NOTES:
1. REFER TO MAINLINE SHEETS FOR MAINLINE DETAILS.
  2. THE SB OFF-RAMP PROFILE GRADE LINE FROM STATION 53+39 TO STATION 62+00 IS CONTROLLED BY MAINLINE I-25 CROSS-SLOPE AND SUPERELEVATION AT THE LANE LINE. THE RAMP SUPERELEVATION TRANSITION BEGINS AT STATION 54+19.36.

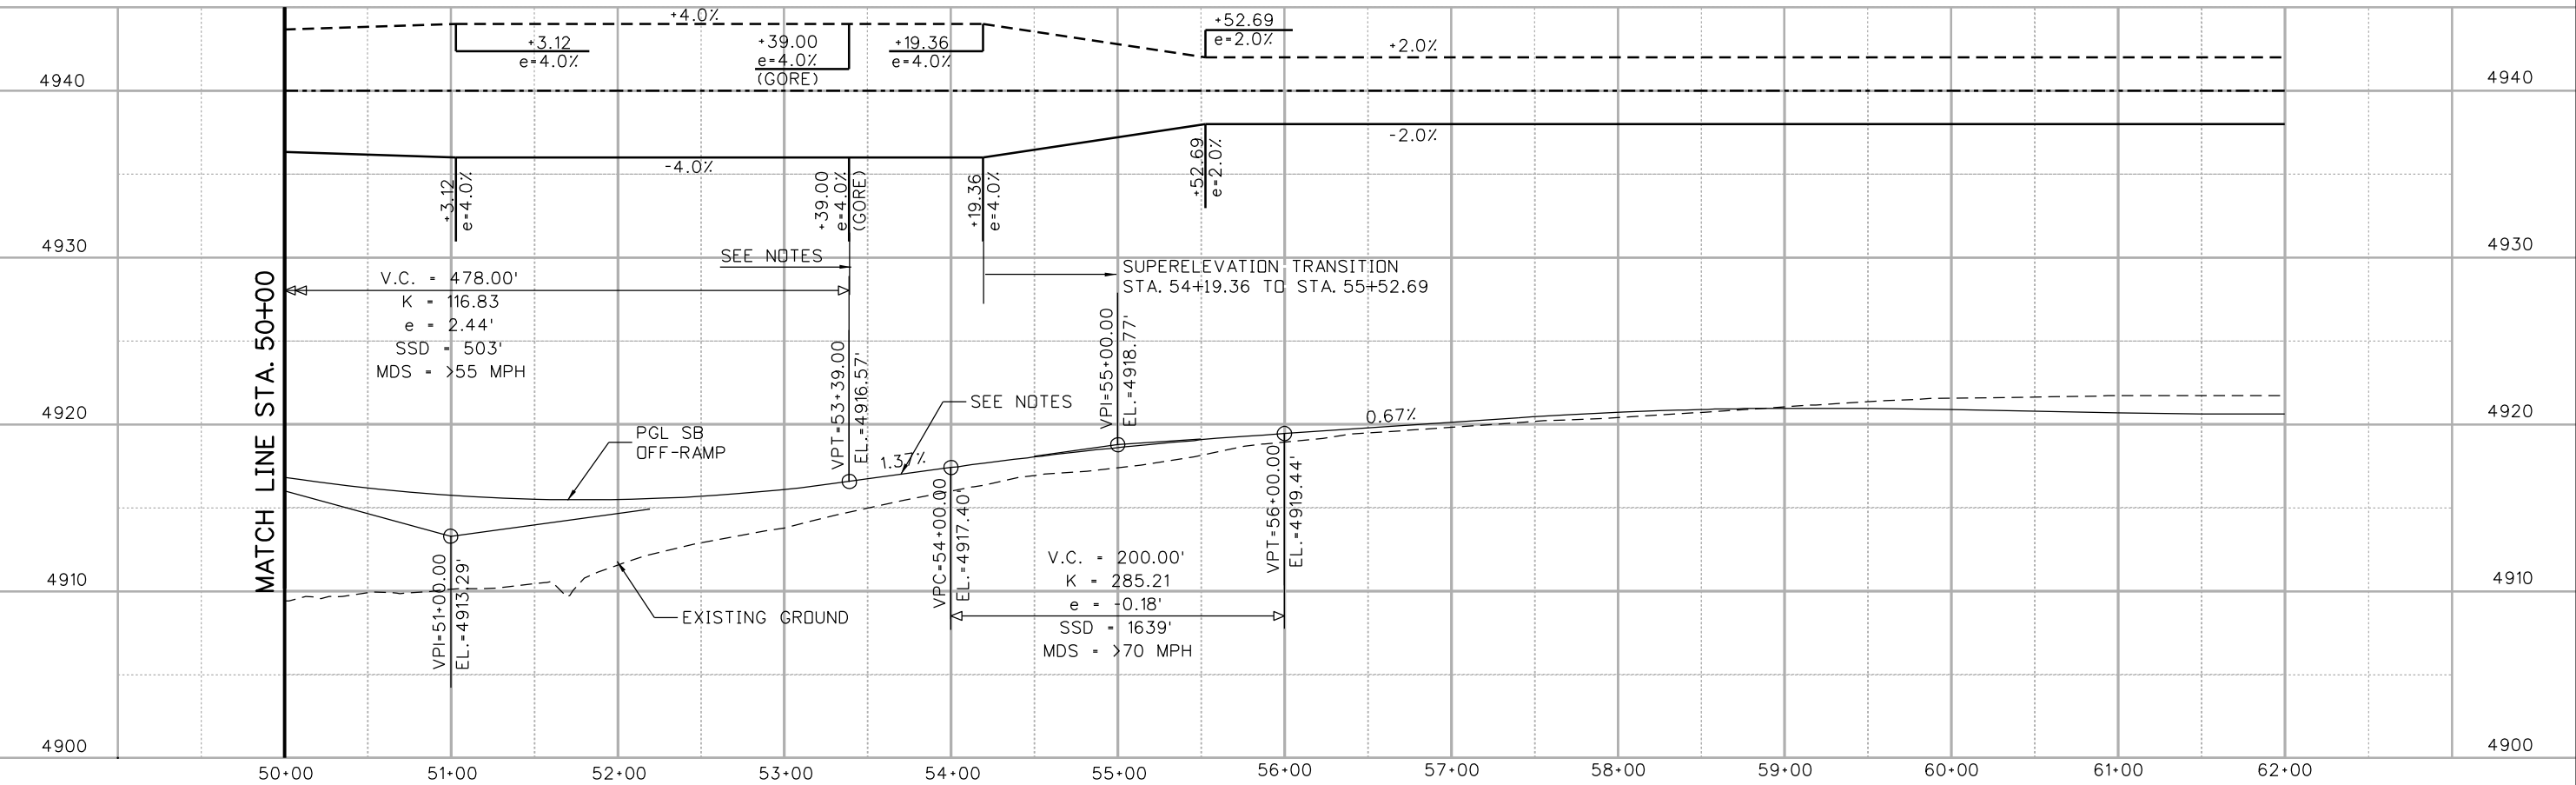

5/11/2016 10:19:12 AM  
 c:\pwwork\pds\p1\charlie.lim\dms84694\18357DES\_PnP\_Prospect\_Ramp\_SBoff002.dgn  
 DGN MODEL:CDOT\_Default

Print Date: 5/11/2016  
 File Name: 18357DES\_PnP\_Prospect\_Ramp\_SBoff002.dgn  
 Horiz. Scale: 1:100    Vert. Scale: As Noted

Sheet Revisions		
Date:	Comments	Init.

Colorado Department of Transportation  
 Region 4

10601 West 10th Street  
 Greeley, CO 80634  
 Phone: 970-350-2148 FAX: 970-350-2163

TJT


As Constructed
No Revisions:
Revised:
Void:

I-25/SH 392 TO SH 14  
 PLAN AND PROFILE  
 SB I-25/PROSPECT OFF-RAMP

Designer: DRW  
 Detailer: CCL



Structure Numbers  
 Sheet Subset: ROADWAY    Subset Sheets: R96 of R168

Project No./Code
IM 0253-221
18357
Sheet Number 161

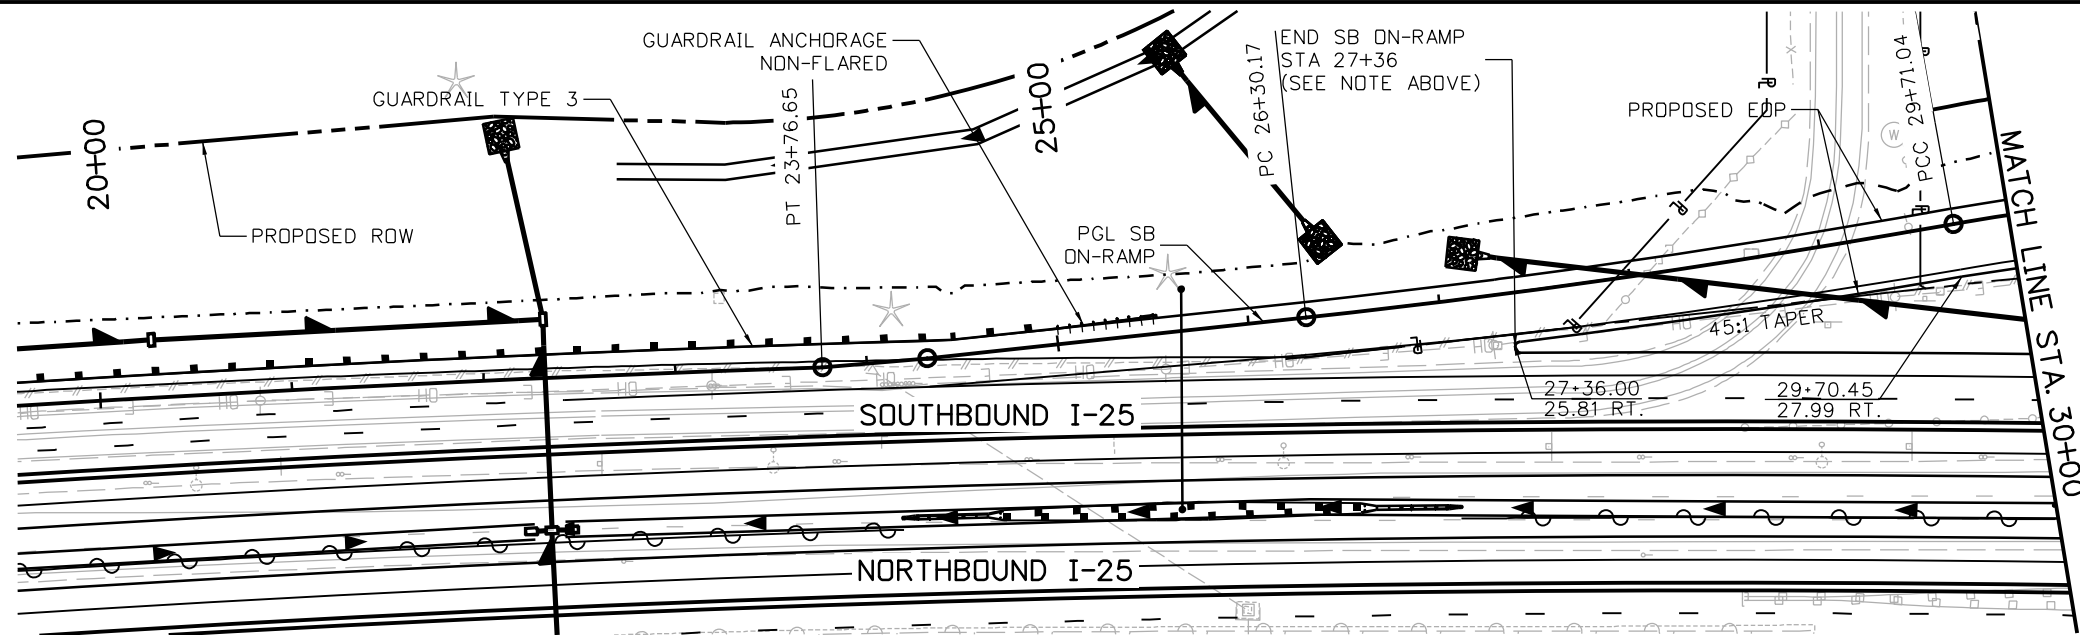

NOTES:

1. REFER TO MAINLINE SHEETS FOR MAINLINE DETAILS.
2. THE SB ON-RAMP PROFILE GRADE LINE FROM STATION 10+00 TO STATION 27+36 IS CONTROLLED BY MAINLINE I-25 CROSS-SLOPE AND SUPERELEVATION AT THE LANE LINE. THE RAMP SUPERELEVATION TRANSITION BEGINS AT STATION 23+48.05.

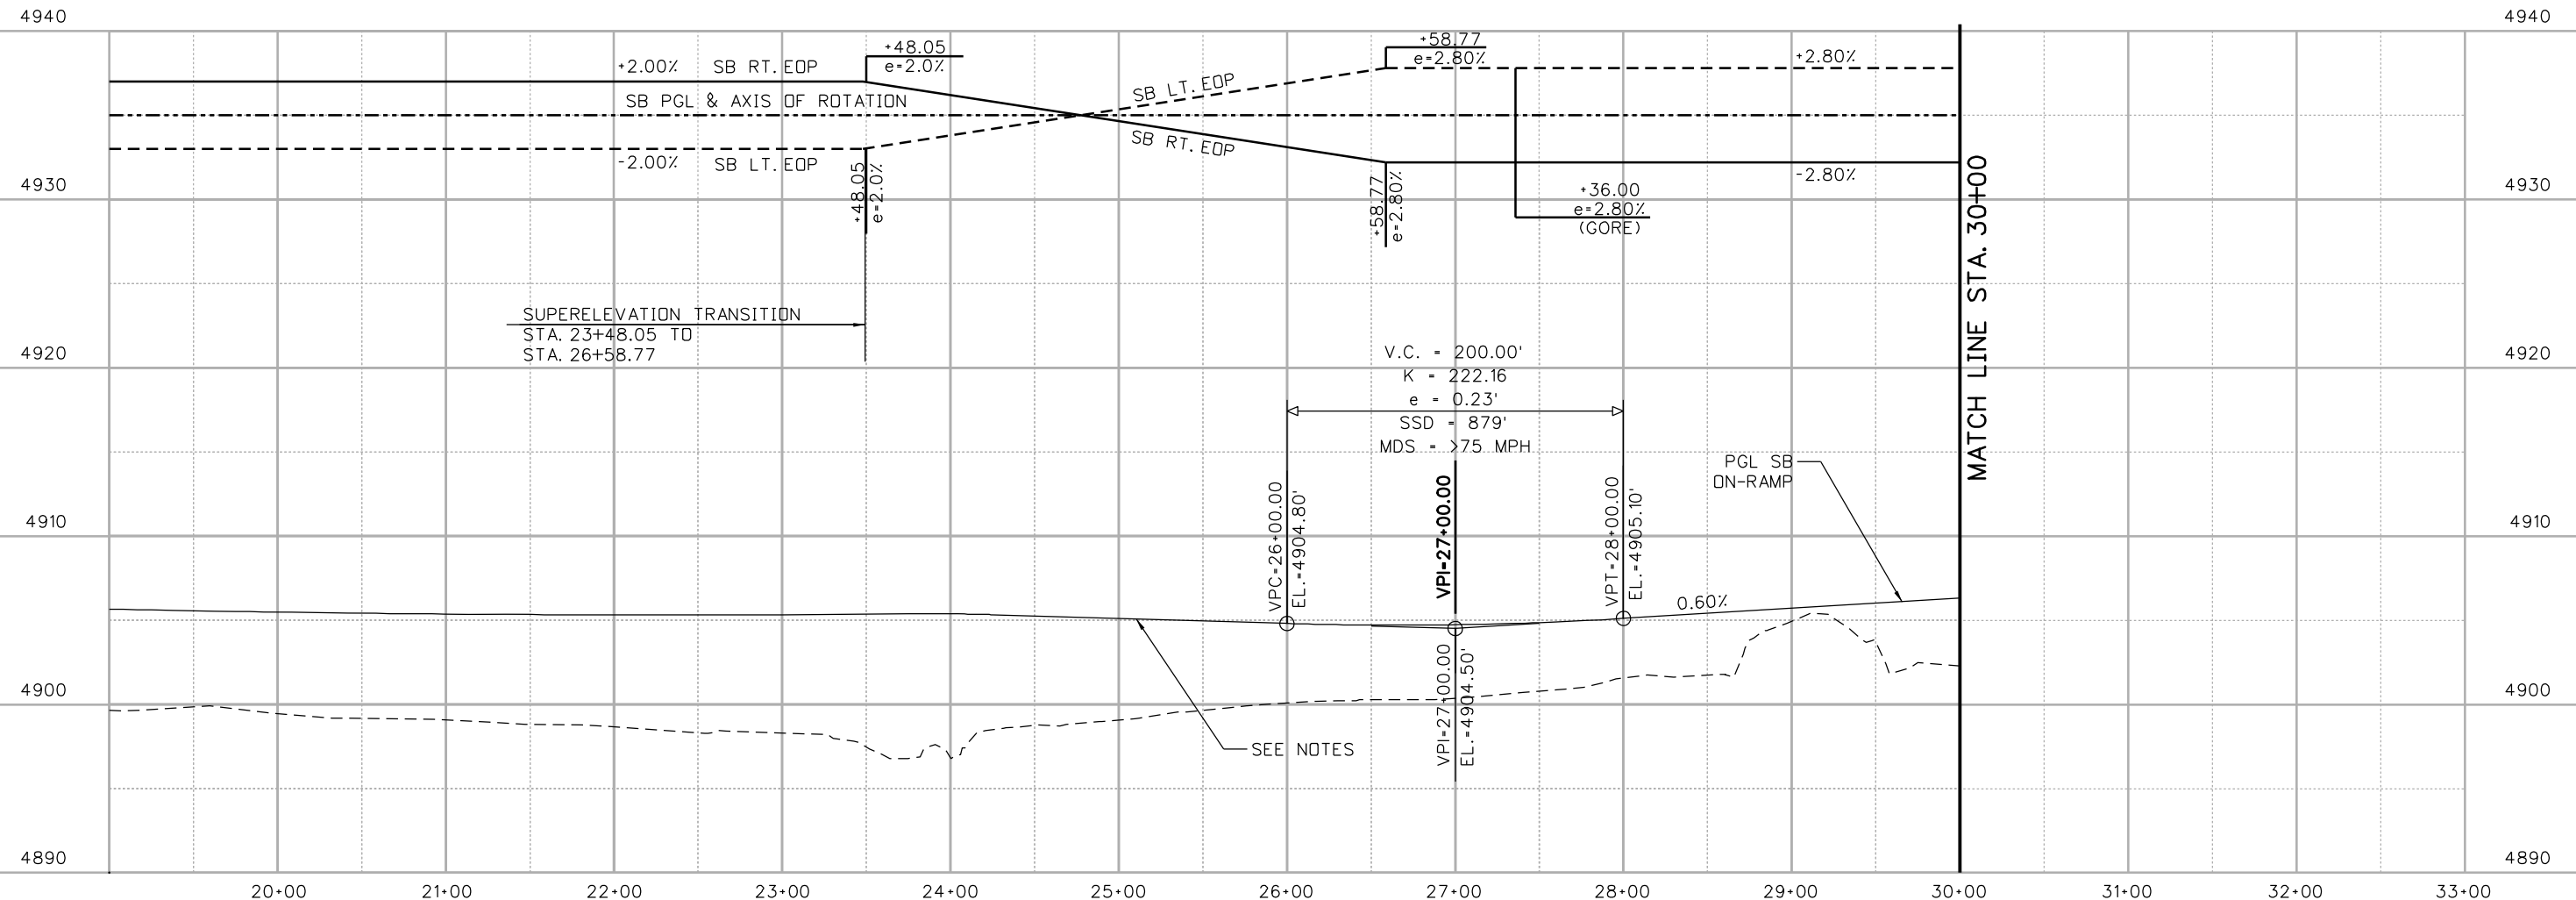 

5/11/2016 10:22:00 AM  
 c:\pwwork\pjs\pw1\charlie.lim\dms84694\18357DES\_PnP\_Prospect\_Ramp\_SBon001.dgn  
 DGN\_MODEL=CDOT\_Default

Print Date: 5/11/2016  
 File Name: 18357DES\_PnP\_Prospect\_Ramp\_SBon001.dgn  
 Horiz. Scale: 1:100 Vert. Scale: As Noted

Sheet Revisions		
Date:	Comments	Init.

Colorado Department of Transportation  
 Region 4  
 10601 West 10th Street  
 Greeley, CO 80634  
 Phone: 970-350-2148 FAX: 970-350-2163  
 TJT


As Constructed
No Revisions:
Revised:
Void:

I-25/SH 392 TO SH 14  
 PLAN AND PROFILE  
 SB I-25/PROSPECT ON-RAMP


Designer: DRW	Structure Numbers
Detailer: CCL	
Sheet Subset: ROADWAY	
Subset Sheets: R97 of R168	

Project No./Code	IM 0253-221
	18357
Sheet Number	162



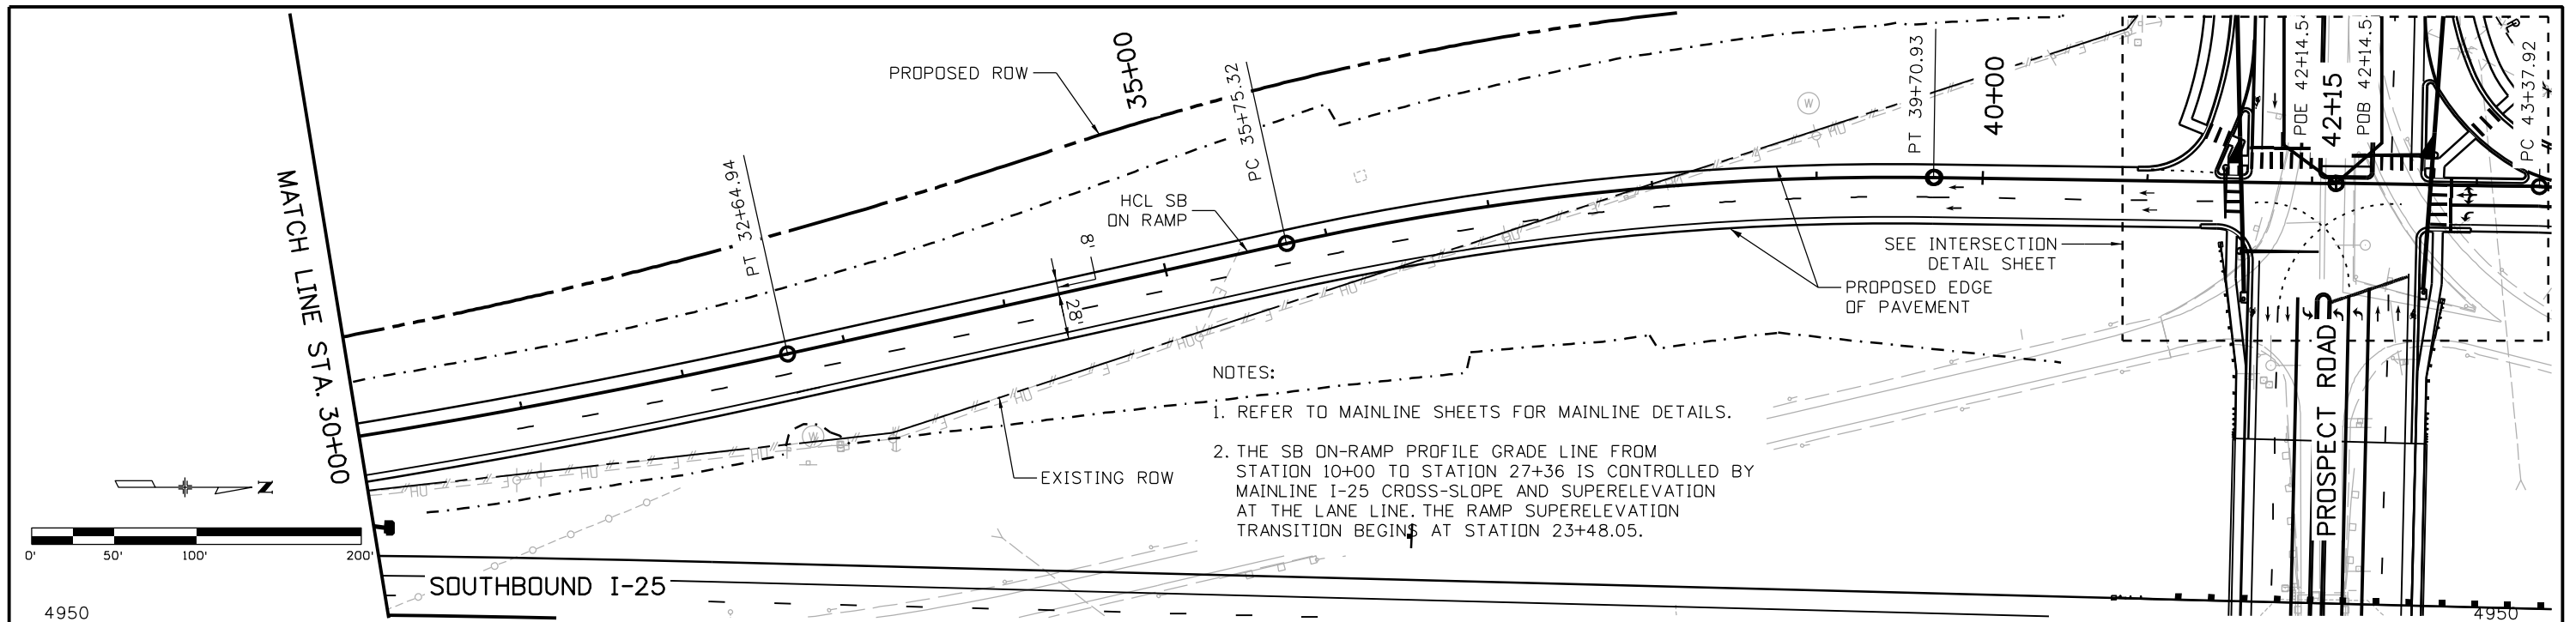

NOTES:  
 1. REFER TO MAINLINE SHEETS FOR MAINLINE DETAILS.  
 2. THE SB ON-RAMP PROFILE GRADE LINE FROM STATION 10+00 TO STATION 27+36 IS CONTROLLED BY MAINLINE I-25 CROSS-SLOPE AND SUPERELEVATION AT THE LANE LINE. THE RAMP SUPERELEVATION TRANSITION BEGINS AT STATION 23+48.05.

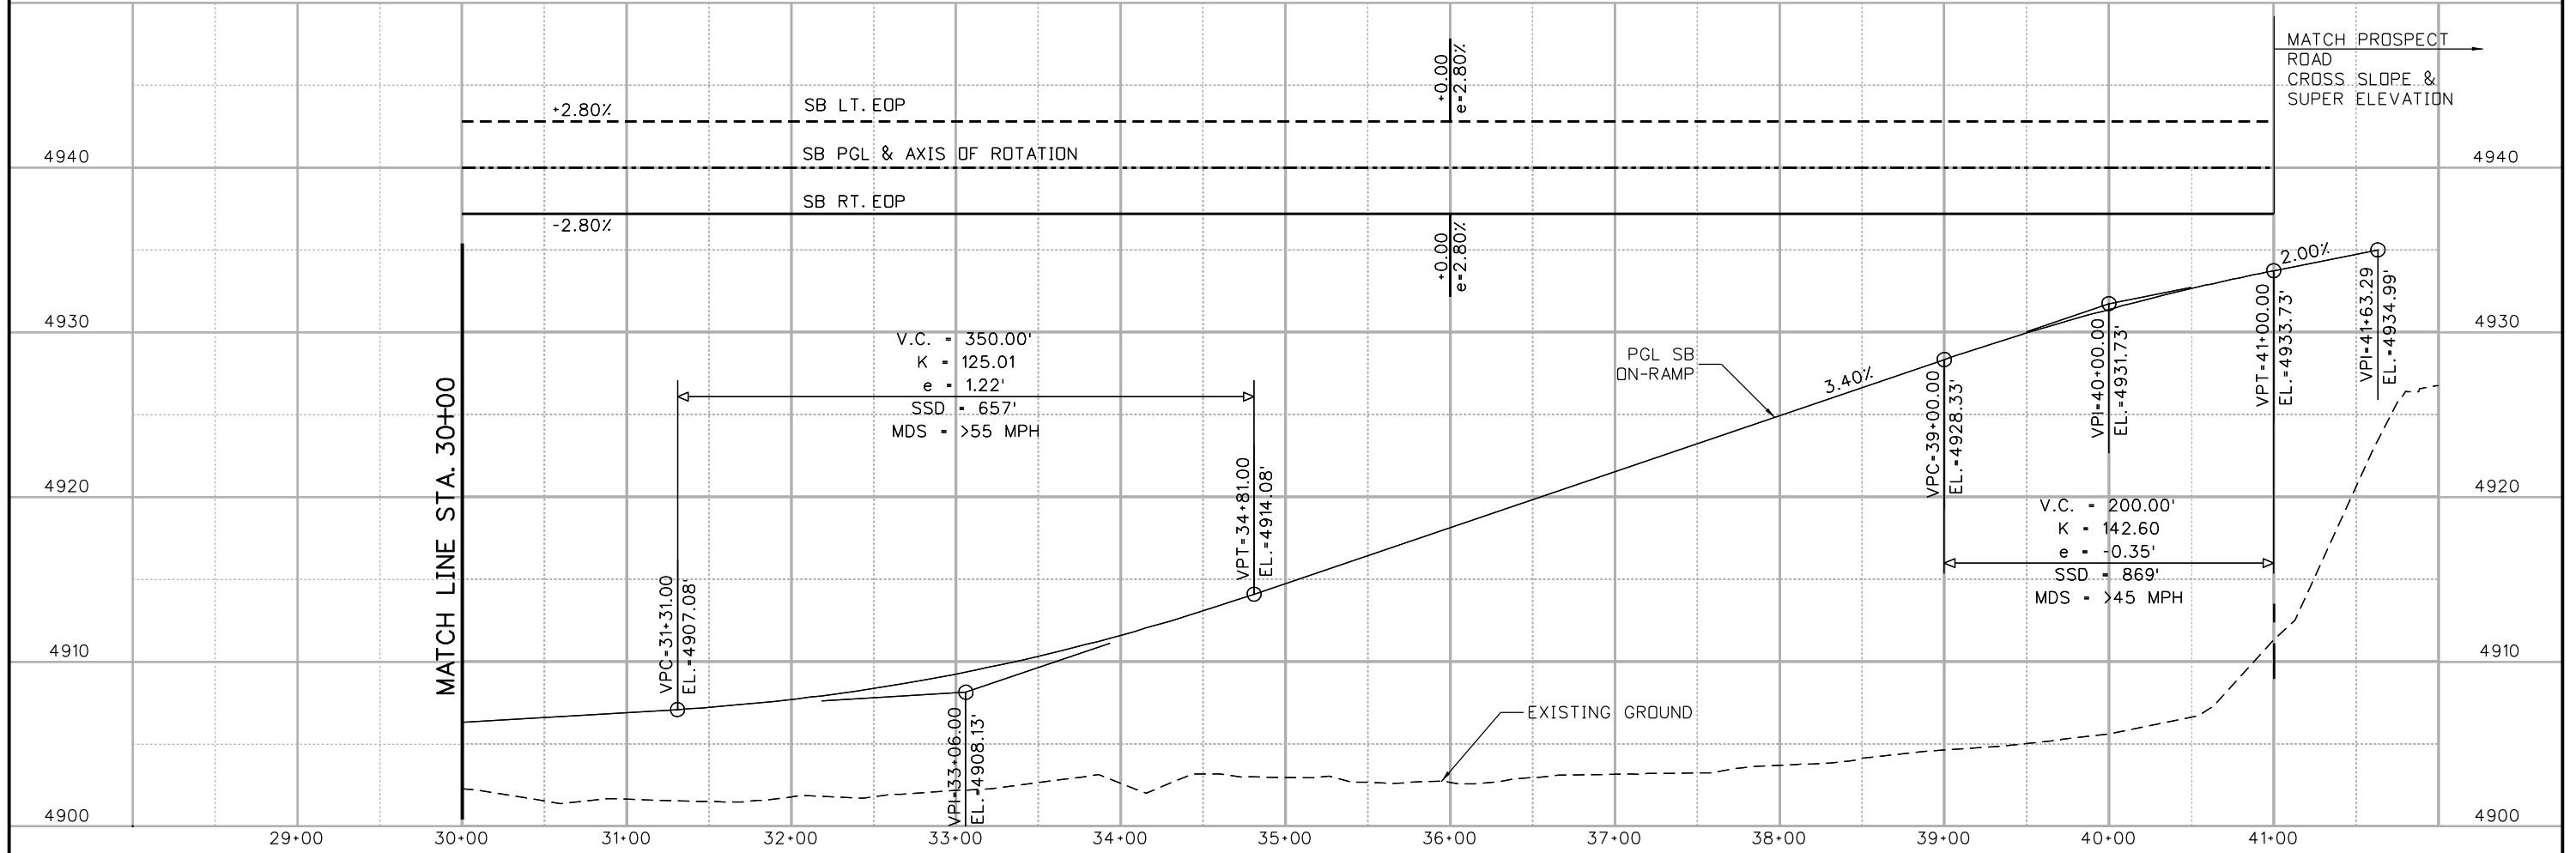

5/11/2016 10:24:02 AM  
 c:\pwwork\pjs\pw1\charlie.lim\dms84694\18357DES\_PnP\_Prospect\_Ramp\_SBon002.dgn  
 DGN\_MODEL:CDOT\_Default

Print Date: 5/11/2016  
 File Name: 18357DES\_PnP\_Prospect\_Ramp\_SBon002.dgn  
 Horiz. Scale: 1:100      Vert. Scale: As Noted

Sheet Revisions		
Date:	Comments	Init.


Colorado Department of Transportation  
 10601 West 10th Street  
 Greeley, CO 80634  
 Phone: 970-350-2148 FAX: 970-350-2163  
 Region 4      TJT

As Constructed
No Revisions:
Revised:
Void:



I-25/SH 392 TO SH 14  
 PLAN AND PROFILE  
 SB I-25/PROSPECT ON-RAMP

Designer: DRW      Structure Numbers  
 Detailer: CCL  
 Sheet Subset: ROADWAY      Subset Sheets: R98 of R168

Project No./Code
IM 0253-221
18357
Sheet Number 163

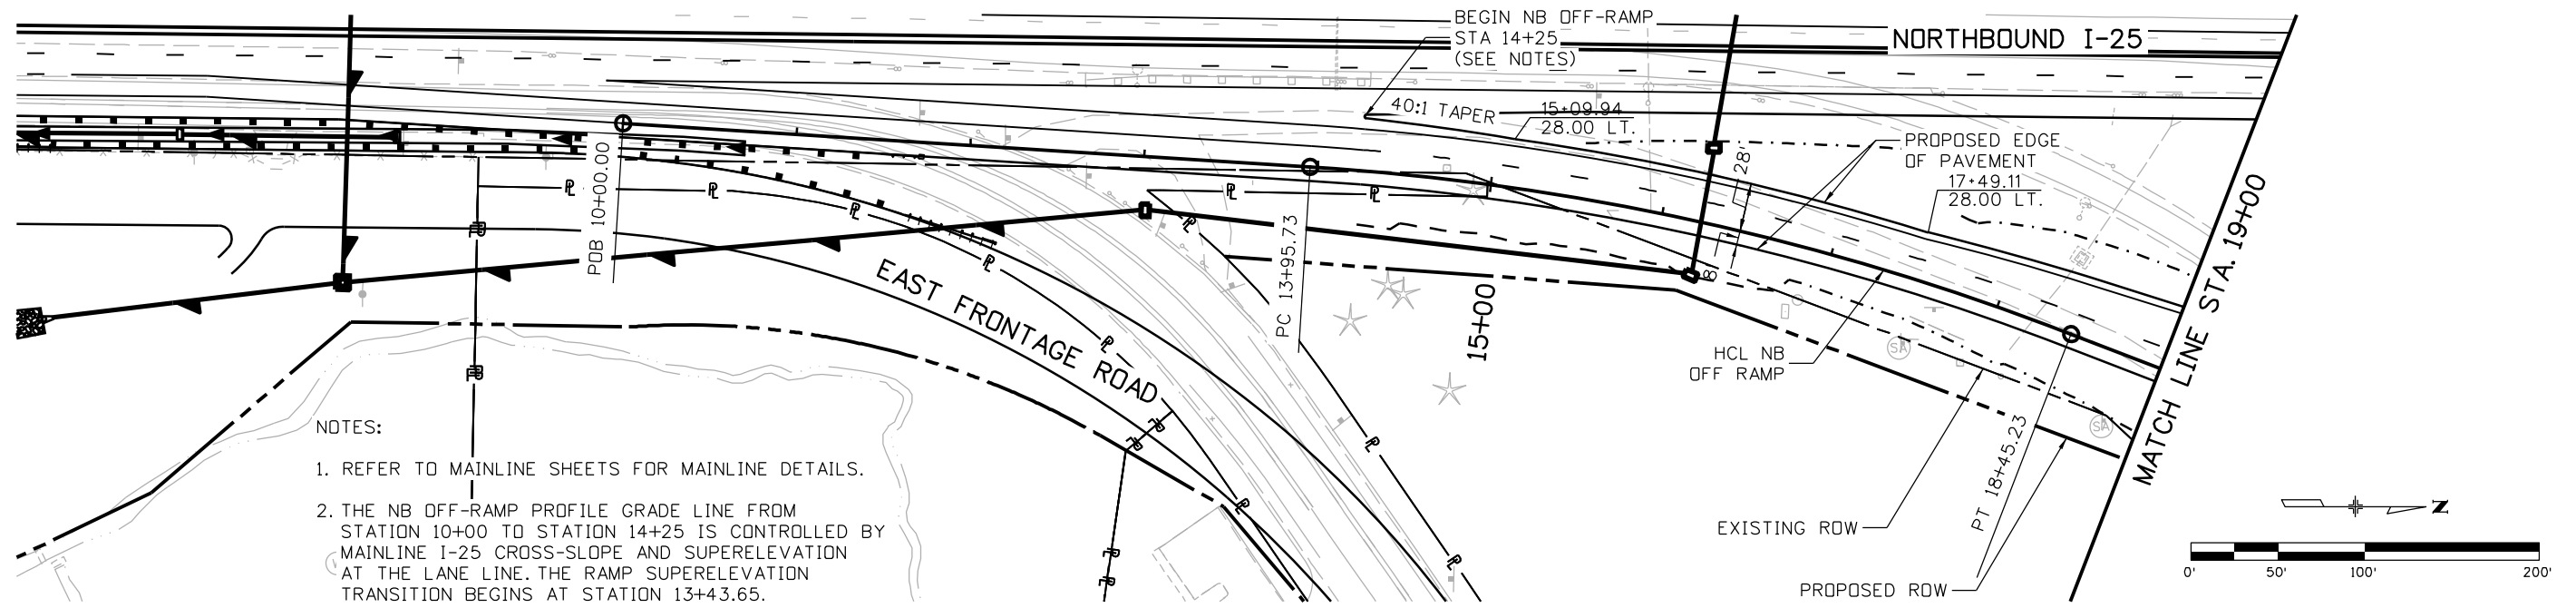

- NOTES:
1. REFER TO MAINLINE SHEETS FOR MAINLINE DETAILS.
  2. THE NB OFF-RAMP PROFILE GRADE LINE FROM STATION 10+00 TO STATION 14+25 IS CONTROLLED BY MAINLINE I-25 CROSS-SLOPE AND SUPERELEVATION AT THE LANE LINE. THE RAMP SUPERELEVATION TRANSITION BEGINS AT STATION 13+43.65.

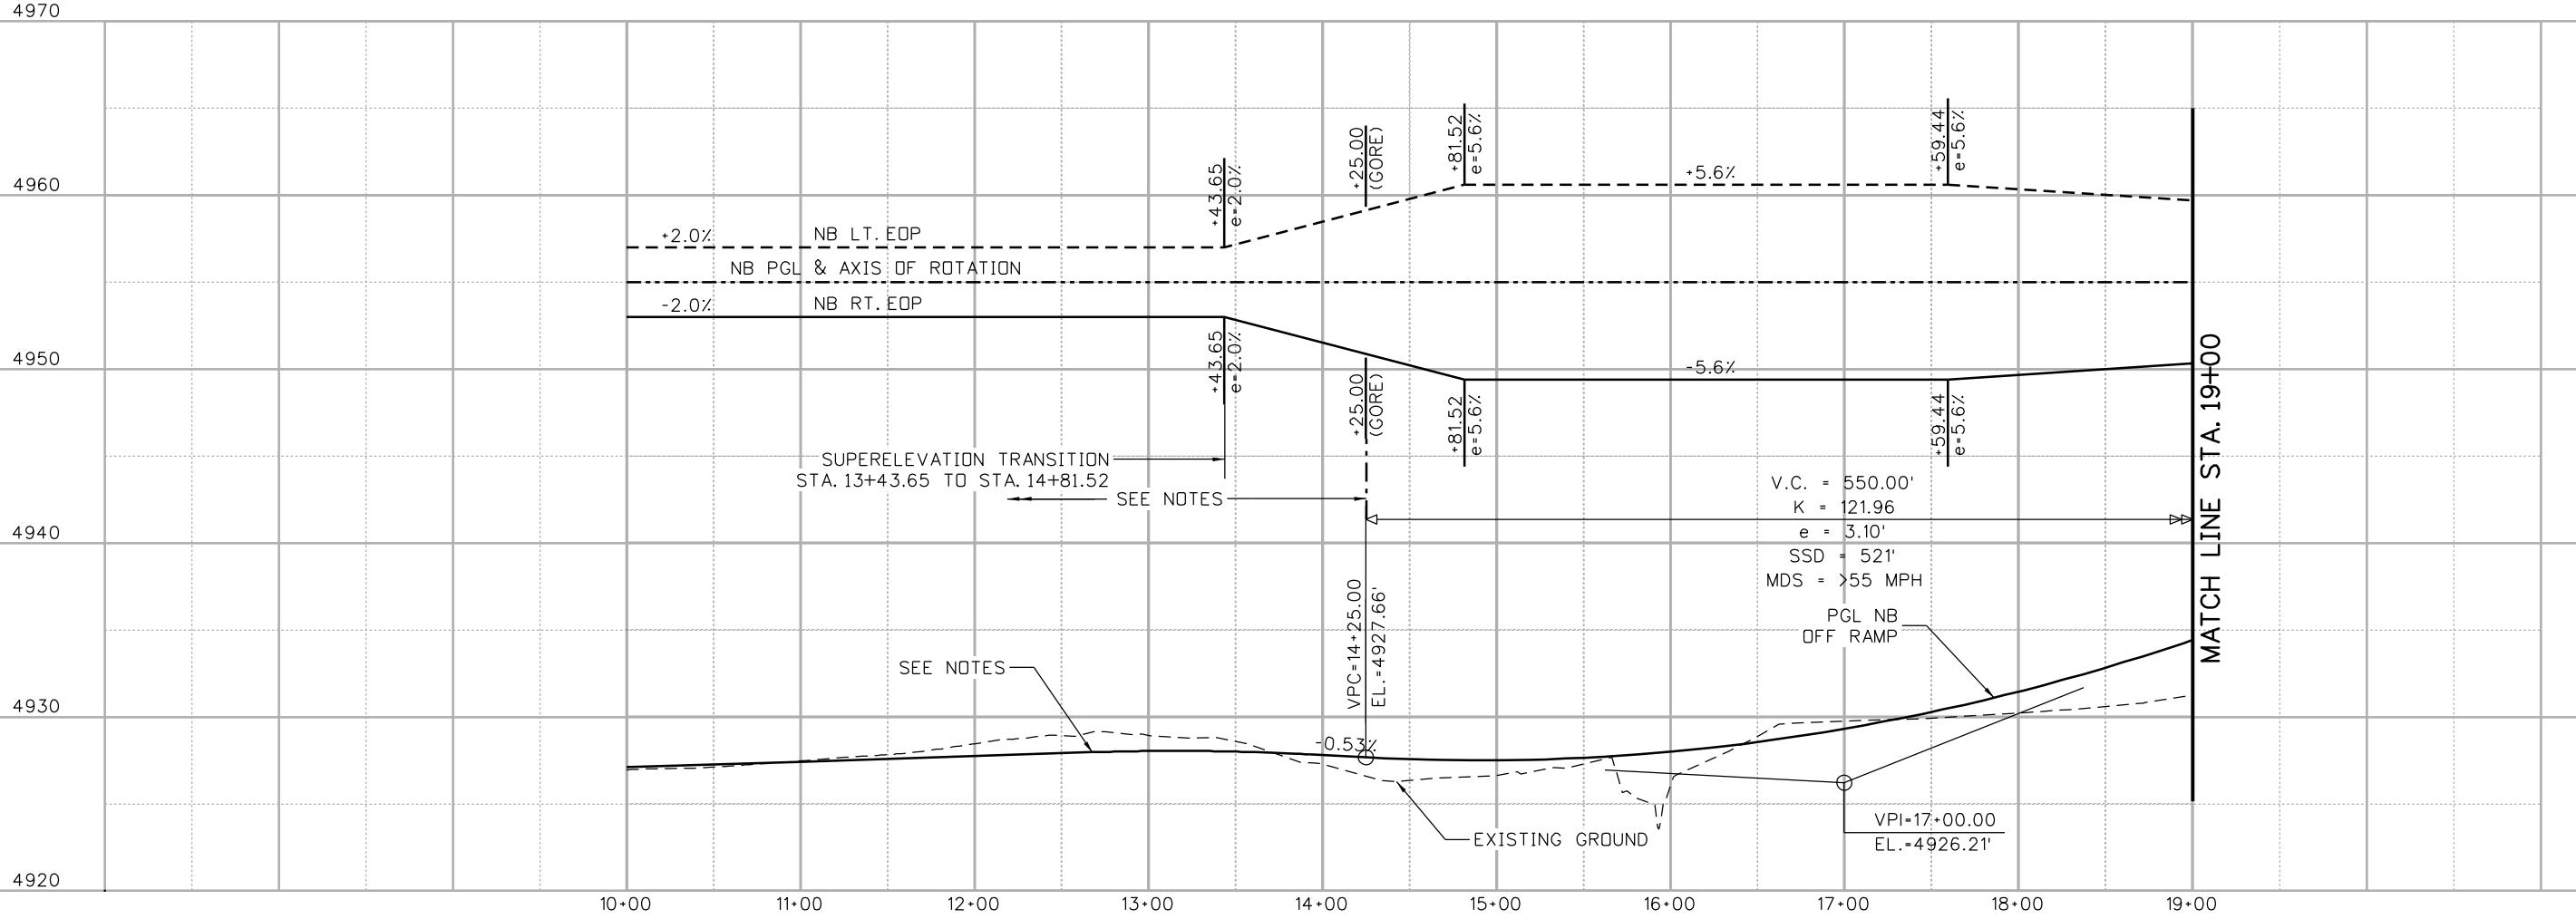 

5/11/2016 10:49:32 AM  
 c:\pwwork\psjpw1\charlie.lim\dms84694\18357DES\_PNP\_SH14\_Ramp\_NBoff001.dgn  
 DGN\_MODEL:CDOT\_Default

Print Date: 5/11/2016  
 File Name: 18357DES\_PNP\_SH14\_Ramp\_NBoff001.dgn  
 Horiz. Scale: 1:100      Vert. Scale: As Noted

Sheet Revisions		
Date:	Comments	Init.

Colorado Department of Transportation

10601 West 10th Street  
 Greeley, CO 80634  
 Phone: 970-350-2148 FAX: 970-350-2163

Region 4      TJT

<b>As Constructed</b>
No Revisions:
Revised:
Void:



I-25/SH 392 TO SH 14  
 PLAN AND PROFILE  
 NB I-25/SH 14 OFF-RAMP

Designer: DRW	Structure Numbers
Detailer: CCL	
Sheet Subset: ROADWAY	
Subset Sheets: R99 of R168	

Project No./Code	IM 0253-221
	18357
Sheet Number	164


NOTES:

1. REFER TO MAINLINE SHEETS FOR MAINLINE DETAILS.
2. THE NB OFF-RAMP PROFILE GRADE LINE FROM STATION 10+00 TO STATION 14+25 IS CONTROLLED BY MAINLINE I-25 CROSS-SLOPE AND SUPERELEVATION AT THE LANE LINE. THE RAMP SUPERELEVATION TRANSITION BEGINS AT STATION 13+43.65.

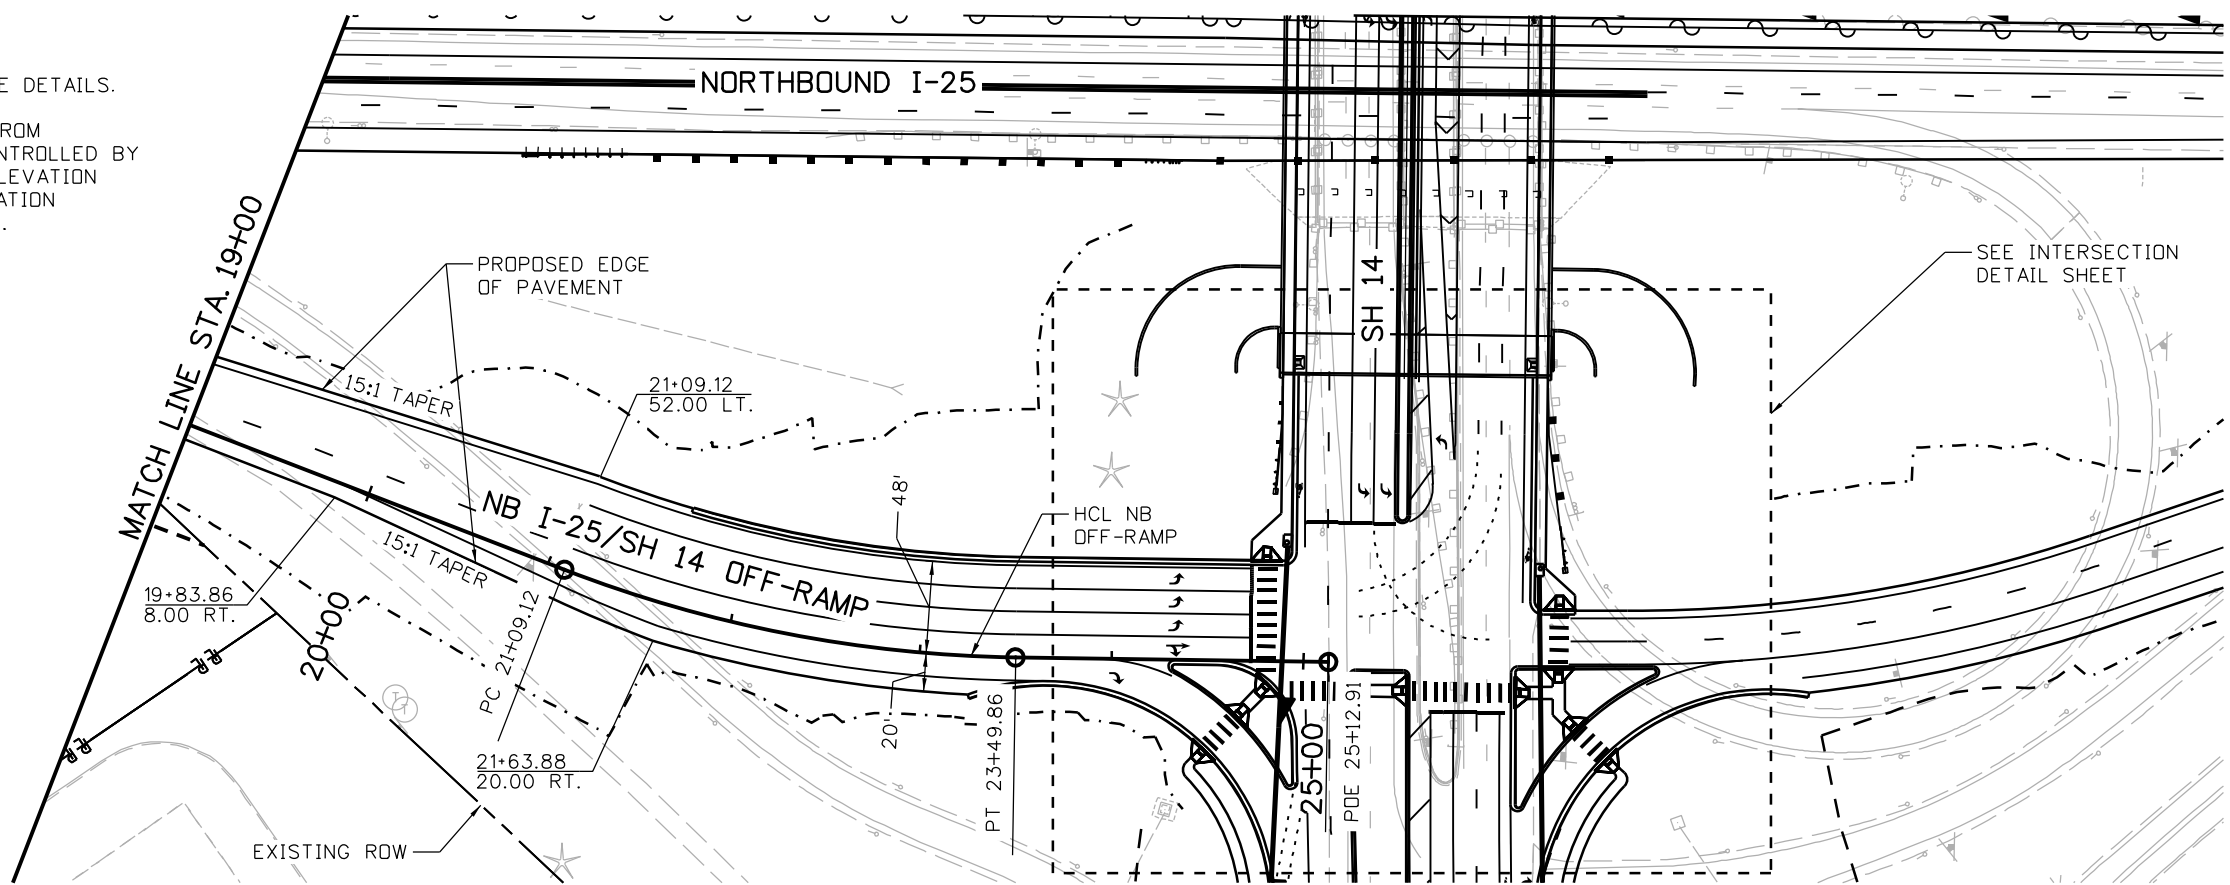 

4970

4970

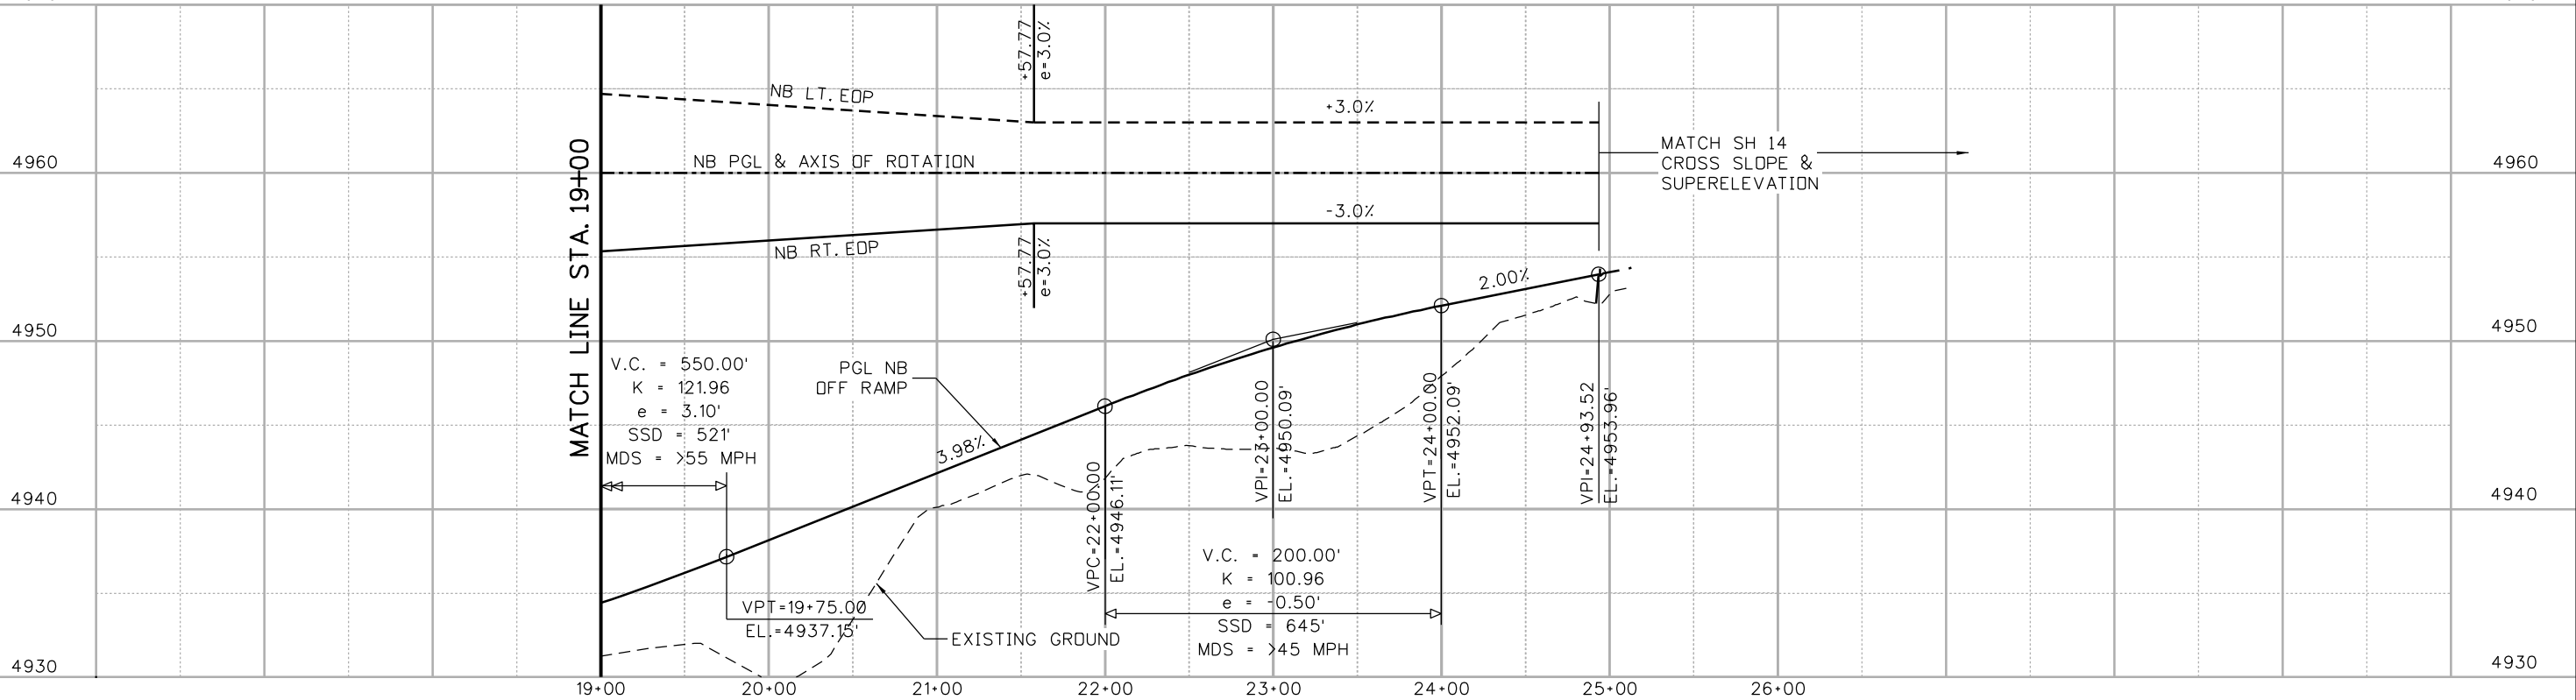

Print Date: 5/11/2016

File Name: 18357DES\_PNP\_SH14\_Ramp\_NBoff002.dgn

Horiz. Scale: 1:100 Vert. Scale: As Noted

Sheet Revisions

Date:	Comments	Init.

Colorado Department of Transportation



10601 West 10th Street  
Greeley, CO 80634  
Phone: 970-350-2148 FAX: 970-350-2163

Region 4

TJT

As Constructed

No Revisions:

Revised:

Void:

I-25/SH 392 TO SH 14  
PLAN AND PROFILE  
NB I-25/SH 14 OFF-RAMP

Designer:	DRW	Structure Numbers	
Detailer:	CCL	Subset Sheets:	R100 of R168

Project No./Code

IM 0253-221


18357

Sheet Number 165

5/11/2016 10:51:12 AM  
 c:\pwwork\pjs\pw1\charlie.lim\dms84694\18357DES\_PNP\_SH14\_Ramp\_NBoff002.dgn  
 DGN MODEL:CDOT Default




0000

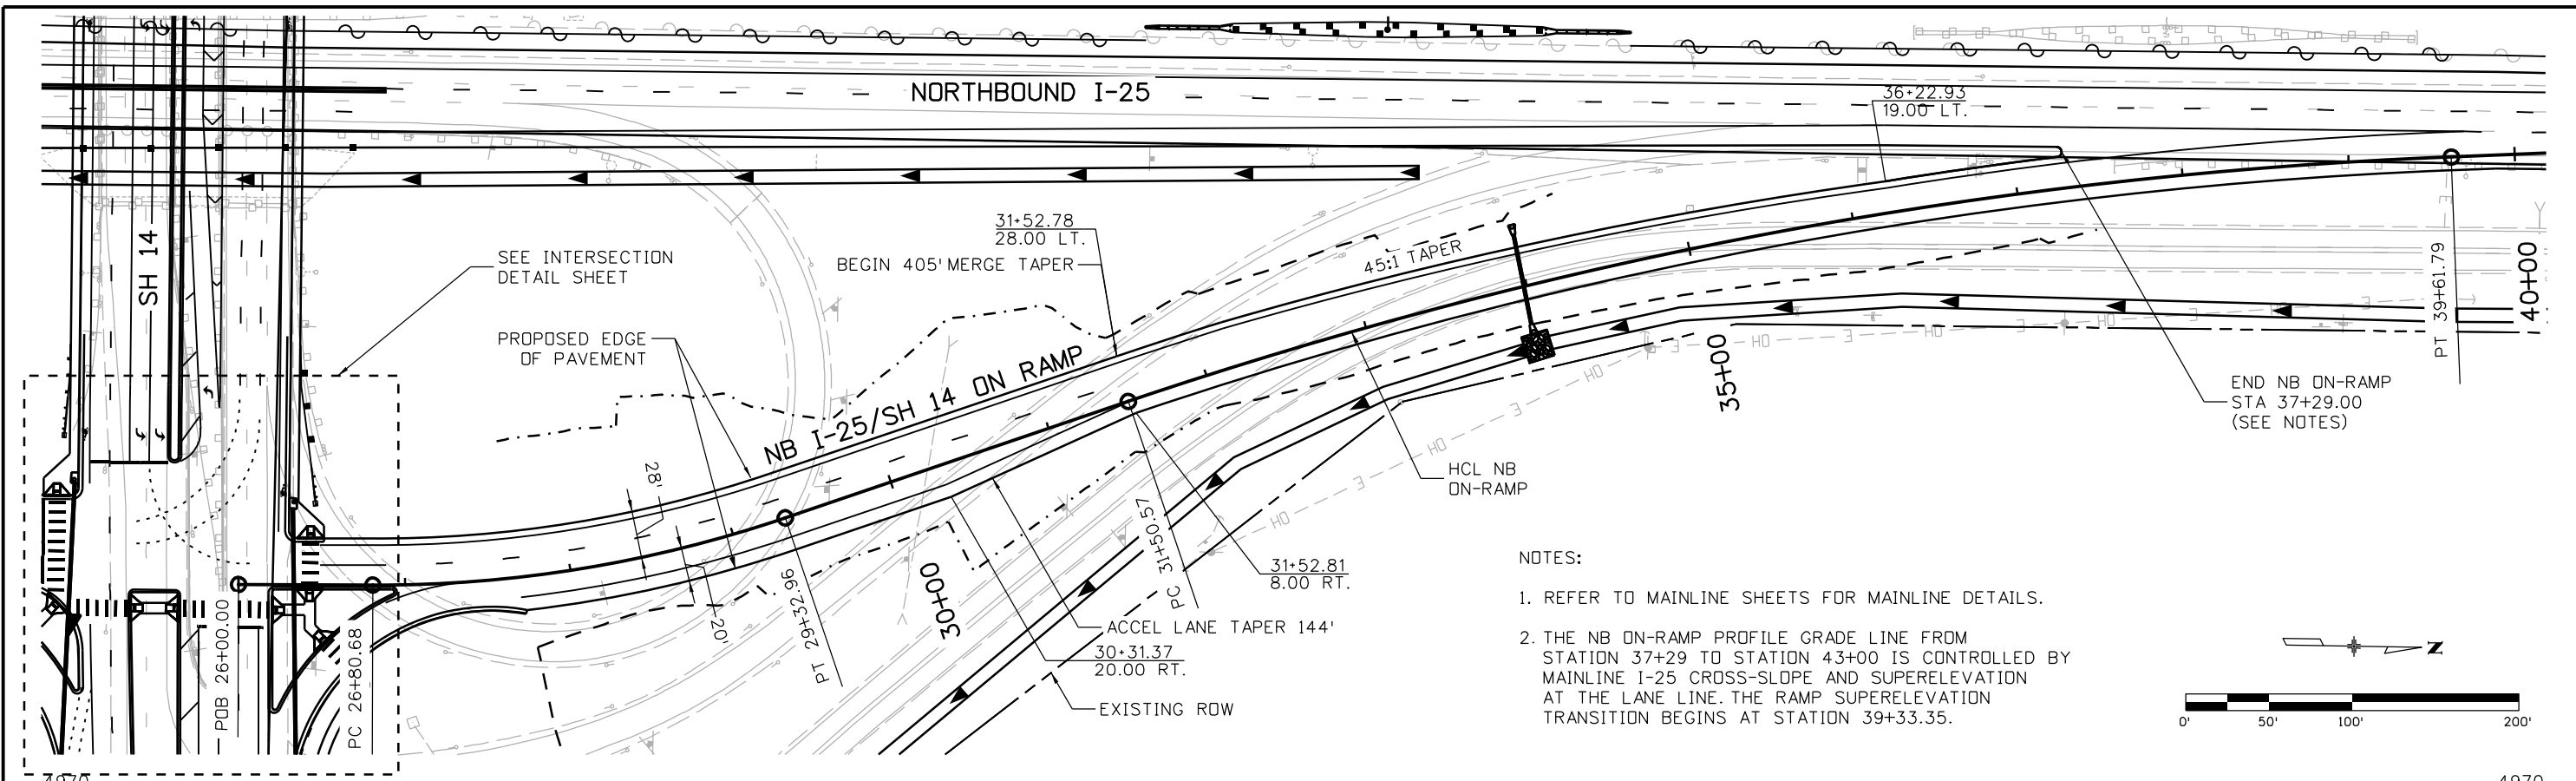

**NOTES:**

- REFER TO MAINLINE SHEETS FOR MAINLINE DETAILS.
- THE NB ON-RAMP PROFILE GRADE LINE FROM STATION 37+29 TO STATION 43+00 IS CONTROLLED BY MAINLINE I-25 CROSS-SLOPE AND SUPERELEVATION AT THE LANE LINE. THE RAMP SUPERELEVATION TRANSITION BEGINS AT STATION 39+33.35.

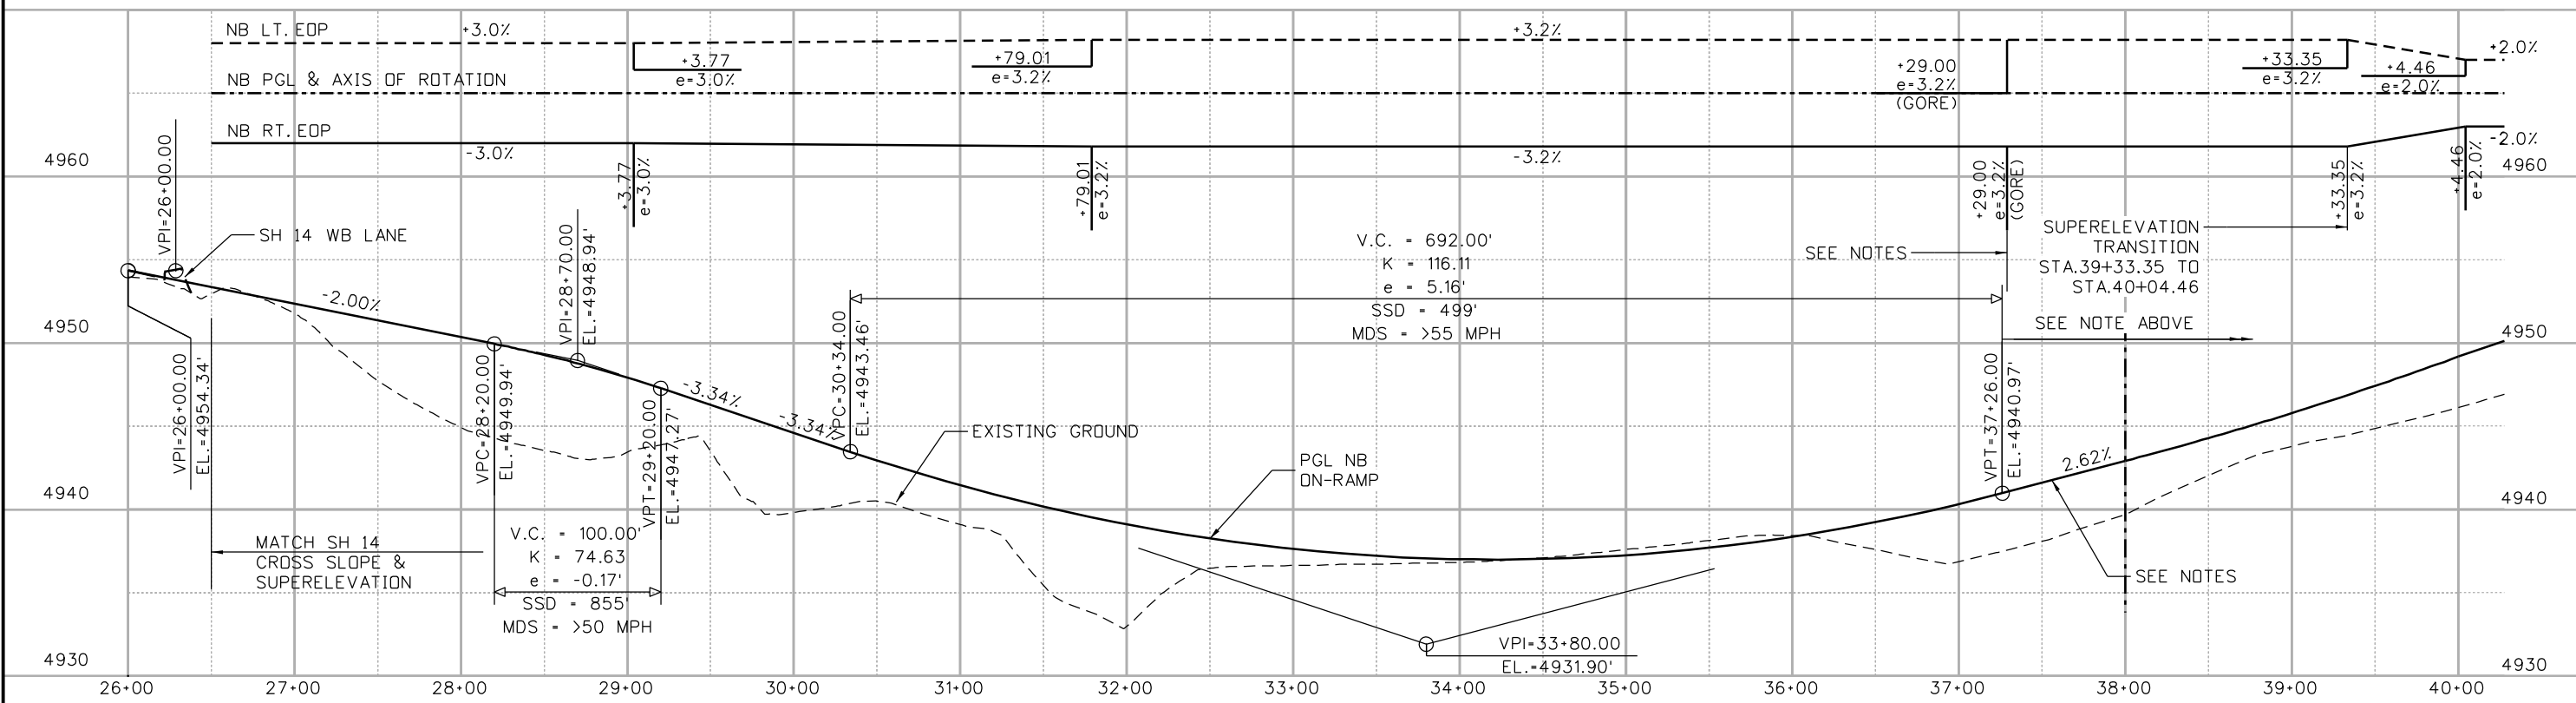

5/11/2016 10:54:55 AM  
 c:\pwwork\pds\pw1\charlie.lim\dms84694\18357DES\_PNP\_SH14\_Ramp\_NBon001.dgn  
 DGN MODEL:CDOT Default

Print Date: 5/11/2016  
 File Name: 18357DES\_PNP\_SH14\_Ramp\_NBon001.dgn  
 Horiz. Scale: 1:100 Vert. Scale: As Noted

Sheet Revisions		
Date:	Comments	Init.

**Colorado Department of Transportation**

10601 West 10th Street  
 Greeley, CO 80634  
 Phone: 970-350-2148 FAX: 970-350-2163

**Region 4** **TJT**



<b>As Constructed</b>
No Revisions:
Revised:
Void:

**I-25/SH 392 TO SH 14  
 PLAN AND PROFILE  
 NB I-25/SH 14 ON-RAMP**


Designer: DRW  
 Detailer: CCL

Structure Numbers:   
 Sheet Subset: ROADWAY  
 Subset Sheets: R101 of R168

<b>Project No./Code</b>
IM 0253-221
18357
Sheet Number <b>166</b>

 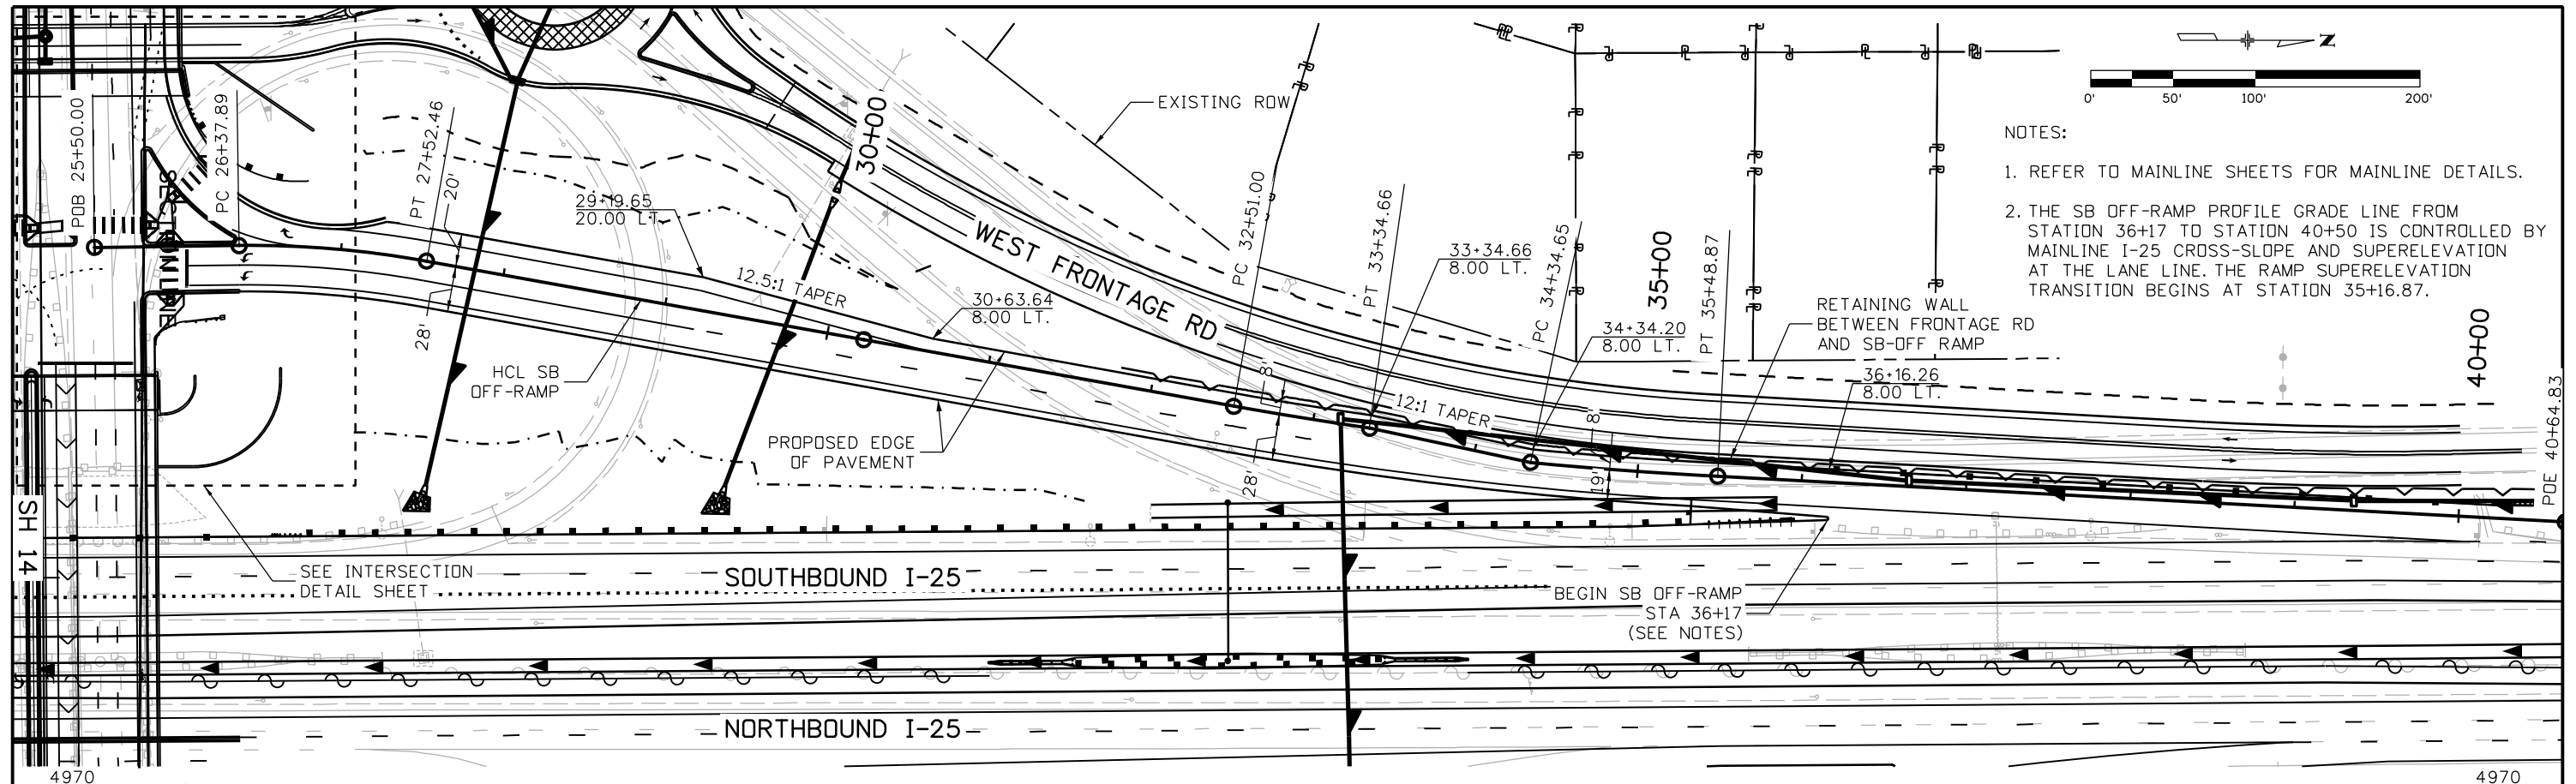

- NOTES:
- REFER TO MAINLINE SHEETS FOR MAINLINE DETAILS.
  - THE SB OFF-RAMP PROFILE GRADE LINE FROM STATION 36+17 TO STATION 40+50 IS CONTROLLED BY MAINLINE I-25 CROSS-SLOPE AND SUPERELEVATION AT THE LANE LINE. THE RAMP SUPERELEVATION TRANSITION BEGINS AT STATION 35+16.87.

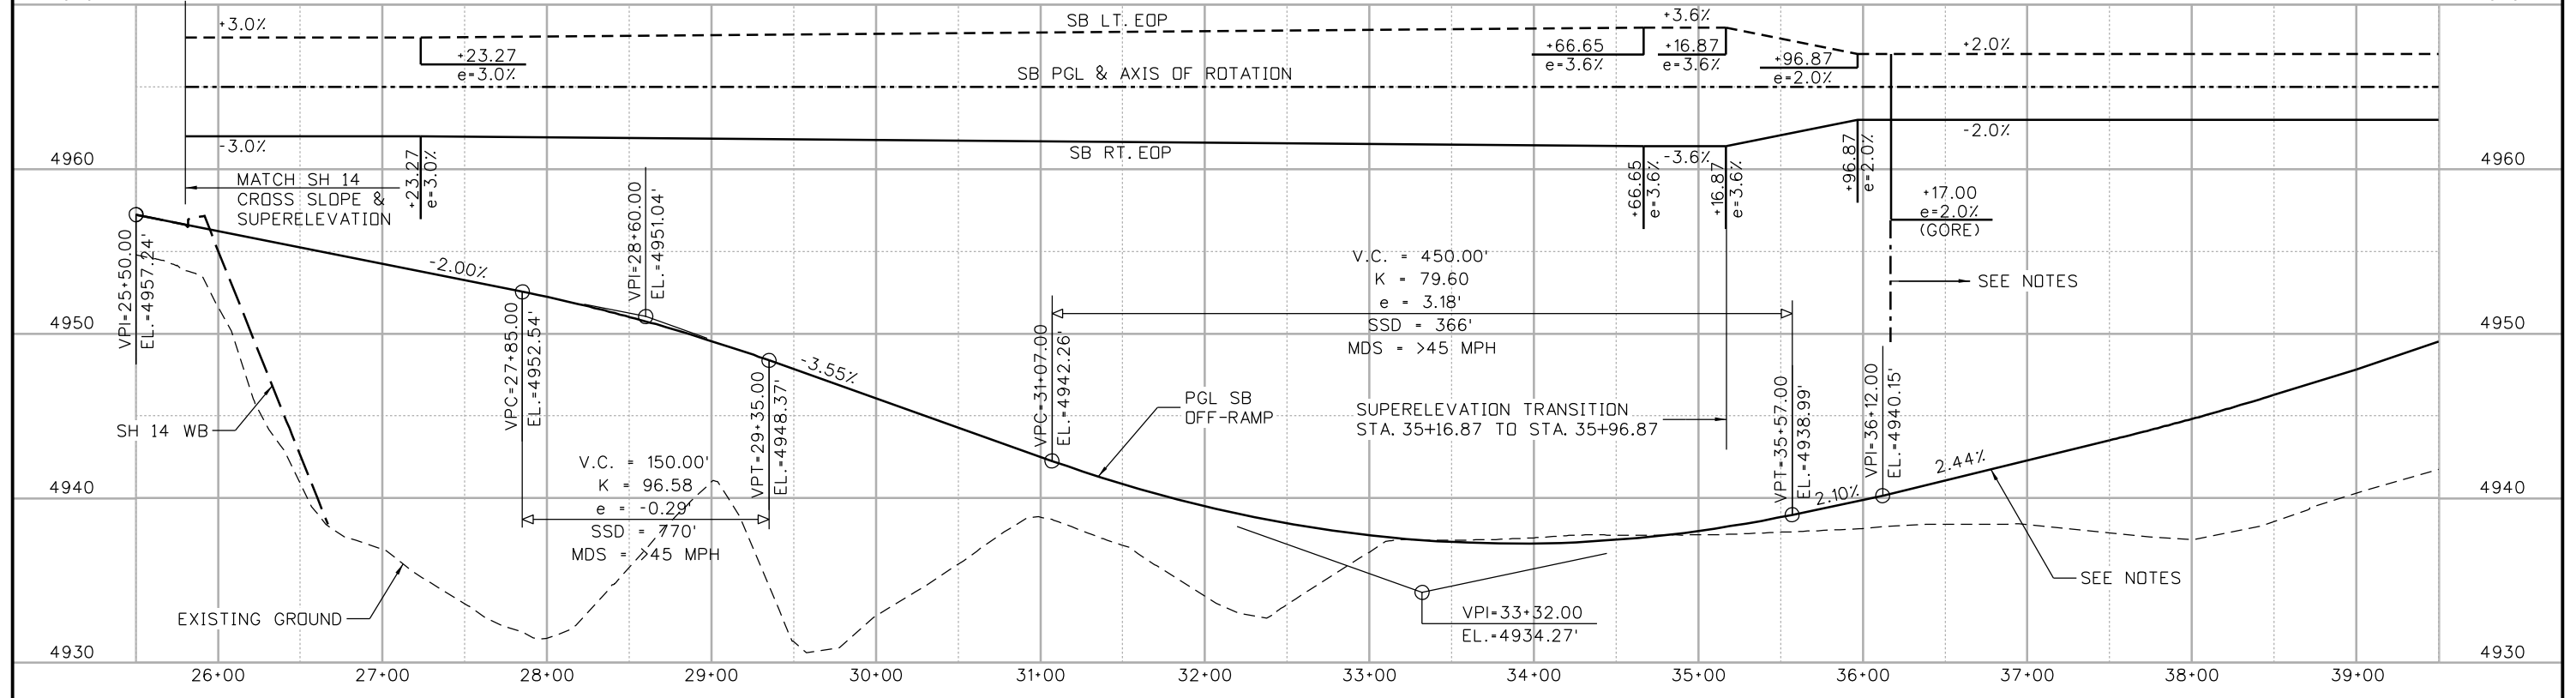

charlie.lim  
 5/11/2016 10:56:20 AM  
 c:\pwwork\pjs\pw1\charlie.lim\dms84694\18357DES\_PNP\_SH14\_Ramp\_SBoff001.dgn  
 DGN\_MODEL:CDOT\_Default

Print Date: 5/11/2016  
 File Name: 18357DES\_PNP\_SH14\_Ramp\_SBoff001.dgn  
 Horiz. Scale: 1:100 Vert. Scale: As Noted

**TSIOUVARAS SIMMONS HOLDERNES**  
 CONSULTING ENGINEERS

Sheet Revisions		
Date:	Comments	Init.

Colorado Department of Transportation

**Region 4**

10601 West 10th Street  
 Greeley, CO 80634  
 Phone: 970-350-2148 FAX: 970-350-2163

**TJT**

<b>As Constructed</b>
No Revisions:
Revised:
Void:

**I-25/SH 392 TO SH 14  
 PLAN AND PROFILE  
 SB I-25/SH 14 OFF-RAMP**



Designer: DRW  
 Detailer: CCL

Structure Numbers:   
 Sheet Subset: ROADWAY  
 Subset Sheets: R102 of R168

<b>Project No./Code</b>
IM 0253-221
18357
Sheet Number <b>167</b>





gell7543 10:23:49 AM pwr:\CP-PWS-IS01.pbsj.com\PBS\JWI\Documents\Transportation\Surface Transportation\Projects\100027309 1-25\Design\Drawings\Phase 1\IR\ATKINS\18357DES\_PNP\_Kech001.dgn

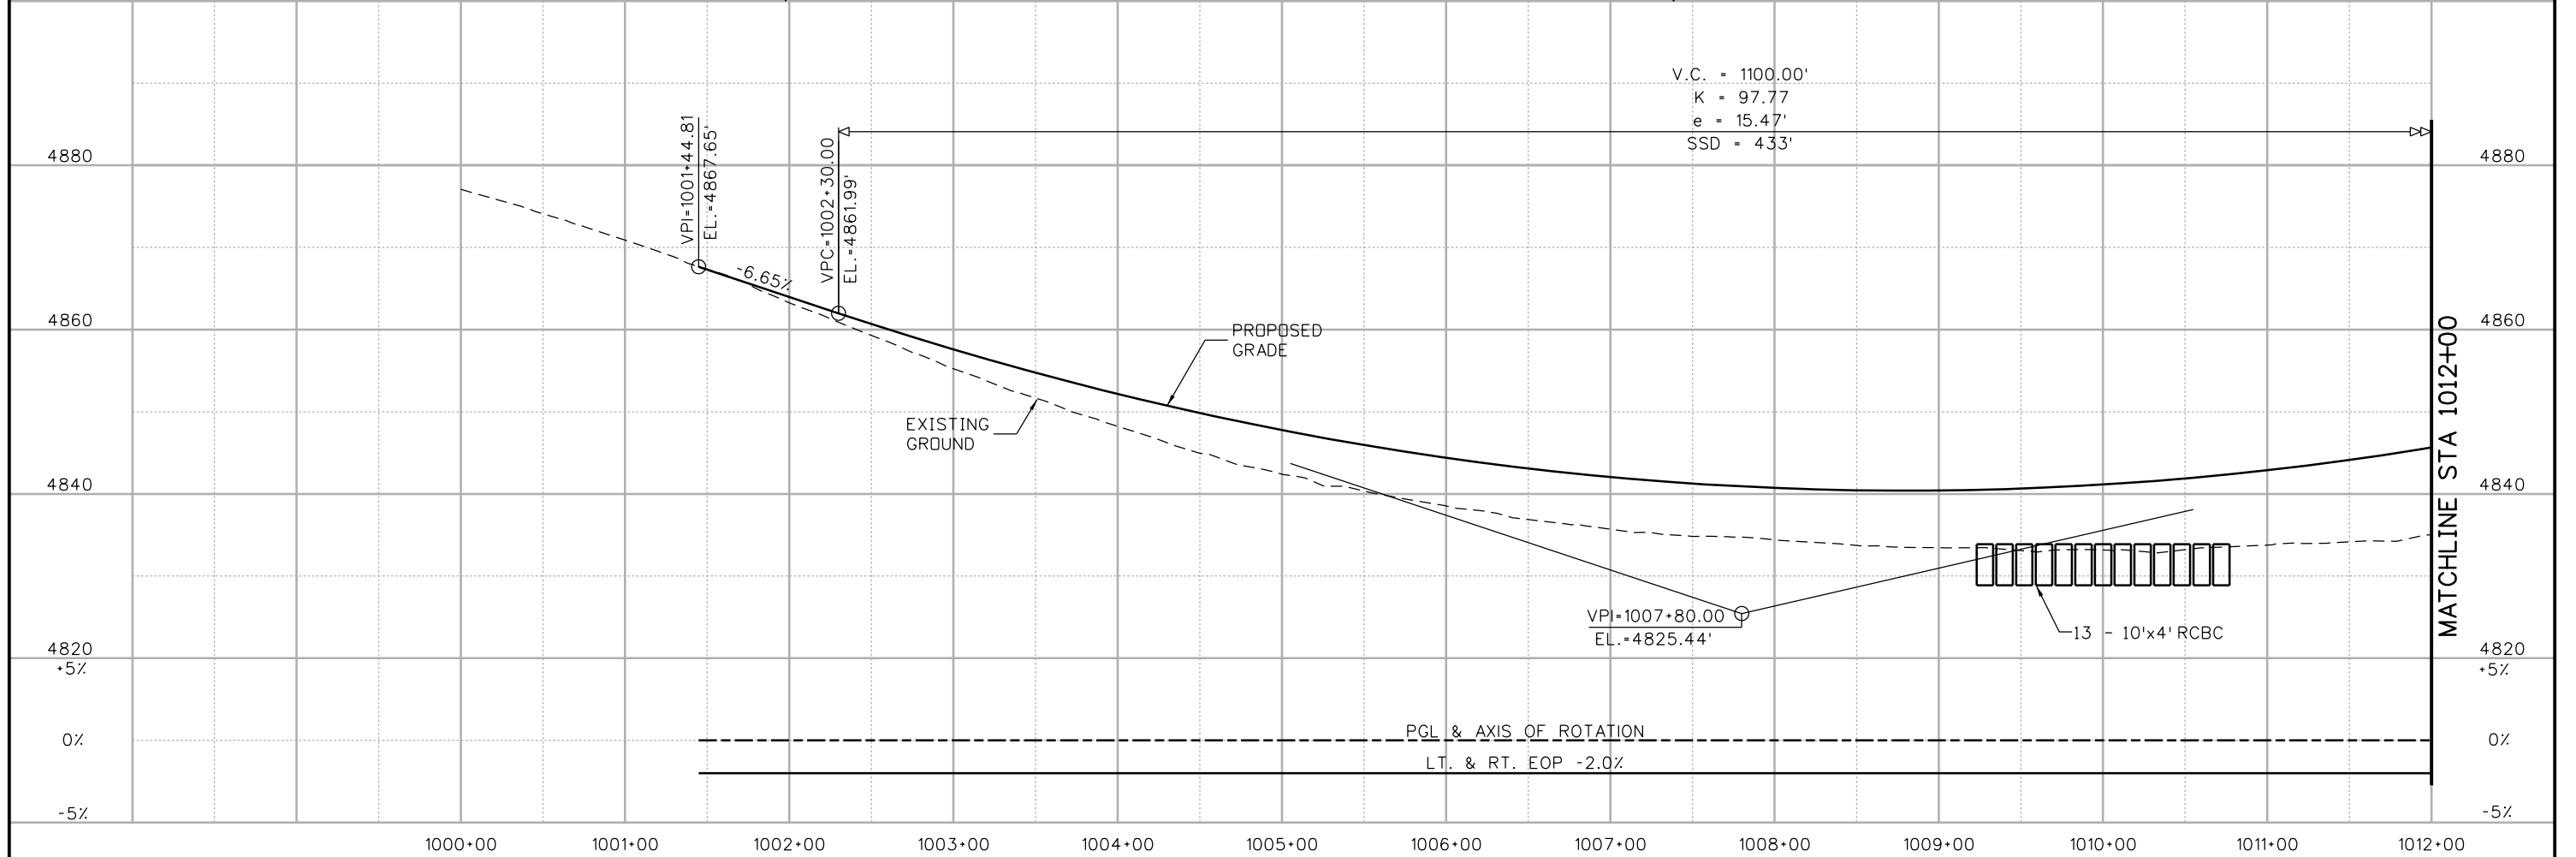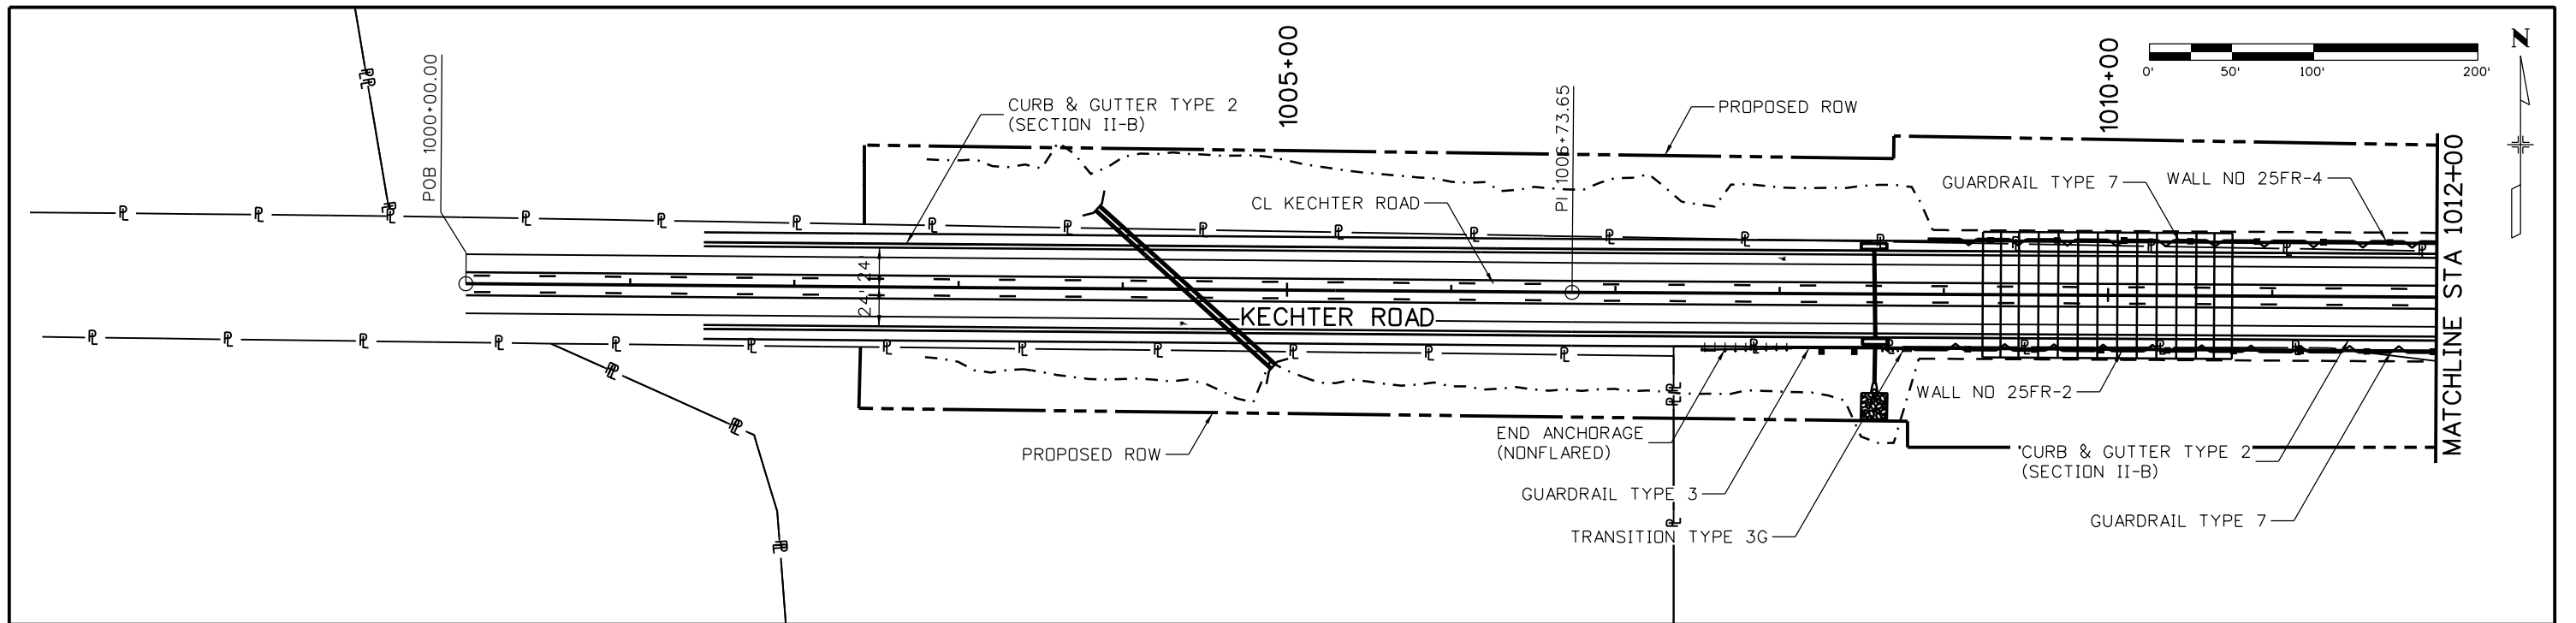


Print Date: 5/6/2016		Sheet Revisions		Colorado Department of Transportation		As Constructed		I-25/SH 392 TO SH 14 ROADWAY PLAN AND PROFILE KECHTER ROAD		Project No./Code	
File Name: 18357DES_PNP_Kech001.dgn		Date:	Comments	Init.	10601 West 10th Street Greeley, CO 80634 Phone: 970-350-2148 FAX: 970-350-2163		No Revisions:		IM 0253-221		
Horiz. Scale: 1:100 Vert. Scale:					Region 4		Revised:		18357		
Unit Information Unit Leader Initials:					TJT		Void:		Sheet Number 169		
7604 Technology Way, Suite 400 Denver, CO 80237 Phone: (303) 221-7275 Fax: (303) 221-7276		CDOT		CO		Designer: AGC Detailer: JAG		Structure Numbers Subset Sheets: R104 of R168			

gell7543 10:24:13 AM p:\r\CP-PWS-1501.pbsj.com\PBSJ\Documents\Transportation\Surface Transportation\Projects\100027309 I-25\Design\Drawings\Phase 1 FIR\ATKINS\18357DES\_PNP\_Kech002.dgn

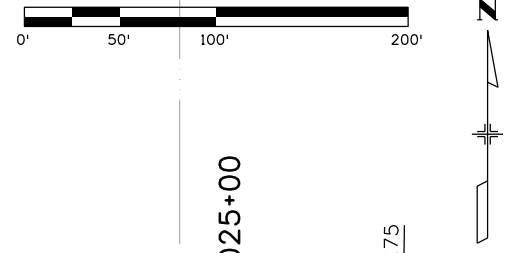
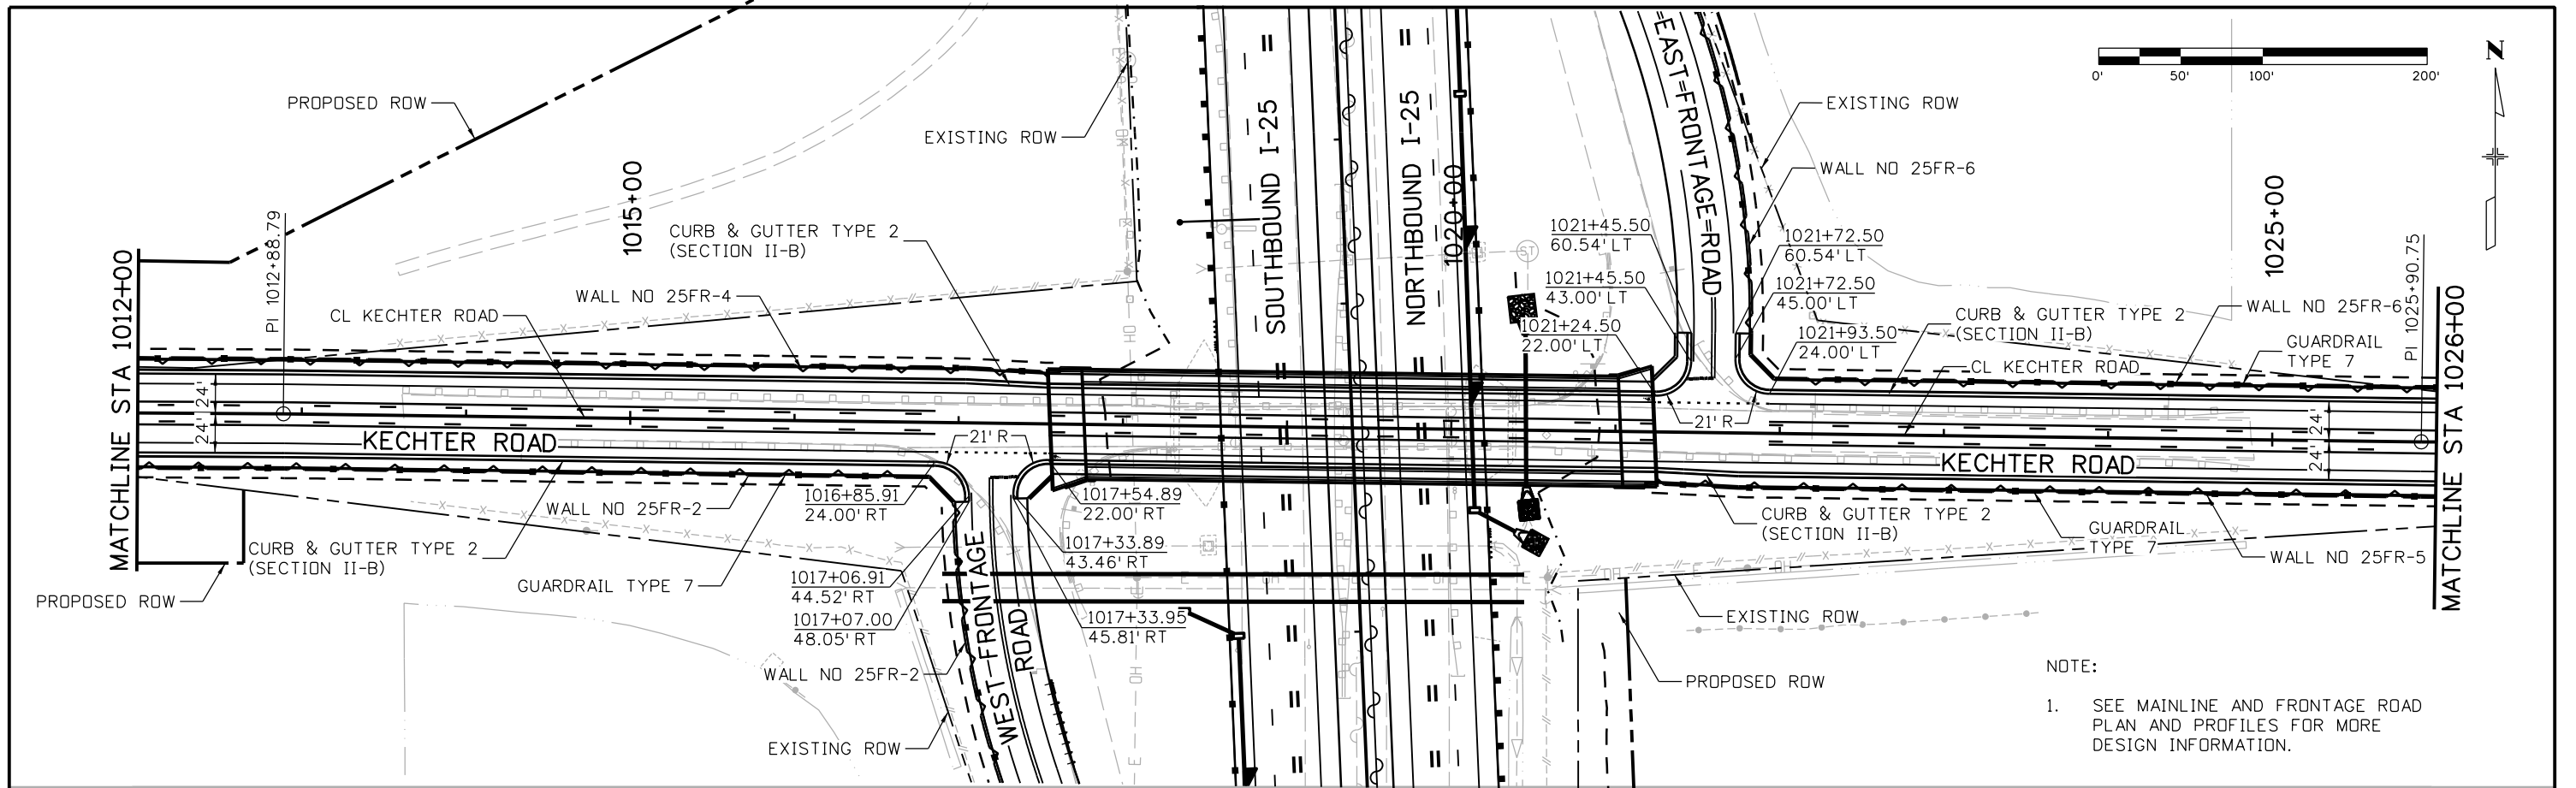


NOTE:  
1. SEE MAINLINE AND FRONTAGE ROAD PLAN AND PROFILES FOR MORE DESIGN INFORMATION.

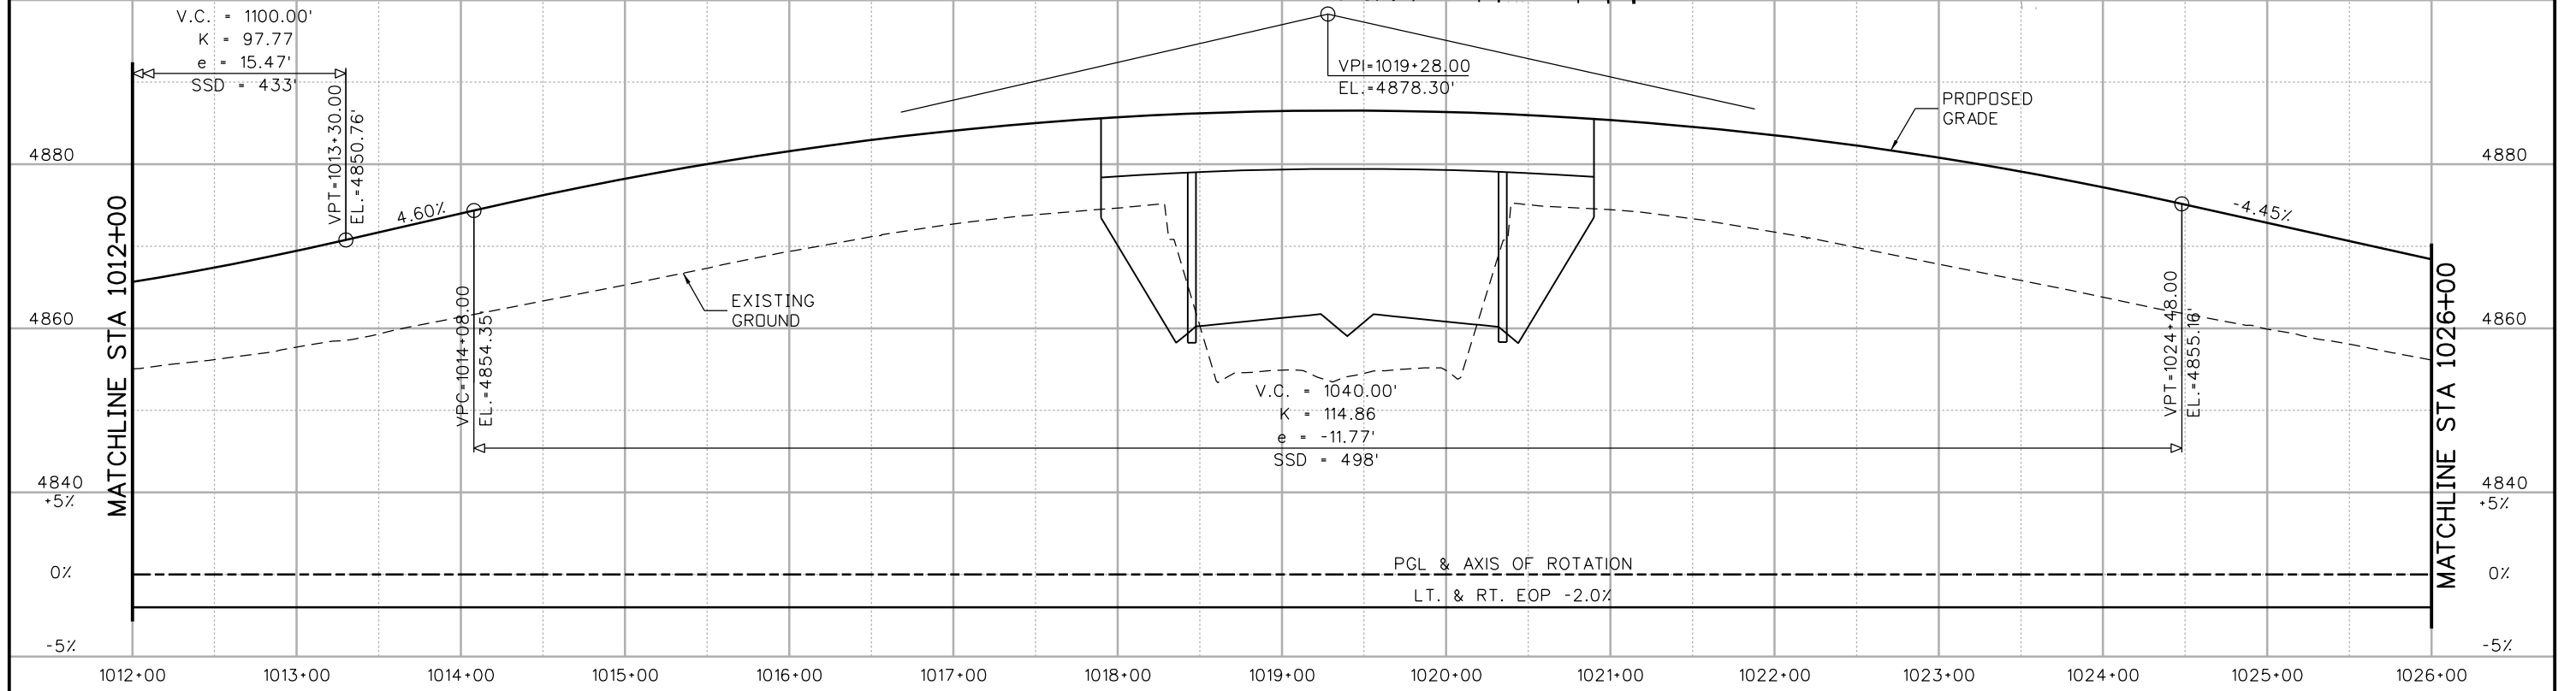

Print Date: 5/6/2016		Sheet Revisions		Colorado Department of Transportation		As Constructed		I-25/SH 392 TO SH 14 ROADWAY PLAN AND PROFILE KECHTER ROAD		Project No./Code	
File Name: 18357DES_PNP_Kech002.dgn		Date:	Comments	Init.	No Revisions:		Revised:		Designer: AGC		IM 0253-221
Horiz. Scale: 1:100 Vert. Scale:					Void:		Void:		Detailer: JAG		18357
Unit Information Unit Leader Initials:									Structure Numbers		Sheet Number 170
<b>ATKINS</b> 7604 Technology Way, Suite 400 Denver, CO 80237 Phone: (303) 221-7275 Fax: (303) 221-7276					<b>Region 4</b>		TJT		Sheet Subset: ROADWAY		Subset Sheets: R105 of R168



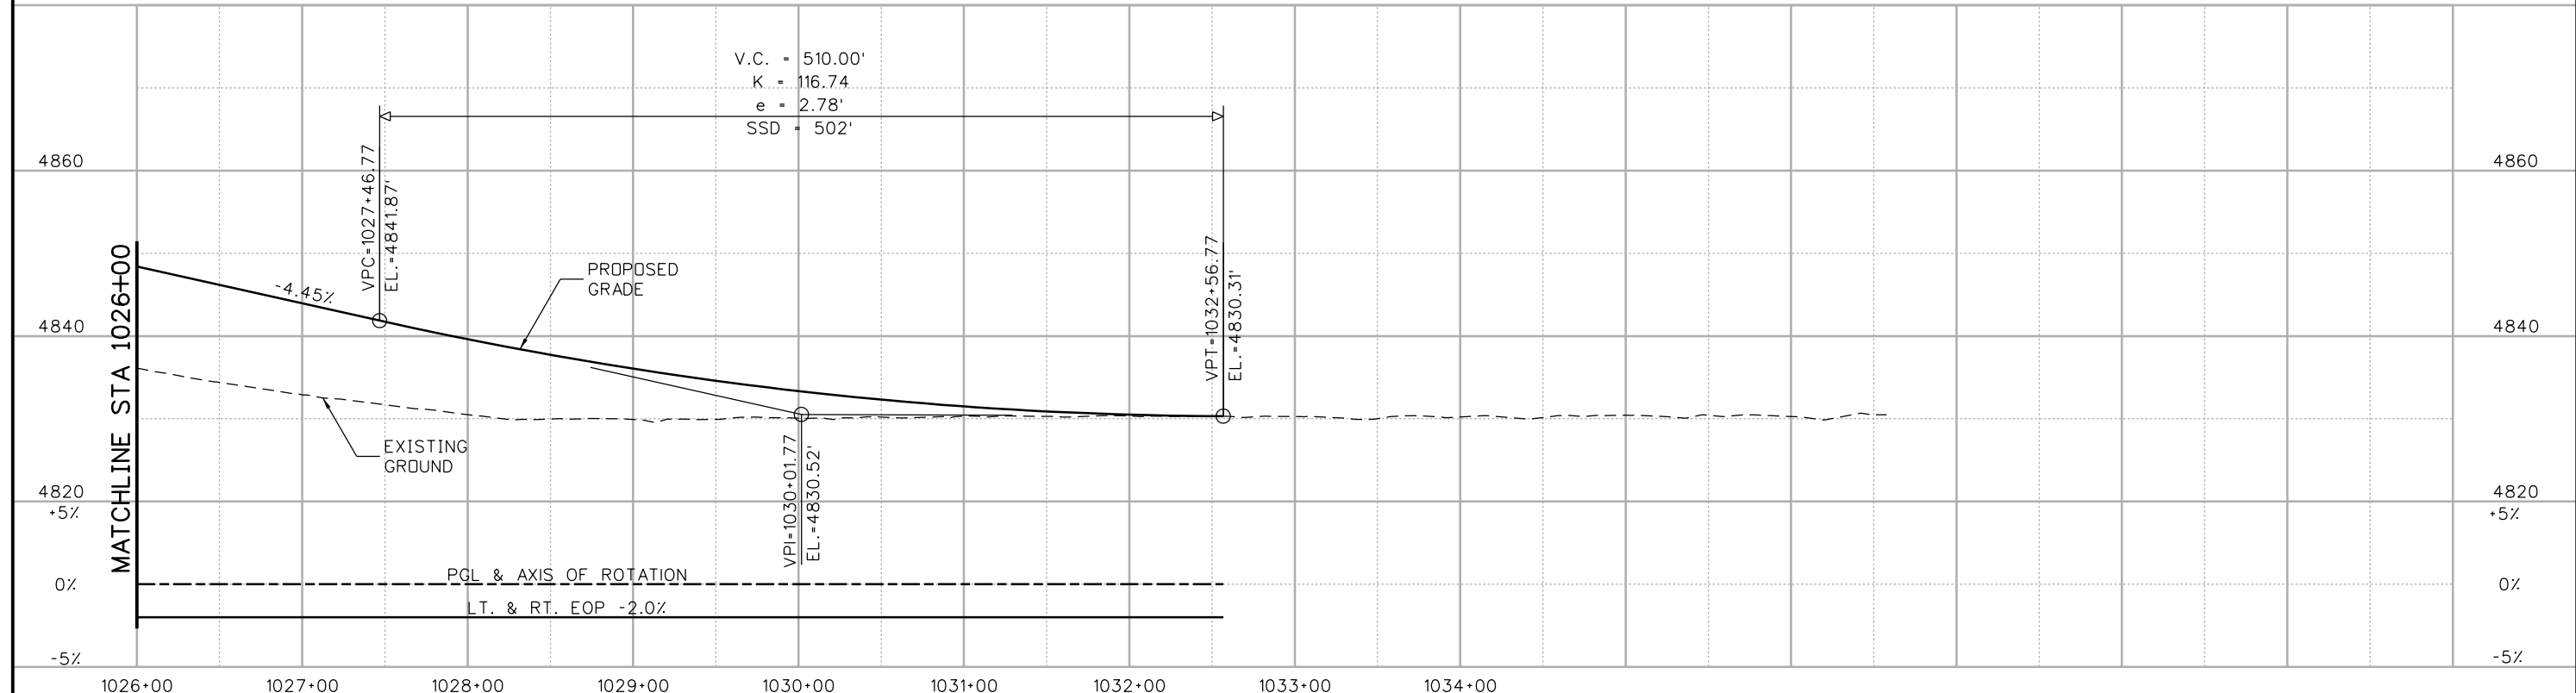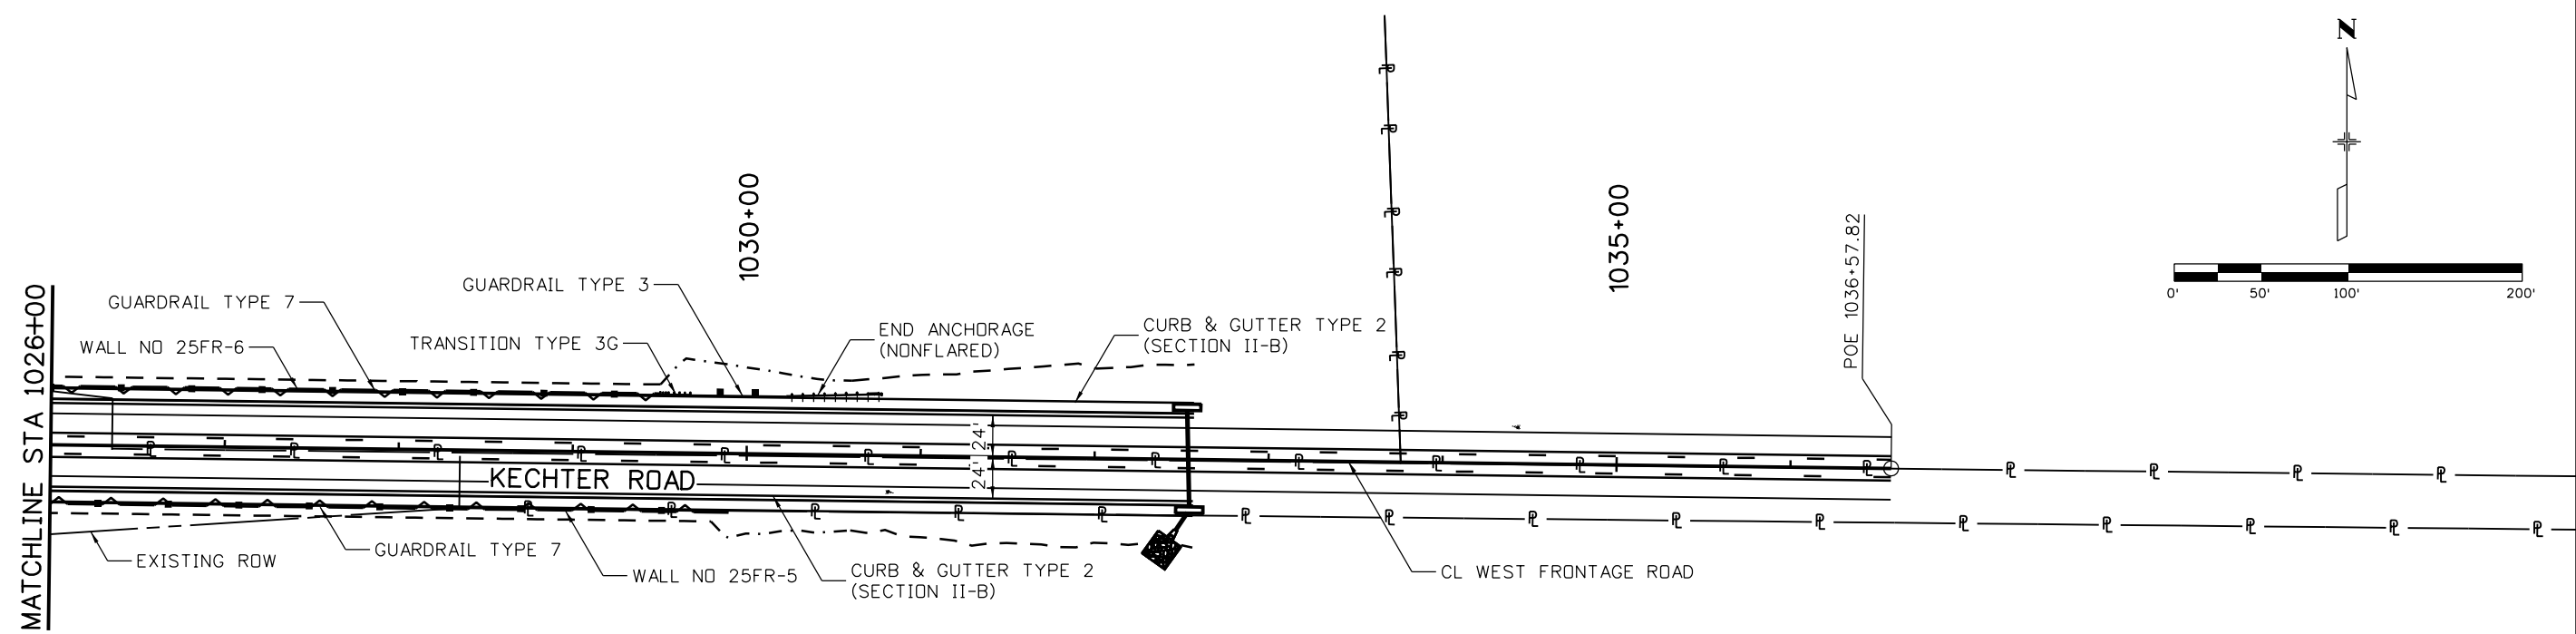

Print Date: 5/6/2016  
 File Name: 18357DES\_PNP\_Kech003.dgn  
 Horiz. Scale: 1:100 Vert. Scale:  
 Unit Information Unit Leader Initials:  
**ATKINS** 7604 Technology Way, Suite 400  
 Denver, CO 80237  
 Phone: (303) 221-7275 Fax: (303) 221-7276

Sheet Revisions		
Date:	Comments	Init.



Colorado Department of Transportation  
 10601 West 10th Street  
 Greeley, CO 80634  
 Phone: 970-350-2148 FAX: 970-350-2163  
**Region 4** **TJT**

**As Constructed**  
 No Revisions:  
 Revised:  
 Void:

**I-25/SH 392 TO SH 14  
 ROADWAY PLAN AND PROFILE  
 KECHTER ROAD**  
 Designer: AGC  
 Detailer: JAG  
 Sheet Subset: ROADWAY  
 Structure Numbers  
 Subset Sheets: R106 of R168

**Project No./Code**  
 IM 0253-221  
 18357  
 Sheet Number **171**

gell7543 10:24:38 AM pw:\CP-PWS-IS01.pbsj.com\PBSJ\Documents\Transportation\Surface Transportation\Projects\100027309 1-25\Design\Drawings\Phase 1\18357DES\_PNP\_Kech003.dgn

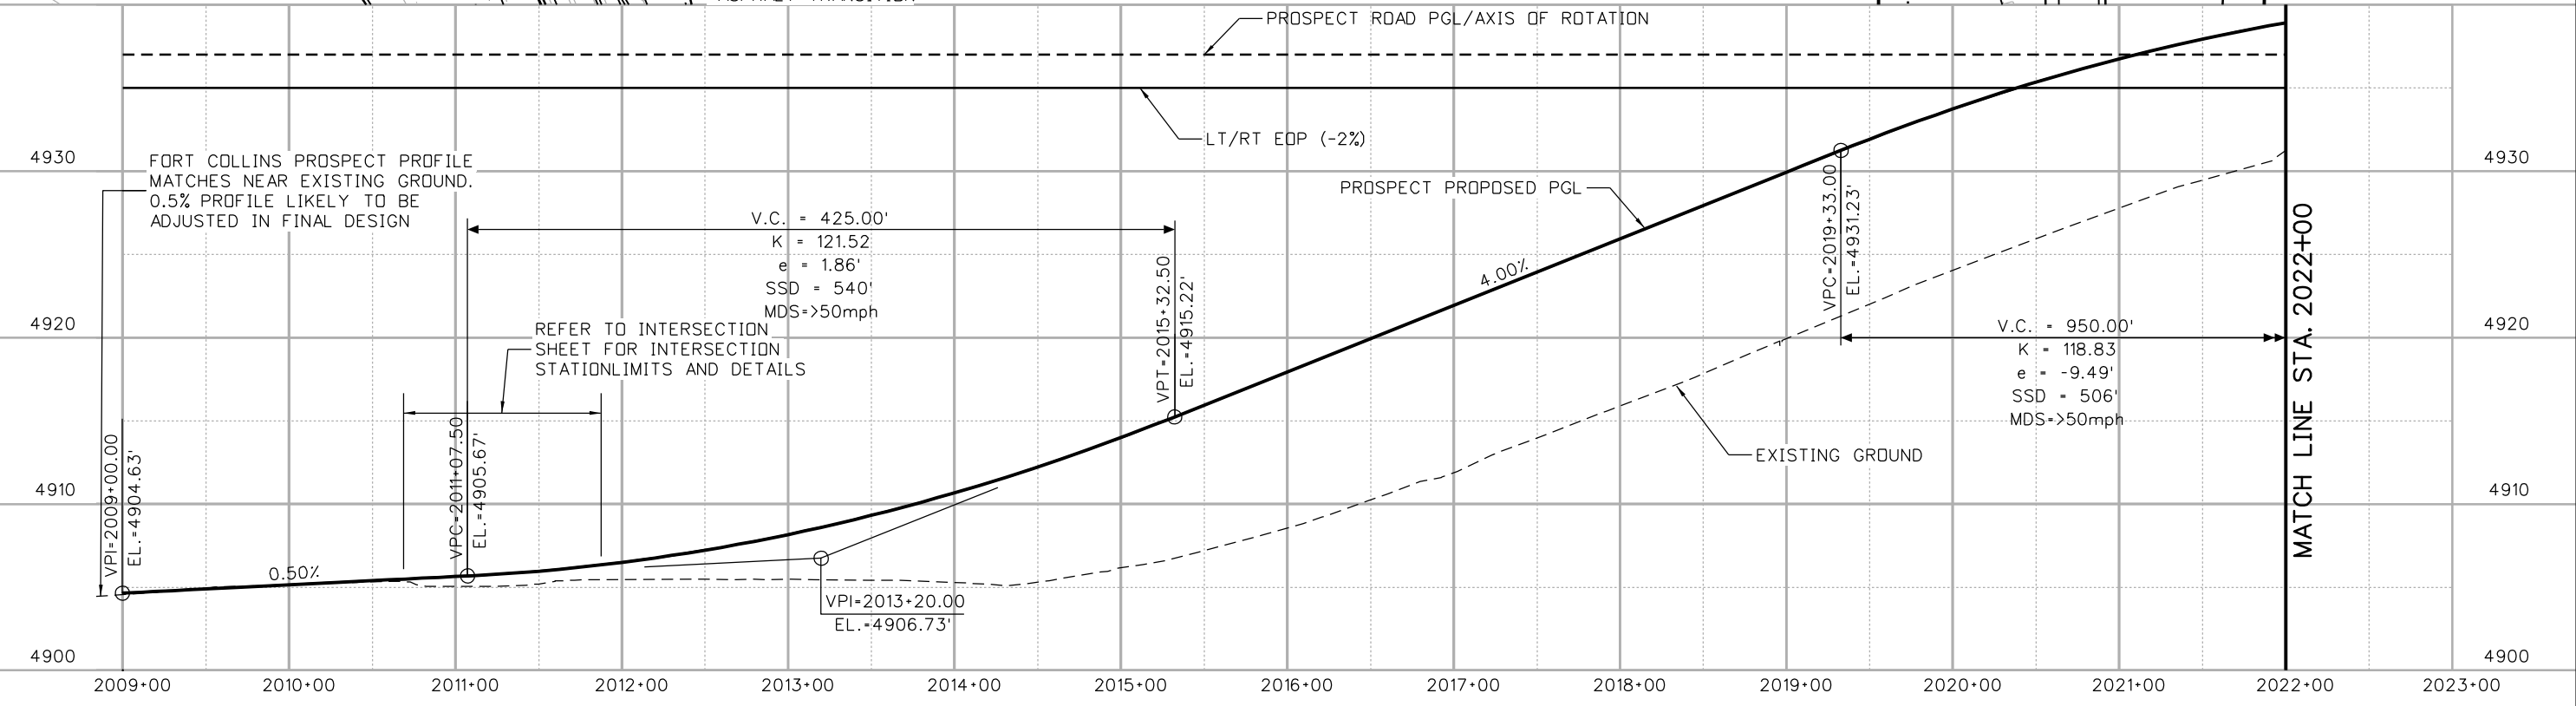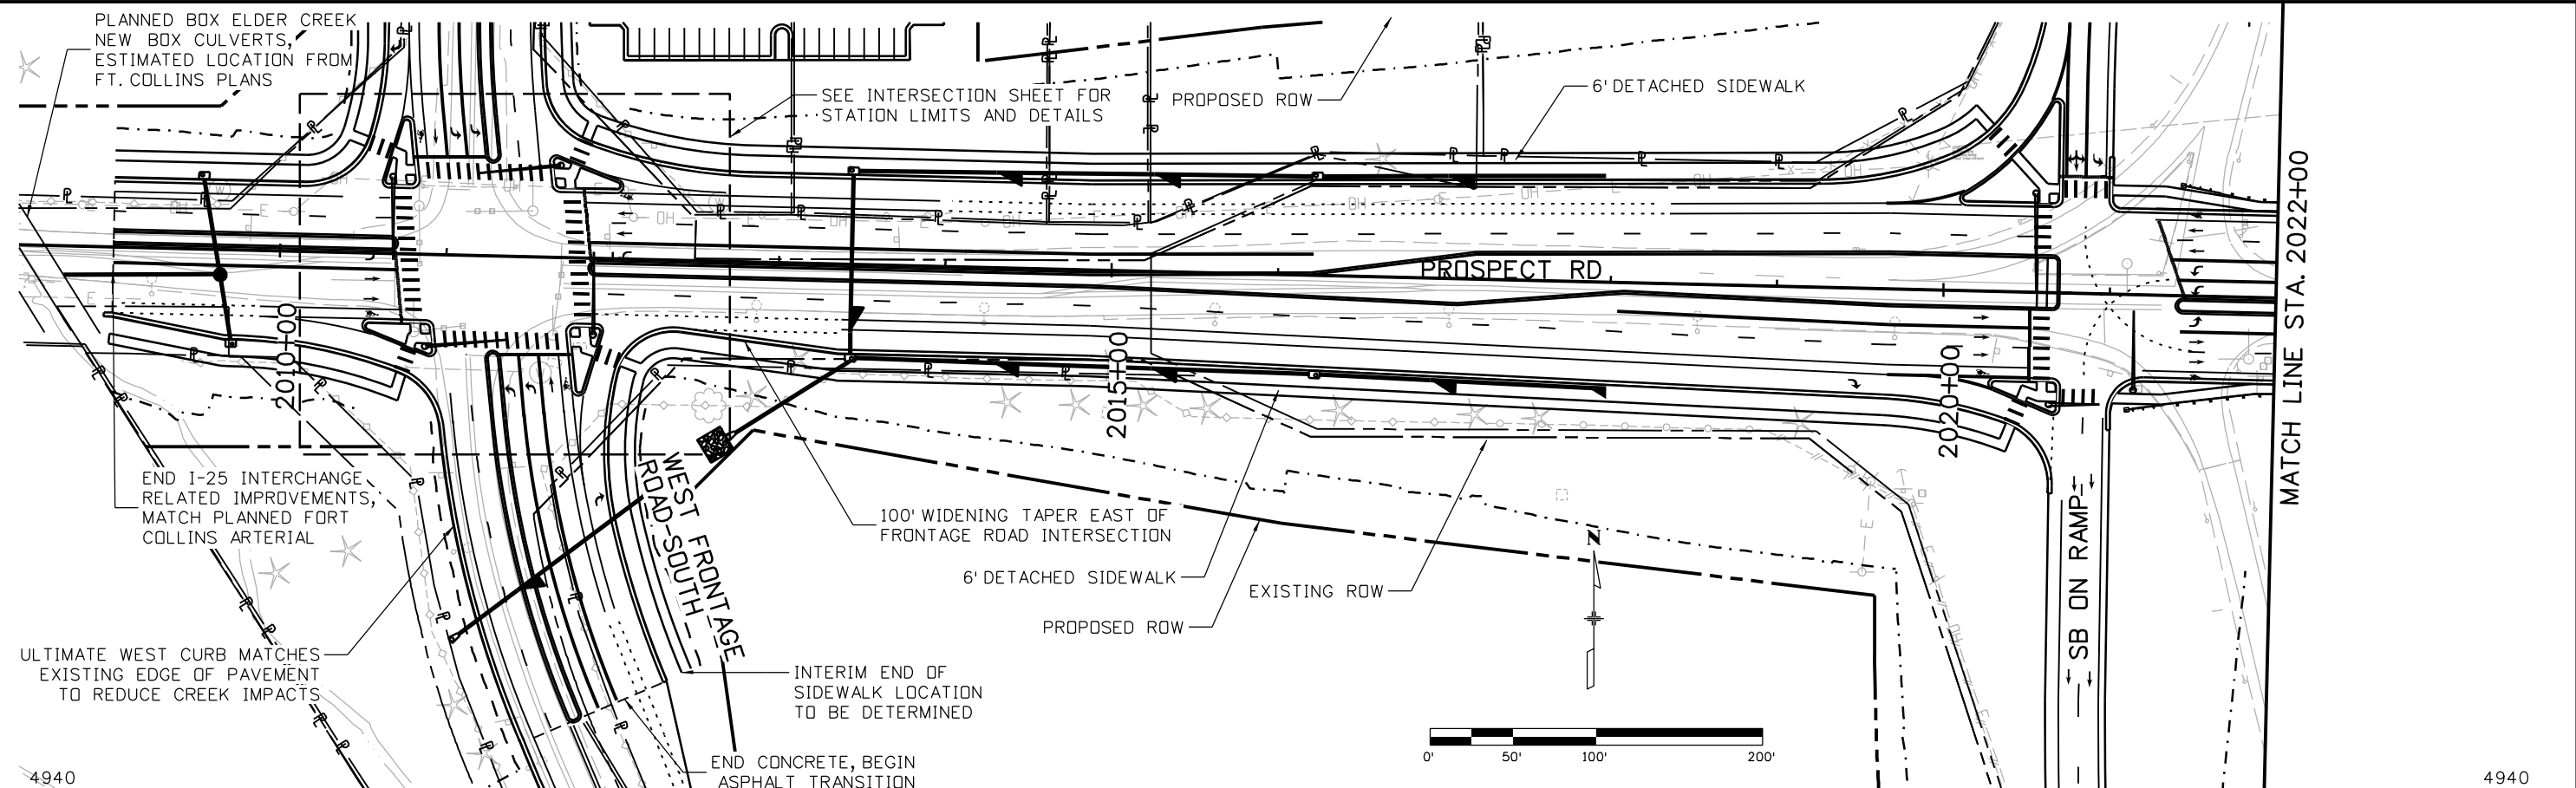

charlie.lim  
 5/11/2016 10:25:47 AM  
 c:\pwwork\pjs\pw1\charlie.lim\dms84694\18357DES\_PNP\_Prospect001.dgn  
 DGN MODEL:CDOT Default

Print Date: 5/11/2016  
 File Name: 18357DES\_PNP\_Prospect001.dgn  
 Horiz. Scale: 1:100      Vert. Scale: As Noted

**TSIOUVARAS SIMMONS HOLDERNESSE**  
 CONSULTING ENGINEERS

Sheet Revisions		
Date:	Comments	Init.

Colorado Department of Transportation

**Region 4**

10601 West 10th Street  
 Greeley, CO 80634  
 Phone: 970-350-2148 FAX: 970-350-2163

**TJT**

<b>As Constructed</b>
No Revisions:
Revised:
Void:




**I-25/SH 392 TO SH 14  
 PLAN AND PROFILE  
 PROSPECT ROAD**

Designer: DRW      Structure Numbers  
 Detailer: CCL

Sheet Subset: ROADWAY      Subset Sheets: R107 of R168

<b>Project No./Code</b>
IM 0253-221
18357
Sheet Number <b>172</b>



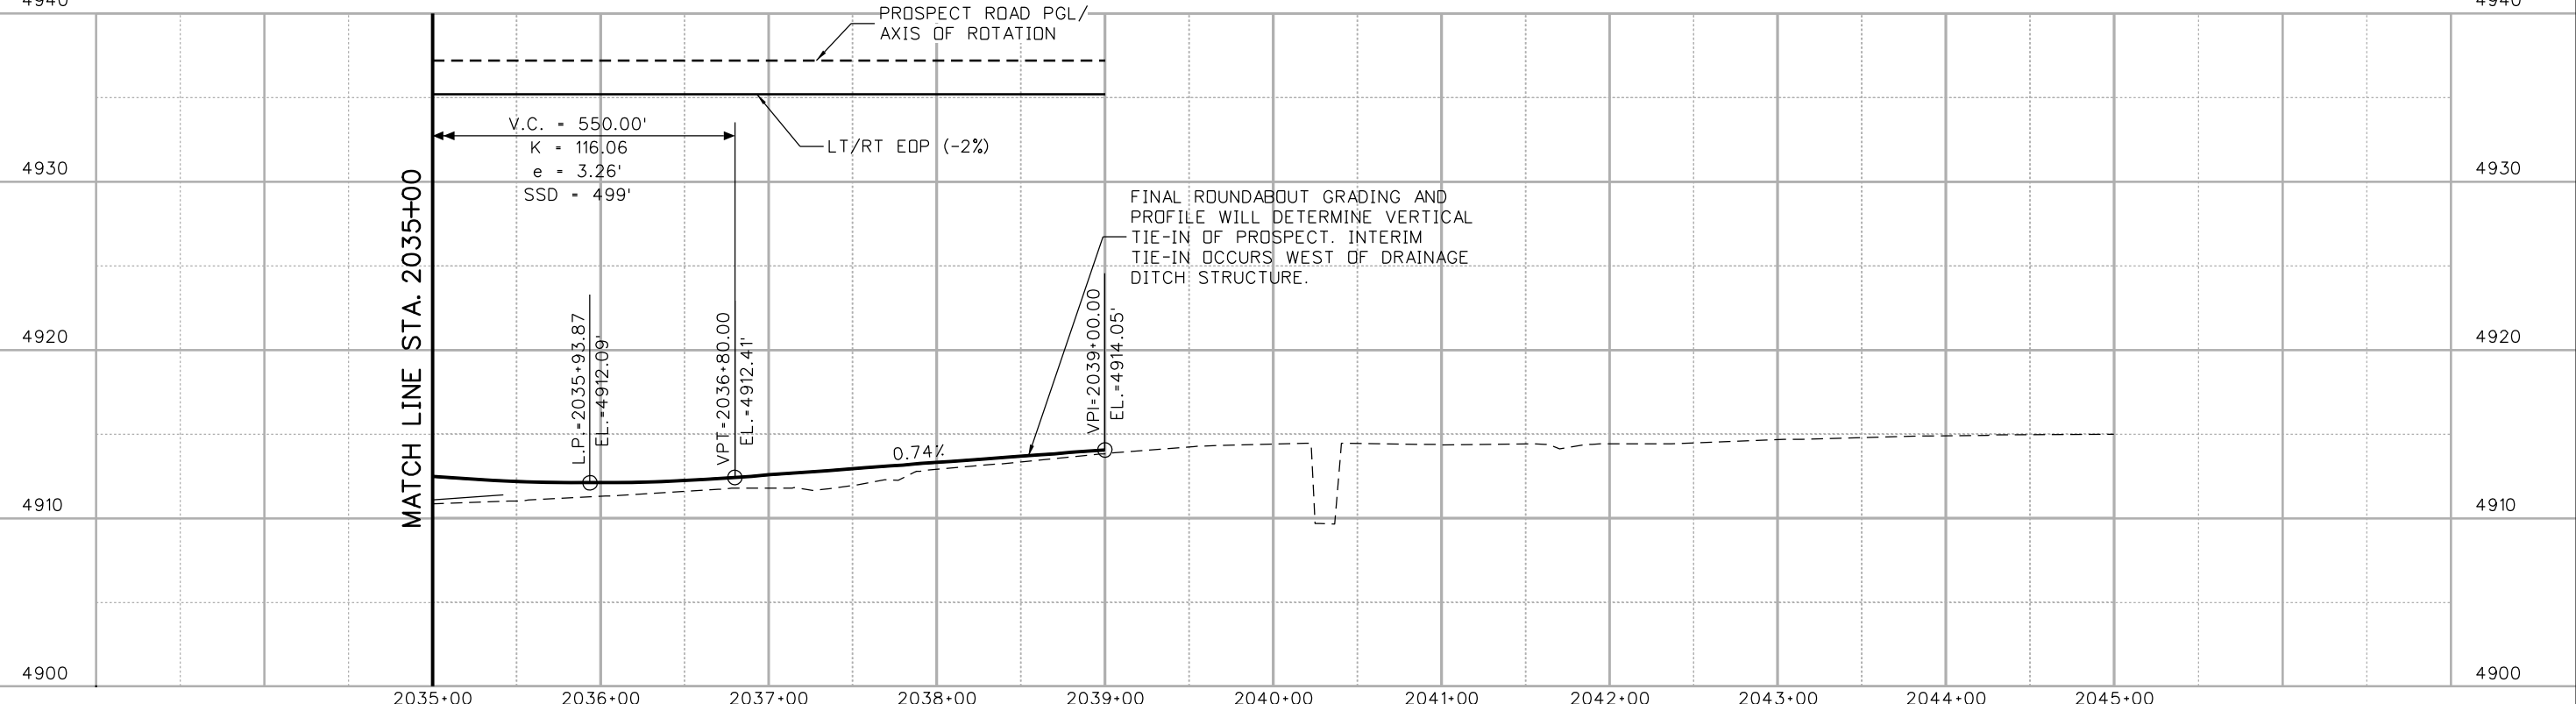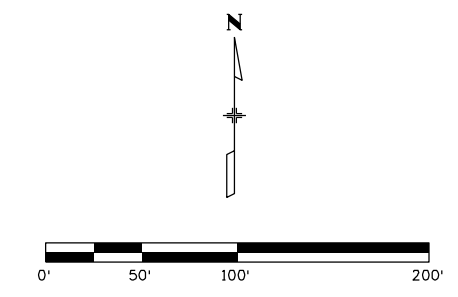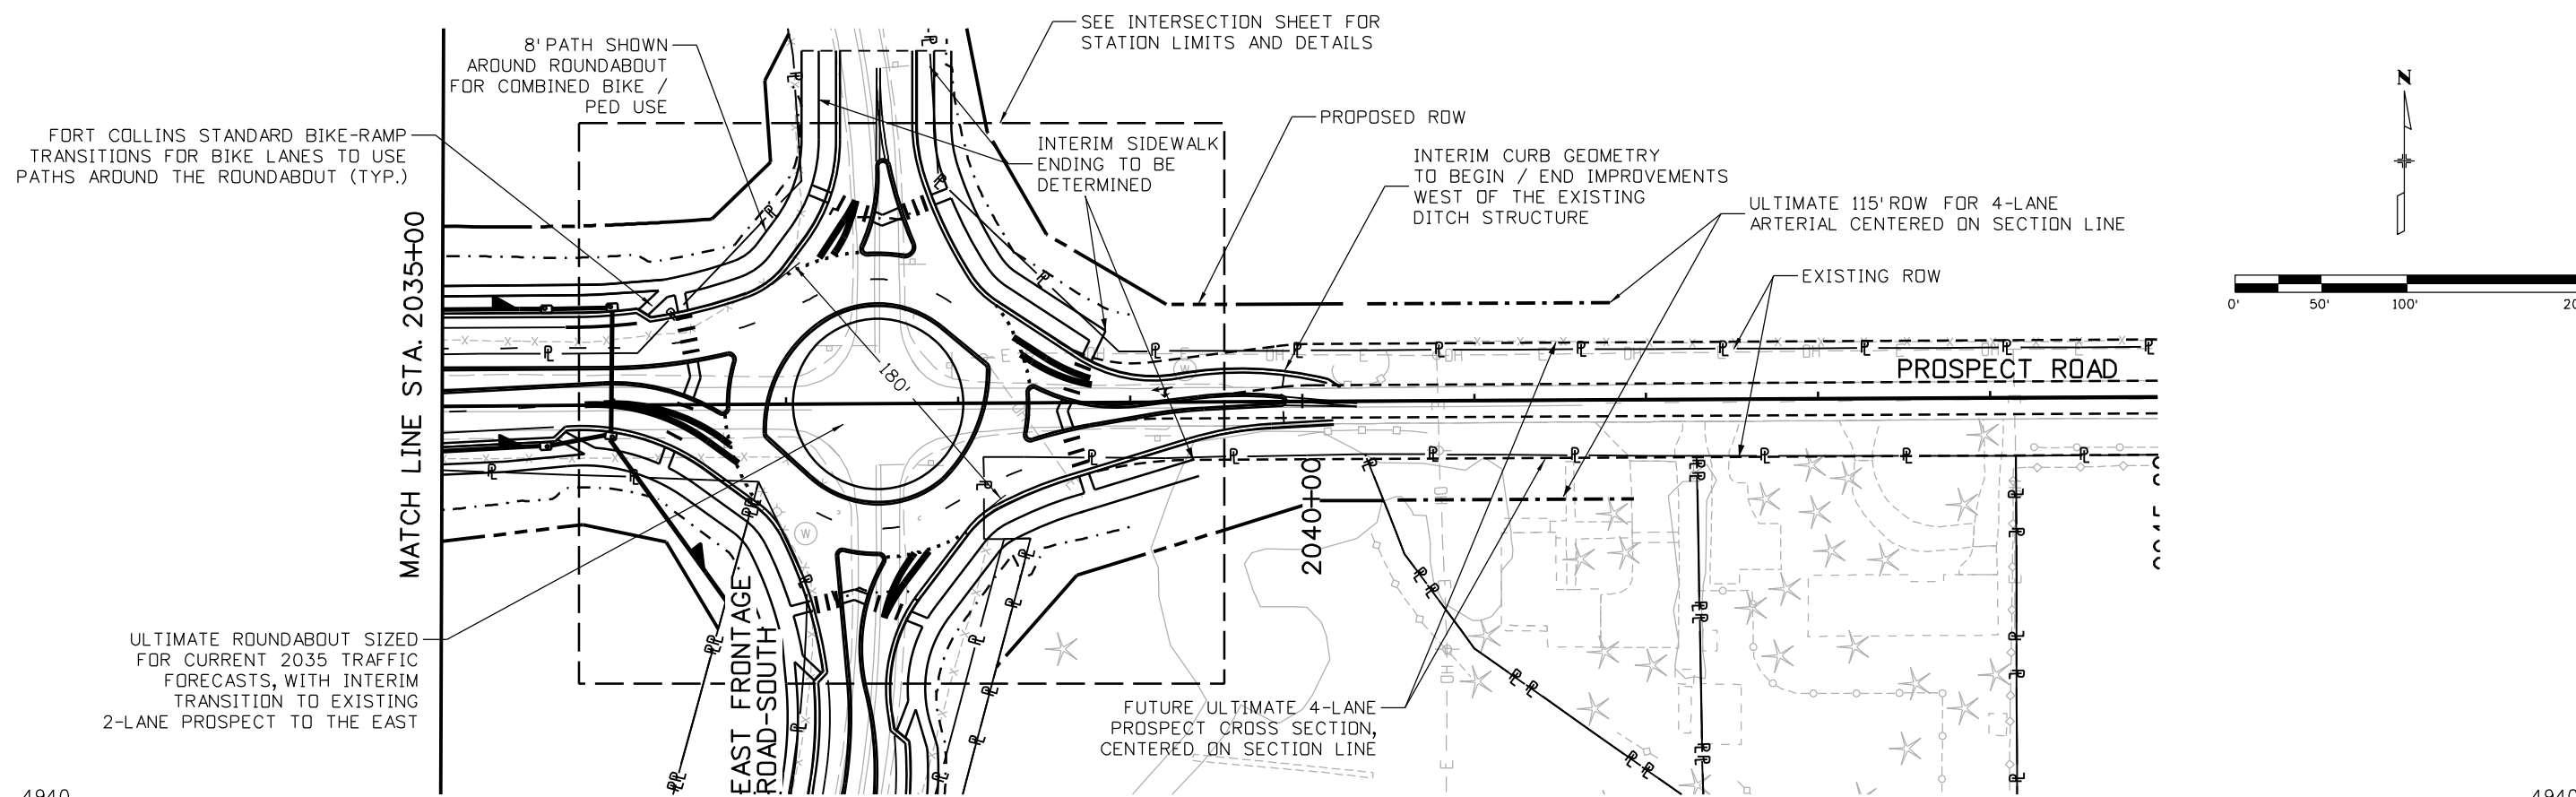

5/11/2016 10:28:31 AM  
 c:\pwwork\pjs\p1\charlie.lim\dms84694\18357DES\_PNP\_Prospect003.dgn  
 DGN MODEL:CDOT\_Default

Print Date: 5/11/2016  
 File Name: 18357DES\_PNP\_Prospect003.dgn  
 Horiz. Scale: 1:100      Vert. Scale: As Noted

**TSIOUVARAS SIMMONS HOLDERNES**  
 CONSULTING ENGINEERS

Sheet Revisions		
Date:	Comments	Init.

**Colorado Department of Transportation**

**Region 4**

10601 West 10th Street  
 Greeley, CO 80634  
 Phone: 970-350-2148 FAX: 970-350-2163

**TJT**

<b>As Constructed</b>
No Revisions:
Revised:
Void:



**I-25/SH 392 TO SH 14  
 PLAN AND PROFILE  
 PROSPECT ROAD**

Designer: DRW  
 Detailer: CCL  
 Sheet Subset: ROADWAY

Structure Numbers  
 Subset Sheets: R109 of R168

<b>Project No./Code</b>
IM 0253-221
18357
Sheet Number <b>174</b>



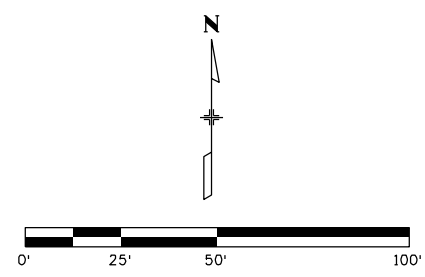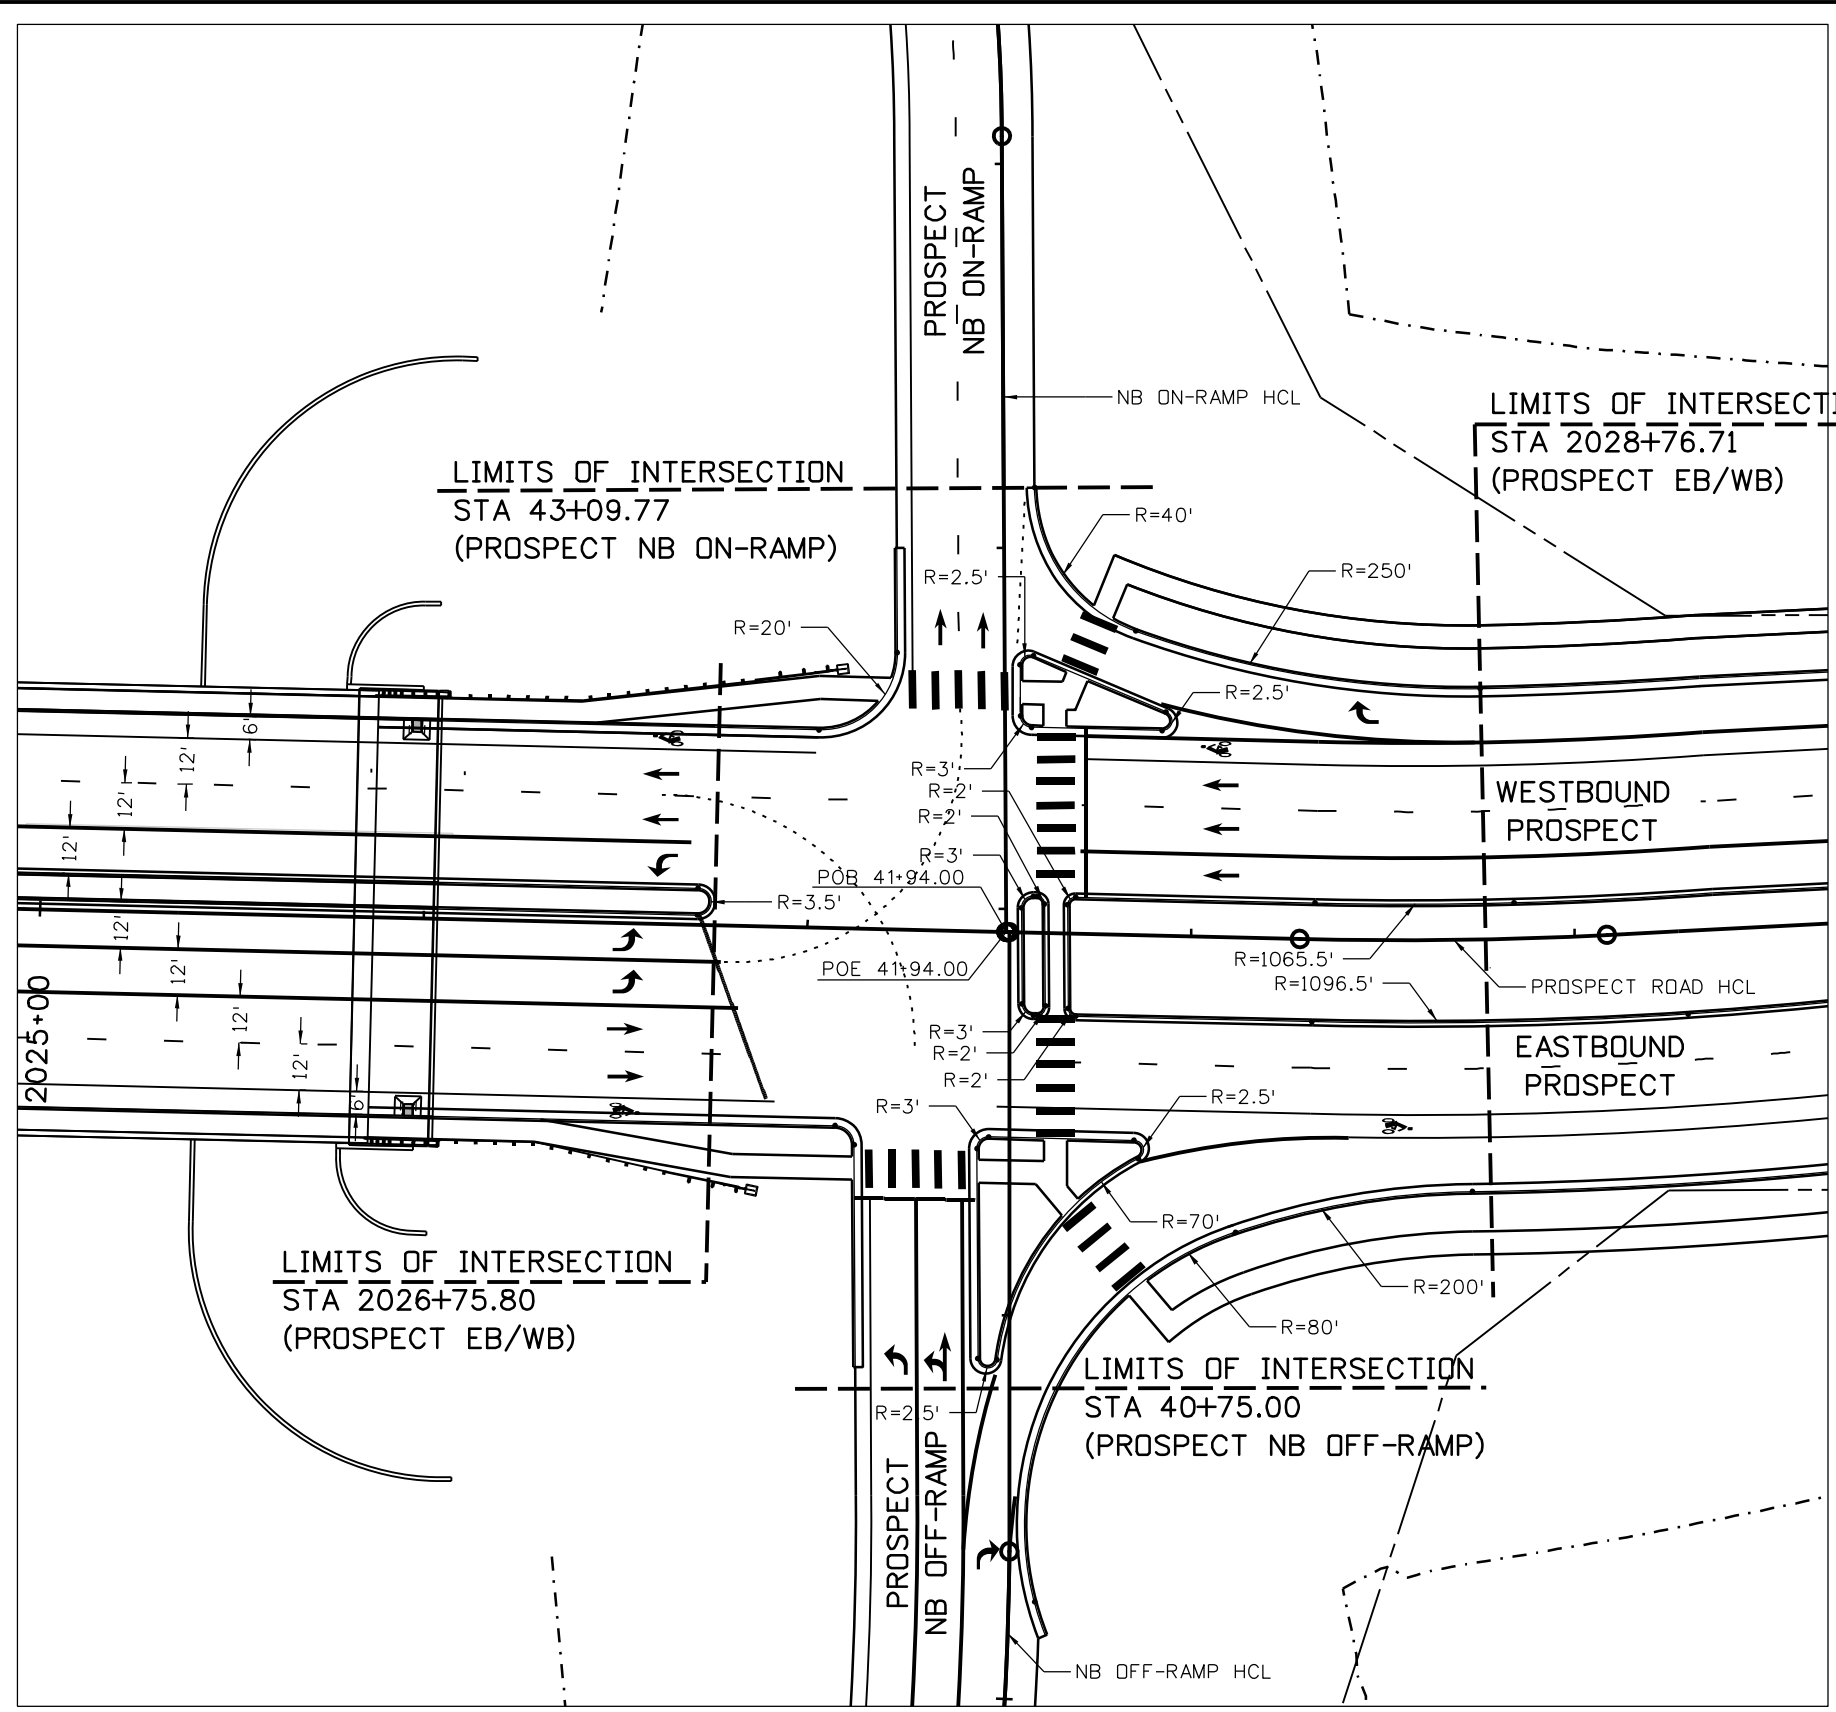

5/11/2016 8:52:15 AM  
 c:\pwworkspace\charlie.lim\dms84694\18357DES\_Inter\_PROSPECT\_NB\_ON-OFF Rem\_001.dgn  
 DGN\_MODEL\_CDOT\_Default

Print Date: 5/11/2016  
 File Name: 18357DES\_Inter\_PROSPECT\_NB\_ON-OFF Rem\_001.dgn  
 Date: 5/11/2016  
 Horiz. Scale: 1:50  
 Vert. Scale: As Noted

Sheet Revisions		
No.	Comments	Init.
0000		

**Colorado Department of Transportation**  
  
 10601 West 10th Street  
 Greeley, CO 80634  
 Phone: 970-350-2148 FAX: 970-350-2163  
**Region 4** **TJT**


**As Constructed**  
 No Revisions:  
 Revised:  
 Void:

**I-25/SH 392 TO SH 14 INTERSECTION PLAN**  
**PROSPECT & NB ON/OFF-RAMP**  
 Designer: DRW  
 Detailer: CCL  
 Sheet Subset: ROADWAY  
 Structure Numbers  
 Subset Sheets: R111 of R168


**Project No./Code**  
 IM 0253-221  
 18357  
 Sheet Number **176**





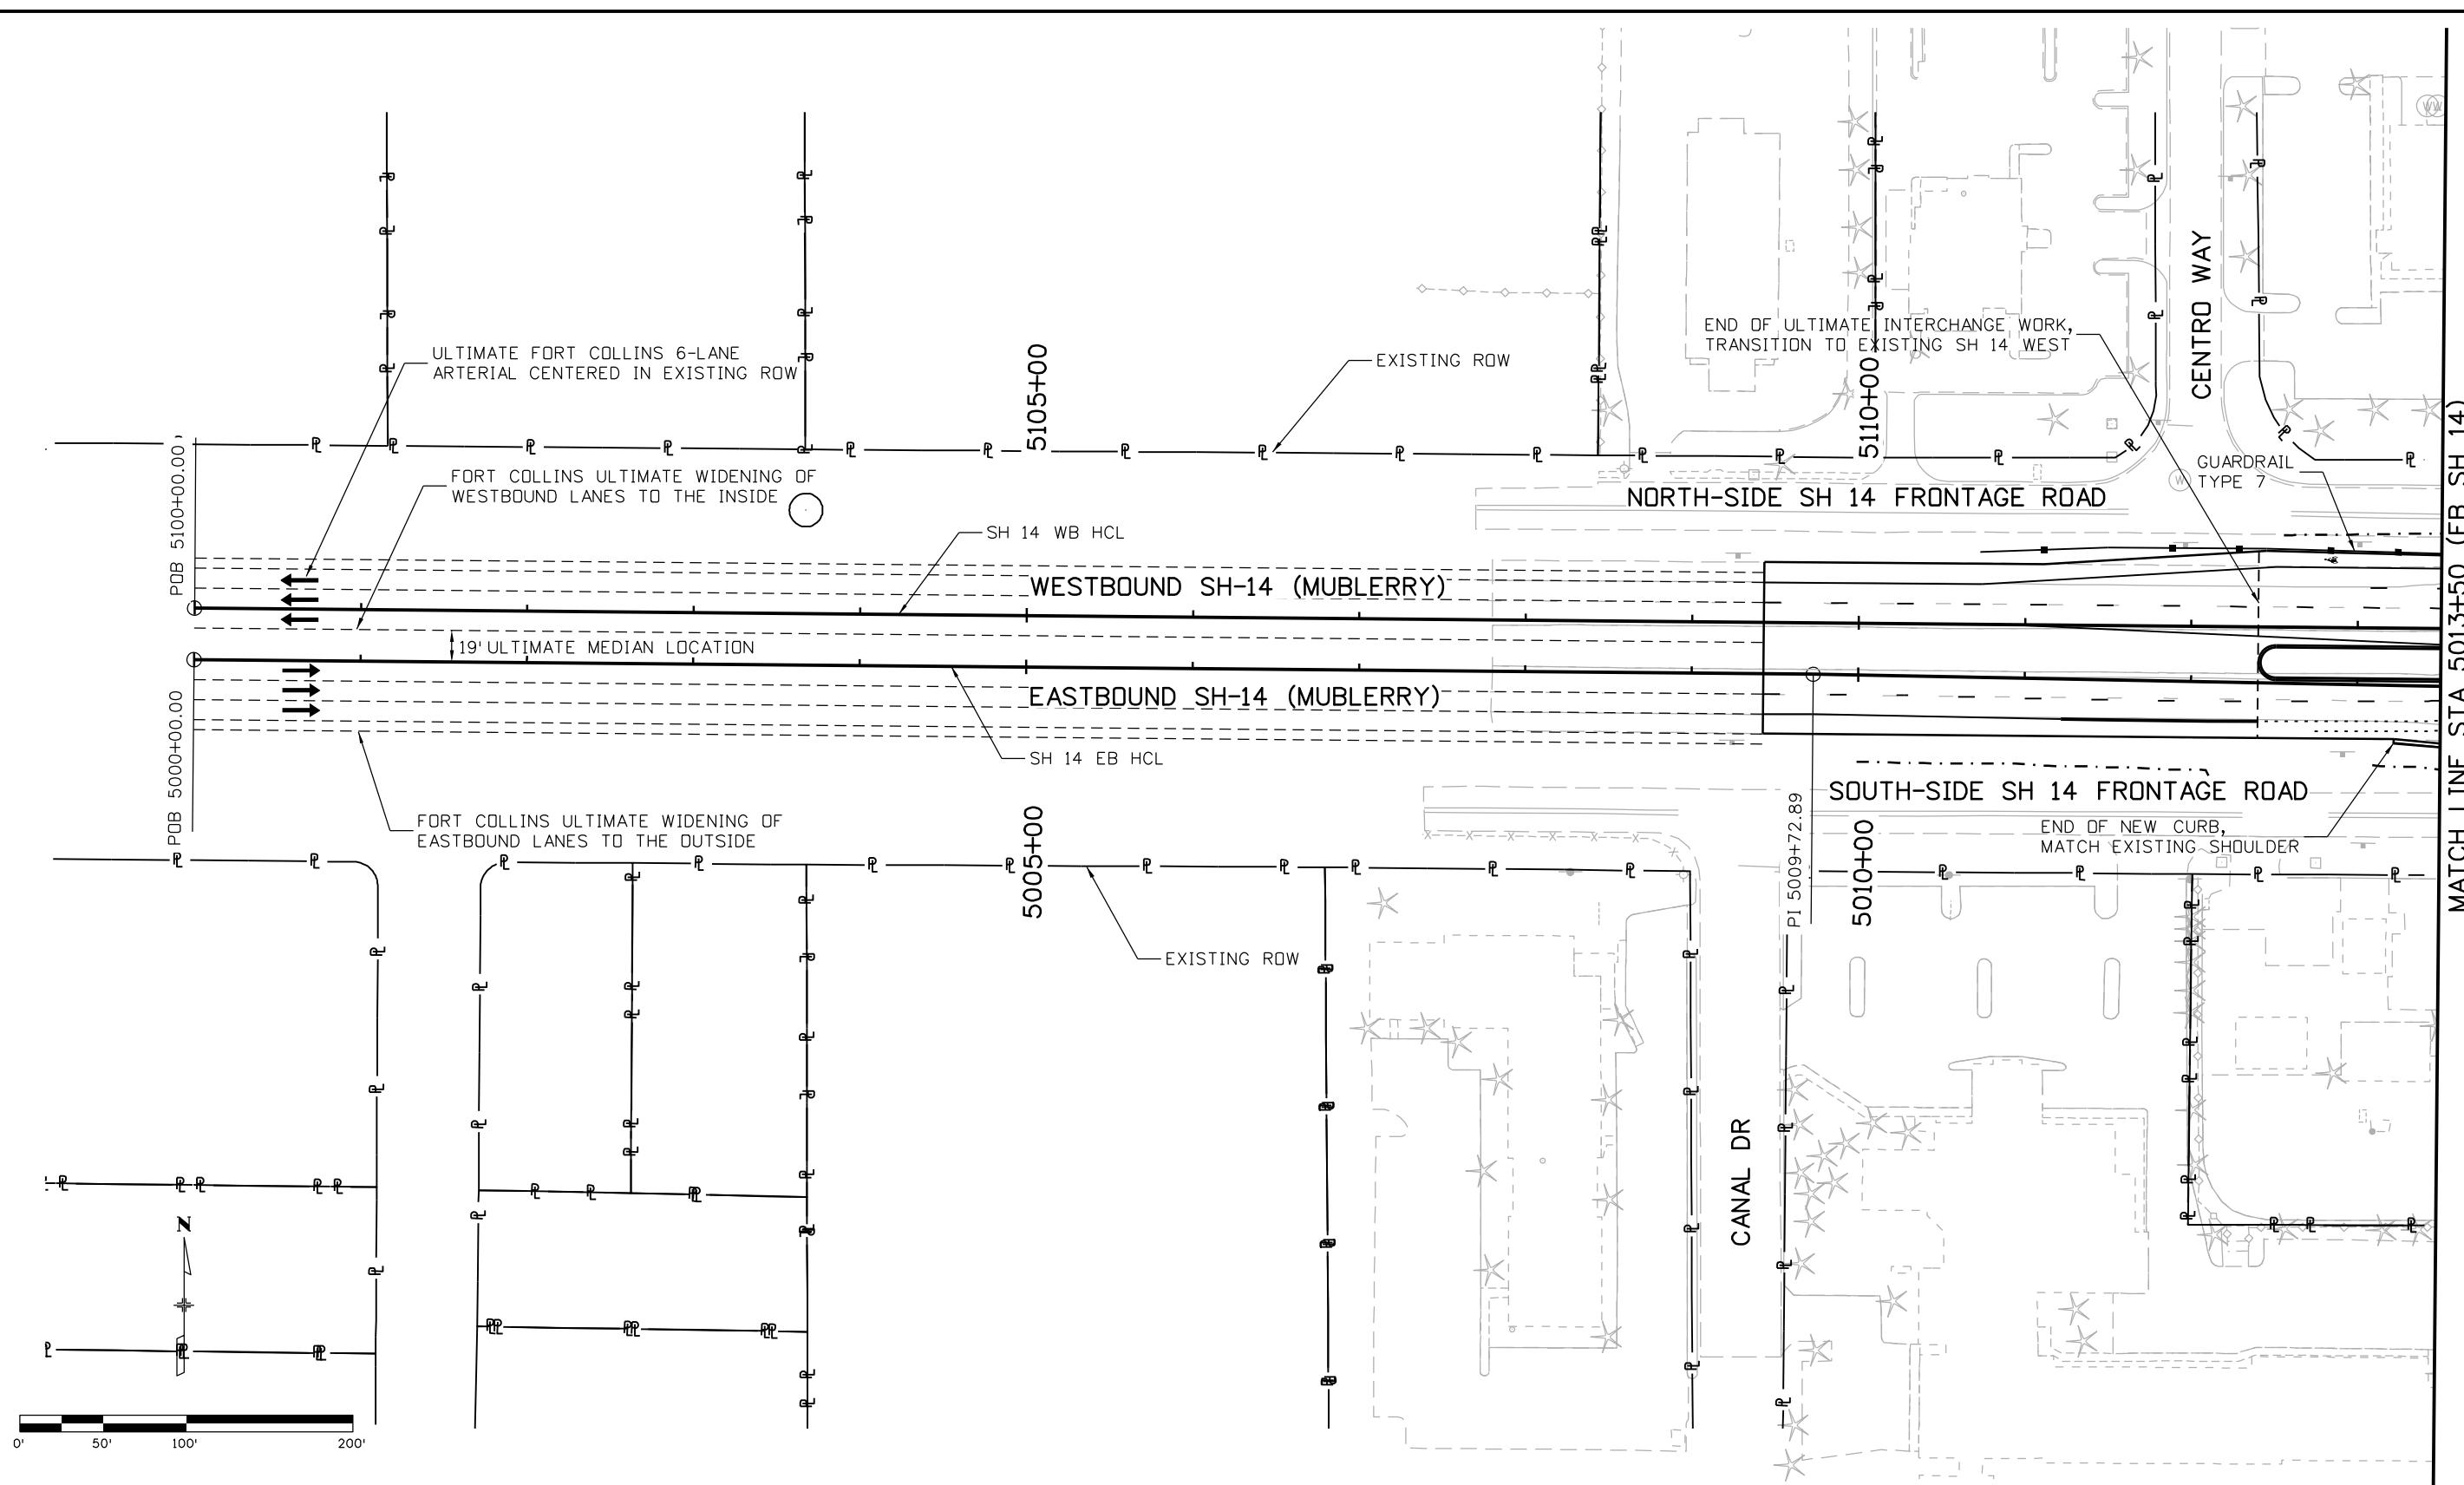

MATCH LINE STA 5013+50 (EB SH 14)  
 MATCH LINE STA 5113+50 (WB SH 14)

 

charlie.lim  
 5/11/2016 8:55:29 AM  
 c:\pwwork\pds\pw1\charlie.lim\dms84694\18357DES\_Plan\_SH14\_001.dgn  
 DGN\_MODEL:CDOT\_Default

Print Date: 5/11/2016  
 File Name: 18357DES\_Plan\_SH14\_001.dgn  
 Horiz. Scale: 1:100      Vert. Scale: As Noted

Sheet Revisions		
Date:	Comments	Init.

Colorado Department of Transportation  
 Region 4

10601 West 10th Street  
 Greeley, CO 80634  
 Phone: 970-350-2148 FAX: 970-350-2163  
 TJT

<b>As Constructed</b>
No Revisions:
Revised:
Void:


I-25/SH 392 TO SH 14  
 ROADWAY PLAN  
 SH 14

Designer:	DRW	Structure Numbers
Detailer:	CCL	
Sheet Subset: ROADWAY	Subset Sheets: R113 of R168	

<b>Project No./Code</b>
IM 0253-221
18357
Sheet Number <b>178</b>






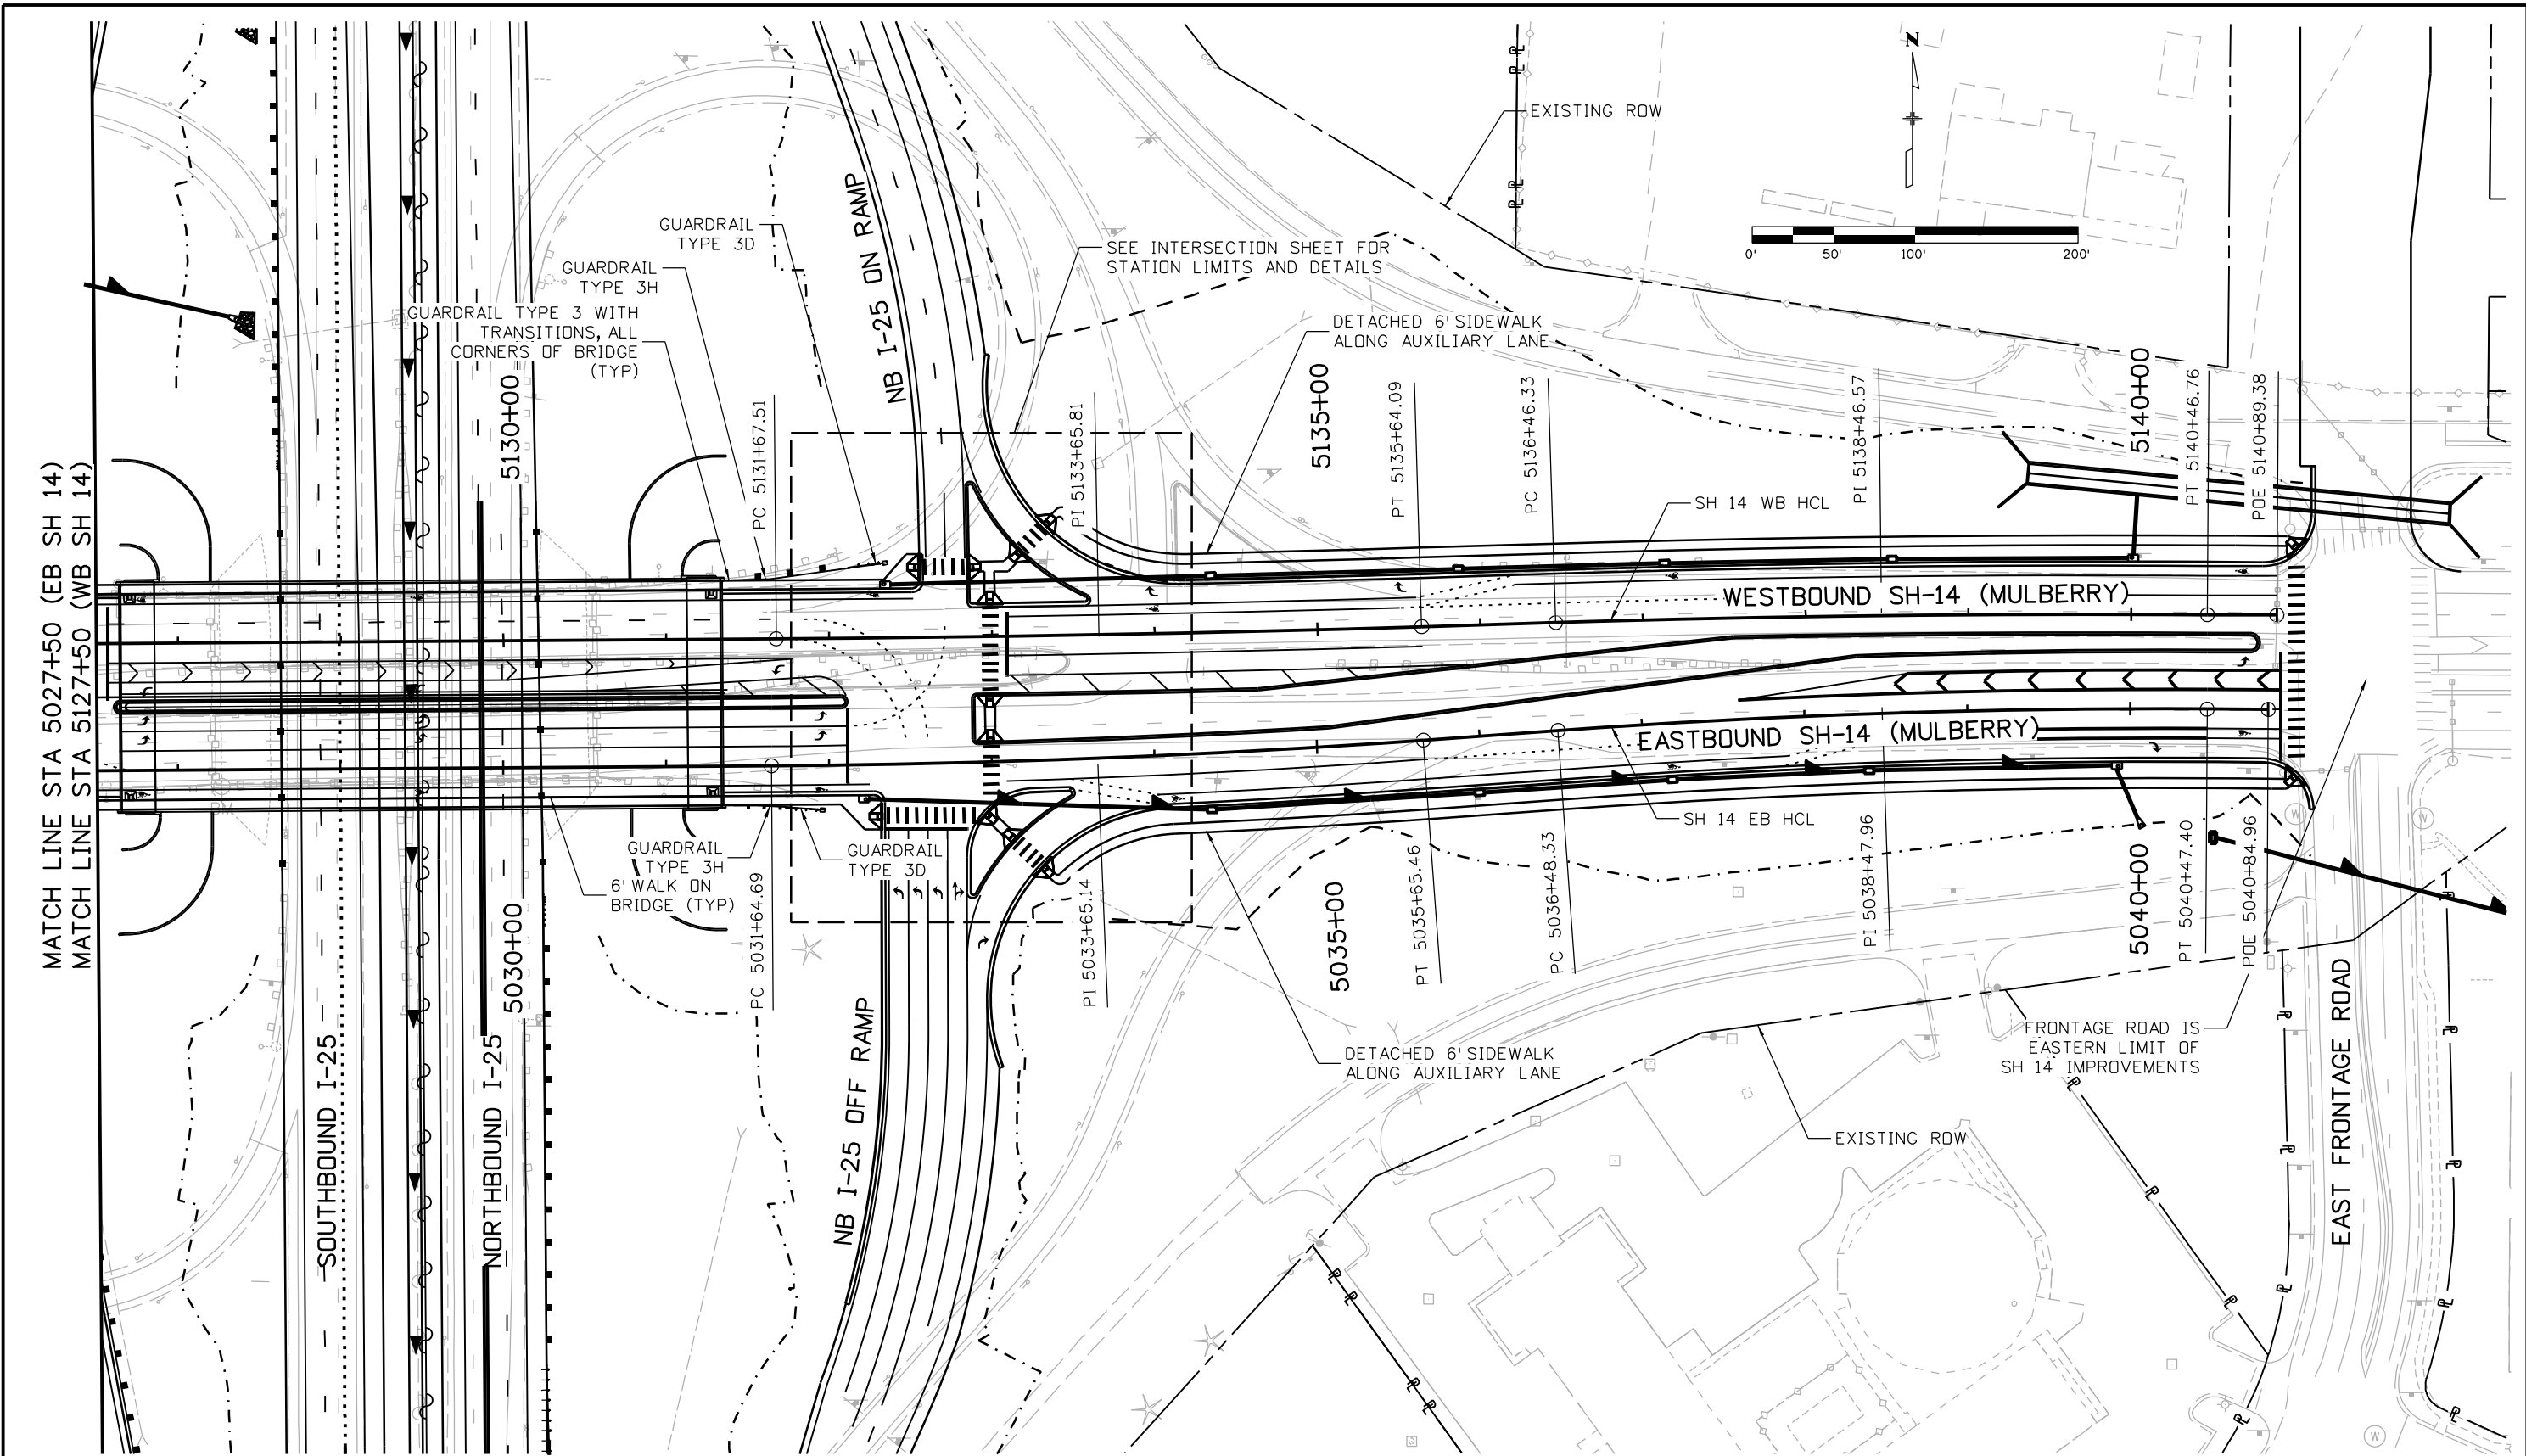

MATCH LINE STA 5027+50 (EB SH 14)  
 MATCH LINE STA 5127+50 (WB SH 14)

SOUTHBOUND I-25  
 NORTHBOUND I-25

 

charlie.lim  
 5/11/2016 8:58:57 AM  
 c:\pwwork\pbsjpw1\charlie.lim\dms84694\18357DES\_Plan\_SH14\_003.dgn  
 DGN\_MODEL\_CDOT\_Default

Print Date: 5/11/2016  
 File Name: 18357DES\_Plan\_SH14\_003.dgn  
 Horiz. Scale: 1:100      Vert. Scale: As Noted

Sheet Revisions		
Date:	Comments	Init.

Colorado Department of Transportation

10601 West 10th Street  
 Greeley, CO 80634  
 Phone: 970-350-2148 FAX: 970-350-2163

Region 4      TJT



As Constructed
No Revisions:
Revised:
Void:

I-25/SH 392 TO SH 14  
 ROADWAY PLAN  
 SH 14

Designer:	DRW	Structure Numbers	
Detailer:	CCL	Subset Sheets:	R115 of R168
Sheet Subset: ROADWAY			

Project No./Code	IM 0253-221
	18357
Sheet Number	180



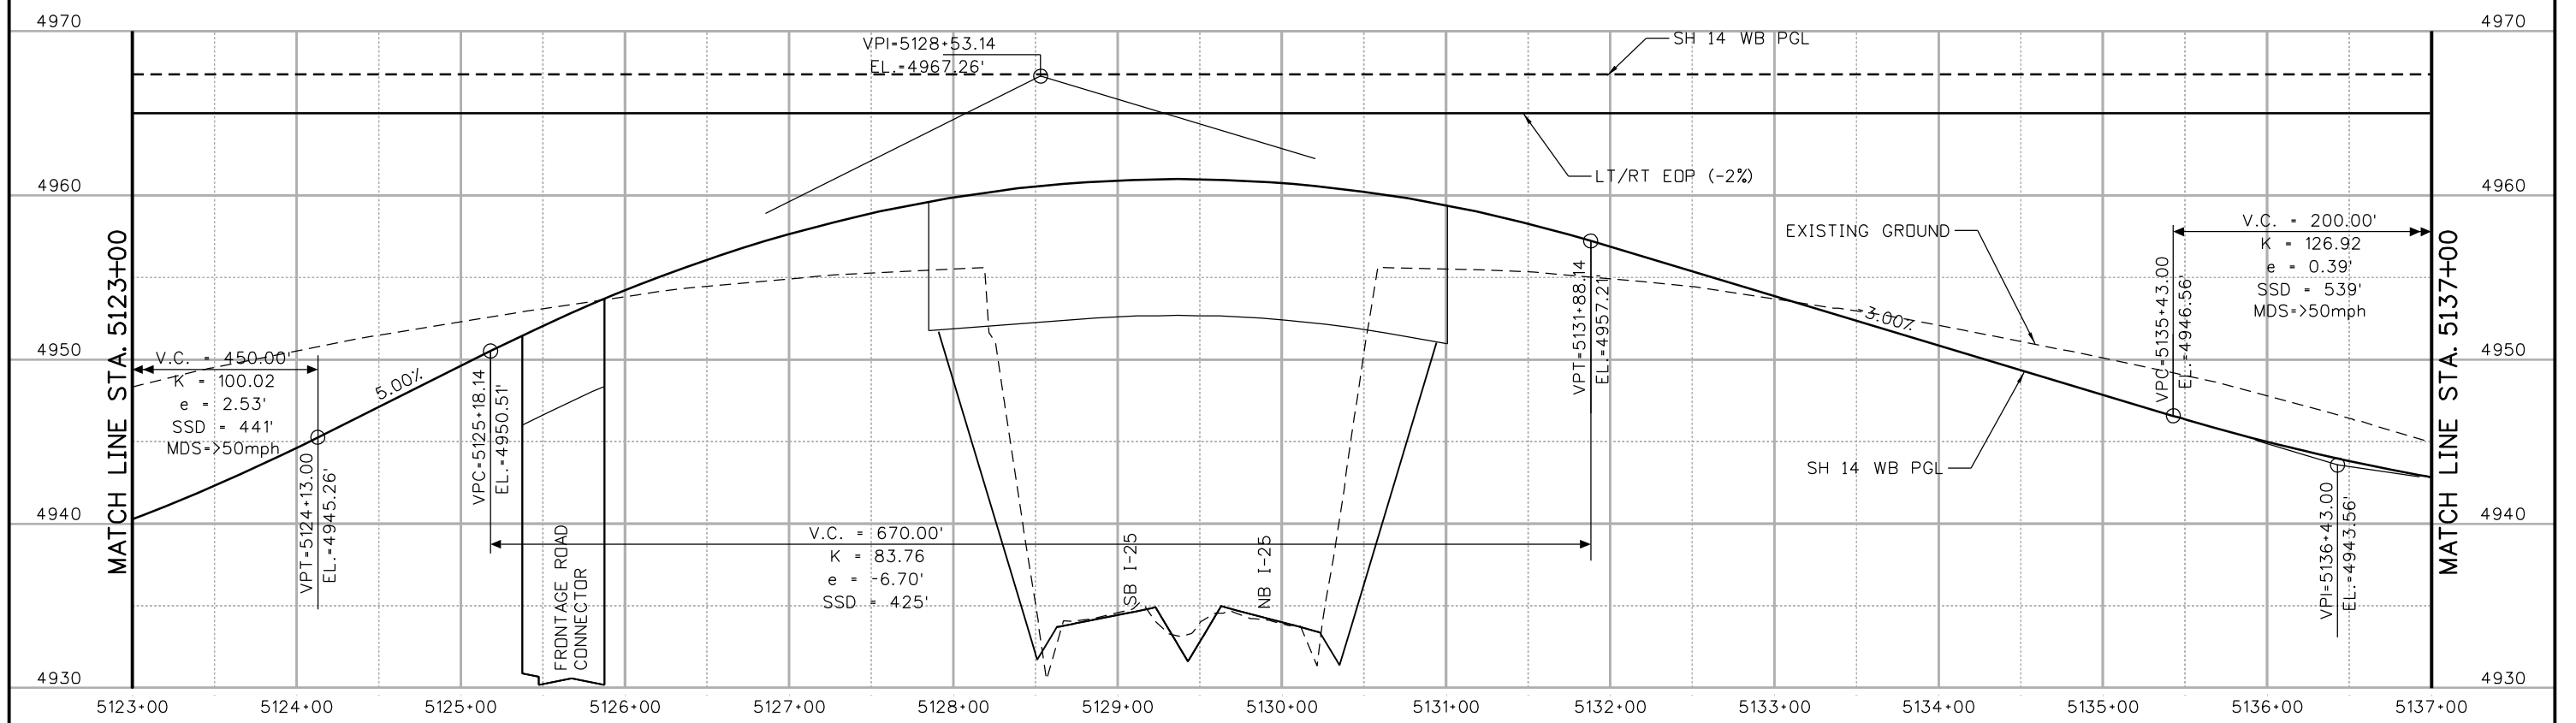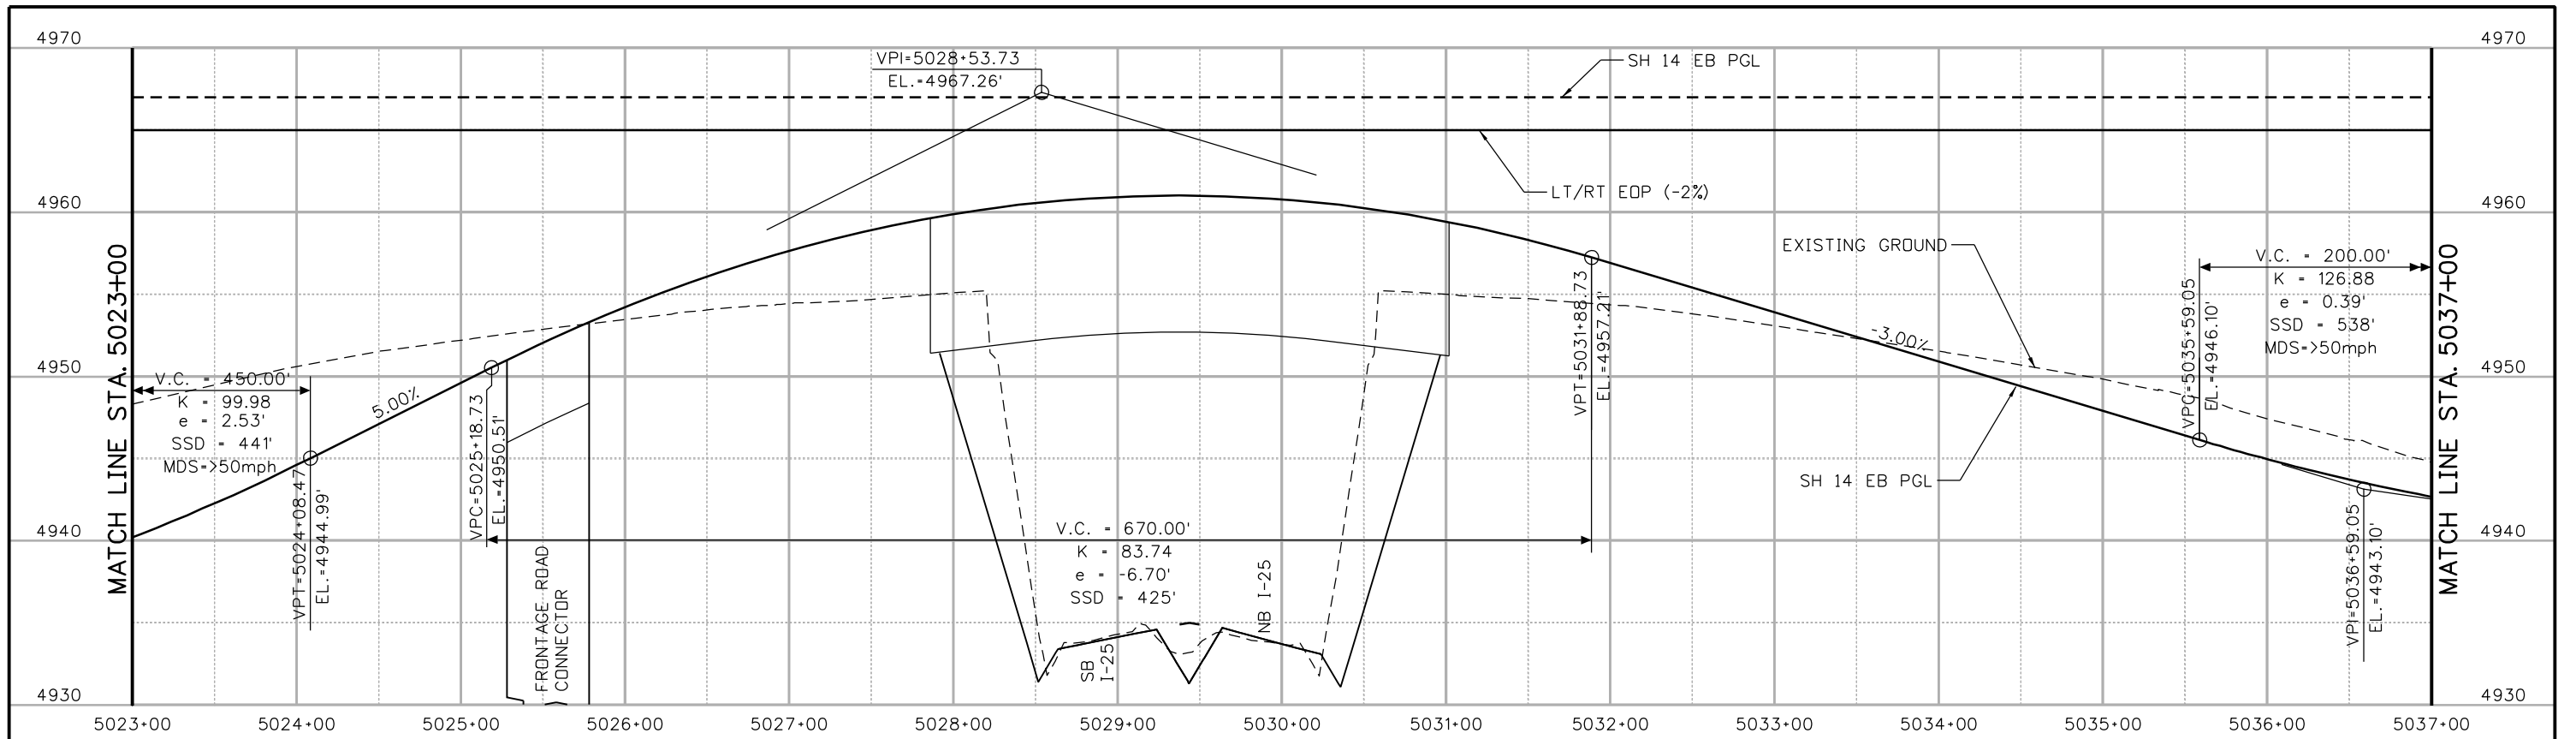

5/11/2016 11:32:47 AM  
 c:\pwwork\pjs\jw1\charlie.lim\dms84694\18357DES\_Prof\_SH-14\_Mainline002.dgn  
 DGN MODEL:CDOT\_Default

Print Date: 5/11/2016  
 File Name: 18357DES\_Prof\_SH-14 Mainline002.dgn  
 Horiz. Scale: 1:100 Vert. Scale: As Noted

**TSIOUVARAS SIMMONS HOLDERNES**  
 CONSULTING ENGINEERS

Sheet Revisions		
Date:	Comments	Init.

**Colorado Department of Transportation**

10601 West 10th Street  
 Greeley, CO 80634  
 Phone: 970-350-2148 FAX: 970-350-2163



**Region 4** **TJT**

As Constructed
No Revisions:
Revised:
Void:

**I-25/SH 392 TO SH 14**  
**PROFILE**  
**SH 14/EASTBOUND AND WESTBOUND**

Designer: DRW Structure Numbers  
 Detailer: CCL  
 Sheet Subset: ROADWAY Subset Sheets: R117 of R168

Project No./Code
IM 0253-221
18357
Sheet Number <b>182</b>

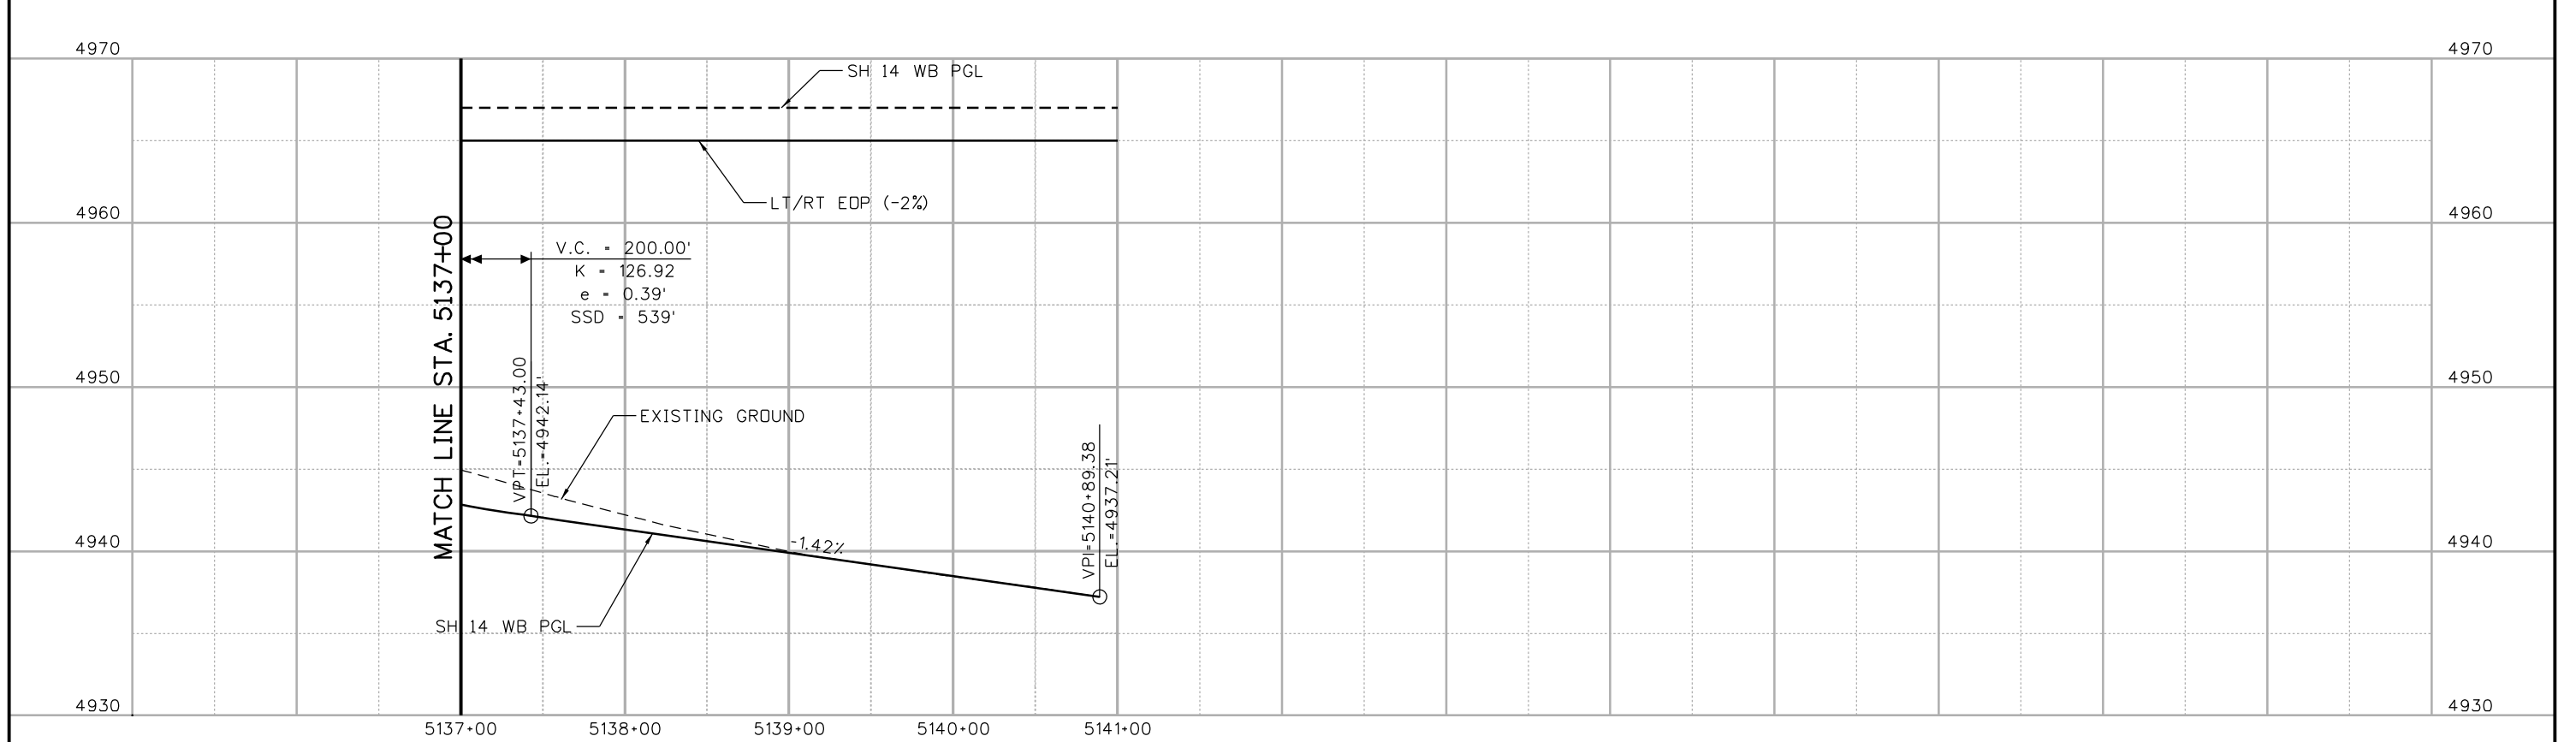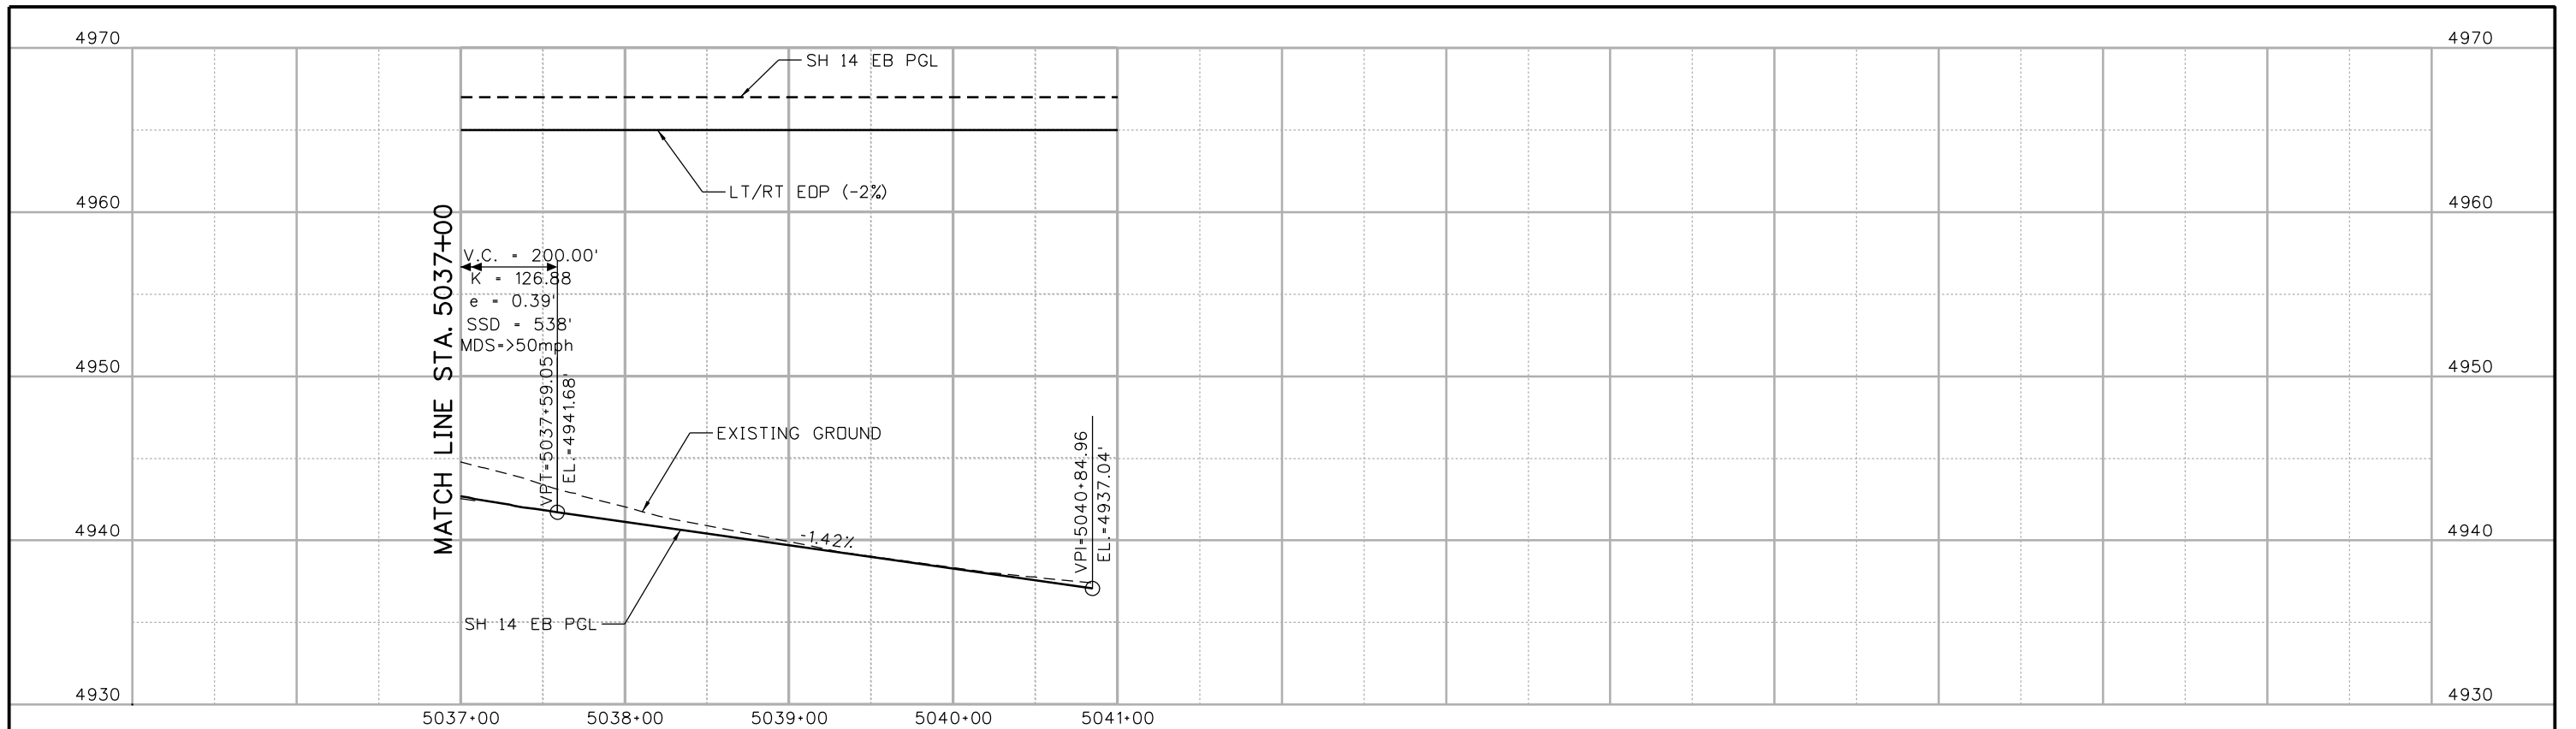

5/11/2016 11:33:55 AM  
 c:\pwworkspace\p1\charlie.lim\dms84694\18357DES\_Prof\_SH-14\_Mainline003.dgn  
 DGN MODEL:CDOT Default

Print Date: 5/11/2016  
 File Name: 18357DES\_Prof\_SH-14 Mainline003.dgn  
 Horiz. Scale: 1:100      Vert. Scale: As Noted



Sheet Revisions		
Date:	Comments	Init.

**Colorado Department of Transportation**  
  
 10601 West 10th Street  
 Greeley, CO 80634  
 Phone: 970-350-2148    FAX: 970-350-2163  
**Region 4**      **TJT**

**As Constructed**  
 No Revisions:  
 Revised:  
 Void:

**I-25/SH 392 TO SH 14**  
**PROFILE**  
**SH 14/EASTBOUND AND WESTBOUND**  
 Designer: DRW    Structure Numbers  
 Detailer: CCL  
 Sheet Subset: ROADWAY    Subset Sheets: R118 of R168

**Project No./Code**  
 IM 0253-221  
 18357  
 Sheet Number **183**

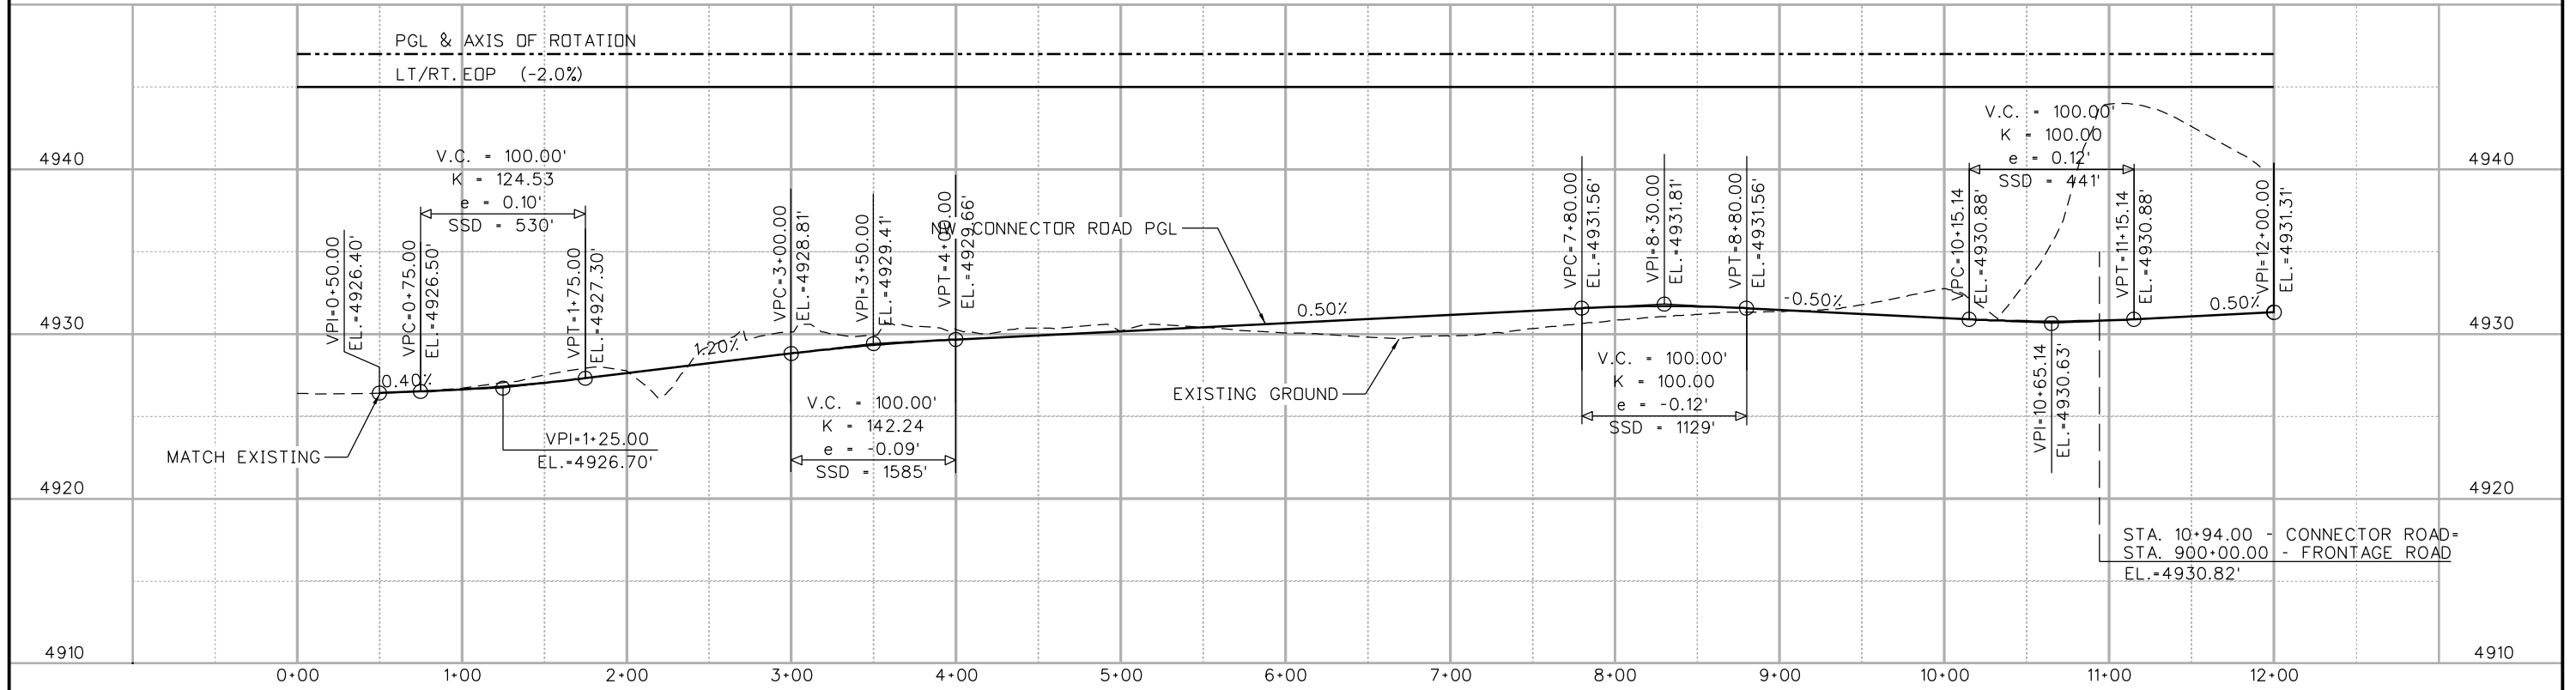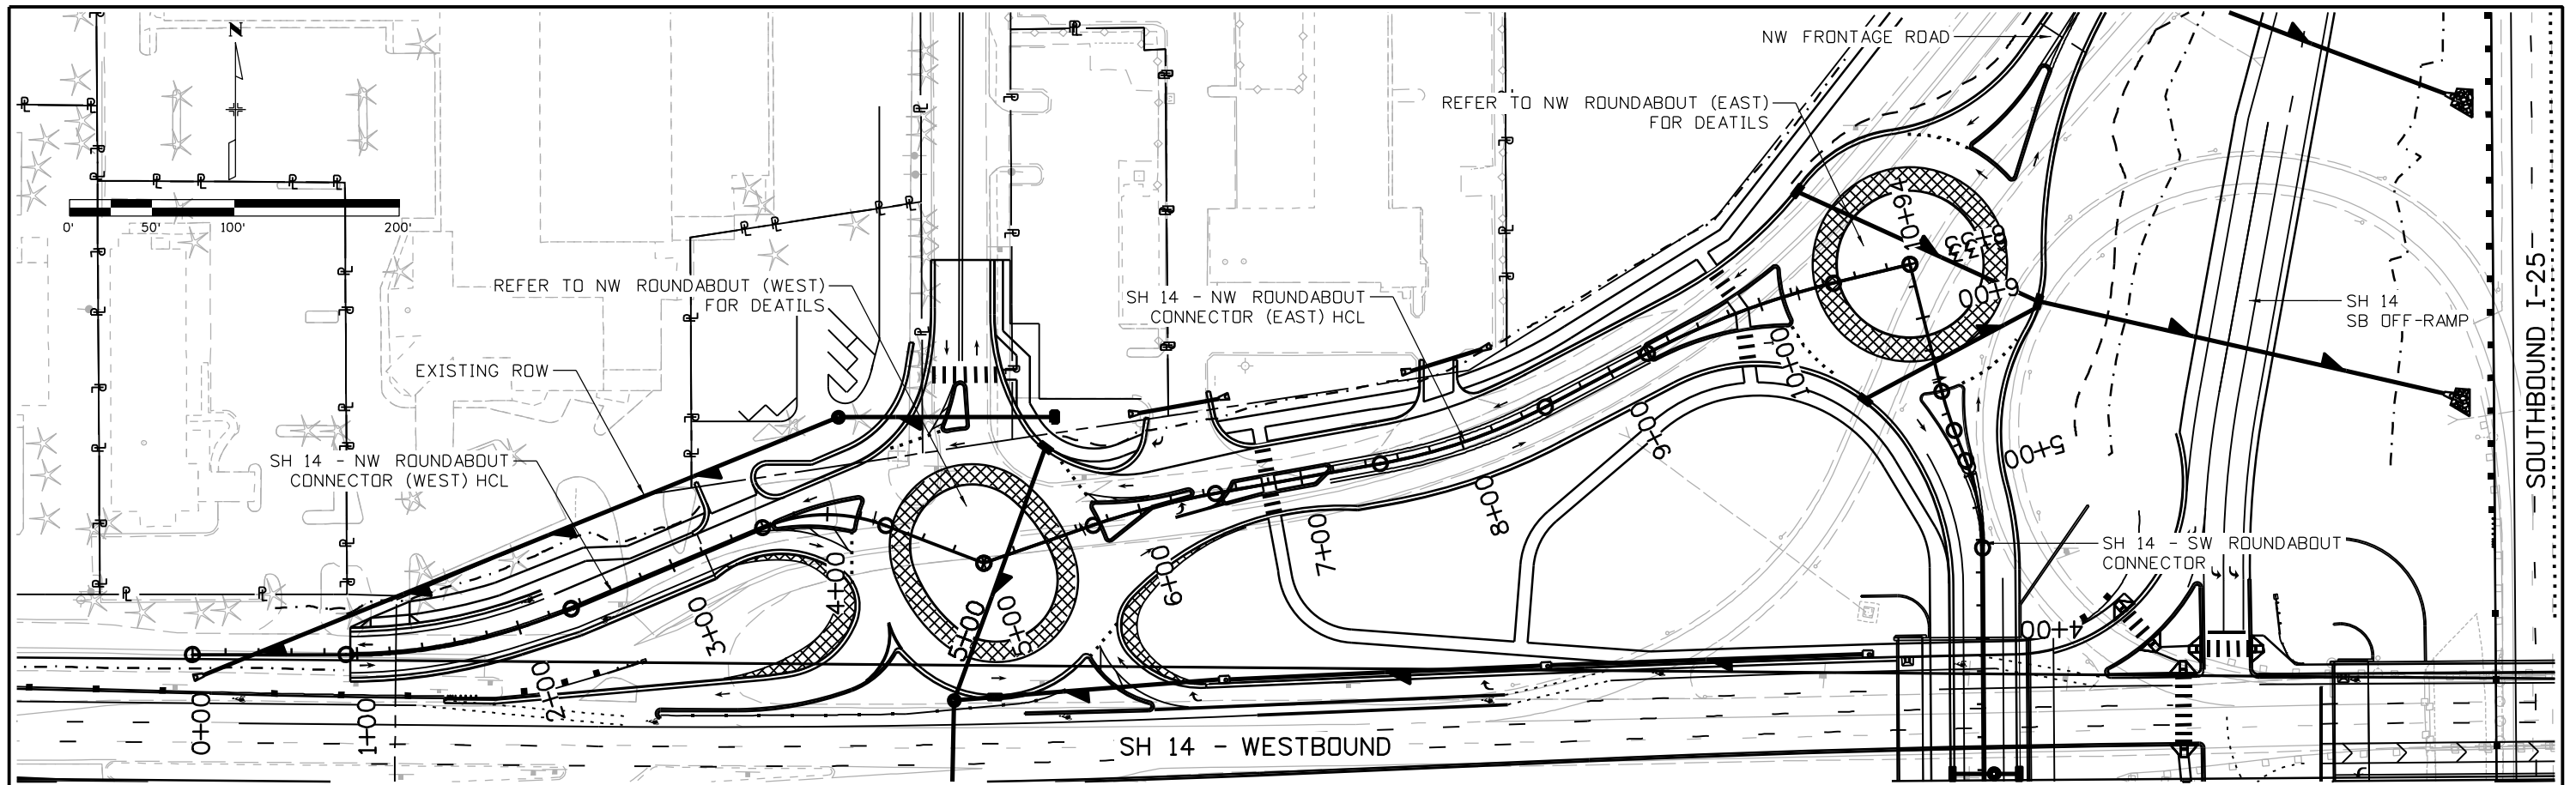

5/11/2016 10:46:52 AM  
 c:\pwwork\pds\pw1\charlie.lim\dms84694\18357DES\_PNP\_SH14\_NW-Rndabout\_Connector.dgn  
 DGN\_MODEL\_CDOT\_Default

Print Date: 5/11/2016  
 File Name: 18357DES\_PNP\_SH14\_NW-Rndabout Connector.dgn  
 Horiz. Scale: 1:100      Vert. Scale: As Noted  
**TSIOUVARAS SIMMONS HOLDERNES**  
 CONSULTING ENGINEERS

Sheet Revisions		
Date:	Comments	Init.

**Colorado Department of Transportation**  
  
 10601 West 10th Street  
 Greeley, CO 80634  
 Phone: 970-350-2148    FAX: 970-350-2163  
**Region 4**      **TJT**

As Constructed
No Revisions:
Revised:
Void:

**I-25/SH 392 TO SH 14**  
**PLAN AND PROFILE**  
**SH 14 - NW ROUNDABOUT CONNECTOR**  
 Designer: DRW    Structure Numbers  
 Detailer: CCL  
 Sheet Subset: ROADWAY    Subset Sheets: R119 of R168


Project No./Code
IM 0253-221
18357
Sheet Number <b>184</b>









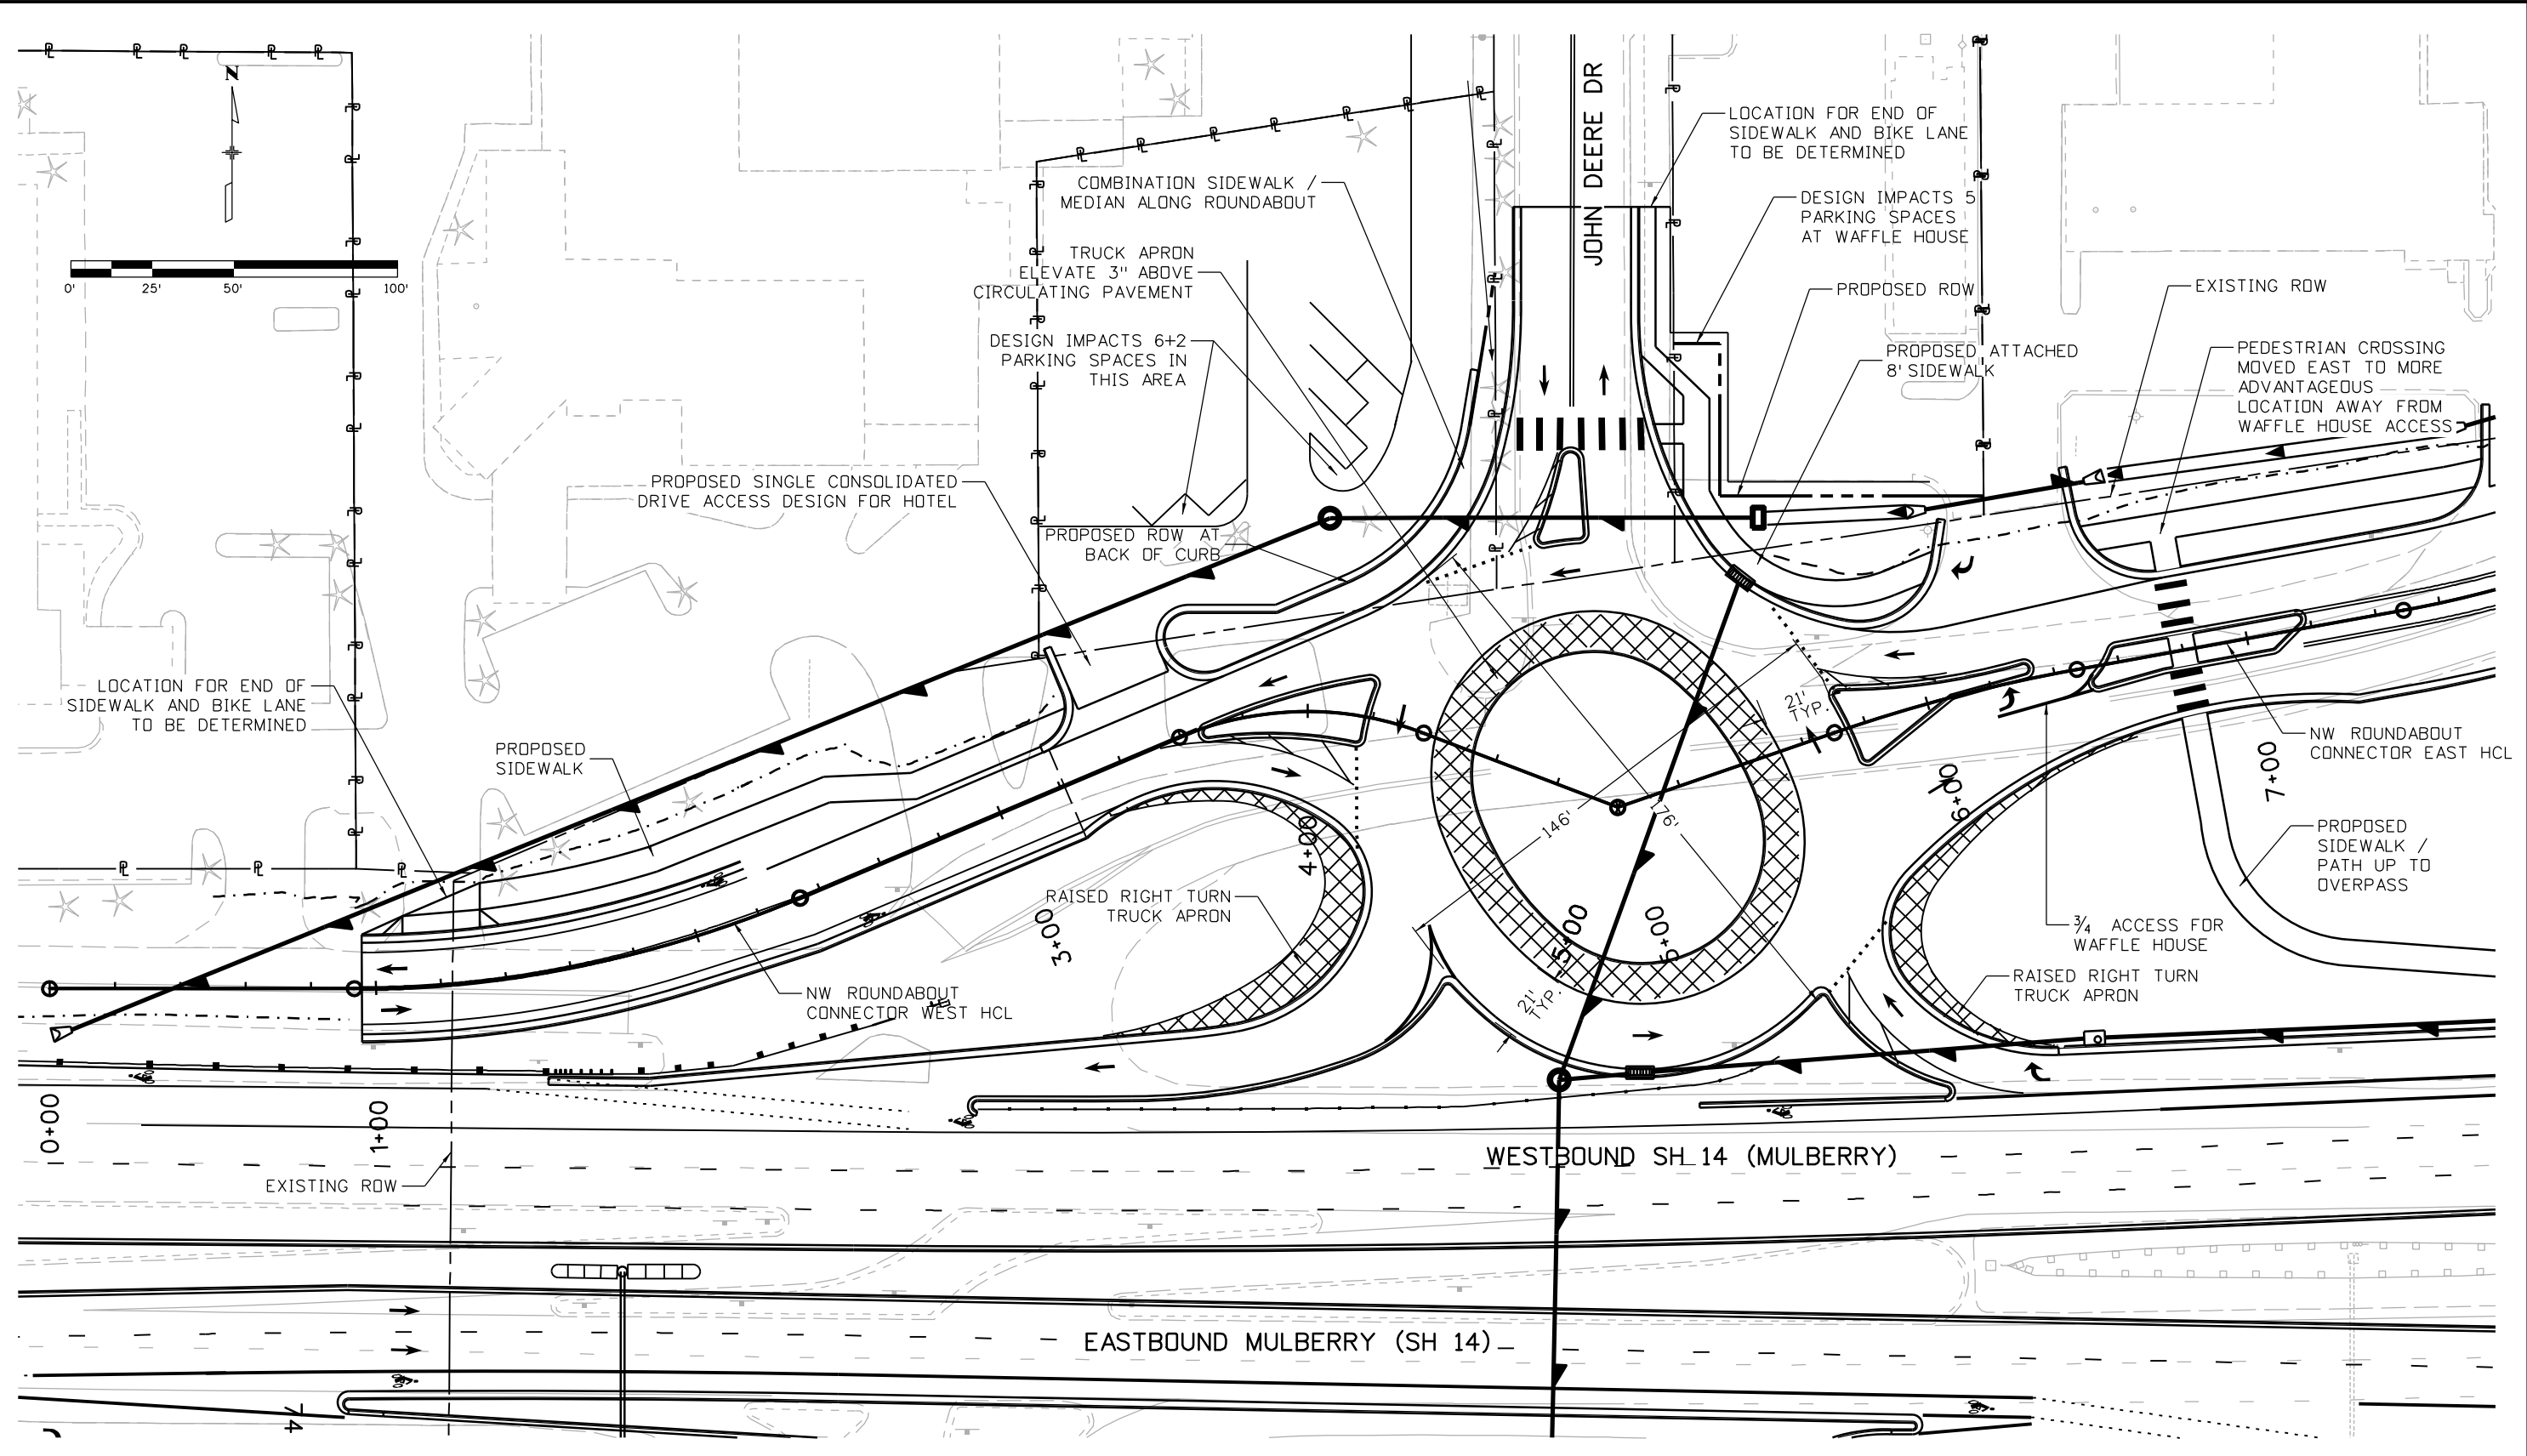

5/11/2016 11:01:33 AM  
 c:\pw\_work\pds\pw1\charlie.lim\dms84694\18357DES\_PNP\_SH14\_Rndabout\_NW002.dgn  
 DGN\_MODEL\_CDOT\_Default

Print Date: 5/11/2016  
 File Name: 18357DES\_PNP\_SH14\_Rndabout\_NW002.dgn  
 Horiz. Scale: 1:50      Vert. Scale: As Noted

**TSIOUVARAS SIMMONS HOLDERNES**  
 CONSULTING ENGINEERS

Sheet Revisions		
Date:	Comments	Init.

**Colorado Department of Transportation**

**Region 4**

10601 West 10th Street  
 Greeley, CO 80634  
 Phone: 970-350-2148    FAX: 970-350-2163

**TJT**


<b>As Constructed</b>
No Revisions:
Revised:
Void:

**I-25/SH 392 TO SH 14**  
**PLAN**  
**SH 14 - NW ROUNDABOUT (WEST)**

Designer: DRW    Structure Numbers  
 Detailer: CCL

Sheet Subset: ROADWAY    Subset Sheets: R122 of R168

<b>Project No./Code</b>
IM 0253-221
18357
Sheet Number <b>187</b>

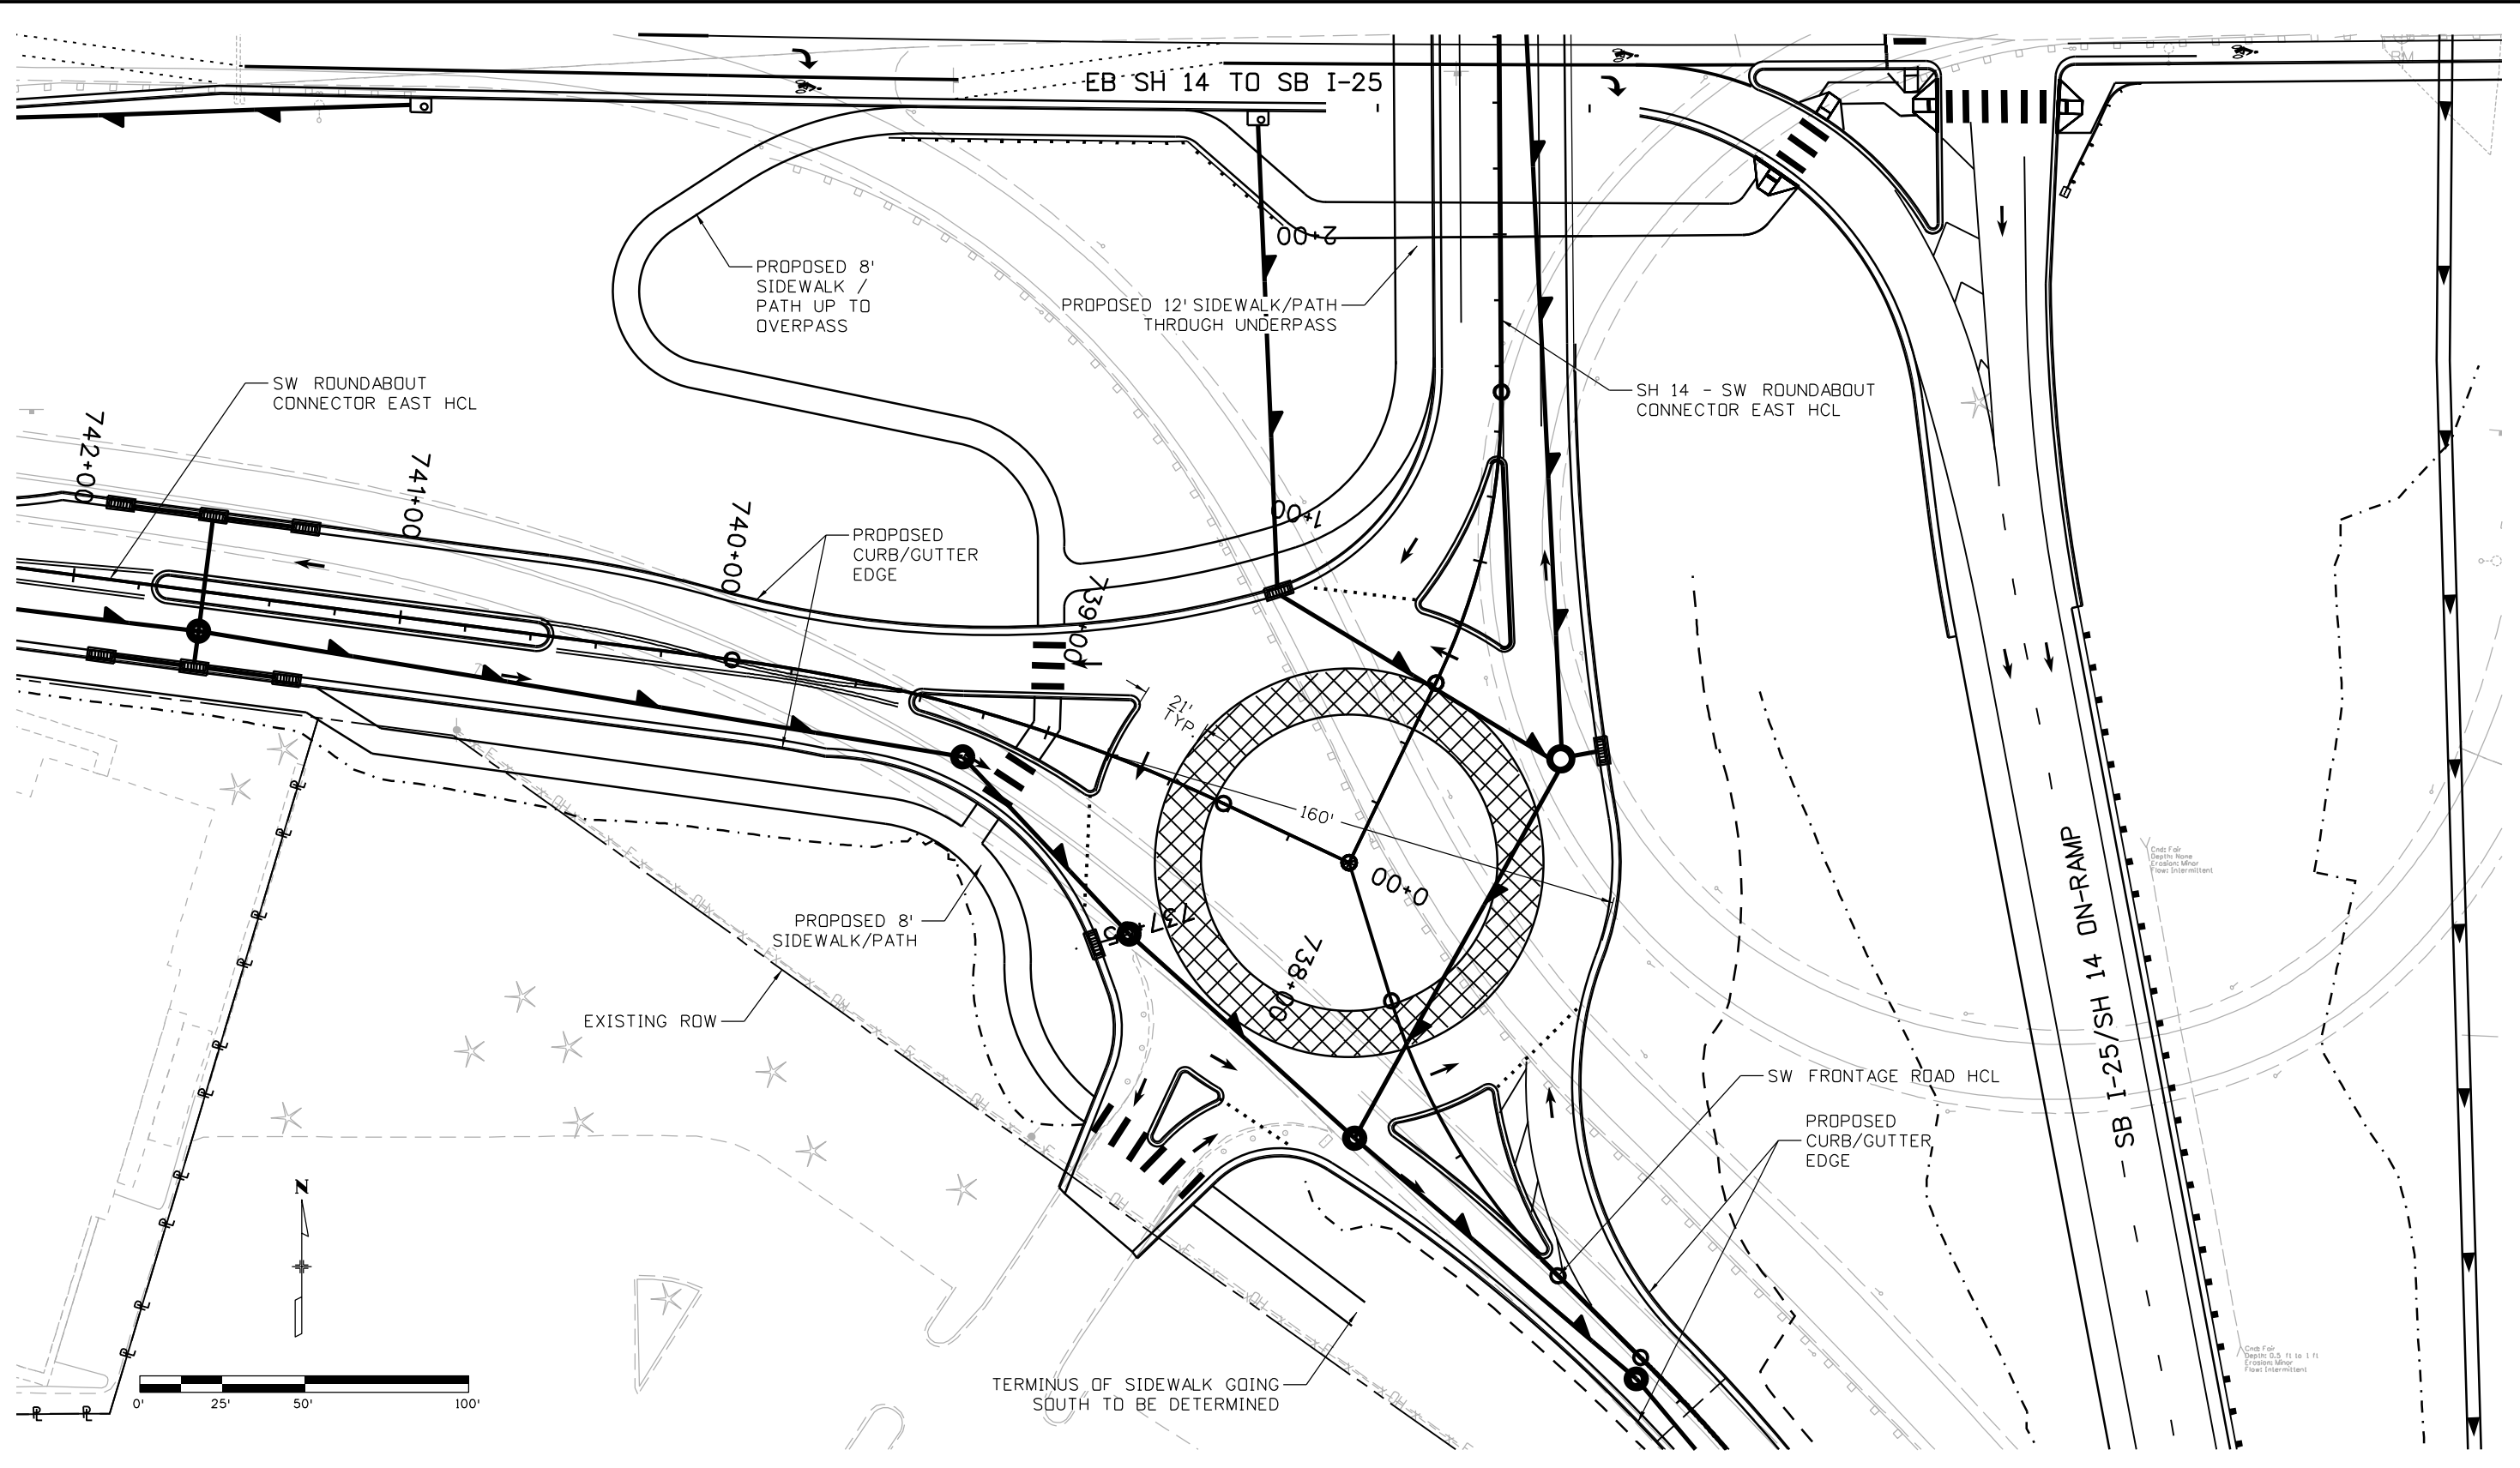

5/11/2016 11:02:51 AM  
 c:\pwwork\pjs\pw1\charlie.lim\dms84694\18357DES\_PNP\_SH14\_Rndabout\_SW001.dgn  
 DGN\_MODEL\_CDOT\_Default

Print Date: 5/11/2016  
 File Name: 18357DES\_PNP\_SH14\_Rndabout\_SW001.dgn  
 Horiz. Scale: 1:50      Vert. Scale: As Noted

**TSIOUVARAS SIMMONS HOLDERNESSE**  
 CONSULTING ENGINEERS

Sheet Revisions		
Date:	Comments	Init.

**Colorado Department of Transportation**

10601 West 10th Street  
 Greeley, CO 80634  
 Phone: 970-350-2148 FAX: 970-350-2163


**Region 4**      **TJT**

<b>As Constructed</b>
No Revisions:
Revised:
Void:

**I-25/SH 392 TO SH 14  
 PLAN  
 SH 14 - SW ROUNDABOUT (EAST)**

Designer: DRW      Structure Numbers:        
 Detailer: CCL        
 Sheet Subset: ROADWAY      Subset Sheets: R123 of R168

<b>Project No./Code</b>
IM 0253-221
18357
Sheet Number <b>188</b>

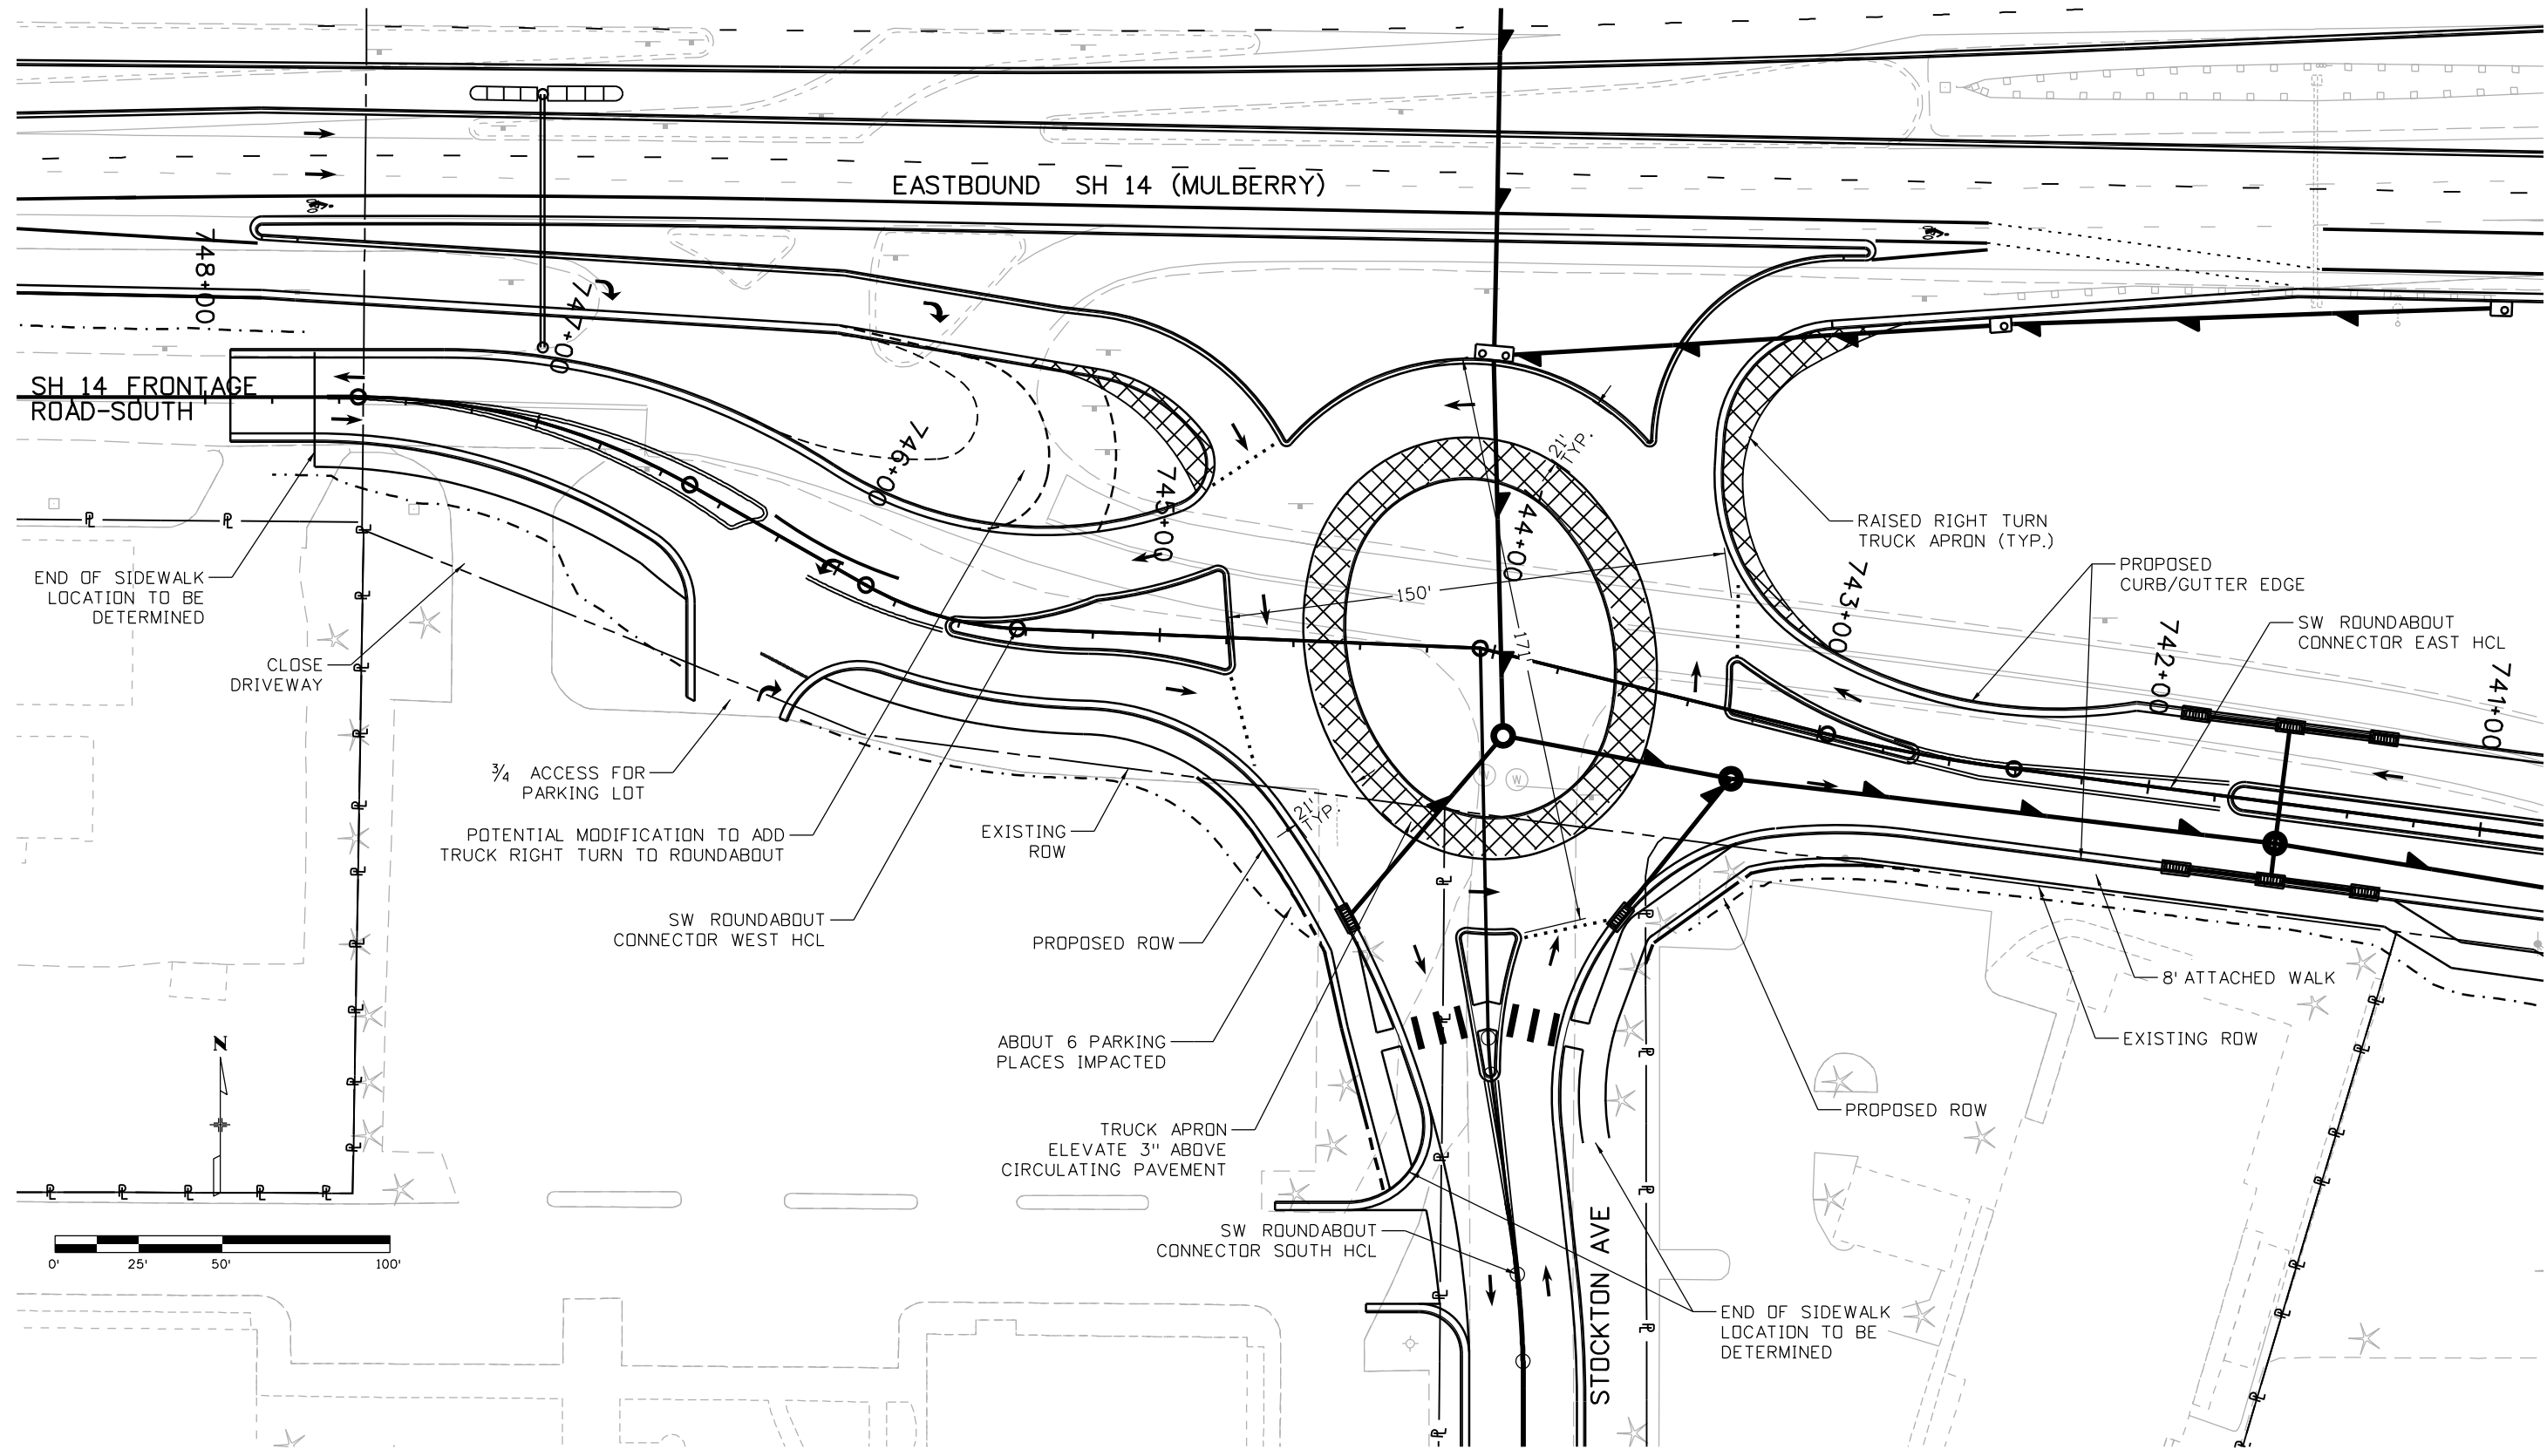

5/11/2016 11:04:04 AM  
 c:\pwwork\psjpw1\charlie.lim\dms84694\18357DES\_PNP\_SH14\_Rndabout\_SW002.dgn  
 DGN\_MODEL\_CDOT\_Default

Print Date: 5/11/2016  
 File Name: 18357DES\_PNP\_SH14\_Rndabout\_SW002.dgn  
 Horiz. Scale: 1:50      Vert. Scale: As Noted

Sheet Revisions		
Date:	Comments	Init.

**Colorado Department of Transportation**  
  
 10601 West 10th Street  
 Greeley, CO 80634  
 Phone: 970-350-2148    FAX: 970-350-2163  
**Region 4**      **TJT**


<b>As Constructed</b>
No Revisions:
Revised:
Void:

**I-25/SH 392 TO SH 14**  
**PLAN**  
**SH 14 - SW ROUNDABOUT (WEST)**



Designer: DRW	Structure Numbers
Detailer: CCL	
Sheet Subset: ROADWAY	
Subset Sheets: R124 of R168	

<b>Project No./Code</b>
IM 0253-221
18357
Sheet Number <b>189</b>

gell7543 10:37:33 AM pw:\CP-PWS-IS01.pbsj.com\PBS\JWI\Documents\Transportation\Projects\100027309 1-25\Design\Drawings\Phase 1\IR\ATKINS\18357DES\_PNP\_FR\_East001.dgn

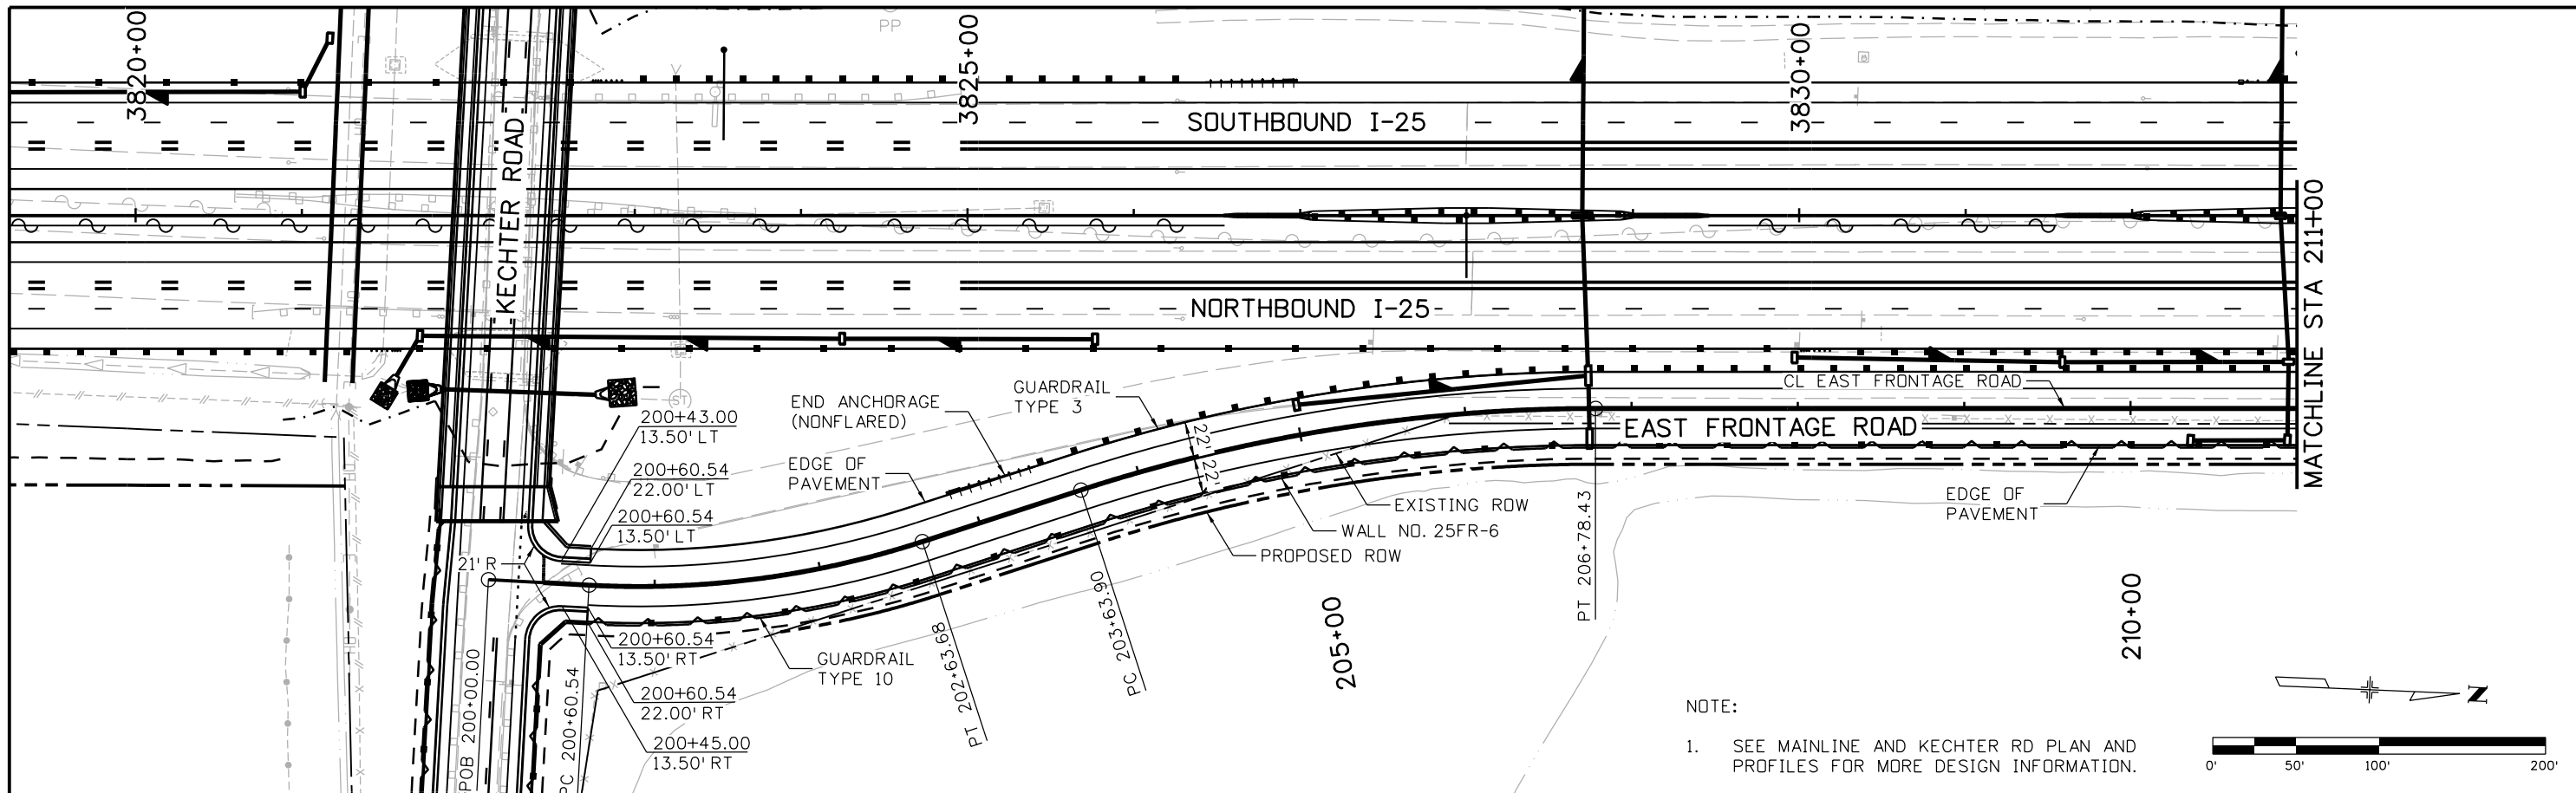

NOTE:  
1. SEE MAINLINE AND KECHTER RD PLAN AND PROFILES FOR MORE DESIGN INFORMATION.

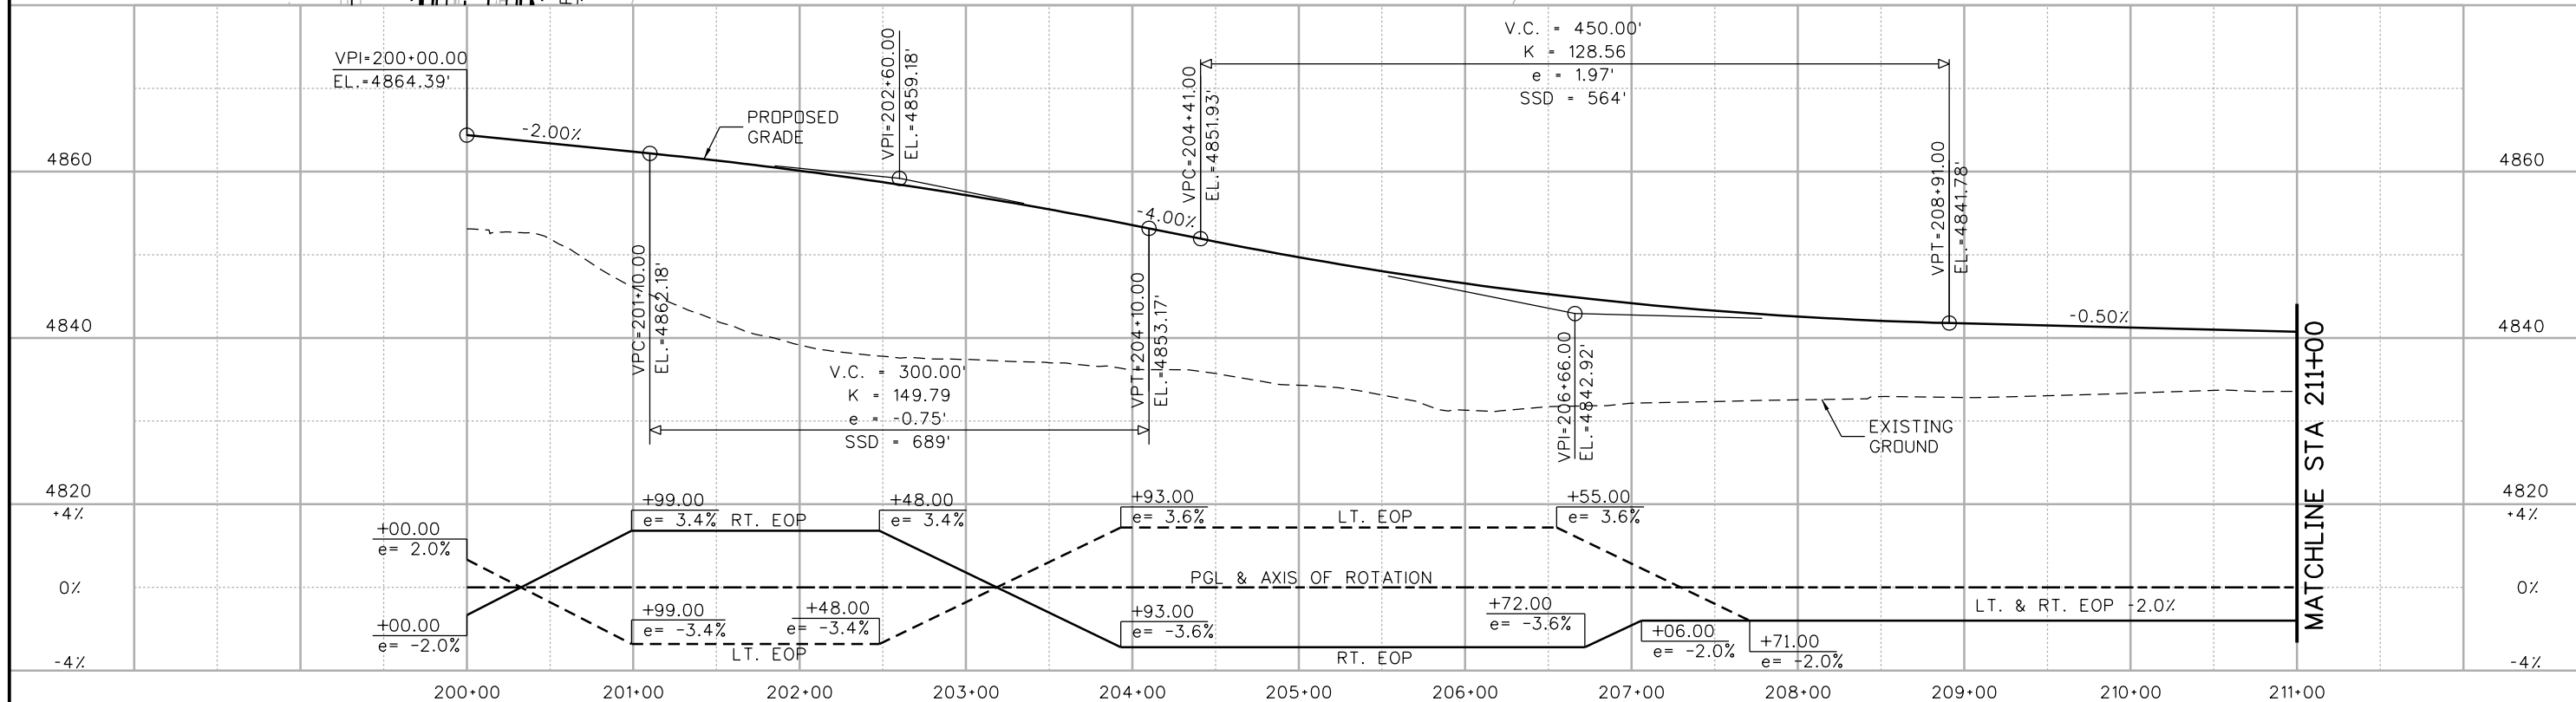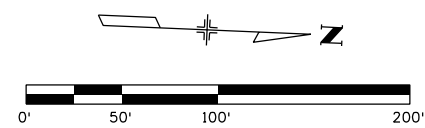

Print Date: 5/6/2016  
 File Name: 18357DES\_PNP\_FR East001.dgn  
 Horiz. Scale: 1:100 Vert. Scale:  
 Unit Information Unit Leader Initials:  
**ATKINS** 7604 Technology Way, Suite 400  
 Denver, CO 80237  
 Phone: (303) 221-7275 Fax: (303) 221-7276

Sheet Revisions		
Date:	Comments	Init.

Colorado Department of Transportation  
 Region 4  
 10601 West 10th Street  
 Greeley, CO 80634  
 Phone: 970-350-2148 FAX: 970-350-2163  
**TJT**


As Constructed
No Revisions:
Revised:
Void:

I-25/SH 392 TO SH 14  
 ROADWAY PLAN AND PROFILE  
 EAST FRONTAGE ROAD

Designer: ACC  
 Detailer: JAG  
 Sheet Subset: ROADWAY  
 Structure Numbers  
 Subset Sheets: R125 of R168



Project No./Code
IM 0253-221
18357
Sheet Number 190

gell7543 10:38:02 AM p:\c:\pws-iso1\pwsj.com\pwsj.com\Documents\Transportation\Surface Transportation\Projects\100027309 1-25\Design\Drawings\Phase 1\18357DES\_PNP\_FR East002.dgn

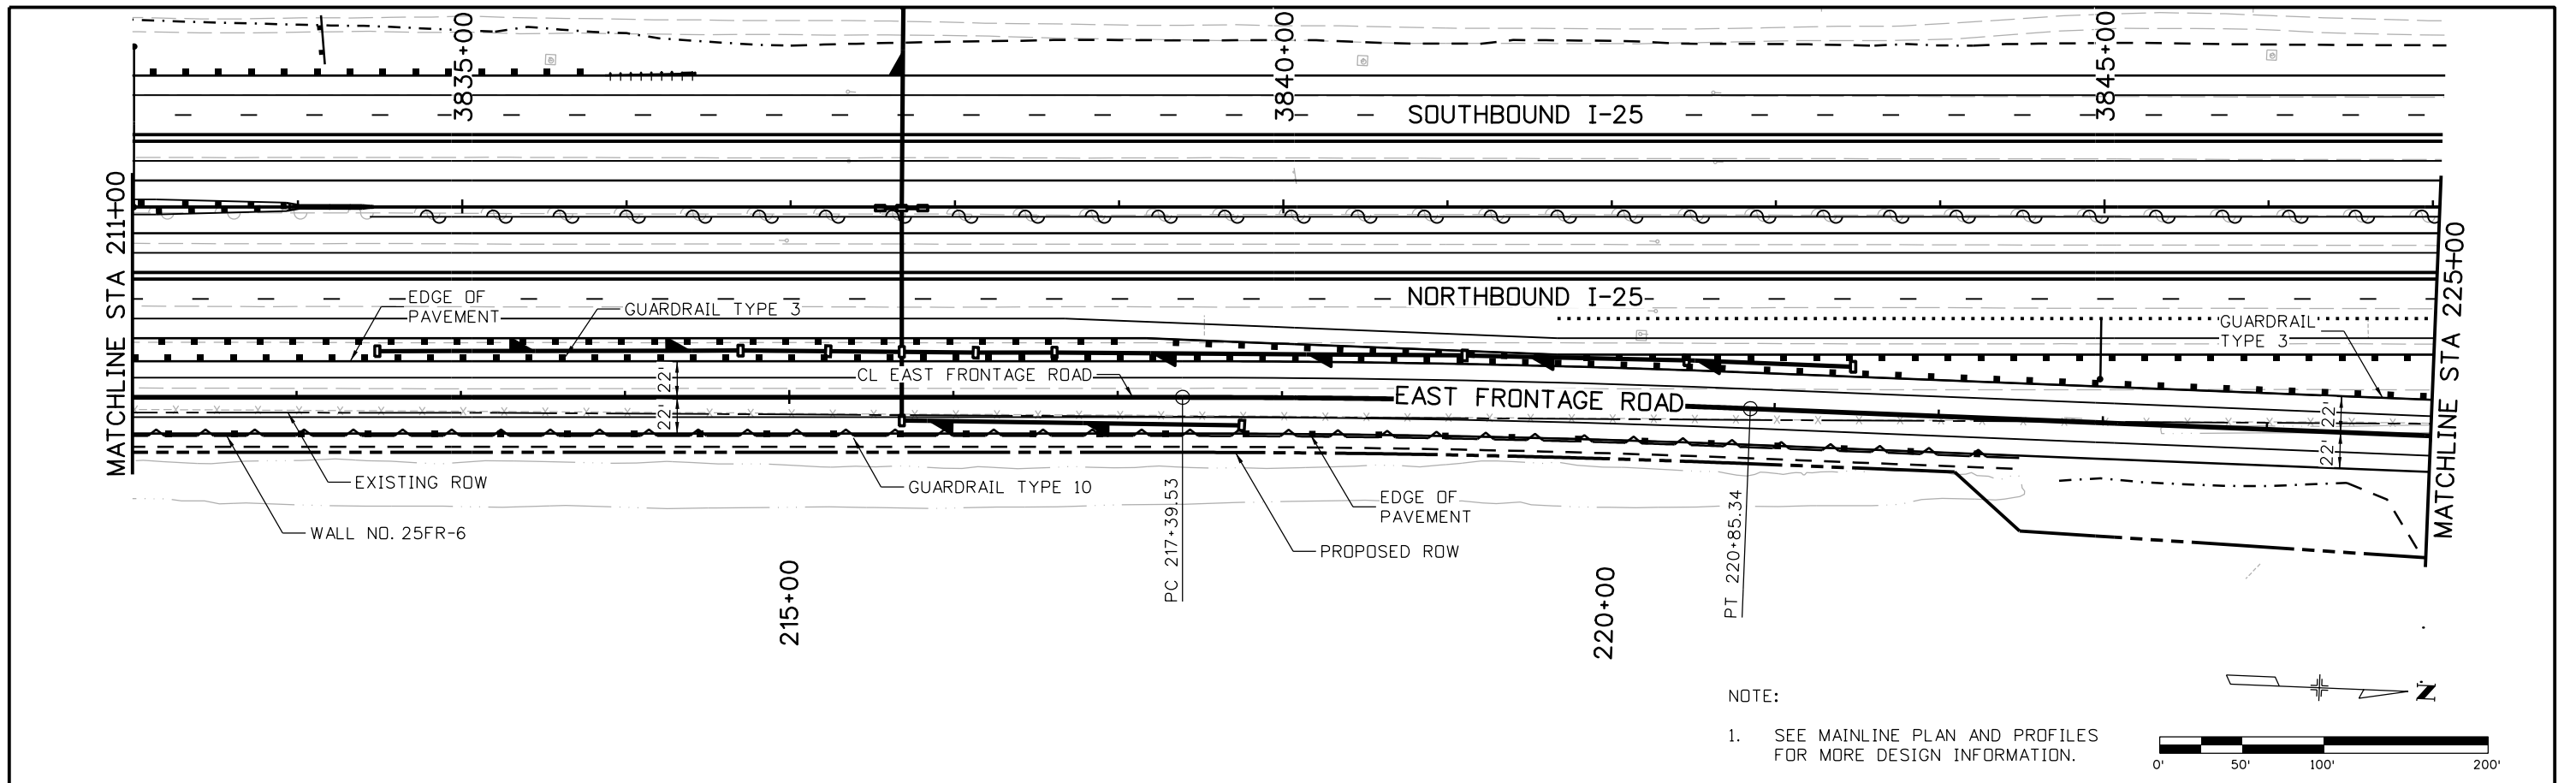



NOTE:

- SEE MAINLINE PLAN AND PROFILES FOR MORE DESIGN INFORMATION.

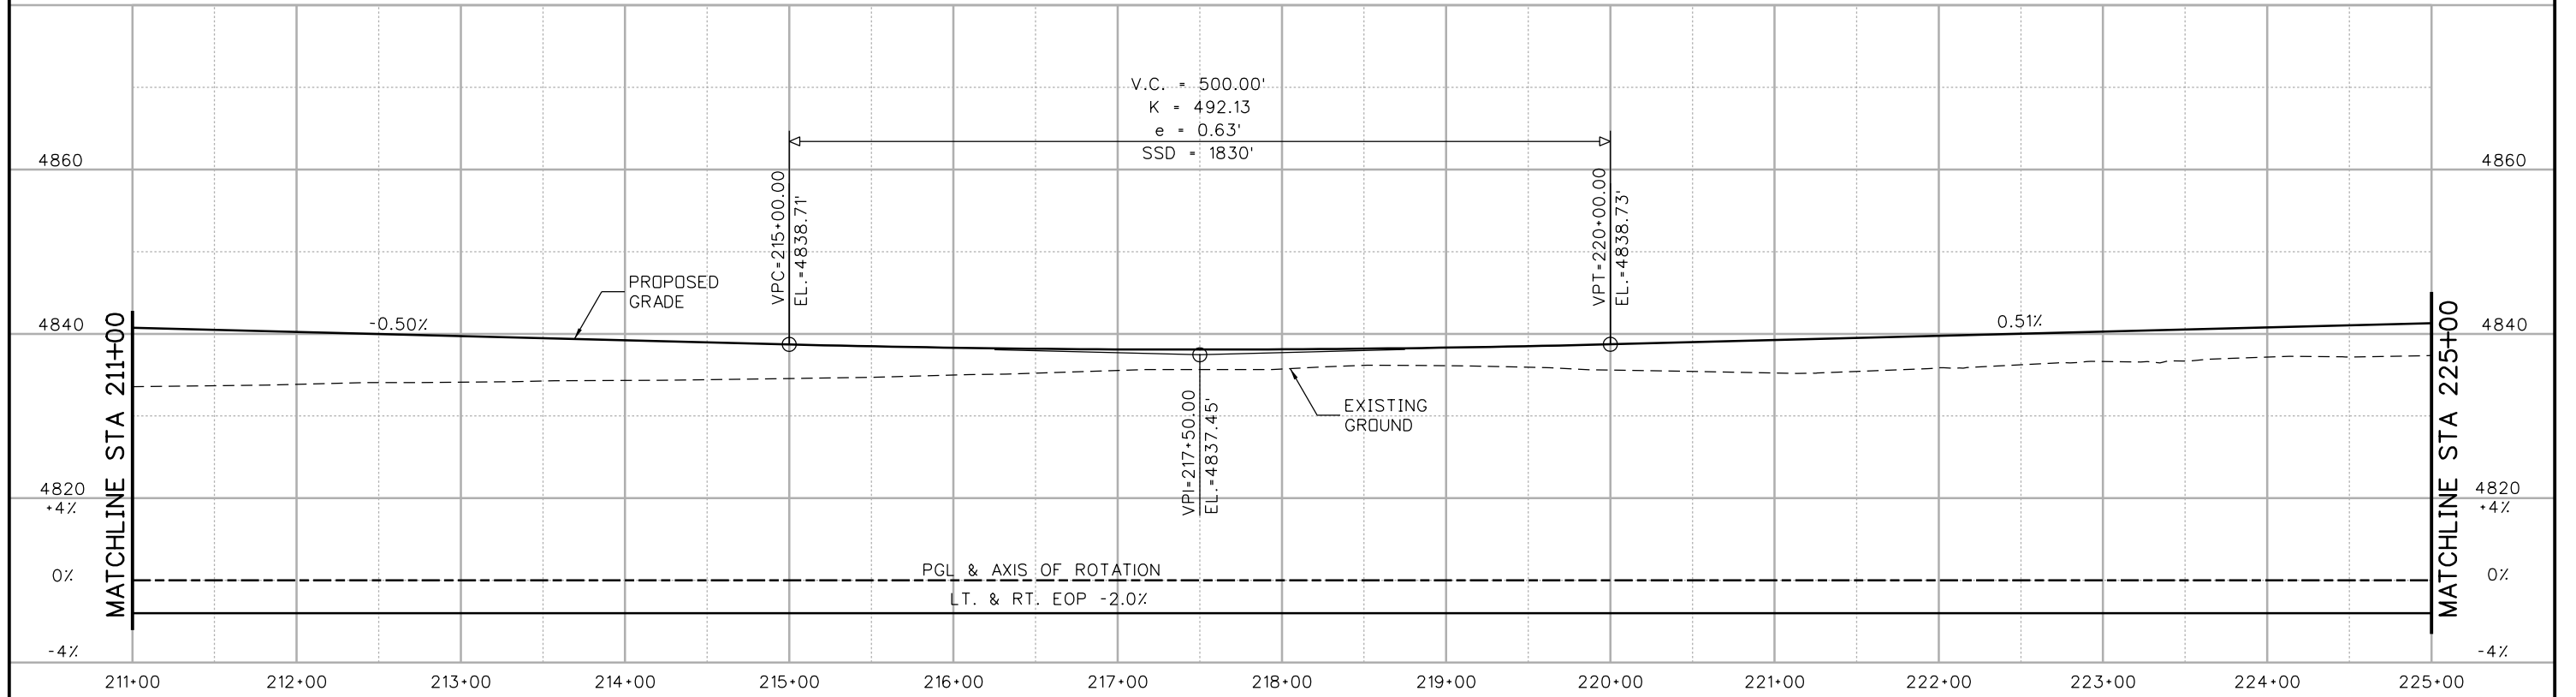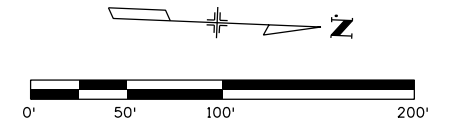


Print Date: 5/6/2016		<b>Sheet Revisions</b> Date:      Comments      Init.		<b>Colorado Department of Transportation</b> 10601 West 10th Street Greeley, CO 80634 Phone: 970-350-2148 FAX: 970-350-2163 <b>Region 4</b> <b>TJT</b>		<b>As Constructed</b> No Revisions: Revised: Void:		<b>I-25/SH 392 TO SH 14 ROADWAY PLAN AND PROFILE EAST FRONTAGE ROAD</b> Designer:      AGC      Structure Numbers Detailer:      JAG      Subsets: R126 of R168		Project No./Code	
File Name: 18357DES_PNP_FR East002.dgn										IM 0253-221	
Horiz. Scale: 1:100      Vert. Scale:										18357	
Unit Information      Unit Leader Initials:										Sheet Number 191	
7604 Technology Way, Suite 400 Denver, CO 80237 Phone: (303) 221-7275 Fax: (303) 221-7276											

gell7543 10:36:26 AM pwr:\CP-PWS-ISO1.pbsj.com\PBS\JRW\Documents\Transportation\Surface Transportation\Projects\100027309 1-25\Design\Drawings\Phase 1\FIR\ATKINS\18357DES\_PNP\_FR\_East003.dgn

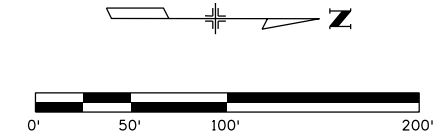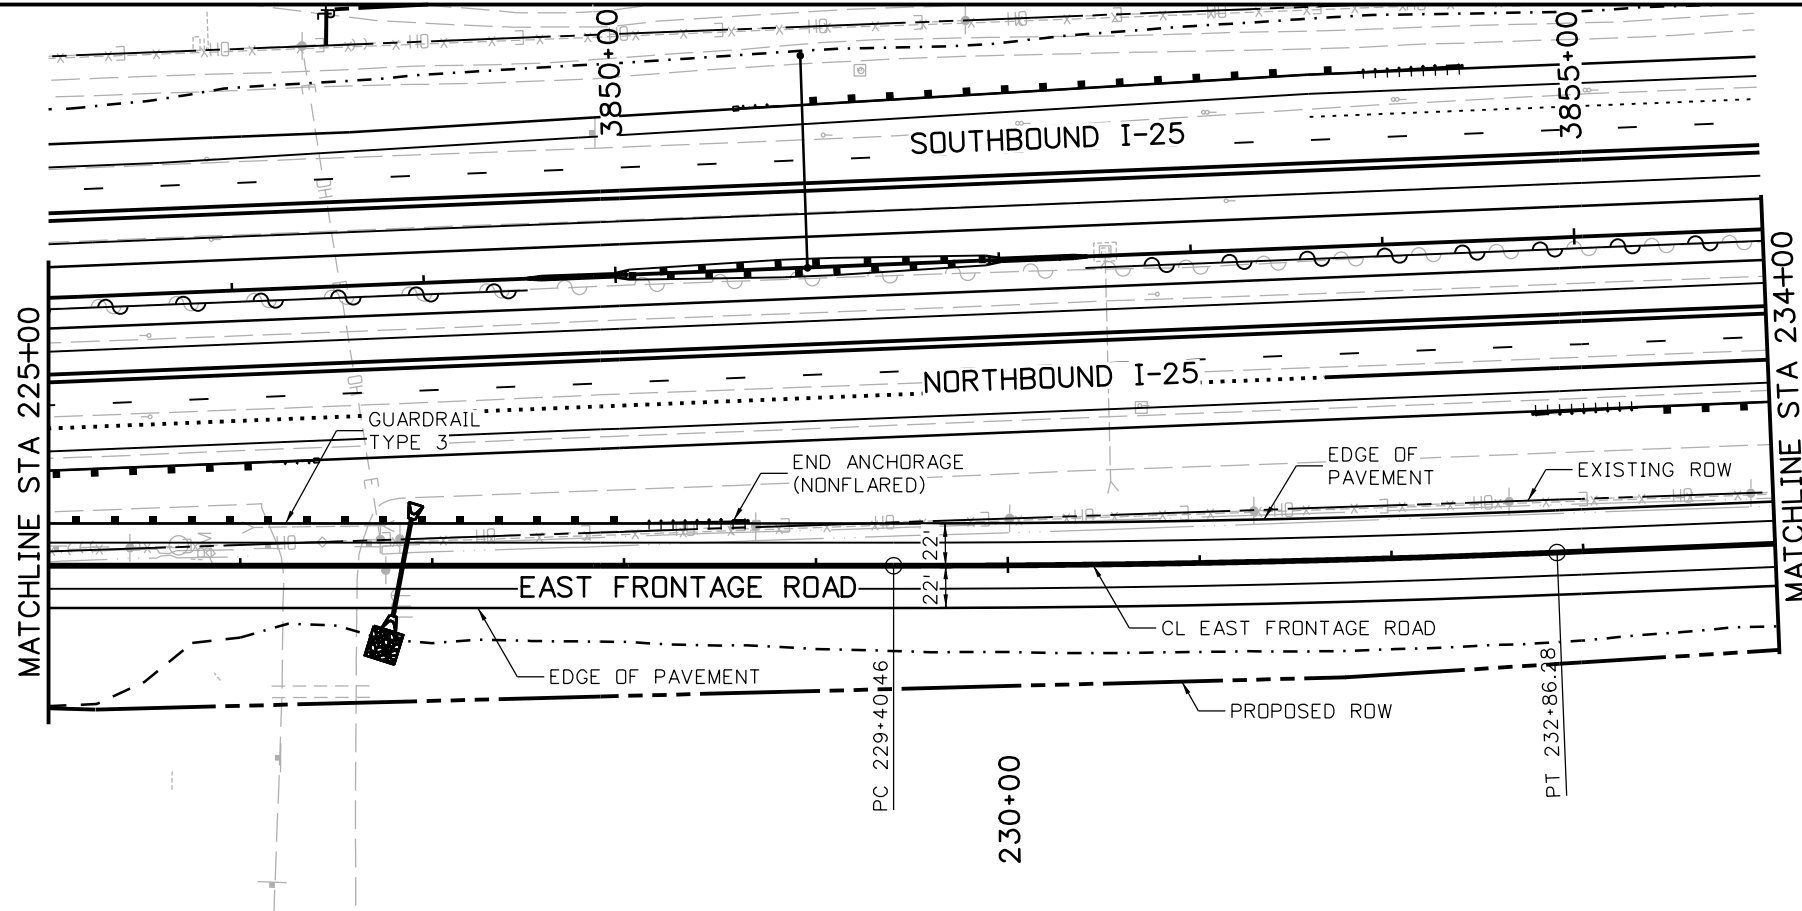

NOTE:  
1. SEE MAINLINE PLAN AND PROFILES FOR MORE DESIGN INFORMATION.

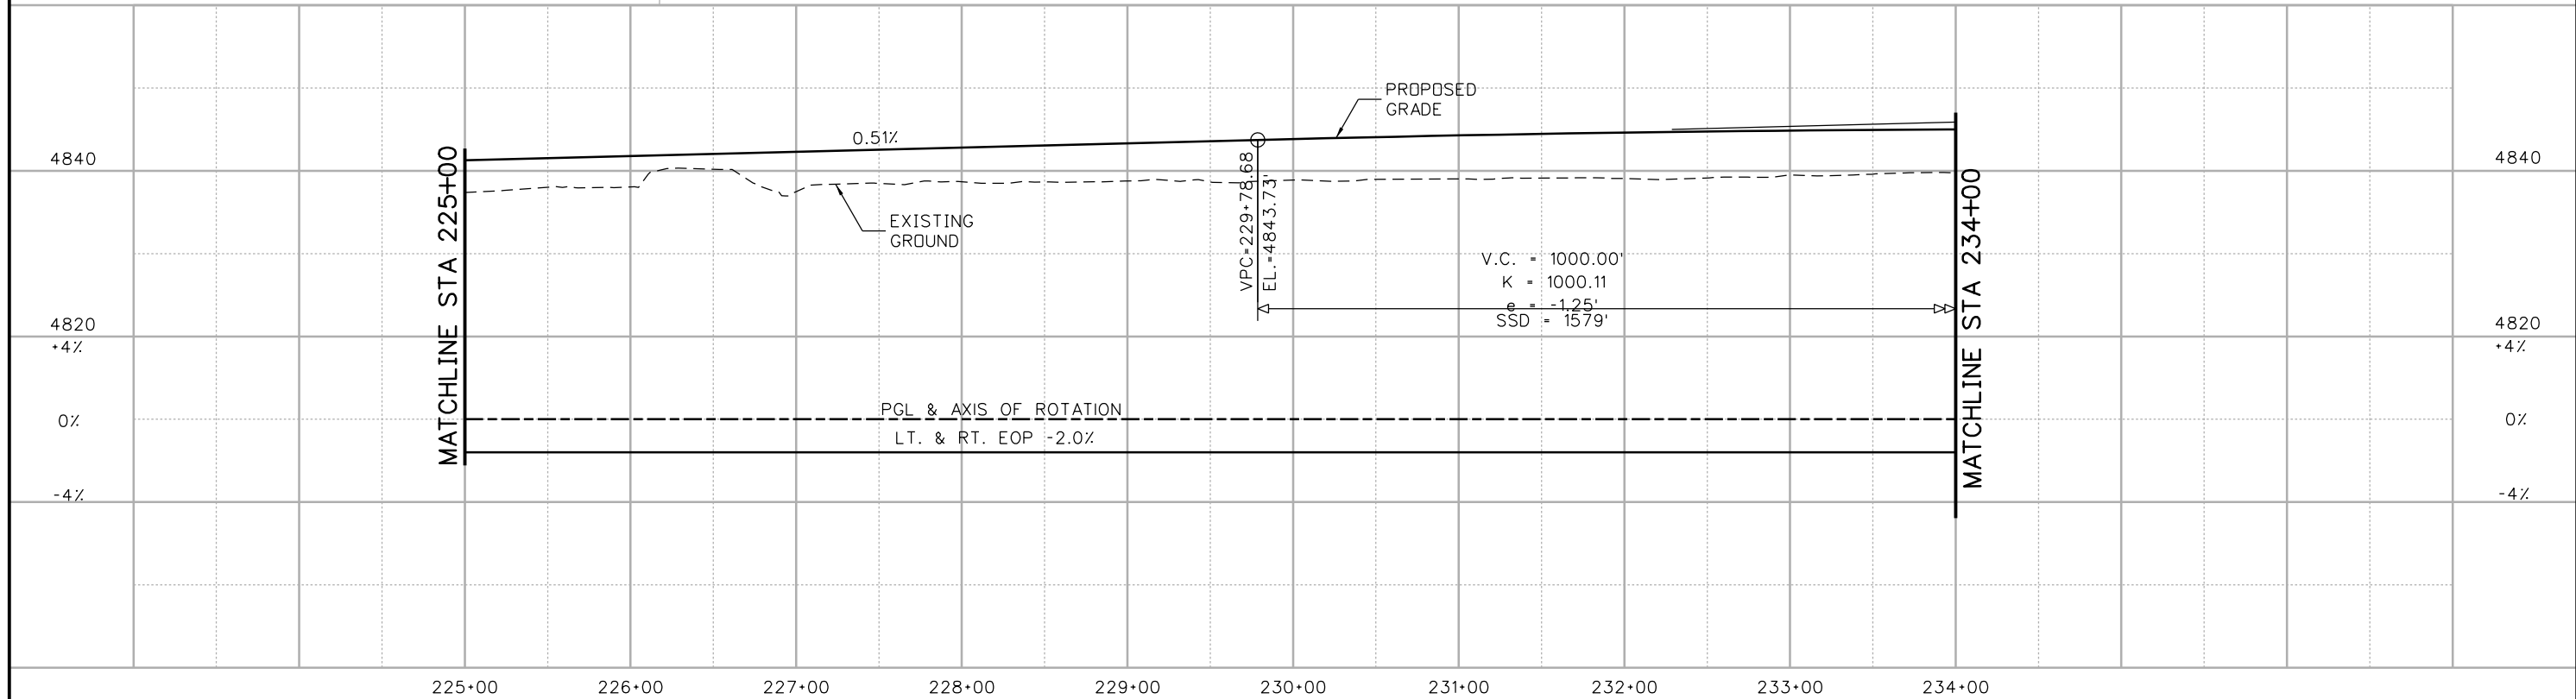

Print Date: 5/6/2016	
File Name: 18357DES_PNP_FR East003.dgn	
Horiz. Scale: 1:100	Vert. Scale:
Unit Information	Unit Leader Initials:
<b>ATKINS</b>	7604 Technology Way, Suite 400 Denver, CO 80237 Phone: (303) 221-7275 Fax: (303) 221-7276

Sheet Revisions		
Date:	Comments	Init.



Colorado Department of Transportation  
  
 Region 4  
 10601 West 10th Street  
 Greeley, CO 80634  
 Phone: 970-350-2148 FAX: 970-350-2163  
**TJT**

<b>As Constructed</b>
No Revisions:
Revised:
Void:

<b>I-25/SH 392 TO SH 14 ROADWAY PLAN AND PROFILE EAST FRONTAGE ROAD</b>			
Designer:	AGC	Structure	
Detailer:	JAG	Numbers	
Sheet Subset: ROADWAY		Subset Sheets: R127 of R168	

<b>Project No./Code</b>
IM 0253-221
18357
Sheet Number <b>192</b>

gell7543 10:38:52 AM pwr:\CP-PWS-IS01.pbsj.com\PBSJ\Documents\Transportation\Surface Transportation\Projects\100027309 1-25\Design\Drawings\Phase 1\FIR\ATKINS\18357DES\_PNP\_FR East004.dgn

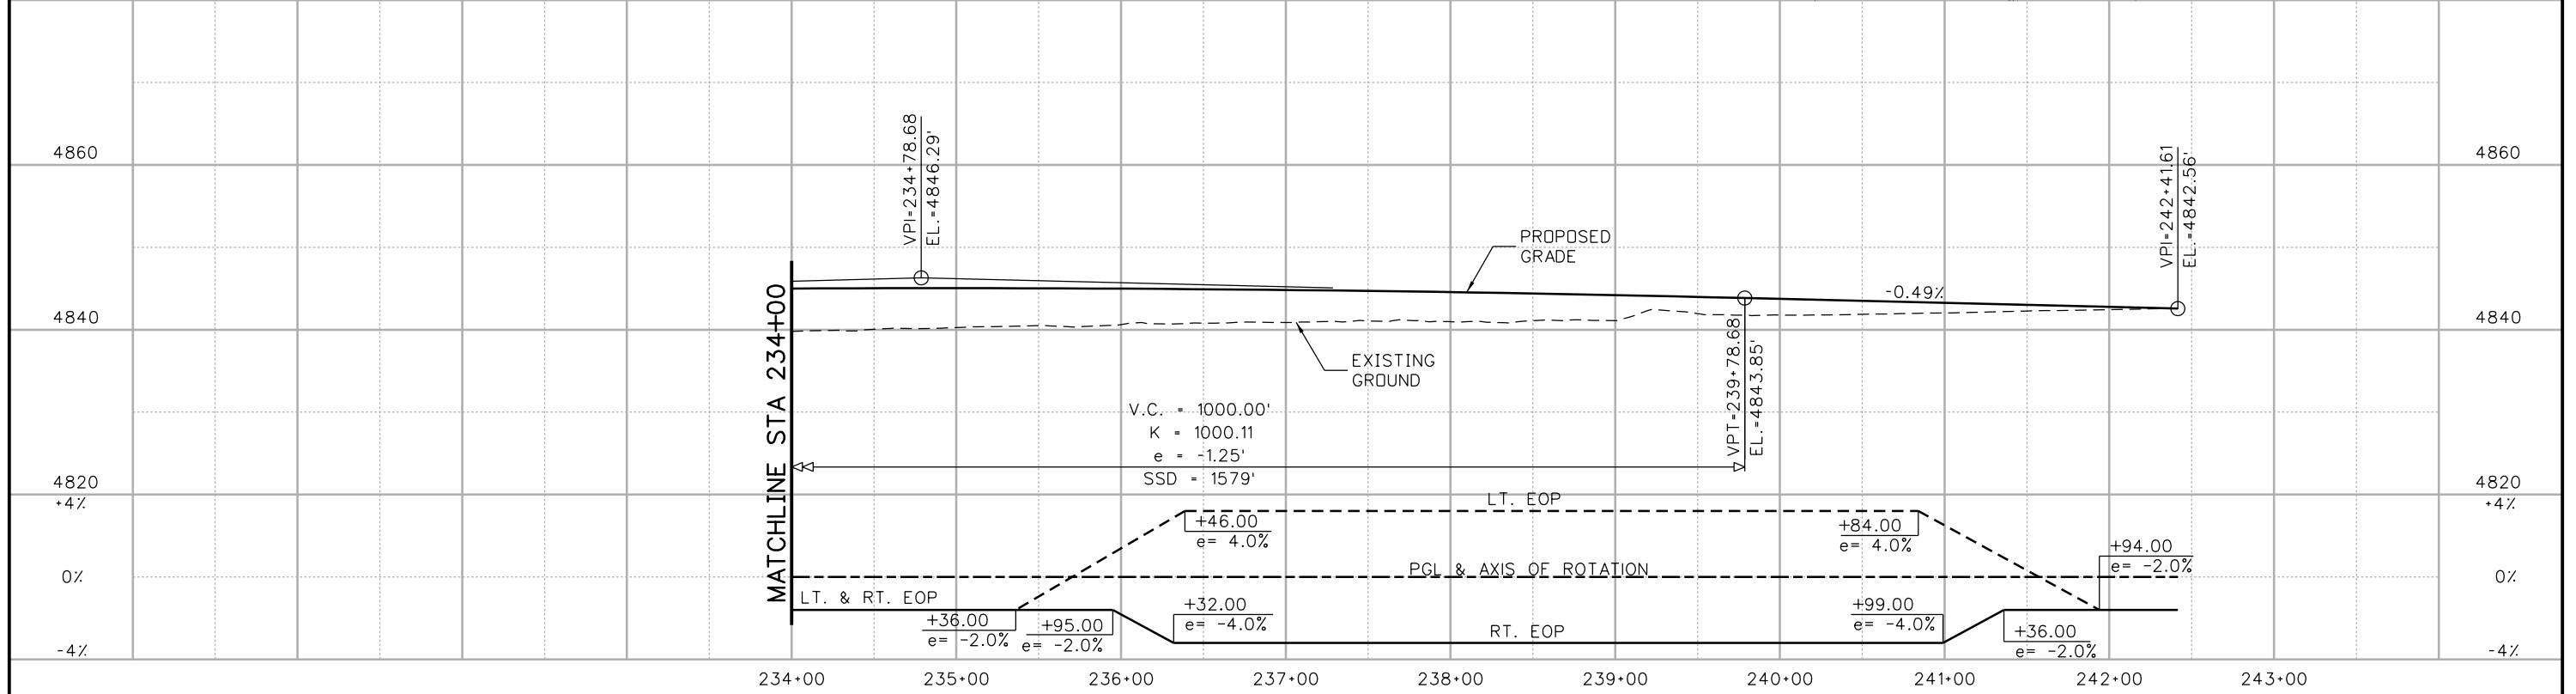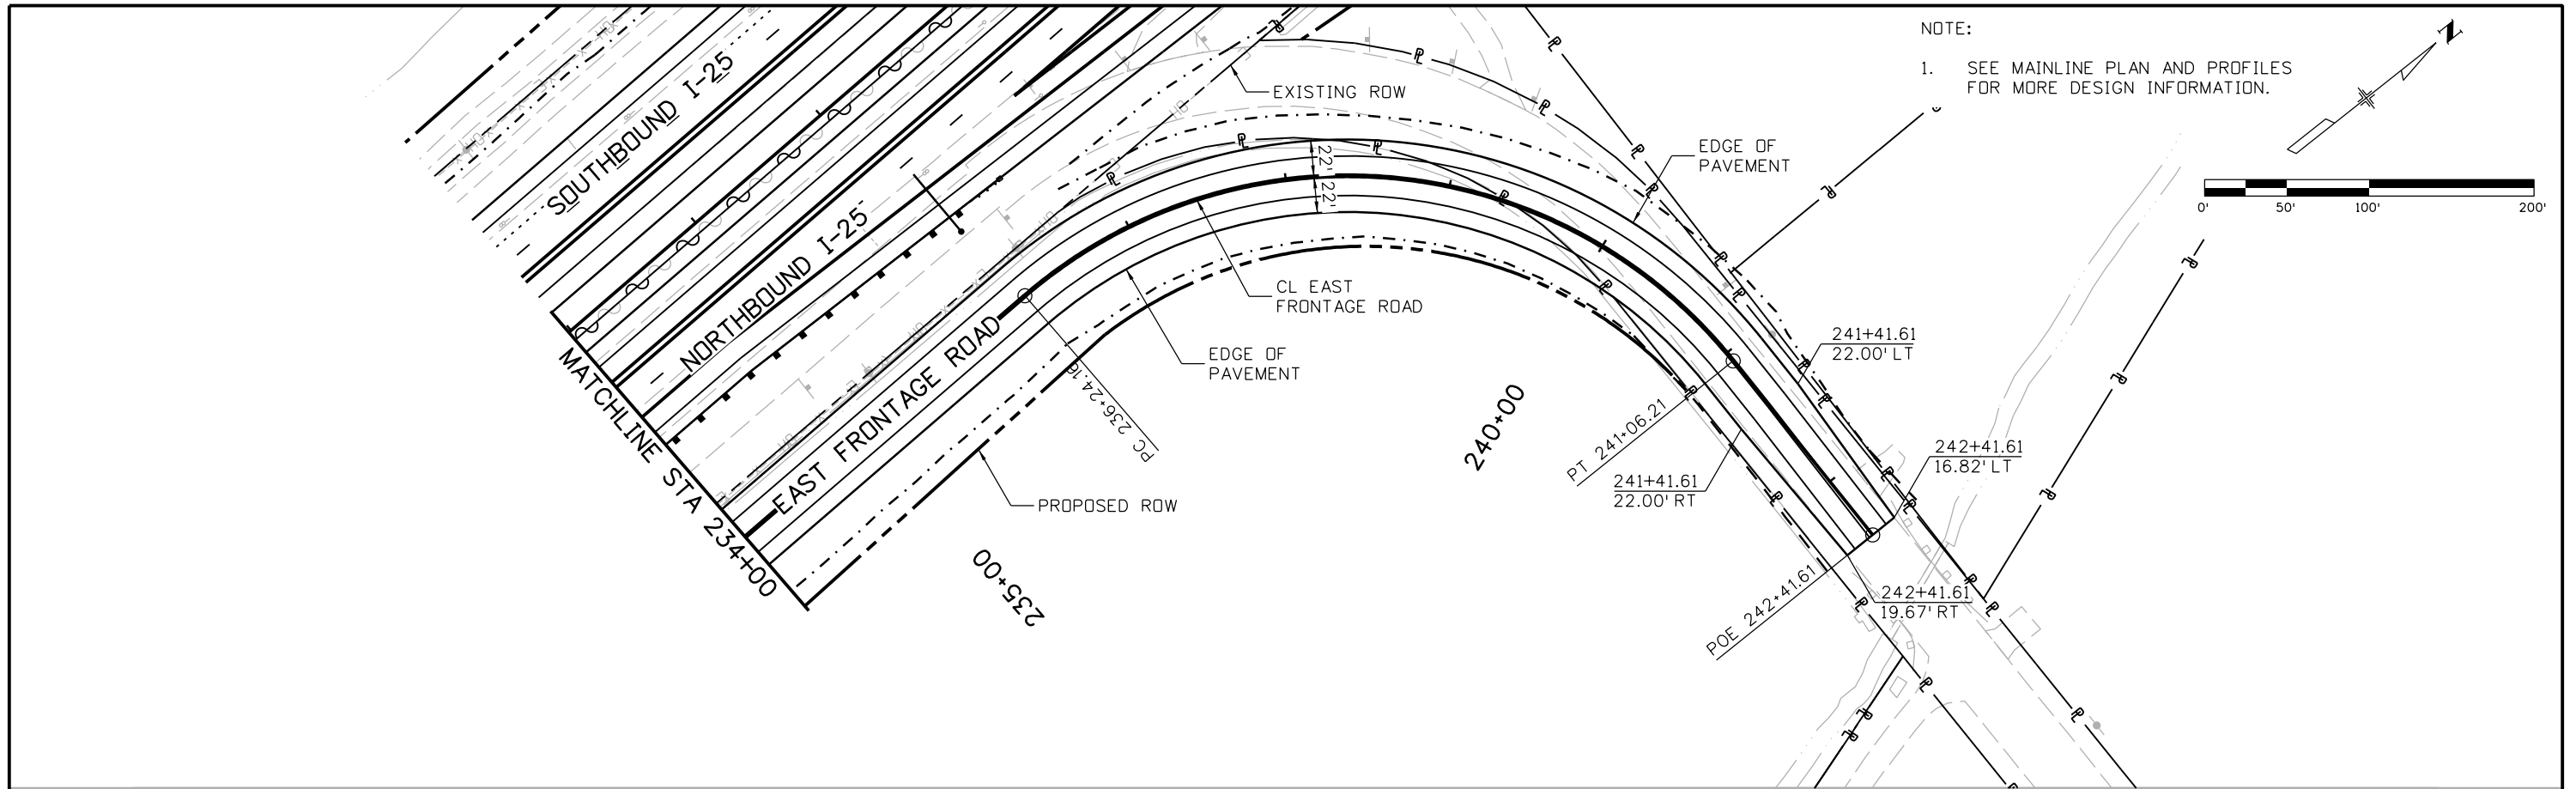


Print Date: 5/6/2016		<b>Sheet Revisions</b> Date:      Comments      Init.		<b>Colorado Department of Transportation</b> 10601 West 10th Street Greeley, CO 80634 Phone: 970-350-2148 FAX: 970-350-2163		<b>As Constructed</b> No Revisions: Revised: Void:		<b>I-25/SH 392 TO SH 14 ROADWAY PLAN AND PROFILE EAST FRONTAGE ROAD</b> Designer:      AGC      Structure Detailer:      JAG      Numbers Sheet Subset: ROADWAY      Subset Sheets: R128 of R168		Project No./Code	
File Name: 18357DES_PNP_FR East004.dgn										IM 0253-221	
Horiz. Scale: 1:100      Vert. Scale:				<b>Region 4</b> TJT						18357	
Unit Information      Unit Leader Initials:											
7604 Technology Way, Suite 400 Denver, CO 80237 Phone: (303) 221-7275 Fax: (303) 221-7276											







gell7543 10:39:45 AM p:\c\p-ws-iso1\pwsj\com\pwsj\Documents\Transportation\Projects\100027309 1-25\Design\Drawings\Phase 1\I-25\ATKINS\18357DES\_PNP\_FR\_East006.dgn

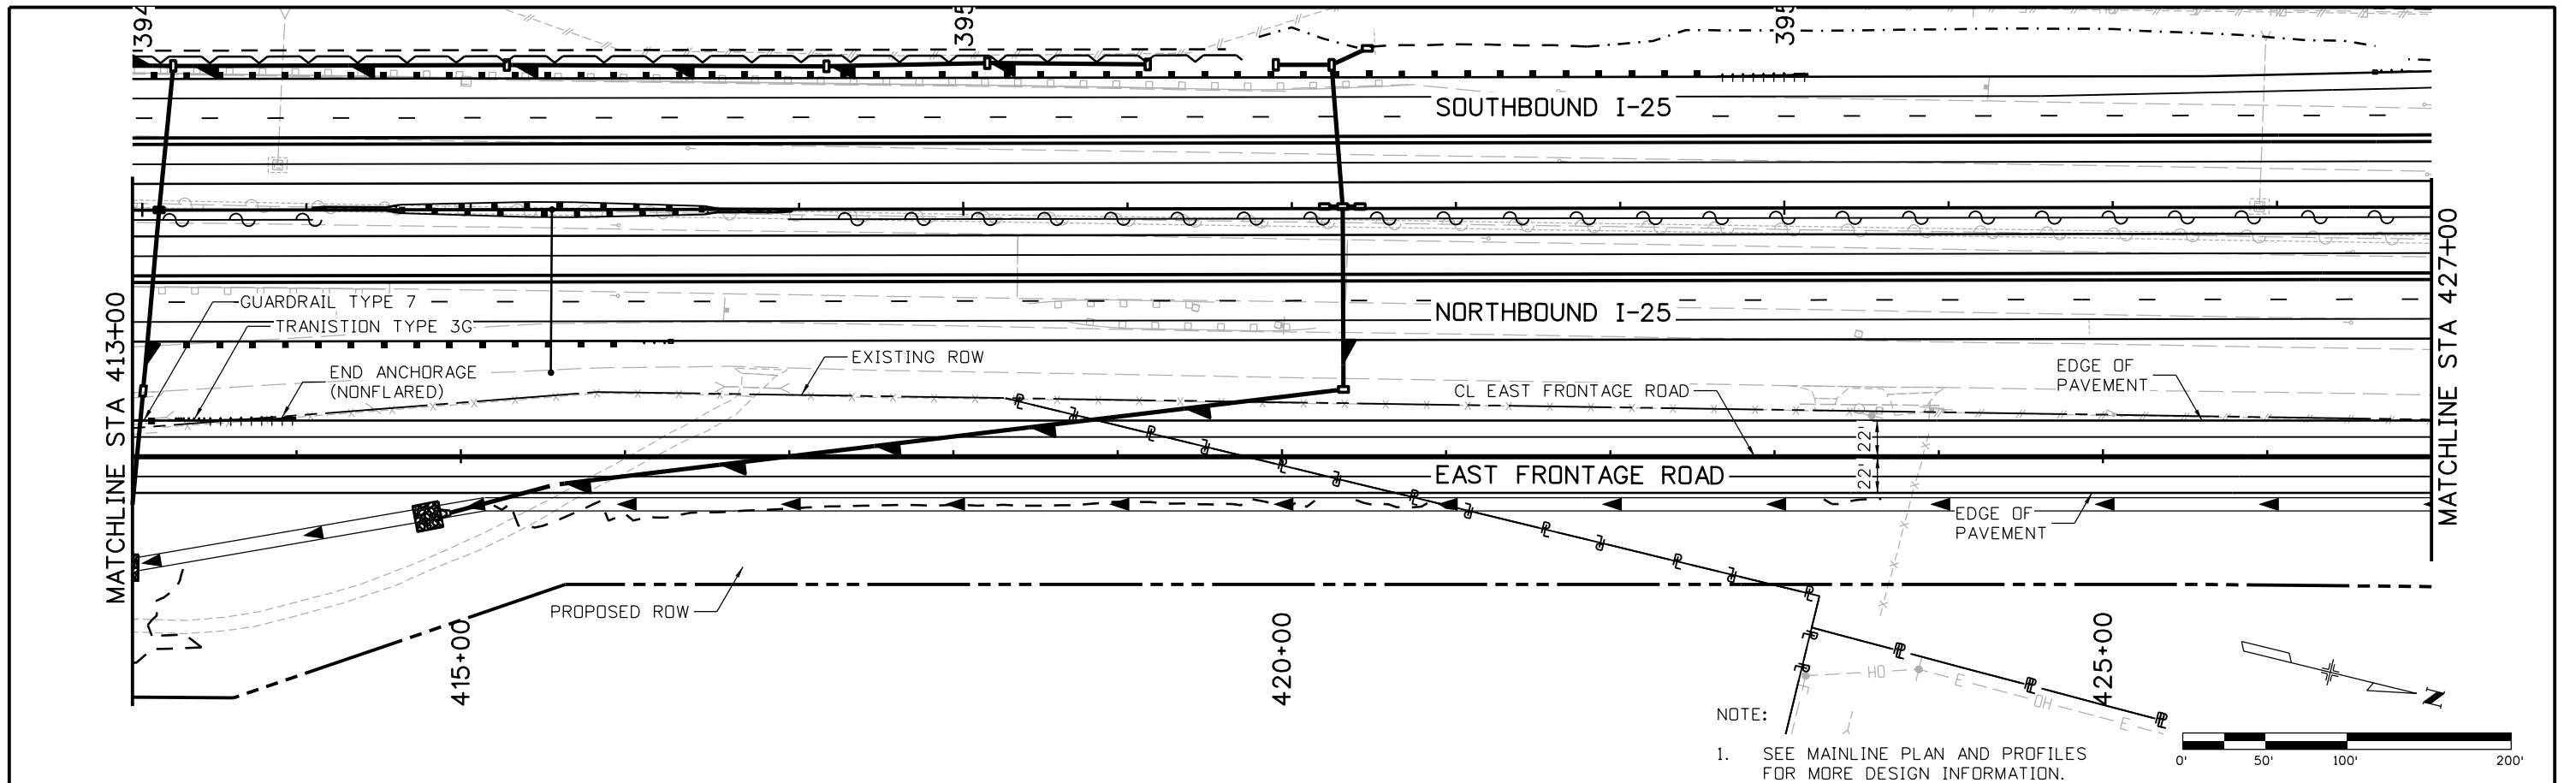


NOTE:  
1. SEE MAINLINE PLAN AND PROFILES FOR MORE DESIGN INFORMATION.

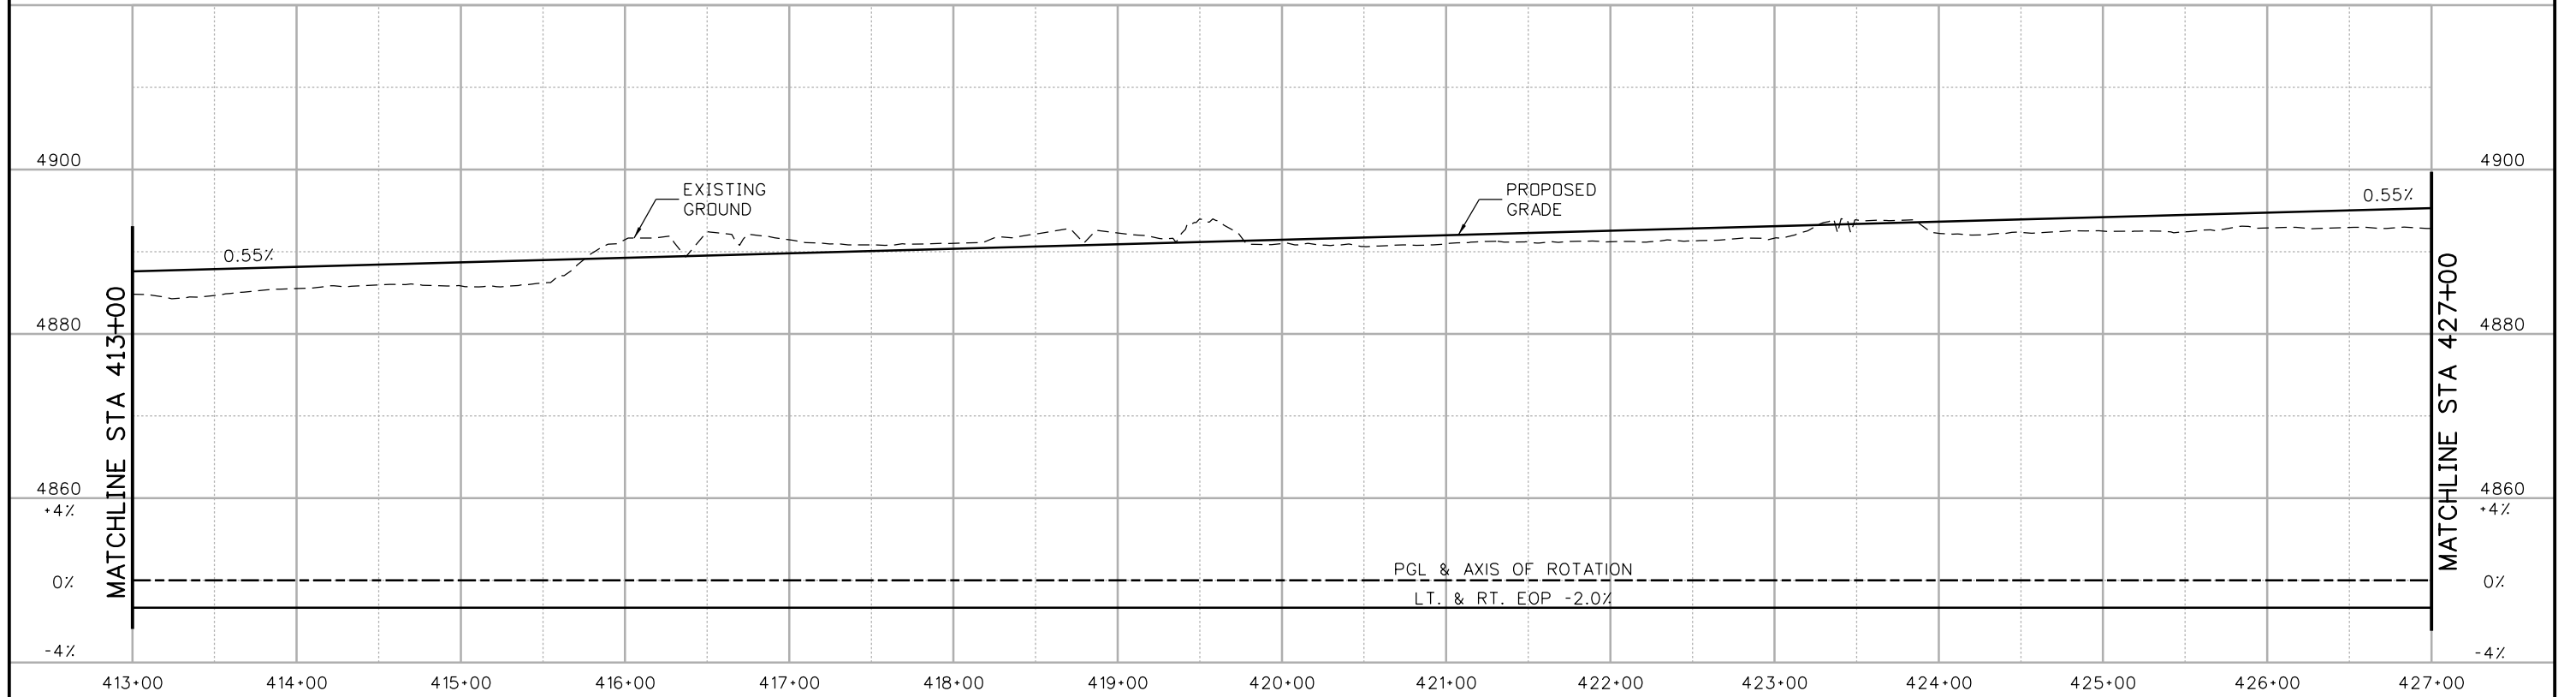 


Print Date: 5/6/2016		<b>Sheet Revisions</b> Date:      Comments      Init.		<b>Colorado Department of Transportation</b>  10601 West 10th Street Greeley, CO 80634 Phone: 970-350-2148 FAX: 970-350-2163 <b>Region 4</b> <b>TJT</b>		<b>As Constructed</b> No Revisions: Revised: Void:		<b>I-25/SH 392 TO SH 14 ROADWAY PLAN AND PROFILE EAST FRONTAGE ROAD</b> Designer:      ACC      Structure Detailer:      JAG      Numbers Sheet Subset: ROADWAY      Subset Sheets: R130 of R168		Project No./Code	
File Name: 18357DES_PNP_FR East006.dgn										IM 0253-221	
Horiz. Scale: 1:100      Vert. Scale:										18357	
Unit Information      Unit Leader Initials:										Sheet Number <b>195</b>	
 7604 Technology Way, Suite 400 Denver, CO 80237 Phone: (303) 221-7275 Fax: (303) 221-7276											

gell7543 10:40:12 AM p:\c:\pws-1501.pbsj.com\pws\Documents\Transportation\Surface Transportation\Projects\100027309 1-25\Design\Drawings\Phase 1 FIR\ATKINS\18357DES\_PNP\_FR East007.dgn

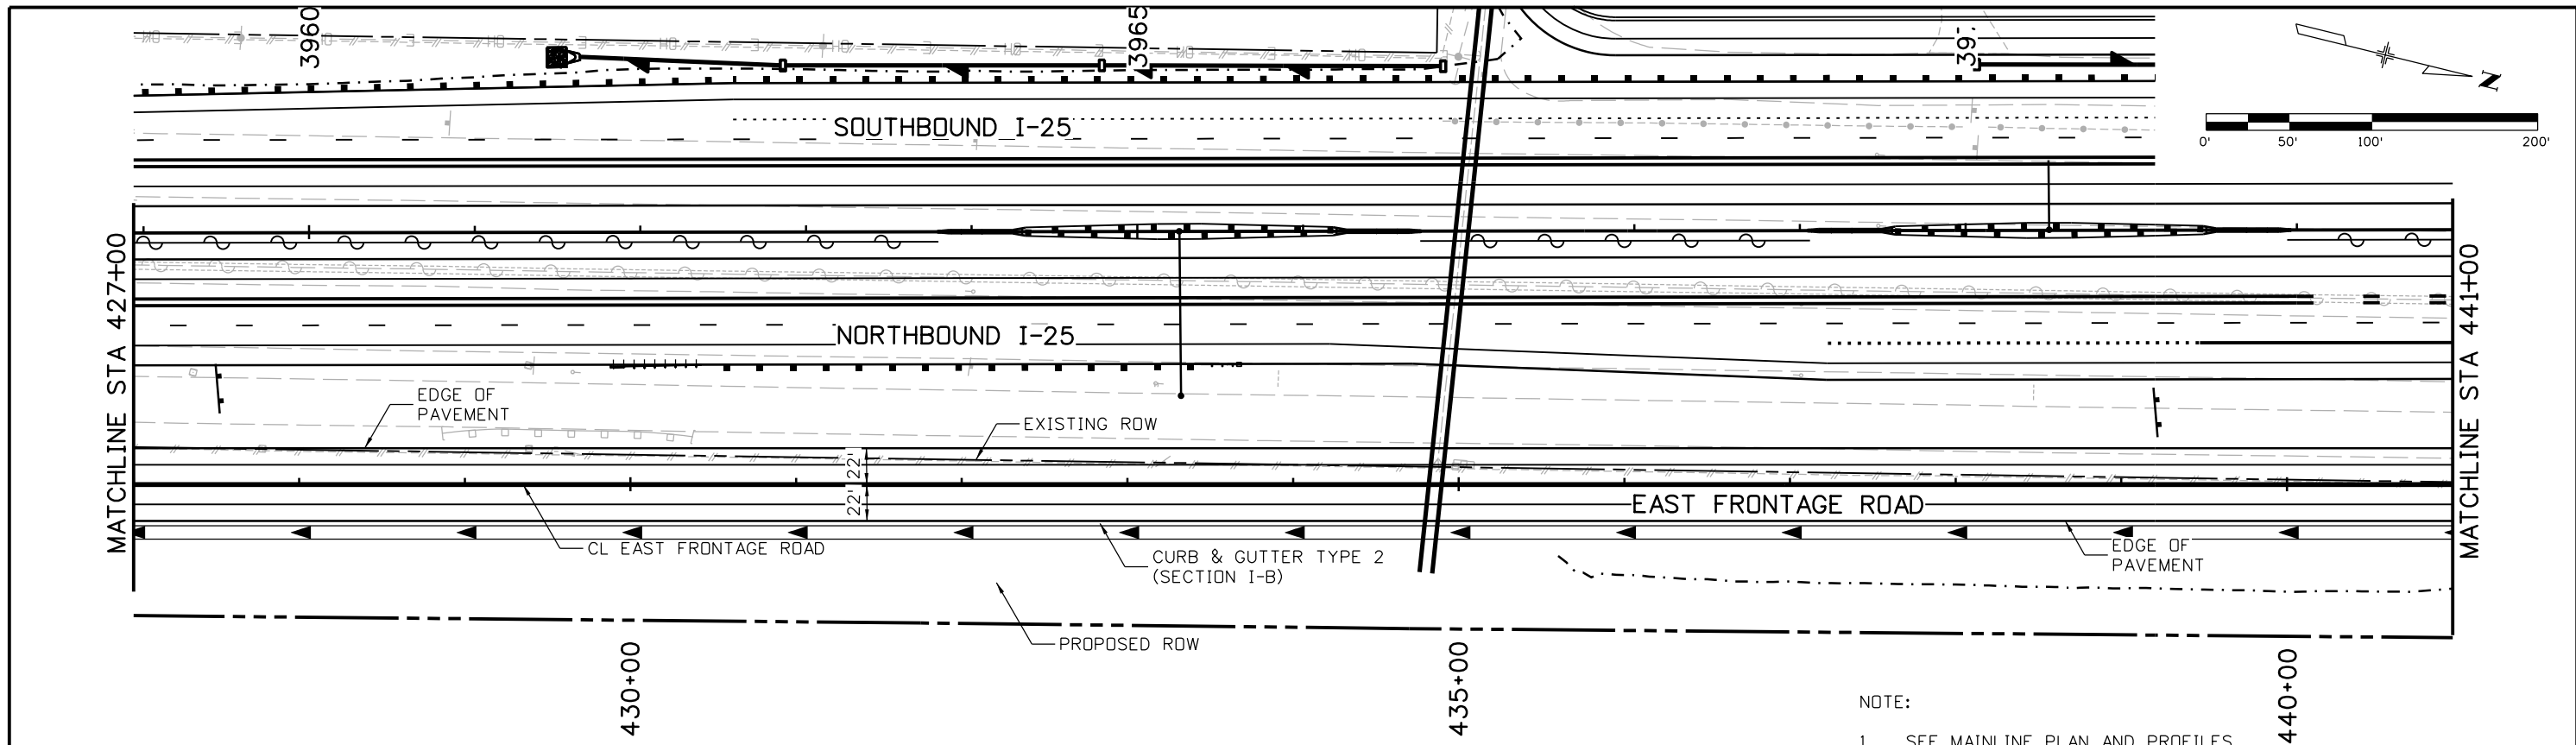

NOTE:  
1. SEE MAINLINE PLAN AND PROFILES FOR MORE DESIGN INFORMATION.

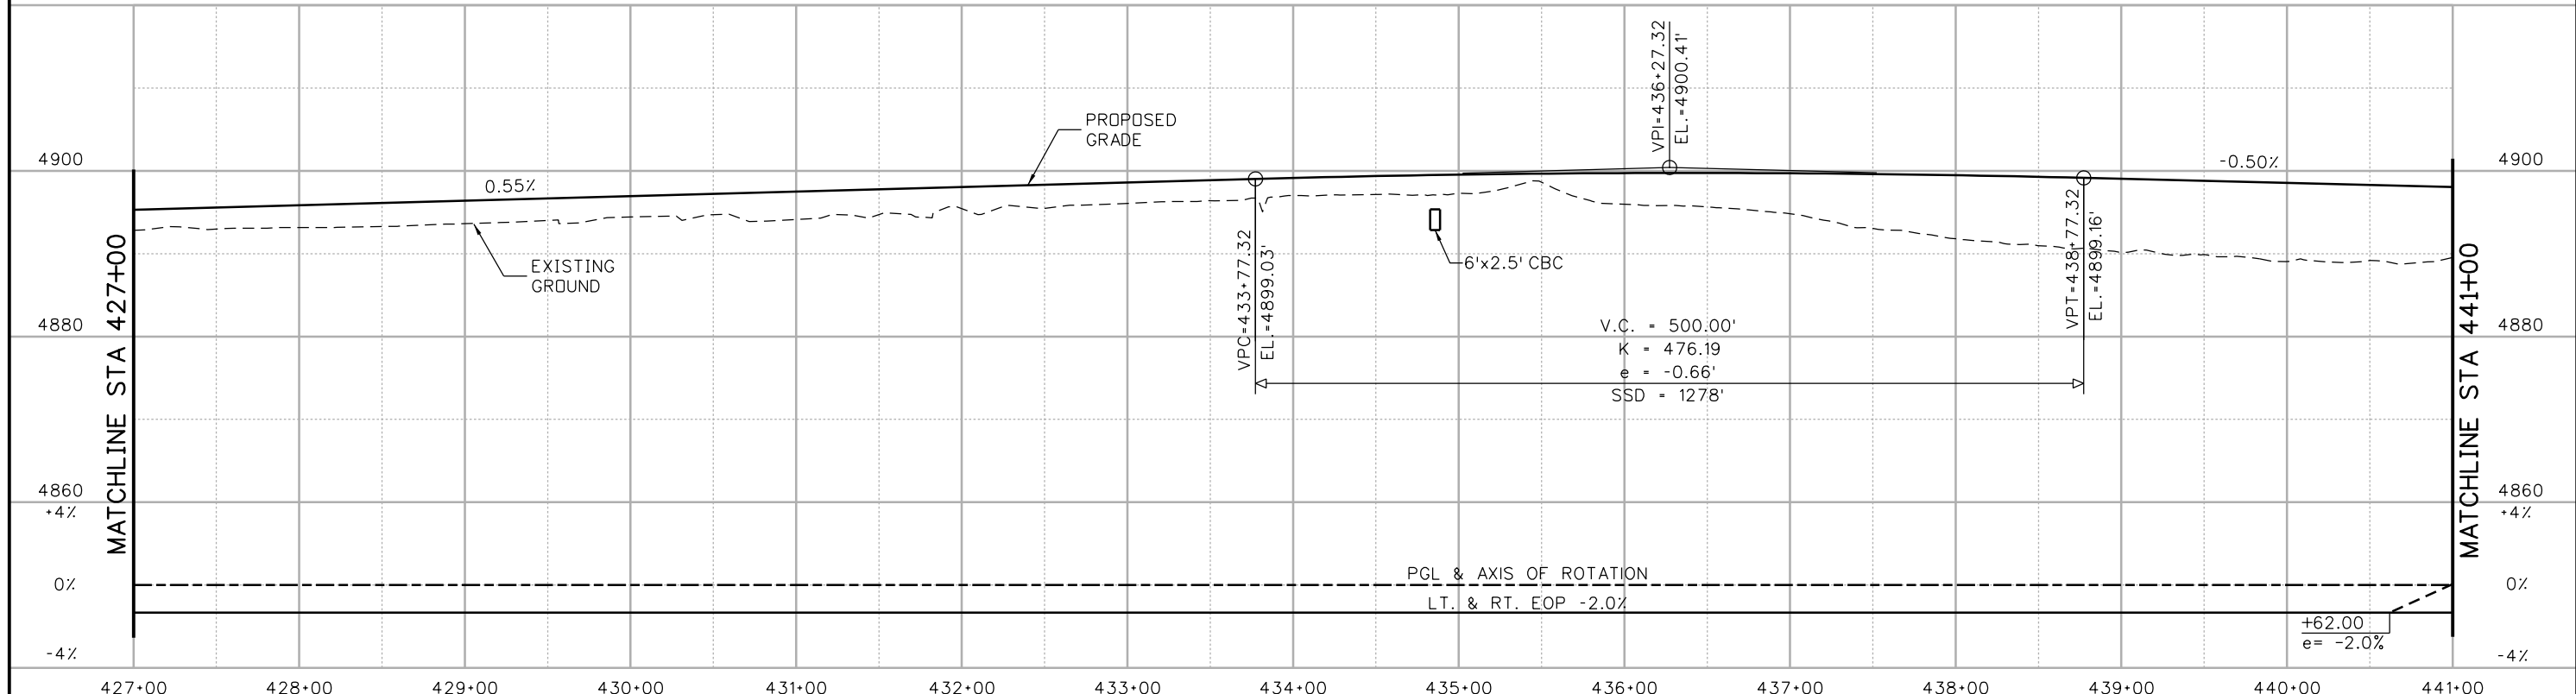

Print Date: 5/6/2016	
File Name: 18357DES_PNP_FR East007.dgn	
Horiz. Scale: 1:100	Vert. Scale:
Unit Information	Unit Leader Initials:
<b>ATKINS</b>	7604 Technology Way, Suite 400 Denver, CO 80237 Phone: (303) 221-7275 Fax: (303) 221-7276

Sheet Revisions		
Date:	Comments	Init.



Colorado Department of Transportation  
  
 10601 West 10th Street  
 Greeley, CO 80634  
 Phone: 970-350-2148 FAX: 970-350-2163  
 Region 4 TJT

As Constructed	
No Revisions:	
Revised:	
Void:	

I-25/SH 392 TO SH 14 ROADWAY PLAN AND PROFILE EAST FRONTAGE ROAD			
Designer:	ACC	Structure Numbers	
Detailer:	JAG	Subset Sheets:	R131 of R168
Sheet Subset: ROADWAY			

Project No./Code	
IM 0253-221	
18357	
Sheet Number	196



gell7543 10:40:39 AM p:\v\CP-PWS-IS01.pbsj.com\PBS\JWI\Documents\Transportation\Projects\100027309 1-25\Design\Drawings\Phase 1\I-25\ATKINS\18357DES\_PNP\_FR East008.dgn

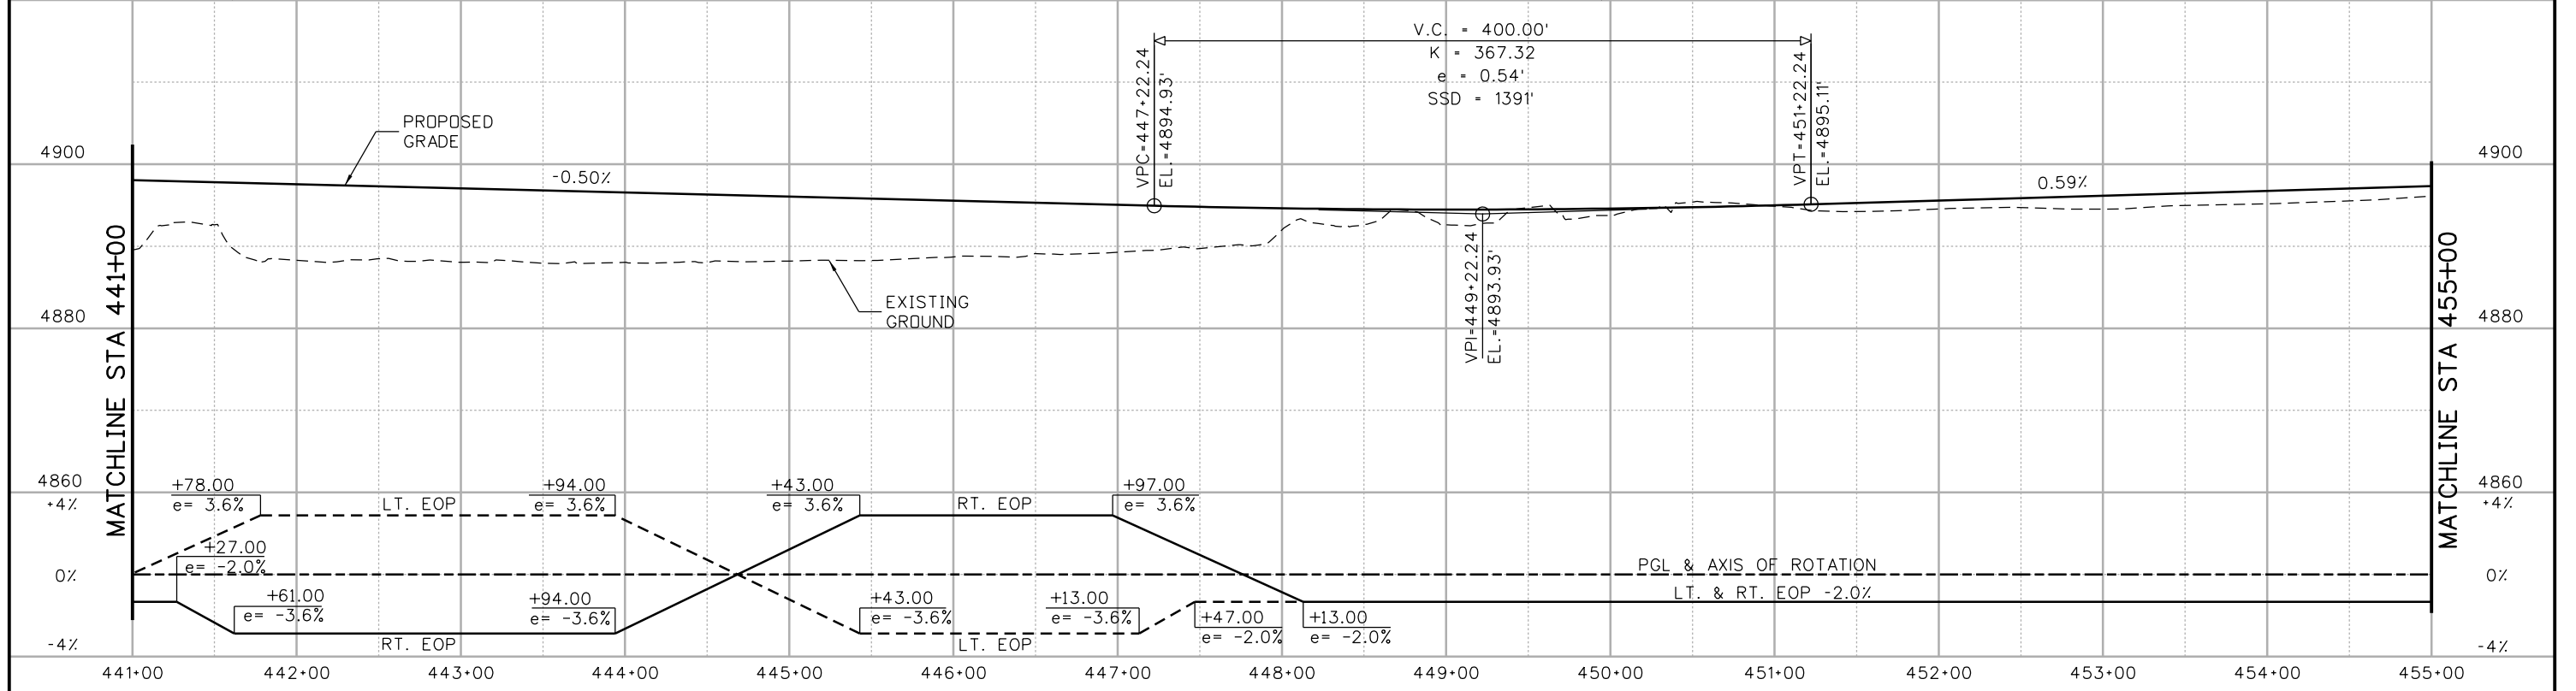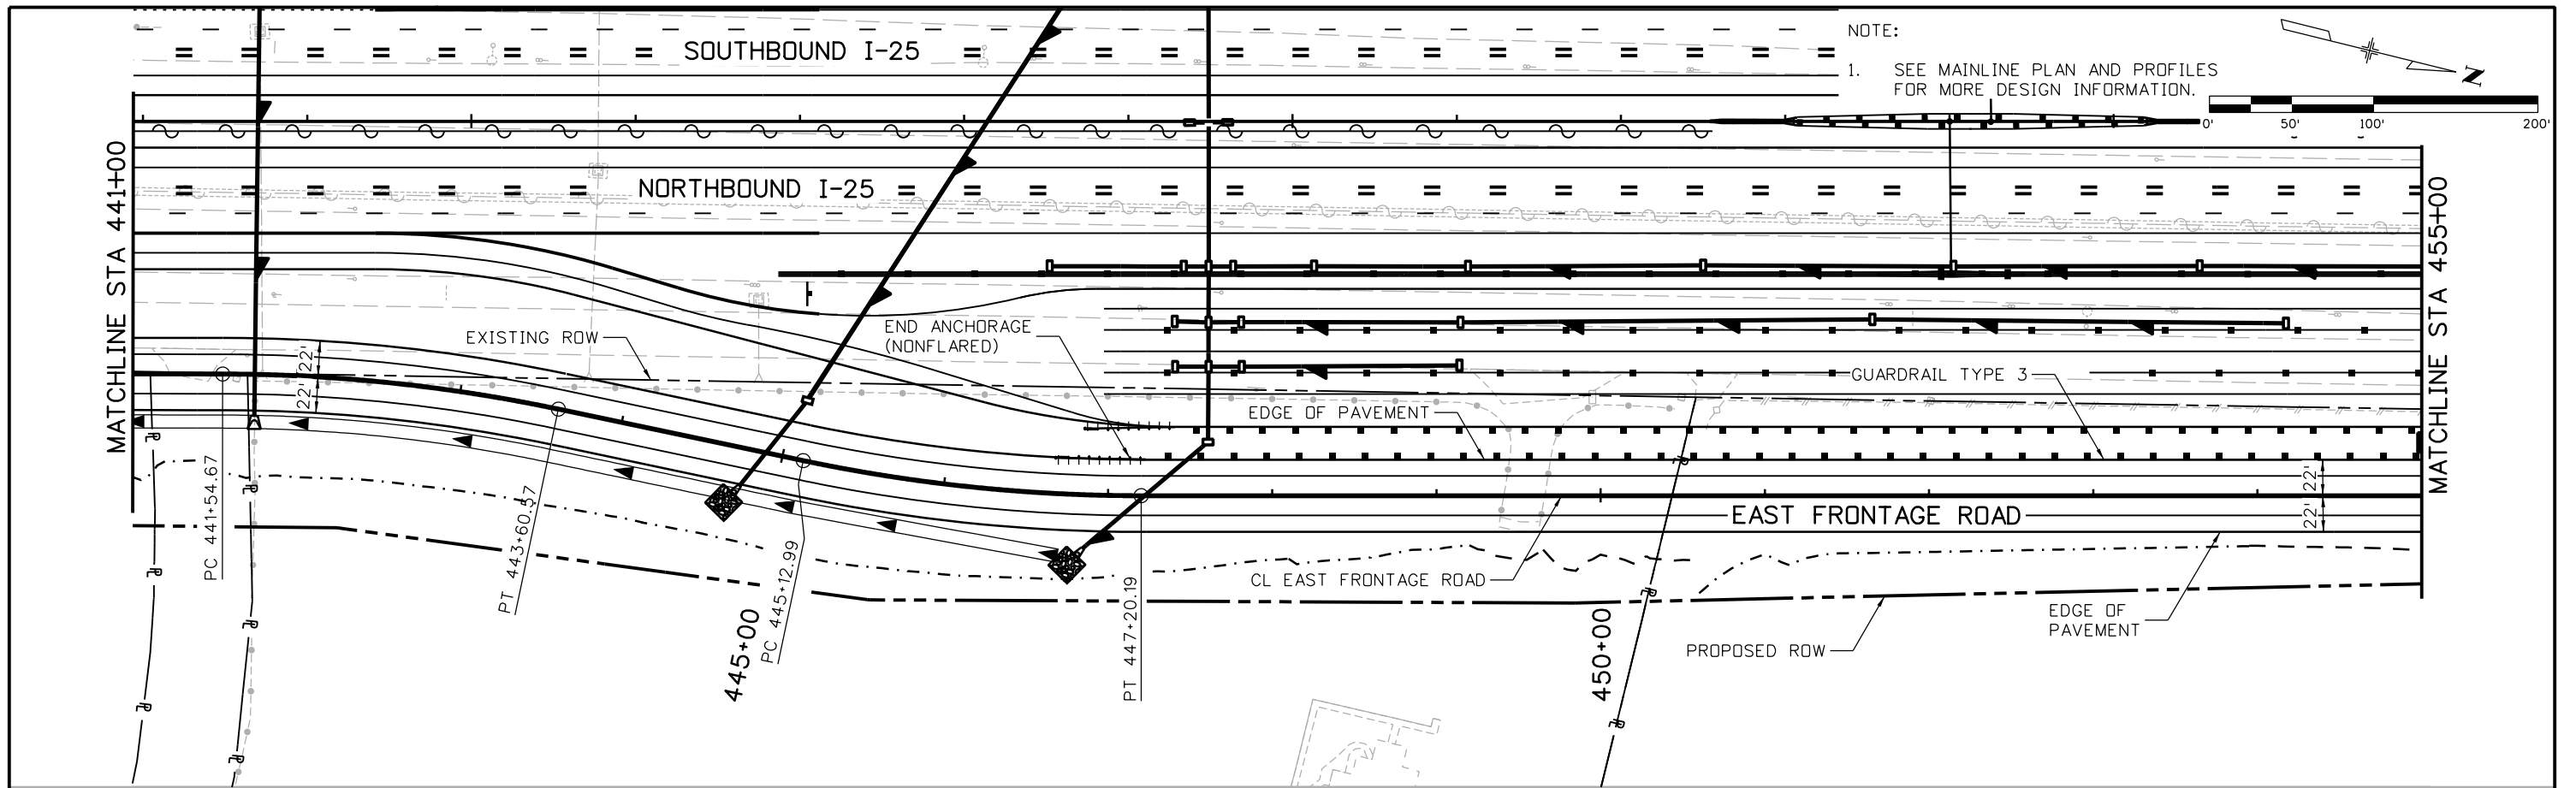


Print Date: 5/6/2016	<b>Sheet Revisions</b>			Colorado Department of Transportation 10601 West 10th Street Greeley, CO 80634 Phone: 970-350-2148 FAX: 970-350-2163	As Constructed No Revisions: Revised: Void:	I-25/SH 392 TO SH 14 ROADWAY PLAN AND PROFILE EAST FRONTAGE ROAD			Project No./Code
File Name: 18357DES_PNP_FR East008.dgn	Date:	Comments:	Init.			IM 0253-221			
Horiz. Scale: 1:100	Unit Information			Region 4	TJT	Designer: ACC	Structure Numbers	18357	Sheet Number 197
Unit Leader Initials:	0000					Detailer: JAG	Subset Sheets: R132 of R168		
ATKINS 7604 Technology Way, Suite 400 Denver, CO 80237 Phone: (303) 221-7275 Fax: (303) 221-7276						Sheet Subset: ROADWAY			



gell7543 10:41:31 AM pw:\CP-PWS-1501.pbs\j.com\PBS\JPW1\Documents\Transportation\Surface Transportation\Projects\100027309 I-25\Design\Drawings\Phase 1 FIR\ATKINS\18357DES\_PNP\_FR East010.dgn

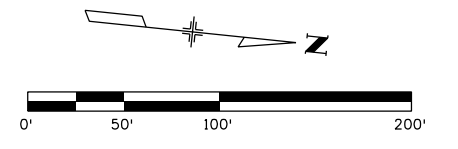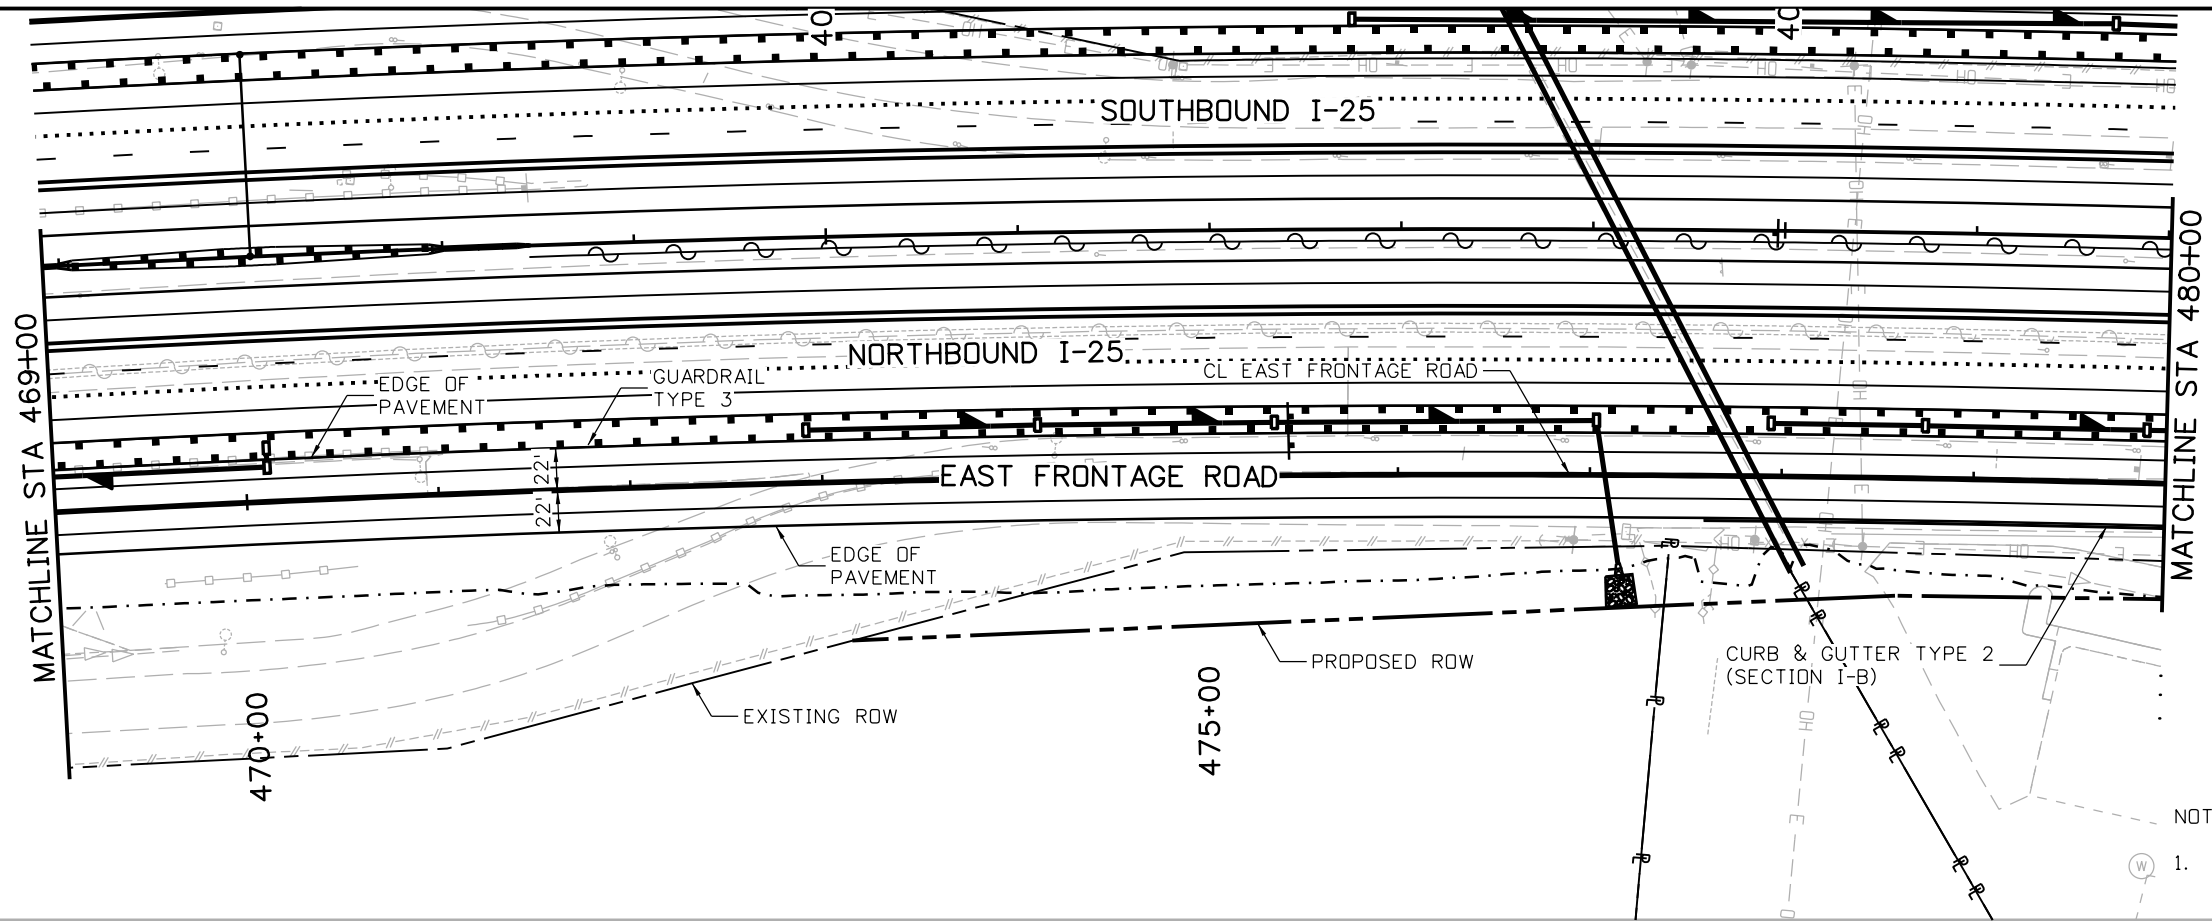

NOTE:  
1. SEE MAINLINE PLAN AND PROFILES FOR MORE DESIGN INFORMATION.

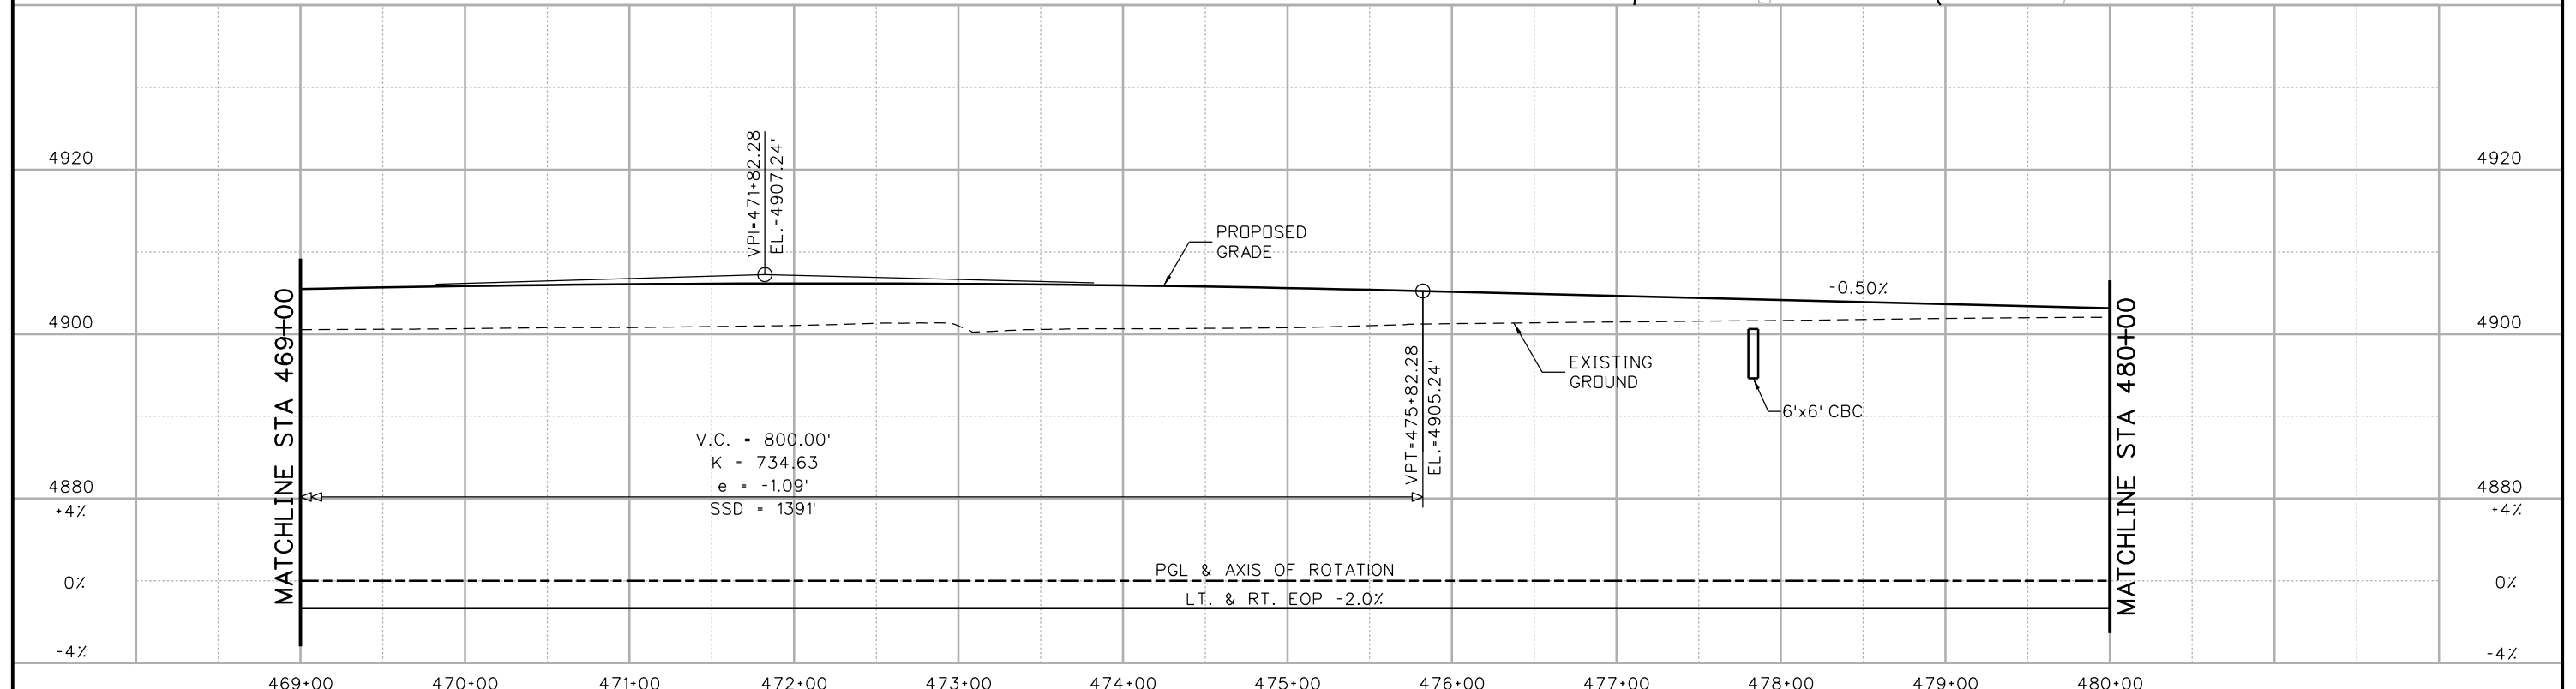

Print Date: 5/6/2016  
 File Name: 18357DES\_PNP\_FR East010.dgn  
 Horiz. Scale: 1:100 Vert. Scale:  
 Unit Information Unit Leader Initials:  
**ATKINS** 7604 Technology Way, Suite 400  
 Denver, CO 80237  
 Phone: (303) 221-7275 Fax: (303) 221-7276

Sheet Revisions		
Date:	Comments	Init.

Colorado Department of Transportation  
 Region 4  
 10601 West 10th Street  
 Greeley, CO 80634  
 Phone: 970-350-2148 FAX: 970-350-2163  
**TJT**



As Constructed
No Revisions:
Revised:
Void:

I-25/SH 392 TO SH 14  
 ROADWAY PLAN AND PROFILE  
 EAST FRONTAGE ROAD


Designer: AGC	Structure Numbers
Detailer: JAG	
Sheet Subset: ROADWAY	Subset Sheets: R134 of R168

Project No./Code
IM 0253-221
18357
Sheet Number 199

gell7543 10:41:56 AM p:\1\CP-PWS-1501.pbsj.com\PBSJ\Documents\Transportation\Surface Transportation\Projects\100027309 1-25\Design\Drawings\Phase 1 FIR\ATKINS\18357DES\_PNP\_FR East011.dgn

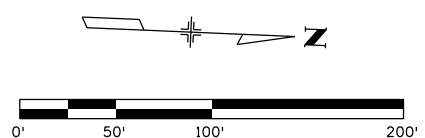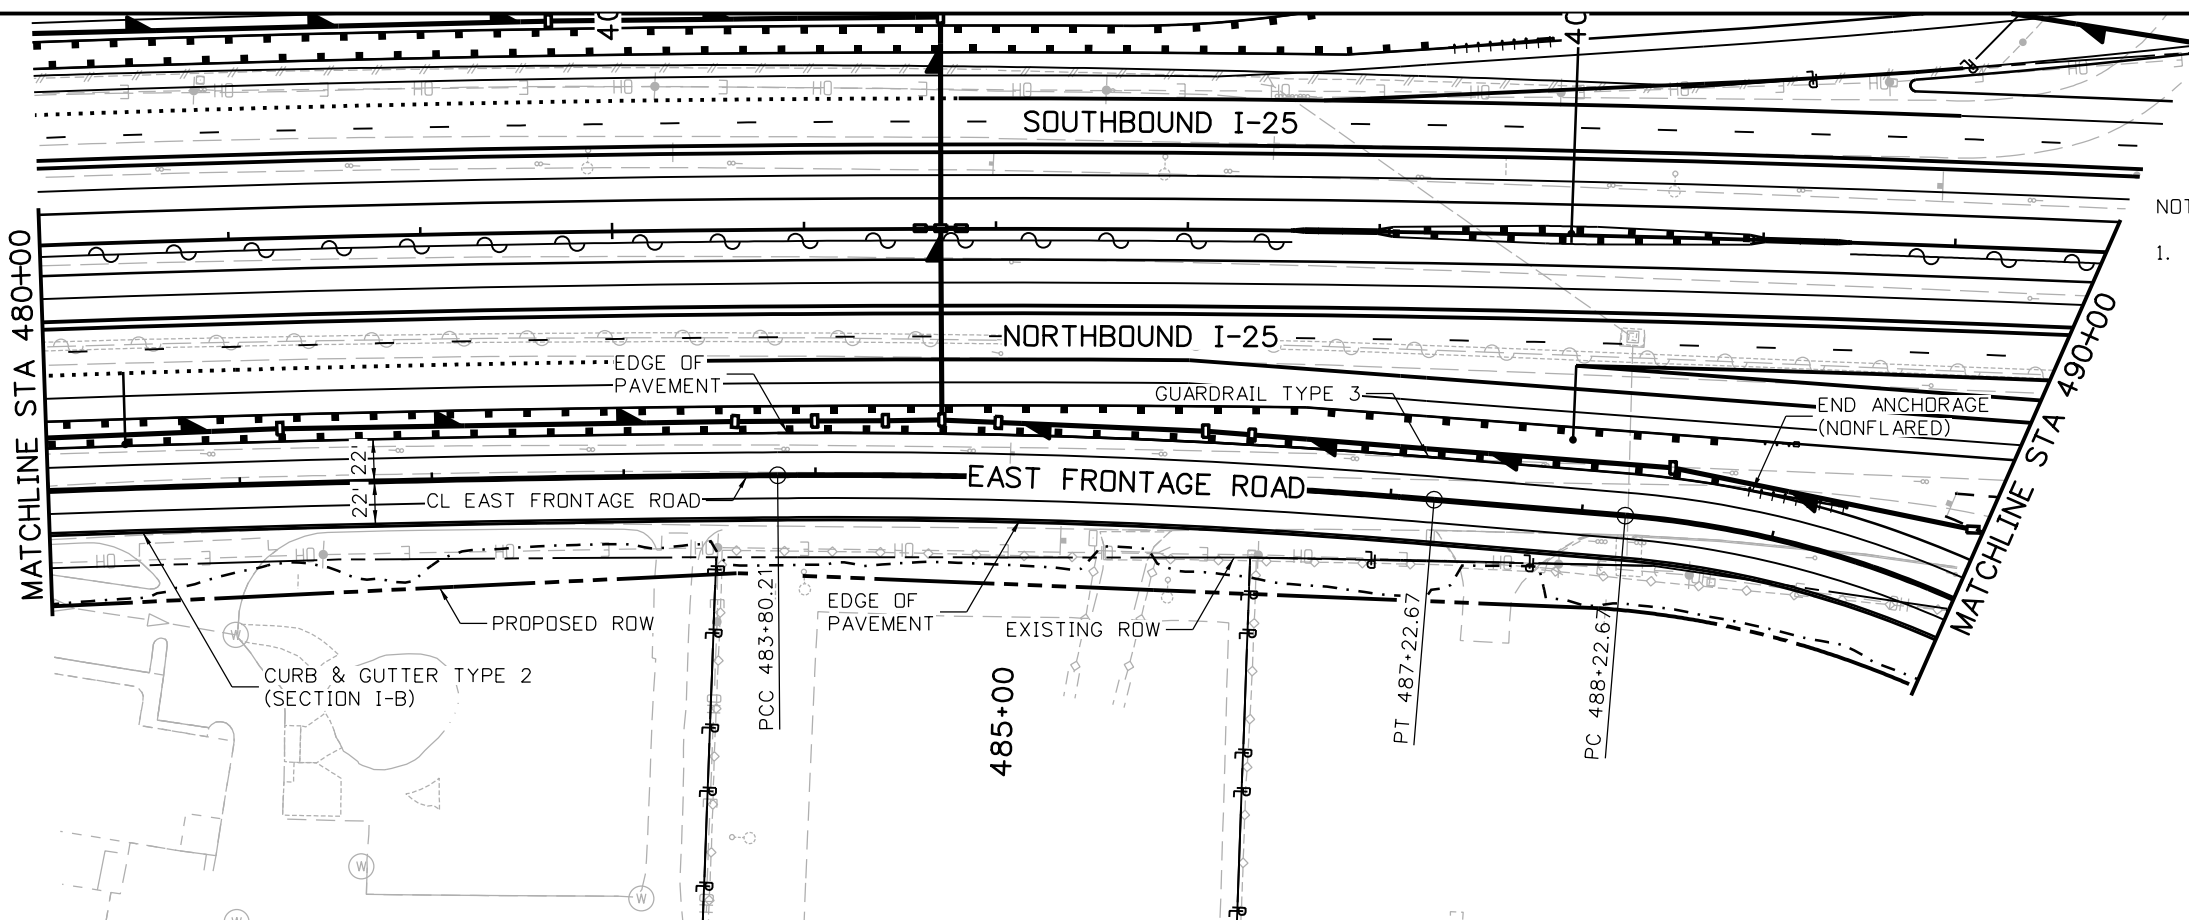

NOTE:  
1. SEE MAINLINE AND RAMP PLAN AND PROFILES FOR MORE DESIGN INFORMATION.

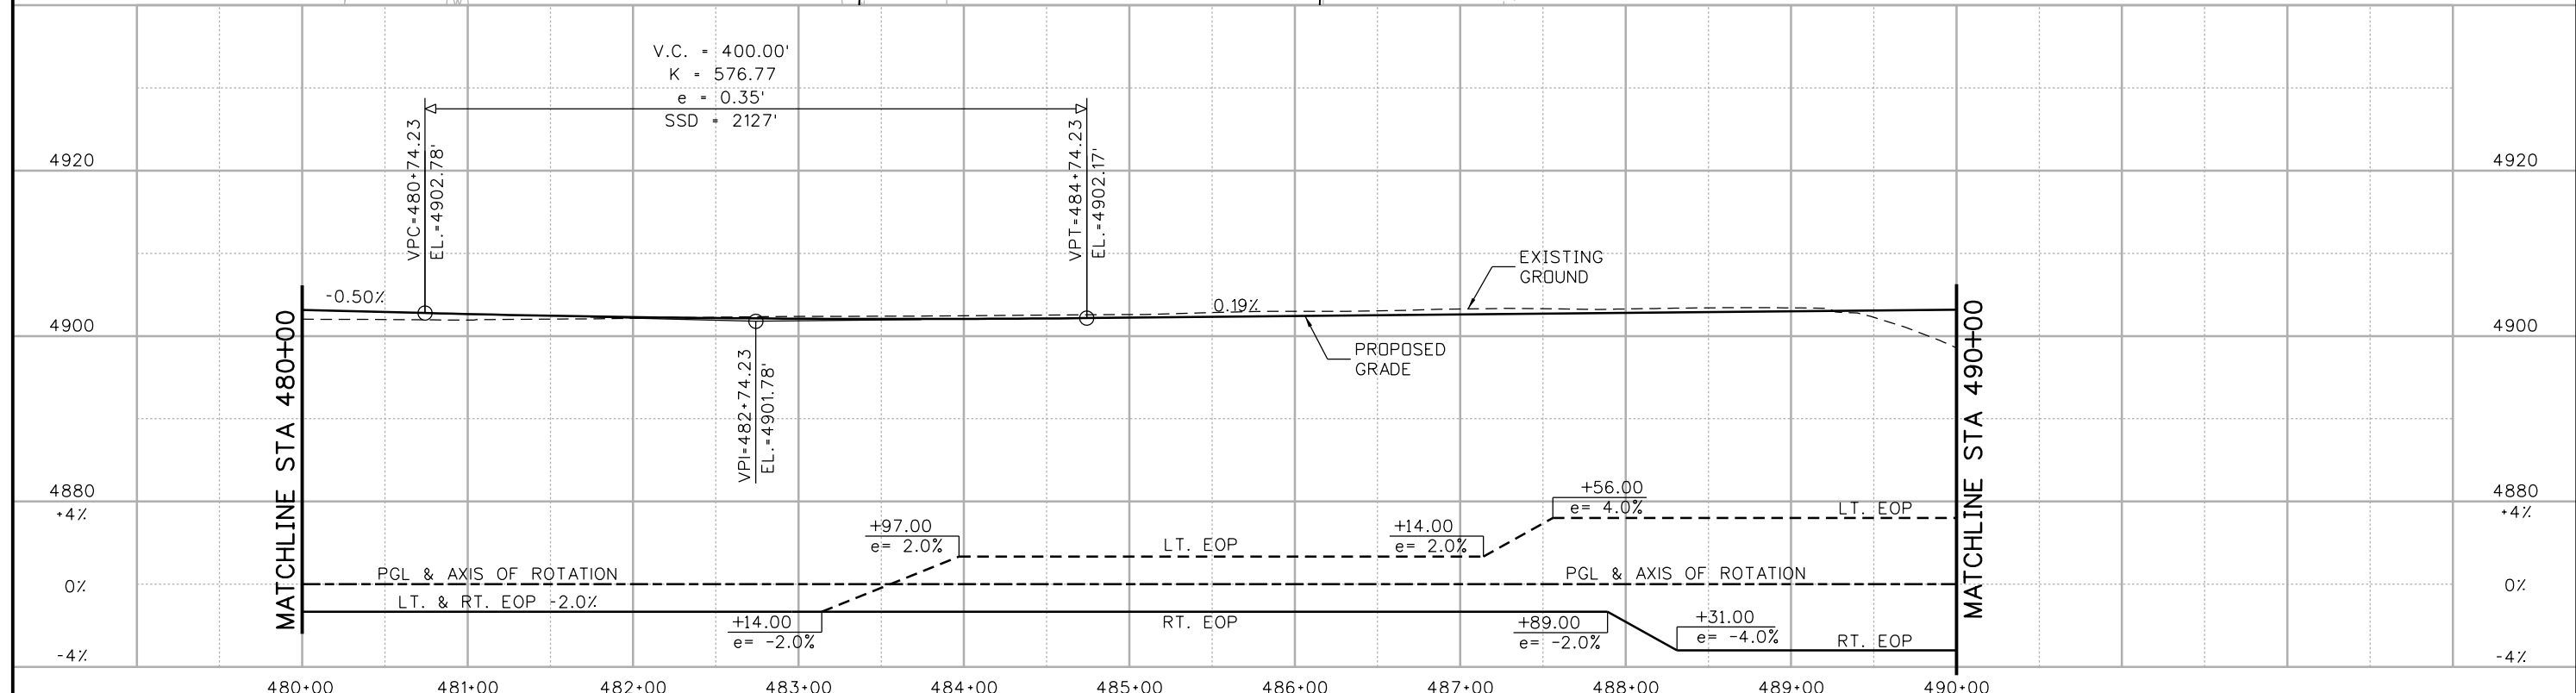

Print Date: 5/6/2016	
File Name: 18357DES_PNP_FR East011.dgn	
Horiz. Scale: 1:100	Vert. Scale:
Unit Information	Unit Leader Initials:
<b>ATKINS</b>	7604 Technology Way, Suite 400 Denver, CO 80237 Phone: (303) 221-7275 Fax: (303) 221-7276

Sheet Revisions		
Date:	Comments	Init.

Colorado Department of Transportation



10601 West 10th Street  
Greeley, CO 80634  
Phone: 970-350-2148 FAX: 970-350-2163

Region 4 TJT



As Constructed	
No Revisions:	
Revised:	
Void:	

I-25/SH 392 TO SH 14 ROADWAY PLAN AND PROFILE EAST FRONTAGE ROAD			
Designer:	ACC	Structure Numbers	
Detailer:	JAG	Subset Sheets:	R135 of R168
Sheet Subset: ROADWAY			

Project No./Code	
IM 0253-221	
18357	
Sheet Number	200




gell7543 10:42:22 AM pw:\CP-PWS-IS01.pbsj.com\PBSJ\Documents\Transportation\Surface Transportation\Projects\100027309 1-25\Design\Drawings\Phase 1\FIR\ATKINS\18357DES\_PNP\_FR East012.dgn

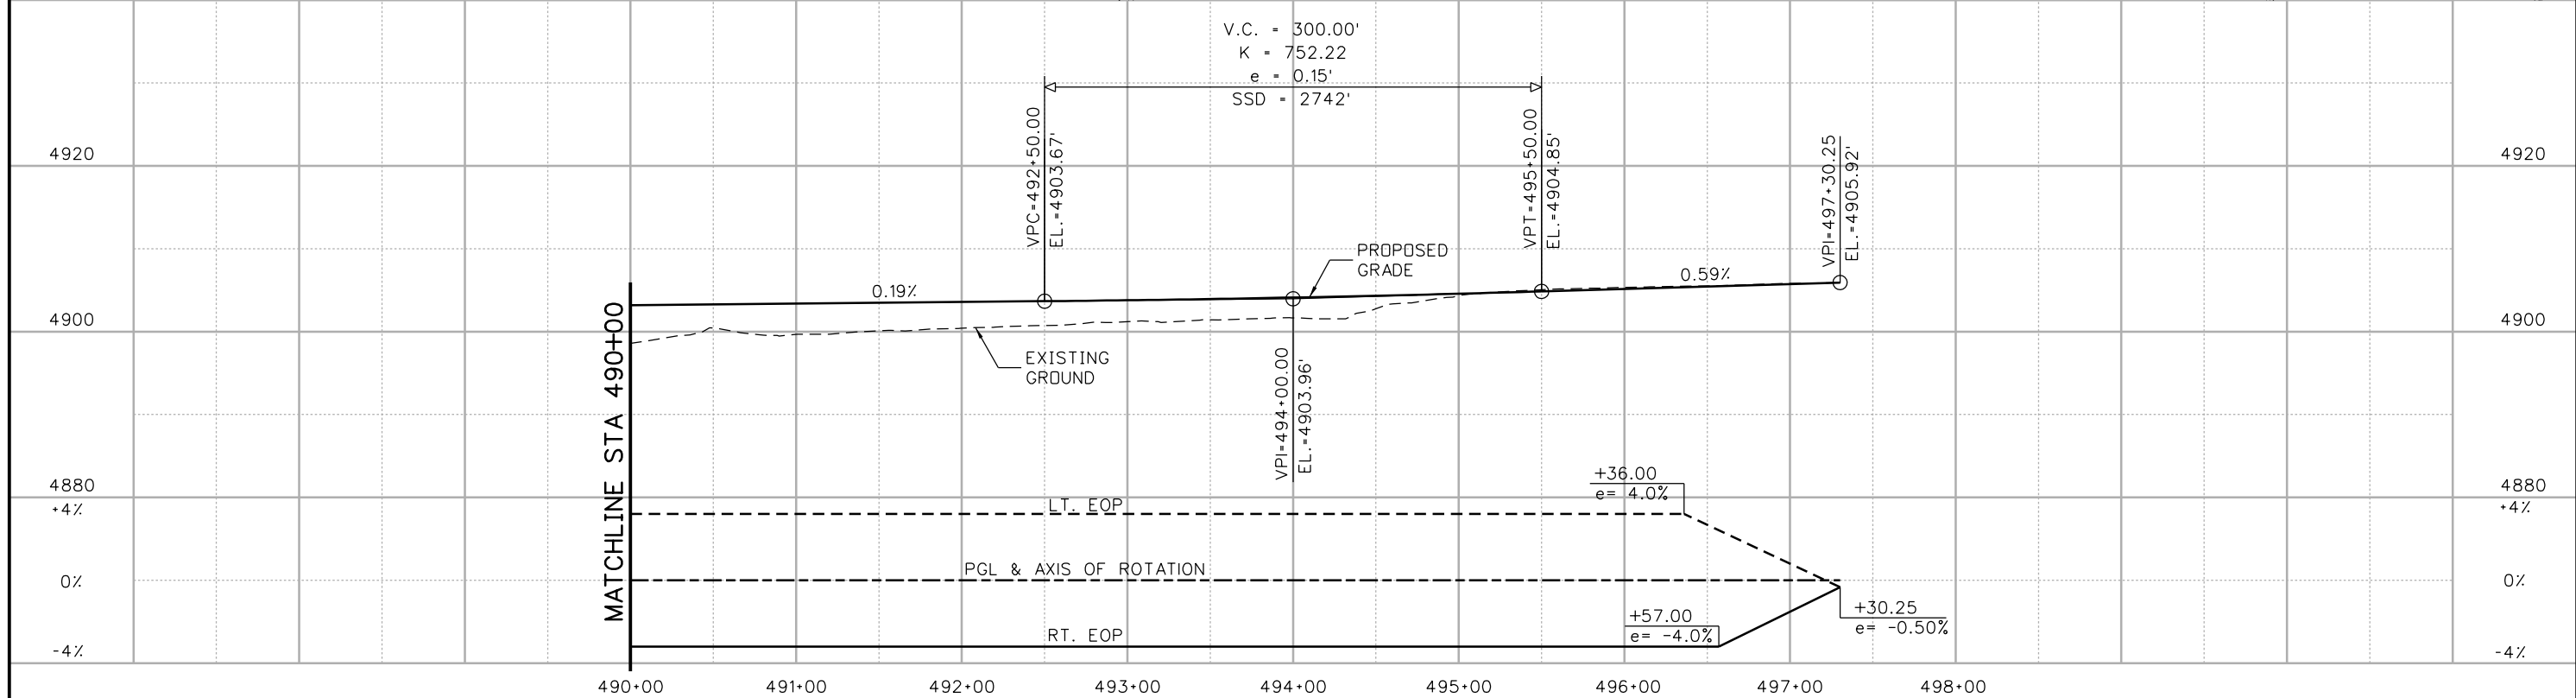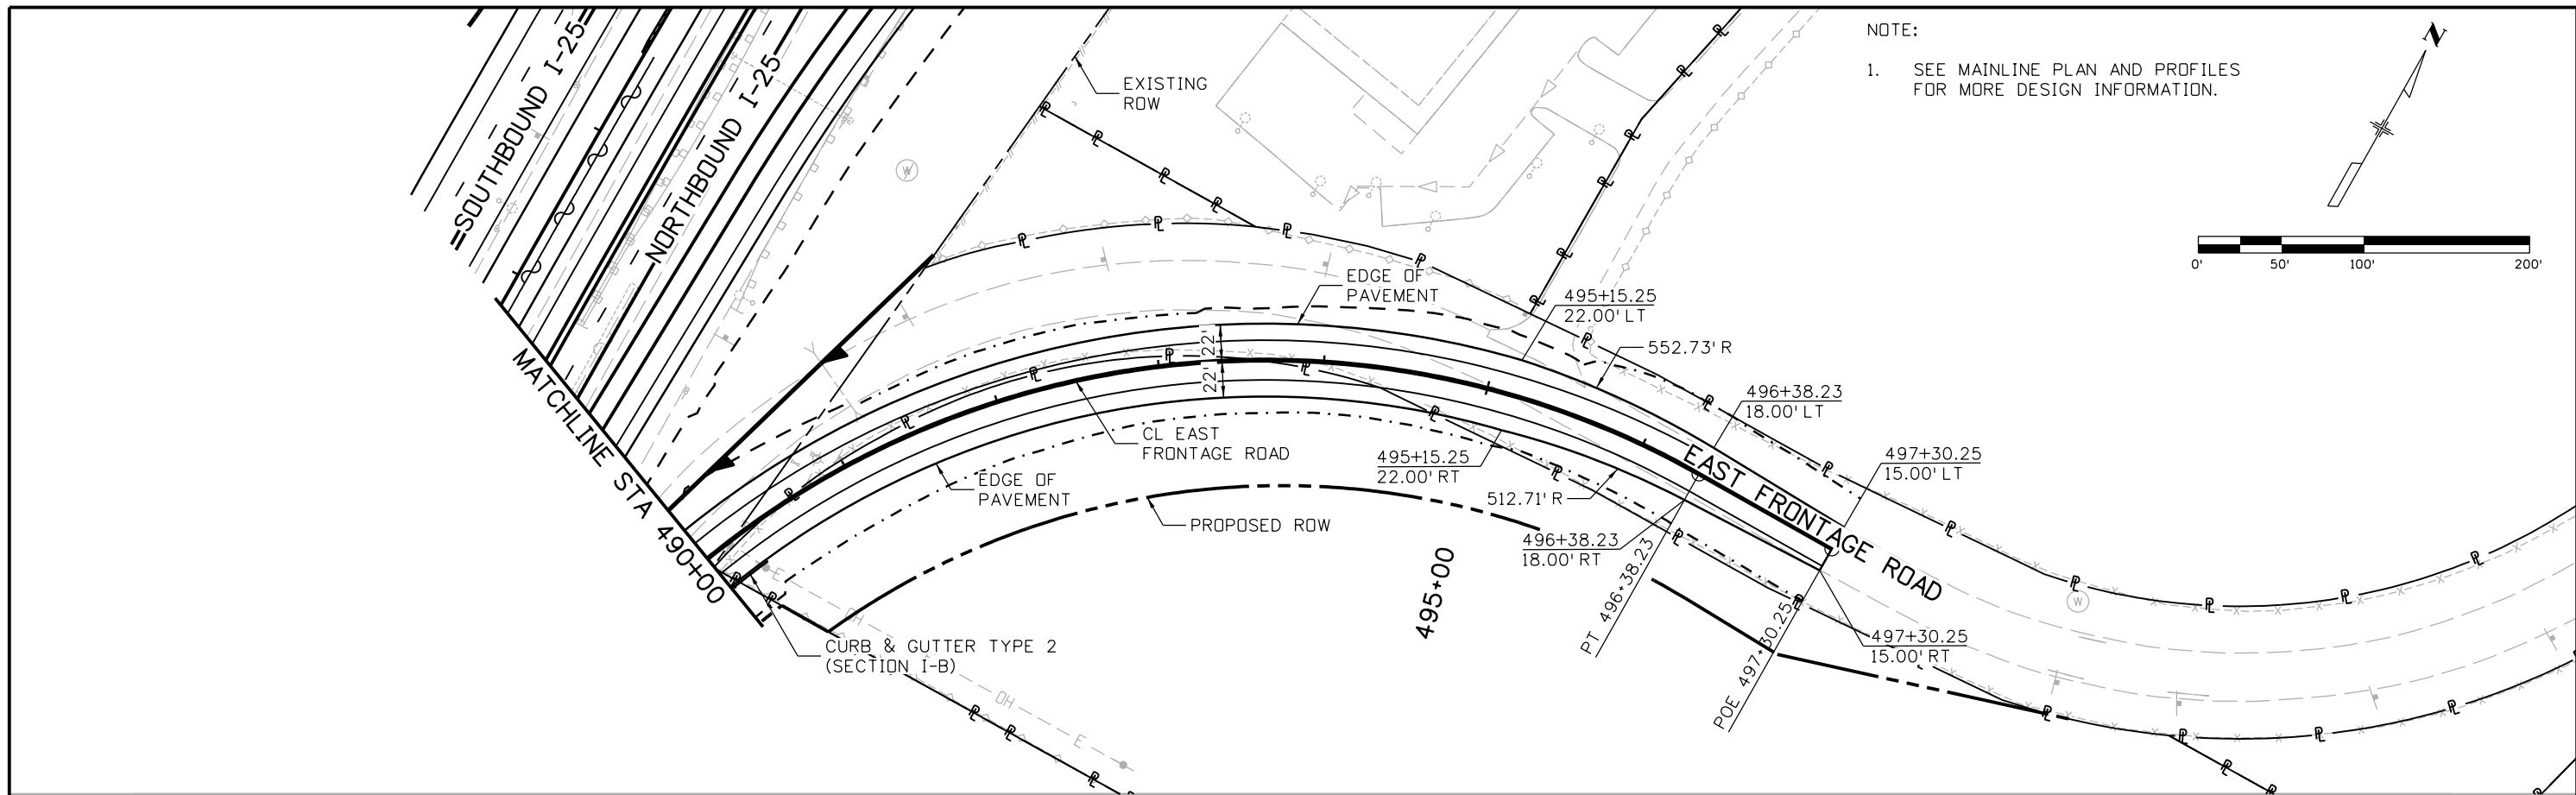


Print Date: 5/6/2016		<b>Sheet Revisions</b> Date:      Comments      Init.		<b>Colorado Department of Transportation</b>  10601 West 10th Street Greeley, CO 80634 Phone: 970-350-2148 FAX: 970-350-2163 <b>Region 4</b> <b>TJT</b>		<b>As Constructed</b> No Revisions: Revised: Void:		<b>I-25/SH 392 TO SH 14 ROADWAY PLAN AND PROFILE EAST FRONTAGE ROAD</b> Designer:      AGC      Structure Detailer:      JAG      Numbers Sheet Subset: ROADWAY      Subset Sheets: R137 of R168		Project No./Code	
File Name: 18357DES_PNP_FR East012.dgn										IM 0253-221	
Horiz. Scale: 1:100      Vert. Scale:										18357	
Unit Information      Unit Leader Initials:										Sheet Number <b>202</b>	
 7604 Technology Way, Suite 400 Denver, CO 80237 Phone: (303) 221-7275 Fax: (303) 221-7276											



gell7543 10:42:53 AM pw:\CP-PWS-IS01.pbsj.com\PBSJ\Documents\Transportation\Surface Transportation\Projects\100027309 1-25\Design\Drawings\Phase 1\FIR\ATKINS\18357DES\_PNP\_FR East013.dgn




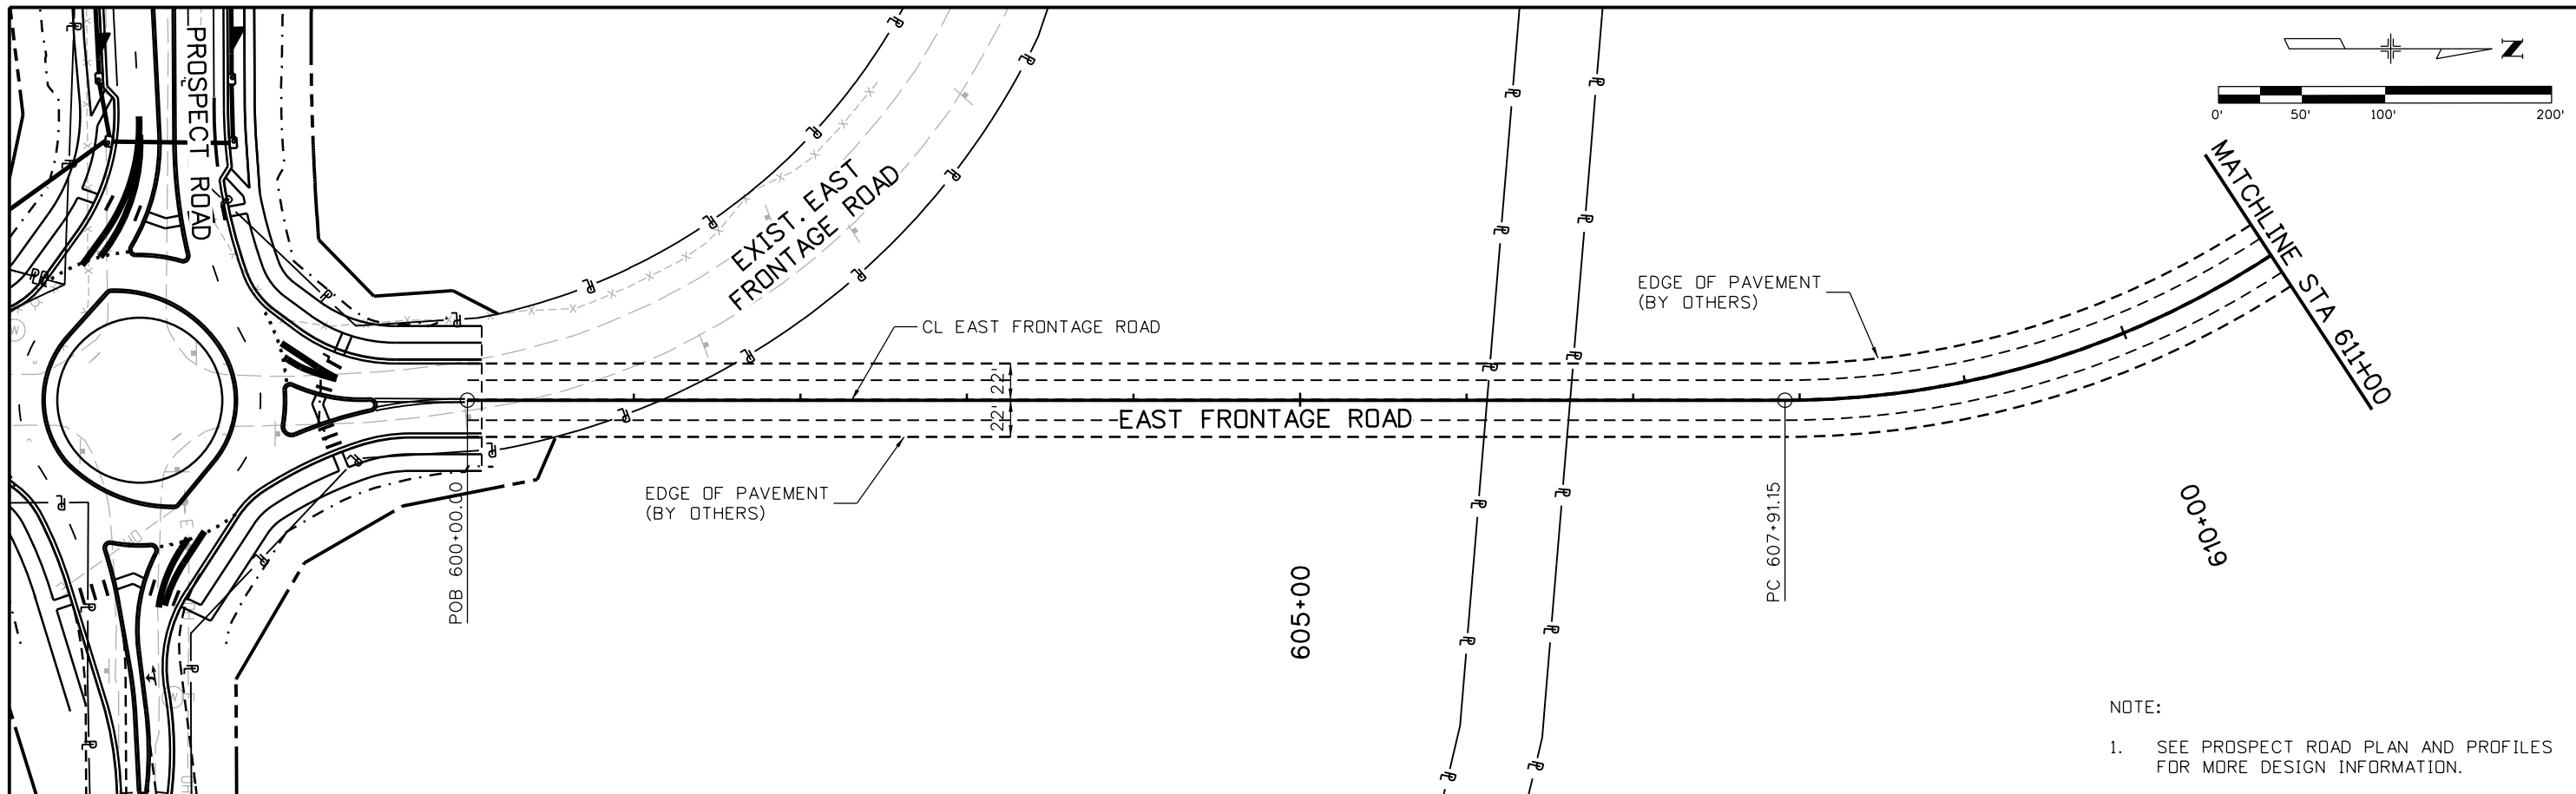


NOTE:  
1. SEE PROSPECT ROAD PLAN AND PROFILES FOR MORE DESIGN INFORMATION.

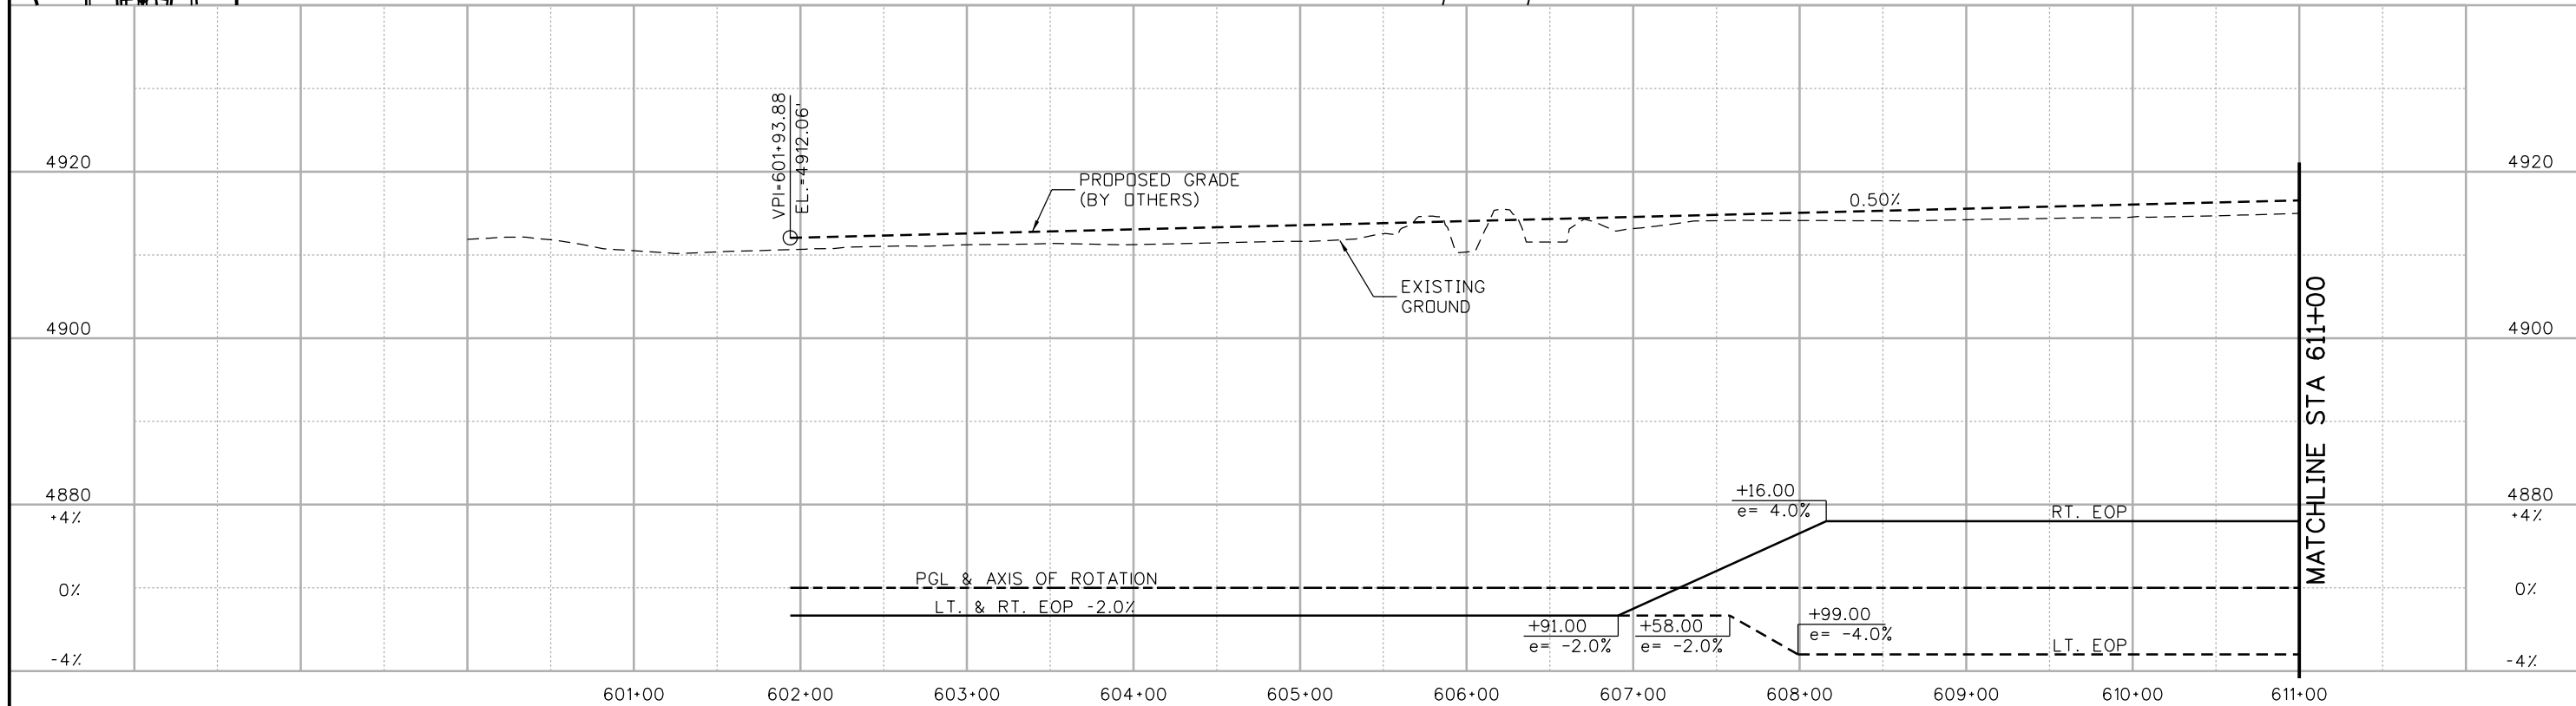

Print Date: 5/6/2016		<b>Sheet Revisions</b> Date:      Comments      Init.		<b>Colorado Department of Transportation</b>  10601 West 10th Street Greeley, CO 80634 Phone: 970-350-2148 FAX: 970-350-2163 <b>Region 4</b> <b>TJT</b>		<b>As Constructed</b> No Revisions:		<b>I-25/SH 392 TO SH 14          ROADWAY PLAN AND PROFILE          EAST FRONTAGE ROAD</b>		Project No./Code	
File Name: 18357DES_PNP_FR East013.dgn						Revised:				Designer:      AGC      Structure Detailer:      JAG      Numbers	
Horiz. Scale: 1:100      Vert. Scale:						Void:		Sheet Subset: ROADWAY		Subset Sheets: R138 of R168	
Unit Information      Unit Leader Initials:										Sheet Number <b>203</b>	
 7604 Technology Way, Suite 400 Denver, CO 80237 Phone: (303) 221-7275 Fax: (303) 221-7276											

gell7543 10:43:23 AM pw:\CP-PWS-IS01.pbsj.com\PBS\PI\Documents\Transportation\Surface Transportation\Projects\100027309 1-25\Design\Drawings\Phase 1\FR\ATKINS\18357DES\_PNP\_FR\_East014.dgn

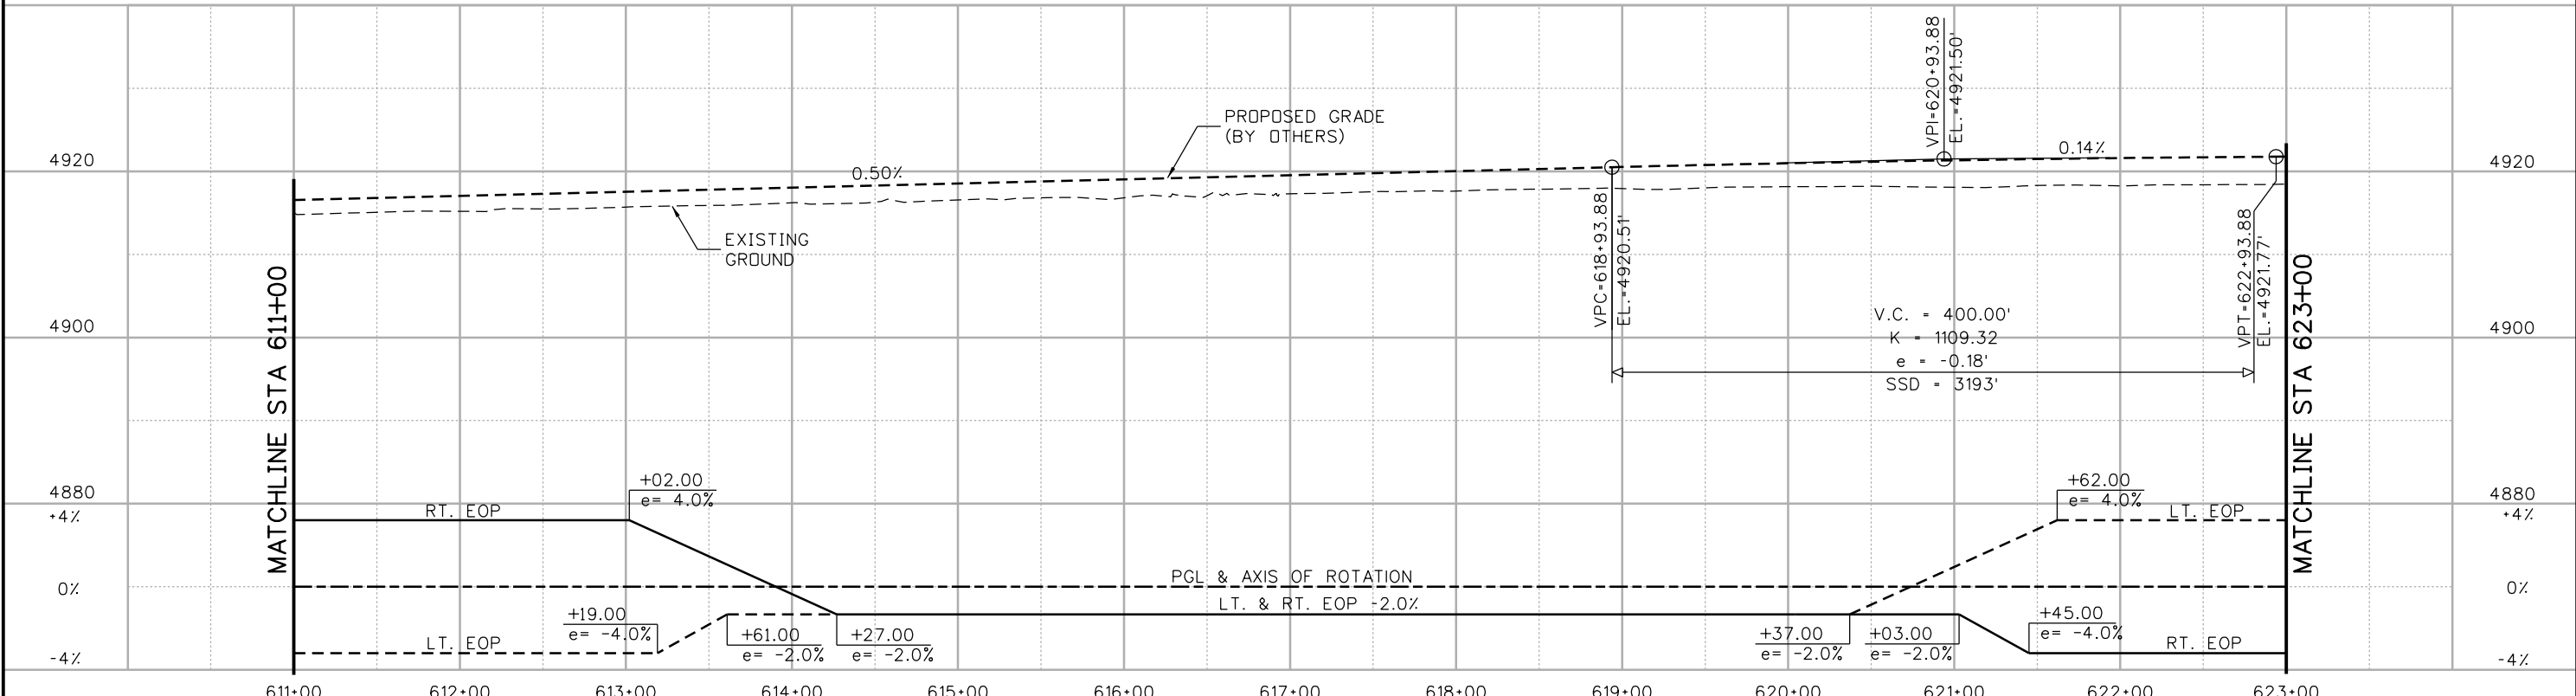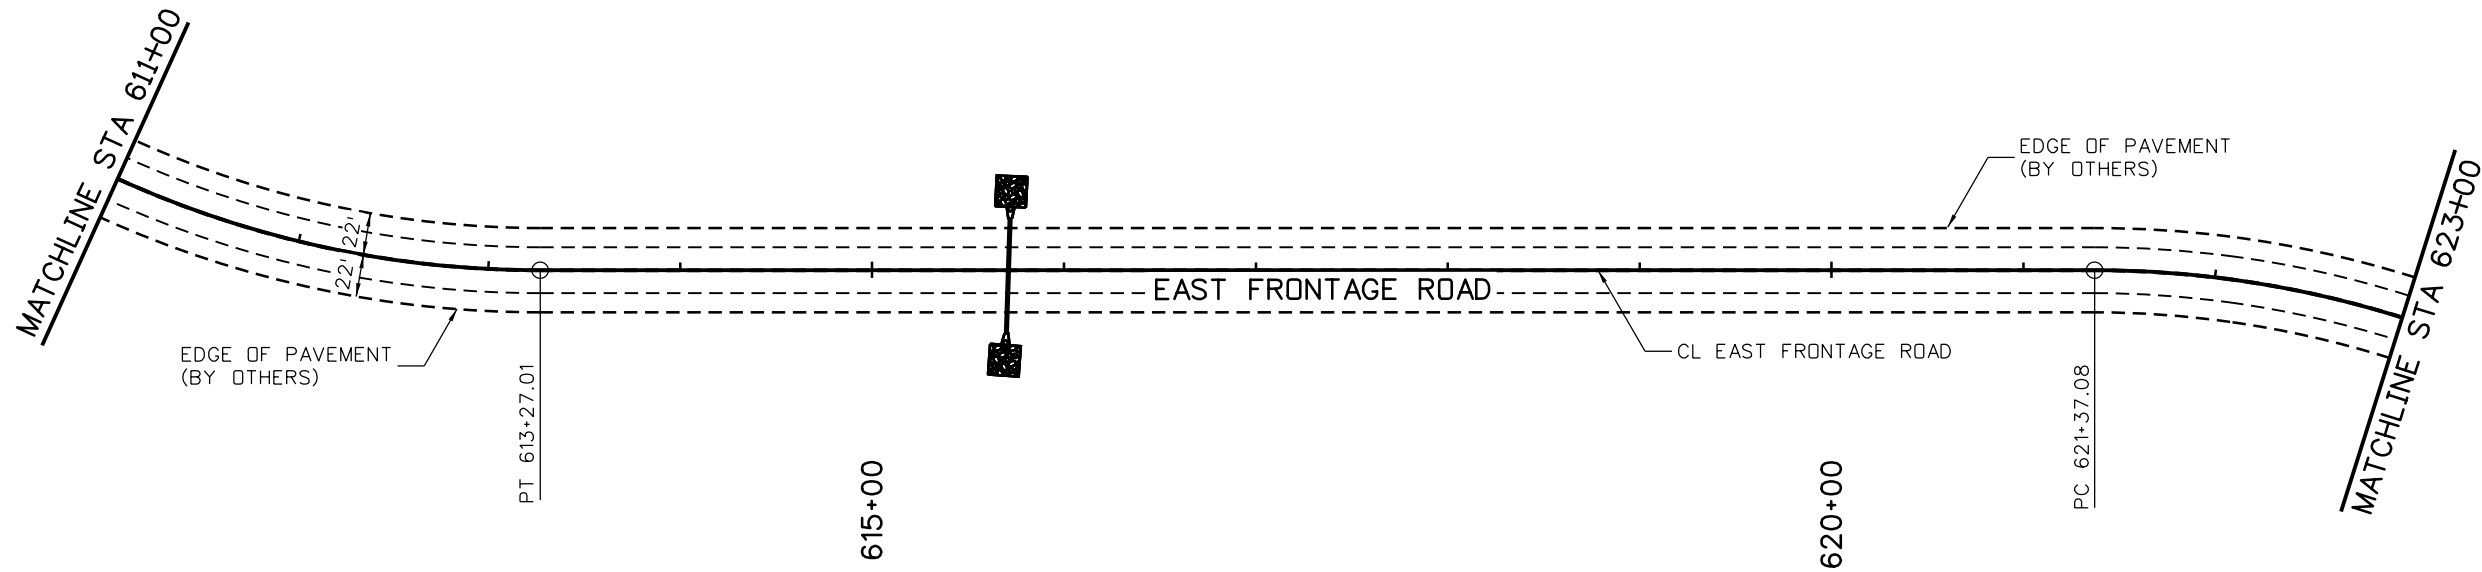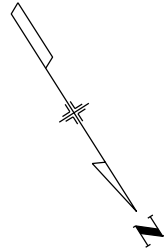 

Print Date: 5/6/2016  
 File Name: 18357DES\_PNP\_FR East014.dgn  
 Horiz. Scale: 1:100 Vert. Scale:  
 Unit Information Unit Leader Initials:  
**ATKINS** 7604 Technology Way, Suite 400  
 Denver, CO 80237  
 Phone: (303) 221-7275 Fax: (303) 221-7276

Sheet Revisions		
Date:	Comments	Init.

Colorado Department of Transportation  
 10601 West 10th Street  
 Greeley, CO 80634  
 Phone: 970-350-2148 FAX: 970-350-2163  
**Region 4** **TJT**

As Constructed
No Revisions:
Revised:
Void:



**I-25/SH 392 TO SH 14  
 ROADWAY PLAN AND PROFILE  
 EAST FRONTAGE ROAD**

Designer: AGC Structure Numbers  
 Detailer: JAG  
 Sheet Subset: ROADWAY Subset Sheets: R139 of R168


Project No./Code
IM 0253-221
18357
Sheet Number <b>204</b>



gell7543 10:44:42 AM pw:\CP-PWS-1501.pbsj.com\PBS\JWI\Documents\Transportation\Surface Transportation\Projects\100027309 I-25\Design\Drawings\Phase 1\FIR\ATKINS\18357DES\_PNP\_FR East017.dgn

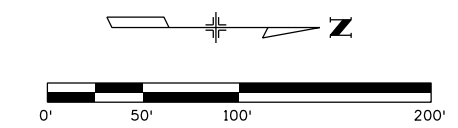
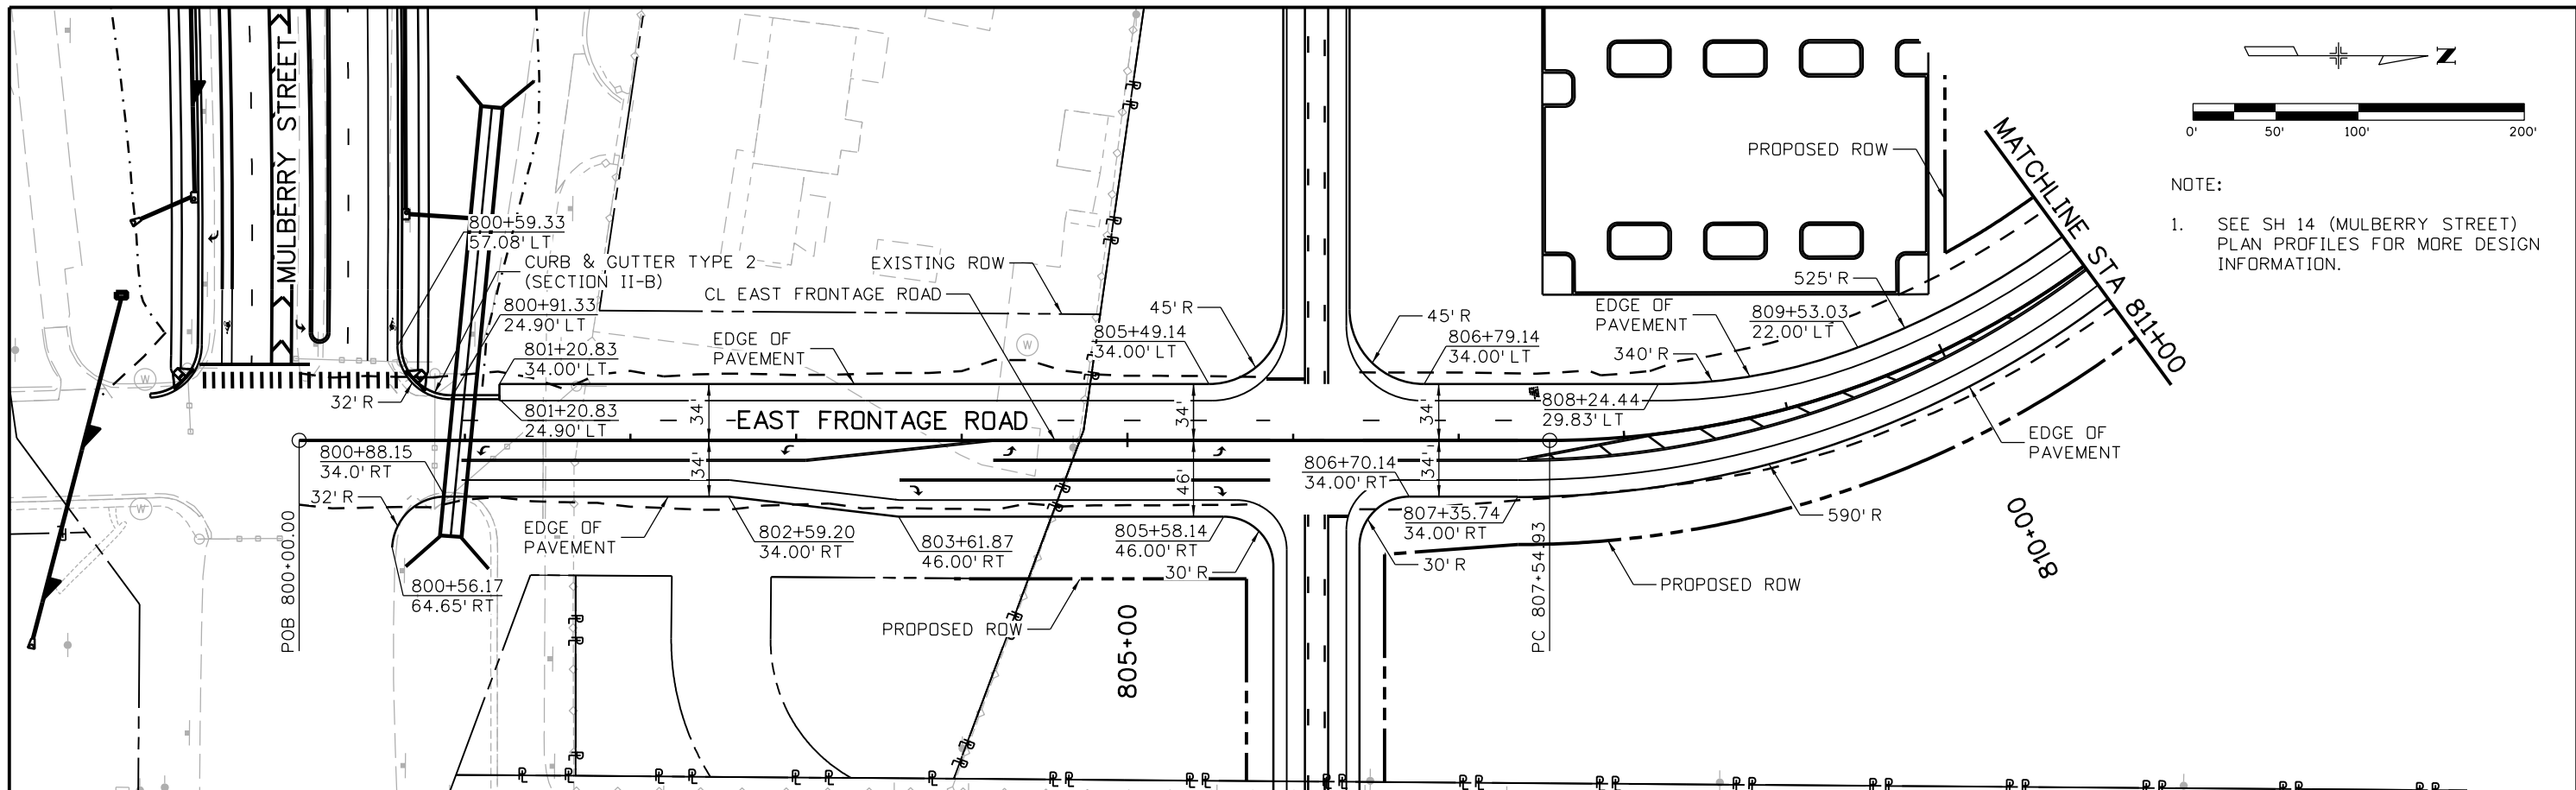


NOTE:  
1. SEE SH 14 (MULBERRY STREET) PLAN PROFILES FOR MORE DESIGN INFORMATION.

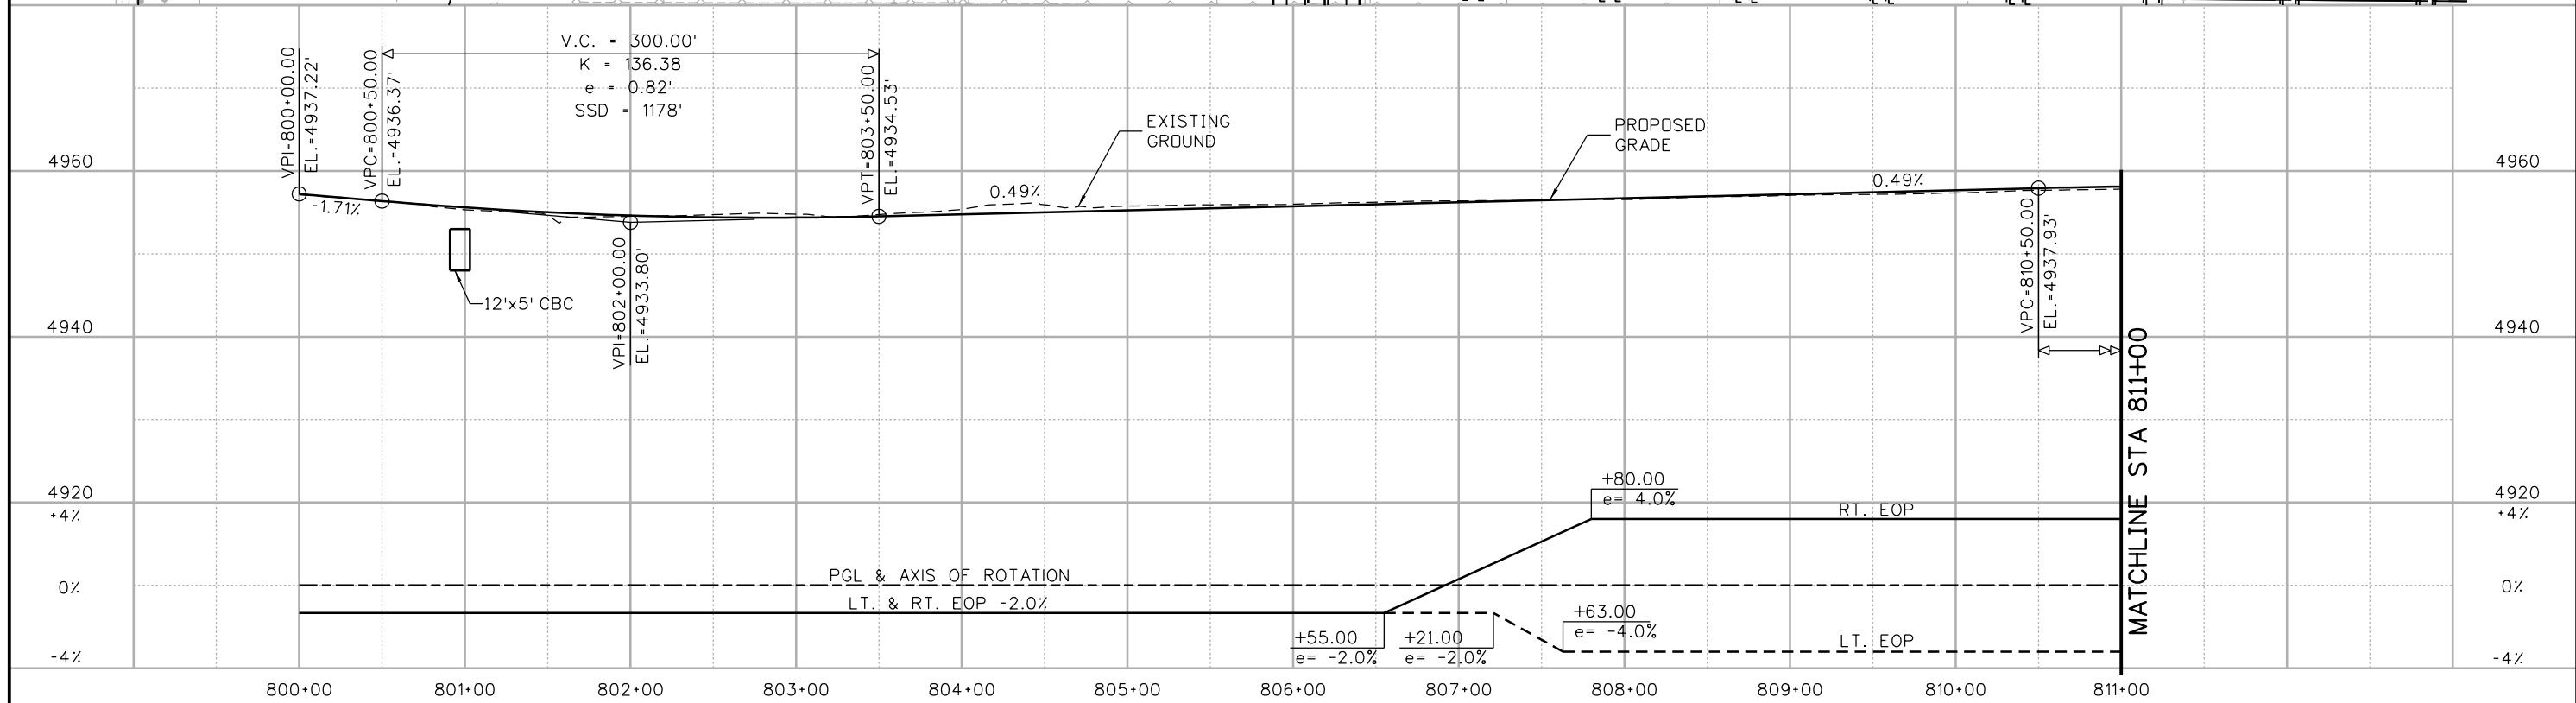

Print Date: 5/6/2016		<b>Sheet Revisions</b> Date:      Comments      Init.		<b>Colorado Department of Transportation</b>  10601 West 10th Street Greeley, CO 80634 Phone: 970-350-2148 FAX: 970-350-2163 <b>Region 4</b>		<b>As Constructed</b> No Revisions: Revised: Void:		<b>I-25/SH 392 TO SH 14 ROADWAY PLAN AND PROFILE EAST FRONTAGE ROAD</b> Designer:      AGC      Structure Detailer:      JAG      Numbers Sheet Subset: ROADWAY      Subset Sheets: R141 of R168		Project No./Code	
File Name: 18357DES_PNP_FR East017.dgn										IM 0253-221	
Horiz. Scale: 1:100      Vert. Scale:										18357	
Unit Information      Unit Leader Initials:										Sheet Number <b>206</b>	
 7604 Technology Way, Suite 400 Denver, CO 80237 Phone: (303) 221-7275 Fax: (303) 221-7276											

gell7543 10:45:06 AM pwr:\cpl-pws-iso1.pbsj.com\PBS\JPM\Documents\Transportation\Surface Transportation\Projects\100027309 1-25\Design\Drawings\Phase 1\FR\ATKINS\18357DES\_PNP\_FR\_East018.dgn

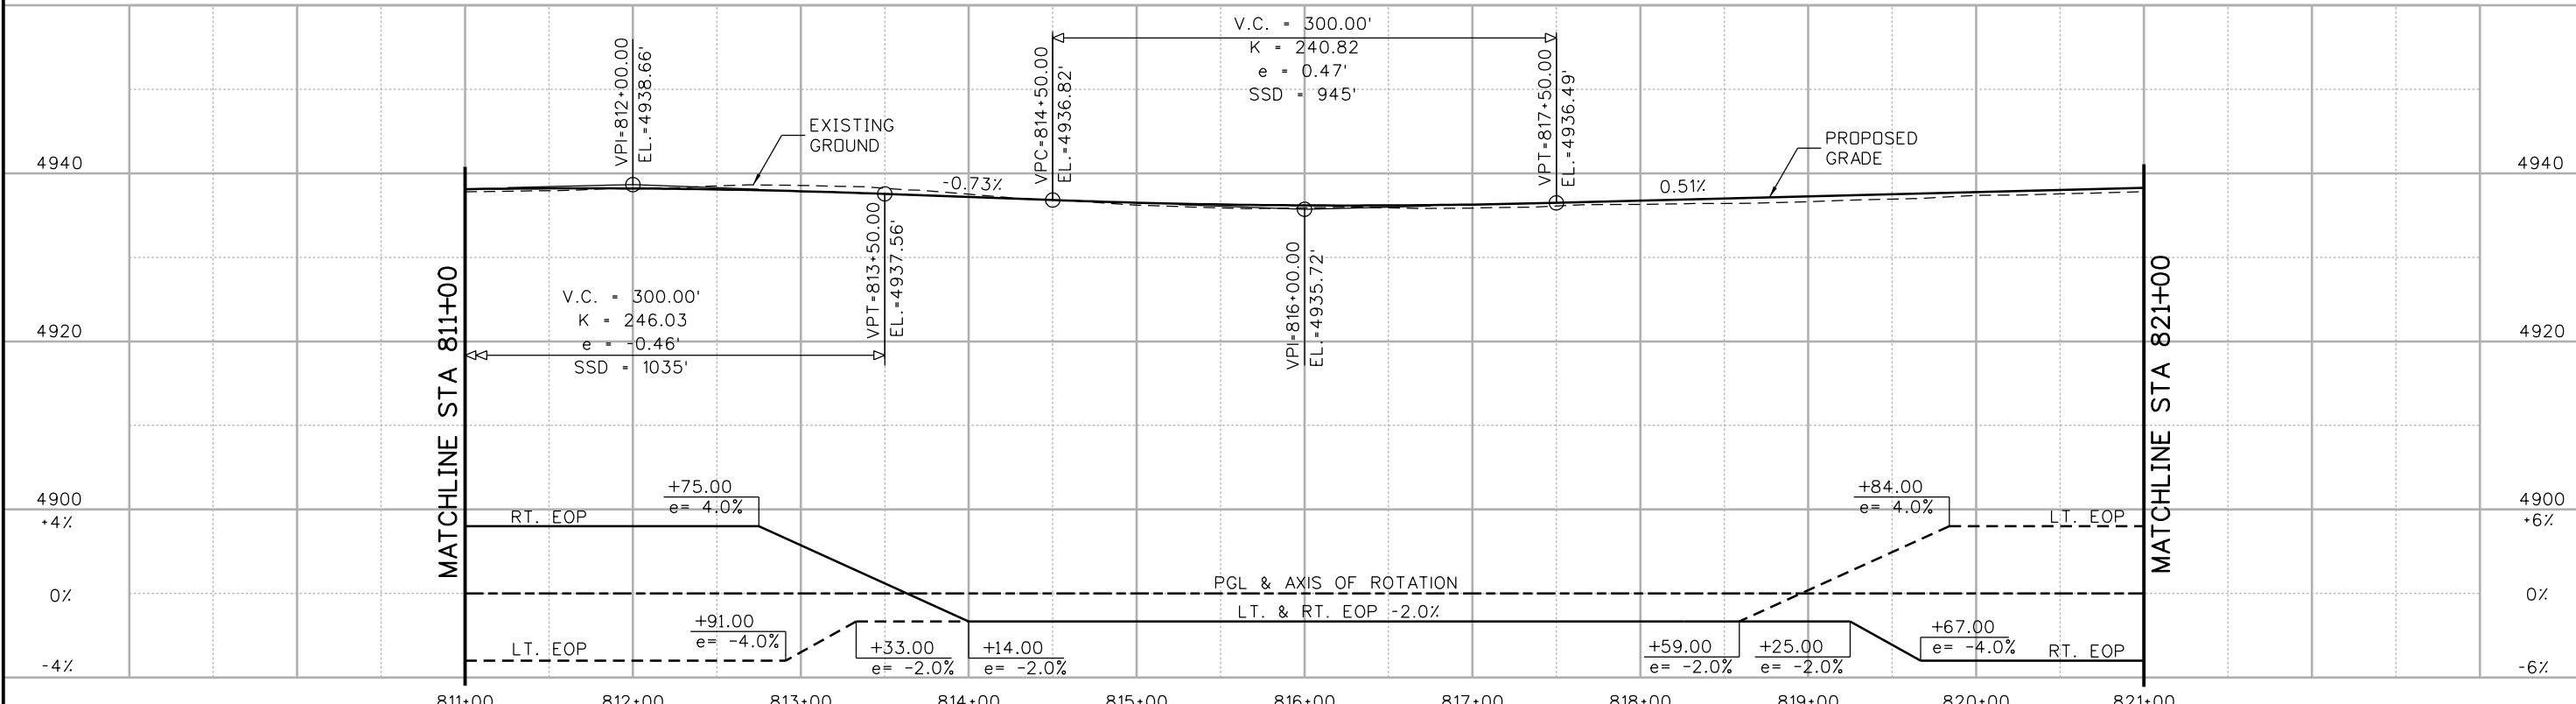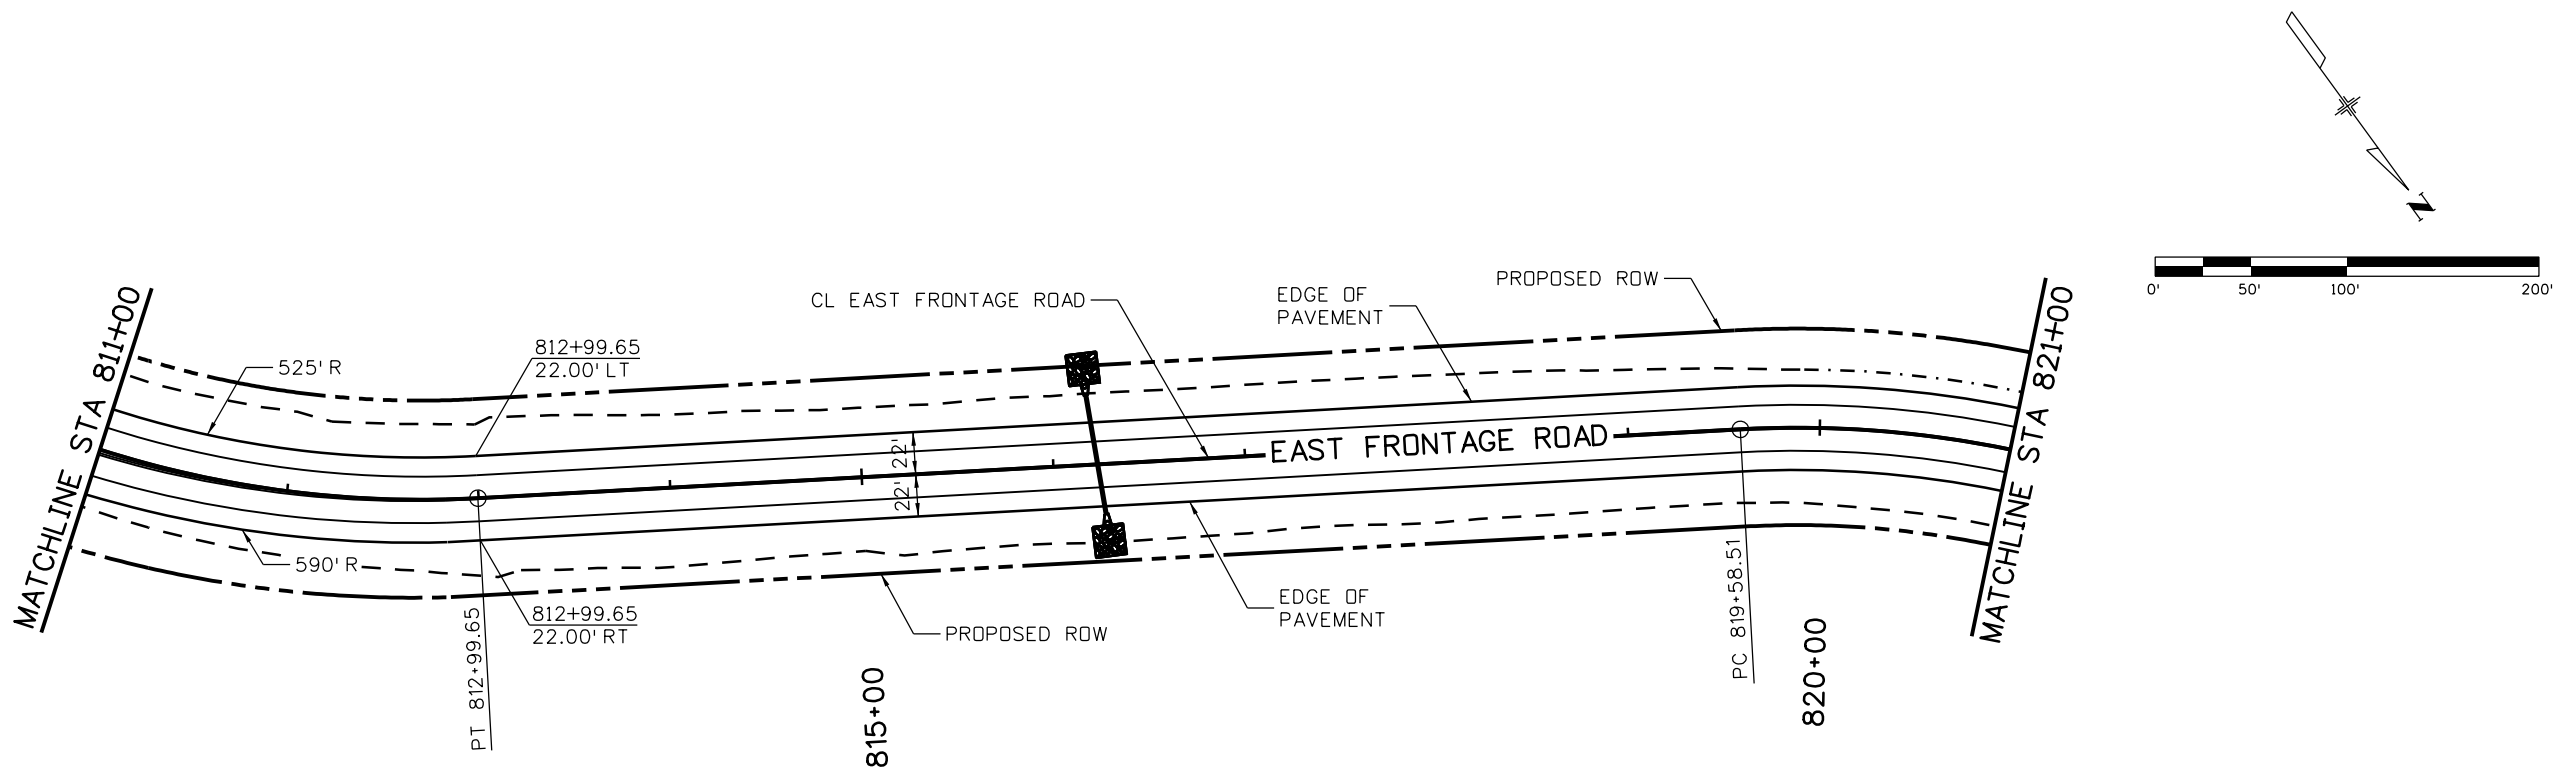

Print Date: 5/6/2016  
 File Name: 18357DES\_PNP\_FR East018.dgn  
 Horiz. Scale: 1:100 Vert. Scale:  
 Unit Information Unit Leader Initials:  
**ATKINS** 7604 Technology Way, Suite 400  
 Denver, CO 80237  
 Phone: (303) 221-7275 Fax: (303) 221-7276

Sheet Revisions		
Date:	Comments	Init.


Colorado Department of Transportation  
**CDOT**  
 Region 4  
 10601 West 10th Street  
 Greeley, CO 80634  
 Phone: 970-350-2148 FAX: 970-350-2163  
**TJT**

**As Constructed**  
 No Revisions:  
 Revised:  
 Void:



**I-25/SH 392 TO SH 14  
 ROADWAY PLAN AND PROFILE  
 EAST FRONTAGE ROAD**  
 Designer: AGC  
 Detailer: JAG  
 Sheet Subset: ROADWAY  
 Structure Numbers  
 Subset Sheets: R142 of R168

**Project No./Code**  
 IM 0253-221  
 18357  
 Sheet Number **207**

gell7543 10:45:32 AM pw:\CP-PWS-IS01.pbsj.com\PBSJ\Documents\Transportation\Surface Transportation\Projects\100027309 1-25\Design\Drawings\Phase 1\FIR\ATKINS\18357DES\_PNP\_FR East019.dgn

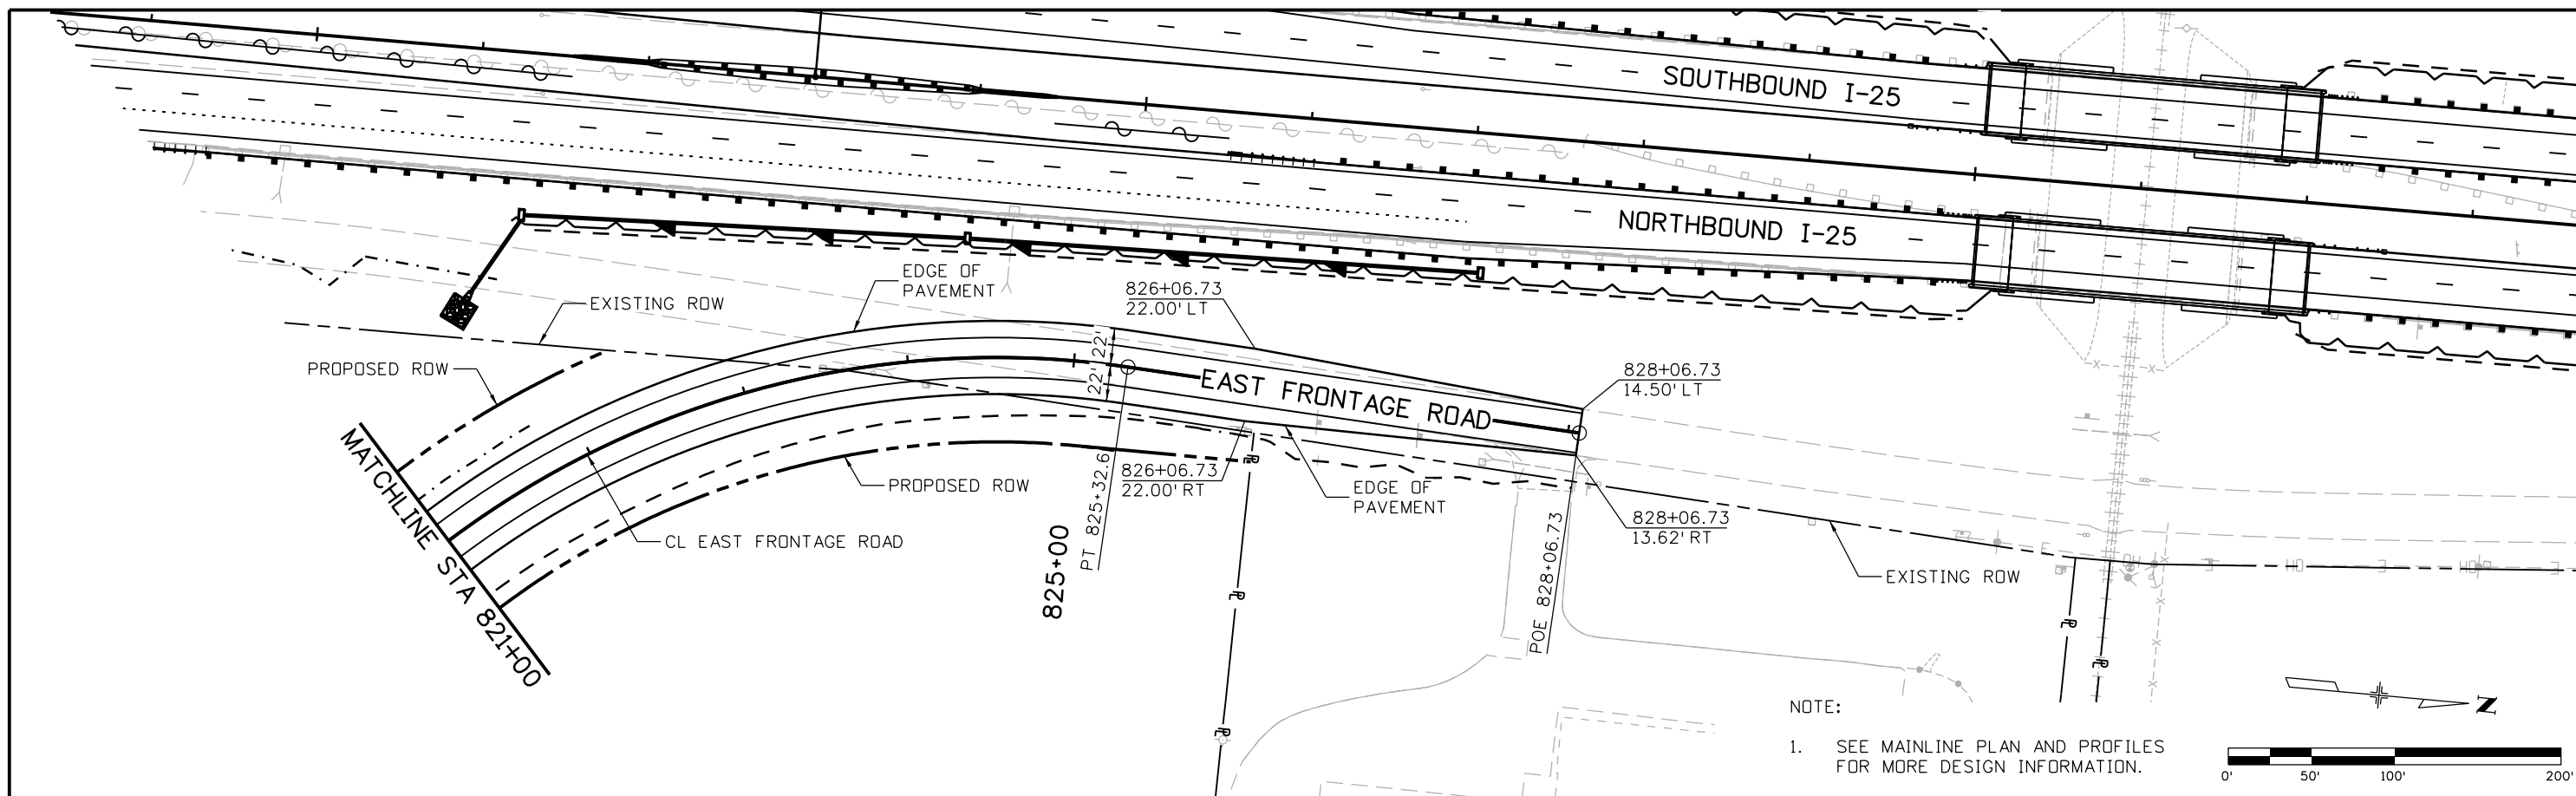


NOTE:  
1. SEE MAINLINE PLAN AND PROFILES FOR MORE DESIGN INFORMATION.

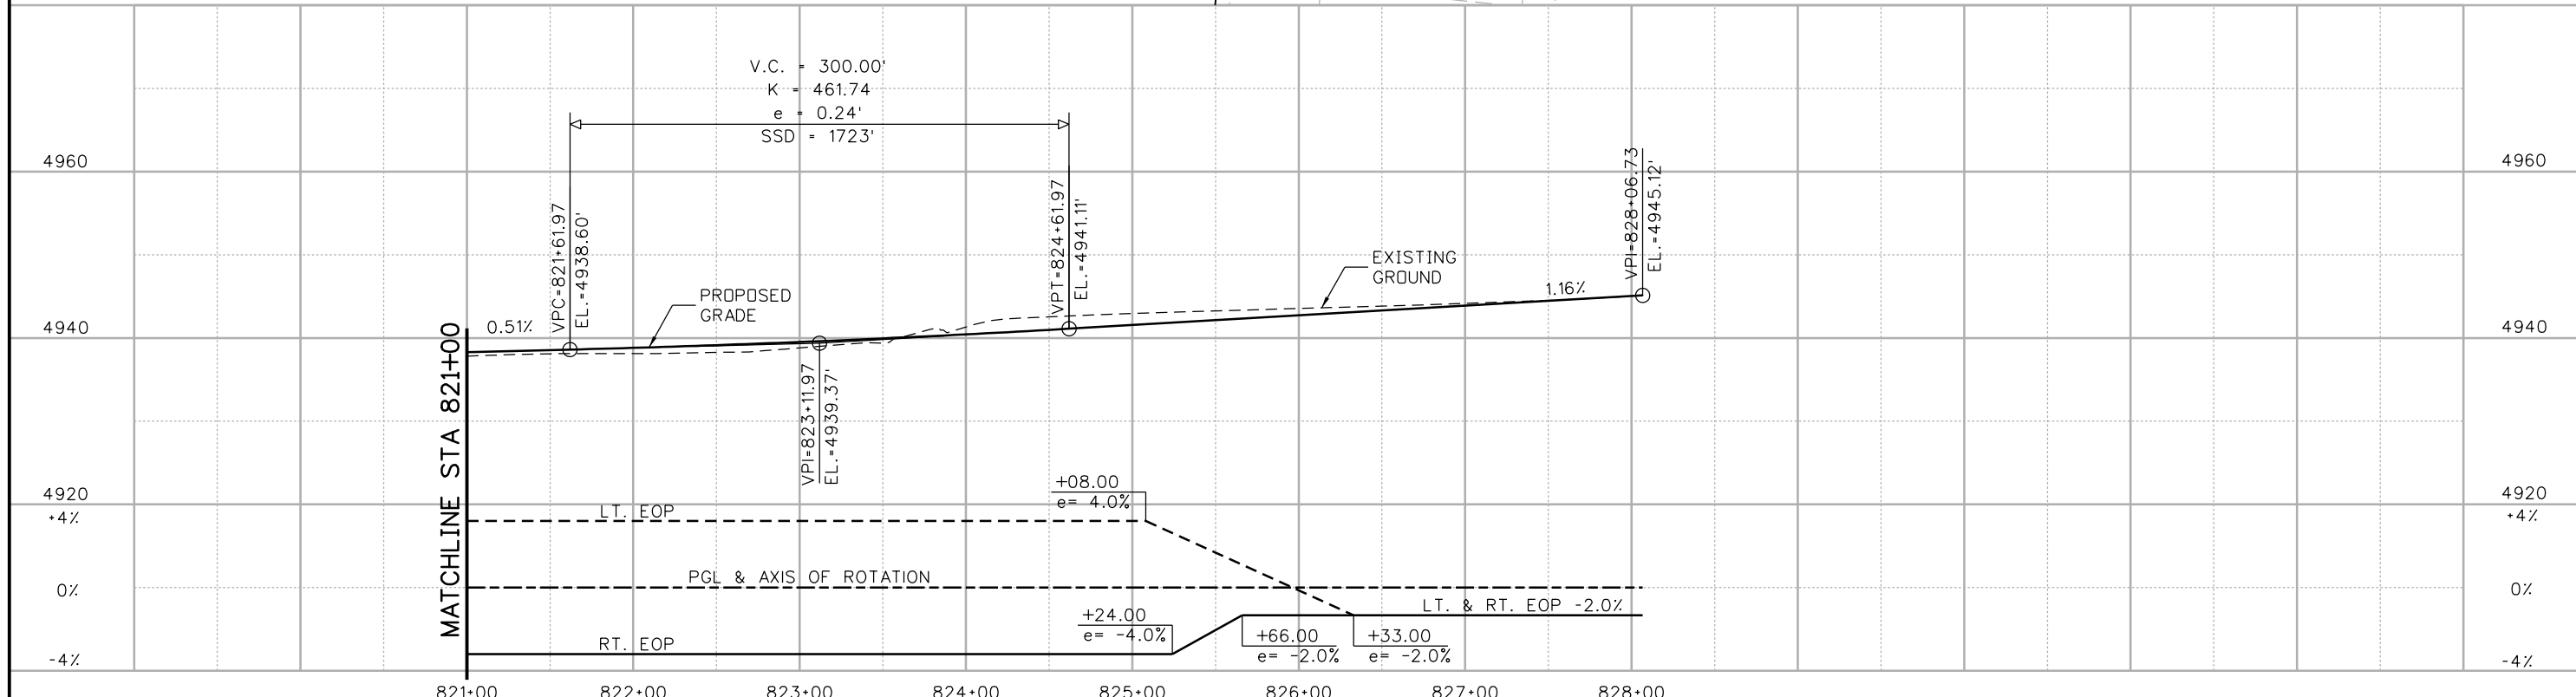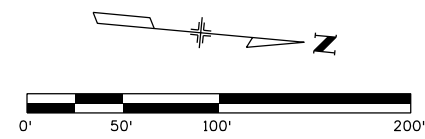


Print Date: 5/6/2016		Sheet Revisions		Colorado Department of Transportation		As Constructed		I-25/SH 392 TO SH 14 ROADWAY PLAN AND PROFILE EAST FRONTAGE ROAD		Project No./Code	
File Name: 18357DES_PNP_FR East019.dgn		Date: _____		10601 West 10th Street Greeley, CO 80634 Phone: 970-350-2148 FAX: 970-350-2163		No Revisions:		Designer: AGC		IM 0253-221	
Horiz. Scale: 1:100		Comments: _____		Region 4		Revised:		Detailer: JAG		18357	
Unit Information		Init.: _____		TJT		Void:		Structure Numbers		Sheet Number 208	
Unit Leader Initials: _____		_____		_____		_____		Sheet Subset: ROADWAY		Subset Sheets: R143 of R168	
<b>ATKINS</b>		7604 Technology Way, Suite 400 Denver, CO 80237 Phone: (303) 221-7275 Fax: (303) 221-7276		_____		_____		_____		_____	

gell7543 10:45:59 AM pwr:\CP-PWS-IS01.pbsj.com\PBS\JRW\Documents\Transportation\Surface Transportation\Projects\100027309 1-25\Design\Drawings\Phase 1\FR\ATKINS\18357DES\_PNP\_FR\_East020.dgn

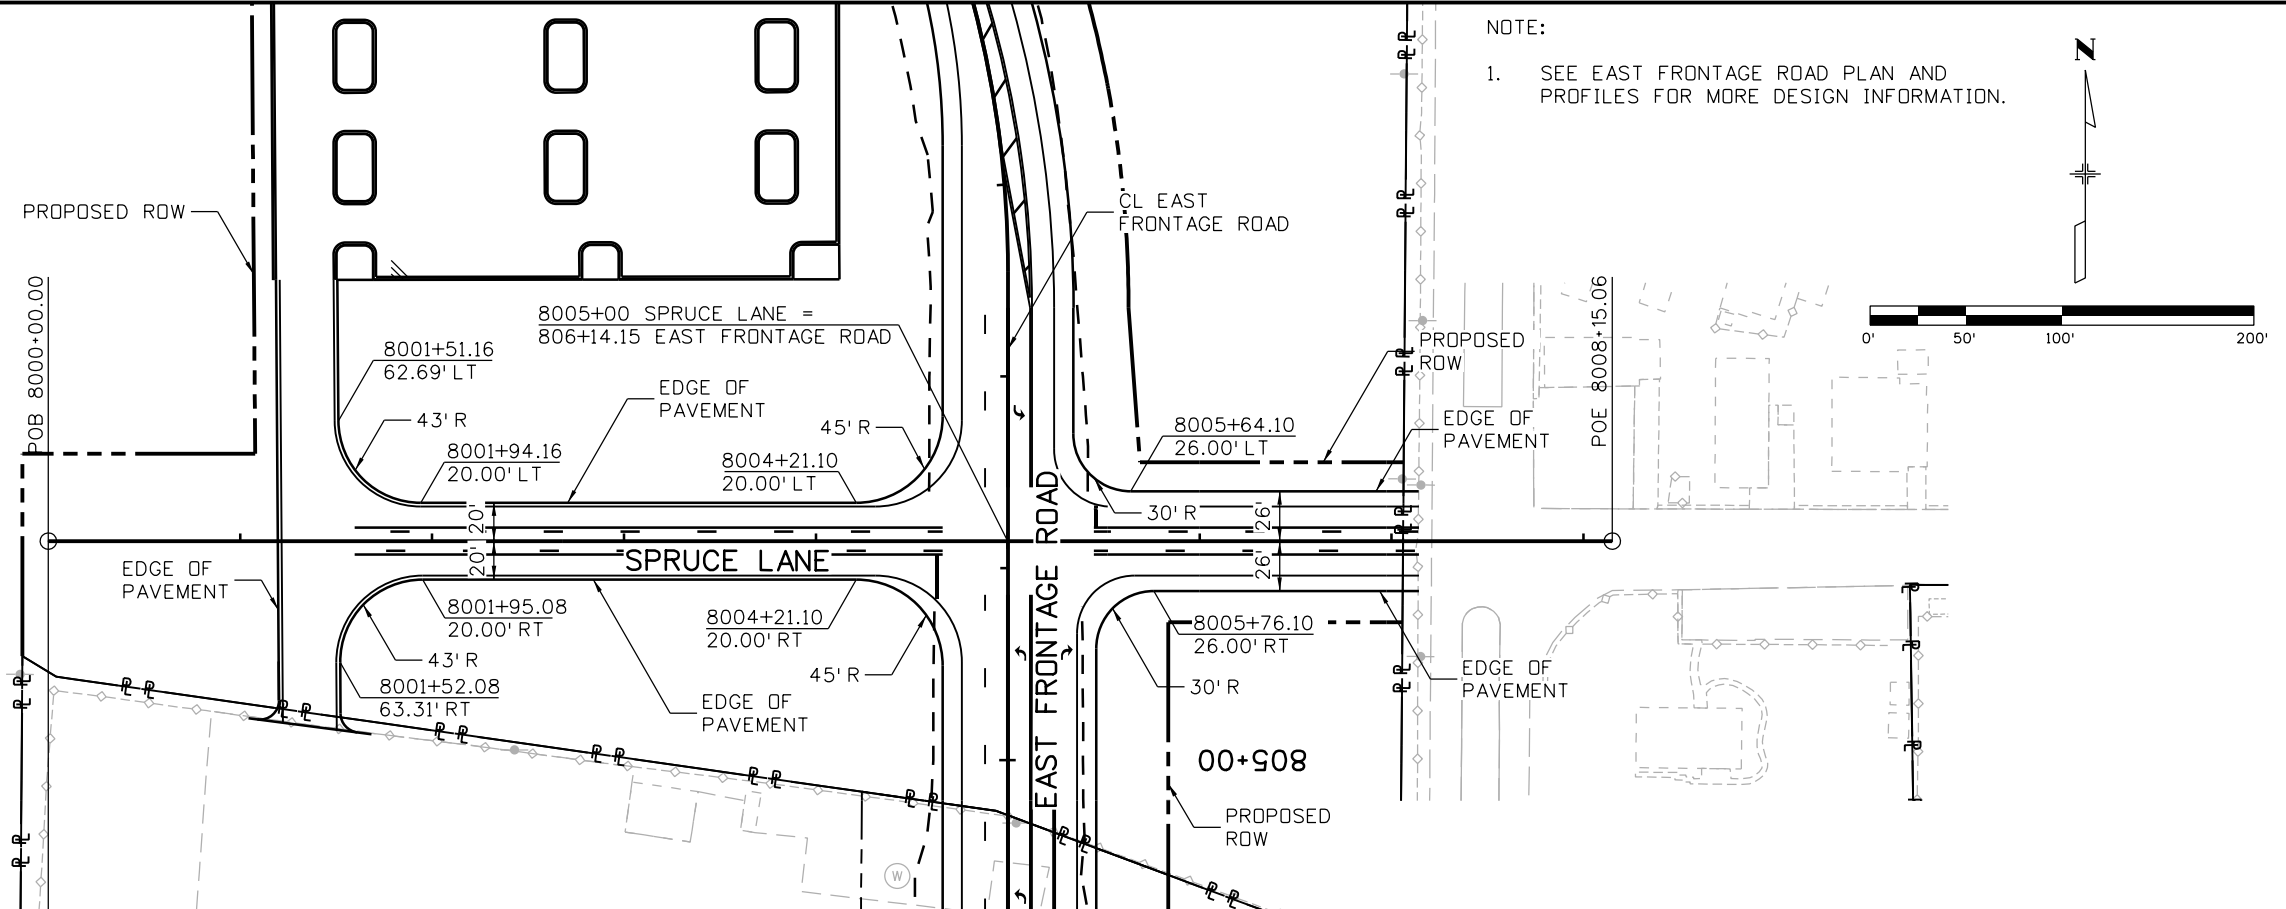

NOTE:  
1. SEE EAST FRONTAGE ROAD PLAN AND PROFILES FOR MORE DESIGN INFORMATION.

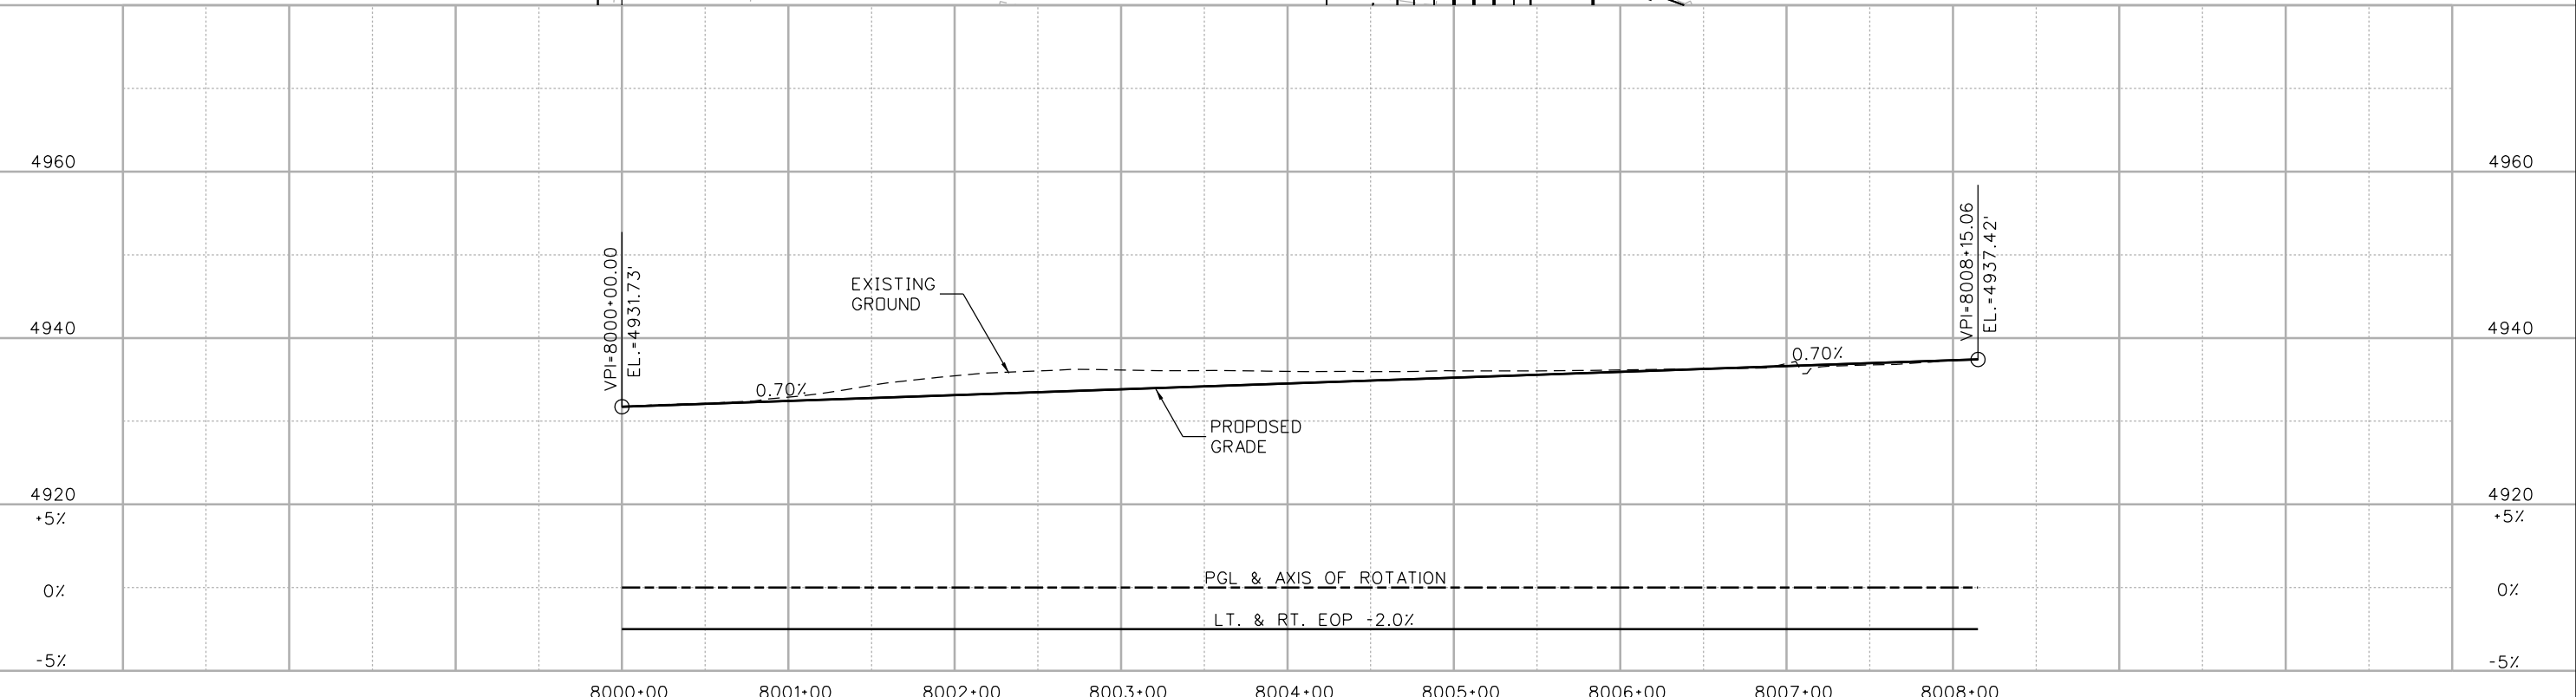

Print Date: 5/6/2016  
 File Name: 18357DES\_PNP\_FR East020.dgn  
 Horiz. Scale: 1:100 Vert. Scale:  
 Unit Information Unit Leader Initials:  
**ATKINS** 7604 Technology Way, Suite 400  
 Denver, CO 80237  
 Phone: (303) 221-7275 Fax: (303) 221-7276

Sheet Revisions		
Date:	Comments	Init.



Colorado Department of Transportation  
 10601 West 10th Street  
 Greeley, CO 80634  
 Phone: 970-350-2148 FAX: 970-350-2163  
**Region 4** **TJT**

As Constructed
No Revisions:
Revised:
Void:

I-25/SH 392 TO SH 14  
 ROADWAY PLAN AND PROFILE  
 SPRUCE LANE

Designer: ACC	Structure Numbers
Detailer: JAG	
Sheet Subset: ROADWAY	Subset Sheets: R144 of R168

Project No./Code
IM 0253-221
18357
Sheet Number <b>209</b>

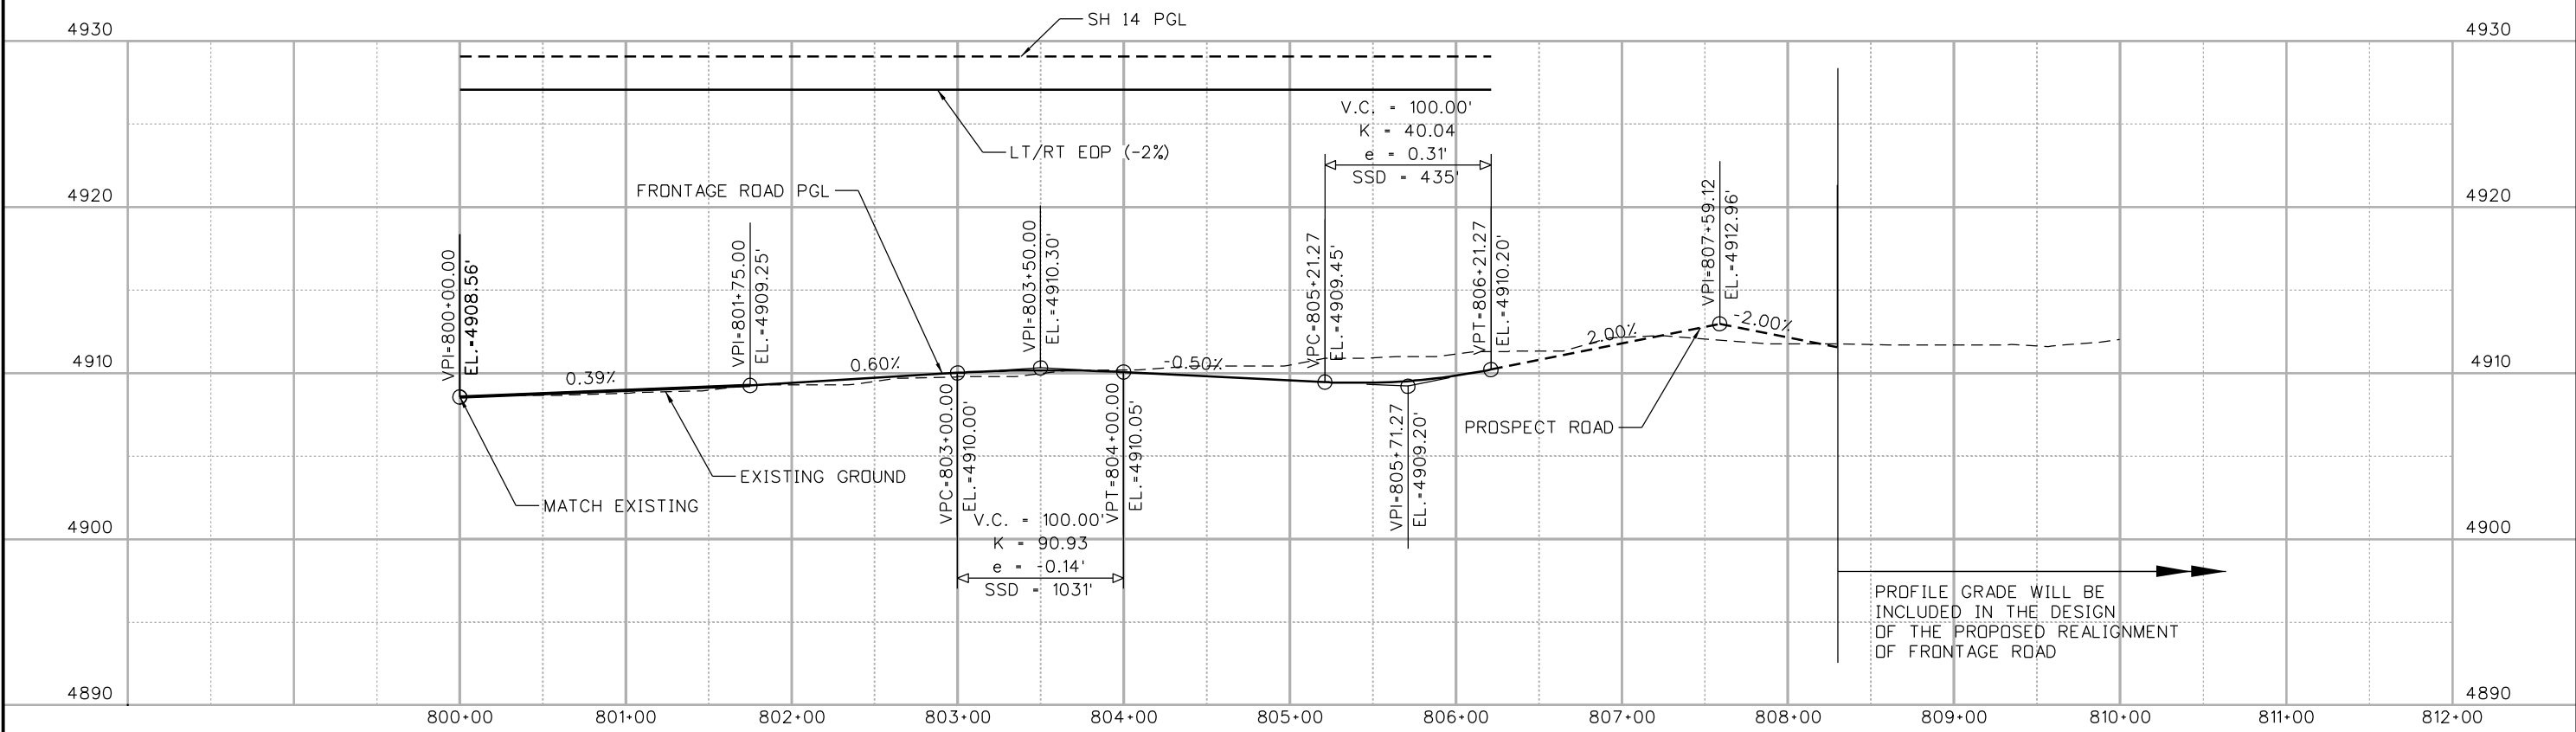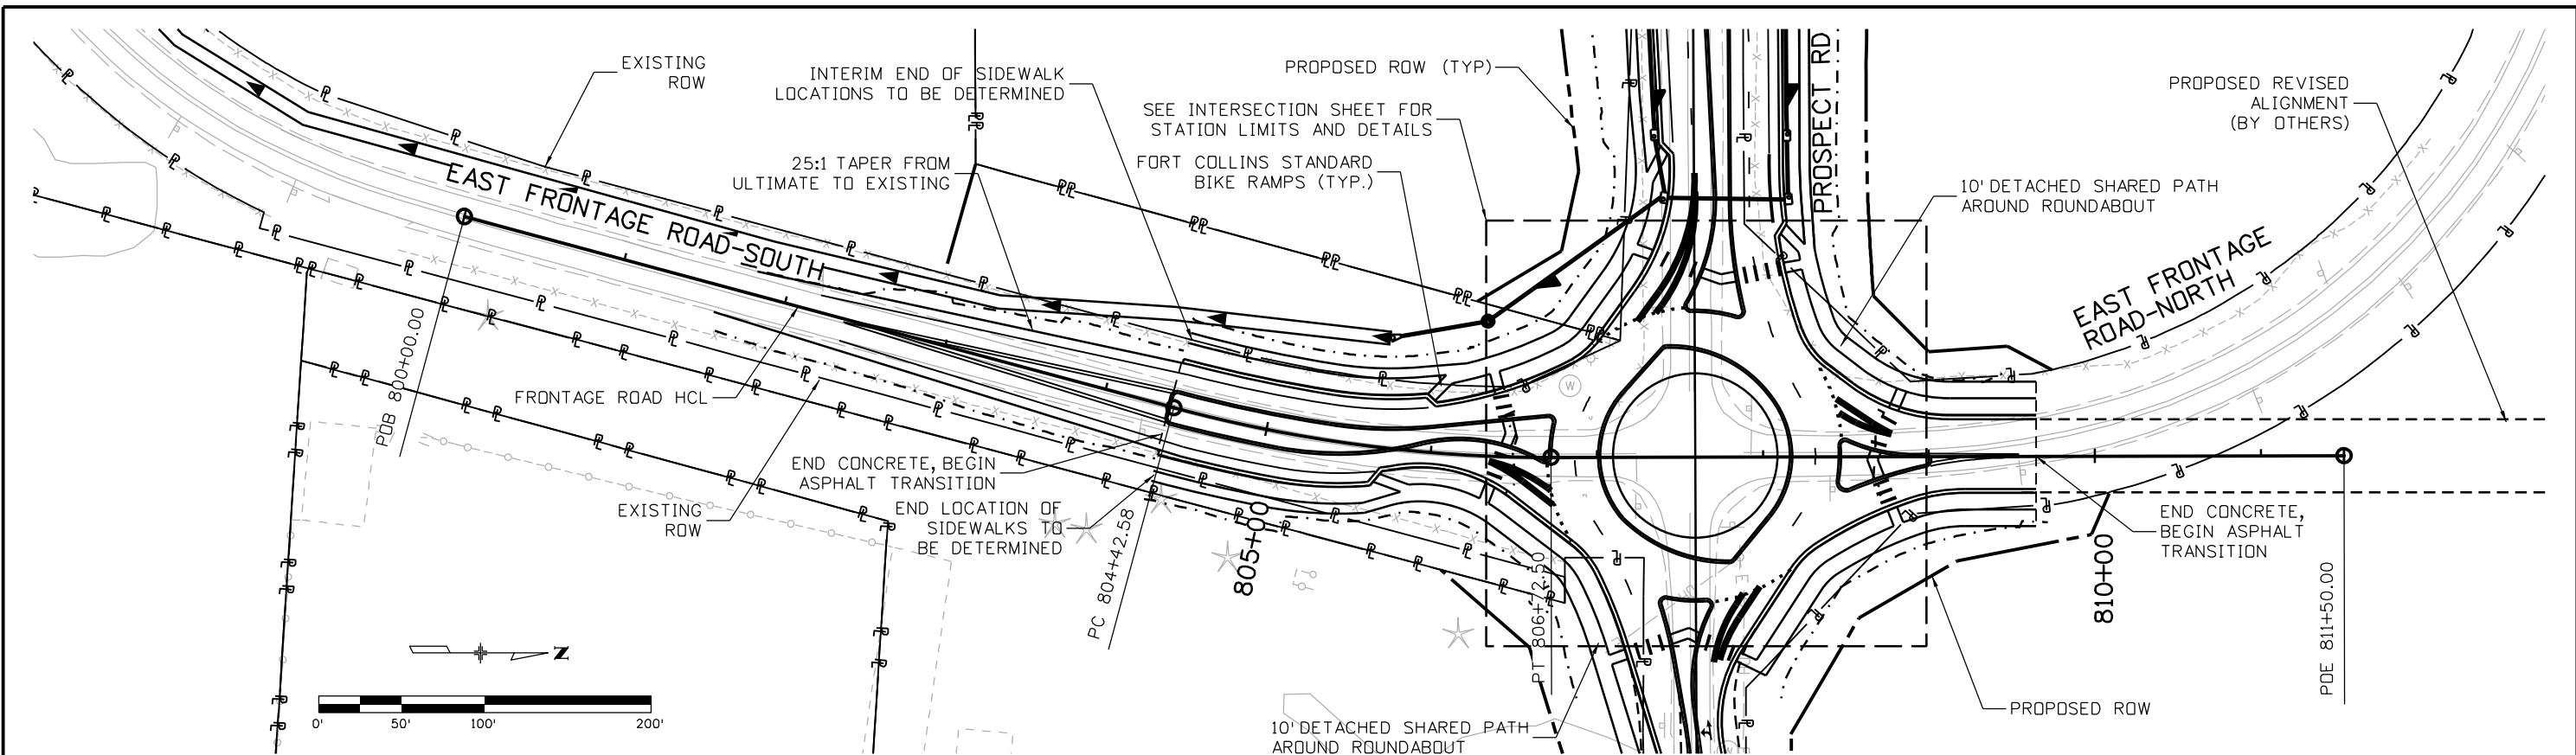

PROFILE GRADE WILL BE INCLUDED IN THE DESIGN OF THE PROPOSED REALIGNMENT OF FRONTAGE ROAD

5/11/2016 9:06:57 AM  
 c:\pwwork\pdsjpw1\charlie.lim\dms84694\18357DES\_PNP\_Prospect\_FR EAST001.dgn  
 DGN MODEL:CDOT Default

Print Date: 5/11/2016  
 File Name: 18357DES\_PNP\_Prospect\_FR EAST001.dgn  
 Horiz. Scale: 1:100 Vert. Scale: As Noted

**TSIOUVARAS SIMMONS HOLDERNES**  
 CONSULTING ENGINEERS

Sheet Revisions		
Date:	Comments	Init.

Colorado Department of Transportation

**Region 4**

10601 West 10th Street  
 Greeley, CO 80634  
 Phone: 970-350-2148 FAX: 970-350-2163

**TJT**

<b>As Constructed</b>
No Revisions:
Revised:
Void:

**I-25/SH 392 TO SH 14  
 PLAN AND PROFILE  
 PROSPECT ROAD/EAST FRONTAGE ROAD**



Designer: DRW  
 Detailer: CCL  
 Sheet Subset: ROADWAY

Structure Numbers  
 Subset Sheets: R145 of R168

<b>Project No./Code</b>
IM 0253-221
18357
Sheet Number <b>210</b>



gell7543 10:46:24 AM pw:\CP-PWS-1501.ppsj\comp\BES\JWI\Documents\Transportation\Surface Transportation\Projects\100027309 I-25\Design\Drawings\Phase 1\IR\ATKINS\18357DES\_PNP\_FR West001.dgn

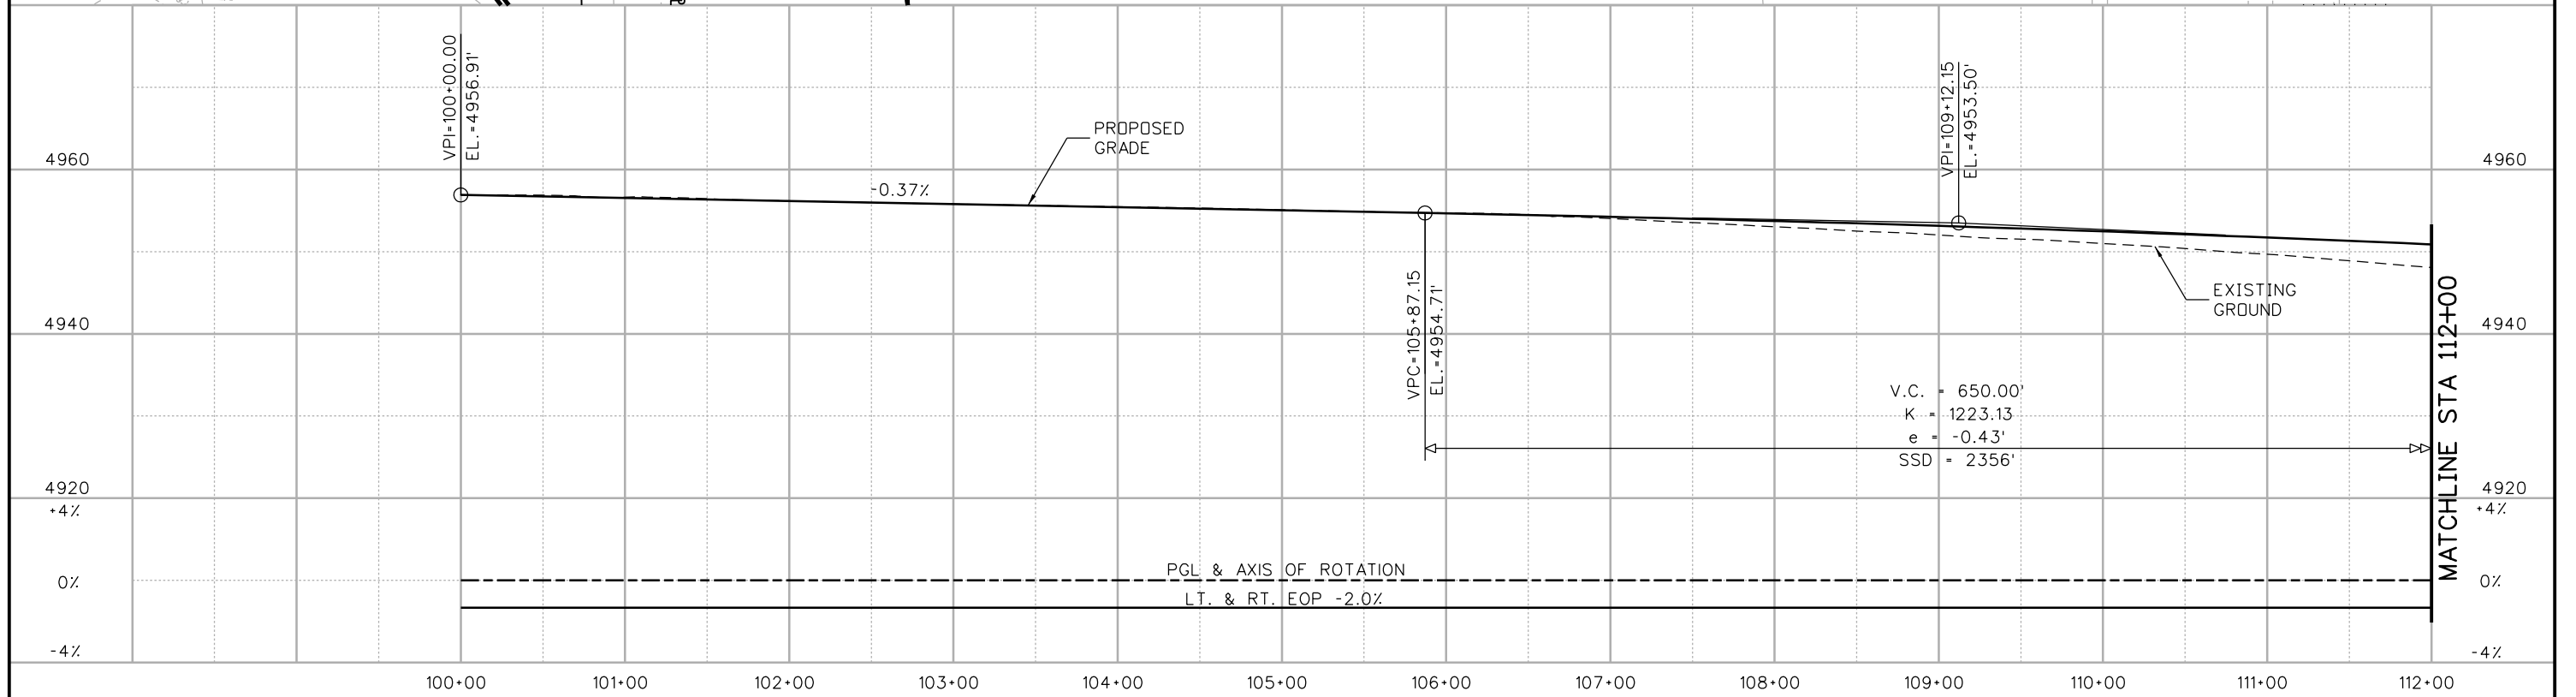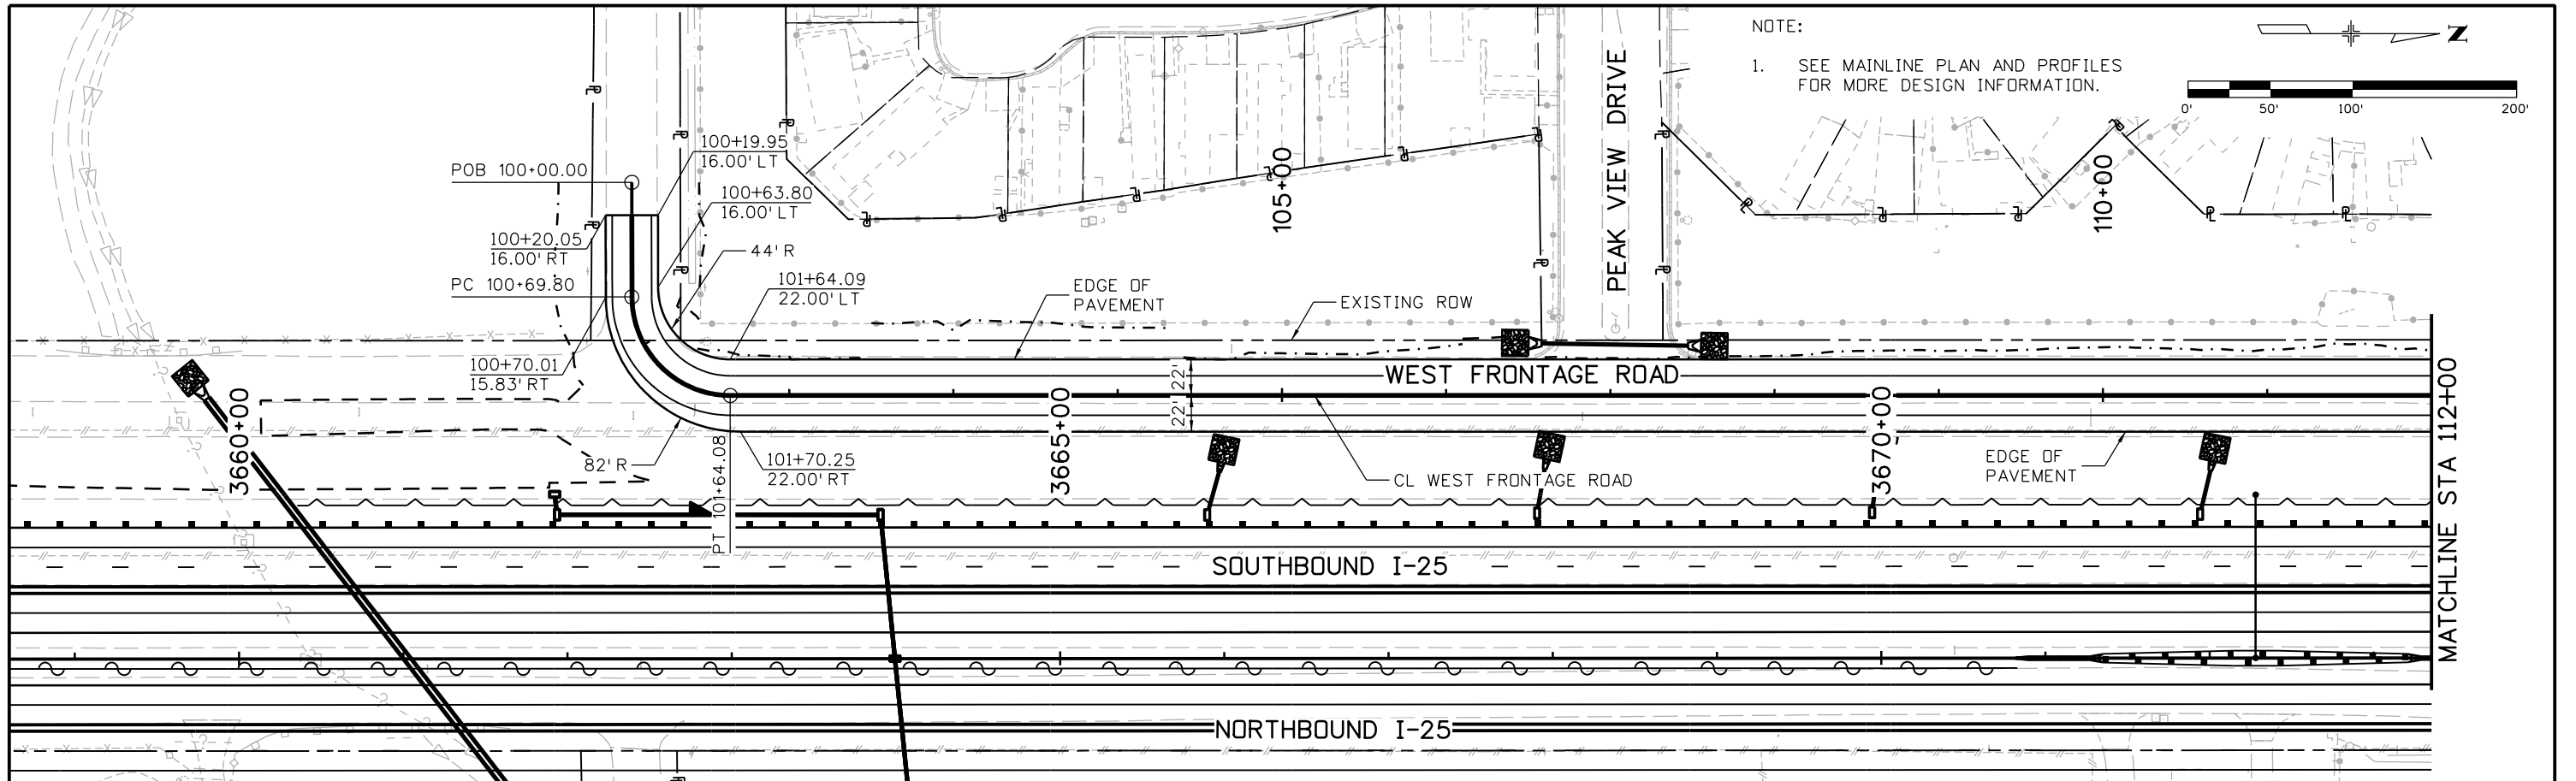

Print Date: 5/6/2016  
 File Name: 18357DES\_PNP\_FR West001.dgn  
 Horiz. Scale: 1:100 Vert. Scale:  
 Unit Information Unit Leader Initials:  
**ATKINS** 7604 Technology Way, Suite 400  
 Denver, CO 80237  
 Phone: (303) 221-7275 Fax: (303) 221-7276

Sheet Revisions		
Date:	Comments	Init.

Colorado Department of Transportation  
 10601 West 10th Street  
 Greeley, CO 80634  
 Phone: 970-350-2148 FAX: 970-350-2163  
**Region 4** **TJT**

<b>As Constructed</b>
No Revisions:
Revised:
Void:

**I-25/SH 392 TO SH 14  
 ROADWAY PLAN AND PROFILE  
 WEST FRONTAGE ROAD**




Designer: ACC Structure Numbers  
 Detailer: JAG  
 Sheet Subset: ROADWAY Subset Sheets: R146 of R168

<b>Project No./Code</b>
IM 0253-221
18357
Sheet Number <b>211</b>



gell7543 10:47:17 AM p:\c:\pws-1501\pwsj.com\pwsj.com\Documents\Transportation\Surface Transportation\Projects\100027309 1-25\Design\Drawings\Phase 1 FIR\ATKINS\18357DES\_PNP\_FR West003.dgn


NOTE:  
1. SEE MAINLINE PLAN AND PROFILES FOR MORE DESIGN INFORMATION.

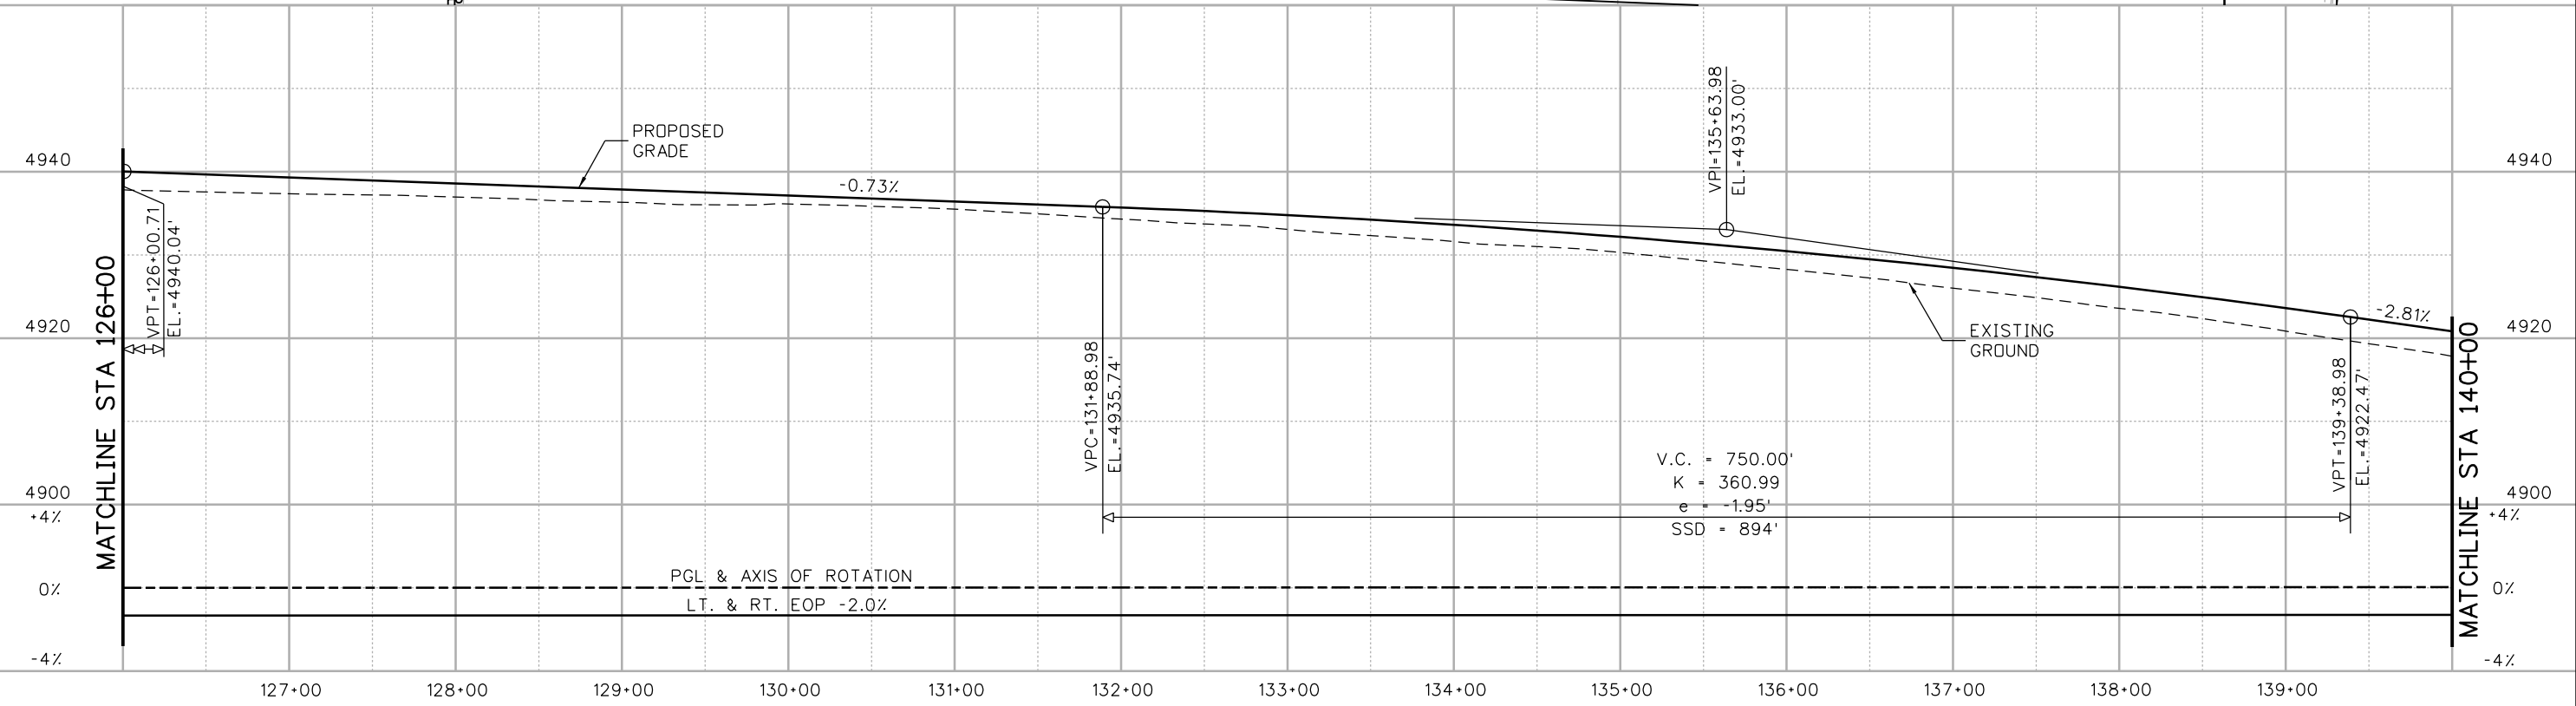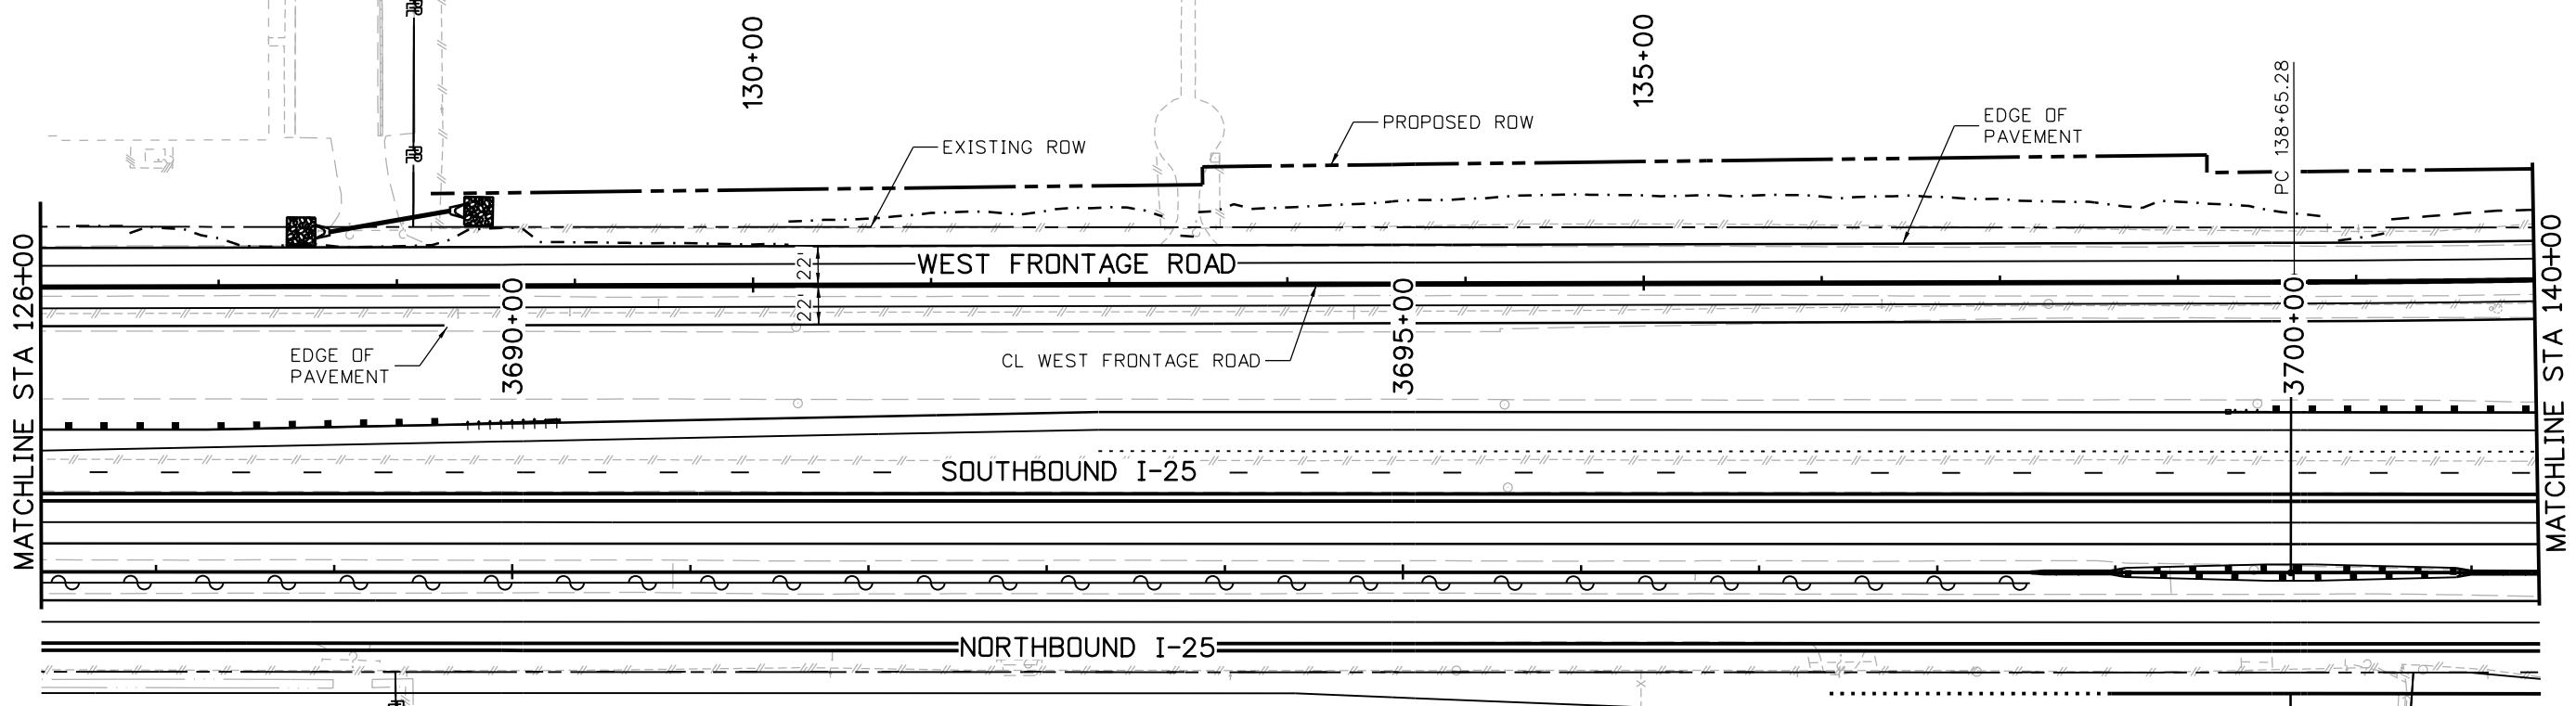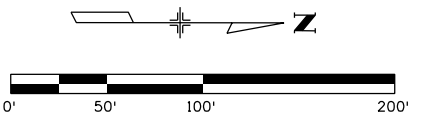


Print Date: 5/6/2016		<b>Sheet Revisions</b>		Colorado Department of Transportation		As Constructed		I-25/SH 392 TO SH 14 ROADWAY PLAN AND PROFILE WEST FRONTAGE ROAD		Project No./Code		
File Name: 18357DES_PNP_FR West003.dgn		Date:	Comments	Init.	10601 West 10th Street Greeley, CO 80634 Phone: 970-350-2148 FAX: 970-350-2163 <b>Region 4</b> <span style="float: right;"><b>TJT</b></span>		No Revisions:		Designer: ACJ Detailer: JAG Sheet Subset: ROADWAY Structure Numbers Subset Sheets: R148 of R168		IM 0253-221	
Horiz. Scale: 1:100    Vert. Scale:							Revised:				18357	
Unit Information    Unit Leader Initials:							Void:				Sheet Number <b>213</b>	
<b>ATKINS</b> 7604 Technology Way, Suite 400 Denver, CO 80237 Phone: (303) 221-7275 Fax: (303) 221-7276		0000										



gell7543 10:48:15 AM pwr:\cgp-pws-1501.pbsj.com\PBSJ\Documents\Transportation\Surface Transportation\Projects\100027309 1-25\Design\Drawings\Phase 1 FIR\ATKINS\18357DES\_PNP\_FR West005.dgn

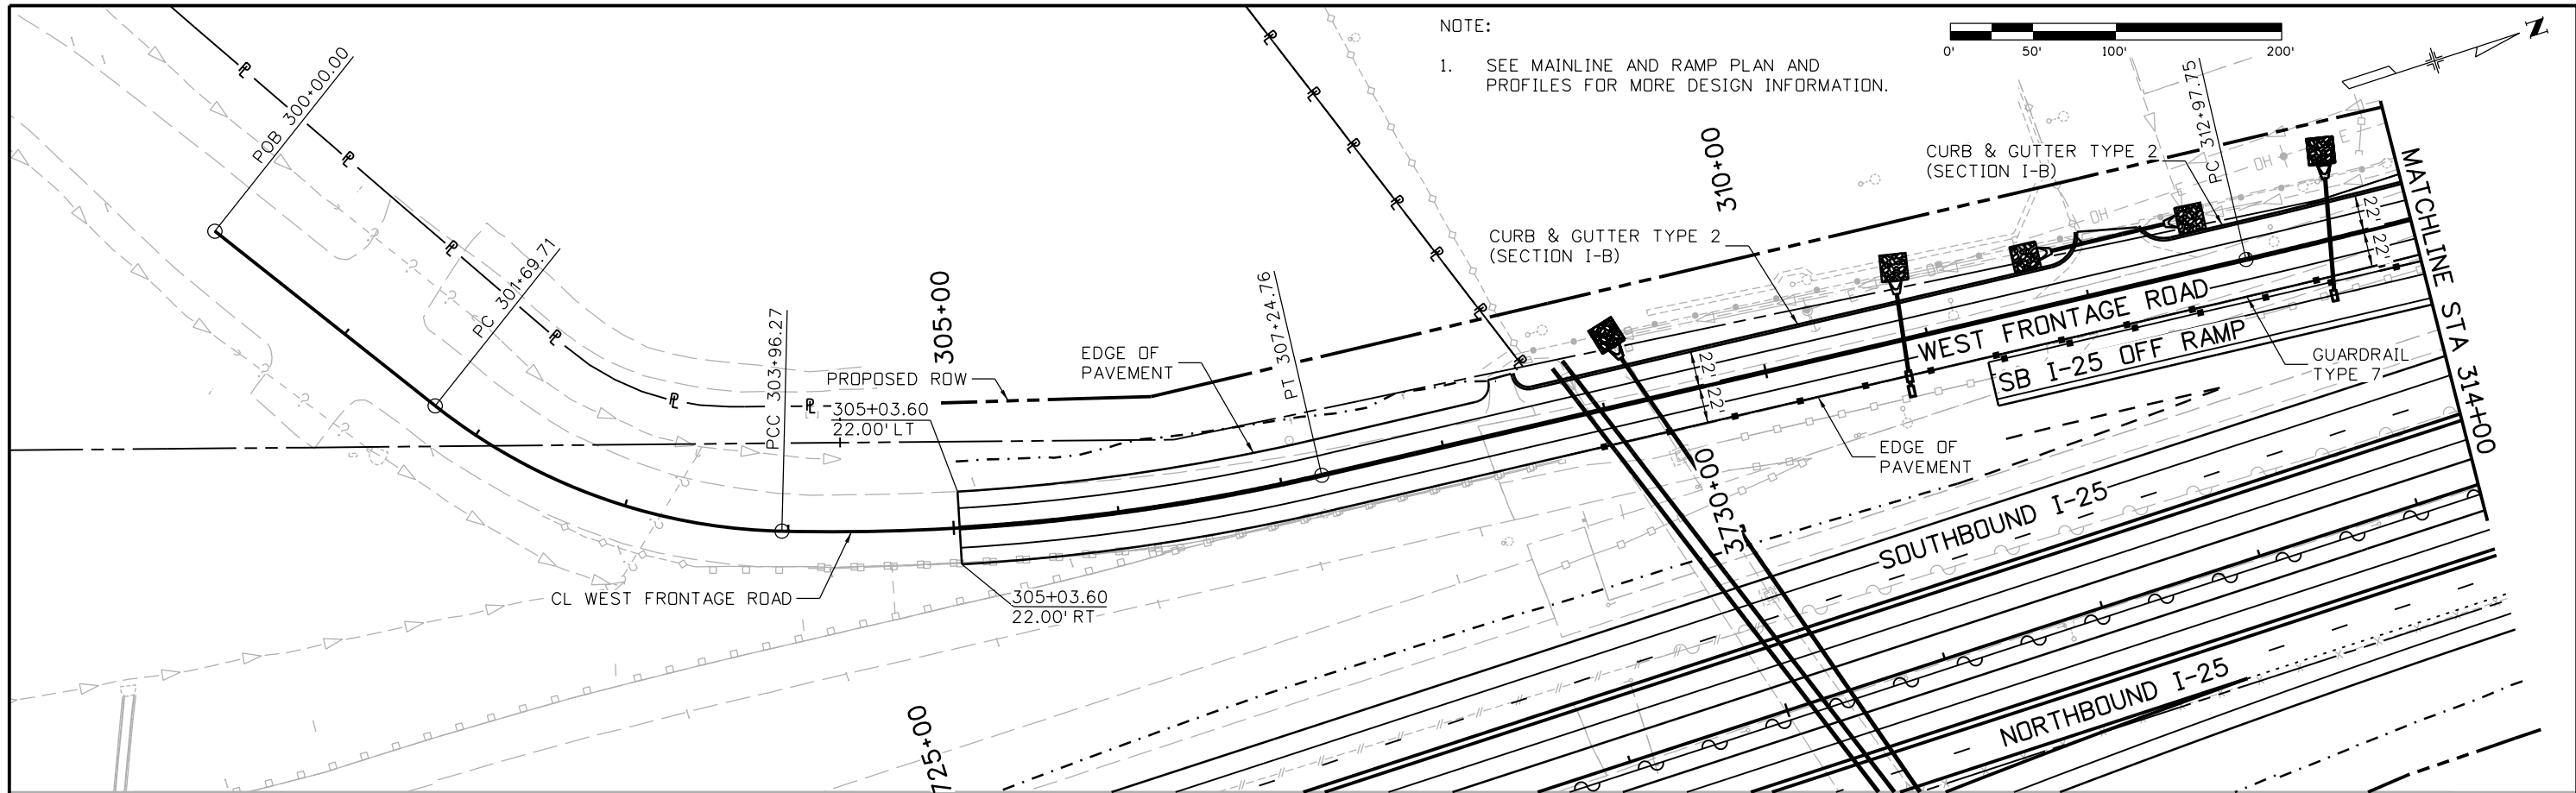

NOTE:  
1. SEE MAINLINE AND RAMP PLAN AND PROFILES FOR MORE DESIGN INFORMATION.



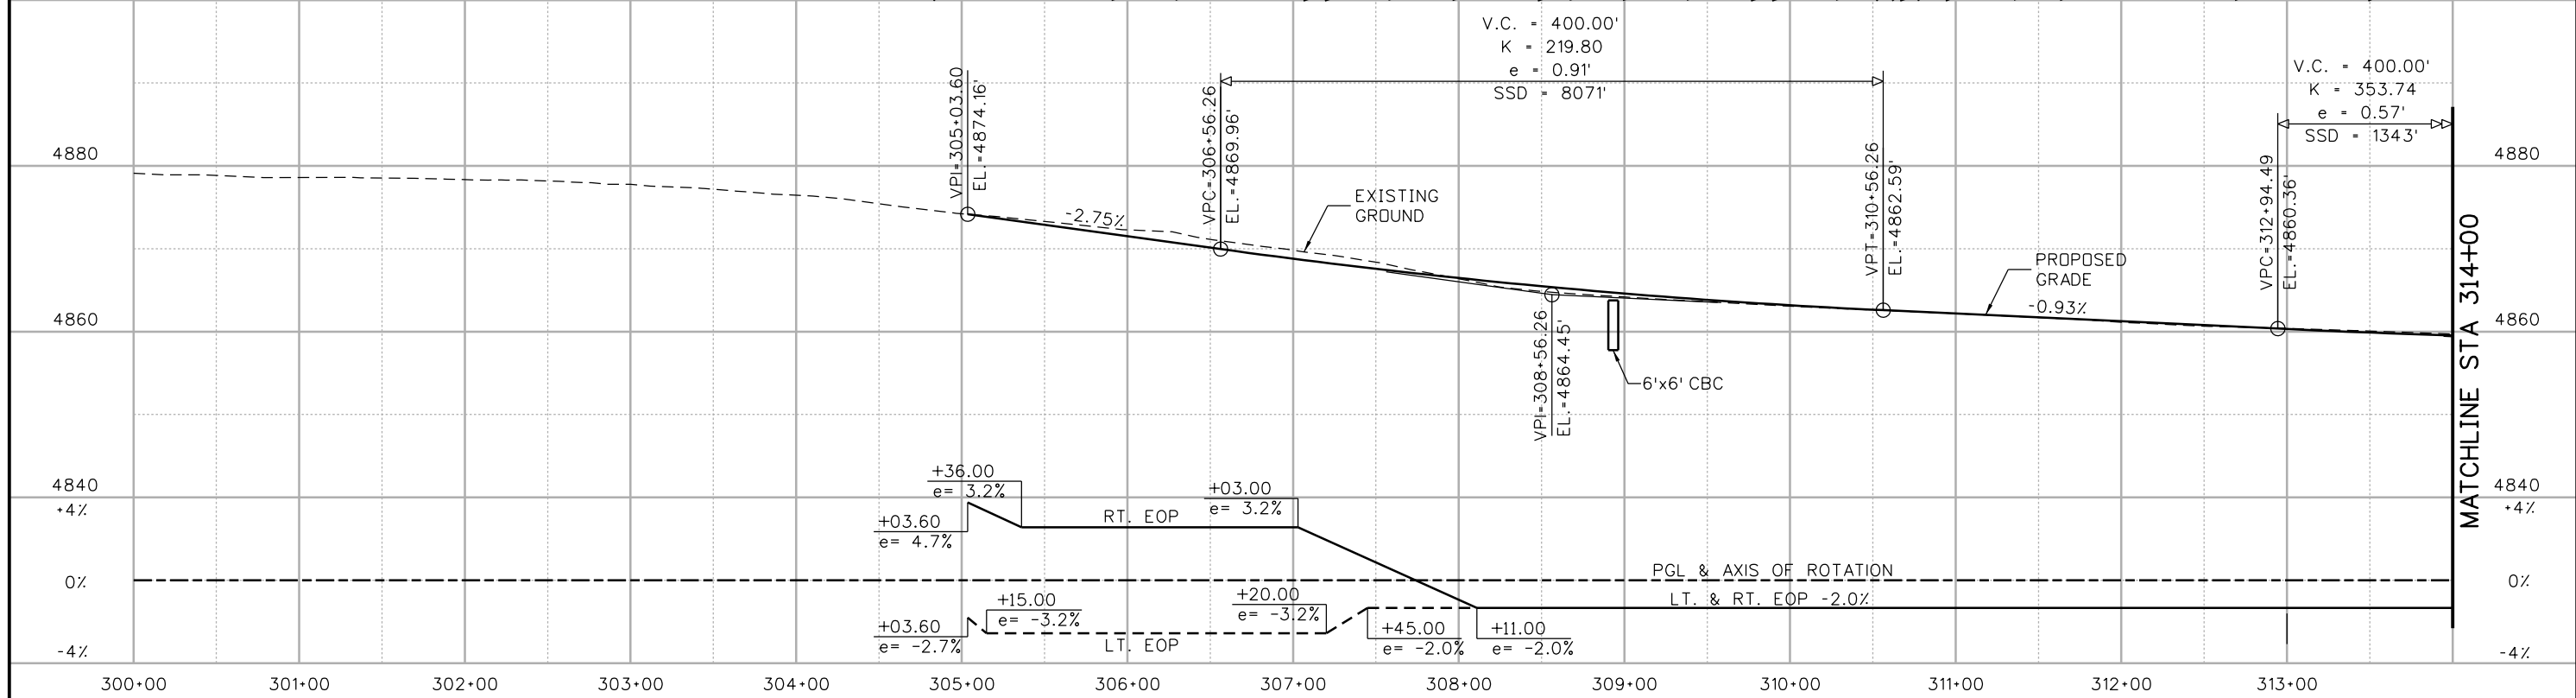


Print Date: 5/6/2016		Sheet Revisions		Colorado Department of Transportation		As Constructed		I-25/SH 392 TO SH 14 ROADWAY PLAN AND PROFILE WEST FRONTAGE ROAD		Project No./Code	
File Name: 18357DES_PNP_FR West005.dgn		Date:	Comments	Init.	10601 West 10th Street Greeley, CO 80634 Phone: 970-350-2148 FAX: 970-350-2163		No Revisions:		IM 0253-221		
Horiz. Scale: 1:100 Vert. Scale:					Region 4		Revised:		18357		
Unit Information Unit Leader Initials:					TJT		Void:		Sheet Number 215		
7604 Technology Way, Suite 400 Denver, CO 80237 Phone: (303) 221-7275 Fax: (303) 221-7276		Region 4		Region 4		Designer: ACC Detailer: JAG		Structure Numbers Subset Sheets: R150 of R168		Sheet Number 215	

gell7543 10:48:57 AM pw:\CP-PWS-IS01.pbsj.com\PBS\JWI\Documents\Transportation\Surface Transportation\Projects\100027309 I-25\Design\Drawings\Phase 1\FR\ATKINS\18357DES\_PNP\_FR West006.dgn

NOTE:

1. SEE MAINLINE AND RAMP PLAN AND PROFILES FOR MORE DESIGN INFORMATION.

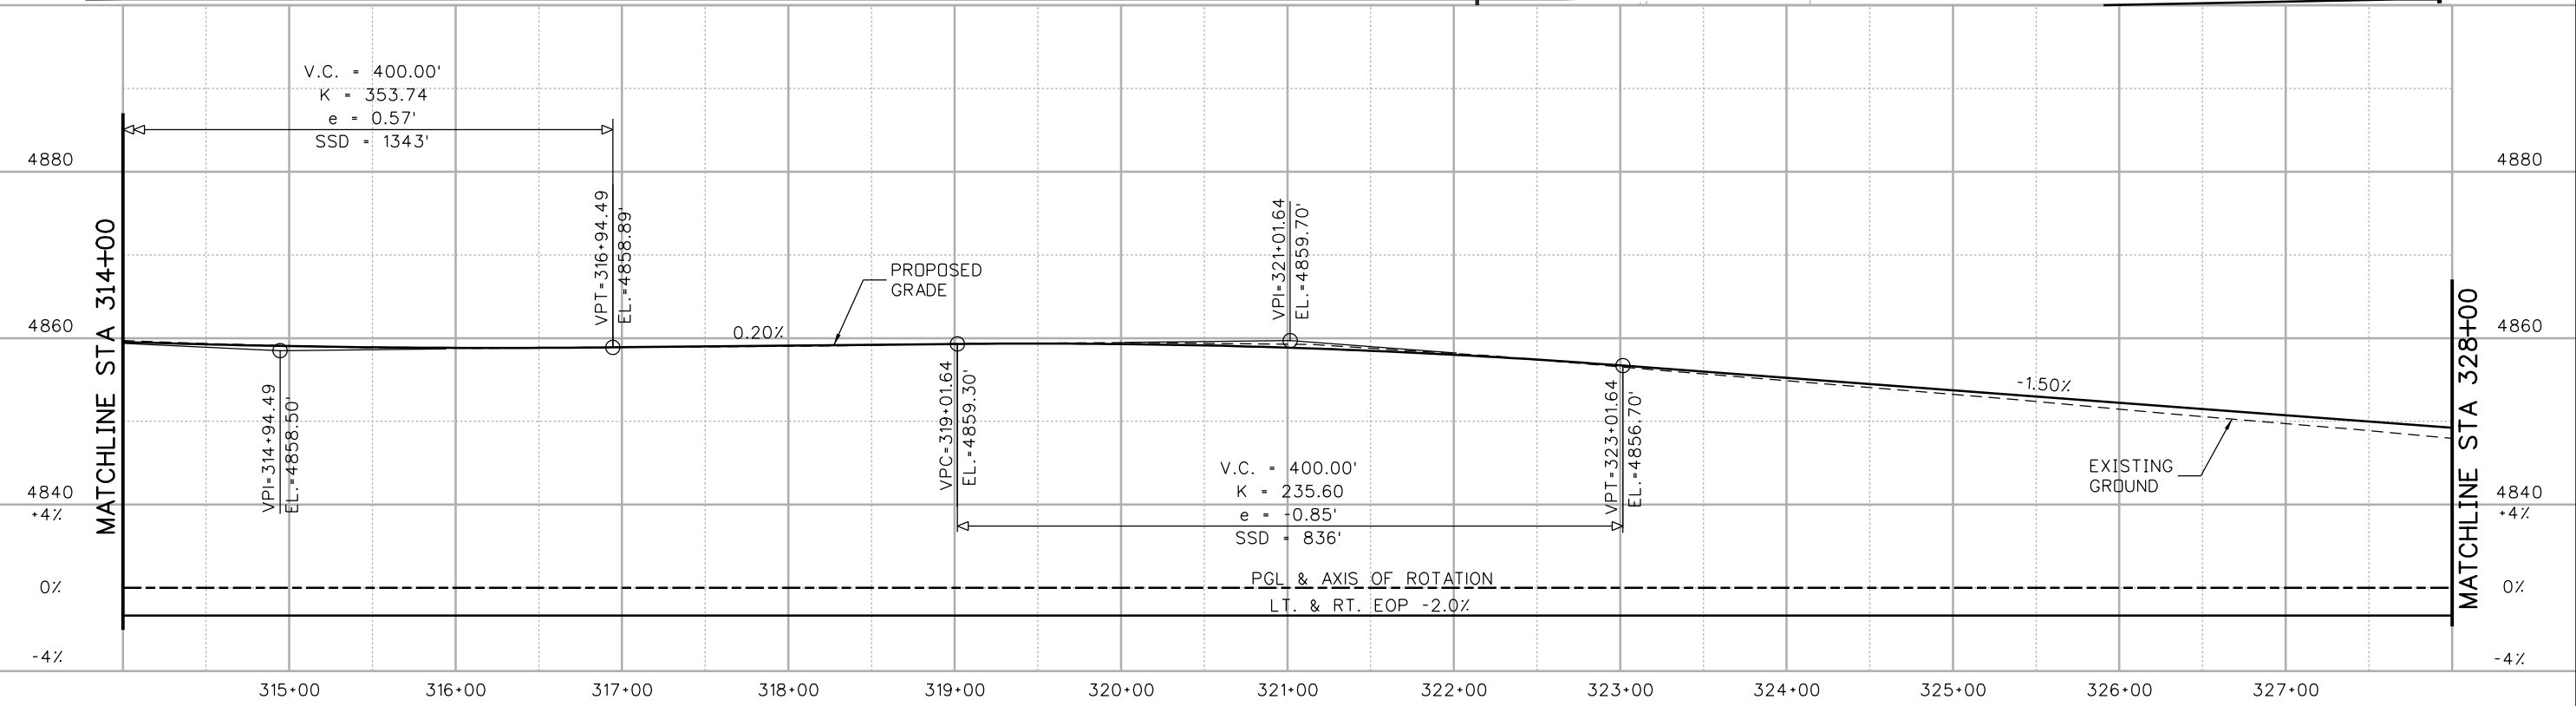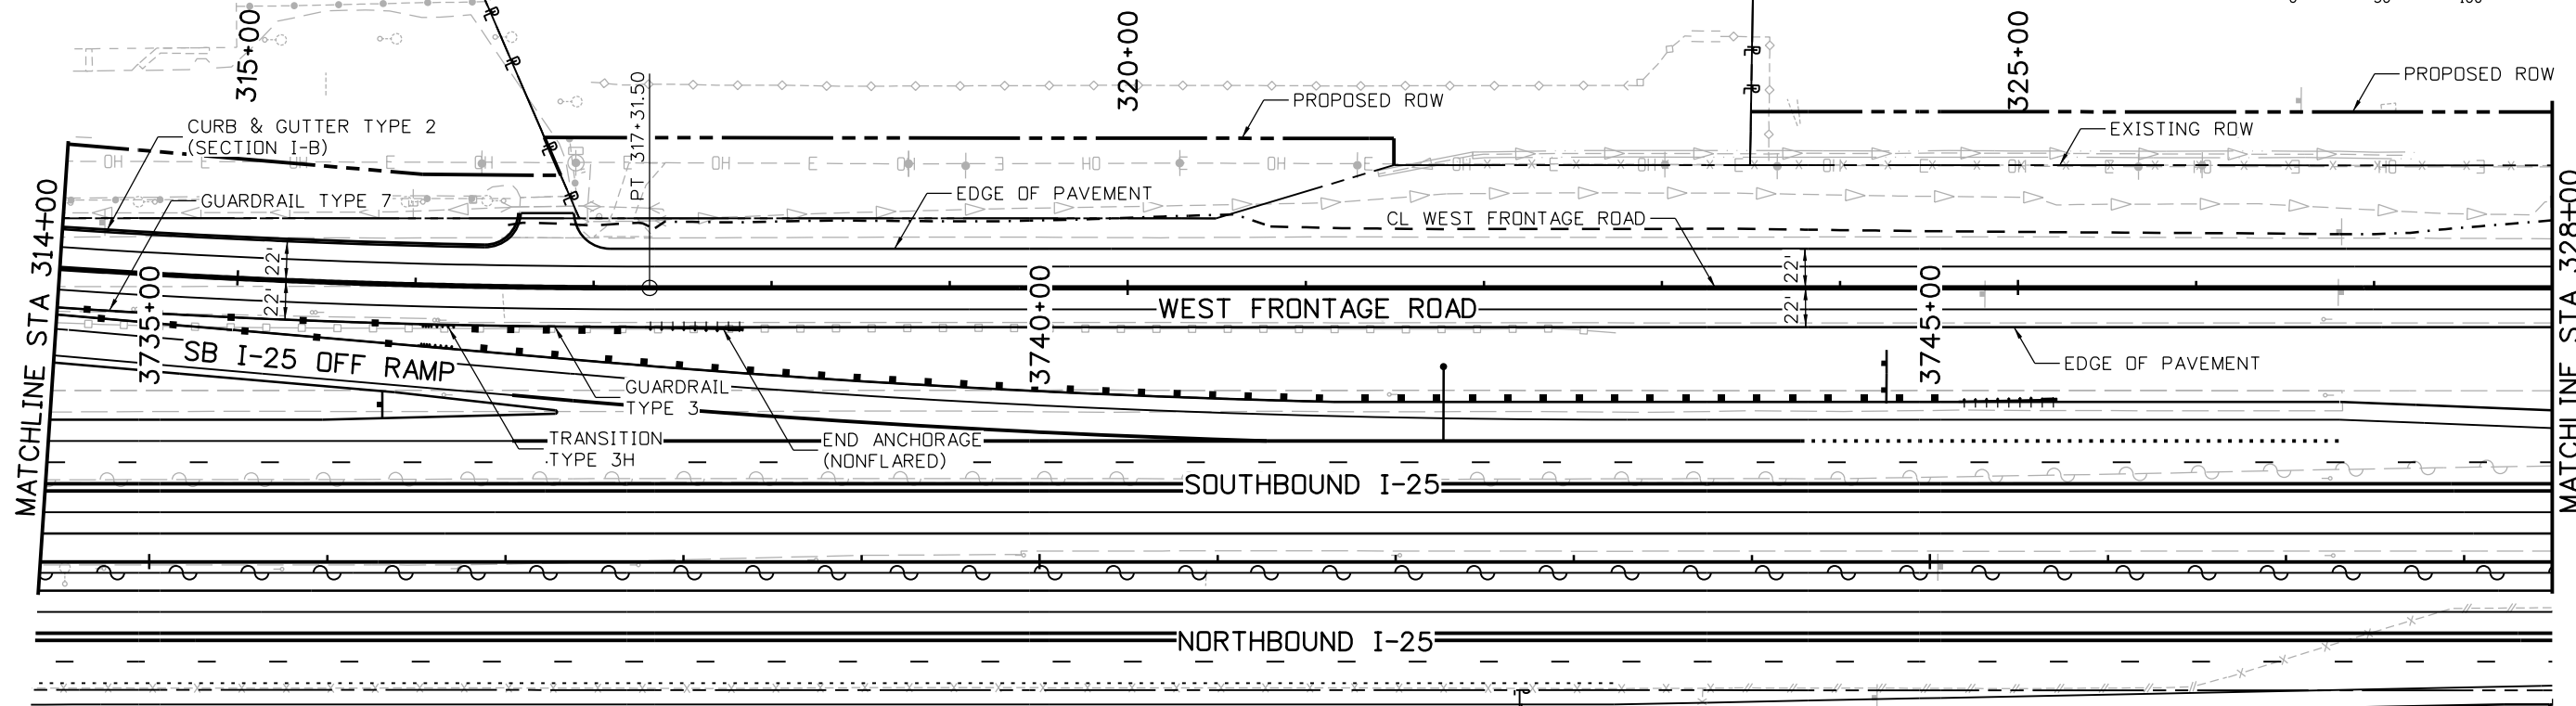 

Print Date: 5/6/2016	
File Name: 18357DES_PNP_FR West006.dgn	
Horiz. Scale: 1:100	Vert. Scale:
Unit Information	Unit Leader Initials:
<b>ATKINS</b>	7604 Technology Way, Suite 400 Denver, CO 80237 Phone: (303) 221-7275 Fax: (303) 221-7276

Sheet Revisions		
Date:	Comments	Init.

Colorado Department of Transportation

10601 West 10th Street  
Greeley, CO 80634  
Phone: 970-350-2148 FAX: 970-350-2163

Region 4 TJT




<b>As Constructed</b>
No Revisions:
Revised:
Void:

<b>I-25/SH 392 TO SH 14 ROADWAY PLAN AND PROFILE WEST FRONTAGE ROAD</b>			
Designer:	ACC	Structure	
Detailer:	JAG	Numbers	
Sheet Subset: ROADWAY		Subset Sheets: R151 of R168	

<b>Project No./Code</b>
IM 0253-221
18357
Sheet Number <b>216</b>

gell7543 10:49:27 AM pw:\CP-PWS-IS01.pbsj.com\PBS\JWI\Documents\Transportation\Surface Transportation\Projects\100027309 I-25\Design\Drawings\Phase 1\FIR\ATKINS\18357DES\_PNP\_FR West007.dgn

NOTE:  
1. SEE MAINLINE PLAN AND PROFILES FOR MORE DESIGN INFORMATION.

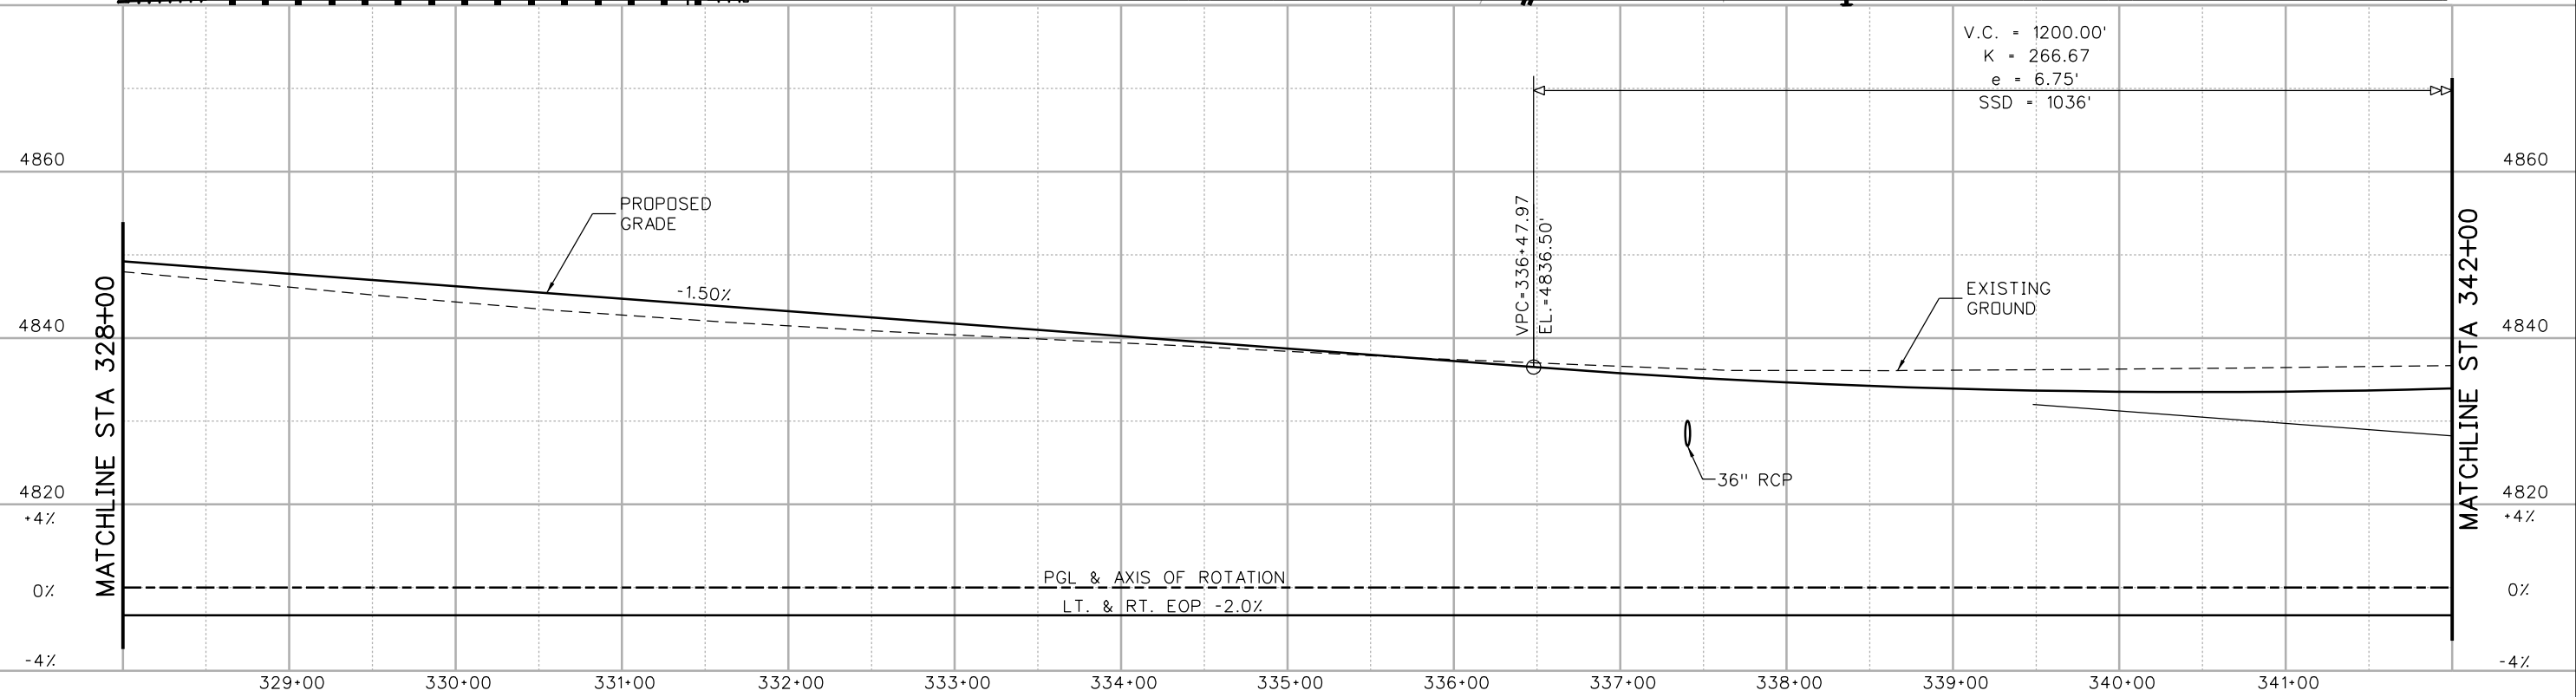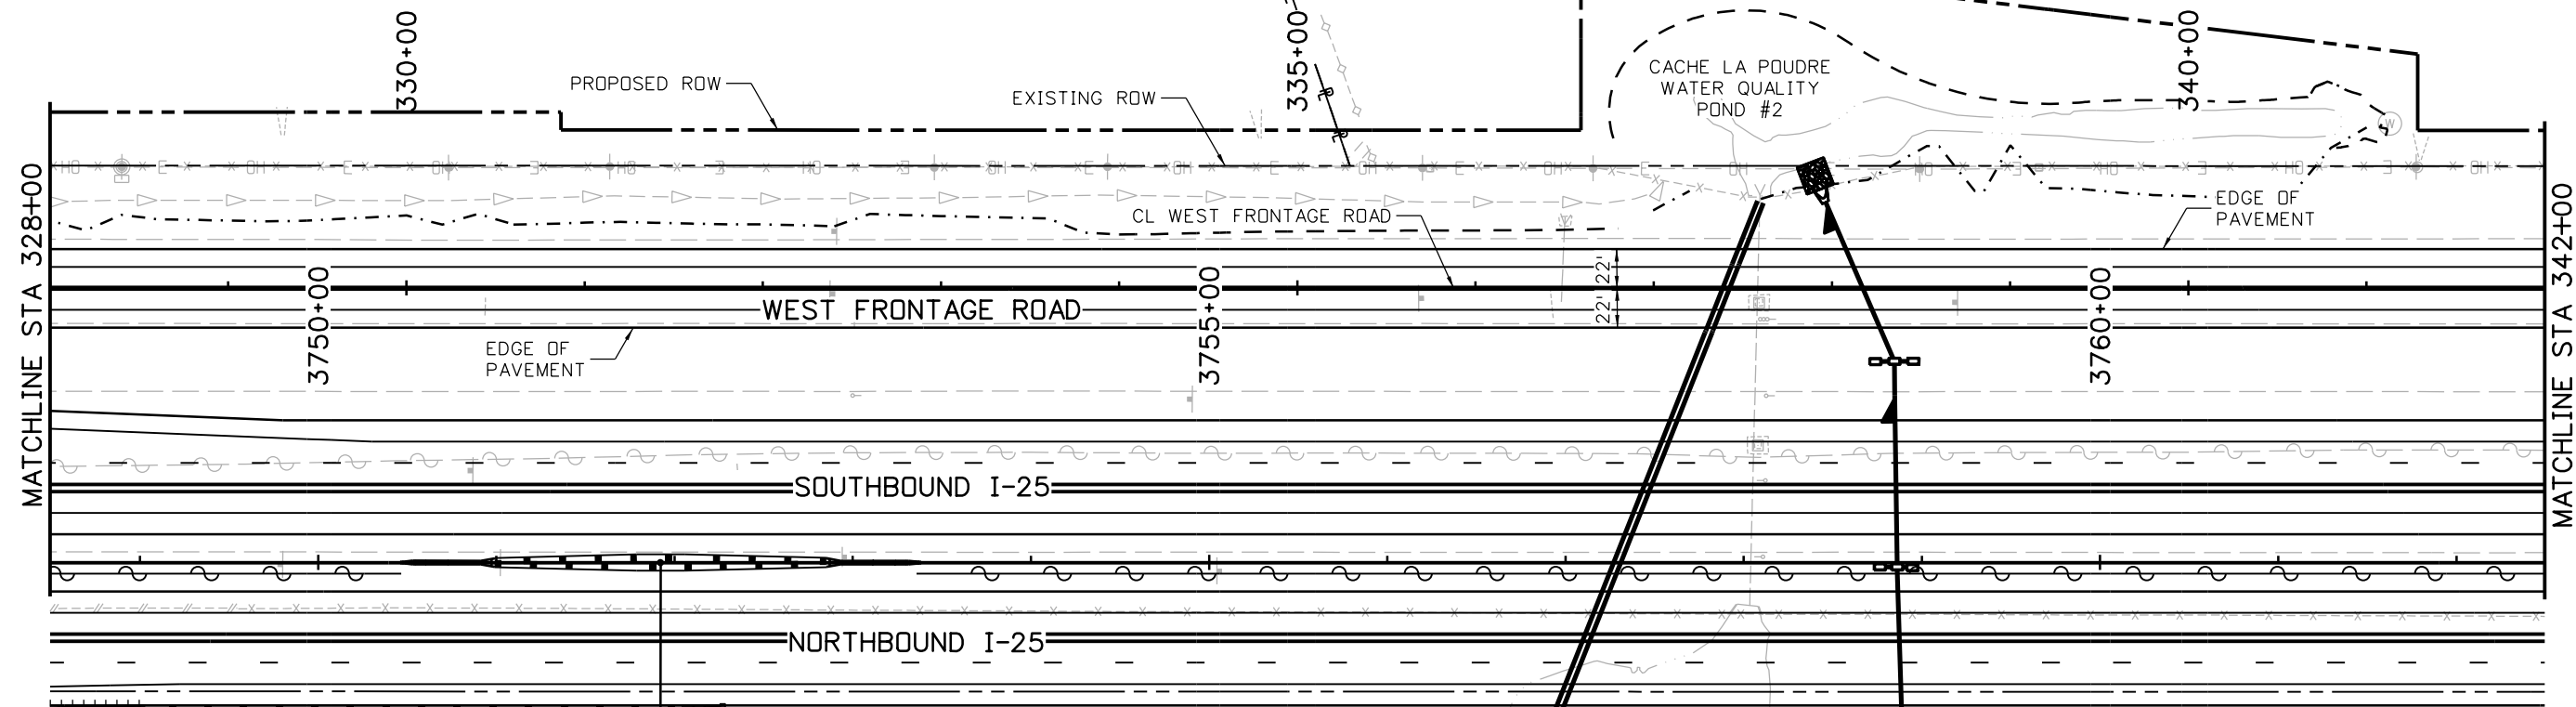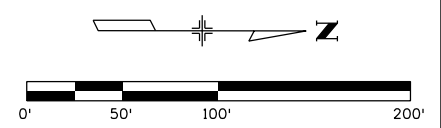

Print Date: 5/6/2016	
File Name: 18357DES_PNP_FR West007.dgn	
Horiz. Scale: 1:100	Vert. Scale:
Unit Information	Unit Leader Initials:
<b>ATKINS</b>	7604 Technology Way, Suite 400 Denver, CO 80237 Phone: (303) 221-7275 Fax: (303) 221-7276

Sheet Revisions		
Date:	Comments	Init.

Colorado Department of Transportation



10601 West 10th Street  
Greeley, CO 80634  
Phone: 970-350-2148 FAX: 970-350-2163


Region 4 TJT

As Constructed	
No Revisions:	
Revised:	
Void:	


I-25/SH 392 TO SH 14 ROADWAY PLAN AND PROFILE WEST FRONTAGE ROAD			
Designer:	ACC	Structure	
Detailer:	JAG	Numbers	
Sheet Subset: ROADWAY		Subset Sheets: R152 of R168	

Project No./Code	
IM 0253-221	
18357	
Sheet Number	217

gell7543 10:49:54 AM pw:\CP-PWS-IS01.pbsj.com\PBS\JWI\Documents\Transportation\Surface Transportation\Projects\100027309 I-25\Design\Drawings\Phase 1\FR\ATKINS\18357DES\_PNP\_FR West008.dgn

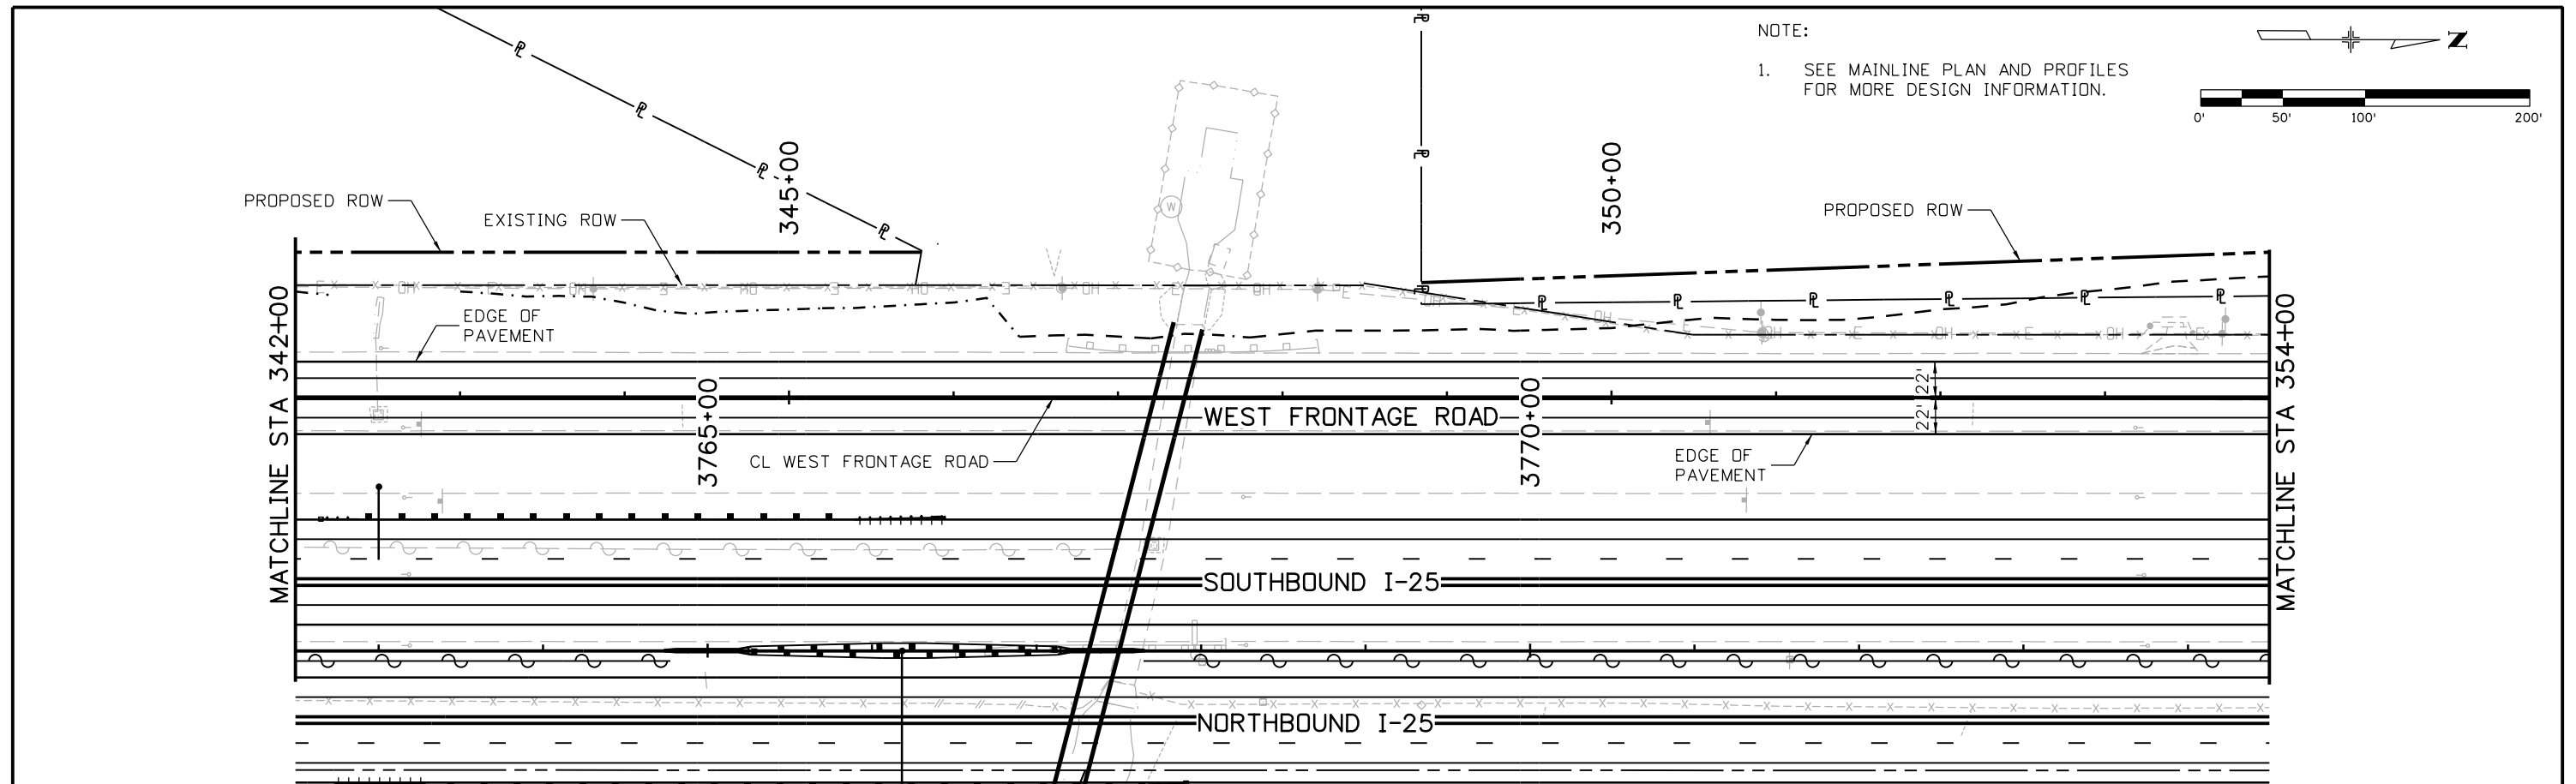


NOTE:  
1. SEE MAINLINE PLAN AND PROFILES FOR MORE DESIGN INFORMATION.

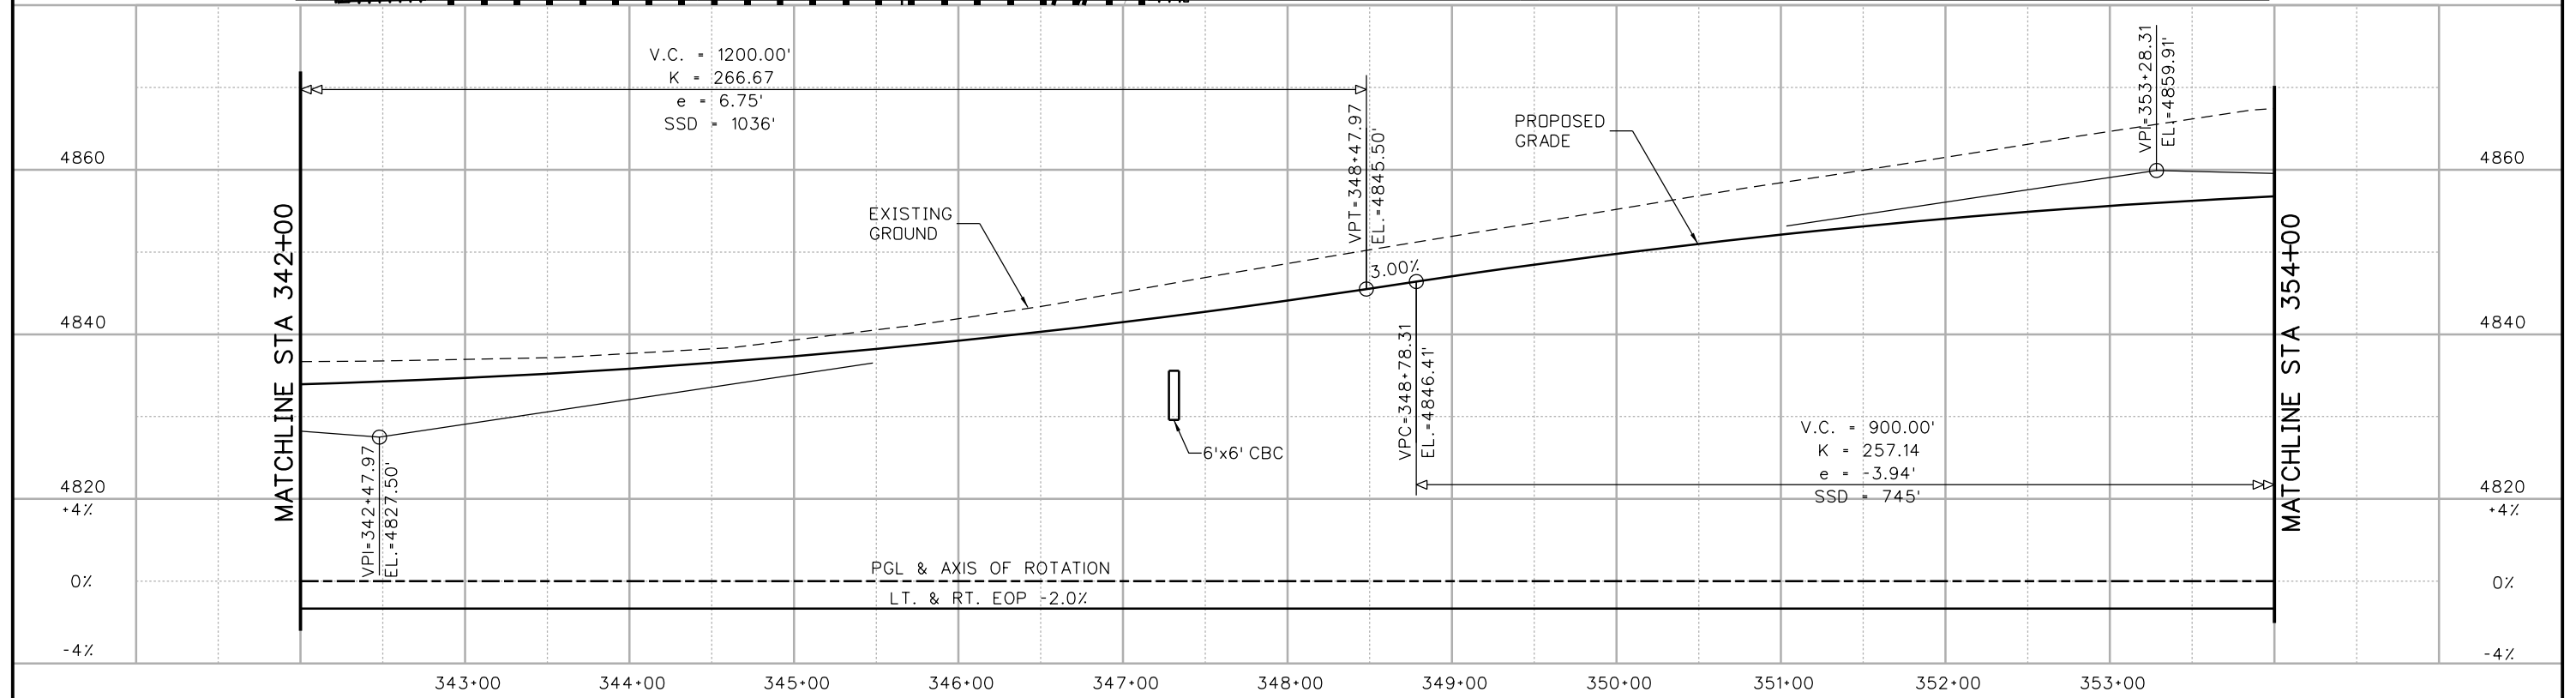



Print Date: 5/6/2016		<b>Sheet Revisions</b> Date:      Comments      Init.		<b>Colorado Department of Transportation</b> 10601 West 10th Street Greeley, CO 80634 Phone: 970-350-2148 FAX: 970-350-2163 <b>Region 4</b> <b>TJT</b>		<b>As Constructed</b> No Revisions: Revised: Void:		<b>I-25/SH 392 TO SH 14 ROADWAY PLAN AND PROFILE WEST FRONTAGE ROAD</b> Designer:      AGC      Structure Detailer:      JAG      Numbers Sheet Subset: ROADWAY      Subset Sheets: R153 of R168		Project No./Code	
File Name: 18357DES_PNP_FR West008.dgn										IM 0253-221	
Horiz. Scale: 1:100      Vert. Scale:										18357	
Unit Information      Unit Leader Initials:										Sheet Number <b>218</b>	
7604 Technology Way, Suite 400 Denver, CO 80237 Phone: (303) 221-7275 Fax: (303) 221-7276											



gell7543 10:50:22 AM p:\CP-PWS-IS01.pbsj.com\PBS\JWI\Documents\Transportation\Surface Transportation\Projects\100027309 1-25\Design\Drawings\Phase 1\FIR\ATKINS\18357DES\_PNP\_FR West009.dgn

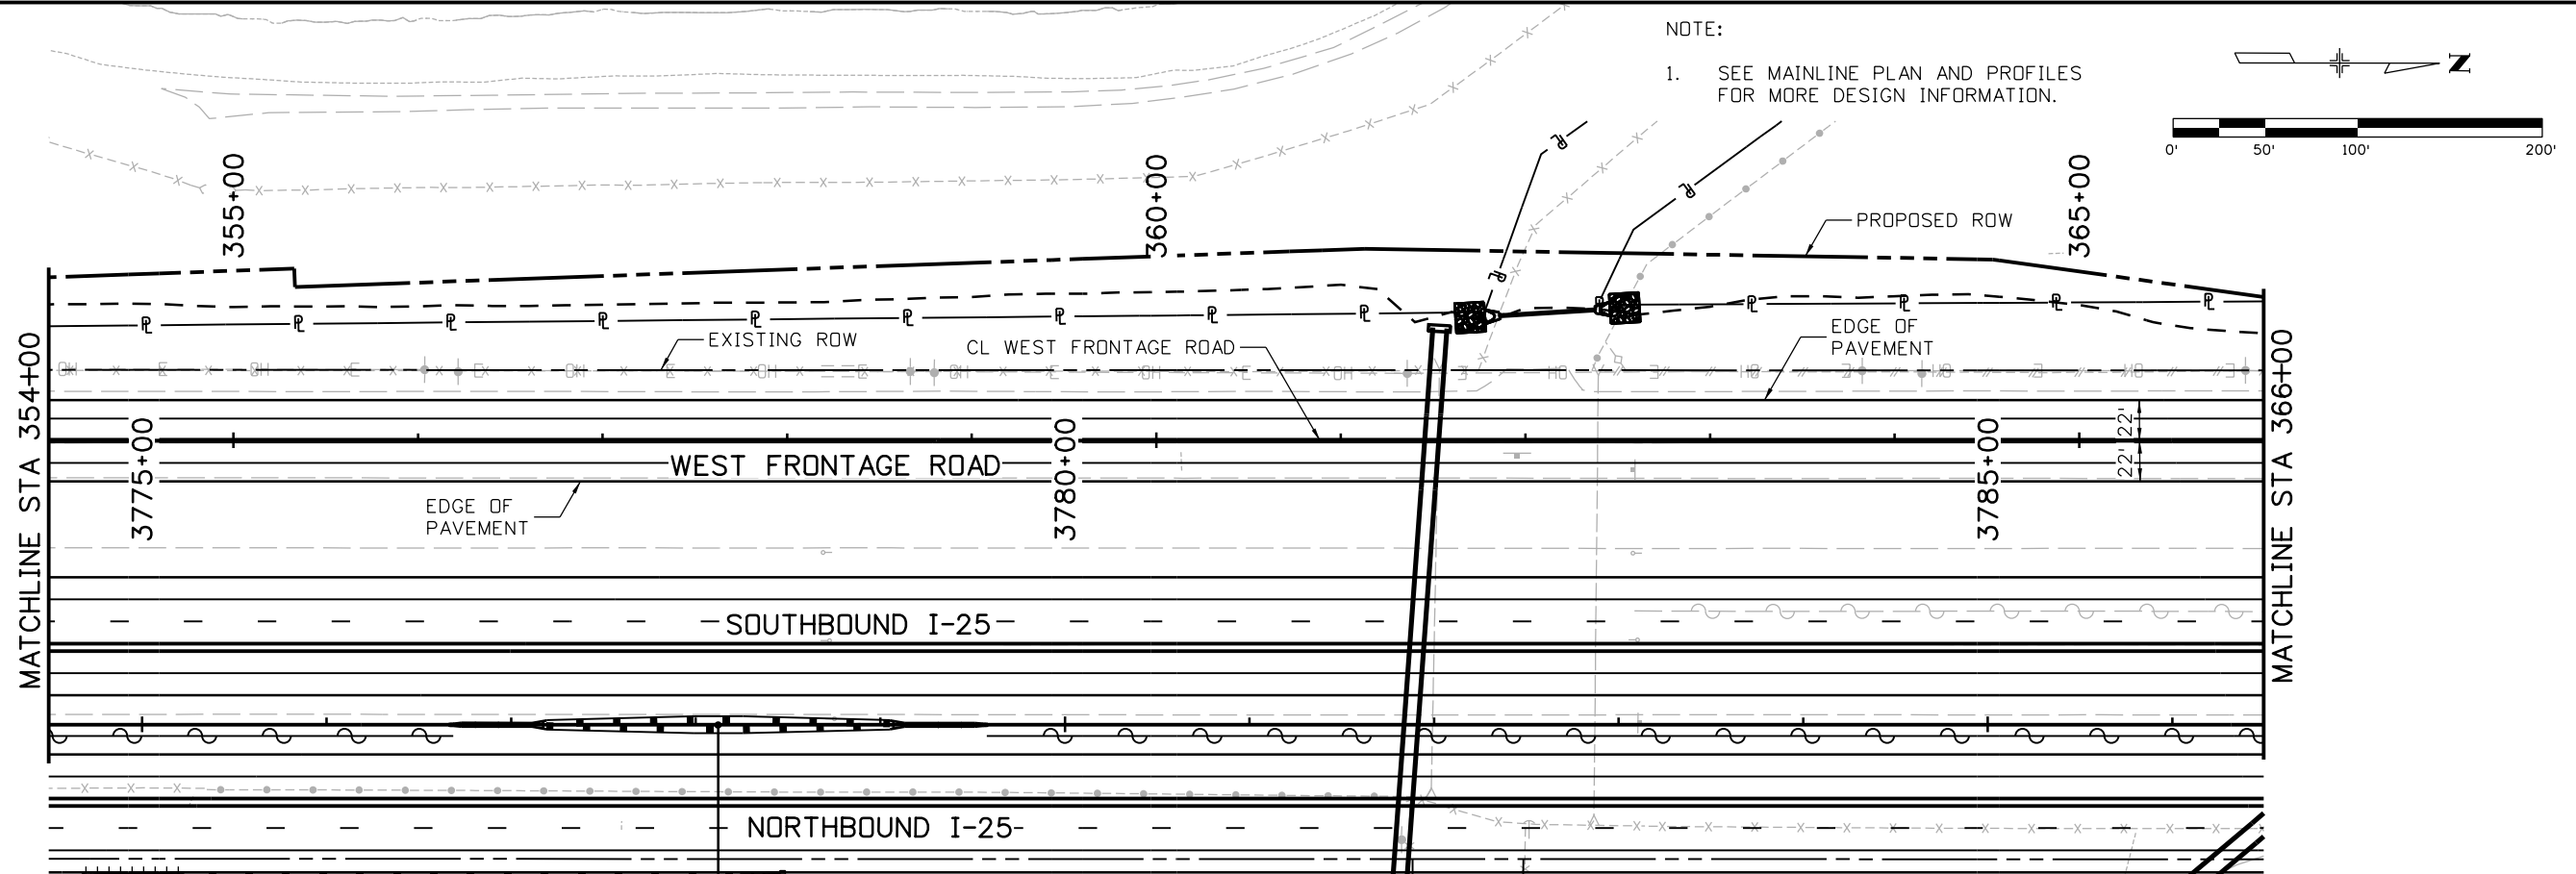

NOTE:  
1. SEE MAINLINE PLAN AND PROFILES FOR MORE DESIGN INFORMATION.

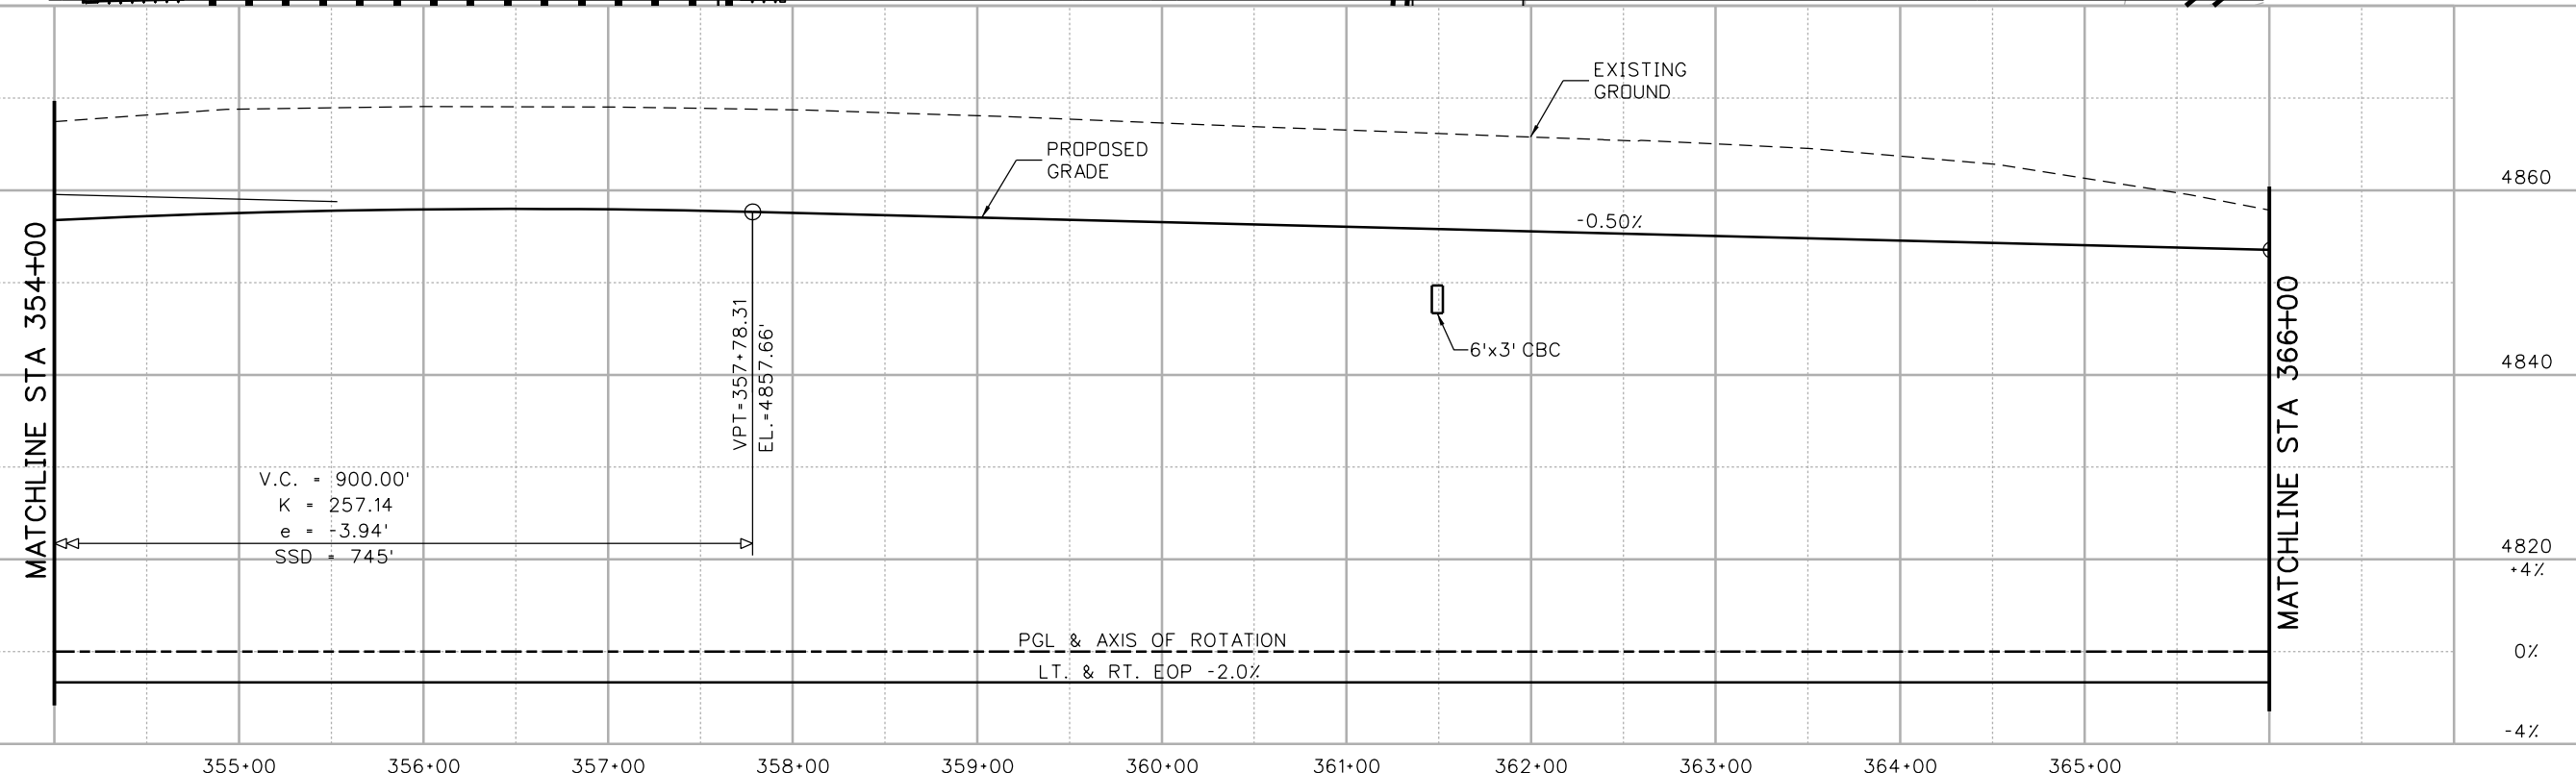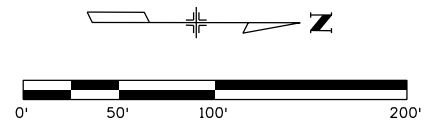

V.C. = 900.00'  
K = 257.14  
e = -3.94'  
SSD = 745'

VPT = 357+78.31  
EL. = 4857.66'

PGL & AXIS OF ROTATION  
LT. & RT. EOP -2.0%

Print Date: 5/6/2016	
File Name: 18357DES_PNP_FR West009.dgn	
Horiz. Scale: 1:100	Vert. Scale:
Unit Information	Unit Leader Initials:
<b>ATKINS</b>	7604 Technology Way, Suite 400 Denver, CO 80237 Phone: (303) 221-7275 Fax: (303) 221-7276

Sheet Revisions		
Date:	Comments	Init.

Colorado Department of Transportation



10601 West 10th Street  
Greeley, CO 80634  
Phone: 970-350-2148 FAX: 970-350-2163



Region 4 TJT

<b>As Constructed</b>
No Revisions:
Revised:
Void:

<b>I-25/SH 392 TO SH 14 ROADWAY PLAN AND PROFILE WEST FRONTAGE ROAD</b>			
Designer:	AGC	Structure Numbers	
Detailer:	JAG	Subset Sheets:	R154 of R168
Sheet Subset: ROADWAY			

<b>Project No./Code</b>
IM 0253-221
18357
Sheet Number <b>219</b>

gell7543 10:50:51 AM p:\CP-PWS-1501.pbsj.com\FB5JPM\Documents\Transportation\Surface Transportation\Projects\100027309 I-25\Design\Drawings\Phase 1 FIR\ATKINS\18357DES\_PNP\_FR West010.dgn

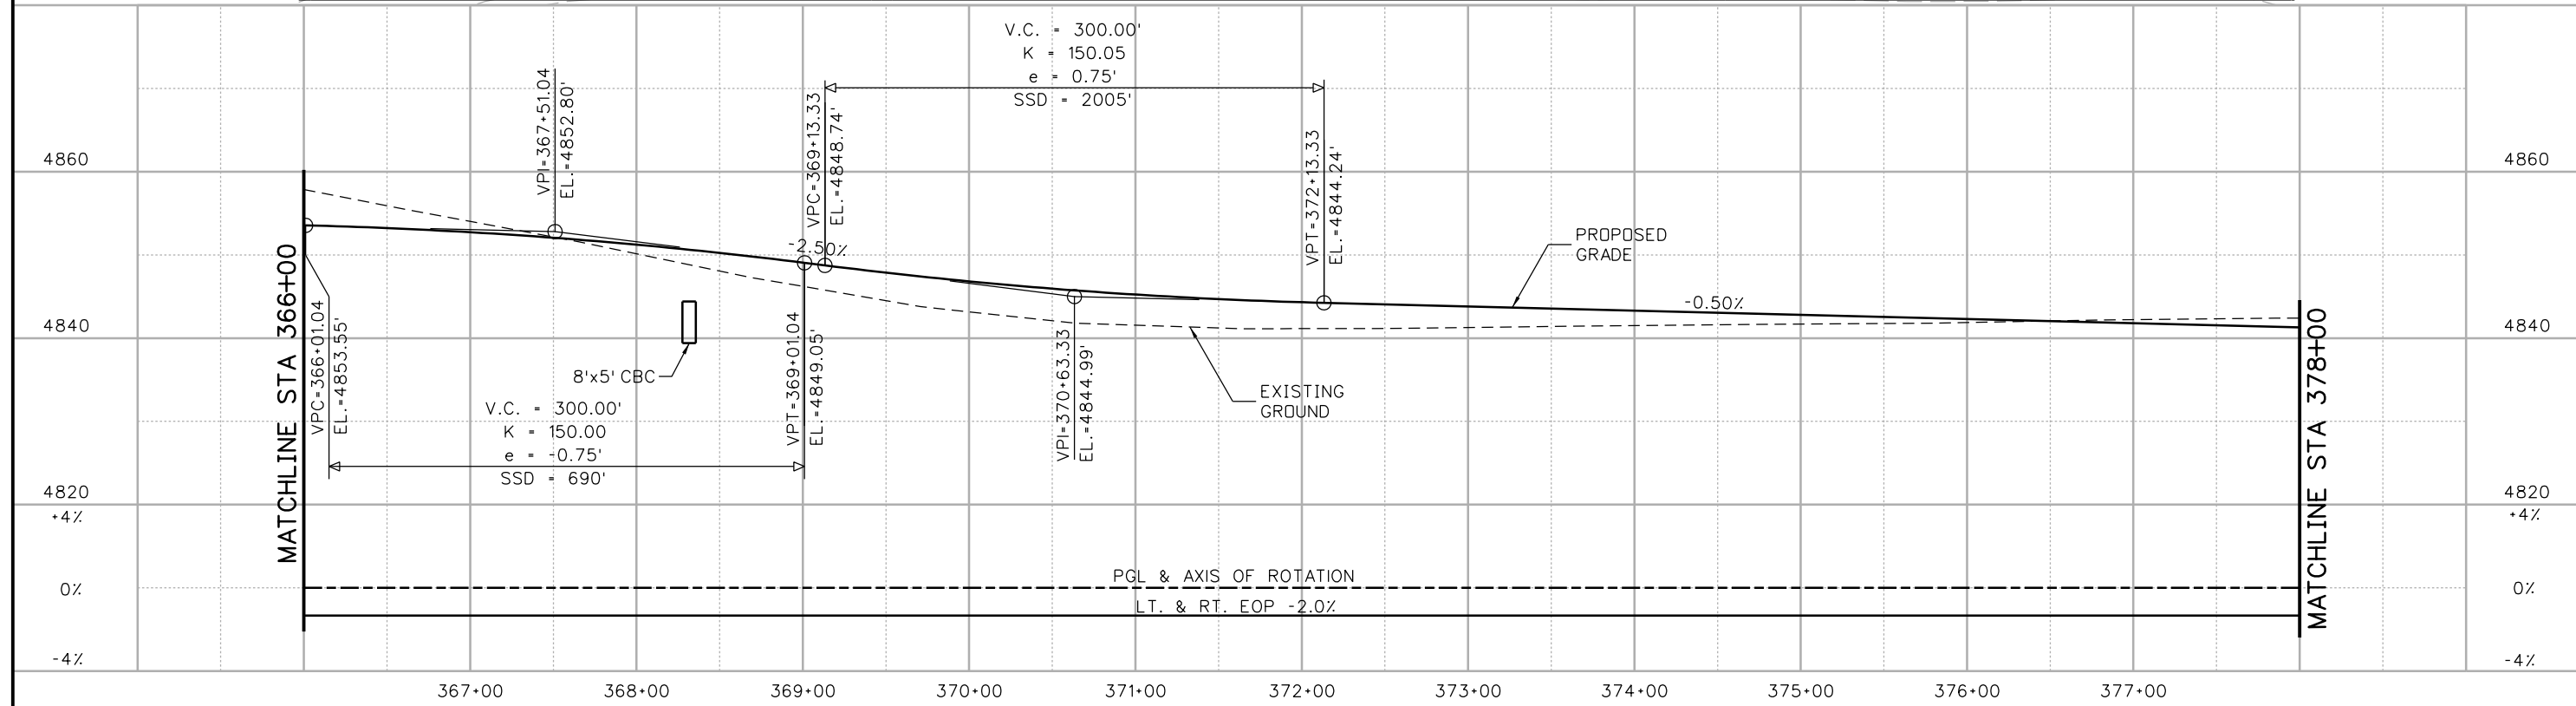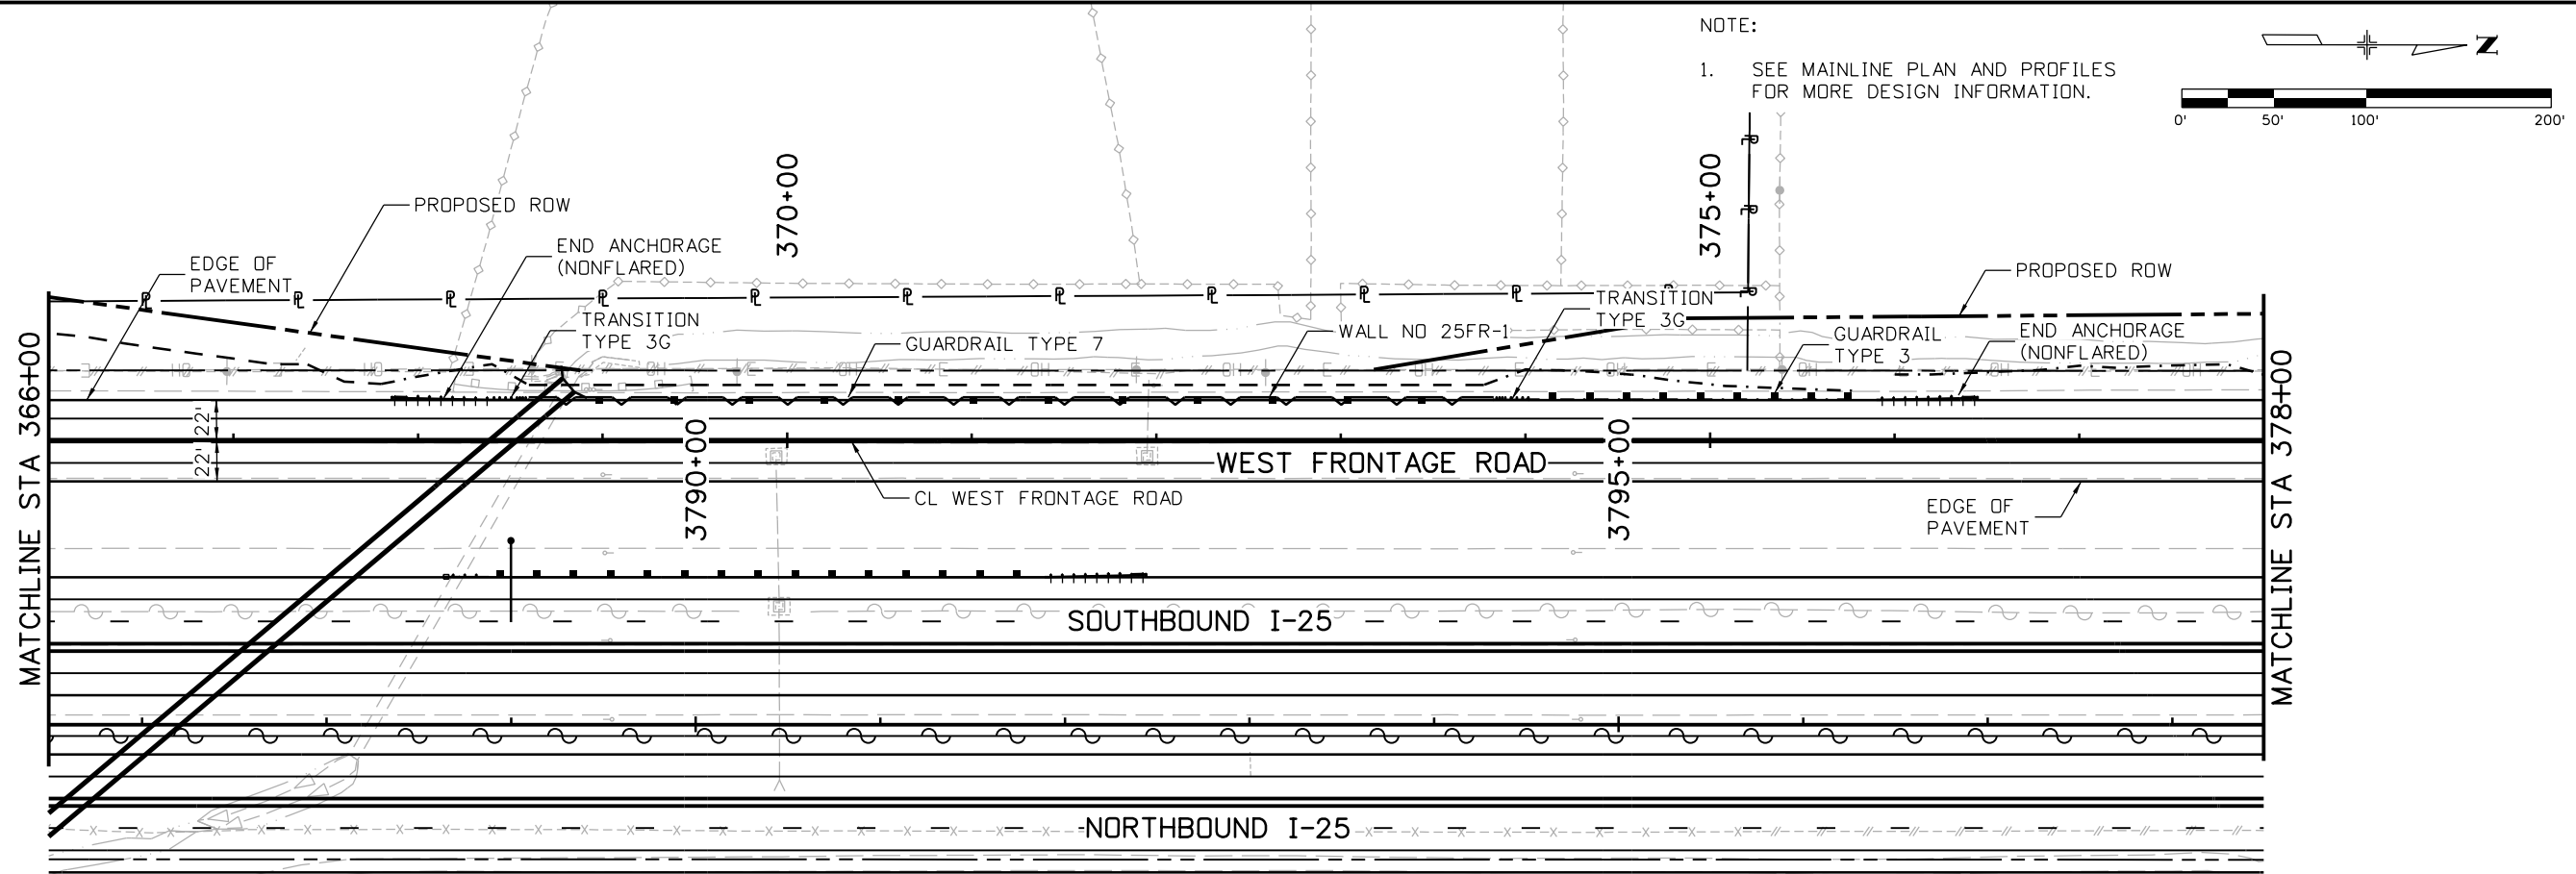

Print Date: 5/6/2016  
File Name: 18357DES\_PNP\_FR West010.dgn  
Horiz. Scale: 1:100 Vert. Scale:  
Unit Information Unit Leader Initials:  
**ATKINS** 7604 Technology Way, Suite 400  
Denver, CO 80237  
Phone: (303) 221-7275 Fax: (303) 221-7276

Sheet Revisions		
Date:	Comments	Init.



Colorado Department of Transportation  
10601 West 10th Street  
Greeley, CO 80634  
Phone: 970-350-2148 FAX: 970-350-2163  
Region 4 **TJT**


As Constructed  
No Revisions:  
Revised:  
Void:

I-25/SH 392 TO SH 14  
ROADWAY PLAN AND PROFILE  
WEST FRONTAGE ROAD  
Designer: AGC  
Detailer: JAG  
Sheet Subset: ROADWAY  
Structure Numbers  
Subset Sheets: R155 of R168

Project No./Code  
IM 0253-221  
18357  
Sheet Number **220**



gell7543 10:51:18 AM pww\CP-PWS-1501.pbsj.com\FB5JPW1\Documents\Transportation\Surface Transportation\Projects\100027309 1-25\Design\Drawings\Phase 1 FIR\ATKINS\18357DES\_PNP\_FR West011.dgn

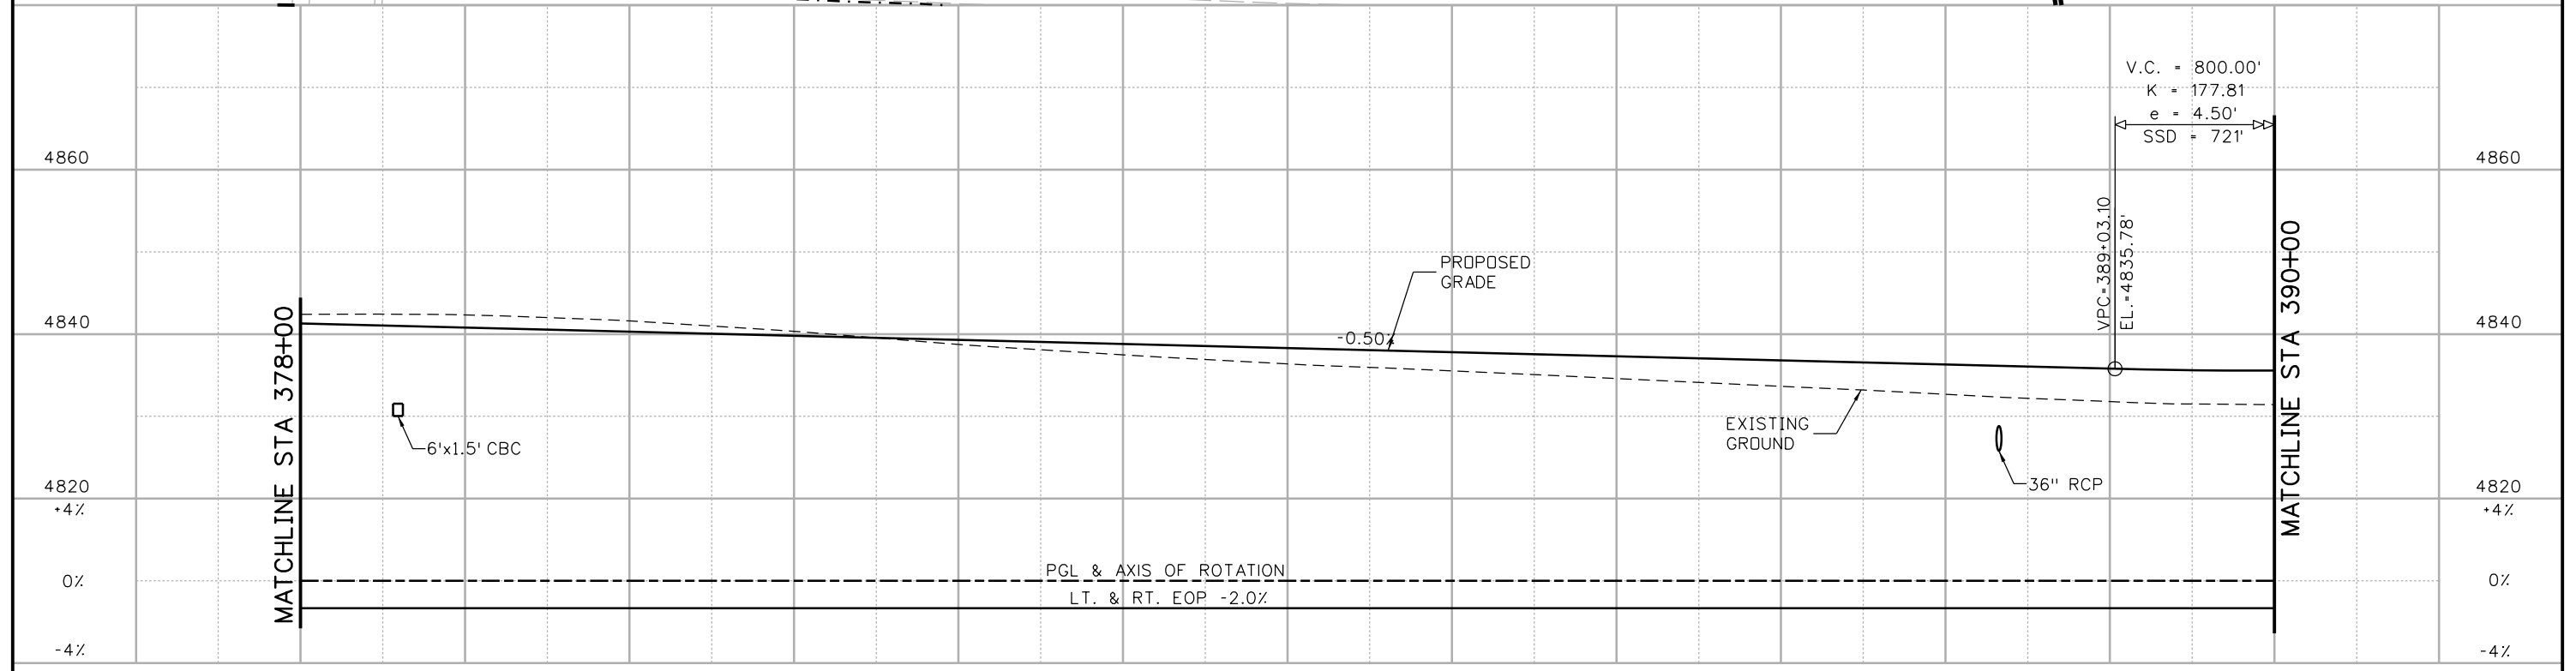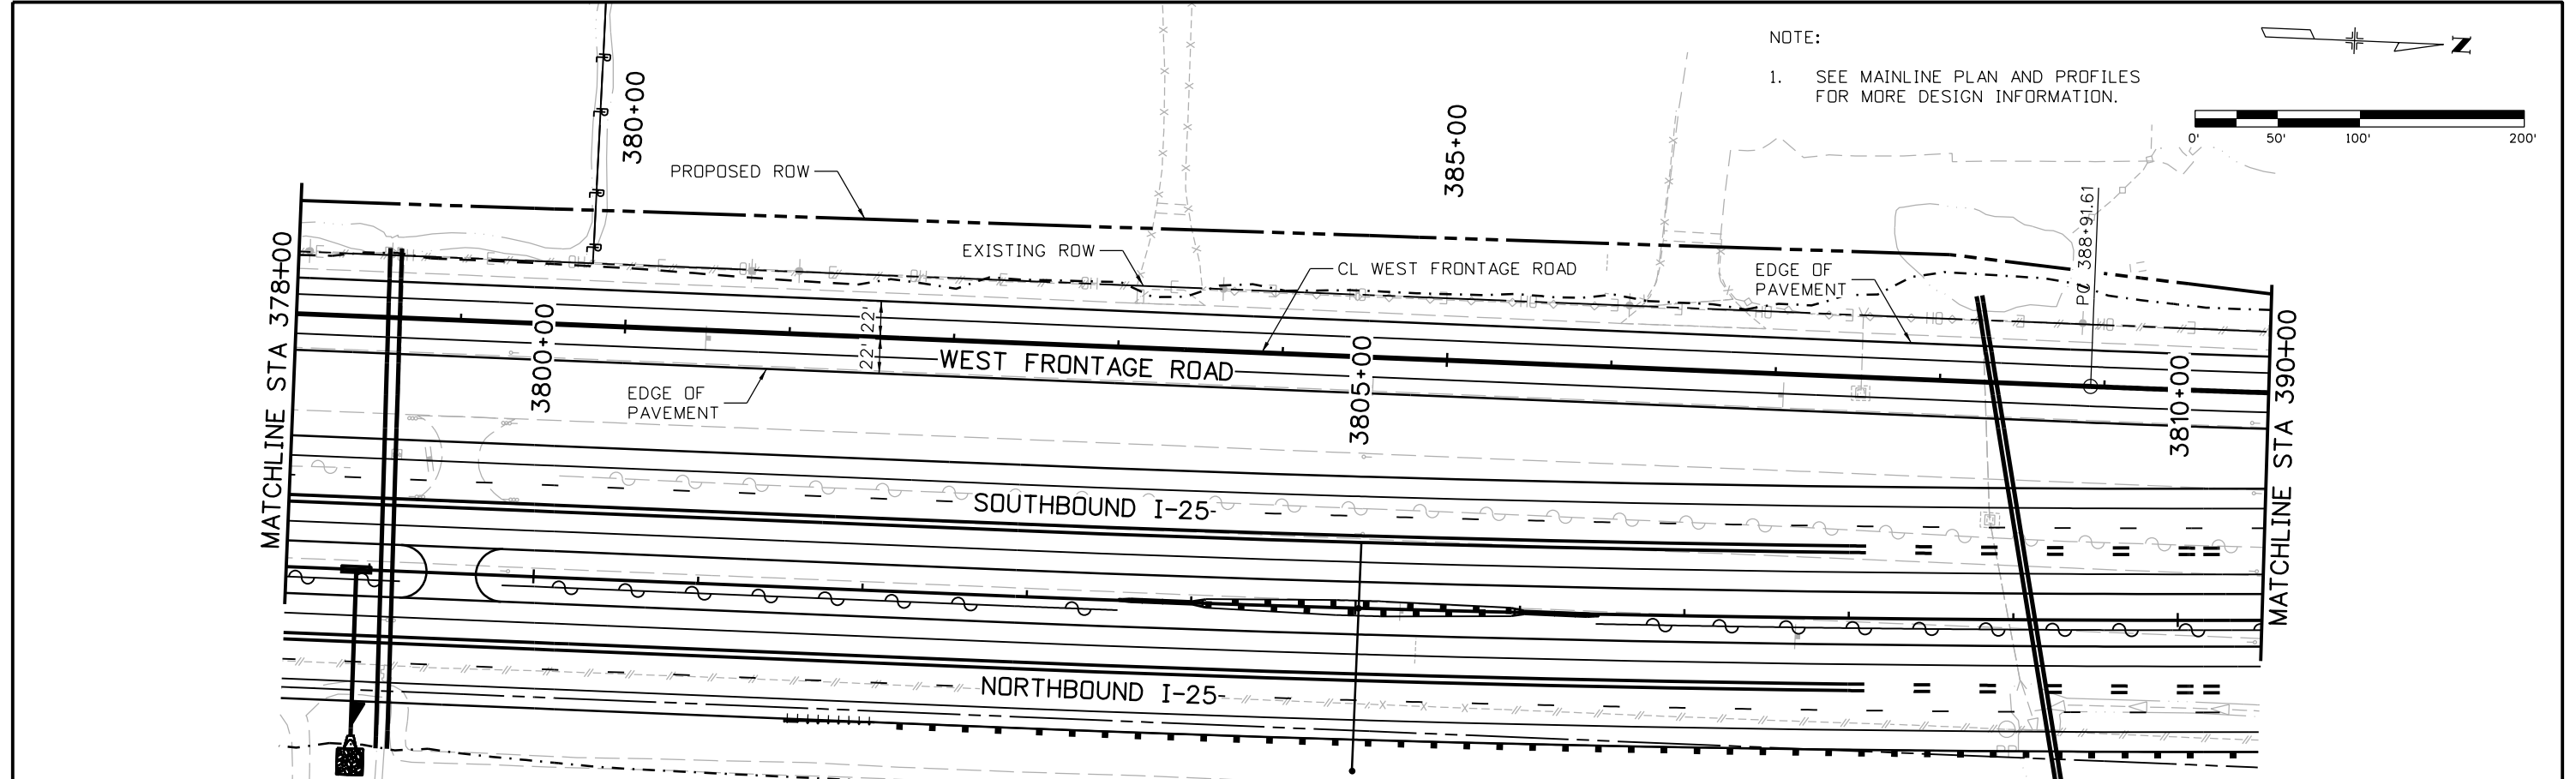


Print Date: 5/6/2016		<b>Sheet Revisions</b>	<b>Colorado Department of Transportation</b>	<b>As Constructed</b>	<b>I-25/SH 392 TO SH 14 ROADWAY PLAN AND PROFILE WEST FRONTAGE ROAD</b>	<b>Project No./Code</b>
File Name: 18357DES_PNP_FR West011.dgn		Date:	 10601 West 10th Street Greeley, CO 80634 Phone: 970-350-2148 FAX: 970-350-2163 <b>Region 4</b>	No Revisions:	Designer: ACC	IM 0253-221
Horiz. Scale: 1:100 Vert. Scale:		Comments:		Revised:	Detailer: JAG	18357
Unit Information Unit Leader Initials:		Init.:		Void:	Sheet Subset: ROADWAY	Sheet Number 221
<b>ATKINS</b> 7604 Technology Way, Suite 400 Denver, CO 80237 Phone: (303) 221-7275 Fax: (303) 221-7276	0000		<b>TJT</b>		Structure Numbers	Subset Sheets: R156 of R168



gell7543 10:52:29 AM p:\CP-PWS-IS01.pbsj.com\PBS\JPM\Documents\Transportation\Projects\100027309 1-25\_Design\Drawings\Phase 1\FR\ATKINS\18357DES\_PNP\_FR\_West013.dgn

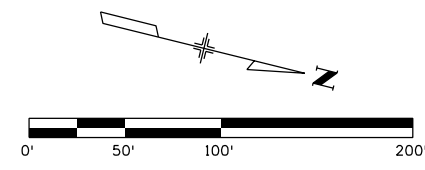
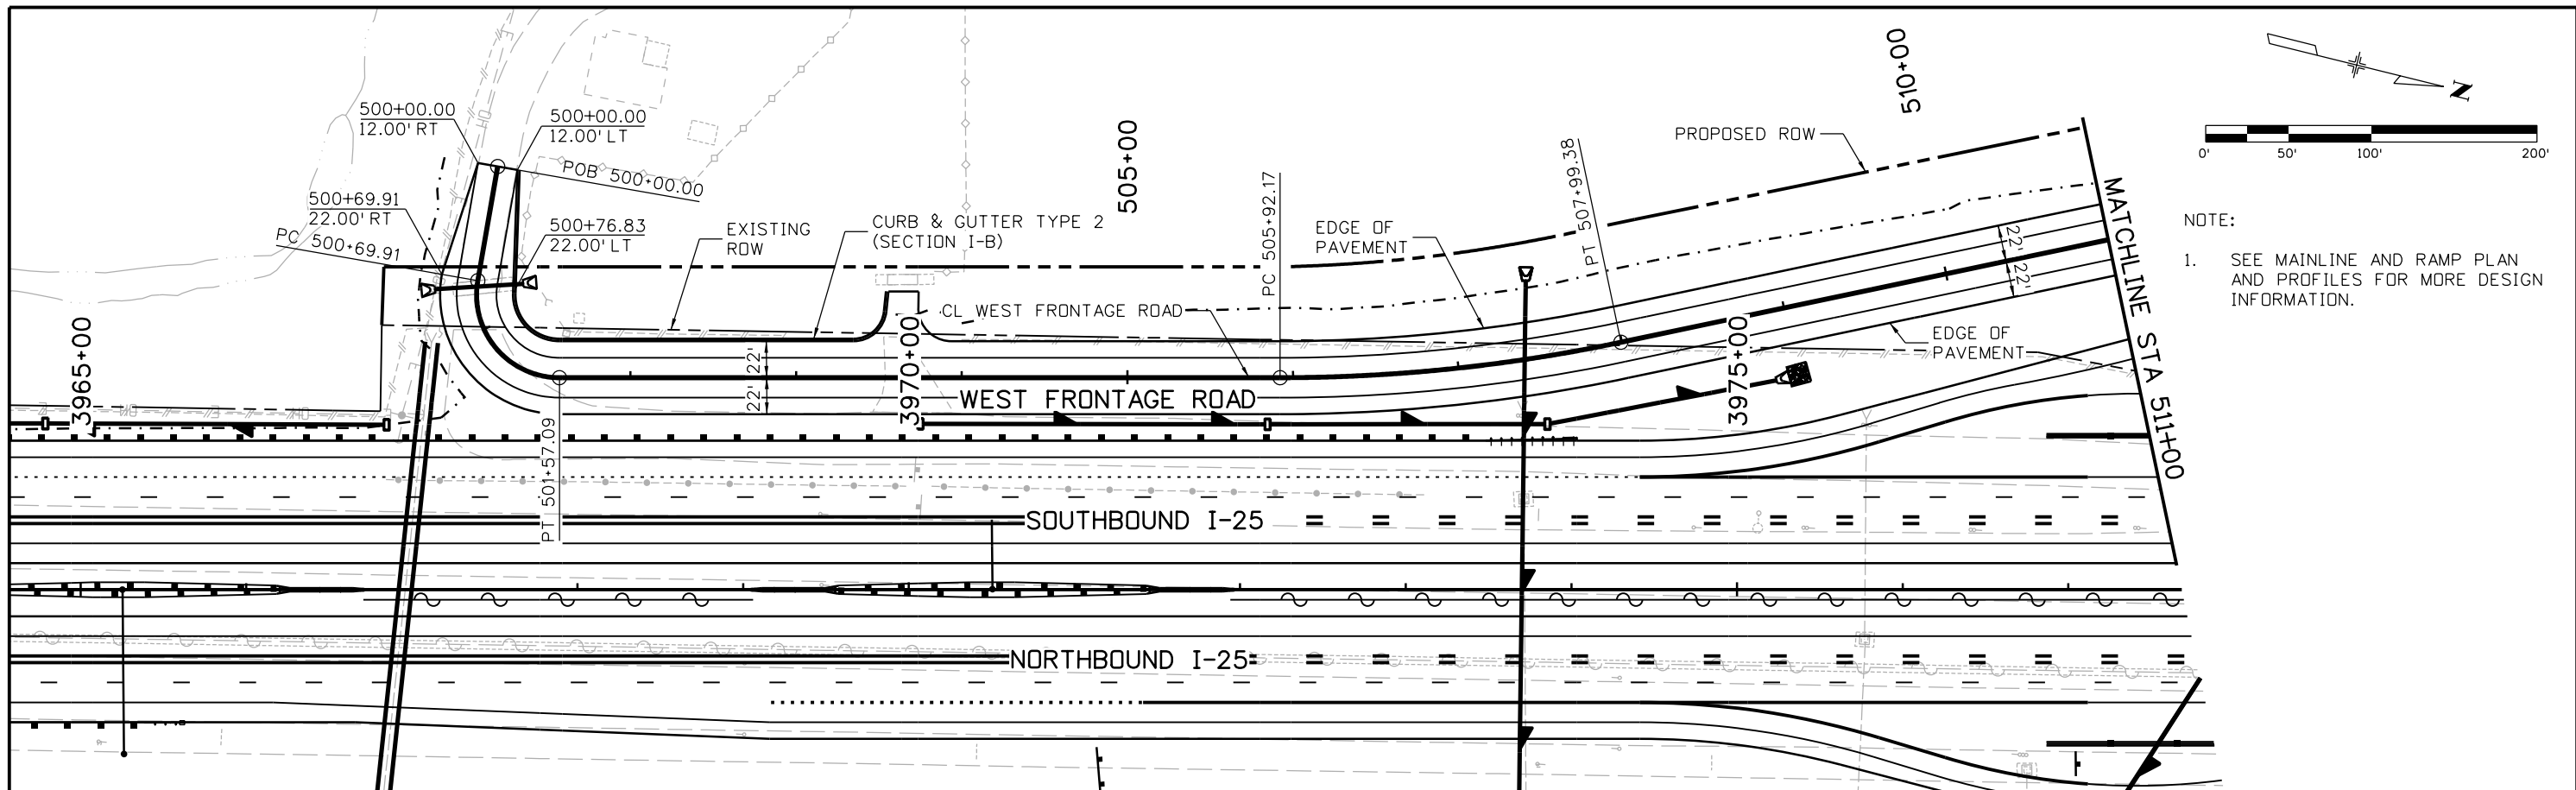


NOTE:  
1. SEE MAINLINE AND RAMP PLAN AND PROFILES FOR MORE DESIGN INFORMATION.

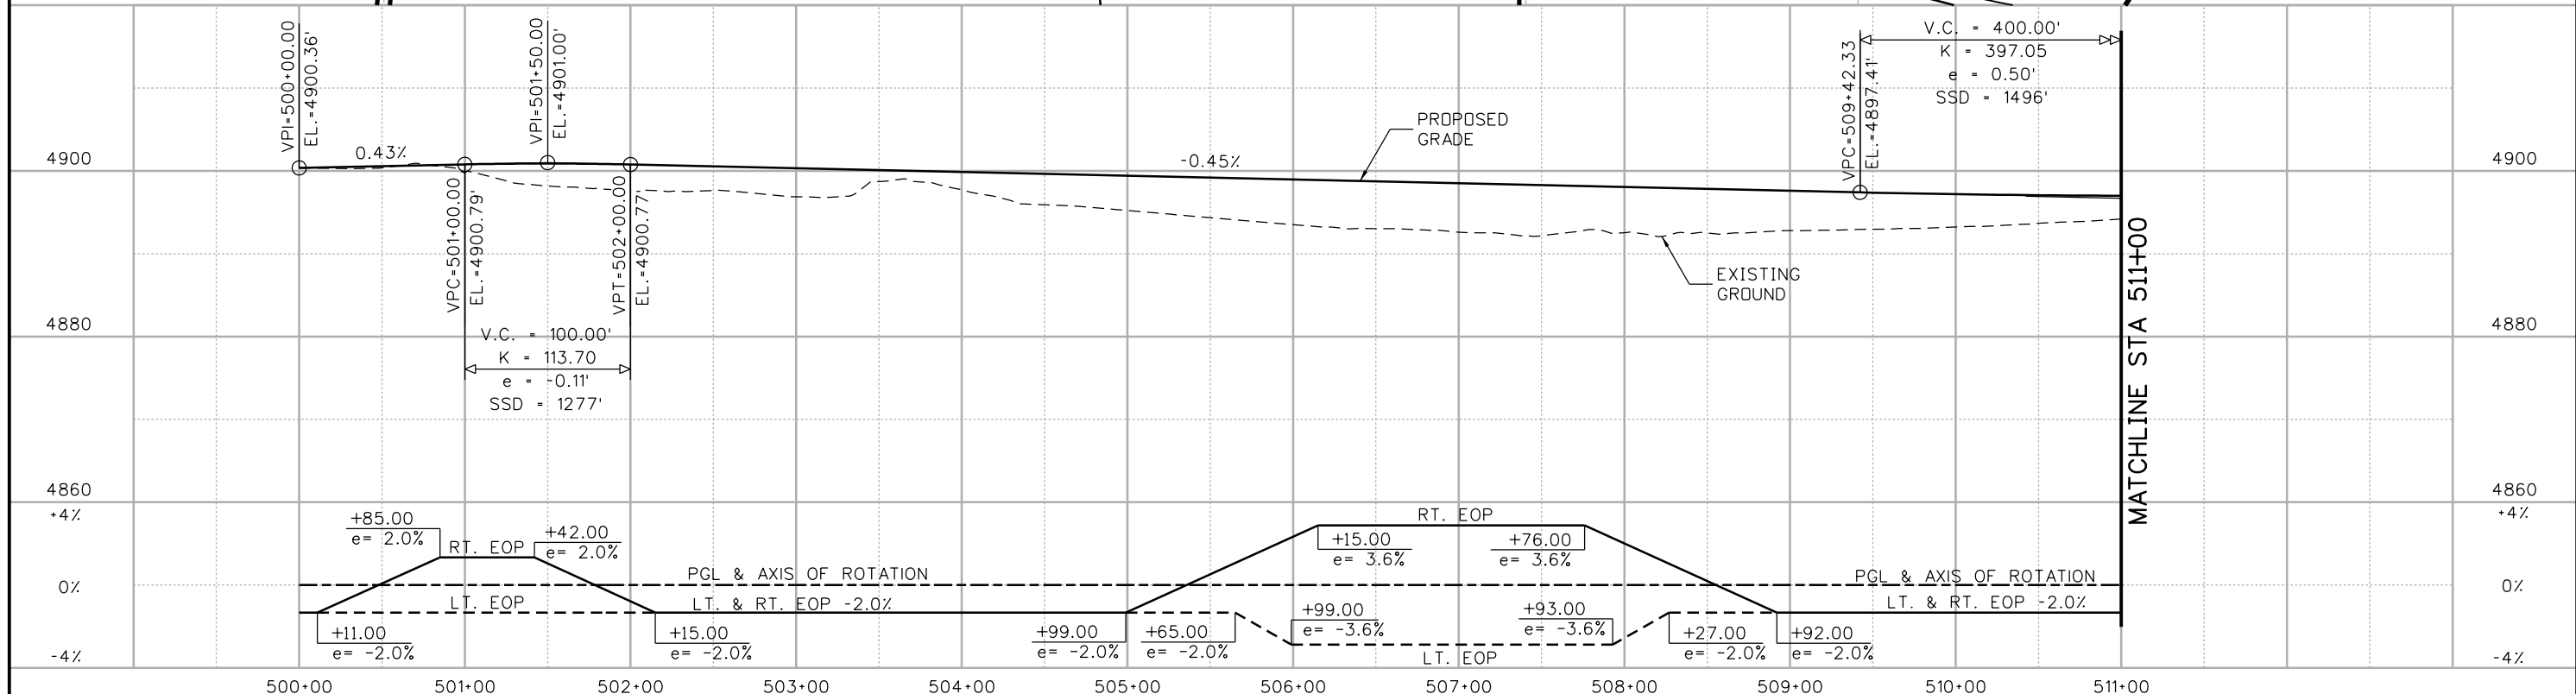

Print Date: 5/6/2016		<b>Sheet Revisions</b> Date:      Comments      Init.		<b>Colorado Department of Transportation</b>  10601 West 10th Street Greeley, CO 80634 Phone: 970-350-2148 FAX: 970-350-2163 <b>Region 4</b>		<b>As Constructed</b> No Revisions: Revised: Void:		<b>I-25/SH 392 TO SH 14 ROADWAY PLAN AND PROFILE WEST FRONTAGE ROAD</b> Designer:      ACC Detailer:      JAG Sheet Subset: ROADWAY      Structure Numbers		Project No./Code	
File Name: 18357DES_PNP_FR West013.dgn										IM 0253-221	
Horiz. Scale: 1:100      Vert. Scale:										18357	
Unit Information      Unit Leader Initials:										Sheet Number <b>223</b>	
 7604 Technology Way, Suite 400 Denver, CO 80237 Phone: (303) 221-7275 Fax: (303) 221-7276										Subset Sheets: R158 of R168	

gell7543 10:52:58 AM p:\CP-PWS-IS01.pbsj.com\PBS\JRW\Documents\Transportation\Projects\100027309 I-25 Design\Drawings\Phase 1\IR\ATKINS\18357DES\_PNP\_FR West014.dgn


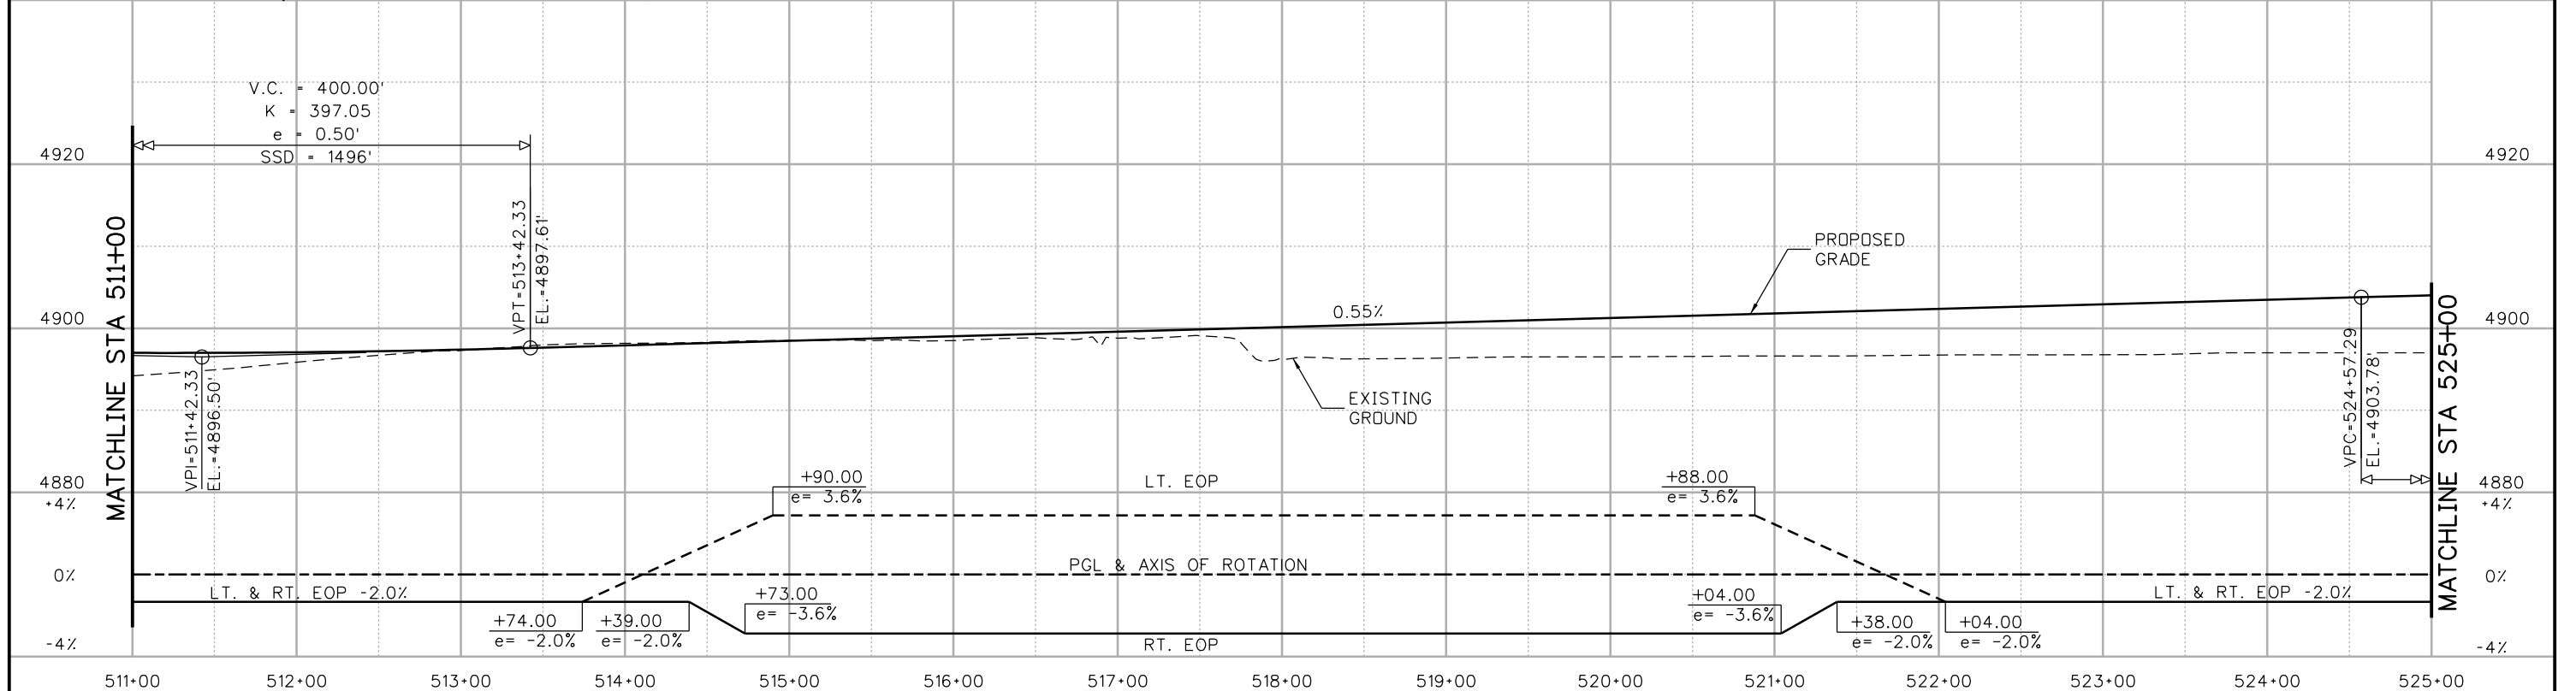
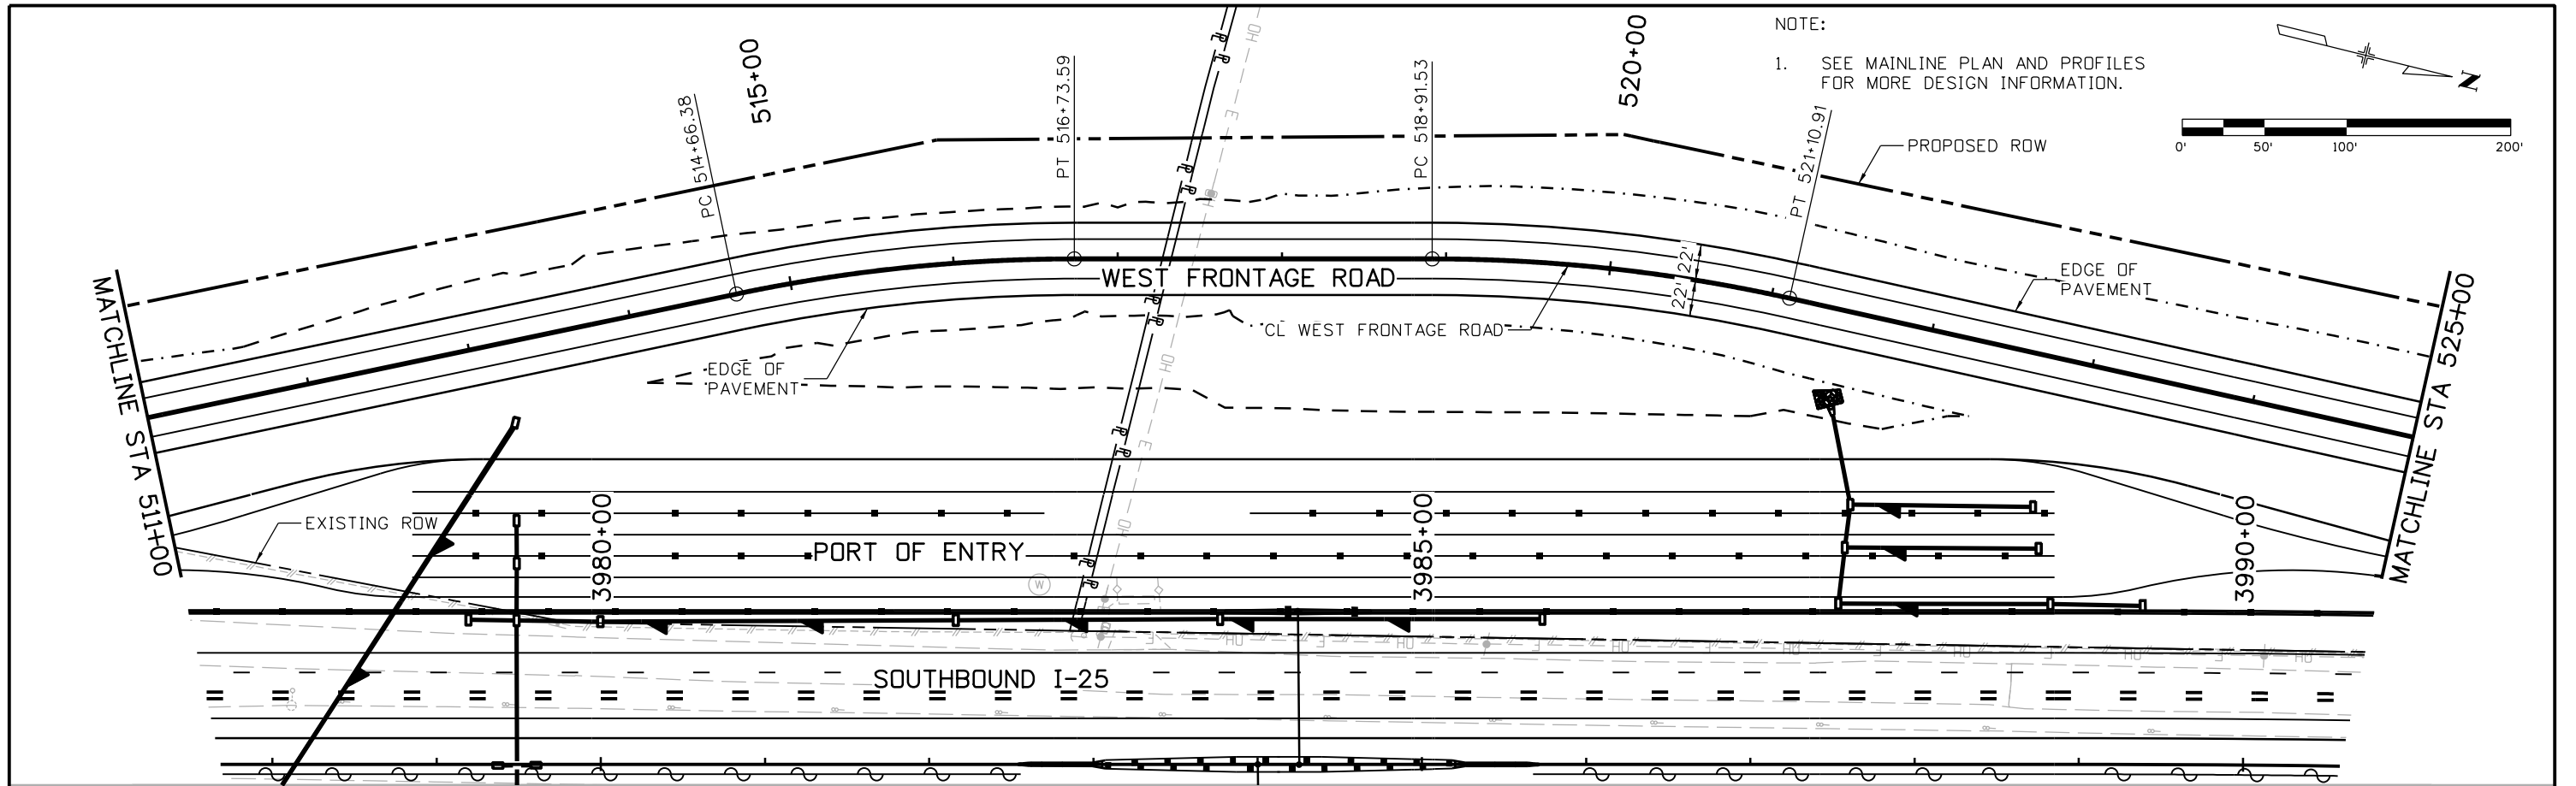


Print Date: 5/6/2016		Sheet Revisions				As Constructed		I-25/SH 392 TO SH 14 ROADWAY PLAN AND PROFILE WEST FRONTAGE ROAD		Project No./Code	
File Name: 18357DES_PNP_FR West014.dgn		Date:	Comments:	Init.		No Revisions:			IM 0253-221		
Horiz. Scale: 1:100 Vert. Scale:						Revised:	Designer: ACC	Structure Numbers	18357		
Unit Information Unit Leader Initials:						Void:	Detailer: JAG	Subset Sheets: R159 of R168	Sheet Number 224		
7604 Technology Way, Suite 400 Denver, CO 80237 Phone: (303) 221-7275 Fax: (303) 221-7276					10601 West 10th Street Greeley, CO 80634 Phone: 970-350-2148 FAX: 970-350-2163		Region 4		TJT		

gell7543 10:53:27 AM pw:\CP-PWS-IS01.pbsj.com\PBS\JRW\Documents\Transportation\Projects\100027309 I-25 Design\Drawings\Phase 1\FR\ATKINS\18357DES\_PNP\_FR West015.dgn

NOTE:

1. SEE MAINLINE PLAN AND PROFILES FOR MORE DESIGN INFORMATION.

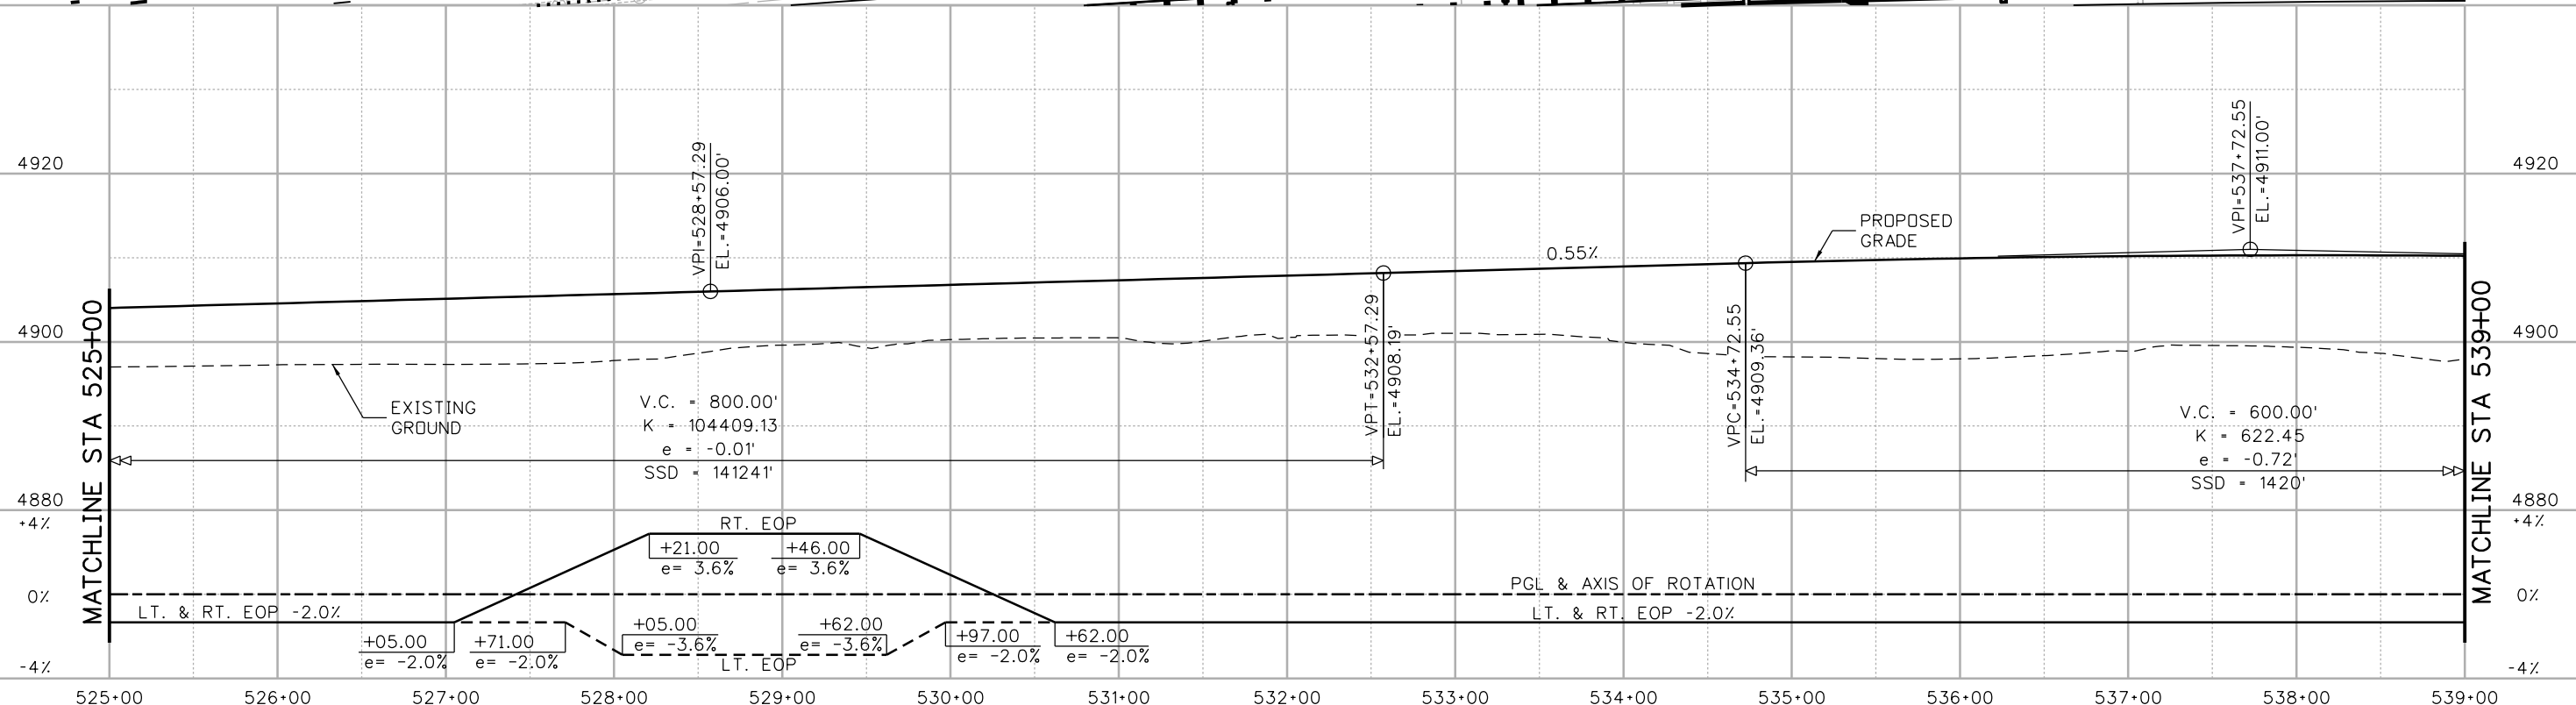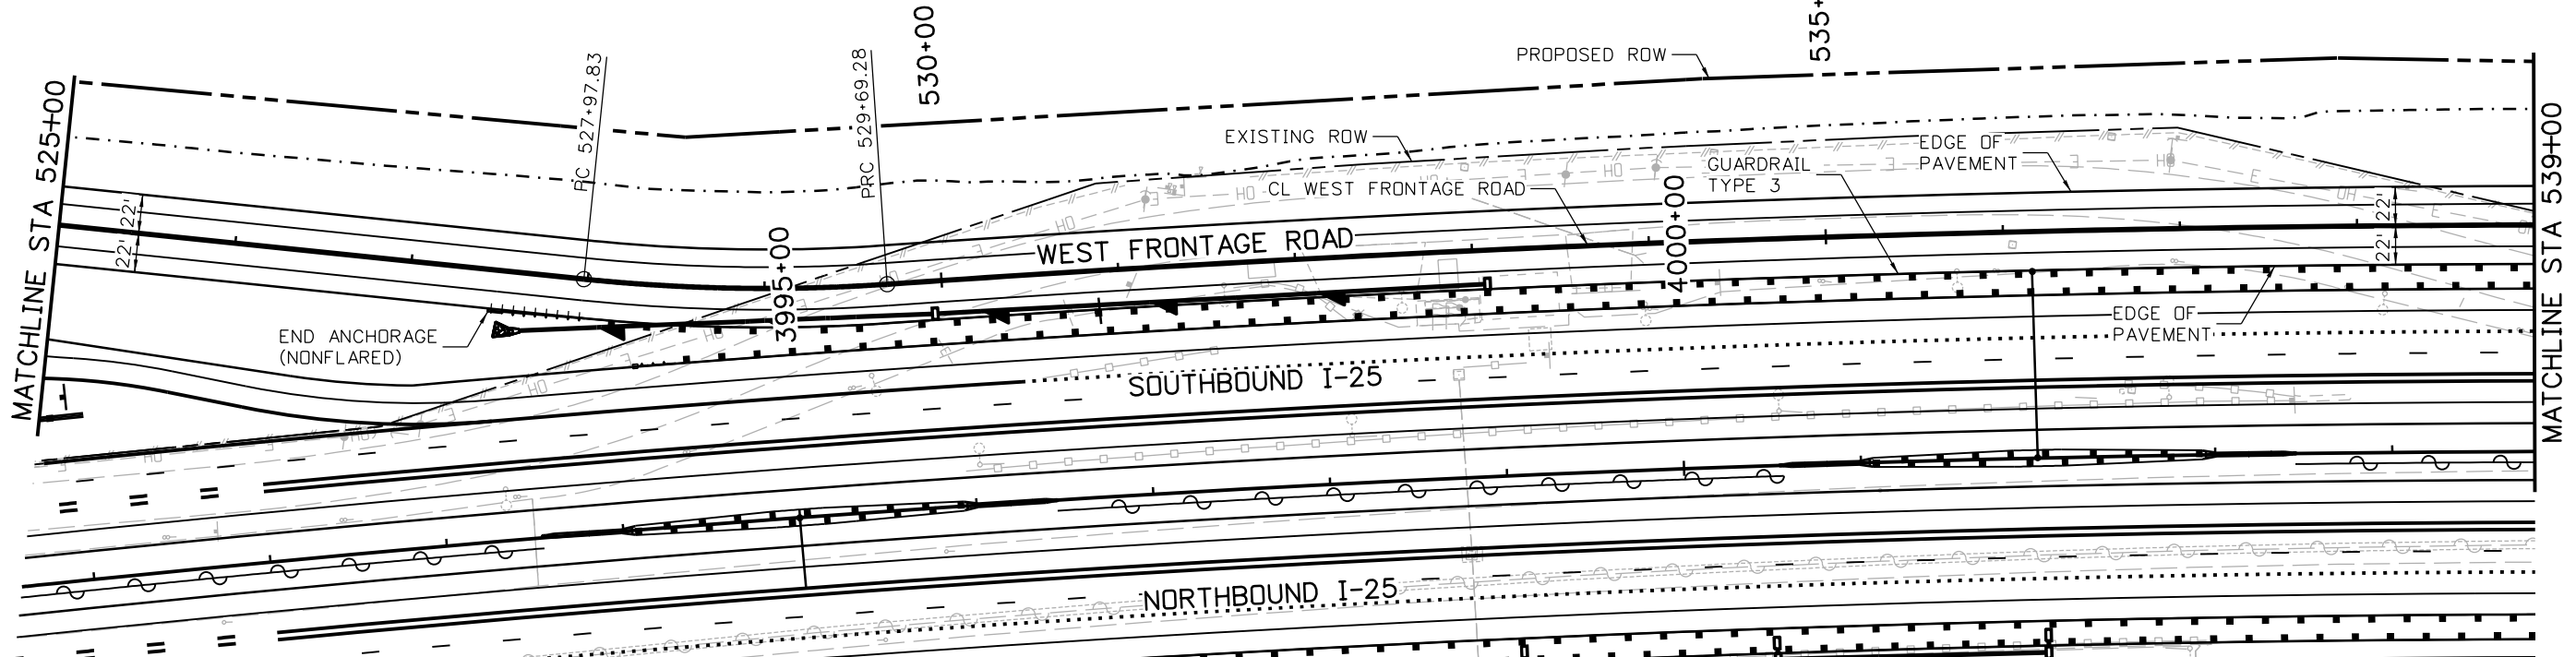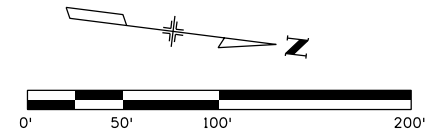

Print Date: 5/6/2016	
File Name: 18357DES_PNP_FR West015.dgn	
Horiz. Scale: 1:100	Vert. Scale:
Unit Information	Unit Leader Initials:
<b>ATKINS</b>	7604 Technology Way, Suite 400 Denver, CO 80237 Phone: (303) 221-7275 Fax: (303) 221-7276

Sheet Revisions		
Date:	Comments	Init.

Colorado Department of Transportation

10601 West 10th Street  
Greeley, CO 80634  
Phone: 970-350-2148 FAX: 970-350-2163


Region 4 **TJT**

<b>As Constructed</b>
No Revisions:
Revised:
Void:


<b>I-25/SH 392 TO SH 14 ROADWAY PLAN AND PROFILE WEST FRONTAGE ROAD</b>			
Designer:	ACC	Structure Numbers	
Detailer:	JAG	Subset Sheets:	R160 of R168
Sheet Subset: ROADWAY			

<b>Project No./Code</b>
IM 0253-221
18357
Sheet Number <b>225</b>

gell7543 10:55:53 AM p:\CP-PWS-IS01\pwsj.com\PBS\JRW\Documents\Transportation\Projects\100027309 I-25\Design\Drawings\Phase 1\FR\ATKINS\18357DES\_PNP\_FR West016.dgn

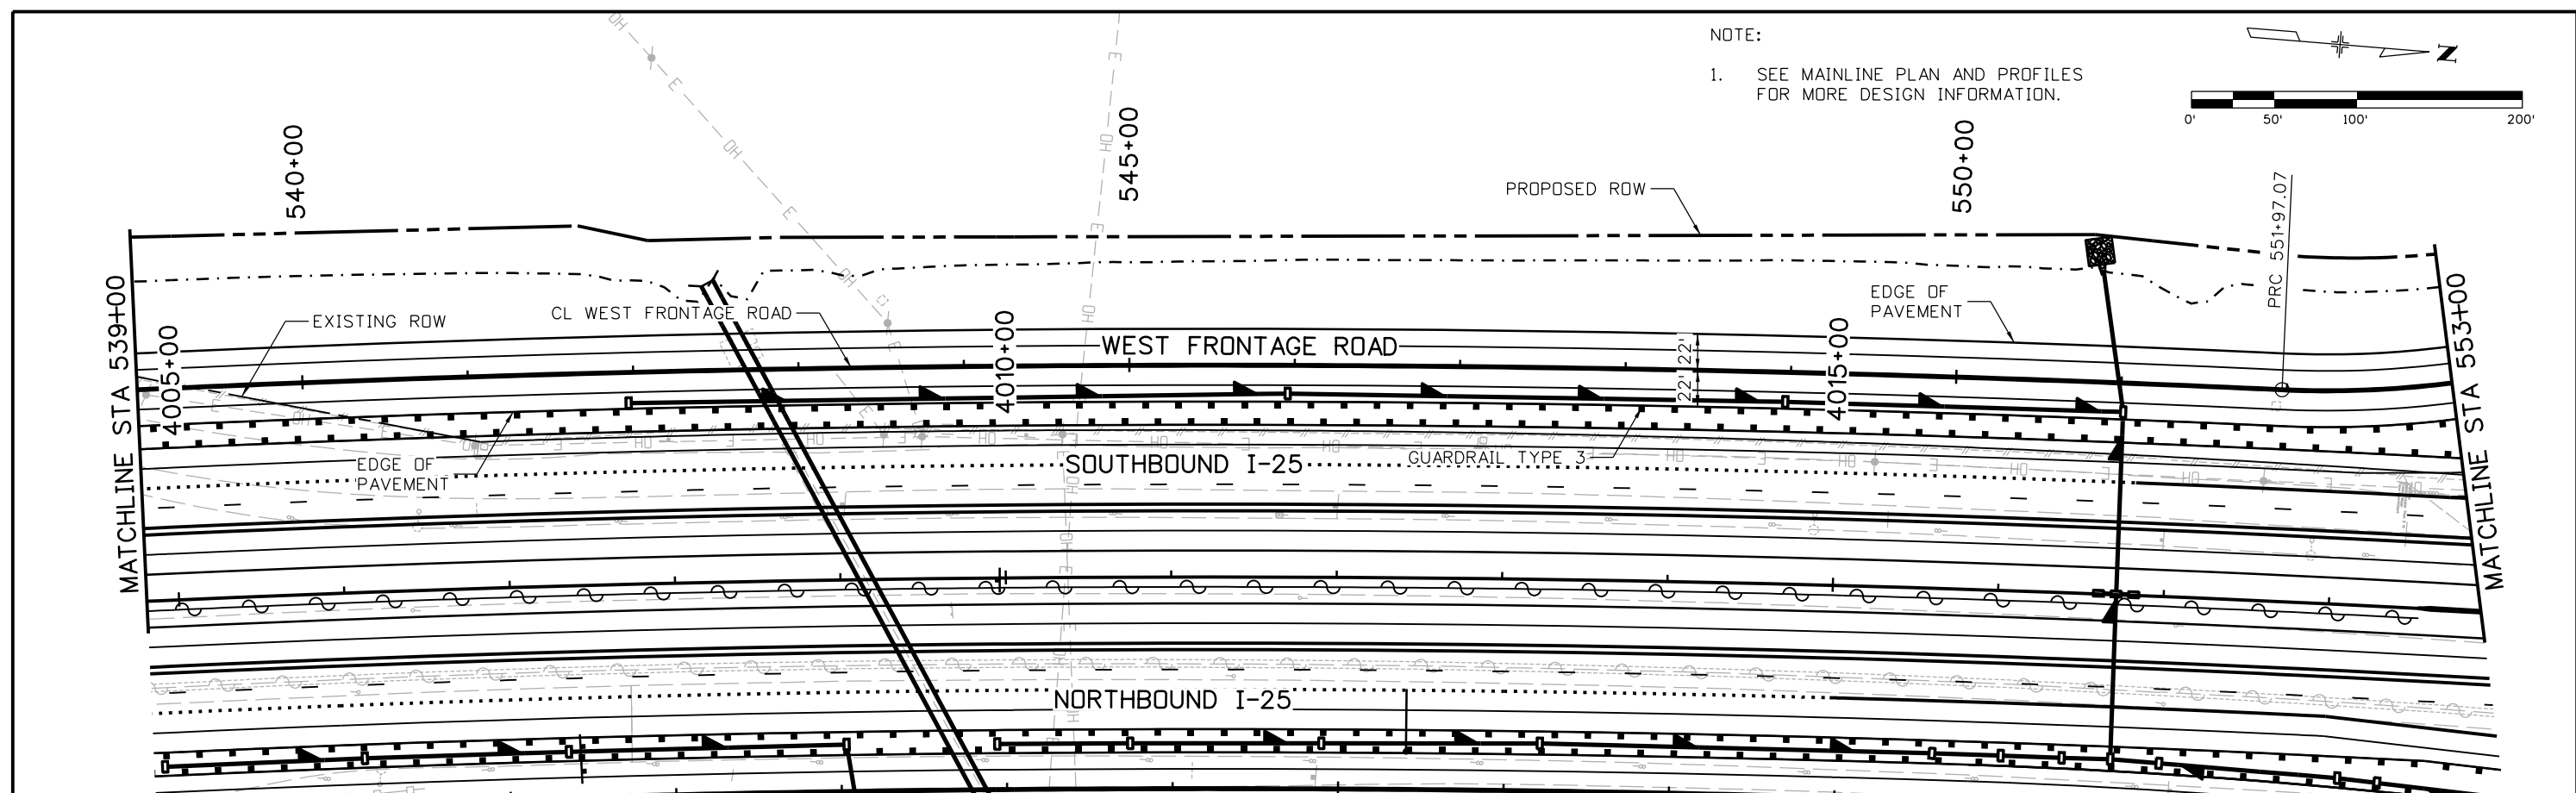


NOTE:  
1. SEE MAINLINE PLAN AND PROFILES FOR MORE DESIGN INFORMATION.

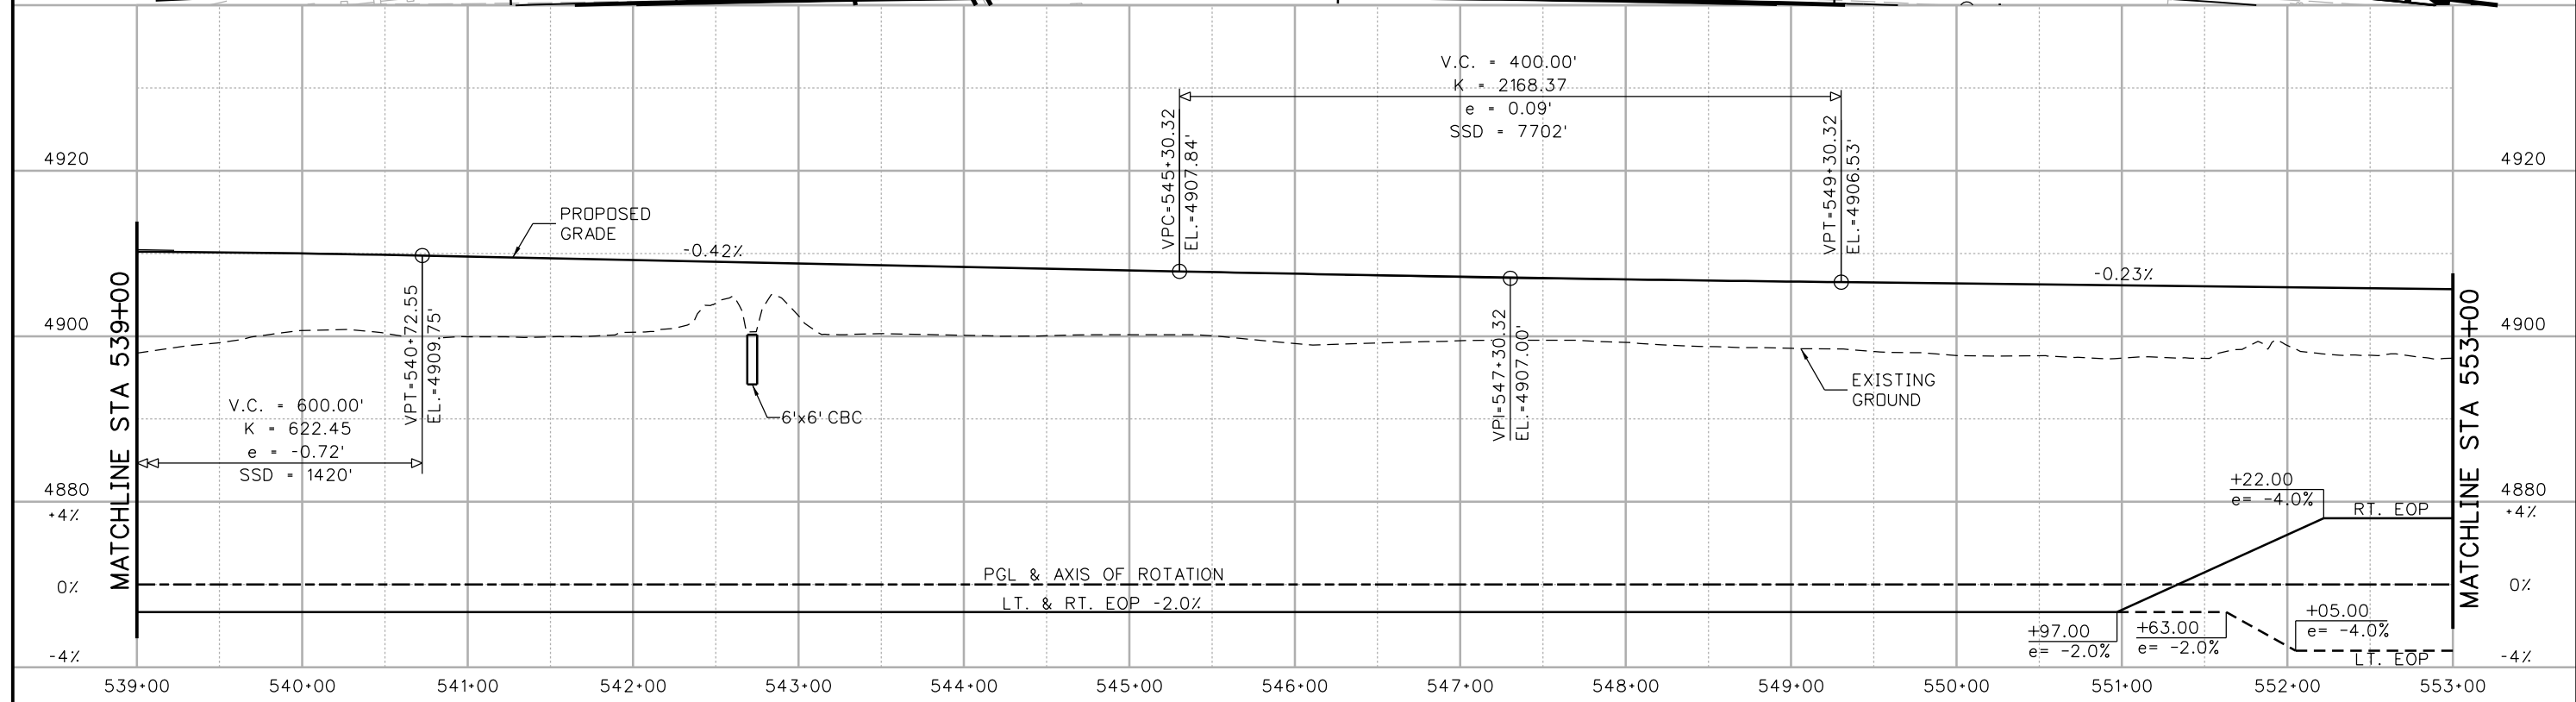


Print Date: 5/6/2016		<table border="1"> <thead> <tr> <th colspan="3">Sheet Revisions</th> </tr> <tr> <th>Date:</th> <th>Comments</th> <th>Init.</th> </tr> </thead> <tbody> <tr> <td> </td> <td> </td> <td> </td> </tr> <tr> <td> </td> <td> </td> <td> </td> </tr> </tbody> </table>		Sheet Revisions			Date:	Comments	Init.							<b>Colorado Department of Transportation</b>  10601 West 10th Street Greeley, CO 80634 Phone: 970-350-2148 FAX: 970-350-2163 <b>Region 4</b>		<b>As Constructed</b> No Revisions: Revised: Void:		<b>I-25/SH 392 TO SH 14 ROADWAY PLAN AND PROFILE WEST FRONTAGE ROAD</b>		Project No./Code	
Sheet Revisions																							
Date:	Comments	Init.																					
File Name: 18357DES_PNP_FR West016.dgn		IM 0253-221																					
Horiz. Scale: 1:100 Vert. Scale:								18357															
Unit Information Unit Leader Initials:								Sheet Number															
 7604 Technology Way, Suite 400 Denver, CO 80237 Phone: (303) 221-7275 Fax: (303) 221-7276				<b>TJT</b>		Designer: ACC Structure Numbers Detailer: JAG Sheet Subset: ROADWAY Subset Sheets: R161 of R168		<b>226</b>															



gell7543 10:54:21 AM pwr:\CP-PWS-1501.pbs\j.com\FBSJ\DWG\Documents\Transportation\Surface Transportation\Projects\100027309 I-25\Design\Drawings\Phase 1 FIR\ATKINS\_18357DES\_PNP\_FR West017.dgn

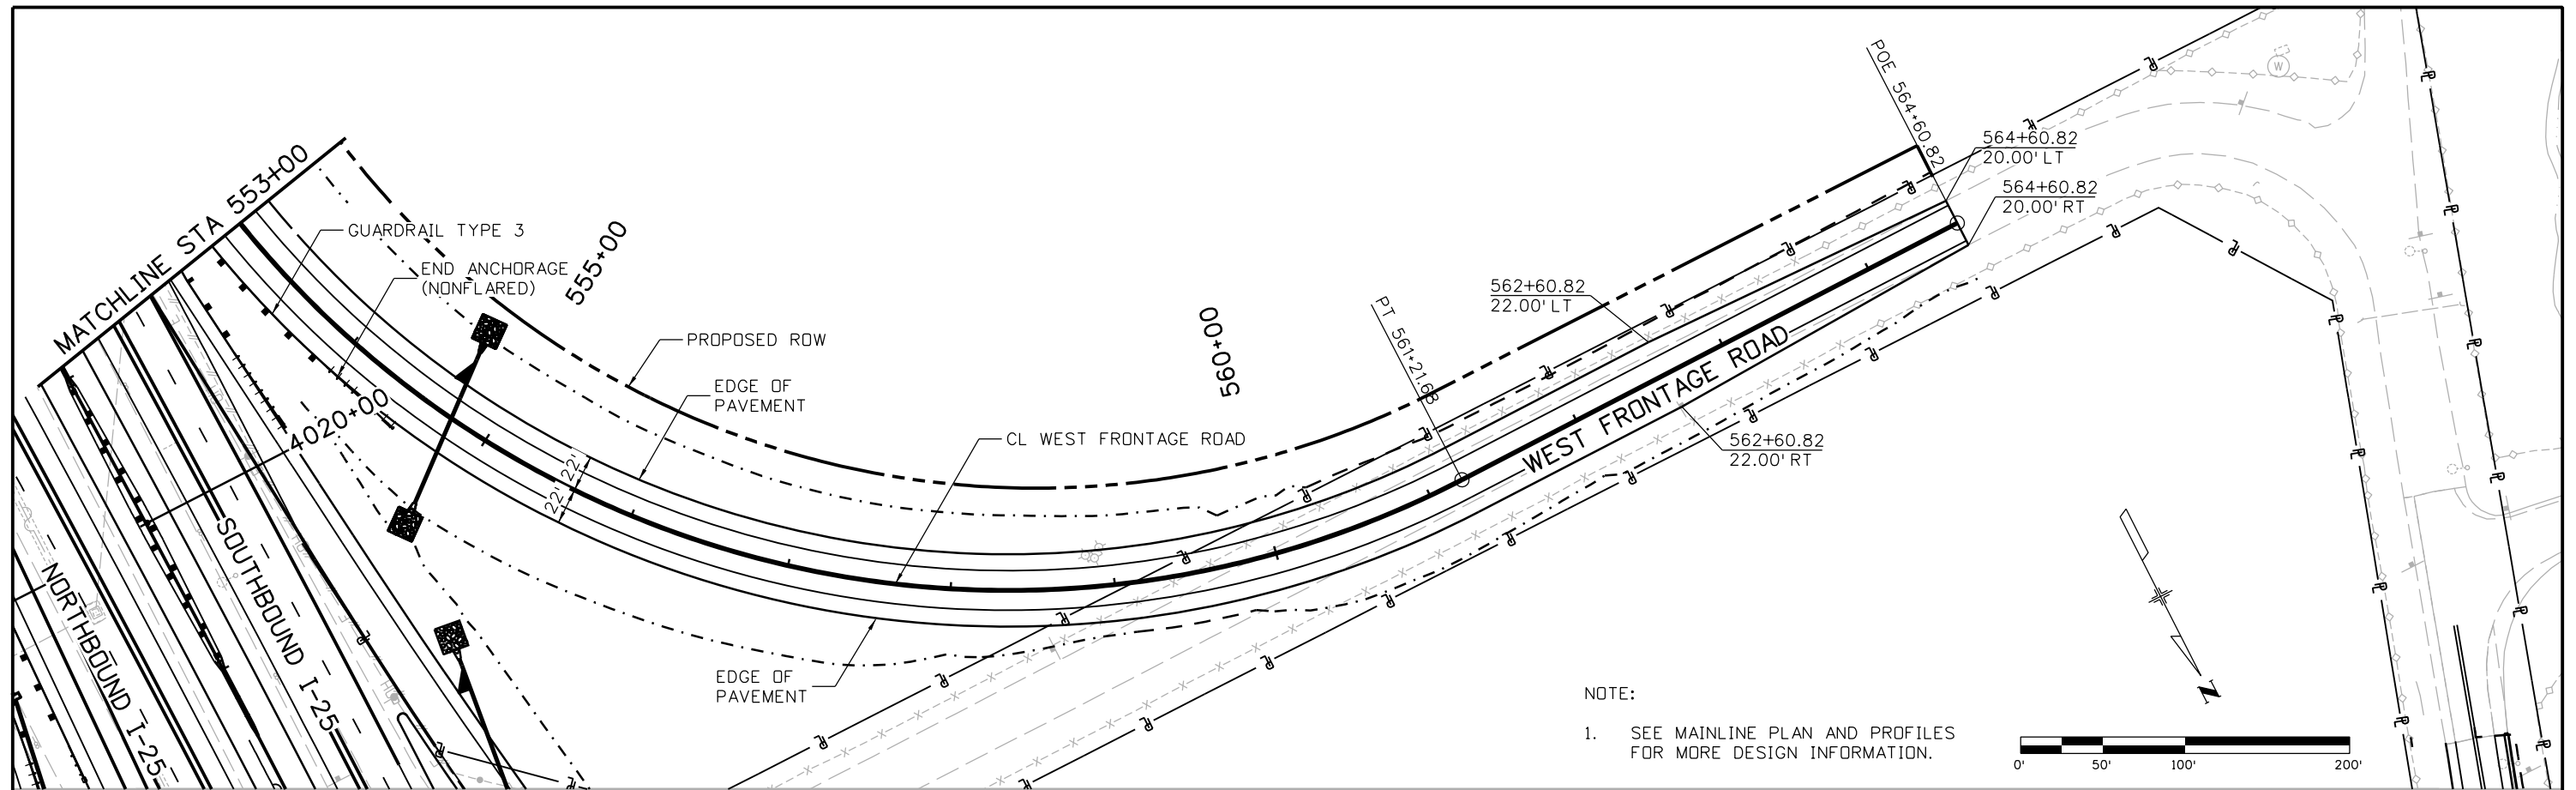

NOTE:  
1. SEE MAINLINE PLAN AND PROFILES FOR MORE DESIGN INFORMATION.

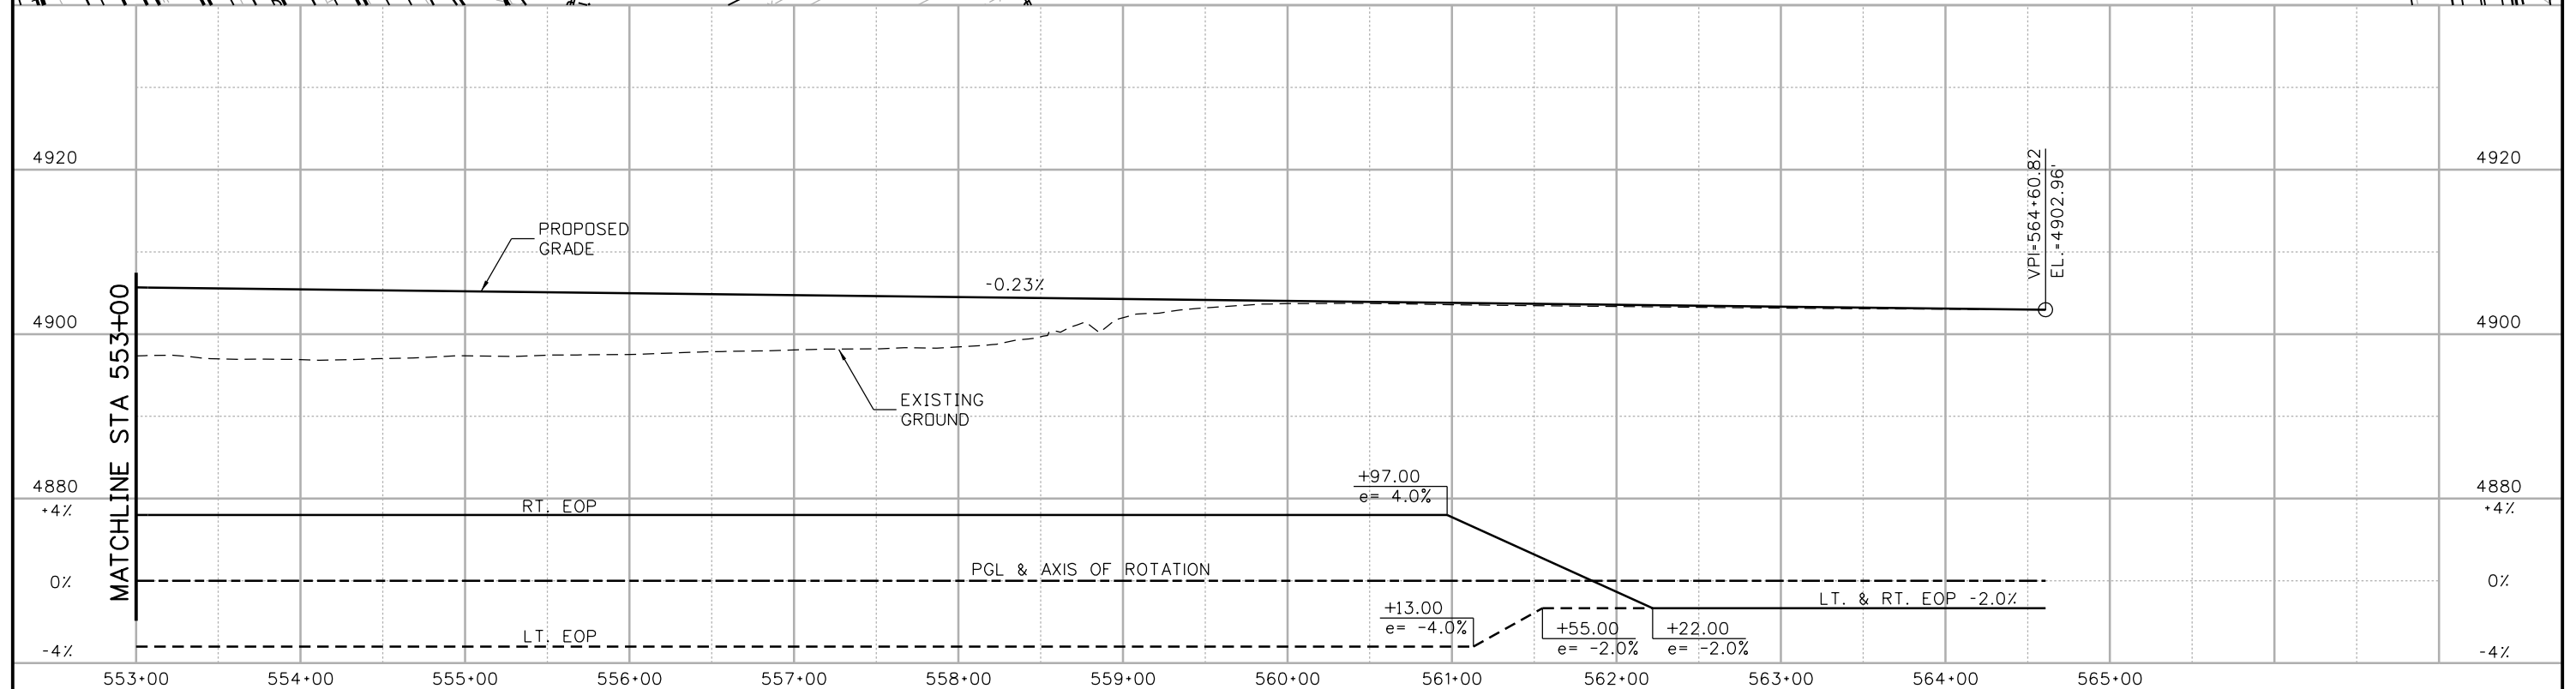

Print Date: 5/6/2016	
File Name: 18357DES_PNP_FR West017.dgn	
Horiz. Scale: 1:100	Vert. Scale:
Unit Information	Unit Leader Initials:
<b>ATKINS</b>	7604 Technology Way, Suite 400 Denver, CO 80237 Phone: (303) 221-7275 Fax: (303) 221-7276

Sheet Revisions		
Date:	Comments	Init.

**Colorado Department of Transportation**



10601 West 10th Street  
Greeley, CO 80634  
Phone: 970-350-2148 FAX: 970-350-2163

**Region 4** **TJT**

<b>As Constructed</b>
No Revisions:
Revised:
Void:

<b>I-25/SH 392 TO SH 14 ROADWAY PLAN AND PROFILE WEST FRONTAGE ROAD</b>			
Designer:	ACC	Structure Numbers	
Detailer:	JAG	Subset Sheets:	R162 of R168
Sheet Subset: ROADWAY			

<b>Project No./Code</b>
IM 0253-221
18357
Sheet Number <b>227</b>

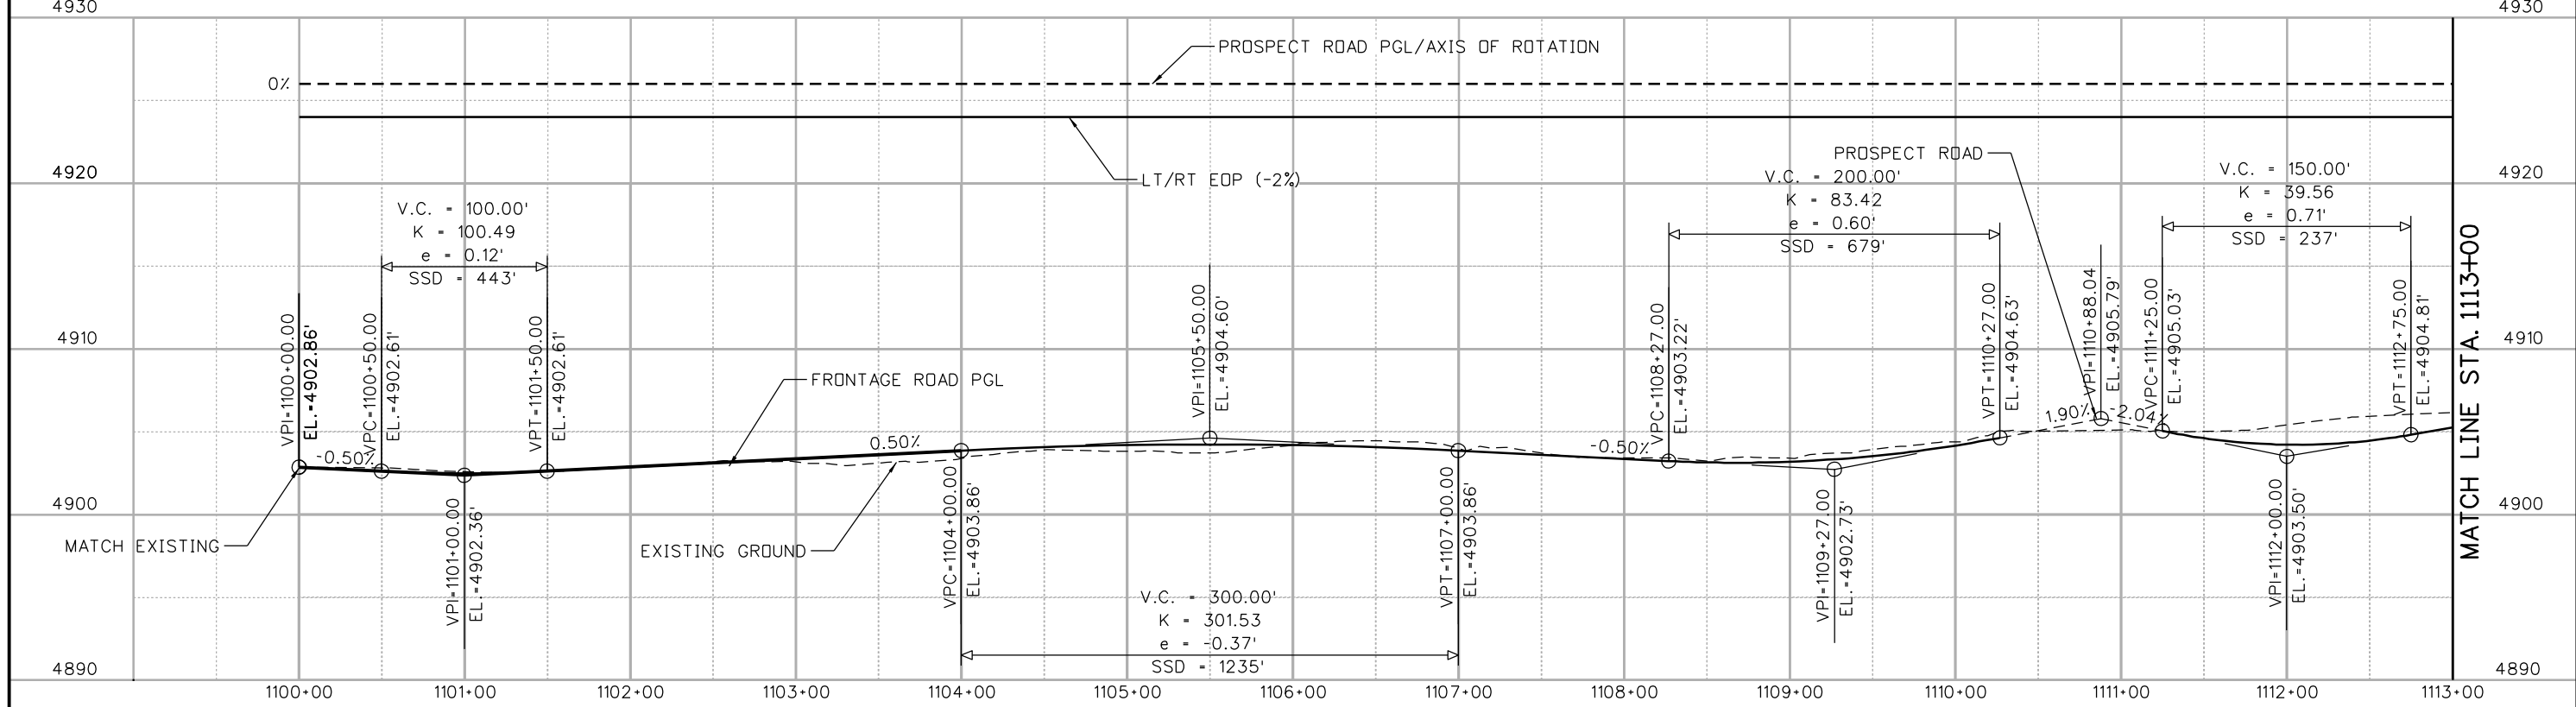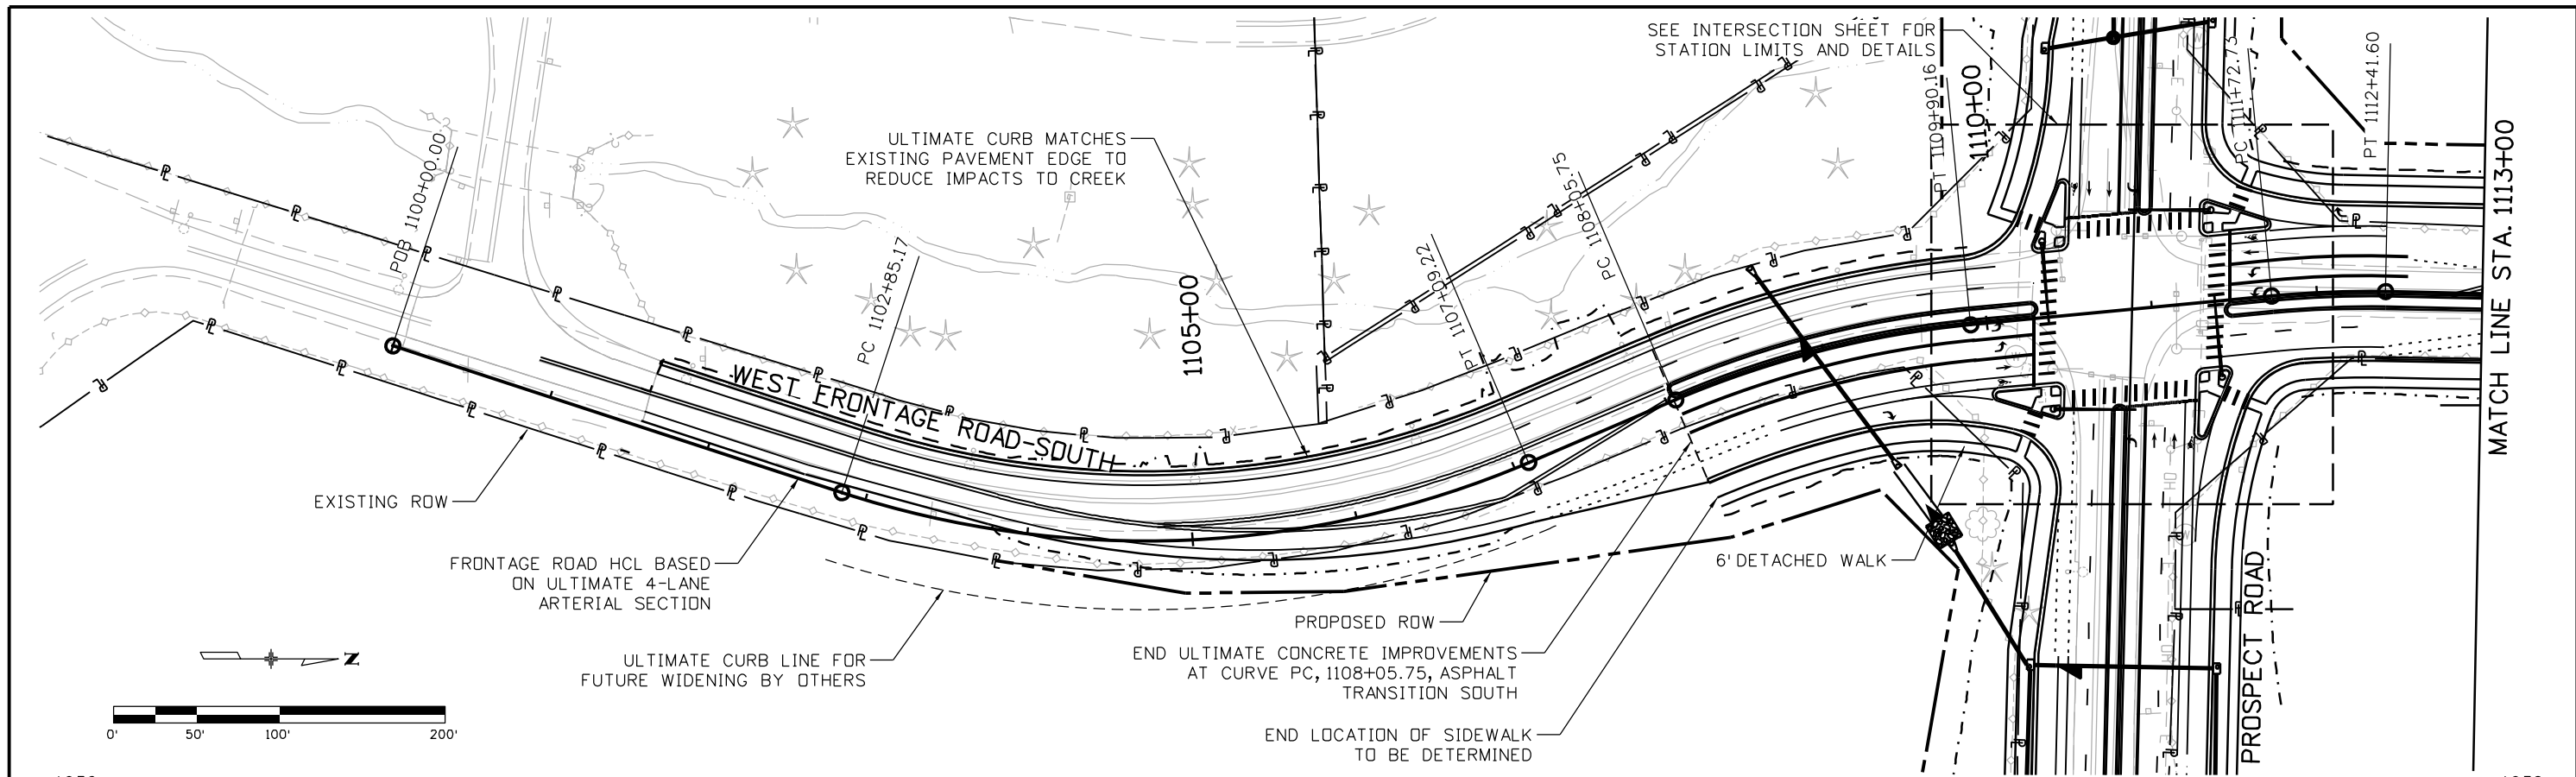

charlie.lim  
 5/11/2016 10:08:21 AM  
 c:\pwwork\pjs\pw1\charlie.lim\dms84694\18357DES\_PNP\_Prospect\_FR WEST001.dgn  
 DGN MODEL:CDOT Default

Print Date: 5/11/2016  
 File Name: 18357DES\_PNP\_Prospect\_FR WEST001.dgn  
 Horiz. Scale: 1:100 Vert. Scale: As Noted

Sheet Revisions		
Date:	Comments	Init.

Colorado Department of Transportation  
 10601 West 10th Street  
 Greeley, CO 80634  
 Phone: 970-350-2148 FAX: 970-350-2163  
 Region 4 TJT



As Constructed
No Revisions:
Revised:
Void:

I-25/SH 392 TO SH 14  
 PLAN AND PROFILE  
 PROSPECT ROAD/WEST FRONTAGE ROAD

Designer: DRW	Structure Numbers
Detailer: CCL	
Sheet Subset: ROADWAY	
Subset Sheets: R163 of R168	

Project No./Code
IM 0253-221
18357
Sheet Number 228



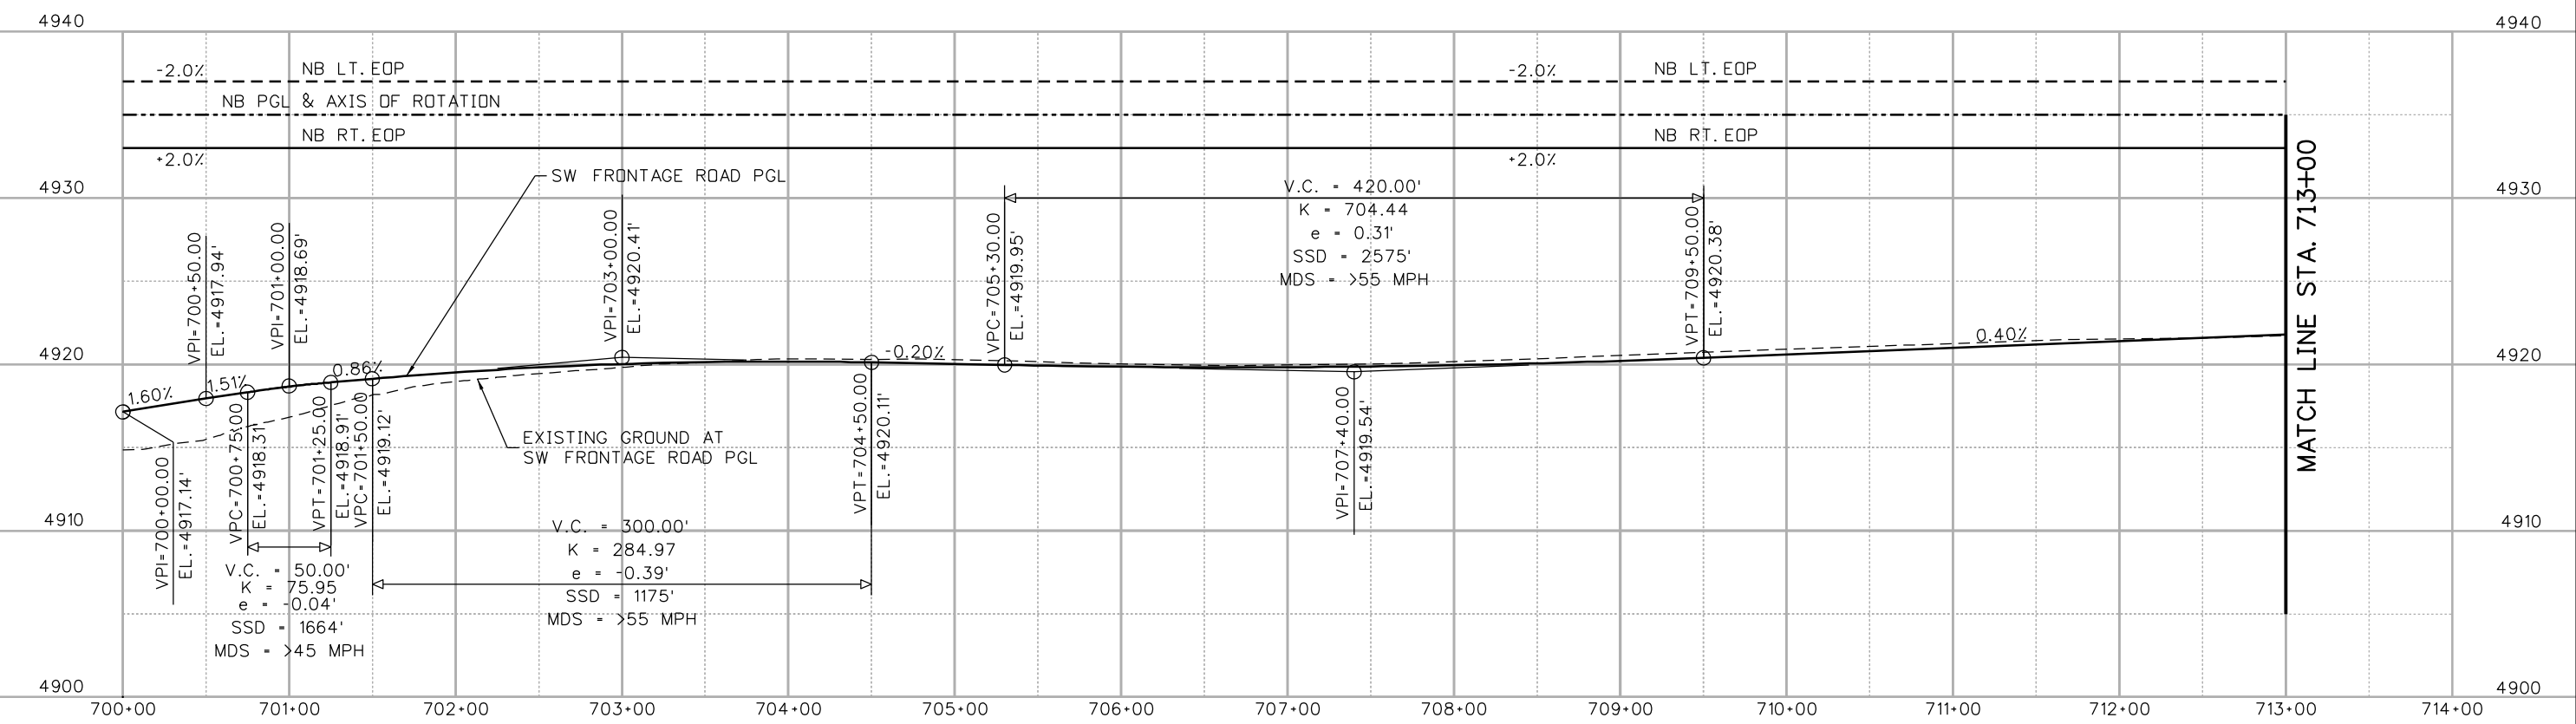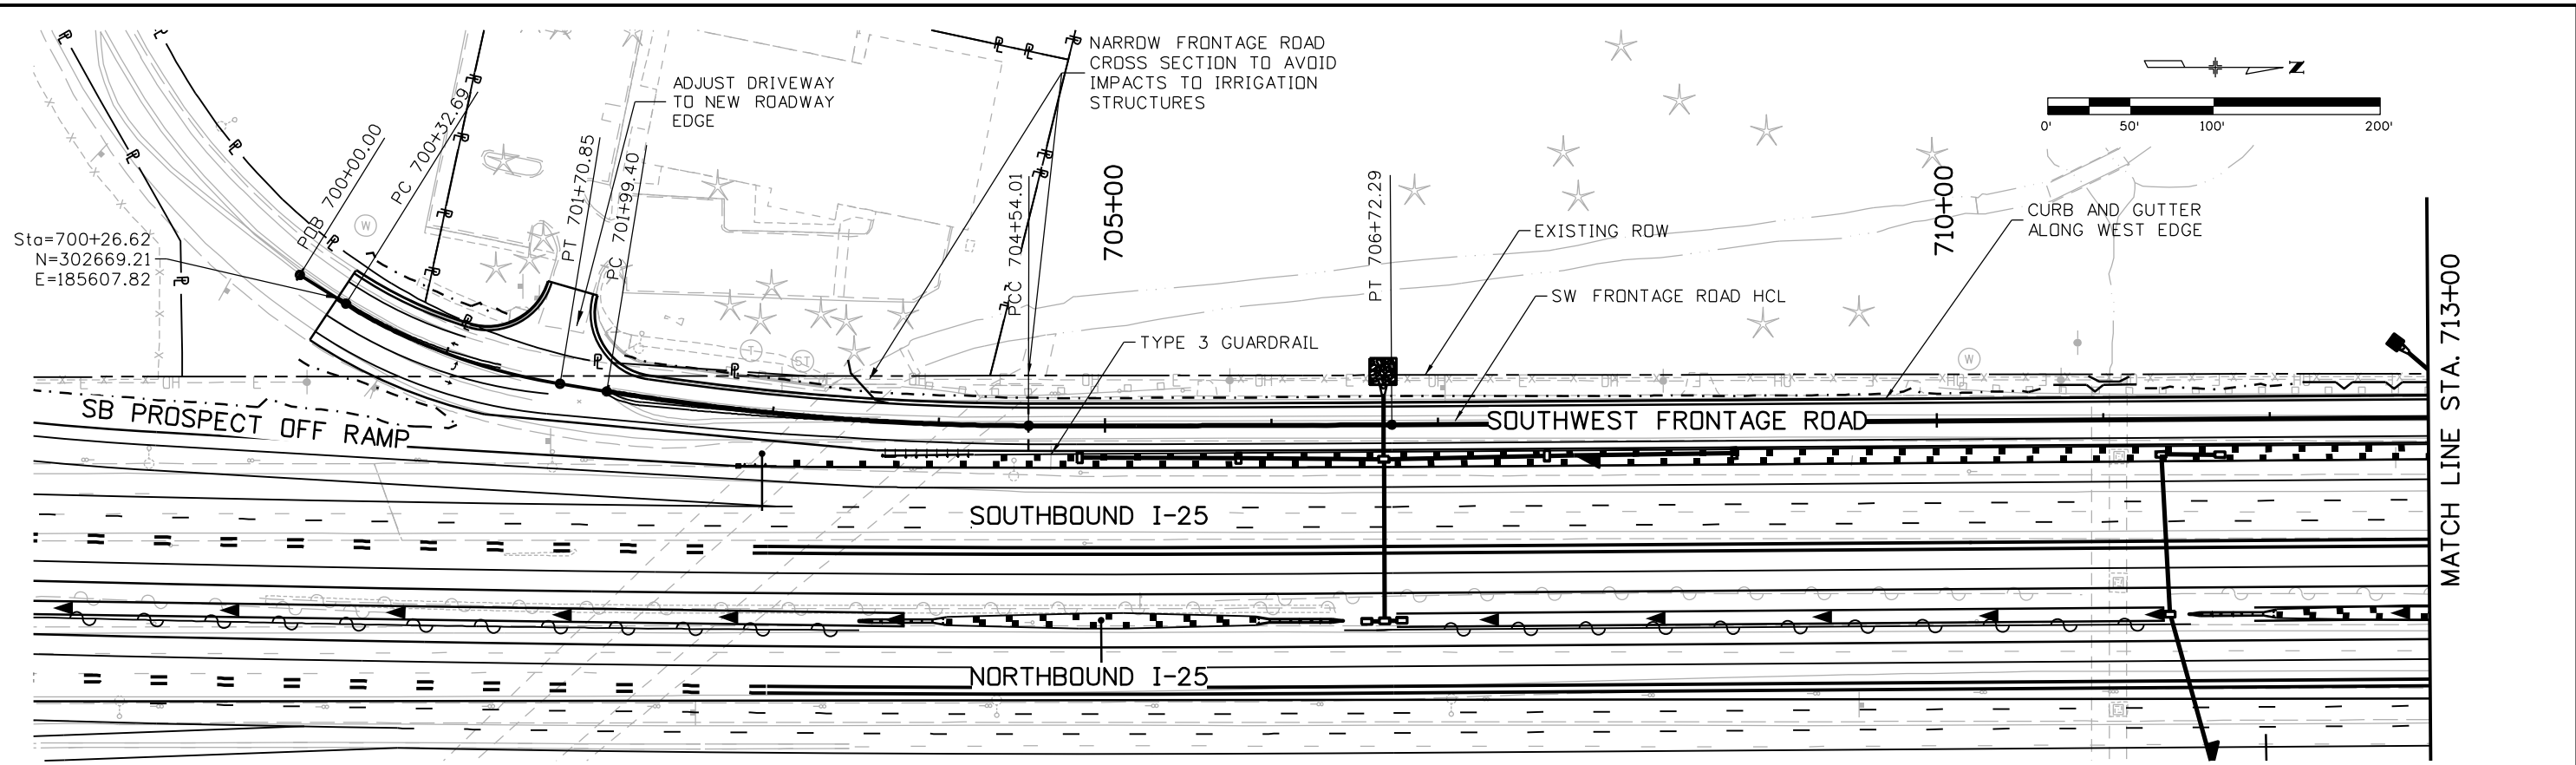

5/11/2016 10:36:13 AM  
 c:\pwwork\pjs\pw1\charlie.lim\dms84694\18357DES\_PNP\_SH14\_FR\_SW001.dgn  
 DGN\_MODEL\_CDOT\_Default

Print Date: 5/11/2016  
 File Name: 18357DES\_PNP\_SH14\_FR\_SW001.dgn  
 Horiz. Scale: 1:100      Vert. Scale: As Noted

**TSIOUVARAS SIMMONS HOLDERNES**  
 CONSULTING ENGINEERS

Sheet Revisions		
Date:	Comments	Init.

**Colorado Department of Transportation**

10601 West 10th Street  
 Greeley, CO 80634  
 Phone: 970-350-2148 FAX: 970-350-2163

**Region 4**      **TJT**

<b>As Constructed</b>
No Revisions:
Revised:
Void:



**I-25/SH 392 TO SH 14  
 PLAN AND PROFILE  
 SH 14 - SW FRONTAGE ROAD**

Designer: DRW      Structure Numbers  
 Detailer: CCL

Sheet Subset: ROADWAY      Subset Sheets: R165 of R168

<b>Project No./Code</b>
IM 0253-221
18357
Sheet Number <b>230</b>



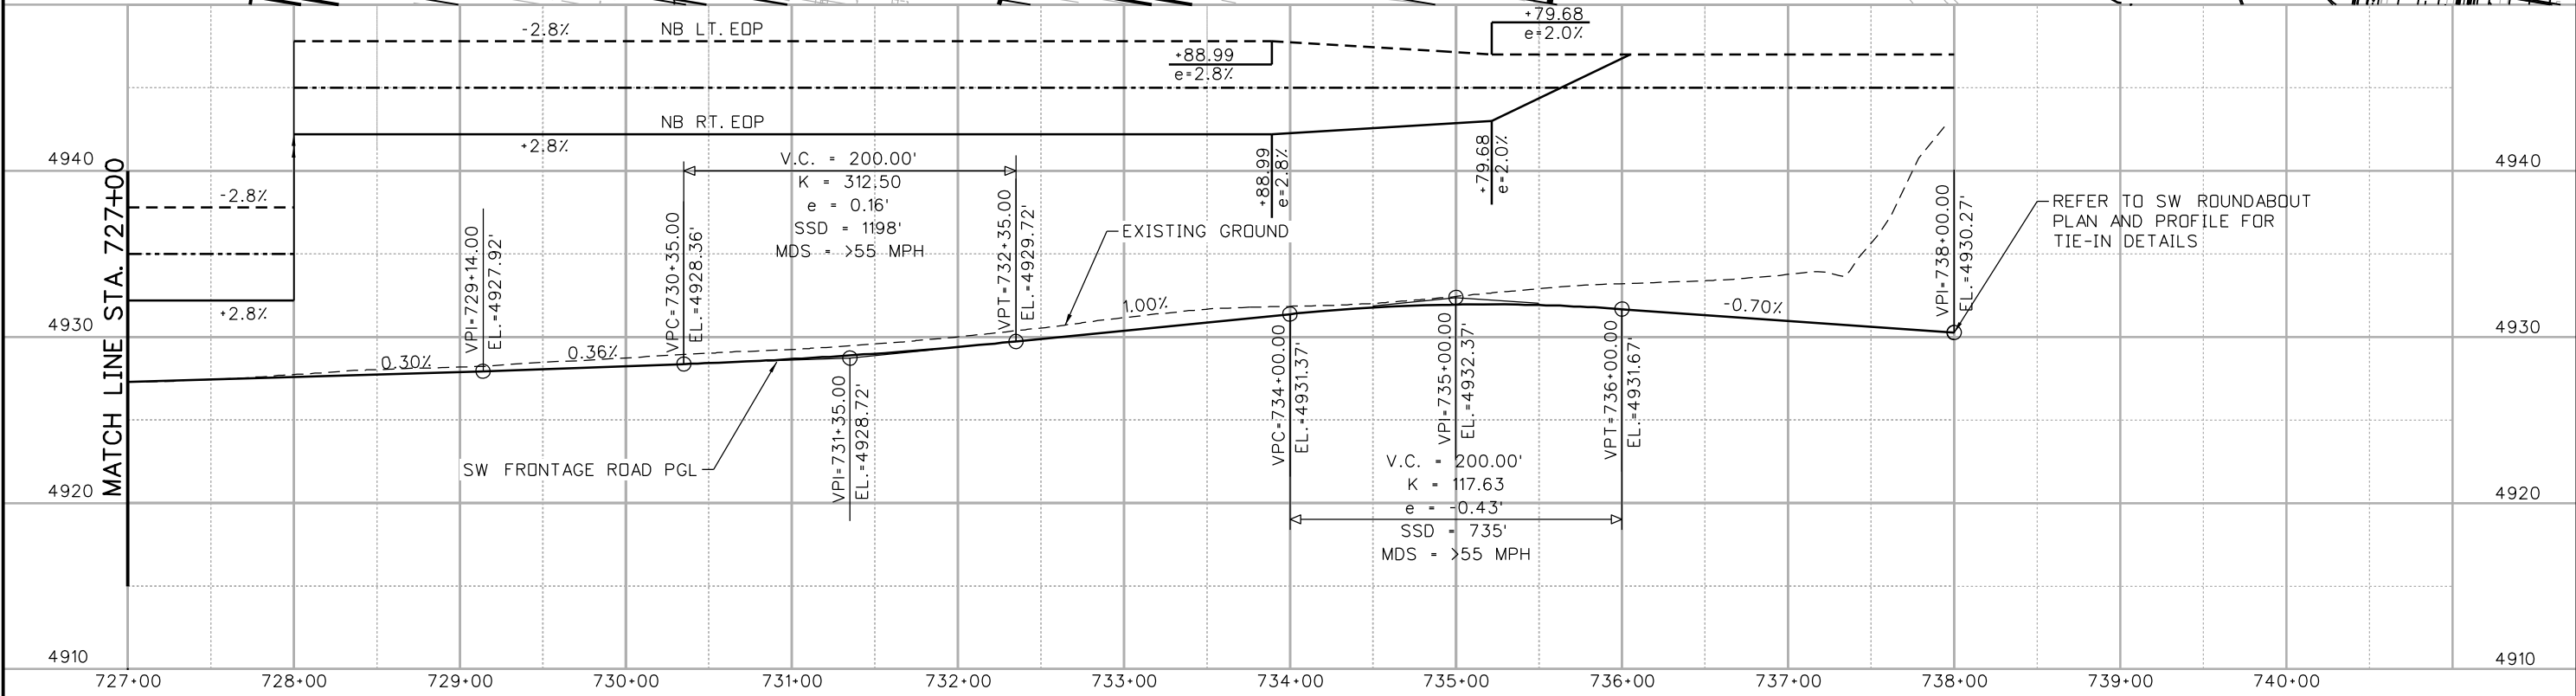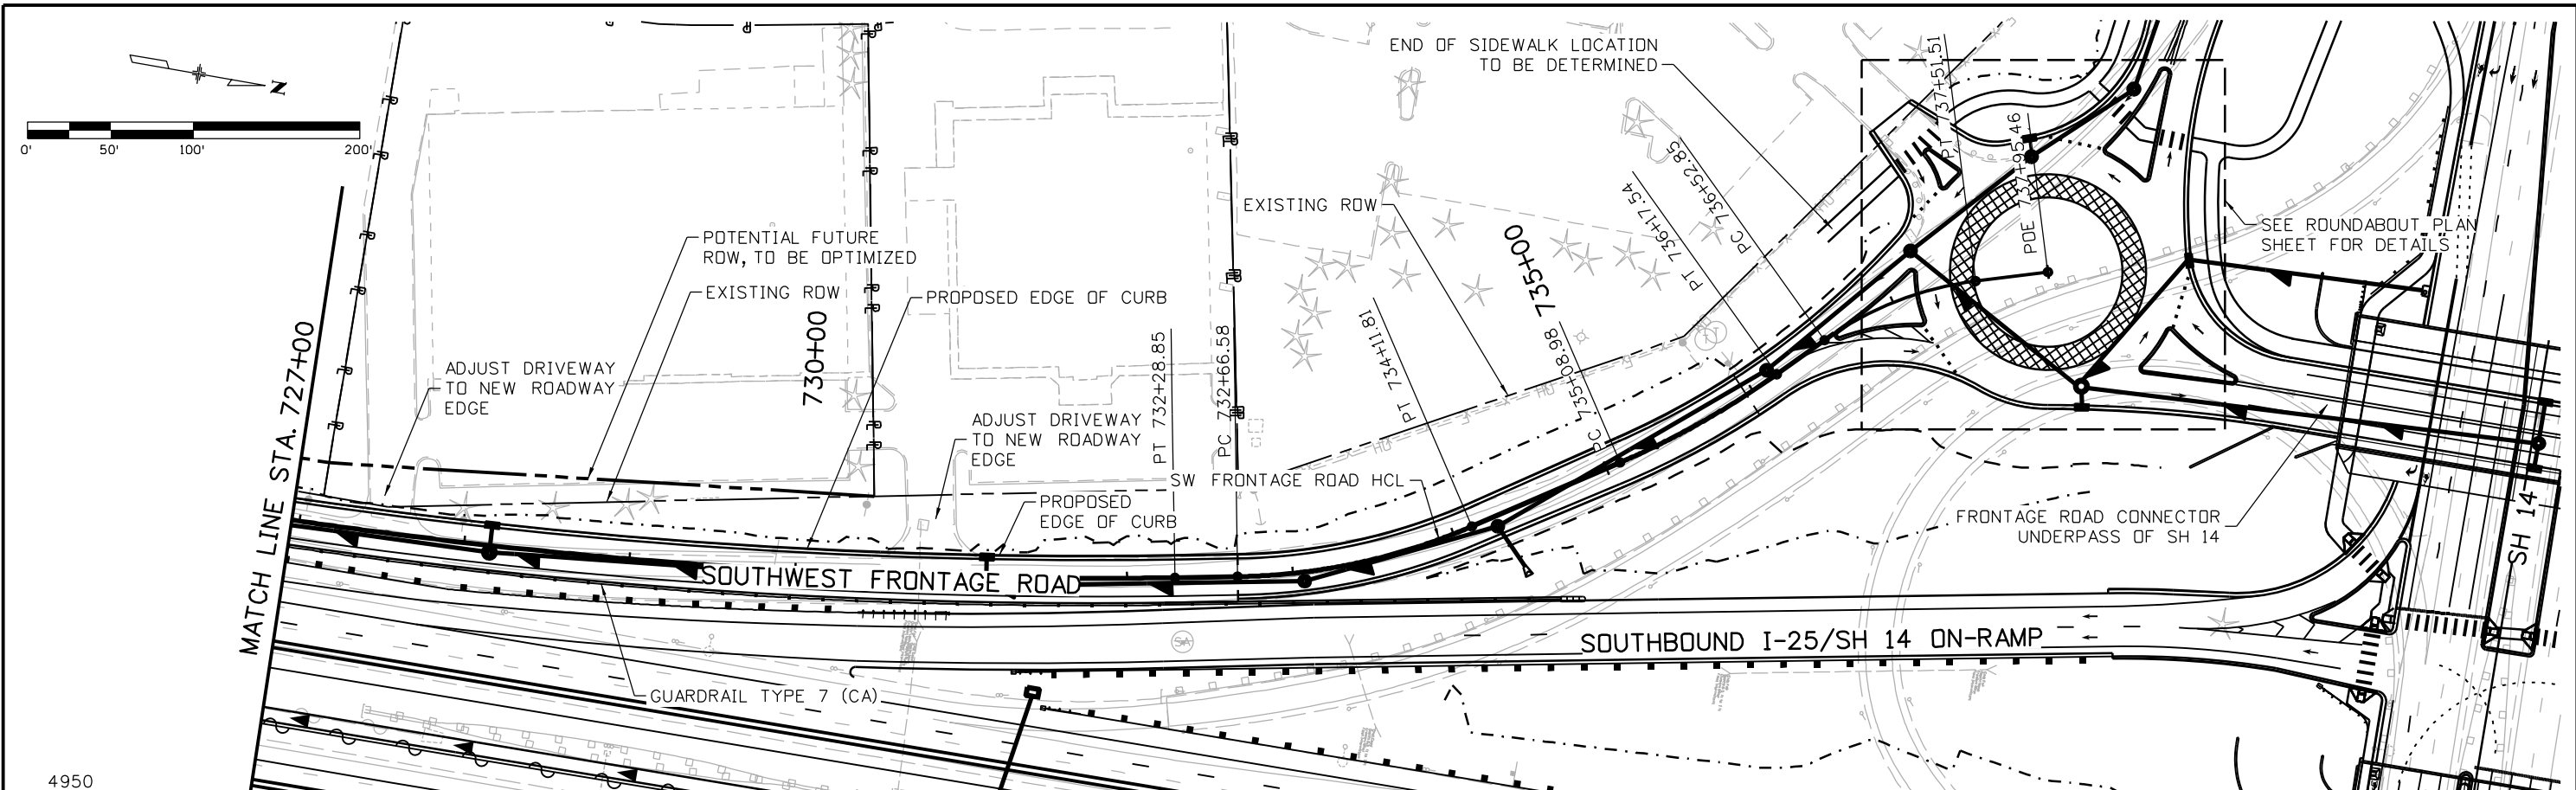

5/11/2016 10:45:22 AM  
 c:\pwwork\pjs\1\charlie.ltm\dms84694\18357DES\_PNP\_SH14\_FR\_SW003.dgn  
 DGN\_MODEL\_CDOT\_Default

Print Date: 5/11/2016  
 File Name: 18357DES\_PNP\_SH14\_FR\_SW003.dgn  
 Horiz. Scale: 1:100      Vert. Scale: As Noted

Sheet Revisions		
Date:	Comments	Init.

**Colorado Department of Transportation**  
  
 10601 West 10th Street  
 Greeley, CO 80634  
 Phone: 970-350-2148    FAX: 970-350-2163  
**Region 4**      **TJT**

As Constructed
No Revisions:
Revised:
Void:

**I-25/SH 392 TO SH 14**  
**PLAN AND PROFILE**  
**SH 14 - SW FRONTAGE ROAD**


Designer: DRW	Structure Numbers
Detailer: CCL	
Sheet Subset: ROADWAY	
Subset Sheets: R167 of R168	

Project No./Code
IM 0253-221
18357
Sheet Number <b>232</b>






gell7543 12:06:11 PM p:\CP-PWS-1501.pbs\j.com\PBS\J\Documents\Transportation\Surface Transportation\Projects\100027309 I-25-Hydraulics\Drawings\Phase 1\I-25Mainline001.dgn

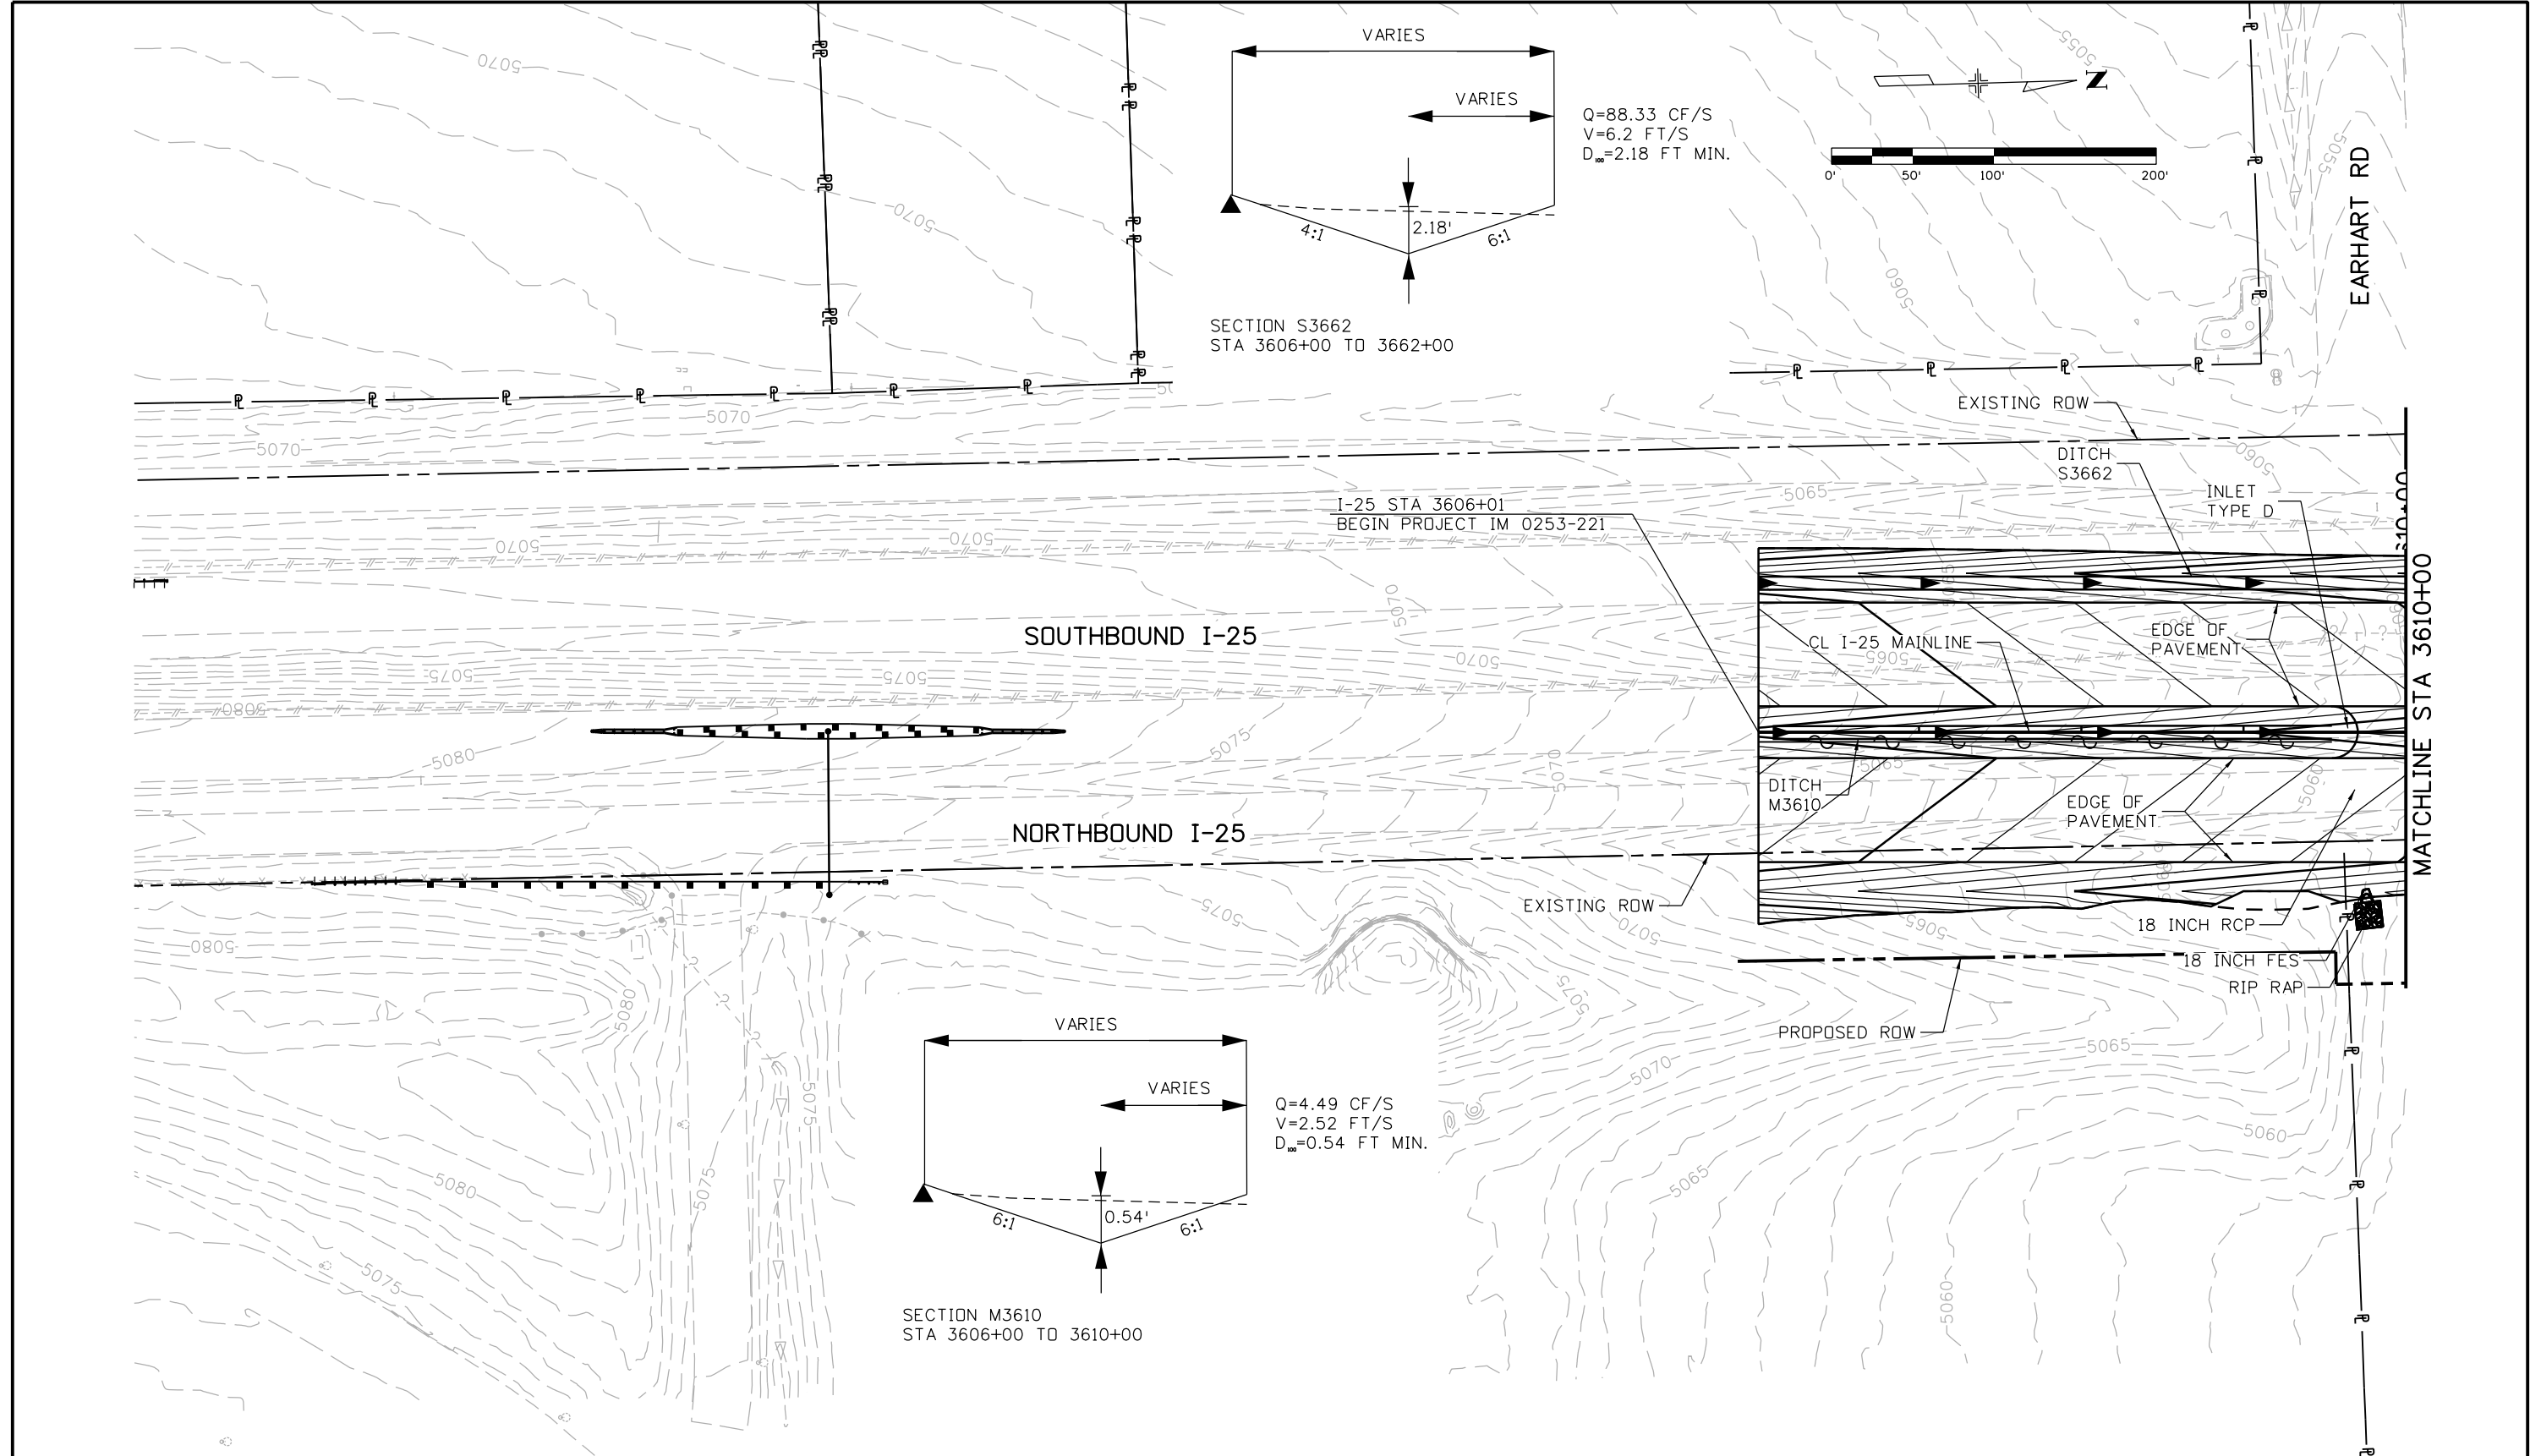

Print Date: 5/9/2016	0000	<b>Sheet Revisions</b>			<b>Colorado Department of Transportation</b>  10601 West 10th Street Greeley, CO 80634 Phone: 970-350-2148 FAX: 970-350-2163 <b>Region 4</b>	<b>As Constructed</b>		<b>I-25/SH 392 TO SH 14 GRADING AND DRAINAGE PLAN I-25 MAINLINE</b>		<b>Project No./Code</b>	
File Name: 18357HYDR_Plan_I-25Mainline001.dgn		Date:	Comments:	Init.:		No Revisions:	Designer: AIC	Structure Numbers:	IM 0253-221		
Horiz. Scale: 1:100 Vert. Scale:						Revised:	Detailer: TRL		18357		
Unit Information Unit Leader Initials:						Void:	Sheet Subset: DRAINAGE	Subset Sheets: D1 of D85	Sheet Number <b>234</b>		
<b>ATKINS</b> 7604 Technology Way, Suite 400 Denver, CO 80237 Phone: (303) 221-7275 Fax: (303) 221-7276					<b>TJT</b>						




gell7543 12:06:32 PM p:\CP-PWS-IS01\pws\Documents\Transportation\Surface Transportation\Projects\100027309 1-25\Hydraulics\Drawings\Phase 1 FIR\ATKINS\_18357HYDR\_Plan\_I-25Mainline002.dgn

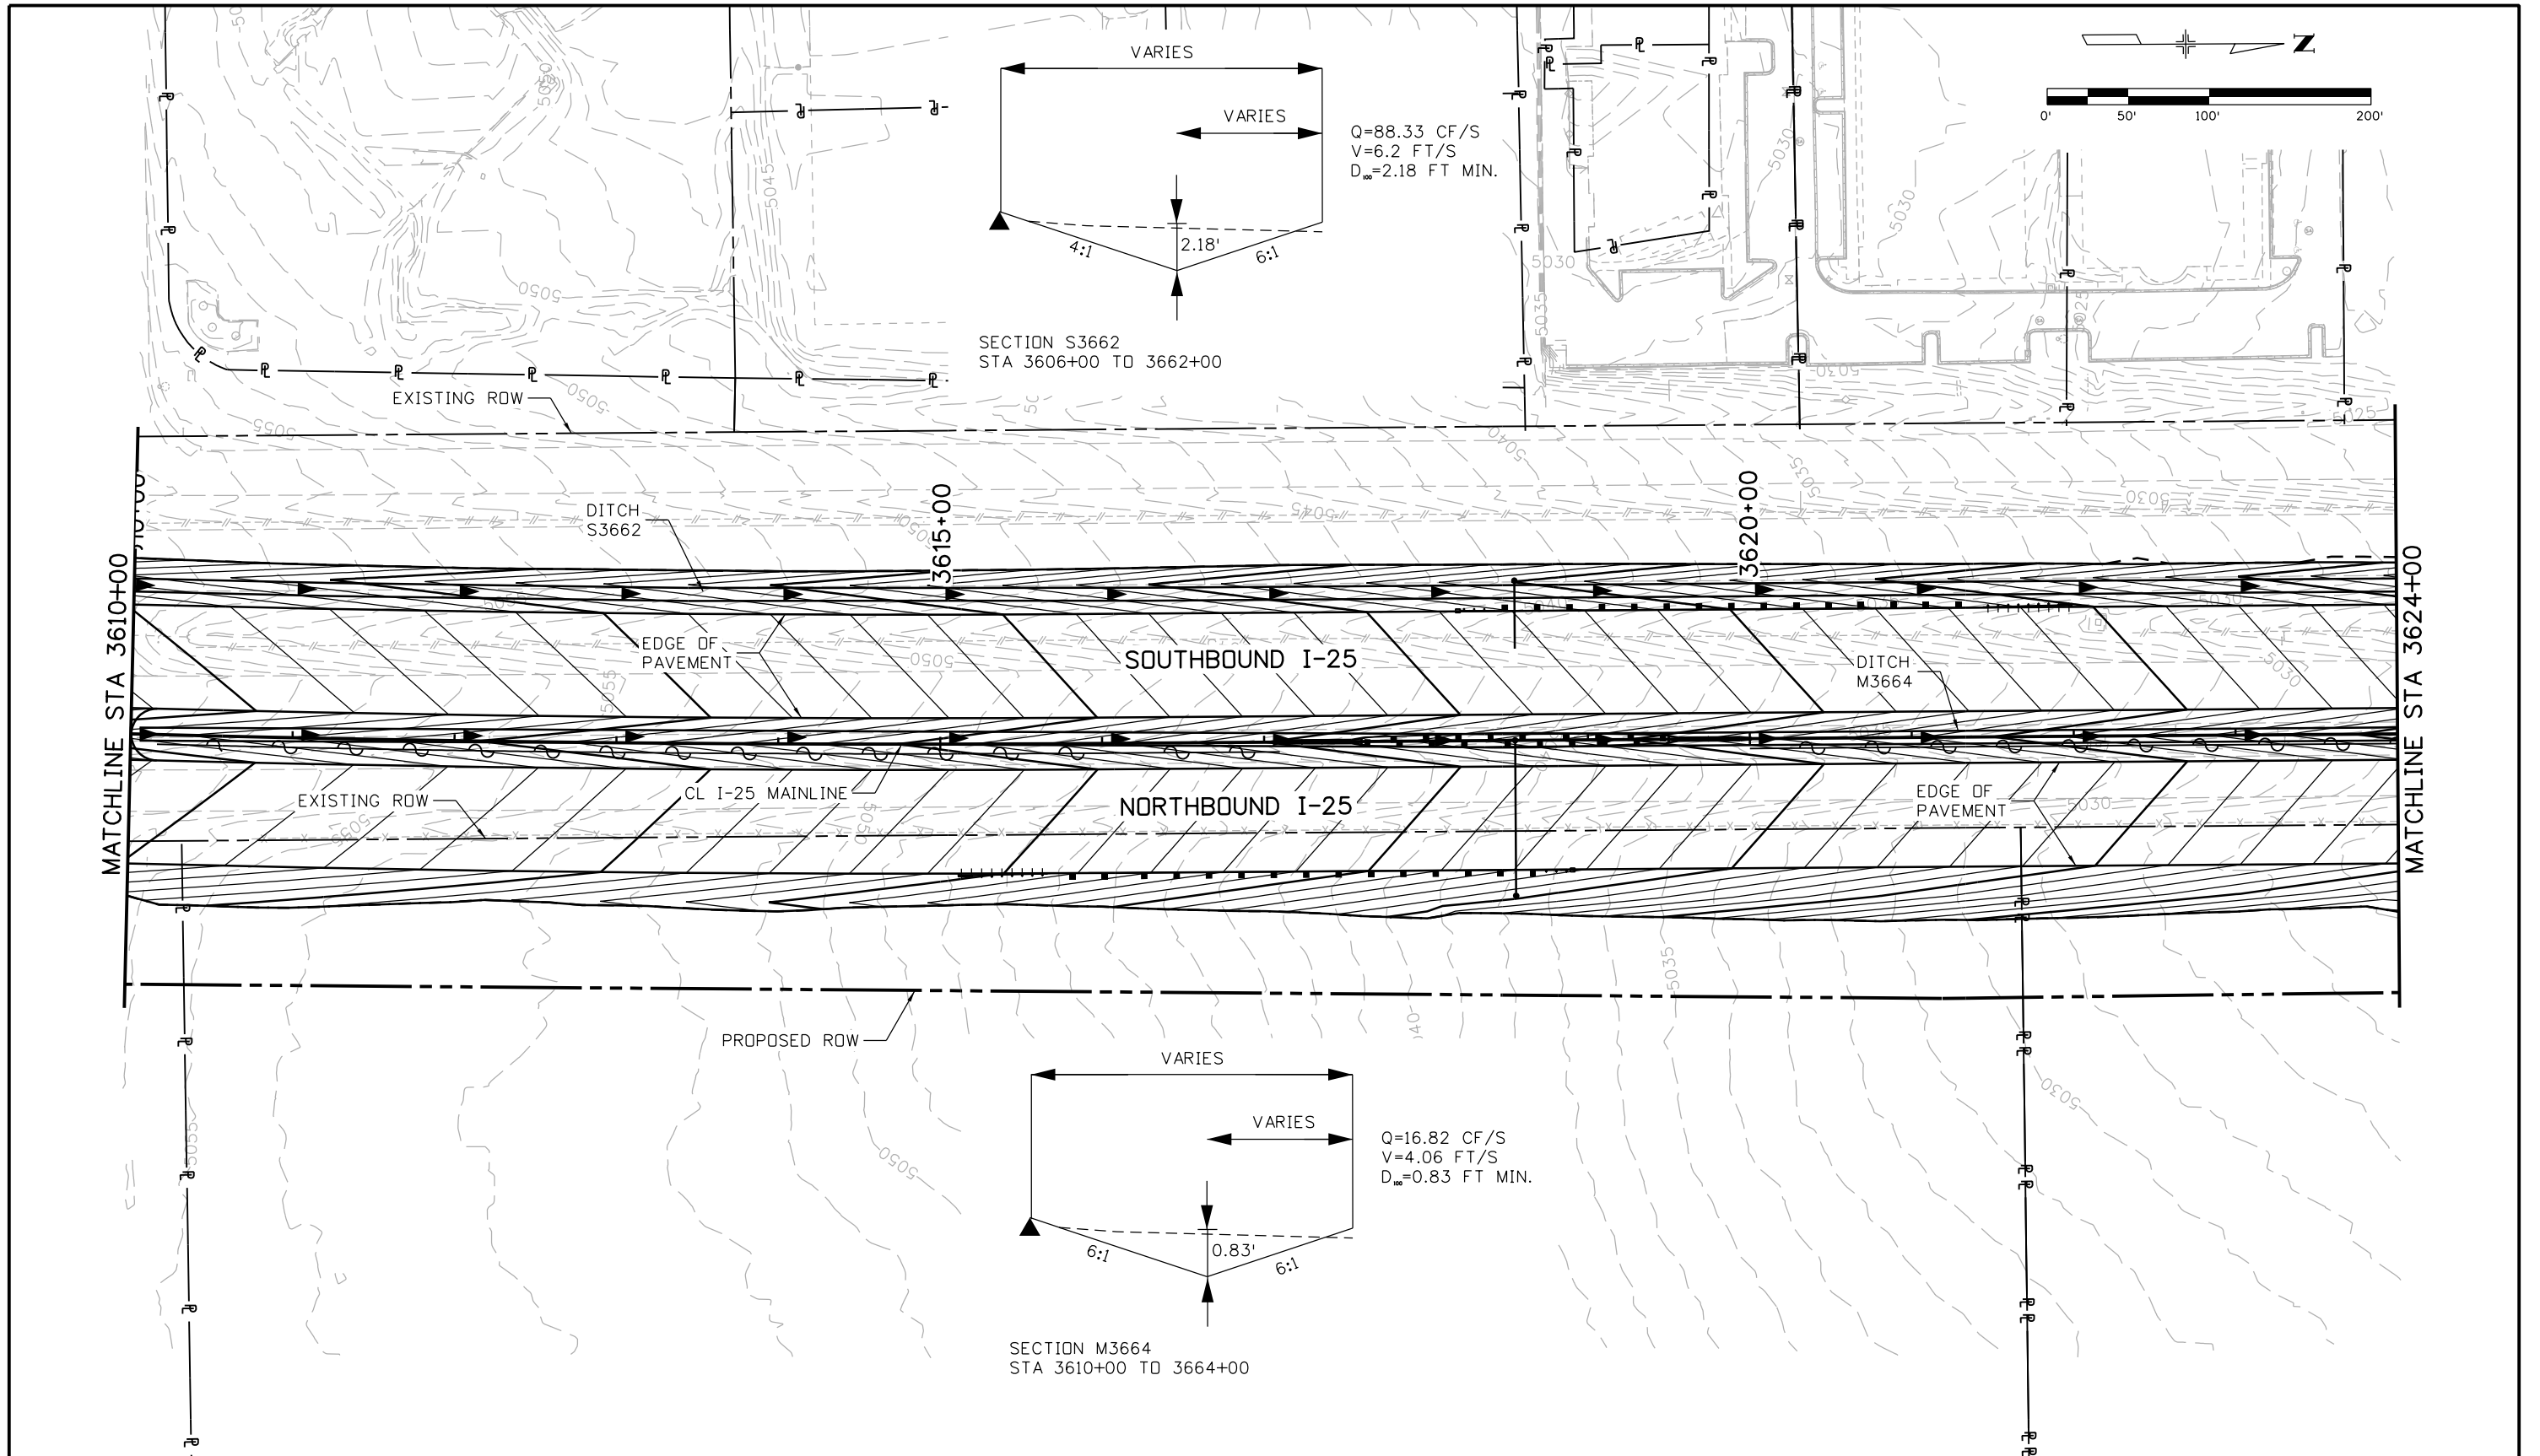


Print Date: 5/9/2016		<b>Sheet Revisions</b>			Colorado Department of Transportation			As Constructed		I-25/SH 392 TO SH 14 GRADING AND DRAINAGE PLAN I-25 MAINLINE			Project No./Code		
File Name: 18357HYDR_Plan_I-25Mainline002.dgn		Date:	Comments	Init.	 10601 West 10th Street Greeley, CO 80634 Phone: 970-350-2148 FAX: 970-350-2163 <b>Region 4</b>			No Revisions:		Designer: AIC Detailer: TRL Sheet Subset: DRAINAGE		IM 0253-221			
Horiz. Scale: 1:100 Vert. Scale:								Revised:				Structure Numbers		18357	
Unit Information Unit Leader Initials:								Void:				Subset Sheets: D2 of D85		Sheet Number <b>235</b>	
 7604 Technology Way, Suite 400 Denver, CO 80237 Phone: (303) 221-7275 Fax: (303) 221-7276								Designer: AIC Detailer: TRL Sheet Subset: DRAINAGE		Structure Numbers Subset Sheets: D2 of D85		Project No./Code IM 0253-221 18357 Sheet Number <b>235</b>			

gell7543 12:06:54 PM pw:\CP-PWS-1501.ppsj\Documents\Transportation\Surface Transportation\Projects\100027309 1-25\Hydraulics\Drawings\Phase 1 FIR\ATKINS\18357HYDR\_Plan\_I-25Mainline003.dgn

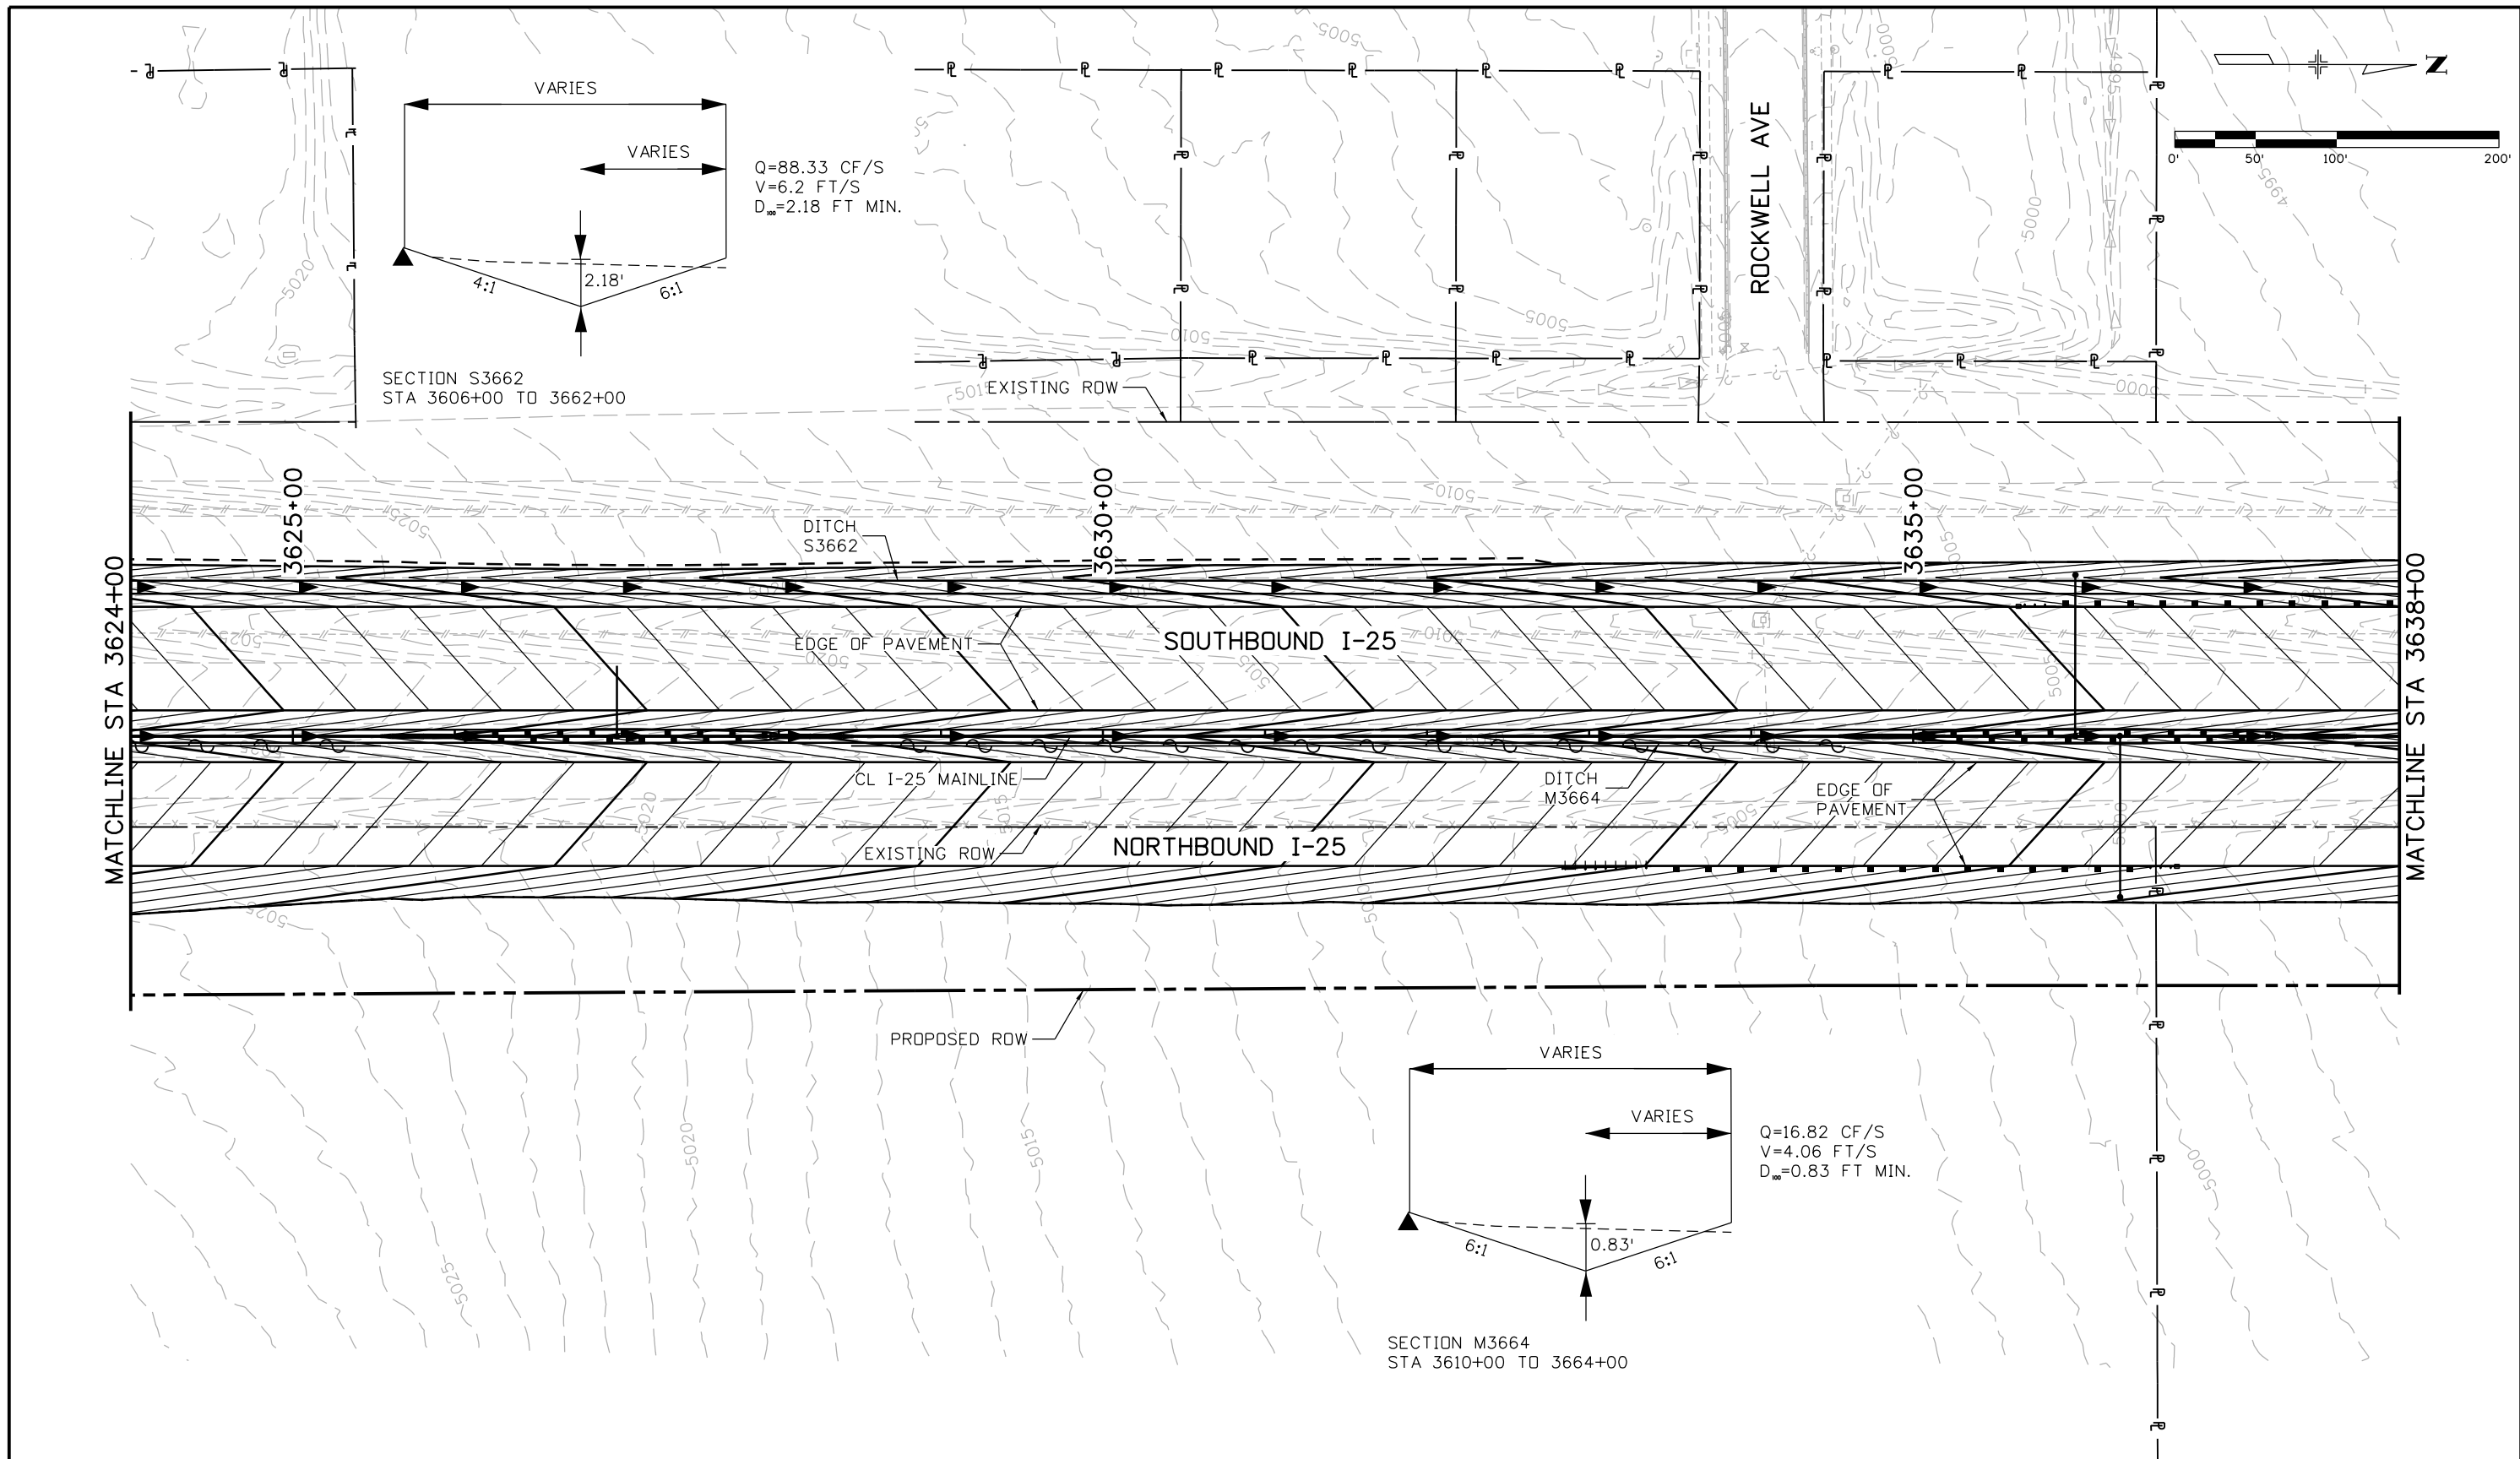



Print Date: 5/9/2016		<b>Sheet Revisions</b>			<b>Colorado Department of Transportation</b>			<b>As Constructed</b>		<b>I-25/SH 392 TO SH 14 GRADING AND DRAINAGE PLAN I-25 MAINLINE</b>			<b>Project No./Code</b>		
File Name: 18357HYDR_Plan_I-25Mainline003.dgn		Date:	Comments	Init.	 10601 West 10th Street Greeley, CO 80634 Phone: 970-350-2148 FAX: 970-350-2163			No Revisions:		Designer: AIC		Structure		IM 0253-221	
Horiz. Scale: 1:100      Vert. Scale:								Revised:		Detailer: TRL		Numbers		18357	
Unit Information      Unit Leader Initials:								Void:		Sheet Subset: DRAINAGE		Subset Sheets: D3 of D85		Sheet Number 236	
 7604 Technology Way, Suite 400 Denver, CO 80237 Phone: (303) 221-7275 Fax: (303) 221-7276		0000			<b>Region 4</b>			<b>TJT</b>							

gell7543 12:07:17 PM p:\CP-PWS-ISO1\pwsj.com\PBSJ\Documents\Transportation\Surface Transportation\Projects\100027309\_1-25\_Hydraulics\Drawings\Phase 1 FIR\ATKINS\18357HYDR\_Plan\_I-25Mainline004.dgn

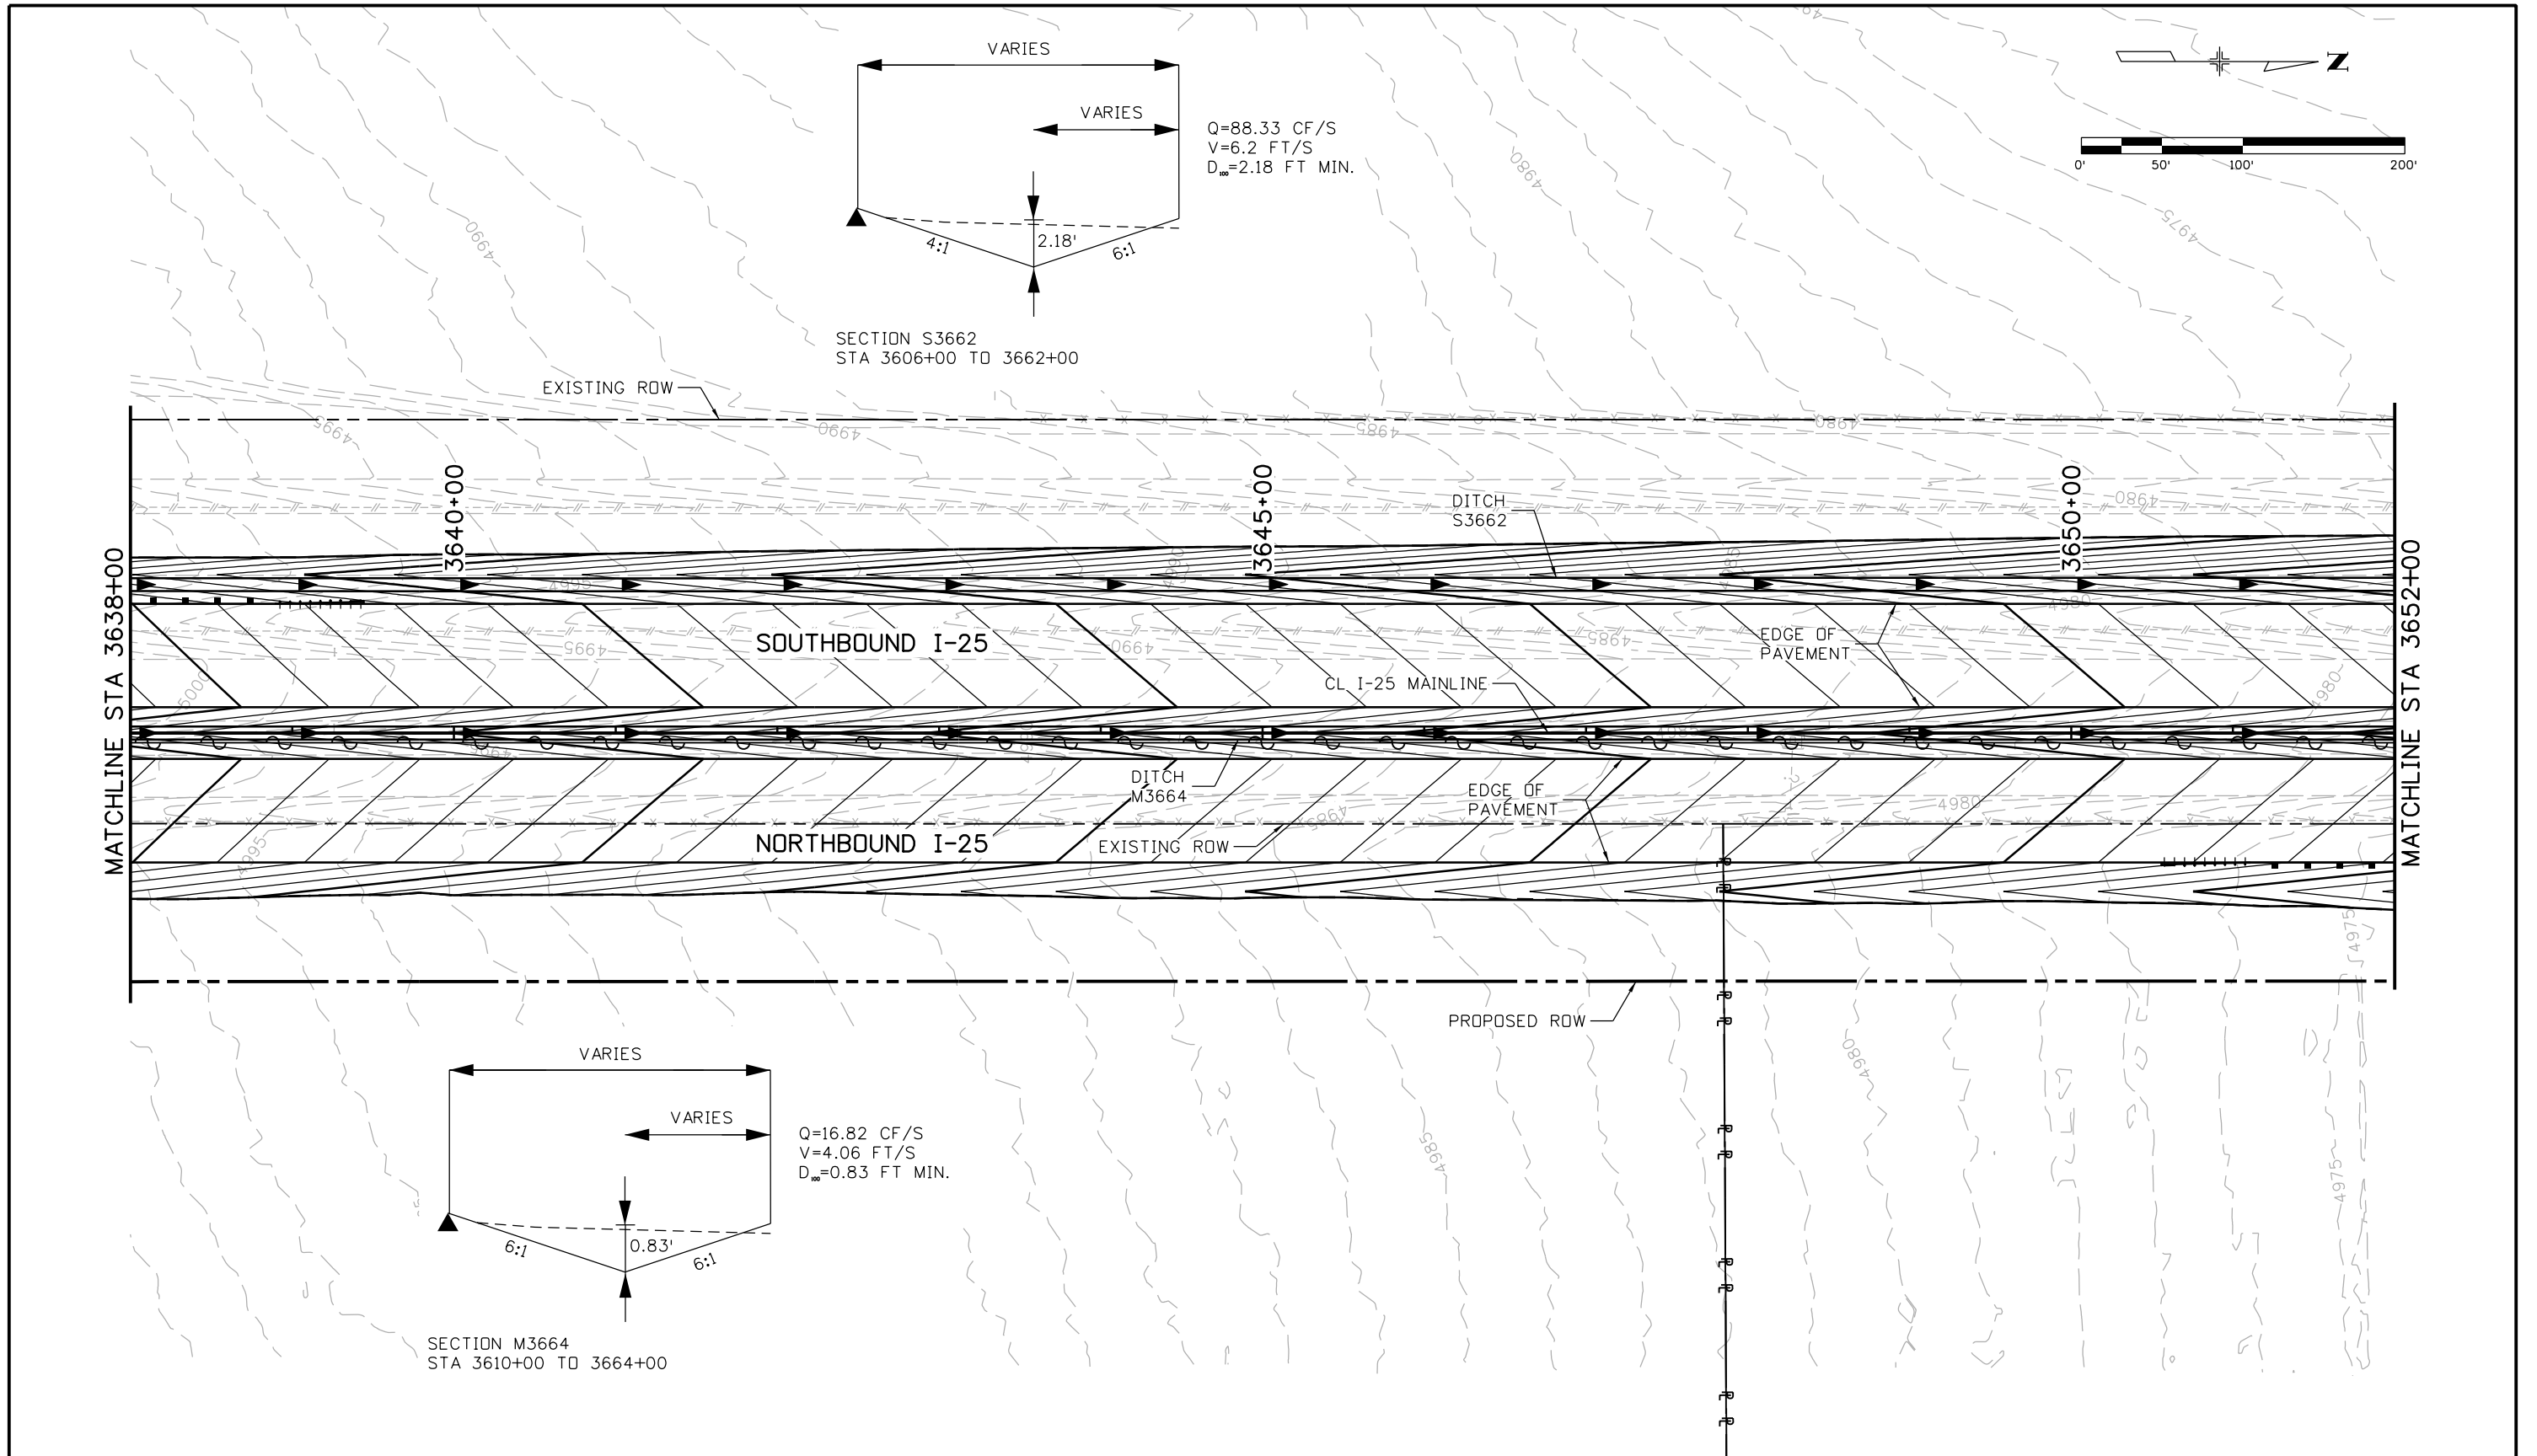


Print Date: 5/9/2016		<b>Sheet Revisions</b> Date:      Comments      Init. _____ _____ _____			Colorado Department of Transportation 10601 West 10th Street Greeley, CO 80634 Phone: 970-350-2148 FAX: 970-350-2163 <b>Region 4</b> <b>TJT</b>		As Constructed		I-25/SH 392 TO SH 14 GRADING AND DRAINAGE PLAN I-25 MAINLINE		Project No./Code	
File Name: 18357HYDR_Plan_I-25Mainline004.dgn							No Revisions:				IM 0253-221	
Horiz. Scale: 1:100      Vert. Scale:		Revised:		Designer: AIC		Structure Numbers		18357				
Unit Information      Unit Leader Initials:		Void:		Detailer: TRL		Sheet Subset: DRAINAGE		Subset Sheets: D4 of D85		Sheet Number 237		
<b>ATKINS</b> 7604 Technology Way, Suite 400 Denver, CO 80237 Phone: (303) 221-7275 Fax: (303) 221-7276		0000										

gell7543 12:07:39 PM p:\CP-PWS-IS01.pbsj.com\PBS\JPM\Documents\Transportation\Projects\100027309 1-25\Hydraulics\Drawings\Phase 1 FIR\ATKINS\18357HYDR\_Plan\_I-25Mainline005.dgn

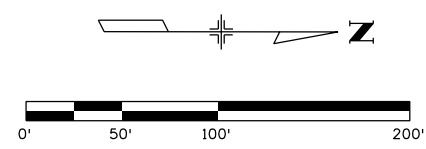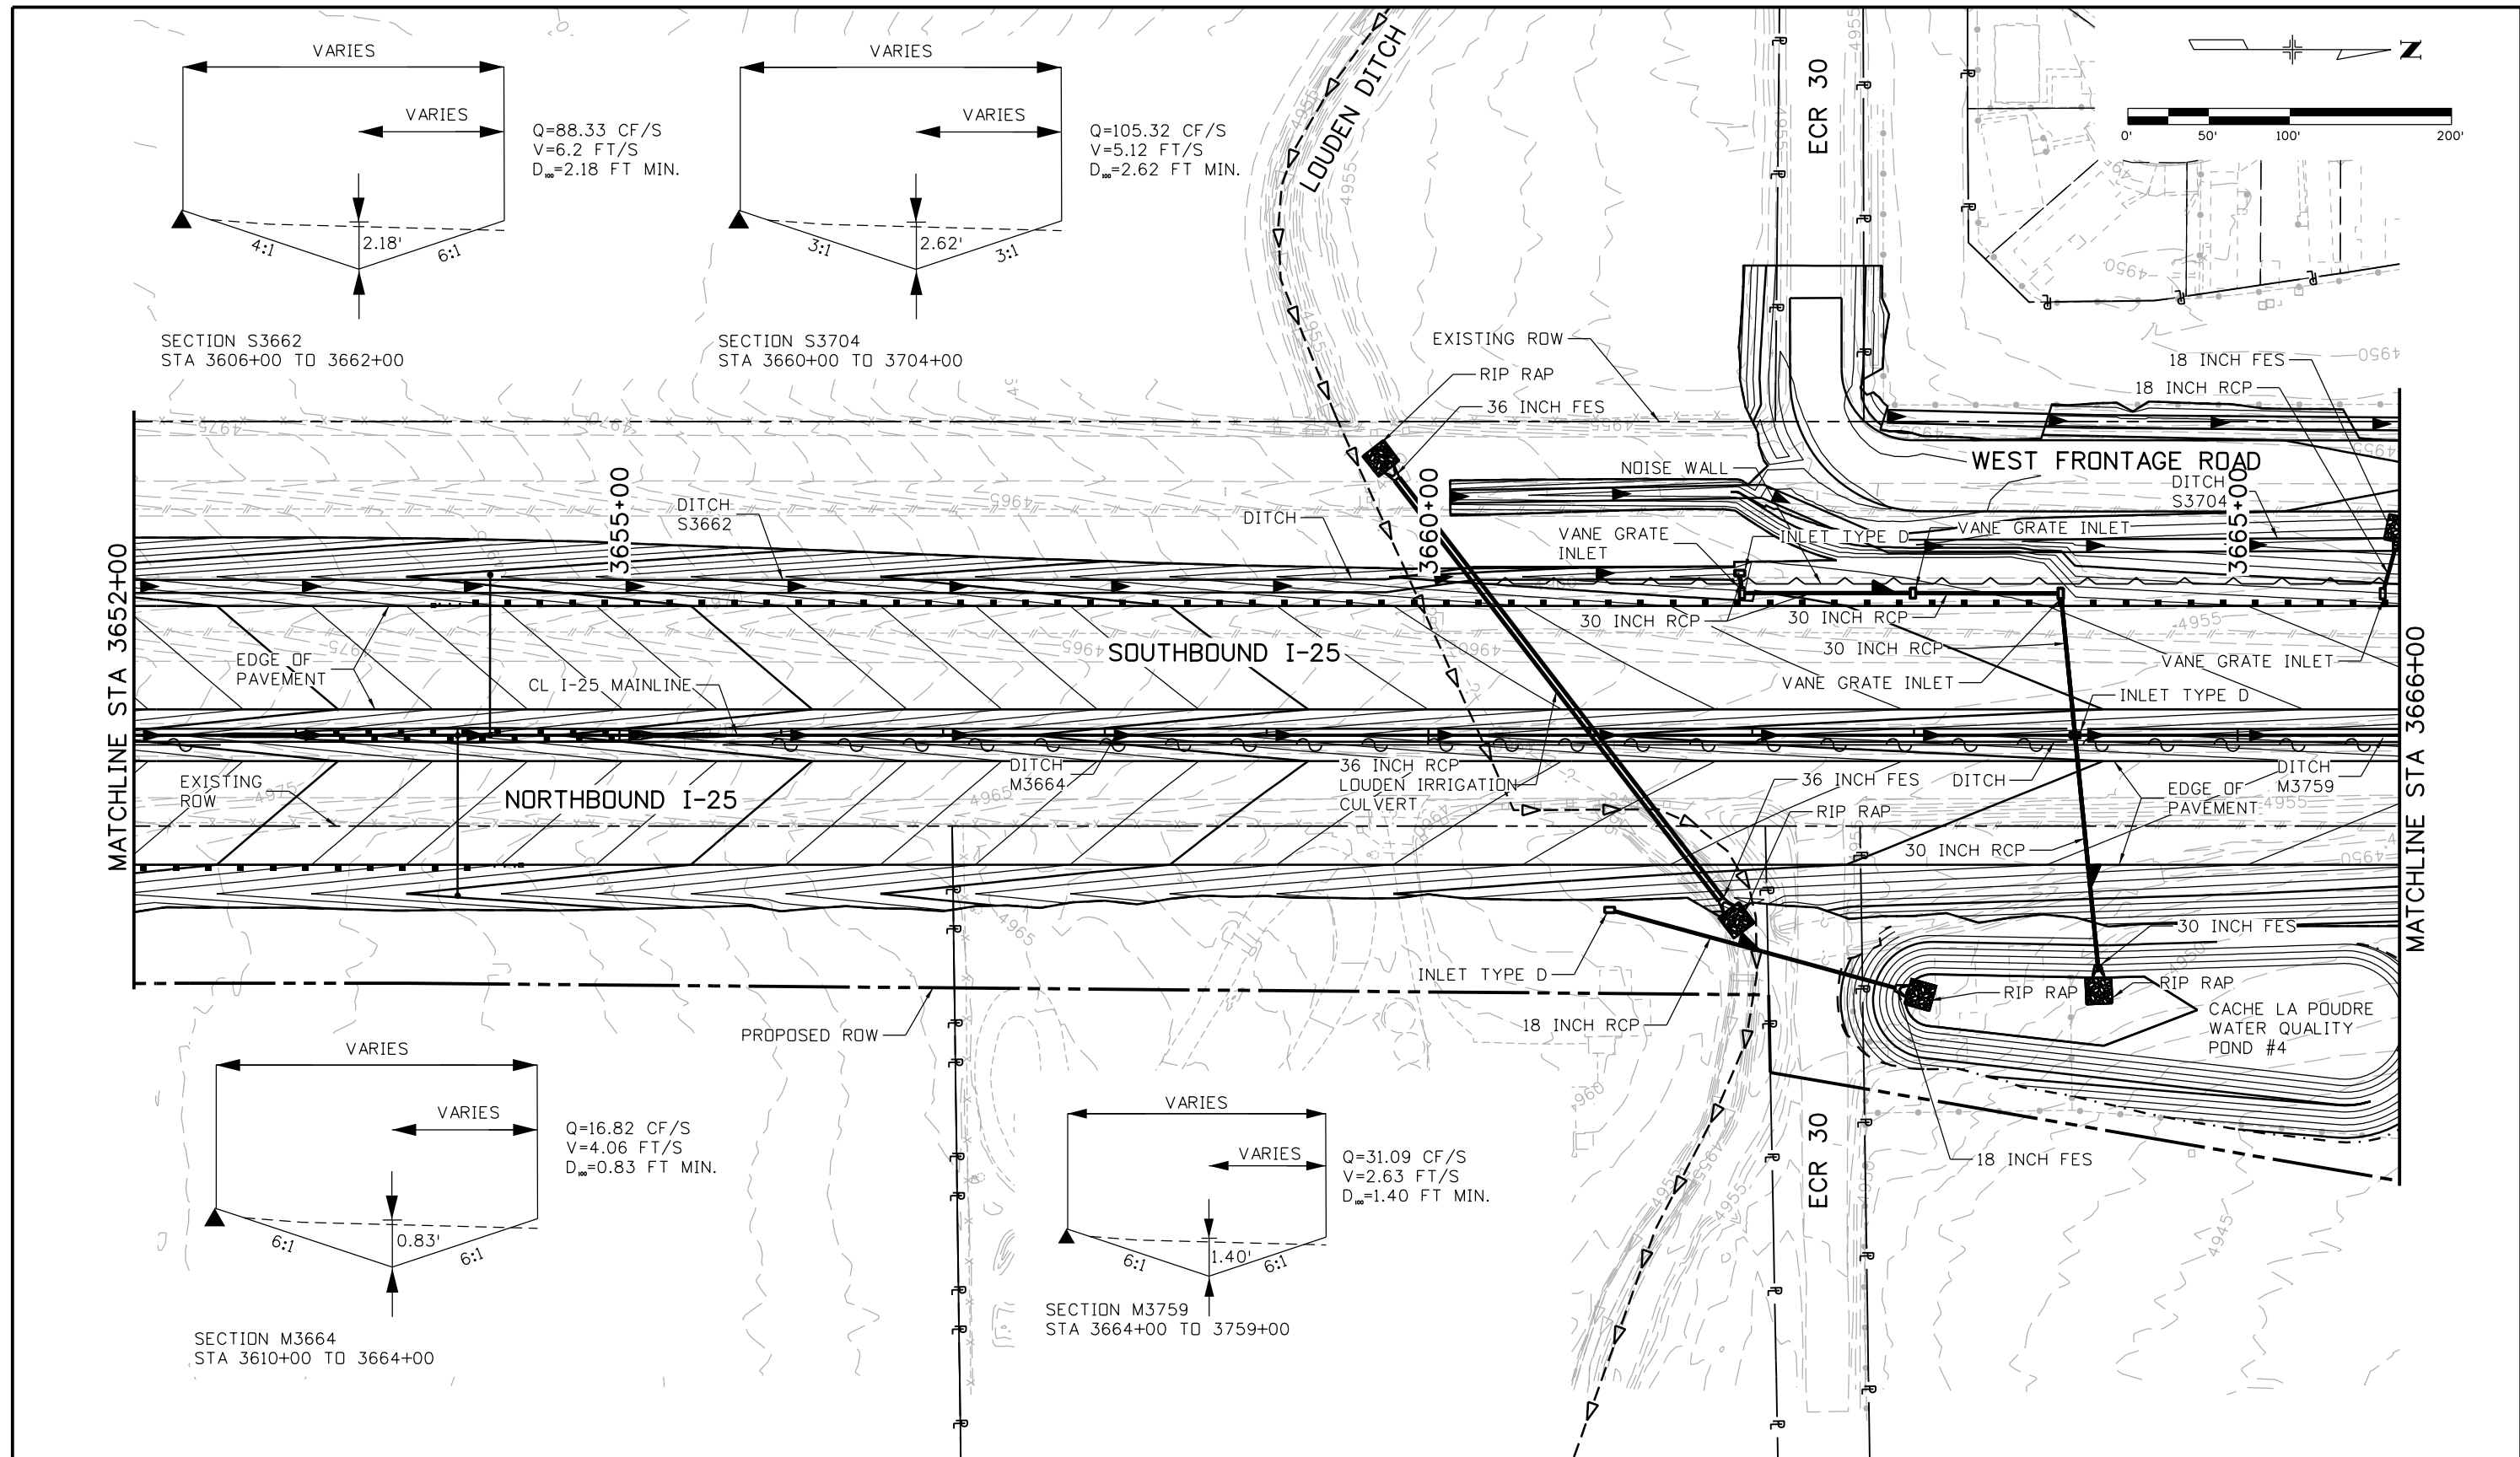




Print Date: 5/9/2016		Sheet Revisions		Colorado Department of Transportation		As Constructed		I-25/SH 392 TO SH 14 GRADING AND DRAINAGE PLAN I-25 MAINLINE		Project No./Code	
File Name: 18357HYDR_Plan_I-25Mainline005.dgn		Date:	Comments	Init.	10601 West 10th Street Greeley, CO 80634 Phone: 970-350-2148 FAX: 970-350-2163		No Revisions:		IM 0253-221		
Horiz. Scale: 1:100 Vert. Scale:					Region 4		Revised:		18357		
Unit Information Unit Leader Initials:					TJT		Void:		Sheet Number 238		
7604 Technology Way, Suite 400 Denver, CO 80237 Phone: (303) 221-7275 Fax: (303) 221-7276						Designer: AIC Detailer: TRL		Structure Numbers Sheet Subset: DRAINAGE Subset Sheets: D5 of D85			

gell7543 12:08:01 PM pwr:\CP-PWS-1501.pbsj.com\FBSJ\Documents\Transportation\Surface Transportation\Projects\100027309 I-25-Hydraulics\Drawings\Phase 1 FIR\ATKINS\18357HYDR\_Plan\_I-25Mainline006.dgn

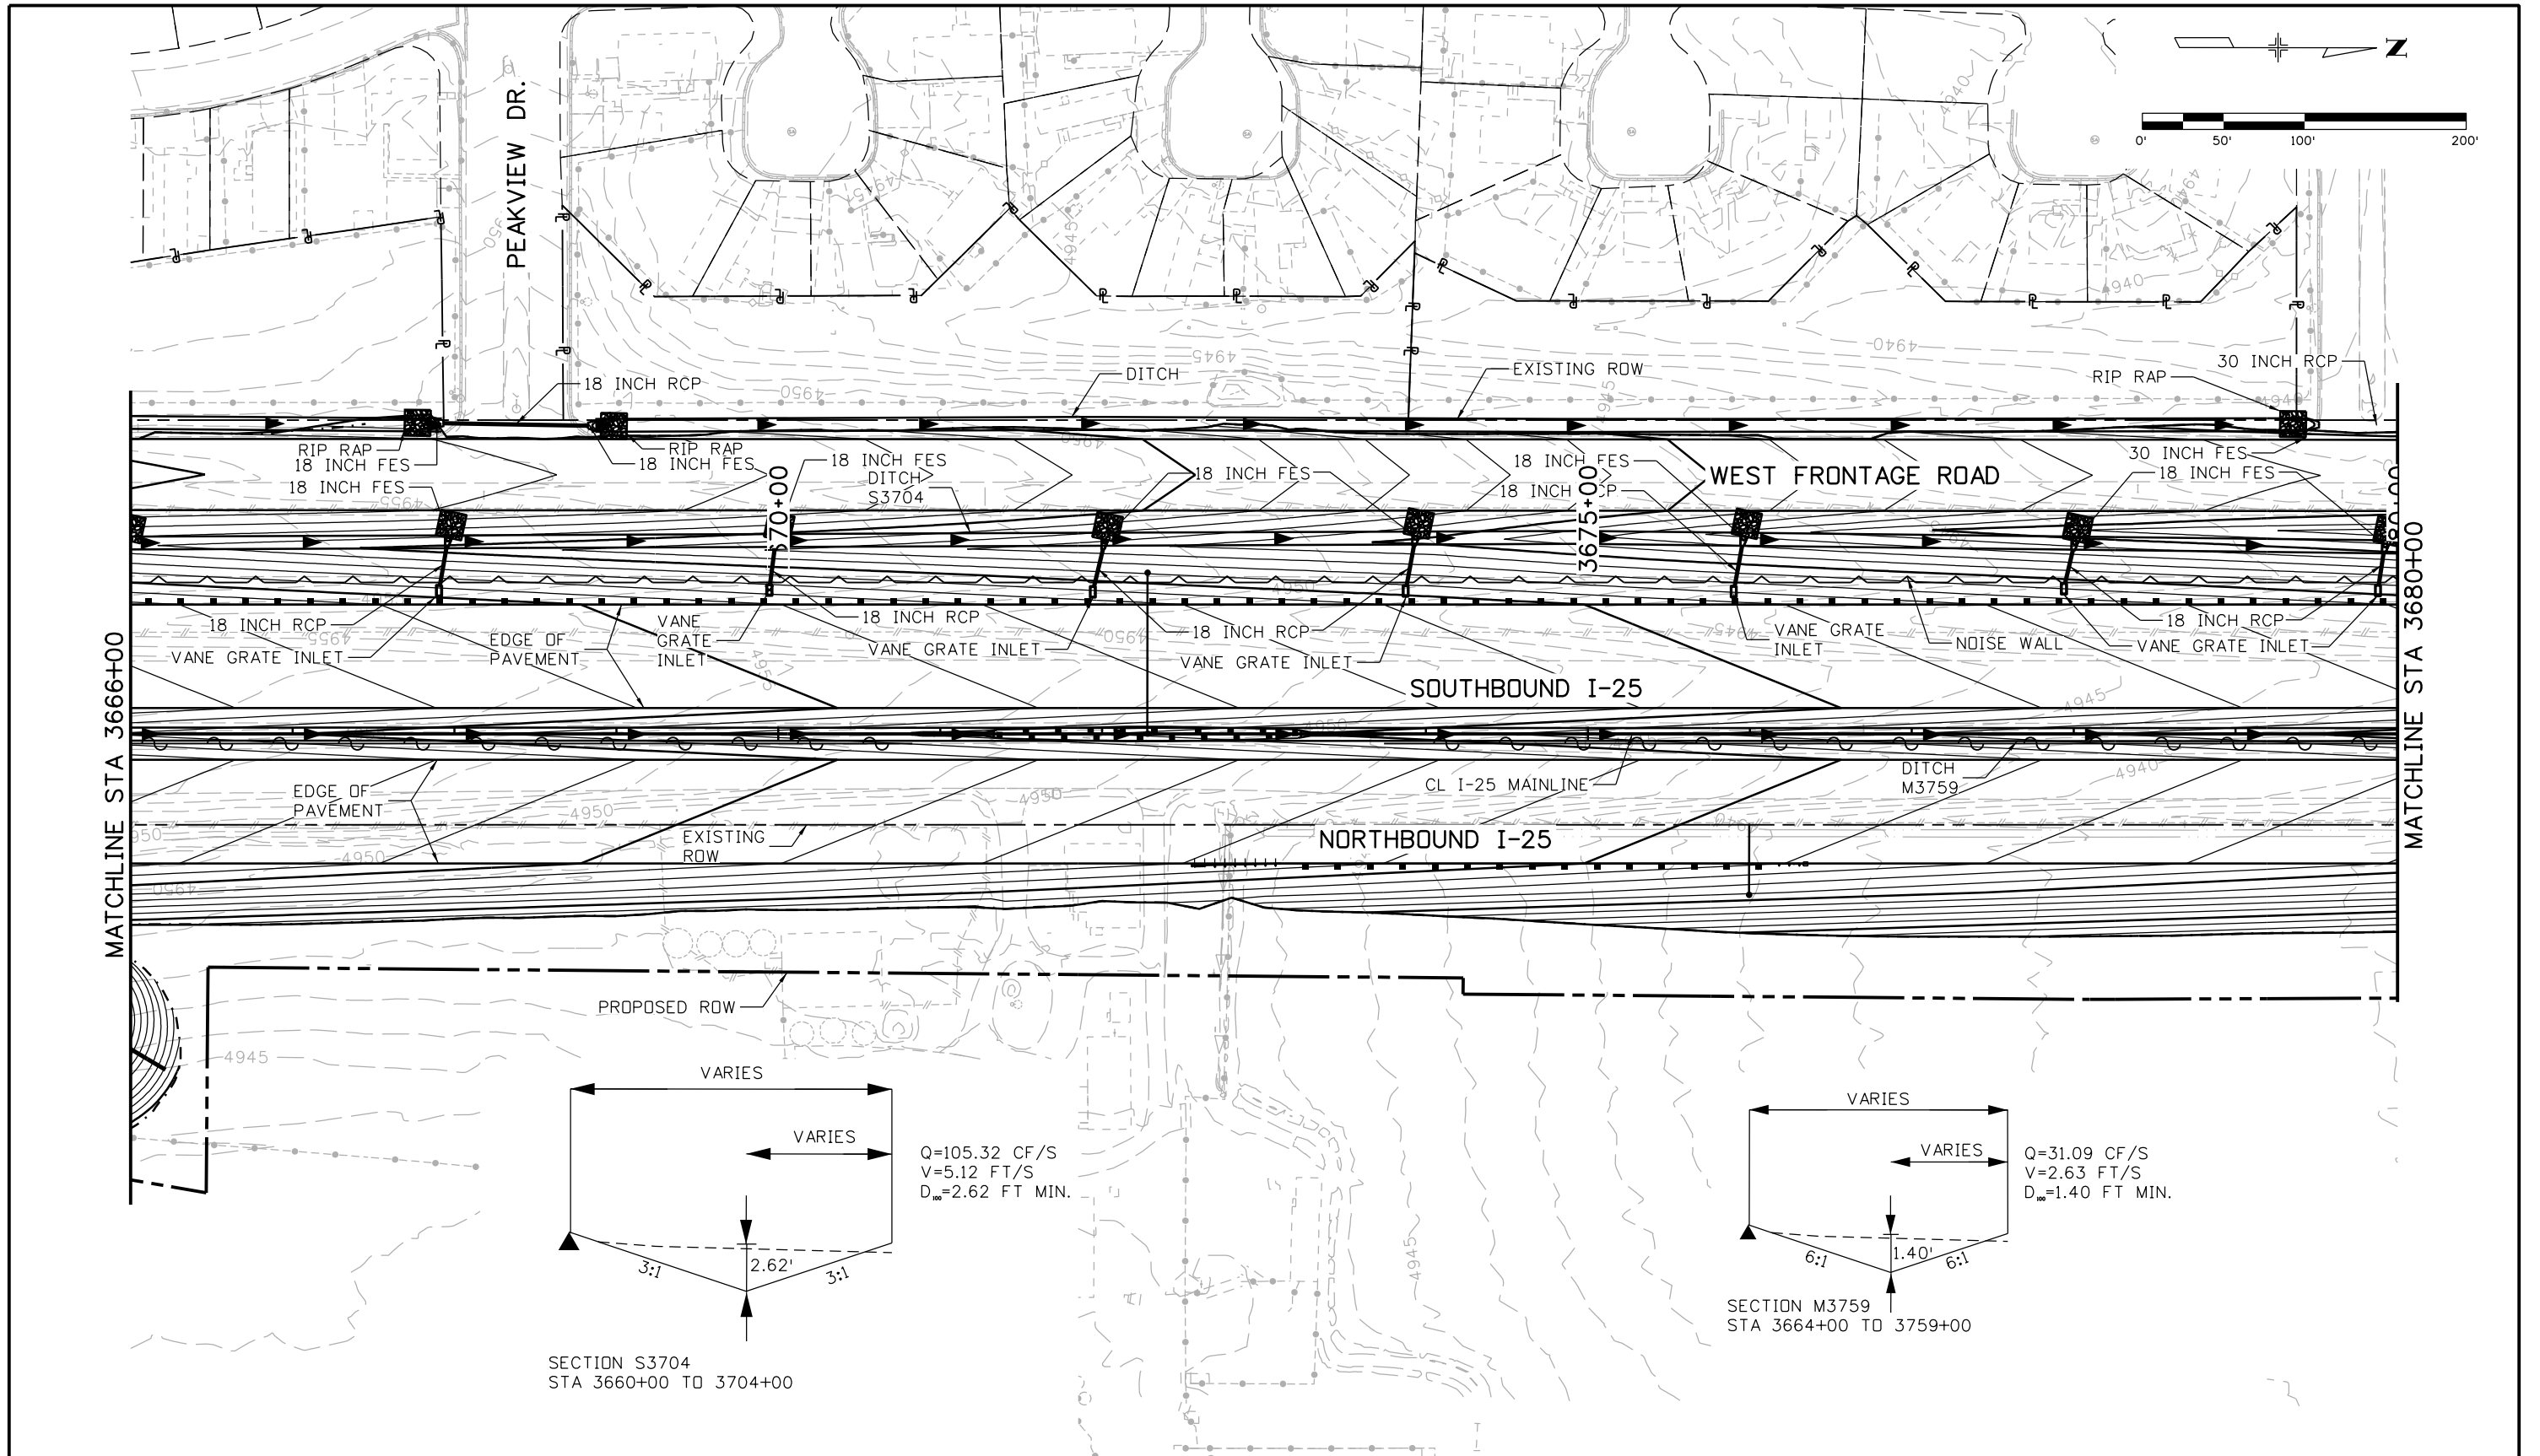

Print Date: 5/9/2016		<b>Sheet Revisions</b>			<b>Colorado Department of Transportation</b>			<b>As Constructed</b>		<b>I-25/SH 392 TO SH 14 GRADING AND DRAINAGE PLAN I-25 MAINLINE</b>			<b>Project No./Code</b>			
File Name: 18357HYDR_Plan_I-25Mainline006.dgn		Date:	Comments	Init.	 10601 West 10th Street Greeley, CO 80634 Phone: 970-350-2148 FAX: 970-350-2163 <b>Region 4</b> <span style="float: right;"><b>TJT</b></span>			No Revisions:		Designer: AIC Detailer: TRL Sheet Subset: DRAINAGE			IM 0253-221			
Horiz. Scale: 1:100      Vert. Scale:								Revised:					Structure Numbers		18357	
Unit Information      Unit Leader Initials:								Void:					Subset Sheets: D6 of D85		Sheet Number <b>239</b>	
<b>ATKINS</b>		7604 Technology Way, Suite 400 Denver, CO 80237 Phone: (303) 221-7275 Fax: (303) 221-7276														




gell7543 12:08:25 PM pw:\CP-PWS-IS01.pbsj.com\PBS\PI\Documents\Transportation\Surface Transportation\Projects\100027309 1-25\Hydraulics\Drawings\Phase 1 FIR\ATKINS\18357HYDR\_Plan\_I-25Mainline007.dgn

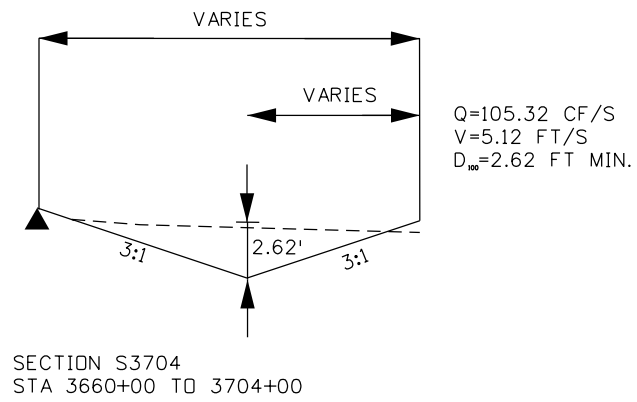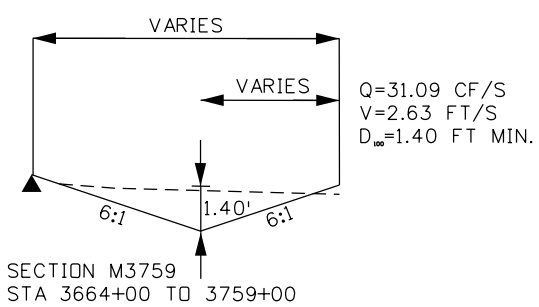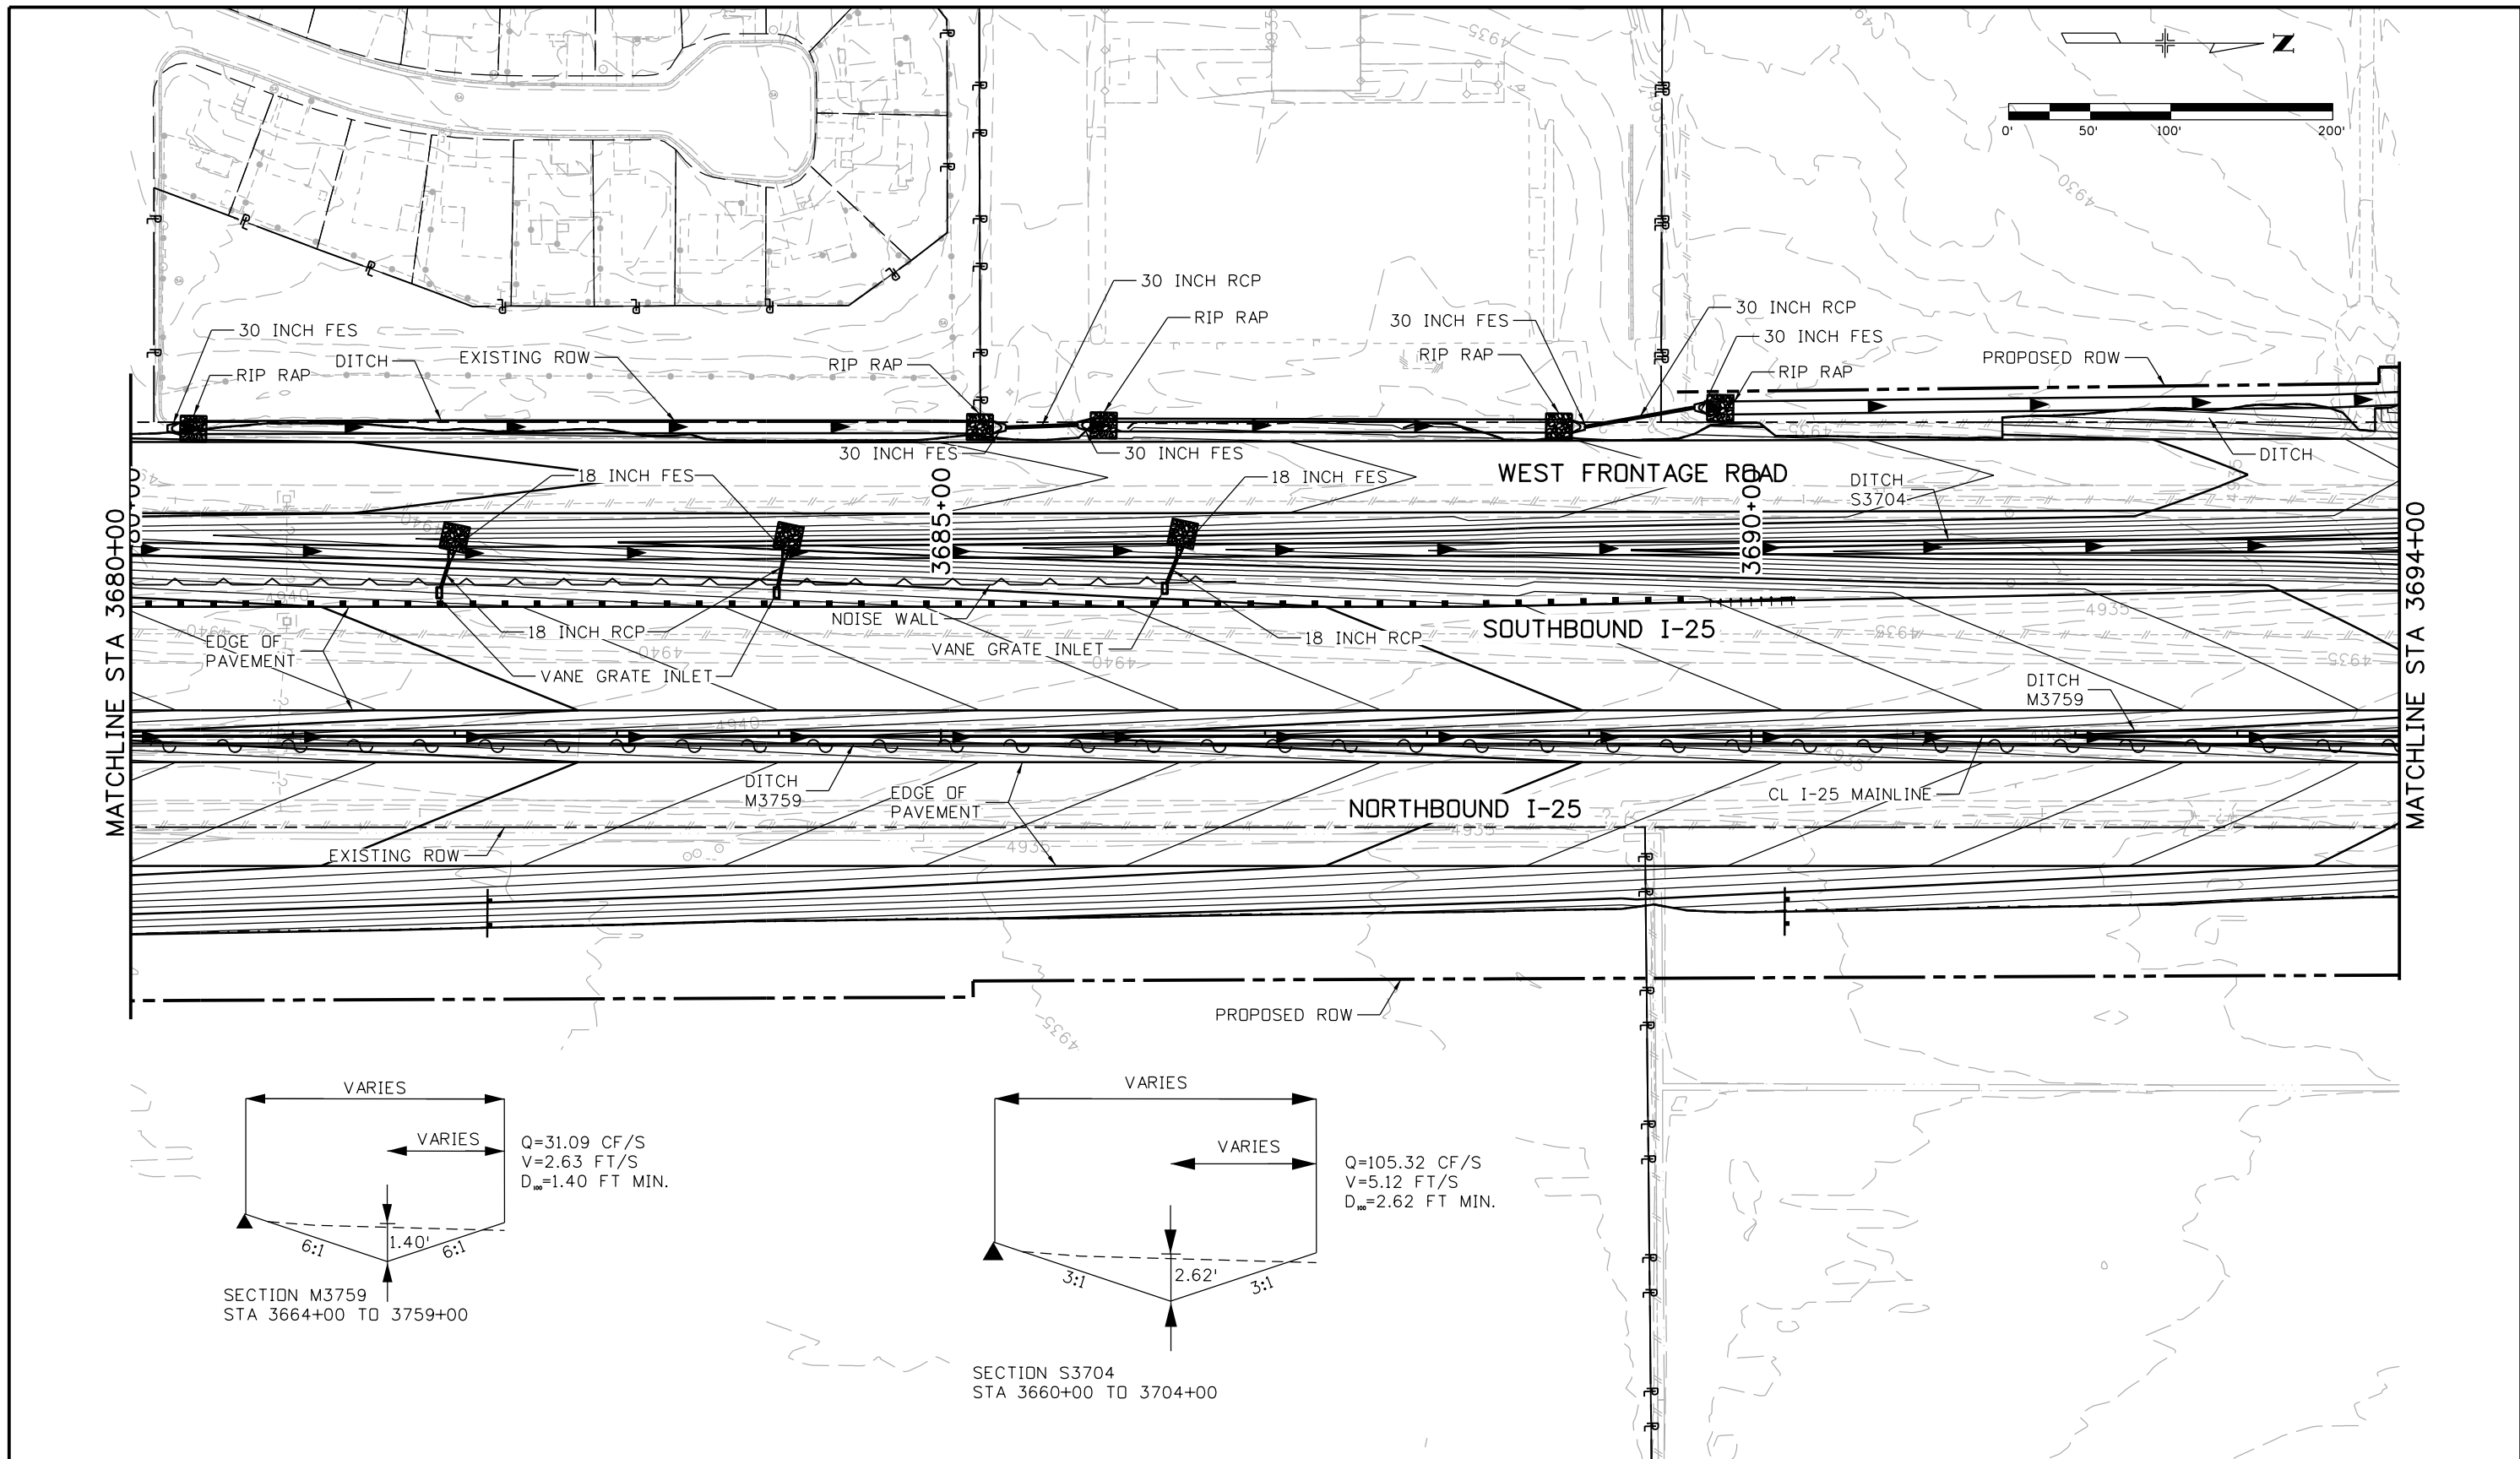

Print Date: 5/9/2016		<b>Sheet Revisions</b> Date:      Comments      Init.			<b>Colorado Department of Transportation</b> 10601 West 10th Street Greeley, CO 80634 Phone: 970-350-2148 FAX: 970-350-2163		<b>As Constructed</b> No Revisions:		<b>I-25/SH 392 TO SH 14          GRADING AND DRAINAGE PLAN          I-25 MAINLINE</b>		Project No./Code	
File Name: 18357HYDR_Plan_I-25Mainline007.dgn											IM 0253-221	
Horiz. Scale: 1:100      Vert. Scale:				<b>Region 4</b>		<b>TJT</b>		Revised:		Designer: AIC	Structure Numbers	
Unit Information      Unit Leader Initials:								Void:		Detailer: TRL	Subset Sheets: D7 of D85	18357
7604 Technology Way, Suite 400 Denver, CO 80237 Phone: (303) 221-7275 Fax: (303) 221-7276								Sheet Subset: DRAINAGE		Sheet Number <b>240</b>		





gell7543 12:08:49 PM p:\CP-PWS-IS01.pbsj.com\PBS\J\Documents\Transportation\Surface Transportation\Projects\100027309 I-25 Hydraulics Drawings\Phase 1 FIR\ATKINS\_18357HYDR\_Plan\_I-25Mainline008.dgn

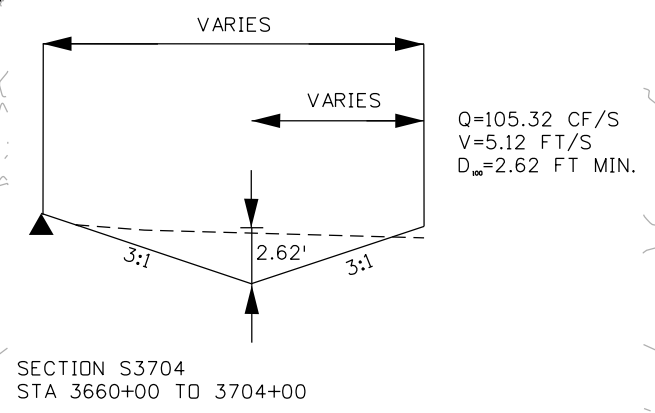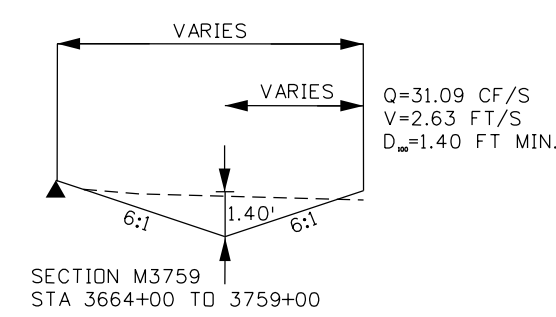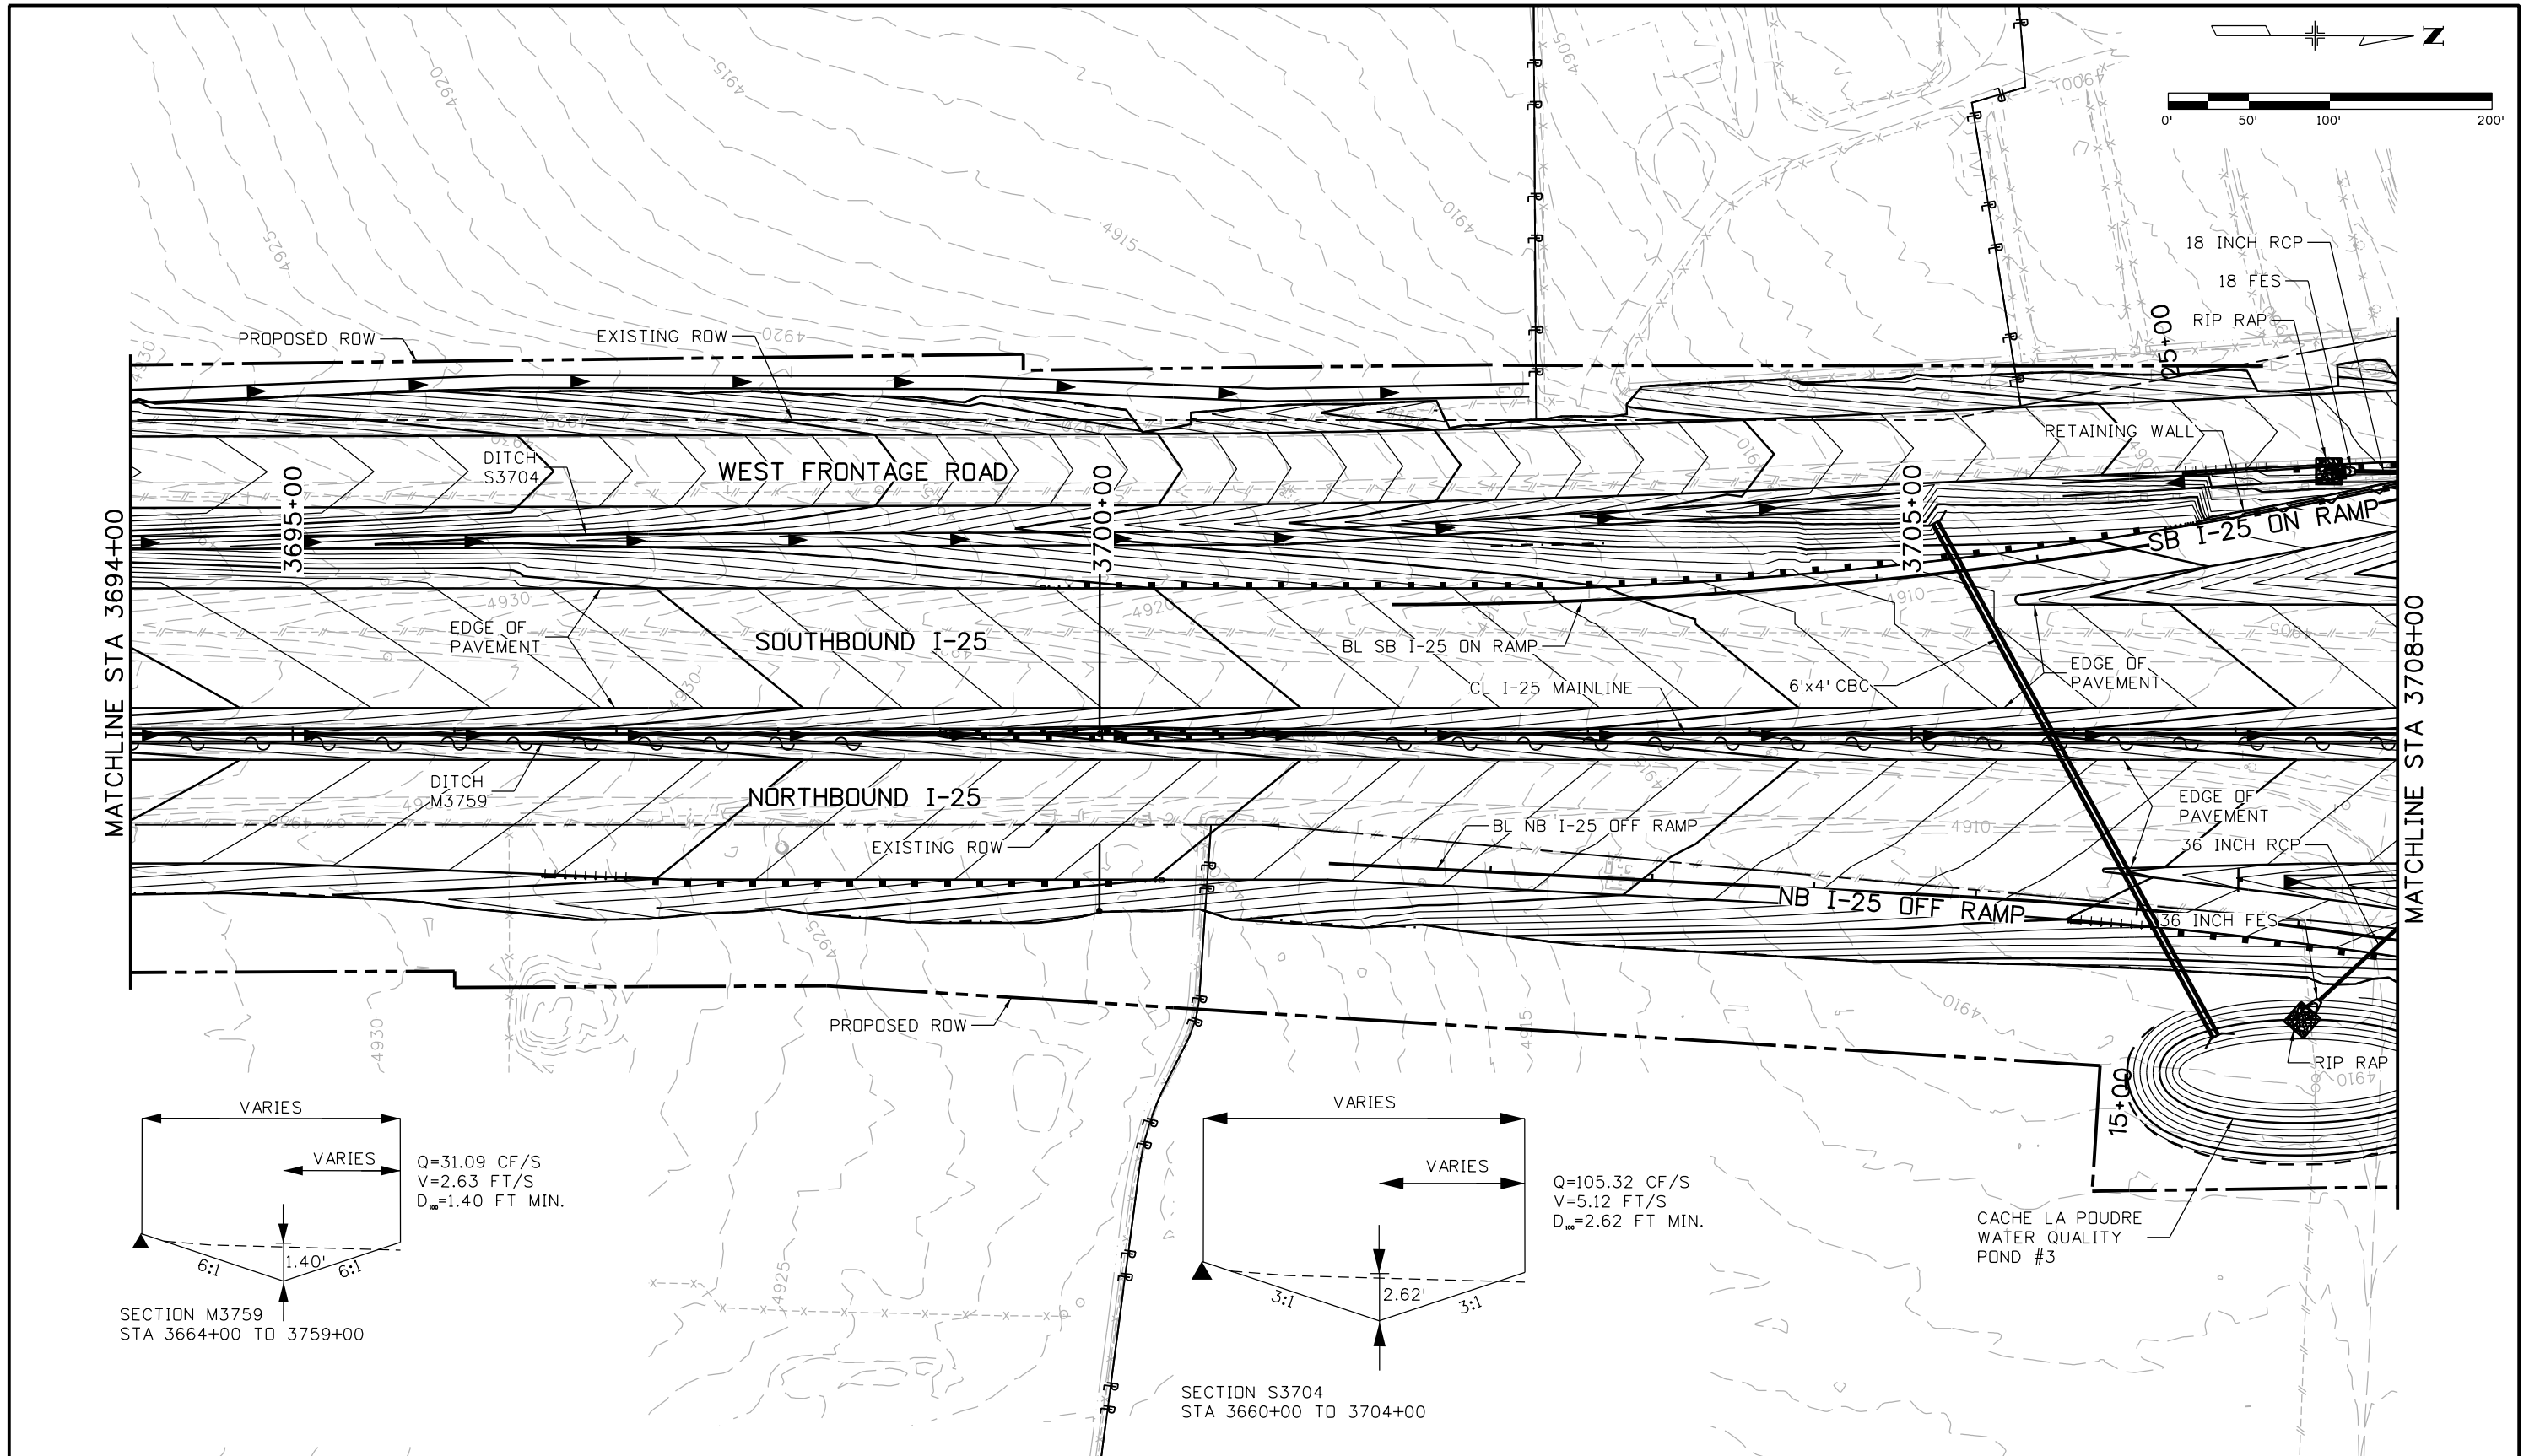

Print Date: 5/9/2016		Sheet Revisions		Colorado Department of Transportation		As Constructed		I-25/SH 392 TO SH 14 GRADING AND DRAINAGE PLAN I-25 MAINLINE		Project No./Code	
File Name: 18357HYDR_Plan_I-25Mainline008.dgn		Date:	Comments	Init.	10601 West 10th Street Greeley, CO 80634 Phone: 970-350-2148 FAX: 970-350-2163		No Revisions:		Designer: AIC		IM 0253-221
Horiz. Scale: 1:100 Vert. Scale:					Region 4		Revised:		Detailer: TRL		18357
Unit Information Unit Leader Initials:					TJT		Void:		Structure Numbers		Sheet Number 241
<b>ATKINS</b> 7604 Technology Way, Suite 400 Denver, CO 80237 Phone: (303) 221-7275 Fax: (303) 221-7276		0000					Sheet Subset: DRAINAGE		Subset Sheets: D8 of D85		


gell7543 12:09:16 PM p:\1\CP-PWS-1501.pbsj.com\Projects\18357HYDR\_Plan\_I-25Mainline009.dgn

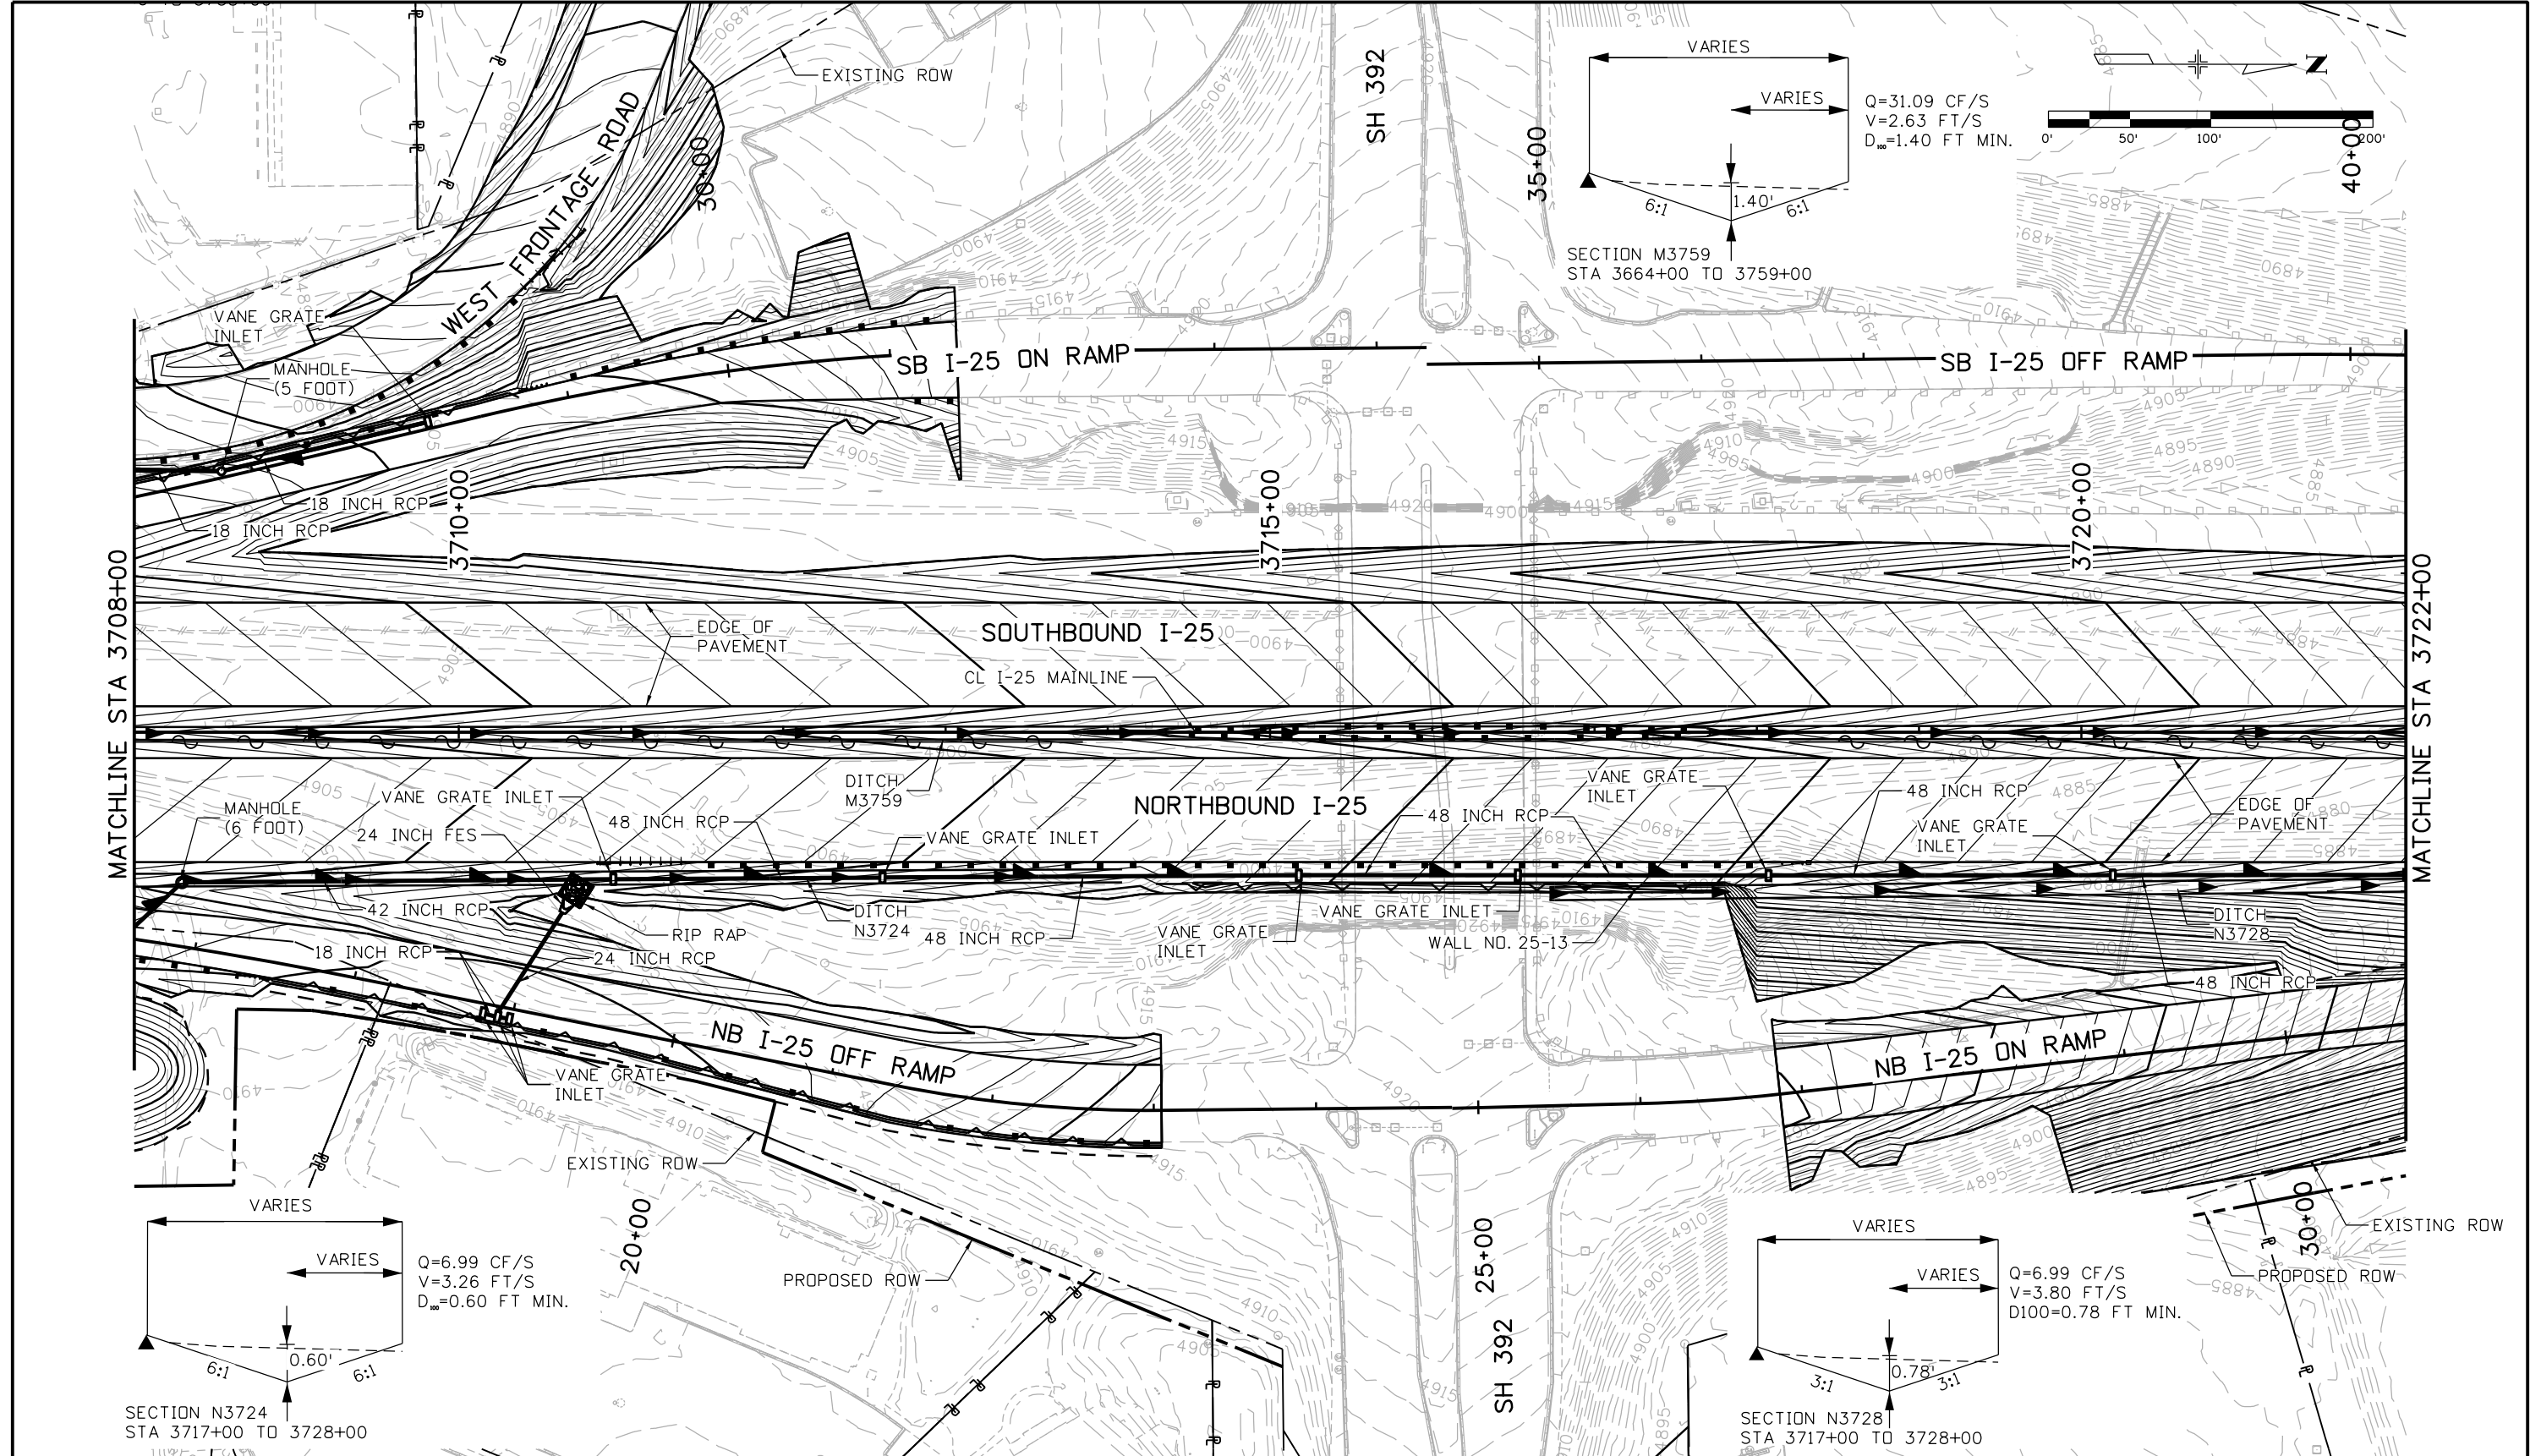

Print Date: 5/9/2016		<b>Sheet Revisions</b>			Colorado Department of Transportation			As Constructed		I-25/SH 392 TO SH 14 GRADING AND DRAINAGE PLAN I-25 MAINLINE			Project No./Code		
File Name: 18357HYDR_Plan_I-25Mainline009.dgn		Date:	Comments	Init.	 10601 West 10th Street Greeley, CO 80634 Phone: 970-350-2148 FAX: 970-350-2163 <b>Region 4</b>			No Revisions:		Designer: AIC		Structure		IM 0253-221	
Horiz. Scale: 1:100 Vert. Scale:								Revised:		Detailer: TRL		Numbers		18357	
Unit Information Unit Leader Initials:								Void:		Sheet Subset: DRAINAGE		Subset Sheets: D9 of D85		Sheet Number 242	
<b>ATKINS</b> 7604 Technology Way, Suite 400 Denver, CO 80237 Phone: (303) 221-7275 Fax: (303) 221-7276		0000			<b>TJT</b>										






gell7543 12:09:42 PM pw:\CP-PWS-IS01.pbsj.com\PBS\JWI\Documents\Transportation\Surface Transportation\Projects\100027309 1-25\Hydraulics\Drawings\Phase 1 FIR\ATKINS\18357HYDR\_Plan\_I-25Mainline010.dgn

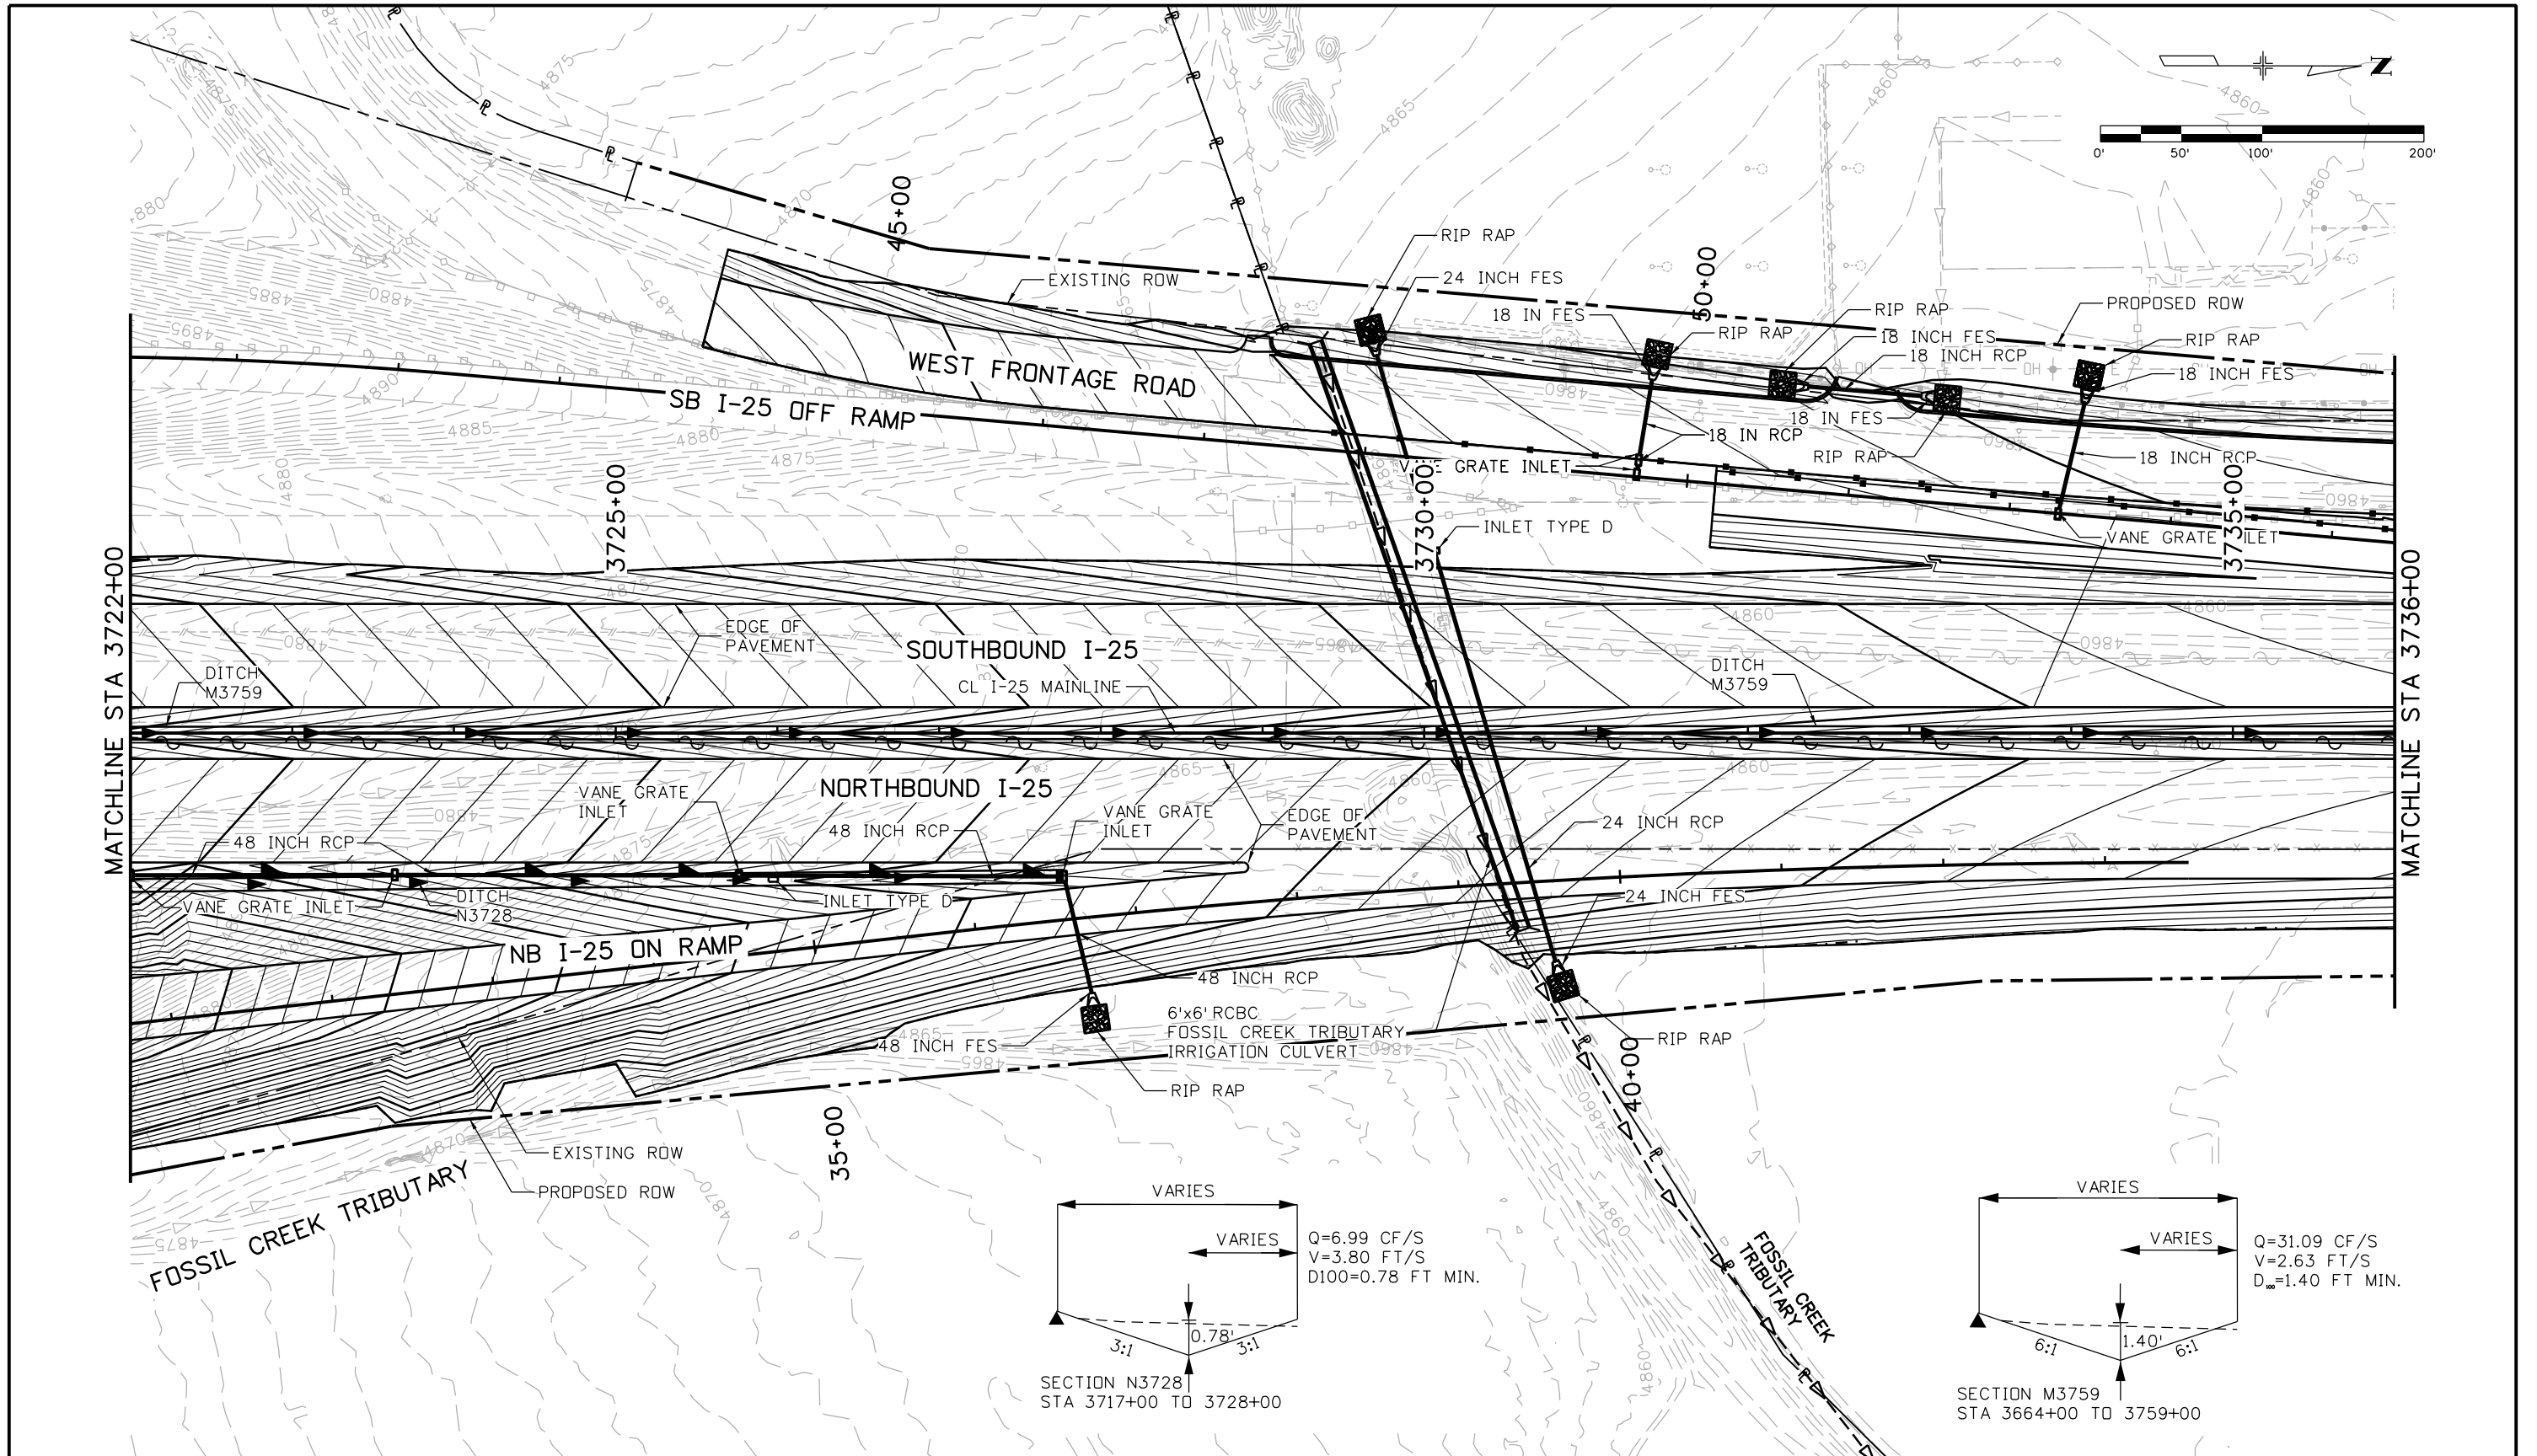

Print Date: 5/9/2016	<b>Sheet Revisions</b>			Colorado Department of Transportation		As Constructed		I-25/SH 392 TO SH 14 GRADING AND DRAINAGE PLAN I-25 MAINLINE		Project No./Code	
File Name: 18357HYDR_Plan_I-25Mainline010.dgn	Date:	Comments	Init.	 10601 West 10th Street Greeley, CO 80634 Phone: 970-350-2148 FAX: 970-350-2163 <b>Region 4</b>		No Revisions:		Designer: AIC		IM 0253-221	
Horiz. Scale: 1:100 Vert. Scale:						Revised:		Detailer: TRL		18357	
Unit Information Unit Leader Initials:						Void:		Sheet Subset: DRAINAGE		Subset Sheets: D10 of D85	
<b>ATKINS</b>	7604 Technology Way, Suite 400 Denver, CO 80237 Phone: (303) 221-7275 Fax: (303) 221-7276										

gell7543 12:10:04 PM pwr:\CP-PWS-ISO1\pwsj.com\Documents\Transportation\Surface Transportation\Projects\100027309 1-25-Hydraulics\Drawings\Phase 1 FIR\ATKINS\18357HYDR\_Plan\_I-25Mainline011.dgn

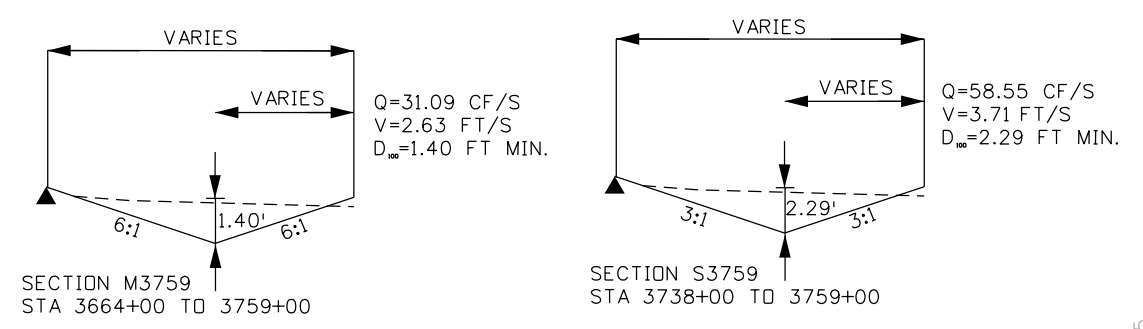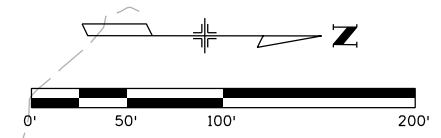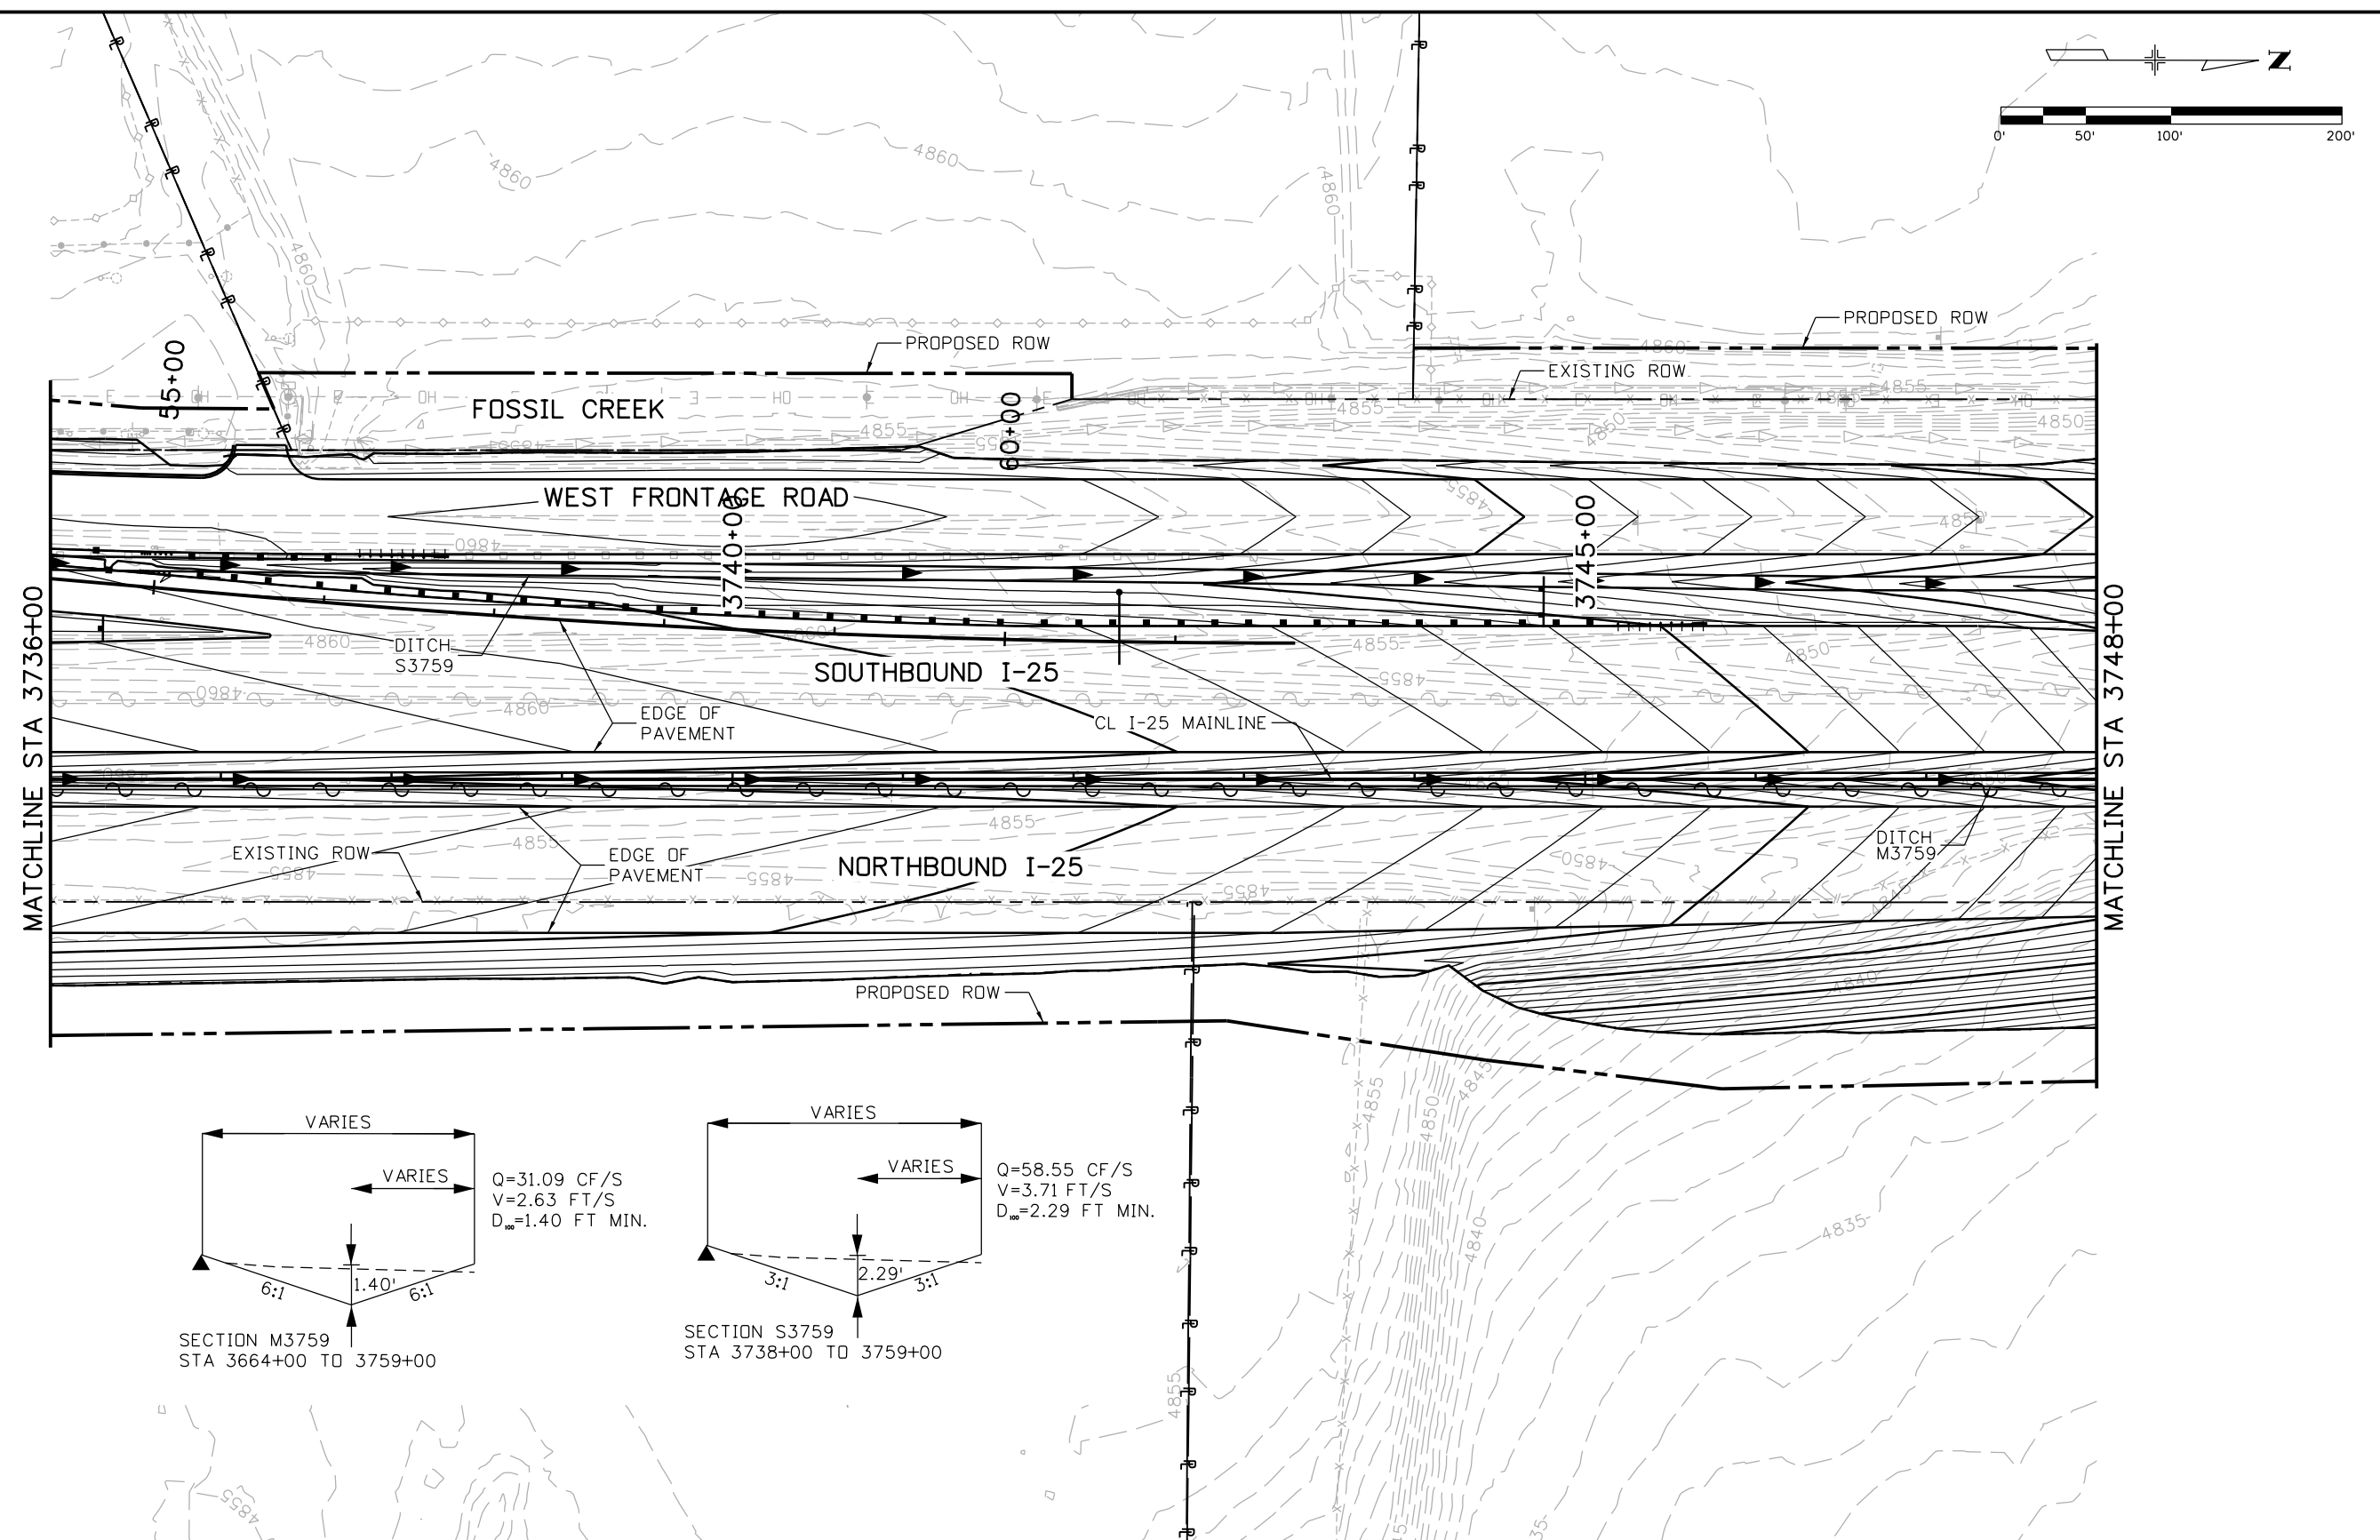

Print Date: 5/9/2016  
 File Name: 18357HYDR\_Plan\_I-25Mainline011.dgn  
 Horiz. Scale: 1:100 Vert. Scale:  
 Unit Information Unit Leader Initials:  
**ATKINS** 7604 Technology Way, Suite 400  
 Denver, CO 80237  
 Phone: (303) 221-7275 Fax: (303) 221-7276

Sheet Revisions		
Date:	Comments	Init.


Colorado Department of Transportation  
  
 10601 West 10th Street  
 Greeley, CO 80634  
 Phone: 970-350-2148 FAX: 970-350-2163  
 Region 4 **TJT**

**As Constructed**  
 No Revisions:  
 Revised:  
 Void:

**I-25/SH 392 TO SH 14  
 GRADING AND DRAINAGE PLAN  
 I-25 MAINLINE**  
 Designer: AIC Structure Numbers  
 Detailer: TRL  
 Sheet Subset: DRAINAGE Subset Sheets: D11 of D85

Project No./Code  
 IM 0253-221  
 18357  
 Sheet Number **244**

gell7543 12:10:27 PM p:\c\p-pws-1501.pbsj.com\PBSJ\Documents\Transportation\Surface Transportation\Projects\100027309\_1-25\Hydraulics\Drawings\Phase 1 FIR\ATKINS\18357HYDR\_Plan\_1-25Mainline012.dgn

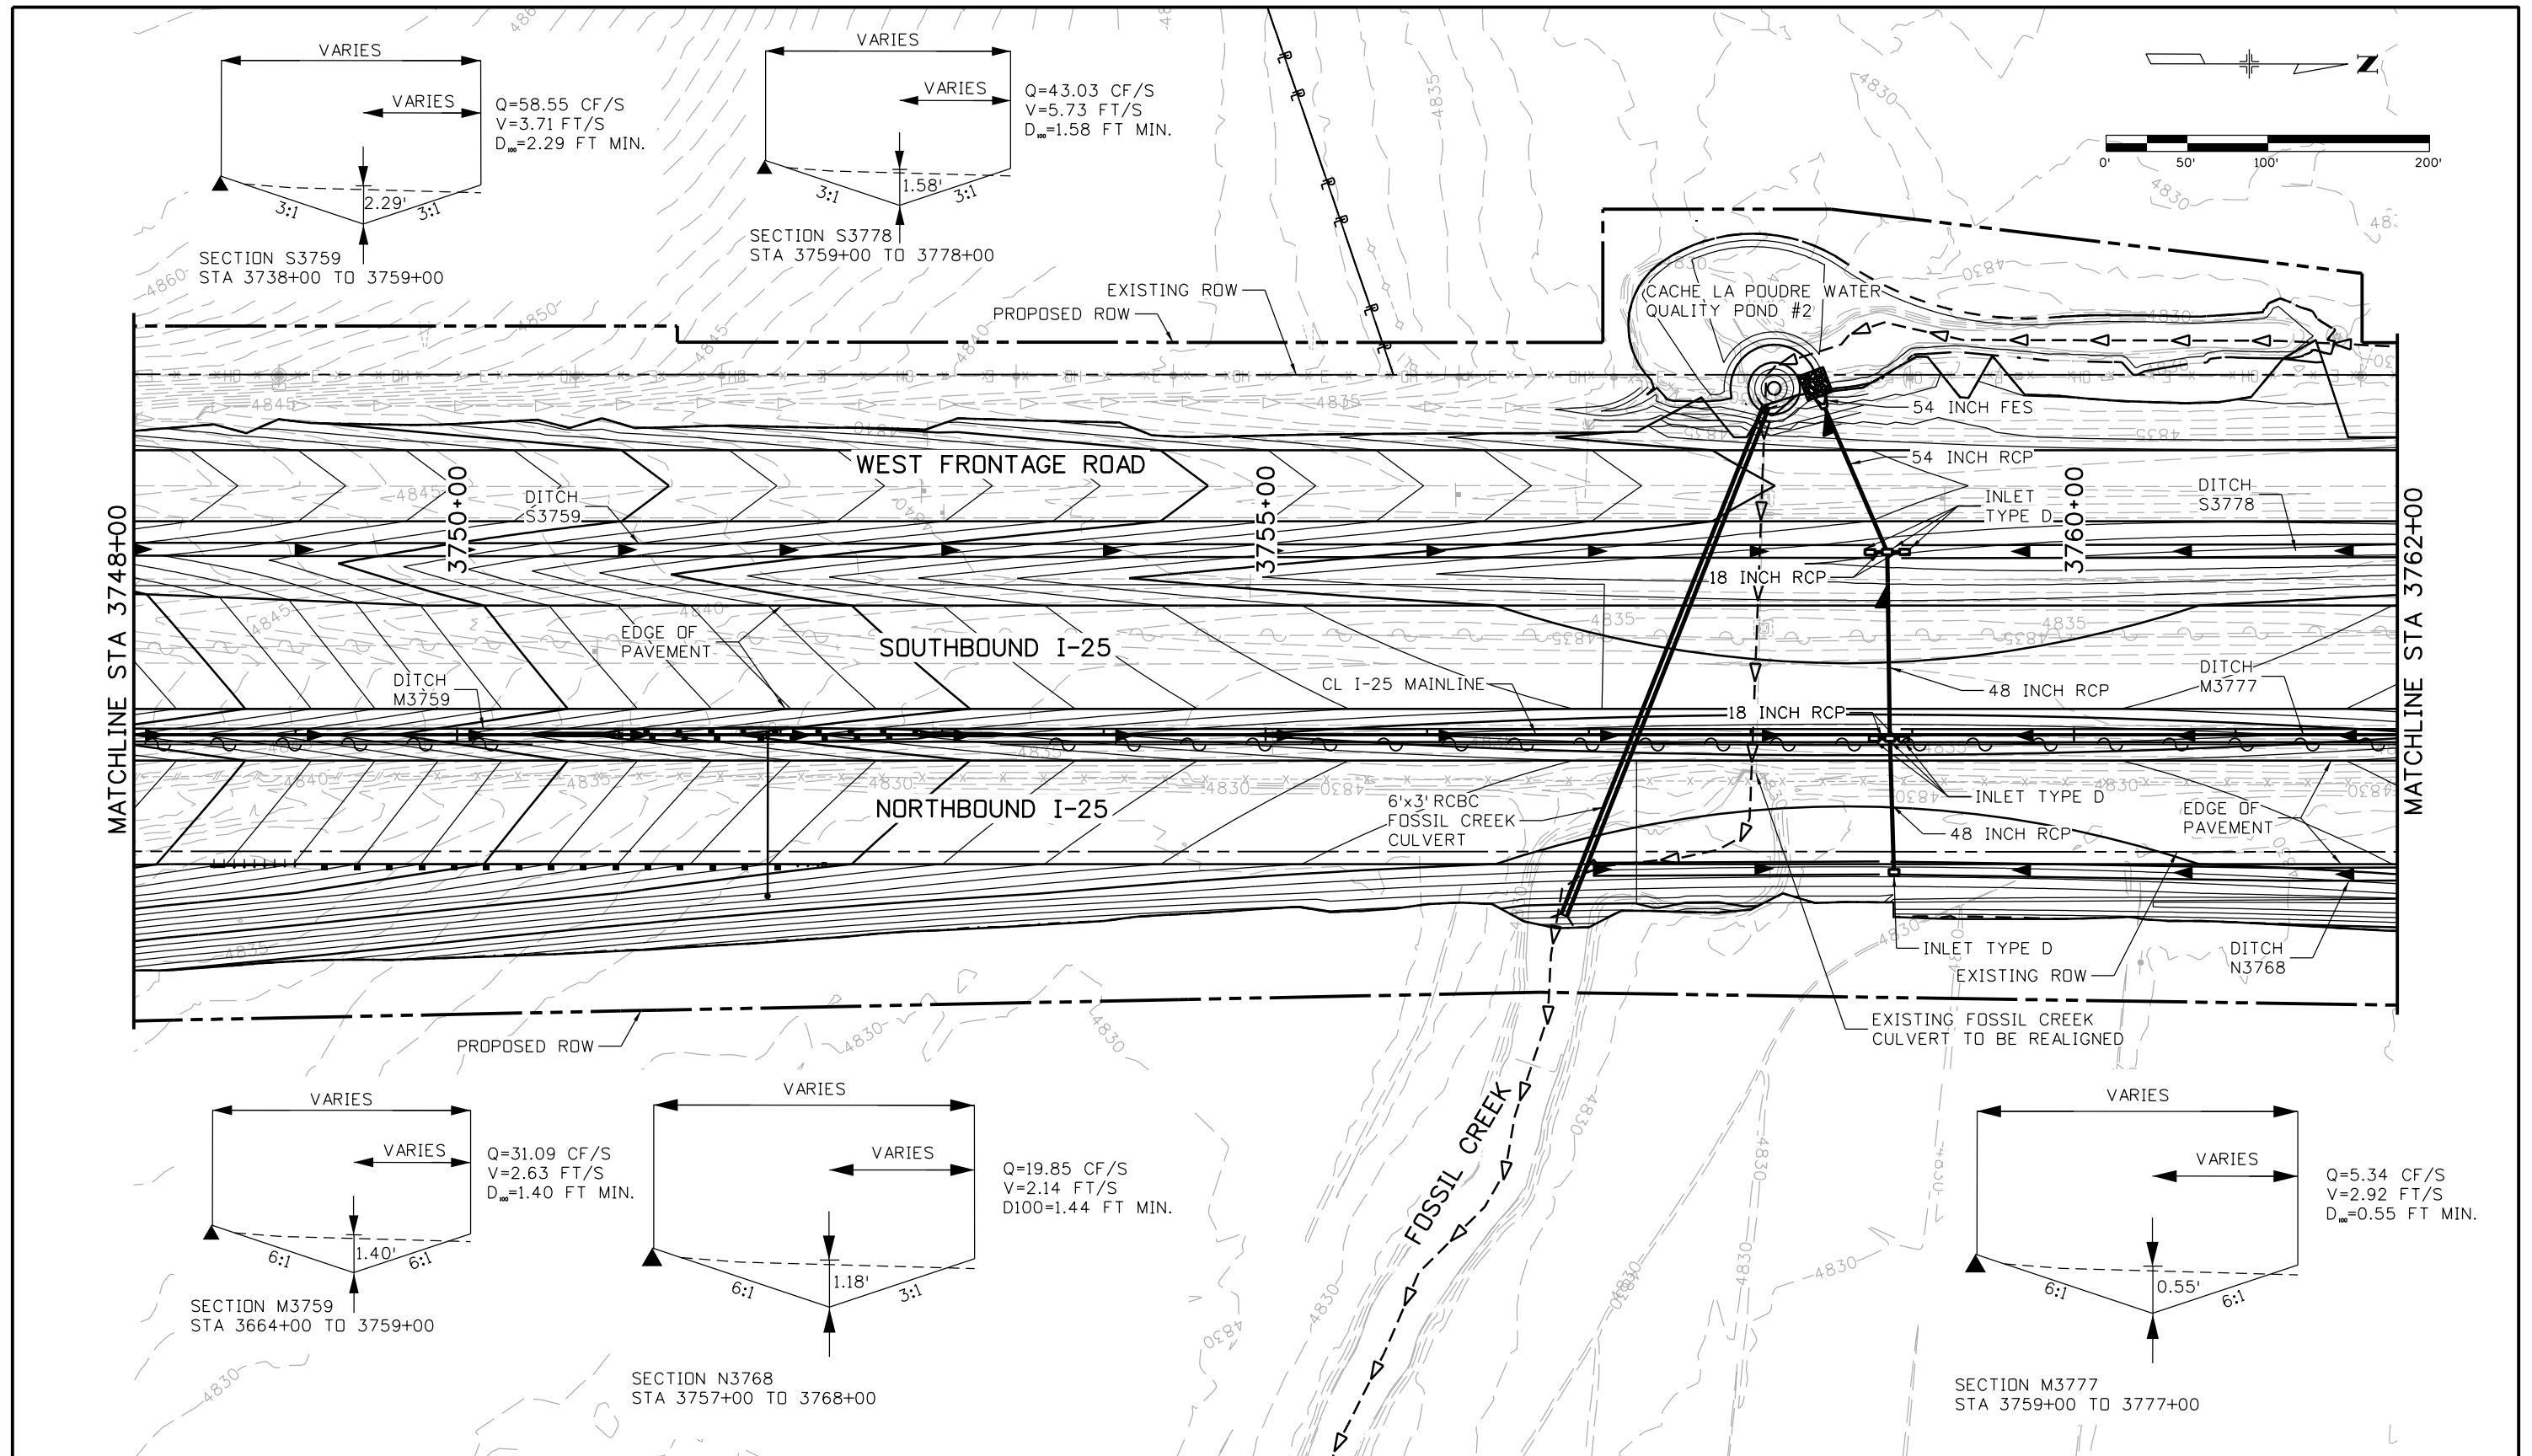

Print Date: 5/9/2016  
File Name: 18357HYDR\_Plan\_1-25Mainline012.dgn  
Horiz. Scale: 1:100 Vert. Scale:  
Unit Information Unit Leader Initials:  
**ATKINS** 7604 Technology Way, Suite 400  
Denver, CO 80237  
Phone: (303) 221-7275 Fax: (303) 221-7276

Sheet Revisions		
Date:	Comments	Init.






Colorado Department of Transportation  
10601 West 10th Street  
Greeley, CO 80634  
Phone: 970-350-2148 FAX: 970-350-2163  
Region 4 **TJT**

As Constructed  
No Revisions:  
Revised:  
Void:

I-25/SH 392 TO SH 14  
GRADING AND DRAINAGE PLAN  
I-25 MAINLINE  
Designer: AIC  
Detailer: TRL  
Structure Numbers  
Sheet Subset: DRAINAGE  
Subset Sheets: D12 of D85







Project No./Code  
IM 0253-221  
18357  
Sheet Number **245**

gell7543 12:10:49 PM p:\CP-PWS-1501.pbsj.com\FB\J\Documents\Transportation\Surface Transportation\Projects\1000271309 1-25\Hydraulics\Drawings\Phase 1 FIR\ATKINS\18357HYDR\_Plan\_I-25Mainline013.dgn

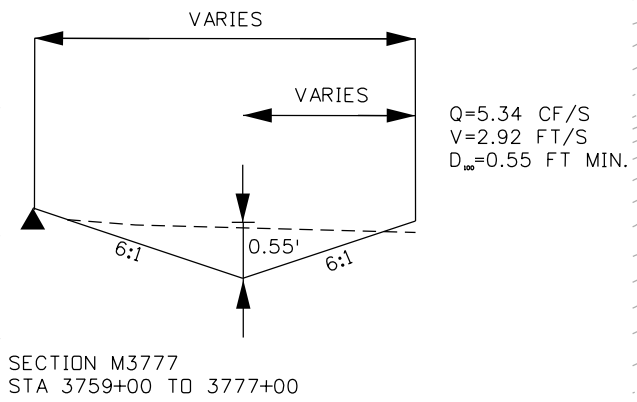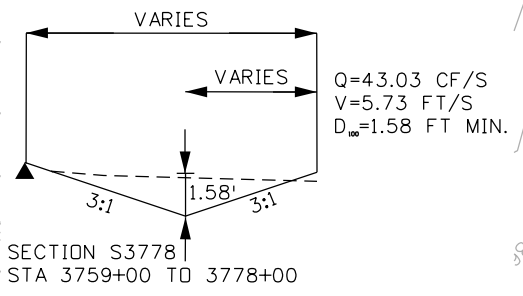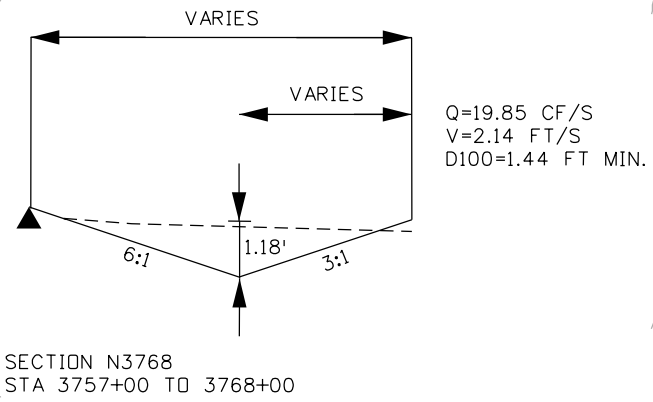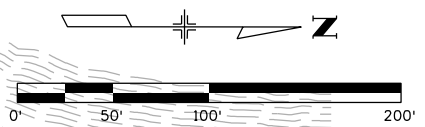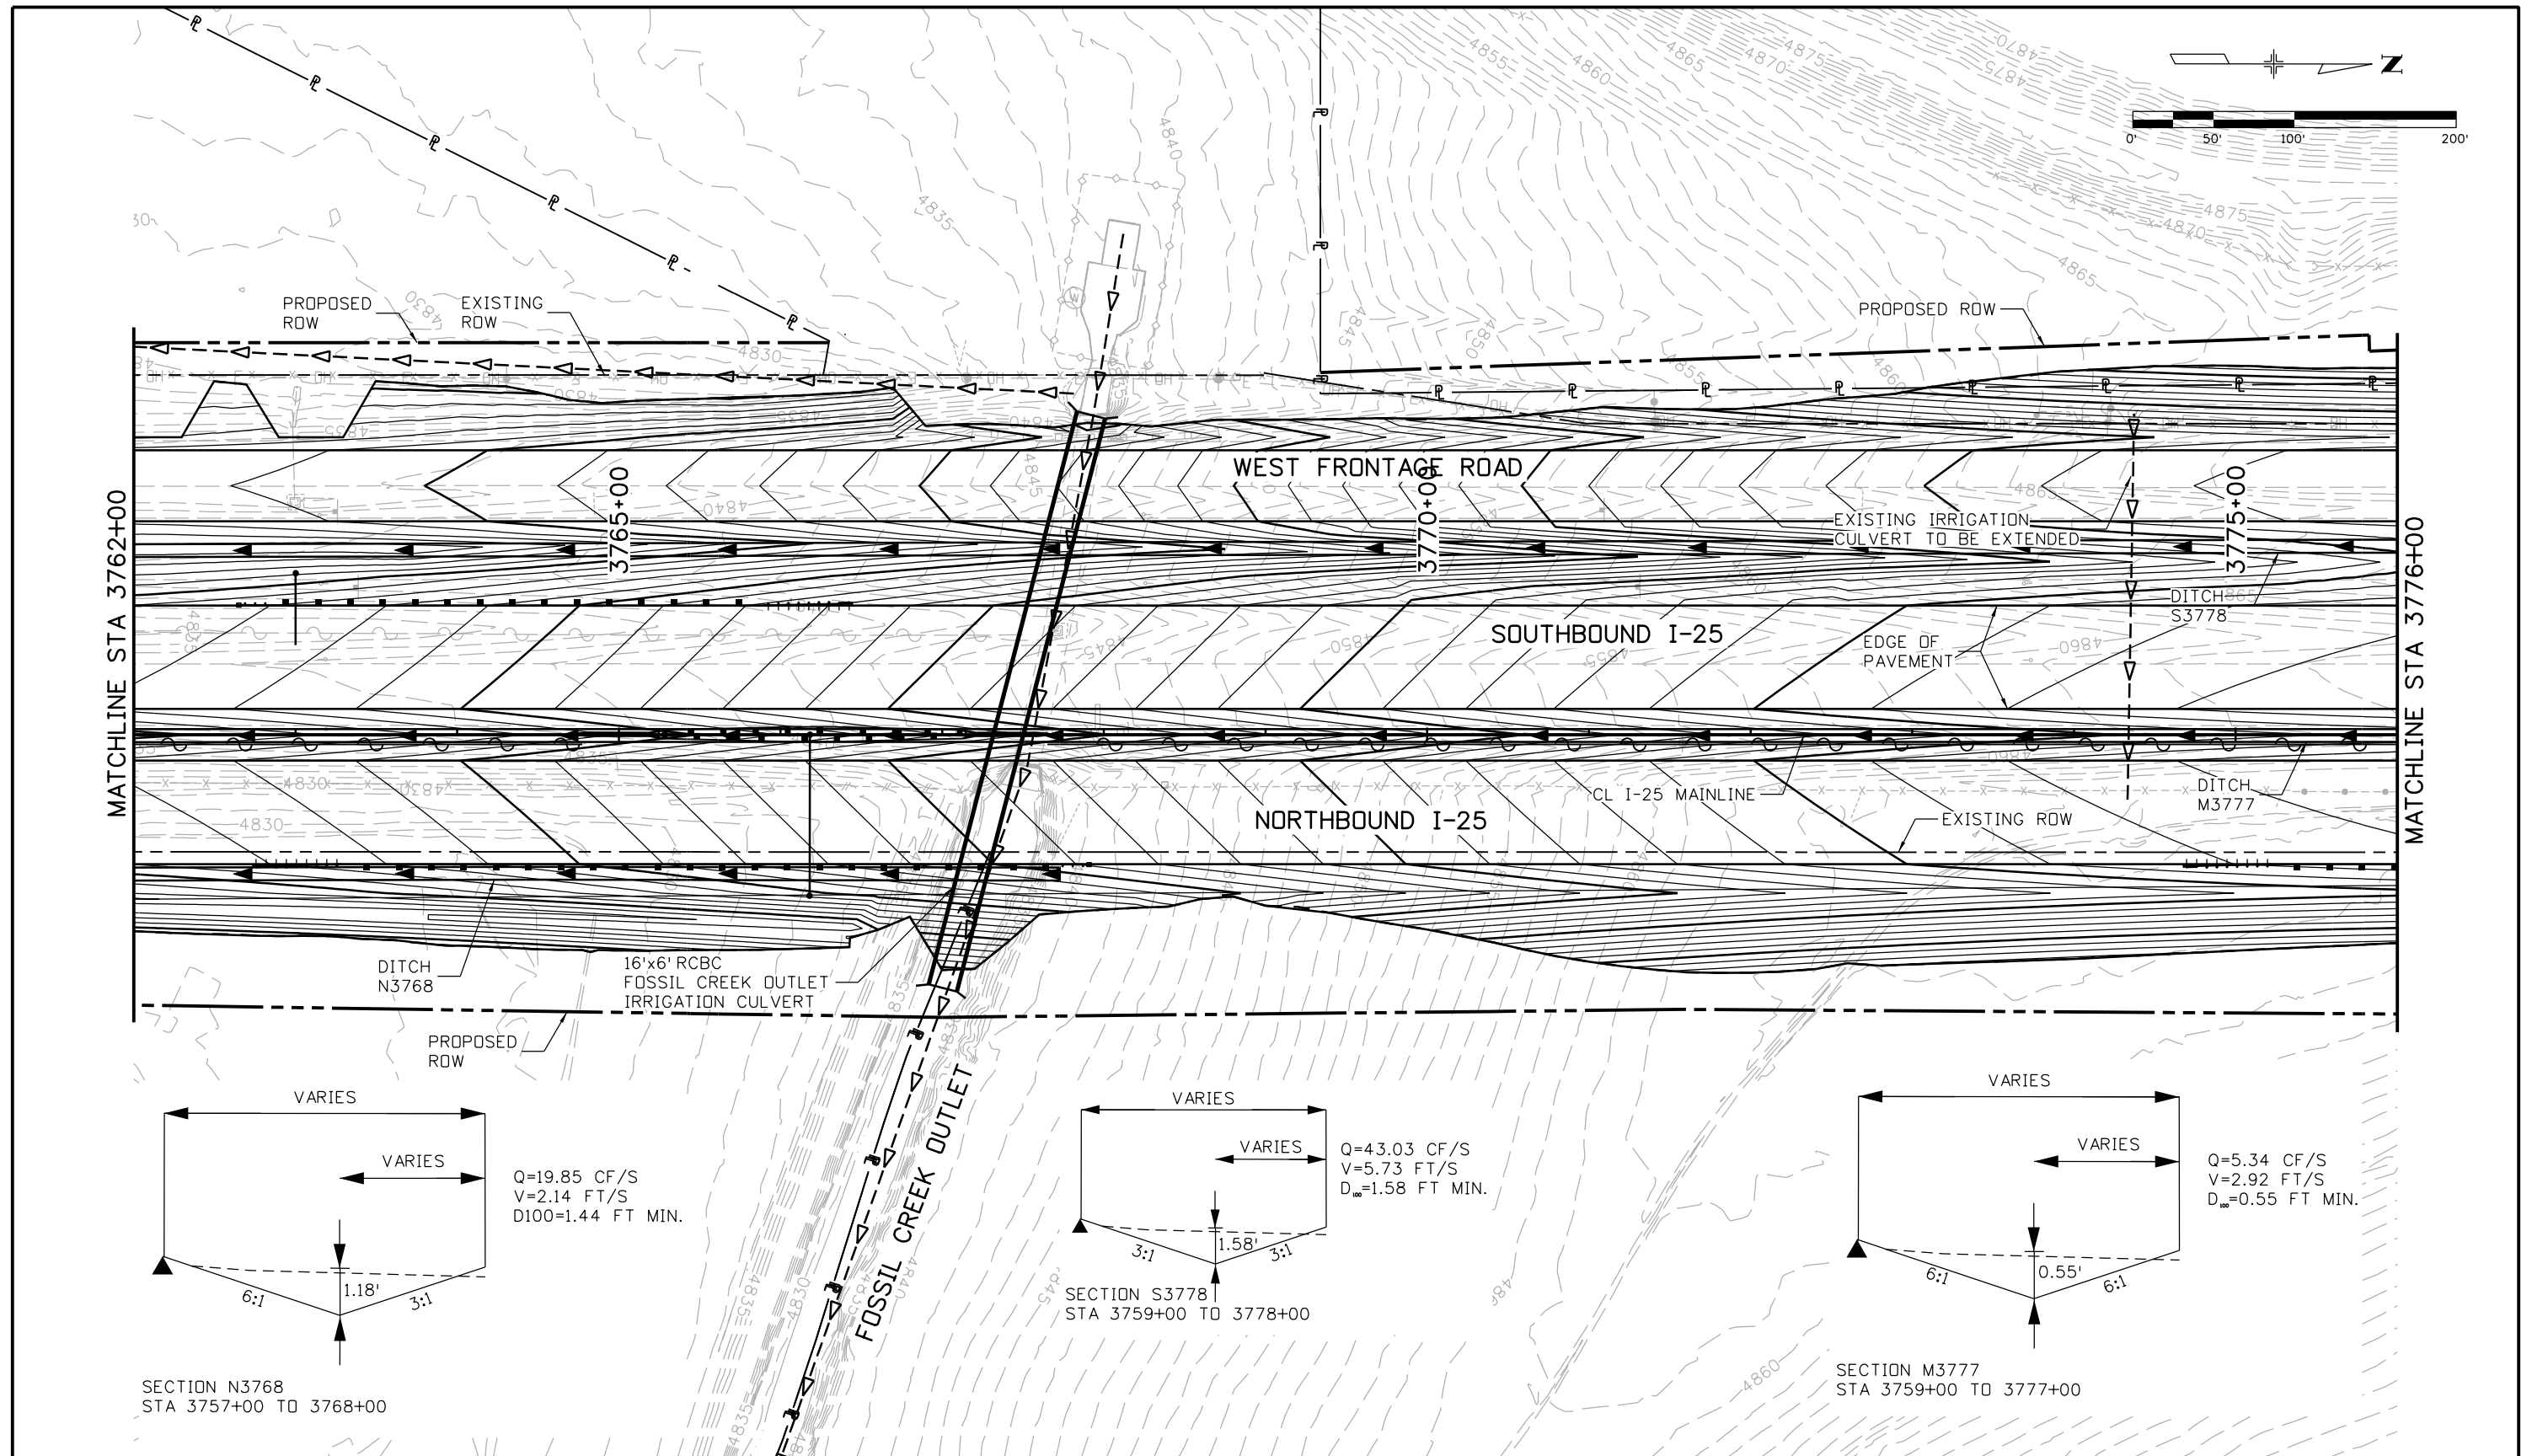

Print Date: 5/9/2016		<b>Sheet Revisions</b> Date:      Comments      Init.			<b>Colorado Department of Transportation</b> 10601 West 10th Street Greeley, CO 80634 Phone: 970-350-2148 FAX: 970-350-2163 <b>Region 4</b> <b>TJT</b>		<b>As Constructed</b> No Revisions: Revised: Void:		<b>I-25/SH 392 TO SH 14          GRADING AND DRAINAGE PLAN          I-25 MAINLINE</b>			Project No./Code	
File Name: 18357HYDR_Plan_I-25Mainline013.dgn												IM 0253-221	
Horiz. Scale: 1:100      Vert. Scale:										18357			
Unit Information      Unit Leader Initials:										Sheet Number <b>246</b>			
7604 Technology Way, Suite 400 Denver, CO 80237 Phone: (303) 221-7275 Fax: (303) 221-7276								Designer: AIC      Structure Numbers Detailer: TRL      Subsets: D13 of D85		Sheet Subset: DRAINAGE      Subsets: D13 of D85			

gell7543 12:11:13 PM p:\CP-PWS-1501.pbs\j.com\PBS\JW1\Documents\Transportation\Surface Transportation\Projects\100027309 I-25-Hydraulics\Drawings\Phase 1\I-25Mainline014.dgn

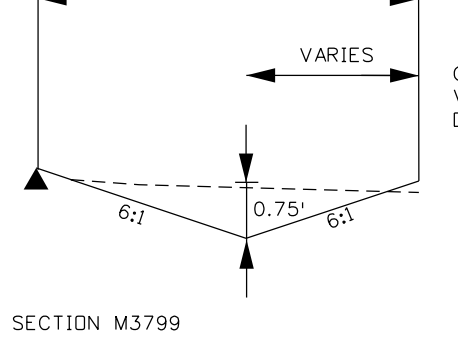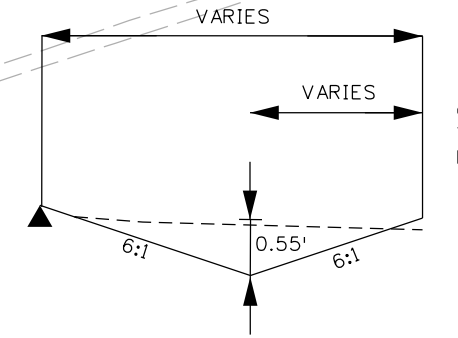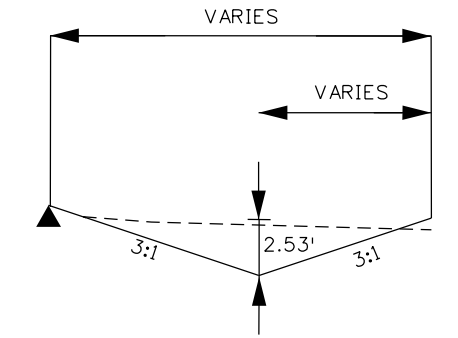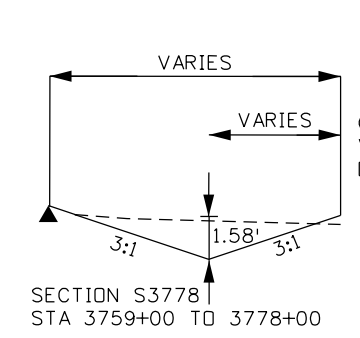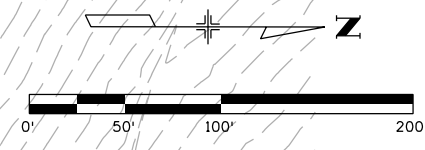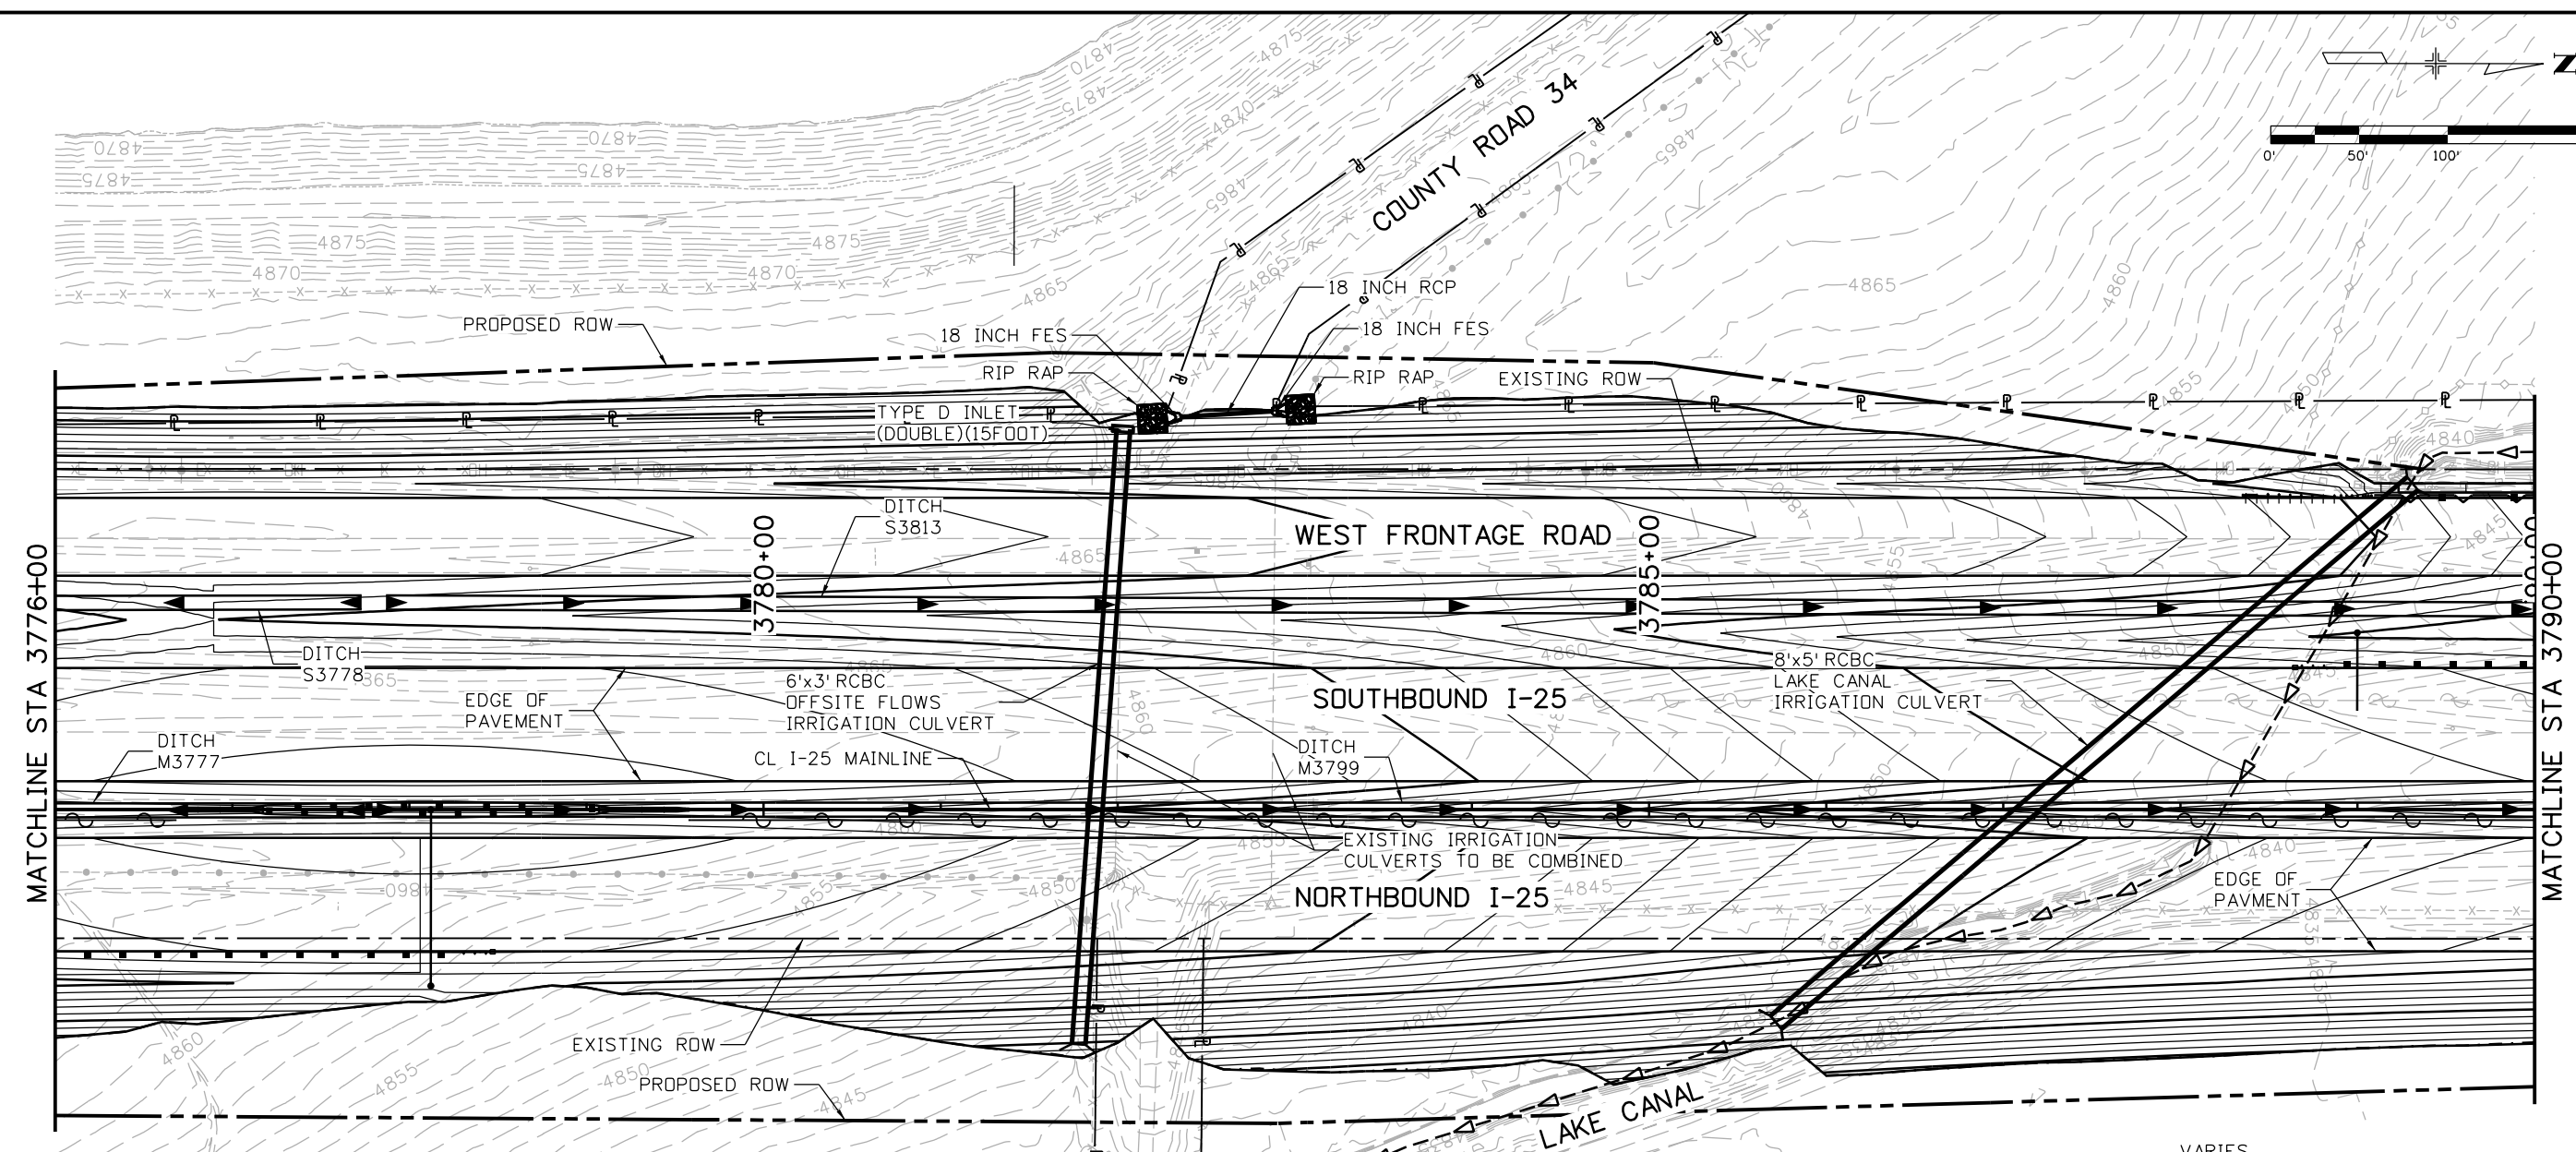

Print Date: 5/9/2016	
File Name: 18357HYDR_Plan_I-25Mainline014.dgn	
Horiz. Scale: 1:100	Vert. Scale:
Unit Information	Unit Leader Initials:
<b>ATKINS</b>	7604 Technology Way, Suite 400 Denver, CO 80237 Phone: (303) 221-7275 Fax: (303) 221-7276

Sheet Revisions		
Date:	Comments	Init.

Colorado Department of Transportation

10601 West 10th Street  
Greeley, CO 80634  
Phone: 970-350-2148 FAX: 970-350-2163

Region 4 TJT






As Constructed	
No Revisions:	
Revised:	
Void:	

I-25/SH 392 TO SH 14 GRADING AND DRAINAGE PLAN I-25 MAINLINE			
Designer:	AIC	Structure	
Detailer:	TRL	Numbers	
Sheet Subset: DRAINAGE		Subset Sheets: D14 of D85	

Project No./Code	
IM 0253-221	
18357	
Sheet Number	247



gell7543 12:11:36 PM p:\CP-PWS-1501.pws\Documents\Transportation\Surface Transportation\Projects\100027309 I-25-Hydraulics\Drawings\Phase 1 FFR\ATKINS\18357HYDR\_Plan\_I-25Mainline015.dgn

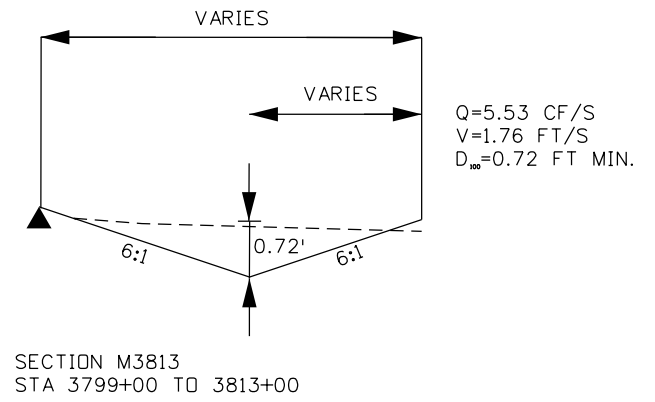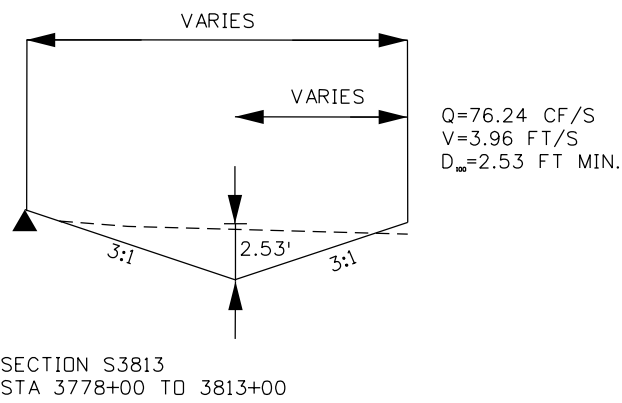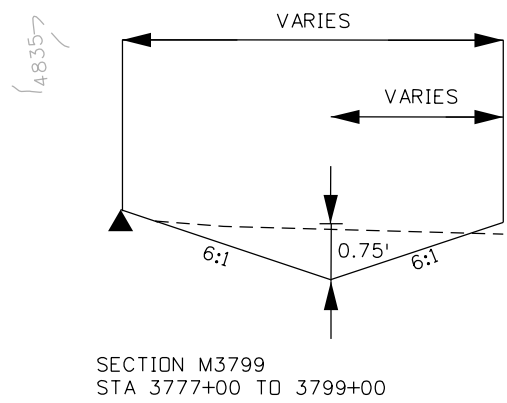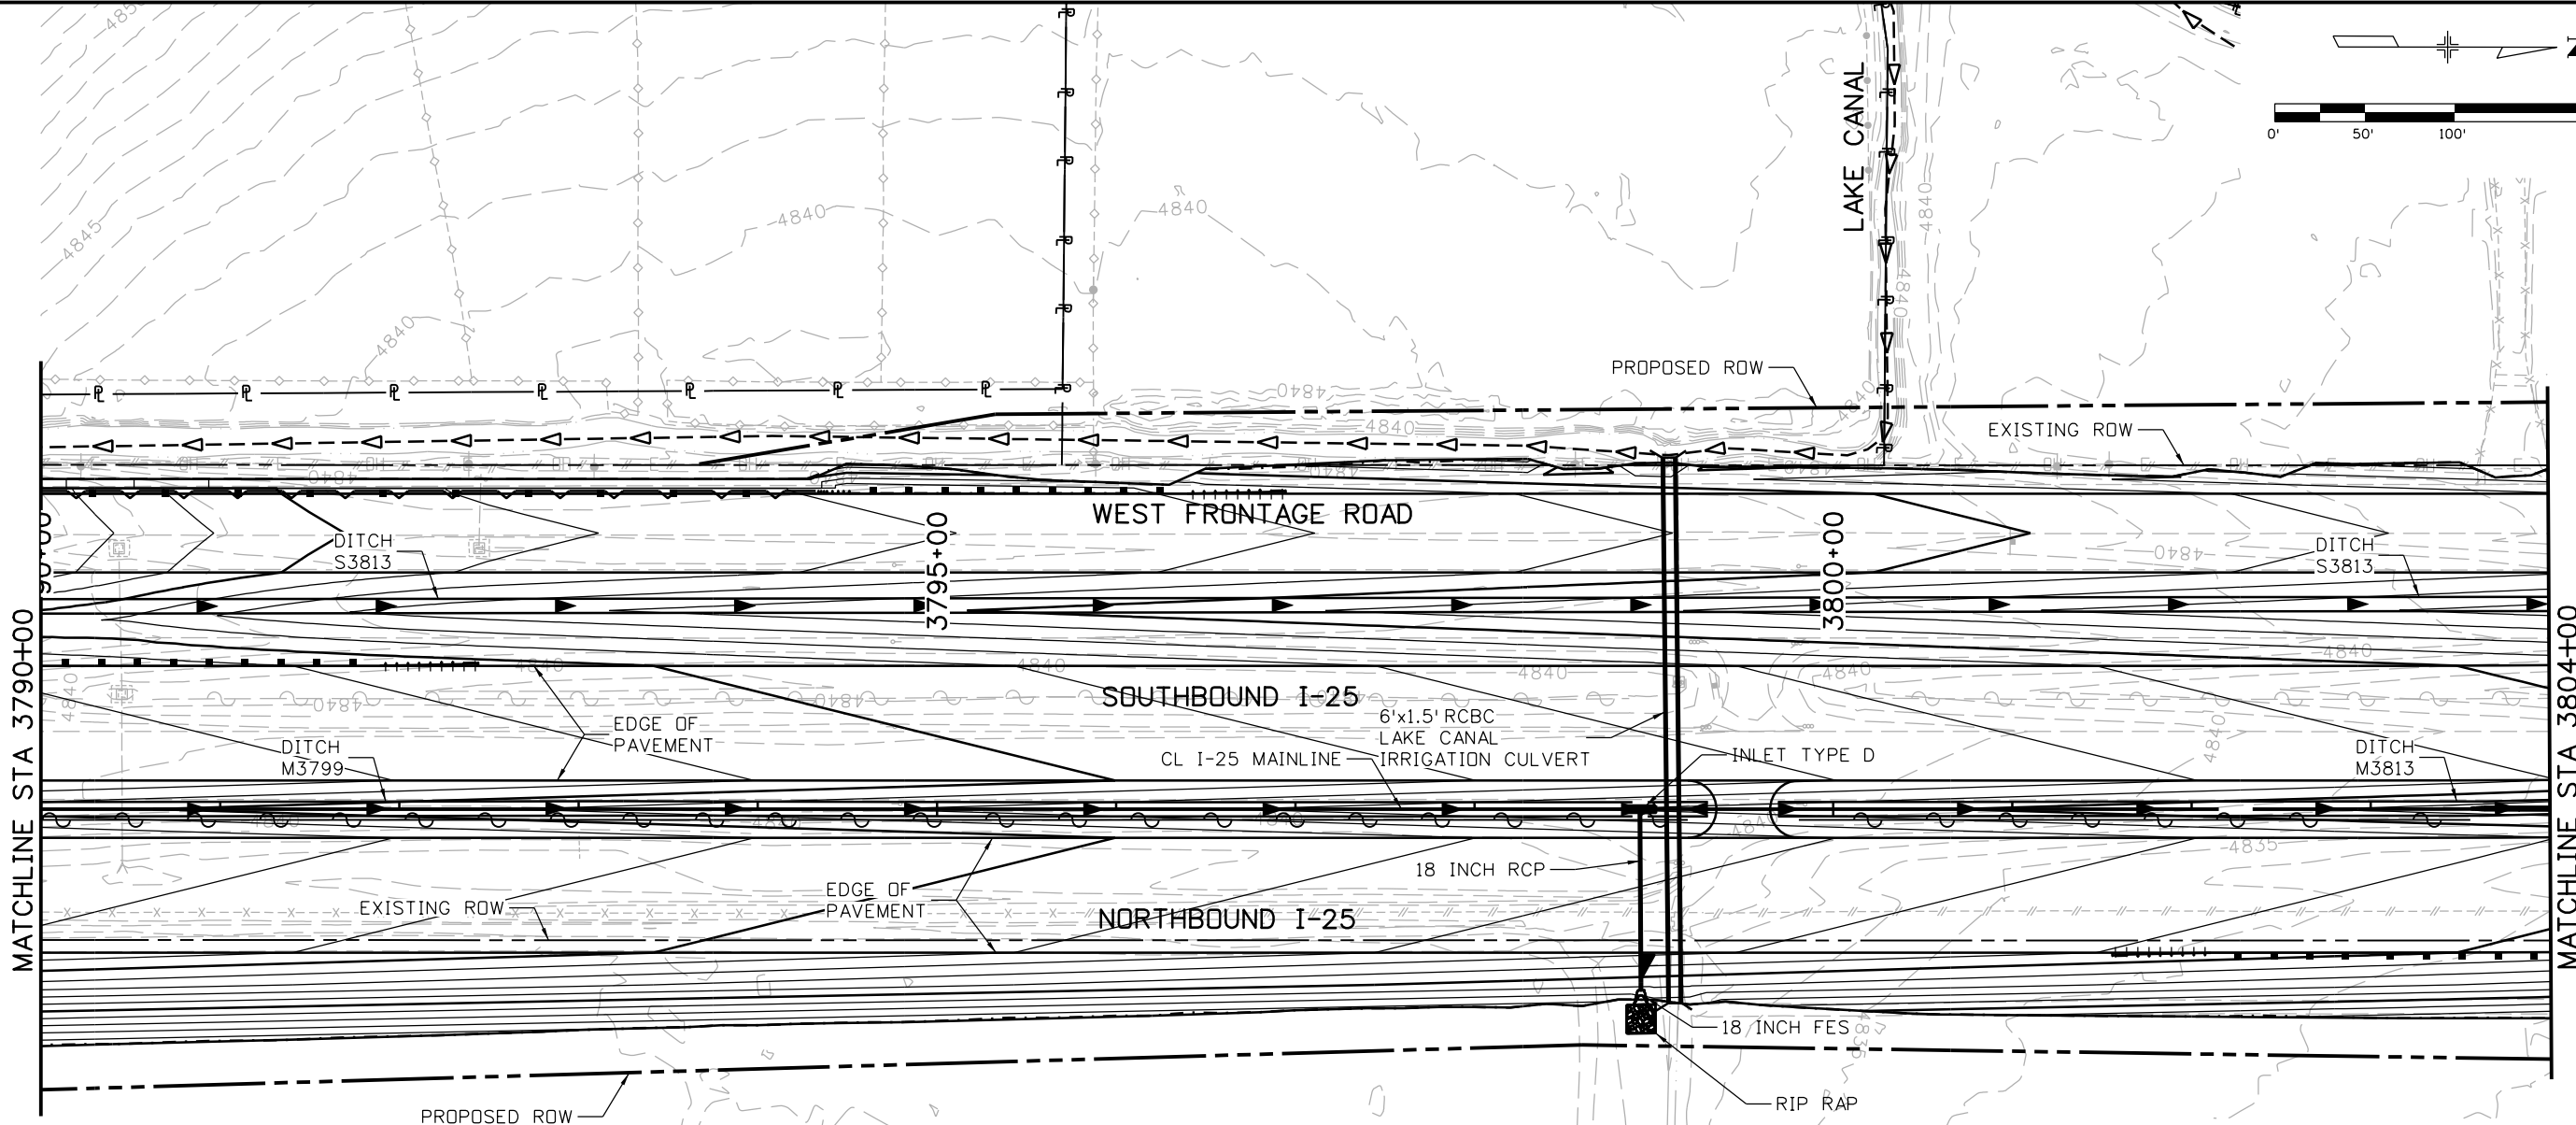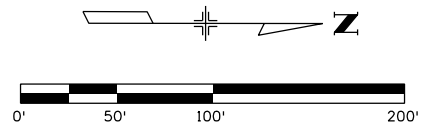

Print Date: 5/9/2016

File Name: 18357HYDR\_Plan\_I-25Mainline015.dgn

Horiz. Scale: 1:100

Vert. Scale:

Unit Information

Unit Leader Initials:

**ATKINS**

7604 Technology Way, Suite 400  
Denver, CO 80237  
Phone: (303) 221-7275 Fax: (303) 221-7276

0000

Sheet Revisions

Date:	Comments	Init.

Colorado Department of Transportation



Region 4

10601 West 10th Street  
Greeley, CO 80634  
Phone: 970-350-2148 FAX: 970-350-2163

TJT

As Constructed

No Revisions:

Revised:

Void:

I-25/SH 392 TO SH 14  
GRADING AND DRAINAGE PLAN  
I-25 MAINLINE

Designer:

AIC

Detailer:

TRL

Sheet Subset: DRAINAGE

Structure

Numbers

Subset Sheets: D15 of D85







Project No./Code

IM 0253-221

18357

Sheet Number 248

gell7543 12:11:58 PM pwr:\CP-PWS-1501.pbs\Documents\Transportation\Surface Transportation\Projects\100027309 1-25\Hydraulics\Drawings\Phase 1 FIR\ATKINS\18357HYDR\_Plan\_I-25Mainline016.dgn

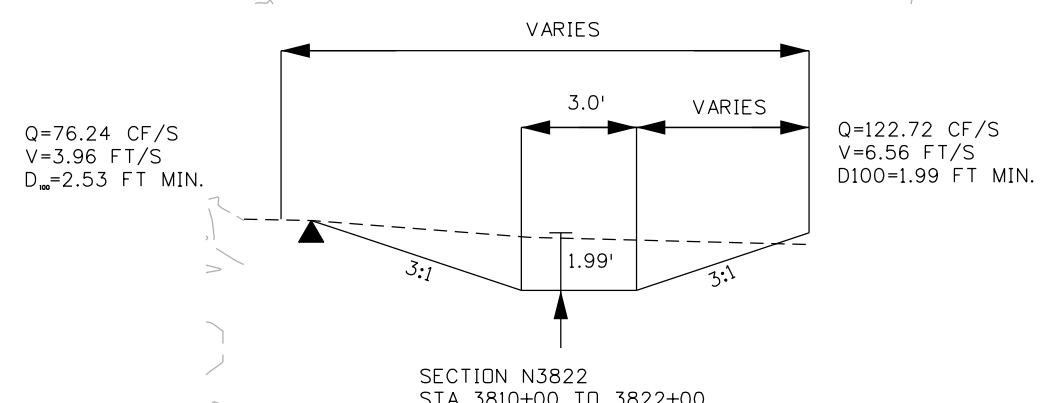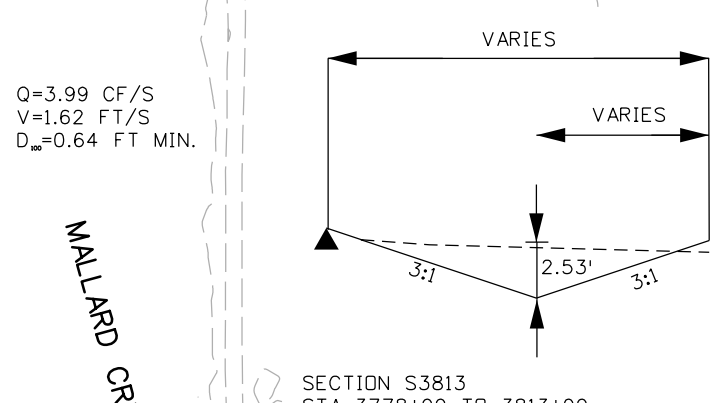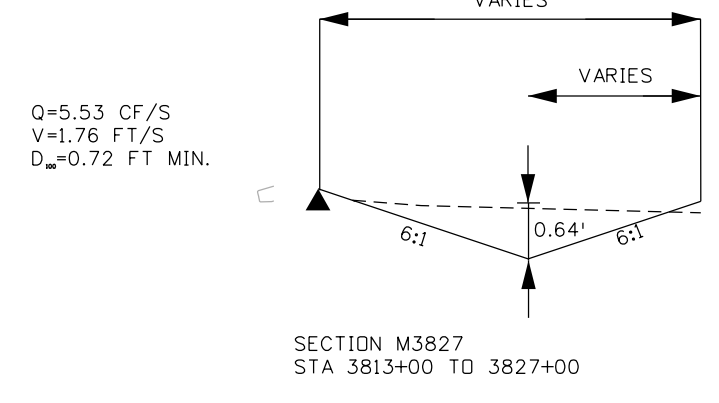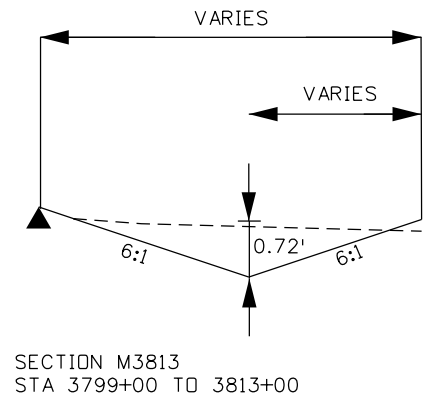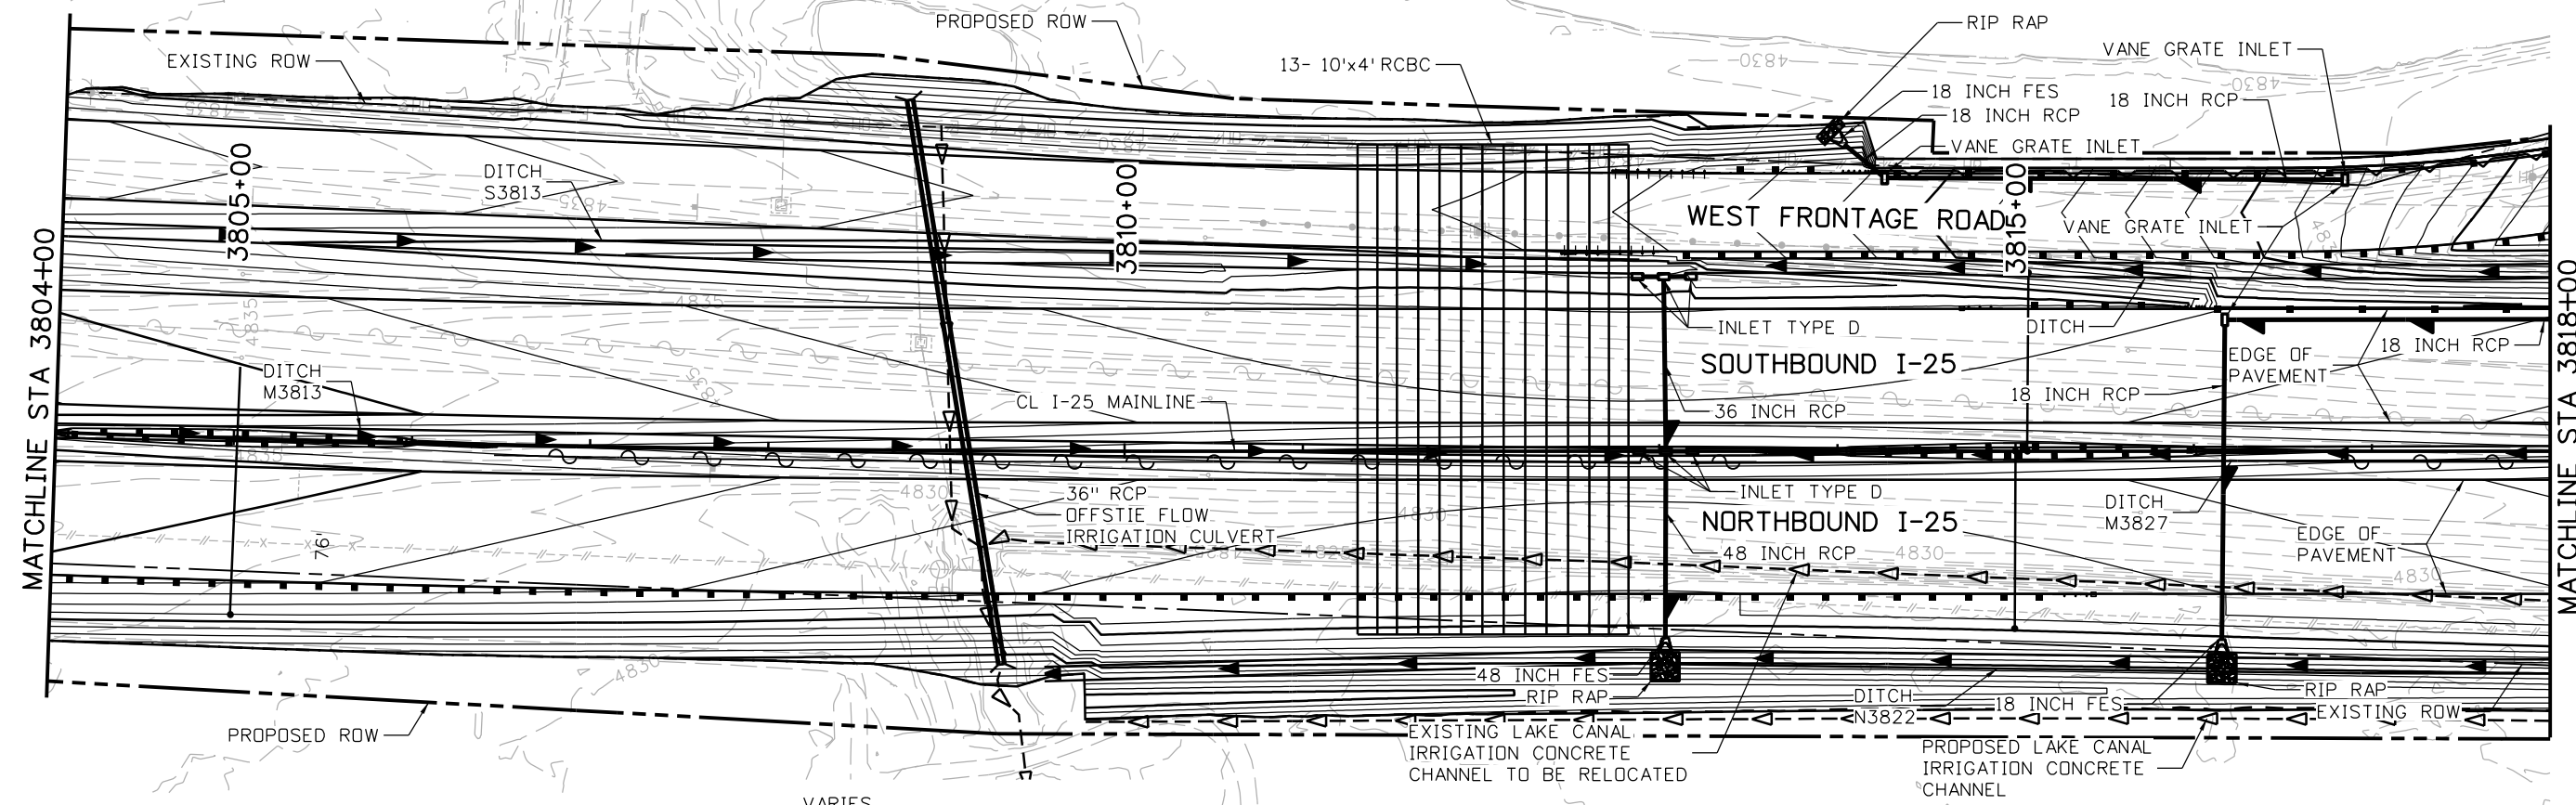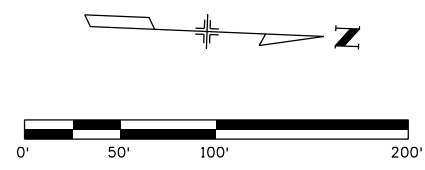

WALLARD CREEK

Print Date: 5/9/2016	
File Name: 18357HYDR_Plan_I-25Mainline016.dgn	
Horiz. Scale: 1:100	Vert. Scale:
Unit Information	Unit Leader Initials:
<b>ATKINS</b>	7604 Technology Way, Suite 400 Denver, CO 80237 Phone: (303) 221-7275 Fax: (303) 221-7276

Sheet Revisions		
Date:	Comments	Init.

Colorado Department of Transportation



10601 West 10th Street  
Greeley, CO 80634  
Phone: 970-350-2148 FAX: 970-350-2163


Region 4 TJT

<b>As Constructed</b>
No Revisions:
Revised:
Void:

<b>I-25/SH 392 TO SH 14 GRADING AND DRAINAGE PLAN I-25 MAINLINE</b>			
Designer:	AIC	Structure	
Detailer:	TRL	Numbers	
Sheet Subset: DRAINAGE	Subset Sheets: D16 of D85		

<b>Project No./Code</b>
IM 0253-221
18357
Sheet Number <b>249</b>




C:\PWS-1501.pbs\pbl\Documents\Transportation\Surface Transportation\Projects\100027309 I-25-Hydraulics\Drawings\Phase 1 FIR\ATKINS\18357HYDR\_Plan\_I-25Mainline017.dgn

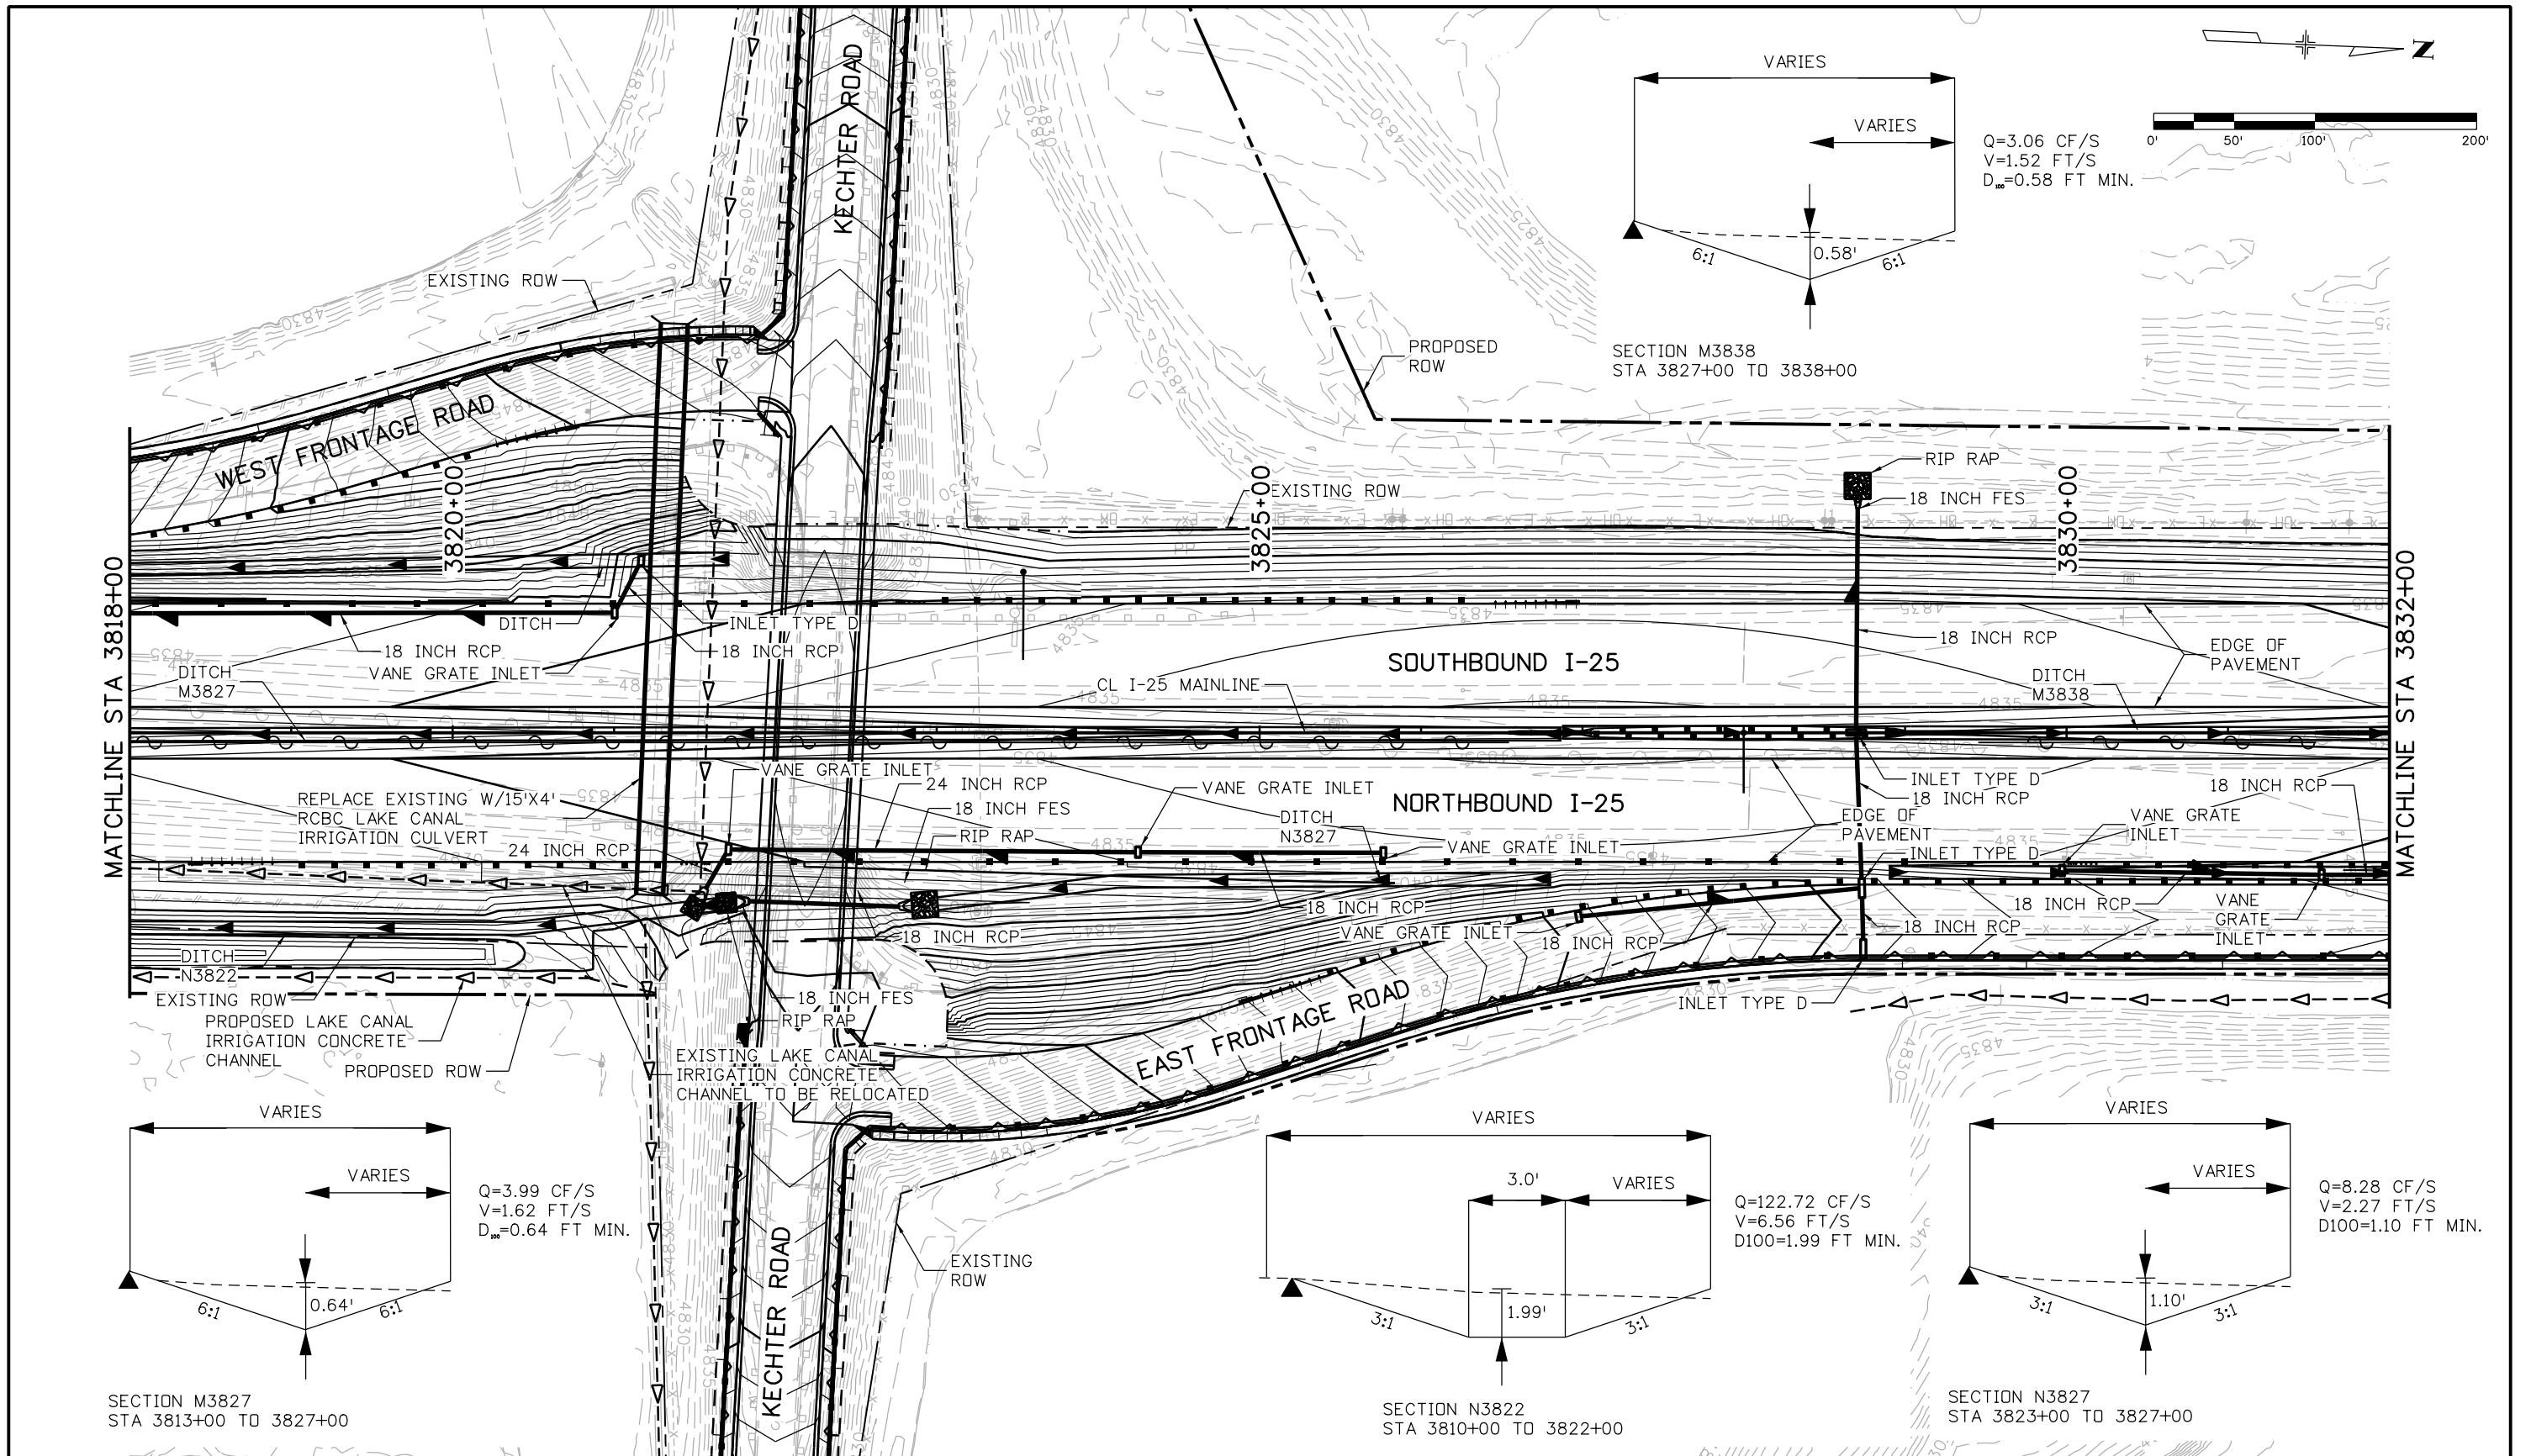

Print Date: 5/10/2016		<b>Sheet Revisions</b>				<b>As Constructed</b>		<b>I-25/SH 392 TO SH 14 GRADING AND DRAINAGE PLAN I-25 MAINLINE</b>		<b>Project No./Code</b>	
File Name: 18357HYDR_Plan_I-25Mainline017.dgn		Date:	Comments	Init.		No Revisions:			IM 0253-221		
Horiz. Scale: 1:100      Vert. Scale:						Revised:	Designer: AIC	Structure Numbers	18357		
Unit Information      Unit Leader Initials:						Void:	Detailer: TRL	Subset Sheets: D17 of D85	Sheet Number 250		
<b>ATKINS</b> 7604 Technology Way, Suite 400 Denver, CO 80237 Phone: (303) 221-7275 Fax: (303) 221-7276					Region 4	TJT					




gell7543 12:12:43 PM p:\CP-PWS-1501.pbsj.com\Documents\Transportation\Projects\100027309 1-25-Hydraulics\Drawings\Phase 1 FIR\ATKINS\18357HYDR\_Plan\_I-25Mainline018.dgn

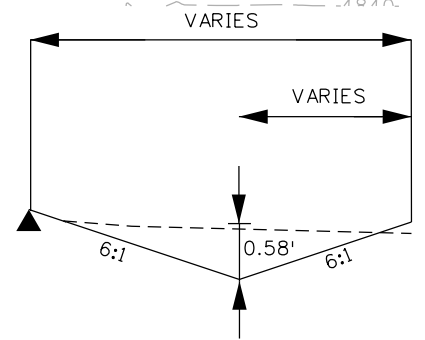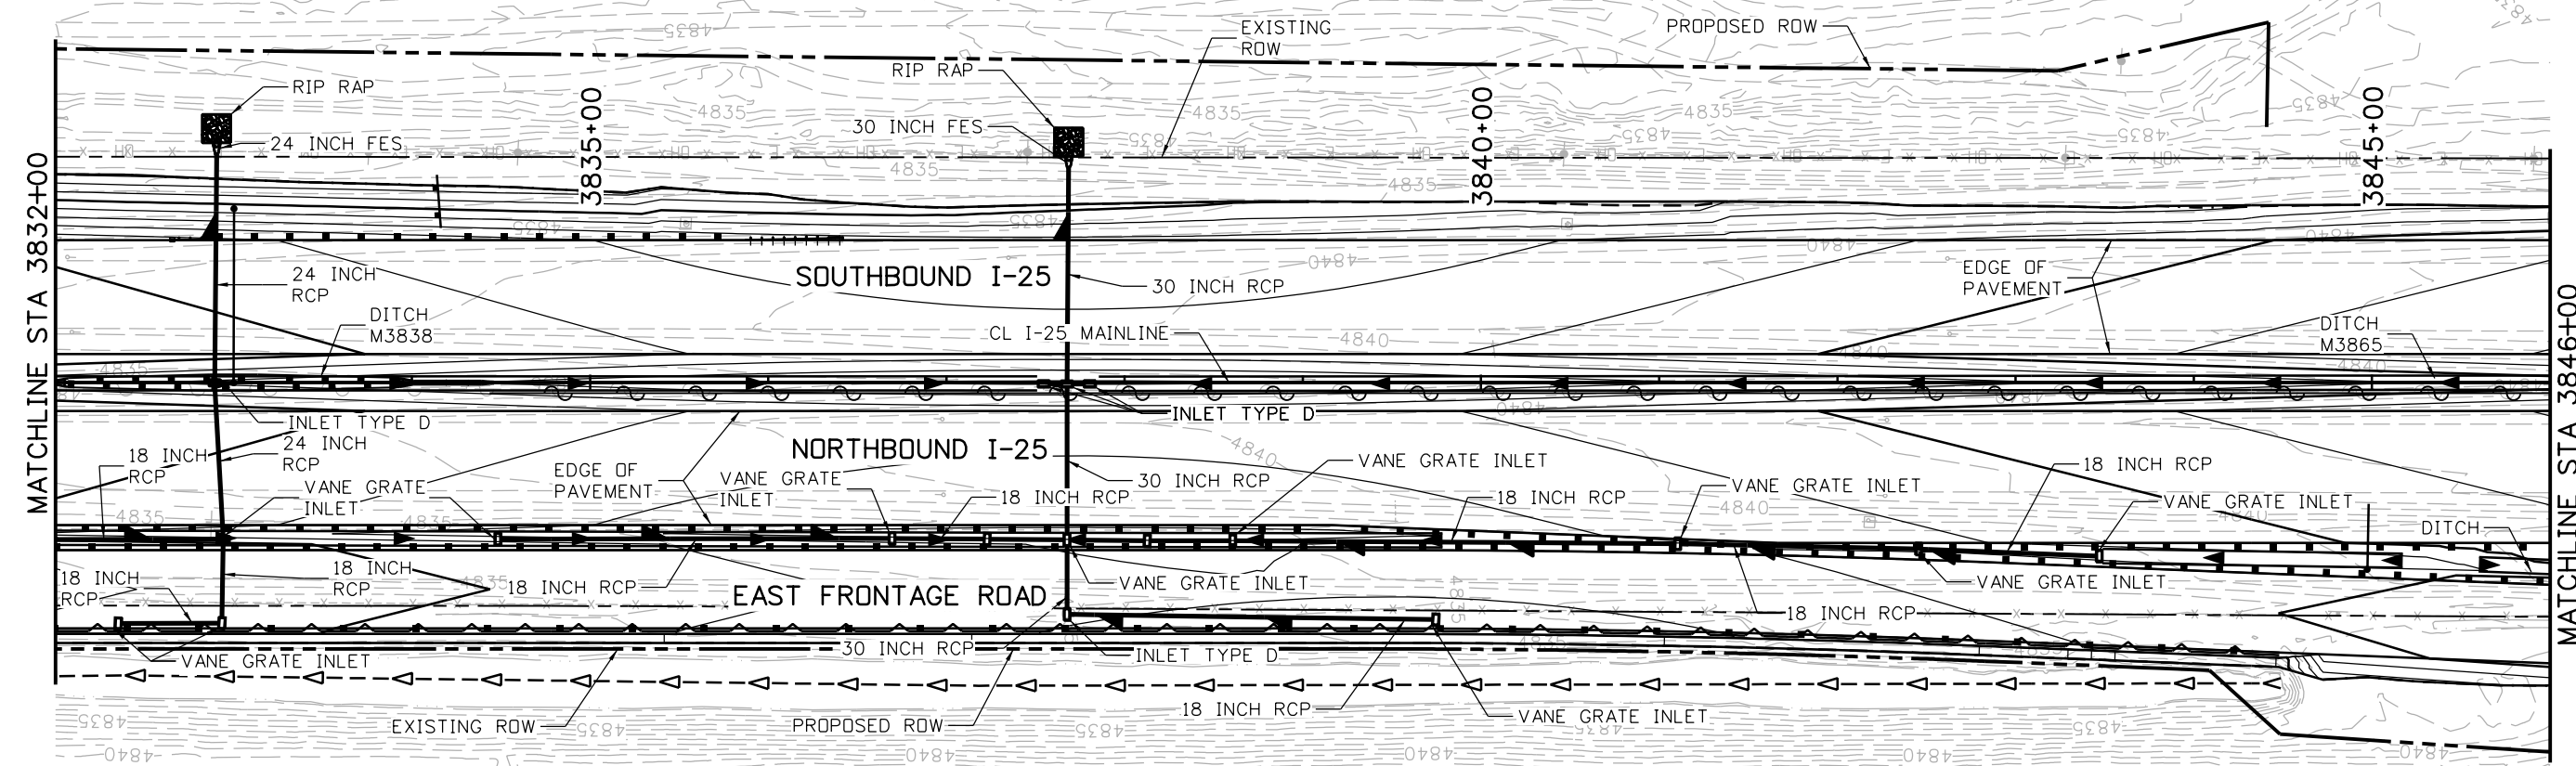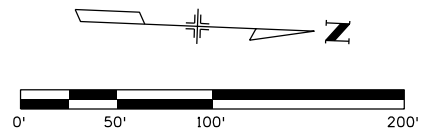

SECTION M3838  
STA 3827+00 TO 3838+00

Q=3.06 CF/S  
V=1.52 FT/S  
D<sub>min</sub>=0.58 FT MIN.

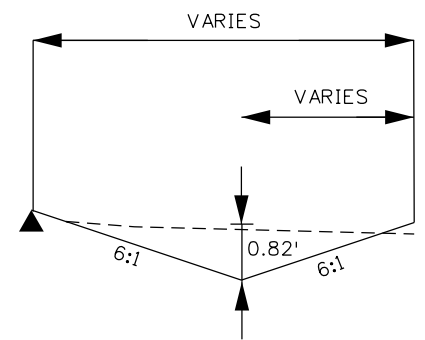

SECTION M3865  
STA 3838+00 TO 3865+00

Q=7.70 CF/S  
V=1.91 FT/S  
D<sub>min</sub>=0.82 FT MIN.

Print Date: 5/9/2016	
File Name: 18357HYDR_Plan_I-25Mainline018.dgn	
Horiz. Scale: 1:100	Vert. Scale:
Unit Information	Unit Leader Initials:
<b>ATKINS</b>	7604 Technology Way, Suite 400 Denver, CO 80237 Phone: (303) 221-7275 Fax: (303) 221-7276

Sheet Revisions		
Date:	Comments	Init.

Colorado Department of Transportation

10601 West 10th Street  
Greeley, CO 80634  
Phone: 970-350-2148 FAX: 970-350-2163


Region 4 TJT

As Constructed	
No Revisions:	
Revised:	
Void:	

I-25/SH 392 TO SH 14 GRADING AND DRAINAGE PLAN I-25 MAINLINE			
Designer:	AIC	Structure	
Detailer:	TRL	Numbers	
Sheet Subset: DRAINAGE		Subset Sheets: D18 of D85	


Project No./Code	
IM 0253-221	
18357	
Sheet Number	251

gell7543 12:13:07 PM p:\CP-PWS-1501.pbsj.com\Documents\Transportation\Surface Transportation\Projects\100027309 1-25\Hydraulics\Drawings\Phase 1 FIR\ATKINS\18357HYDR\_Plan\_I-25Mainline019.dgn

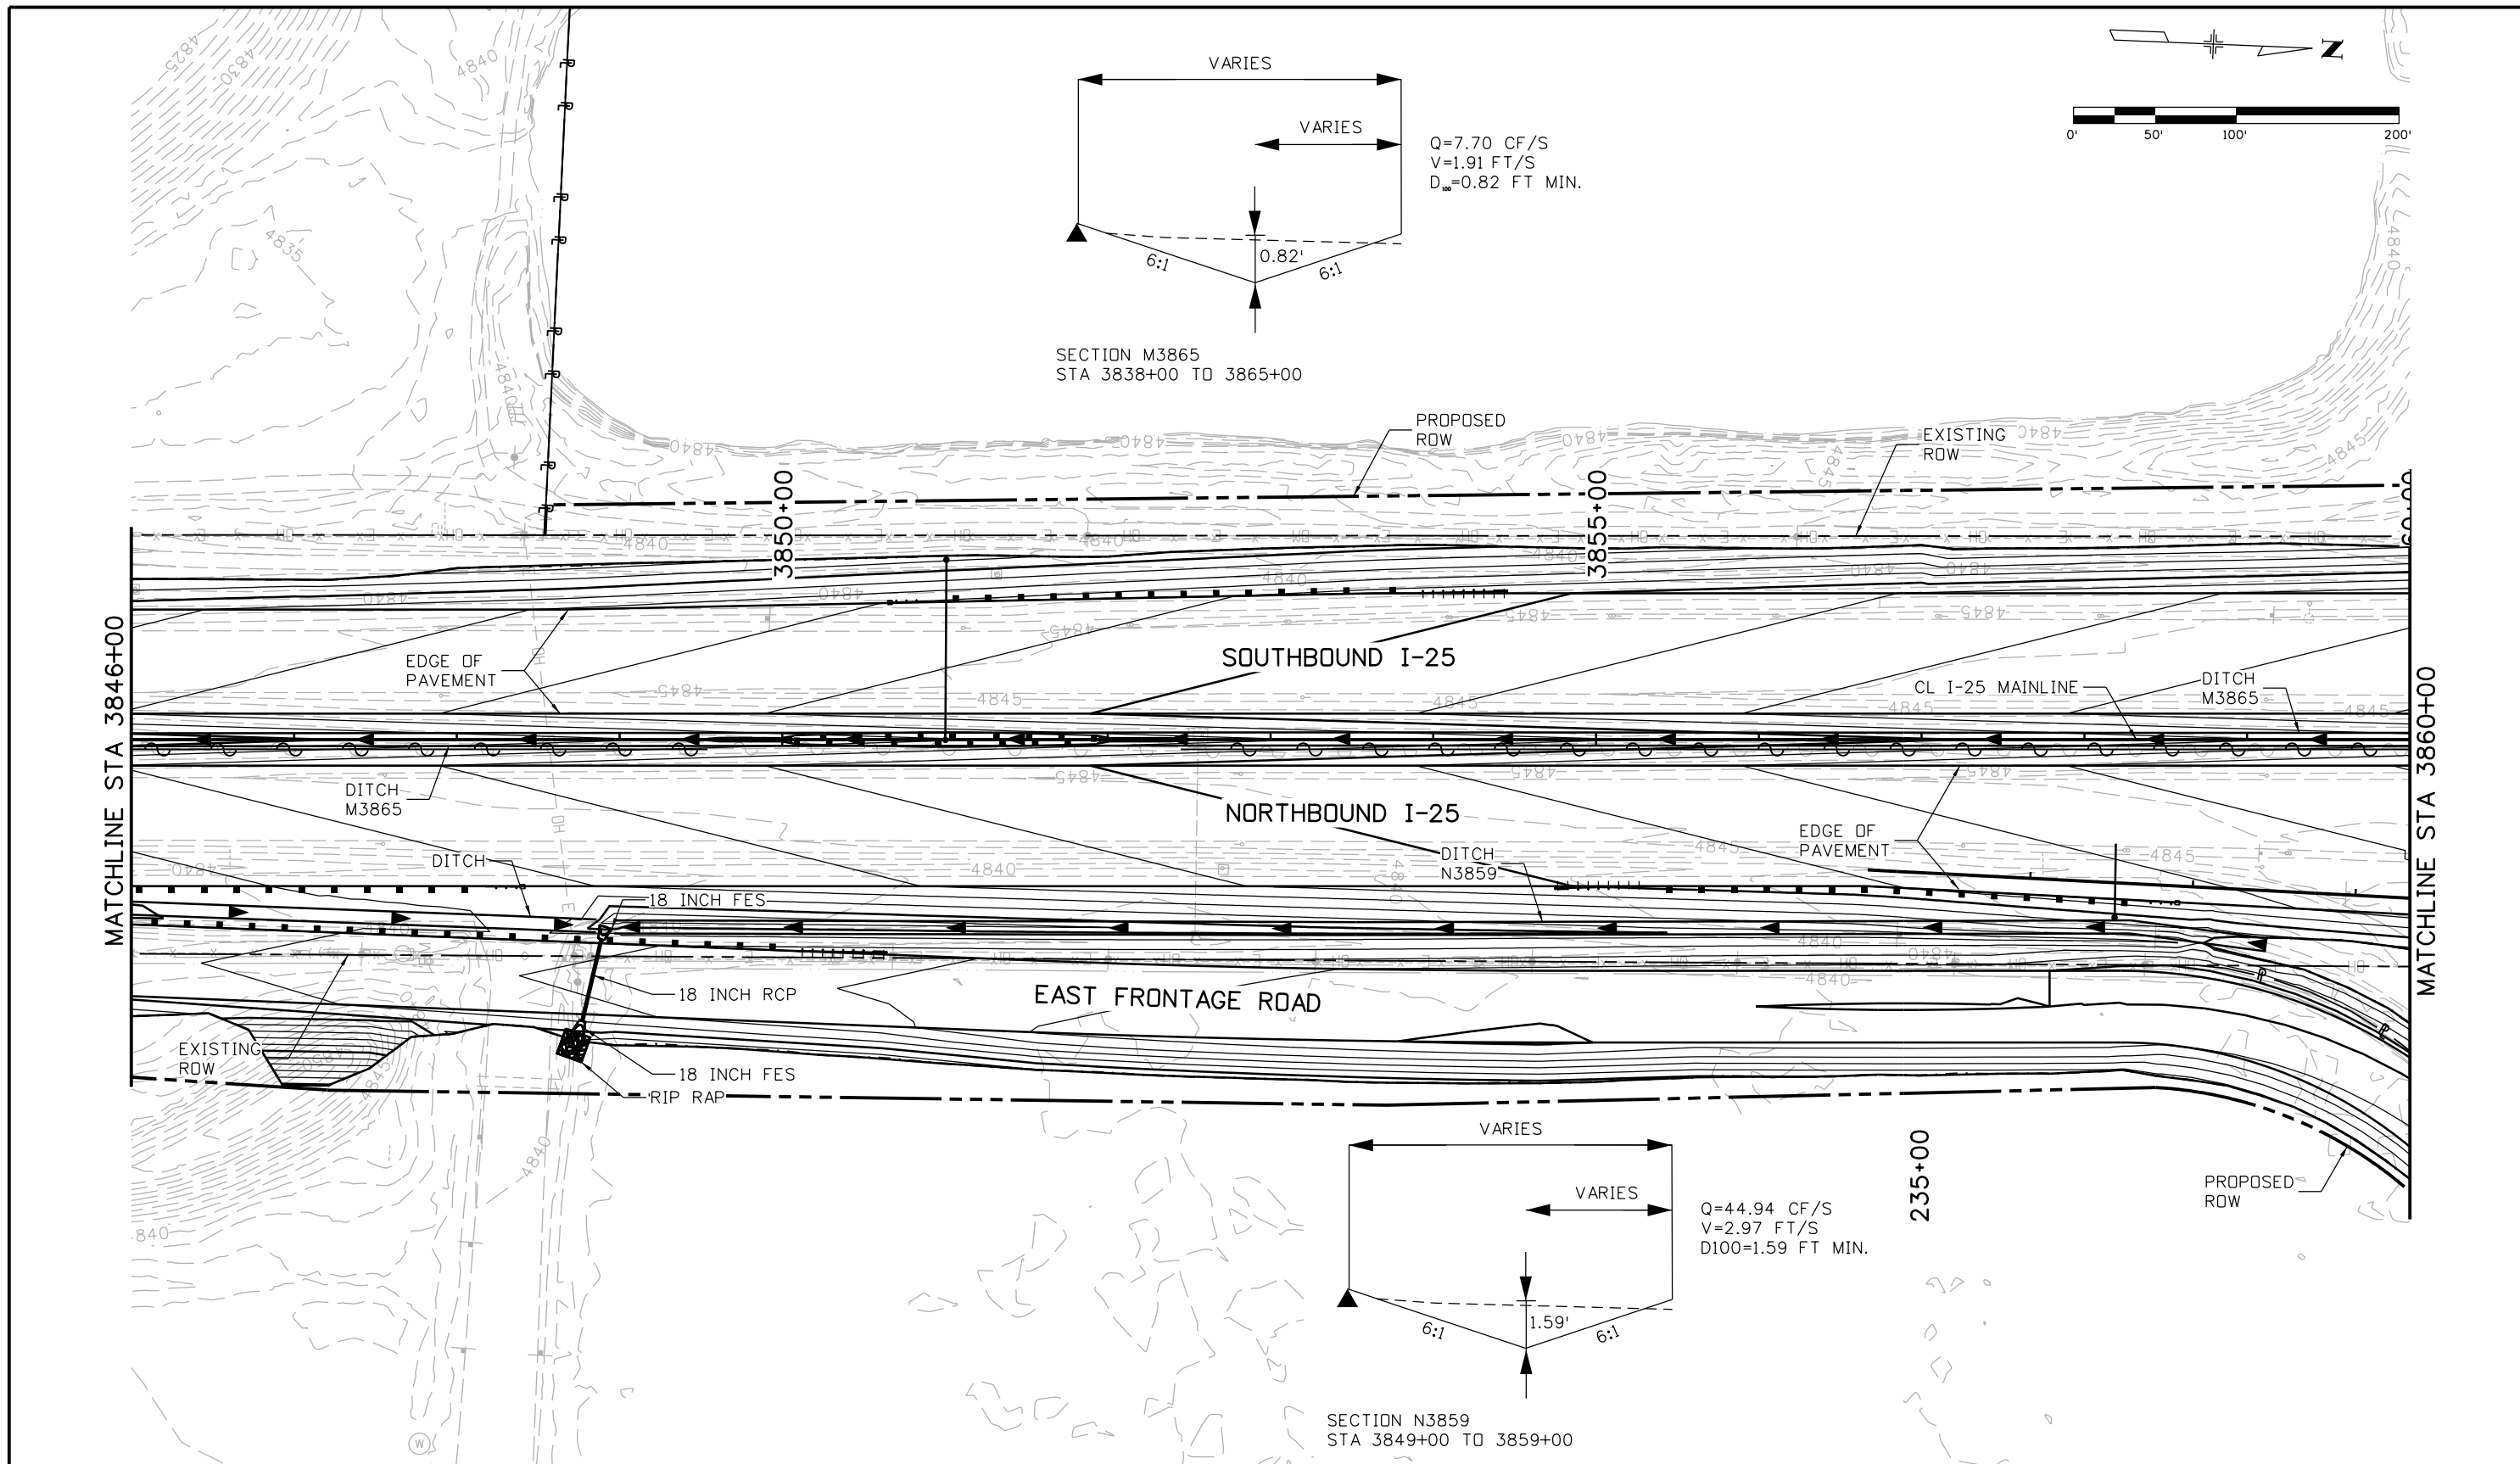


Print Date: 5/9/2016	<b>Sheet Revisions</b>			Colorado Department of Transportation 10601 West 10th Street Greeley, CO 80634 Phone: 970-350-2148 FAX: 970-350-2163 <b>Region 4</b>	<b>As Constructed</b>		<b>I-25/SH 392 TO SH 14          GRADING AND DRAINAGE PLAN          I-25 MAINLINE</b>		Project No./Code	
File Name: 18357HYDR_Plan_I-25Mainline019.dgn	Date:	Comments	Init.		No Revisions:	IM 0253-221				
Horiz. Scale: 1:100 Vert. Scale:				7604 Technology Way, Suite 400 Denver, CO 80237 Phone: (303) 221-7275 Fax: (303) 221-7276	Revised:	Designer: AIC Structure Numbers Detailer: TRL		18357		
Unit Information Unit Leader Initials:					Void:	Sheet Subset: DRAINAGE Subset Sheets: D19 of D85		Sheet Number <b>252</b>		

gell7543 12:13:29 PM p:\1\CP-PWS-1501.pbsj.com\PBSJ\Documents\Transportation\Surface Transportation\Projects\100027309 1-25\Hydraulics\Drawings\Phase 1 FIR\ATKINS\18357HYDR\_Plan\_I-25Mainline020.dgn

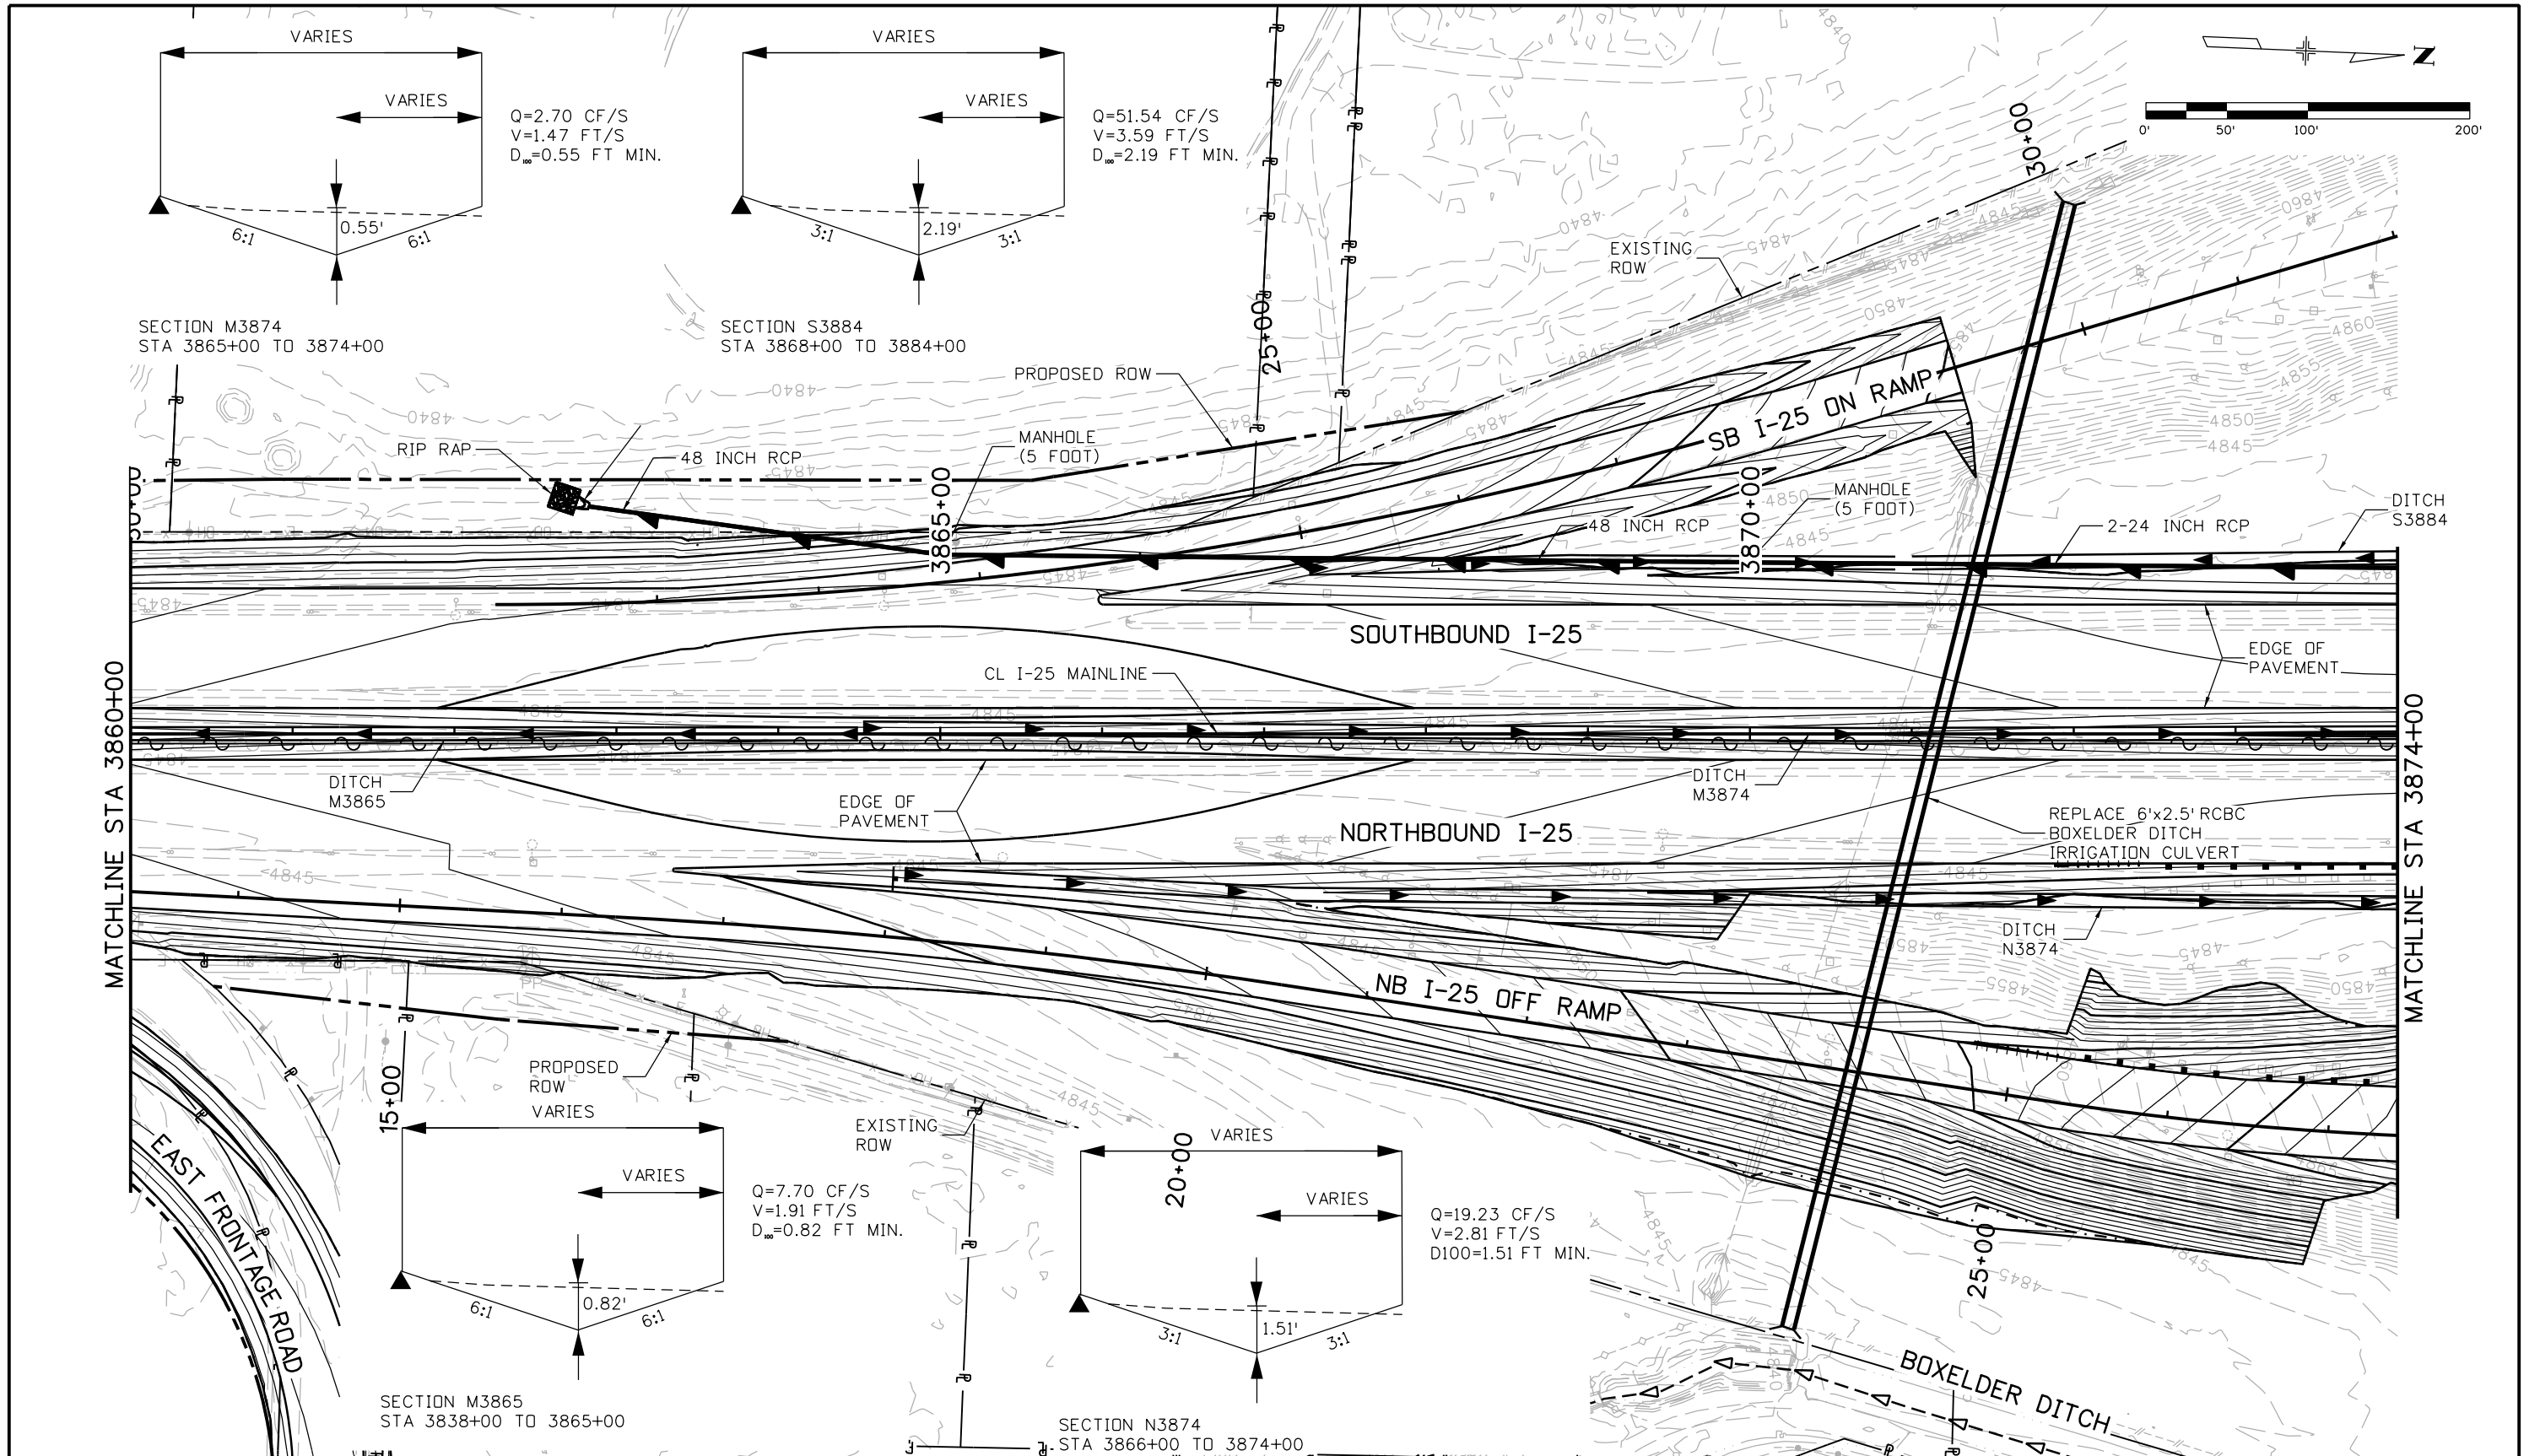



Print Date: 5/9/2016		Sheet Revisions		Colorado Department of Transportation		As Constructed		I-25/SH 392 TO SH 14 GRADING AND DRAINAGE PLAN I-25 MAINLINE		Project No./Code	
File Name: 18357HYDR_Plan_I-25Mainline020.dgn		Date:	Comments	Init.	10601 West 10th Street Greeley, CO 80634 Phone: 970-350-2148 FAX: 970-350-2163		No Revisions:		IM 0253-221		
Horiz. Scale: 1:100 Vert. Scale:					Region 4		Revised:		18357		
Unit Information Unit Leader Initials:					TJT		Void:		Sheet Number 253		
<b>ATKINS</b> 7604 Technology Way, Suite 400 Denver, CO 80237 Phone: (303) 221-7275 Fax: (303) 221-7276		0000		CDOT		CDOT		Designer: AIC Structure Numbers		Sheet Subset: DRAINAGE Subset Sheets: D20 of D85	

gell7543 12:13:53 PM p:\CP-PWS-1501.pbsj.com\PBSJ\Documents\Transportation\Surface Transportation\Projects\100027309 1-25\Hydraulics\Drawings\Phase 1 FIR\ATKINS\18357HYDR\_Plan\_1-25Mainline021.dgn

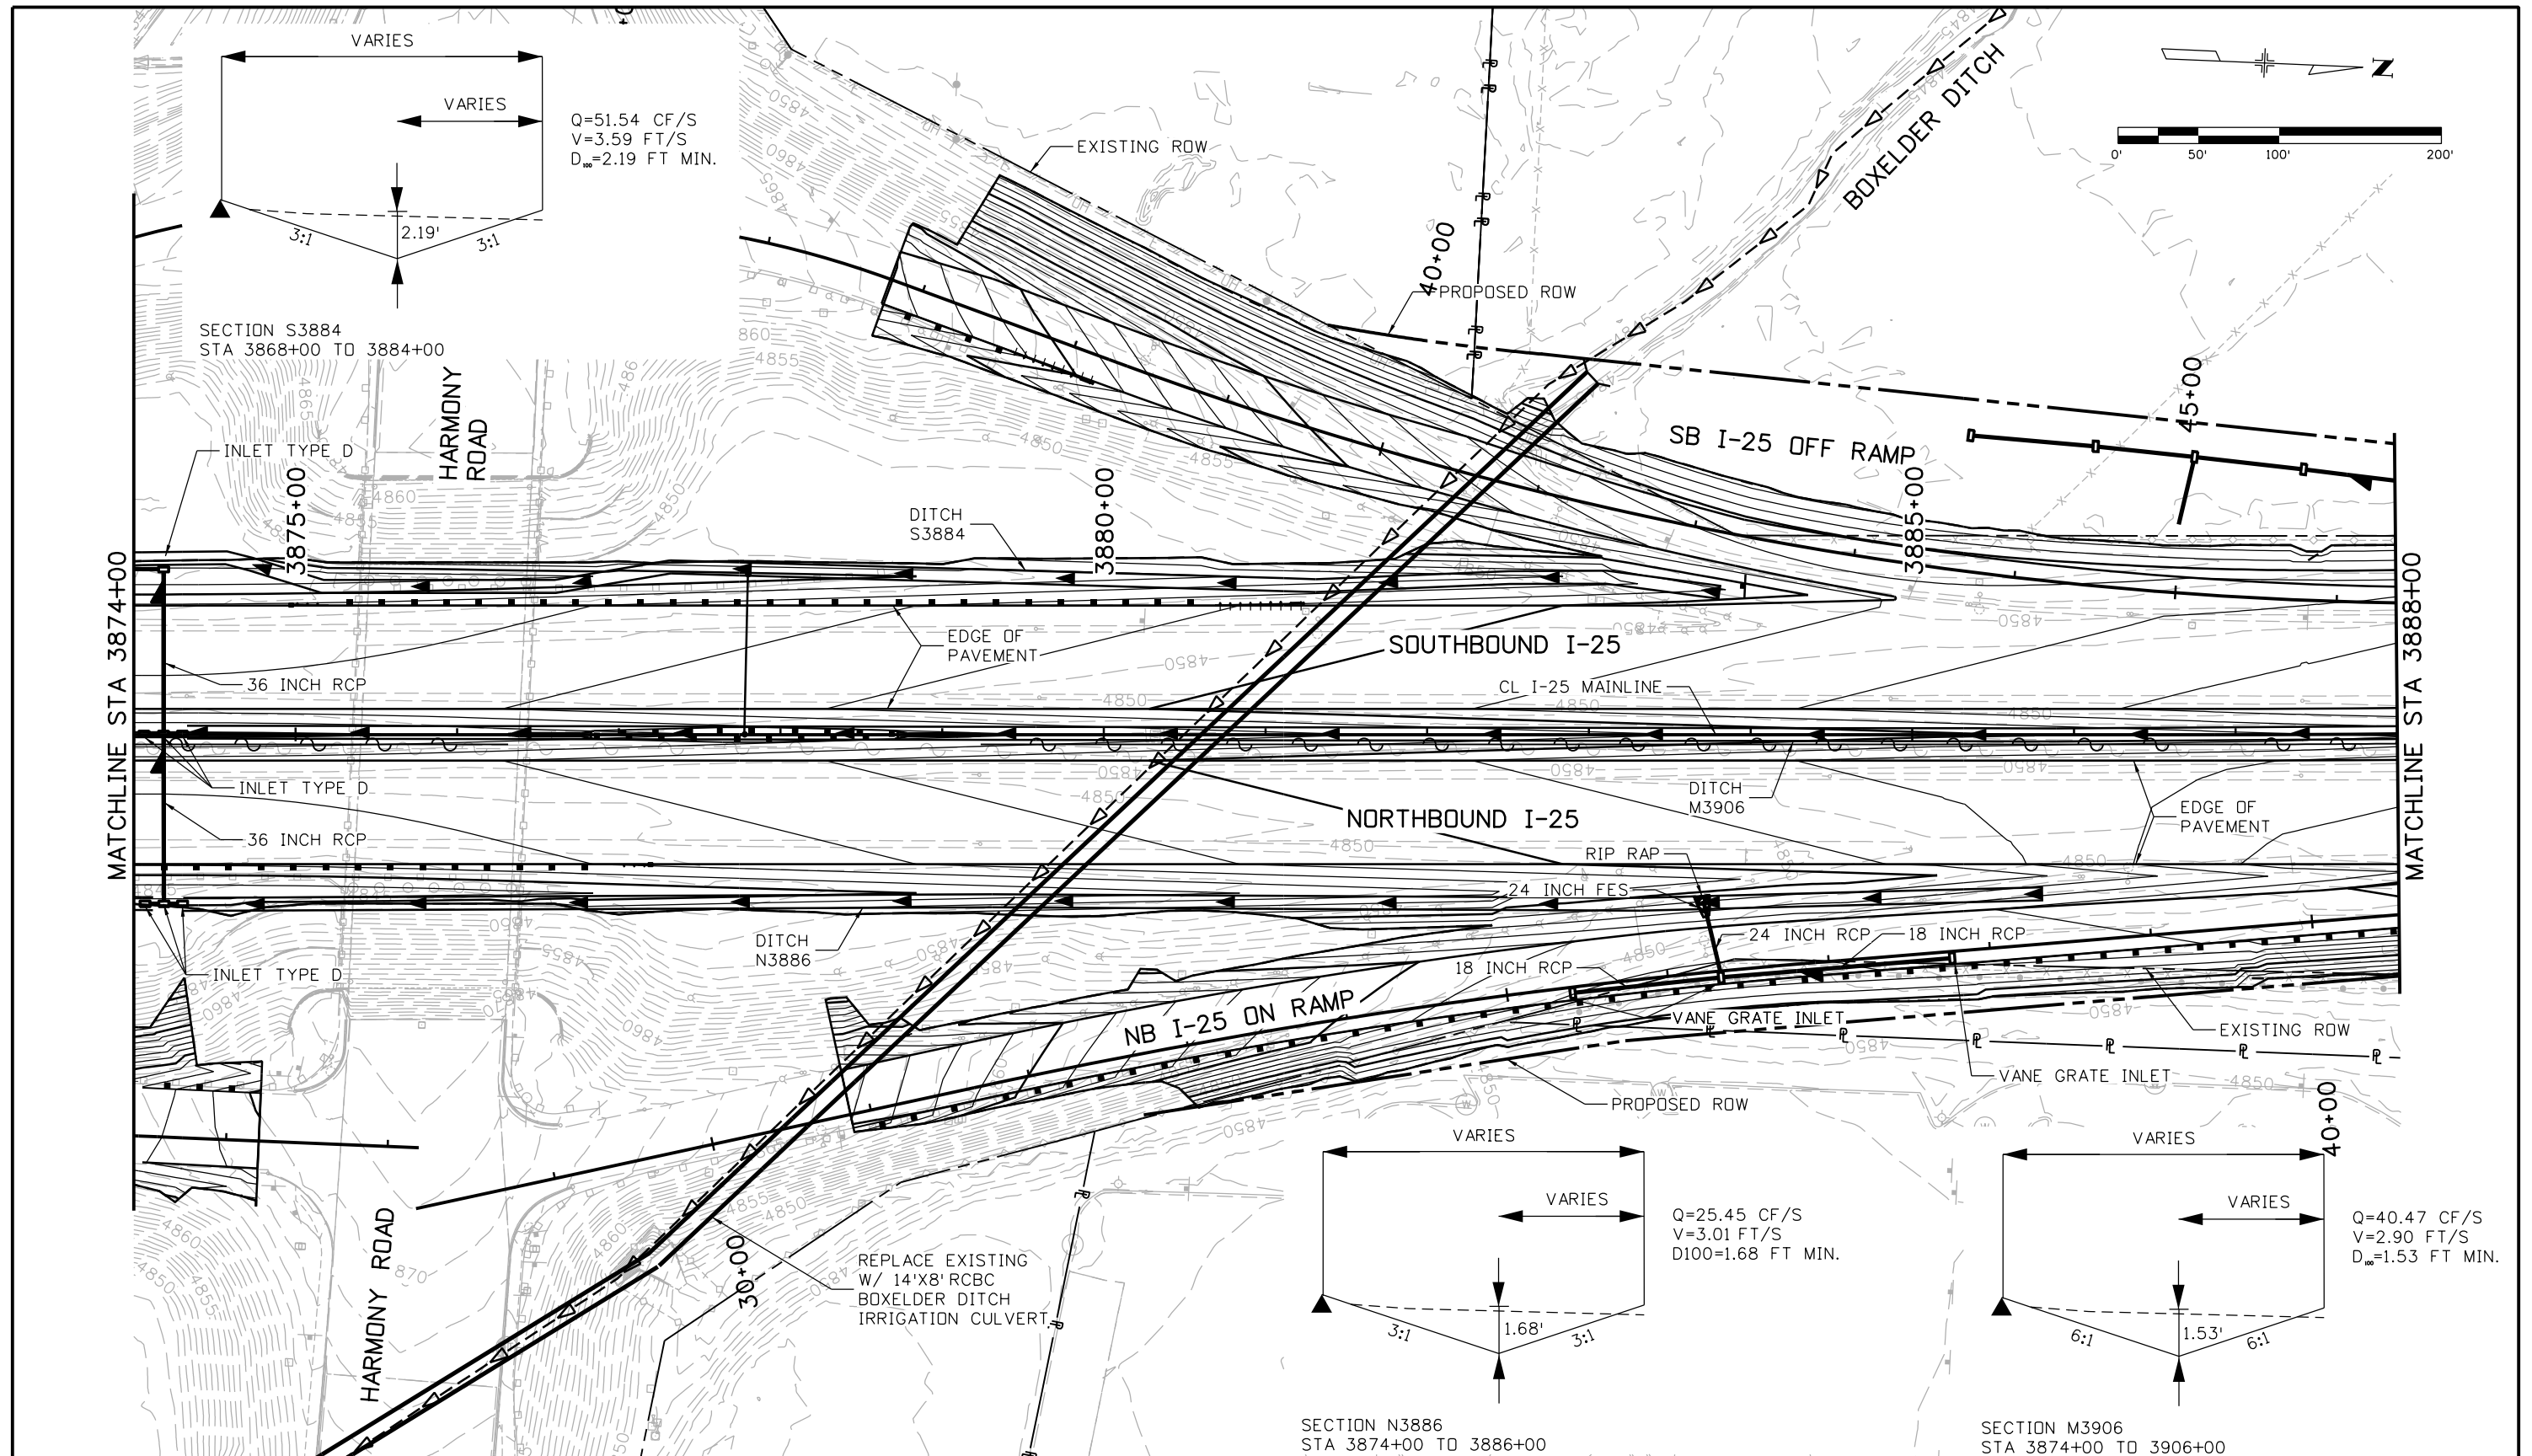


Print Date: 5/9/2016		<b>Sheet Revisions</b>			Colorado Department of Transportation			<b>As Constructed</b>		I-25/SH 392 TO SH 14 GRADING AND DRAINAGE PLAN I-25 MAINLINE			Project No./Code		
File Name: 18357HYDR_Plan_1-25Mainline021.dgn		Date:	Comments	Init.	 10601 West 10th Street Greeley, CO 80634 Phone: 970-350-2148 FAX: 970-350-2163 <b>Region 4</b>			No Revisions:		Designer: AIC		Structure		IM 0253-221	
Horiz. Scale: 1:100 Vert. Scale:								Revised:		Detailer: TRL		Numbers		18357	
Unit Information Unit Leader Initials:								Void:		Sheet Subset: DRAINAGE		Subset Sheets: D21 of D85		Sheet Number <b>254</b>	
 7604 Technology Way, Suite 400 Denver, CO 80237 Phone: (303) 221-7275 Fax: (303) 221-7276															

gell7543 12:14:16 PM pwr\CP-PWS-1501.pbsj.com\FB5JPW1\Documents\Transportation\Surface Transportation\Projects\100027309 I-25\Hydraulics\Drawings\Phase 1 FIR\ATKINS\18357HYDR\_Plan\_I-25Mainline022.dgn

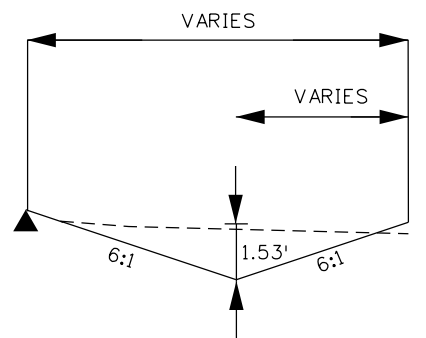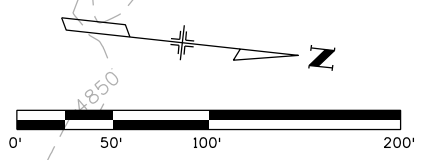

Q=40.47 CF/S  
V=2.90 FT/S  
D<sub>min</sub>=1.53 FT MIN.

SECTION M3906  
STA 3874+00 TO 3906+00


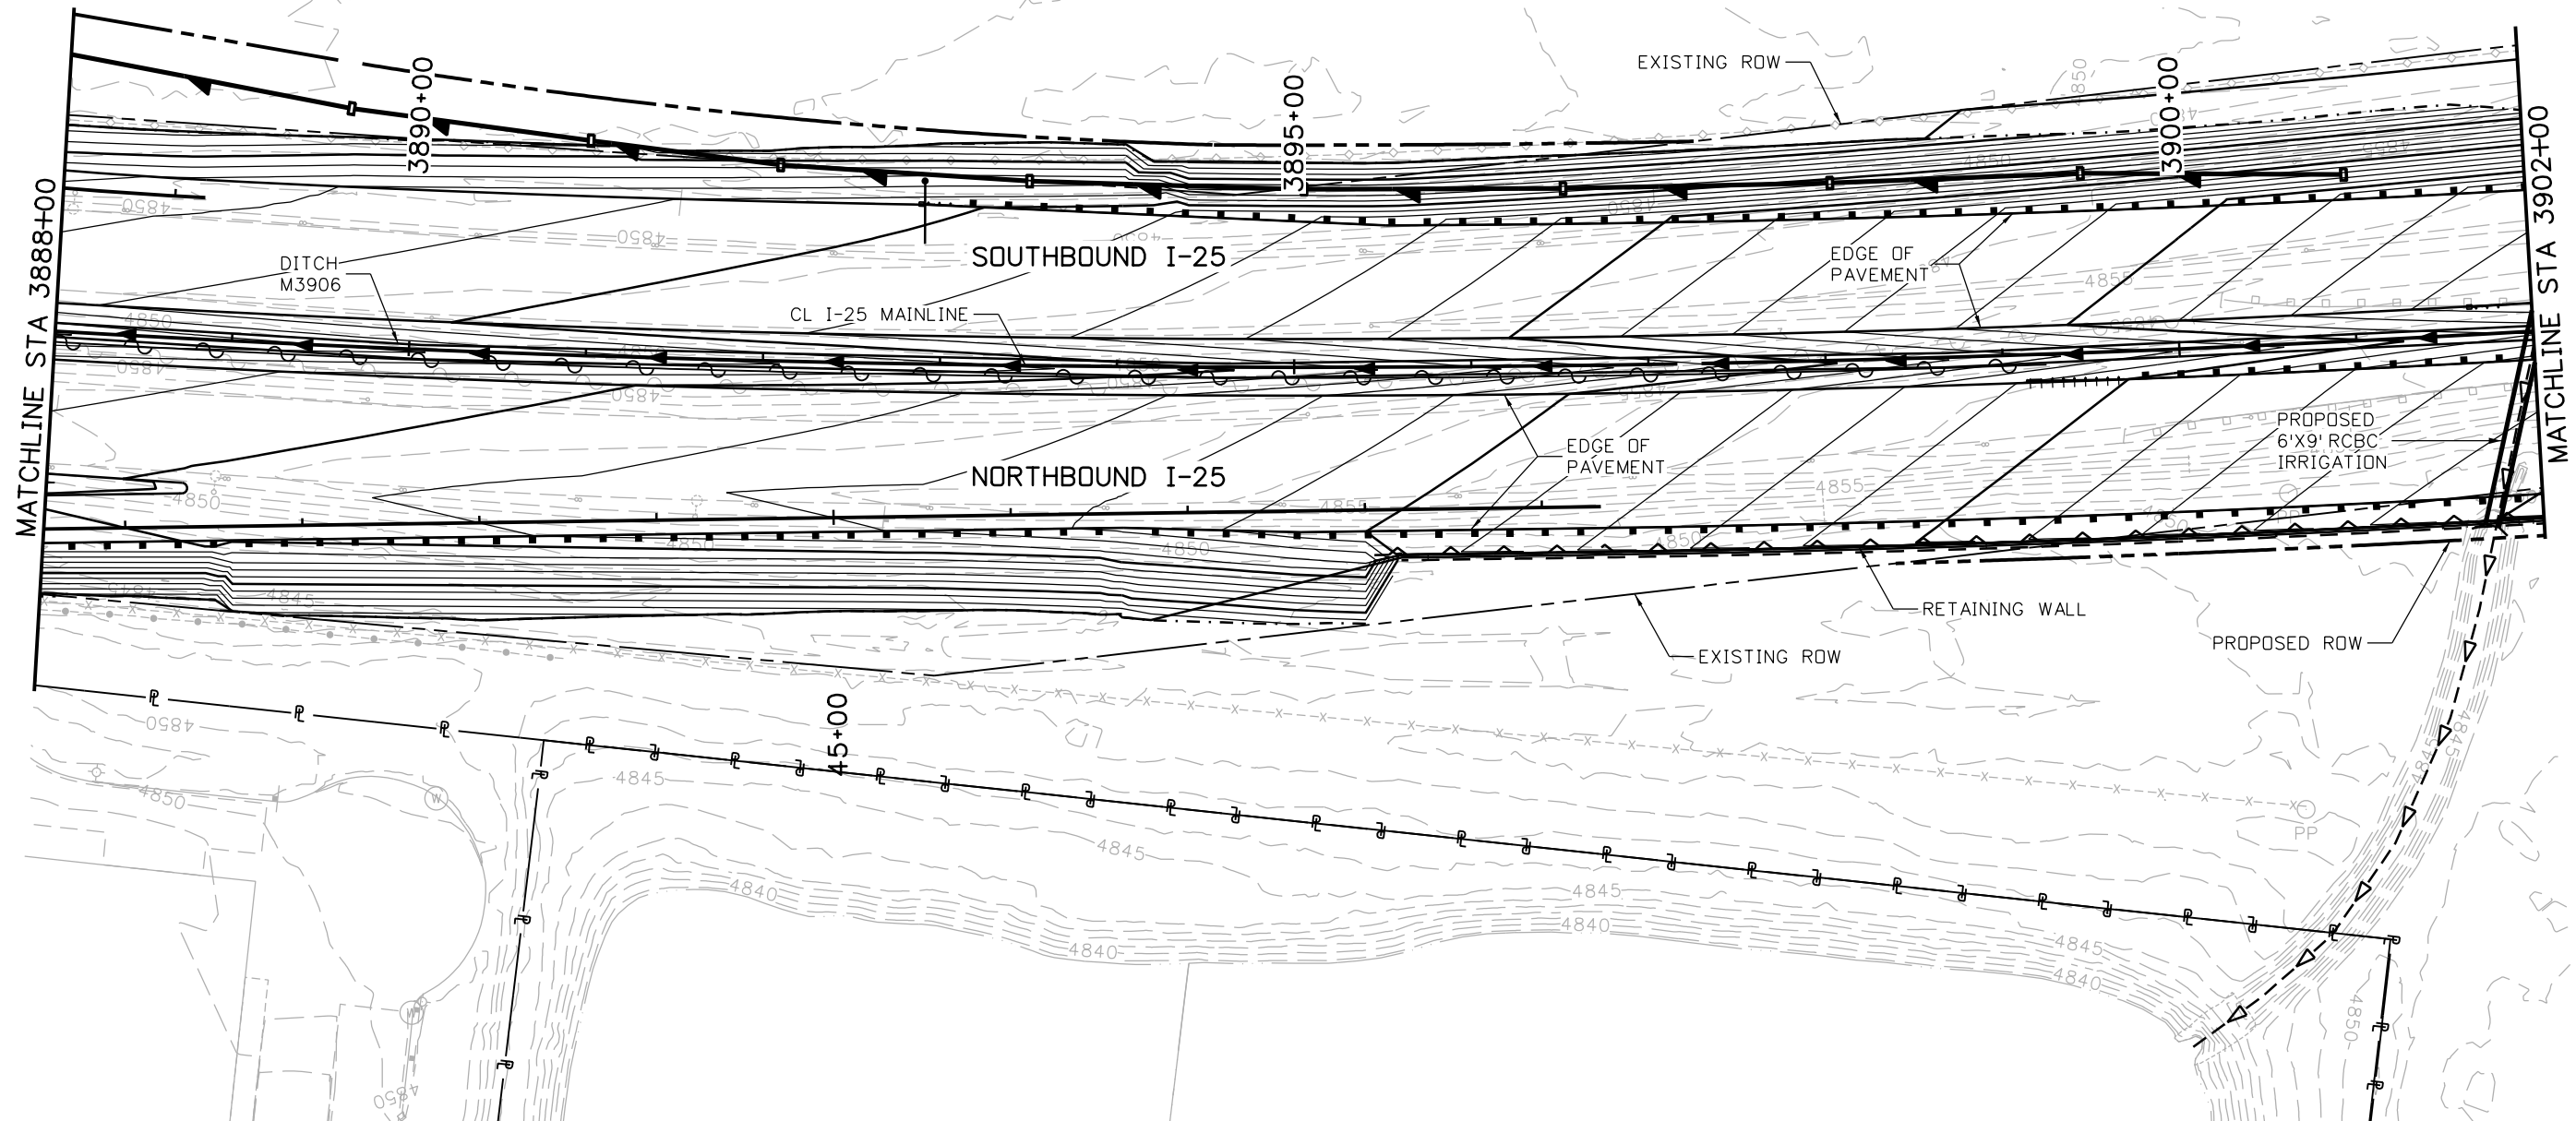


Print Date: 5/9/2016 File Name: 18357HYDR_Plan_I-25Mainline022.dgn Horiz. Scale: 1:100    Vert. Scale: Unit Information    Unit Leader Initials: <b>ATKINS</b> 7604 Technology Way, Suite 400 Denver, CO 80237 Phone: (303) 221-7275    Fax: (303) 221-7276	<b>0000</b>	<b>Sheet Revisions</b> Date:    Comments    Init.			<b>Colorado Department of Transportation</b>  10601 West 10th Street Greeley, CO 80634 Phone: 970-350-2148    FAX: 970-350-2163 <b>Region 4</b> <b>TJT</b>	<b>As Constructed</b> No Revisions: Revised: Void:	<b>I-25/SH 392 TO SH 14          GRADING AND DRAINAGE PLAN          I-25 MAINLINE</b>			<b>Project No./Code</b> IM 0253-221 18357 Sheet Number <b>255</b>
		Designer: AIC Detailer: TRL Sheet Subset: DRAINAGE	Structure Numbers Subset Sheets: D22 of D85							






gell7543 12:15:03 PM p:\CP-PWS-1501.pbsj.com\PBSJ\Documents\Transportation\Surface Transportation\Projects\100027309 1-25\Hydraulics\Drawings\Phase 1 FIR\ATKINS\18357HYDR\_Plan\_I-25Mainline024.dgn

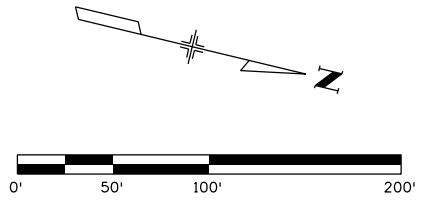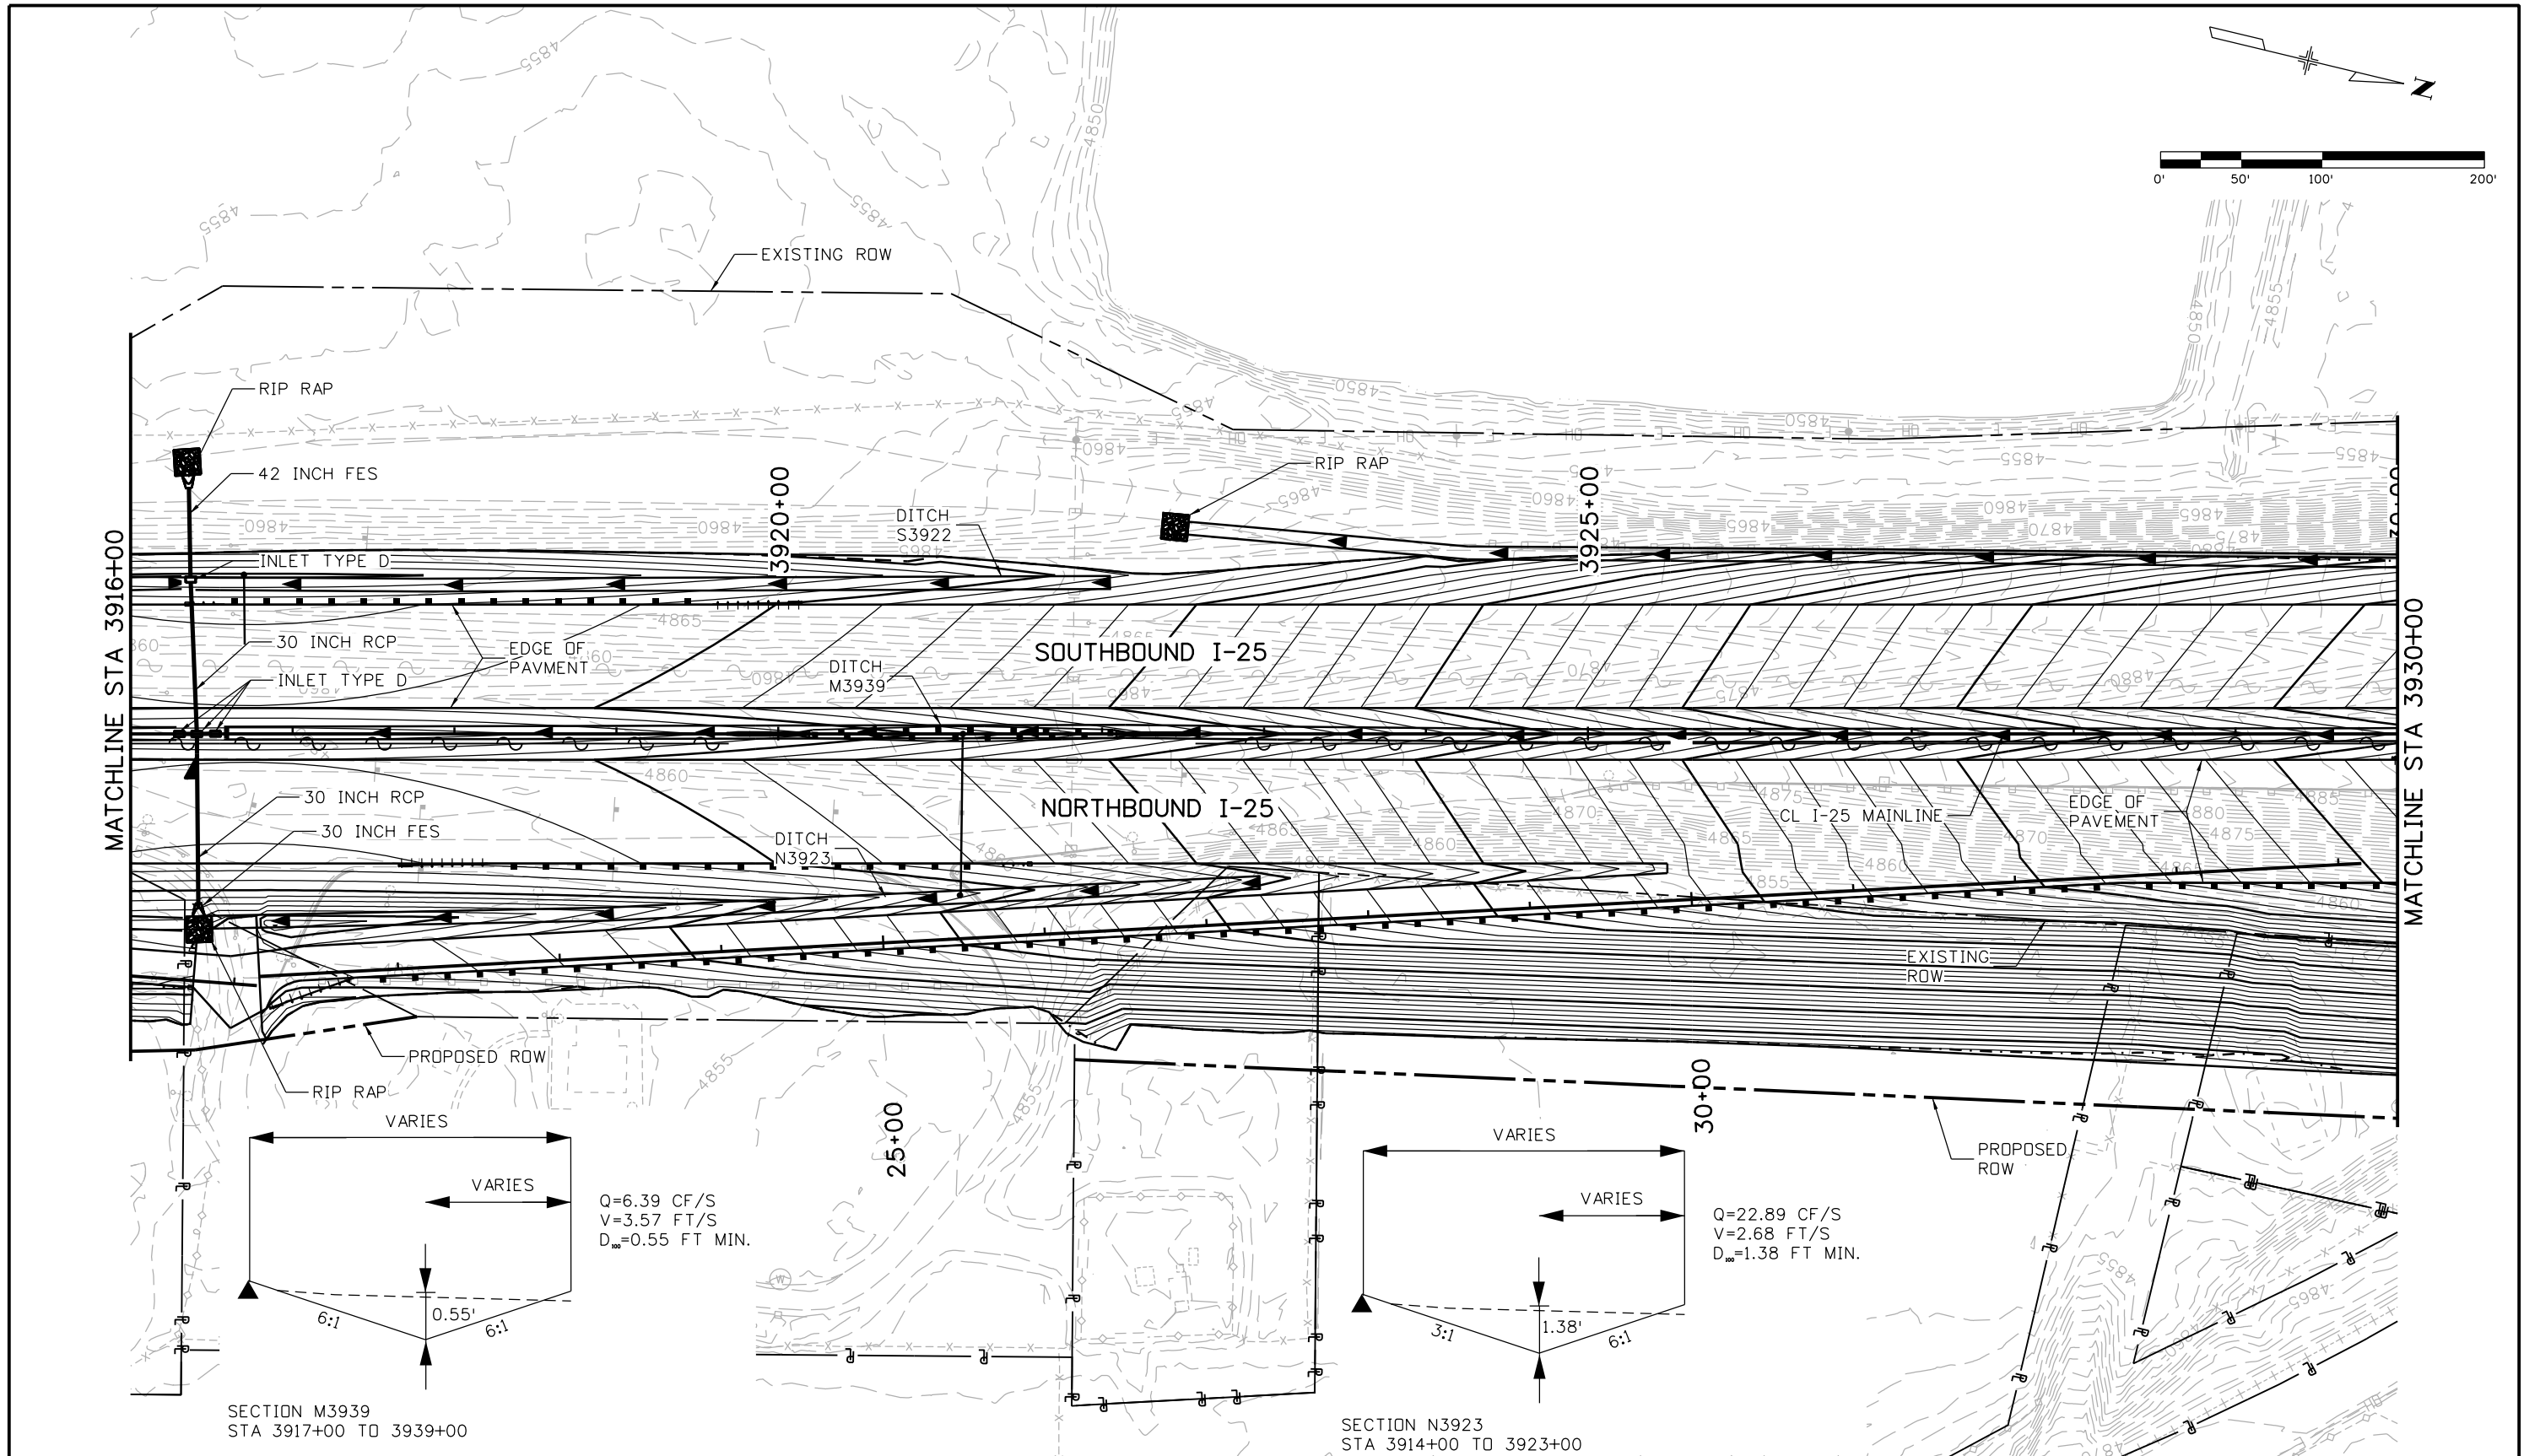

Print Date: 5/9/2016		<b>Sheet Revisions</b>			Colorado Department of Transportation		As Constructed		I-25/SH 392 TO SH 14 GRADING AND DRAINAGE PLAN I-25 MAINLINE		Project No./Code			
File Name: 18357HYDR_Plan_I-25Mainline024.dgn		Date:	Comments	Init.	 10601 West 10th Street Greeley, CO 80634 Phone: 970-350-2148 FAX: 970-350-2163 <b>Region 4</b>		No Revisions:		Designer: AIC Detailer: TRL Sheet Subset: DRAINAGE		IM 0253-221			
Horiz. Scale: 1:100      Vert. Scale:							Revised:				Structure Numbers		18357	
Unit Information      Unit Leader Initials:							Void:				Subset Sheets: D24 of D85		Sheet Number <b>257</b>	
<b>ATKINS</b> 7604 Technology Way, Suite 400 Denver, CO 80237 Phone: (303) 221-7275 Fax: (303) 221-7276		0000												


gell7543 12:15:27 PM p:\CP-PWS-ISO1\Documents\Transportation\Surface Transportation\Projects\100027309 1-25\Hydraulics\Drawings\Phase 1 FIR\ATKINS\18357HYDR\_Plan\_I-25Mainline025.dgn

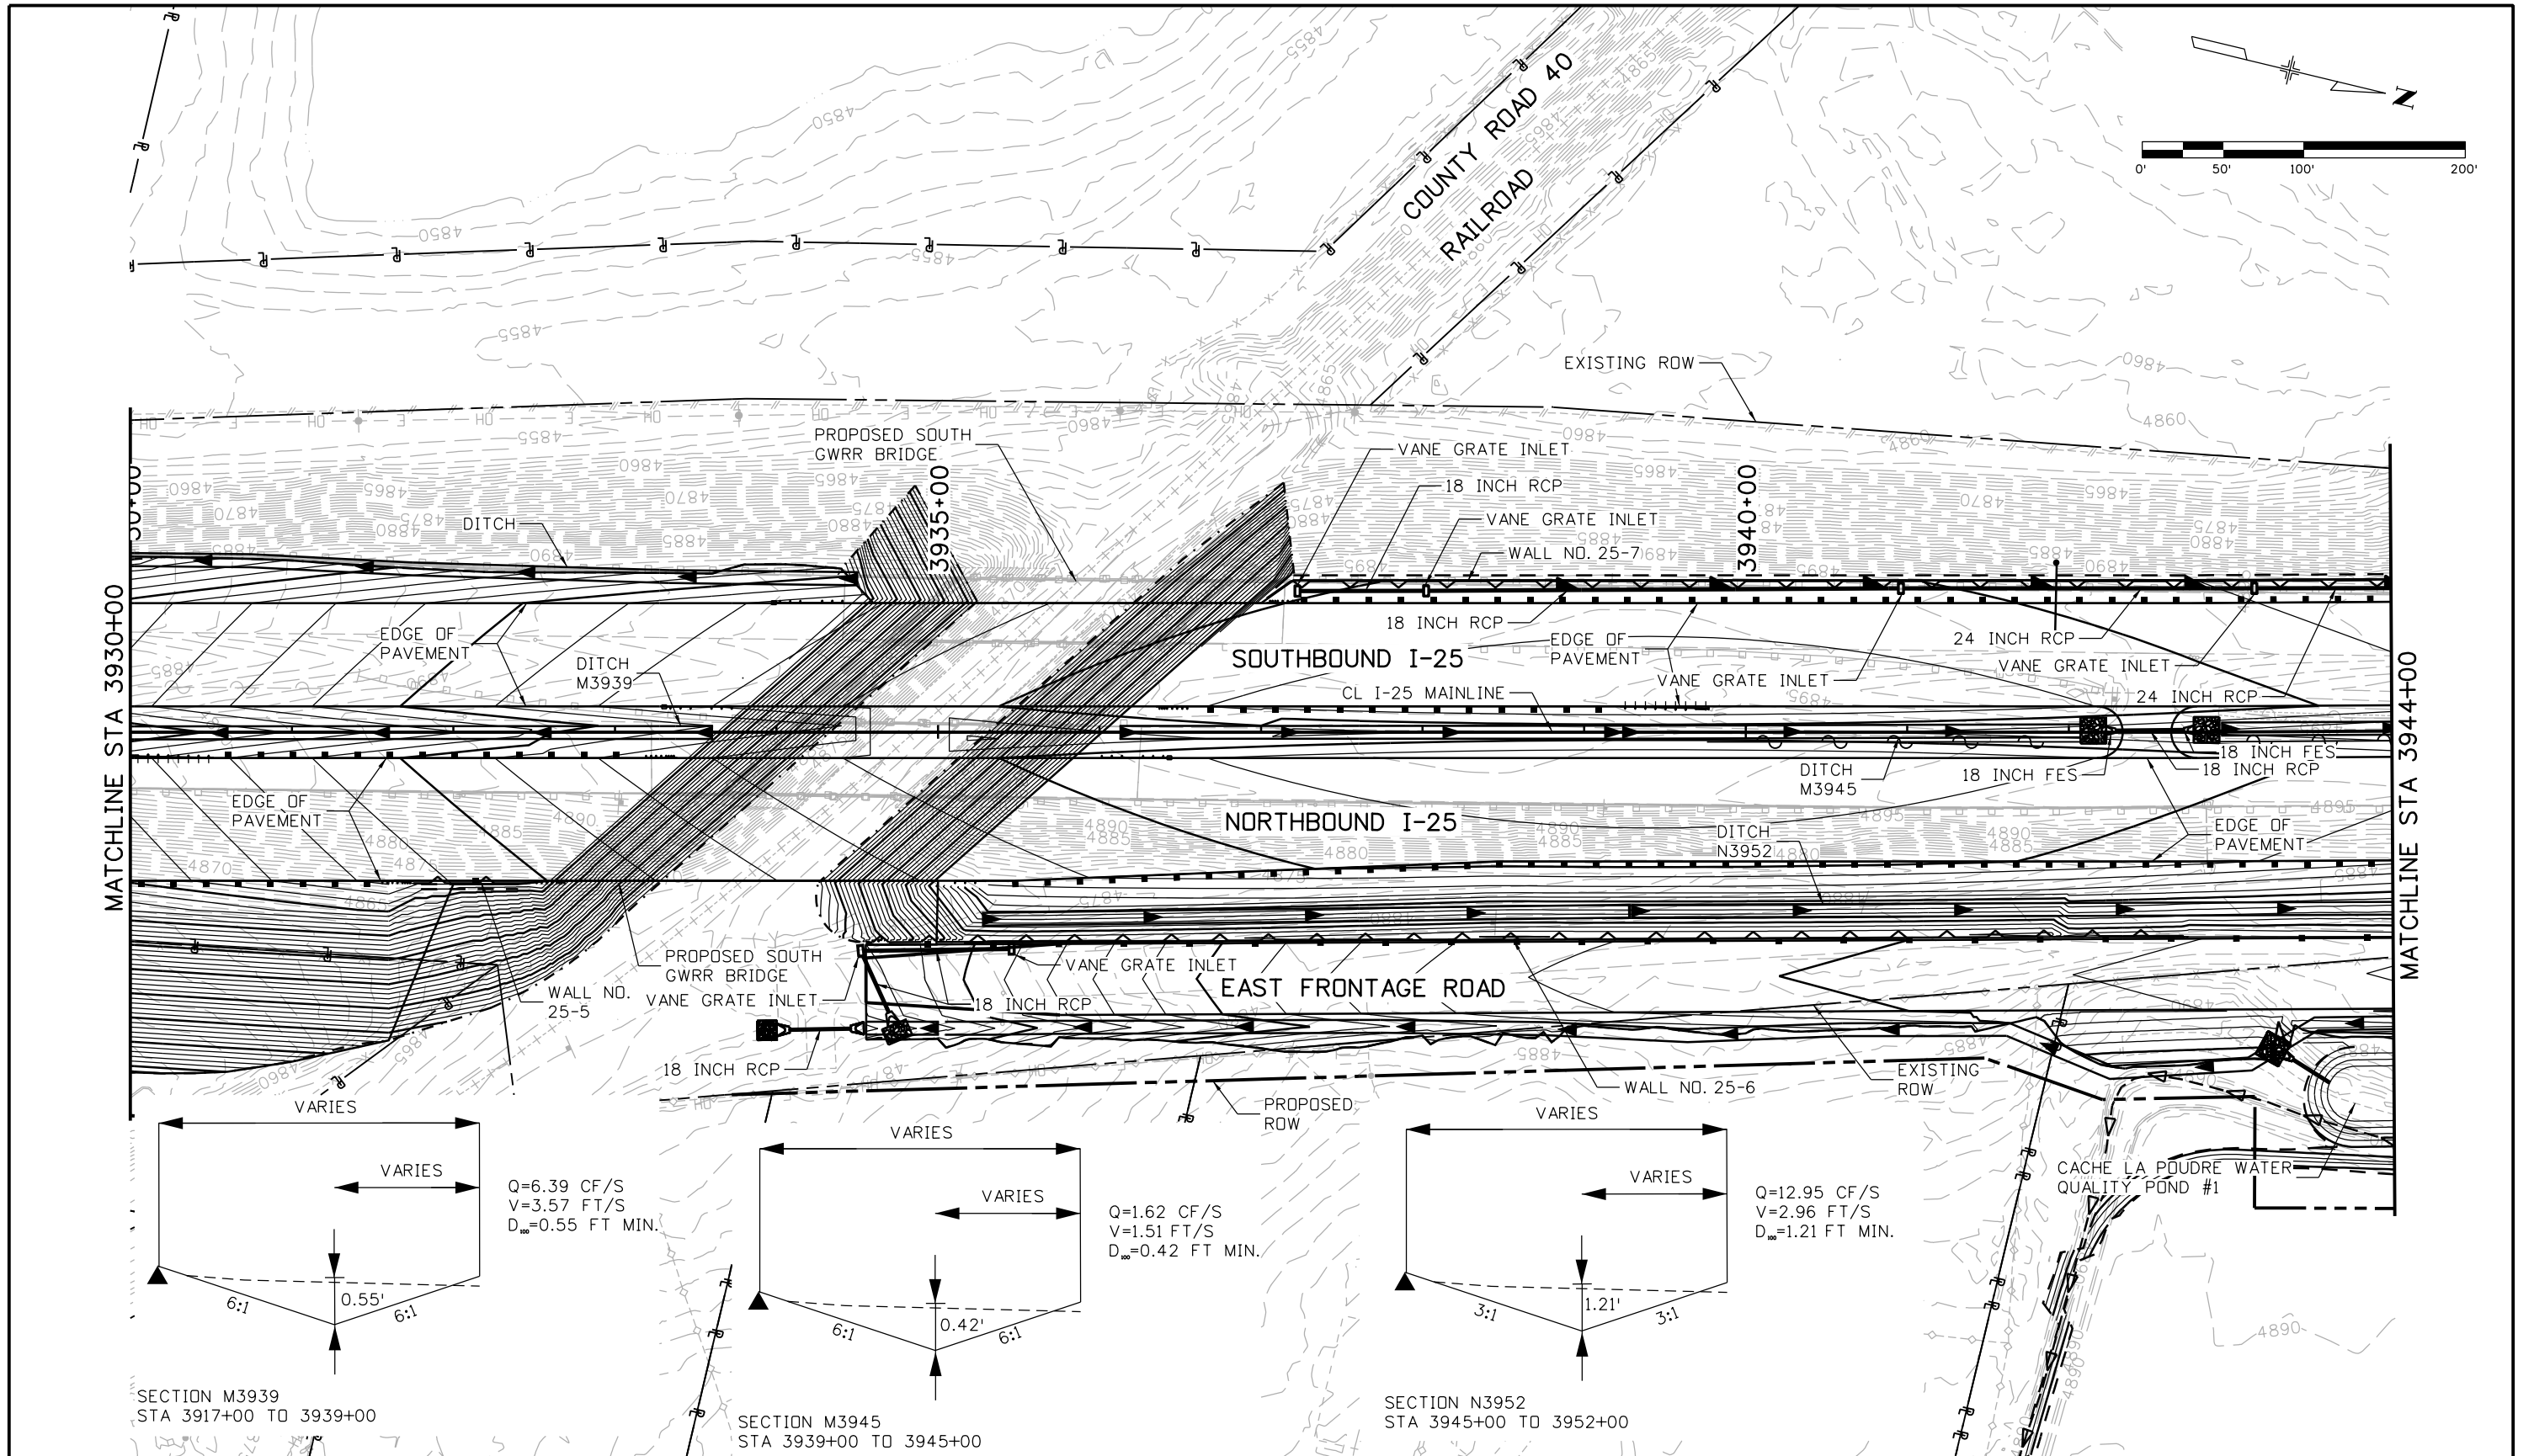

Print Date: 5/9/2016	<b>Sheet Revisions</b>			 Colorado Department of Transportation 10601 West 10th Street Greeley, CO 80634 Phone: 970-350-2148 FAX: 970-350-2163 <b>Region 4</b>	<b>As Constructed</b> No Revisions: Revised: Void:	<b>I-25/SH 392 TO SH 14          GRADING AND DRAINAGE PLAN          I-25 MAINLINE</b>			Project No./Code
File Name: 18357HYDR_Plan_I-25Mainline025.dgn	Date:	Comments	Init.			Designer: AIC Detailer: TRL Sheet Subset: DRAINAGE	Structure Numbers Subset Sheets: D25 of D85	IM 0253-221	
Horiz. Scale: 1:100      Vert. Scale:				 7604 Technology Way, Suite 400 Denver, CO 80237 Phone: (303) 221-7275 Fax: (303) 221-7276				18357	
Unit Information      Unit Leader Initials:								Sheet Number <b>258</b>	





gell7543 12:15:51 PM p:\CP-PWS-1501.pbs\j.com\PBS\JPW1\Documents\Transportation\Surface Transportation\Projects\100027309 1-25-Hydraulics\Drawings\Phase 1\1-25Mainline\18357HYDR\_Plan\_I-25Mainline026.dgn

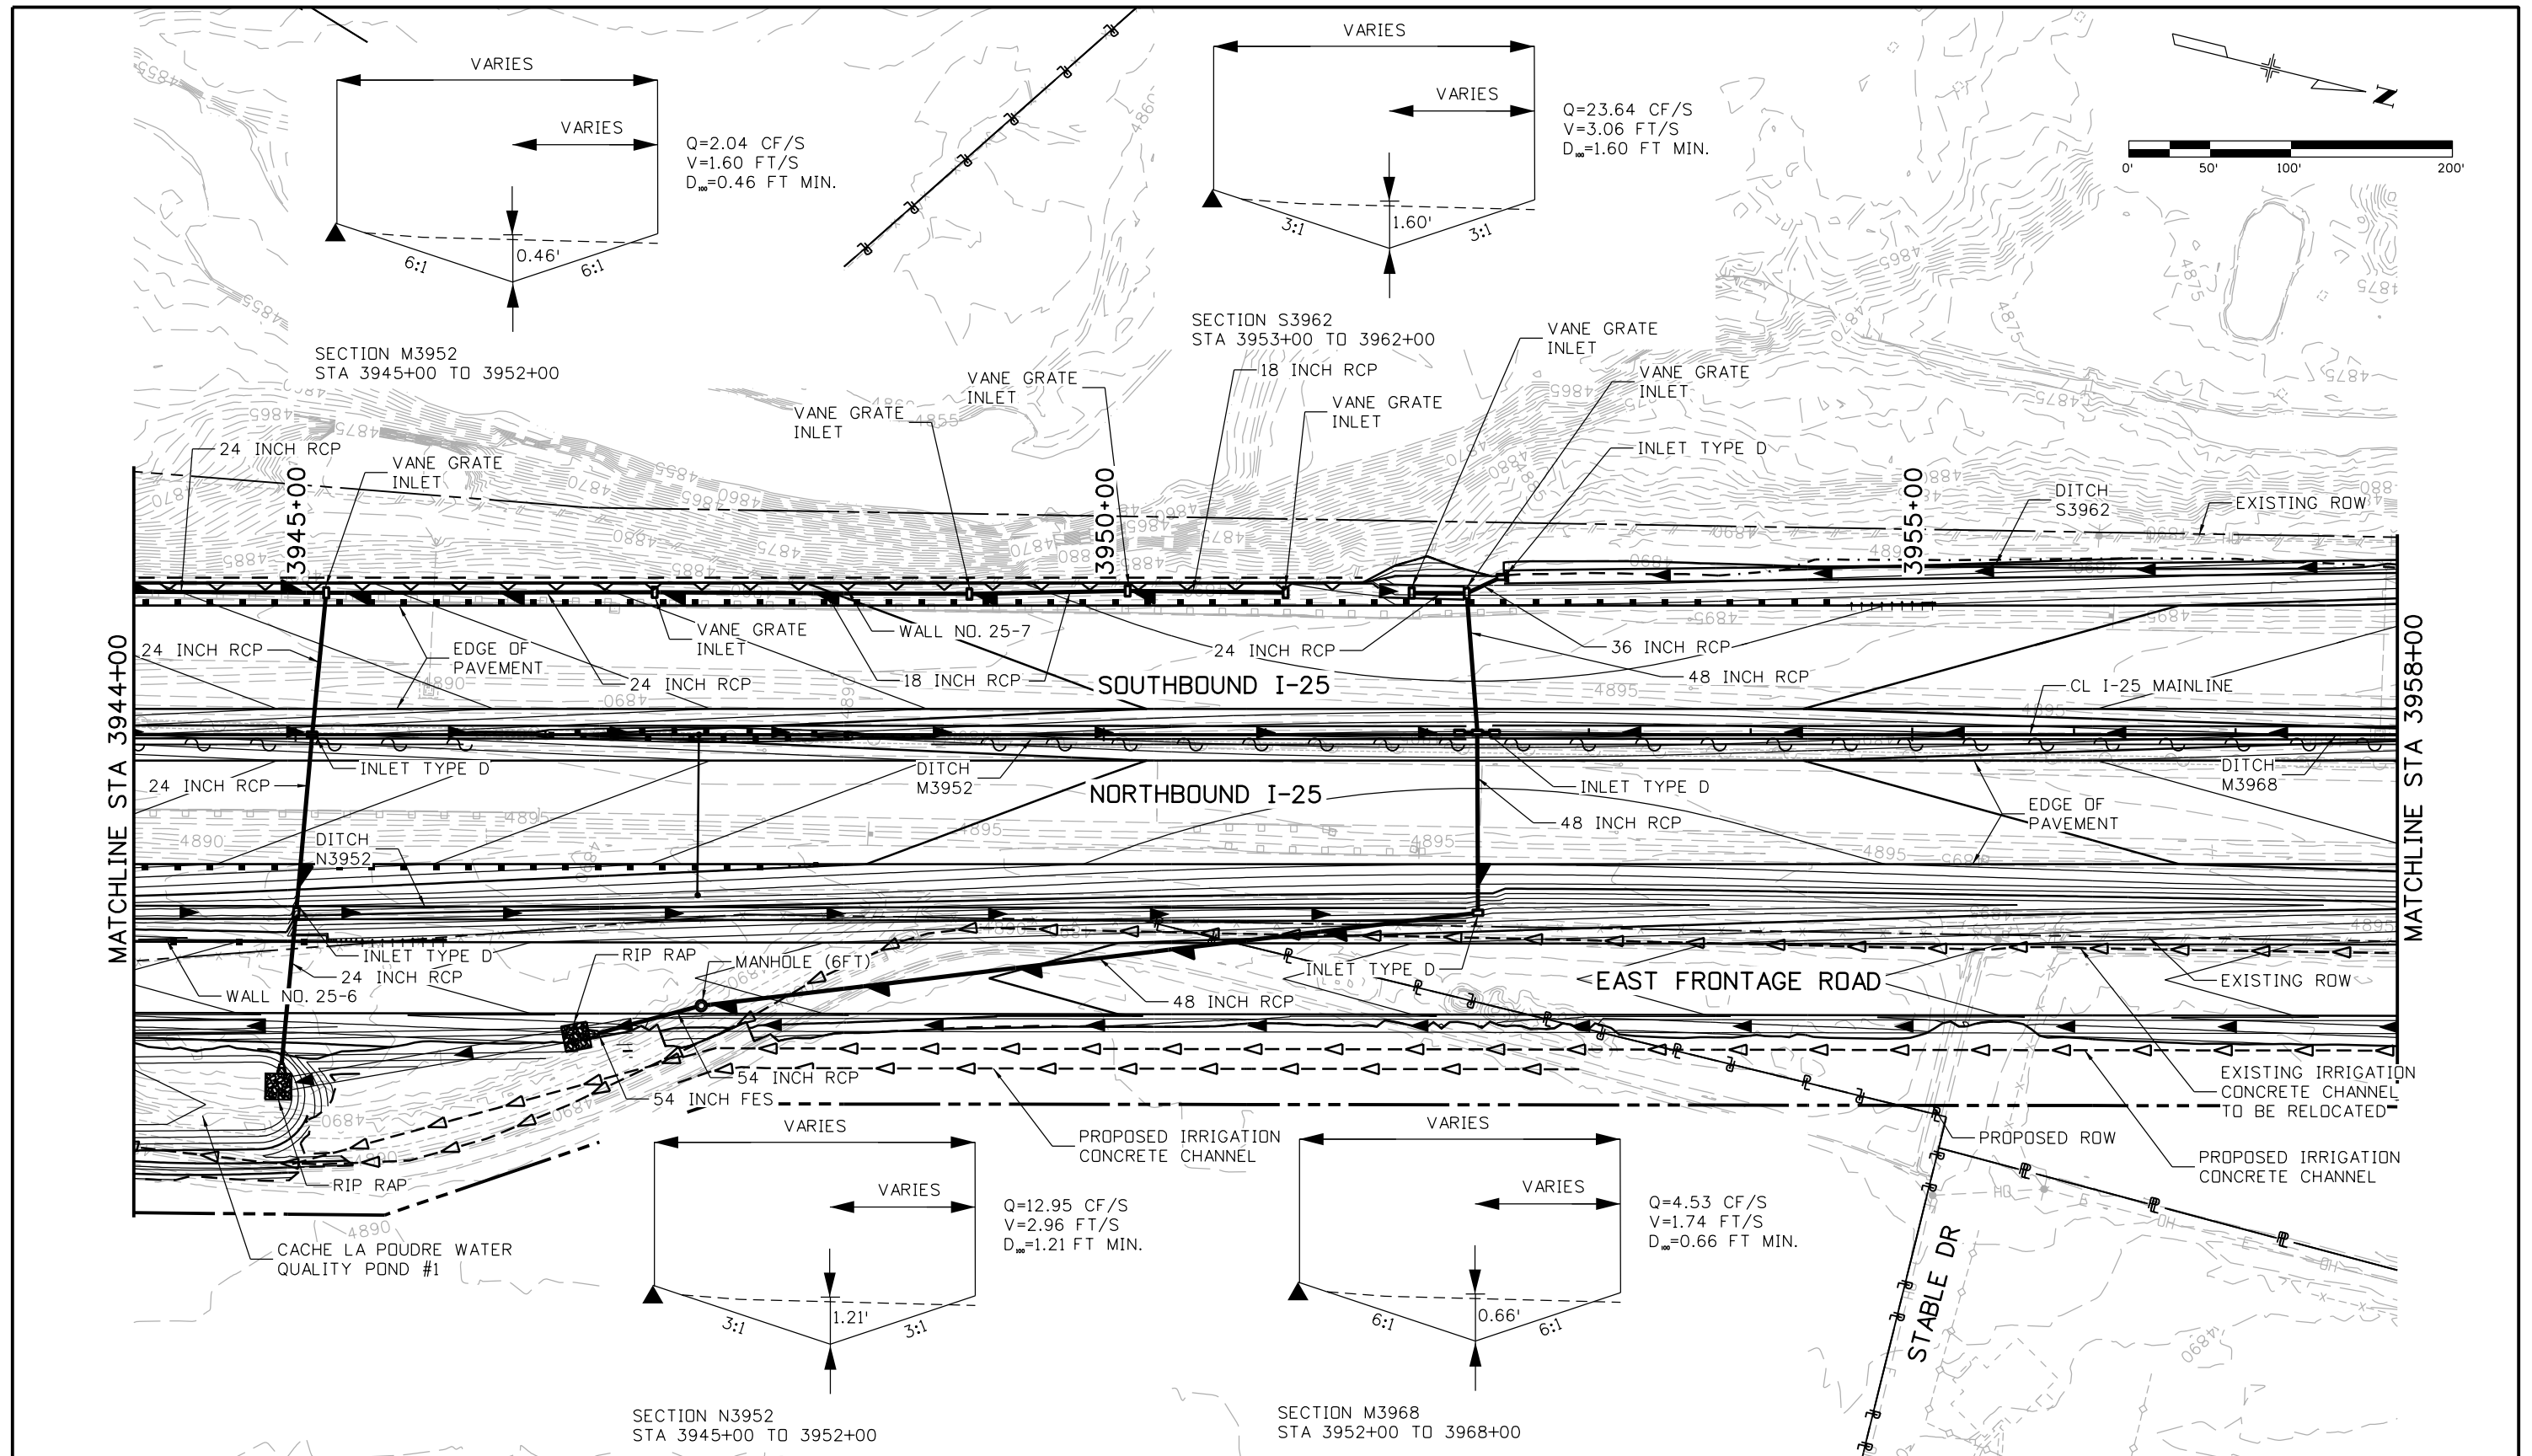


Print Date: 5/9/2016		Sheet Revisions		Colorado Department of Transportation		As Constructed		I-25/SH 392 TO SH 14 GRADING AND DRAINAGE PLAN I-25 MAINLINE		Project No./Code	
File Name: 18357HYDR_Plan_I-25Mainline026.dgn		Date:	Comments	Init.	10601 West 10th Street Greeley, CO 80634 Phone: 970-350-2148 FAX: 970-350-2163		No Revisions:		IM 0253-221		
Horiz. Scale: 1:100 Vert. Scale:					Region 4		Revised:		18357		
Unit Information Unit Leader Initials:					TJT		Void:		Sheet Number 259		
<b>ATKINS</b> 7604 Technology Way, Suite 400 Denver, CO 80237 Phone: (303) 221-7275 Fax: (303) 221-7276		0000						Designer: AIC Structure Numbers		Sheet Subset: DRAINAGE Subset Sheets: D26 of D85	


gell7543 12:16:14 PM pwr:\CP-PWS-1501.pws\j.com\FBSU\PW\Documents\Transportation\Surface Transportation\Projects\100027309 I-25\Hydraulics\Drawings\Phase 1 FIR\ATKINS\18357HYDR\_Plan\_I-25Mainline027.dgn

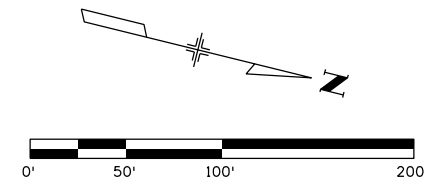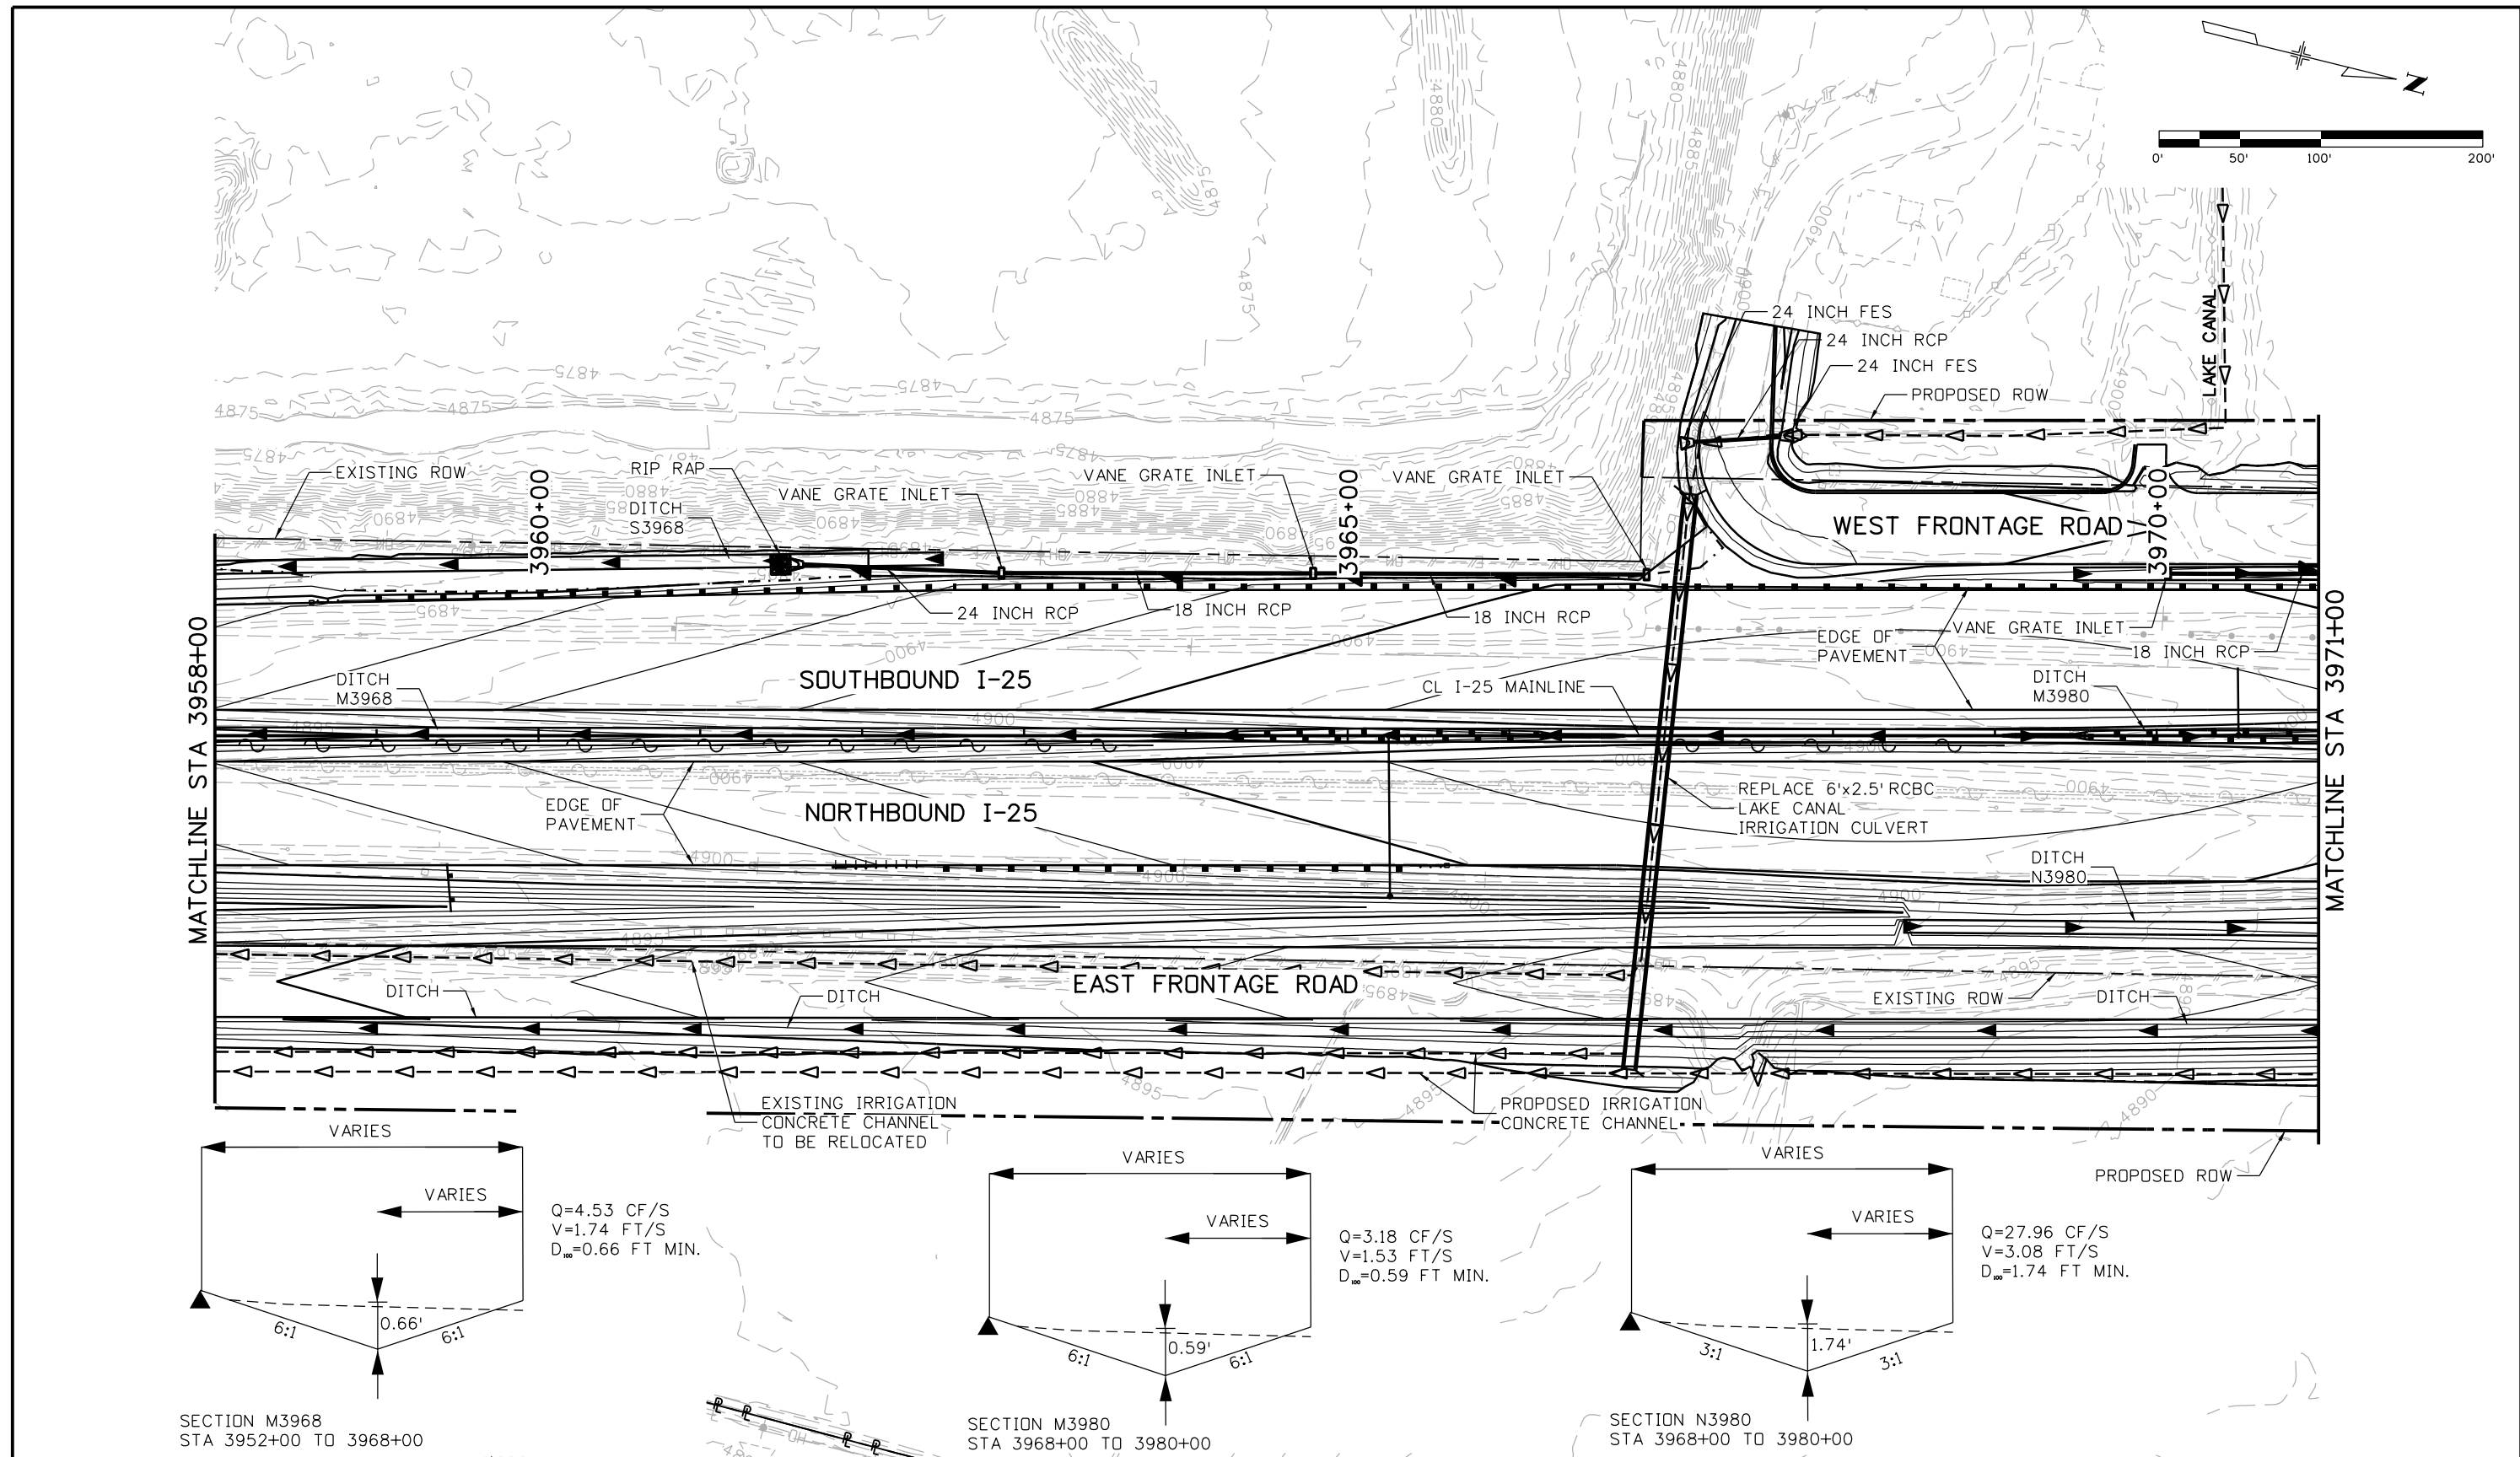




Print Date: 5/9/2016		<b>Sheet Revisions</b> Date:      Comments      Init.		<b>Colorado Department of Transportation</b> 10601 West 10th Street Greeley, CO 80634 Phone: 970-350-2148 FAX: 970-350-2163		<b>As Constructed</b> No Revisions: Revised: Void:		<b>I-25/SH 392 TO SH 14          GRADING AND DRAINAGE PLAN          I-25 MAINLINE</b>		Project No./Code	
File Name: 18357HYDR_Plan_I-25Mainline027.dgn										IM 0253-221	
Horiz. Scale: 1:100      Vert. Scale:				Region 4				Designer: AIC		Structure Numbers	
Unit Information      Unit Leader Initials:								Detailer: TRL		18357	
7604 Technology Way, Suite 400 Denver, CO 80237 Phone: (303) 221-7275 Fax: (303) 221-7276								Sheet Subset: DRAINAGE		Subset Sheets: D27 of D85	

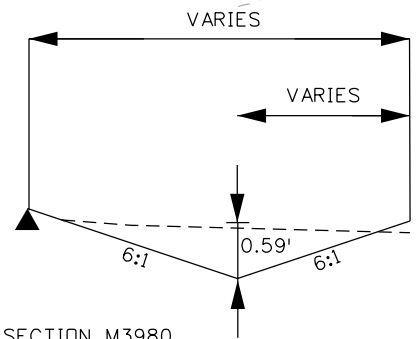

Q=3.18 CF/S  
V=1.53 FT/S  
D<sub>min</sub>=0.59 FT MIN.

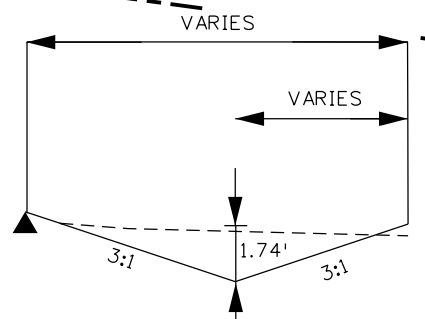

Q=27.96 CF/S  
V=3.08 FT/S  
D<sub>min</sub>=1.74 FT MIN.

  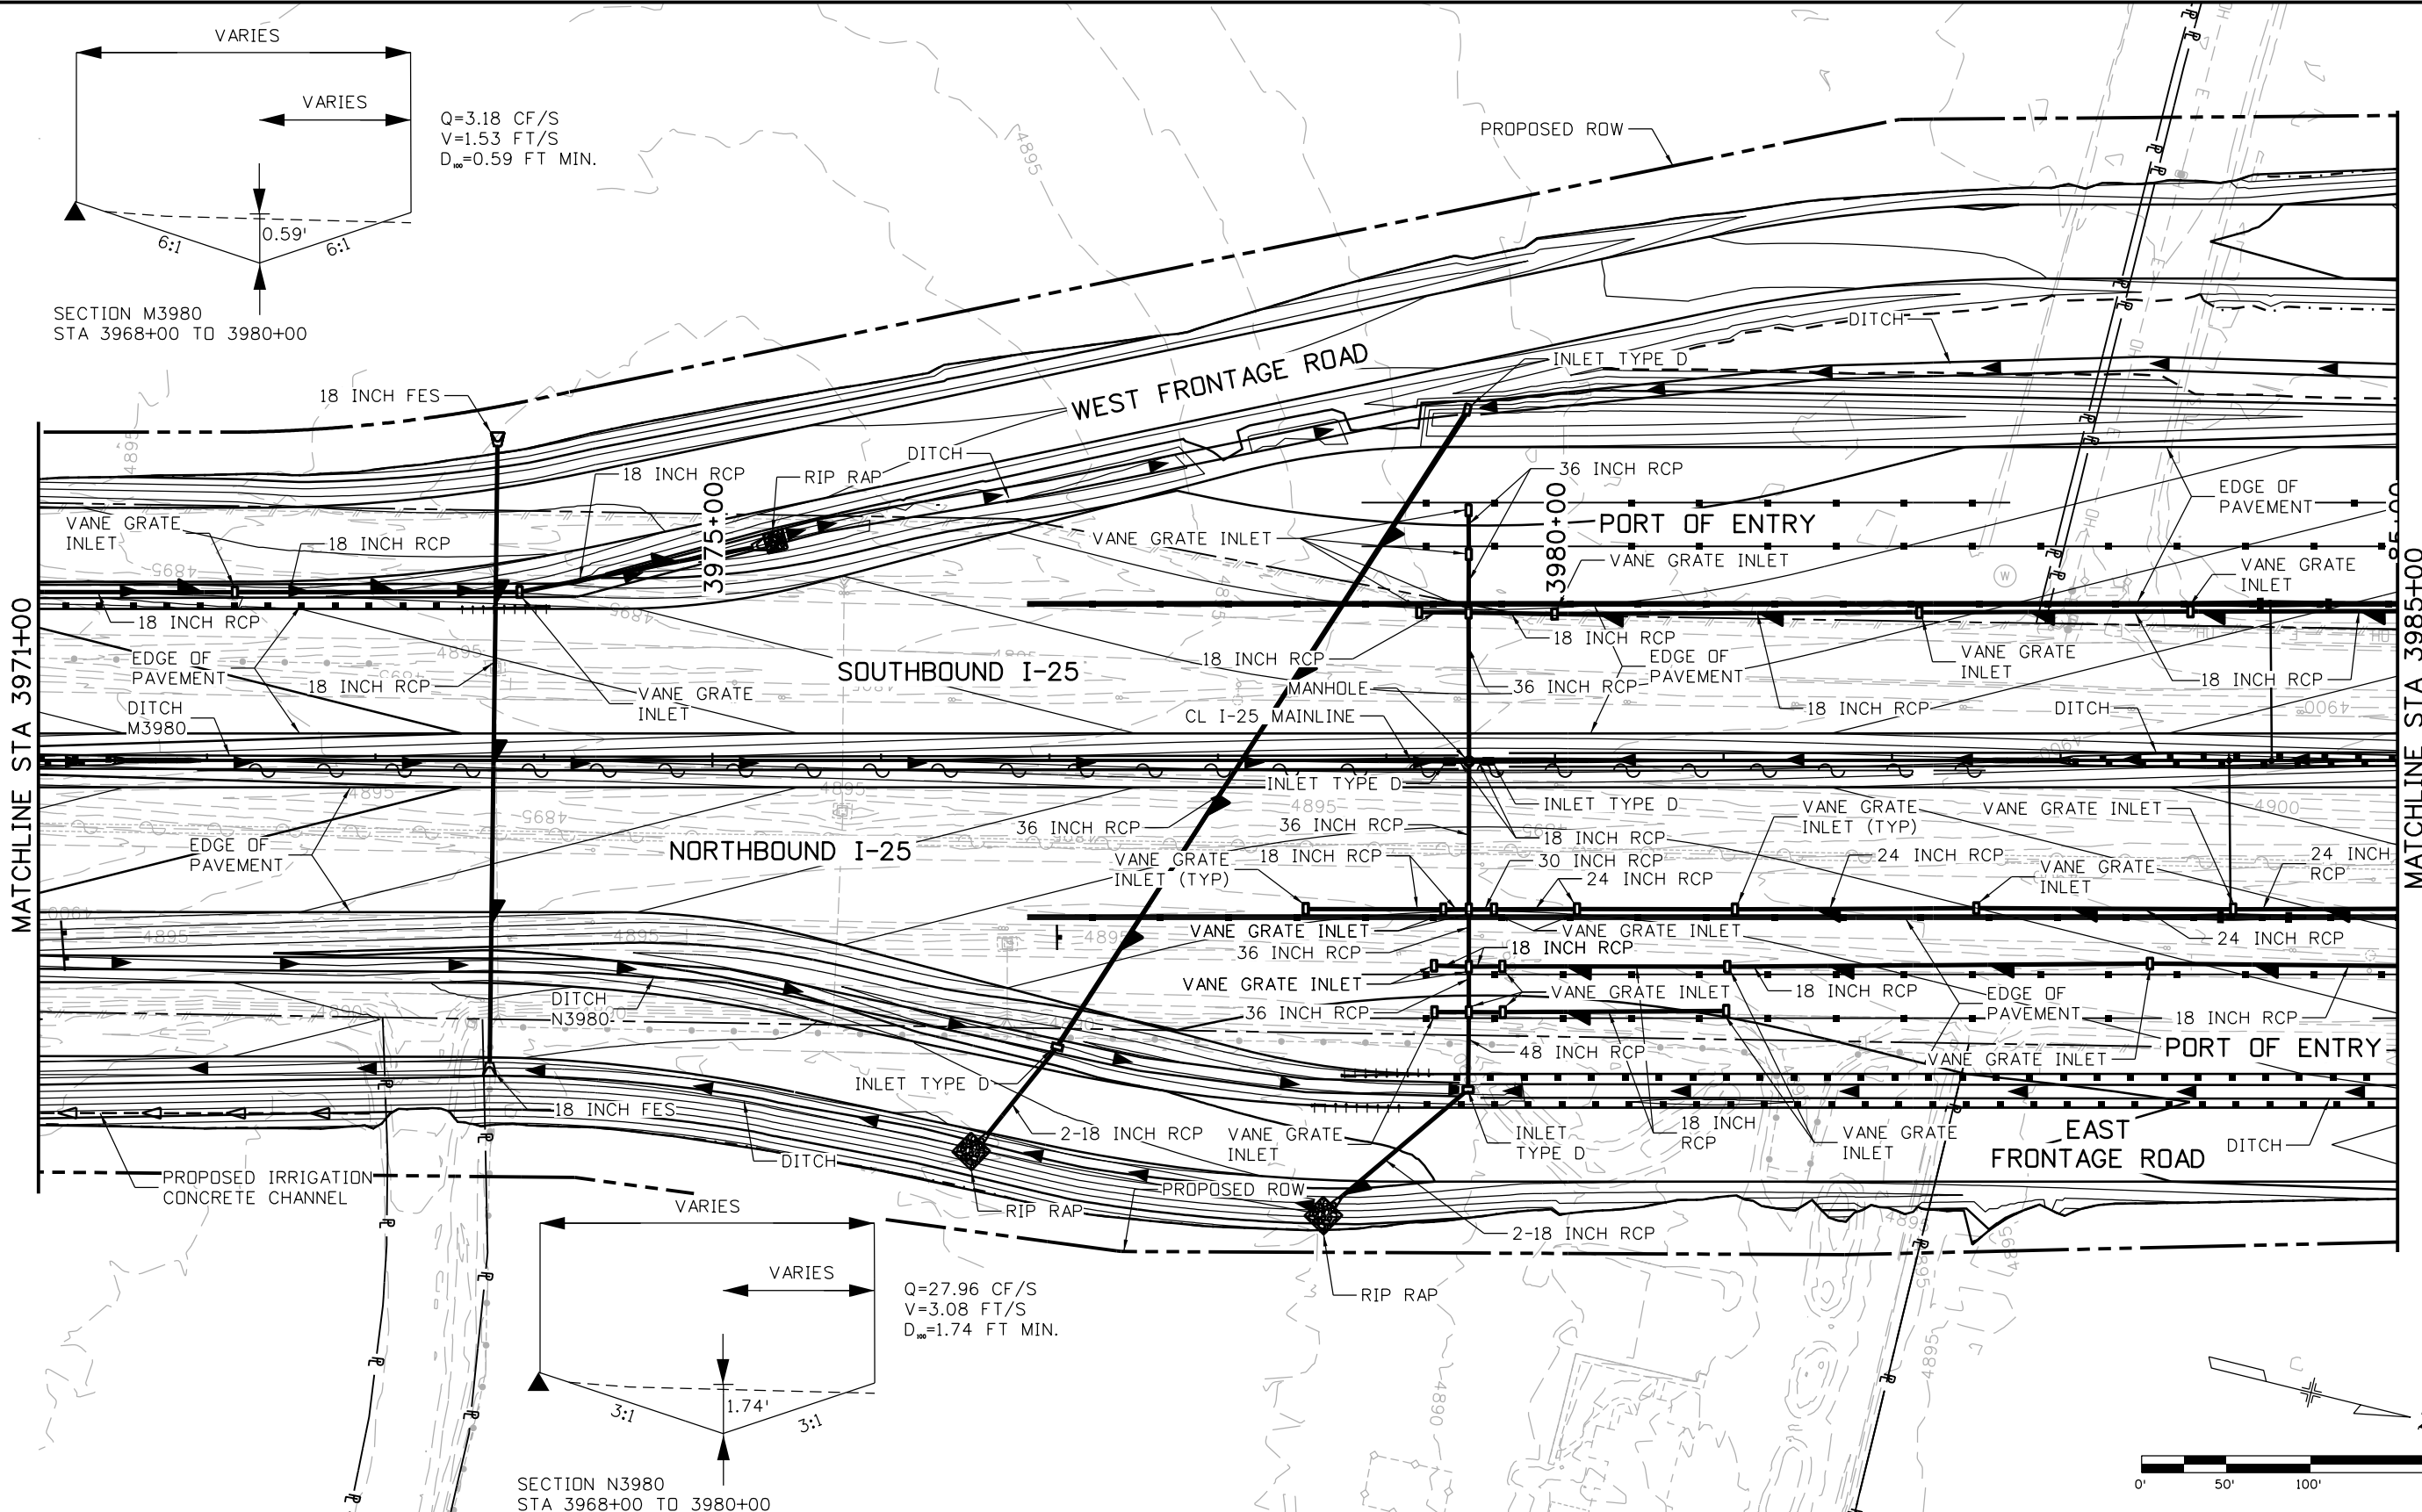

Print Date: 5/9/2016	
File Name: 18357HYDR_Plan_I-25Mainline028.dgn	
Horiz. Scale: 1:100	Vert. Scale:
Unit Information	Unit Leader Initials:
<b>ATKINS</b>	7604 Technology Way, Suite 400 Denver, CO 80237 Phone: (303) 221-7275 Fax: (303) 221-7276

Sheet Revisions		
Date:	Comments	Init.

Colorado Department of Transportation



10601 West 10th Street  
Greeley, CO 80634  
Phone: 970-350-2148 FAX: 970-350-2163

Region 4 TJT



<b>As Constructed</b>
No Revisions:
Revised:
Void:

<b>I-25/SH 392 TO SH 14 GRADING AND DRAINAGE PLAN I-25 MAINLINE</b>		
Designer:	AIC	Structure Numbers
Detailer:	TRL	
Sheet Subset: DRAINAGE		Subset Sheets: D28 of D85

<b>Project No./Code</b>
IM 0253-221
18357
Sheet Number <b>261</b>

gell7543 12:16:37 PM pwr:\CP-PWS-1501.pbsj.com\PBSJ\Documents\Transportation\Surface Transportation\Projects\100027309\_1-25\Hydraulics\Drawings\Phase 1 FIR\ATKINS\18357HYDR\_Plan\_I-25Mainline028.dgn

gell7543 12:16:58 PM p:\CP-PWS-1501.pbsj.com\Documents\Transportation\Surface Transportation\Projects\100027309 1-25\Hydraulics\Drawings\Phase 1 FIR\ATKINS\18357HYDR\_Plan\_I-25Mainline029.dgn

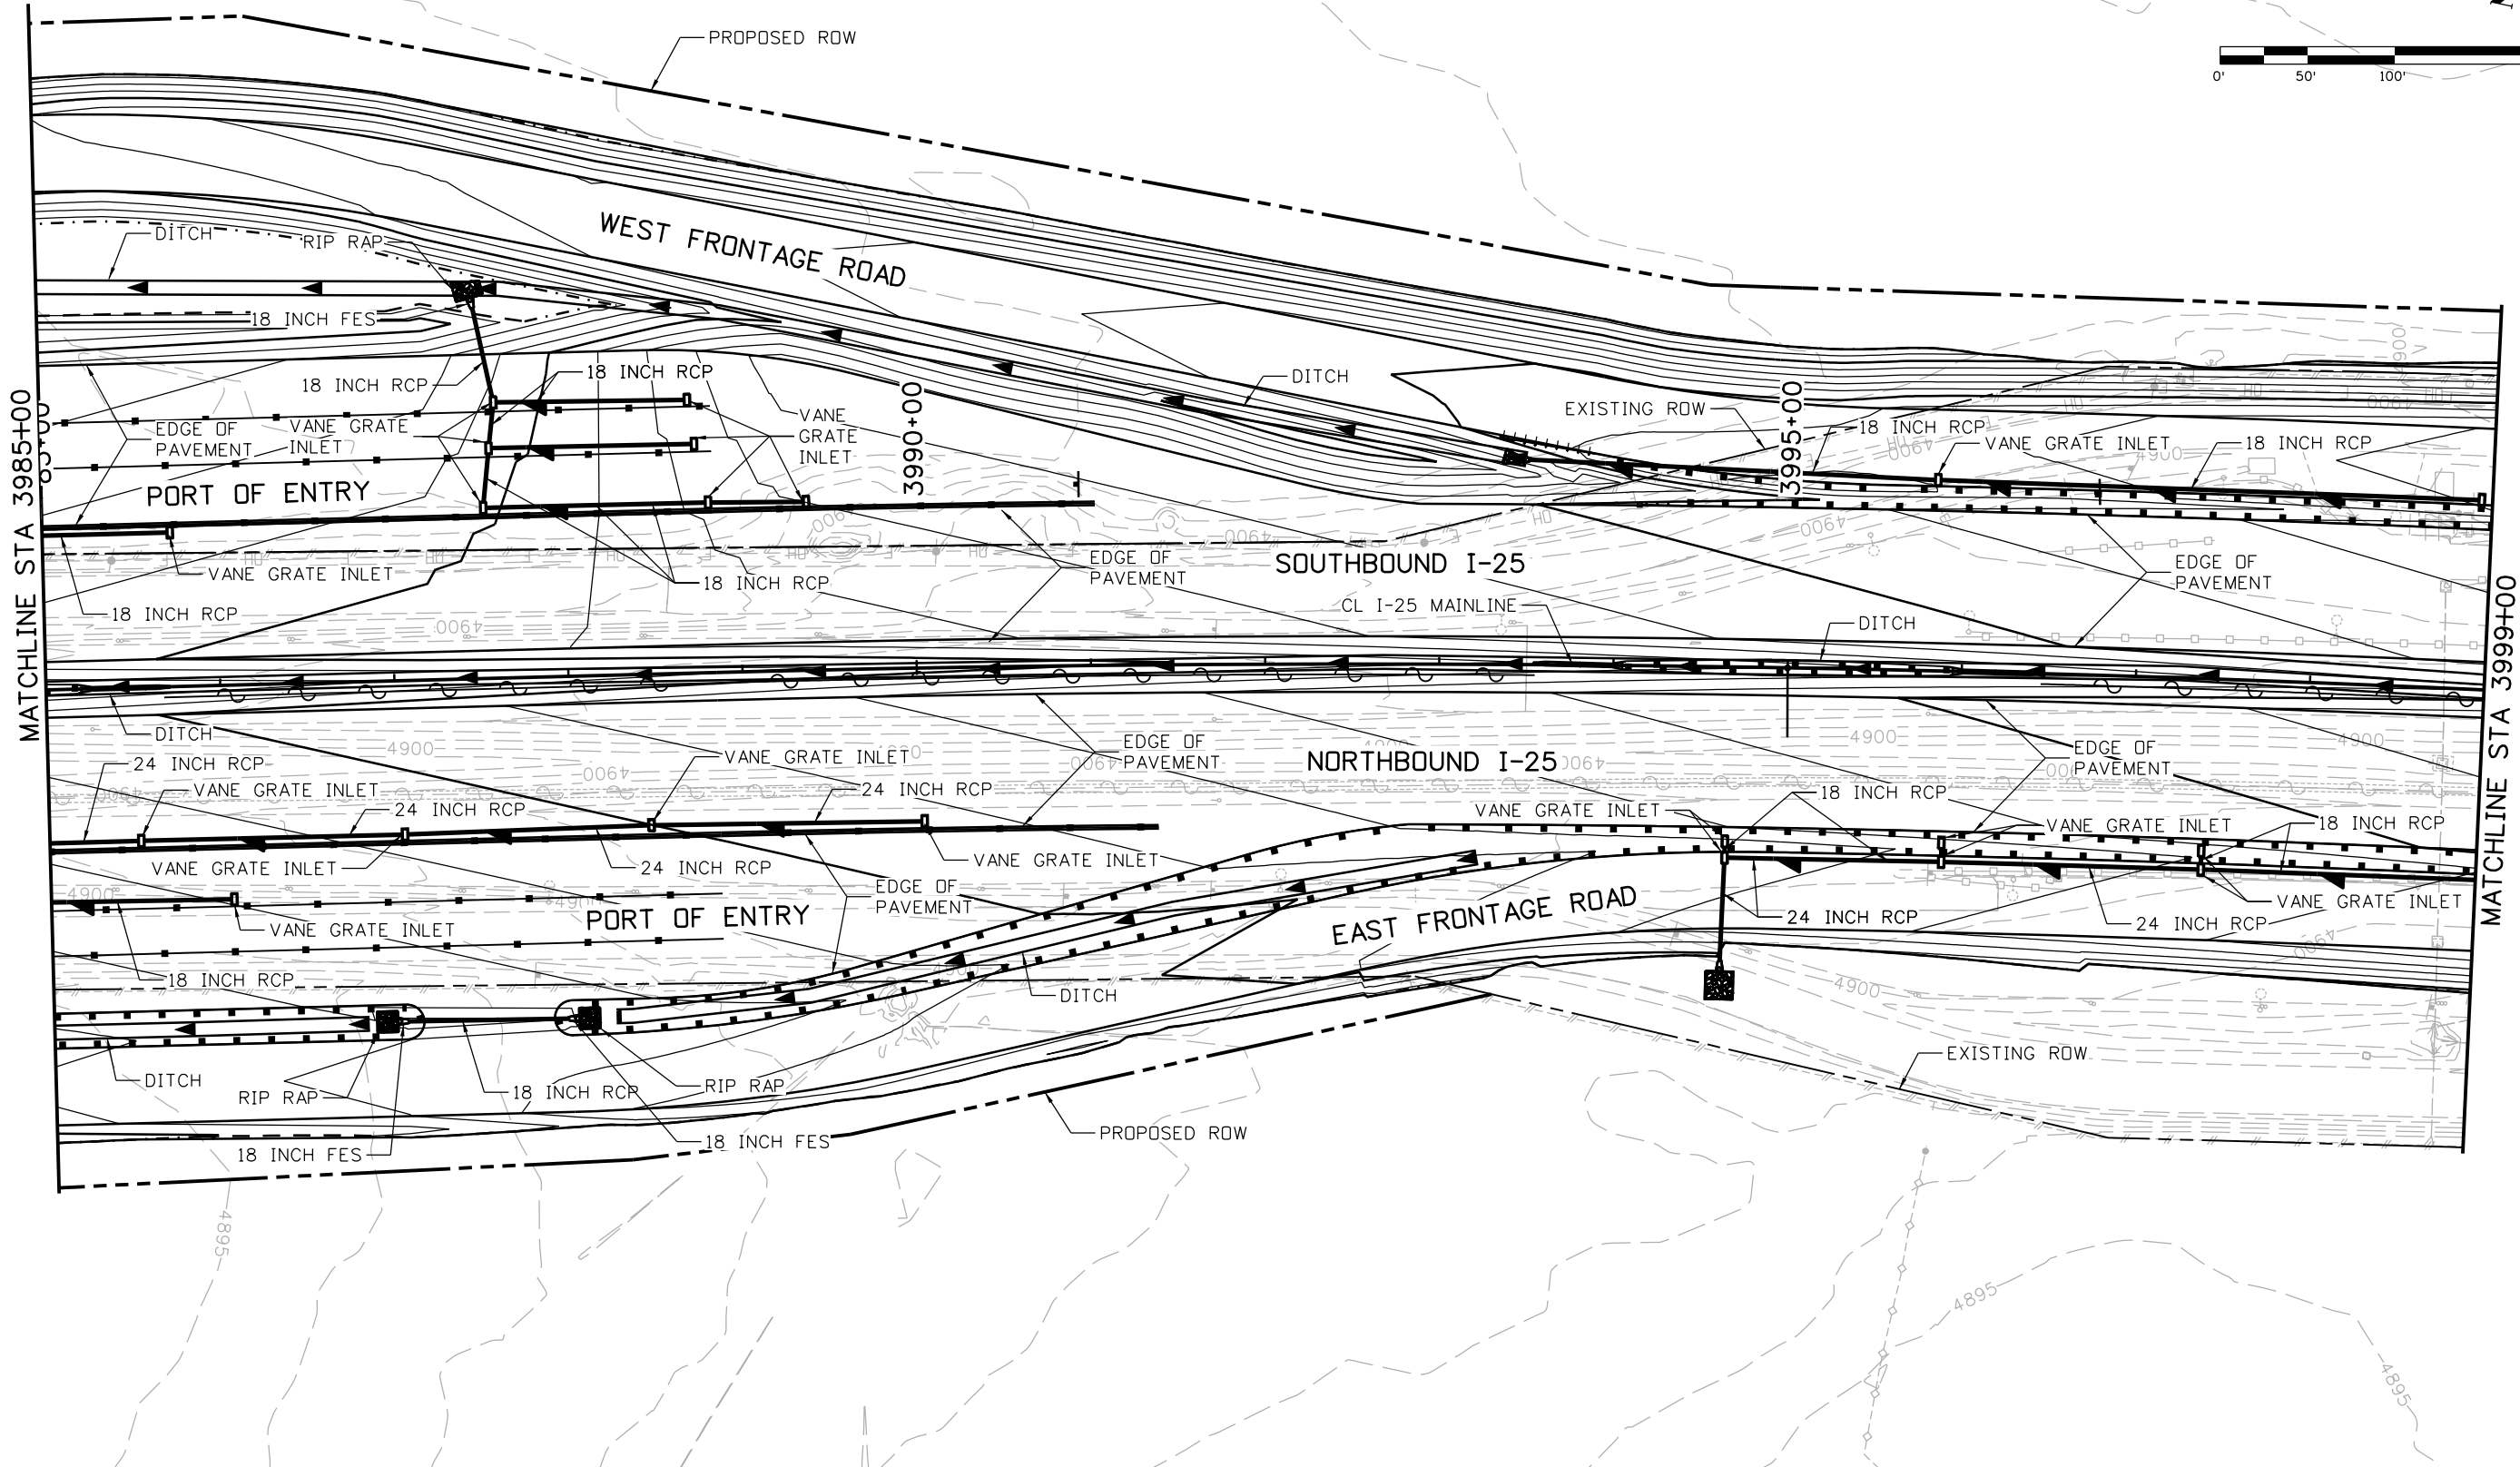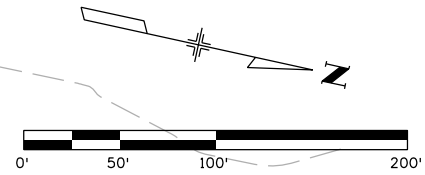

Print Date: 5/9/2016	
File Name: 18357HYDR_Plan_I-25Mainline029.dgn	
Horiz. Scale: 1:100	Vert. Scale:
Unit Information	Unit Leader Initials:
<b>ATKINS</b>	7604 Technology Way, Suite 400 Denver, CO 80237 Phone: (303) 221-7275 Fax: (303) 221-7276

Sheet Revisions		
Date:	Comments	Init.

Colorado Department of Transportation



10601 West 10th Street  
Greeley, CO 80634  
Phone: 970-350-2148 FAX: 970-350-2163




Region 4 TJT

As Constructed	
No Revisions:	
Revised:	
Void:	

I-25/SH 392 TO SH 14 GRADING AND DRAINAGE PLAN I-25 MAINLINE			
Designer:	AIC	Structure	
Detailer:	TRL	Numbers	
Sheet Subset: DRAINAGE		Subset Sheets: D29 of D85	

Project No./Code	IM 0253-221
	18357
Sheet Number	262

gell7543 12:17:21 PM pw:\CP-PWS-1501.pbs\j.com\FBS\JPW1\Documents\Transportation\Surface Transportation\Projects\100027309 I-25-Hydraulics\Drawings\Phase 1\IR\ATKINS\18357HYDR\_Plan\_I-25Mainline030.dgn

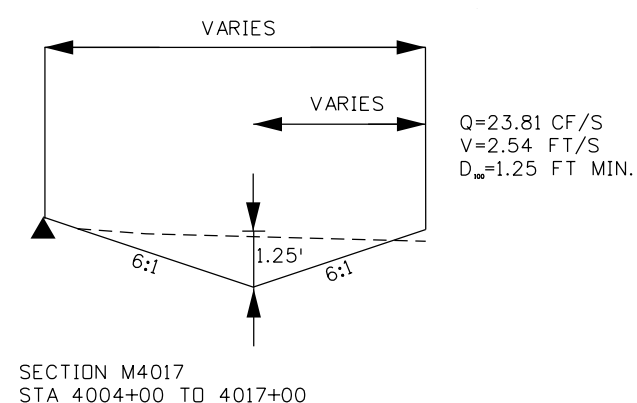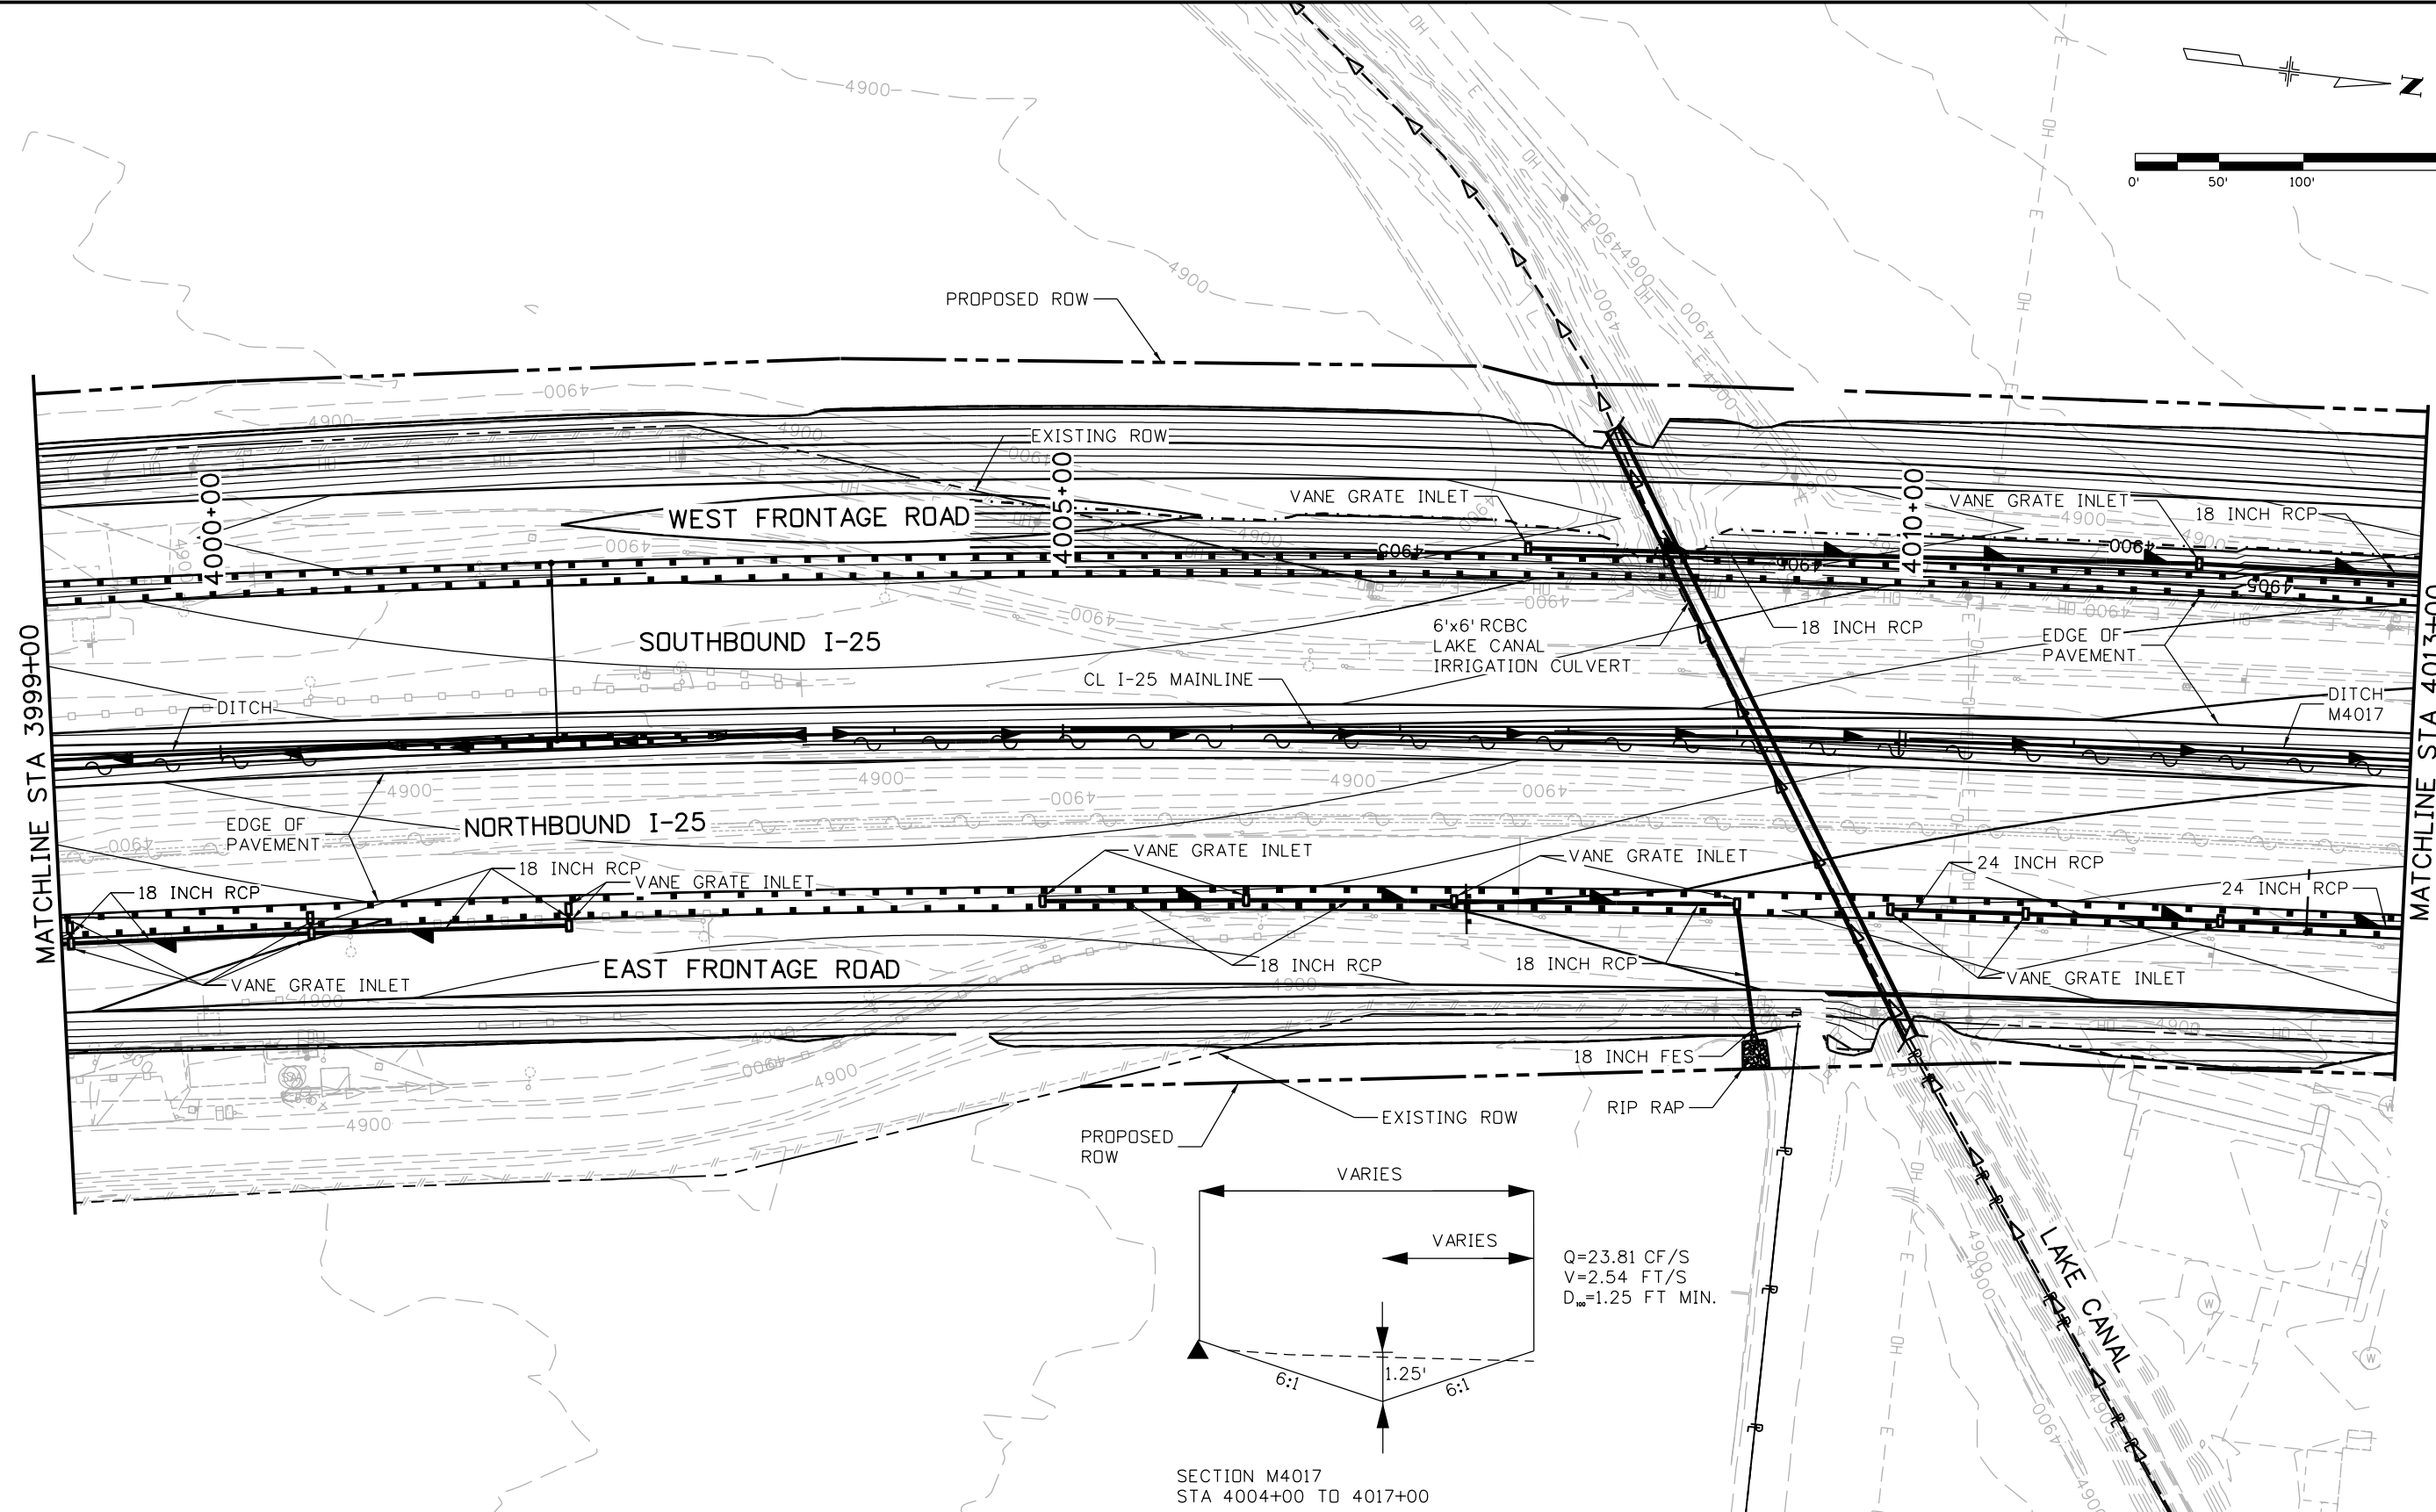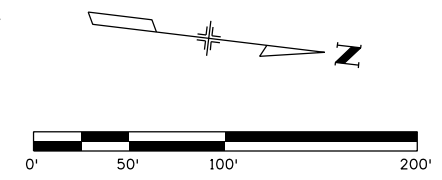

Print Date: 5/9/2016	
File Name: 18357HYDR_Plan_I-25Mainline030.dgn	
Horiz. Scale: 1:100	Vert. Scale:
Unit Information	Unit Leader Initials:
<b>ATKINS</b>	7604 Technology Way, Suite 400 Denver, CO 80237 Phone: (303) 221-7275 Fax: (303) 221-7276

Sheet Revisions		
Date:	Comments	Init.

Colorado Department of Transportation



10601 West 10th Street  
Greeley, CO 80634  
Phone: 970-350-2148 FAX: 970-350-2163

Region 4 TJT


<b>As Constructed</b>
No Revisions:
Revised:
Void:

<b>I-25/SH 392 TO SH 14 GRADING AND DRAINAGE PLAN I-25 MAINLINE</b>			
Designer:	AIC	Structure	
Detailer:	TRL	Numbers	
Sheet Subset: DRAINAGE	Subset Sheets: D30 of D85		

<b>Project No./Code</b>
IM 0253-221
18357
Sheet Number <b>263</b>






gell7543 12:17:46 PM pwr:\CP-PWS-1501.pbsj.com\FBSPW\Documents\Transportation\Surface Transportation\Projects\100027309 1-25\Hydraulics\Drawings\Phase 1 FIR\ATKINS\18357HYDR\_Plan\_I-25Mainline031.dgn

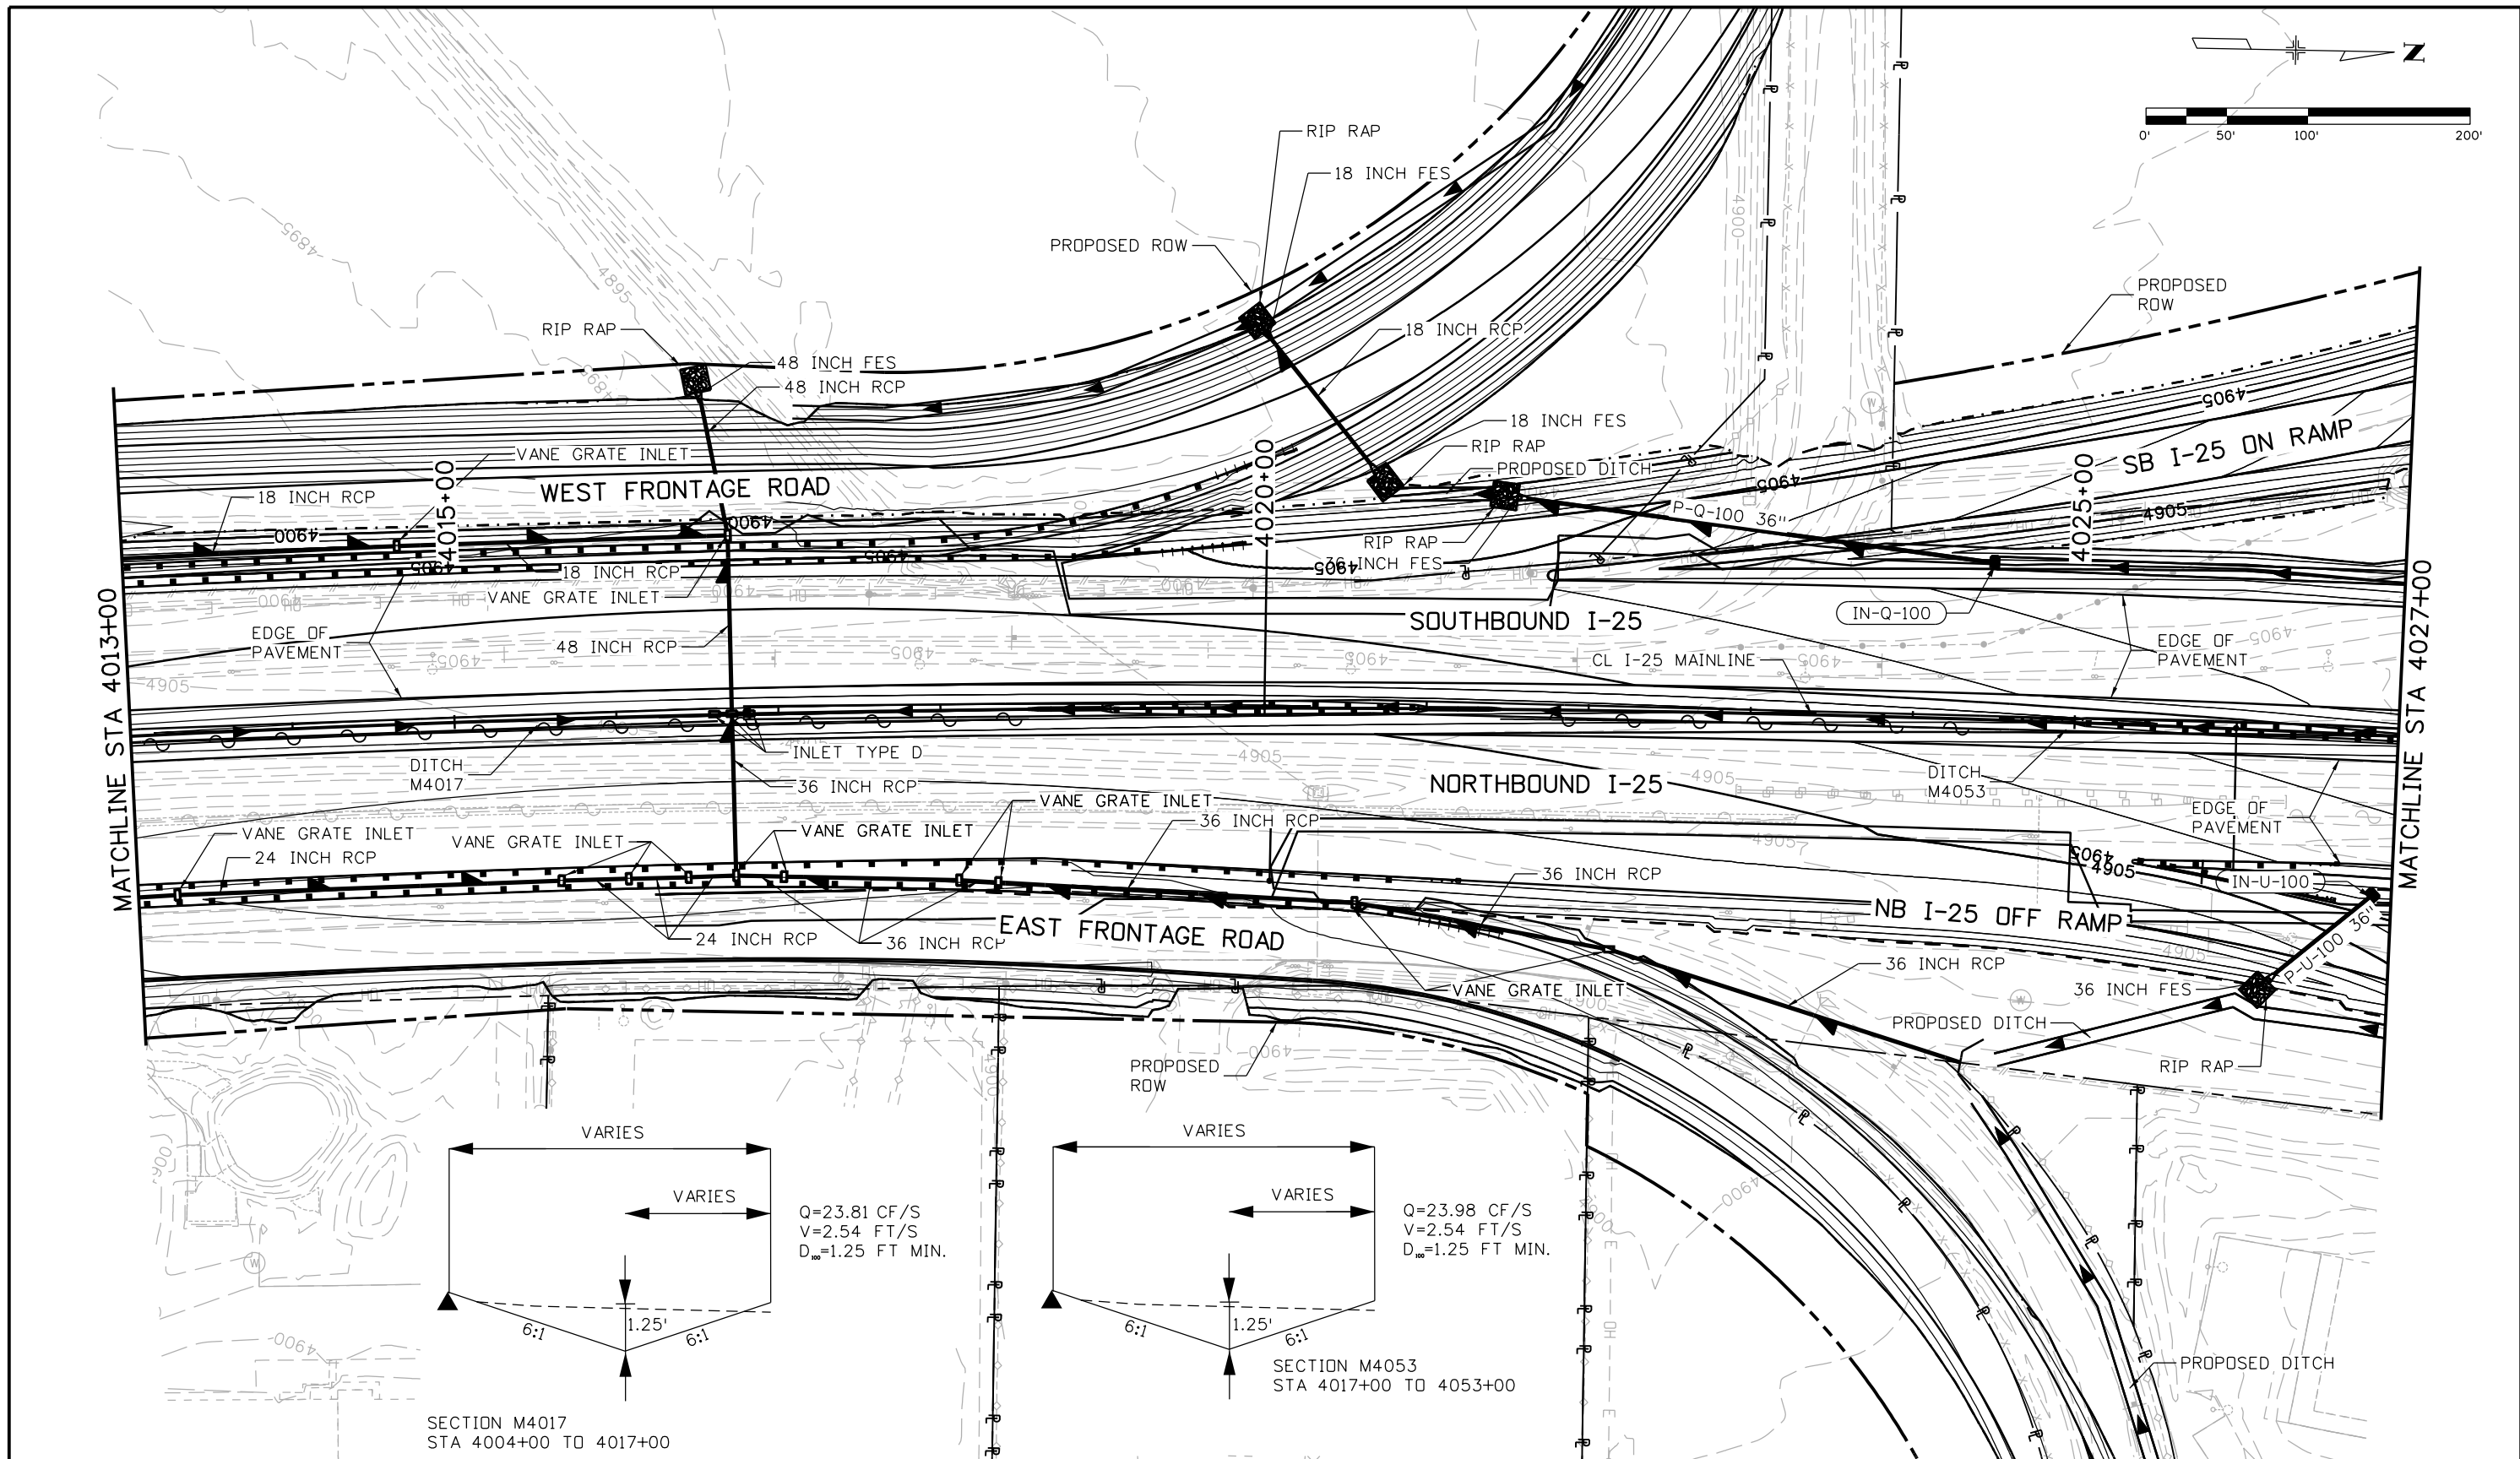

Print Date: 5/9/2016		<b>Sheet Revisions</b>			Colorado Department of Transportation			As Constructed		I-25/SH 392 TO SH 14 GRADING AND DRAINAGE PLAN I-25 MAINLINE			Project No./Code							
File Name: 18357HYDR_Plan_I-25Mainline031.dgn		Date:	Comments	Init.	 10601 West 10th Street Greeley, CO 80634 Phone: 970-350-2148 FAX: 970-350-2163 <b>Region 4</b>			No Revisions:		Designer: AIC Detailer: TRL Structure Numbers		IM 0253-221 18357								
Horiz. Scale: 1:100 Vert. Scale:				Revised:										Sheet Subset: DRAINAGE		Subset Sheets: D31 of D85		Sheet Number 264		
Unit Information Unit Leader Initials:																				Void:
		7604 Technology Way, Suite 400 Denver, CO 80237 Phone: (303) 221-7275 Fax: (303) 221-7276																		

gell7543 12:18:08 PM p:\CP-PWS-1501.pbsj.com\PBSJ\Documents\Transportation\Surface\Projects\100027309 1-25\Hydraulics\Drawings\Phase 1 FIR\ATKINS\_18357HYDR\_Plan\_1-25Mainline032.dgn

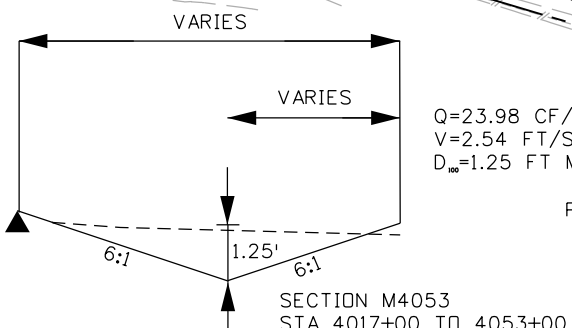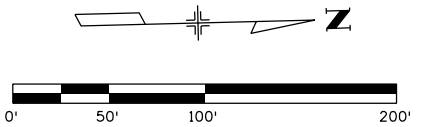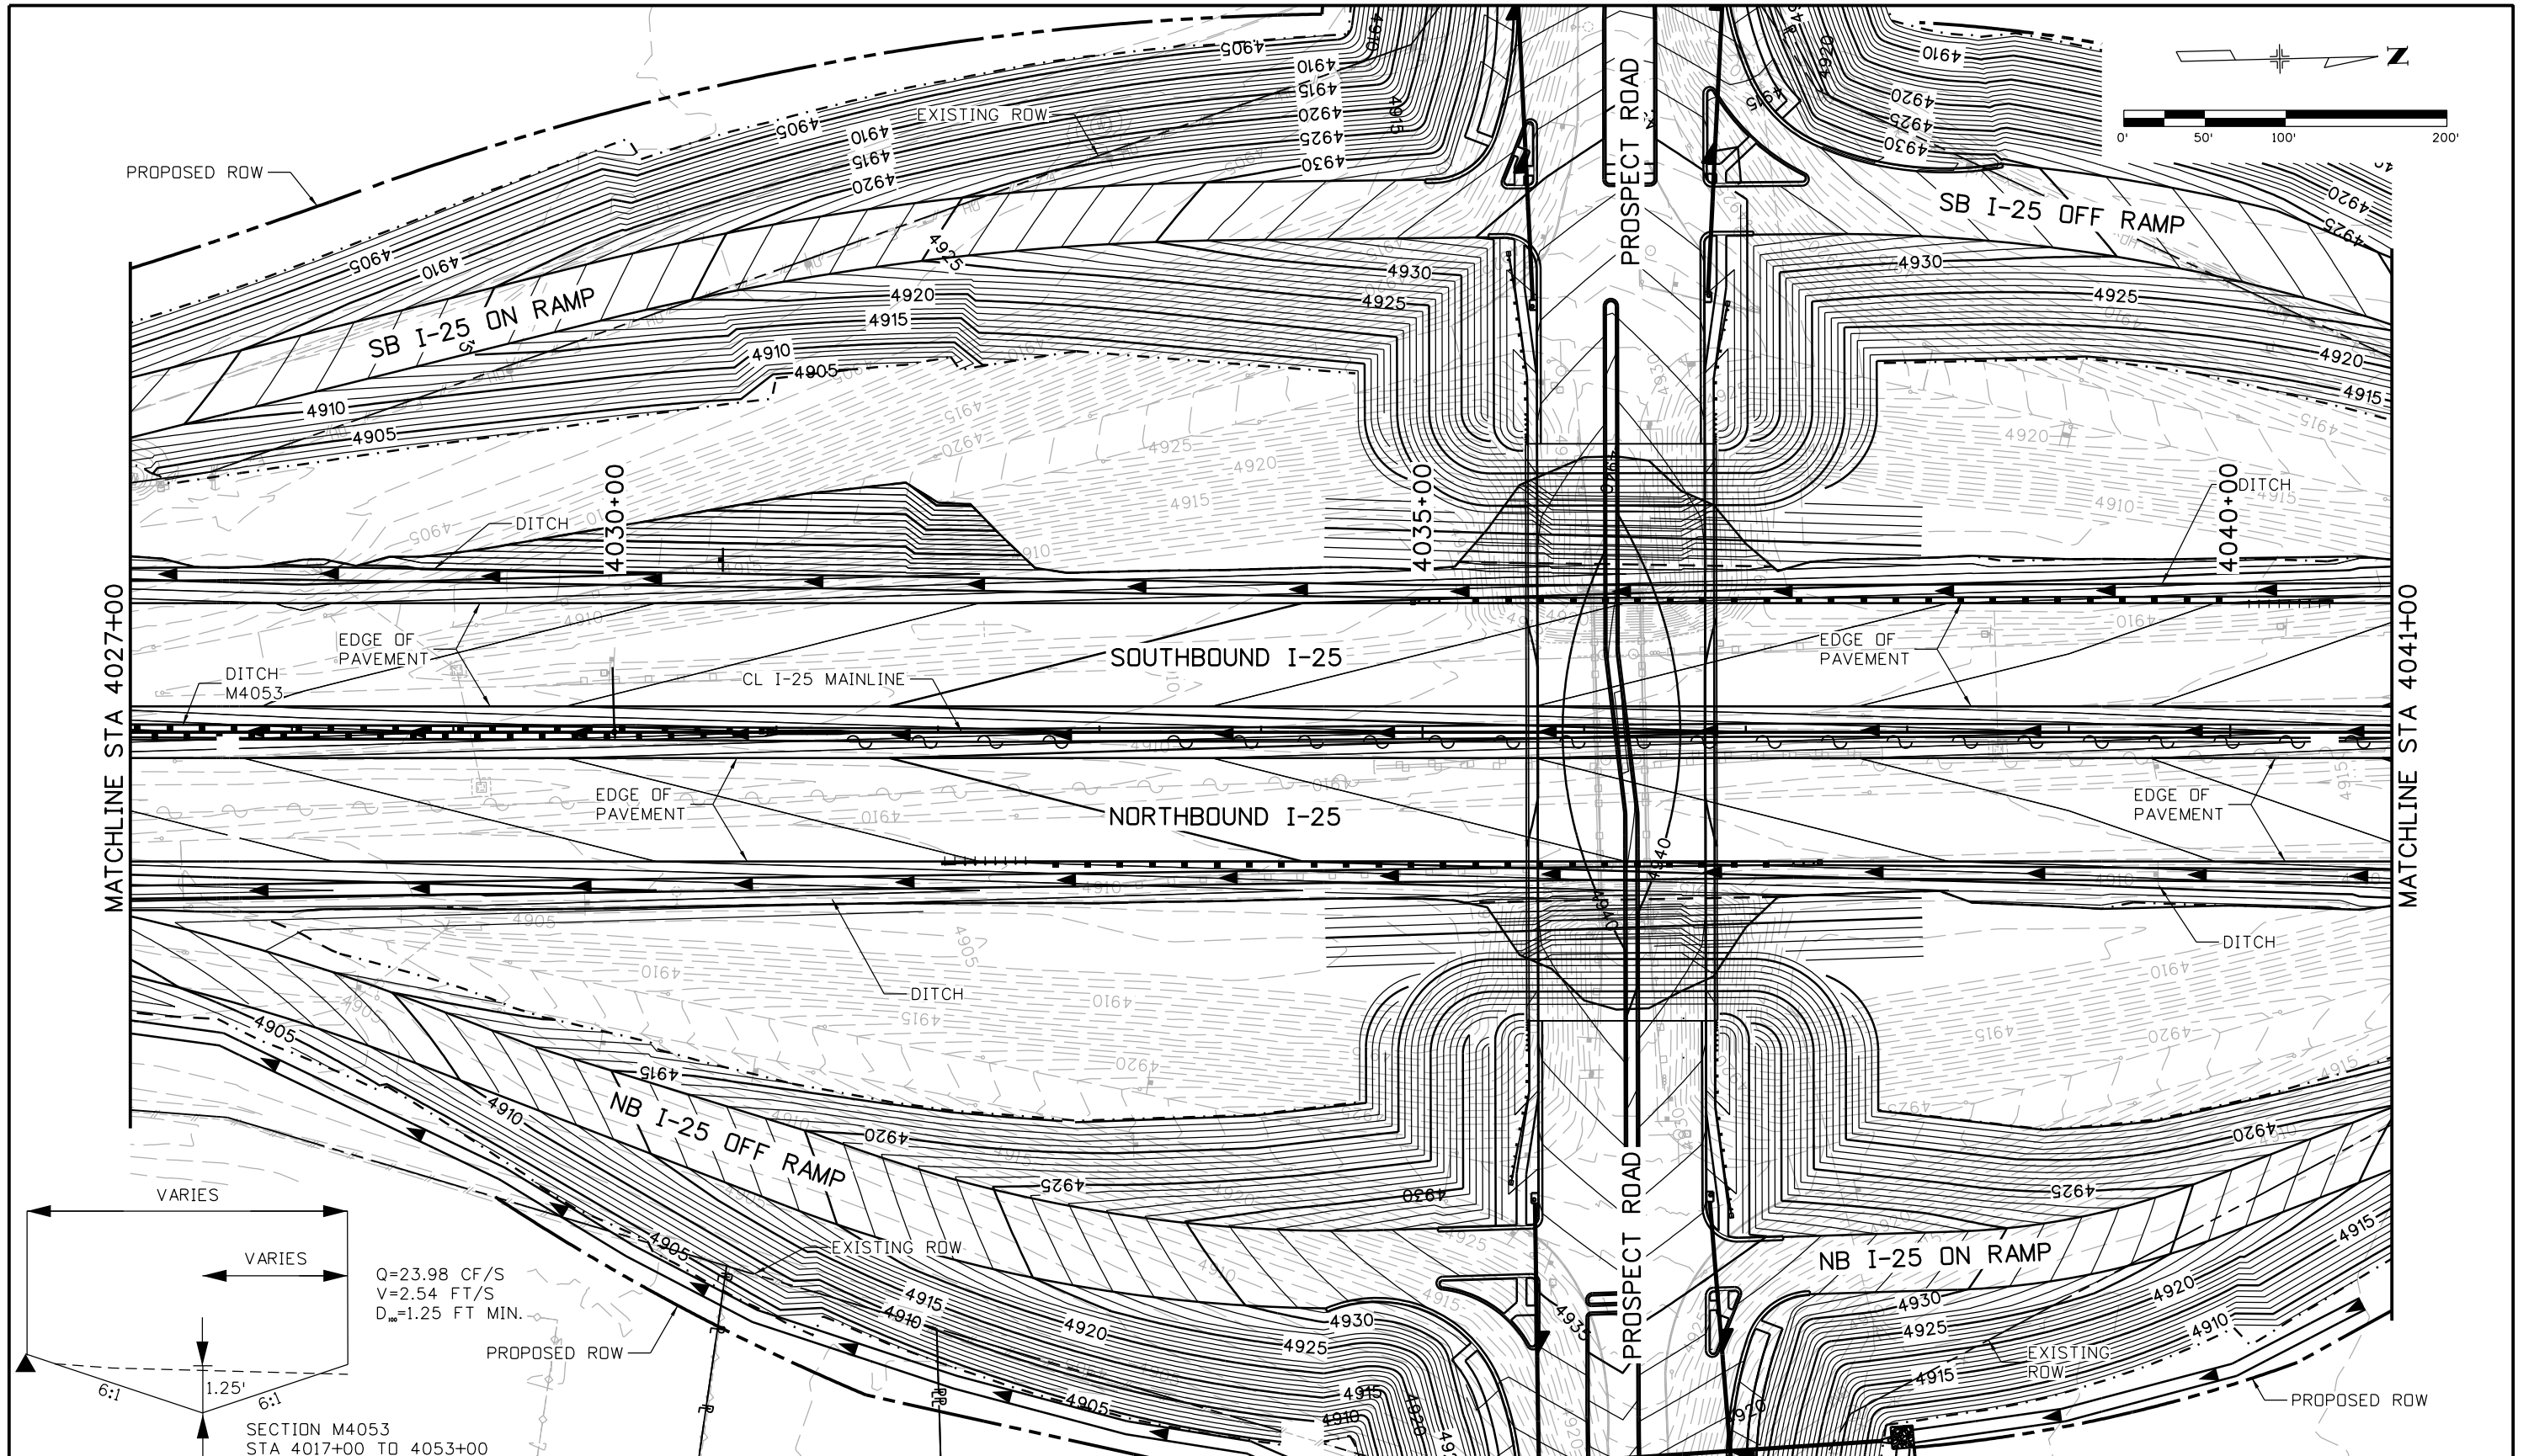

Print Date: 5/9/2016

File Name: 18357HYDR\_Plan\_1-25Mainline032.dgn

Horiz. Scale: 1:100 Vert. Scale:

Unit Information Unit Leader Initials:

**ATKINS** 7604 Technology Way, Suite 400  
Denver, CO 80237  
Phone: (303) 221-7275 Fax: (303) 221-7276

Sheet Revisions		
Date:	Comments	Init.

Colorado Department of Transportation

10601 West 10th Street  
Greeley, CO 80634  
Phone: 970-350-2148 FAX: 970-350-2163



**Region 4** **TJT**

As Constructed
No Revisions:
Revised:
Void:

I-25/SH 392 TO SH 14 GRADING AND DRAINAGE PLAN I-25 MAINLINE		
Designer:	AIC	Structure Numbers
Detailer:	TRL	
Sheet Subset: DRAINAGE	Subset Sheets: D32 of D85	

Project No./Code
IM 0253-221
18357
Sheet Number <b>265</b>


gell7543 12:18:31 PM p:\CP-PWS-1501.pbs\j.com\PBS\JPW1\Documents\Transportation\Surface Transportation\Projects\100027309 I-25-Hydraulics\Drawings\Phase 1\I-25Mainline033.dgn

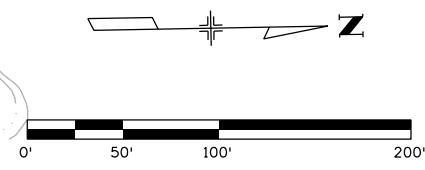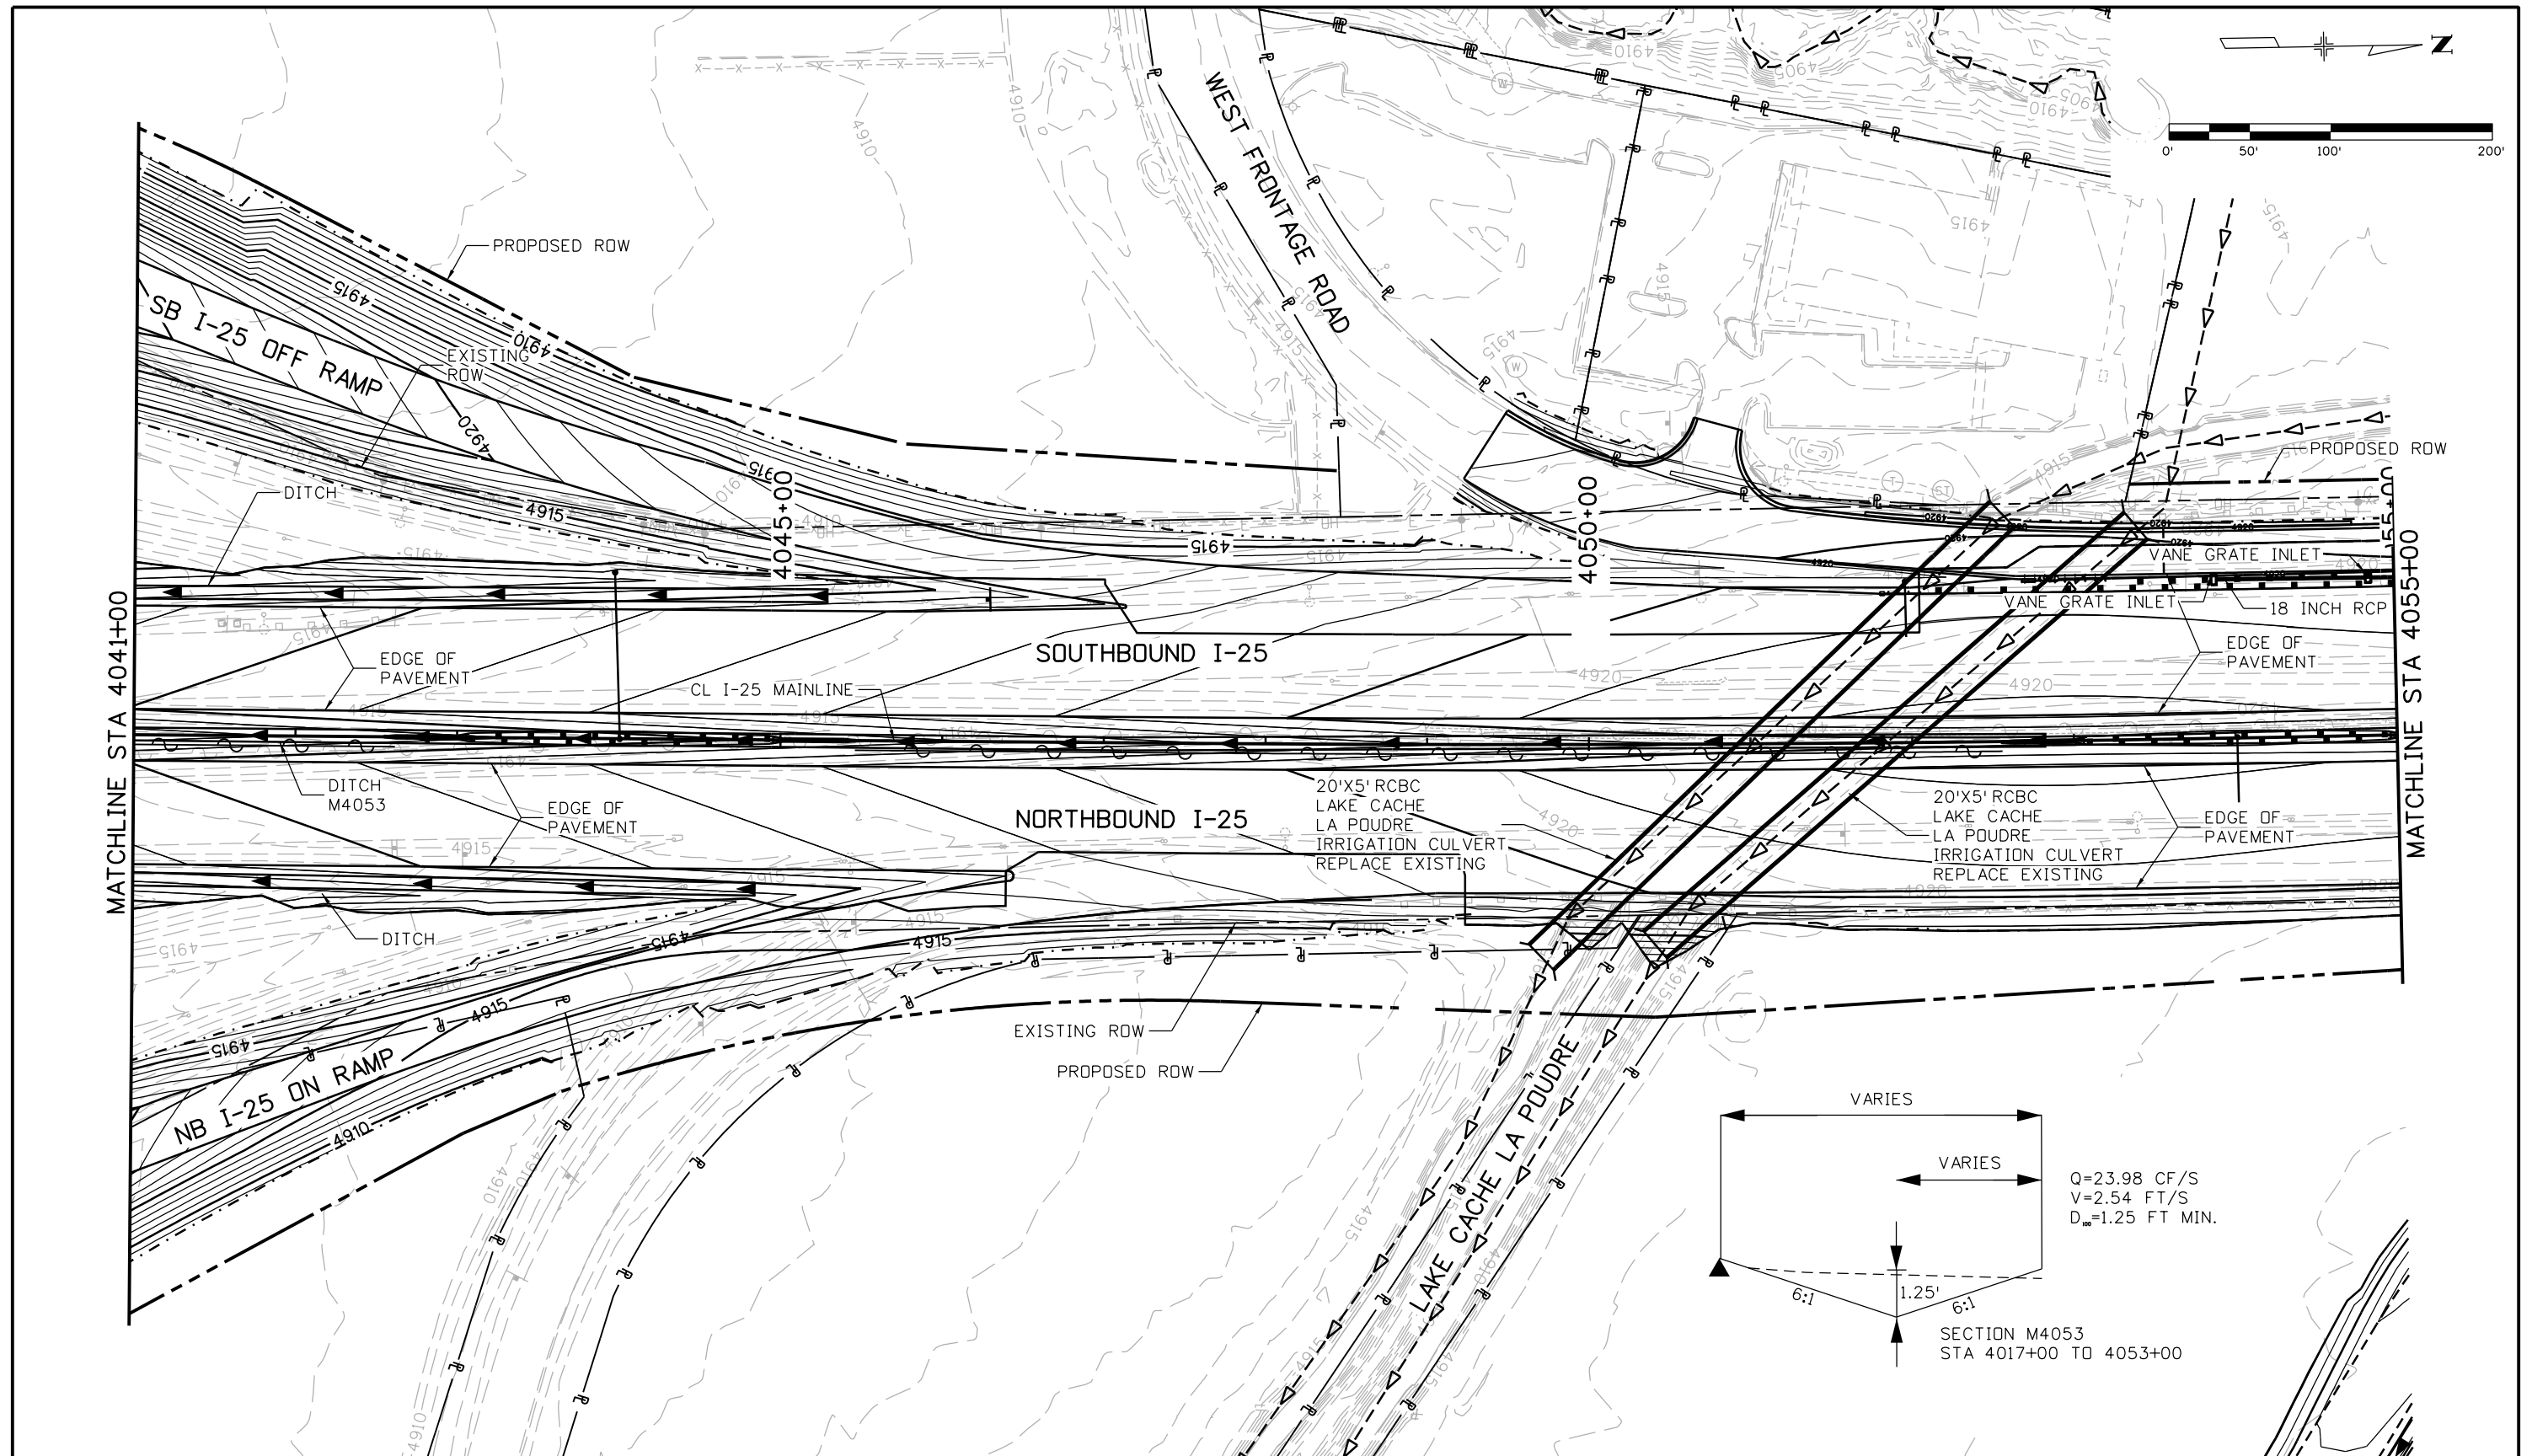

Print Date: 5/9/2016		Sheet Revisions		Colorado Department of Transportation		As Constructed		I-25/SH 392 TO SH 14 GRADING AND DRAINAGE PLAN I-25 MAINLINE		Project No./Code	
File Name: 18357HYDR_Plan_I-25Mainline033.dgn		Date:	Comments	Init.	10601 West 10th Street Greeley, CO 80634 Phone: 970-350-2148 FAX: 970-350-2163		No Revisions:		IM 0253-221		
Horiz. Scale: 1:100 Vert. Scale:					Region 4 TJT		Revised:		18357		
Unit Information Unit Leader Initials:							Void:		Designer: AIC Structure Numbers		Sheet Number 266
<b>ATKINS</b> 7604 Technology Way, Suite 400 Denver, CO 80237 Phone: (303) 221-7275 Fax: (303) 221-7276		0000					Detailer: TRL		Subset Sheets: D33 of D85		
							Sheet Subset: DRAINAGE				




gell7543 12:18:53 PM p:\CP-PWS-1501.pbsj.com\Documents\Transportation\Surface Transportation\Projects\100027309 1-25\Hydraulics\Drawings\Phase 1 FIR\ATKINS\18357HYDR\_Plan\_1-25Mainline034.dgn



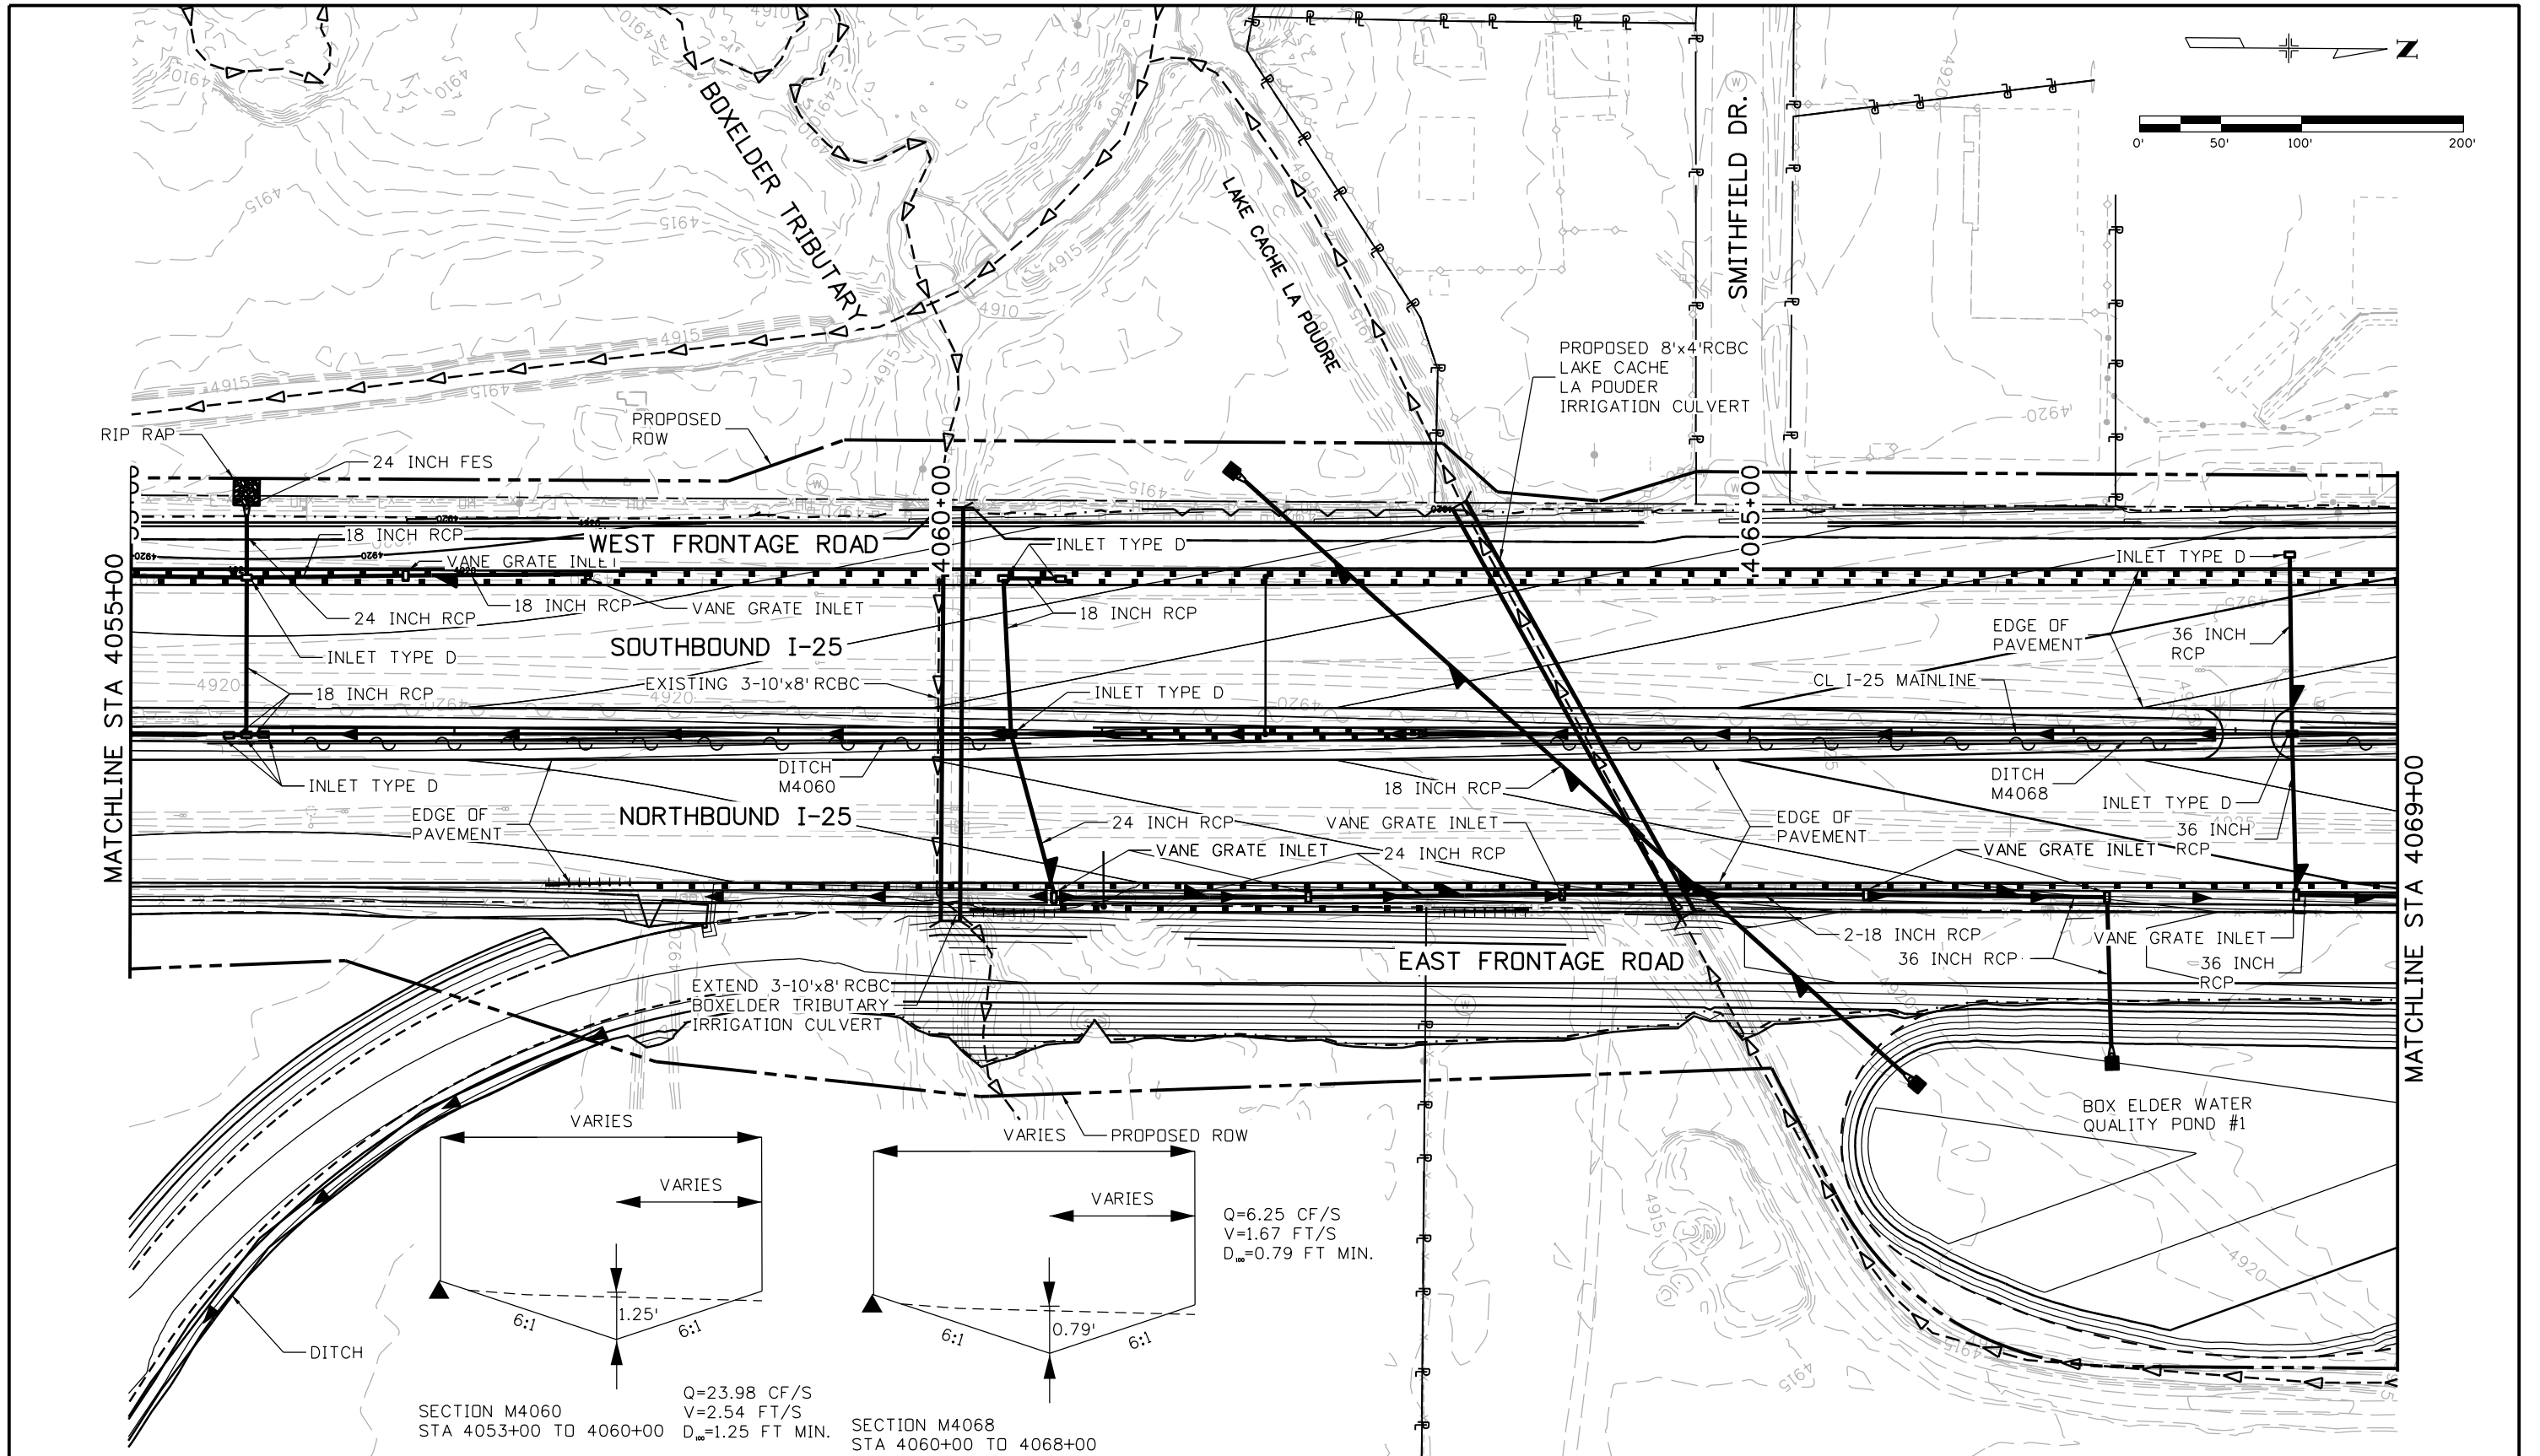


Print Date: 5/9/2016		<b>Sheet Revisions</b>		Colorado Department of Transportation		As Constructed		I-25/SH 392 TO SH 14 GRADING AND DRAINAGE PLAN I-25 MAINLINE		Project No./Code	
File Name: 18357HYDR_Plan_1-25Mainline034.dgn		Date:	Comments	Init.	10601 West 10th Street Greeley, CO 80634 Phone: 970-350-2148 FAX: 970-350-2163		No Revisions:		IM 0253-221		
Horiz. Scale: 1:100 Vert. Scale:					Region 4		Revised:		18357		
Unit Information Unit Leader Initials:					TJT		Void:		Sheet Number 267		
<b>ATKINS</b> 7604 Technology Way, Suite 400 Denver, CO 80237 Phone: (303) 221-7275 Fax: (303) 221-7276		SECTION M4060 STA 4053+00 TO 4060+00 Q=23.98 CF/S V=2.54 FT/S D <sub>min</sub> =1.25 FT MIN.		SECTION M4068 STA 4060+00 TO 4068+00 Q=6.25 CF/S V=1.67 FT/S D <sub>min</sub> =0.79 FT MIN.		CDOT		Designer: AIC Detailer: TRL Structure Numbers		Subset Sheets: D34 of D85	

gell7543 12:19:20 PM p:\CP-PWS-1501.pbsj.com\PBSJ\Documents\Transportation\Surface Transportation\Projects\100027309 1-25\Hydraulics\Drawings\Phase 1 FIR\ATKINS\18357HYDR\_Plan\_I-25Mainline035.dgn

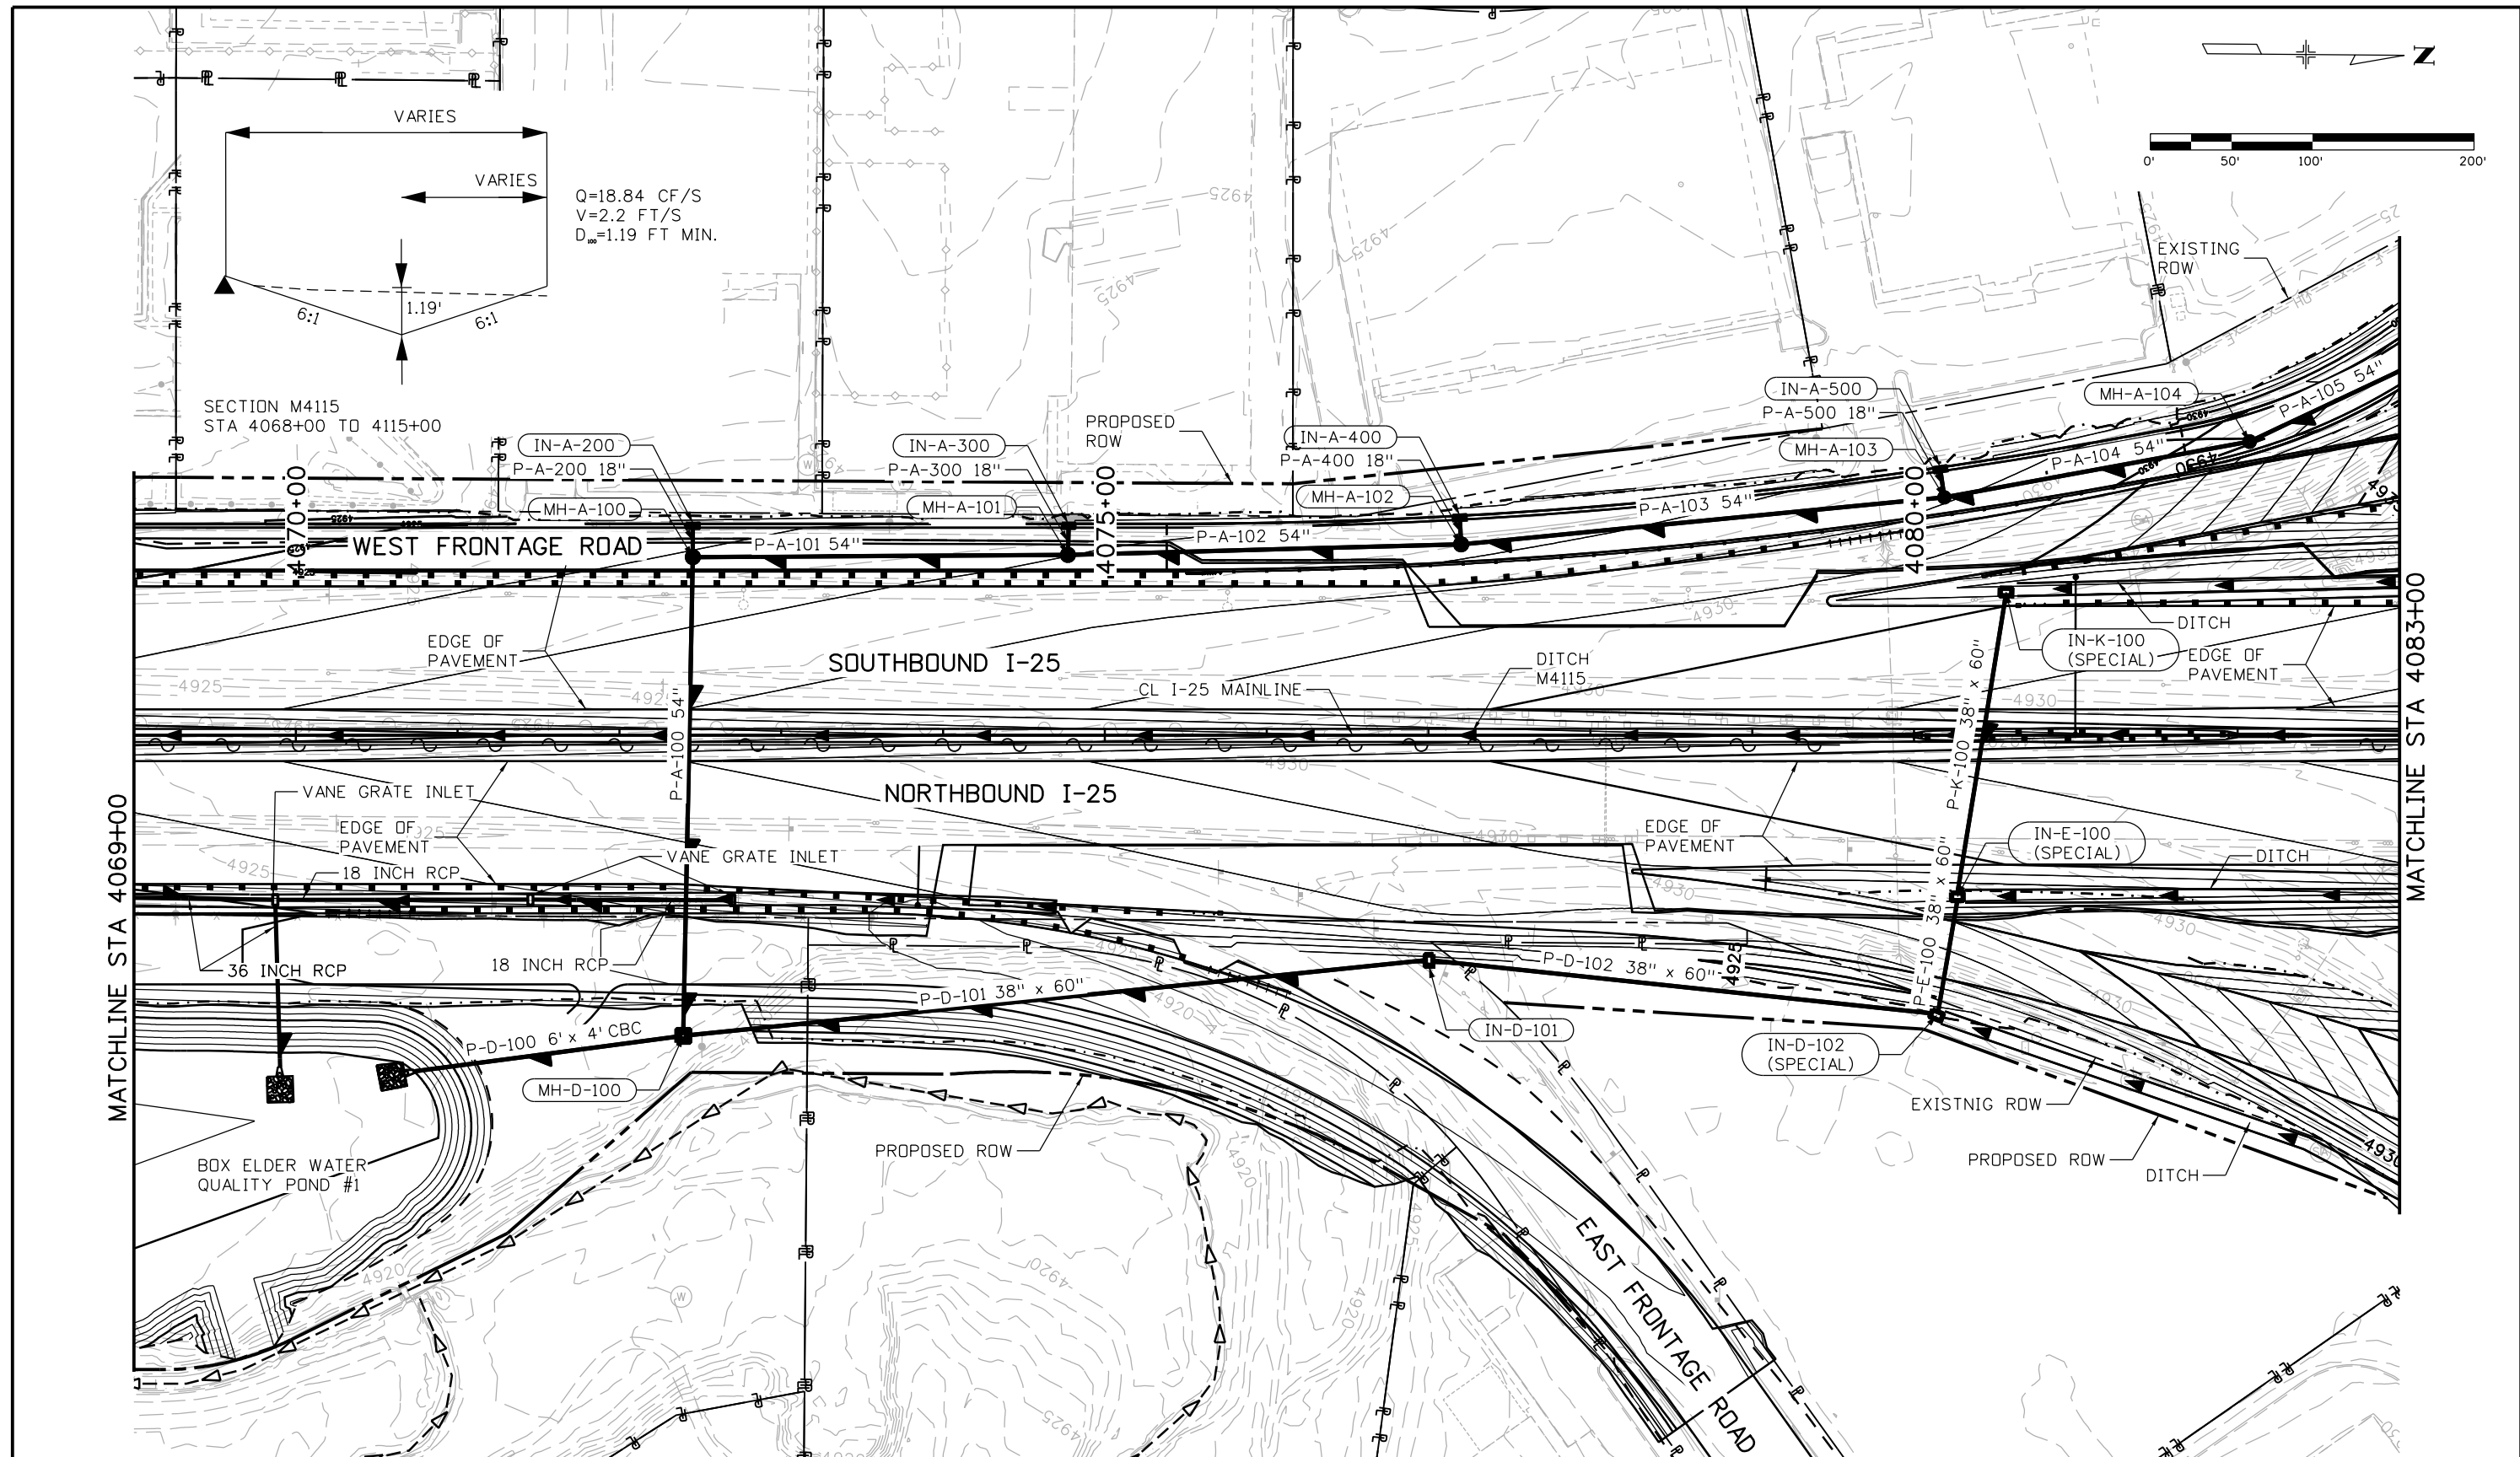

Print Date: 5/9/2016		Sheet Revisions		Colorado Department of Transportation		As Constructed		I-25/SH 392 TO SH 14 GRADING AND DRAINAGE PLAN I-25 MAINLINE		Project No./Code	
File Name: 18357HYDR_Plan_I-25Mainline035.dgn		Date:	Comments	Init.	10601 West 10th Street Greeley, CO 80634 Phone: 970-350-2148 FAX: 970-350-2163		No Revisions:		IM 0253-221		
Horiz. Scale: 1:100 Vert. Scale:					Region 4		Revised:		18357		
Unit Information Unit Leader Initials:					TJT		Void:		Sheet Number 268		
7604 Technology Way, Suite 400 Denver, CO 80237 Phone: (303) 221-7275 Fax: (303) 221-7276		CDOT Region 4		CDOT Region 4		Designer: AIC Detailer: TRL		Structure Numbers Sheet Subset: DRAINAGE Subset Sheets: D35 of D85		Sheet Number 268	

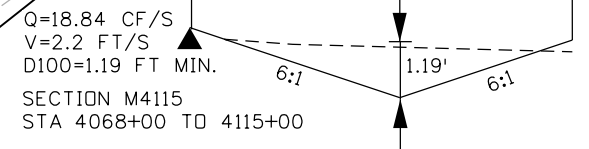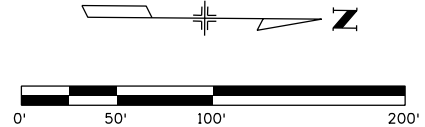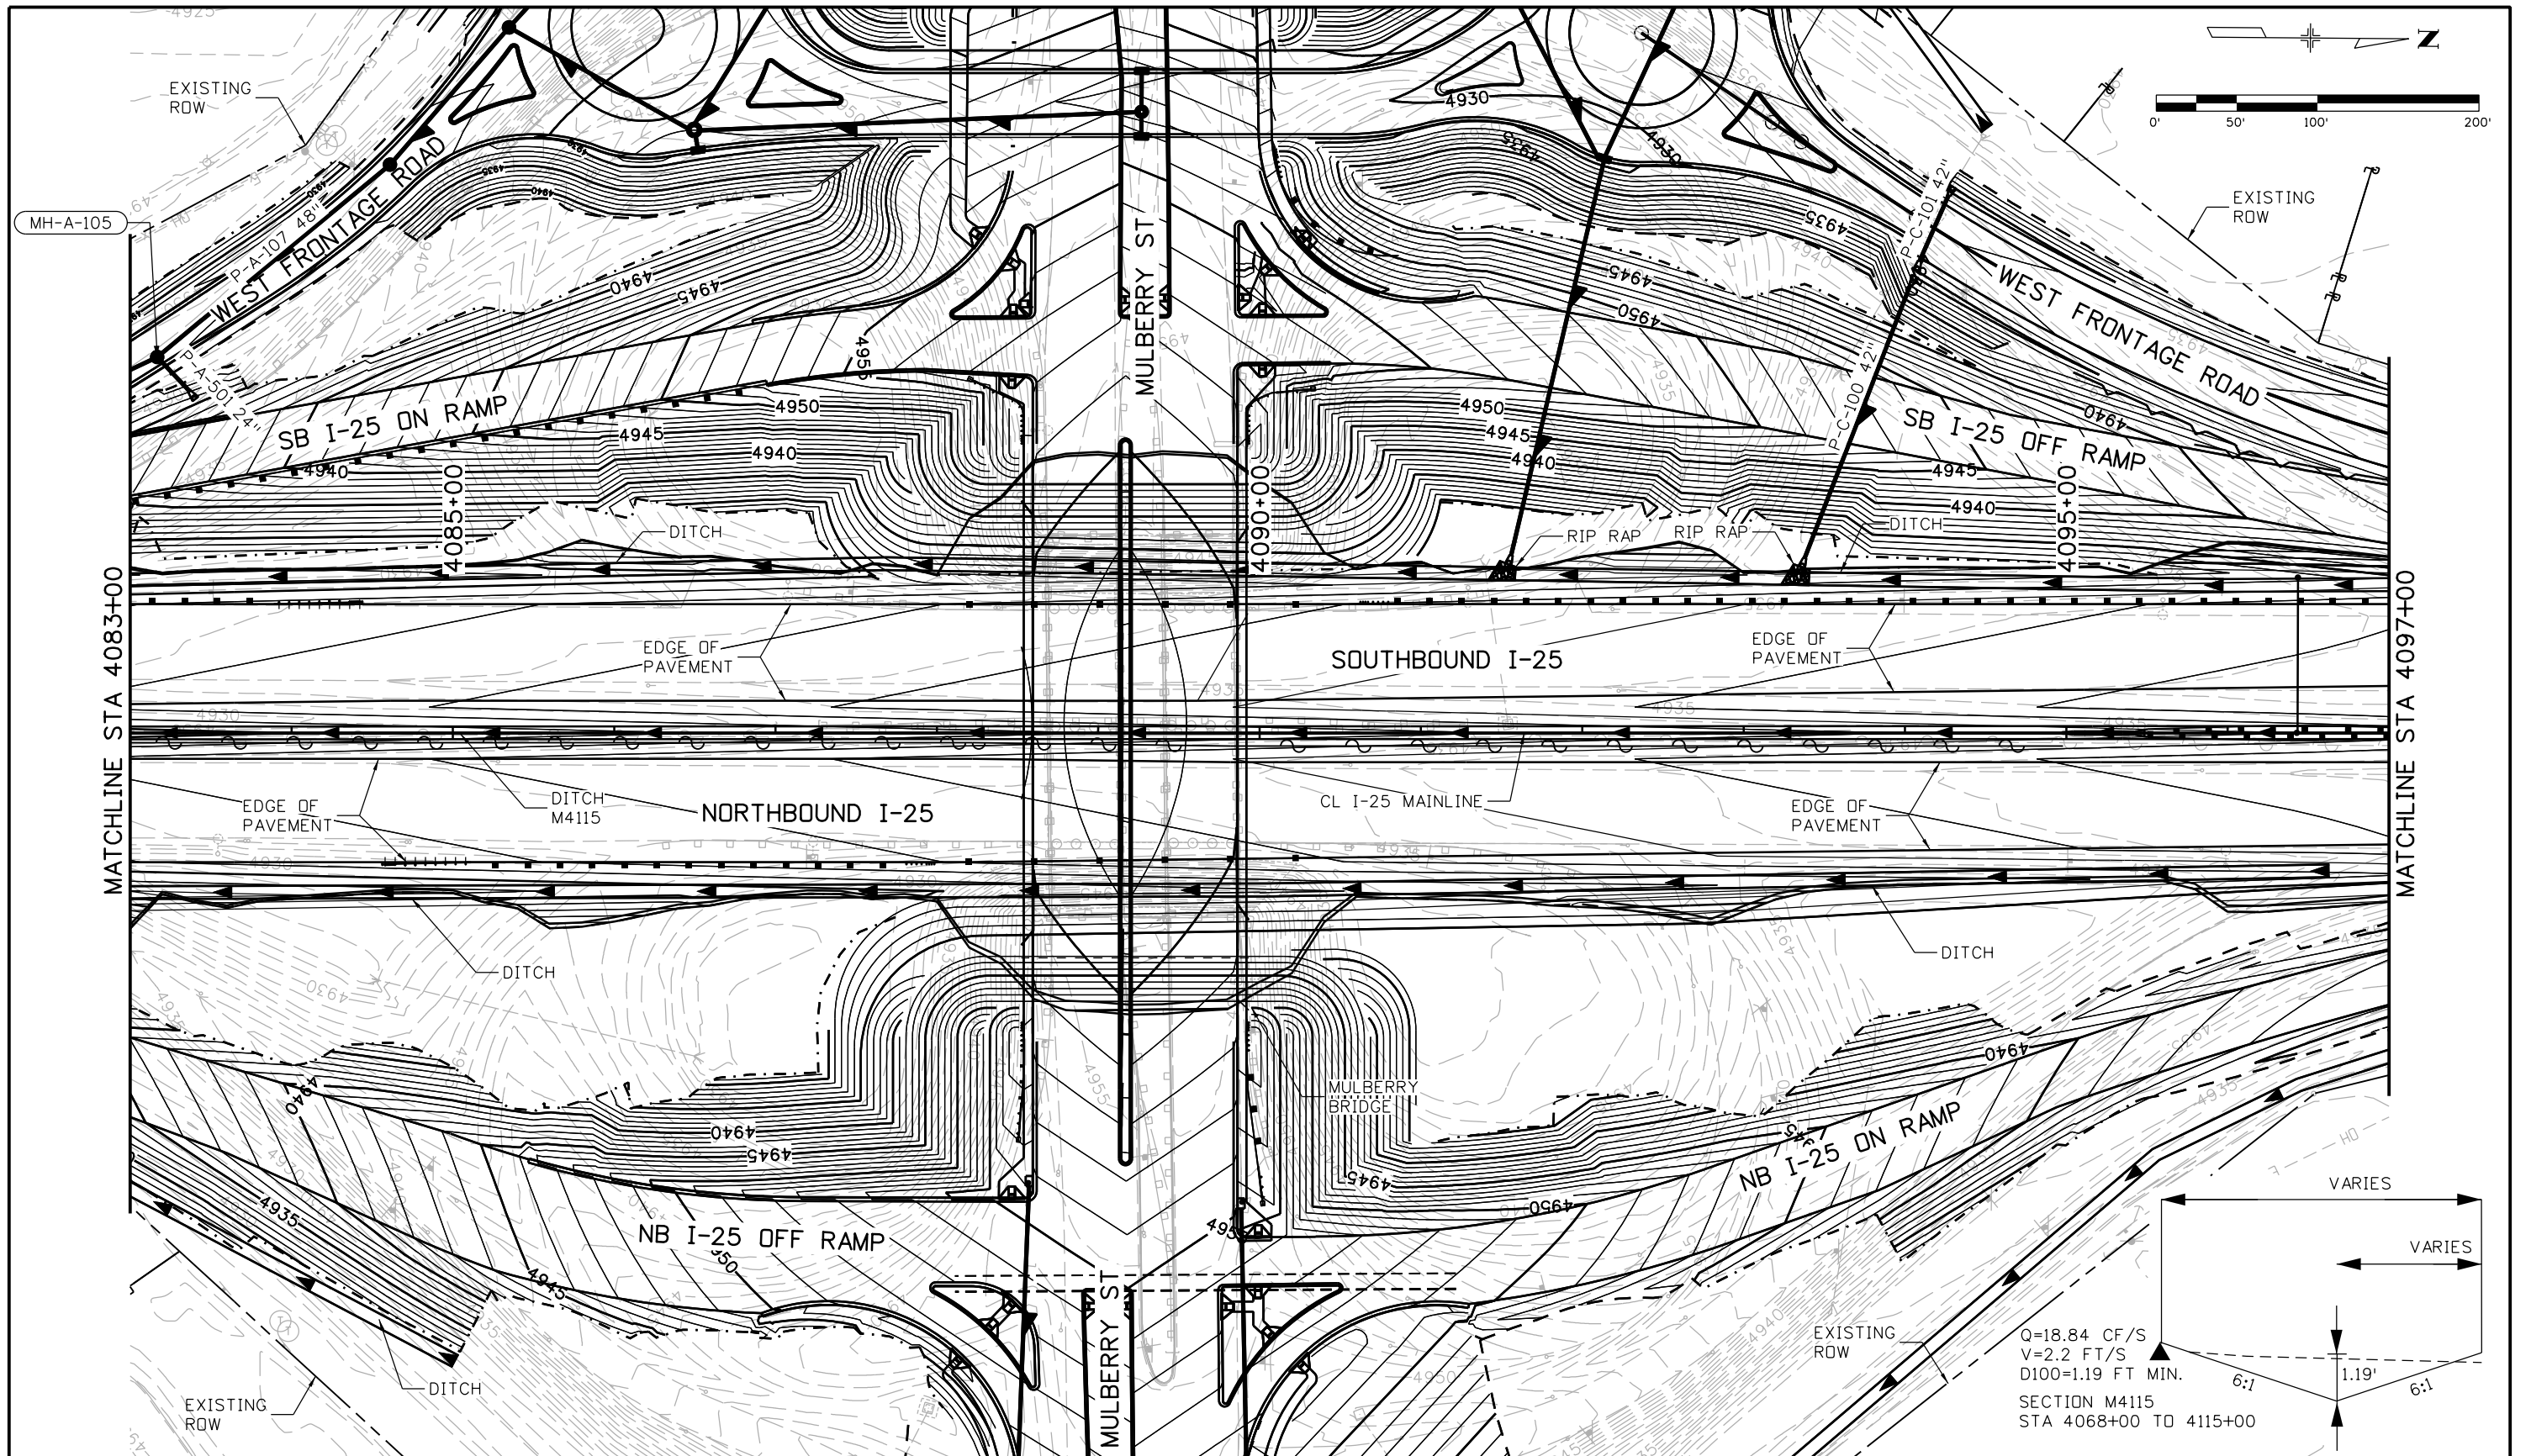

Print Date: 5/9/2016  
 File Name: 18357HYDR\_Plan\_I-25Mainline036.dgn  
 Horiz. Scale: 1:100 Vert. Scale:  
 Unit Information Unit Leader Initials:  
**ATKINS** 7604 Technology Way, Suite 400  
 Denver, CO 80237  
 Phone: (303) 221-7275 Fax: (303) 221-7276

Sheet Revisions		
Date:	Comments	Init.

Colorado Department of Transportation  
 10601 West 10th Street  
 Greeley, CO 80634  
 Phone: 970-350-2148 FAX: 970-350-2163  
**Region 4** **TJT**



As Constructed  
 No Revisions:  
 Revised:  
 Void:

I-25/SH 392 TO SH 14  
 GRADING AND DRAINAGE PLAN  
 I-25 MAINLINE  
 Designer: AIC Structure Numbers  
 Detailer: TRL  
 Sheet Subset: DRAINAGE Subset Sheets: D36 of D85

Project No./Code  
 IM 0253-221  
 18357  
 Sheet Number **269**

gell7543 12:19:46 PM p:\1\CP-PWS-1501.pbsj.com\PBSJ\Documents\Transportation\Surface Transportation\Projects\100027309 1-25\Hydraulics\Drawings\Phase 1 FIR\ATKINS\18357HYDR\_Plan\_I-25Mainline036.dgn


gell7543 12:20:13 PM p:\CP-PWS-1501.pbsj.com\PBSJ\Documents\Transportation\Surface Transportation\Projects\100027309 1-25\Hydraulics\Drawings\Phase 1 FIR\ATKINS\18357HYDR\_Plan\_I-25Mainline037.dgn

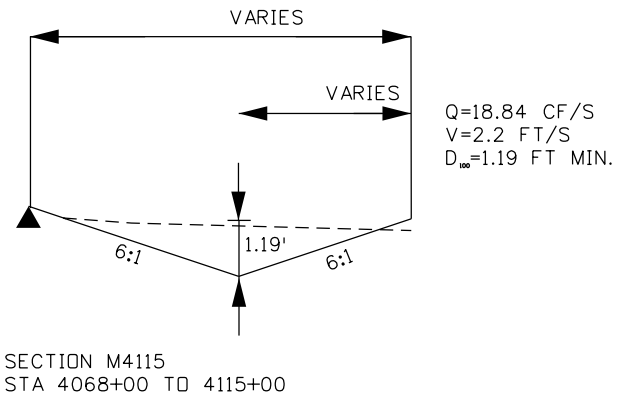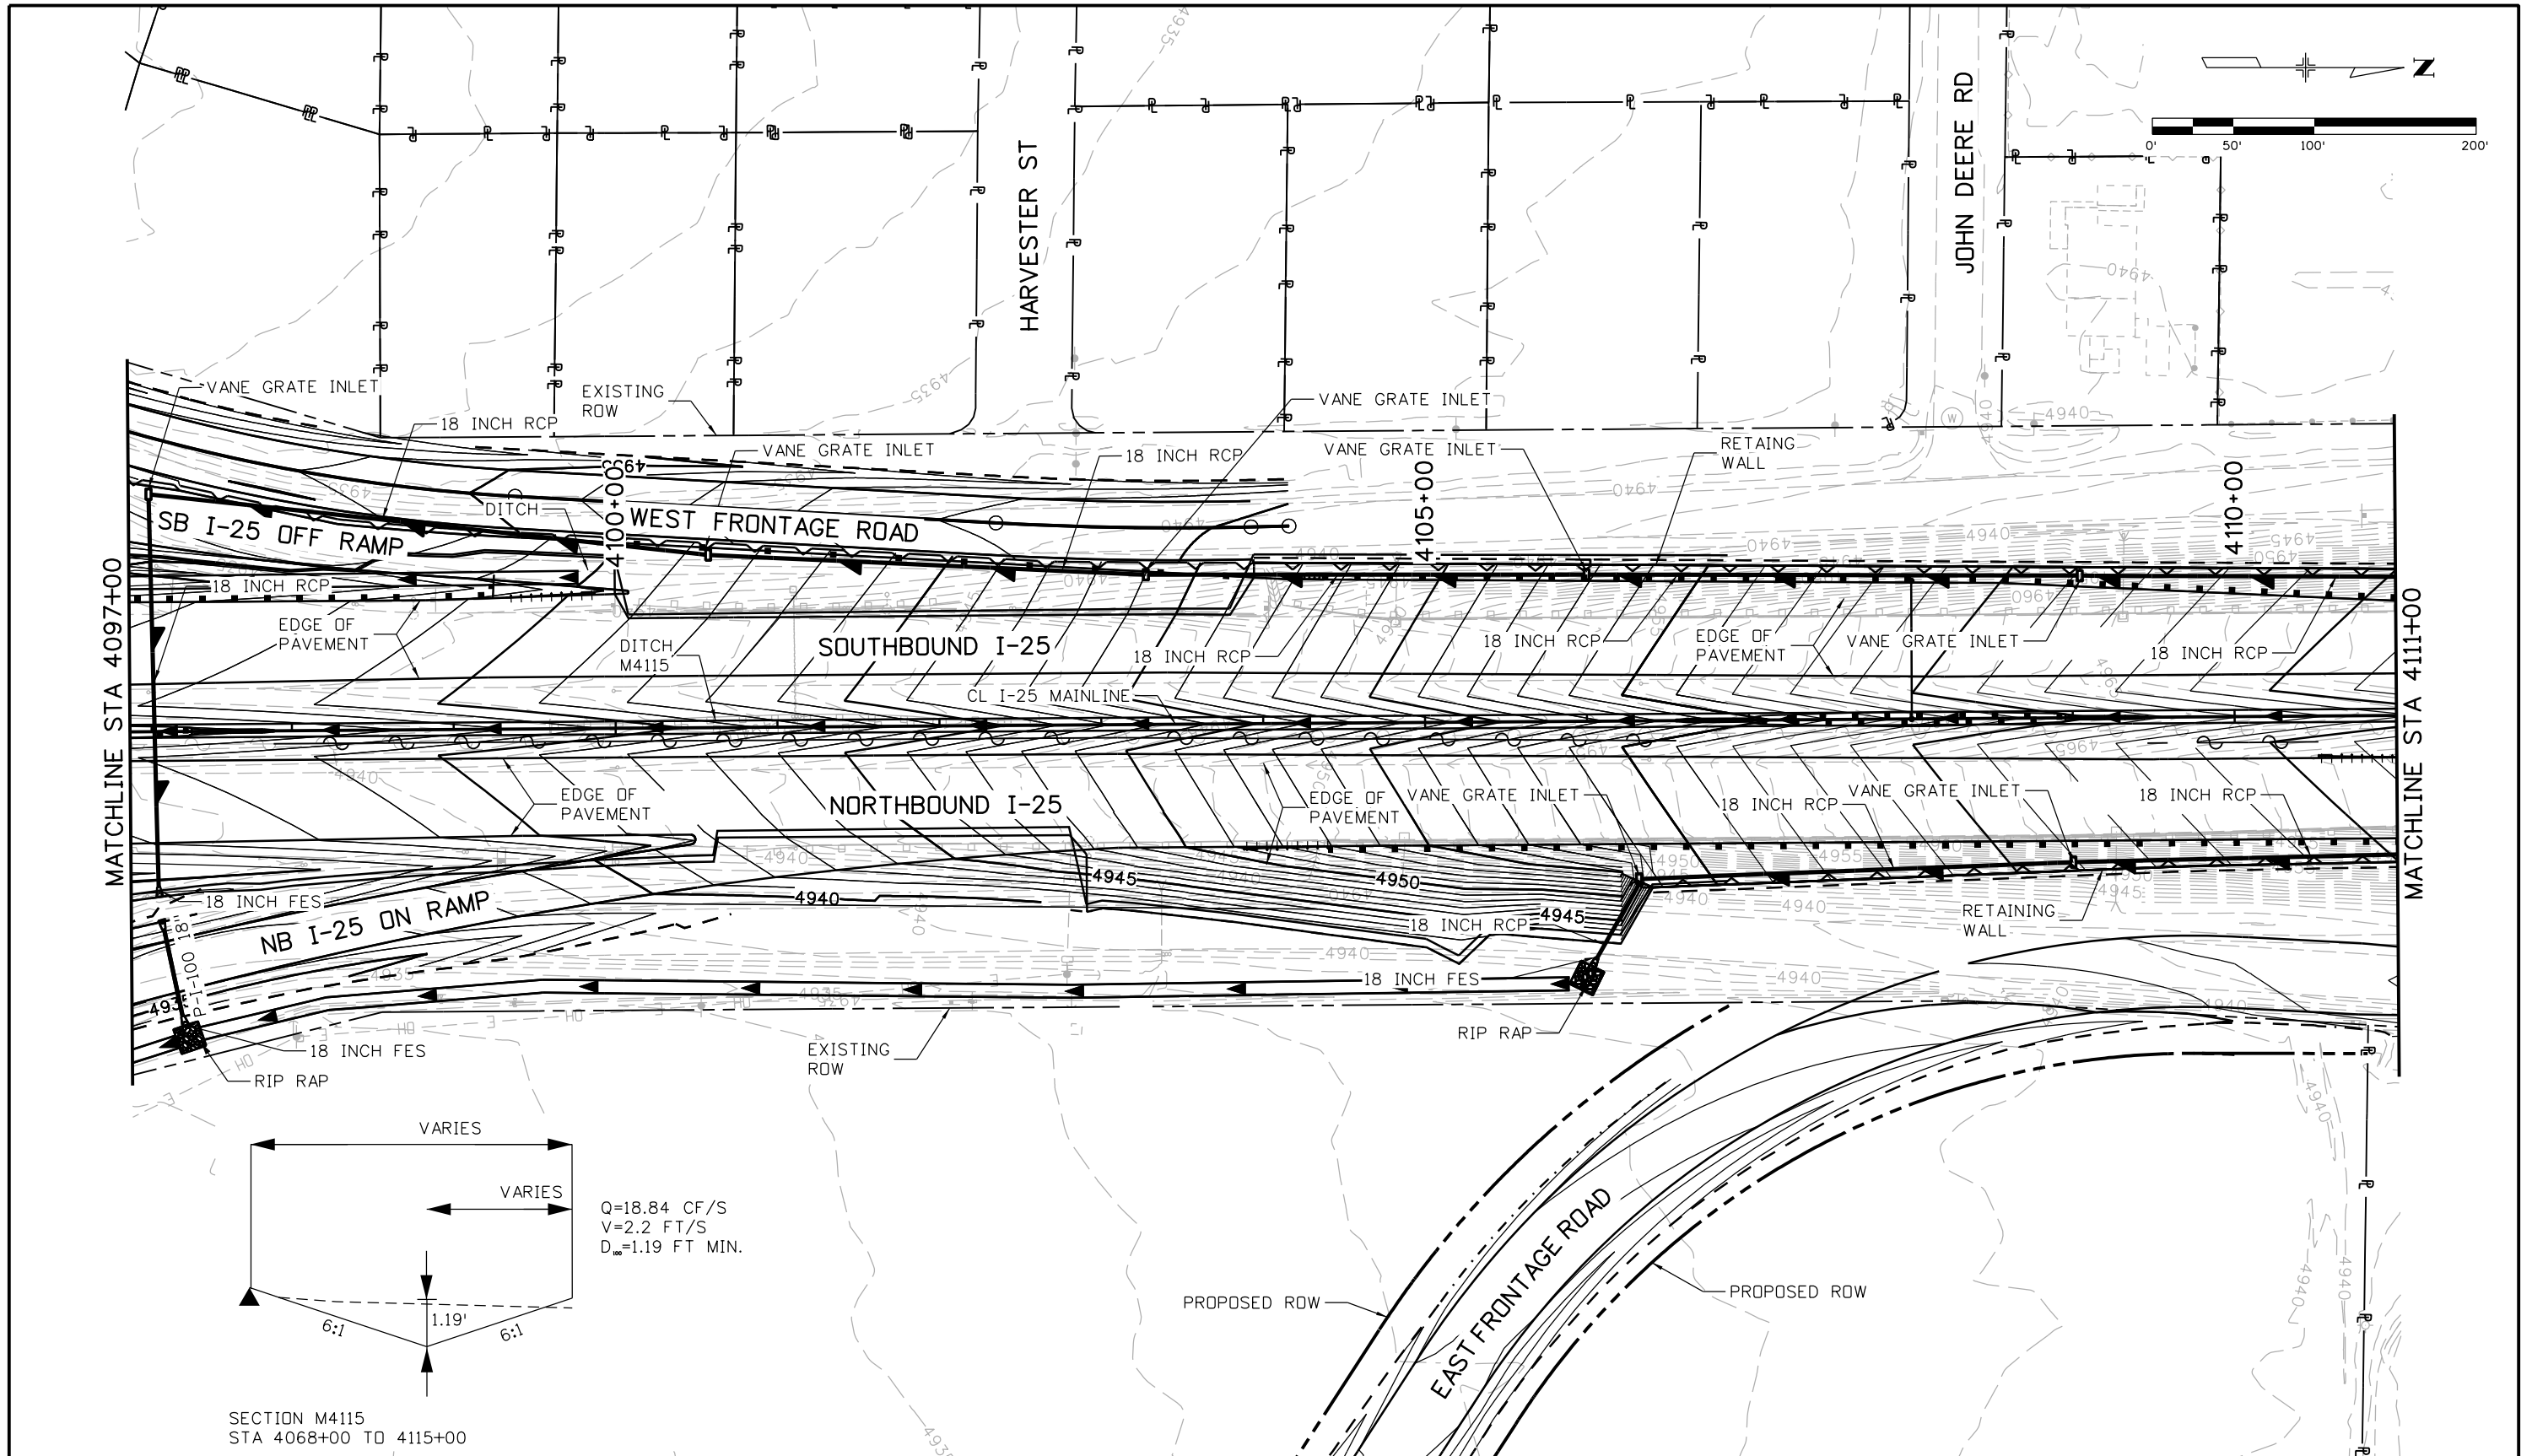


Print Date: 5/9/2016	<b>Sheet Revisions</b>			Colorado Department of Transportation		<b>As Constructed</b>		I-25/SH 392 TO SH 14 GRADING AND DRAINAGE PLAN I-25 MAINLINE		Project No./Code			
File Name: 18357HYDR_Plan_I-25Mainline037.dgn	Date:	Comments	Init.	 10601 West 10th Street Greeley, CO 80634 Phone: 970-350-2148 FAX: 970-350-2163 <b>Region 4</b>		No Revisions:		Designer: AIC Detailer: TRL Sheet Subset: DRAINAGE		IM 0253-221			
Horiz. Scale: 1:100 Vert. Scale:						Revised:				Structure Numbers		18357	
Unit Information Unit Leader Initials:						Void:				Subset Sheets: D37 of D85		Sheet Number 270	
<b>ATKINS</b> 7604 Technology Way, Suite 400 Denver, CO 80237 Phone: (303) 221-7275 Fax: (303) 221-7276	0000			TJT									






gell7543 12:20:36 PM p:\CP-PWS-IS01.pbsj.com\PBS\UPWI\Documents\Transportation\Projects\100027309 1-25\Hydraulics\Drawings\Phase 1 FIR\ATKINS\18357HYDR\_Plan\_I-25Mainline038.dgn

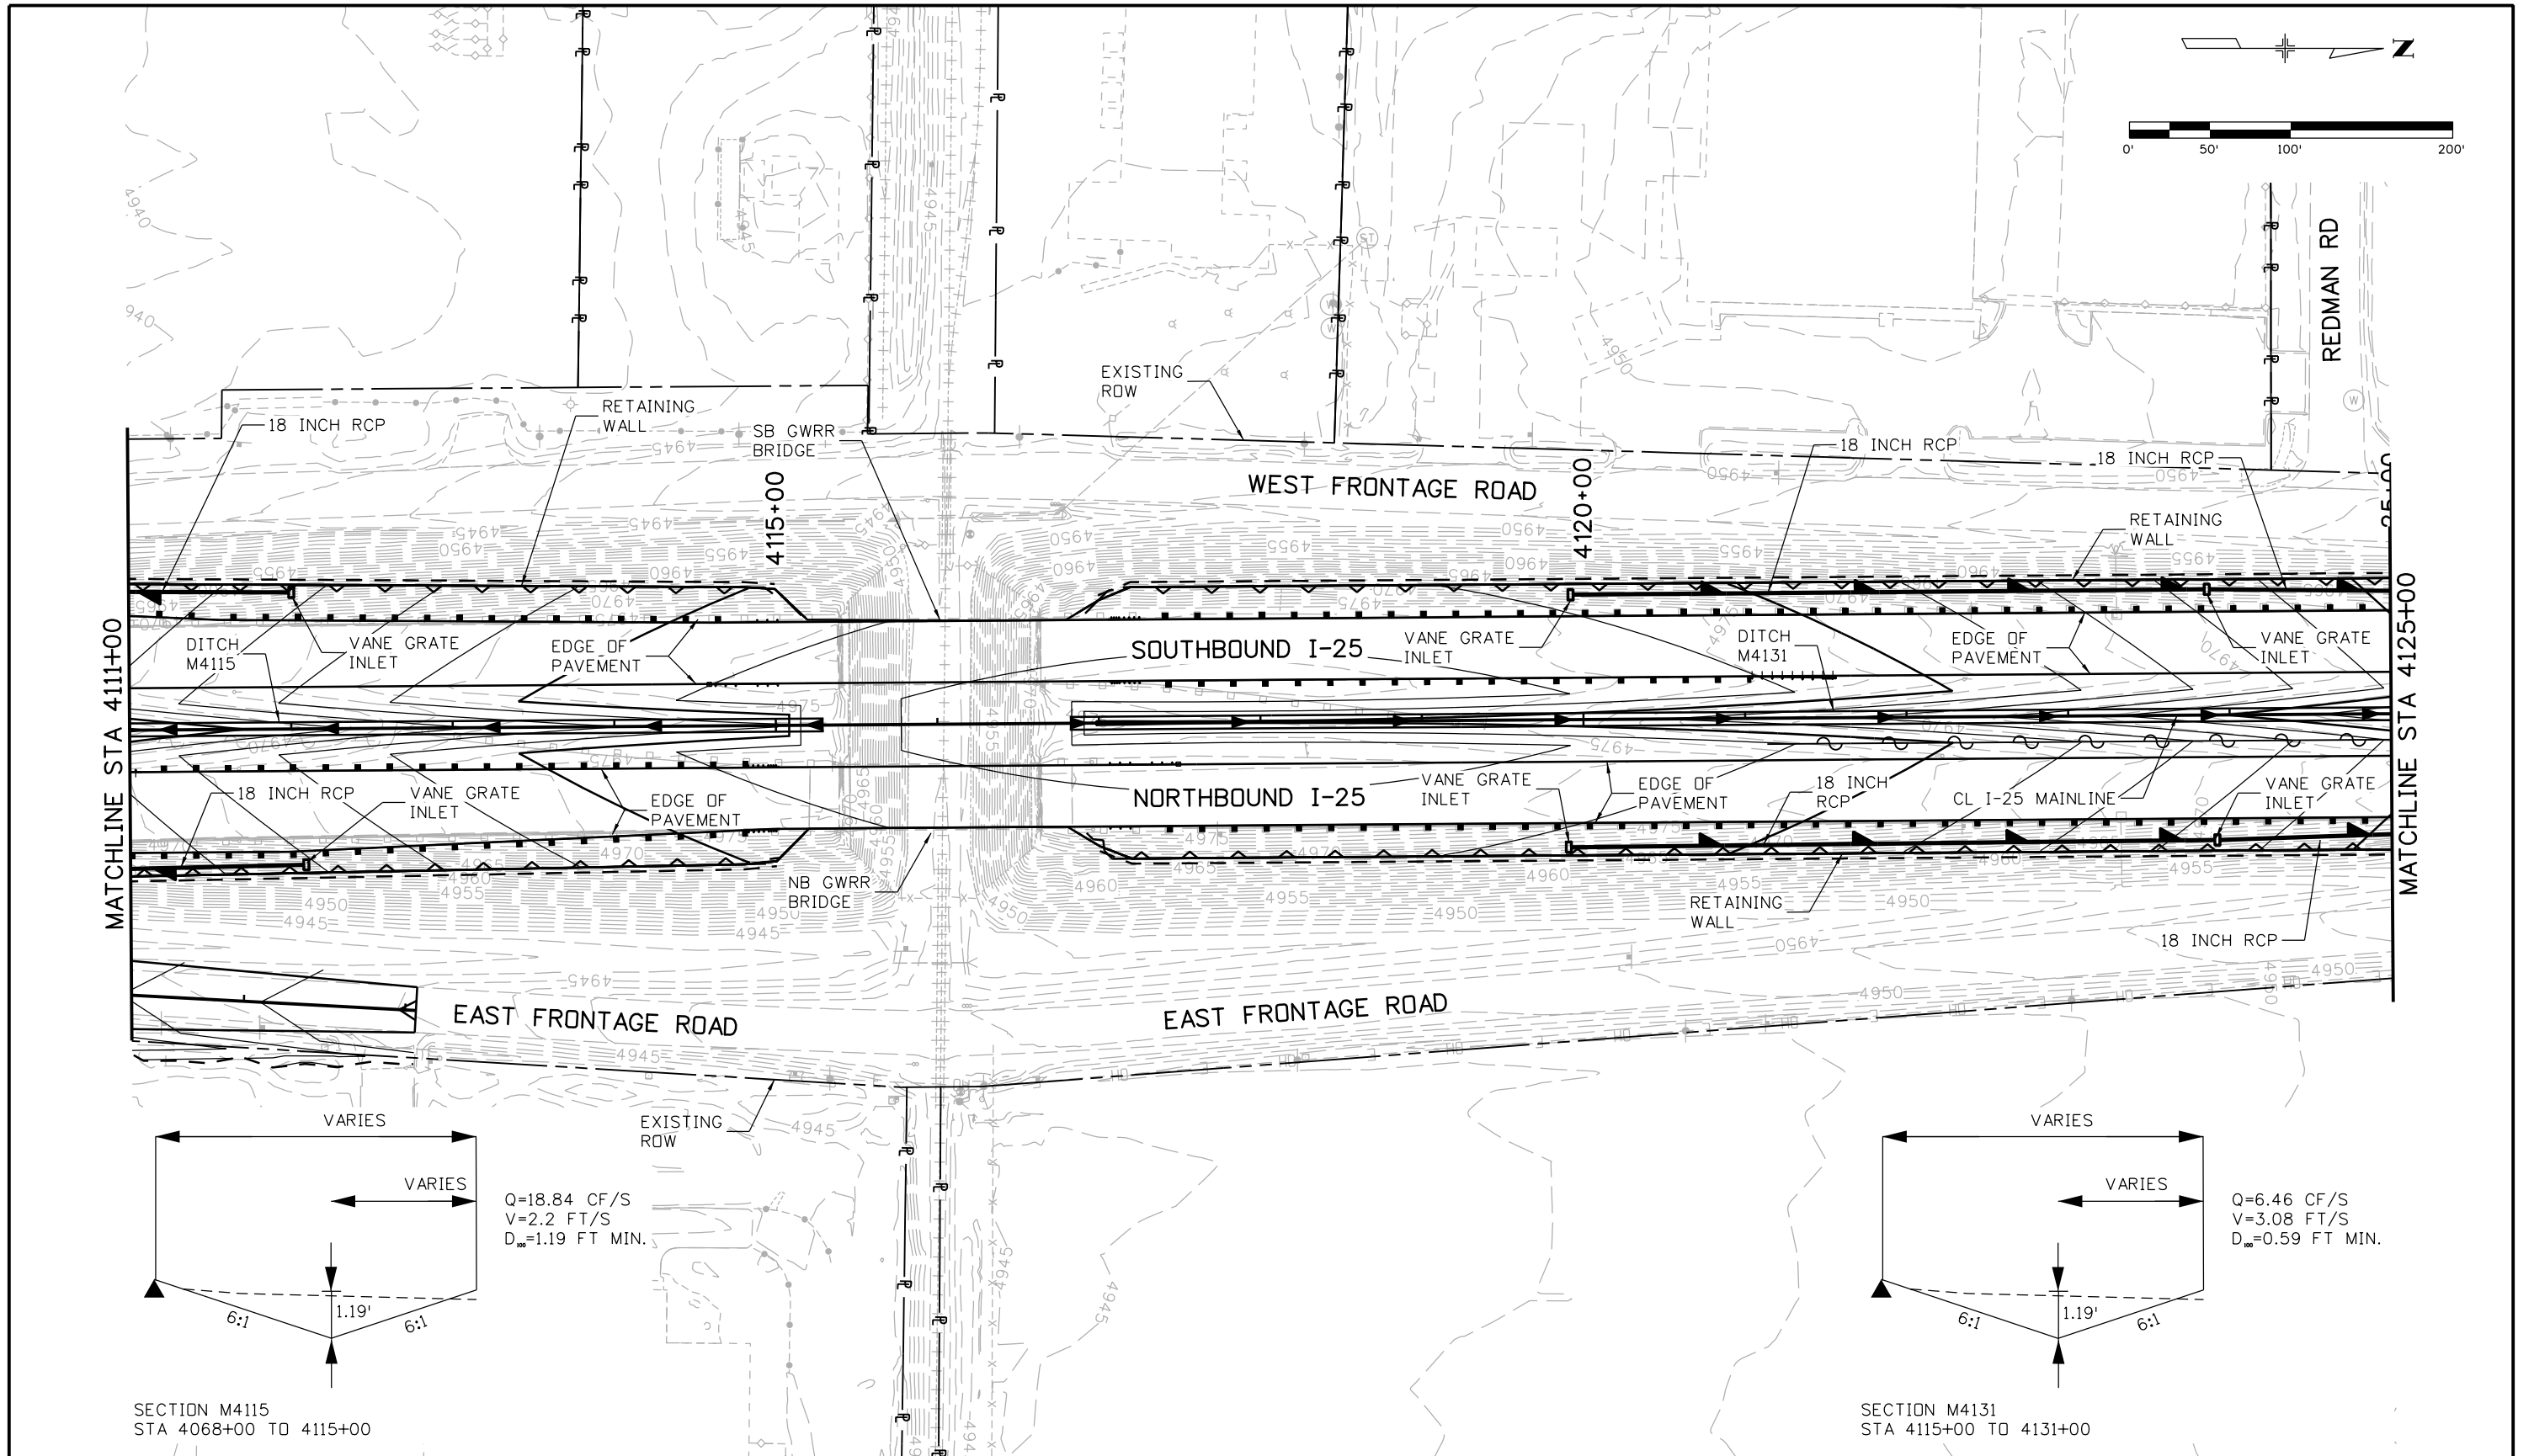

Print Date: 5/9/2016	<b>Sheet Revisions</b>			Colorado Department of Transportation	As Constructed	I-25/SH 392 TO SH 14			Project No./Code
File Name: 18357HYDR_Plan_I-25Mainline038.dgn	Date:	Comments	Init.			GRADING AND DRAINAGE PLAN			
Horiz. Scale: 1:100				 10601 West 10th Street Greeley, CO 80634 Phone: 970-350-2148 FAX: 970-350-2163	No Revisions:	I-25 MAINLINE			18357
Unit Information						Revised:	Designer: AIC	Structure	
<b>ATKINS</b>	7604 Technology Way, Suite 400 Denver, CO 80237 Phone: (303) 221-7275 Fax: (303) 221-7276			Region 4	Void:	Detailer: TRL		Subset Sheets: D38 of D85	Sheet Number 271

gell7543 12:20:59 PM p:\CP-PWS-IS01.pbsj.com\PBS\UPWI\Documents\Transportation\Projects\100027309 1-25\Hydraulics\Drawings\Phase 1 FIR\ATKINS\18357HYDR\_Plan\_I-25Mainline039.dgn

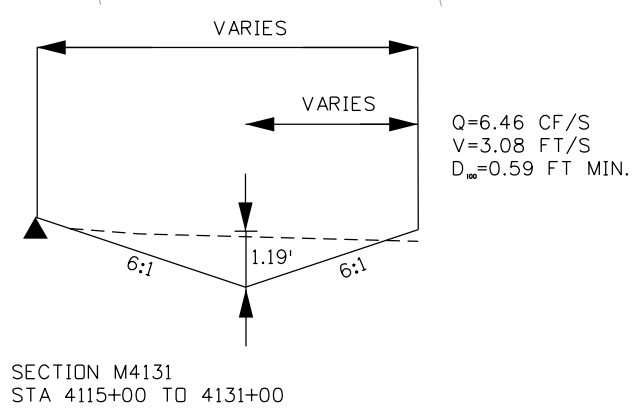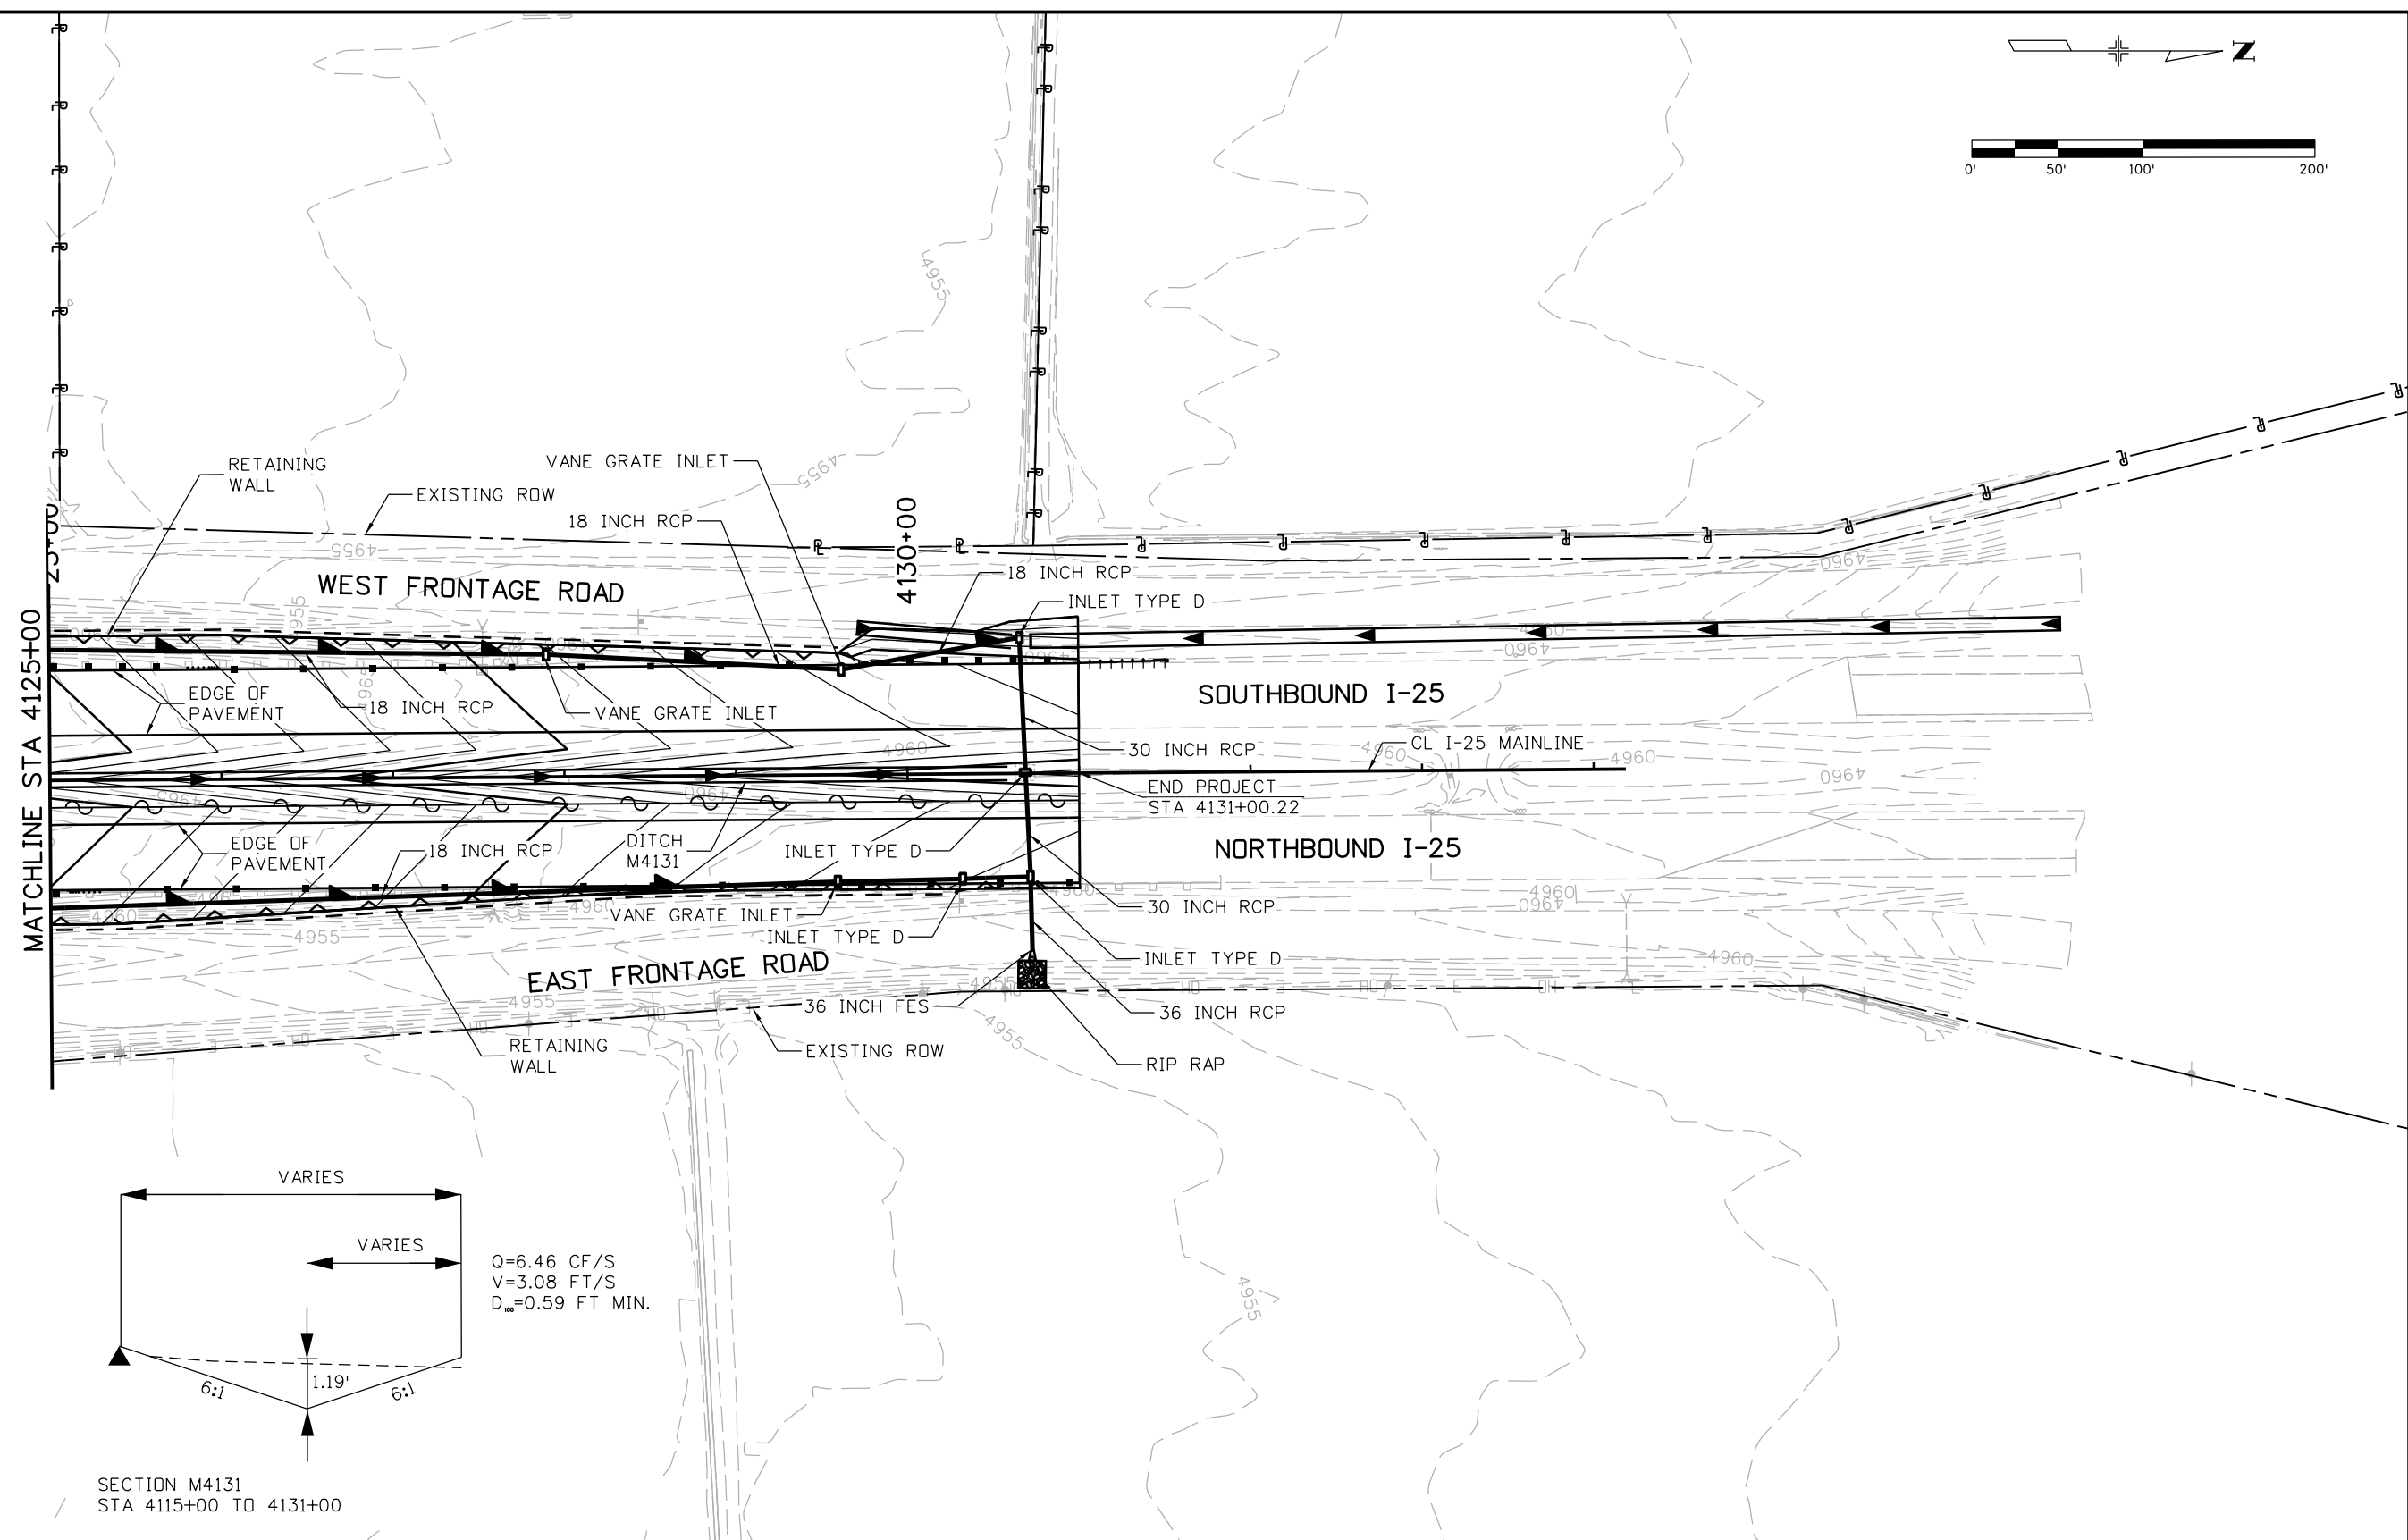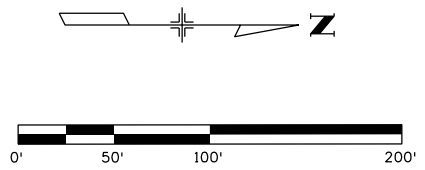

Print Date: 5/9/2016  
 File Name: 18357HYDR\_Plan\_I-25Mainline039.dgn  
 Horiz. Scale: 1:100      Vert. Scale:  
 Unit Information      Unit Leader Initials:  
**ATKINS**      7604 Technology Way, Suite 400  
                          Denver, CO 80237  
                          Phone: (303) 221-7275    Fax: (303) 221-7276

Sheet Revisions		
Date:	Comments	Init.

Colorado Department of Transportation  
  
 10601 West 10th Street  
 Greeley, CO 80634  
 Phone: 970-350-2148    FAX: 970-350-2163  
 Region 4      **TJT**


**As Constructed**  
 No Revisions:  
 Revised:  
 Void:


**I-25/SH 392 TO SH 14  
 GRADING AND DRAINAGE PLAN  
 I-25 MAINLINE**

Designer: AIC    Structure Numbers  
 Detailer: TRL  
 Sheet Subset: DRAINAGE    Subset Sheets: D39 of D85



Project No./Code  
 IM 0253-221  
 18357  
 Sheet Number **272**

gell7543 1:09:55 PM p:\CP-PWS-1501.pbs\j.com\FBS\JPW1\Documents\Transportation\Surface Transportation\Projects\100027309 1-25-Hydraulics\Drawings\Phase 1\18357HYDR\_Plan\_Kech001.dgn

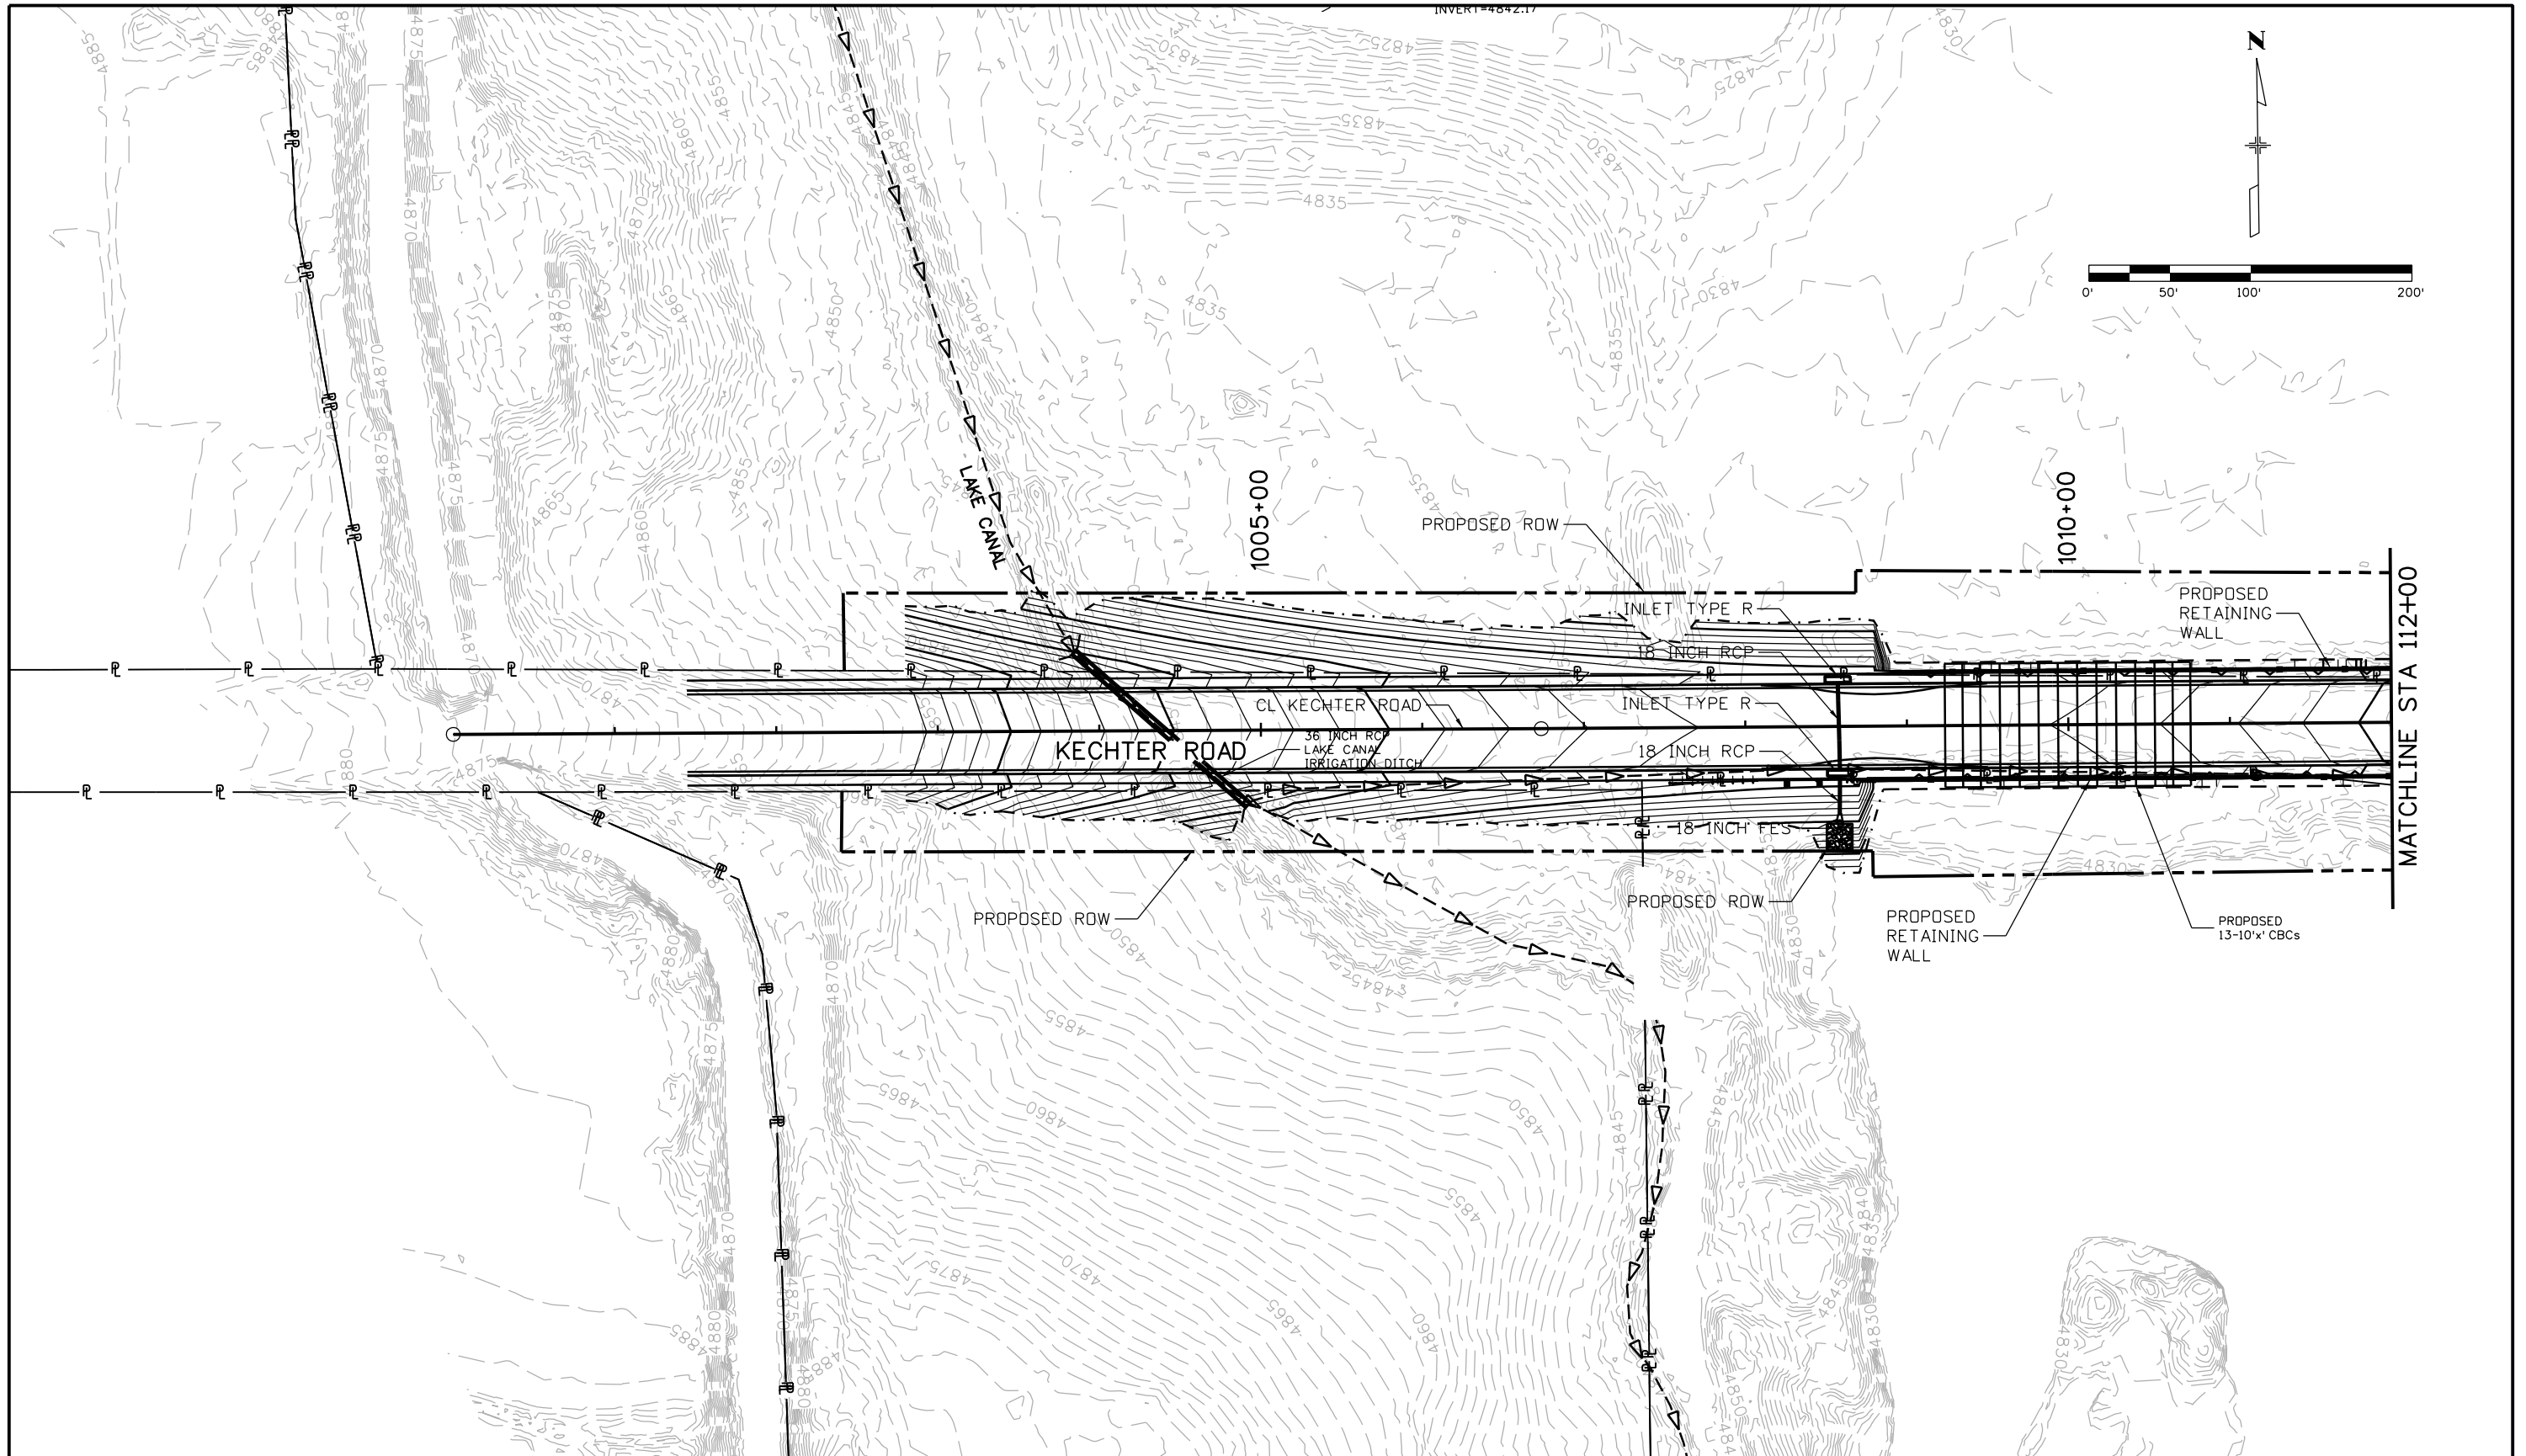

Print Date: 5/9/2016		<b>Sheet Revisions</b>			Colorado Department of Transportation			As Constructed		I-25/SH 392 TO SH 14 GRADING AND DRAINAGE PLAN KECHTER ROAD			Project No./Code		
File Name: 18357HYDR_Plan_Kech001.dgn		Date:	Comments	Init.	 10601 West 10th Street Greeley, CO 80634 Phone: 970-350-2148 FAX: 970-350-2163 Region 4 <span style="float: right;">TJT</span>			No Revisions:		Designer: AIC		Structure		IM 0253-221	
Horiz. Scale: 1:100      Vert. Scale:								Revised:		Detailer: TRL		Numbers			
Unit Information      Unit Leader Initials:								Void:		Sheet Subset: DRAINAGE		Subset Sheets: D40 of D85		Sheet Number 273	
															
7604 Technology Way, Suite 400 Denver, CO 80237 Phone: (303) 221-7275 Fax: (303) 221-7276															


C:\ATKINS\18357HYDR\Drawings\Phase 1\18357HYDR\_Plan\_Kech002.dgn

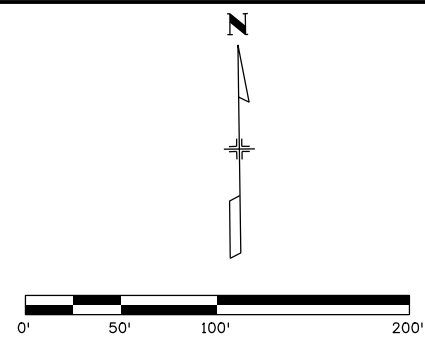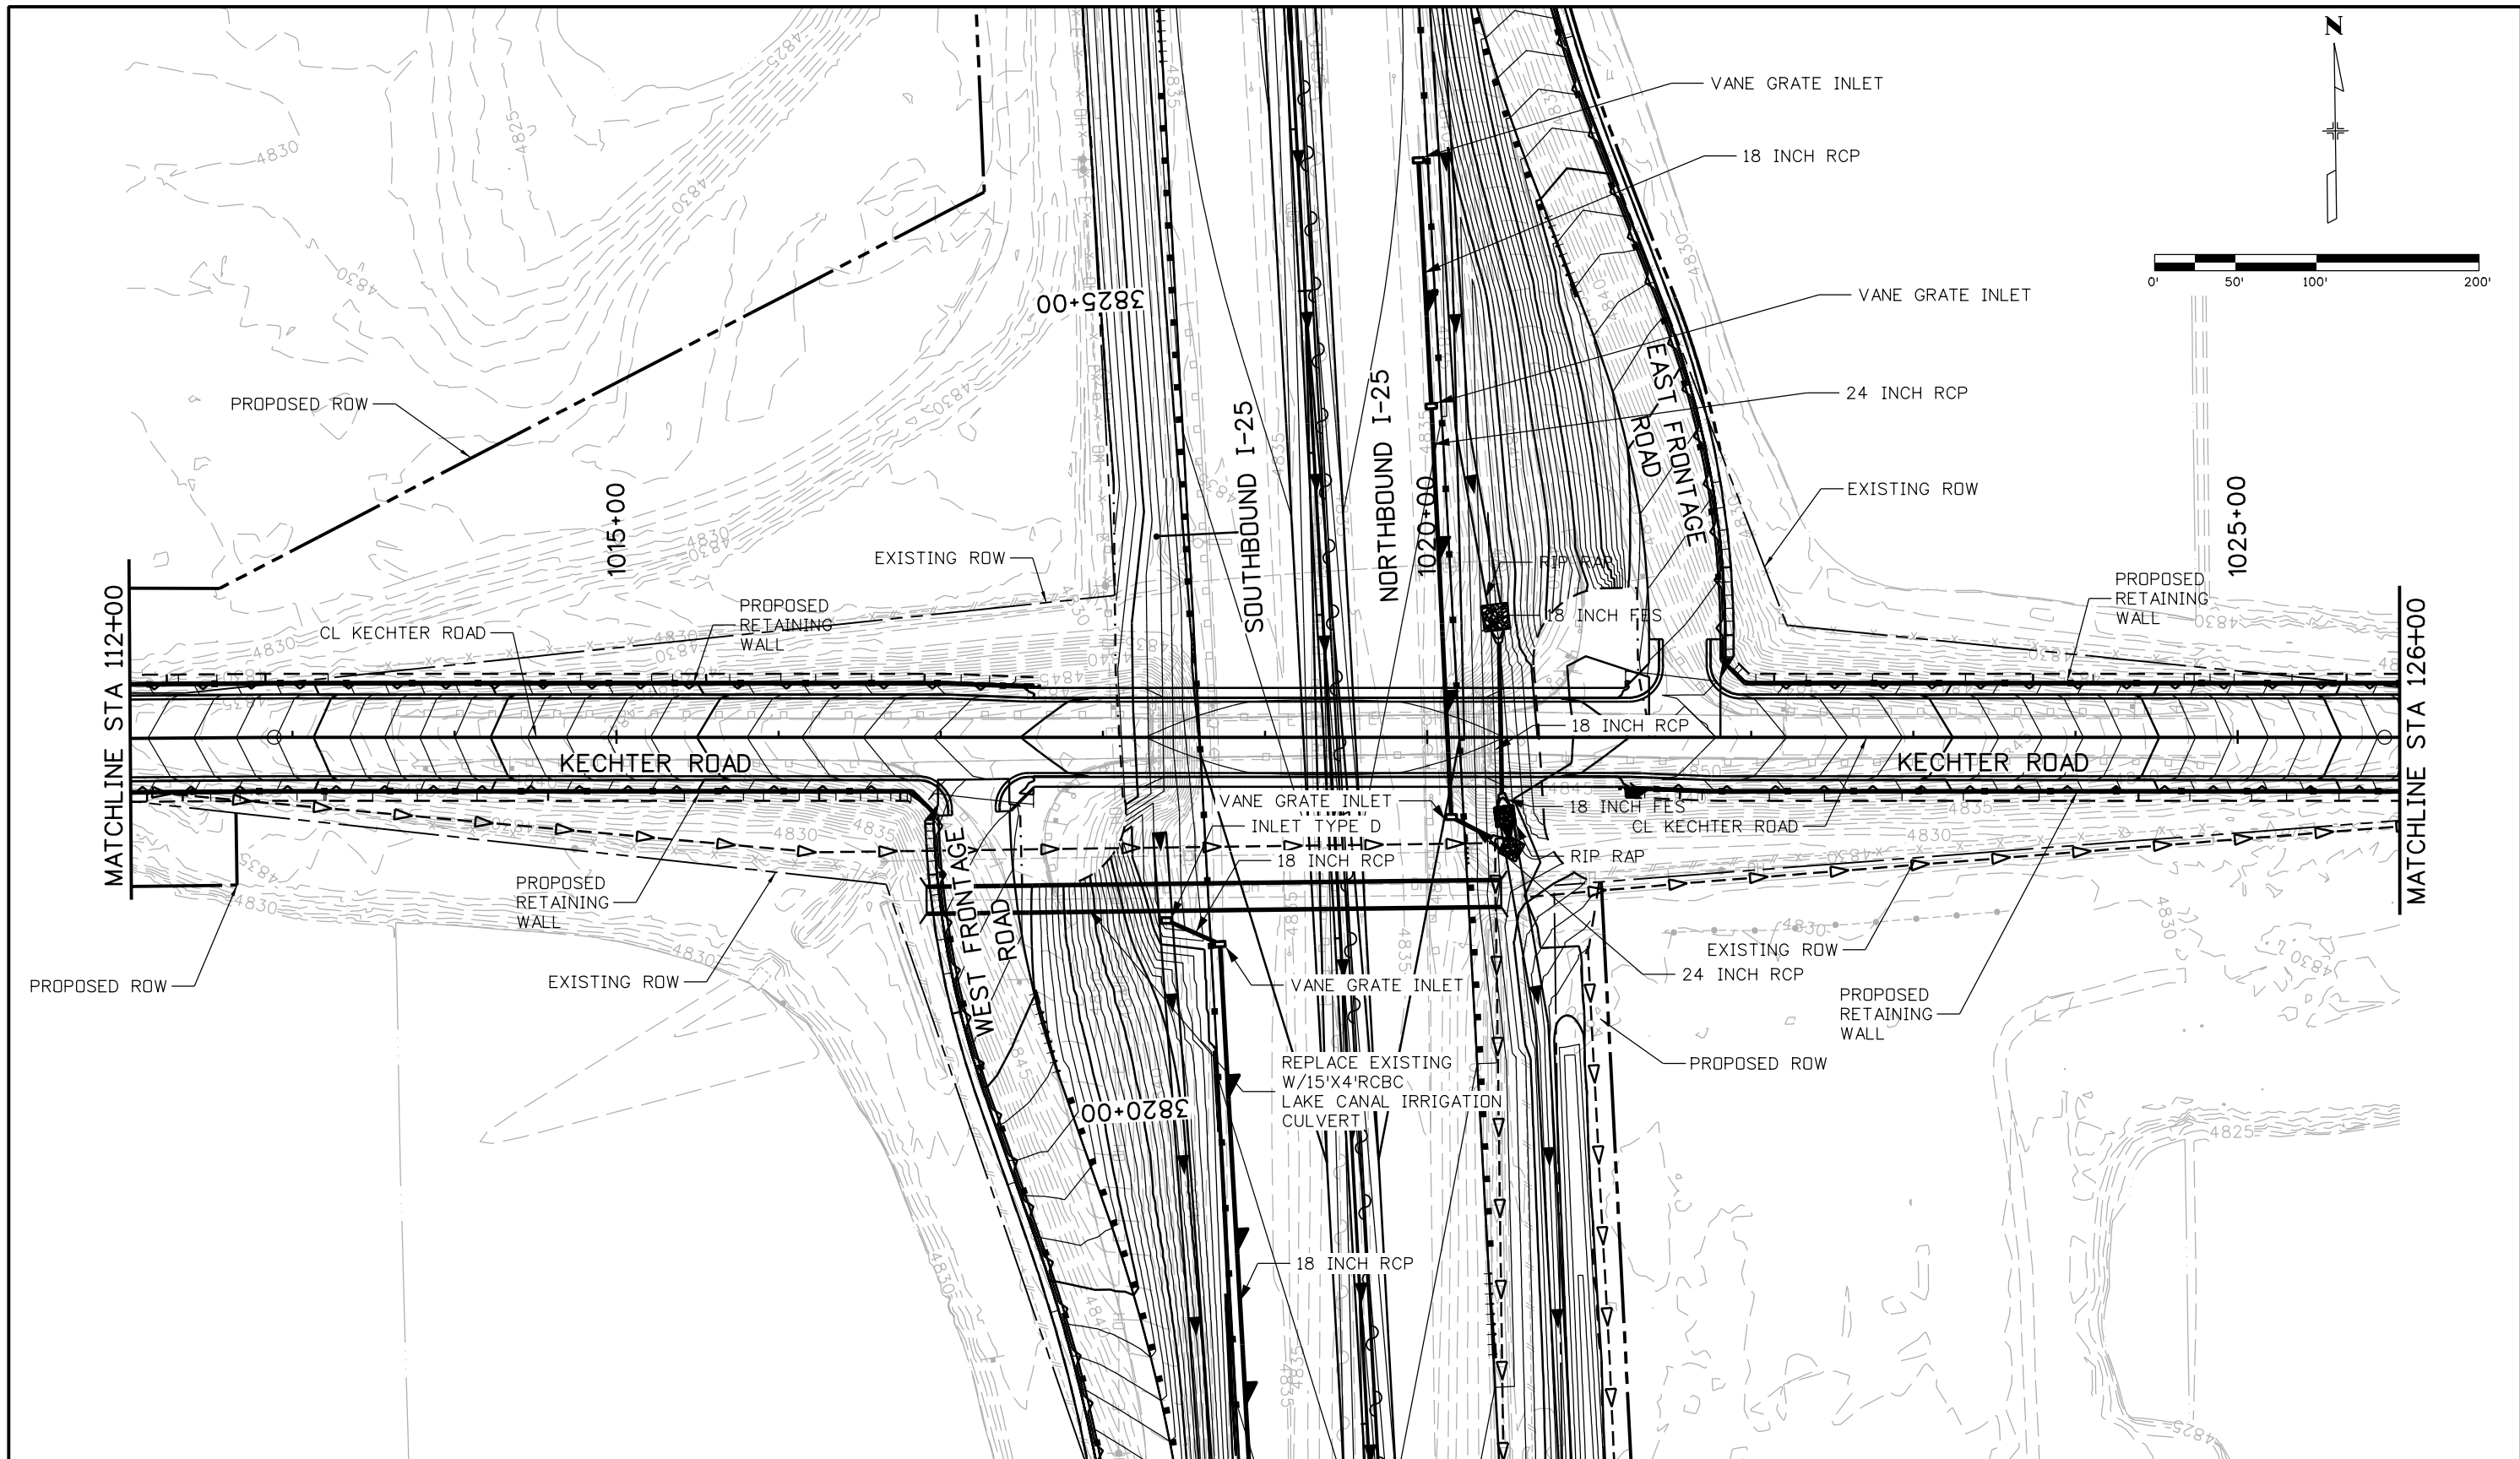


Print Date: 5/18/2016		<b>Sheet Revisions</b> Date:                      Comments                      Init.			<b>Colorado Department of Transportation</b> 10601 West 10th Street Greeley, CO 80634 Phone: 970-350-2148 FAX: 970-350-2163		<b>As Constructed</b> No Revisions: Revised: Void:		<b>I-25/SH 392 TO SH 14                  GRADING AND DRAINAGE PLAN                  KECHTER ROAD</b>			<b>Project No./Code</b> IM 0253-221 18357	
File Name: 18357HYDR_Plan_Kech002.dgn					<b>Region 4</b>		TJT		Designer: AIC    Structure Numbers Detailer: TRL			Sheet Number <b>274</b>	
Horiz. Scale: 1:100                      Vert. Scale:									Sheet Subset: DRAINAGE    Subset Sheets: D41 of D85				
Unit Information                      Unit Leader Initials:													
7604 Technology Way, Suite 400 Denver, CO 80237 Phone: (303) 221-7275 Fax: (303) 221-7276													




gell7543 1:10:40 PM p:\CP-PWS-1501.pbsj.com\FBS\FW1\Documents\Transportation\Surface Transportation\Projects\100027309 1-25-Hydraulics\Drawings\Phase 1\FIR\ATKINS\18357HYDR\_Plan\_Kech003.dgn

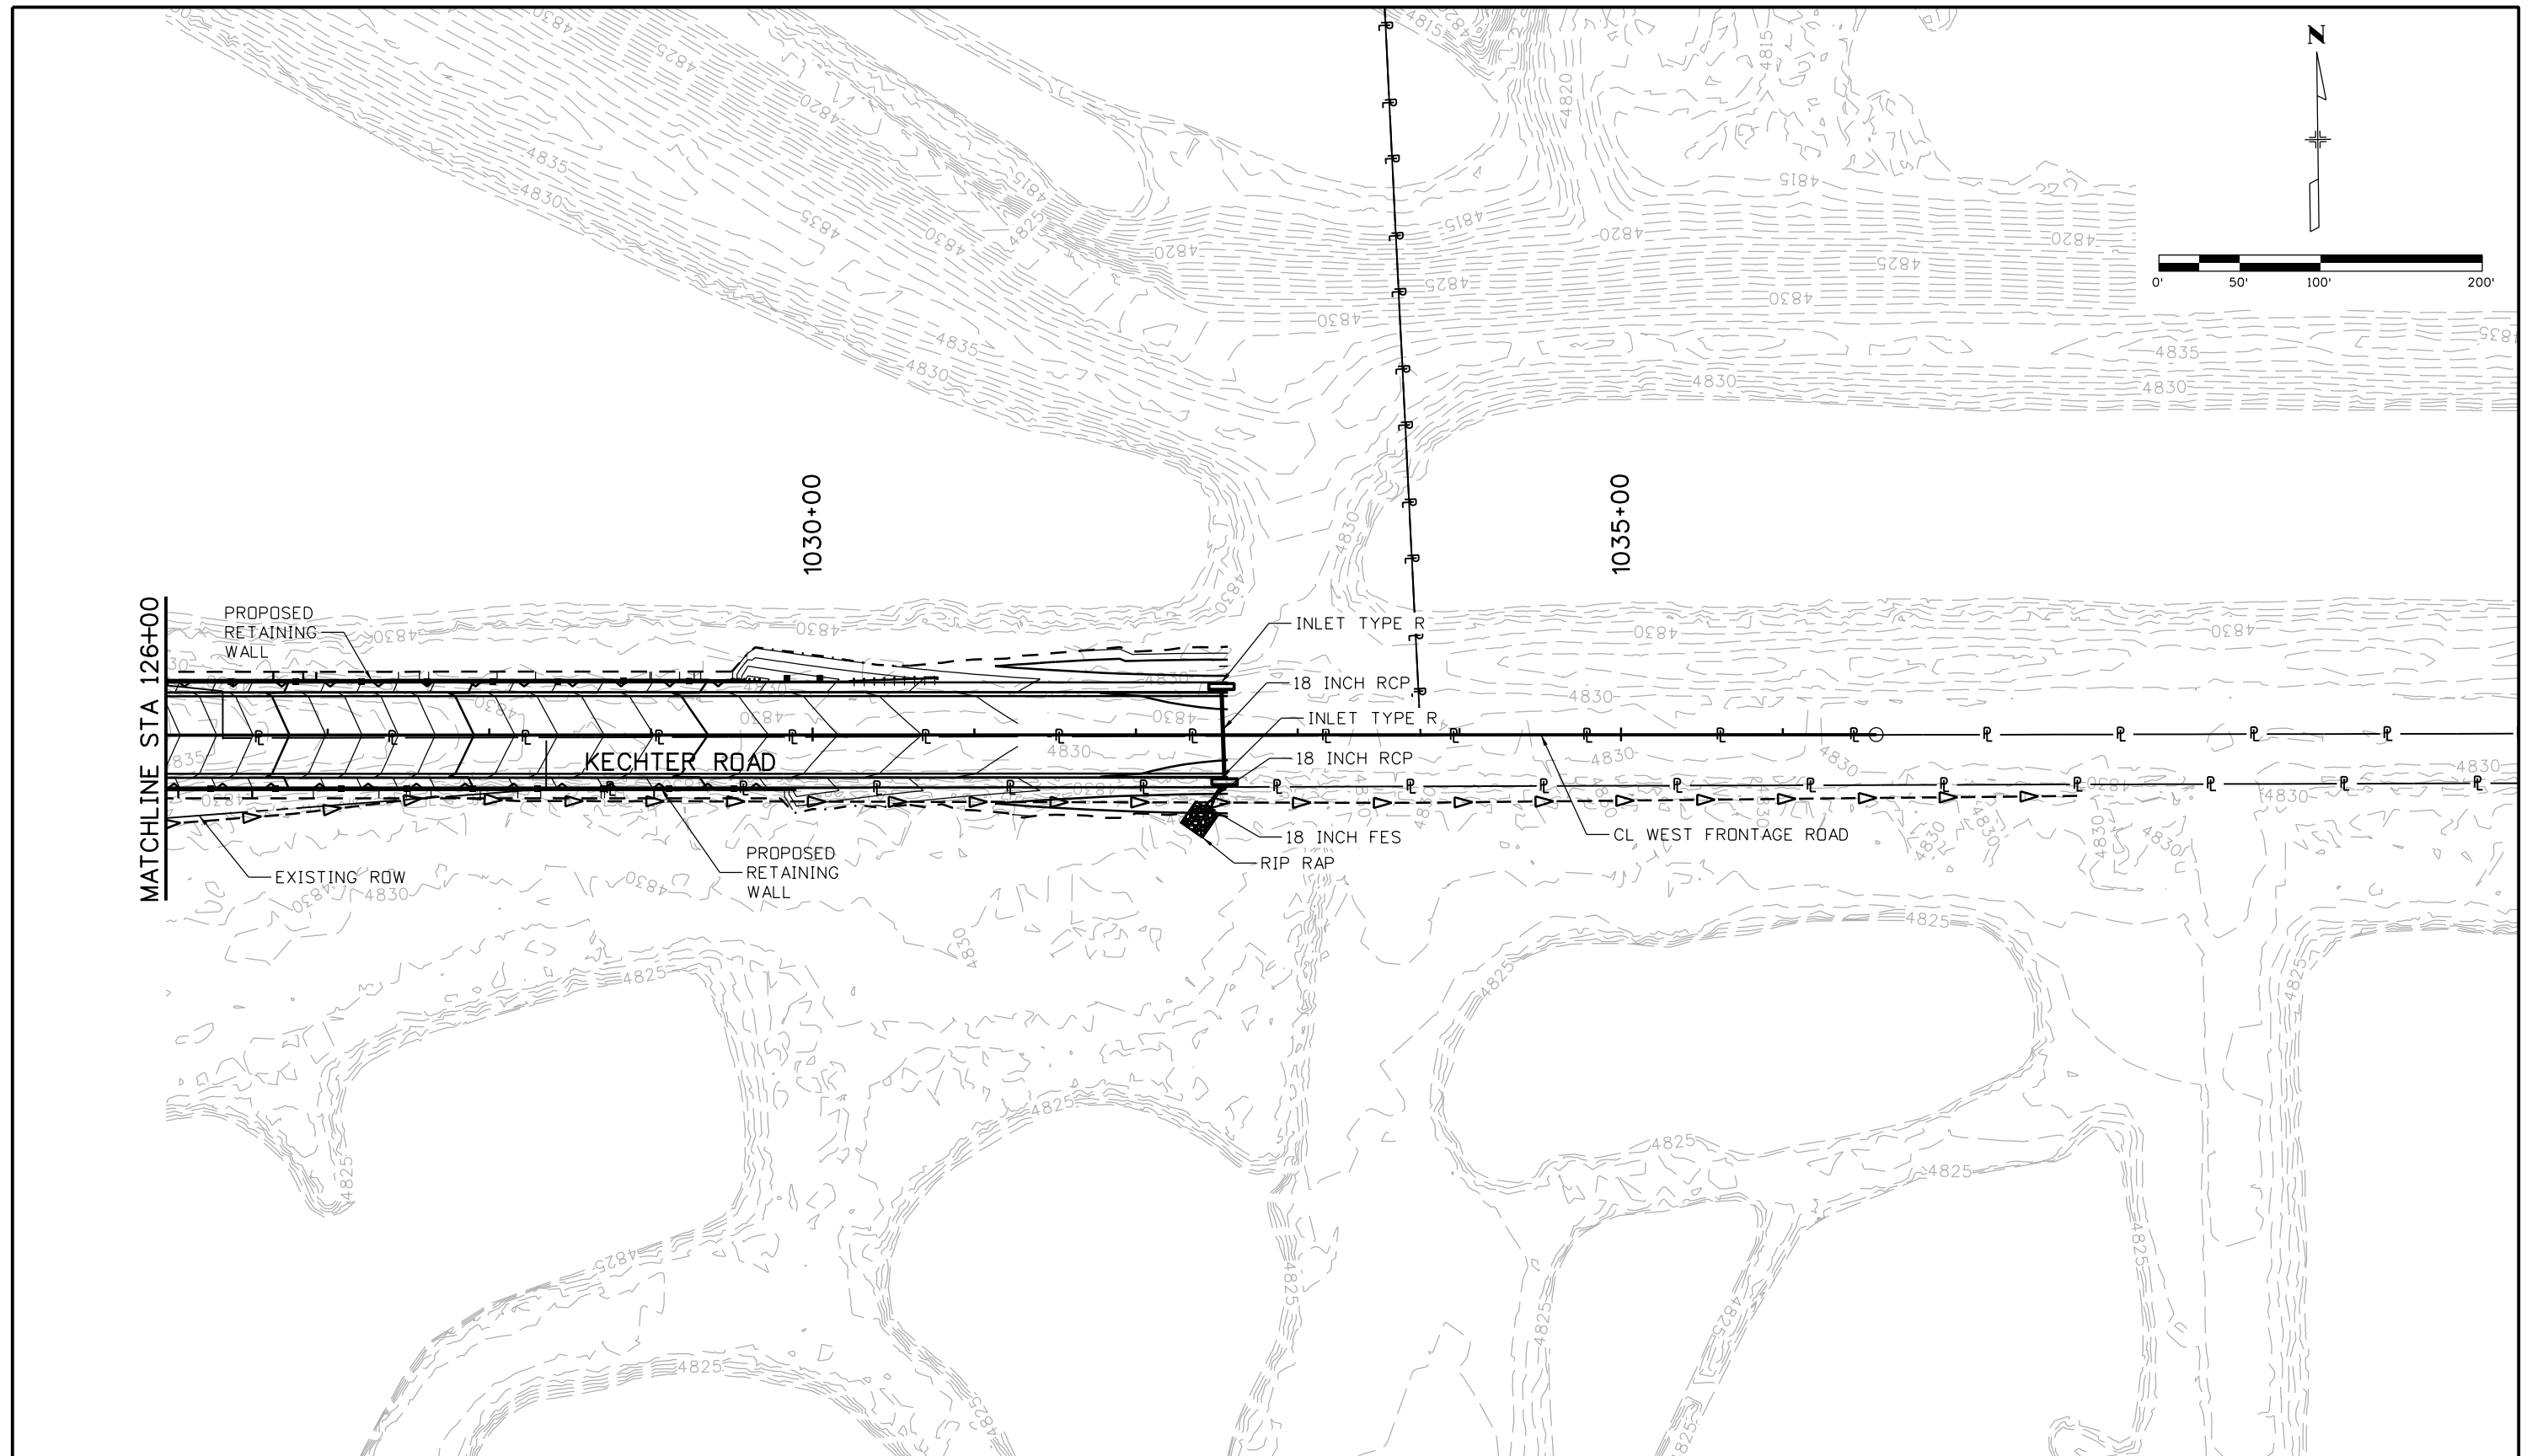

Print Date: 5/9/2016		<b>Sheet Revisions</b>			Colorado Department of Transportation			As Constructed		I-25/SH 392 TO SH 14 GRADING AND DRAINAGE PLAN KECHTER ROAD			Project No./Code			
File Name: 18357HYDR_Plan_Kech003.dgn		Date:	Comments	Init.	 10601 West 10th Street Greeley, CO 80634 Phone: 970-350-2148 FAX: 970-350-2163 <b>Region 4</b>			No Revisions:		Designer: AIC		Structure	IM 0253-221			
Horiz. Scale: 1:100      Vert. Scale:								Revised:		Detailer: TRL		Numbers			18357	
Unit Information      Unit Leader Initials:								Void:		Sheet Subset: DRAINAGE		Subset Sheets: D42 of D85				
<b>ATKINS</b>		7604 Technology Way, Suite 400 Denver, CO 80237 Phone: (303) 221-7275 Fax: (303) 221-7276			<b>TJT</b>											



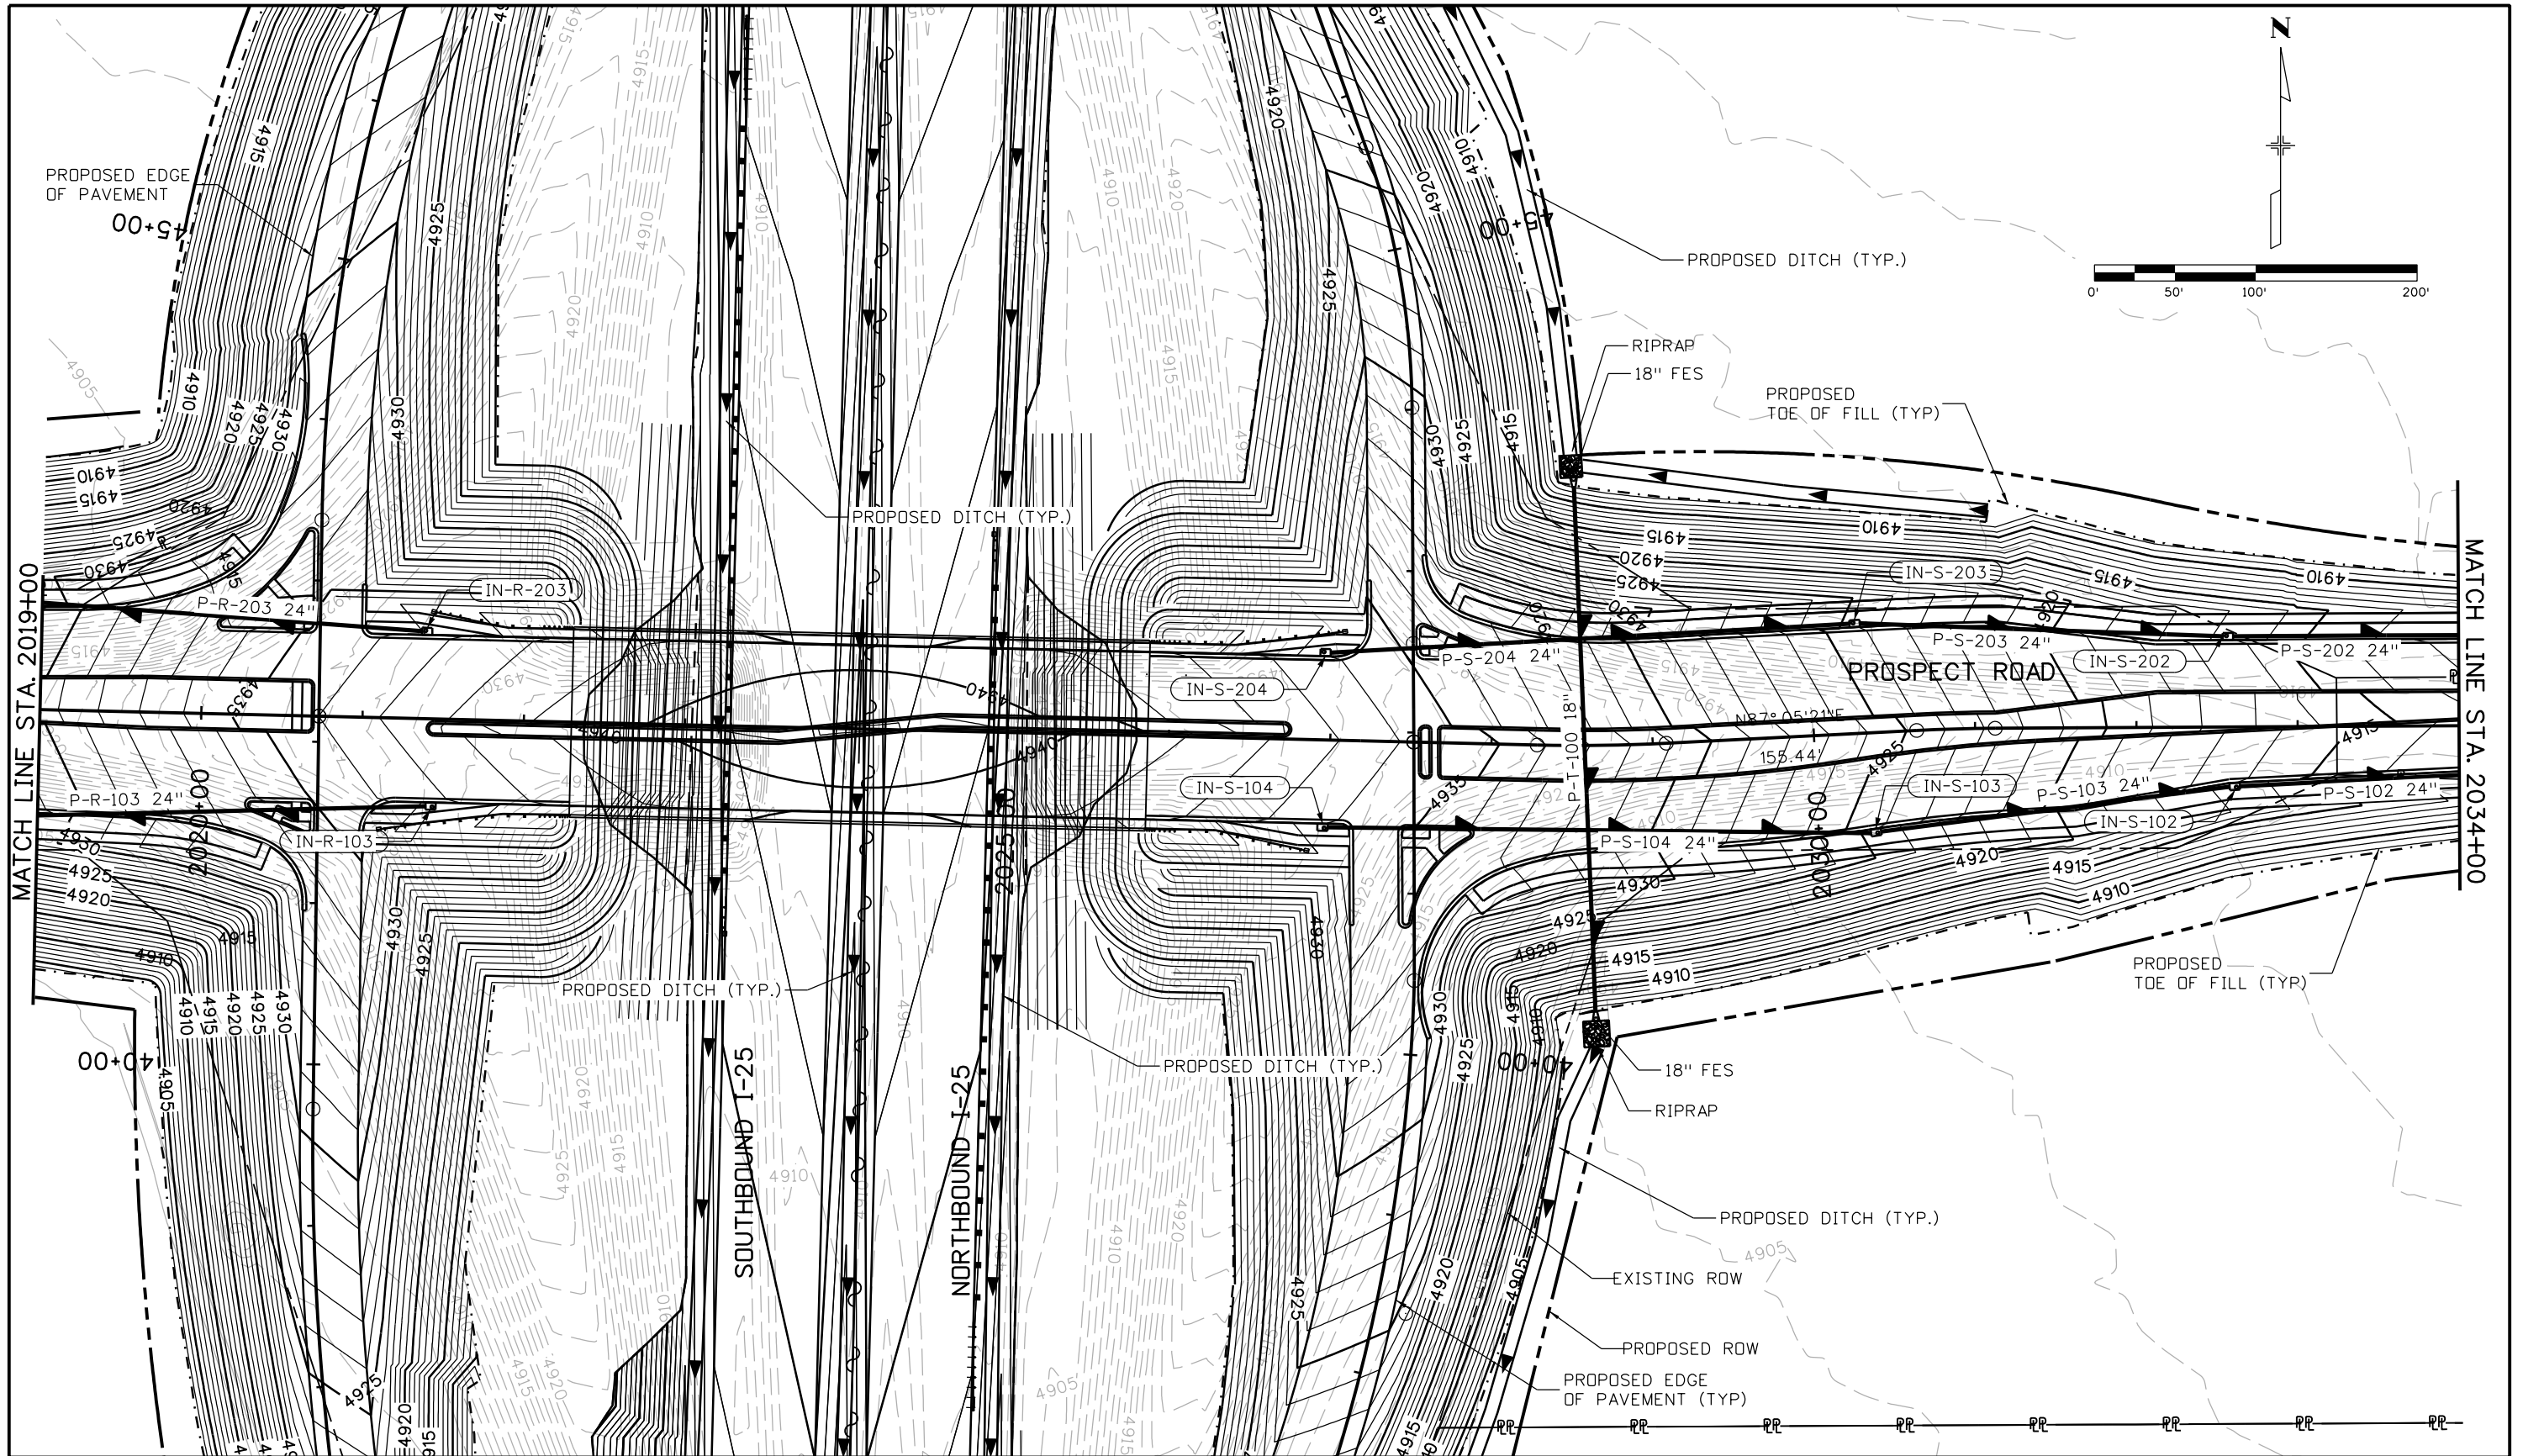

Print Date: 5/11/2016  
 File Name: 18357HYDR\_Plan\_Prospect\_002.dgn  
 Horiz. Scale: 1:100 Vert. Scale: As Noted

**TSIOUVARAS SIMMONS HOLDERNESSE**  
 CONSULTING ENGINEERS

Sheet Revisions		
Date:	Comments	Init.

**Colorado Department of Transportation**  
 10601 West 10th Street  
 Greeley, CO 80634  
 Phone: 970-350-2148 FAX: 970-350-2163

**Region 4** **TJT**

**As Constructed**

No Revisions:  
 Revised:  
 Void:

**I-25/SH 392 TO SH 14  
 GRADING AND DRAINAGE PLAN  
 PROSPECT ROAD**



Designer: MDS  
 Detailer: LAN

Structure Numbers  
 Sheet Subset: DRAINAGE  
 Subset Sheets: D44 of D85

**Project No./Code**

IM 0253-221  
 18357  
 Sheet Number **277**

Larry, Nichols  
 5/11/2016 10:02:30 AM  
 c:\pwwork\pjsipw1\common\dms84718\18357HYDR\_Plan\_Prospect\_002.dgn  
 DGN MODEL:CDOT Default

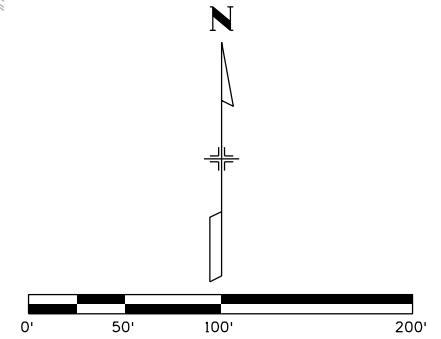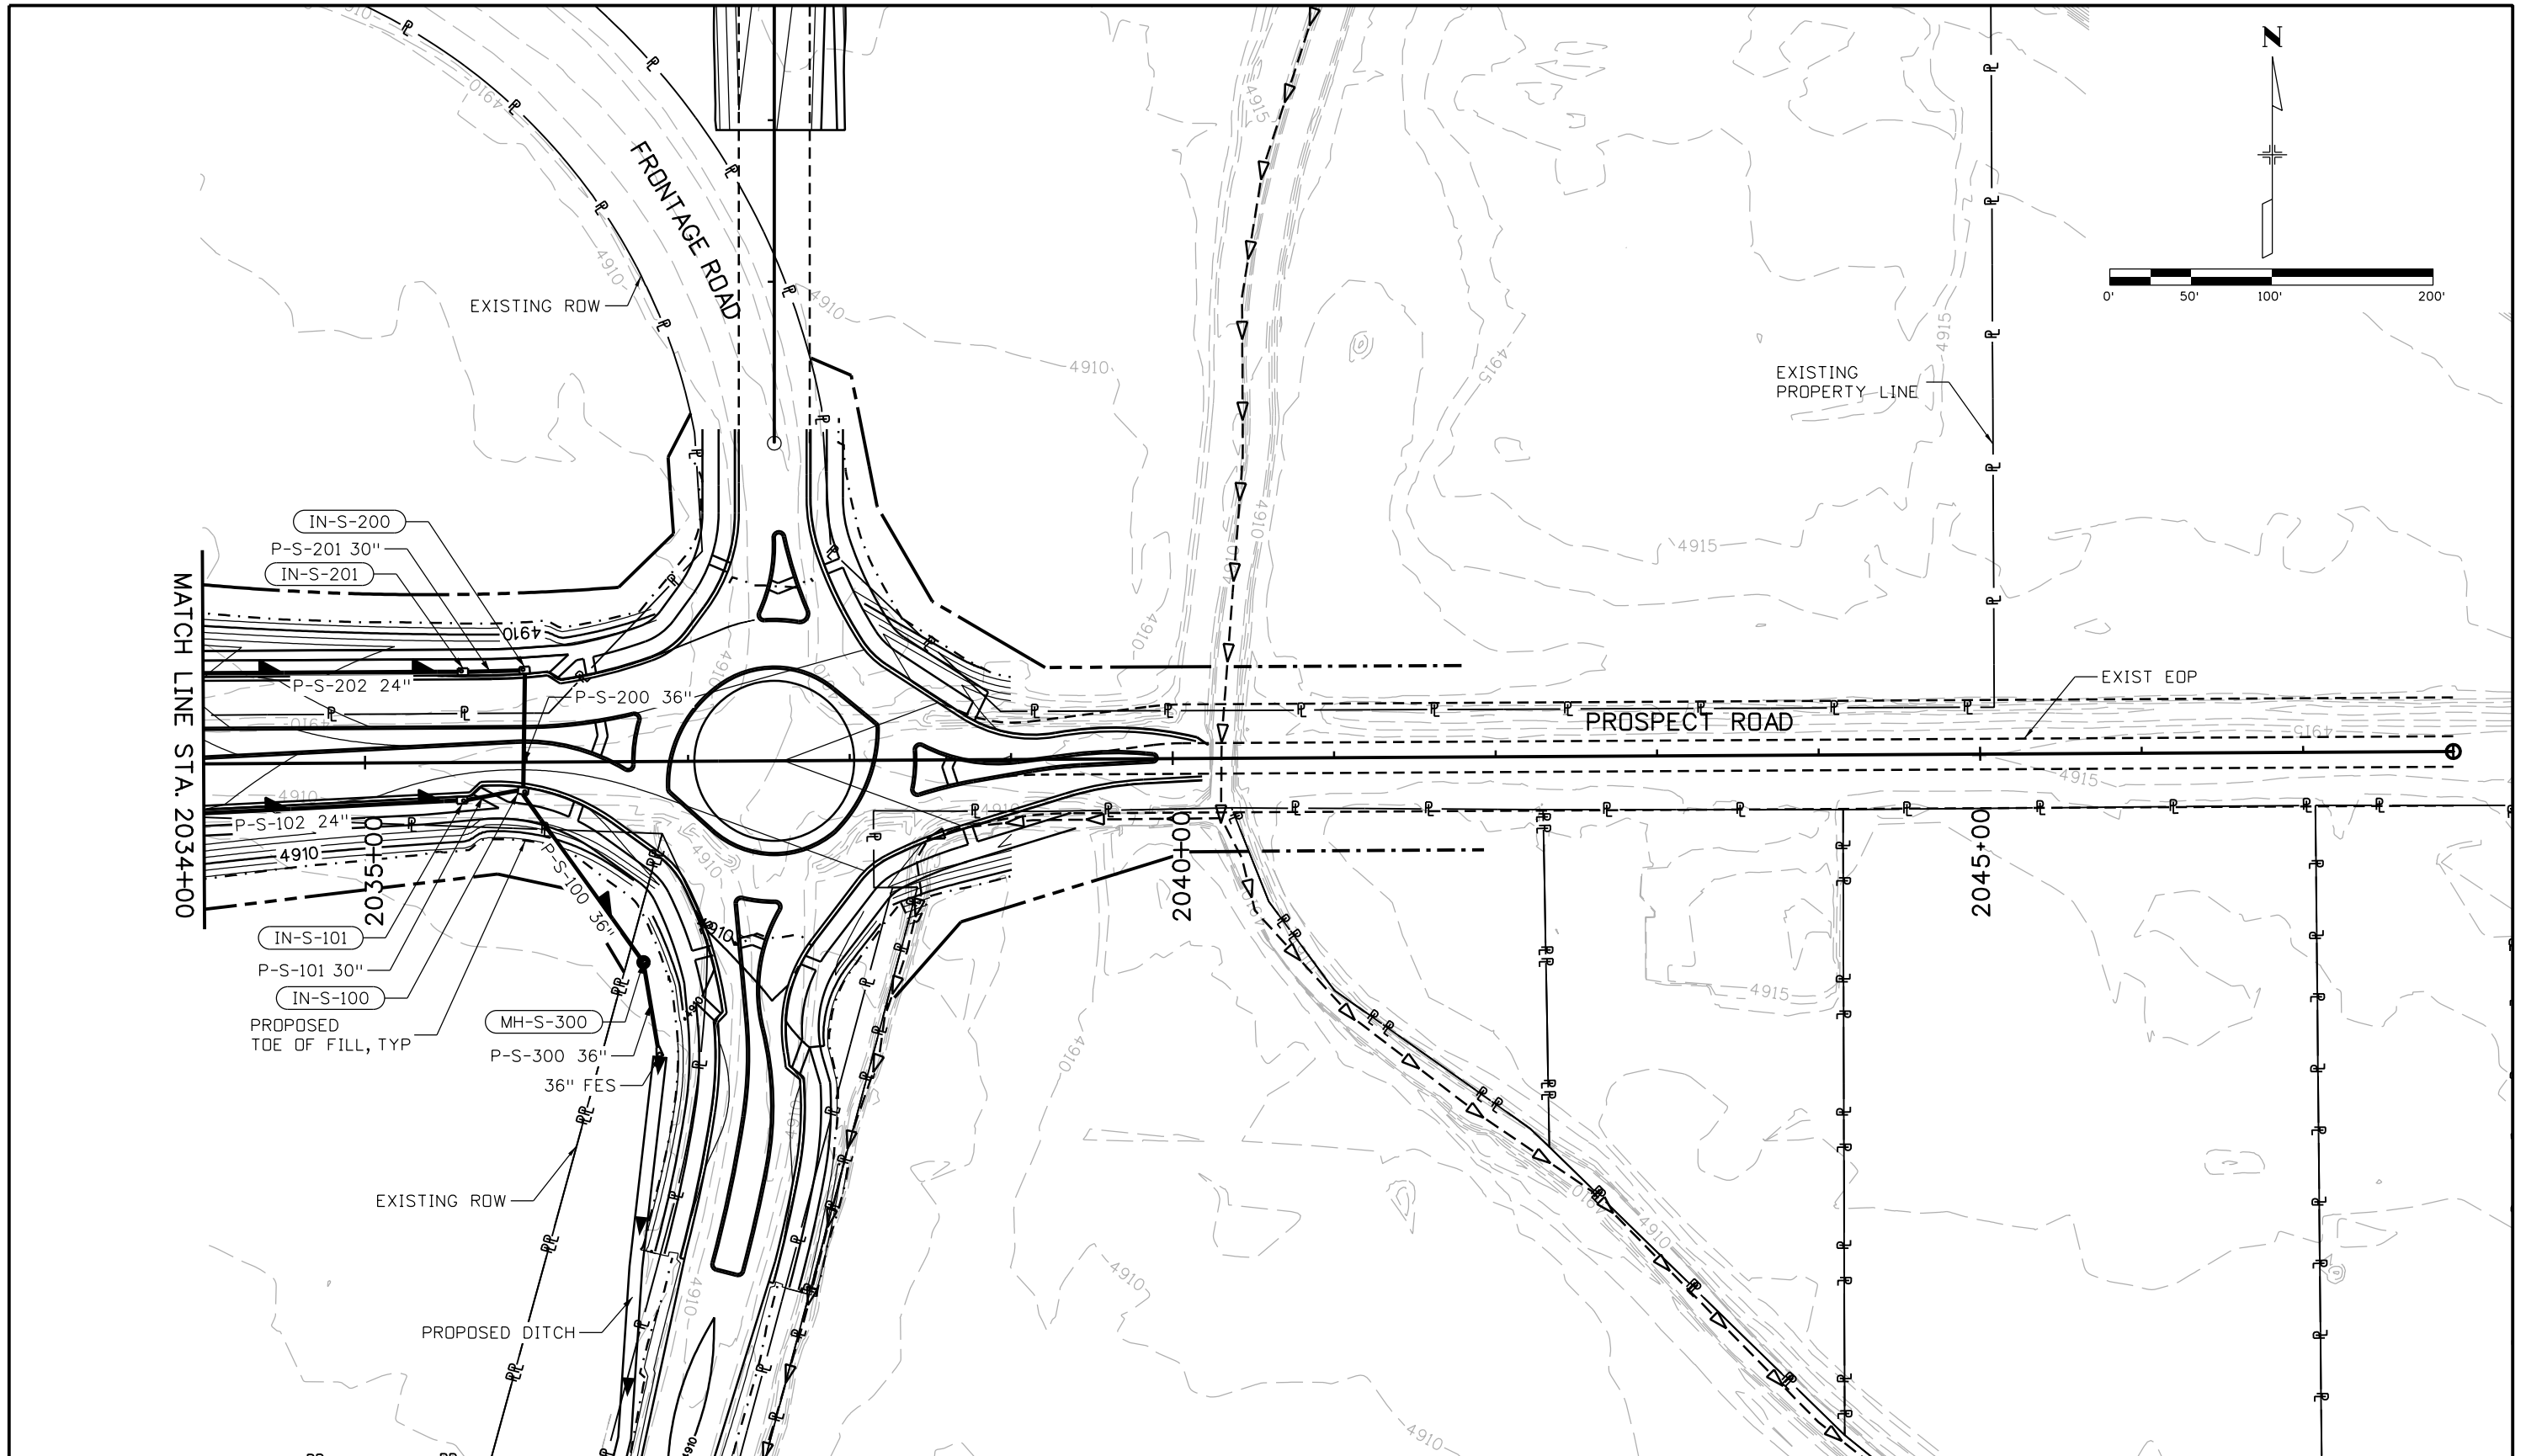

MATCH LINE STA. 2034+00

IN-S-200  
P-S-201 30"  
IN-S-201

P-S-202 24"  
P-S-200 36"

IN-S-101  
P-S-101 30"  
IN-S-100

PROPOSED TOE OF FILL, TYP

MH-S-300  
P-S-300 36"

36" FES

EXISTING ROW

PROPOSED DITCH

PROSPECT ROAD

EXIST EOP

Print Date: 5/11/2016  
 File Name: 18357HYDR\_Plan\_Prospect\_003.dgn  
 Horiz. Scale: 1:100      Vert. Scale: As Noted

Sheet Revisions		
Date:	Comments	Init.

Colorado Department of Transportation  
 Region 4

10601 West 10th Street  
 Greeley, CO 80634  
 Phone: 970-350-2148 FAX: 970-350-2163

TJT

As Constructed
No Revisions:
Revised:
Void:


I-25/SH 392 TO SH 14  
 GRADING AND DRAINAGE PLAN  
 PROSPECT ROAD

Designer: MDS	Structure Numbers
Detailer: LAN	
Sheet Subset: DRAINAGE	
Subset Sheets: D45 of D85	

Project No./Code
IM 0253-221
18357
Sheet Number 278


Larry, Nichols  
 5/11/2016 10:20:34 AM  
 c:\pw\_work\pdsipw1\common\dms84718\18357HYDR\_Plan\_Prospect\_003.dgn  
 DGN MODEL:CDOT Default



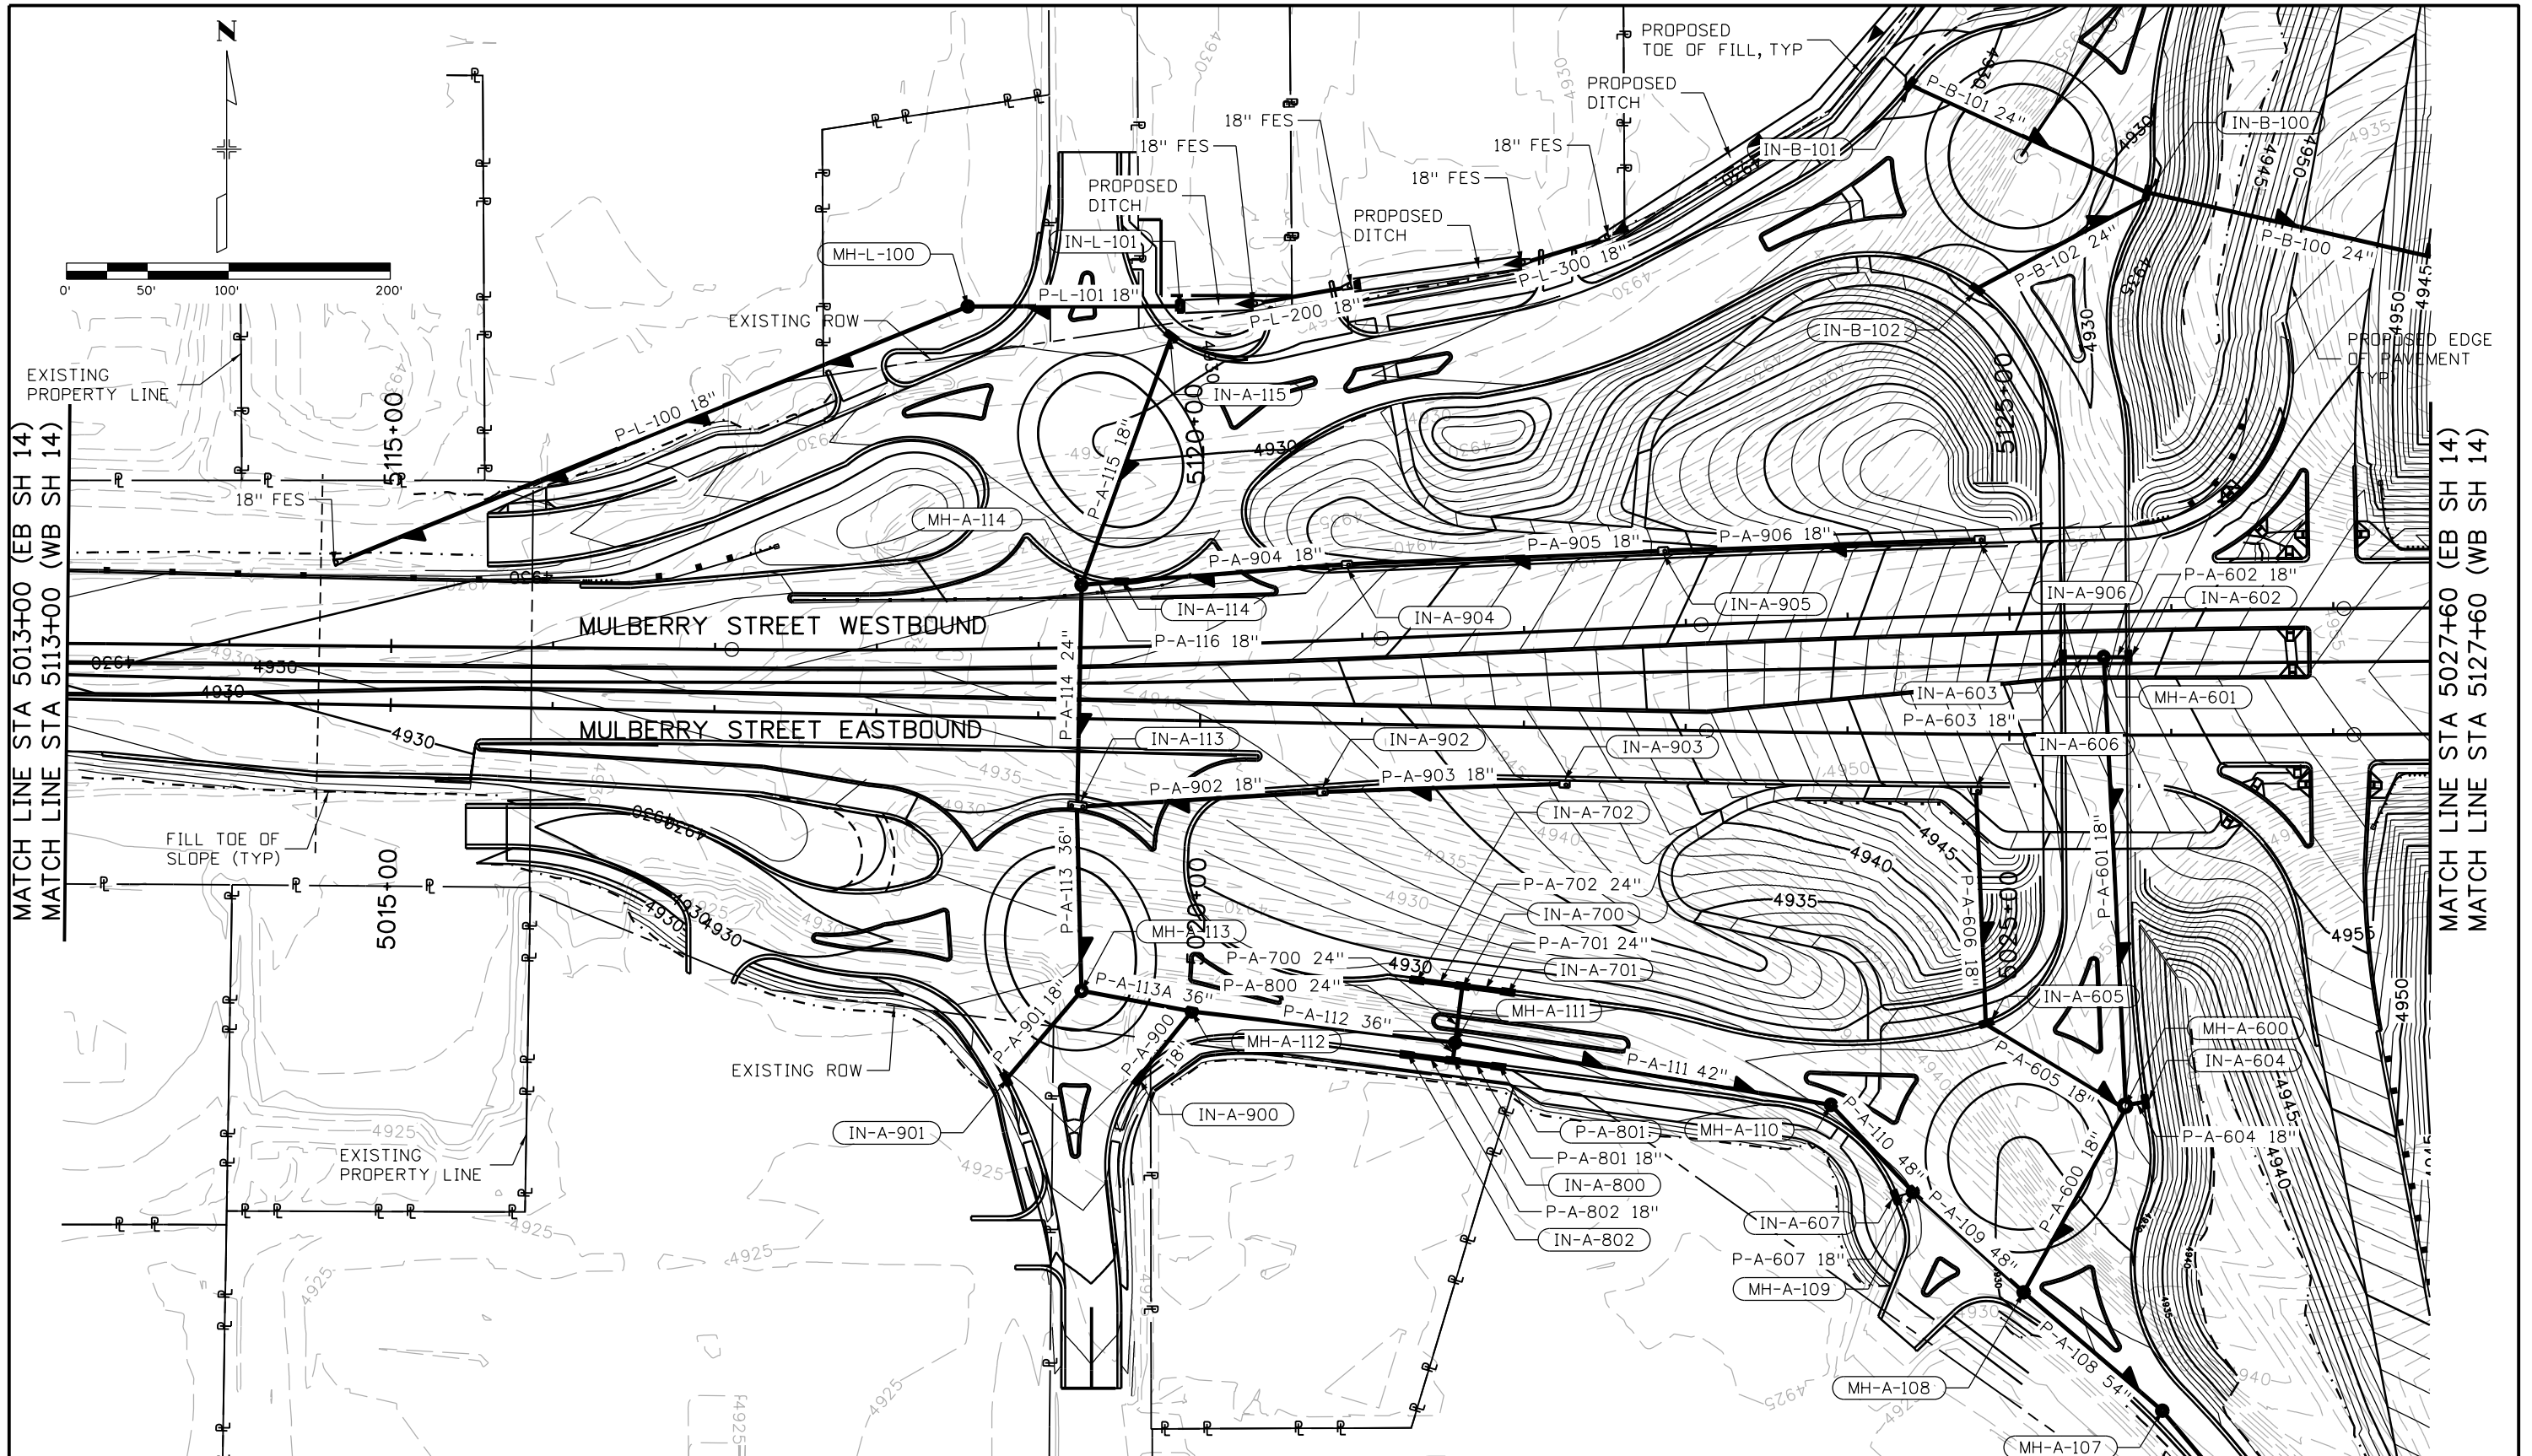

MATCH LINE STA 5013+00 (EB SH 14)  
 MATCH LINE STA 5113+00 (WB SH 14)

MATCH LINE STA 5027+60 (EB SH 14)  
 MATCH LINE STA 5127+60 (WB SH 14)

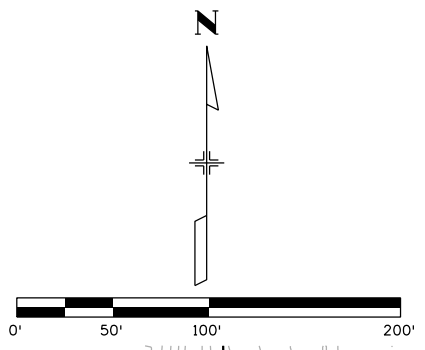

Larry, Nichols  
 5/11/2016 10:23:33 AM  
 c:\pwwork\pdsipw1\comm\ms84718\18357HYDR\_Plan\_SH14\_002.dgn  
 DGN MODEL:CDOT\_Default

Print Date: 5/11/2016  
 File Name: 18357HYDR\_Plan\_SH14\_002.dgn  
 Horiz. Scale: 1:100      Vert. Scale: As Noted

Sheet Revisions		
Date:	Comments	Init.

Colorado Department of Transportation  
 Region 4

10601 West 10th Street  
 Greeley, CO 80634  
 Phone: 970-350-2148 FAX: 970-350-2163

TJT

As Constructed
No Revisions:
Revised:
Void:

I-25/SH 392 TO SH 14  
 GRADING AND DRAINAGE PLAN  
 SH 14 (MULBERRY ST)

Designer: MDS	Structure Numbers
Detailer: LAN	
Sheet Subset: DRAINAGE	
Subset Sheets: D46 of D85	


Project No./Code
IM 0253-221
18357
Sheet Number 279







C:\ATKINS\18357HYDR\Drawings\Phase 1\FIR\ATKINS\18357HYDR\_Plan\_FR\_East001.dgn

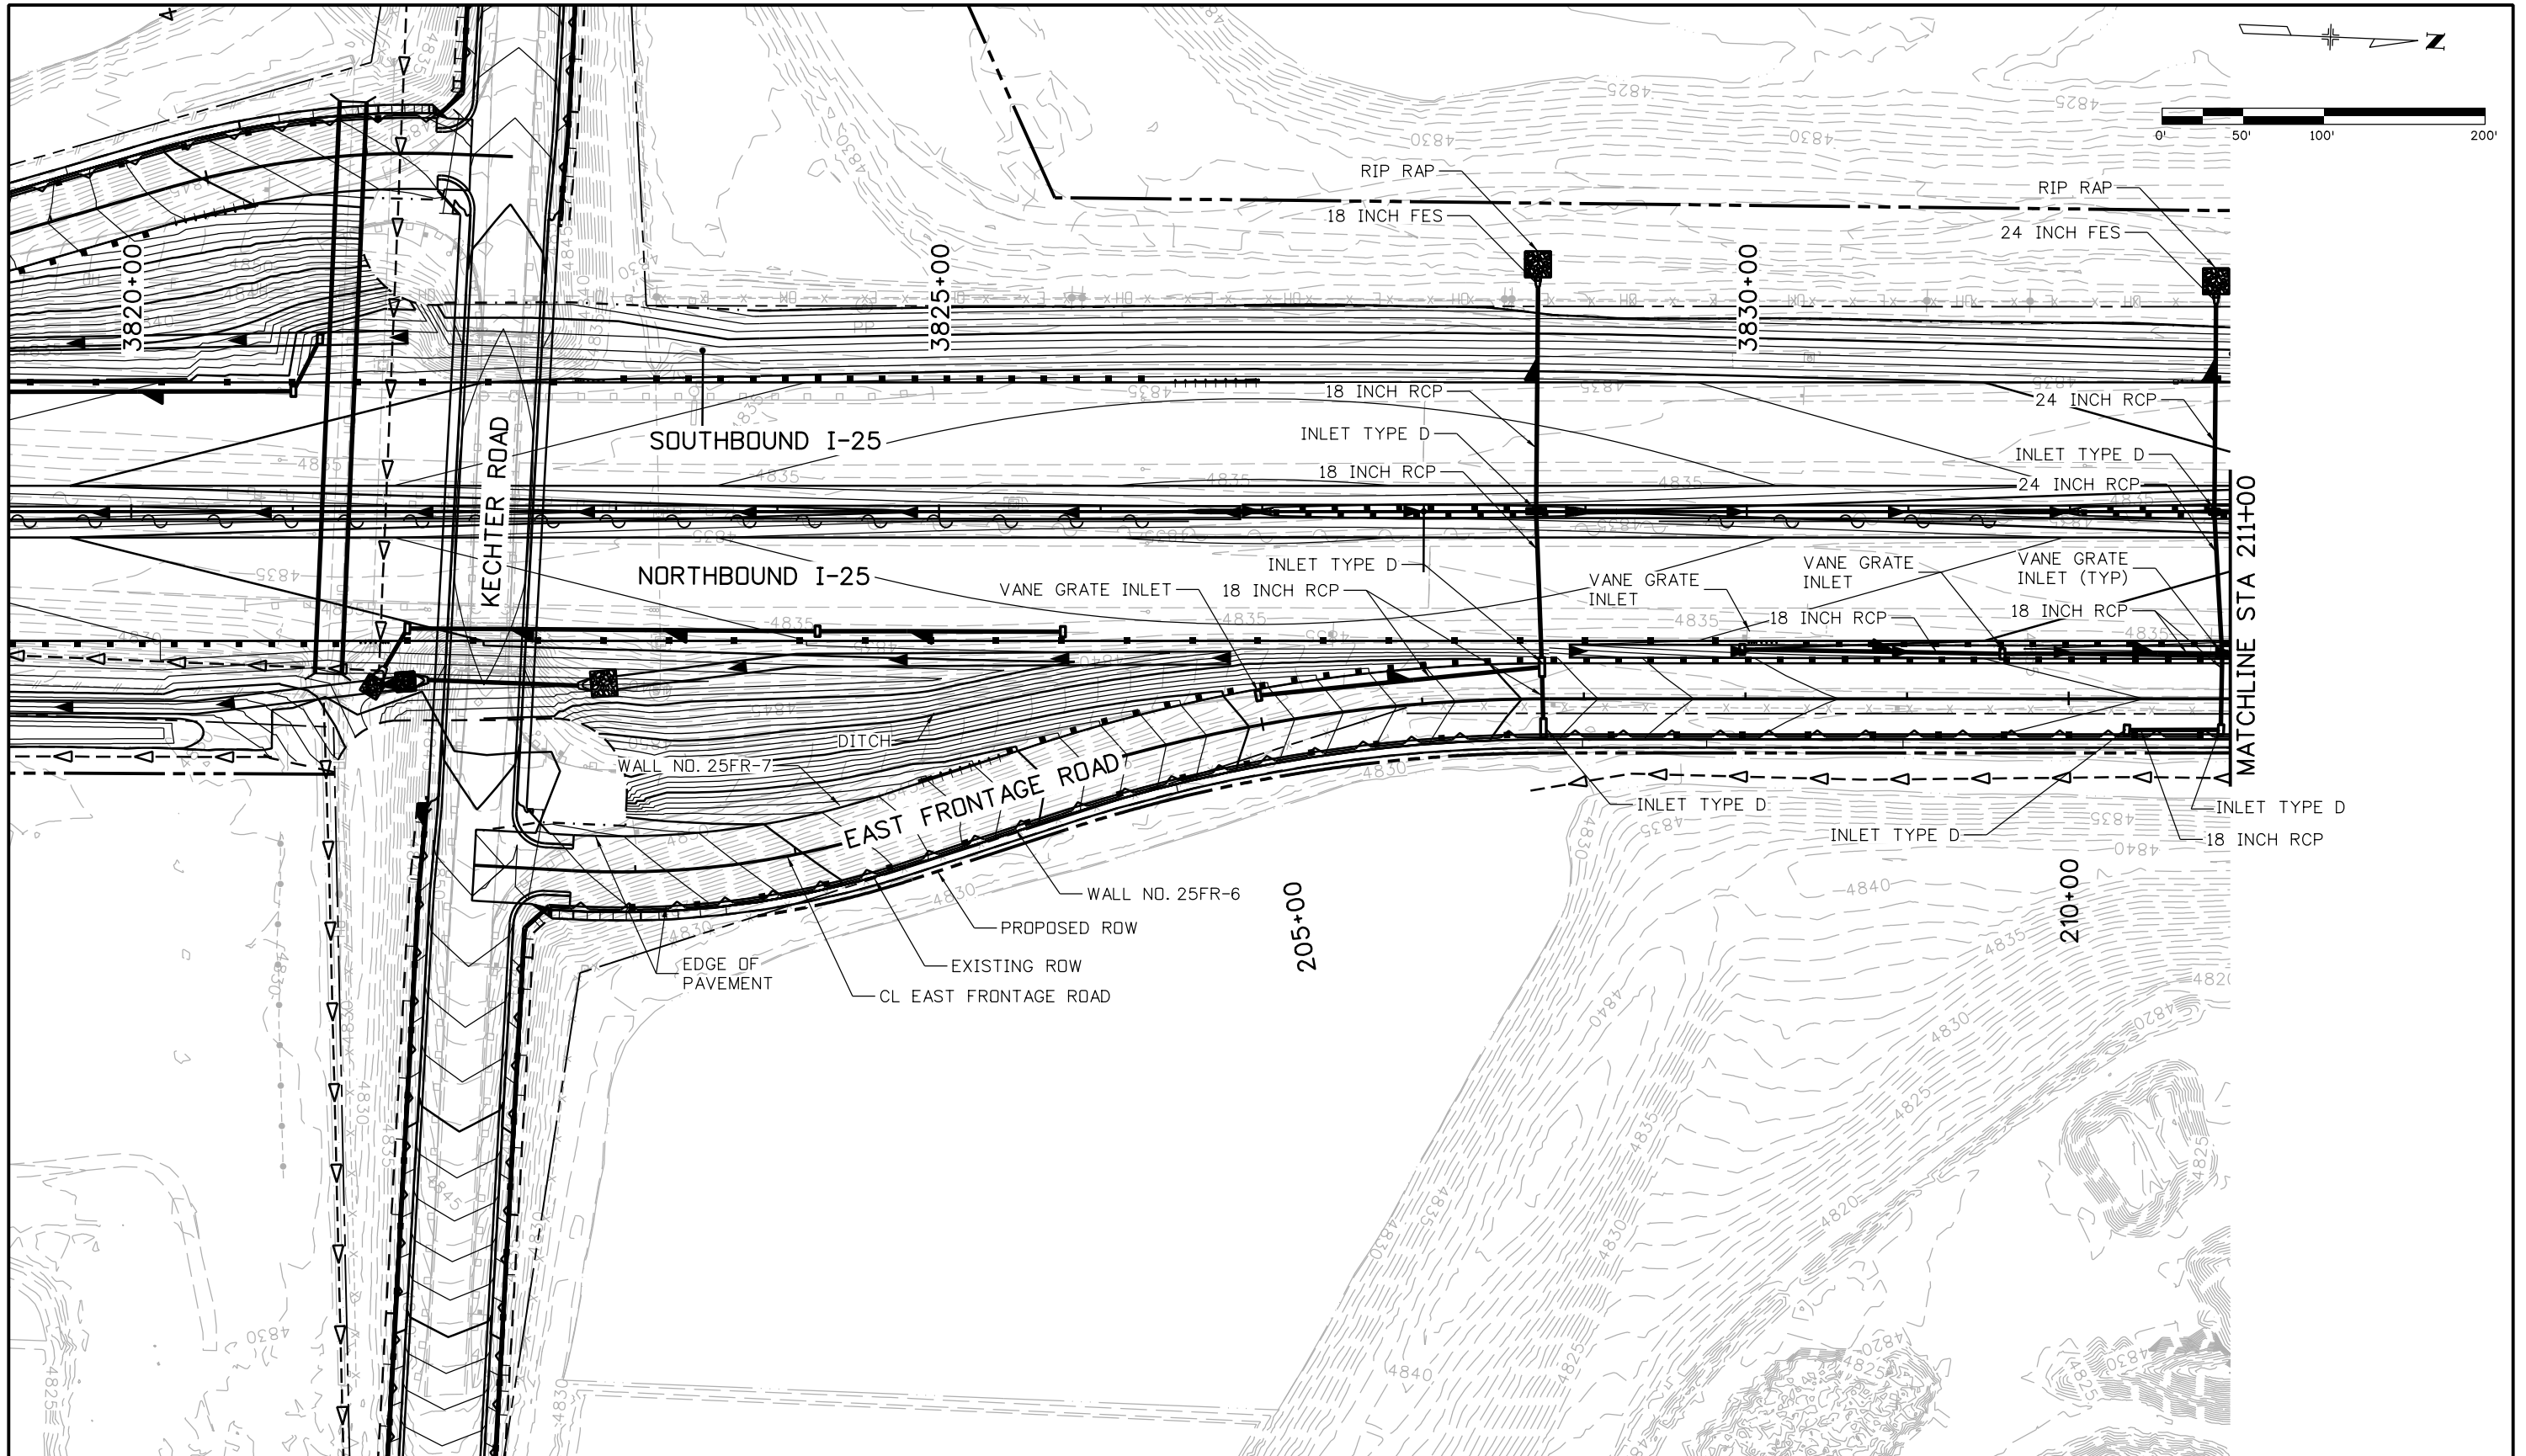

Print Date: 5/18/2016	
File Name: 18357HYDR_Plan_FR East001.dgn	
Horiz. Scale: 1:100	Vert. Scale:
Unit Information	Unit Leader Initials:
<b>ATKINS</b>	7604 Technology Way, Suite 400 Denver, CO 80237 Phone: (303) 221-7275 Fax: (303) 221-7276

Sheet Revisions		
Date:	Comments	Init.
0000		

Colorado Department of Transportation



10601 West 10th Street  
Greeley, CO 80634  
Phone: 970-350-2148 FAX: 970-350-2163

Region 4 TJT



As Constructed	
No Revisions:	
Revised:	
Void:	

I-25/SH 392 TO SH 14 GRADING AND DRAINAGE PLAN EAST FRONTAGE ROAD			
Designer:	AIC	Structure	
Detailer:	TRL	Numbers	
Sheet Subset: DRAINAGE		Subset Sheets: D49 of D85	

Project No./Code	
IM 0253-221	
18357	
Sheet Number	282



gell7543 12:32:31 PM pwr:\CP-PWS-1501.pws\1501.pws\Documents\Transportation\Surface Transportation\Projects\100027309 1-25\Hydraulics\Drawings\Phase 1 FIR\ATKINS\18357HYDR\_Plan\_FR East002.dgn

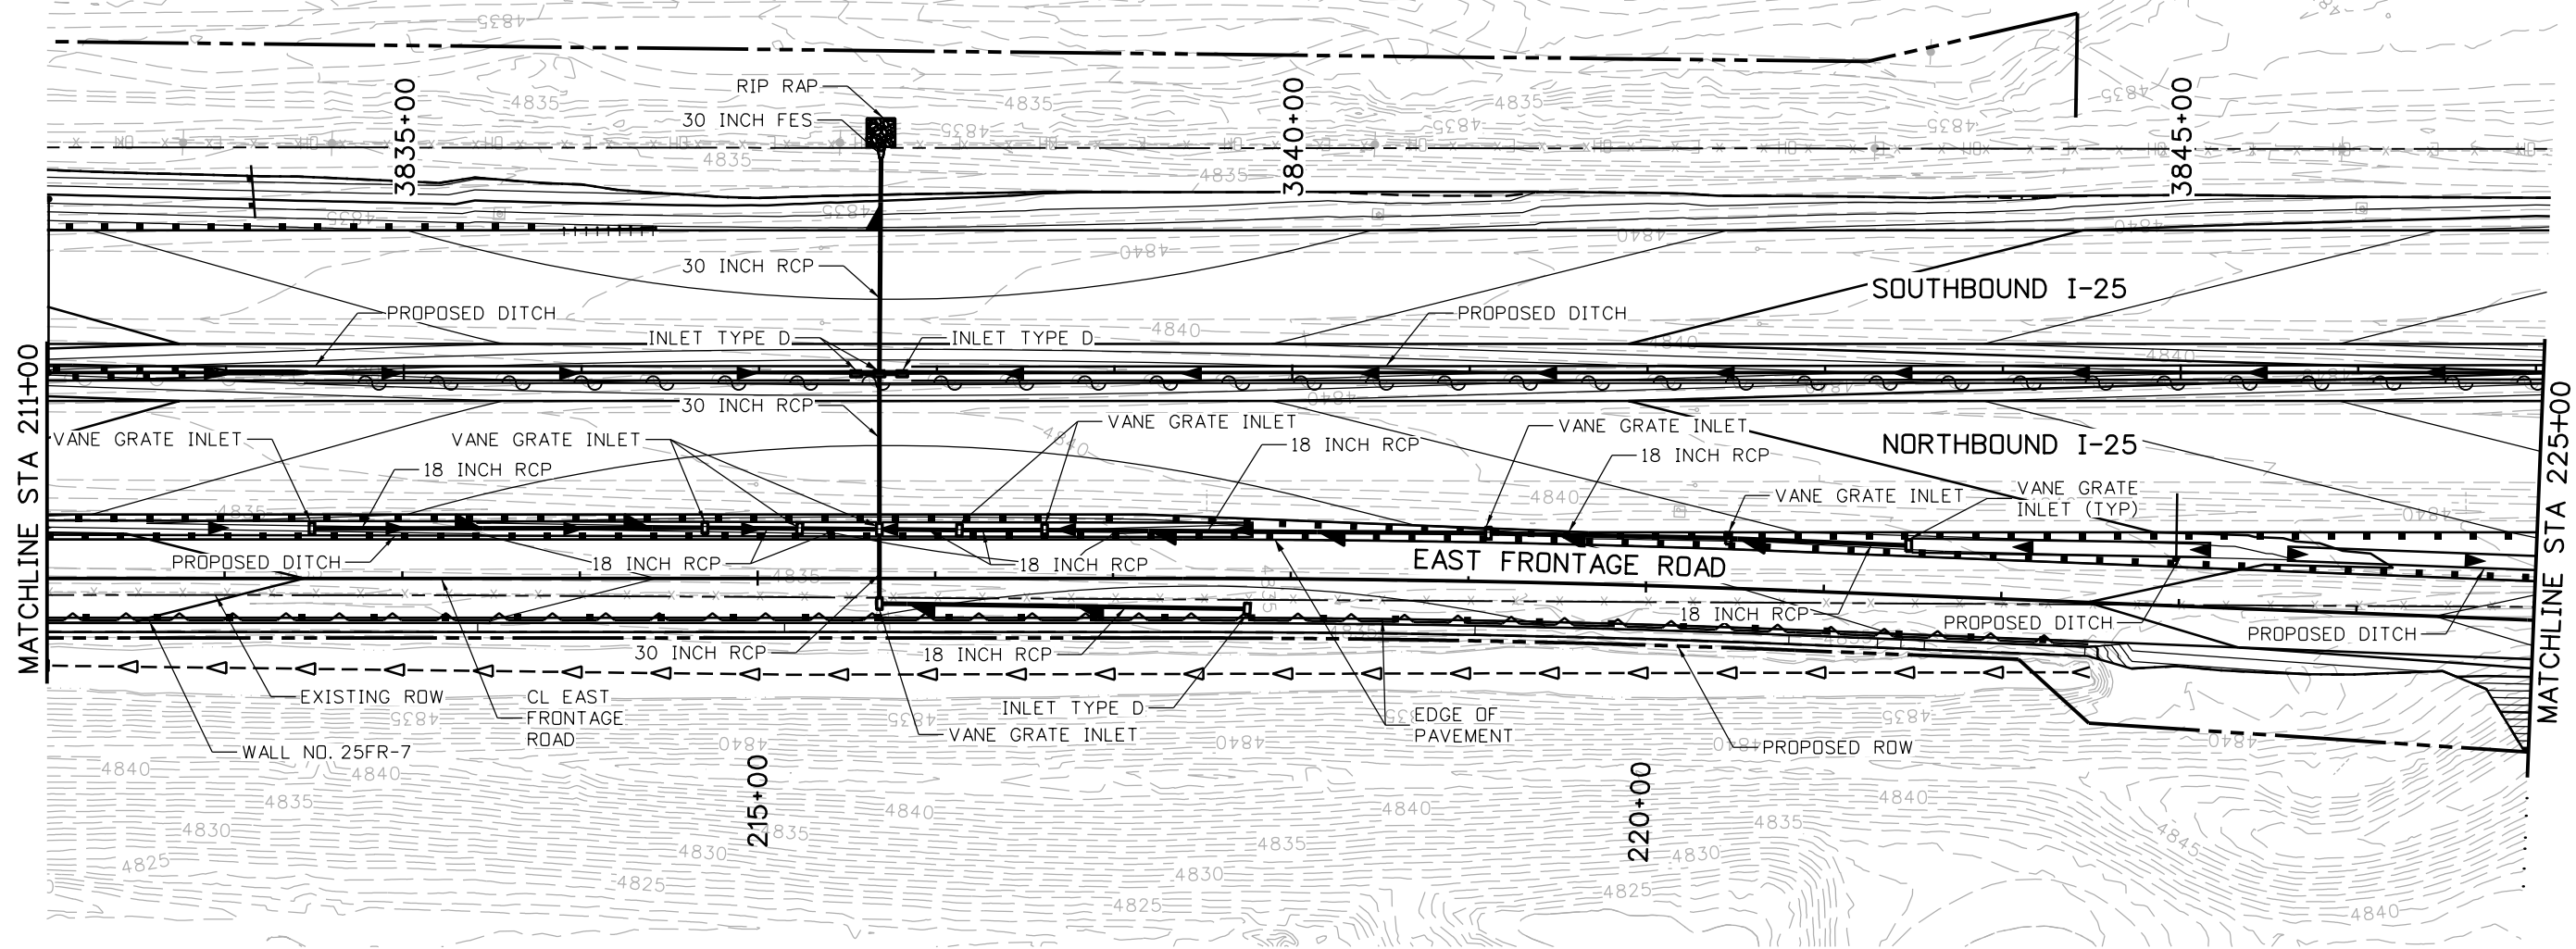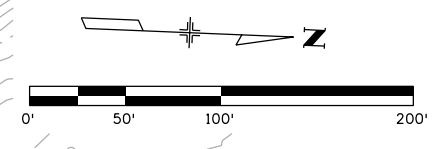

Print Date: 5/9/2016	
File Name: 18357HYDR_Plan_FR East002.dgn	
Horiz. Scale: 1:100	Vert. Scale:
Unit Information	Unit Leader Initials:
<b>ATKINS</b>	7604 Technology Way, Suite 400 Denver, CO 80237 Phone: (303) 221-7275 Fax: (303) 221-7276

Sheet Revisions		
Date:	Comments	Init.

Colorado Department of Transportation

10601 West 10th Street  
Greeley, CO 80634  
Phone: 970-350-2148 FAX: 970-350-2163



Region 4 TJT

As Constructed	
No Revisions:	
Revised:	
Void:	

I-25/SH 392 TO SH 14 GRADING AND DRAINAGE PLAN EAST FRONTAGE ROAD			
Designer:	AIC	Structure	
Detailer:	TRL	Numbers	
Sheet Subset: DRAINAGE		Subset Sheets: D50 of D85	

Project No./Code	
IM 0253-221	
18357	
Sheet Number	283

gell7543 12:32:56 PM p:\CP-PWS-IS01.pbsj.com\PBS\JPM\Documents\Transportation\Surface Transportation\Projects\100027309 1-25 Hydraulics Drawings\Phase 1 FIR\ATKINS\18357HYDR\_Plan\_FR East003.dgn

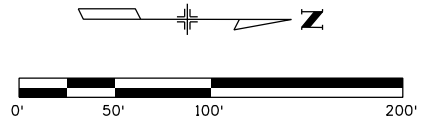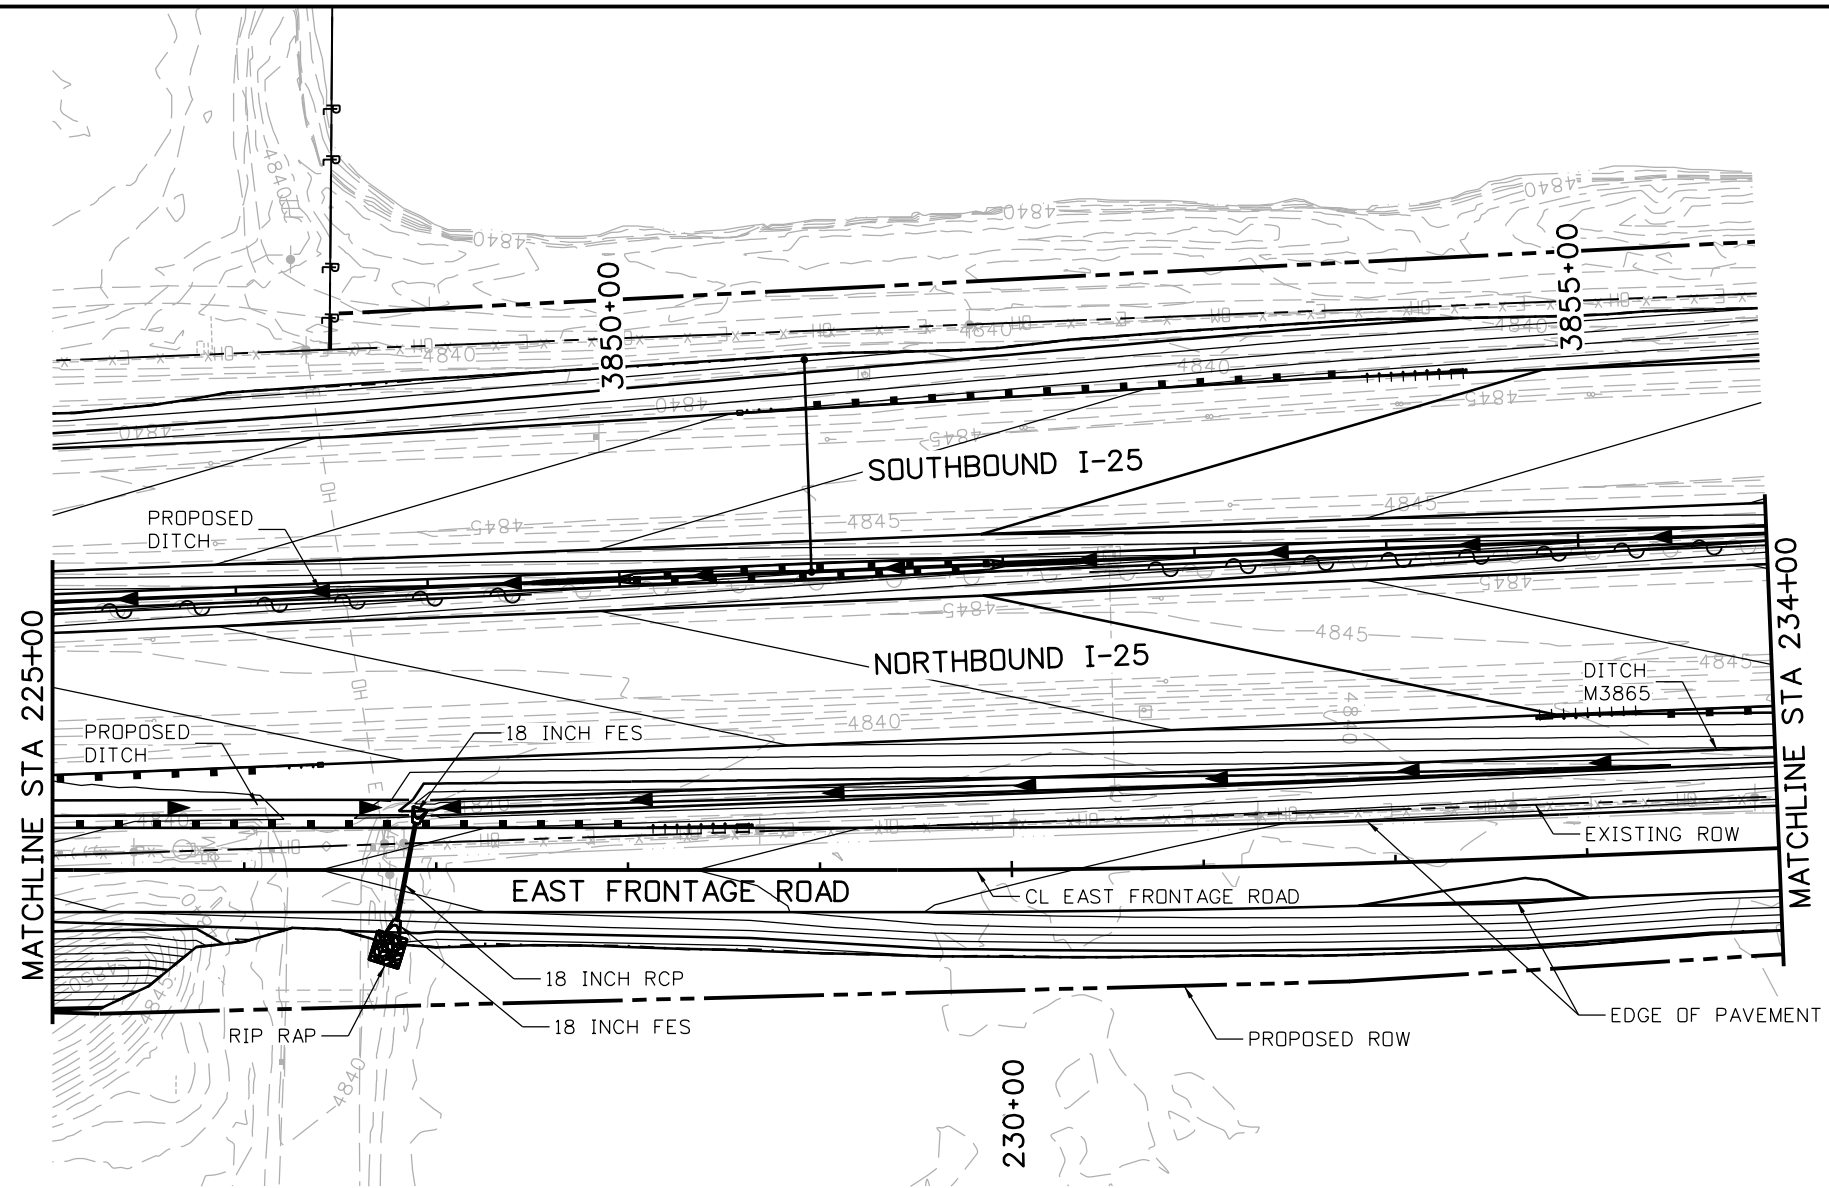

Print Date: 5/9/2016	
File Name: 18357HYDR_Plan_FR East003.dgn	
Horiz. Scale: 1:100	Vert. Scale:
Unit Information	Unit Leader Initials:
<b>ATKINS</b>	7604 Technology Way, Suite 400 Denver, CO 80237 Phone: (303) 221-7275 Fax: (303) 221-7276

Sheet Revisions		
Date:	Comments	Init.

Colorado Department of Transportation



10601 West 10th Street  
Greeley, CO 80634  
Phone: 970-350-2148 FAX: 970-350-2163


Region 4 TJT

As Constructed	
No Revisions:	
Revised:	
Void:	

I-25/SH 392 TO SH 14 GRADING AND DRAINAGE PLAN EAST FRONTAGE ROAD			
Designer:	AIC	Structure	
Detailer:	TRL	Numbers	
Sheet Subset: DRAINAGE	Subset Sheets: D51 of D85		


Project No./Code	IM 0253-221
	18357
Sheet Number	284

gell7543 12:33:20 PM p:\CP-PWS-IS01\pwsj.com\PBS\JW1\Documents\Transportation\Surface Transportation\Projects\100027309 I-25 Hydraulics\Drawings\Phase 1 FIR\ATKINS\18357HYDR\_Plan\_FR East004.dgn

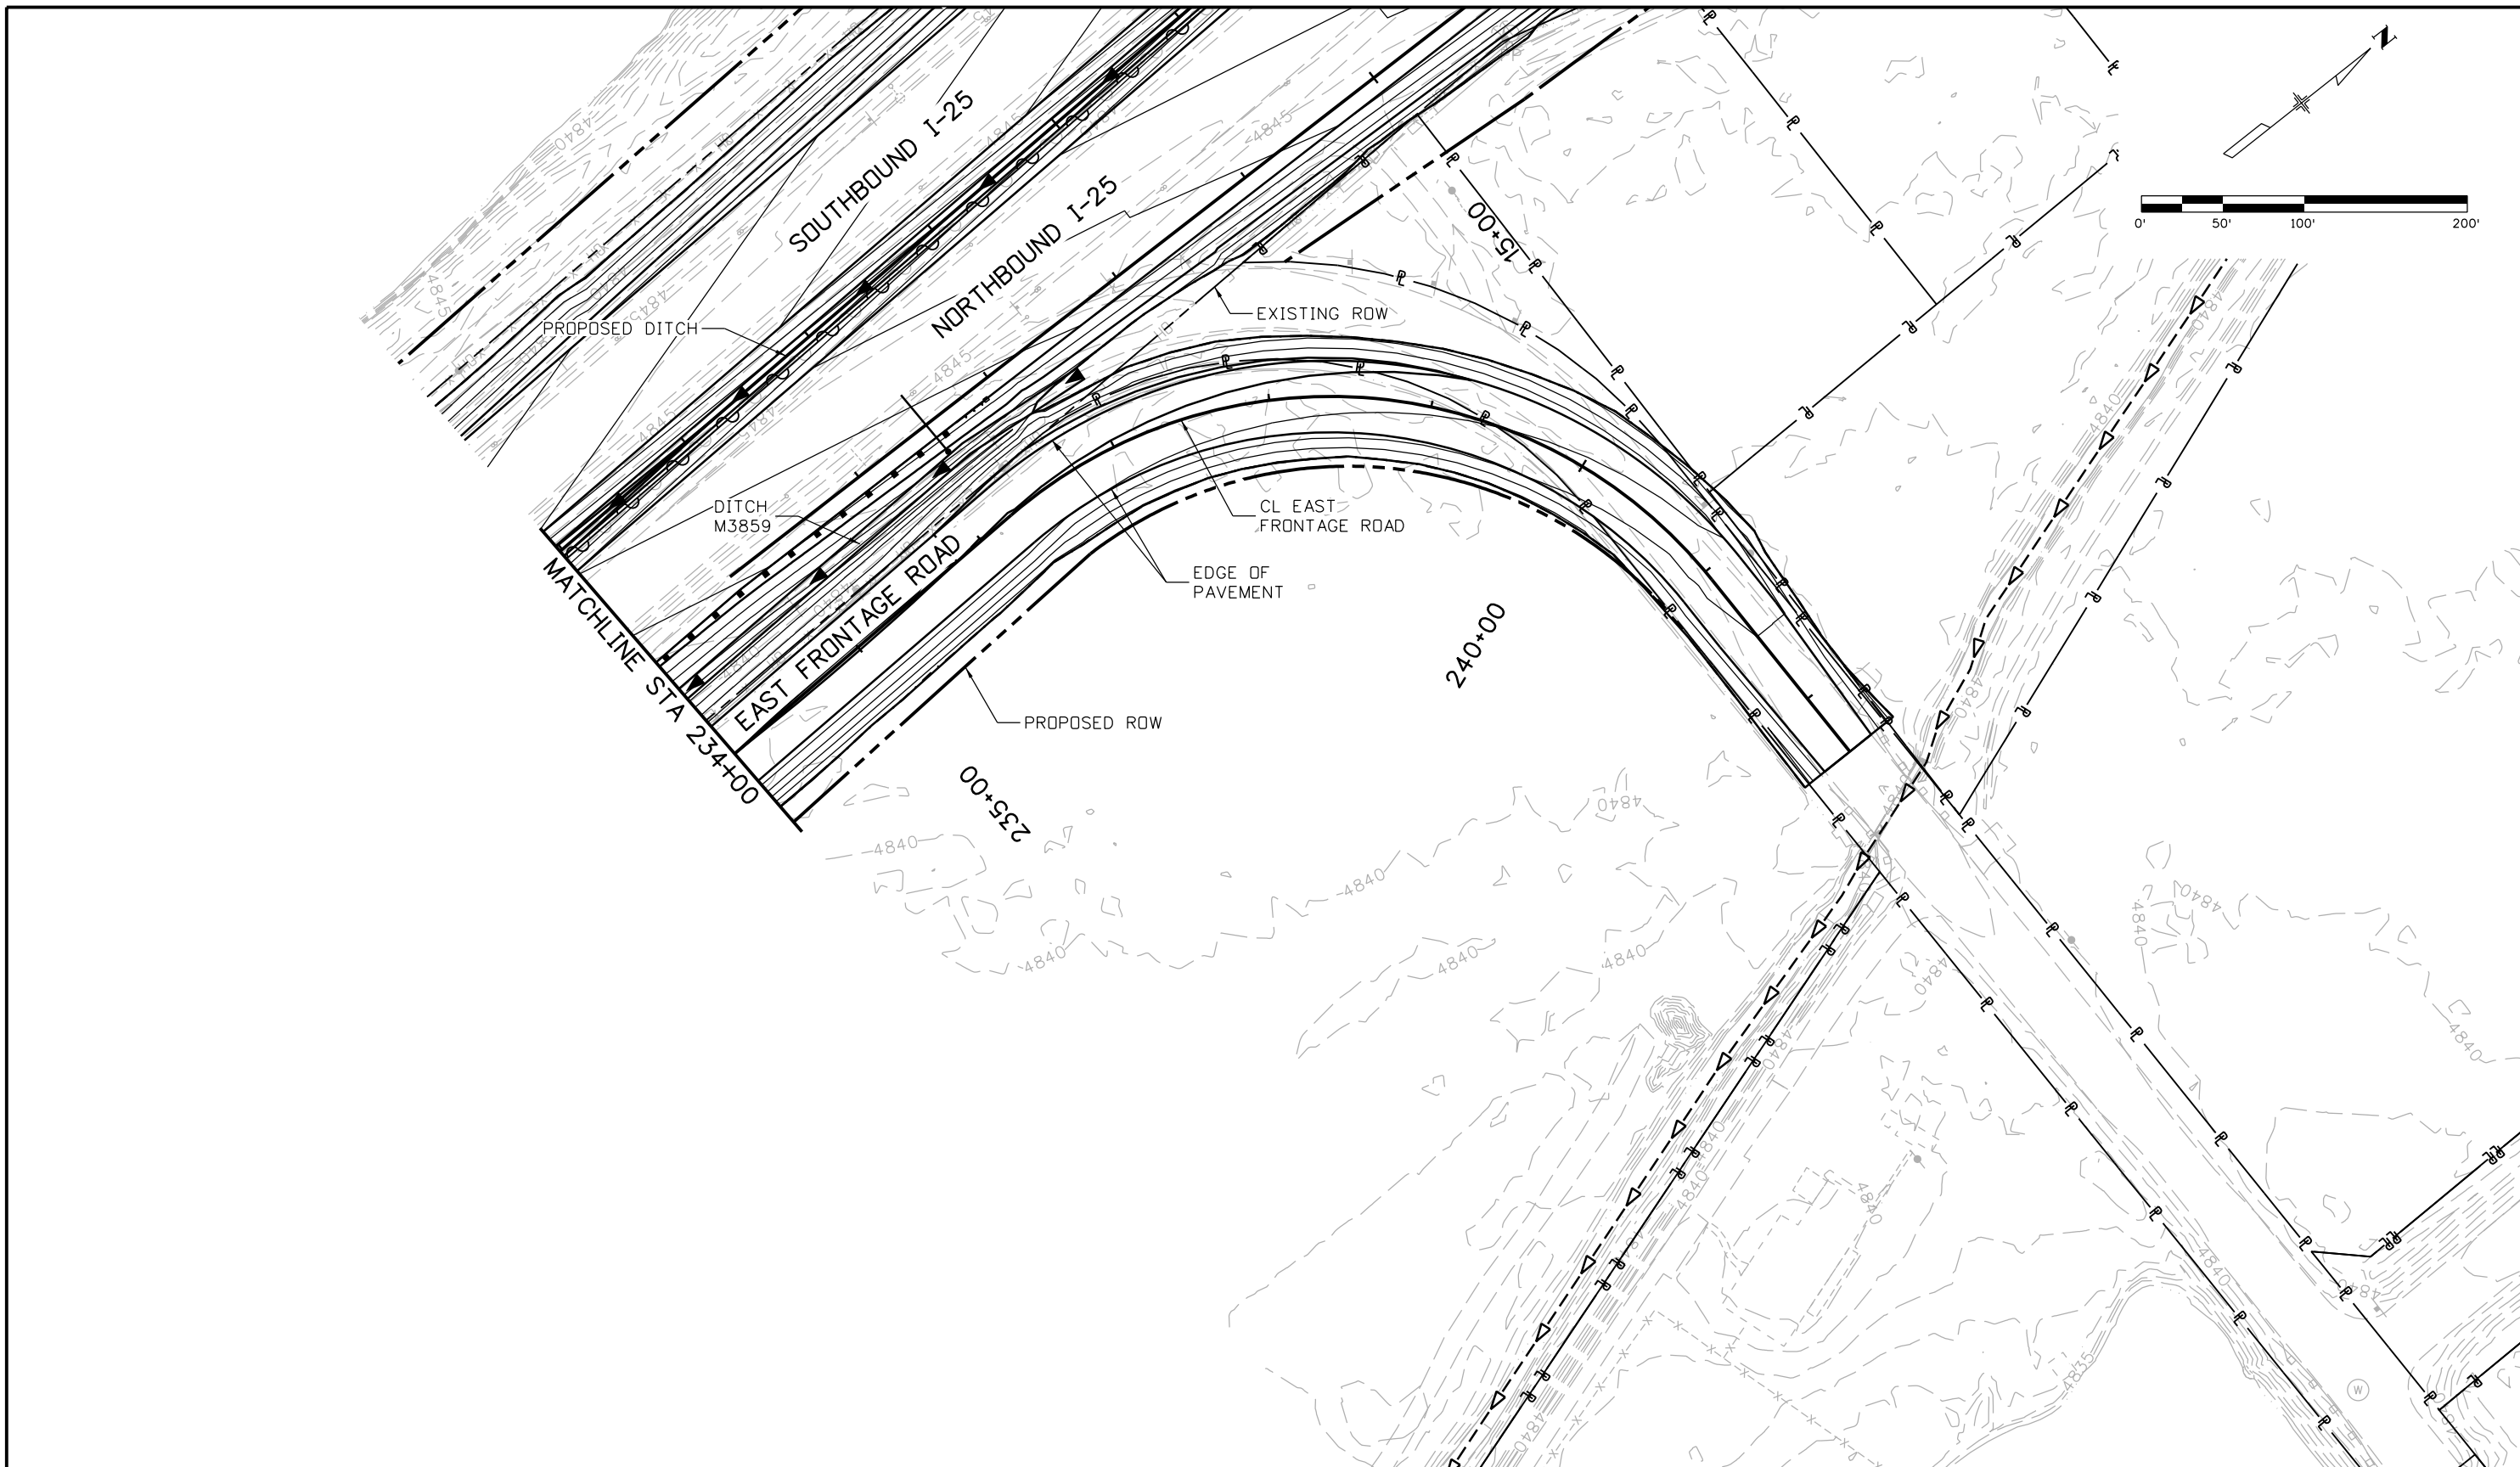


Print Date: 5/9/2016		<b>Sheet Revisions</b> Date:                      Comments                      Init.			<b>Colorado Department of Transportation</b>  10601 West 10th Street Greeley, CO 80634 Phone: 970-350-2148 FAX: 970-350-2163		<b>As Constructed</b> No Revisions: Revised: Void:		<b>I-25/SH 392 TO SH 14          GRADING AND DRAINAGE PLAN          EAST FRONTAGE ROAD</b>			Project No./Code	
File Name: 18357HYDR_Plan_FR East004.dgn												IM 0253-221	
Horiz. Scale: 1:100                      Vert. Scale:										18357			
Unit Information                      Unit Leader Initials:										Sheet Number			
 7604 Technology Way, Suite 400 Denver, CO 80237 Phone: (303) 221-7275 Fax: (303) 221-7276				<b>Region 4</b>		<b>TJT</b>		Designer:                      AIC                      Structure Detailer:                      TRL                      Numbers		Sheet Subset: DRAINAGE                      Subset Sheets: D52 of D85		<b>285</b>	

gell7543 12:33:41 PM pwr:\CP-PWS-1501.pbs\j.com\FBSUP\Documents\Transportation\Surface Transportation\Projects\100027309 1-25\Hydraulics\Drawings\Phase 1 FIR\ATKINS\18357HYDR\_Plan\_FR East005.dgn

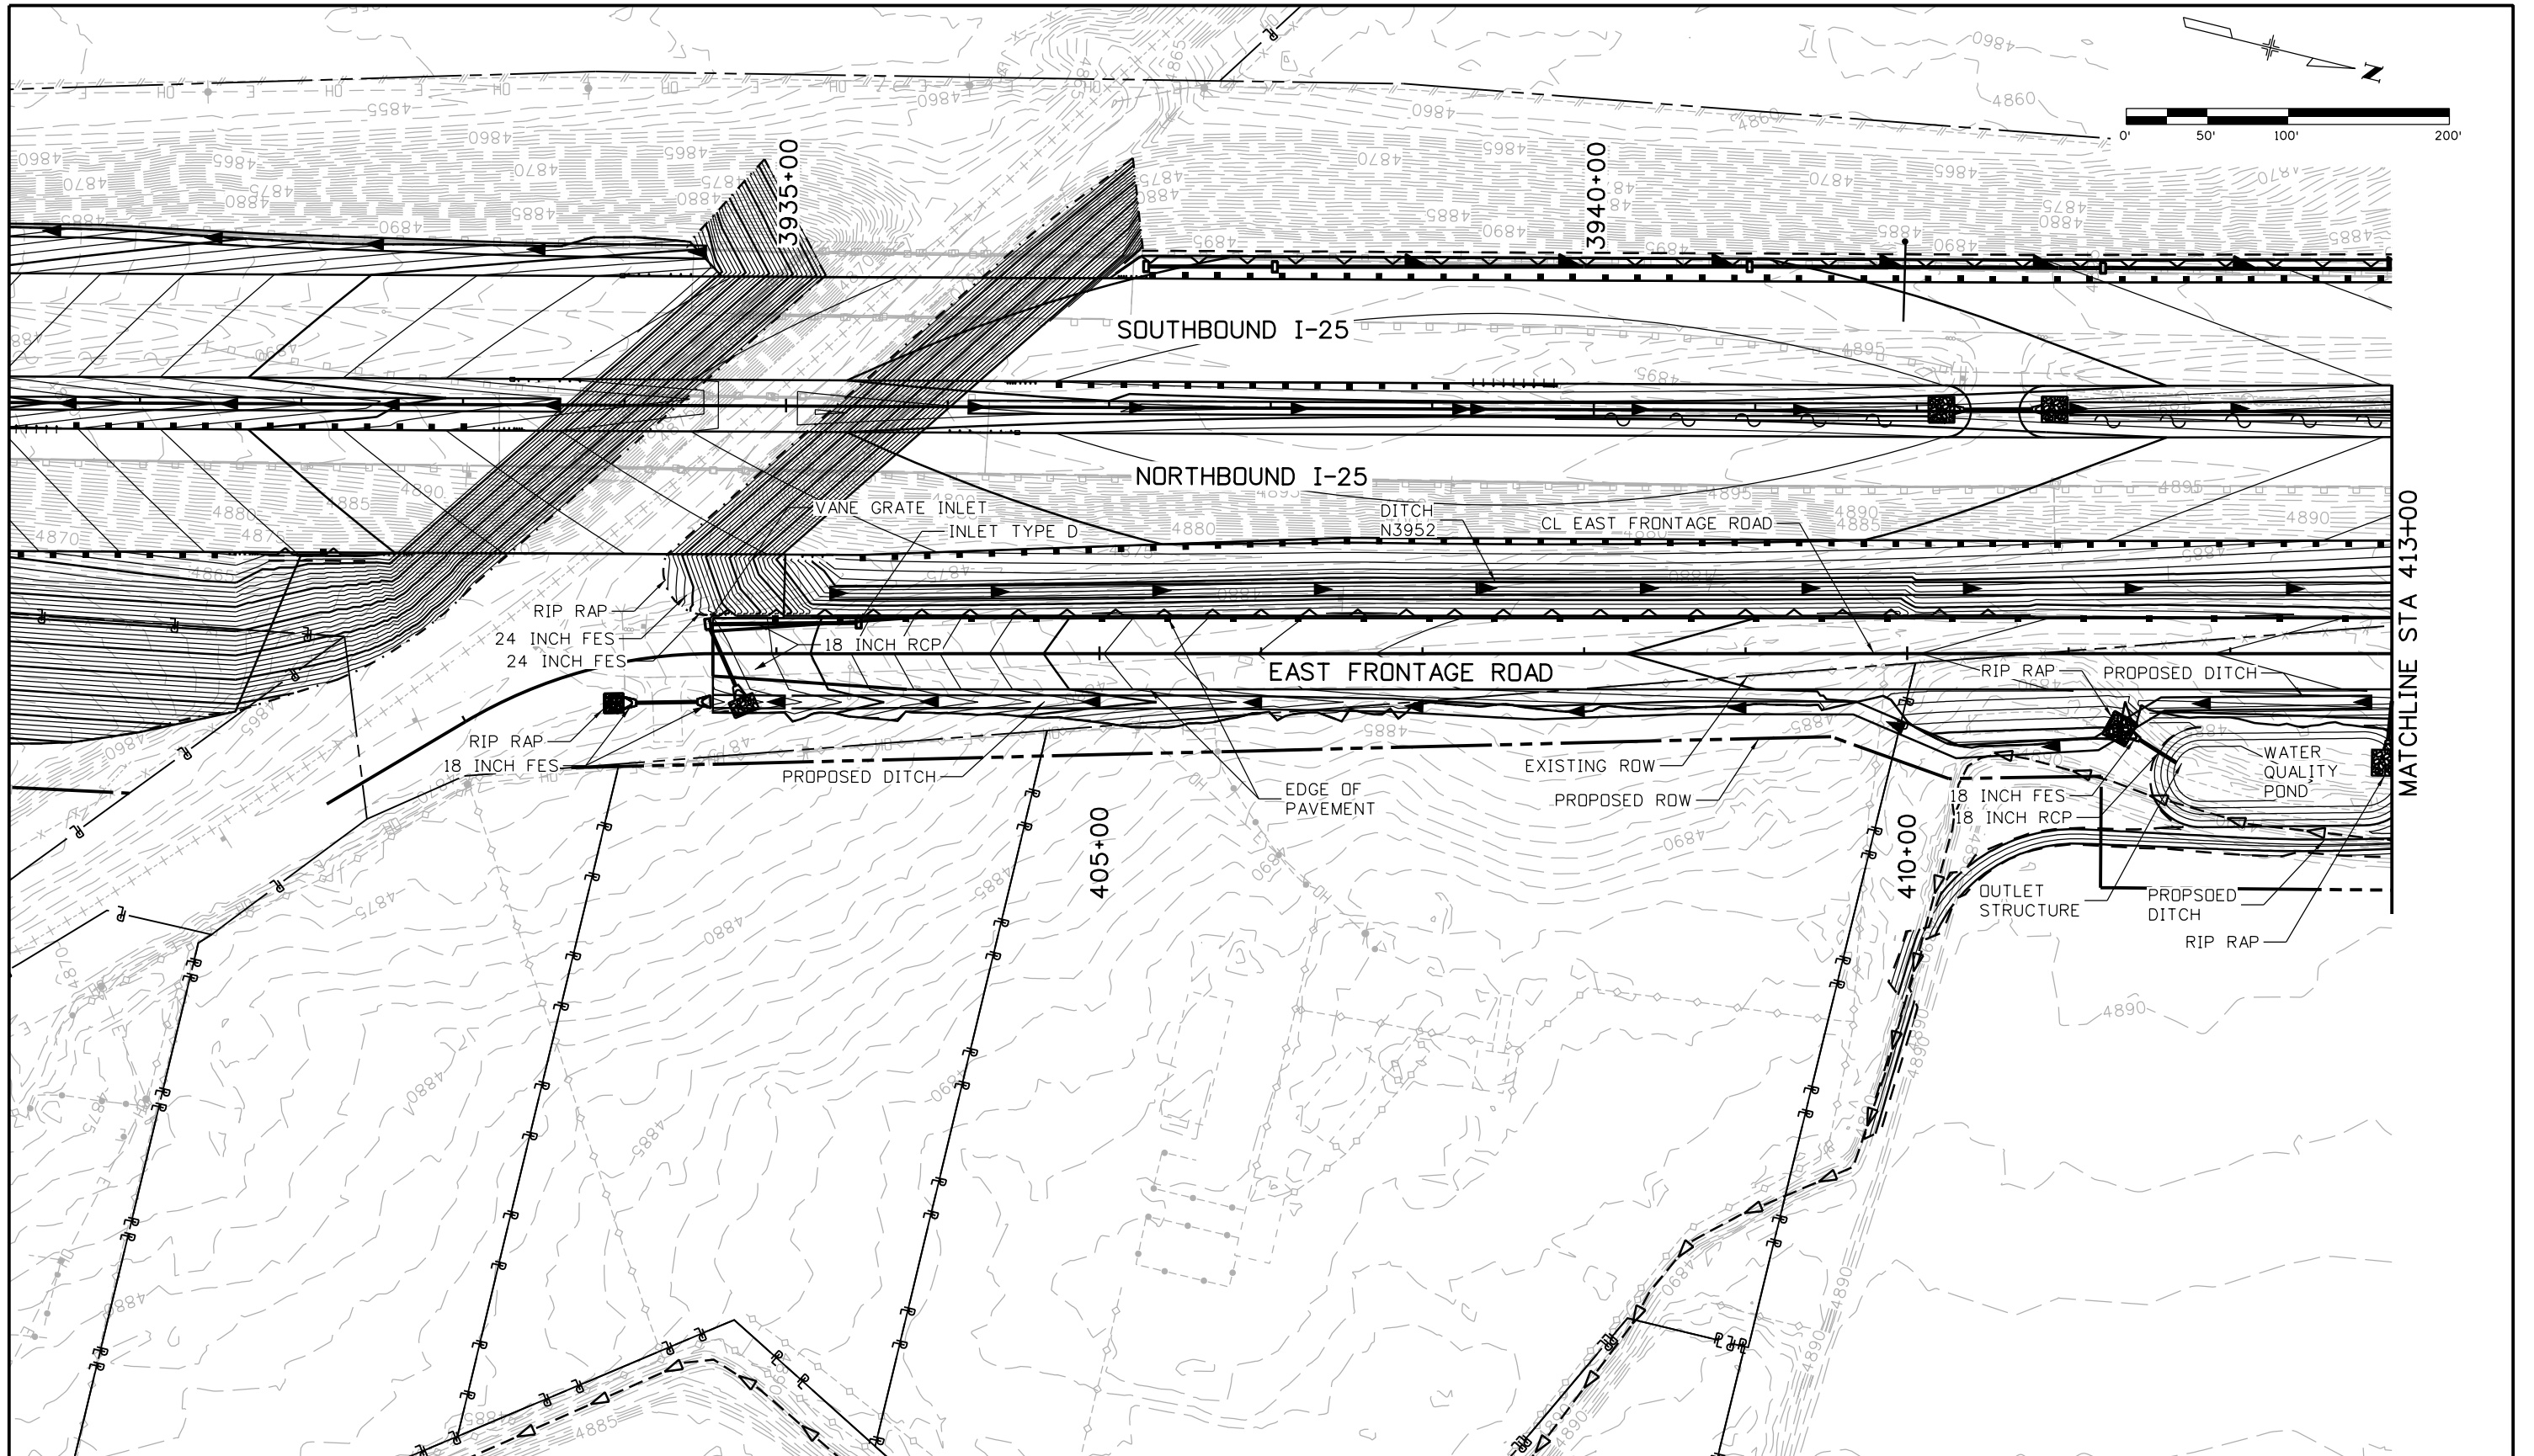


MATCHLINE STA 413+00

Print Date: 5/9/2016		<b>Sheet Revisions</b>			<b>Colorado Department of Transportation</b>			<b>As Constructed</b>		<b>I-25/SH 392 TO SH 14 GRADING AND DRAINAGE PLAN EAST FRONTAGE ROAD</b>			<b>Project No./Code</b>			
File Name: 18357HYDR_Plan_FR East005.dgn		Date:	Comments	Init.	 10601 West 10th Street Greeley, CO 80634 Phone: 970-350-2148 FAX: 970-350-2163 <b>Region 4</b>			No Revisions:		Designer: AIC Detailer: TRL Sheet Subset: DRAINAGE			IM 0253-221			
Horiz. Scale: 1:100      Vert. Scale:								Revised:					Structure Numbers		18357	
Unit Information      Unit Leader Initials:								Void:					Subset Sheets: D53 of D85		Sheet Number <b>286</b>	
<b>ATKINS</b>		7604 Technology Way, Suite 400 Denver, CO 80237 Phone: (303) 221-7275 Fax: (303) 221-7276			<b>TJT</b>											






gell7543 12:34:26 PM p:\CP-PWS-IS01.pbsj.com\PBS\UWI\Documents\Transportation\Projects\100027309 I-25 Hydraulics Drawings\Phase 1 FIR\ATKINS\18357HYDR\_Plan\_FR East007.dgn

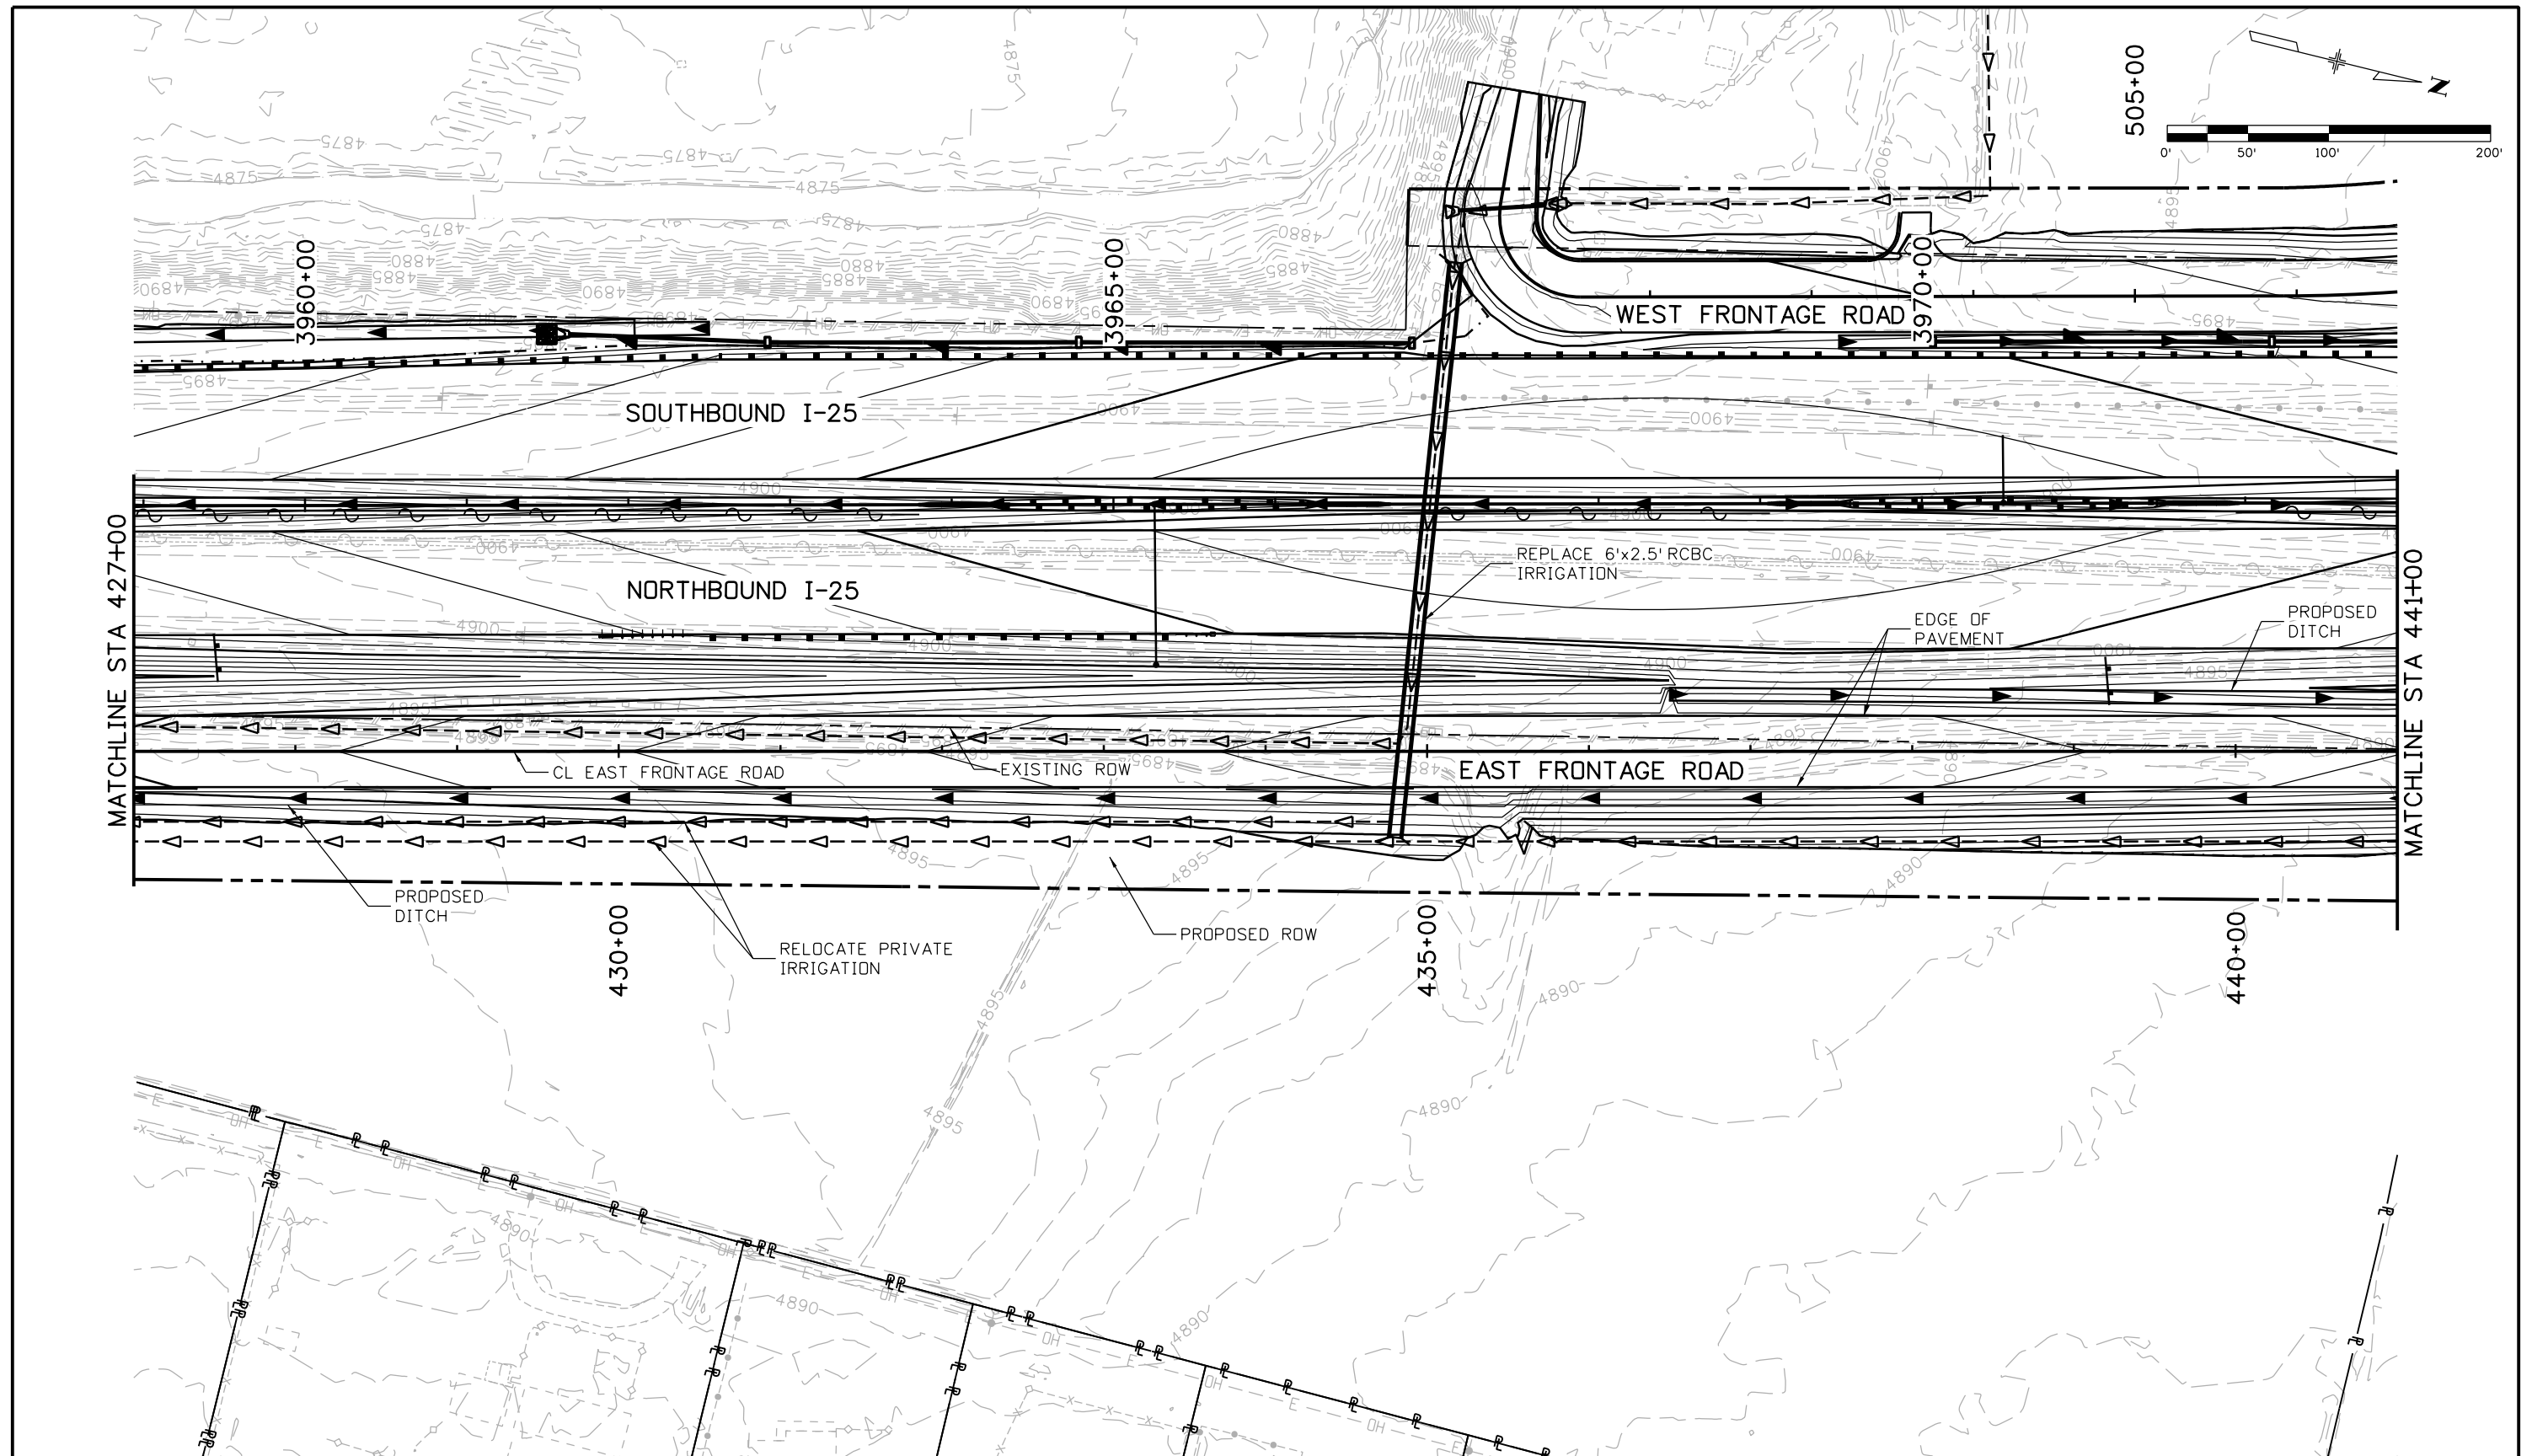


Print Date: 5/9/2016 File Name: 18357HYDR_Plan_FR East007.dgn Horiz. Scale: 1:100      Vert. Scale: Unit Information      Unit Leader Initials:	<div style="font-size: 2em; font-weight: bold;">0000</div>	<b>Sheet Revisions</b> <table border="1" style="width: 100%; border-collapse: collapse;"> <thead> <tr> <th style="width: 15%;">Date:</th> <th style="width: 55%;">Comments</th> <th style="width: 30%;">Init.</th> </tr> </thead> <tbody> <tr><td> </td><td> </td><td> </td></tr> <tr><td> </td><td> </td><td> </td></tr> <tr><td> </td><td> </td><td> </td></tr> </tbody> </table>	Date:	Comments	Init.										<b>Colorado Department of Transportation</b>  10601 West 10th Street Greeley, CO 80634 Phone: 970-350-2148    FAX: 970-350-2163 <b>Region 4</b> <b>TJT</b>	<b>As Constructed</b> No Revisions: Revised: Void:	<b>I-25/SH 392 TO SH 14          GRADING AND DRAINAGE PLAN          EAST FRONTAGE ROAD</b> Designer: AIC    Structure Numbers: Detailer: TRL Sheet Subset: DRAINAGE    Subset Sheets: D55 of D85	<b>Project No./Code</b> IM 0253-221 18357 Sheet Number <b>288</b>
Date:	Comments	Init.																

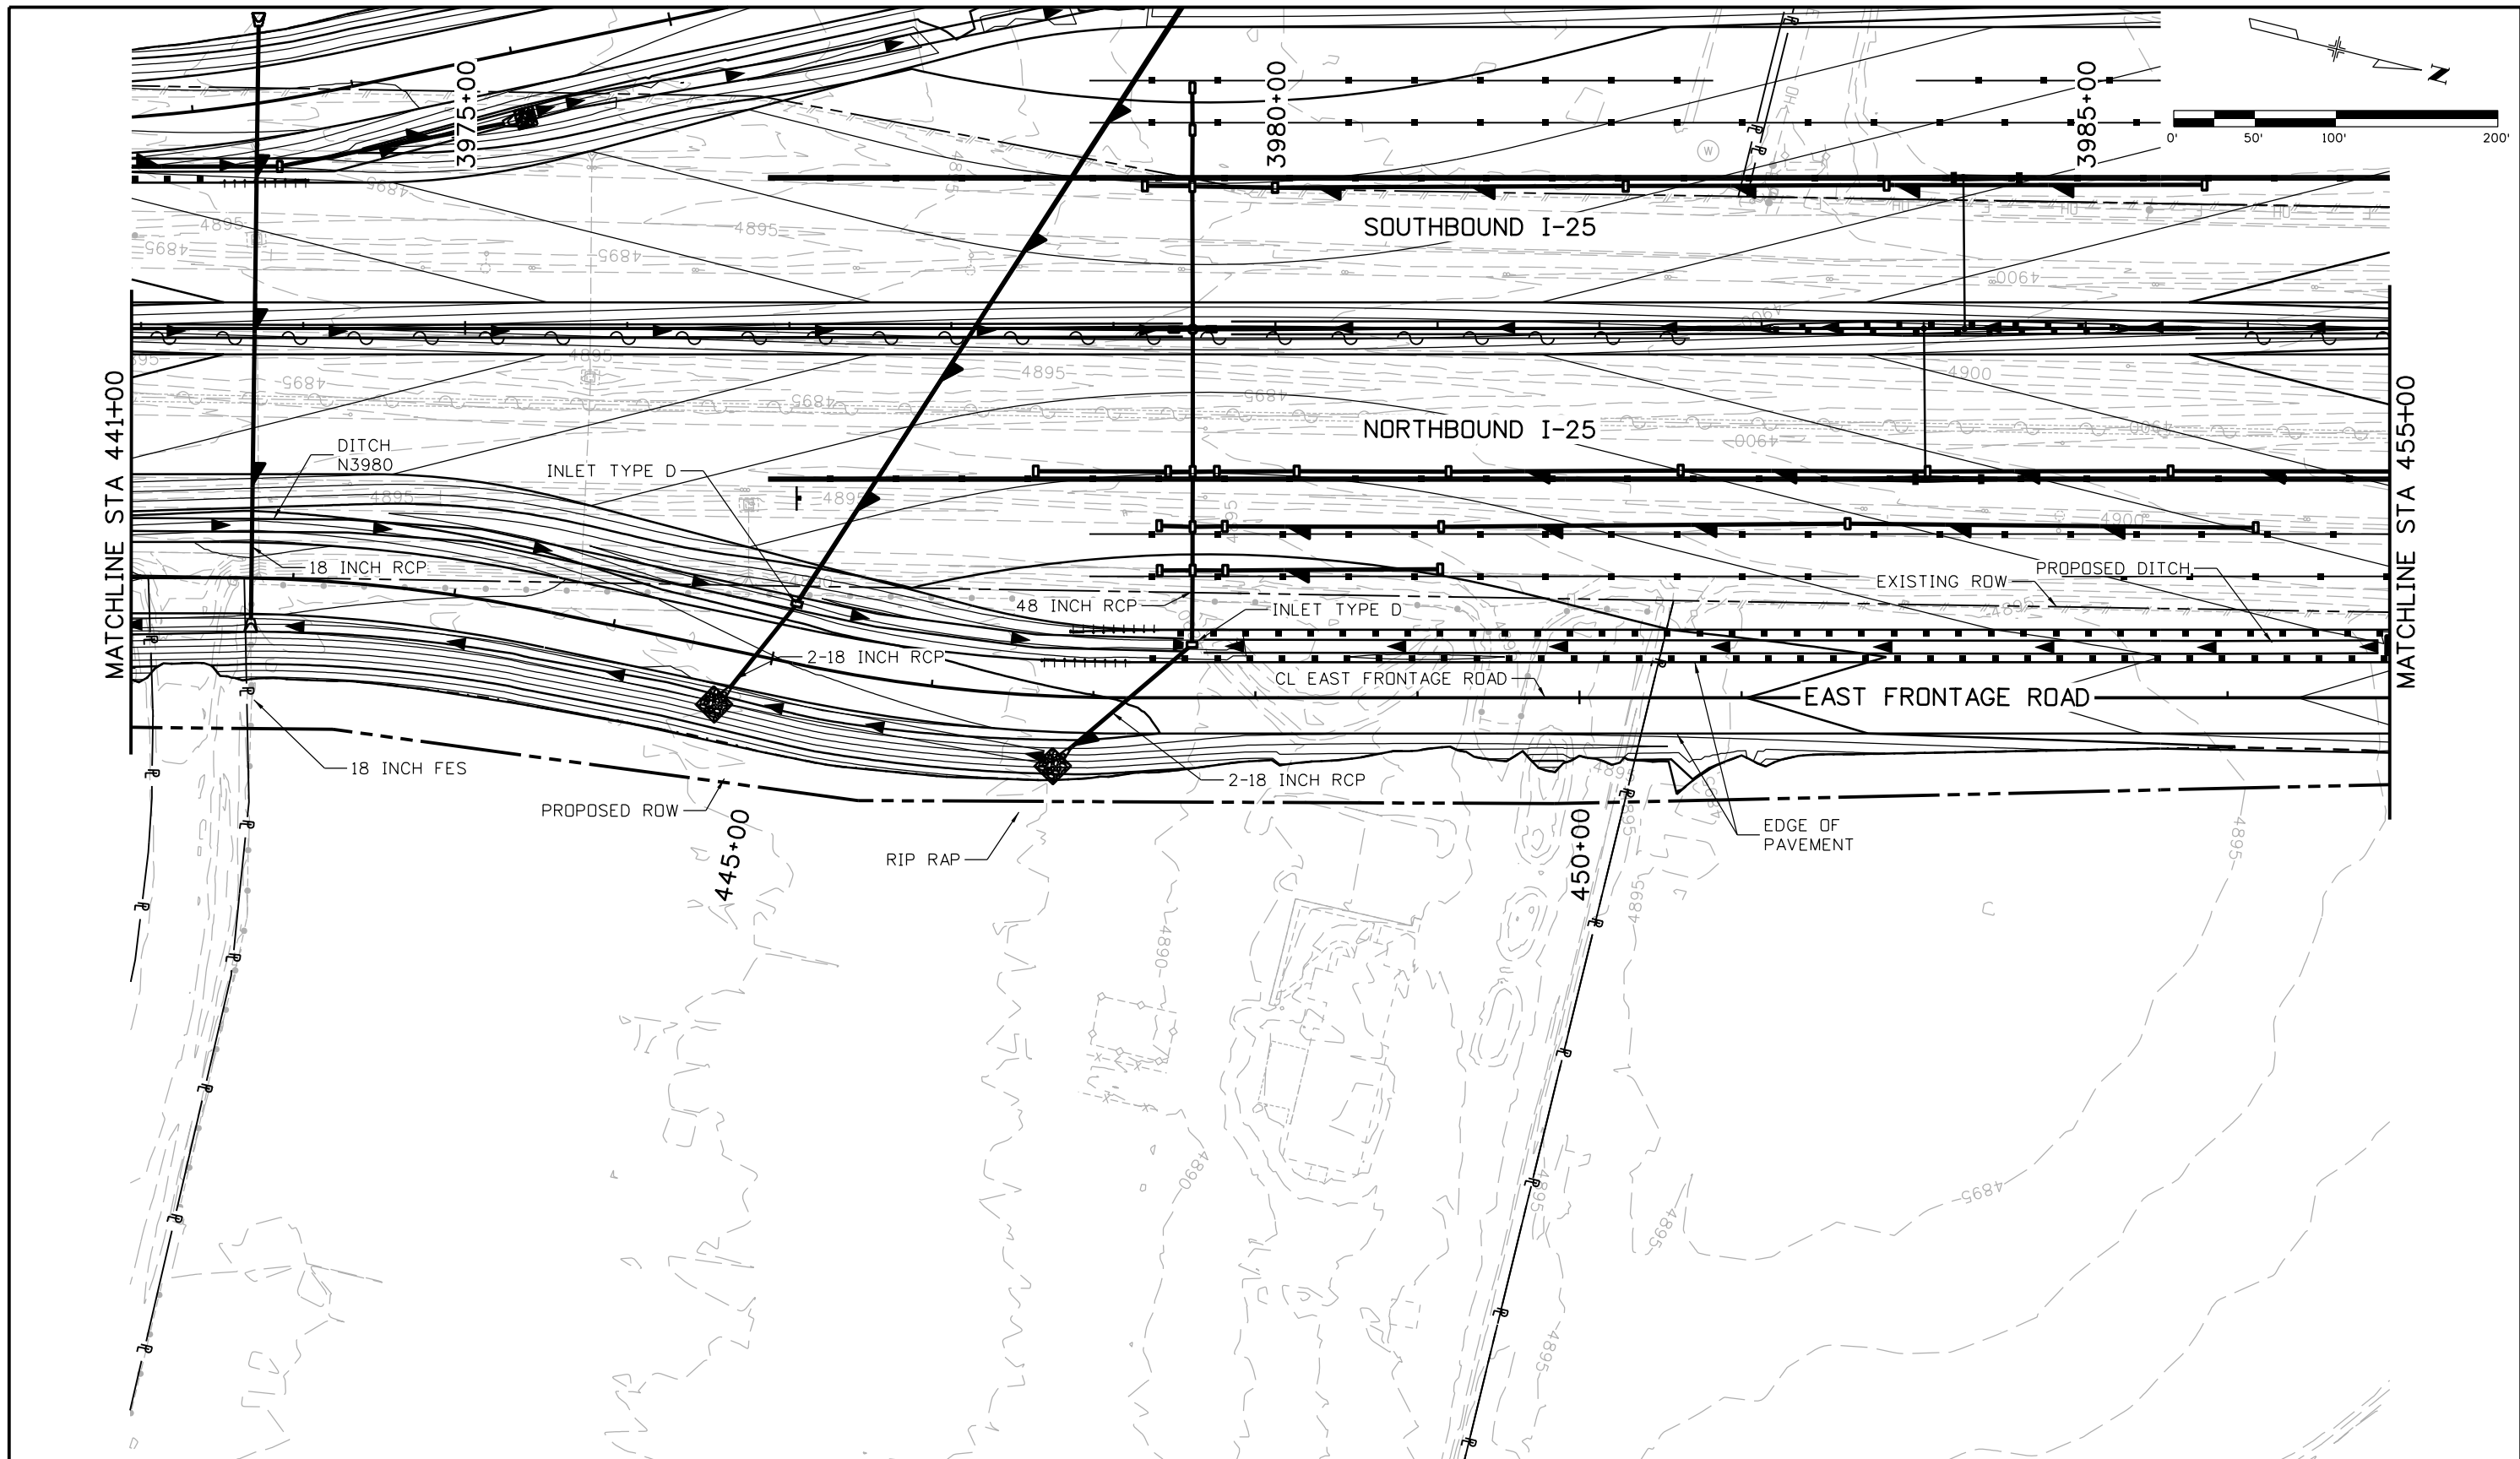

gell7543 12:34:47 PM pw:\CP-PWS-1501.pbsj.com\PBSJ\Documents\Transportation\Surface Transportation\Projects\100027309 I-25 Hydraulics\Drawings\Phase 1 FIR\ATKINS\18357HYDR\_Plan\_FR East008.dgn



Print Date: 5/9/2016		<b>Sheet Revisions</b>			Colorado Department of Transportation			As Constructed		I-25/SH 392 TO SH 14 GRADING AND DRAINAGE PLAN EAST FRONTAGE ROAD			Project No./Code			
File Name: 18357HYDR_Plan_FR East008.dgn		Date:	Comments	Init.	 10601 West 10th Street Greeley, CO 80634 Phone: 970-350-2148 FAX: 970-350-2163 <b>Region 4</b> <span style="float: right;"><b>TJT</b></span>			No Revisions:		Designer: AIC Detailer: TRL Sheet Subset: DRAINAGE			IM 0253-221			
Horiz. Scale: 1:100      Vert. Scale:								Revised:					Structure Numbers		18357	
Unit Information      Unit Leader Initials:								Void:					Subset Sheets: D56 of D85		Sheet Number <b>289</b>	
 7604 Technology Way, Suite 400 Denver, CO 80237 Phone: (303) 221-7275 Fax: (303) 221-7276		0000														


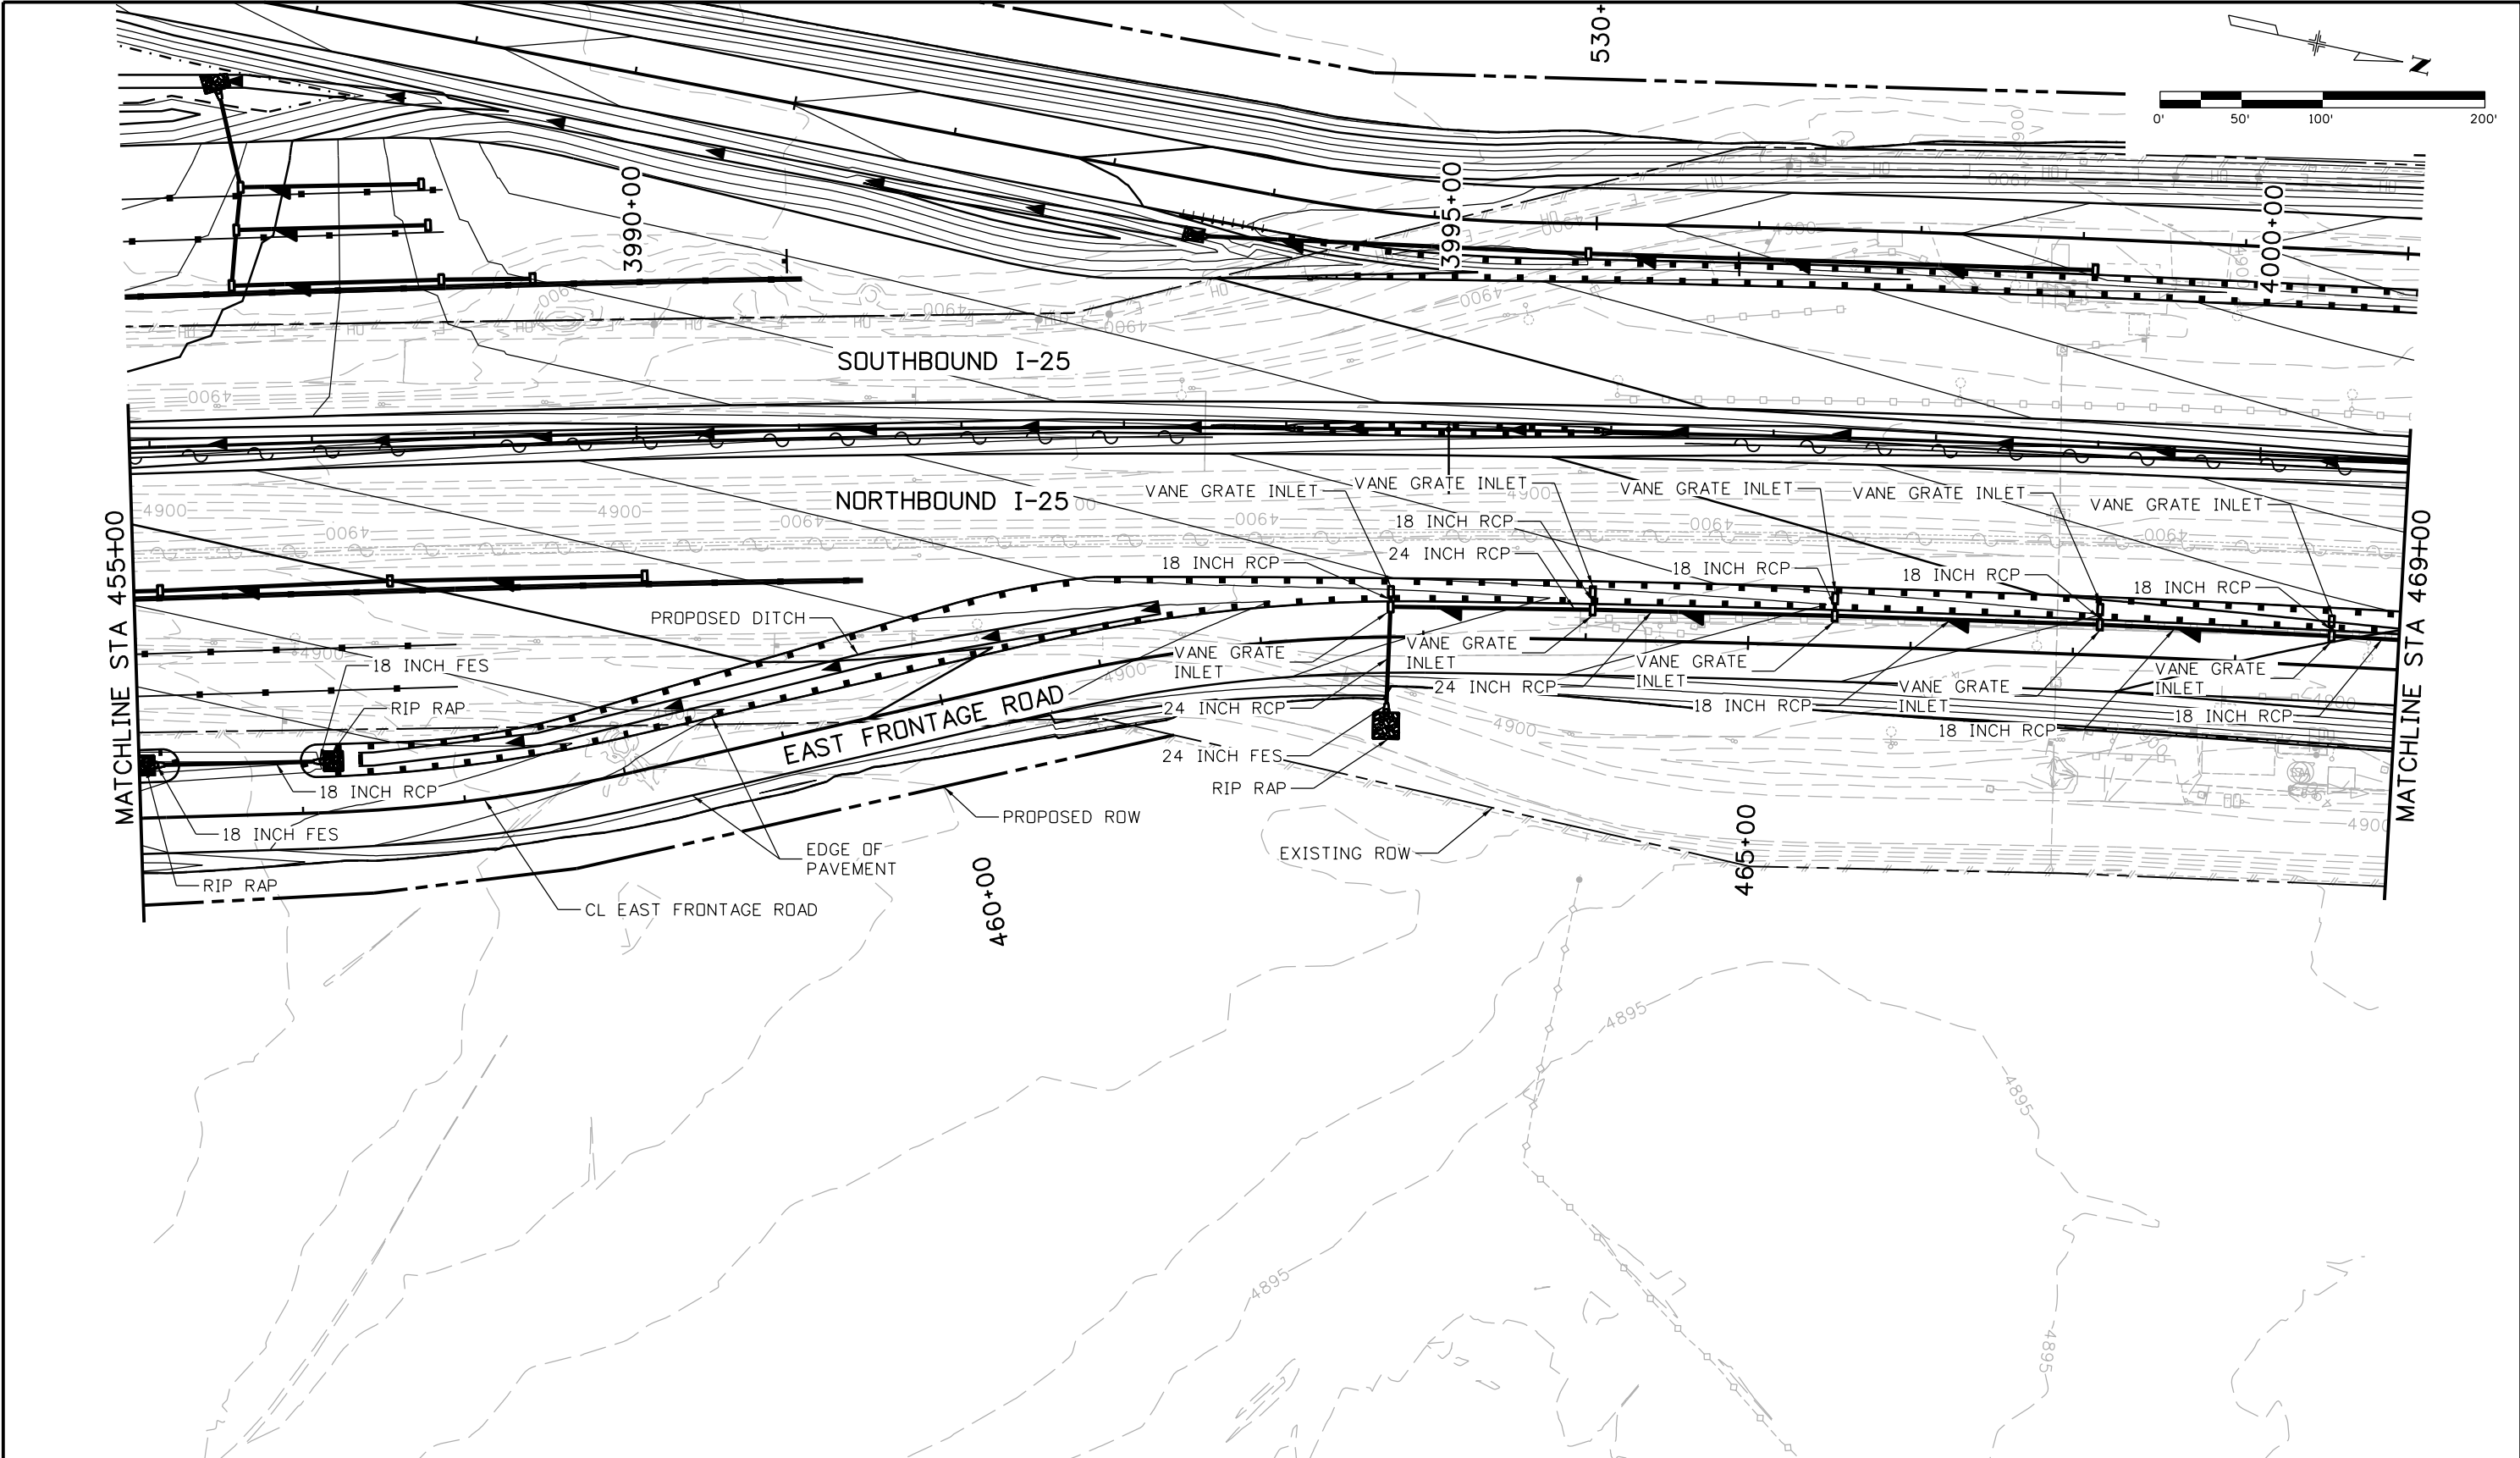
gell7543 12:35:09 PM p:\CP-PWS-IS01.pbsj.com\PBS\JWI\Documents\Transportation\Surface Transportation\Projects\100027309 1-25 Hydraulics Drawings\Phase 1 FIR\ATKINS\18357HYDR\_Plan\_FR East009.dgn



Print Date: 5/9/2016		<b>Sheet Revisions</b>			<b>Colorado Department of Transportation</b>			<b>As Constructed</b>		<b>I-25/SH 392 TO SH 14 GRADING AND DRAINAGE PLAN EAST FRONTAGE ROAD</b>			<b>Project No./Code</b>			
File Name: 18357HYDR_Plan_FR East009.dgn		Date:	Comments	Init.	 10601 West 10th Street Greeley, CO 80634 Phone: 970-350-2148 FAX: 970-350-2163 <b>Region 4</b> <span style="float: right;"><b>TJT</b></span>			No Revisions:		Designer: AIC Detailer: TRL Sheet Subset: DRAINAGE			IM 0253-221			
Horiz. Scale: 1:100      Vert. Scale:								Revised:					Structure Numbers		18357	
Unit Information      Unit Leader Initials:								Void:					Subset Sheets: D57 of D85		Sheet Number <b>290</b>	
		7604 Technology Way, Suite 400 Denver, CO 80237 Phone: (303) 221-7275 Fax: (303) 221-7276														




gell7543 12:35:31 PM pwr:\CP-PWS-1501.pws\Documents\Transportation\Surface Transportation\Projects\100027309 1-25\Hydraulics\Drawings\Phase 1 FIR\ATKINS\18357HYDR\_Plan\_FR East010.dgn

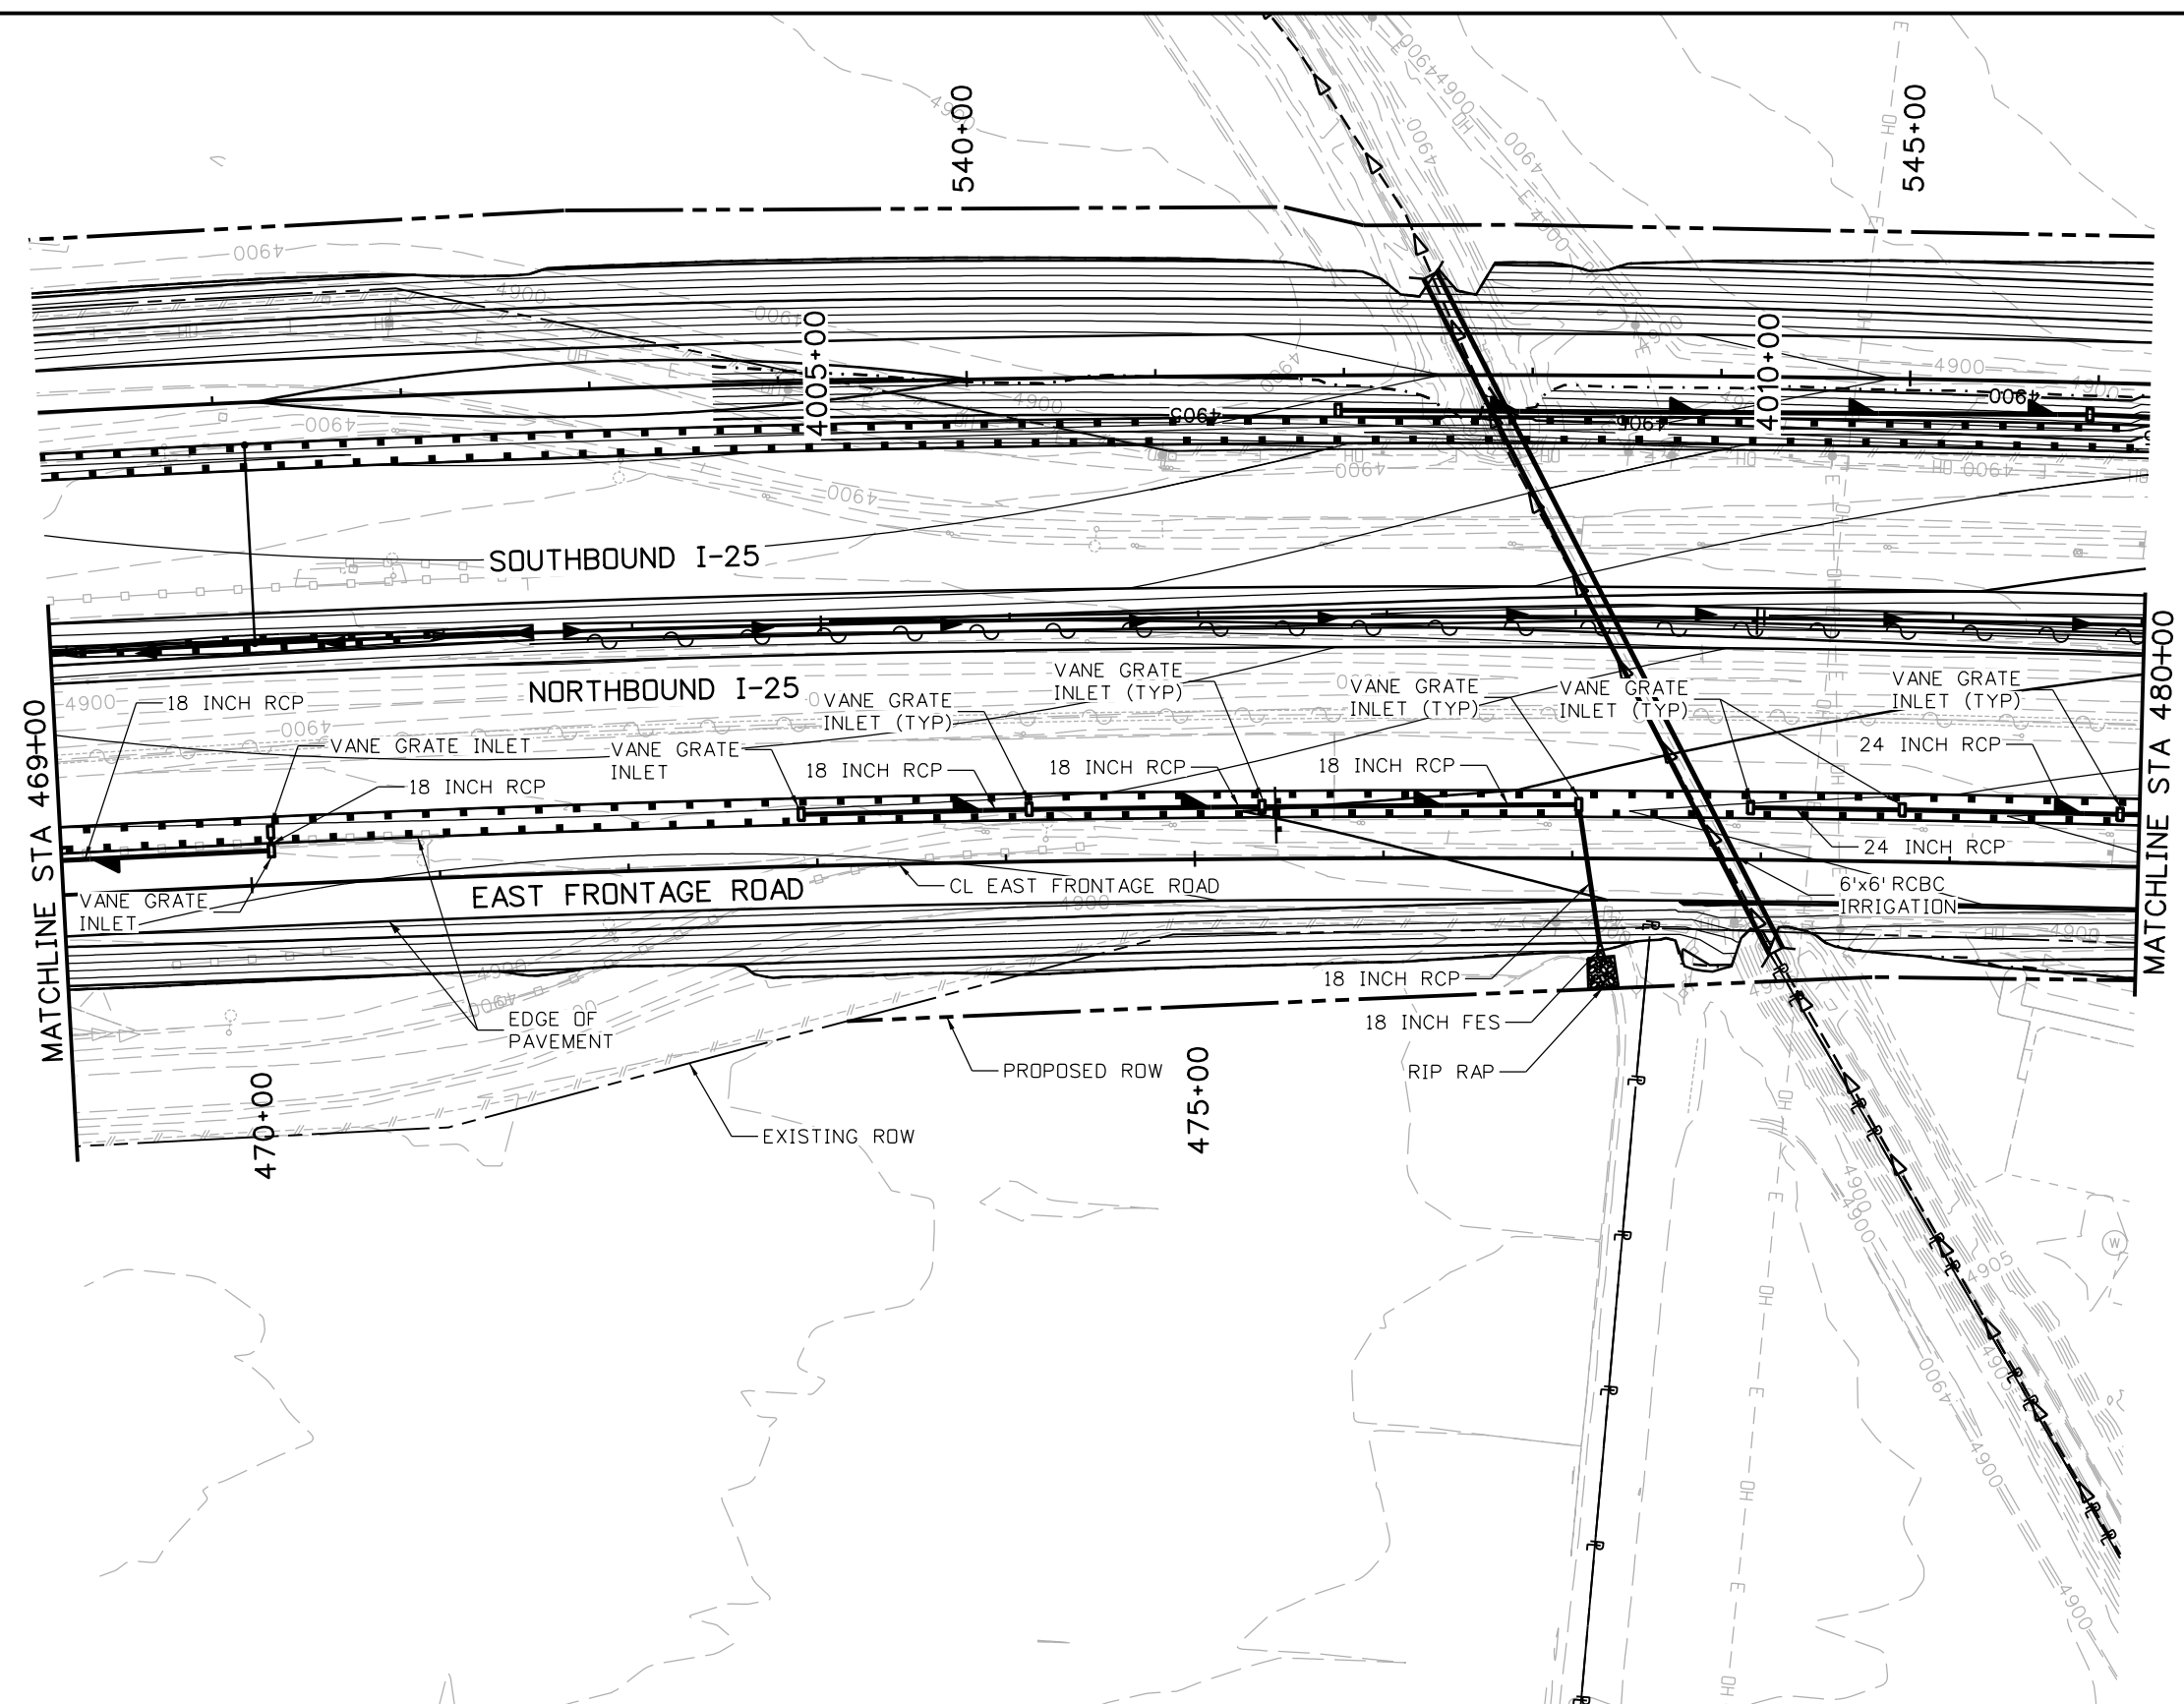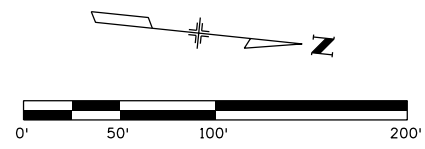

Print Date: 5/9/2016		<b>Sheet Revisions</b>			Colorado Department of Transportation			<b>As Constructed</b>		I-25/SH 392 TO SH 14 GRADING AND DRAINAGE PLAN EAST FRONTAGE ROAD			Project No./Code	
File Name: 18357HYDR_Plan_FR East010.dgn		0000			10601 West 10th Street Greeley, CO 80634 Phone: 970-350-2148 FAX: 970-350-2163 <b>Region 4</b> <span style="float: right;"><b>TJT</b></span>			No Revisions:		Designer: AIC Detailer: TRL Sheet Subset: DRAINAGE			IM 0253-221	
Horiz. Scale: 1:100      Vert. Scale:								Revised:					Structure Numbers	
Unit Information      Unit Leader Initials:								Void:					Subset Sheets: D58 of D85	
<b>ATKINS</b> 7604 Technology Way, Suite 400 Denver, CO 80237 Phone: (303) 221-7275 Fax: (303) 221-7276										18357			Sheet Number <b>291</b>	

gell7543 12:35:52 PM pw:\CP-PWS-IS01.pbsj.com\PBSJ\Documents\Transportation\Surface Transportation\Projects\10027309 I-25 Hydraulics\Drawings\Phase 1 FIR\ATKINS\18357HYDR\_Plan\_FR East011.dgn

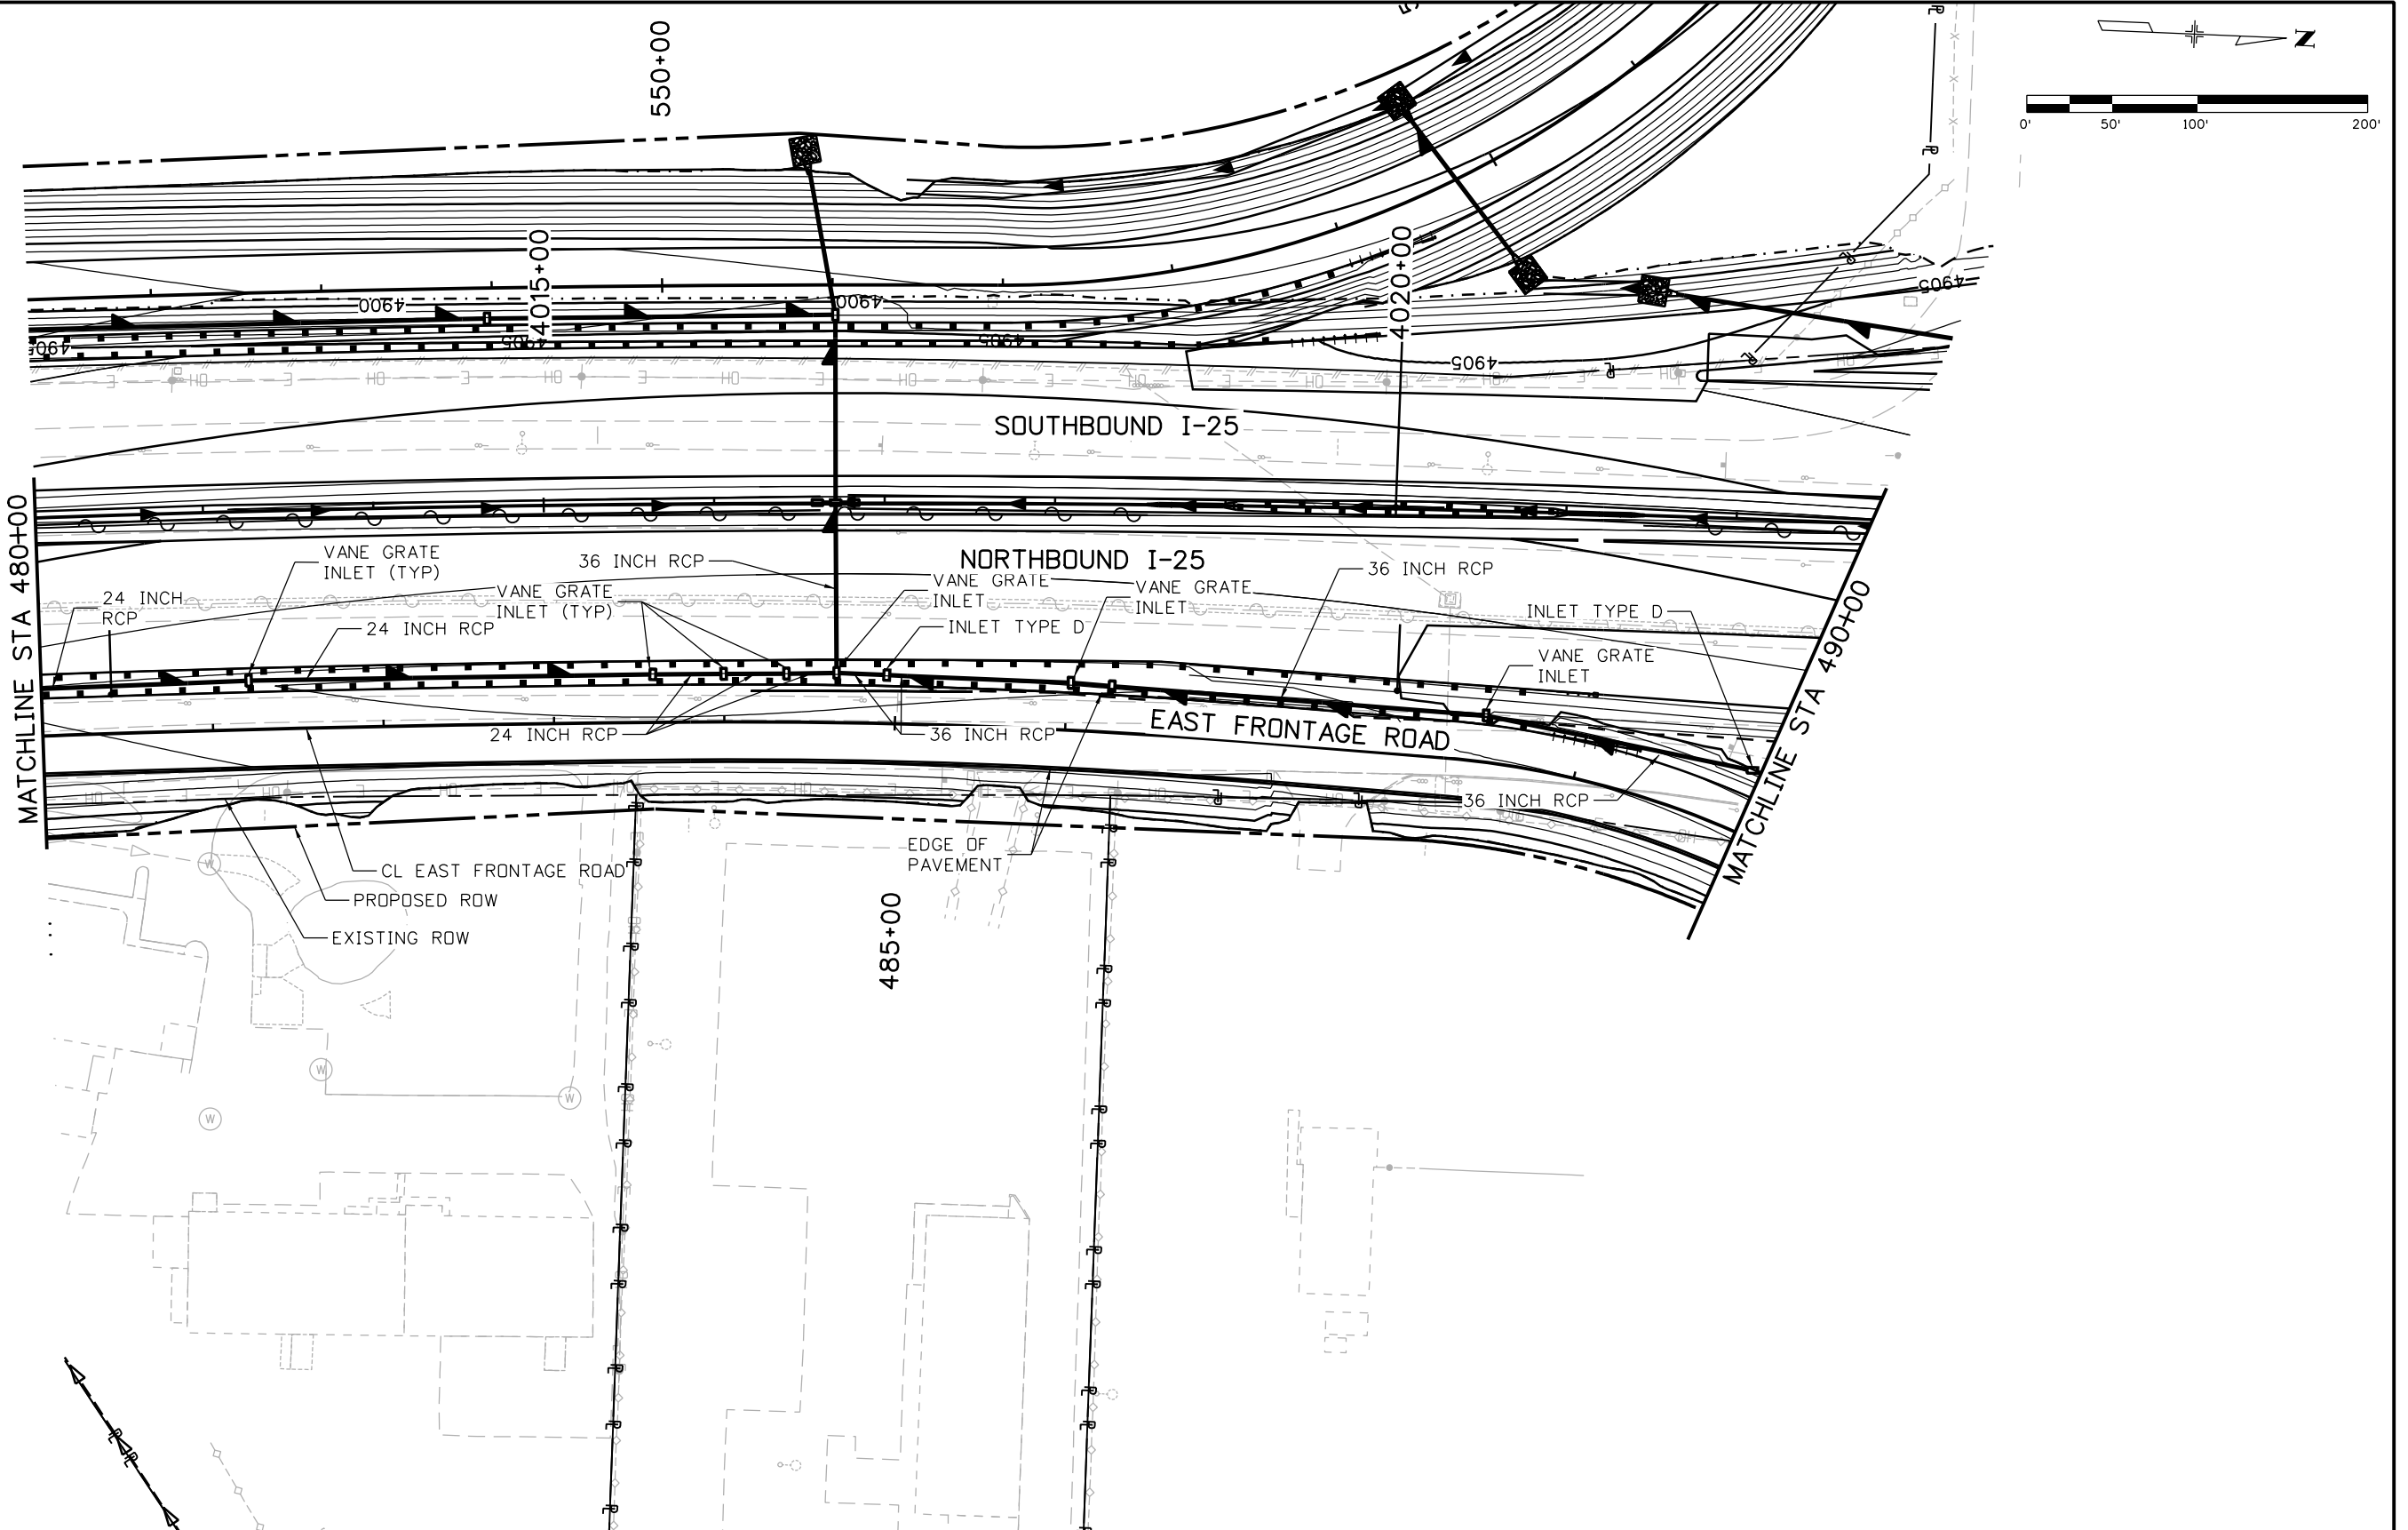

Print Date: 5/9/2016	
File Name: 18357HYDR_Plan_FR East011.dgn	
Horiz. Scale: 1:100	Vert. Scale:
Unit Information	Unit Leader Initials:
<b>ATKINS</b>	7604 Technology Way, Suite 400 Denver, CO 80237 Phone: (303) 221-7275 Fax: (303) 221-7276

Sheet Revisions		
Date:	Comments	Init.

Colorado Department of Transportation



10601 West 10th Street  
Greeley, CO 80634  
Phone: 970-350-2148 FAX: 970-350-2163


Region 4 TJT


As Constructed	
No Revisions:	
Revised:	
Void:	

I-25/SH 392 TO SH 14 GRADING AND DRAINAGE PLAN EAST FRONTAGE ROAD			
Designer:	AIC	Structure Numbers	
Detailer:	TRL	Subset Sheets:	D59 of D85
Sheet Subset: DRAINAGE			


Project No./Code	
IM 0253-221	
18357	
Sheet Number	292

gell7543 12:36:17 PM p:\atkins\1501\pws-1501\pwsj.com\pwsj\Documents\Transportation\Surface Transportation\Projects\100027309 1-25\Hydraulics\Drawings\Phase 1 FIR\ATKINS\18357HYDR\_Plan\_FR East012.dgn

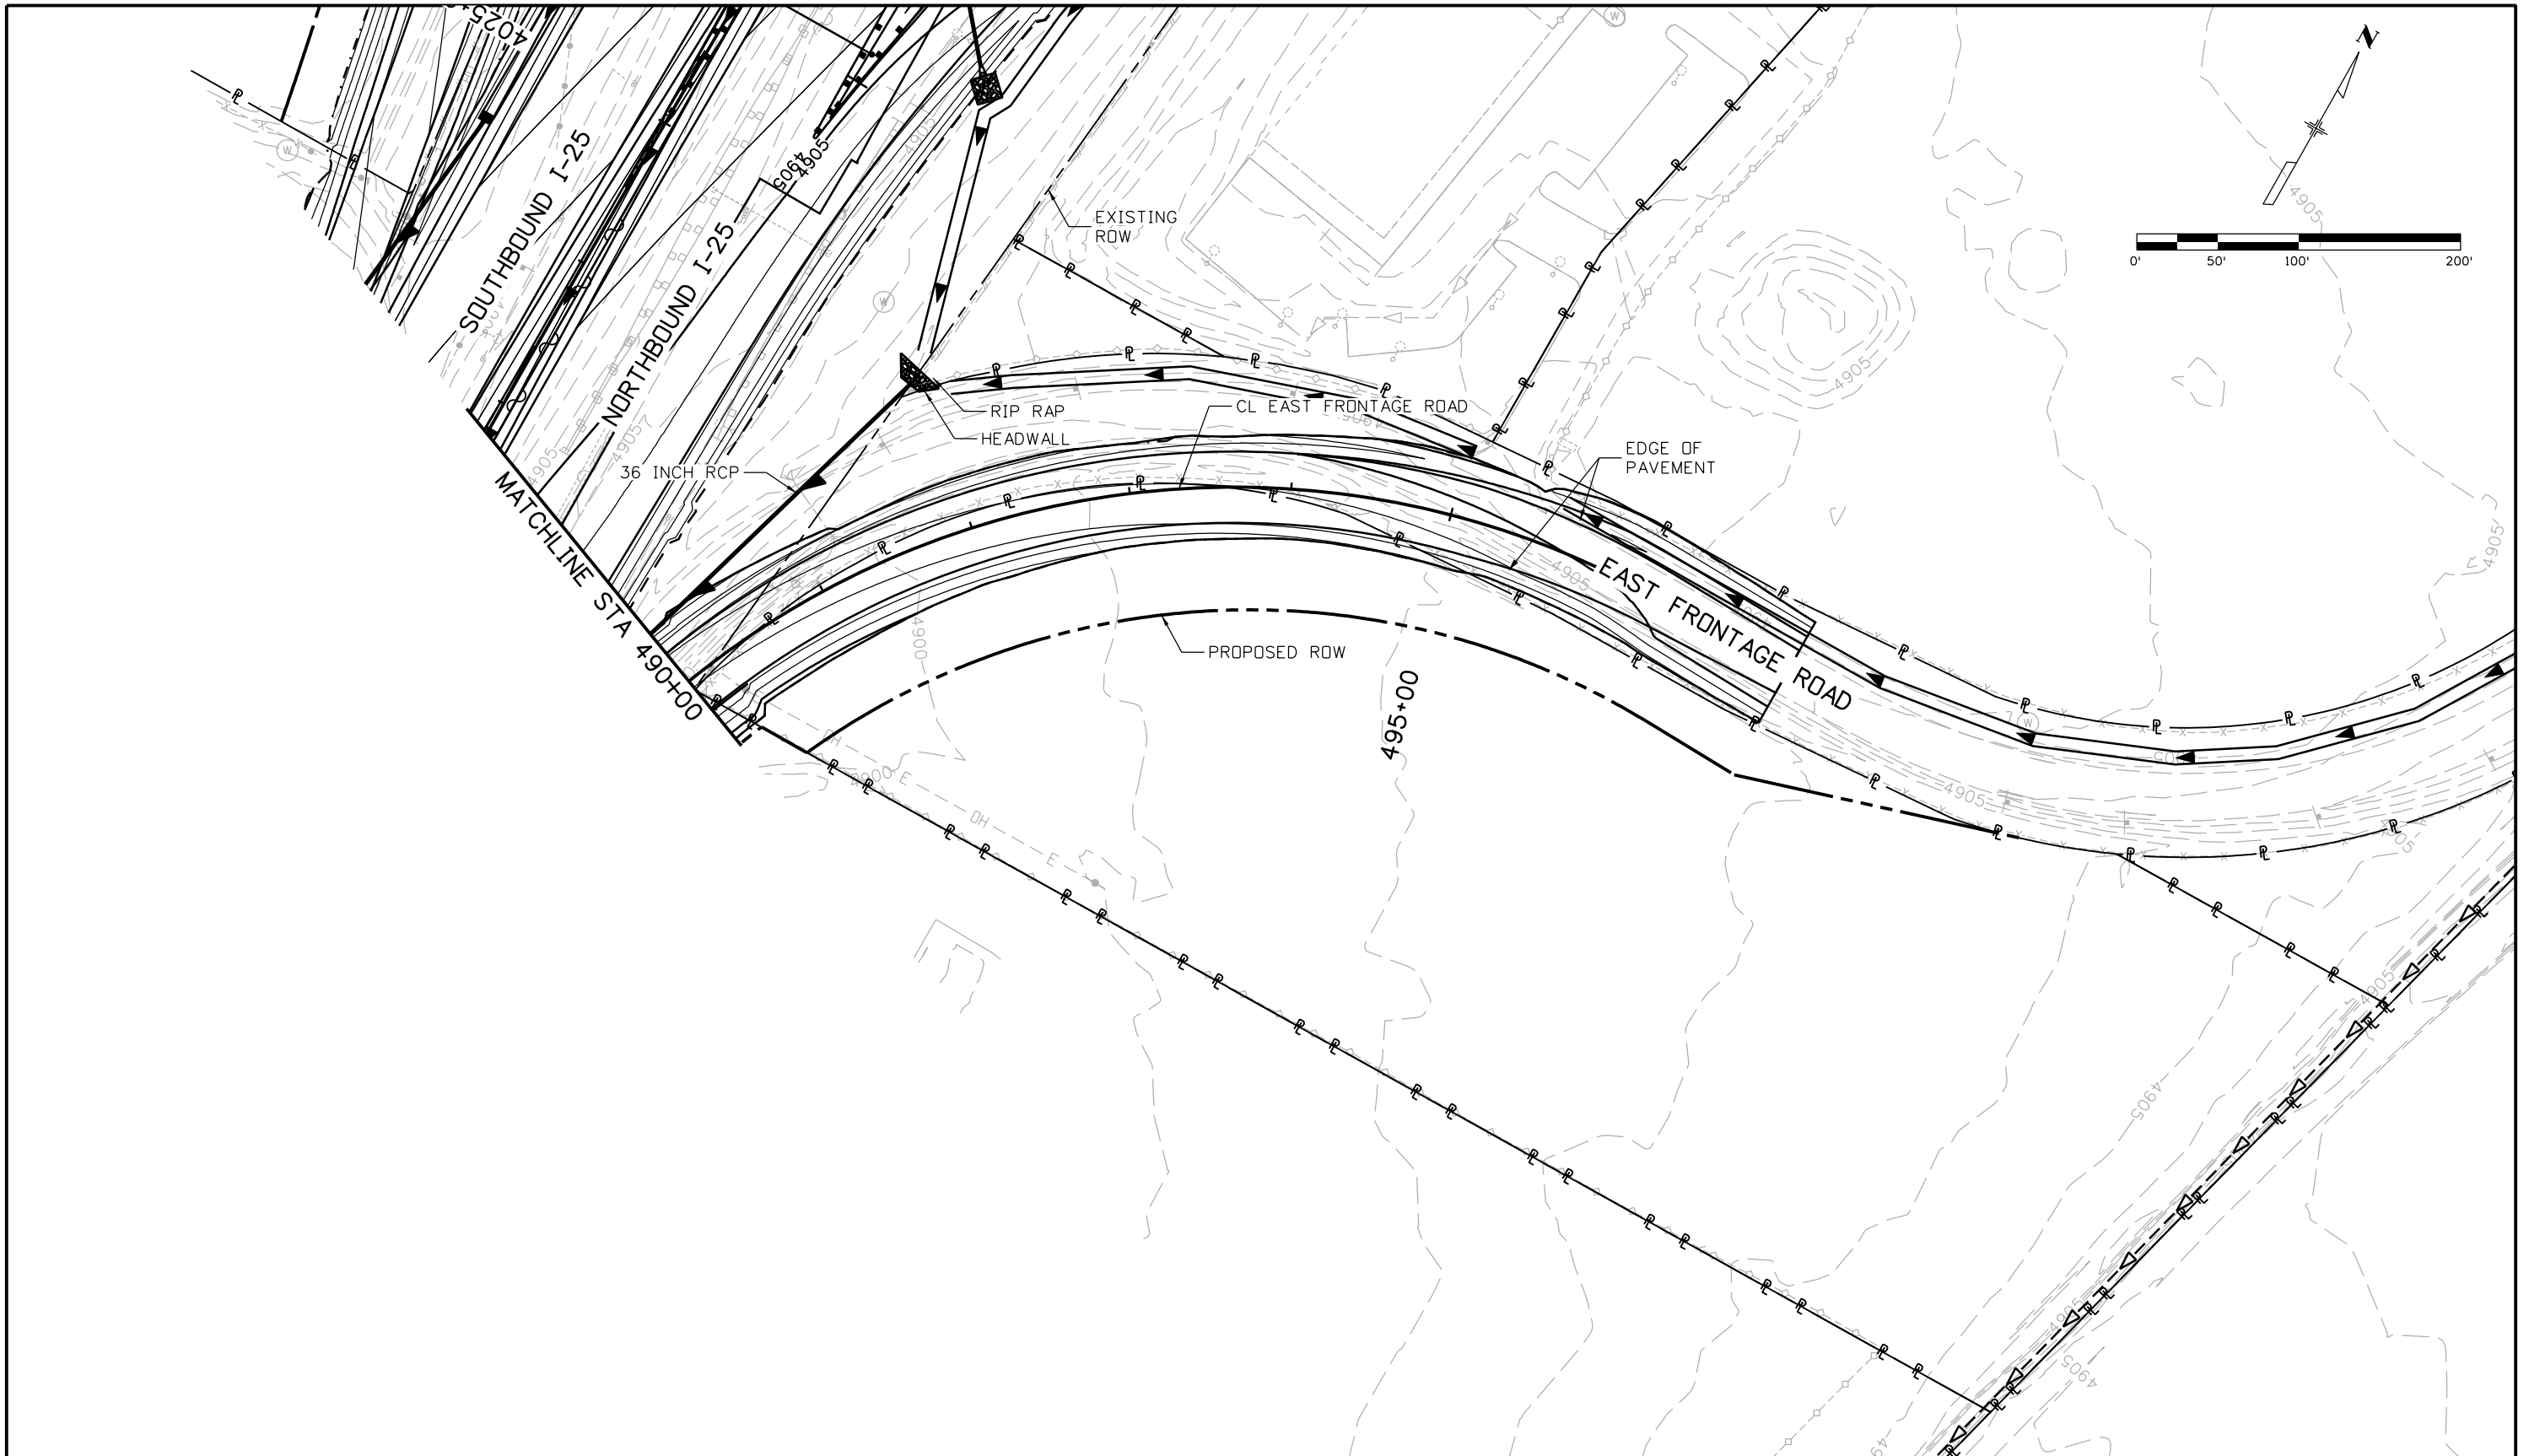


Print Date: 5/9/2016		<b>Sheet Revisions</b>			<b>Colorado Department of Transportation</b>		<b>As Constructed</b>		<b>I-25/SH 392 TO SH 14 GRADING AND DRAINAGE PLAN EAST FRONTAGE ROAD</b>		<b>Project No./Code</b>			
File Name: 18357HYDR_Plan_FR East012.dgn		Date:	Comments	Init.	 10601 West 10th Street Greeley, CO 80634 Phone: 970-350-2148 FAX: 970-350-2163		No Revisions:		Designer: AIC Detailer: TRL Sheet Subset: DRAINAGE		IM 0253-221			
Horiz. Scale: 1:100      Vert. Scale:							Revised:				Structure Numbers		18357	
Unit Information      Unit Leader Initials:							Void:				Subset Sheets: D60 of D85		Sheet Number <b>293</b>	
<b>ATKINS</b>		7604 Technology Way, Suite 400 Denver, CO 80237 Phone: (303) 221-7275 Fax: (303) 221-7276			<b>Region 4</b>		<b>TJT</b>							

gell7543 12:36:39 PM p:\CP-PWS-IS01.pbsj.com\PBS\UPWI\Documents\Transportation\Surface Transportation\Projects\100027309 1-25 Hydraulics Drawings\Phase 1 FIR\ATKINS\18357HYDR\_Plan\_FR East013.dgn

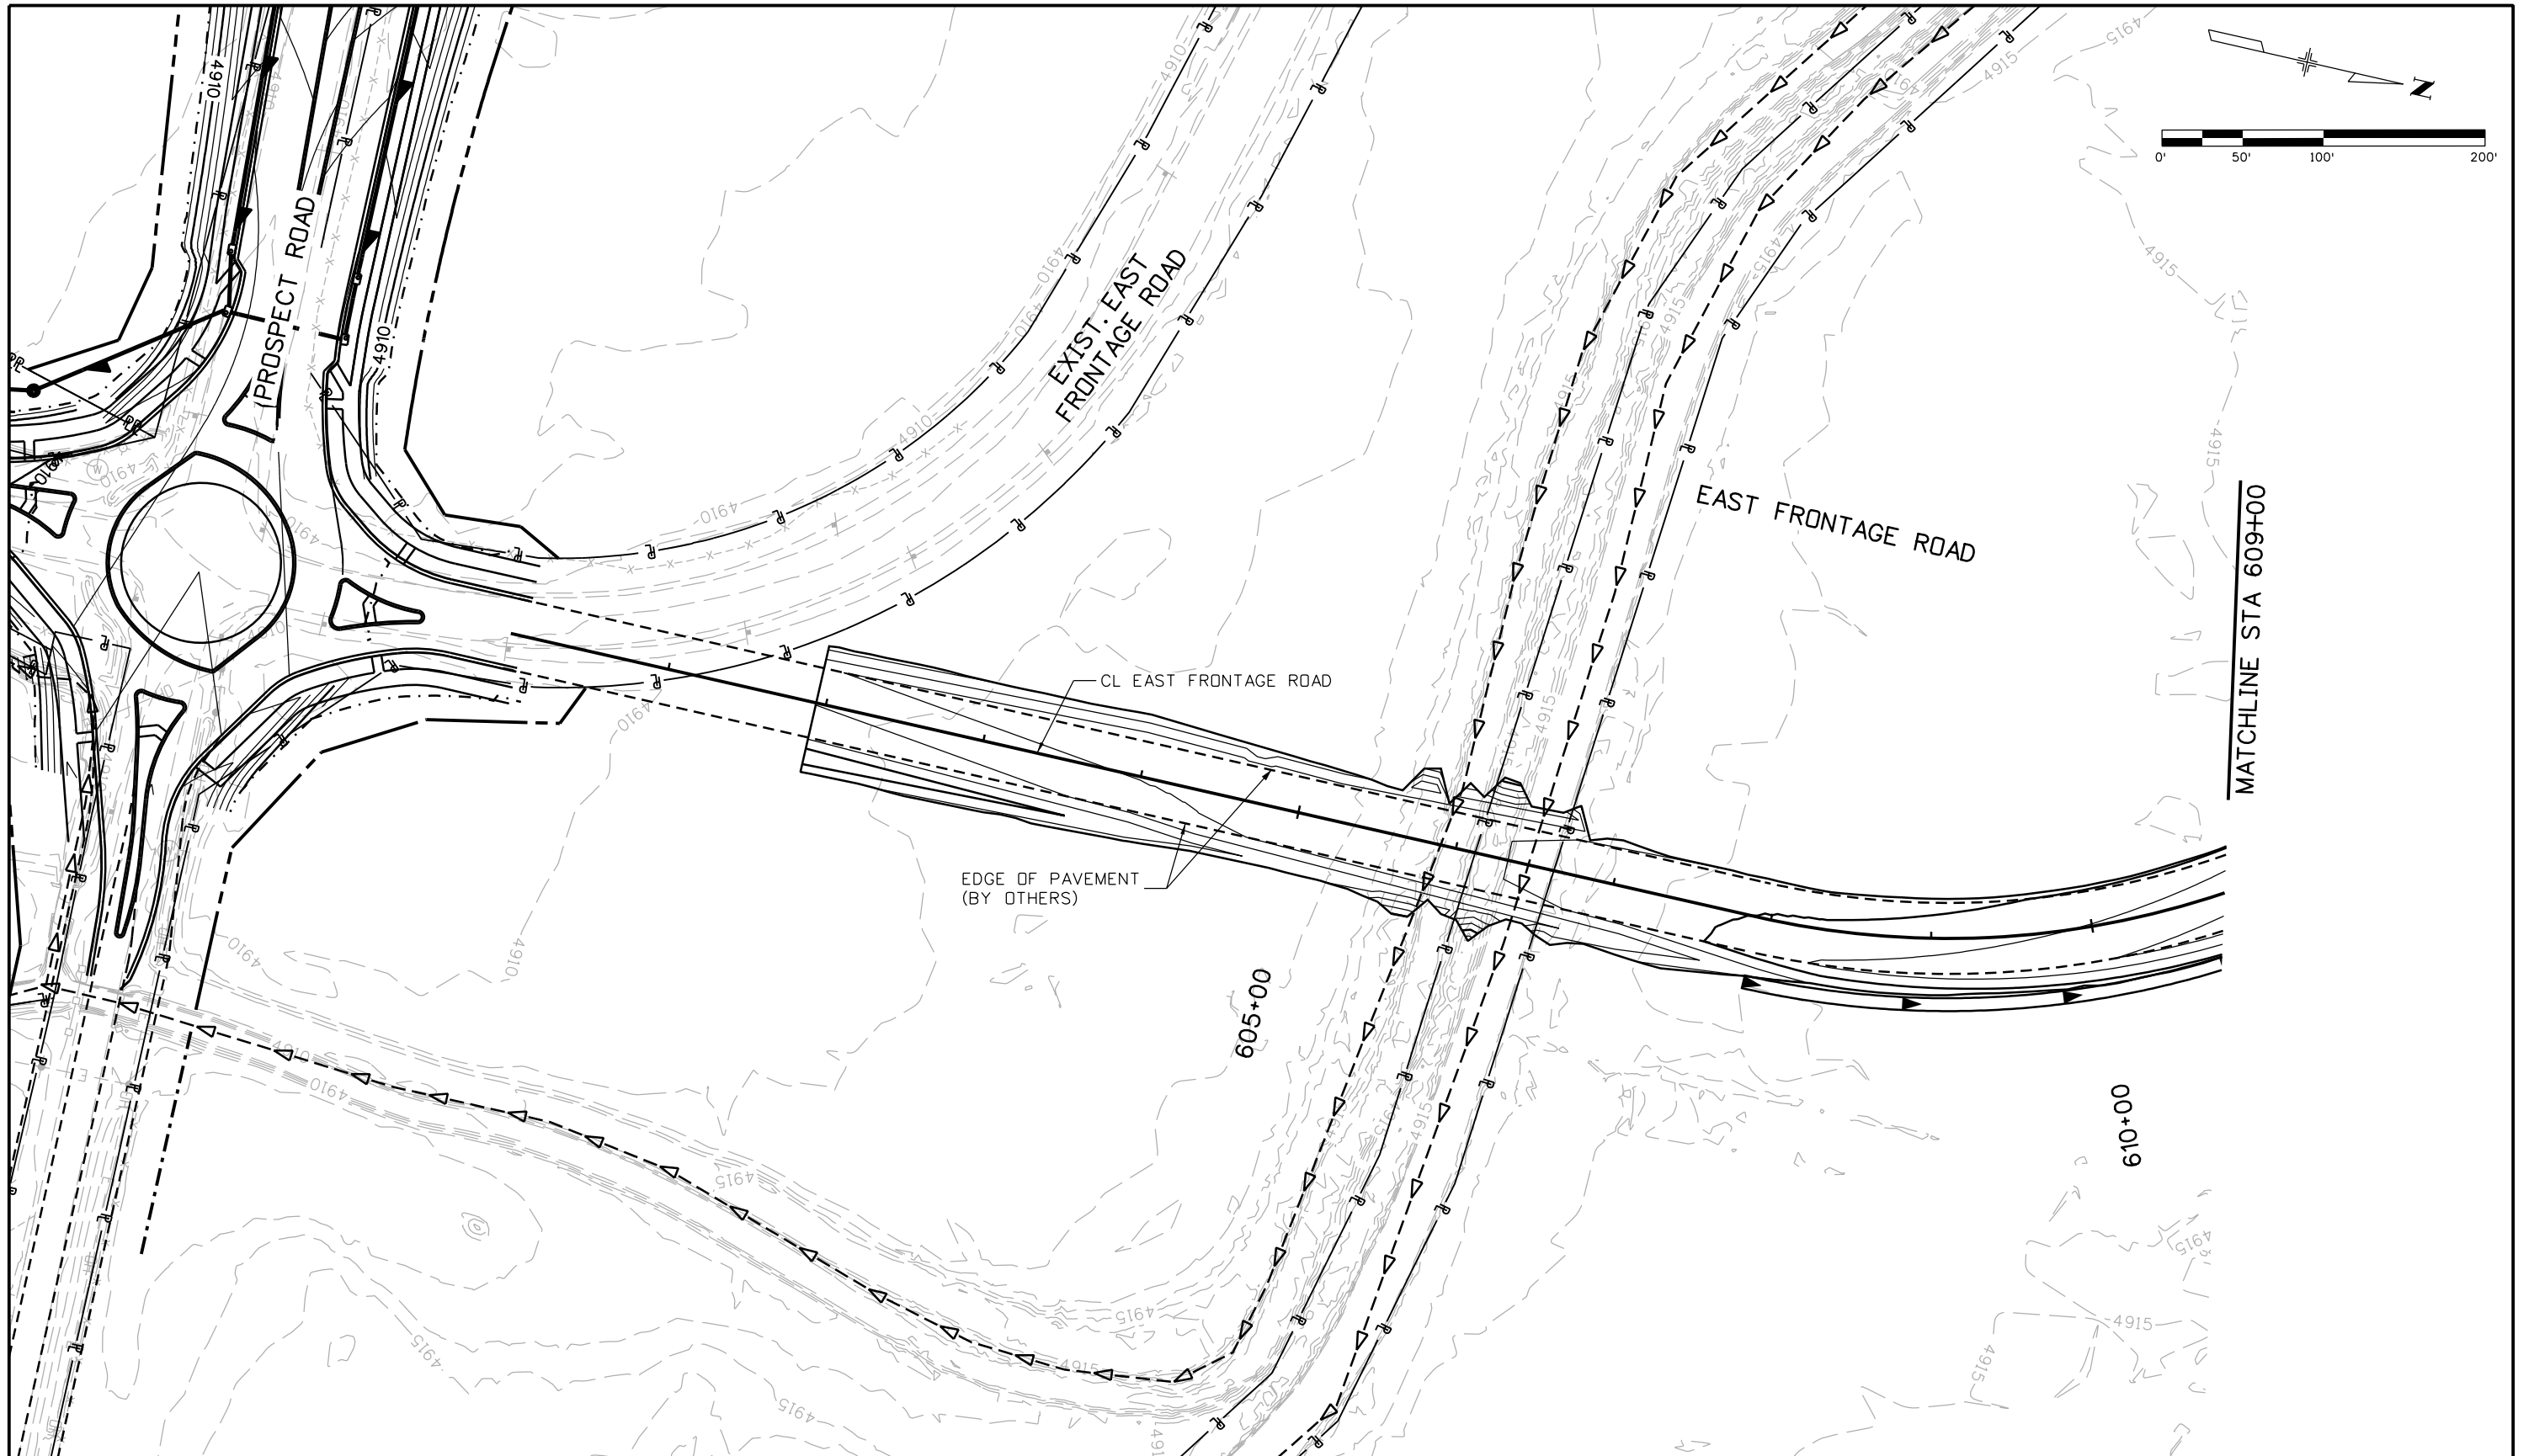


Print Date: 5/9/2016		<b>Sheet Revisions</b>			<b>Colorado Department of Transportation</b>			<b>As Constructed</b>		<b>I-25/SH 392 TO SH 14 GRADING AND DRAINAGE PLAN EAST FRONTAGE ROAD</b>			<b>Project No./Code</b>			
File Name: 18357HYDR_Plan_FR East013.dgn		Date:	Comments	Init.	 10601 West 10th Street Greeley, CO 80634 Phone: 970-350-2148 FAX: 970-350-2163 <b>Region 4</b> <span style="float: right;"><b>TJT</b></span>			No Revisions:		Designer: AIC Detailer: TRL Sheet Subset: DRAINAGE			IM 0253-221			
Horiz. Scale: 1:100      Vert. Scale:								Revised:					Structure Numbers		18357	
Unit Information      Unit Leader Initials:								Void:					Subset Sheets: D61 of D85		Sheet Number <b>294</b>	
<b>ATKINS</b>		7604 Technology Way, Suite 400 Denver, CO 80237 Phone: (303) 221-7275 Fax: (303) 221-7276														

gell7543 12:37:01 PM pwr:\CP-PWS-1501.pws\Documents\Transportation\Surface Transportation\Projects\100027309 1-25\Hydraulics\Drawings\Phase 1 FIR\ATKINS\18357HYDR\_Plan\_FR East014.dgn

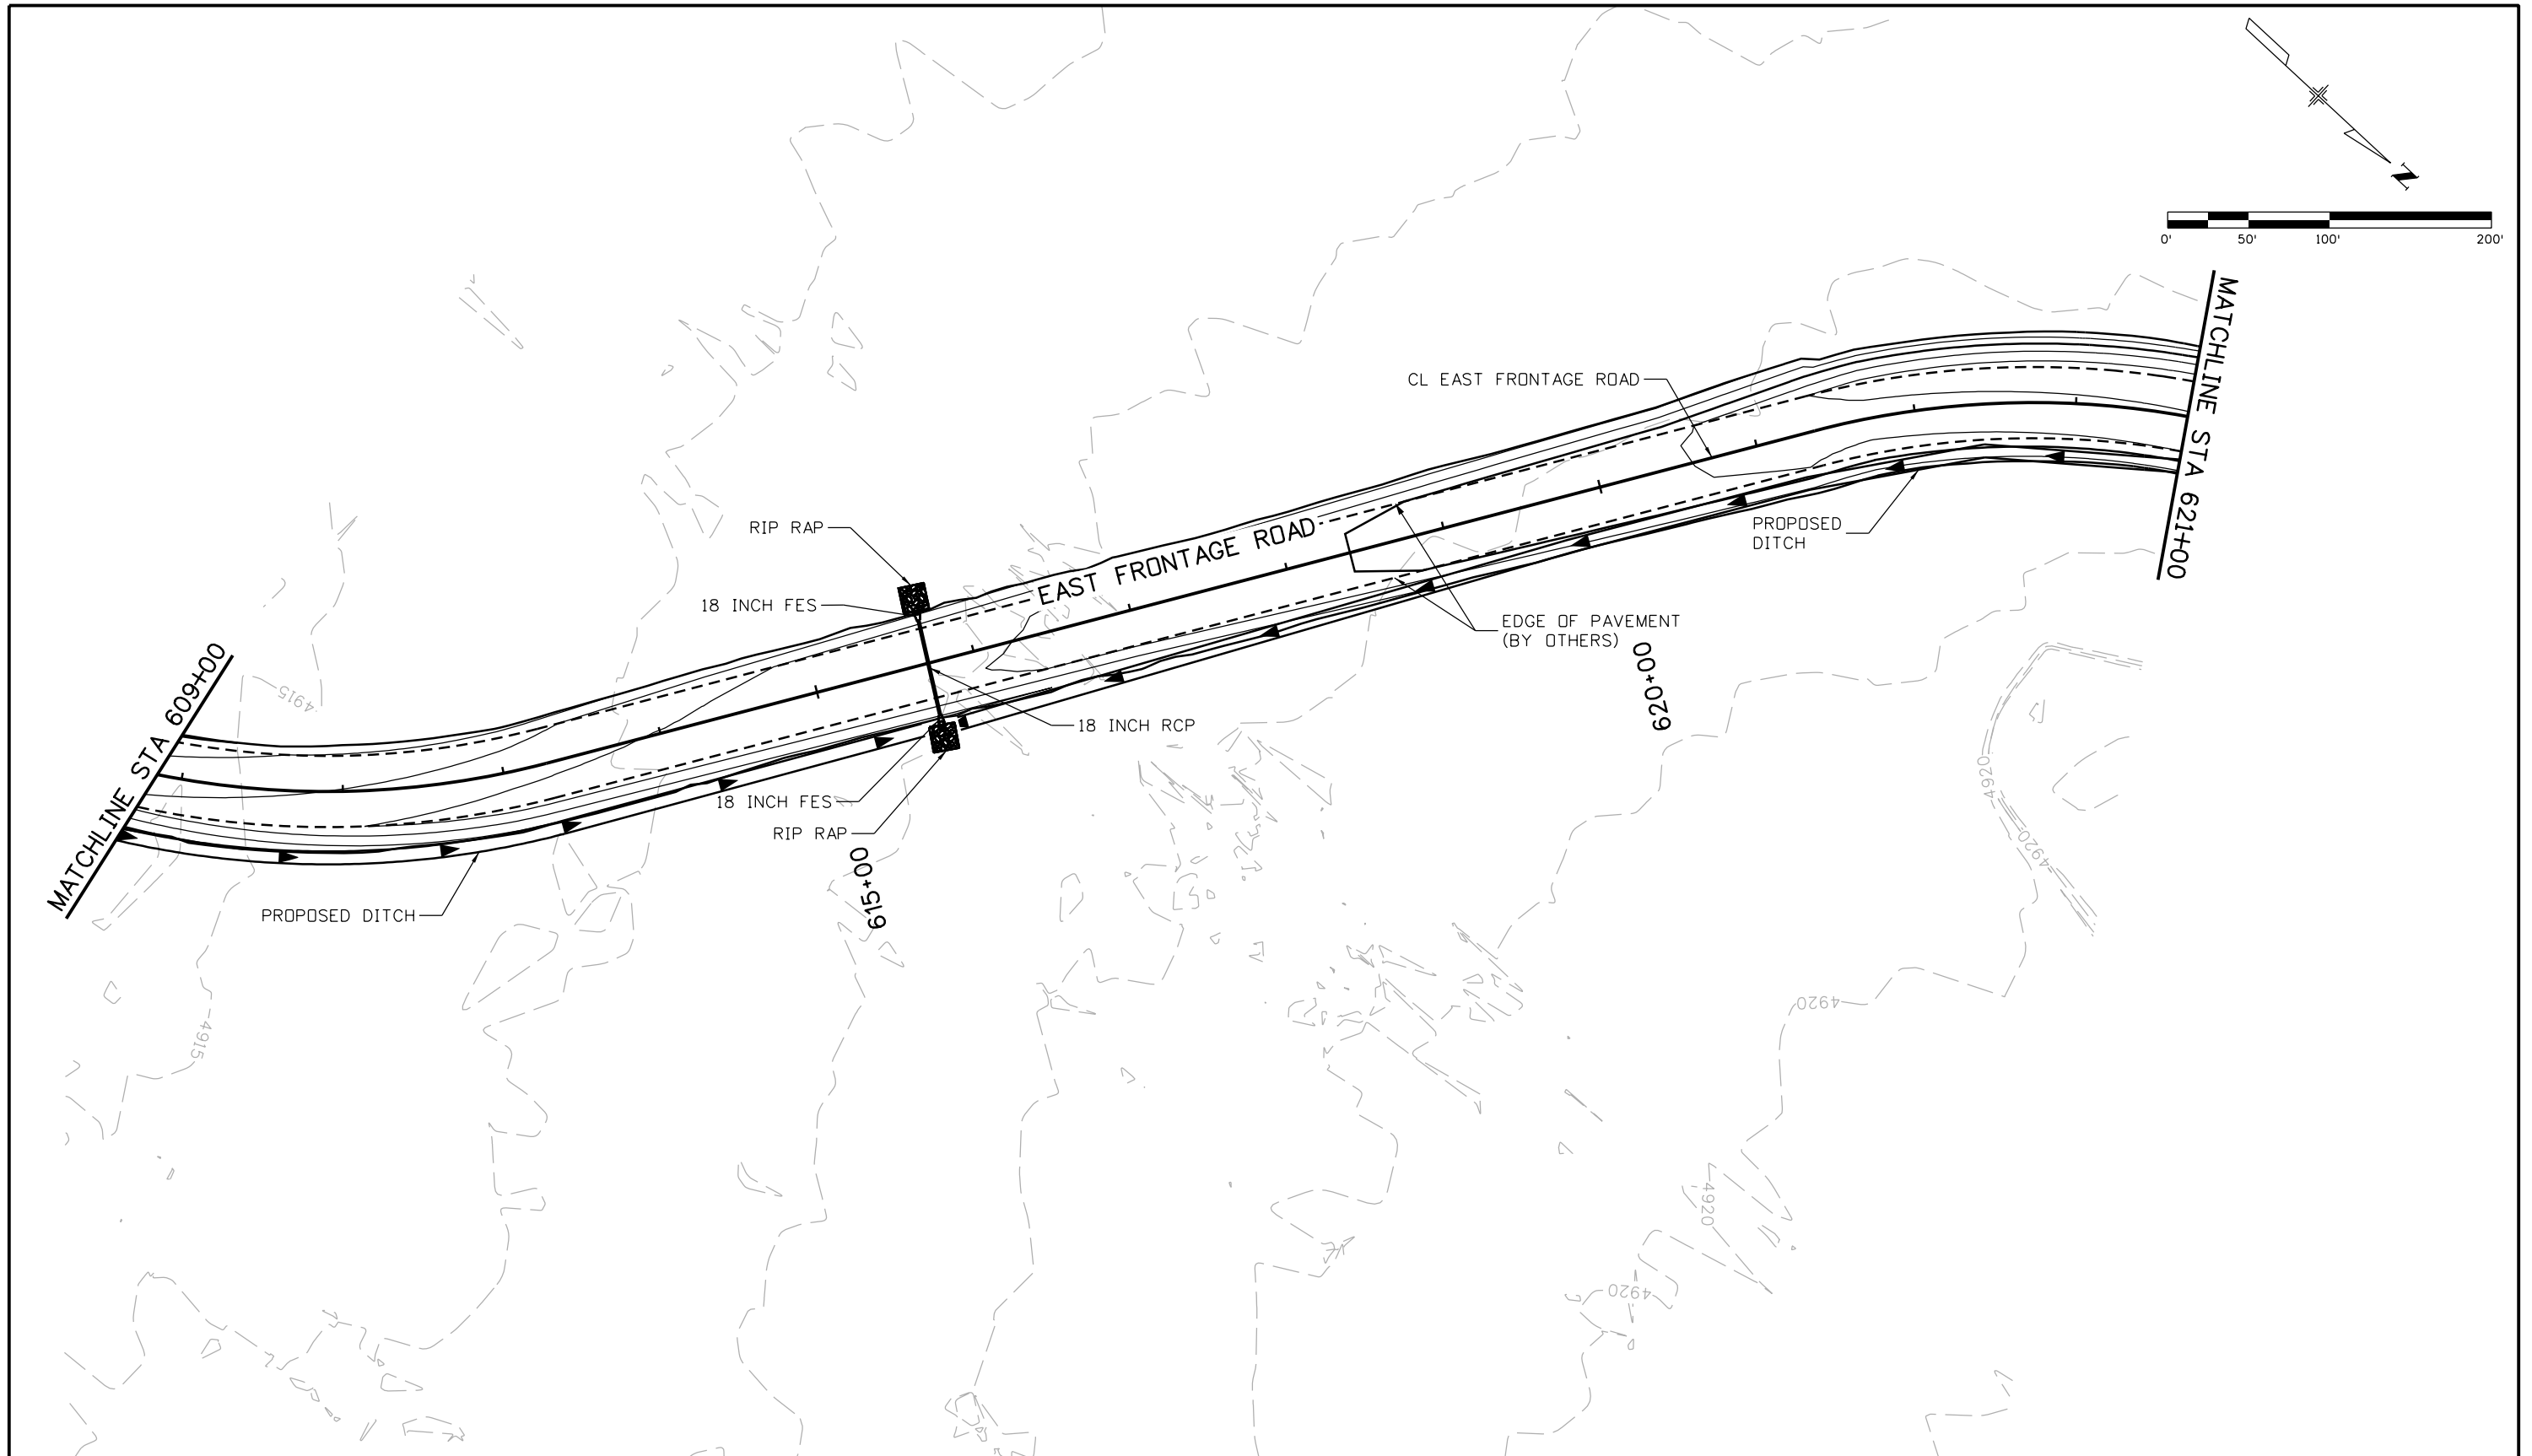

Print Date: 5/9/2016		<b>Sheet Revisions</b>			Colorado Department of Transportation		<b>As Constructed</b>		I-25/SH 392 TO SH 14 GRADING AND DRAINAGE PLAN EAST FRONTAGE ROAD			Project No./Code			
File Name: 18357HYDR_Plan_FR East014.dgn		Date:	Comments	Init.	 10601 West 10th Street Greeley, CO 80634 Phone: 970-350-2148 FAX: 970-350-2163 <b>Region 4</b>		No Revisions:		Designer: AIC Detailer: TRL Sheet Subset: DRAINAGE			IM 0253-221			
Horiz. Scale: 1:100      Vert. Scale:							Revised:					Structure Numbers		18357	
Unit Information      Unit Leader Initials:							Void:					Subset Sheets: D62 of D85		Sheet Number <b>295</b>	
 7604 Technology Way, Suite 400 Denver, CO 80237 Phone: (303) 221-7275 Fax: (303) 221-7276		0000			TJT										

gell7543 12:37:23 PM pw:\CP-PWS-IS01.pbsj.com\PBSJ\Documents\Transportation\Surface Transportation\Projects\100027309 I-25 Hydraulics Drawings\Phase 1 FIR\ATKINS\18357HYDR\_Plan\_FR East015.dgn

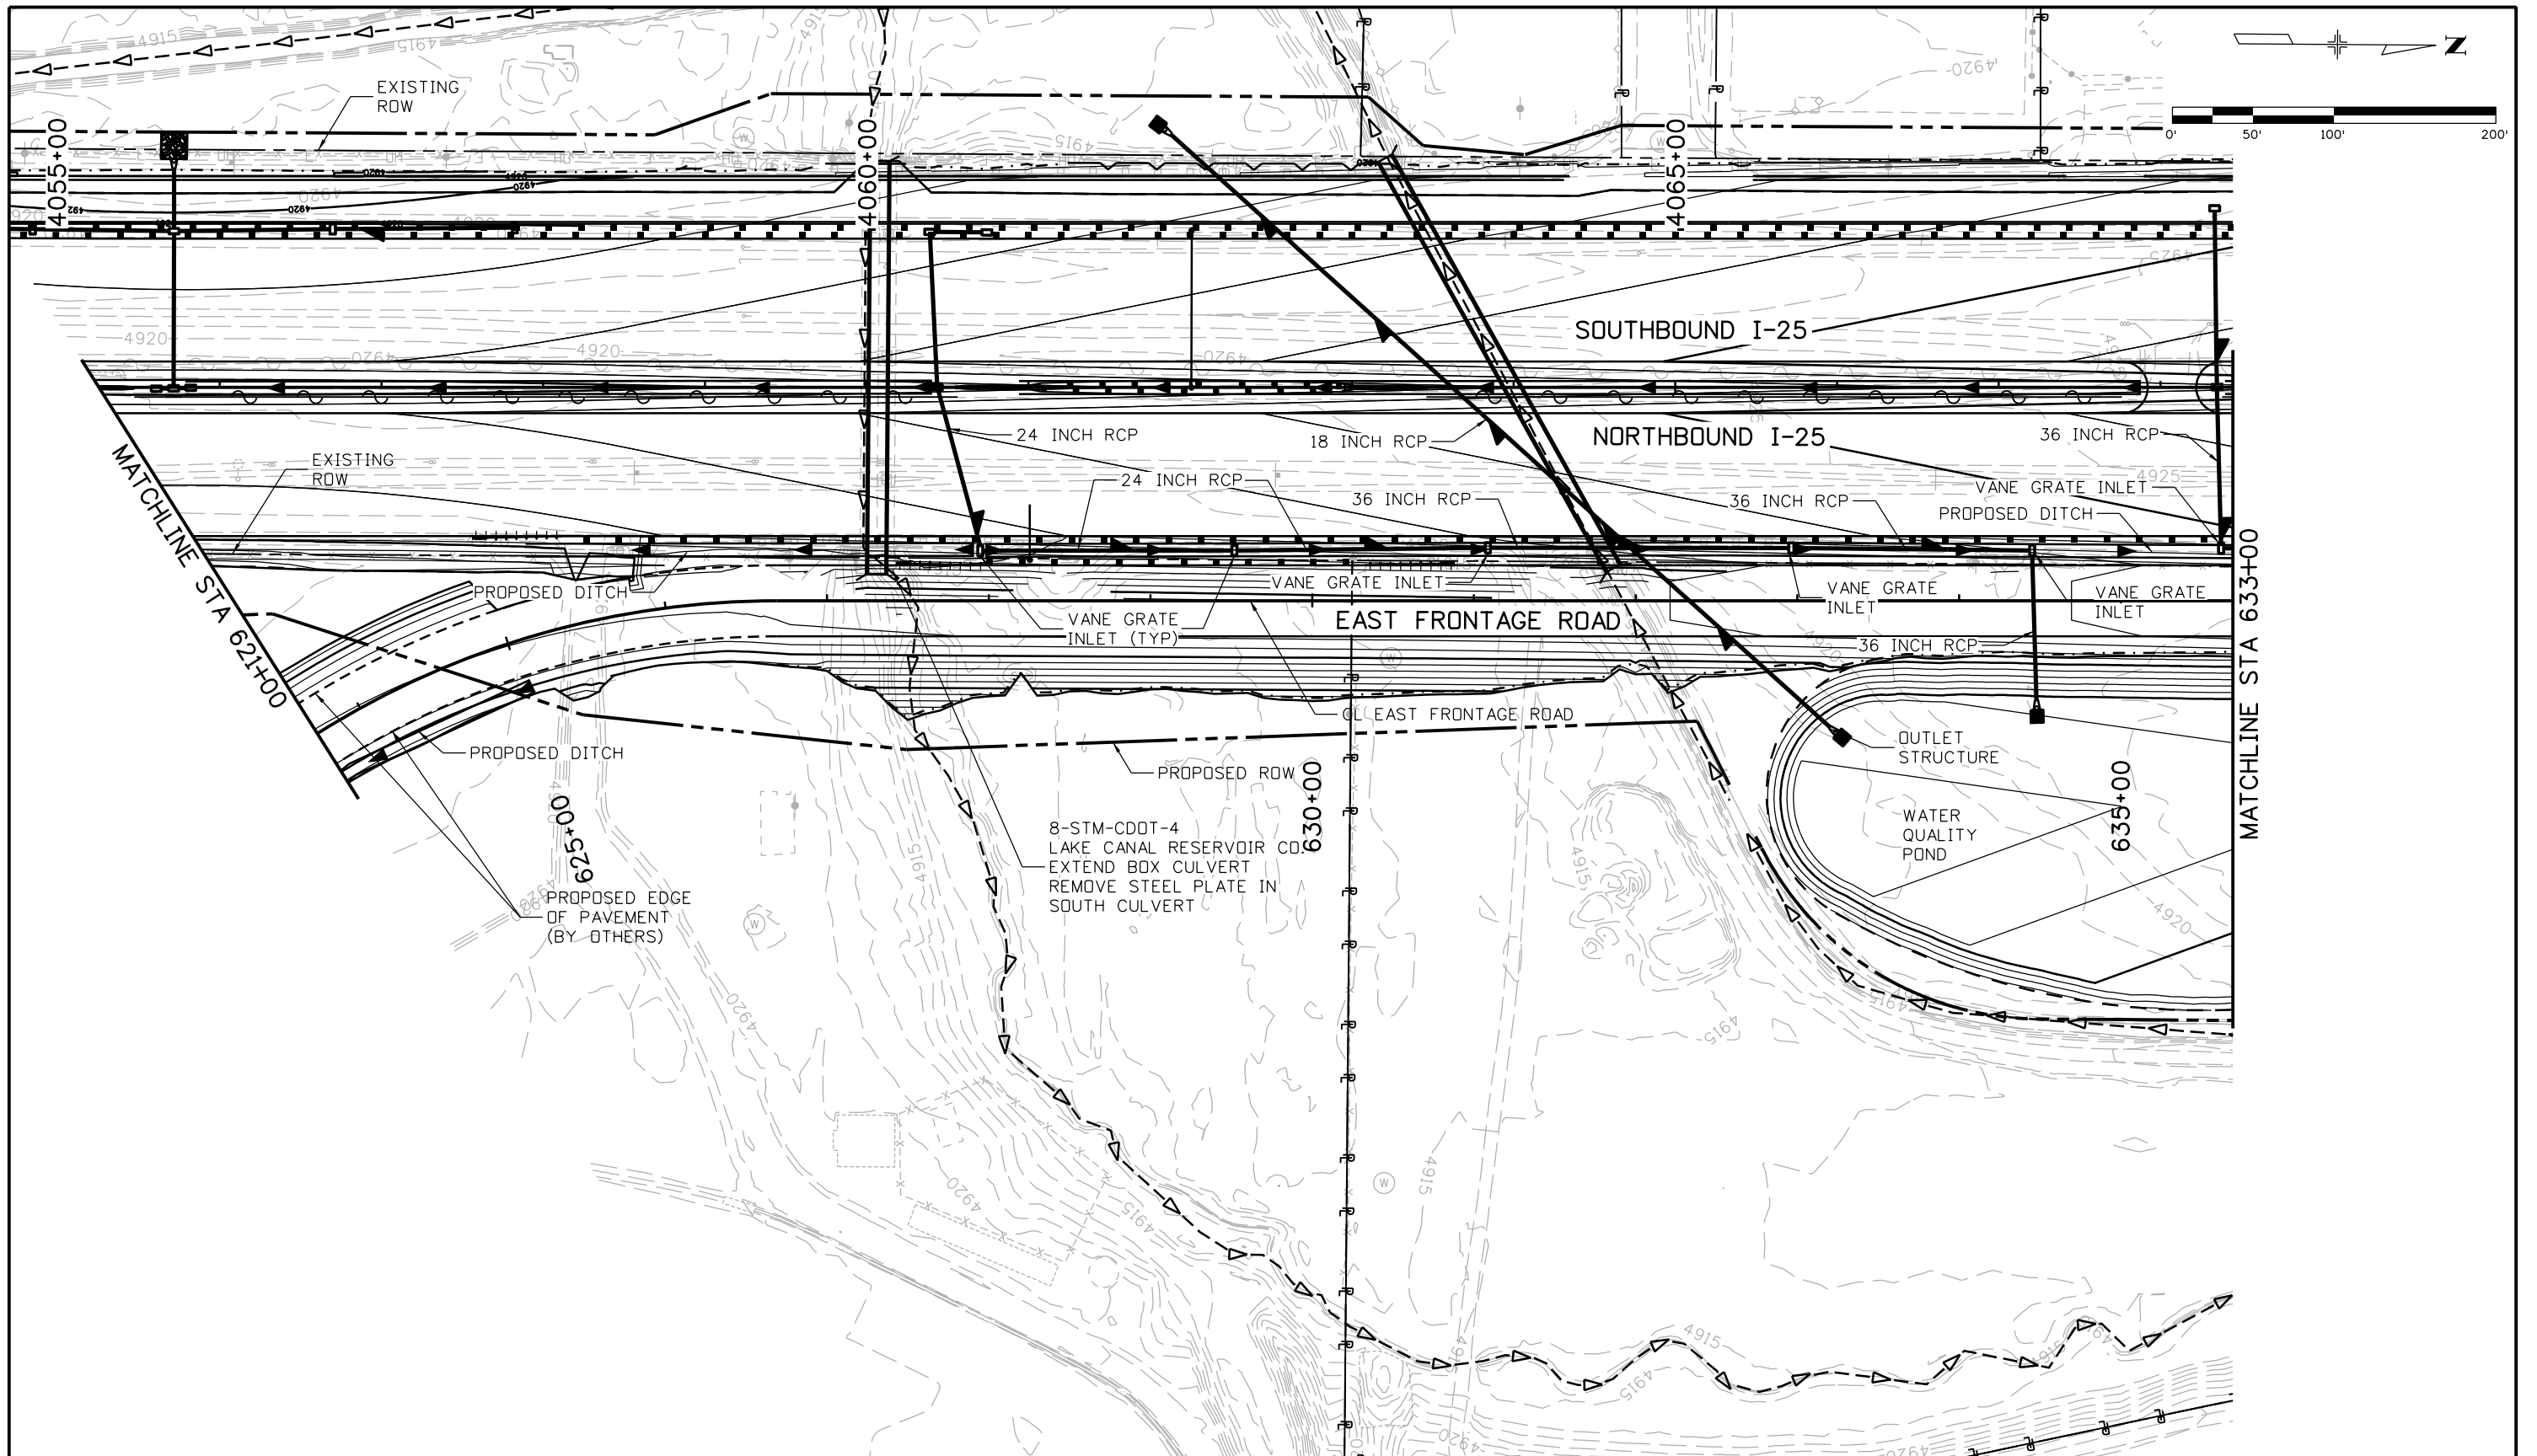

Print Date: 5/9/2016	
File Name: 18357HYDR_Plan_FR East015.dgn	
Horiz. Scale: 1:100	Vert. Scale:
Unit Information	Unit Leader Initials:
<b>ATKINS</b>	7604 Technology Way, Suite 400 Denver, CO 80237 Phone: (303) 221-7275 Fax: (303) 221-7276

Sheet Revisions		
Date:	Comments	Init.

Colorado Department of Transportation

**Region 4**

10601 West 10th Street  
Greeley, CO 80634  
Phone: 970-350-2148 FAX: 970-350-2163

**TJT**

As Constructed	
No Revisions:	
Revised:	
Void:	

I-25/SH 392 TO SH 14 GRADING AND DRAINAGE PLAN EAST FRONTAGE ROAD			
Designer:	AIC	Structure	
Detailer:	TRL	Numbers	
Sheet Subset: DRAINAGE		Subset Sheets: D63 of D85	

Project No./Code	
IM 0253-221	
18357	
Sheet Number	296



gell7543 12:37:46 PM p:\CP-PWS-IS01.pbsj.com\PBS\JWI\Documents\Transportation\Surface Transportation\Projects\100027309 I-25 Hydraulics Drawings\Phase 1 FIR\ATKINS\18357HYDR\_Plan\_FR East016.dgn



Print Date: 5/9/2016	
File Name: 18357HYDR_Plan_FR East016.dgn	
Horiz. Scale: 1:100	Vert. Scale:
Unit Information	Unit Leader Initials:
<b>ATKINS</b>	7604 Technology Way, Suite 400 Denver, CO 80237 Phone: (303) 221-7275 Fax: (303) 221-7276

Sheet Revisions		
Date:	Comments	Init.

Colorado Department of Transportation



10601 West 10th Street  
Greeley, CO 80634  
Phone: 970-350-2148 FAX: 970-350-2163

Region 4 TJT


As Constructed	
No Revisions:	
Revised:	
Void:	

I-25/SH 392 TO SH 14  
GRADING AND DRAINAGE PLAN  
EAST FRONTAGE ROAD

Designer:	AIC	Structure Numbers	
Detailer:	TRL		
Sheet Subset: DRAINAGE		Subset Sheets: D64 of D85	

Project No./Code	
IM 0253-221	
18357	
Sheet Number	297

gell7543 12:36:08 PM pw:\CP-PWS-IS01.pbsj.com\PBS\JWI\Documents\Transportation\Surface Transportation\Projects\100027309 1-25\Hydraulics\Drawings\Phase 1 FIR\ATKINS\18357HYDR\_Plan\_FR East017.dgn

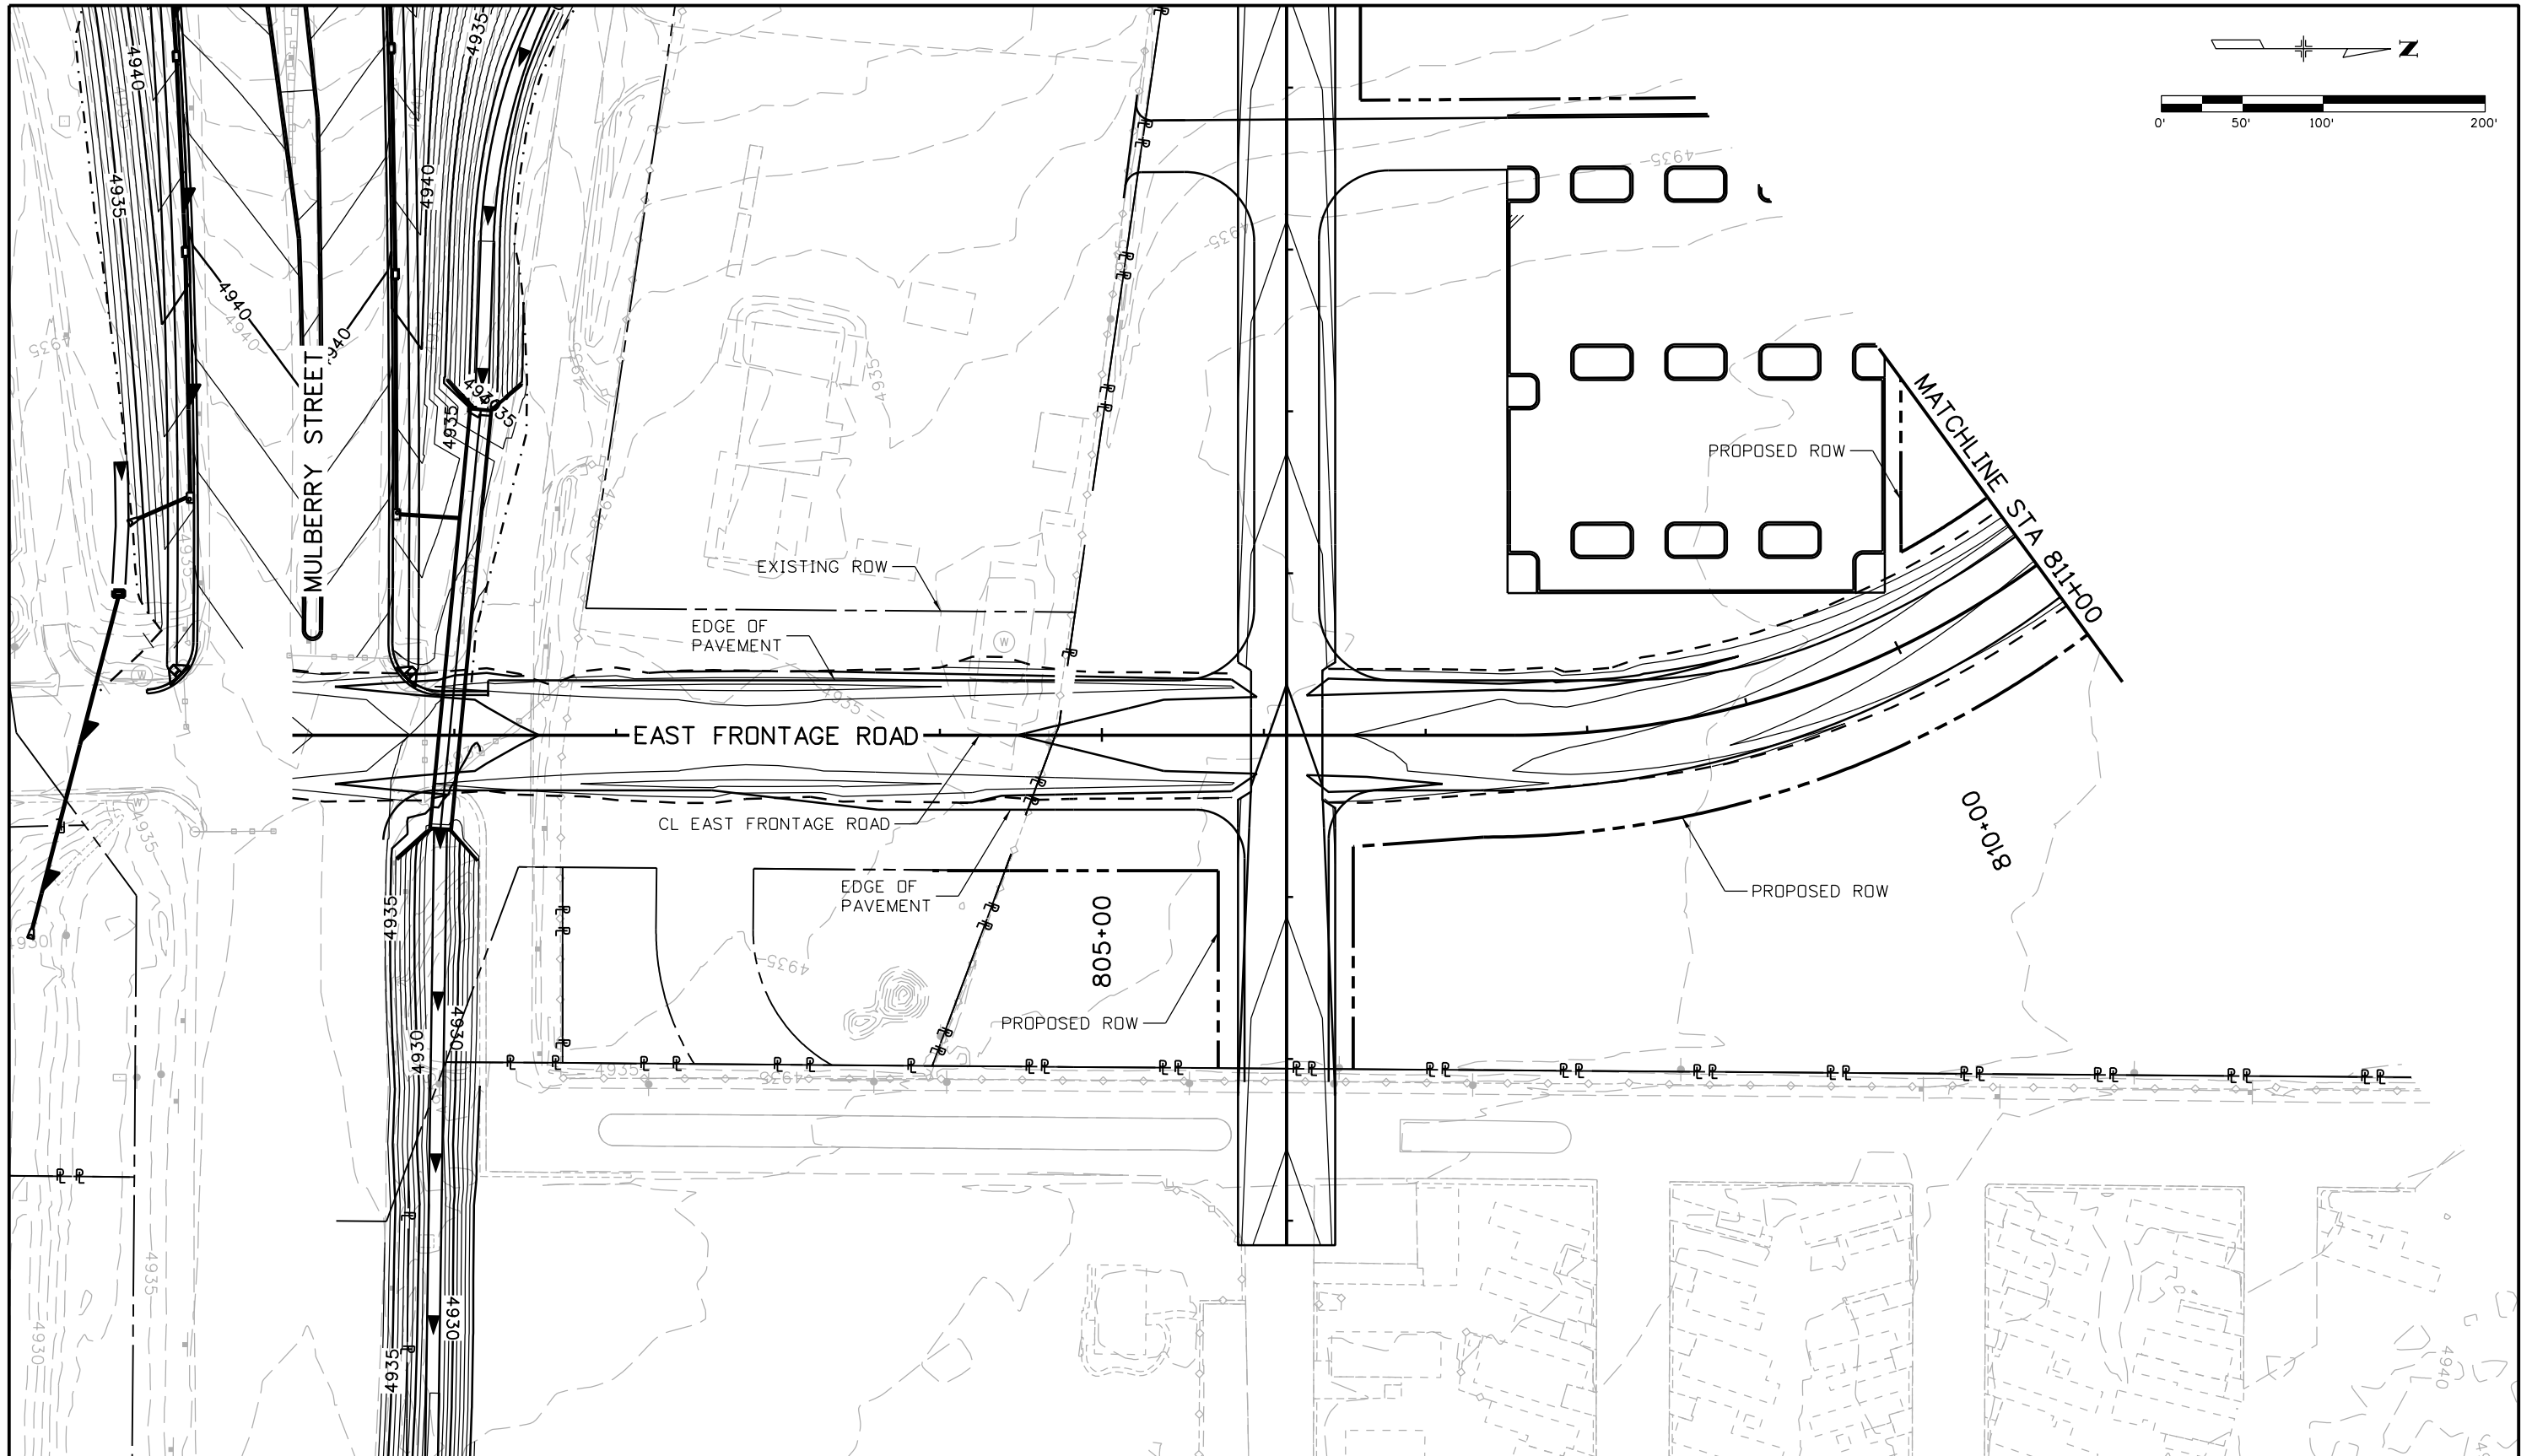


Print Date: 5/9/2016		<b>Sheet Revisions</b>			Colorado Department of Transportation			As Constructed		I-25/SH 392 TO SH 14 GRADING AND DRAINAGE PLAN EAST FRONTAGE ROAD			Project No./Code			
File Name: 18357HYDR_Plan_FR East017.dgn		Date:	Comments	Init.	 10601 West 10th Street Greeley, CO 80634 Phone: 970-350-2148 FAX: 970-350-2163 <b>Region 4</b> <span style="float: right;"><b>TJT</b></span>			No Revisions:		Designer: AIC Detailer: TRL Sheet Subset: DRAINAGE			IM 0253-221			
Horiz. Scale: 1:100      Vert. Scale:								Revised:					Structure Numbers		18357	
Unit Information      Unit Leader Initials:								Void:					Subset Sheets: D65 of D85		Sheet Number <b>298</b>	
<b>ATKINS</b>		7604 Technology Way, Suite 400 Denver, CO 80237 Phone: (303) 221-7275 Fax: (303) 221-7276			0000											







gell7543 12:39:17 PM p:\CP-PWS-1501.pbsj.com\PBSJ\Documents\Transportation\Surface Transportation\Projects\100027309 1-25\Hydraulics\Drawings\Phase 1 FIR\ATKINS\18357HYDR\_Plan\_FR East020.dgn

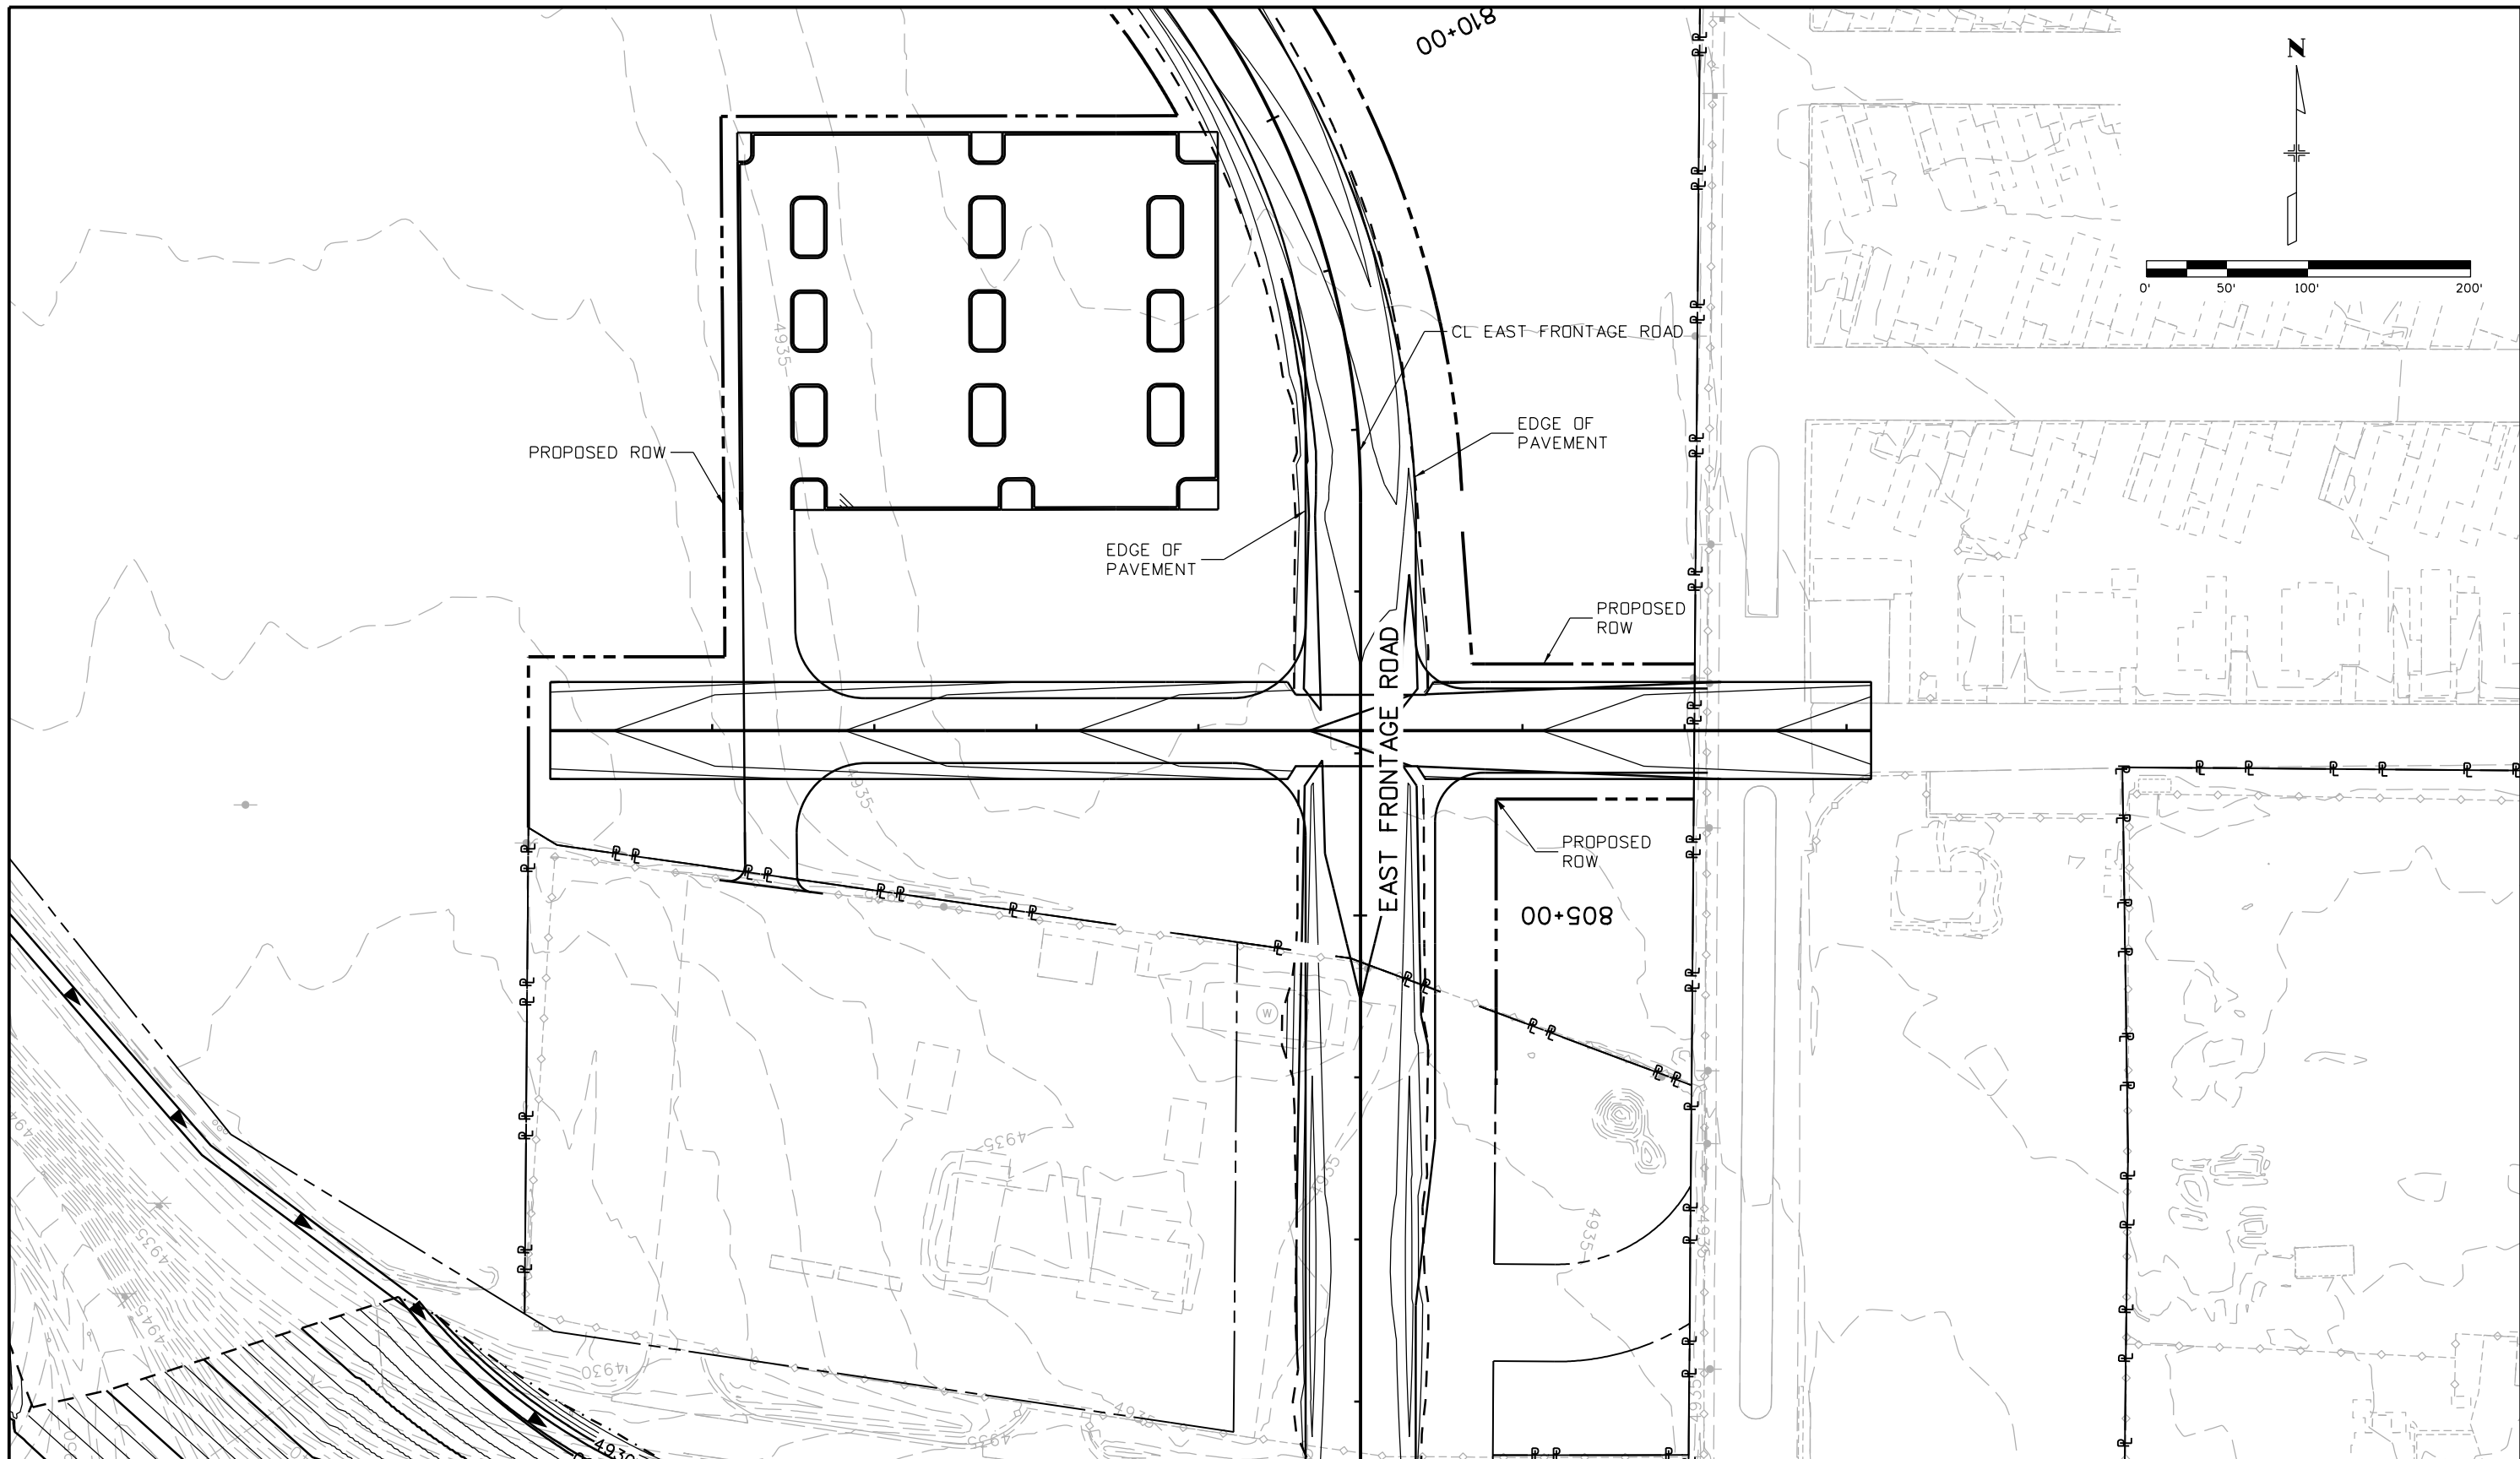

Print Date: 5/9/2016	
File Name: 18357HYDR_Plan_FR East020.dgn	
Horiz. Scale: 1:100	Vert. Scale:
Unit Information	Unit Leader Initials:
<b>ATKINS</b>	7604 Technology Way, Suite 400 Denver, CO 80237 Phone: (303) 221-7275 Fax: (303) 221-7276

Sheet Revisions		
Date:	Comments	Init.

Colorado Department of Transportation



10601 West 10th Street  
Greeley, CO 80634  
Phone: 970-350-2148 FAX: 970-350-2163


Region 4 TJT

As Constructed	
No Revisions:	
Revised:	
Void:	

I-25/SH 392 TO SH 14 GRADING AND DRAINAGE PLAN EAST FRONTAGE ROAD			
Designer:	AIC	Structure	
Detailer:	TRL	Numbers	
Sheet Subset: DRAINAGE		Subset Sheets: D68 of D85	

Project No./Code	IM 0253-221
	18357
Sheet Number	301

gell7543 12:39:42 PM pw:\CP-PWS-IS01.ppsj.com\PBS\JWI\Documents\Transportation\Surface Transportation\Projects\10027309 1-25\Hydraulics\Drawings\Phase 1 FIR\ATKINS\18357HYDR\_Plan\_FR West001.dgn

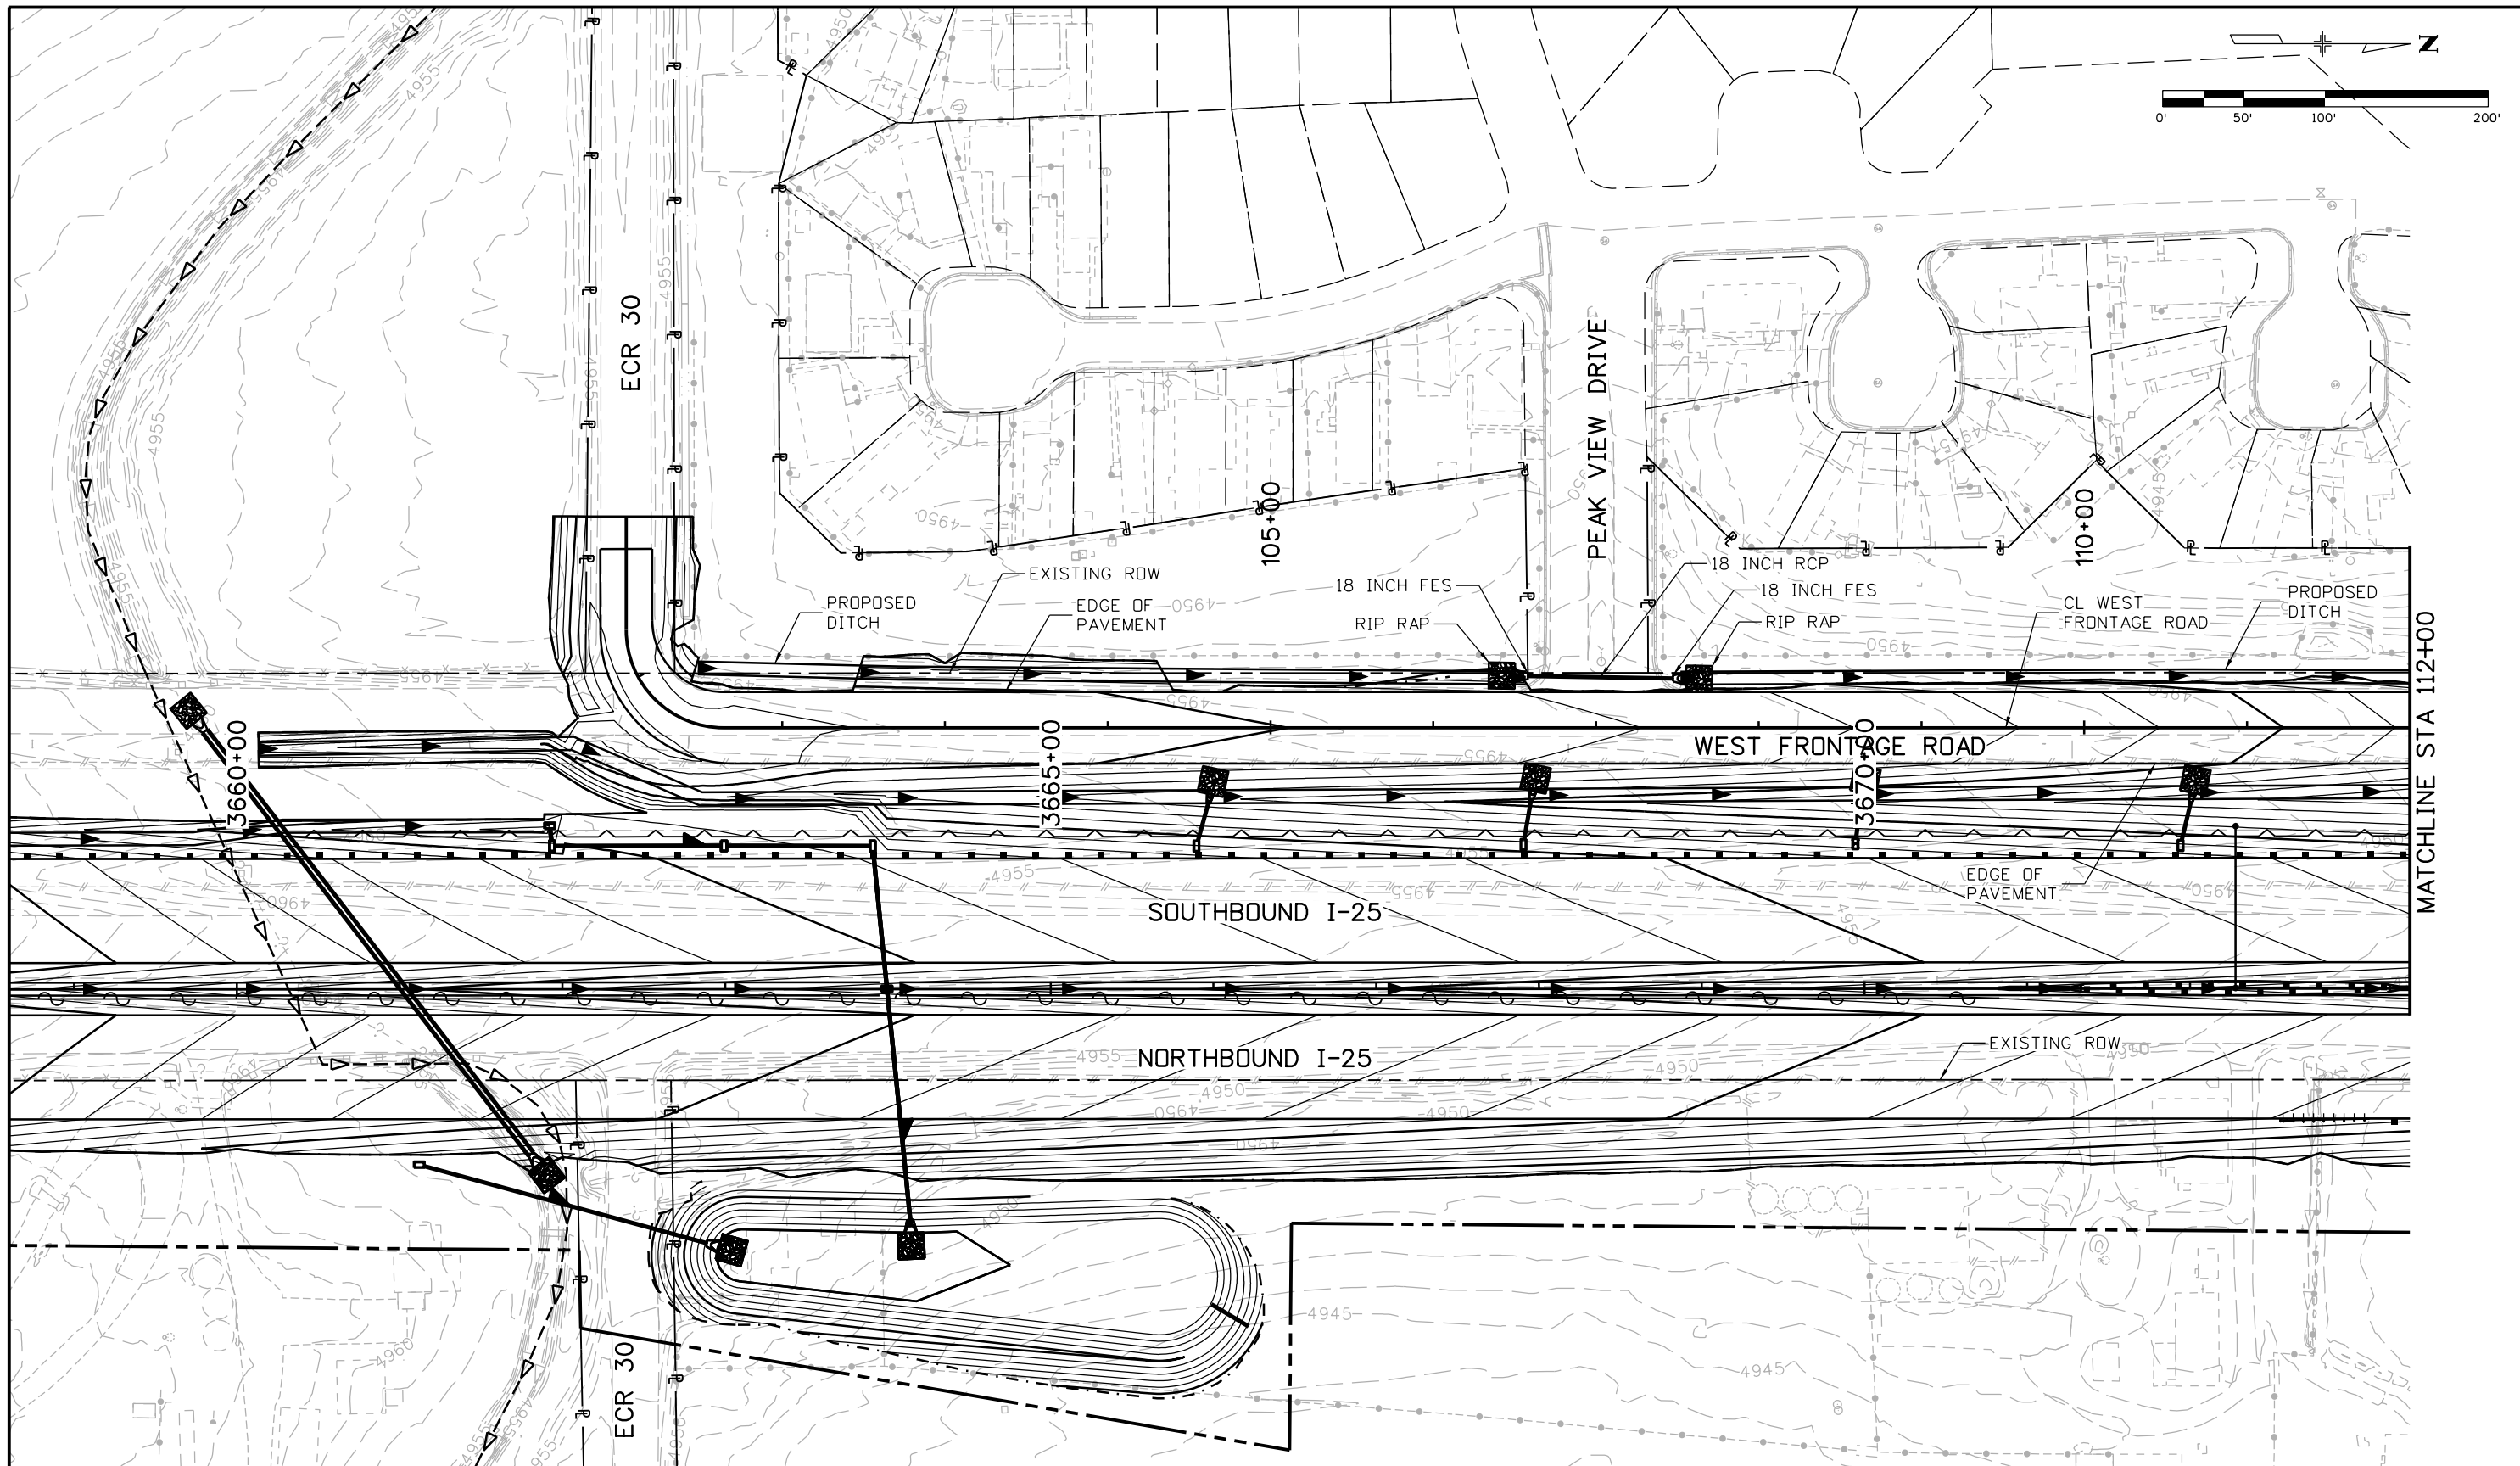

Print Date: 5/9/2016		<b>Sheet Revisions</b> Date:      Comments      Init.		<b>Colorado Department of Transportation</b>  10601 West 10th Street Greeley, CO 80634 Phone: 970-350-2148 FAX: 970-350-2163		<b>As Constructed</b> No Revisions: Revised: Void:		<b>I-25/SH 392 TO SH 14          GRADING AND DRAINAGE PLAN          WEST FRONTAGE ROAD</b>			Project No./Code	
File Name: 18357HYDR_Plan_FR West001.dgn											IM 0253-221	
Horiz. Scale: 1:100      Vert. Scale:				<b>Region 4</b> TJT				Designer: AIC      Structure		18357		
Unit Information      Unit Leader Initials:						Detailer: TRL      Numbers		Sheet Subset: DRAINAGE		Subset Sheets: D69 of D85		Sheet Number 302
 7604 Technology Way, Suite 400 Denver, CO 80237 Phone: (303) 221-7275 Fax: (303) 221-7276												






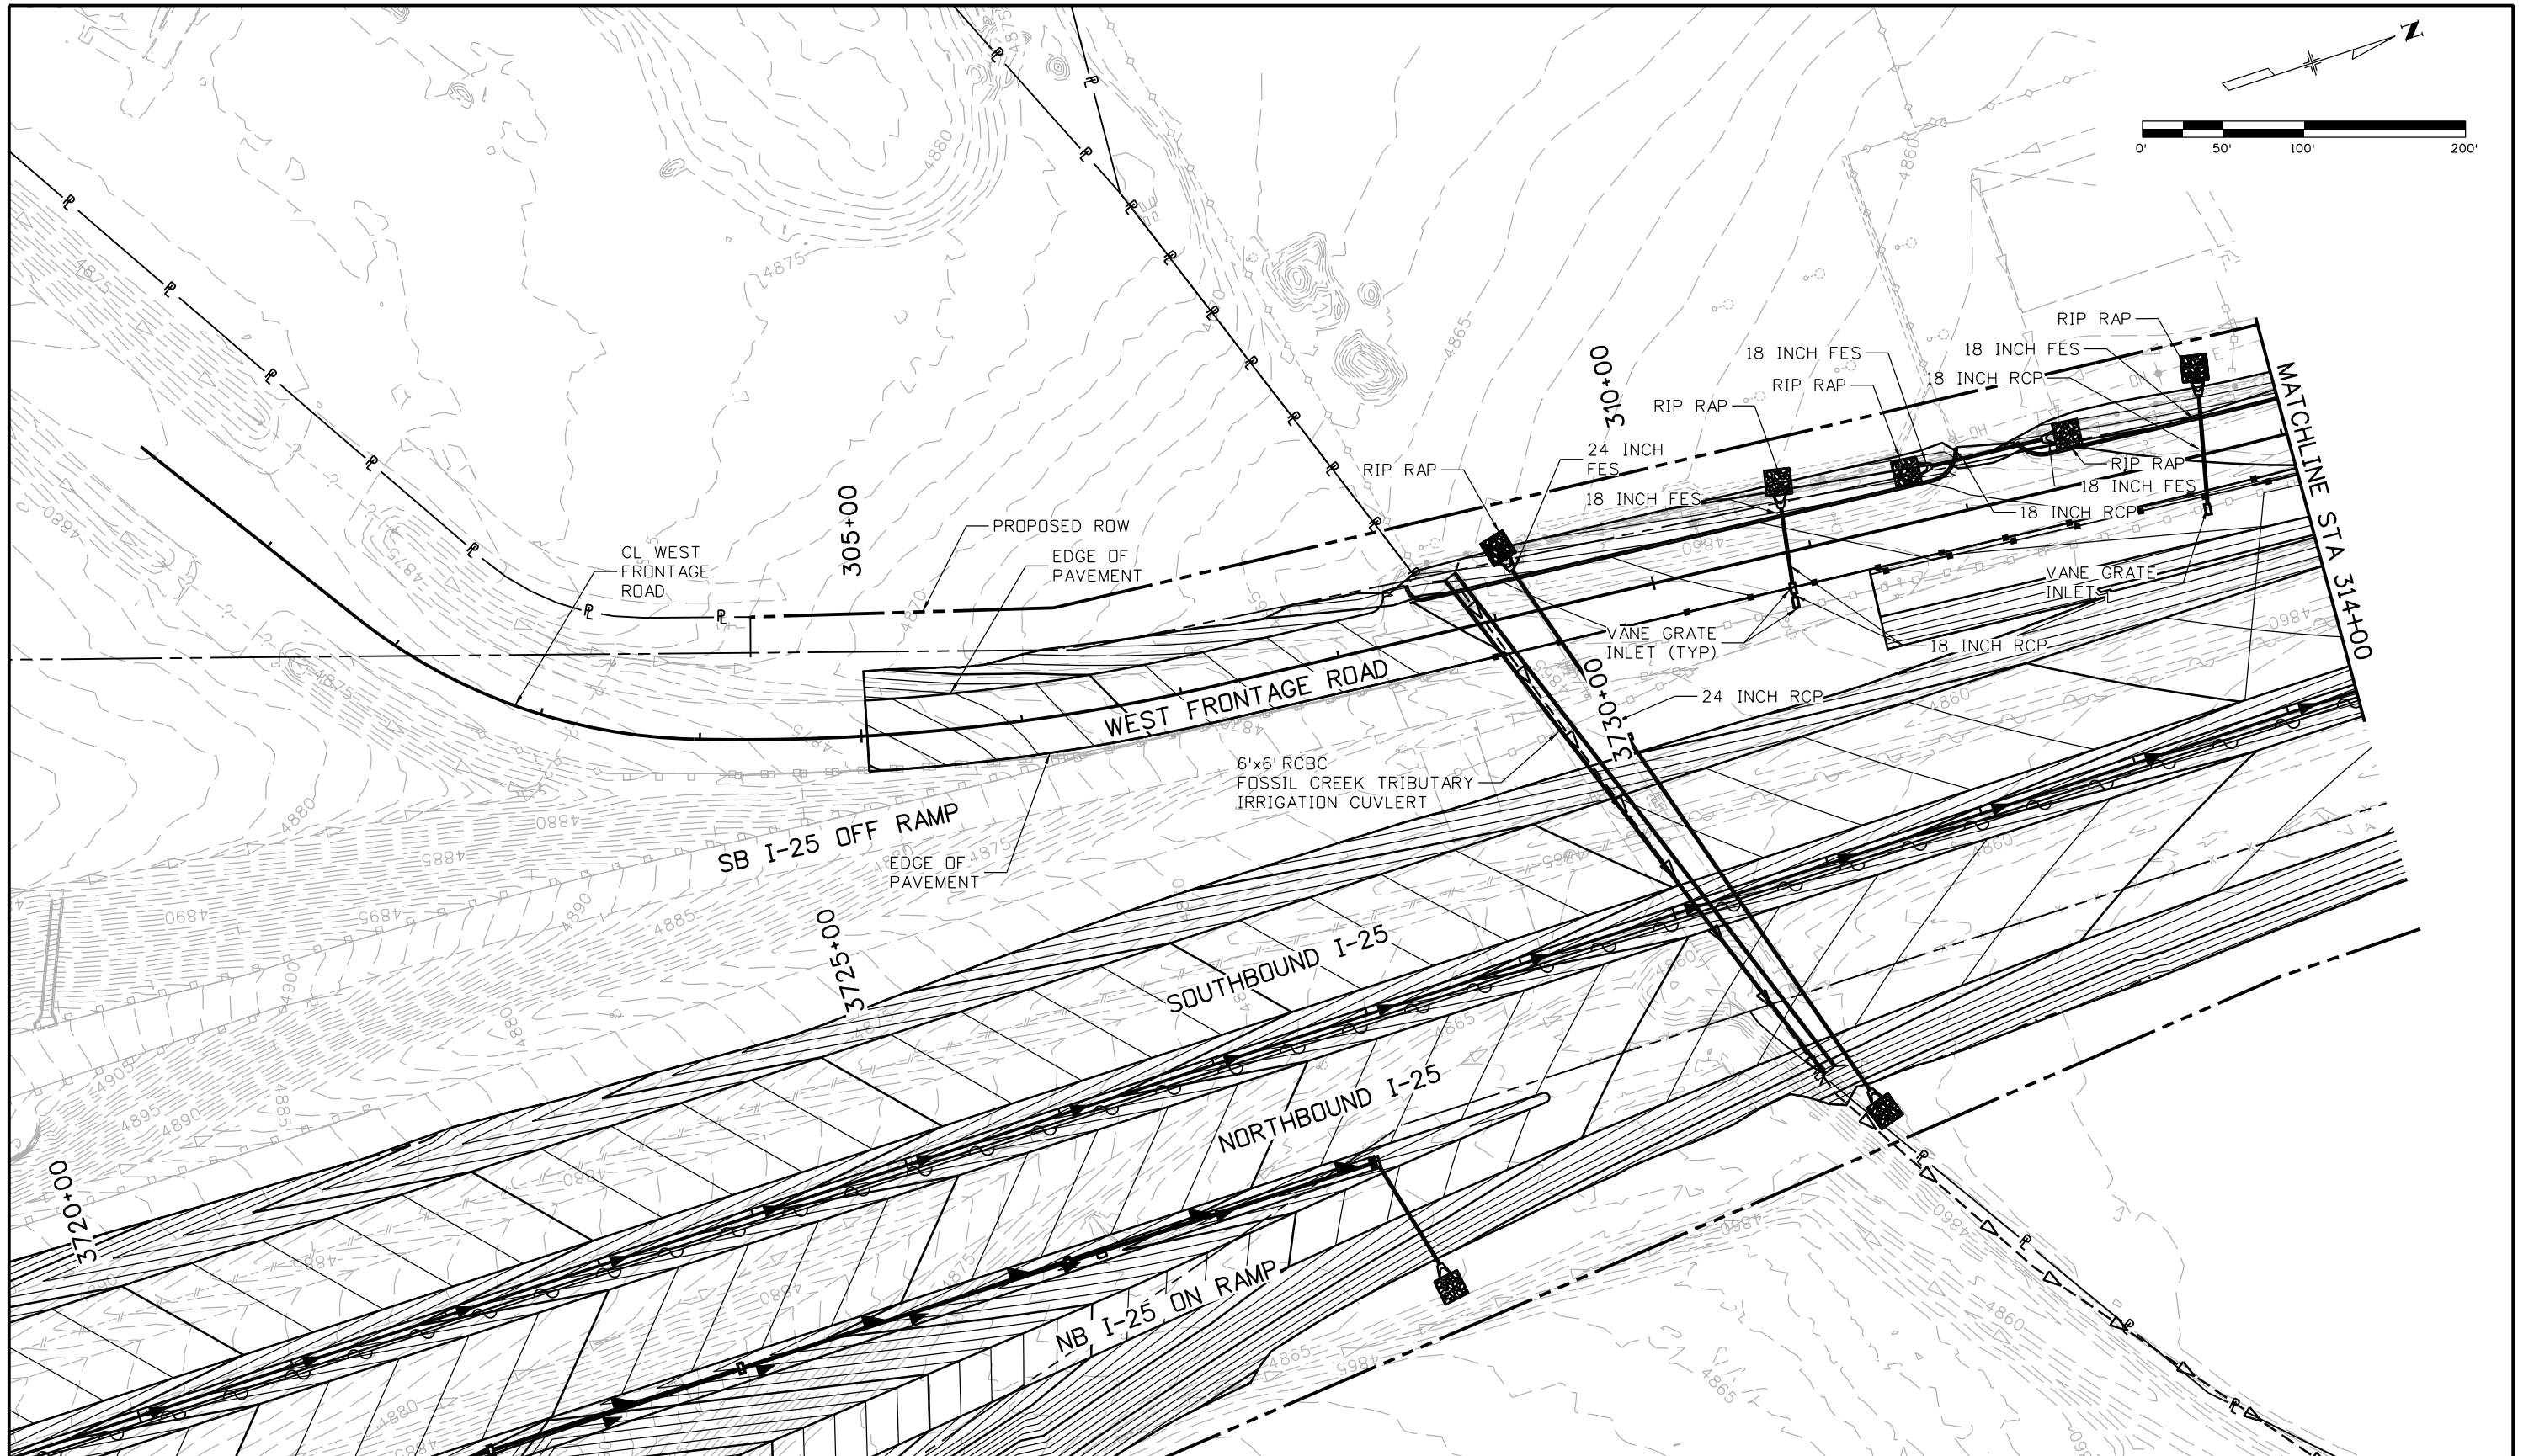



gell7543 12:40:51 PM pwr:\CP-PWS-1501.pbs\Documents\Transportation\Surface Transportation\Projects\100027309 1-25\Hydraulics\Drawings\Phase 1 FIR\ATKINS\18357HYDR\_Plan\_FR West004.dgn



Print Date: 5/9/2016		<b>Sheet Revisions</b>			<b>Colorado Department of Transportation</b>			<b>As Constructed</b>		<b>I-25/SH 392 TO SH 14 GRADING AND DRAINAGE PLAN WEST FRONTAGE ROAD</b>			<b>Project No./Code</b>		
File Name: 18357HYDR_Plan_FR West004.dgn		Date:	Comments	Init.	 10601 West 10th Street Greeley, CO 80634 Phone: 970-350-2148 FAX: 970-350-2163 <b>Region 4</b>			No Revisions:		Designer: AIC Detailer: TRL Sheet Subset: DRAINAGE		Structure Numbers Subset Sheets: D72 of D85		IM 0253-221	
Horiz. Scale: 1:100      Vert. Scale:								Revised:						18357	
Unit Information      Unit Leader Initials:								Void:						Sheet Number <b>305</b>	
<b>ATKINS</b>		7604 Technology Way, Suite 400 Denver, CO 80237 Phone: (303) 221-7275 Fax: (303) 221-7276						<b>TJT</b>							

gell7543 12:41:13 PM pwr:\CP-PWS-1501.pbs\j.com\FBSU\PWI\Documents\Transportation\Surface Transportation\Projects\100027309 I-25\Hydraulics\Drawings\Phase 1 FIR\ATKINS\18357HYDR\_Plan\_FR West005.dgn



Print Date: 5/9/2016		<b>Sheet Revisions</b> Date:      Comments      Init.		<b>Colorado Department of Transportation</b>  10601 West 10th Street Greeley, CO 80634 Phone: 970-350-2148 FAX: 970-350-2163		<b>As Constructed</b> No Revisions: Revised: Void:		<b>I-25/SH 392 TO SH 14          GRADING AND DRAINAGE PLAN          WEST FRONTAGE ROAD</b>		Project No./Code	
File Name: 18357HYDR_Plan_FR West005.dgn										IM 0253-221	
Horiz. Scale: 1:100      Vert. Scale:				<b>Region 4</b>		<b>TJT</b>		Designer: AIC		Structure Numbers	
Unit Information      Unit Leader Initials:								Detailer: TRL		Subset Sheets: D73 of D85	
 7604 Technology Way, Suite 400 Denver, CO 80237 Phone: (303) 221-7275 Fax: (303) 221-7276						Sheet Subset: DRAINAGE		Sheet Number		306	


















C:\PWS-1501.pbsj.com\Documents\Transportation\Surface Transportation\Projects\100027309 I-25-Hydraulics\Drawings\Phase 1\FIR\ATKINS\18357HYDR\_Plan\_FR West012.dgn

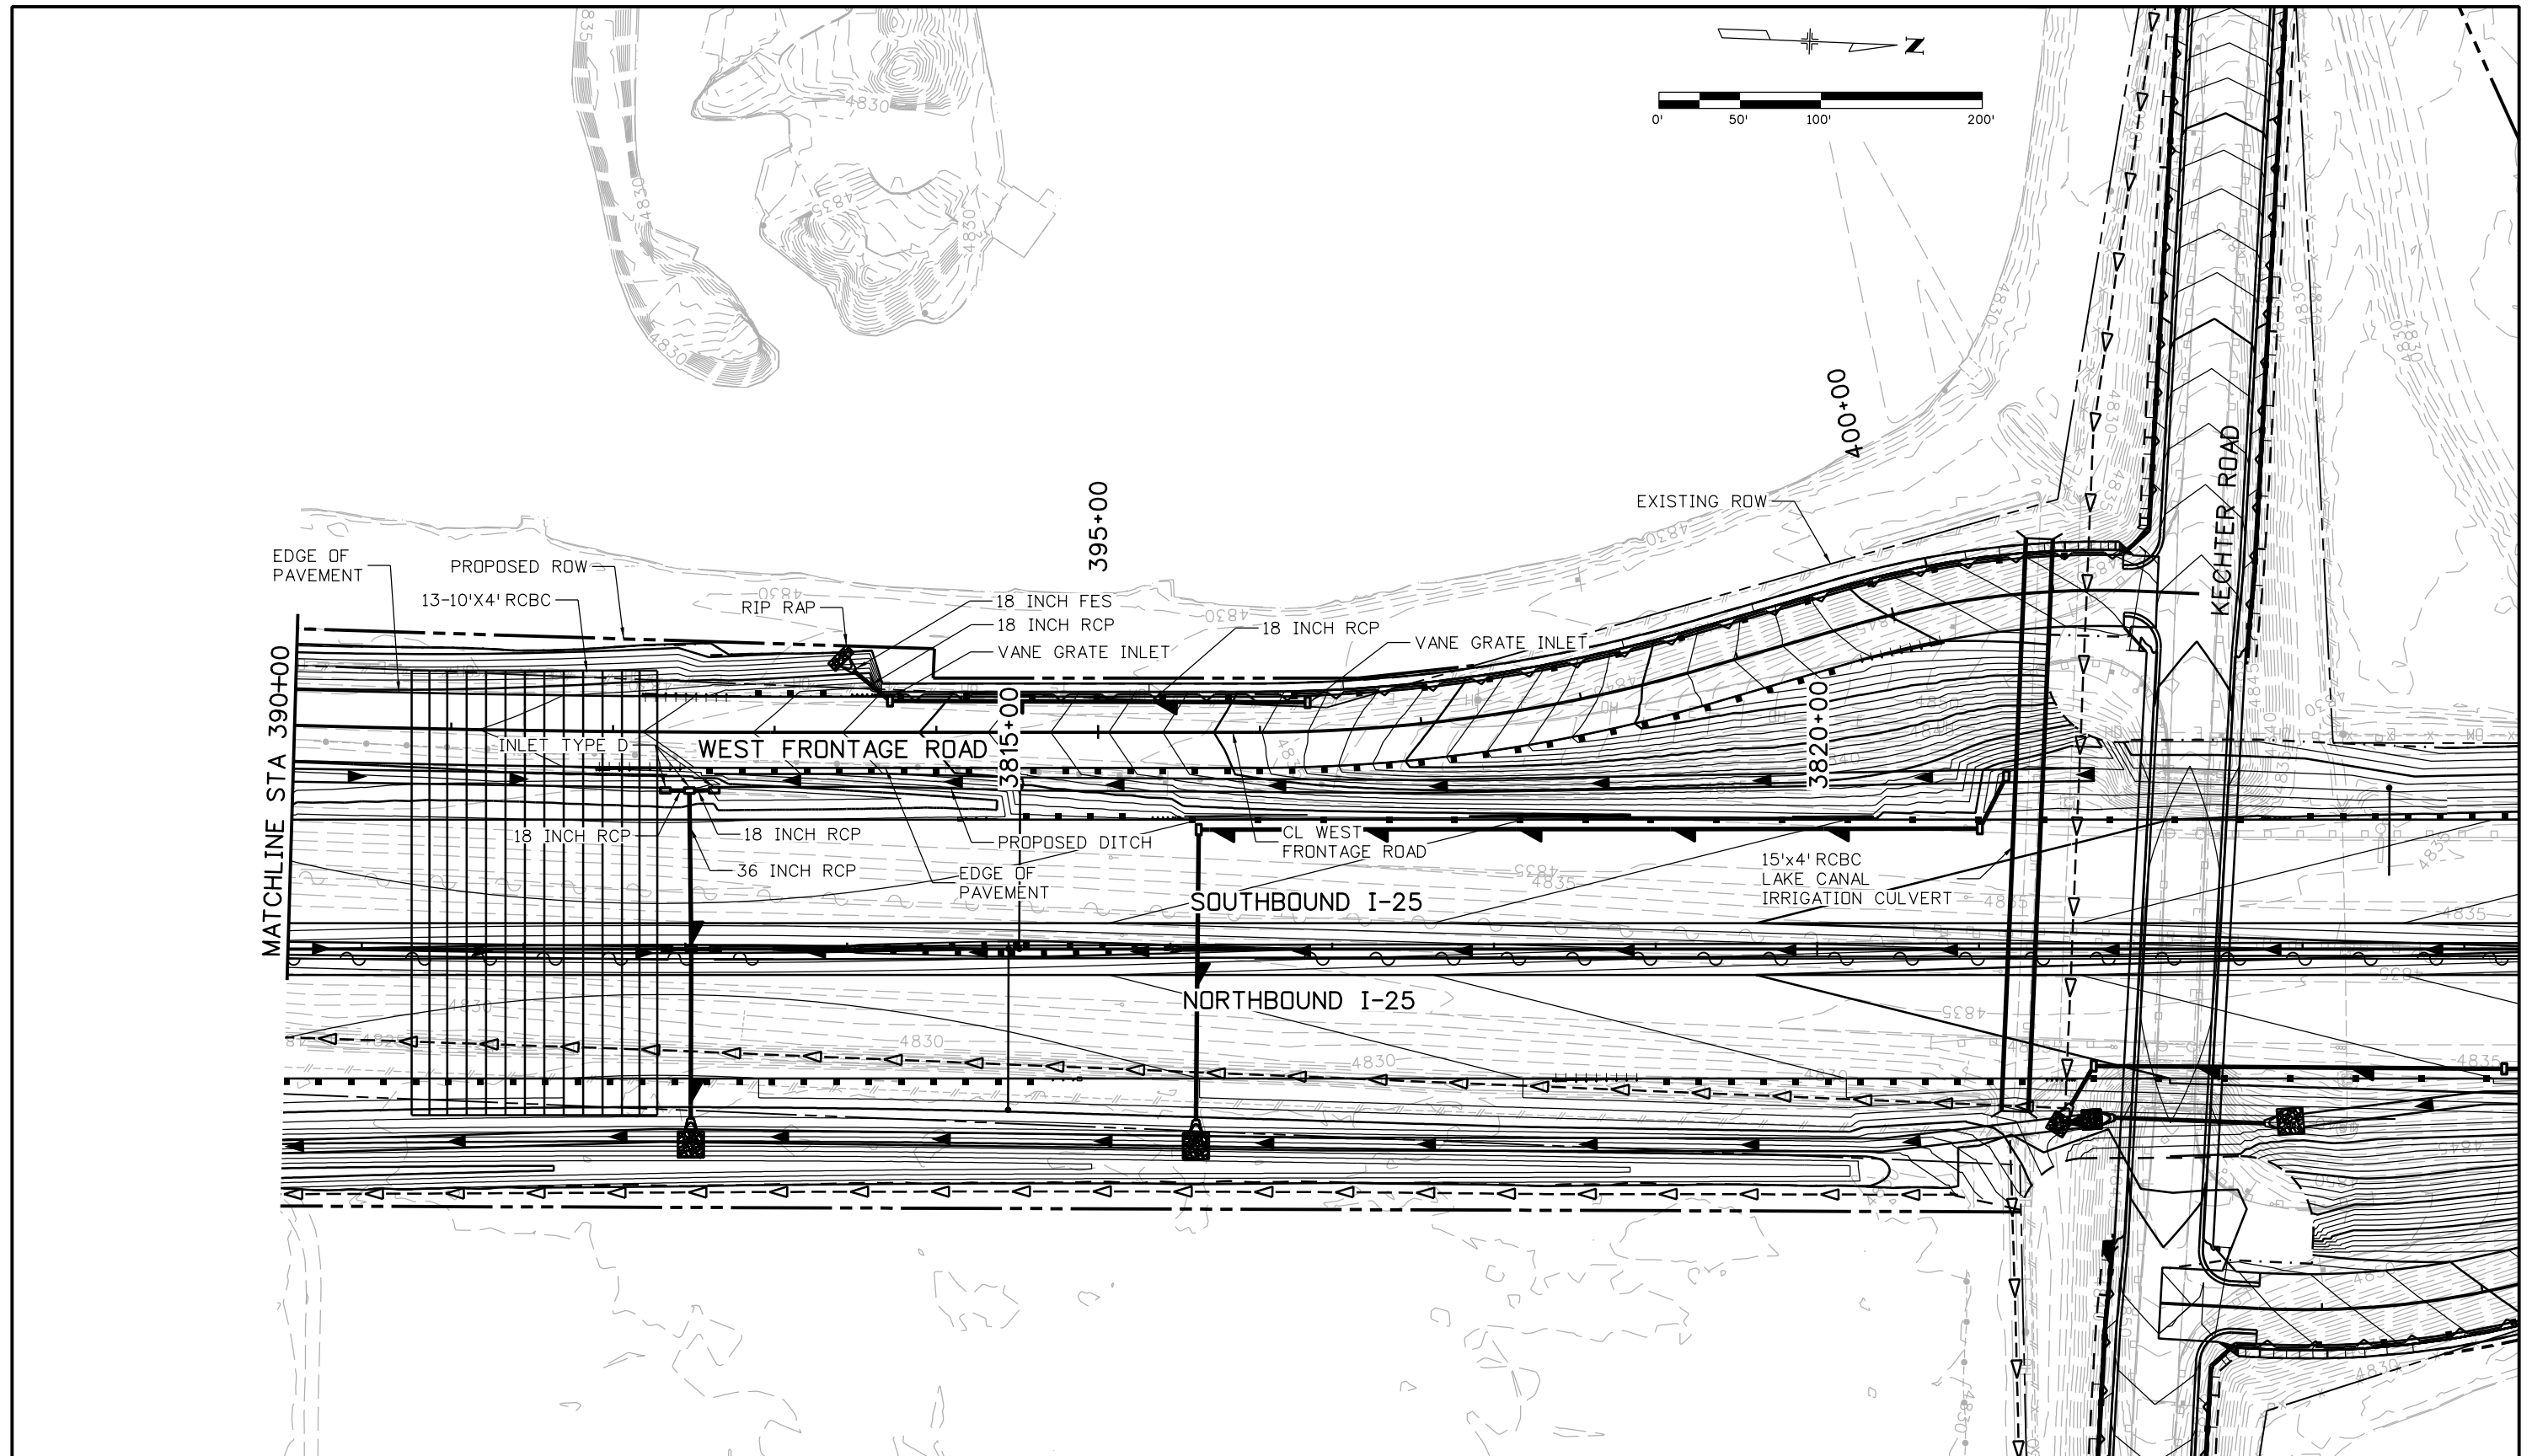

Print Date: 5/18/2016		<b>Sheet Revisions</b>			<b>Colorado Department of Transportation</b>		<b>As Constructed</b>		<b>I-25/SH 392 TO SH 14 GRADING AND DRAINAGE PLAN WEST FRONTAGE ROAD</b>		<b>Project No./Code</b>			
File Name: 18357HYDR_Plan_FR West012.dgn		Date:	Comments	Init.	 10601 West 10th Street Greeley, CO 80634 Phone: 970-350-2148 FAX: 970-350-2163 <b>Region 4</b>		No Revisions:		Designer: AIC Detailer: TRL Sheet Subset: DRAINAGE		IM 0253-221			
Horiz. Scale: 1:100      Vert. Scale:							Revised:				Structure Numbers		18357	
Unit Information      Unit Leader Initials:							Void:				Subset Sheets: D80 of D85		Sheet Number <b>313</b>	
<b>ATKINS</b>		7604 Technology Way, Suite 400 Denver, CO 80237 Phone: (303) 221-7275 Fax: (303) 221-7276												














gell7543 12:45:19 PM p:\c\p-pws-1501.pbsj.com\p\Documents\Transportation\Surface Transportation\Projects\100027309 1-25\Hydraulics\Drawings\Phase 1 FIR\ATKINS\18357HYDR\_Plan\_FR West016.dgn

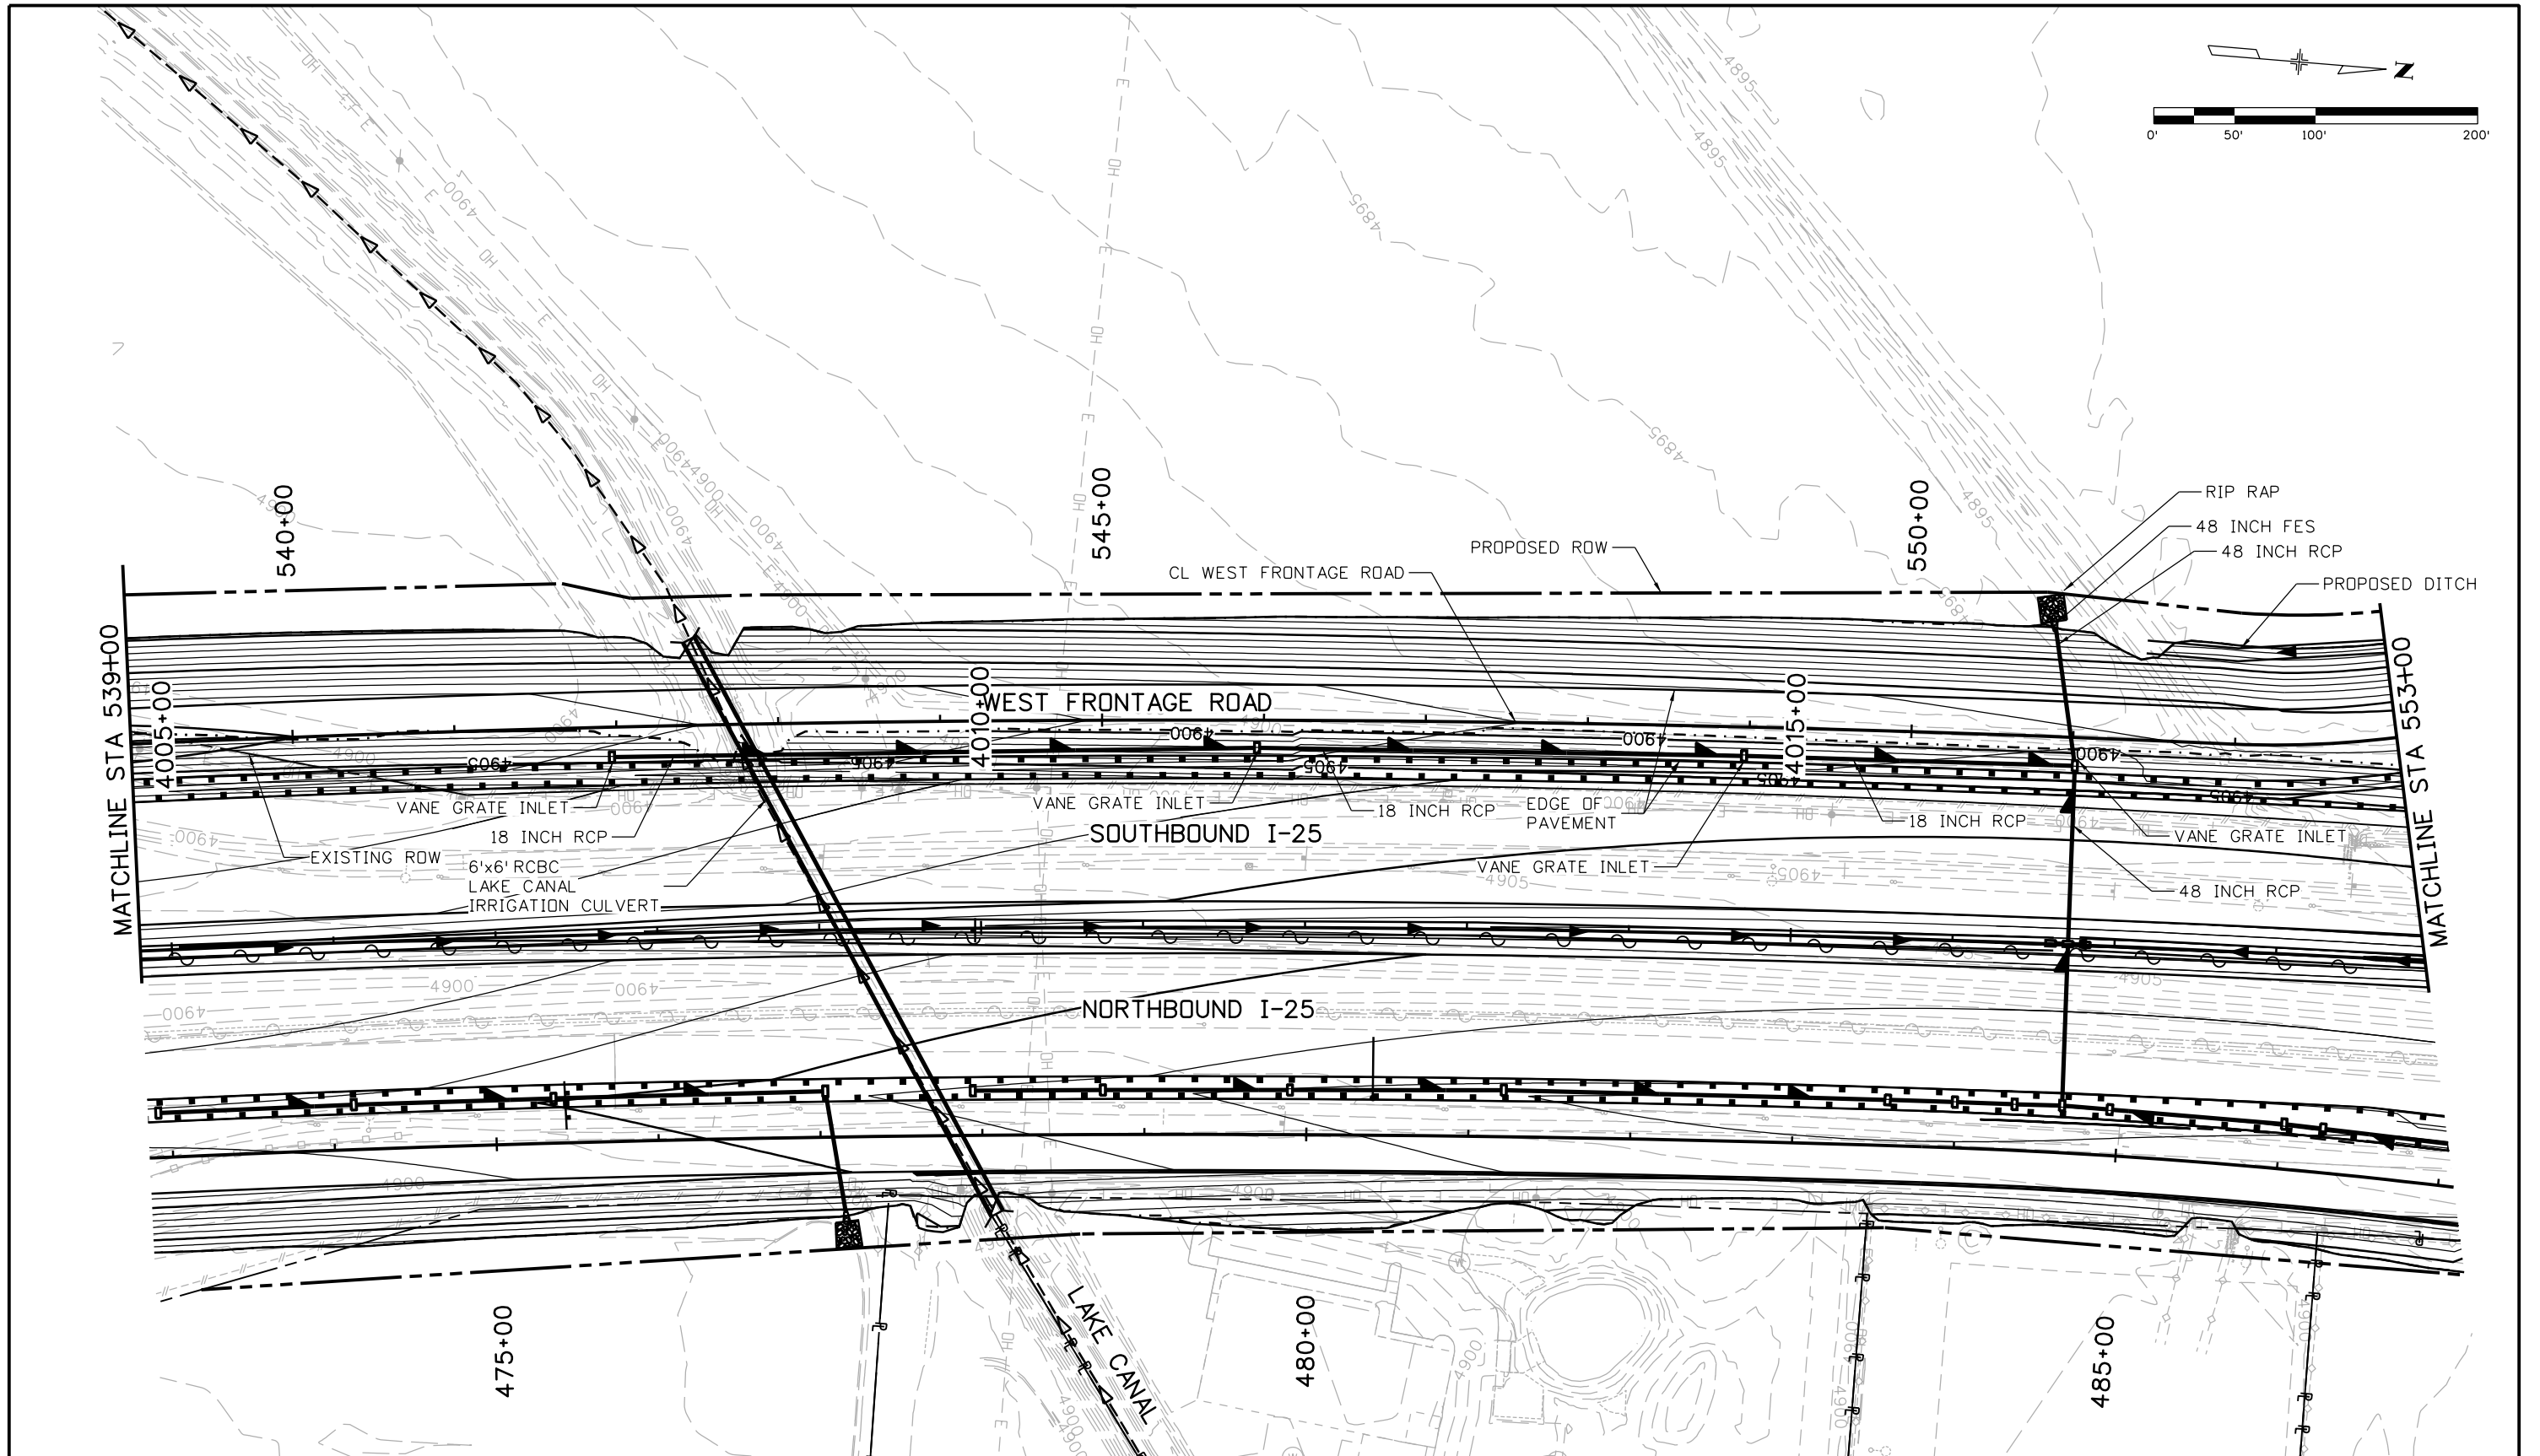

Print Date: 5/9/2016		<b>Sheet Revisions</b> Date:      Comments      Init.			<b>Colorado Department of Transportation</b>  10601 West 10th Street Greeley, CO 80634 Phone: 970-350-2148 FAX: 970-350-2163 <b>Region 4</b> <b>TJT</b>		<b>As Constructed</b> No Revisions: Revised: Void:		<b>I-25/SH 392 TO SH 14 GRADING AND DRAINAGE PLAN WEST FRONTAGE ROAD</b> Designer: AIC    Structure Numbers Detailer: TRL Sheet Subset: DRAINAGE    Subset Sheets: D84 of D85			Project No./Code	
File Name: 18357HYDR_Plan_FR West016.dgn												IM 0253-221	
Horiz. Scale: 1:100      Vert. Scale:										18357			
Unit Information      Unit Leader Initials:										Sheet Number <b>317</b>			
 7604 Technology Way, Suite 400 Denver, CO 80237 Phone: (303) 221-7275 Fax: (303) 221-7276													



C:\ART7363 11:24:49 PM pw:\CP-PWS-IS01.pbsj.com\PBSJ\PM1\Documents\Transportation\Surface Transportation\Projects\00027309 1-25\Hydraulics\Drawings\Phase 1 FIR\ATKINS\18357HYDR\_Irrigation\_Culverts1

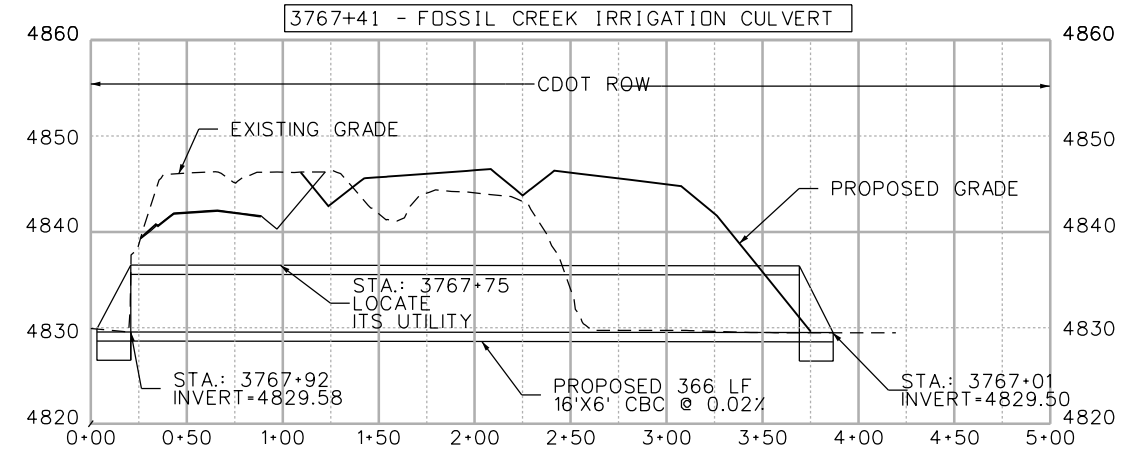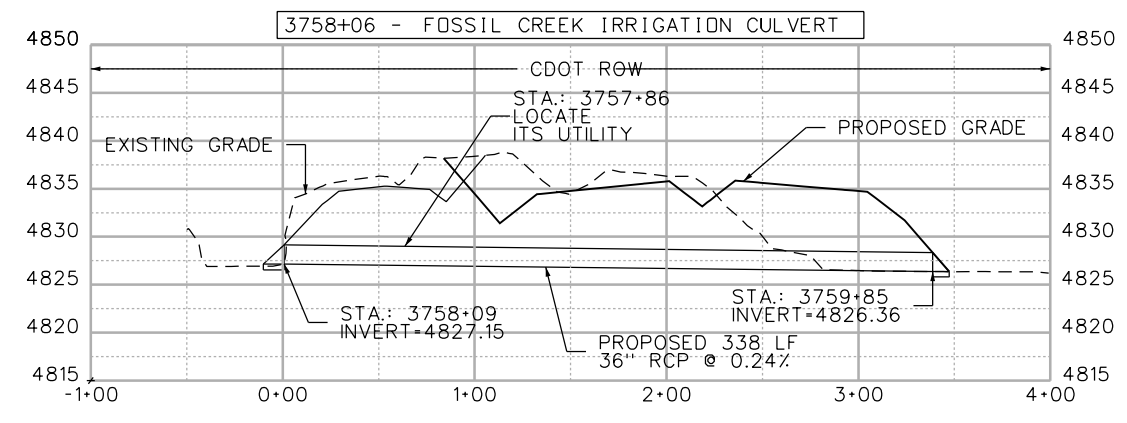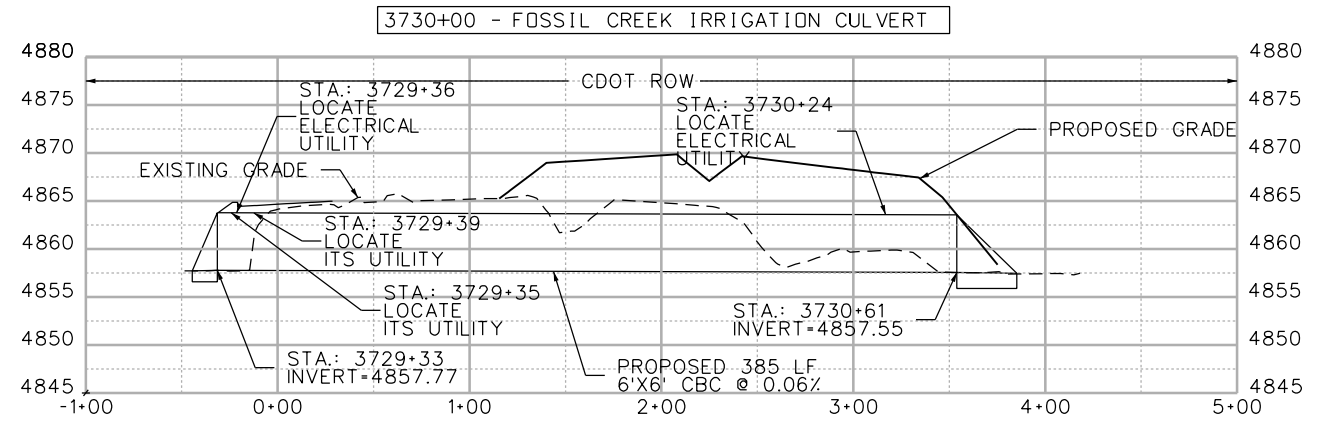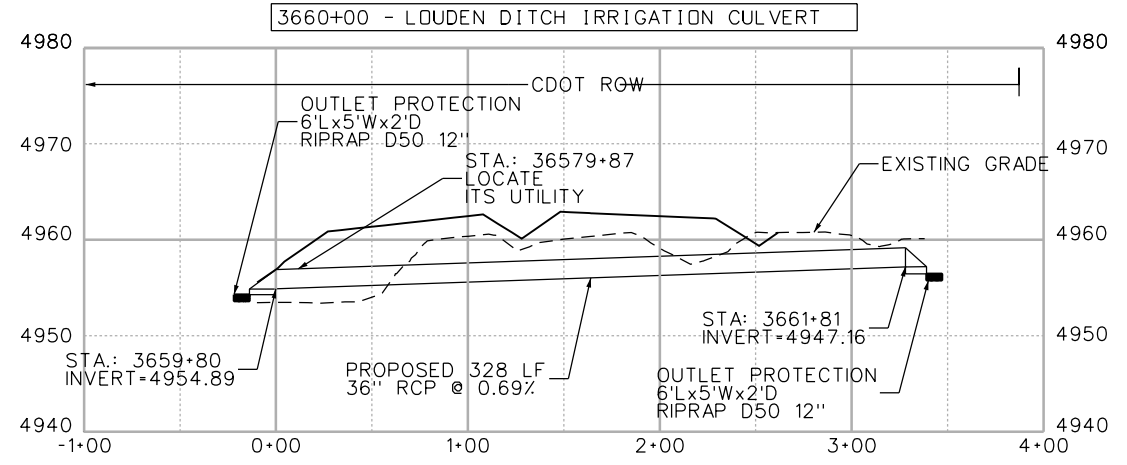

Print Date: 5/18/2016	
File Name: 18357HYDR_Irrigation_Culverts1	
Horiz. Scale: 1:100	Vert. Scale:
Unit Information	Unit Leader Initials:
<b>ATKINS</b>	7604 Technology Way, Suite 400 Denver, CO 80237 Phone: (303) 221-7275 Fax: (303) 221-7276

Sheet Revisions		
Date:	Comments	Init.

**Colorado Department of Transportation**

10601 West 10th Street  
Greeley, CO 80634  
Phone: 970-350-2148 FAX: 970-350-2163





**Region 4** **TJT**

<b>As Constructed</b>
No Revisions:
Revised:
Void:

<b>I-25/SH 392 TO SH 14 IRRIGATION CULVERT CROSS SECTIONS</b>			
Designer:	AIC	Structure Numbers	
Detailer:	TRL		
Sheet Subset: CULVERTS		Subset Sheets: C1 of C10	

<b>Project No./Code</b>
IM 0253-221
18357
Sheet Number <b>319</b>

C:\ATKINS\18357HYDR\_Irrigation\_Culverts2.dgn  
 I:\25\Hydraulics\Drawings\Phase 1 FIR\ATKINS\18357HYDR\_Irrigation\_Culverts2.dgn

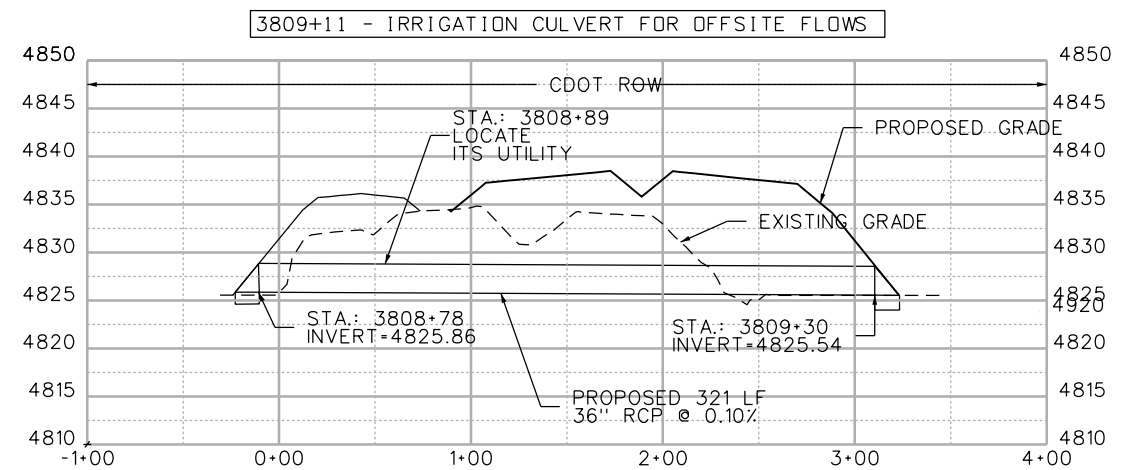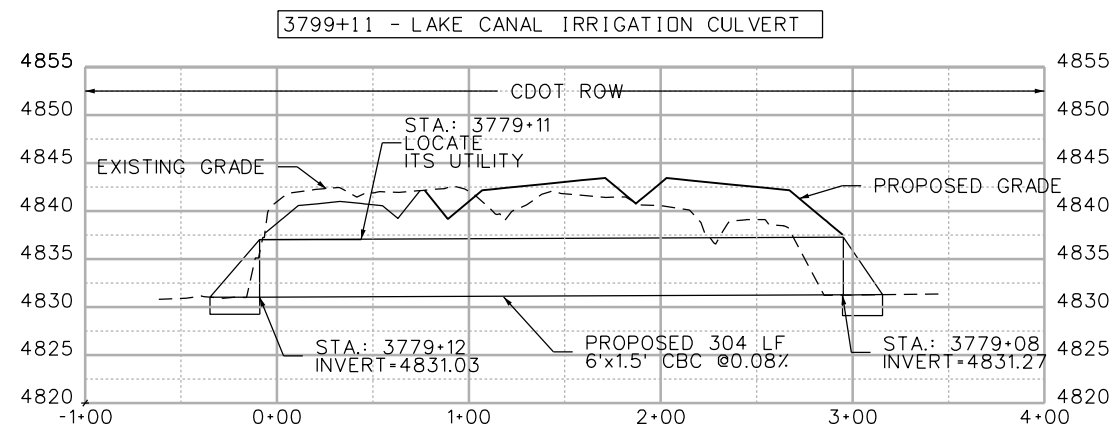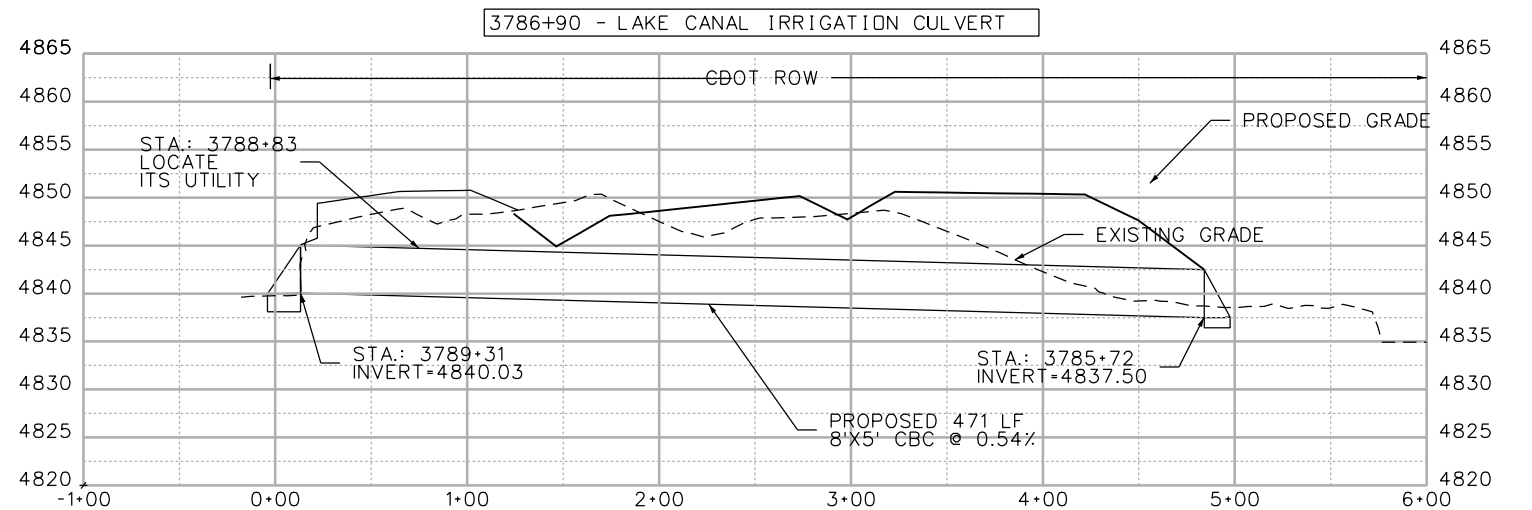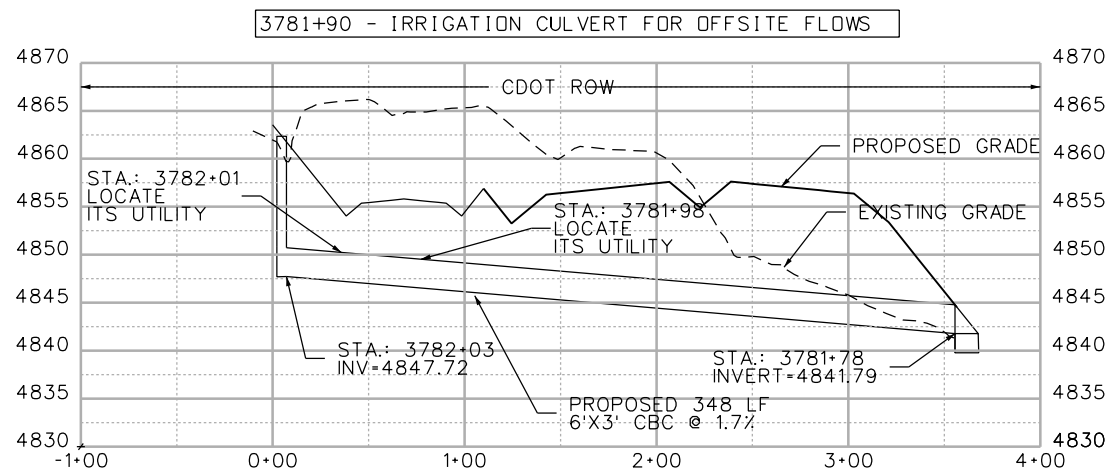

Print Date: 5/18/2016	
File Name: 18357HYDR_Irrigation_Culverts2.dgn	
Horiz. Scale: 1:100	Vert. Scale:
Unit Information	Unit Leader Initials:
<b>ATKINS</b>	7604 Technology Way, Suite 400 Denver, CO 80237 Phone: (303) 221-7275 Fax: (303) 221-7276

Sheet Revisions		
Date:	Comments	Init.




Colorado Department of Transportation  
 10601 West 10th Street  
 Greeley, CO 80634  
 Phone: 970-350-2148 FAX: 970-350-2163  
**Region 4** **TJT**

<b>As Constructed</b>
No Revisions:
Revised:
Void:

<b>I-25/SH 392 TO SH 14 IRRIGATION CULVERT CROSS SECTIONS</b>			
Designer:	AIC	Structure Numbers	
Detailer:	TRL		
Sheet Subset: CULVERTS	Subset Sheets: C2 of C10		

<b>Project No./Code</b>
IM 0253-221
18357
Sheet Number <b>320</b>

C:\ATKINS\18357HYDR\_Irrigation\_Culverts3.dgn

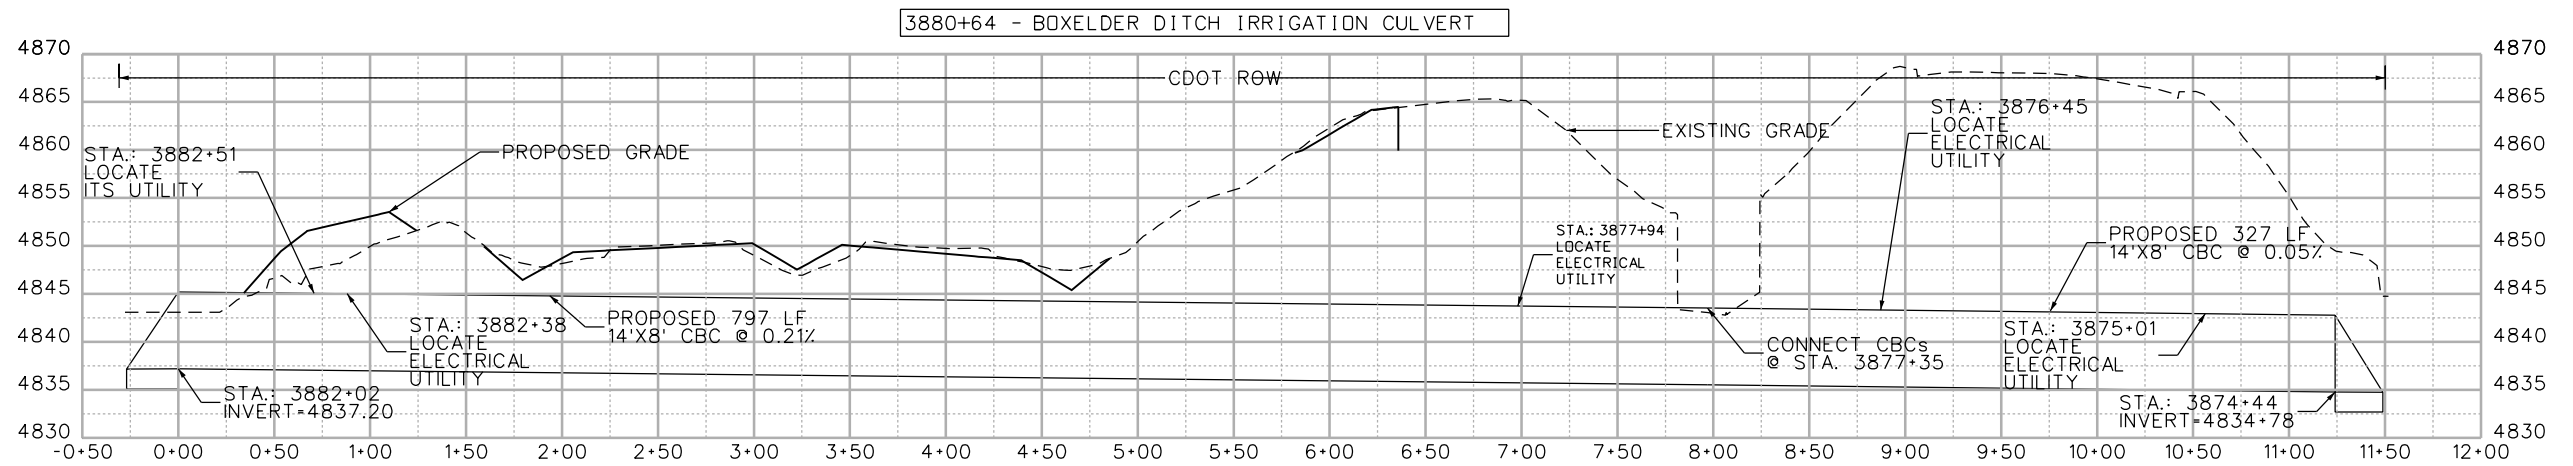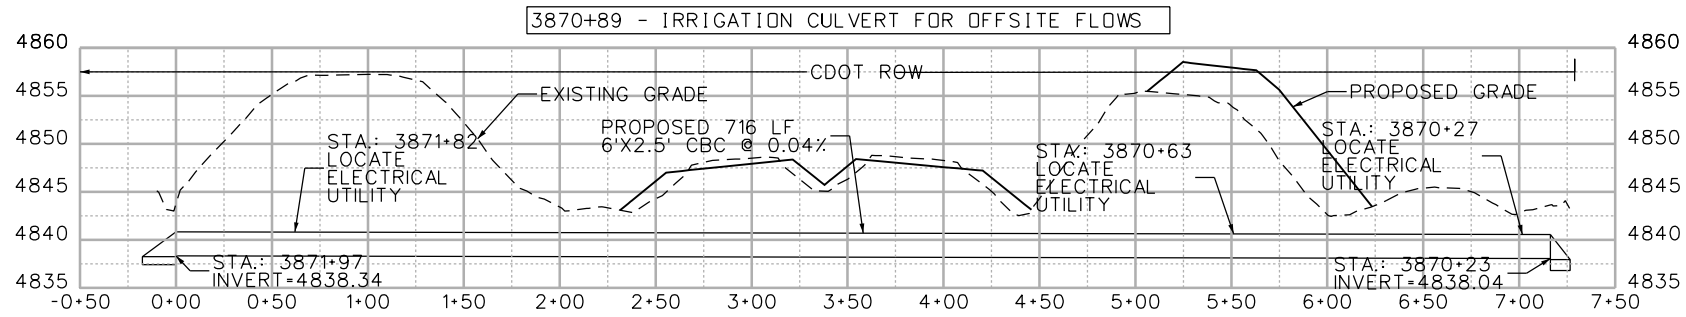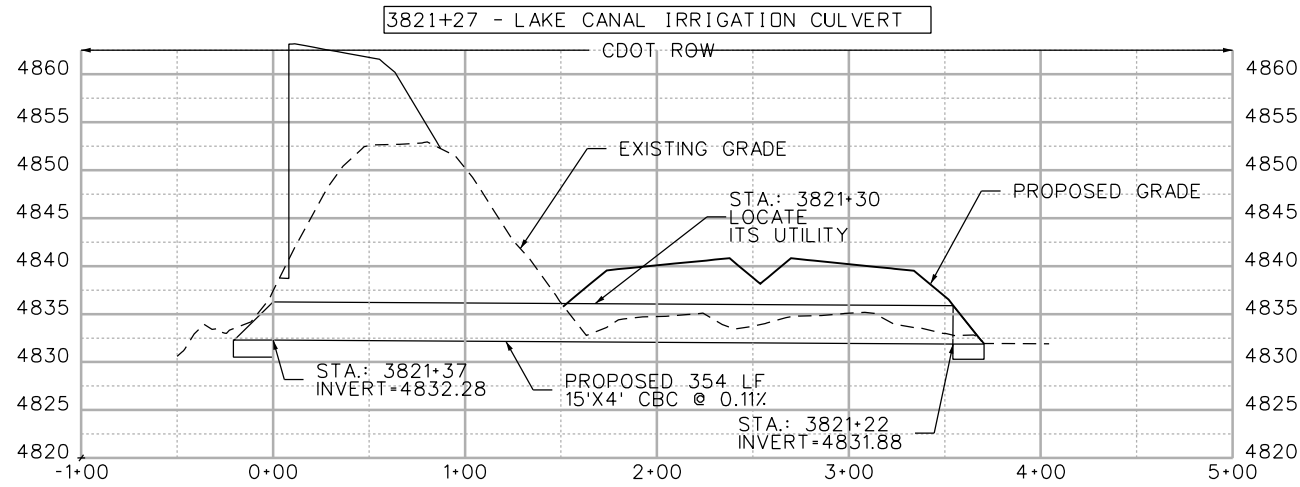

Print Date: 5/18/2016	
File Name: 18357HYDR_Irrigation_Culverts3.dgn	
Horiz. Scale: 1:100	Vert. Scale:
Unit Information	Unit Leader Initials:
<b>ATKINS</b>	7604 Technology Way, Suite 400 Denver, CO 80237 Phone: (303) 221-7275 Fax: (303) 221-7276

Sheet Revisions		
Date:	Comments	Init.

Colorado Department of Transportation



10601 West 10th Street  
Greeley, CO 80634  
Phone: 970-350-2148 FAX: 970-350-2163

Region 4 TJT





As Constructed	
No Revisions:	
Revised:	
Void:	

I-25/SH 392 TO SH 14 IRRIGATION CULVERT CROSS SECTIONS			
Designer:	AIC	Structure	
Detailer:	TRL	Numbers	
Sheet Subset: CULVERTS		Subset Sheets: C3 of C10	

Project No./Code	IM 0253-221
	18357
Sheet Number	321



C:\ART7363 11:25:55 PM pw:\CP-PWS-1501.pbsj.com\PBS\JWI\Documents\Transportation\Surface Transportation\Projects\100027309 1-25\Hydraulics\Drawings\Phase 1\FIR\ATKINS\18357HYDR\_Irrigation\_Culverts4.dgn

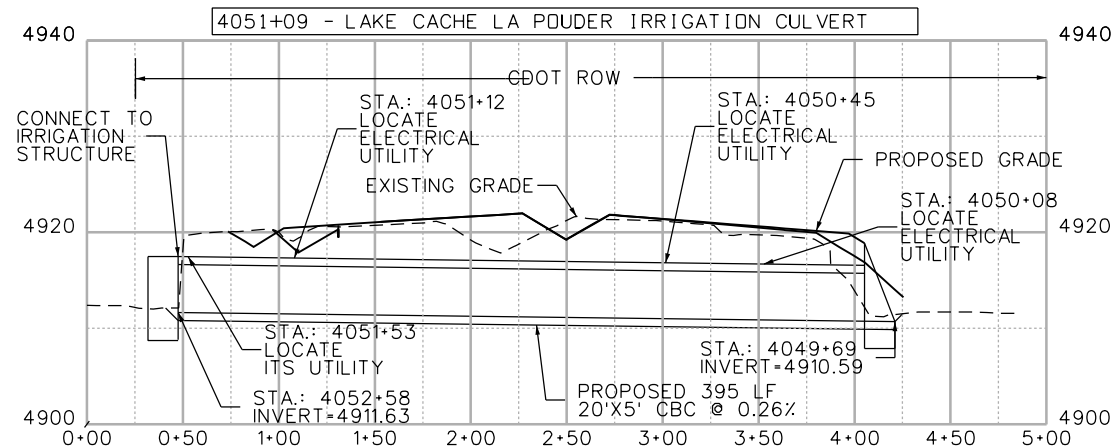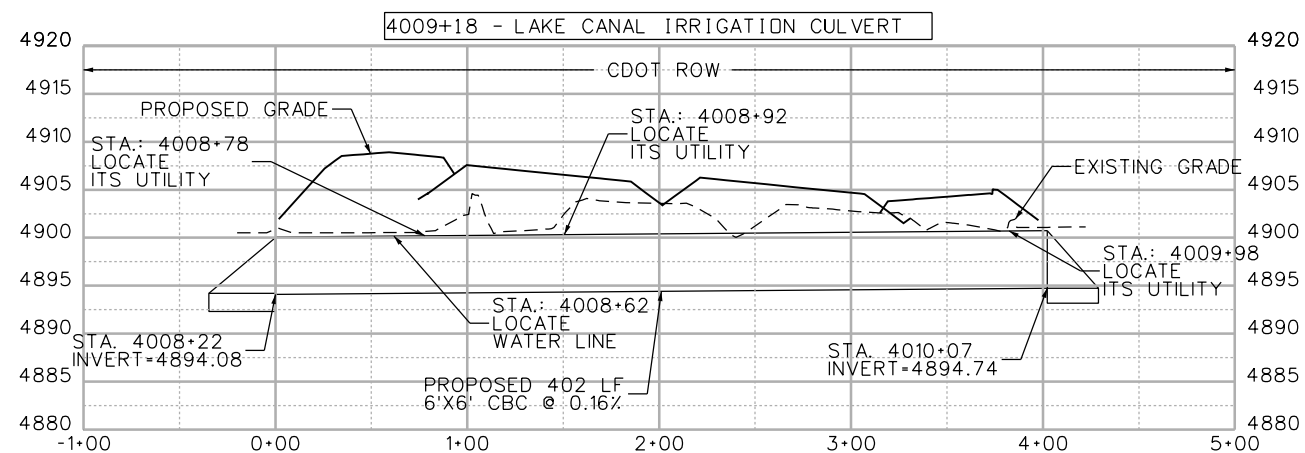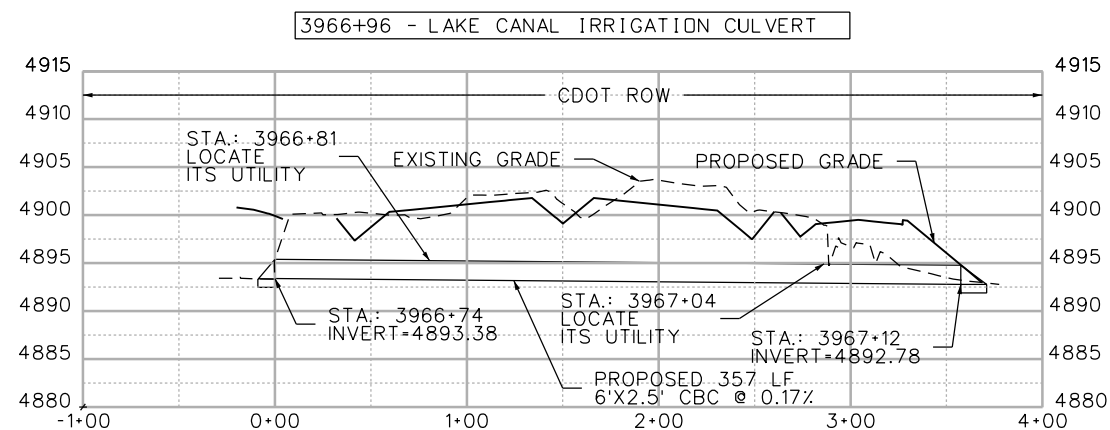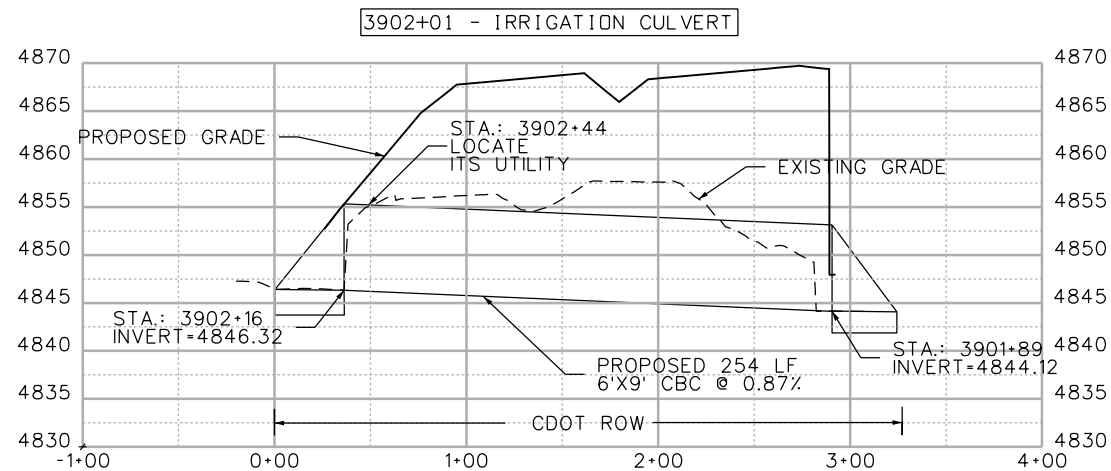

Print Date: 5/18/2016	
File Name: 18357HYDR_Irrigation_Culverts4.dgn	
Horiz. Scale: 1:100	Vert. Scale:
Unit Information	Unit Leader Initials:
<b>ATKINS</b>	7604 Technology Way, Suite 400 Denver, CO 80237 Phone: (303) 221-7275 Fax: (303) 221-7276

Sheet Revisions		
Date:	Comments	Init.

Colorado Department of Transportation

10601 West 10th Street  
Greeley, CO 80634  
Phone: 970-350-2148 FAX: 970-350-2163

**Region 4** **TJT**





<b>As Constructed</b>
No Revisions:
Revised:
Void:

<b>I-25/SH 392 TO SH 14 IRRIGATION CULVERT CROSS SECTIONS</b>			
Designer:	AIC	Structure Numbers	
Detailer:	TRL		
Sheet Subset: CULVERTS		Subset Sheets: C4 of C10	

<b>Project No./Code</b>
IM 0253-221
18357
Sheet Number <b>322</b>



C:\ATKINS\18357HYDR\_Irrigation\_Culverts5.dgn

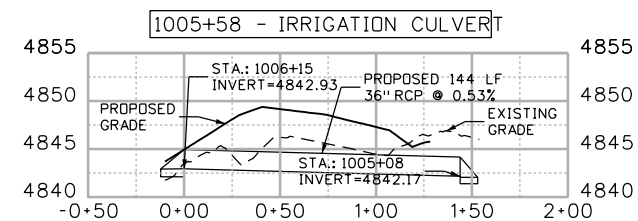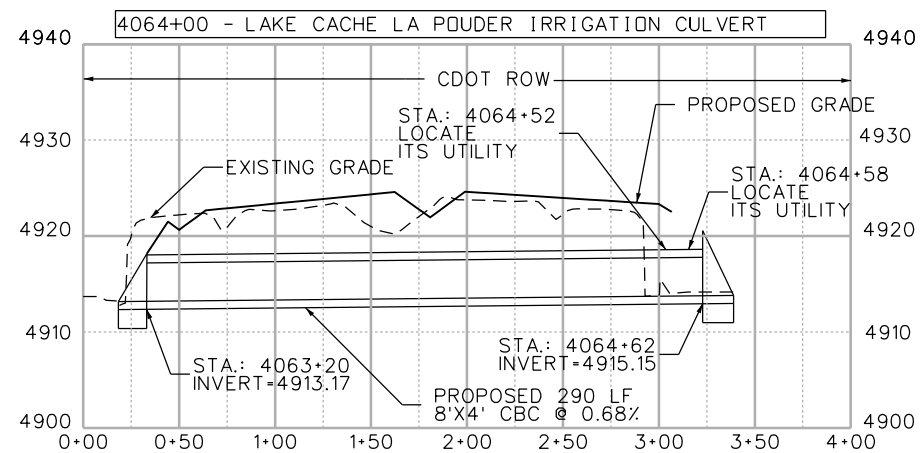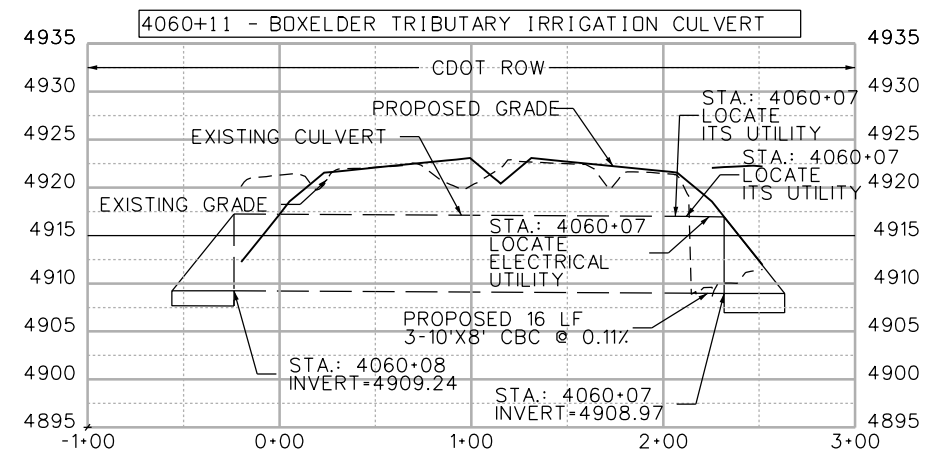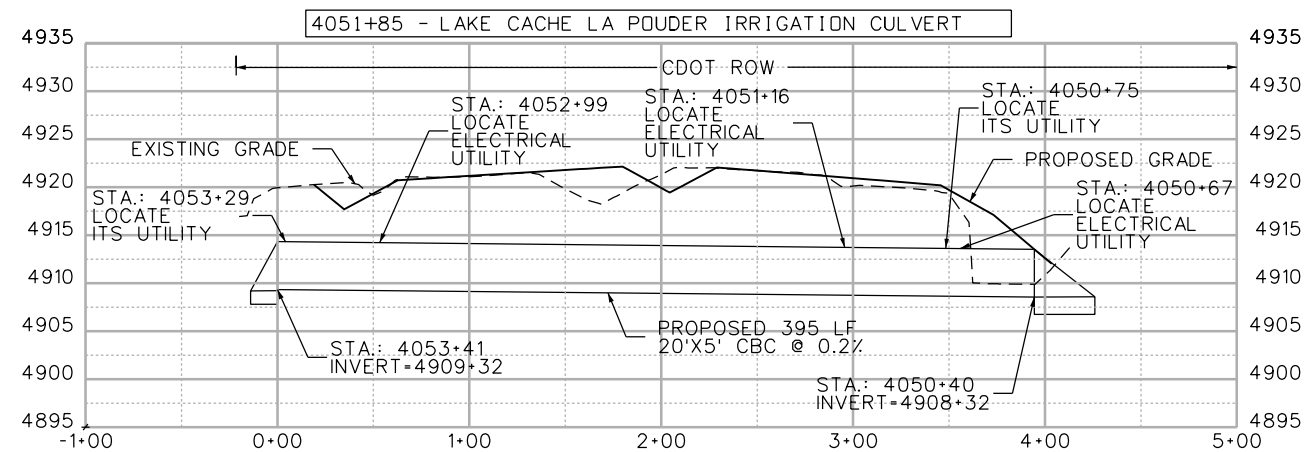

Print Date: 5/18/2016	
File Name: 18357HYDR_Irrigation_Culverts5.dgn	
Horiz. Scale: 1:100	Vert. Scale:
Unit Information	Unit Leader Initials:
<b>ATKINS</b>	7604 Technology Way, Suite 400 Denver, CO 80237 Phone: (303) 221-7275 Fax: (303) 221-7276

Sheet Revisions		
Date:	Comments	Init.

Colorado Department of Transportation

10601 West 10th Street  
Greeley, CO 80634  
Phone: 970-350-2148 FAX: 970-350-2163



**Region 4** **TJT**

<b>As Constructed</b>
No Revisions:
Revised:
Void:

<b>I-25/SH 392 TO SH 14 IRRIGATION CULVERT CROSS SECTIONS</b>			
Designer:	AIC	Structure Numbers	
Detailer:	TRL		
Sheet Subset: CULVERTS		Subset Sheets: C5 of C10	

<b>Project No./Code</b>
IM 0253-221
18357
Sheet Number <b>323</b>

C:\ATKINS\18357HYDR\_Kechter\Culverts.dgn

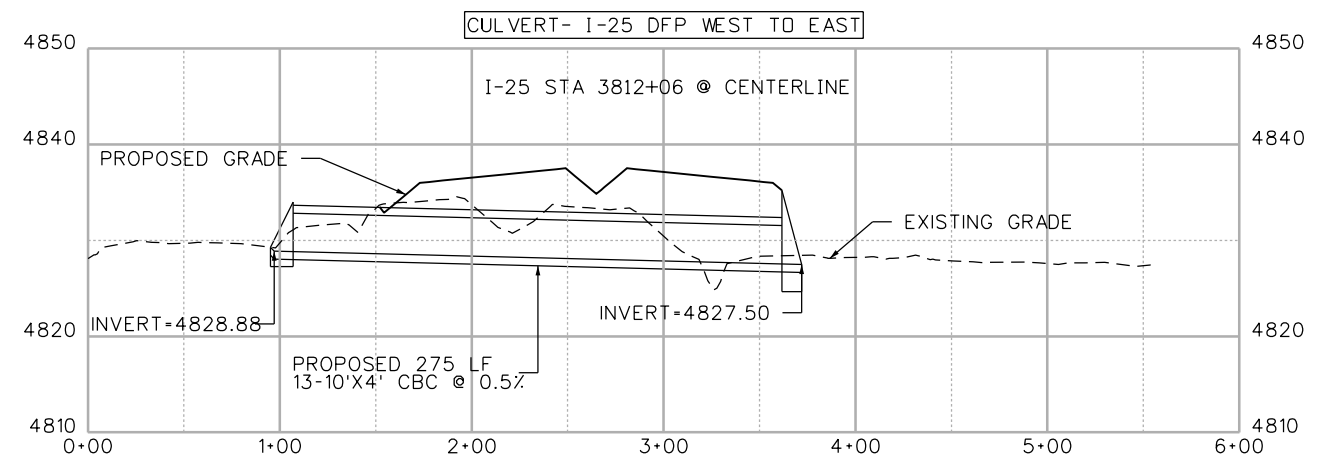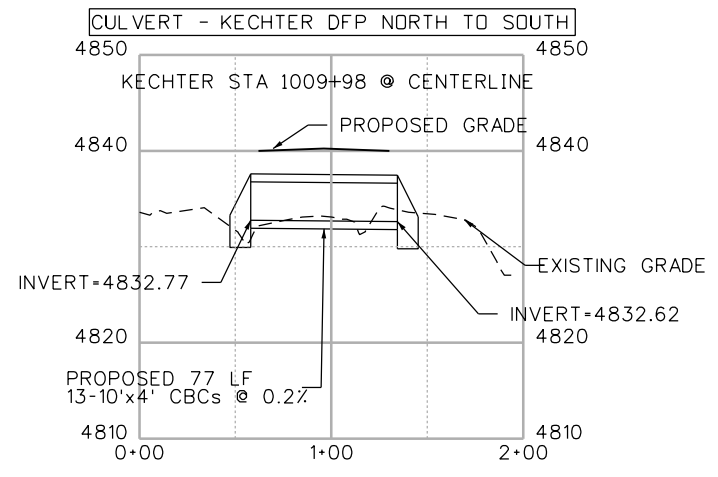

Print Date: 5/18/2016	
File Name: 18357HYDR_Kechter_Culverts.dgn	
Horiz. Scale: 1:100	Vert. Scale:
Unit Information	Unit Leader Initials:
<b>ATKINS</b>	7604 Technology Way, Suite 400 Denver, CO 80237 Phone: (303) 221-7275 Fax: (303) 221-7276

Sheet Revisions		
Date:	Comments	Init.

Colorado Department of Transportation




10601 West 10th Street  
Greeley, CO 80634  
Phone: 970-350-2148 FAX: 970-350-2163

Region 4 TJT


<b>As Constructed</b>
No Revisions:
Revised:
Void:

<b>I-25/SH 392 TO SH 14 IRRIGATION CULVERT CROSS SECTIONS</b>		
Designer: AIC	Structure Numbers	
Detailer: TRL		
Sheet Subset: CULVERTS	Subset Sheets: C6 of C10	

<b>Project No./Code</b>
IM 0253-221
18357
Sheet Number <b>324</b>

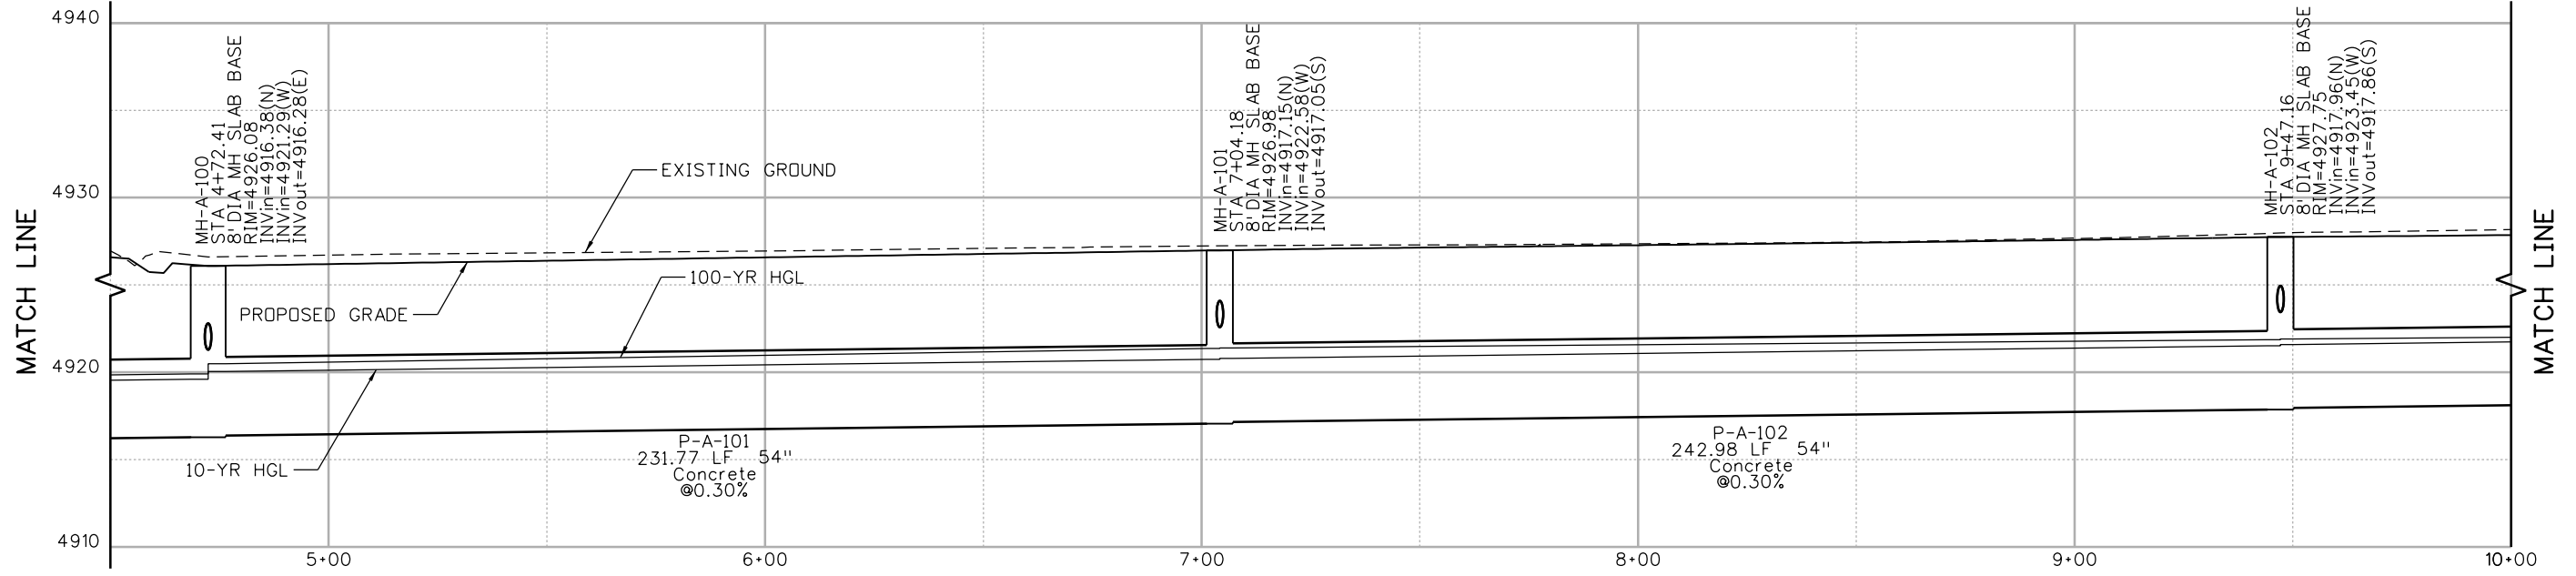

LINE A (CONT.)

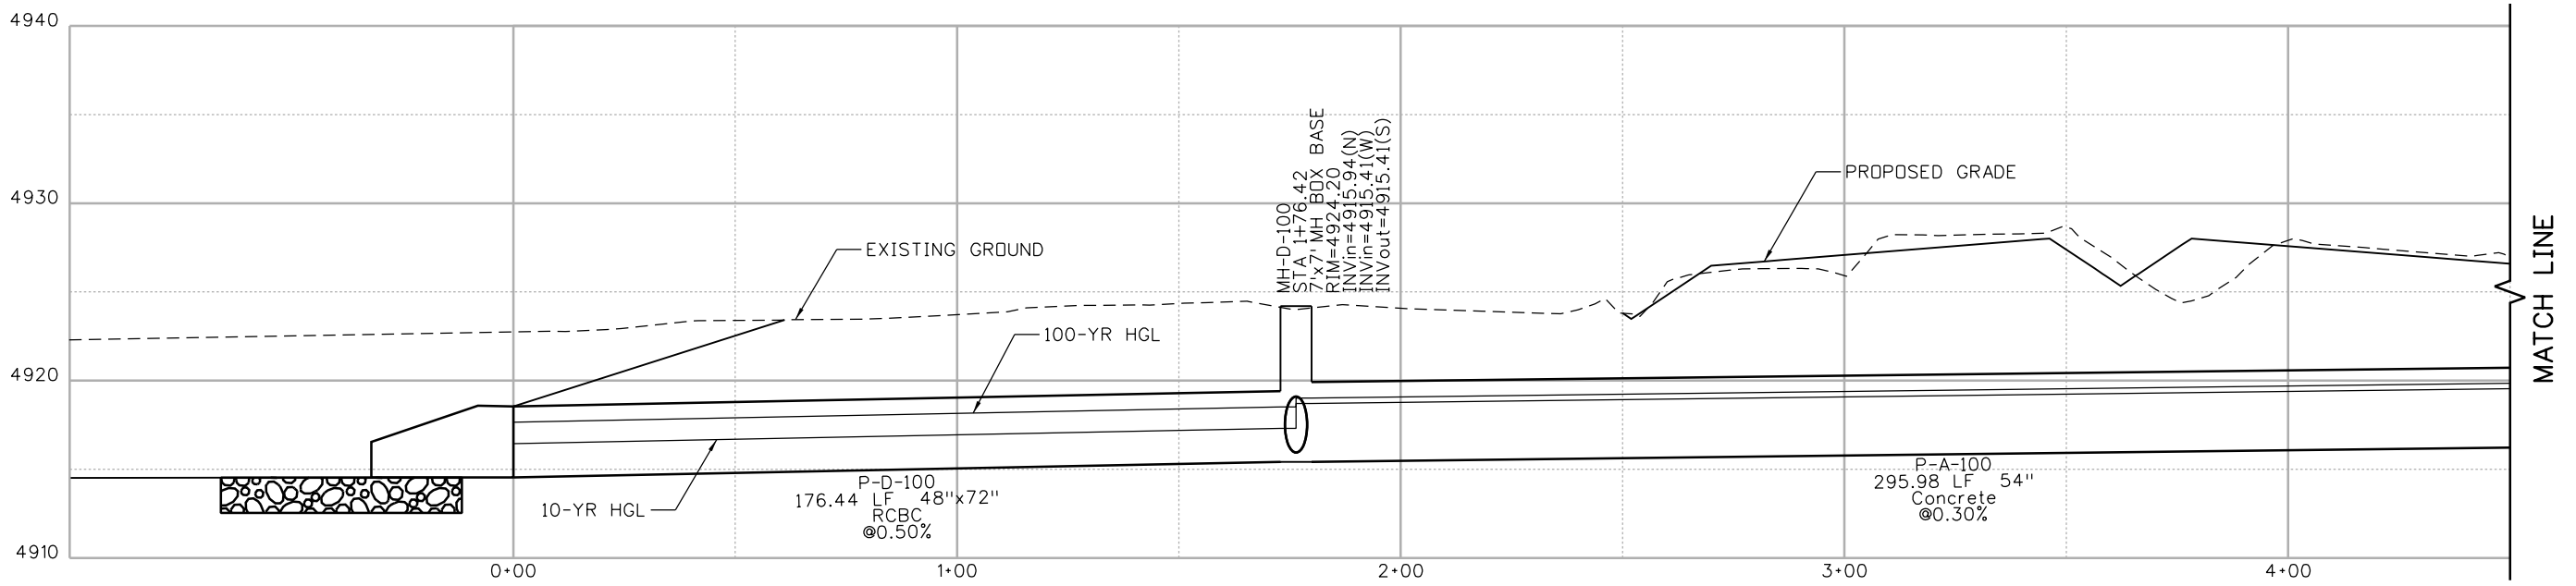

LINE A

Larry, Nichols  
 5/11/2016 4:06:56 PM  
 c:\pw\_work\pdsipw1\common\dms84718\18357HYDR\_Profiles-TSH.dgn  
 DGN MODEL:Sheet\_01

Print Date: 5/11/2016  
 File Name: 18357HYDR\_Profiles-TSH.dgn  
 Horiz. Scale: 1:40 Vert. Scale: As Noted

Sheet Revisions		
Date:	Comments	Init.


Colorado Department of Transportation  
 Region 4  
 10601 West 10th Street  
 Greeley, CO 80634  
 Phone: 970-350-2148 FAX: 970-350-2163  
 TJT

As Constructed
No Revisions:
Revised:
Void:


I-25/SH 392 TO SH 14  
 DRAINAGE PROFILE  
 SH 14 (MULBERRY ST)

Designer: MDS	Structure Numbers
Detailer: LAN	
Sheet Subset: CULVERTS	Subset Sheets: C7 of C10

Project No./Code
IM 0253-221
18357
Sheet Number 325

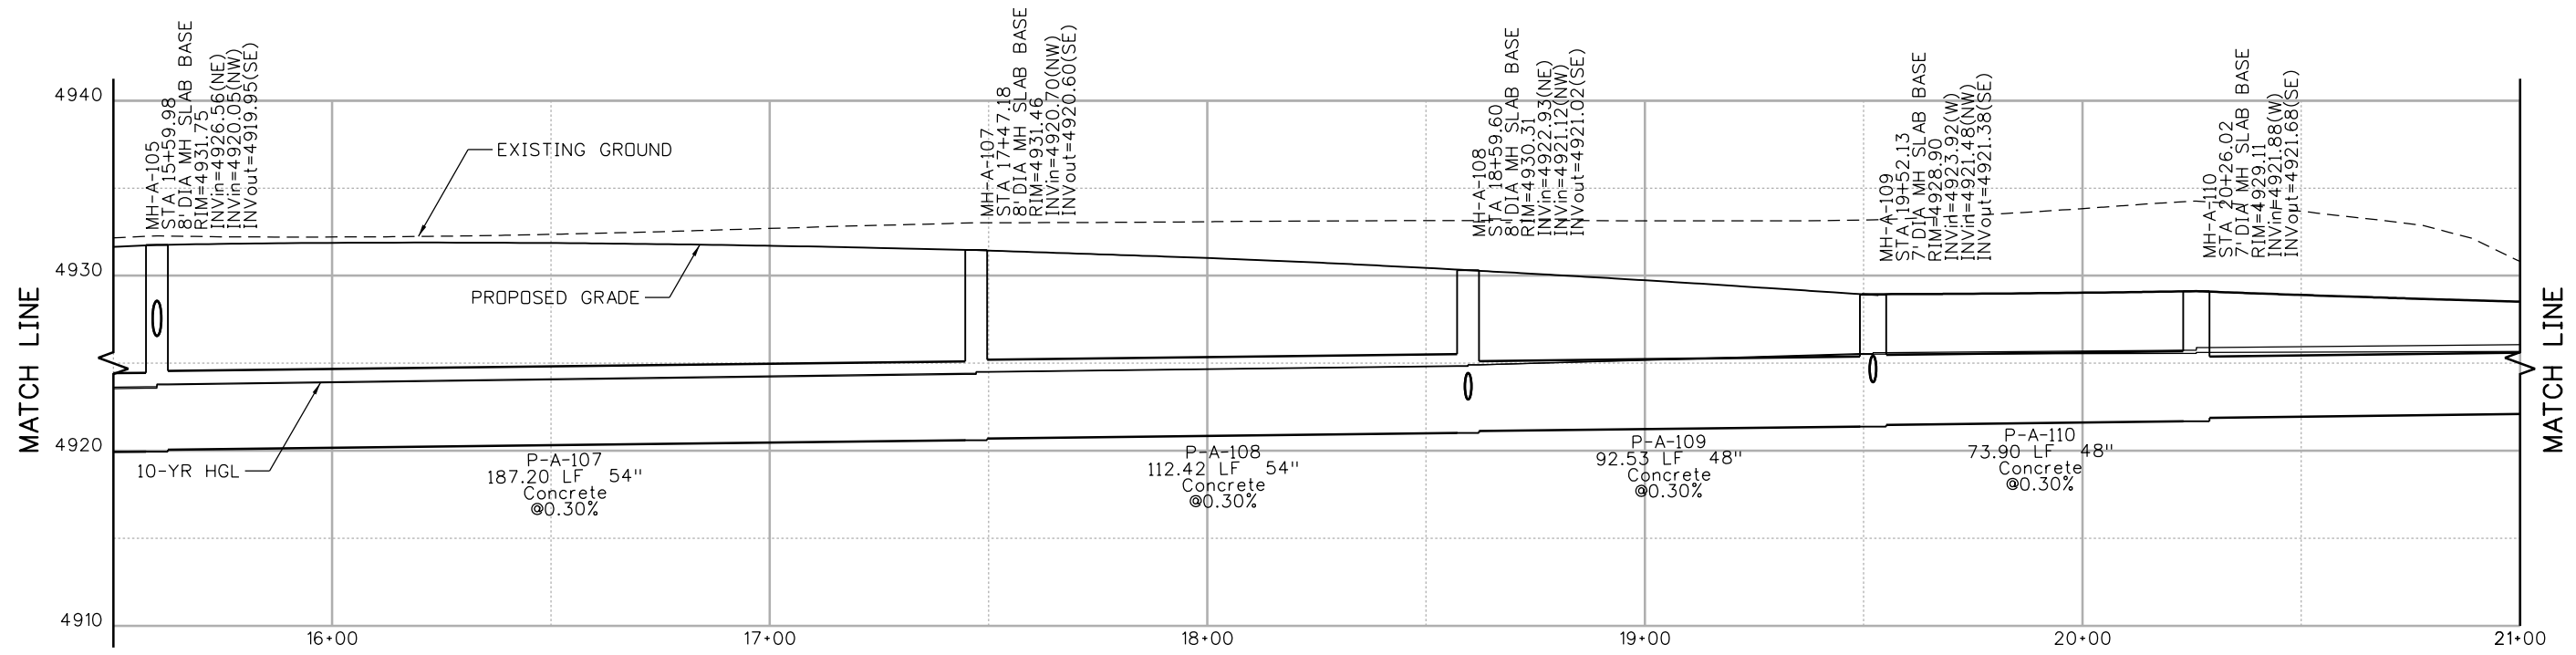

LINE A (CONT.)

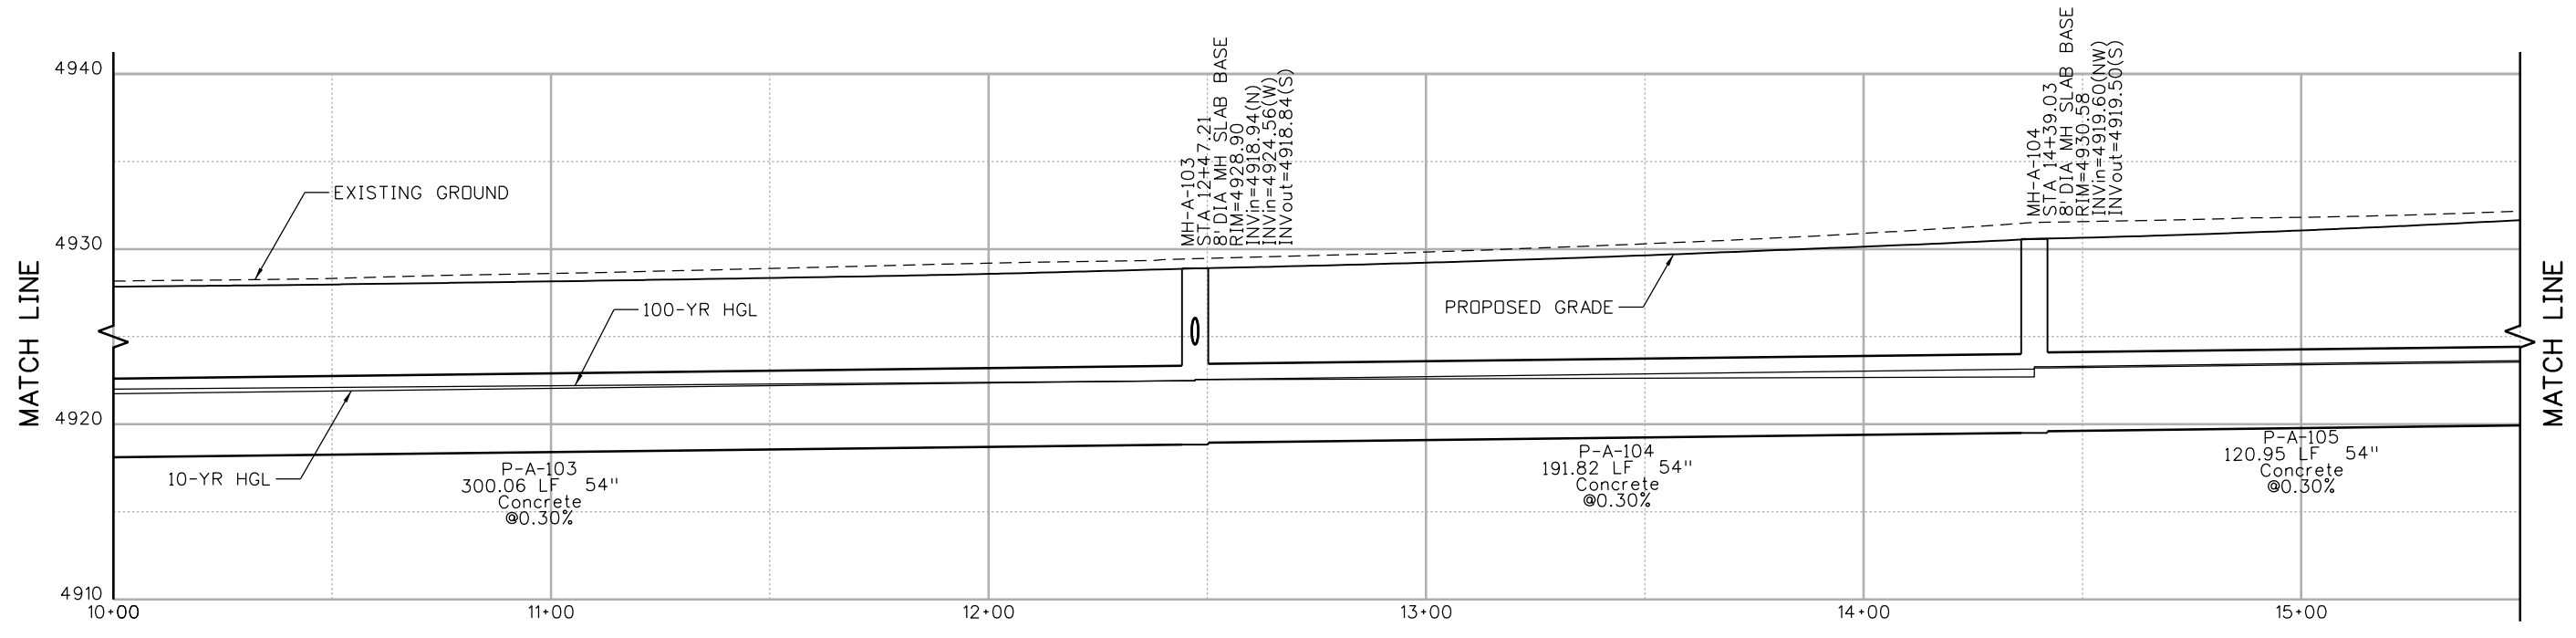

LINE A (CONT.)

Larry, Nichols  
 5/11/2016 4:07:26 PM  
 c:\p\_w\work\pds\p1\18357HYDR\_Profiles-TSH.dgn  
 DGN MODEL SHEET 02

Print Date: 5/11/2016  
 File Name: 18357HYDR\_Profiles-TSH.dgn  
 Horiz. Scale: 1:40      Vert. Scale: As Noted

Sheet Revisions		
Date:	Comments	Init.

Colorado Department of Transportation  
 Region 4


10601 West 10th Street  
 Greeley, CO 80634  
 Phone: 970-350-2148 FAX: 970-350-2163  
 TJT

As Constructed	
No Revisions:	
Revised:	
Void:	


I-25/SH 392 TO SH 14  
 DRAINAGE PROFILE  
 SH 14 (MULBERRY ST)

Designer: MDS	Structure Numbers
Detailer: LAN	
Sheet Subset: CULVERTS	Subset Sheets: C8 of C10

Project No./Code
IM 0253-221
18357
Sheet Number 326

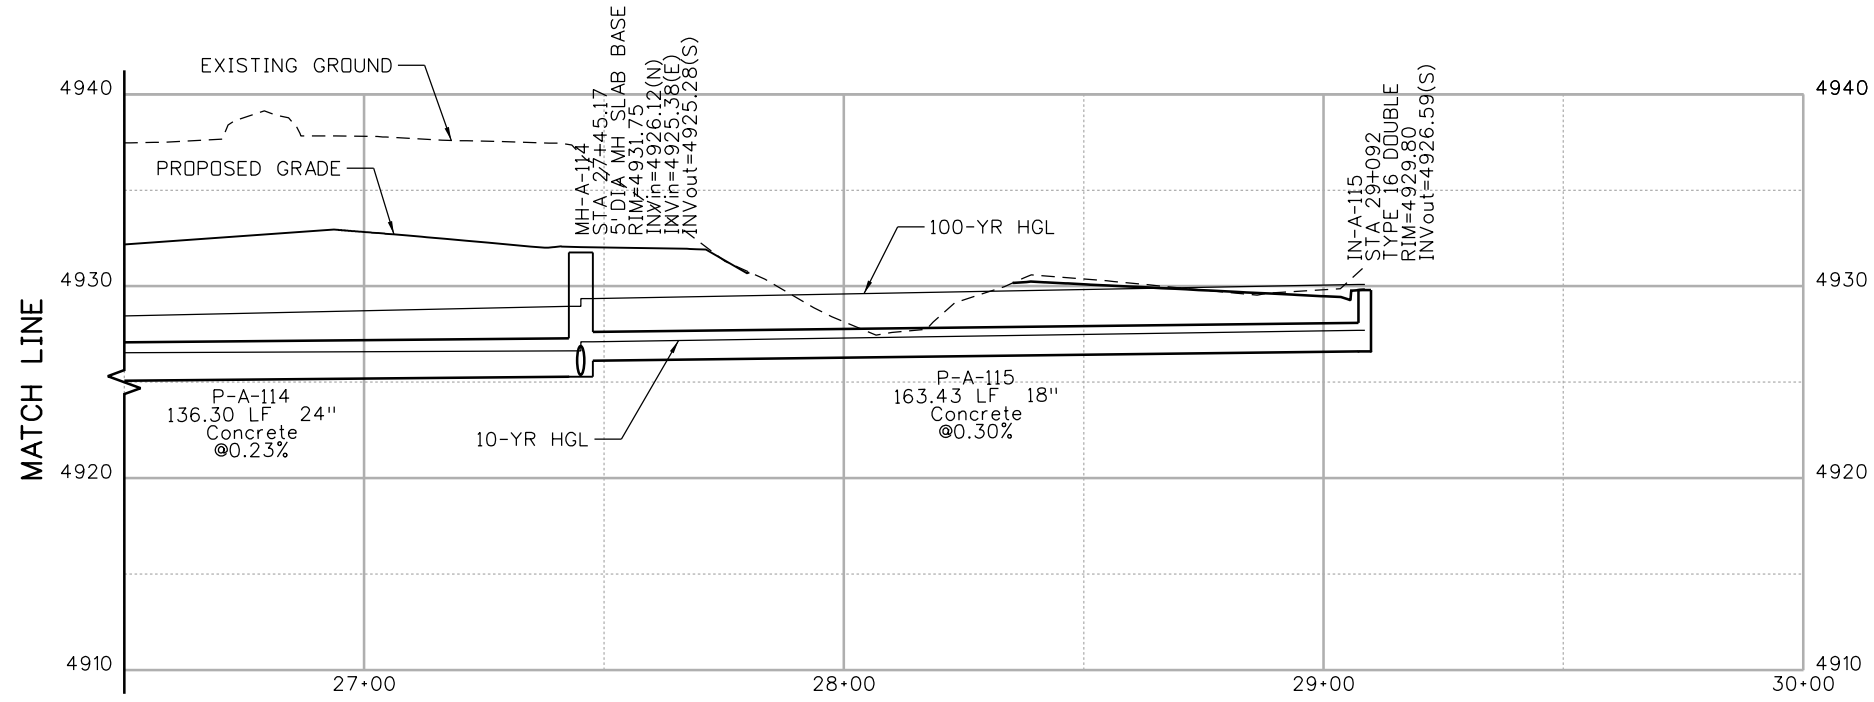

LINE A (CONT.)

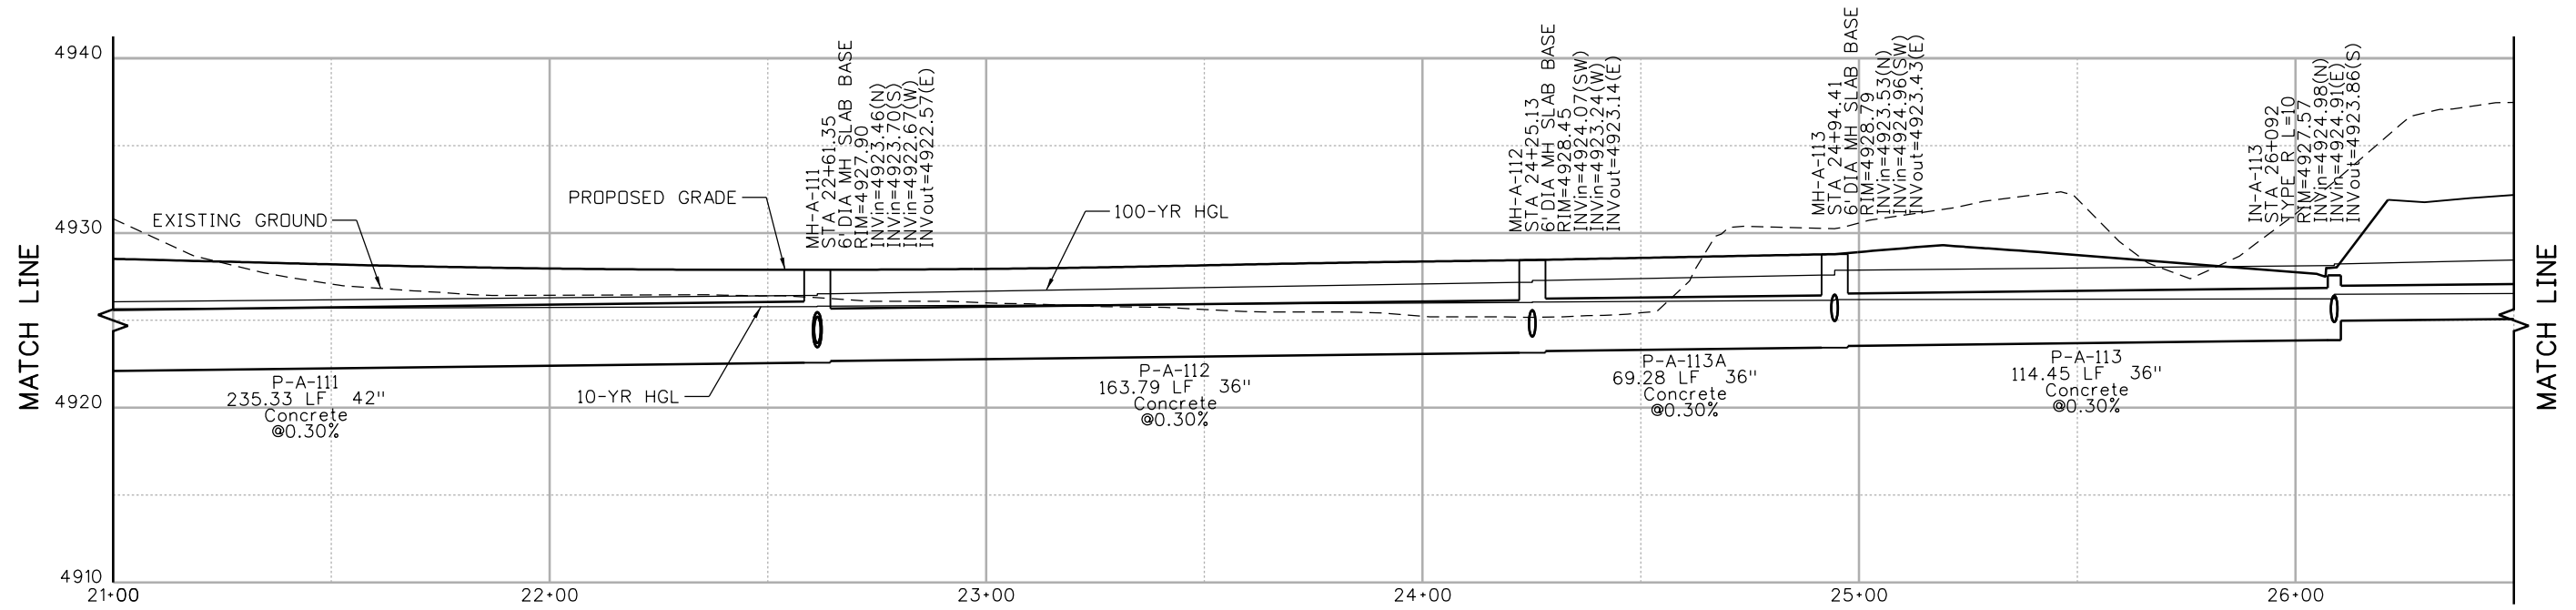

LINE A (CONT.)


Larry, Nichols  
5/11/2016 4:06:00 PM  
c:\p\_w\work\pjsipw1\common\dms84718\18357HYDR\_Profiles-TSH.dgn  
DGN MODEL:Sheet\_03

Print Date: 5/11/2016  
File Name: 18357HYDR\_Profiles-TSH.dgn  
Horiz. Scale: 1:40 Vert. Scale: As Noted



0000


Sheet Revisions		
Date:	Comments	Init.

Colorado Department of Transportation  
  
 10601 West 10th Street  
 Greeley, CO 80634  
 Phone: 970-350-2148 FAX: 970-350-2163  
 Region 4 TJT


As Constructed
No Revisions:
Revised:
Void:

I-25/SH 392 TO SH 14 DRAINAGE PROFILE SH 14 (MULBERRY ST)			
Designer:	MDS	Structure Numbers	
Detailer:	LAN		
Sheet Subset:	CULVERTS	Subset Sheets:	C9 of C10

Project No./Code
IM 0253-221
18357
Sheet Number <b>327</b>

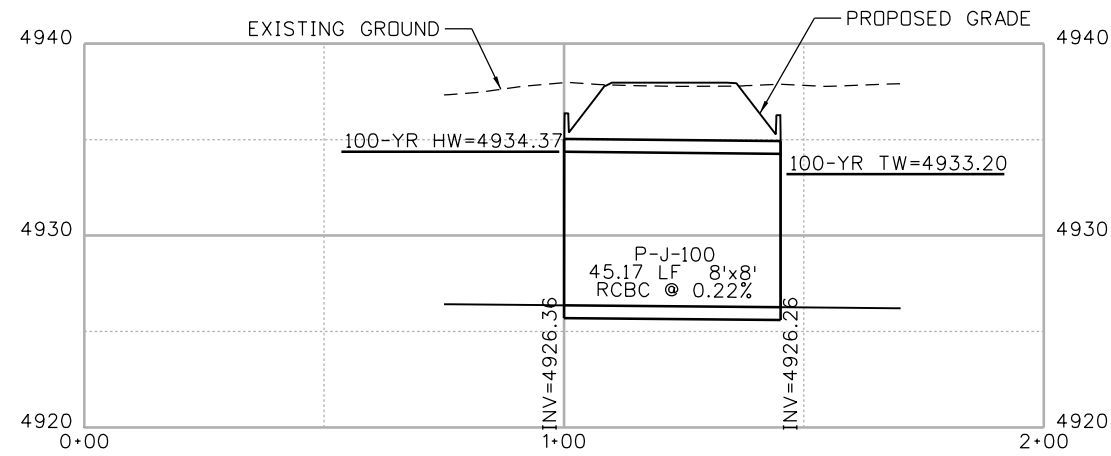


P-J-100

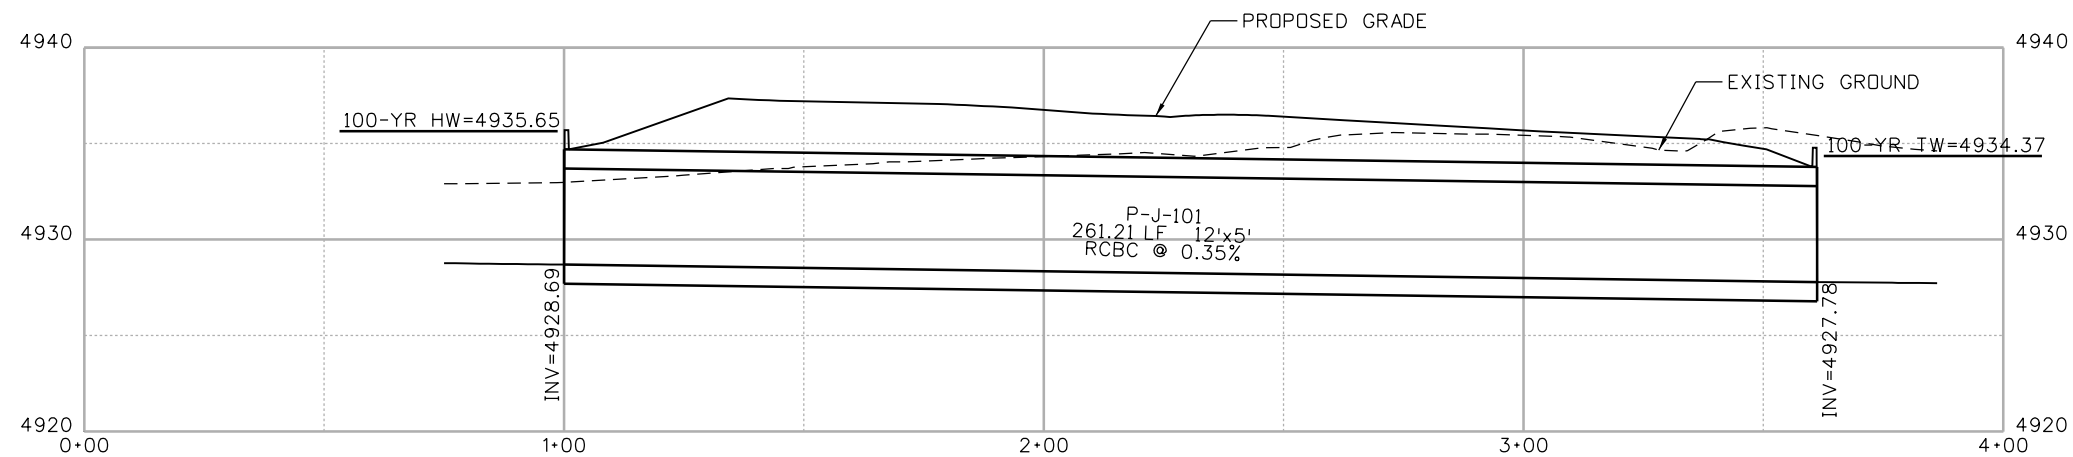

P-J-101

Larry, Nichols  
 5/11/2016 4:06:34 PM  
 c:\pw\_work\pdsipw1\common\dms84718\18357HYDR\_Profiles-TSH.dgn  
 DGN MODEL:Sheet\_05

Print Date: 5/11/2016  
 File Name: 18357HYDR\_Profiles-TSH.dgn  
 Horiz. Scale: 1:40      Vert. Scale: As Noted

 

**Sheet Revisions**

Date:	Comments	Init.

Colorado Department of Transportation



10601 West 10th Street  
 Greeley, CO 80634  
 Phone: 970-350-2148 FAX: 970-350-2163

Region 4

TJT

**As Constructed**

No Revisions:

Revised:

Void:

**I-25/SH 392 TO SH 14  
DRAINAGE PROFILE  
SH 14 (MULBERRY ST)**

Designer: MDS  
 Detailer: LAN

Sheet Subset: CULVERTS

Structure Numbers

Subset Sheets: C10 of C10

**Project No./Code**


IM 0253-221

18357

Sheet Number **328**



gell7543 1:00:54 PM p:\CP-PWS-1501.pbsj.com\FBSJPW1\Documents\Transportation\Surface Transportation\Projects\100027309 I-25-Hydraulics\Drawings\Phase 1\FIR\ATKINS\18357HYDR\_WQ\_Pond2.dgn

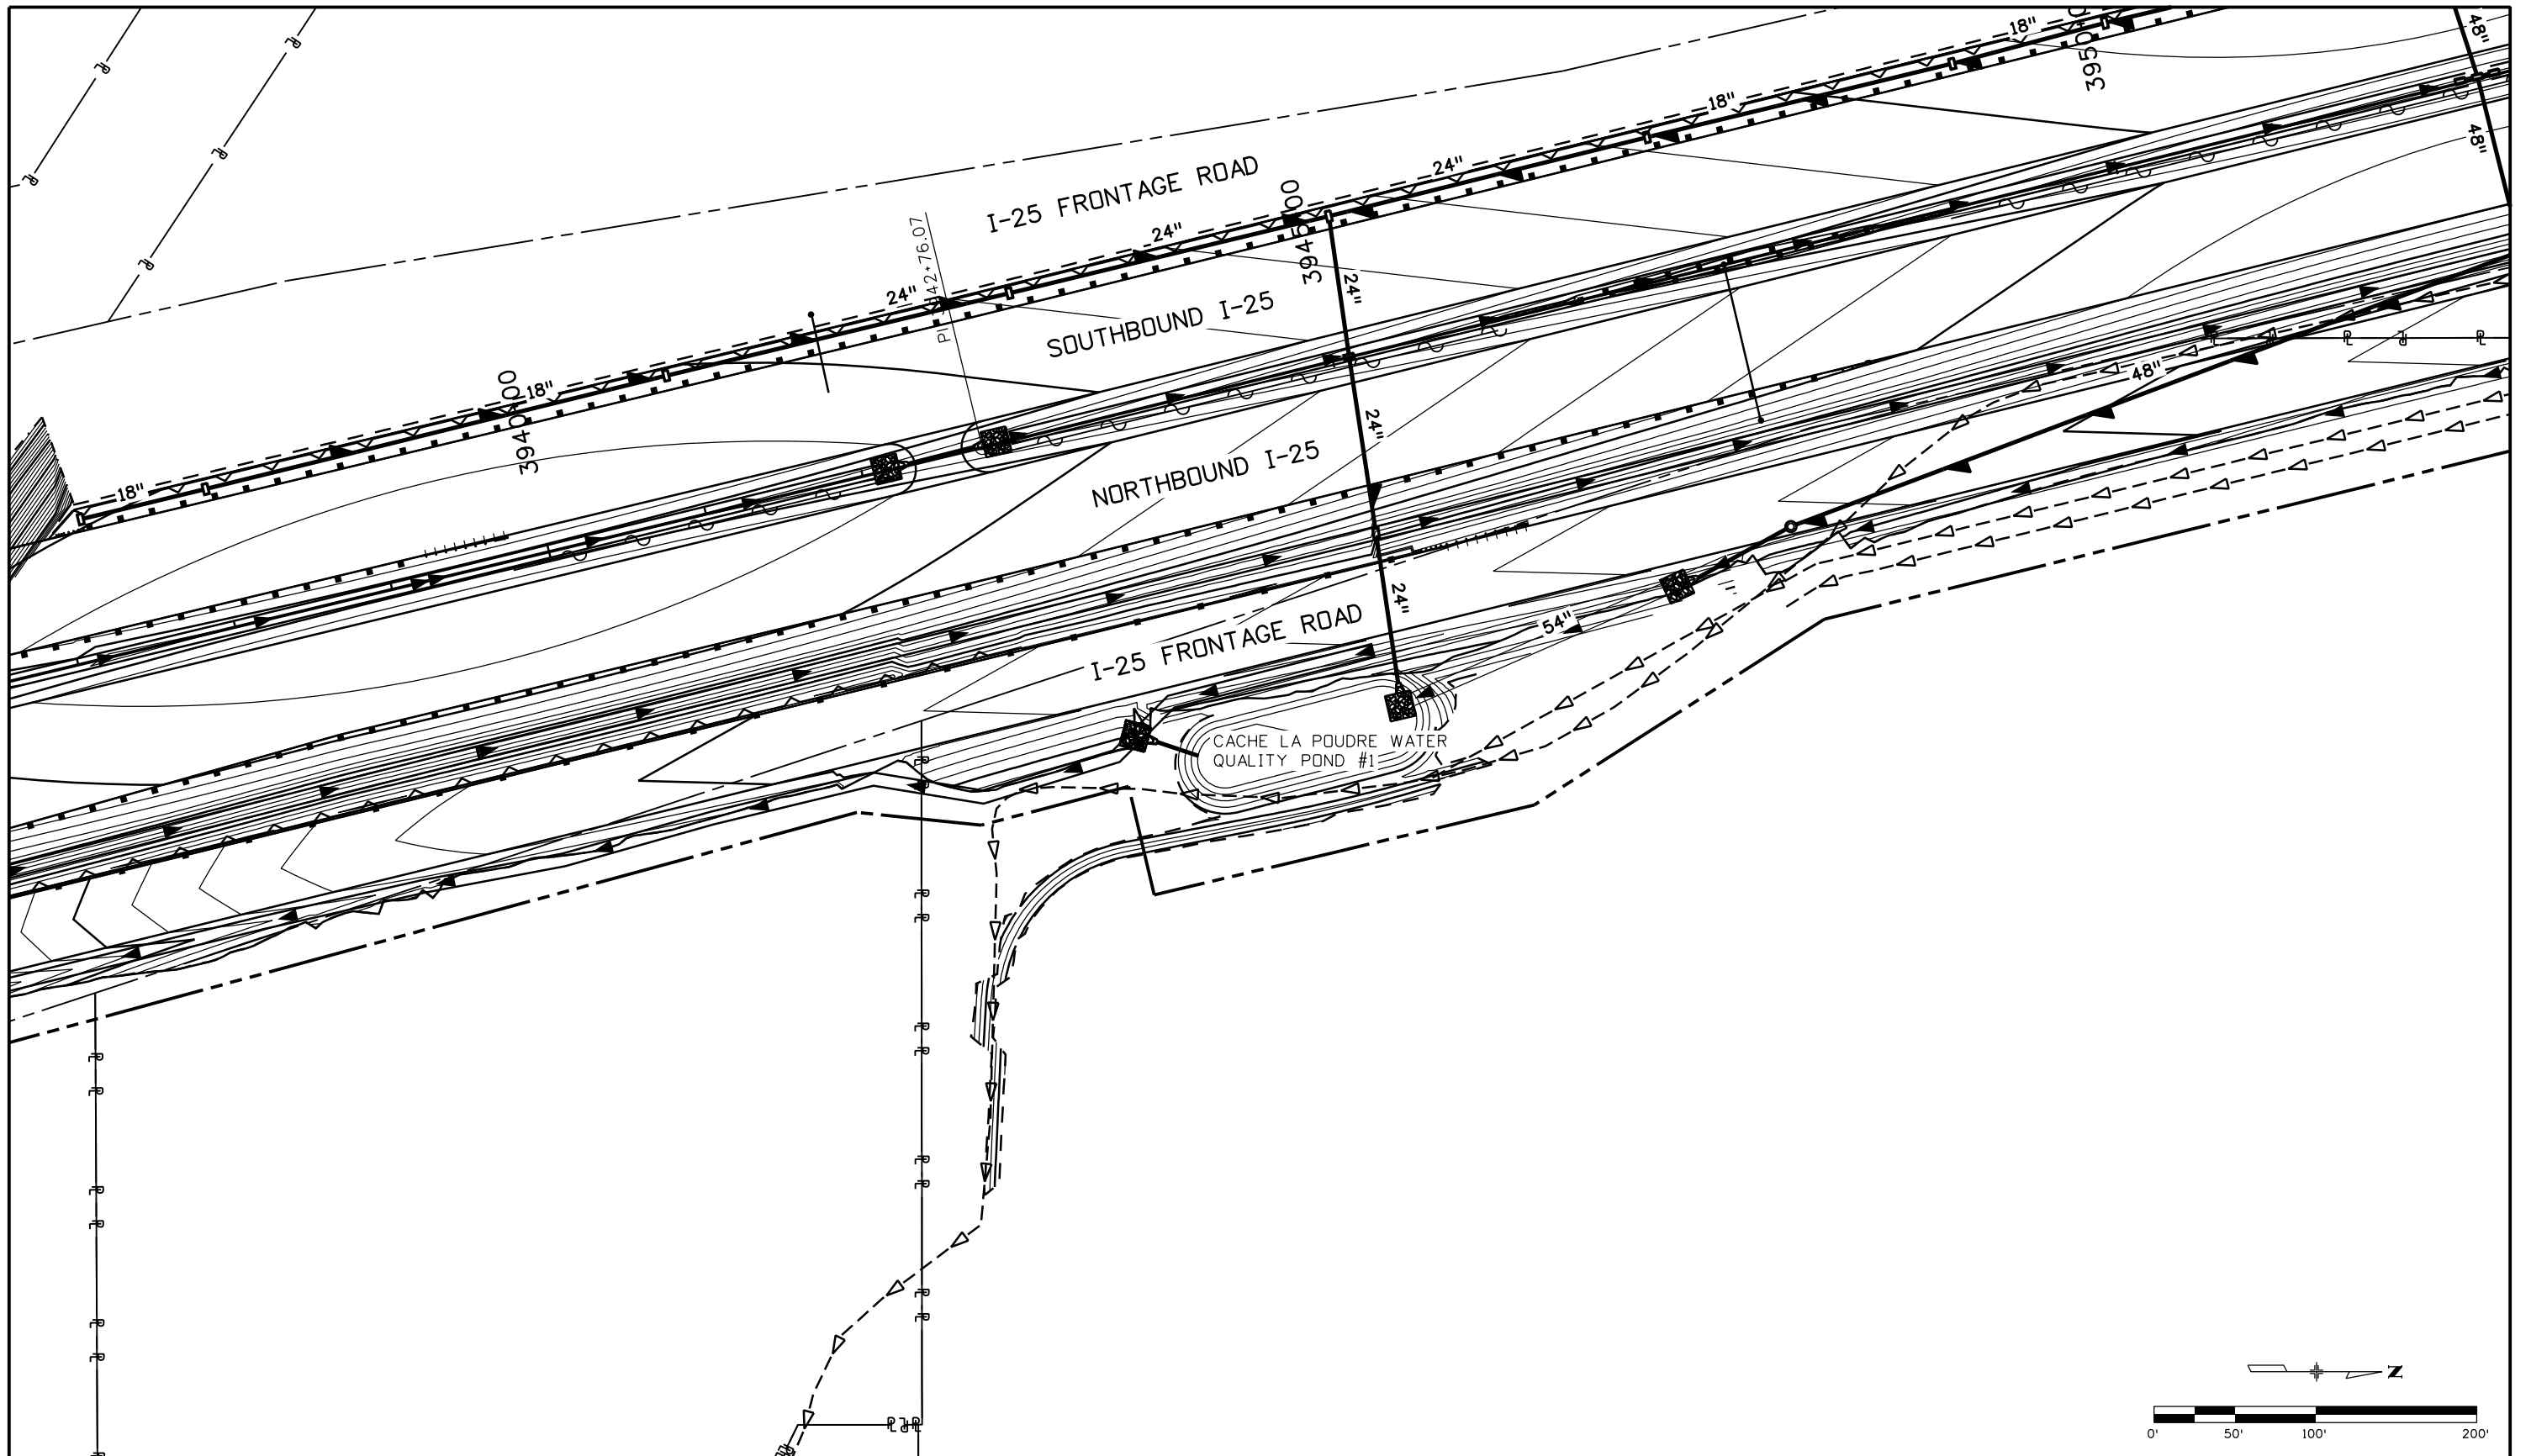


Print Date: 5/9/2016		<b>Sheet Revisions</b>			Colorado Department of Transportation			As Constructed		I-25 RECONSTRUCTION SH392 TO SH14 CACHE LA POUVRE WATER QUALITY POND #1		Project No./Code	
File Name: 18357HYDR_WQ_Pond2.dgn		Date:	Comments	Init.	 10601 West 10th Street Greeley, CO 80634 Phone: 970-350-2148 FAX: 970-350-2163			No Revisions:		Designer: JH Detailer: MPT		IM 0253-221	
Horiz. Scale: 1:100      Vert. Scale:								Revised:				Structure Numbers	
Unit Information      Unit Leader Initials:								Void:		Sheet Subset: WQ PONDS		Subset Sheets: WQ2 of WQ5	
<b>ATKINS</b>		7604 Technology Way, Suite 400 Denver, CO 80237 Phone: (303) 221-7275 Fax: (303) 221-7276			Region 4 <b>TJT</b>								





gell7543 10:11:34 PM p:\CP-PWS-1501.pbs\com\PBS\JW1\Documents\Transportation\Surface Transportation\Projects\100027309 I-25\Hydraulics\Drawings\Phase 1\I-25\ATKINS\18357\HYDR\_WQ\_Pond4.dgn

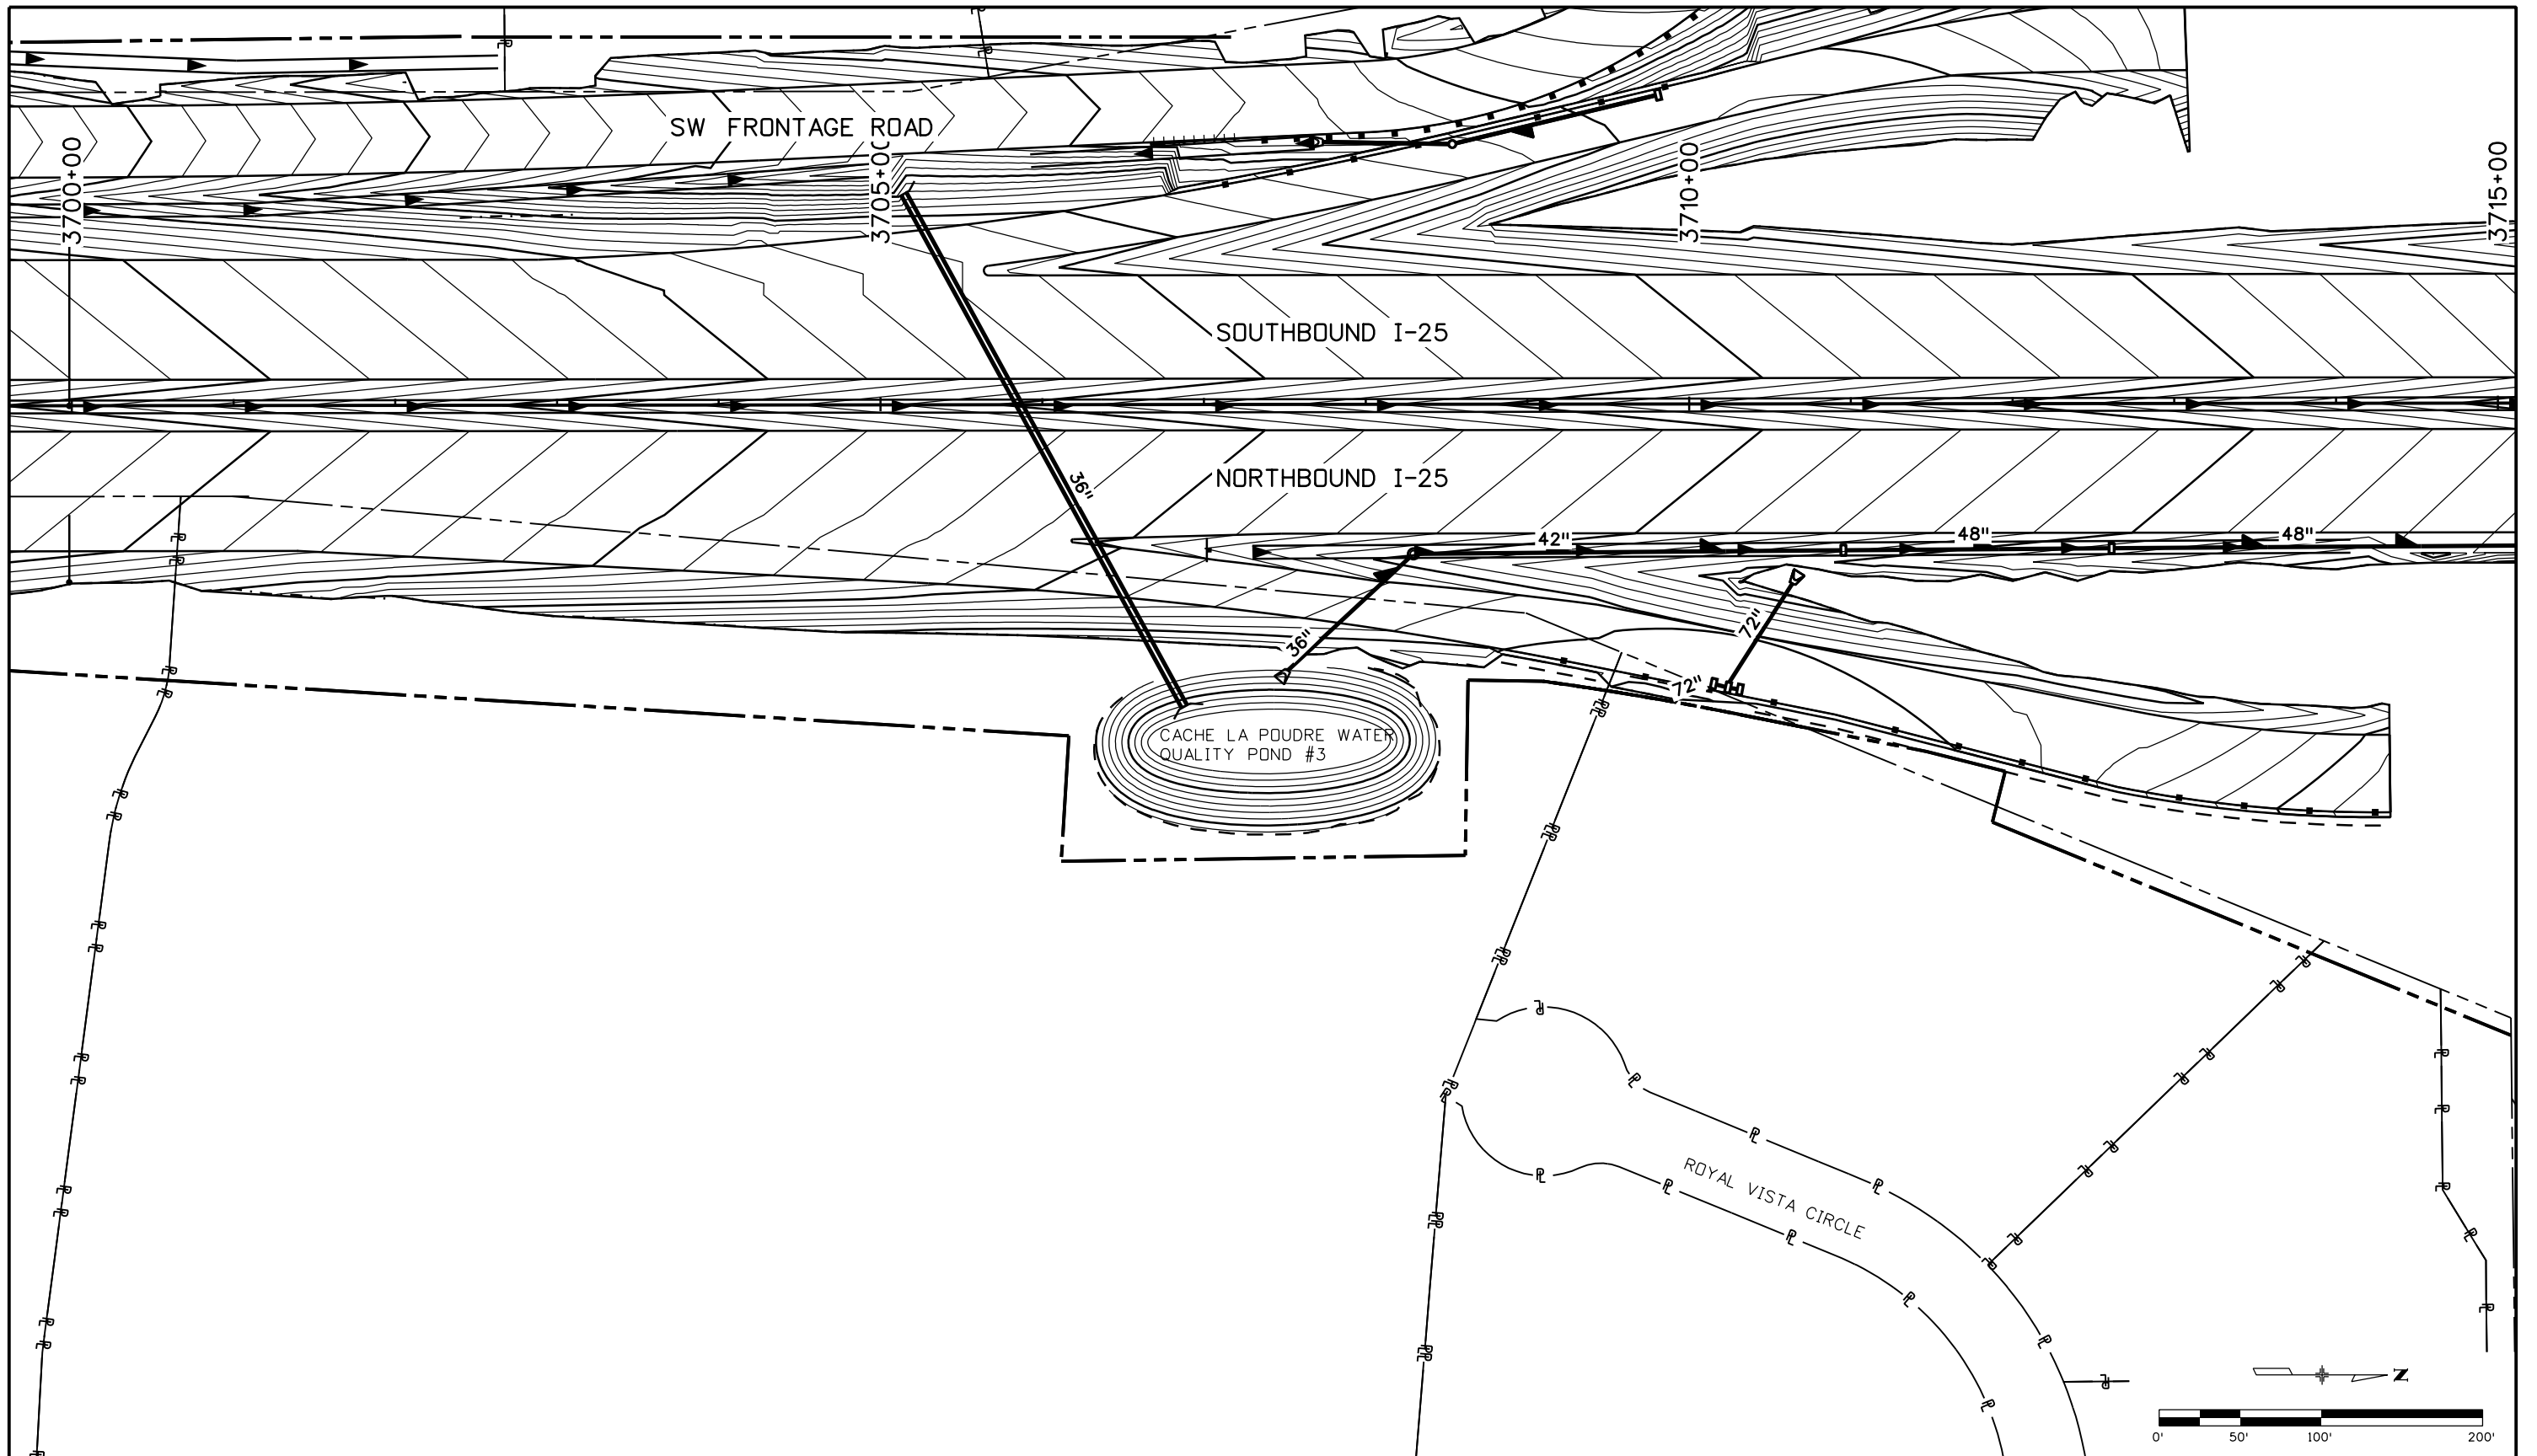

Print Date: 5/9/2016	
File Name: 18357HYDR_WQ_Pond4.dgn	
Horiz. Scale: 1:100	Vert. Scale:
Unit Information	Unit Leader Initials:
<b>ATKINS</b>	7604 Technology Way, Suite 400 Denver, CO 80237 Phone: (303) 221-7275 Fax: (303) 221-7276

Sheet Revisions		
Date:	Comments	Init.

Colorado Department of Transportation

10601 West 10th Street  
Greeley, CO 80634  
Phone: 970-350-2148 FAX: 970-350-2163


**Region 4** **TJT**

<b>As Constructed</b>
No Revisions:
Revised:
Void:

<b>I-25 RECONSTRUCTION SH392 TO SH14 CACHE LA POUDE WATER QUALITY POND #3</b>	
Designer: JH	Structure Numbers
Detailer: MPT	
Sheet Subset: WQ PONDS	Subset Sheets: WQ4 of WQ5

<b>Project No./Code</b>
IM 0253-221
18357
Sheet Number <b>332</b>

gell7543 10:11:53 PM p:\CP-PWS-1501.pbsj.com\PBS\PW1\Documents\Transportation\Surface Transportation\Projects\100027309 1-25\Hydraulics\Drawings\Phase 1\FIR\ATKINS\18357HYDR\_WQ\_Pond5.dgn

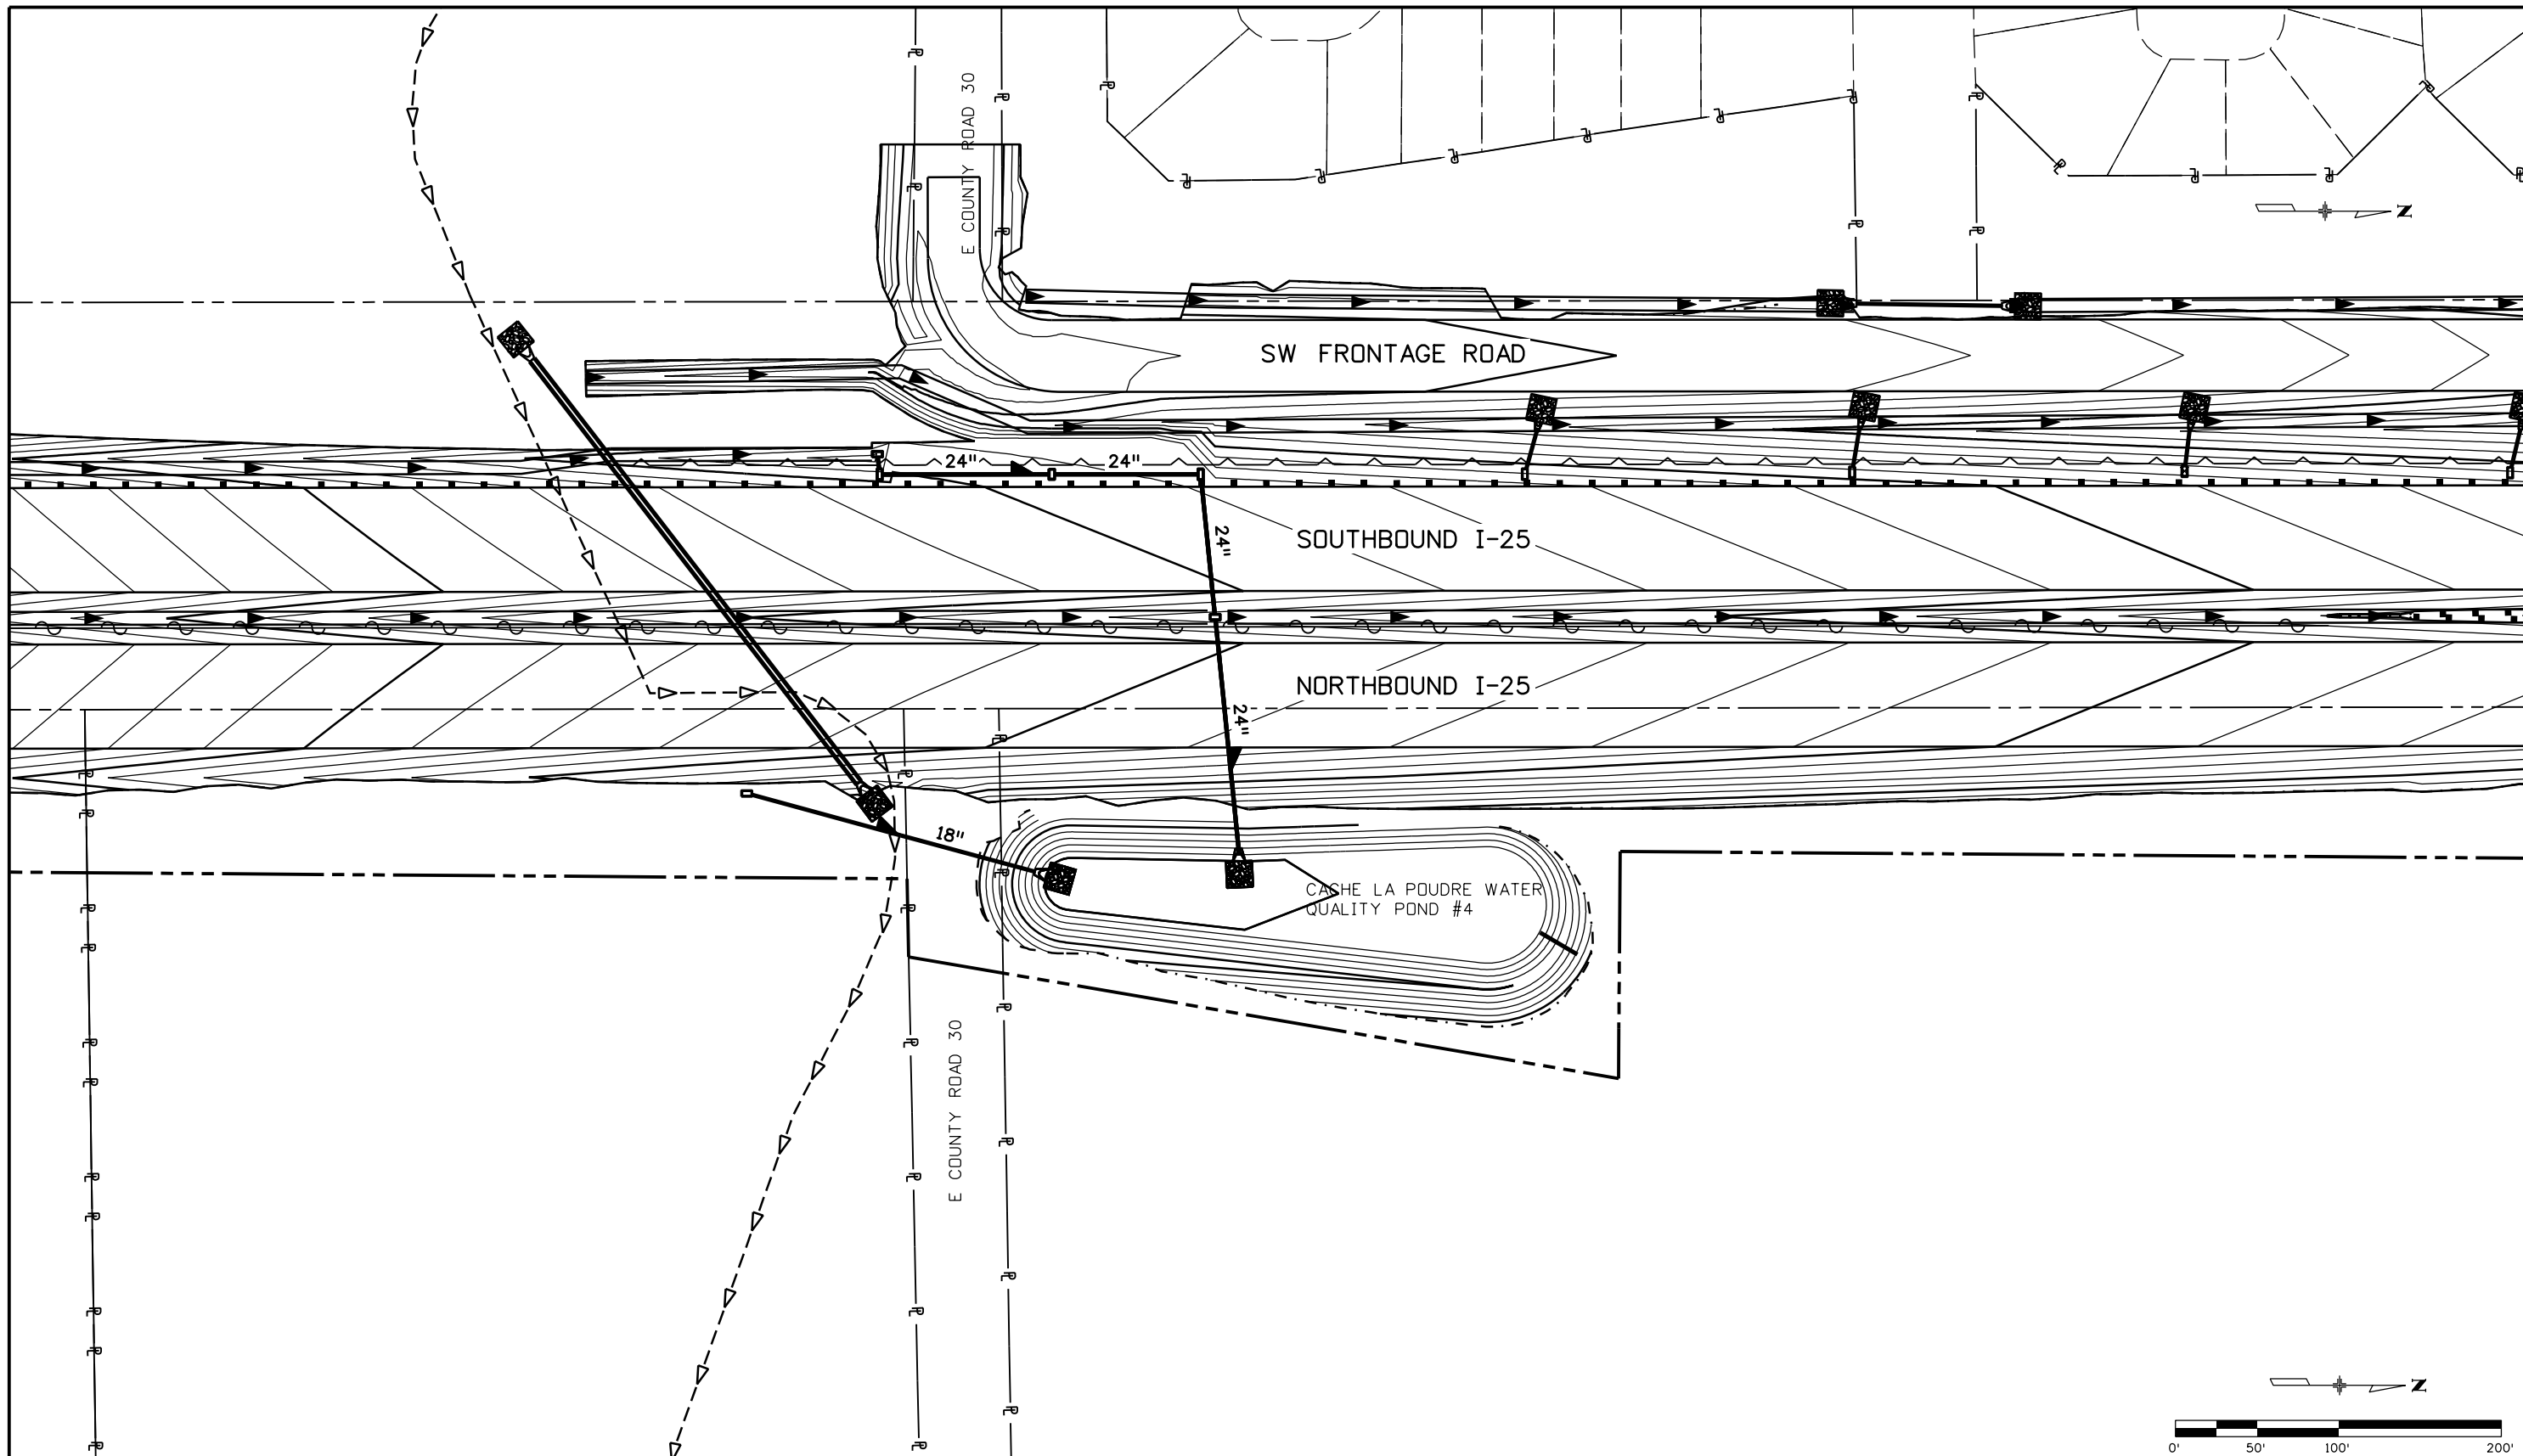

Print Date: 5/9/2016	
File Name: 18357HYDR_WQ_Pond5.dgn	
Horiz. Scale: 1:100	Vert. Scale:
Unit Information	Unit Leader Initials:
<b>ATKINS</b>	7604 Technology Way, Suite 400 Denver, CO 80237 Phone: (303) 221-7275 Fax: (303) 221-7276

Sheet Revisions		
Date:	Comments	Init.

Colorado Department of Transportation



10601 West 10th Street  
Greeley, CO 80634  
Phone: 970-350-2148 FAX: 970-350-2163


Region 4 TJT

<b>As Constructed</b>
No Revisions:
Revised:
Void:


<b>I-25 RECONSTRUCTION SH392 TO SH14 CACHE LA POUDE WATER QUALITY POND #4</b>		
Designer: JH	Structure Numbers	
Detailer: MPT		
Sheet Subset: WQ PONDS	Subset Sheets: WQ5 of WQ5	

<b>Project No./Code</b>
IM 0253-221
18357
Sheet Number <b>333</b>

dknight 3:42:37 PM M:\PROJECTS\292.02 I-25 Reconstruction, SH 392 to SH 14 (TO#2)\Structural\Kechter Road Bridge\Sheet Files\18357BRDG\_KR\_Bridge01 (2016-04-07).dgn

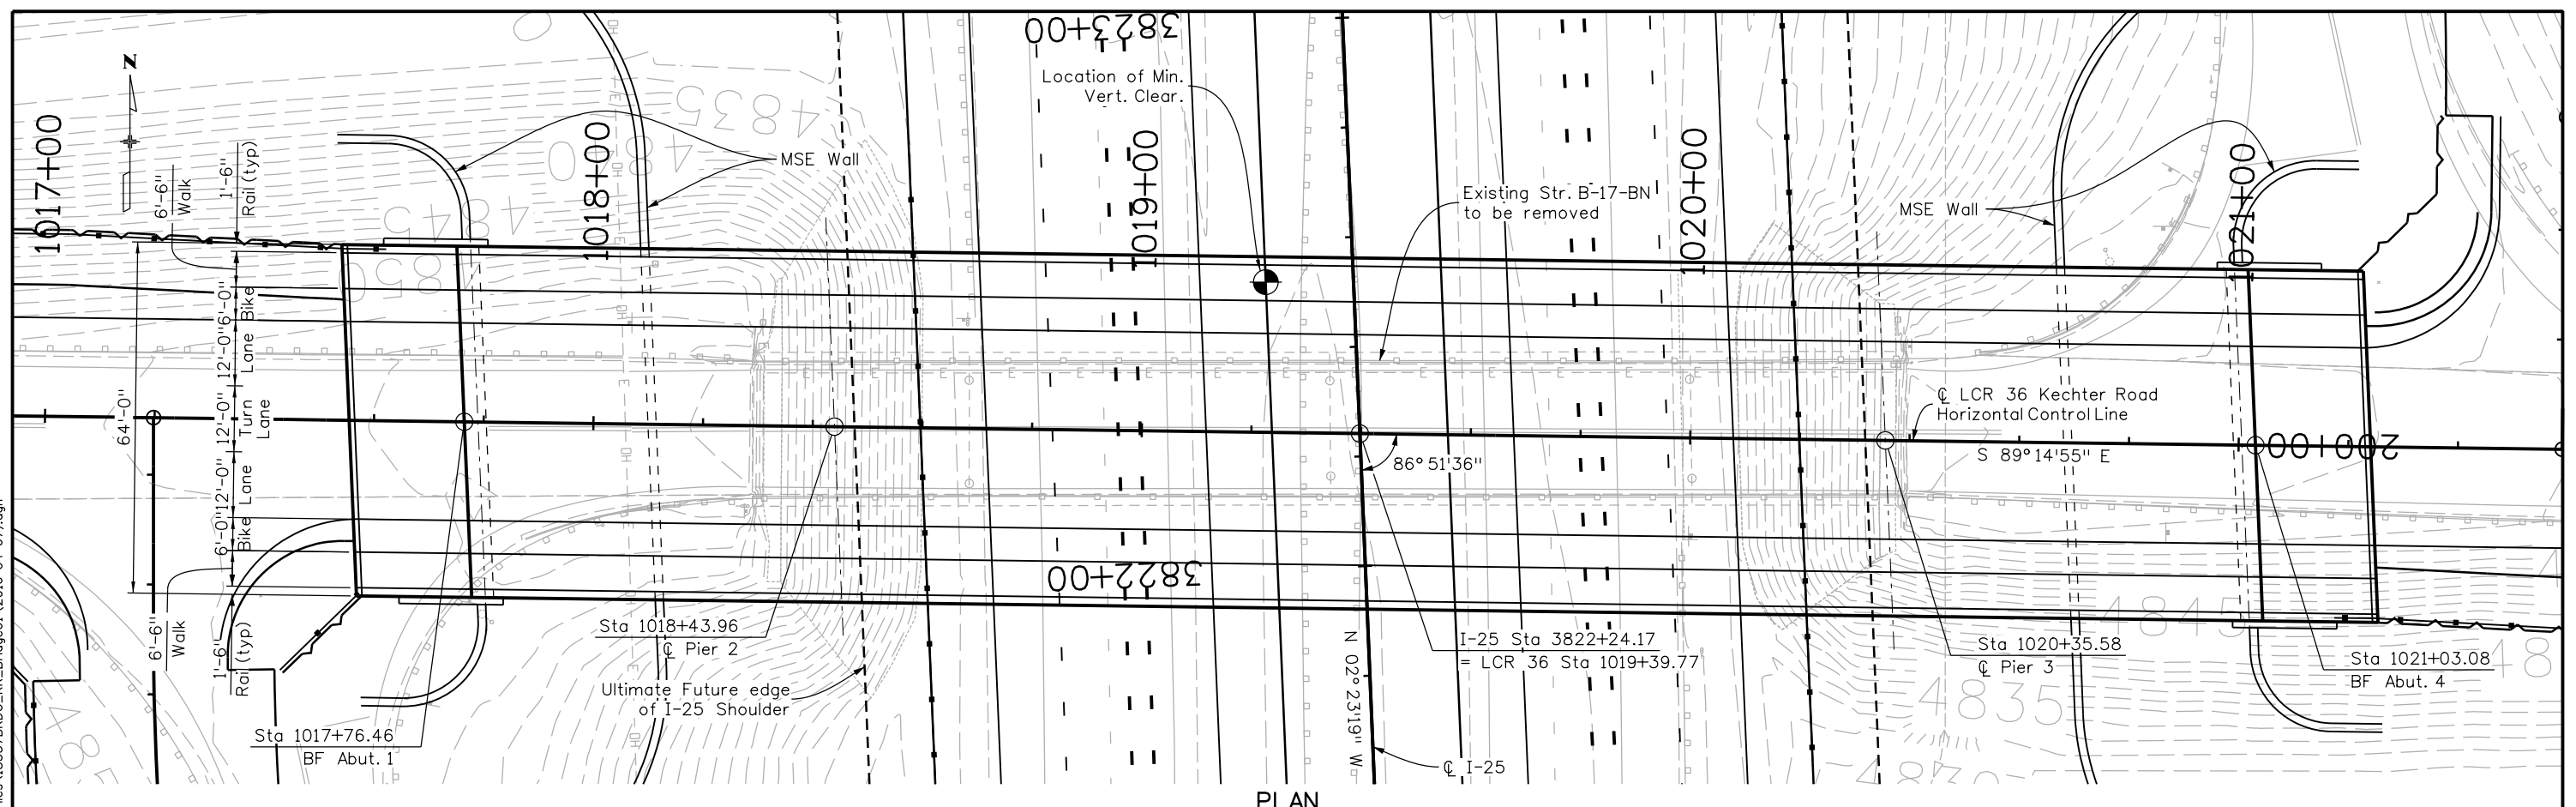

PLAN

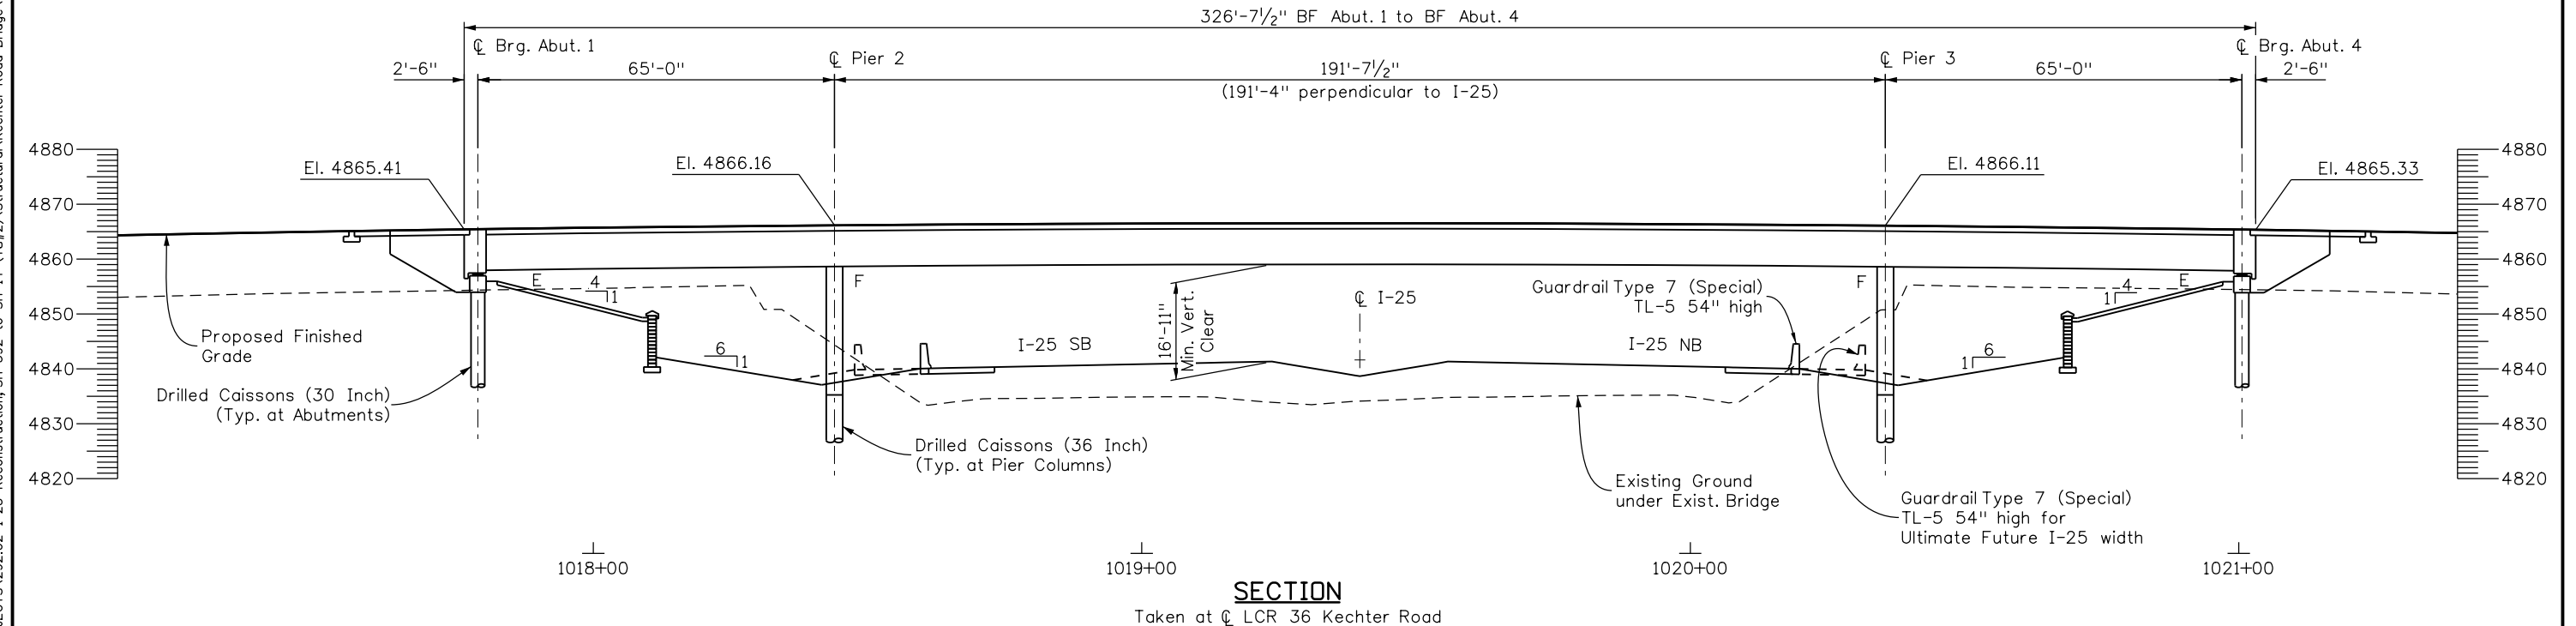

SECTION

Taken at  $\bar{\bar{C}}$  LCR 36 Kechter Road

Design		Detail		Quantities	
INITIAL	DATE	INITIAL	DATE	INITIAL	DATE
Designed By	MRM	3/15	2/15	Quantities By	MRM
Checked By	SDL	9/15	3/15	Checked By	SDL

Print Date: 5/11/2016  
 File Name: 18357BRDG\_KR\_Bridge01 (2016-04-07).dgn  
 Horiz. Scale: 1:30      Vert. Scale: As Noted

Prime Consultant: **ATKINS**  
 Sub-Consultant: **RockSol** Consulting Group, Inc.

Sheet Revisions		
Date:	Comments	Init.

Colorado Department of Transportation  
 Region 4

1601 West 10th Street  
 Greeley, CO 80634  
 Phone: 970-350-2148 FAX: 970-350-2163

TJT

As Constructed
No Revisions:
Revised:
Void:

I-25 RECONSTRUCTION SH392 TO SH14  
 KECHTER ROAD BRIDGE OVER I-25  
 GENERAL LAYOUT: PLAN & ELEVATION

Designer: M. Merklinger  
 Detailer: D. Knight



Structure Numbers: B-17-EA  
 Subset Sheets: B1 of B29

Project No./Code  
 IM 0253-221  
 18357  
 Sheet Number **334**

Design		Detail		Quantities	
By	Date	By	Date	By	Date
Designed By	3/15	INITIAL	2/15	Quantities By	9/15
Checked By	9/15	MRM	3/15	Checked By	9/15
		SDL			

dknight 3:43:24 PM M:\PROJECTS\292.02 1-25 Reconstruction, SH 392 to SH 14 (TO#2)\Structural\Kechter Road Bridge\Sheet Files\18357BRDG\_KR\_Bridge02 (2016-04-07).dgn

- (A) = Limits of Structural Concrete Stain federal color 22648 on cast-in-place portions of Superstructure
- (B) = Limits of Structural Concrete Stain federal color 20252 on precast superstructure exterior girders only
- (C) = Limits of Structural Concrete Stain federal color 22648 on Piers

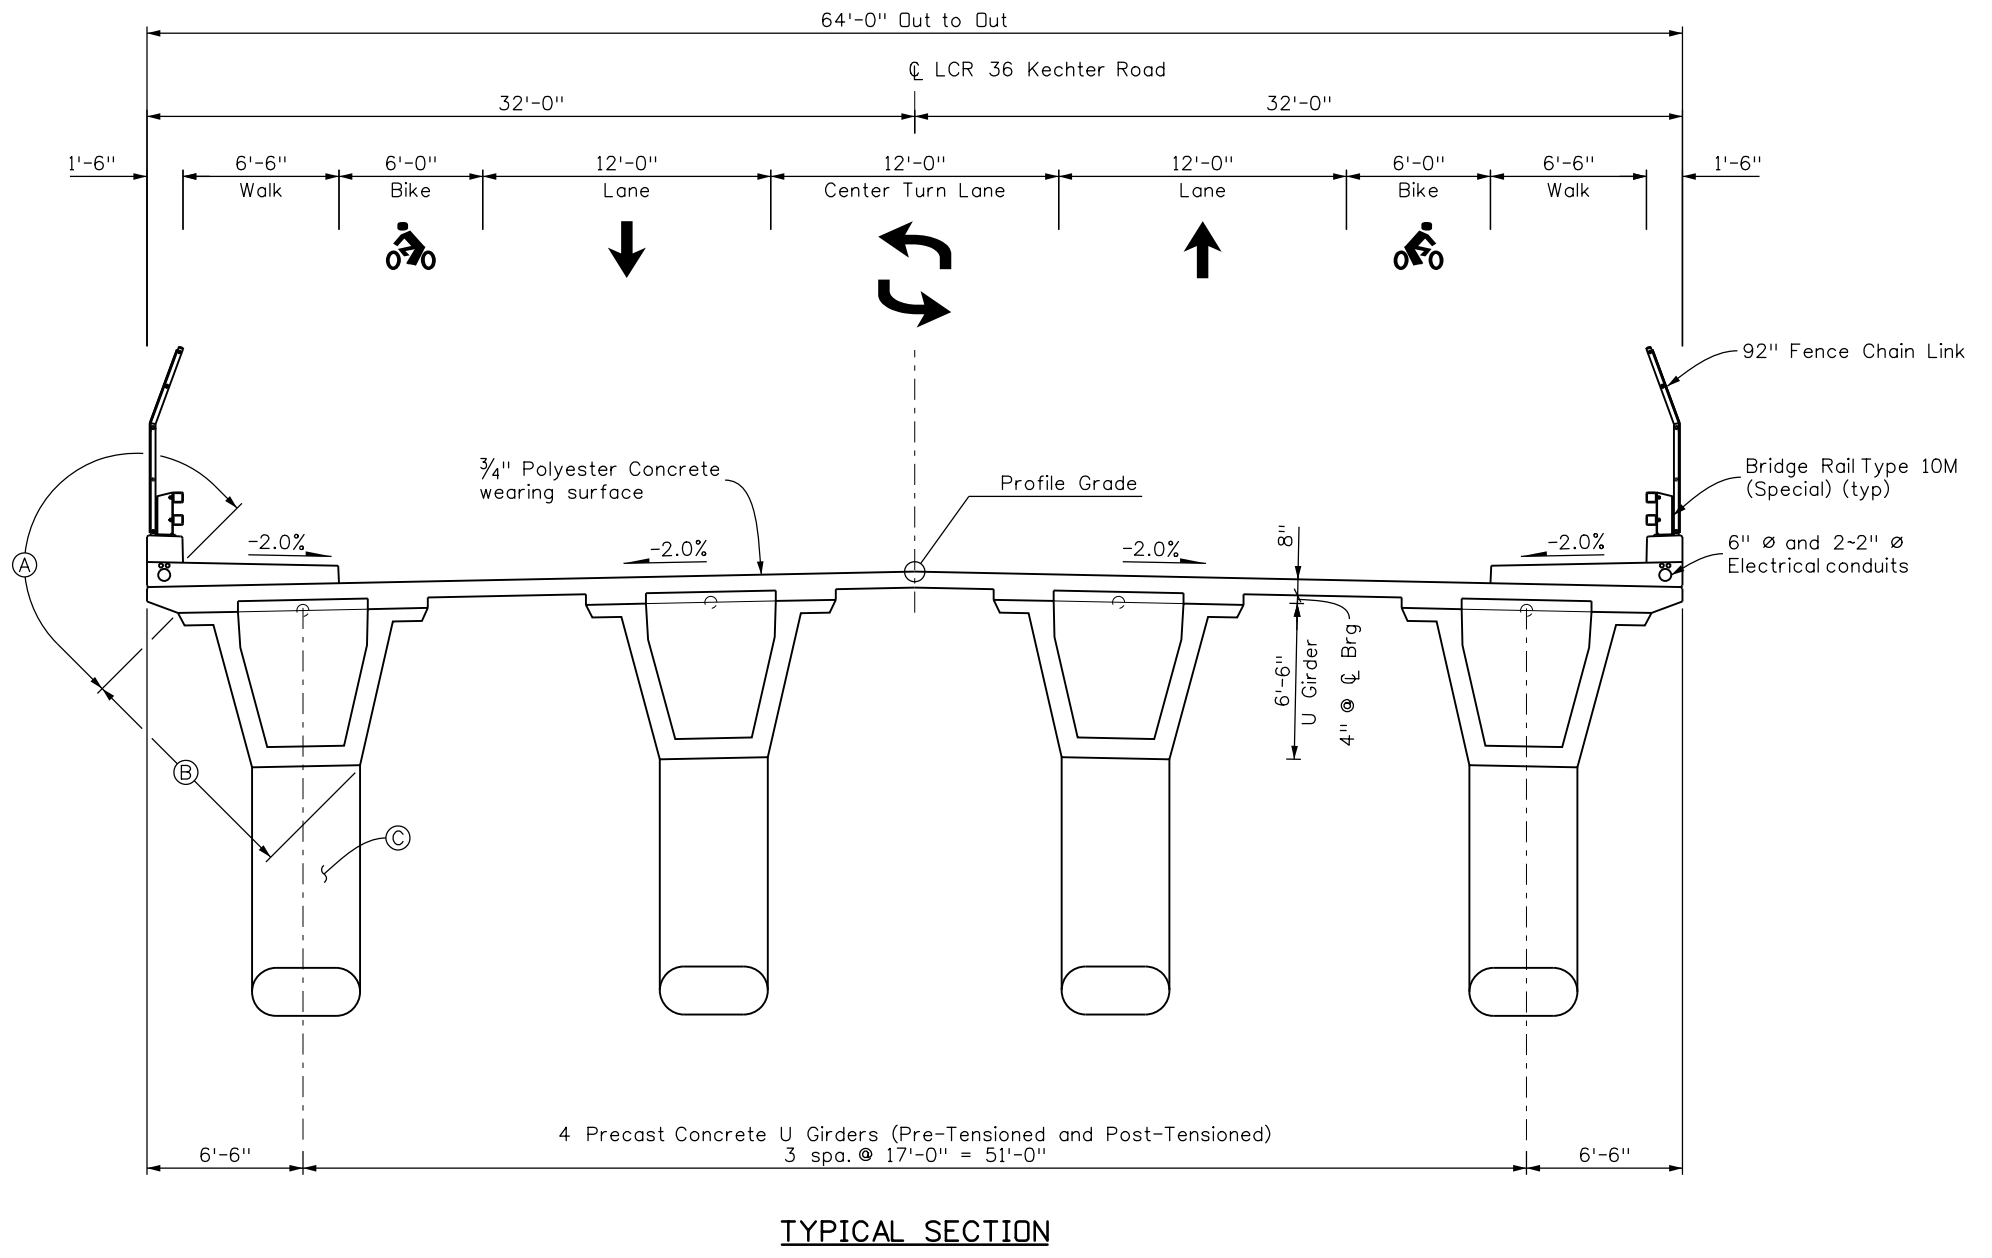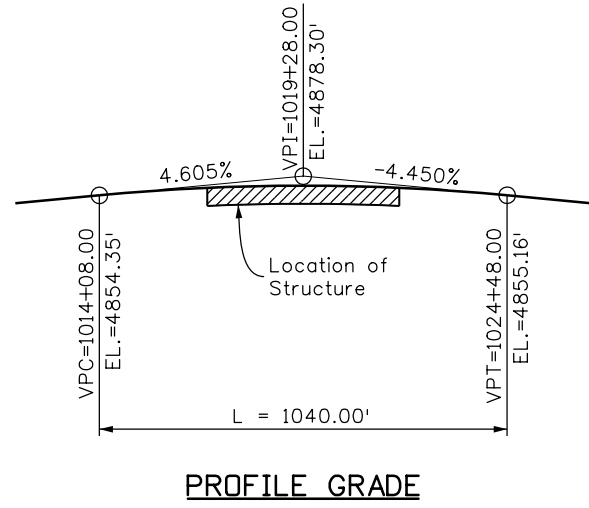

Print Date: 5/11/2016  
 File Name: 18357BRDG\_KR\_Bridge02 (2016-04-07).dgn  
 Horiz. Scale: 1:8      Vert. Scale: As Noted

Prime Consultant: **ATKINS**  
 Sub-Consultant: **RockSol** Consulting Group, Inc.

Sheet Revisions		
Date:	Comments	Init.

Colorado Department of Transportation  
 Region 4

1601 West 10th Street  
 Greeley, CO 80634  
 Phone: 970-350-2148 FAX: 970-350-2163

TJT

<b>As Constructed</b>
No Revisions:
Revised:
Void:



<b>I-25 RECONSTRUCTION SH392 TO SH14 KECHTER ROAD BRIDGE OVER I-25 GENERAL LAYOUT: TYPICAL SECTION</b>			
Designer:	M. Merklinger	Structure Numbers	B-17-EA
Detailer:	D. Knight	Subset Sheets:	B2 of B29
Sheet Subset:	BRIDGE		

<b>Project No./Code</b>
IM 0253-221
18357
Sheet Number <b>335</b>



dknight 3:44:12 PM M:\PROJECTS\292.02 I-25 Reconstruction, SH 392 to SH 14 (T0#2)\Structural\Kechter Road Bridge\Sheet Files\18357BRDG\_KR\_Bridge03 (2016-04-07).dgn

Design		Detail		Quantities	
By	Checked By	By	Checked By	By	Checked By
MRM	SDL	MRM	SDL	MRM	SDL
3/15	9/15	2/15	3/15	2/15	3/15
DAK	MRM	DAK	MRM	DAK	MRM
9/15	9/15	9/15	9/15	9/15	9/15

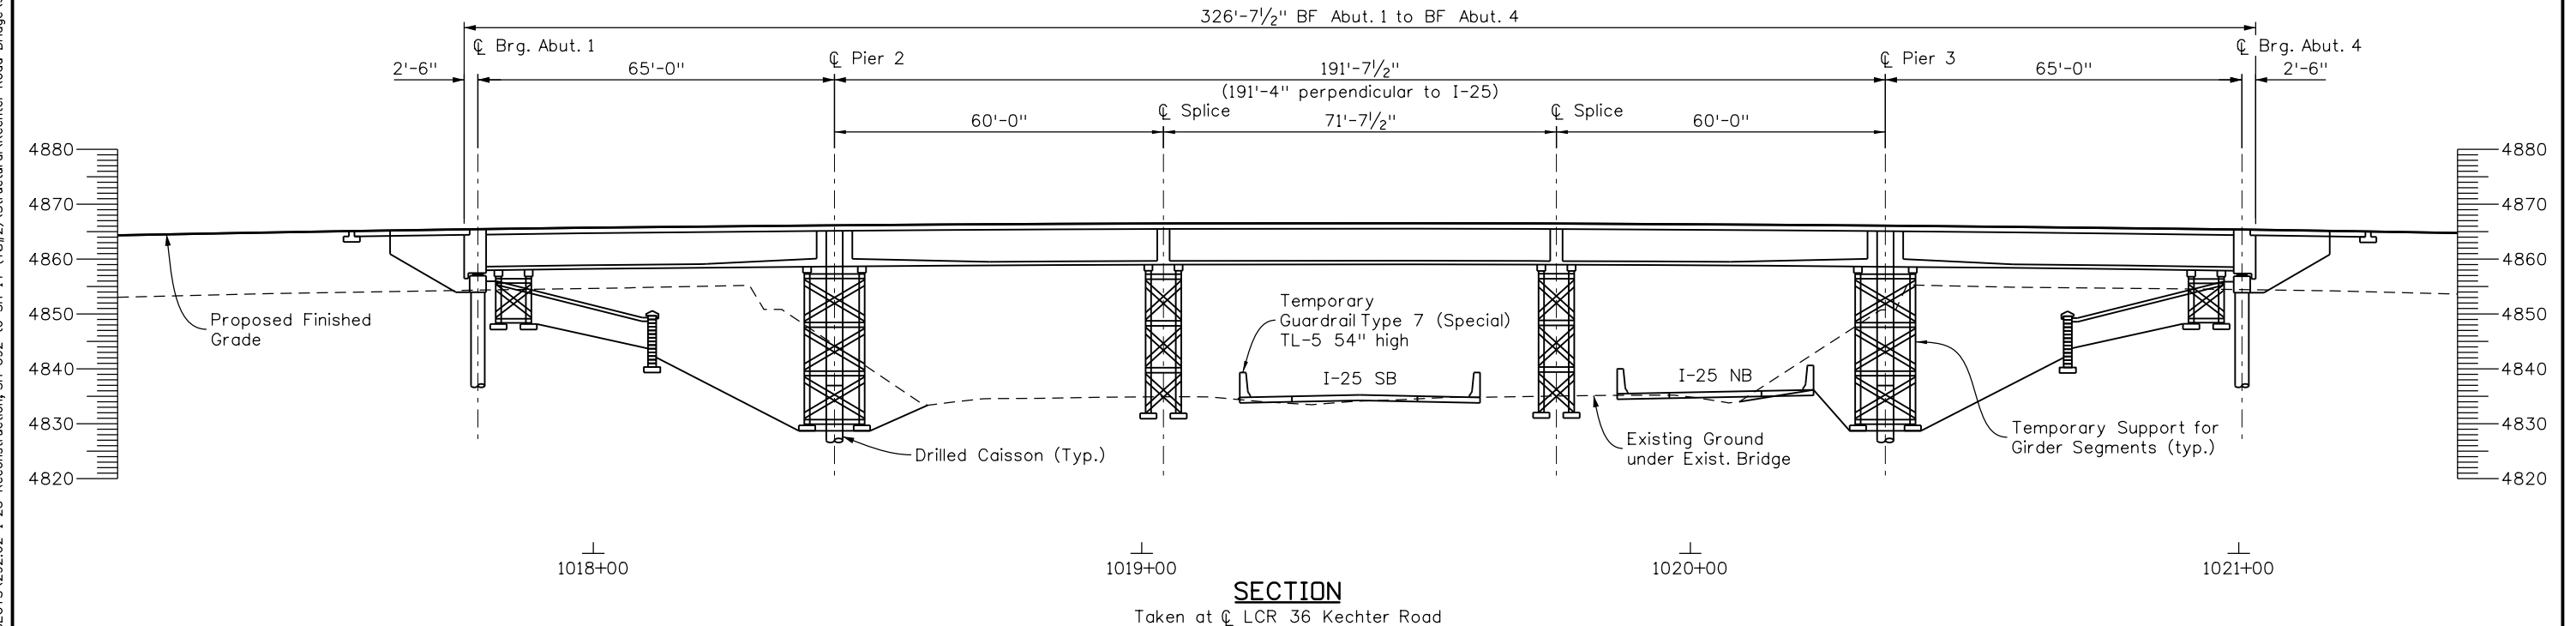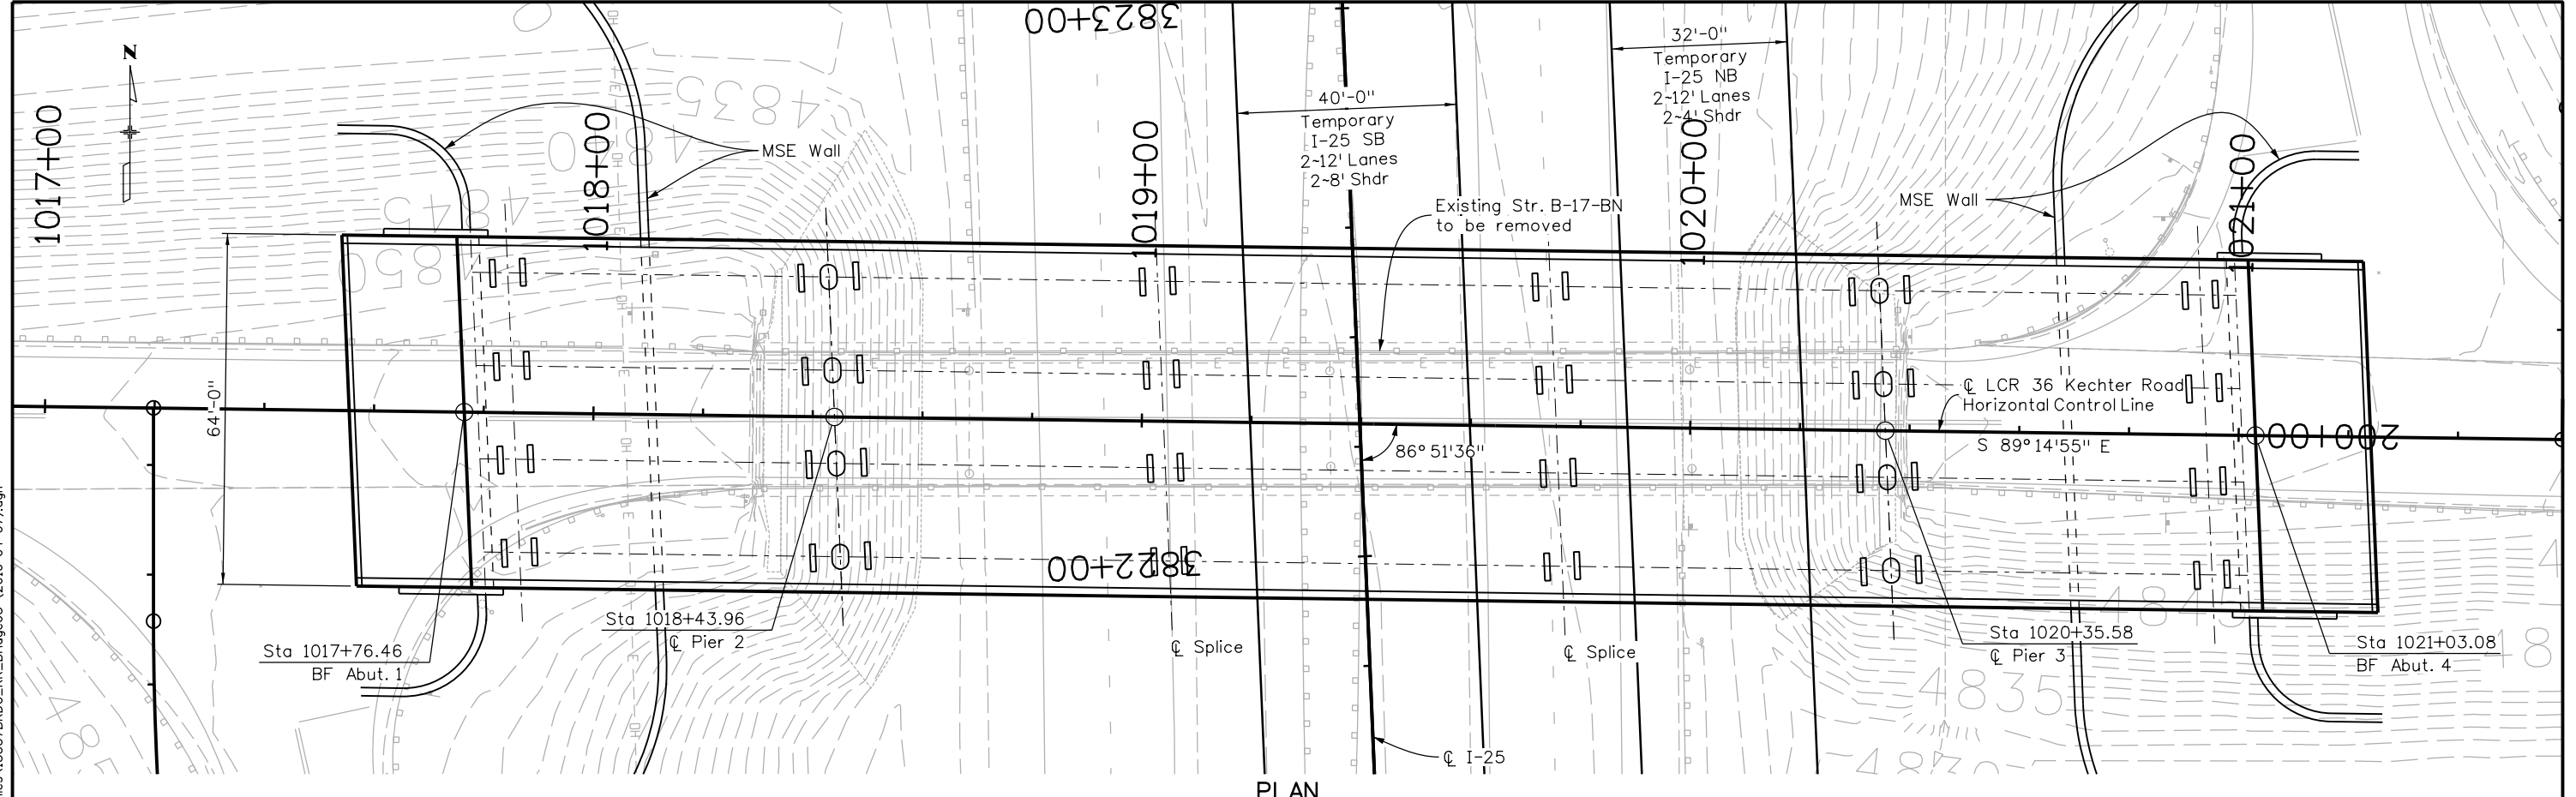

Print Date: 5/11/2016  
 File Name: 18357BRDG\_KR\_Bridge03 (2016-04-07).dgn  
 Horiz. Scale: 1:30      Vert. Scale: As Noted  
 Prime Consultant: **ATKINS**  
 Sub-Consultant: **RockSol** Consulting Group, Inc.

Sheet Revisions		
Date:	Comments	Init.


**Colorado Department of Transportation**  
 Region 4  
 1601 West 10th Street  
 Greeley, CO 80634  
 Phone: 970-350-2148      FAX: 970-350-2163  
**TJT**

**As Constructed**  
 No Revisions:  
 Revised:  
 Void:

**I-25 RECONSTRUCTION SH392 TO SH14  
 KECHTER ROAD BRIDGE OVER I-25  
 CONSTRUCTION CONCEPT**  
 Designer: M. Merklinger  
 Detailer: D. Knight  
 Sheet Subset: BRIDGE  
 Structure Numbers: B-17-EA  
 Subset Sheets: B3 of B29

**Project No./Code**  
 IM 0253-221  
 18357  
 Sheet Number **336**




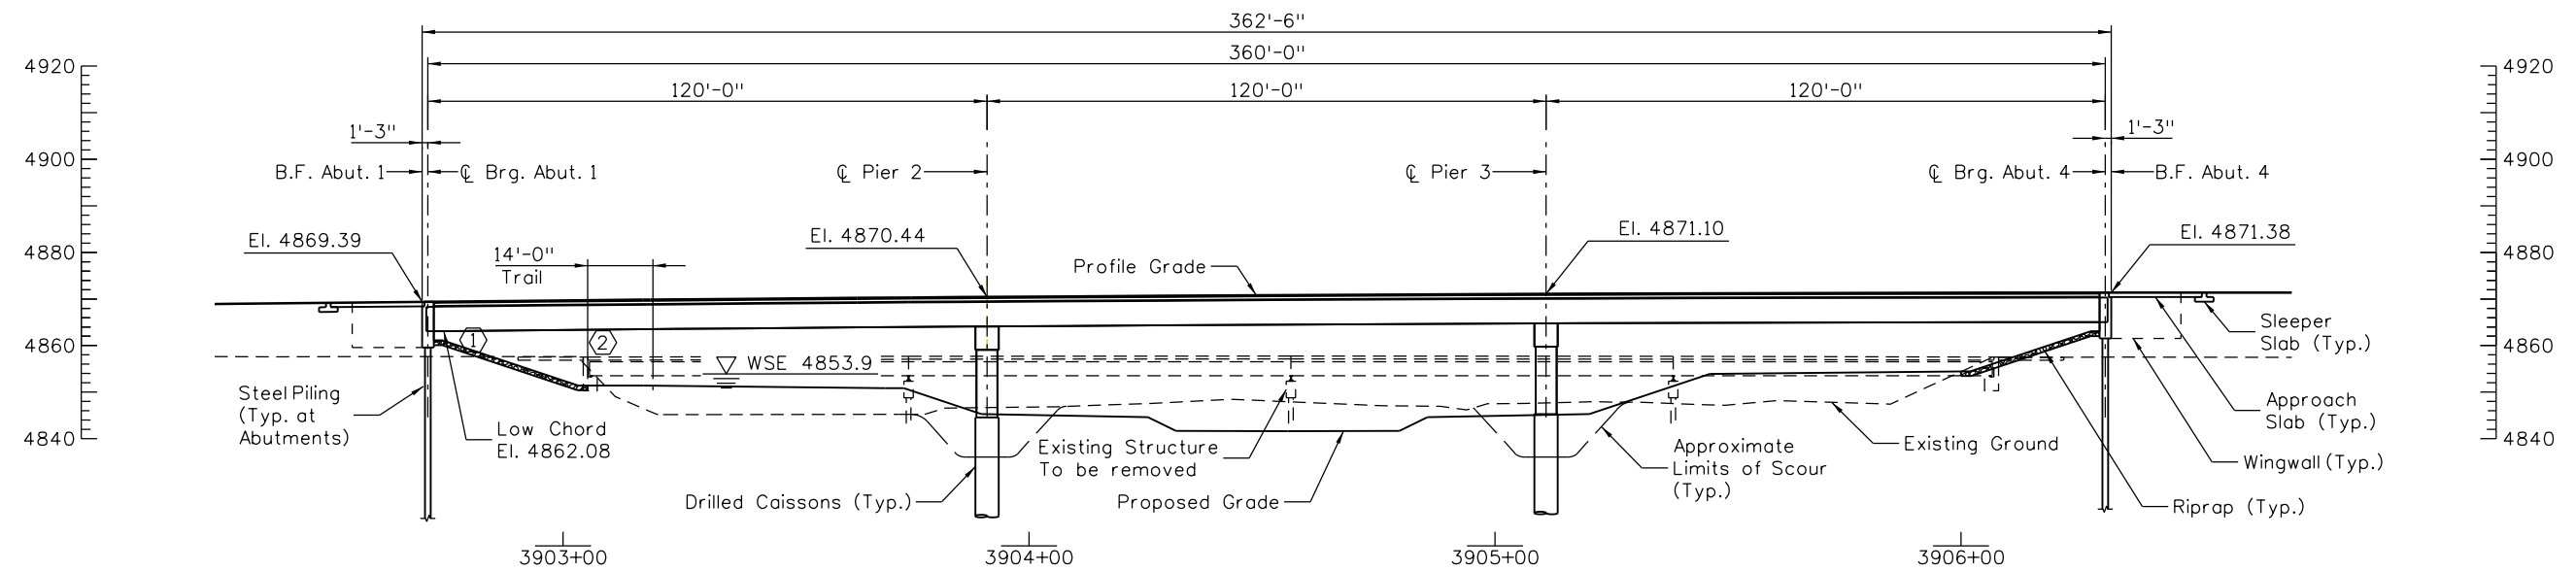

**SECTION**  
(Taken Along Proposed Centerline I-25)

**KEY NOTES:**


- ① Freeboard distance = 8.18', Low Chord El. = 4862.08
- ② Minimum Vertical Clearance at Trail = 10.50', Low Chord El. = 4862.40

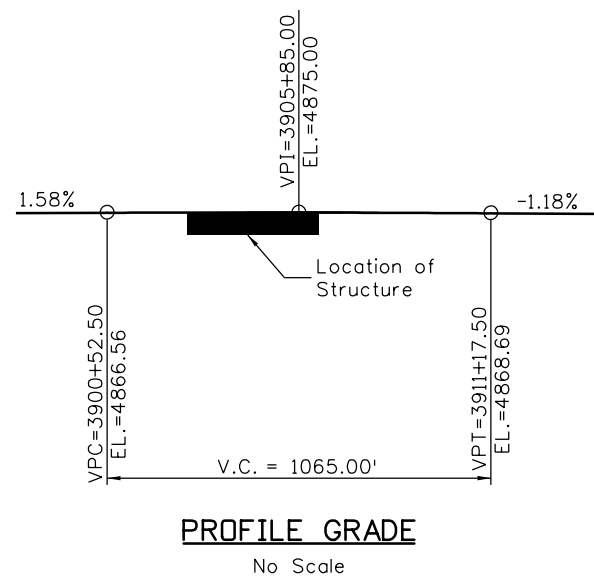

PERS6712 12:04:19 PM c:\pw\_work\pbes\pbes\pbes6712\dms86224\18357BRDG\_GenLayout02\_Poudre.dgn

Print Date: 5/20/2016		<b>Sheet Revisions</b>				<b>As Constructed</b>		<b>I-25 OVER POUDDRE RIVER GENERAL LAYOUT (SHEET 2 OF 2)</b>		<b>Project No./Code</b>	
File Name: 18357BRDG_GenLayout02_Poudre.dgn		Date:	Comments	Init.		No Revisions:				IM 0253-221	
Horiz. Scale: 1:40      Vert. Scale:						Revised:	Designer: P. Fernandez      Structure Numbers: B-17-DU		18357		
Unit Information      Unit Leader Initials:						Void:	Detailer: J. Persson      Structure Numbers: B-17-DV		Sheet Number <b>338</b>		
<b>ATKINS</b> 7604 Technology Way, Suite 400 Denver, CO 80237 Phone: (303) 221-7275      Fax: (303) 221-7276					<b>Region 4</b> <b>TJT</b>		Sheet Subset: BRIDGE      Subset Sheets: B5 of B29				



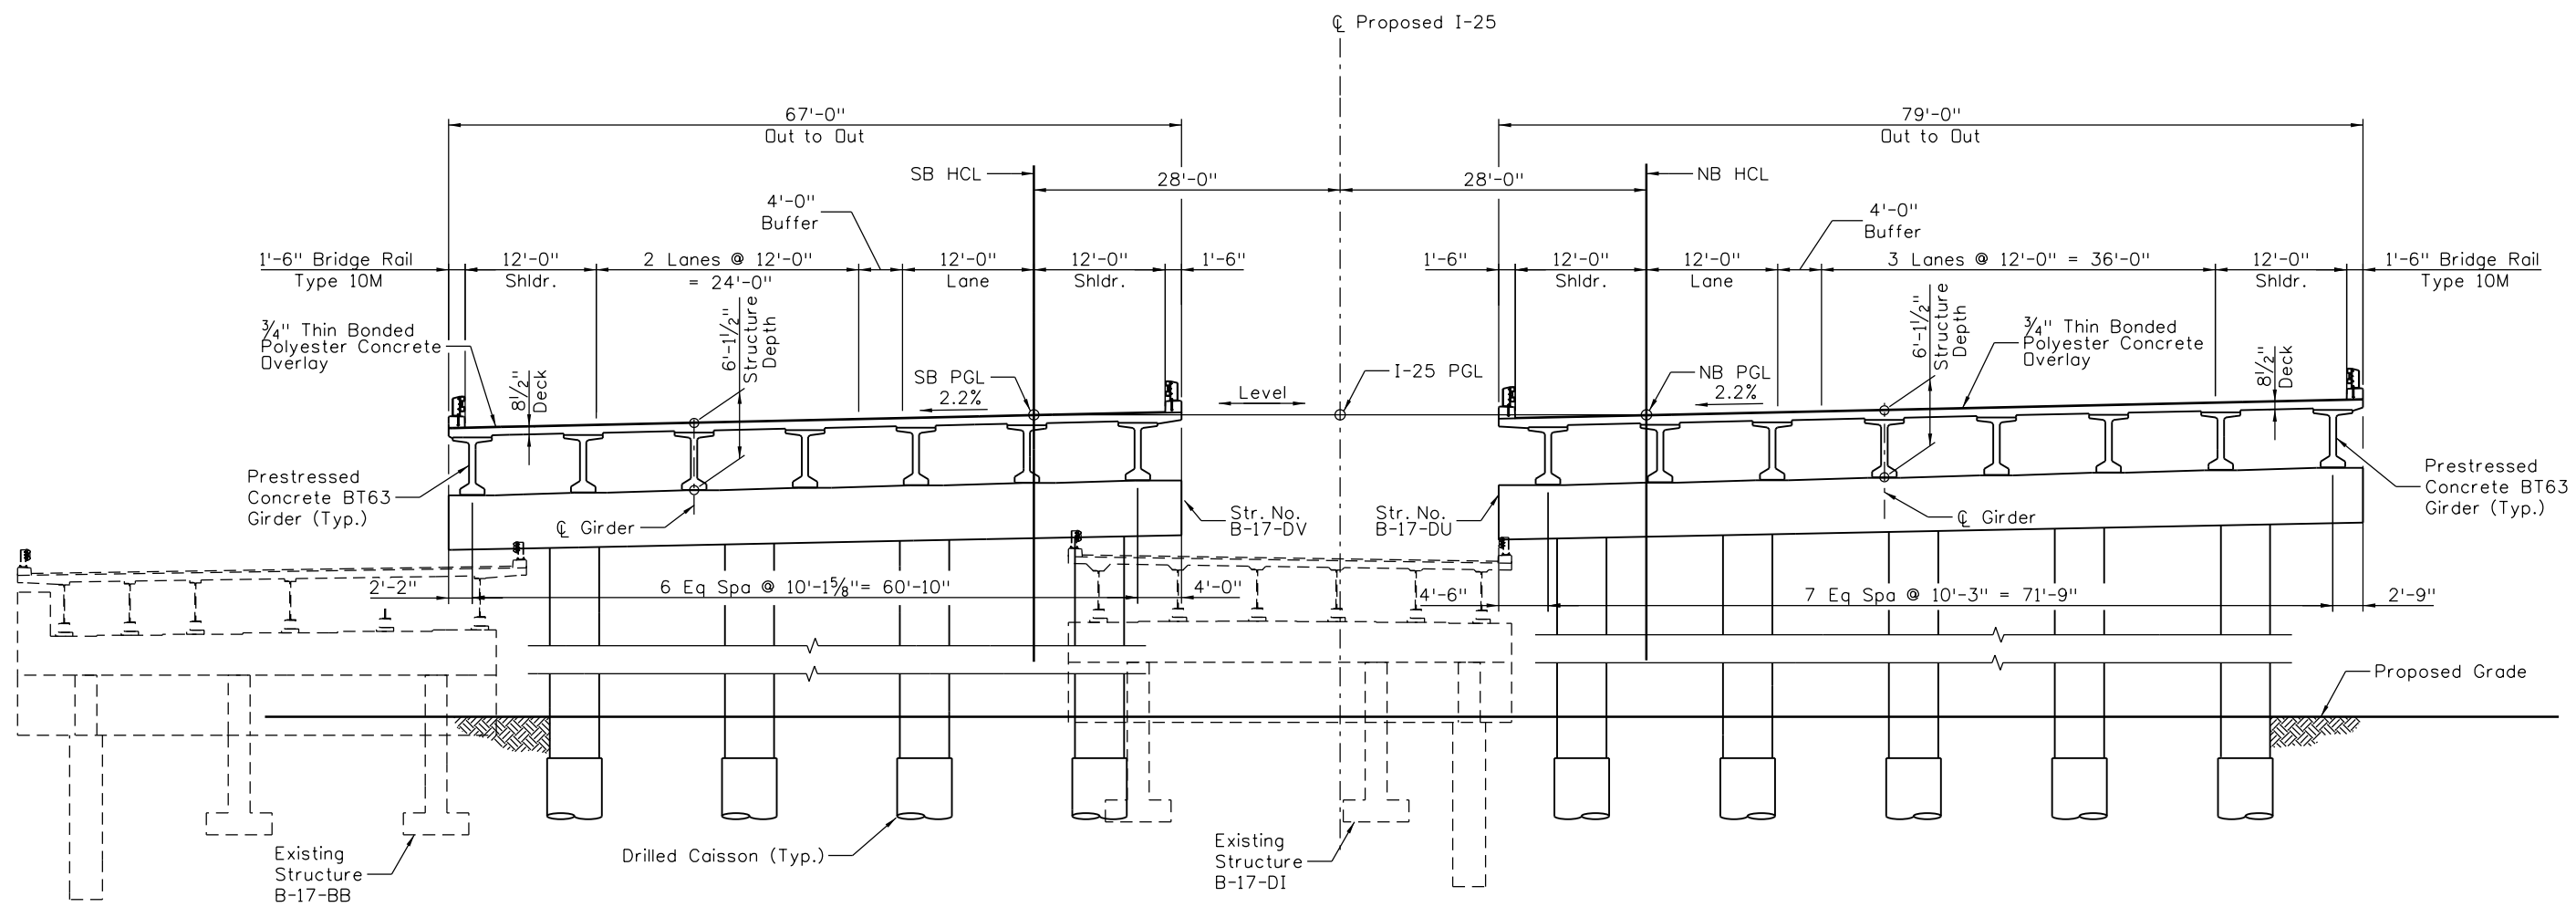

**TYPICAL SECTION**  
(Looking Ahead Station)

Print Date: 5/19/2016  
 File Name: 18357BRDG\_TypSect01\_Poudre.dgn  
 Horiz. Scale: 1:16 Vert. Scale:  
 Unit Information Unit Leader Initials:  
**ATKINS** 7604 Technology Way, Suite 400  
 Denver, CO 80237  
 Phone: (303) 221-7275 Fax: (303) 221-7276

Sheet Revisions		
Date:	Comments	Init.

Colorado Department of Transportation  
 10601 West 10th Street  
 Greeley, CO 80634  
 Phone: 970-350-2148 FAX: 970-350-2163  
**Region 4** **TJT**

**As Constructed**  
 No Revisions:  
 Revised:  
 Void:


**I-25 OVER POU DRE RIVER  
 TYPICAL SECTION**  
 Designer: P. Fernandez  
 Detailer: J. Persson  
 Sheet Subset: BRIDGE  
 Structure Numbers: B-17-DU, B-17-DV  
 Subset Sheets: B6 of B29

**Project No./Code**  
 IM 0253-221  
 18357  
 Sheet Number **339**

PERS6712 2:44:47 PM c:\pw\_work\pds\pds\pers6712\dms86224\18357BRDG\_TypSect01\_Poudre.dgn

**LEGEND:**


 Indicates Portion of Removal

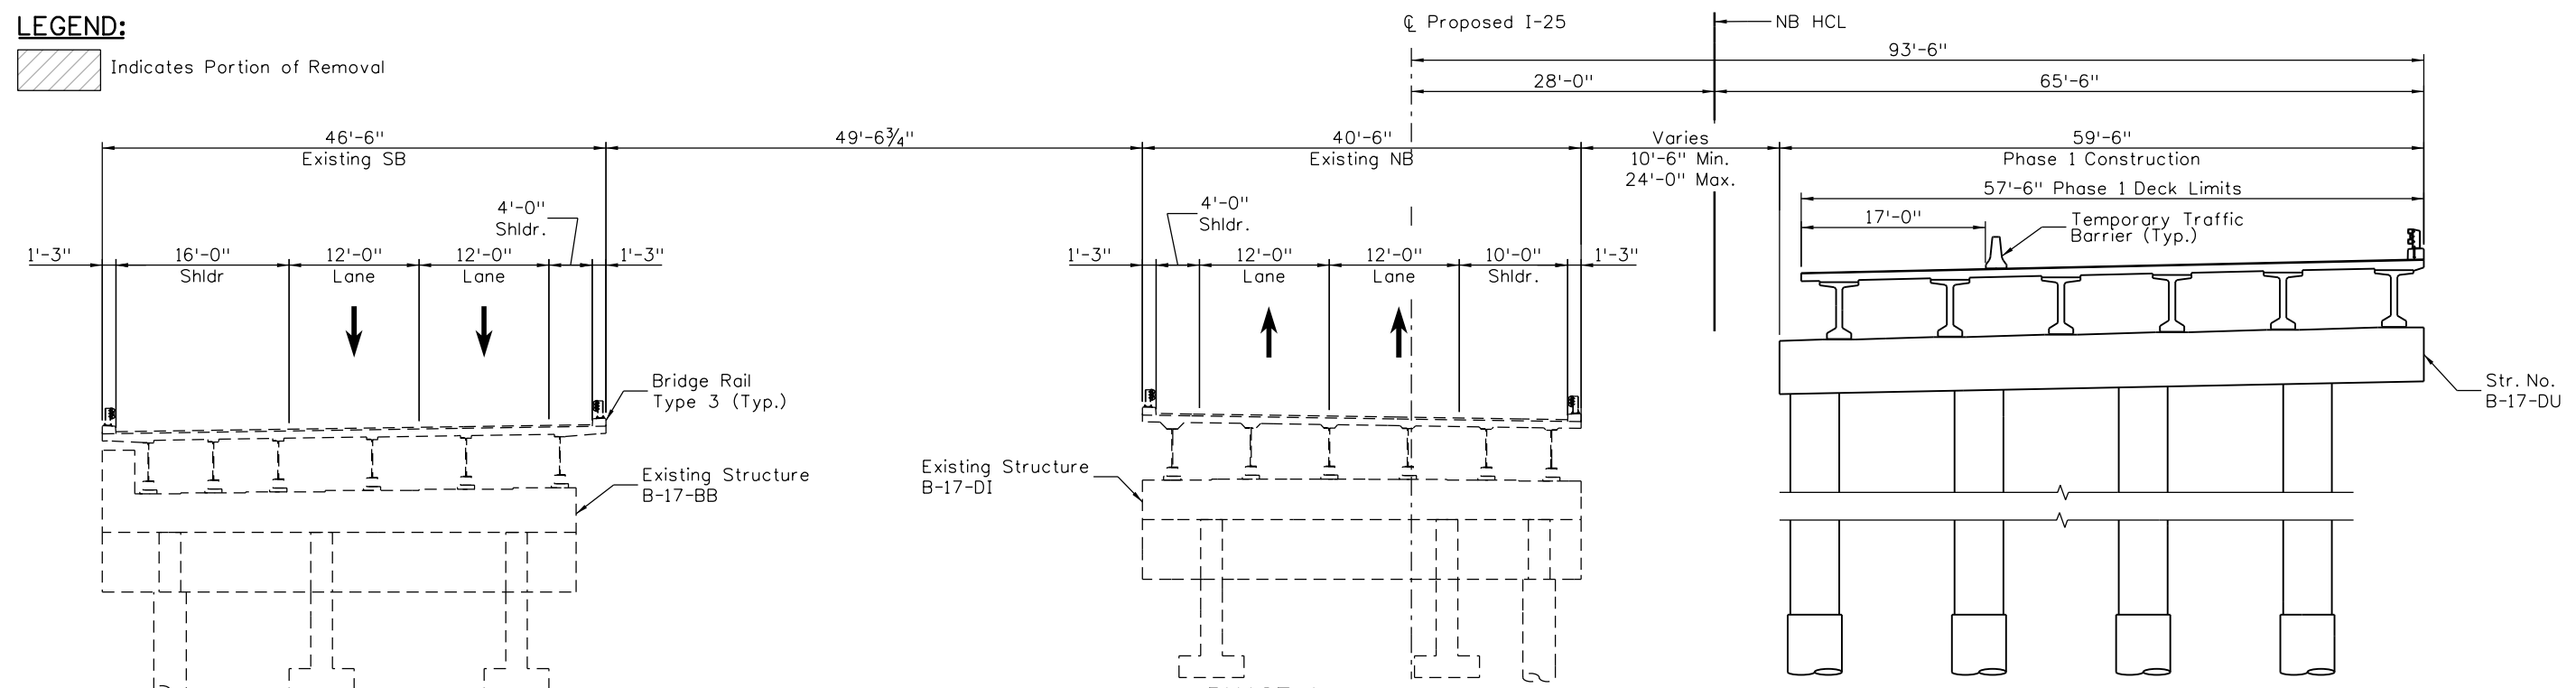

**PHASE 1**

1. Construct Eastern portion of the NB Bridge and Walls.
2. Install Temporary Traffic Barrier.
3. Install Shoring.

**PHASE 1**  
(Taken normal to  $\text{CL}$  I-25)  
(Looking Ahead Station)

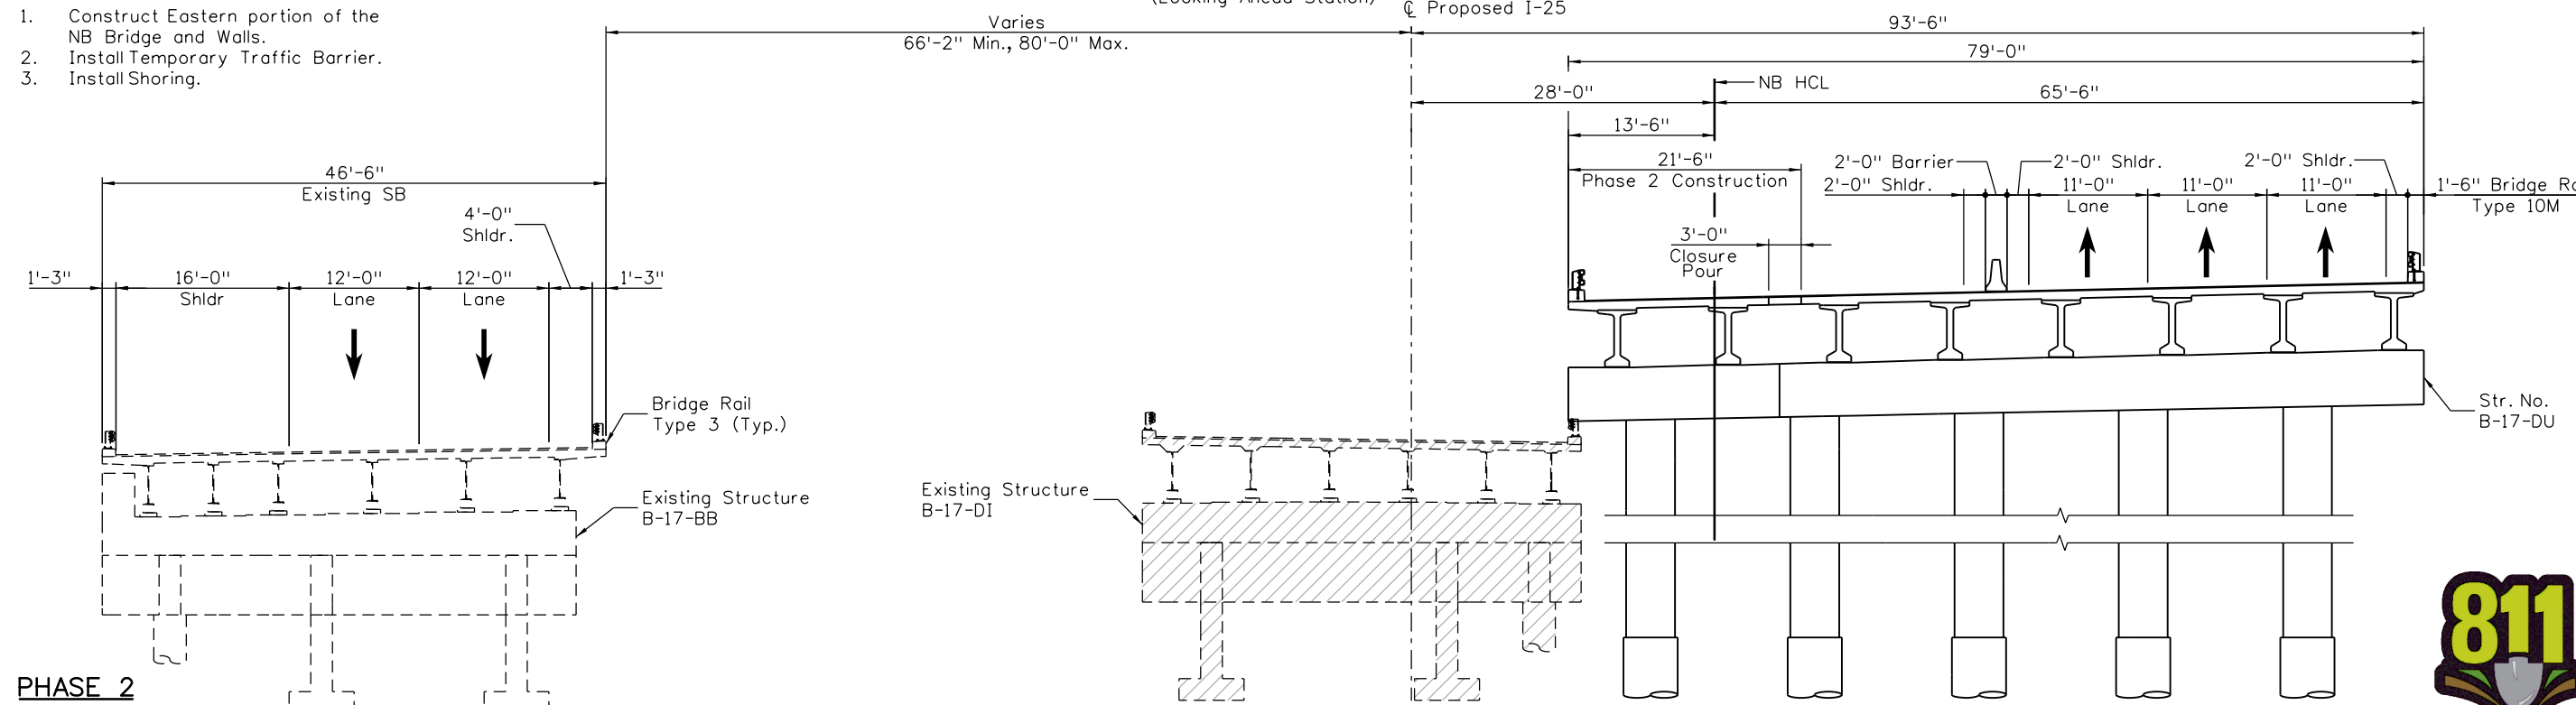


**PHASE 2**

1. Shift NB traffic to newly constructed portion of the NB Bridge.
2. Remove existing NB Bridge.
3. Construct remaining portion of the NB Bridge.

**PHASE 2**  
(Taken normal to  $\text{CL}$  I-25)  
(Looking Ahead Station)



**Know what's below.  
Call before you dig.**

Print Date: 5/20/2016	<b>Sheet Revisions</b>			Colorado Department of Transportation	As Constructed	I-25 OVER POUDBE RIVER		Project No./Code
File Name: 18357BRDG_Phasing01_Poudre.dgn	Date:	Comments	Init.			No Revisions:	SUGGESTED CONSTRUCTION PHASING	
Horiz. Scale: 1:16				 10601 West 10th Street Greeley, CO 80634 Phone: 970-350-2148 FAX: 970-350-2163	Revised:	(SHEET 1 OF 2)		18357
Unit Information						Void:	Designer: P. Fernandez	
<b>ATKINS</b>	7604 Technology Way, Suite 400 Denver, CO 80237 Phone: (303) 221-7275 Fax: (303) 221-7276			Region 4	TJT	Detailer: D. Strong	Subset Sheets: B7 of B29	

PERS6712 9:10:50 AM c:\pw\work\pds\pds\pers6712\dms86224\18357BRDG\_Phasing01\_Poudre.dgn

**LEGEND:**

 Indicates Portion of Removal

**PHASE 3**


1. Shift SB traffic to newly constructed portion of the NB Bridge.
2. Remove existing SB Bridge.
3. Construct SB Bridge.

**PHASE 3**  
(Taken normal to  $\varnothing$  I-25)  
(Looking Ahead Station)

**PHASE 4**

1. Open traffic to final configuration.


**PHASE 4**  
(Taken normal to  $\varnothing$  I-25)  
(Looking Ahead Station)

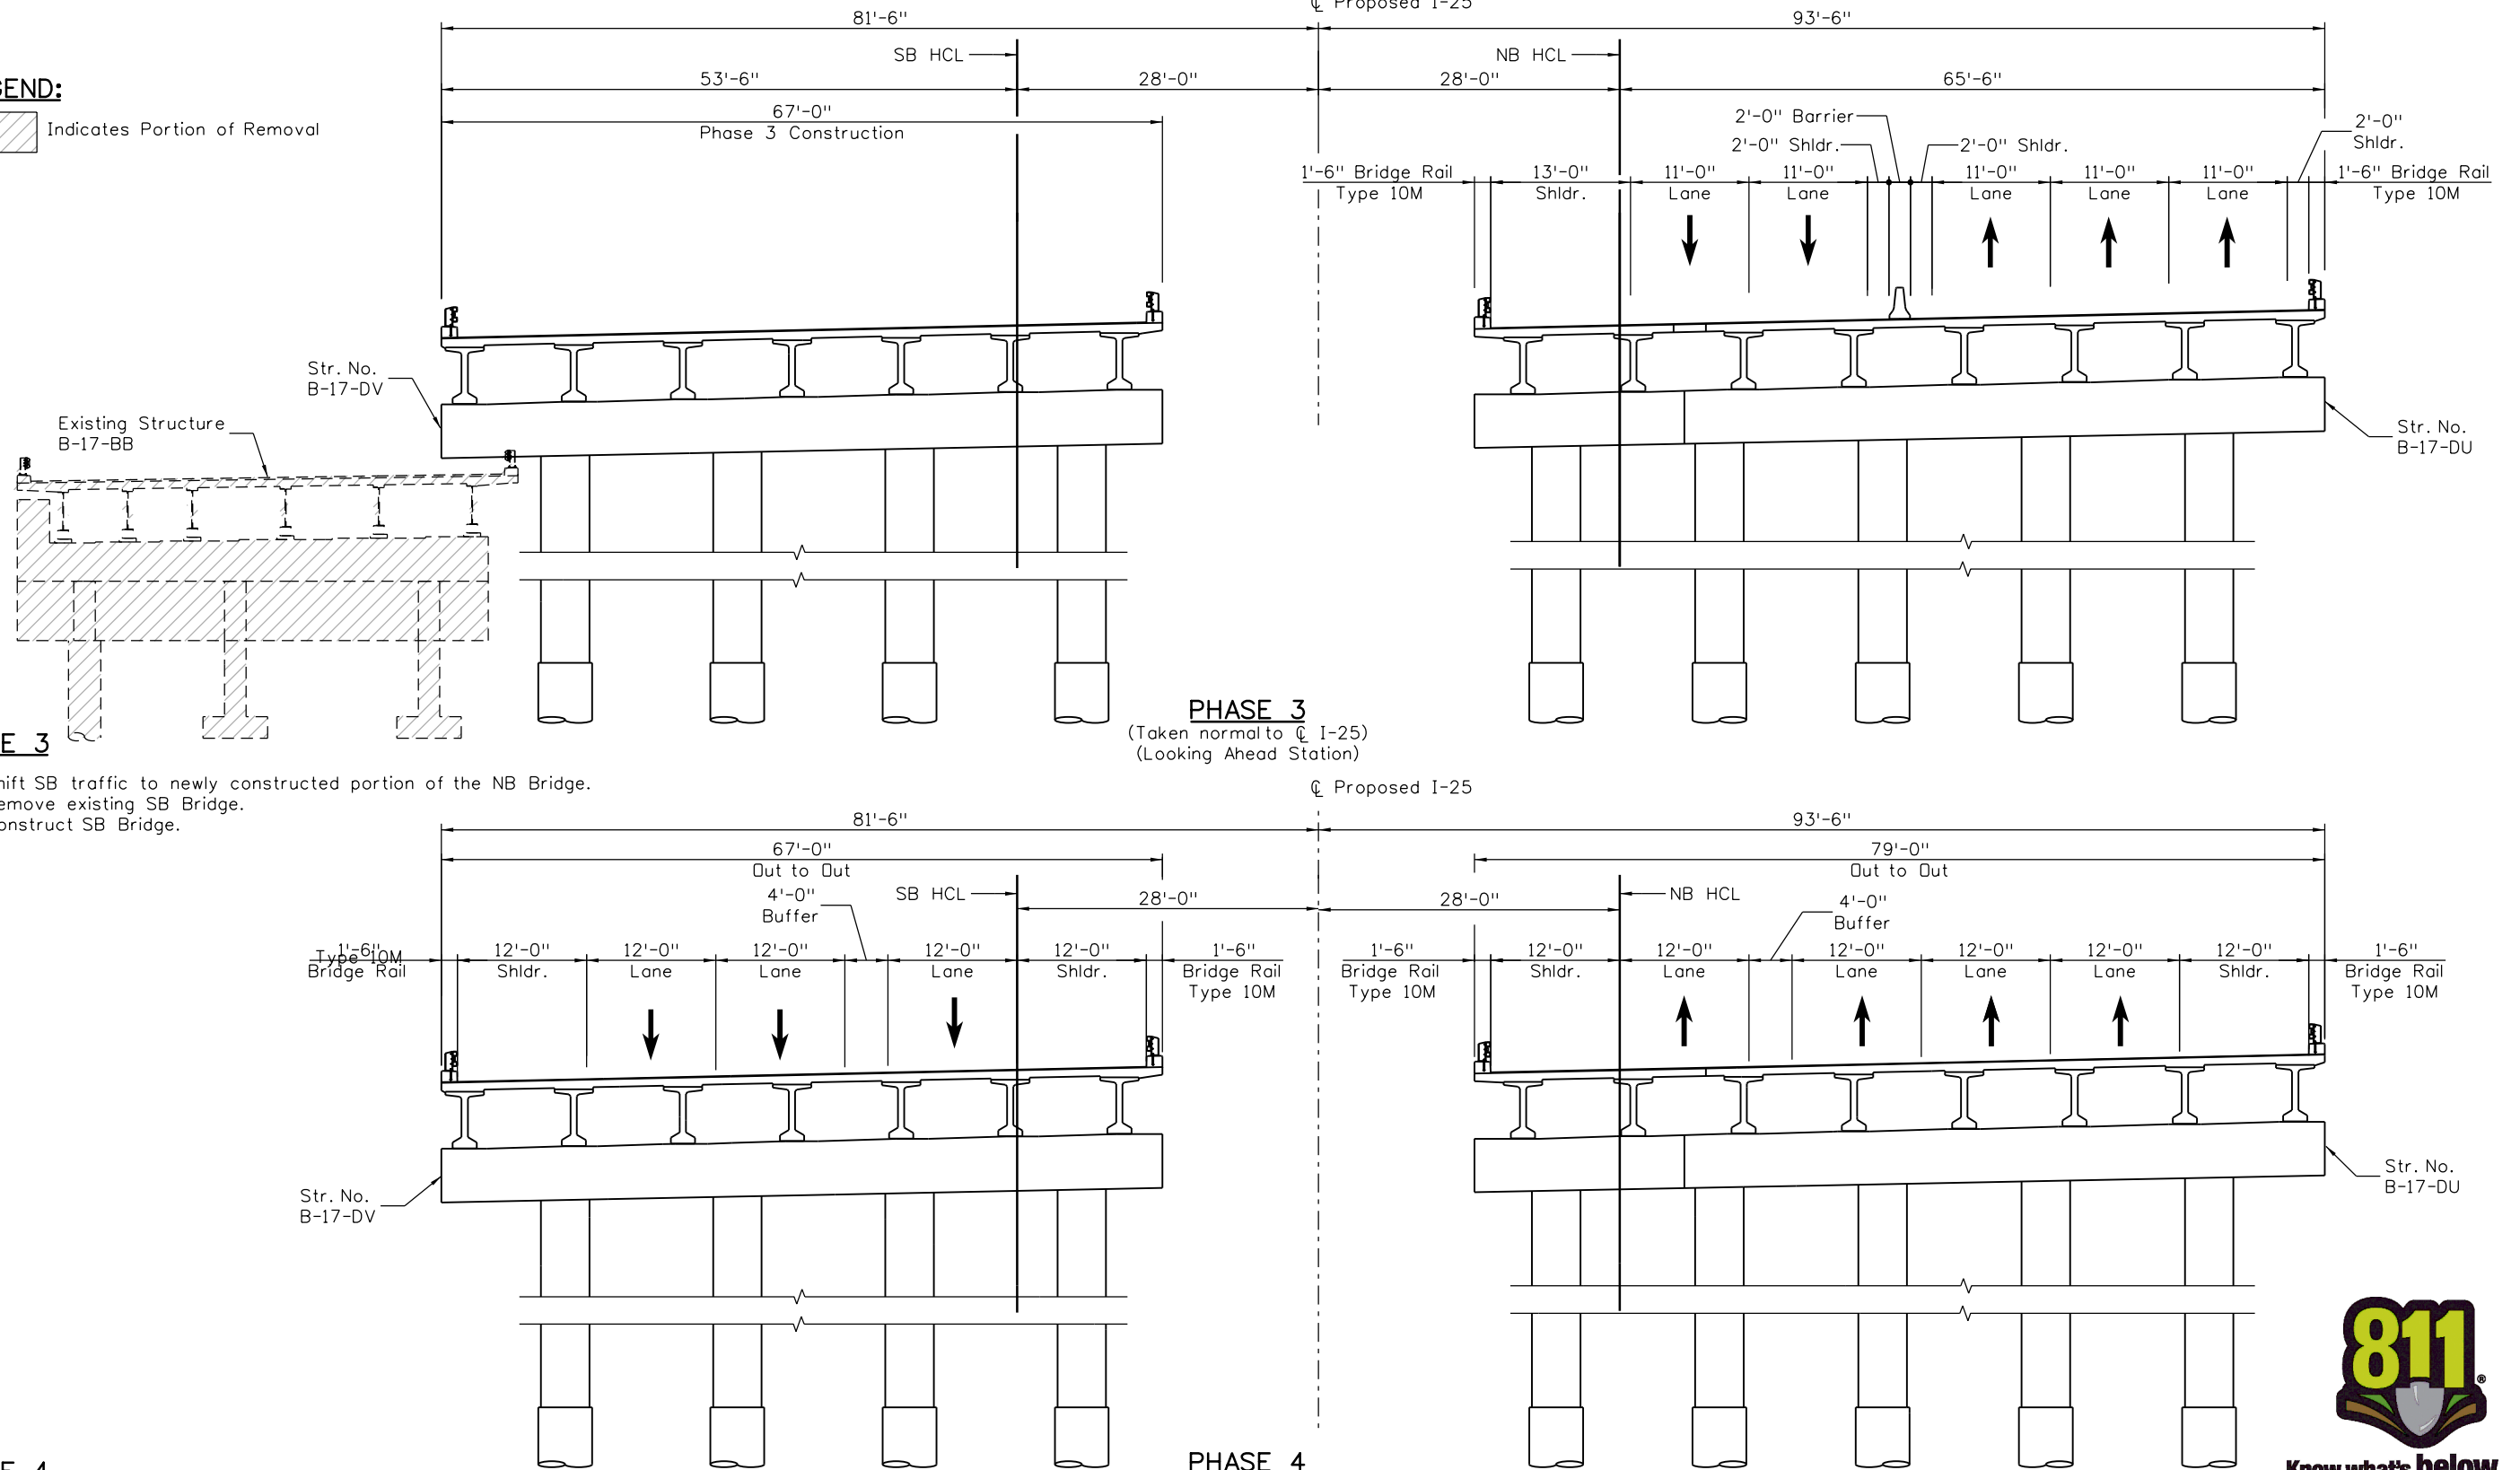

**Know what's below.  
Call before you dig.**

Print Date: 5/20/2016	<b>Sheet Revisions</b>			Colorado Department of Transportation	As Constructed	I-25 OVER POUDBRE RIVER			Project No./Code
File Name: 18357BRDGC_Phasing01_Poudre.dgn	Date:	Comments	Init.			SUGGESTED CONSTRUCTION PHASING			
Horiz. Scale: 1:16				 10601 West 10th Street Greeley, CO 80634 Phone: 970-350-2148 FAX: 970-350-2163 Region 4	No Revisions:	(SHEET 2 OF 2)			18357
Unit Information	Unit Leader Initials:					Revised:	Designer: P. Fernandez	Structure Numbers	
<b>ATKINS</b>	7604 Technology Way, Suite 400 Denver, CO 80237 Phone: (303) 221-7275 Fax: (303) 221-7276			TJT	Void:	Detailer: D. Strong	B-17-DV		
						Sheet Subset: BRIDGE	Subset Sheets: B8 of B29		

PERS6712 9:09:58 AM c:\pwworkspace\pers6712\dms66224\18357BRDGC\_Phasing01\_Poudre.dgn

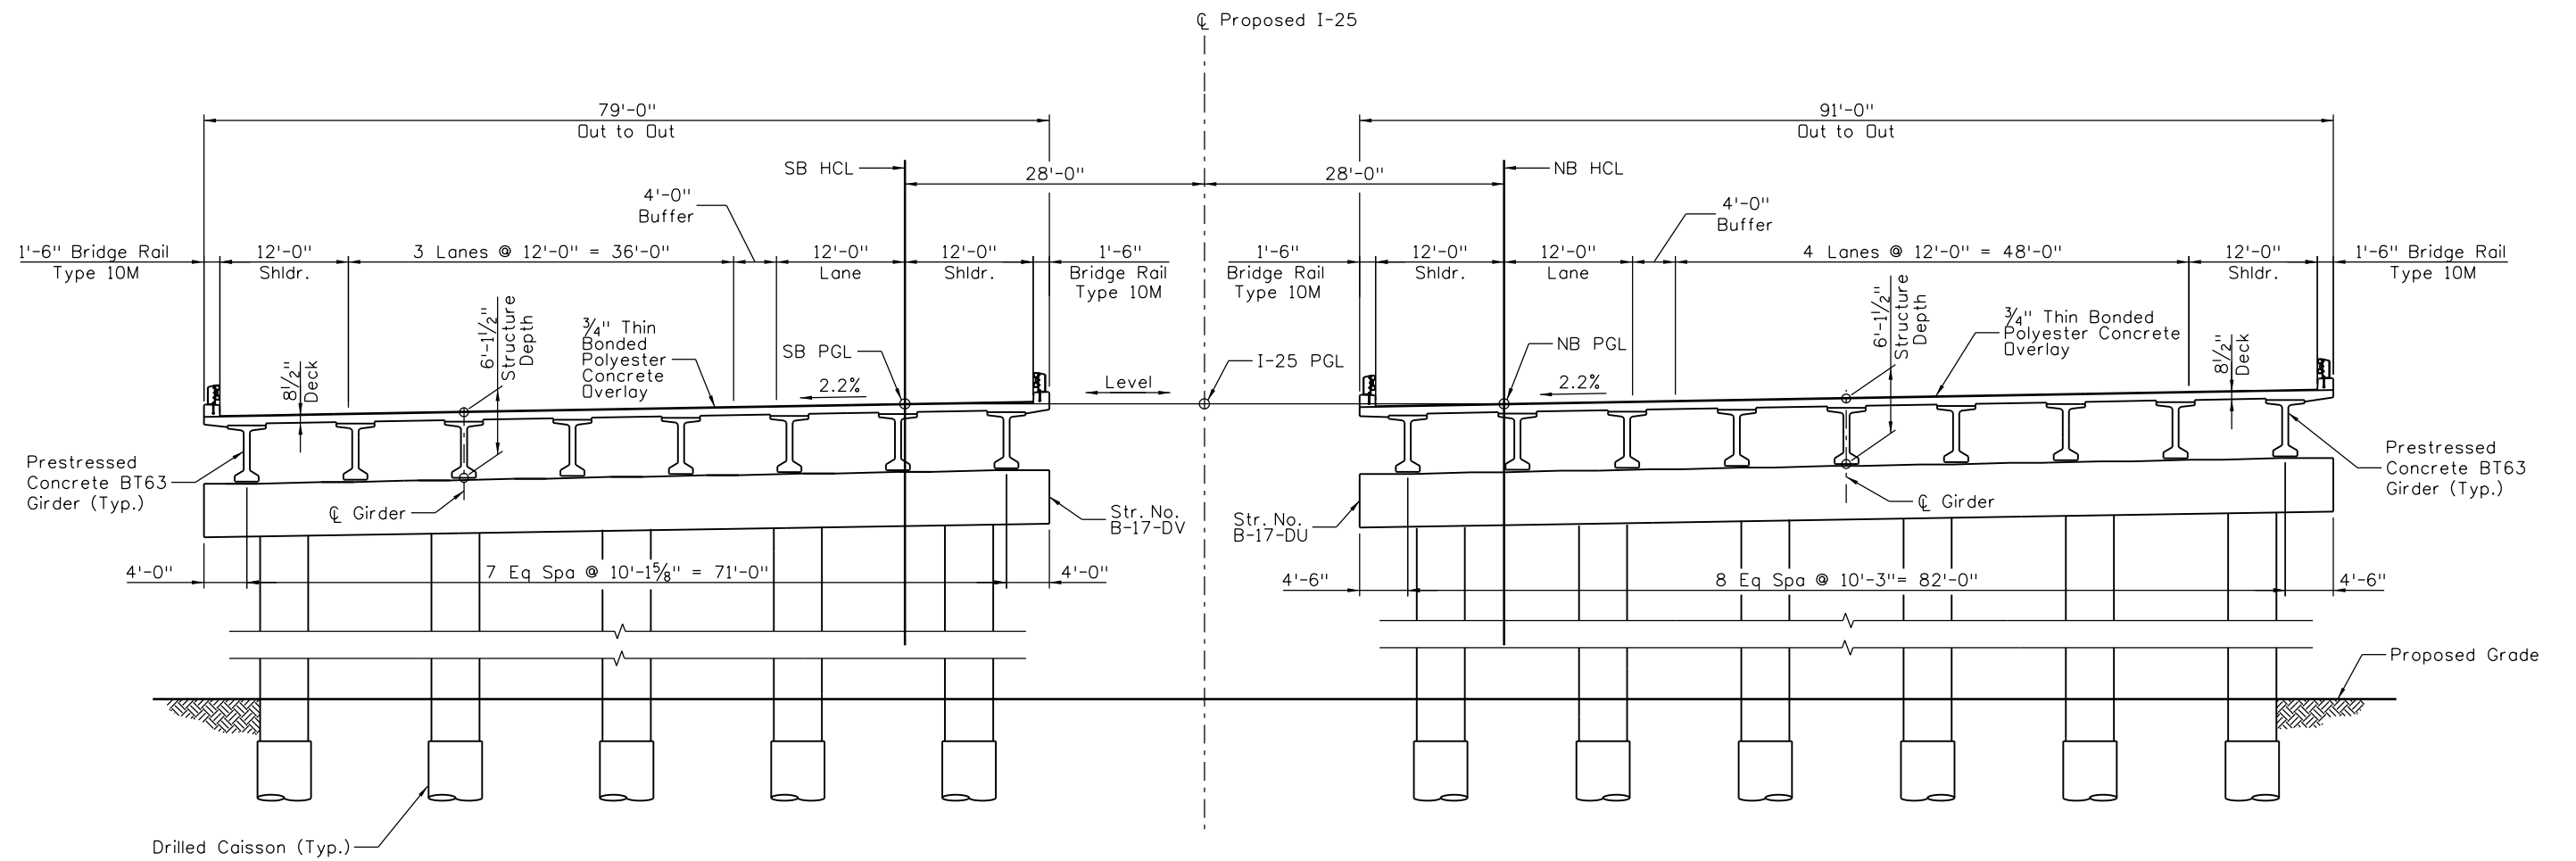


**FUTURE TYPICAL SECTION**  
(Looking Ahead Station)

Print Date: 5/19/2016	0000
File Name: 18357BRDG_TypSect01_Poudre_Future.dgn	
Horiz. Scale: 1:16 Vert. Scale:	
Unit Information Unit Leader Initials:	
<b>ATKINS</b> 7604 Technology Way, Suite 400 Denver, CO 80237 Phone: (303) 221-7275 Fax: (303) 221-7276	

Sheet Revisions		
Date:	Comments	Init.

Colorado Department of Transportation




10601 West 10th Street  
Greeley, CO 80634  
Phone: 970-350-2148 FAX: 970-350-2163

Region 4 **TJT**

<b>As Constructed</b>
No Revisions:
Revised:
Void:

<b>I-25 OVER POUUDRE RIVER FUTURE TYPICAL SECTION</b>			
Designer: P. Fernandez	Structure Numbers	B-17-DU	Project No./Code
Detailer: J. Persson		B-17-DV	
Sheet Subset: BRIDGE	Subset Sheets: B9 of B29		

IM 0253-221
18357
Sheet Number <b>342</b>

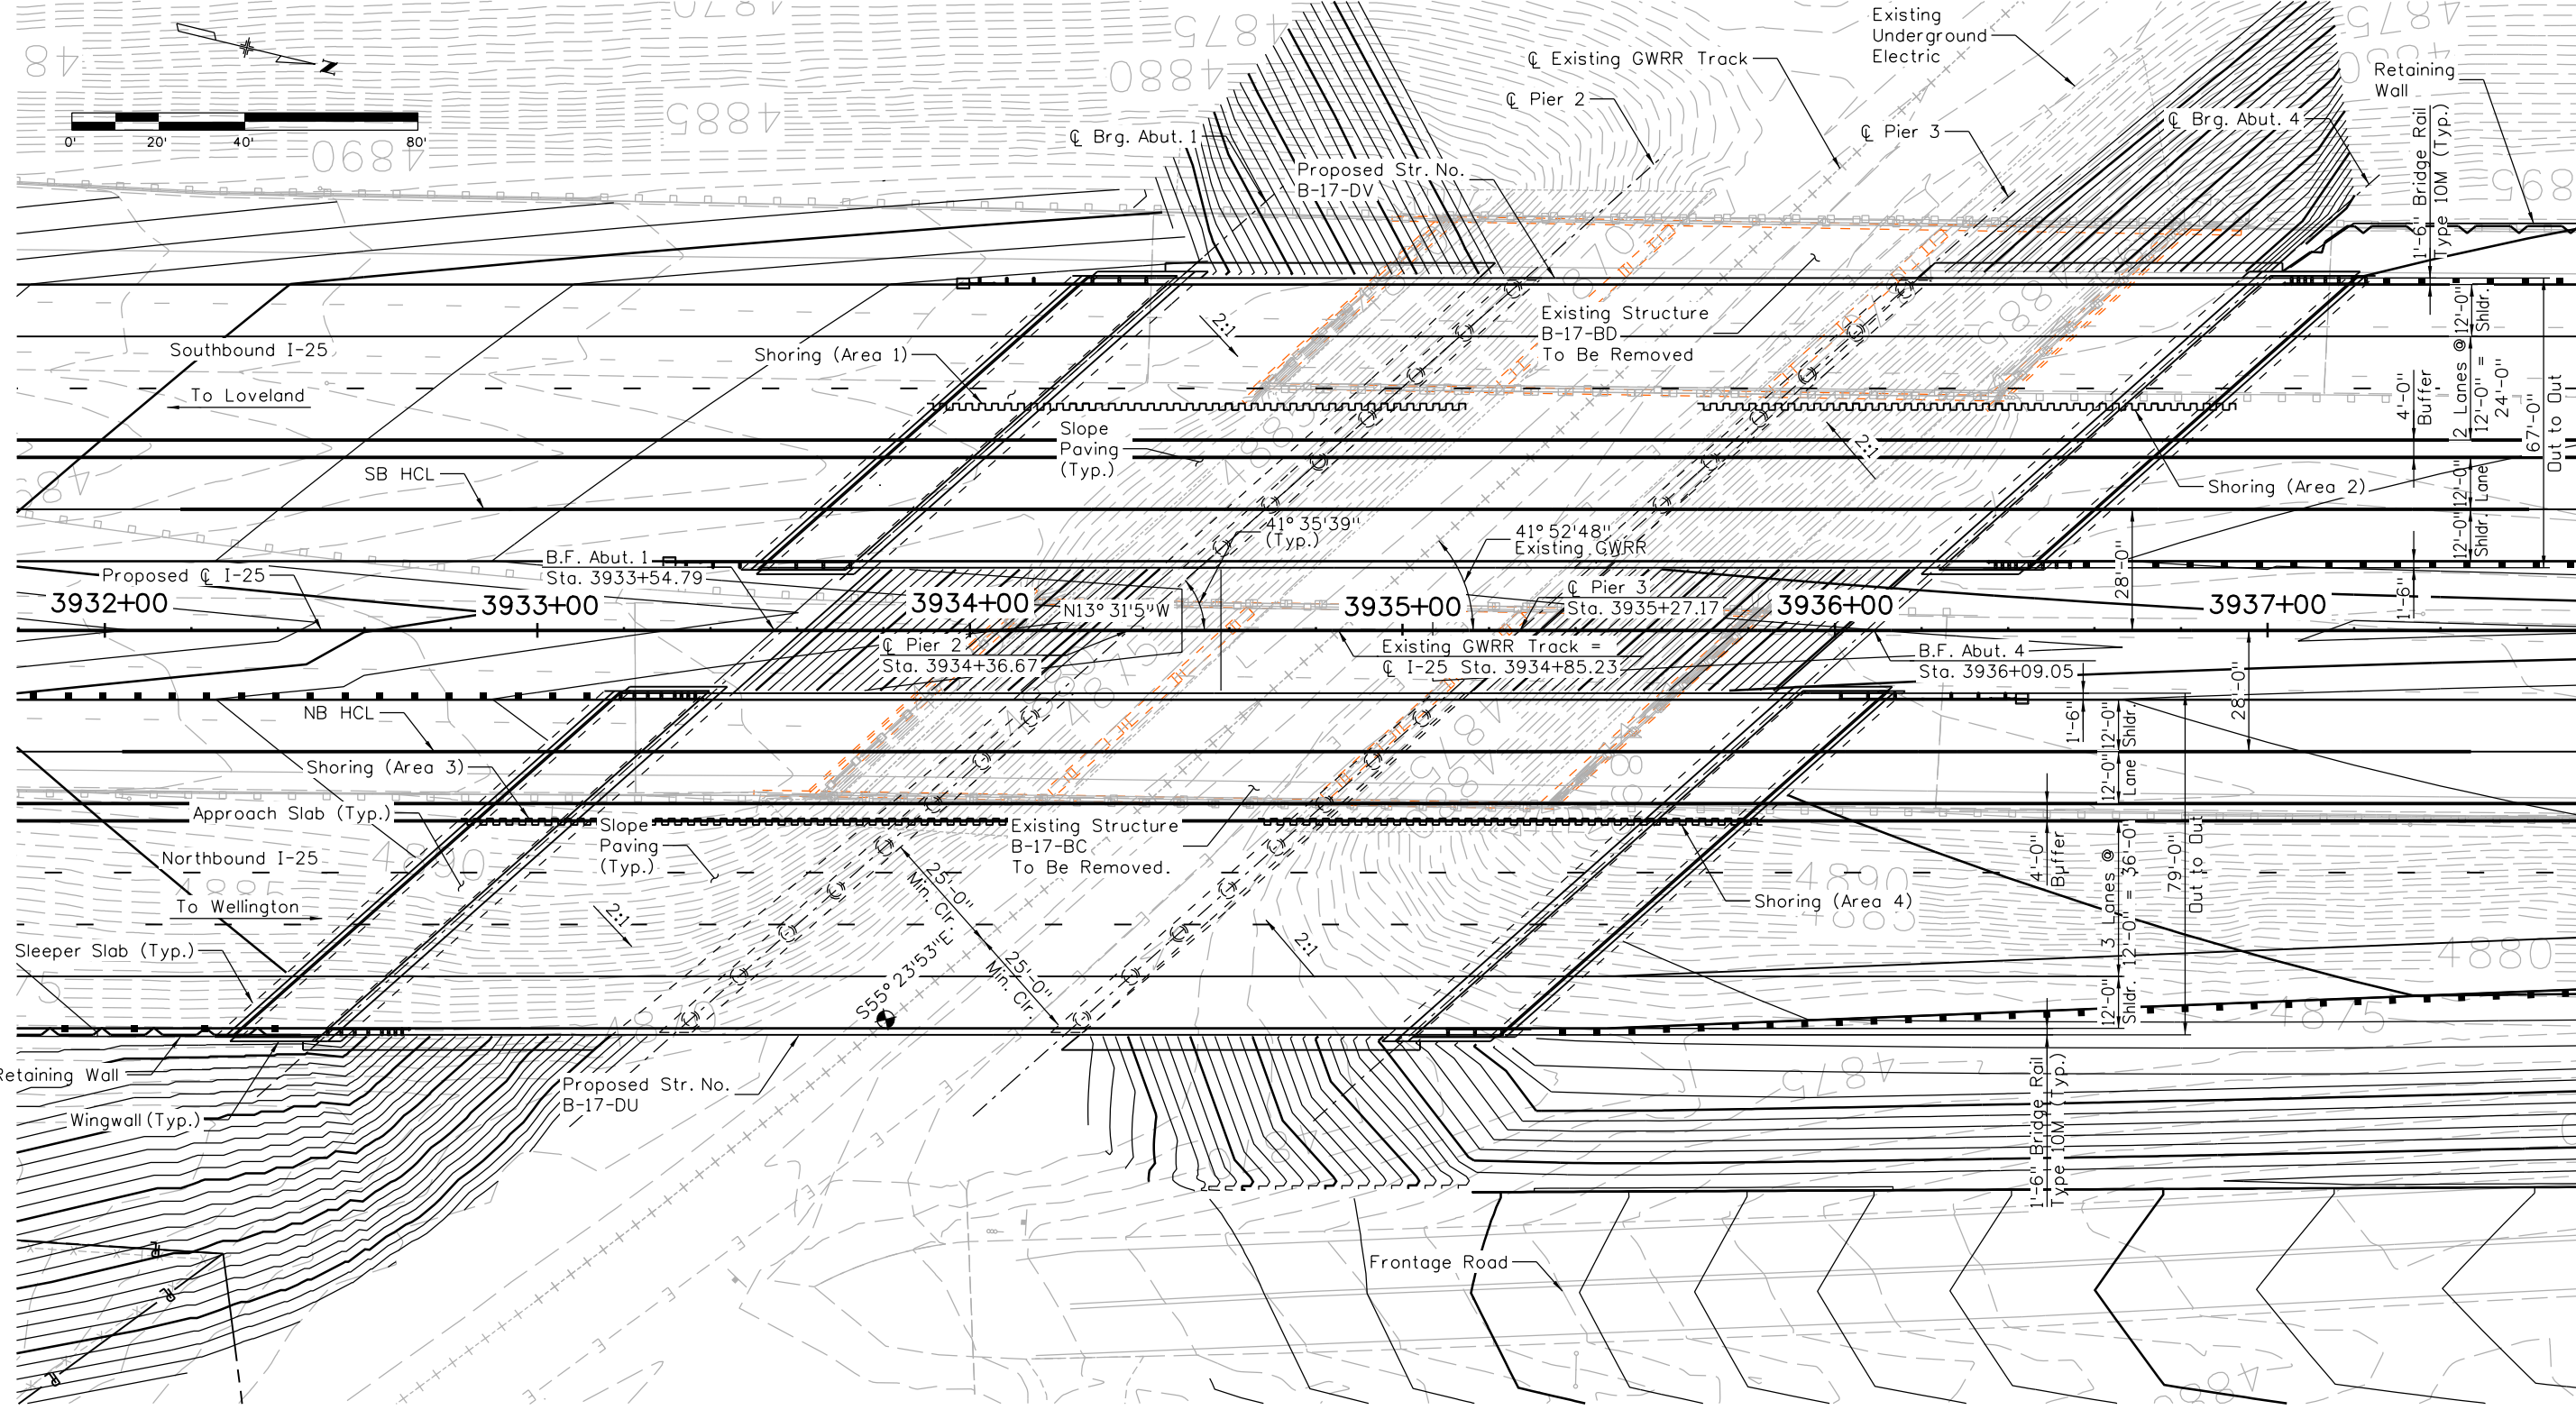


**PLAN**


Indicates point of Minimum Vertical Clearance

PERS6712 9:52:21 AM c:\pw\_work\pws\pws\pers6712\dms66222\18357BRDG\_GenLayout01\_SGWR.dgn


Print Date: 5/20/2016		<b>Sheet Revisions</b>			Colorado Department of Transportation		<b>As Constructed</b>		<b>I-25 OVER GWR (MP 266.44)</b>		<b>Project No./Code</b>	
File Name: 18357BRDG_GenLayout01_SGWR.dgn		Date:	Comments	Init.	 10601 West 10th Street Greeley, CO 80634 Phone: 970-350-2148 FAX: 970-350-2163 <b>Region 4</b>		No Revisions:		<b>GENERAL LAYOUT</b>		IM 0253-221	
Horiz. Scale: 1:40 Vert. Scale:							Revised:		<b>(SHEET 1 OF 2)</b>		18357	
Unit Information Unit Leader Initials:							Void:		Designer: P. Fernandez Detailer: D. Strong Sheet Subset: BRIDGE		Structure Numbers: B-17-DW B-17-DX Subset Sheets: B10 of B29	
 7604 Technology Way, Suite 400 Denver, CO 80237 Phone: (303) 221-7275 Fax: (303) 221-7276												

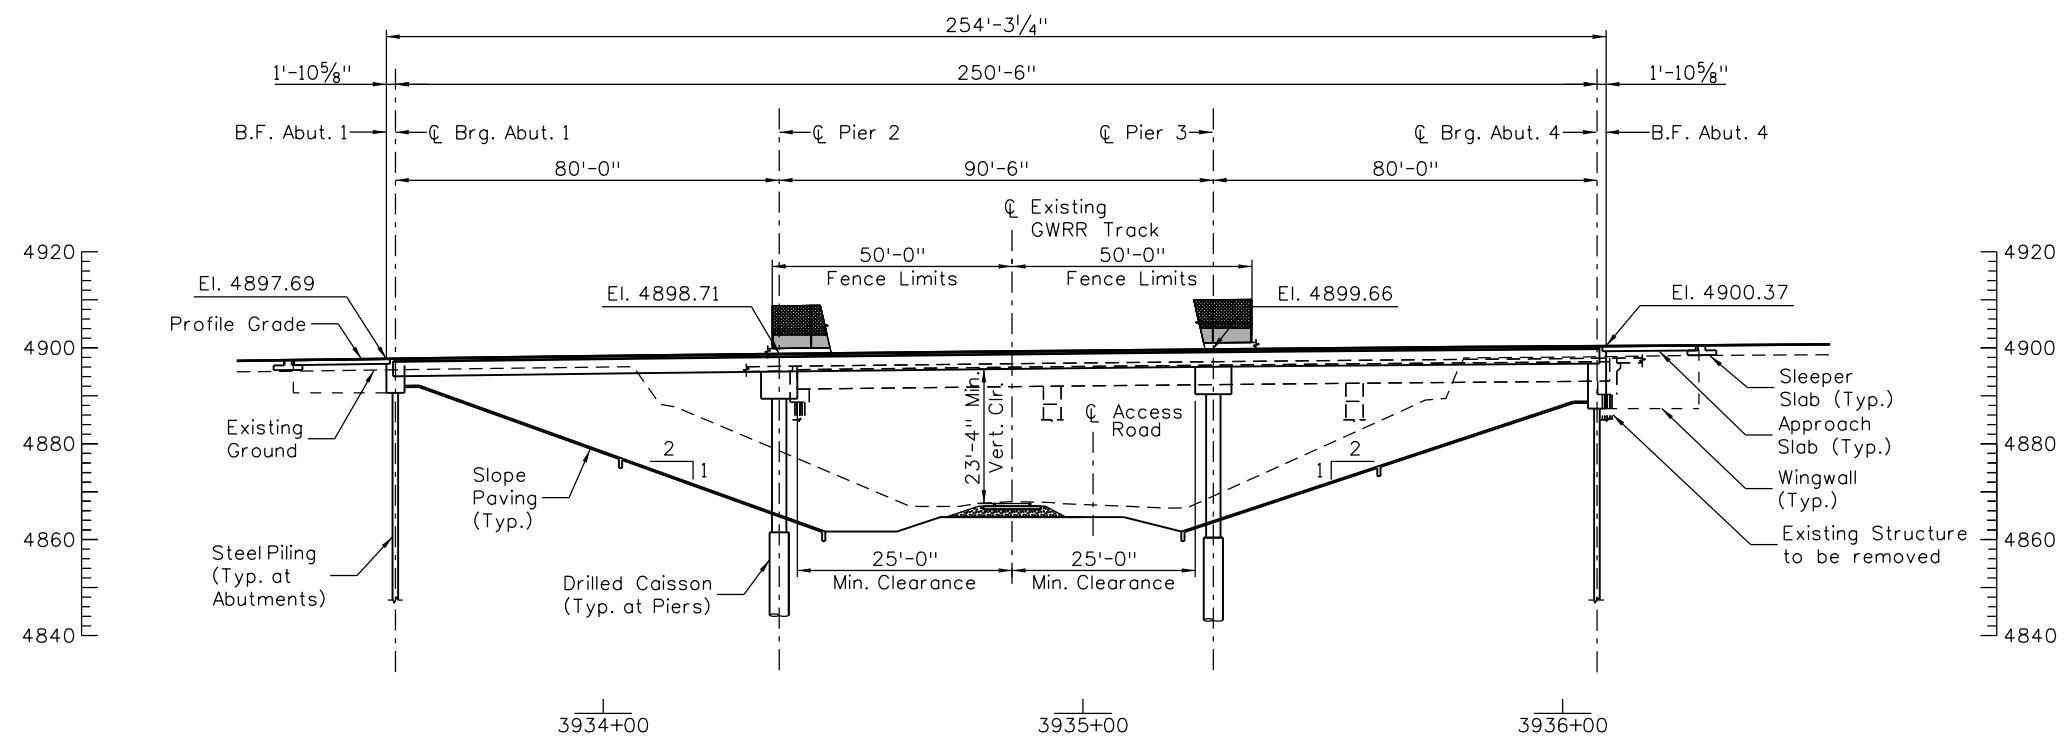


**ELEVATION**  
(Taken along Proposed  $\text{CL}$  I-25)

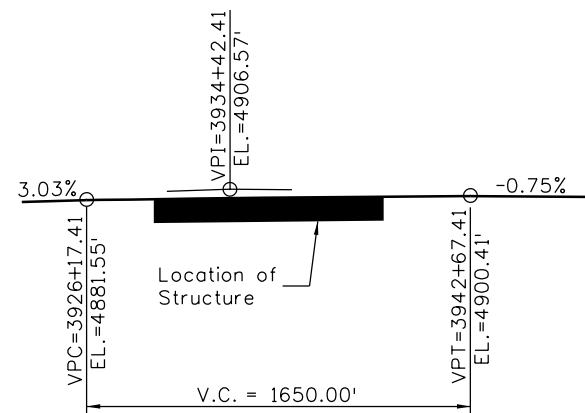

**PROFILE GRADE**  
No Scale

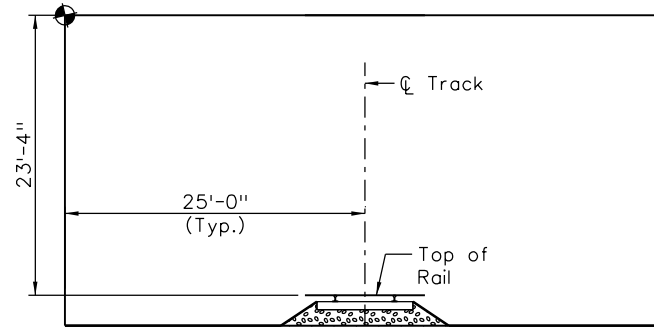

**MINIMUM CLEARANCE ENVELOPE**  
(Taken normal to  $\text{CL}$  Track)  
(Looking west)  
Scale:  $\frac{1}{16}'' = 1'-0''$

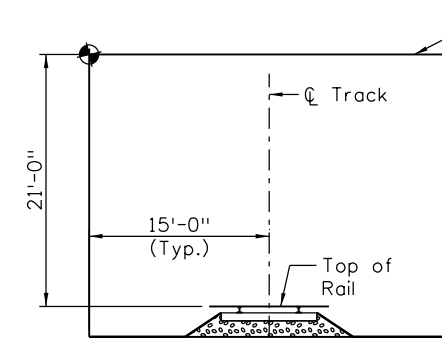

**MINIMUM CONSTRUCTION CLEARANCE ENVELOPE**  
(Taken normal to  $\text{CL}$  Track)  
(Looking west)  
Scale:  $\frac{1}{16}'' = 1'-0''$

No construction activities or other obstructions shall be placed within these limits.

**LEGEND:**

Location of minimum vertical clearance

Print Date: 5/19/2016	
File Name: 18357BRDG_GenLayout02_SGWRD.dgn	
Horiz. Scale: 1:40	Vert. Scale:
Unit Information	Unit Leader Initials:
<b>ATKINS</b>	7604 Technology Way, Suite 400 Denver, CO 80237 Phone: (303) 221-7275 Fax: (303) 221-7276

Sheet Revisions		
Date:	Comments	Init.

Colorado Department of Transportation

10601 West 10th Street  
Greeley, CO 80634  
Phone: 970-350-2148 FAX: 970-350-2163

Region 4 TJT


<b>As Constructed</b>
No Revisions:
Revised:
Void:

<b>I-25 OVER GWRR (MP 266.44)</b>			
<b>GENERAL LAYOUT</b>			
<b>(SHEET 2 OF 2)</b>			
Designer:	P. Fernandez	Structure Numbers	B-17-DW
Detailer:	D. Strong	Structure Numbers	B-17-DX
Sheet Subset:	BRIDGE	Subset Sheets:	B11 of B29

<b>Project No./Code</b>
IM 0253-221
18357
Sheet Number <b>344</b>

PERS6712 5:33:10 PM c:\pw...work\pds\pds\pers6712\dms66222\18357BRDG\_GenLayout02\_SGWRD.dgn



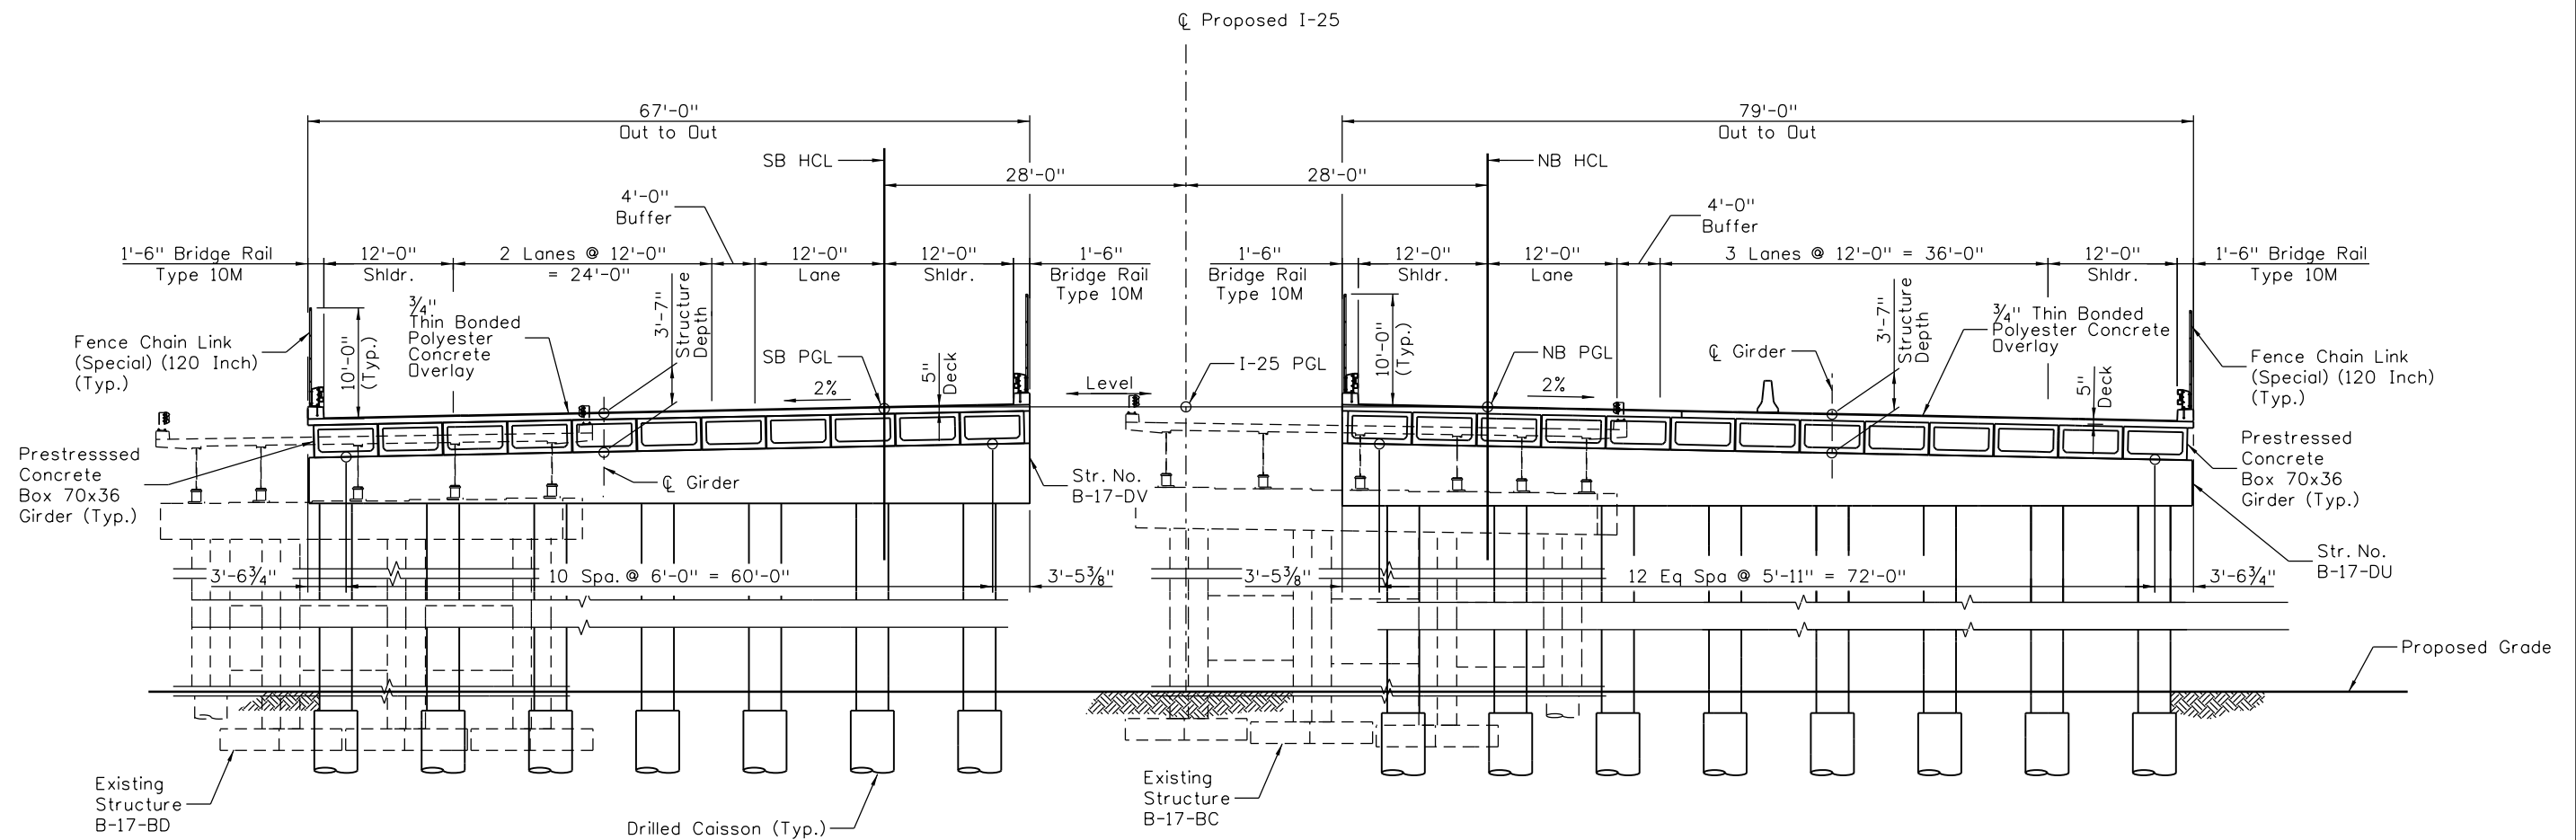

**TYPICAL SECTION**  
(Looking Ahead Station)

Print Date: 5/19/2016	
File Name: 18357BRDG_TypSect01_SGWRR.dgn	
Horiz. Scale: 1:16	Vert. Scale:
Unit Information	Unit Leader Initials:
<b>ATKINS</b>	7604 Technology Way, Suite 400 Denver, CO 80237 Phone: (303) 221-7275 Fax: (303) 221-7276

Sheet Revisions		
Date:	Comments	Init.

Colorado Department of Transportation

10601 West 10th Street  
Greeley, CO 80634  
Phone: 970-350-2148 FAX: 970-350-2163

**Region 4** **TJT**

<b>As Constructed</b>
No Revisions:
Revised:
Void:

<b>I-25 OVER GWR (MP 266.44) TYPICAL SECTION</b>			
Designer:	S. Howard	Structure Numbers	B-17-DW
Detailer:	D. Strong	Structure Numbers	B-17-DX
Sheet Subset:	BRIDGE	Subset Sheets:	B12 of B29

<b>Project No./Code</b>
IM 0253-221
18357
Sheet Number <b>345</b>

PERS6712 5:35:13 PM c:\pw...work\pbl\pers6712\dms66222\18357BRDG\_TypSect01\_SGWRR.dgn



Know what's below.  
Call before you dig.

**LEGEND:**


Indicates Portion of Removal

**PHASE 1**


1. Construct Eastern portion of the NB Bridge and Walls.
2. Install Temporary Traffic Barrier.
3. Install Shoring.

**PHASE 2**

1. Shift NB traffic to newly constructed portion of the NB Bridge.
2. Remove existing NB Bridge.
3. Construct remaining portion of the NB Bridge.

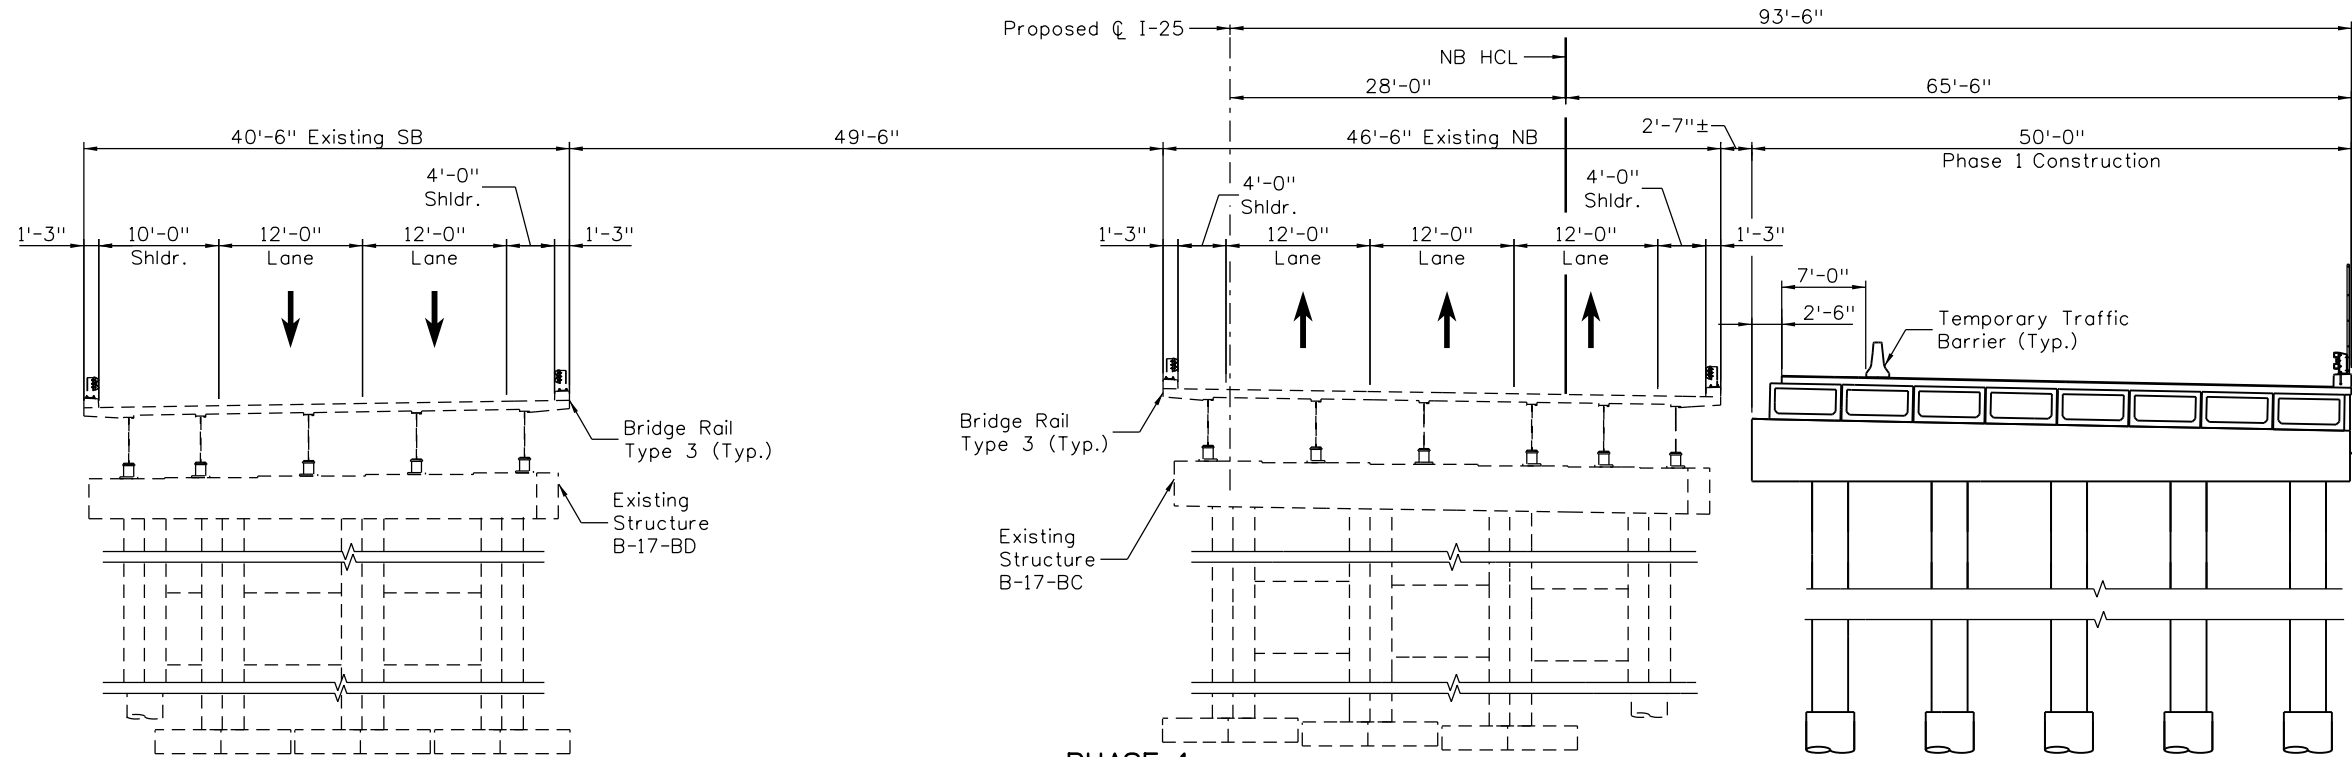

**PHASE 1**  
(Taken normal to  $\text{CL}$  I-25)  
(Looking Ahead Station)

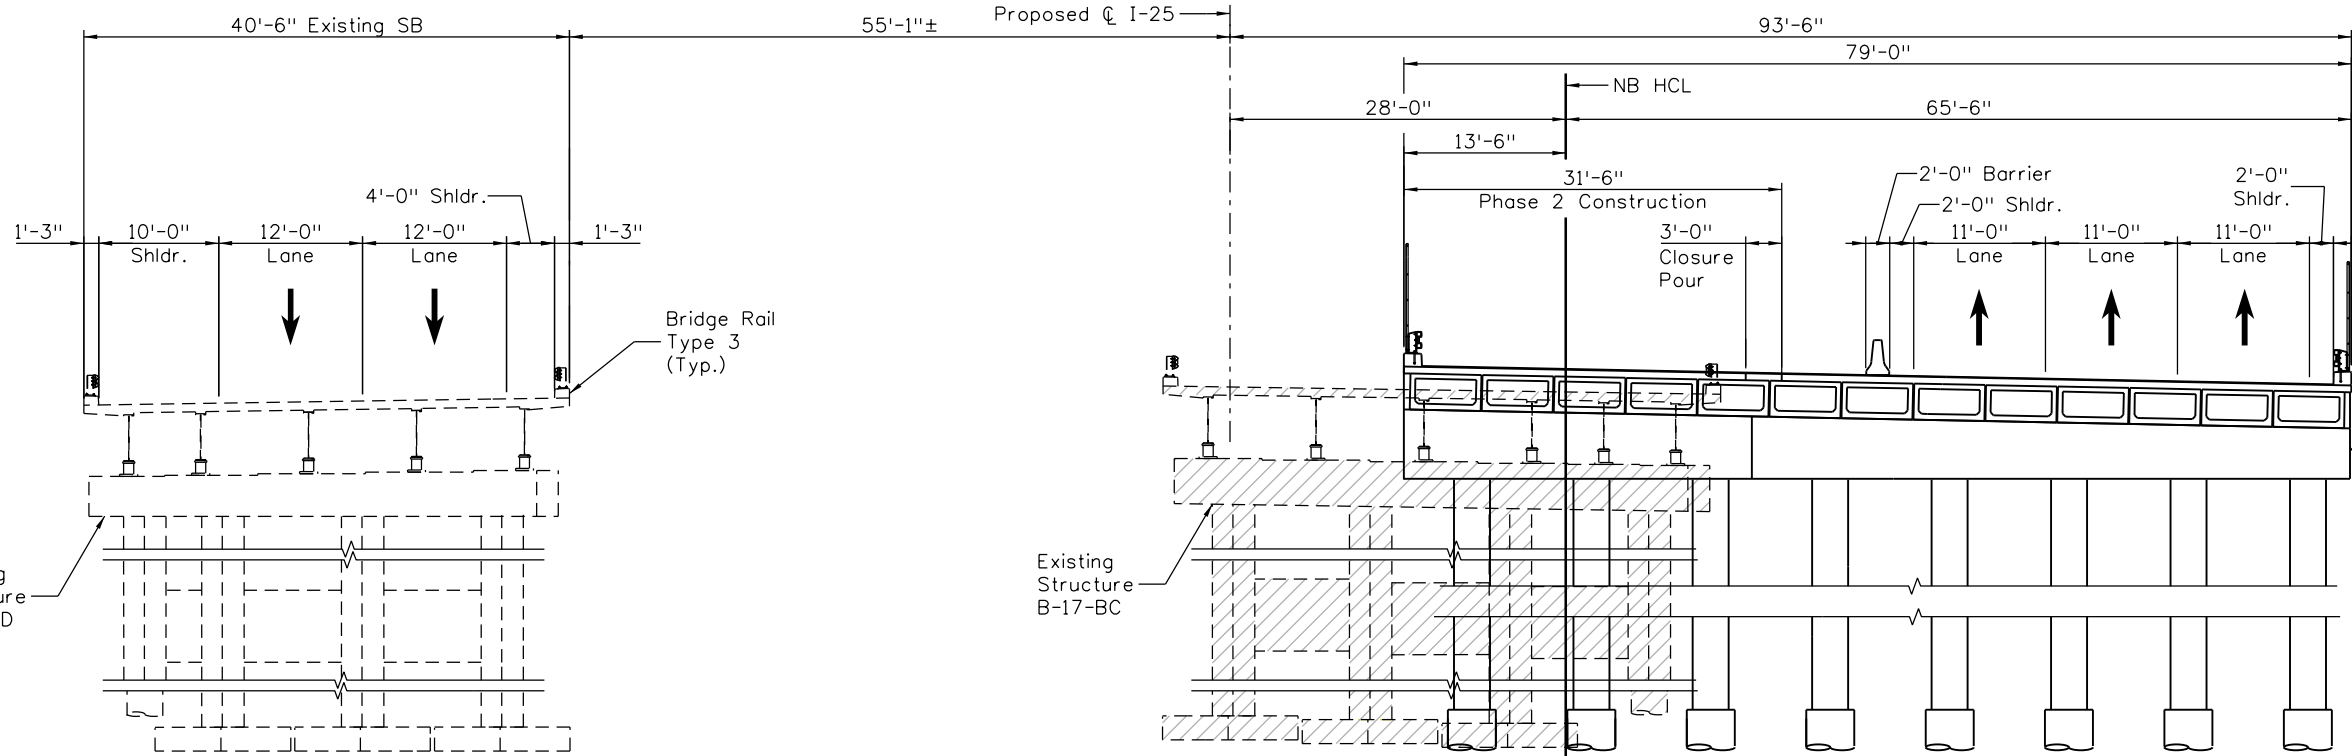

**PHASE 2**  
(Taken normal to  $\text{CL}$  I-25)  
(Looking Ahead Station)

Print Date: 5/20/2016

File Name: 18357BRDG\_Phasing01...SGWRR.dgn

Horiz. Scale: 1:16

Vert. Scale:

Unit Information

Unit Leader Initials:



7604 Technology Way, Suite 400  
Denver, CO 80237  
Phone: (303) 221-7275 Fax: (303) 221-7276

**Sheet Revisions**

Date:	Comments	Init.

Colorado Department of Transportation



10601 West 10th Street  
Greeley, CO 80634  
Phone: 970-350-2148 FAX: 970-350-2163

Region 4

TJT

**As Constructed**

No Revisions:

Revised:

Void:

**I-25 OVER GWRR (MP 266.44)  
SUGGESTED CONSTRUCTION PHASING  
(SHEET 1 OF 2)**

Designer:	P. Fernandez	Structure Numbers	B-17-DW B-17-DX
Detailer:	D. Strong	Subset Sheets:	B13 of B29
Sheet Subset:	BRIDGE		

**Project No./Code**

IM 0253-221


18357

Sheet Number **346**






Know what's below.  
Call before you dig.

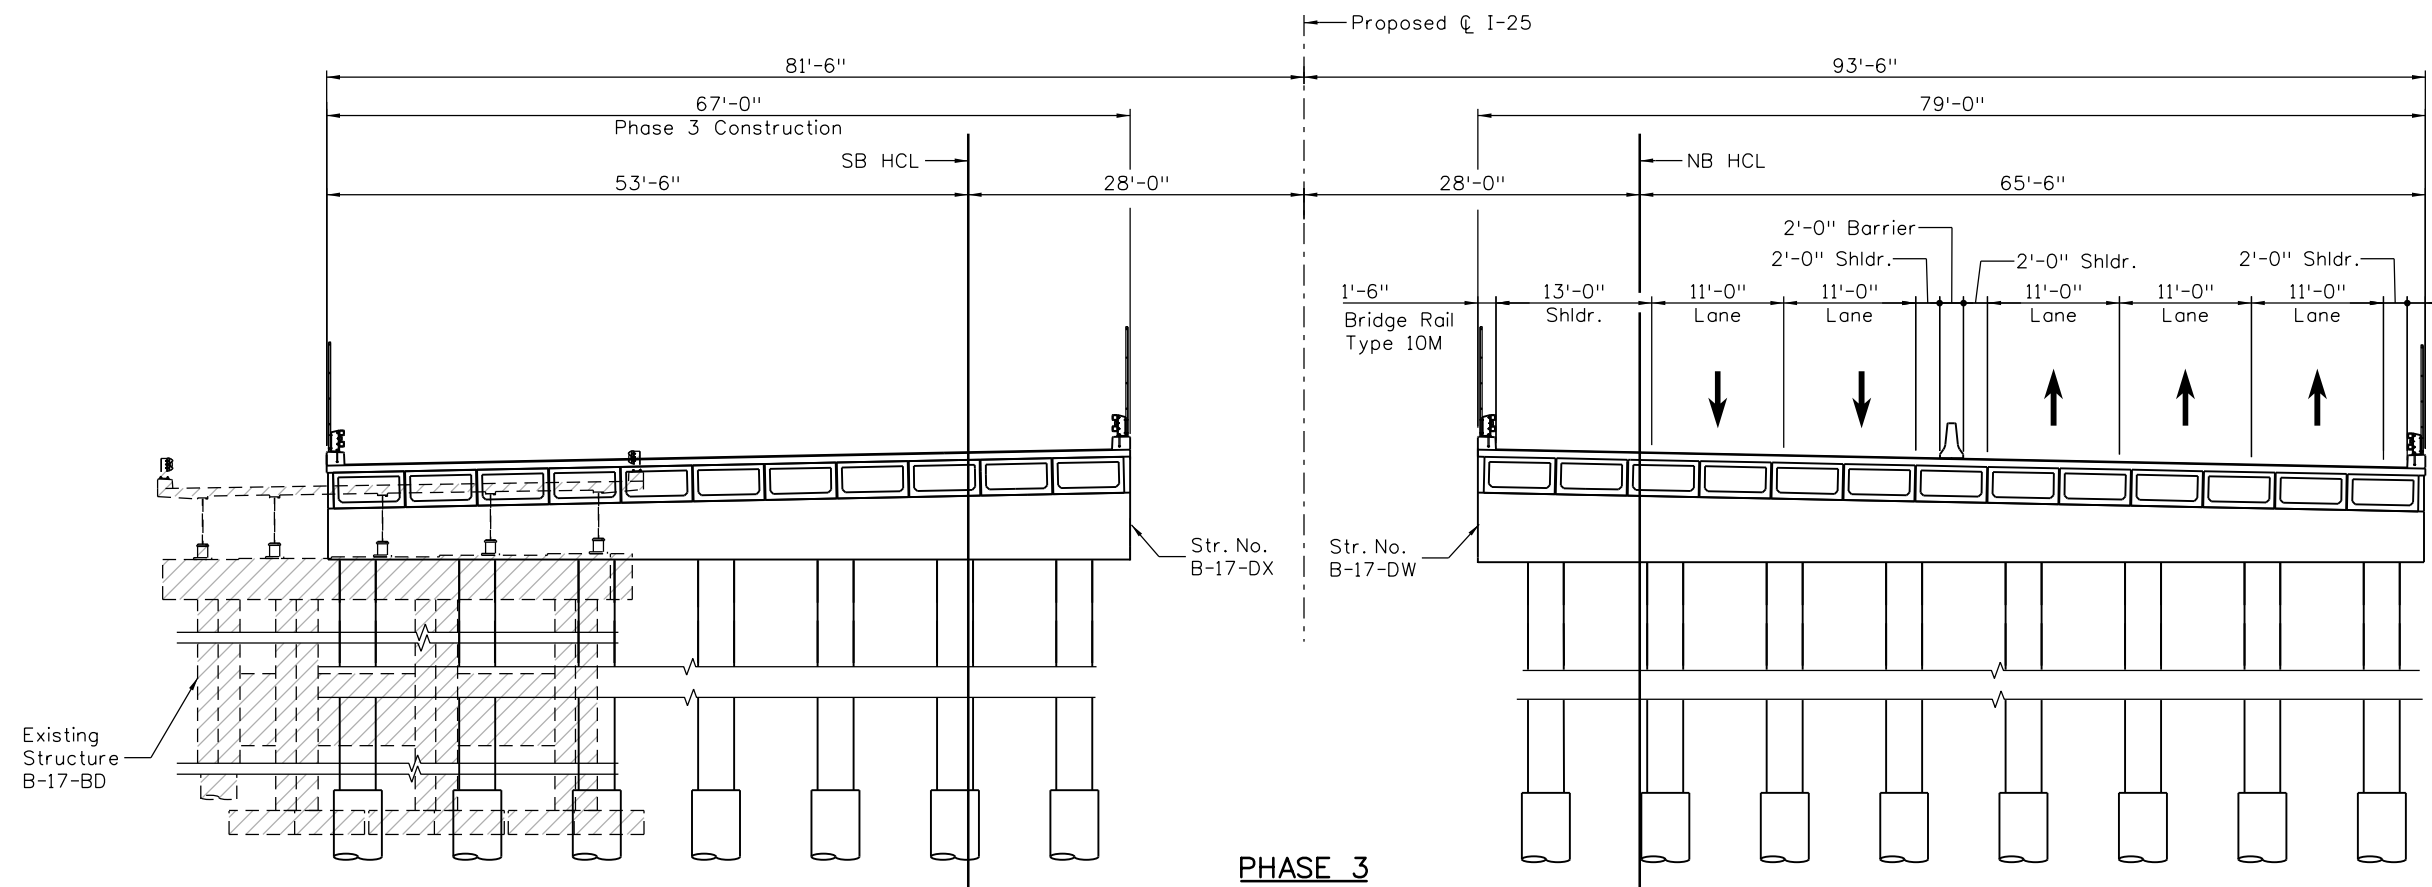

**LEGEND:**  
 Indicates Portion of Removal

- PHASE 3**
1. Shift SB traffic to newly constructed portion of the NB Bridge.
  2. Remove existing SB Bridge.
  3. Construct SB Bridge and Walls.

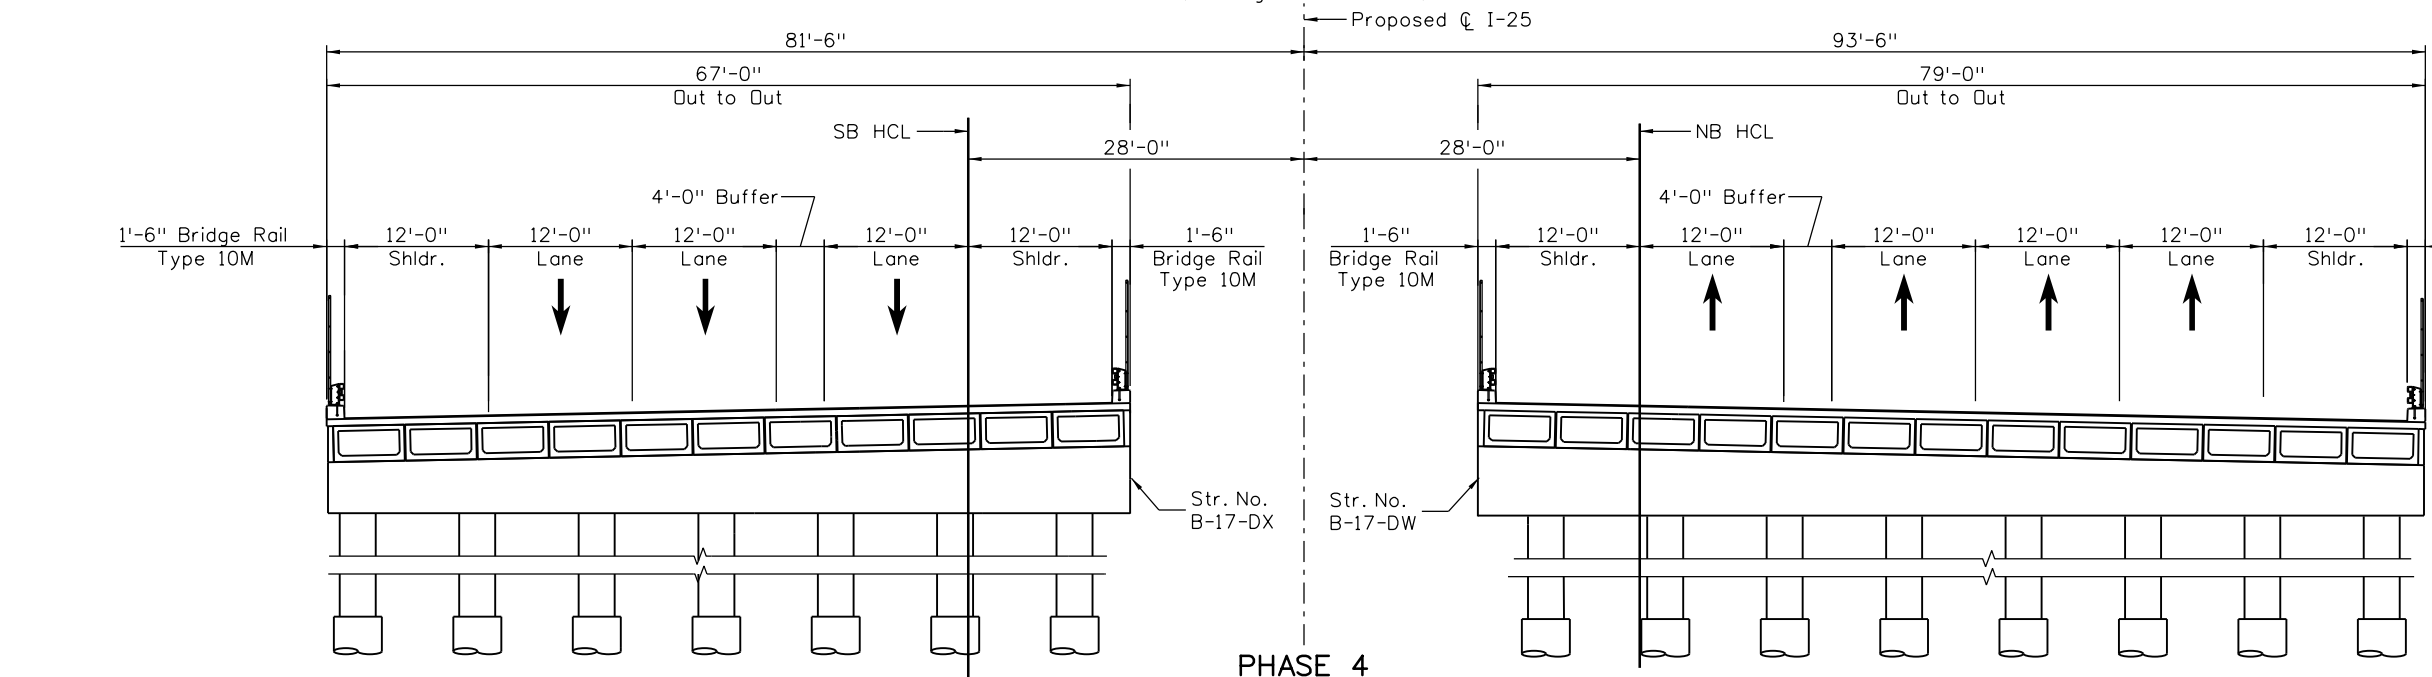

- PHASE 4**
1. Open traffic to final lane configuration.


**PHASE 3**  
(Taken normal to  $\text{C I-25}$ )  
(Looking Ahead Station)

**PHASE 4**  
(Taken normal to  $\text{C I-25}$ )  
(Looking Ahead Station)


PERS6712 10:00:18 AM c:\pw\_work\pbes\jpl\pers6712\dms86222\_18357BRDG\_Phasing01...SGWRR.dgn

Print Date: 5/20/2016		<b>Sheet Revisions</b>				Colorado Department of Transportation		As Constructed		I-25 OVER GWRR (MP 266.44)		Project No./Code			
File Name: 18357BRDG_Phasing01...SGWRR.dgn		Date:	Comments	Init.		10601 West 10th Street Greeley, CO 80634 Phone: 970-350-2148 FAX: 970-350-2163		No Revisions:		SUGGESTED CONSTRUCTION PHASING (SHEET 2 OF 2)		IM 0253-221			
Horiz. Scale: 1:16 Vert. Scale:						Region 4		Revised:		Designer: P. Fernandez		Structure B-17-DW		18357	
Unit Information Unit Leader Initials:						TJT		Void:		Detailer: D. Strong		Structure Numbers B-17-DX		Sheet Number 347	
7604 Technology Way, Suite 400 Denver, CO 80237 Phone: (303) 221-7275 Fax: (303) 221-7276									Sheet Subset: BRIDGE		Subset Sheets: B14 of B29				



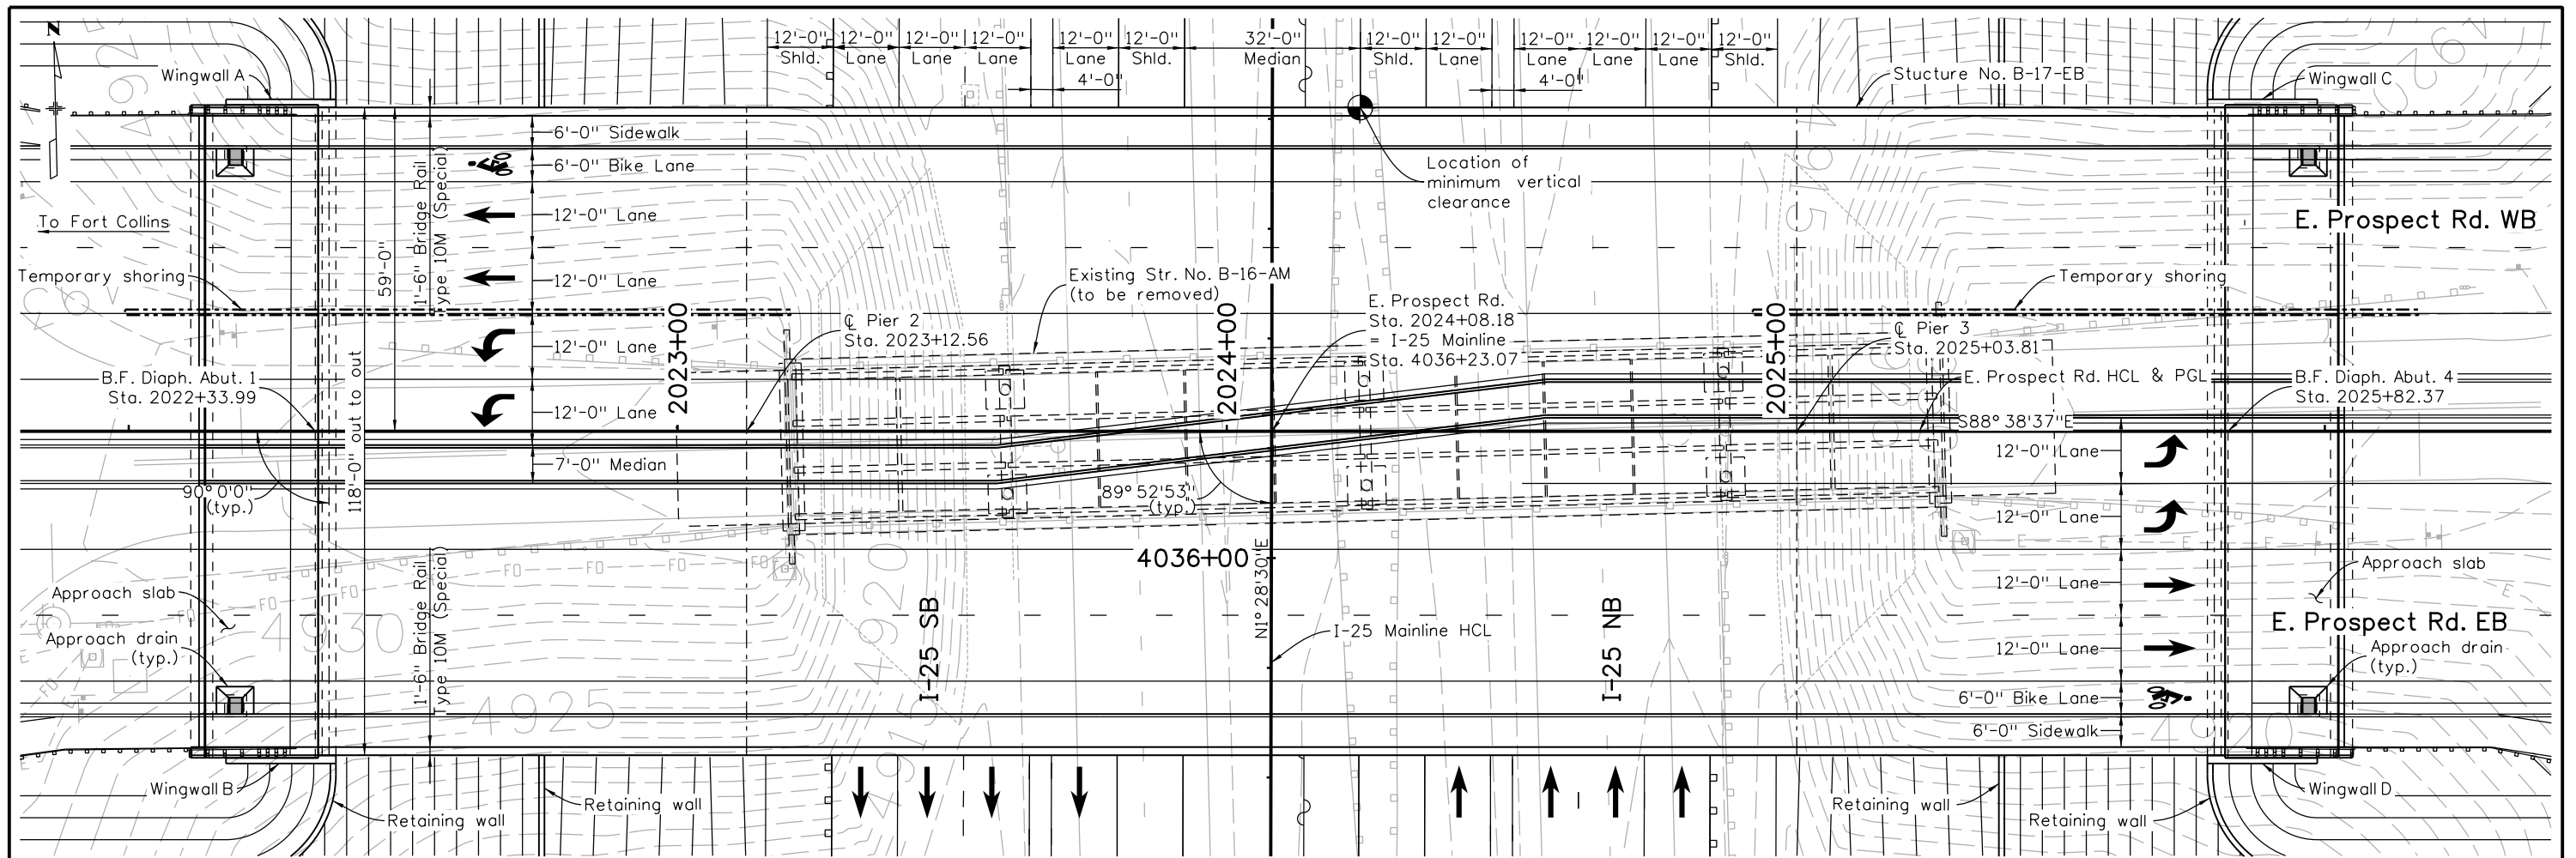

PLAN

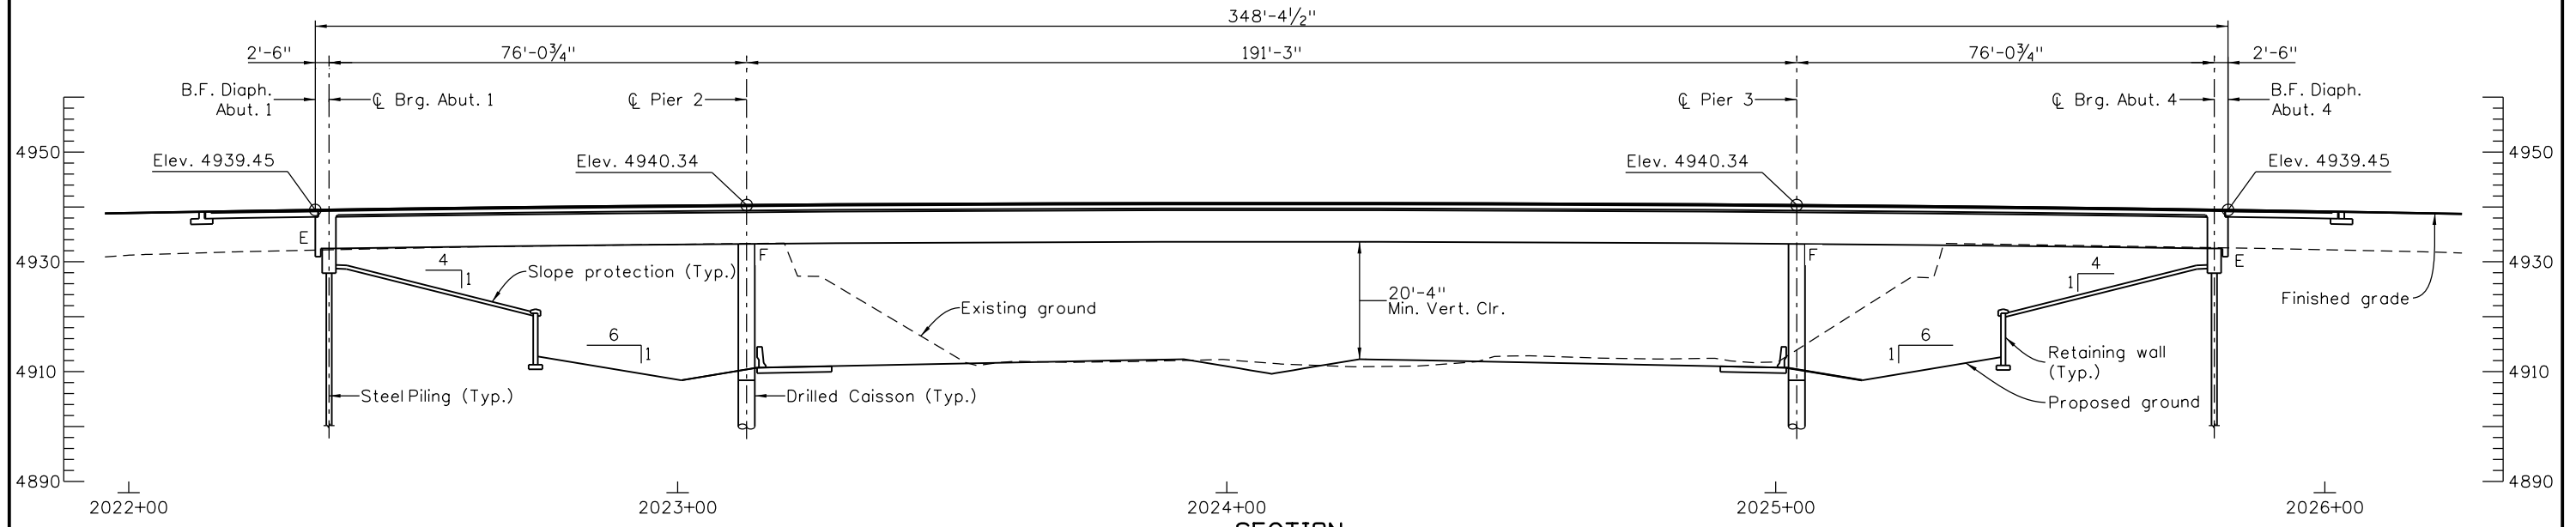

SECTION

(Taken along E. Prospect Rd. PGL)

Design		Detail		Quantities	
INITIAL	DATE	INITIAL	DATE	INITIAL	DATE
Designed By	8/15	Detailed By	8/15	Quantities By	8/15
Checked By		Checked By		Checked By	

Print Date: 5/9/2016  
 File Name: 18357BRDG\_GenLayout\_Prospect.dgn  
 Horiz. Scale: 1:30      Vert. Scale: As Noted

**TSIOUVARAS SIMMONS HOLDERNES**  
 CONSULTING ENGINEERS

Sheet Revisions		
Date:	Comments	Init.

**Colorado Department of Transportation**  
 Region 4

10601 West 10th Street  
 Greeley, CO 80634  
 Phone: 970-350-2148    FAX: 970-350-2163

**TJT**

As Constructed
No Revisions:
Revised:
Void:

**I-25/SH 392 TO SH 14  
 E. PROSPECT RD. OVER I-25  
 GENERAL LAYOUT**

Designer: C. Krajnik  
 Detailer: I. Quintana

Structure Numbers: B-17-EB  
 Subset Sheets: B16 of B29

**Project No./Code**  
 IM 0253-221


18357

Sheet Number **349**


isaiah.quintana  
 5/9/2016 10:59:09 AM  
 c:\pw\_work\pdsjpw1\isaiah.quintana\dms84917\18357BRDG\_GenLayout\_Prospect.dgn  
 DGN MODEL:CDOT Default

Design		Detail		Quantities	
INITIAL	DATE	INITIAL	DATE	INITIAL	DATE
Designed By	CMK	8/15	8/15	Checked By	
Checked By				Checked By	


isaiah.quintana  
 5/9/2016 10:59:57 AM  
 c:\pwwork\psjpw1\isaiah.quintana\dms84917\18357BRDG\_TypSect\_Prospect.dgn  
 DGN MODEL:CDOT Default

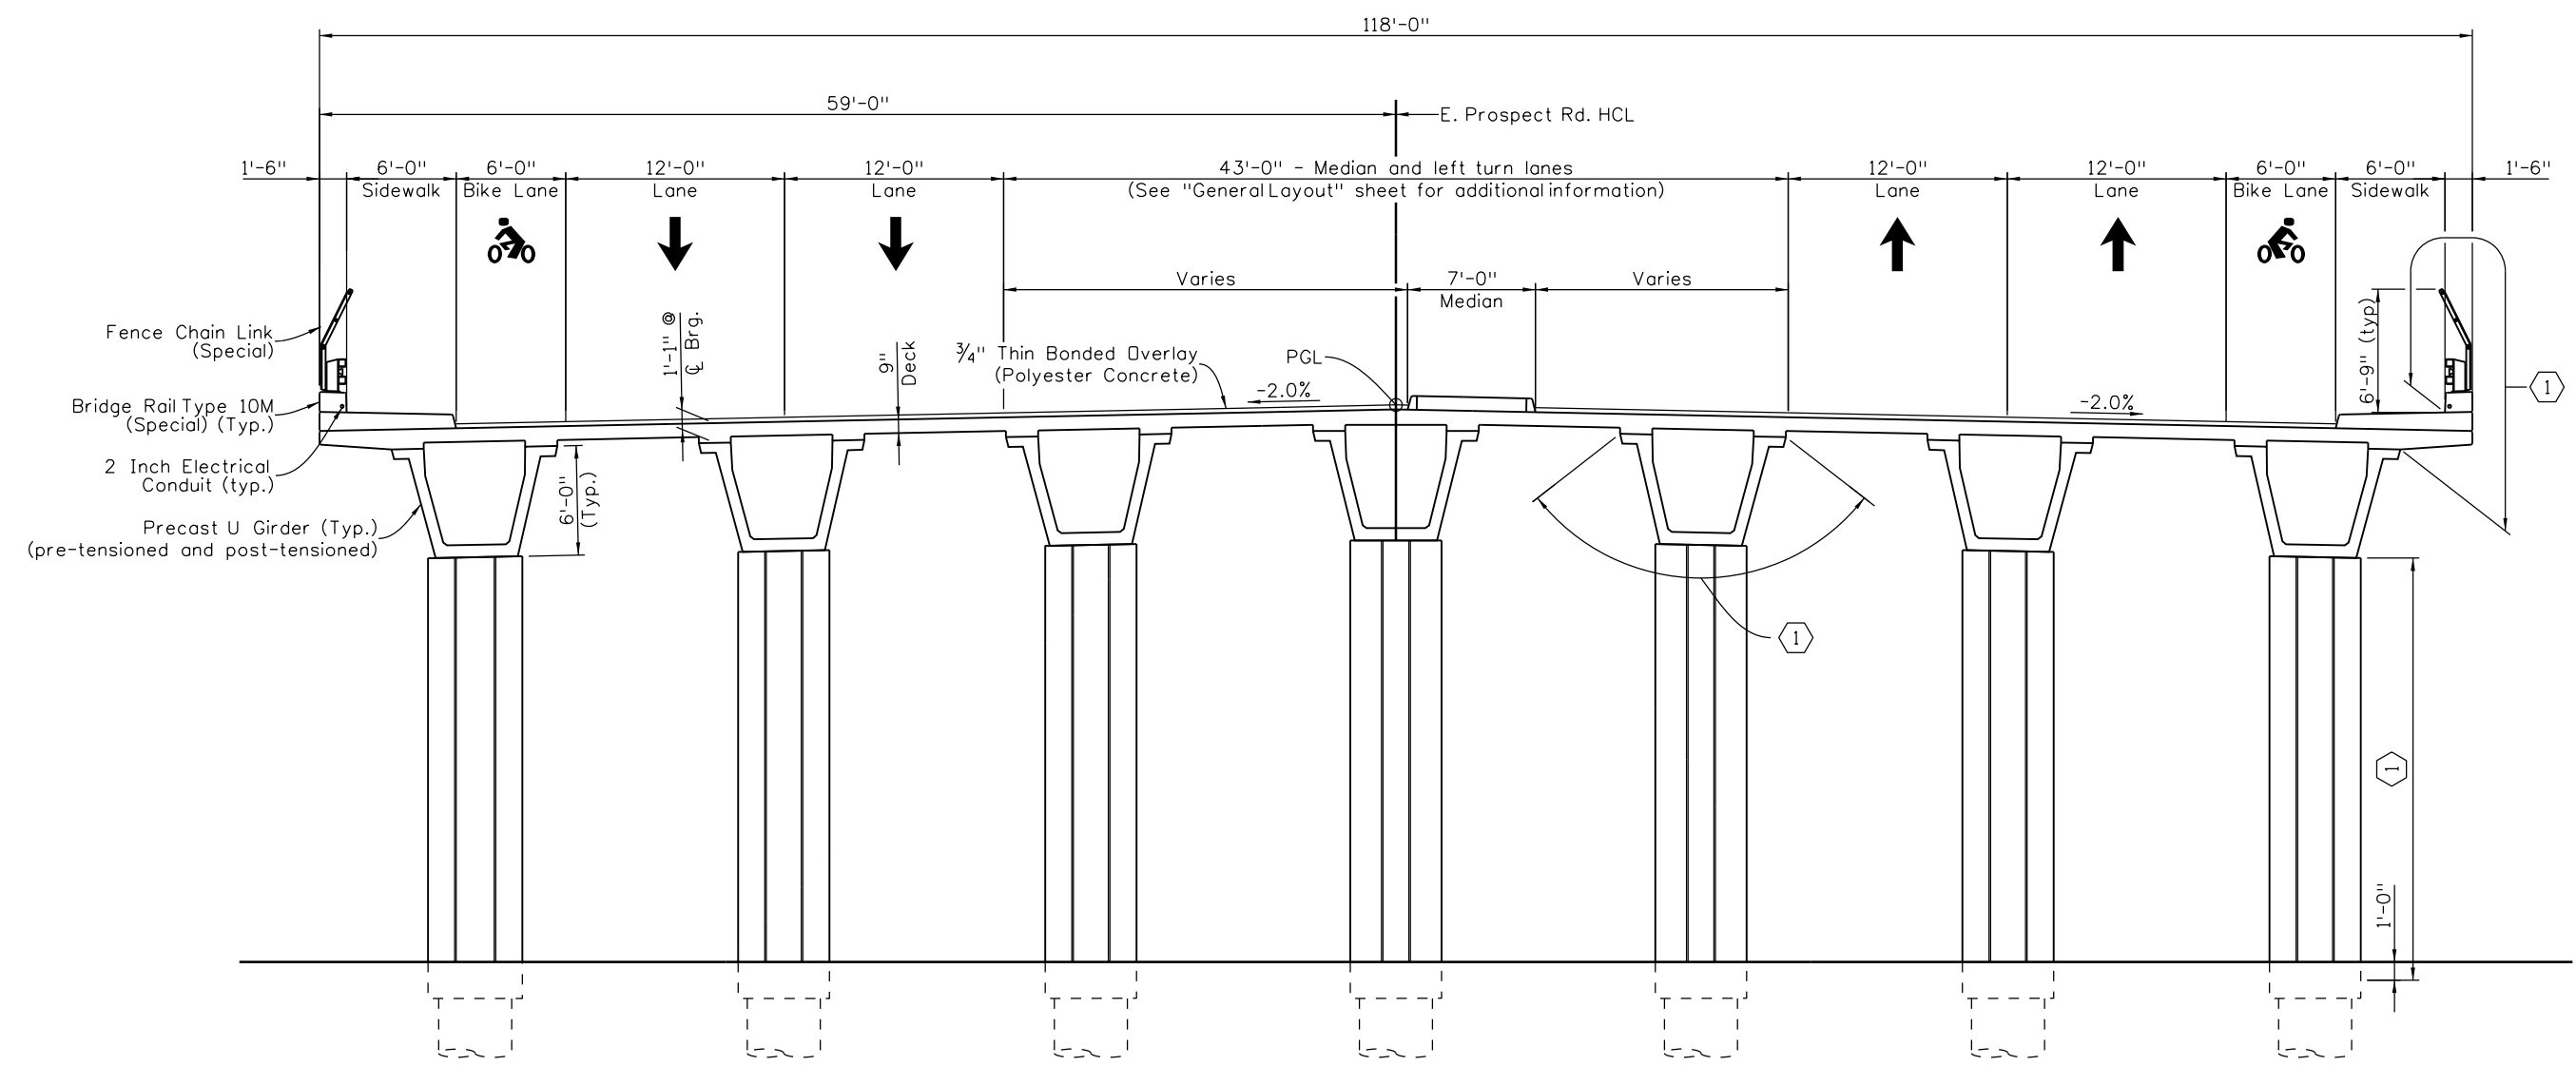

TYPICAL SECTION

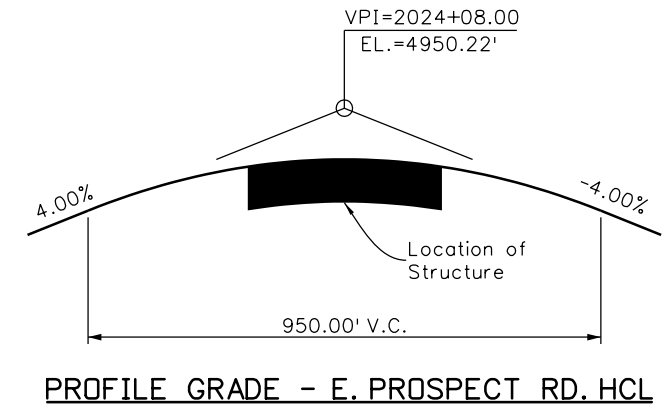

PROFILE GRADE - E. PROSPECT RD. HCL

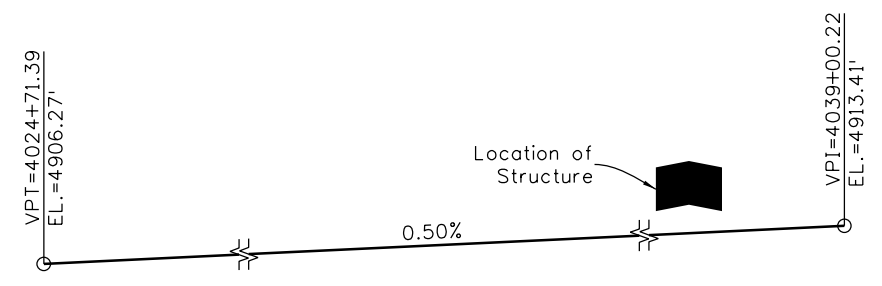

PROFILE GRADE - I-25 MAINLINE HCL

KEY NOTES

1 Limits of Structural Concrete Stain. Typical at Columns, Girders, and each side of bridge.

Print Date: 5/9/2016  
 File Name: 18357BRDG\_TypSect\_Prospect.dgn  
 Horiz. Scale: 1:1  
 Vert. Scale: As Noted

Sheet Revisions		
Date:	Comments	Init.


Colorado Department of Transportation  
 10601 West 10th Street  
 Greeley, CO 80634  
 Phone: 970-350-2148 FAX: 970-350-2163  
 Region 4 TJT

As Constructed
No Revisions:
Revised:
Void:

I-25/SH 392 TO SH 14 E. PROSPECT RD. OVER I-25 TYPICAL SECTION			
Designer:	C. Krajnik	Structure Numbers	B-17-EB
Detailer:	I. Quintana	Subset Sheets:	B17 of B29
Sheet Subset:	BRIDGE		

Project No./Code
IM 0253-221
18357
Sheet Number 350



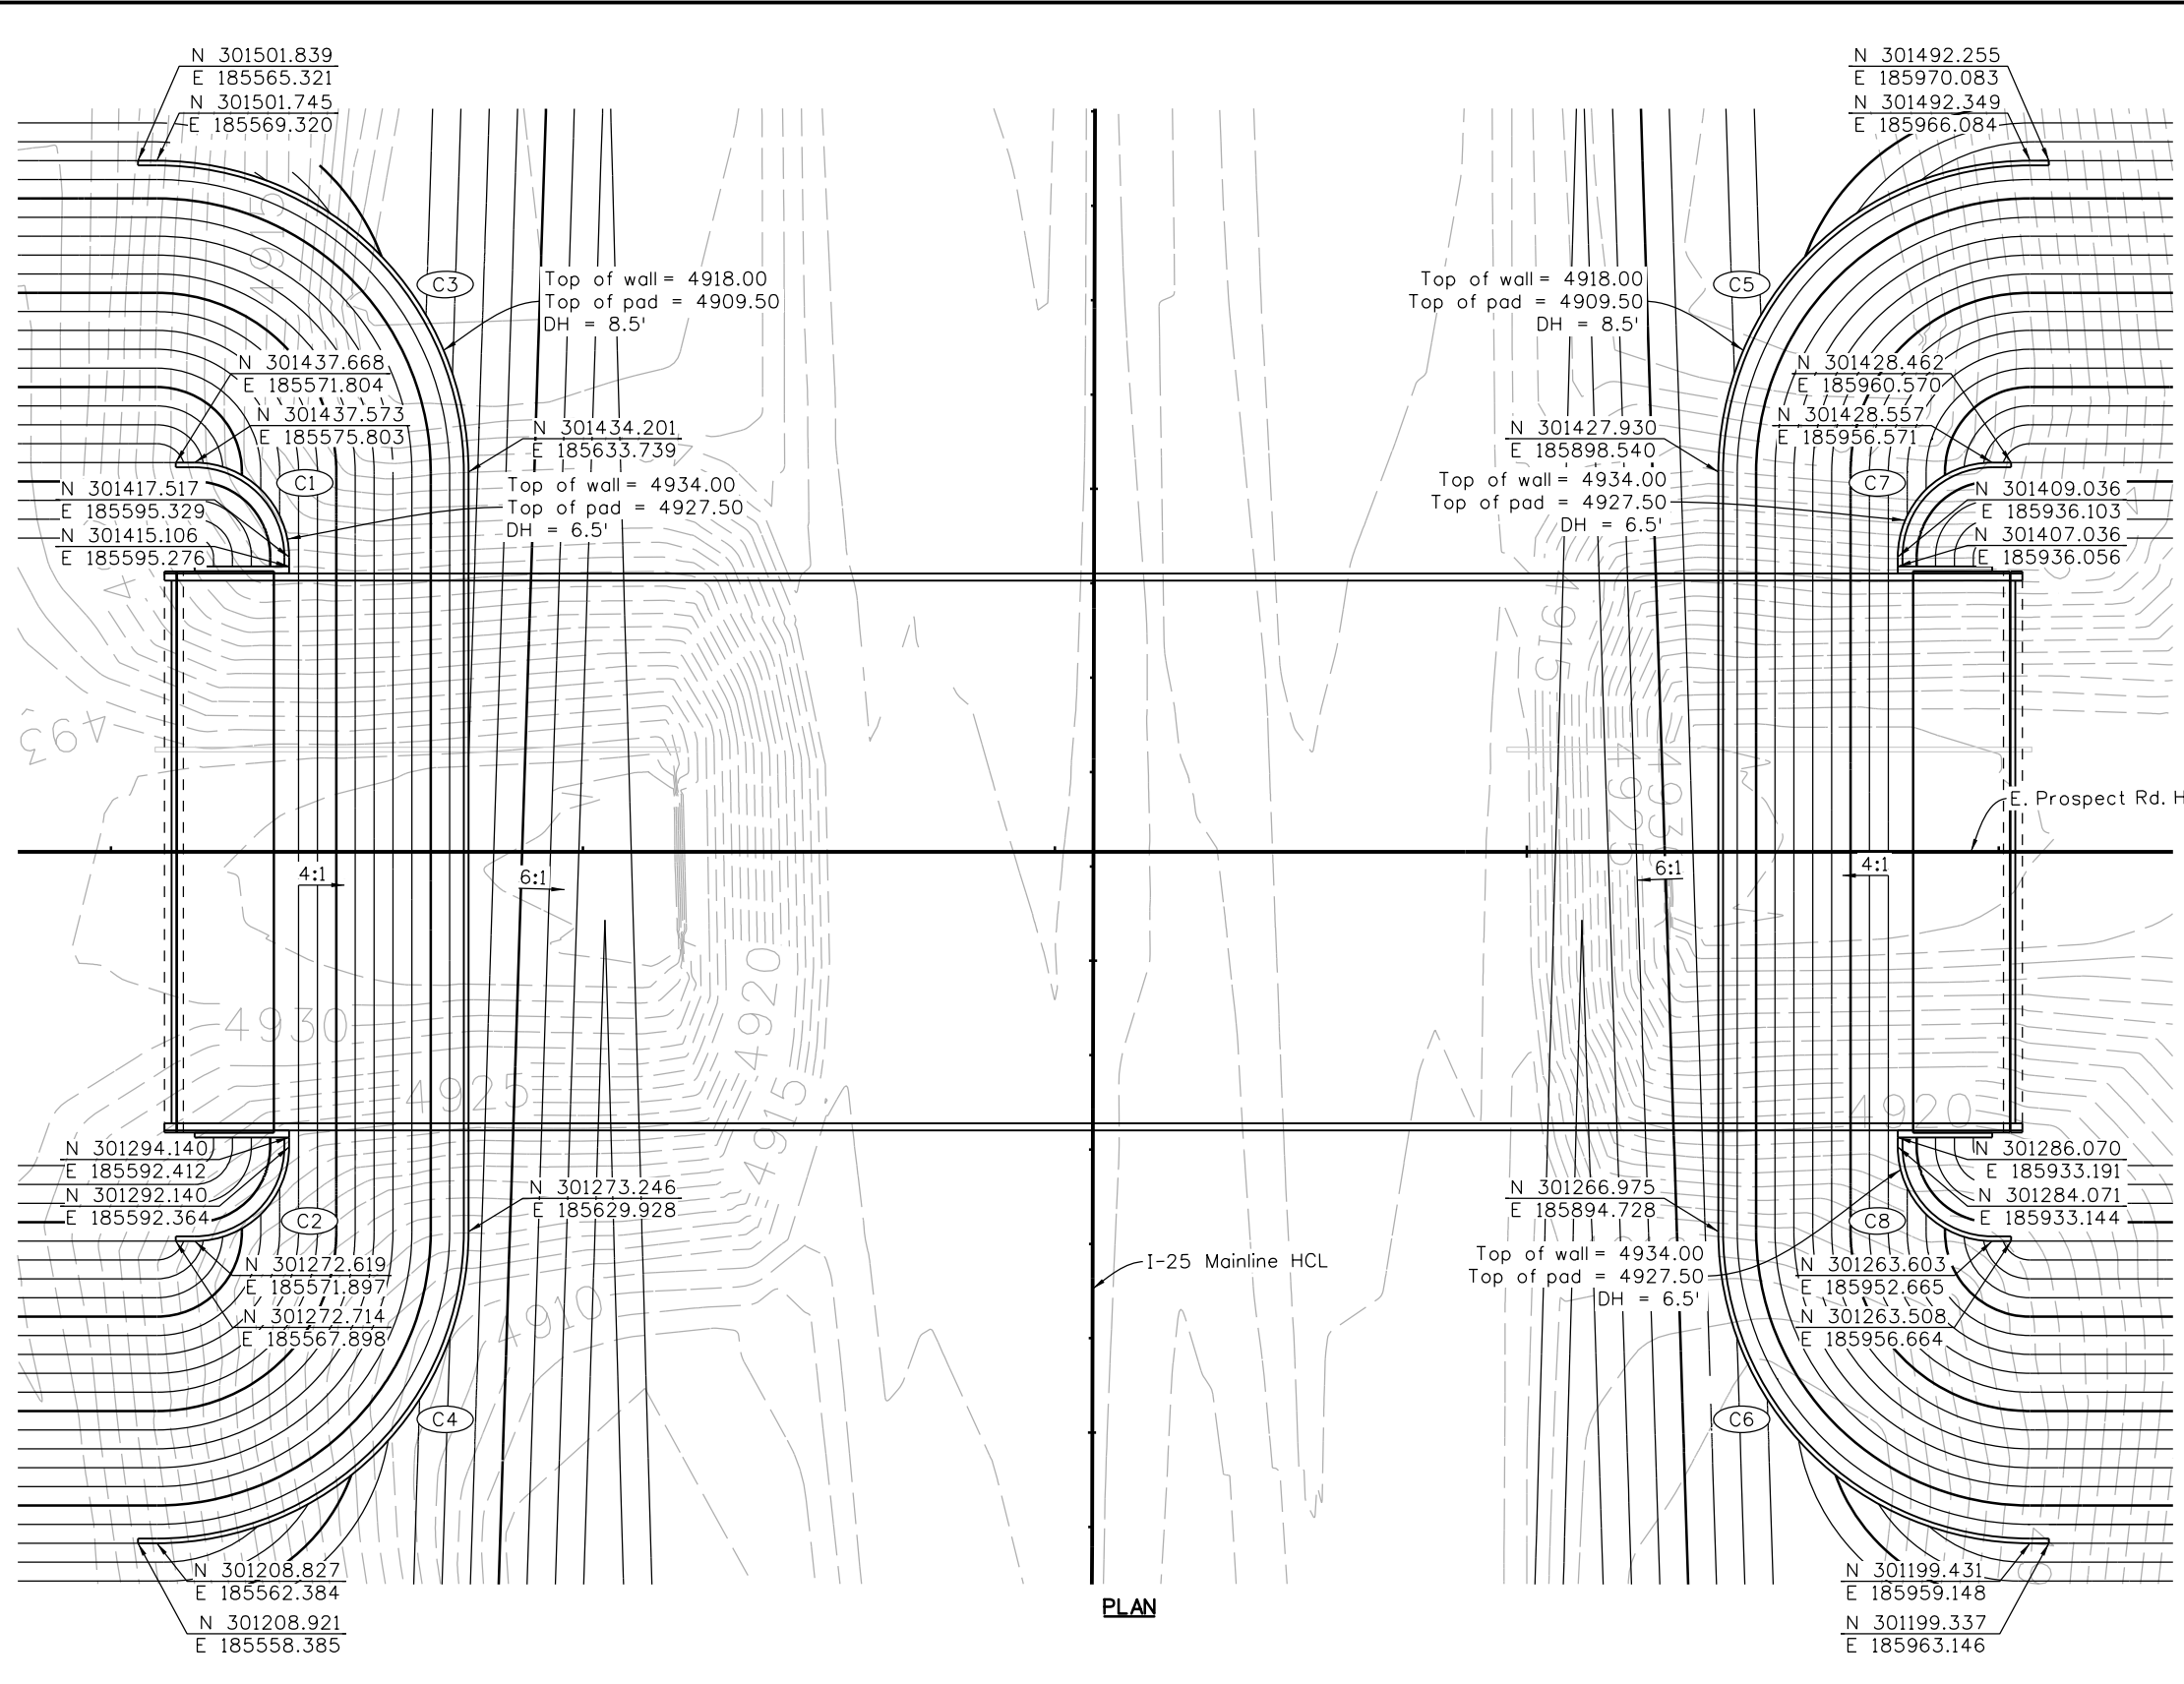

PLAN

**CURVE TABLE**

CURVE	LENGTH	RADIUS	DELTA	CHORD	CHORD DIRECTION
C1	31.42'	20.00'	90° 00' 00"	28.28'	N43° 38' 37"W
C2	31.42'	20.00'	90° 00' 00"	28.28'	N43° 38' 37"E
C3	103.67'	66.00'	90° 00' 00"	93.34'	N43° 38' 37"W
C4	103.67'	66.00'	90° 00' 00"	93.34'	N43° 38' 37"W
C5	103.67'	66.00'	90° 00' 00"	93.34'	N43° 38' 37"W
C6	103.67'	66.00'	90° 00' 00"	93.34'	N43° 38' 37"W
C7	31.42'	20.00'	90° 00' 00"	28.28'	N43° 38' 37"E
C8	31.42'	20.00'	90° 00' 00"	28.28'	N43° 38' 37"W

Design		Detail		Quantities	
INITIAL	DATE	INITIAL	DATE	INITIAL	DATE
Designed By	8/15	Detailed By	8/15	Quantities By	
Checked By		Checked By		Checked By	

isaiah.quintana  
 5/9/2016 11:22:55 AM  
 c:\pw\_work\pdsjpw1\isaiah.quintana\dms84917\18357WALL\_Layout\_Prospect.dgn  
 DGN MODEL:CDOT Default

Print Date: 5/9/2016  
 File Name: 18357WALL\_Layout\_Prospect.dgn  
 Horiz. Scale: 1:40      Vert. Scale: As Noted

**TSIOUVARAS SIMMONS HOLDERNESS**  
 CONSULTING ENGINEERS

Sheet Revisions		
Date:	Comments	Init.

Colorado Department of Transportation  
 10601 West 10th Street  
 Greeley, CO 80634  
 Phone: 970-350-2148 FAX: 970-350-2163

**Region 4**      **TJT**


As Constructed
No Revisions:
Revised:
Void:

**I-25/SH 392 TO SH 14  
 E. PROSPECT RD. OVER I-25  
 WALL LAYOUT**


Designer: M. McQuade  
 Detailer: I. Quintana

Structure Numbers  
 Sheet Subset: BRIDGE      Subset Sheets: B18 of B29

Project No./Code
IM 0253-221
18357
Sheet Number <b>351</b>

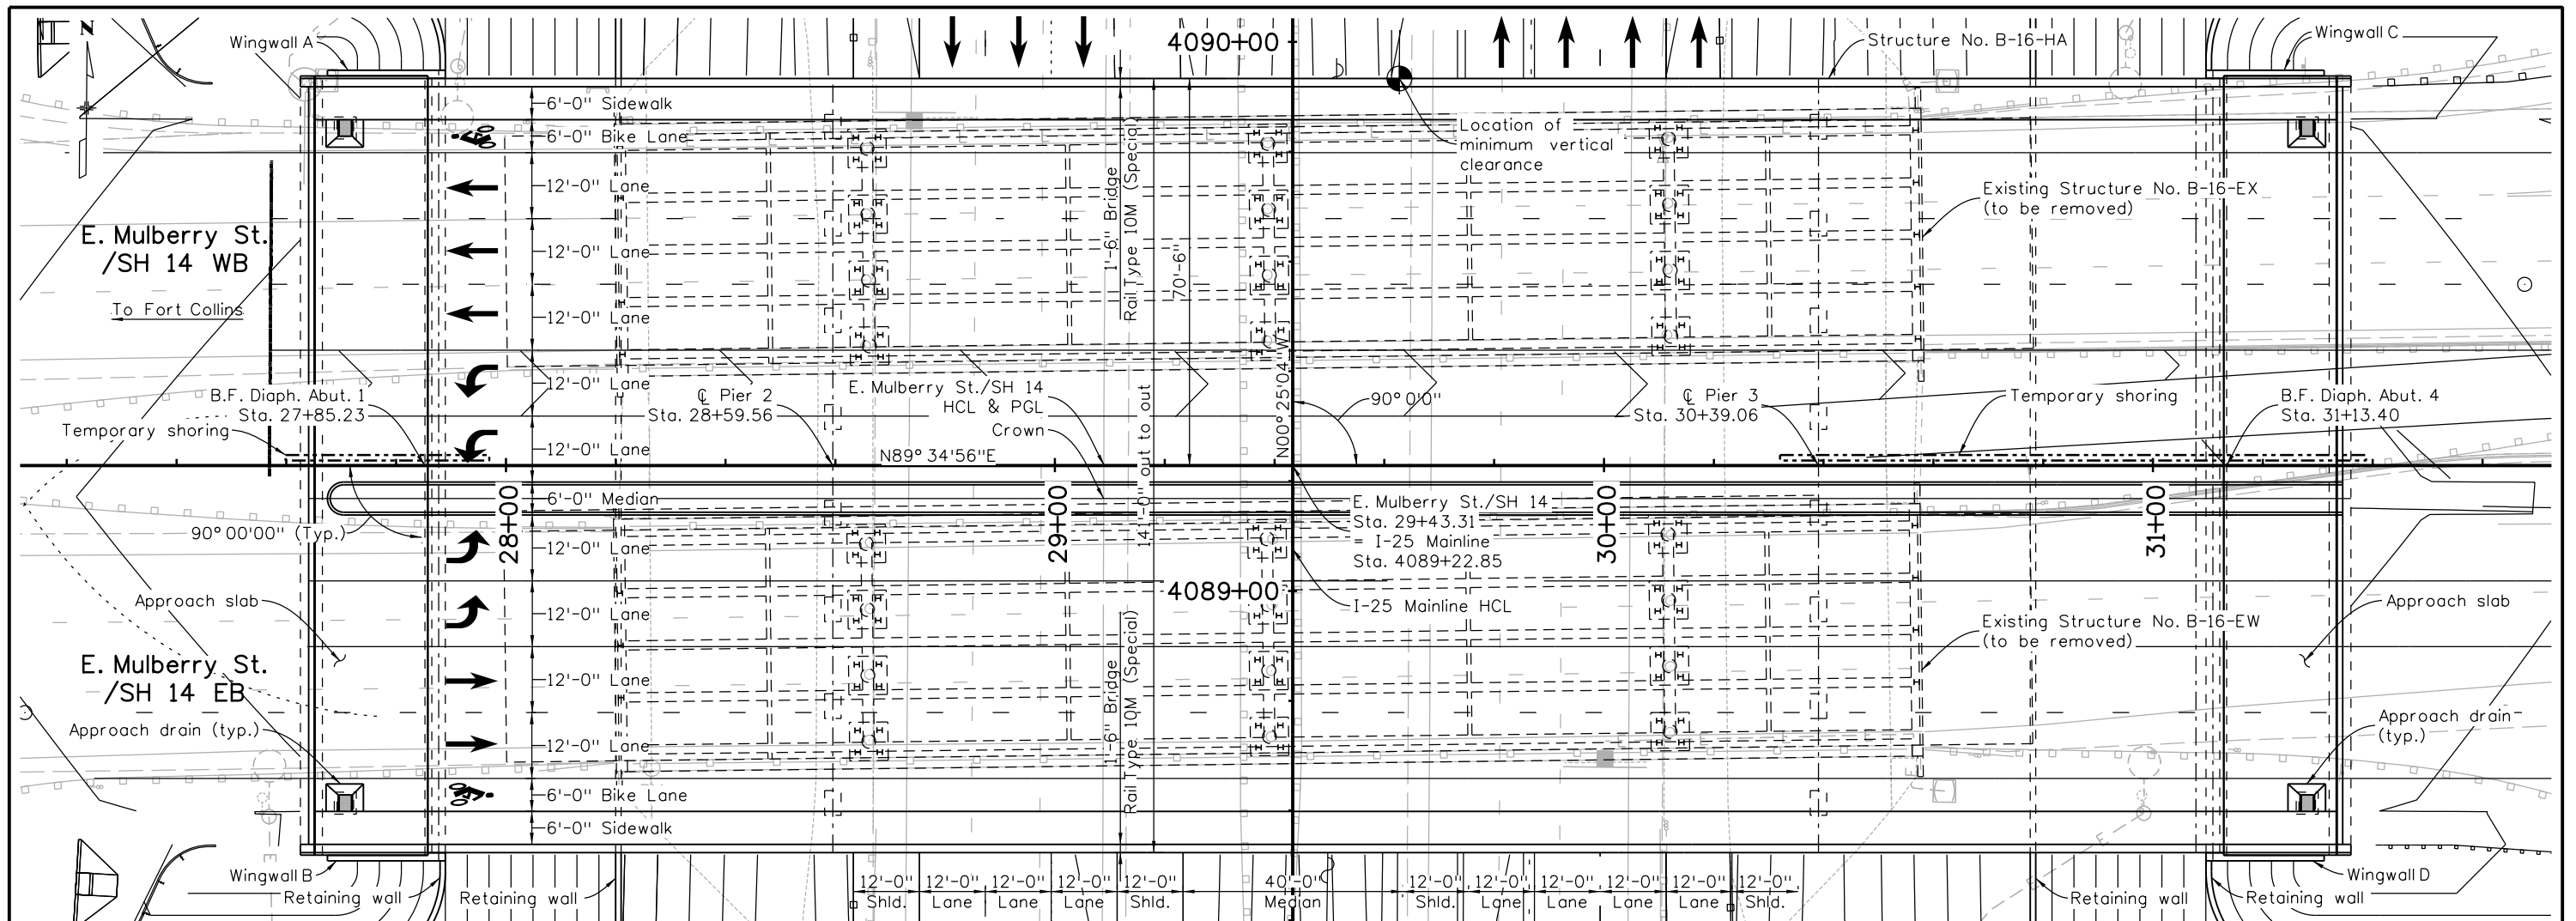

PLAN

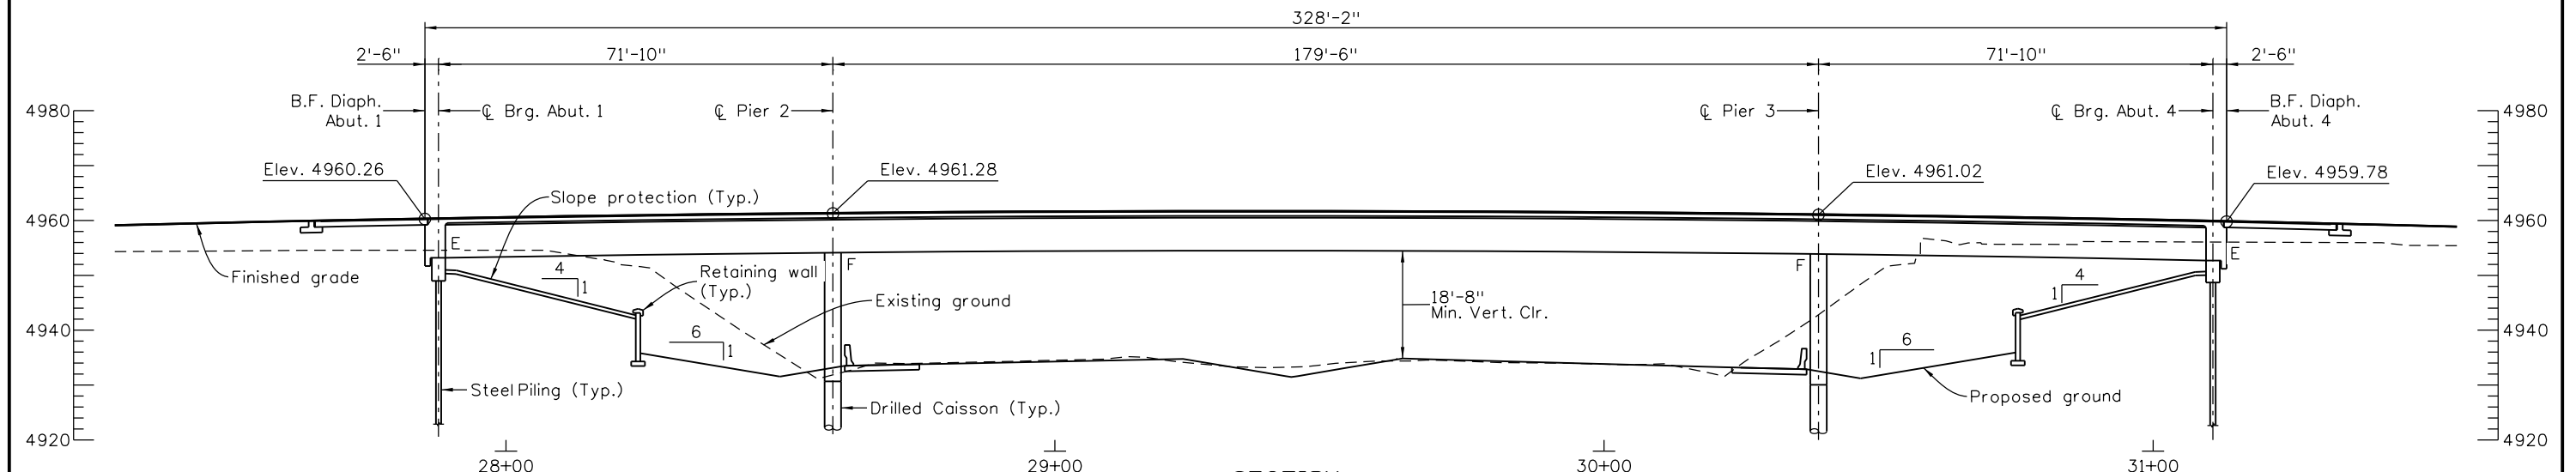

SECTION

(Taken along E. Mulberry Street/SH14 HCL)

Design		Detail		Quantities	
INITIAL	DATE	INITIAL	DATE	INITIAL	DATE
Designed By	8/15	Detailed By	8/15	Quantities By	8/15
Checked By		Checked By		Checked By	

Print Date: 5/9/2016  
 File Name: 18357BRDG\_GenLayout\_SH14.dgn  
 Horiz. Scale: 1:30 Vert. Scale: As Noted

Sheet Revisions		
Date:	Comments	Init.

Colorado Department of Transportation  
 10601 West 10th Street  
 Greeley, CO 80634  
 Phone: 970-350-2148 FAX: 970-350-2163  
 Region 4 TJT


As Constructed  
 No Revisions:  
 Revised:  
 Void:

I-25/SH 392 TO SH 14  
 E. MULBERRY ST./SH14 OVER I-25  
 GENERAL LAYOUT  
 Designer: C. Krajnik  
 Detailer: I. Quintana  
 Sheet Subset: BRIDGE  
 Structure Numbers: B-16-HA  
 Subset Sheets: B19 of B29


Project No./Code  
 IM 0253-221  
 18357  
 Sheet Number 352

isaiah.quintana  
 5/9/2016 10:56:47 AM  
 c:\pw\_work\psjpw1\isaiah.quintana\dms84676\18357BRDG\_GenLayout\_SH14.dgn  
 DGN MODEL:CDOT Default




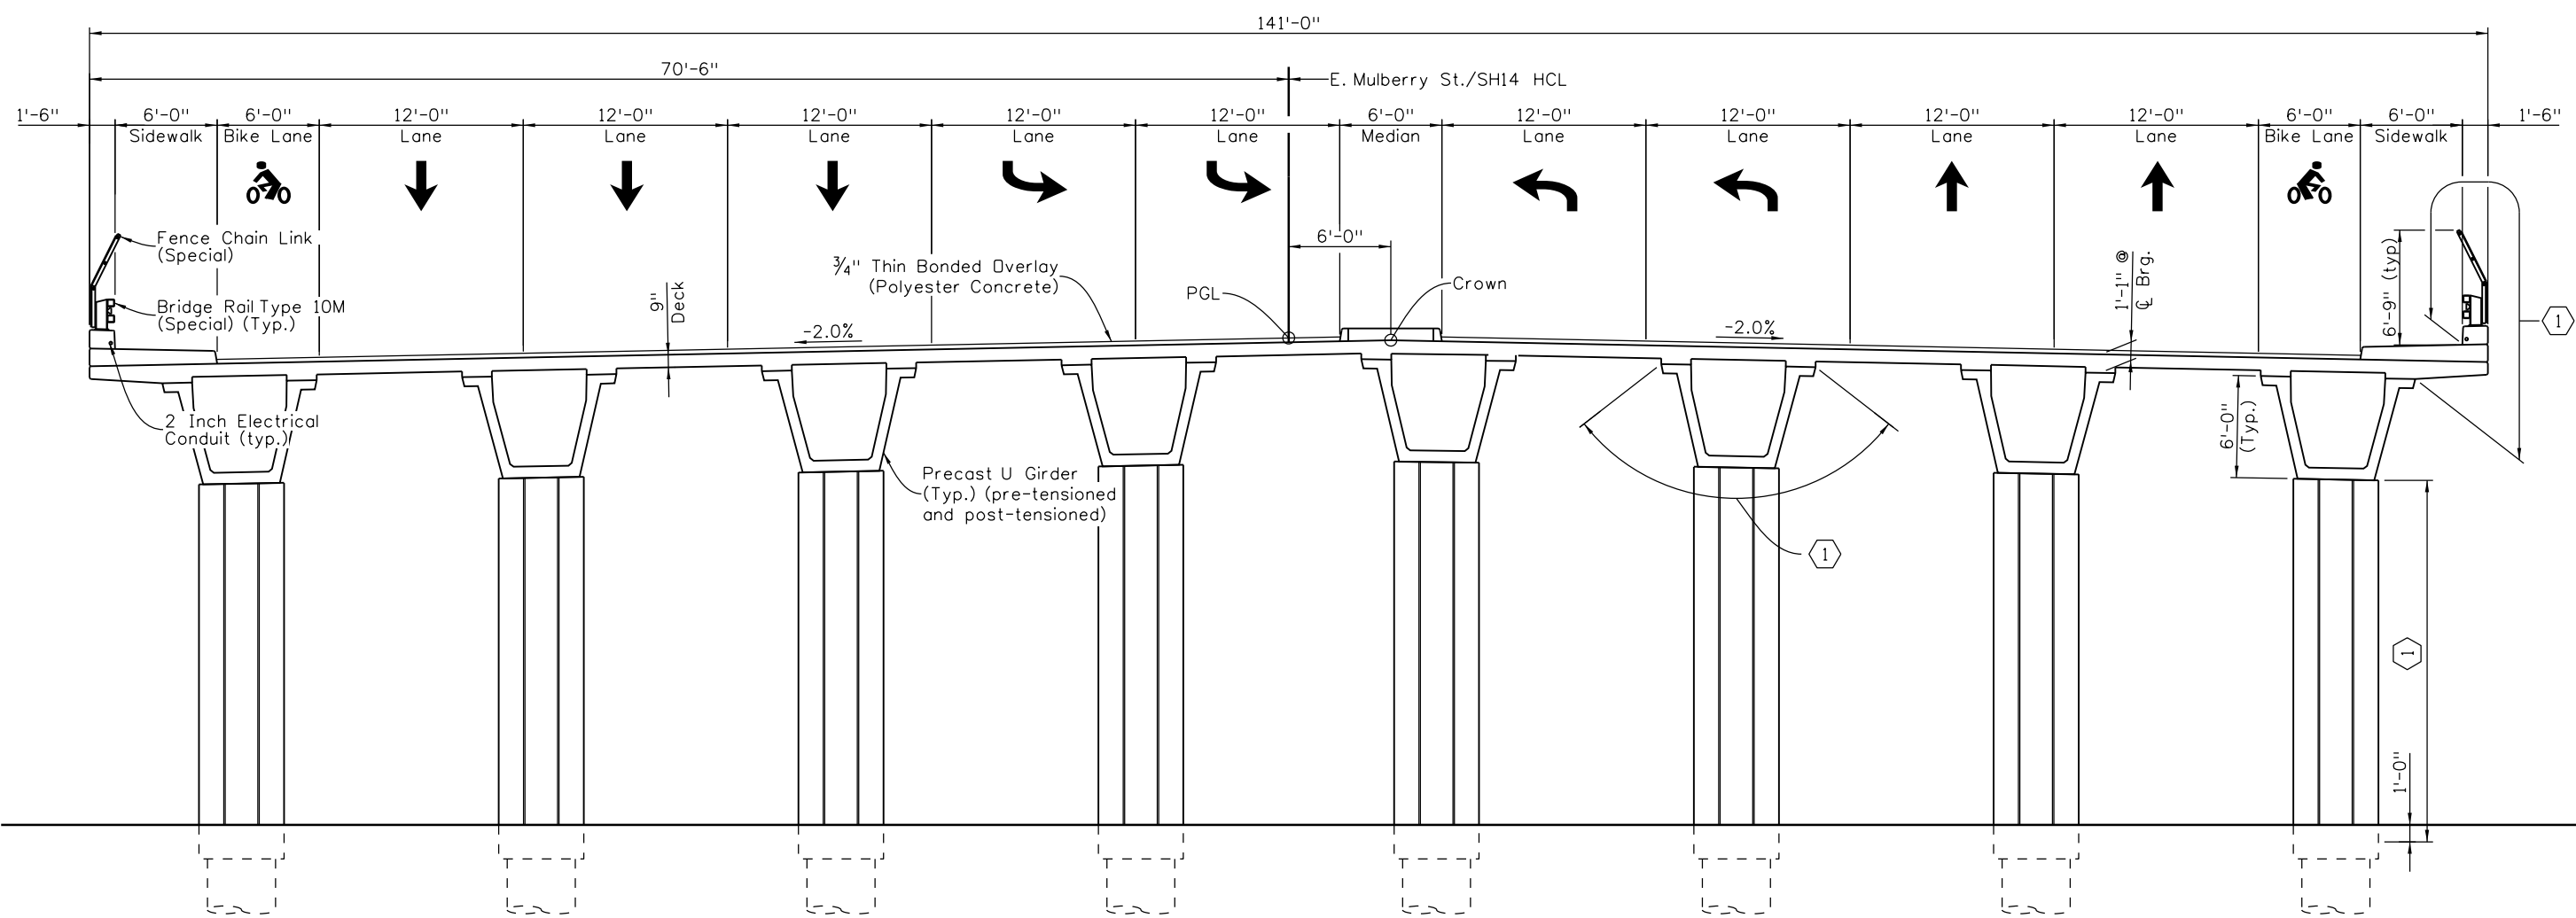

**TYPICAL SECTION**  
(Looking ahead station)

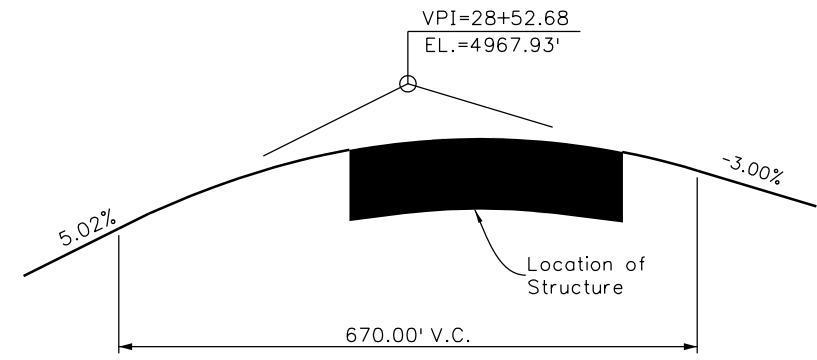

**PROFILE GRADE - E. MULBERRY ST./SH14 HCL**

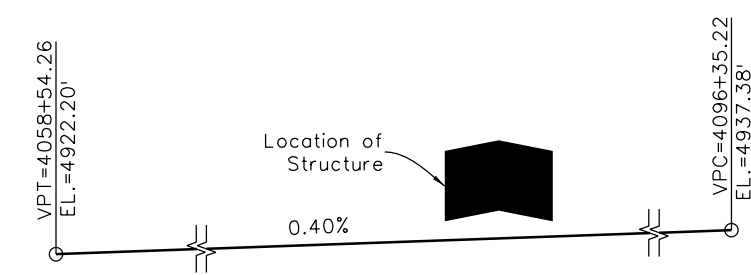

**PROFILE GRADE - I-25 MAINLINE HCL**

**KEY NOTES**

① Limits of Structural Concrete Stain. Typical at Columns, Girders, and each side of bridge.

Design		Detail		Quantities	
INITIAL	DATE	INITIAL	DATE	INITIAL	DATE
Designed By	8/15	Detailed By	8/15	Quantities By	
Checked By		Checked By		Checked By	

Print Date: 5/9/2016  
File Name: 18357BRDG\_TypSect\_SH14.dgn  
Horiz. Scale: 1:1  
Vert. Scale: As Noted

**TSIOUVARAS SIMMONS HOLDERNESSE**  
CONSULTING ENGINEERS

Sheet Revisions		
Date:	Comments	Init.


Colorado Department of Transportation  
10601 West 10th Street  
Greeley, CO 80634  
Phone: 970-350-2148 FAX: 970-350-2163  
Region 4  
TJT

<b>As Constructed</b>
No Revisions:
Revised:
Void:

<b>I-25/SH 392 TO SH 14 E. MULBERRY ST./SH14 OVER I-25 TYPICAL SECTION</b>			
Designer:	C. Krajnik	Structure Numbers	B-16-HA
Detailer:	I. Quintana	Subset Sheets:	B20 of B29
Sheet Subset:	BRIDGE		

<b>Project No./Code</b>
IM 0253-221
18357
Sheet Number <b>353</b>

isaiah.quintana  
5/9/2016 10:57:45 AM  
c:\p\_w\work\psjpw1\isaiah.quintana\dms84676\18357BRDG\_TypSect\_SH14.dgn  
DGN MODEL:CDOT Default

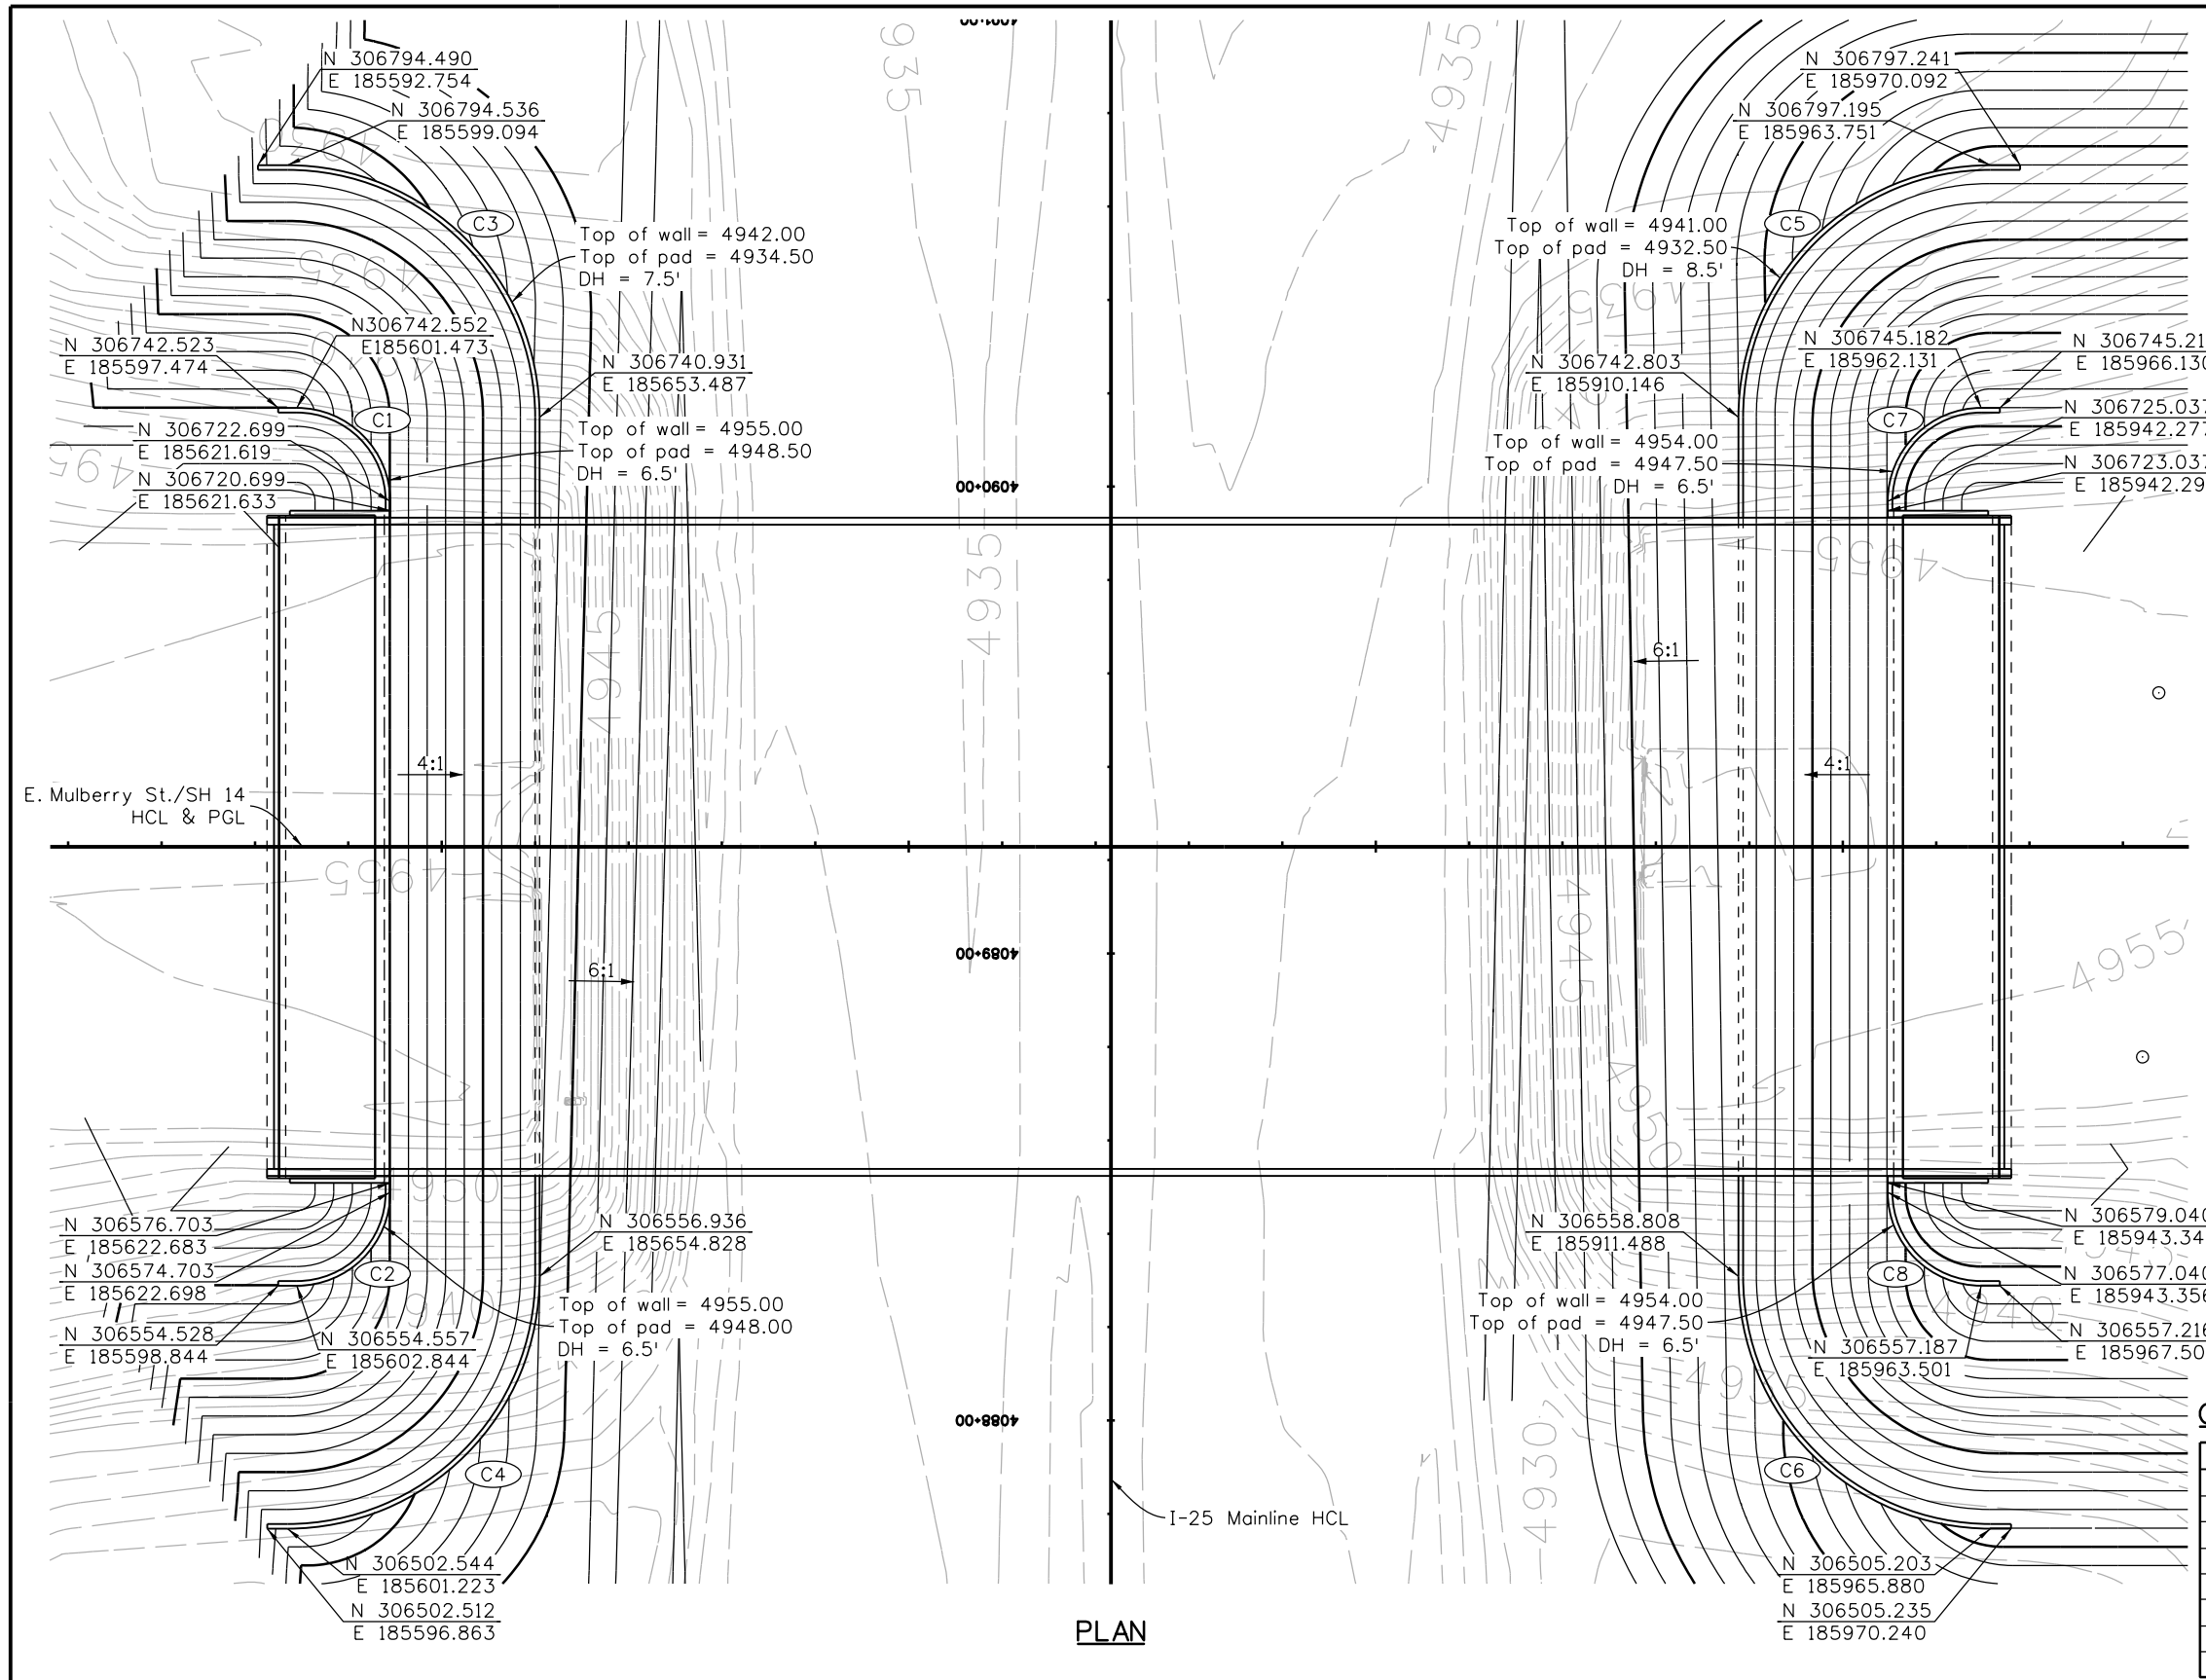

**CURVE TABLE**

CURVE	LENGTH	RADIUS	DELTA	CHORD	CHORD DIRECTION
C1	31.42	20.00'	90° 00' 00"	28.28'	N45° 25' 4" W
C2	31.42	20.00'	90° 00' 00"	28.28'	N44° 34' 56" E
C3	84.82'	54.00'	90° 00' 00"	76.37'	N45° 25' 4" W
C4	84.82'	54.00'	90° 00' 00"	76.37'	N44° 34' 56" E
C5	84.82'	54.00'	90° 00' 00"	76.37'	N44° 34' 56" E
C6	84.82'	54.00'	90° 00' 00"	76.37'	N45° 25' 4" W
C7	31.42	20.00'	90° 00' 00"	28.28'	N44° 34' 56" E
C8	31.42	20.00'	90° 00' 00"	28.28'	N45° 25' 4" W

Design		Detail		Quantities	
INITIAL	DATE	INITIAL	DATE	INITIAL	DATE
Designed By	CMK	8/15	Detailed By	MJW	8/15
Checked By			Checked By		

Print Date: 5/9/2016  
 File Name: 18357WALL\_Layout\_SH14.dgn  
 Horiz. Scale: 1:40      Vert. Scale: As Noted

**TSIOUVARAS SIMMONS HOLDERNES**  
 CONSULTING ENGINEERS

Sheet Revisions		
Date:	Comments	Init.

**Colorado Department of Transportation**

10601 West 10th Street  
 Greeley, CO 80634  
 Phone: 970-350-2148 FAX: 970-350-2163

**Region 4**      **TJT**

**As Constructed**

No Revisions:  
 Revised:  
 Void:

**I-25/SH 392 TD SH 14  
 E. MULBERRY ST./SH14 OVER I-25  
 WALL LAYOUT**

Designer: M. McQuade  
 Detailer: I. Quintana  
 Sheet Subset: BRIDGE      Subset Sheets: B21 of B29

**Project No./Code**



IM 0253-221

18357

Sheet Number **354**

isaiah.quintana  
 5/9/2016 11:21:37 AM  
 c:\pwworkspace\psjpw1\isaiah.quintana\dms84676\18357WALL\_Layout\_SH14.dgn  
 DGN MODEL:CDOT Default



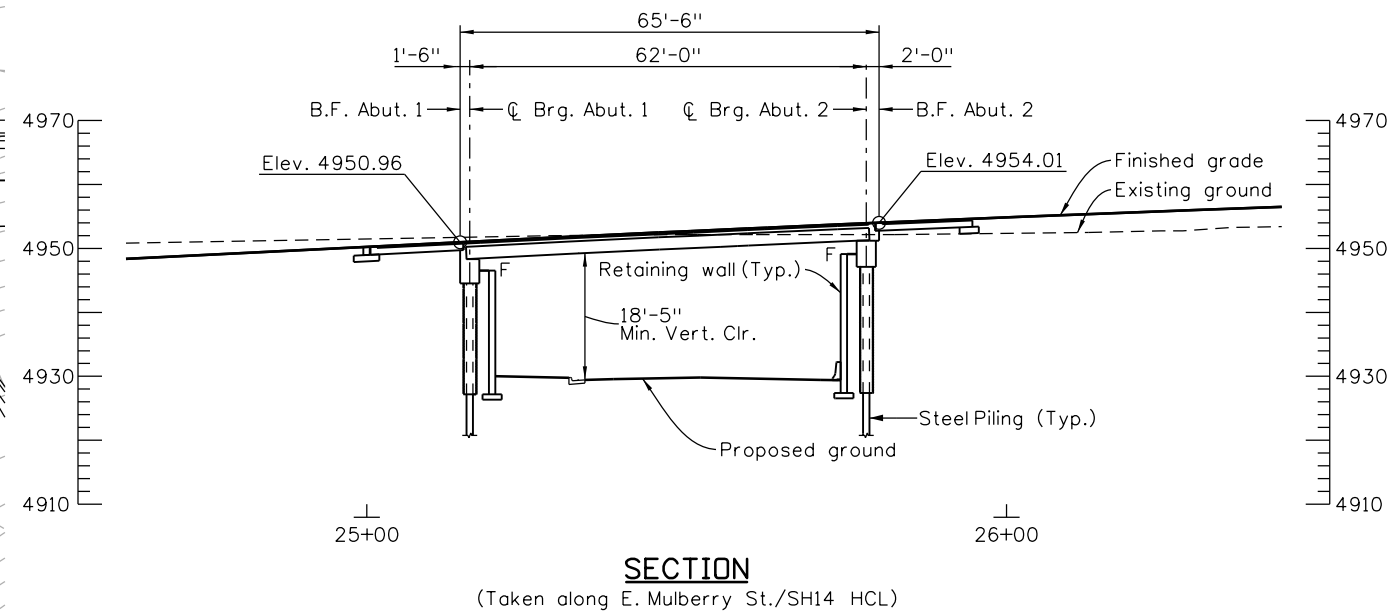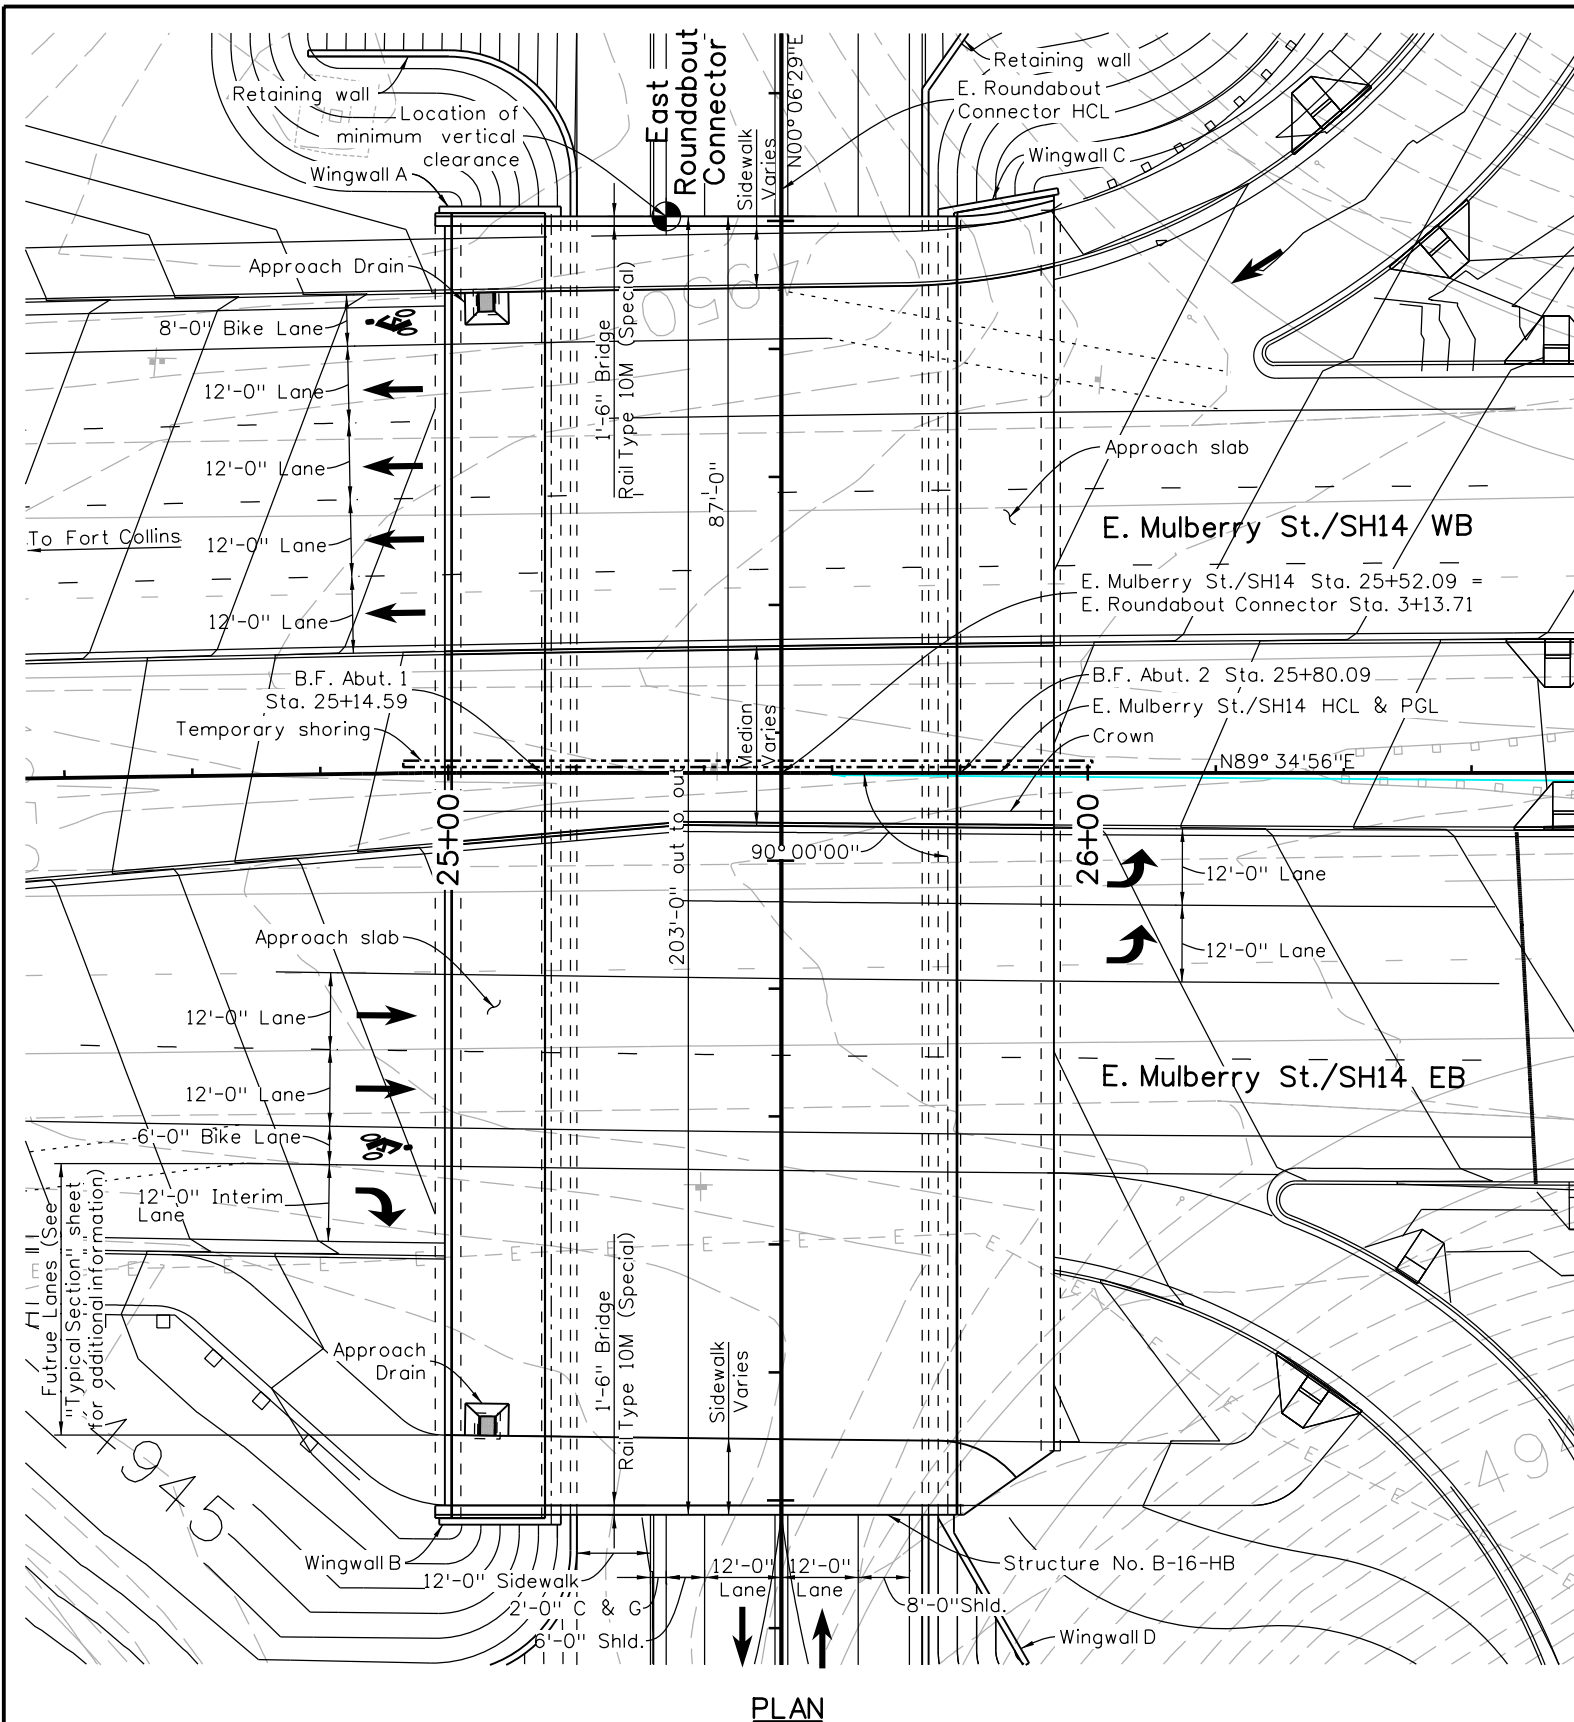

Design		Detail		Quantities	
INITIAL	DATE	INITIAL	DATE	INITIAL	DATE
Designed By	CMK	8/15	Checked By	MJJ	8/15
Checked By			Checked By		

Print Date: 5/9/2016  
 File Name: 18357BRDG\_GenLayout\_ERndabtConn.dgn  
 Horiz. Scale: 1:30 Vert. Scale: As Noted

**TSIOUVARAS SIMMONS HOLDERNES**  
 CONSULTING ENGINEERS

Sheet Revisions		
Date:	Comments	Init.

**Colorado Department of Transportation**  
 10601 West 10th Street  
 Greeley, CO 80634  
 Phone: 970-350-2148 FAX: 970-350-2163

**Region 4** **TJT**

**As Constructed**  
 No Revisions:  
 Revised:  
 Void:





**I-25/SH 392 TO SH 14  
 SH14 OVER E. ROUNDABOUT CONNECTOR  
 GENERAL LAYOUT**

Designer: M. Metzger  
 Detailer: I. Quintana  
 Sheet Subset: BRIDGE

Structure Numbers: B-16-HB  
 Subset Sheets: B22 of B29

**Project No./Code**  
 IM 0253-221  
 18357  
 Sheet Number **355**

isaiah.quintana  
 5/9/2016 10:54:55 AM  
 c:\pwwork\psjpw1\isaiah.quintana\dms84676\18357BRDG\_GenLayout\_ERndabtConn.dgn  
 DGN\_MODEL:CDOT\_Default

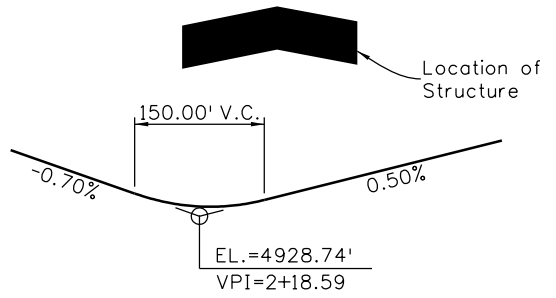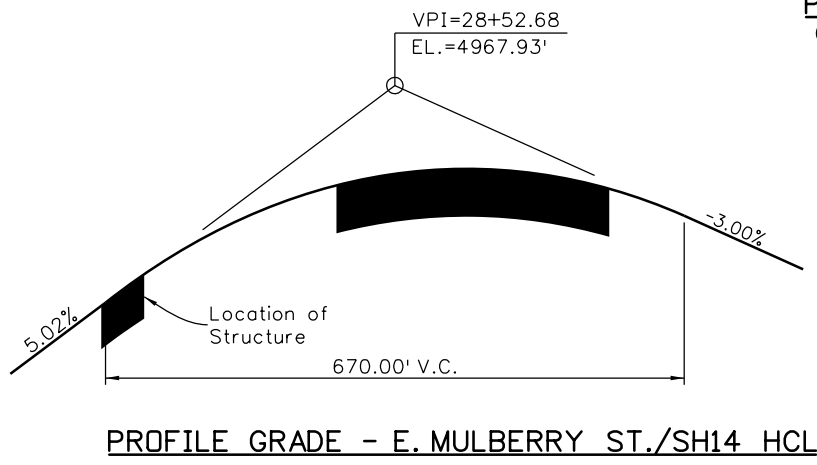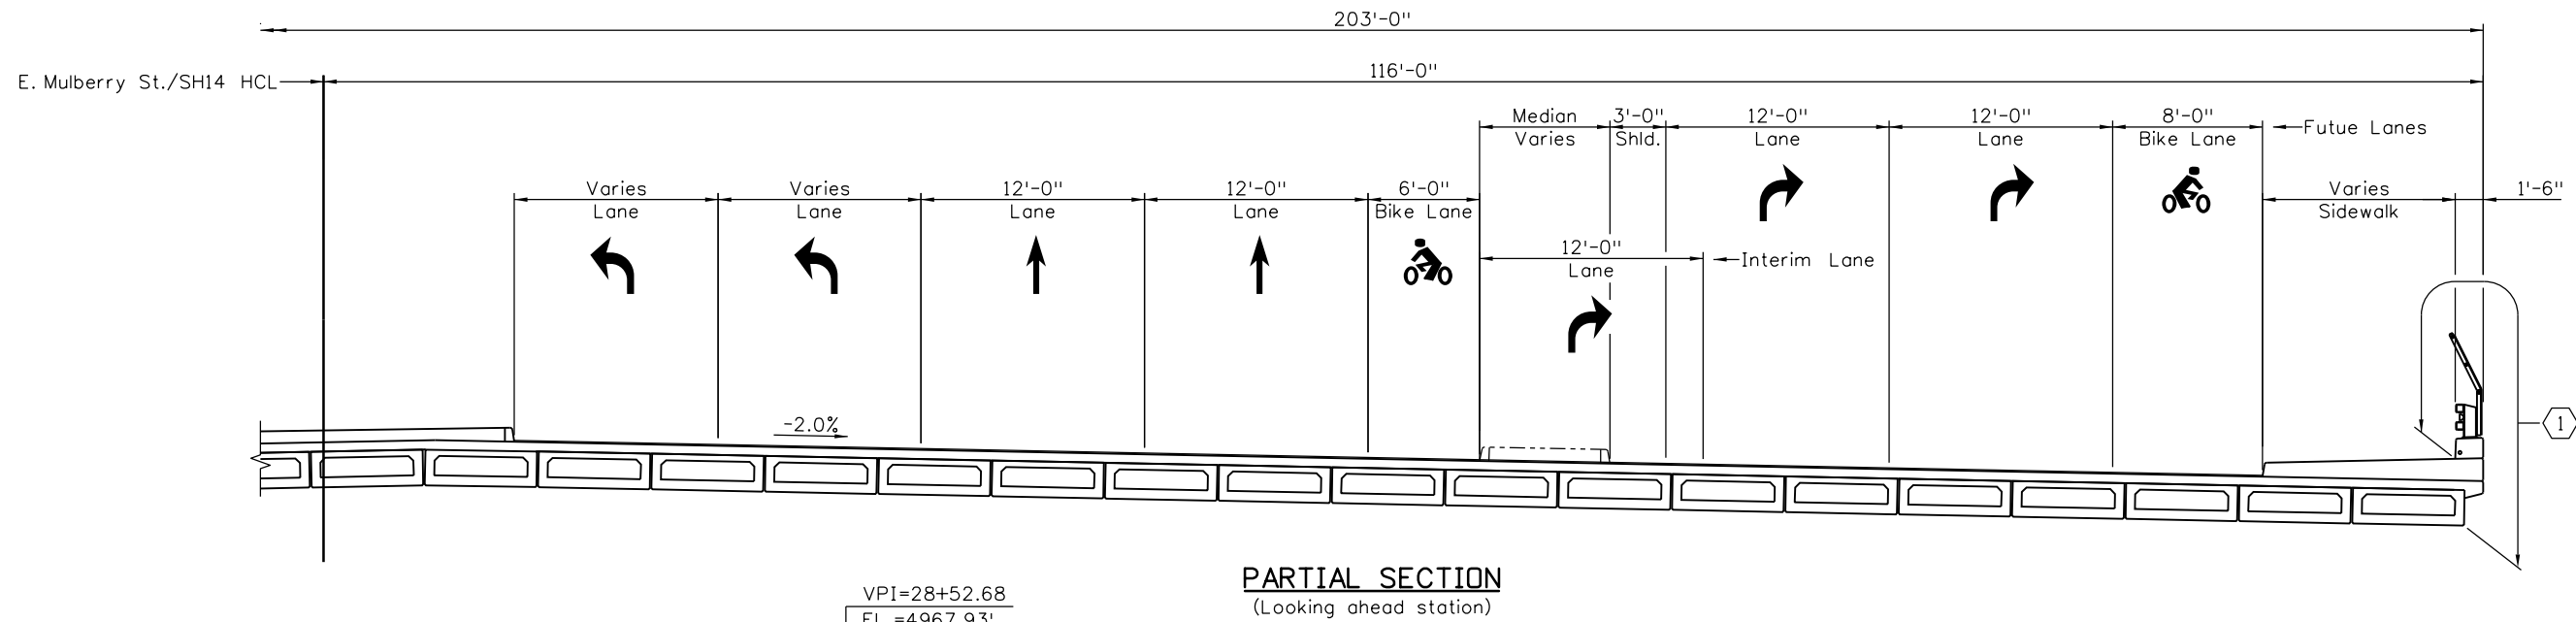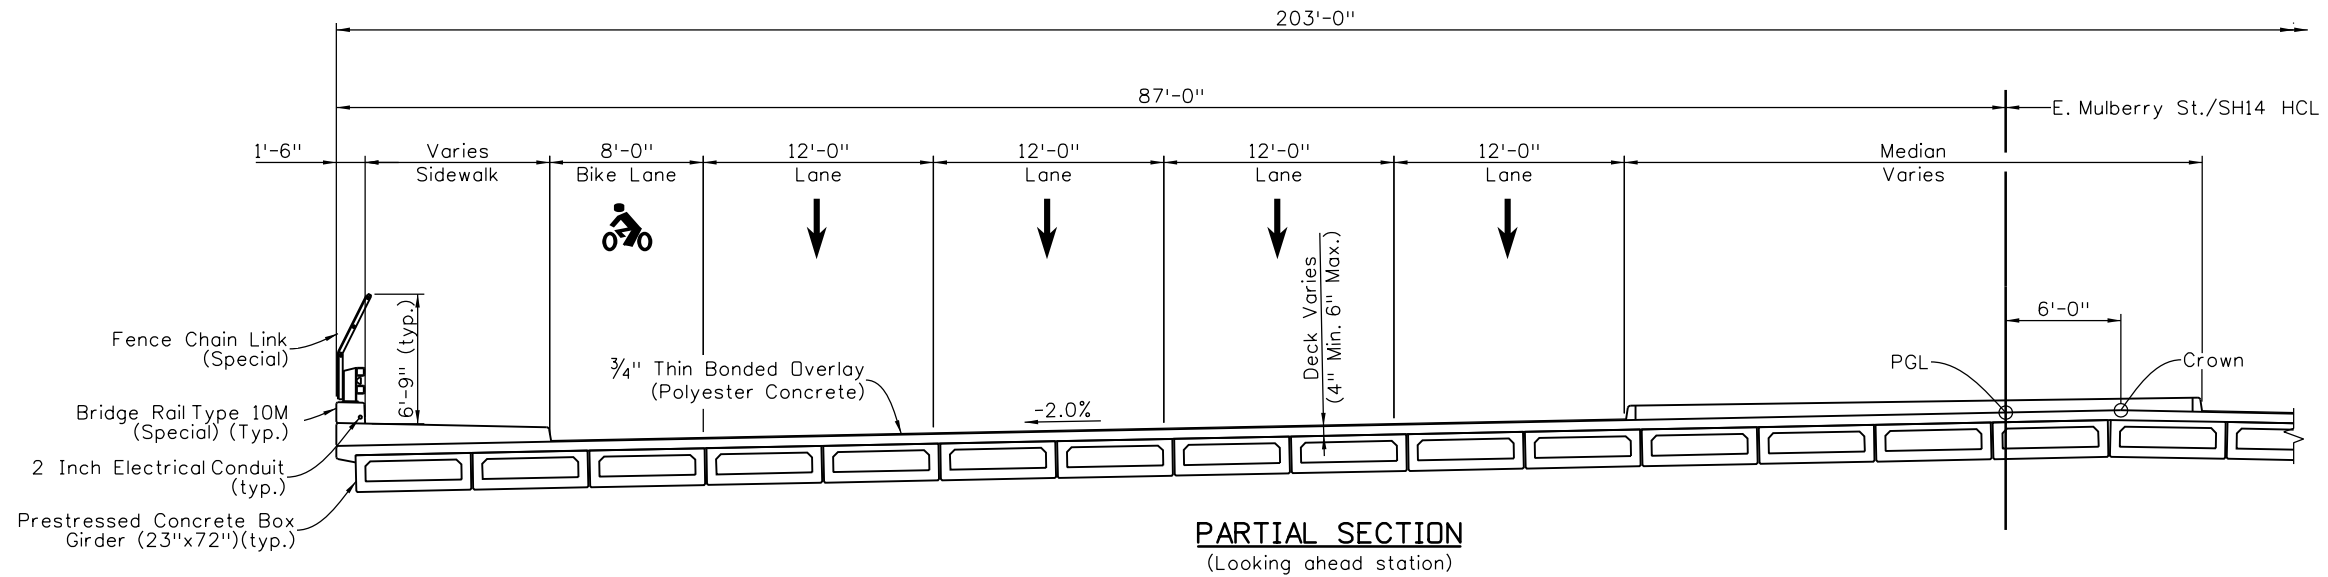

**KEY NOTES**  
 1 Limits of Structural Concrete Stain.

Design		Detail		Quantities	
INITIAL	DATE	INITIAL	DATE	INITIAL	DATE
CMK	8/15	MJW	8/15		
Designed By	Checked By	Detailed By	Checked By	Quantities By	Checked By

isaiah.quintana  
 5/9/2016 10:55:47 AM  
 c:\p\_w\work\pds\p1\isaiah.quintana\dms84676\18357BRDG\_TypSect\_ERndabtConn.dgn  
 DGN MODEL:CDOT Default

Print Date: 5/9/2016  
 File Name: 18357BRDG\_TypSect\_ERndabtConn.dgn  
 Horiz. Scale: 1:1  
 Vert. Scale: As Noted

**TSIOUVARAS SIMMONS HOLDERNESSE**  
 CONSULTING ENGINEERS

Sheet Revisions		
Date:	Comments	Init.

Colorado Department of Transportation  
 Region 4

10601 West 10th Street  
 Greeley, CO 80634  
 Phone: 970-350-2148 FAX: 970-350-2163

**TJT**


As Constructed
No Revisions:
Revised:
Void:

I-25/SH 392 TO SH 14  
 SH14 OVER E. ROUNDABOUT CONNECTOR  
 TYPICAL SECTION

Designer: M. Meztger  
 Detailer: I. Quintana

Structure Numbers: B-16-HB  
 Subset Sheets: B23 of B29

Project No./Code  
 IM 0253-221  
 18357  
 Sheet Number **356**

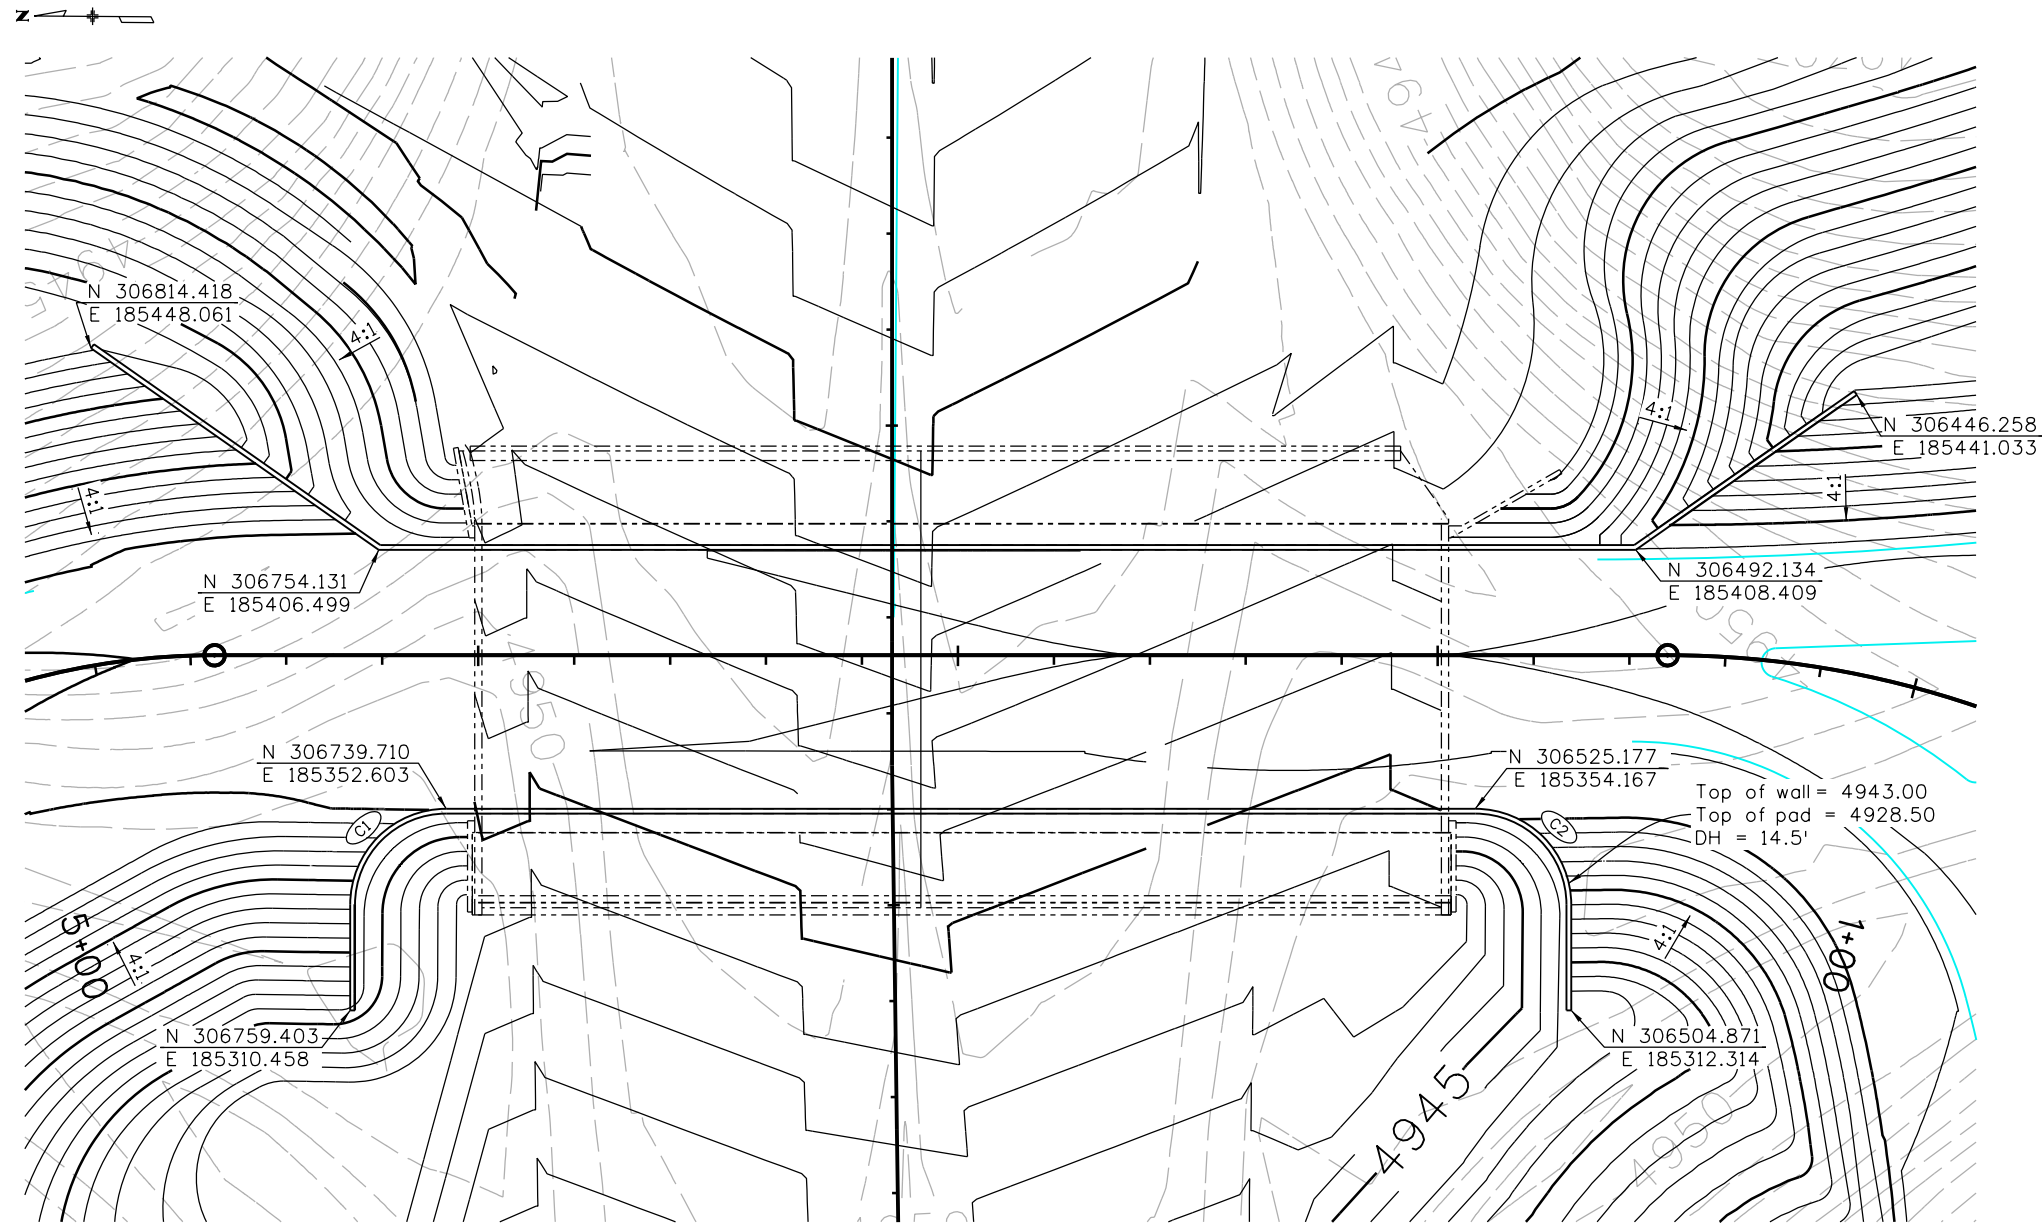

PLAN

CURVE TABLE

CURVE	LENGTH	RADIUS	DELTA	CHORD	CHORD DIRECTION
C1	31.42	20.00	90° 00' 00"	28.28	N45° 25' 3.81"W
C2	31.42	20.00	90° 00' 00"	28.28	S44° 34' 56.19"W

Design		Detail		Quantities	
INITIAL	DATE	INITIAL	DATE	INITIAL	DATE
Designed By	CMK	8/15	8/15	Quantities By	
Checked By		Checked By		Checked By	

isaiah.quintana  
5/9/2016 11:18:28 AM  
c:\pw\_work\pdsipw1\isaiah.quintana\dms84676\18357WALL\_Layout\_ERndabtConn.dgn  
DCN MODEL:CDOT Default

Print Date: 5/9/2016  
File Name: 18357WALL\_Layout\_ERndabtConn.dgn  
Horiz. Scale: 1:40 Vert. Scale: As Noted



0000

Sheet Revisions		
Date:	Comments	Init.


Colorado Department of Transportation  
Region 4  
10601 West 10th Street  
Greeley, CO 80634  
Phone: 970-350-2148 FAX: 970-350-2163  
TJT

As Constructed  
No Revisions:  
Revised:  
Void:


I-25/SH 392 TO SH 14  
SH14 OVER E. ROUNDABOUT CONNECTOR  
WALL LAYOUT  
Designer: C. Krajnik  
Detailer: I. Quintana  
Structure Numbers  
Sheet Subset: BRIDGE  
Subset Sheets: B24 of B29

Project No./Code  
IM 0253-221  
18357  
Sheet Number 357




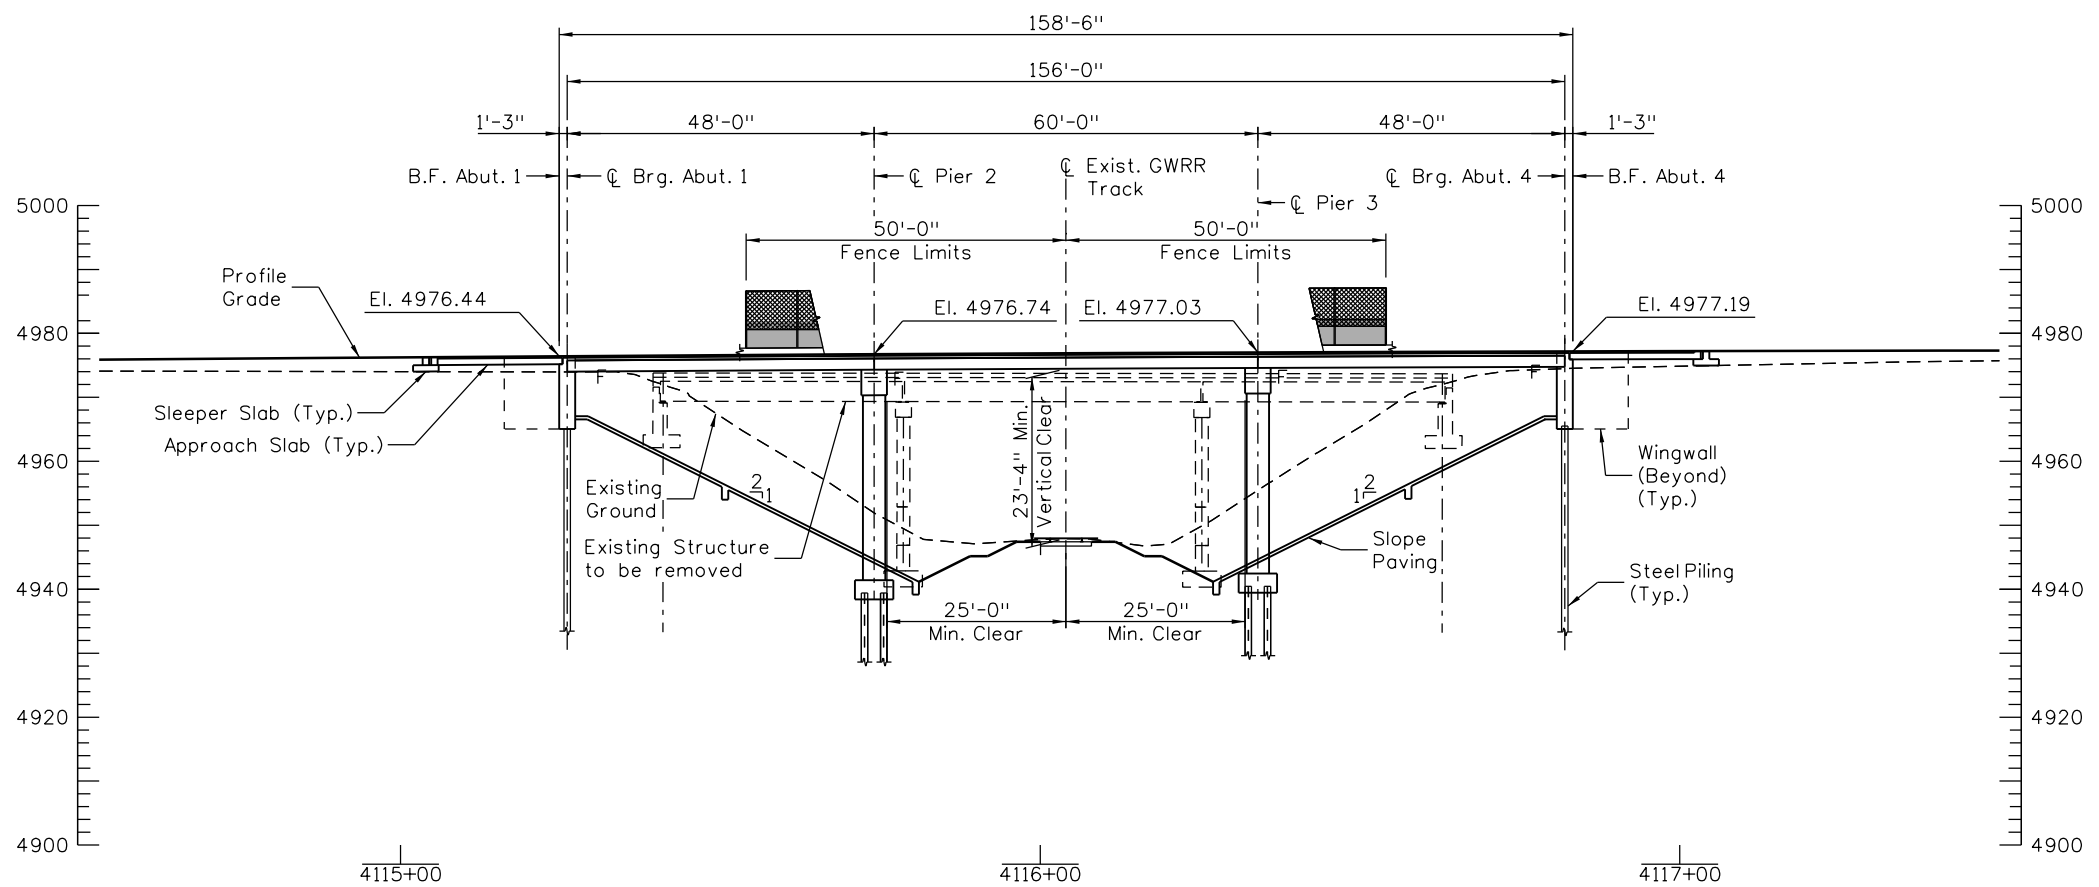


**SECTION**  
(Taken along Proposed C 1-25)

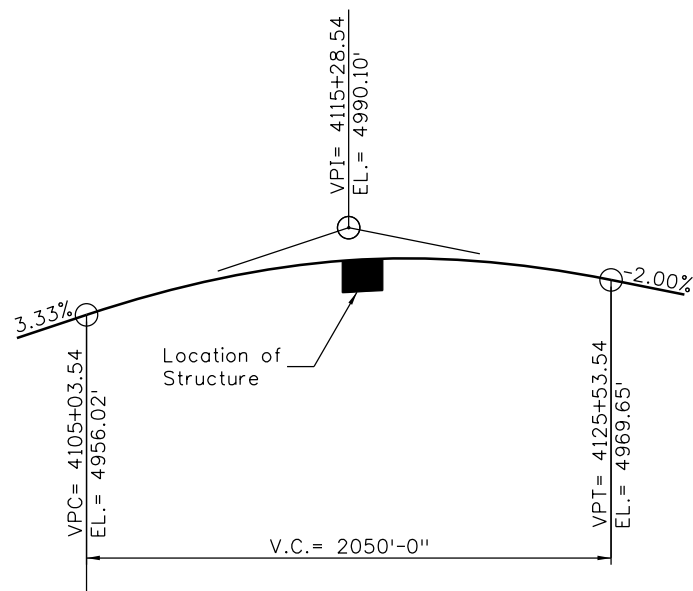

**PROFILE GRADE**  
No Scale

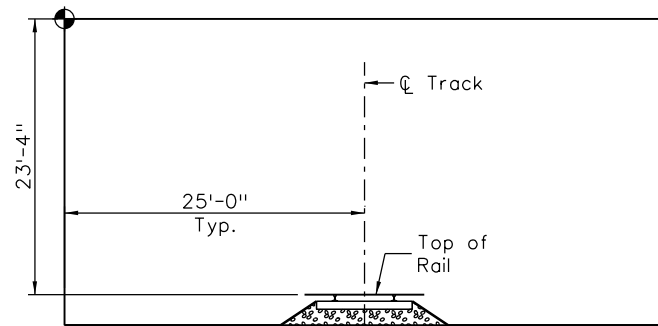

**MINIMUM CLEARANCE ENVELOPE**  
(Taken normal to C Track)  
(Looking west)  
Scale: 1/16" = 1'-0"

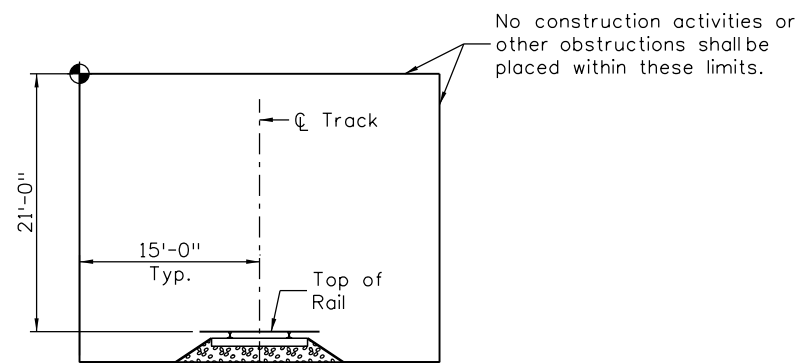

**MINIMUM CONSTRUCTION CLEARANCE ENVELOPE**  
(Taken normal to C Track)  
(Looking west)  
Scale: 1/16" = 1'-0"

**LEGEND:**

● Location of minimum vertical clearance.

Print Date: 5/19/2016	
File Name: 18357BRG_GenLay02_GWRR_N.dgn	
Horiz. Scale: As Noted    Vert. Scale: As Noted	
Staff Bridge Branch - Unit XXX    XXX	
7604 Technology Way, Suite 400 Denver, CO 80237 Phone: (303) 221-7275    Fax: (303) 221-7276	

Sheet Revisions		
Date:	Comments	Init.

Colorado Department of Transportation

10601 West 10th Street  
Greeley, CO 80634  
Phone: 970-350-2148    FAX: 970-350-2163


Region 4    TJT

As Constructed
No Revisions:
Revised:
Void:

I-25 OVER GWRR (MP 269.86) GENERAL LAYOUT (SHEET 2 OF 2)			
Designer:	K. Saindon	Structure Numbers	B-17-DY
Detailer:	B. Gaines	Structure Numbers	B-17-DZ
Sheet Subset:	BRIDGE	Subset Sheets:	B26 of B29

Project No./Code
IM 0253-221
18357
Sheet Number <b>359</b>

PERS6712 5:49:46 PM c:\pwork\pbl\pers6712\dms66223\18357BRG\_GenLay02\_GWRR\_N.dgn

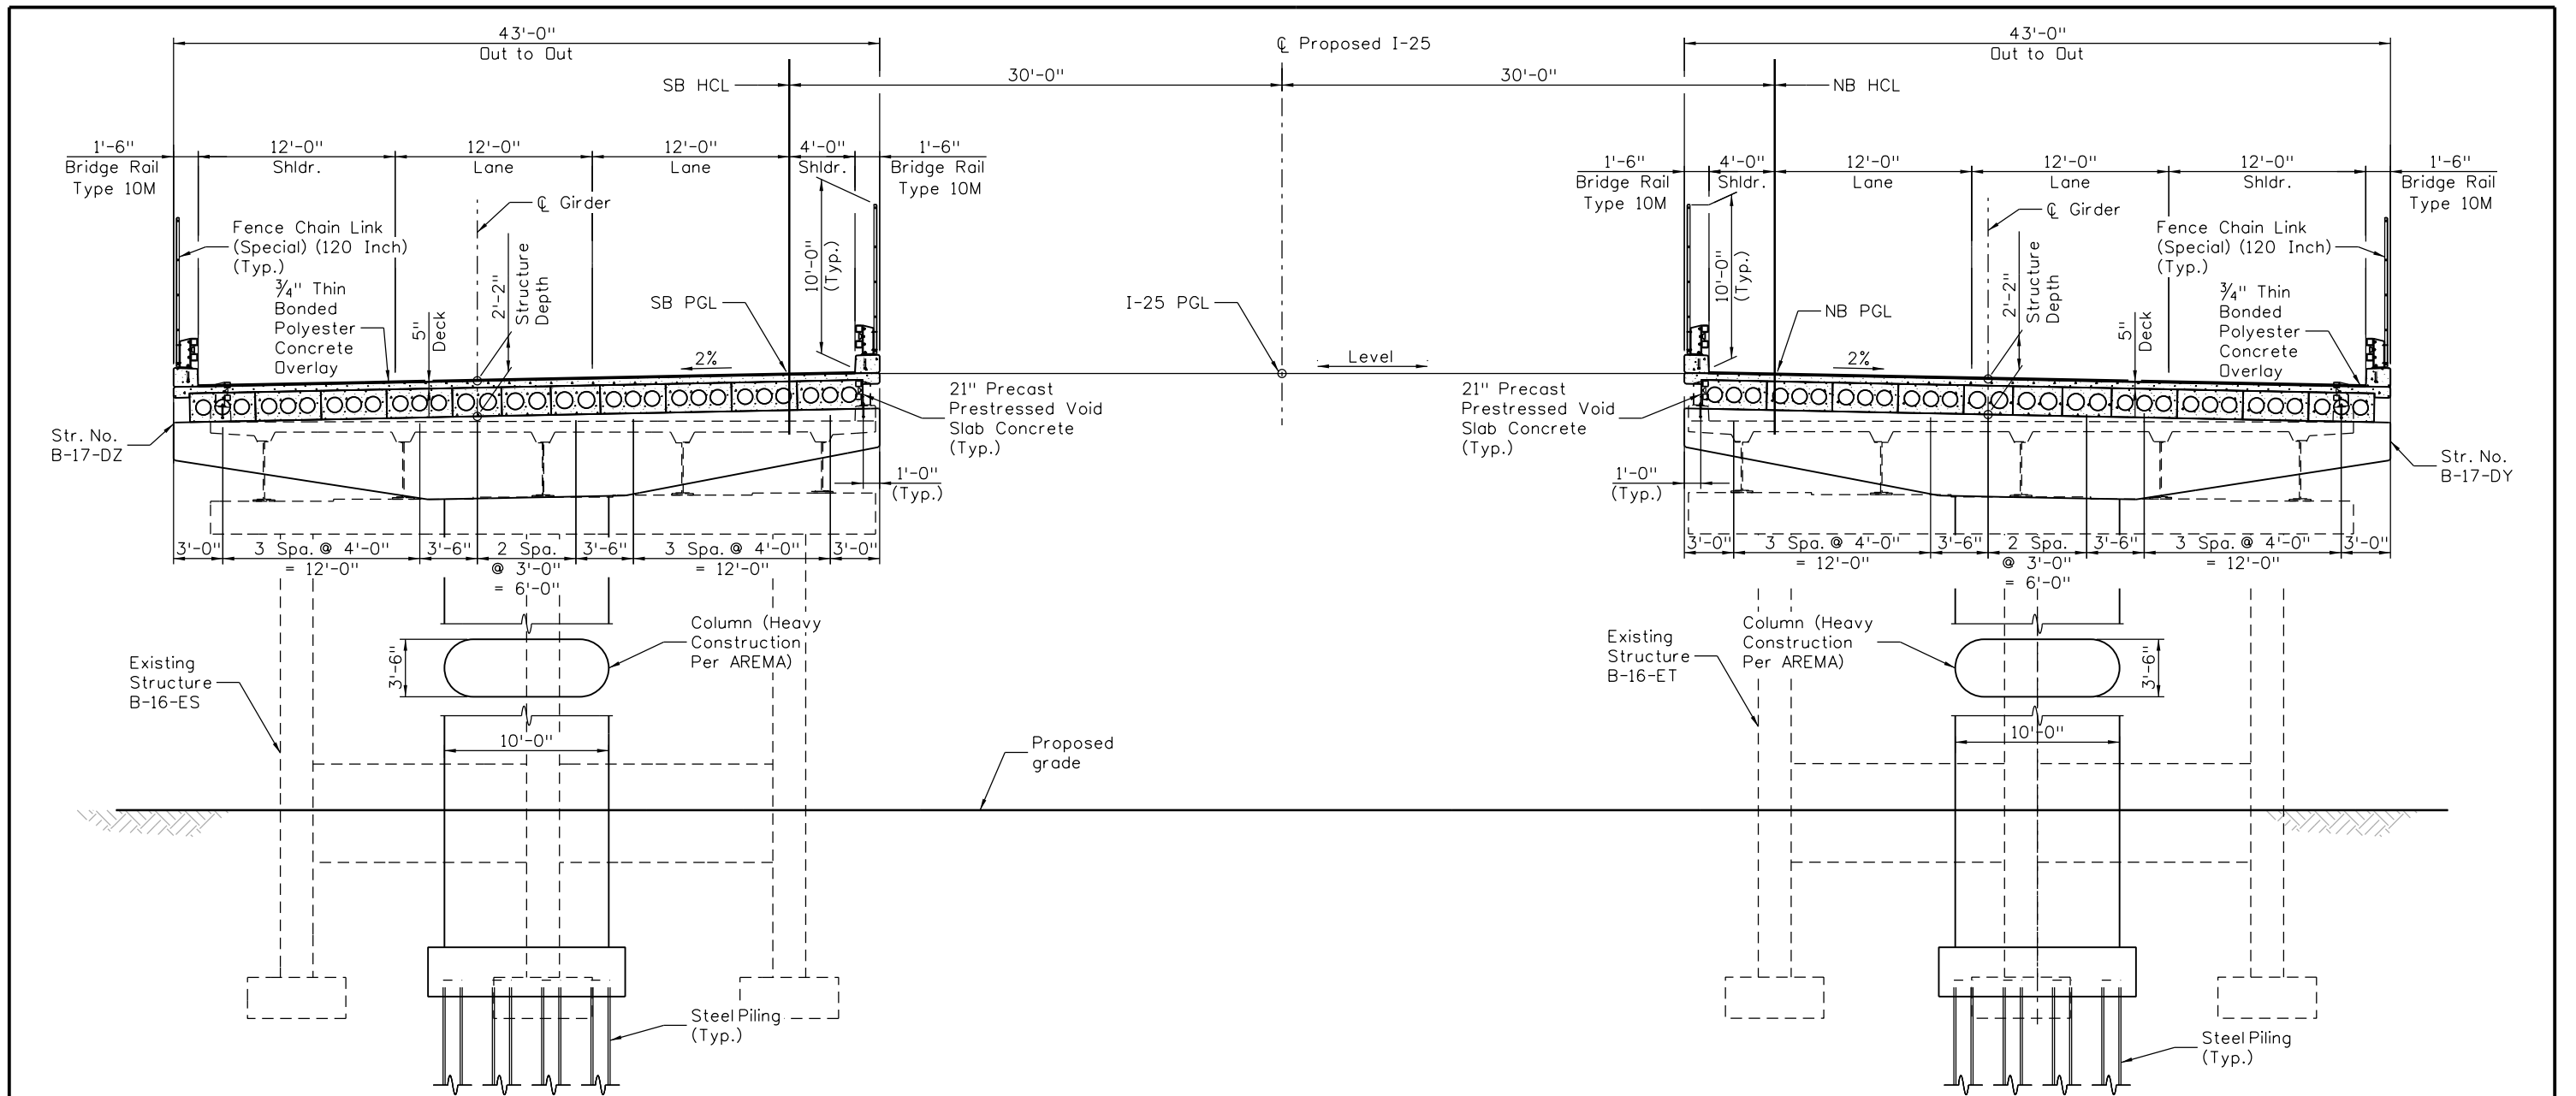

**TYPICAL SECTION**  
(Looking Ahead Station)

Print Date: 5/19/2016  
 File Name: 18357BRG\_TypSec01\_GWRR\_N.dgn  
 Horiz. Scale: 1:10 Vert. Scale:  
**ATKINS** 7604 Technology Way, Suite 400  
 Denver, CO 80237  
 Phone: (303) 221-7275 Fax: (303) 221-7276

Sheet Revisions		
Date:	Comments	Init.

**Colorado Department of Transportation**  
 10601 West 10th Street  
 Greeley, CO 80634  
 Phone: 970-350-2148 FAX: 970-350-2163  
**Region 4** **TJT**

**As Constructed**  
 No Revisions:  
 Revised:  
 Void:

**I-25 OVER GWRR (MP 269.86)**  
**TYPICAL SECTION**  
 Designer: K. Saindon  
 Detailer: B. Gaines  
 Sheet Subset: BRIDGE  
 Structure Numbers: B-17-DY, B-17-DZ  
 Subset Sheets: B27 of B29

**Project No./Code**  
 IM 0253-221  
 18357  
 Sheet Number **360**

PERS6712 5:51:39 PM c:\pw\work\pbb\pw\pers6712\dms86223\18357BRG\_TypSec01\_GWRR\_N.dgn





Know what's below.  
Call before you dig.

**LEGEND:**


Indicates Portion of Removal

**PHASE 1**


1. Install Temporary Barrier on existing NB Bridge.
2. Shift SB traffic to existing NB Bridge.
3. Remove existing SB Bridge.
4. Construct SB Bridge.

**PHASE 2**

1. Install temporary barrier on new SB Bridge.
2. Shift NB traffic to newly constructed SB Bridge.
3. Remove existing NB Bridge.
4. Construct NB Bridge.

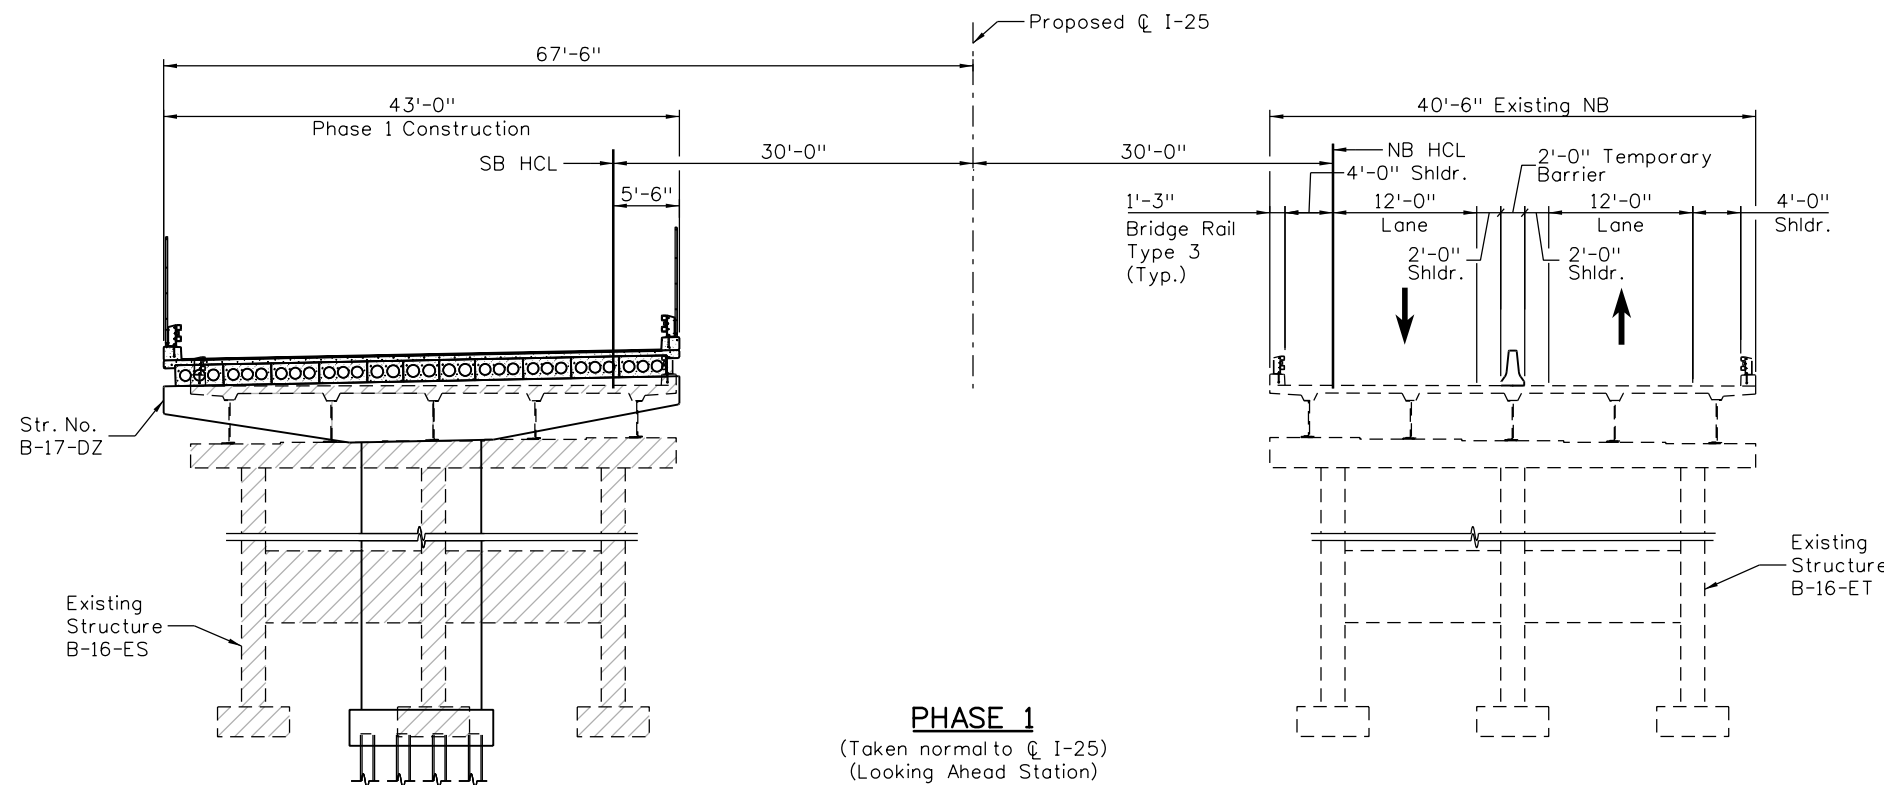

**PHASE 1**  
(Taken normal to C I-25)  
(Looking Ahead Station)

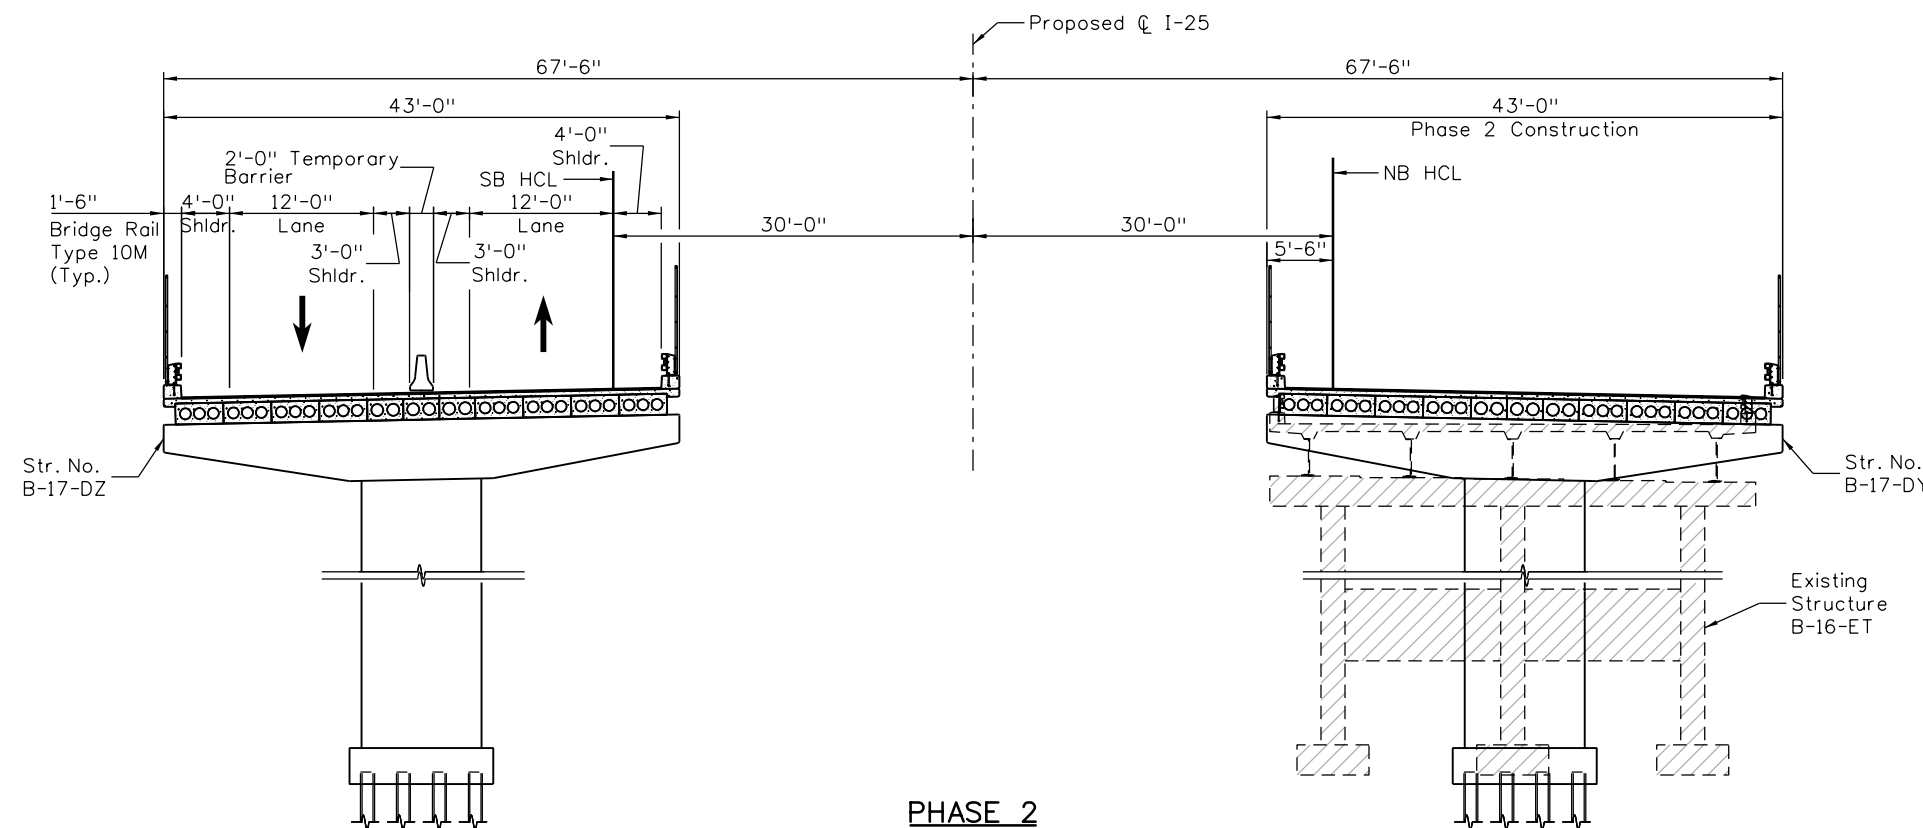

**PHASE 2**  
(Taken normal to C I-25)  
(Looking Ahead Station)

Print Date: 5/20/2016	
File Name: 18357BRG_Phasing01_GWRR_N.dgn	
Horiz. Scale: 1:16	Vert. Scale:
<b>ATKINS</b> 7604 Technology Way, Suite 400 Denver, CO 80237 Phone: (303) 221-7275 Fax: (303) 221-7276	

Sheet Revisions		
Date:	Comments	Init.

Colorado Department of Transportation

10601 West 10th Street  
Greeley, CO 80634  
Phone: 970-350-2148 FAX: 970-350-2163

Region 4 TJT

<b>As Constructed</b>
No Revisions:
Revised:
Void:


<b>I-25 OVER GWRR (MP 269.86)</b>			
<b>SUGGESTED CONSTRUCTION PHASING</b>			
<b>SHEET 1 OF 2</b>			
Designer:	P. Fernandez	Structure Numbers	B-17-DY
Detailer:	J. Persson	Structure Numbers	B-17-DZ
Sheet Subset:	BRIDGE	Subset Sheets:	B28 of B29

<b>Project No./Code</b>
IM 0253-221
18357
Sheet Number <b>361</b>

PERS6712 9:26:49 AM c:\pwworking\pbisjp\1\pers6712\dms66223\18357BRG\_Phasing01\_GWRR\_N.dgn



Know what's below.  
Call before you dig

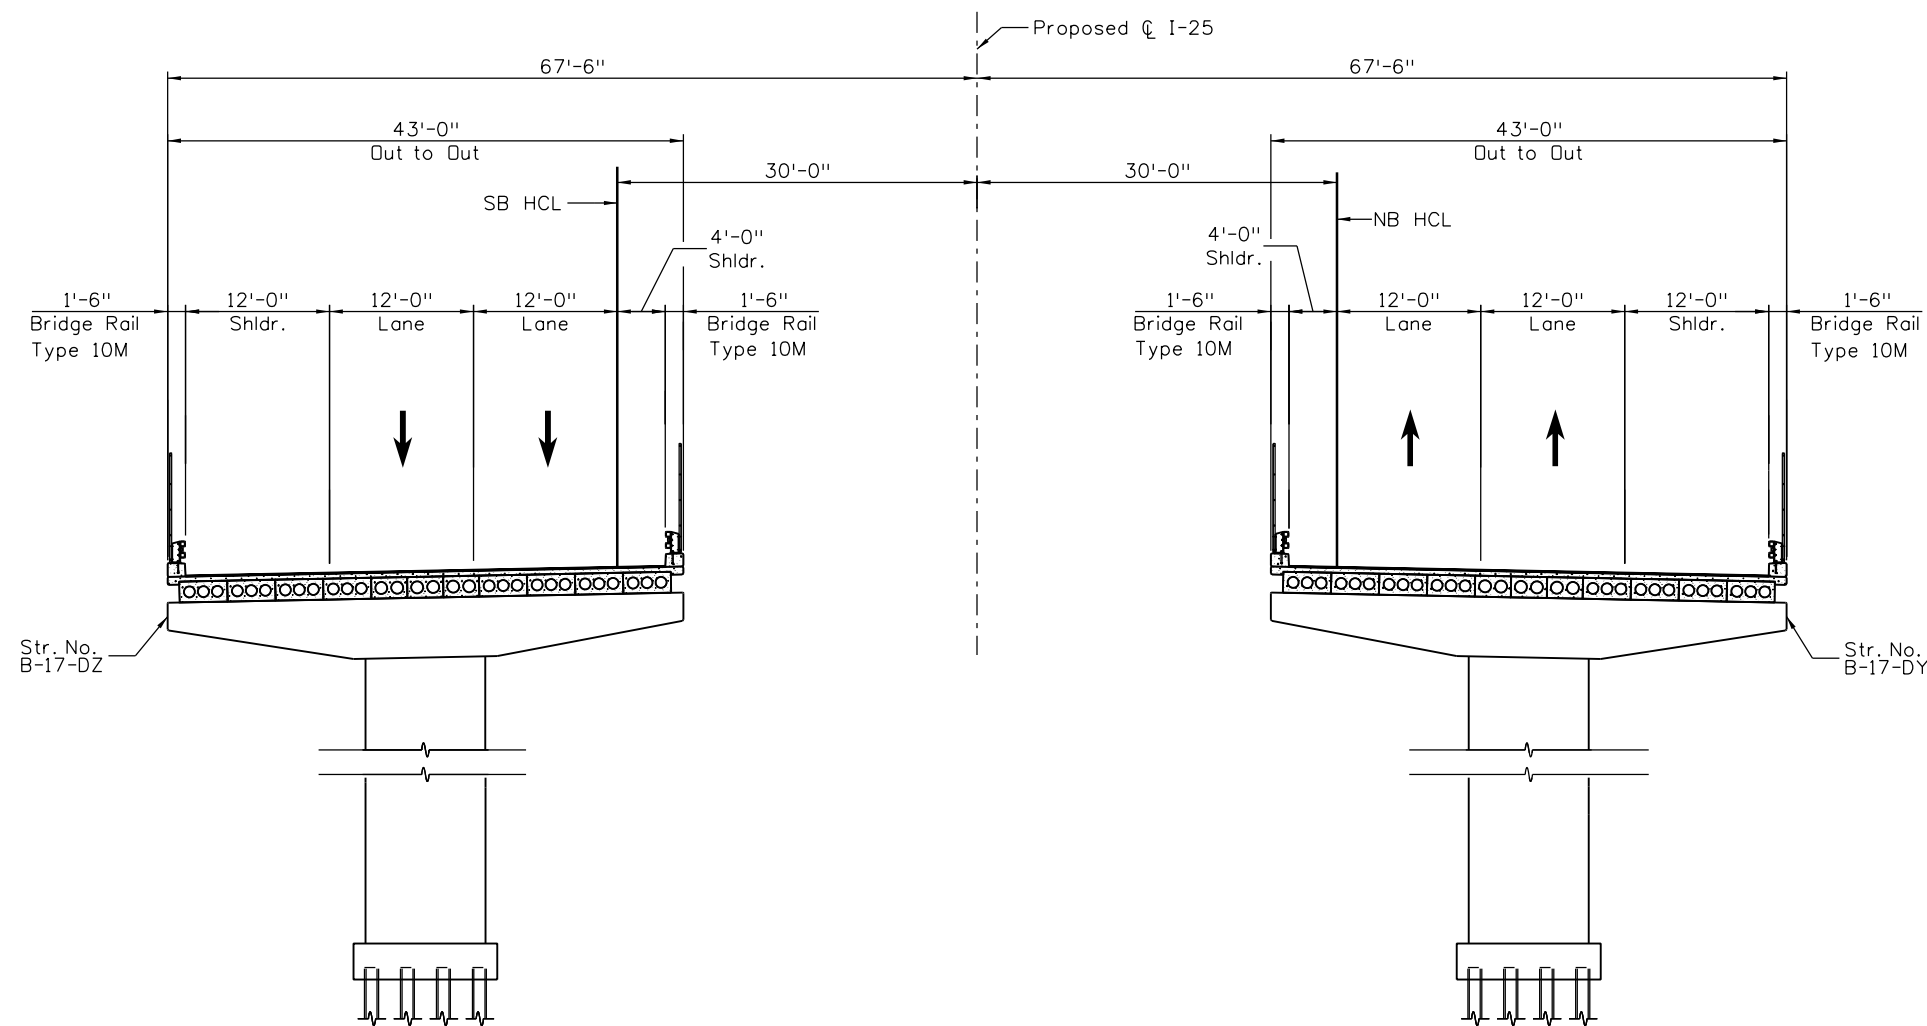

**LEGEND:**  
 Indicates Portion of Removal

**PHASE 3**  
 1. Open traffic to final lane configuration.

**PHASE 3**  
 (Taken normal to  $\text{C I-25}$ )  
 (Looking Ahead Station)

PERS6712 9:28:18 AM c:\pw...work\pbbjpw\pers6712\dms66223\18357BRG\_Phasing02\_CWRR\_N.dgn

Print Date: 5/20/2016  
 File Name: 18357BRG\_Phasing02\_CWRR\_N.dgn  
 Horiz. Scale: 1:16 Vert. Scale:  
**ATKINS** 7604 Technology Way, Suite 400  
 Denver, CO 80237  
 Phone: (303) 221-7275 Fax: (303) 221-7276

Sheet Revisions		
Date:	Comments	Init.

Colorado Department of Transportation  
 10601 West 10th Street  
 Greeley, CO 80634  
 Phone: 970-350-2148 FAX: 970-350-2163  
 Region 4 **TJT**




<b>As Constructed</b>
No Revisions:
Revised:
Void:

**I-25 OVER GWRR (MP 269.86)**  
**SUGGESTED CONSTRUCTION PHASING**  
 (SHEET 2 OF 2)

Designer:	P. Fernandez	Structure Numbers	B-17-DY B-17-DZ
Detailer:	J. Persson	Subset Sheets:	B29 of B29

<b>Project No./Code</b>
IM 0253-221
18357
Sheet Number <b>362</b>



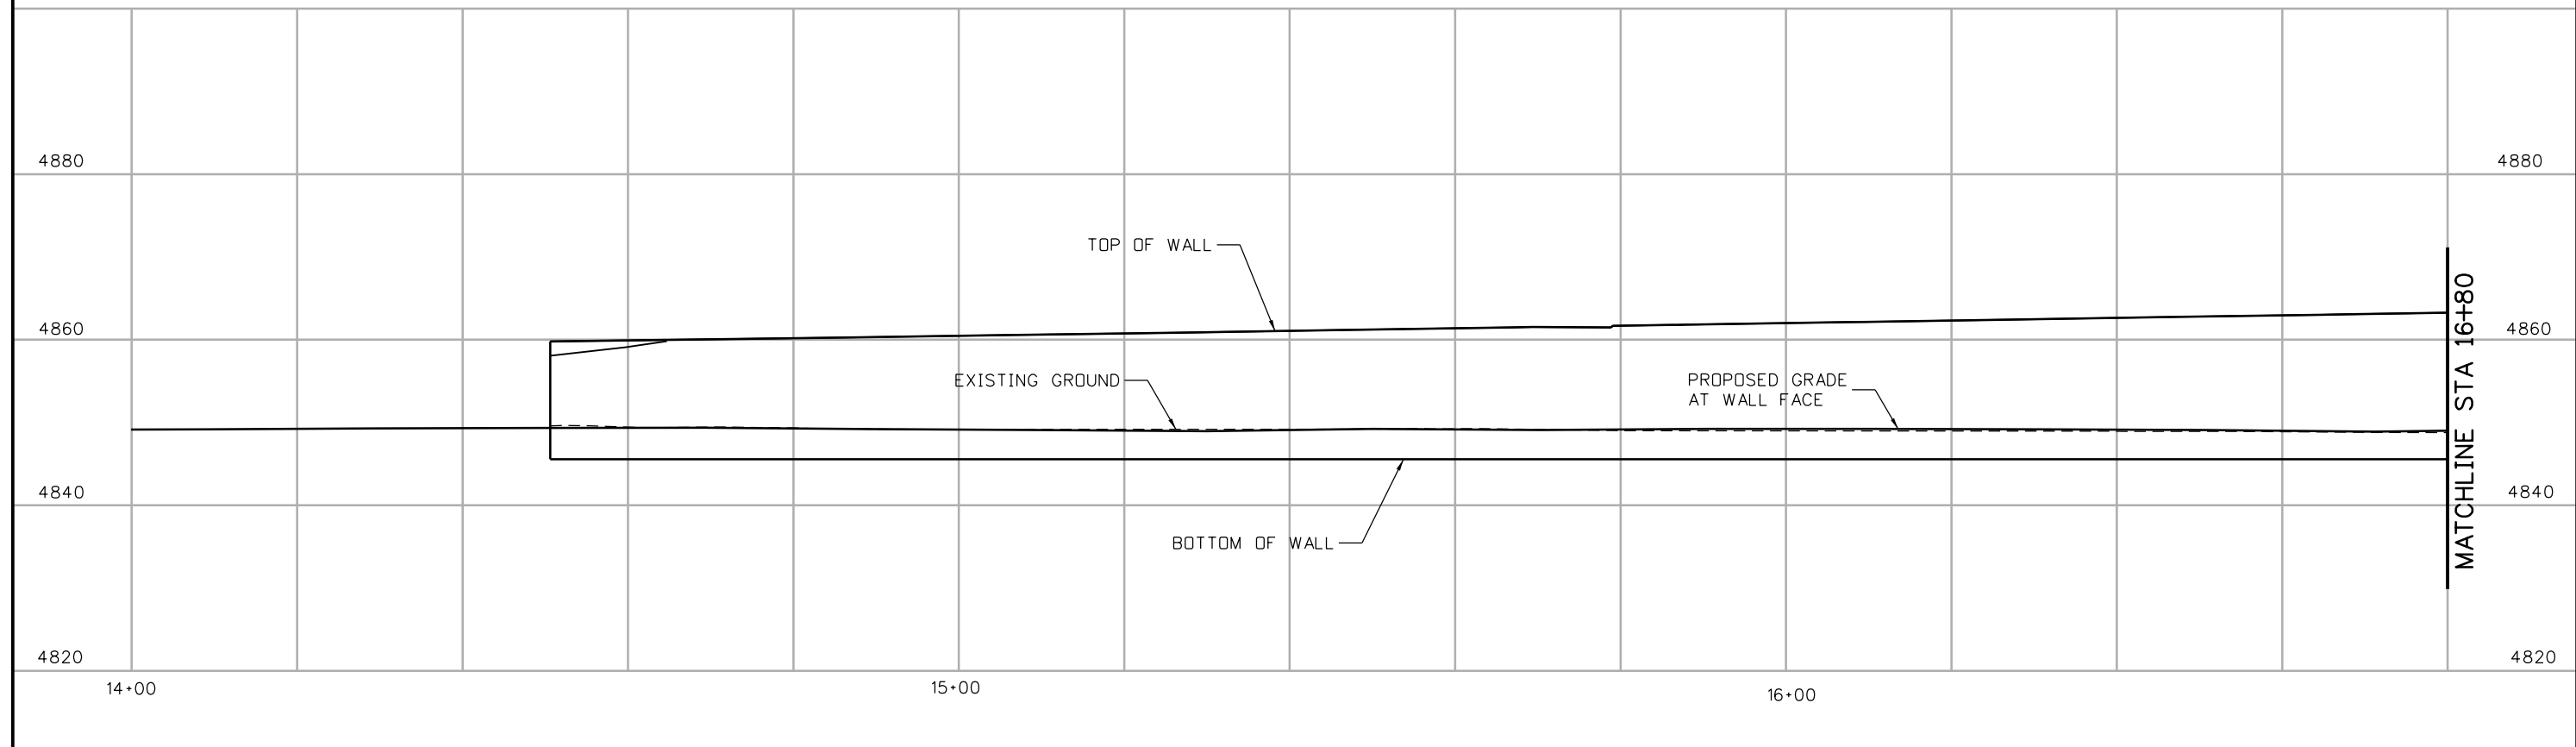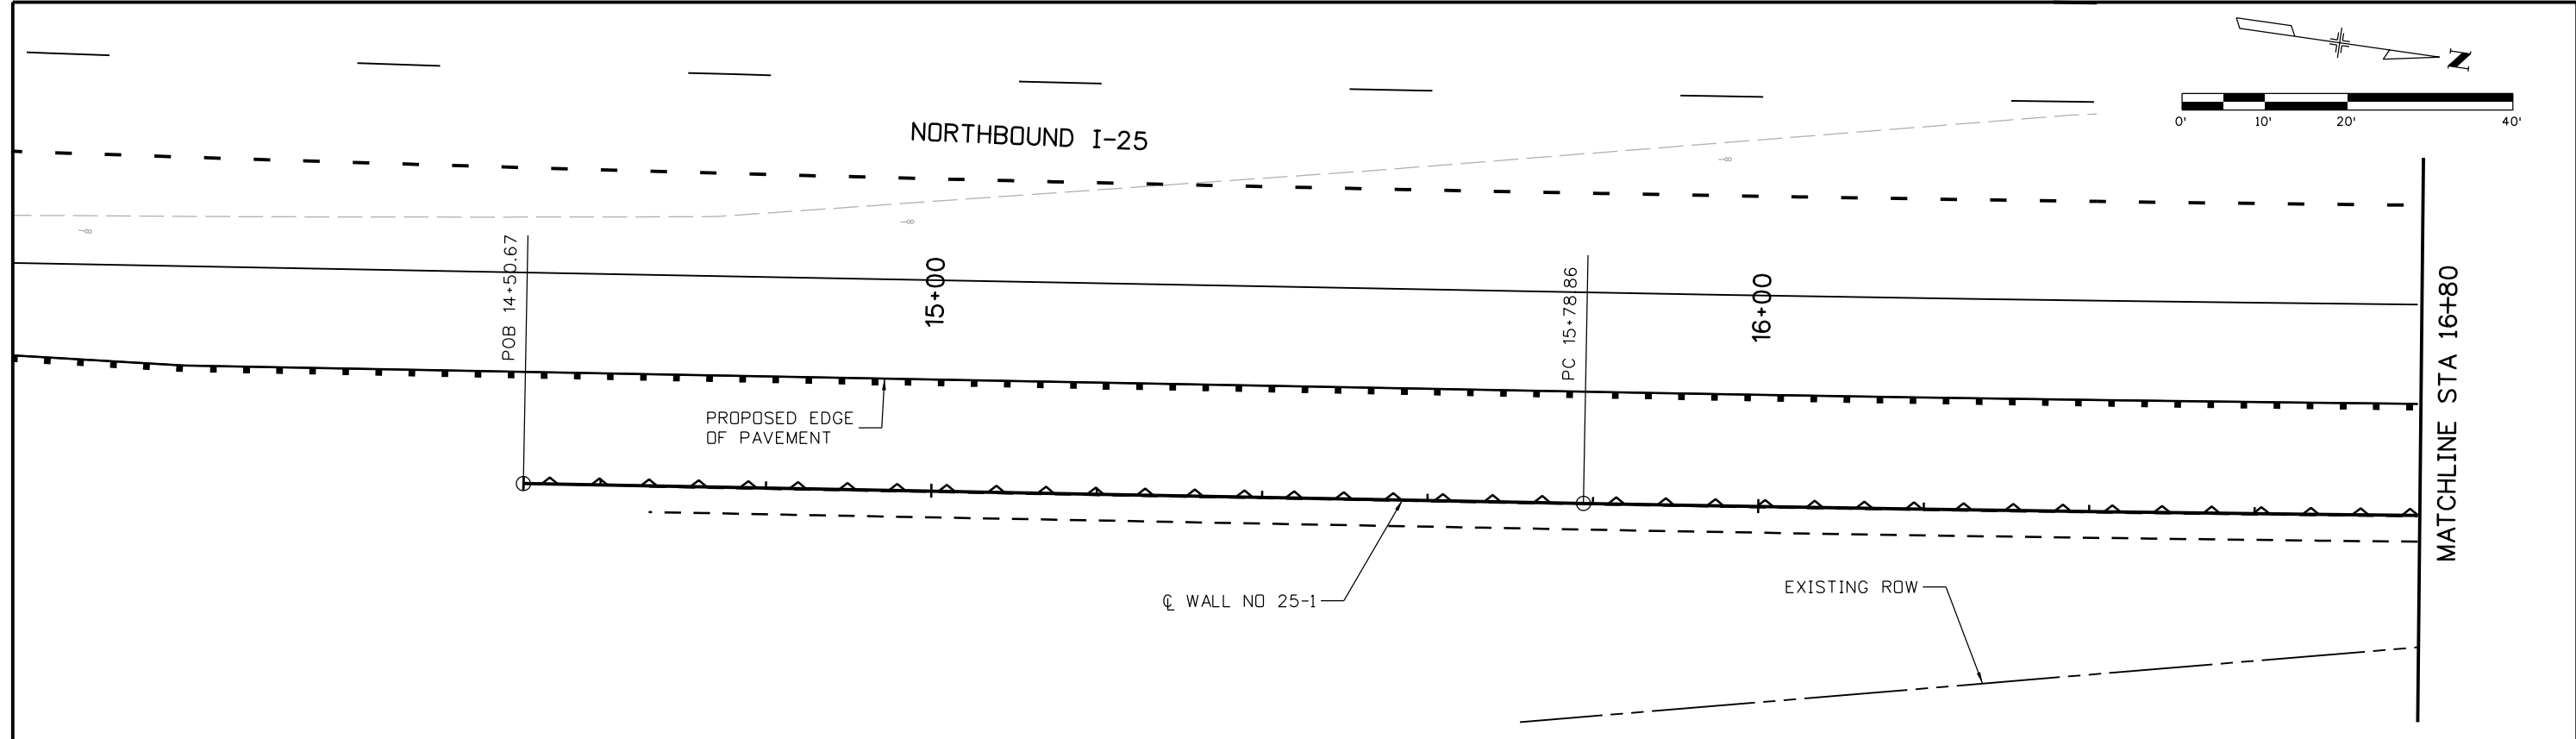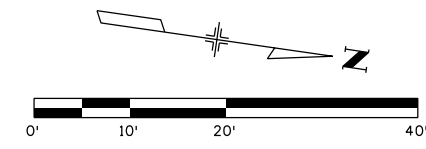

5/12/2016 4:10:33 PM  
 pw:\CP-PWS-1501.pbsj.com:PBSJ\1\Documents\Transportation\Surface Transportation\Projects\100027309 I-25\Design\Drawings\Phase 1 FIR\TSH\18357DES\_PNP\_Wall I-25\_01 Mainline001.dgn  
 DGN MODEL CDOT Default

Print Date: 5/12/2016  
 File Name: 18357DES\_PNP\_Wall I-25\_01 Mainline001.dgn  
 Horiz. Scale: 1:20      Vert. Scale: As Noted

Sheet Revisions		
Date:	Comments	Init.



**Colorado Department of Transportation**  
  
 Region 4  
 10601 West 10th Street  
 Greeley, CO 80634  
 Phone: 970-350-2148    FAX: 970-350-2163  
 TJT

**As Constructed**  
 No Revisions:  
 Revised:  
 Void:

**I-25/SH 392 TO SH 14**  
**I-25 WALL NO 25-1**  
**GENERAL LAYOUT (1 OF 3)**  
 Designer: RWG    Structure Numbers  
 Detailer: AM  
 Sheet Subset: WALLS    Subset Sheets: W1 of W78


**Project No./Code**  
 IM 0253-221  
 18357  
 Sheet Number **363**

andrei.meinic  
 5/12/2016 4:11:46 PM  
 pw:\CP-PWS-1501.pbsj.com:PBSJPW1\Documents\Transportation\Surface Transportation\Projects\100027309 I-25\Design\Drawings\Phase 1 FIR\TSH\18357DES\_PNP\_Wall I-25\_01 Mainline002.dgn  
 DGN MODEL CDOT Default

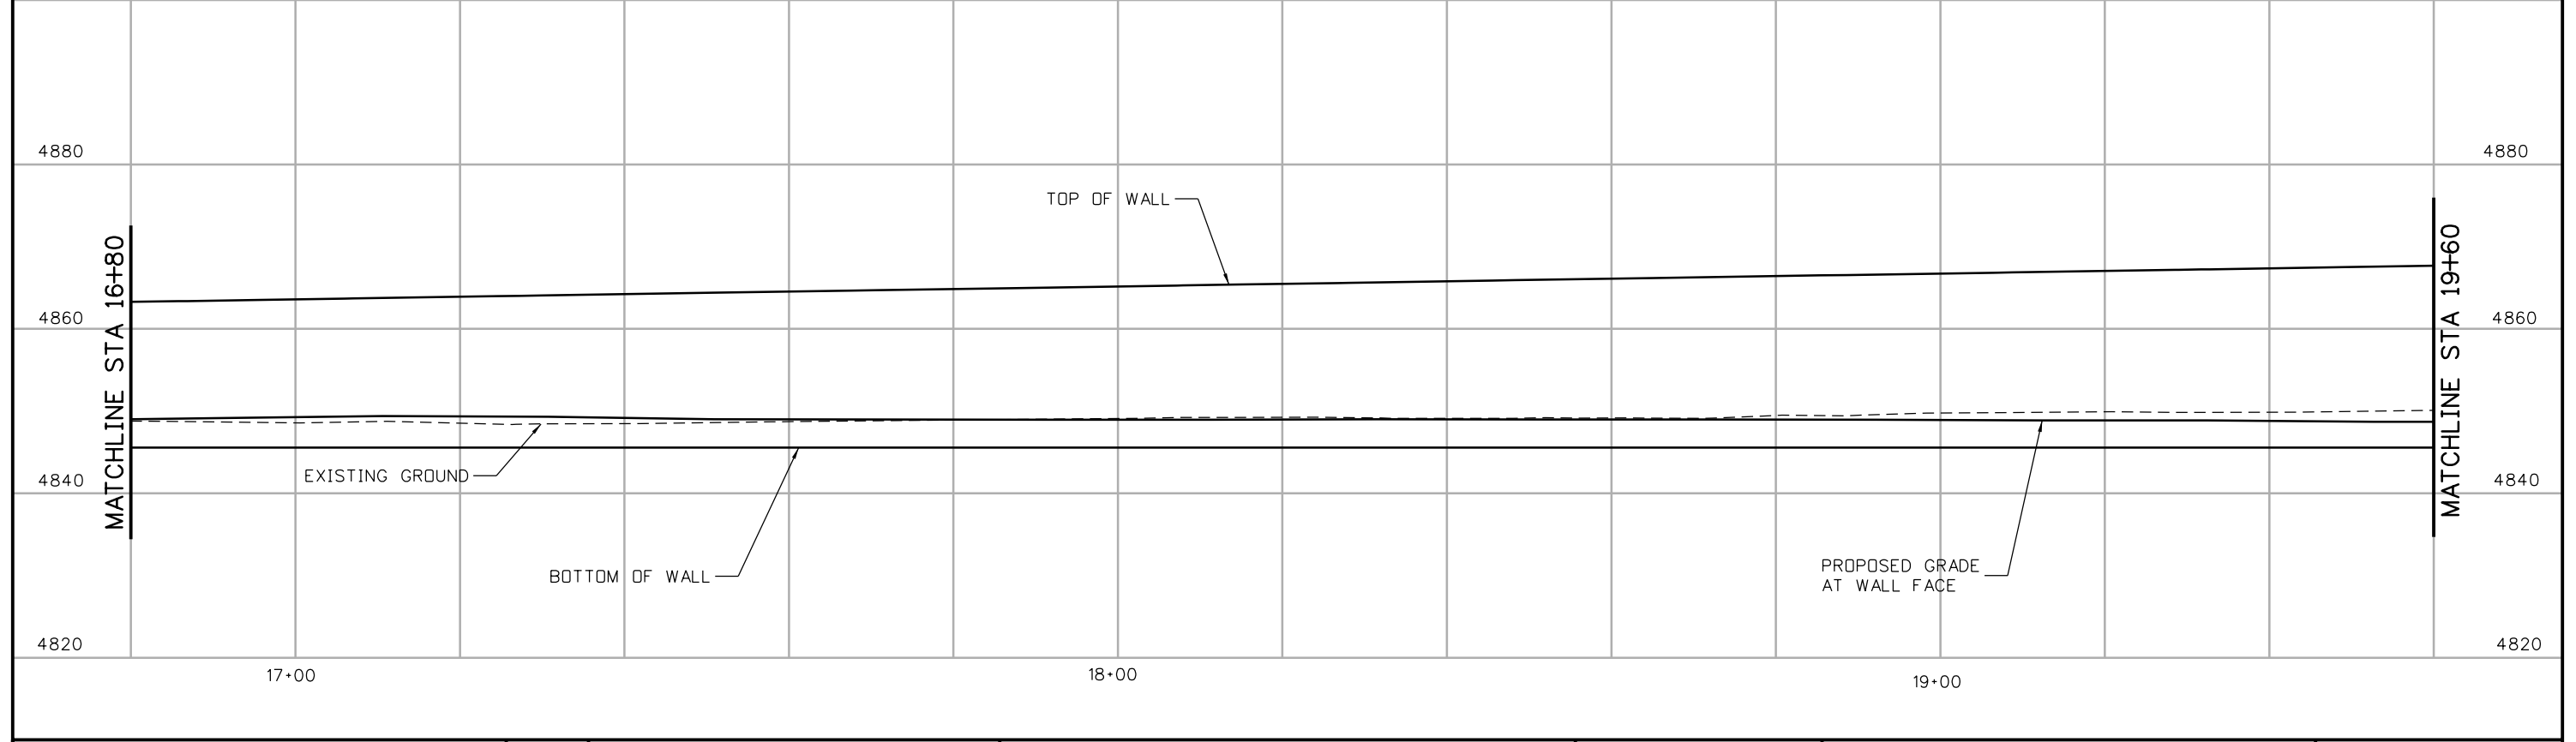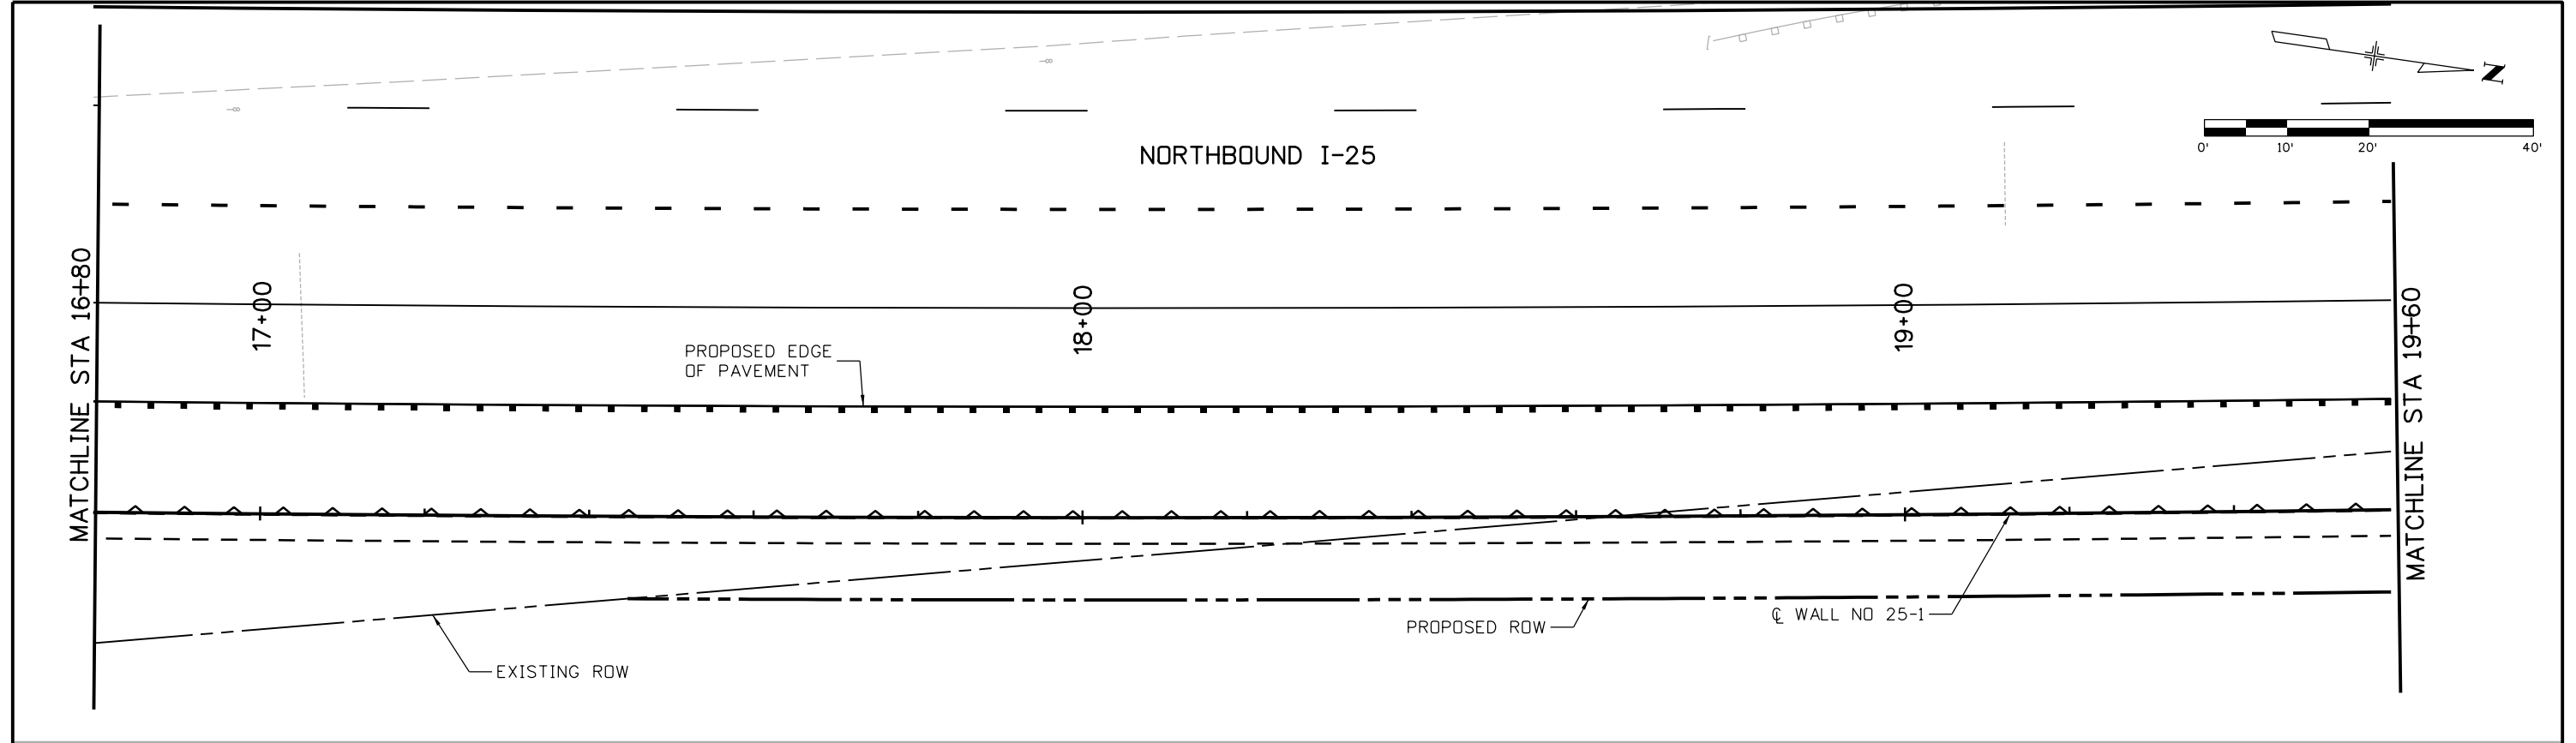

Print Date: 5/12/2016  
 File Name: 18357DES\_PNP\_Wall I-25\_01 Mainline002.dgn  
 Horiz. Scale: 1:20      Vert. Scale: As Noted


Sheet Revisions		
Date:	Comments	Init.

**Colorado Department of Transportation**  
  
 Region 4      TJT  
 10601 West 10th Street  
 Greeley, CO 80634  
 Phone: 970-350-2148    FAX: 970-350-2163

**As Constructed**  
 No Revisions:  
 Revised:  
 Void:

**I-25/SH 392 TO SH 14**  
**I-25 WALL NO 25-1**  
**GENERAL LAYOUT (2 OF 3)**  
 Designer: RWG    Structure Numbers  
 Detailer: AM  
 Sheet Subset: WALLS    Subset Sheets: W2 of W78

**Project No./Code**  
 IM 0253-221  
 18357  
 Sheet Number **364**



 








NORTHBOUND I-25

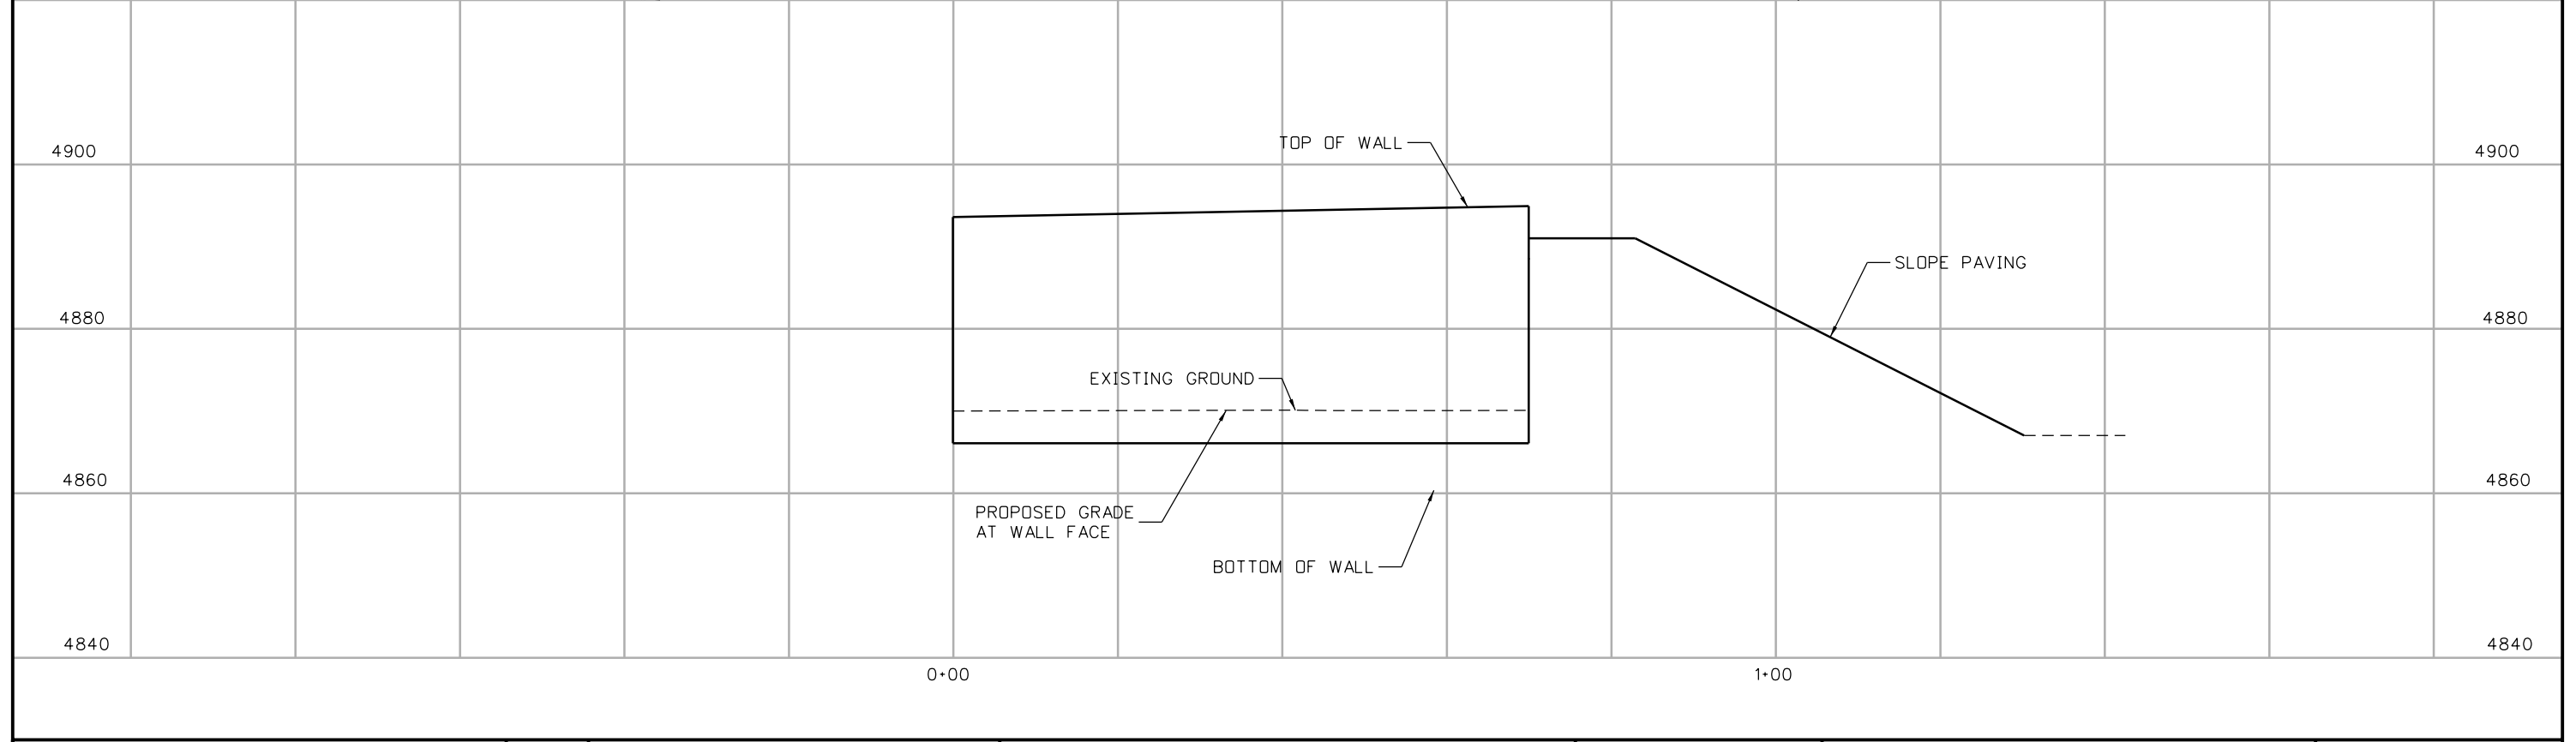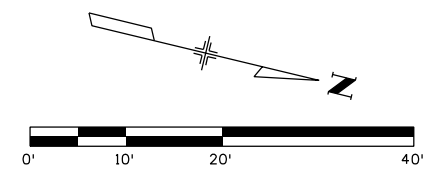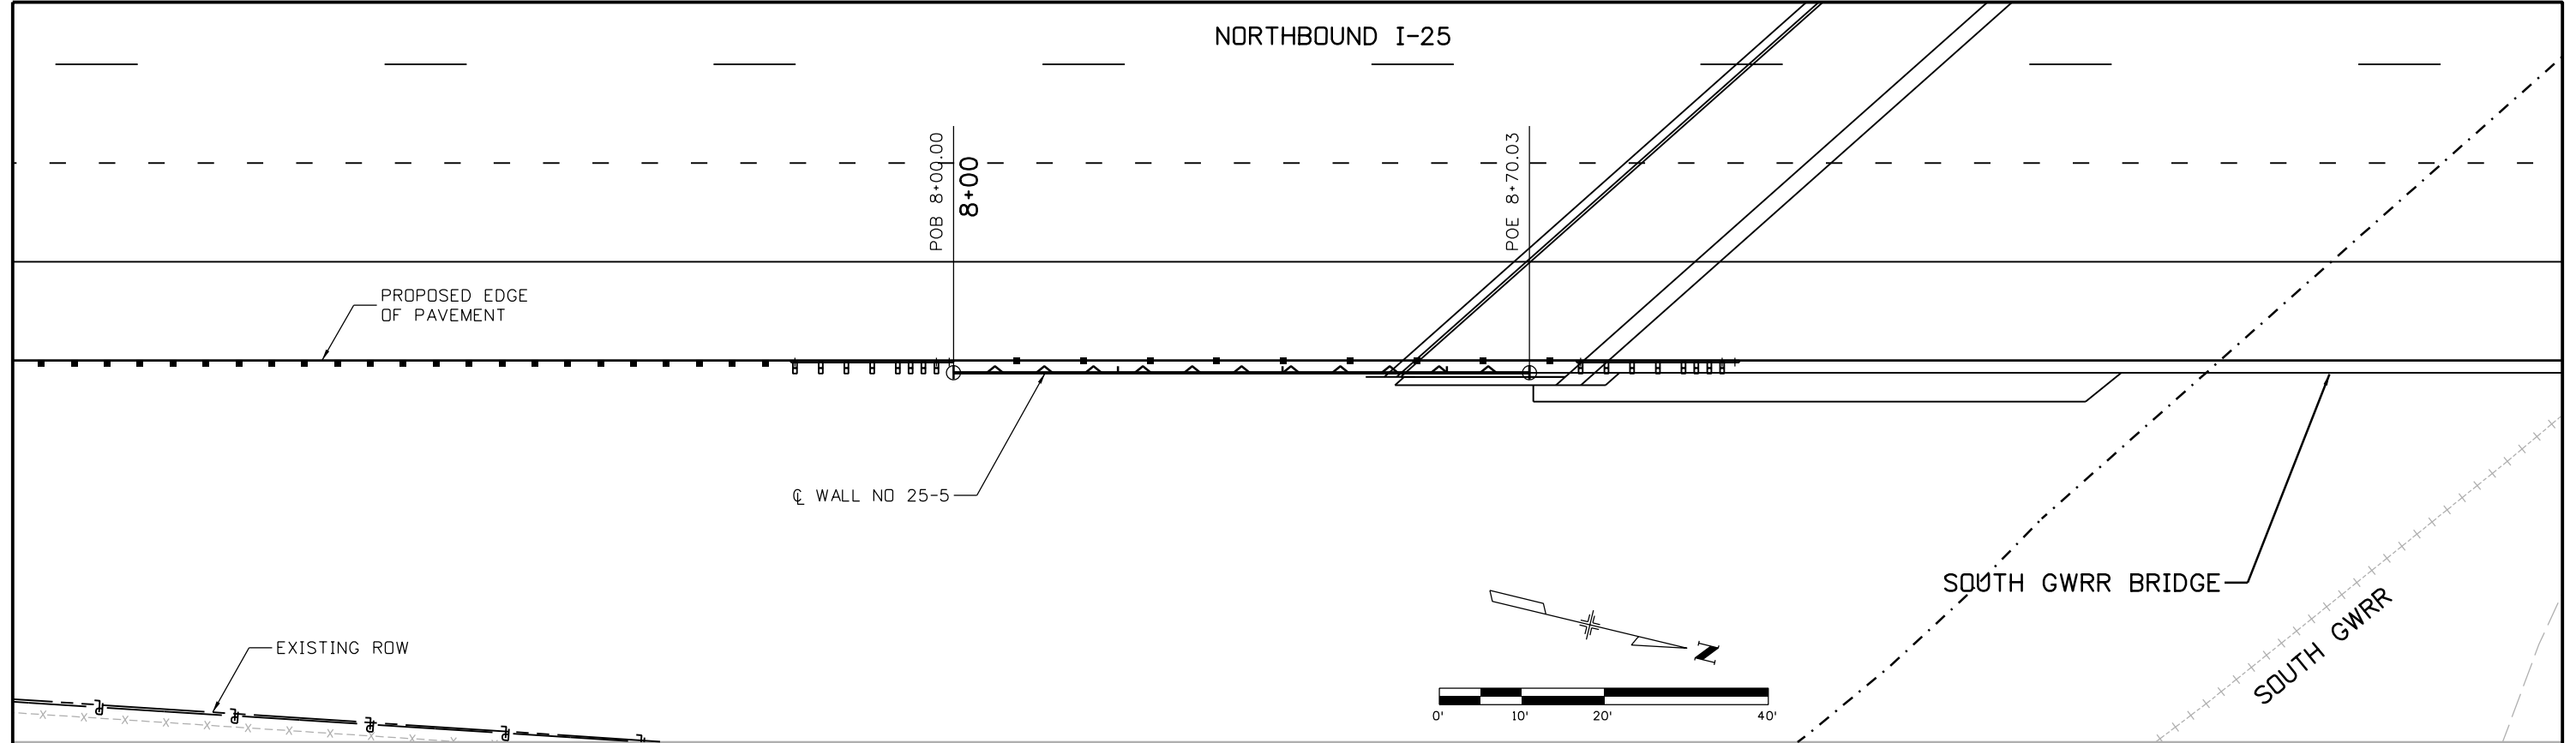

5/12/2016 4:33:04 PM  
 pw:\CP-PWS-1501.pbsj.com:PBSJPW1\Documents\Transportation\Surface Transportation\Projects\100027309 I-25\Design\Drawings\Phase 1 FIR\TSH\18357DES\_PNP\_Wall I-25\_05 Mainline001.dgn  
 DGN MODEL CDOT Default

Print Date: 5/12/2016  
 File Name: 18357DES\_PNP\_Wall I-25\_05 Mainline001.dgn  
 Horiz. Scale: 1:20      Vert. Scale: As Noted

Sheet Revisions		
Date:	Comments	Init.

**Colorado Department of Transportation**  



 10601 West 10th Street  
 Greeley, CO 80634  
 Phone: 970-350-2148 FAX: 970-350-2163  
**Region 4**      **TJT**

<b>As Constructed</b>
No Revisions:
Revised:
Void:

**I-25/SH 392 TO SH 14**  
**I-25 WALL NO 5**  
**GENERAL LAYOUT (1 OF 1)**

Designer: RWG	Structure Numbers
Detailer: AM	
Sheet Subset: WALLS	Subset Sheets: W6 of W78


<b>Project No./Code</b>
IM 0253-221
18357
Sheet Number <b>368</b>

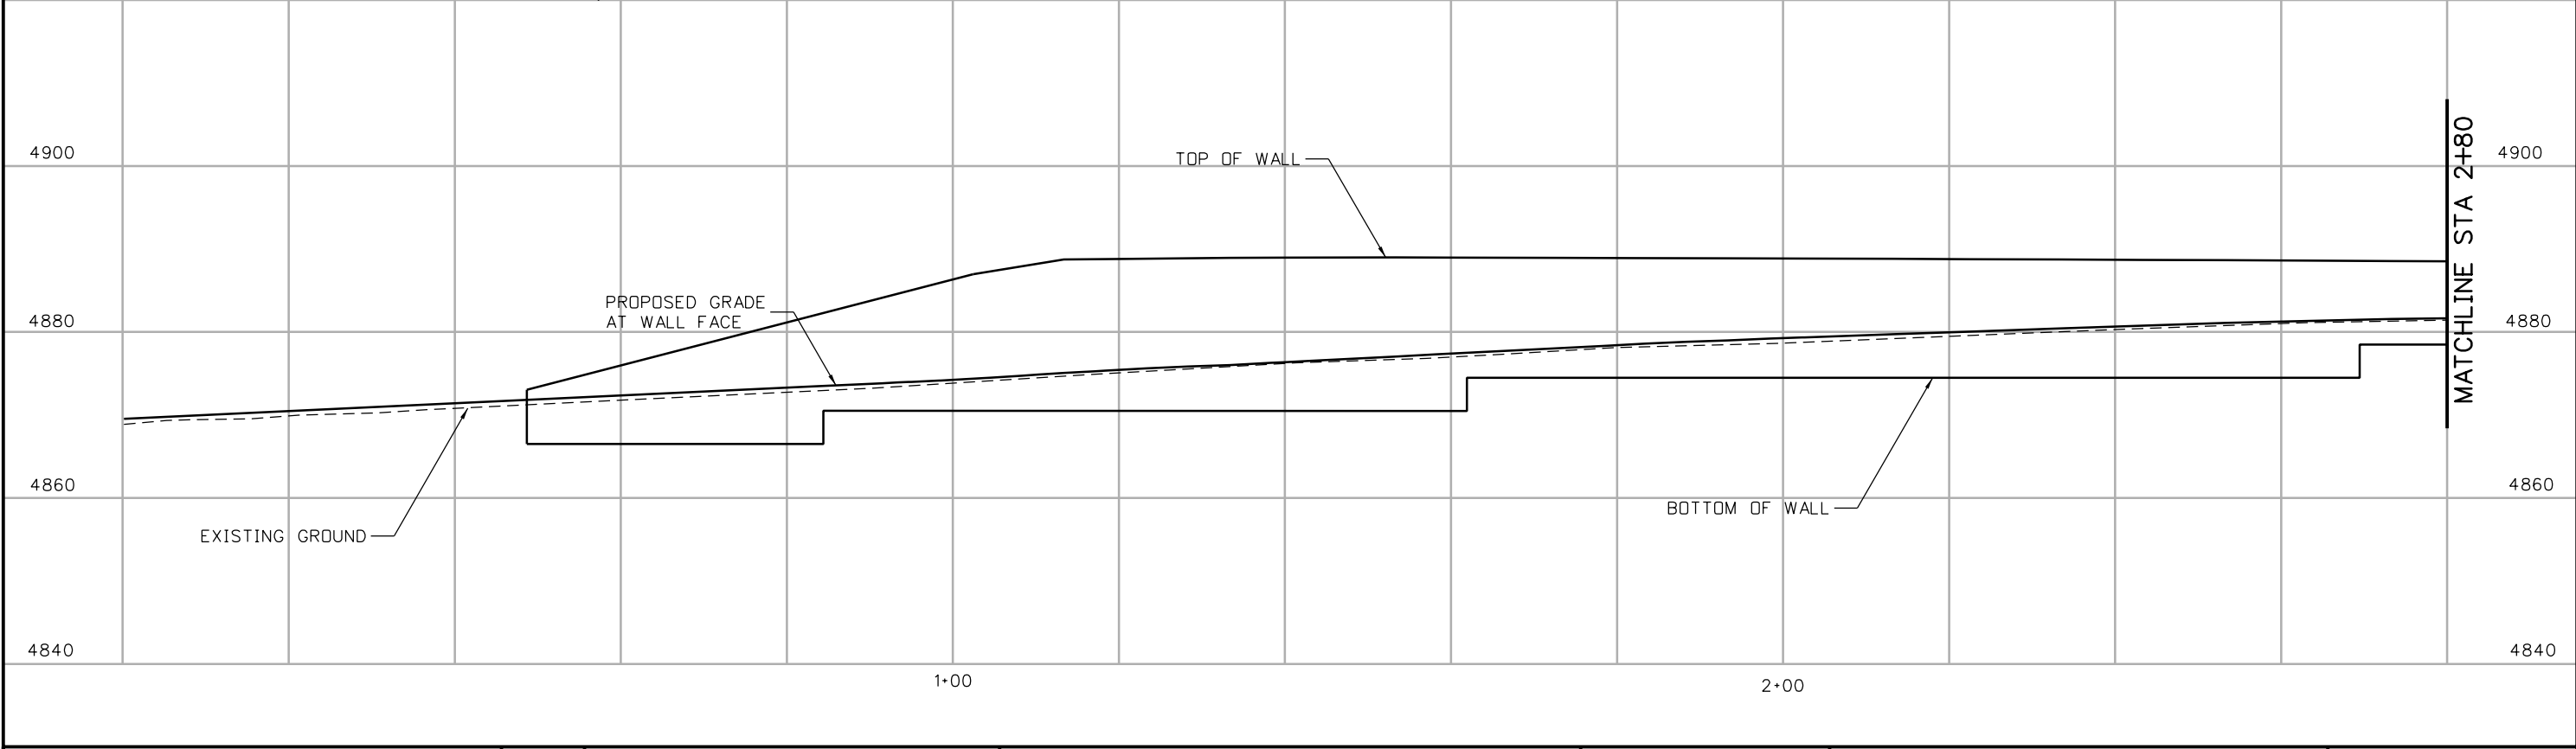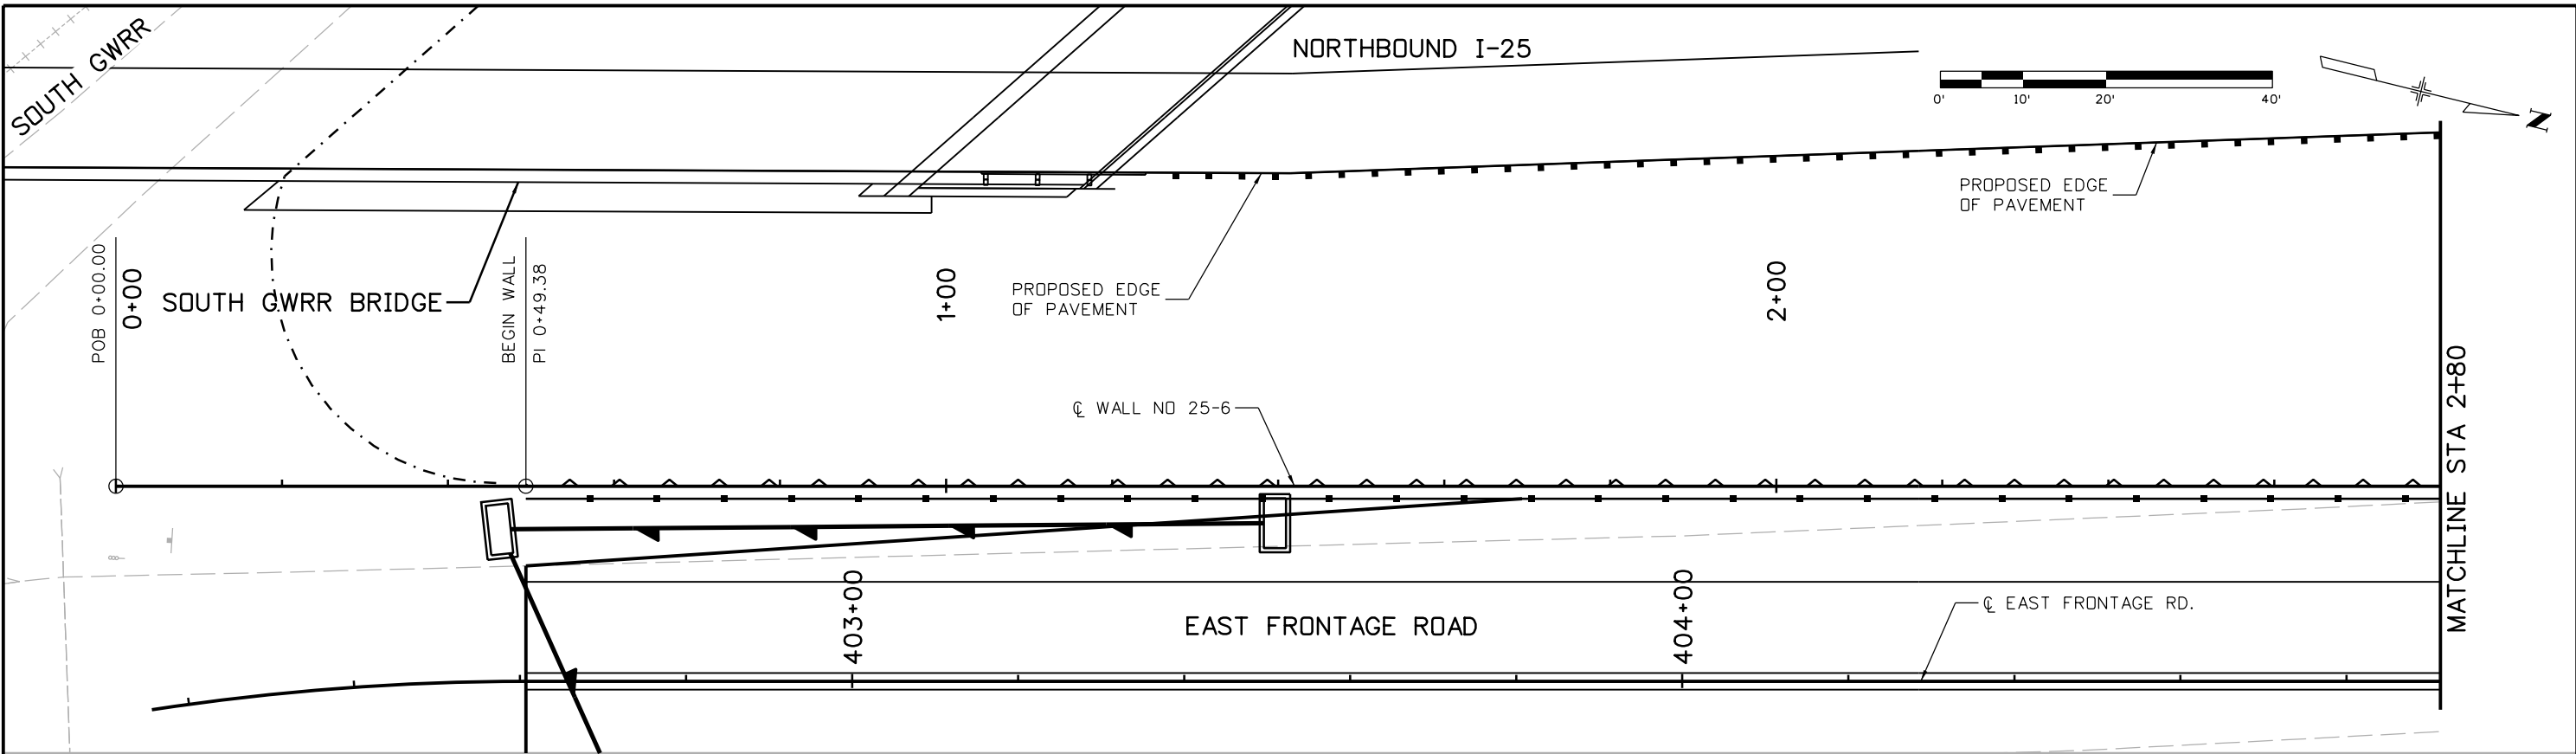

5/12/2016 4:34:54 PM  
 pw:\CP-PWS-1501.pbsj.com:PBSJPW1\Documents\Transportation\Surface Transportation\Projects\100027309 I-25\Design\Drawings\Phase 1 FIR\TSH\18357DES\_PNP\_Wall I-25\_06 Mainline001.dgn  
 DGN MODEL CDOT Default

Print Date: 5/12/2016  
 File Name: 18357DES\_PNP\_Wall I-25\_06 Mainline001.dgn  
 Horiz. Scale: 1:20      Vert. Scale: As Noted  
**TSIOUVARAS SIMMONS HOLDERNESS**  
 CONSULTING ENGINEERS

Sheet Revisions		
Date:	Comments	Init.



**Colorado Department of Transportation**  
  
 Region 4  
 10601 West 10th Street  
 Greeley, CO 80634  
 Phone: 970-350-2148    FAX: 970-350-2163  
**TJT**

**As Constructed**  
 No Revisions:  
 Revised:  
 Void:

**I-25/SH 392 TO SH 14**  
**I-25 WALL NO 25-6**  
**GENERAL LAYOUT (1 OF 4)**  
 Designer: RWG    Structure Numbers:  
 Detailer: AM  
 Sheet Subset: WALLS    Subset Sheets: W7 of W78

**Project No./Code**  
 IM 0253-221  
 18357  
 Sheet Number **369**

5/12/2016 4:36:13 PM  
 pw:\CP-PWS-1501.pbsj.com:PBSJPW1\Documents\Transportation\Surface Transportation\Projects\100027309 I-25\Design\Drawings\Phase 1 FIR\TSH\18357DES\_PNP\_Wall I-25\_06 Mainline002.dgn  
 DGN MODEL CDOT Default

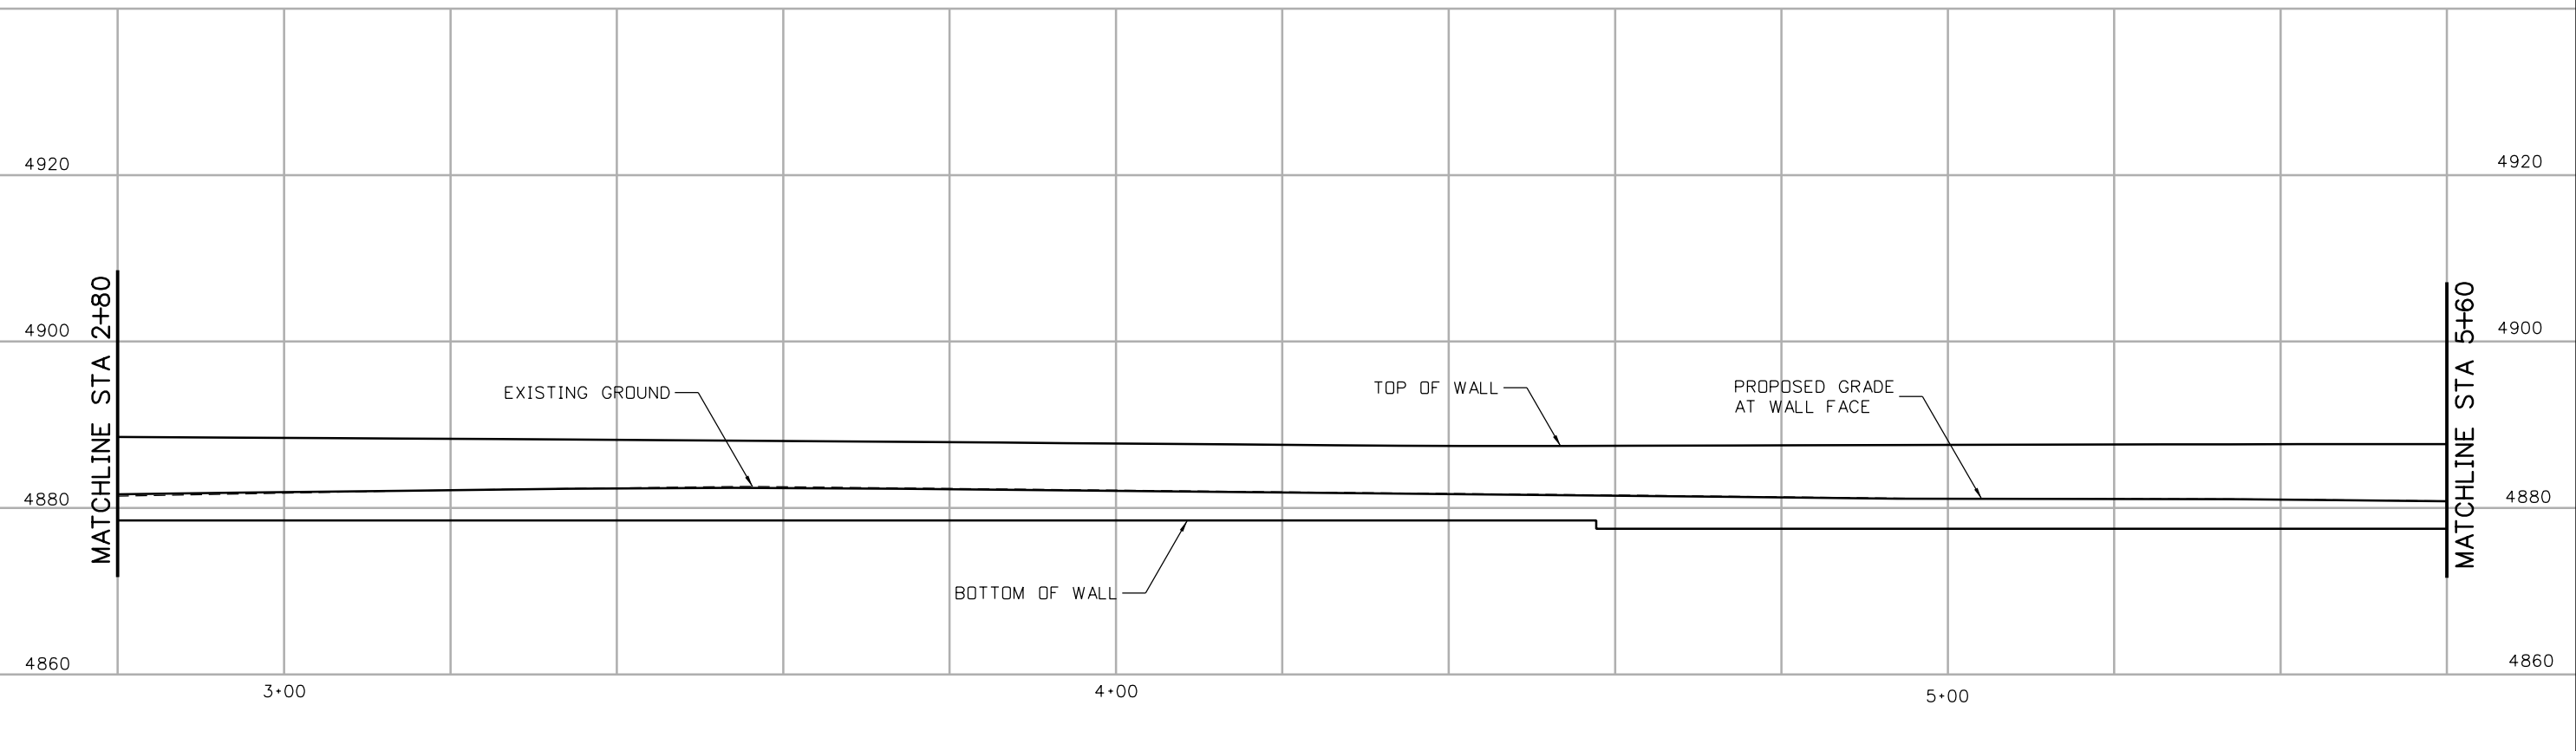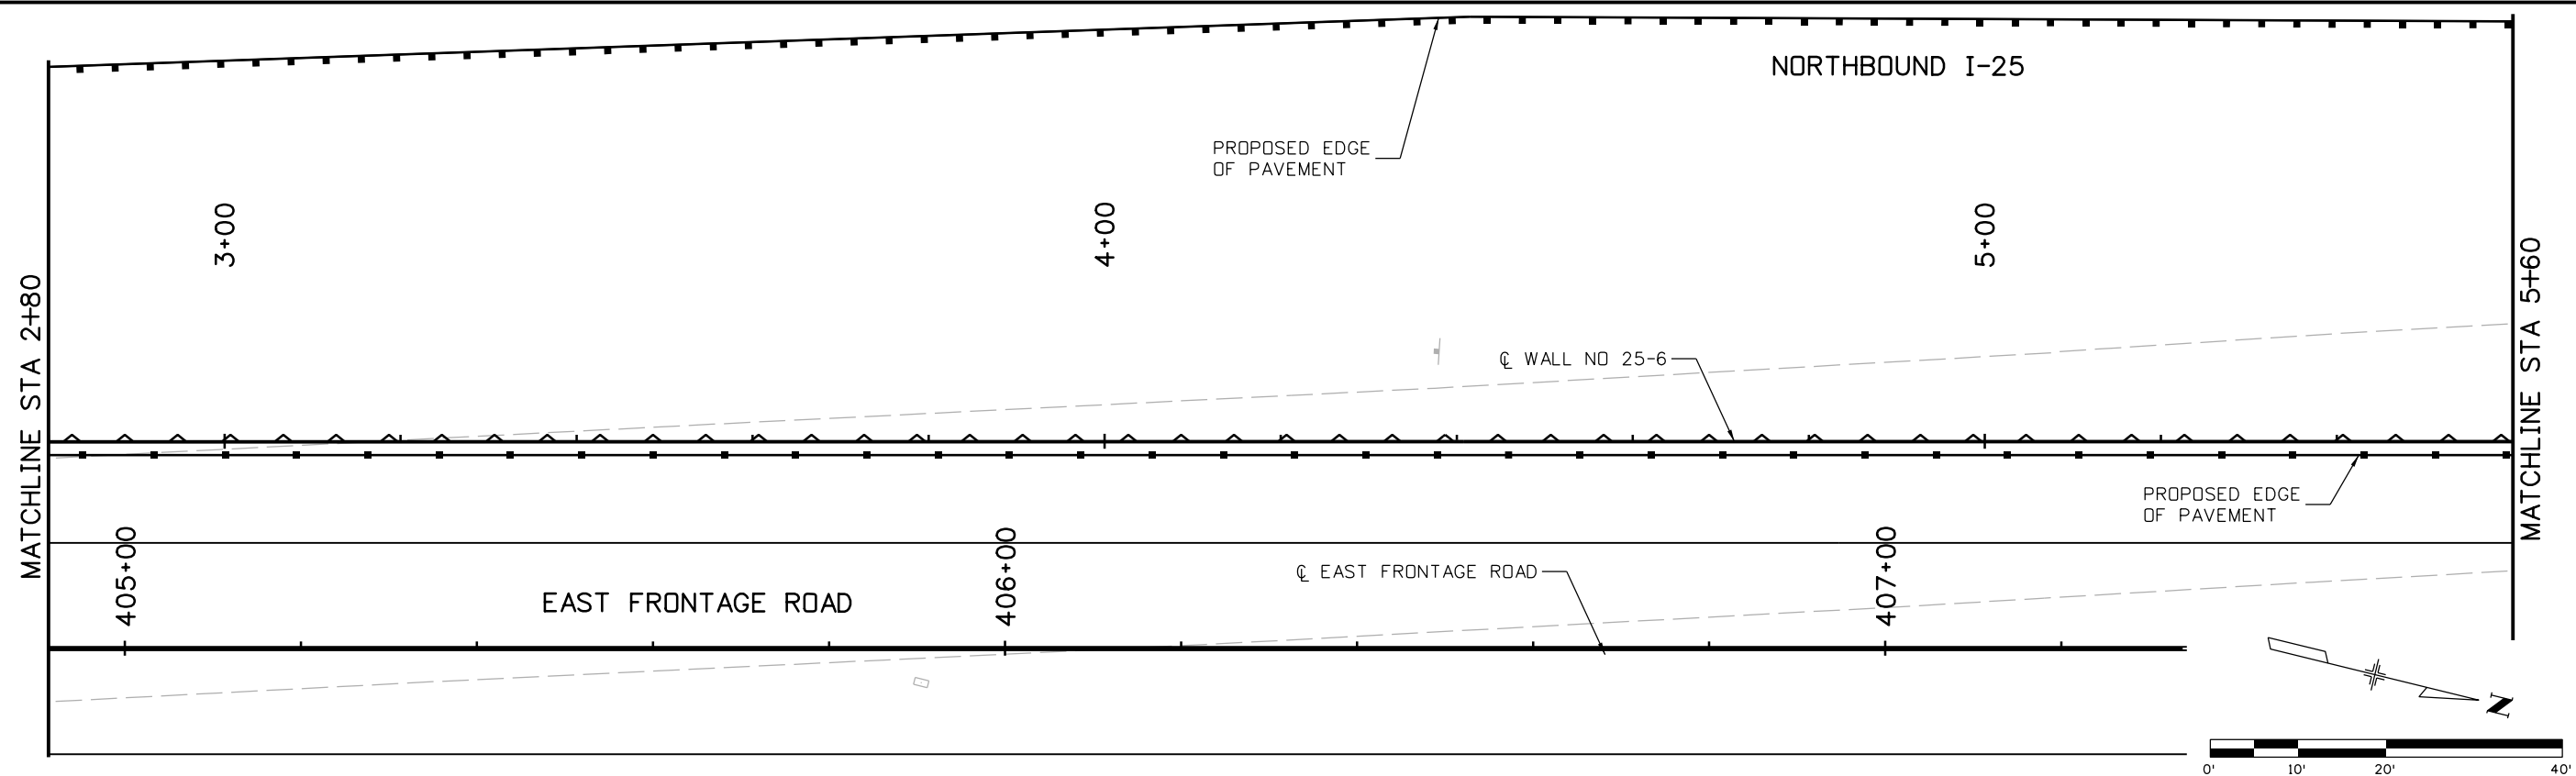

Print Date: 5/12/2016  
 File Name: 18357DES\_PNP\_Wall I-25\_06 Mainline002.dgn  
 Horiz. Scale: 1:20      Vert. Scale: As Noted

Sheet Revisions		
Date:	Comments	Init.


**Colorado Department of Transportation**  
  
 Region 4  
 10601 West 10th Street  
 Greeley, CO 80634  
 Phone: 970-350-2148    FAX: 970-350-2163  
**TJT**

**As Constructed**  
 No Revisions:  
 Revised:  
 Void:



**I-25/SH 392 TO SH 14**  
**I-25 WALL NO 25-6**  
**GENERAL LAYOUT (2 OF 4)**

Designer:	RWG	Structure Numbers	
Detailer:	AM	Subset Sheets:	W8 of W78

**Project No./Code**  
 IM 0253-221  
 18357  
 Sheet Number **370**

 



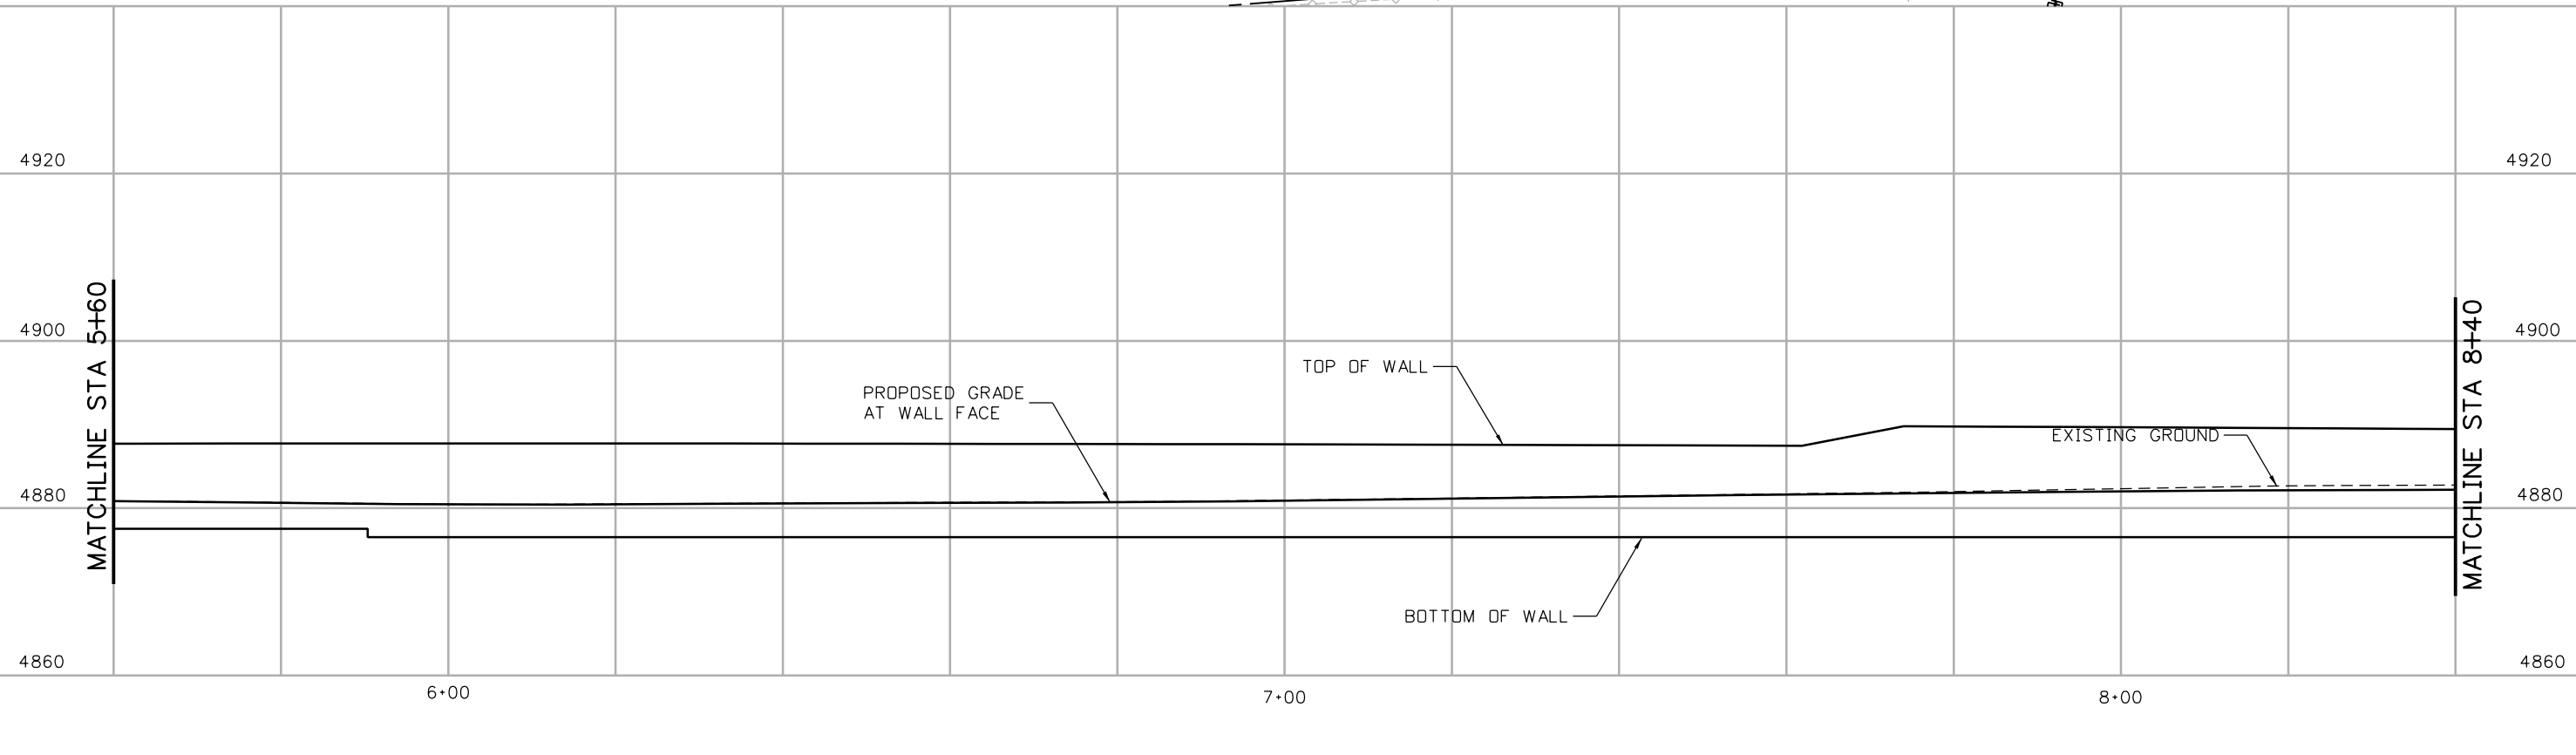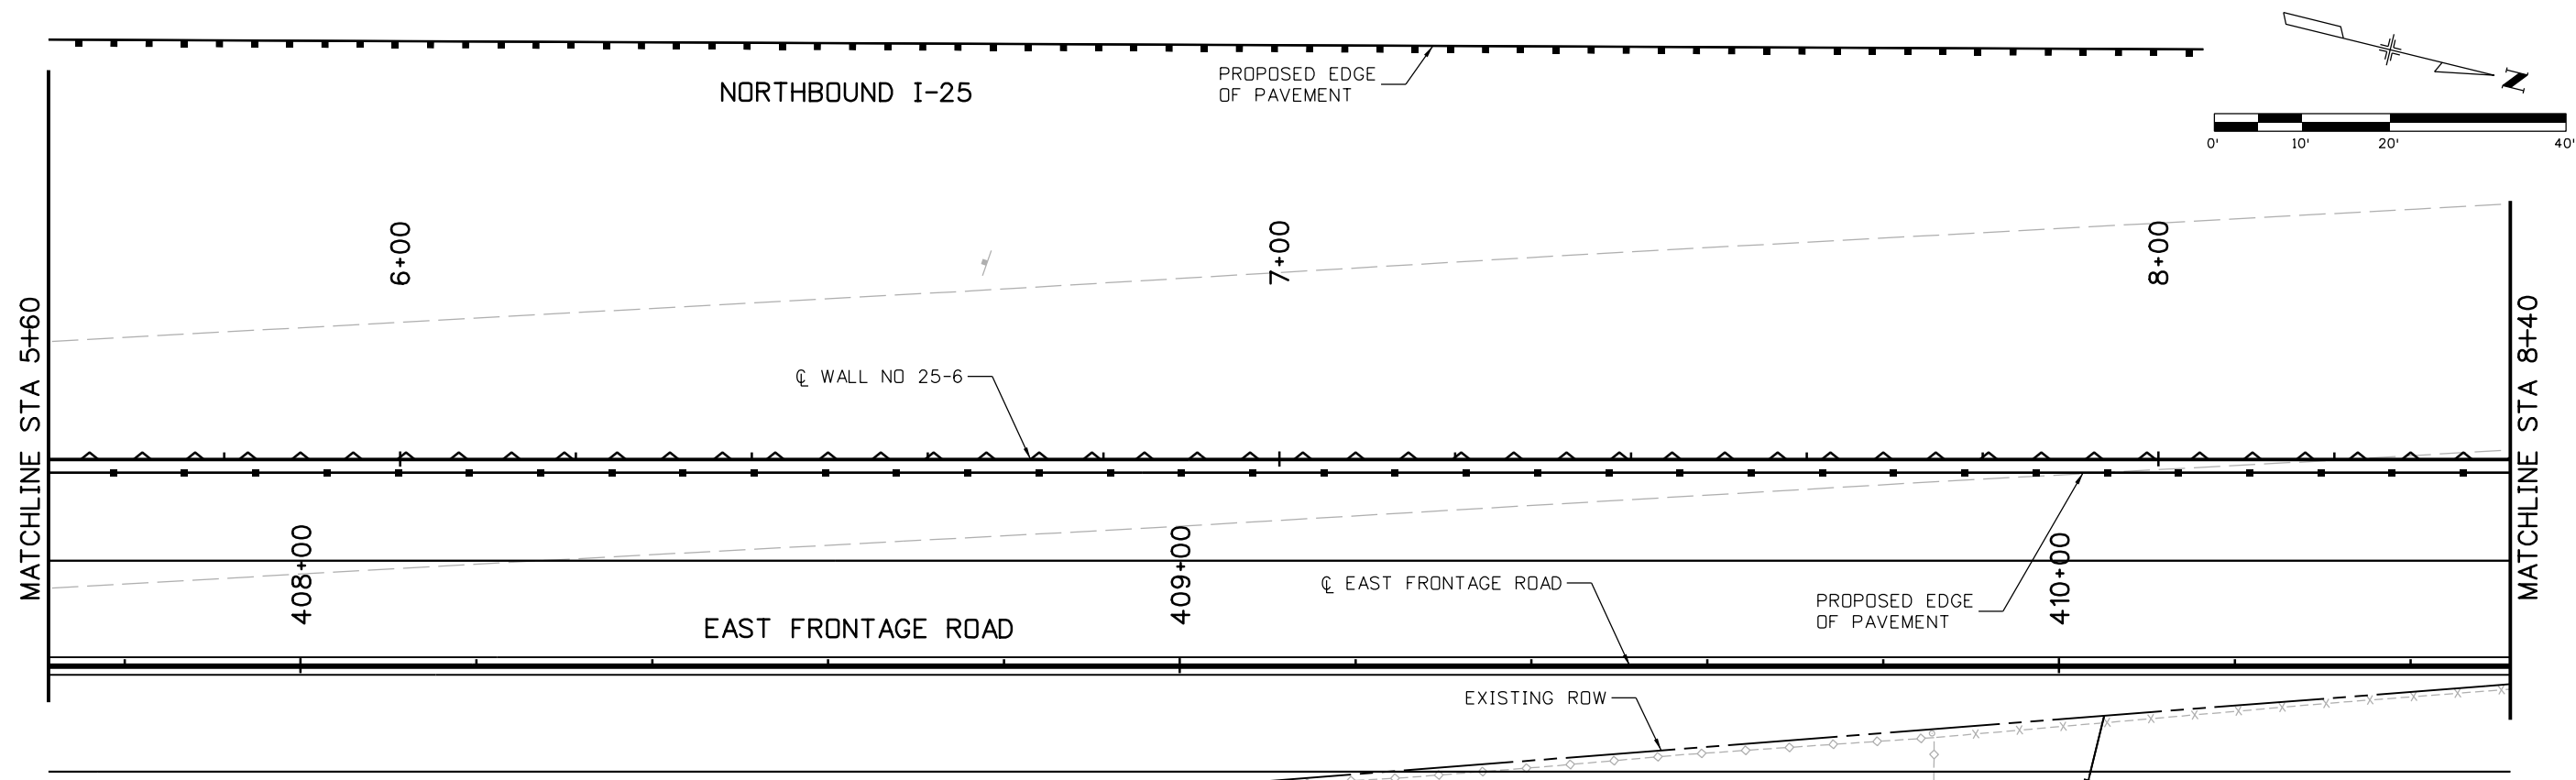

5/12/2016 4:37:25 PM  
 pw:\CP-PWS-1501.pbsj.com:PBSJPW1\Documents\Transportation\Surface Transportation\Projects\100027309 I-25\Design\Drawings\Phase 1 FIR\TSH\18357DES\_PNP\_Wall I-25\_06 Mainline003.dgn  
 DGN MODEL CDOT Default

Print Date: 5/12/2016  
 File Name: 18357DES\_PNP\_Wall I-25\_06 Mainline003.dgn  
 Horiz. Scale: 1:20      Vert. Scale: As Noted  
**TSIOUVARAS SIMMONS HOLDERNESS**  
 CONSULTING ENGINEERS

Sheet Revisions		
Date:	Comments	Init.




**Colorado Department of Transportation**  
  
 Region 4  
 10601 West 10th Street  
 Greeley, CO 80634  
 Phone: 970-350-2148    FAX: 970-350-2163  
**TJT**

**As Constructed**  
 No Revisions:  
 Revised:  
 Void:

**I-25/SH 392 TO SH 14**  
**I-25 WALL NO 25-6**  
**GENERAL LAYOUT (3 OF 4)**  
 Designer: RWG  
 Detailer: AM  
 Sheet Subset: WALLS  
 Structure Numbers  
 Subset Sheets: W9 of W78

**Project No./Code**  
 IM 0253-221  
 18357  
 Sheet Number **371**



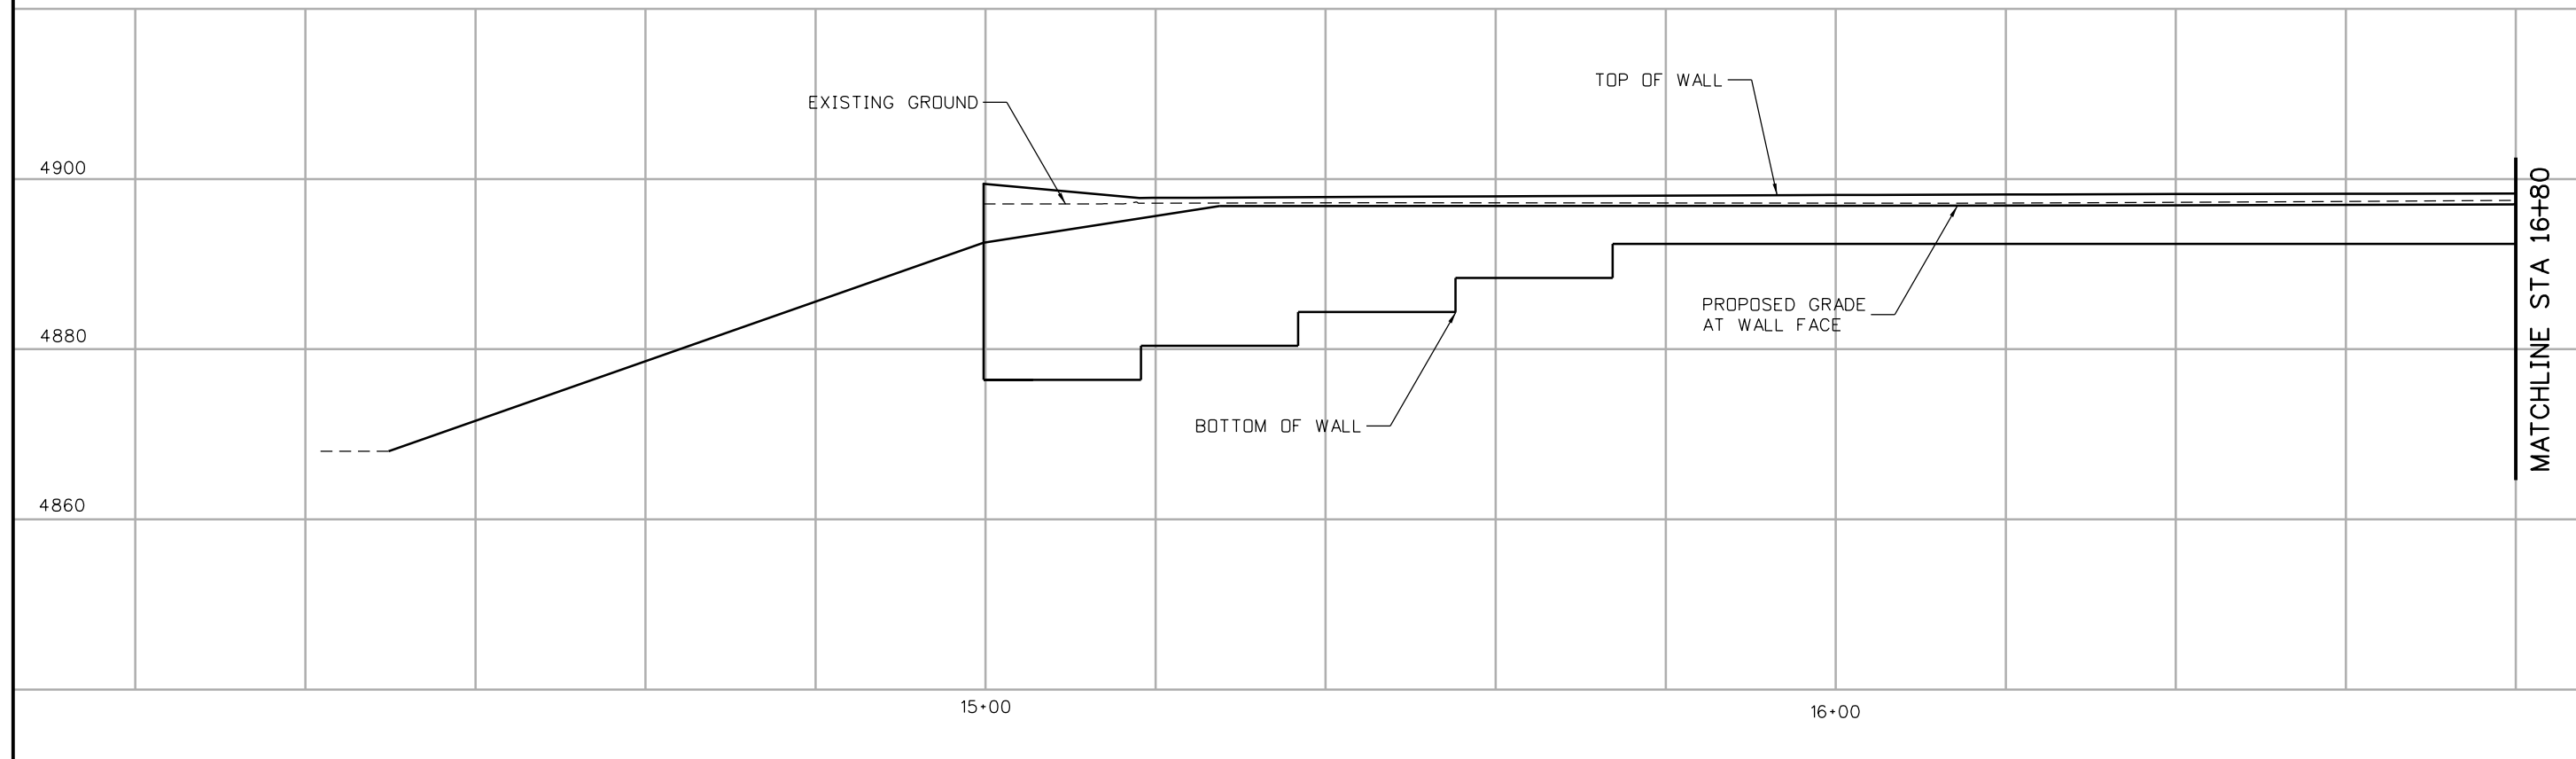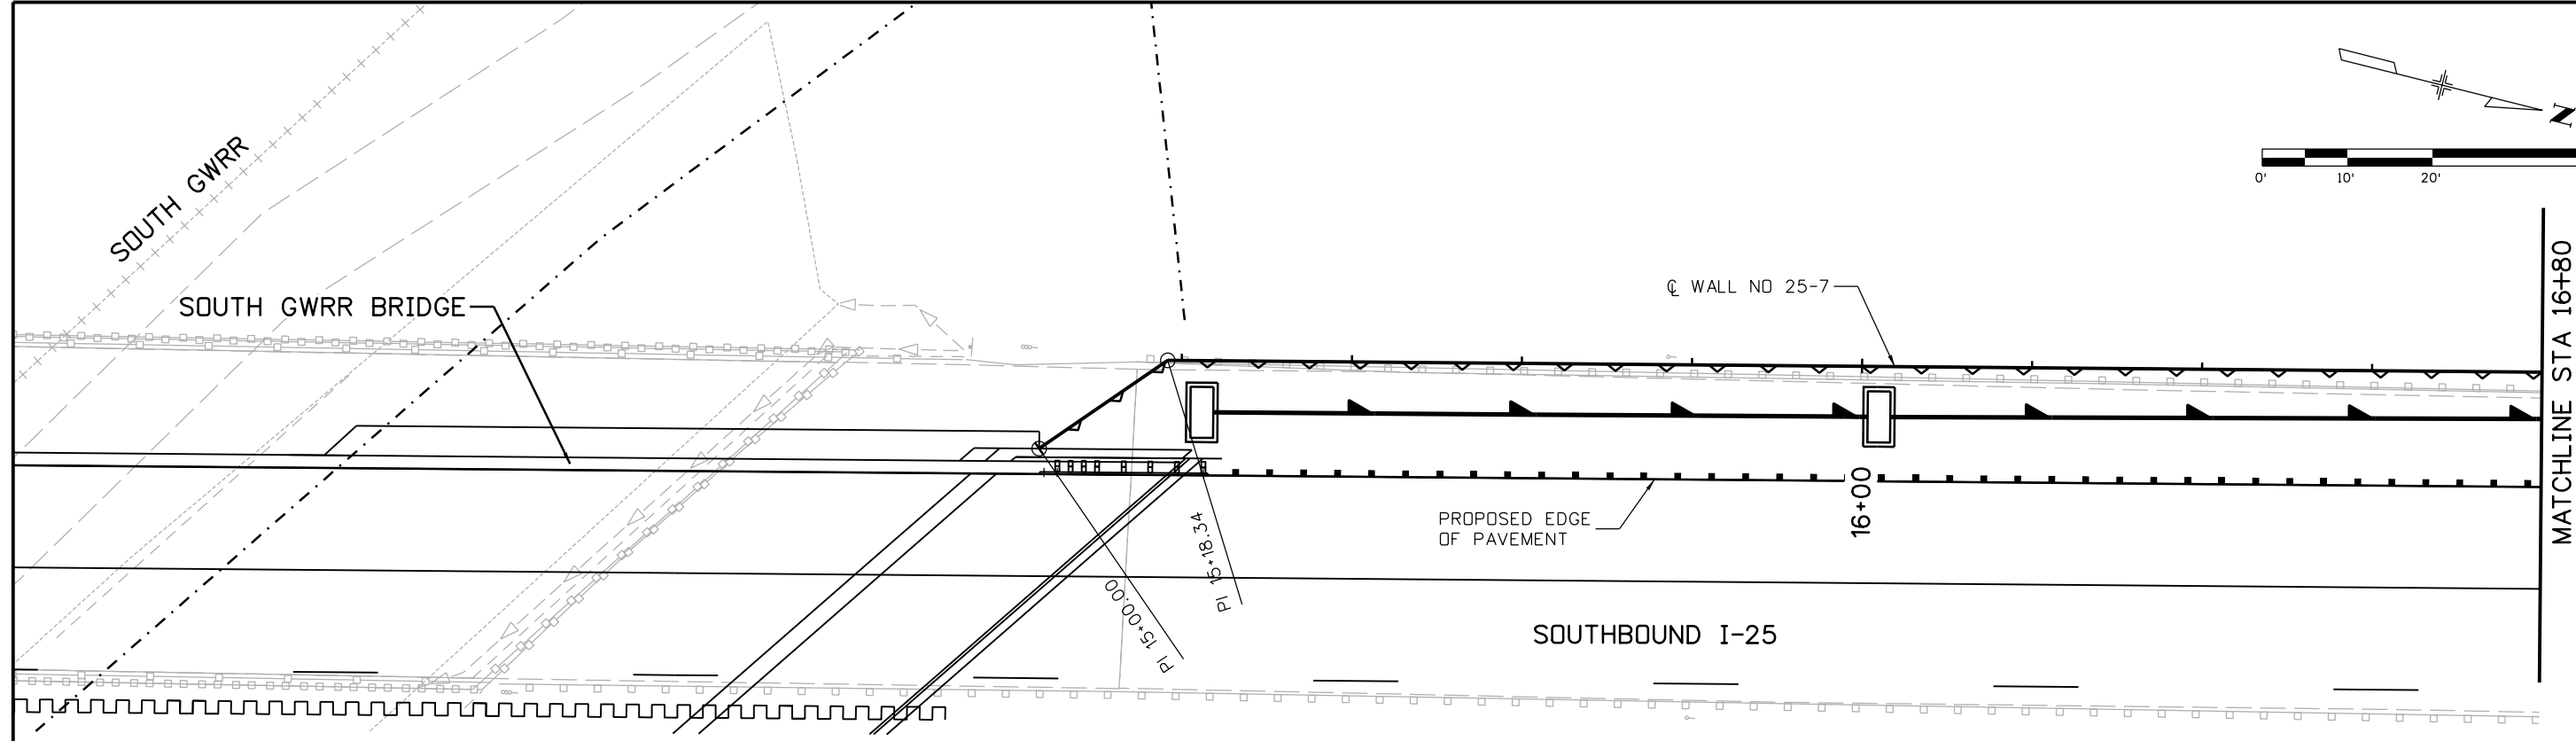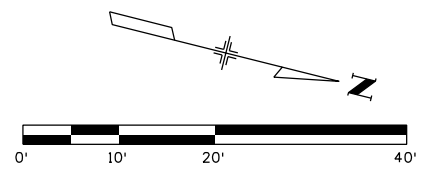

5/12/2016 4:39:57 PM  
 pw:\CP-PWS-1501.pbsj.com:PBSJPW1\Documents\Transportation\Surface Transportation\Projects\100027309 I-25\Design\Drawings\Phase 1 FIR\TSH\18357DES\_PNP\_Wall I-25\_07 Mainline001.dgn  
 DGN MODEL CDOT Default

Print Date: 5/12/2016  
 File Name: 18357DES\_PNP\_Wall I-25\_07 Mainline001.dgn  
 Horiz. Scale: 1:20      Vert. Scale: As Noted

Sheet Revisions		
Date:	Comments	Init.

**Colorado Department of Transportation**  
  
 10601 West 10th Street  
 Greeley, CO 80634  
 Phone: 970-350-2148    FAX: 970-350-2163  
**Region 4**      **TJT**

<b>As Constructed</b>
No Revisions:
Revised:
Void:

**I-25/SH 392 TO SH 14**  
**I-25 WALL NO 25-7**  
**GENERAL LAYOUT (1 OF 6)**




Designer: RWG	Structure Numbers
Detailer: AM	Subset Sheets: W11 of W78
Sheet Subset: WALLS	

<b>Project No./Code</b>
IM 0253-221
18357
Sheet Number <b>373</b>





5/12/2016 8:25:56 PM  
 pw:\CP-PWS-1501.pbsj.com:PBSJPW1\Documents\Transportation\Surface Transportation\Projects\100027309 I-25\Design\Drawings\Phase 1 FIR\TSH\18357DES\_PNP\_Wall I-25\_07 Mainline004.dgn  
 DGN MODEL CDOT Default

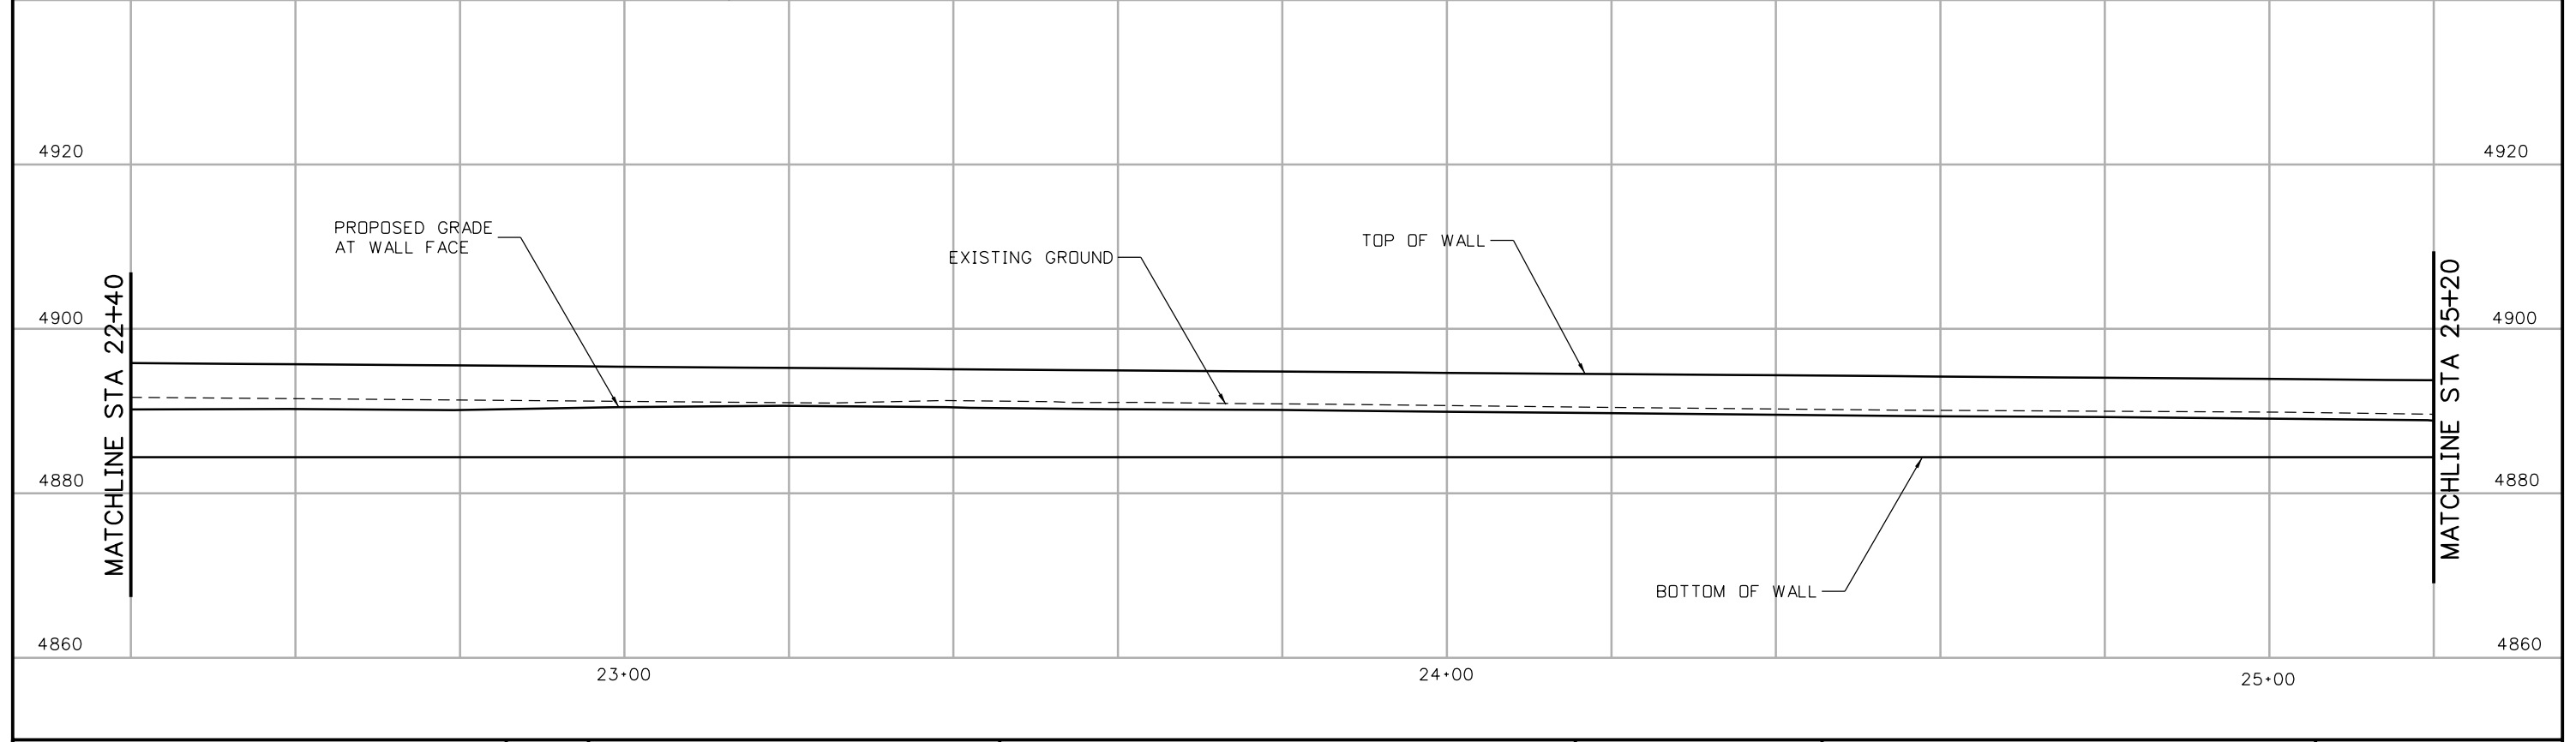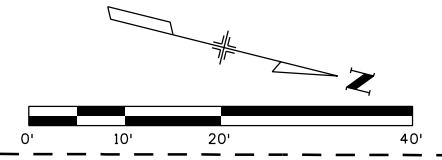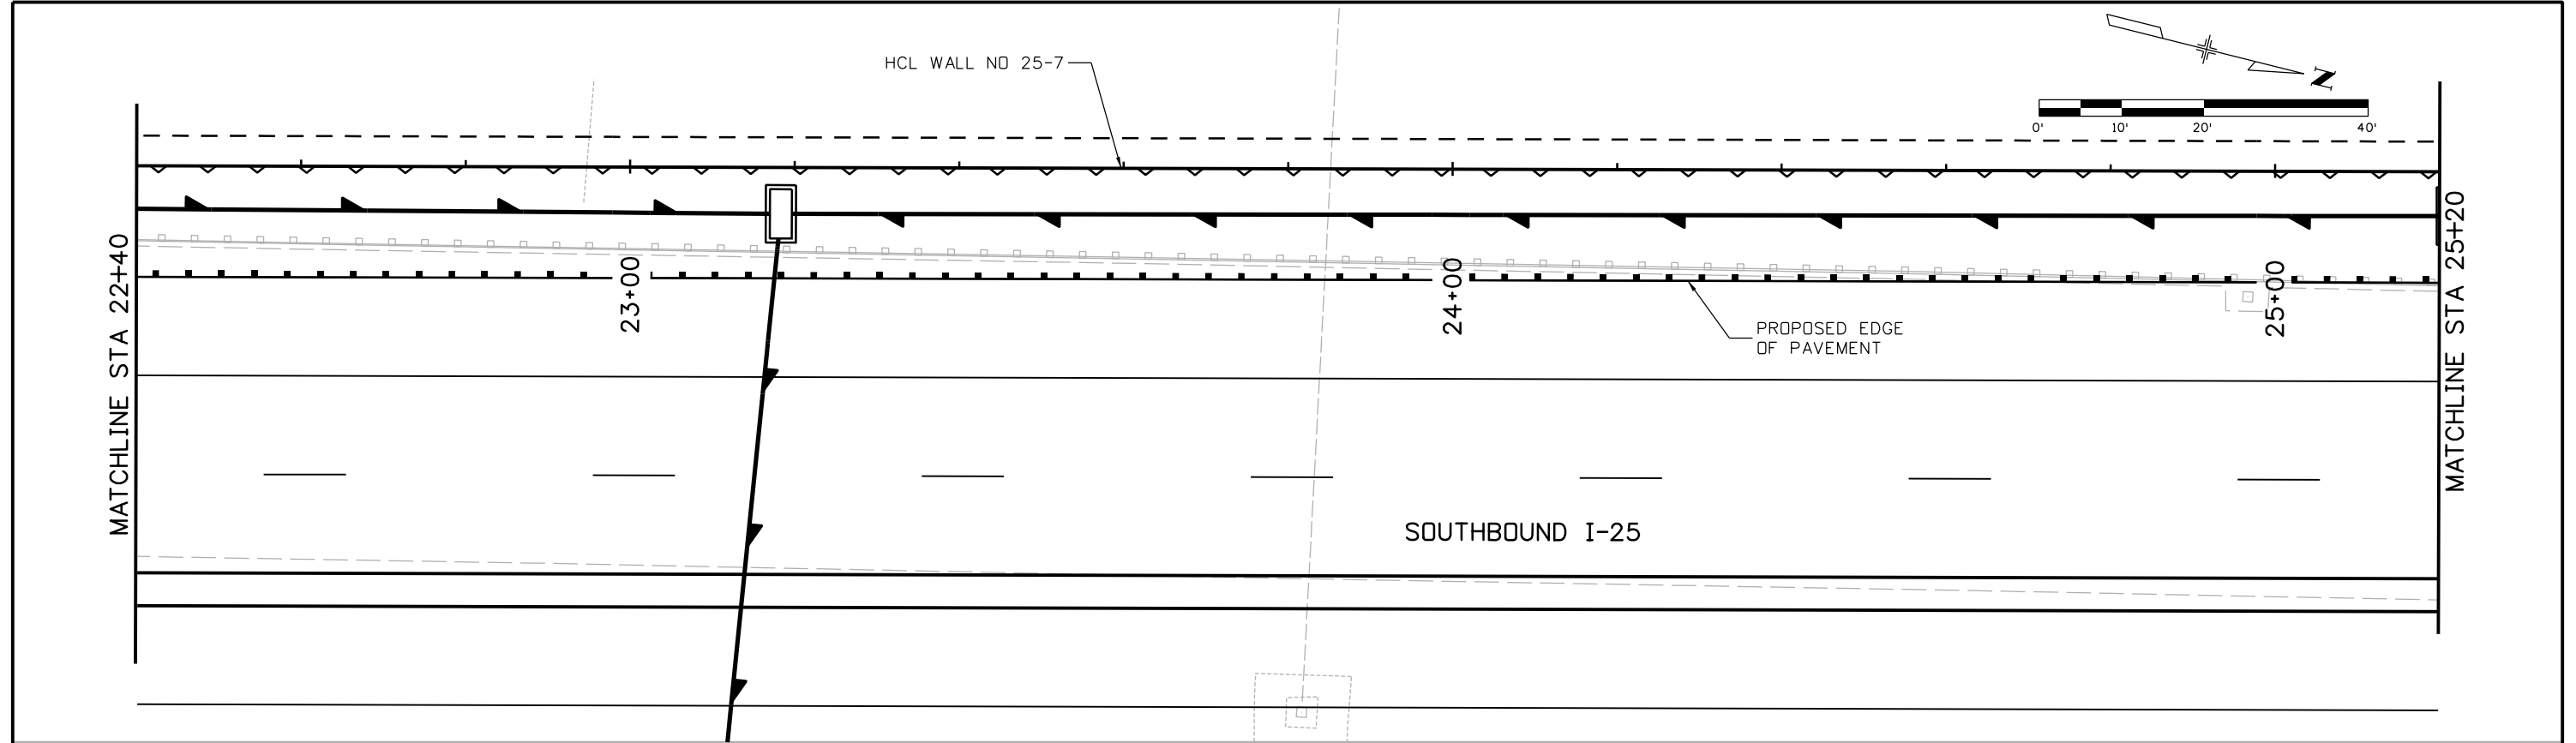

Print Date: 5/12/2016  
 File Name: 18357DES\_PNP\_Wall I-25\_07 Mainline004.dgn  
 Horiz. Scale: 1:20  
 Vert. Scale: As Noted  
**TSIOUVARAS SIMMONS HOLDERNESS**  
 CONSULTING ENGINEERS

Sheet Revisions		
Date:	Comments	Init.

**Colorado Department of Transportation**  
 10601 West 10th Street  
 Greeley, CO 80634  
 Phone: 970-350-2148 FAX: 970-350-2163  
**Region 4** **TJT**



**As Constructed**  
 No Revisions:  
 Revised:  
 Void:

**I-25/SH 392 TO SH 14**  
**I-25 WALL NO 25-7**  
**GENERAL LAYOUT (4 OF 6)**  
 Designer: RWG  
 Detailer: AM  
 Sheet Subset: WALLS  
 Structure Numbers  
 Subset Sheets: W14 of W78

**Project No./Code**  
 IM 0253-221  
 18357  
 Sheet Number **376**



5/12/2016 8:28:26 PM  
 pw:\CP-PWS-1501.pbsj.com:PBSJPW1\Documents\Transportation\Surface Transportation\Projects\100027309 I-25\Design\Drawings\Phase 1 FIR\TSH\18357DES\_PNP\_Wall I-25\_07 Mainline006.dgn  
 DGN MODEL CDOT Default

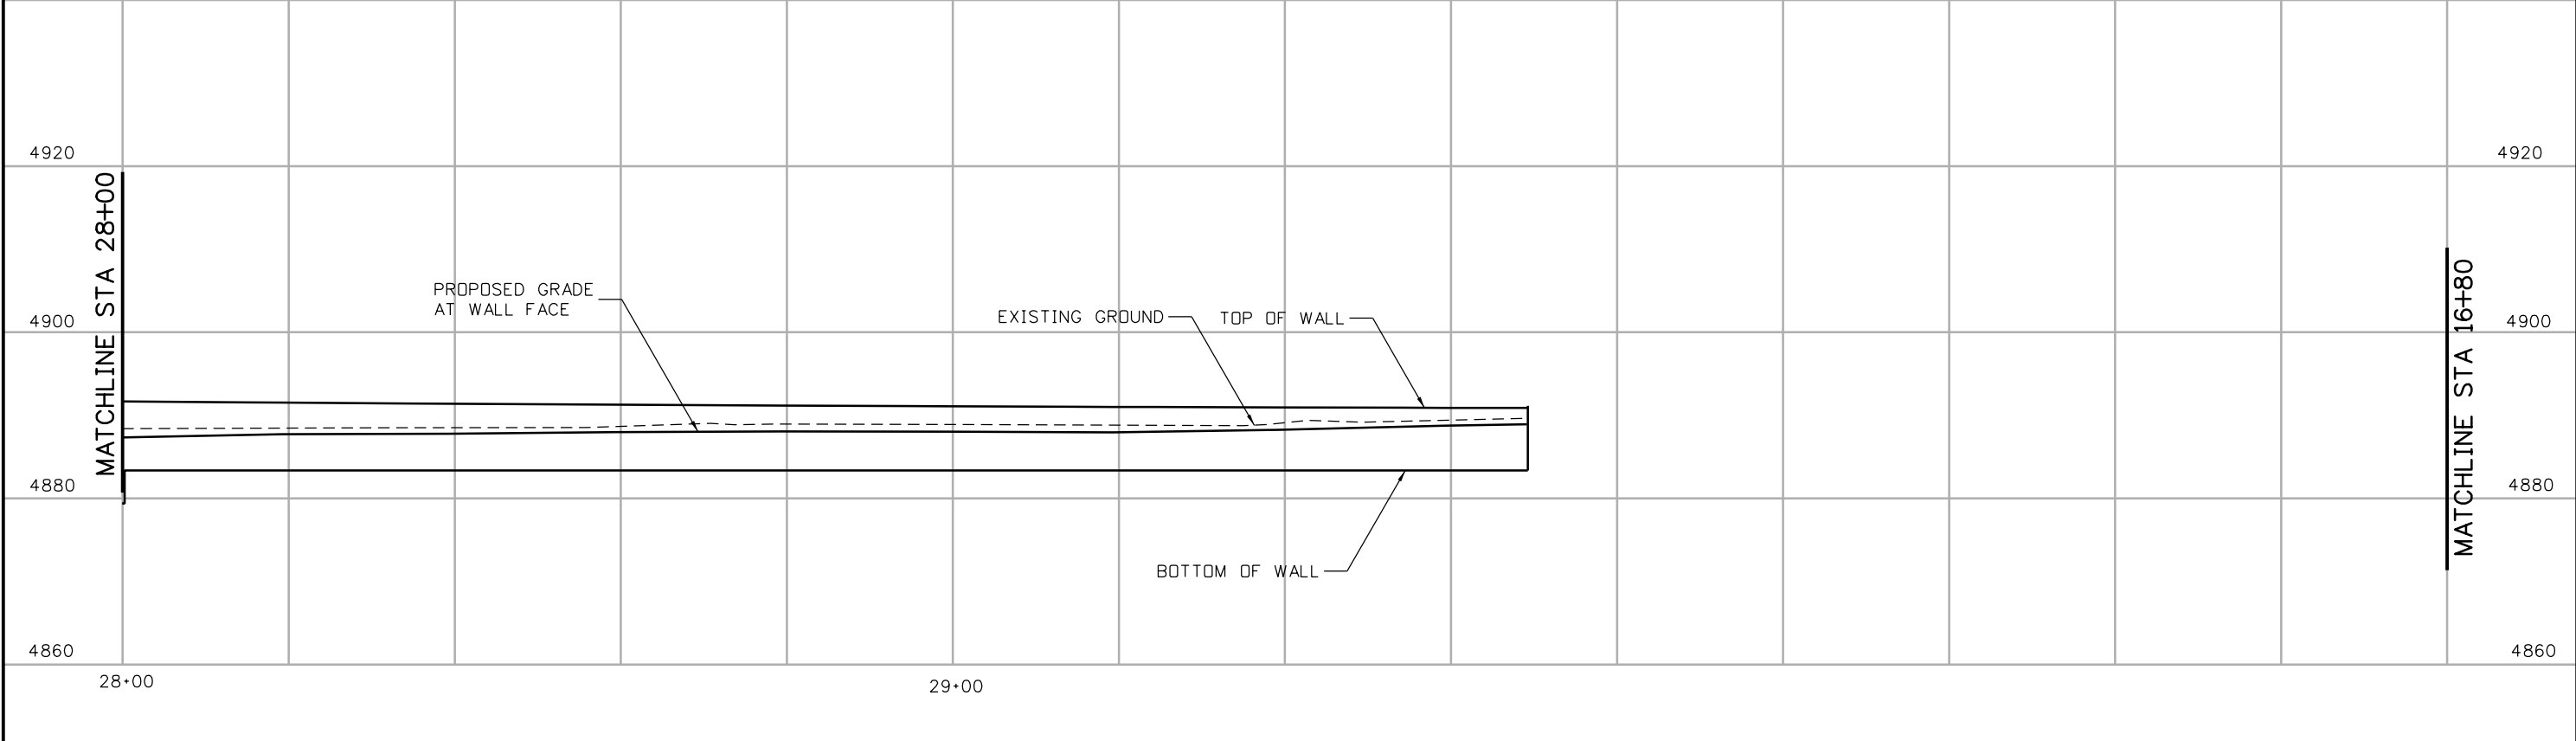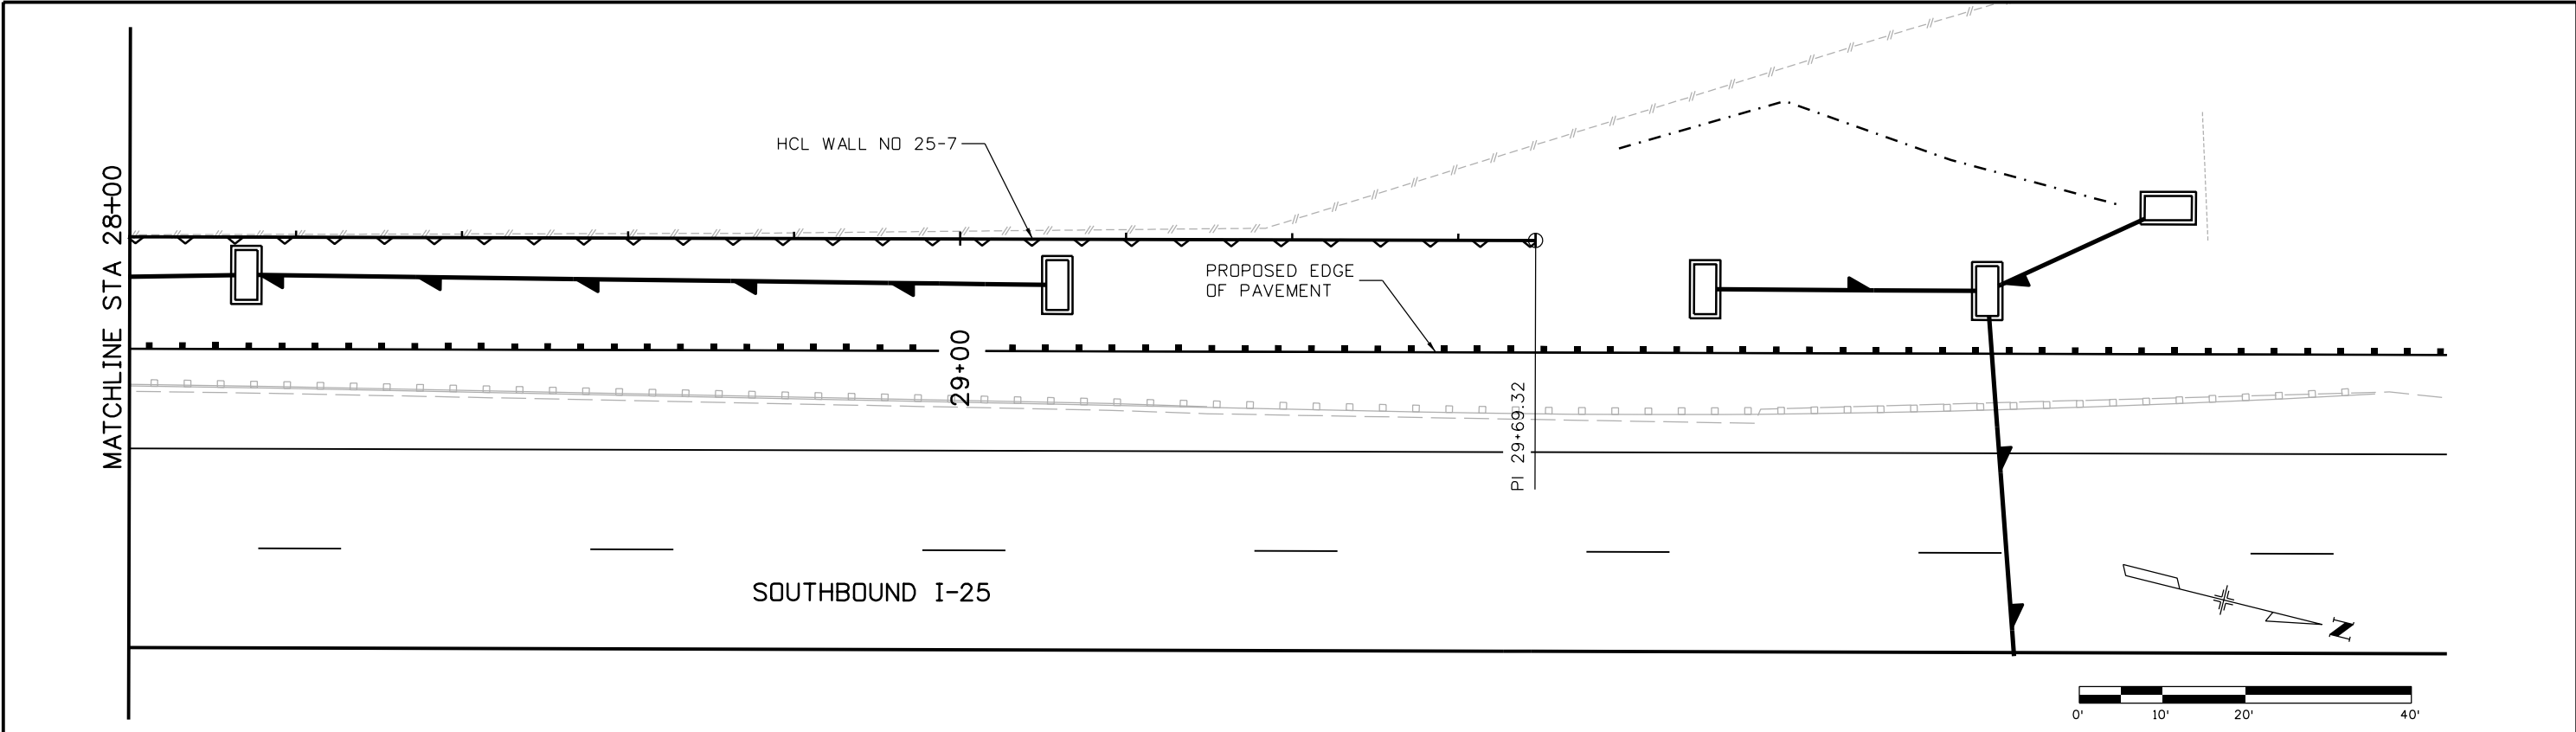

Print Date: 5/12/2016  
 File Name: 18357DES\_PNP\_Wall I-25\_07 Mainline006.dgn  
 Horiz. Scale: 1:20 Vert. Scale: As Noted  
**TSIOUVARAS SIMMONS HOLDERNESSE**  
 CONSULTING ENGINEERS

Sheet Revisions		
Date:	Comments	Init.

**Colorado Department of Transportation**  
 Region 4  
 10601 West 10th Street  
 Greeley, CO 80634  
 Phone: 970-350-2148 FAX: 970-350-2163  
**TJT**




**As Constructed**  
 No Revisions:  
 Revised:  
 Void:

**I-25/SH 392 TO SH 14**  
**I-25 WALL NO 25-7**  
**GENERAL LAYOUT (6 OF 6)**  
 Designer: RWG  
 Detailer: AM  
 Sheet Subset: WALLS  
 Structure Numbers  
 Subset Sheets: W16 of W78

**Project No./Code**  
 IM 0253-221  
 18357  
 Sheet Number **378**





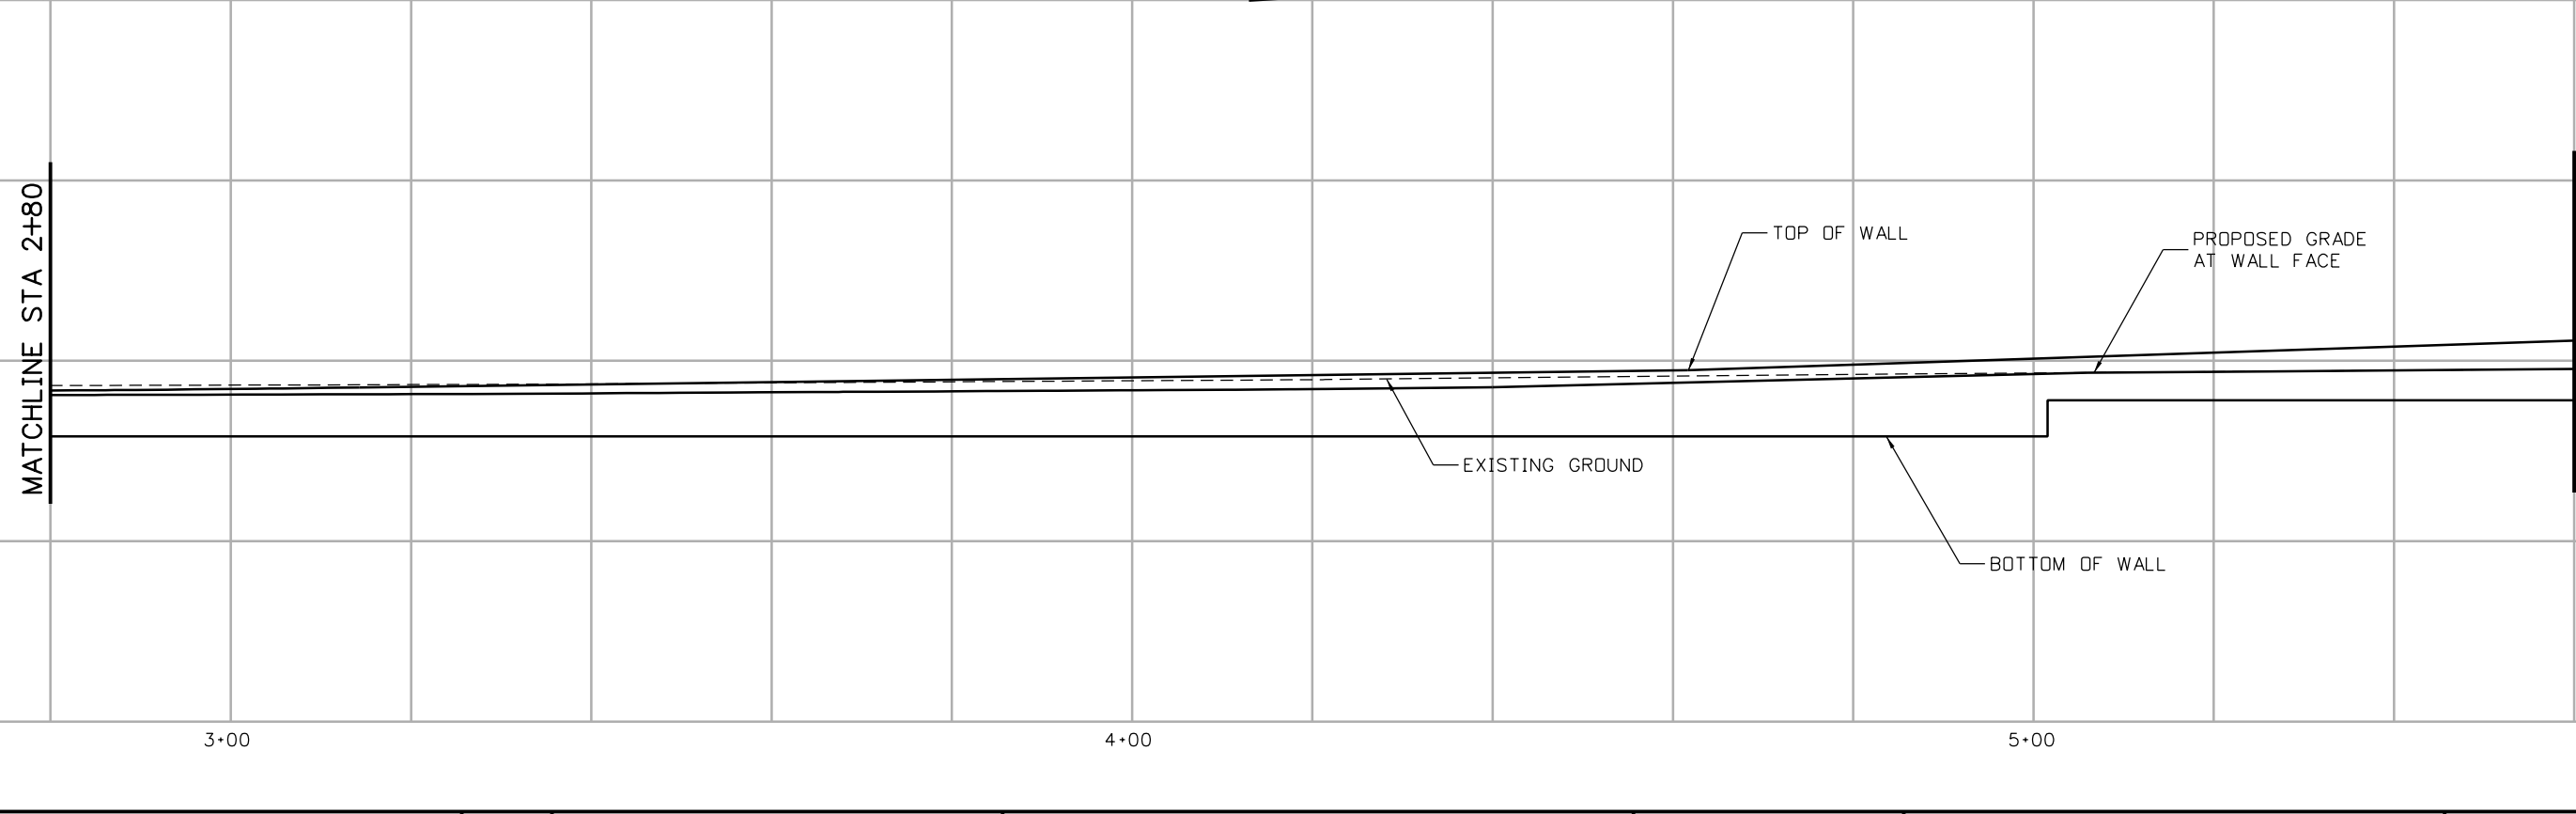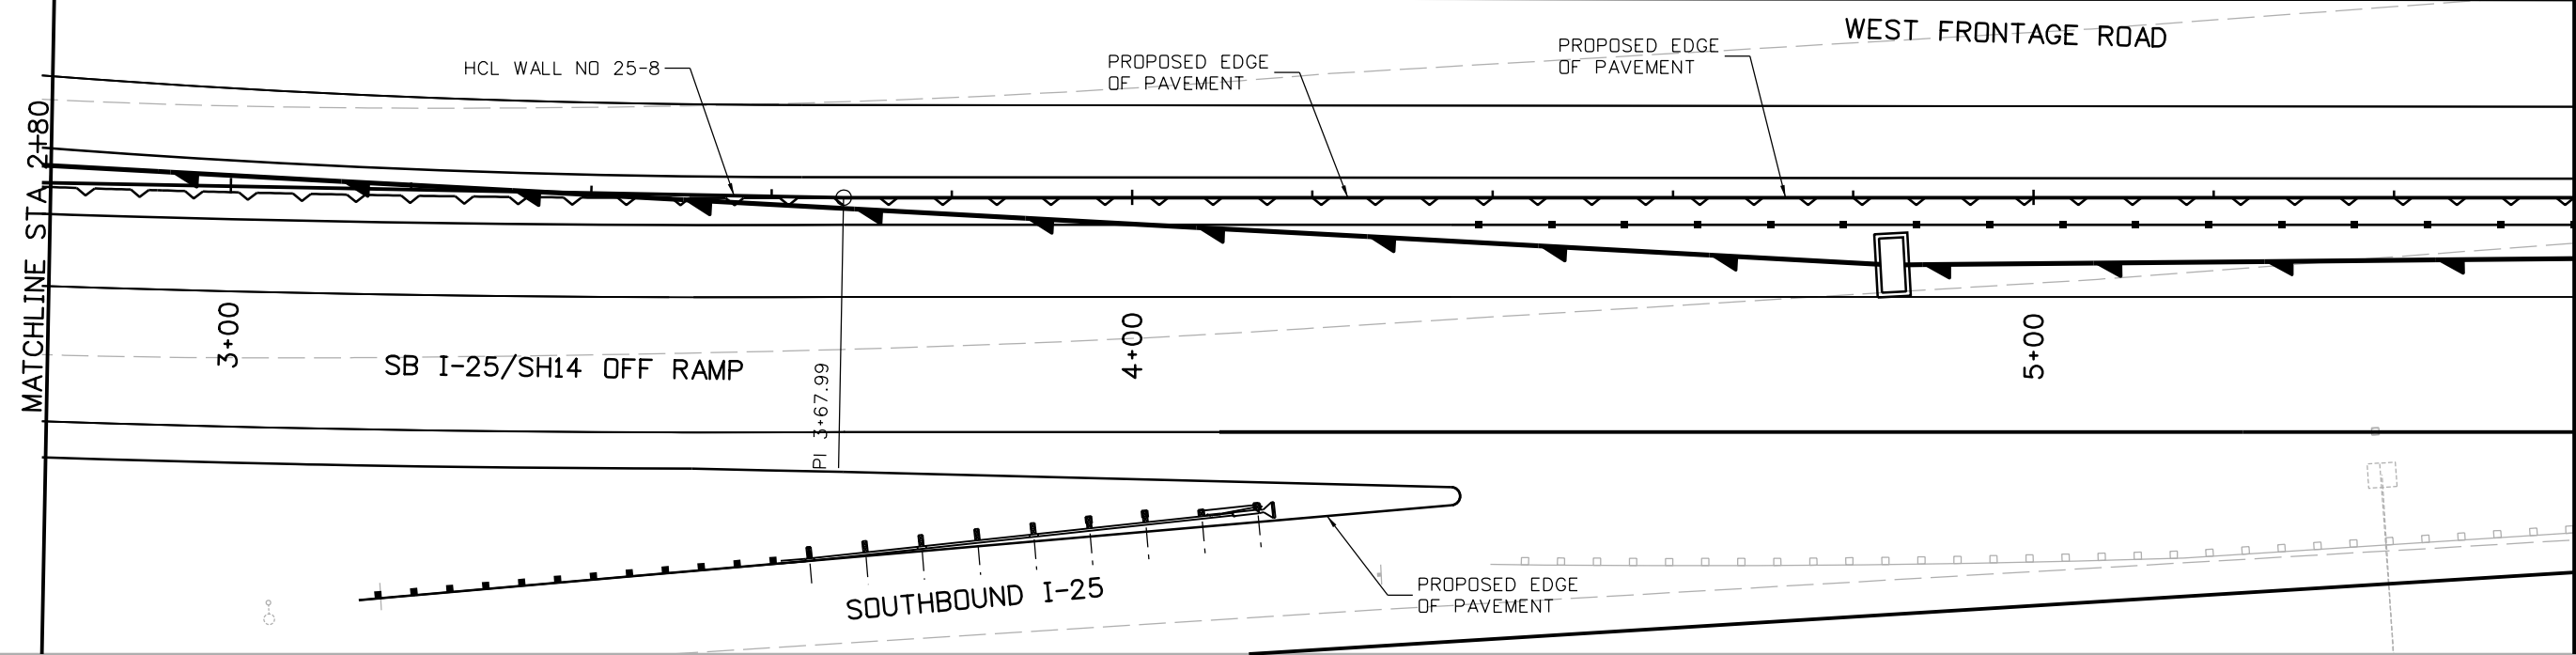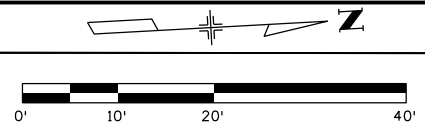


andrei.meinic  
 5/12/2016 8:31:41 PM  
 pw:\CP-PWS-1501.pbsj.com:PBSJPW1\Documents\Transportation\Surface Transportation\Projects\100027309 I-25\Design\Drawings\Phase 1 FIR\TSH\18357DES\_PNP\_Wall I-25\_08 Mainline002.dgn  
 DGN MODEL CDOT Default

Print Date: 5/12/2016  
 File Name: 18357DES\_PNP\_Wall I-25\_08 Mainline002.dgn  
 Horiz. Scale: 1:20      Vert. Scale: As Noted

Sheet Revisions		
Date:	Comments	Init.

**Colorado Department of Transportation**  
  
 Region 4  
 10601 West 10th Street  
 Greeley, CO 80634  
 Phone: 970-350-2148    FAX: 970-350-2163  
**TJT**



**As Constructed**  
 No Revisions:  
 Revised:  
 Void:

**I-25/SH 392 TO SH 14**  
**I-25 WALL NO 25-8**  
**GENERAL LAYOUT (2 OF 7)**  
 Designer: RWG  
 Detailer: AM  
 Sheet Subset: WALLS      Subset Sheets: W18 of W78

**Project No./Code**  
 IM 0253-221  
 18357  
 Sheet Number **380**




andrei.meinic  
 5/12/2016 8:32:46 PM  
 p:\w\CP-PWS-1501.pbsj.com:PBSJPW1\Documents\Transportation\Surface Transportation\Projects\100027309 I-25\Design\Drawings\Phase 1 FIR\TSH\18357DES\_PNP\_Wall I-25\_08 Mainline003.dgn  
 DGN MODEL\_CDOT Default

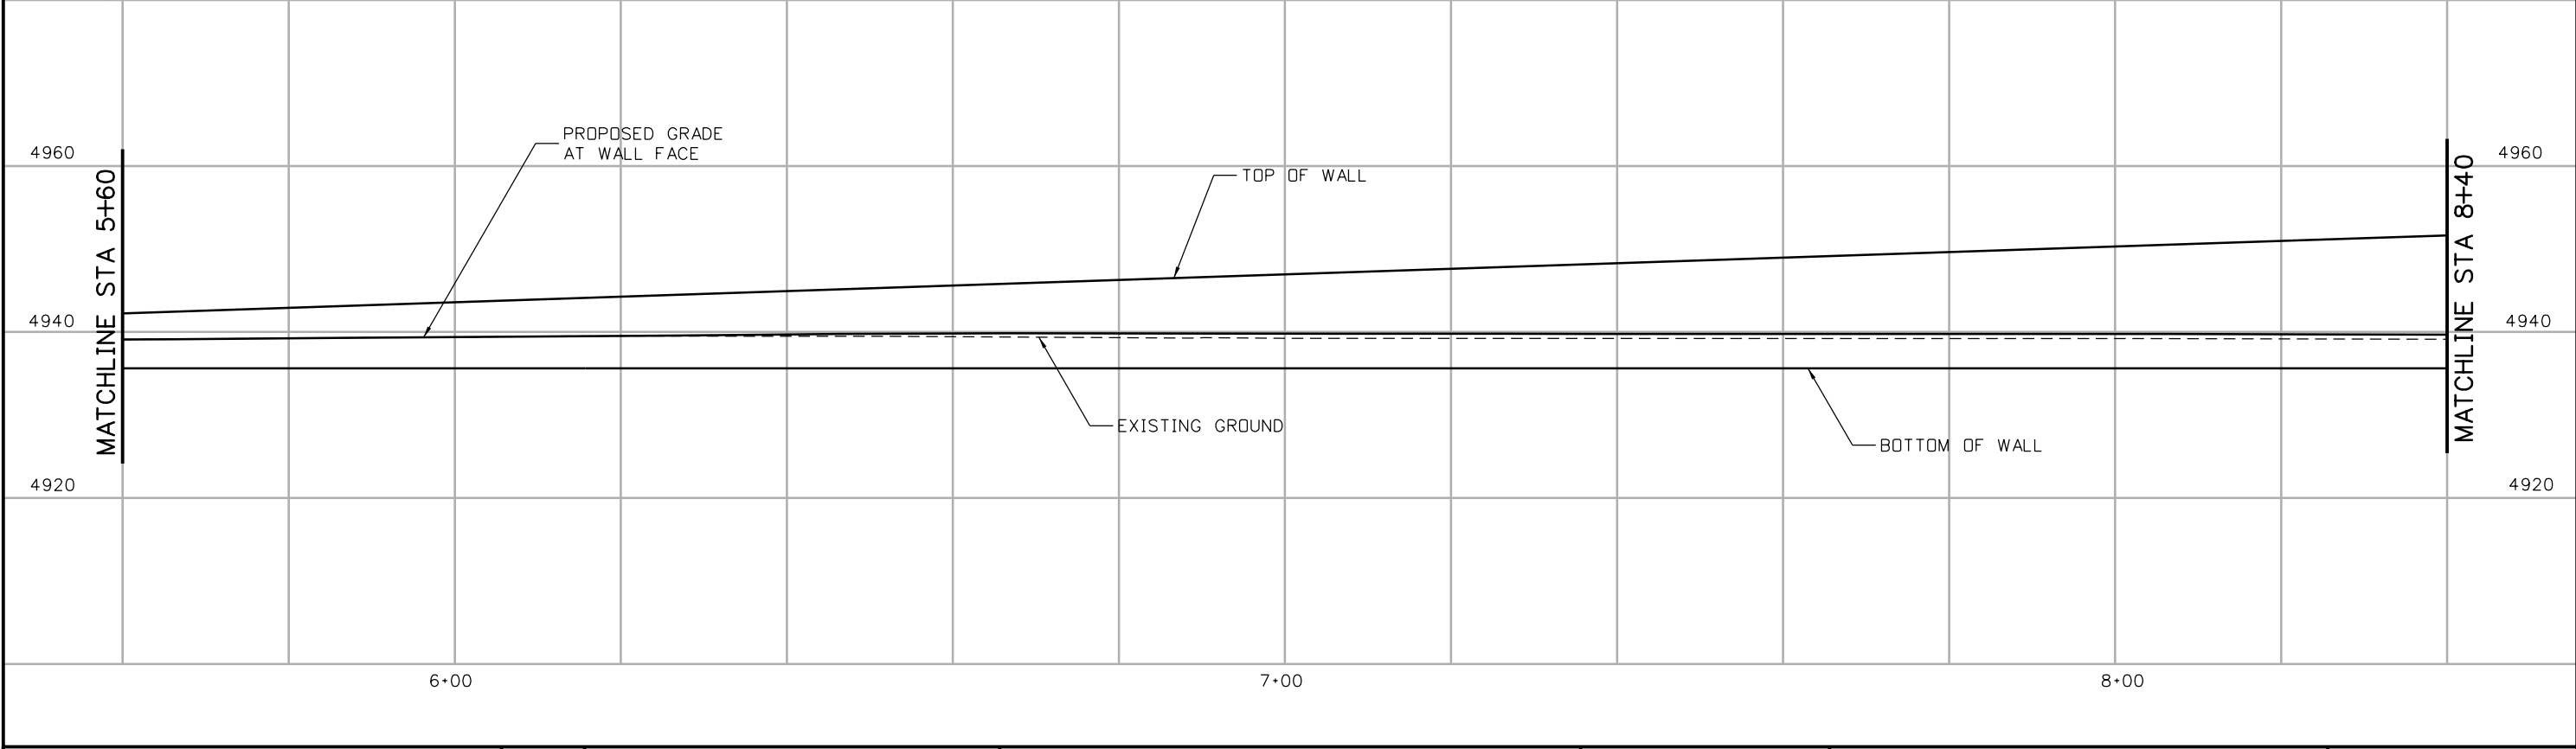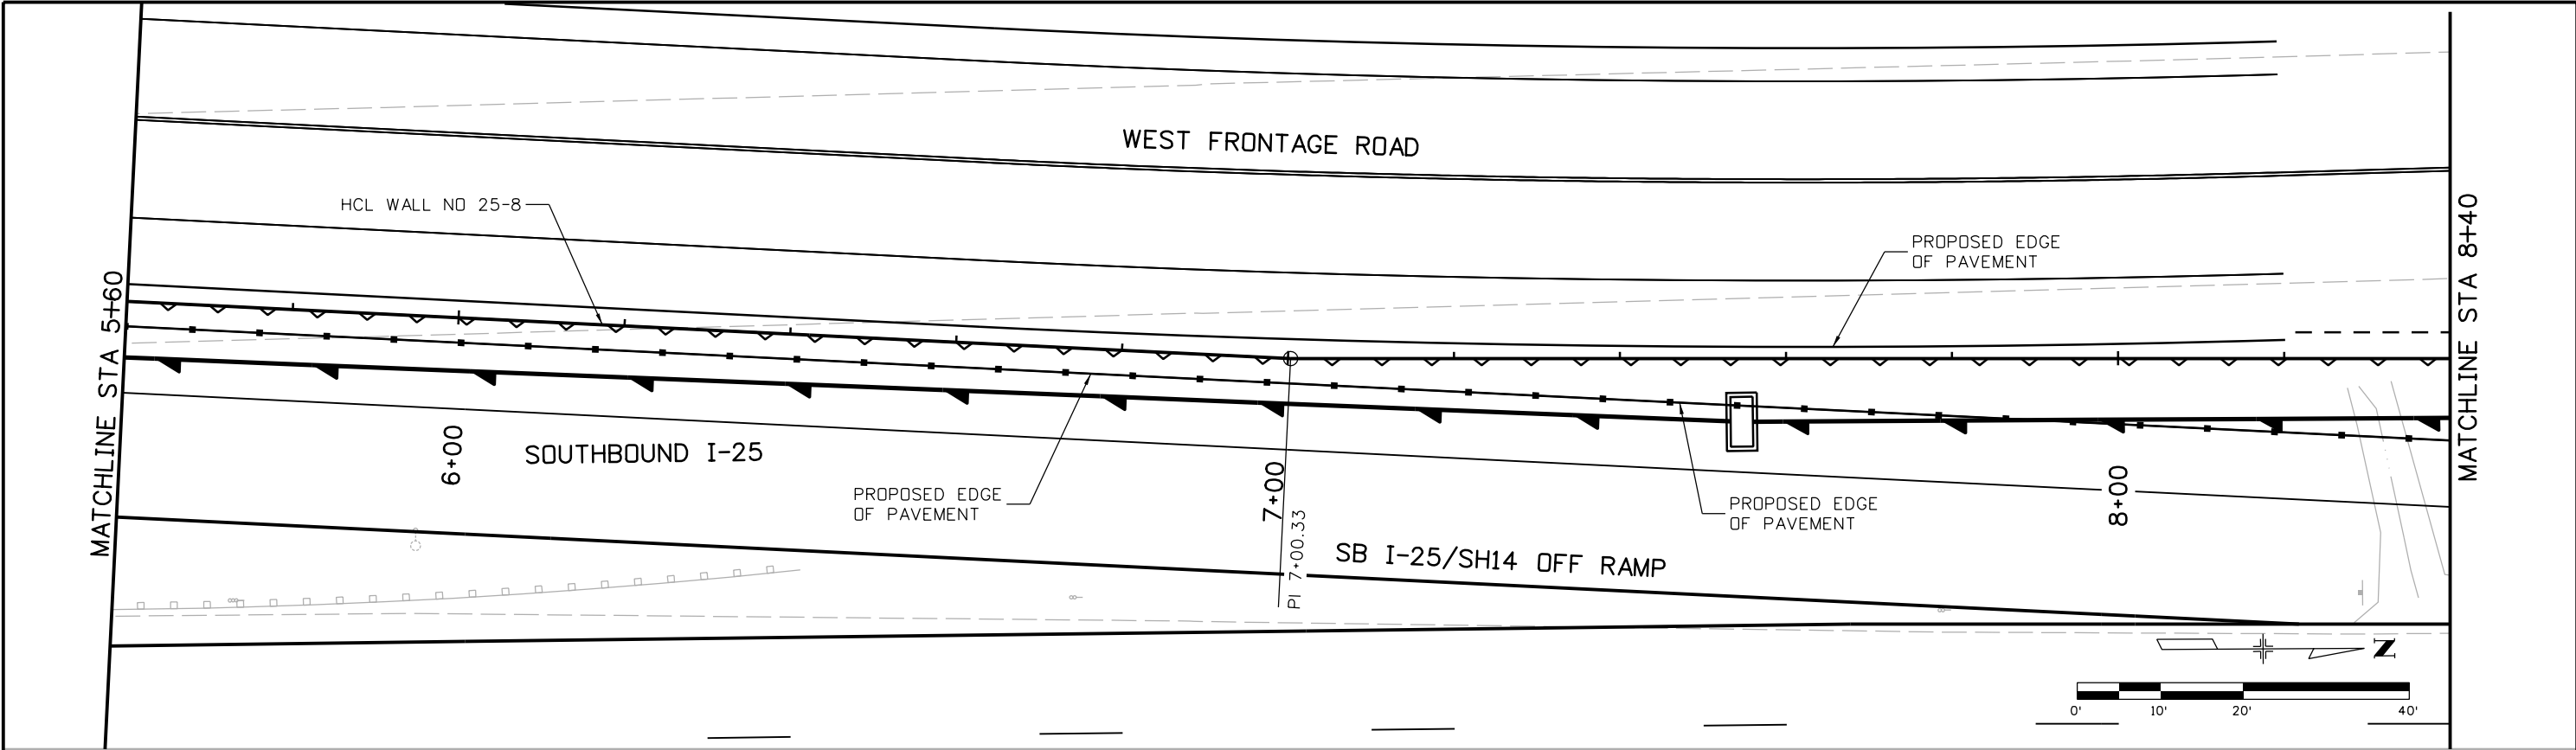

Print Date: 5/12/2016  
 File Name: 18357DES\_PNP\_Wall I-25\_08 Mainline003.dgn  
 Horiz. Scale: 1:20      Vert. Scale: As Noted

Sheet Revisions		
Date:	Comments	Init.

**Colorado Department of Transportation**  
  
 Region 4      TJT  
 10601 West 10th Street  
 Greeley, CO 80634  
 Phone: 970-350-2148    FAX: 970-350-2163

**As Constructed**  
 No Revisions:  
 Revised:  
 Void:

**I-25/SH 392 TO SH 14**  
**I-25 WALL NO 25-8**  
**GENERAL LAYOUT (3 OF 7)**



Designer:	RWG	Structure Numbers	
Detailer:	AM	Subset Sheets:	W19 of W78

**Project No./Code**  
 IM 0253-221  
 18357  
 Sheet Number **381**





5/12/2016 8:35:05 PM  
 pw:\CP-PWS-1501.pbsj.com:PBSJPW1\Documents\Transportation\Surface Transportation\Projects\100027309 I-25\Design\Drawings\Phase 1 FIR\TSH\18357DES\_PNP\_Wall I-25\_08 Mainline005.dgn  
 DGN MODEL\_CDOT Default

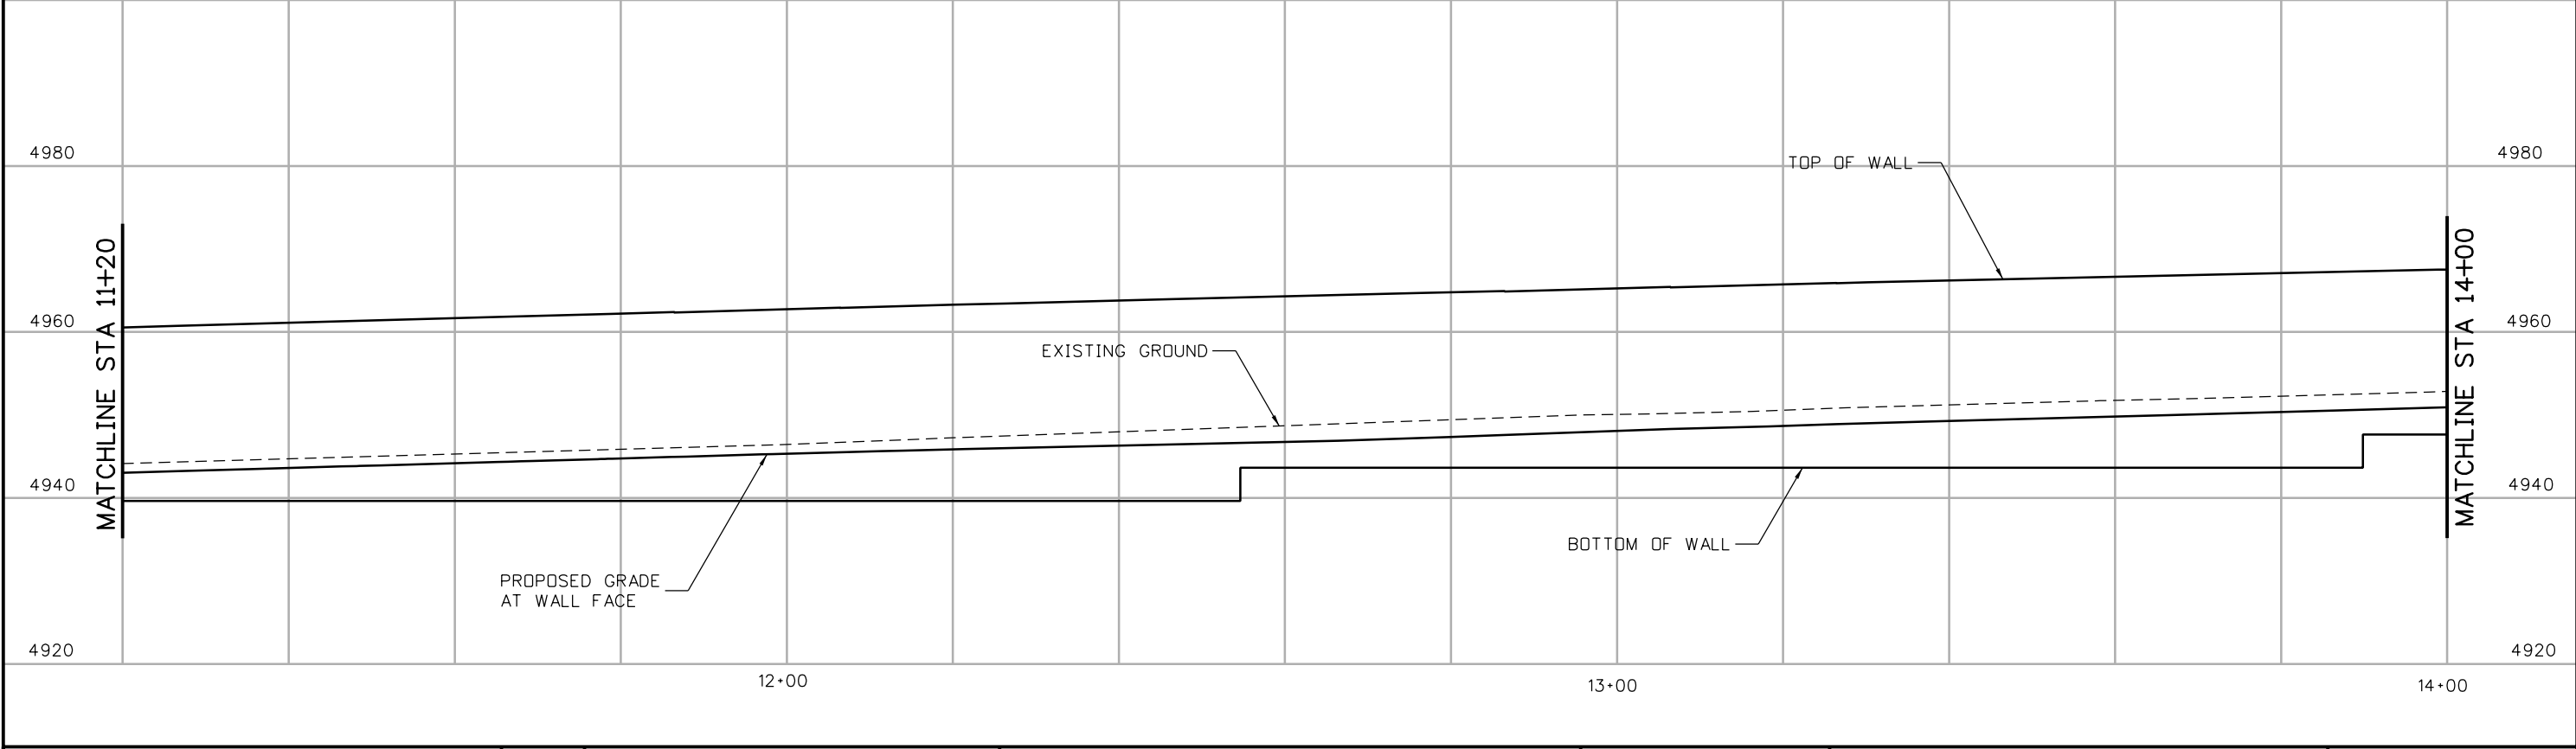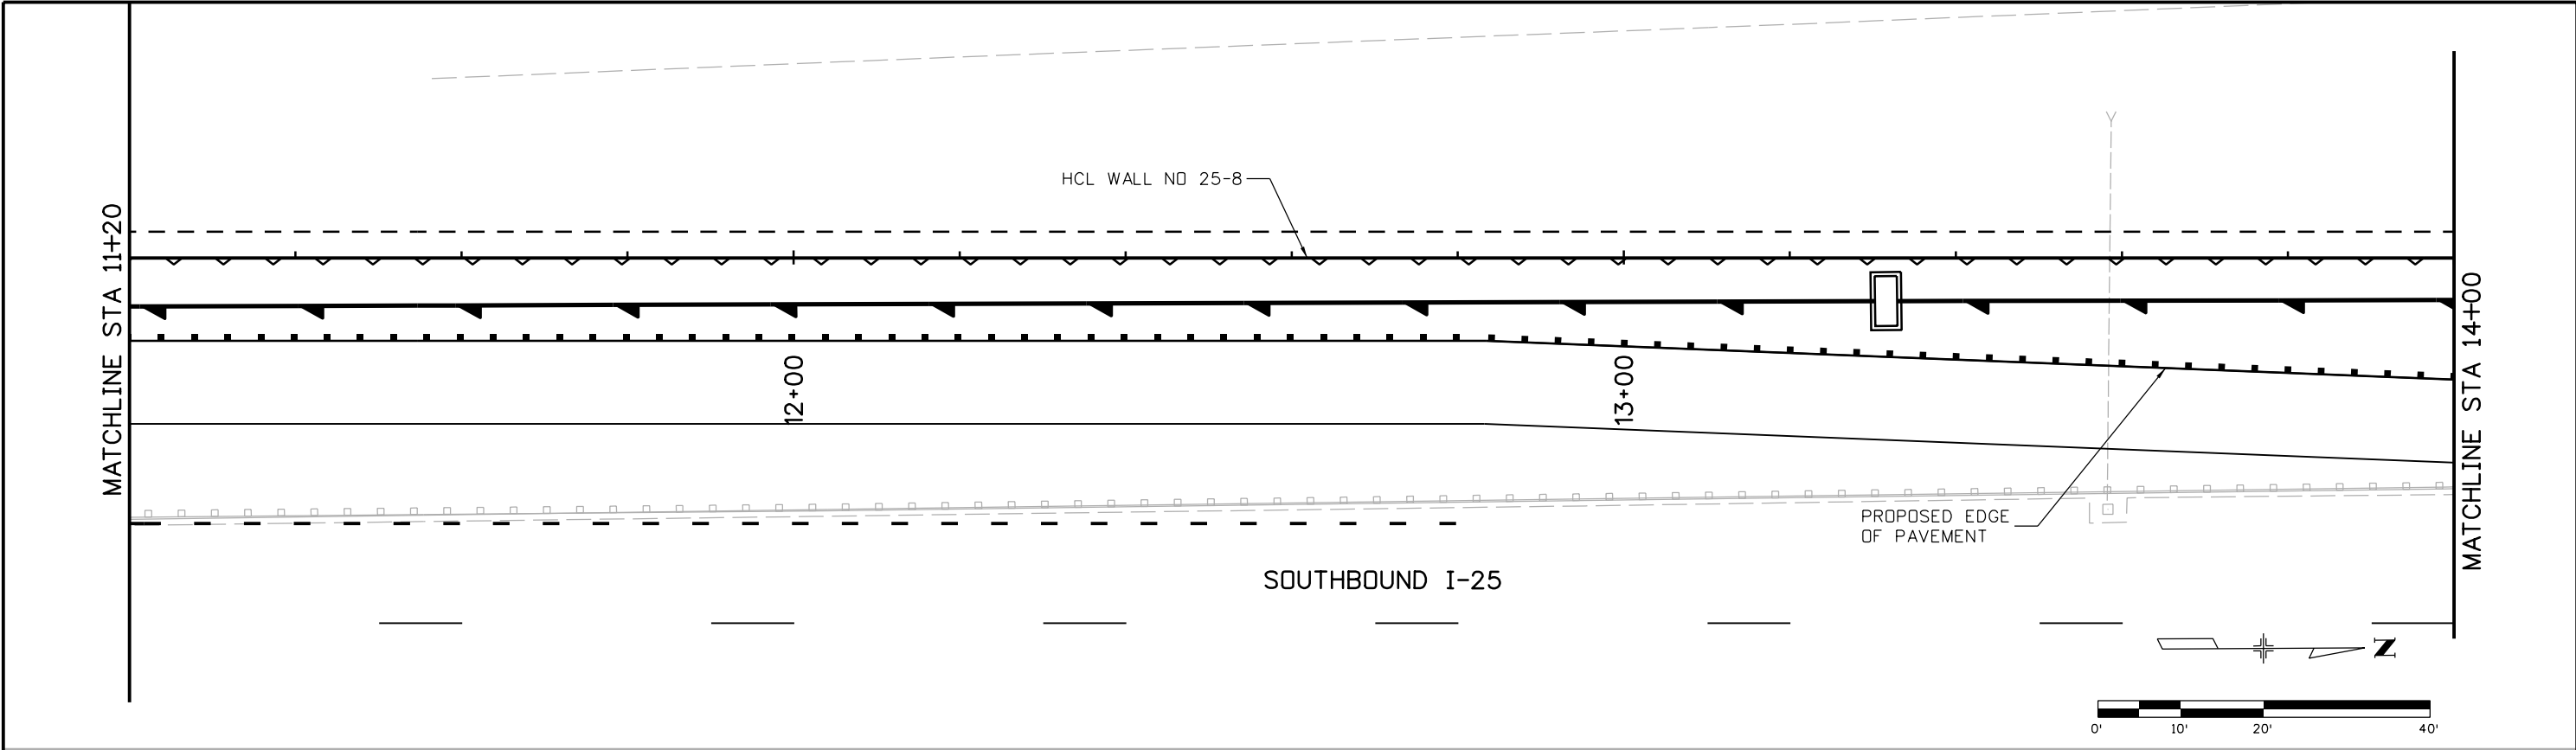

Print Date: 5/12/2016  
 File Name: 18357DES\_PNP\_Wall I-25\_08 Mainline005.dgn  
 Horiz. Scale: 1:20  
 Vert. Scale: As Noted  
**TSIOUVARAS SIMMONS HOLDERNESS**  
 CONSULTING ENGINEERS

Sheet Revisions		
Date:	Comments	Init.



**Colorado Department of Transportation**  
 Region 4  
 10601 West 10th Street  
 Greeley, CO 80634  
 Phone: 970-350-2148 FAX: 970-350-2163  
**TJT**

**As Constructed**  
 No Revisions:  
 Revised:  
 Void:

**I-25/SH 392 TO SH 14**  
**I-25 WALL NO 25-8**  
**GENERAL LAYOUT (5 OF 7)**  
 Designer: RWG  
 Detailer: AM  
 Structure Numbers  
 Sheet Subset: WALLS  
 Subset Sheets: W21 of W78

**Project No./Code**  
 IM 0253-221  
 18357  
 Sheet Number **383**

5/12/2016 8:36:22 PM  
 pw:\CP-PWS-1501.pbsj.com:PBSJPW1\Documents\Transportation\Surface Transportation\Projects\100027309 I-25\Design\Drawings\Phase 1 FIR\TSH\18357DES\_PNP\_Wall I-25\_08 Mainline006.dgn  
 DGN MODEL\_CDOT Default

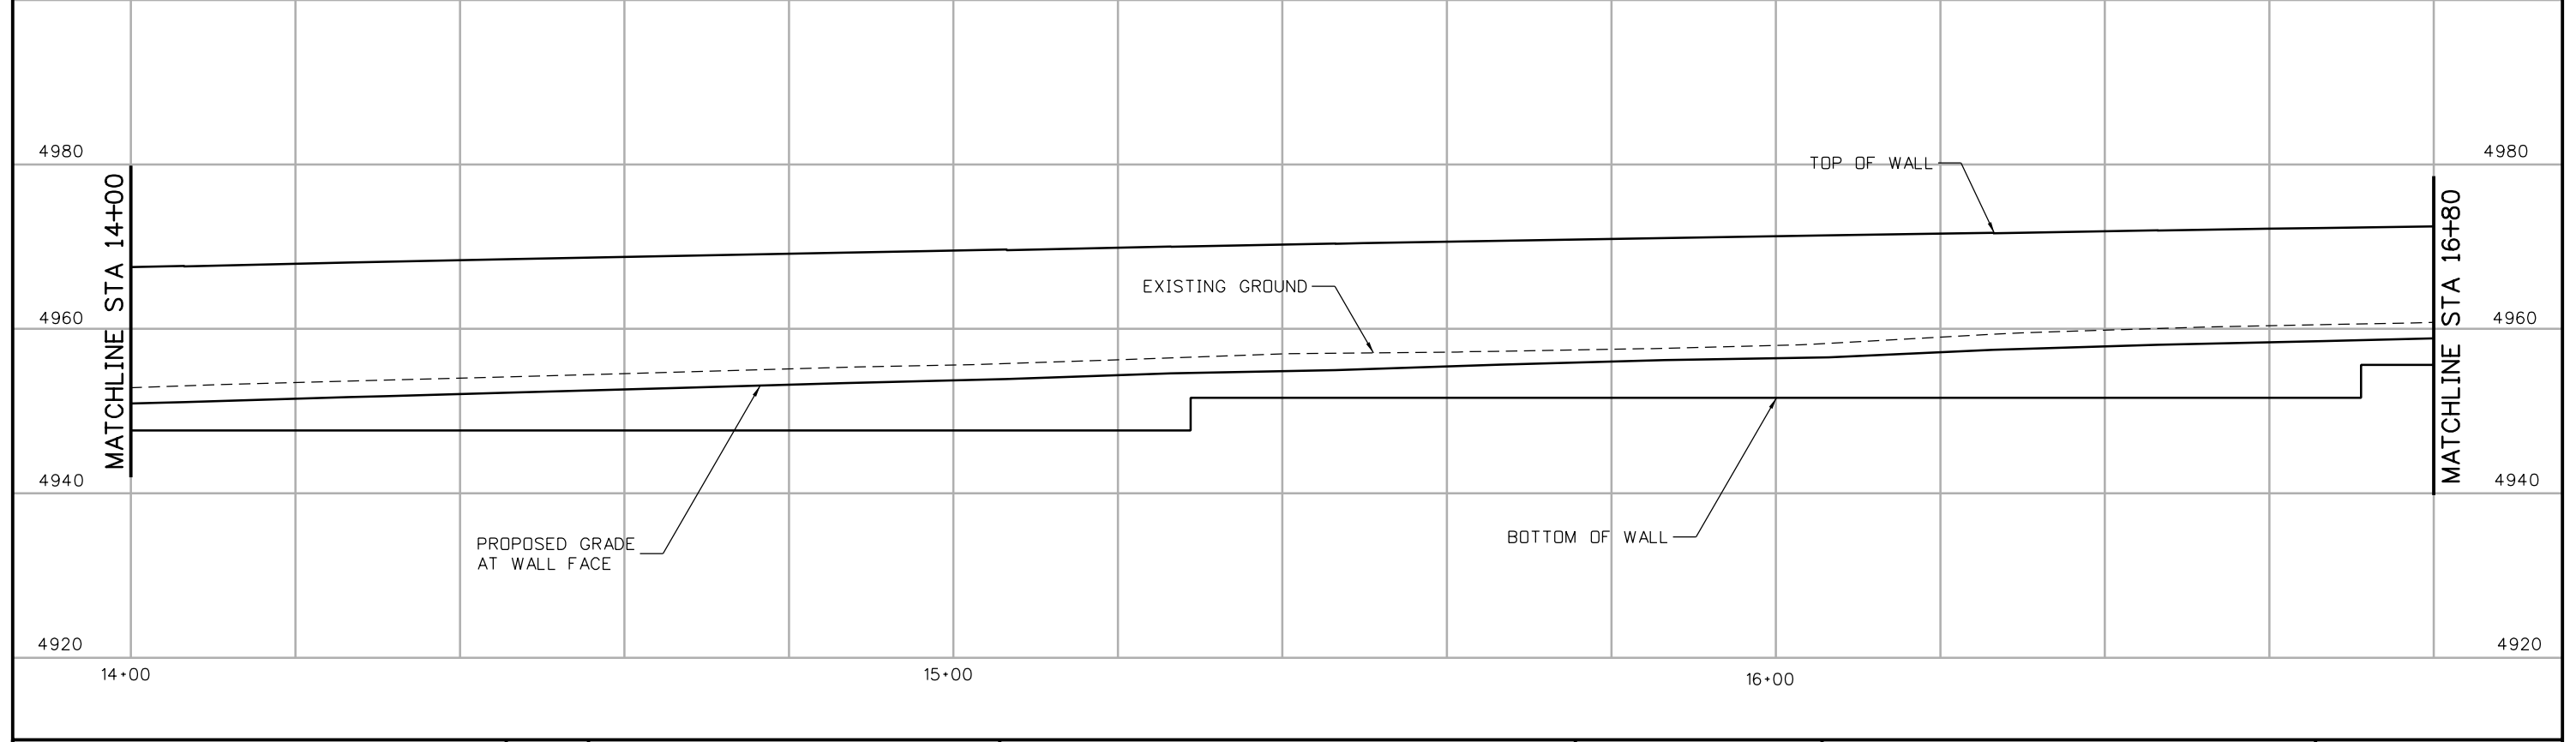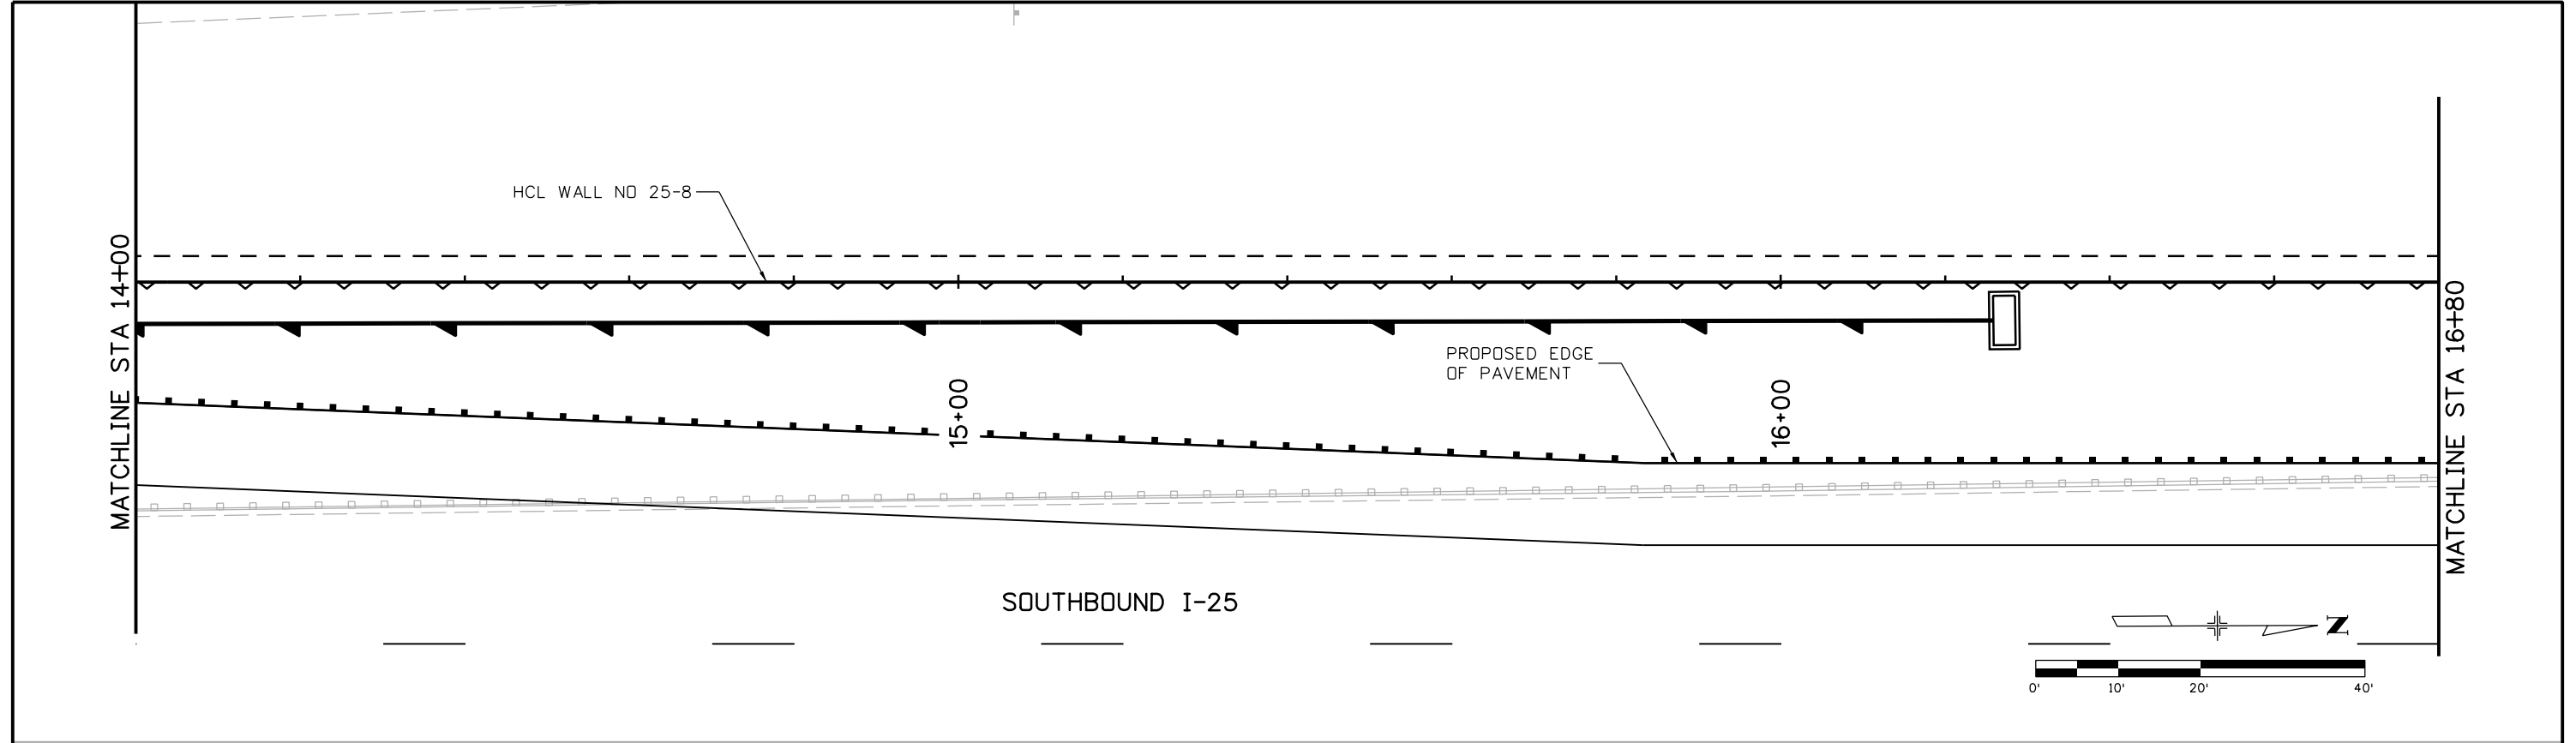

Print Date: 5/12/2016  
 File Name: 18357DES\_PNP\_Wall I-25\_08 Mainline006.dgn  
 Horiz. Scale: 1:20      Vert. Scale: As Noted  
**TSIOUVARAS SIMMONS HOLDERNESS**  
 CONSULTING ENGINEERS

Sheet Revisions		
Date:	Comments	Init.



**Colorado Department of Transportation**  
 10601 West 10th Street  
 Greeley, CO 80634  
 Phone: 970-350-2148      FAX: 970-350-2163  
**Region 4**      **TJT**

**As Constructed**  
 No Revisions:  
 Revised:  
 Void:

**I-25/SH 392 TO SH 14**  
**I-25 WALL NO 25-8**  
**GENERAL LAYOUT (6 OF 7)**  
 Designer: RWG      Structure Numbers  
 Detailer: AM  
 Sheet Subset: WALLS      Subset Sheets: W22 of W78


**Project No./Code**  
 IM 0253-221  
 18357  
 Sheet Number **384**

5/12/2016 8:37:22 PM  
 pw:\CP-PWS-1501.pbsj.com:PBSJPW1\Documents\Transportation\Surface Transportation\Projects\100027309 I-25\Design\Drawings\Phase 1 FIR\TSH\18357DES\_PNP\_Wall I-25\_08 Mainline007.dgn  
 DGN MODEL\CDOT Default

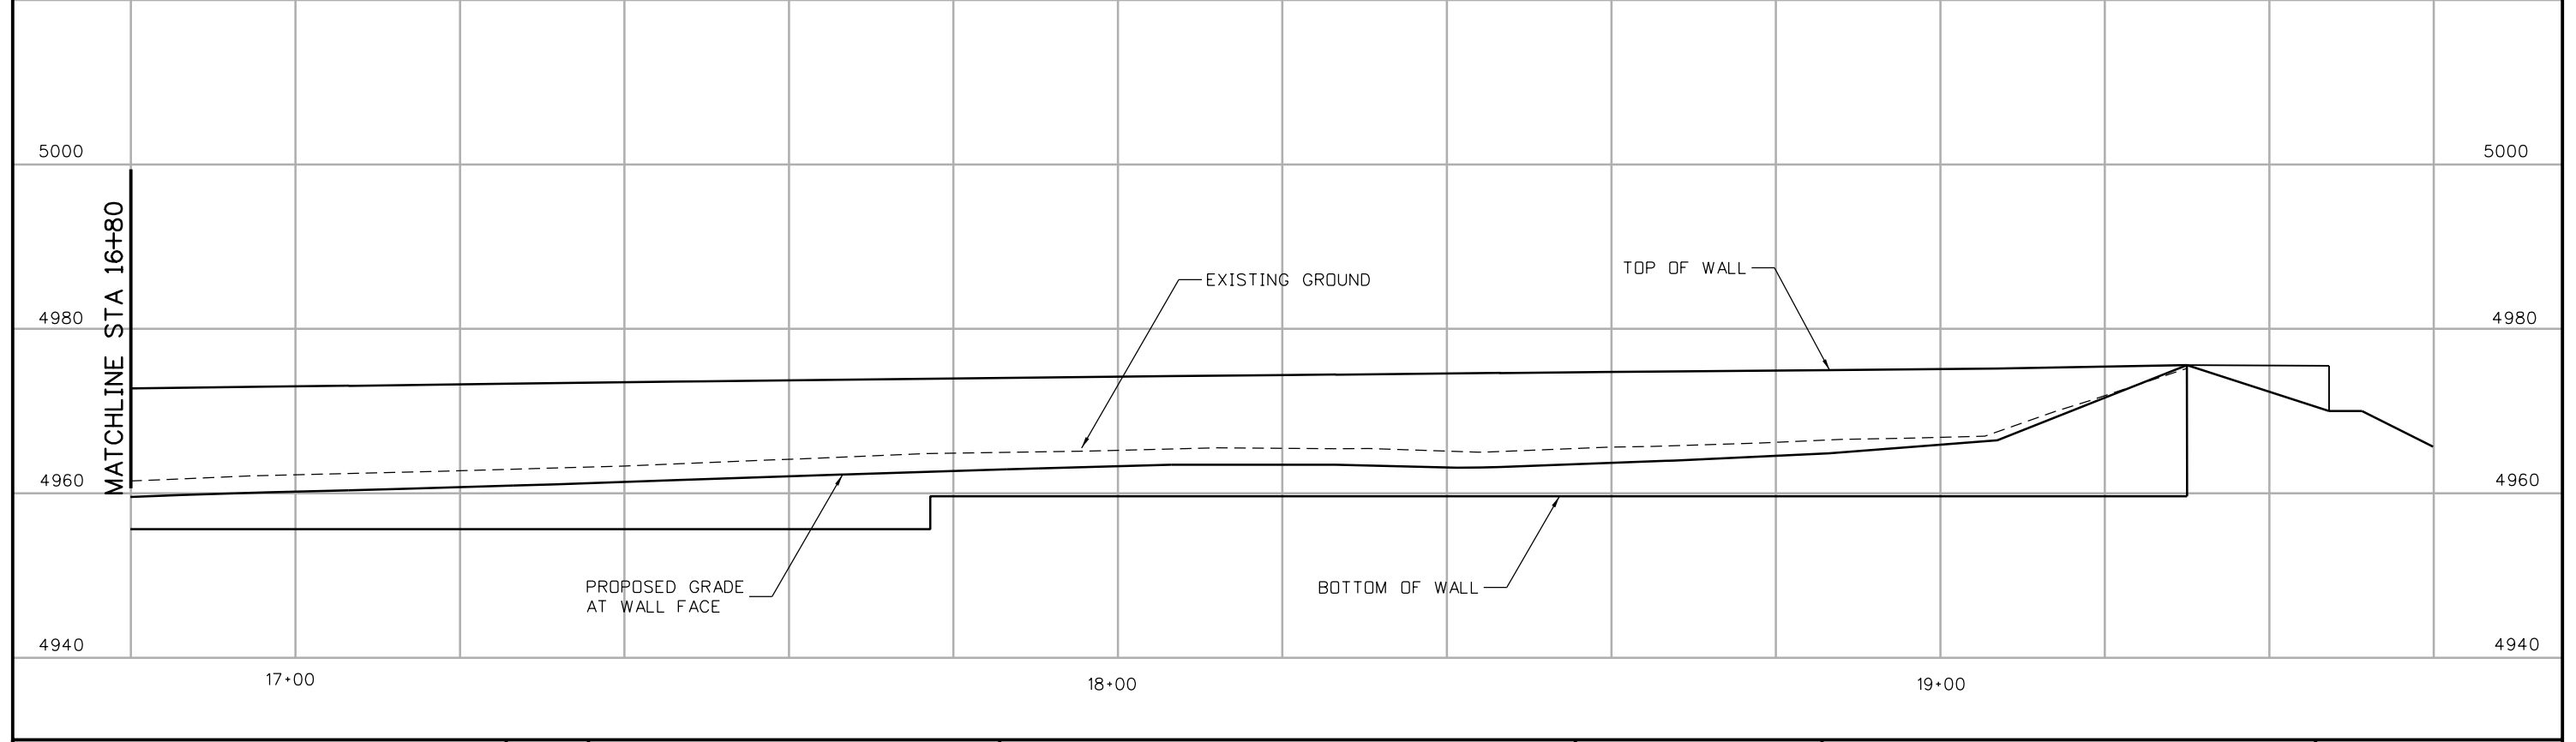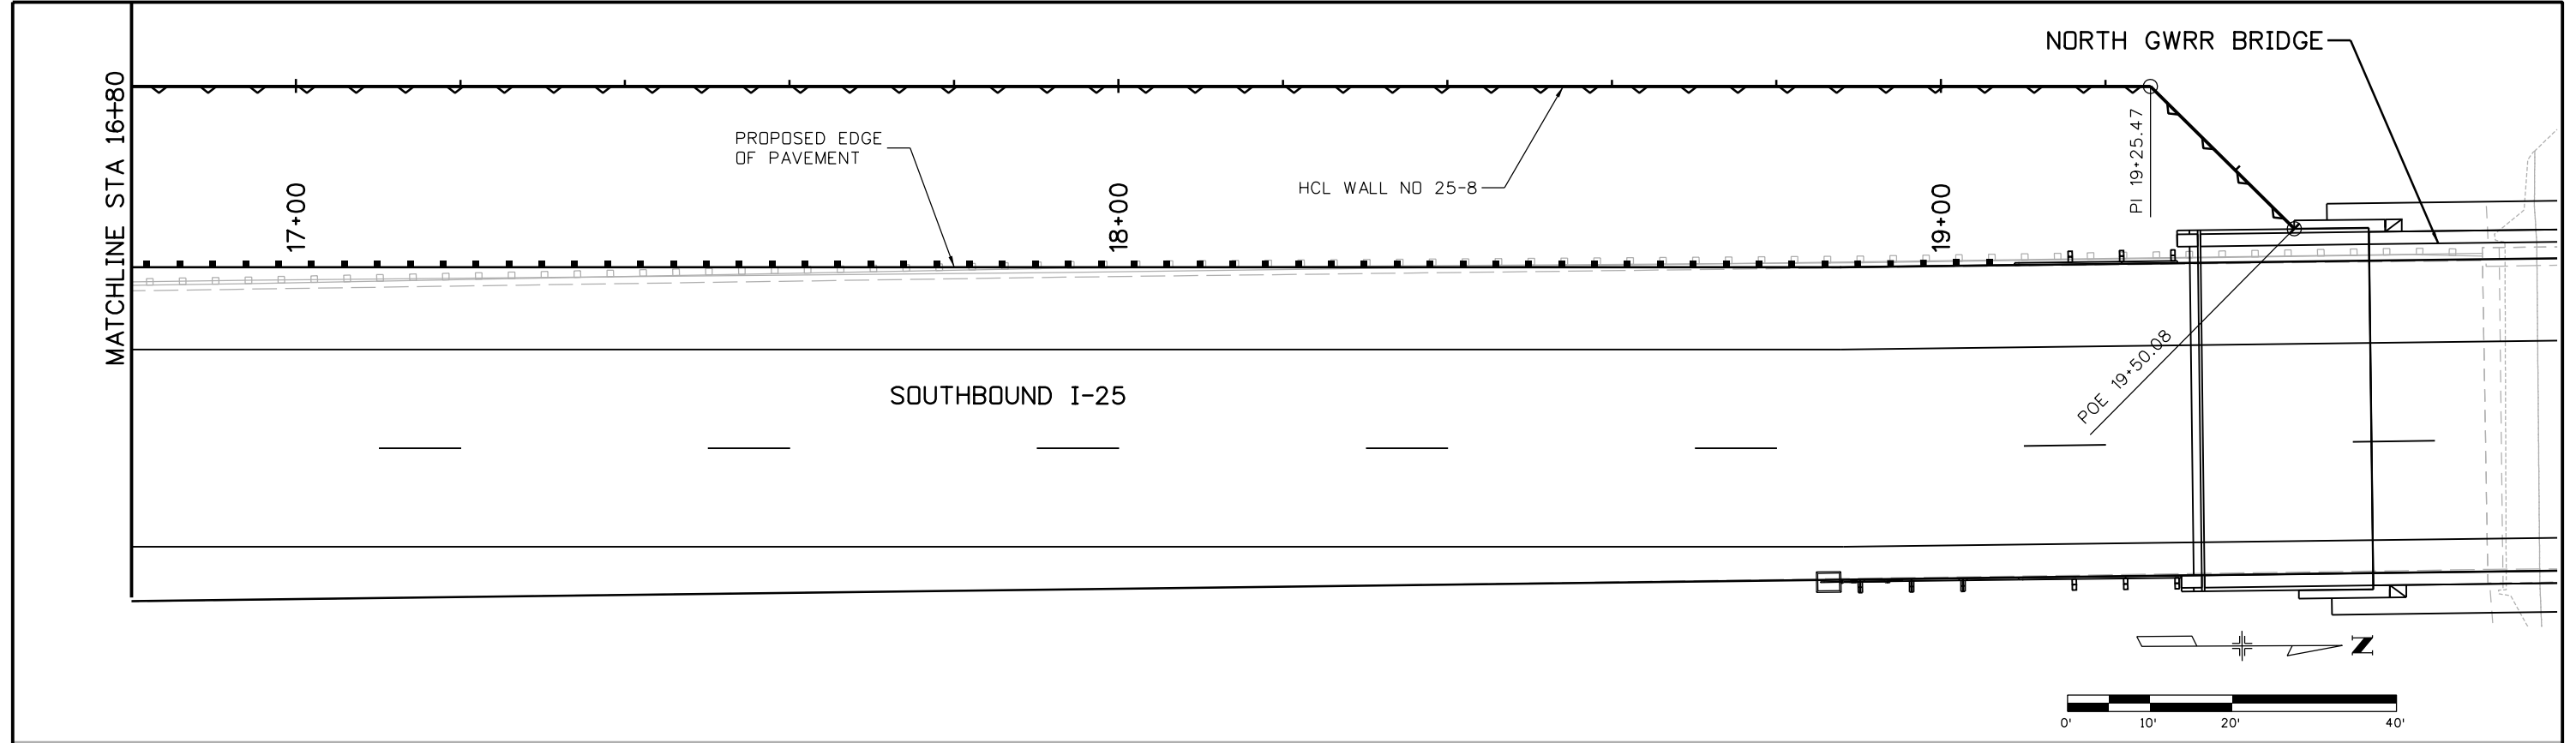

Print Date: 5/12/2016  
 File Name: 18357DES\_PNP\_Wall I-25\_08 Mainline007.dgn  
 Horiz. Scale: 1:20      Vert. Scale: As Noted

Sheet Revisions		
Date:	Comments	Init.

**Colorado Department of Transportation**  
  
 10601 West 10th Street  
 Greeley, CO 80634  
 Phone: 970-350-2148    FAX: 970-350-2163  
**Region 4**      **TJT**

**As Constructed**  
 No Revisions:  
 Revised:  
 Void:

**I-25/SH 392 TO SH 14**  
**I-25 WALL NO 25-8**  
**GENERAL LAYOUT (7 OF 7)**

Designer:	RWG	Structure Numbers	
Detailer:	AM	Subset Sheets:	W23 of W78




**Project No./Code**  
 IM 0253-221  
 18357  
 Sheet Number **385**







NORTHBOUND I-25

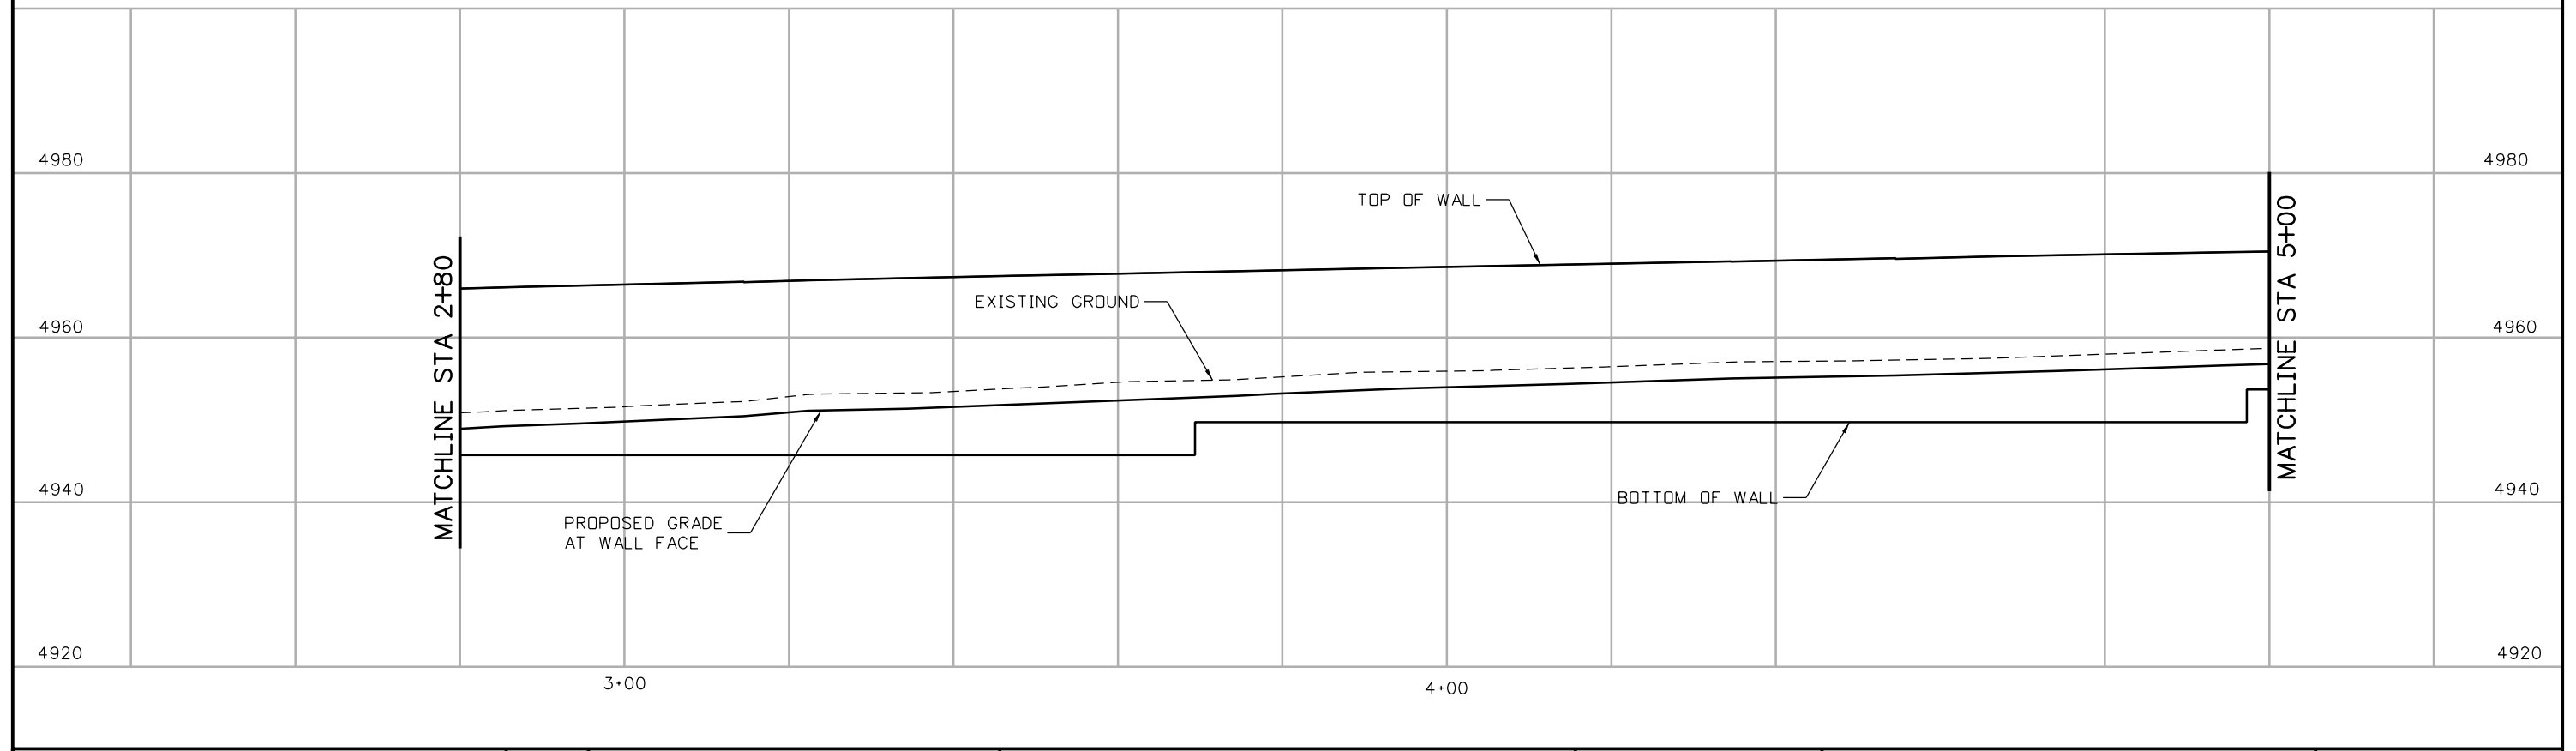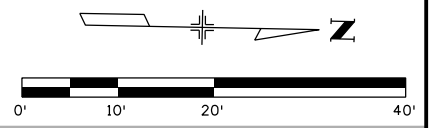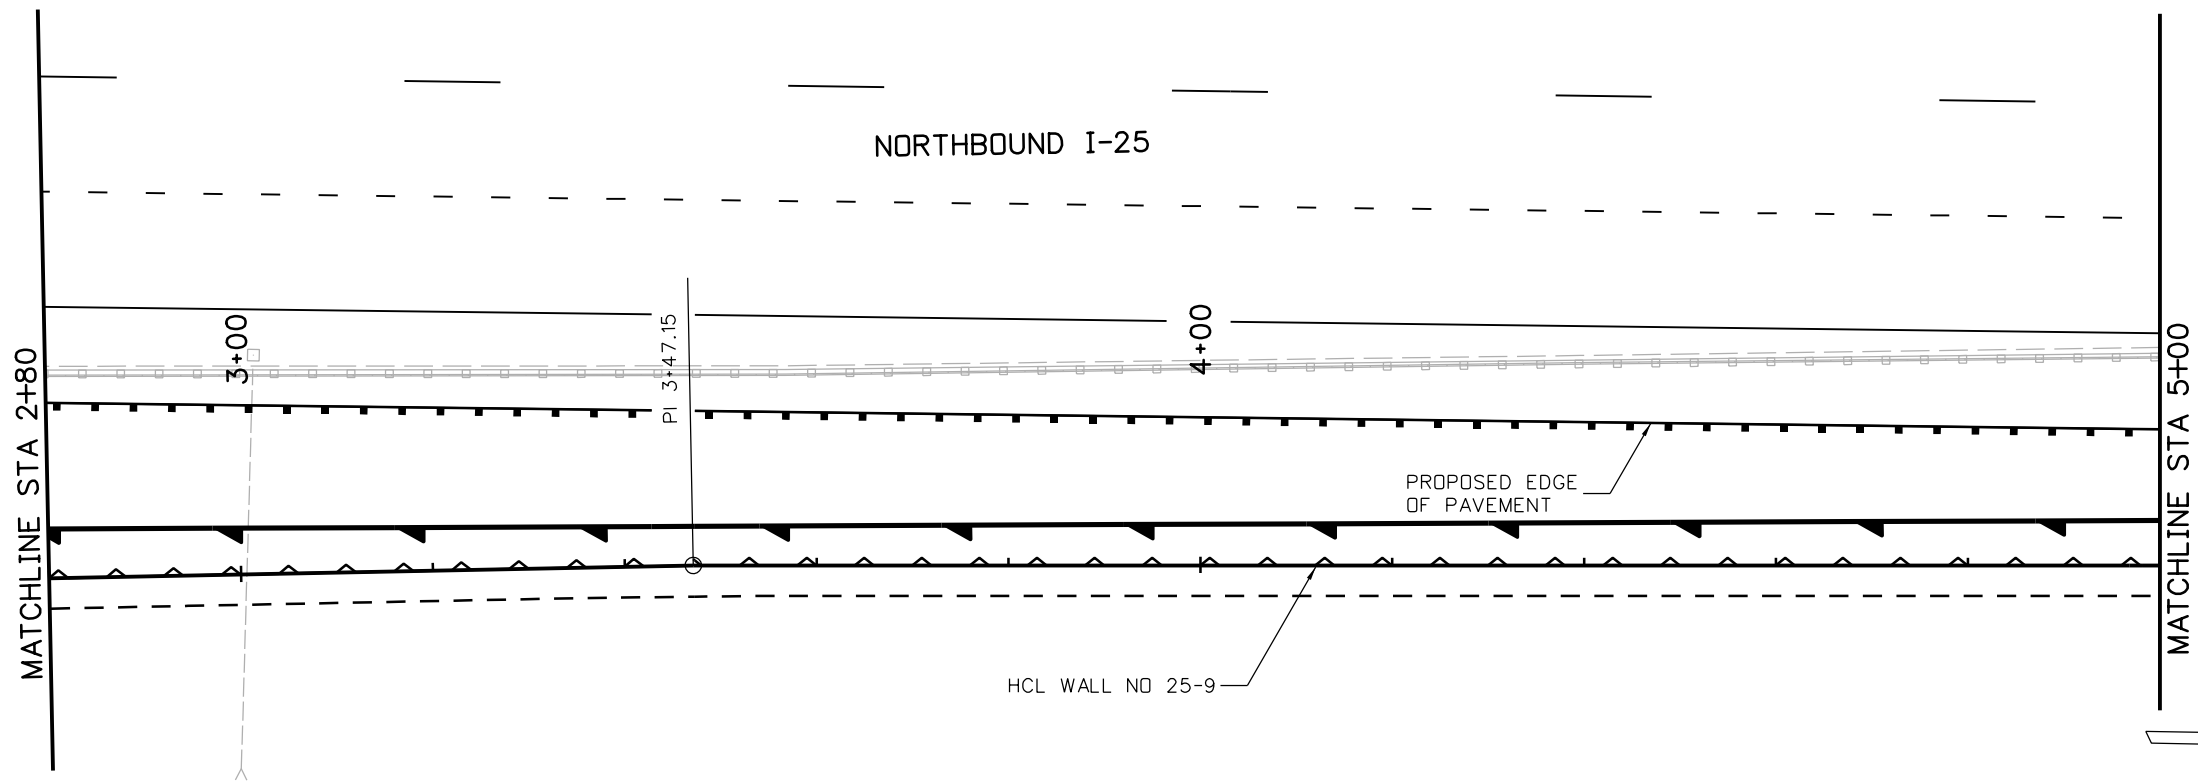

5/12/2016 8:40:08 PM  
 pw:\CP-PWS-1501.pbsj.com:PBSJPW1\Documents\Transportation\Surface Transportation\Projects\100027309 I-25\Design\Drawings\Phase 1 FIR\TSH\18357DES\_PNP\_Wall I-25\_09 Mainline002.dgn  
 DGN MODEL CDOT Default

Print Date: 5/12/2016  
 File Name: 18357DES\_PNP\_Wall I-25\_09 Mainline002.dgn  
 Horiz. Scale: 1:20      Vert. Scale: As Noted



Sheet Revisions		
Date:	Comments	Init.

**Colorado Department of Transportation**  
  
 Region 4      TJT  
 10601 West 10th Street  
 Greeley, CO 80634  
 Phone: 970-350-2148    FAX: 970-350-2163

**As Constructed**  
 No Revisions:  
 Revised:  
 Void:

I-25/SH 392 TO SH 14  
 I-25 WALL NO 25-9  
**GENERAL LAYOUT (2 OF 4)**  
 Designer: RWG    Structure Numbers  
 Detailer: AM  
 Sheet Subset: WALLS    Subset Sheets: W25 of W78


**Project No./Code**  
 IM 0253-221  
 18357  
 Sheet Number **387**

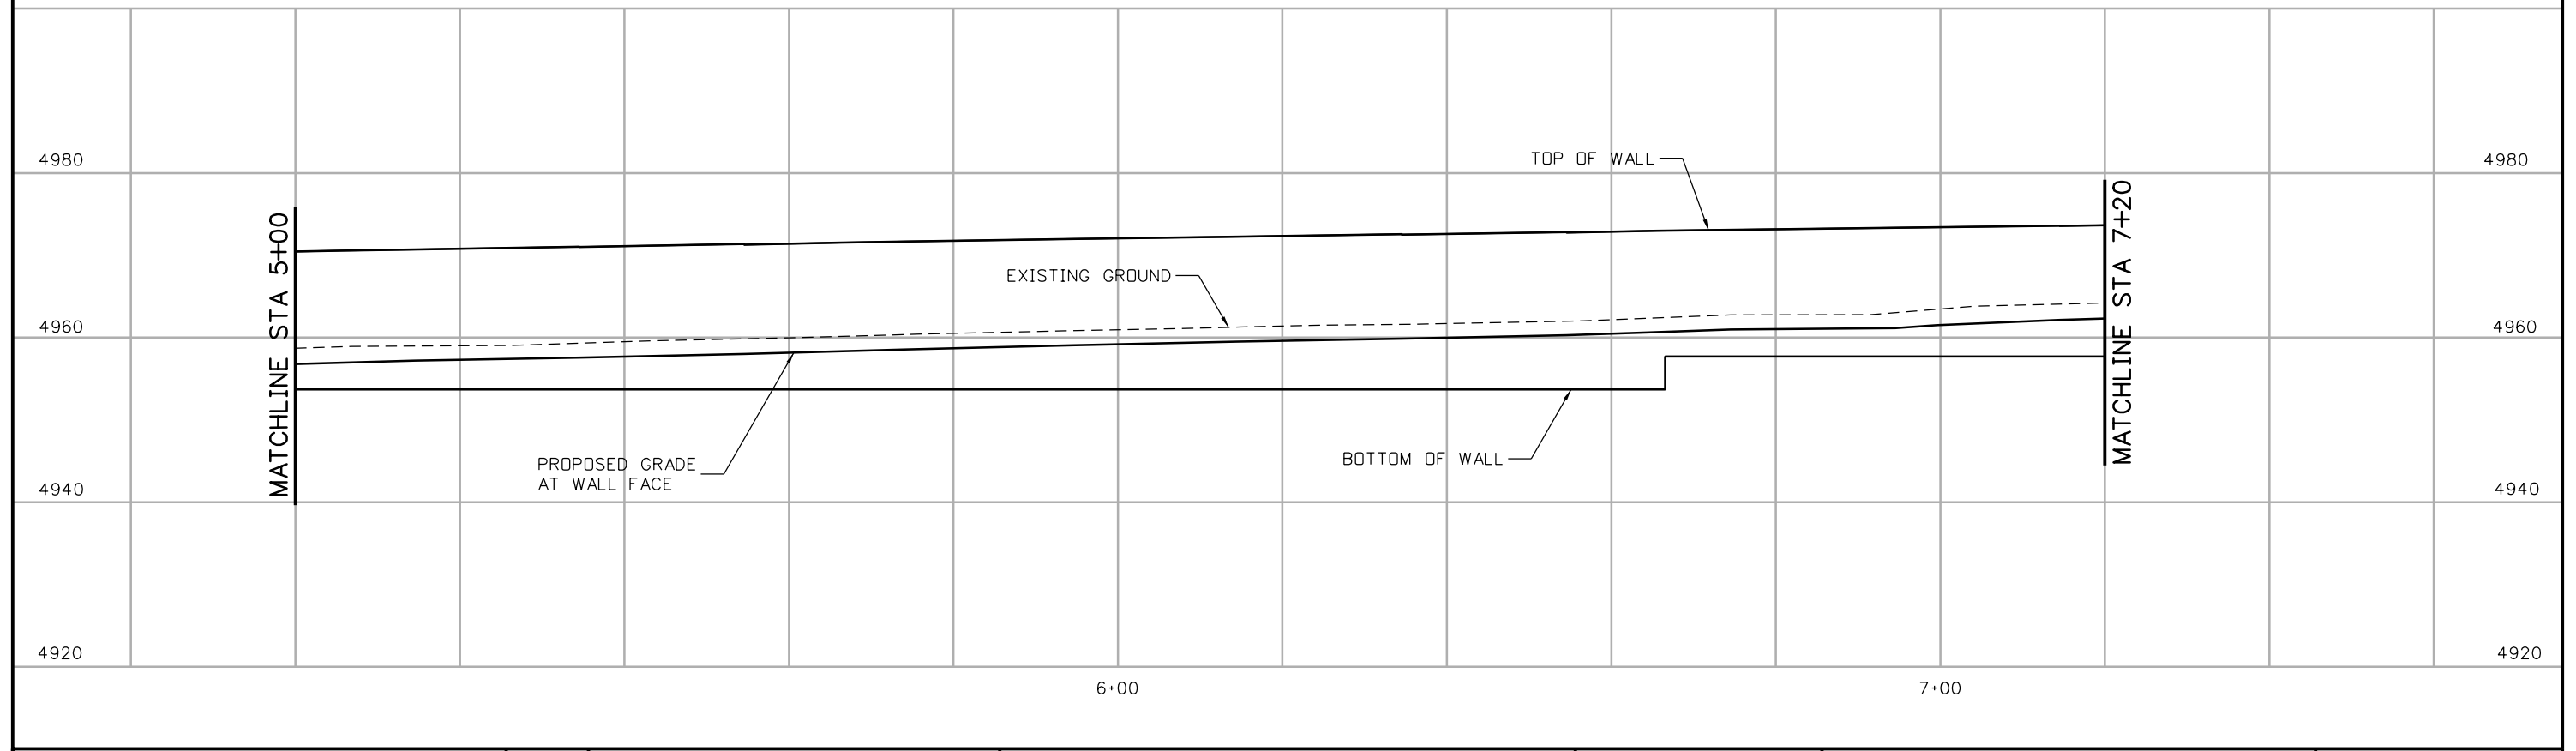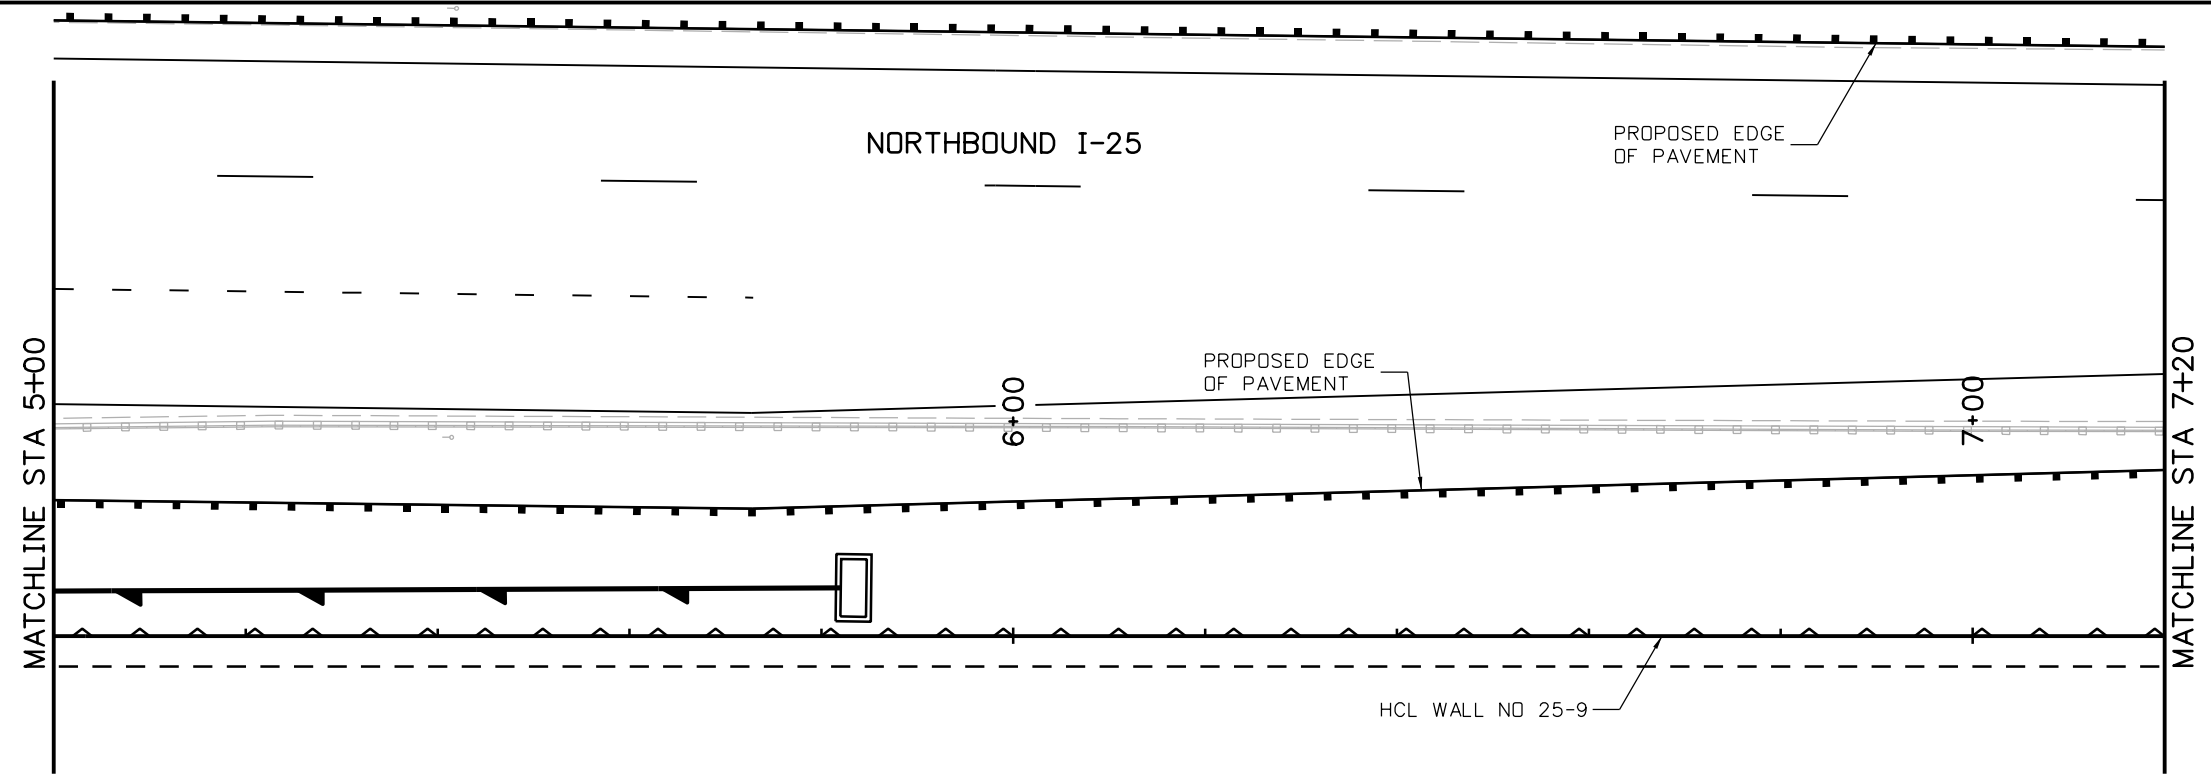

5/12/2016 8:41:10 PM  
 pw:\CP-PWS-1501.pbsj.com:PBSJ\1\Documents\Transportation\Surface Transportation\Projects\100027309 I-25\Design\Drawings\Phase 1 FIR\TSH\18357DES\_PNP\_Wall I-25\_09 Mainline003.dgn  
 DGN MODEL CDOT Default

Print Date: 5/12/2016  
 File Name: 18357DES\_PNP\_Wall I-25\_09 Mainline003.dgn  
 Horiz. Scale: 1:20      Vert. Scale: As Noted  
**TSIOUVARAS SIMMONS HOLDERNESS**  
 CONSULTING ENGINEERS

Sheet Revisions		
Date:	Comments	Init.

**Colorado Department of Transportation**  
  
 Region 4      **TJT**  
 10601 West 10th Street  
 Greeley, CO 80634  
 Phone: 970-350-2148    FAX: 970-350-2163



**As Constructed**  
 No Revisions:  
 Revised:  
 Void:

**I-25/SH 392 TO SH 14**  
**I-25 WALL NO 25-9**  
**GENERAL LAYOUT (3 OF 4)**  
 Designer: RWG    Structure  
 Detailer: AM      Numbers  
 Sheet Subset: WALLS    Subset Sheets: W26 of W78

**Project No./Code**  
 IM 0253-221  
 18357  
 Sheet Number **388**




5/12/2016 8:43:13 PM  
 pw:\CP-PWS-1501.pbsj.com:PBSJ\Documents\Transportation\Surface Transportation\Projects\100027309 I-25\Design\Drawings\Phase 1 FIR\TSH\18357DES\_PNP\_Wall I-25\_10 Mainline001.dgn  
 DGN MODEL\CDOT Default

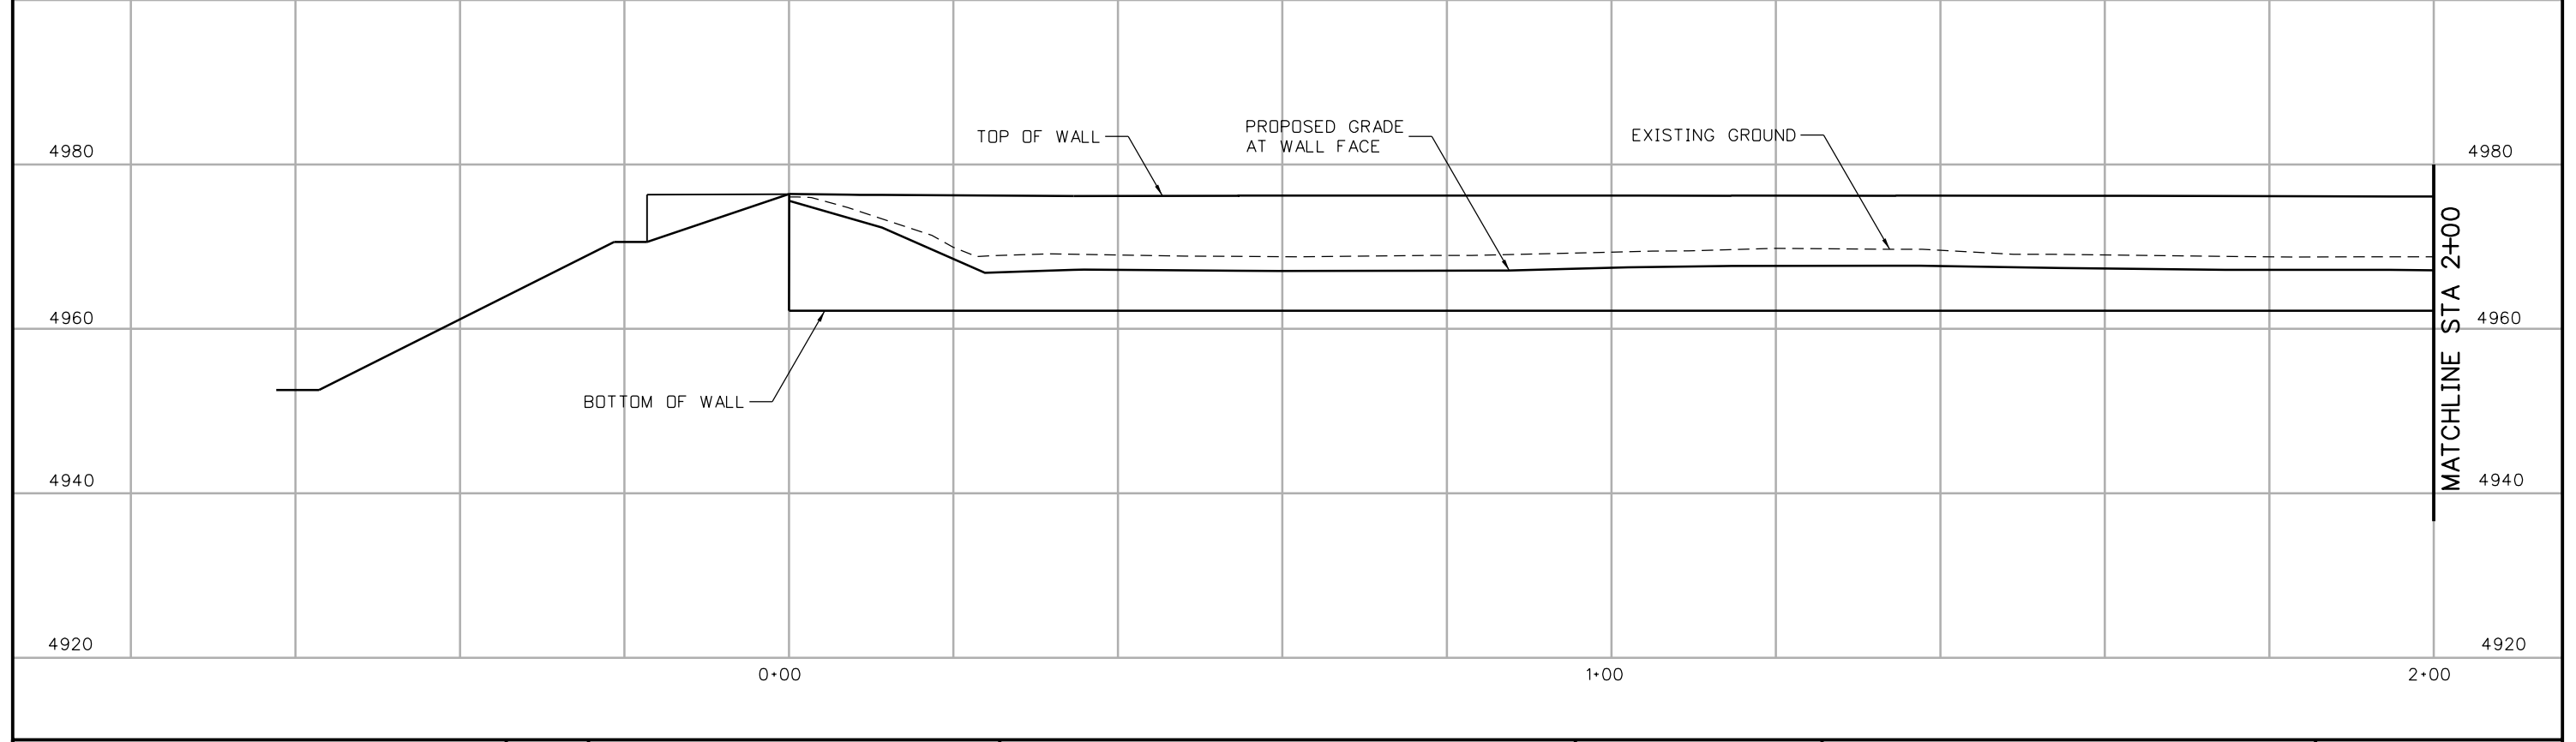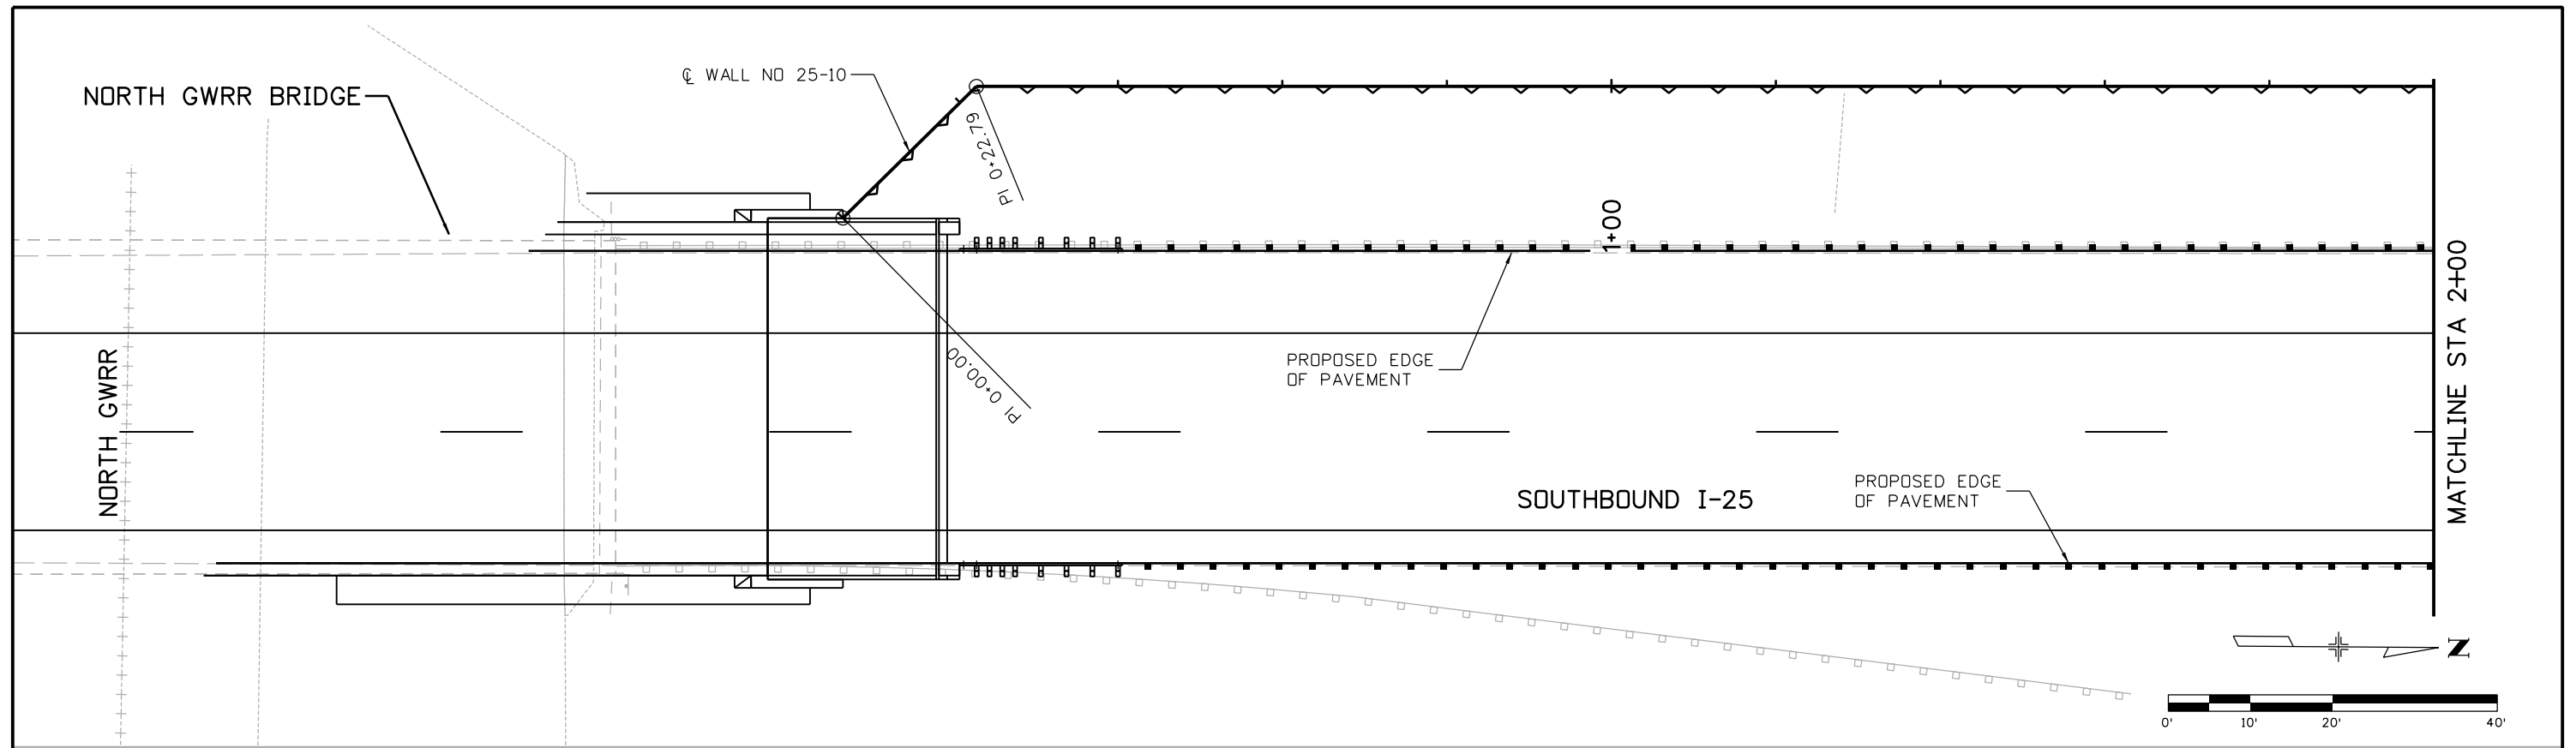

Print Date: 5/12/2016  
 File Name: 18357DES\_PNP\_Wall I-25\_10 Mainline001.dgn  
 Horiz. Scale: 1:20      Vert. Scale: As Noted

Sheet Revisions		
Date:	Comments	Init.

**Colorado Department of Transportation**  
  
 Region 4      **TJT**  
 10601 West 10th Street  
 Greeley, CO 80634  
 Phone: 970-350-2148    FAX: 970-350-2163

<b>As Constructed</b>
No Revisions:
Revised:
Void:

**I-25/SH 392 TO SH 14**  
**I-25 WALL NO 25-10**  
**GENERAL LAYOUT (1 OF 5)**

Designer: RWG	Structure Numbers
Detailer: AM	
Sheet Subset: WALLS	Subset Sheets: W28 of W78




<b>Project No./Code</b>
IM 0253-221
18357
Sheet Number <b>390</b>







5/12/2016 8:46:32 PM  
 pw:\CP-PWS-1501.pbsj.com:PBSJPW1\Documents\Transportation\Surface Transportation\Projects\100027309 I-25\Design\Drawings\Phase 1 FIR\TSH\18357DES\_PNP\_Wall I-25\_10 Mainline004.dgn  
 DGN MODEL\_CDOT Default

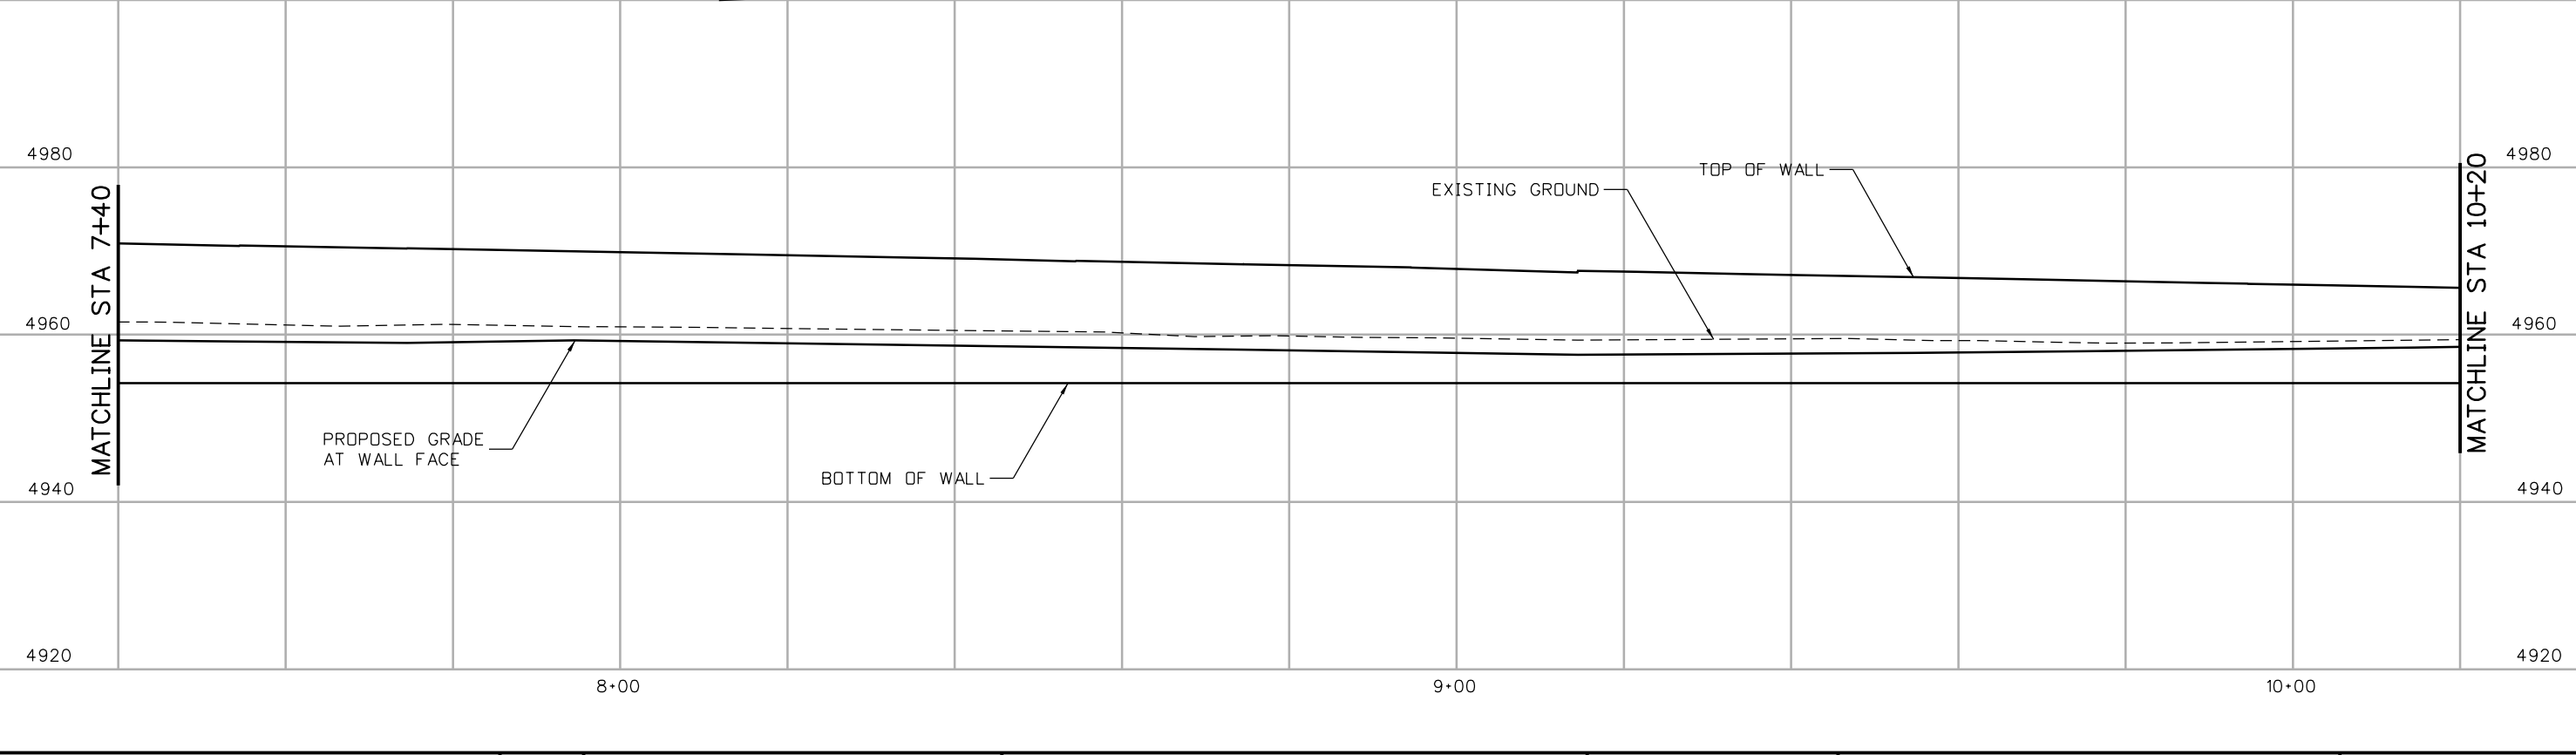 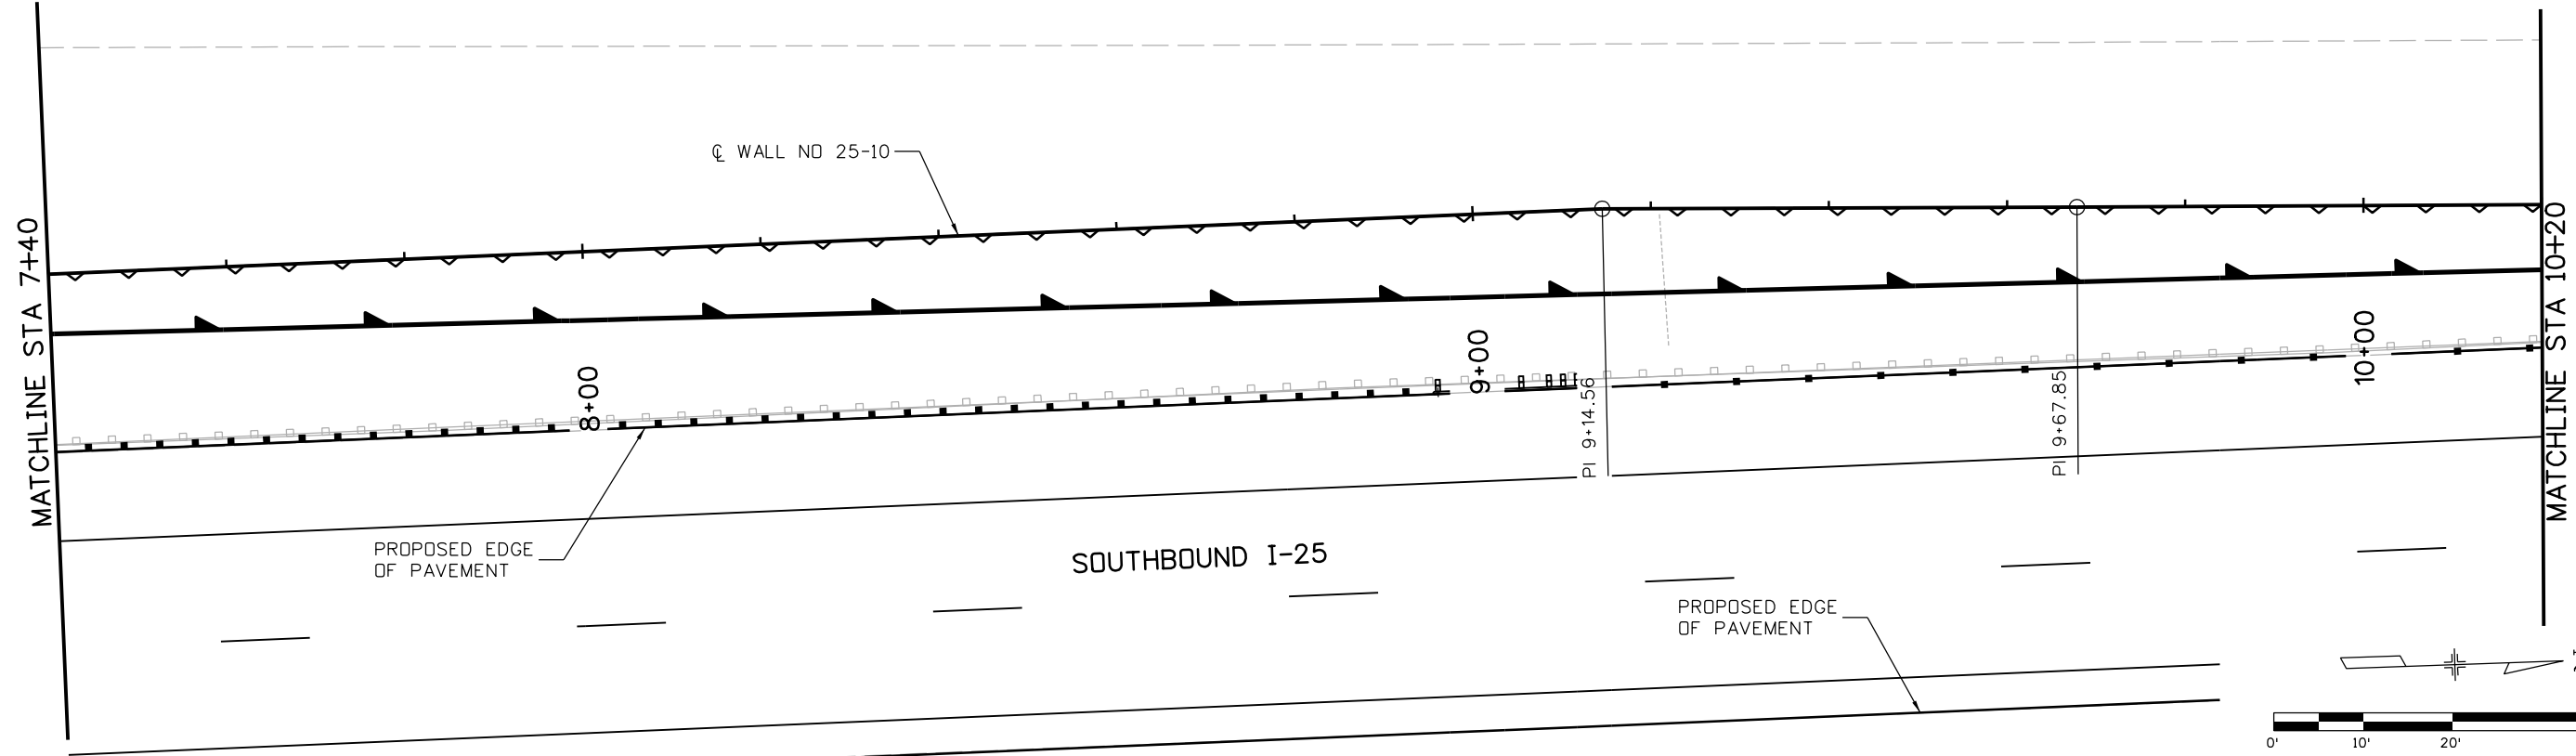

Print Date: 5/12/2016  
 File Name: 18357DES\_PNP\_Wall I-25\_10 Mainline004.dgn  
 Horiz. Scale: 1:20      Vert. Scale: As Noted  
**TSIOUVARAS SIMMONS HOLDERNESS**  
 CONSULTING ENGINEERS

Sheet Revisions		
Date:	Comments	Init.




**Colorado Department of Transportation**  
 10601 West 10th Street  
 Greeley, CO 80634  
 Phone: 970-350-2148      FAX: 970-350-2163  
**Region 4**      **TJT**

**As Constructed**  
 No Revisions:  
 Revised:  
 Void:

**I-25/SH 392 TO SH 14**  
**I-25 WALL NO 25-10**  
**GENERAL LAYOUT (4 OF 5)**  
 Designer: RWG      Structure Numbers  
 Detailer: AM  
 Sheet Subset: WALLS      Subset Sheets: W31 of W78

**Project No./Code**  
 IM 0253-221  
 18357  
 Sheet Number **393**

5/12/2016 8:47:40 PM  
 pw:\CP-PWS-1501.pbsj.com:PBSJPW1\Documents\Transportation\Surface Transportation\Projects\100027309 I-25\Design\Drawings\Phase 1 FIR\TSH\18357DES\_PNP\_Wall I-25\_10 Mainline005.dgn  
 DGN MODEL CDOT Default

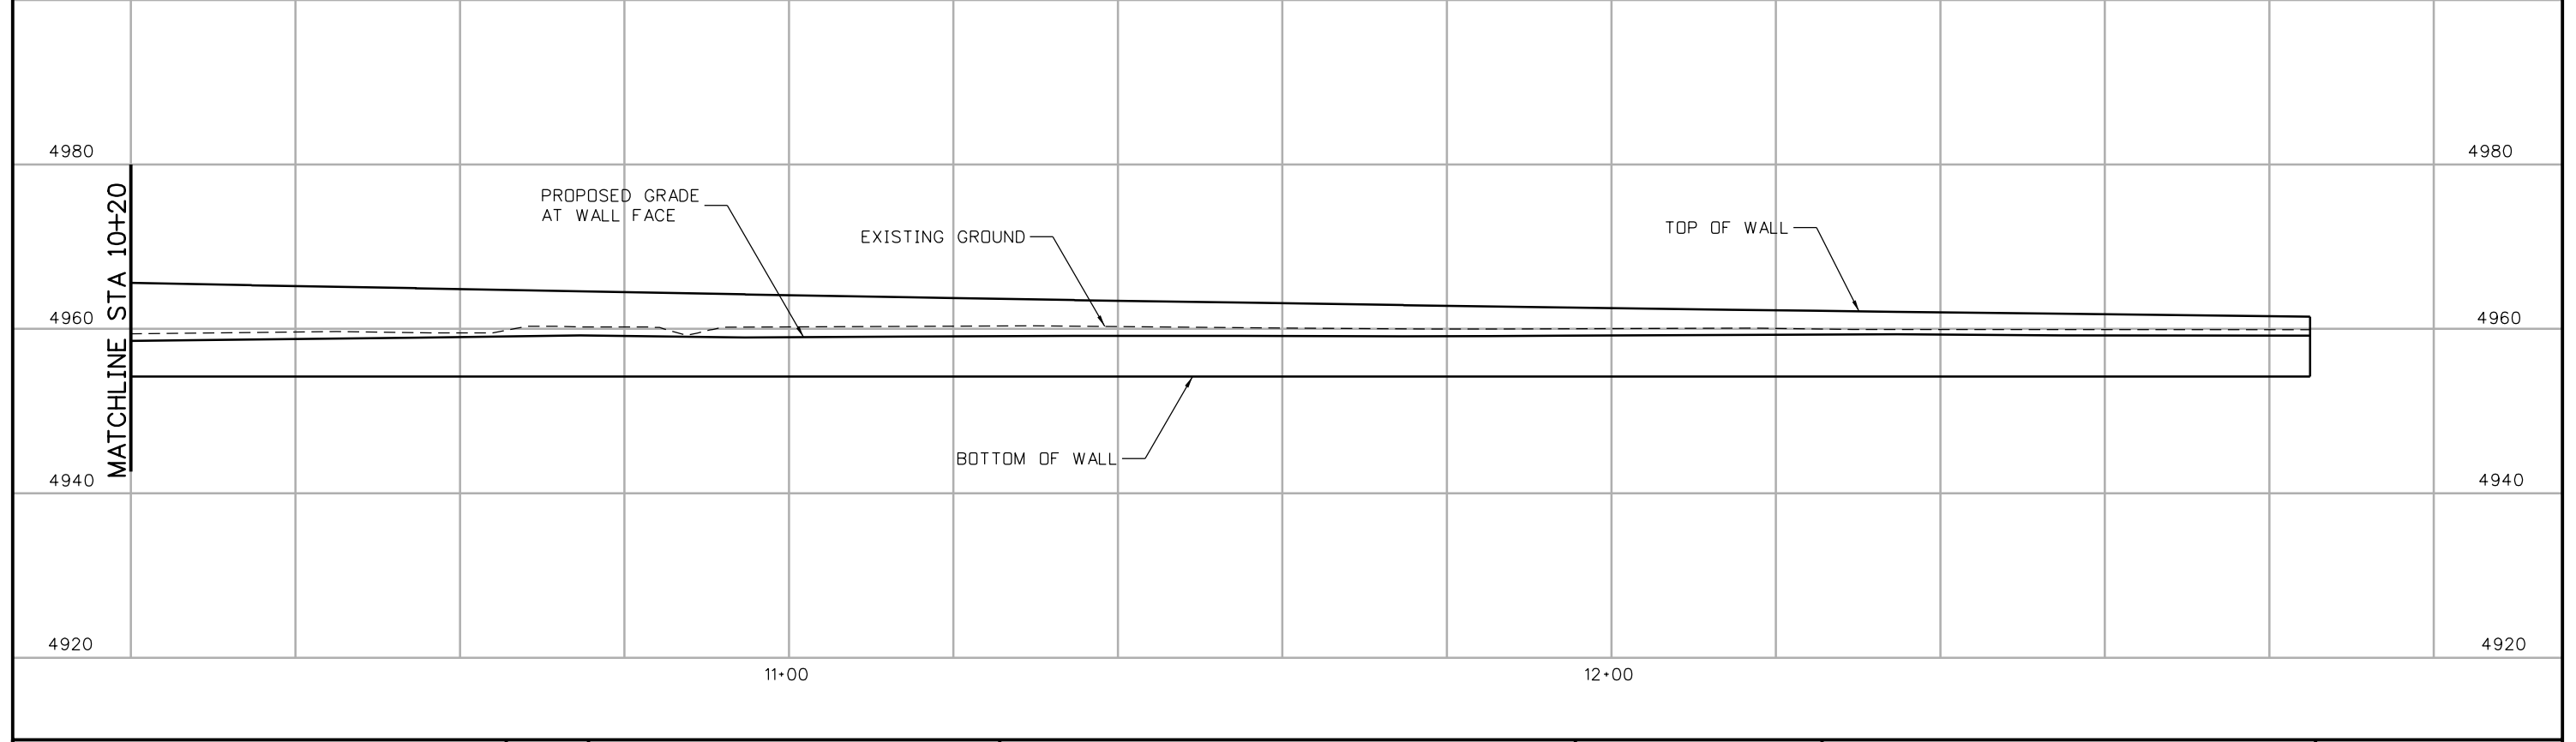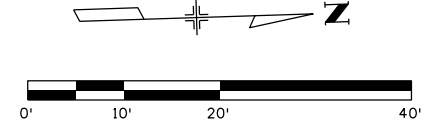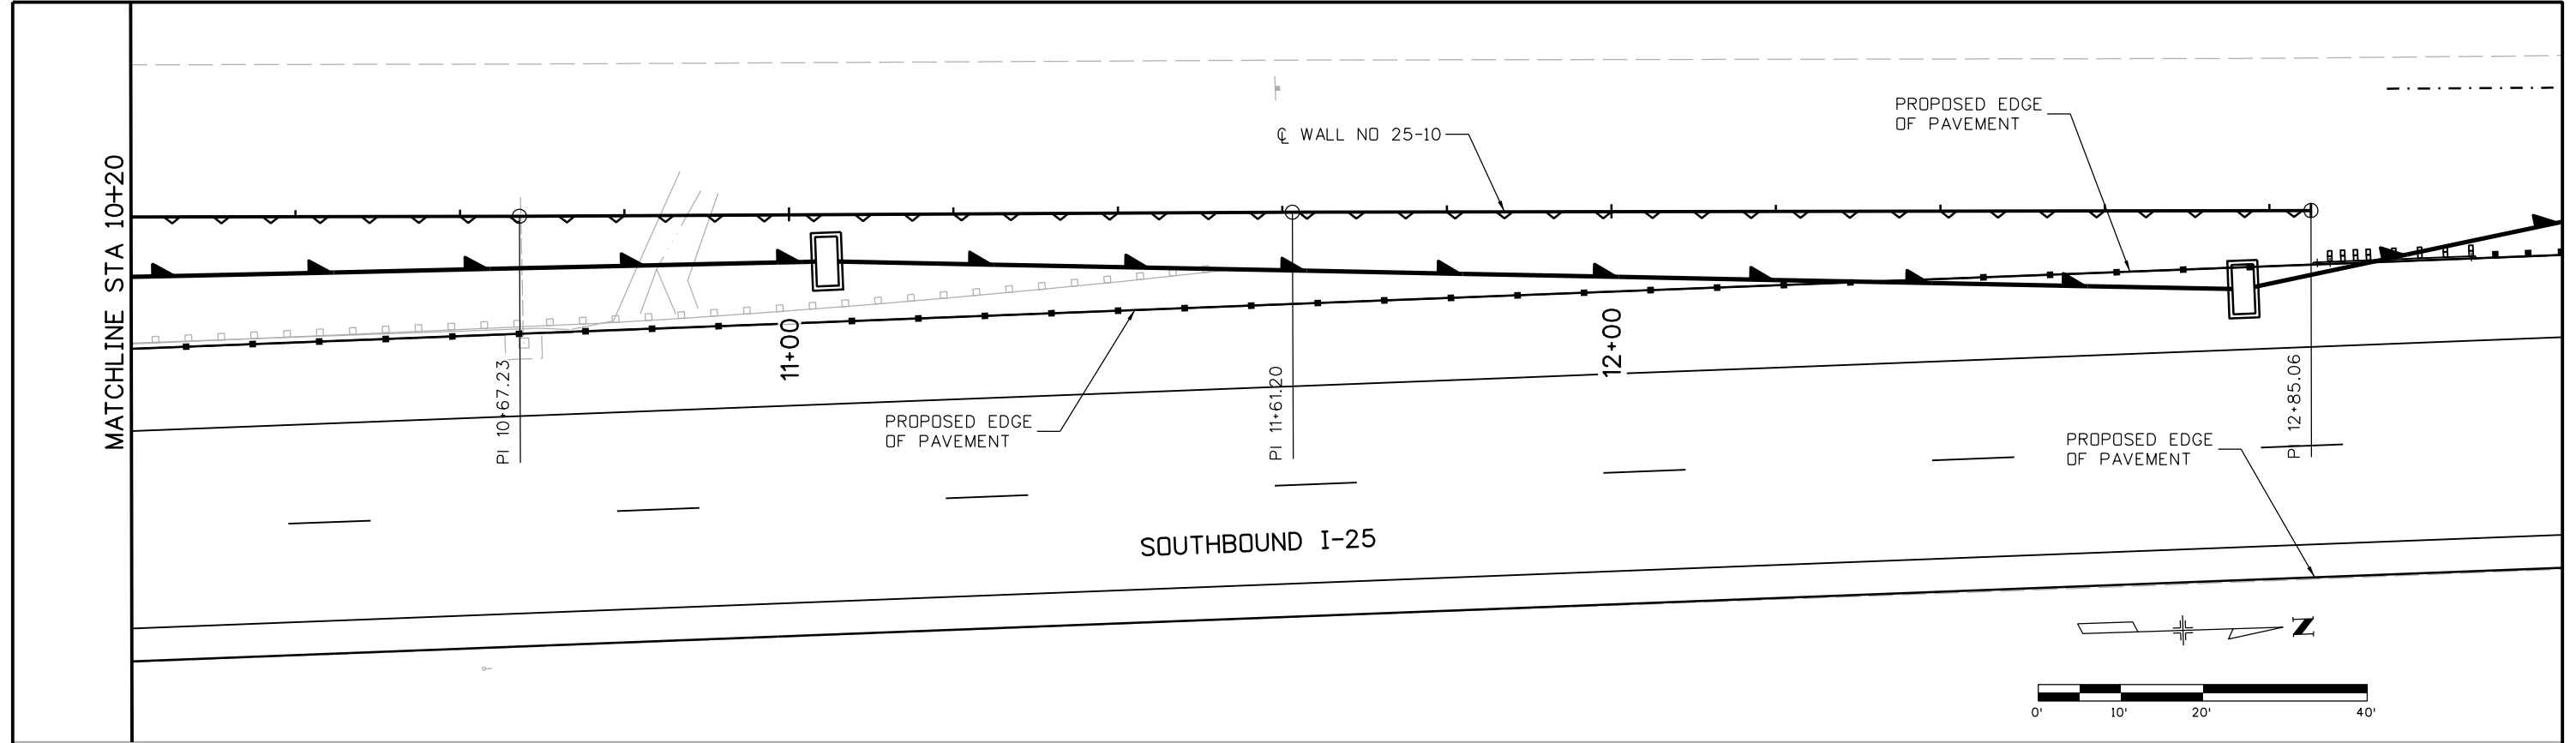

Print Date: 5/12/2016  
 File Name: 18357DES\_PNP\_Wall I-25\_10 Mainline005.dgn  
 Horiz. Scale: 1:20  
 Vert. Scale: As Noted  
**TSIOUVARAS SIMMONS HOLDERNESS**  
 CONSULTING ENGINEERS

Sheet Revisions		
Date:	Comments	Init.

**Colorado Department of Transportation**  
 Region 4  
 10601 West 10th Street  
 Greeley, CO 80634  
 Phone: 970-350-2148 FAX: 970-350-2163  
**TJT**



**As Constructed**  
 No Revisions:  
 Revised:  
 Void:

**I-25/SH 392 TO SH 14**  
**I-25 WALL NO 25-10**  
**GENERAL LAYOUT (5 OF 5)**  
 Designer: RWG  
 Detailer: AM  
 Structure Numbers  
 Sheet Subset: WALLS  
 Subset Sheets: W32 of W78

**Project No./Code**  
 IM 0253-221  
 18357  
 Sheet Number **394**




5/12/2016 8:52:52 PM  
 pw:\CP-PWS-1501.pbsj.com:PBSJPW1\Documents\Transportation\Surface Transportation\Projects\100027309 I-25\Design\Drawings\Phase 1 FIR\TSH\18357DES\_PNP\_Wall I-25\_11 Mainline001.dgn  
 DGN MODEL CDOT Default

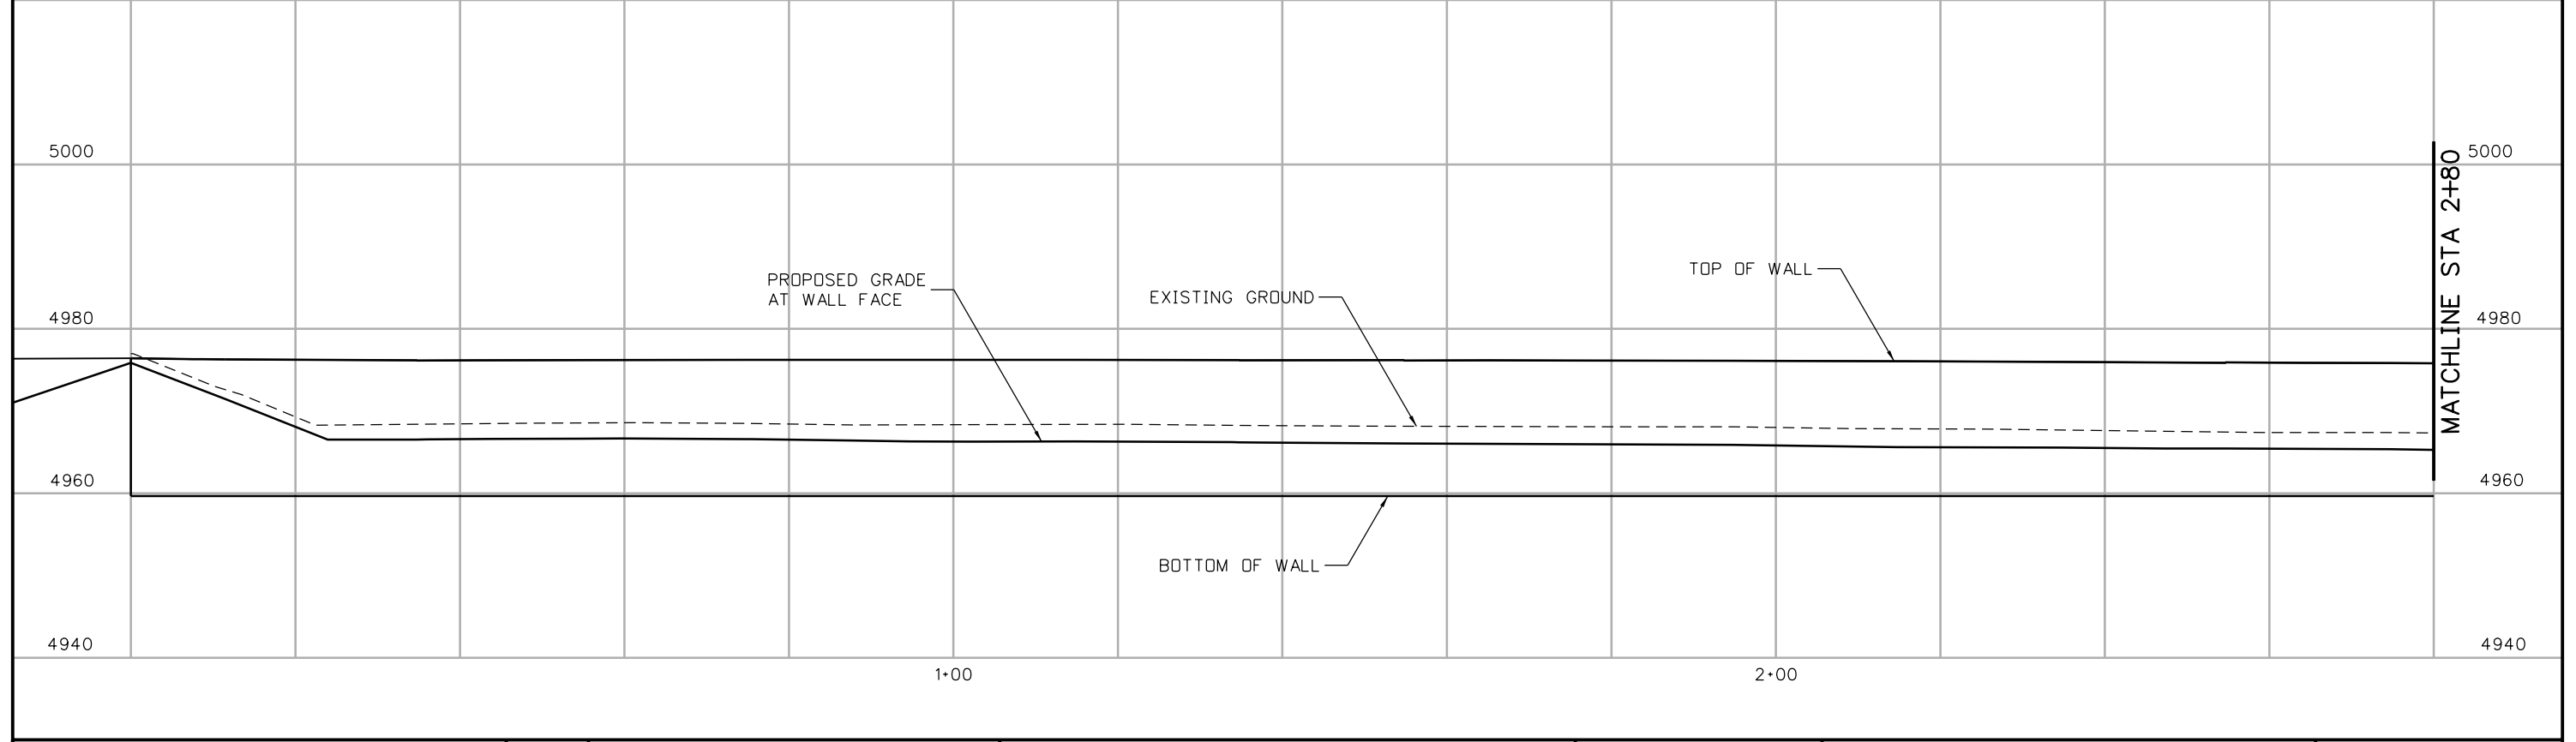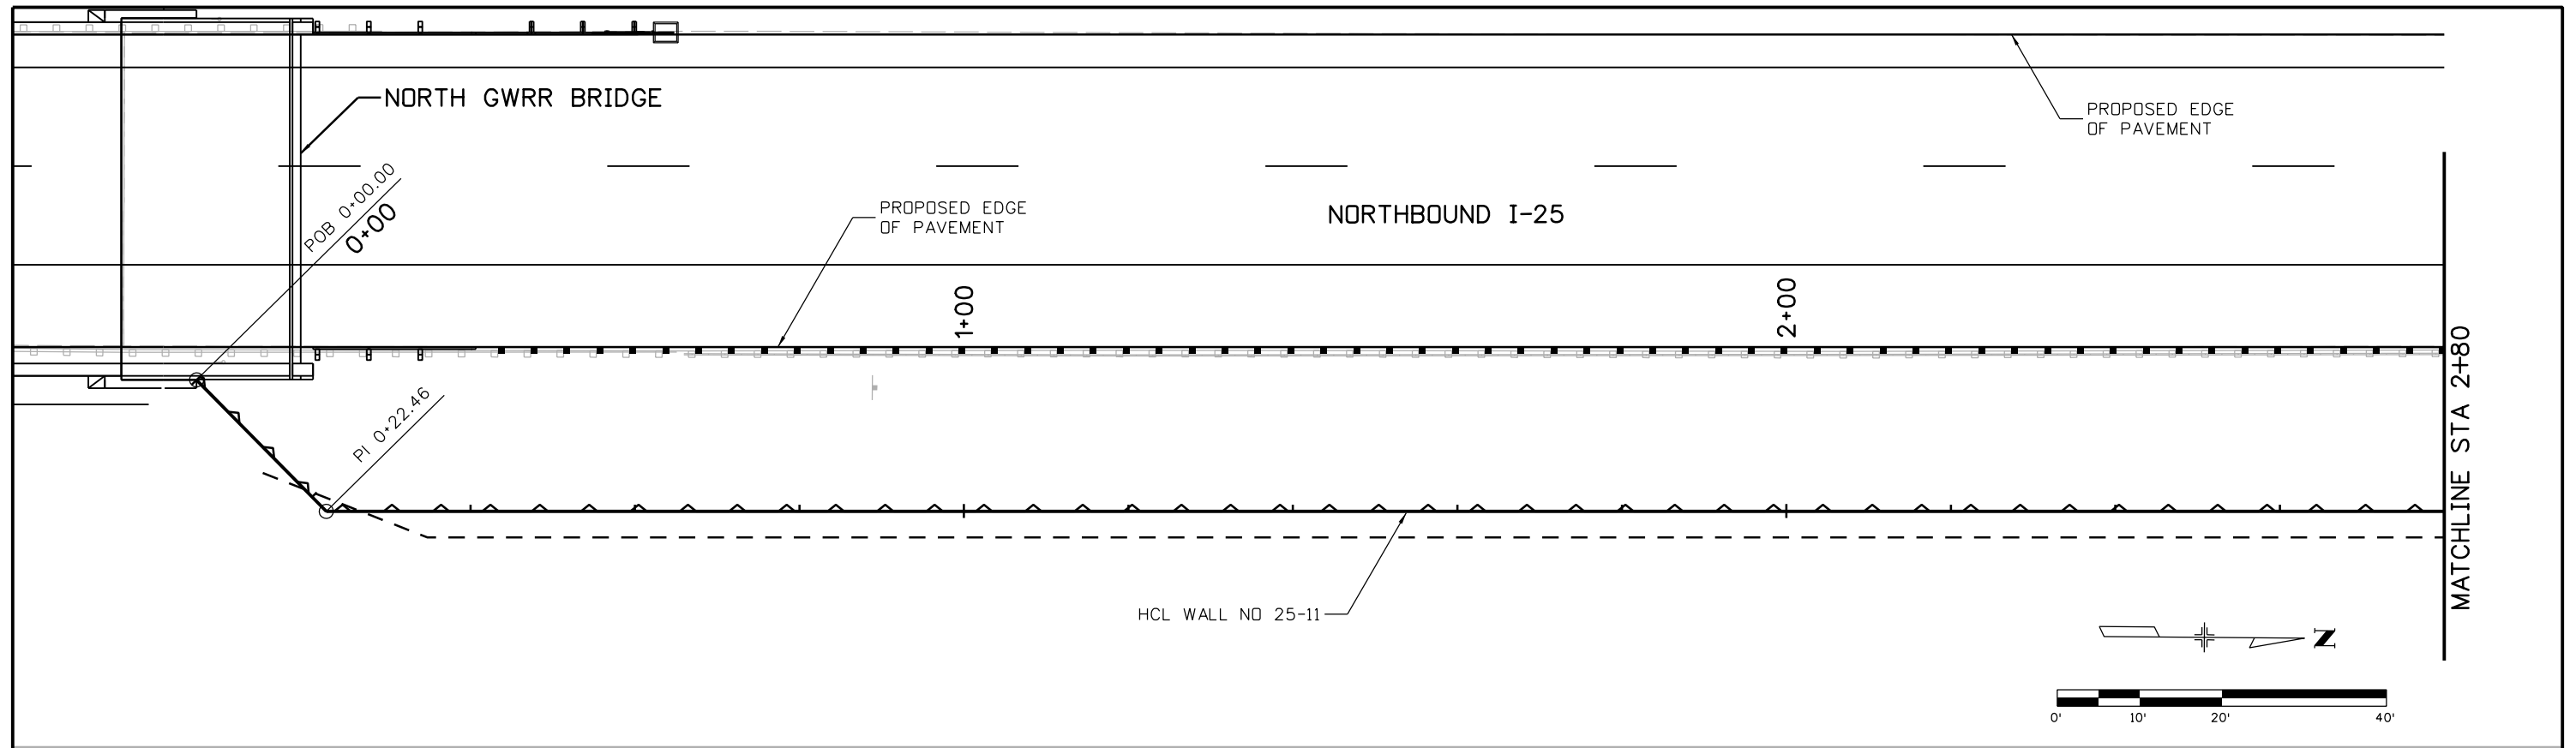

Print Date: 5/12/2016  
 File Name: 18357DES\_PNP\_Wall I-25\_11 Mainline001.dgn  
 Horiz. Scale: 1:20 Vert. Scale: As Noted  
**TSIOUVARAS SIMMONS HOLDERNESS**  
 CONSULTING ENGINEERS

Sheet Revisions		
Date:	Comments	Init.

**Colorado Department of Transportation**  
  
 Region 4  
 10601 West 10th Street  
 Greeley, CO 80634  
 Phone: 970-350-2148 FAX: 970-350-2163  
**TJT**

**As Constructed**  
 No Revisions:  
 Revised:  
 Void:

**I-25/SH 392 TO SH 14**  
**I-25 WALL NO 25-11**  
**GENERAL LAYOUT (1 OF 6)**  
 Designer: RWG  
 Detailer: AM  
 Sheet Subset: WALLS  
 Structure Numbers  
 Subset Sheets: W33 of W78

**Project No./Code**  
 IM 0253-221  
 18357  
 Sheet Number **395**













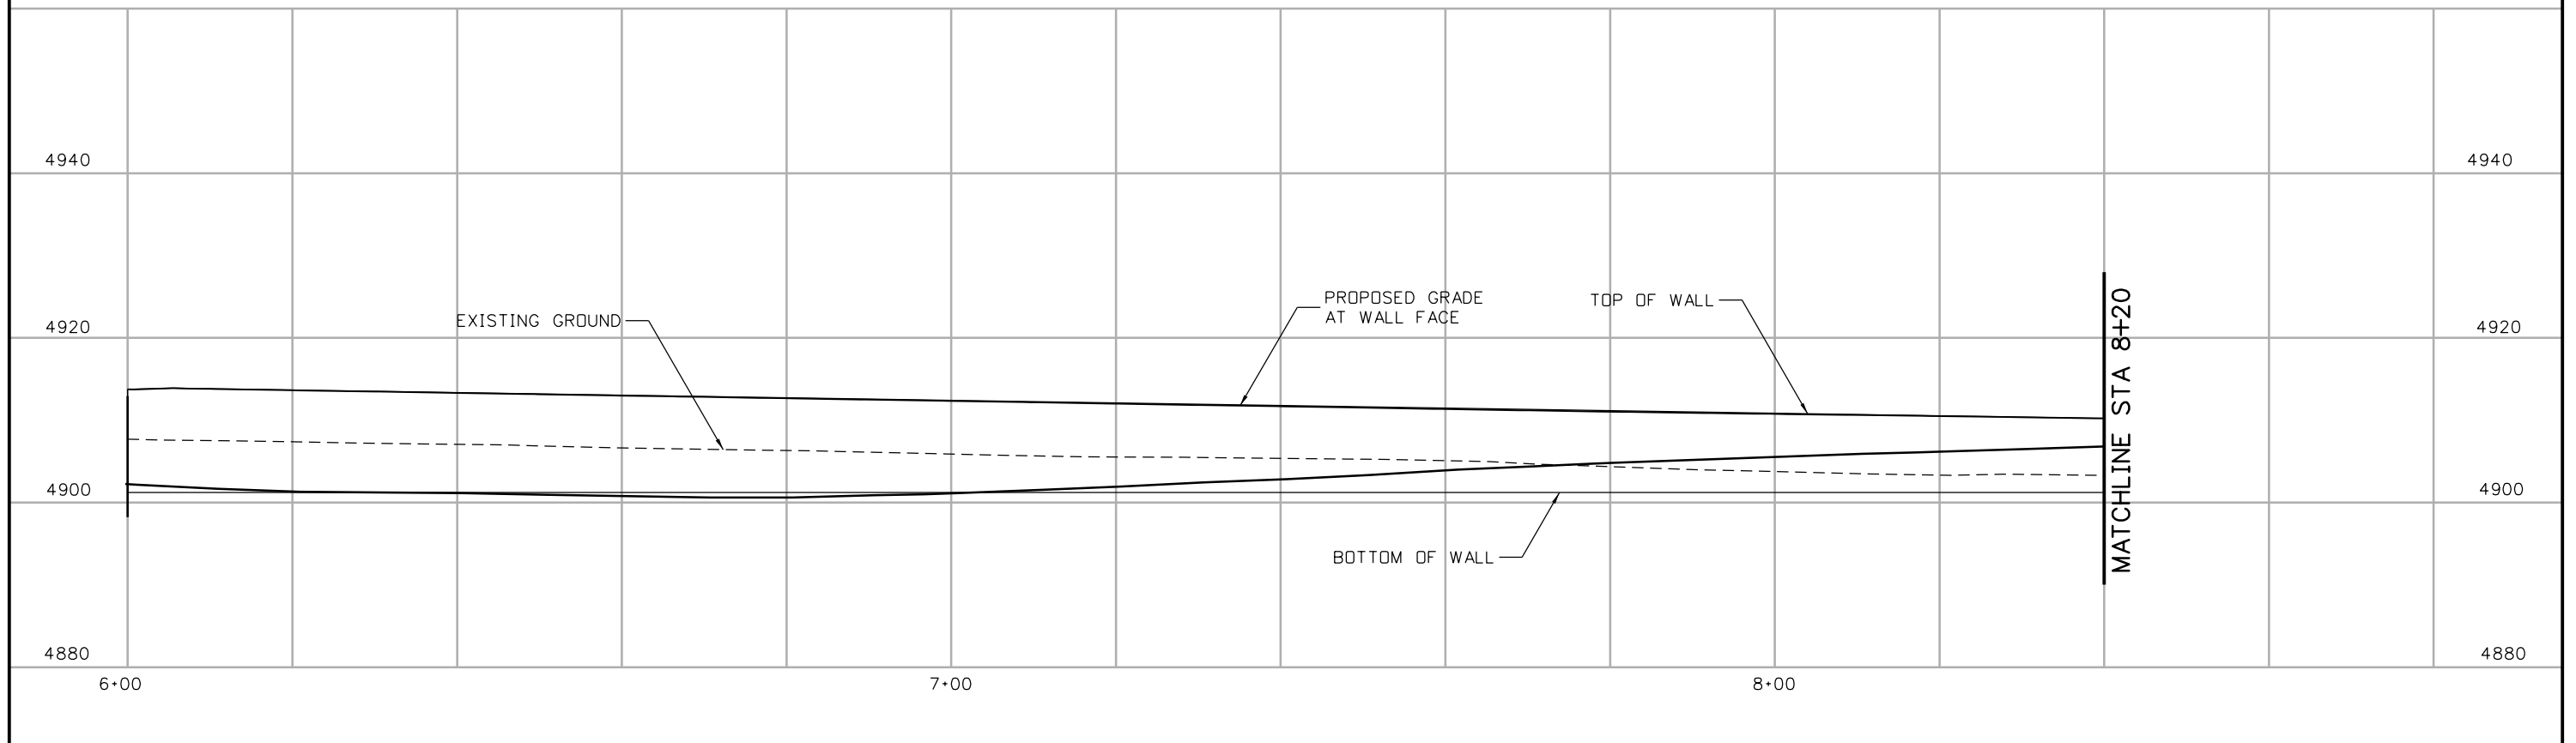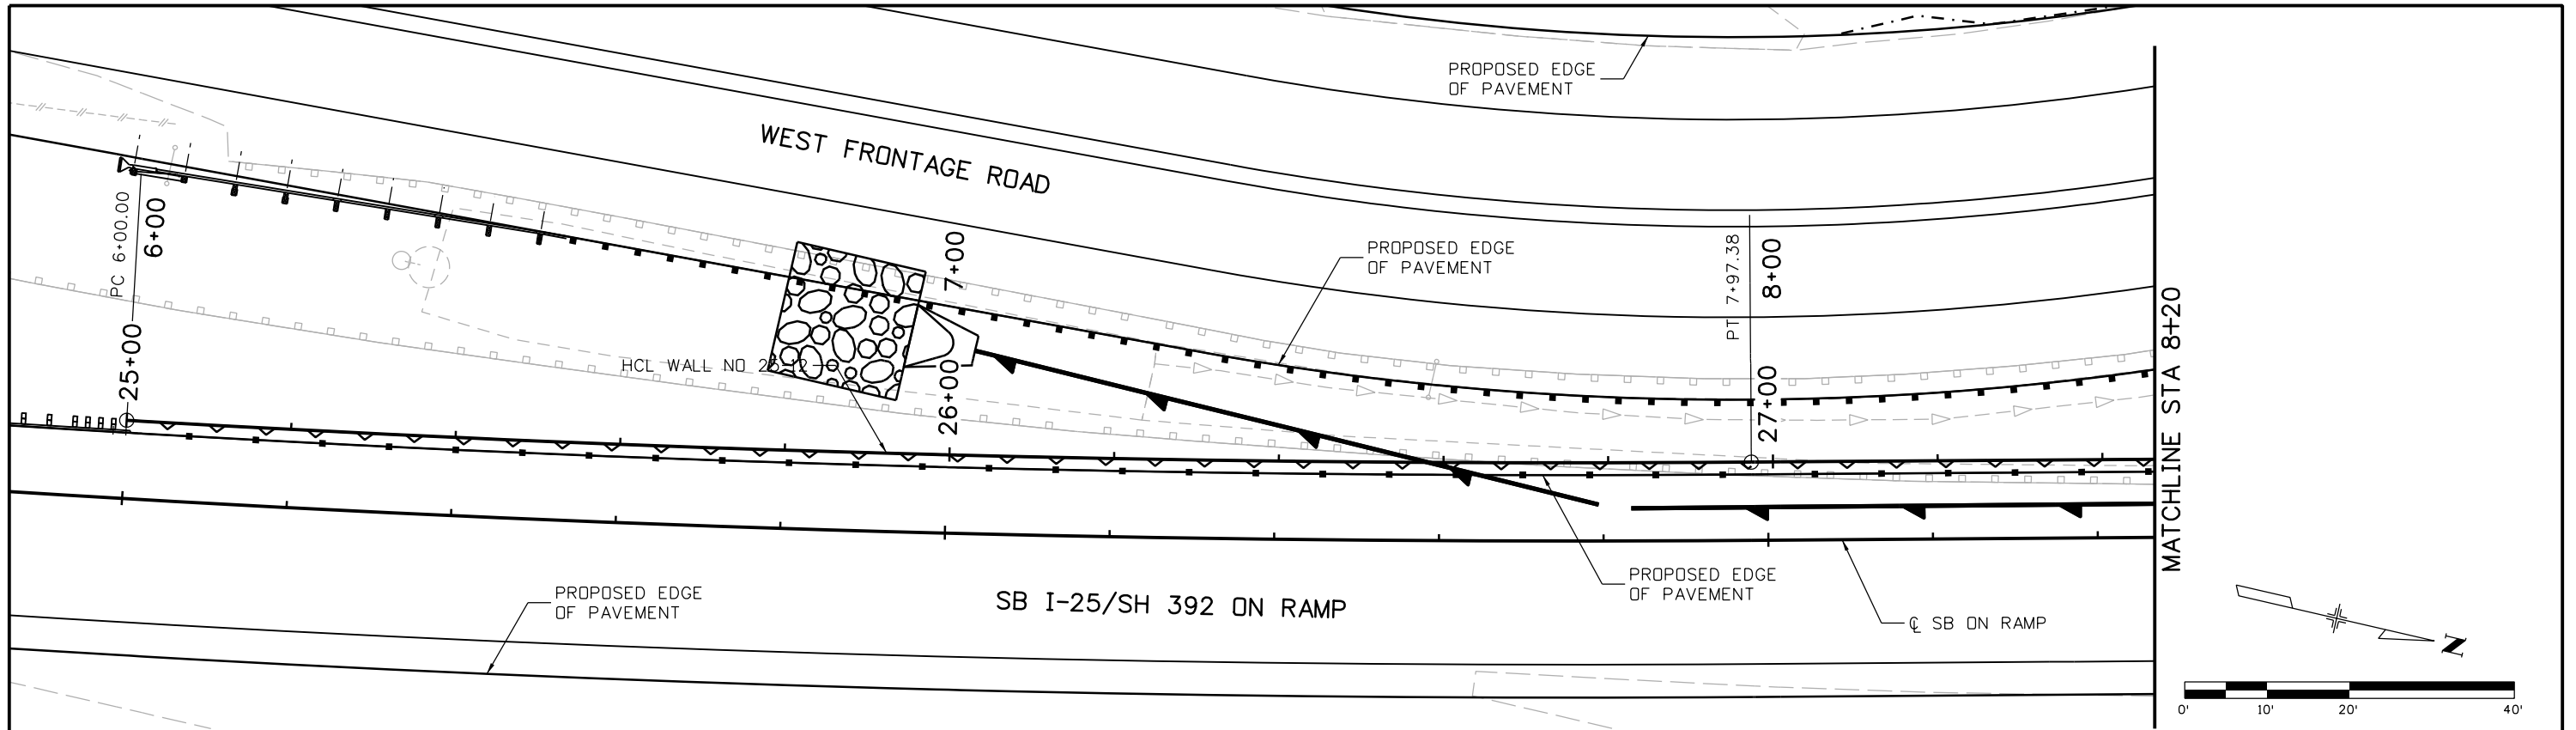

5/12/2016 8:59:42 PM  
 pw:\CP-PWS-1501.pbsj.com:PBSJPW1\Documents\Transportation\Surface Transportation\Projects\100027309 I-25\Design\Drawings\Phase 1 FIR\TSH\18357DES\_PNP\_Wall I-25\_12 Mainline001.dgn  
 DGN MODEL CDOT Default

Print Date: 5/12/2016  
 File Name: 18357DES\_PNP\_Wall I-25\_12 Mainline001.dgn  
 Horiz. Scale: 1:20      Vert. Scale: As Noted  
**TSIOUVARAS SIMMONS HOLDERNESS**  
 CONSULTING ENGINEERS

Sheet Revisions		
Date:	Comments	Init.

**Colorado Department of Transportation**  
 Region 4  
 10601 West 10th Street  
 Greeley, CO 80634  
 Phone: 970-350-2148    FAX: 970-350-2163  
**TJT**


**As Constructed**  
 No Revisions:  
 Revised:  
 Void:

**I-25/SH 392 TO SH 14**  
**I-25 WALL NO 25-12**  
**GENERAL LAYOUT (1 OF 2)**  
 Designer: RWG    Structure Numbers  
 Detailer: AM  
 Sheet Subset: WALLS    Subset Sheets: W39 of W78

**Project No./Code**  
 IM 0253-221  
 18357  
 Sheet Number **401**





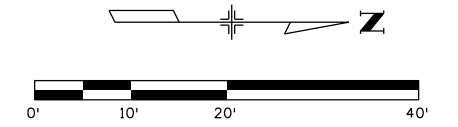

NORTHBOUND I-25


POB 7+00.00  
7+00

8+00

MATCHLINE STA 9+00

PROPOSED EDGE OF PAVEMENT

HCL WALL NO 25-13

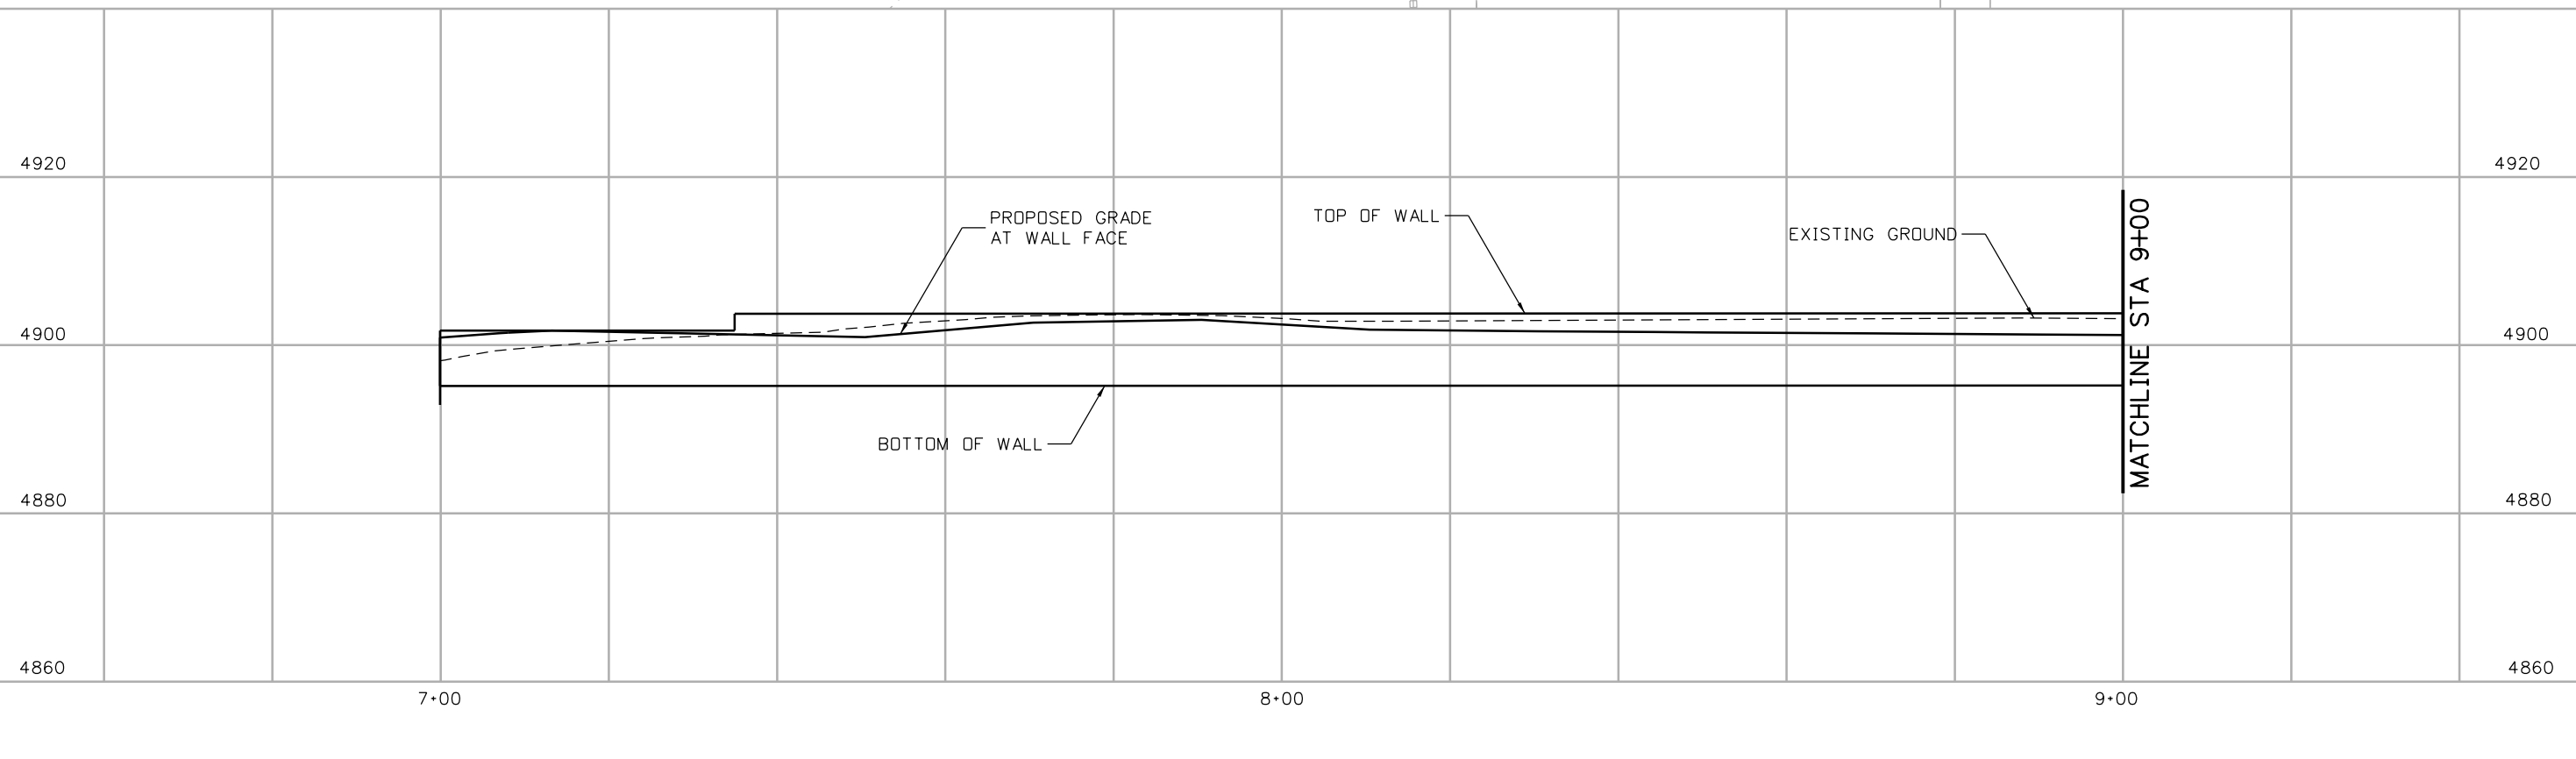

MATCHLINE STA 9+00

PROPOSED GRADE AT WALL FACE

TOP OF WALL

EXISTING GROUND

BOTTOM OF WALL

7+00

8+00

9+00

5/12/2016 9:02:11 PM  
 pw:\CP-PWS-1501.pbsj.com:PBSJPW1\Documents\Transportation\Surface Transportation\Projects\100027309 I-25\Design\Drawings\Phase 1 FIR\TSH\18357DES\_PNP\_Wall I-25\_13 Mainline001.dgn  
 DGN MODEL:CDOT Default

Print Date: 5/12/2016  
 File Name: 18357DES\_PNP\_Wall I-25\_13 Mainline001.dgn  
 Horiz. Scale: 1:20      Vert. Scale: As Noted

Sheet Revisions		
Date:	Comments	Init.

Colorado Department of Transportation  
 Region 4

10601 West 10th Street  
 Greeley, CO 80634  
 Phone: 970-350-2148 FAX: 970-350-2163

TJT



<b>As Constructed</b>
No Revisions:
Revised:
Void:

I-25/SH 392 TO SH 14  
 I-25 WALL NO 25-13  
 GENERAL LAYOUT (1 OF 2)

Designer: RWG	Structure Numbers
Detailer: AM	
Sheet Subset: WALLS	Subset Sheets: W41 of W78

<b>Project No./Code</b>
IM 0253-221
18357
Sheet Number <b>403</b>

5/12/2016 9:03:44 PM  
 pw:\CP-PWS-1501.pbsj.com:PBSJPW1\Documents\Transportation\Surface Transportation\Projects\100027309 I-25\Design\Drawings\Phase 1 FIR\TSH\18357DES\_PNP\_Wall I-25\_13 Mainline002.dgn  
 DGN MODEL CDOT Default

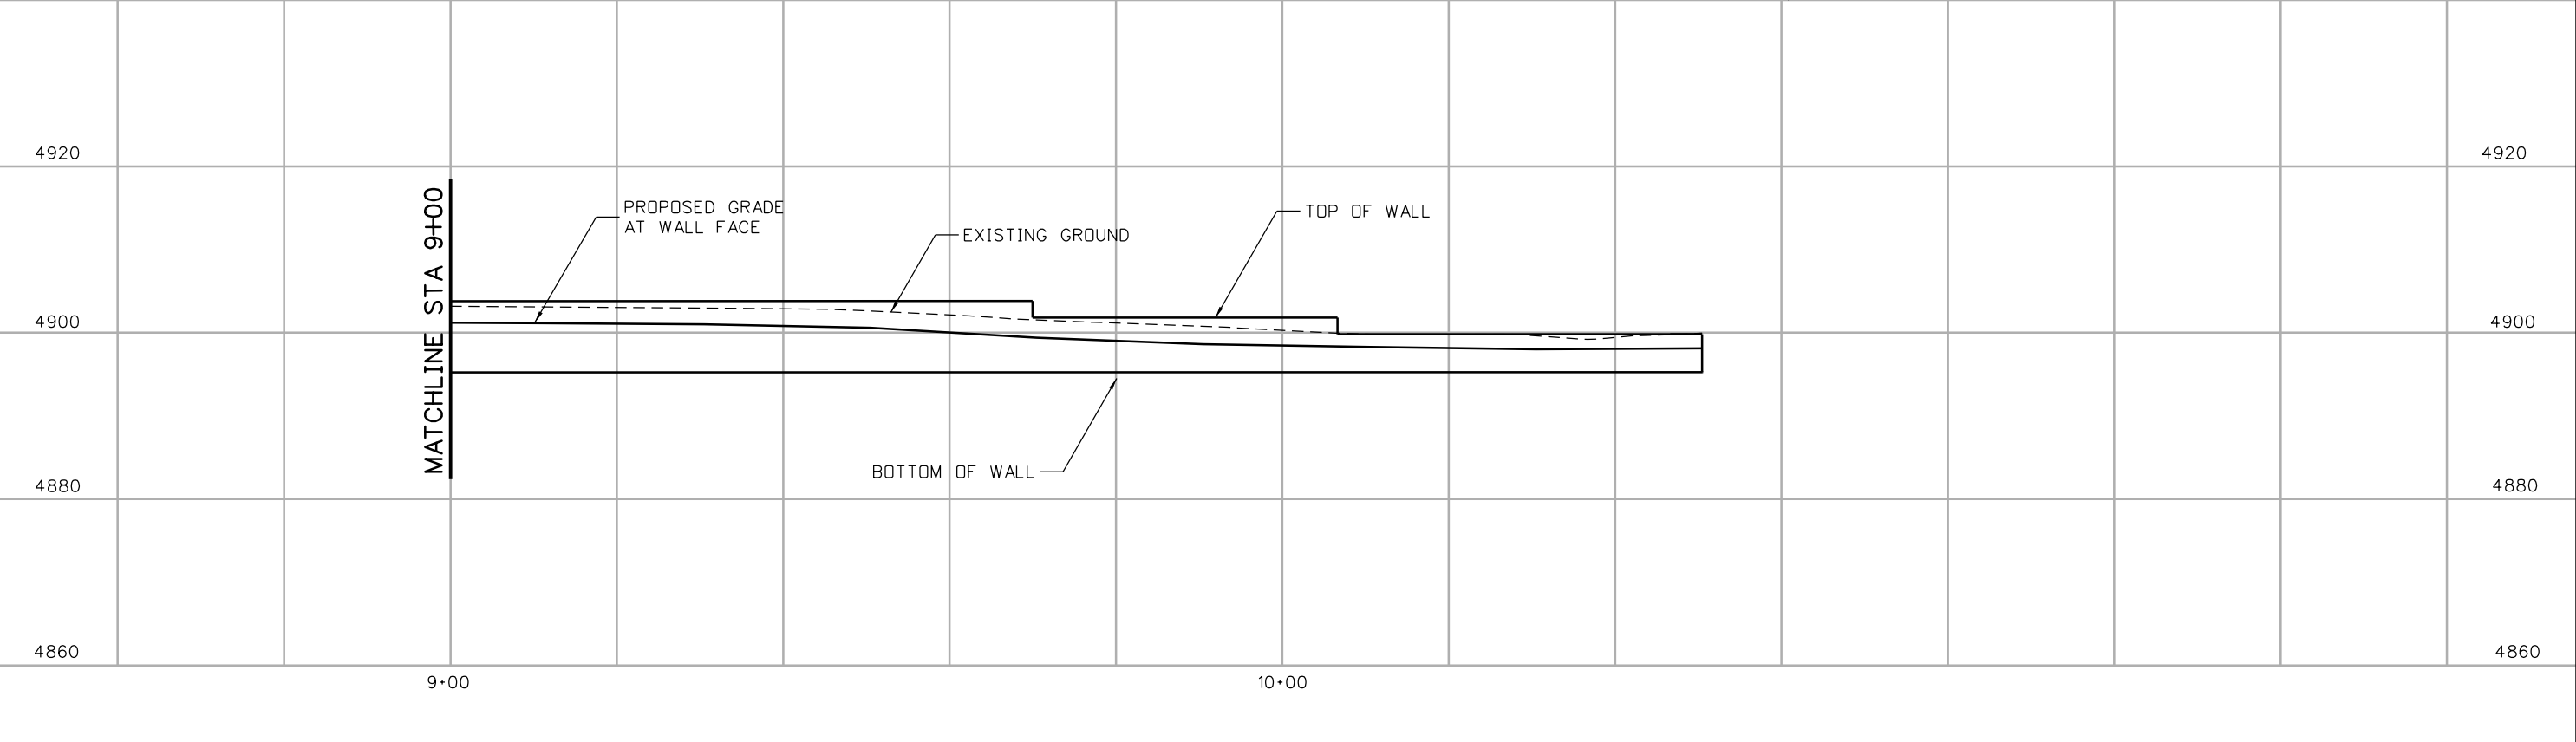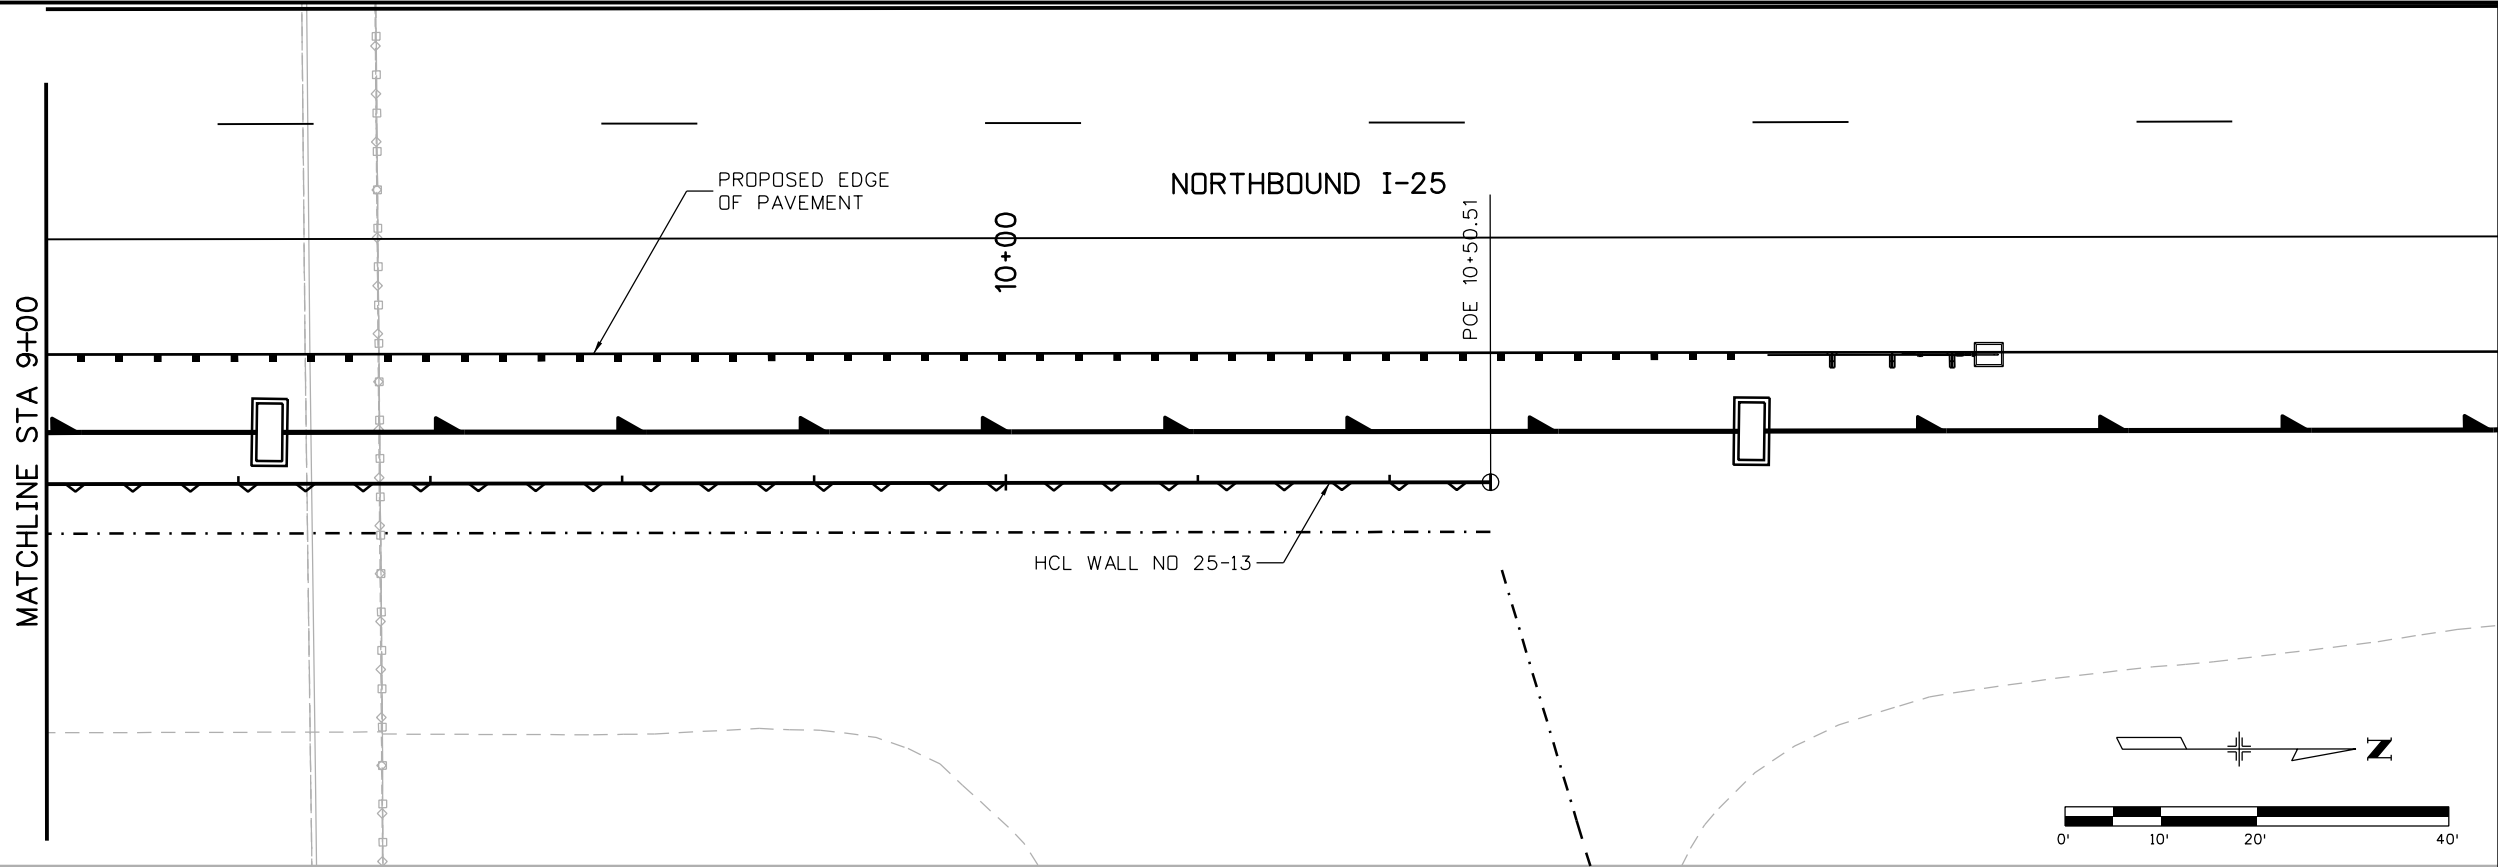

Print Date: 5/12/2016  
 File Name: 18357DES\_PNP\_Wall I-25\_13 Mainline002.dgn  
 Horiz. Scale: 1:20      Vert. Scale: As Noted

Sheet Revisions		
Date:	Comments	Init.


**Colorado Department of Transportation**  
  
 10601 West 10th Street  
 Greeley, CO 80634  
 Phone: 970-350-2148    FAX: 970-350-2163  
**Region 4**      **TJT**

<b>As Constructed</b>
No Revisions:
Revised:
Void:

**I-25/SH 392 TO SH 14**  
**I-25 WALL NO 25-13**  
**GENERAL LAYOUT (2 OF 2)**

Designer: RWG	Structure Numbers
Detailer: AM	Subset Sheets: W42 of W78
Sheet Subset: WALLS	


<b>Project No./Code</b>
IM 0253-221
18357
Sheet Number <b>404</b>

 





5/12/2016 9:06:51 PM  
 pw:\CP-PWS-1501.pbsj.com:PBSJPW1\Documents\Transportation\Surface Transportation\Projects\100027309 I-25\Design\Drawings\Phase 1 FIR\TSH\18357DES\_PNP\_Wall I-25\_15 Mainline002.dgn  
 DGN MODEL CDOT Default

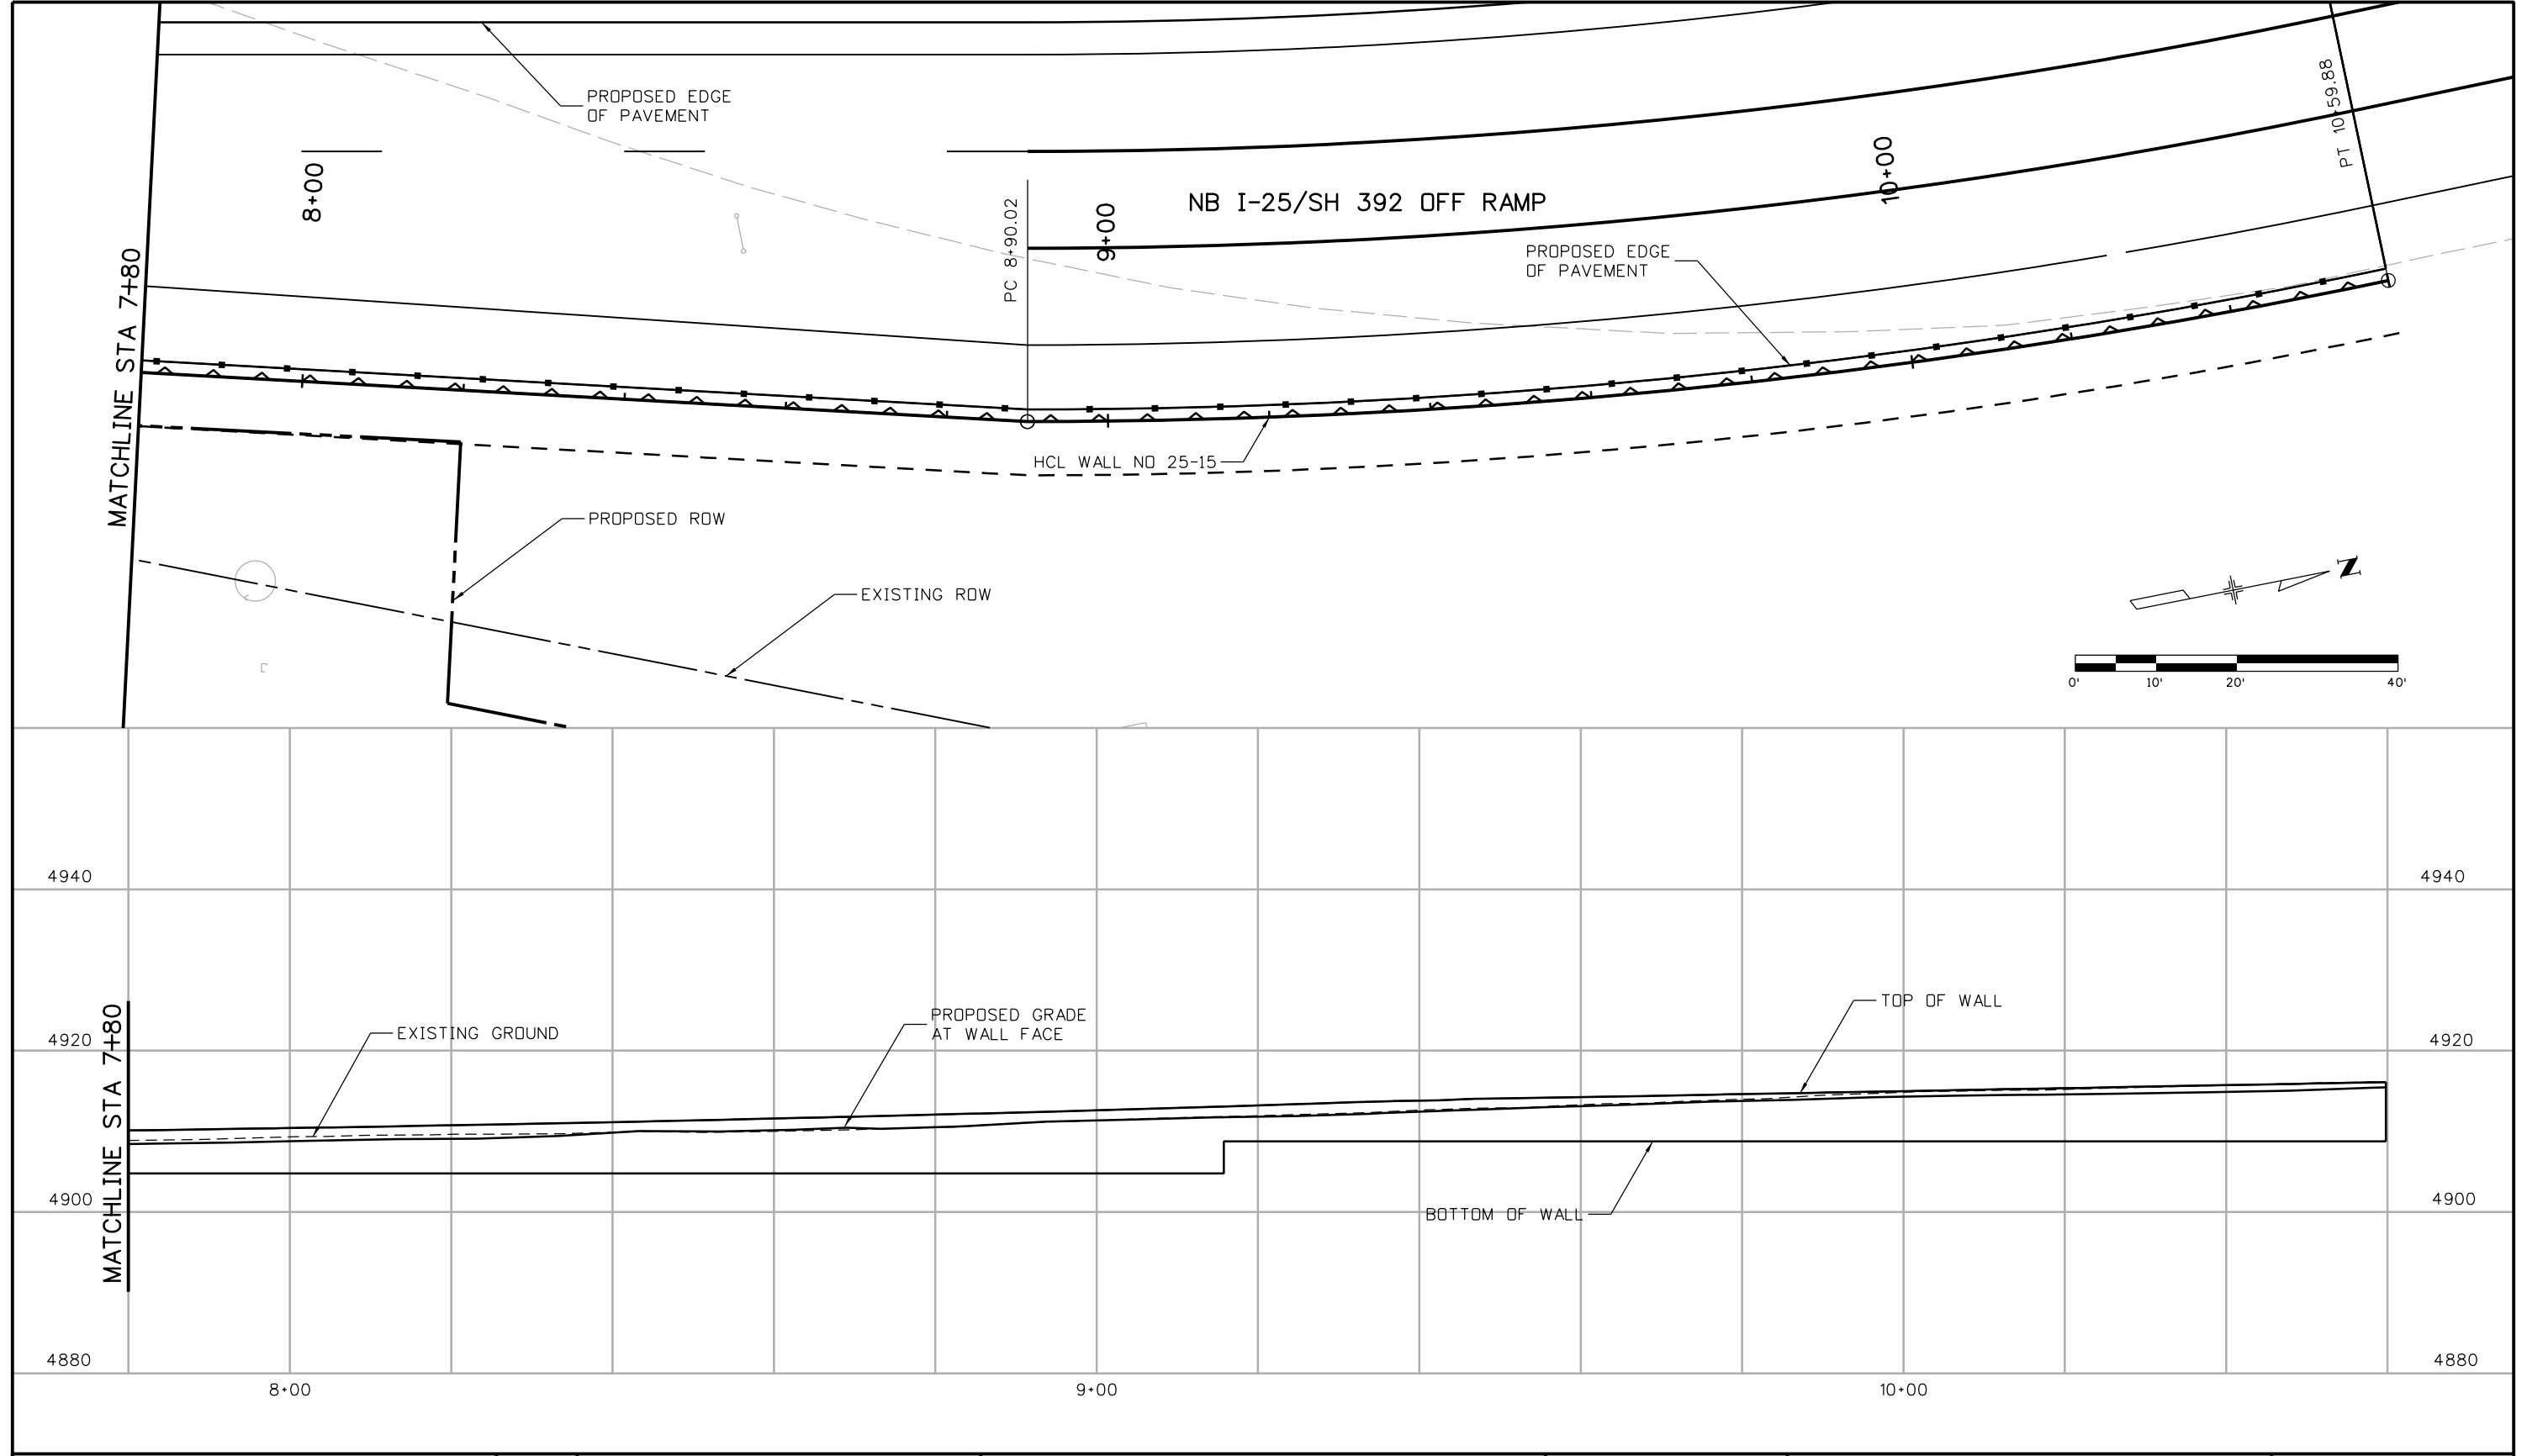

Print Date: 5/12/2016  
 File Name: 18357DES\_PNP\_Wall I-25\_15 Mainline002.dgn  
 Horiz. Scale: 1:20  
 Vert. Scale: As Noted  
**TSIOUVARAS SIMMONS HOLDERNESS**  
 CONSULTING ENGINEERS

Sheet Revisions		
Date:	Comments	Init.



**Colorado Department of Transportation**  
  
 10601 West 10th Street  
 Greeley, CO 80634  
 Phone: 970-350-2148 FAX: 970-350-2163  
**Region 4** **TJT**

**As Constructed**  
 No Revisions:  
 Revised:  
 Void:

**I-25/SH 392 TO SH 14**  
**I-25 WALL NO 25-15**  
**GENERAL LAYOUT (2 OF 2)**  
 Designer: RWG  
 Detailer: AM  
 Structure Numbers  
 Sheet Subset: WALLS  
 Subset Sheets: W45 of W78


**Project No./Code**  
 IM 0253-221  
 18357  
 Sheet Number **407**

5/12/2016 3:22:47 PM  
 pw:\CP-PWS-1501.pbsj.com:PBSJW1\Documents\Transportation\Surface Transportation\Projects\100027309 I-25\Design\Drawings\Phase 1 FIR\TSH\18357DES\_PNP\_Wall\_FR\_01 West001.dgn  
 DGN MODEL CDOT Default

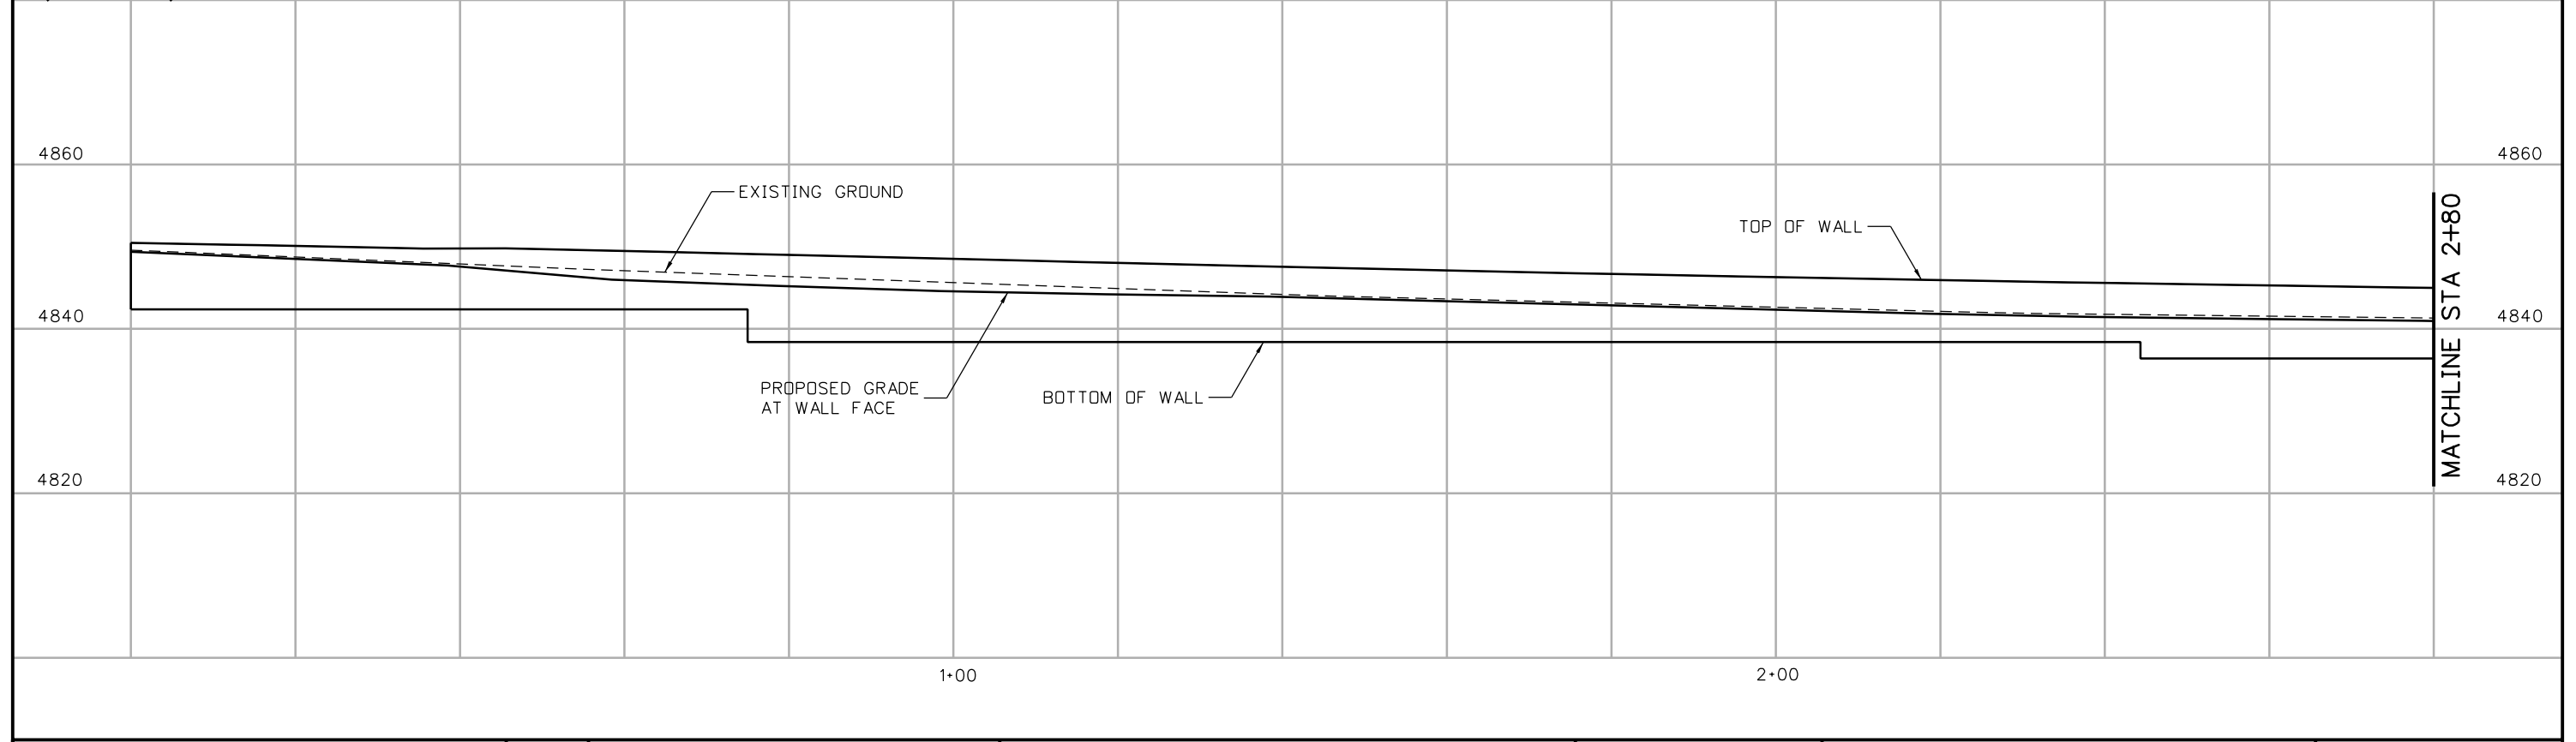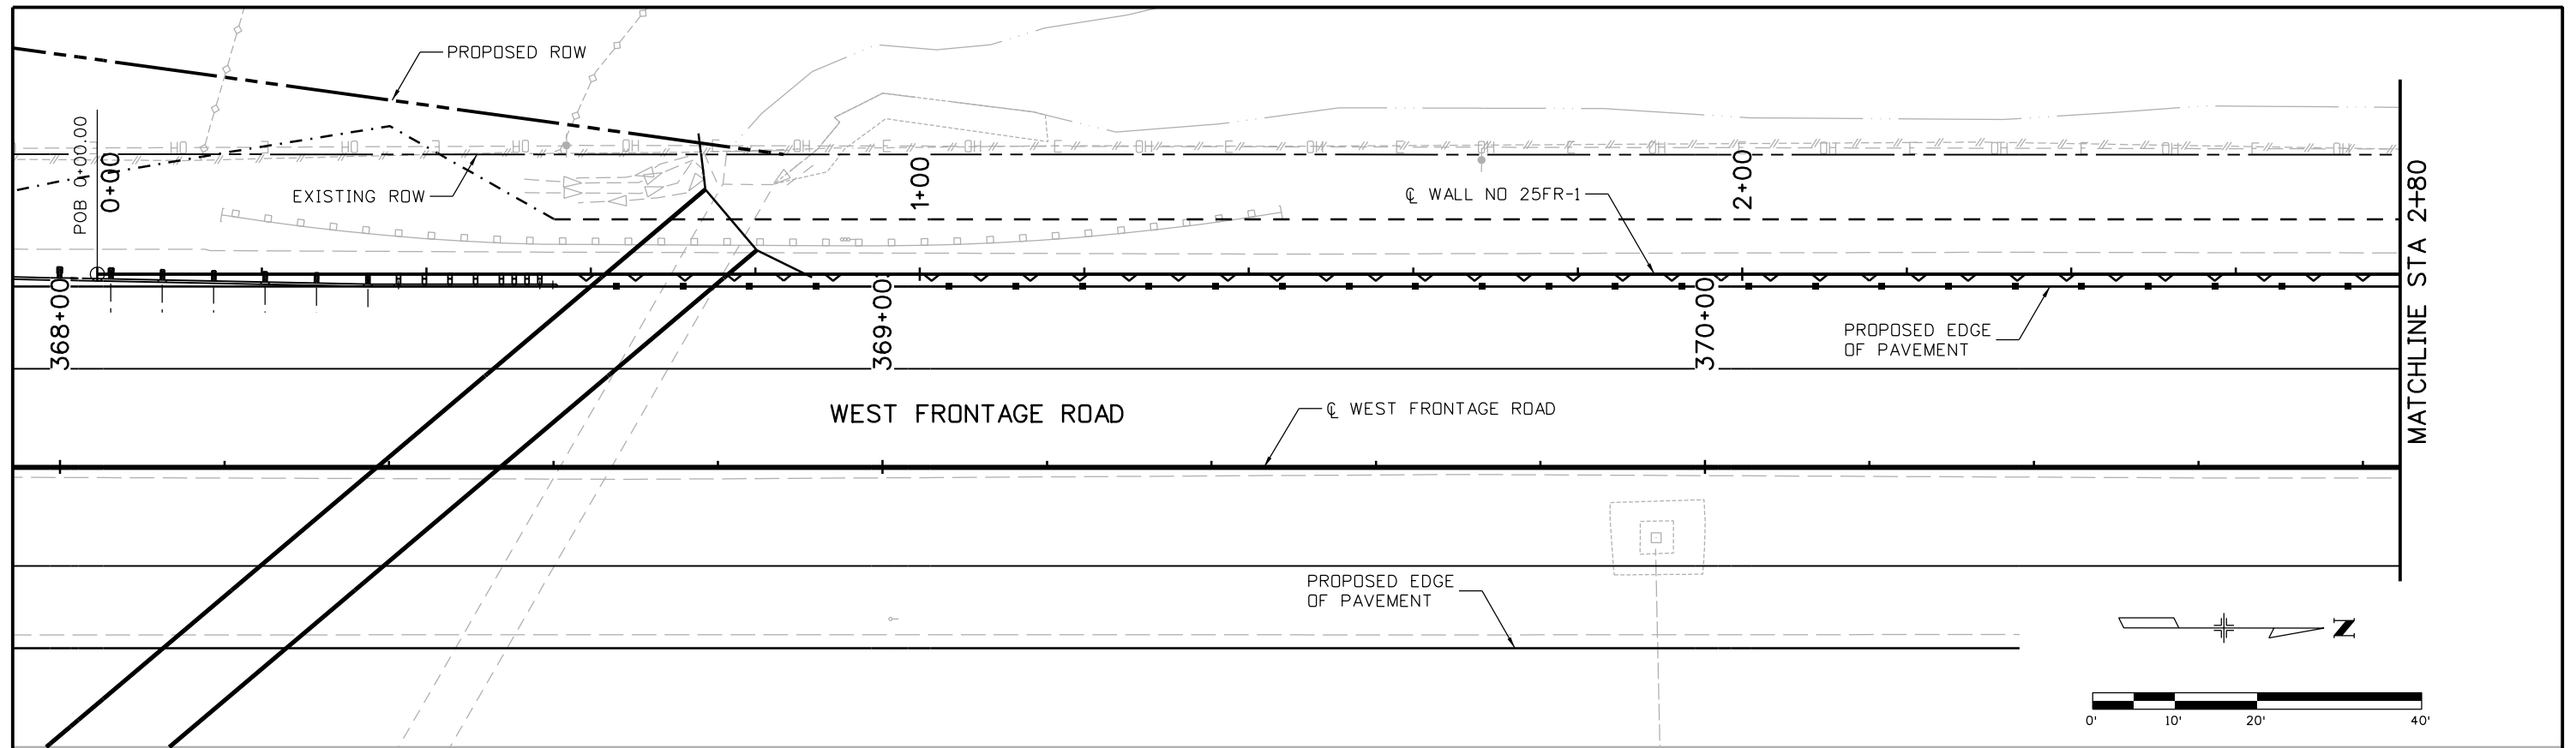

Print Date: 5/12/2016  
 File Name: 18357DES\_PNP\_WallFR\_01 West001.dgn  
 Horiz. Scale: 1:20  
 Vert. Scale: As Noted  
**TSIOUVARAS SIMMONS HOLDERNESSE**  
 CONSULTING ENGINEERS

Sheet Revisions		
Date:	Comments	Init.



**Colorado Department of Transportation**  
  
 10601 West 10th Street  
 Greeley, CO 80634  
 Phone: 970-350-2148 FAX: 970-350-2163  
**Region 4** **TJT**

**As Constructed**  
 No Revisions:  
 Revised:  
 Void:

**I-25/SH 392 TO SH 14**  
**W. FRONTAGE ROAD WALL NO 25FR-1**  
**GENERAL LAYOUT (1 OF 3)**  
 Designer: RWG  
 Detailer: AM  
 Sheet Subset: WALLS  
 Structure Numbers  
 Subset Sheets: W46 of W78


**Project No./Code**  
 IM 0253-221  
 18357  
 Sheet Number **408**

5/12/2016 3:24:43 PM  
 pw:\CP-PWS-1501.pbsj.com:PBSJ\1\Documents\Transportation\Surface Transportation\Projects\100027309 I-25\Design\Drawings\Phase 1 FIR\TSH\18357DES\_PNP\_Wall\_FR\_01 West002.dgn  
 DGN MODEL CDOT Default

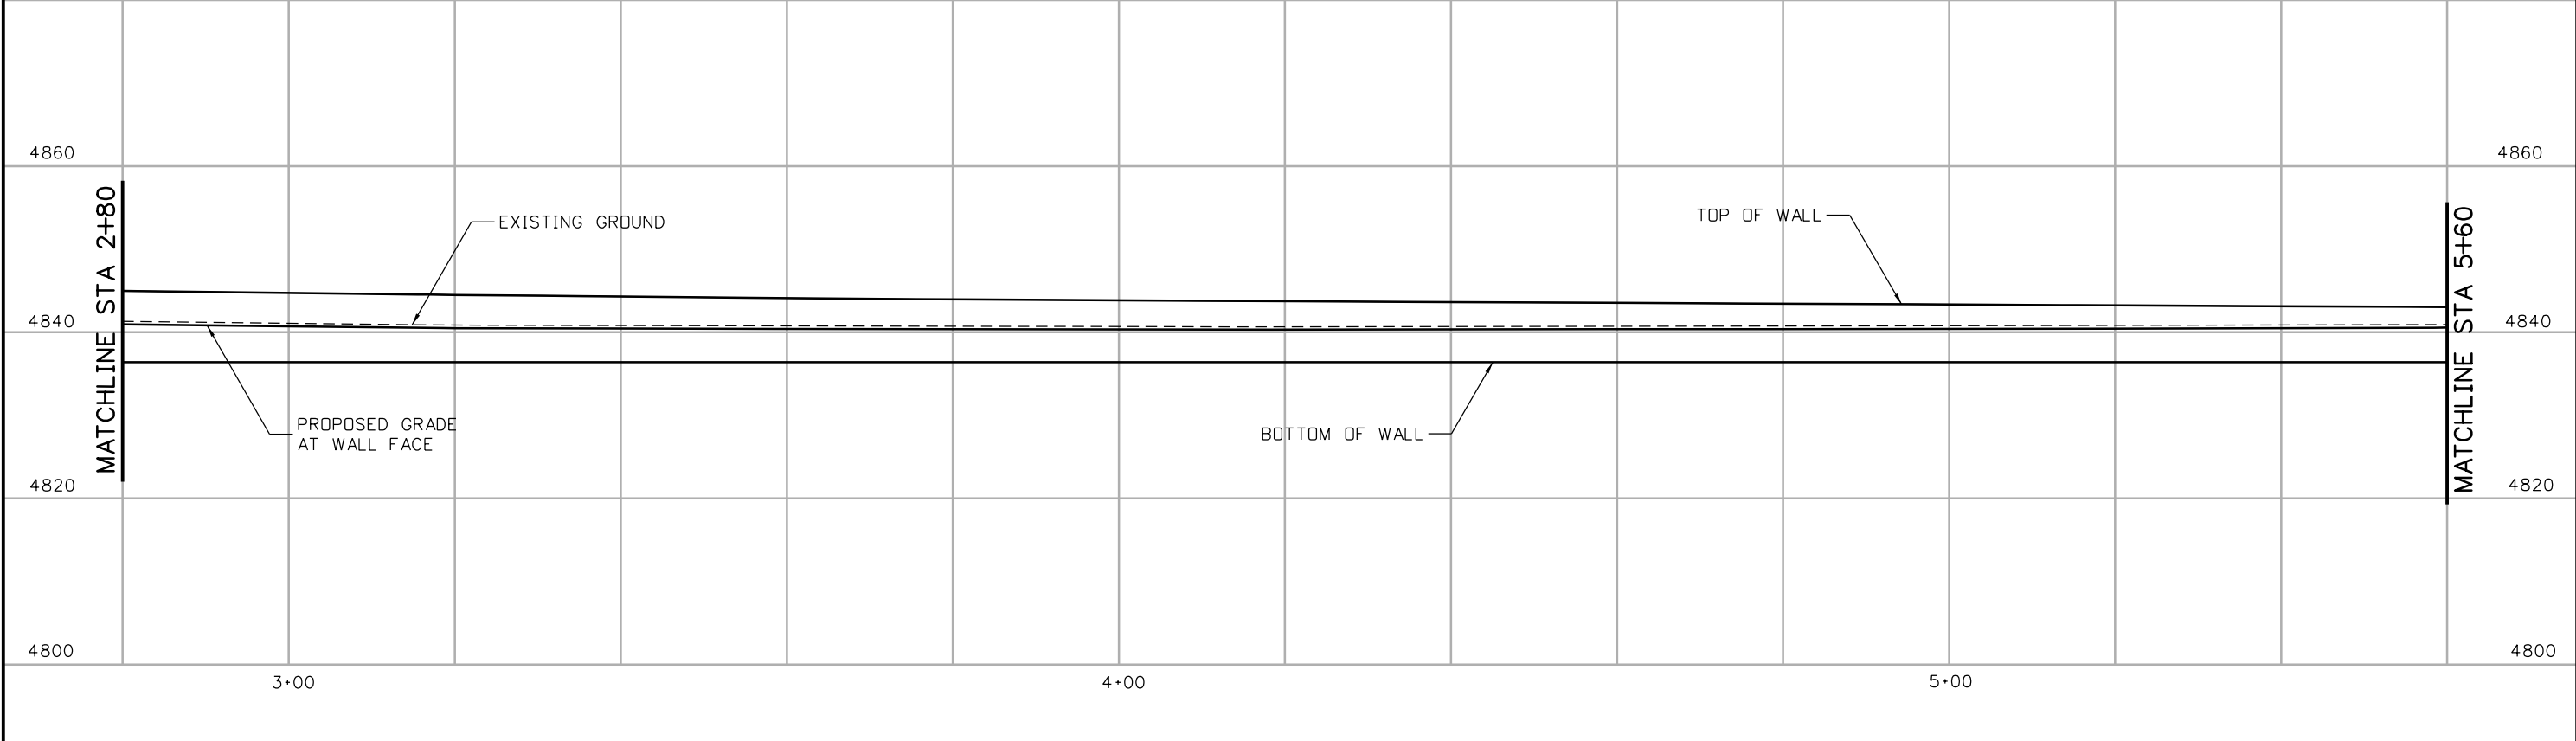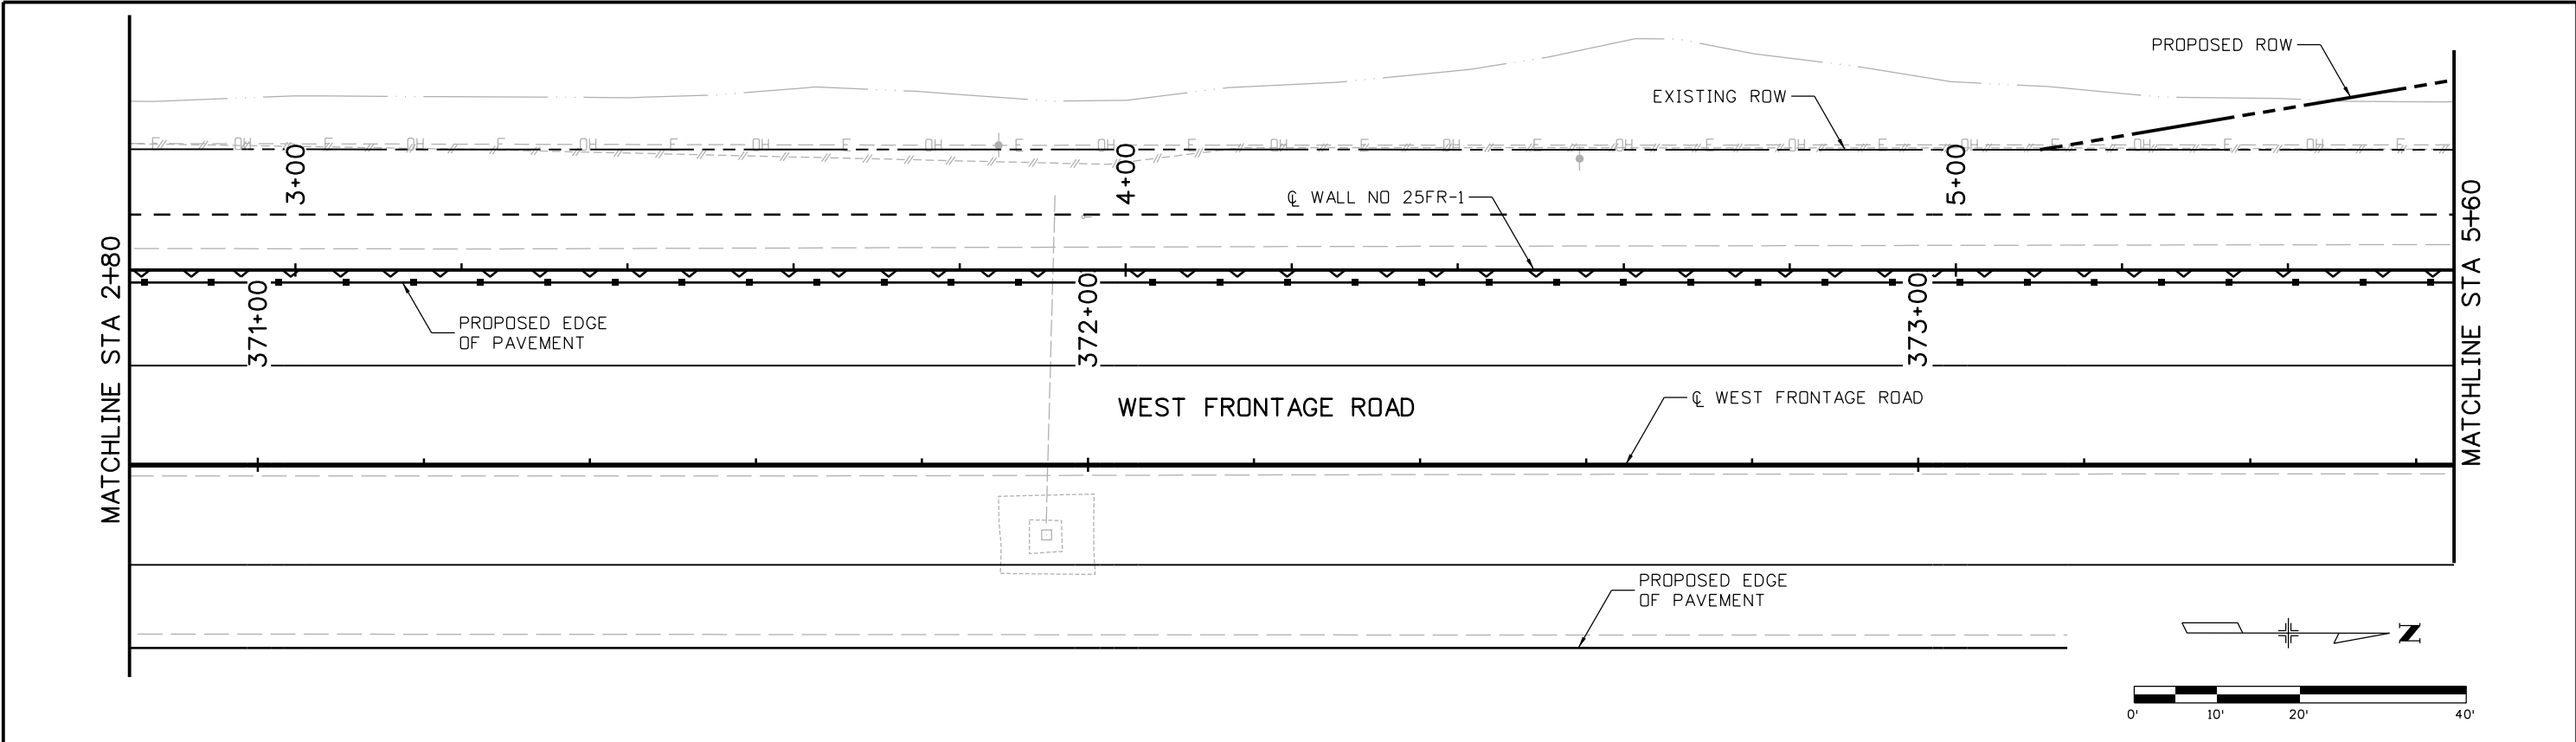

Print Date: 5/12/2016  
 File Name: 18357DES\_PNP\_WallFR\_01 West002.dgn  
 Horiz. Scale: 1:20      Vert. Scale: As Noted  
**TSIOUVARAS SIMMONS HOLDERNESS**  
 CONSULTING ENGINEERS

Sheet Revisions		
Date:	Comments	Init.

**Colorado Department of Transportation**  
  
 Region 4      **TJT**  
 10601 West 10th Street  
 Greeley, CO 80634  
 Phone: 970-350-2148    FAX: 970-350-2163

As Constructed
No Revisions:
Revised:
Void:



**I-25/SH 392 TO SH 14**  
**W. FRONTAGE ROAD WALL NO 25FR-1**  
**GENERAL LAYOUT (2 OF 3)**  
 Designer: RWG    Structure Numbers  
 Detailer: AM  
 Sheet Subset: WALLS    Subset Sheets: W47 of W78

Project No./Code
IM 0253-221
18357
Sheet Number <b>409</b>





5/12/2016 3:29:12 PM  
 pw:\CP-PWS-1501.pbsj.com:PBSJ\Documents\Transportation\Surface Transportation\Projects\100027309 I-25\Design\Drawings\Phase 1 FIR\TSH\18357DES\_PNP\_Wall\_FR\_02 West001.dgn  
 DGN MODEL CDOT Default

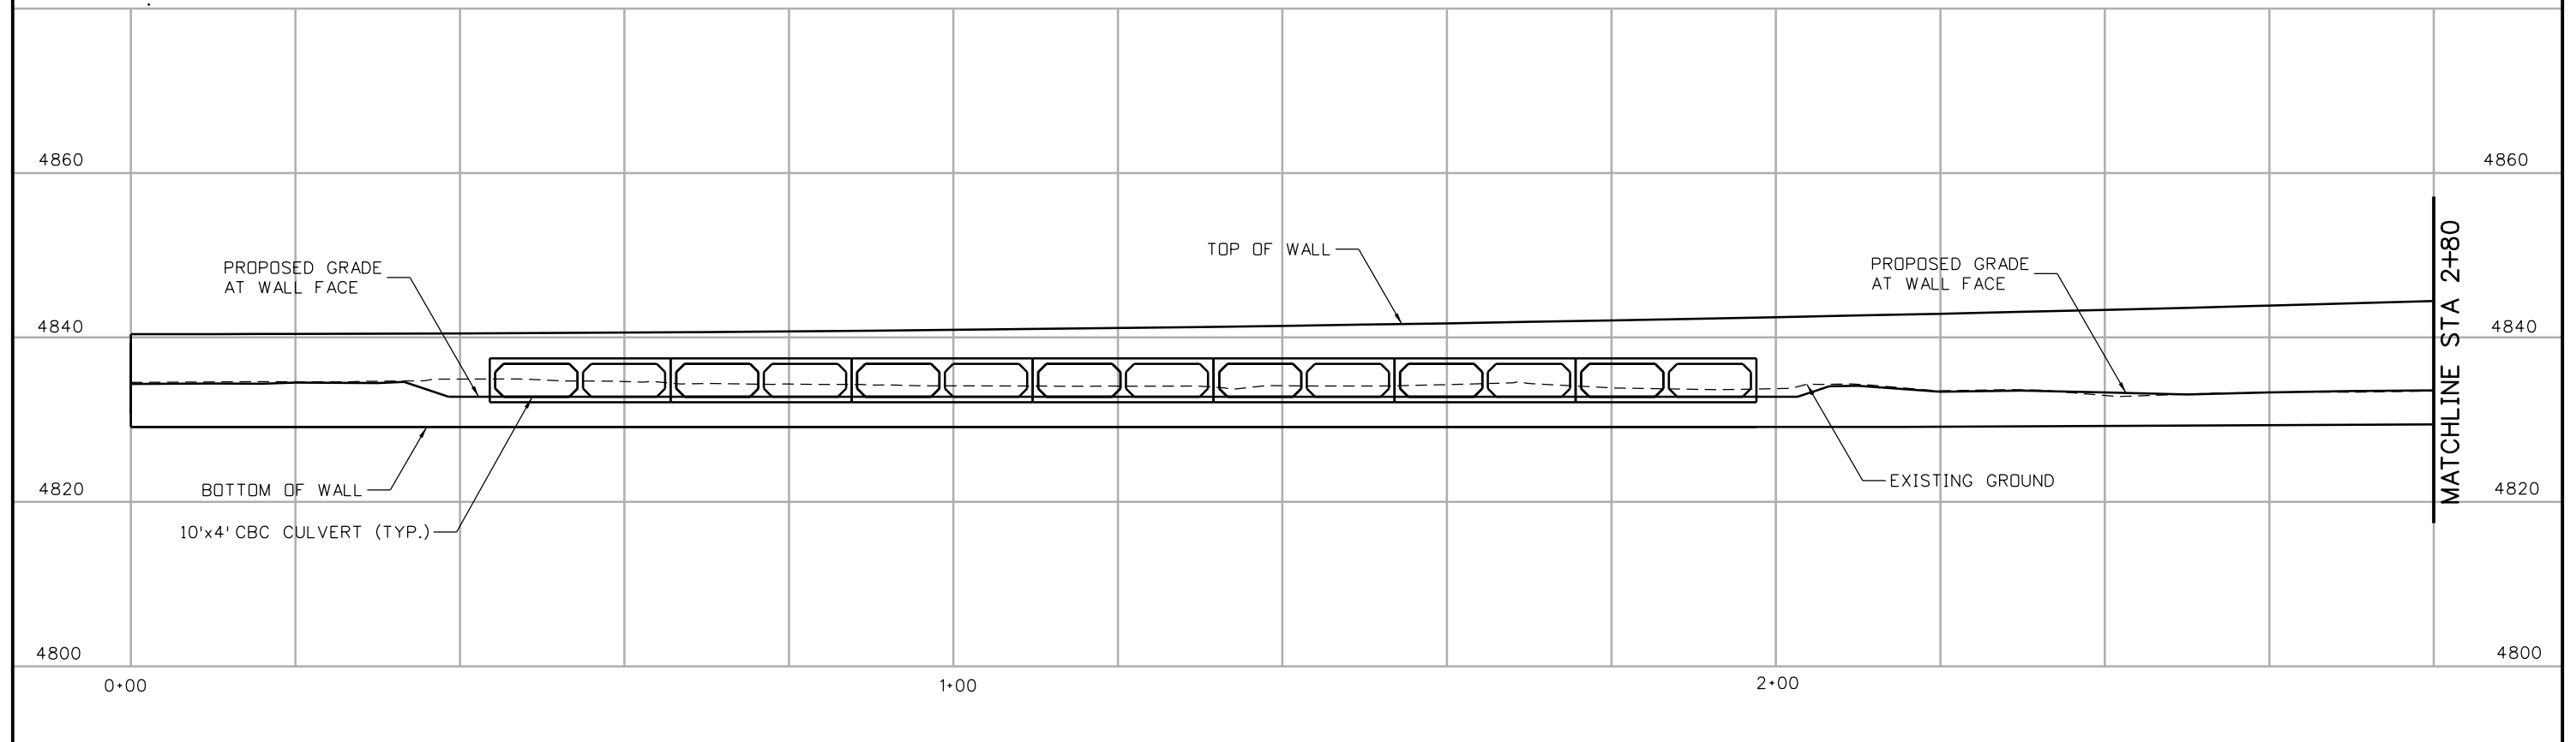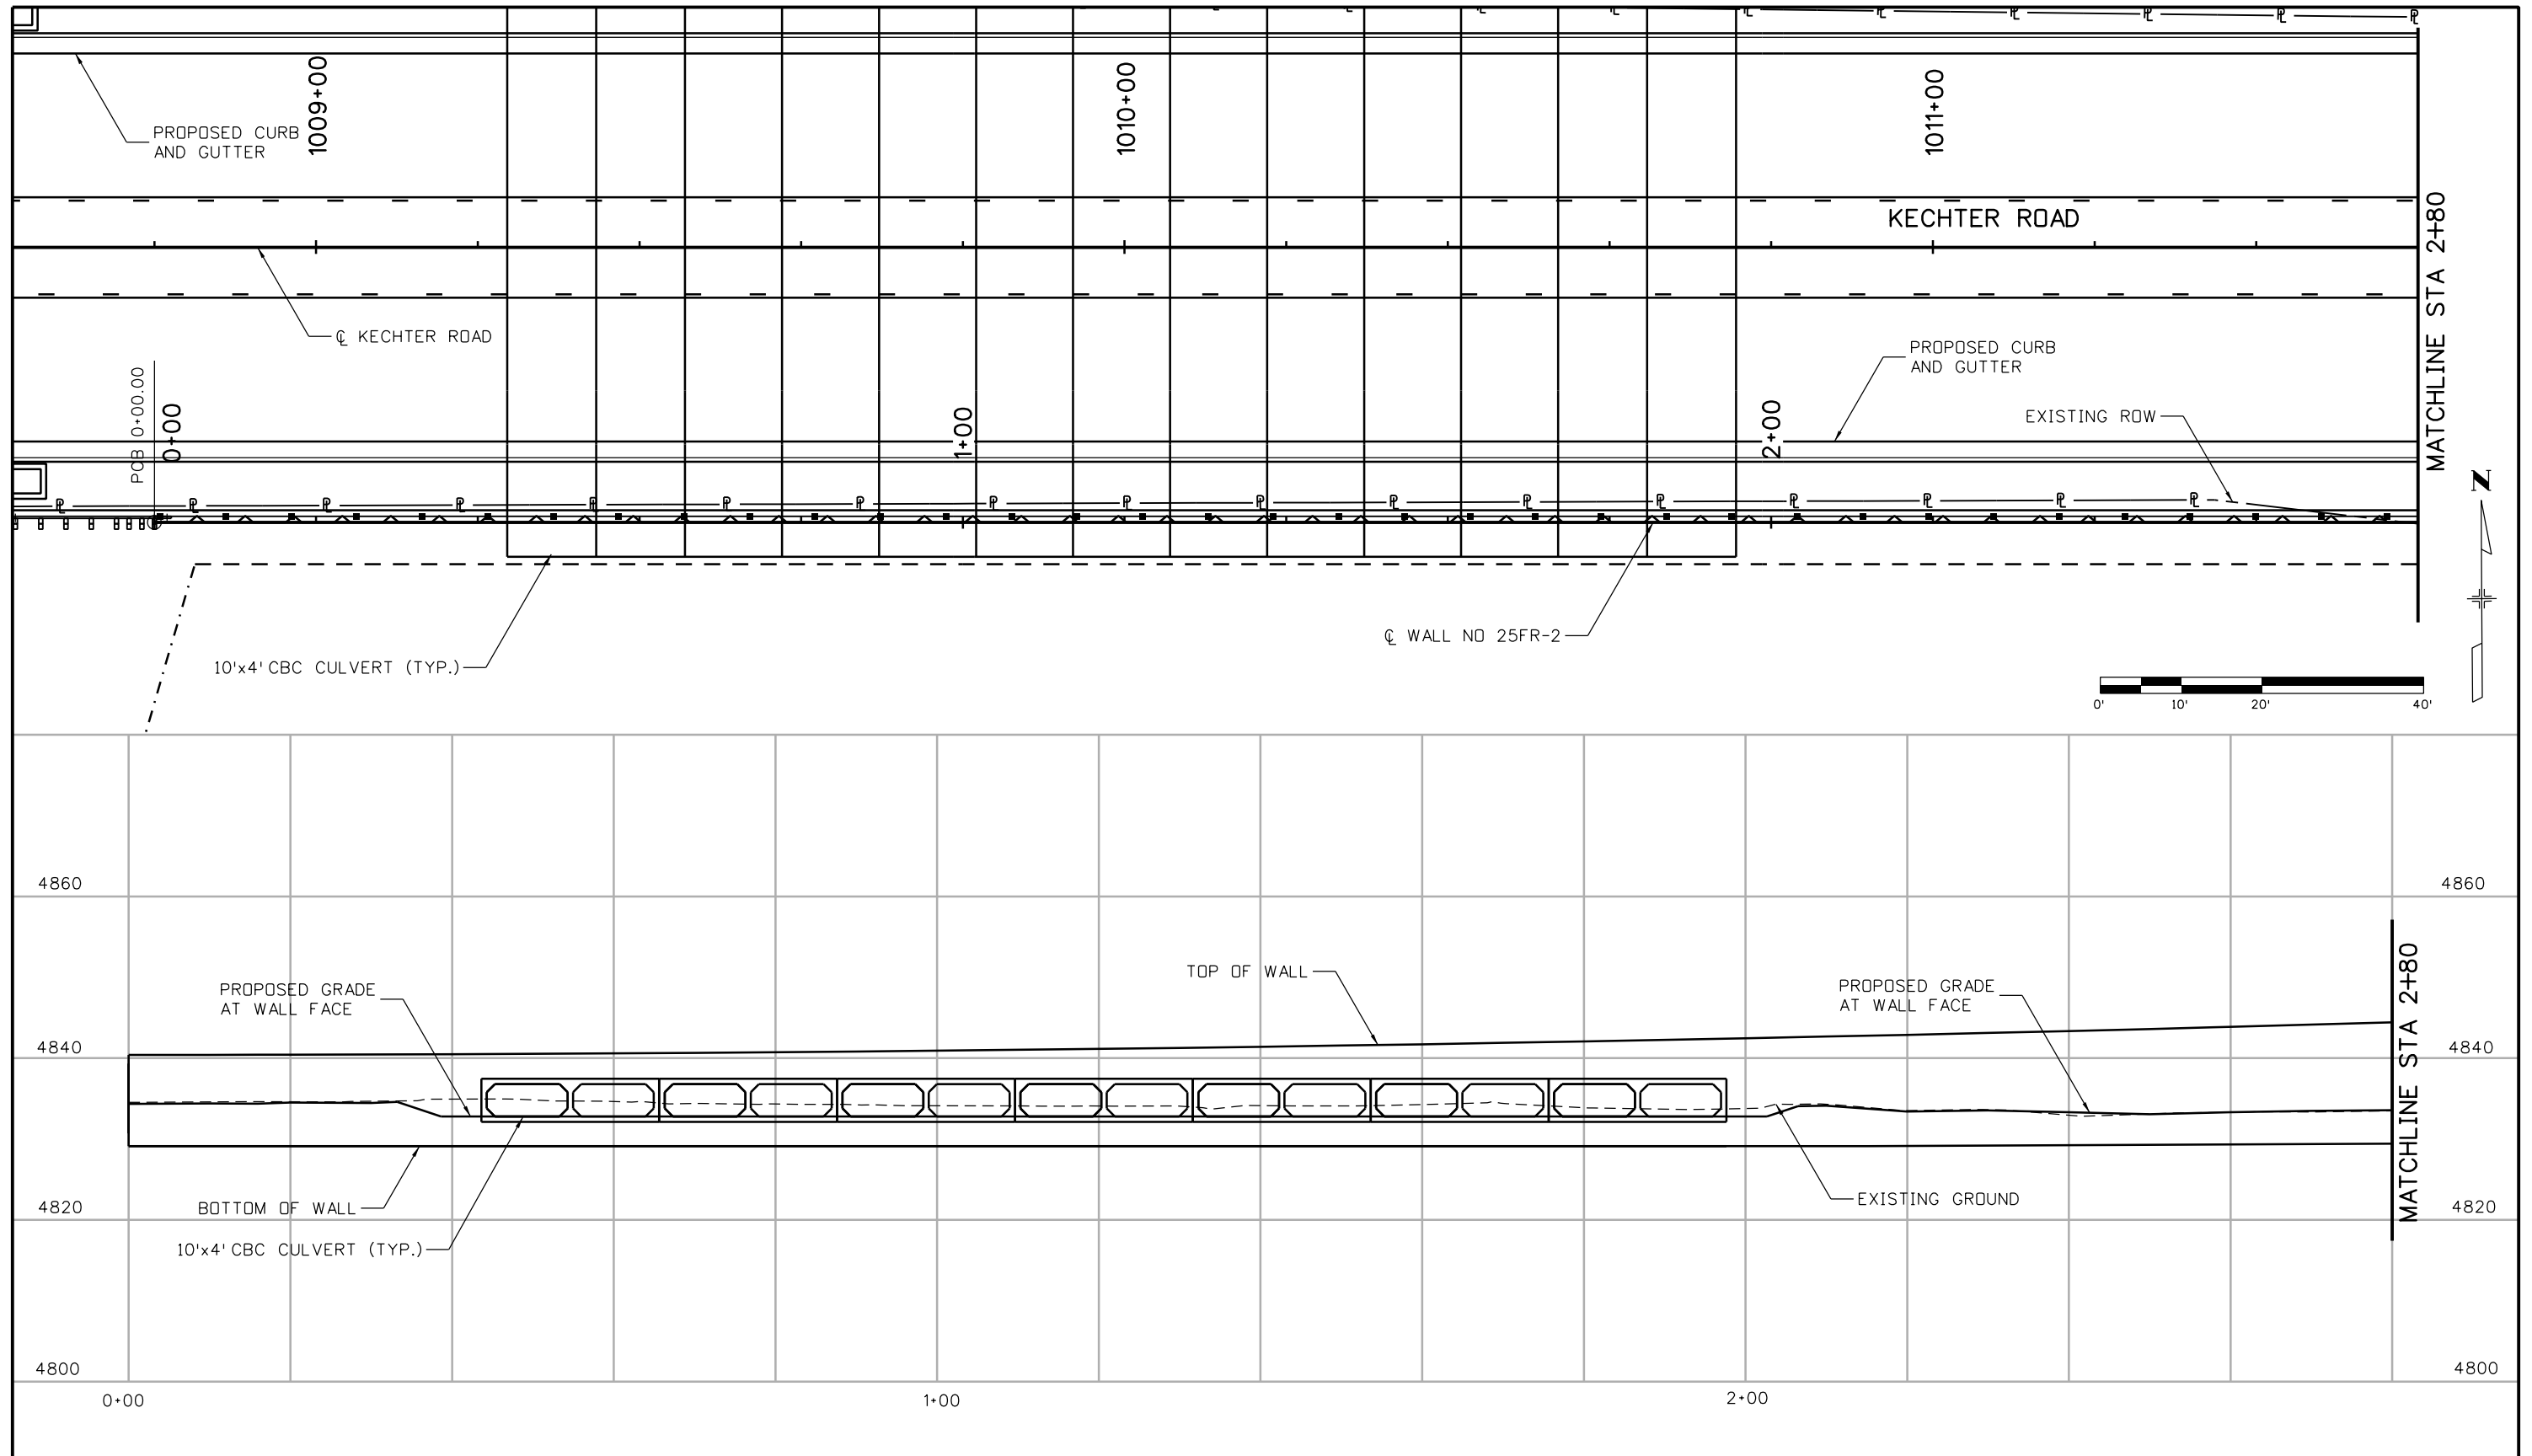

Print Date: 5/12/2016  
 File Name: 18357DES\_PNP\_WallFR\_02 West001.dgn  
 Horiz. Scale: 1:20      Vert. Scale: As Noted  
**TSIOUVARAS SIMMONS HOLDERNESS**  
 CONSULTING ENGINEERS

Sheet Revisions		
Date:	Comments	Init.

**Colorado Department of Transportation**  
  
 Region 4  
 10601 West 10th Street  
 Greeley, CO 80634  
 Phone: 970-350-2148    FAX: 970-350-2163  
**TJT**



**As Constructed**  
 No Revisions:  
 Revised:  
 Void:

**I-25/SH 392 TO SH 14  
 KECHTER ROAD WALL NO 25FR-2  
 GENERAL LAYOUT (1 OF 6)**  
 Designer: RWG    Structure Numbers  
 Detailer: AM  
 Sheet Subset: WALLS    Subset Sheets: W49 of W78

**Project No./Code**  
 IM 0253-221  
 18357  
 Sheet Number **411**



5/12/2016 3:32:16 PM  
 pw:\CP-PWS-1501.pbsj.com:PBSJPW1\Documents\Transportation\Surface Transportation\Projects\100027309 1-25\Design\Drawings\Phase 1 FIR\TSH\18357DES\_PNP\_Wall\_FR\_02 West003.dgn  
 DGN MODEL:CDOT Default

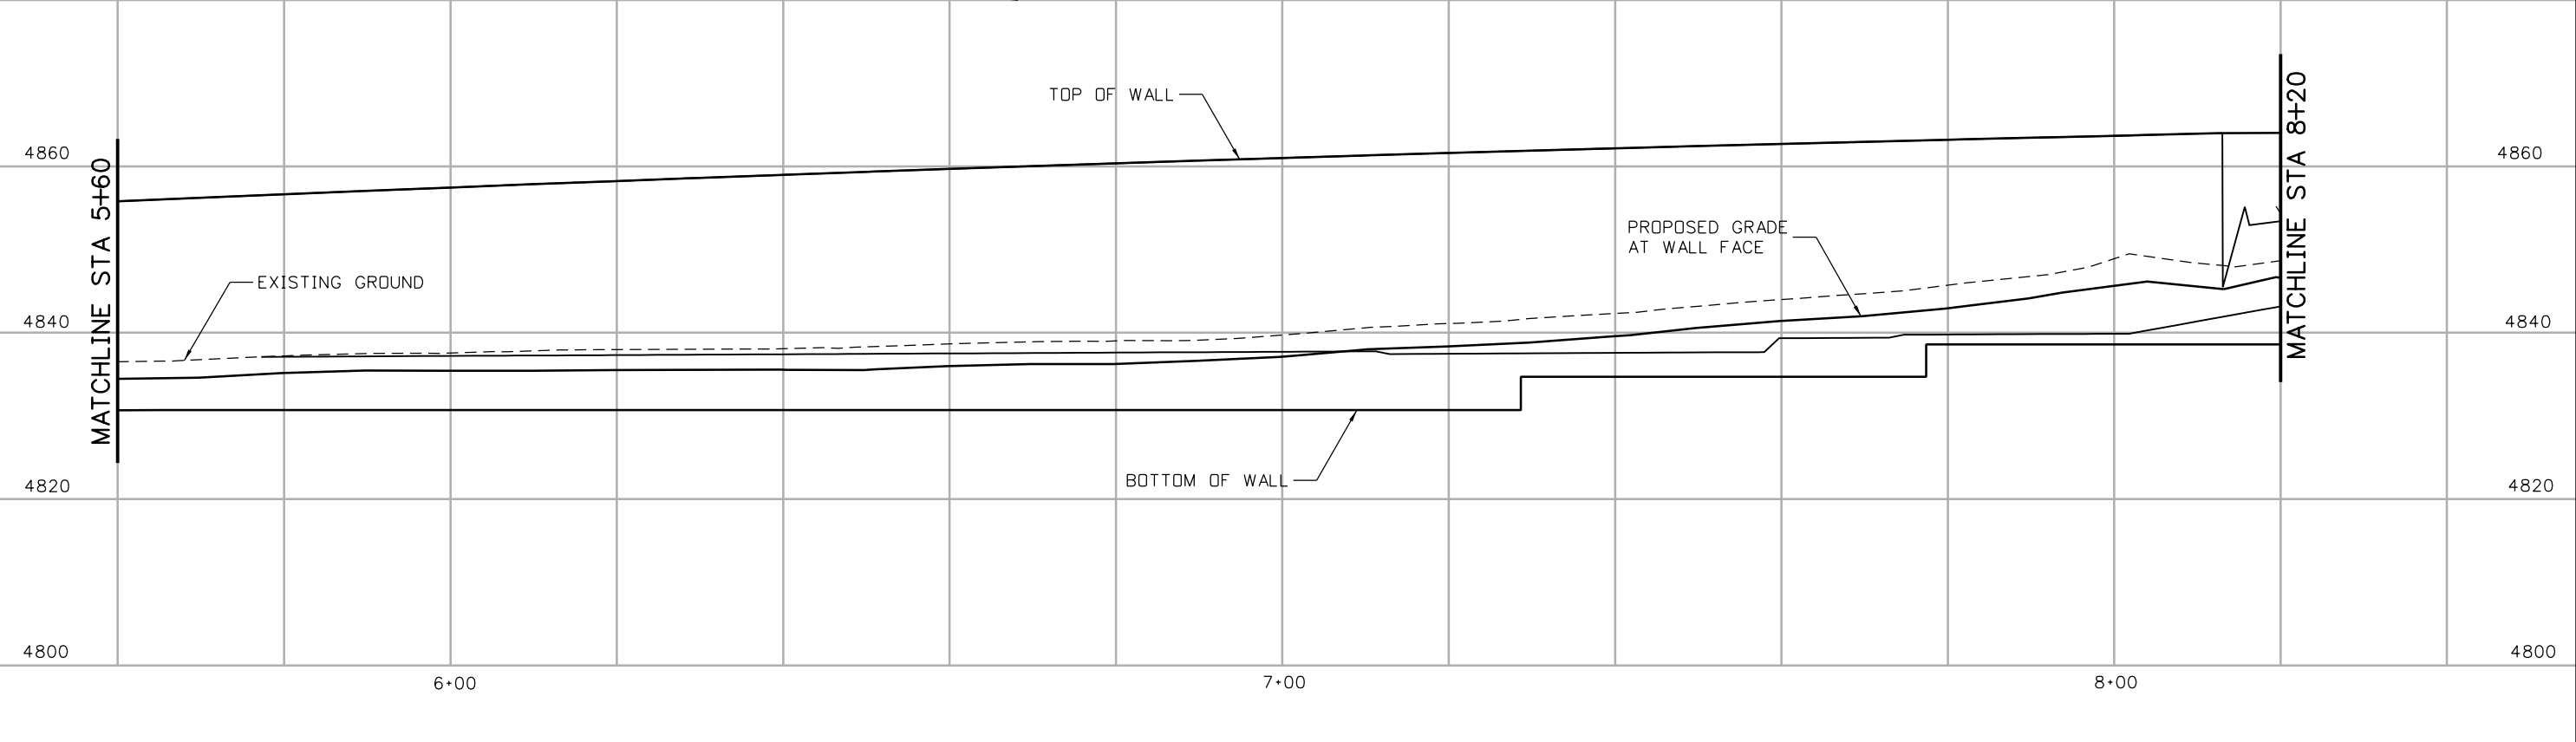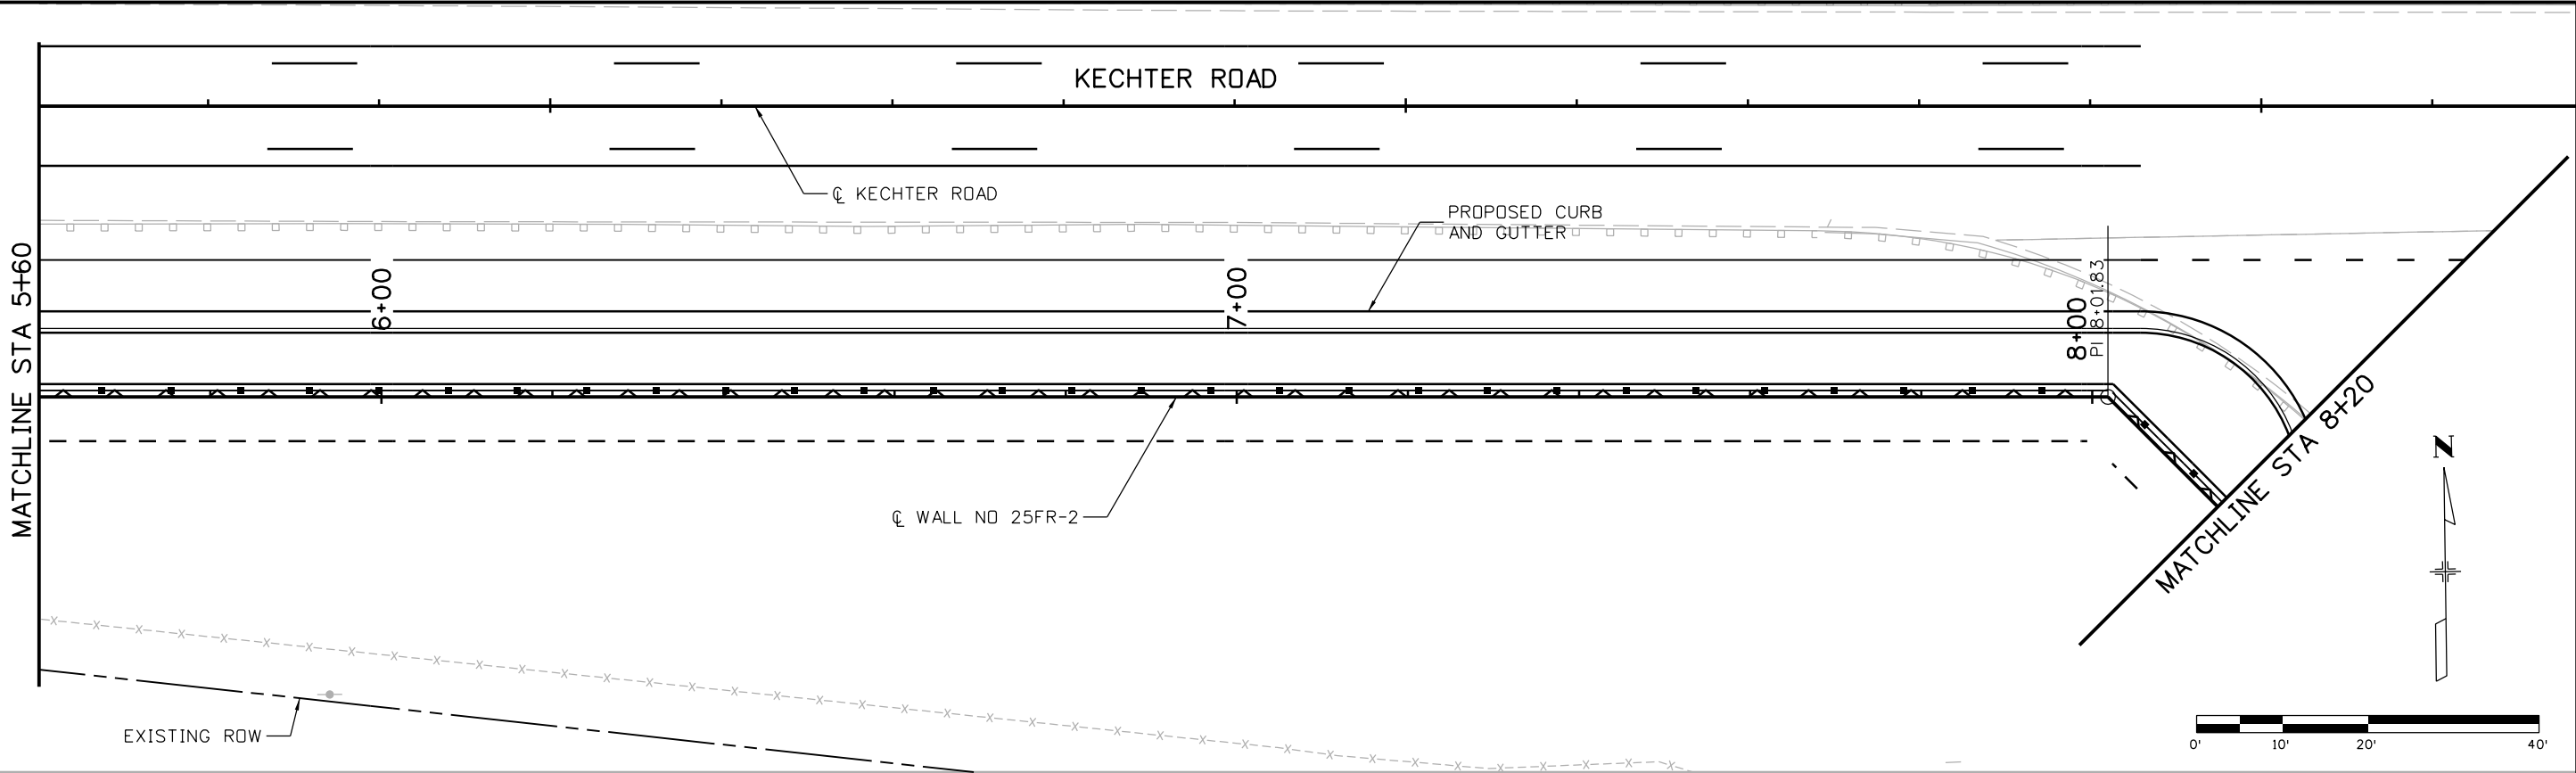

Print Date: 5/12/2016  
 File Name: 18357DES\_PNP\_WallFR\_02 West003.dgn  
 Horiz. Scale: 1:20      Vert. Scale: As Noted  
**TSIOUVARAS SIMMONS HOLDERNESS**  
 CONSULTING ENGINEERS

Sheet Revisions		
Date:	Comments	Init.



**Colorado Department of Transportation**  
  
 Region 4  
 10601 West 10th Street  
 Greeley, CO 80634  
 Phone: 970-350-2148    FAX: 970-350-2163  
**TJT**

**As Constructed**  
 No Revisions:  
 Revised:  
 Void:

**I-25/SH 392 TO SH 14  
 KETCHER ROAD WALL NO 25FR-2  
 GENERAL LAYOUT (3 OF 6)**  
 Designer: RWG    Structure Numbers:  
 Detailer: AM  
 Sheet Subset: WALLS    Subset Sheets: W51 of W78

**Project No./Code**  
 IM 0253-221  
 18357  
 Sheet Number **413**

5/12/2016 3:33:29 PM  
 pw:\CP-PWS-1501.pbsj.com:PBSJPW1\Documents\Transportation\Surface Transportation\Projects\100027309 1-25\Design\Drawings\Phase 1 FIR\TSH\18357DES\_PNP\_Wall\_FR\_02 West004.dgn  
 DGN MODEL CDOT Default

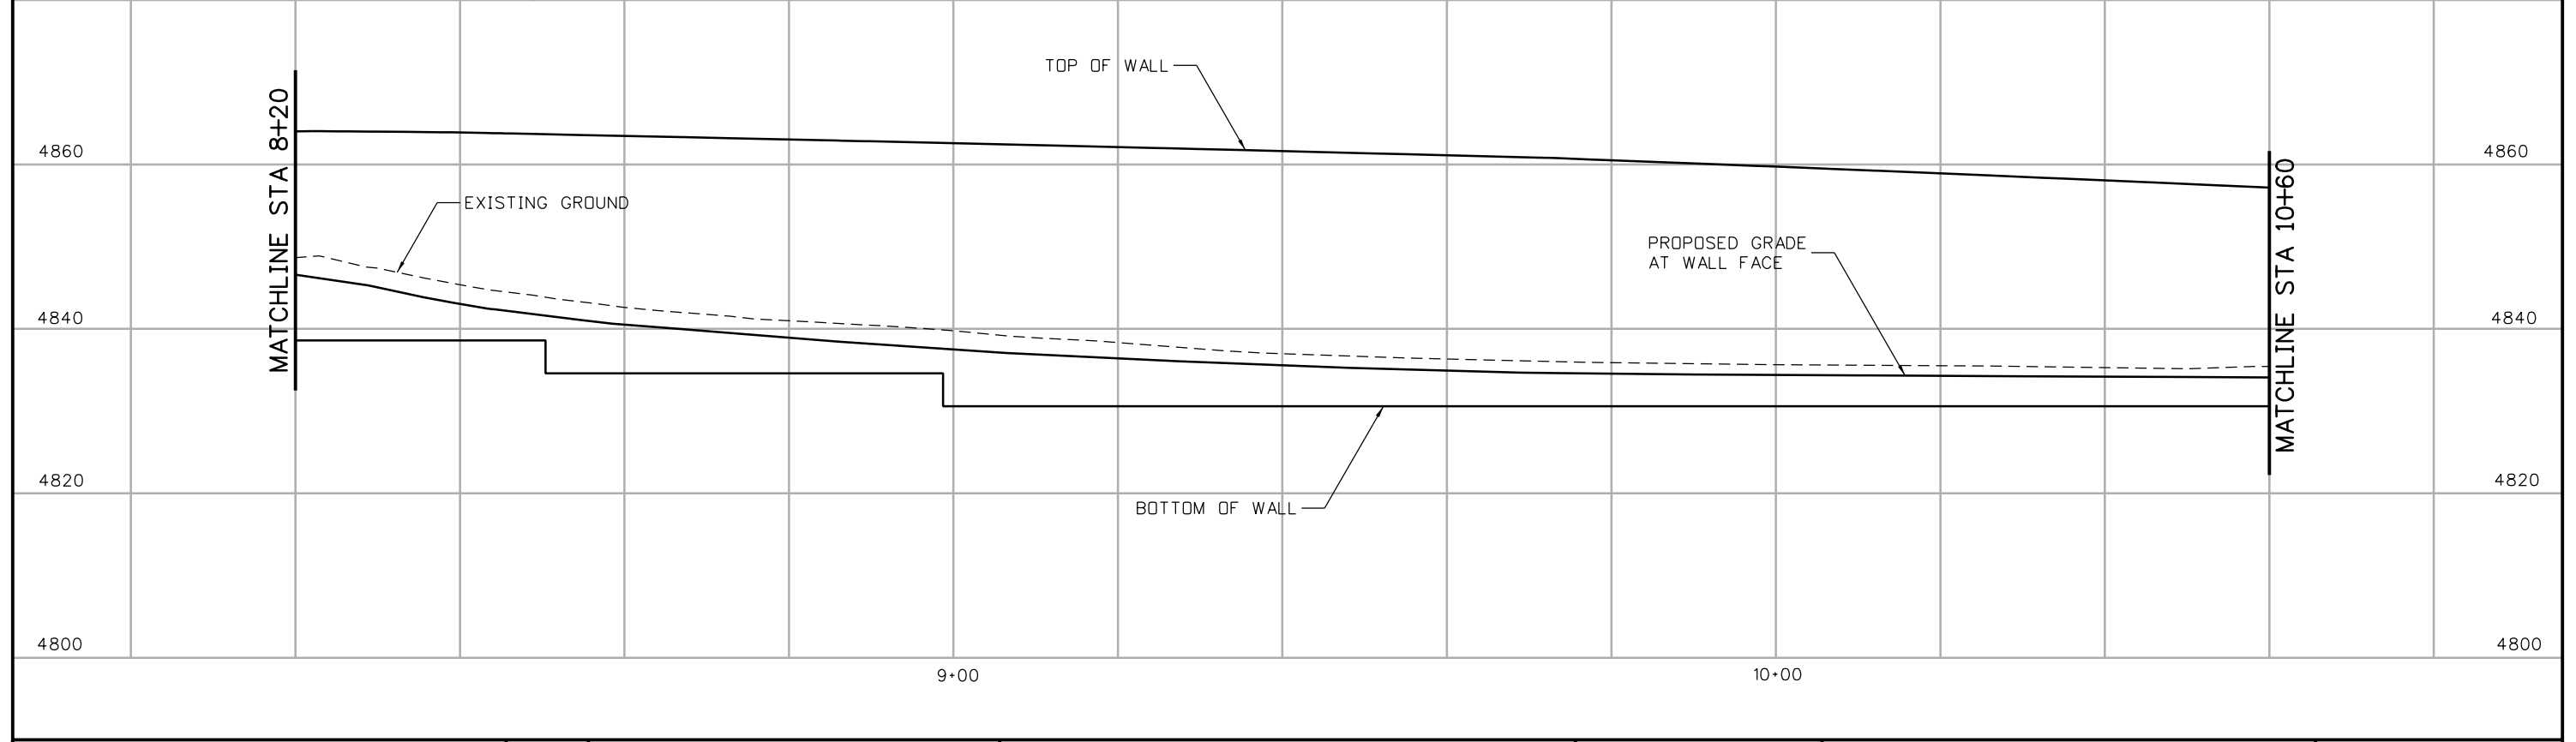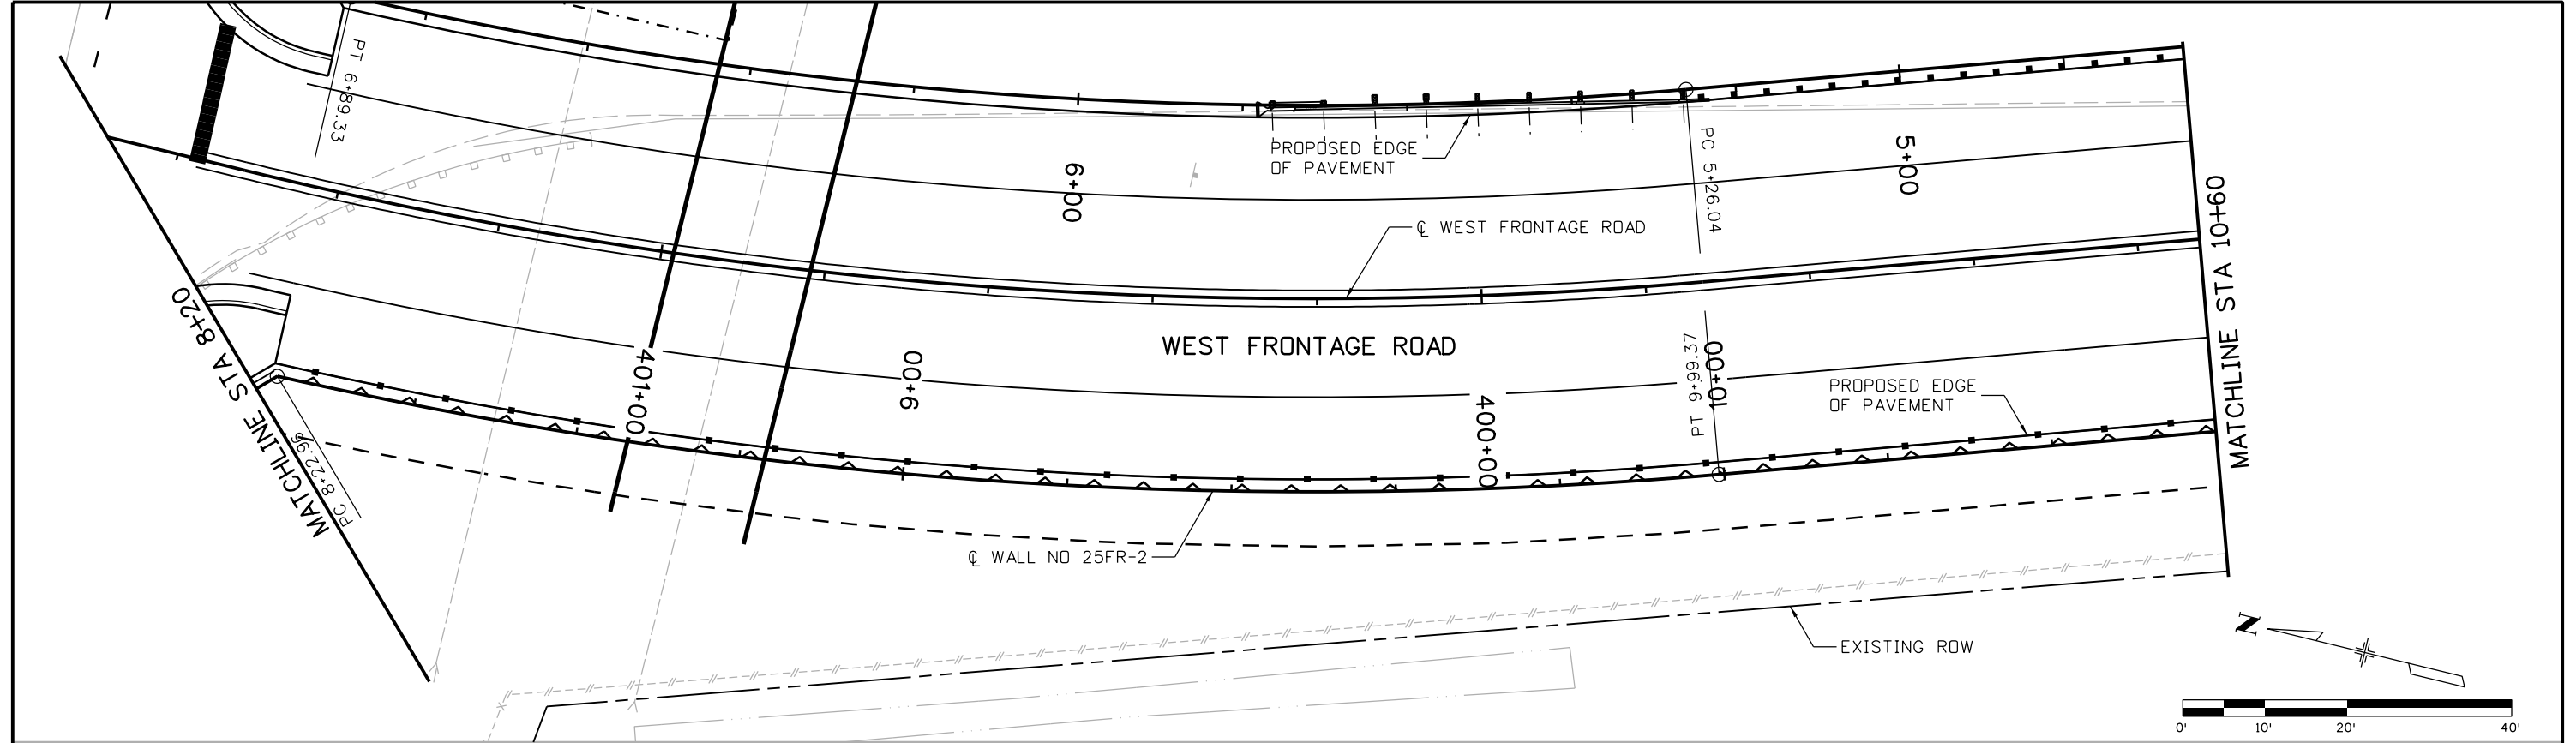

Print Date: 5/12/2016  
 File Name: 18357DES\_PNP\_WallFR\_02 West004.dgn  
 Horiz. Scale: 1:20      Vert. Scale: As Noted

Sheet Revisions		
Date:	Comments	Init.

**Colorado Department of Transportation**  
 Region 4      TJT  
 10601 West 10th Street  
 Greeley, CO 80634  
 Phone: 970-350-2148    FAX: 970-350-2163

**As Constructed**  
 No Revisions:  
 Revised:  
 Void:

**I-25/SH 392 TO SH 14**  
**W. FRONTAGE ROAD WALL NO 25FR-2**  
**GENERAL LAYOUT (4 OF 6)**



Designer: RWG    Structure Numbers  
 Detailer: AM  
 Sheet Subset: WALLS    Subset Sheets: W52 of W78

**Project No./Code**  
 IM 0253-221  
 18357  
 Sheet Number **414**



0000

5/12/2016 3:34:44 PM  
 pw:\CP-PWS-1501.pbsj.com:PBSJPW1\Documents\Transportation\Surface Transportation\Projects\100027309 I-25\Design\Drawings\Phase 1 FIR\TSH\18357DES\_PNP\_Wall\_FR\_02 West005.dgn  
 DGN MODEL CDOT Default

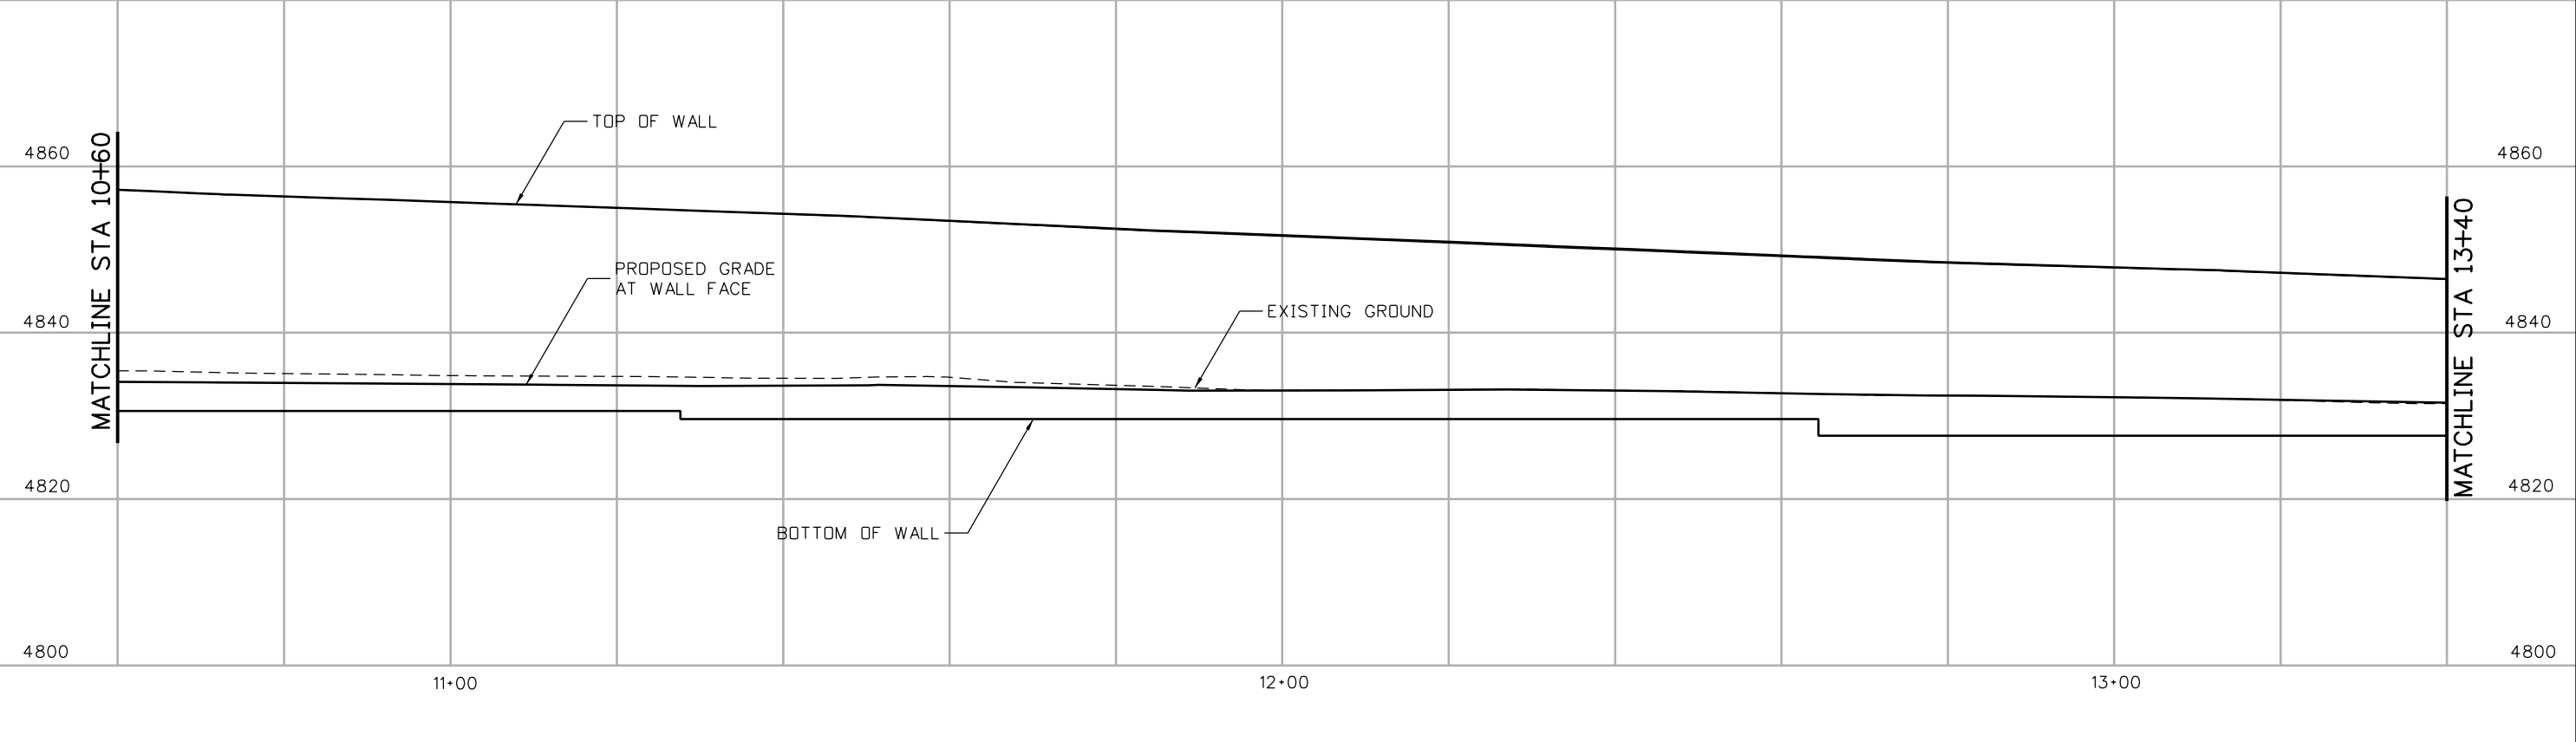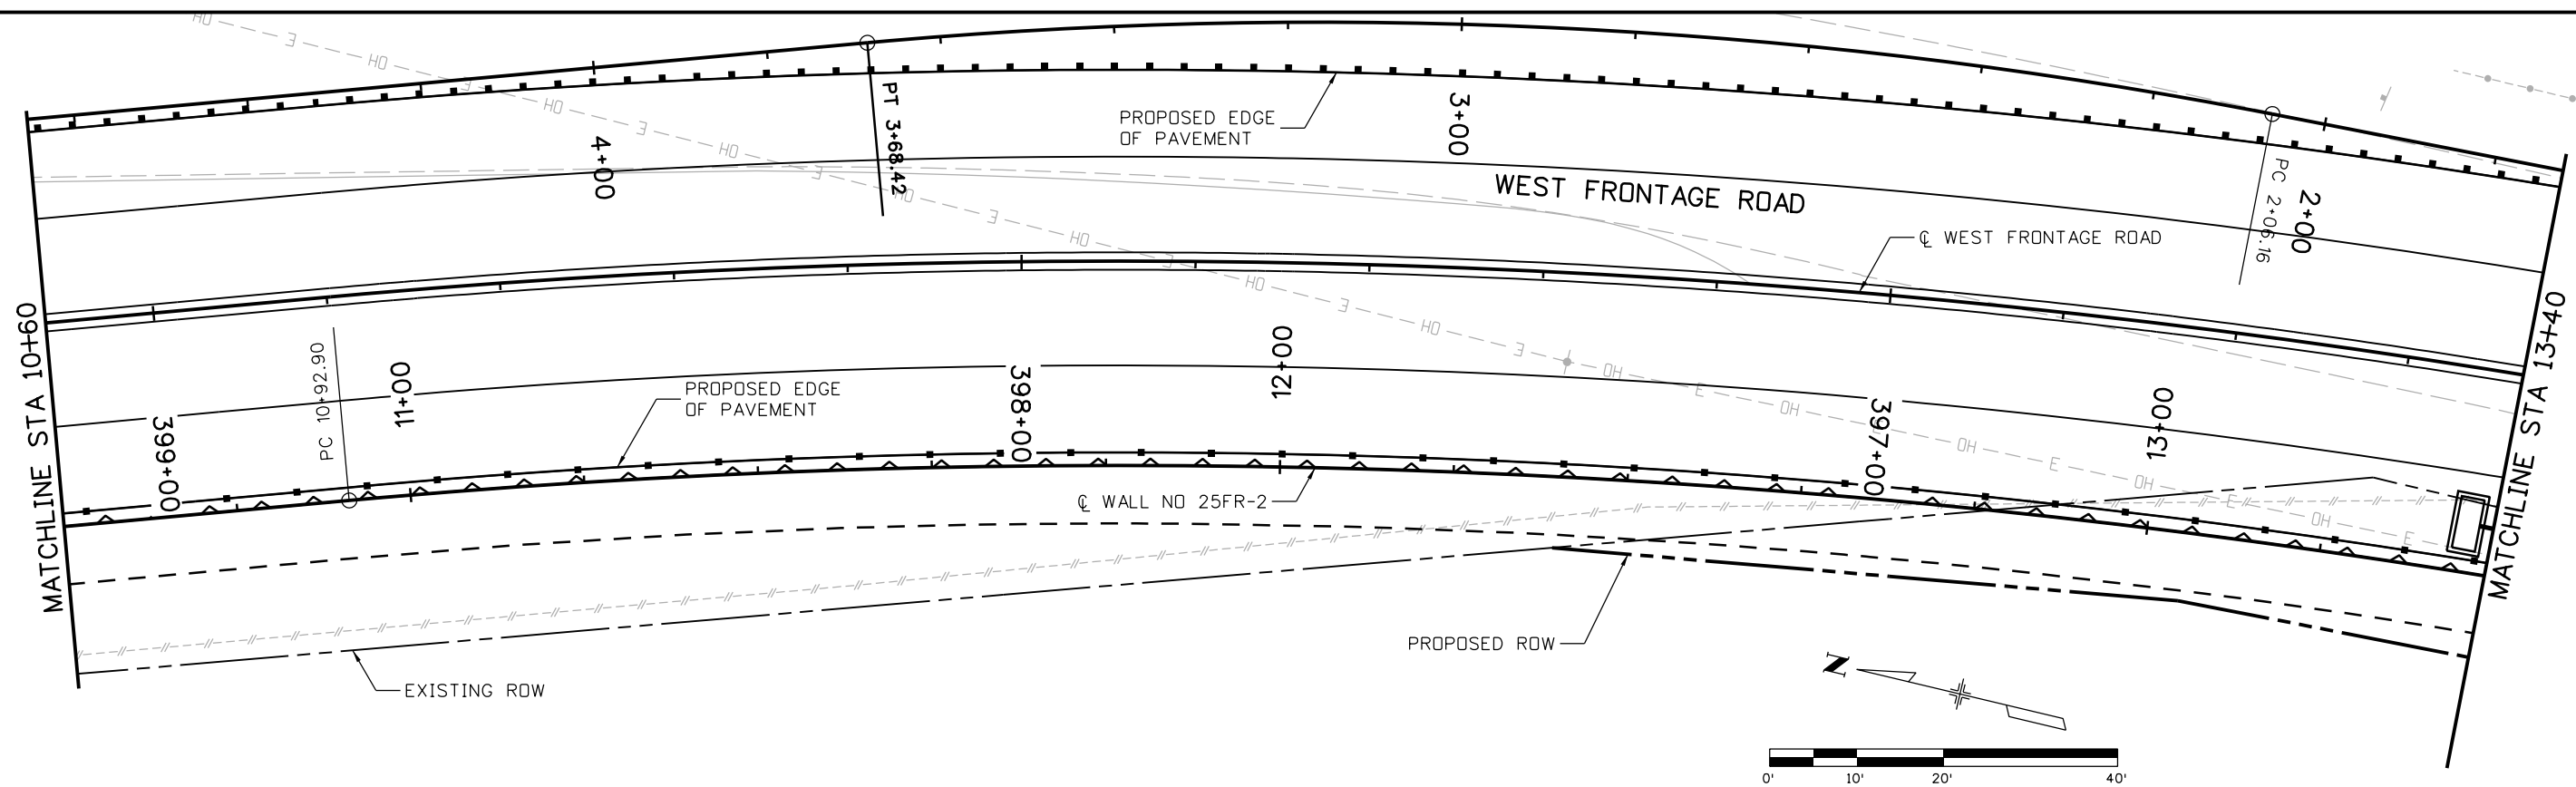

Print Date: 5/12/2016  
 File Name: 18357DES\_PNP\_WallFR\_02 West005.dgn  
 Horiz. Scale: 1:20      Vert. Scale: As Noted  
**TSIOUVARAS SIMMONS HOLDERNESS**  
 CONSULTING ENGINEERS

Sheet Revisions		
Date:	Comments	Init.



**Colorado Department of Transportation**  
 10601 West 10th Street  
 Greeley, CO 80634  
 Phone: 970-350-2148 FAX: 970-350-2163  
**Region 4**      **TJT**

**As Constructed**  
 No Revisions:  
 Revised:  
 Void:

**I-25/SH 392 TO SH 14**  
**W. FRONTAGE ROAD WALL NO 25FR-2**  
**GENERAL LAYOUT (5 OF 6)**  
 Designer: RWG      Structure Numbers  
 Detailer: AM  
 Sheet Subset: WALLS      Subset Sheets: W53 of W78

**Project No./Code**  
 IM 0253-221  
 18357  
**Sheet Number 415**

5/12/2016 3:36:11 PM  
 pw:\CP-PWS-1501.pbsj.com:PBSJPW1\Documents\Transportation\Surface Transportation\Projects\100027309 I-25\Design\Drawings\Phase 1 FIR\TSH\18357DES\_PNP\_Wall\_FR\_02 West006.dgn  
 DGN MODEL CDOT Default

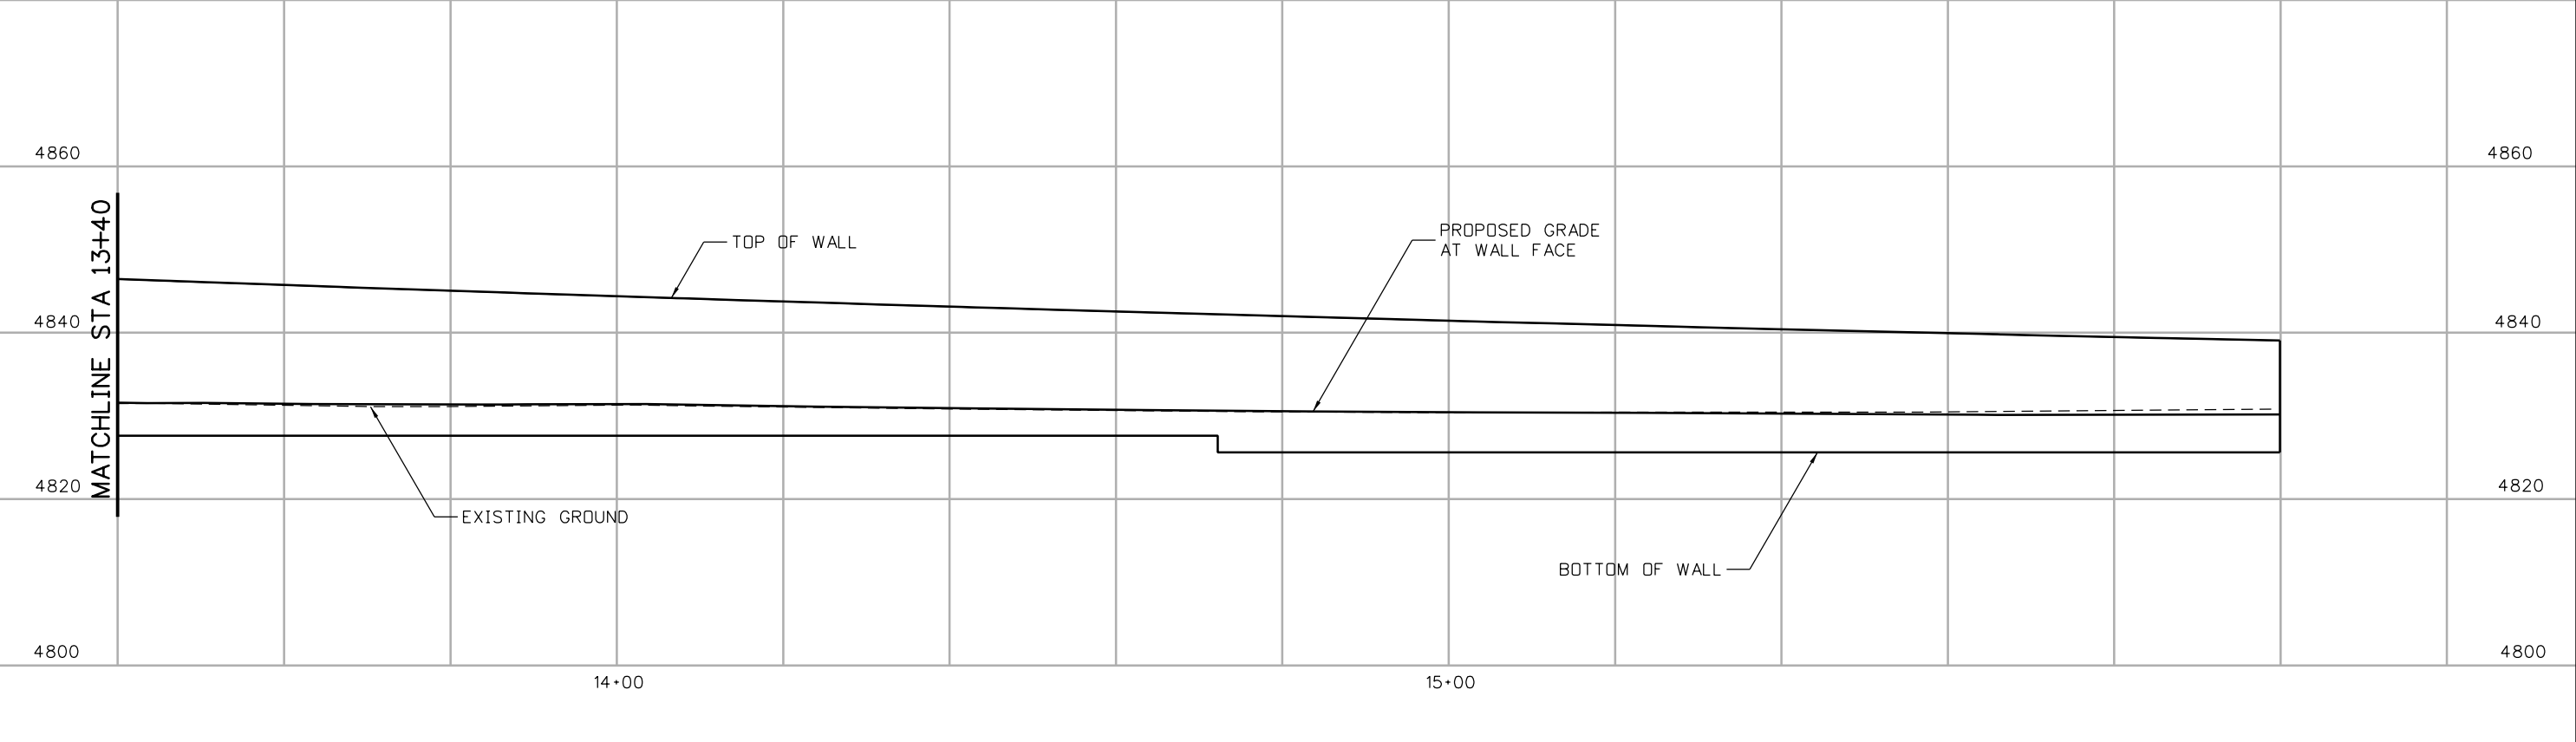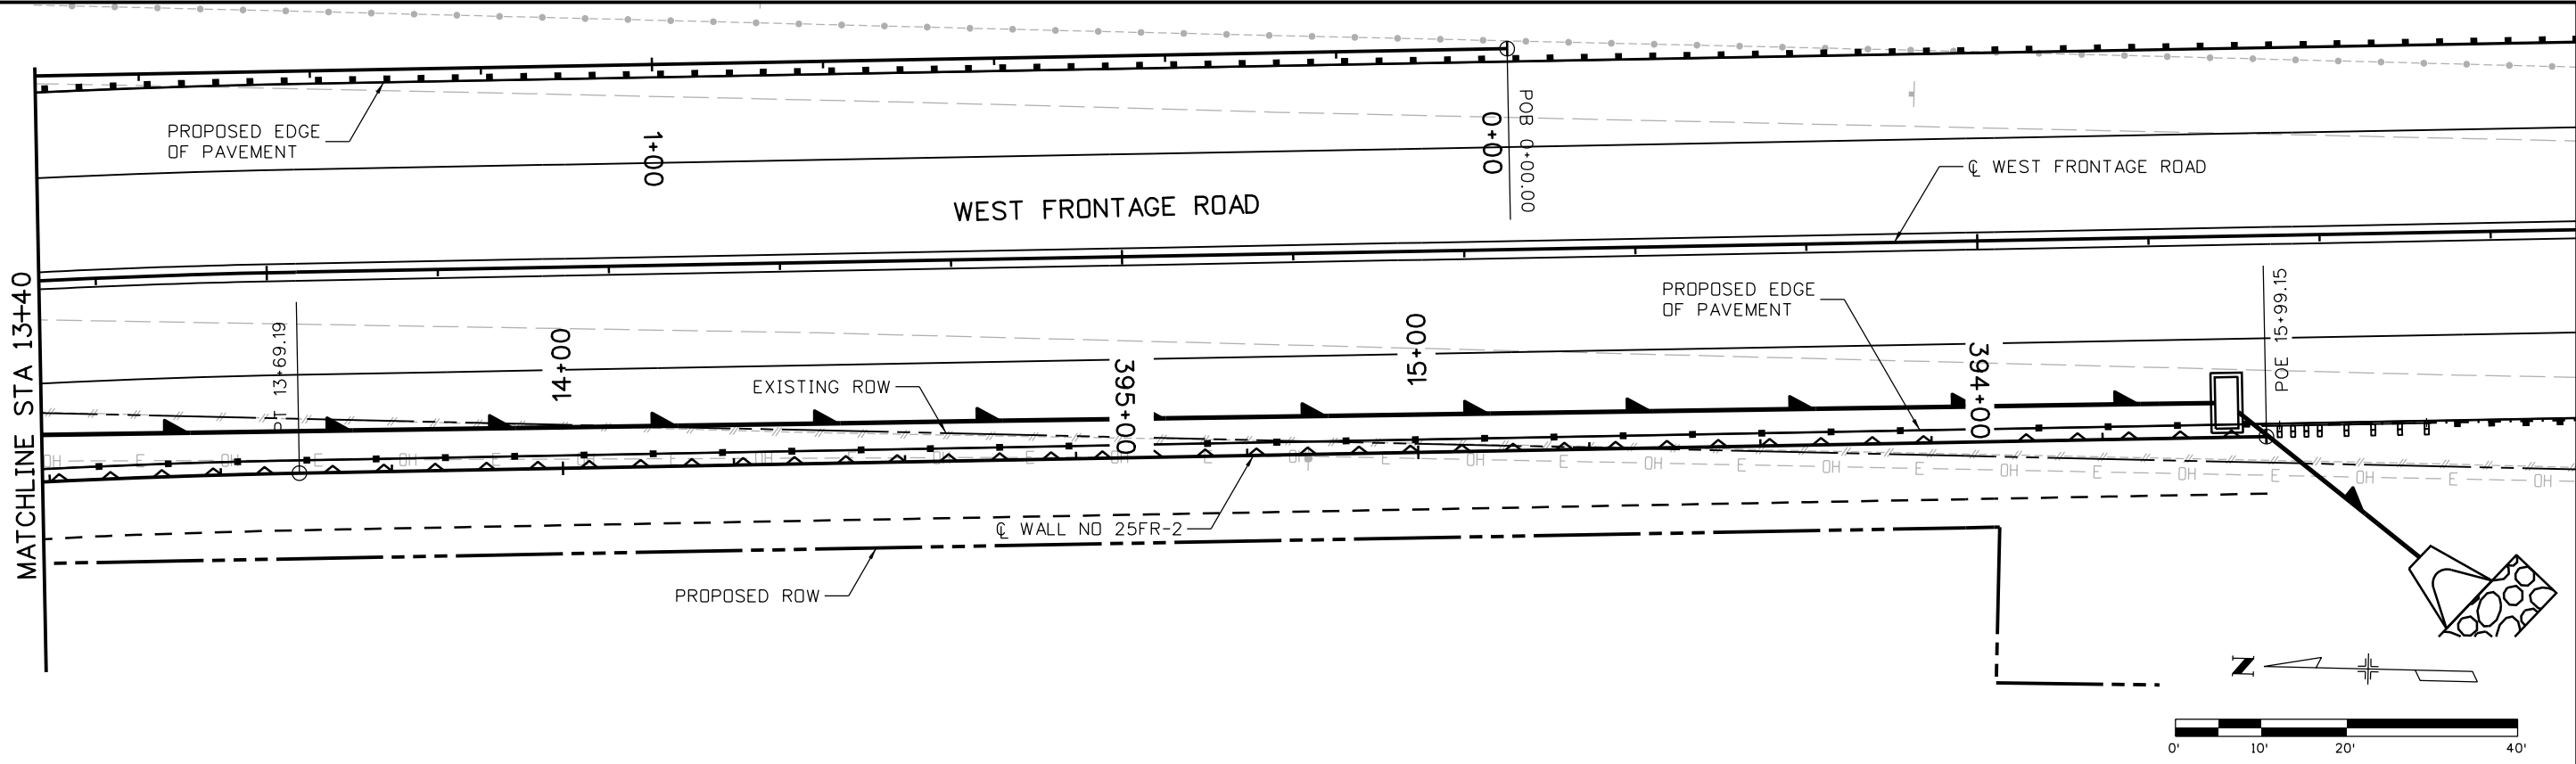

Print Date: 5/12/2016  
 File Name: 18357DES\_PNP\_WallFR\_02 West006.dgn  
 Horiz. Scale: 1:20      Vert. Scale: As Noted  
**TSIOUVARAS SIMMONS HOLDERNESS**  
 CONSULTING ENGINEERS




Sheet Revisions		
Date:	Comments	Init.

**Colorado Department of Transportation**  
  
 10601 West 10th Street  
 Greeley, CO 80634  
 Phone: 970-350-2148    FAX: 970-350-2163  
**Region 4**      **TJT**

**As Constructed**  
 No Revisions:  
 Revised:  
 Void:

**I-25/SH 392 TO SH 14**  
**W. FRONTAGE ROAD WALL NO 25FR-2**  
**GENERAL LAYOUT (6 OF 6)**  
 Designer: RWG    Structure Numbers  
 Detailer: AM  
 Sheet Subset: WALLS    Subset Sheets: W54 of W78

**Project No./Code**  
 IM 0253-221  
 18357  
 Sheet Number **416**

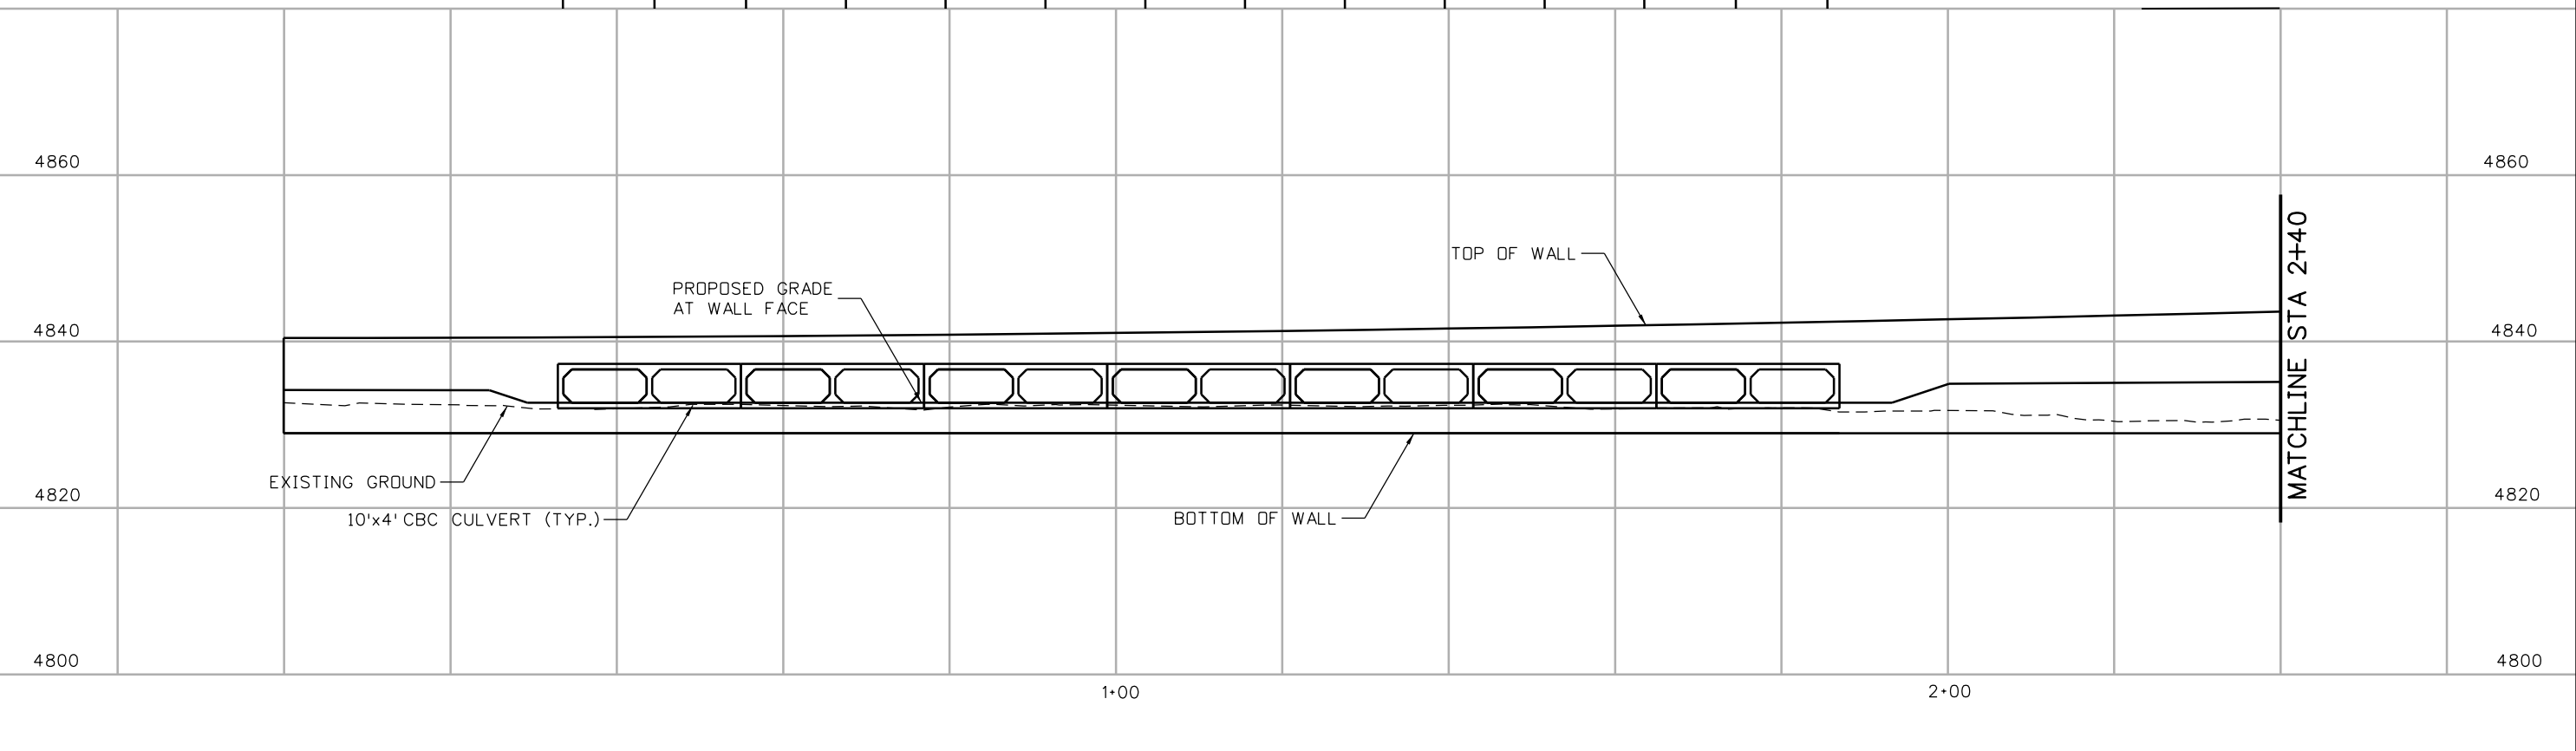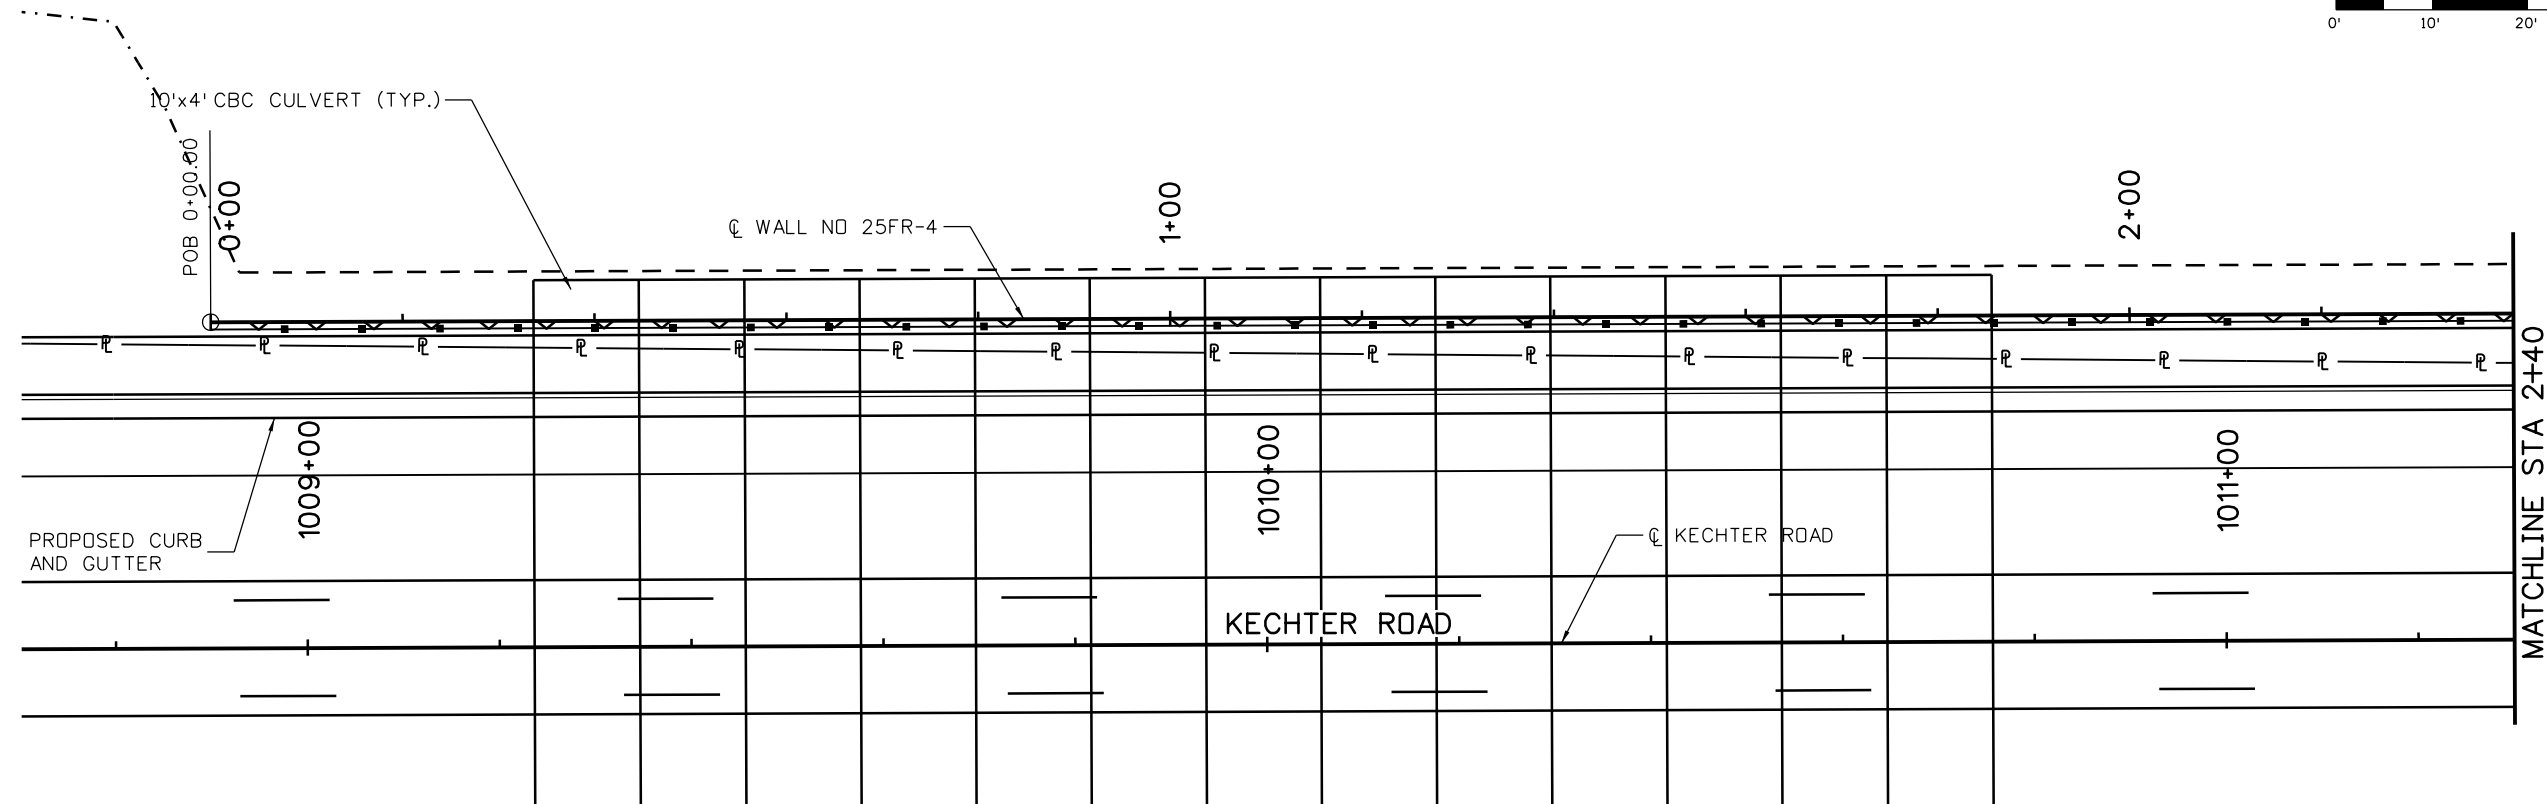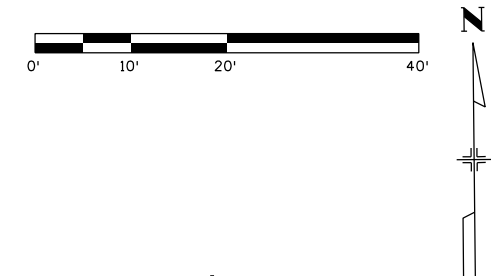

andrei.meinic  
 5/12/2016 3:38:15 PM  
 pw:\CP-PWS-1501.pbsj.com:PBSJPW1\Documents\Transportation\Surface Transportation\Projects\100027309 1-25\Design\Drawings\Phase 1 FIR\TSH\18357DES\_PNP\_Wall\_FR\_04 West001.dgn  
 DGN MODEL CDOT Default

Print Date: 5/12/2016  
 File Name: 18357DES\_PNP\_WallFR\_04 West001.dgn  
 Horiz. Scale: 1:20      Vert. Scale: As Noted




Sheet Revisions		
Date:	Comments	Init.

**Colorado Department of Transportation**  
  
 Region 4  
 10601 West 10th Street  
 Greeley, CO 80634  
 Phone: 970-350-2148    FAX: 970-350-2163  
**TJT**

**As Constructed**  
 No Revisions:  
 Revised:  
 Void:

**I-25/SH 392 TO SH 14  
 KECHTER ROAD WALL NO 25FR-4  
 GENERAL LAYOUT (1 OF 4)**  
 Designer: RWG    Structure Numbers  
 Detailer: AM  
 Sheet Subset: WALLS    Subset Sheets: W55 of W78

**Project No./Code**  
 IM 0253-221  
 18357  
 Sheet Number **417**

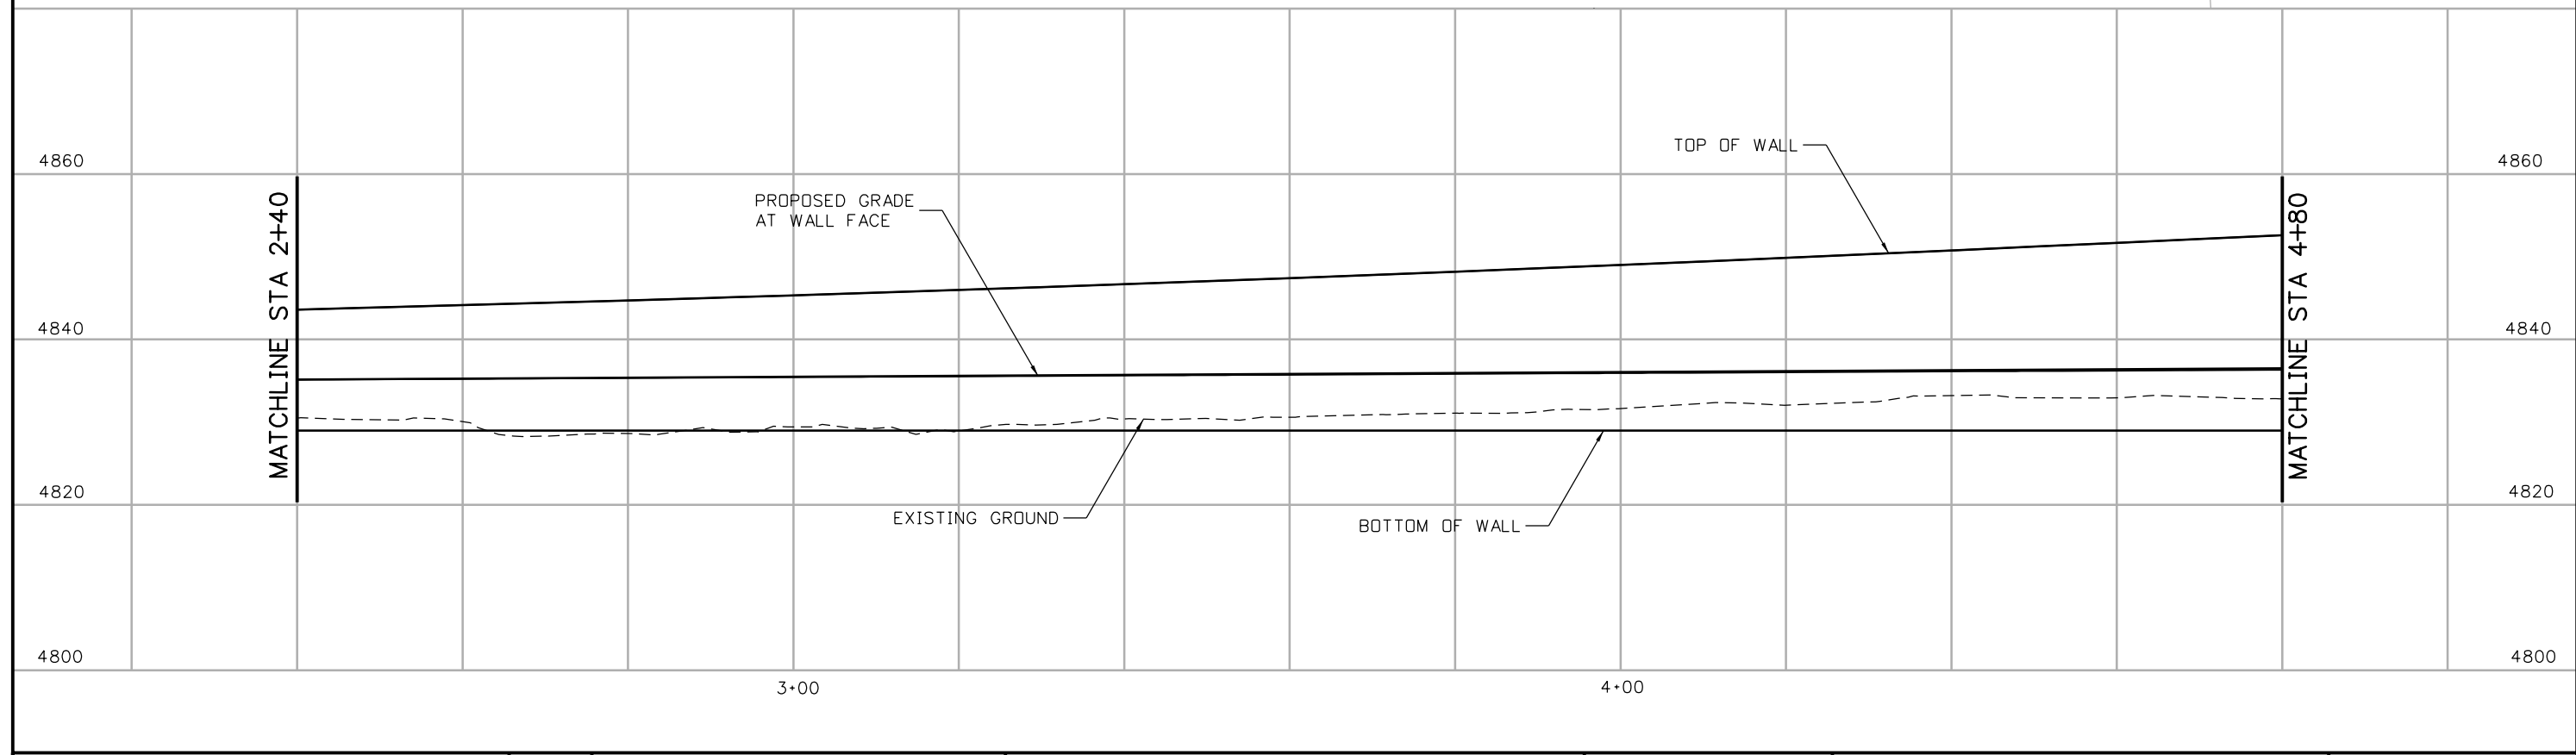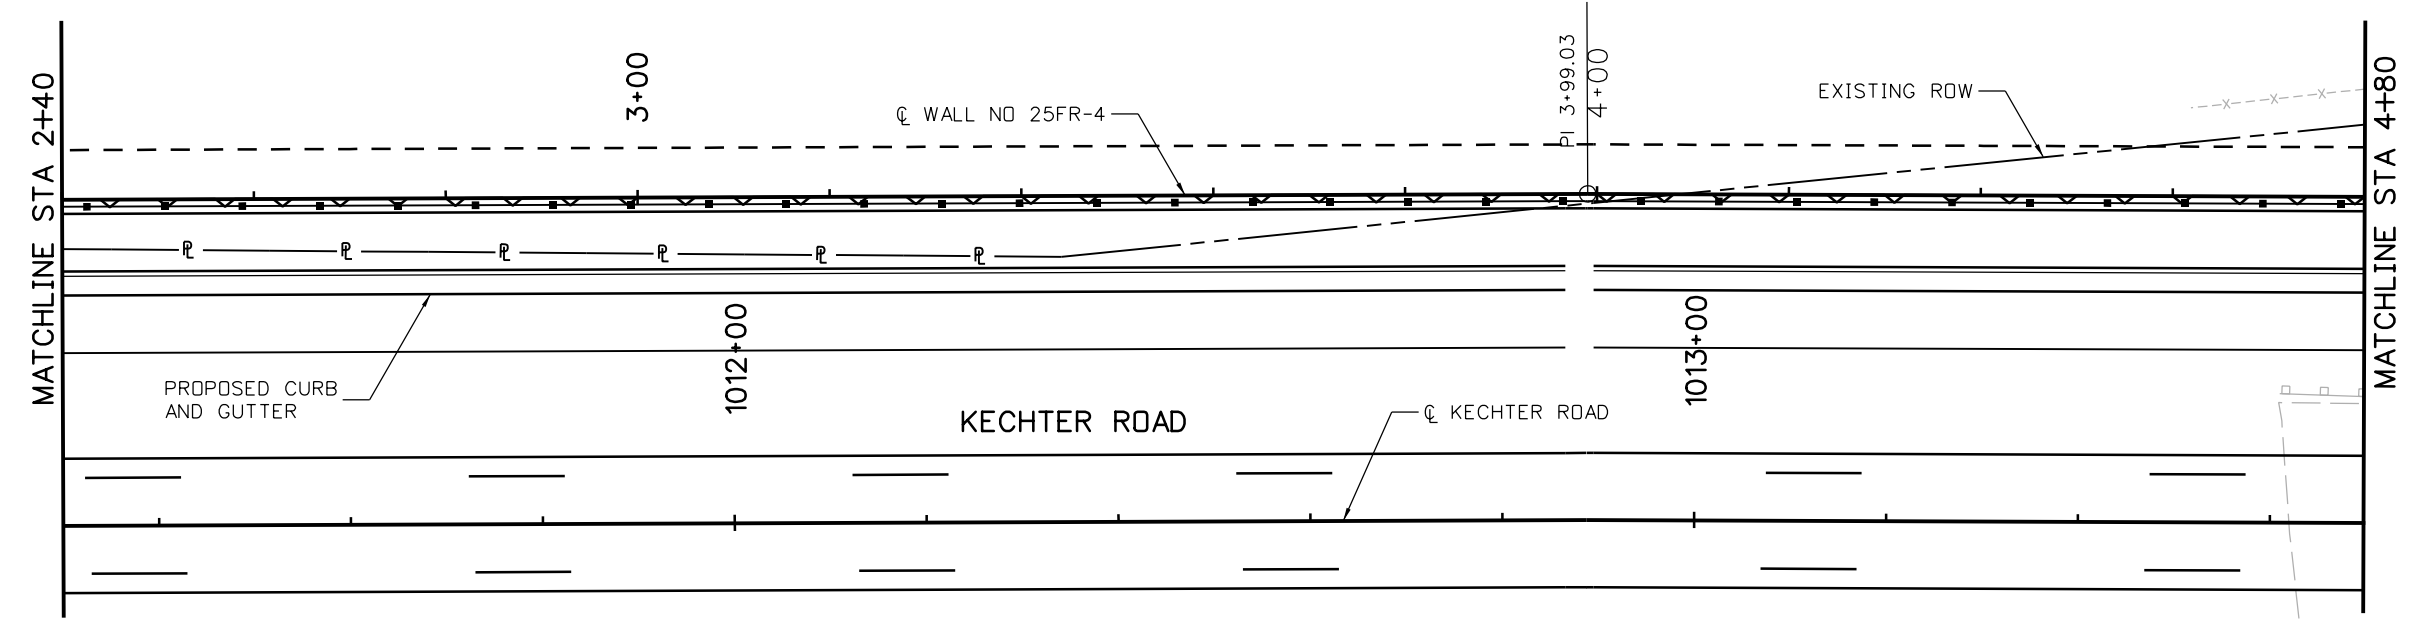 

5/12/2016 3:39:27 PM  
 pw:\CP-PWS-1501.pbsj.com:PBSJ\1\Documents\Transportation\Surface Transportation\Projects\100027309 I-25\Design\Drawings\Phase 1 FIR\TSH\18357DES\_PNP\_Wall\_FR\_04 West002.dgn  
 DGN MODEL CDOT Default

Print Date: 5/12/2016  
 File Name: 18357DES\_PNP\_WallFR\_04 West002.dgn  
 Horiz. Scale: 1:20      Vert. Scale: As Noted

Sheet Revisions		
Date:	Comments	Init.

**Colorado Department of Transportation**  
  
 10601 West 10th Street  
 Greeley, CO 80634  
 Phone: 970-350-2148    FAX: 970-350-2163  
**Region 4**      **TJT**



**As Constructed**  
 No Revisions:  
 Revised:  
 Void:

**I-25/SH 392 TO SH 14  
 KECHTER ROAD WALL NO 25FR-4  
 GENERAL LAYOUT (2 OF 4)**  
 Designer: RWG    Structure  
 Detailer: AM      Numbers  
 Sheet Subset: WALLS    Subset Sheets: W56 of W78

**Project No./Code**  
 IM 0253-221  
 18357  
 Sheet Number **418**





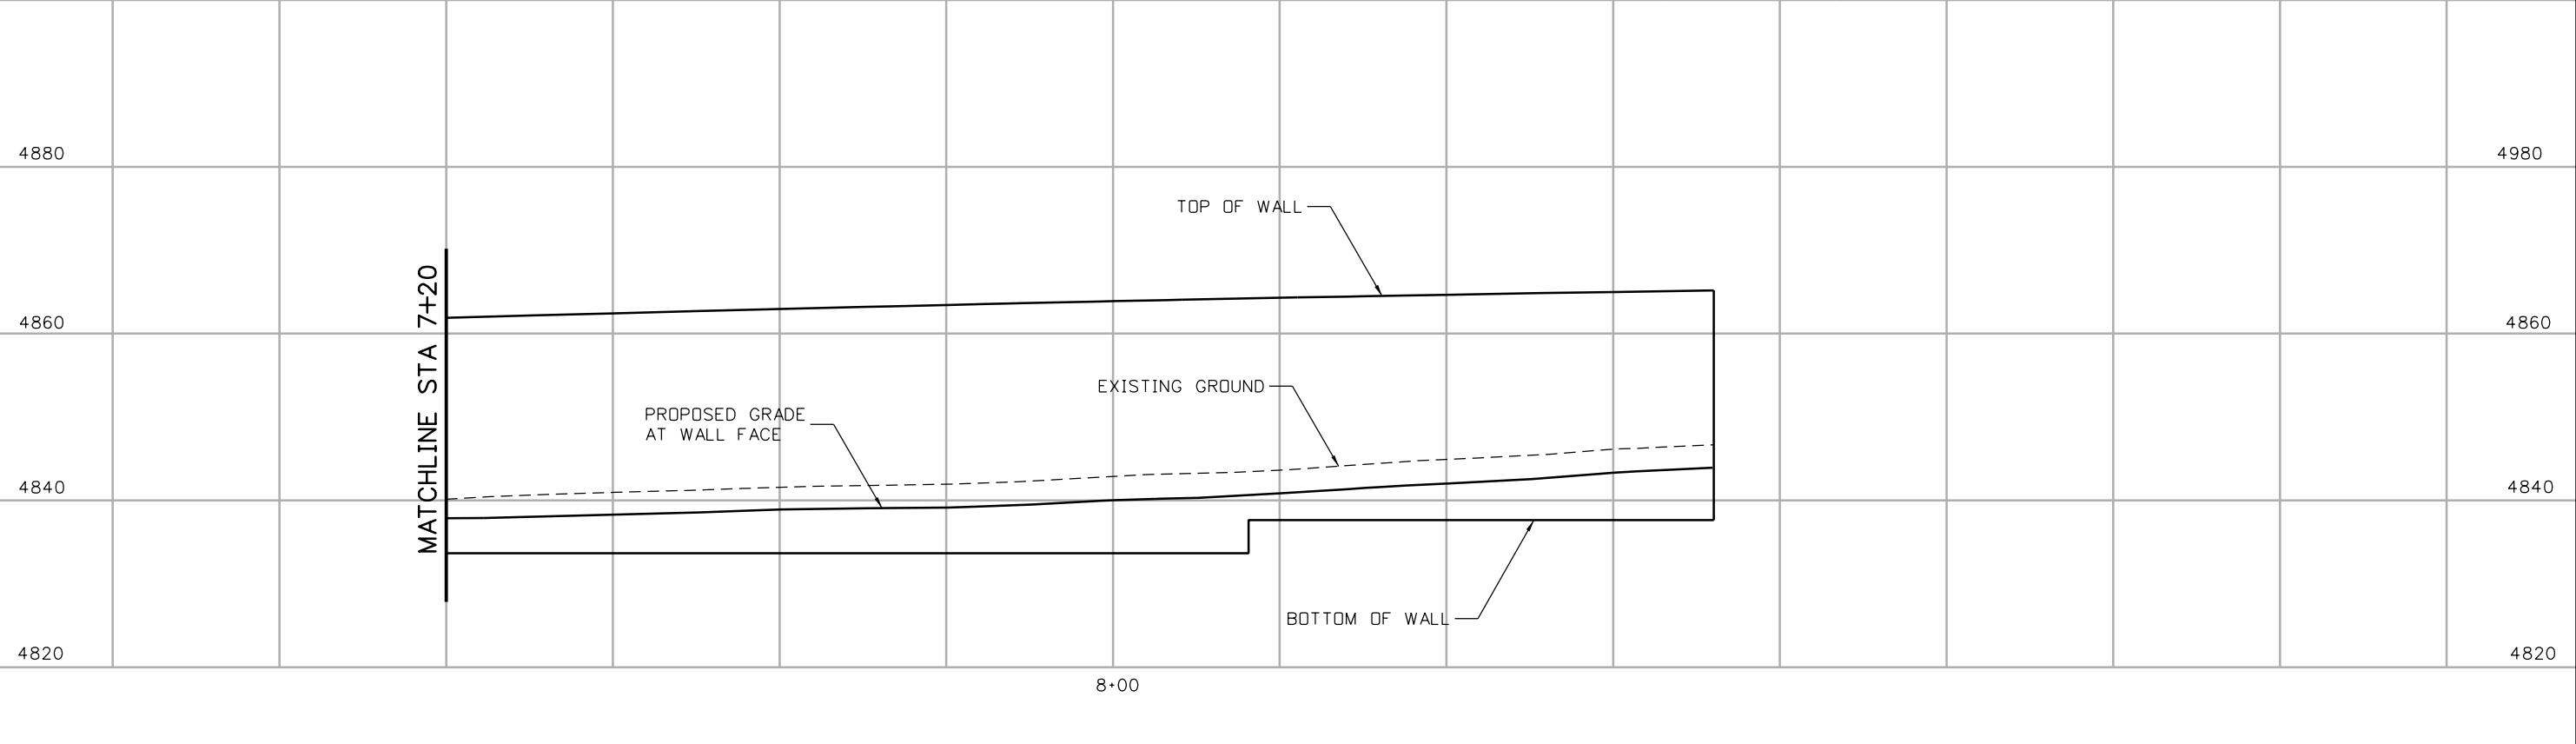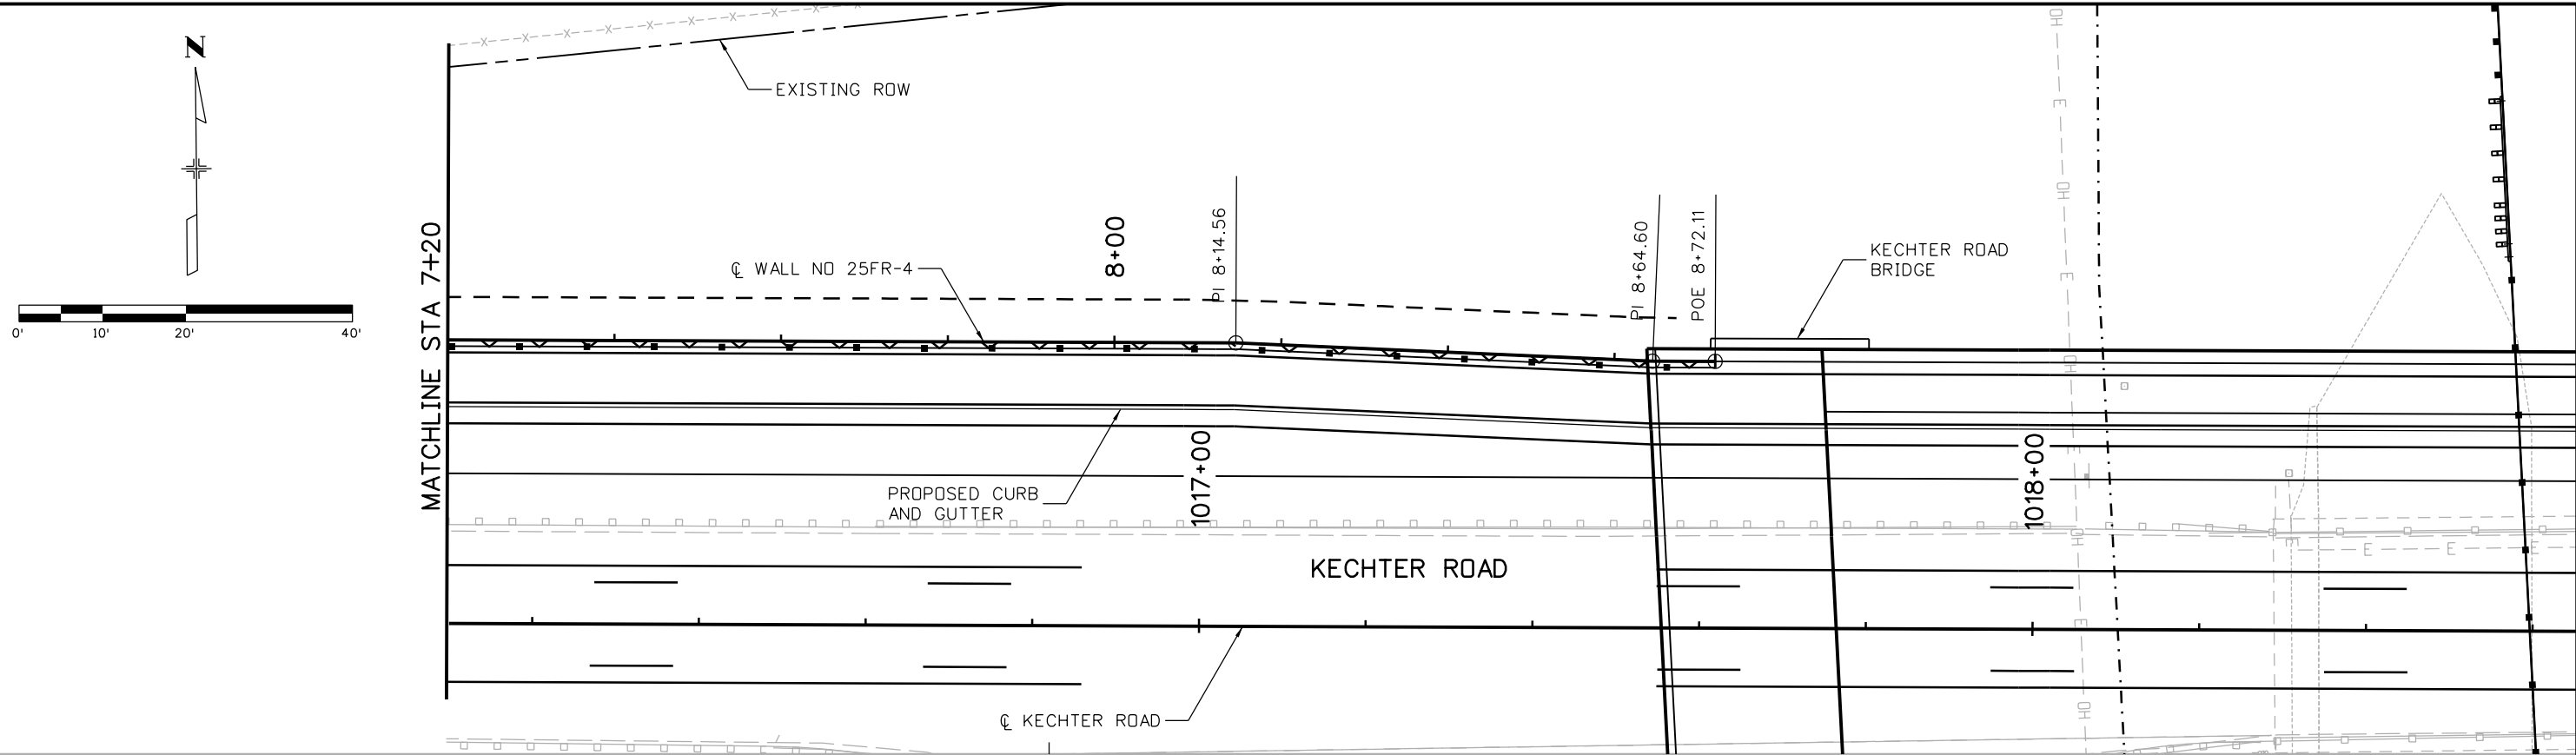

5/12/2016 3:42:01 PM  
 pw:\CP-PWS-1501.pbsj.com:PBSJ\Documents\Transportation\Surface Transportation\Projects\100027309 I-25\Design\Drawings\Phase 1 FIR\TSH\18357DES\_PNP\_Wall\_FR\_04 West004.dgn  
 DGN MODEL CDOT Default

Print Date: 5/12/2016  
 File Name: 18357DES\_PNP\_WallFR\_04 West004.dgn  
 Horiz. Scale: 1:20      Vert. Scale: As Noted

Sheet Revisions		
Date:	Comments	Init.

**Colorado Department of Transportation**  
  
 10601 West 10th Street  
 Greeley, CO 80634  
 Phone: 970-350-2148    FAX: 970-350-2163  
**Region 4**      **TJT**



<b>As Constructed</b>
No Revisions:
Revised:
Void:

**I-25/SH 392 TO SH 14**  
**KECHTER ROAD WALL NO 25FR-4**  
**GENERAL LAYOUT (4 OF 4)**

Designer: RWG	Structure Numbers
Detailer: AM	
Sheet Subset: WALLS	Subset Sheets: W58 of W78


<b>Project No./Code</b>
IM 0253-221
18357
Sheet Number <b>420</b>

5/12/2016 3:43:22 PM  
 pw:\CP-PWS-1501.pbsj.com:PBSJ\Documents\Transportation\Surface Transportation\Projects\100027309 I-25\Design\Drawings\Phase 1 FIR\TSH\18357DES\_PNP\_Wall\_FR\_05 East001.dgn  
 DGN MODEL CDOT Default

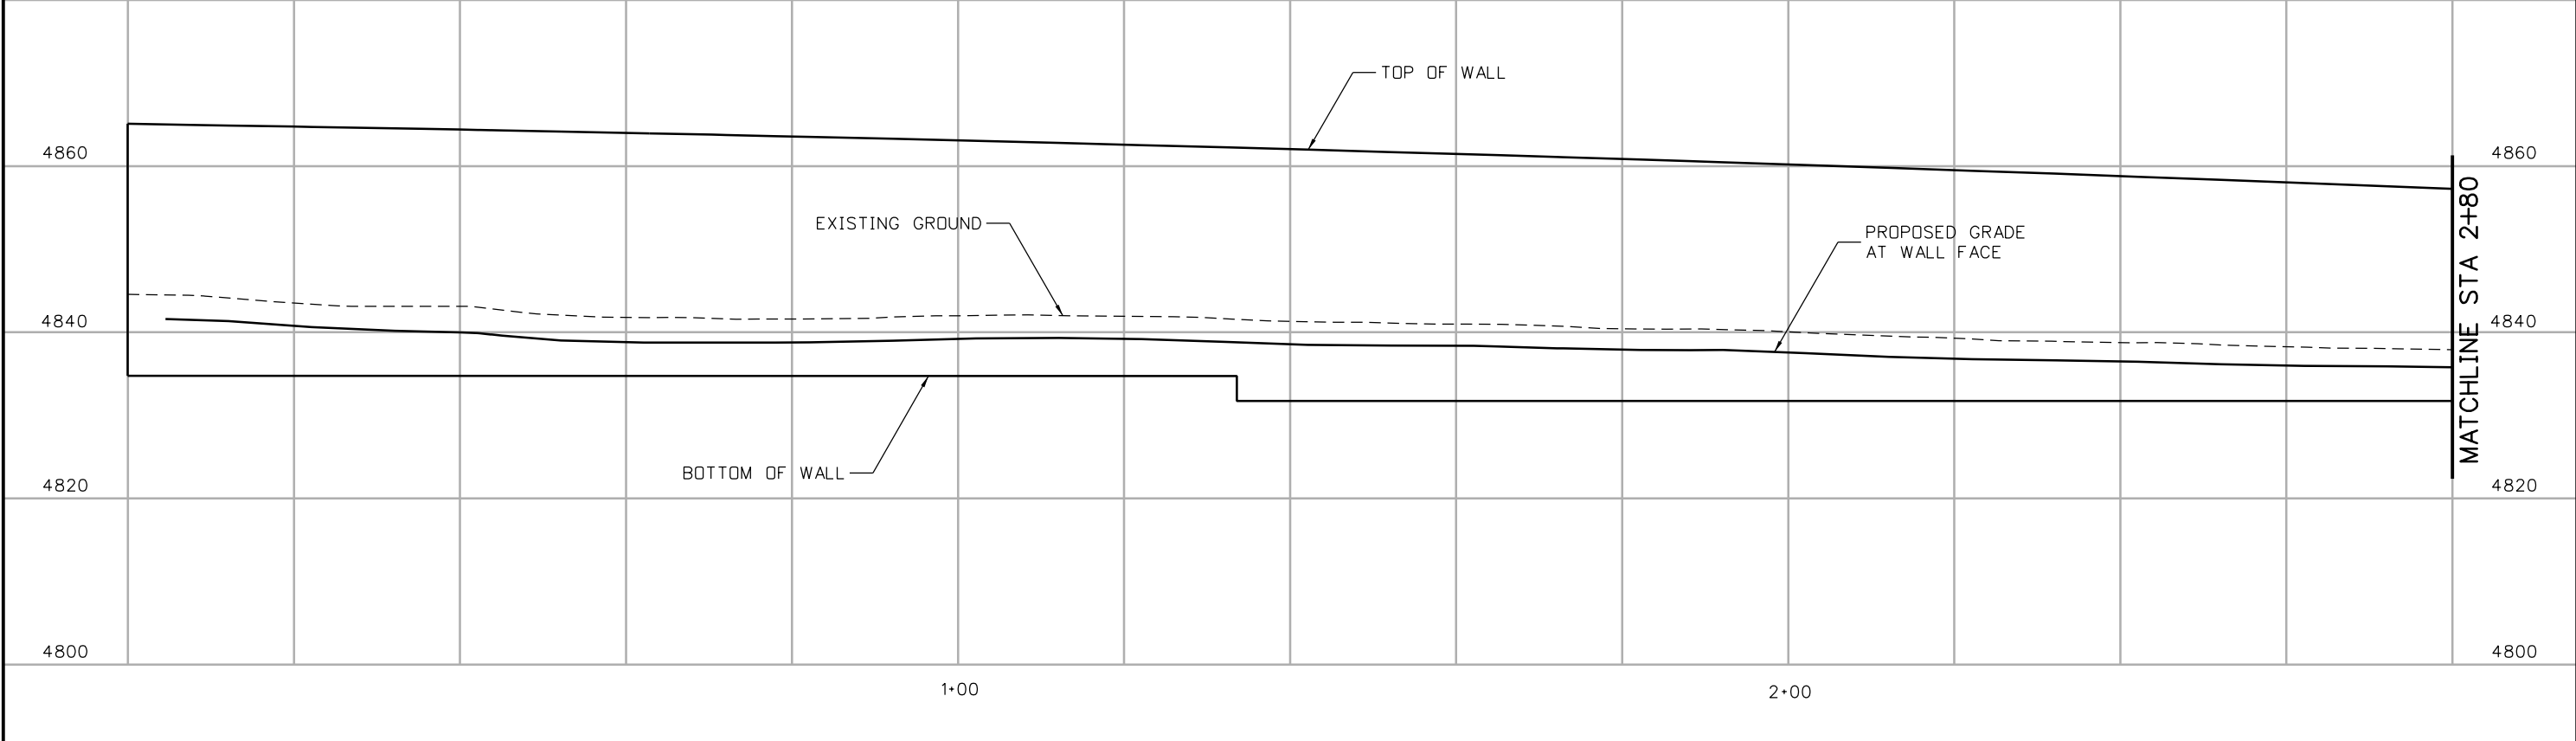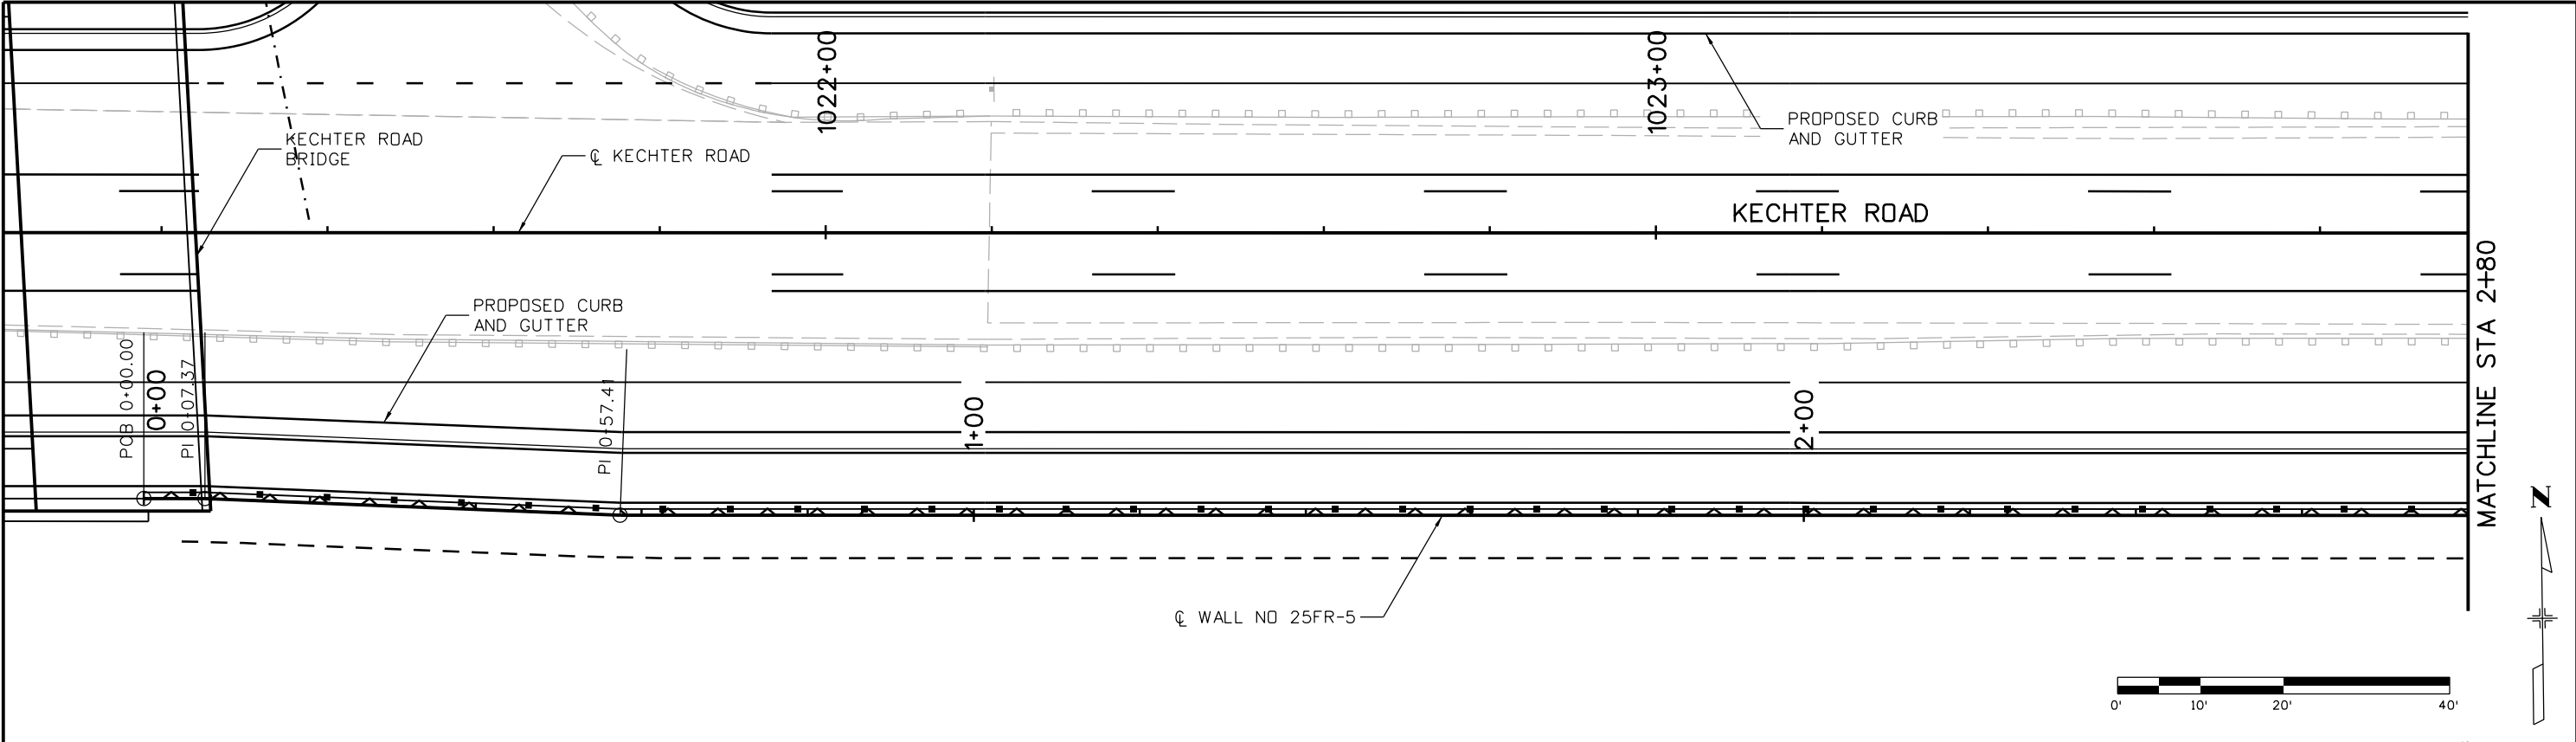

Print Date: 5/12/2016  
 File Name: 18357DES\_PNP\_WallFR\_05 East001.dgn  
 Horiz. Scale: 1:20      Vert. Scale: As Noted  
**TSIOUVARAS SIMMONS HOLDERNESS**  
 CONSULTING ENGINEERS

Sheet Revisions		
Date:	Comments	Init.

**Colorado Department of Transportation**  
  
 10601 West 10th Street  
 Greeley, CO 80634  
 Phone: 970-350-2148 FAX: 970-350-2163  
**Region 4**      **TJT**

<b>As Constructed</b>
No Revisions:
Revised:
Void:

**I-25/SH 392 TO SH 14**  
**KECHTER ROAD WALL NO 25FR-5**  
**GENERAL LAYOUT (1 OF 4)**



Designer: RWG	Structure Numbers
Detailer: AM	
Sheet Subset: WALLS	Subset Sheets: W59 of W78

<b>Project No./Code</b>
IM 0253-221
18357
Sheet Number <b>421</b>





5/12/2016 3:47:01 PM  
 pw:\CP-PWS-1501.pbsj.com:PBSJPW1\Documents\Transportation\Surface Transportation\Projects\100027309 I-25\Design\Drawings\Phase 1 FIR\TSH\18357DES\_PNP\_Wall\_FR\_05 East004.dgn  
 DGN MODEL CDOT Default

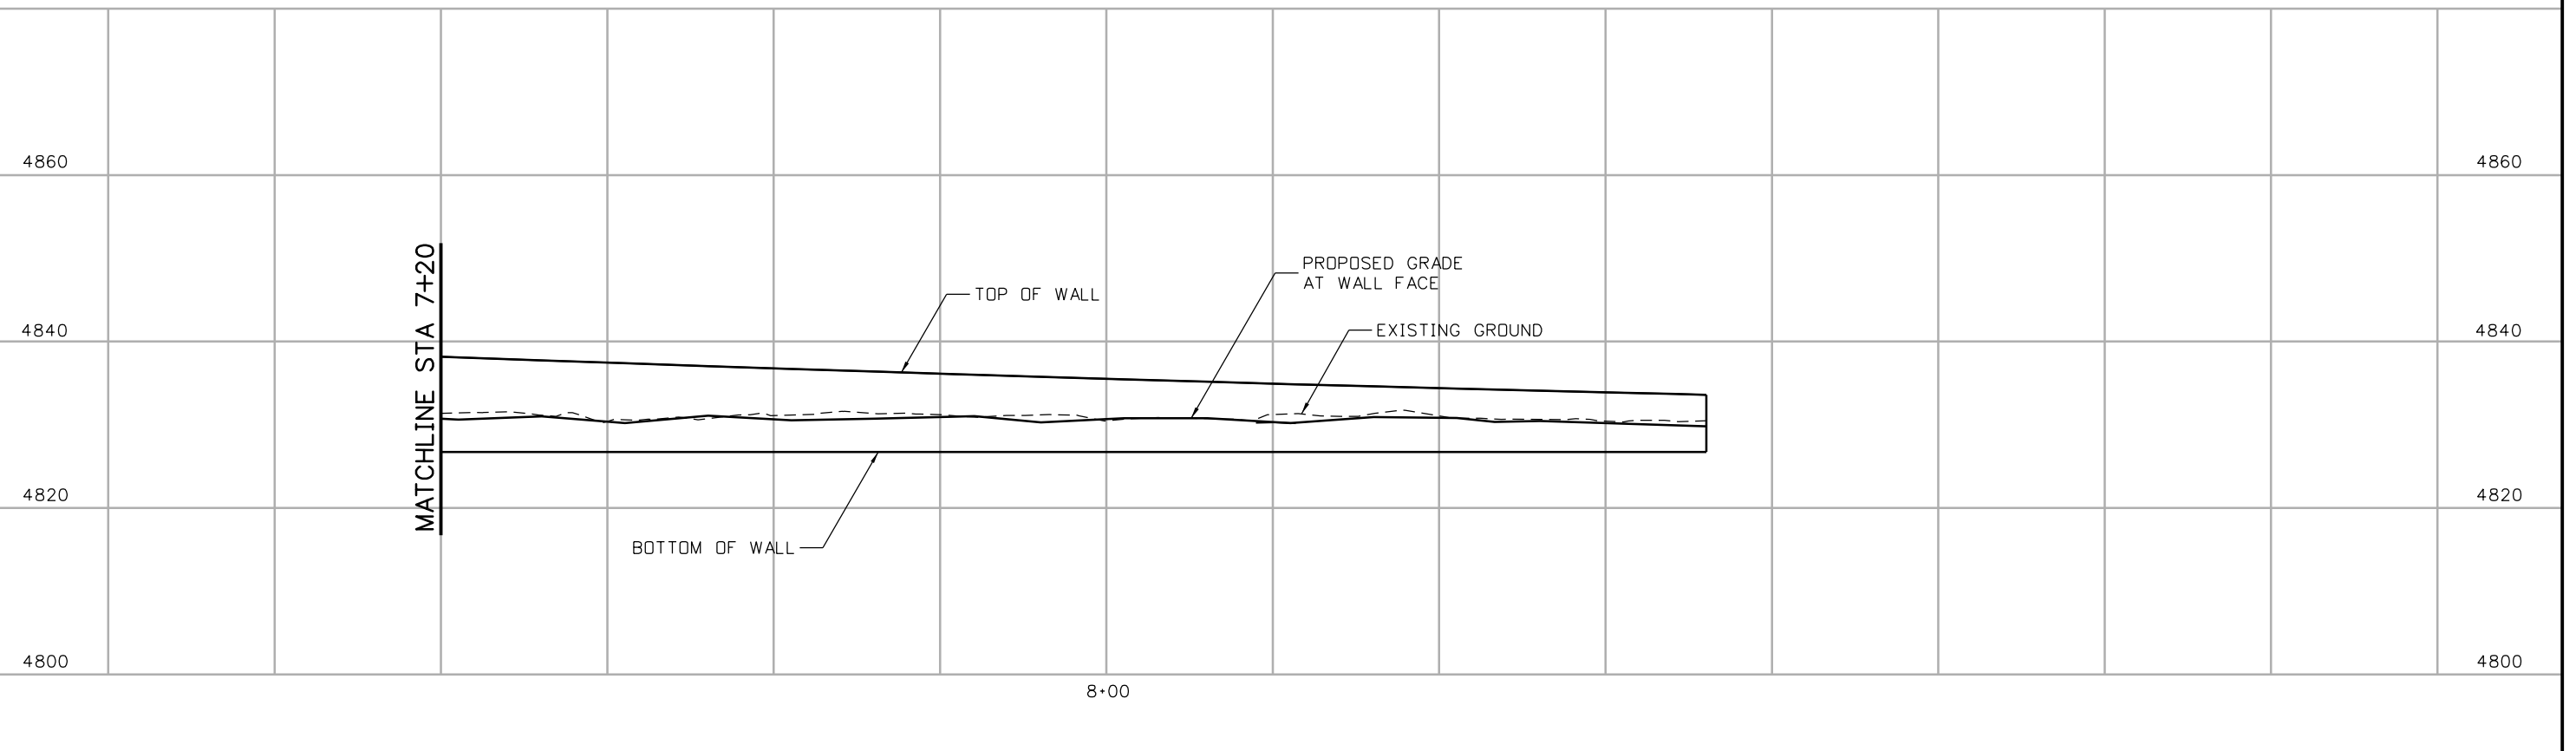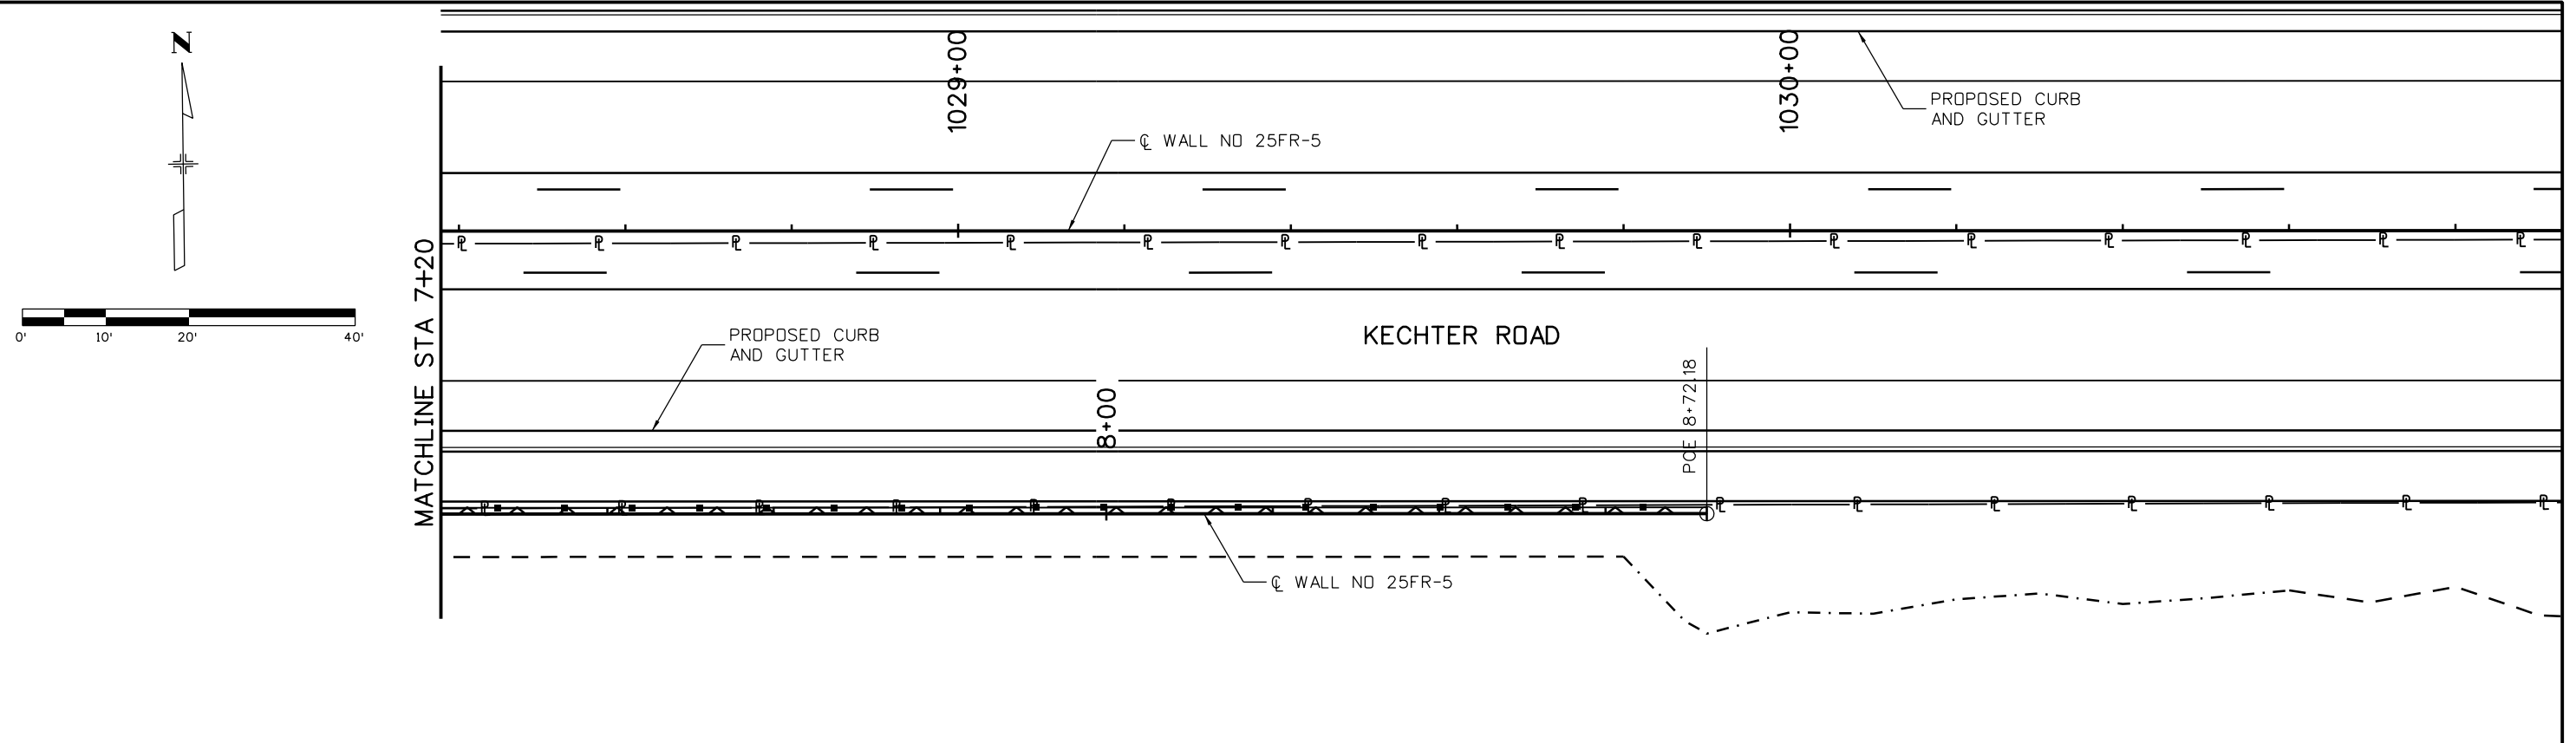

Print Date: 5/12/2016  
 File Name: 18357DES\_PNP\_WallFR\_05 East004.dgn  
 Horiz. Scale: 1:20      Vert. Scale: As Noted  
**TSIOUVARAS SIMMONS HOLDERNESS**  
 CONSULTING ENGINEERS


Sheet Revisions		
Date:	Comments	Init.

**Colorado Department of Transportation**  
 10601 West 10th Street  
 Greeley, CO 80634  
 Phone: 970-350-2148    FAX: 970-350-2163  
**Region 4**      **TJT**

**As Constructed**  
 No Revisions:  
 Revised:  
 Void:

**I-25/SH 392 TO SH 14  
 KECHTER ROAD WALL NO 25FR-5  
 GENERAL LAYOUT (4 OF 4)**  
 Designer: RWG    Structure Numbers  
 Detailer: AM  
 Sheet Subset: WALLS    Subset Sheets: W62 of W78

**Project No./Code**  
 IM 0253-221  
 18357  
 Sheet Number **424**

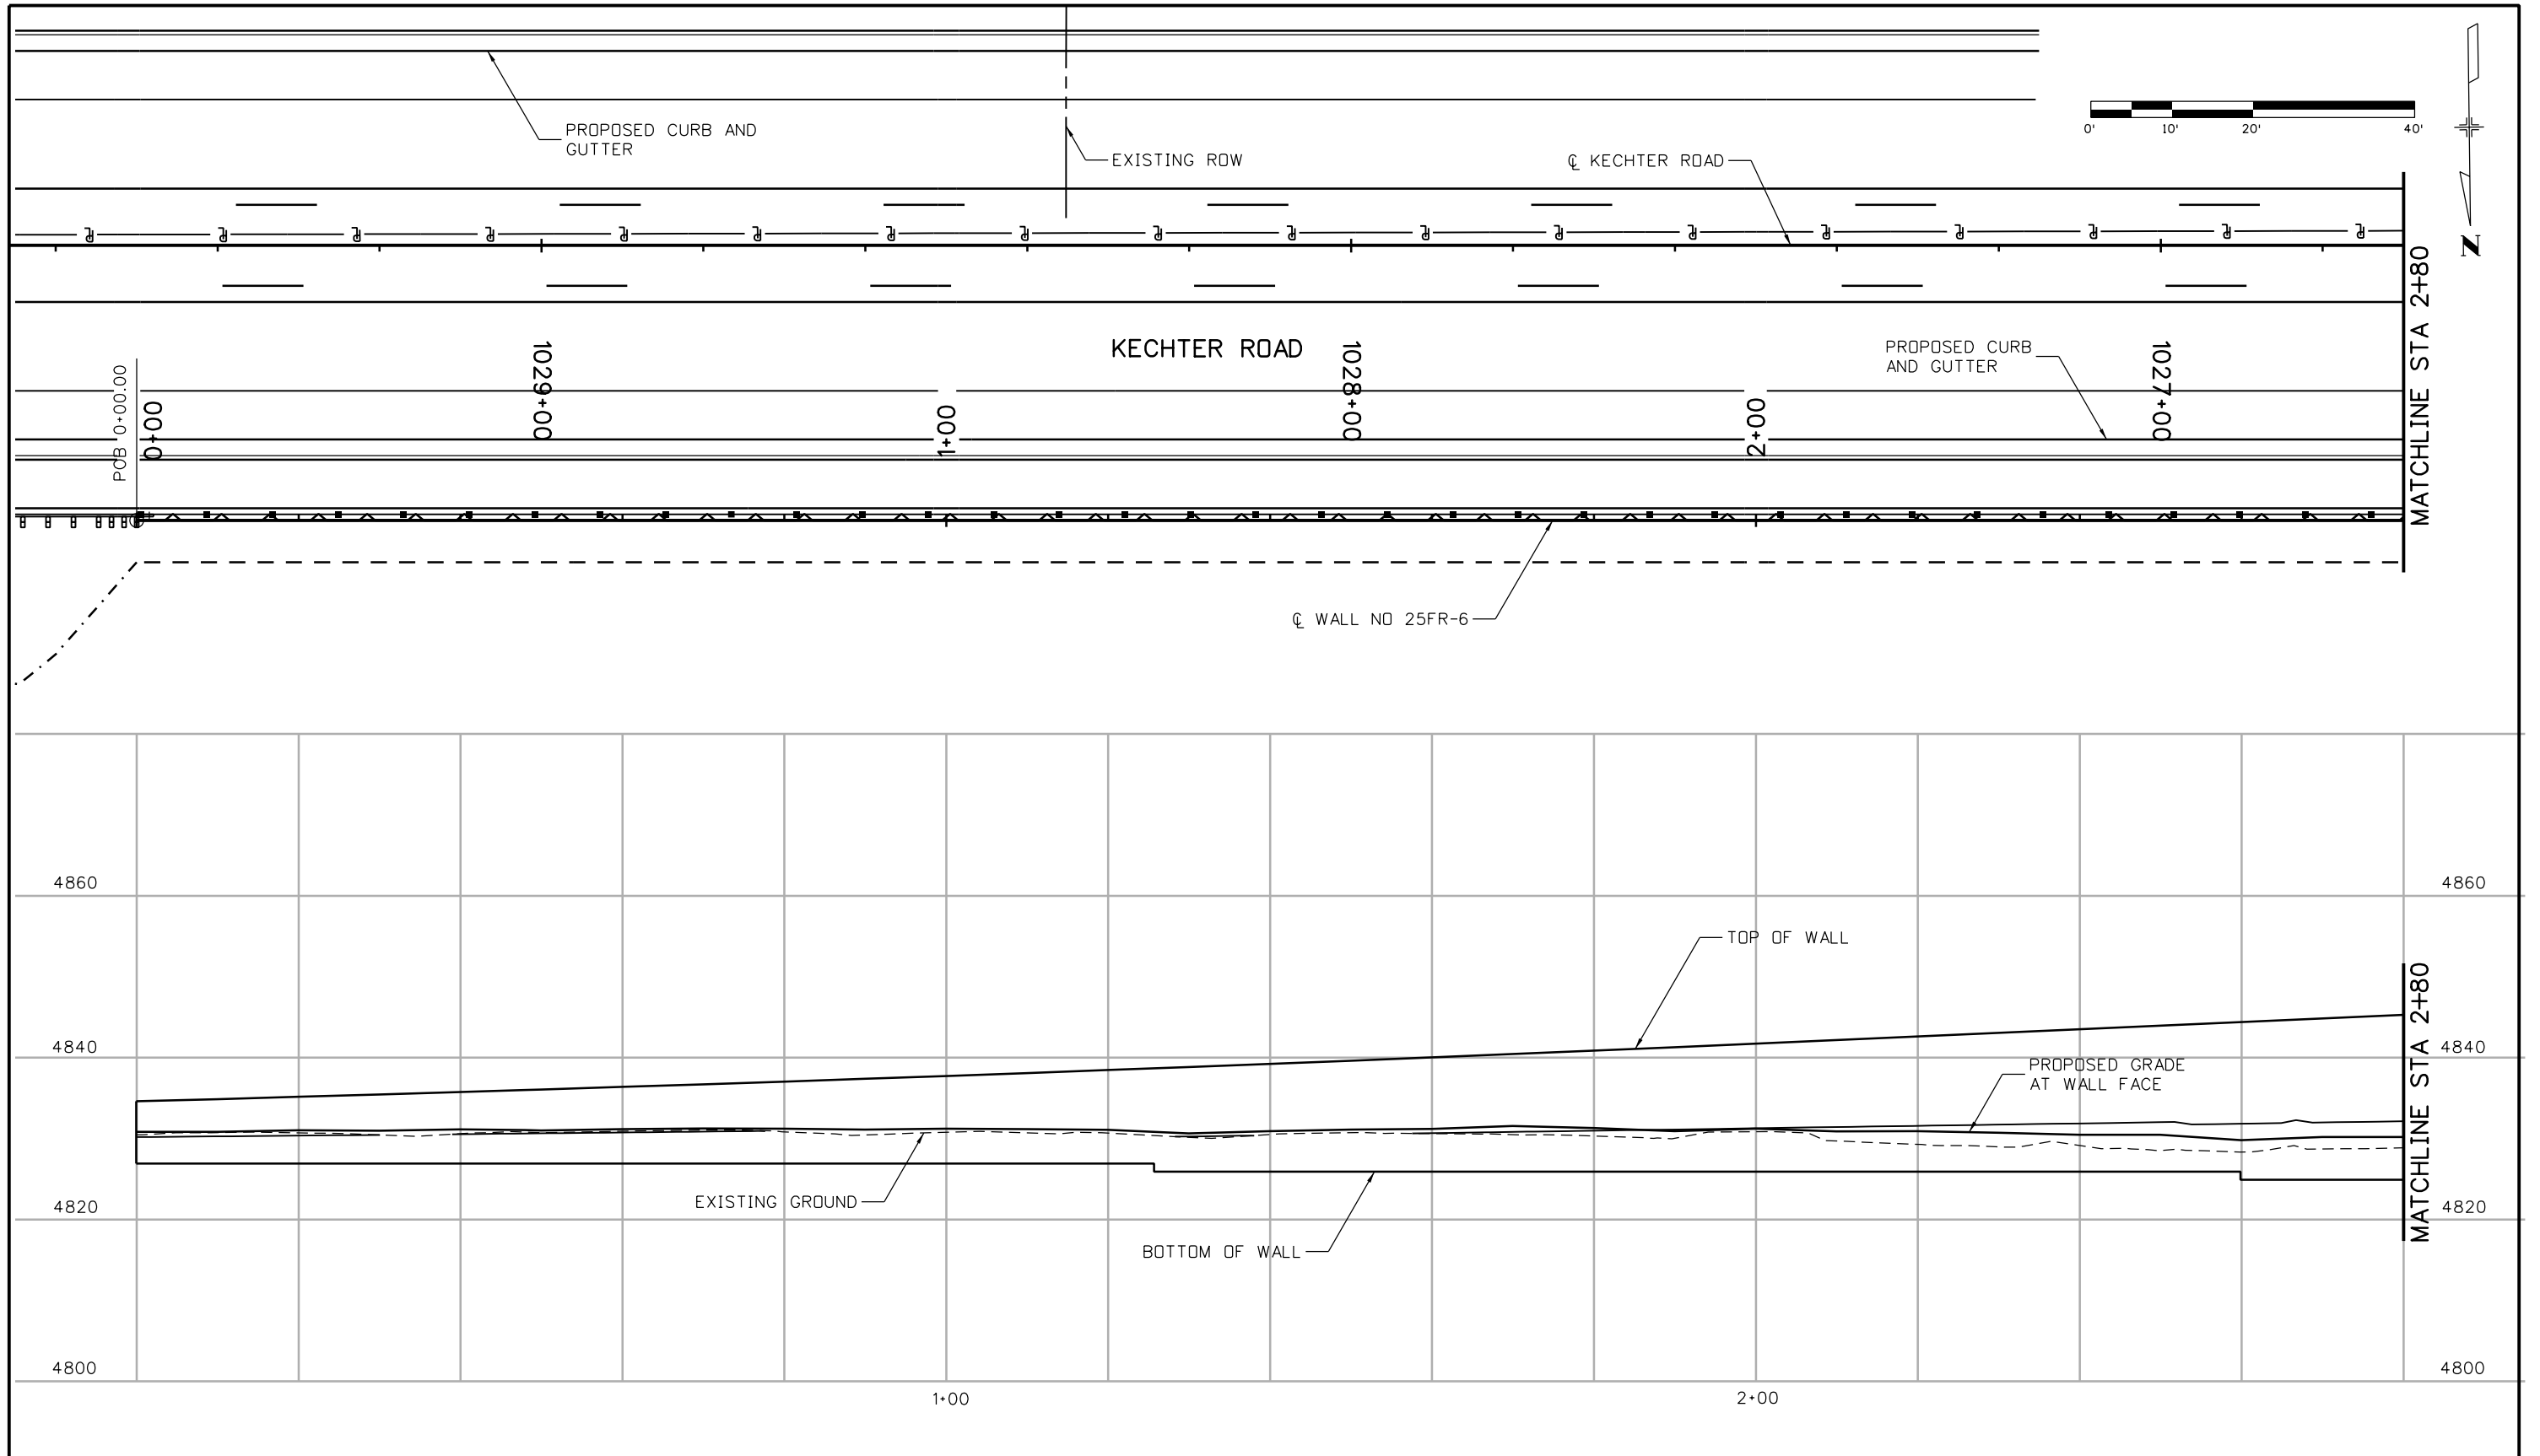

5/12/2016 3:48:16 PM  
 pw:\CP-PWS-1501.pbsj.com:PBSJPW1\Documents\Transportation\Surface Transportation\Projects\100027309 I-25\Design\Drawings\Phase 1 FIR\TSH\18357DES\_PNP\_Wall\_FR\_06 East001.dgn  
 DGN MODEL CDOT Default

Print Date: 5/12/2016  
 File Name: 18357DES\_PNP\_WallFR\_06 East001.dgn  
 Horiz. Scale: 1:20      Vert. Scale: As Noted

Sheet Revisions		
Date:	Comments	Init.

**Colorado Department of Transportation**  
  
 Region 4      TJT  
 10601 West 10th Street  
 Greeley, CO 80634  
 Phone: 970-350-2148    FAX: 970-350-2163



<b>As Constructed</b>
No Revisions:
Revised:
Void:

**I-25/SH 392 TO SH 14  
 KECHTER ROAD WALL NO 25FR-6  
 GENERAL LAYOUT (1 OF 11)**

Designer: RWG	Structure Numbers
Detailer: AM	
Sheet Subset: WALLS	Subset Sheets: W63 of W78

<b>Project No./Code</b>
IM 0253-221
18357
Sheet Number <b>425</b>

5/12/2016 3:49:39 PM  
 pw:\CP-PWS-1501.pbsj.com:PBSJ\Documents\Transportation\Surface Transportation\Projects\100027309 I-25\Design\Drawings\Phase 1 FIR\TSH\18357DES\_PNP\_Wall\_FR\_06 East002.dgn  
 DGN MODEL CDOT Default

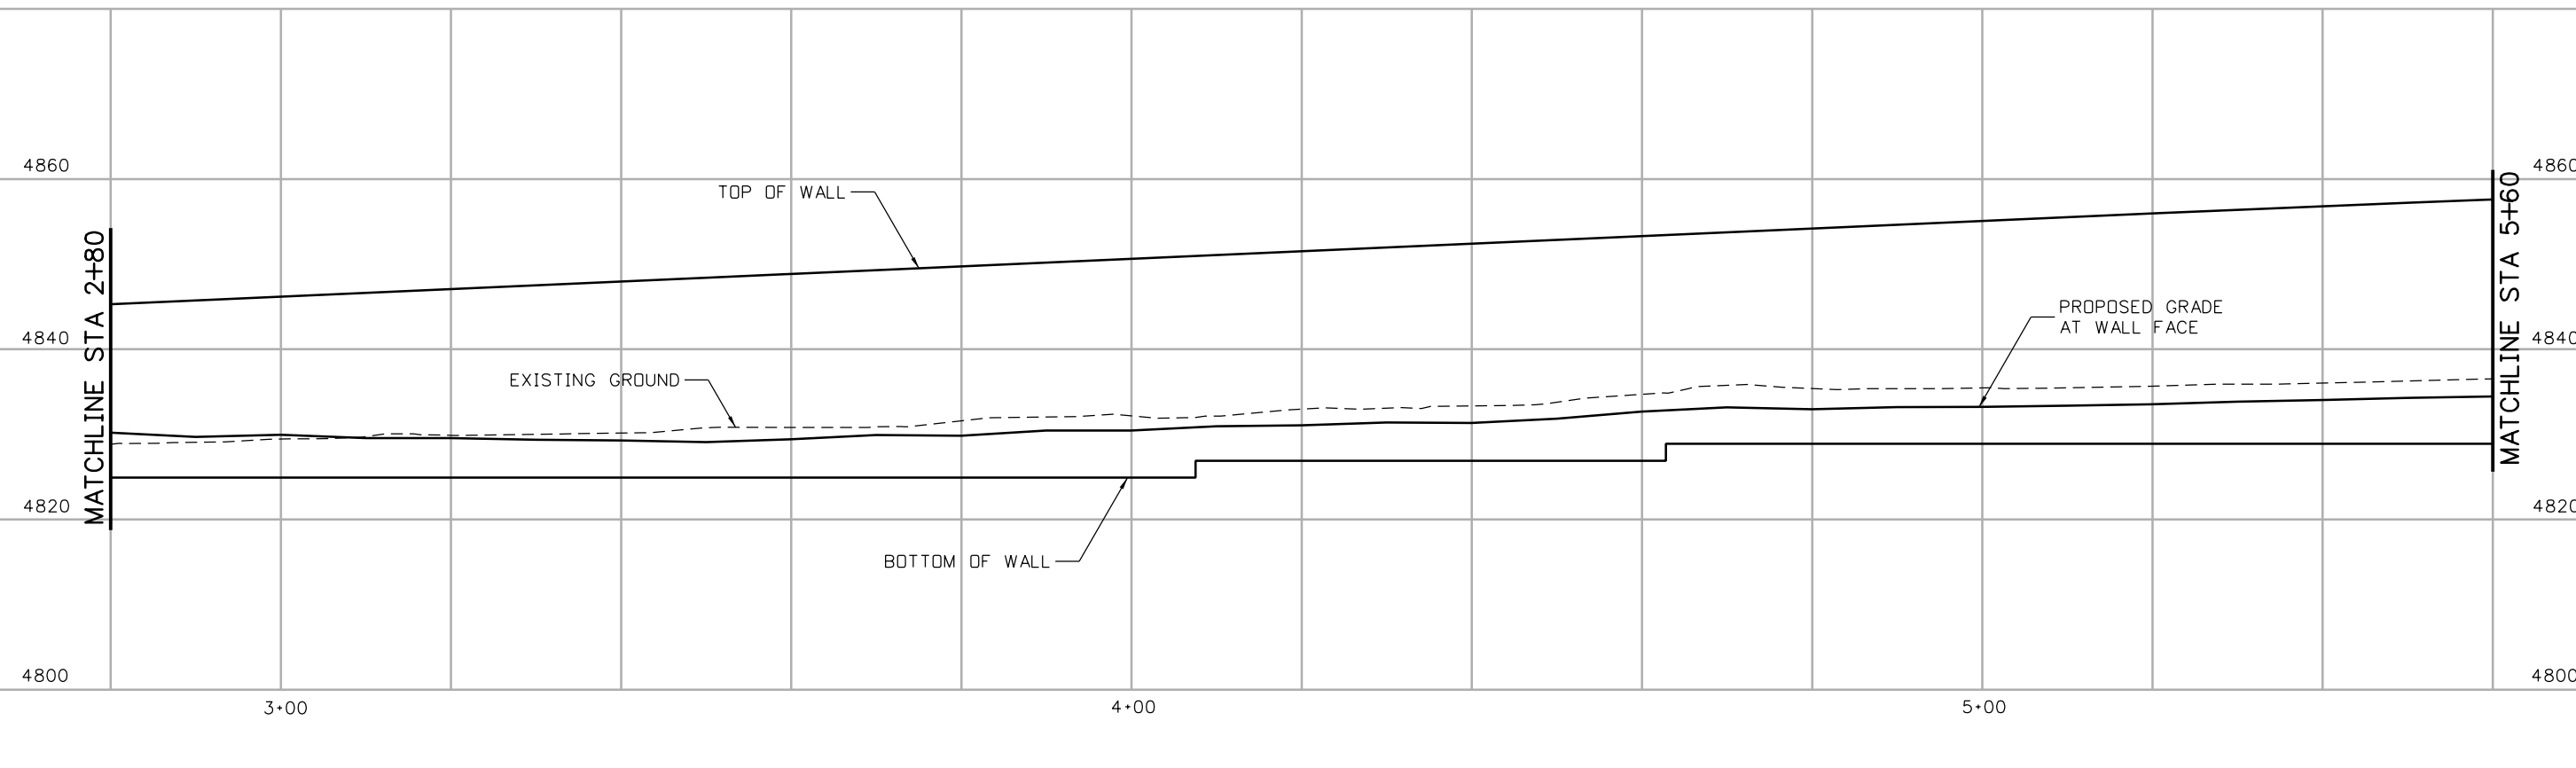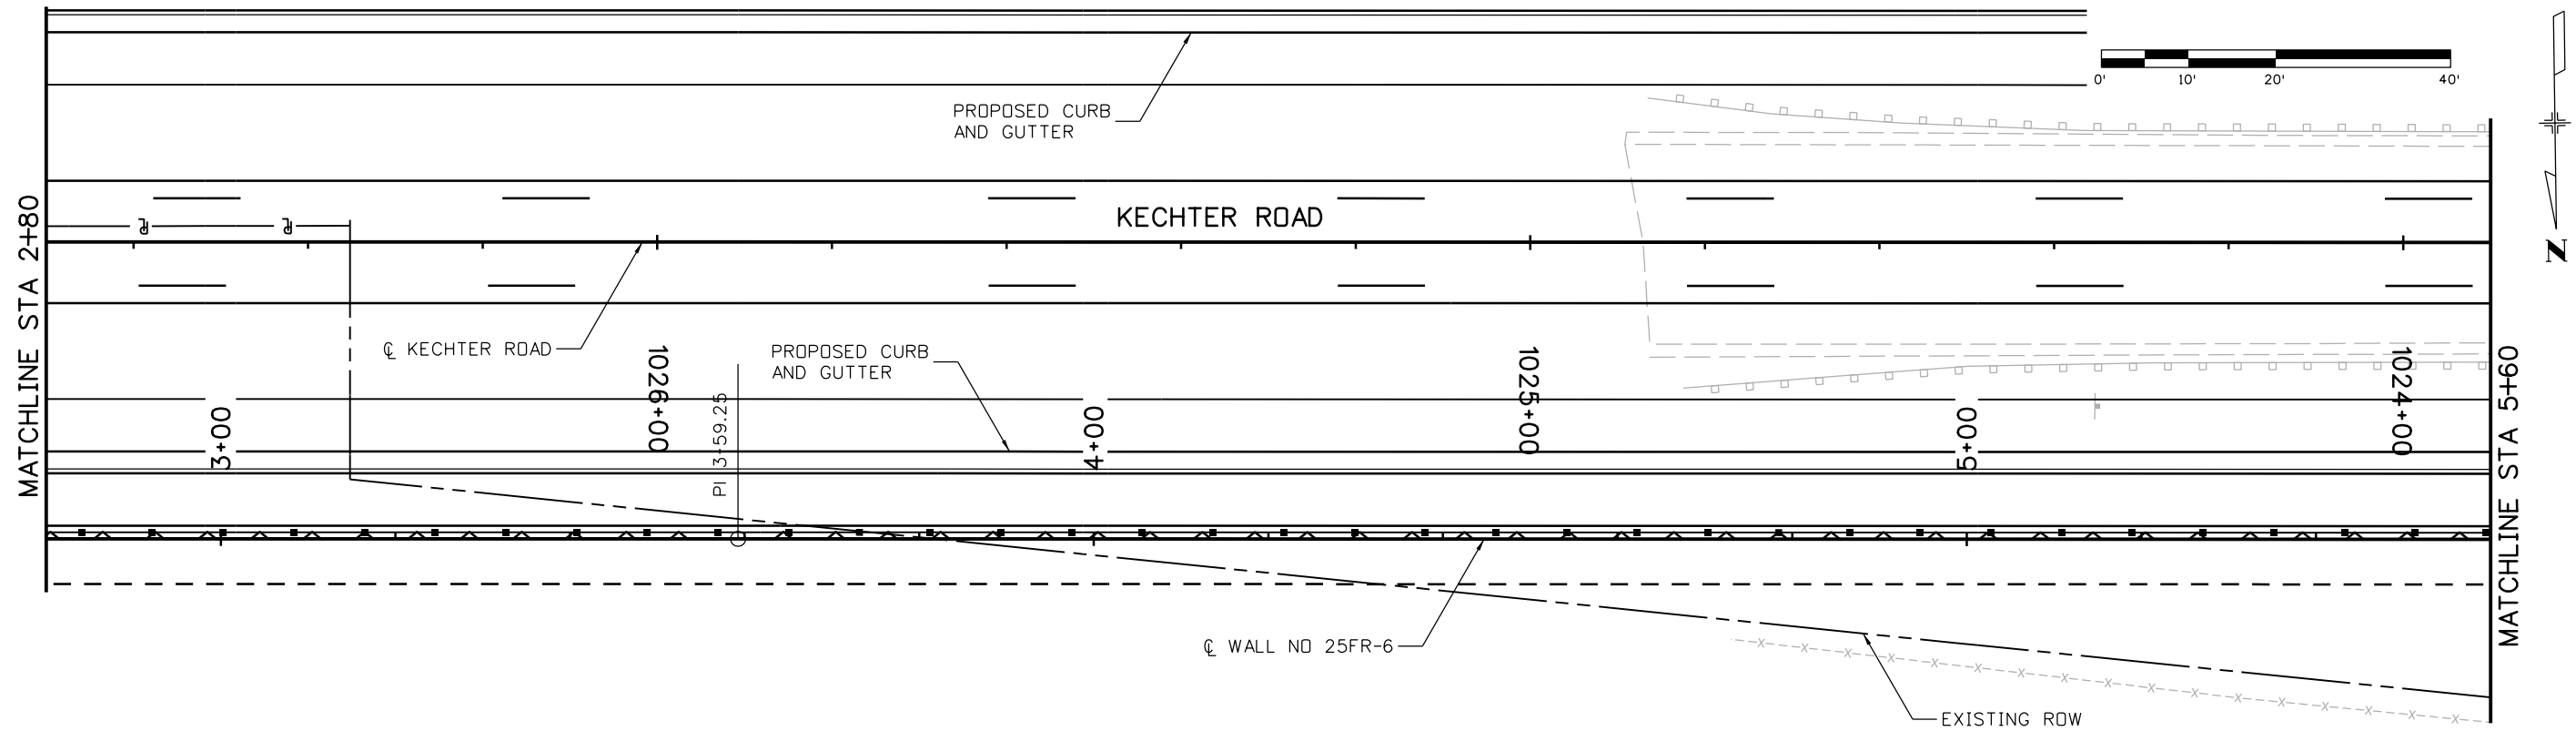

Print Date: 5/12/2016  
 File Name: 18357DES\_PNP\_WallFR\_06 East002.dgn  
 Horiz. Scale: 1:20      Vert. Scale: As Noted  
**TSIOUVARAS SIMMONS HOLDERNESS**  
 CONSULTING ENGINEERS

Sheet Revisions		
Date:	Comments	Init.

**Colorado Department of Transportation**  
 10601 West 10th Street  
 Greeley, CO 80634  
 Phone: 970-350-2148    FAX: 970-350-2163  
**Region 4**      **TJT**

**As Constructed**  
 No Revisions:  
 Revised:  
 Void:

**I-25/SH 392 TO SH 14**  
**KECHTER ROAD WALL NO 25FR-6**  
**GENERAL LAYOUT (2 OF 11)**  
 Designer: RWG    Structure Numbers  
 Detailer: AM  
 Sheet Subset: WALLS    Subset Sheets: W64 of W78



**Project No./Code**  
 IM 0253-221  
 18357  
 Sheet Number **426**







5/12/2016 3:58:06 PM  
 pw:\CP-PWS-1501.pbsj.com:PBSJPW1\Documents\Transportation\Surface Transportation\Projects\100027309 I-25\Design\Drawings\Phase 1 FIR\TSH\18357DES\_PNP\_Wall\_FR\_06 East005.dgn  
 DGN MODEL\CDOT Default

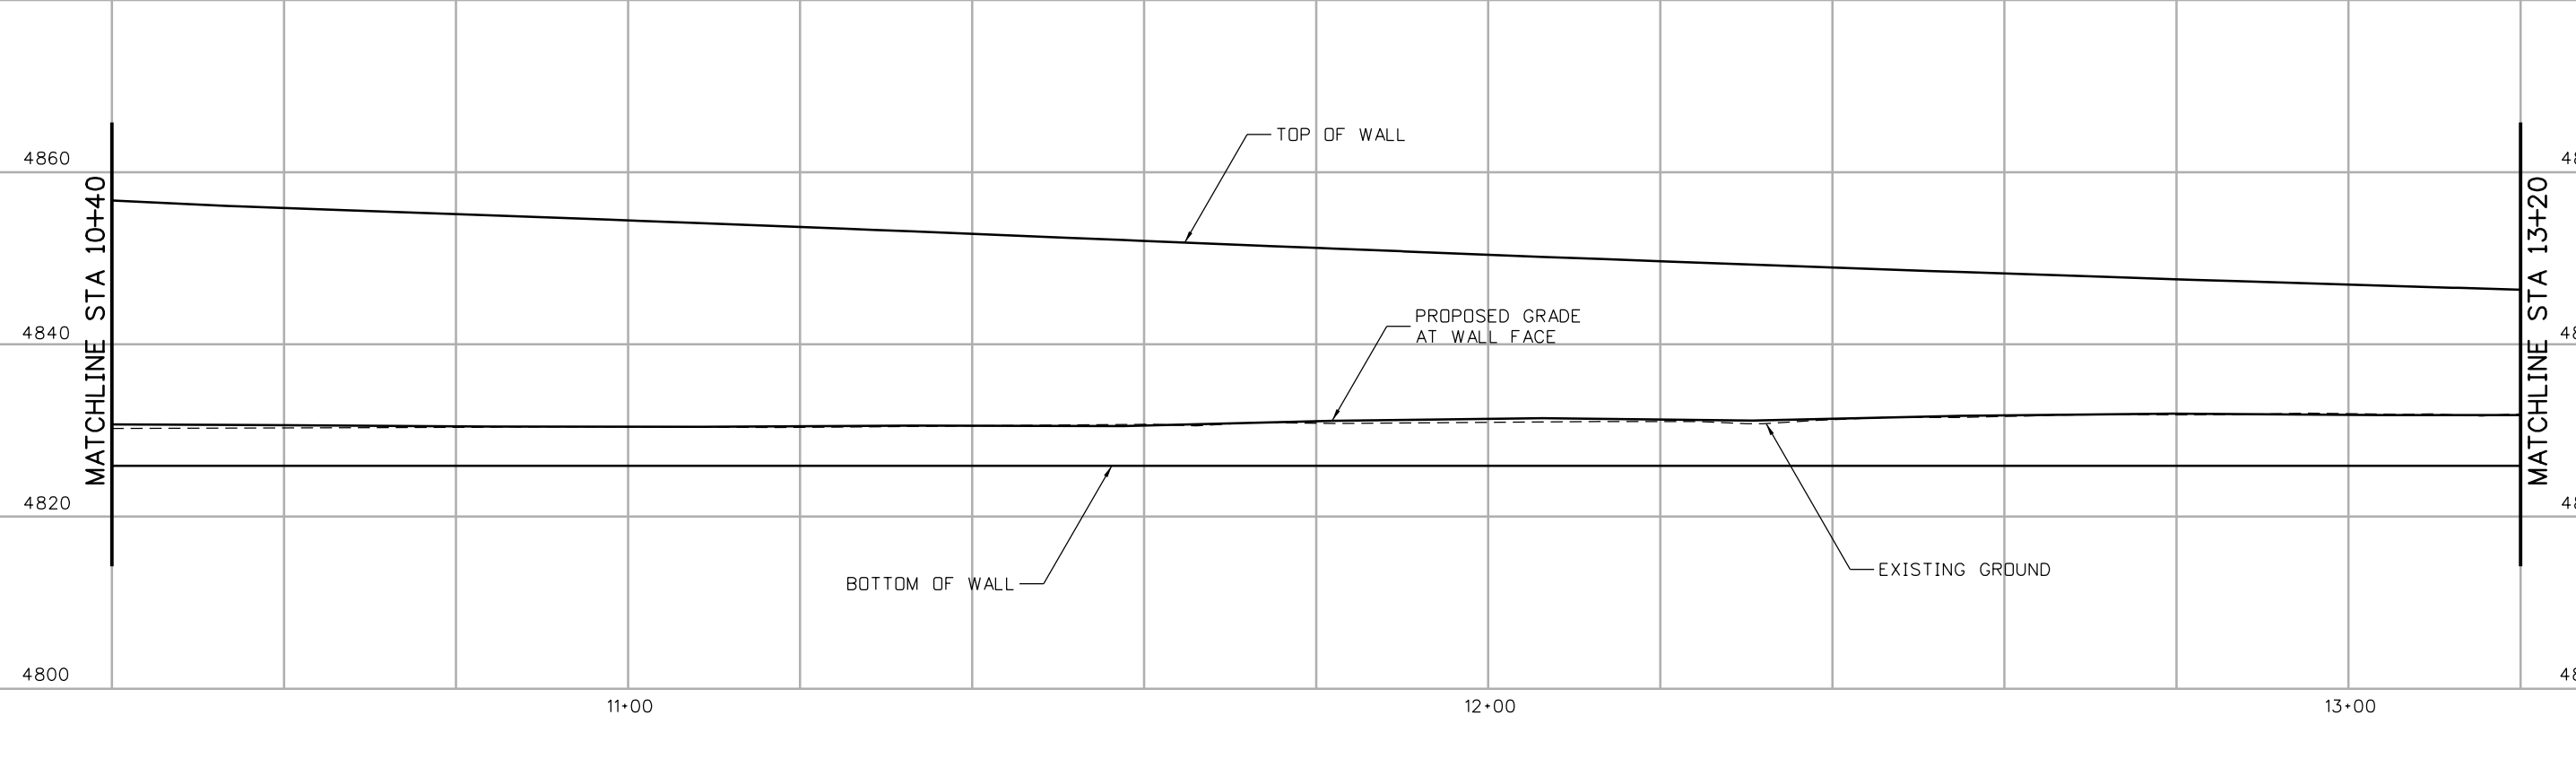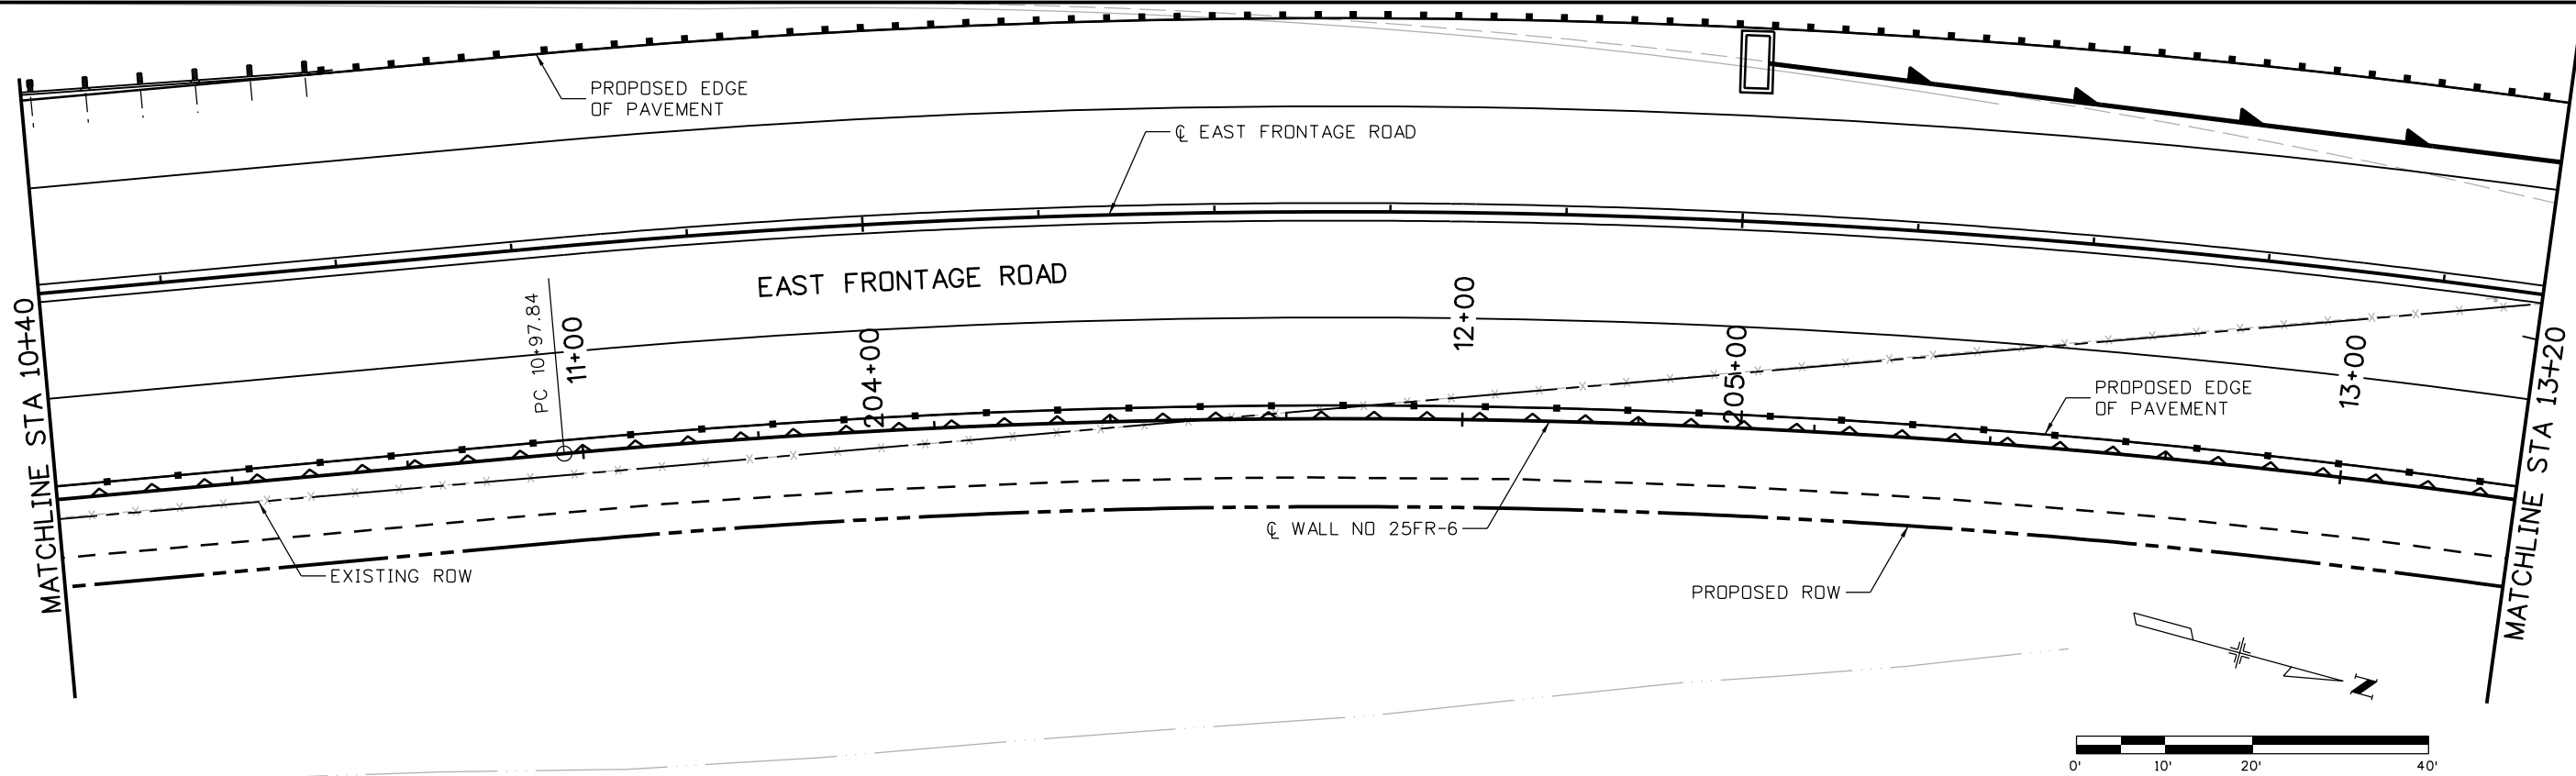

Print Date: 5/12/2016  
 File Name: 18357DES\_PNP\_WallFR\_06 East005.dgn  
 Horiz. Scale: 1:20      Vert. Scale: As Noted  
**TSIOUVARAS SIMMONS HOLDERNESS**  
 CONSULTING ENGINEERS

Sheet Revisions		
Date:	Comments	Init.



**Colorado Department of Transportation**  
 10601 West 10th Street  
 Greeley, CO 80634  
 Phone: 970-350-2148    FAX: 970-350-2163  
**Region 4**      **TJT**

**As Constructed**  
 No Revisions:  
 Revised:  
 Void:

**I-25/SH 392 TO SH 14**  
**E. FRONTAGE ROAD WALL NO 25FR-6**  
**GENERAL LAYOUT (5 OF 11)**  
 Designer: RWG    Structure Numbers  
 Detailer: AM  
 Sheet Subset: WALLS    Subset Sheets: W67 of W78


**Project No./Code**  
 IM 0253-221  
 18357  
 Sheet Number **429**

5/12/2016 4:00:31 PM  
 p:\w\CP-PWS-1501.pbsj.com:PBSJ\Documents\Transportation\Surface Transportation\Projects\100027309 I-25\Design\Drawings\Phase 1 FIR\TSH\18357DES\_PNP\_Wall\_FR\_06 East006.dgn  
 DGN MODEL CDOT Default

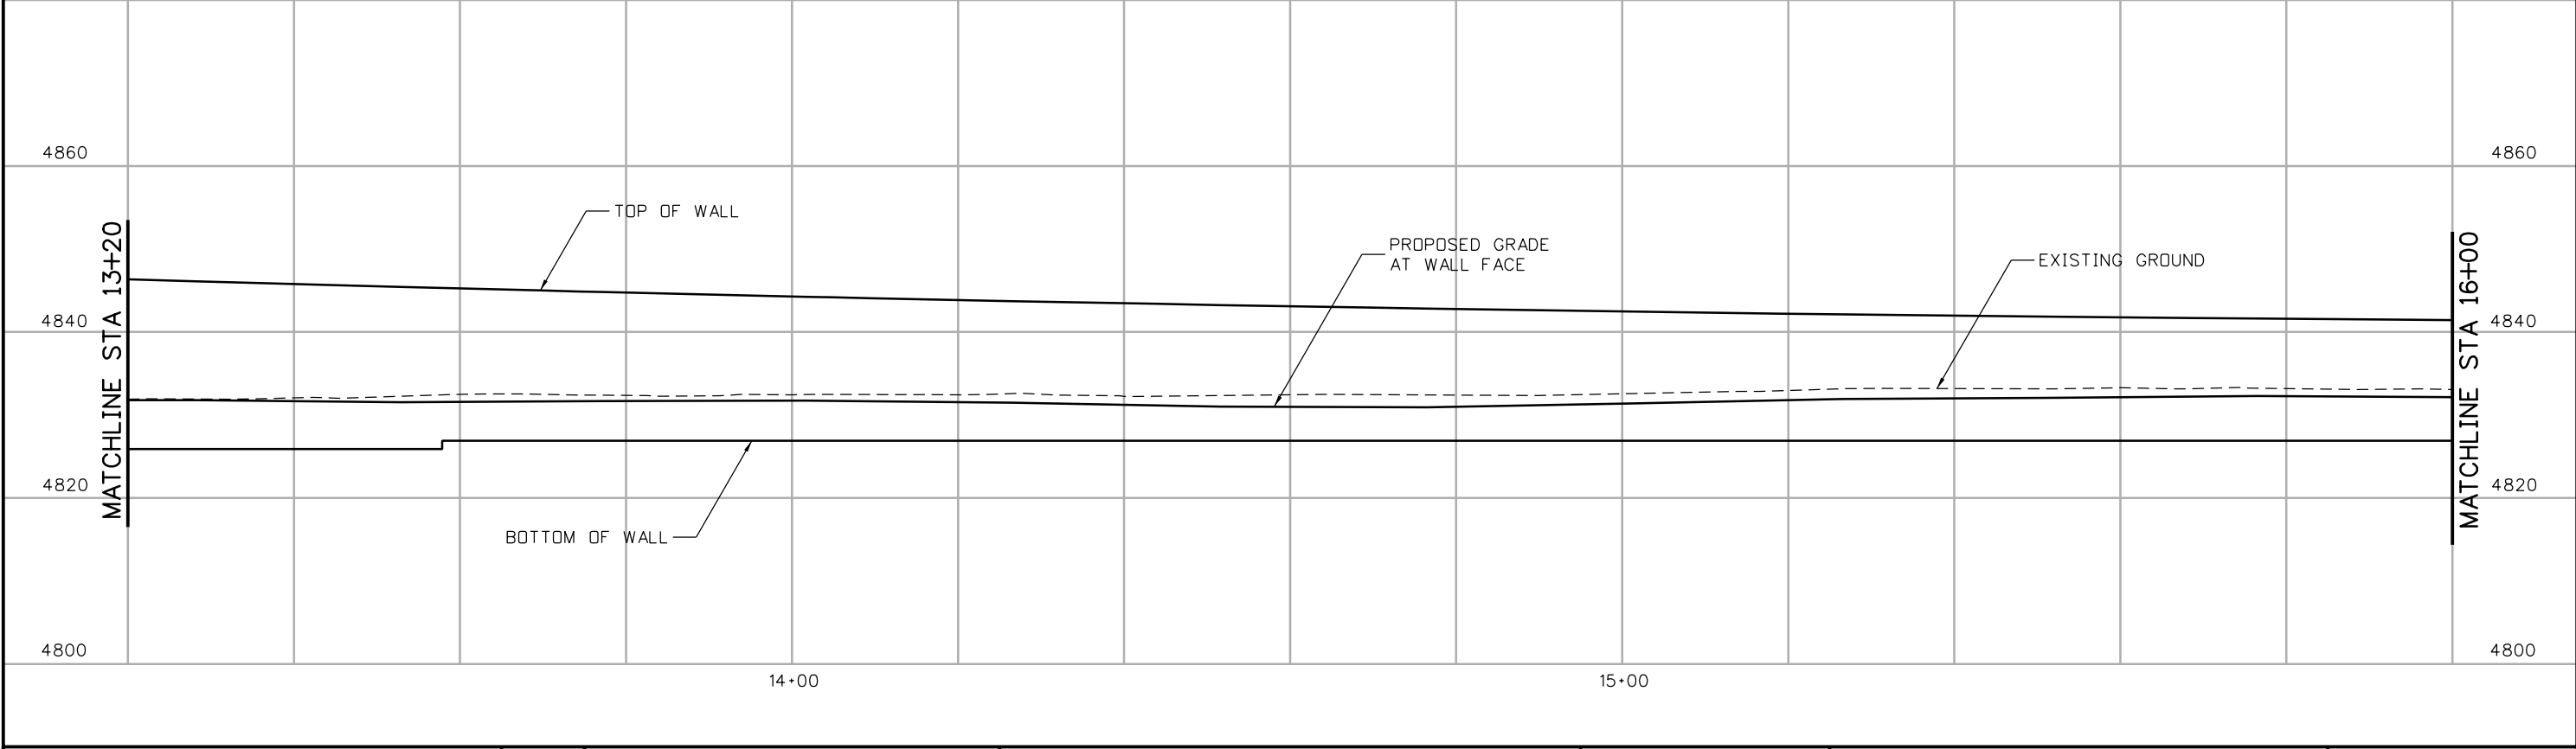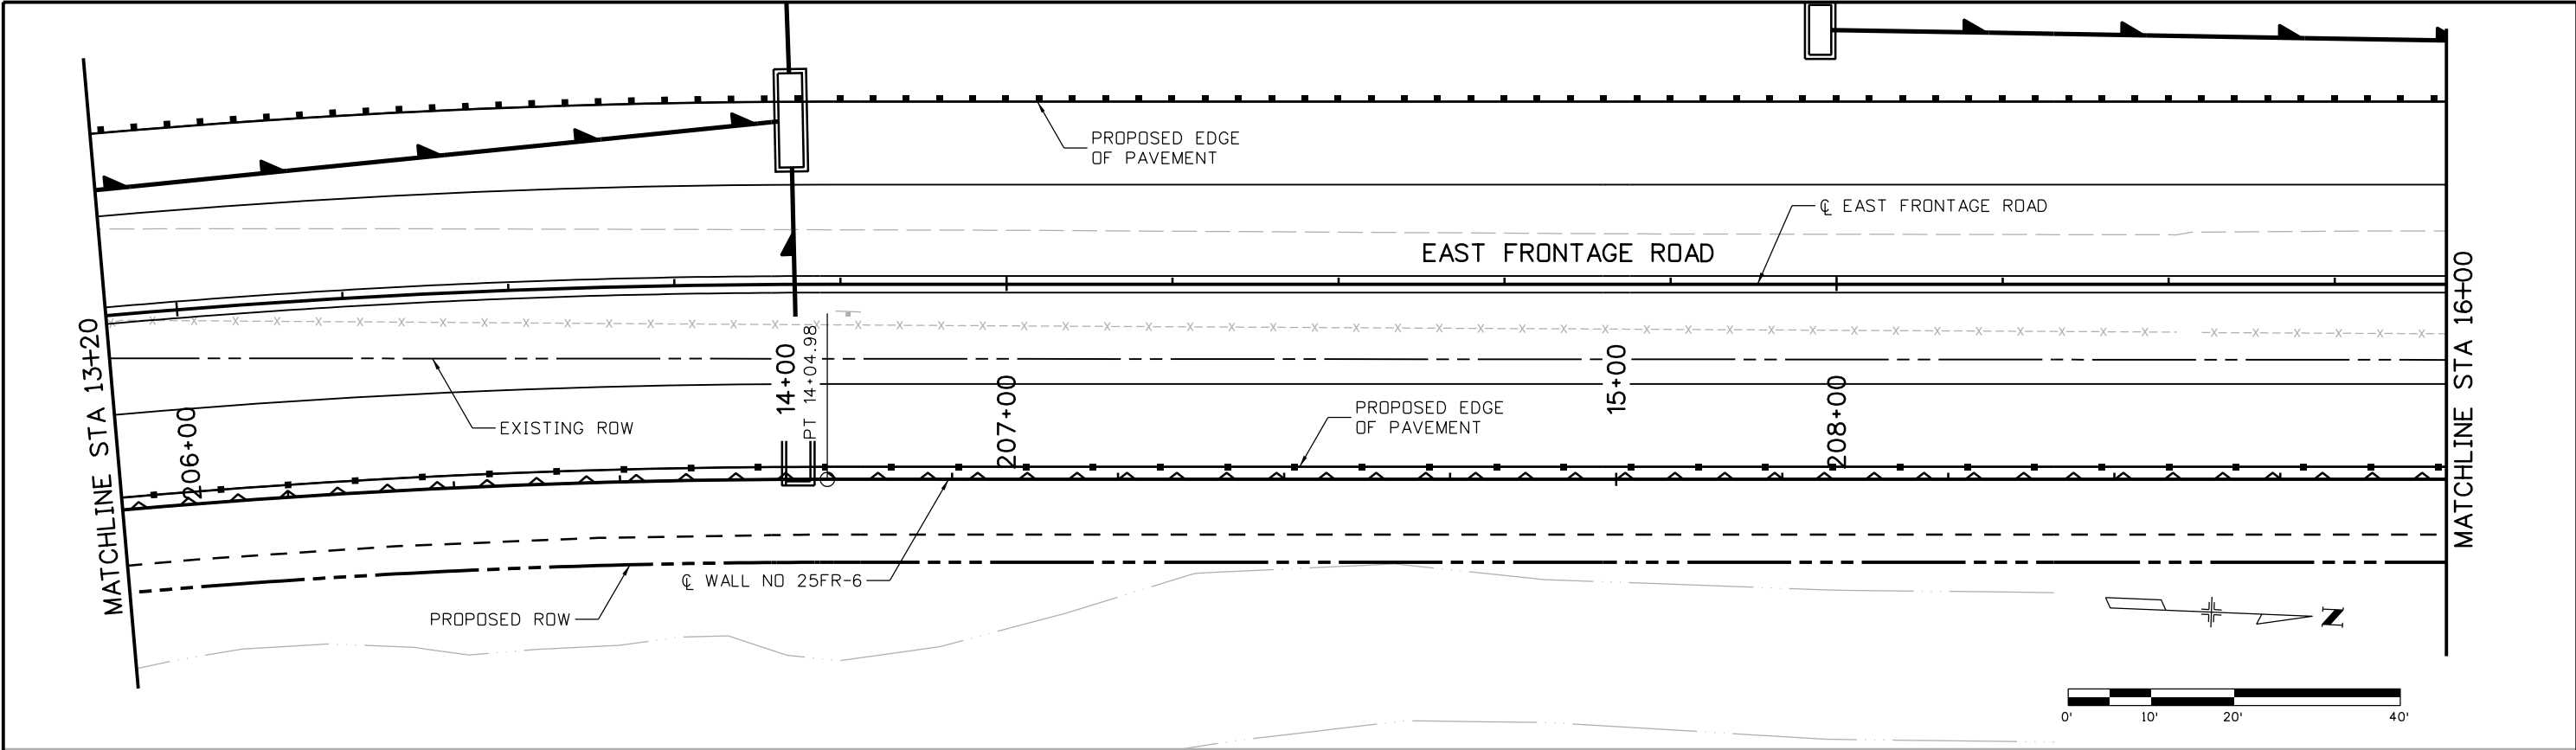

Print Date: 5/12/2016  
 File Name: 18357DES\_PNP\_WallFR\_06 East006.dgn  
 Horiz. Scale: 1:20      Vert. Scale: As Noted  
**TSIOUVARAS SIMMONS HOLDERNESS**  
 CONSULTING ENGINEERS

Sheet Revisions		
Date:	Comments	Init.

**Colorado Department of Transportation**  
  
 Region 4      TJT  
 10601 West 10th Street  
 Greeley, CO 80634  
 Phone: 970-350-2148      FAX: 970-350-2163



**As Constructed**  
 No Revisions:  
 Revised:  
 Void:

**I-25/SH 392 TO SH 14**  
**E. FRONTAGE ROAD WALL NO 25FR-6**  
**GENERAL LAYOUT (6 OF 11)**  
 Designer: RWG      Structure Numbers  
 Detailer: AM  
 Sheet Subset: WALLS      Subset Sheets: W68 of W78

**Project No./Code**  
 IM 0253-221  
 18357  
 Sheet Number **430**



5/12/2016 4:04:08 PM  
 pw:\CP-PWS-1501.pbsj.com:PBSJ\Documents\Transportation\Surface Transportation\Projects\100027309 I-25\Design\Drawings\Phase 1 FIR\TSH\18357DES\_PNP\_Wall\_FR\_06 East008.dgn  
 DGN MODEL CDOT Default

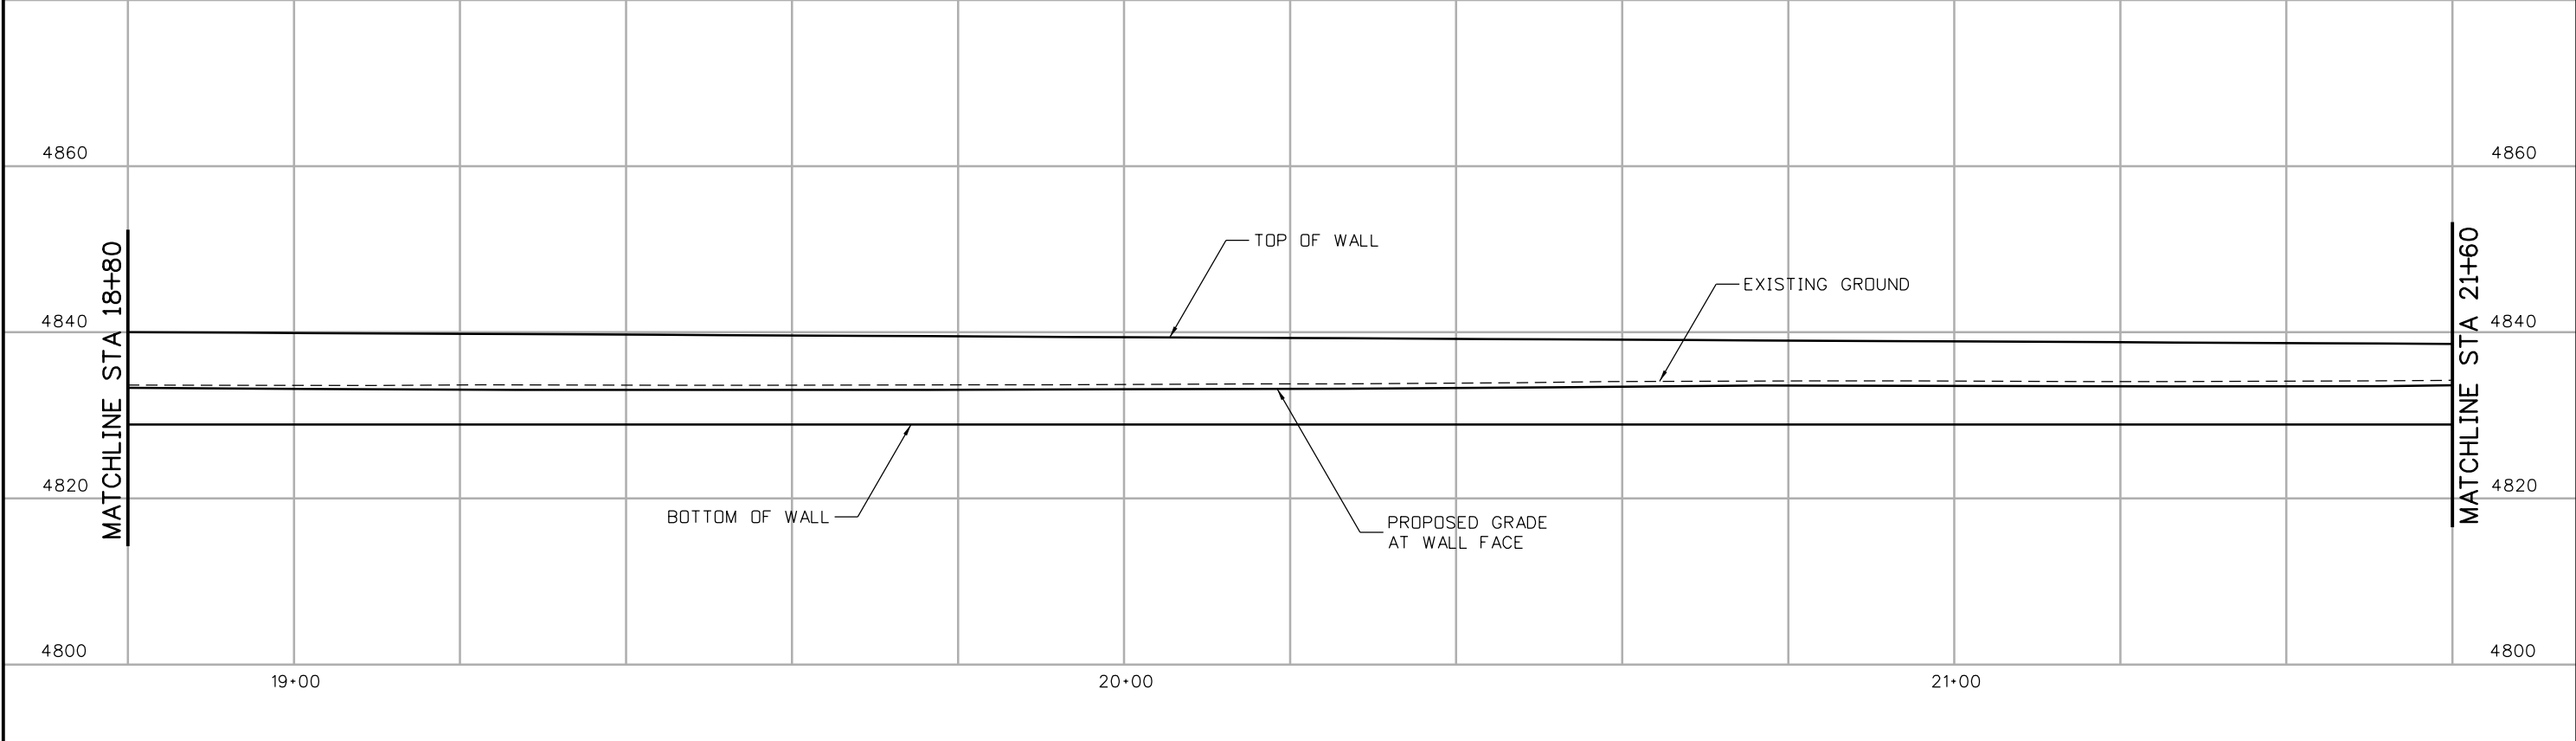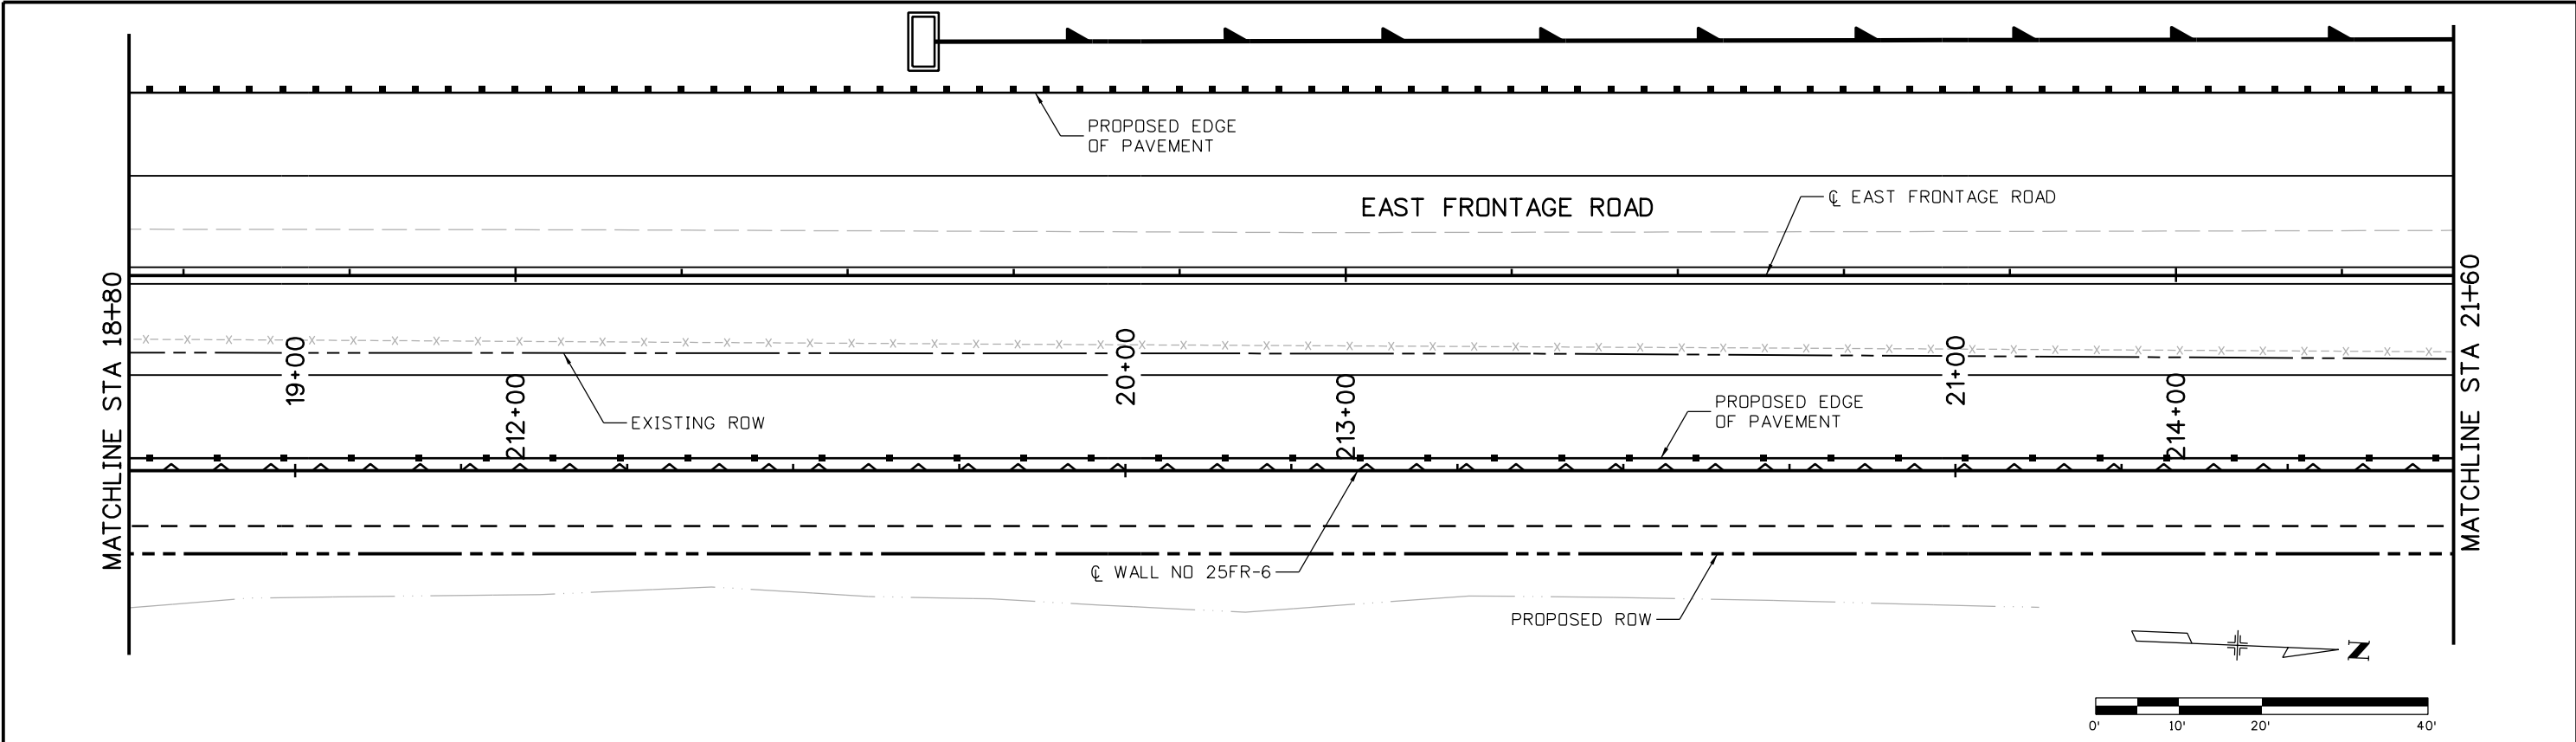

Print Date: 5/12/2016  
 File Name: 18357DES\_PNP\_WallFR\_06 East008.dgn  
 Horiz. Scale: 1:20      Vert. Scale: As Noted  
**TSIOUVARAS SIMMONS HOLDERNESS**  
 CONSULTING ENGINEERS

Sheet Revisions		
Date:	Comments	Init.



**Colorado Department of Transportation**  
 Region 4  
 10601 West 10th Street  
 Greeley, CO 80634  
 Phone: 970-350-2148 FAX: 970-350-2163  
**TJT**

**As Constructed**  
 No Revisions:  
 Revised:  
 Void:

**I-25/SH 392 TO SH 14**  
**E. FRONTAGE ROAD WALL NO 25FR-6**  
**GENERAL LAYOUT (8 OF 11)**  
 Designer: RWG  
 Detailer: AM  
 Sheet Subset: WALLS  
 Structure Numbers  
 Subset Sheets: W70 of W78


**Project No./Code**  
 IM 0253-221  
 18357  
 Sheet Number **432**

5/12/2016 4:05:30 PM  
 pw:\CP-PWS-1501.pbsj.com:PBSJPW1\Documents\Transportation\Surface Transportation\Projects\100027309 I-25\Design\Drawings\Phase 1 FIR\TSH\18357DES\_PNP\_Wall\_FR\_06 East009.dgn  
 DGN MODEL CDOT Default

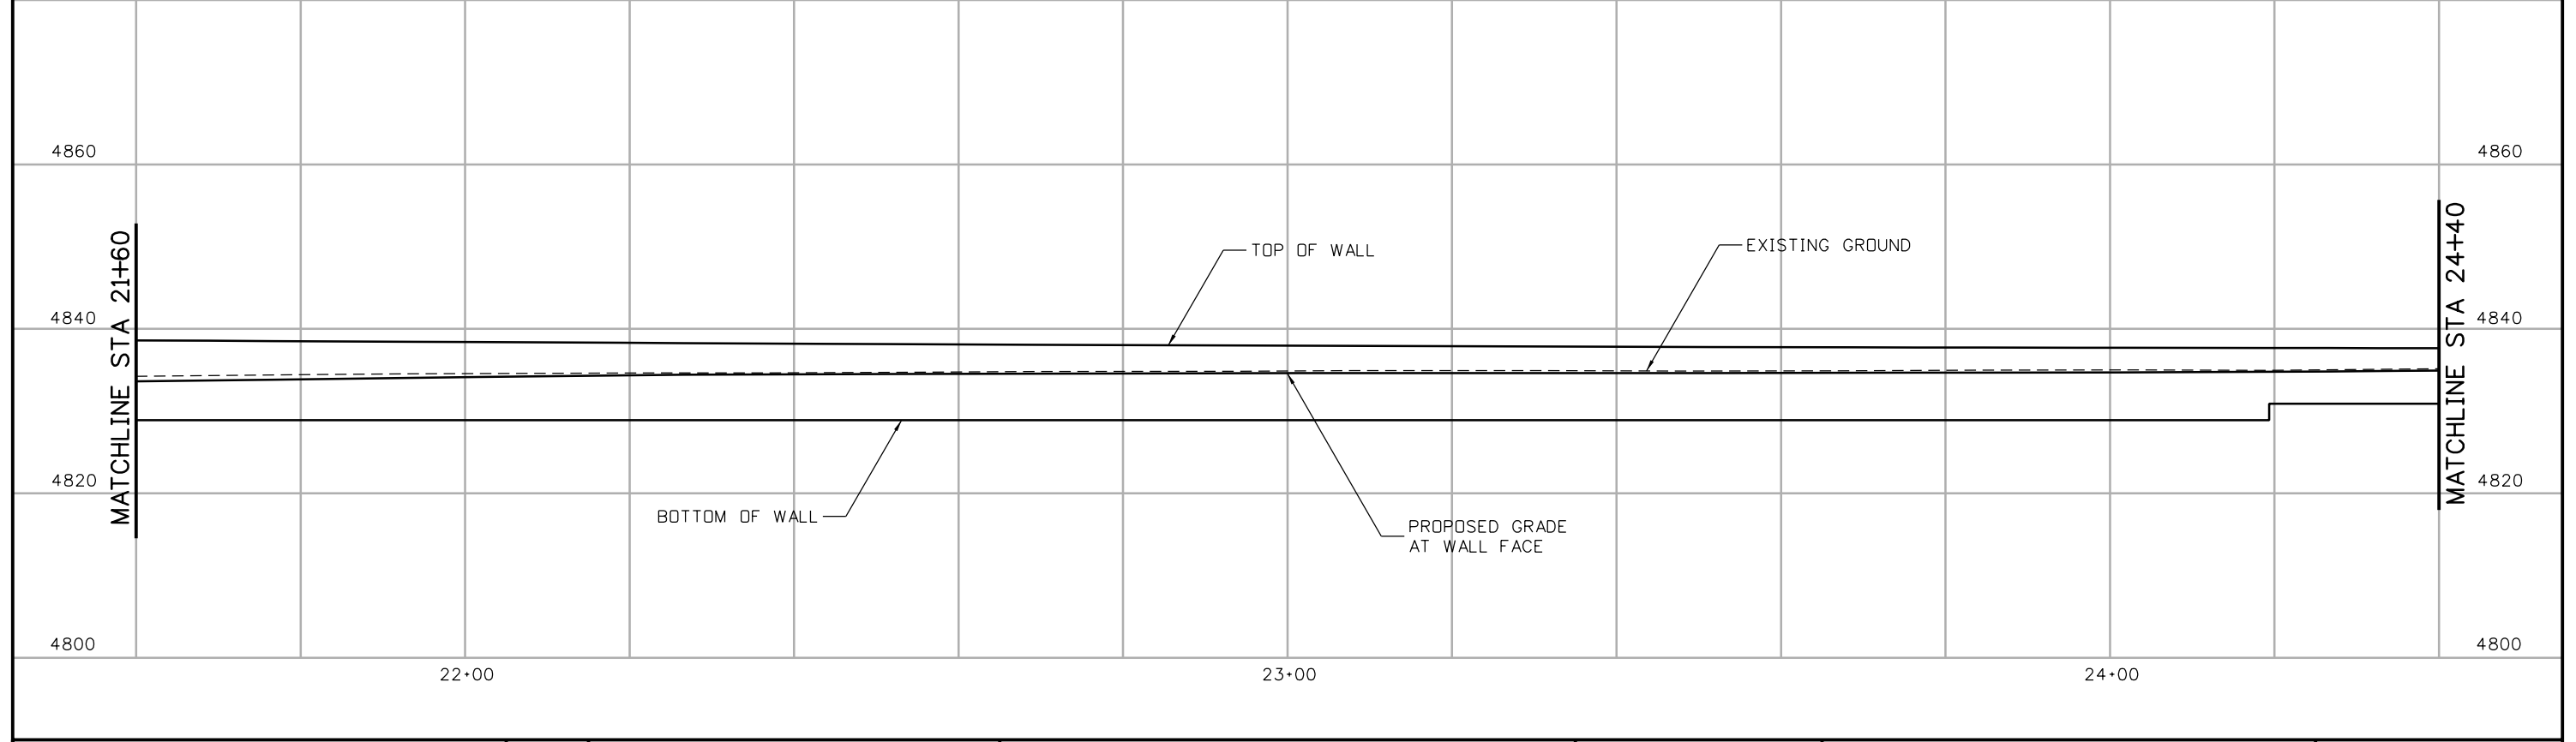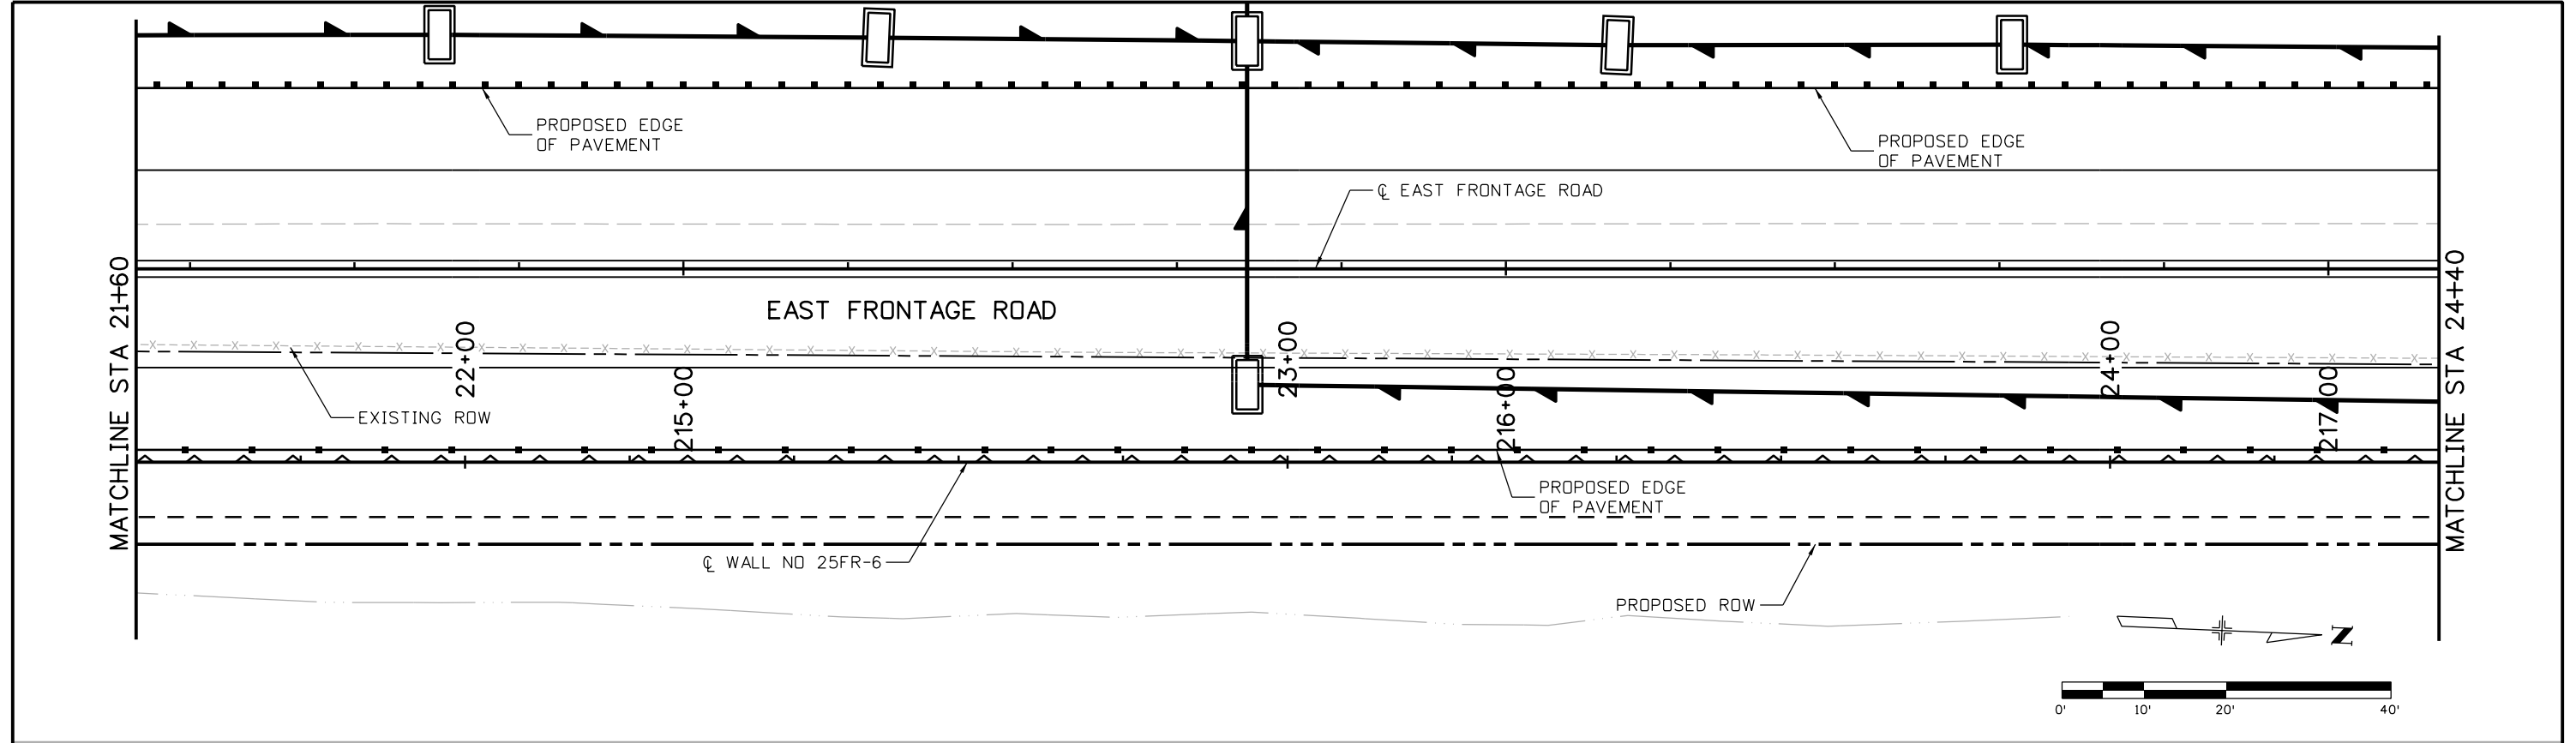

Print Date: 5/12/2016  
 File Name: 18357DES\_PNP\_WallFR\_06 East009.dgn  
 Horiz. Scale: 1:20      Vert. Scale: As Noted  
**TSIOUVARAS SIMMONS HOLDERNESS**  
 CONSULTING ENGINEERS

Sheet Revisions		
Date:	Comments	Init.



**Colorado Department of Transportation**  
  
 Region 4  
 10601 West 10th Street  
 Greeley, CO 80634  
 Phone: 970-350-2148    FAX: 970-350-2163  
**TJT**

**As Constructed**  
 No Revisions:  
 Revised:  
 Void:

**I-25/SH 392 TO SH 14**  
**E. FRONTAGE ROAD WALL NO 25FR-6**  
**GENERAL LAYOUT (9 OF 11)**  
 Designer: RWG    Structure Numbers  
 Detailer: AM  
 Sheet Subset: WALLS    Subset Sheets: W71 of W78


**Project No./Code**  
 IM 0253-221  
 18357  
 Sheet Number **433**

5/12/2016 4:07:47 PM  
 pw:\CP-PWS-1501.pbsj.com:PBSJPW1\Documents\Transportation\Surface Transportation\Projects\100027309 I-25\Design\Drawings\Phase 1 FIR\TSH\18357DES\_PNP\_Wall\_FR\_06 East010.dgn  
 DGN MODEL\_CDOT Default

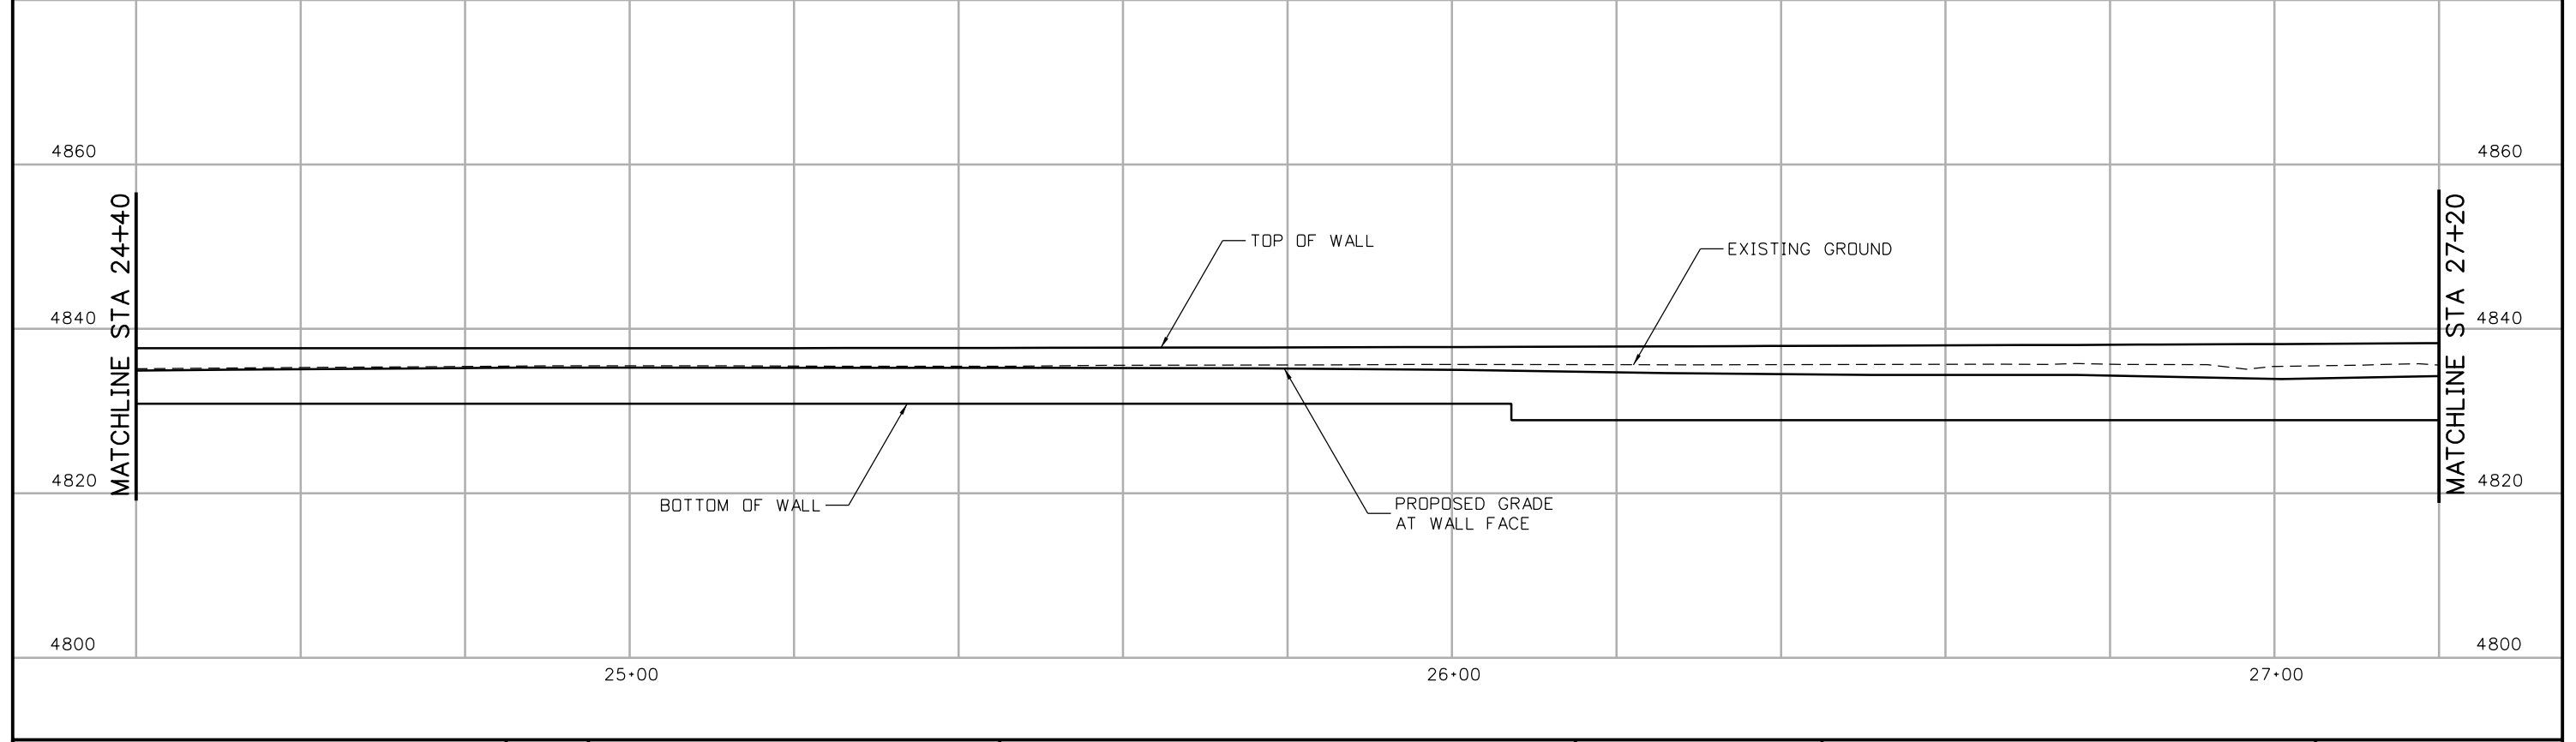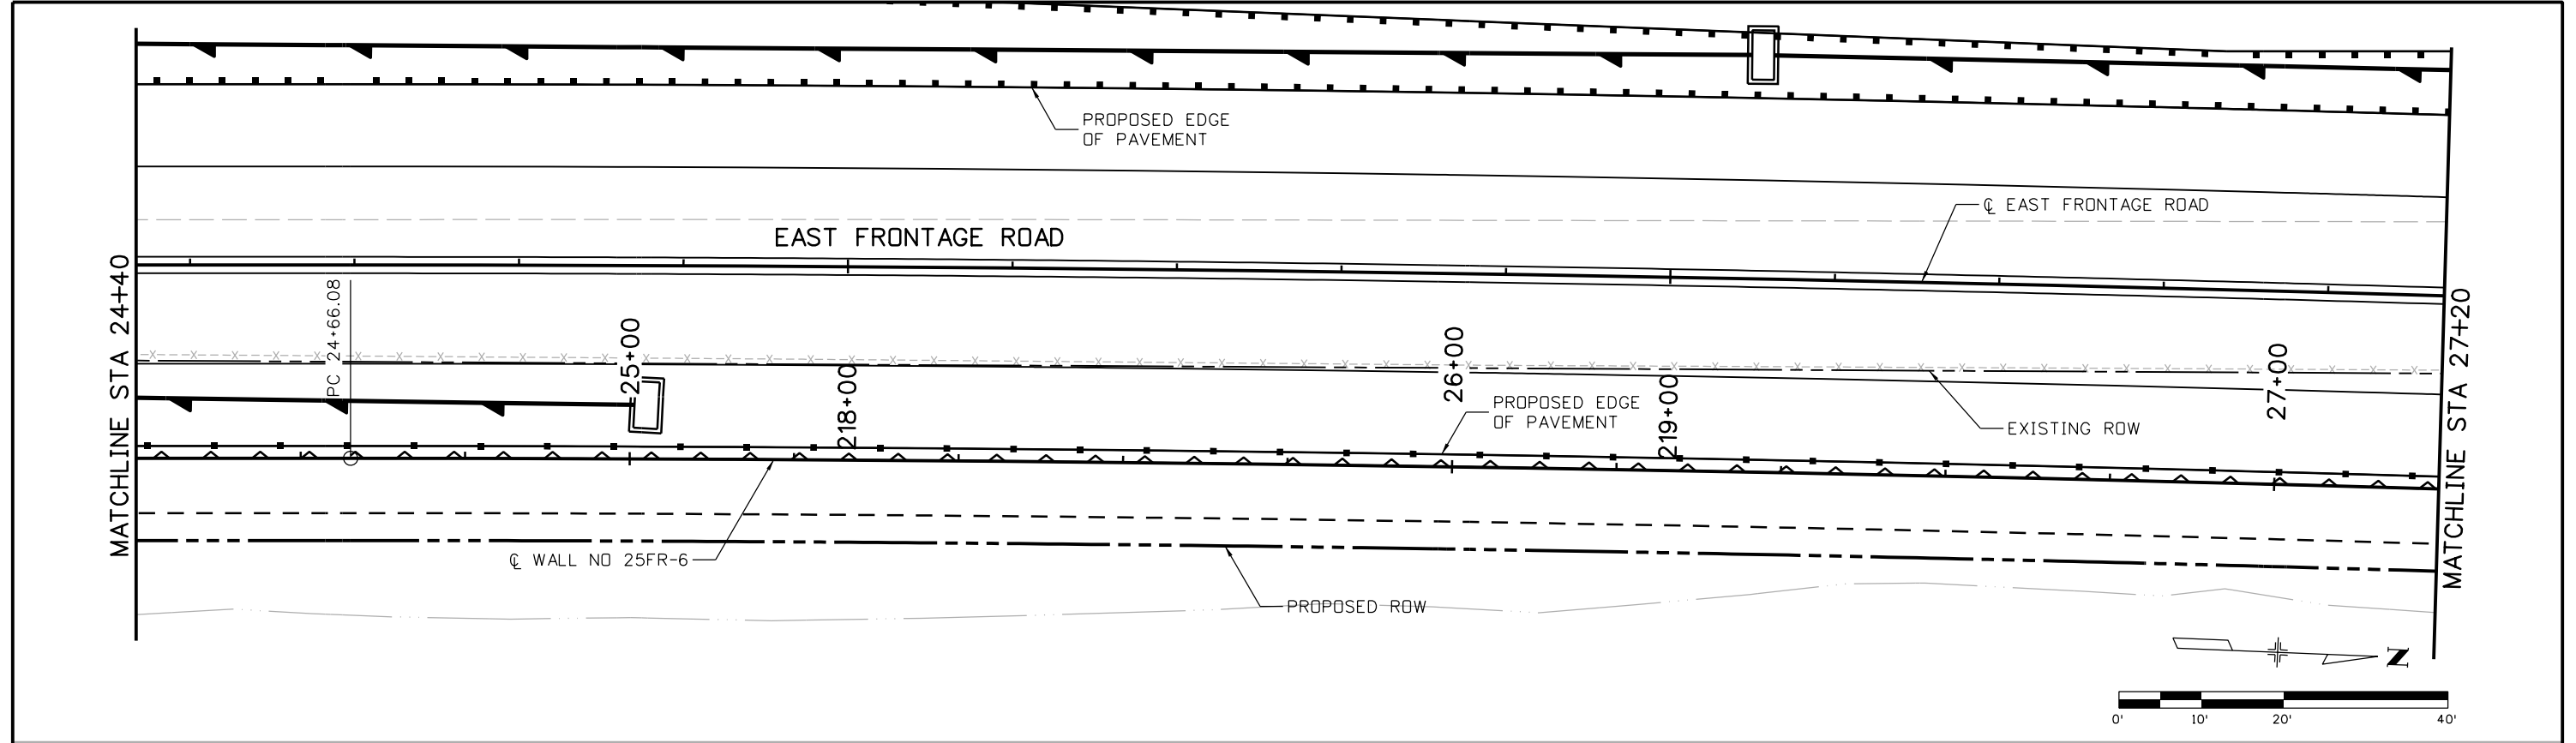

Print Date: 5/12/2016  
 File Name: 18357DES\_PNP\_WallFR\_06 East010.dgn  
 Horiz. Scale: 1:20      Vert. Scale: As Noted  
**TSIOUVARAS SIMMONS HOLDERNESS**  
 CONSULTING ENGINEERS

Sheet Revisions		
Date:	Comments	Init.

**Colorado Department of Transportation**  
  
 Region 4  
 10601 West 10th Street  
 Greeley, CO 80634  
 Phone: 970-350-2148    FAX: 970-350-2163  
**TJT**

**As Constructed**  
 No Revisions:  
 Revised:  
 Void:

**I-25/SH 392 TO SH 14**  
**E. FRONTAGE ROAD WALL NO 25FR-6**  
**GENERAL LAYOUT (10 OF 11)**  
 Designer: RWG    Structure Numbers:  
 Detailer: AM  
 Sheet Subset: WALLS    Subset Sheets: W72 of W78

**Project No./Code**  
 IM 0253-221  
 18357  
 Sheet Number **434**



NORTHBOUND I-25

PROPOSED EDGE OF PAVEMENT

PROPOSED EDGE OF PAVEMENT

EAST FRONTAGE ROAD

CL EAST FRONTAGE ROAD

EXISTING ROW


PROPOSED EDGE OF PAVEMENT

POE 29+75.65

PT 28+10.96

PROPOSED ROW

CL WALL NO 25FR-6

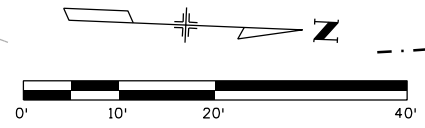

MATCHLINE STA 27+20


220+00

28+00

221+00

29+00

222+00

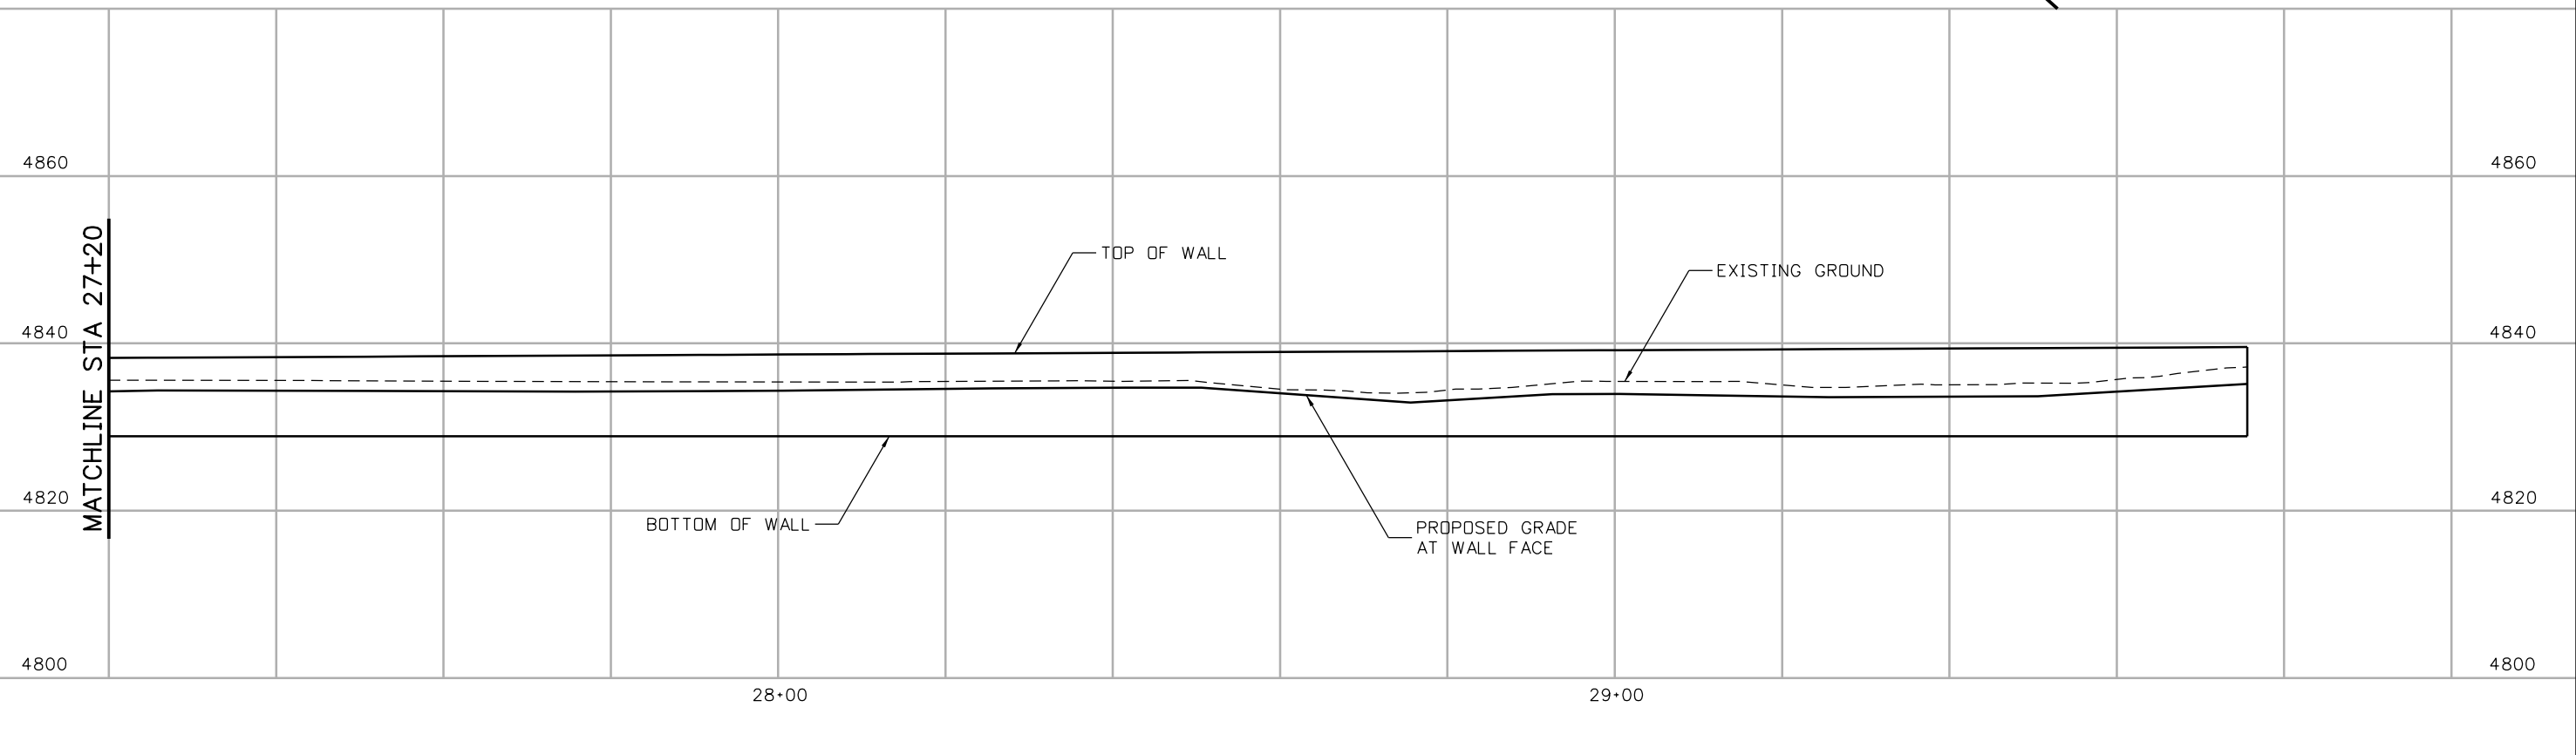

MATCHLINE STA 27+20

Print Date: 5/12/2016  
 File Name: 18357DES\_PNP\_WallFR\_06 East011.dgn  
 Horiz. Scale: 1:20 Vert. Scale: As Noted

Sheet Revisions		
Date:	Comments	Init.

Colorado Department of Transportation  
 10601 West 10th Street  
 Greeley, CO 80634  
 Phone: 970-350-2148 FAX: 970-350-2163  
 Region 4 TJT

As Constructed  
 No Revisions:  
 Revised:  
 Void:

I-25/SH 392 TO SH 14  
 E. FRONTAGE ROAD WALL NO 25FR-6  
 GENERAL LAYOUT (11 OF 11)  
 Designer: RWG Structure Numbers  
 Detailer: AM  
 Sheet Subset: WALLS Subset Sheets: W73 of W78



Project No./Code  
 IM 0253-221  
 18357  
 Sheet Number 435

5/12/2016 4:09:21 PM  
 pw:\CP-PWS-1501.pbsj.com:PBSJPW1\Documents\Transportation\Surface Transportation\Projects\100027309 I-25\Design\Drawings\Phase 1 FIR\TSH\18357DES\_PNP\_Wall FR\_06 East011.dgn  
 DGN MODEL\CDOT Default







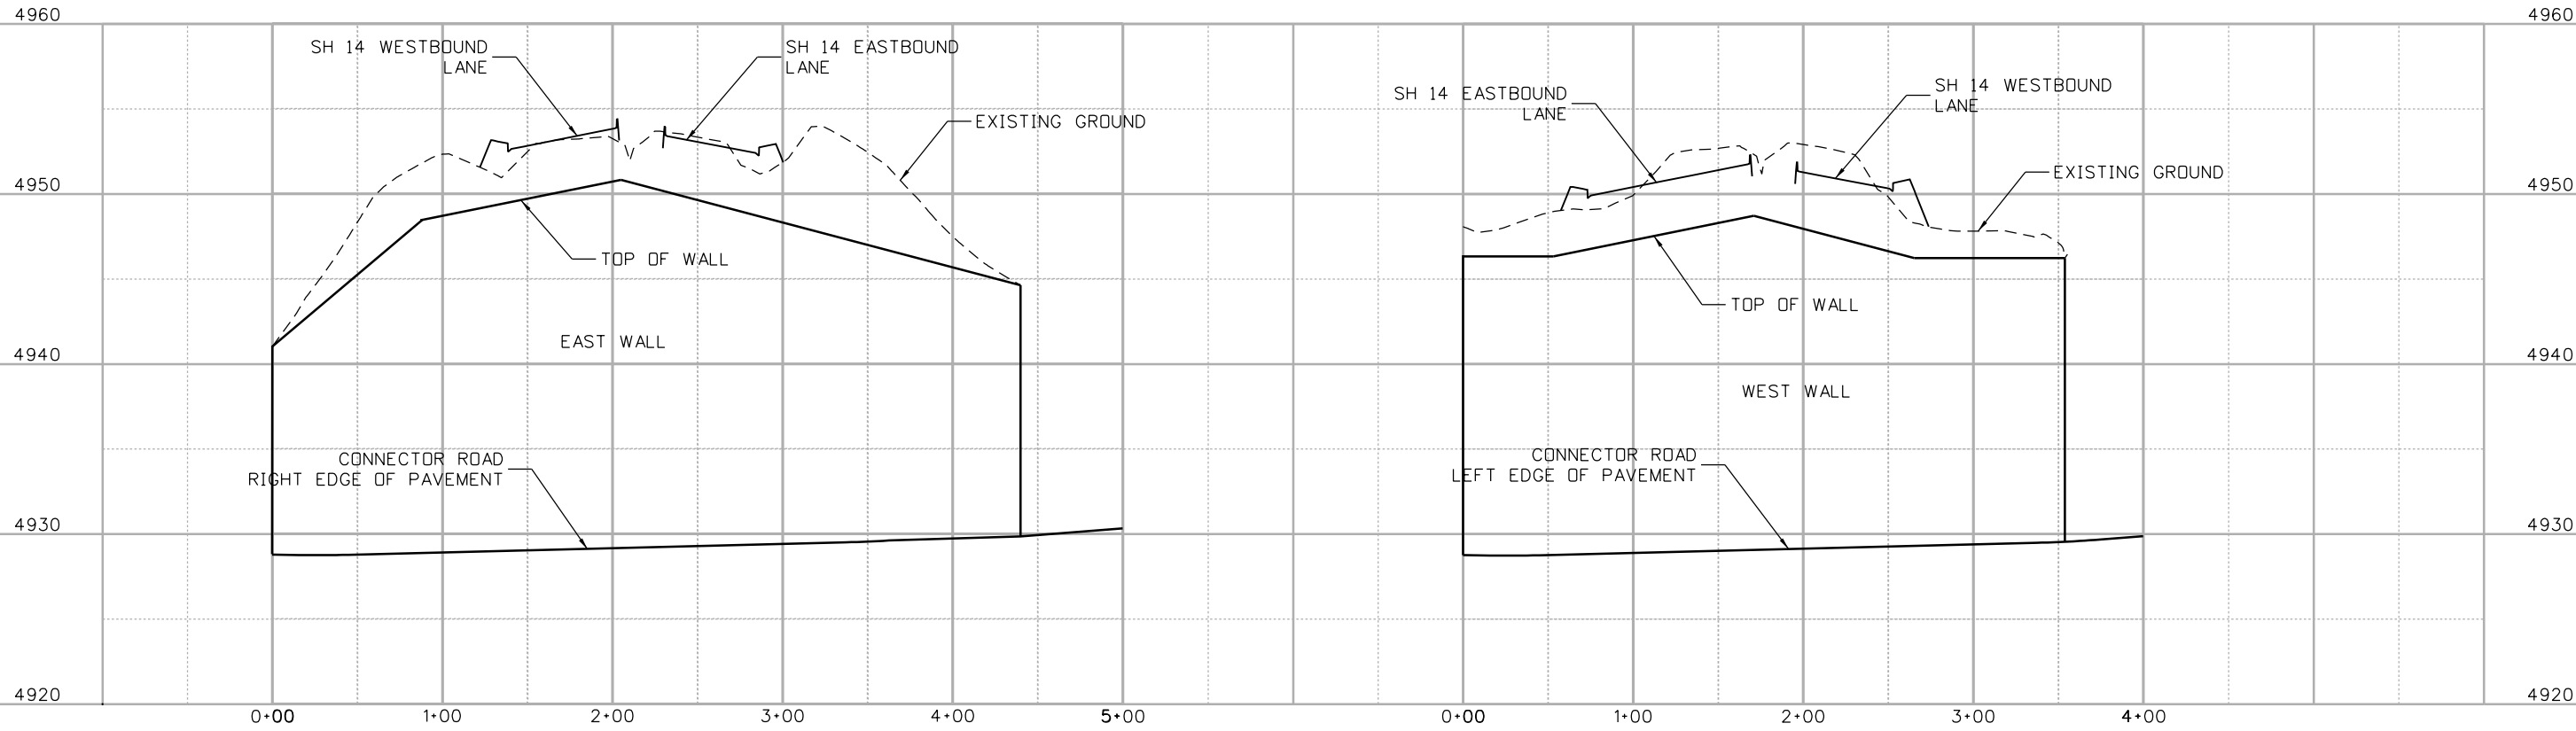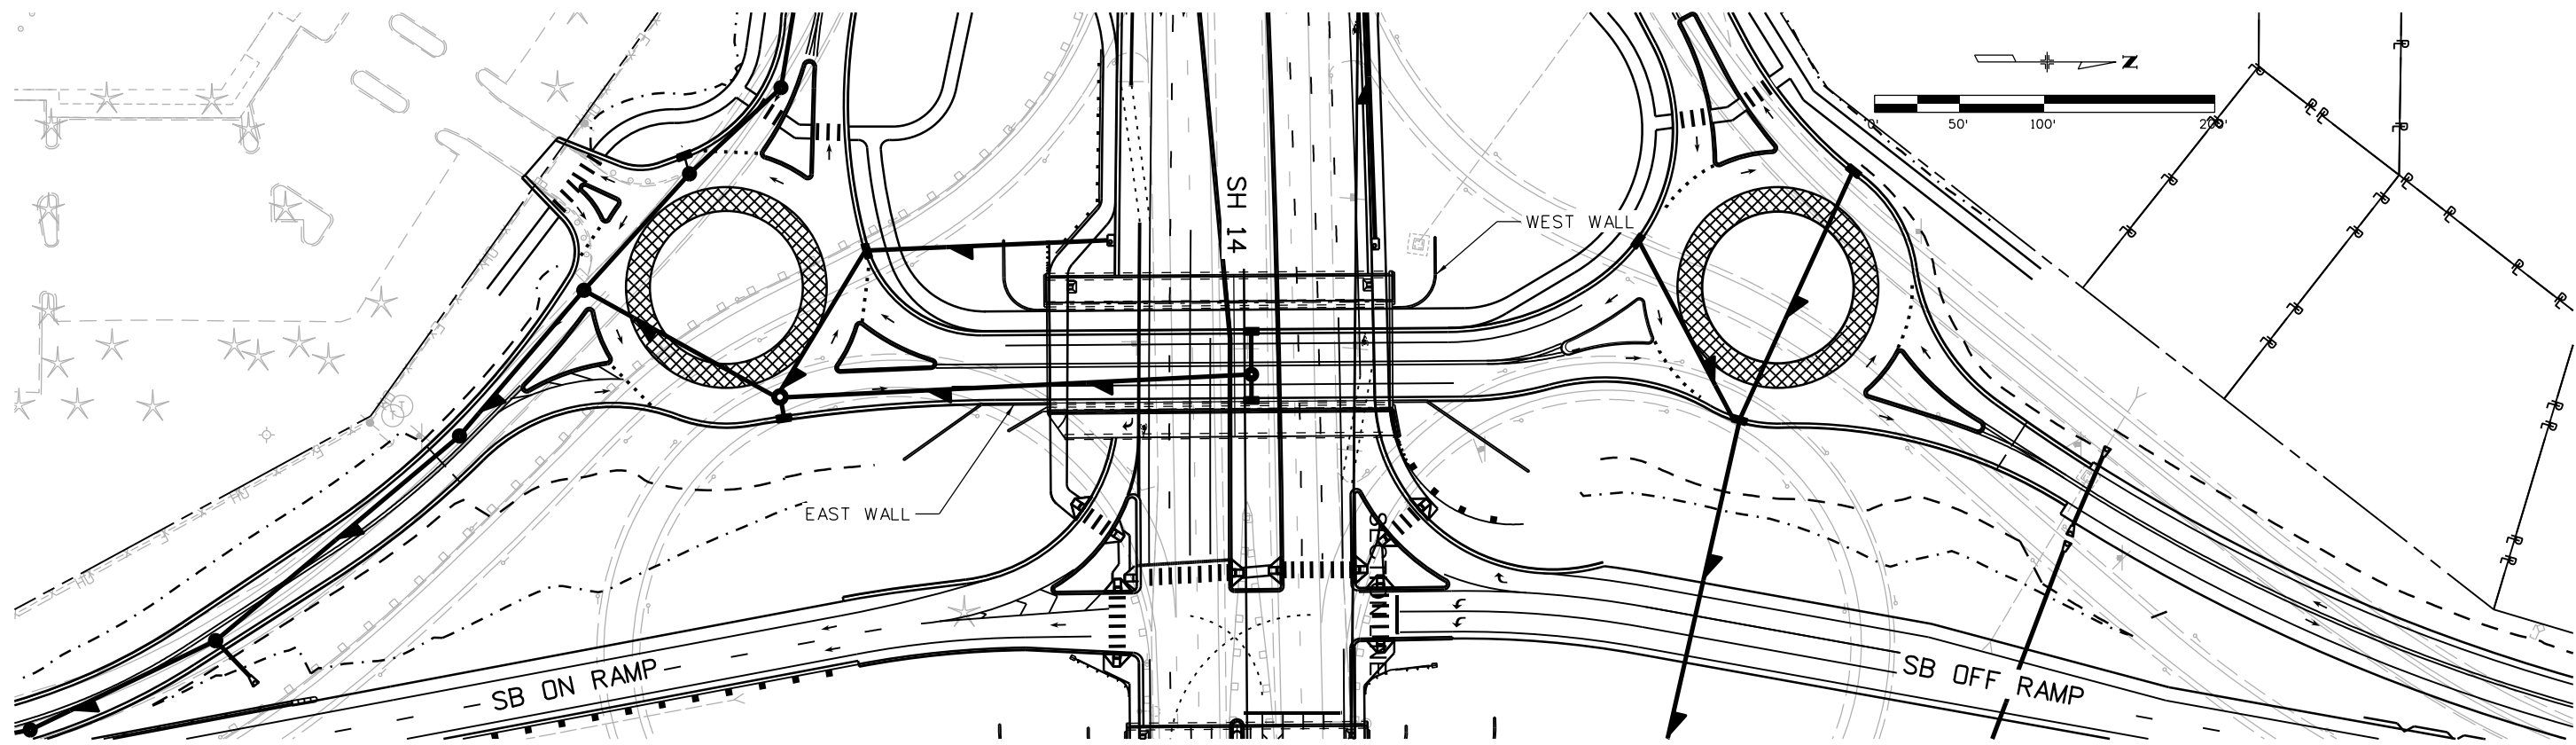

5/12/2016 9:10:16 PM  
 pw:\CP-PWS-1501.pbsj.com:PBSPW1\Documents\Transportation\Surface Transportation\Projects\100027309 I-25\Design\Drawings\Phase 1 FIR\TSH\18357DES\_PNP\_Wall\_SH14\_Connector001.dgn  
 DGN MODEL CDOT Default

Print Date: 5/12/2016  
 File Name: 18357DES\_PNP\_Wall SH14\_Connector001.dgn  
 Horiz. Scale: 1:100      Vert. Scale: As Noted  
**TSIOUVARAS SIMMONS HOLDERNESSE**  
 CONSULTING ENGINEERS

Sheet Revisions		
Date:	Comments	Init.

**Colorado Department of Transportation**  
 Region 4  
 10601 West 10th Street  
 Greeley, CO 80634  
 Phone: 970-350-2148    FAX: 970-350-2163  
**TJT**



**As Constructed**  
 No Revisions:  
 Revised:  
 Void:

**I-25/SH 392 TO SH 14  
 SH 14 SW CONNECTOR ROAD  
 RETAINING WALL PLAN AND PROFILE**  
 Designer: RWG    Structure Numbers  
 Detailer: AM  
 Sheet Subset: WALLS    Subset Sheets: W76 of W78

**Project No./Code**  
 IM 0253-221  
 18357  
 Sheet Number **438**



5/12/2016 9:11:42 PM  
 andrei.meinic  
 p:\w\CP-PWS-1501.pbsj.com:PBSJPW1\Documents\Transportation\Surface Transportation\Projects\100027309 1-25\Design\Drawings\Phase 1 FIR\TSH\18357DES\_PNP\_Wall\_SH14\_FR\_NW002.dgn  
 DGN MODEL CDOT Default

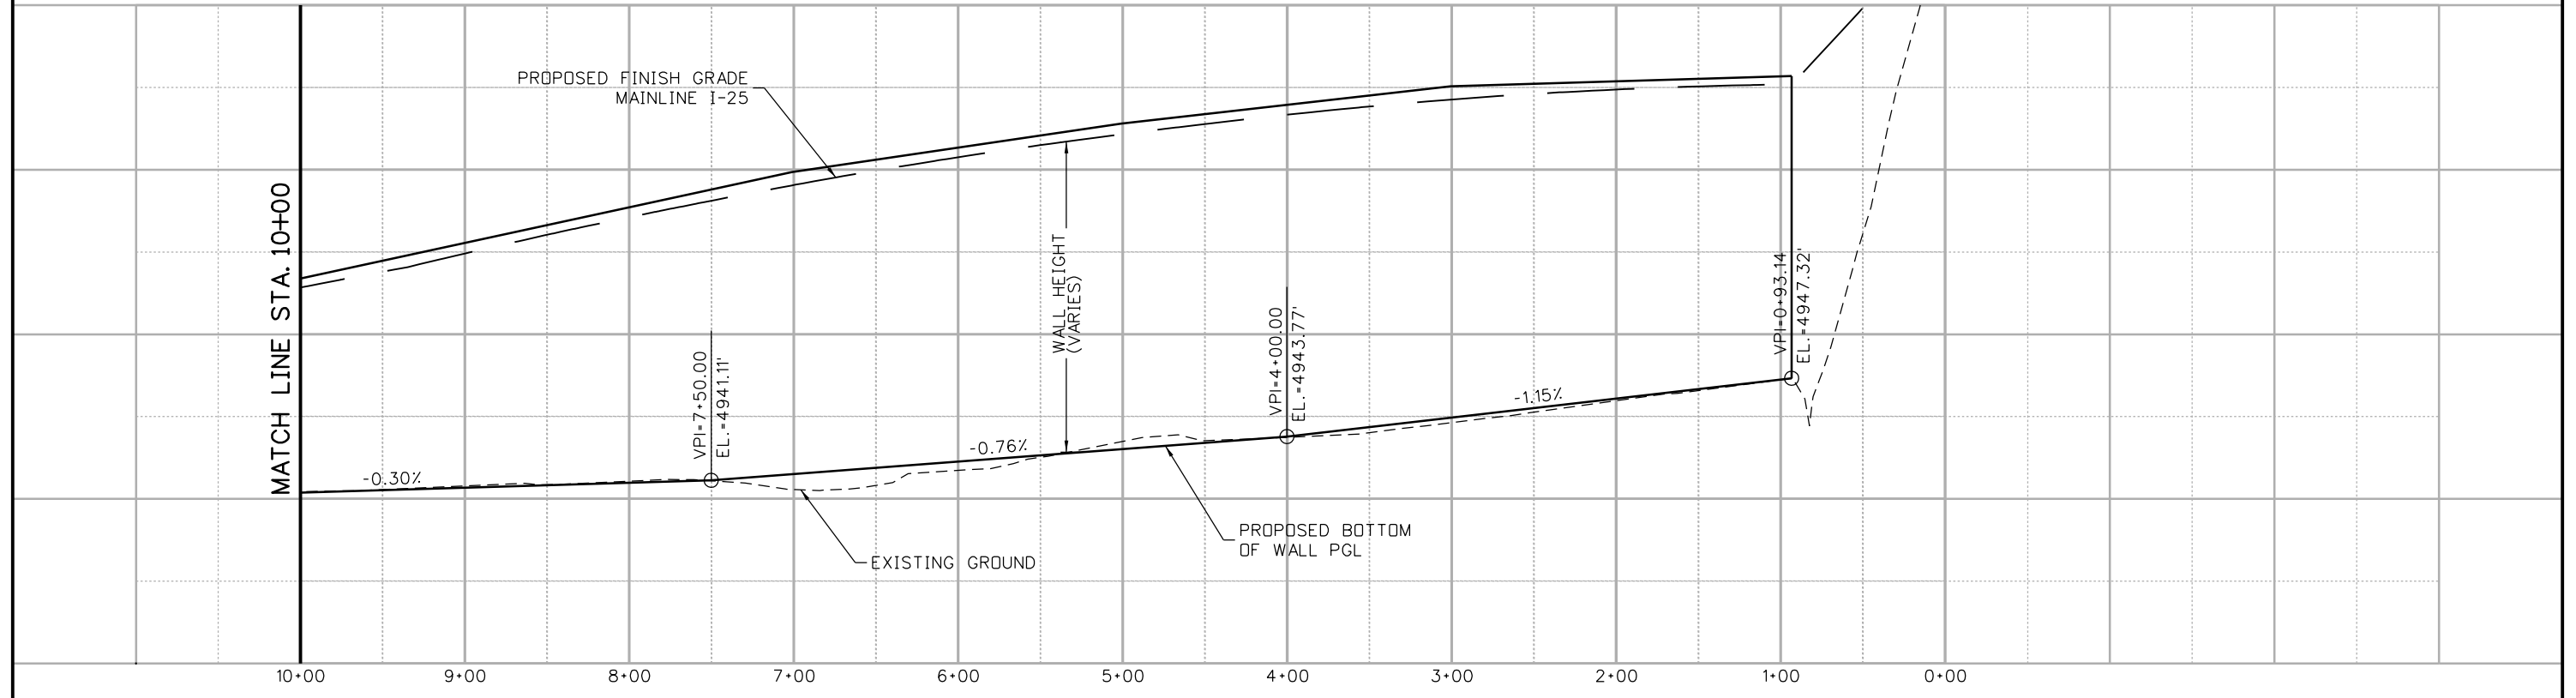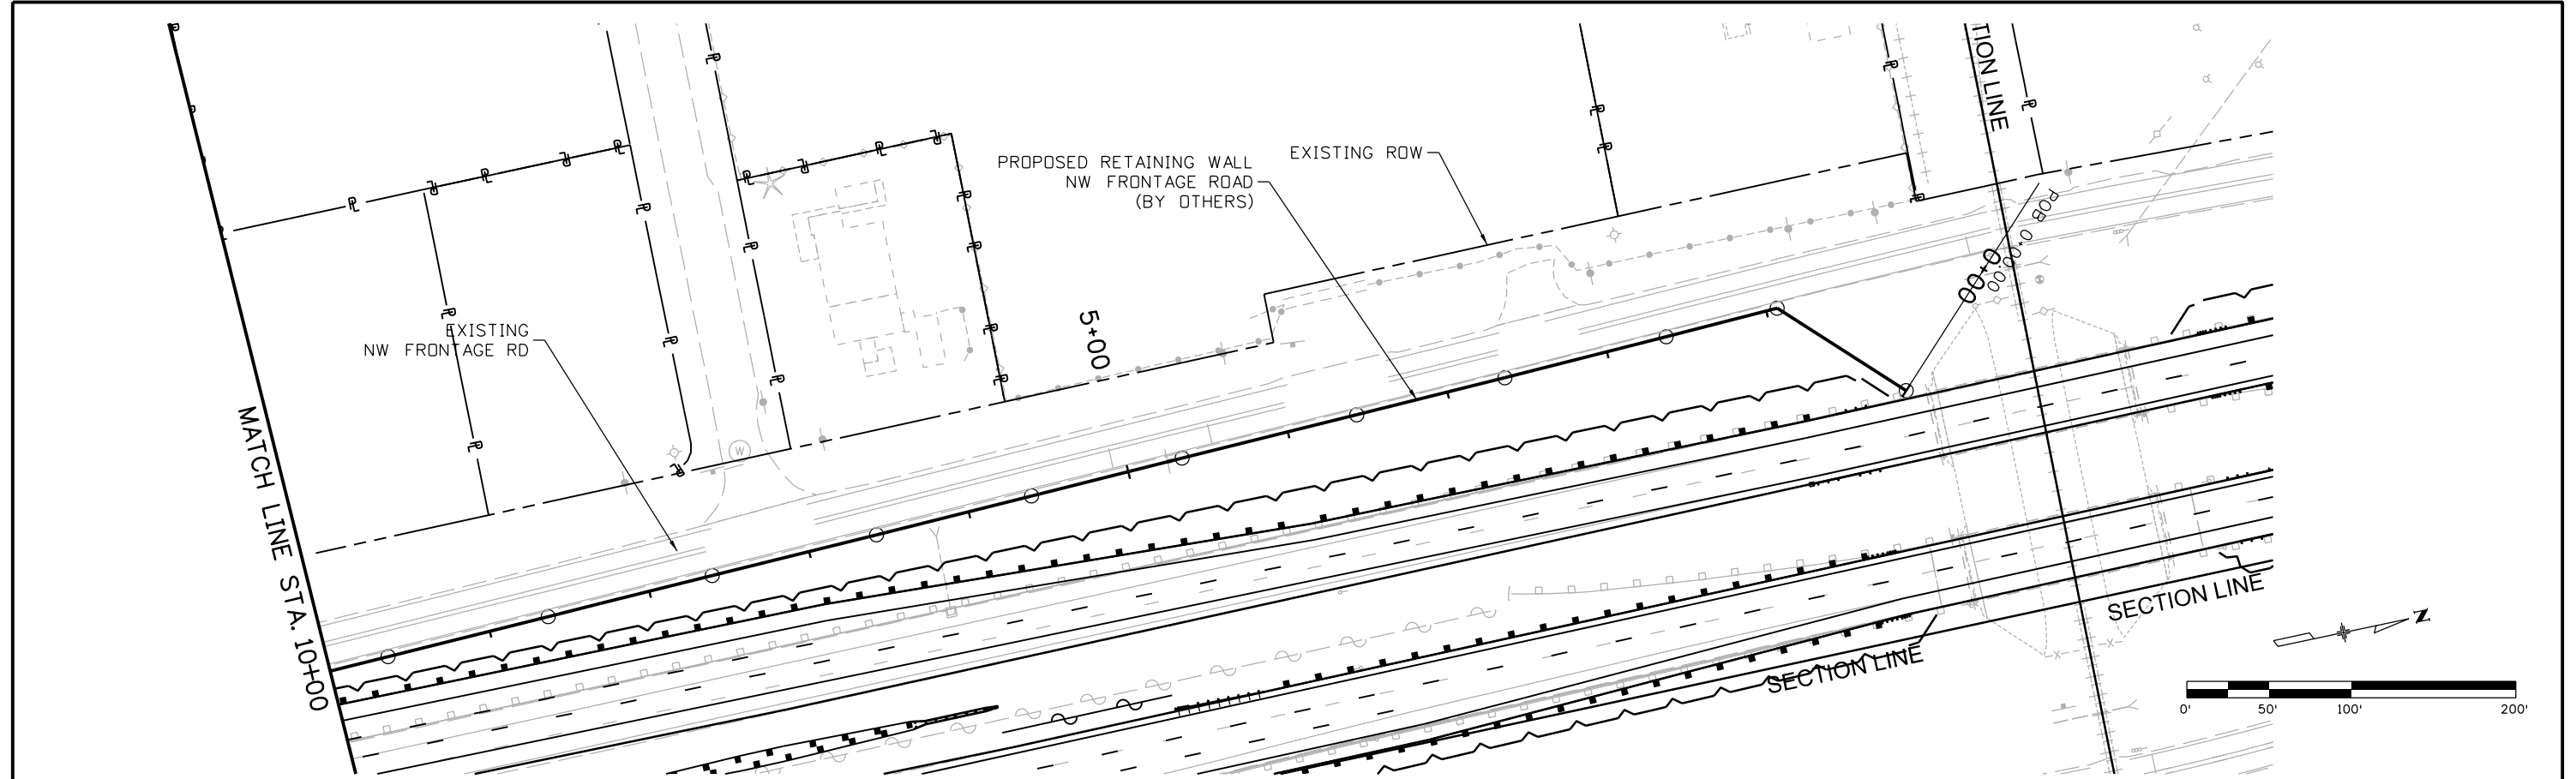

Print Date: 5/12/2016  
 File Name: 18357DES\_PNP\_Wall SH14\_FR\_NW002.dgn  
 Horiz. Scale: 1:100 Vert. Scale: As Noted  
**TSIOUVARAS SIMMONS HOLDERNESSE**  
 CONSULTING ENGINEERS

Sheet Revisions		
Date:	Comments	Init.

**Colorado Department of Transportation**  
  
 10601 West 10th Street  
 Greeley, CO 80634  
 Phone: 970-350-2148 FAX: 970-350-2163  
**Region 4** **TJT**

**As Constructed**  
 No Revisions:  
 Revised:  
 Void:


**NW FRONTAGE ROAD  
 RETAINING WALL PLAN AND PROFILE**  
 Designer: RWG  
 Detailer: AM  
 Sheet Subset: WALLS  
 Structure Numbers  
 Subset Sheets: W78 of W78

**Project No./Code**  
 IM 0253-221  
 18357  
 Sheet Number **440**





gell754.3 9:17:17 AM pw:\CP-PWS-1501.pbsj.com:PBSUPW\Documents\Transportation\Surface Transportation\Projects\100027309 1-25\Utilities\Drawings\Phase 1 FIR\18357UTIL\_Plan\_1-25Mainline001.dgn

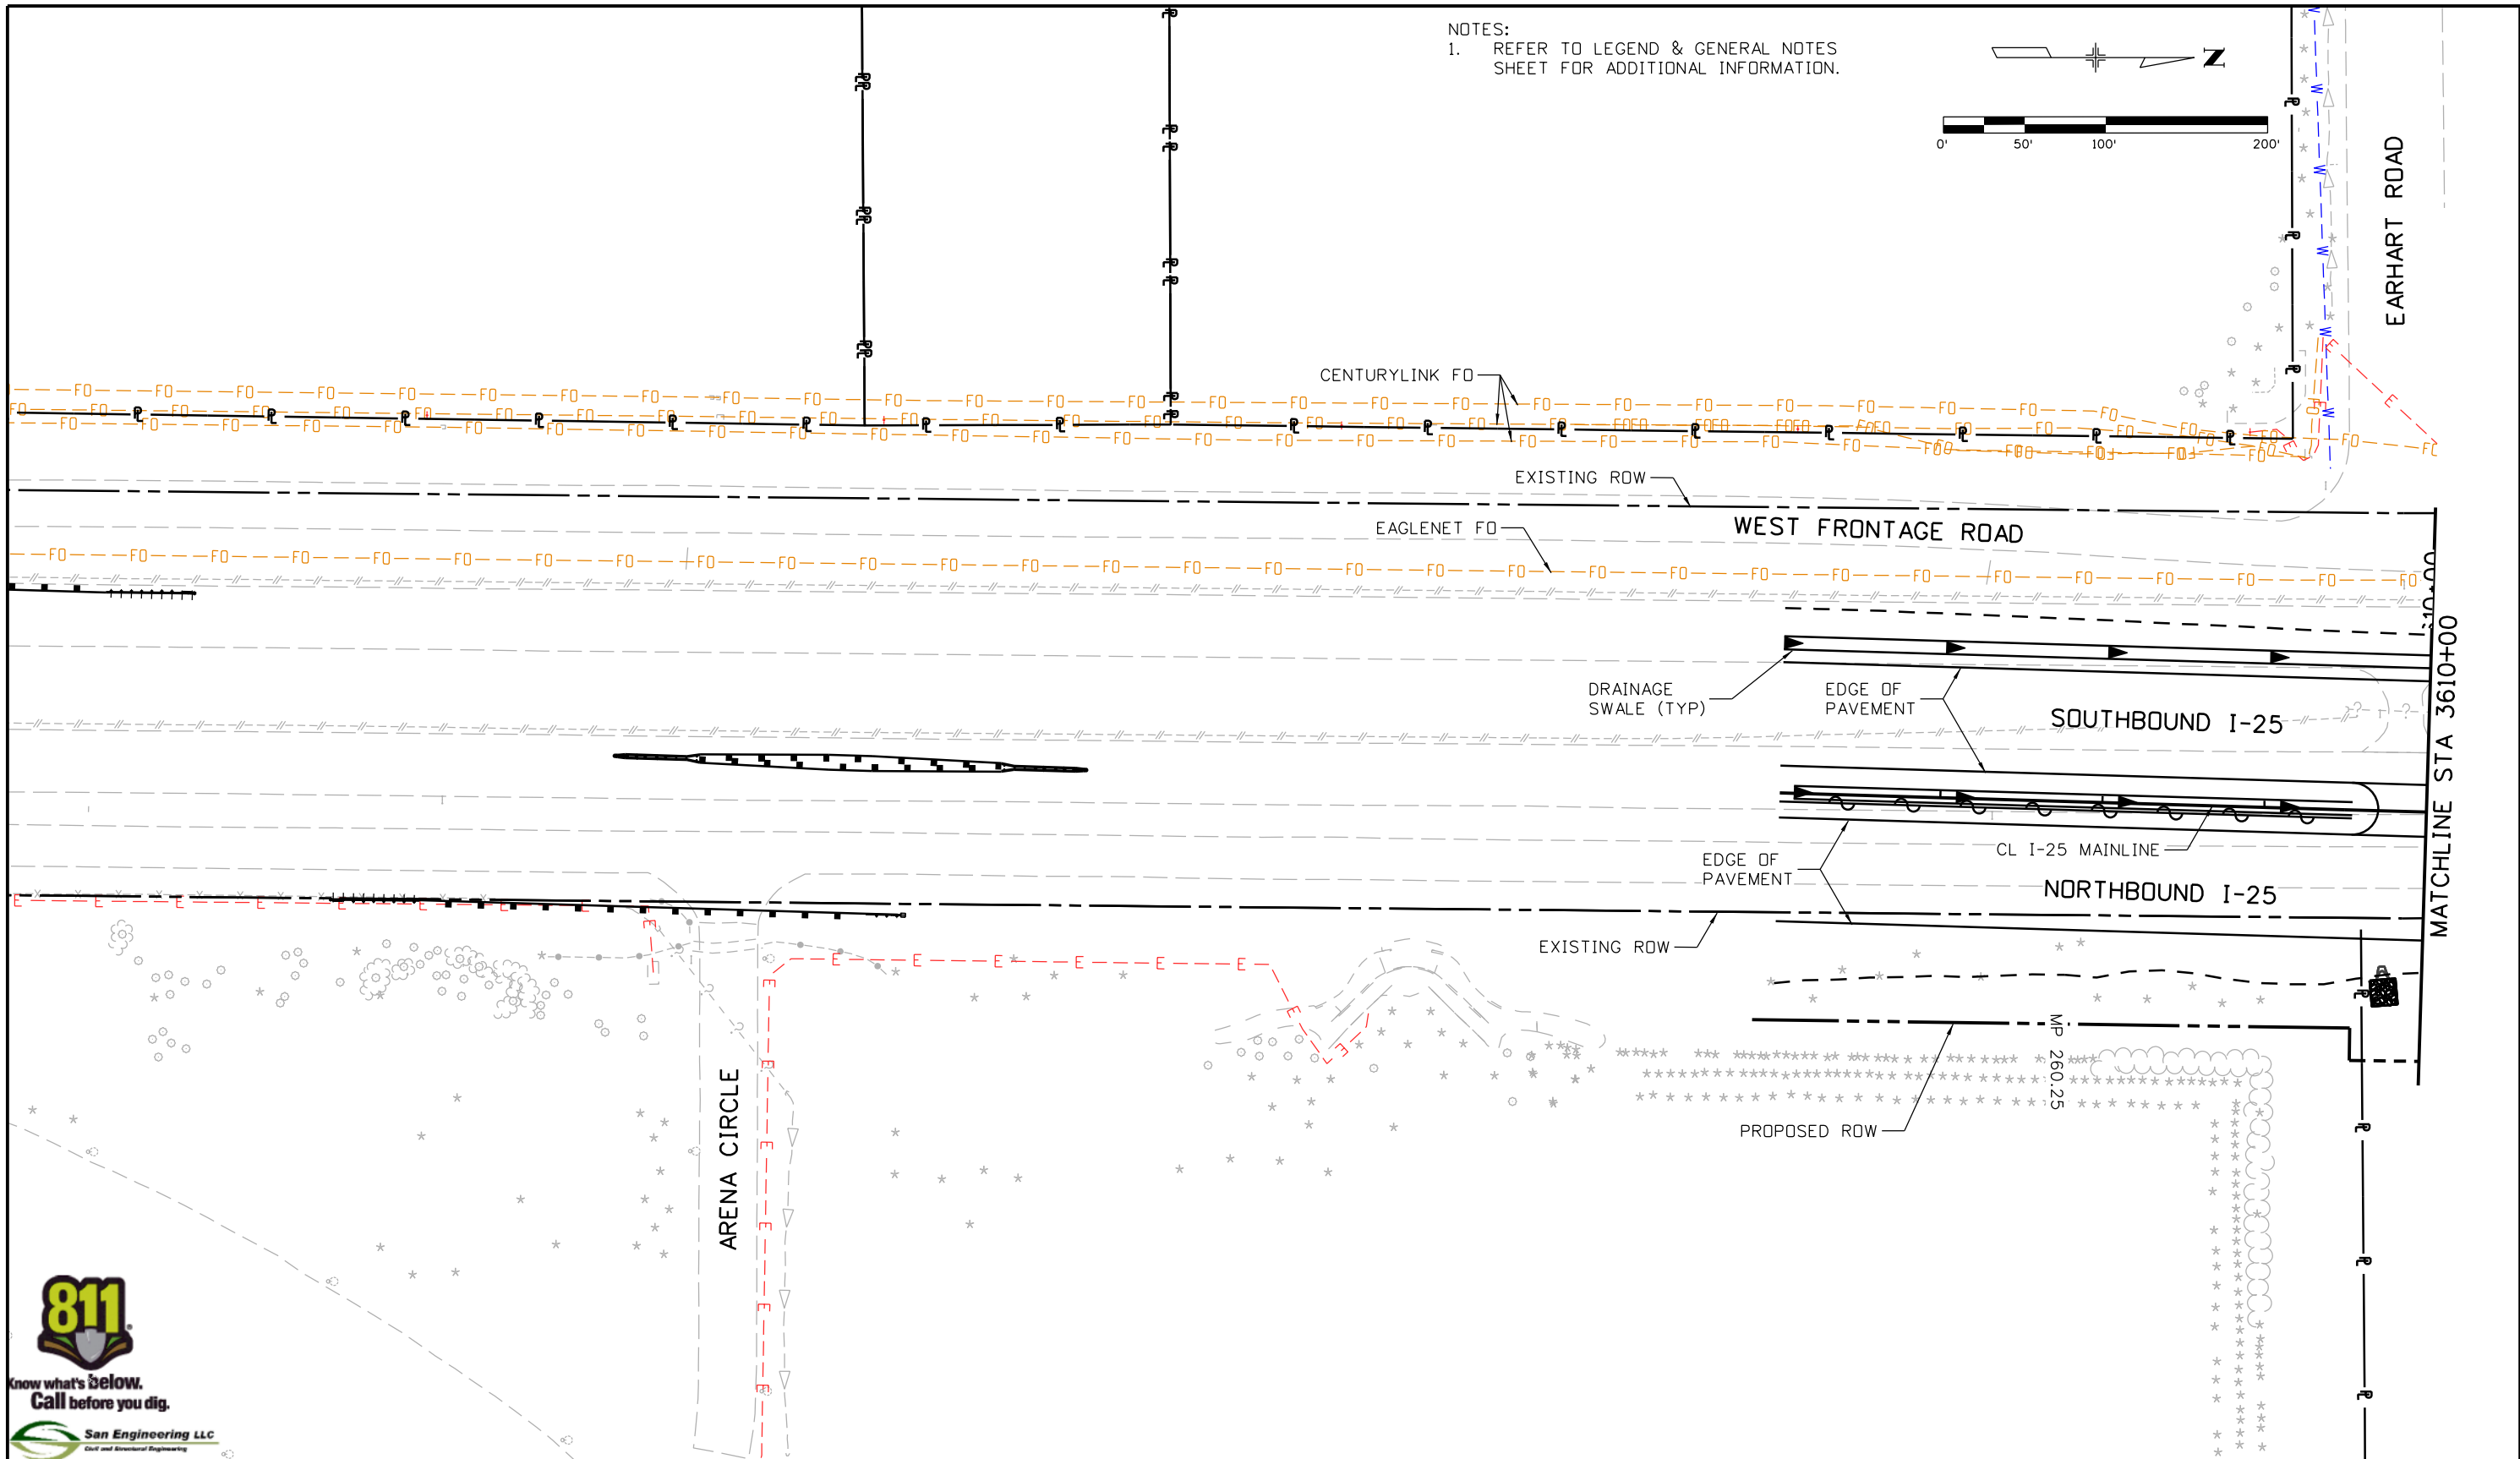

Print Date: 5/16/2016	0000
File Name: 18357UTIL_Plan_1-25Mainline001.dgn	
Horiz. Scale: 1:100      Vert. Scale:	
Unit Information      Unit Leader Initials:	
<b>ATKINS</b> 7604 Technology Way, Suite 400 Denver, CO 80237 Phone: (303) 221-7275 Fax: (303) 221-7276	

Sheet Revisions		
Date:	Comments	Init.

Colorado Department of Transportation

10601 West 10th Street  
Greeley, CO 80634  
Phone: 970-350-2148 FAX: 970-350-2163

Region 4      TJT


<b>As Constructed</b>
No Revisions:
Revised:
Void:

<b>I-25/SH 392 TO SH 14 UTILITY PLAN I-25 MAINLINE</b>			
Designer:	ES	Structure	
Detailer:	KB	Numbers	
Sheet Subset: UTILITIES	Subset Sheets: ML02 of 60		

<b>Project No./Code</b>
IM 0253-221
18357
Sheet Number <b>442</b>




gell754.3 9:17:48 AM pw:\CP-PWS-1501.pbsj.com\FBSJPW1\Documents\Transportation\Surface Transportation\Projects\100027309 1-25\Utilities\Drawings\Phase 1 FIR\18357UTIL\_Plan\_1-25Mainline002.dgn

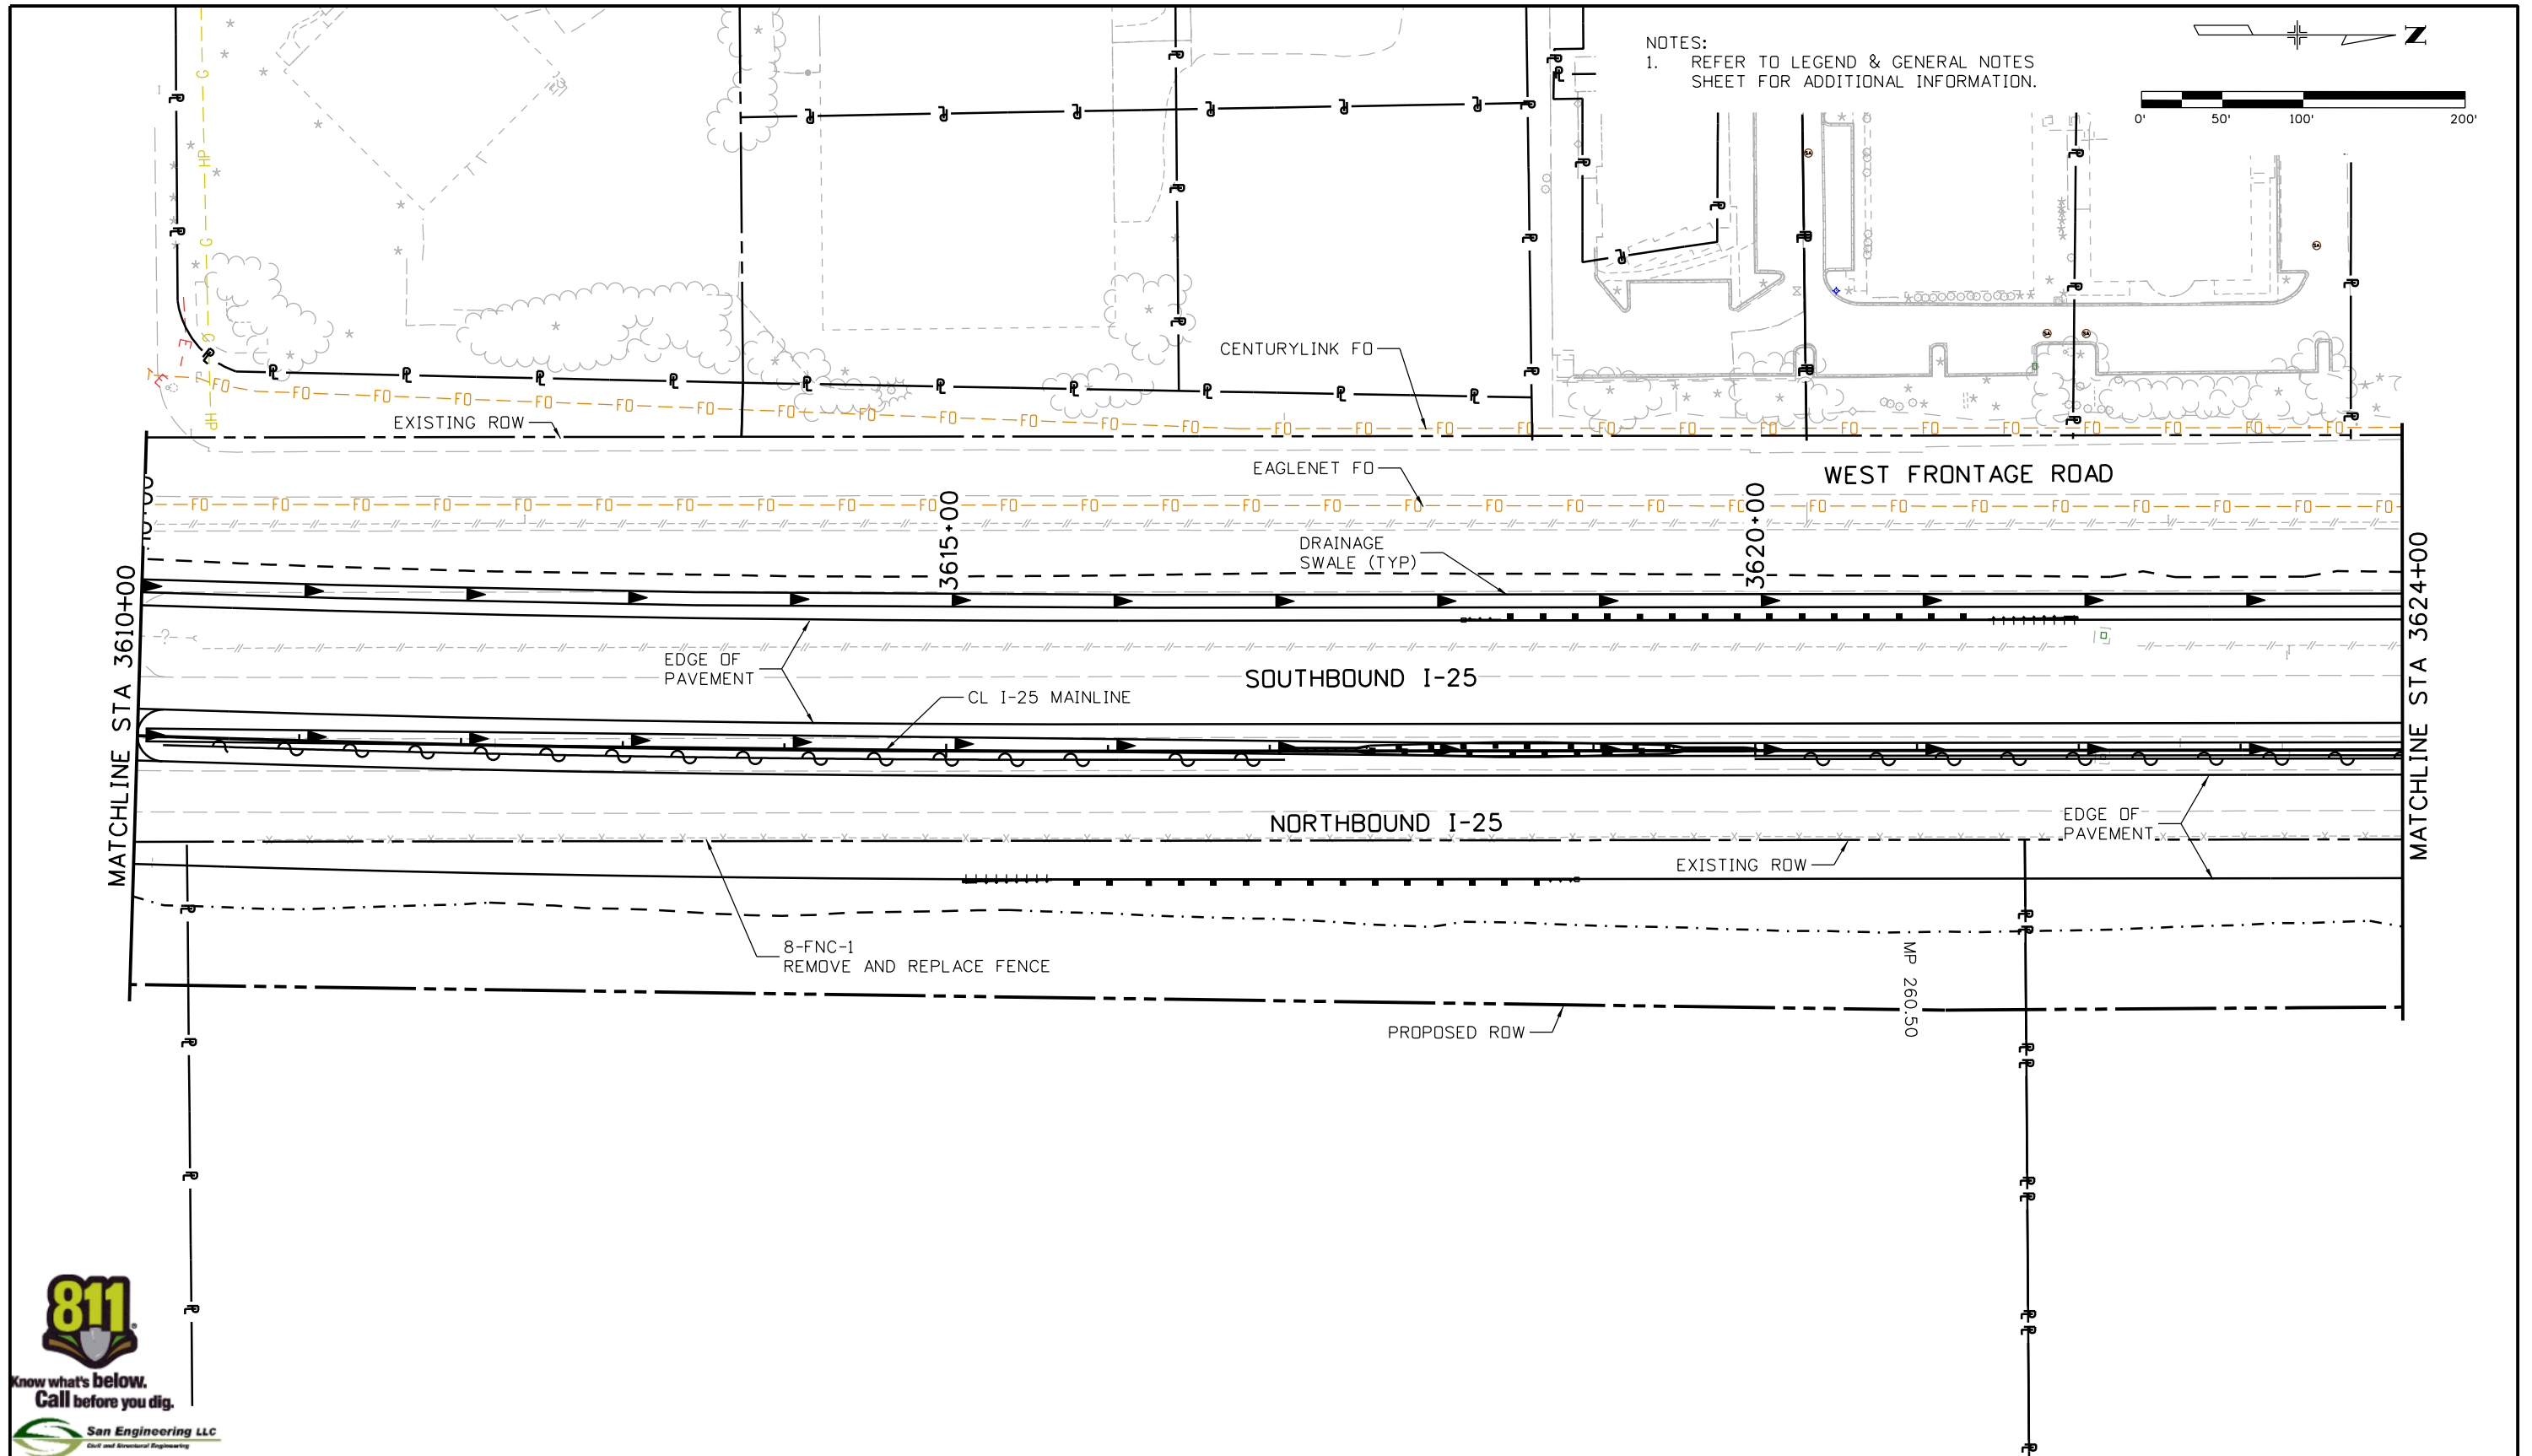

Print Date: 5/16/2016		<b>Sheet Revisions</b> Date:      Comments      Init.			<b>Colorado Department of Transportation</b> 10601 West 10th Street Greeley, CO 80634 Phone: 970-350-2148 FAX: 970-350-2163 <b>Region 4</b> <b>TJT</b>	<b>As Constructed</b> No Revisions: Revised: Void:	<b>I-25/SH 392 TO SH 14</b> <b>UTILITY PLAN</b> <b>I-25 MAINLINE</b>			Project No./Code IM 0253-221	
File Name: 18357UTIL_Plan_1-25Mainline002.dgn				Designer: ES    Structure Numbers Detailer: KB							
Horiz. Scale: 1:100      Vert. Scale:				Sheet Subset: UTILITIES    Subset Sheets: ML03 of 60			18357				
Unit Information      Unit Leader Initials:				Sheet Number <b>443</b>							

gell754.3 9:18:21 AM pw:\CP-PWS-IS01.pbsj.com\PBSJ\Documents\Transportation\Surface Transportation\Projects\100027309 I-25 Utilities\Drawings\Phase 1 FIR\18357UTIL\_Plan\_I-25Mainline003.dgn

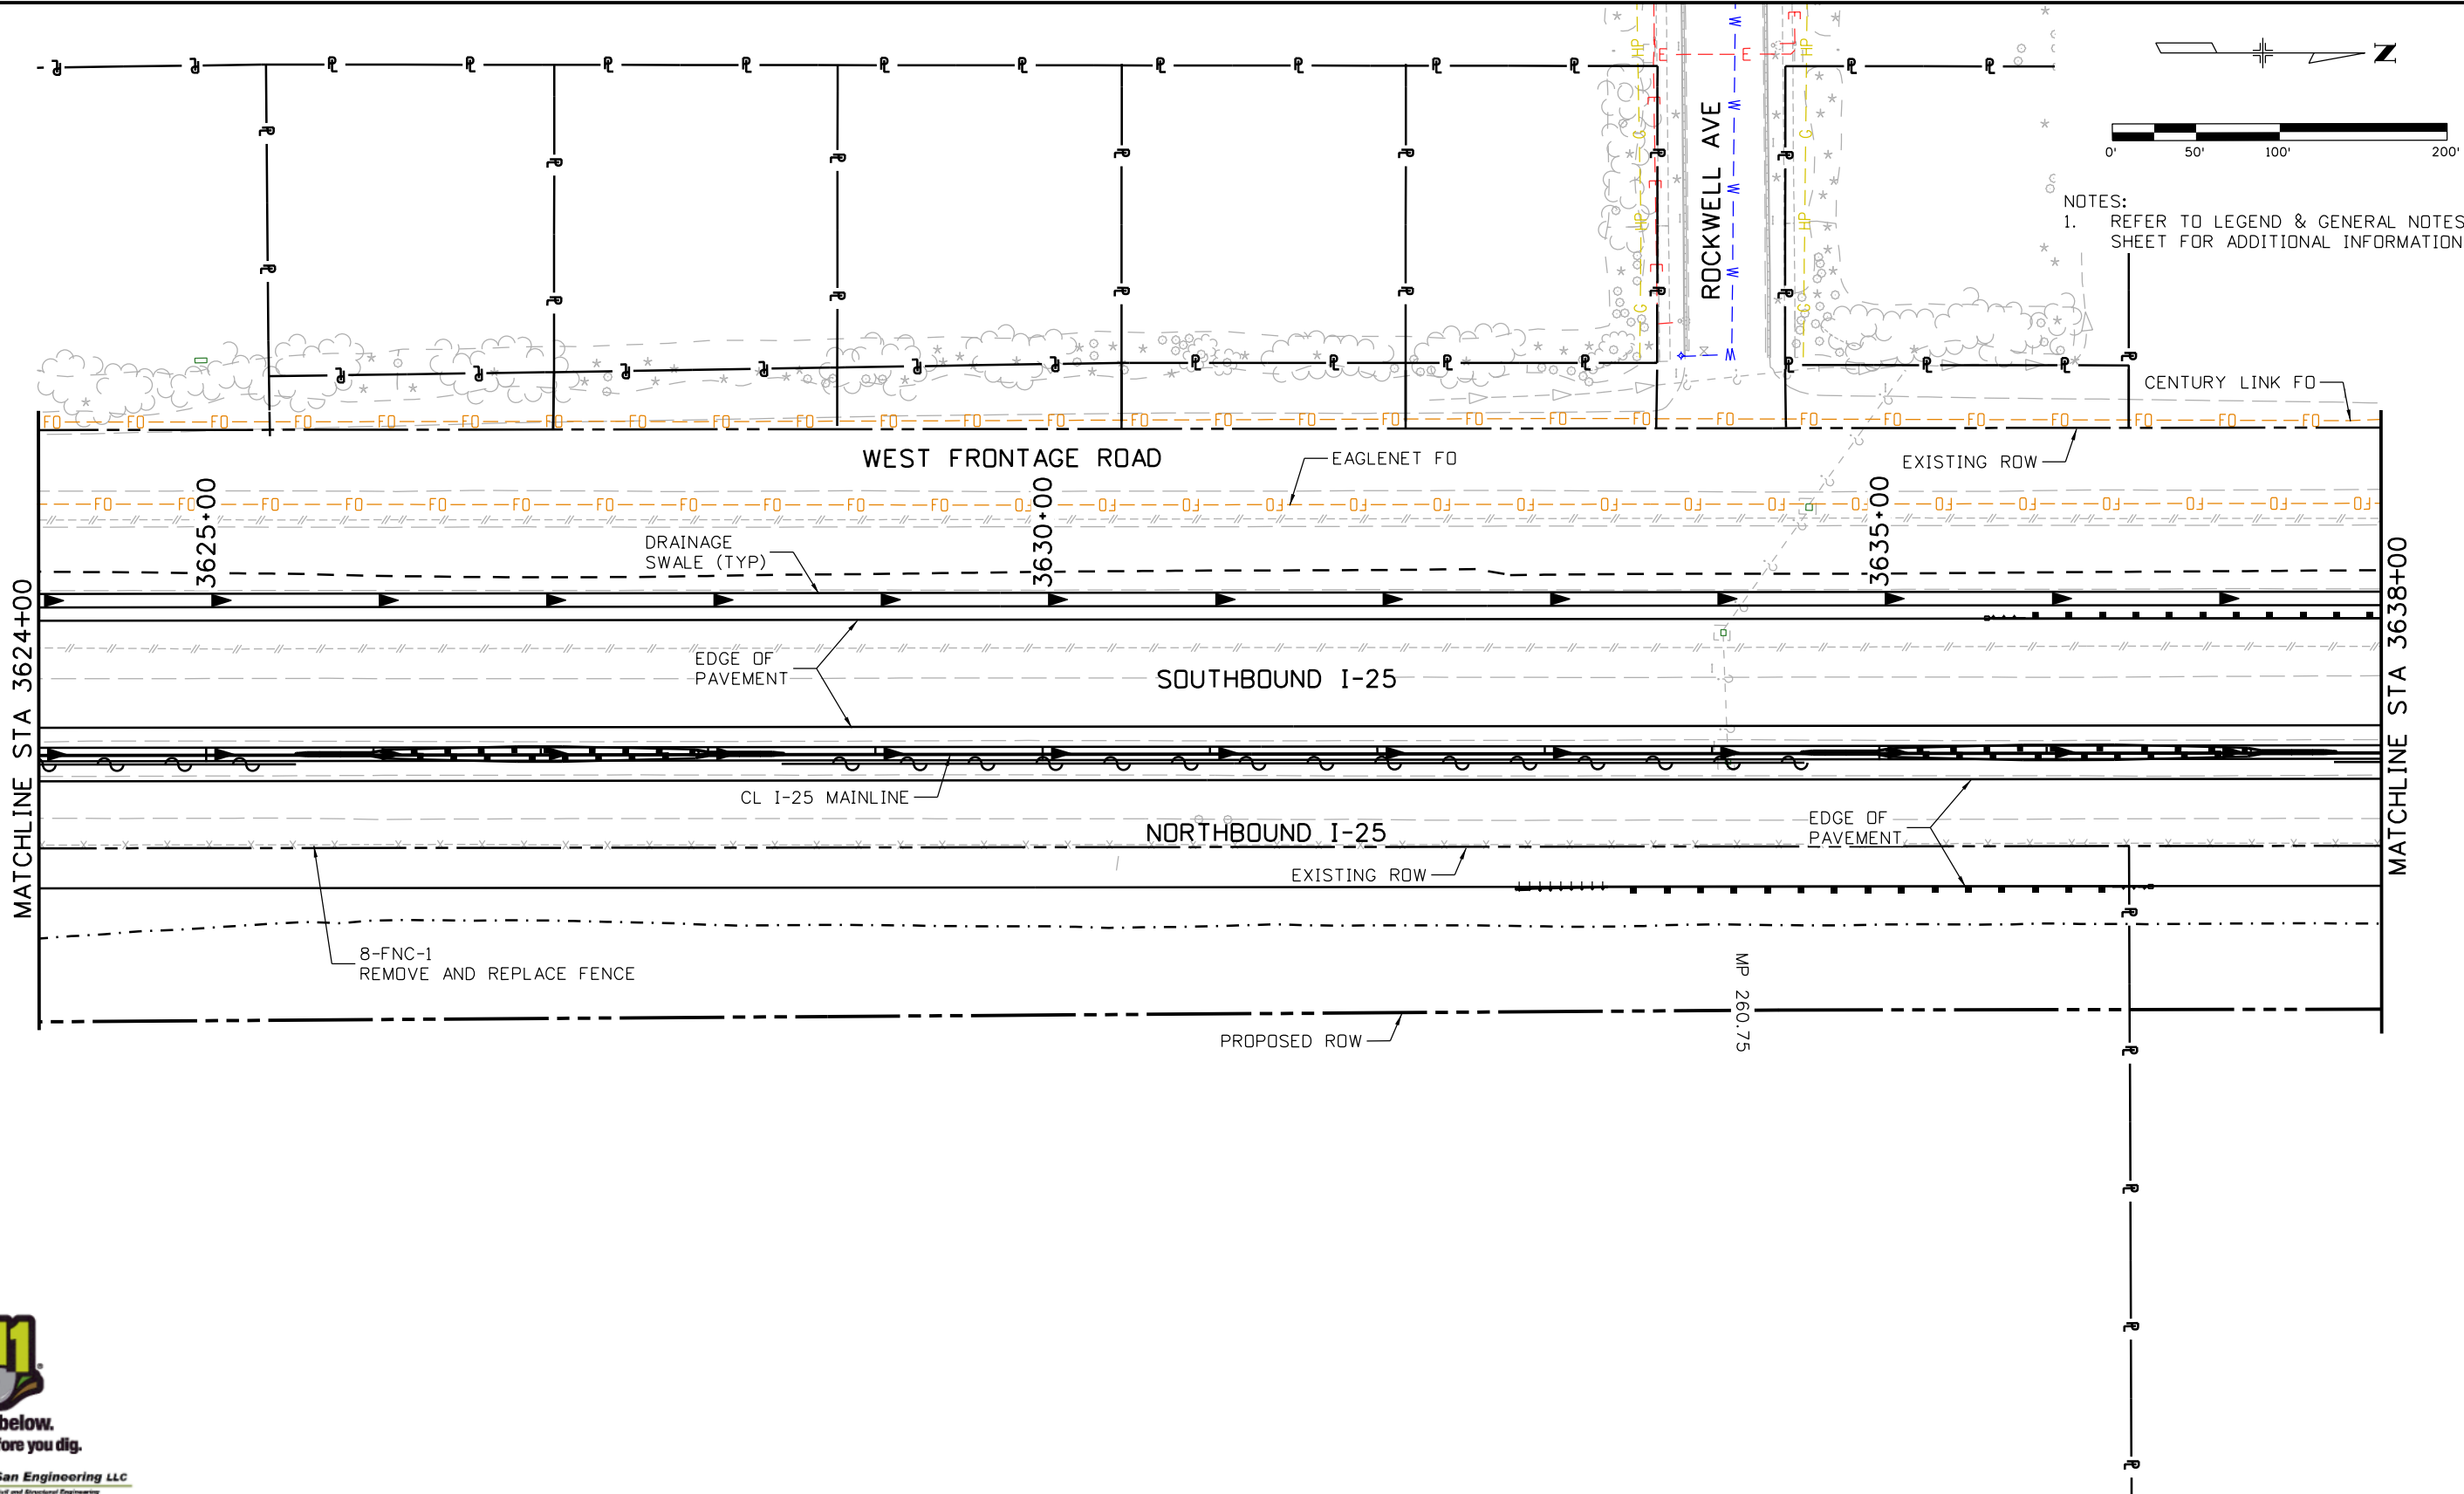

Know what's below.  
Call before you dig.



Print Date: 5/16/2016	
File Name: 18357UTIL_Plan_I-25Mainline003.dgn	
Horiz. Scale: 1:100	Vert. Scale:
Unit Information	Unit Leader Initials:
<b>ATKINS</b>	7604 Technology Way, Suite 400 Denver, CO 80237 Phone: (303) 221-7275 Fax: (303) 221-7276

Sheet Revisions		
Date:	Comments	Init.

Colorado Department of Transportation



10601 West 10th Street  
Greeley, CO 80634  
Phone: 970-350-2148 FAX: 970-350-2163



Region 4 TJT

<b>As Constructed</b>
No Revisions:
Revised:
Void:

<b>I-25/SH 392 TO SH 14 UTILITY PLAN I-25 MAINLINE</b>			
Designer:	ES	Structure	
Detailer:	KB	Numbers	
Sheet Subset: UTILITIES	Subset Sheets: ML04 of 60		

<b>Project No./Code</b>
IM 0253-221
18357
Sheet Number <b>444</b>

NOTES:  
1. REFER TO LEGEND & GENERAL NOTES SHEET FOR ADDITIONAL INFORMATION.

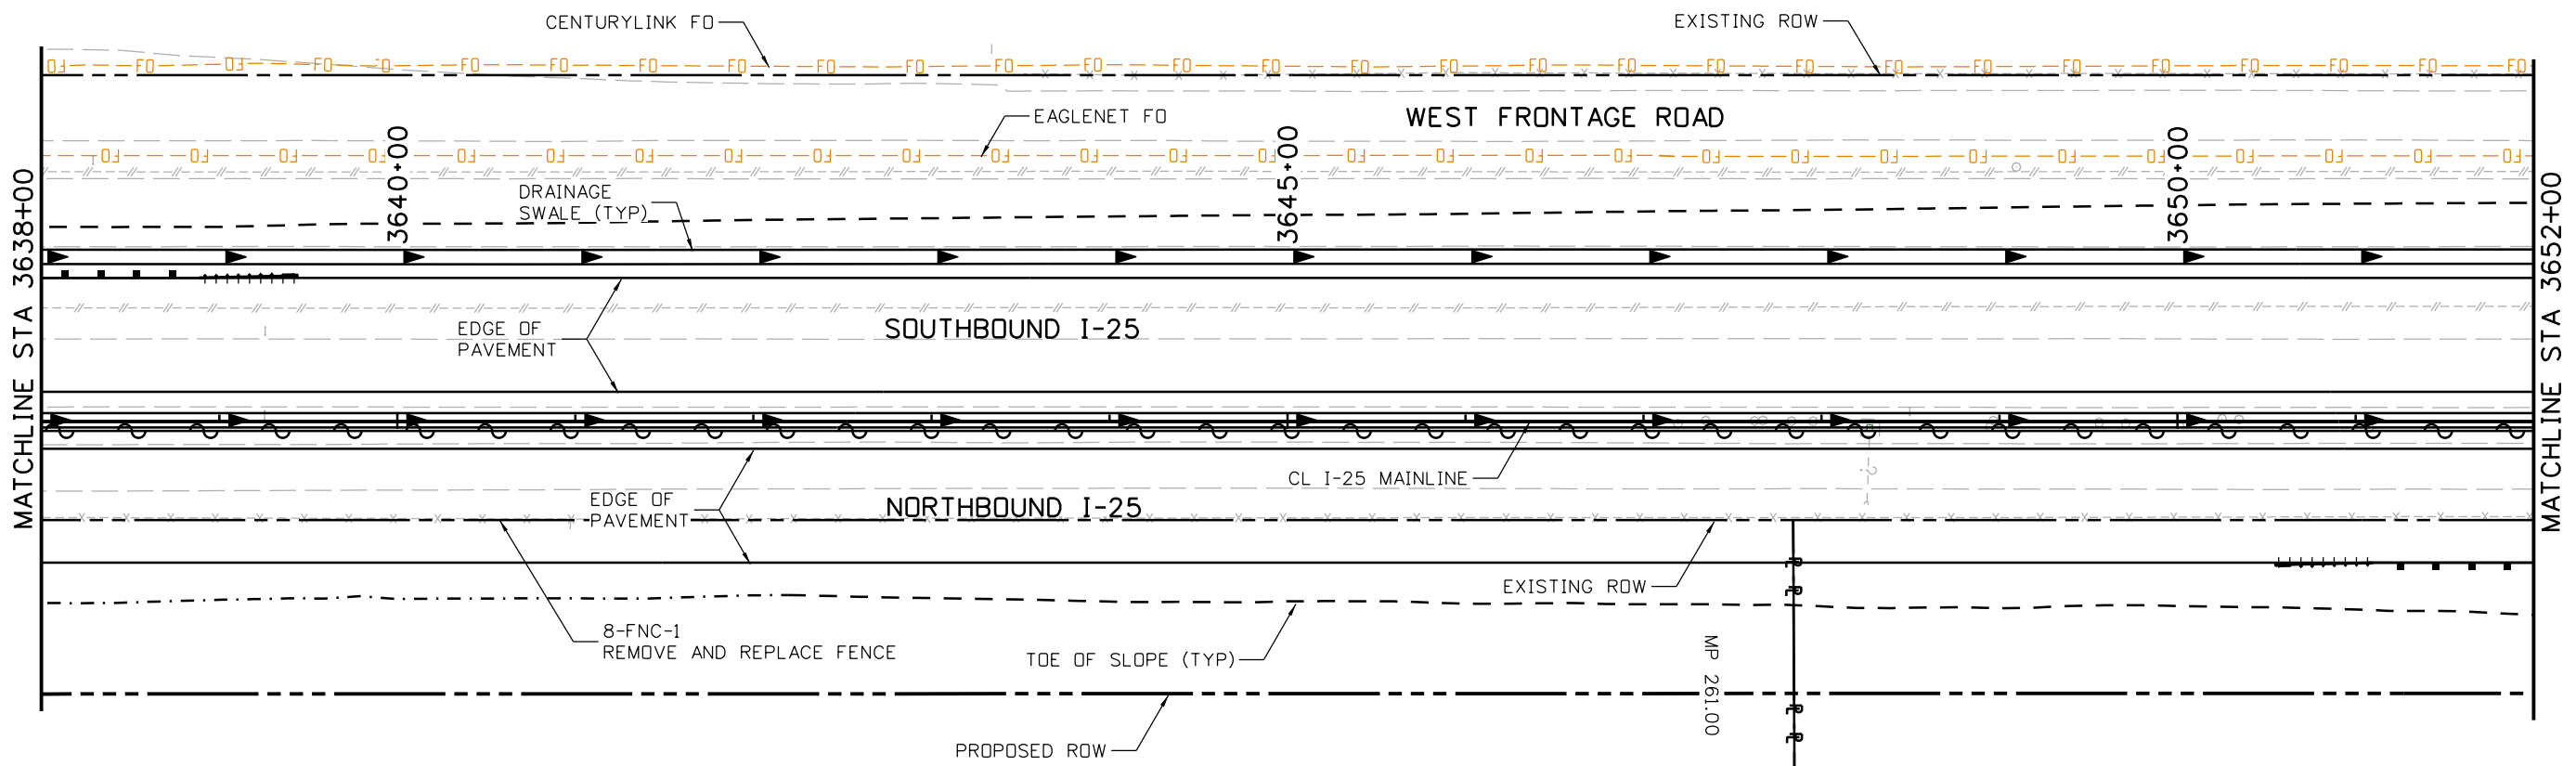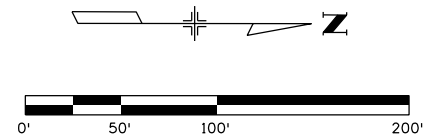

Print Date: 5/16/2016	
File Name: 18357UTIL_Plan_I-25Mainline004.dgn	
Horiz. Scale: 1:100	Vert. Scale:
Unit Information	Unit Leader Initials:
<b>ATKINS</b>	7604 Technology Way, Suite 400 Denver, CO 80237 Phone: (303) 221-7275 Fax: (303) 221-7276

Sheet Revisions		
Date:	Comments	Init.

Colorado Department of Transportation  
  
 10601 West 10th Street  
 Greeley, CO 80634  
 Phone: 970-350-2148 FAX: 970-350-2163  
 Region 4 TJT


<b>As Constructed</b>
No Revisions:
Revised:
Void:

<b>I-25/SH 392 TO SH 14 UTILITY PLAN I-25 MAINLINE</b>			
Designer:	ES	Structure	
Detailer:	KB	Numbers	
Sheet Subset: UTILITIES	Subset Sheets: ML05 of 60		

<b>Project No./Code</b>
IM 0253-221
18357
Sheet Number <b>445</b>

gell754.3 9:18:55 AM pw:\CP-PWS-1501.pbsj.com\FBSJPW1\Documents\Transportation\Surface Transportation\Projects\100027309 I-25\Utilities\Drawings\Phase 1\FIR\18357UTIL\_Plan\_I-25Mainline004.dgn

gell7543 10:31:13 AM pww\CP-PWS-1501.pbsj.com\FBS\PM\Documents\Transportation\Projects\100027309 I-25\Utilities\Drawings\Phase 1\FIR\18357UTIL\_Plan\_I-25Mainline005.dgn

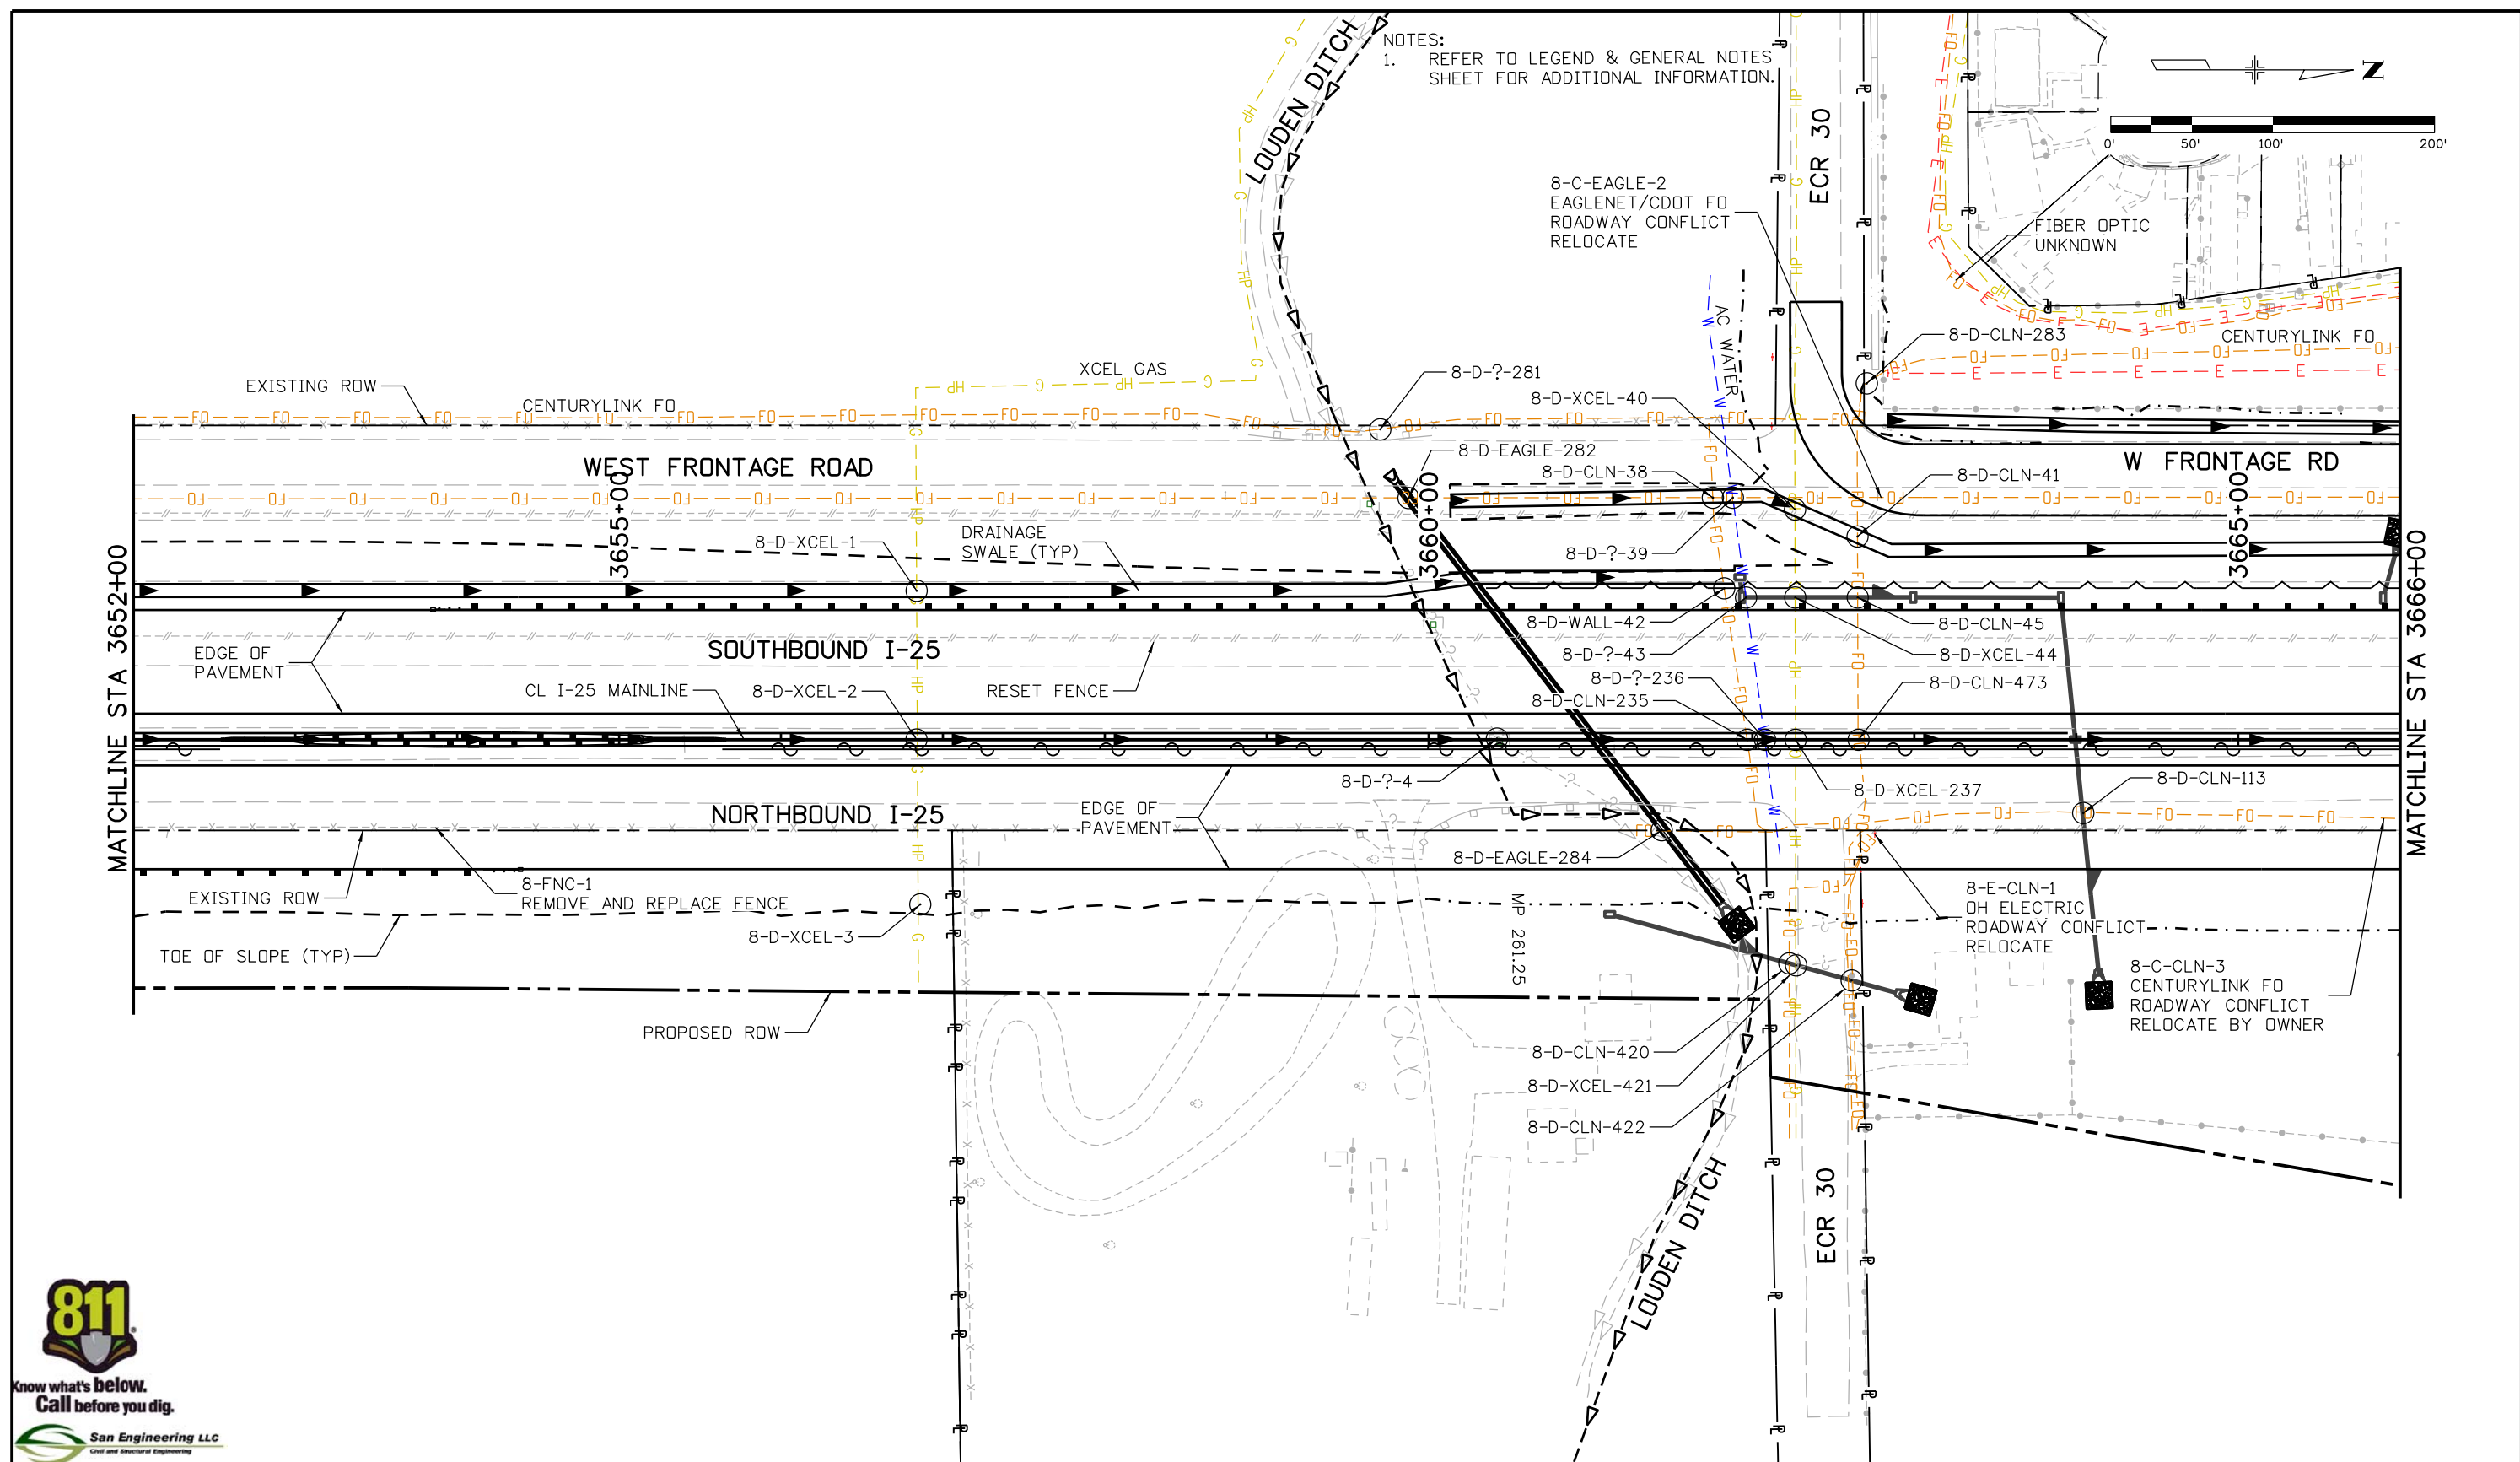

NOTES:  
1. REFER TO LEGEND & GENERAL NOTES SHEET FOR ADDITIONAL INFORMATION.



Print Date: 5/16/2016	0000
File Name: 18357UTIL_Plan_I-25Mainline005.dgn	
Horiz. Scale: 1:100      Vert. Scale:	
Unit Information      Unit Leader Initials:	
<b>ATKINS</b> 7604 Technology Way, Suite 400 Denver, CO 80237 Phone: (303) 221-7275 Fax: (303) 221-7276	

Sheet Revisions		
Date:	Comments	Init.

**Colorado Department of Transportation**



**Region 4**

10601 West 10th Street  
Greeley, CO 80634  
Phone: 970-350-2148 FAX: 970-350-2163


**TJT**

<b>As Constructed</b>
No Revisions:
Revised:
Void:

<b>I-25/SH 392 TO SH 14 UTILITY PLAN I-25 MAINLINE</b>			
Designer:	ES	Structure	
Detailer:	KB	Numbers	
Sheet Subset: UTILITIES	Subset Sheets: ML06 of 60		

<b>Project No./Code</b>
IM 0253-221
18357
Sheet Number <b>446</b>

gell754.3 9:20:01 AM pw:\CP-PWS-1501.pbsj.com:PBSJ\Documents\Transportation\Surface Transportation\Projects\100027309 1-25\Utilities\Drawings\Phase 1 FIR\18357UTIL\_Plan\_1-25Mainline006.dgn

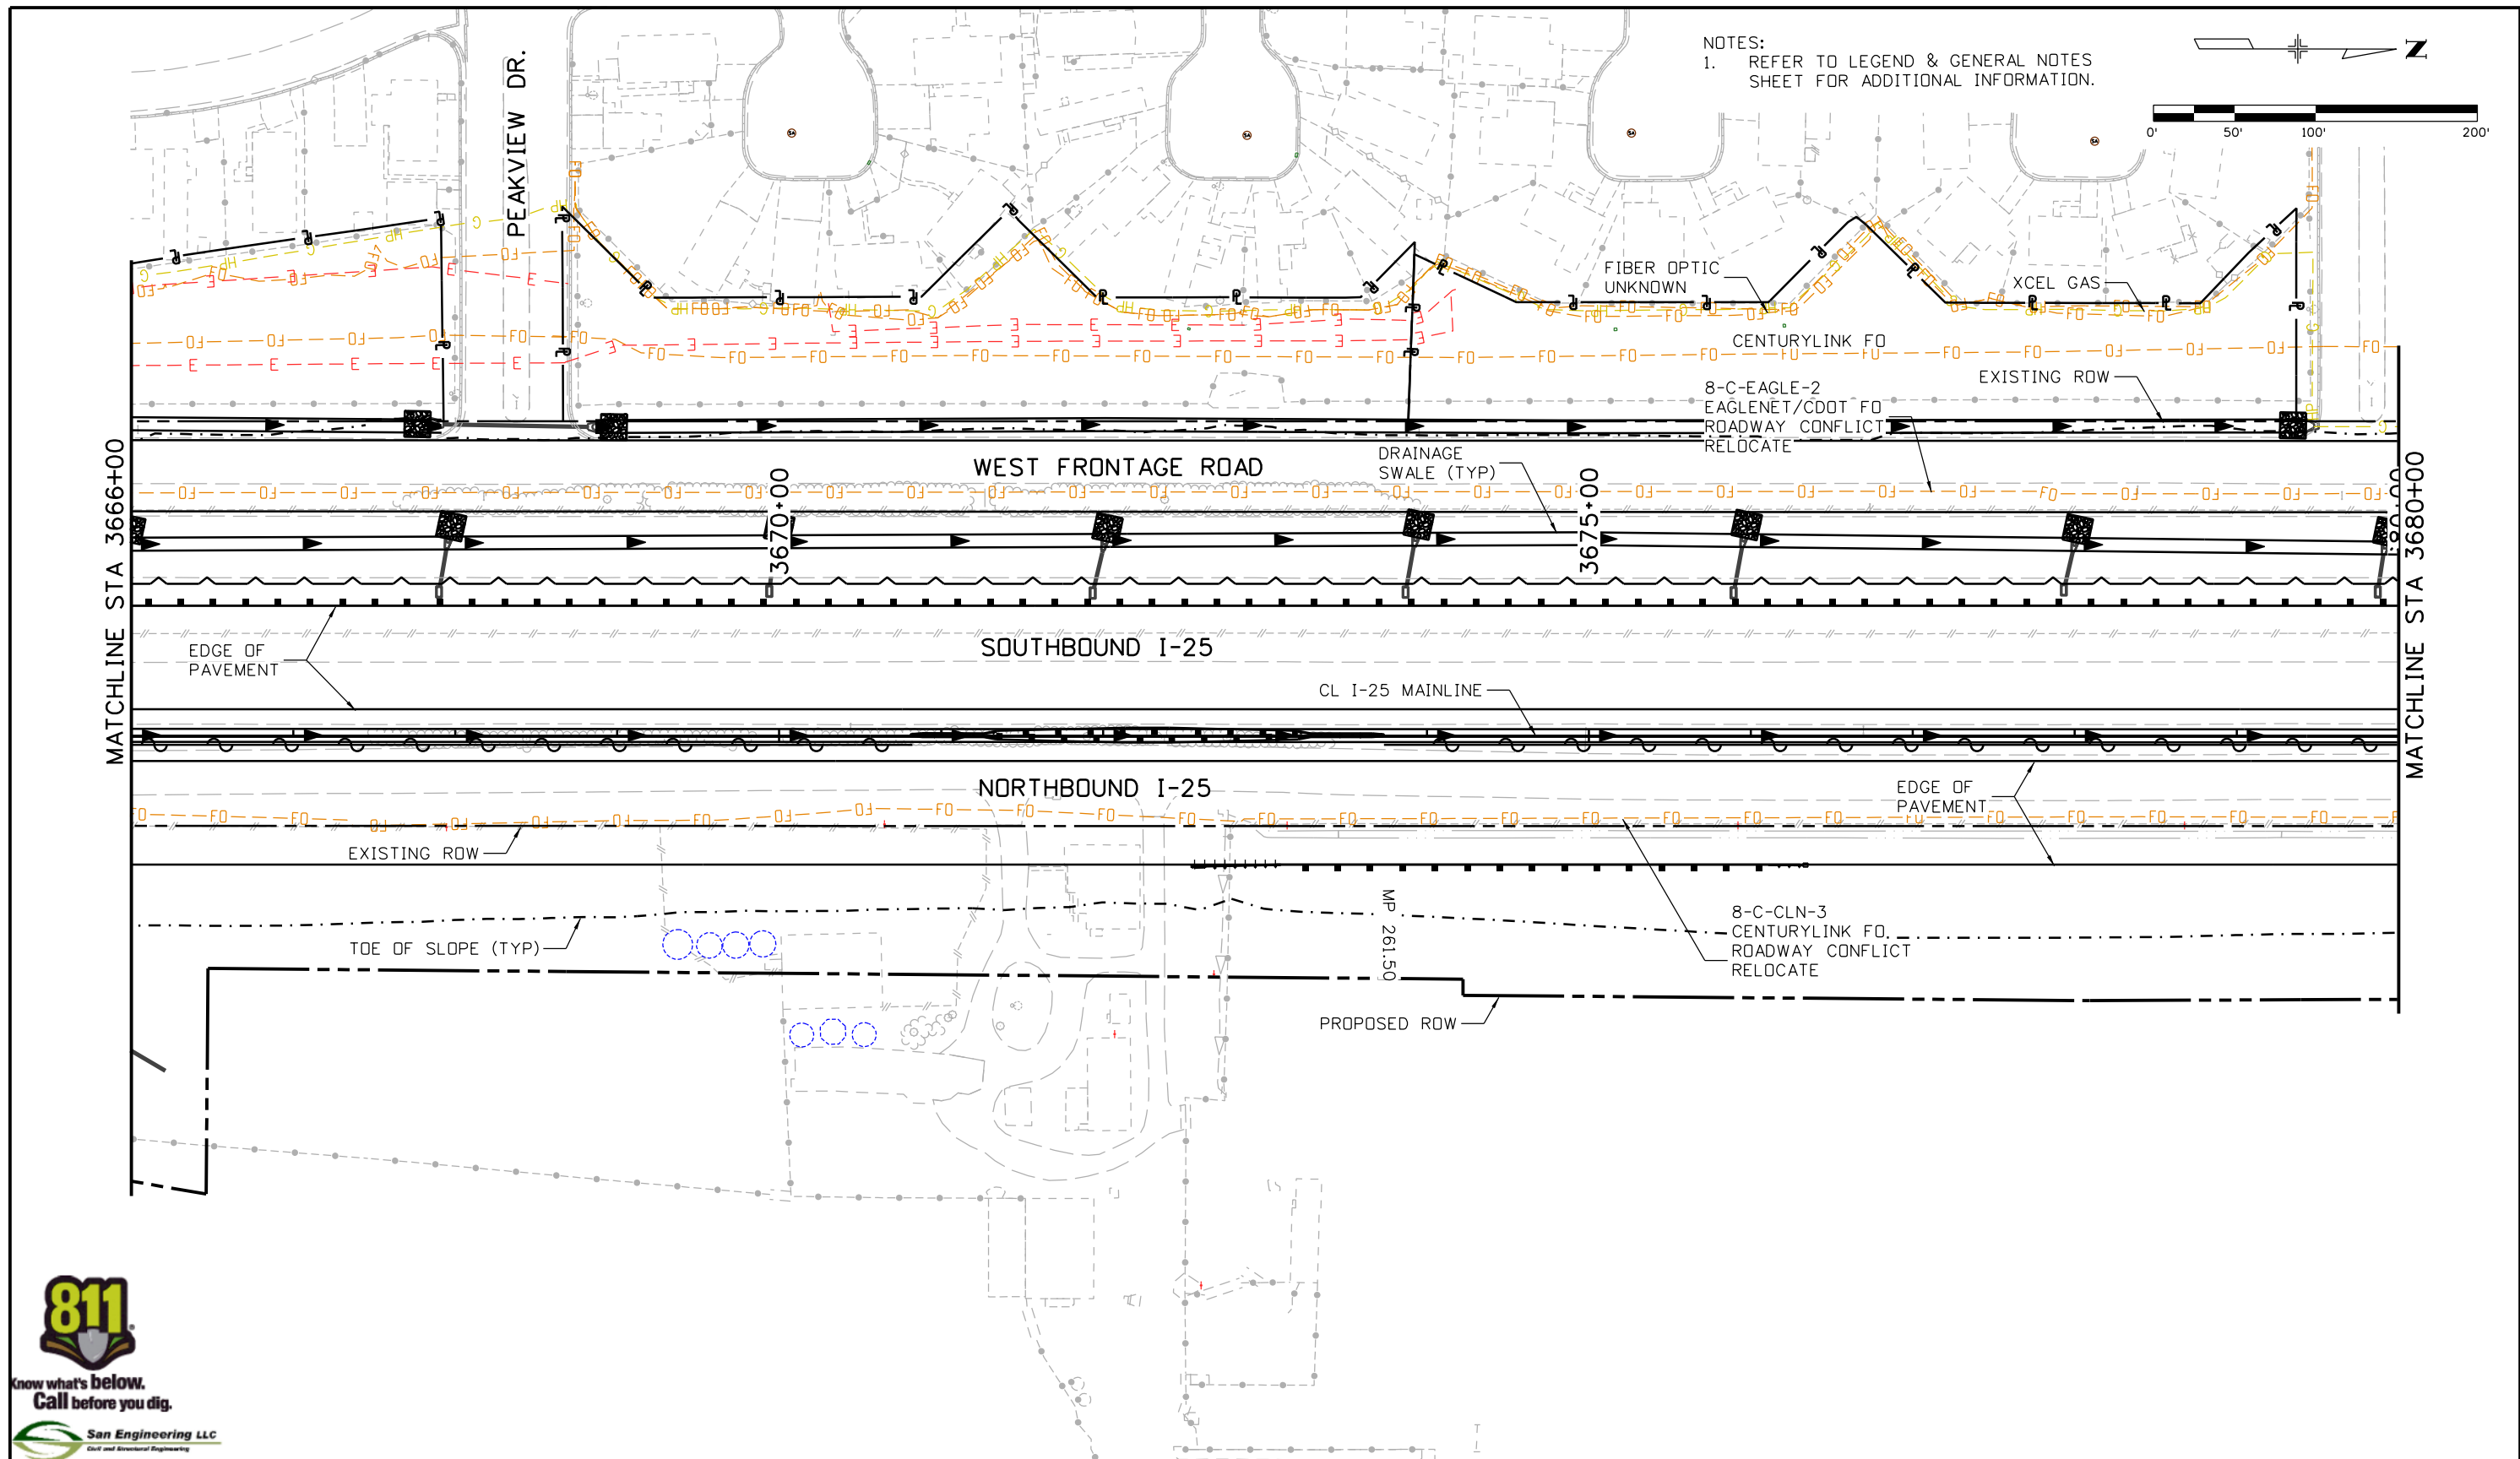

Know what's below.  
Call before you dig.



Print Date: 5/16/2016	0000
File Name: 18357UTIL_Plan_1-25Mainline006.dgn	
Horiz. Scale: 1:100      Vert. Scale:	
Unit Information      Unit Leader Initials:	
<b>ATKINS</b> 7604 Technology Way, Suite 400 Denver, CO 80237 Phone: (303) 221-7275 Fax: (303) 221-7276	

Sheet Revisions		
Date:	Comments	Init.

Colorado Department of Transportation



10601 West 10th Street  
Greeley, CO 80634  
Phone: 970-350-2148 FAX: 970-350-2163

Region 4      TJT


<b>As Constructed</b>
No Revisions:
Revised:
Void:

<b>I-25/SH 392 TO SH 14 UTILITY PLAN I-25 MAINLINE</b>			
Designer:	ES	Structure Numbers	
Detailer:	KB	Subset Sheets:	ML07 of 60
Sheet Subset:	UTILITIES		

<b>Project No./Code</b>
IM 0253-221
18357
Sheet Number <b>447</b>



gell7543 9:20:35 AM pwr:\CP-PWS-1501.pbs\j.com\PBS\PM\Documents\Transportation\Surface Transportation\Projects\100027309 1-25\Utilities\Drawings\Phase 1\FIR\18357UTIL\_Plan\_1-25Mainline007.dgn

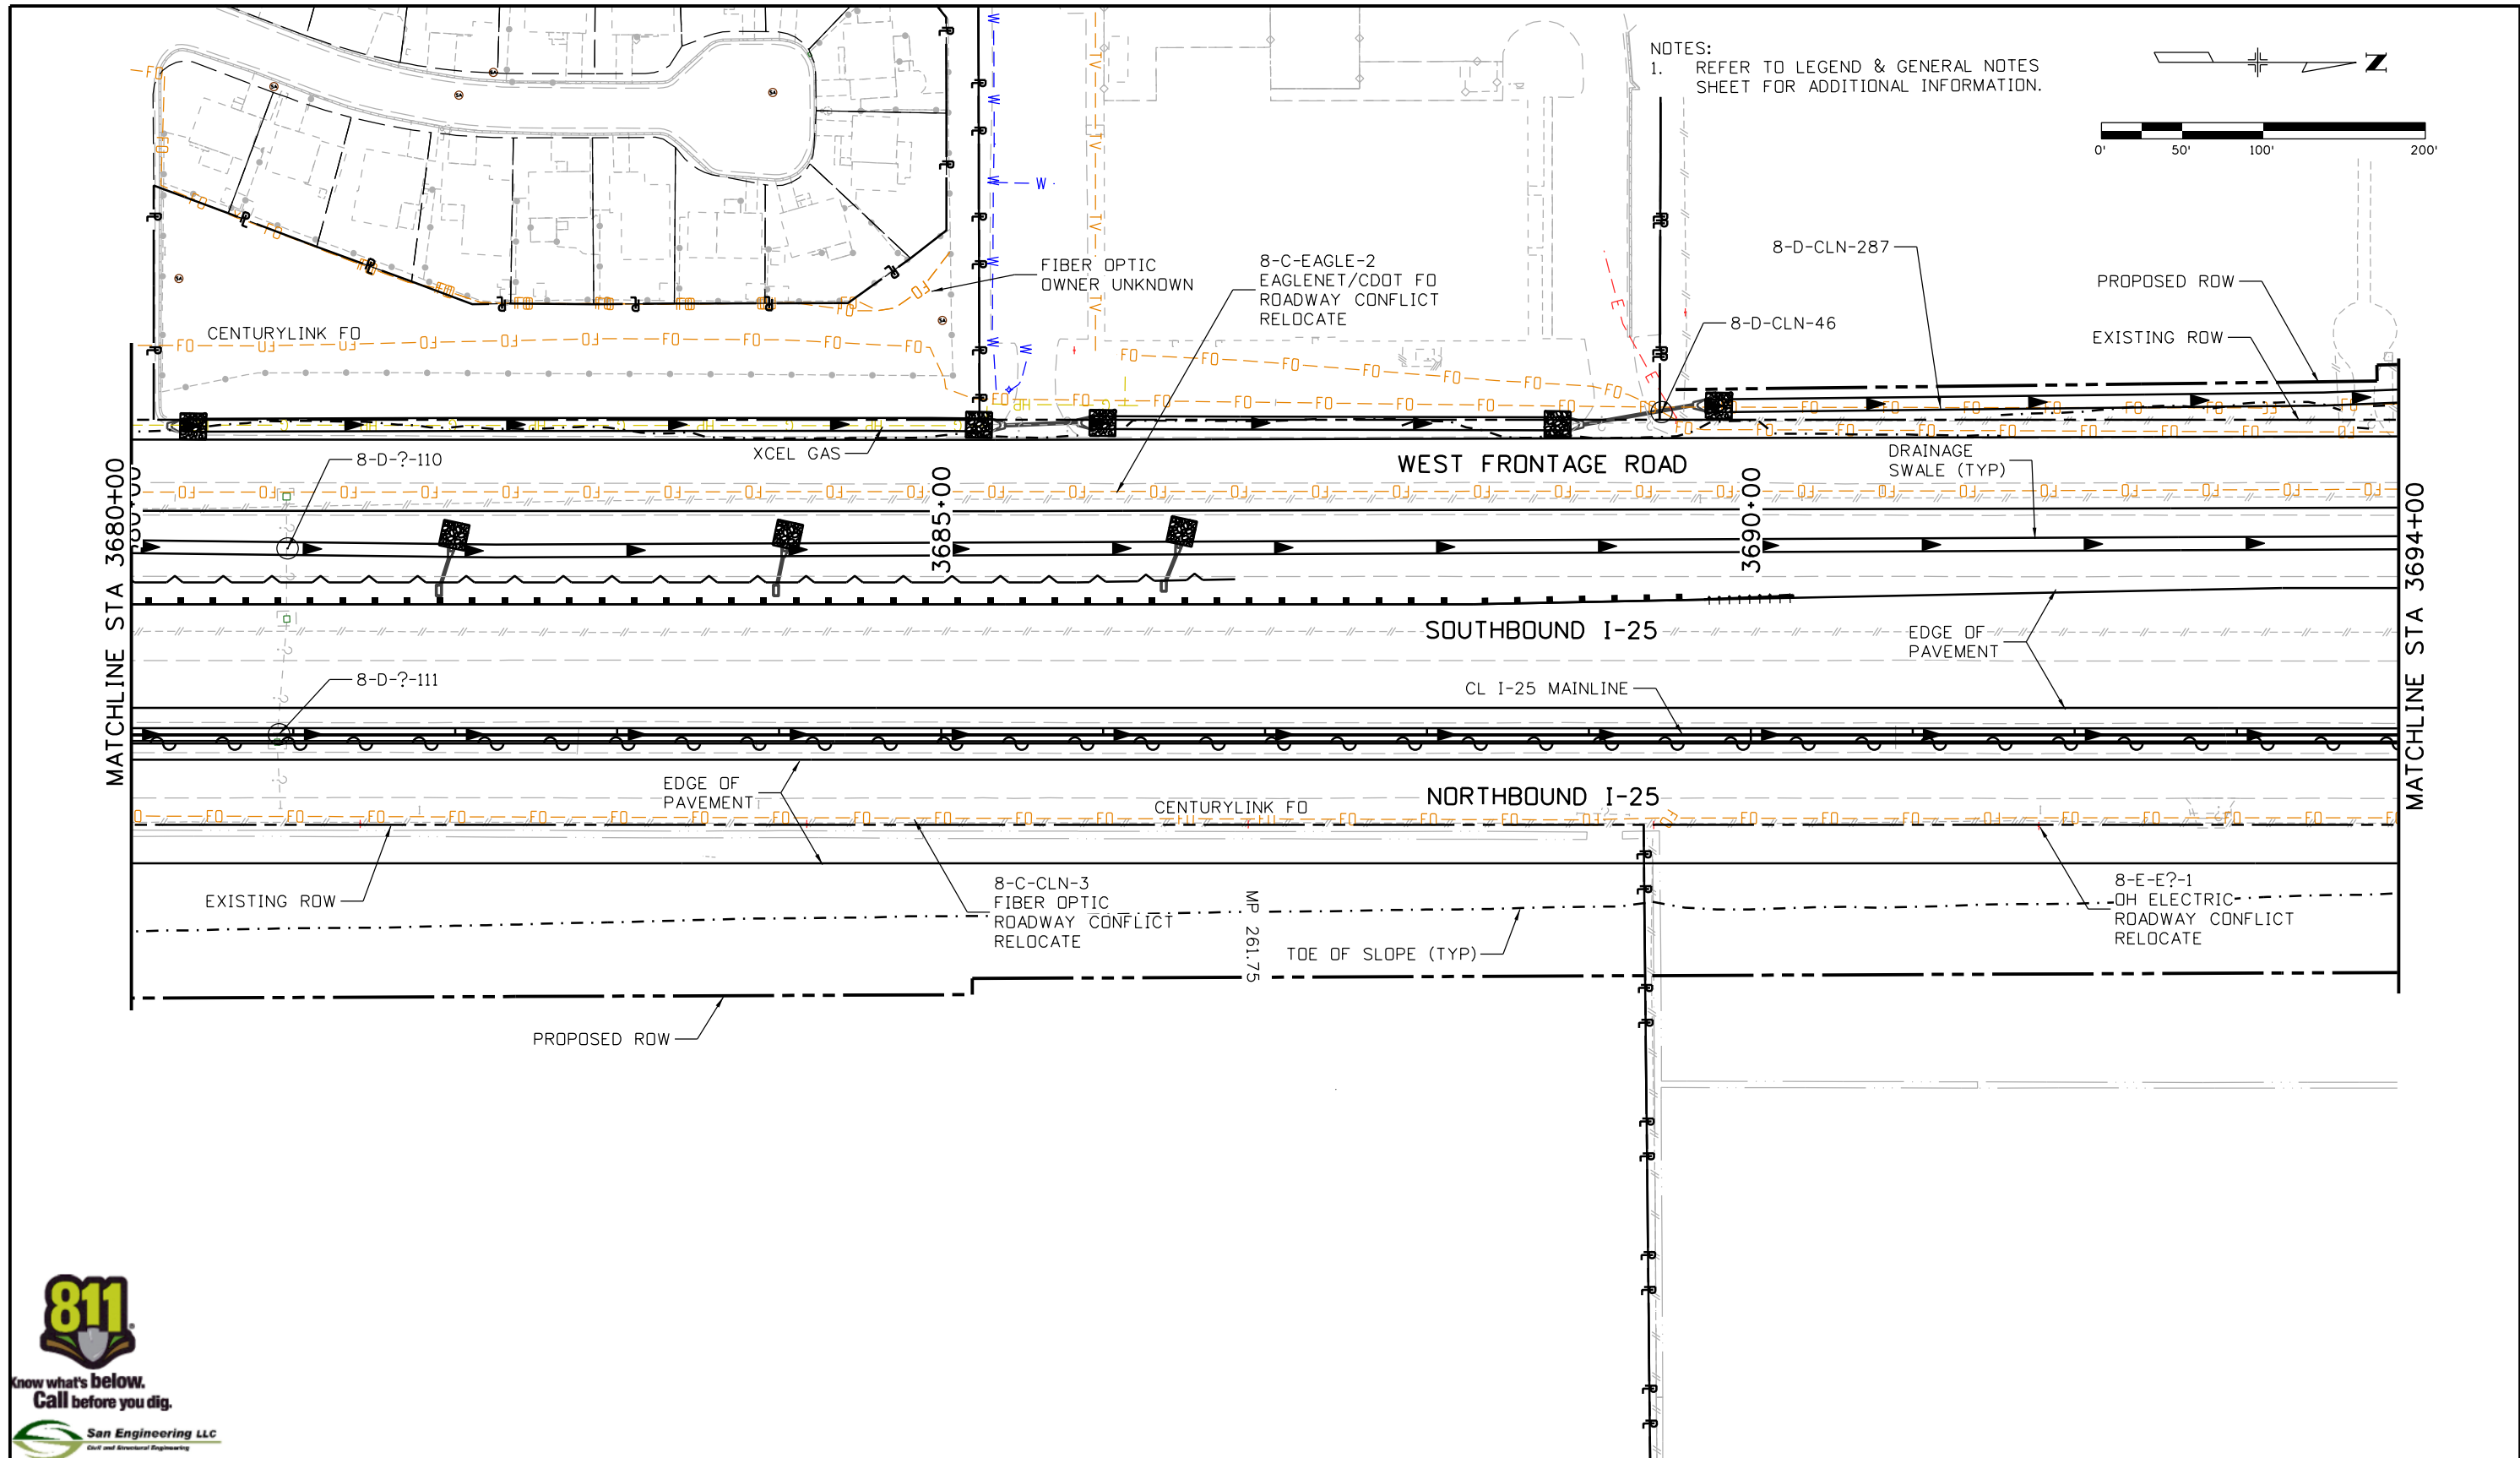

Know what's below.  
Call before you dig.



Print Date: 5/16/2016	0000
File Name: 18357UTIL_Plan_1-25Mainline007.dgn	
Horiz. Scale: 1:100      Vert. Scale:	
Unit Information      Unit Leader Initials:	
<b>ATKINS</b> 7604 Technology Way, Suite 400 Denver, CO 80237 Phone: (303) 221-7275 Fax: (303) 221-7276	

Sheet Revisions		
Date:	Comments	Init.

Colorado Department of Transportation

10601 West 10th Street  
Greeley, CO 80634  
Phone: 970-350-2148 FAX: 970-350-2163

Region 4      TJT


As Constructed
No Revisions:
Revised:
Void:

I-25/SH 392 TO SH 14 UTILITY PLAN I-25 MAINLINE			
Designer:	ES	Structure Numbers	
Detailer:	KB		
Sheet Subset: UTILITIES	Subset Sheets: ML08 of 60		

Project No./Code
IM 0253-221
18357
Sheet Number <b>448</b>



gell754.3 9:21:47 AM pw:\CP-PWS-1501.pbsj.com\FBSJPW1\Documents\Transportation\Projects\100027309 1-25\Utilities\Drawings\Phase 1 FIR\18357UTIL\_Plan\_1-25Mainline009.dgn

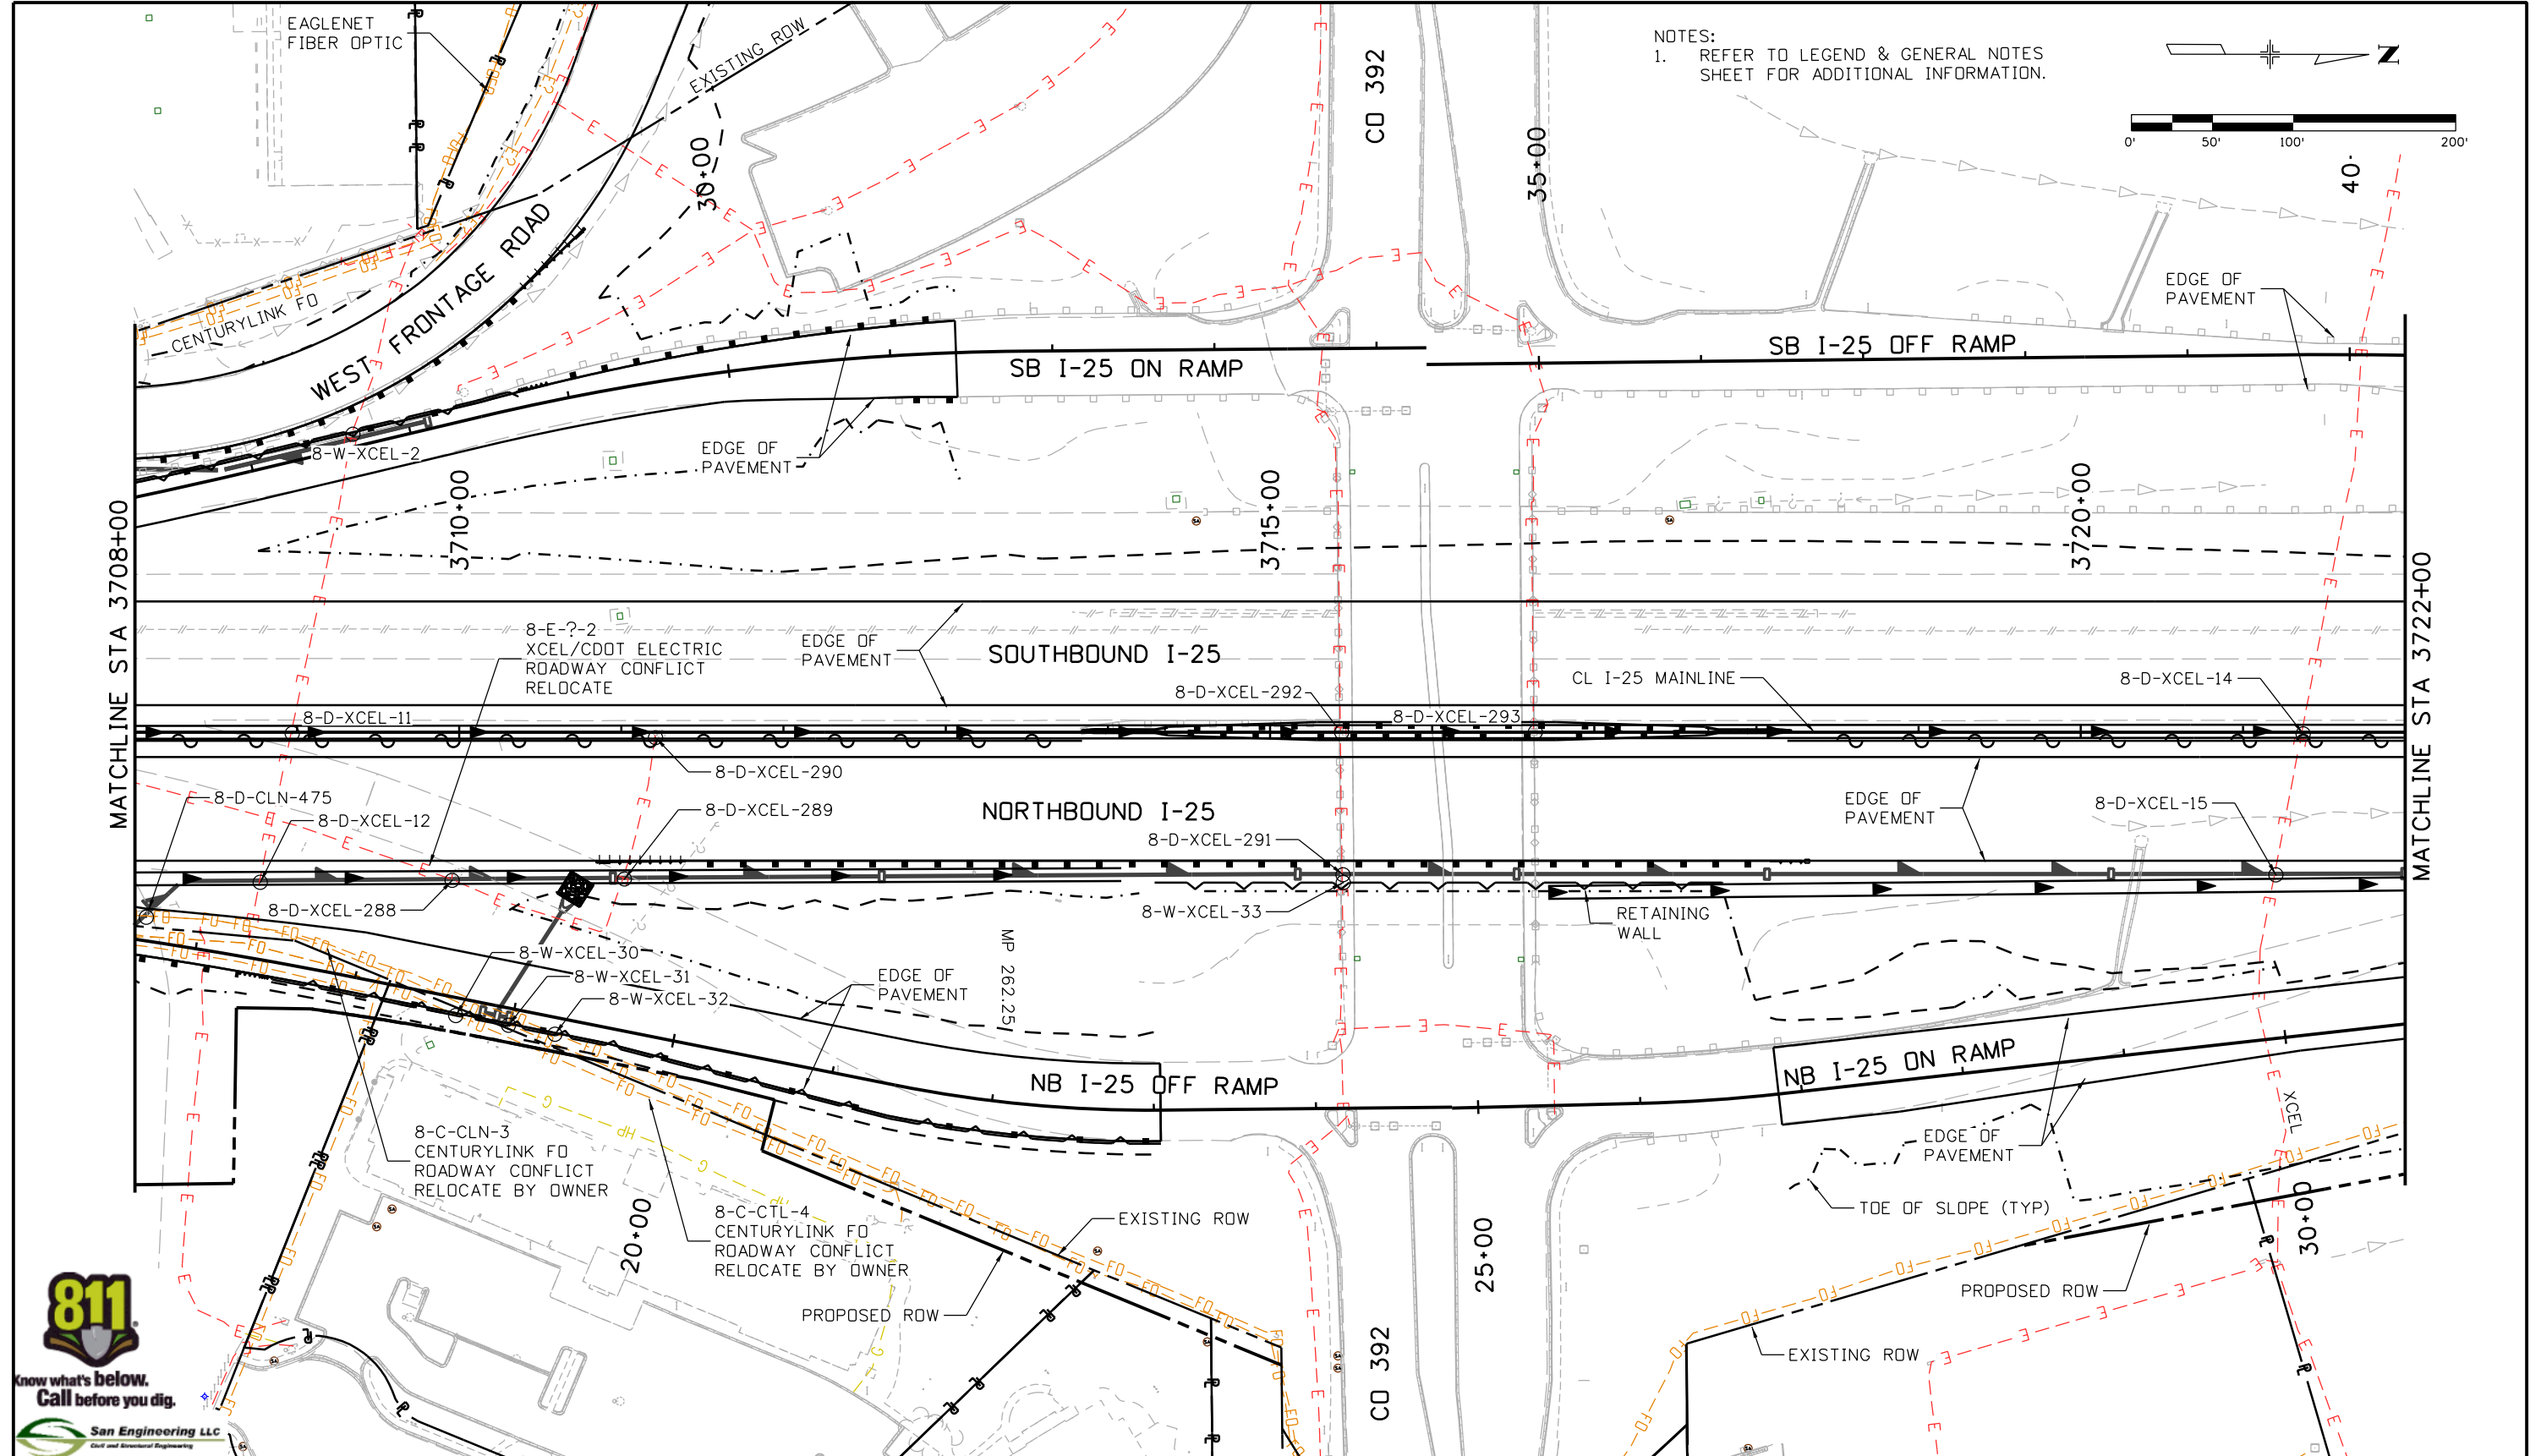

San Engineering LLC  
Civil and Structural Engineering

Print Date: 5/16/2016	
File Name: 18357UTIL_Plan_1-25Mainline009.dgn	
Horiz. Scale: 1:100	Vert. Scale:
Unit Information	Unit Leader Initials:
<b>ATKINS</b>	7604 Technology Way, Suite 400 Denver, CO 80237 Phone: (303) 221-7275 Fax: (303) 221-7276

Sheet Revisions		
Date:	Comments	Init.

Colorado Department of Transportation

10601 West 10th Street  
Greeley, CO 80634  
Phone: 970-350-2148 FAX: 970-350-2163

Region 4 TJT


As Constructed	
No Revisions:	
Revised:	
Void:	

I-25/SH 392 TO SH 14 UTILITY PLAN I-25 MAINLINE			
Designer:	ES	Structure	
Detailer:	KB	Numbers	
Sheet Subset: UTILITIES		Subset Sheets: ML10 of 60	


Project No./Code	
IM 0253-221	
18357	
Sheet Number	450



gell7543 10:20:21 AM pww\CP-PWS-1501.pbsj.com\FBS\PM\Documents\Transportation\Surface Transportation\Projects\100027309 I-25\Utilities\Drawings\Phase 1\FIR\18357UTIL\_Plan\_I-25Mainline010.dgn

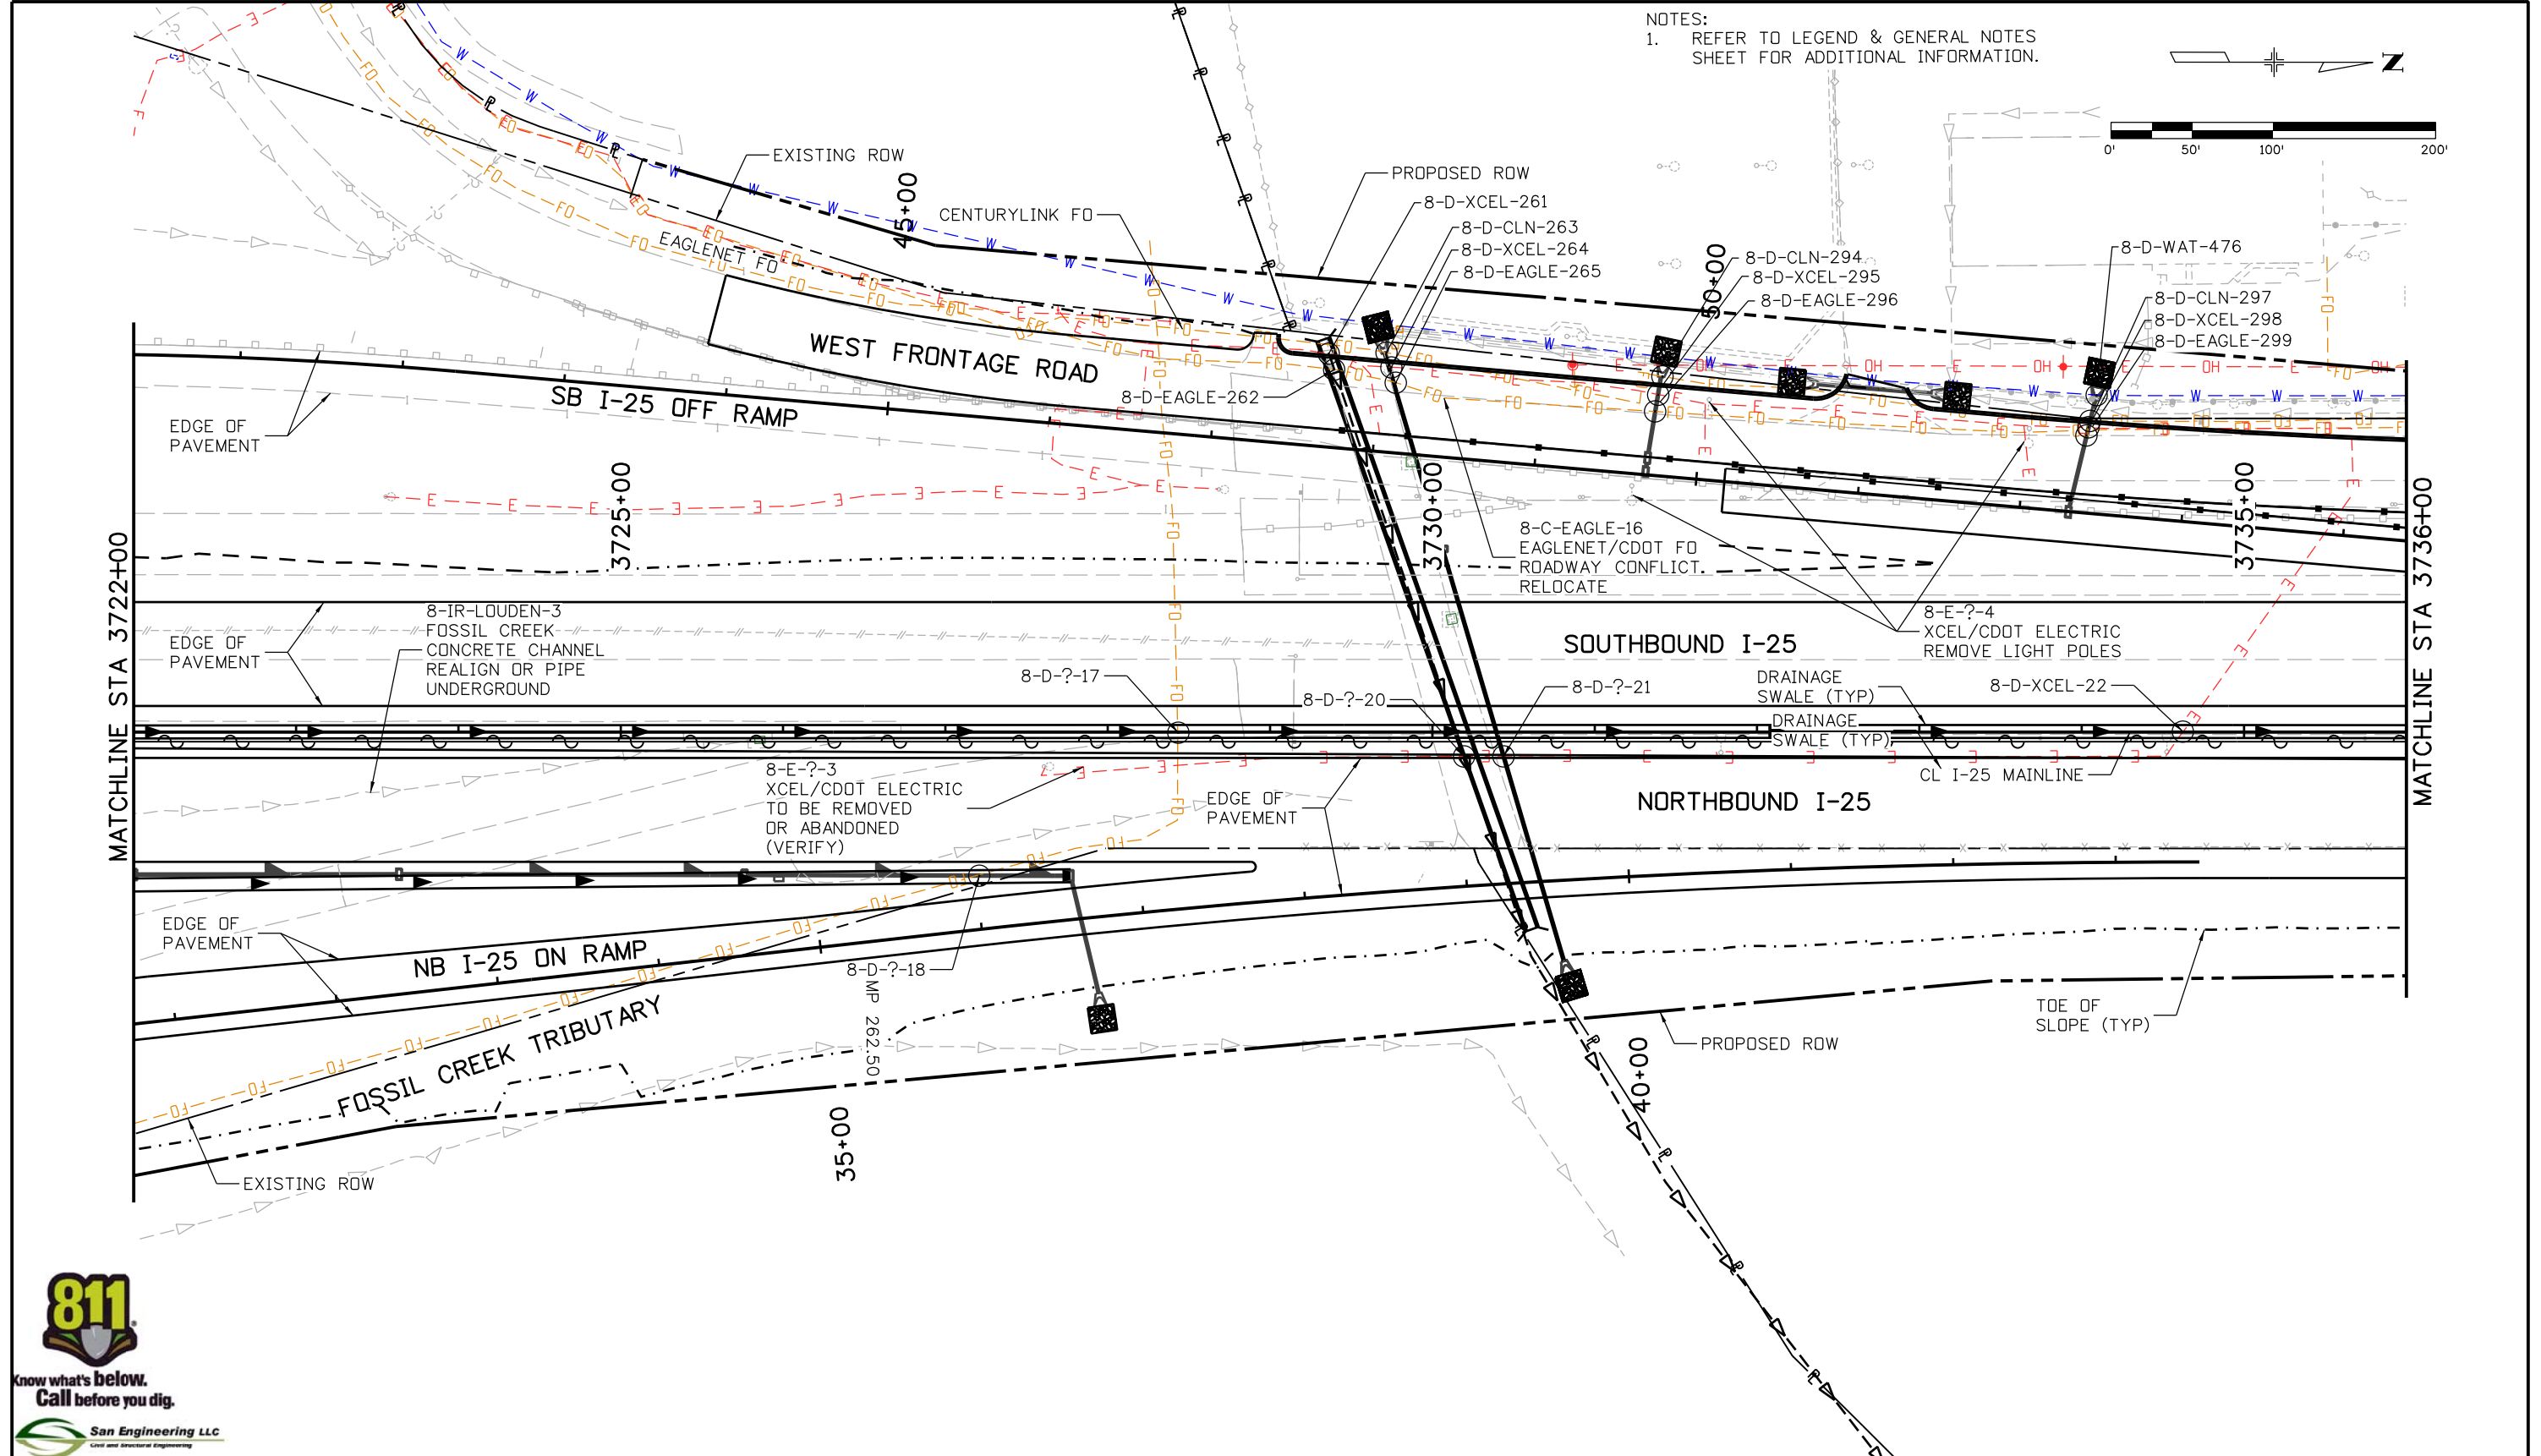

NOTES:  
1. REFER TO LEGEND & GENERAL NOTES SHEET FOR ADDITIONAL INFORMATION.

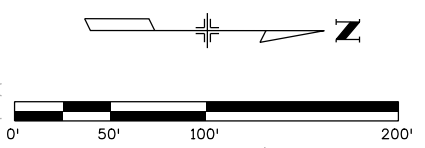

Know what's below.  
Call before you dig.



Print Date: 5/16/2016	
File Name: 18357UTIL_Plan_I-25Mainline010.dgn	
Horiz. Scale: 1:100	Vert. Scale:
Unit Information	Unit Leader Initials:
<b>ATKINS</b>	7604 Technology Way, Suite 400 Denver, CO 80237 Phone: (303) 221-7275 Fax: (303) 221-7276

Sheet Revisions		
Date:	Comments	Init.

Colorado Department of Transportation

10601 West 10th Street  
Greeley, CO 80634  
Phone: 970-350-2148 FAX: 970-350-2163


Region 4 TJT

<b>As Constructed</b>
No Revisions:
Revised:
Void:


<b>I-25/SH 392 TO SH 14 UTILITY PLAN I-25 MAINLINE</b>			
Designer:	ES	Structure	
Detailer:	KB	Numbers	
Sheet Subset: UTILITIES	Subset Sheets: ML11 of 60		

<b>Project No./Code</b>
IM 0253-221
18357
Sheet Number <b>451</b>

gell7543 9:22:56 AM pwr:\CP-PWS-IS01.pbsj.com\FB5JPW1\Documents\Transportation\Surface Transportation\Projects\100027309 I-25\Utilities\Drawings\Phase 1 FIR\18357UTIL\_Plan\_1-25Mainline011.dgn

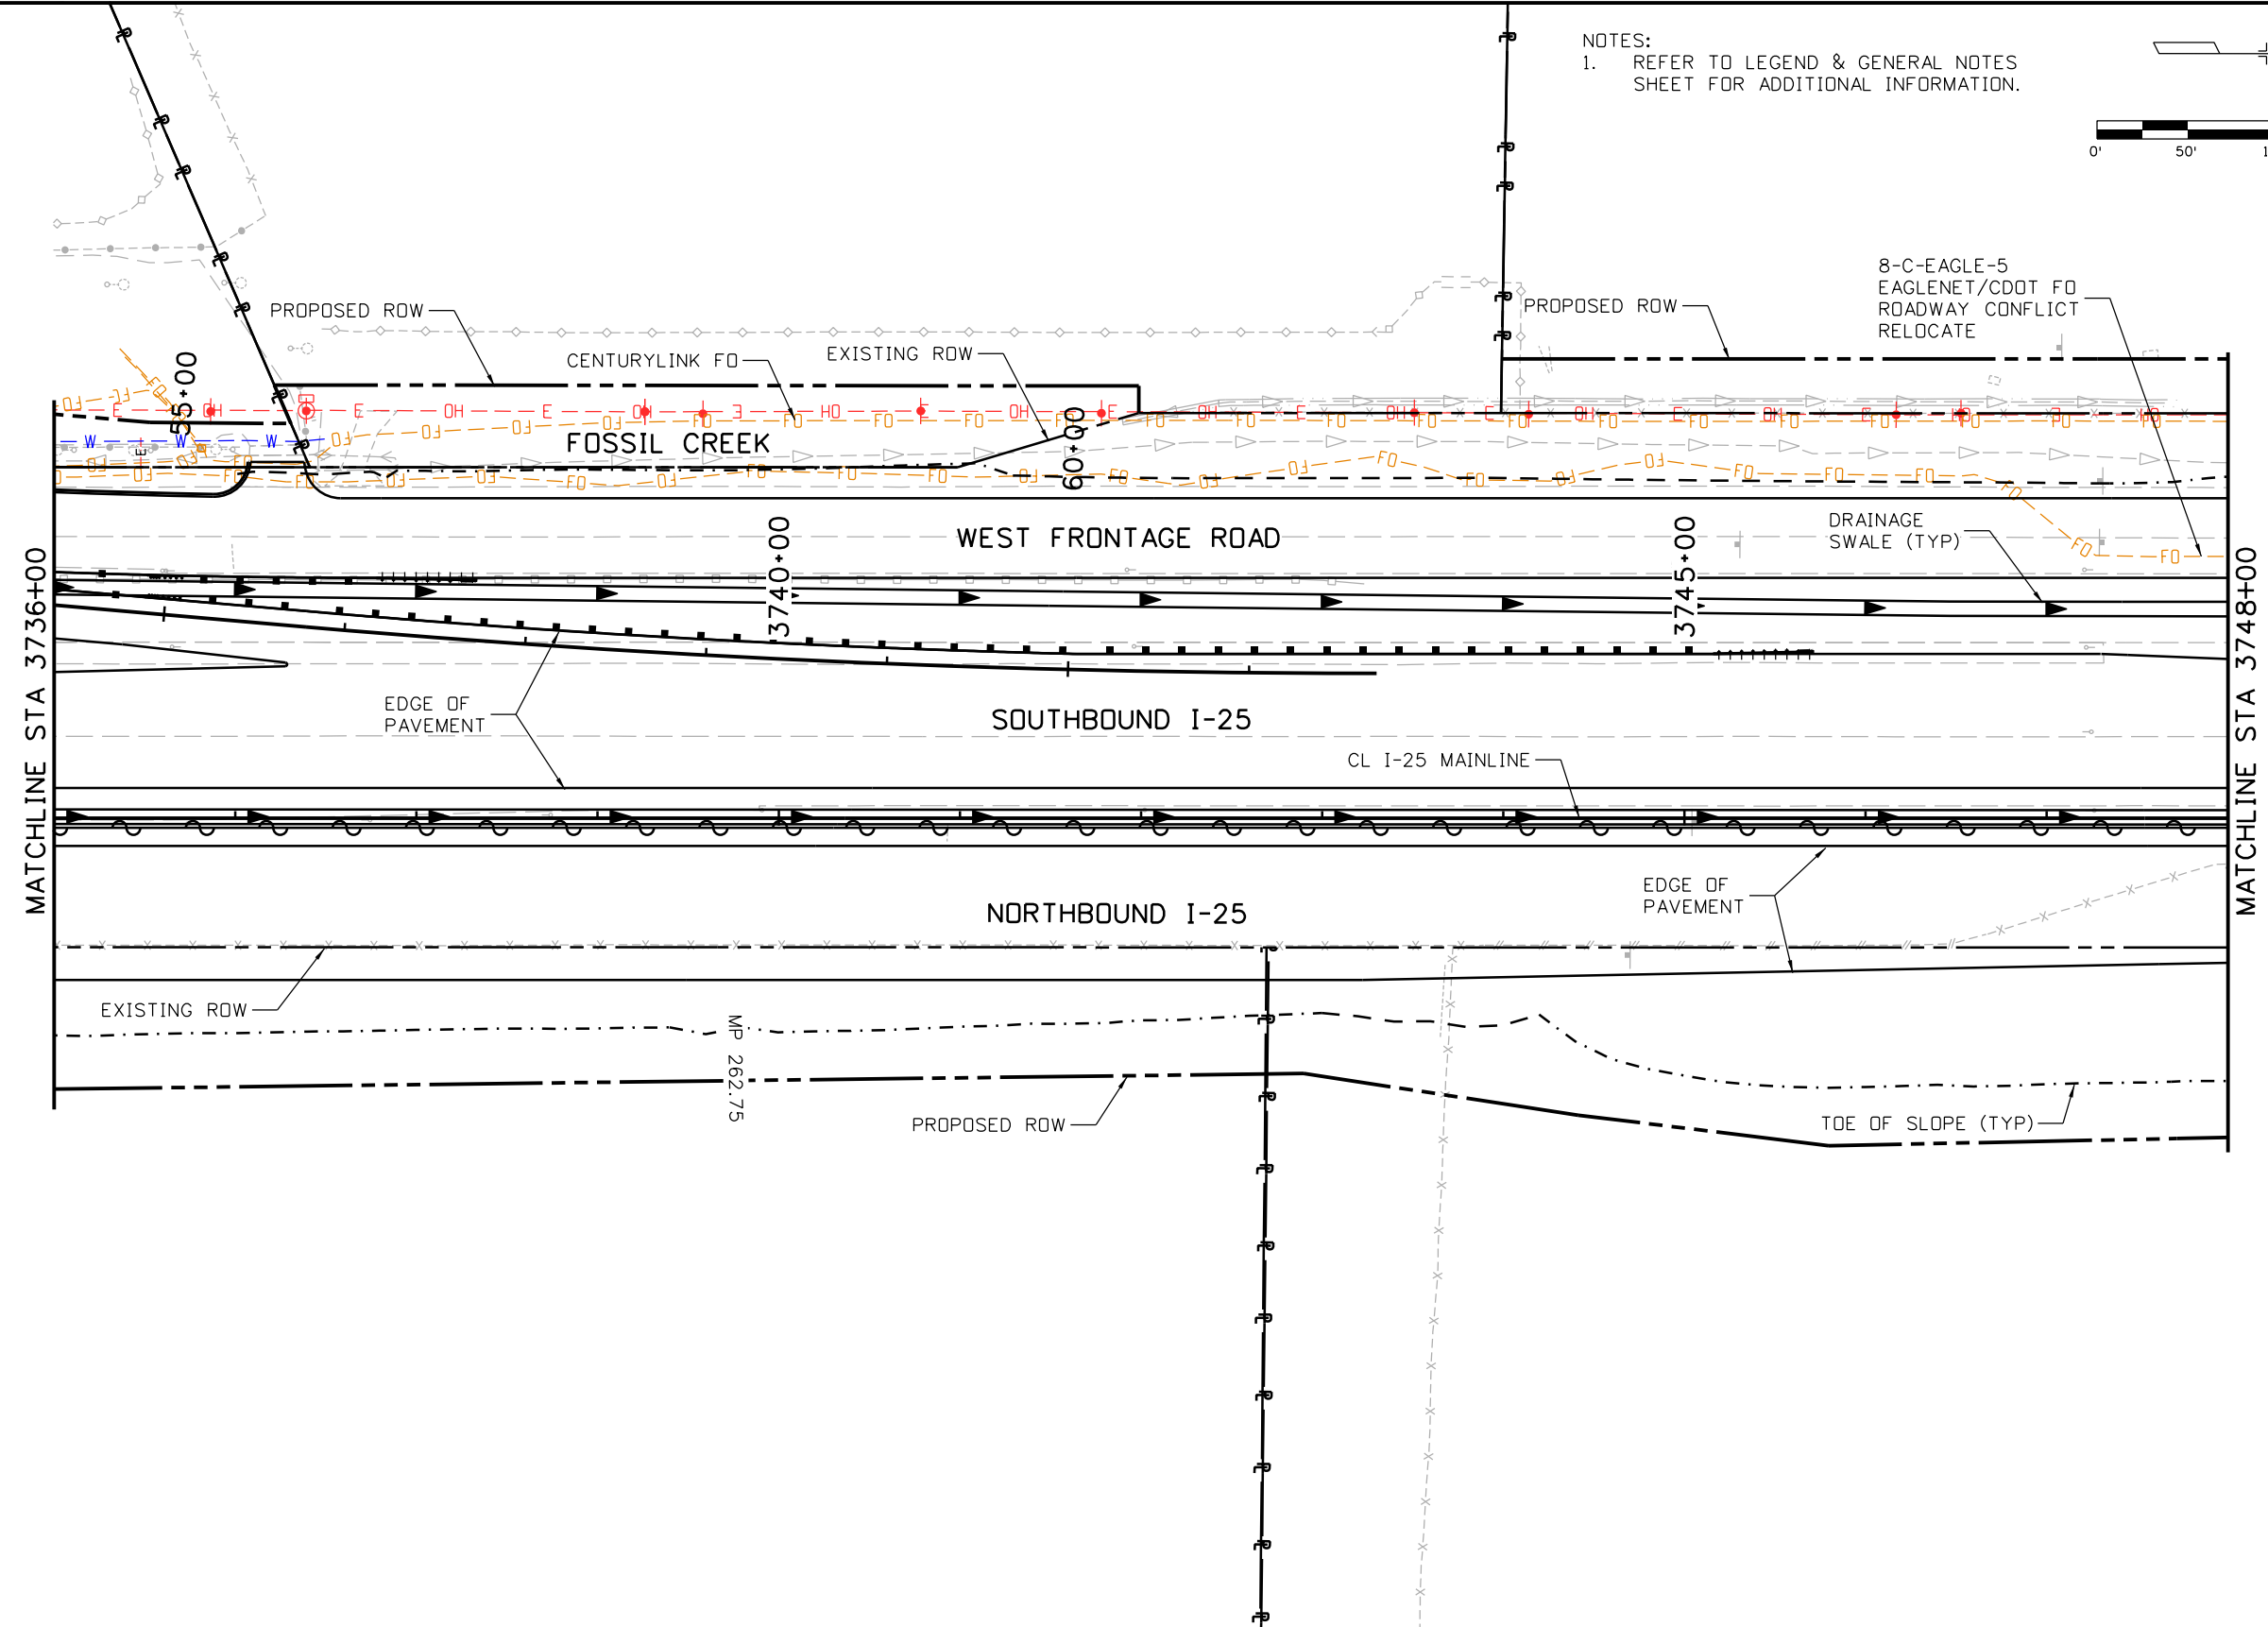



NOTES:  
1. REFER TO LEGEND & GENERAL NOTES SHEET FOR ADDITIONAL INFORMATION.

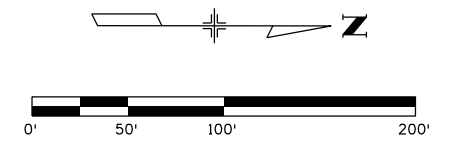

Print Date: 5/16/2016	0000	Sheet Revisions			Colorado Department of Transportation			As Constructed		I-25/SH 392 TO SH 14 UTILITY PLAN I-25 MAINLINE			Project No./Code	
File Name: 18357UTIL_Plan_1-25Mainline011.dgn		Date:	Comments	Init.	 10601 West 10th Street Greeley, CO 80634 Phone: 970-350-2148 FAX: 970-350-2163 Region 4 <span style="float: right;">TJT</span>			No Revisions:		IM 0253-221				
Horiz. Scale: 1:100      Vert. Scale:								Revised:		Designer: ES	Structure Numbers	18357		
Unit Information      Unit Leader Initials:								Void:		Detailer: KB	Subset Sheets: ML12 of 60	Sheet Number 452		
 7604 Technology Way, Suite 400 Denver, CO 80237 Phone: (303) 221-7275 Fax: (303) 221-7276							Sheet Subset: UTILITIES							

gell7543 10:36:02 AM pwr:\CP-PWS-IS01.pbsj.com\PBSUPWI\Documents\Transportation\Surface Transportation\Projects\100027309 I-25 Utilities\Drawings\Phase 1 FIR\18357UTIL\_Plan\_I-25Mainline012.dgn

NOTES:  
1. REFER TO LEGEND & GENERAL NOTES SHEET FOR ADDITIONAL INFORMATION.

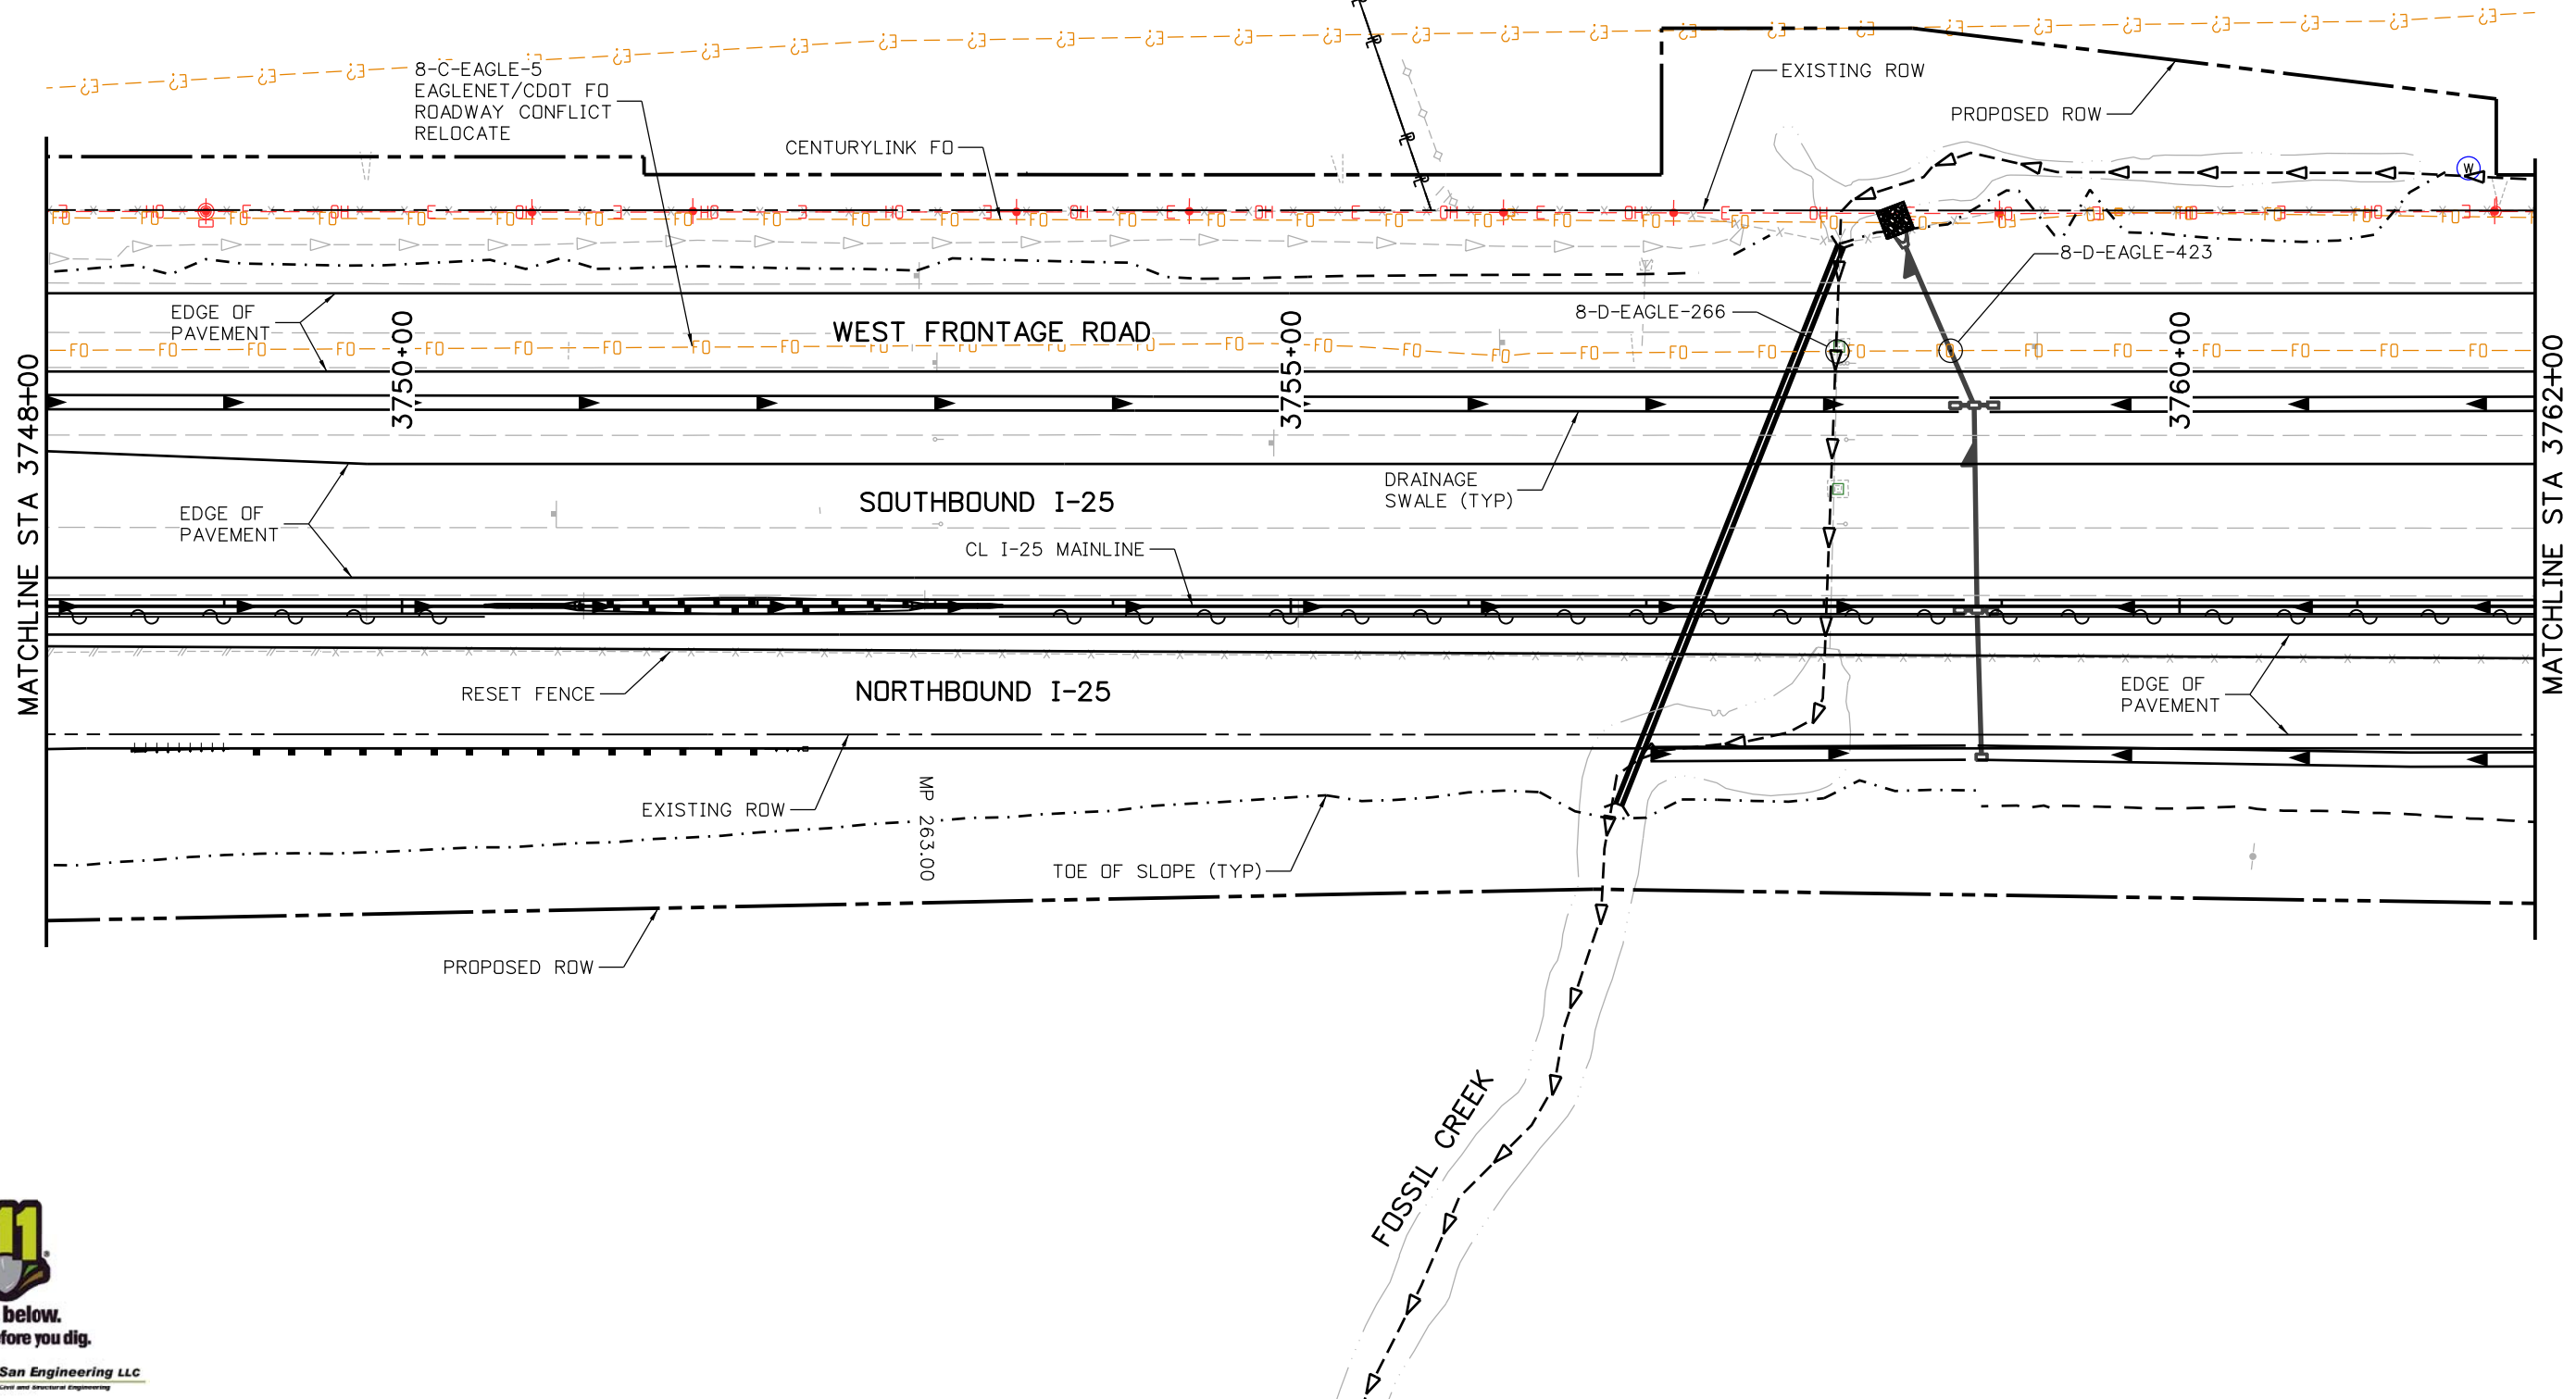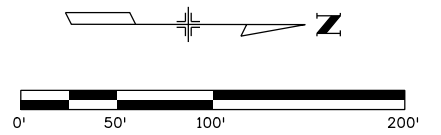

San Engineering LLC  
Civil and Structural Engineering

Print Date: 5/16/2016	0000
File Name: 18357UTIL_Plan_I-25Mainline012.dgn	
Horiz. Scale: 1:100      Vert. Scale:	
Unit Information      Unit Leader Initials:	
<b>ATKINS</b> 7604 Technology Way, Suite 400 Denver, CO 80237 Phone: (303) 221-7275 Fax: (303) 221-7276	

Sheet Revisions		
Date:	Comments	Init.

Colorado Department of Transportation  
Region 4

10601 West 10th Street  
Greeley, CO 80634  
Phone: 970-350-2148 FAX: 970-350-2163


TJT

<b>As Constructed</b>
No Revisions:
Revised:
Void:

<b>I-25/SH 392 TO SH 14 UTILITY PLAN I-25 MAINLINE</b>			
Designer:	ES	Structure	
Detailer:	KB	Numbers	
Sheet Subset: UTILITIES	Subset Sheets: ML13 of 60		

<b>Project No./Code</b>
IM 0253-221
18357
Sheet Number <b>453</b>

gell7543 10:40:17 AM p:\CP-PWS-ISD1.pbsj.com\PBSJ\Documents\Transportation\Projects\100027309 1-25 Utilities Drawings\Phase 1 FIR\18357UTIL\_Plan\_I-25Mainline013.dgn

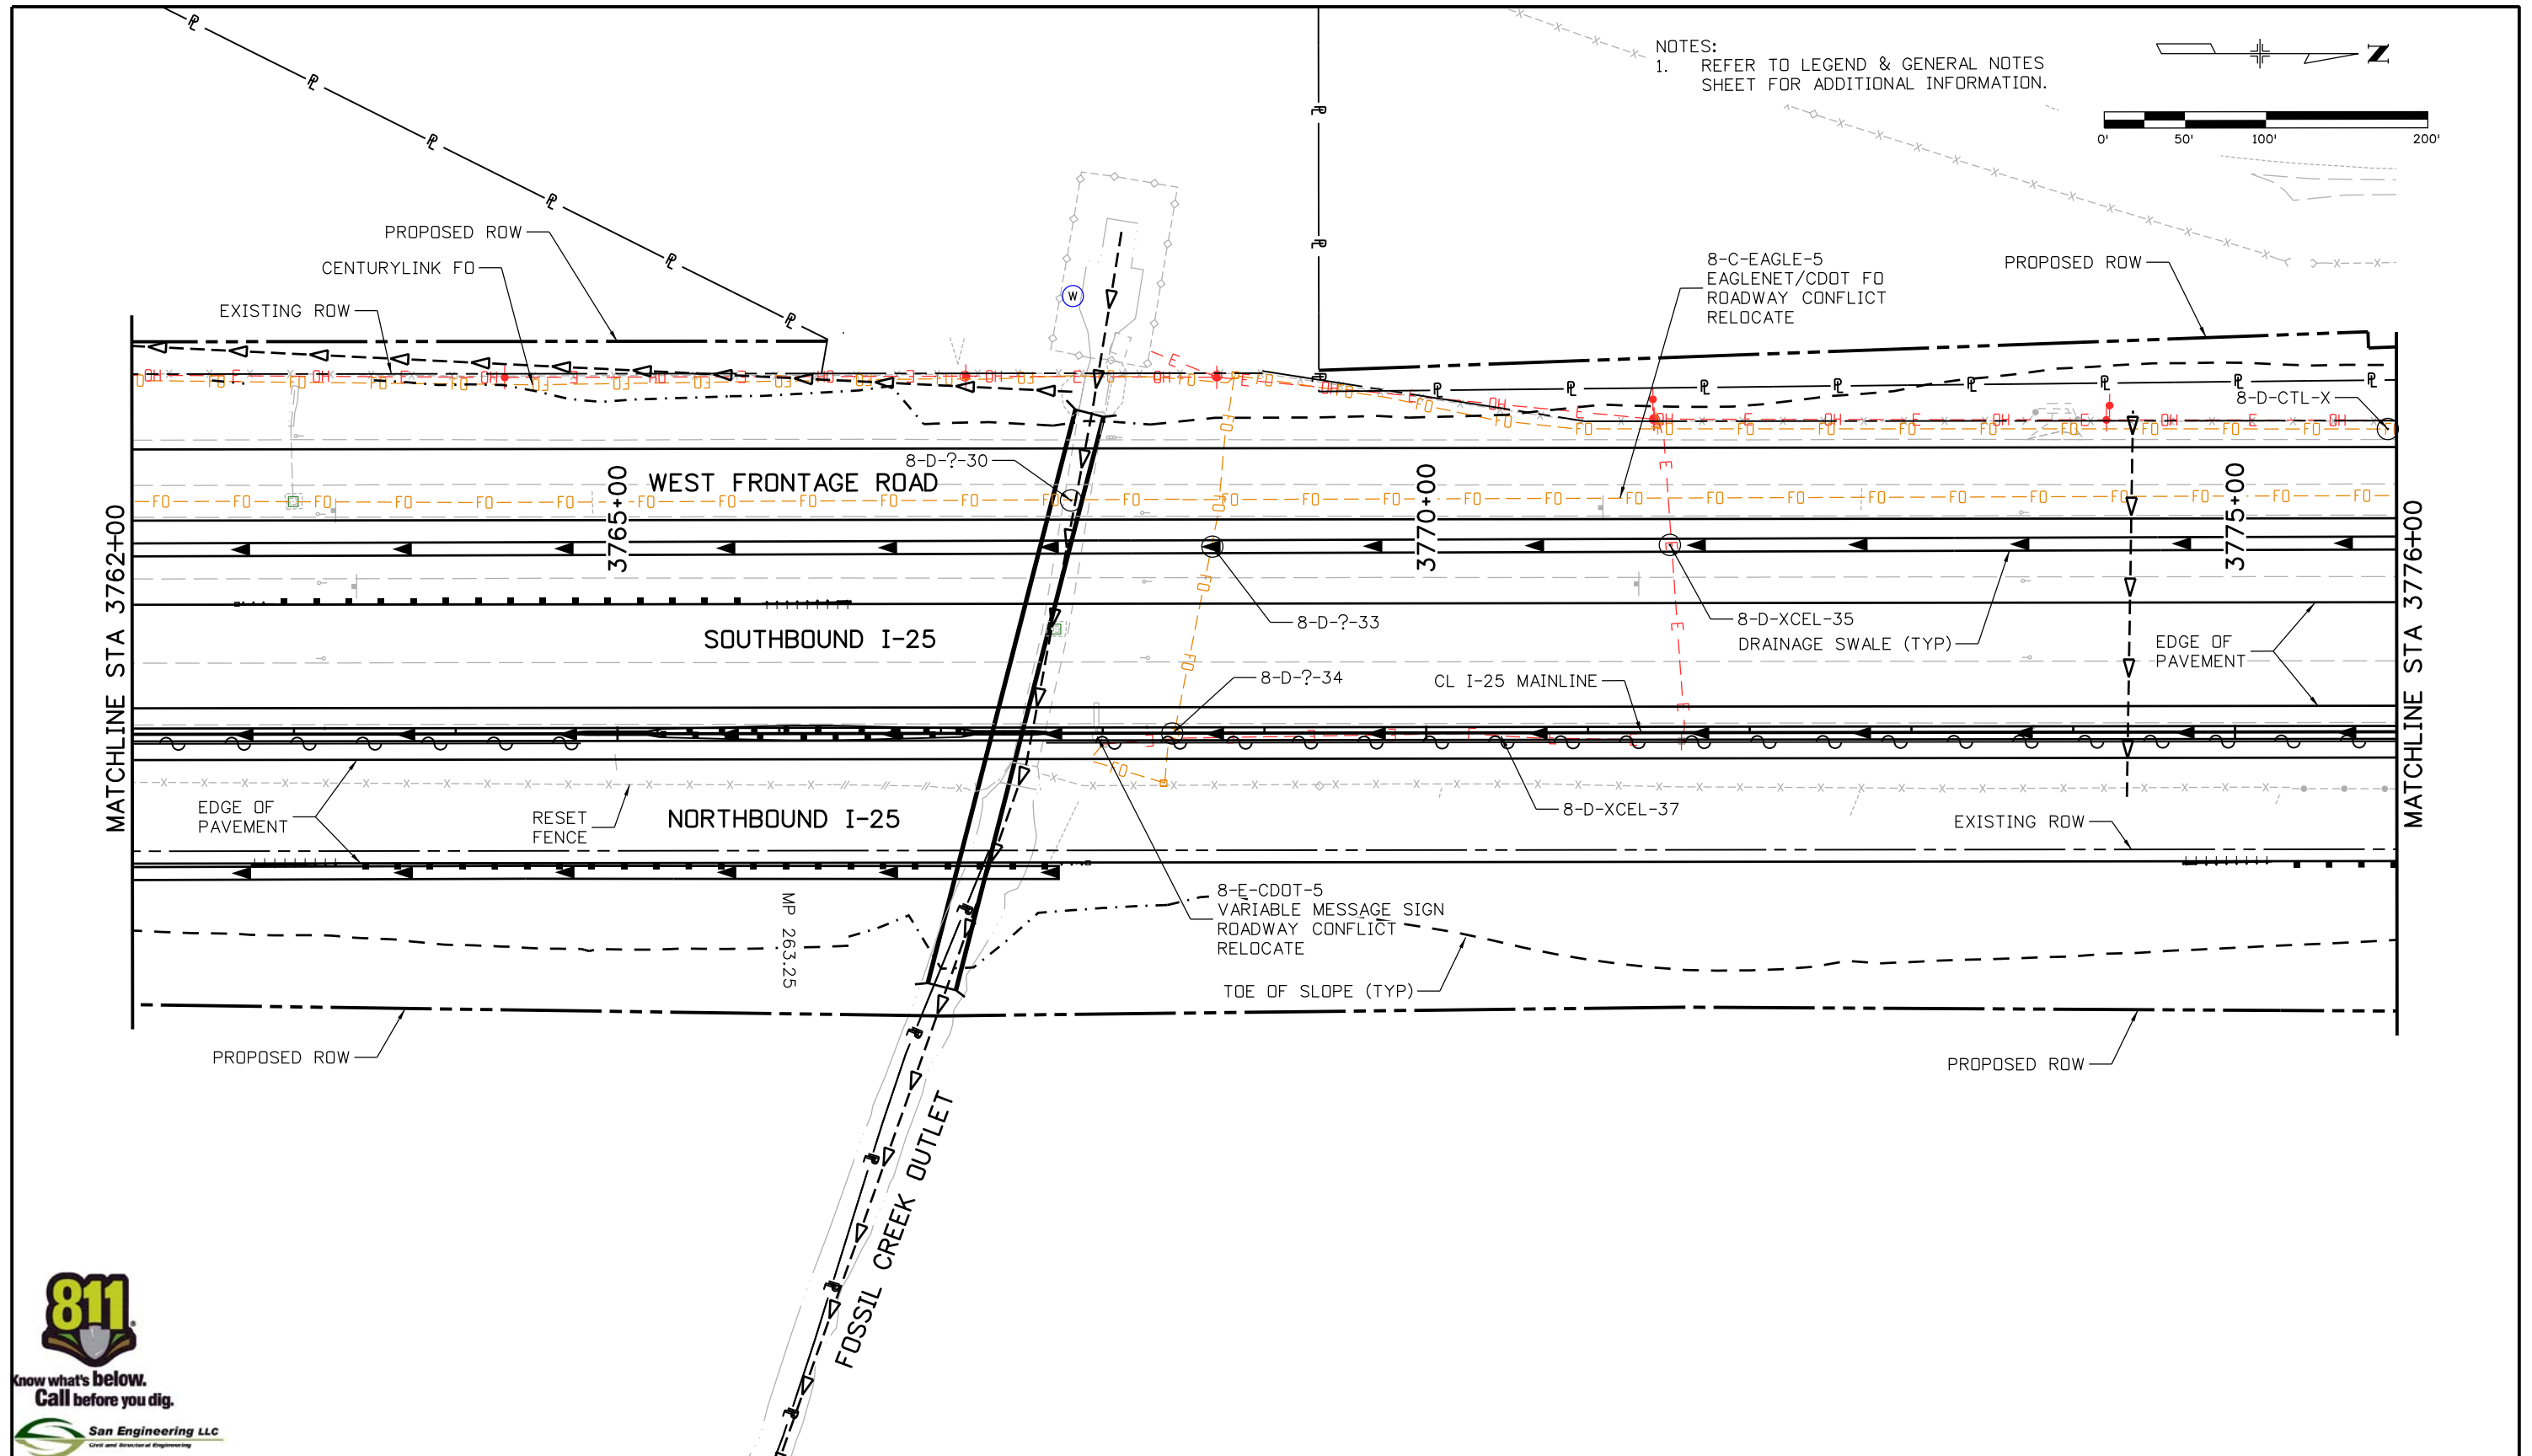

San Engineering LLC  
Civil and Structural Engineering

Print Date: 5/16/2016	0000
File Name: 18357UTIL_Plan_I-25Mainline013.dgn	
Horiz. Scale: 1:100      Vert. Scale:	
Unit Information      Unit Leader Initials:	
<b>ATKINS</b> 7604 Technology Way, Suite 400 Denver, CO 80237 Phone: (303) 221-7275 Fax: (303) 221-7276	

Sheet Revisions		
Date:	Comments	Init.

Colorado Department of Transportation

10601 West 10th Street  
Greeley, CO 80634  
Phone: 970-350-2148 FAX: 970-350-2163


Region 4      TJT

<b>As Constructed</b>
No Revisions:
Revised:
Void:

<b>I-25/SH 392 TO SH 14 UTILITY PLAN I-25 MAINLINE</b>			
Designer:	ES	Structure	
Detailer:	KB	Numbers	
Sheet Subset: UTILITIES	Subset Sheets: ML14 of 60		

<b>Project No./Code</b>
IM 0253-221
18357
Sheet Number <b>454</b>

gell7543 10:42:56 AM pwr:\CP-PWS-IS01.pbsj.com\PBSUPW1\Documents\Transportation\Projects\100027309 1-25 Utilities\Drawings\Surface Transportation\Phase 1 FIR\18357UTIL\_Plan\_I-25Mainline014.dgn

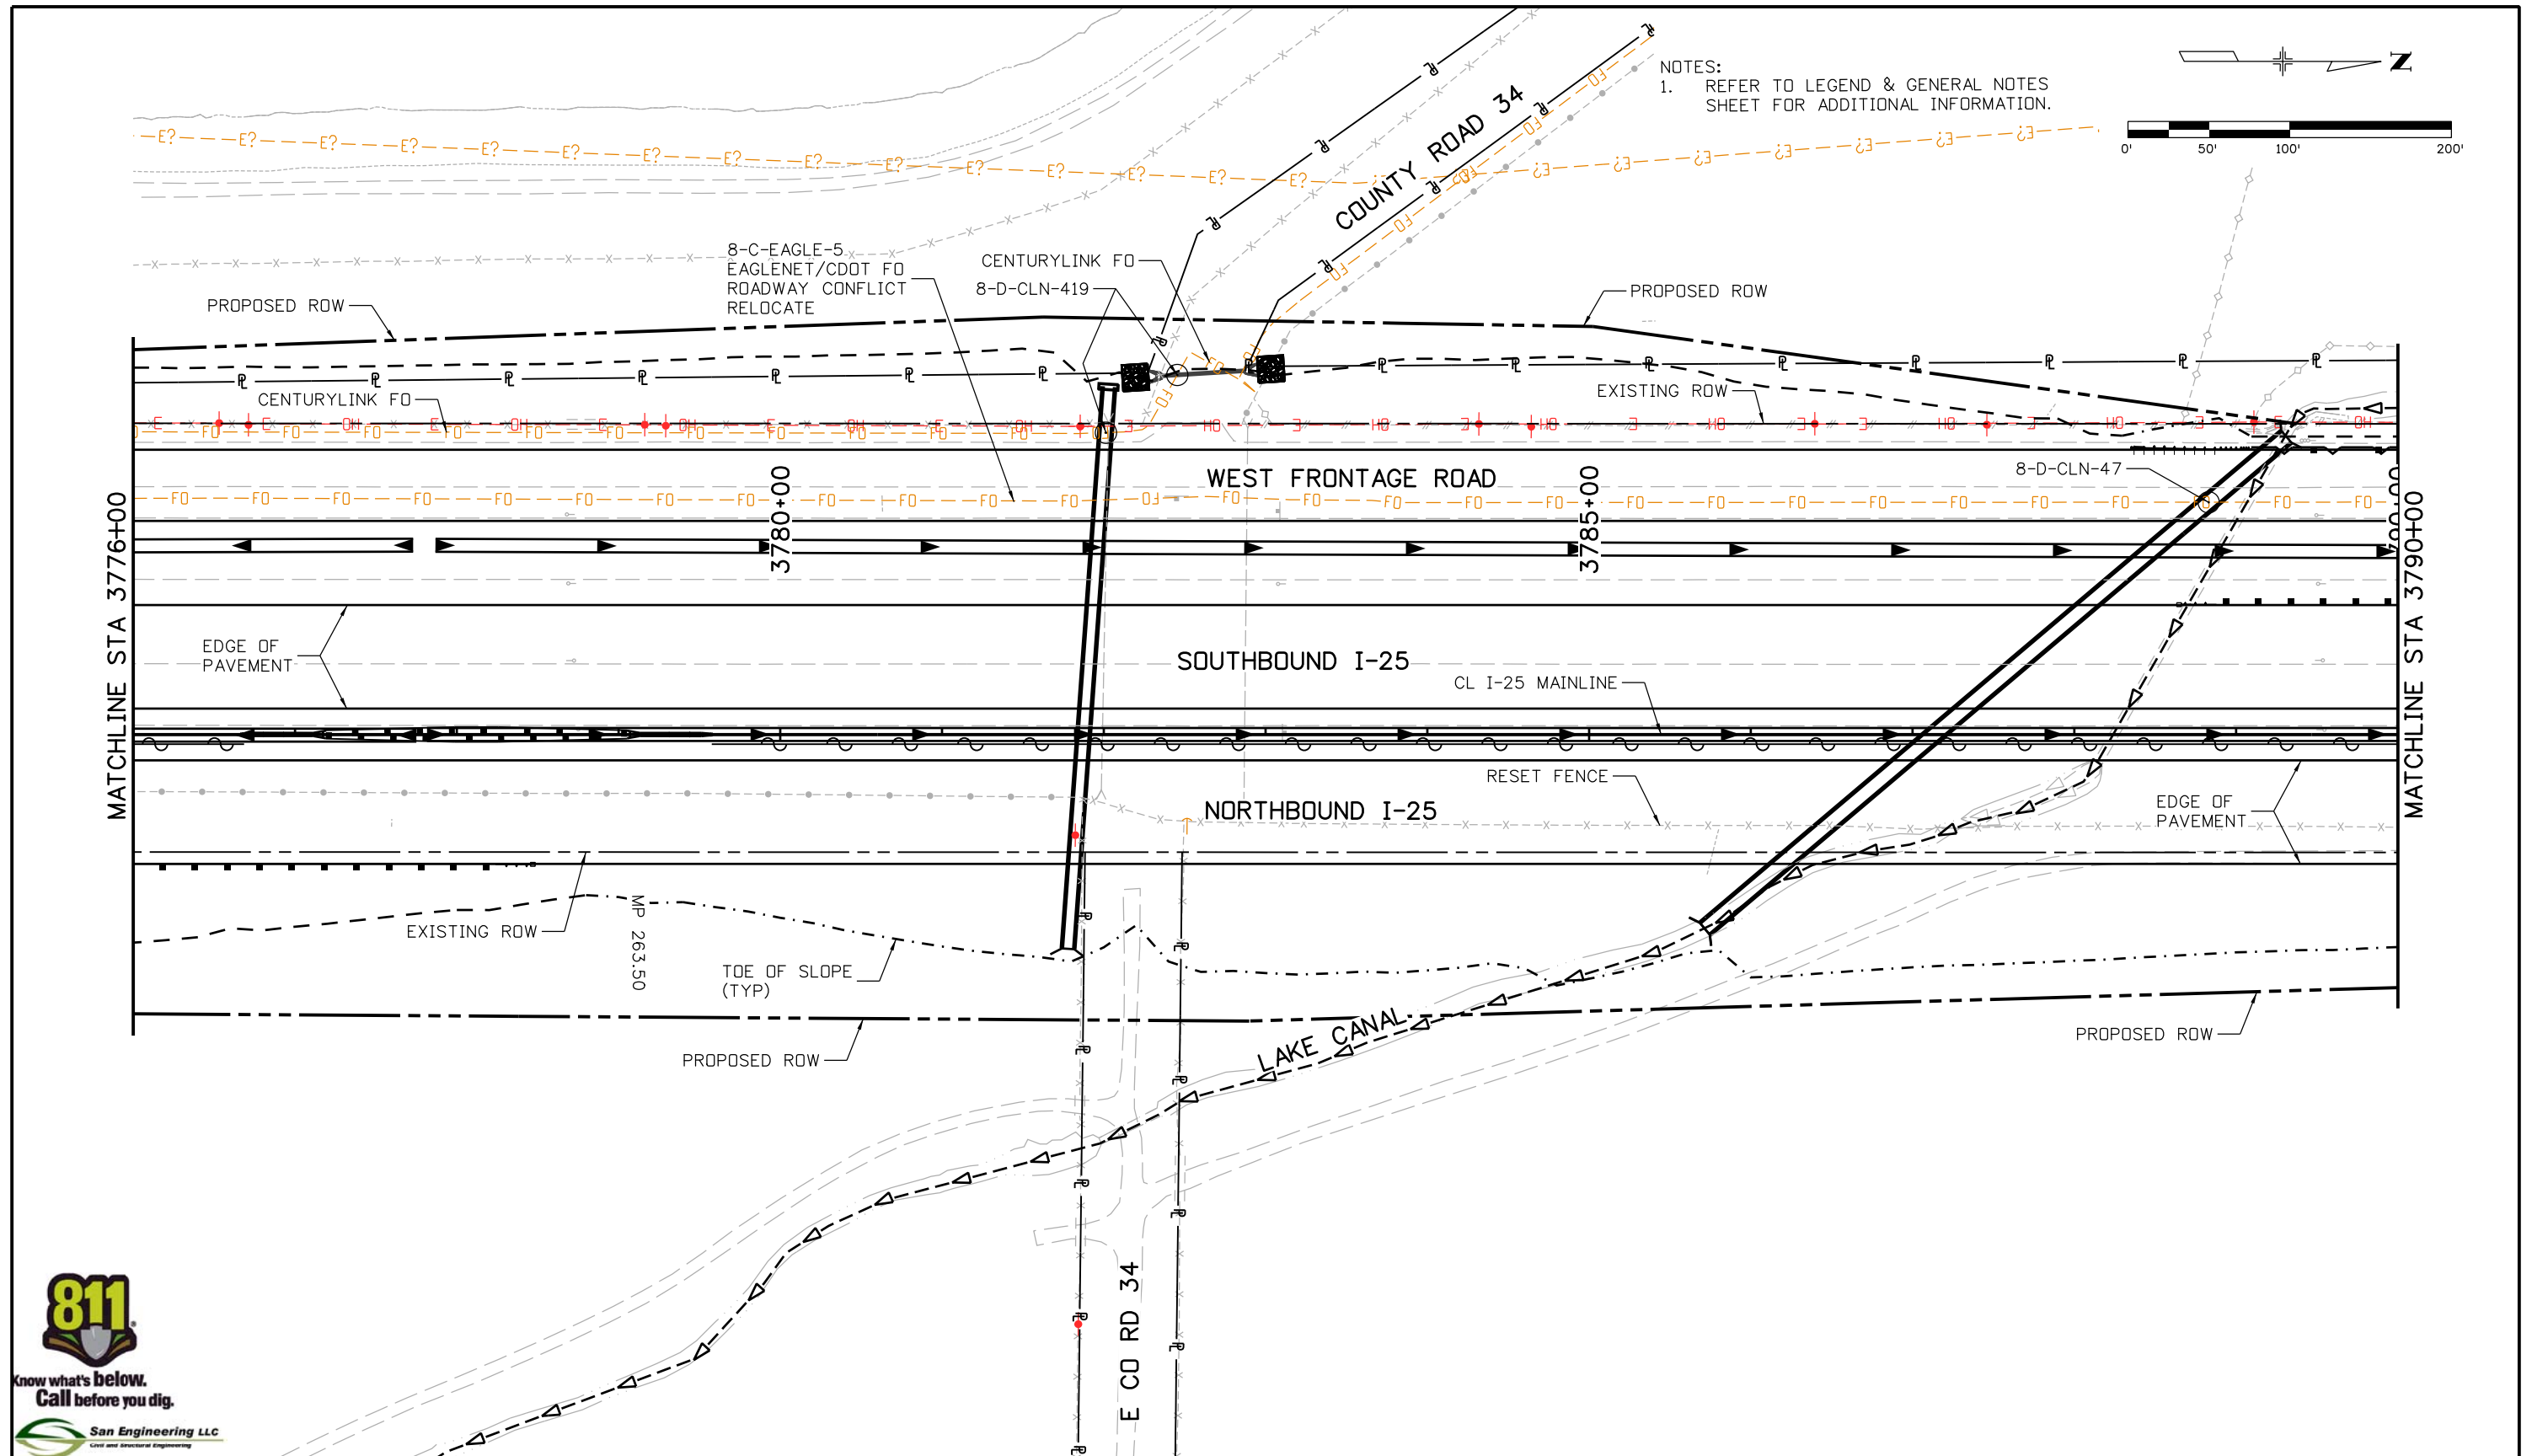

San Engineering LLC  
Civil and Structural Engineering

Print Date: 5/16/2016	0000
File Name: 18357UTIL_Plan_I-25Mainline014.dgn	
Horiz. Scale: 1:100      Vert. Scale:	
Unit Information      Unit Leader Initials:	
<b>ATKINS</b> 7604 Technology Way, Suite 400 Denver, CO 80237 Phone: (303) 221-7275 Fax: (303) 221-7276	

Sheet Revisions		
Date:	Comments	Init.

Colorado Department of Transportation



10601 West 10th Street  
Greeley, CO 80634  
Phone: 970-350-2148 FAX: 970-350-2163

Region 4      TJT

<b>As Constructed</b>
No Revisions:
Revised:
Void:



<b>I-25/SH 392 TO SH 14 UTILITY PLAN I-25 MAINLINE</b>			
Designer:	ES	Structure	
Detailer:	KB	Numbers	
Sheet Subset: UTILITIES	Subset Sheets: ML15 of 60		

<b>Project No./Code</b>
IM 0253-221
18357
Sheet Number <b>455</b>



gell7543 10:44:49 AM pw:\CP-PWS-IS01.pbsj.com\PBSUPW\Documents\Transportation\Surface Transportation\Projects\100027309 I-25\Utilities\Drawings\Phase 1 FIR\18357UTIL\_Plan\_I-25Mainline015.dgn

NOTES:  
1. REFER TO LEGEND & GENERAL NOTES SHEET FOR ADDITIONAL INFORMATION.

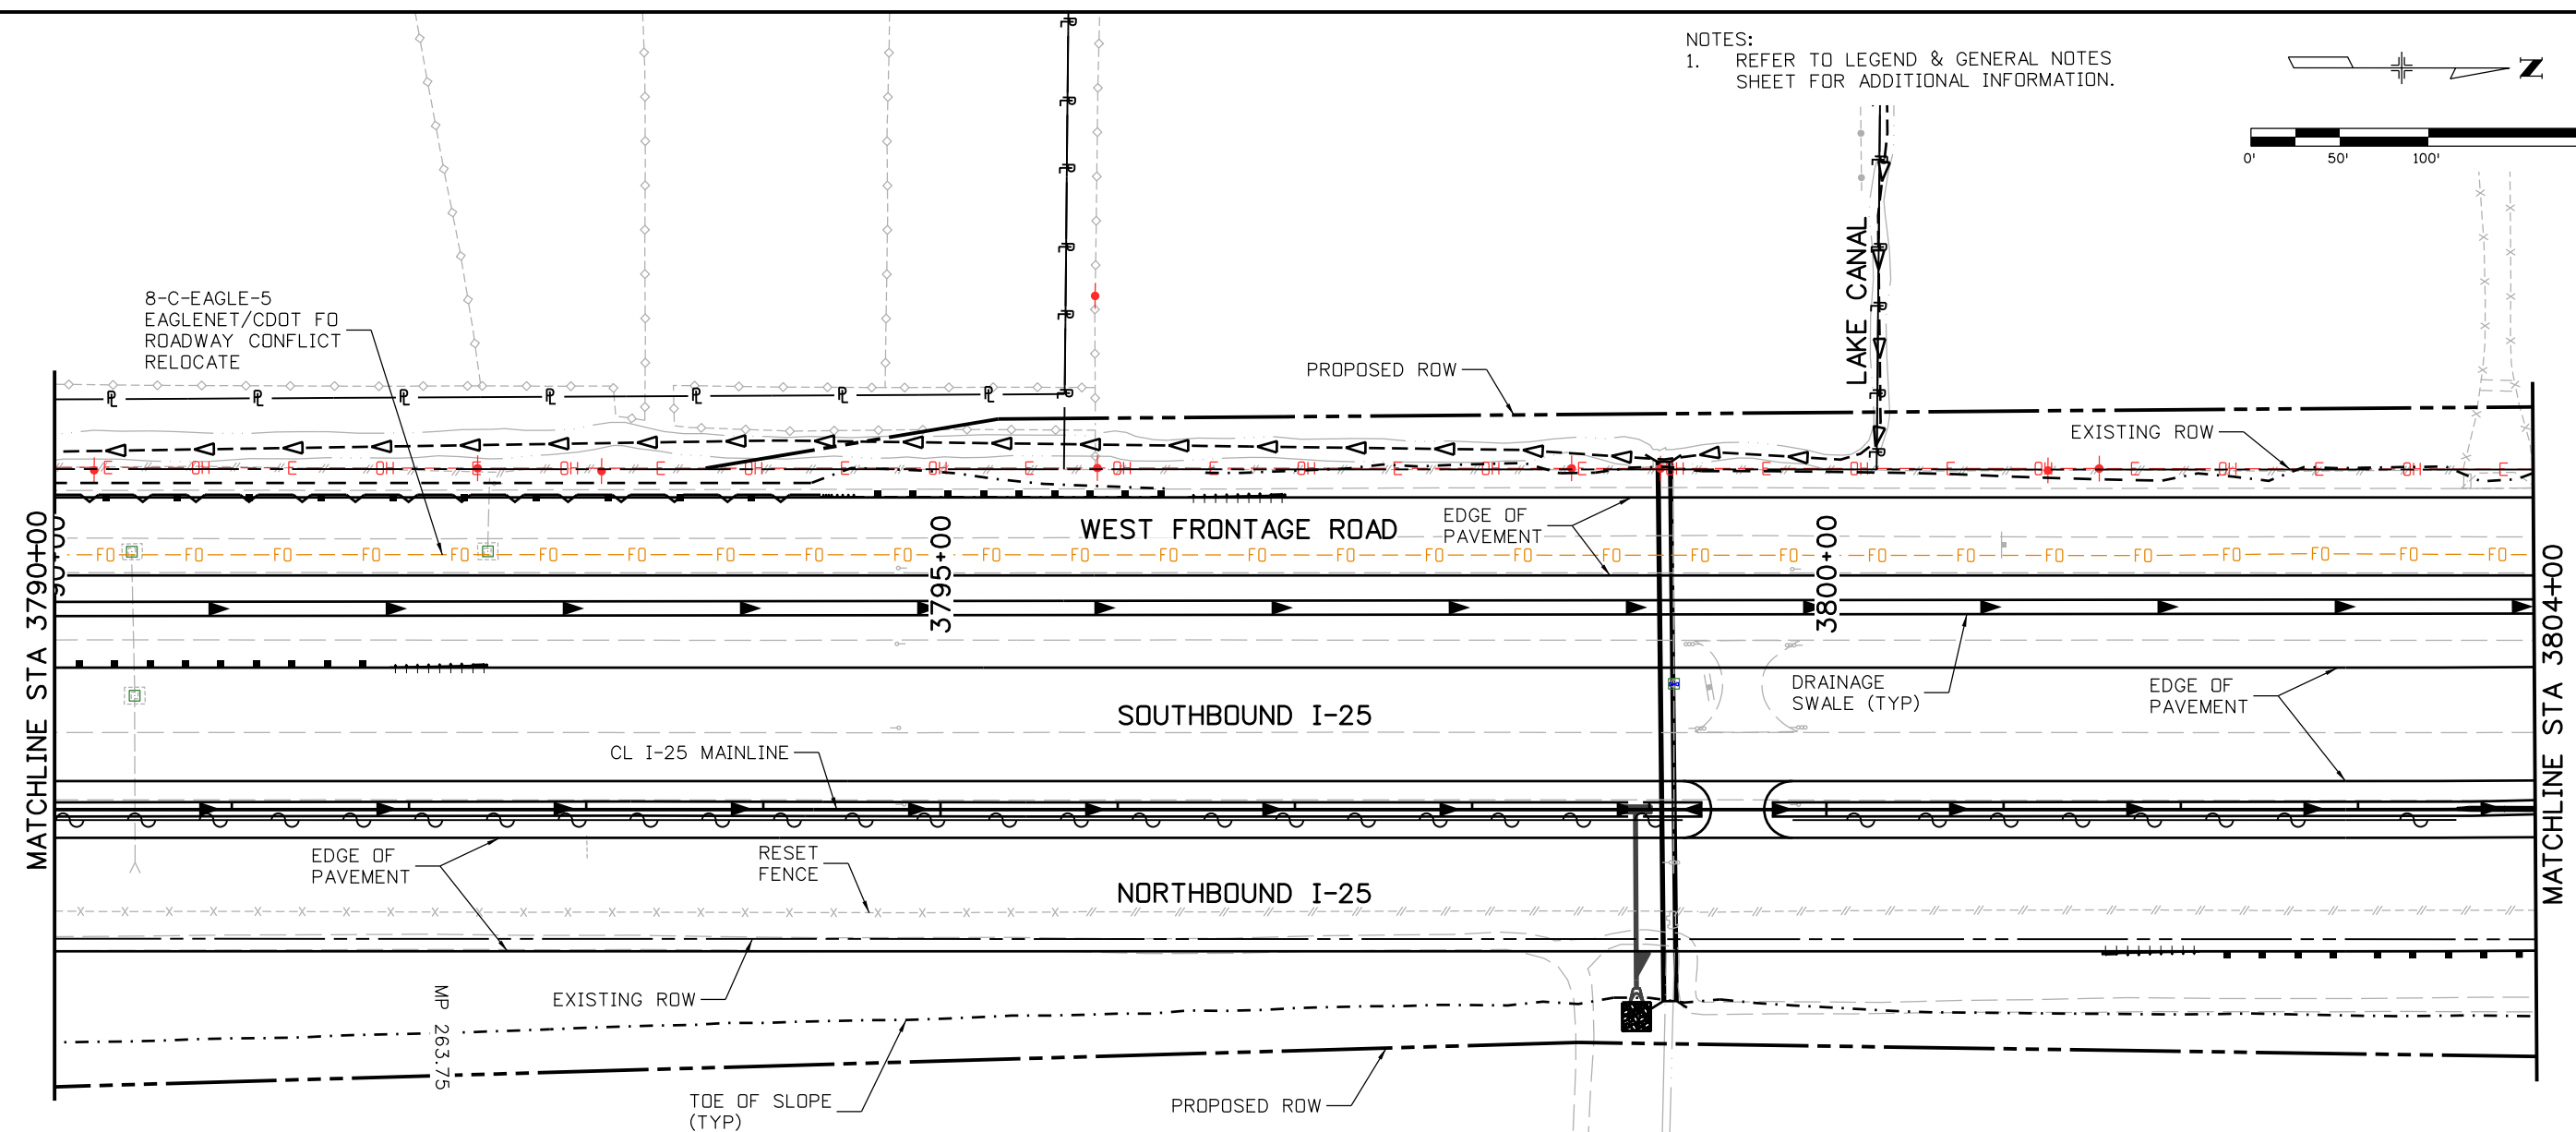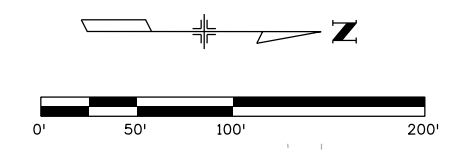

Print Date: 5/16/2016	
File Name: 18357UTIL_Plan_I-25Mainline015.dgn	
Horiz. Scale: 1:100	Vert. Scale:
Unit Information	Unit Leader Initials:
<b>ATKINS</b>	7604 Technology Way, Suite 400 Denver, CO 80237 Phone: (303) 221-7275 Fax: (303) 221-7276

Sheet Revisions		
Date:	Comments	Init.

Colorado Department of Transportation

10601 West 10th Street  
Greeley, CO 80634  
Phone: 970-350-2148 FAX: 970-350-2163

Region 4 TJT



As Constructed	
No Revisions:	
Revised:	
Void:	

I-25/SH 392 TO SH 14 UTILITY PLAN I-25 MAINLINE			
Designer:	ES	Structure	
Detailer:	KB	Numbers	
Sheet Subset: UTILITIES		Subset Sheets: ML16 of 60	

Project No./Code	
IM 0253-221	
18357	
Sheet Number	456

gell7543 10:47:49 AM pwr:\CP-PWS-IS01.pbsj.com\PBSUPW\Documents\Transportation\Surface Transportation\Projects\100027309 I-25 Utilities\Drawings\Phase 1 FIR\18357UTIL\_Plan\_I-25Mainline016.dgn

NOTES:  
1. REFER TO LEGEND & GENERAL NOTES SHEET FOR ADDITIONAL INFORMATION.

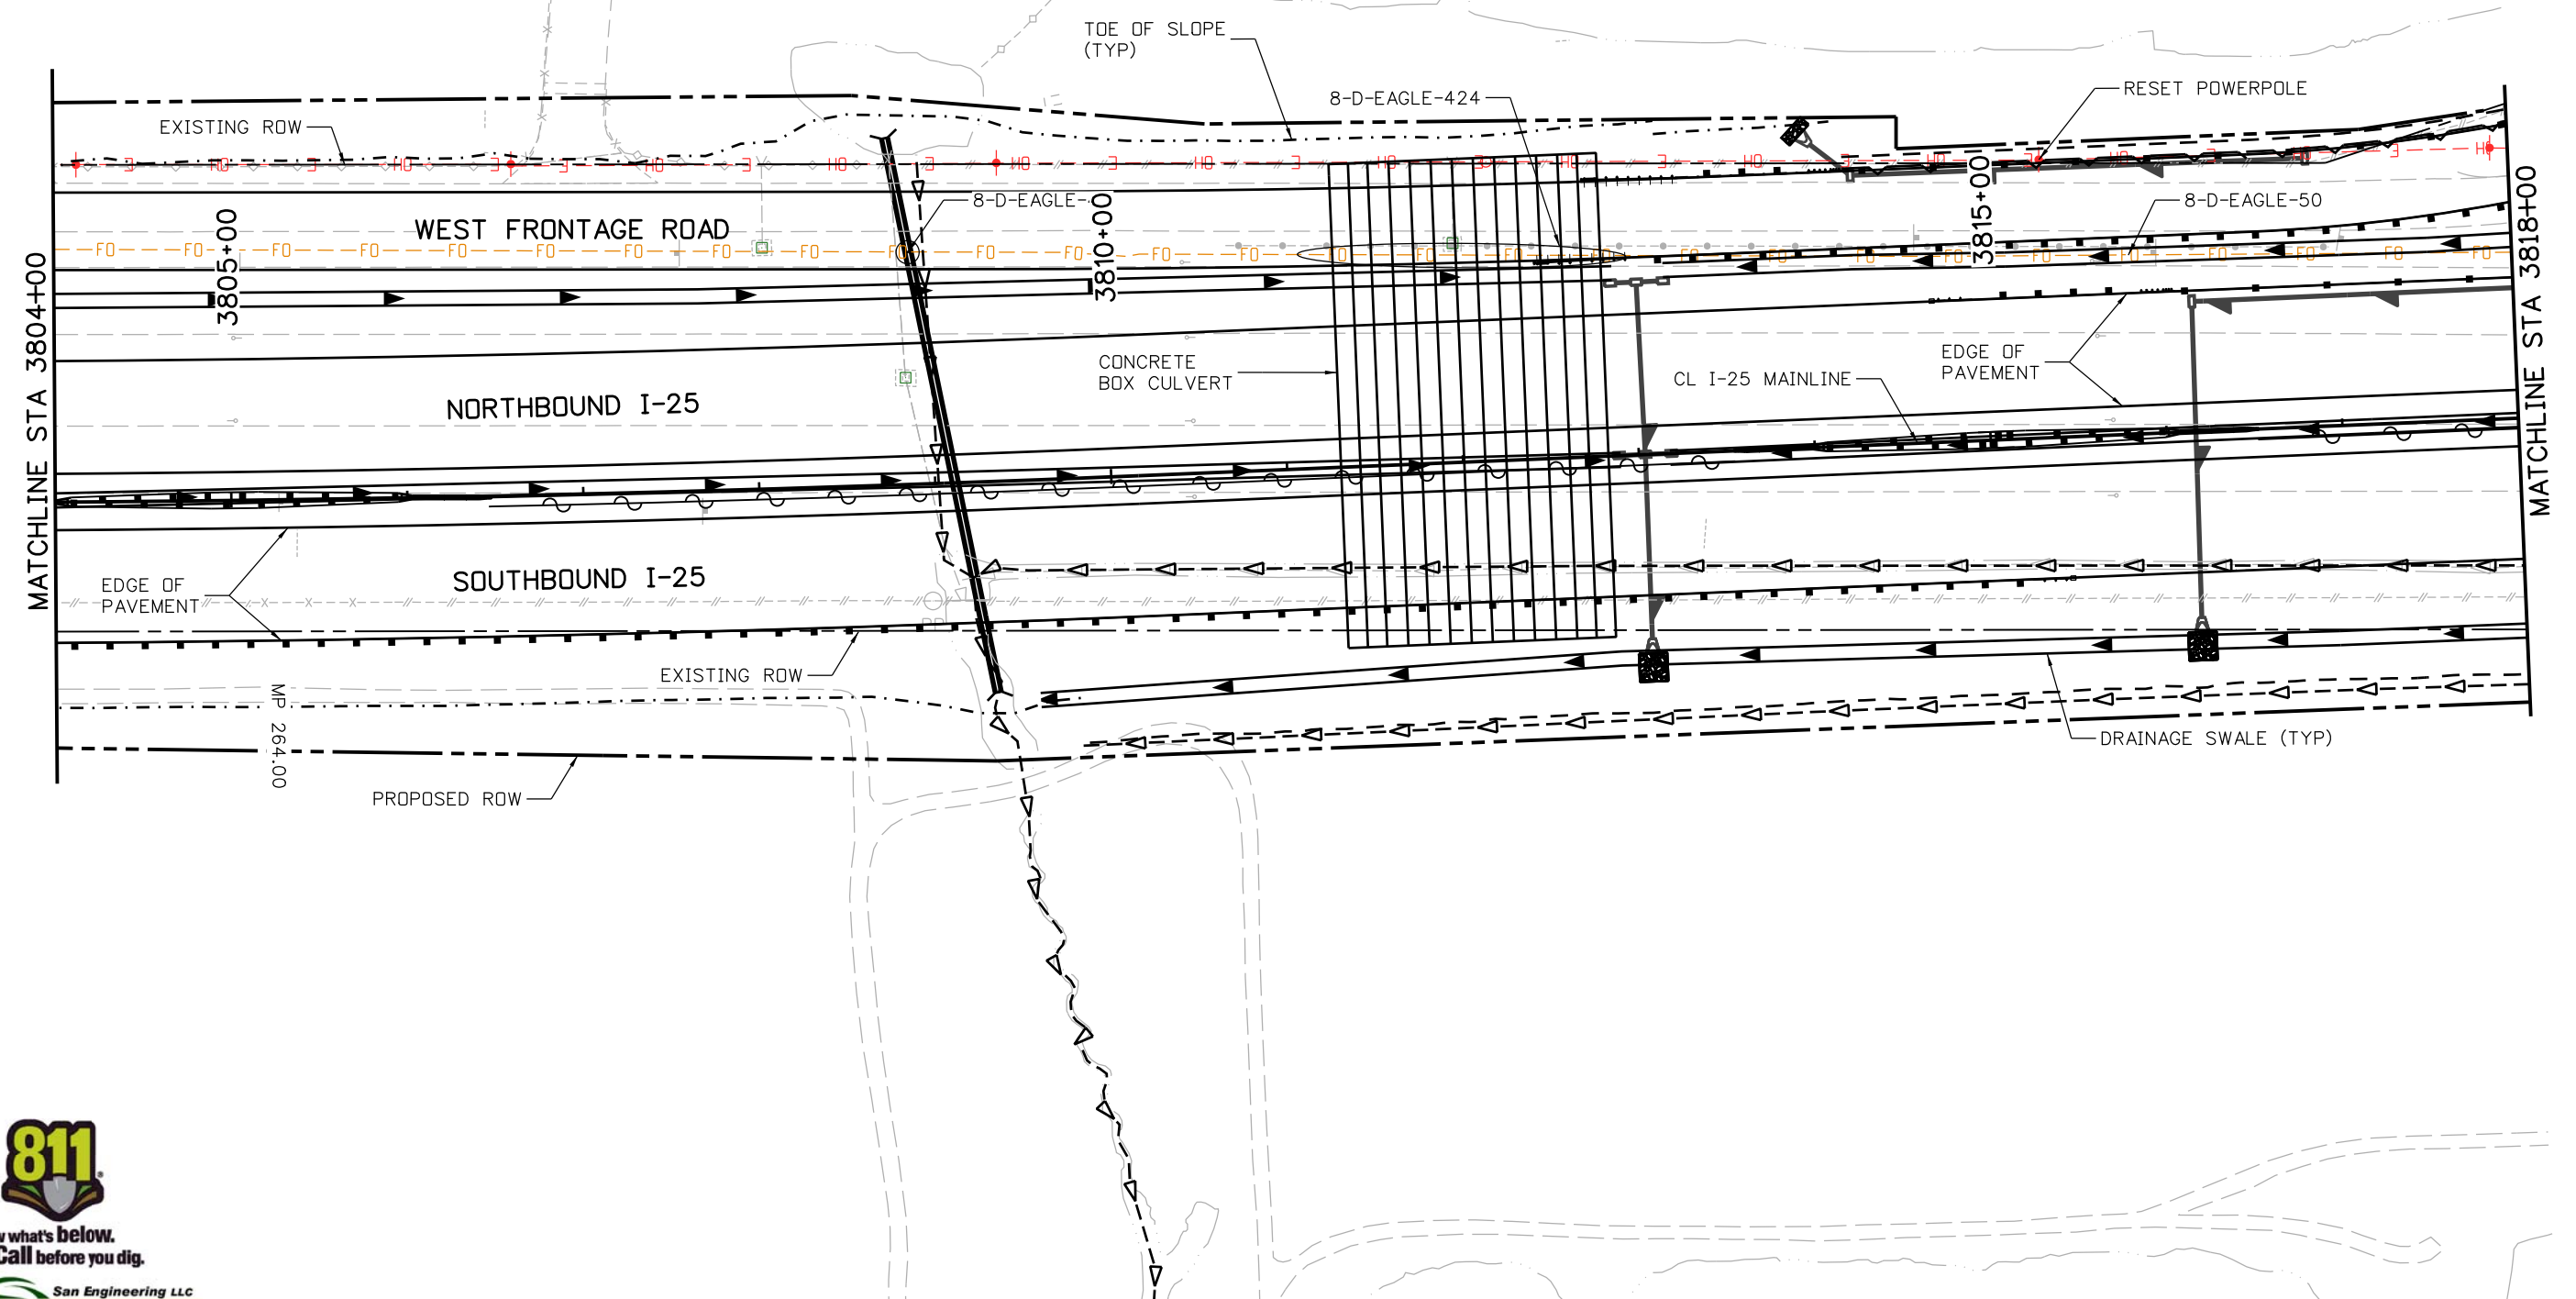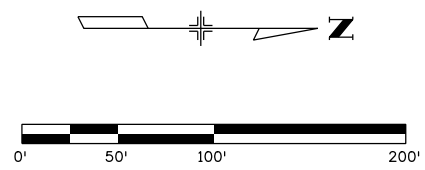

Print Date: 5/16/2016	
File Name: 18357UTIL_Plan_I-25Mainline016.dgn	
Horiz. Scale: 1:100	Vert. Scale:
Unit Information	Unit Leader Initials:
<b>ATKINS</b>	7604 Technology Way, Suite 400 Denver, CO 80237 Phone: (303) 221-7275 Fax: (303) 221-7276

Sheet Revisions		
Date:	Comments	Init.


Colorado Department of Transportation  
 10601 West 10th Street  
 Greeley, CO 80634  
 Phone: 970-350-2148 FAX: 970-350-2163  
 Region 4 TJT

<b>As Constructed</b>
No Revisions:
Revised:
Void:


<b>I-25/SH 392 TO SH 14 UTILITY PLAN I-25 MAINLINE</b>			
Designer:	ES	Structure	
Detailer:	KB	Numbers	
Sheet Subset: UTILITIES		Subset Sheets: ML17 of 60	

<b>Project No./Code</b>
IM 0253-221
18357
Sheet Number <b>457</b>

gell7543 10:49:54 AM pw:\CP-PWS-IS01.pbsj.com\PBSUPWI\Documents\Transportation\Surface Transportation\Projects\00027309 I-25 Utilities\Drawings\Phase 1 FIR\18357UTIL\_Plan\_I-25Mainline017.dgn

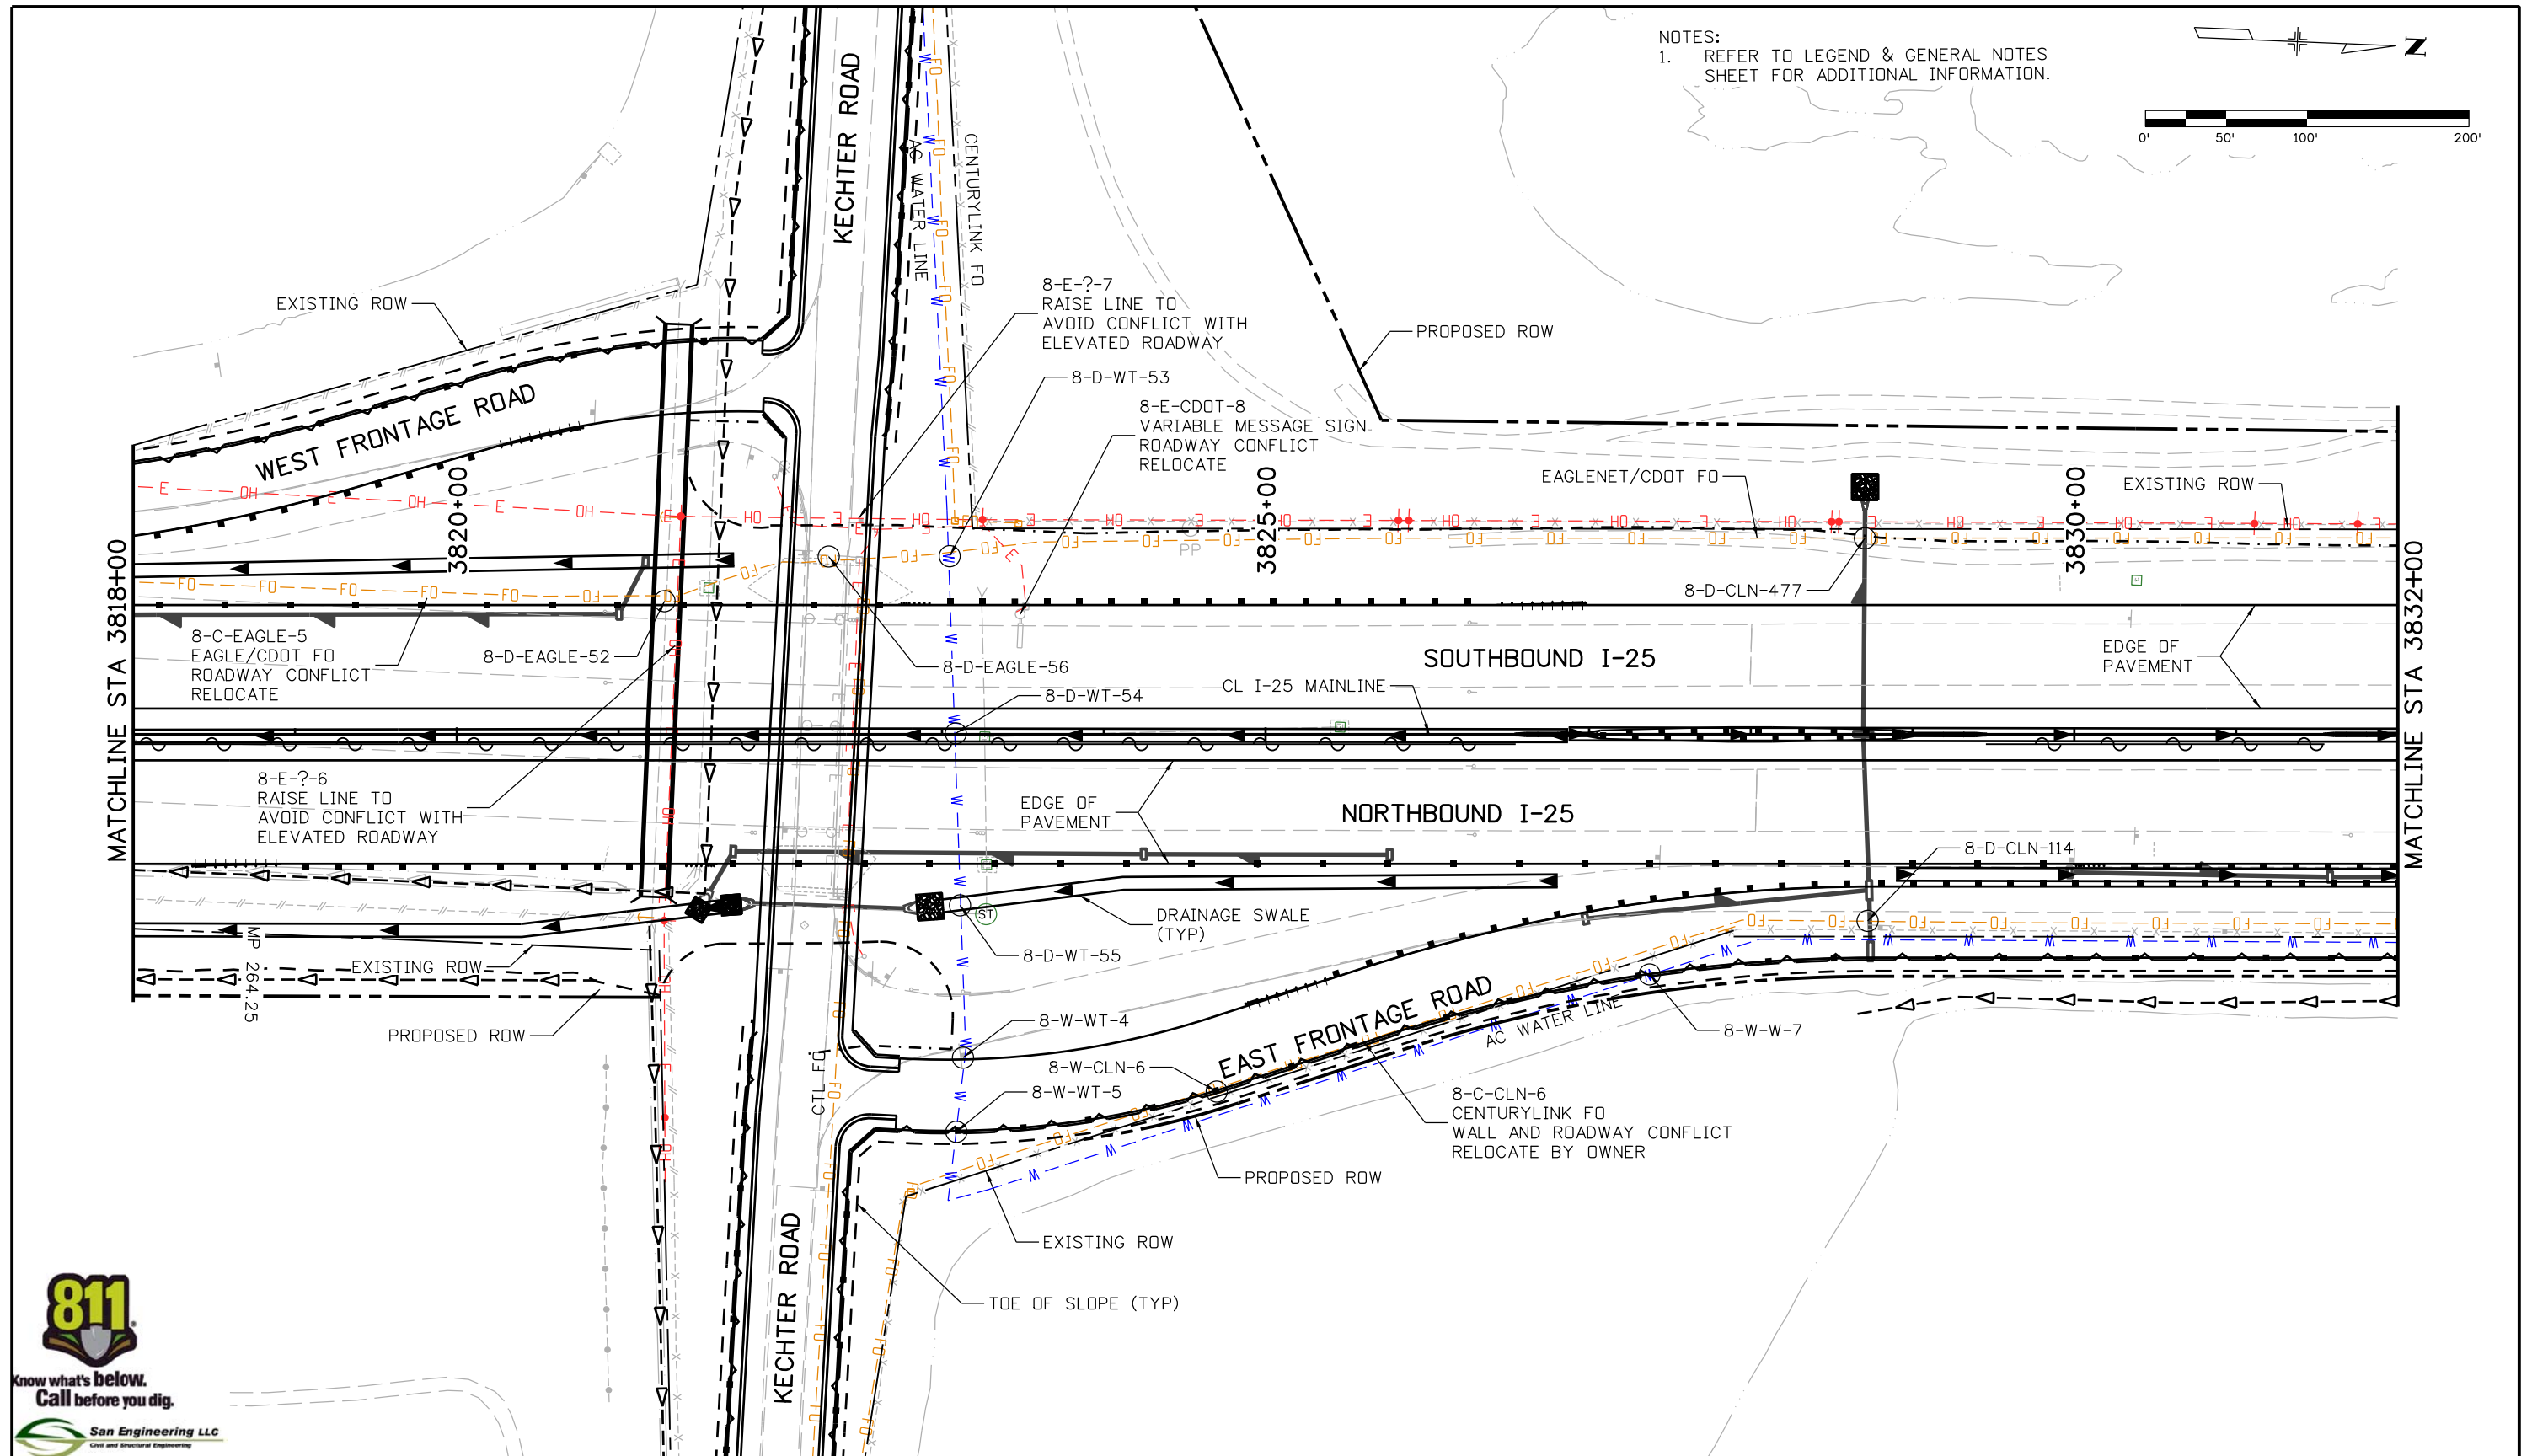

NOTES:  
1. REFER TO LEGEND & GENERAL NOTES SHEET FOR ADDITIONAL INFORMATION.

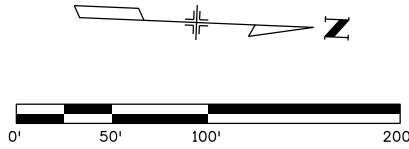

San Engineering LLC  
Civil and Structural Engineering

Print Date: 5/16/2016	0000
File Name: 18357UTIL_Plan_I-25Mainline017.dgn	
Horiz. Scale: 1:100      Vert. Scale:	
Unit Information      Unit Leader Initials:	
<b>ATKINS</b> 7604 Technology Way, Suite 400 Denver, CO 80237 Phone: (303) 221-7275 Fax: (303) 221-7276	

Sheet Revisions		
Date:	Comments	Init.

Colorado Department of Transportation  
 10601 West 10th Street  
 Greeley, CO 80634  
 Phone: 970-350-2148 FAX: 970-350-2163  
 Region 4      **TJT**

<b>As Constructed</b>
No Revisions:
Revised:
Void:


<b>I-25/SH 392 TO SH 14 UTILITY PLAN I-25 MAINLINE</b>			
Designer:	ES	Structure	
Detailer:	KB	Numbers	
Sheet Subset: UTILITIES	Subset Sheets: ML18 of 60		

<b>Project No./Code</b>
IM 0253-221
18357
Sheet Number <b>458</b>




gell7543 9:26:49 AM pwr:\CP-PWS-IS01.pbsj.com\FB5JPW1\Documents\Transportation\Surface Transportation\Projects\100027309 I-25\Utilities\Drawings\Phase 1 FIR\18357UTIL\_Plan\_I-25Mainline018.dgn

NOTES:  
1. REFER TO LEGEND & GENERAL NOTES SHEET FOR ADDITIONAL INFORMATION.

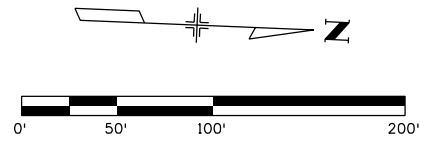

ISLAND LAKE

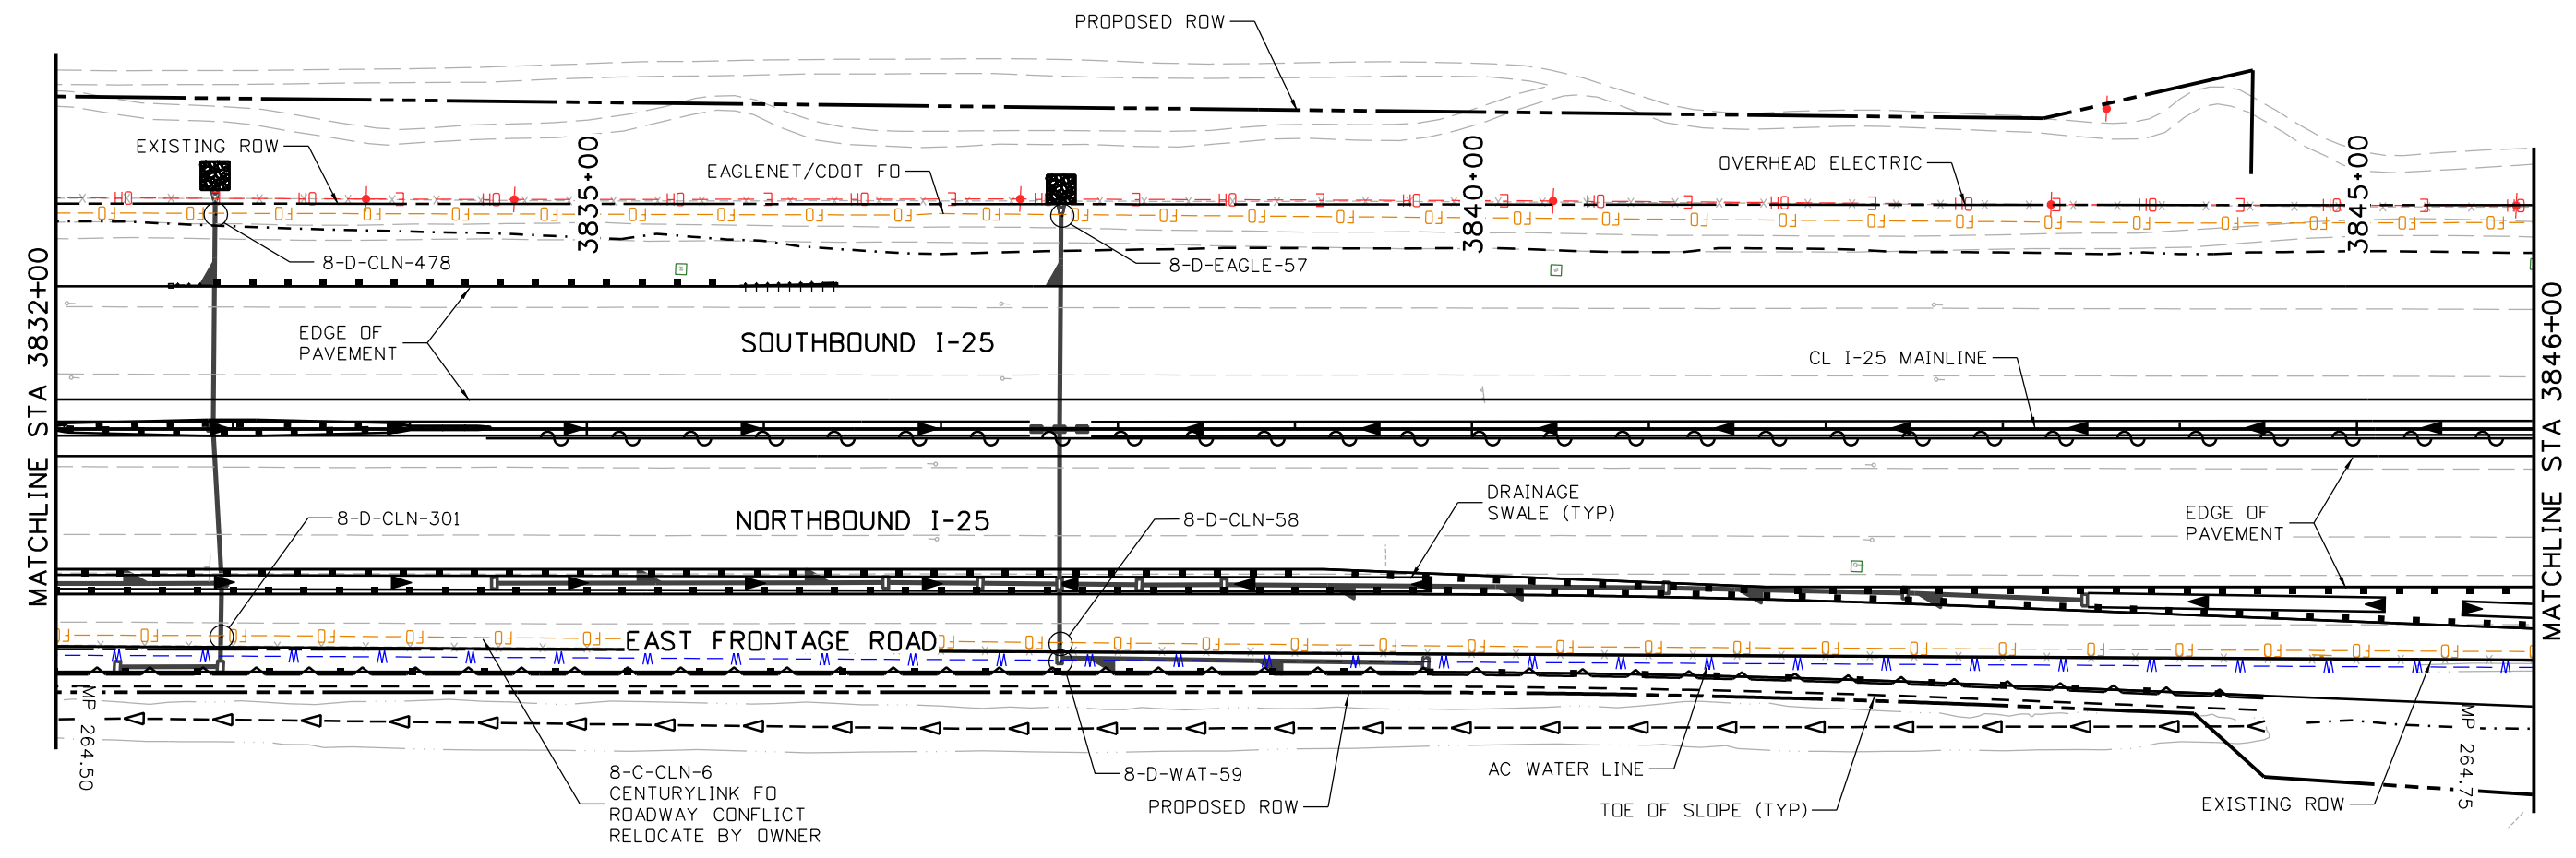

Know what's below.  
Call before you dig.



Print Date: 5/16/2016	
File Name: 18357UTIL_Plan_I-25Mainline018.dgn	
Horiz. Scale: 1:100	Vert. Scale:
Unit Information	Unit Leader Initials:
<b>ATKINS</b>	7604 Technology Way, Suite 400 Denver, CO 80237 Phone: (303) 221-7275 Fax: (303) 221-7276

Sheet Revisions		
Date:	Comments	Init.

Colorado Department of Transportation

10601 West 10th Street  
Greeley, CO 80634  
Phone: 970-350-2148 FAX: 970-350-2163

Region 4 **TJT**



<b>As Constructed</b>
No Revisions:
Revised:
Void:

<b>I-25/SH 392 TO SH 14 UTILITY PLAN I-25 MAINLINE</b>			
Designer:	ES	Structure	
Detailer:	KB	Numbers	
Sheet Subset: UTILITIES	Subset Sheets: ML19 of 60		

<b>Project No./Code</b>
IM 0253-221
18357
Sheet Number <b>459</b>


gell754.3 9:27:23 AM pwr:\CP-PWS-1501.pbs\j.com\PBSUPW1\Documents\Transportation\Surface Transportation\Projects\100027309 I-25\Utilities\Drawings\Phase 1\I-25Mainline\I-25Mainline019.dgn

NOTES:  
1. REFER TO LEGEND & GENERAL NOTES SHEET FOR ADDITIONAL INFORMATION.

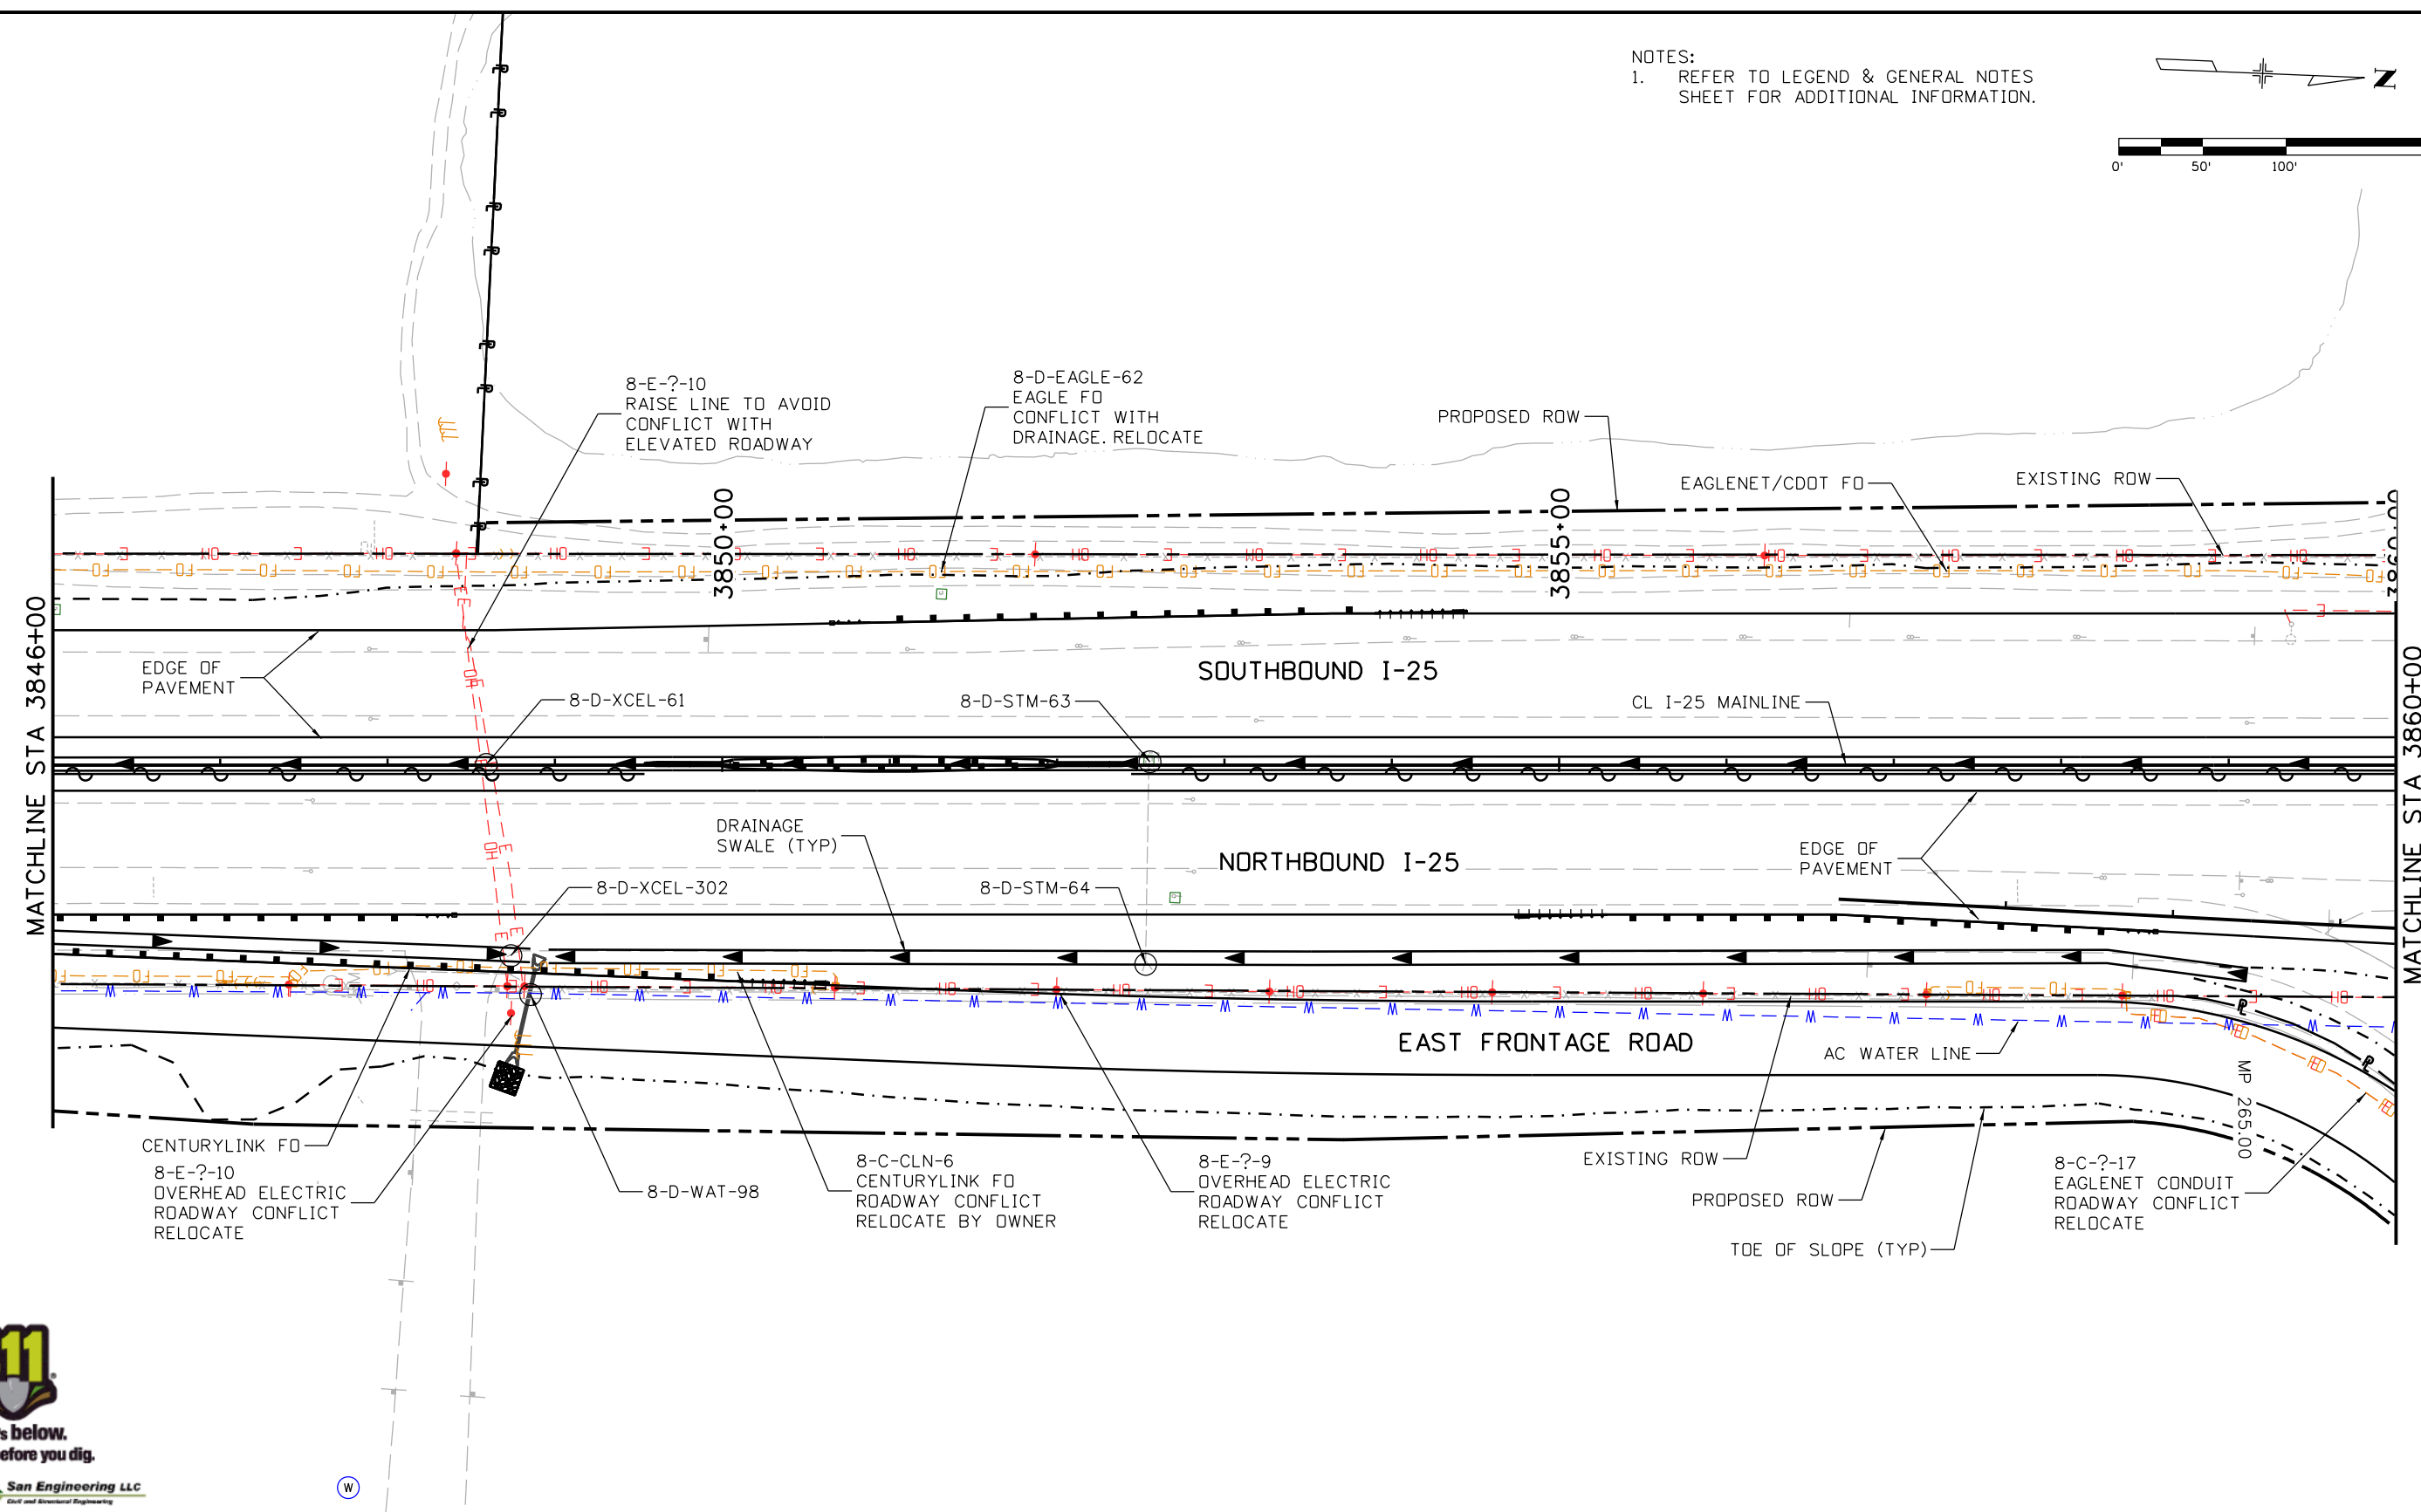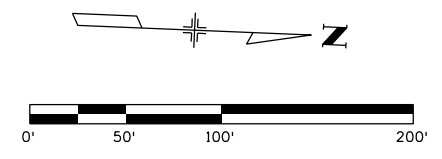


Print Date: 5/16/2016		<b>Sheet Revisions</b>			Colorado Department of Transportation			As Constructed		I-25/SH 392 TO SH 14 UTILITY PLAN I-25 MAINLINE			Project No./Code			
File Name: 18357UTIL_Plan_I-25Mainline019.dgn		Date:	Comments	Init.	10601 West 10th Street Greeley, CO 80634 Phone: 970-350-2148 FAX: 970-350-2163 <b>Region 4</b> <span style="float: right;"><b>TJT</b></span>			No Revisions:		Designer: ES Detailer: KB Sheet Subset: UTILITIES Subset Sheets: ML20 of 60			IM 0253-221			
Horiz. Scale: 1:100      Vert. Scale:								Revised:					Structure Numbers		18357	
Unit Information      Unit Leader Initials:								Void:					Sheet Subset: UTILITIES		Sheet Number <b>460</b>	
		7604 Technology Way, Suite 400 Denver, CO 80237 Phone: (303) 221-7275 Fax: (303) 221-7276														

gell7543 10:52:35 AM p:\CP-PWS-IS01.pbsj.com\PBSUPW\Documents\Transportation\Projects\100027309 I-25 Utilities\Drawings\Phase 1 FIR\18357UTIL\_Plan\_I-25Mainline020.dgn

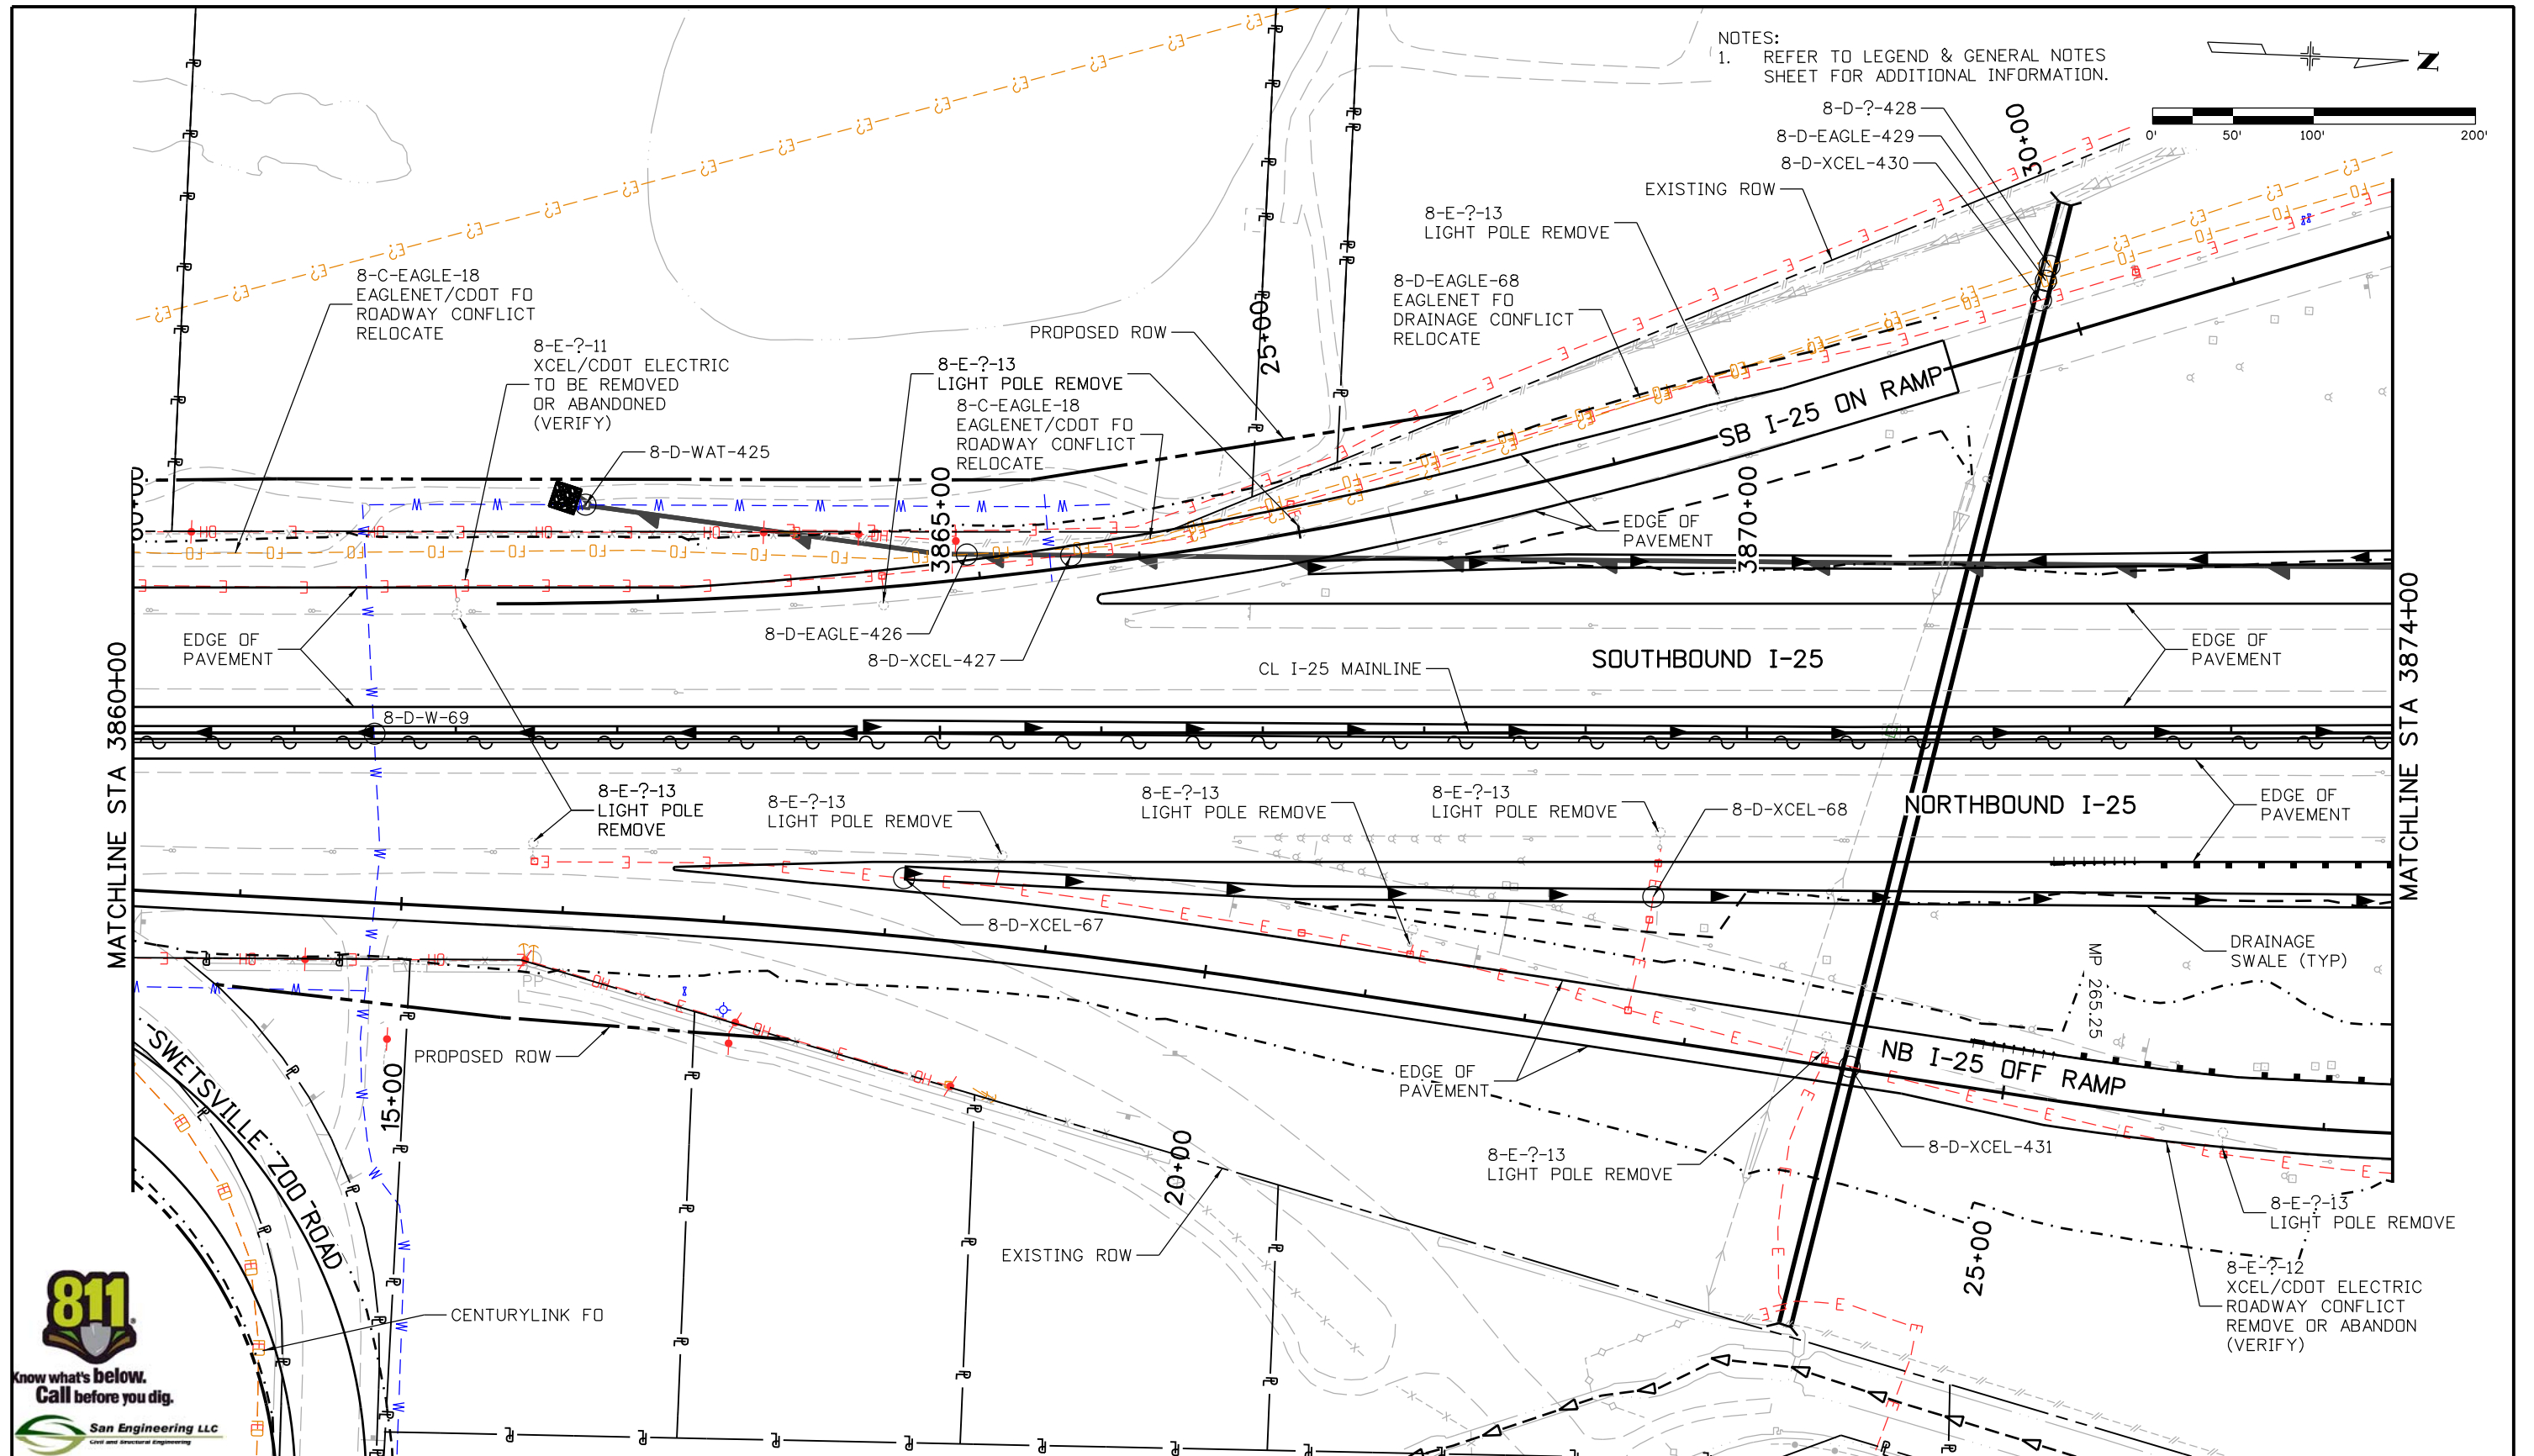


 	Print Date: 5/16/2016	<table border="1"> <thead> <tr> <th colspan="3">Sheet Revisions</th> </tr> <tr> <th>Date:</th> <th>Comments</th> <th>Init.</th> </tr> </thead> <tbody> <tr> <td> </td> <td> </td> <td> </td> </tr> <tr> <td> </td> <td> </td> <td> </td> </tr> </tbody> </table>	Sheet Revisions			Date:	Comments	Init.							 Colorado Department of Transportation 10601 West 10th Street Greeley, CO 80634 Phone: 970-350-2148 FAX: 970-350-2163 Region 4 <span style="float: right;">TJT</span>	As Constructed No Revisions: Revised: Void:	I-25/SH 392 TO SH 14 UTILITY PLAN I-25 MAINLINE	Project No./Code IM 0253-221 18357 Sheet Number 461
	Sheet Revisions																	
	Date:		Comments	Init.														
File Name: 18357UTIL_Plan_I-25Mainline020.dgn																		
Horiz. Scale: 1:100      Vert. Scale:																		
Unit Information      Unit Leader Initials:																		
7604 Technology Way, Suite 400 Denver, CO 80237 Phone: (303) 221-7275 Fax: (303) 221-7276	0000	0000	0000	0000	Designer: ES Detailer: KB Sheet Subset: UTILITIES Subset Sheets: ML21 of 60	Structure Numbers Subset Sheets: ML21 of 60												

gell7543 10:54:06 AM p:\CP-PWS-IS01.pbsj.com\PBSUPW1\Documents\Transportation\Projects\100027309 I-25 Utilities\Drawings\Phase 1 FIR\18357UTIL\_Plan\_I-25Mainline021.dgn

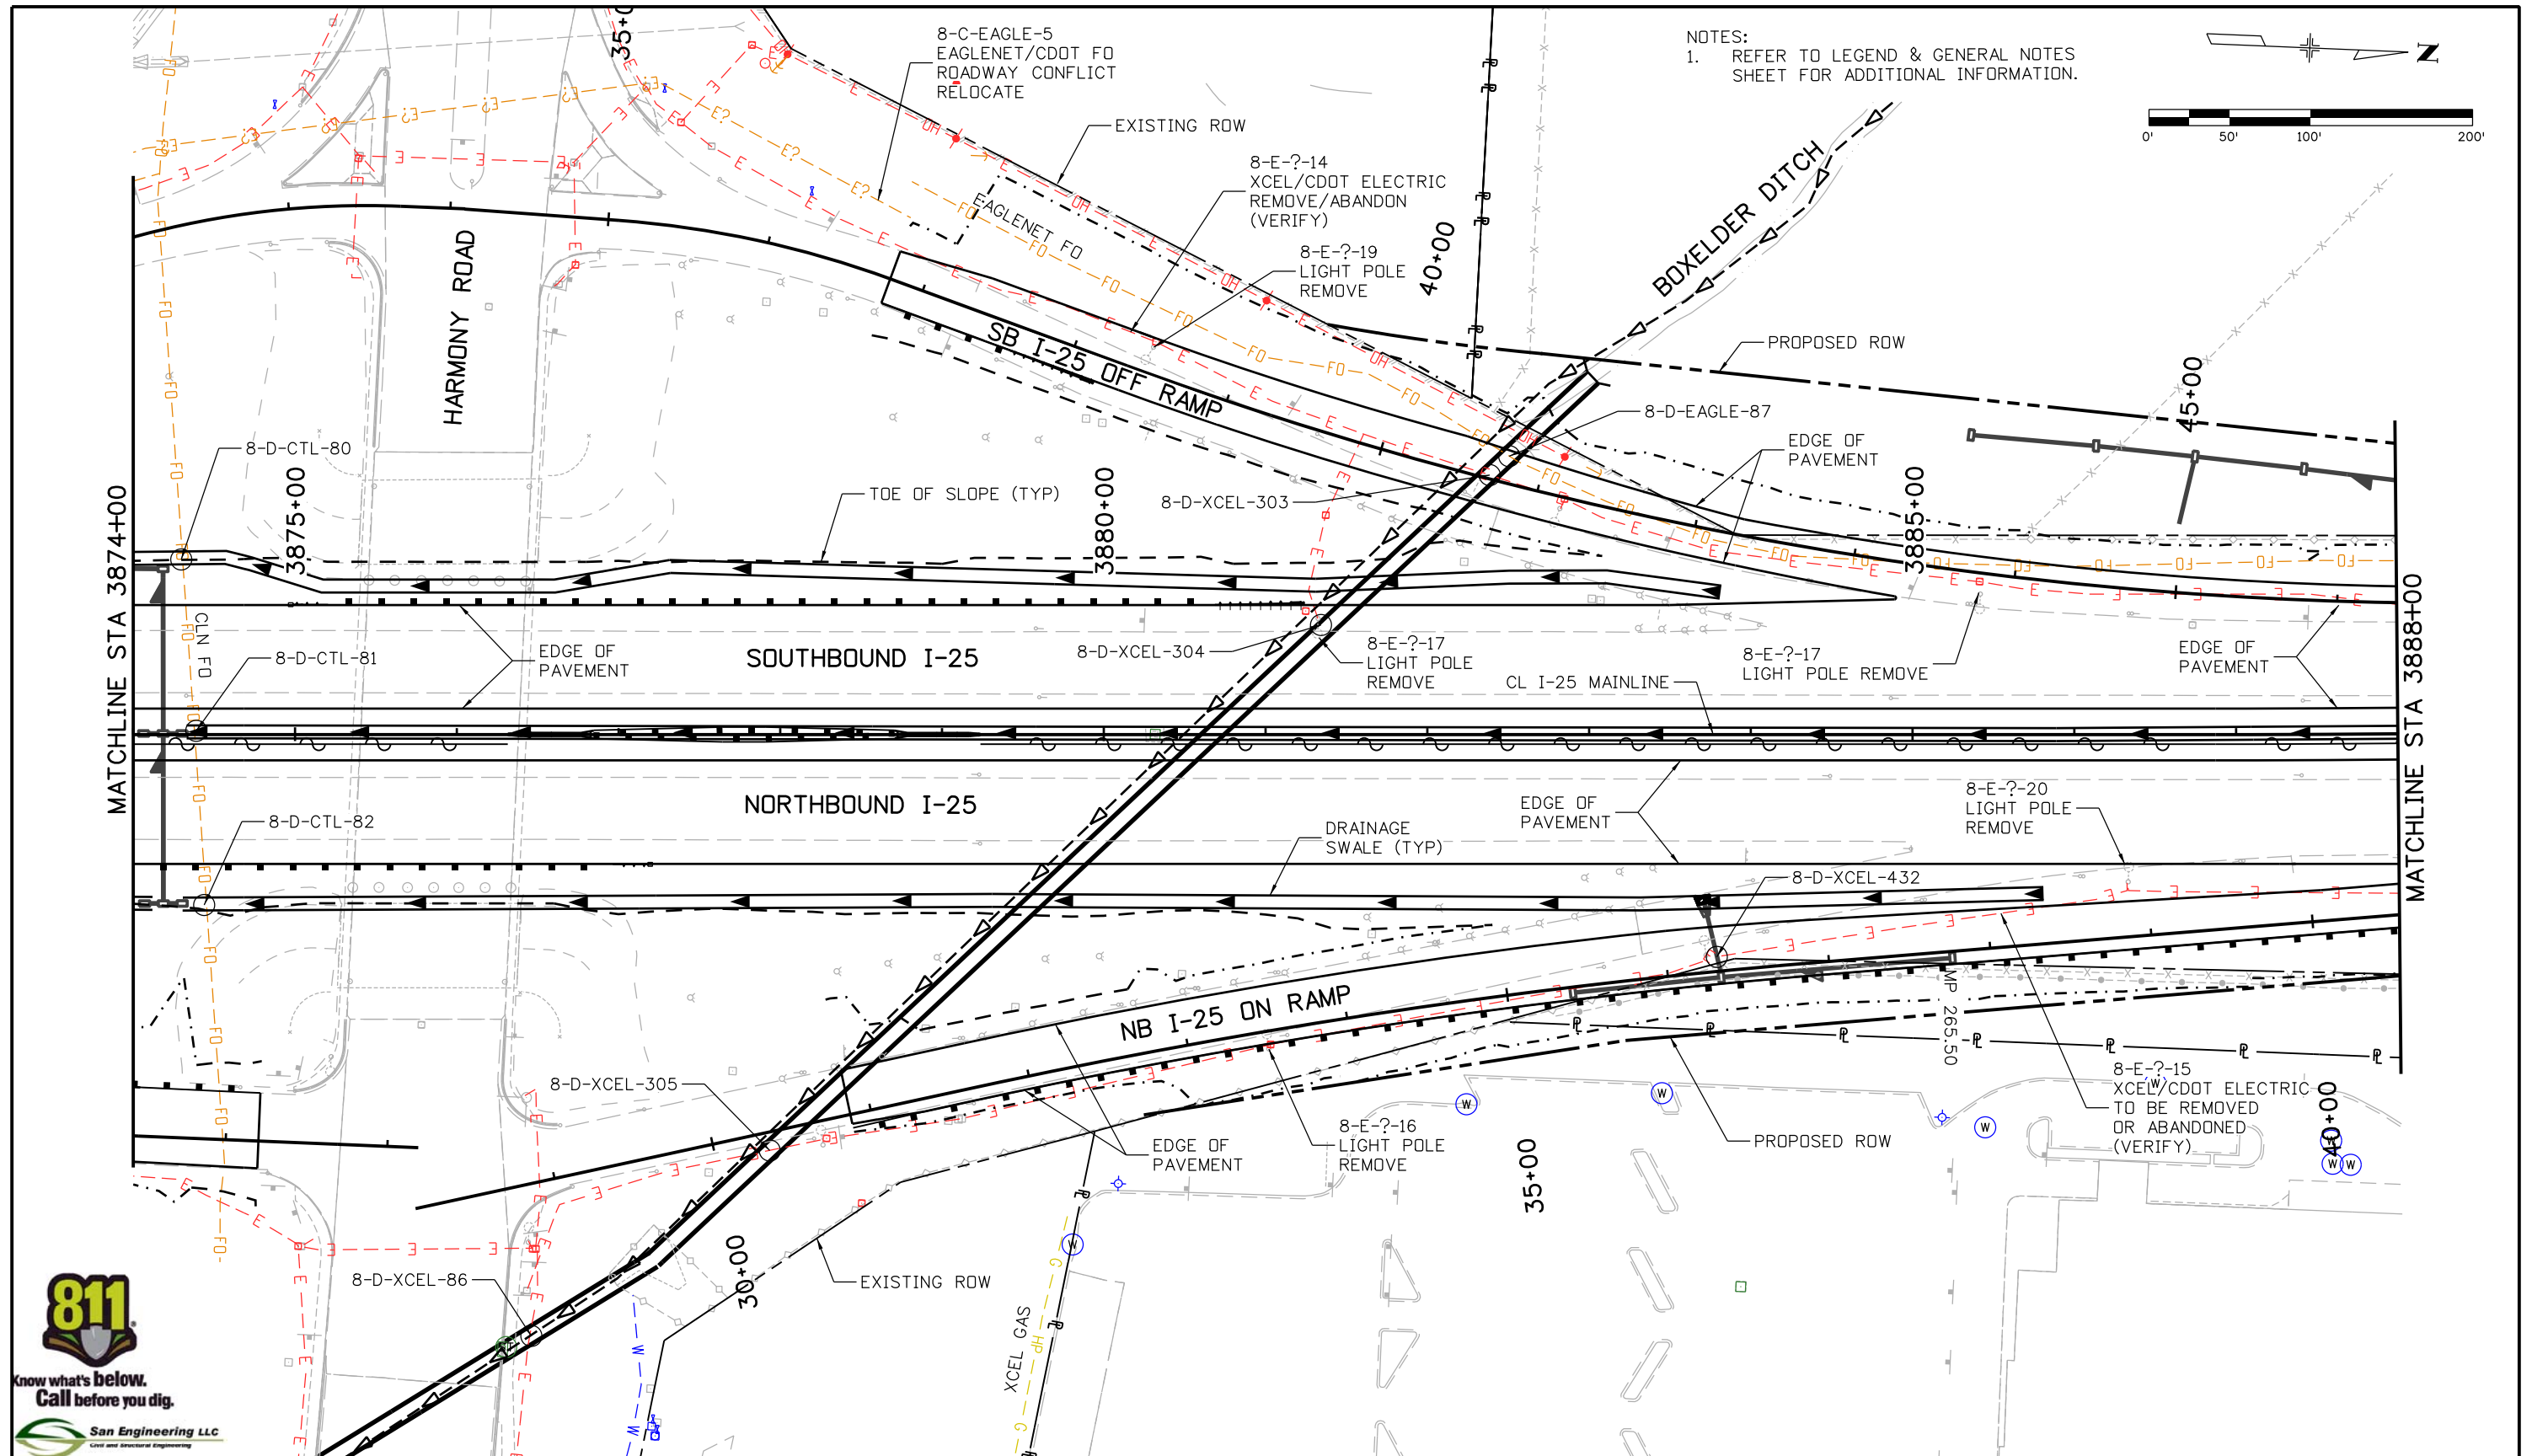

NOTES:  
1. REFER TO LEGEND & GENERAL NOTES SHEET FOR ADDITIONAL INFORMATION.

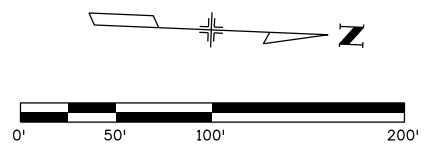

San Engineering LLC  
Civil and Structural Engineering

Print Date: 5/16/2016	
File Name: 18357UTIL_Plan_I-25Mainline021.dgn	
Horiz. Scale: 1:100	Vert. Scale:
Unit Information	Unit Leader Initials:
<b>ATKINS</b>	7604 Technology Way, Suite 400 Denver, CO 80237 Phone: (303) 221-7275 Fax: (303) 221-7276

Sheet Revisions		
Date:	Comments	Init.

Colorado Department of Transportation

10601 West 10th Street  
Greeley, CO 80634  
Phone: 970-350-2148 FAX: 970-350-2163

Region 4 TJT

As Constructed	
No Revisions:	
Revised:	
Void:	



I-25/SH 392 TO SH 14 UTILITY PLAN I-25 MAINLINE			
Designer:	ES	Structure	
Detailer:	KB	Numbers	
Sheet Subset: UTILITIES		Subset Sheets: ML22 of 60	

Project No./Code	
IM 0253-221	
18357	
Sheet Number	462



gell7543 10:56:40 AM pwr:\CP-PWS-IS01.pbsj.com\PBS\UPW1\Documents\Transportation\Projects\100027309 I-25 Utilities\Drawings\Phase 1 FIR\18357UTIL\_Plan\_I-25Mainline022.dgn

NOTES:  
1. REFER TO LEGEND & GENERAL NOTES SHEET FOR ADDITIONAL INFORMATION.

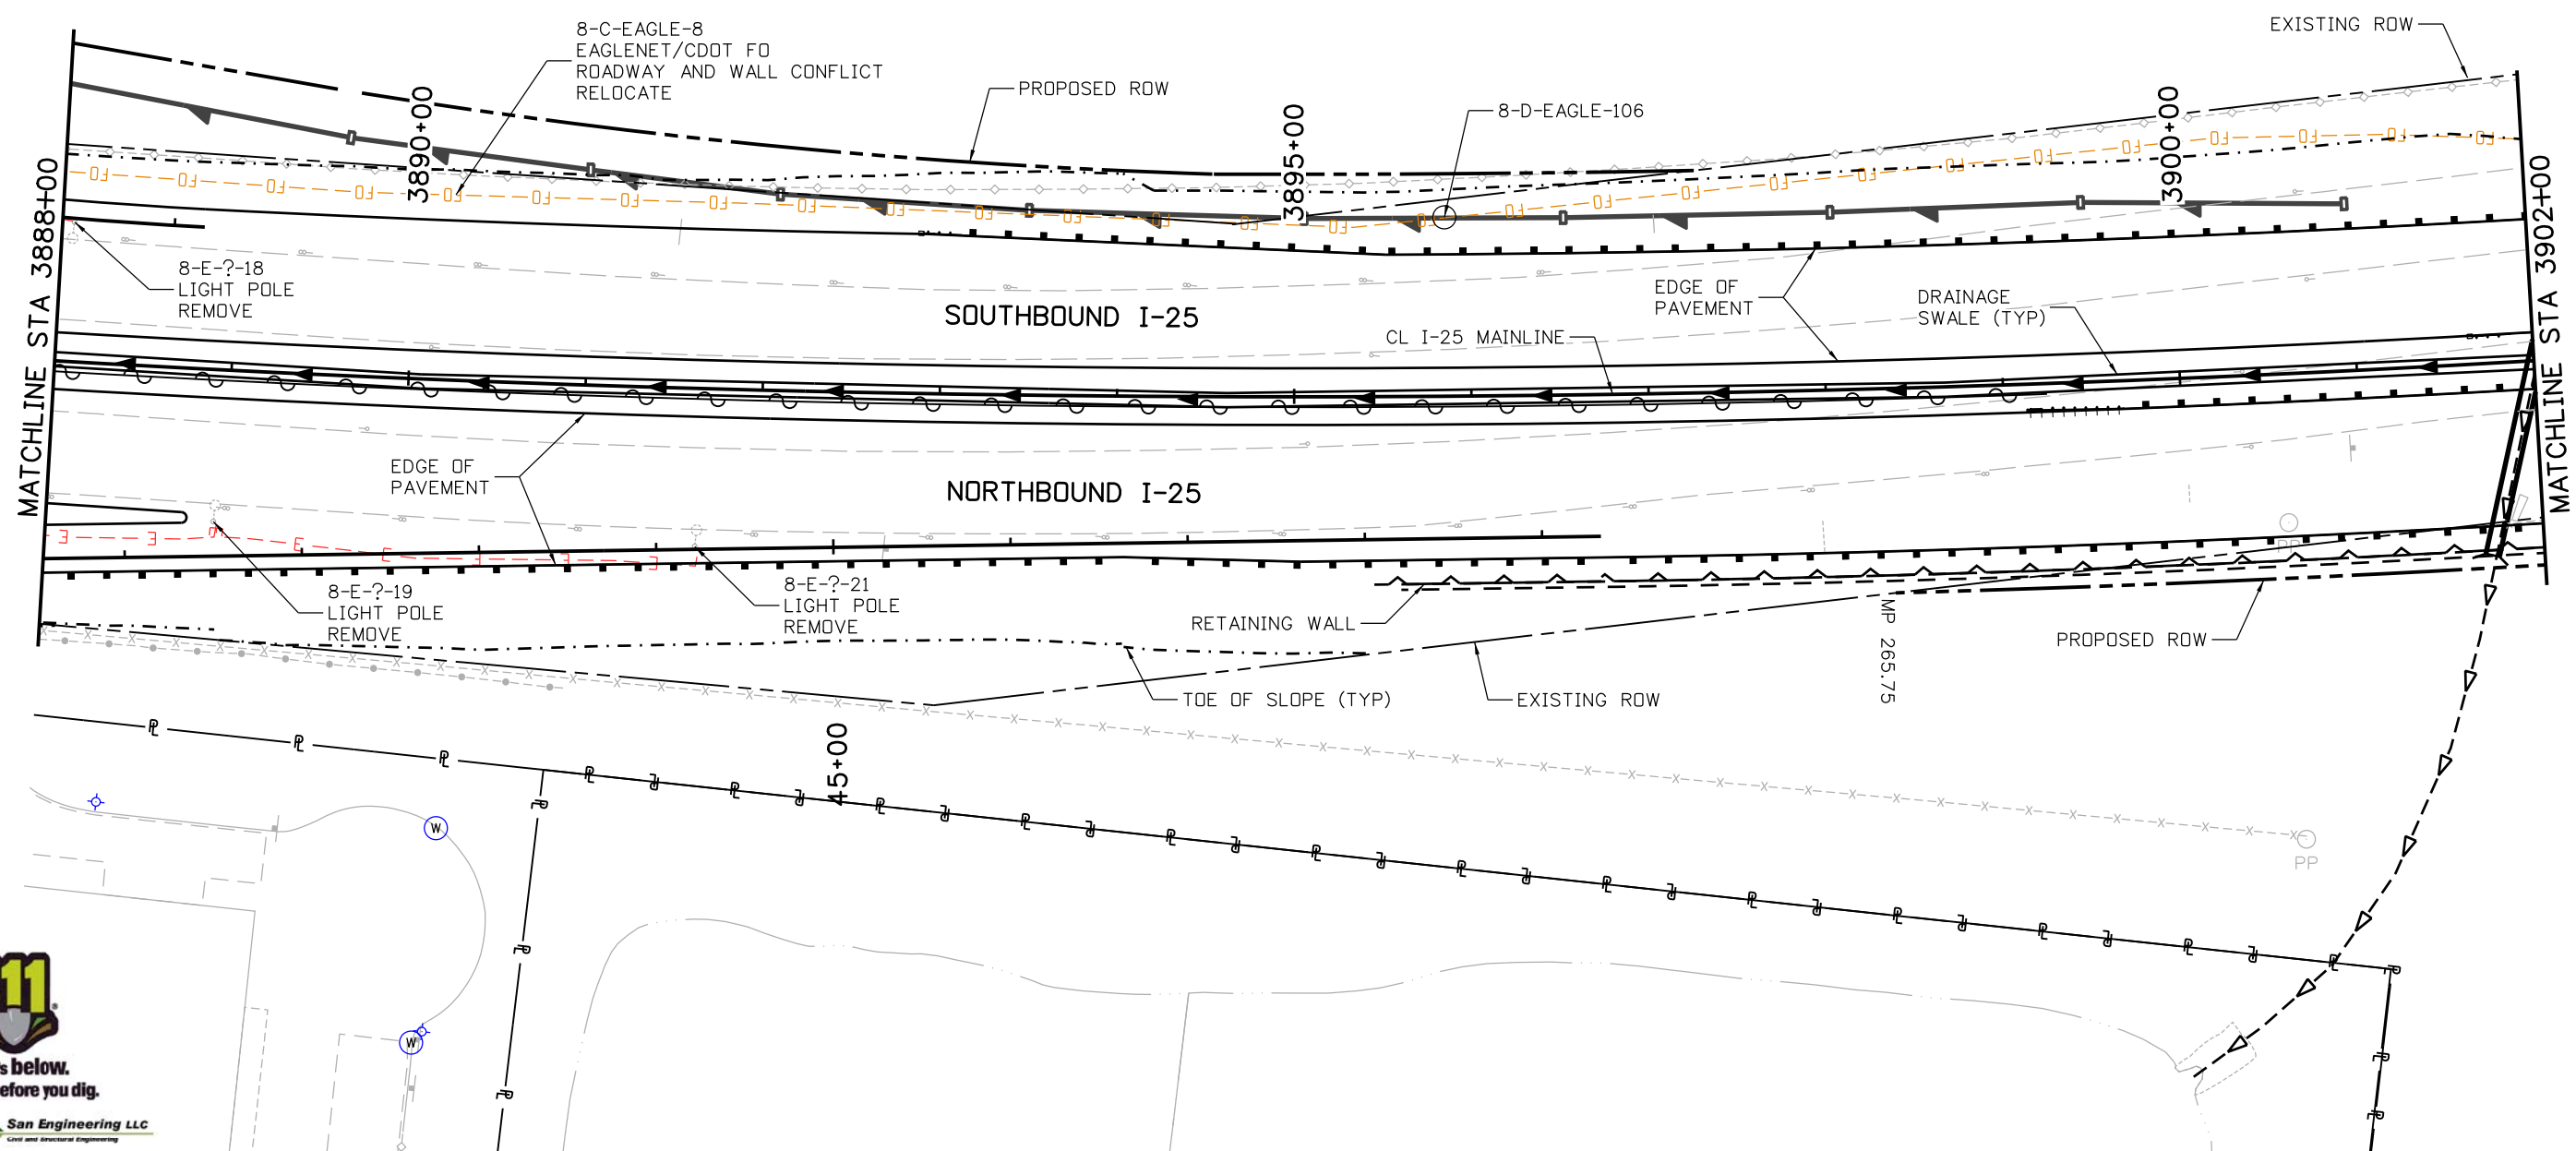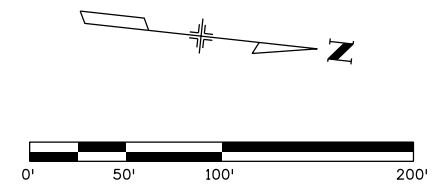

Print Date: 5/16/2016	
File Name: 18357UTIL_Plan_I-25Mainline022.dgn	
Horiz. Scale: 1:100	Vert. Scale:
Unit Information	Unit Leader Initials:
<b>ATKINS</b>	7604 Technology Way, Suite 400 Denver, CO 80237 Phone: (303) 221-7275 Fax: (303) 221-7276

Sheet Revisions		
Date:	Comments	Init.

Colorado Department of Transportation  
  
 10601 West 10th Street  
 Greeley, CO 80634  
 Phone: 970-350-2148 FAX: 970-350-2163  
 Region 4 TJT



<b>As Constructed</b>
No Revisions:
Revised:
Void:


<b>I-25/SH 392 TO SH 14 UTILITY PLAN I-25 MAINLINE</b>			
Designer:	ES	Structure	
Detailer:	KB	Numbers	
Sheet Subset: UTILITIES	Subset Sheets: ML23 of 60		

<b>Project No./Code</b>
IM 0253-221
18357
Sheet Number <b>463</b>




gell7543 10:58:16 AM p:\1\CP-PWS-1501.pbsj.com\PBSJ\Documents\Transportation\Surface Transportation\Projects\100027309 1-25\Utilities\Drawings\Phase 1 FIR\18357UTIL\_Plan\_I-25Mainline023.dgn

NOTES:  
1. REFER TO LEGEND & GENERAL NOTES SHEET FOR ADDITIONAL INFORMATION.

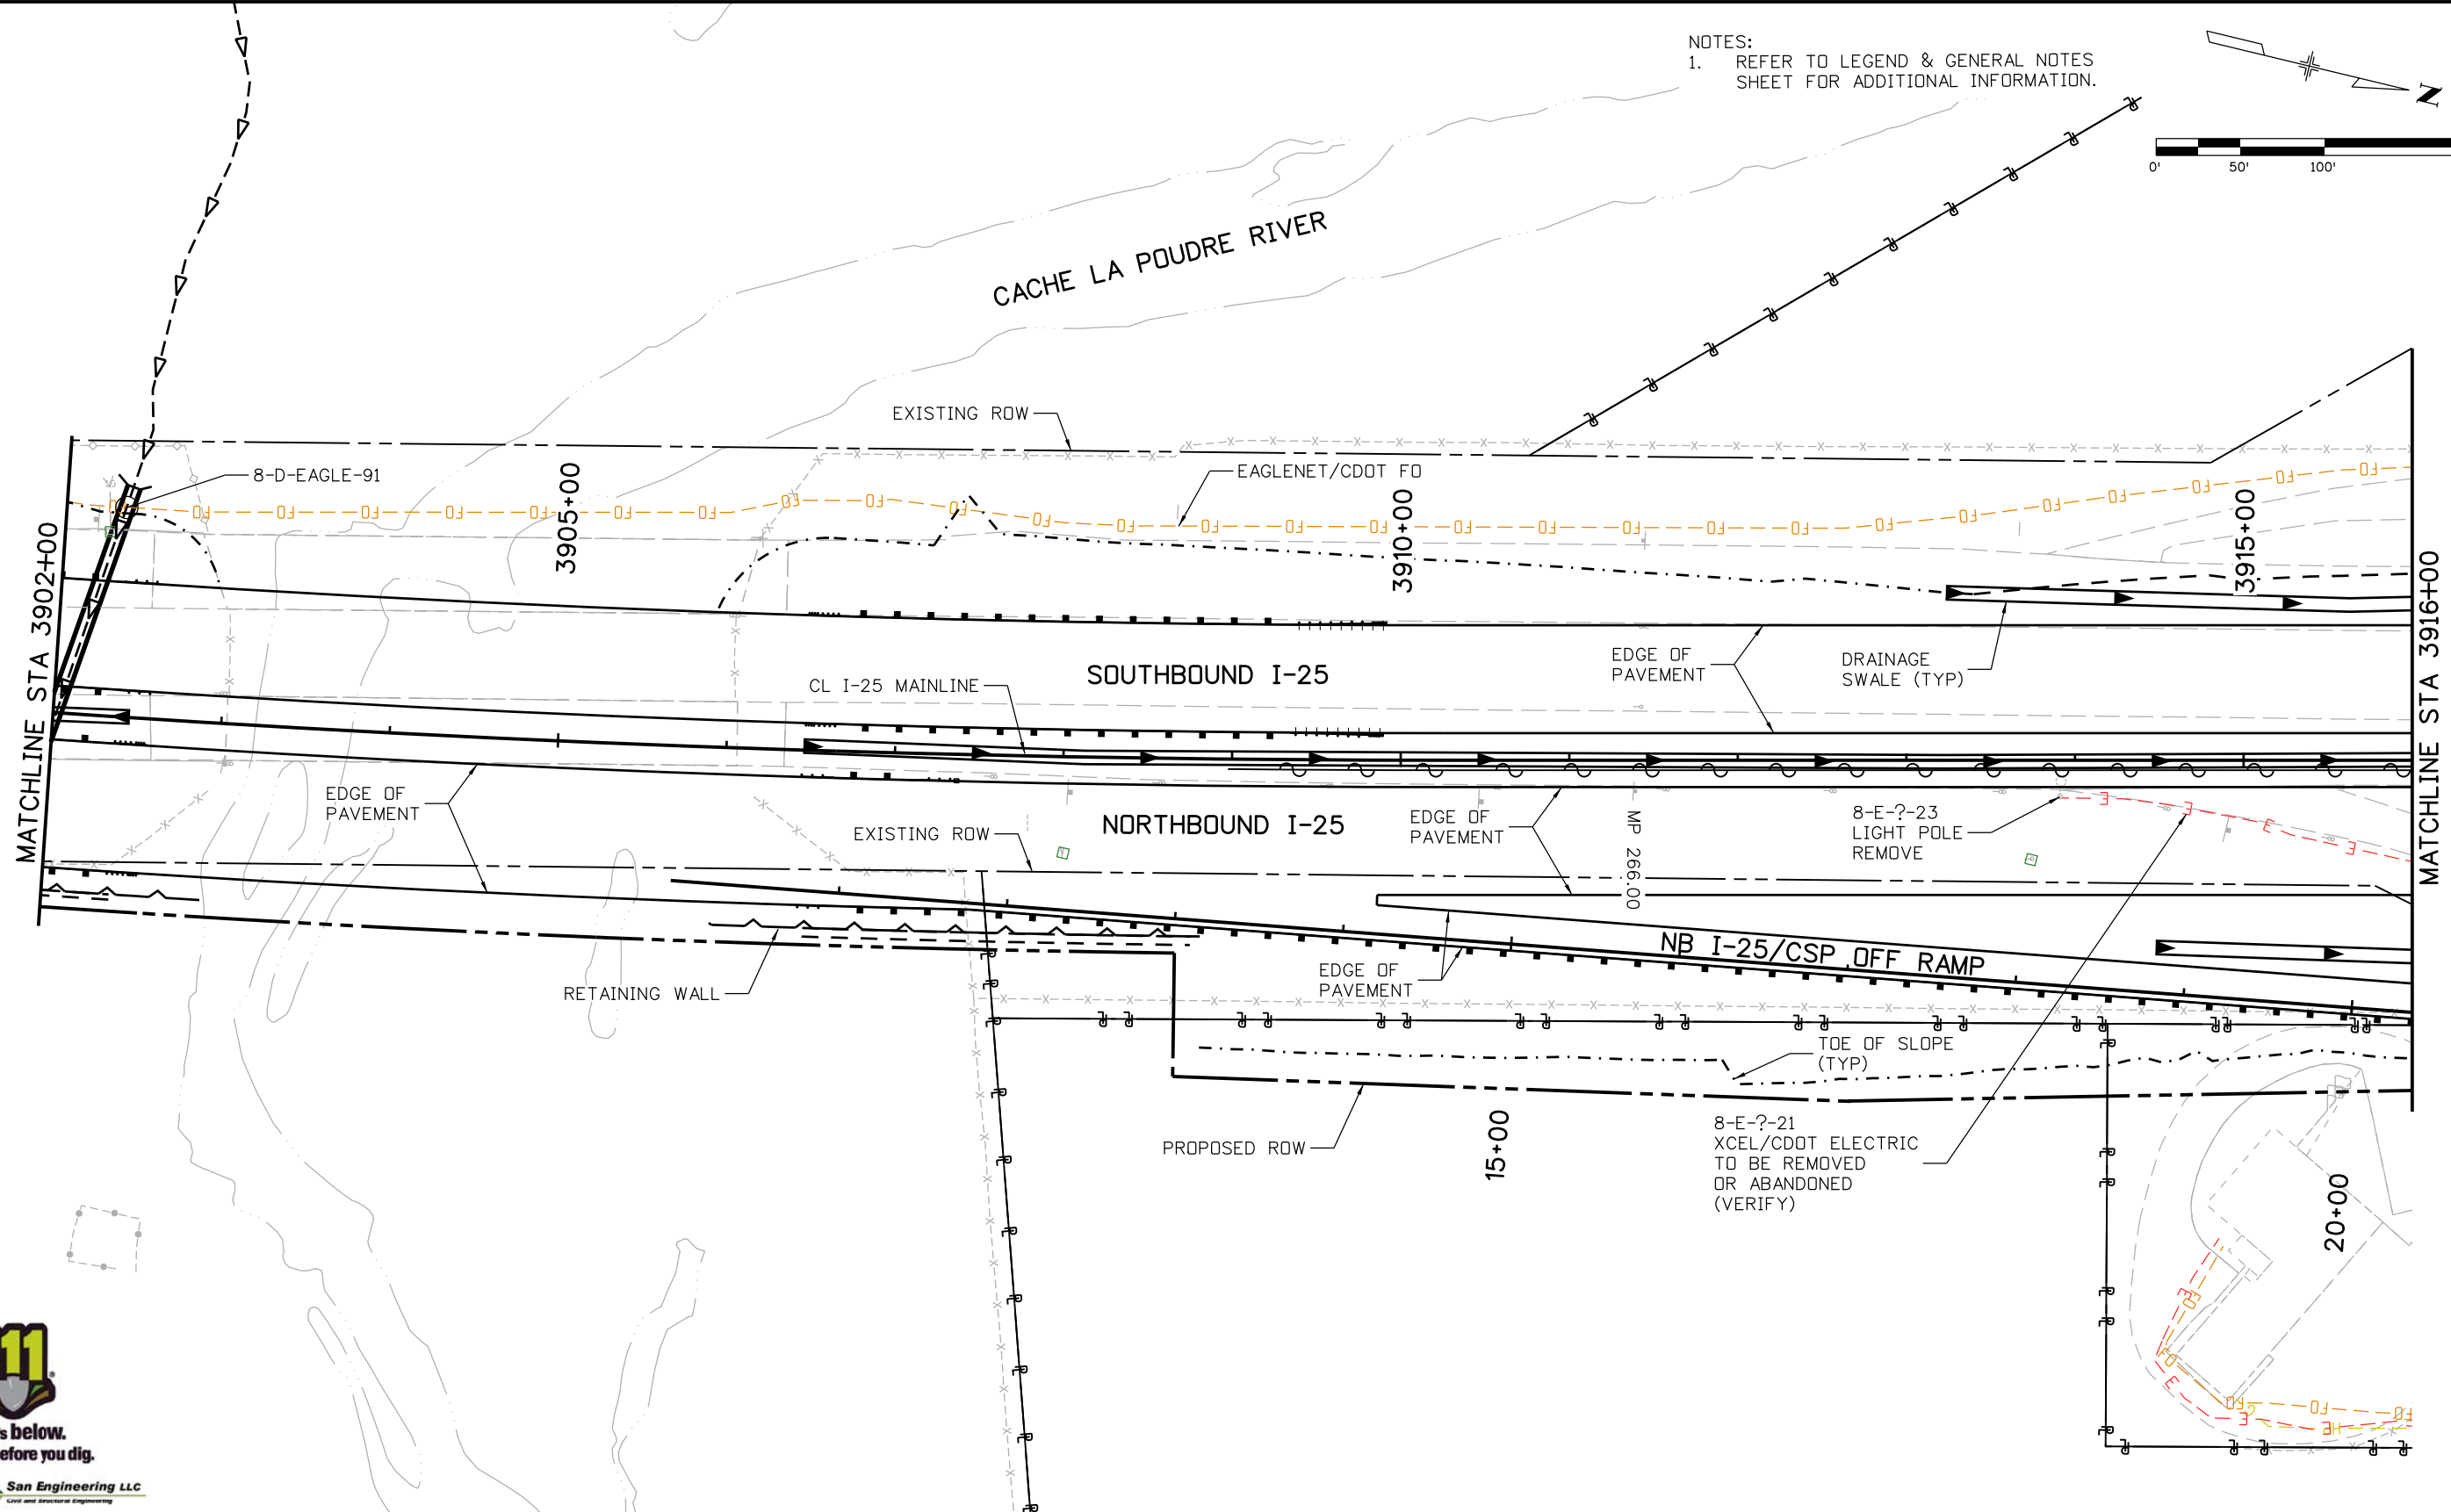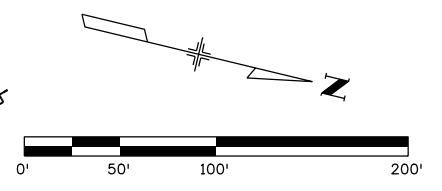

Print Date: 5/16/2016		<b>Sheet Revisions</b>			Colorado Department of Transportation			As Constructed		I-25/SH 392 TO SH 14 UTILITY PLAN I-25 MAINLINE			Project No./Code	
File Name: 18357UTIL_Plan_I-25Mainline023.dgn		Date:	Comments	Init.	 10601 West 10th Street Greeley, CO 80634 Phone: 970-350-2148 FAX: 970-350-2163 <b>Region 4</b>			No Revisions:		Designer: ES Structure Detailer: KB Numbers Sheet Subset: UTILITIES Subset Sheets: ML24 of 60			IM 0253-221	
Horiz. Scale: 1:100 Vert. Scale:								Revised:					18357	
Unit Information Unit Leader Initials:								Void:					Sheet Number <b>464</b>	
<b>ATKINS</b>		7604 Technology Way, Suite 400 Denver, CO 80237 Phone: (303) 221-7275 Fax: (303) 221-7276												

NOTES:  
1. REFER TO LEGEND & GENERAL NOTES SHEET FOR ADDITIONAL INFORMATION.

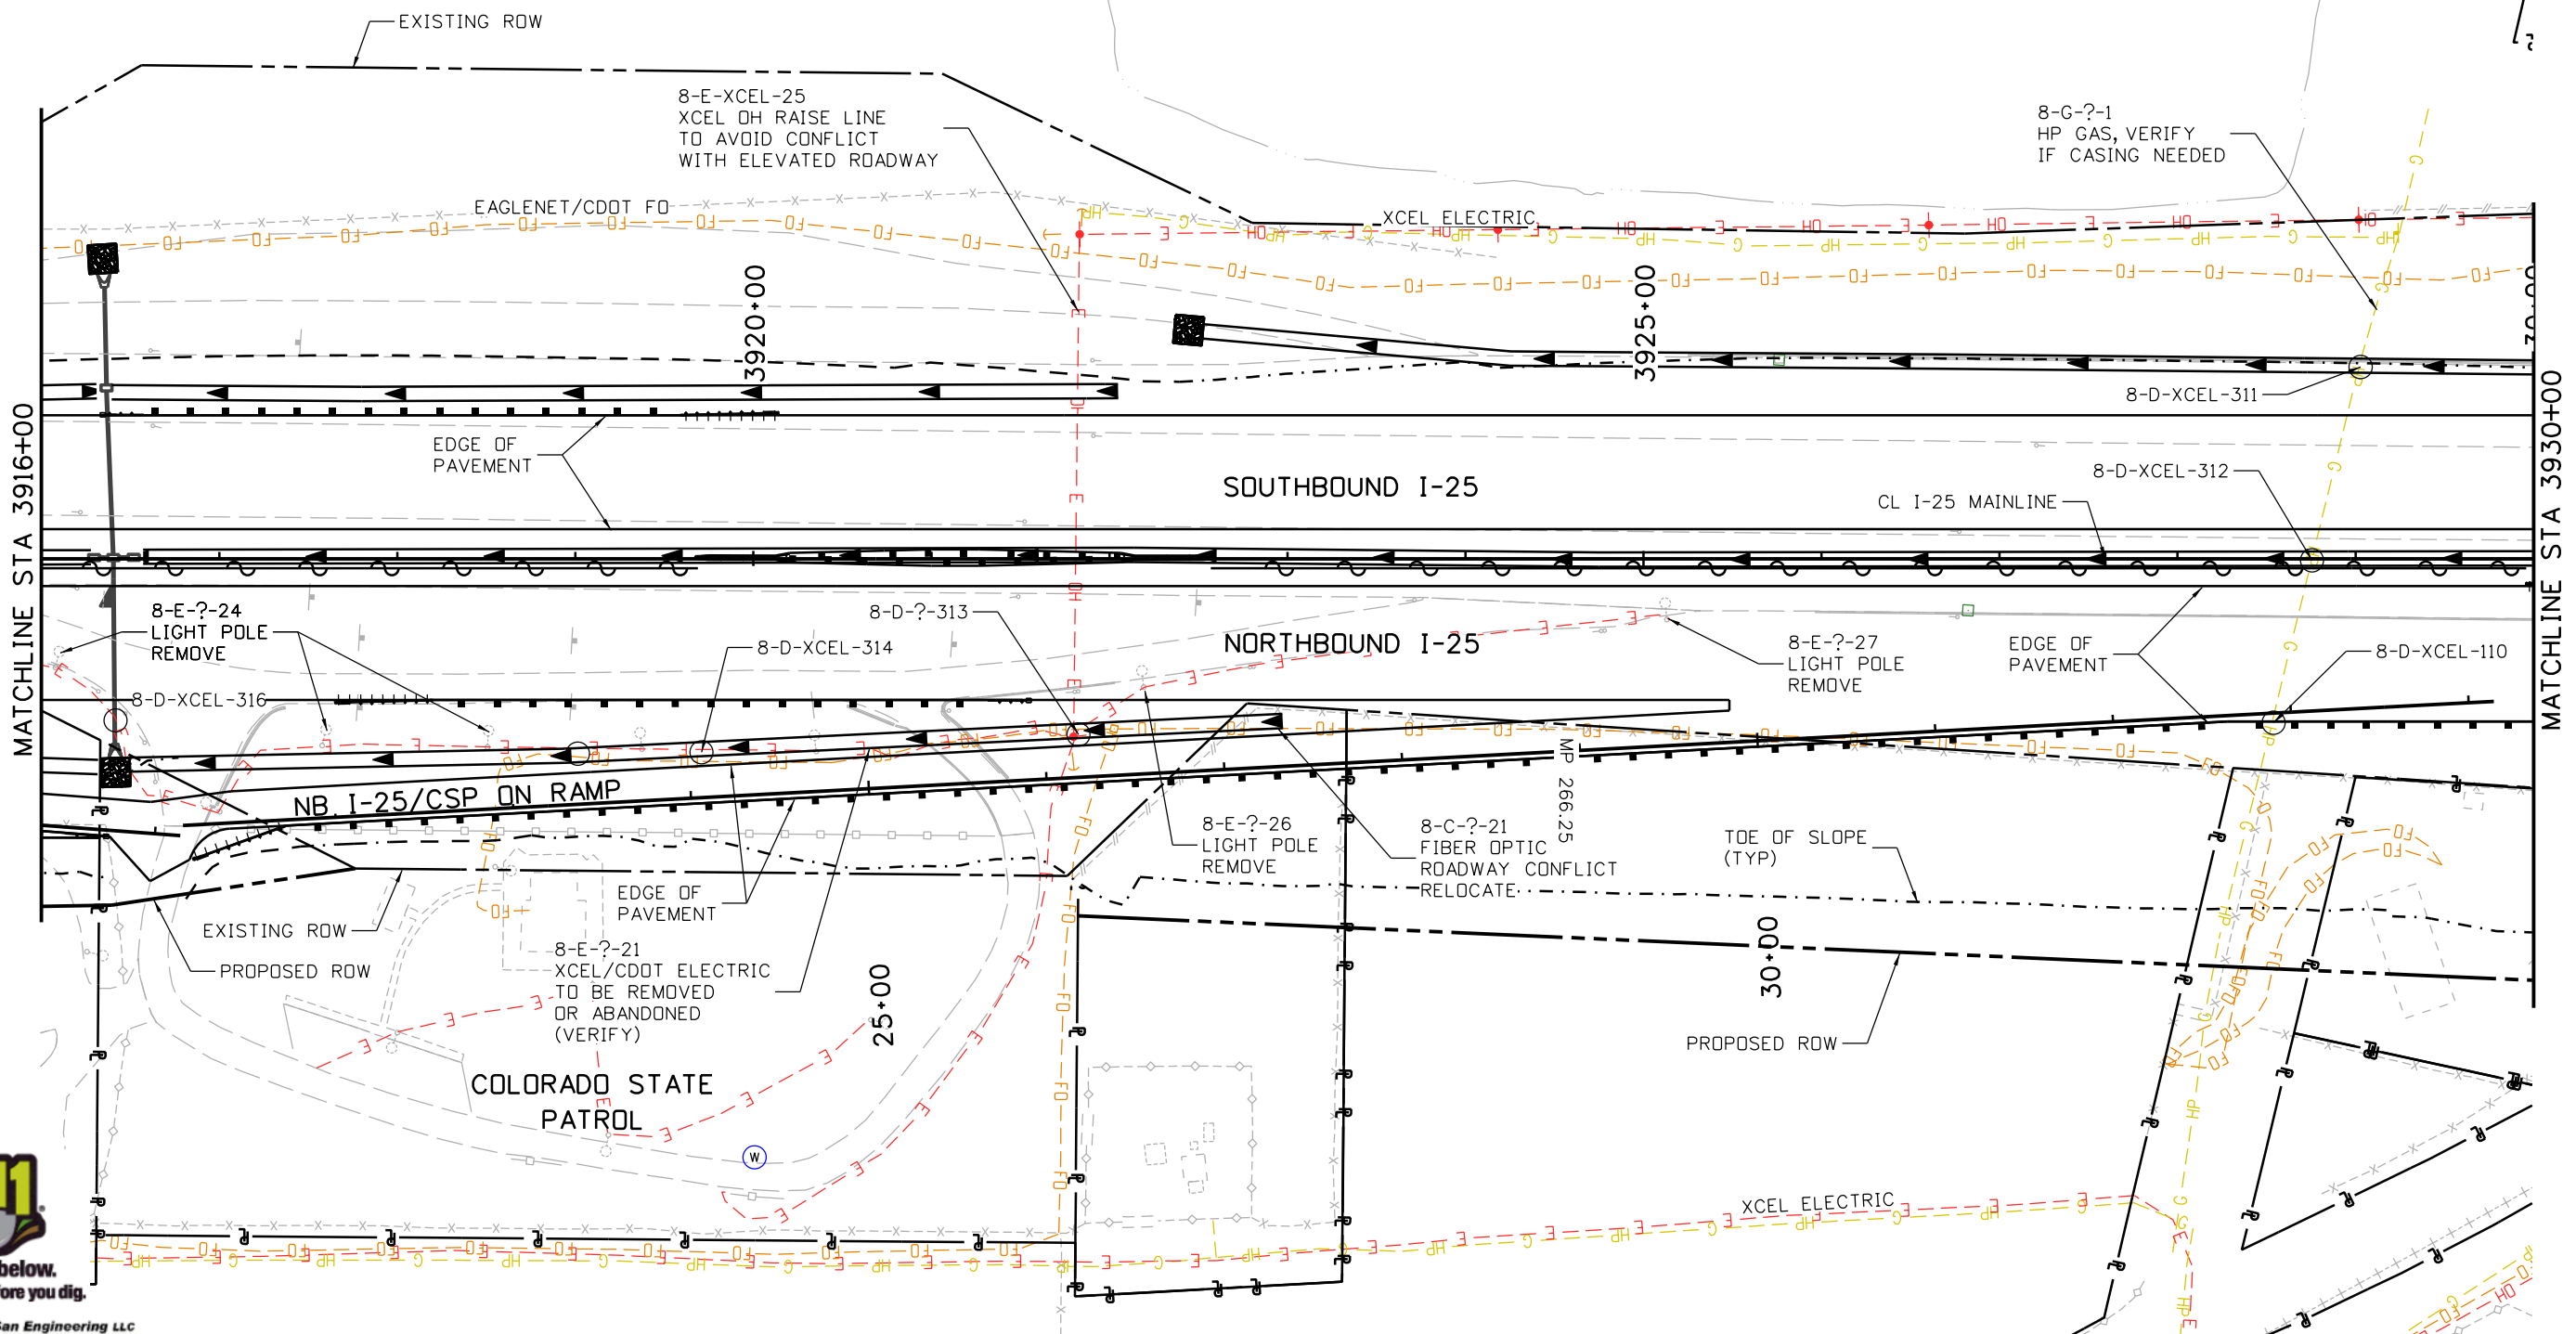  

San Engineering LLC  
Civil and Structural Engineering

Print Date: 5/16/2016	0000
File Name: 18357UTIL_Plan_1-25Mainline024.dgn	
Horiz. Scale: 1:100      Vert. Scale:	
Unit Information      Unit Leader Initials:	
<b>ATKINS</b> 7604 Technology Way, Suite 400 Denver, CO 80237 Phone: (303) 221-7275 Fax: (303) 221-7276	

Sheet Revisions		
Date:	Comments	Init.

Colorado Department of Transportation  
 10601 West 10th Street  
 Greeley, CO 80634  
 Phone: 970-350-2148 FAX: 970-350-2163  
 Region 4      TJT

<b>As Constructed</b>
No Revisions:
Revised:
Void:



<b>I-25/SH 392 TO SH 14 UTILITY PLAN I-25 MAINLINE</b>			
Designer:	ES	Structure	
Detailer:	KB	Numbers	
Sheet Subset: UTILITIES	Subset Sheets: ML25 of 60		

<b>Project No./Code</b>
IM 0253-221
18357
Sheet Number <b>465</b>

gell7543 9:29:09 AM p:\CP-PWS-IS01.pbsj.com\FBS\JPW1\Documents\Transportation\Surface Transportation\Projects\100027309 1-25\Utilities\Drawings\Phase 1 FIR\18357UTIL\_Plan\_1-25Mainline024.dgn

gell7543 9:29:12 AM p:\CP-PWS-1501.pbsj.com\FBSJPW1\Documents\Transportation\Surface Transportation\100027309 1-25\Utilities\Drawings\Phase 1 FIR\18357UTIL\_Plan\_1-25Mainline025.dgn

NOTES:  
1. REFER TO LEGEND & GENERAL NOTES SHEET FOR ADDITIONAL INFORMATION.

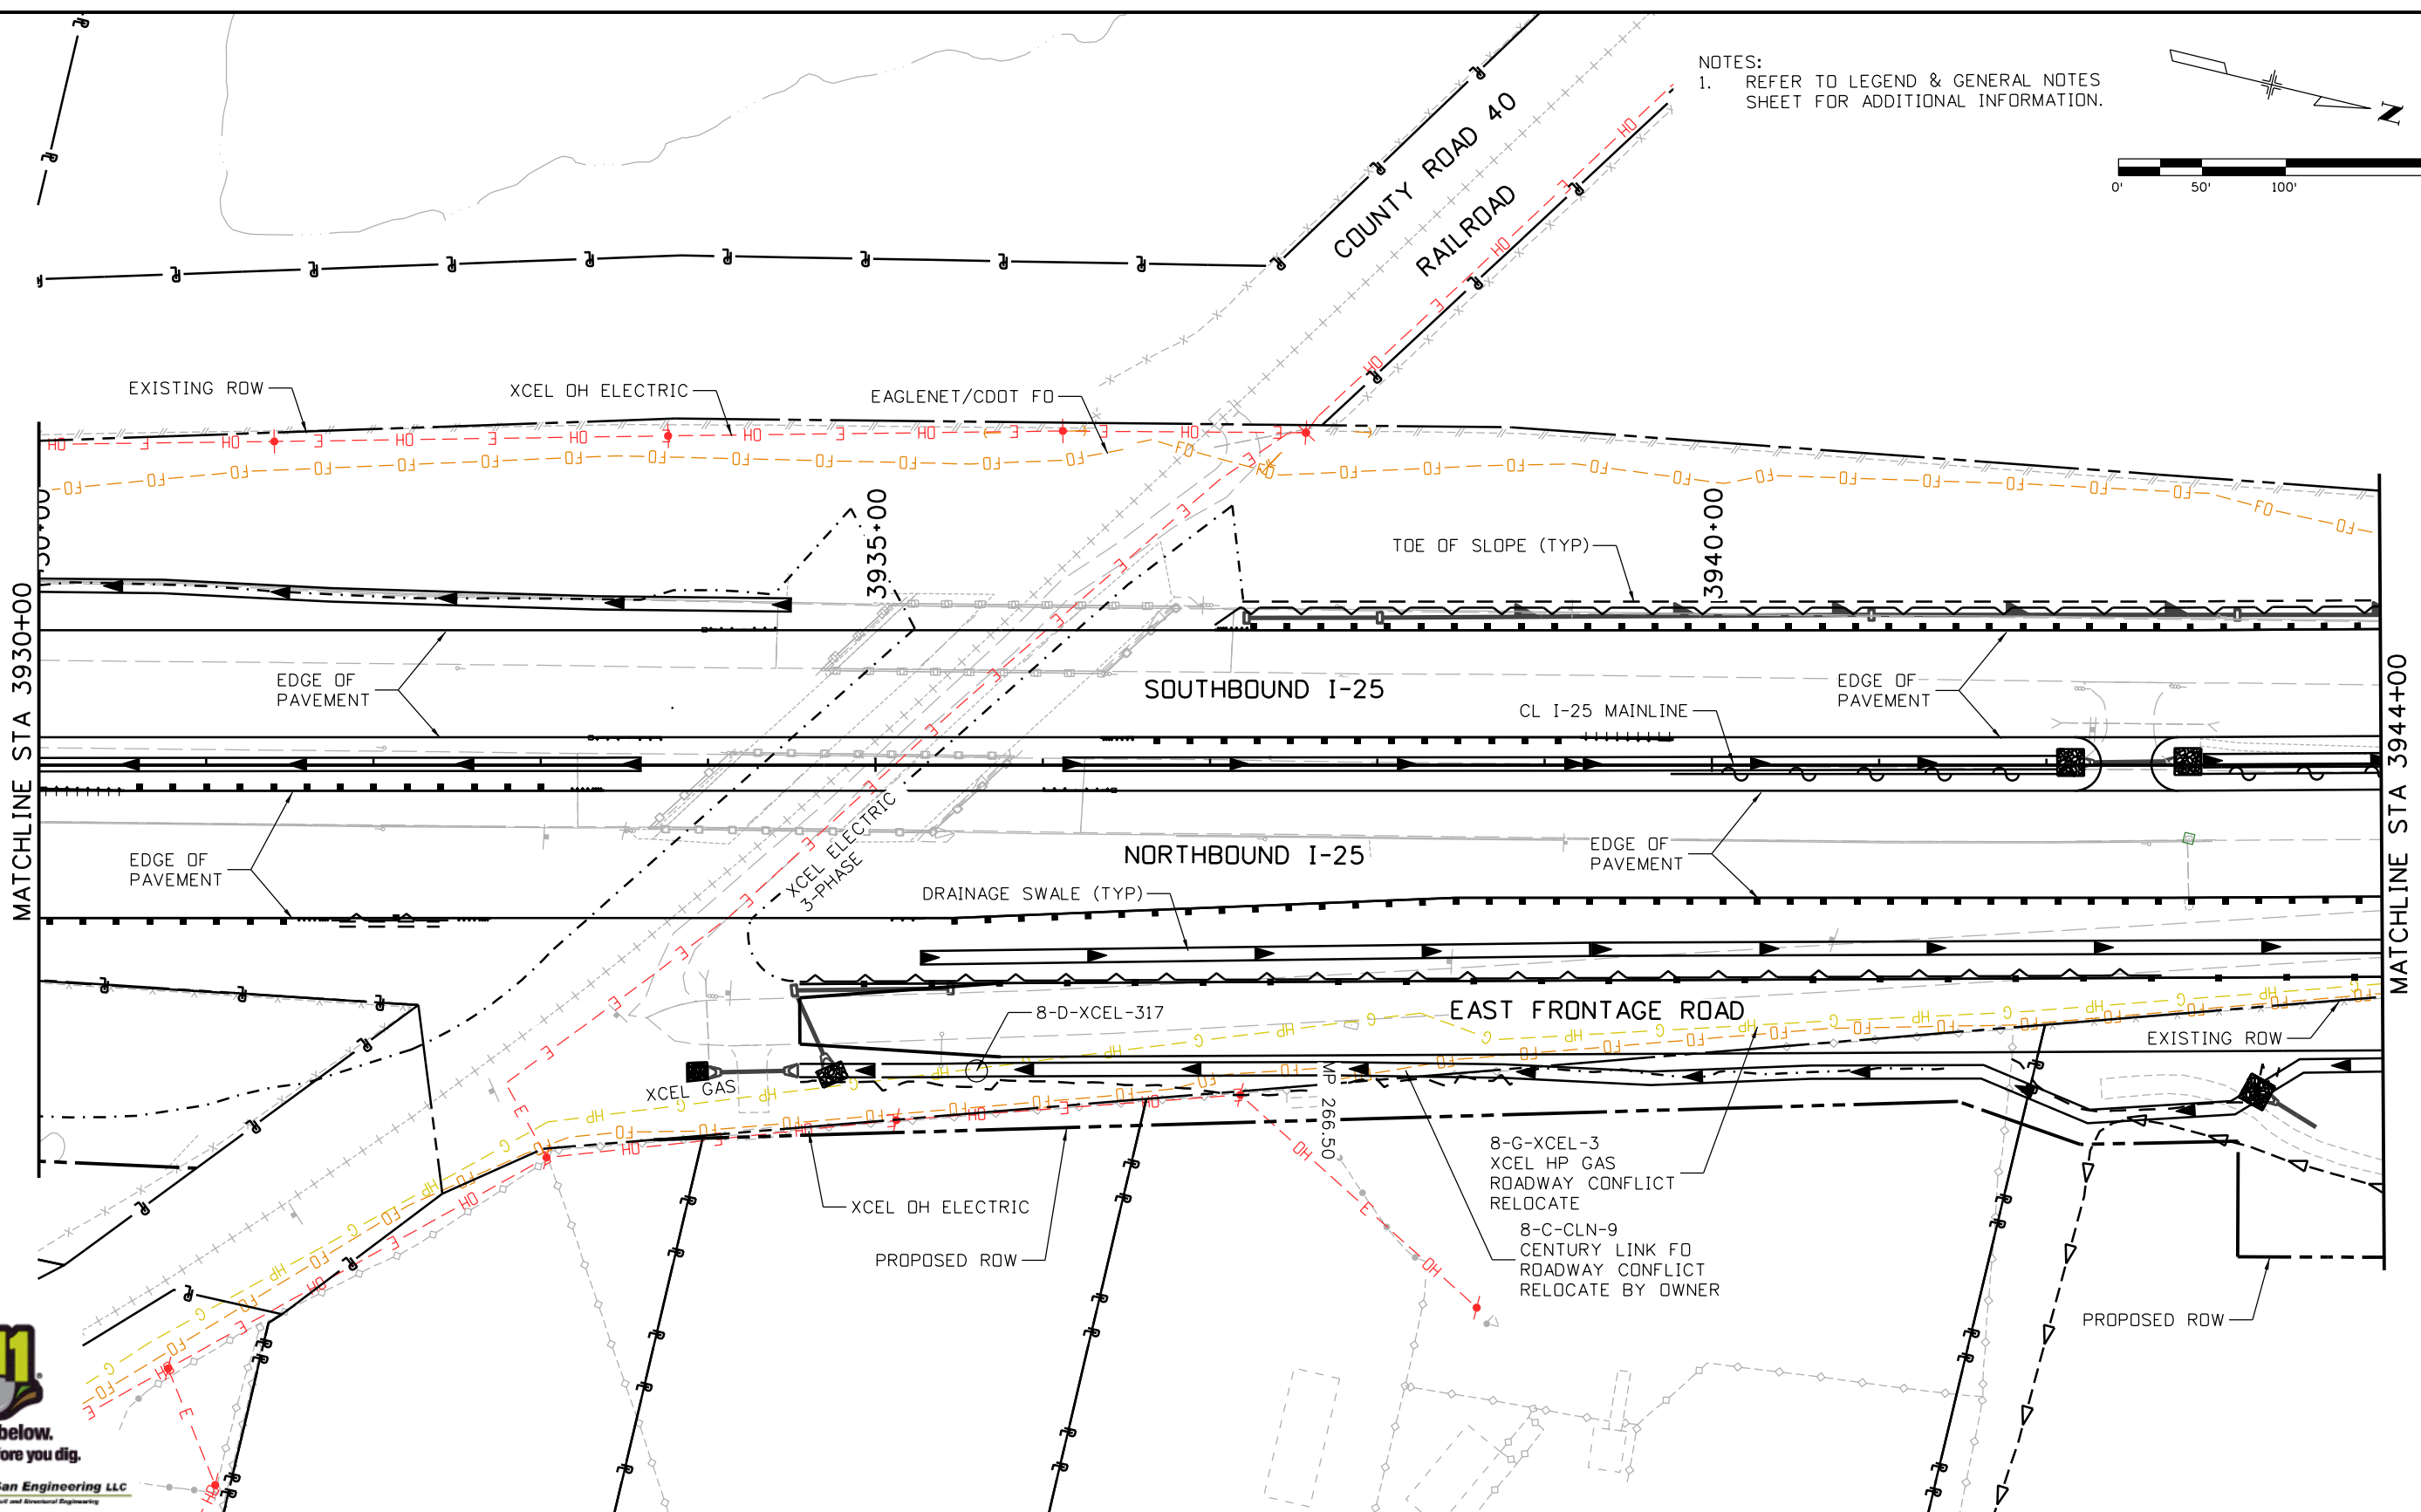
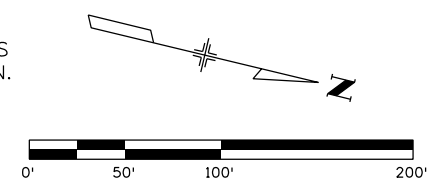


Print Date: 5/16/2016		Sheet Revisions		Colorado Department of Transportation		As Constructed		I-25/SH 392 TO SH 14 UTILITY PLAN I-25 MAINLINE		Project No./Code	
File Name: 18357UTIL_Plan_1-25Mainline025.dgn		Date:	Comments	Init.	10601 West 10th Street Greeley, CO 80634 Phone: 970-350-2148 FAX: 970-350-2163		No Revisions:		IM 0253-221		
Horiz. Scale: 1:100 Vert. Scale:					Region 4		Revised:		18357		
Unit Information Unit Leader Initials:					TJT		Void:		Sheet Number 466		
7604 Technology Way, Suite 400 Denver, CO 80237 Phone: (303) 221-7275 Fax: (303) 221-7276								Designer: ES Detailer: KB Sheet Subset: UTILITIES		Structure Numbers Subset Sheets: ML26 of 60	



gell7543 9:29:15 AM p:\CP-PWS-1501.pbsj.com\FBS\JPW1\Documents\Transportation\Surface Transportation\Projects\100027309 I-25\Utilities\Drawings\Phase 1 FIR\18357UTIL\_Plan\_1-25Mainline026.dgn

NOTES:  
1. REFER TO LEGEND & GENERAL NOTES SHEET FOR ADDITIONAL INFORMATION.

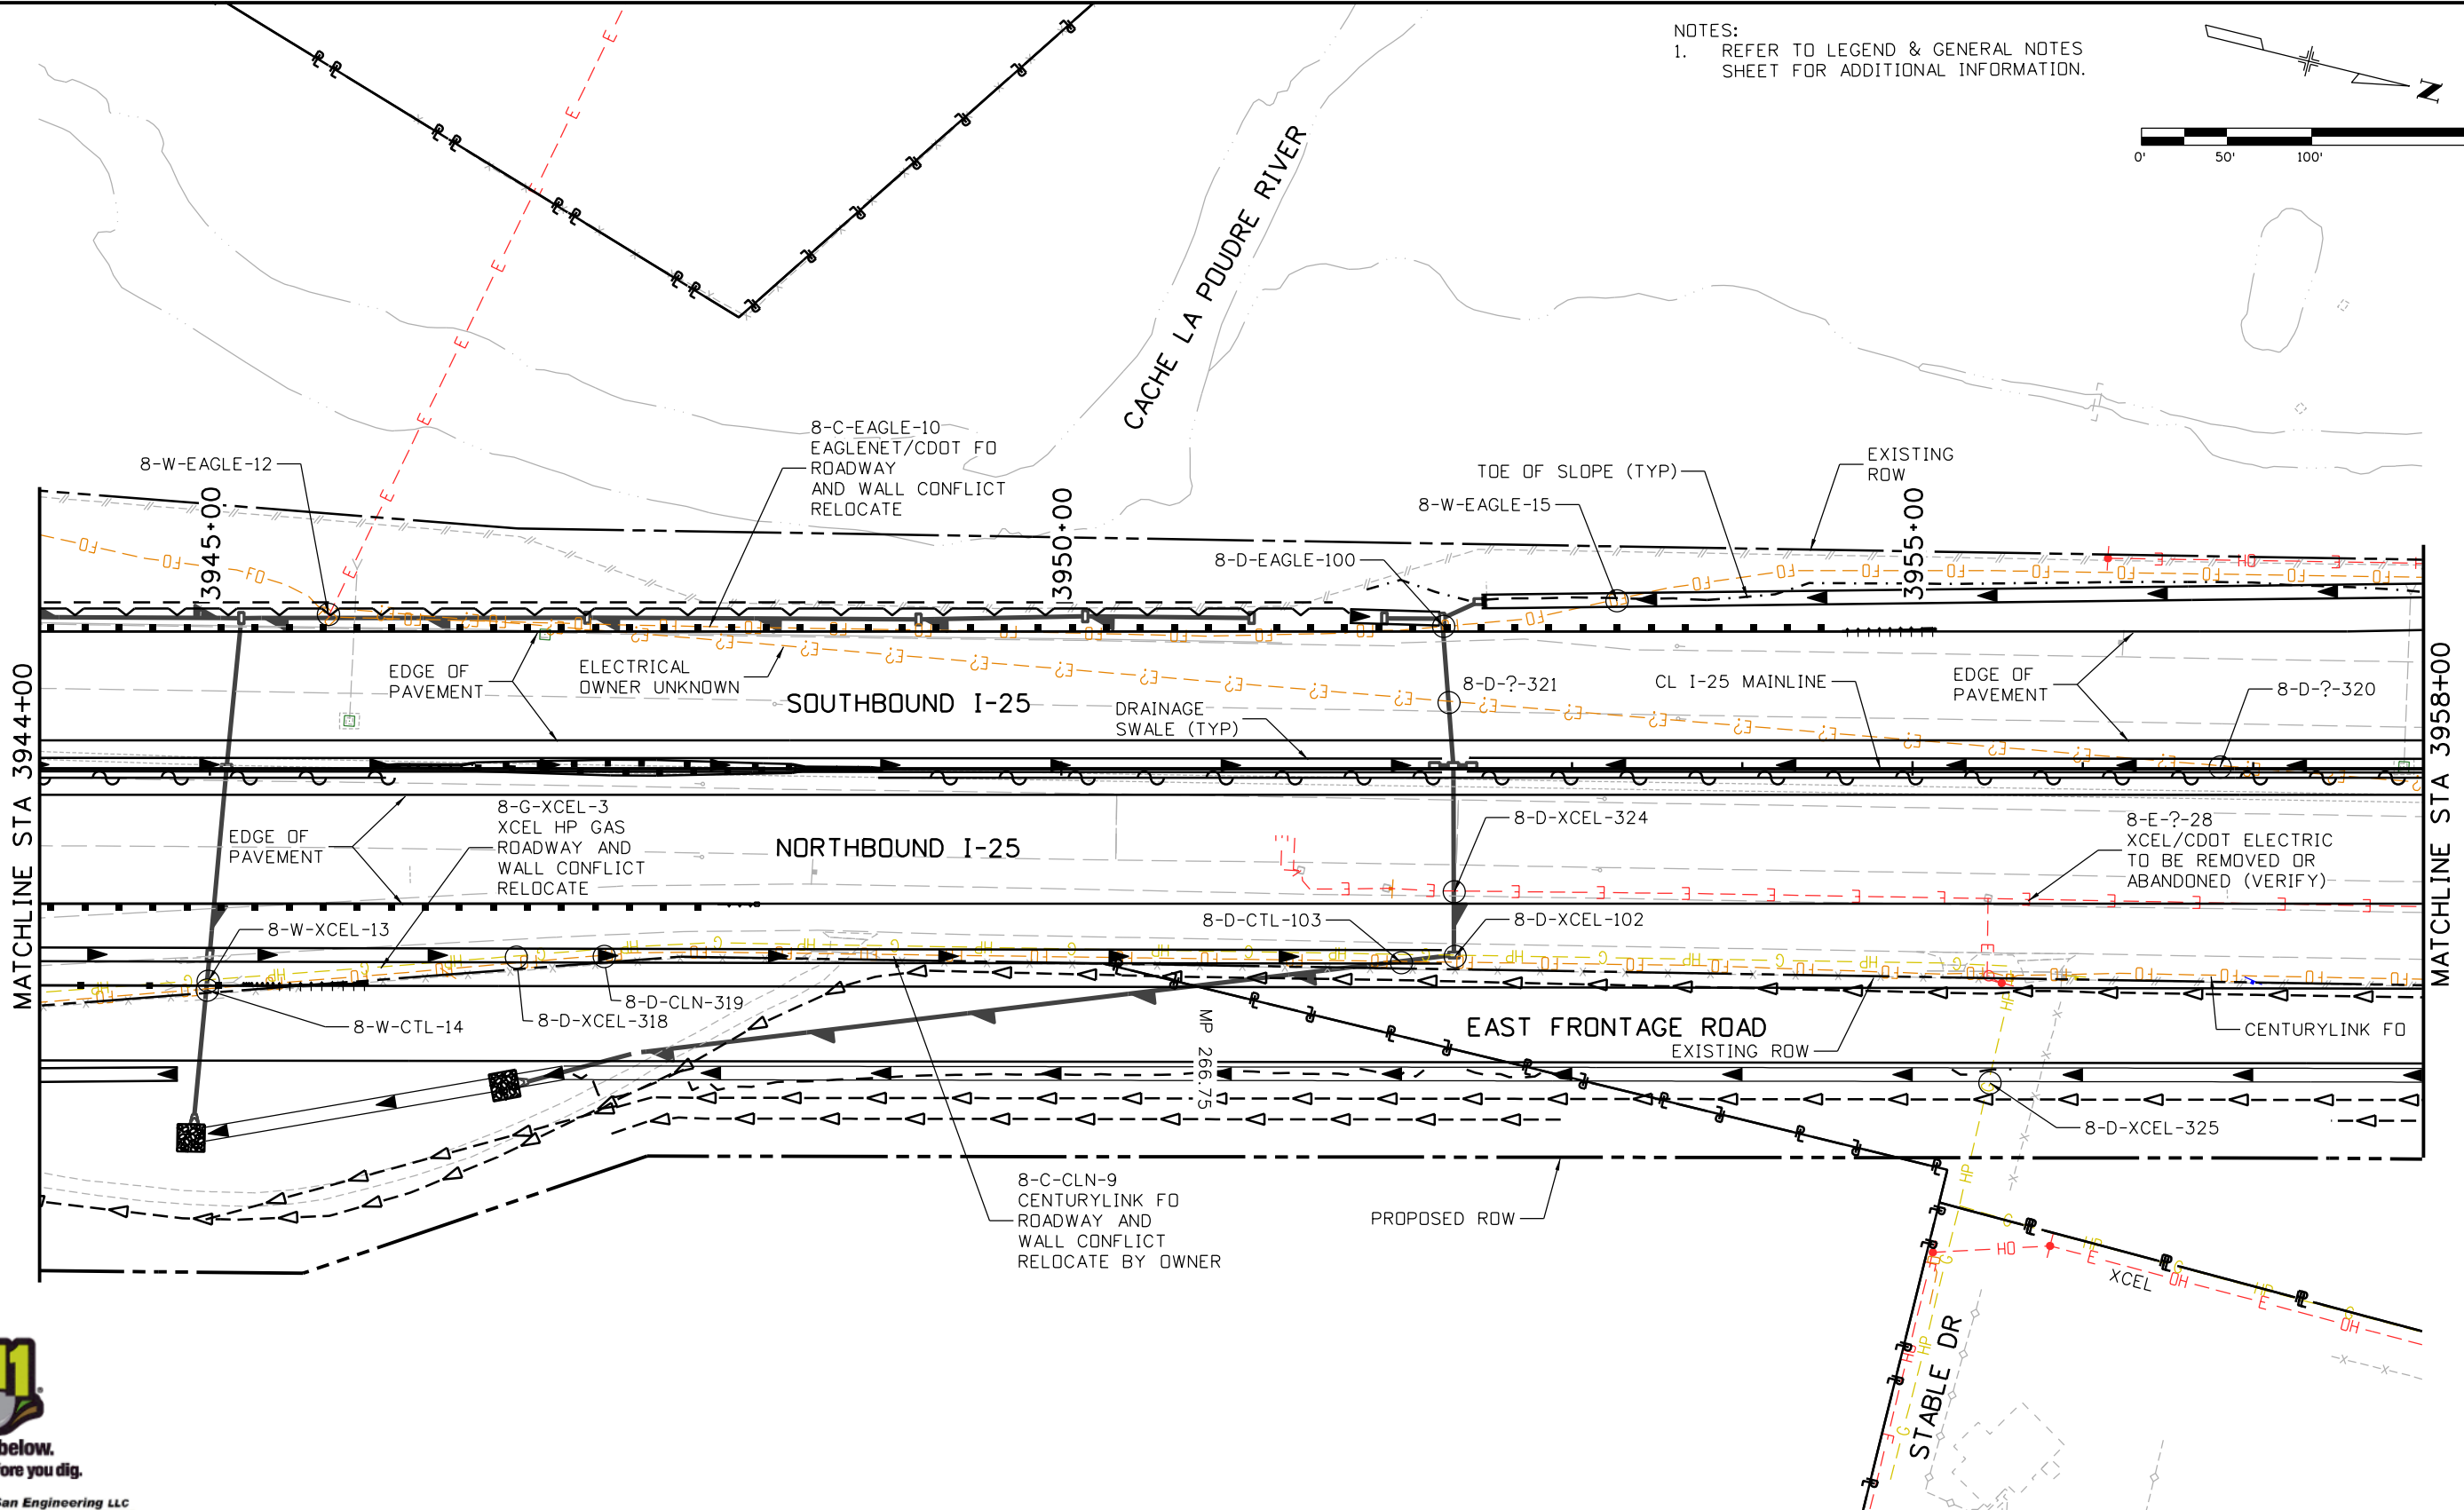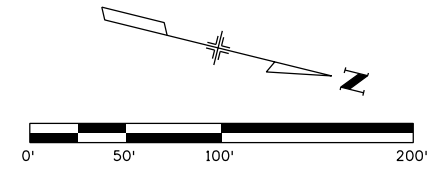

San Engineering LLC  
Civil and Structural Engineering

Print Date: 5/16/2016	0000
File Name: 18357UTIL_Plan_1-25Mainline026.dgn	
Horiz. Scale: 1:100      Vert. Scale:	
Unit Information      Unit Leader Initials:	
<b>ATKINS</b> 7604 Technology Way, Suite 400 Denver, CO 80237 Phone: (303) 221-7275 Fax: (303) 221-7276	

Sheet Revisions		
Date:	Comments	Init.

Colorado Department of Transportation

10601 West 10th Street  
Greeley, CO 80634  
Phone: 970-350-2148 FAX: 970-350-2163

Region 4      **TJT**



<b>As Constructed</b>
No Revisions:
Revised:
Void:

<b>I-25/SH 392 TO SH 14 UTILITY PLAN I-25 MAINLINE</b>			
Designer:	ES	Structure	
Detailer:	KB	Numbers	
Sheet Subset: UTILITIES	Subset Sheets: ML27 of 60		

<b>Project No./Code</b>
IM 0253-221
18357
Sheet Number <b>467</b>

gell7543 10:58:44 AM pw:\CP-PWS-IS01.pbsj.com\PBS\UPL\Documents\Transportation\Surface Transportation\Projects\00027309 I-25\Utilities\Drawings\Phase 1 FIR 18357UTIL\_Plan\_I-25Mainline027.dgn

NOTES:  
1. REFER TO LEGEND & GENERAL NOTES SHEET FOR ADDITIONAL INFORMATION.

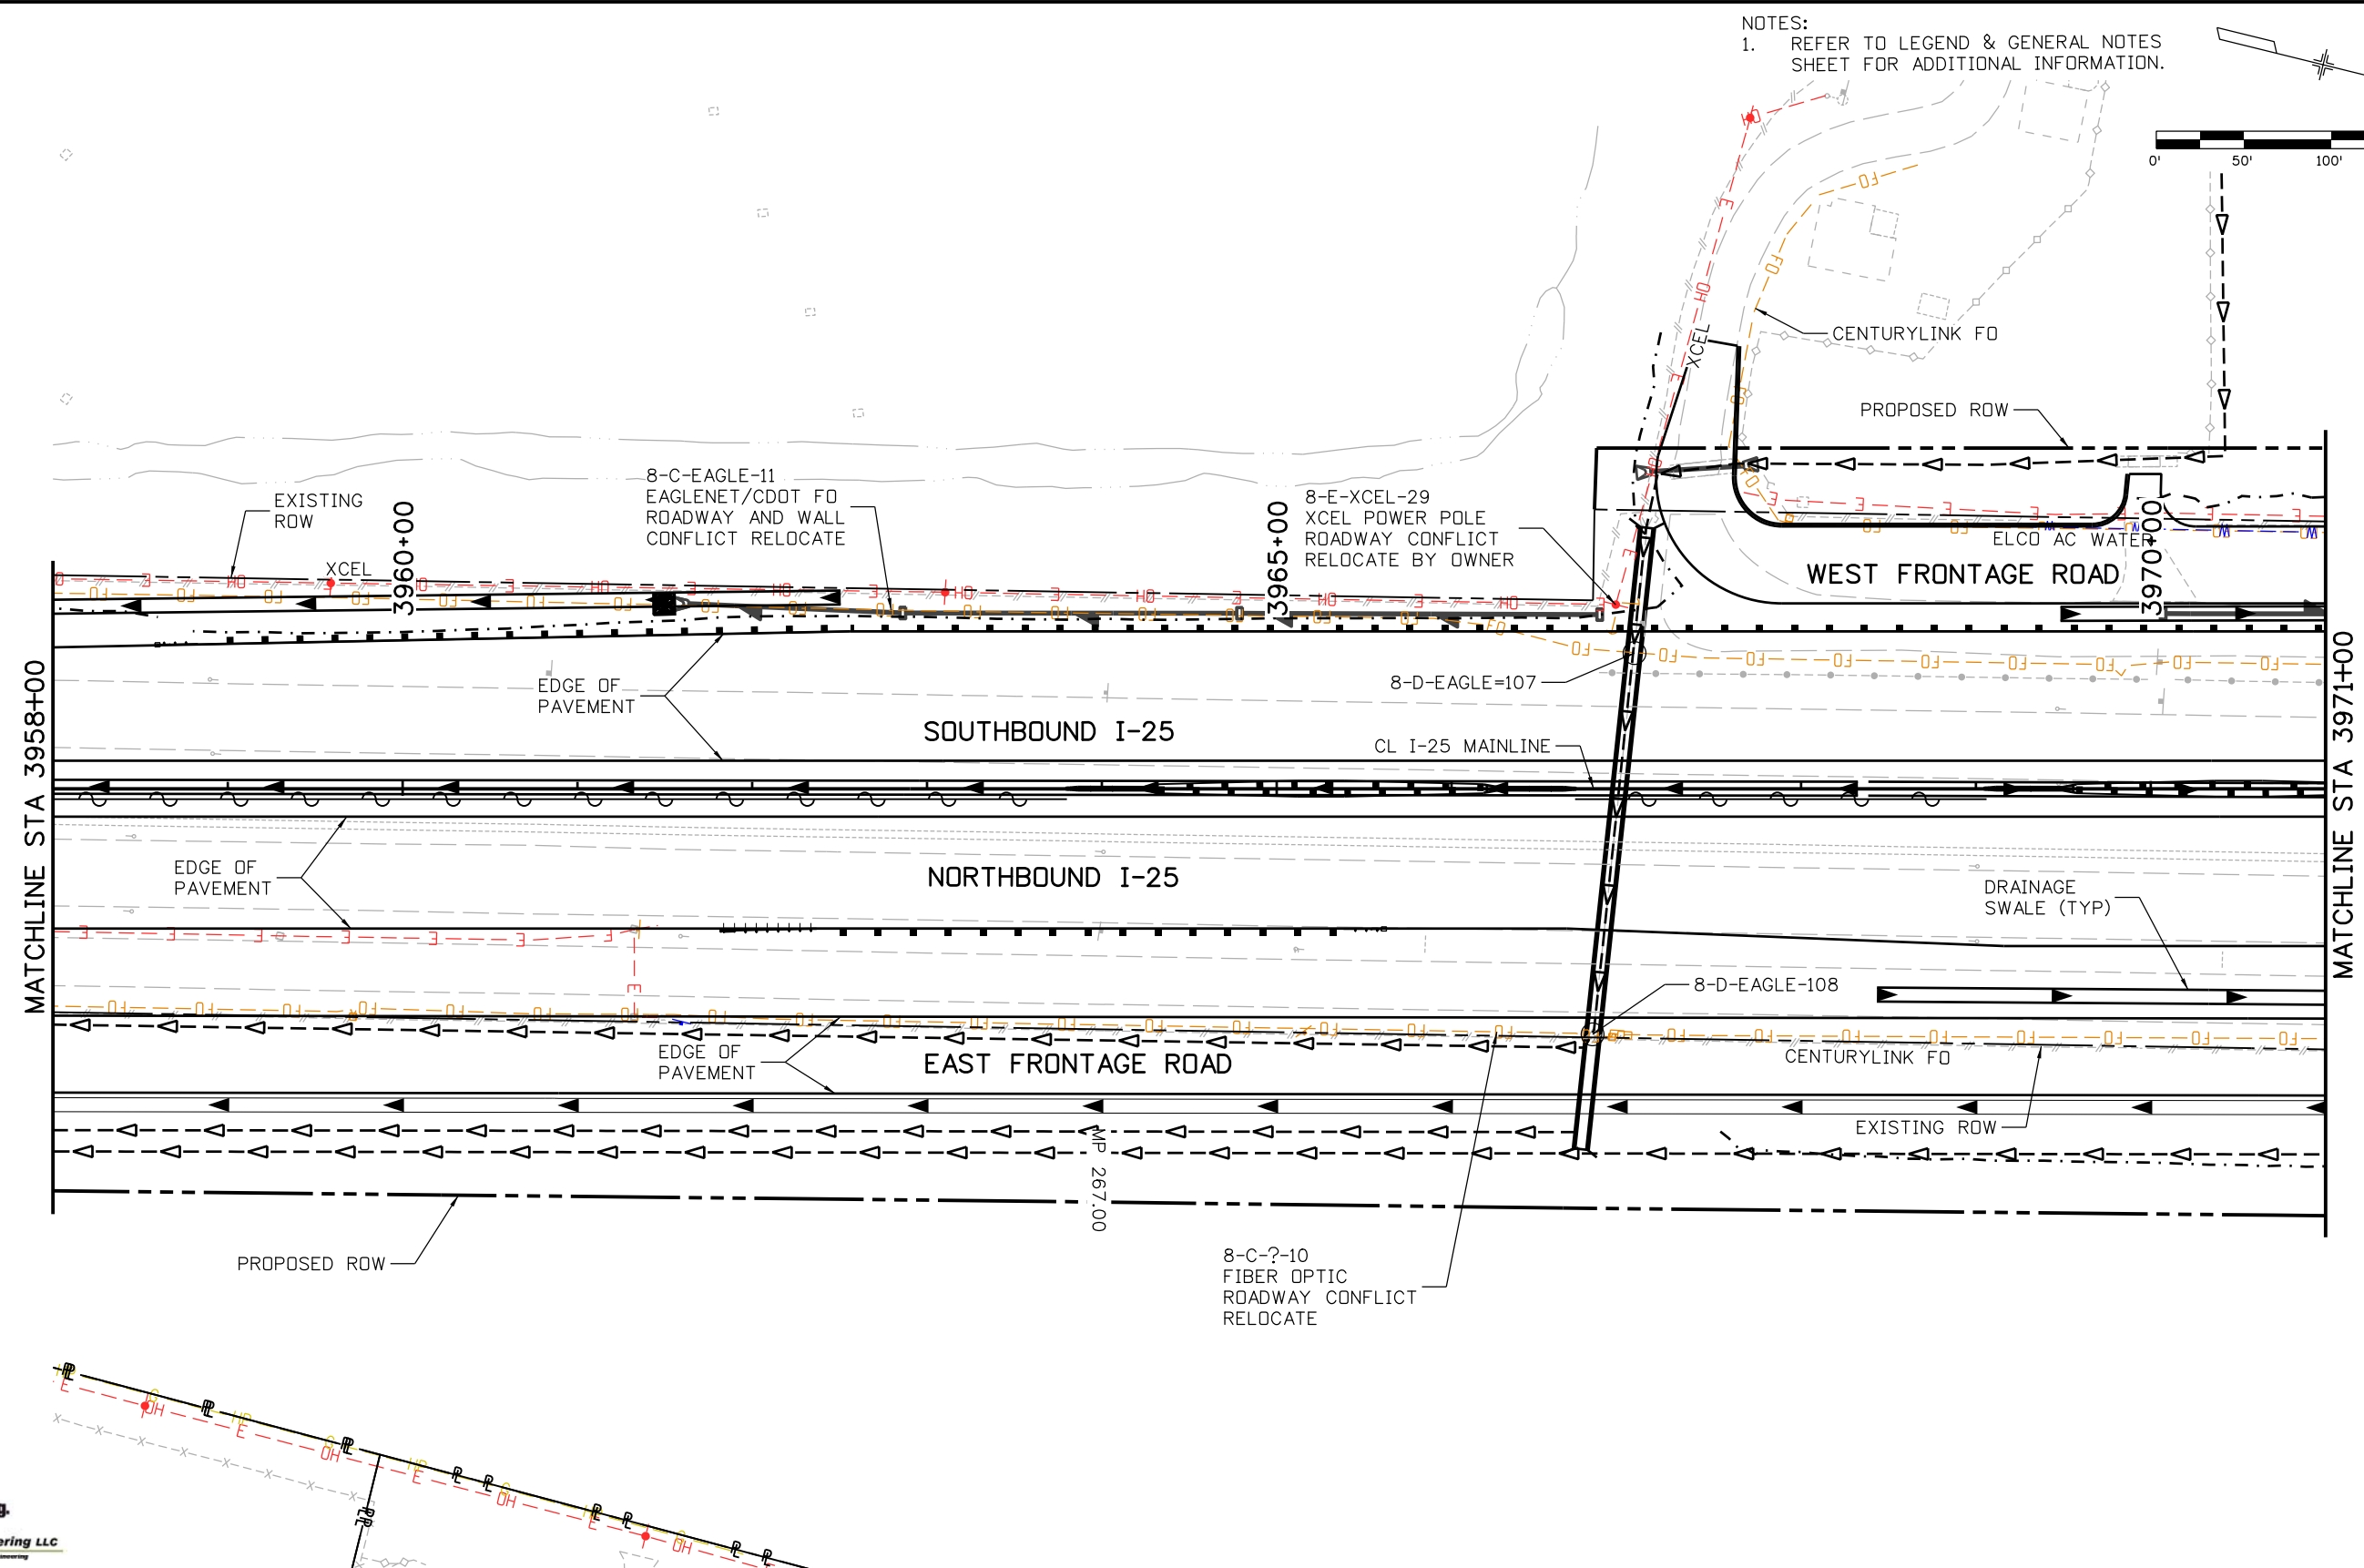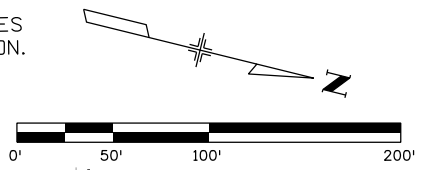

San Engineering LLC  
Civil and Structural Engineering

Print Date: 5/16/2016	0000
File Name: 18357UTIL_Plan_I-25Mainline027.dgn	
Horiz. Scale: 1:100      Vert. Scale:	
Unit Information      Unit Leader Initials:	
<b>ATKINS</b> 7604 Technology Way, Suite 400 Denver, CO 80237 Phone: (303) 221-7275 Fax: (303) 221-7276	

Sheet Revisions		
Date:	Comments	Init.

Colorado Department of Transportation  
Region 4

10601 West 10th Street  
Greeley, CO 80634  
Phone: 970-350-2148 FAX: 970-350-2163  
TJT



<b>As Constructed</b>
No Revisions:
Revised:
Void:

<b>I-25/SH 392 TO SH 14 UTILITY PLAN I-25 MAINLINE</b>			
Designer:	ES	Structure	
Detailer:	KB	Numbers	
Sheet Subset: UTILITIES	Subset Sheets: ML28 of 60		

<b>Project No./Code</b>
IM 0253-221
18357
Sheet Number <b>468</b>

gell754.3 9:29:21 AM pw:\CP-PWS-1501.pbsj.com:PBSUPW\Documents\Transportation\Surface Transportation\Projects\100027309 1-25\Utilities\Drawings\Phase 1 FIR\18357UTIL\_Plan\_1-25Mainline028.dgn

NOTES:  
1. REFER TO LEGEND & GENERAL NOTES SHEET FOR ADDITIONAL INFORMATION.

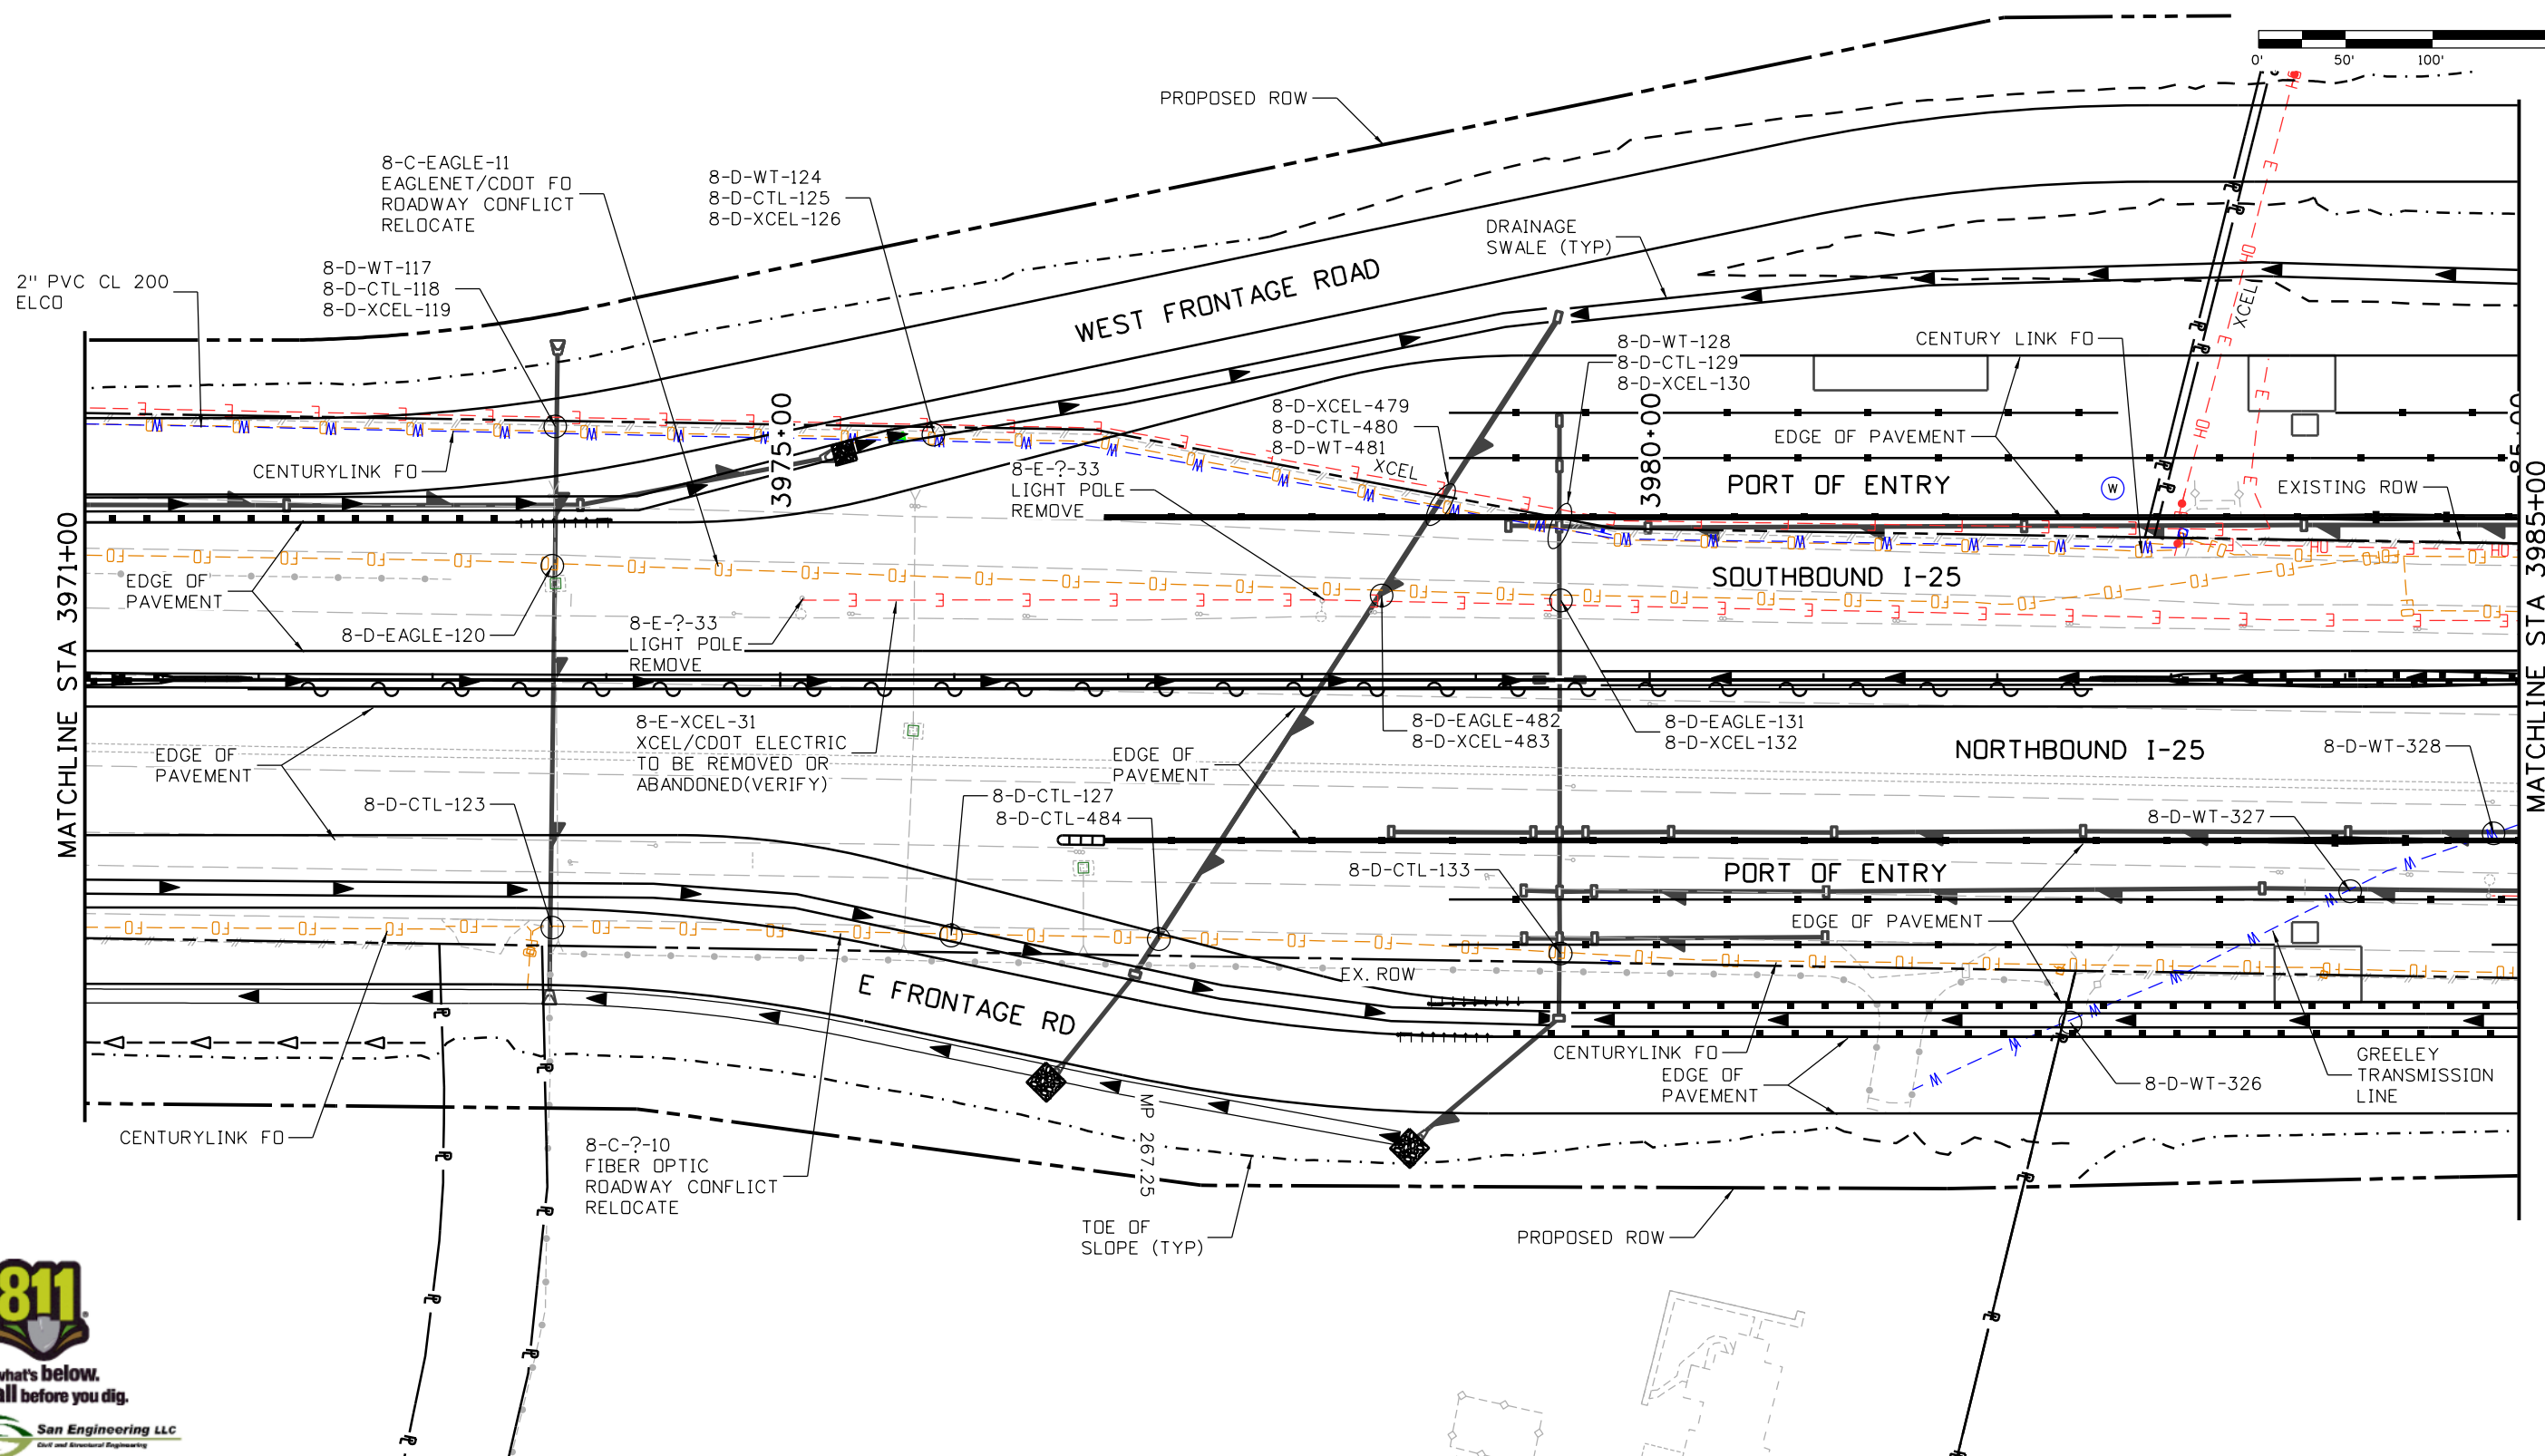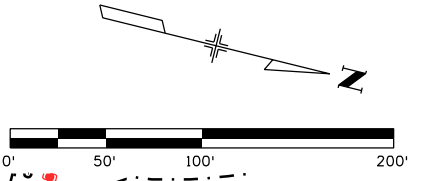

Print Date: 5/16/2016	0000
File Name: 18357UTIL_Plan_1-25Mainline028.dgn	
Horiz. Scale: 1:100      Vert. Scale:	
Unit Information      Unit Leader Initials:	
<b>ATKINS</b> 7604 Technology Way, Suite 400 Denver, CO 80237 Phone: (303) 221-7275 Fax: (303) 221-7276	

Sheet Revisions		
Date:	Comments	Init.

Colorado Department of Transportation



10601 West 10th Street  
Greeley, CO 80634  
Phone: 970-350-2148 FAX: 970-350-2163



Region 4      TJT

As Constructed
No Revisions:
Revised:
Void:

I-25/SH 392 TO SH 14 UTILITY PLAN I-25 MAINLINE			
Designer:	ES	Structure	
Detailer:	KB	Numbers	
Sheet Subset: UTILITIES	Subset Sheets: ML29 of 60		

Project No./Code
IM 0253-221
18357
Sheet Number 469

NOTES:  
1. REFER TO LEGEND & GENERAL NOTES SHEET FOR ADDITIONAL INFORMATION.

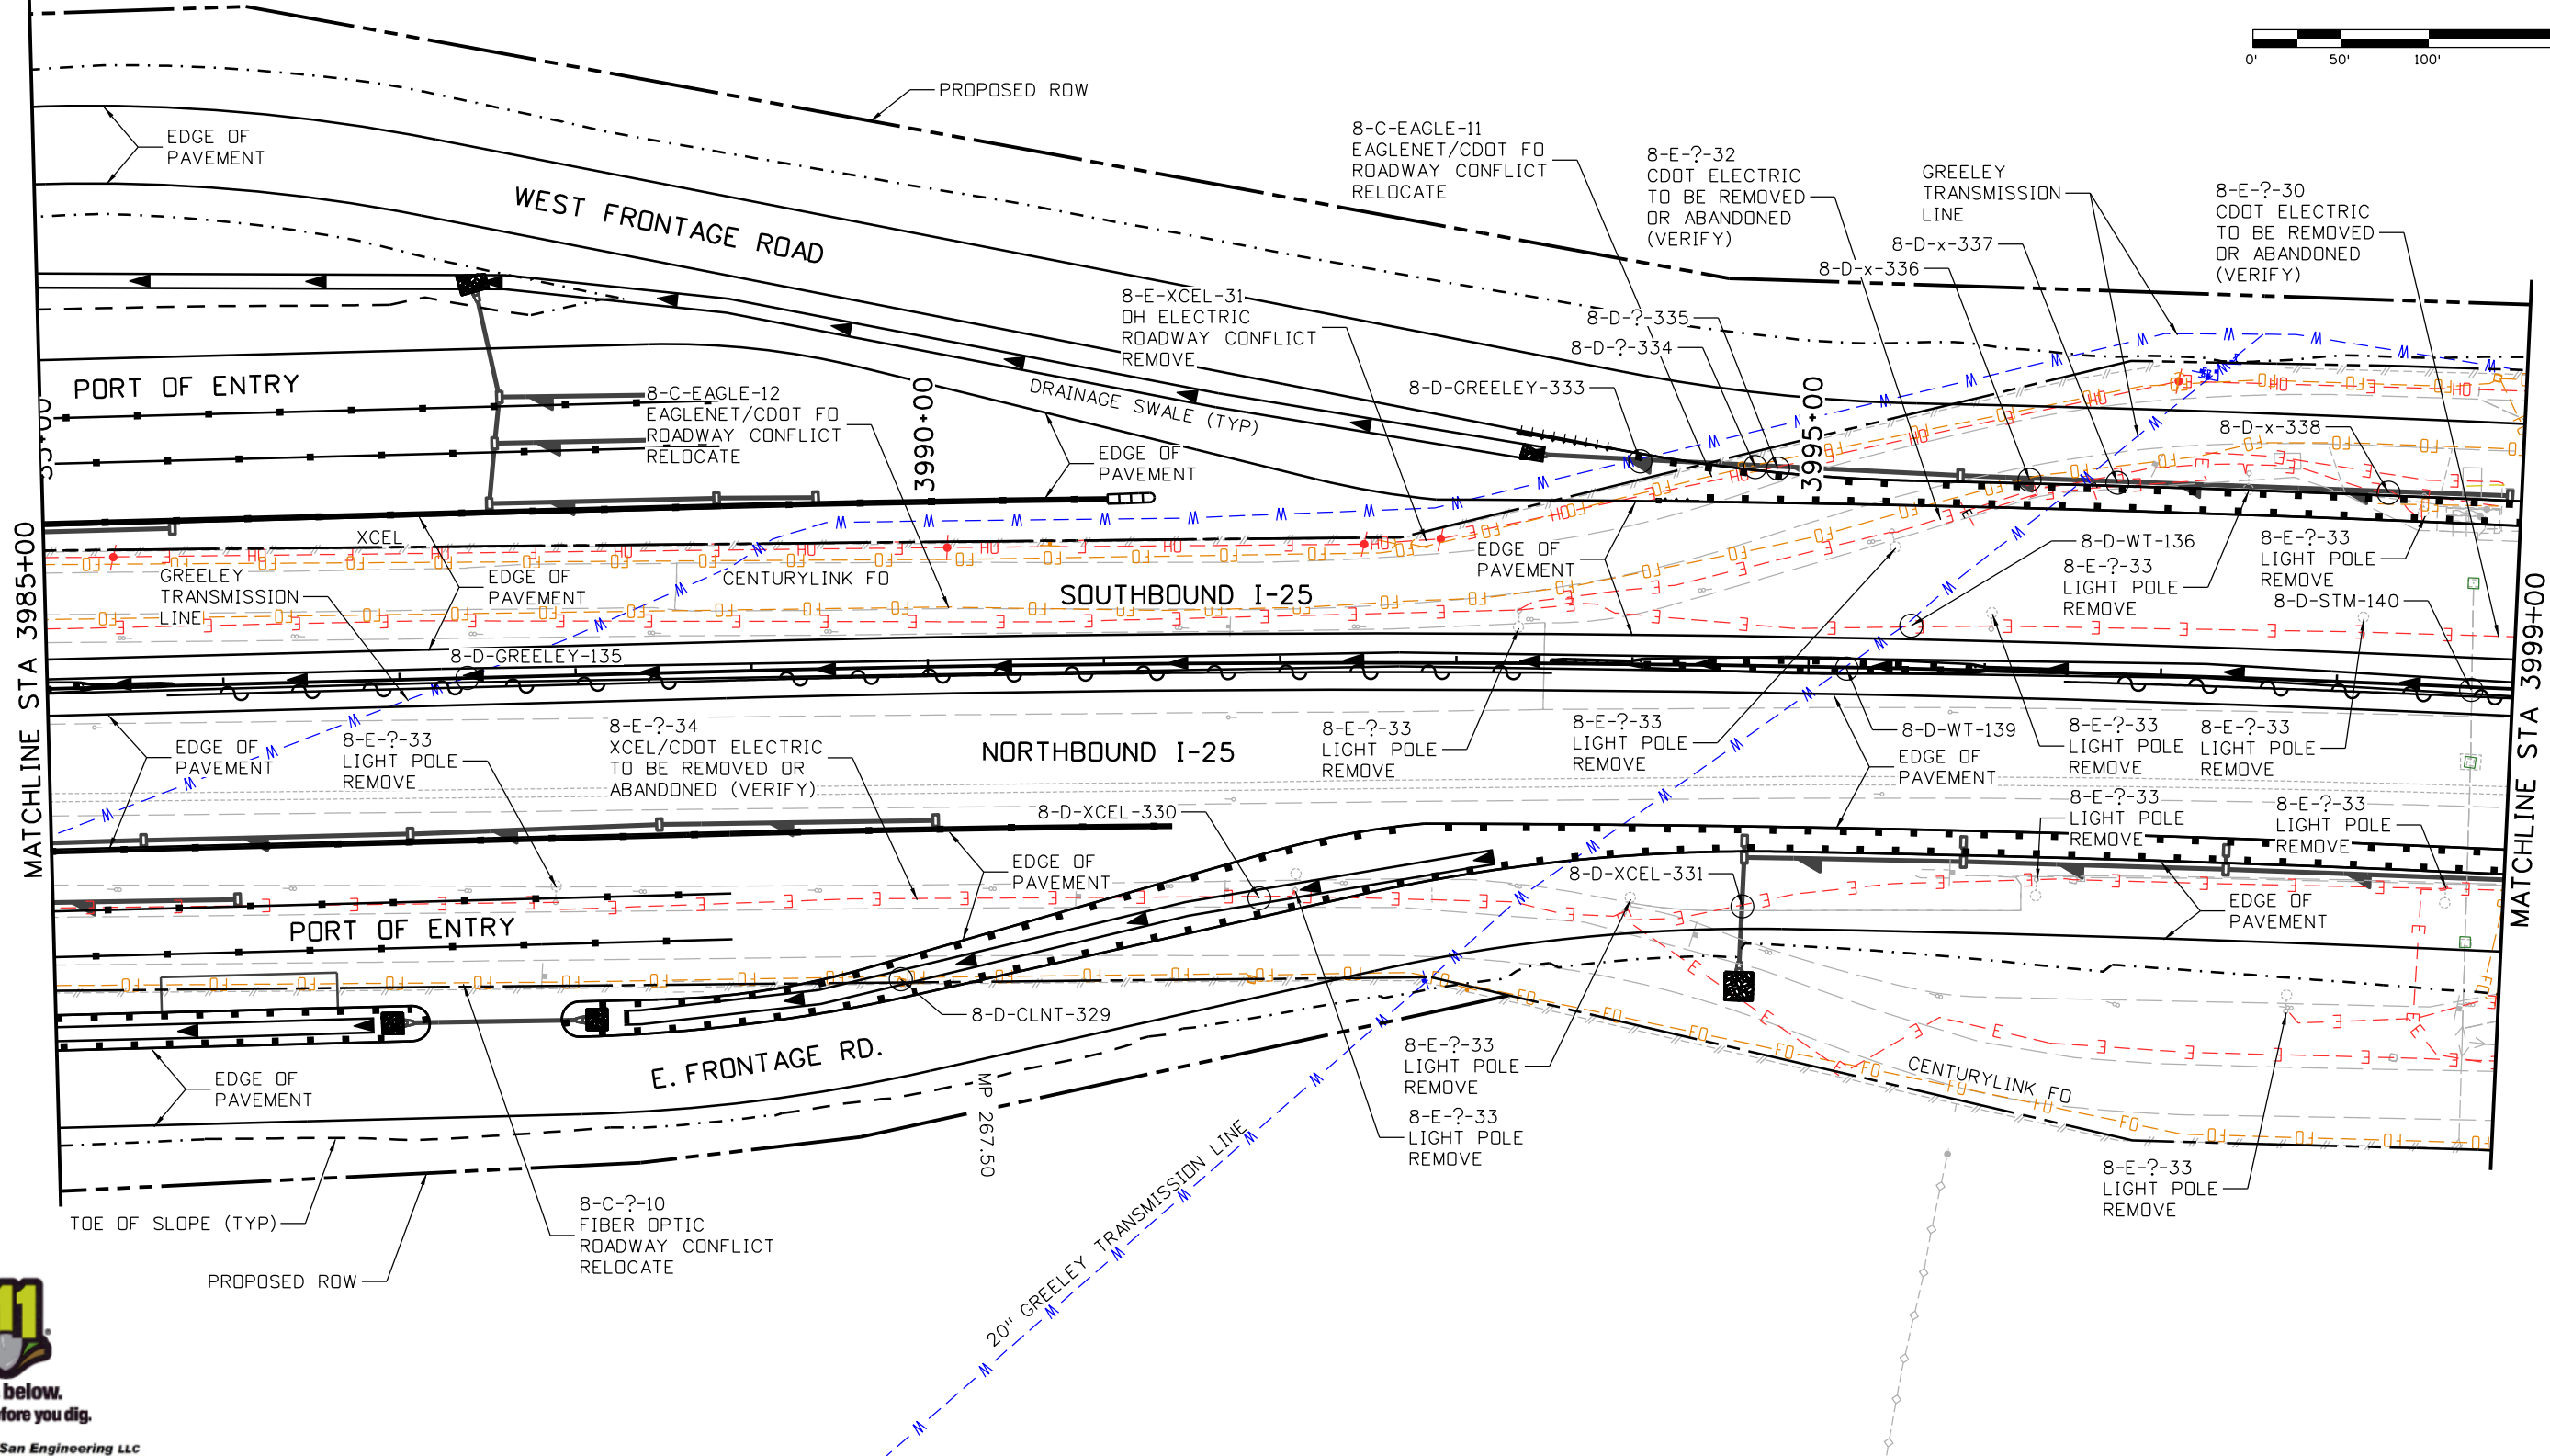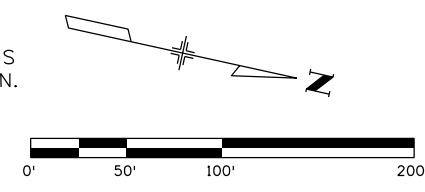

Know what's below.  
Call before you dig.



Print Date: 5/16/2016	0000
File Name: 18357UTIL_Plan_1-25Mainline029.dgn	
Horiz. Scale: 1:100      Vert. Scale:	
Unit Information      Unit Leader Initials:	
<b>ATKINS</b> 7604 Technology Way, Suite 400 Denver, CO 80237 Phone: (303) 221-7275 Fax: (303) 221-7276	

Sheet Revisions		
Date:	Comments	Init.

Colorado Department of Transportation

10601 West 10th Street  
Greeley, CO 80634  
Phone: 970-350-2148 FAX: 970-350-2163

Region 4      TJT

As Constructed
No Revisions:
Revised:
Void:

I-25/SH 392 TO SH 14 UTILITY PLAN I-25 MAINLINE			
Designer:	ES	Structure	
Detailer:	KB	Numbers	
Sheet Subset: UTILITIES	Subset Sheets: ML30 of 60		



Project No./Code
IM 0253-221
18357
Sheet Number 470

gell7543 9:29:24 AM pwr:\CP-PWS-1501.pbs\j.com\PBS\UP\Documents\Transportation\Surface Transportation\Projects\100027309 1-25\Utilities\Drawings\Phase 1\FIR\18357UTIL\_Plan\_1-25Mainline029.dgn



gell7543 11:02:55 AM p:\CP-PWS-1501.pbsj.com\PBSJ\Documents\Transportation\Surface Transportation\Projects\100027309 1-25 Utilities Drawings\Phase 1 FIR 18357UTIL\_Plan\_1-25Mainline030.dgn

NOTES:  
1. REFER TO LEGEND & GENERAL NOTES SHEET FOR ADDITIONAL INFORMATION.

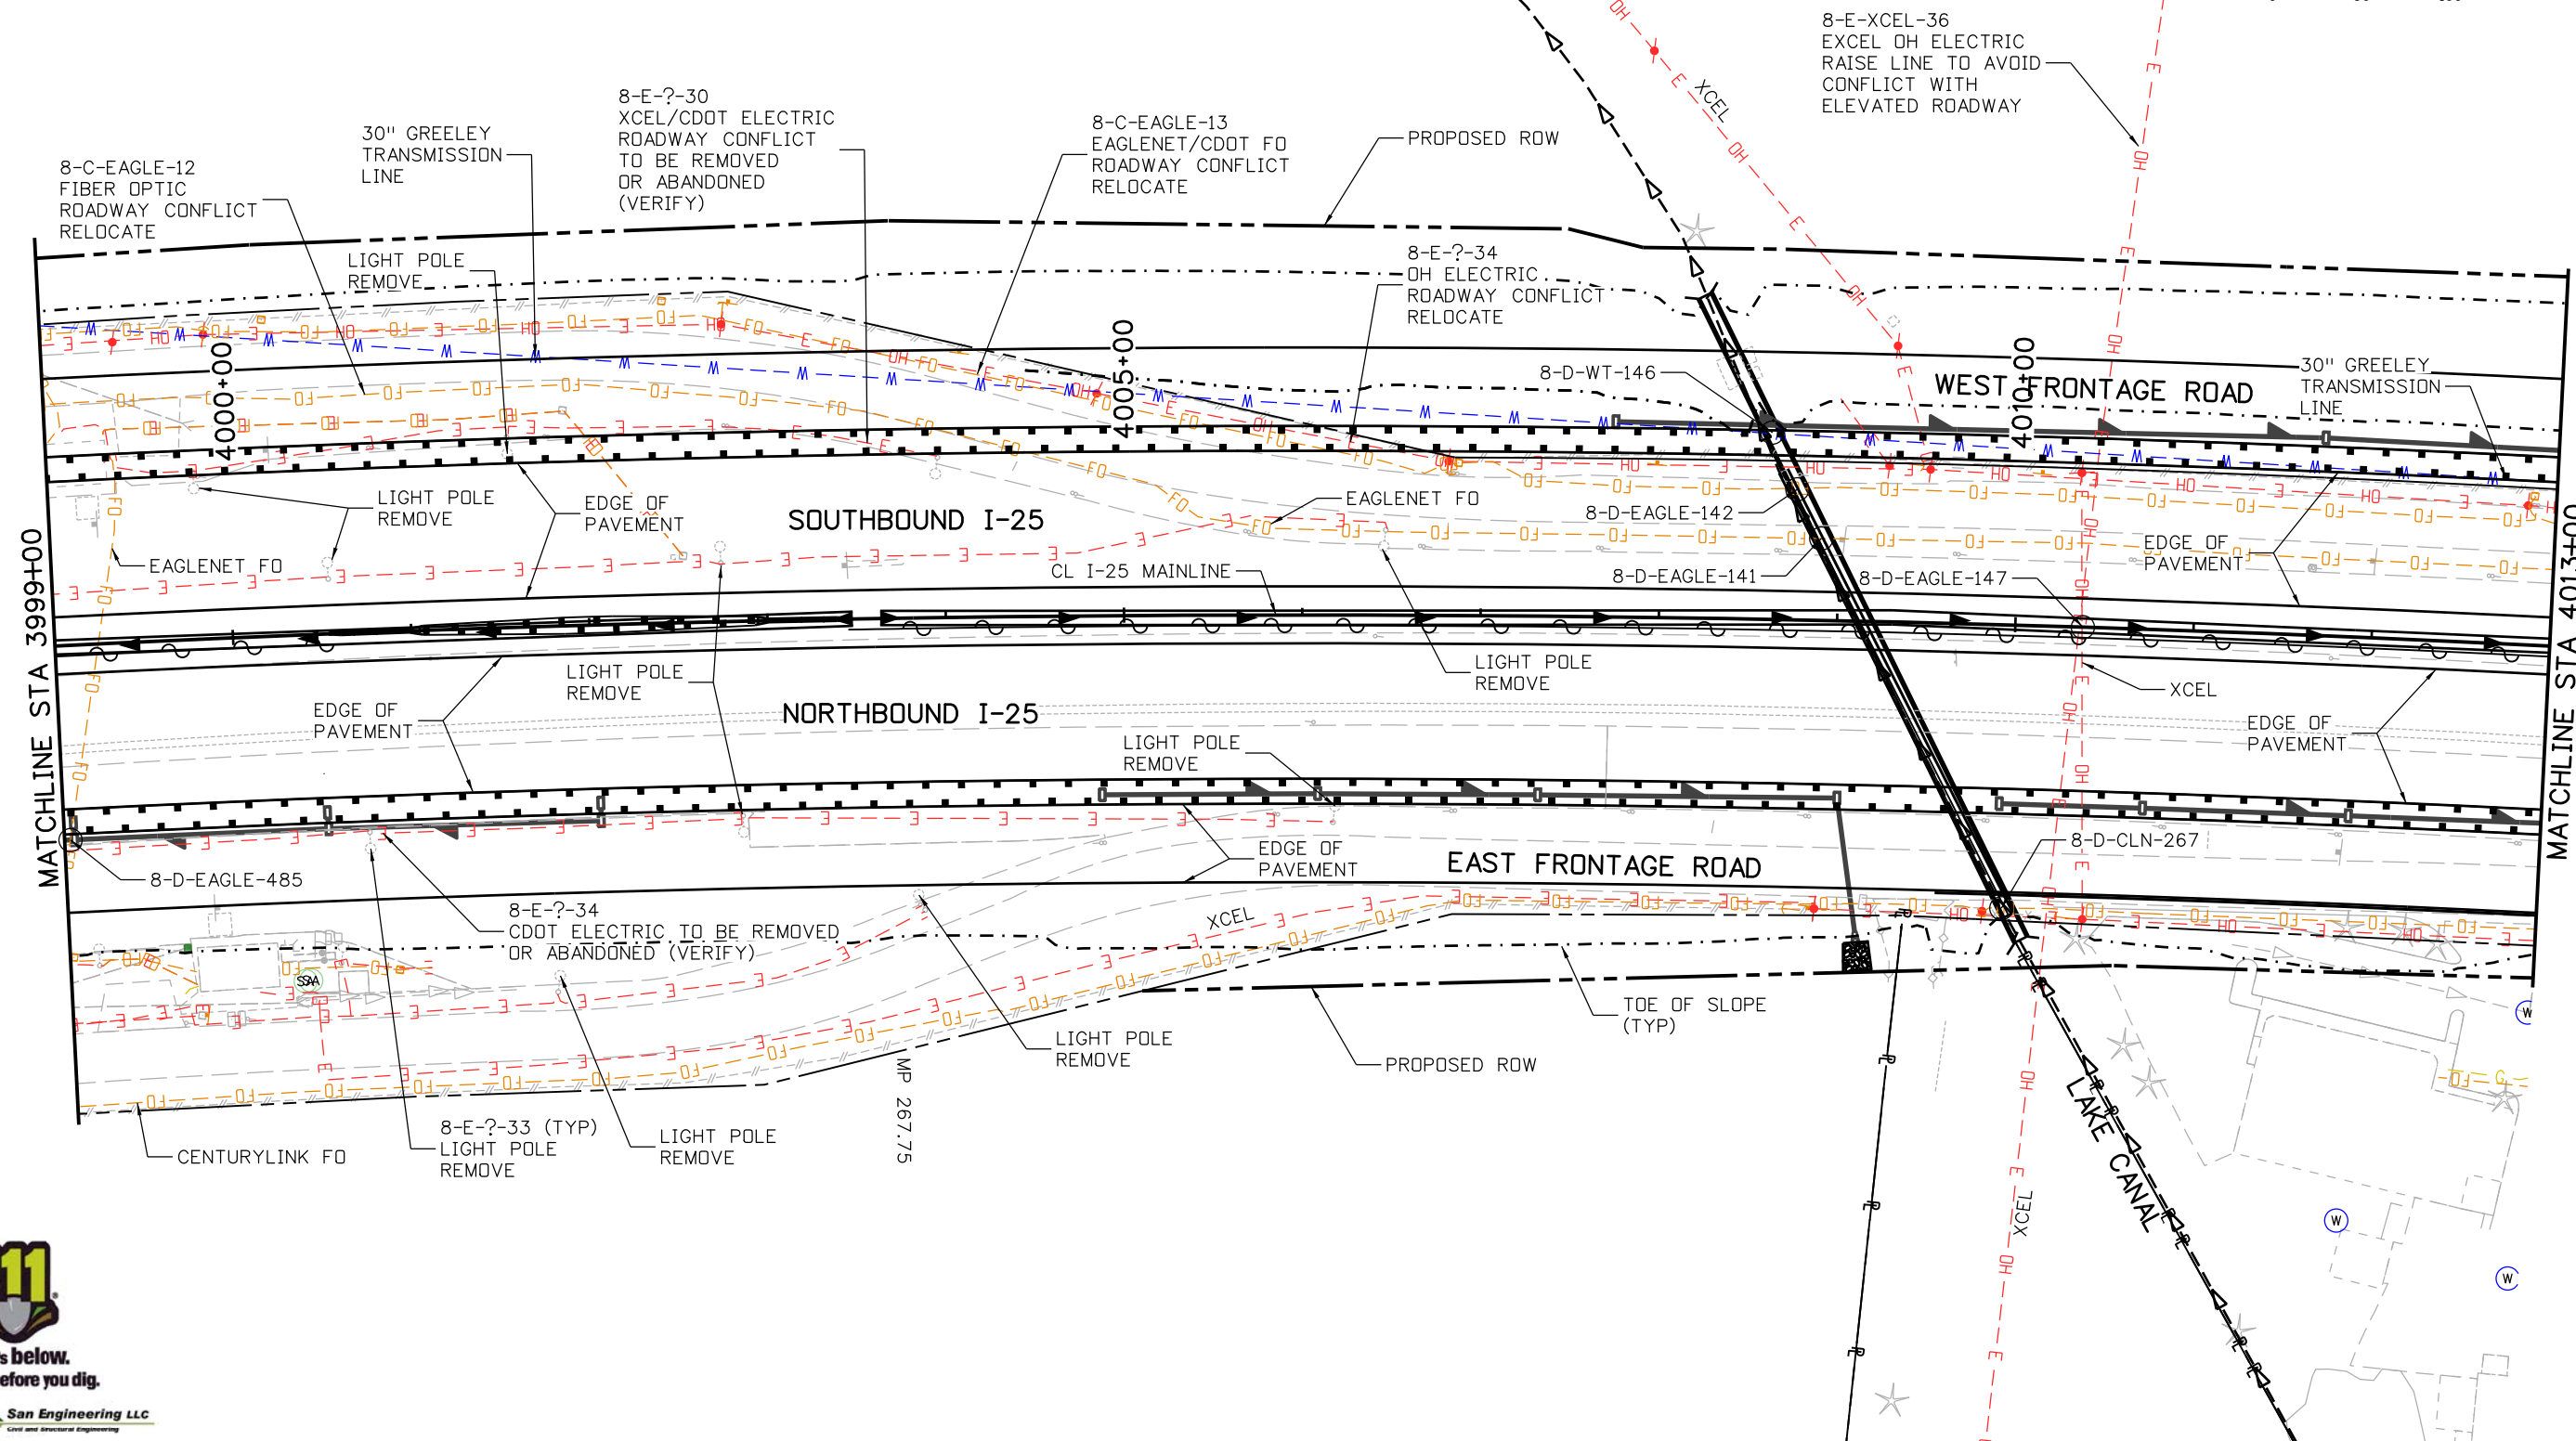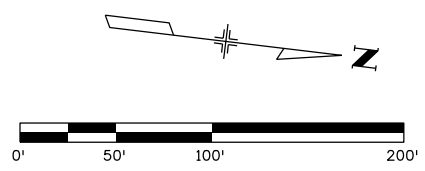

San Engineering LLC  
Civil and Structural Engineering

Print Date: 5/16/2016	0000
File Name: 18357UTIL_Plan_1-25Mainline030.dgn	
Horiz. Scale: 1:100      Vert. Scale:	
Unit Information      Unit Leader Initials:	
<b>ATKINS</b> 7604 Technology Way, Suite 400 Denver, CO 80237 Phone: (303) 221-7275 Fax: (303) 221-7276	

Sheet Revisions		
Date:	Comments	Init.

Colorado Department of Transportation  
Region 4

10601 West 10th Street  
Greeley, CO 80634  
Phone: 970-350-2148 FAX: 970-350-2163


TJT

<b>As Constructed</b>
No Revisions:
Revised:
Void:


<b>I-25/SH 392 TO SH 14 UTILITY PLAN I-25 MAINLINE</b>			
Designer:	ES	Structure	
Detailer:	KB	Numbers	
Sheet Subset: UTILITIES	Subset Sheets: ML31 of 60		

<b>Project No./Code</b>
IM 0253-221
18357
Sheet Number <b>471</b>

gell7543 9:29:30 AM pwr:\CP-PWS-IS01.pbs\com\PBSJPW\Documents\Transportation\Surface Transportation\Projects\100027309 I-25\Utilities\Drawings\Phase 1 FIR\18357UTIL\_Plan\_I-25Mainline031.dgn

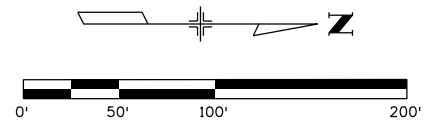

NOTES:  
1. REFER TO LEGEND & GENERAL NOTES SHEET FOR ADDITIONAL INFORMATION.

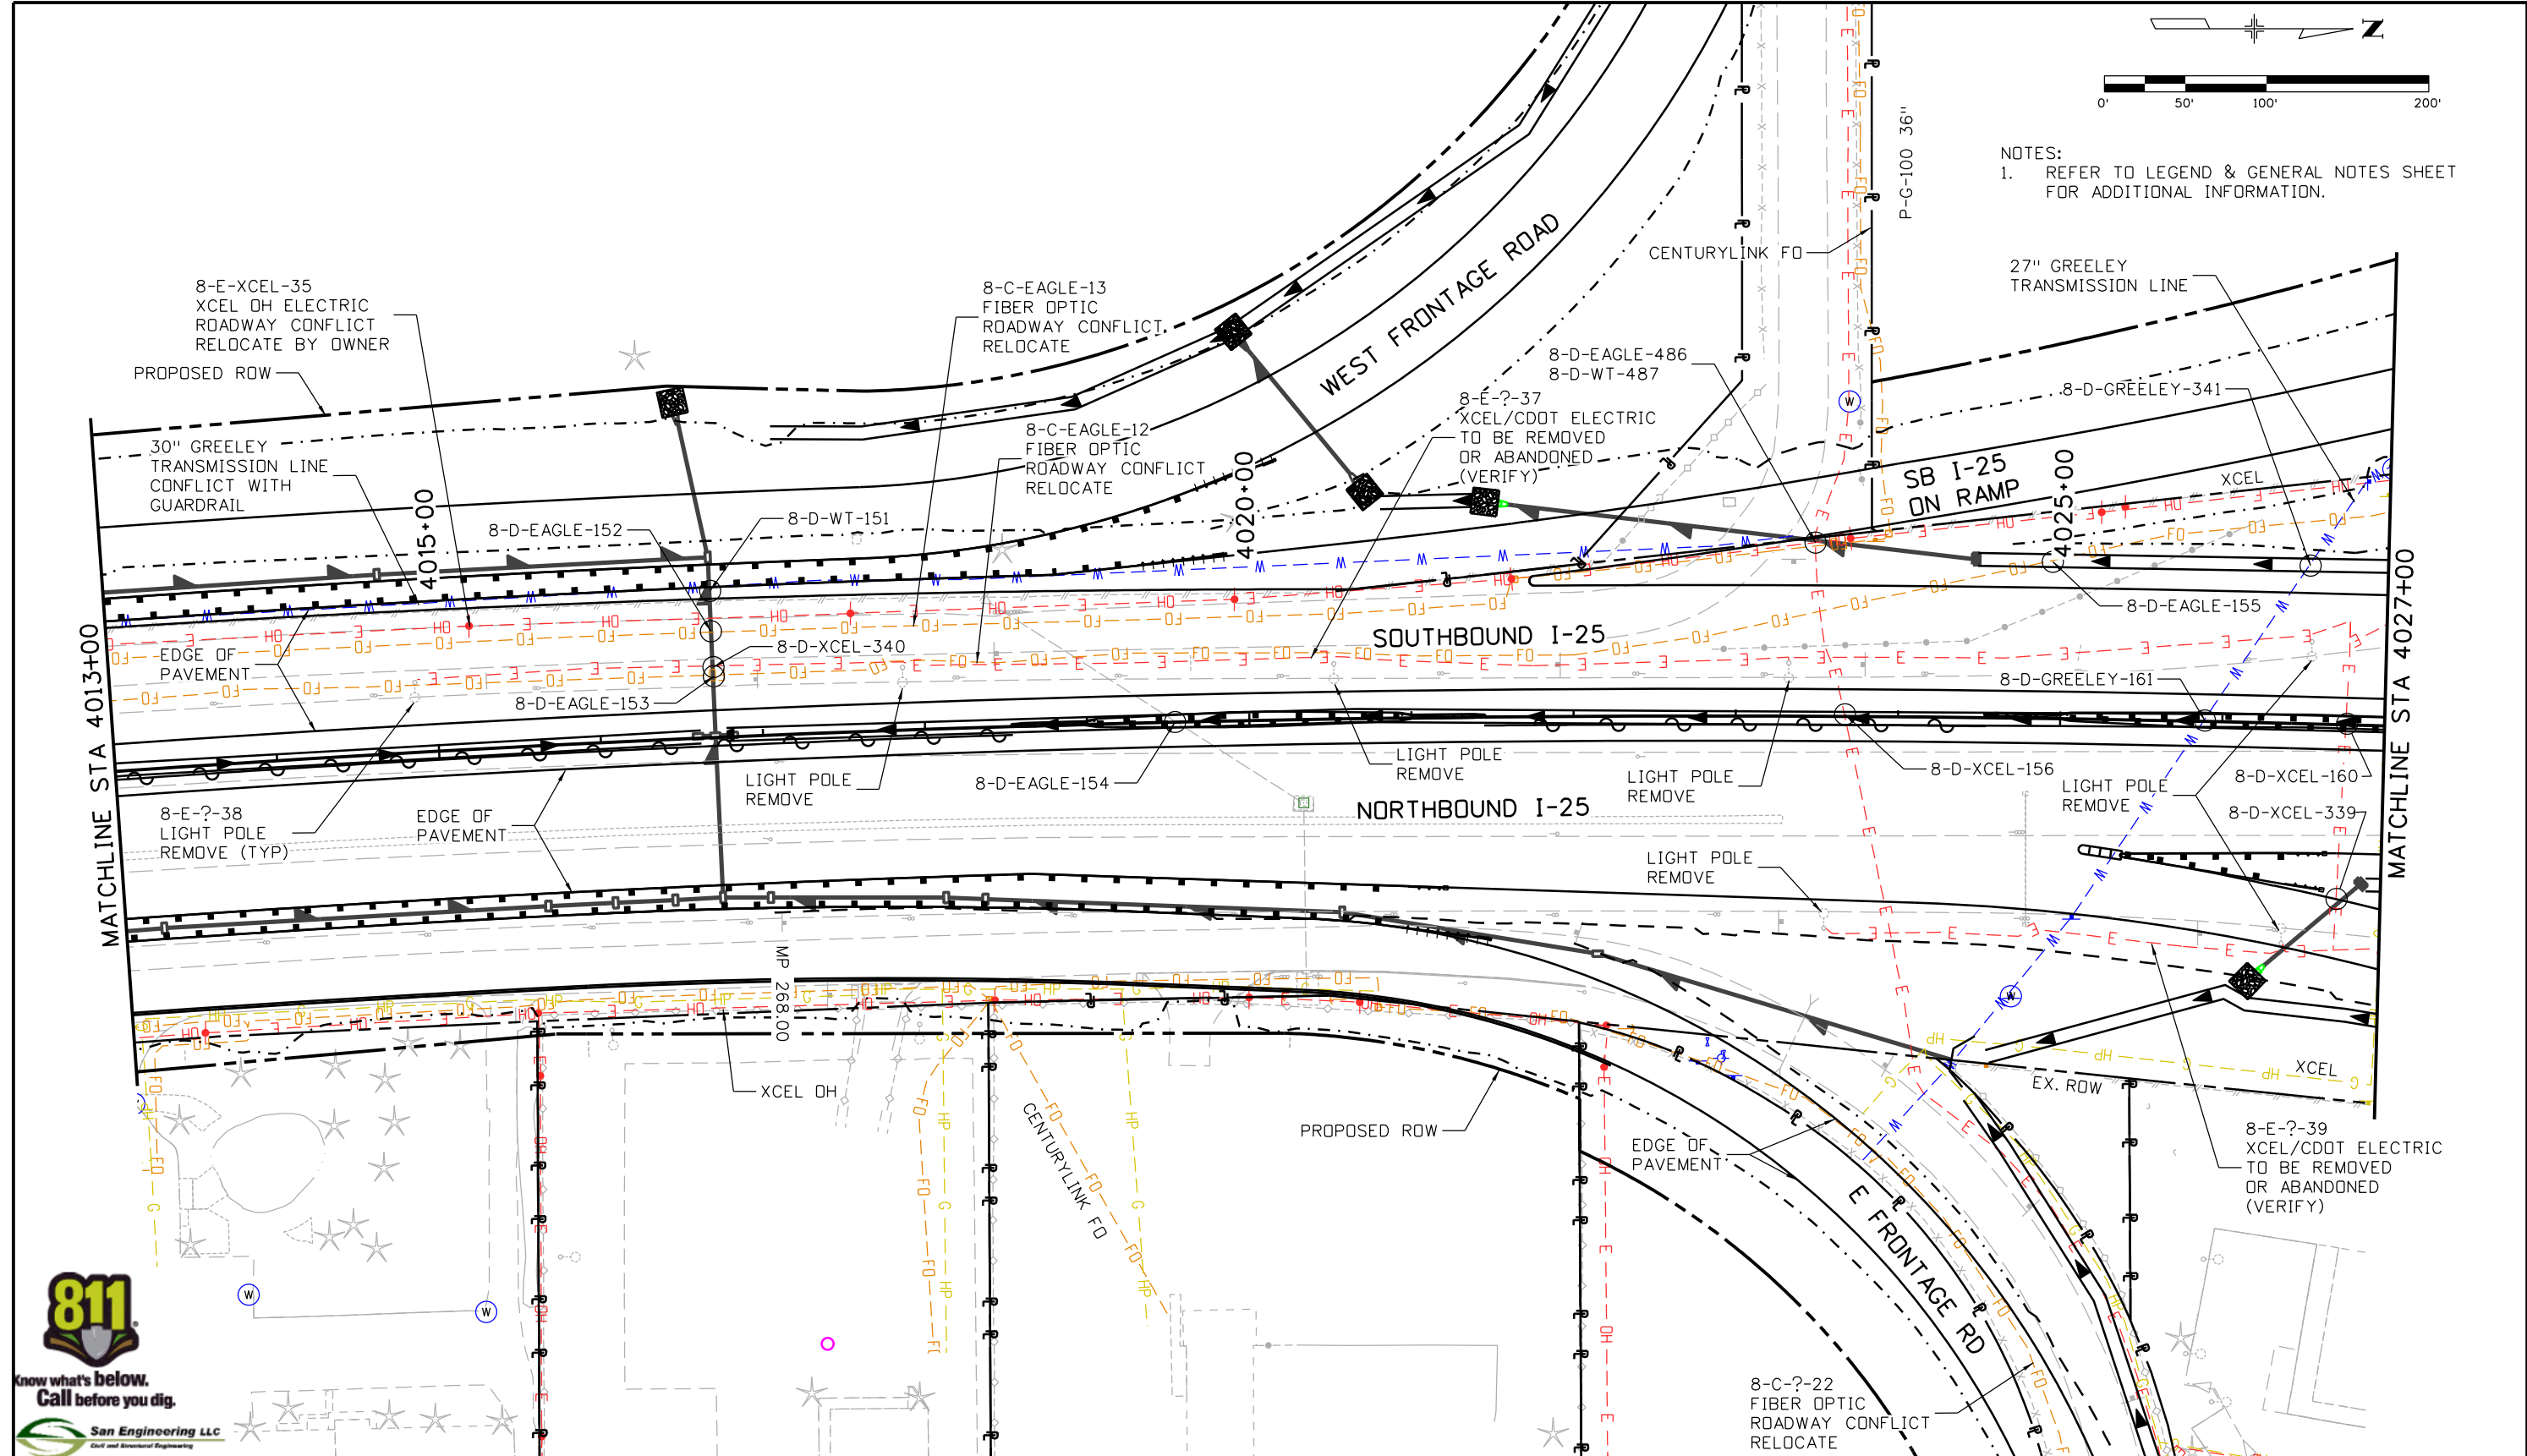

Print Date: 5/16/2016	
File Name: 18357UTIL_Plan_I-25Mainline031.dgn	
Horiz. Scale: 1:100	Vert. Scale:
Unit Information	Unit Leader Initials:
<b>ATKINS</b>	7604 Technology Way, Suite 400 Denver, CO 80237 Phone: (303) 221-7275 Fax: (303) 221-7276

Sheet Revisions		
Date:	Comments	Init.

Colorado Department of Transportation



10601 West 10th Street  
Greeley, CO 80634  
Phone: 970-350-2148 FAX: 970-350-2163

Region 4 TJT



As Constructed	
No Revisions:	
Revised:	
Void:	

I-25/SH 392 TO SH 14 UTILITY PLAN I-25 MAINLINE			
Designer:	ES	Structure	
Detailer:	KB	Numbers	
Sheet Subset: UTILITIES		Subset Sheets: ML32 of 60	

Project No./Code	
IM 0253-221	
18357	
Sheet Number	472

NOTES:  
 1. REFER TO LEGEND & GENERAL NOTES SHEET FOR ADDITIONAL INFORMATION.

8-E-XCEL-35  
 OH ELECTRIC  
 ROADWAY CONFLICT  
 RELOCATE

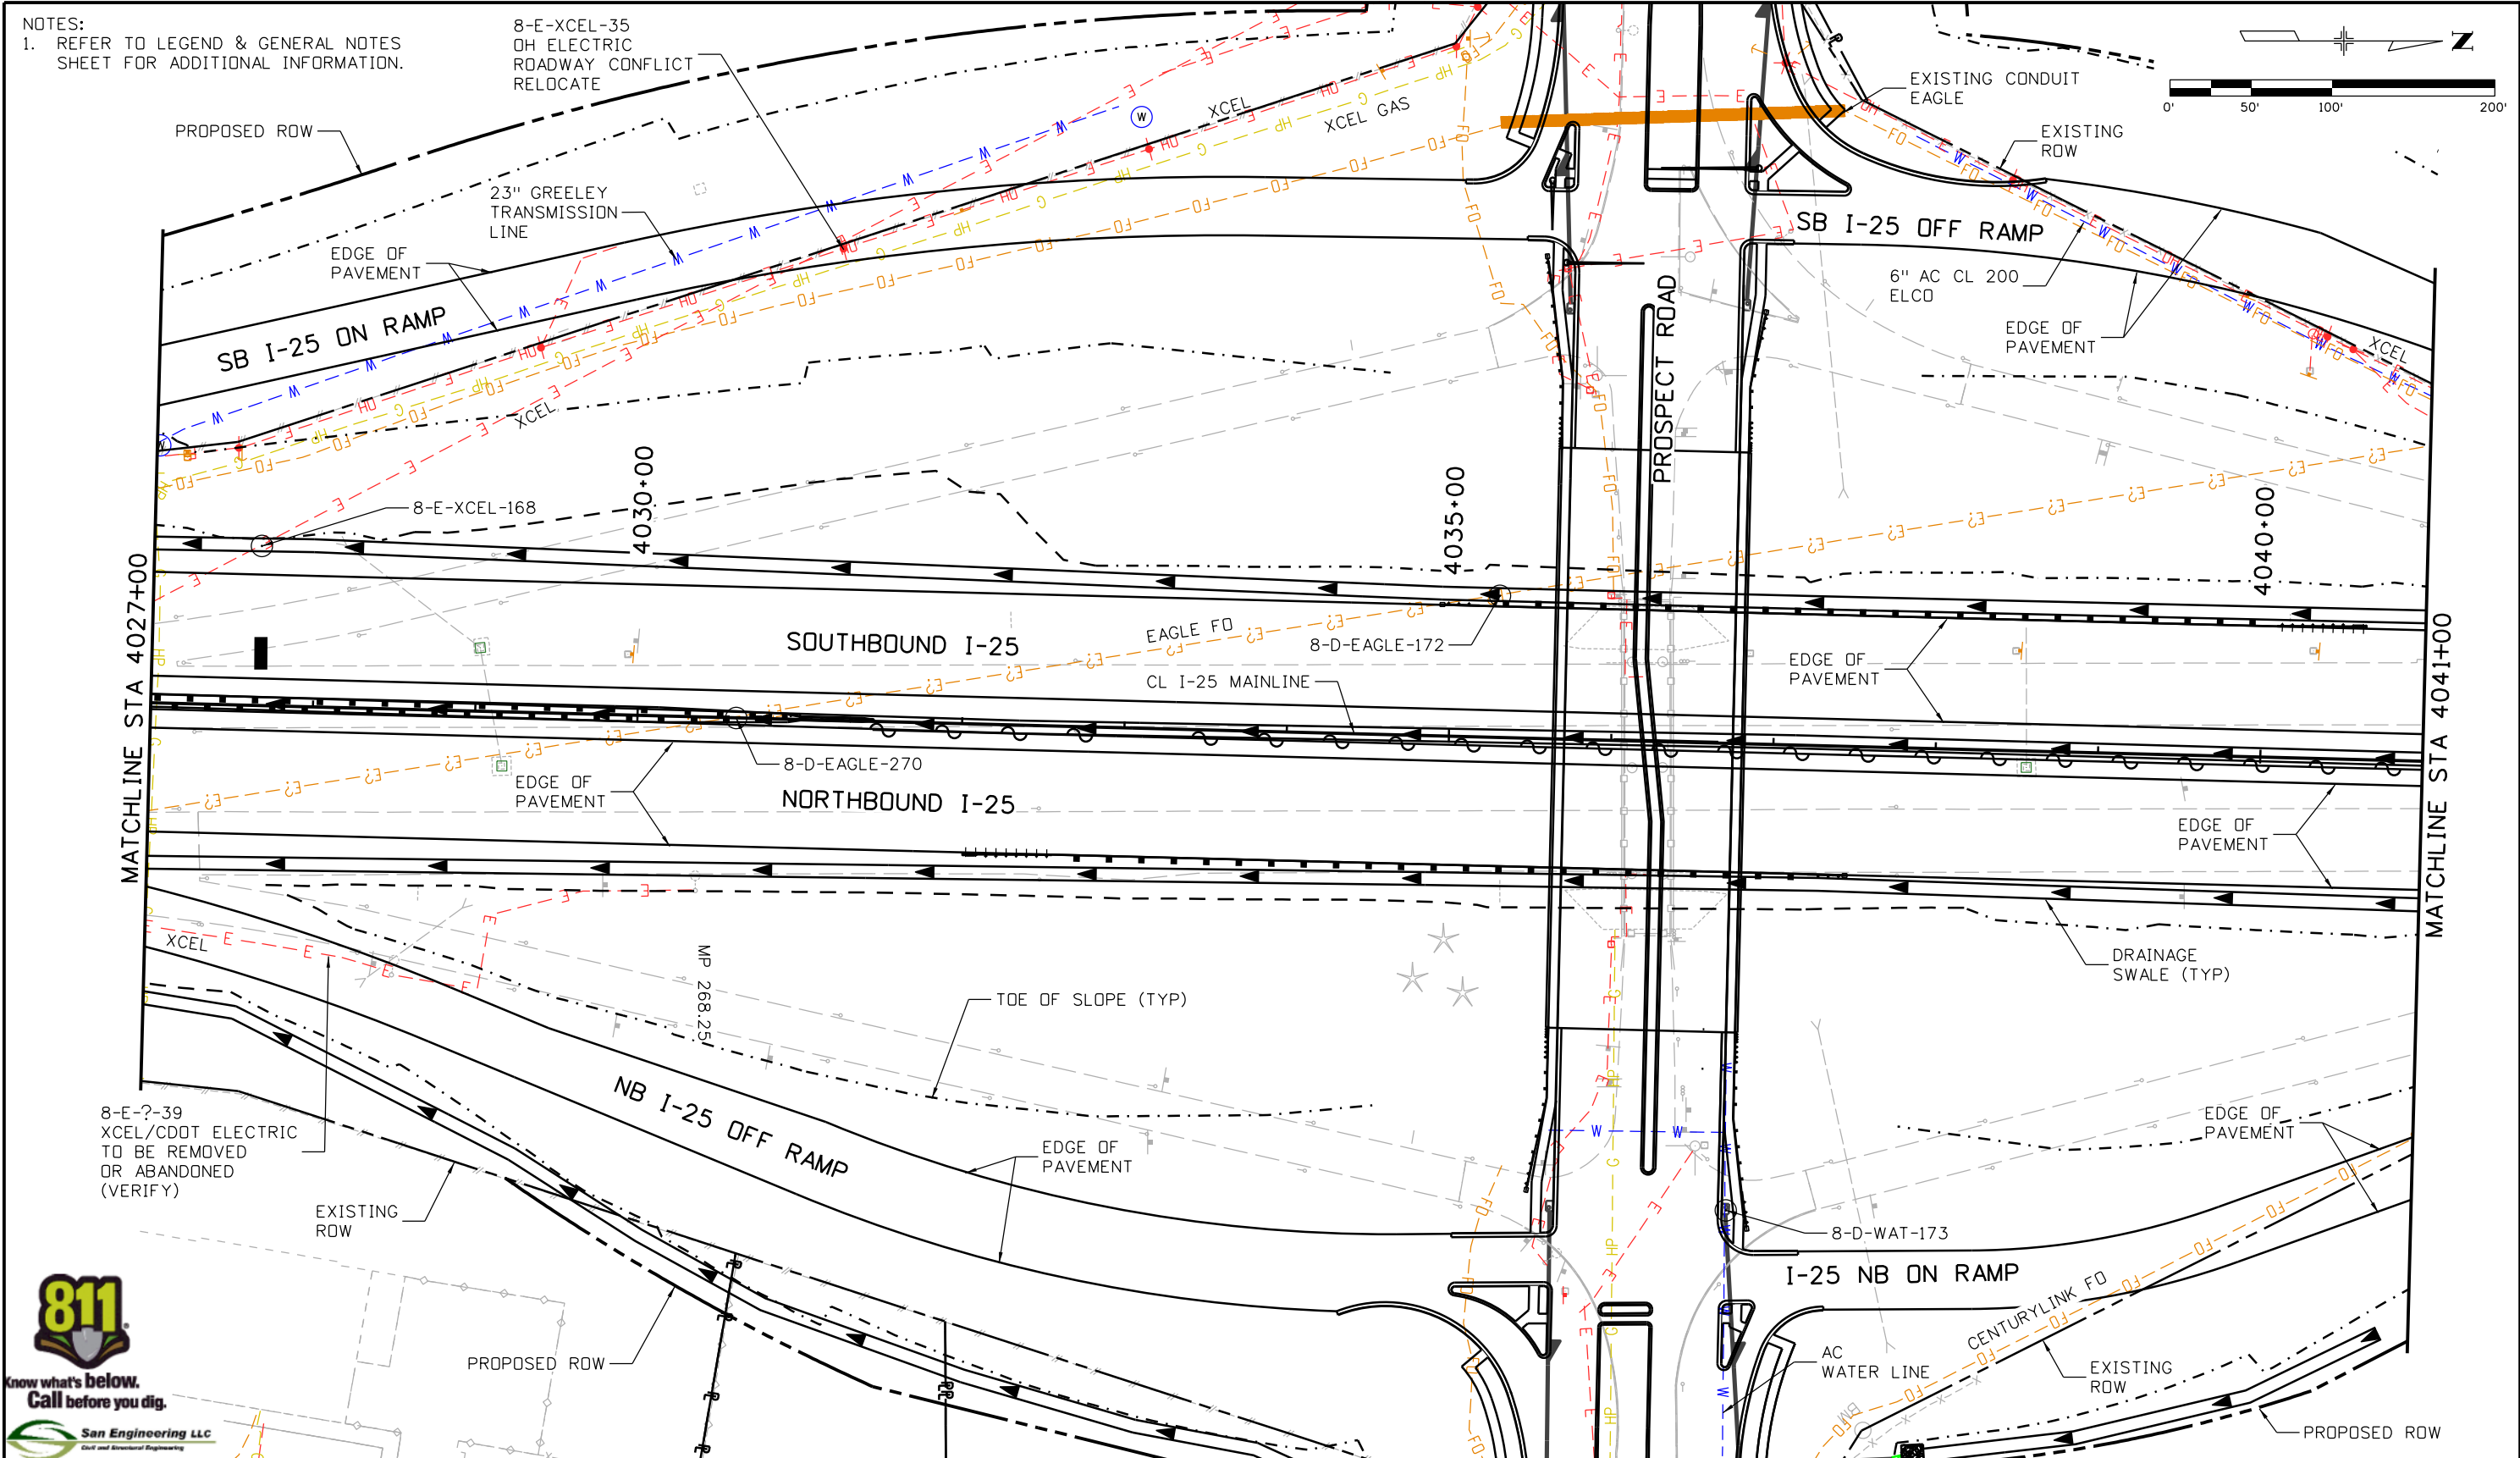 

San Engineering LLC  
 Civil and Structural Engineering

Print Date: 5/16/2016	
File Name: 18357UTIL_Plan_1-25Mainline032.dgn	
Horiz. Scale: 1:100	Vert. Scale:
Unit Information	Unit Leader Initials:
<b>ATKINS</b>	7604 Technology Way, Suite 400 Denver, CO 80237 Phone: (303) 221-7275 Fax: (303) 221-7276

Sheet Revisions		
Date:	Comments	Init.

Colorado Department of Transportation

10601 West 10th Street  
 Greeley, CO 80634  
 Phone: 970-350-2148 FAX: 970-350-2163

Region 4 TJT

As Constructed	
No Revisions:	
Revised:	
Void:	


I-25/SH 392 TO SH 14 UTILITY PLAN I-25 MAINLINE			
Designer:	ES	Structure	
Detailer:	KB	Numbers	
Sheet Subset: UTILITIES		Subset Sheets: ML33 of 60	

Project No./Code	
IM 0253-221	
18357	
Sheet Number	473

gell7543 9:29:33 AM pwr:\CP-PWS-1501.pbs\com:PBSJPW1\Documents\Transportation\Surface Transportation\Projects\100027309 1-25\Utilities\Drawings\Phase 1 FIR\18357UTIL\_Plan\_1-25Mainline032.dgn



gell7543 11:05:07 AM p:\c:\pws-1501.pbsj.com\pws-1501\Documents\Transportation\Surface Transportation\Projects\100027309 I-25 Utilities Drawings\Phase 1 FIR\18357UTIL\_Plan\_I-25Mainline033.dgn

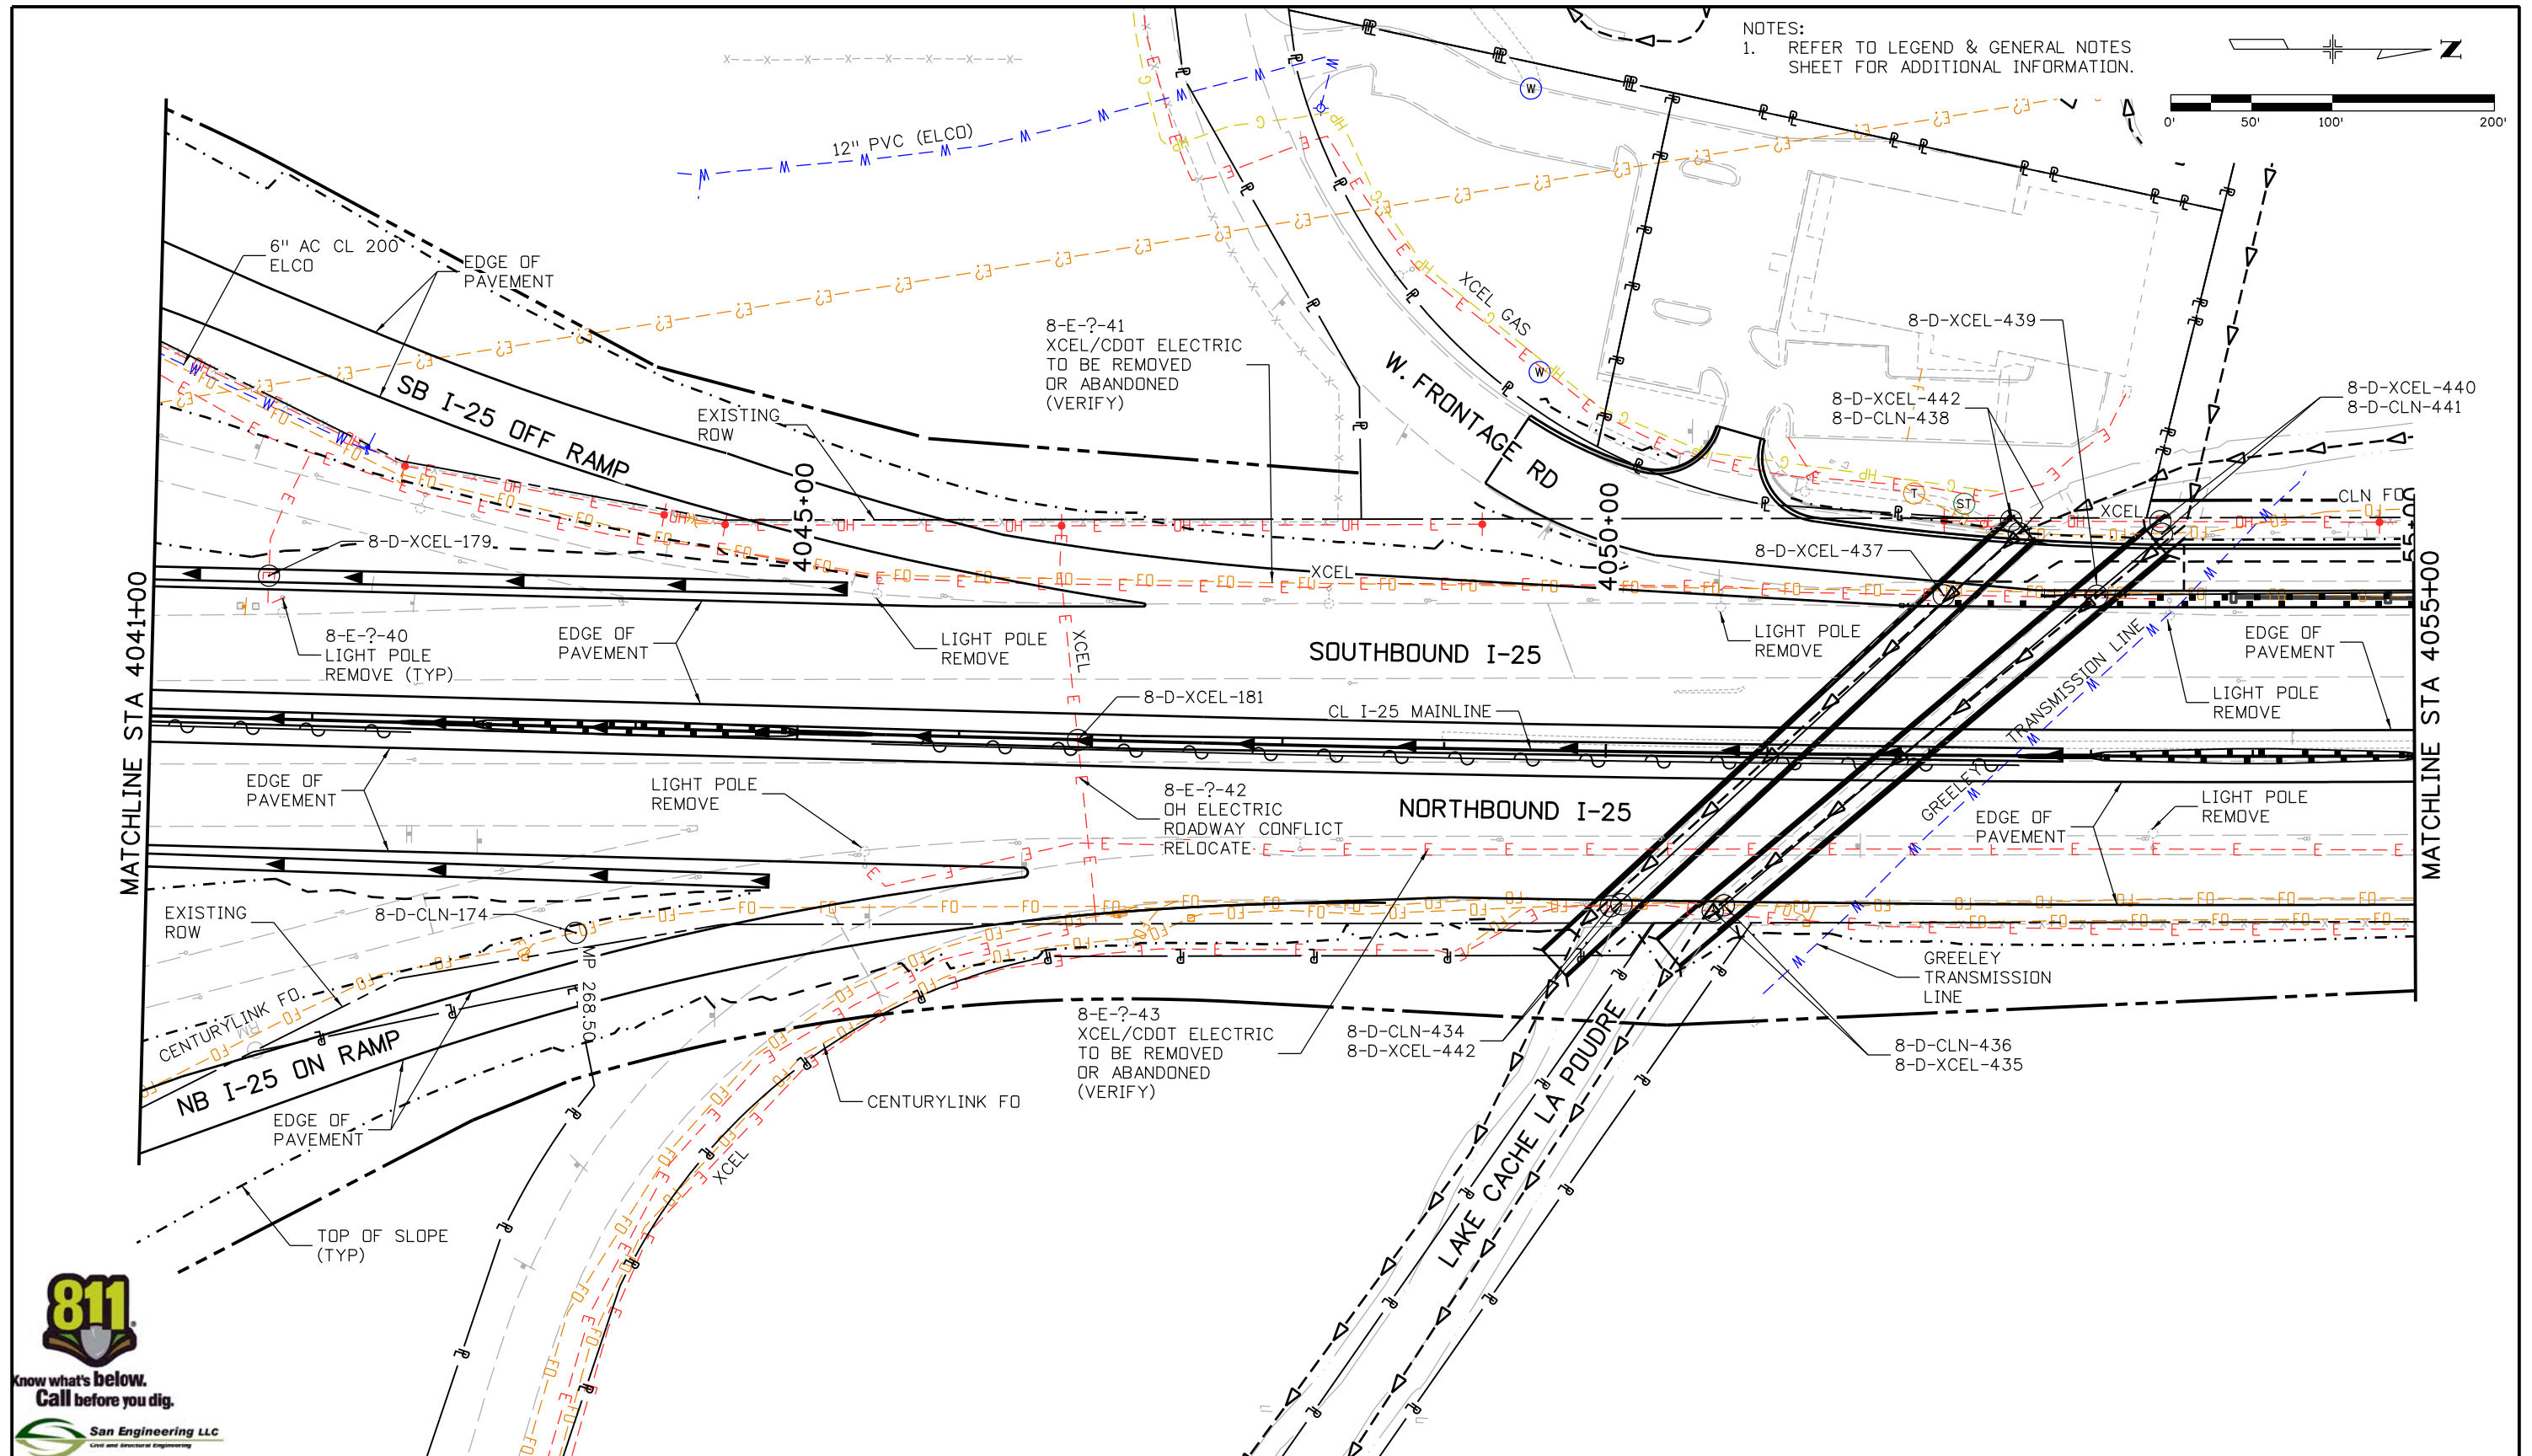

NOTES:  
1. REFER TO LEGEND & GENERAL NOTES SHEET FOR ADDITIONAL INFORMATION.

0' 50' 100' 200'



San Engineering LLC  
Civil and Structural Engineering

Print Date: 5/16/2016	0000
File Name: 18357UTIL_Plan_I-25Mainline033.dgn	
Horiz. Scale: 1:100      Vert. Scale:	
Unit Information      Unit Leader Initials:	
<b>ATKINS</b> 7604 Technology Way, Suite 400 Denver, CO 80237 Phone: (303) 221-7275 Fax: (303) 221-7276	

Sheet Revisions		
Date:	Comments	Init.

Colorado Department of Transportation

**Region 4**

10601 West 10th Street  
Greeley, CO 80634  
Phone: 970-350-2148 FAX: 970-350-2163

**TJT**


<b>As Constructed</b>
No Revisions:
Revised:
Void:

<b>I-25/SH 392 TO SH 14 UTILITY PLAN I-25 MAINLINE</b>			
Designer:	ES	Structure	
Detailer:	KB	Numbers	
Sheet Subset: UTILITIES	Subset Sheets: ML34 of 60		

<b>Project No./Code</b>
IM 0253-221
18357
Sheet Number <b>474</b>



gell7543 11:06:46 AM p:\CP-PWS-ISO1.pbsj.com\PBSJ\Documents\Transportation\Surface Transportation\Projects\100027309 1-25\Utilities\Drawings\Phase 1 FIR\18357UTIL\_Plan\_I-25Mainline034.dgn

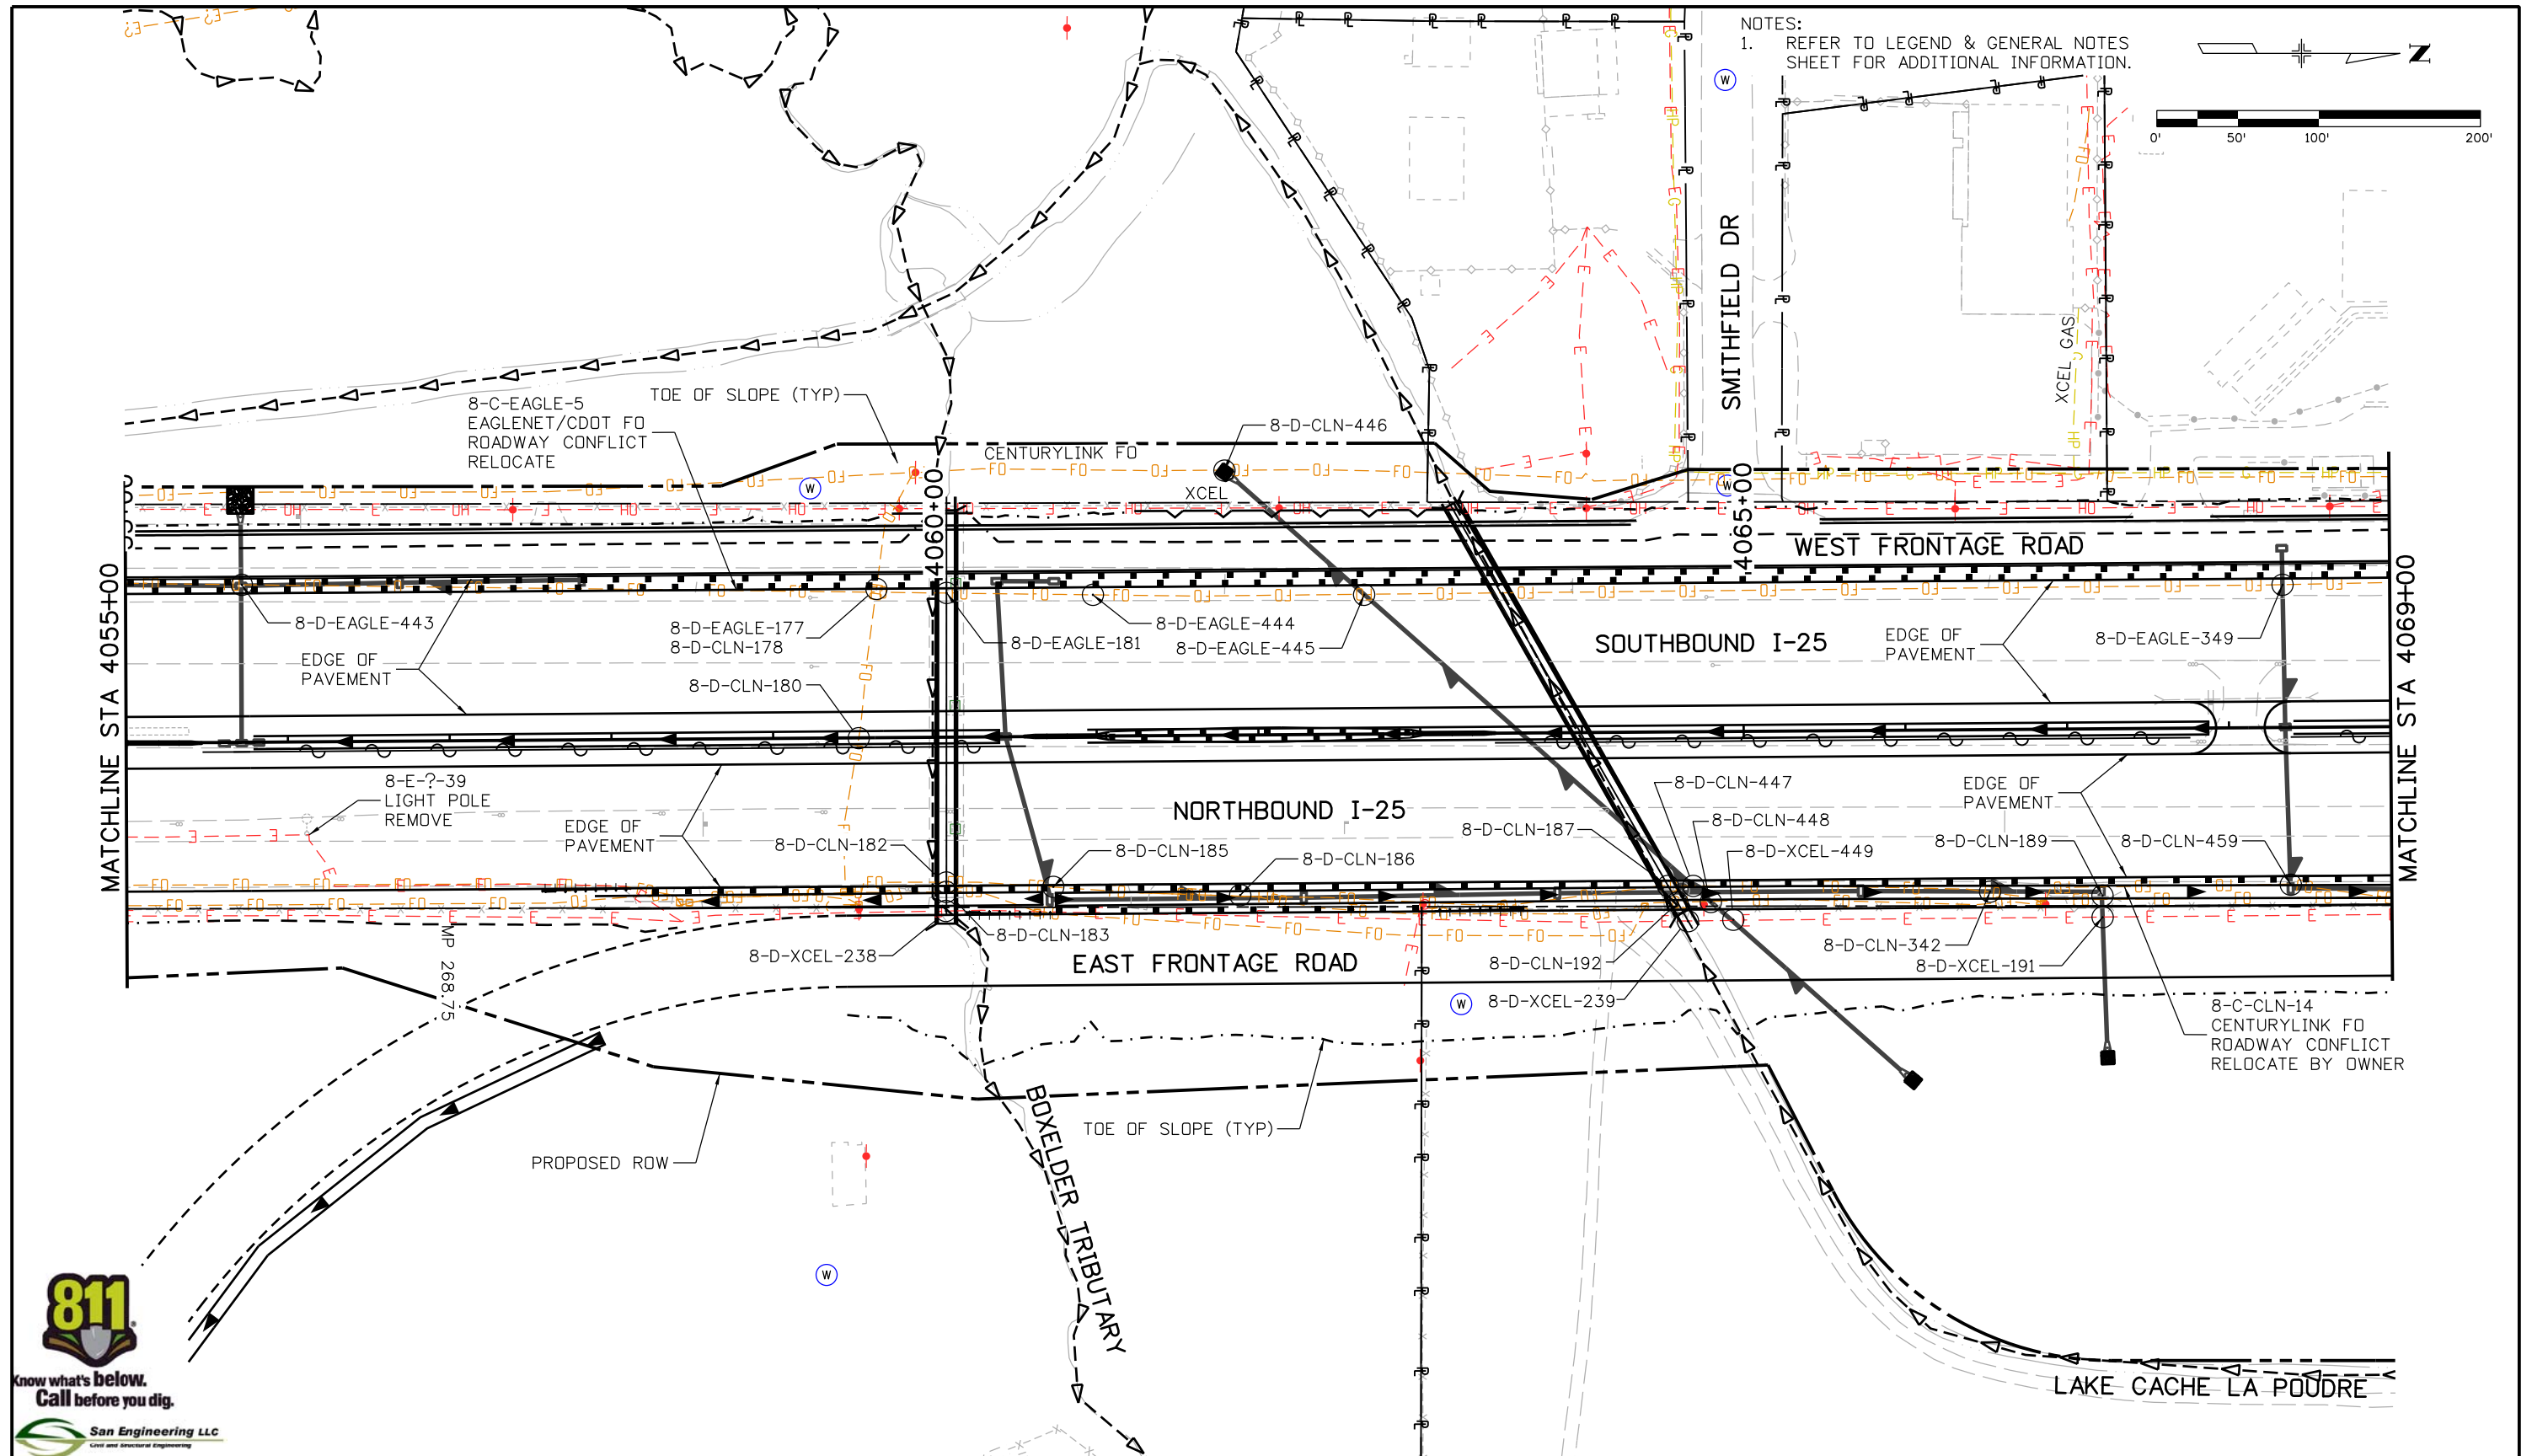

San Engineering LLC  
Civil and Structural Engineering

Print Date: 5/16/2016	
File Name: 18357UTIL_Plan_I-25Mainline034.dgn	
Horiz. Scale: 1:100	Vert. Scale:
Unit Information	Unit Leader Initials:
<b>ATKINS</b>	7604 Technology Way, Suite 400 Denver, CO 80237 Phone: (303) 221-7275 Fax: (303) 221-7276

Sheet Revisions		
Date:	Comments	Init.

Colorado Department of Transportation  
Region 4

10601 West 10th Street  
Greeley, CO 80634  
Phone: 970-350-2148 FAX: 970-350-2163


TJT

<b>As Constructed</b>
No Revisions:
Revised:
Void:

<b>I-25/SH 392 TO SH 14 UTILITY PLAN I-25 MAINLINE</b>			
Designer:	ES	Structure	
Detailer:	KB	Numbers	
Sheet Subset: UTILITIES	Subset Sheets: ML35 of 60		

<b>Project No./Code</b>
IM 0253-221
18357
Sheet Number <b>475</b>


gell754.3 9:29:43 AM pwr:\CP-PWS-1501.pbs\j.com\PBS\UP\Documents\Transportation\Surface Transportation\Projects\100027309 I-25\Utilities\Drawings\Phase 1\IR\18357UTIL\_Plan\_1-25Mainline035.dgn

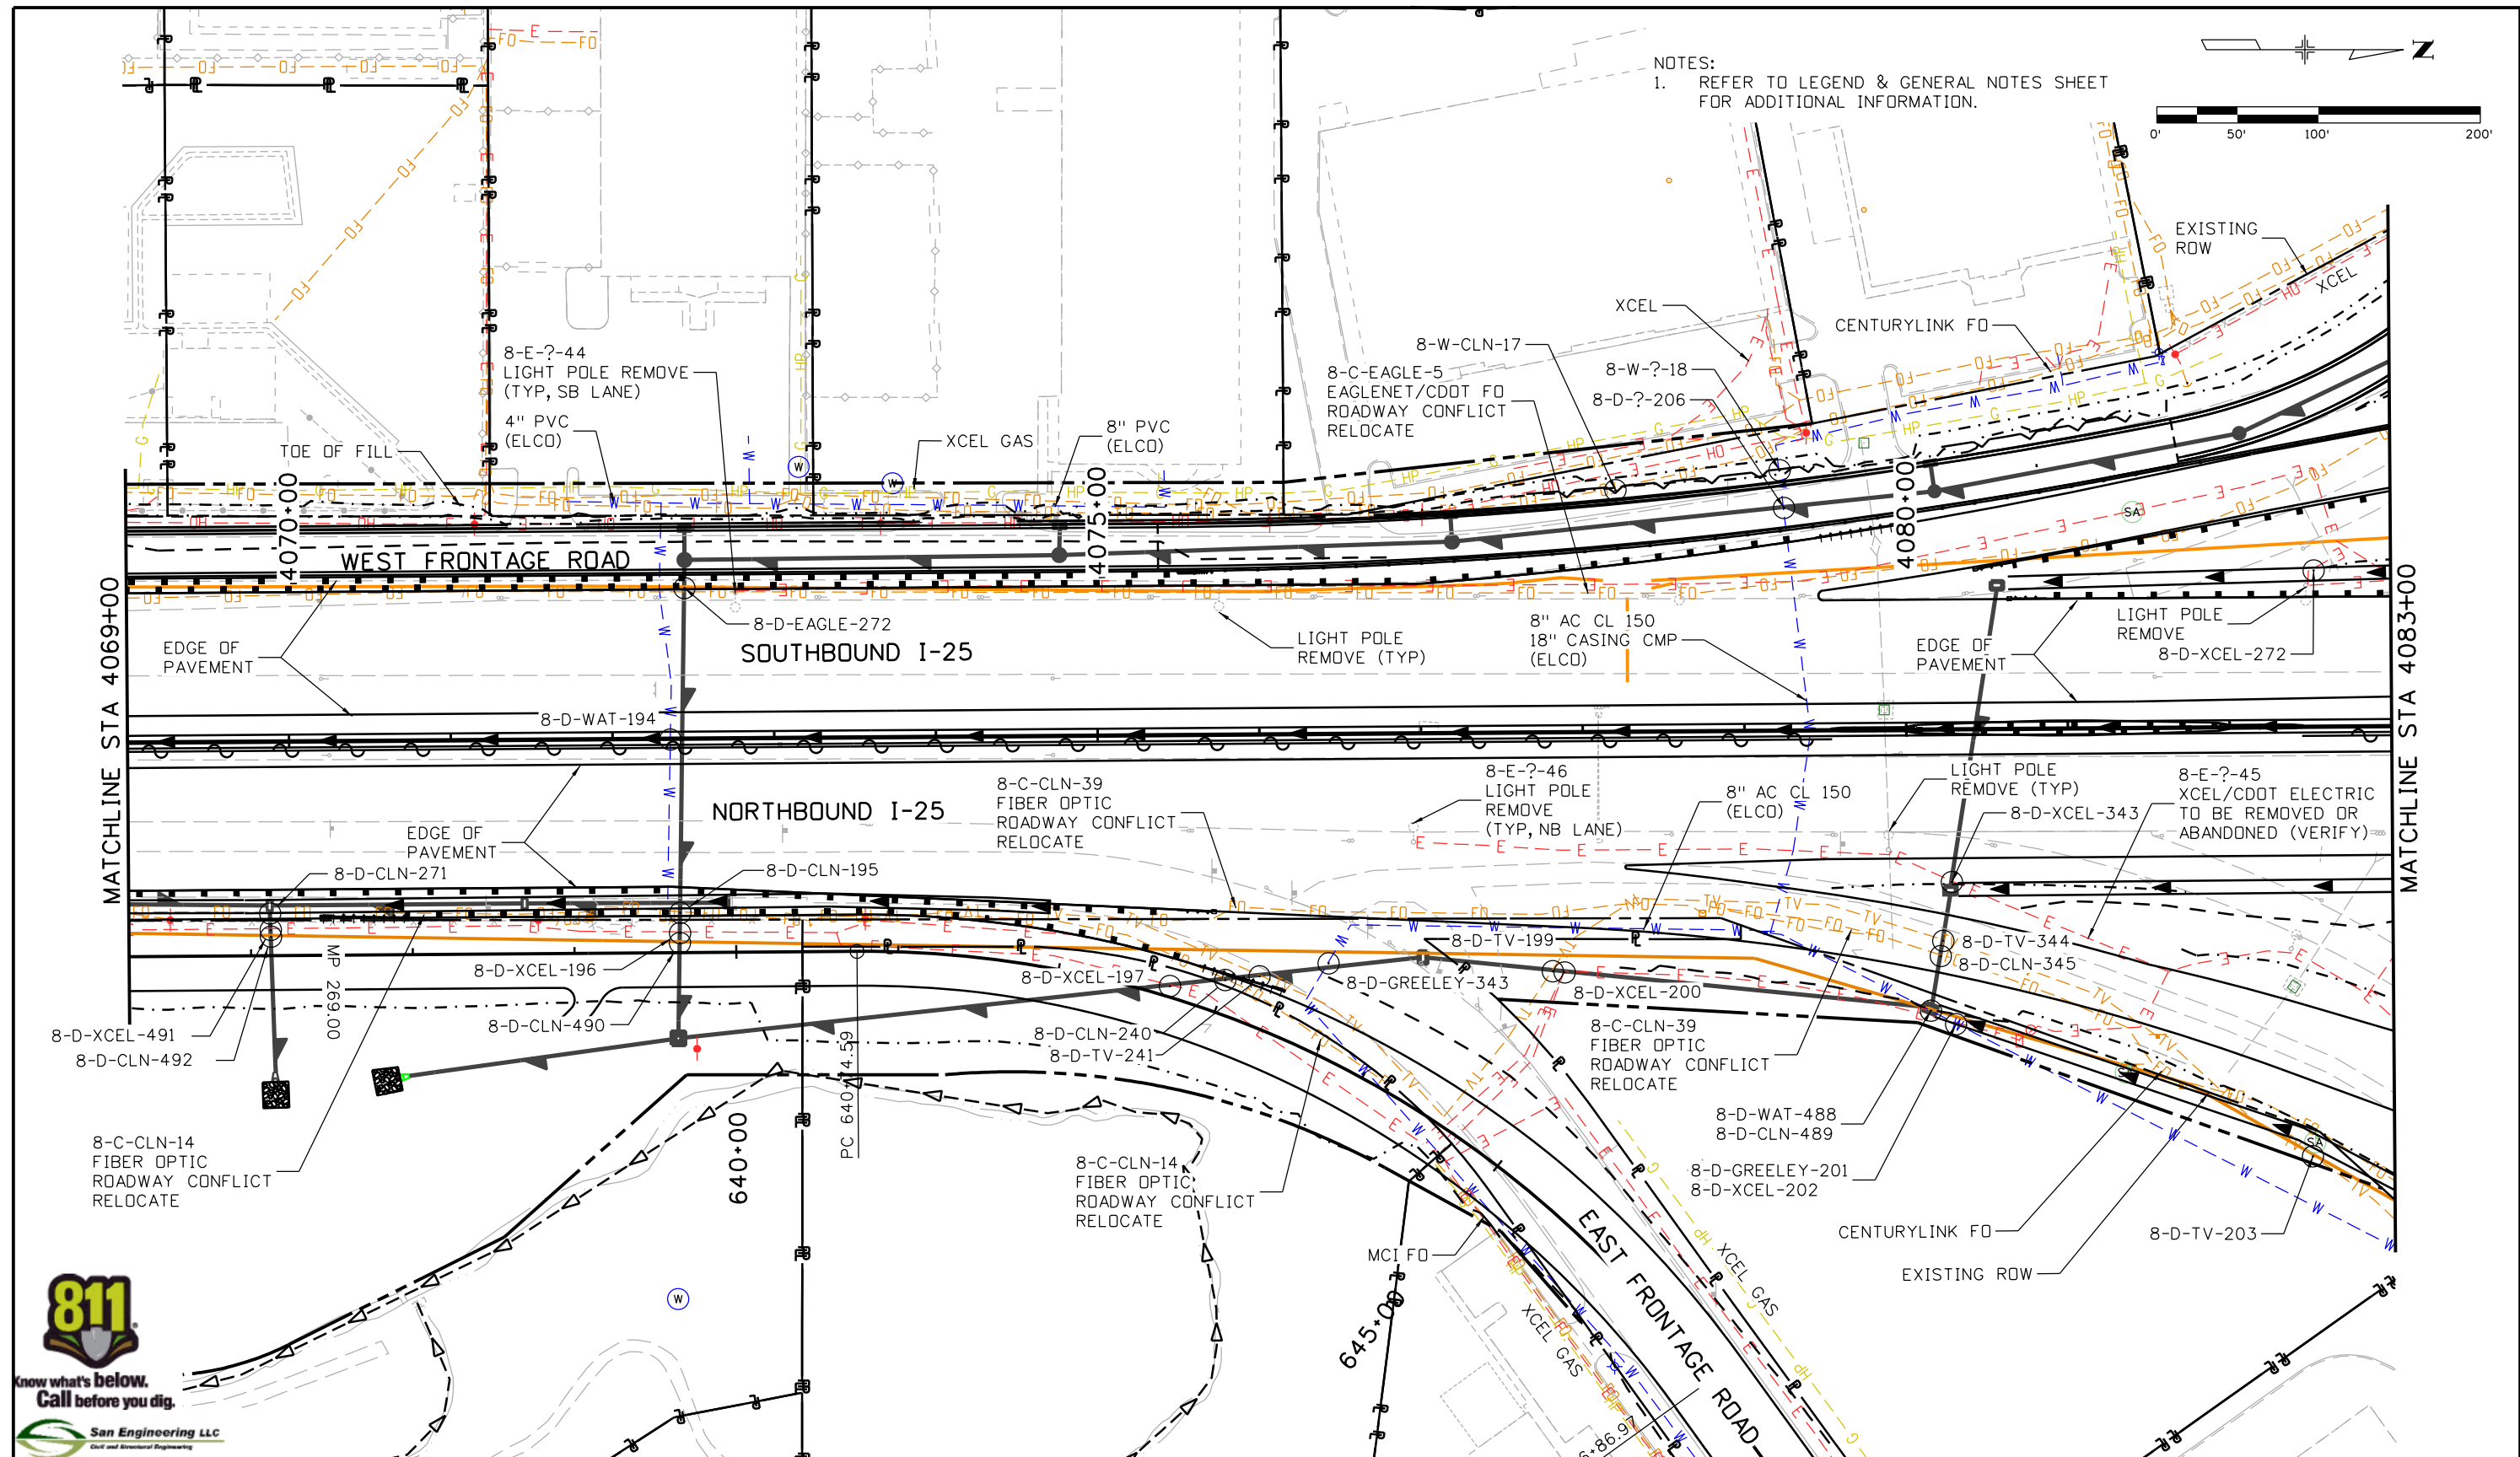

Print Date: 5/16/2016		Sheet Revisions		Colorado Department of Transportation		As Constructed		I-25/SH 392 TO SH 14 UTILITY PLAN I-25 MAINLINE		Project No./Code	
File Name: 18357UTIL_Plan_1-25Mainline035.dgn		Date:      Comments      Init.		10601 West 10th Street Greeley, CO 80634 Phone: 970-350-2148 FAX: 970-350-2163		No Revisions:		Designer:      ES		IM 0253-221	
Horiz. Scale: 1:100      Vert. Scale:				Region 4		Revised:		Detailer:      KB		18357	
Unit Information      Unit Leader Initials:				TJT		Void:		Sheet Subset: UTILITIES		Sheet Number 476	
7604 Technology Way, Suite 400 Denver, CO 80237 Phone: (303) 221-7275 Fax: (303) 221-7276								Structure Numbers			
								Subset Sheets: ML36 of 40			



gell7543 11:08:59 AM p:\CP-PWS-ISO1.pbsj.com:PBSJ\Documents\Transportation\Surface Transportation\Projects\100027309 1-25\Utilities\Drawings\Phase 1 FIR\18357UTIL\_Plan\_I-25Mainline036.dgn

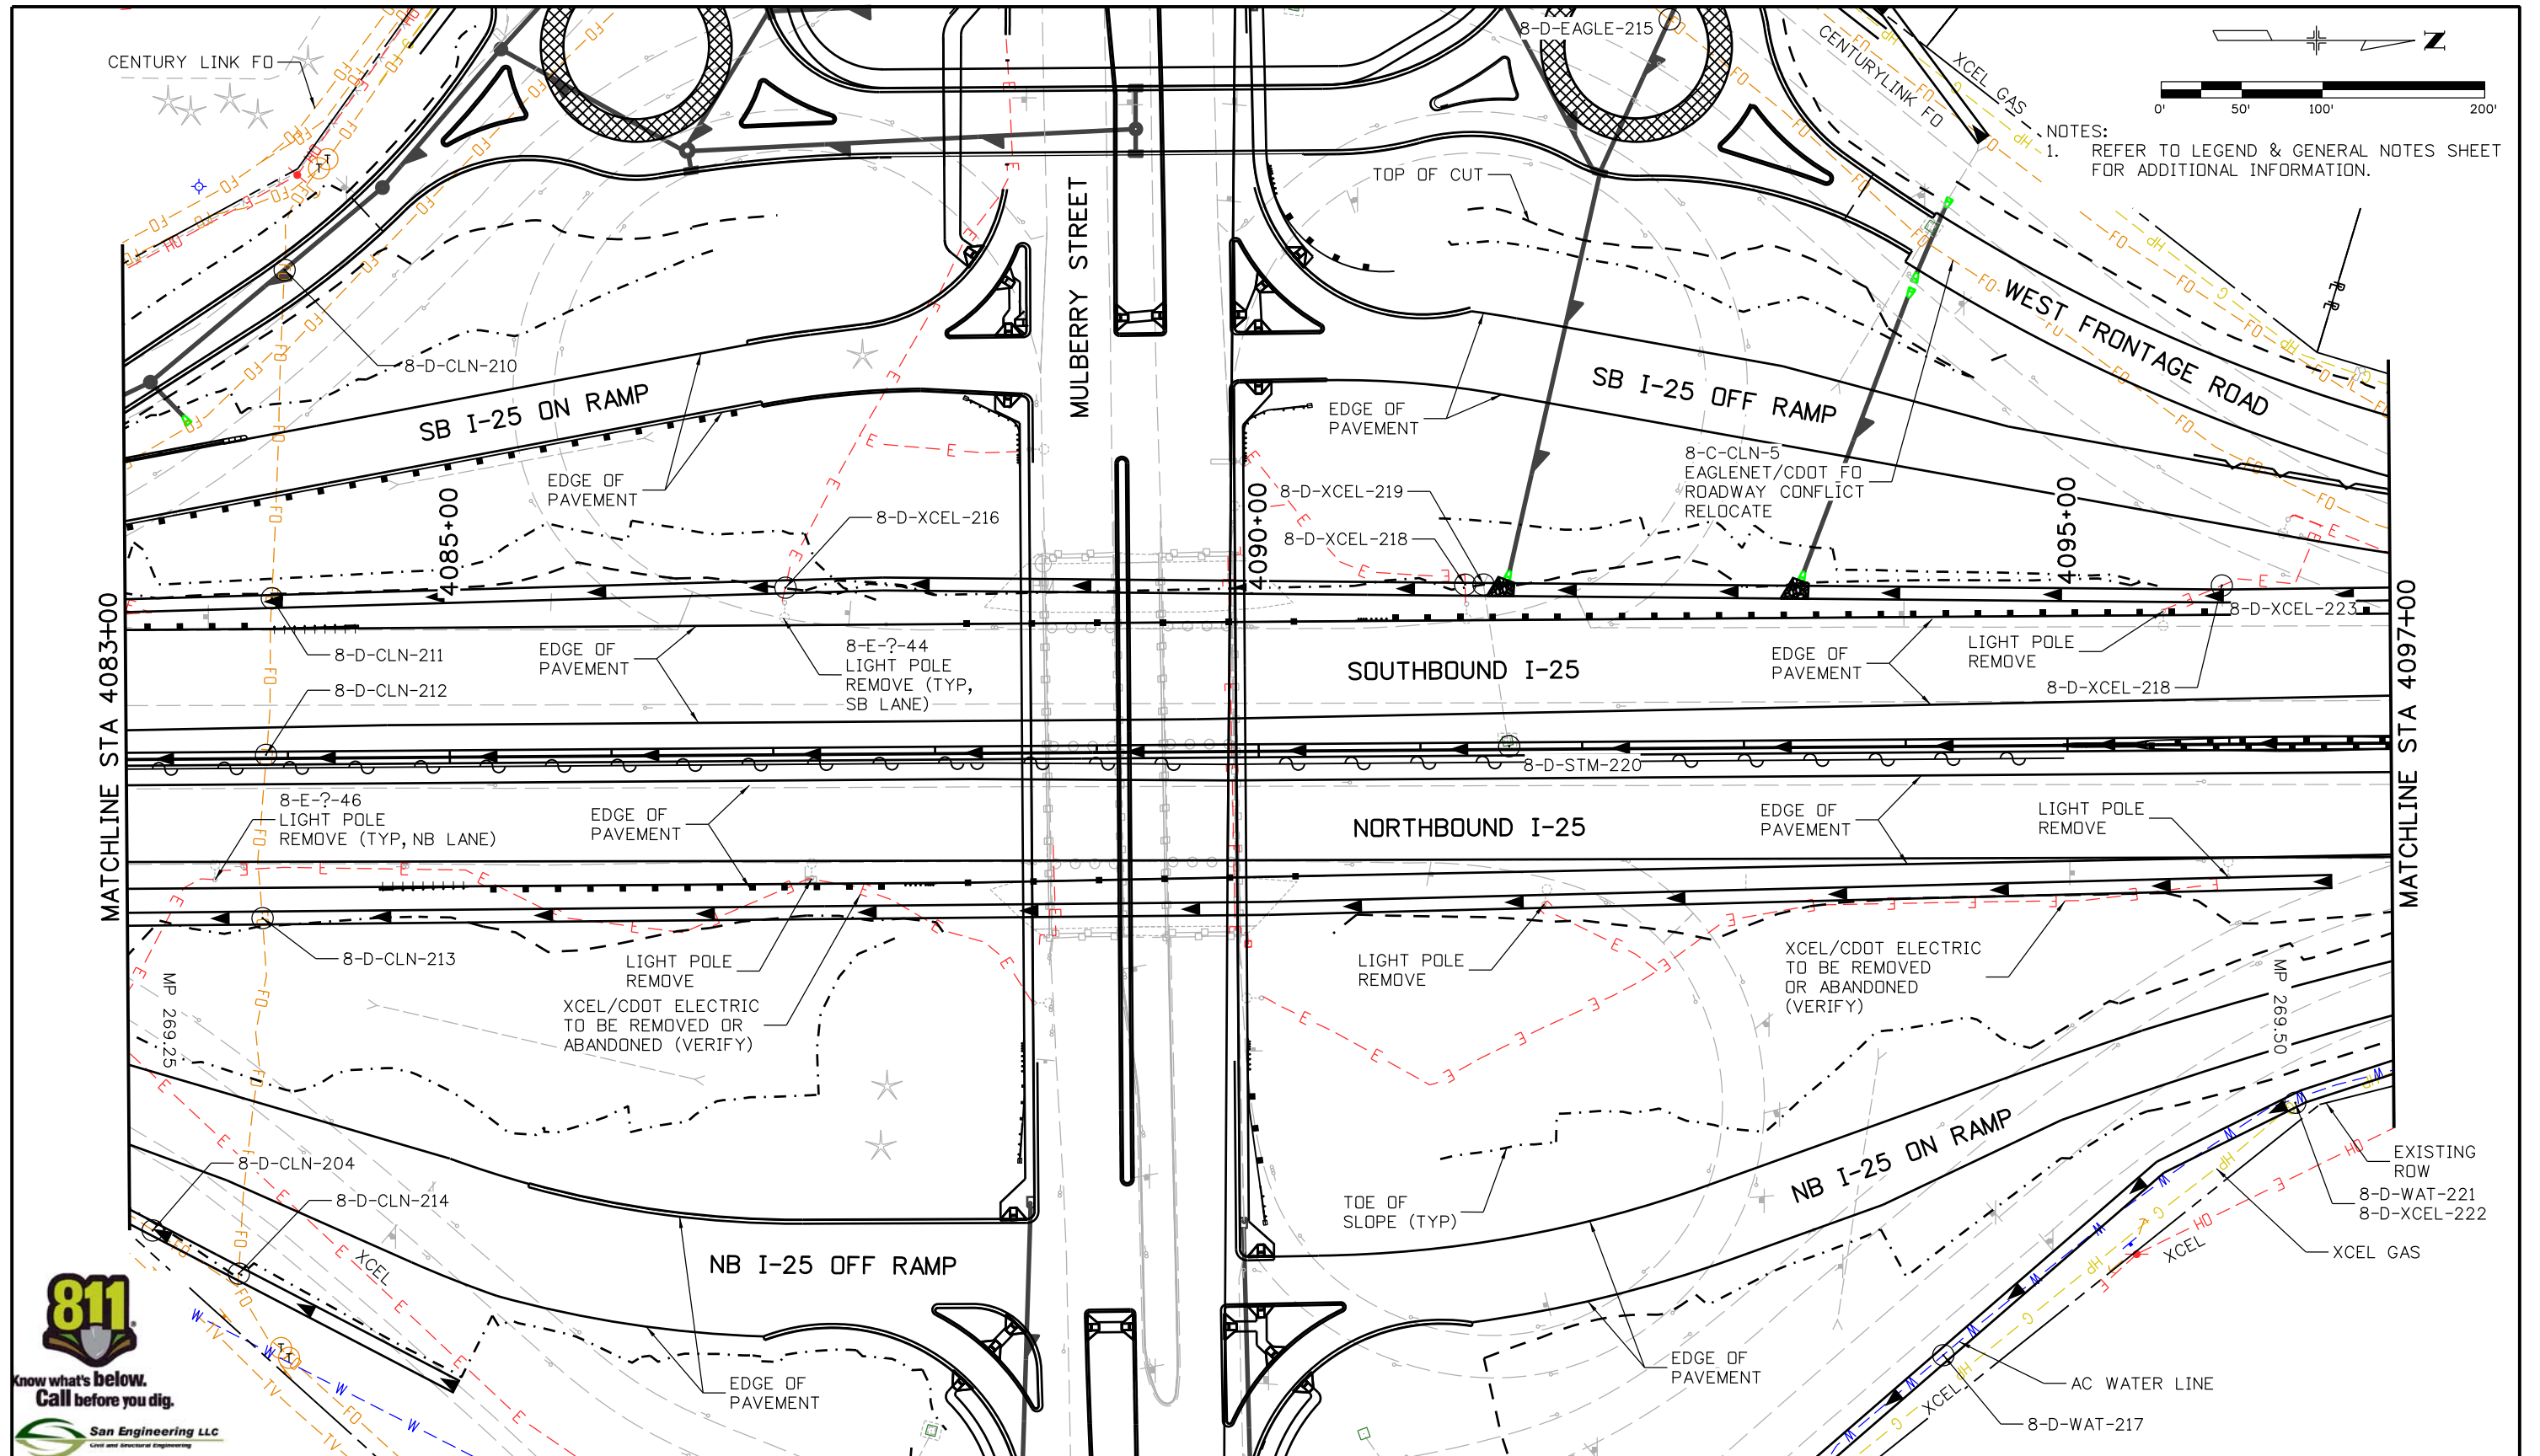

NOTES:  
1. REFER TO LEGEND & GENERAL NOTES SHEET FOR ADDITIONAL INFORMATION.



San Engineering LLC  
Civil and Structural Engineering

Print Date: 5/16/2016	
File Name: 18357UTIL_Plan_I-25Mainline036.dgn	
Horiz. Scale: 1:100	Vert. Scale:
Unit Information	Unit Leader Initials:
<b>ATKINS</b>	7604 Technology Way, Suite 400 Denver, CO 80237 Phone: (303) 221-7275 Fax: (303) 221-7276

Sheet Revisions		
Date:	Comments	Init.


Colorado Department of Transportation  
  
 10601 West 10th Street  
 Greeley, CO 80634  
 Phone: 970-350-2148 FAX: 970-350-2163  
 Region 4 TJT

<b>As Constructed</b>
No Revisions:
Revised:
Void:

<b>I-25/SH 392 TO SH 14 UTILITY PLAN I-25 MAINLINE</b>			
Designer:	ES	Structure	
Detailer:	KB	Numbers	
Sheet Subset: UTILITIES	Subset Sheets: ML37 of 60		

<b>Project No./Code</b>
IM 0253-221
18357
Sheet Number <b>477</b>

gell7543 11:16:57 AM pww\CP-PWS-1501.pbsj.com\FBS\PM\Documents\Transportation\Surface Transportation\Projects\100027309 I-25\Utilities\Drawings\Phase 1\FIR\18357UTIL\_Plan\_I-25Mainline037.dgn

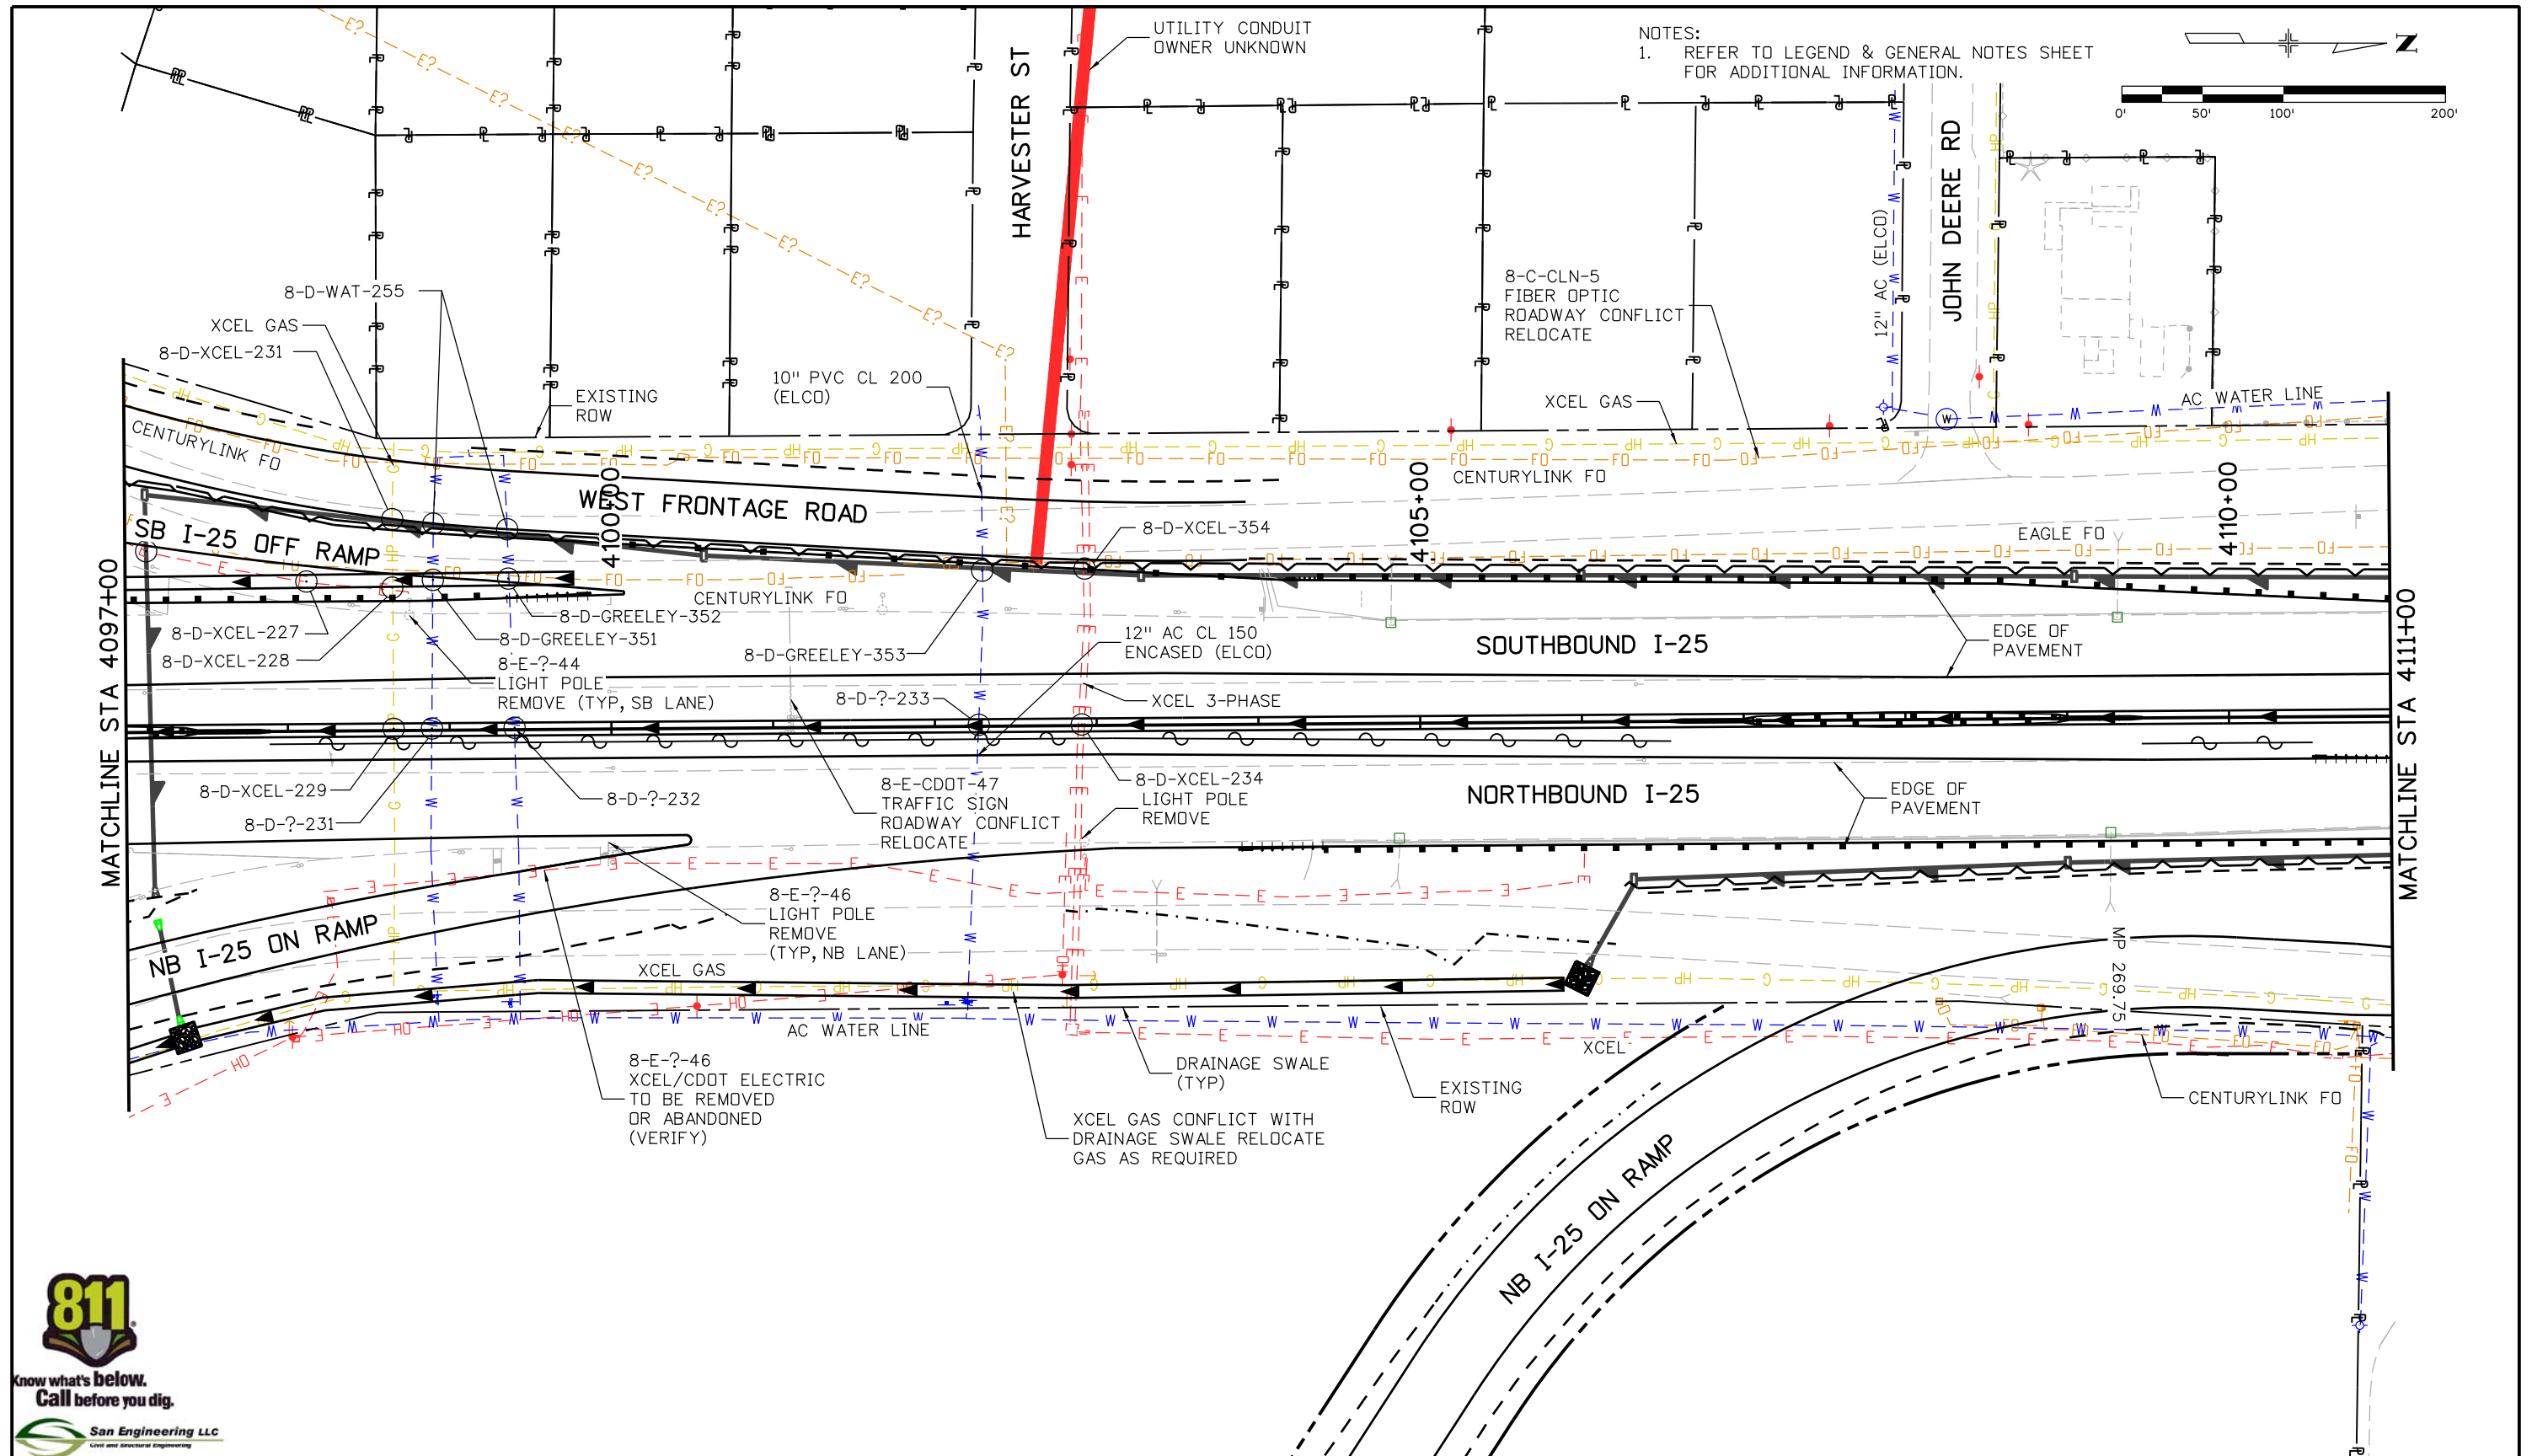

San Engineering LLC  
Civil and Structural Engineering

Print Date: 5/16/2016	
File Name: 18357UTIL_Plan_I-25Mainline037.dgn	
Horiz. Scale: 1:100	Vert. Scale:
Unit Information	Unit Leader Initials:
<b>ATKINS</b>	7604 Technology Way, Suite 400 Denver, CO 80237 Phone: (303) 221-7275 Fax: (303) 221-7276

Sheet Revisions		
Date:	Comments	Init.

Colorado Department of Transportation



10601 West 10th Street  
Greeley, CO 80634  
Phone: 970-350-2148 FAX: 970-350-2163


Region 4 TJT

<b>As Constructed</b>
No Revisions:
Revised:
Void:


<b>I-25/SH 392 TO SH 14 UTILITY PLAN I-25 MAINLINE</b>			
Designer:	ES	Structure	
Detailer:	KB	Numbers	
Sheet Subset: UTILITIES	Subset Sheets: ML38 of 60		

<b>Project No./Code</b>
IM 0253-221
18357
Sheet Number <b>478</b>

gell754.3 9:29:53 AM pwr:\CP-PWS-ISO1.pbs\com\PBS\JPW1\Documents\Transportation\Surface Transportation\Projects\100027309 1-25\Utilities\Drawings\Phase 1 FIR\18357UTIL\_Plan\_1-25Mainline038.dgn

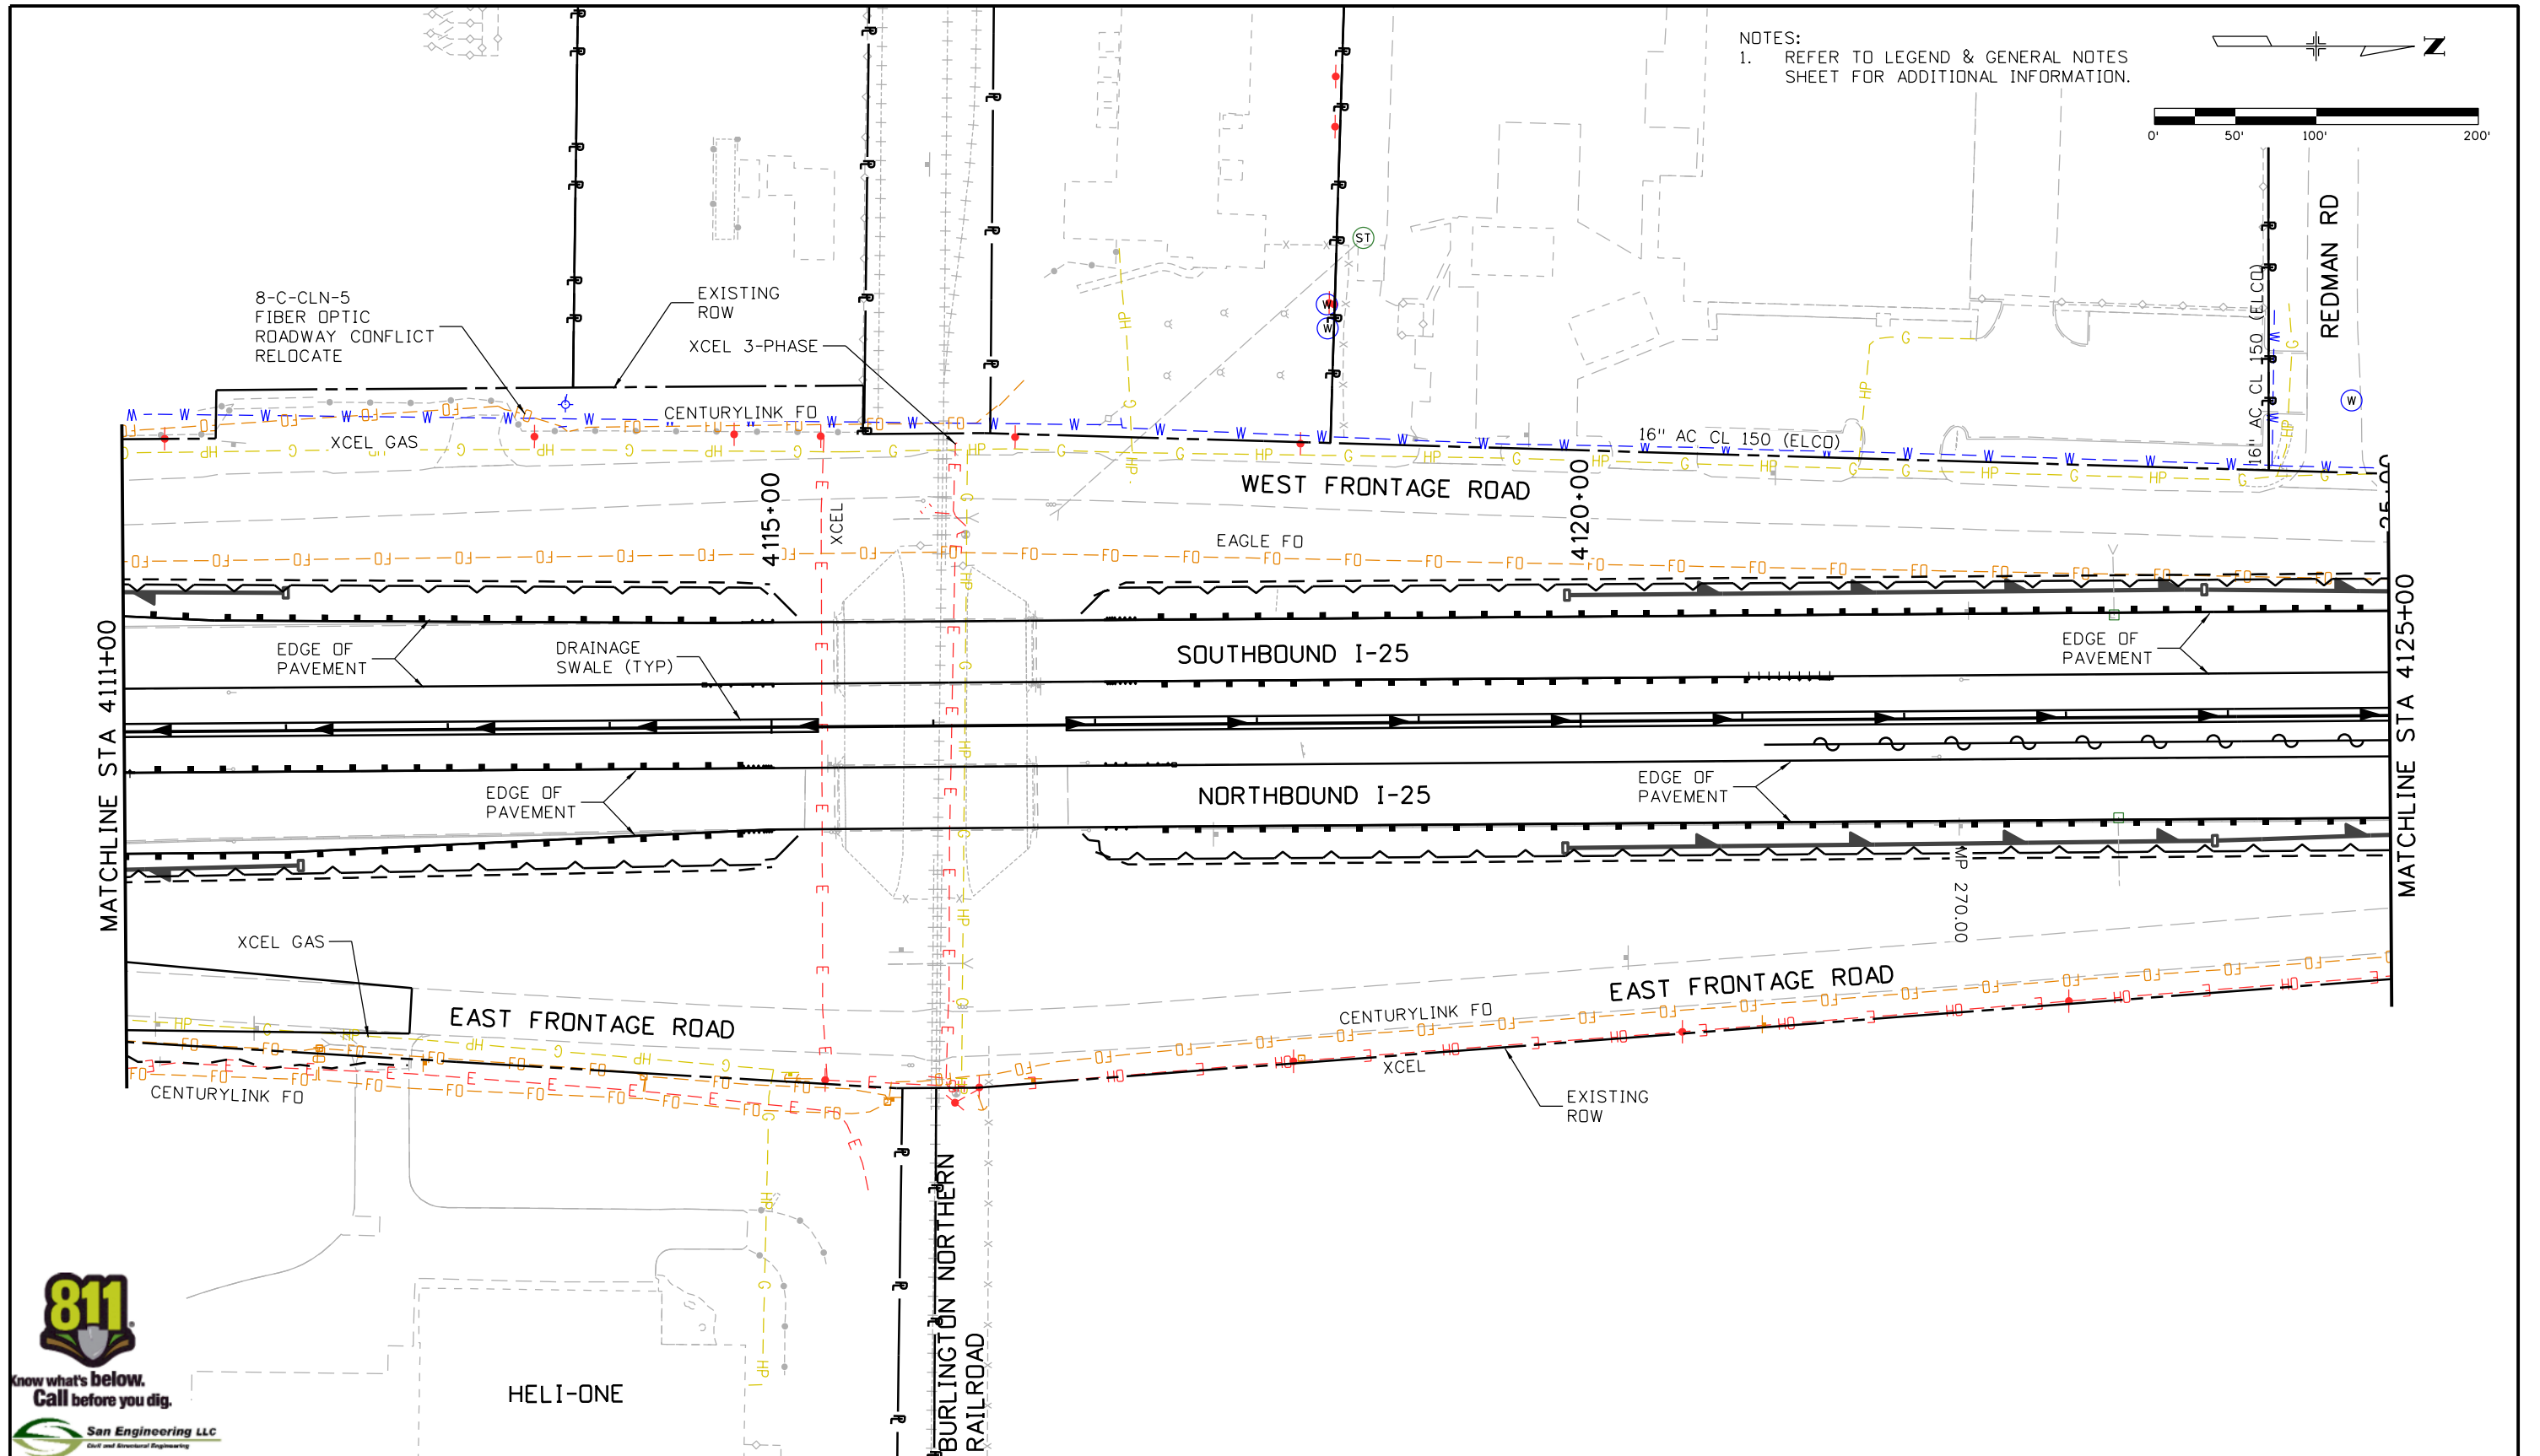

NOTES:  
1. REFER TO LEGEND & GENERAL NOTES SHEET FOR ADDITIONAL INFORMATION.

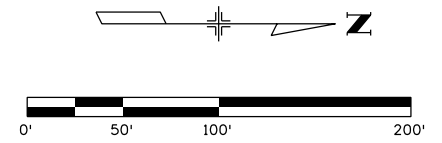

San Engineering LLC  
Civil and Structural Engineering

Print Date: 5/16/2016	0000
File Name: 18357UTIL_Plan_1-25Mainline038.dgn	
Horiz. Scale: 1:100      Vert. Scale:	
Unit Information      Unit Leader Initials:	
<b>ATKINS</b> 7604 Technology Way, Suite 400 Denver, CO 80237 Phone: (303) 221-7275 Fax: (303) 221-7276	

Sheet Revisions		
Date:	Comments	Init.

Colorado Department of Transportation

10601 West 10th Street  
Greeley, CO 80634  
Phone: 970-350-2148 FAX: 970-350-2163

Region 4      TJT

As Constructed
No Revisions:
Revised:
Void:



I-25/SH 392 TO SH 14 UTILITY PLAN I-25 MAINLINE			
Designer:	ES	Structure	
Detailer:	KB	Numbers	
Sheet Subset: UTILITIES	Subset Sheets: ML39 of 60		

Project No./Code
IM 0253-221
18357
Sheet Number <b>479</b>



gell754.3 9:29:56 AM p:\CP-PWS-IS01.pbsj.com\FBS\JPW1\Documents\Transportation\Surface Transportation\Projects\100027309 I-25\Utilities\Drawings\Phase 1 FIR\18357UTIL\_Plan\_I-25Mainline039.dgn

NOTES:  
1. REFER TO LEGEND & GENERAL NOTES SHEET FOR ADDITIONAL INFORMATION.

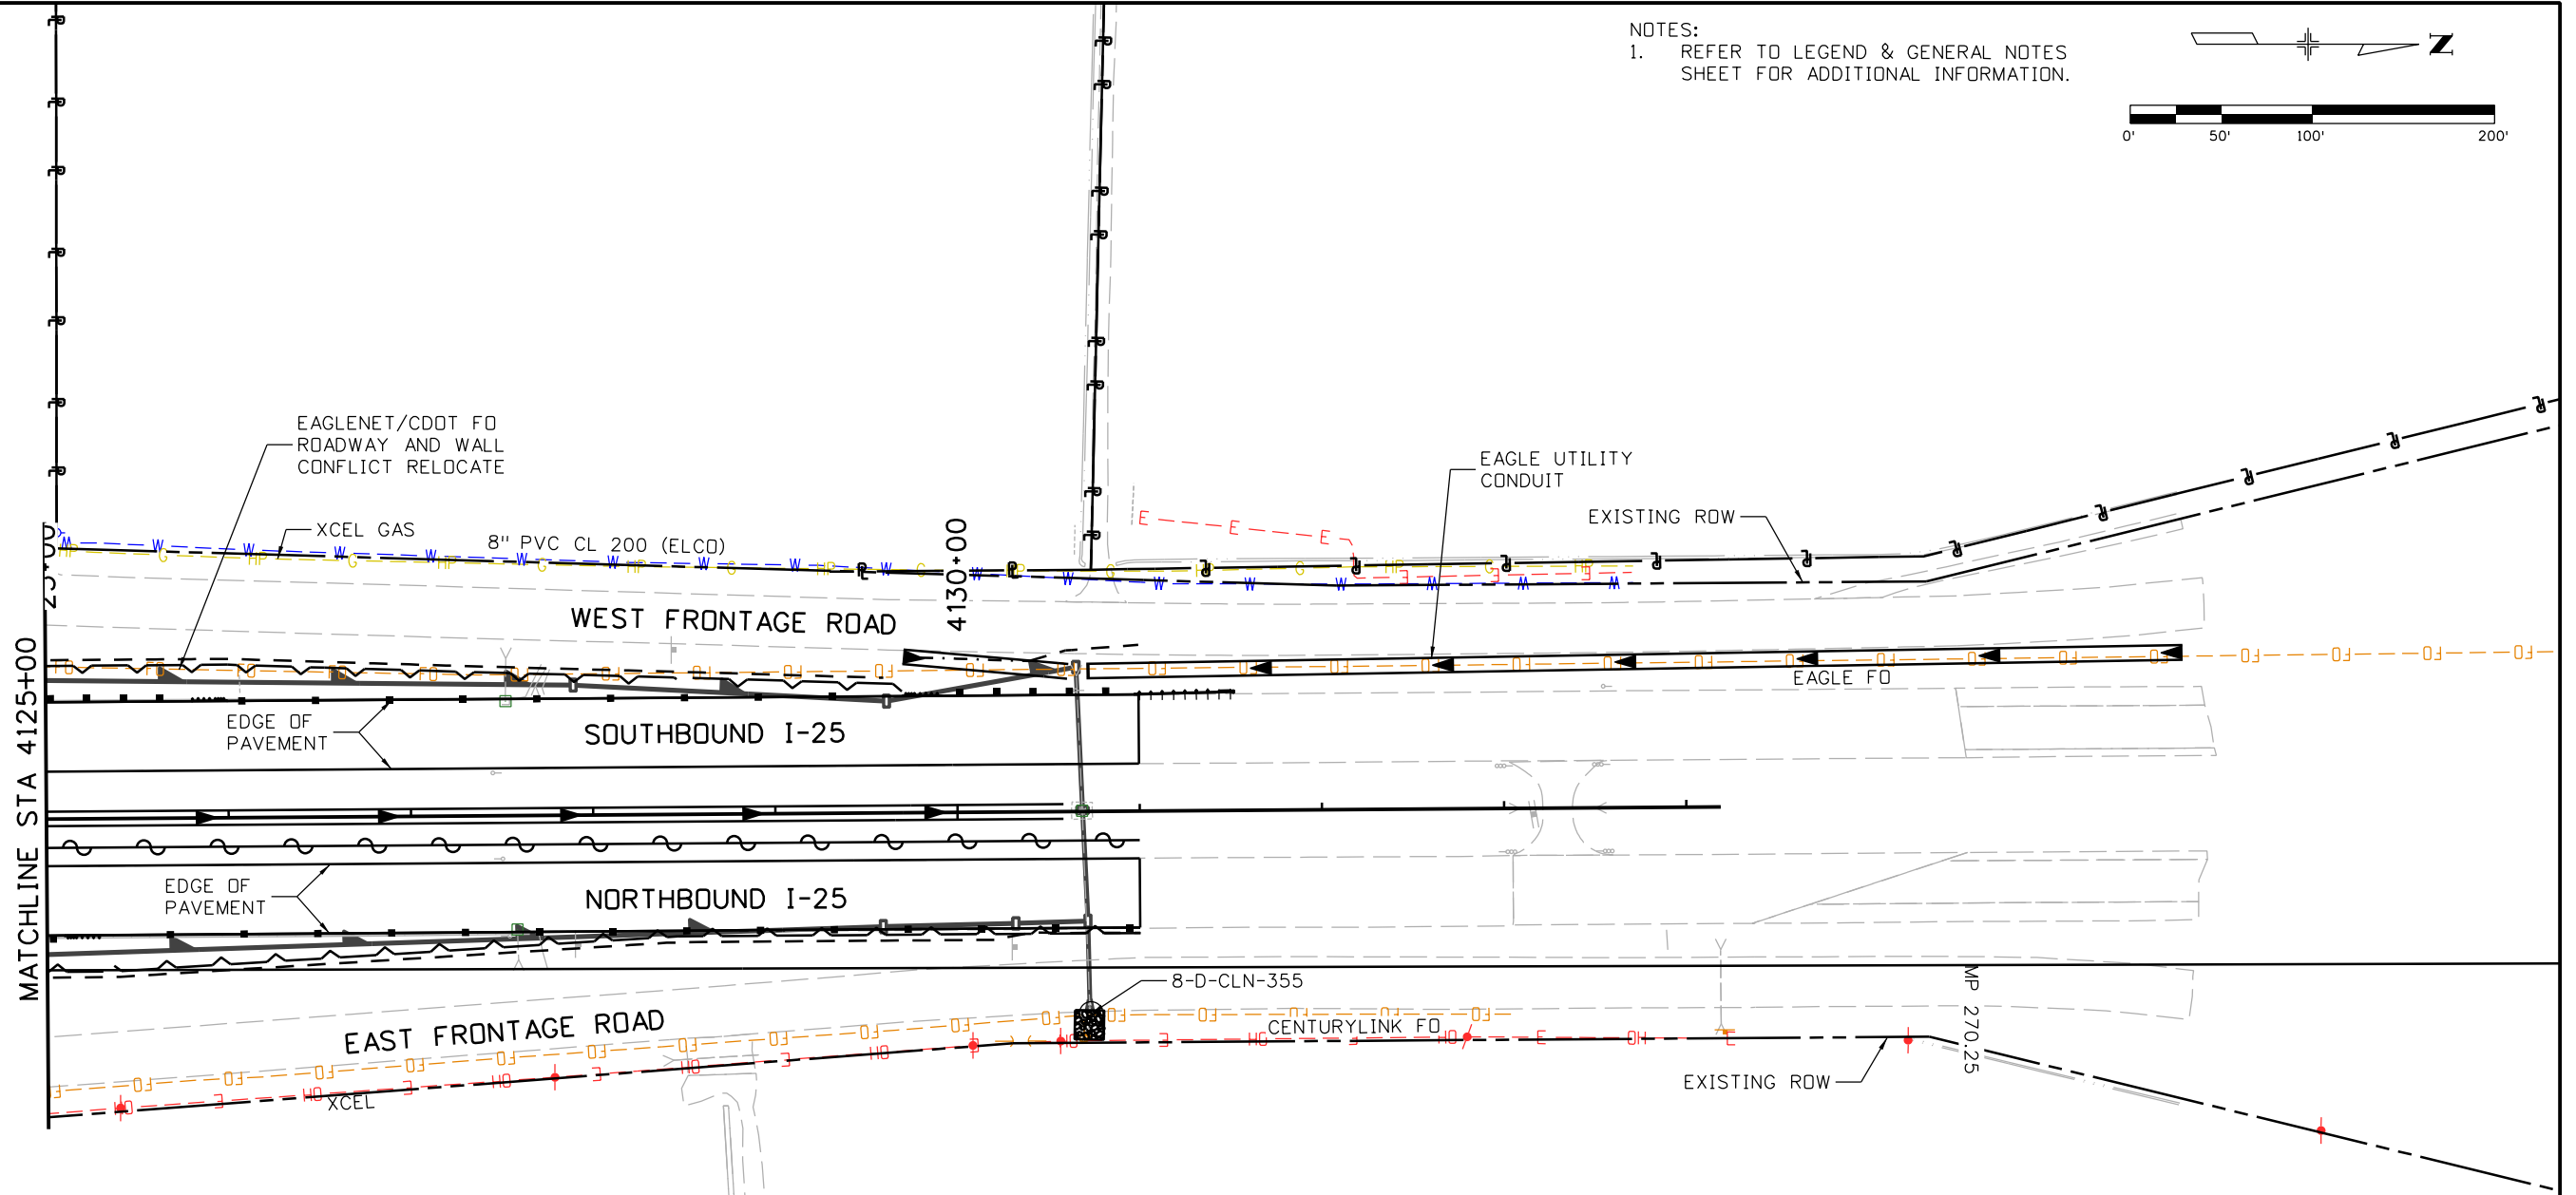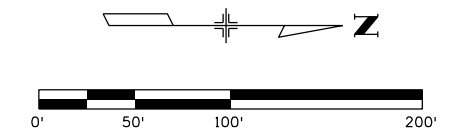

San Engineering LLC  
Civil and Structural Engineering

Print Date: 5/16/2016	0000
File Name: 18357UTIL_Plan_I-25Mainline039.dgn	
Horiz. Scale: 1:100      Vert. Scale:	
Unit Information      Unit Leader Initials:	
<b>ATKINS</b> 7604 Technology Way, Suite 400 Denver, CO 80237 Phone: (303) 221-7275 Fax: (303) 221-7276	

Sheet Revisions		
Date:	Comments	Init.

Colorado Department of Transportation

10601 West 10th Street  
Greeley, CO 80634  
Phone: 970-350-2148 FAX: 970-350-2163



Region 4      **TJT**

<b>As Constructed</b>
No Revisions:
Revised:
Void:

<b>I-25/SH 392 TO SH 14 UTILITY PLAN I-25 MAINLINE</b>			
Designer:	ES	Structure	
Detailer:	KB	Numbers	
Sheet Subset: UTILITIES	Subset Sheets: ML40 of 60		

<b>Project No./Code</b>
IM 0253-221
18357
Sheet Number <b>480</b>

NOTES:  
 1. REFER TO LEGEND & GENERAL NOTES SHEET FOR ADDITIONAL INFORMATION.

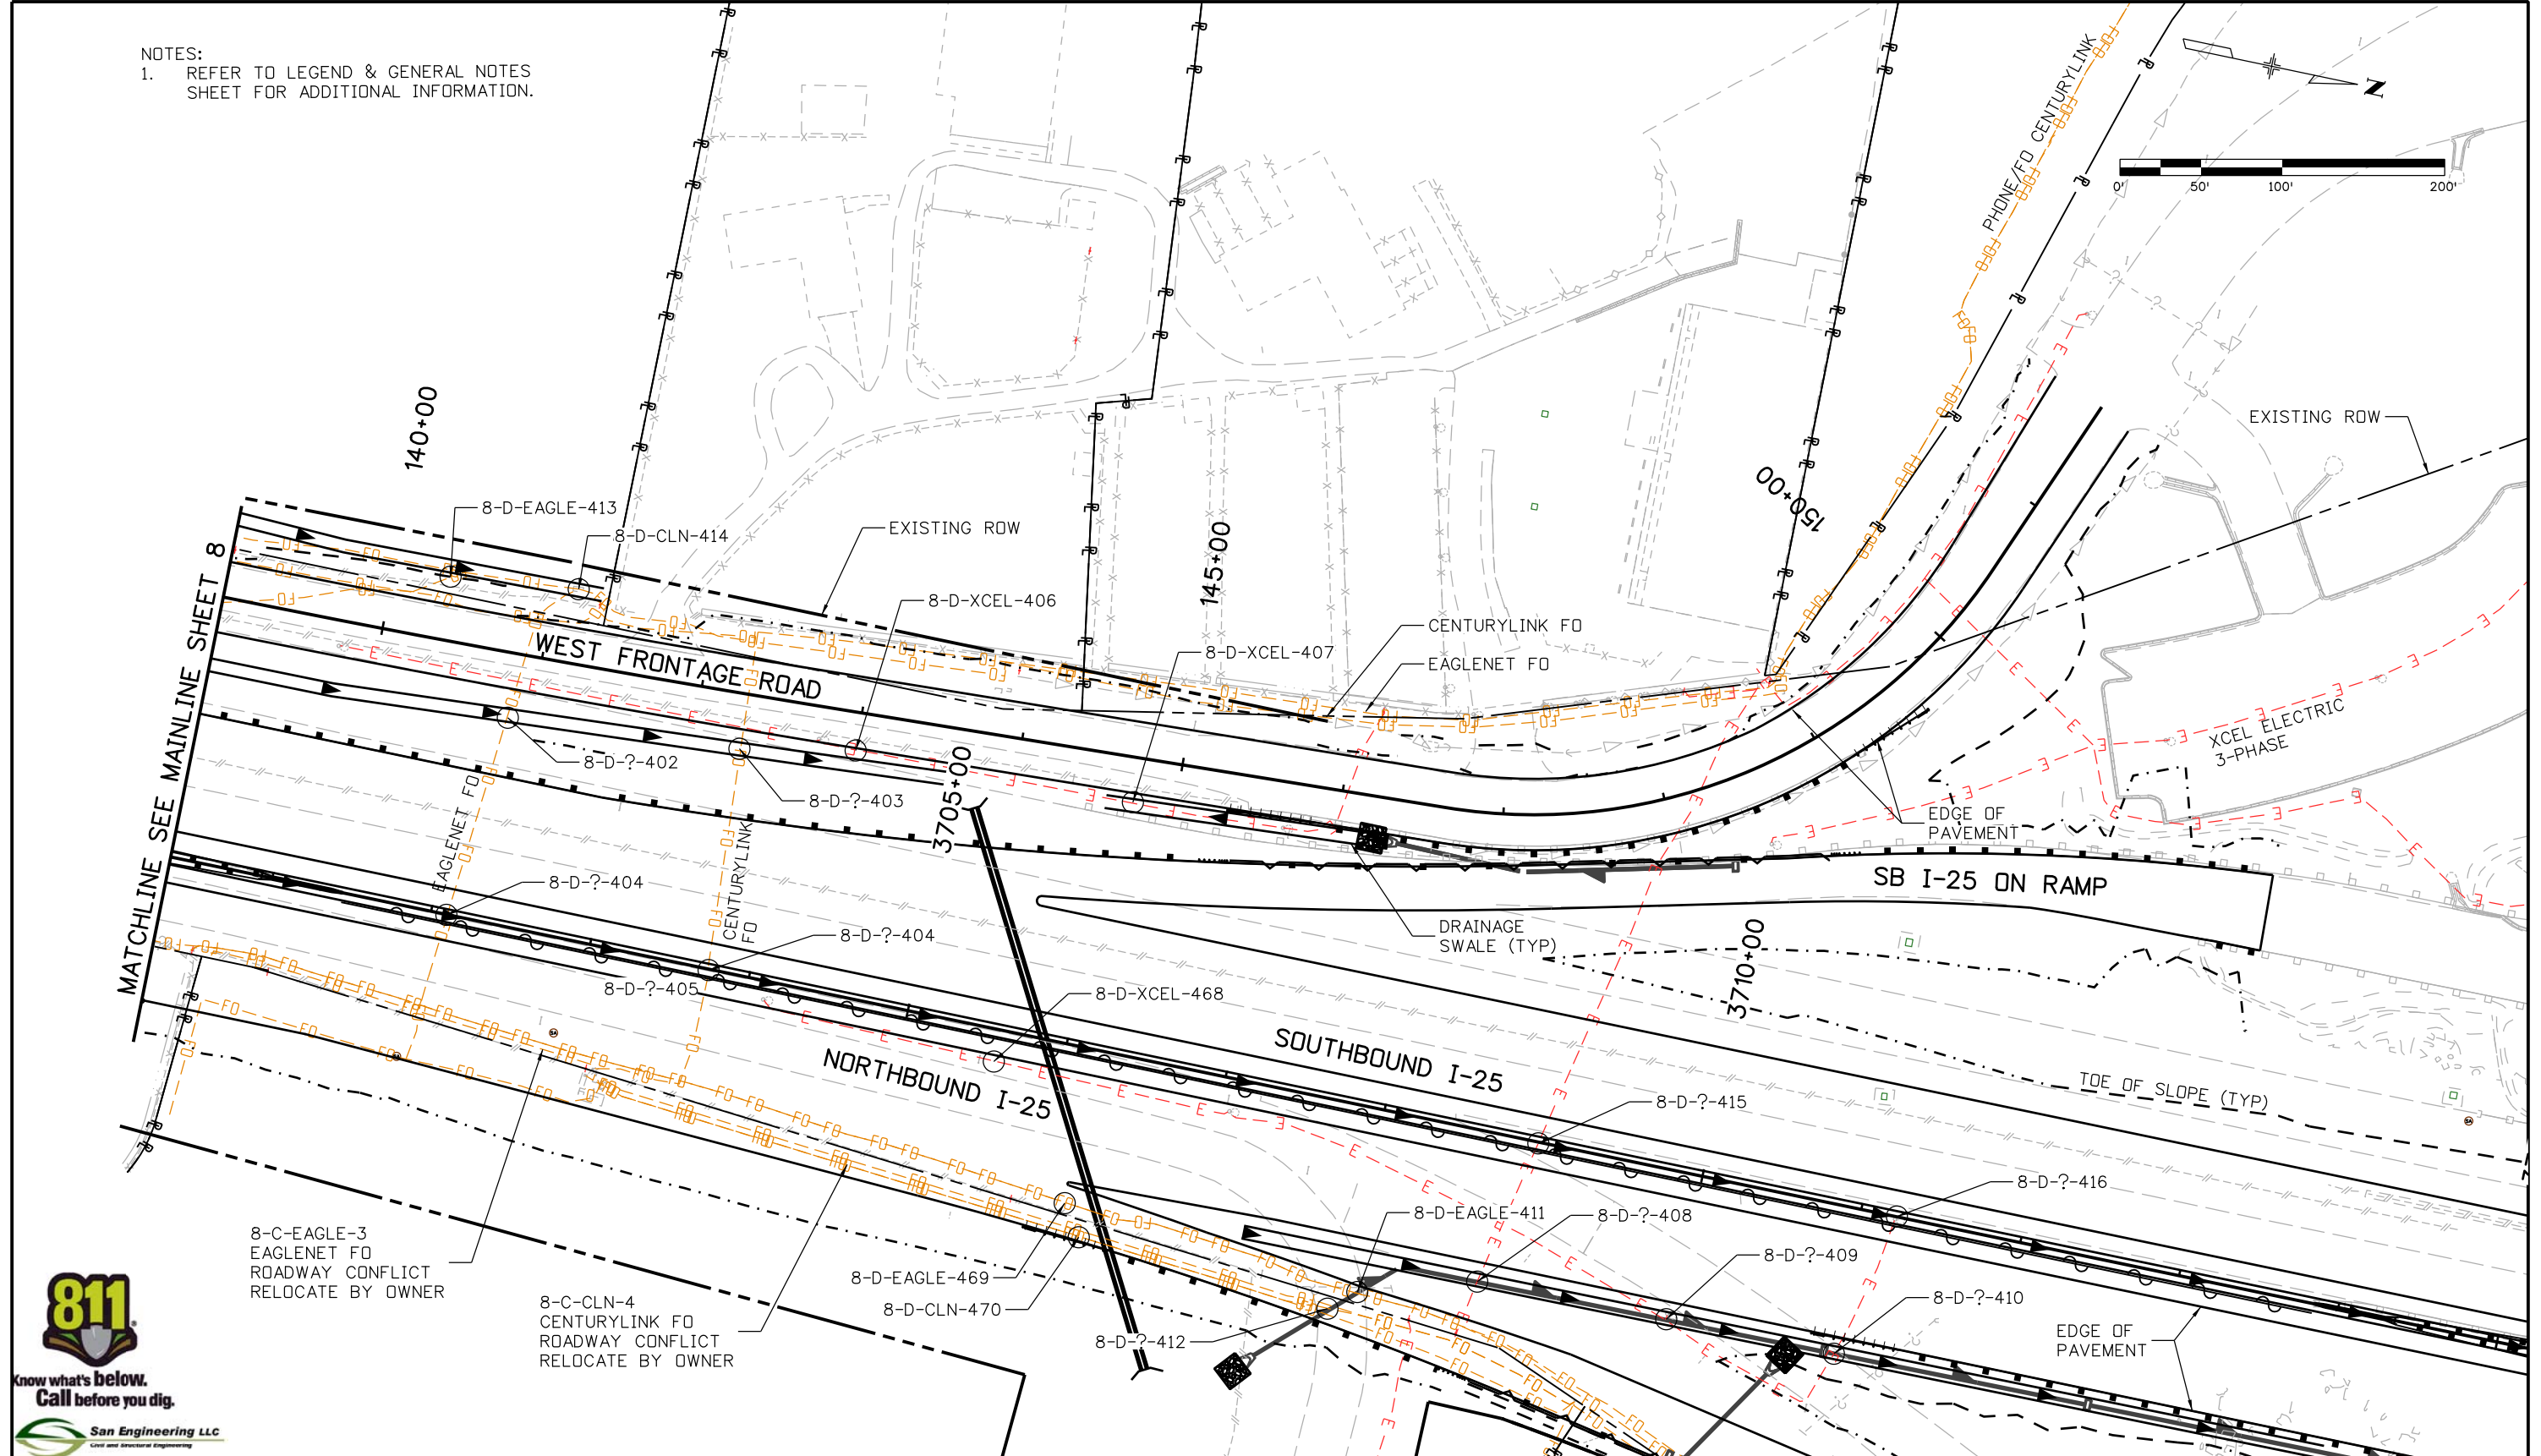 

8-C-EAGLE-3  
 EAGLENET FO  
 ROADWAY CONFLICT  
 RELOCATE BY OWNER

8-C-CLN-4  
 CENTURYLINK FO  
 ROADWAY CONFLICT  
 RELOCATE BY OWNER



Print Date: 5/16/2016	
File Name: 18357UTIL_Plan_FR West001.dgn	
Horiz. Scale: 1:100	Vert. Scale:
Unit Information	Unit Leader Initials:
<b>ATKINS</b>	7604 Technology Way, Suite 400 Denver, CO 80237 Phone: (303) 221-7275 Fax: (303) 221-7276

Sheet Revisions		
Date:	Comments	Init.

Colorado Department of Transportation

10601 West 10th Street  
 Greeley, CO 80634  
 Phone: 970-350-2148 FAX: 970-350-2163

Region 4 TJT



<b>As Constructed</b>
No Revisions:
Revised:
Void:

<b>I-25/SH 392 TO SH 14 UTILITY PLAN WEST FRONTAGE ROAD</b>			
Designer:	ES	Structure	
Detailer:	KB	Numbers	
Sheet Subset: UTILITIES		Subset Sheets: WF41 of 60	

<b>Project No./Code</b>
IM 0253-221
18357
Sheet Number <b>481</b>

gell7543 11:21:38 AM pwr:\CP-PWS-1501.pbsj.com\FBSJ\Documents\Transportation\Surface Transportation\Projects\100027309 I-25\Utilities\Drawings\Phase 1 FIR\18357UTIL\_Plan\_FR West001.dgn

NOTES:  
 1. REFER TO LEGEND & GENERAL NOTES SHEET FOR ADDITIONAL INFORMATION.

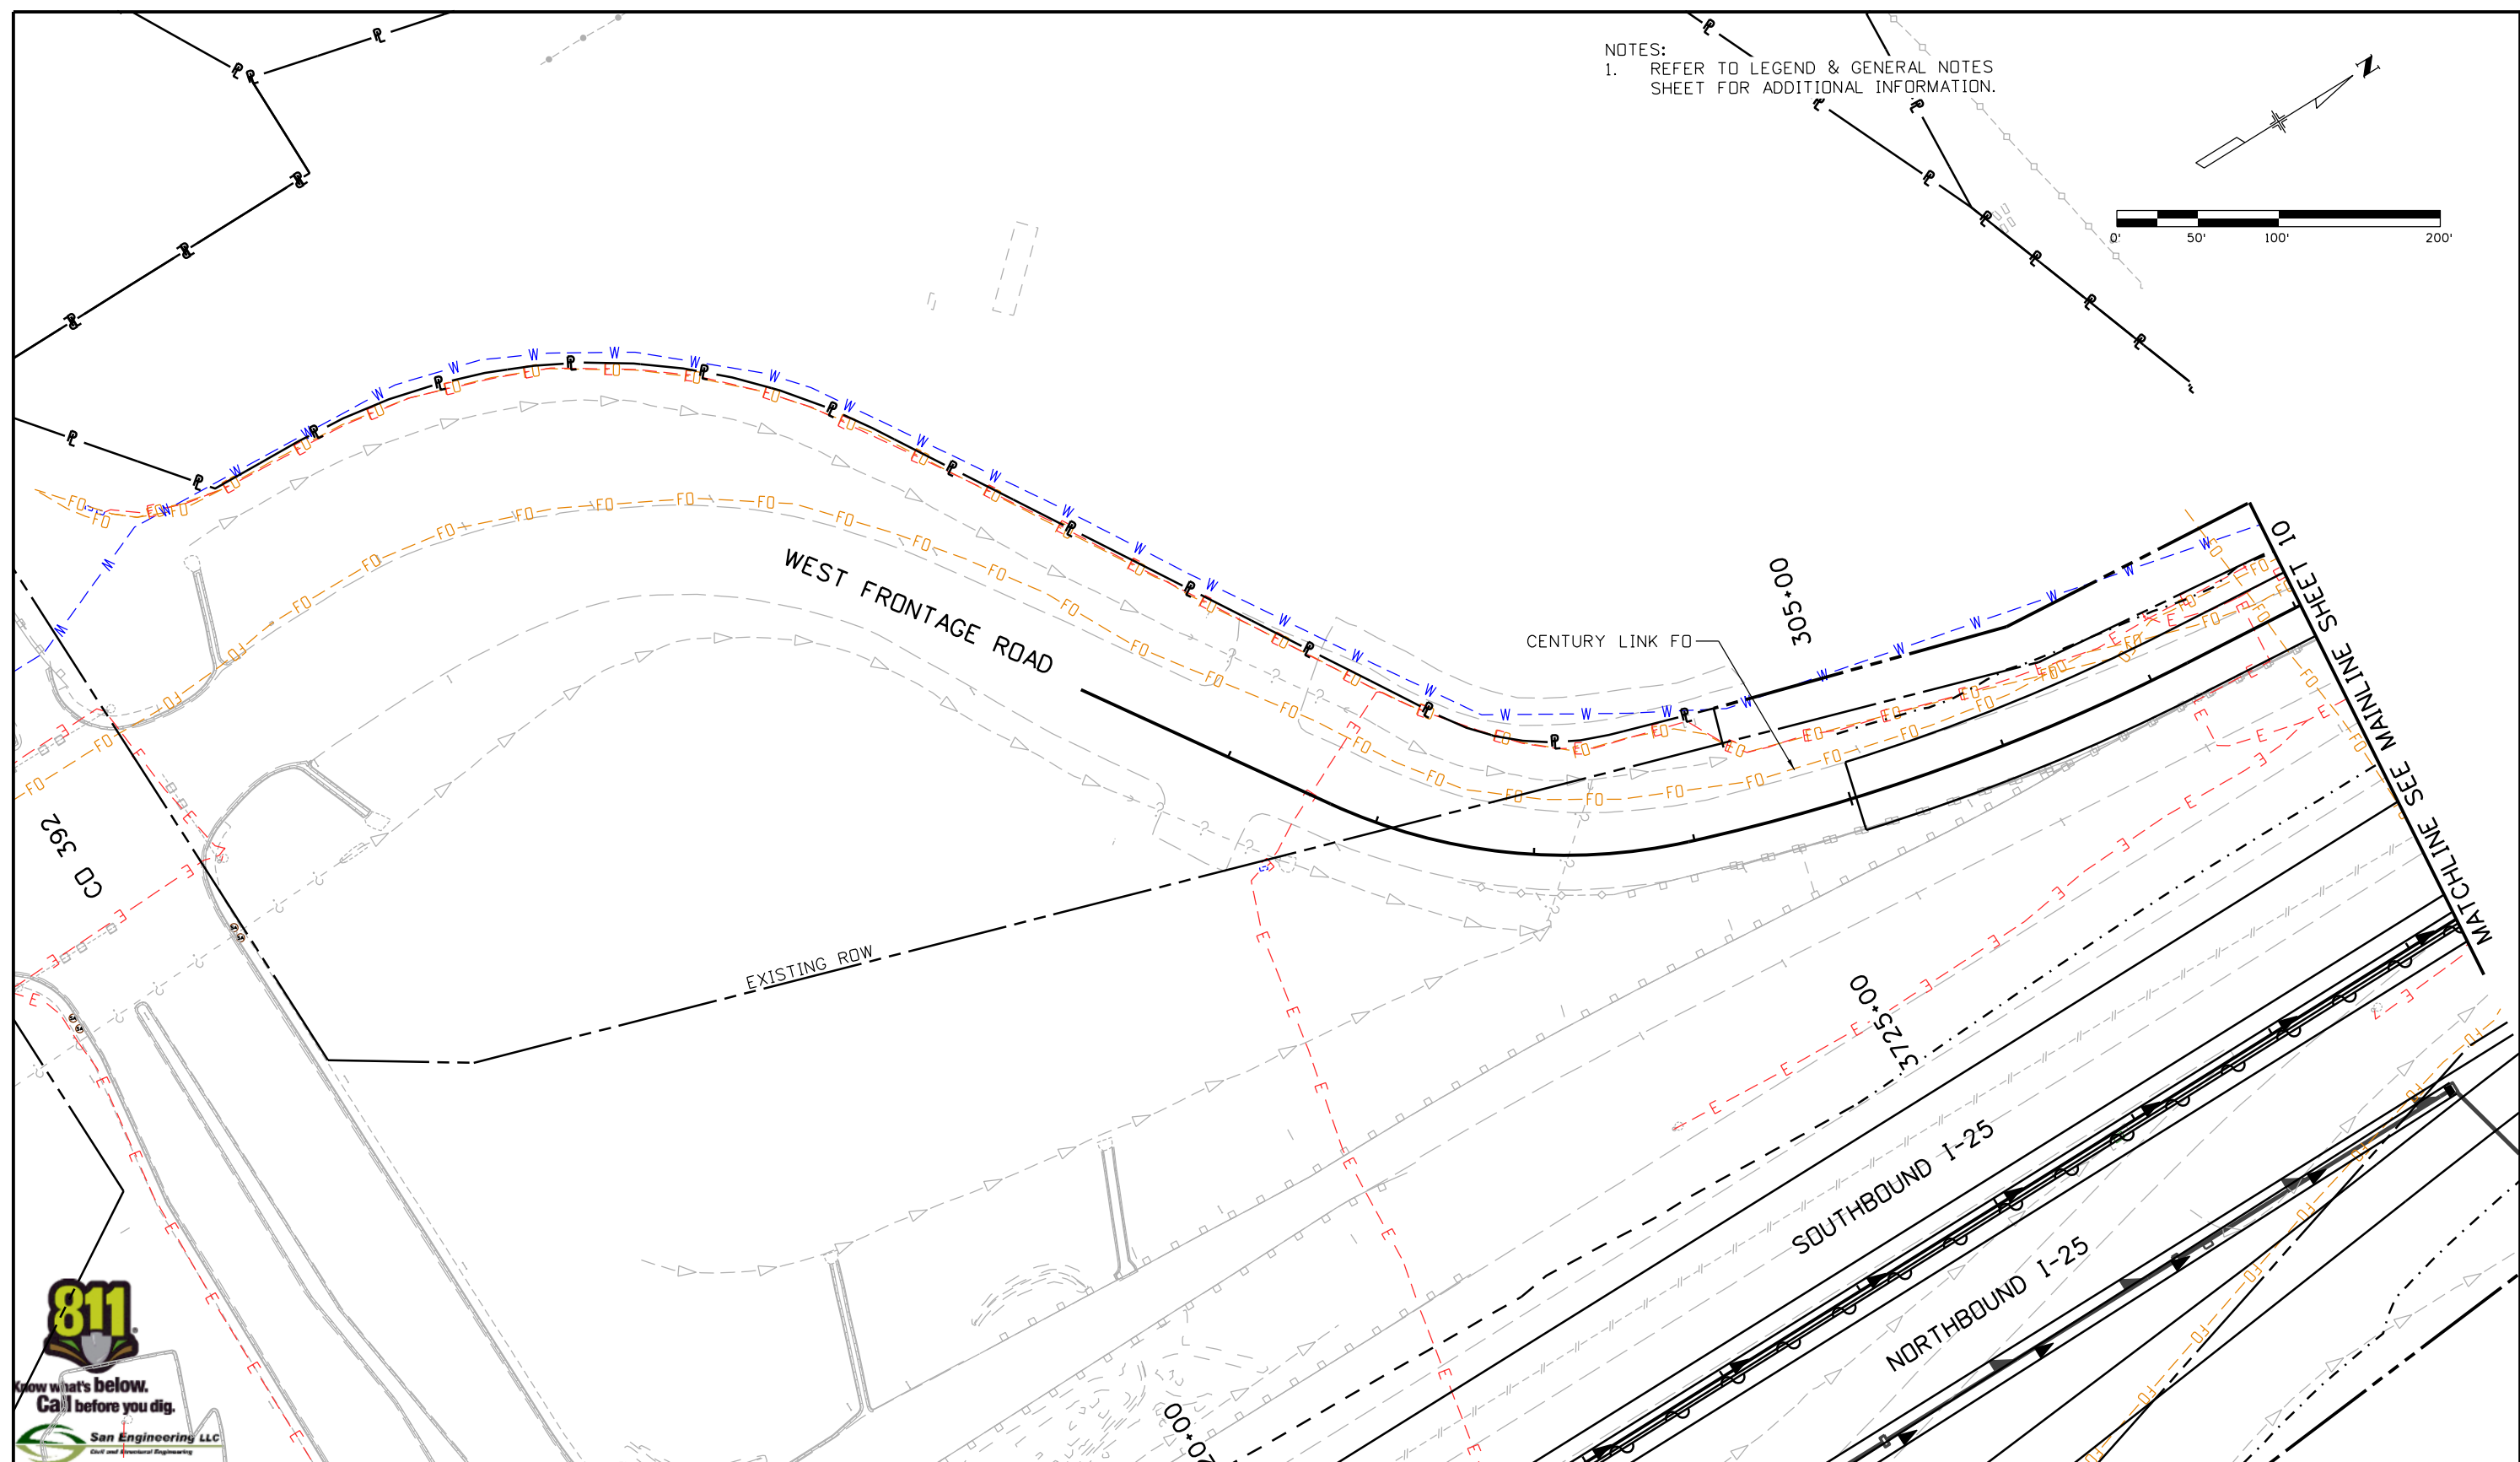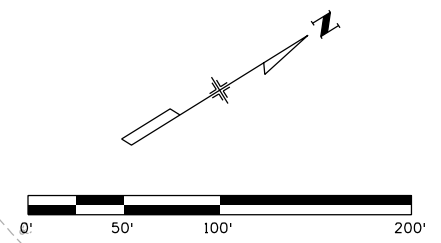

Print Date: 5/16/2016	
File Name: 18357UTIL_Plan_FR West002.dgn	
Horiz. Scale: 1:100	Vert. Scale:
Unit Information	Unit Leader Initials:
<b>ATKINS</b>	7604 Technology Way, Suite 400 Denver, CO 80237 Phone: (303) 221-7275 Fax: (303) 221-7276

Sheet Revisions		
Date:	Comments	Init.

Colorado Department of Transportation  
 10601 West 10th Street  
 Greeley, CO 80634  
 Phone: 970-350-2148 FAX: 970-350-2163  
**Region 4** **TJT**

<b>As Constructed</b>
No Revisions:
Revised:
Void:


<b>I-25/SH 392 TO SH 14 UTILITY PLAN WEST FRONTAGE ROAD</b>			
Designer:	ES	Structure	
Detailer:	KB	Numbers	
Sheet Subset: UTILITIES	Subset Sheets: WF 42 of 60		

<b>Project No./Code</b>
IM 0253-221
18357
Sheet Number <b>482</b>


gell754.3 9:30:02 AM pwr:\CP-PWS-1501.pbs\com\FBSJPW\Documents\Transportation\Projects\100027309 1-25\Utilities\Drawings\Phase 1 FIR\18357UTIL\_Plan\_FR West002.dgn



gell7543 11:23:11 AM pw:\CP-PWS-1501.pbsj.com:PBSJPW\Documents\Transportation\Surface Transportation\Projects\100027309 1-25\Utilities\Drawings\Phase 1 FIR\18357UTIL\_Plan\_Kech001.dgn

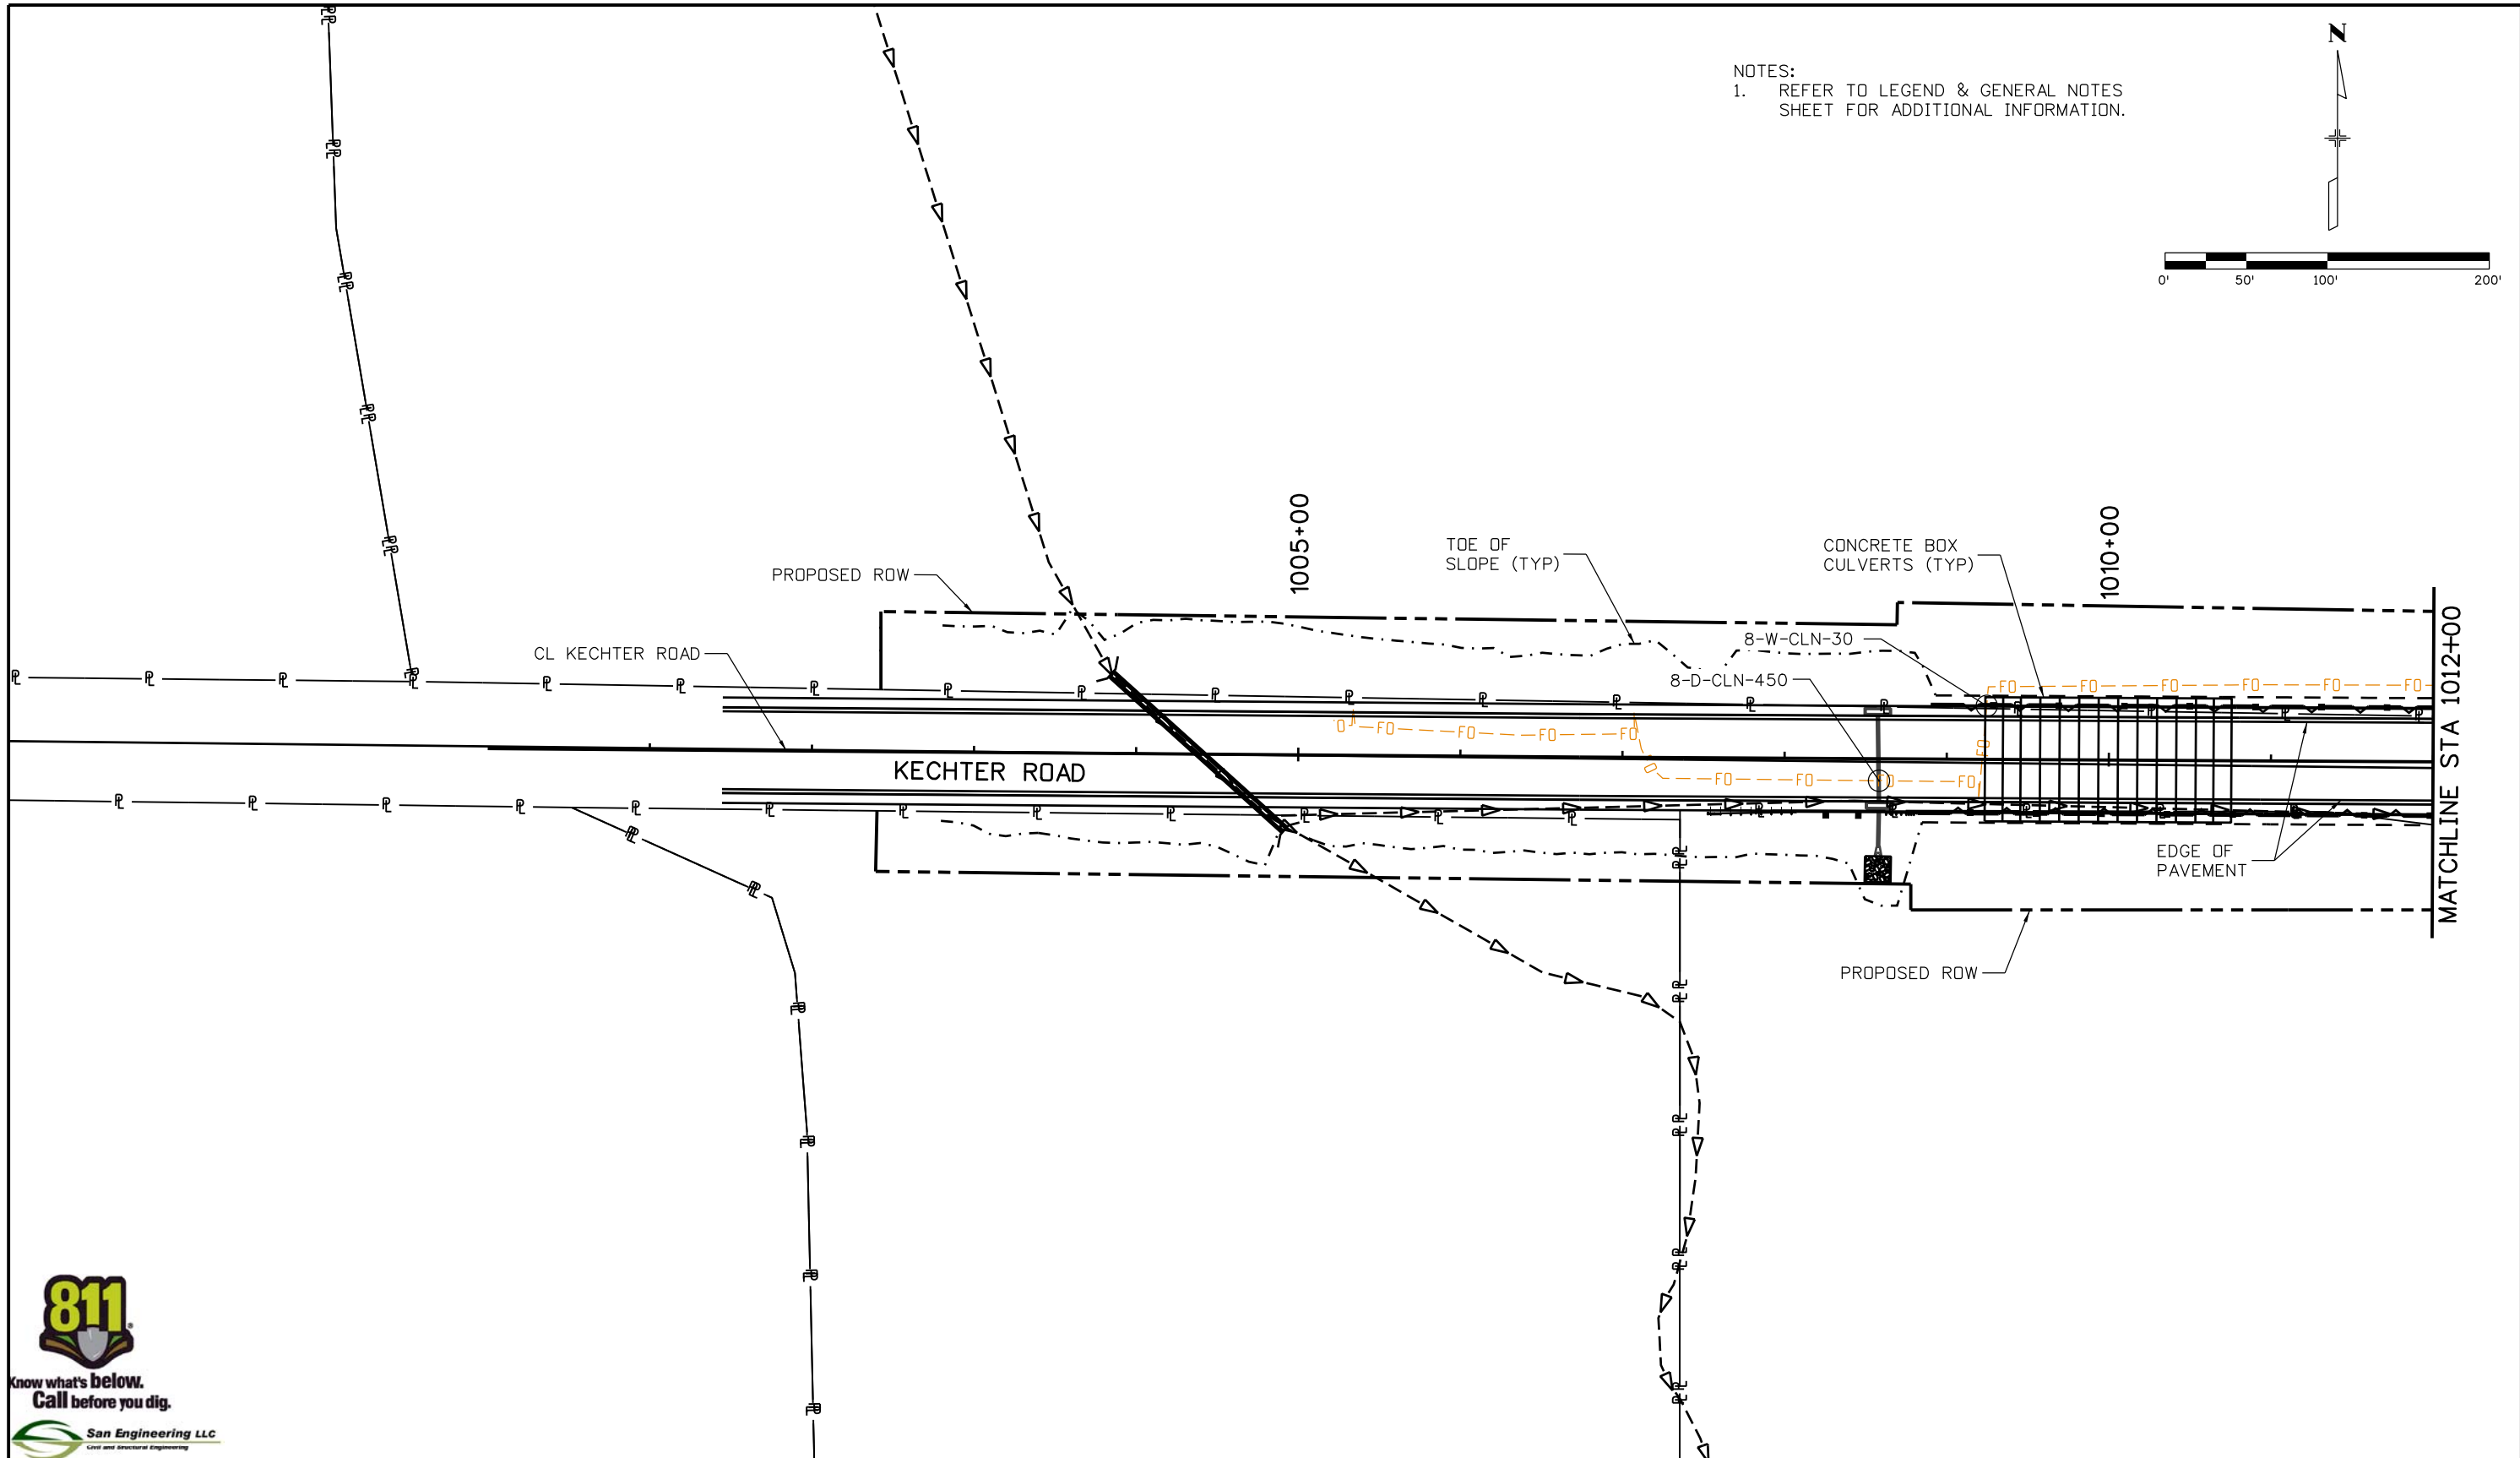

NOTES:  
1. REFER TO LEGEND & GENERAL NOTES SHEET FOR ADDITIONAL INFORMATION.

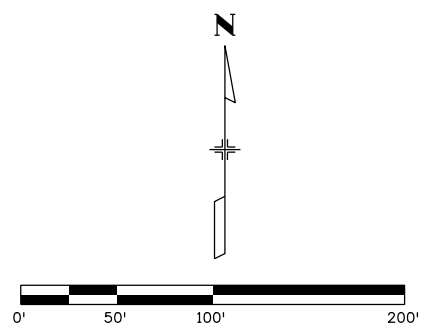

Print Date: 5/16/2016	0000
File Name: 18357UTIL_Plan_Kech001.dgn	
Horiz. Scale: 1:100      Vert. Scale:	
Unit Information      Unit Leader Initials:	
<b>ATKINS</b> 7604 Technology Way, Suite 400 Denver, CO 80237 Phone: (303) 221-7275 Fax: (303) 221-7276	

Sheet Revisions		
Date:	Comments	Init.


Colorado Department of Transportation  
 10601 West 10th Street  
 Greeley, CO 80634  
 Phone: 970-350-2148 FAX: 970-350-2163  
**Region 4**      **TJT**

<b>As Constructed</b>
No Revisions:
Revised:
Void:

<b>I-25/SH 392 TO SH 14 UTILITY PLAN KECHTER ROAD</b>			
Designer:	ES	Structure Numbers	
Detailer:	KB	Subset Sheets:	KR43 of 60
Sheet Subset: UTILITIES			

<b>Project No./Code</b>
IM 0253-221
18357
Sheet Number <b>483</b>

gell7543 11:24:45 AM p:\CP-PWS-IS01.pbsj.com\PBS\UPW\Documents\Transportation\Projects\100027309 1-25 Utilities\Drawings\Phase 1 FIR\18357UTIL\_Plan\_Kech002.dgn

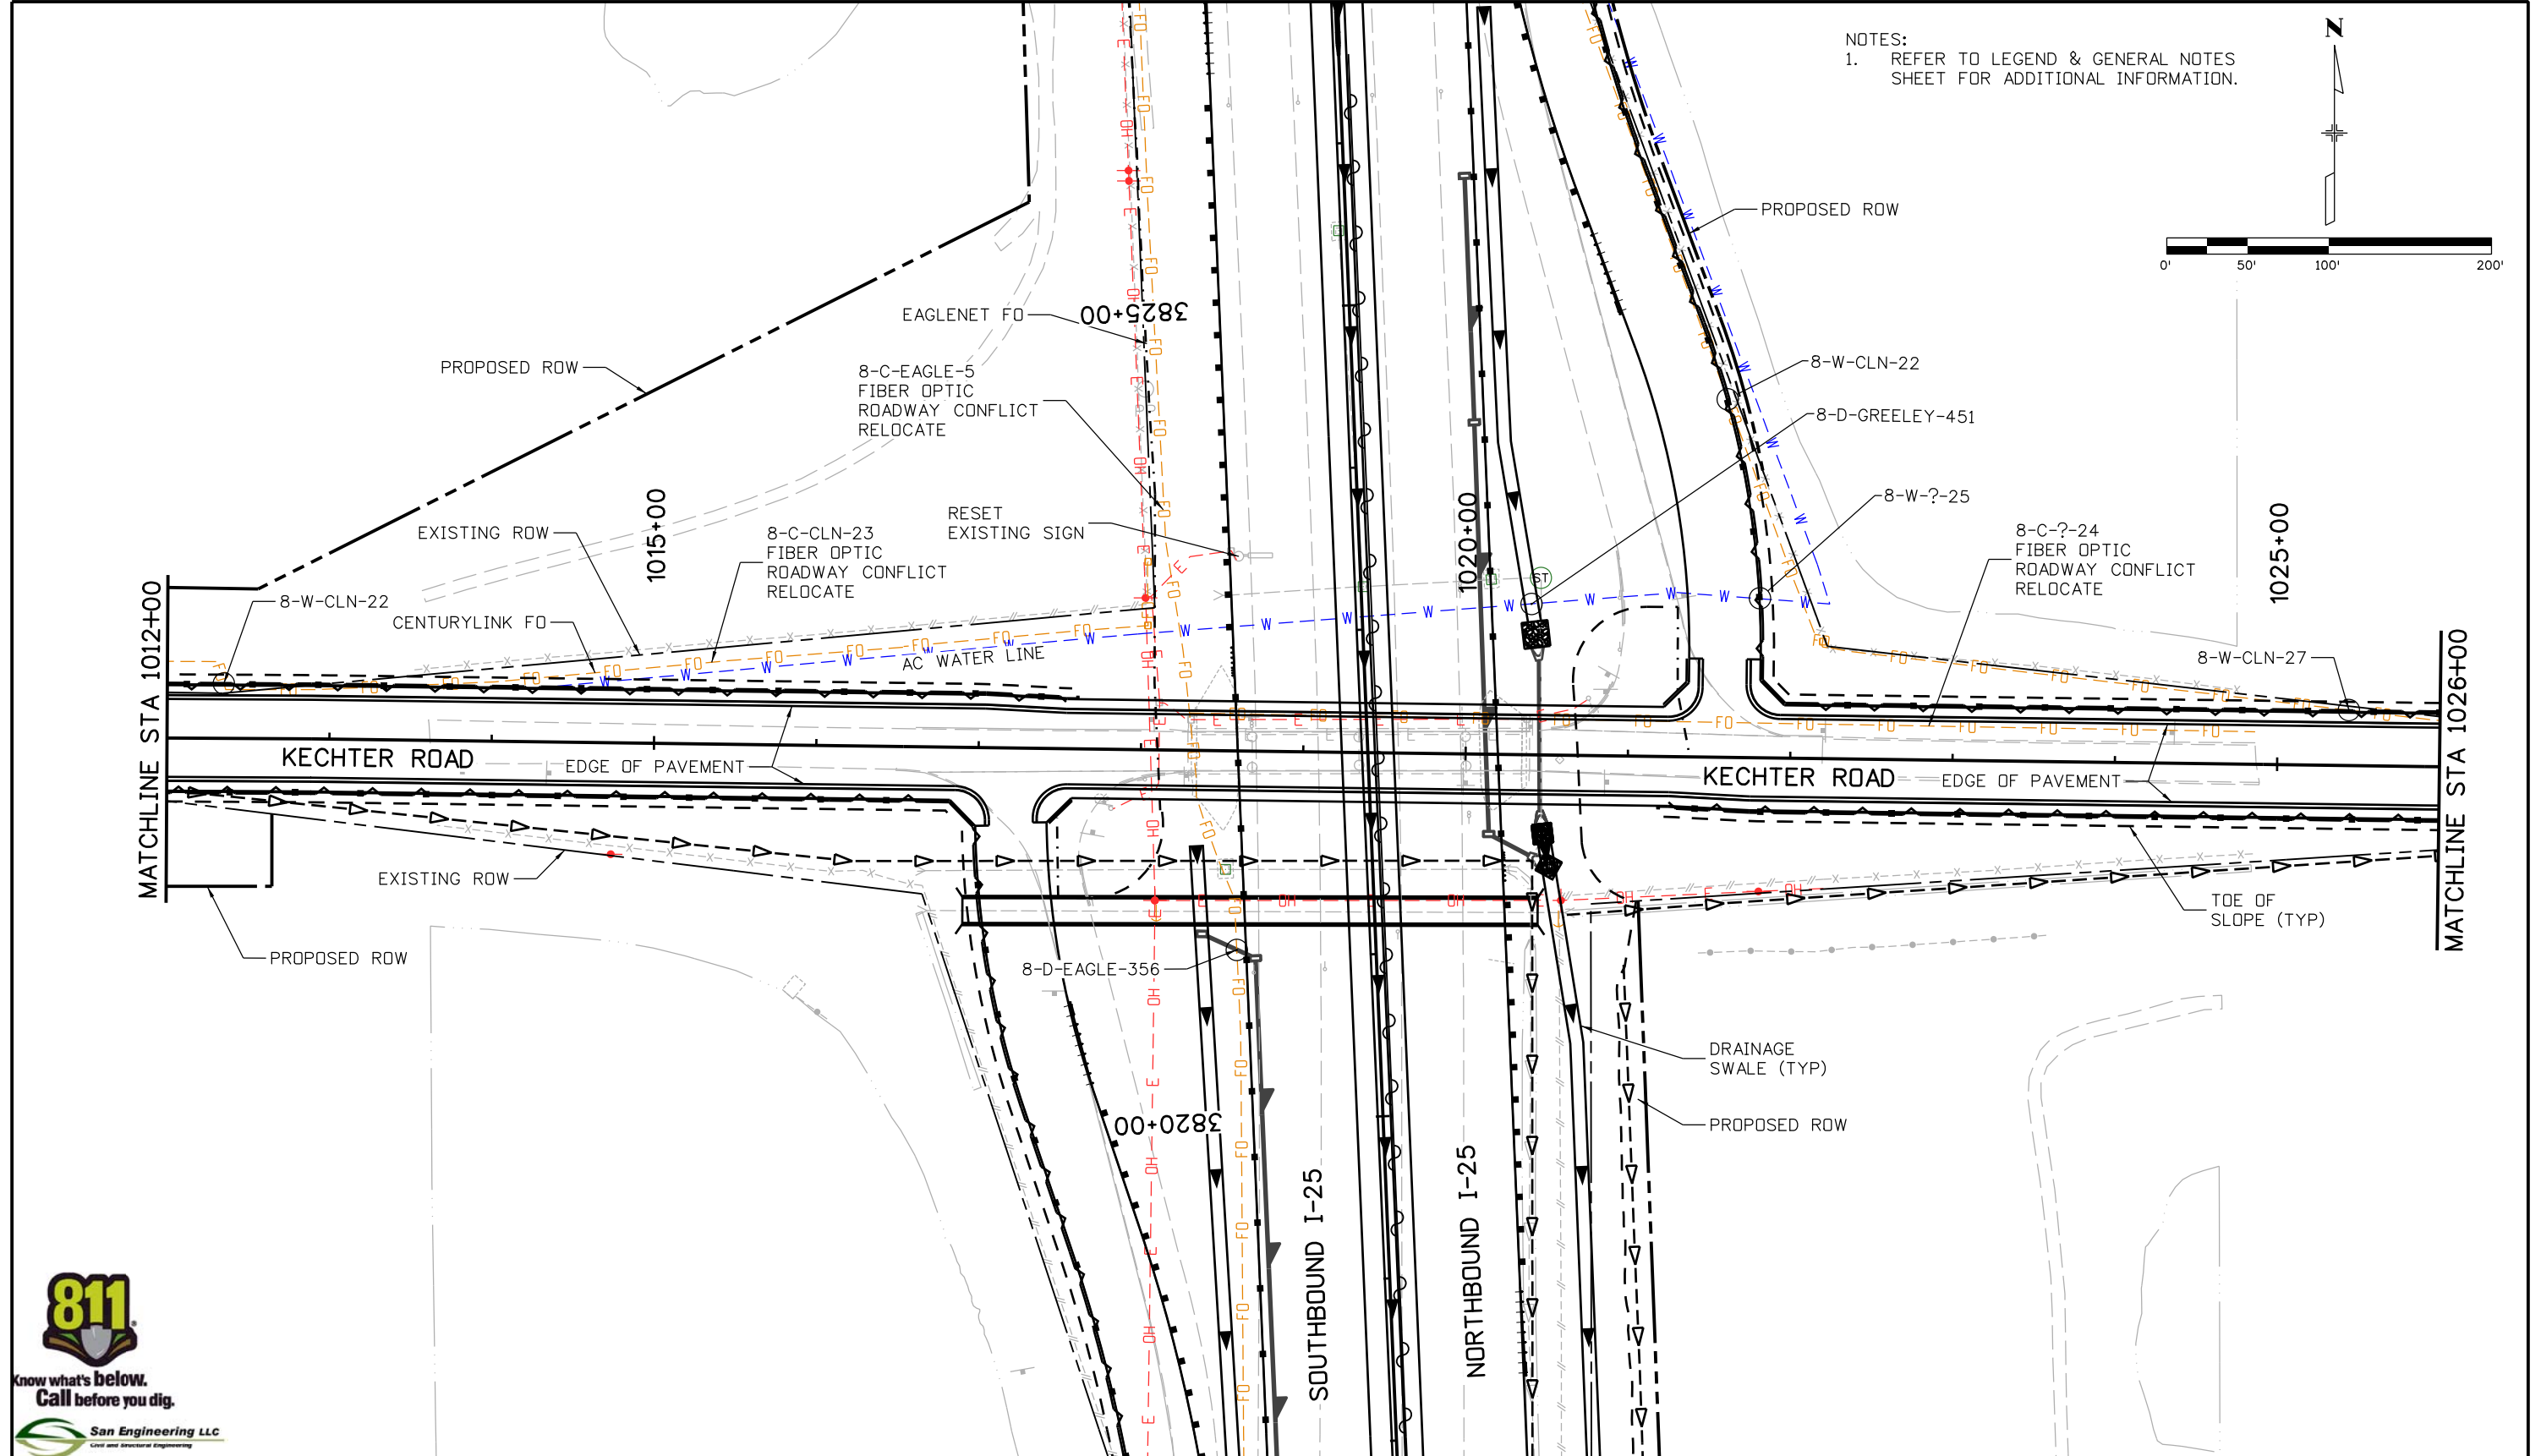


NOTES:  
1. REFER TO LEGEND & GENERAL NOTES SHEET FOR ADDITIONAL INFORMATION.




Print Date: 5/16/2016		<b>Sheet Revisions</b>		Colorado Department of Transportation		As Constructed		I-25/SH 392 TO SH 14 UTILITY PLAN KECHTER ROAD		Project No./Code				
File Name: 18357UTIL_Plan_Kech002.dgn		Date:	Comments	Init.	10601 West 10th Street Greeley, CO 80634 Phone: 970-350-2148 FAX: 970-350-2163		No Revisions:		Designer: ES Detailer: KB Sheet Subset: UTILITIES Subset Sheets: KR44 of 60		IM 0253-221			
Horiz. Scale: 1:100      Vert. Scale:							Revised:				Structure Numbers		18357	
Unit Information      Unit Leader Initials:							Void:				Sheet Subset: UTILITIES		Sheet Number 484	
<b>ATKINS</b>		7604 Technology Way, Suite 400 Denver, CO 80237 Phone: (303) 221-7275 Fax: (303) 221-7276		Region 4		TJT								

gell754.3 9:30:10 AM pw:\CP-PWS-IS01.pbsj.com\FBSJPW1\Documents\Transportation\Surface Transportation\100027309 1-25\Utilities\Drawings\Phase 1 FIR\18357UTIL\_Plan\_Kech003.dgn

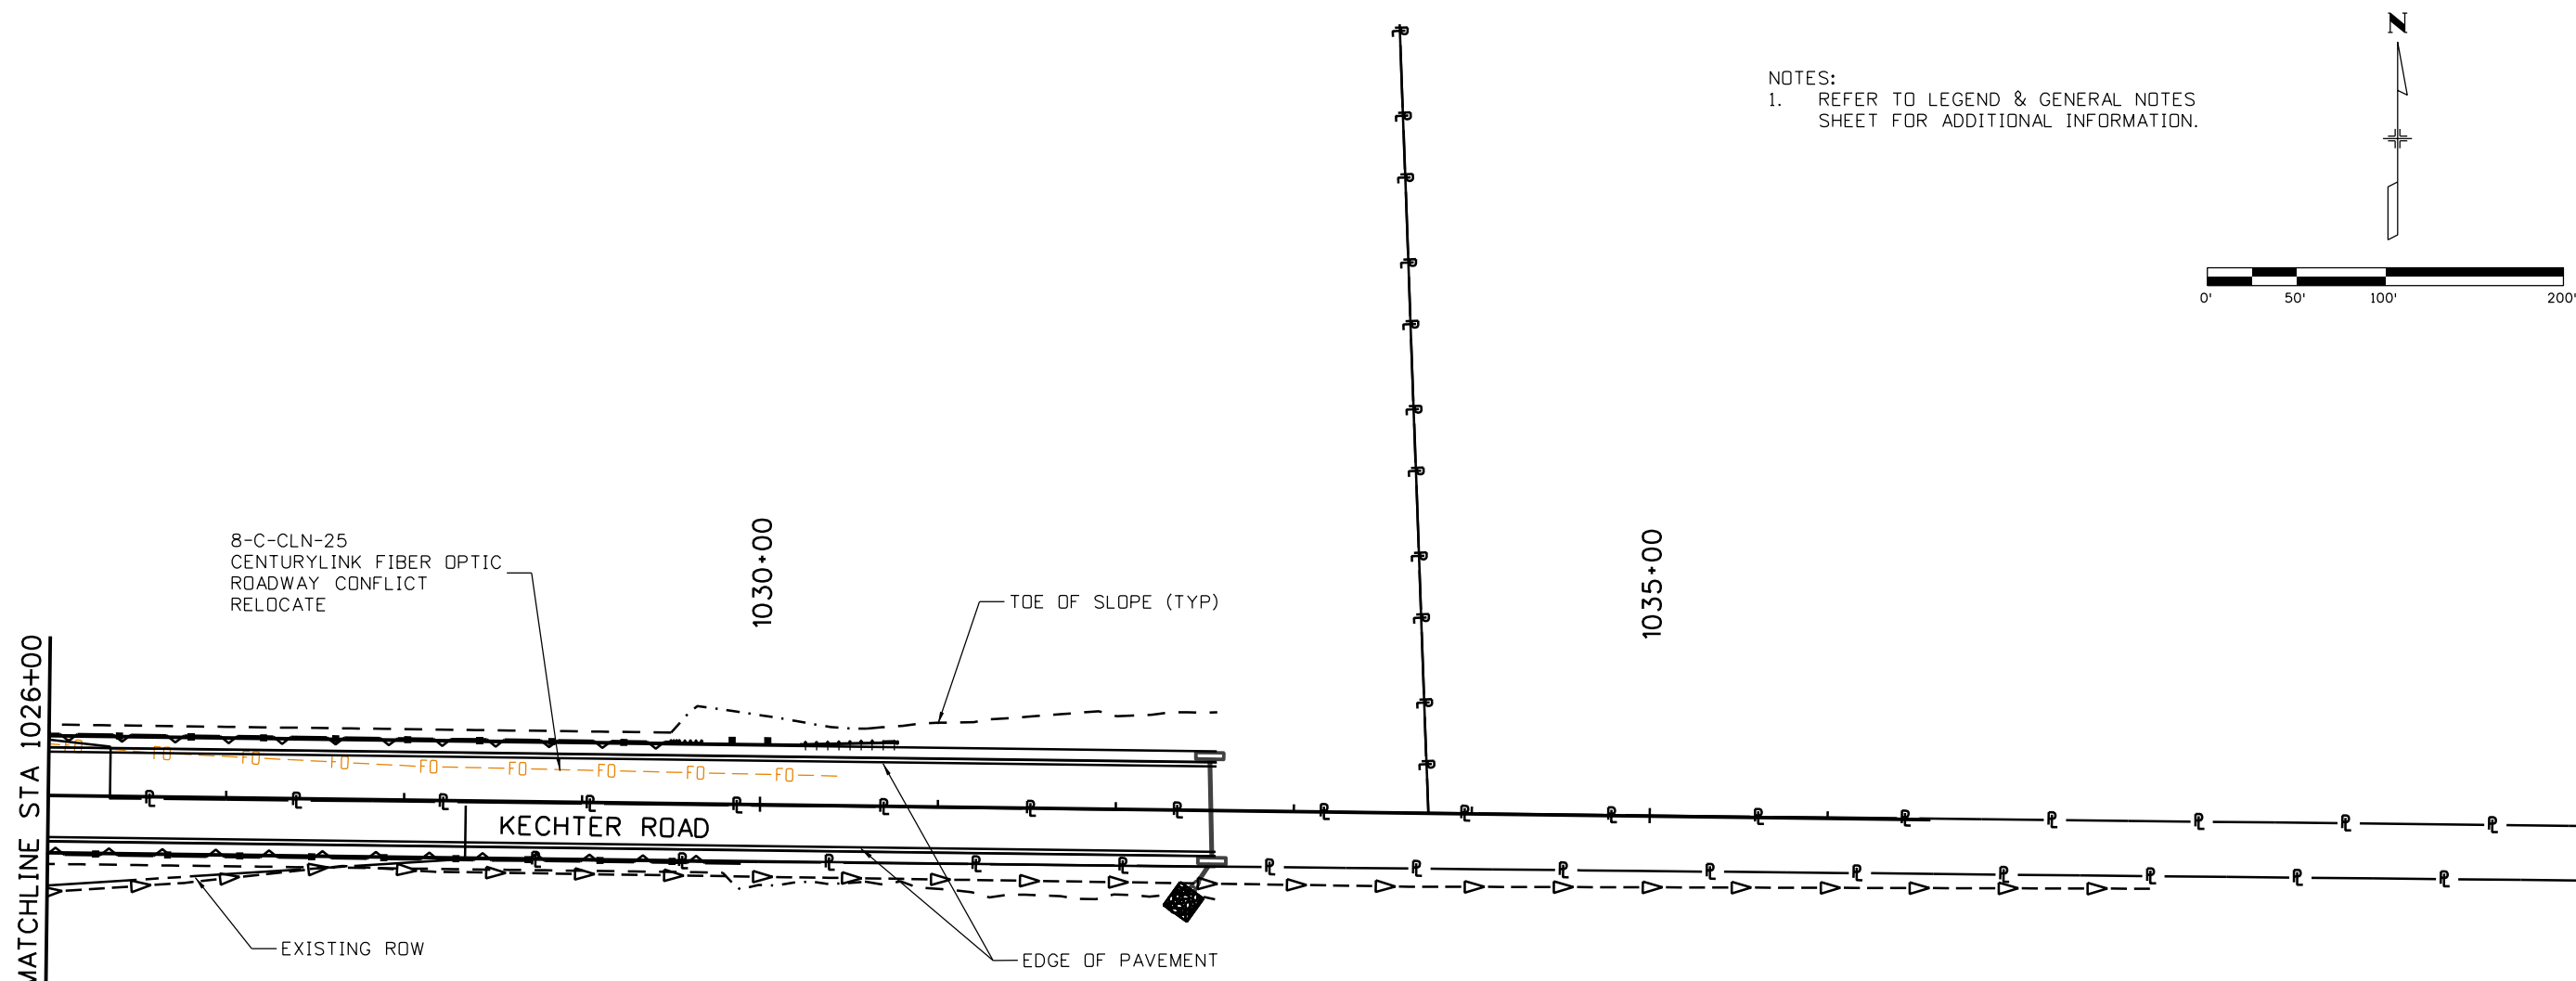


NOTES:  
1. REFER TO LEGEND & GENERAL NOTES SHEET FOR ADDITIONAL INFORMATION.

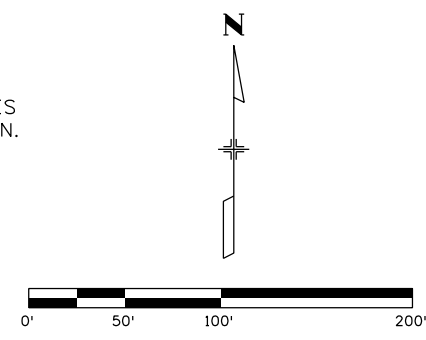

Print Date: 5/16/2016	0000	Sheet Revisions			Colorado Department of Transportation		As Constructed		I-25/SH 392 TO SH 14 UTILITY PLAN KECHTER ROAD		Project No./Code	
File Name: 18357UTIL_Plan_Kech003.dgn		Date:	Comments	Init.	10601 West 10th Street Greeley, CO 80634 Phone: 970-350-2148 FAX: 970-350-2163 <b>Region 4</b>	No Revisions:		IM 0253-221				
Horiz. Scale: 1:100      Vert. Scale:						Revised:	Designer: ES	Structure Numbers	18357			
Unit Information      Unit Leader Initials:						Void:	Detailer: KB	Subset Sheets: KR45 of 60	Sheet Number <b>485</b>			
7604 Technology Way, Suite 400 Denver, CO 80237 Phone: (303) 221-7275 Fax: (303) 221-7276				TJT		Sheet Subset: UTILITIES						

gell754.3 9:30:21 AM p:\CP-PWS-1501.pbsj.com:PBSUPW1\Documents\Transportation\Surface Transportation\Projects\100027309 I-25\Utilities\Drawings\Phase 1 FIR\18357UTIL\_Plan\_FR East001.dgn

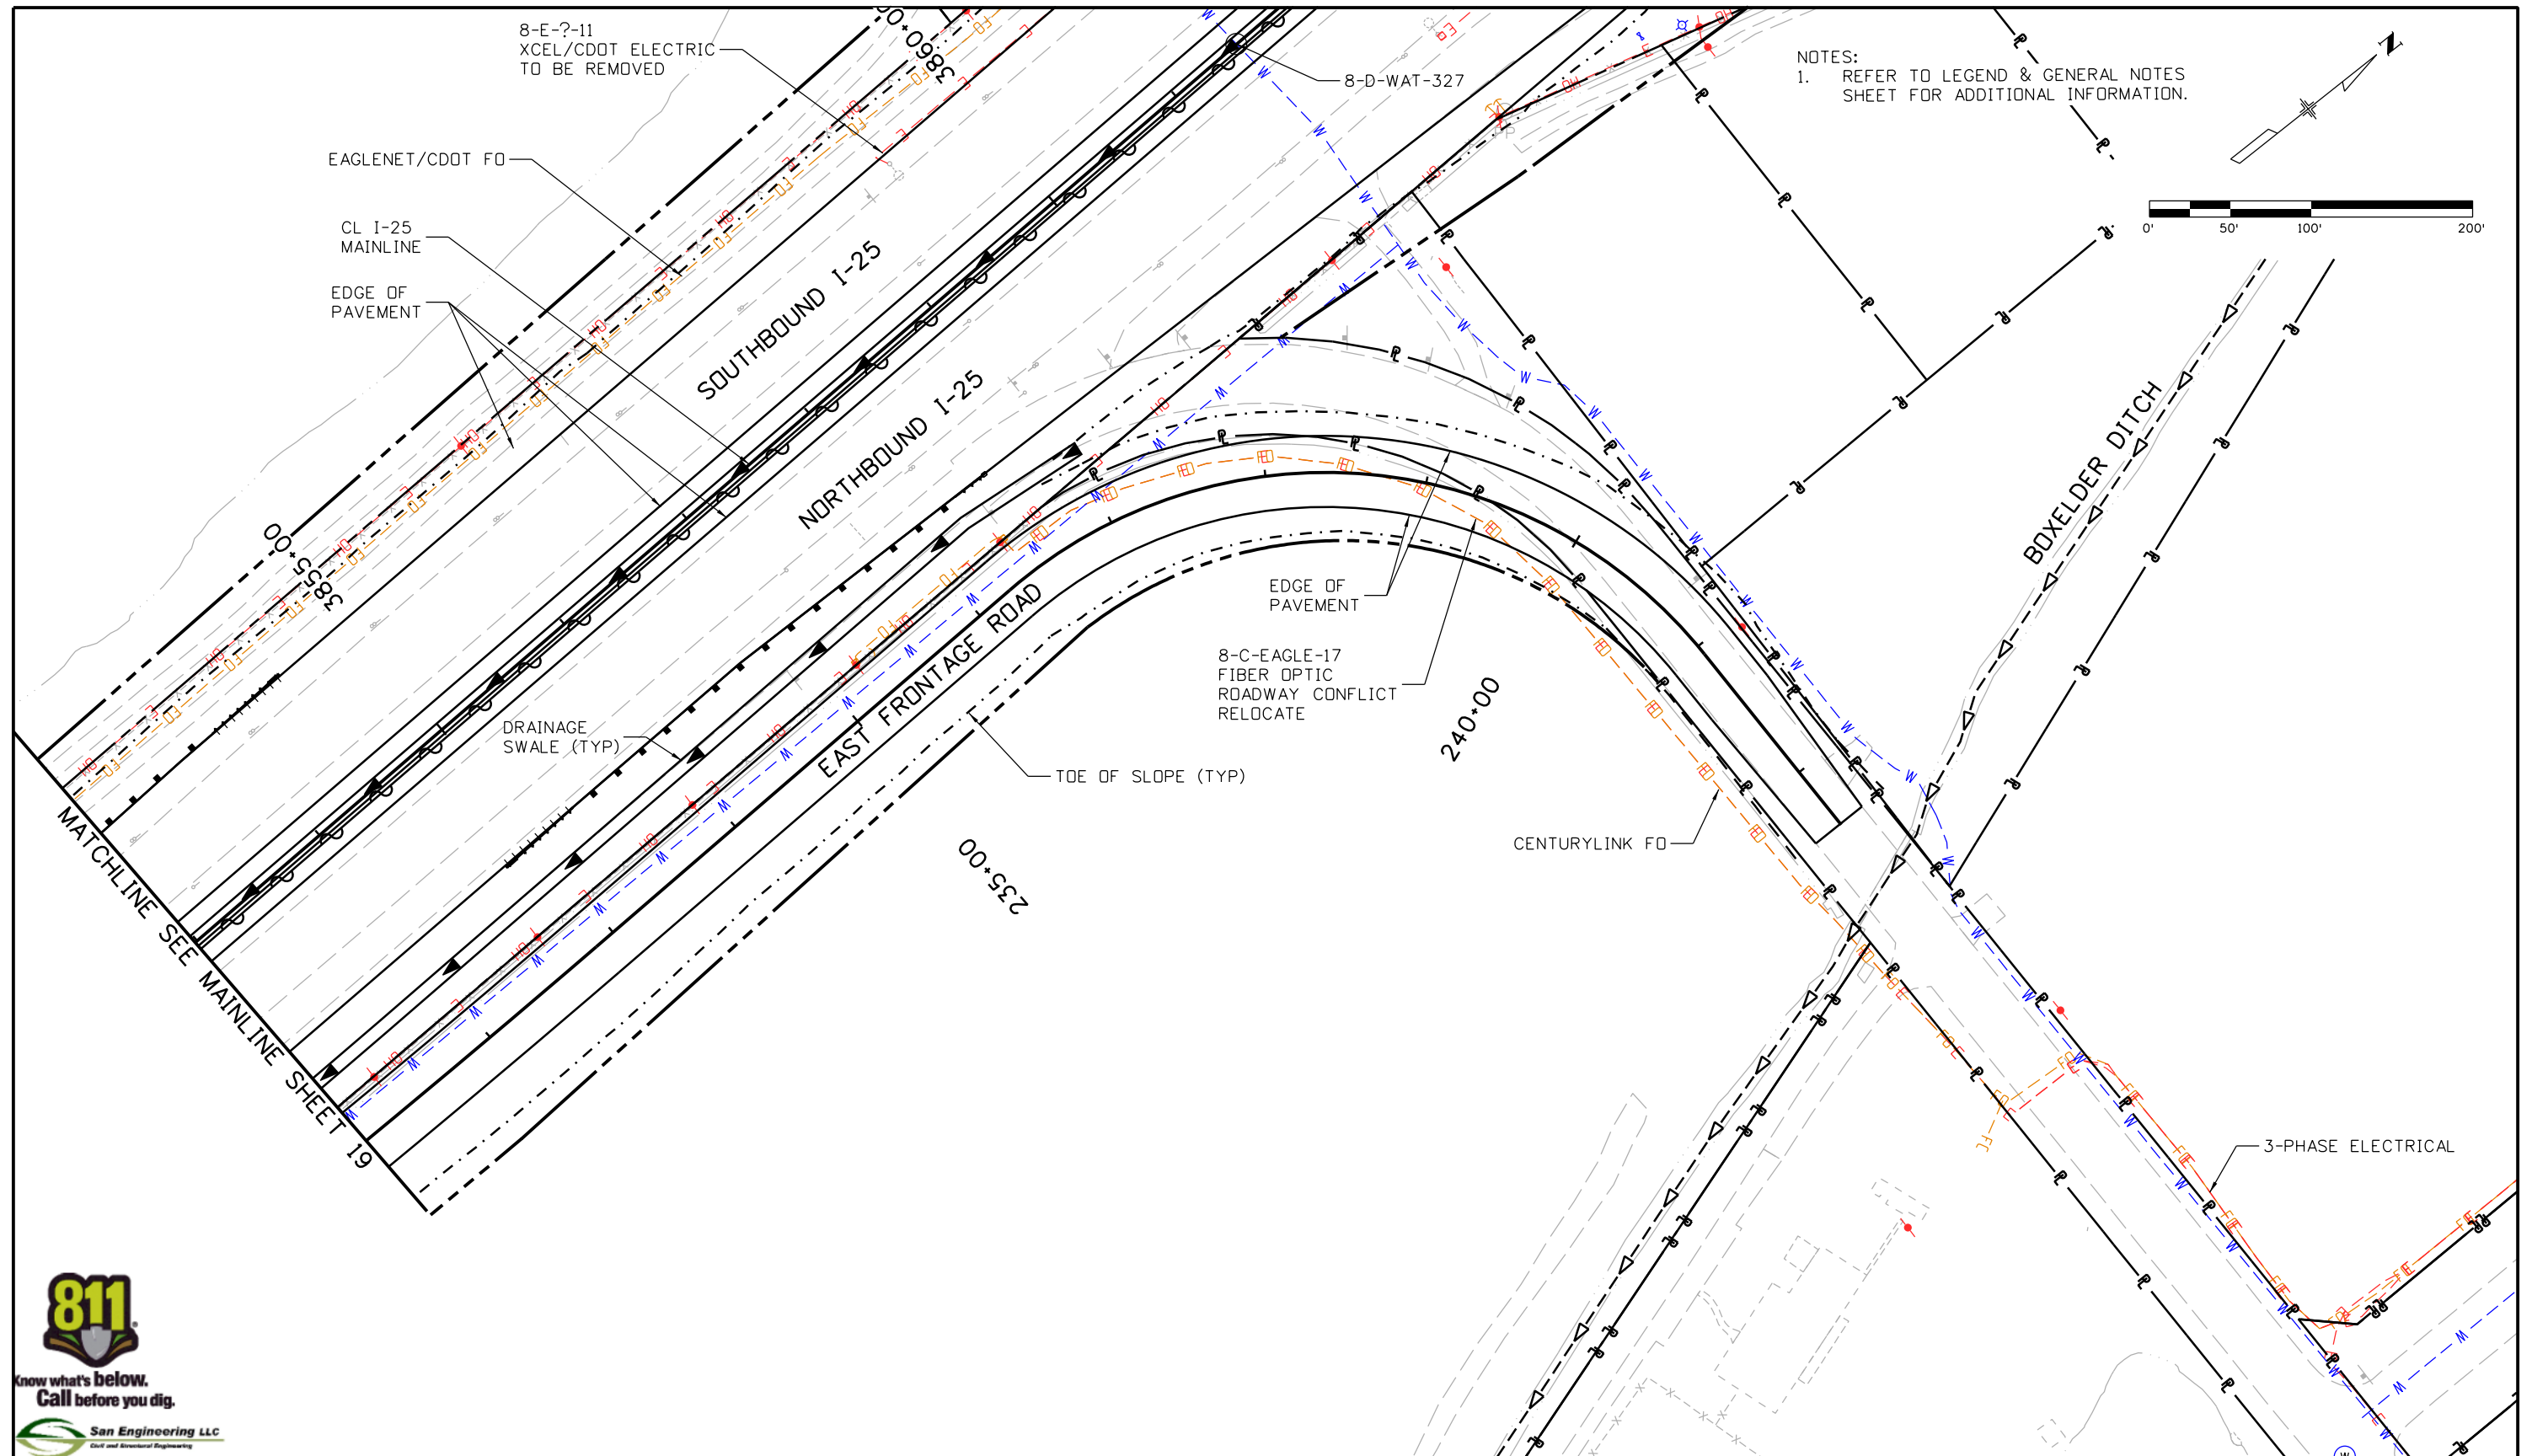

NOTES:  
1. REFER TO LEGEND & GENERAL NOTES SHEET FOR ADDITIONAL INFORMATION.



San Engineering LLC  
Civil and Structural Engineering

Print Date: 5/16/2016	
File Name: 18357UTIL_Plan_FR East001.dgn	
Horiz. Scale: 1:100	Vert. Scale:
Unit Information	Unit Leader Initials:
<b>ATKINS</b>	7604 Technology Way, Suite 400 Denver, CO 80237 Phone: (303) 221-7275 Fax: (303) 221-7276

Sheet Revisions		
Date:	Comments	Init.

Colorado Department of Transportation

10601 West 10th Street  
Greeley, CO 80634  
Phone: 970-350-2148 FAX: 970-350-2163



Region 4 TJT

As Constructed	
No Revisions:	
Revised:	
Void:	

I-25/SH 392 TO SH 14 UTILITY PLAN EAST FRONTAGE ROAD			
Designer:	ES	Structure	
Detailer:	KB	Numbers	
Sheet Subset: UTILITIES		Subset Sheets: EF46 of 60	

Project No./Code	IM 0253-221
	18357
Sheet Number	486



 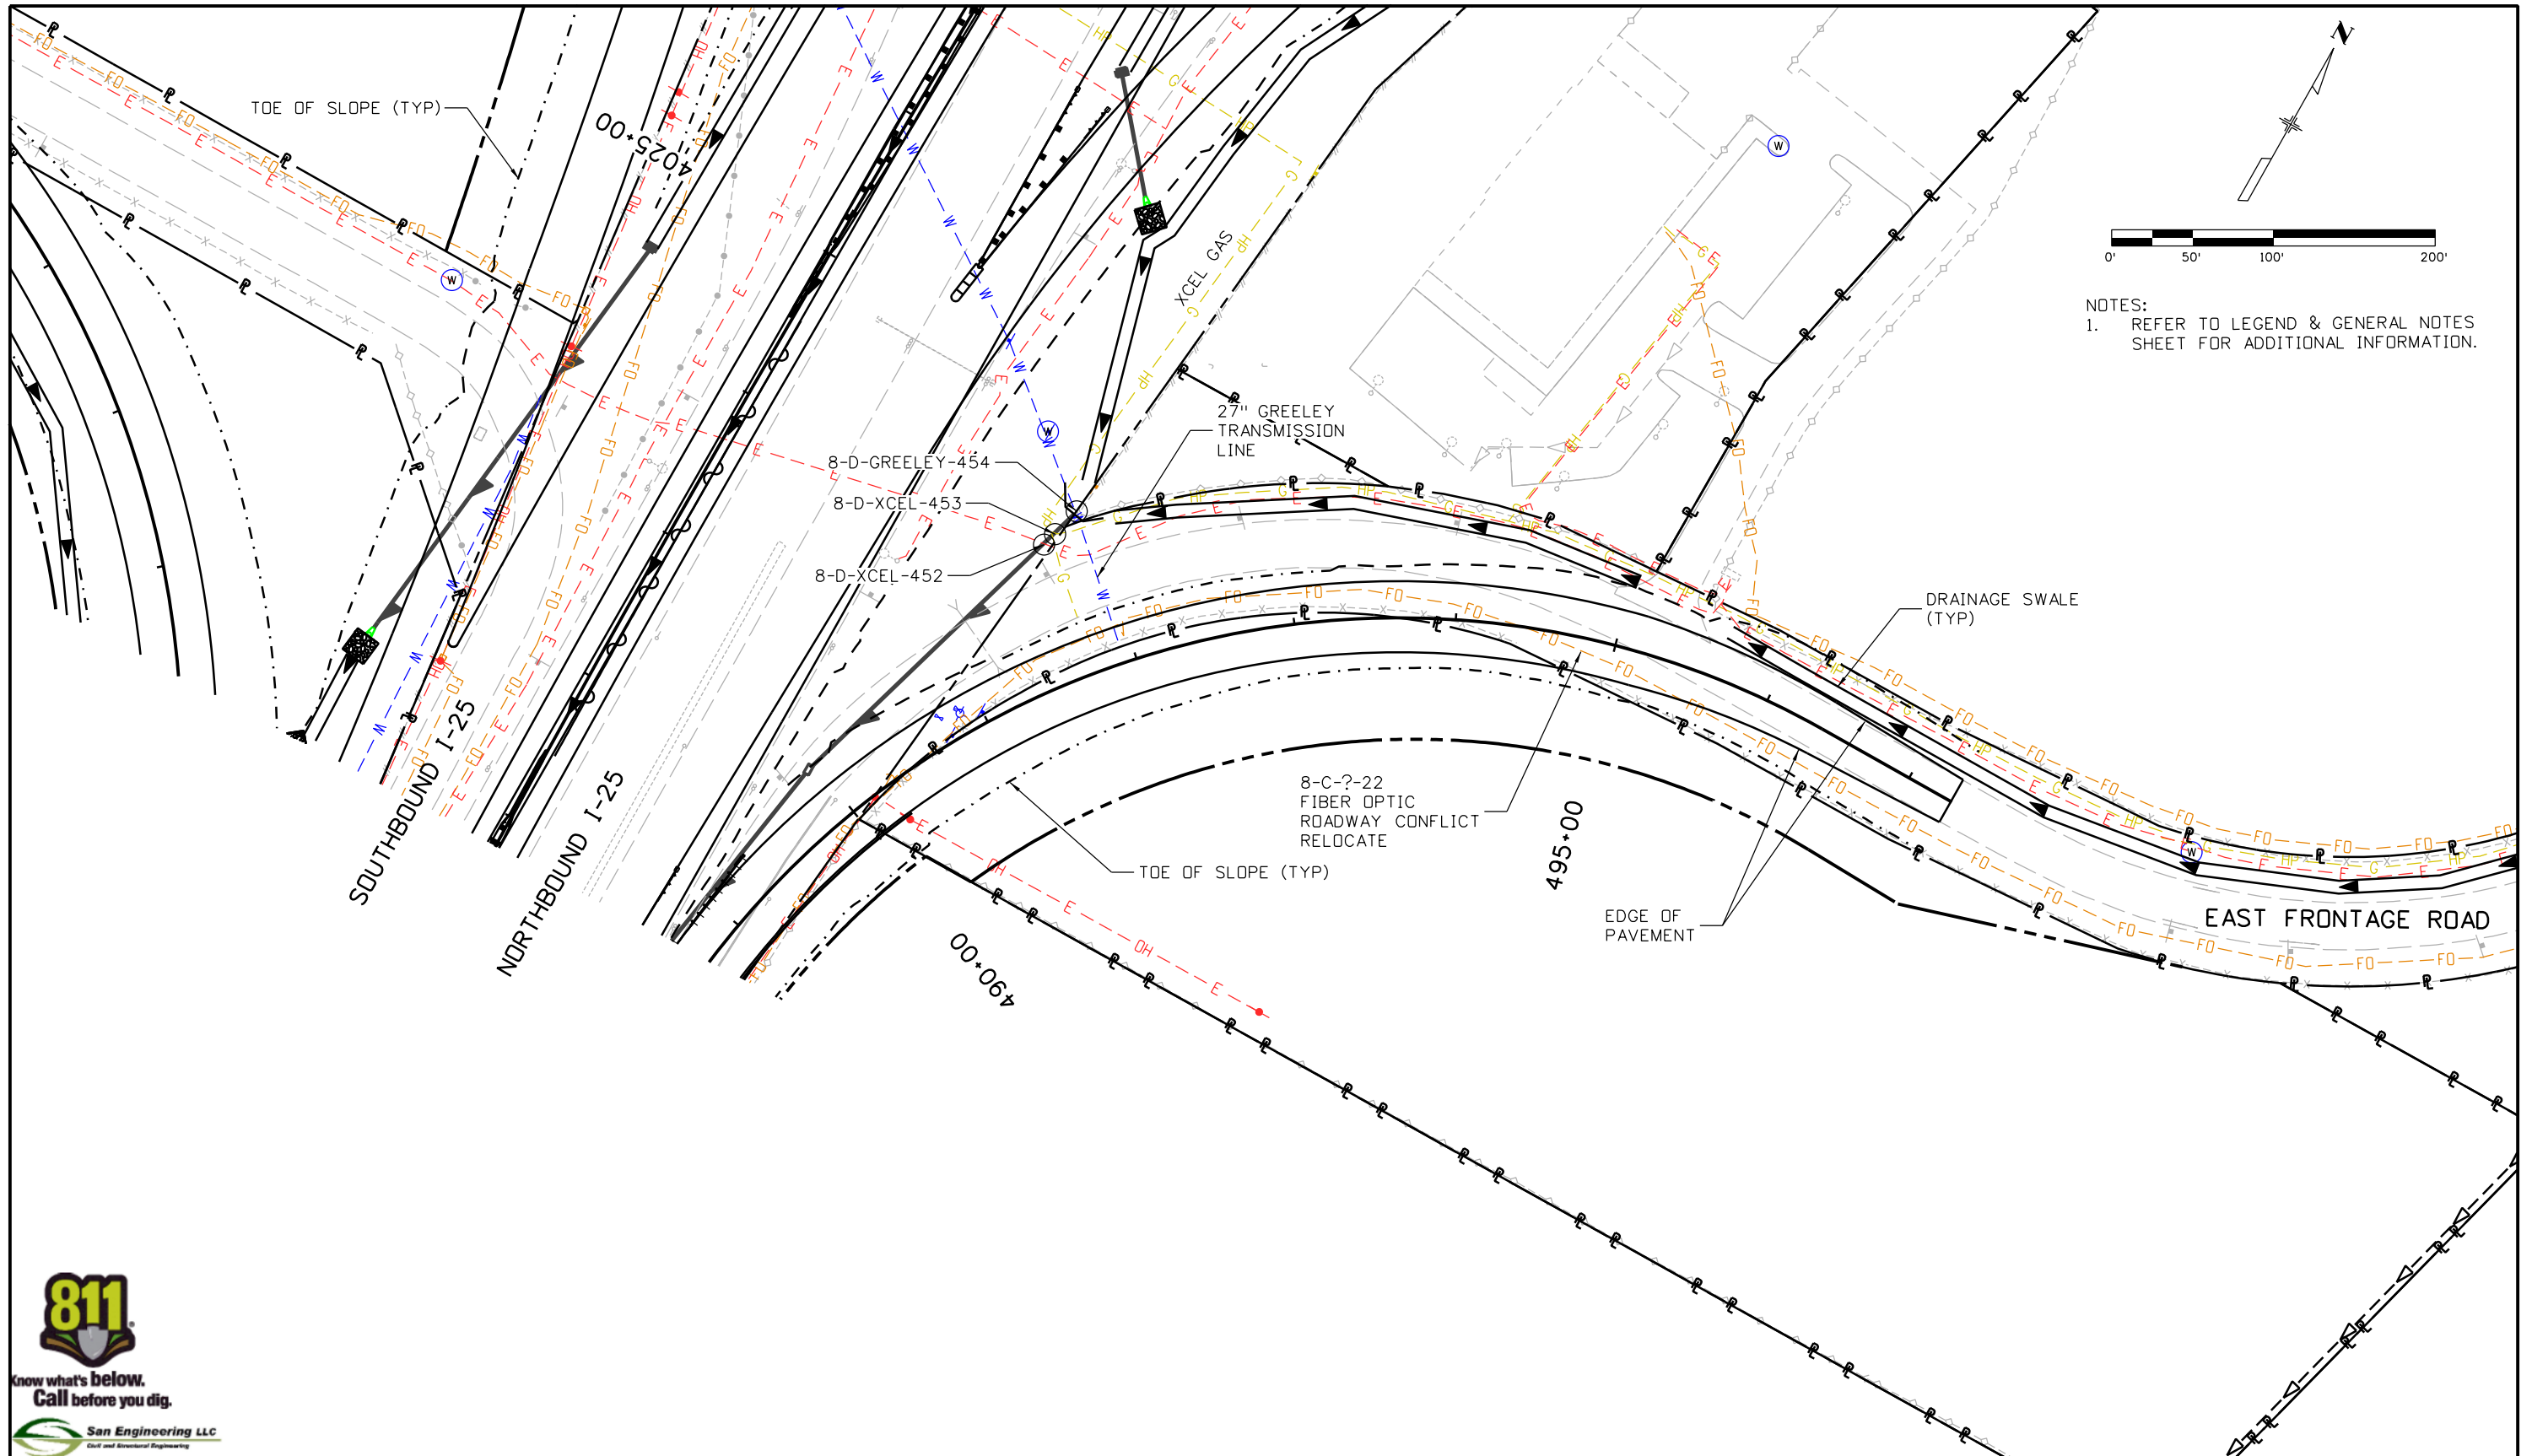

NOTES:  
 1. REFER TO LEGEND & GENERAL NOTES SHEET FOR ADDITIONAL INFORMATION.



San Engineering LLC  
 Civil and Structural Engineering

Print Date: 5/16/2016	0000
File Name: 18357UTIL_Plan_FR East002.dgn	
Horiz. Scale: 1:100      Vert. Scale:	
Unit Information      Unit Leader Initials:	
<b>ATKINS</b> 7604 Technology Way, Suite 400 Denver, CO 80237 Phone: (303) 221-7275 Fax: (303) 221-7276	

Sheet Revisions		
Date:	Comments	Init.

Colorado Department of Transportation  
 10601 West 10th Street  
 Greeley, CO 80634  
 Phone: 970-350-2148 FAX: 970-350-2163  
 Region 4      **TJT**



<b>As Constructed</b>
No Revisions:
Revised:
Void:

<b>I-25/SH 392 TO SH 14 UTILITY PLAN EAST FRONTAGE ROAD</b>			
Designer:	ES	Structure	
Detailer:	KB	Numbers	
Sheet Subset: UTILITIES	Subset Sheets: EF47 of 60		

<b>Project No./Code</b>
IM 0253-221
18357
Sheet Number <b>487</b>

gell7543 9:30:50 AM pwr:\CP-PWS-1501.pbs\Documents\Transportation\Surface Transportation\Projects\100027309 I-25\Utilities\Drawings\Phase 1\FIR\18357UTIL\_Plan\_FR East002.dgn

NOTES:  
 1. REFER TO LEGEND & GENERAL NOTES SHEET FOR ADDITIONAL INFORMATION.

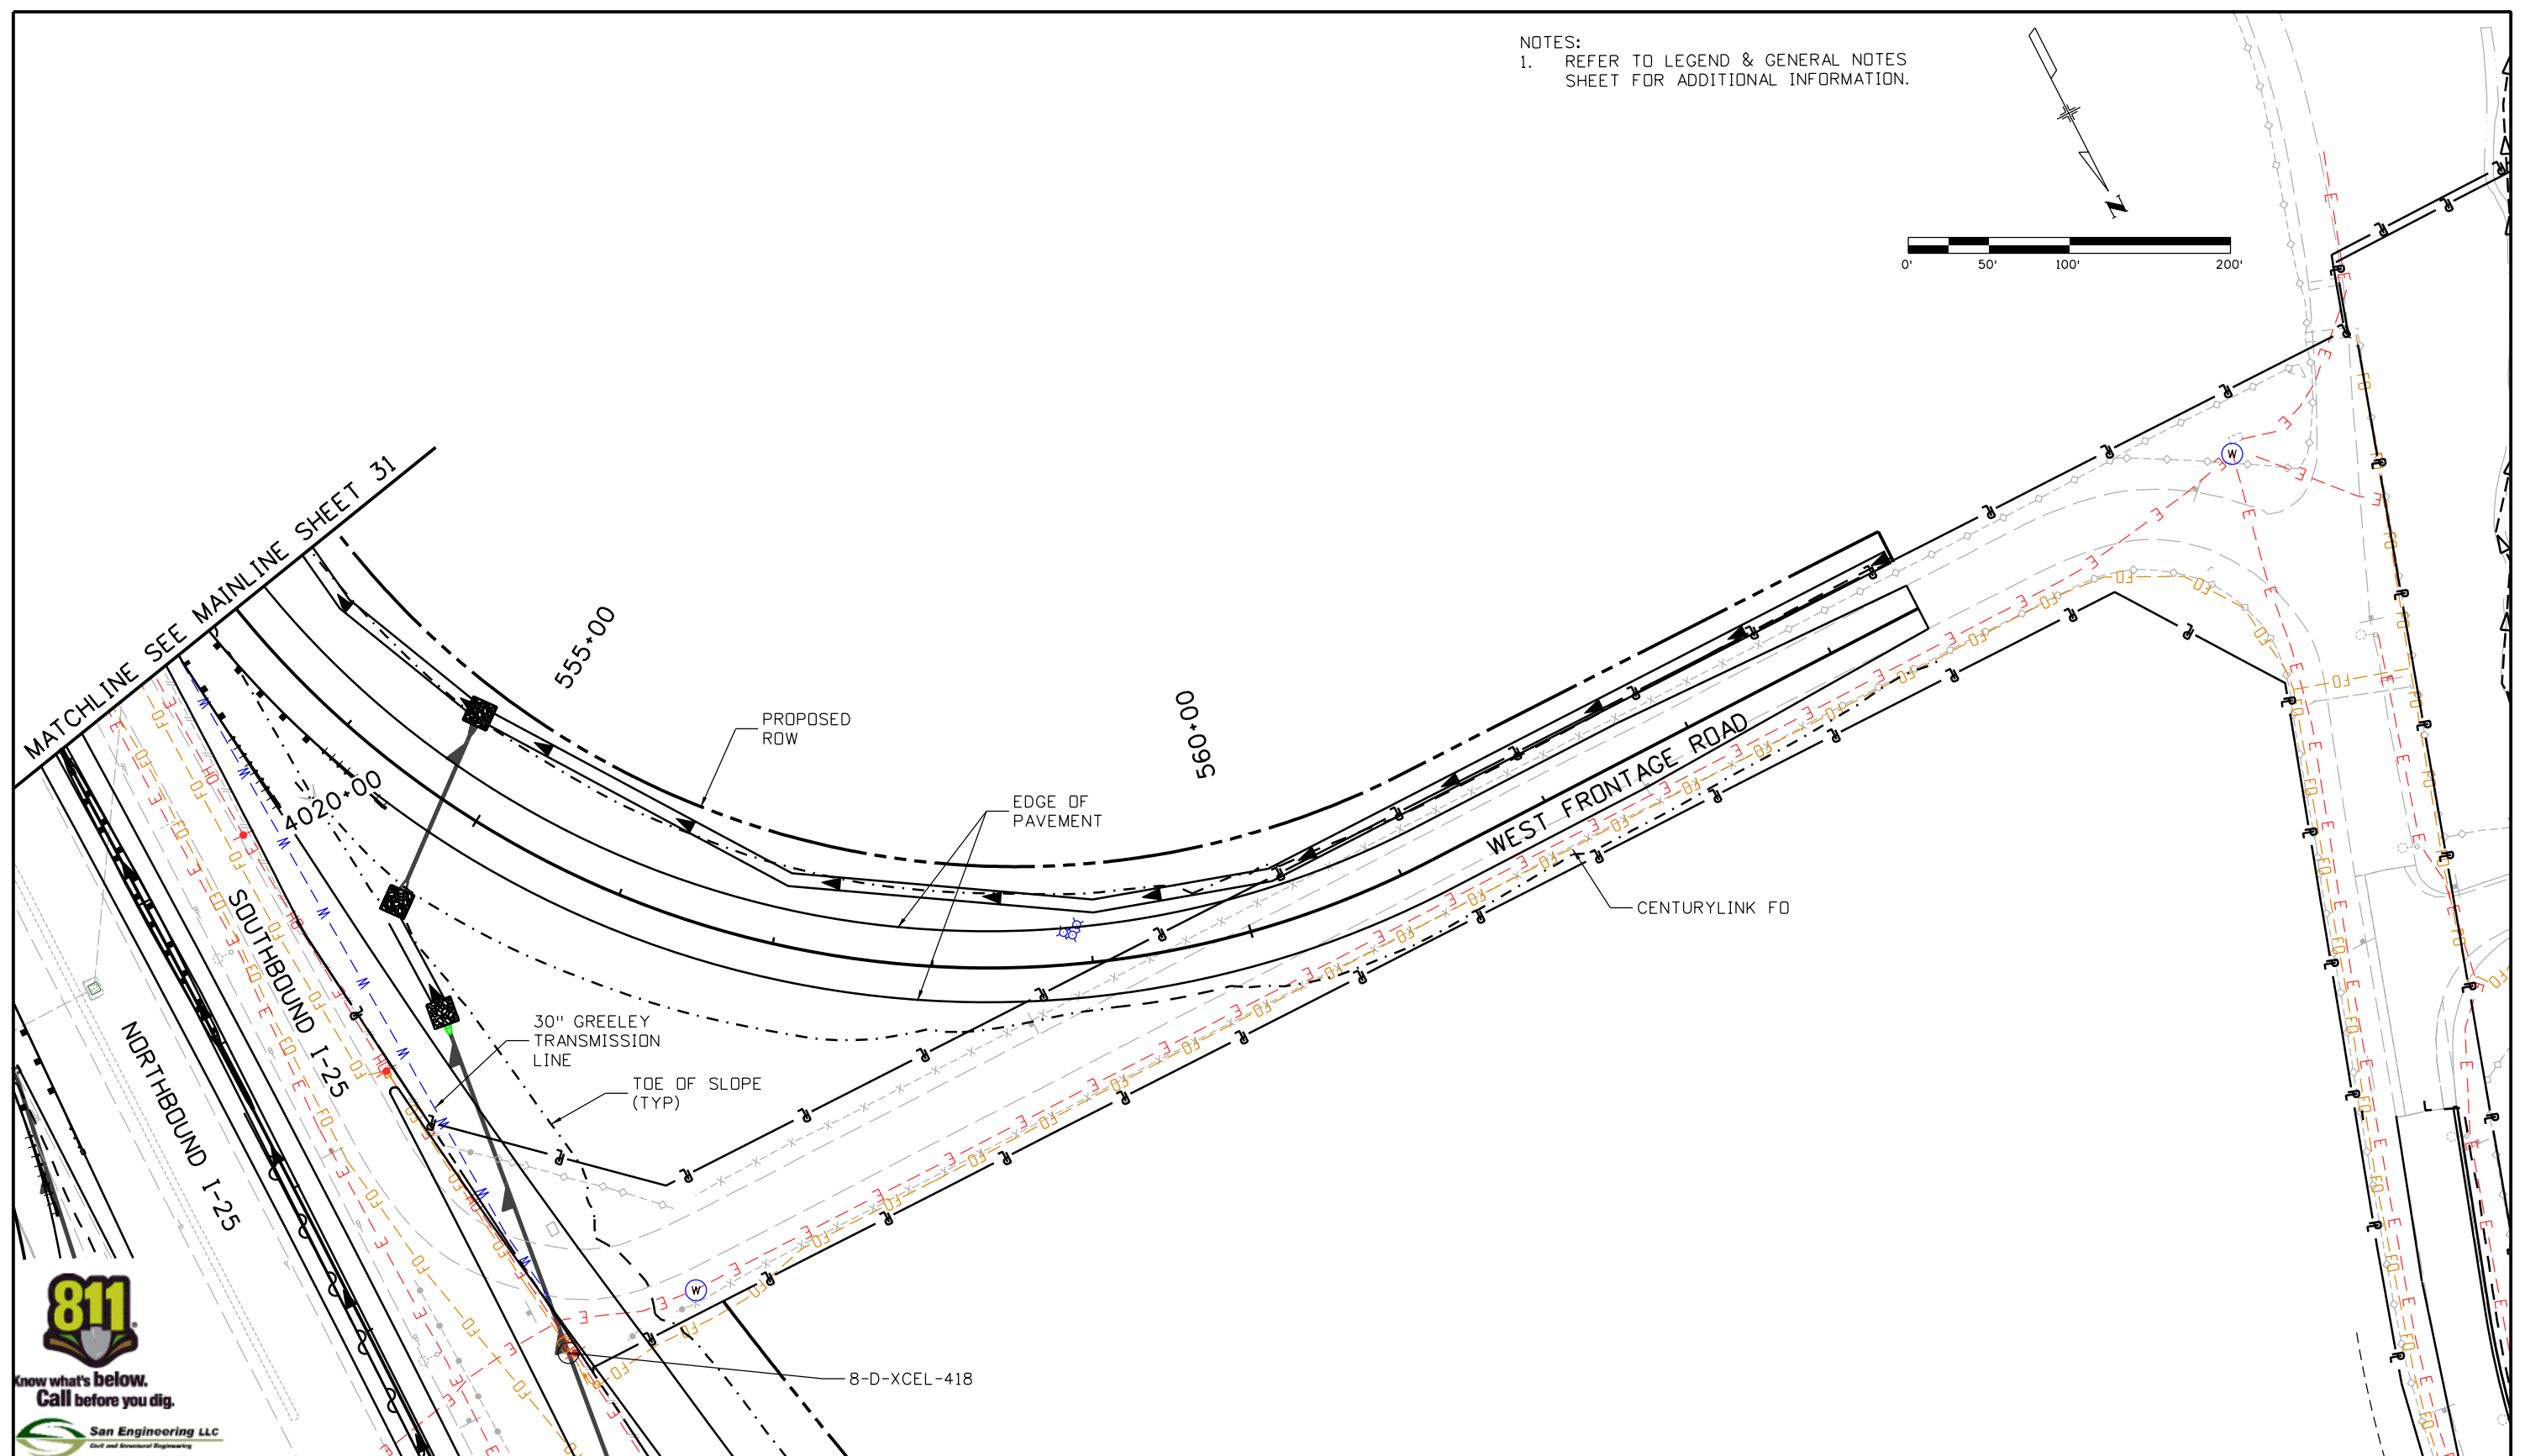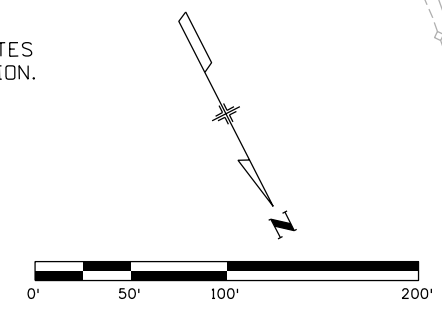

San Engineering LLC  
 Civil and Structural Engineering

Print Date: 5/16/2016	
File Name: 18357UTIL_Plan_FR West003.dgn	
Horiz. Scale: 1:100	Vert. Scale:
Unit Information	Unit Leader Initials:
<b>ATKINS</b>	7604 Technology Way, Suite 400 Denver, CO 80237 Phone: (303) 221-7275 Fax: (303) 221-7276

Sheet Revisions		
Date:	Comments	Init.

Colorado Department of Transportation  
 10601 West 10th Street  
 Greeley, CO 80634  
 Phone: 970-350-2148 FAX: 970-350-2163  
 Region 4 **TJT**


<b>As Constructed</b>
No Revisions:
Revised:
Void:

<b>I-25/SH 392 TO SH 14 UTILITY PLAN WEST FRONTAGE ROAD</b>			
Designer:	ES	Structure	
Detailer:	KB	Numbers	
Sheet Subset: UTILITIES	Subset Sheets: WF48 of 60		

<b>Project No./Code</b>
IM 0253-221
18357
Sheet Number <b>488</b>

gell754.3 9:31:21 AM p:\CP-PWS-IS01.pbsj.com\PBSJ\Documents\Transportation\Surface Transportation\Projects\100027309 1-25 Utilities\Drawings\Phase 1 FIR\18357UTIL\_Plan\_FR West003.dgn

gell7543 9:31:53 AM p:\CP-PWS-1501.pbs\j.com\FBS\JPW1\Documents\Transportation\Projects\100027309 1-25\Utilities\Drawings\Phase 1 FIR\18357UTIL\_Plan\_Prospect\_001.dgn

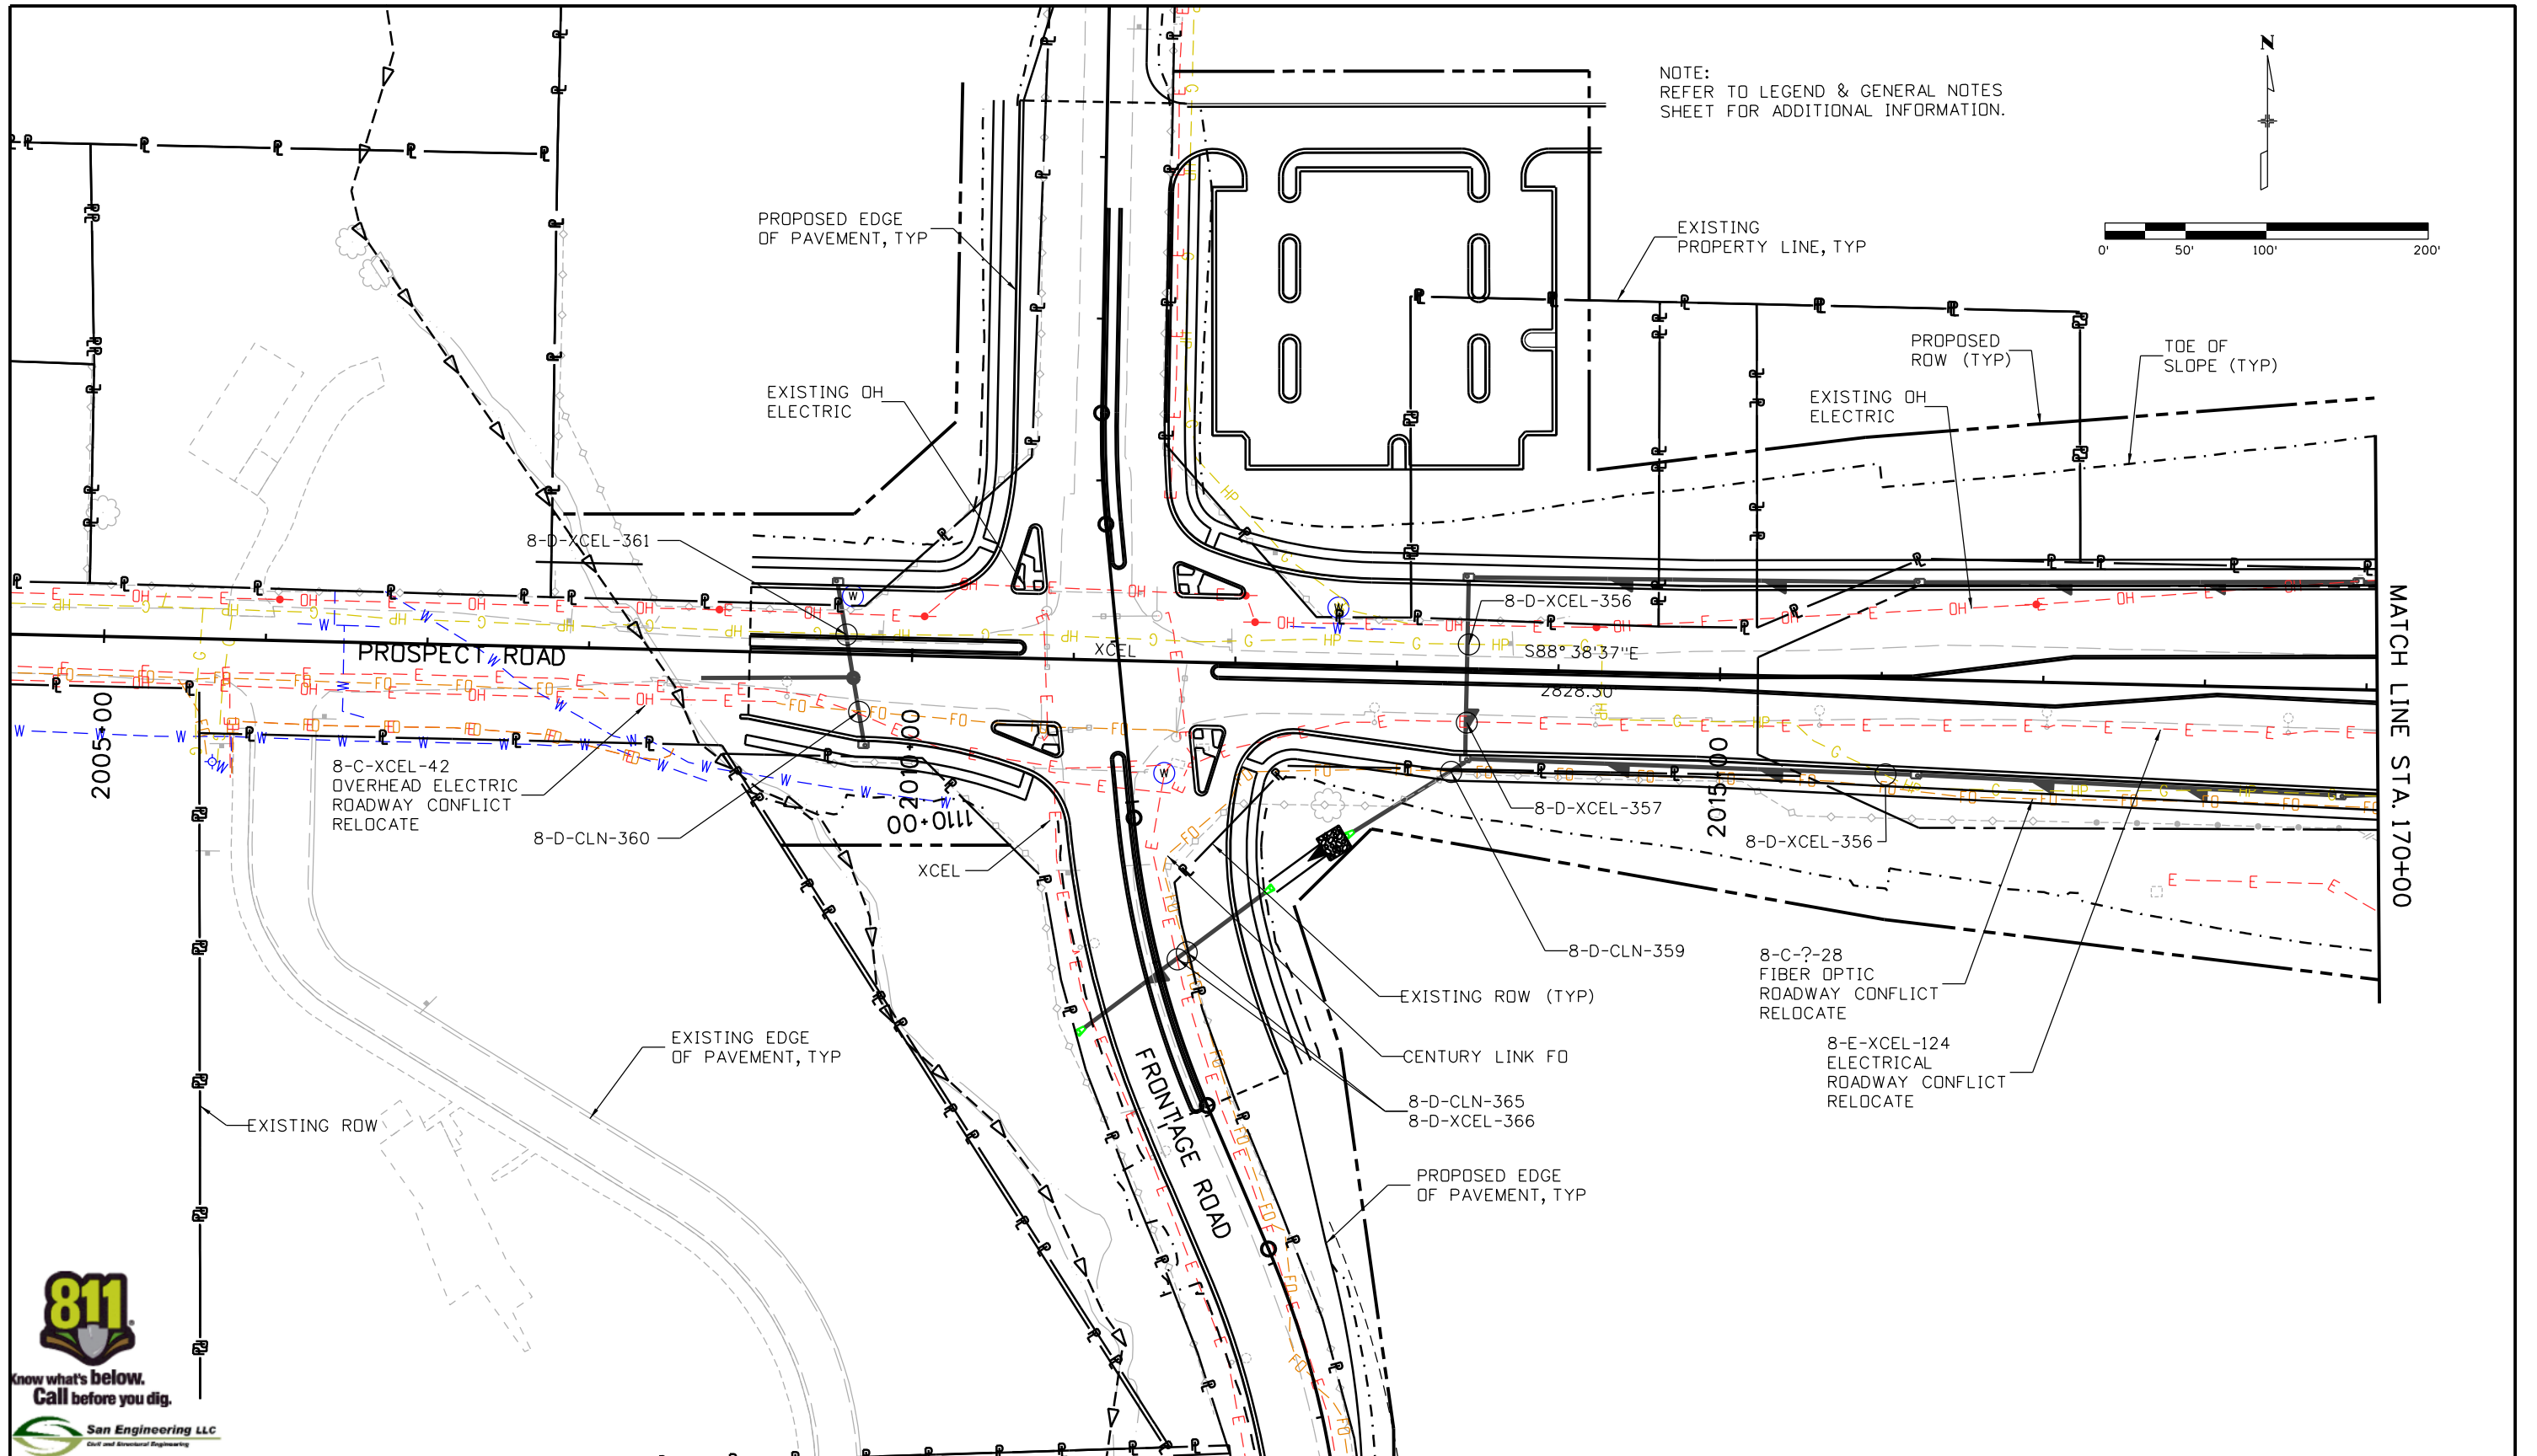

San Engineering LLC  
Civil and Structural Engineering

Print Date: 5/16/2016	0000
File Name: 18357UTIL_Plan_Prospect_001.dgn	
Horiz. Scale: 1:100      Vert. Scale:	
Unit Information      Unit Leader Initials:	
<b>ATKINS</b> 7604 Technology Way, Suite 400 Denver, CO 80237 Phone: (303) 221-7275 Fax: (303) 221-7276	

Sheet Revisions		
Date:	Comments	Init.

Colorado Department of Transportation

10601 West 10th Street  
Greeley, CO 80634  
Phone: 970-350-2148 FAX: 970-350-2163

Region 4      TJT


As Constructed
No Revisions:
Revised:
Void:

I-25/SH 392 TO SH 14 UTILITY PLAN PROSPECT ROAD			
Designer:	ES	Structure	
Detailer:	KB	Numbers	
Sheet Subset: UTILITIES	Subset Sheets: PR49 of 60		

Project No./Code
Sheet Number <b>489</b>



gell7543 9:32:24 AM p:\CP-PWS-1501.pbs\j.com\PB\Sup\Documents\Transportation\Projects\100027309 I-25\Utilities\Drawings\Phase 1\IR\18357UTIL\_Plan\_Prospect\_002.dgn

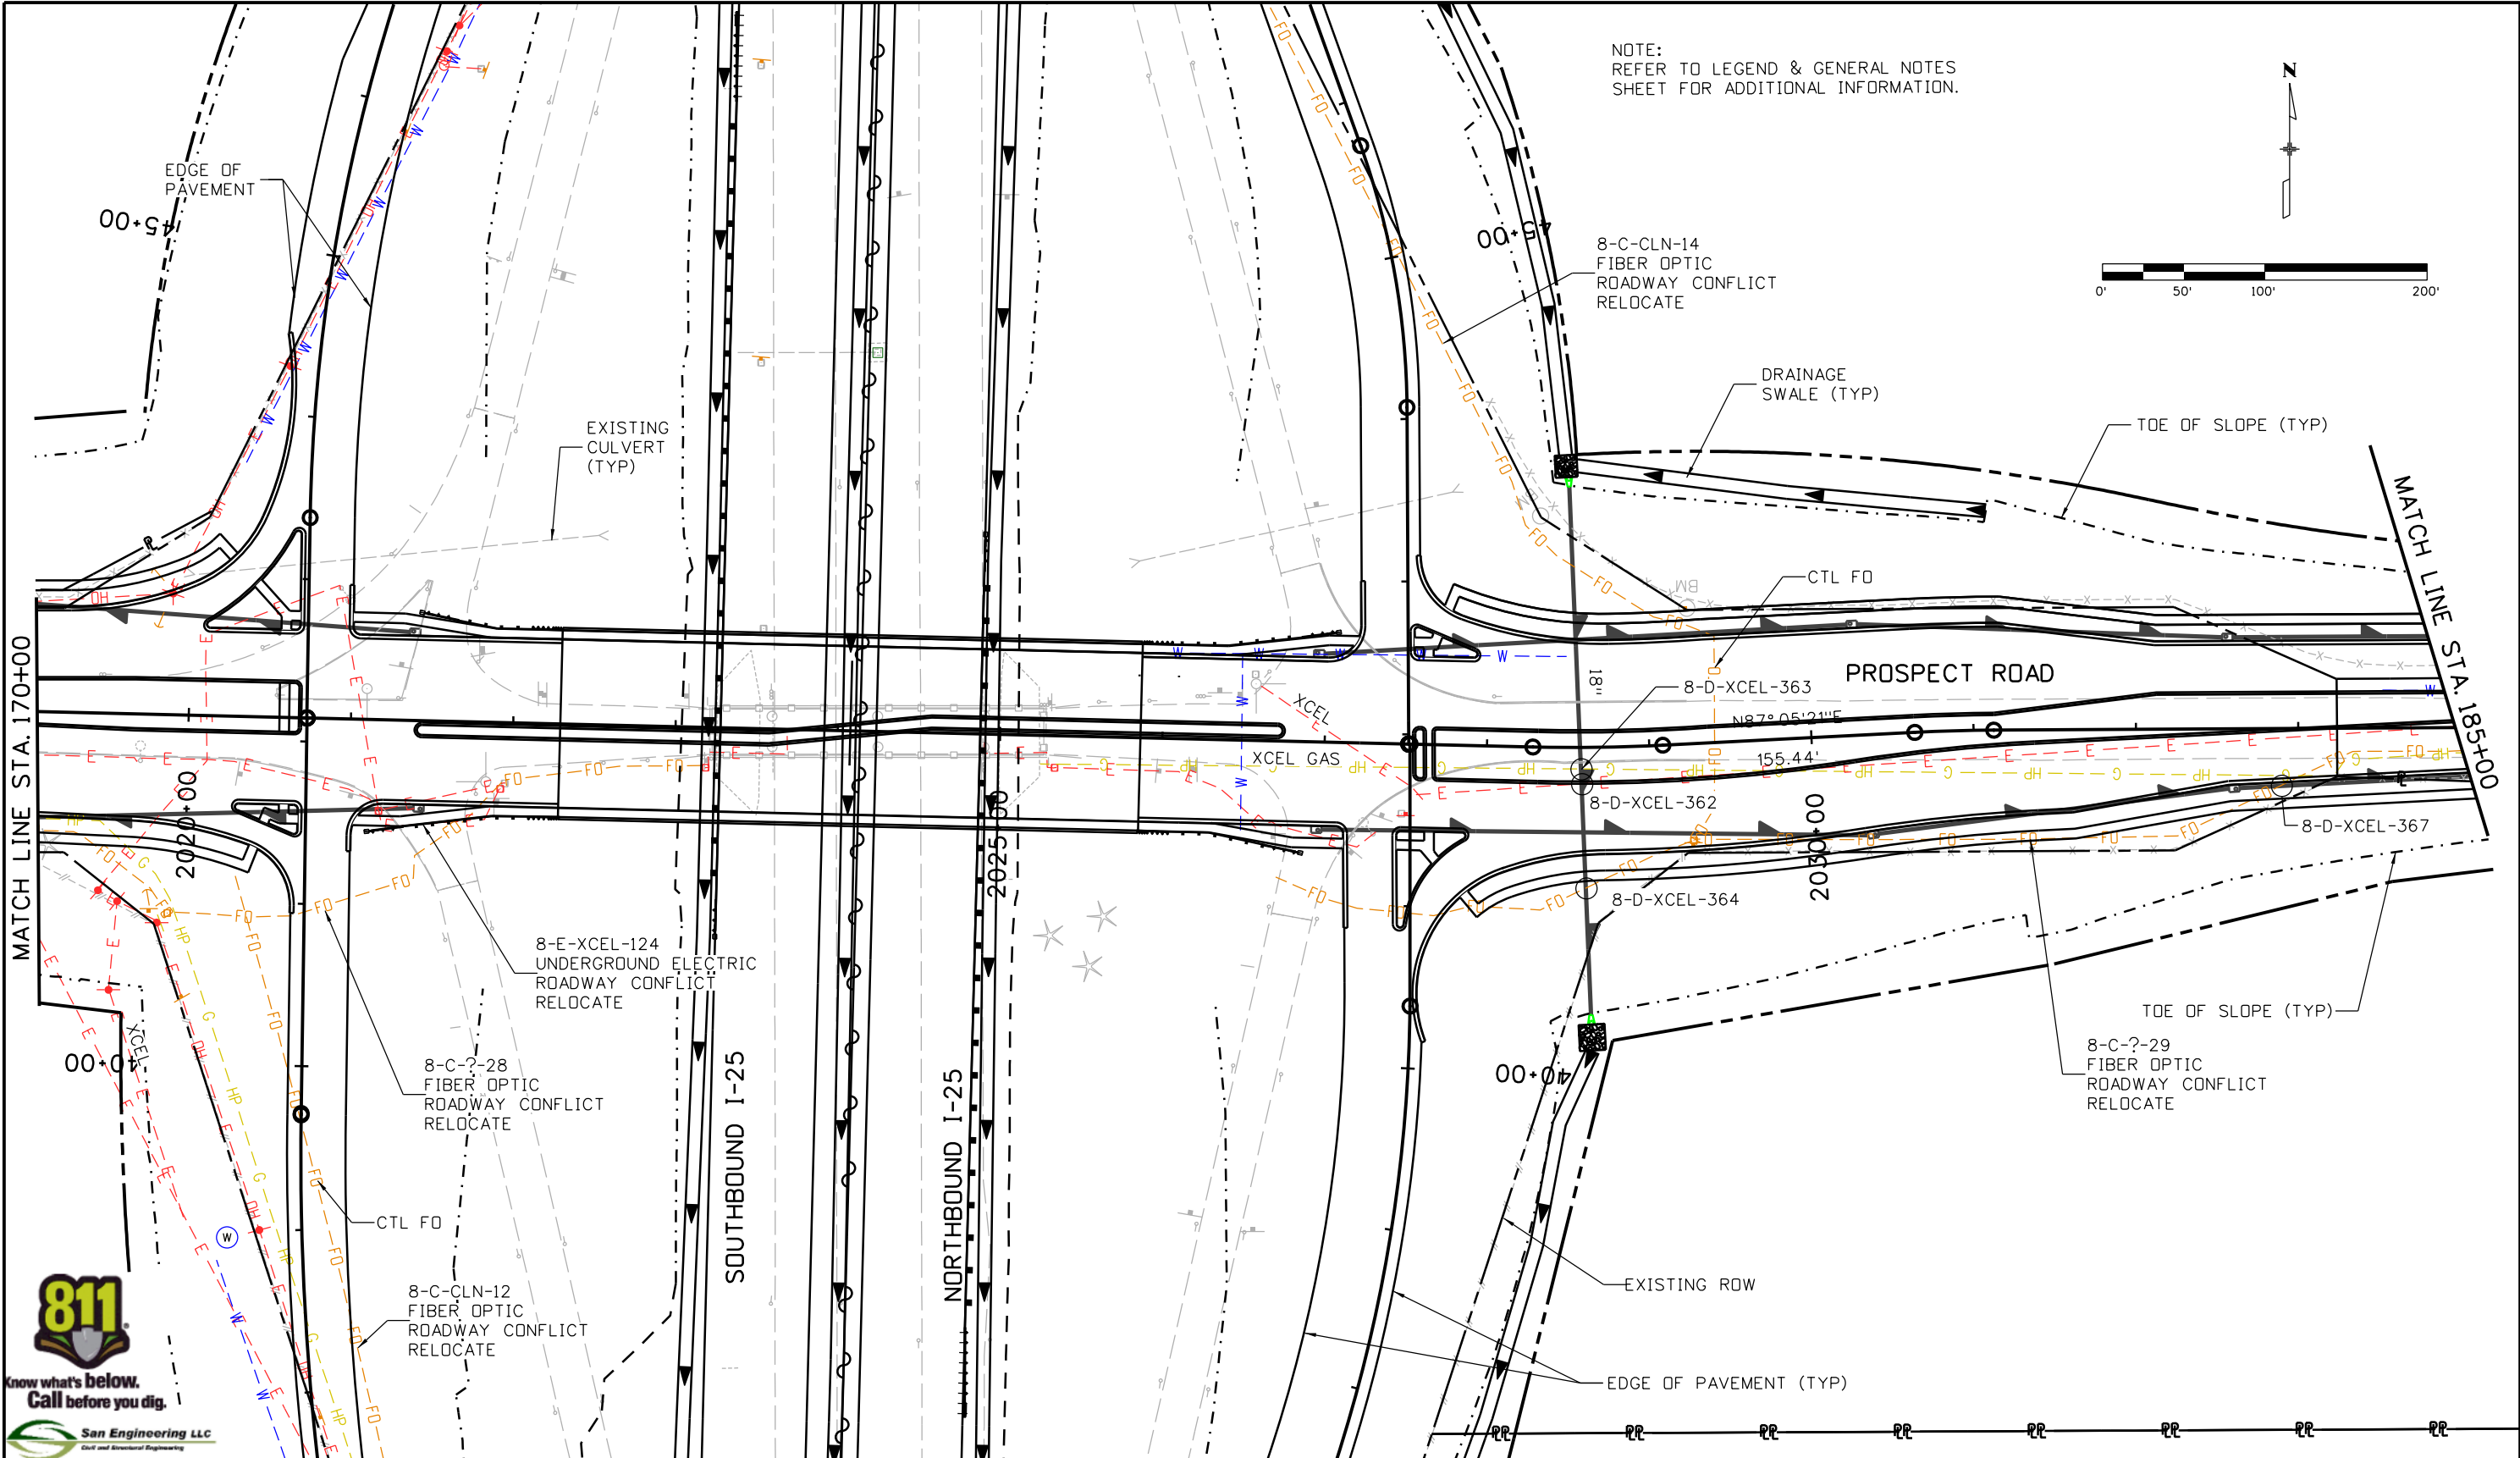

Print Date: 5/16/2016	
File Name: 18357UTIL_Plan_Prospect_002.dgn	
Horiz. Scale: 1:100	Vert. Scale:
Unit Information	Unit Leader Initials:
<b>ATKINS</b>	7604 Technology Way, Suite 400 Denver, CO 80237 Phone: (303) 221-7275 Fax: (303) 221-7276

Sheet Revisions		
Date:	Comments	Init.

Colorado Department of Transportation  
 10601 West 10th Street  
 Greeley, CO 80634  
 Phone: 970-350-2148 FAX: 970-350-2163  
**Region 4** **TJT**


<b>As Constructed</b>
No Revisions:
Revised:
Void:

<b>I-25/SH 392 TO SH 14 UTILITY PLAN PROSPECT ROAD</b>			
Designer:	ES	Structure	
Detailer:	KB	Numbers	
Sheet Subset: UTILITIES	Subset Sheets: PR50 of 60		

Project No./Code
Sheet Number <b>490</b>



gell7543 9:32:57 AM pwr:\CP-PWS-1501.pbs\j.com\PBSUPW1\Documents\Transportation\Surface Transportation\Projects\100027309 1-25\Utilities\Drawings\Phase 1\FIR\18357UTIL\_Plan\_Prospect\_003.dgn

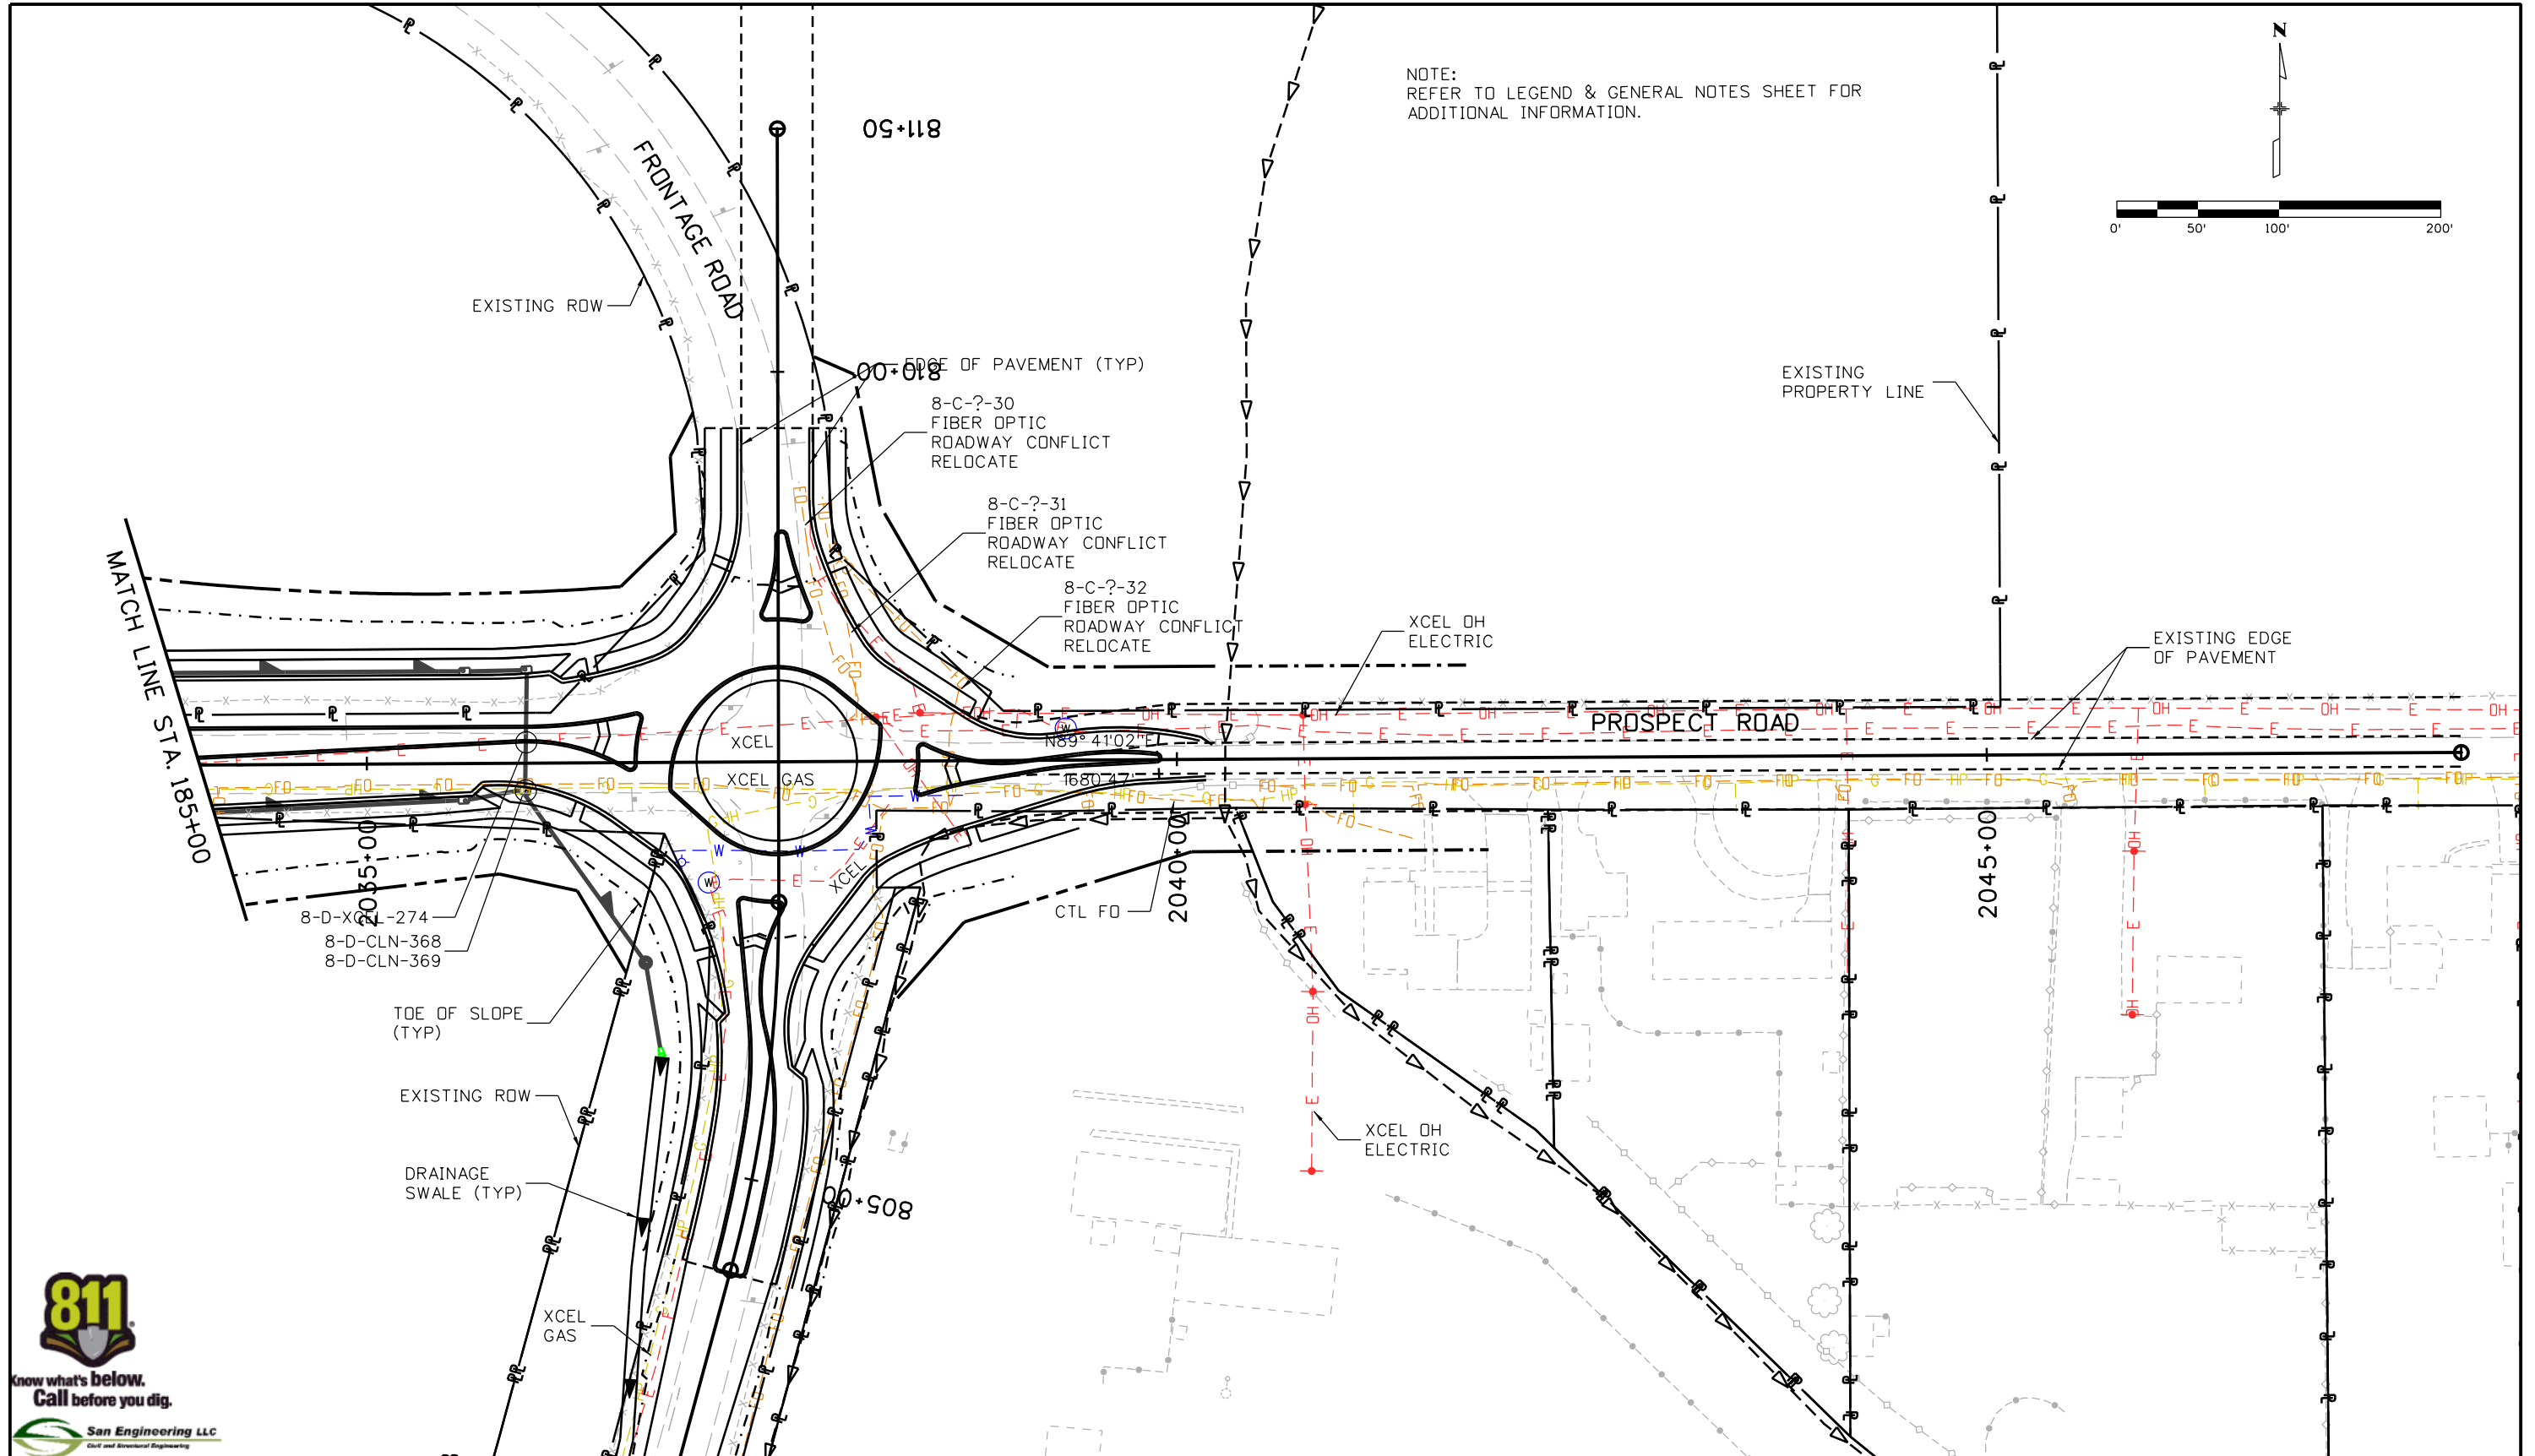

Print Date: 5/16/2016

File Name: 18357UTIL\_Plan\_Prospect\_003.dgn

Horiz. Scale: 1:100 Vert. Scale:

Unit Information Unit Leader Initials:

**ATKINS** 7604 Technology Way, Suite 400  
Denver, CO 80237  
Phone: (303) 221-7275 Fax: (303) 221-7276



Sheet Revisions

Date:	Comments	Init.

Colorado Department of Transportation

**CDOT**  
10601 West 10th Street  
Greeley, CO 80634  
Phone: 970-350-2148 FAX: 970-350-2163  
Region 4 **TJT**

As Constructed

No Revisions:

Revised:

Void:



I-25/SH 392 TO SH 14  
UTILITY PLAN  
PROSPECT ROAD

Designer:	ES	Structure	
Detailer:	KB	Numbers	
Sheet Subset:	UTILITIES	Subset Sheets:	PR51 of 60

Project No./Code

Sheet Number **491**

gell7543 9:33:32 AM pwr:\CP-PWS-1501.pbs\j.com\PBSUPW\Documents\Transportation\Projects\100027309 I-25\Utilities\Drawings\Phase 1\FIR\18357UTIL\_Plan\_Prospect\_004.dgn

 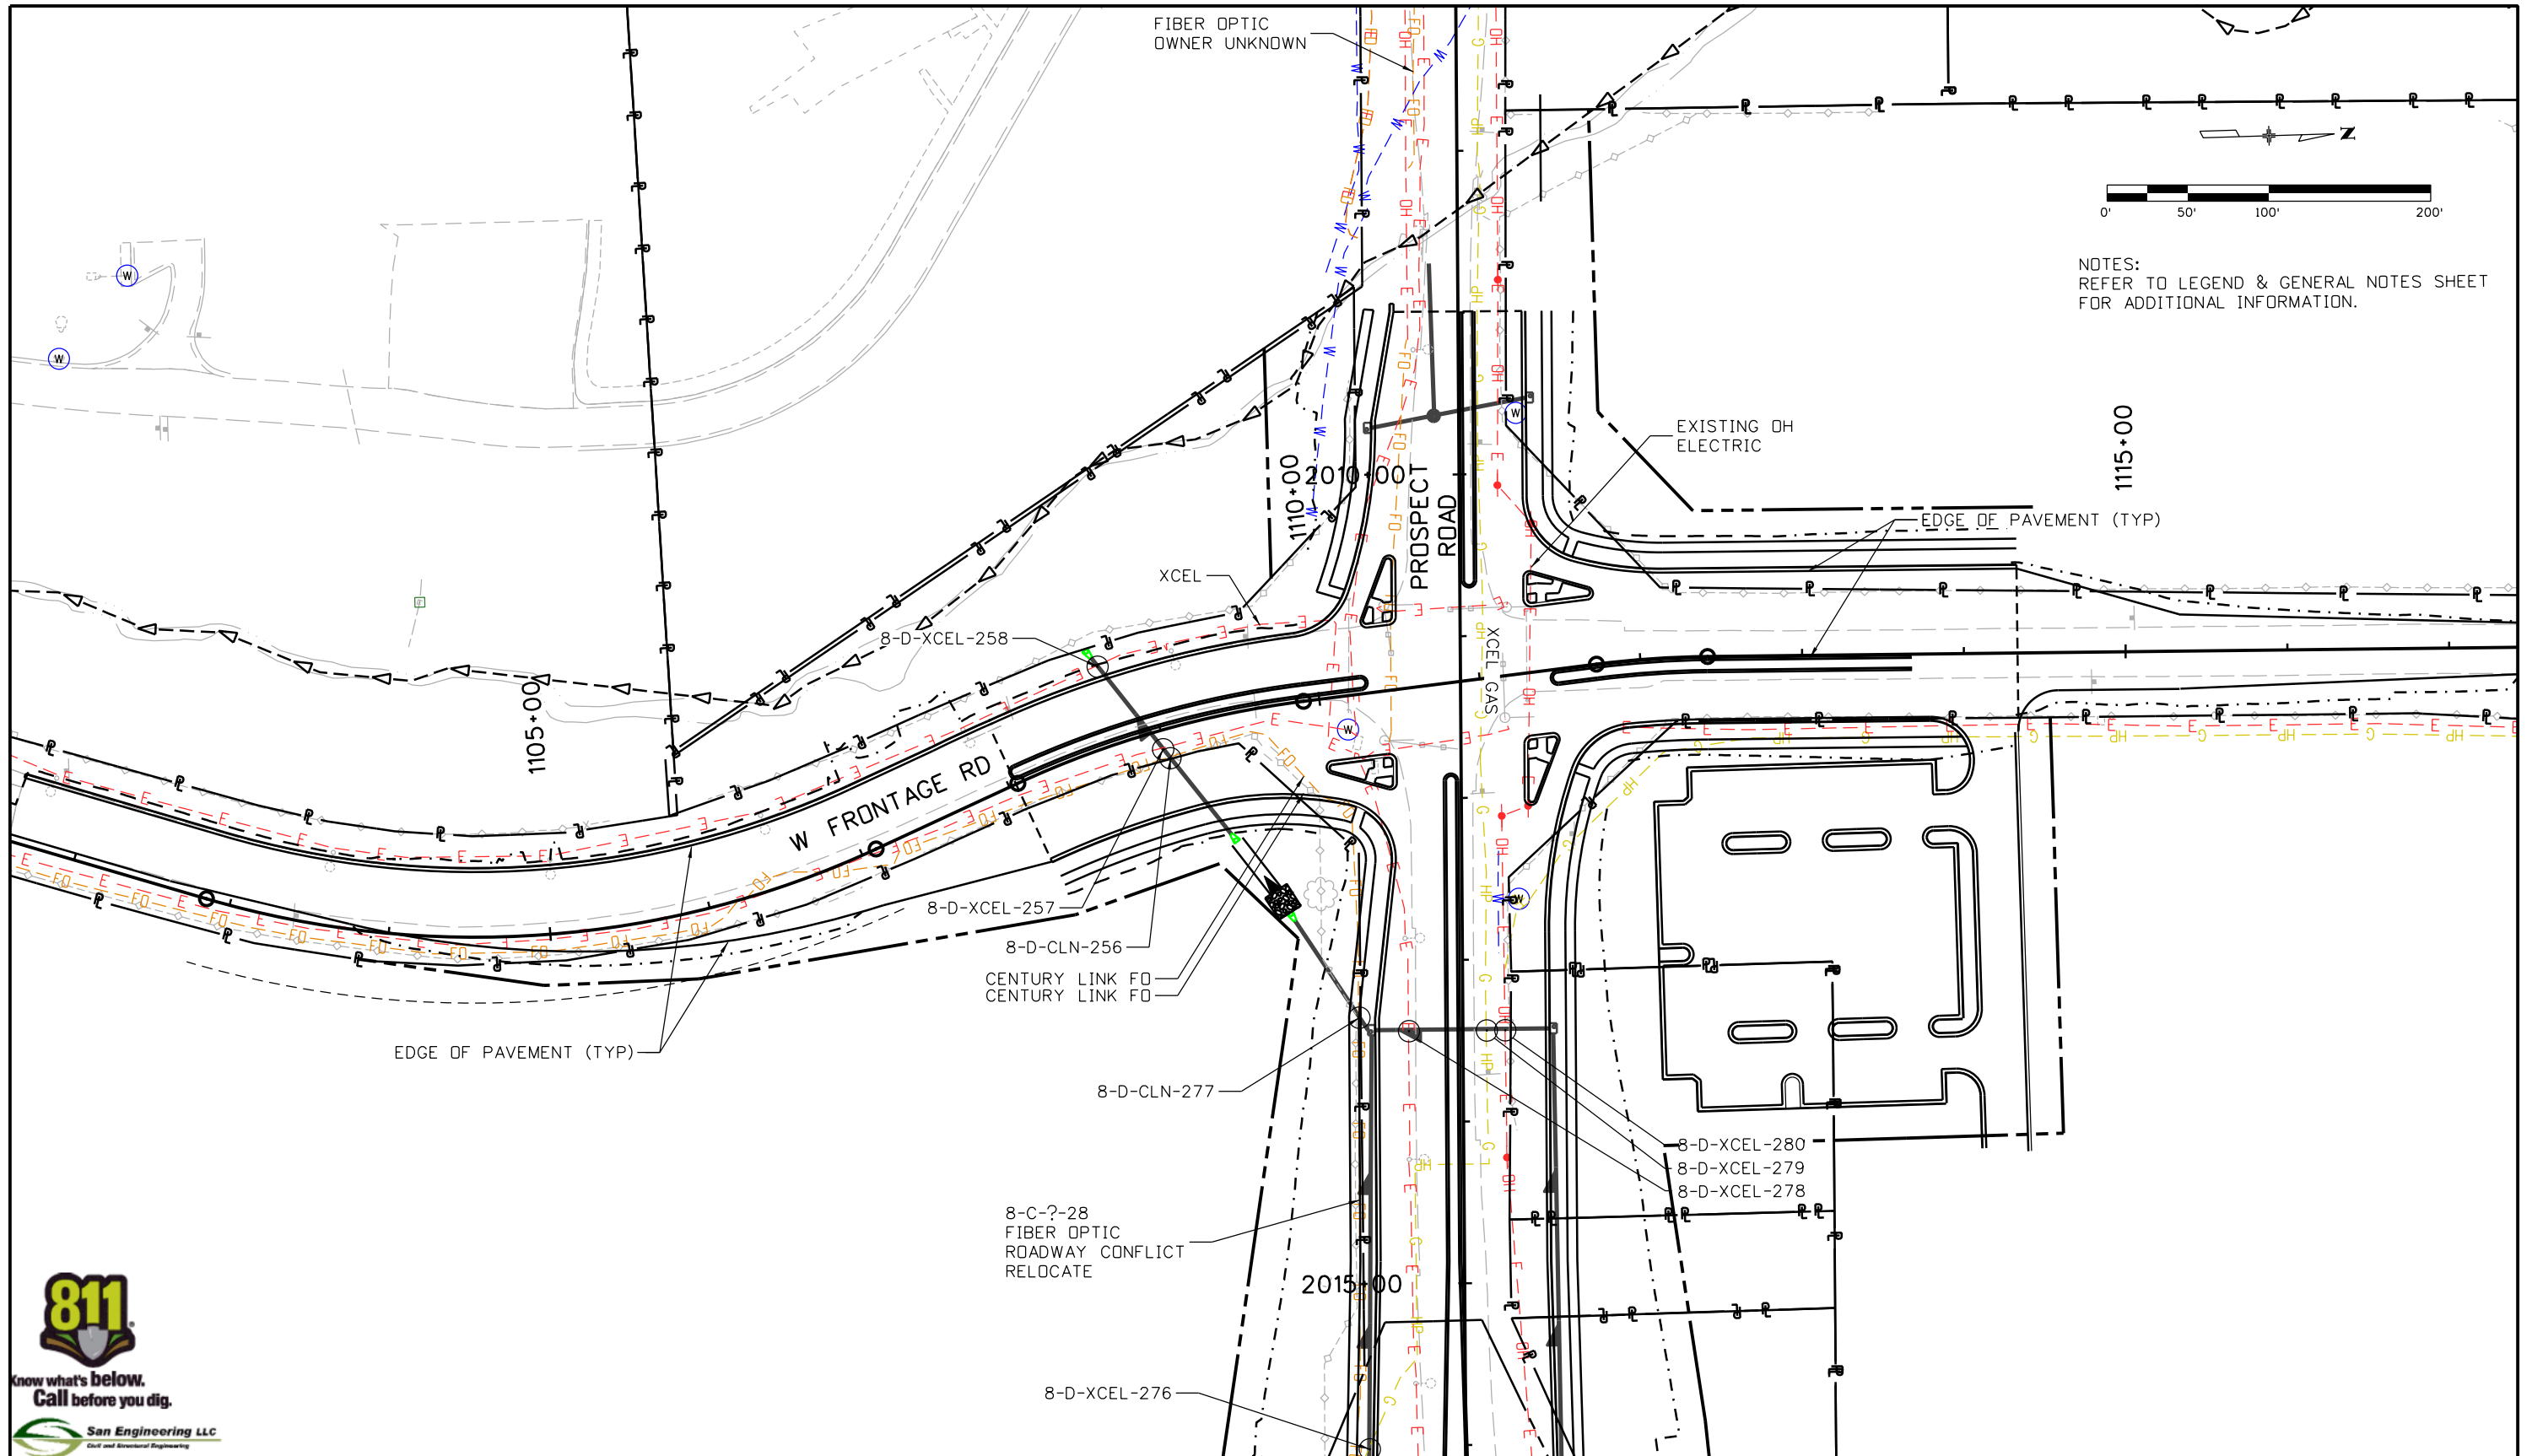

NOTES:  
REFER TO LEGEND & GENERAL NOTES SHEET  
FOR ADDITIONAL INFORMATION.



Know what's below.  
Call before you dig.



Print Date: 5/16/2016	
File Name: 18357UTIL_Plan_Prospect_004.dgn	
Horiz. Scale: 1:100	Vert. Scale:
Unit Information	Unit Leader Initials:
<b>ATKINS</b>	7604 Technology Way, Suite 400 Denver, CO 80237 Phone: (303) 221-7275 Fax: (303) 221-7276

Sheet Revisions		
Date:	Comments	Init.

Colorado Department of Transportation


10601 West 10th Street  
Greeley, CO 80634  
Phone: 970-350-2148 FAX: 970-350-2163

Region 4 TJT


As Constructed	
No Revisions:	
Revised:	
Void:	

I-25/SH 392 TO SH 14 UTILITY PLAN PROSPECT ROAD			
Designer:	ES	Structure	
Detailer:	KB	Numbers	
Sheet Subset: UTILITIES		Subset Sheets: PR52 of 60	

Project No./Code	
Sheet Number	492

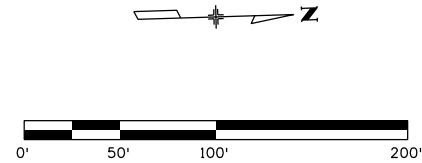

NOTES:  
REFER TO LEGEND & GENERAL NOTES SHEET FOR  
ADDITIONAL INFORMATION.

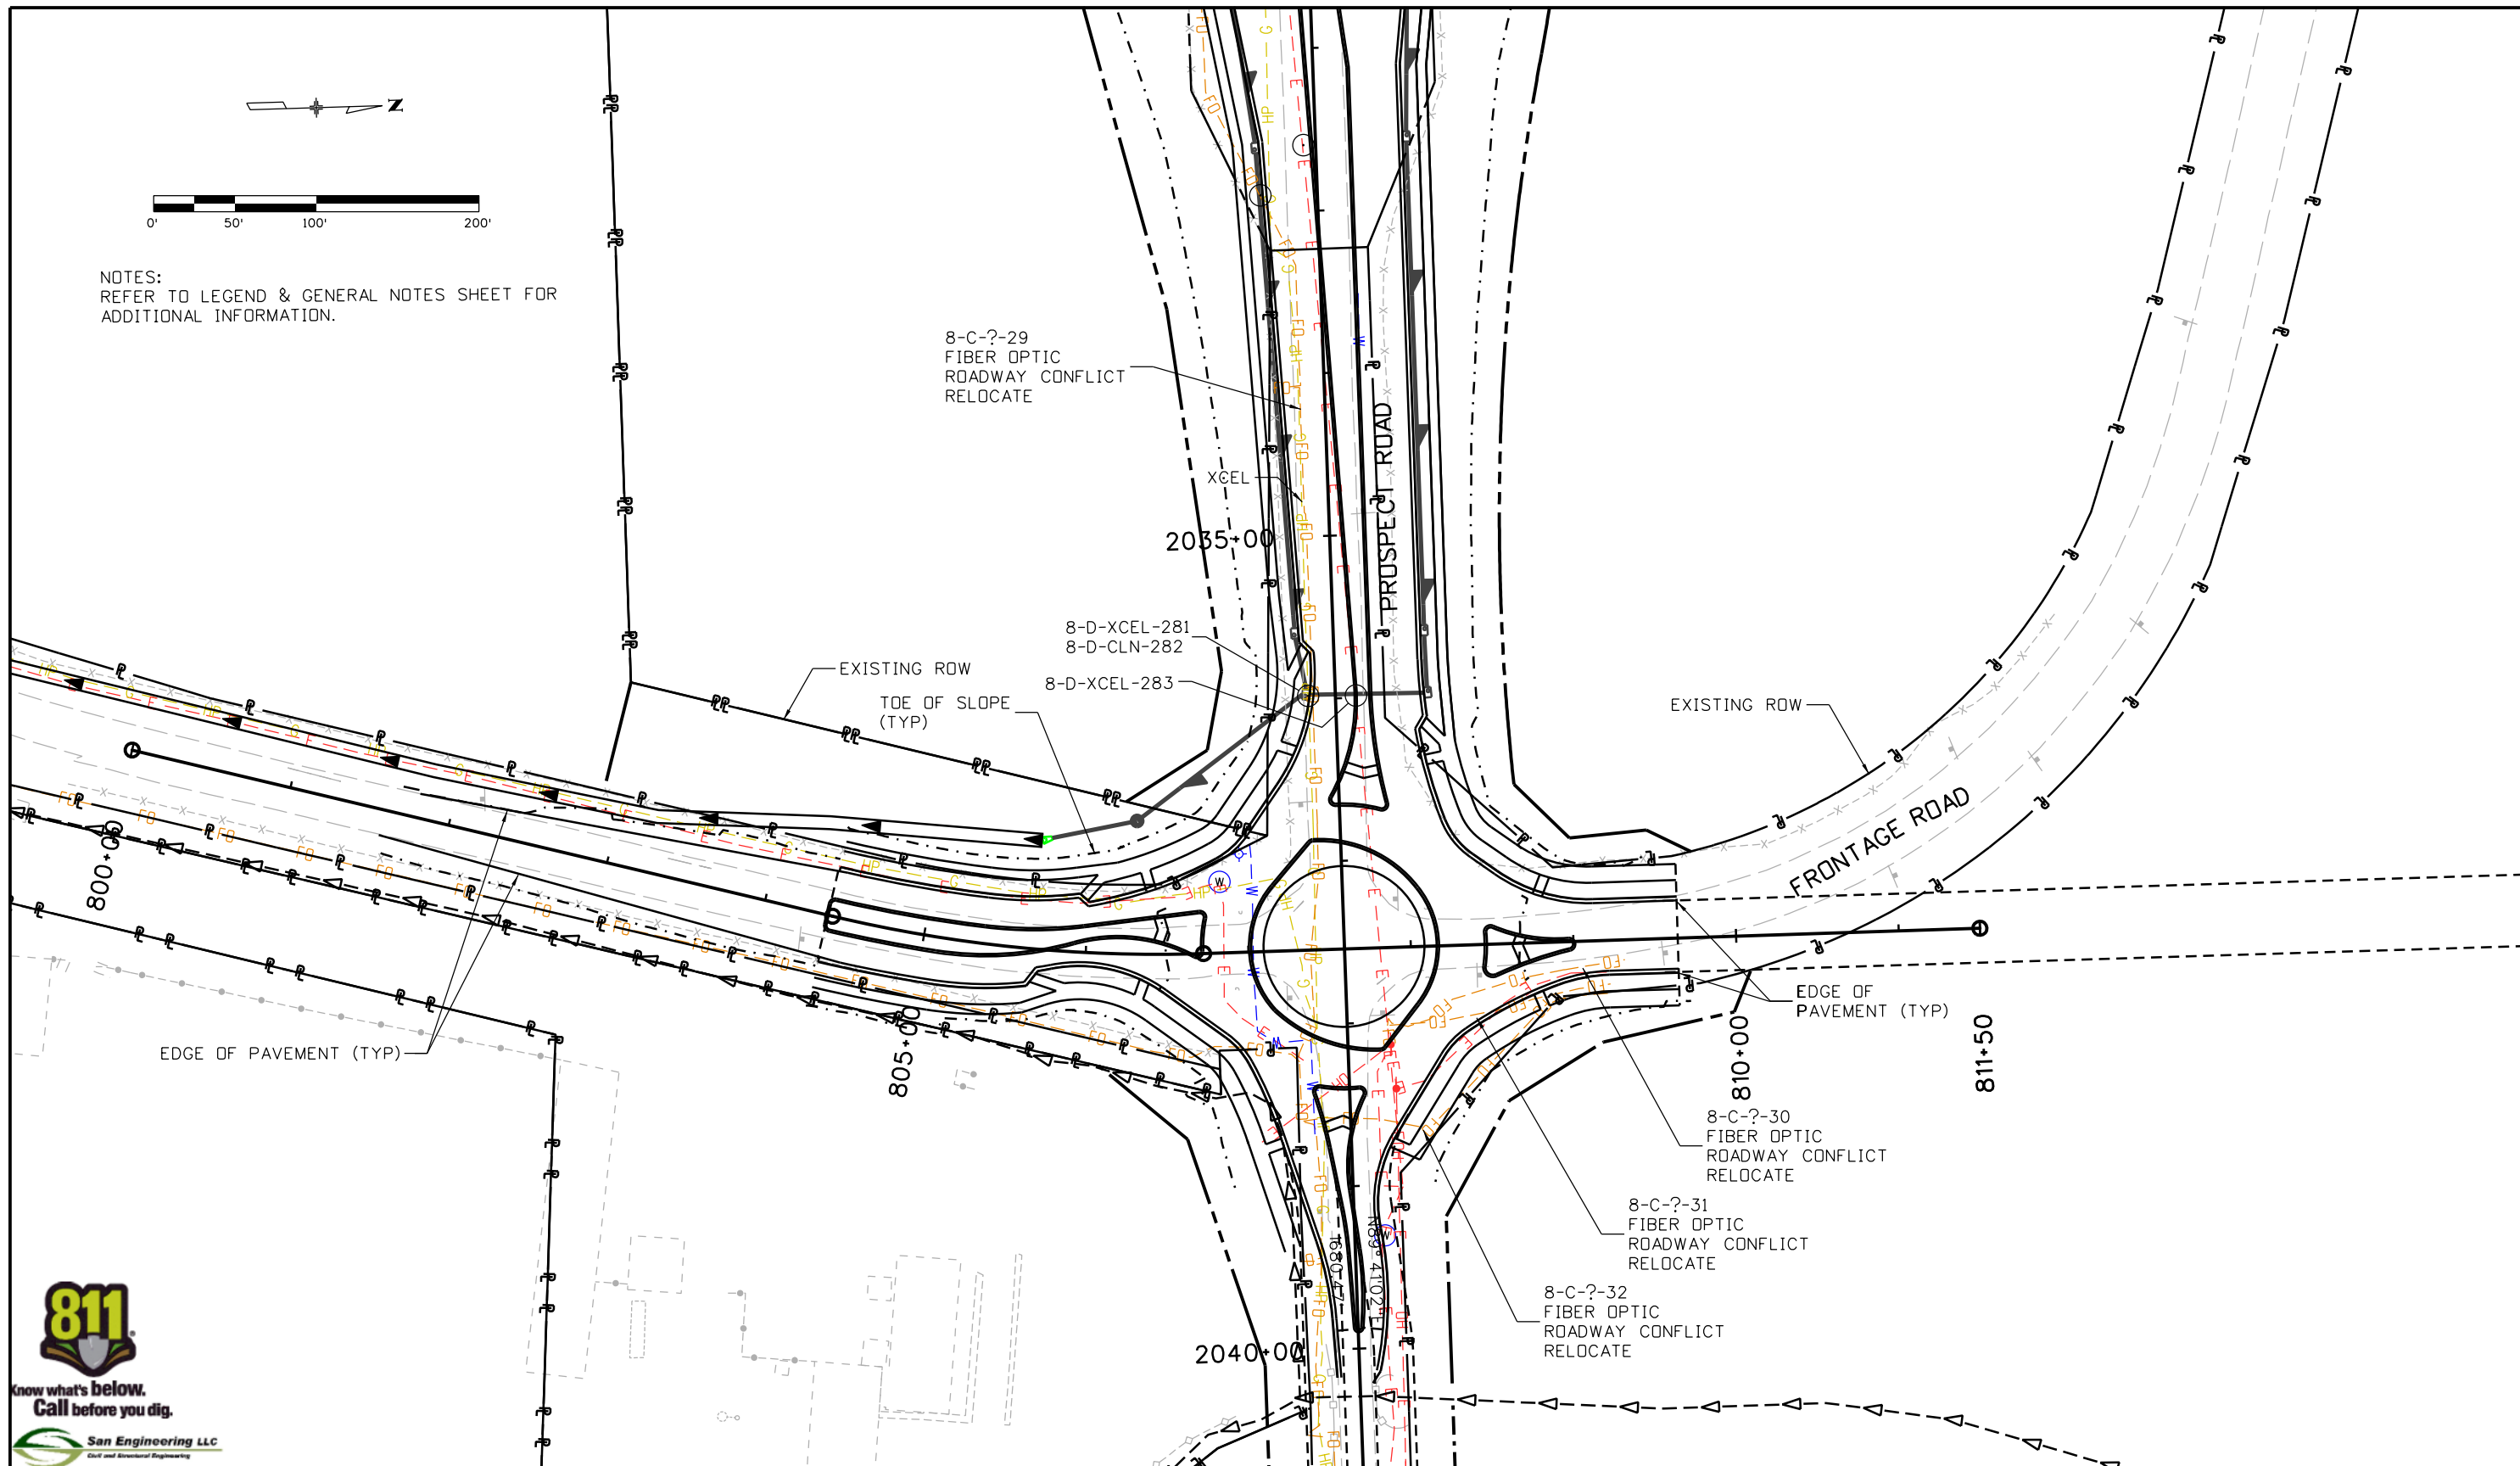

Know what's below.  
Call before you dig.



Print Date: 5/16/2016	0000
File Name: 18357UTIL_Plan_Prospect_005.dgn	
Horiz. Scale: 1:100      Vert. Scale:	
Unit Information      Unit Leader Initials:	
<b>ATKINS</b> 7604 Technology Way, Suite 400 Denver, CO 80237 Phone: (303) 221-7275 Fax: (303) 221-7276	

Sheet Revisions		
Date:	Comments	Init.

Colorado Department of Transportation

10601 West 10th Street  
Greeley, CO 80634  
Phone: 970-350-2148 FAX: 970-350-2163

Region 4      TJT

<b>As Constructed</b>
No Revisions:
Revised:
Void:



<b>I-25/SH 392 TO SH 14 UTILITY PLAN PROSPECT ROAD</b>			
Designer:	ES	Structure	
Detailer:	KB	Numbers	
Sheet Subset: UTILITIES	Subset Sheets: PR53 of 60		

Project No./Code
Sheet Number <b>493</b>

gell7543 9:34:06 AM pwr:\CP-PWS-IS01.pbs\com\PBS\JPW1\Documents\Transportation\Surface Transportation\Projects\100027309 I-25\Utilities\Drawings\Phase 1\FIR\18357UTIL\_Plan\_Prospect\_005.dgn



gell7543 9:34:40 AM pwr:\CP-PWS-1501.pbs\j.com\PPS\DWG\Documents\Transportation\Surface Transportation\Projects\100027309 I-25\Utilities\Drawings\Phase 1\FR\18357UTIL\_Plan\_FR\_East003.dgn

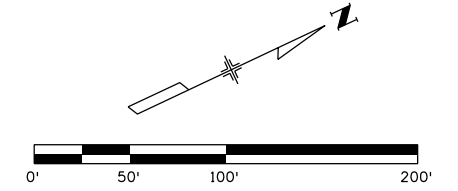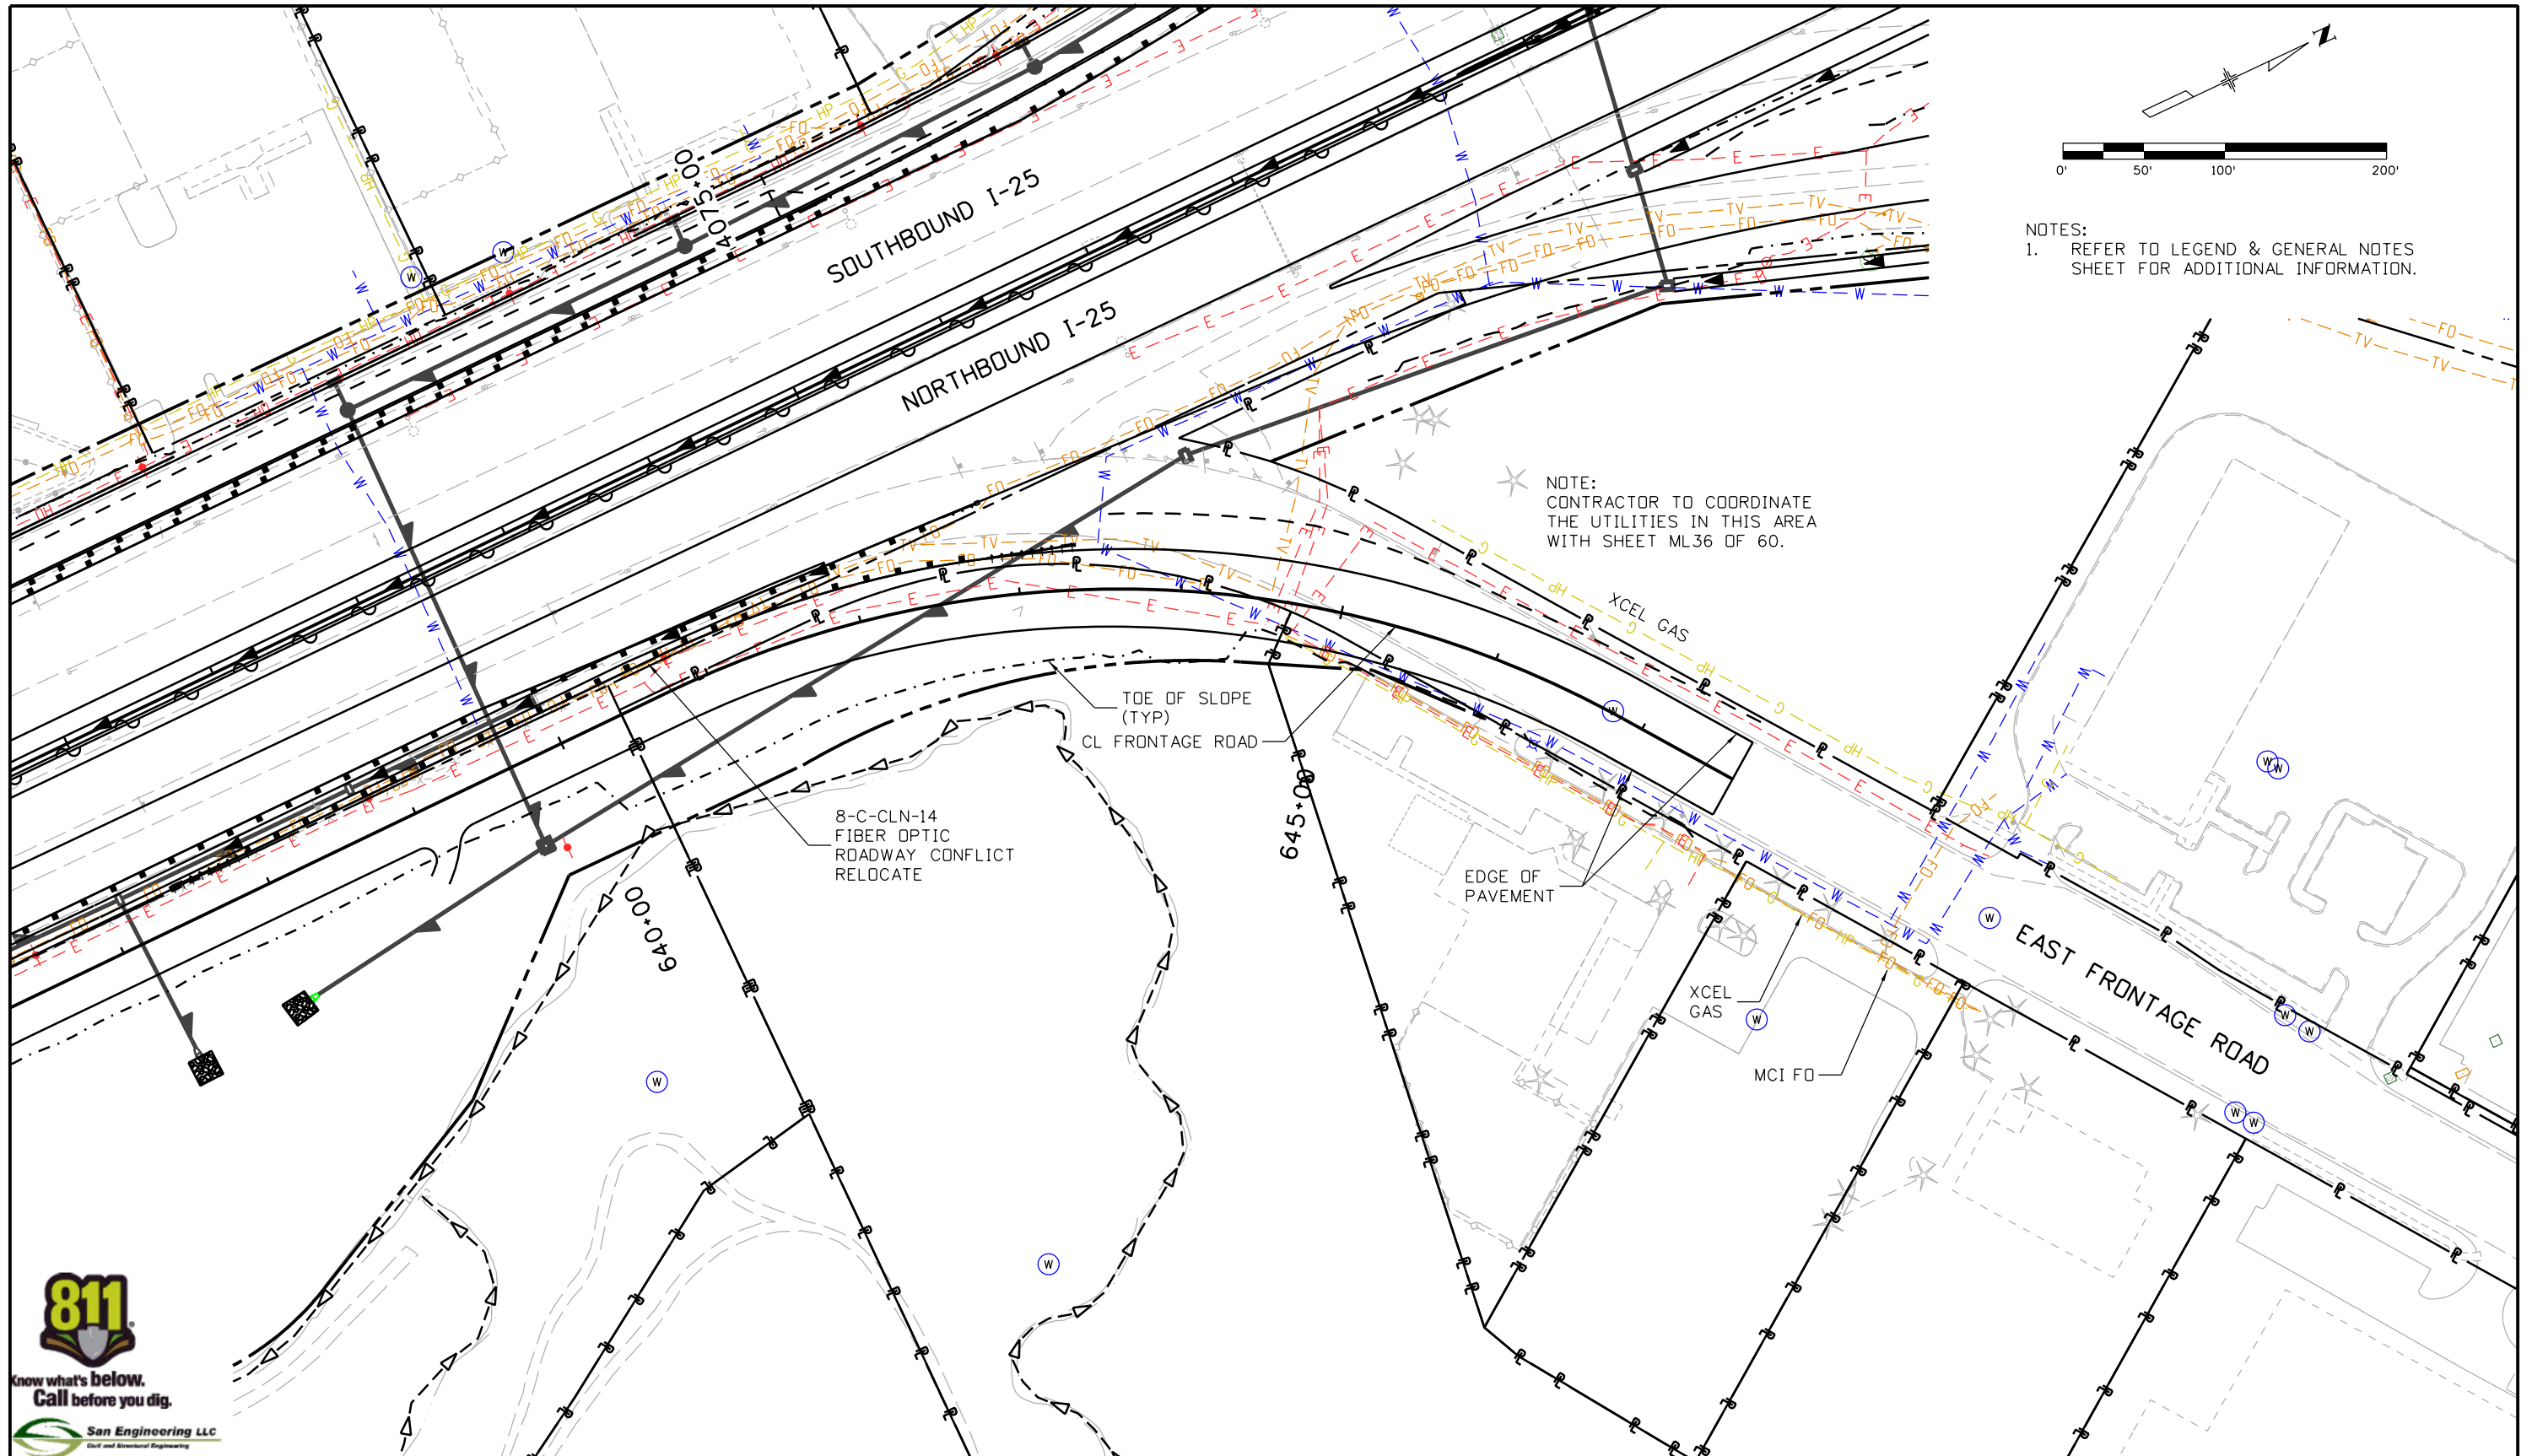

NOTES:  
1. REFER TO LEGEND & GENERAL NOTES SHEET FOR ADDITIONAL INFORMATION.

NOTE:  
CONTRACTOR TO COORDINATE THE UTILITIES IN THIS AREA WITH SHEET ML36 OF 60.



San Engineering LLC  
Civil and Structural Engineering

Print Date: 5/16/2016	
File Name: 18357UTIL_Plan_FR East003.dgn	
Horiz. Scale: 1:100	Vert. Scale:
Unit Information	Unit Leader Initials:
<b>ATKINS</b>	7604 Technology Way, Suite 400 Denver, CO 80237 Phone: (303) 221-7275 Fax: (303) 221-7276

Sheet Revisions		
Date:	Comments	Init.


Colorado Department of Transportation  
  
 10601 West 10th Street  
 Greeley, CO 80634  
 Phone: 970-350-2148 FAX: 970-350-2163  
 Region 4 TJT

As Constructed	
No Revisions:	
Revised:	
Void:	

I-25/SH 392 TO SH 14 UTILITY PLAN EAST FRONTAGE ROAD			
Designer:	ES	Structure	
Detailer:	KB	Numbers	
Sheet Subset: UTILITIES		Subset Sheets: EF54 of 60	

Project No./Code	
IM 0253-221	
18357	
Sheet Number	494

gell7543 9:35:08 AM pwr:\CP-PWS-1501.pbs\Documents\Transportation\Surface Transportation\Projects\100027309 1-25\Utilities\Drawings\Phase 1\FIR\18357UTIL\_Plan\_SH14\_001.dgn

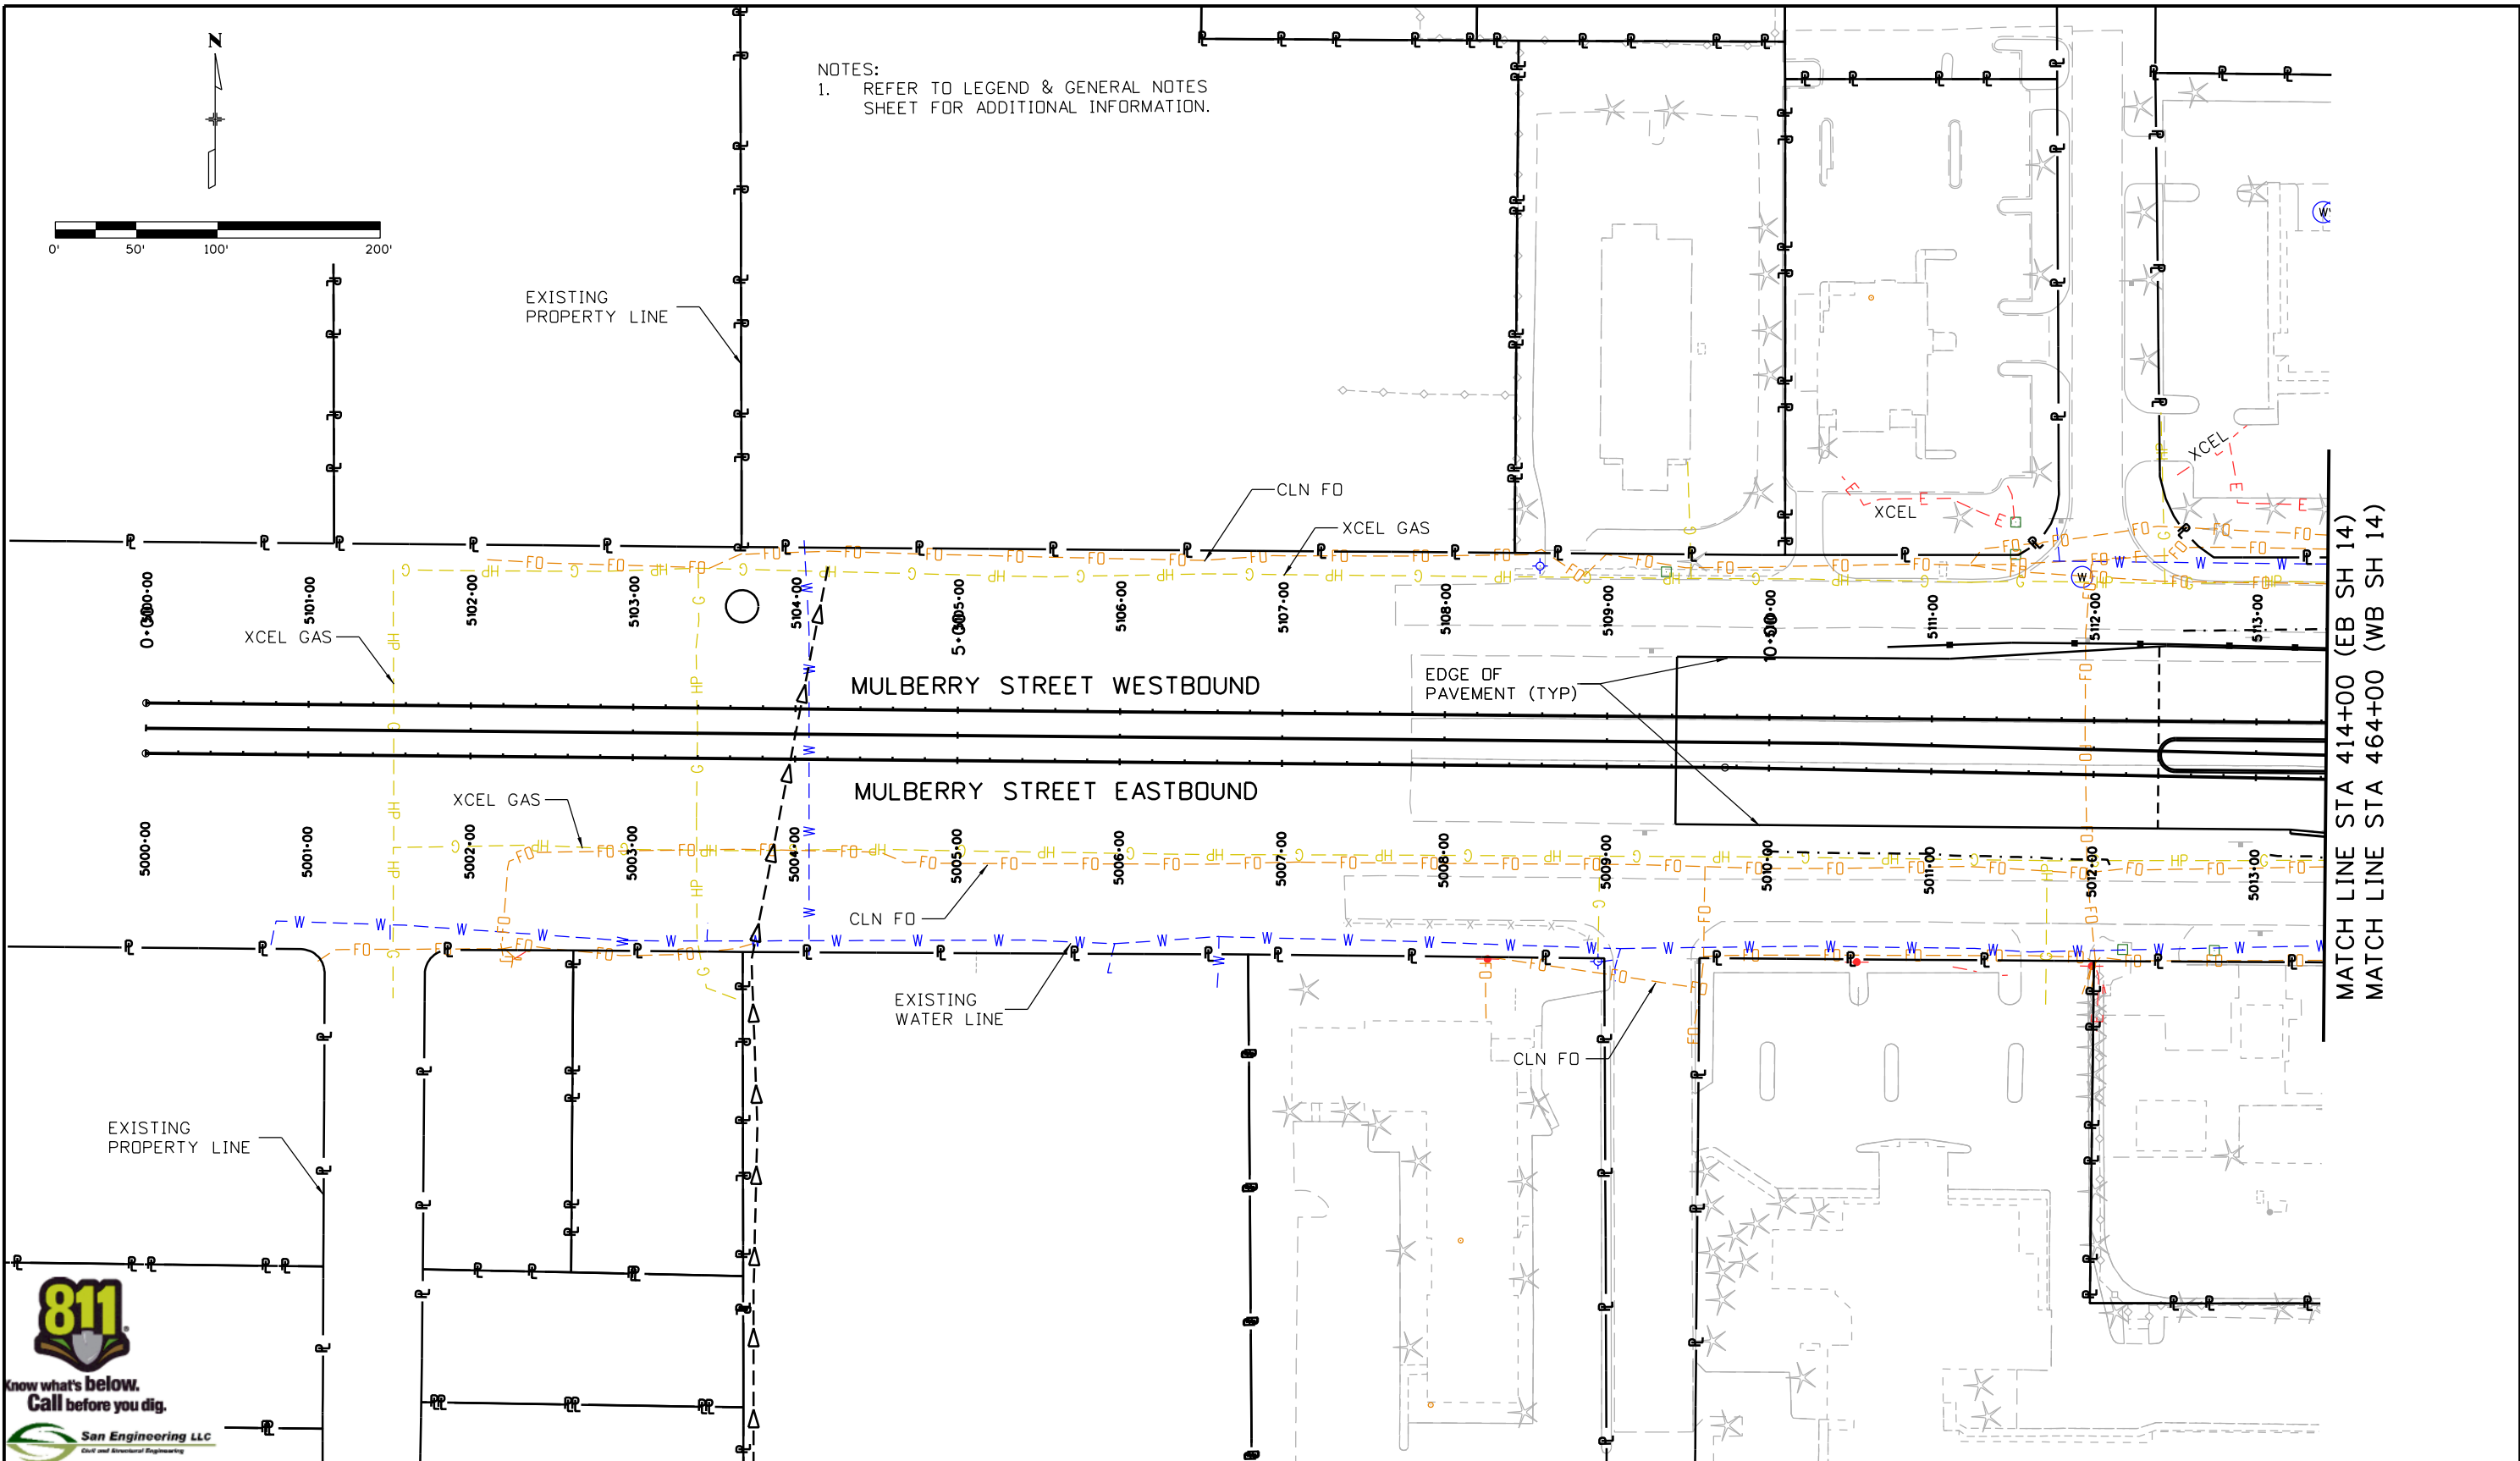

Print Date: 5/16/2016	
File Name: 18357UTIL_Plan_SH14_001.dgn	
Horiz. Scale: 1:100	Vert. Scale:
Unit Information	Unit Leader Initials:
<b>ATKINS</b>	7604 Technology Way, Suite 400 Denver, CO 80237 Phone: (303) 221-7275 Fax: (303) 221-7276

Sheet Revisions		
Date:	Comments	Init.

Colorado Department of Transportation

10601 West 10th Street  
Greeley, CO 80634  
Phone: 970-350-2148 FAX: 970-350-2163

Region 4 TJT


As Constructed	
No Revisions:	
Revised:	
Void:	


I-25/SH 392 TO SH 14 UTILITY PLAN SH 14 (MULBERRY ST)			
Designer:	ES	Structure	
Detailer:	KB	Numbers	
Sheet Subset: UTILITIES	Subset Sheets: MS55of 60		

Project No./Code	
Sheet Number	495




gell7543 9:35:35 AM pwr:\CP-PWS-1501.pbs\Documents\Transportation\Surface Transportation\Projects\100027309 1-25\Utilities\Drawings\Phase 1\FIR\18357UTIL\_Plan\_SH14\_002.dgn

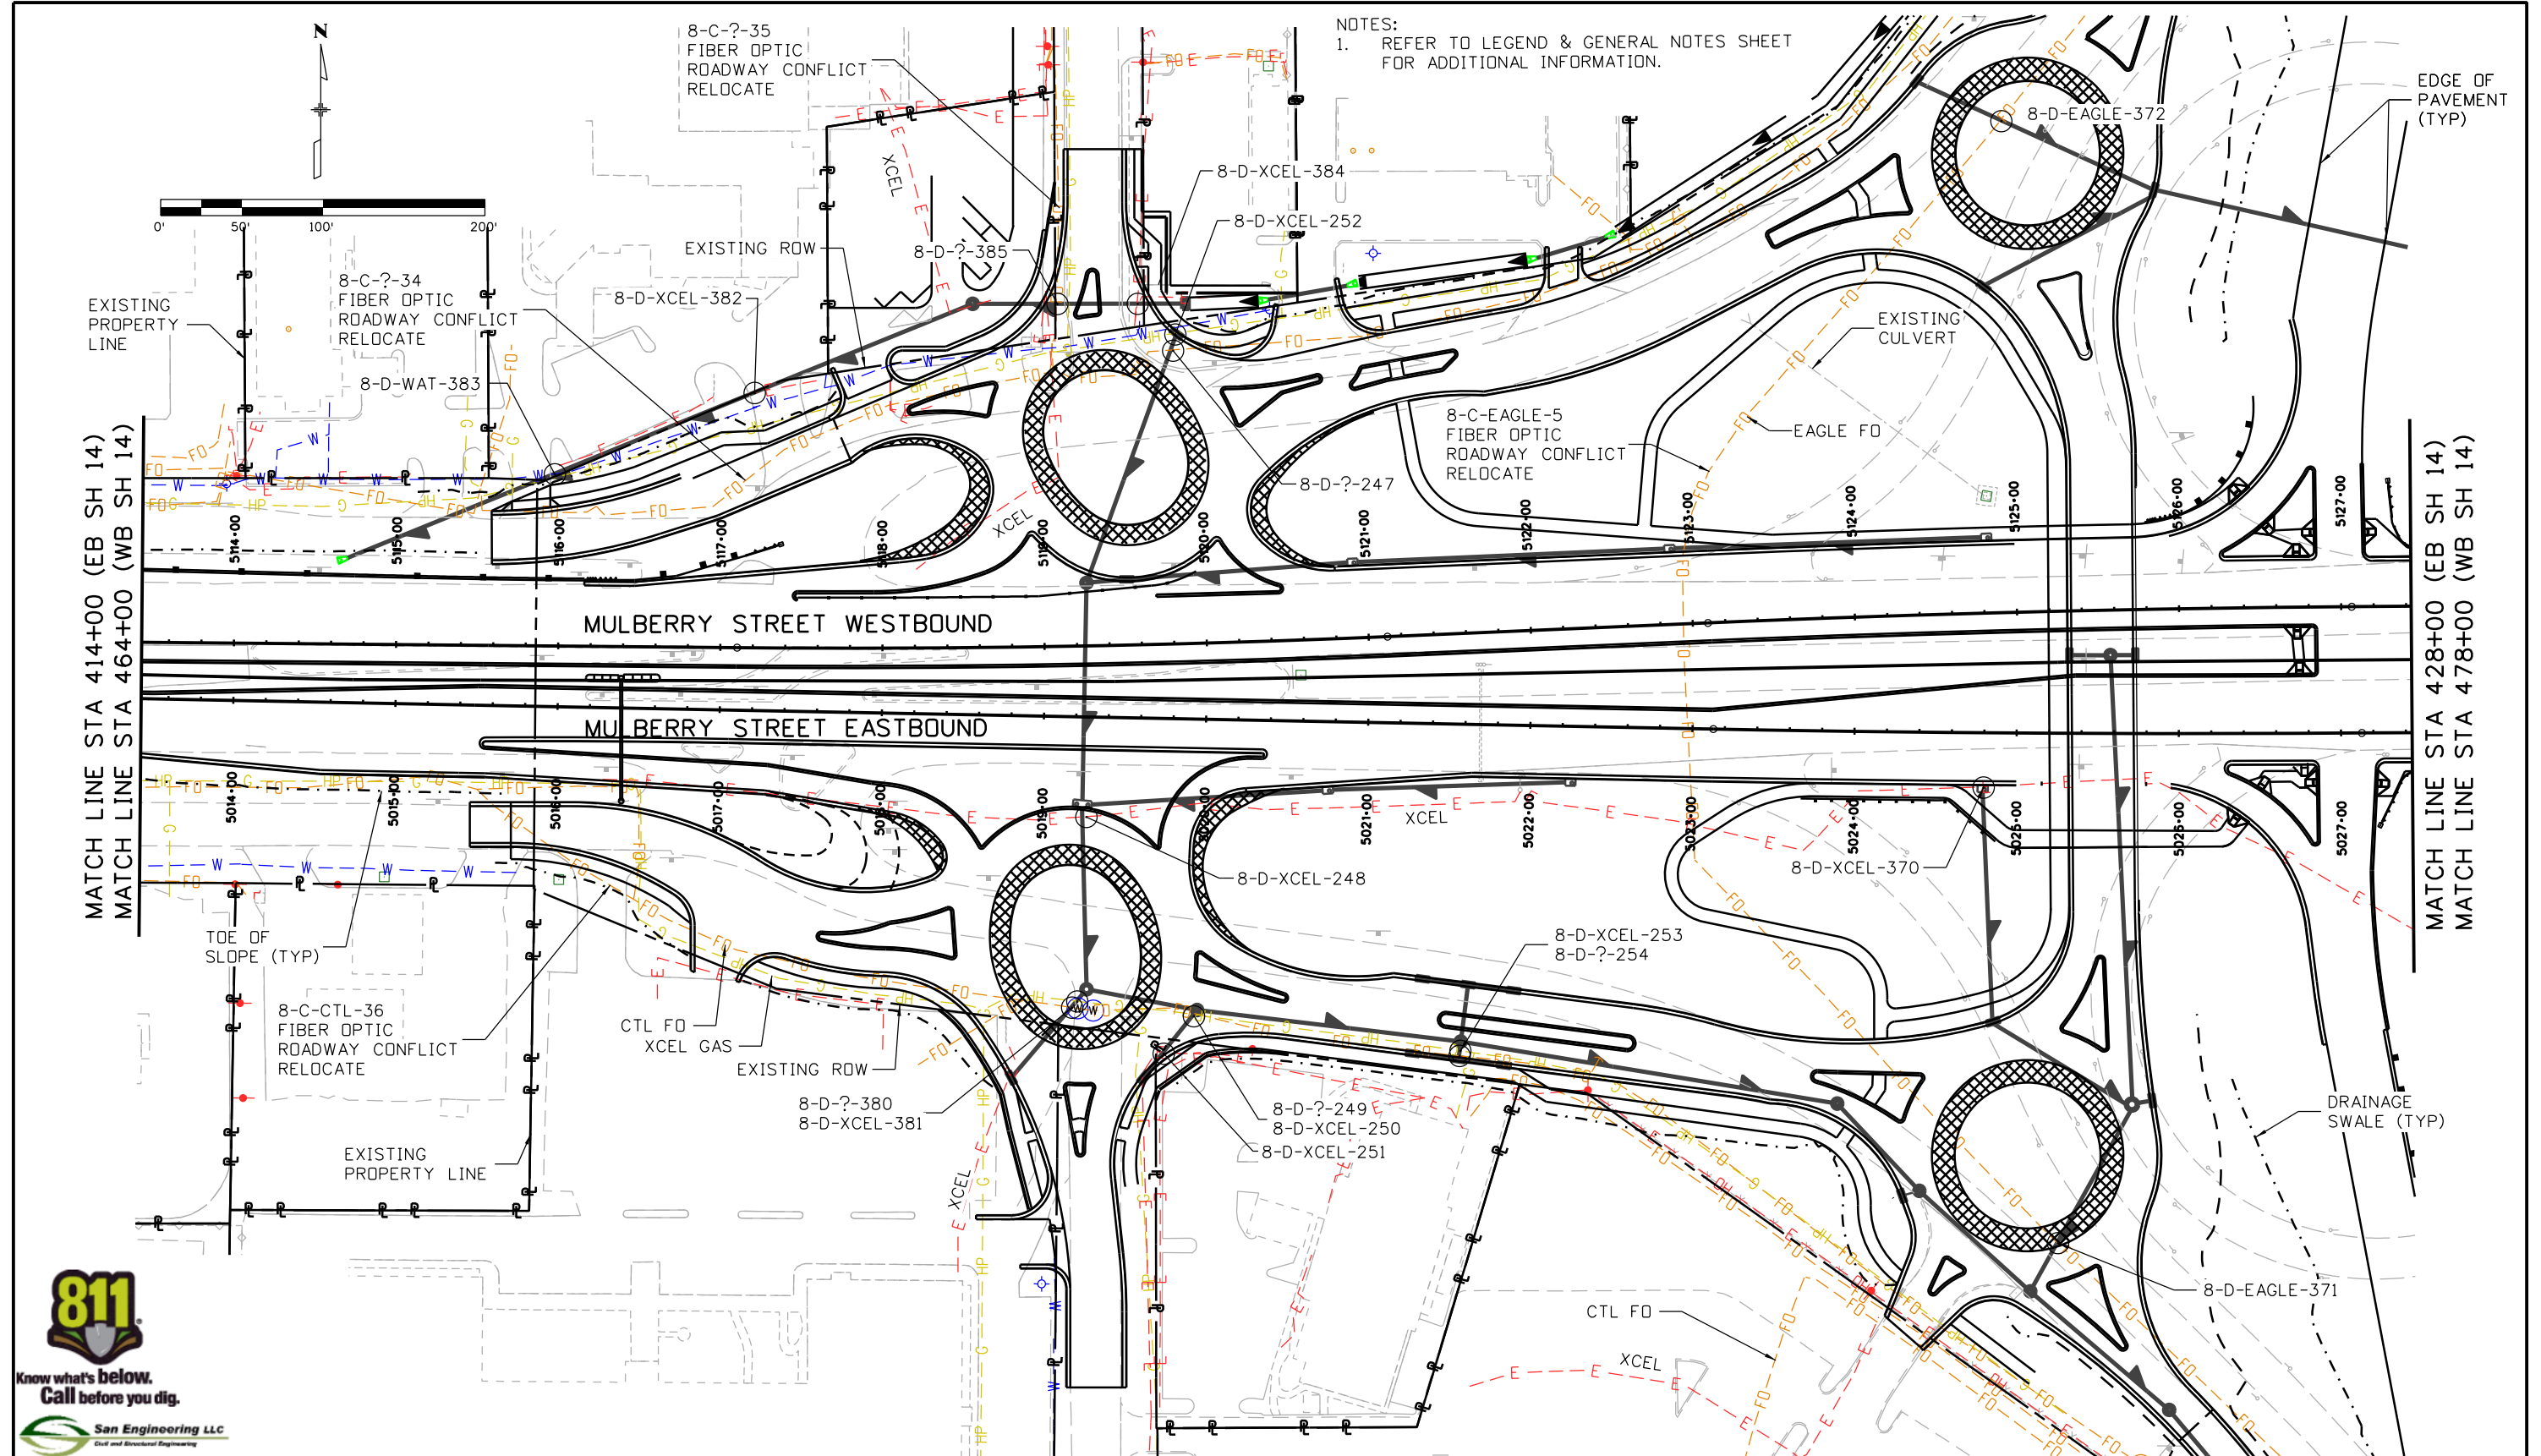


Print Date: 5/16/2016	Sheet Revisions			Colorado Department of Transportation		As Constructed		I-25/SH 392 TO SH 14 UTILITY PLAN SH 14 (MULBERRY ST)		Project No./Code		
File Name: 18357UTIL_Plan_SH14_002.dgn	Date:	Comments	Init.	 10601 West 10th Street Greeley, CO 80634 Phone: 970-350-2148 FAX: 970-350-2163 Region 4 TJT		No Revisions:		Designer: ES		Structure		
Horiz. Scale: 1:100 Vert. Scale:						Revised:		Detailer: KB		Numbers		
Unit Information Unit Leader Initials:						Void:		Sheet Subset: UTILITIES		Subset Sheets: MS56 of 60		Sheet Number 496





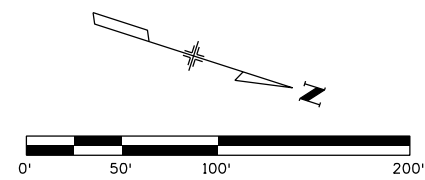

NOTES:  
 1. REFER TO LEGEND & GENERAL NOTES SHEET FOR ADDITIONAL INFORMATION.

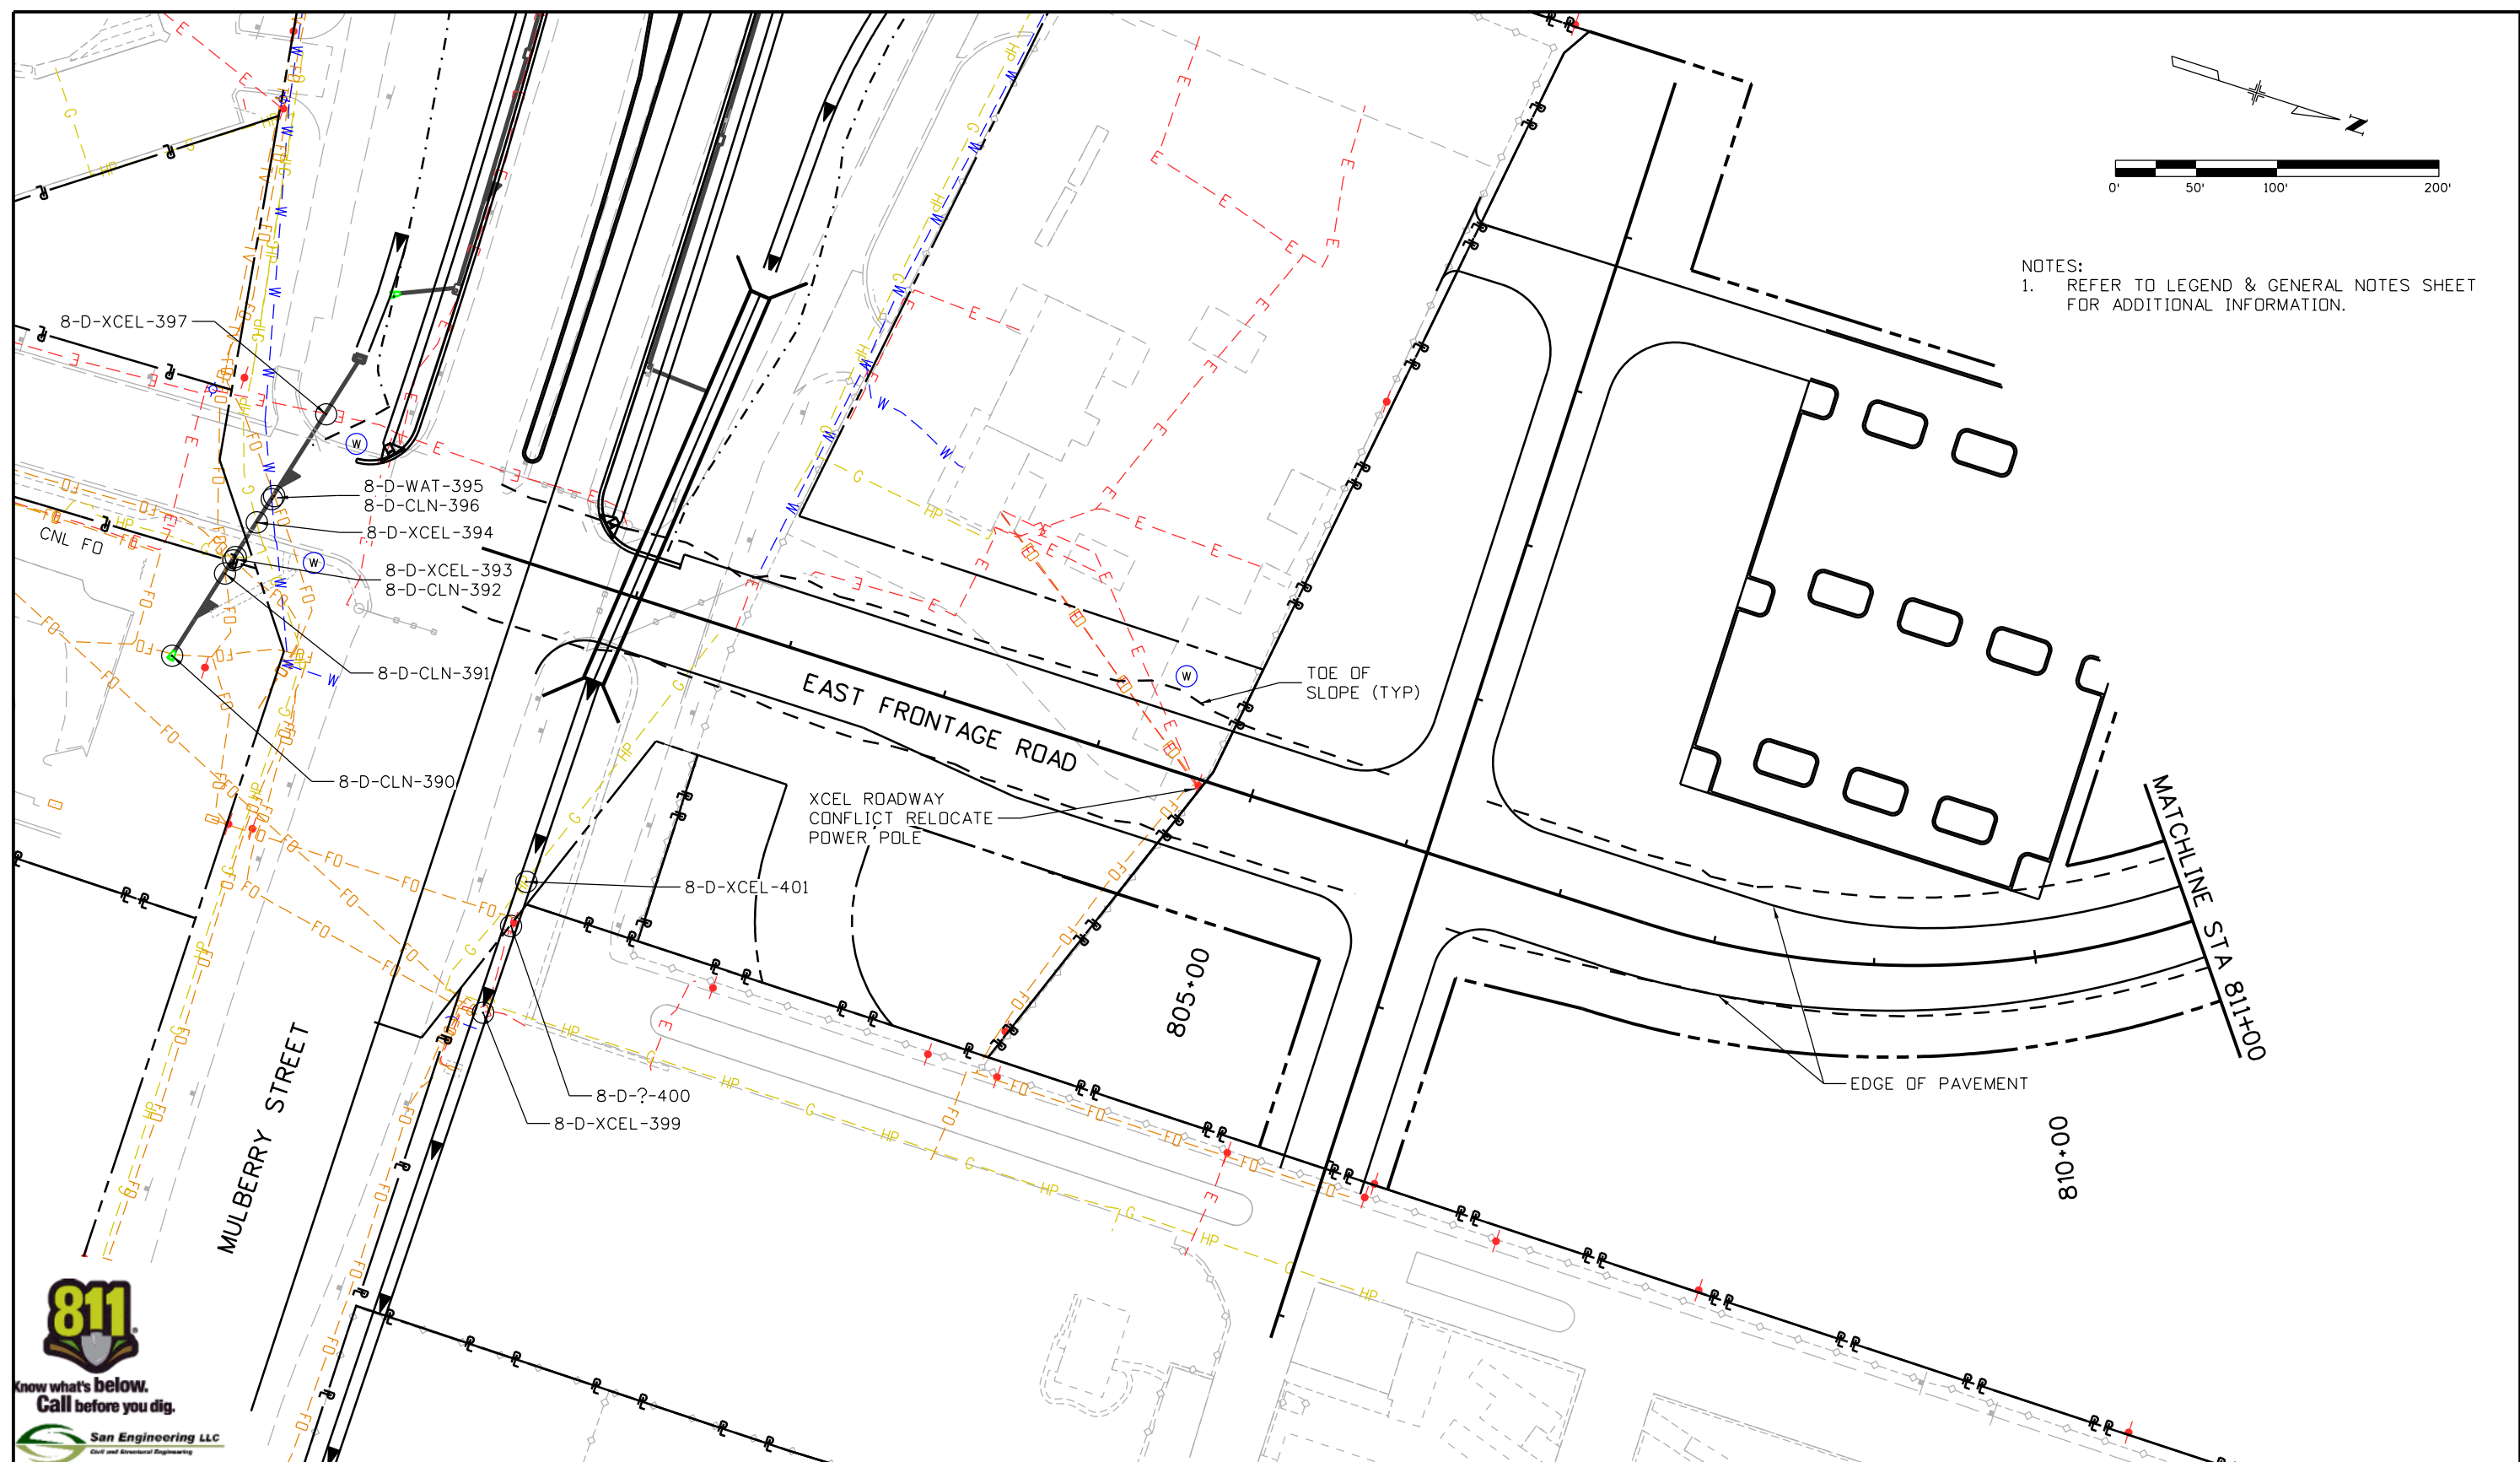

Print Date: 5/16/2016  
 File Name: 18357UTIL\_Plan\_FR East004.dgn  
 Horiz. Scale: 1:100    Vert. Scale:  
 Unit Information    Unit Leader Initials:  
**ATKINS**    7604 Technology Way, Suite 400  
 Denver, CO 80237  
 Phone: (303) 221-7275    Fax: (303) 221-7276

Sheet Revisions		
Date:	Comments	Init.

Colorado Department of Transportation  
  
 10601 West 10th Street  
 Greeley, CO 80634  
 Phone: 970-350-2148    FAX: 970-350-2163  
 Region 4    **TJT**

As Constructed  
 No Revisions:  
 Revised:  
 Void:


I-25/SH 392 TO SH 14  
 UTILITY PLAN  
 EAST FRONTAGE ROAD  
 Designer: ES    Structure Numbers  
 Detailer: KB  
 Sheet Subset: UTILITIES    Subset Sheets: EF58 of 60

Project No./Code  
 IM 0253-221  
 18357  
 Sheet Number **498**


gell7543 9:36:32 AM pwr:\CP-PWS-IS01.pbs\com\PBSJPW1\Documents\Transportation\Surface Transportation\Projects\100027309 1-25\Utilities\Drawings\Phase 1 FIR\18357UTIL\_Plan\_FR East004.dgn



gell754.3 9:37:05 AM pwr:\CP-PWS-1501.pbs\j.com\PBS\PM1\Documents\Transportation\Surface Transportation\Projects\100027309 [1-25\Utilities\Drawings\Phase 1\FIR\18357UTIL\_Plan\_FR\_East005.dgn

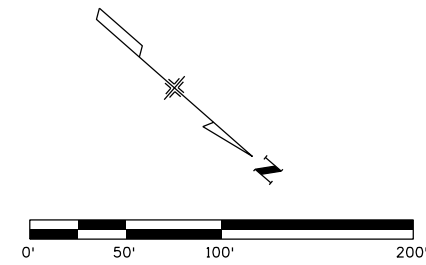

NOTES:  
 1. REFER TO LEGEND & GENERAL NOTES SHEET FOR ADDITIONAL INFORMATION.

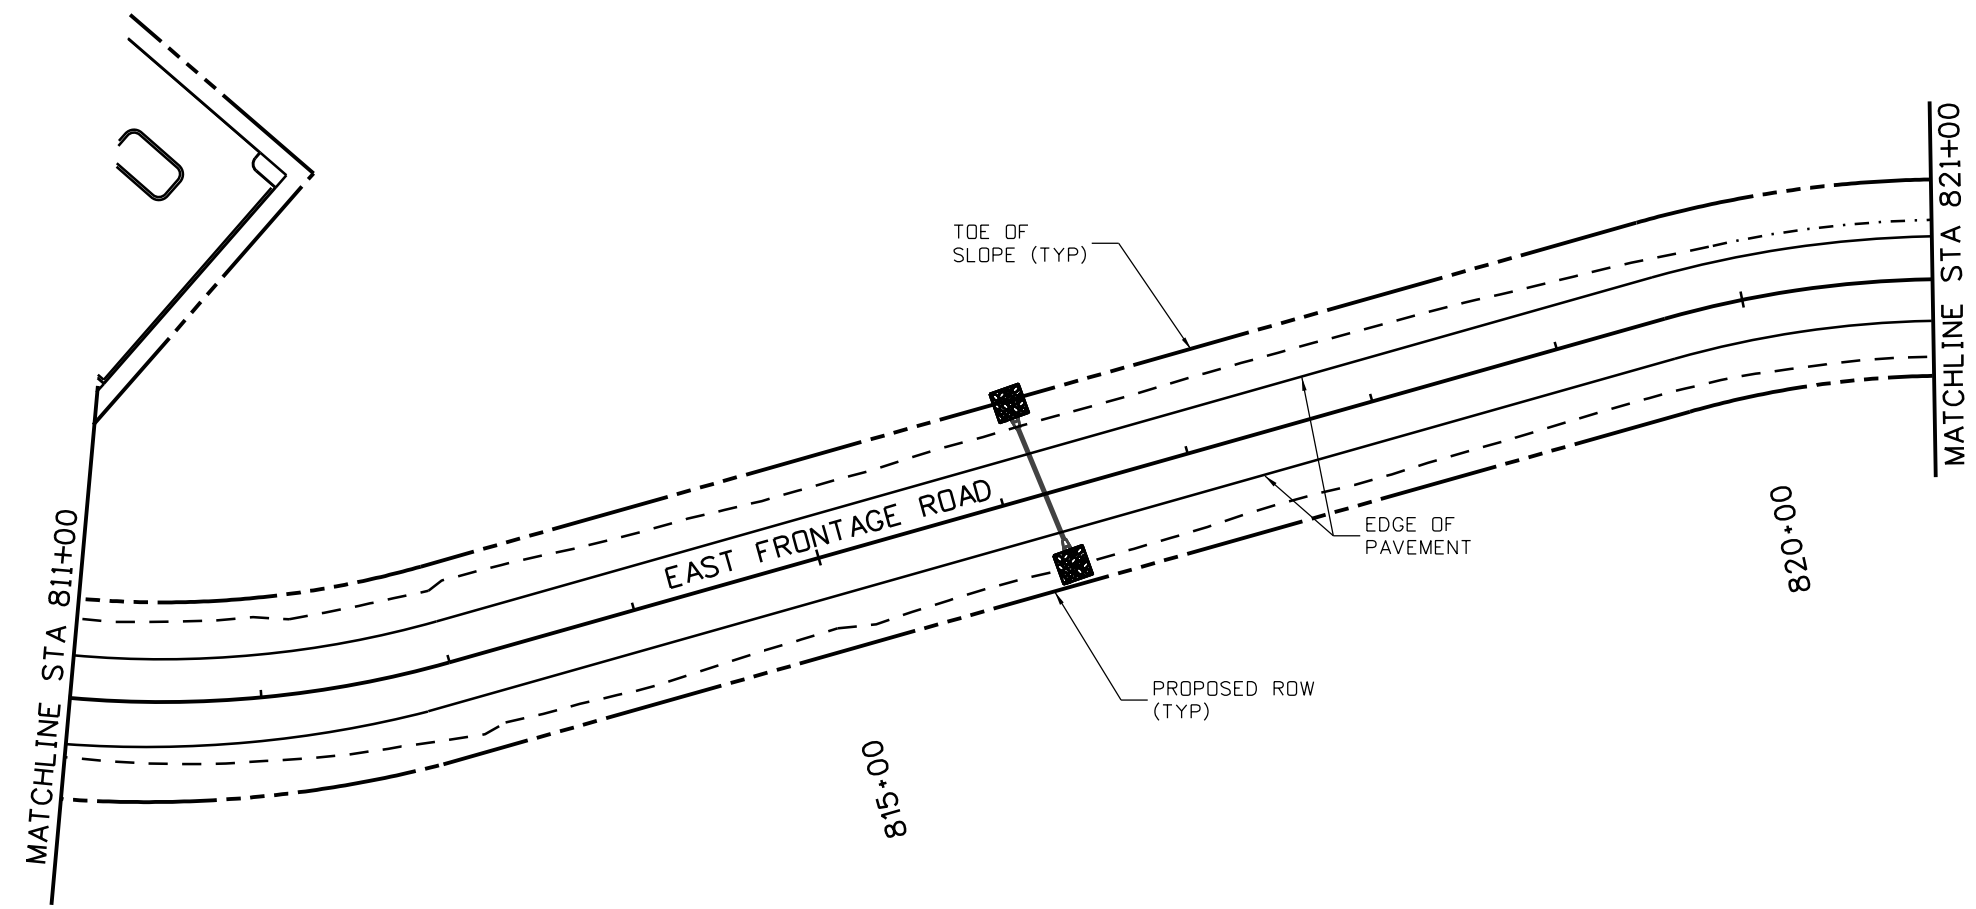

Know what's below.  
Call before you dig.



Print Date: 5/16/2016	0000
File Name: 18357UTIL_Plan_FR_East005.dgn	
Horiz. Scale: 1:100      Vert. Scale:	
Unit Information      Unit Leader Initials:	
<b>ATKINS</b> 7604 Technology Way, Suite 400 Denver, CO 80237 Phone: (303) 221-7275 Fax: (303) 221-7276	

Sheet Revisions		
Date:	Comments	Init.

Colorado Department of Transportation



10601 West 10th Street  
Greeley, CO 80634  
Phone: 970-350-2148 FAX: 970-350-2163


Region 4      TJT

<b>As Constructed</b>
No Revisions:
Revised:
Void:

<b>I-25/SH 392 TO SH 14 UTILITY PLAN EAST FRONTAGE ROAD</b>			
Designer:	ES	Structure Numbers	
Detailer:	KB	Subset Sheets:	EF59 of 60
Sheet Subset:	UTILITIES		

<b>Project No./Code</b>
IM 0253-221
18357
Sheet Number <b>499</b>

gell7543 9:37:36 AM pwr:\CP-PWS-IS01.pbsj.com\PBSJPW1\Documents\Transportation\Surface Transportation\Projects\100027309 I-25\Utilities\Drawings\Phase 1 FIR\18357UTIL\_Plan\_FR East006.dgn

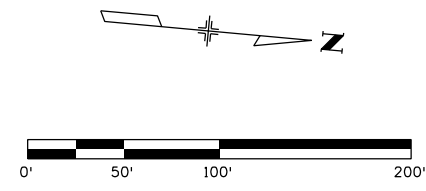


NOTES:  
1. REFER TO LEGEND & GENERAL NOTES SHEET FOR ADDITIONAL INFORMATION.



Print Date: 5/16/2016	
File Name: 18357UTIL_Plan_FR East006.dgn	
Horiz. Scale: 1:100	Vert. Scale:
Unit Information	Unit Leader Initials:
<b>ATKINS</b>	7604 Technology Way, Suite 400 Denver, CO 80237 Phone: (303) 221-7275 Fax: (303) 221-7276

Sheet Revisions		
Date:	Comments	Init.

Colorado Department of Transportation



10601 West 10th Street  
Greeley, CO 80634  
Phone: 970-350-2148 FAX: 970-350-2163


Region 4 TJT

As Constructed	
No Revisions:	
Revised:	
Void:	



I-25/SH 392 TO SH 14 UTILITY PLAN EAST FRONTAGE ROAD			
Designer:	ES	Structure	
Detailer:	KB	Numbers	
Sheet Subset: UTILITIES	Subset Sheets: EF60 of 60		

Project No./Code	IM 0253-221
	18357
Sheet Number	500

C:\ATKINS\18357TRAF\_Plan\_I-25Mainline001.dgn

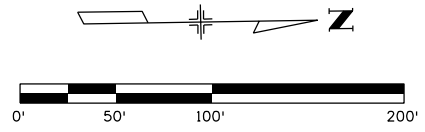

ALL PAVEMENT MARKINGS ARE BY OTHERS

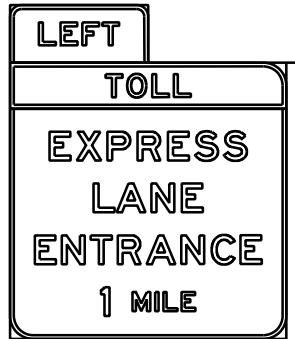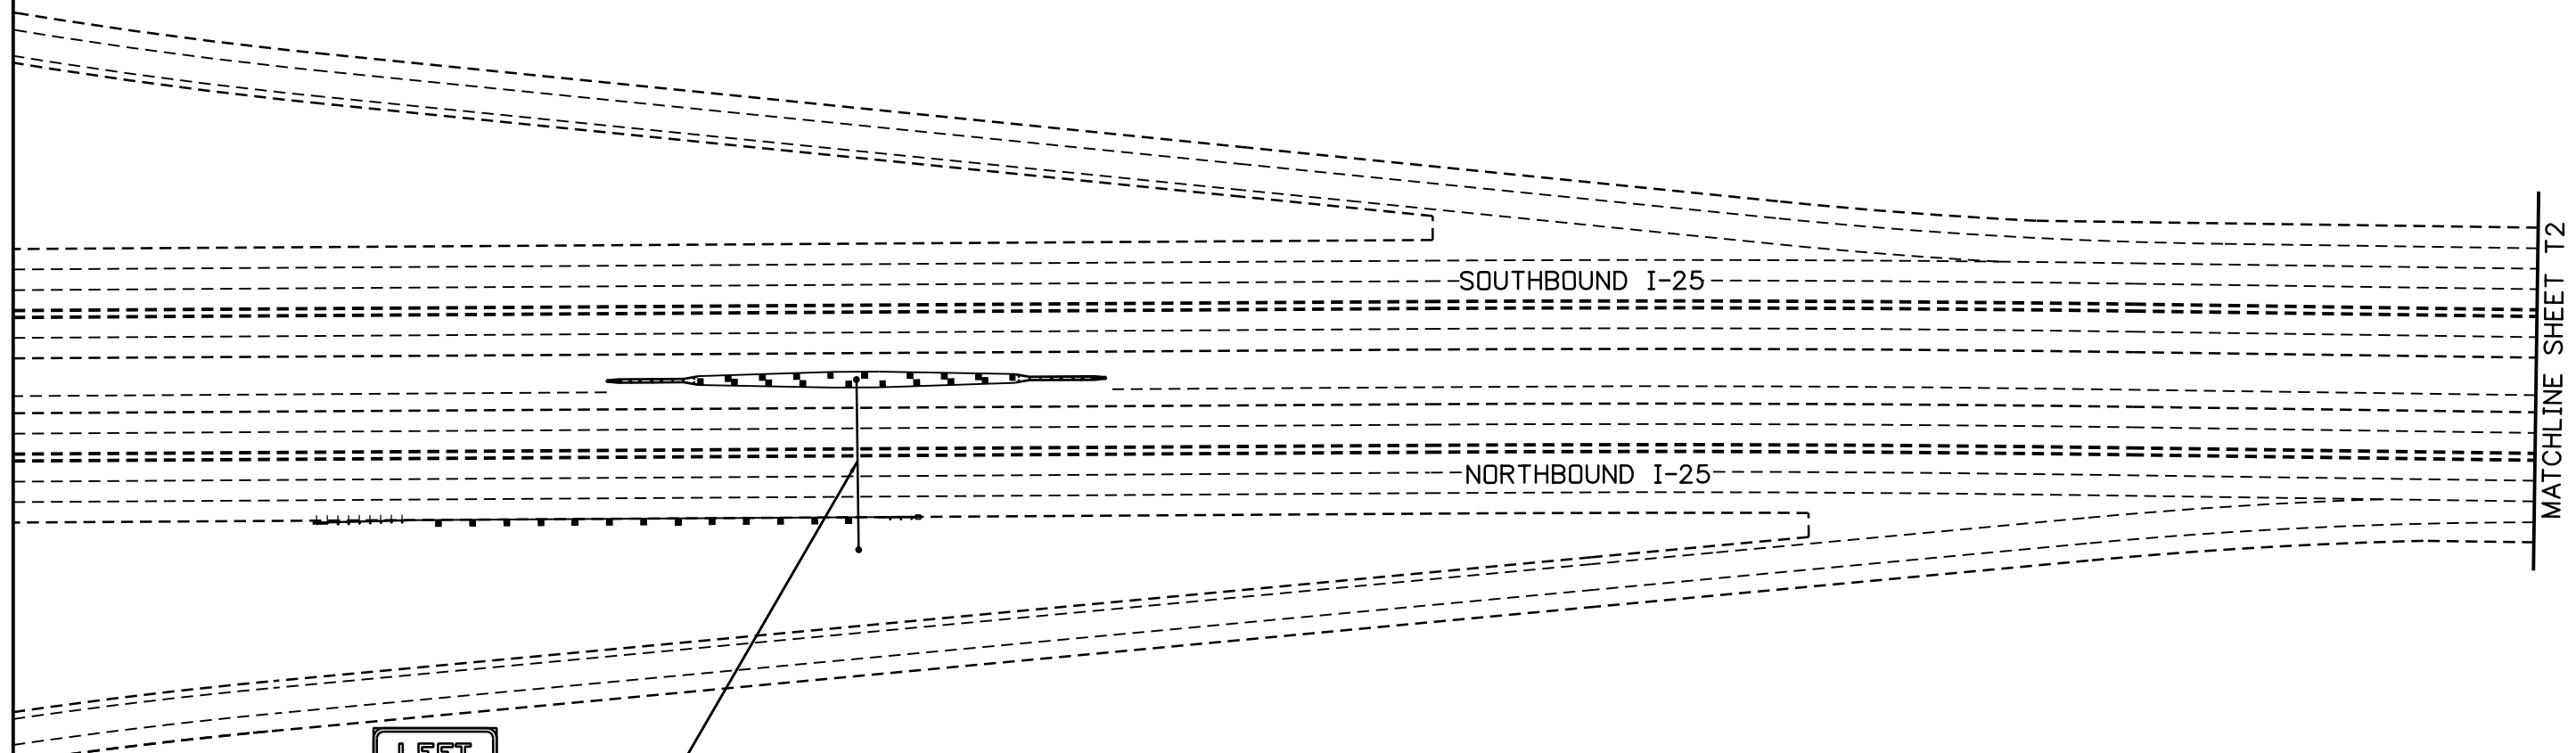

\* FINAL LOCATION OF SIGN STRUCTURE TO BE COORDINATED WITH I-25/US-34 PROJECT SEGMENT 7 (IM 0253-223)

MATCHLINE SHEET T2

Print Date: 5/19/2016		Sheet Revisions				As Constructed		I-25/SH 392 TO SH 14 SIGNING & STRIPING PLAN I-25 MAINLINE		Project No./Code
File Name: 18357TRAF_Plan_I-25Mainline001.dgn		Date:	Comments	Init.		No Revisions:			IM 0253-221	
Horiz. Scale: 1:100      Vert. Scale:						Revised:	Designer: ACG	Structure Numbers	18357	
Unit Information      Unit Leader Initials:						Void:	Detailer: JAG	Subset Sheets: T1 of T90	Sheet Number 501	
7604 Technology Way, Suite 400 Denver, CO 80237 Phone: (303) 221-7275 Fax: (303) 221-7276				Colorado Department of Transportation Region 4 	10601 West 10th Street Greeley, CO 80634 Phone: 970-350-2148 FAX: 970-350-2163 TJT					


C:\Users\jag\Documents\Projects\100027309 I-25 Traffic ITS Drawings\Phase 1 FIR\ATKINS\18357TRAF\_Plan\_I-25Mainline002.dgn



**EXIT 259**  
**Crossroads Blvd**  
**1/2 MILE**




\* FINAL LOCATION OF SIGN STRUCTURE AND PROPOSED CCTV TO BE COORDINATED WITH I-25/US-34 PROJECT SEGMENT 7 PROJECT NO. (IM 0253-223)

PROPOSED CCTV

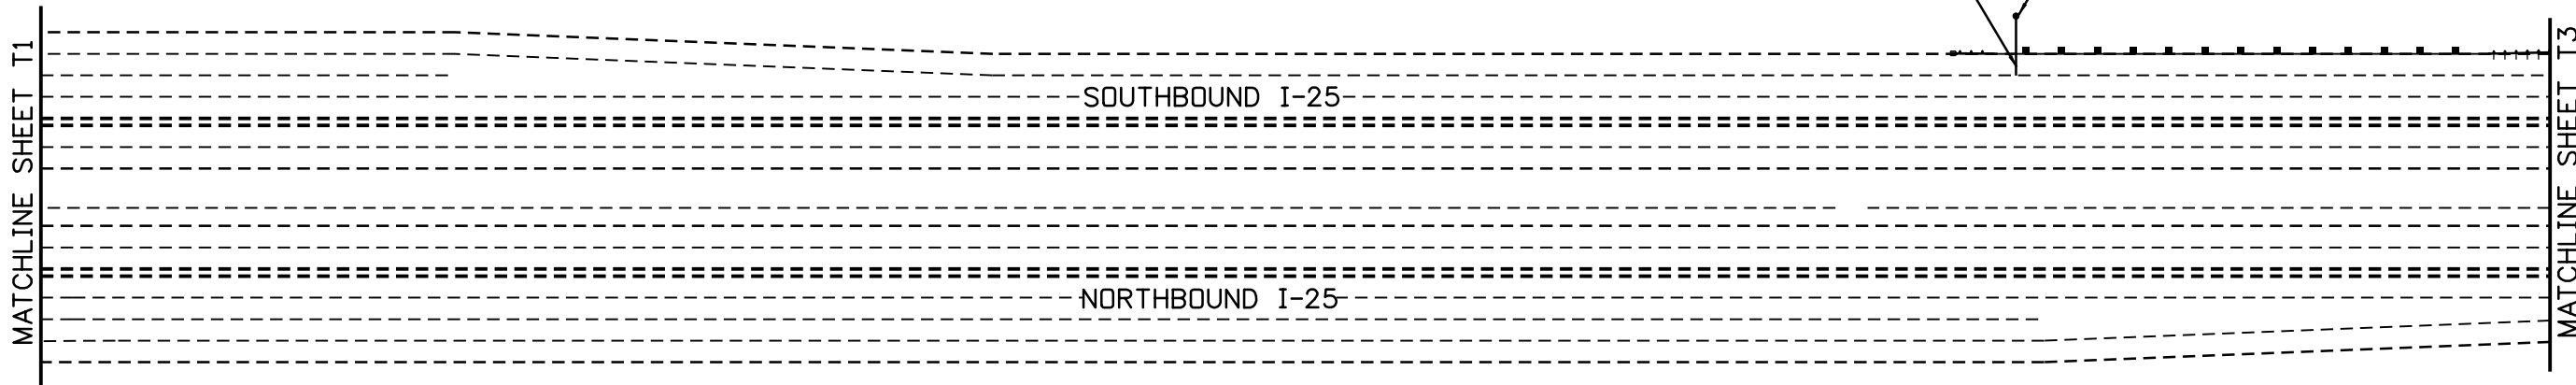

ALL PAVEMENT MARKINGS ARE BY OTHERS

Print Date: 5/19/2016	0000	Sheet Revisions			Colorado Department of Transportation			As Constructed		I-25/SH 392 TO SH 14 SIGNING & STRIPING PLAN I-25 MAINLINE			Project No./Code	
File Name: 18357TRAF_Plan_I-25Mainline002.dgn		Date:	Comments	Init.	 10601 West 10th Street Greeley, CO 80634 Phone: 970-350-2148 FAX: 970-350-2163 <b>Region 4</b>	No Revisions:		Designer: ACC		Structure Numbers		IM 0253-221		
Horiz. Scale: 1:100 Vert. Scale:						Revised:		Detailer: JAG				18357		
Unit Information Unit Leader Initials:						Void:		Sheet Subset: TRAFFIC		Subset Sheets: T2 of T90		Sheet Number 502		
<b>ATKINS</b> 7604 Technology Way, Suite 400 Denver, CO 80237 Phone: (303) 221-7275 Fax: (303) 221-7276						TJT								

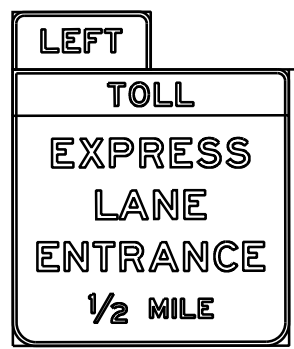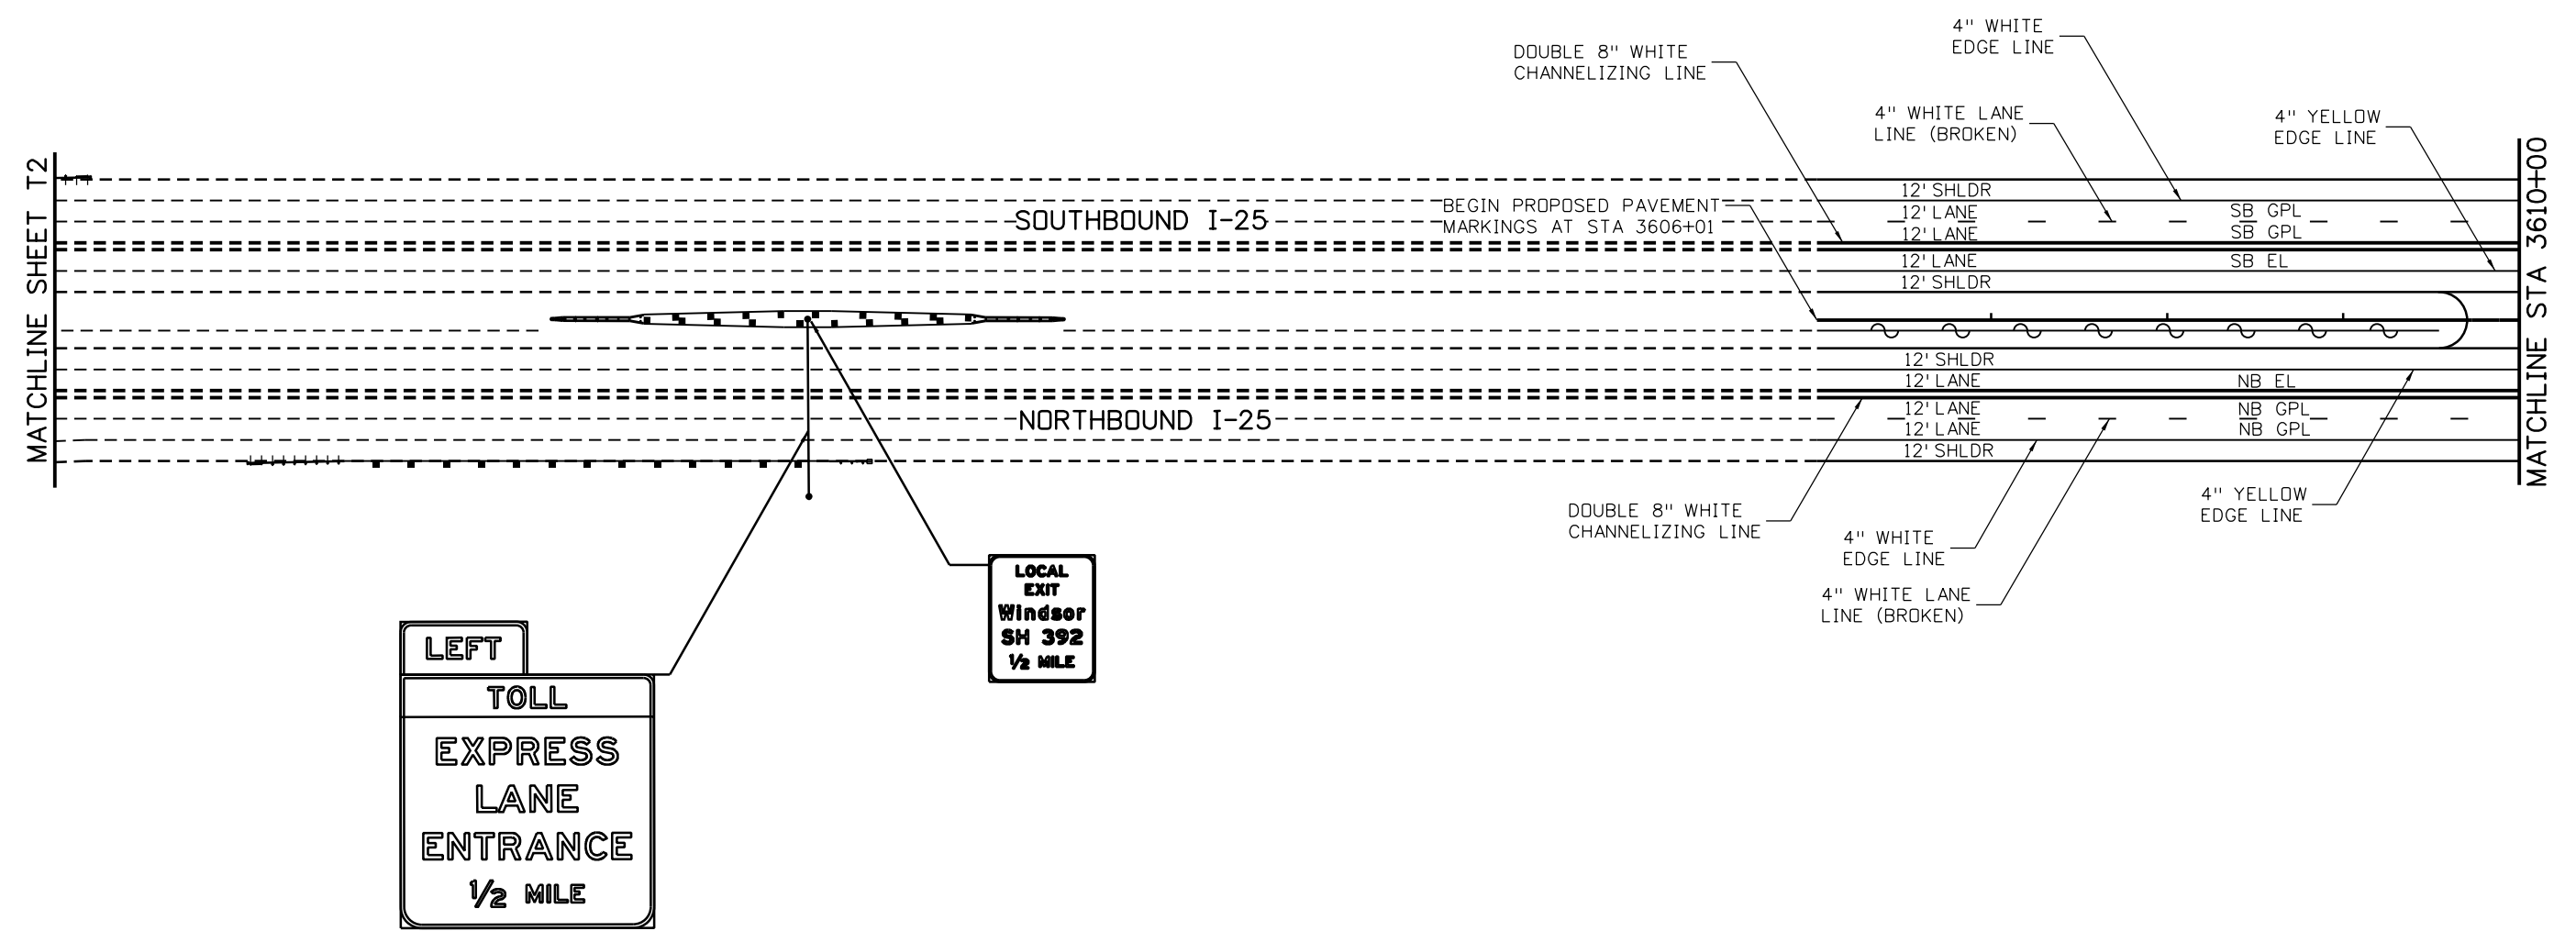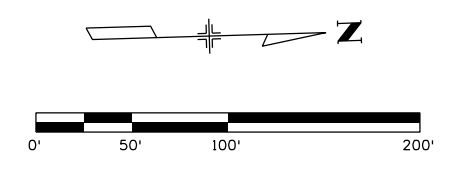

Print Date: 5/19/2016  
 File Name: 18357TRAF\_Plan\_I-25Mainline003.dgn  
 Horiz. Scale: 1:100 Vert. Scale:  
 Unit Information Unit Leader Initials:  
**ATKINS** 7604 Technology Way, Suite 400  
 Denver, CO 80237  
 Phone: (303) 221-7275 Fax: (303) 221-7276

Sheet Revisions		
Date:	Comments	Init.

Colorado Department of Transportation  
  
 10601 West 10th Street  
 Greeley, CO 80634  
 Phone: 970-350-2148 FAX: 970-350-2163  
 Region 4 **TJT**


As Constructed  
 No Revisions:  
 Revised:  
 Void:

I-25/SH 392 TO SH 14  
 SIGNING & STRIPING PLAN  
 I-25 MAINLINE  
 Designer: AGC Structure Numbers  
 Detailer: JAG  
 Sheet Subset: TRAFFIC Subset Sheets: T3 of T90


Project No./Code  
 IM 0253-221  
 18357  
 Sheet Number **503**

CART7363 11:10:42 AM pw:\CP-PWS-1501.pbsj.com\FBSJPW1\Documents\Transportation\Surface Transportation\Projects\100027309 I-25\Traffic\ITS\Drawings\Phase 1 FIR\ATKINS\18357TRAF\_Plan\_I-25Mainline003.dgn

gell7543 11:08:30 AM p:\CP-PWS-1501.pbsj.com\PBSJ\Documents\Transportation\Surface Transportation\Projects\100027309 1-25\Traffic\ITS\Drawings\Phase 1\FIR\ATKINS\18357TRAF\_Plan\_I-25Mainline004.dgn

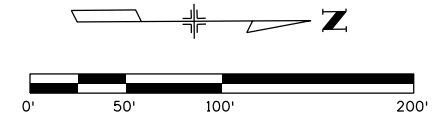

**EXIT 259**  
**Crossroads Blvd**  
**1 MILE**

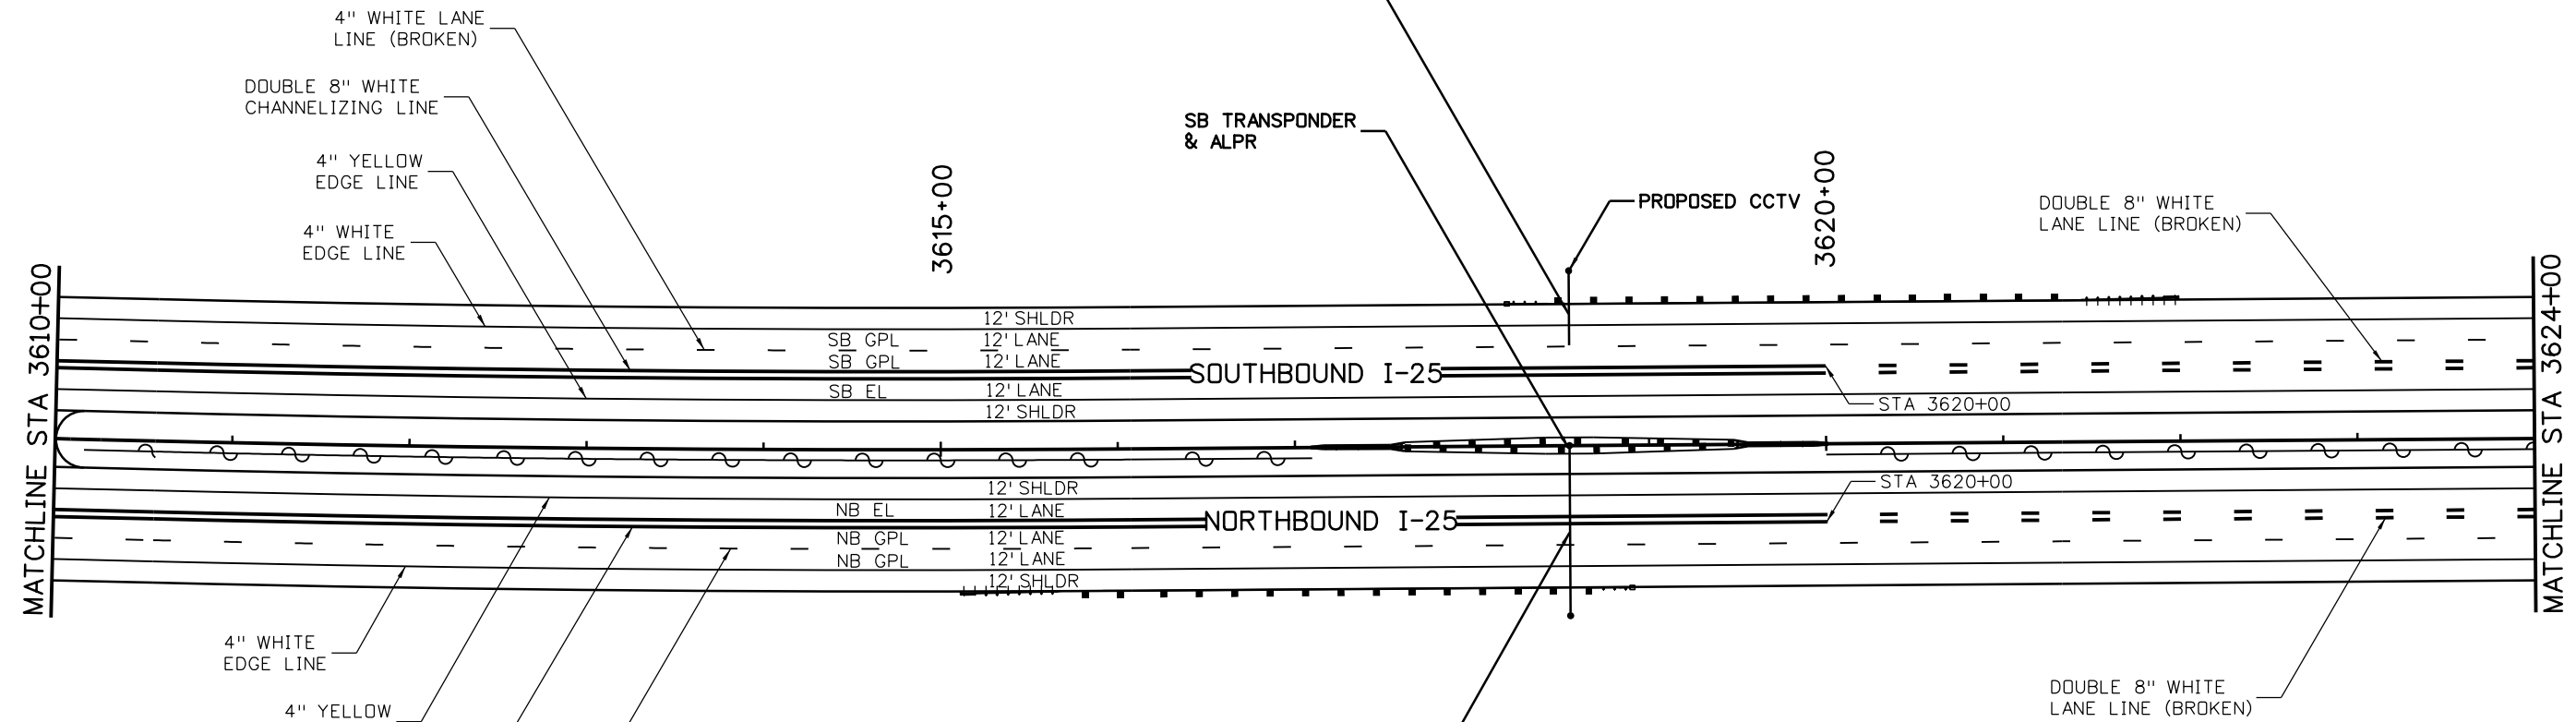

**EXPRESS LANE**

TOLL TO

**SH 14**  VTMS

Print Date: 5/6/2016	
File Name: 18357TRAF_Plan_I-25Mainline004.dgn	
Horiz. Scale: 1:100	Vert. Scale:
Unit Information	Unit Leader Initials:
<b>ATKINS</b>	7604 Technology Way, Suite 400 Denver, CO 80237 Phone: (303) 221-7275 Fax: (303) 221-7276

Sheet Revisions		
Date:	Comments	Init.

Colorado Department of Transportation

10601 West 10th Street  
Greeley, CO 80634  
Phone: 970-350-2148 FAX: 970-350-2163



Region 4 TJT

<b>As Constructed</b>
No Revisions:
Revised:
Void:

<b>I-25/SH 392 TO SH 14 SIGNING &amp; STRIPING PLAN I-25 MAINLINE</b>			
Designer:	ACG	Structure Numbers	
Detailer:	JAG		
Sheet Subset: TRAFFIC	Subset Sheets: T4 of T90		

<b>Project No./Code</b>
IM 0253-221
18357
Sheet Number <b>504</b>

gell7543 11:08:48 AM p:\CP-PWS-1501.pbsj.com\Documents\Transportation\Surface Transportation\Projects\100027309 I-25\Traffic\ITS\Drawings\Phase 1\FIR\ATKINS\18357TRAF\_Plan\_I-25Mainline005.dgn

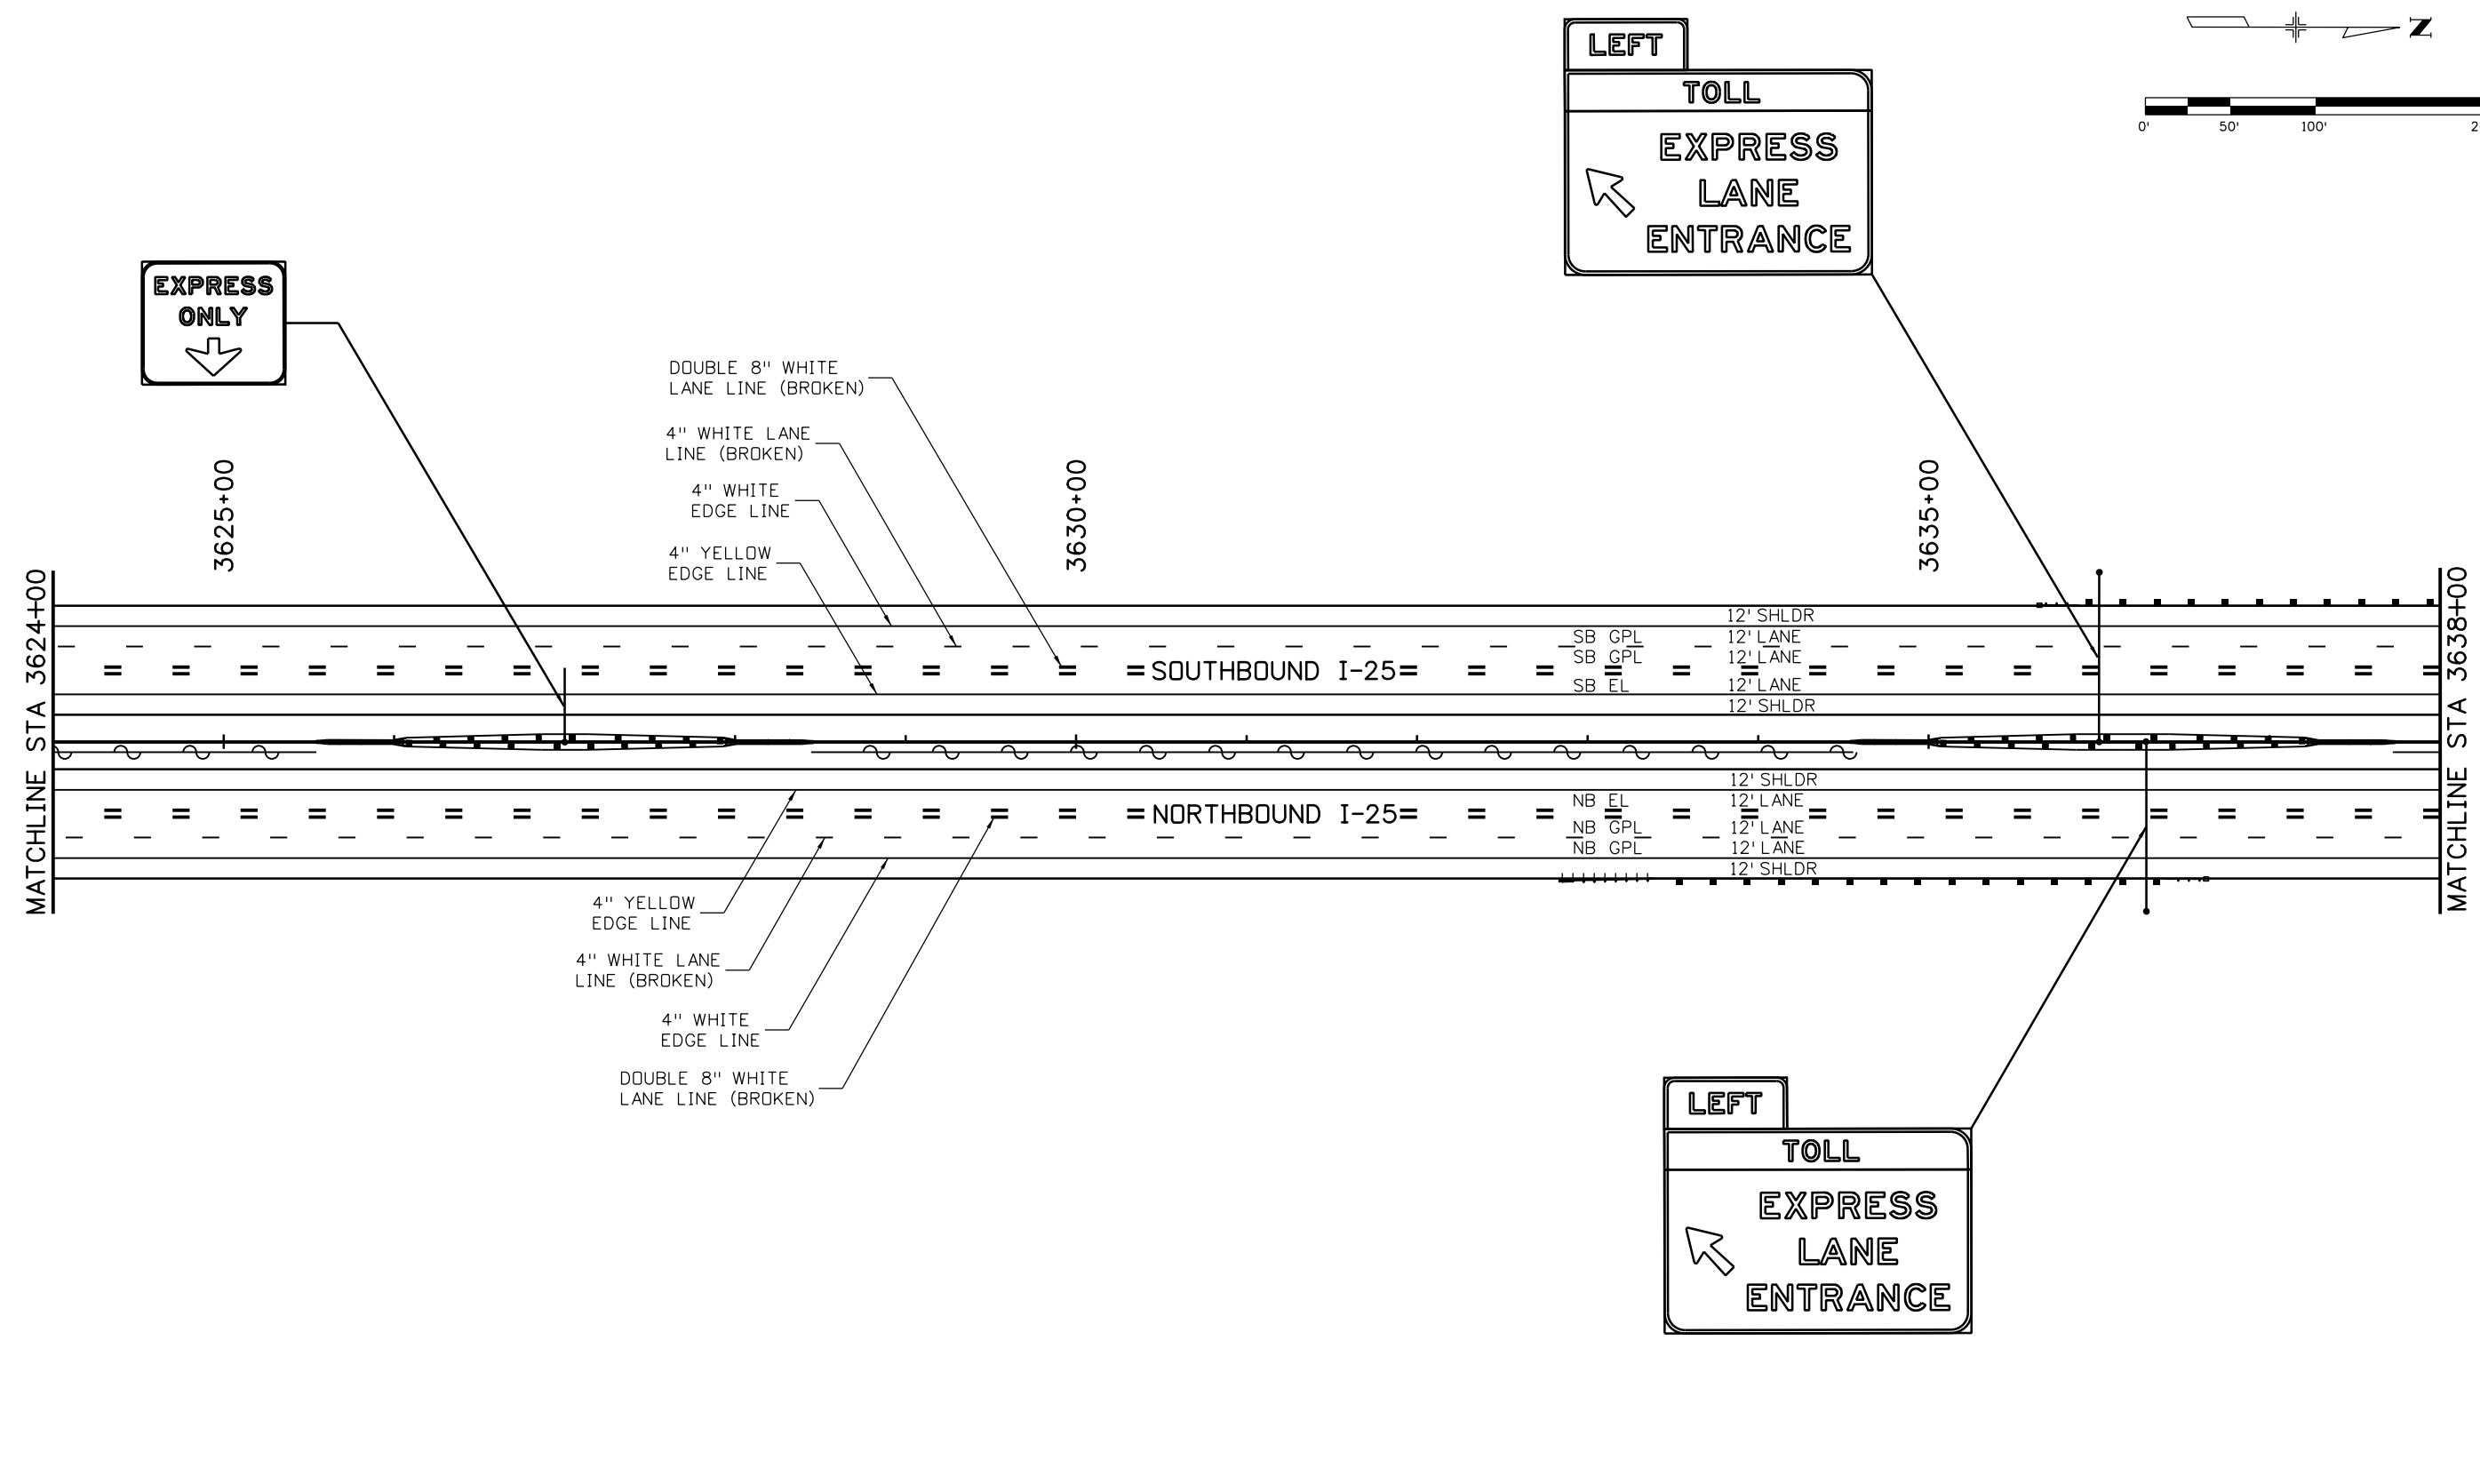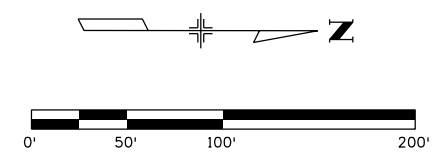

Print Date: 5/6/2016	
File Name: 18357TRAF_Plan_I-25Mainline005.dgn	
Horiz. Scale: 1:100	Vert. Scale:
Unit Information	Unit Leader Initials:
<b>ATKINS</b>	7604 Technology Way, Suite 400 Denver, CO 80237 Phone: (303) 221-7275 Fax: (303) 221-7276

Sheet Revisions		
Date:	Comments	Init.

Colorado Department of Transportation

10601 West 10th Street  
Greeley, CO 80634  
Phone: 970-350-2148 FAX: 970-350-2163



Region 4 TJT

<b>As Constructed</b>
No Revisions:
Revised:
Void:

<b>I-25/SH 392 TO SH 14 SIGNING &amp; STRIPING PLAN I-25 MAINLINE</b>			
Designer:	AGC	Structure	
Detailer:	JAG	Numbers	
Sheet Subset: TRAFFIC	Subset Sheets: T5 of T90		

<b>Project No./Code</b>
IM 0253-221
18357
Sheet Number <b>505</b>

gell7543 11:09:18 AM p:\CP-PWS-1501.pbsj.com\FB5JPW1\Documents\Transportation\Surface Transportation\Projects\100027309 1-25\Traffic\ITS\Drawings\Phase 1\FIR\ATKINS\18357TRAF\_Plan\_I-25Mainline006.dgn

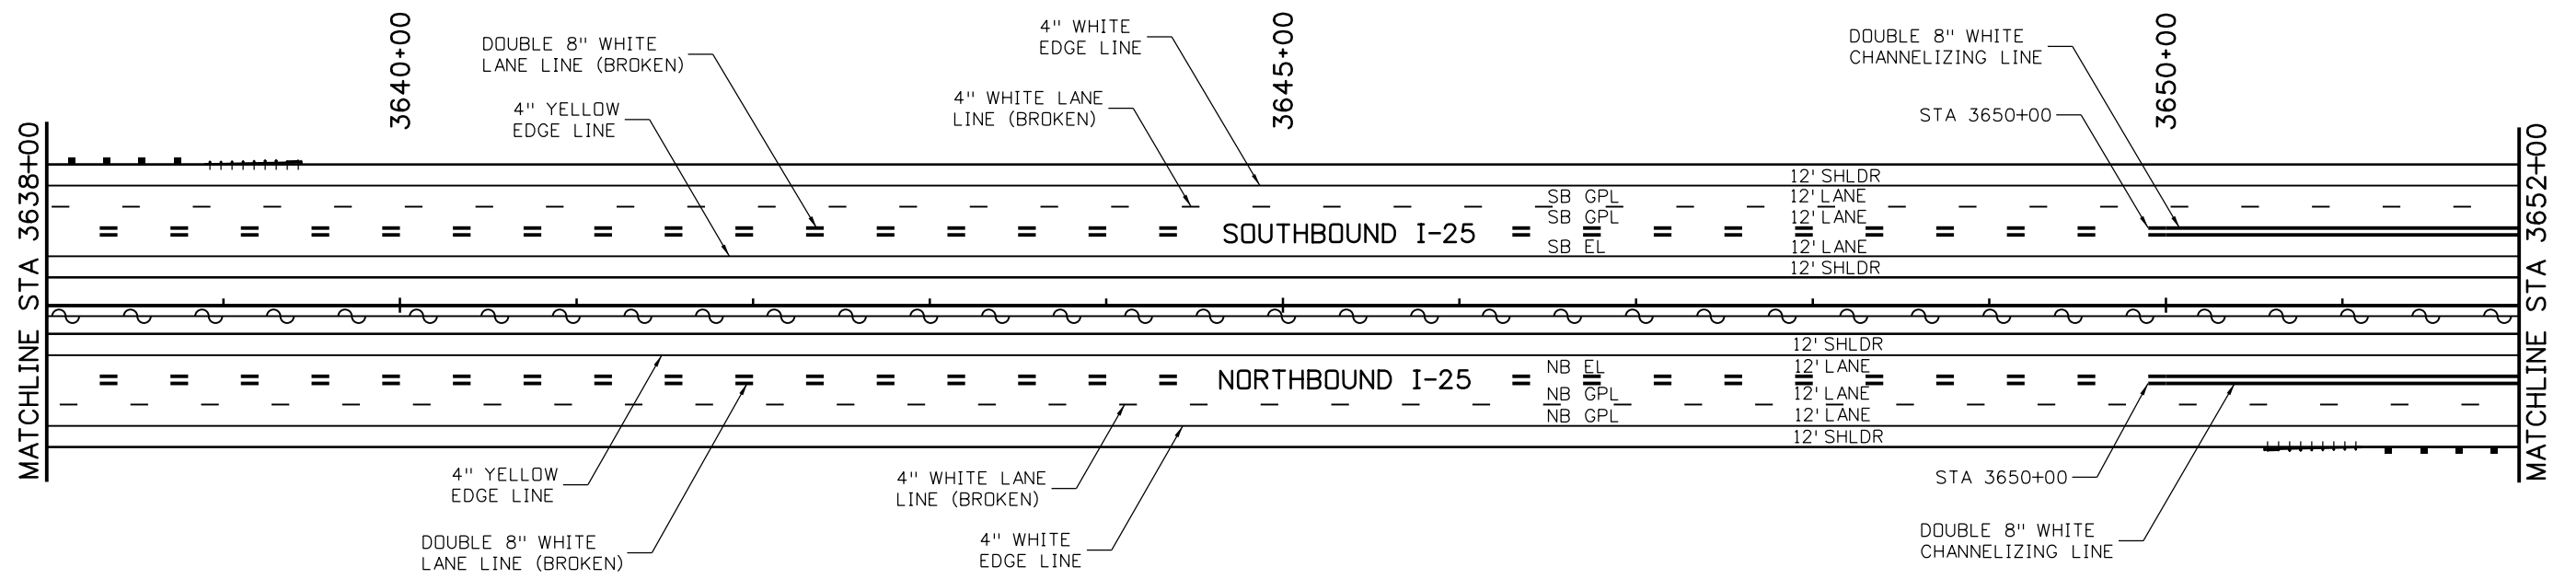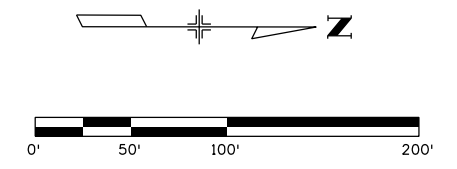

Print Date: 5/6/2016	
File Name: 18357TRAF_Plan_I-25Mainline006.dgn	
Horiz. Scale: 1:100	Vert. Scale:
Unit Information	Unit Leader Initials:
<b>ATKINS</b>	7604 Technology Way, Suite 400 Denver, CO 80237 Phone: (303) 221-7275 Fax: (303) 221-7276

Sheet Revisions		
Date:	Comments	Init.

Colorado Department of Transportation



10601 West 10th Street  
Greeley, CO 80634  
Phone: 970-350-2148 FAX: 970-350-2163

Region 4 TJT


<b>As Constructed</b>
No Revisions:
Revised:
Void:

<b>I-25/SH 392 TO SH 14 SIGNING &amp; STRIPING PLAN I-25 MAINLINE</b>			
Designer:	AGC	Structure Numbers	
Detailer:	JAG		
Sheet Subset: TRAFFIC		Subset Sheets: T6 of T90	


<b>Project No./Code</b>
IM 0253-221
18357
Sheet Number <b>506</b>



gell7543 11:09:56 AM pwr:\CP-PWS-1501.pbsj.com:PBSJ\Documents\Transportation\Surface Transportation\Projects\100027309 I-25\Traffic\ITS\Drawings\Phase 1\18357TRAF\_Plan\_I-25Mainline007.dgn

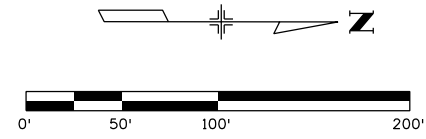

EXPRESS LANE	
<div style="border: 1px solid black; width: 40px; height: 15px; margin: 0 auto;"></div>	TOLL TO
US 34	VTMS
SH 66	VTMS
SH 119	VTMS

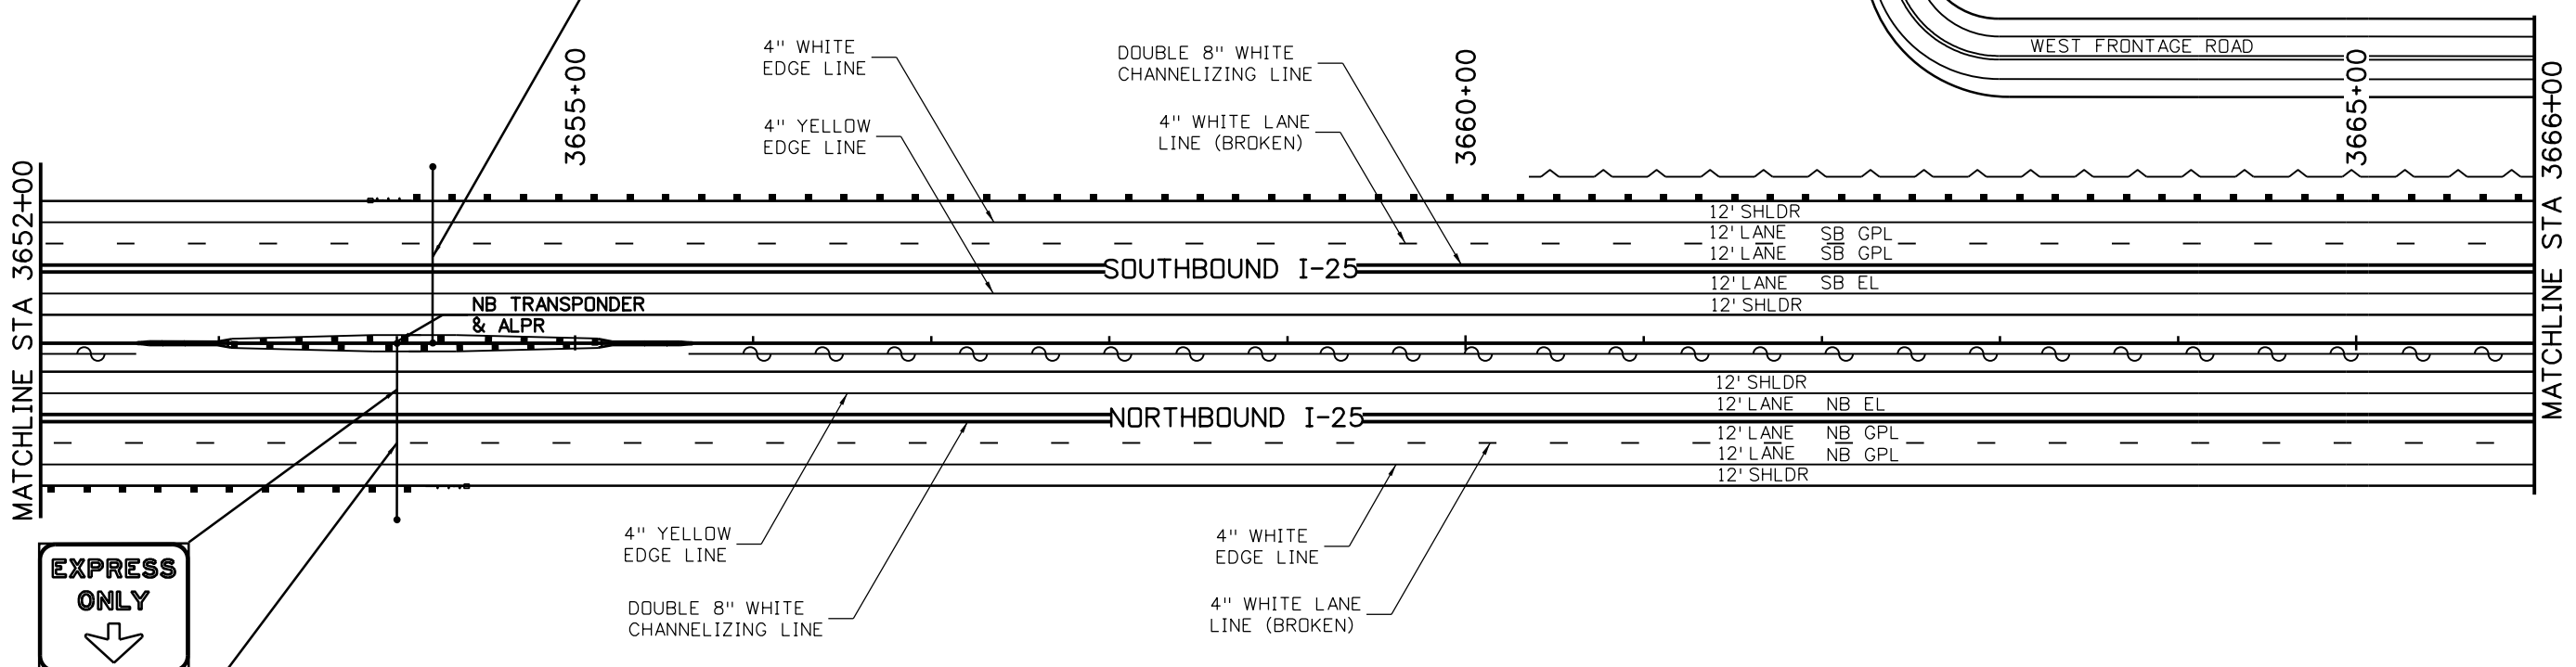

EXPRESS ONLY

↓

EXIT 262

Windsor  
Fort Collins  
1 MILE

Print Date: 5/6/2016

File Name: 18357TRAF\_Plan\_I-25Mainline007.dgn

Horiz. Scale: 1:100      Vert. Scale:

Unit Information      Unit Leader Initials:

7604 Technology Way, Suite 400  
Denver, CO 80237  
Phone: (303) 221-7275 Fax: (303) 221-7276

Sheet Revisions		
Date:	Comments	Init.

Colorado Department of Transportation

10601 West 10th Street  
Greeley, CO 80634  
Phone: 970-350-2148 FAX: 970-350-2163

Region 4      **TJT**

As Constructed
No Revisions:
Revised:
Void:





I-25/SH 392 TO SH 14  
SIGNING & STRIPING PLAN  
I-25 MAINLINE

Designer:      AGC	Structure Numbers
Detailer:      JAG	
Sheet Subset: TRAFFIC	Subset Sheets: T7 of T90

Project No./Code
IM 0253-221
18357
Sheet Number <b>507</b>

gell7543 11:10:31 AM pw:\CP-PWS-1501.pbsj.com:PBSUPW1\Documents\Transportation\Surface Transportation\Projects\100027309 I-25\Traffic\ITS\Drawings\Phase 1 FIR\ATKINS\18357TRAF\_Plan\_I-25Mainline008.dgn

Crossroads Blvd	2
Jct US-34	4
Denver	52

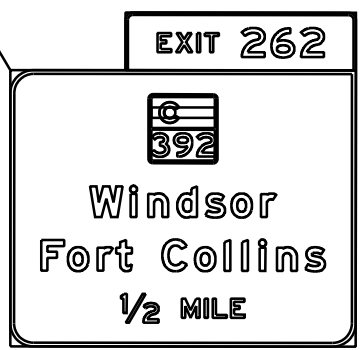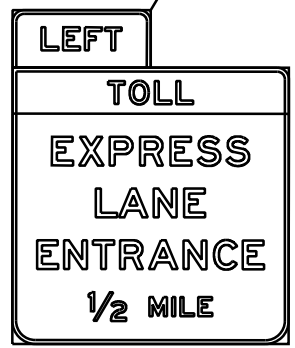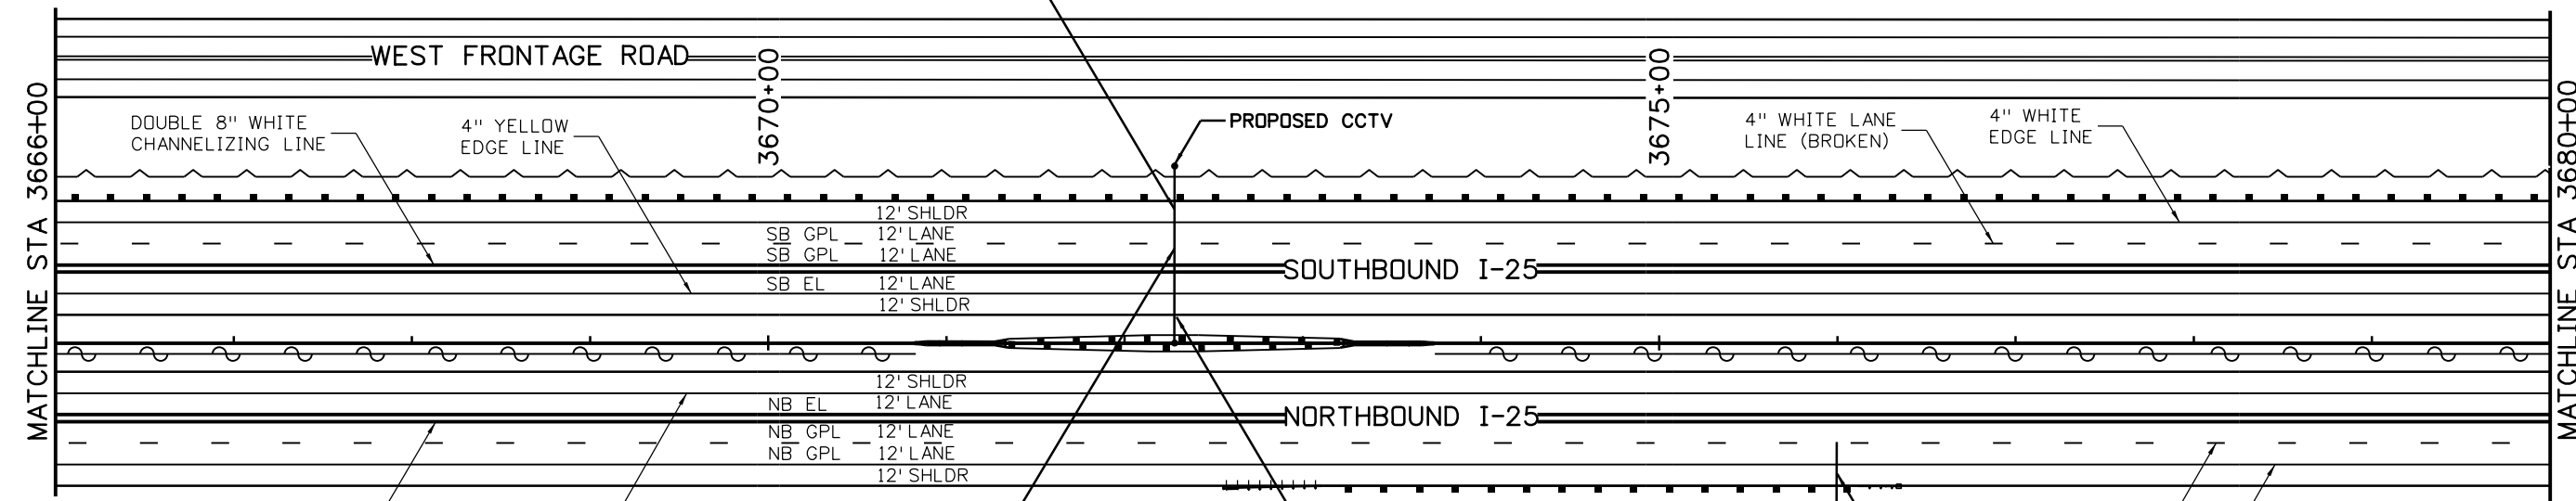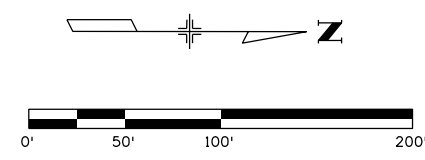

Print Date: 5/6/2016
File Name: 18357TRAF_Plan_I-25Mainline008.dgn
Horiz. Scale: 1:100      Vert. Scale:
Unit Information      Unit Leader Initials:
<b>ATKINS</b> 7604 Technology Way, Suite 400 Denver, CO 80237 Phone: (303) 221-7275 Fax: (303) 221-7276

Sheet Revisions		
Date:	Comments	Init.

Colorado Department of Transportation





10601 West 10th Street  
Greeley, CO 80634  
Phone: 970-350-2148 FAX: 970-350-2163

Region 4      TJT

As Constructed
No Revisions:
Revised:
Void:

I-25/SH 392 TO SH 14 SIGNING & STRIPING PLAN I-25 MAINLINE			
Designer:	ACC	Structure	
Detailer:	JAG	Numbers	
Sheet Subset: TRAFFIC	Subset Sheets: T8 of T90		

Project No./Code
IM 0253-221
18357
Sheet Number 508

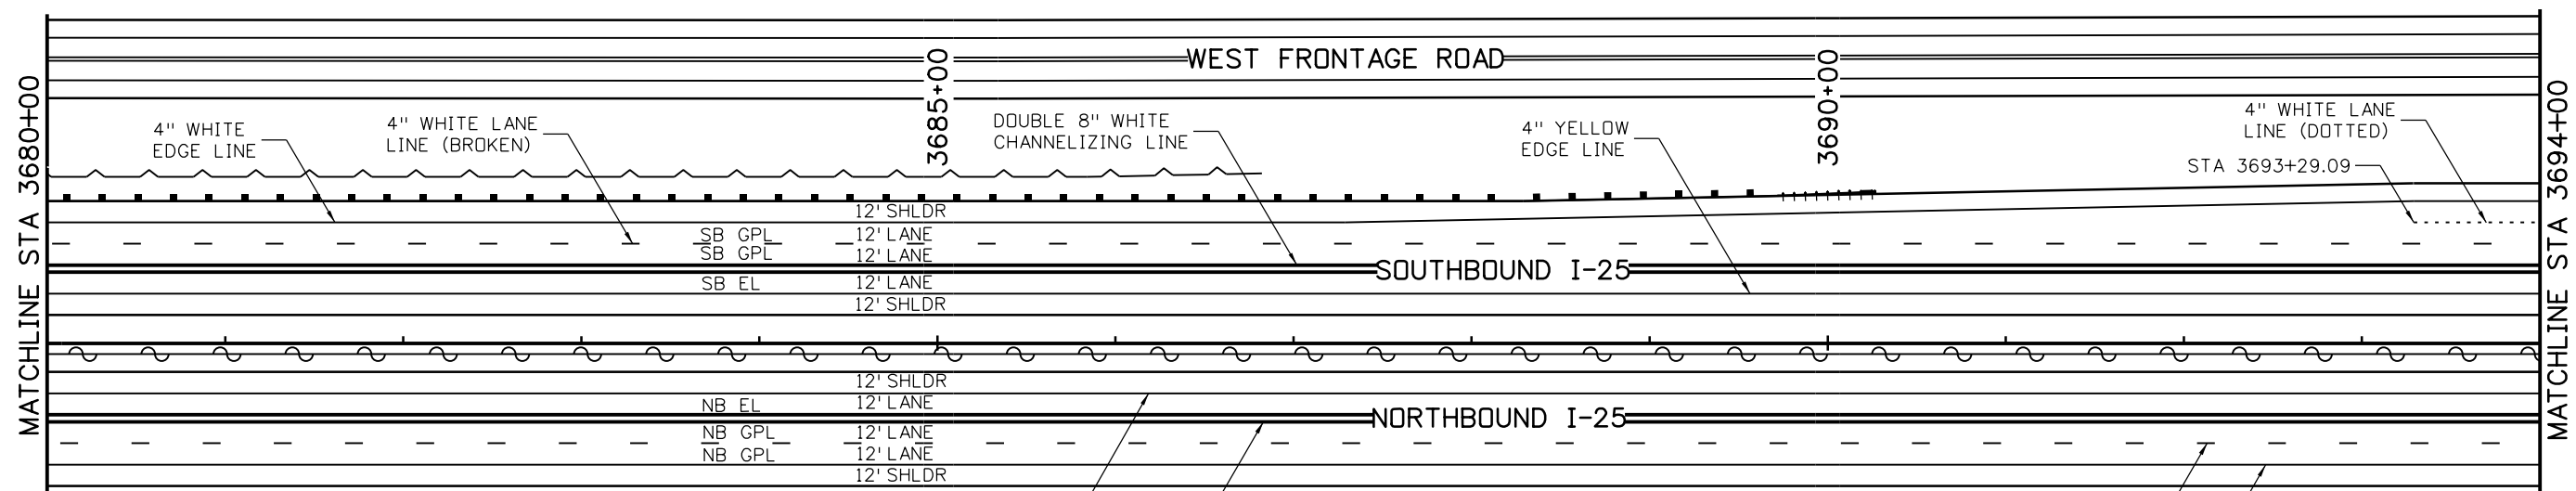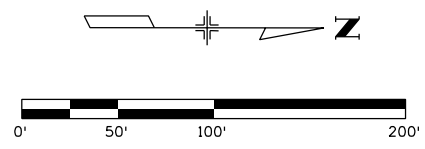

**CO Natl Guard  
Readiness Ctr  
NEXT EXIT**

**Fort Collins  
NEXT 5  
INTERCHANGES**

Print Date: 5/6/2016  
 File Name: 18357TRAF\_Plan\_I-25Mainline009.dgn  
 Horiz. Scale: 1:100 Vert. Scale:  
 Unit Information Unit Leader Initials:  
**ATKINS** 7604 Technology Way, Suite 400  
 Denver, CO 80237  
 Phone: (303) 221-7275 Fax: (303) 221-7276

Sheet Revisions		
Date:	Comments	Init.

Colorado Department of Transportation  
  
 10601 West 10th Street  
 Greeley, CO 80634  
 Phone: 970-350-2148 FAX: 970-350-2163  
 Region 4 **TJT**



As Constructed  
 No Revisions:  
 Revised:  
 Void:

I-25/SH 392 TO SH 14  
 SIGNING & STRIPING PLAN  
 I-25 MAINLINE  
 Designer: AGC Structure Numbers  
 Detailer: JAG  
 Sheet Subset: TRAFFIC Subset Sheets: T9 of T90

Project No./Code  
 IM 0253-221  
 18357  
 Sheet Number **509**

gell7543 11:10:51 AM pw:\CP-PWS-1501.pbsj.com:PBSUPW1\Documents\Transportation\Surface Transportation\Projects\100027309 I-25\Traffic\ITS\Drawings\Phase 1 FIR\ATKINS\18357TRAF\_Plan\_I-25Mainline009.dgn

gell7543 11:11:10 AM pw:\CP-PWS-ISO1.pbsj.com:PBSUPW1\Documents\Transportation\Surface Transportation\Projects\100027309 I-25 Traffic ITS Drawings\Phase 1 FIR\ATKINS\18357TRAF\_Plan\_I-25Mainline010.dgn

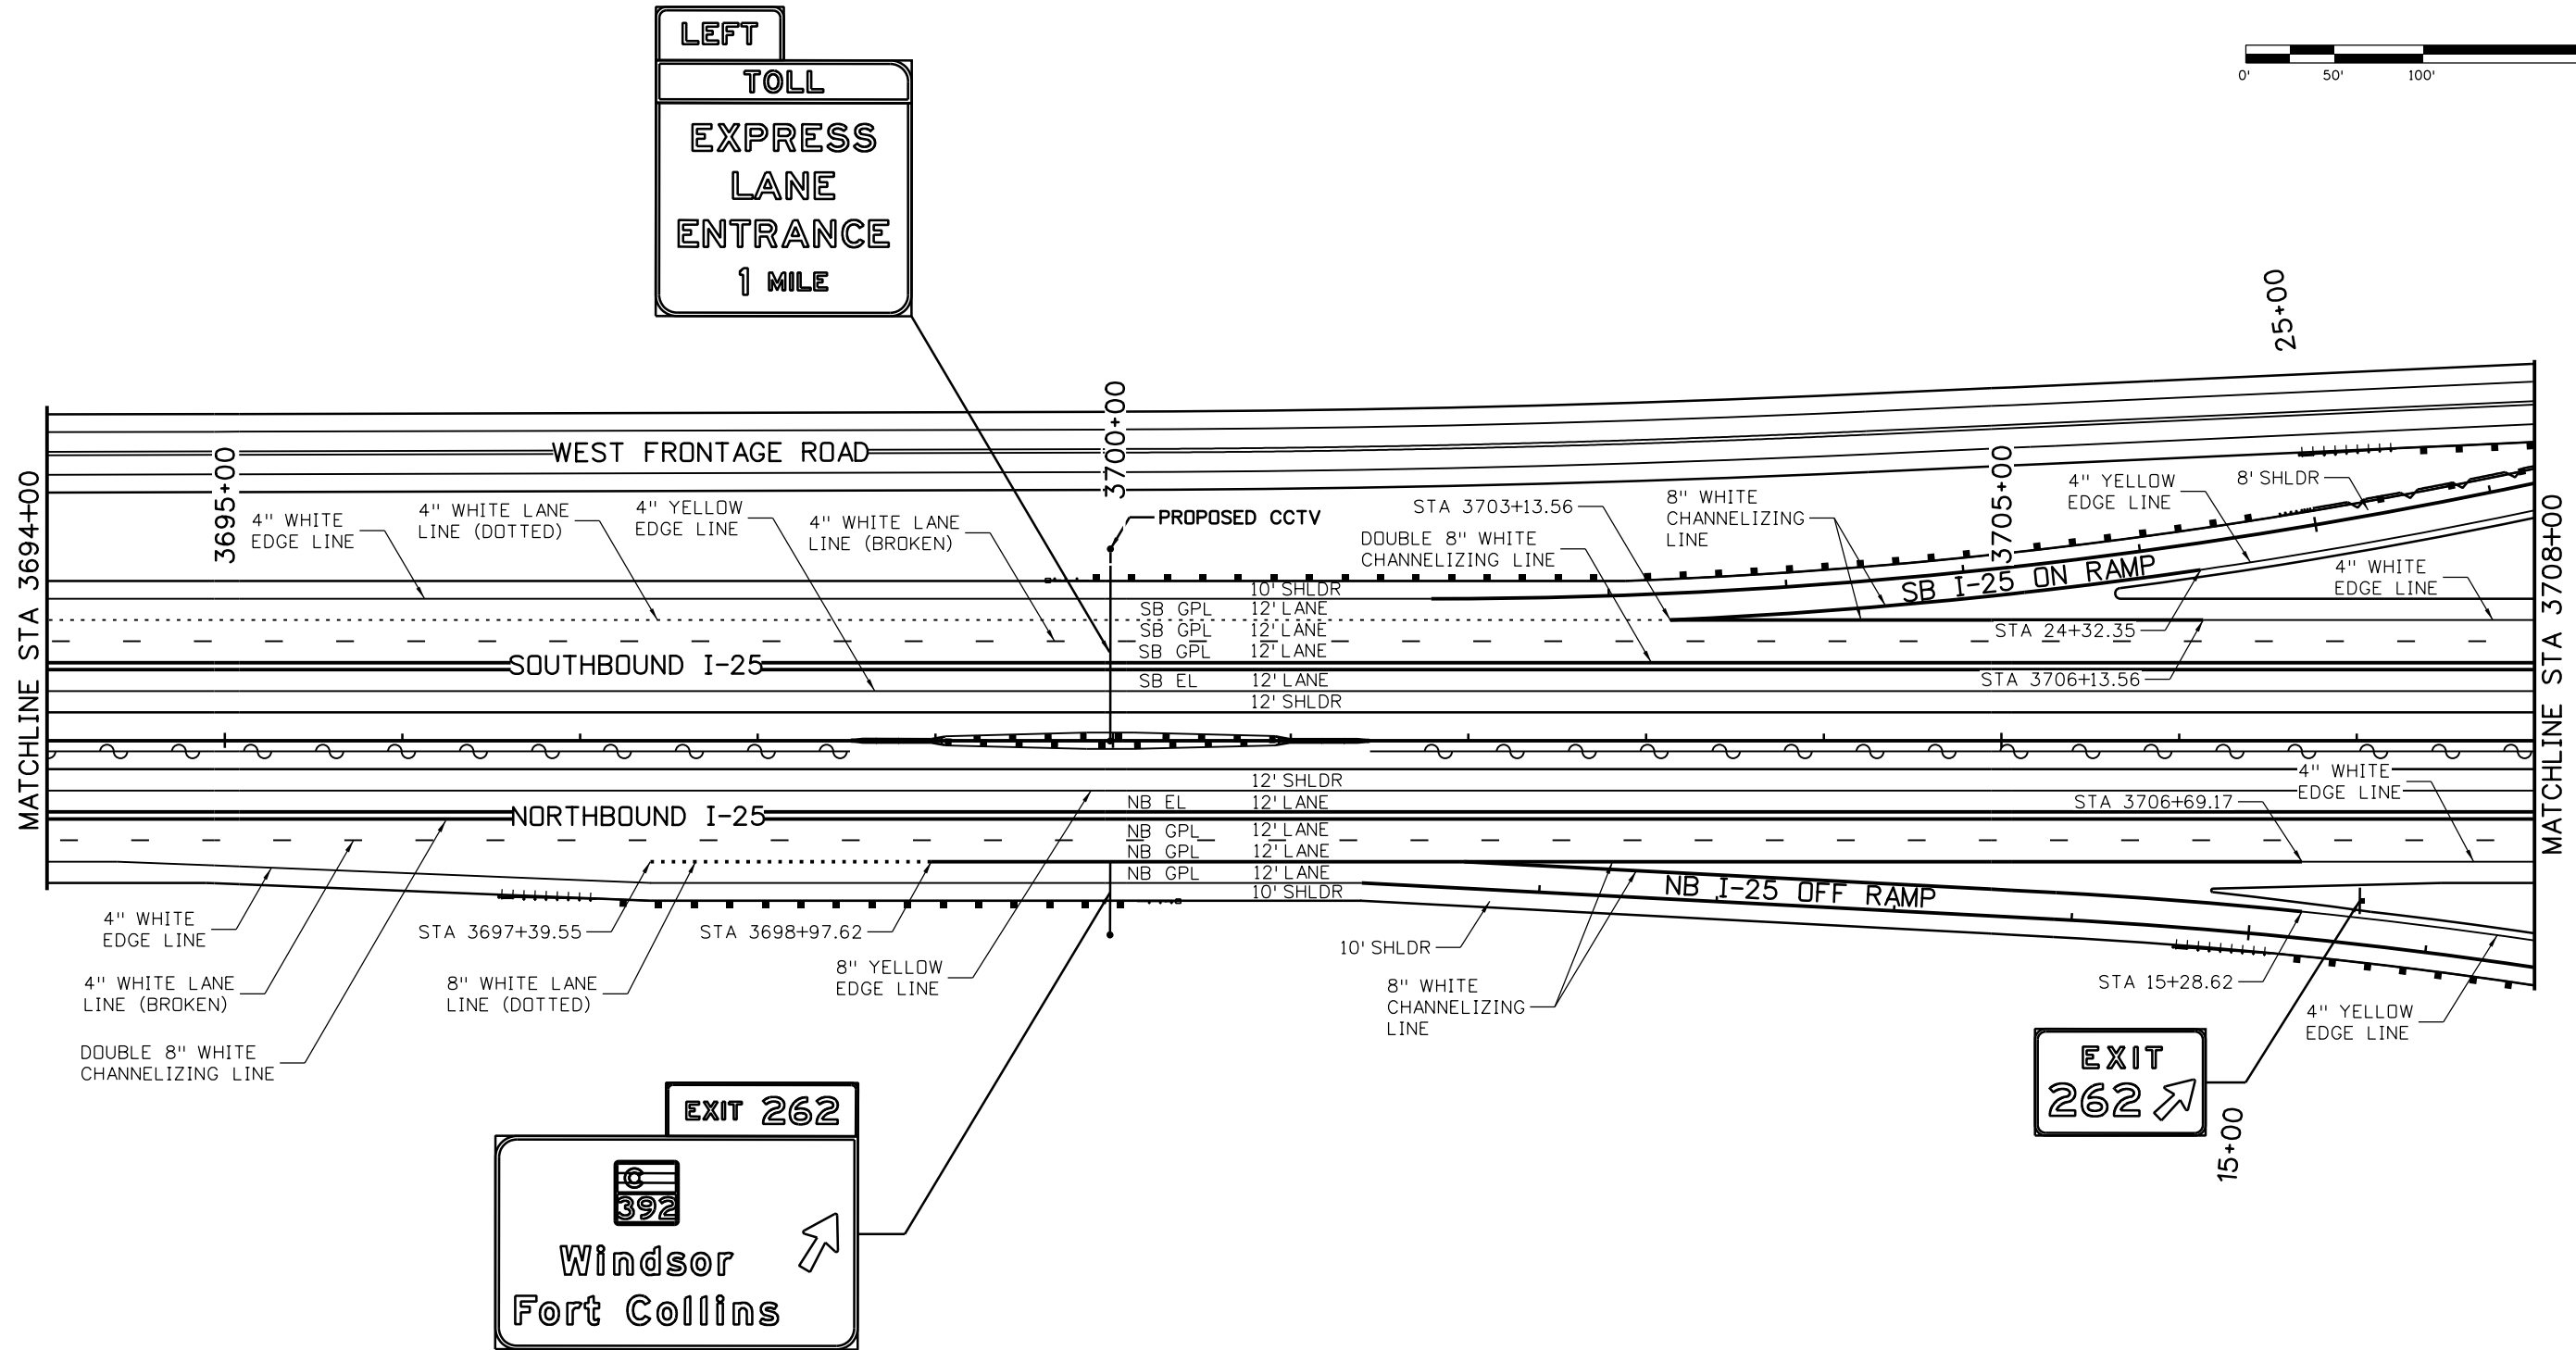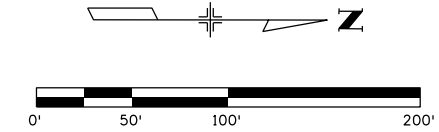

Print Date: 5/6/2016	
File Name: 18357TRAF_Plan_I-25Mainline010.dgn	
Horiz. Scale: 1:100	Vert. Scale:
Unit Information	Unit Leader Initials:
<b>ATKINS</b>	7604 Technology Way, Suite 400 Denver, CO 80237 Phone: (303) 221-7275 Fax: (303) 221-7276

Sheet Revisions		
Date:	Comments	Init.

Colorado Department of Transportation

10601 West 10th Street  
Greeley, CO 80634  
Phone: 970-350-2148 FAX: 970-350-2163



Region 4 TJT

As Constructed	
No Revisions:	
Revised:	
Void:	

I-25/SH 392 TO SH 14 SIGNING & STRIPING PLAN I-25 MAINLINE			
Designer:	AGC	Structure	
Detailer:	JAG	Numbers	
Sheet Subset: TRAFFIC	Subset Sheets: T10 of T90		

Project No./Code	IM 0253-221
	18357
Sheet Number	510

gell7543 11:11:29 AM p:\CP-PWS-1501.pbs\Documents\Transportation\Surface Transportation\Projects\100027309 I-25\Traffic\_ITS\Drawings\Phase 1 FIR\ATKINS\18357TRAF\_Plan\_I-25Mainline011.dgn

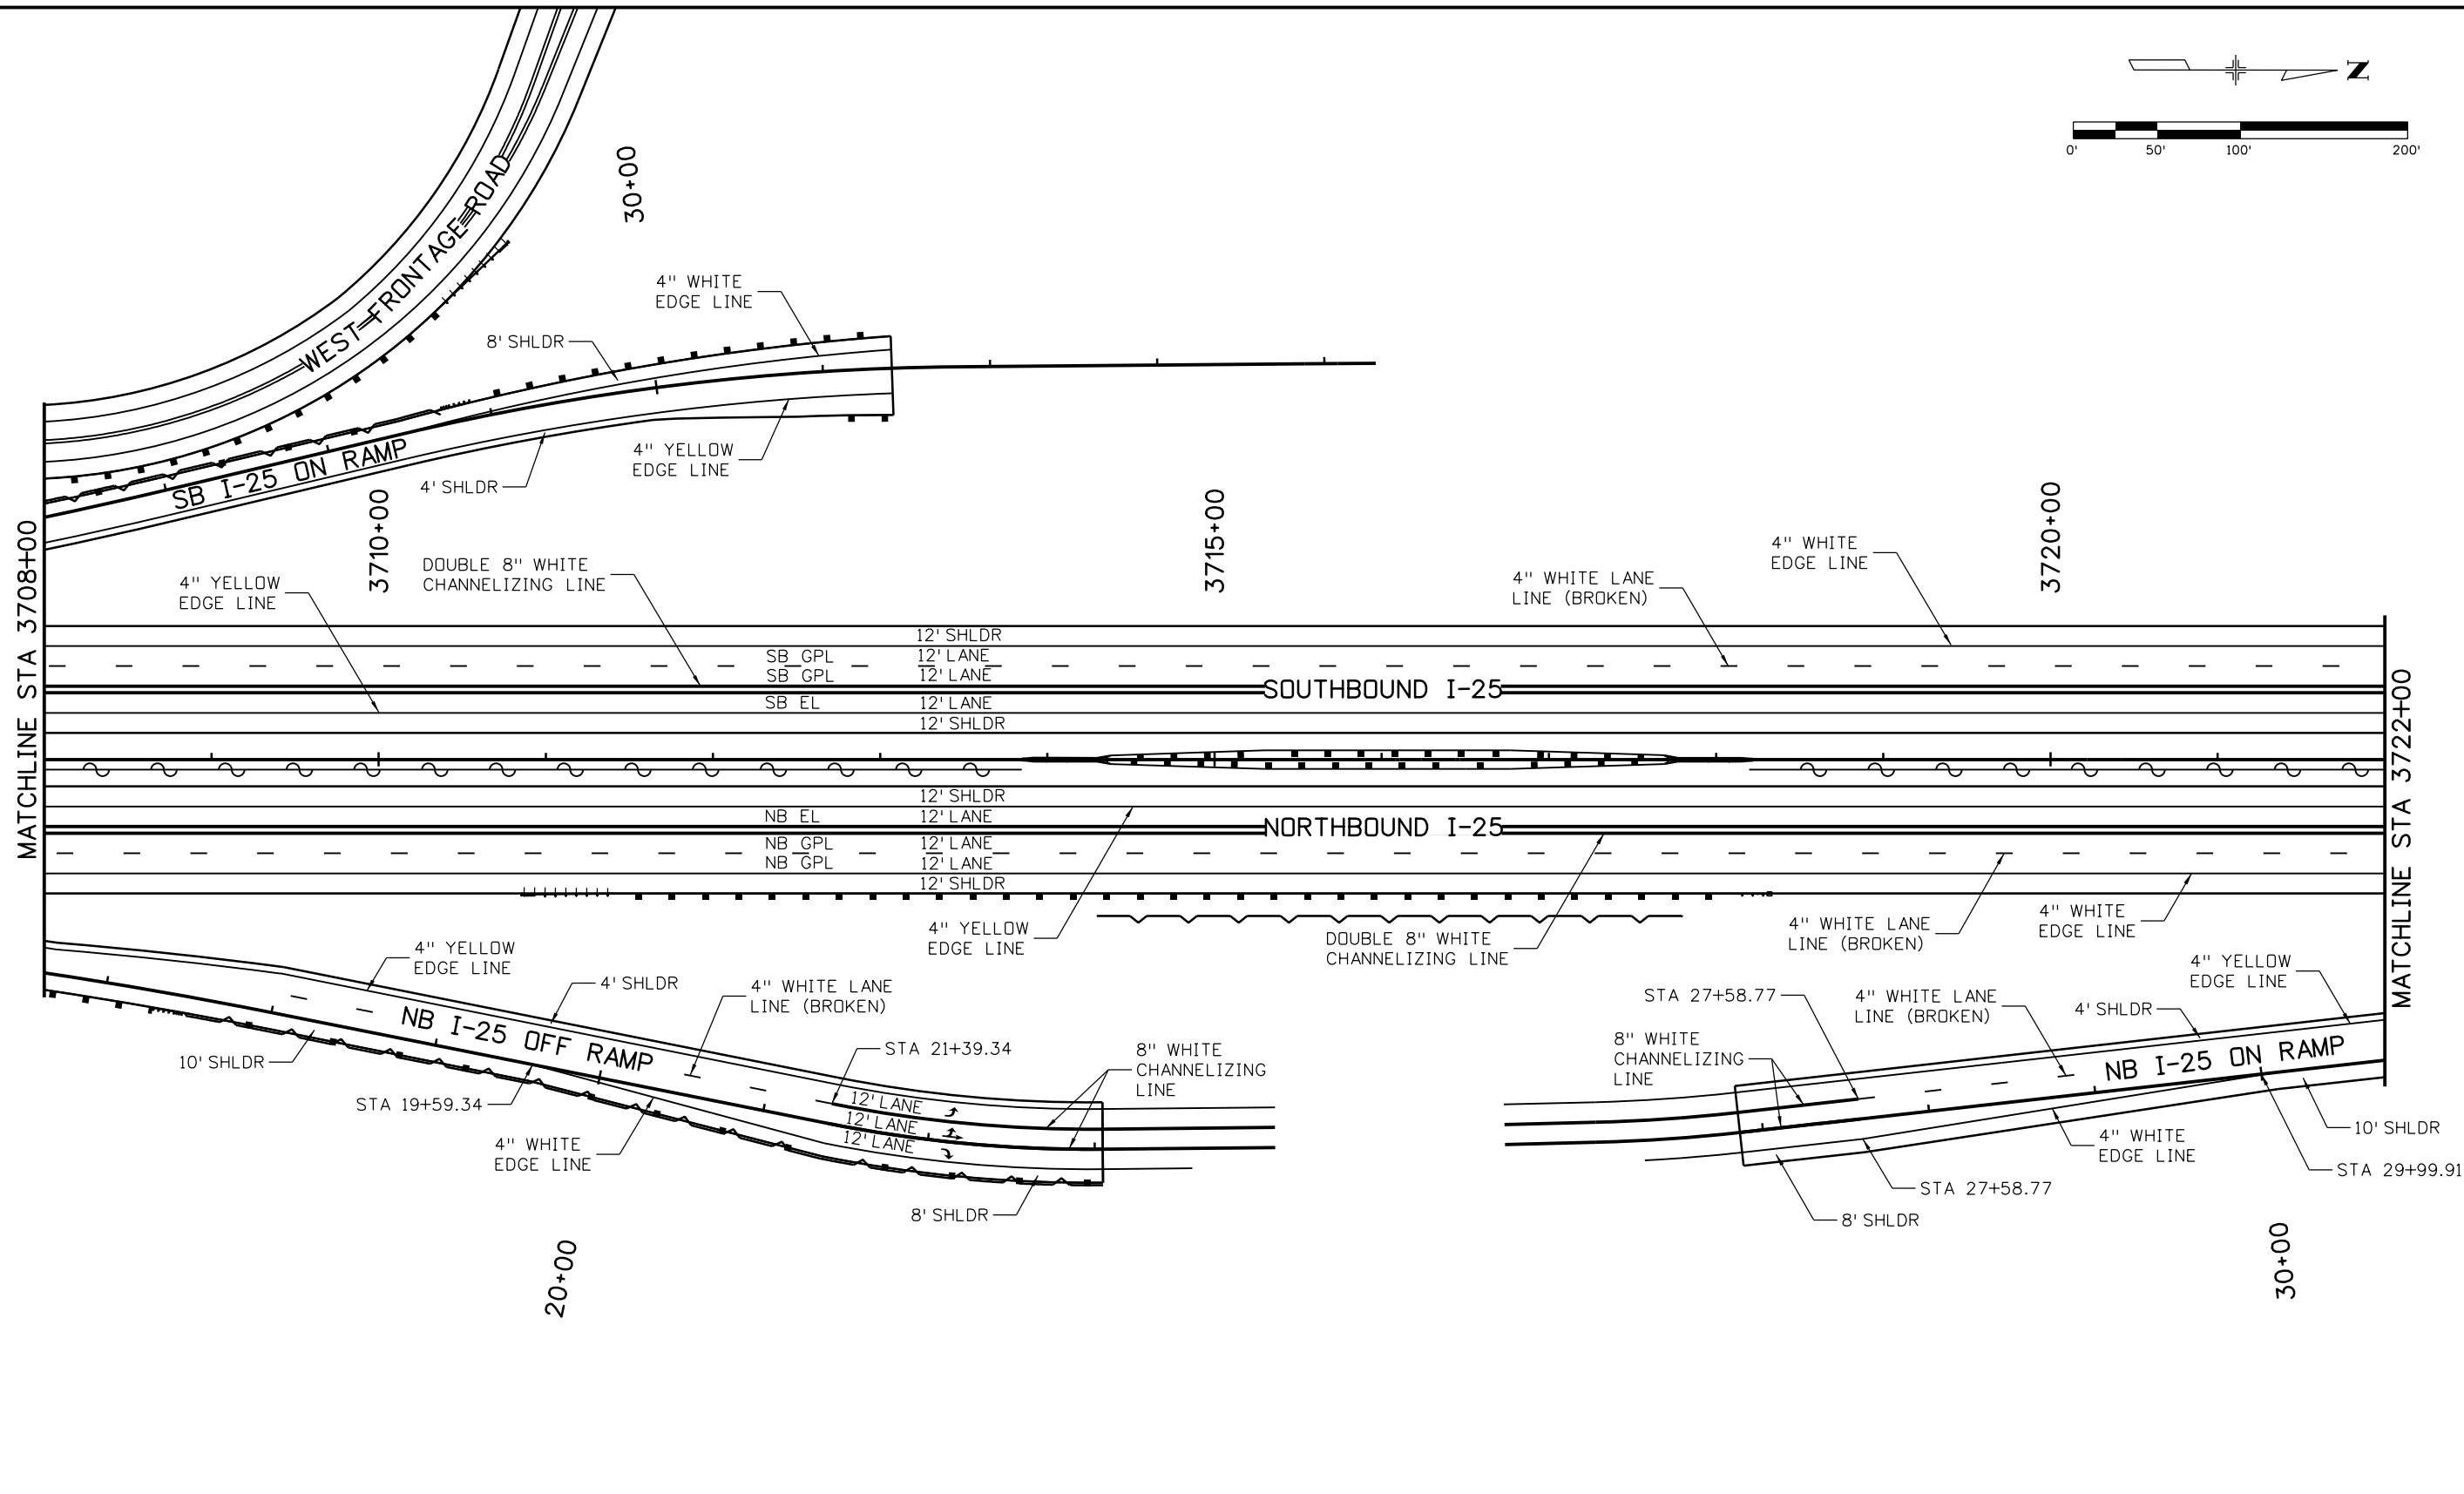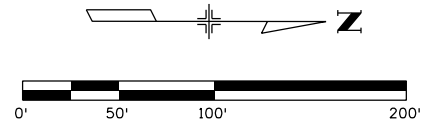

Print Date: 5/6/2016	
File Name: 18357TRAF_Plan_I-25Mainline011.dgn	
Horiz. Scale: 1:100	Vert. Scale:
Unit Information	Unit Leader Initials:
<b>ATKINS</b>	7604 Technology Way, Suite 400 Denver, CO 80237 Phone: (303) 221-7275 Fax: (303) 221-7276

Sheet Revisions		
Date:	Comments	Init.

Colorado Department of Transportation



10601 West 10th Street  
Greeley, CO 80634  
Phone: 970-350-2148 FAX: 970-350-2163



Region 4 TJT

As Constructed	
No Revisions:	
Revised:	
Void:	

I-25/SH 392 TO SH 14 SIGNING & STRIPING PLAN I-25 MAINLINE			
Designer:	AGC	Structure	
Detailer:	JAG	Numbers	
Sheet Subset: TRAFFIC		Subset Sheets: T11 of T90	

Project No./Code	
IM 0253-221	
18357	
Sheet Number	511

gell7543 11:11:52 AM pw:\CP-PWS-1501.pbs\j.com\FBS\JW1\Documents\Transportation\Surface Transportation\Projects\100027309 I-25\Traffic\ITS\Drawings\Phase 1 FIR\ATKINS\18357TRAF\_Plan\_I-25Mainline012.dgn

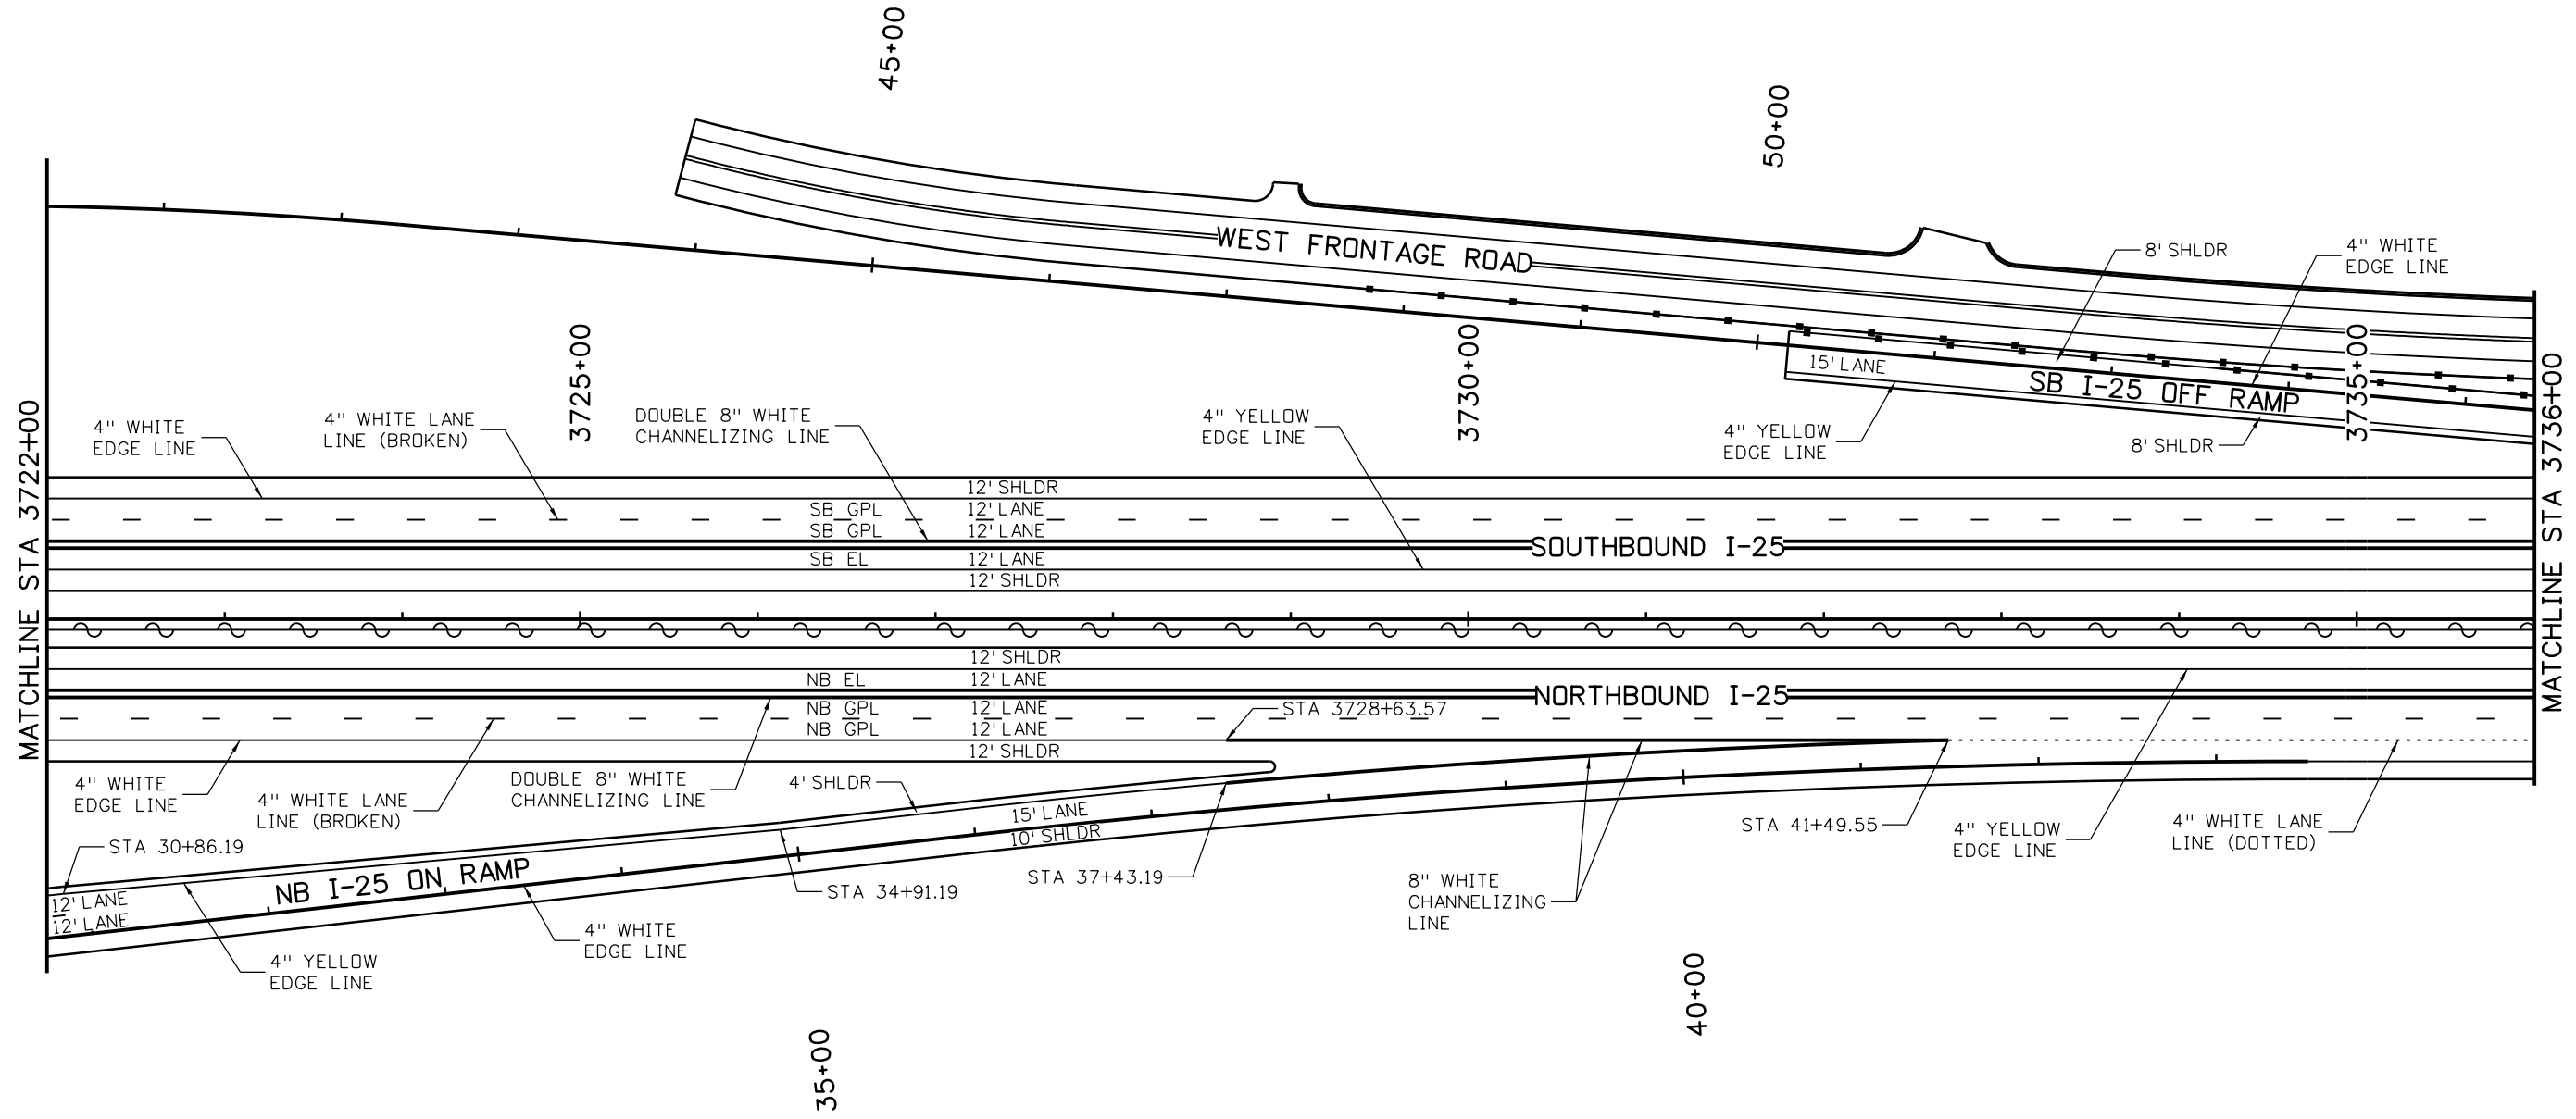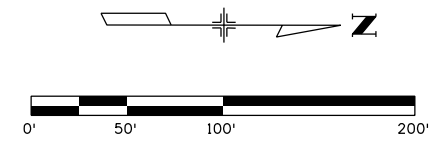

Print Date: 5/6/2016	
File Name: 18357TRAF_Plan_I-25Mainline012.dgn	
Horiz. Scale: 1:100	Vert. Scale:
Unit Information	Unit Leader Initials:
<b>ATKINS</b>	7604 Technology Way, Suite 400 Denver, CO 80237 Phone: (303) 221-7275 Fax: (303) 221-7276

Sheet Revisions		
Date:	Comments	Init.

Colorado Department of Transportation



10601 West 10th Street  
Greeley, CO 80634  
Phone: 970-350-2148 FAX: 970-350-2163


Region 4 TJT

<b>As Constructed</b>
No Revisions:
Revised:
Void:

<b>I-25/SH 392 TO SH 14 SIGNING &amp; STRIPING PLAN I-25 MAINLINE</b>			
Designer:	AGC	Structure	
Detailer:	JAG	Numbers	
Sheet Subset: TRAFFIC	Subset Sheets: T12 of T90		

<b>Project No./Code</b>
IM 0253-221
18357
Sheet Number <b>512</b>

gell7543 11:12:13 AM pw:\CP-PWS-1501.pbs\Documents\Transportation\Surface Transportation\Projects\100027309 I-25\Traffic\ITS\Drawings\Phase 1 FIR\ATKINS\18357TRAF\_Plan\_I-25Mainline013.dgn

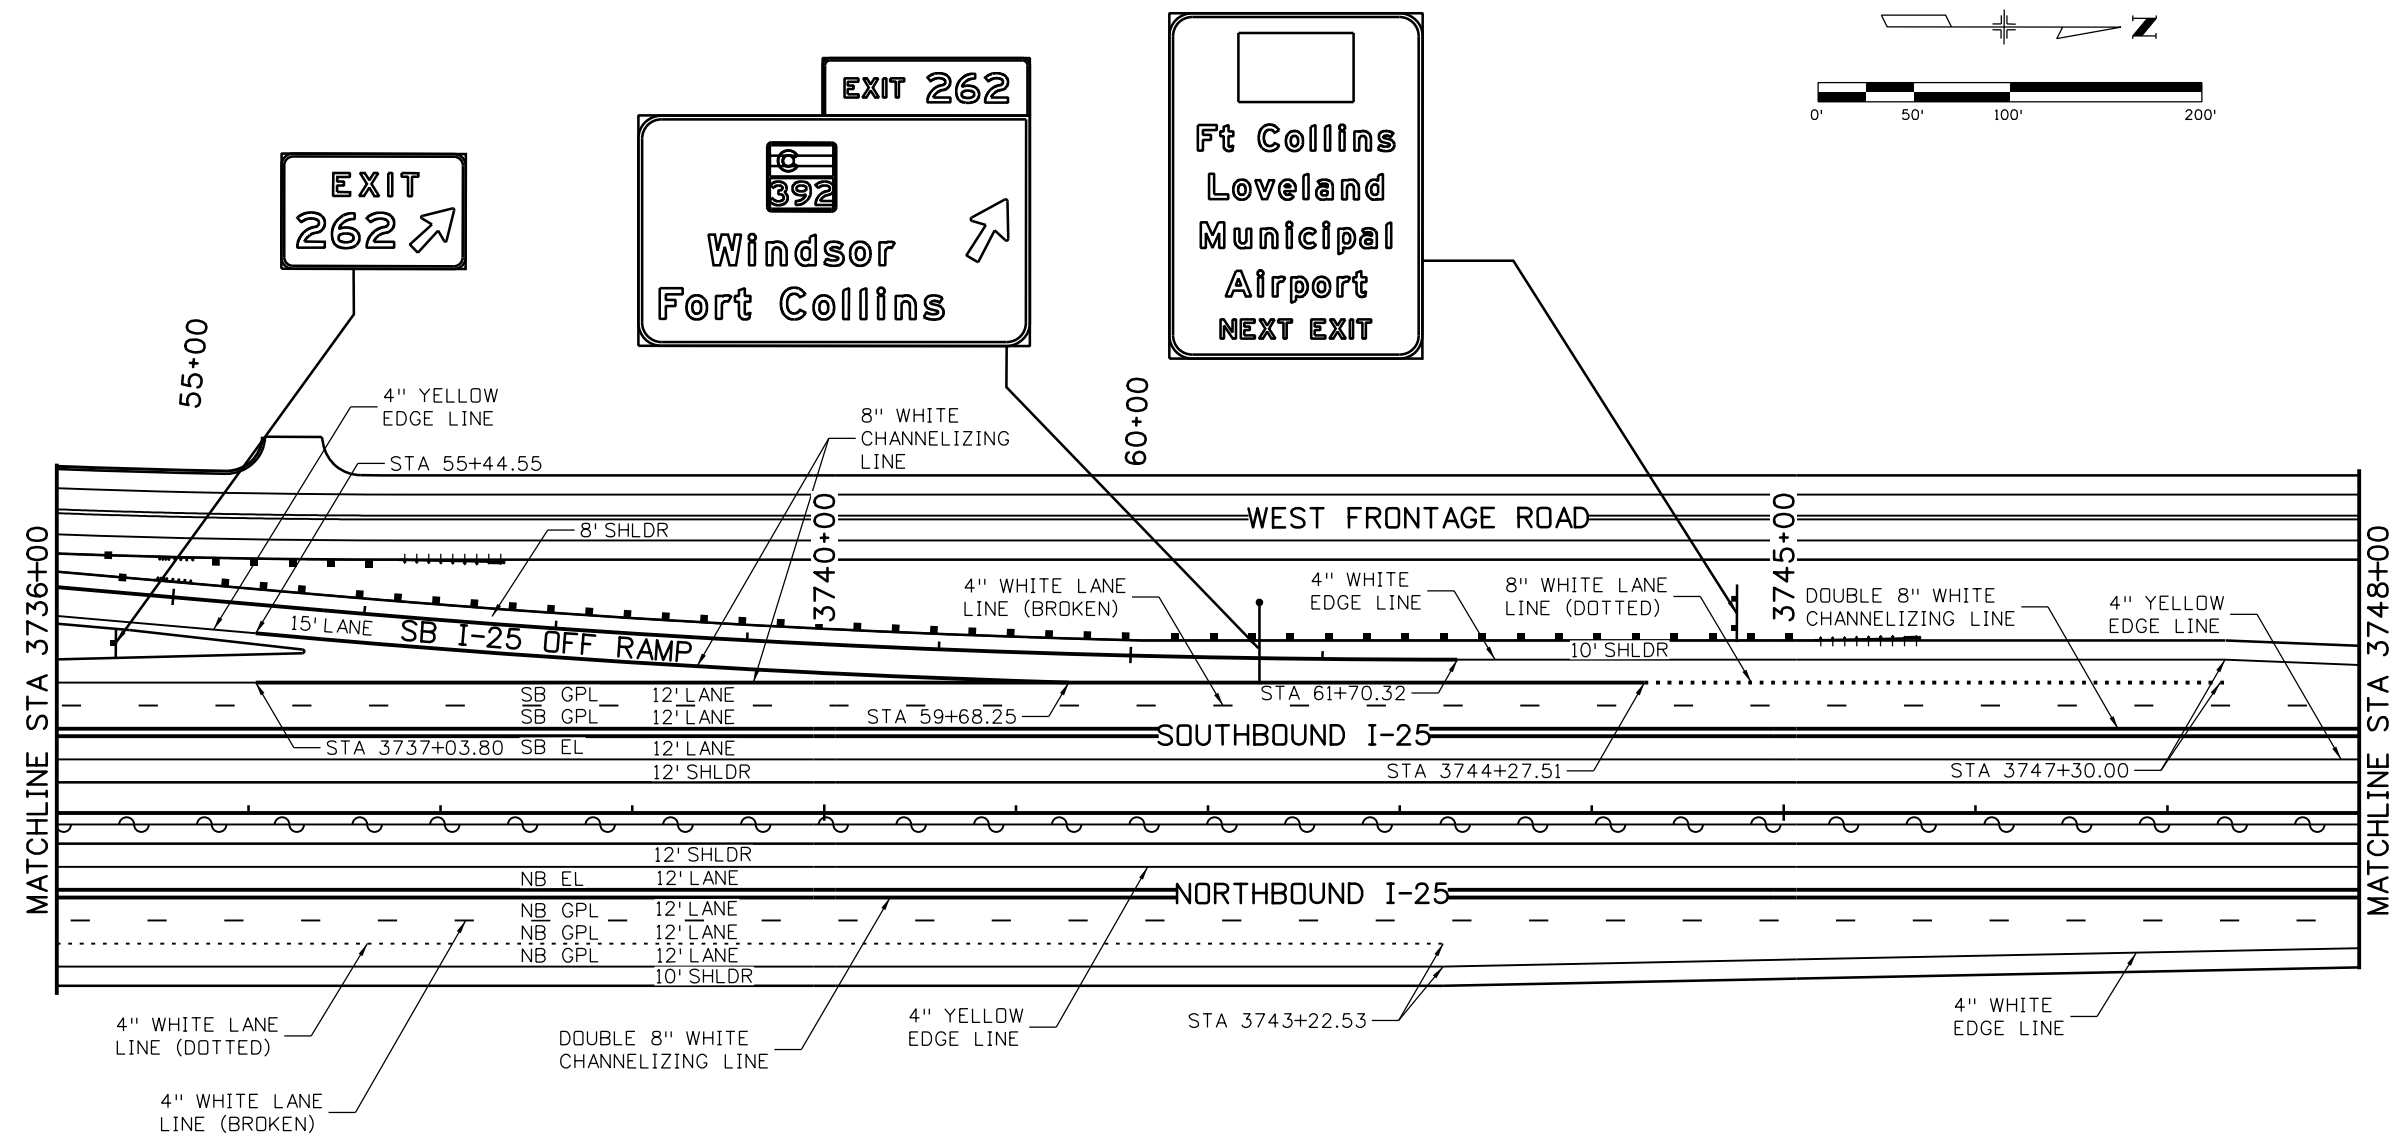

Print Date: 5/6/2016	
File Name: 18357TRAF_Plan_I-25Mainline013.dgn	
Horiz. Scale: 1:100	Vert. Scale:
Unit Information	Unit Leader Initials:
<b>ATKINS</b>	7604 Technology Way, Suite 400 Denver, CO 80237 Phone: (303) 221-7275 Fax: (303) 221-7276

Sheet Revisions		
Date:	Comments	Init.

Colorado Department of Transportation




10601 West 10th Street  
Greeley, CO 80634  
Phone: 970-350-2148 FAX: 970-350-2163

**Region 4** **TJT**

As Constructed	
No Revisions:	
Revised:	
Void:	

I-25/SH 392 TO SH 14 SIGNING & STRIPING PLAN I-25 MAINLINE			
Designer:	AGC	Structure	
Detailer:	JAG	Numbers	
Sheet Subset: TRAFFIC	Subset Sheets: T13 of T90		

Project No./Code	IM 0253-221
	18357
Sheet Number	513

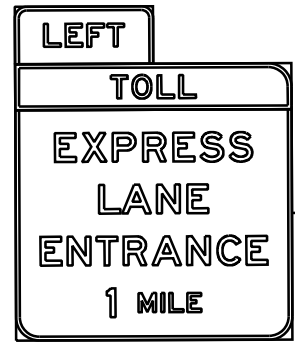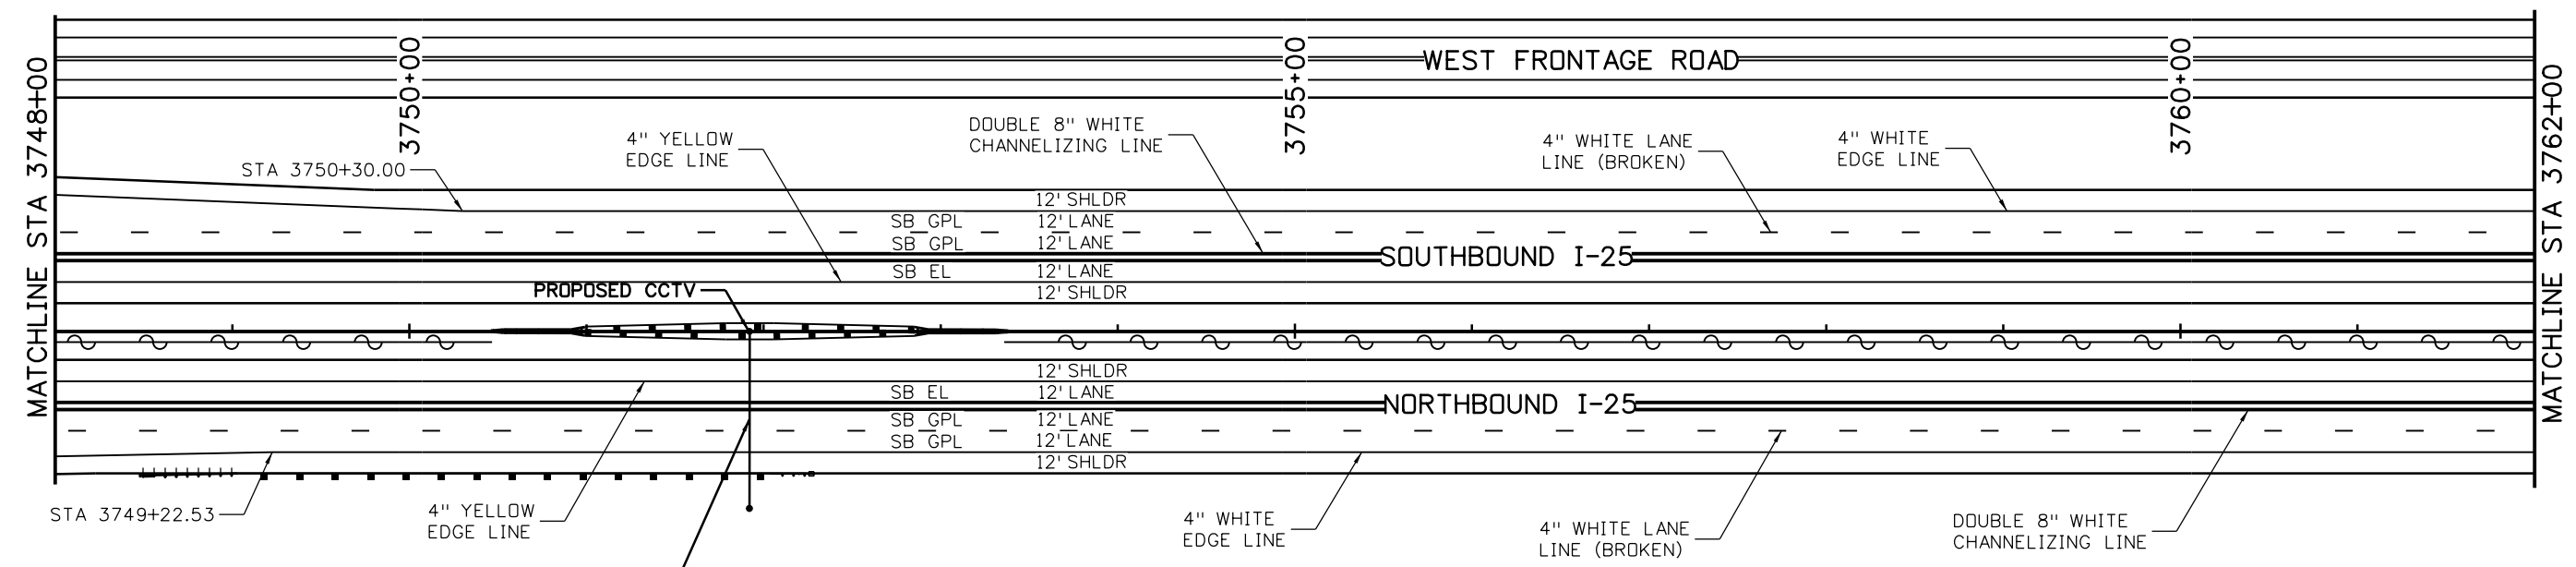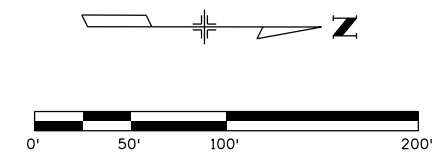

Print Date: 5/6/2016  
 File Name: 18357TRAF\_Plan\_I-25Mainline014.dgn  
 Horiz. Scale: 1:100 Vert. Scale:  
 Unit Information Unit Leader Initials:  
**ATKINS** 7604 Technology Way, Suite 400  
 Denver, CO 80237  
 Phone: (303) 221-7275 Fax: (303) 221-7276

Sheet Revisions		
Date:	Comments	Init.

Colorado Department of Transportation  
  
 10601 West 10th Street  
 Greeley, CO 80634  
 Phone: 970-350-2148 FAX: 970-350-2163  
 Region 4 **TJT**

As Constructed
No Revisions:
Revised:
Void:


I-25/SH 392 TO SH 14  
 SIGNING & STRIPING PLAN  
 I-25 MAINLINE  
 Designer: ACG Structure Numbers  
 Detailer: JAG  
 Sheet Subset: TRAFFIC Subset Sheets: T14 of T90

Project No./Code  
 IM 0253-221  
 18357  
 Sheet Number **514**

gell7543 11:12:31 AM pw:\CP-PWS-ISO1.pbsj.com:PBSUPW\Documents\Transportation\Surface Transportation\Projects\100027309 I-25 Traffic\ITS Drawings\Phase 1 FIR\ATKINS\18357TRAF\_Plan\_I-25Mainline014.dgn




gell7543 11:12:48 AM pwr:\CP-PWS-1501.pws\Documents\Transportation\Surface Transportation\Projects\100027309 I-25\Traffic\ITS\Drawings\Phase 1\RA\ATKINS\18357TRAF\_Plan\_I-25Mainline015.dgn

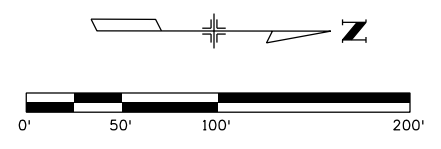

**EXIT 262**

**Windsor  
Fort Collins**  
1/2 MILE

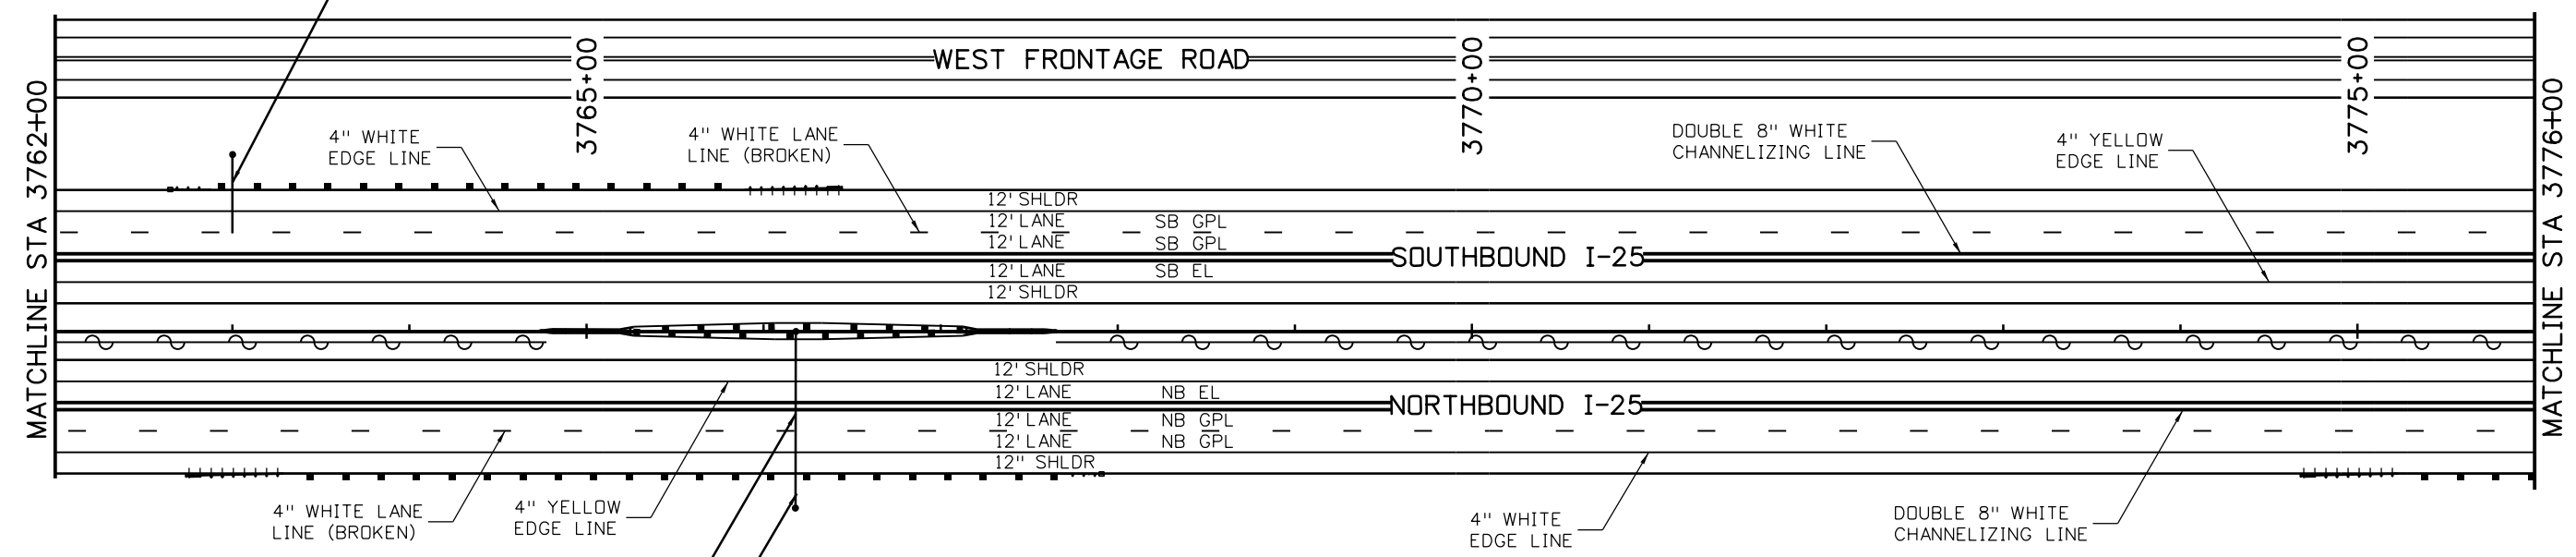

Harmony Rd	<b>2</b>
Prospect Rd	<b>6</b>
JCT SH-14	<b>7</b>

**Existing VMS**

Print Date: 5/6/2016

File Name: 18357TRAF\_Plan\_I-25Mainline015.dgn

Horiz. Scale: 1:100      Vert. Scale:

Unit Information      Unit Leader Initials:

7604 Technology Way, Suite 400  
Denver, CO 80237  
Phone: (303) 221-7275 Fax: (303) 221-7276

Sheet Revisions		
Date:	Comments	Init.

**Colorado Department of Transportation**

10601 West 10th Street  
Greeley, CO 80634  
Phone: 970-350-2148 FAX: 970-350-2163

**Region 4**      **TJT**

<b>As Constructed</b>
No Revisions:
Revised:
Void:



**I-25/SH 392 TO SH 14  
SIGNING & STRIPING PLAN  
I-25 MAINLINE**

Designer:	AGC	Structure	
Detailer:	JAG	Numbers	
Sheet Subset: TRAFFIC	Subset Sheets: T15 of T90		

<b>Project No./Code</b>
IM 0253-221
18357
Sheet Number <b>515</b>



gell7543 11:13:25 AM pwr:\CP-PWS-1501.pbsj.com\FBSJ\Documents\Transportation\Surface Transportation\Projects\100027309 I-25\Traffic\ITS\Drawings\Phase 1\FIR\ATKINS\18357TRAF\_Plan\_I-25Mainline017.dgn

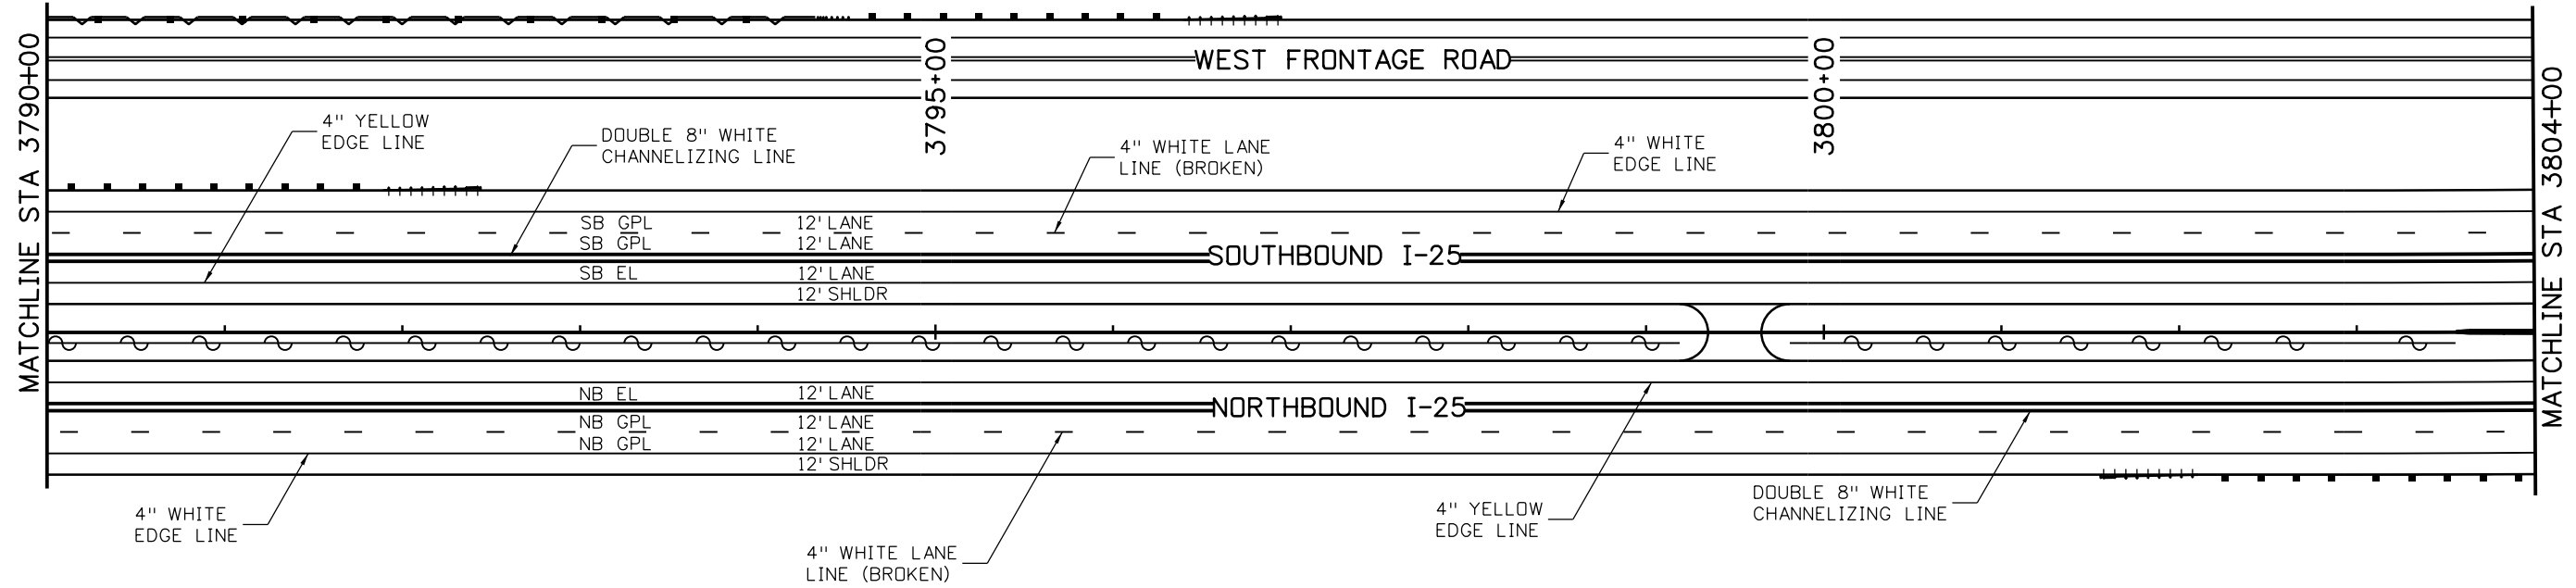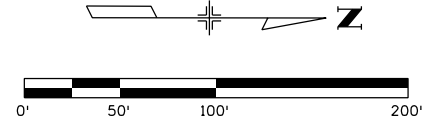

Print Date: 5/6/2016	
File Name: 18357TRAF_Plan_I-25Mainline017.dgn	
Horiz. Scale: 1:100	Vert. Scale:
Unit Information	Unit Leader Initials:
<b>ATKINS</b>	7604 Technology Way, Suite 400 Denver, CO 80237 Phone: (303) 221-7275 Fax: (303) 221-7276

Sheet Revisions		
Date:	Comments	Init.

Colorado Department of Transportation



10601 West 10th Street  
Greeley, CO 80634  
Phone: 970-350-2148 FAX: 970-350-2163




Region 4 TJT

<b>As Constructed</b>
No Revisions:
Revised:
Void:



<b>I-25/SH 392 TO SH 14 SIGNING &amp; STRIPING PLAN I-25 MAINLINE</b>			
Designer:	AGC	Structure Numbers	
Detailer:	JAG		
Sheet Subset: TRAFFIC	Subset Sheets: T17 of T90		

<b>Project No./Code</b>
IM 0253-221
18357
Sheet Number <b>517</b>

gell7543 11:13:44 AM pwr:\CP-PWS-1501.pbs\j.com\PBS\J\Documents\Transportation\Surface Transportation\Projects\100027309 I-25\Traffic\ITS\Drawings\Phase 1\FIR\ATKINS\18357TRAF\_Plan\_I-25Mainline018.dgn

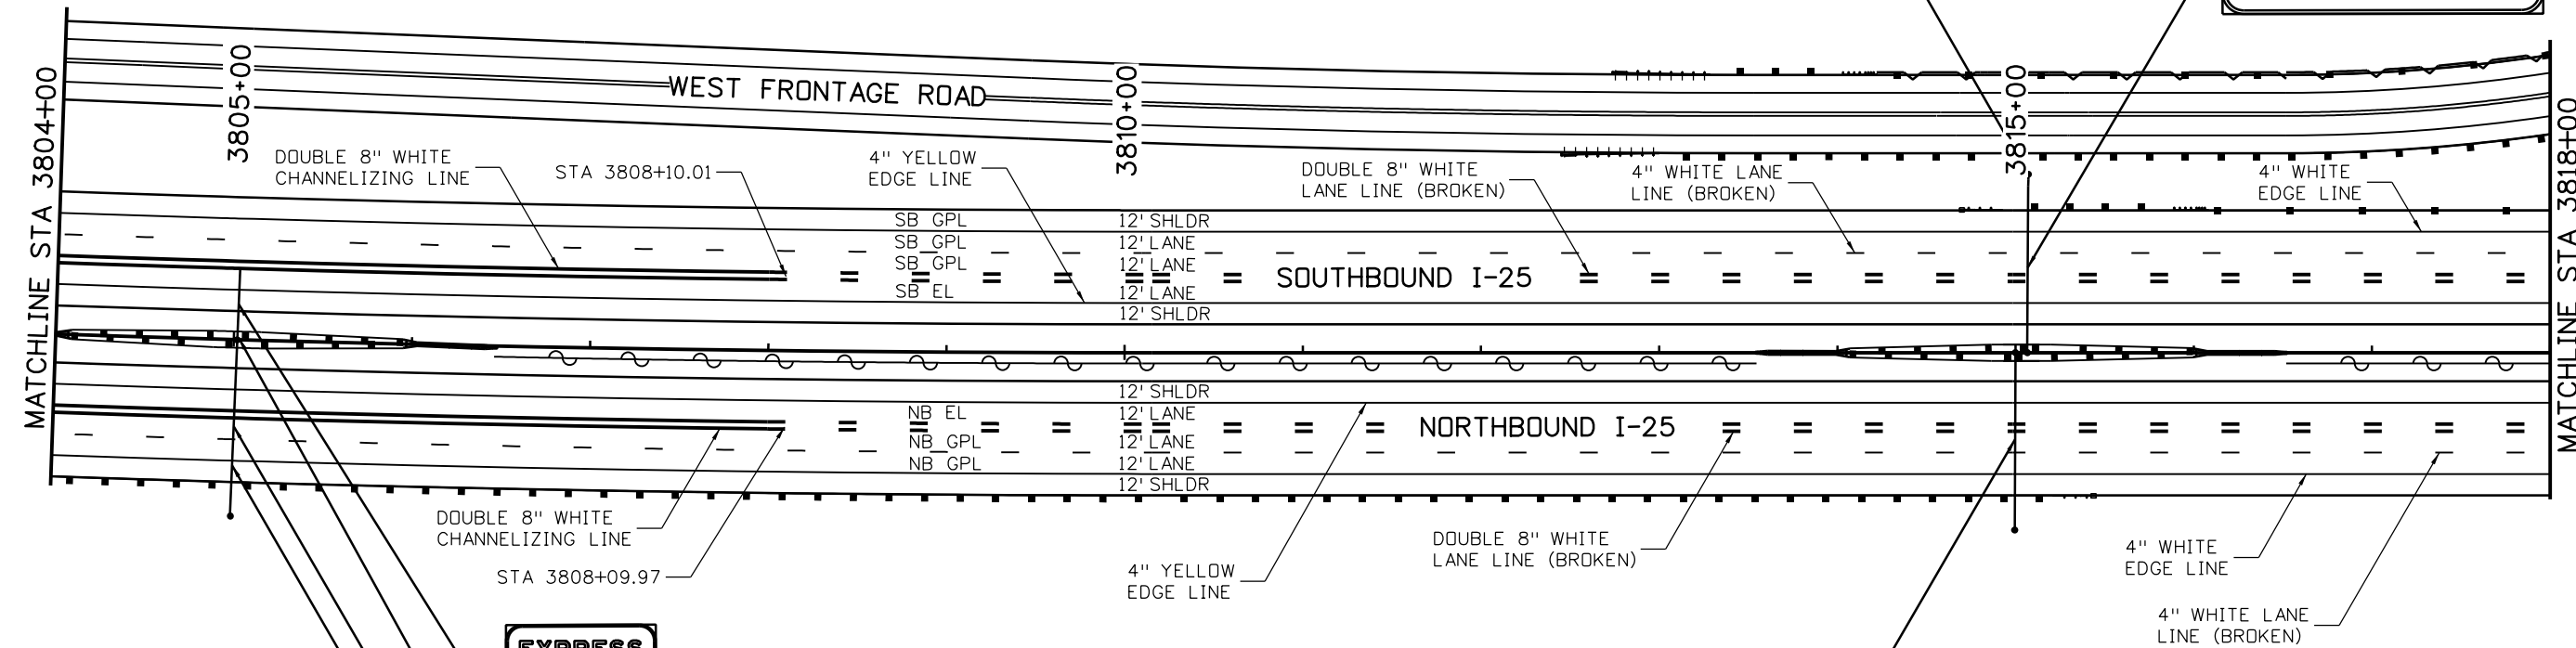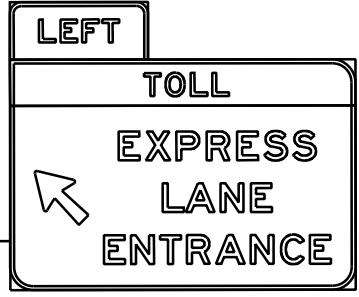 

SB TRANSPONDER & ALPR

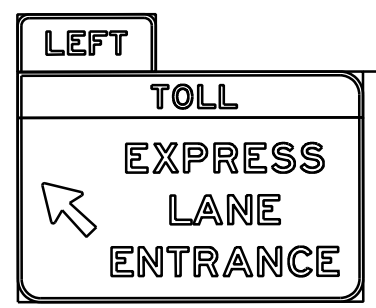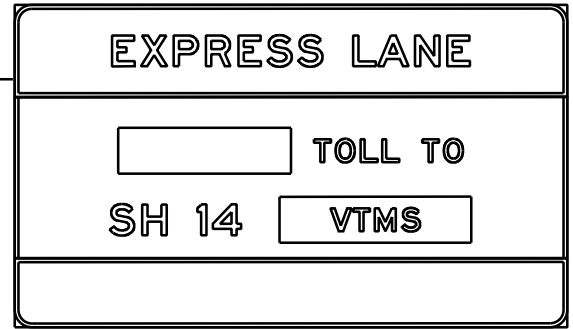

Print Date: 5/6/2016	
File Name: 18357TRAF_Plan_I-25Mainline018.dgn	
Horiz. Scale: 1:100	Vert. Scale:
Unit Information	Unit Leader Initials:
<b>ATKINS</b>	7604 Technology Way, Suite 400 Denver, CO 80237 Phone: (303) 221-7275 Fax: (303) 221-7276

Sheet Revisions		
Date:	Comments	Init.

Colorado Department of Transportation

10601 West 10th Street  
Greeley, CO 80634  
Phone: 970-350-2148 FAX: 970-350-2163

Region 4 TJT

As Constructed	
No Revisions:	
Revised:	
Void:	

I-25/SH 392 TO SH 14 SIGNING & STRIPING PLAN I-25 MAINLINE			
Designer:	ACC	Structure	
Detailer:	JAG	Numbers	
Sheet Subset: TRAFFIC	Subset Sheets: T18 of T90		

Project No./Code	IM 0253-221
	18357
Sheet Number	518



**EXPRESS LANE**

TOLL TO

US 34 VTMS



SH 66 VTMS

SH 119 VTMS

Windsor 2

Jct US-34 7

Denver 55

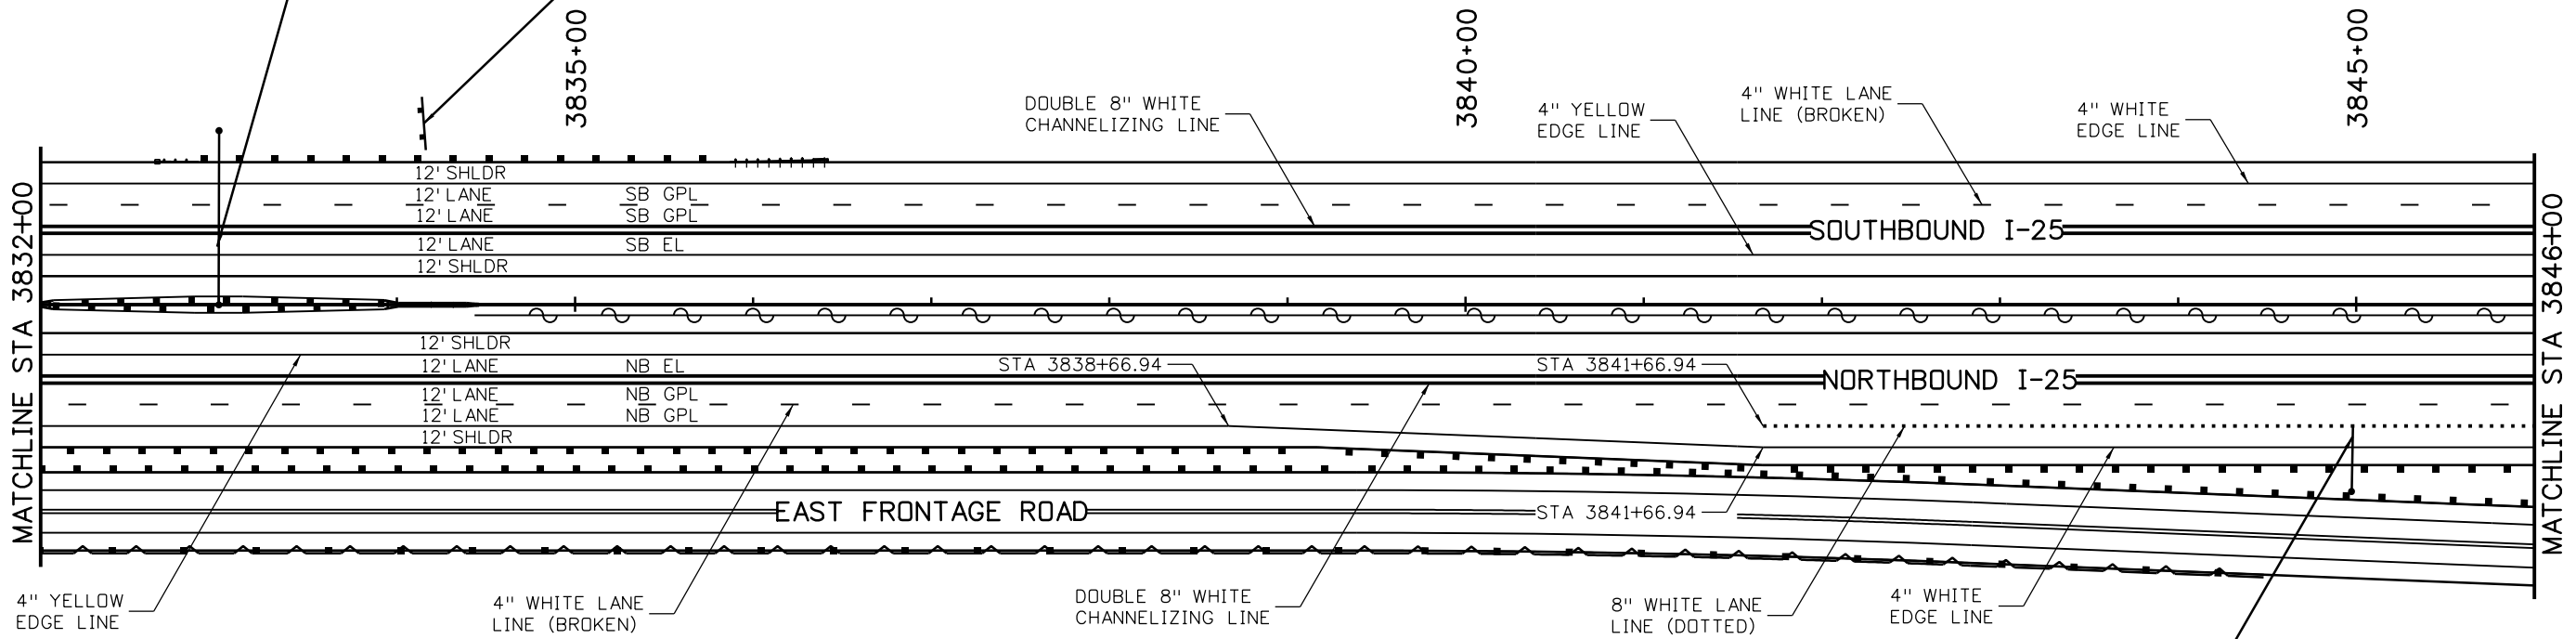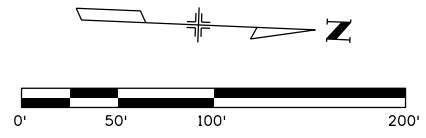

EXIT 265

Harmony Road

EXIT ↓ ONLY

Print Date: 5/6/2016

File Name: 18357TRAF\_Plan\_I-25Mainline020.dgn

Horiz. Scale: 1:100 Vert. Scale:

Unit Information Unit Leader Initials:

**ATKINS** 7604 Technology Way, Suite 400  
Denver, CO 80237  
Phone: (303) 221-7275 Fax: (303) 221-7276

Sheet Revisions		
Date:	Comments	Init.

Colorado Department of Transportation

**CDOT**

10601 West 10th Street  
Greeley, CO 80634  
Phone: 970-350-2148 FAX: 970-350-2163

Region 4 **TJT**

As Constructed

No Revisions:

Revised:

Void:

I-25/SH 392 TO SH 14  
SIGNING & STRIPING PLAN  
I-25 MAINLINE

Designer: AGC Structure Numbers

Detailer: JAG

Sheet Subset: TRAFFIC Subset Sheets: T20 of T90

Project No./Code



IM 0253-221

18357

Sheet Number 520

gell7543 11:14:30 AM pwr:\CP-PWS-1501.pbsj.com\FBSJ\Documents\Transportation\Surface Transportation\Projects\100027309 I-25\Traffic\ITS\Drawings\Phase 1\IR\ATKINS\18357TRAF\_Plan\_I-25Mainline020.dgn

gell7543 11:14:51 AM pw:\CP-PWS-1501.pbsj.com:PBSJPW1\Documents\Transportation\Surface Transportation\Projects\100027309 I-25\Traffic\ITS\Drawings\Phase 1 FIR\ATKINS\18357TRAF\_Plan\_I-25Mainline021.dgn

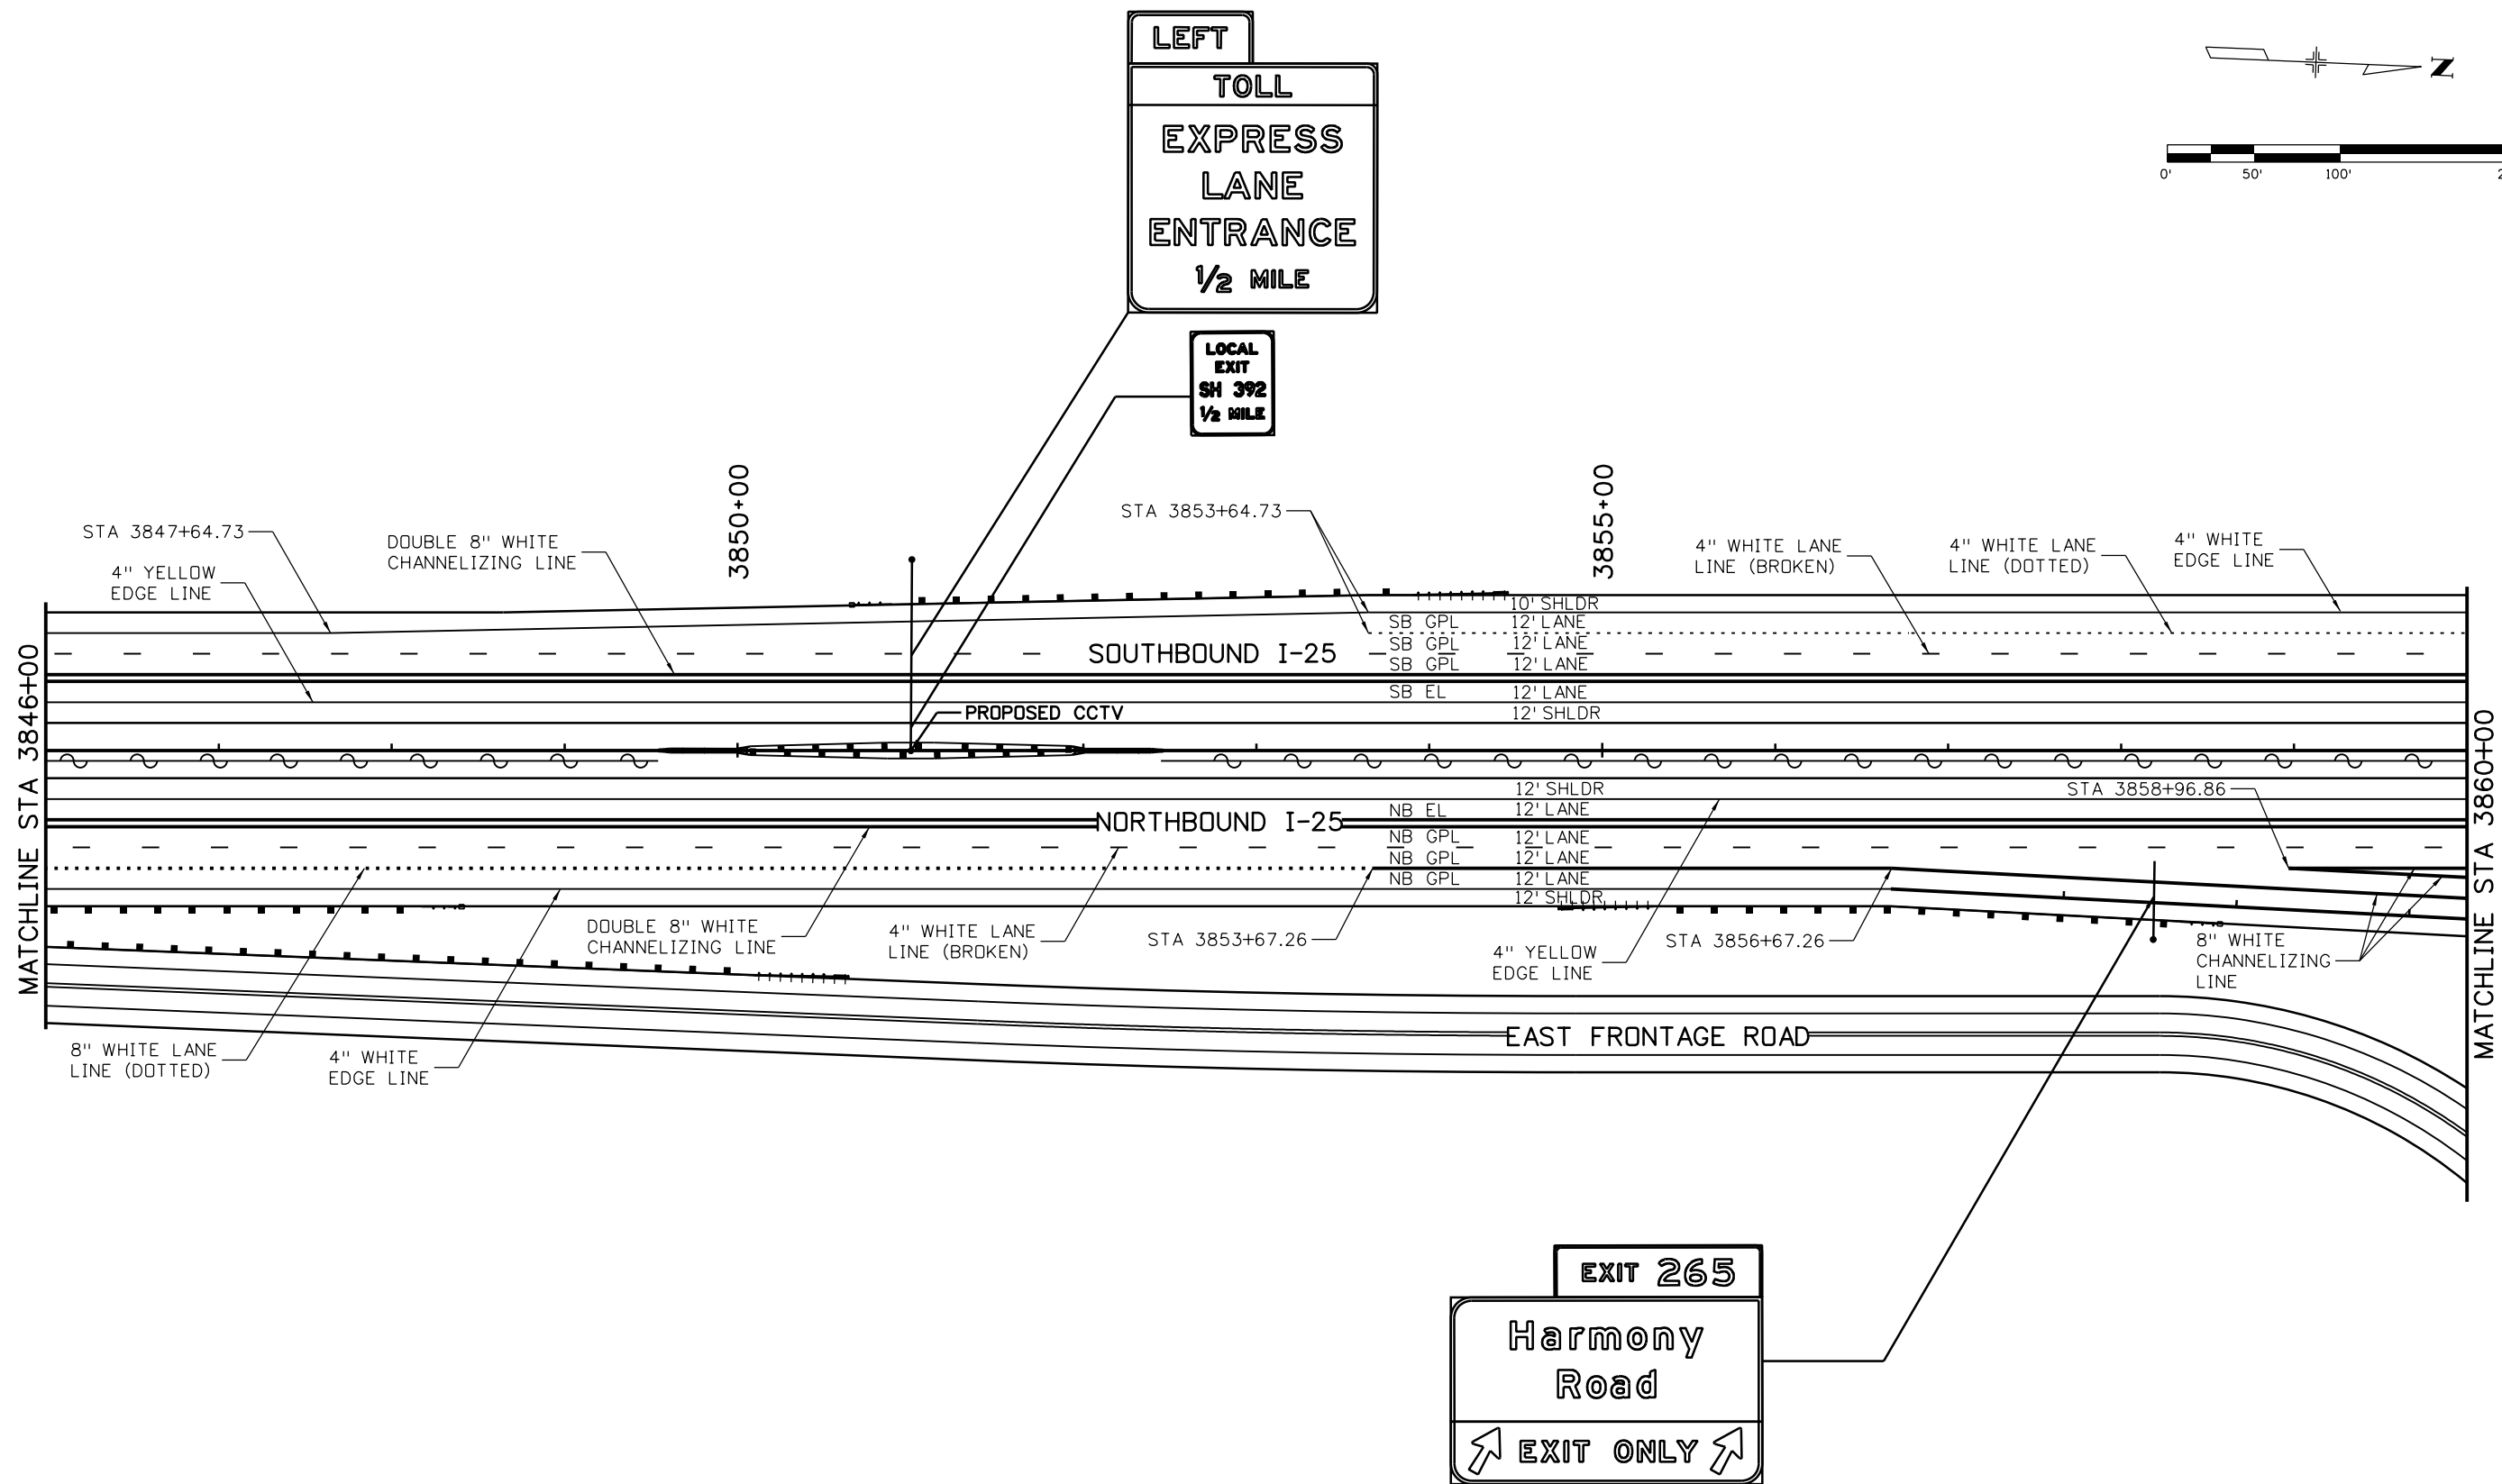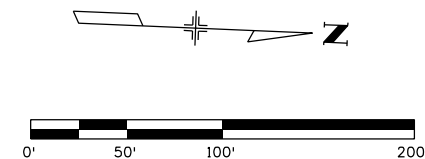

Print Date: 5/6/2016	
File Name: 18357TRAF_Plan_I-25Mainline021.dgn	
Horiz. Scale: 1:100	Vert. Scale:
Unit Information	Unit Leader Initials:
<b>ATKINS</b>	7604 Technology Way, Suite 400 Denver, CO 80237 Phone: (303) 221-7275 Fax: (303) 221-7276

Sheet Revisions		
Date:	Comments	Init.

Colorado Department of Transportation



10601 West 10th Street  
Greeley, CO 80634  
Phone: 970-350-2148 FAX: 970-350-2163



Region 4 TJT

As Constructed
No Revisions:
Revised:
Void:

I-25/SH 392 TO SH 14 SIGNING & STRIPING PLAN I-25 MAINLINE			
Designer:	ACC	Structure	
Detailer:	JAG	Numbers	
Sheet Subset: TRAFFIC	Subset Sheets: T21 of T90		

Project No./Code
IM 0253-221
18357
Sheet Number 521

gell7543 11:15:08 AM pww\CP-PWS-1501.pbsj.com\FB5JPW1\Documents\Transportation\Surface Transportation\Projects\100027309 1-25\Traffic\_ITS\Drawings\Phase 1\18357TRAF\_Plan\_I-25Mainline022.dgn

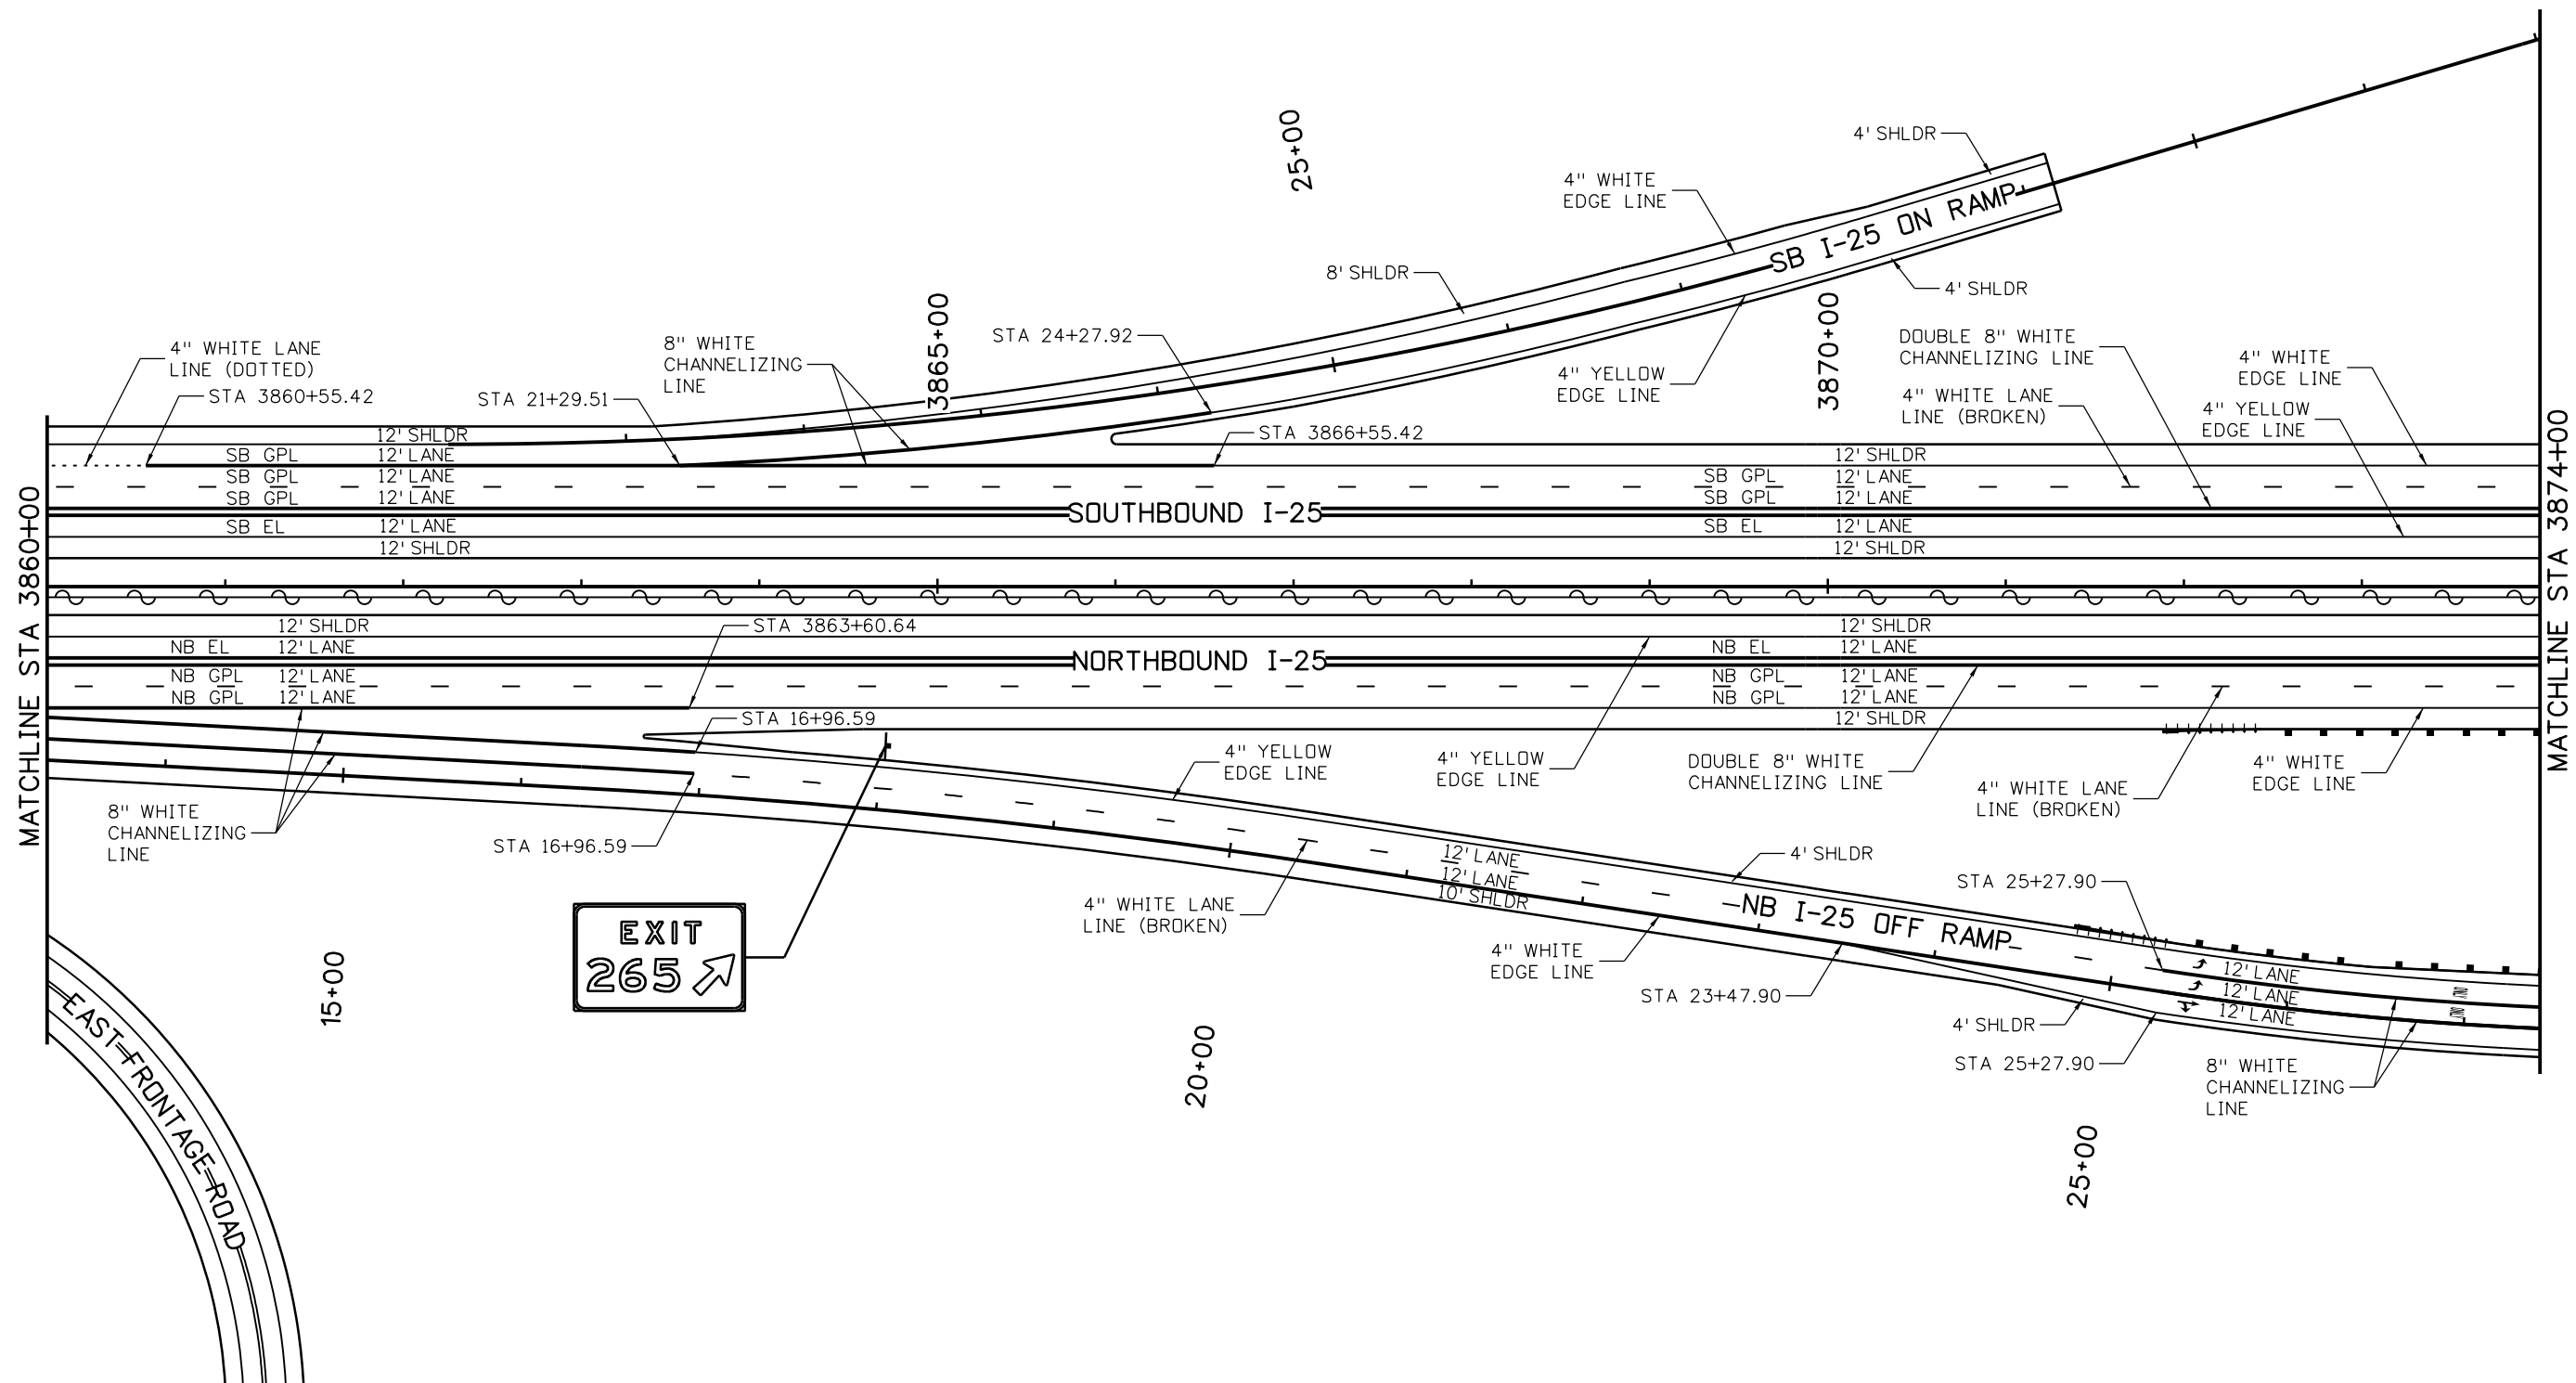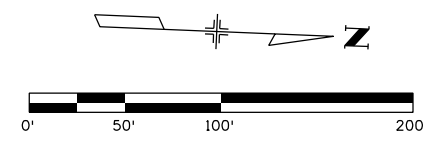

Print Date: 5/6/2016	
File Name: 18357TRAF_Plan_I-25Mainline022.dgn	
Horiz. Scale: 1:100	Vert. Scale:
Unit Information	Unit Leader Initials:
<b>ATKINS</b>	7604 Technology Way, Suite 400 Denver, CO 80237 Phone: (303) 221-7275 Fax: (303) 221-7276

Sheet Revisions		
Date:	Comments	Init.

Colorado Department of Transportation

10601 West 10th Street  
Greeley, CO 80634  
Phone: 970-350-2148 FAX: 970-350-2163

Region 4 TJT



<b>As Constructed</b>
No Revisions:
Revised:
Void:

<b>I-25/SH 392 TO SH 14 SIGNING &amp; STRIPING PLAN I-25 MAINLINE</b>			
Designer:	AGC	Structure	
Detailer:	JAG	Numbers	
Sheet Subset: TRAFFIC	Subset Sheets: T22 of T90		

<b>Project No./Code</b>
IM 0253-221
18357
Sheet Number <b>522</b>



gell7543 11:15:24 AM pwr:\CP-PWS-ISO1.pbsj.com\FBSUPWJ\Documents\Transportation\Surface Transportation\Projects\100027309 I-25\Traffic\ITS\Drawings\Phase 1\FIR\ATKINS\18357TRAF\_Plan\_I-25Mainline023.dgn

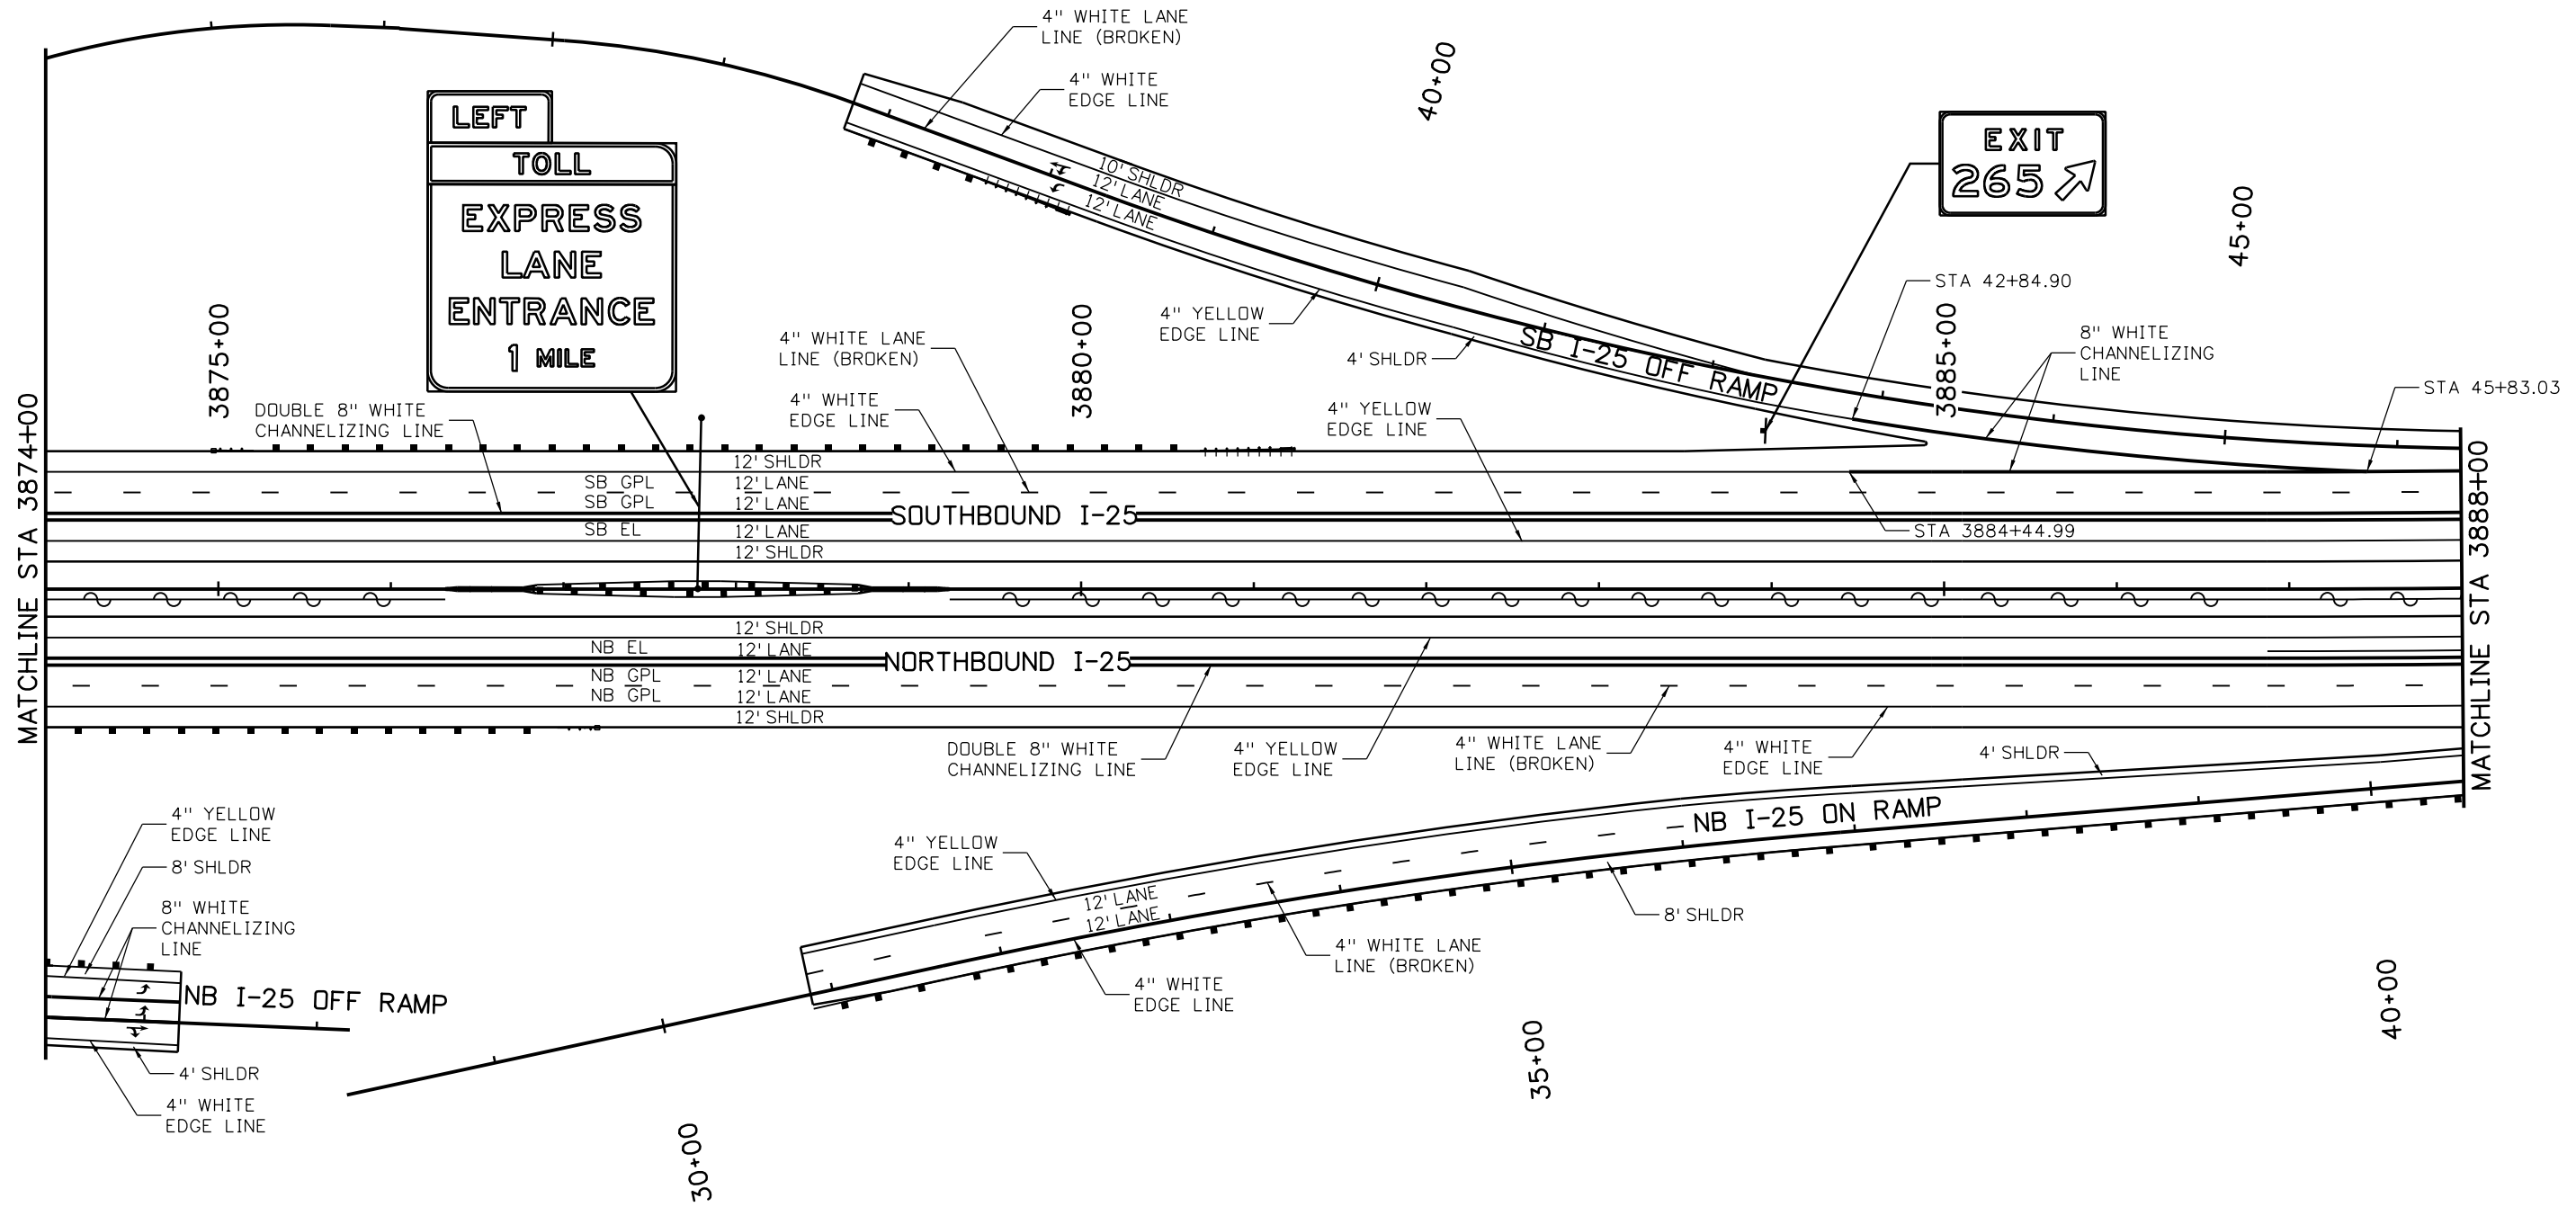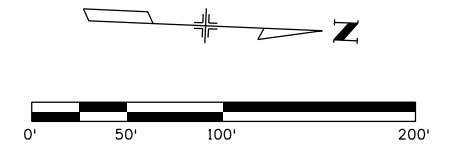

Print Date: 5/6/2016  
 File Name: 18357TRAF\_Plan\_I-25Mainline023.dgn  
 Horiz. Scale: 1:100 Vert. Scale:  
 Unit Information Unit Leader Initials:  
**ATKINS** 7604 Technology Way, Suite 400  
 Denver, CO 80237  
 Phone: (303) 221-7275 Fax: (303) 221-7276

Sheet Revisions		
Date:	Comments	Init.



Colorado Department of Transportation  
  
 10601 West 10th Street  
 Greeley, CO 80634  
 Phone: 970-350-2148 FAX: 970-350-2163  
 Region 4 **TJT**

As Constructed  
 No Revisions:  
 Revised:  
 Void:

I-25/SH 392 TO SH 14  
 SIGNING & STRIPING PLAN  
 I-25 MAINLINE  
 Designer: AGC Structure Numbers  
 Detailer: JAG  
 Sheet Subset: TRAFFIC Subset Sheets: T23 of T90

Project No./Code  
 IM 0253-221  
 18357  
 Sheet Number **523**

gell7543 11:15:42 AM pwr:\CP-PWS-1501.pbsj.com\FBSJ\Documents\Transportation\Surface Transportation\Projects\100027309 I-25\Traffic\ITS\Drawings\Phase 1\FIR\ATKINS\18357TRAF\_Plan\_I-25Mainline024.dgn

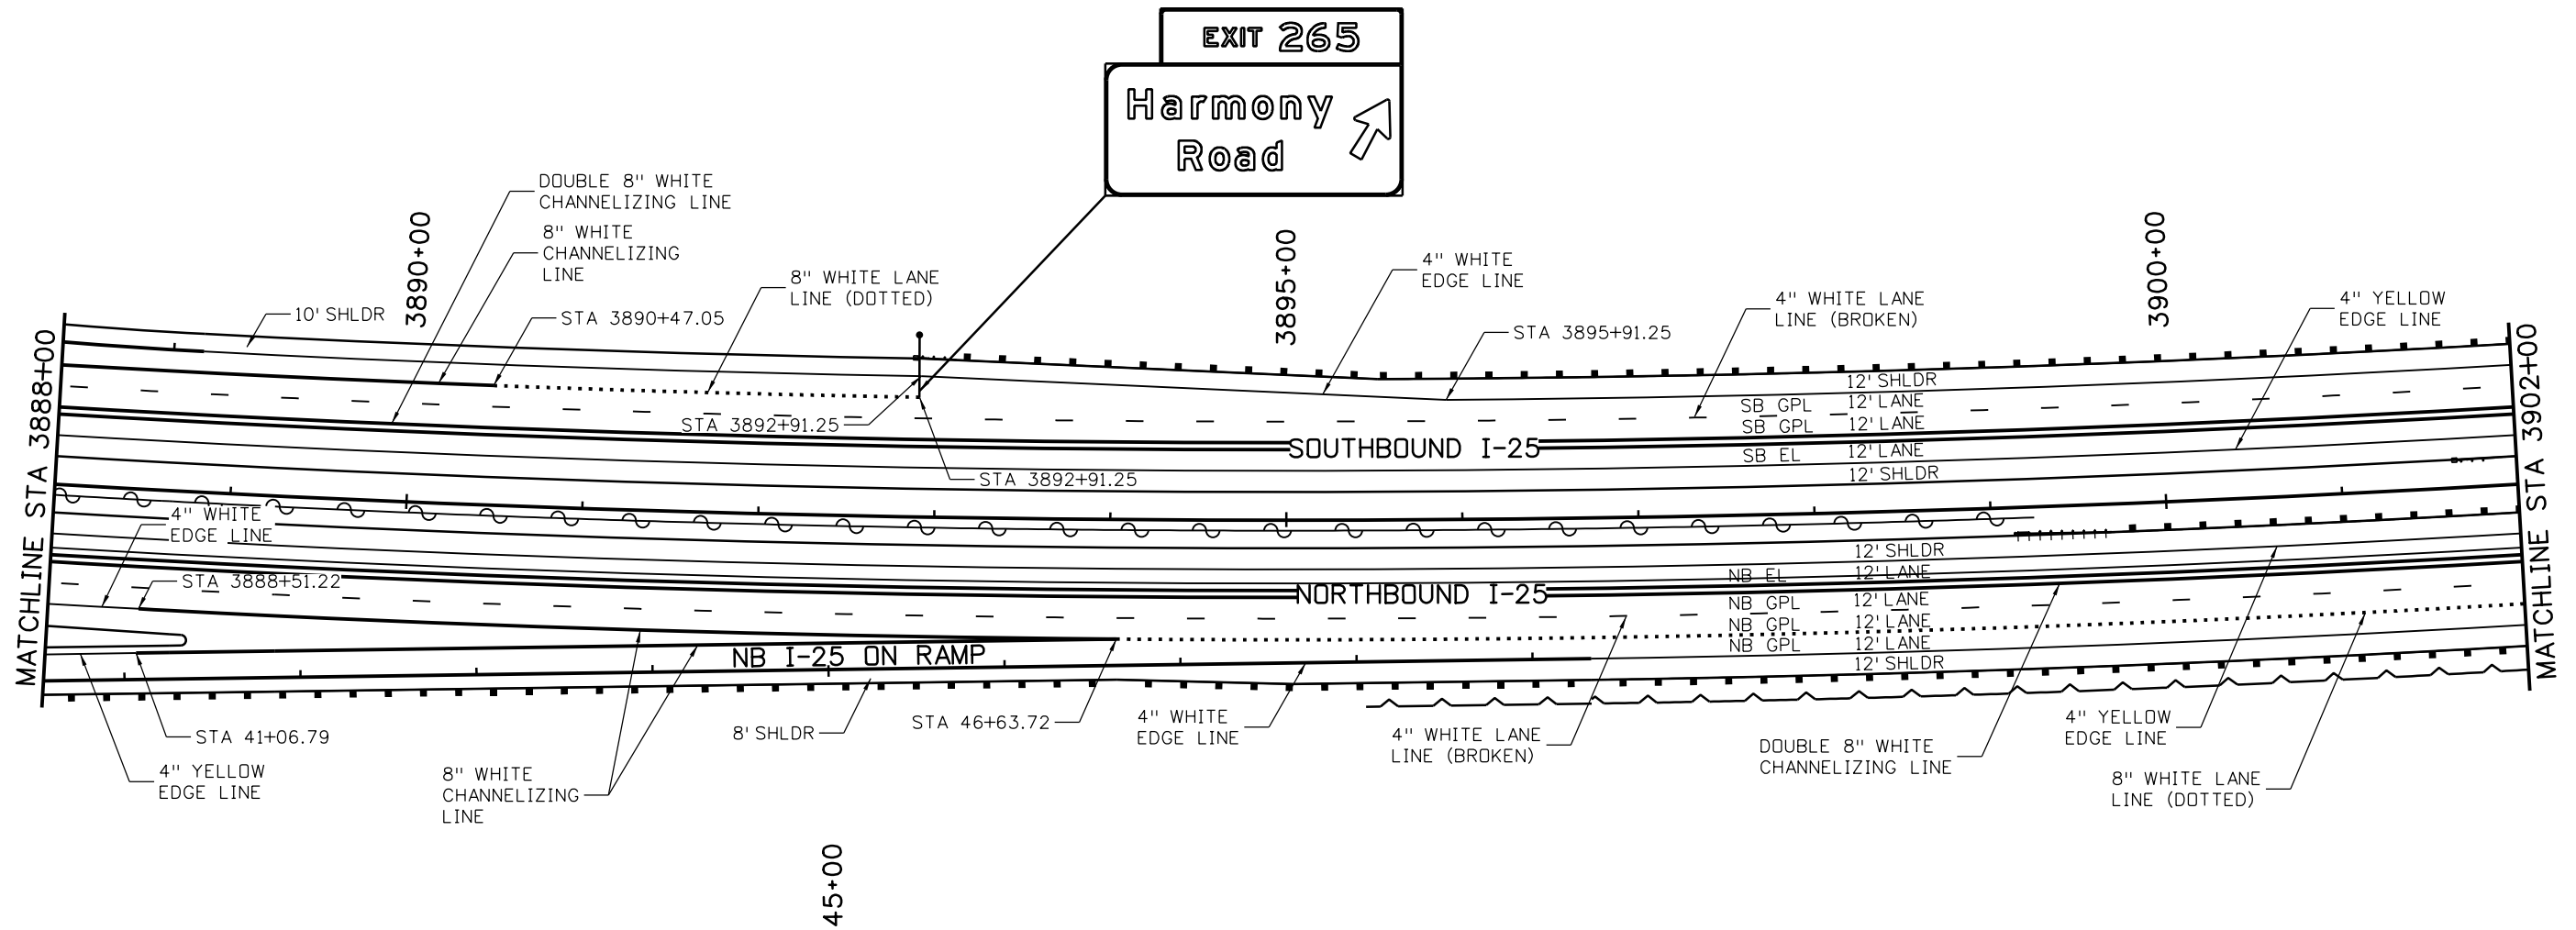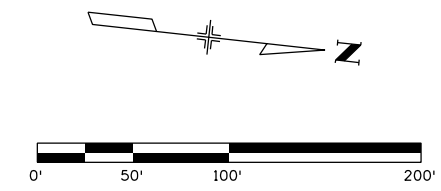

Print Date: 5/6/2016  
 File Name: 18357TRAF\_Plan\_I-25Mainline024.dgn  
 Horiz. Scale: 1:100 Vert. Scale:  
 Unit Information Unit Leader Initials:  
**ATKINS** 7604 Technology Way, Suite 400  
 Denver, CO 80237  
 Phone: (303) 221-7275 Fax: (303) 221-7276

Sheet Revisions		
Date:	Comments	Init.



Colorado Department of Transportation  
  
 10601 West 10th Street  
 Greeley, CO 80634  
 Phone: 970-350-2148 FAX: 970-350-2163  
 Region 4 TJT

As Constructed  
 No Revisions:  
 Revised:  
 Void:

I-25/SH 392 TO SH 14  
 SIGNING & STRIPING PLAN  
 I-25 MAINLINE  
 Designer: AGC Structure Numbers  
 Detailer: JAG  
 Sheet Subset: TRAFFIC Subset Sheets: T24 of T90

Project No./Code  
 IM 0253-221  
 18357  
 Sheet Number **524**

gell7543 11:15:59 AM p:\CP-PWS-1501.pbsj.com\FB5JPW1\Documents\Transportation\Surface Transportation\Projects\100027309 I-25\Traffic\ITS\Drawings\Phase 1\FIR\ATKINS\18357TRAF\_Plan\_I-25Mainline025.dgn

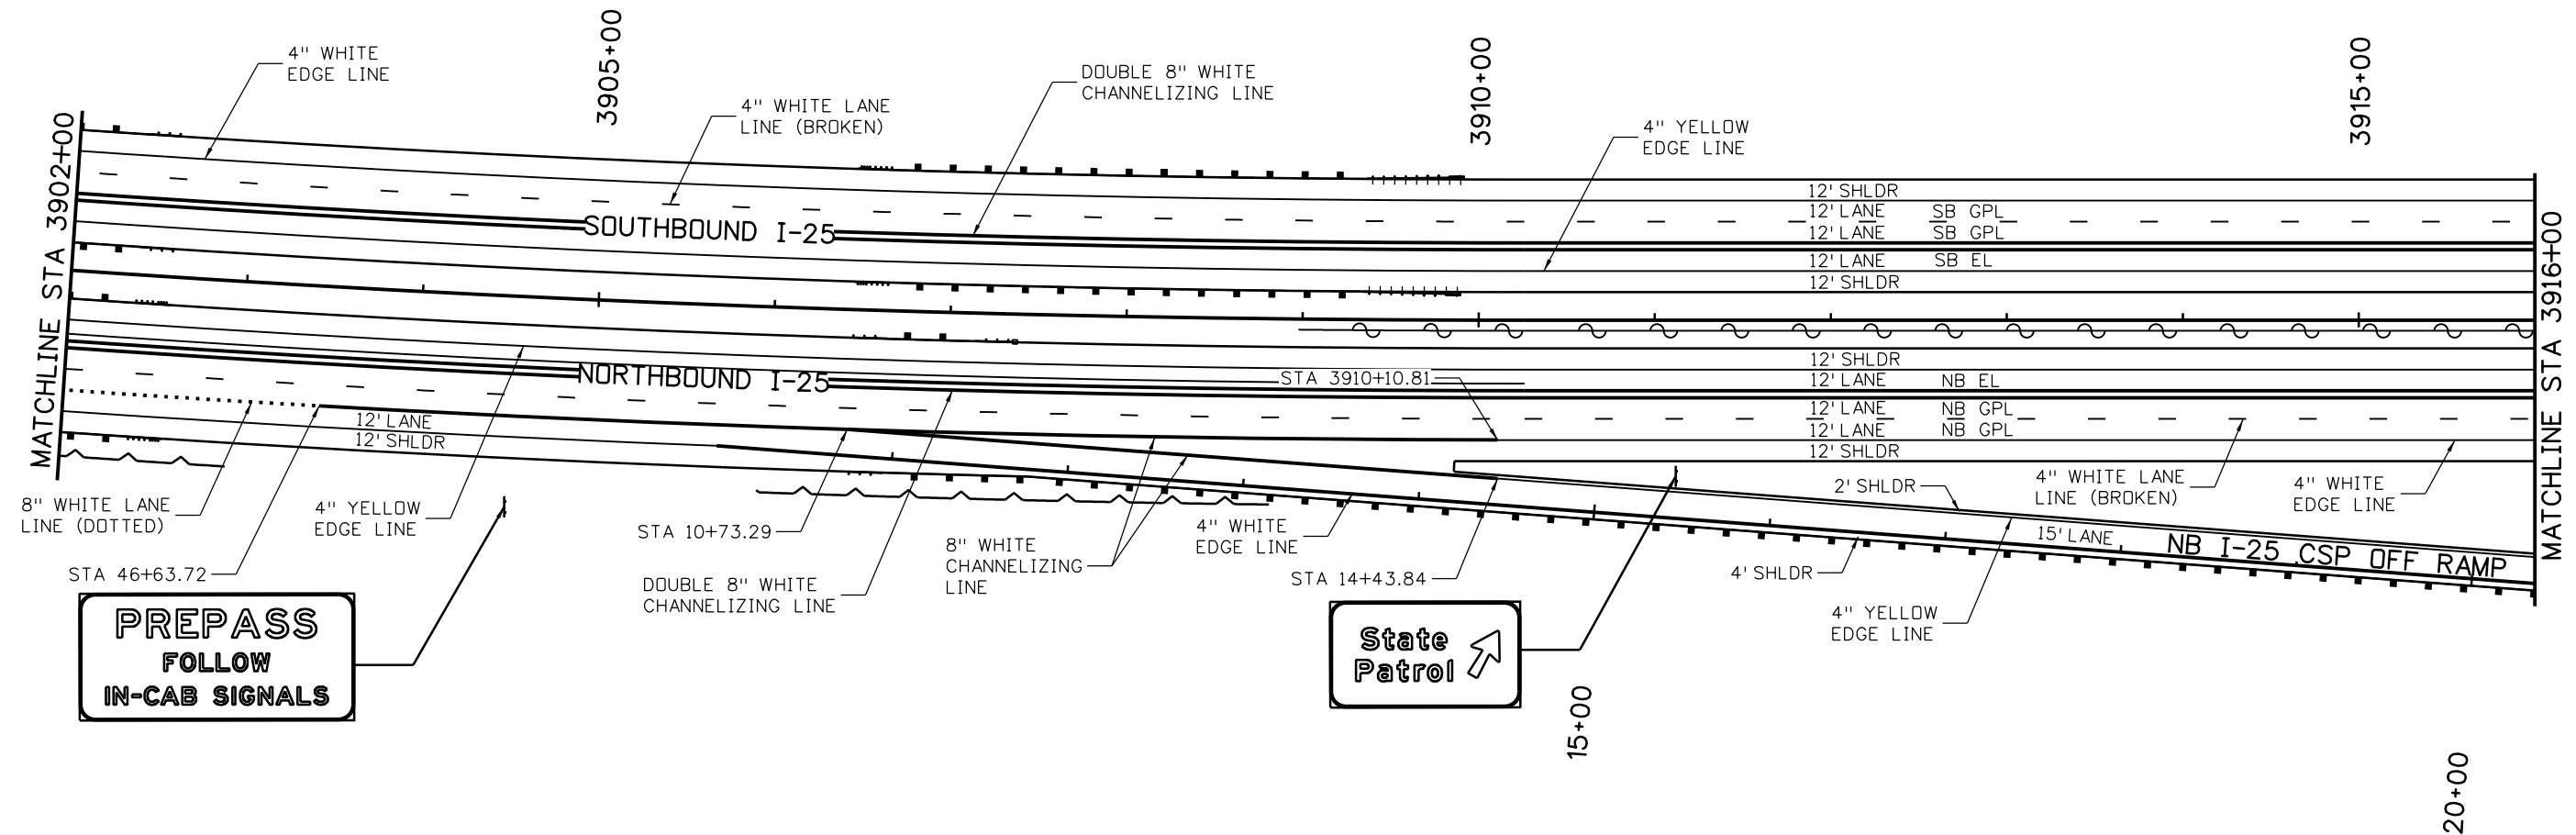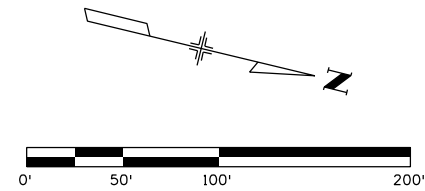

Print Date: 5/6/2016	
File Name: 18357TRAF_Plan_I-25Mainline025.dgn	
Horiz. Scale: 1:100	Vert. Scale:
Unit Information	Unit Leader Initials:
<b>ATKINS</b>	7604 Technology Way, Suite 400 Denver, CO 80237 Phone: (303) 221-7275 Fax: (303) 221-7276

Sheet Revisions		
Date:	Comments	Init.

Colorado Department of Transportation

10601 West 10th Street  
Greeley, CO 80634  
Phone: 970-350-2148 FAX: 970-350-2163



Region 4 TJT

As Constructed	
No Revisions:	
Revised:	
Void:	

I-25/SH 392 TO SH 14 SIGNING & STRIPING PLAN I-25 MAINLINE			
Designer:	AGC	Structure Numbers	
Detailer:	JAG		
Sheet Subset: TRAFFIC	Subset Sheets: T25 of T90		



Project No./Code	
IM 0253-221	
18357	
Sheet Number	525

gell7543 11:16:18 AM pw:\CP-PWS-1501.pbs\Documents\Transportation\Surface Transportation\Projects\100027309 I-25\Traffic\ITS\Drawings\Phase 1 FIR\ATKINS\18357TRAF\_Plan\_I-25Mainline026.dgn

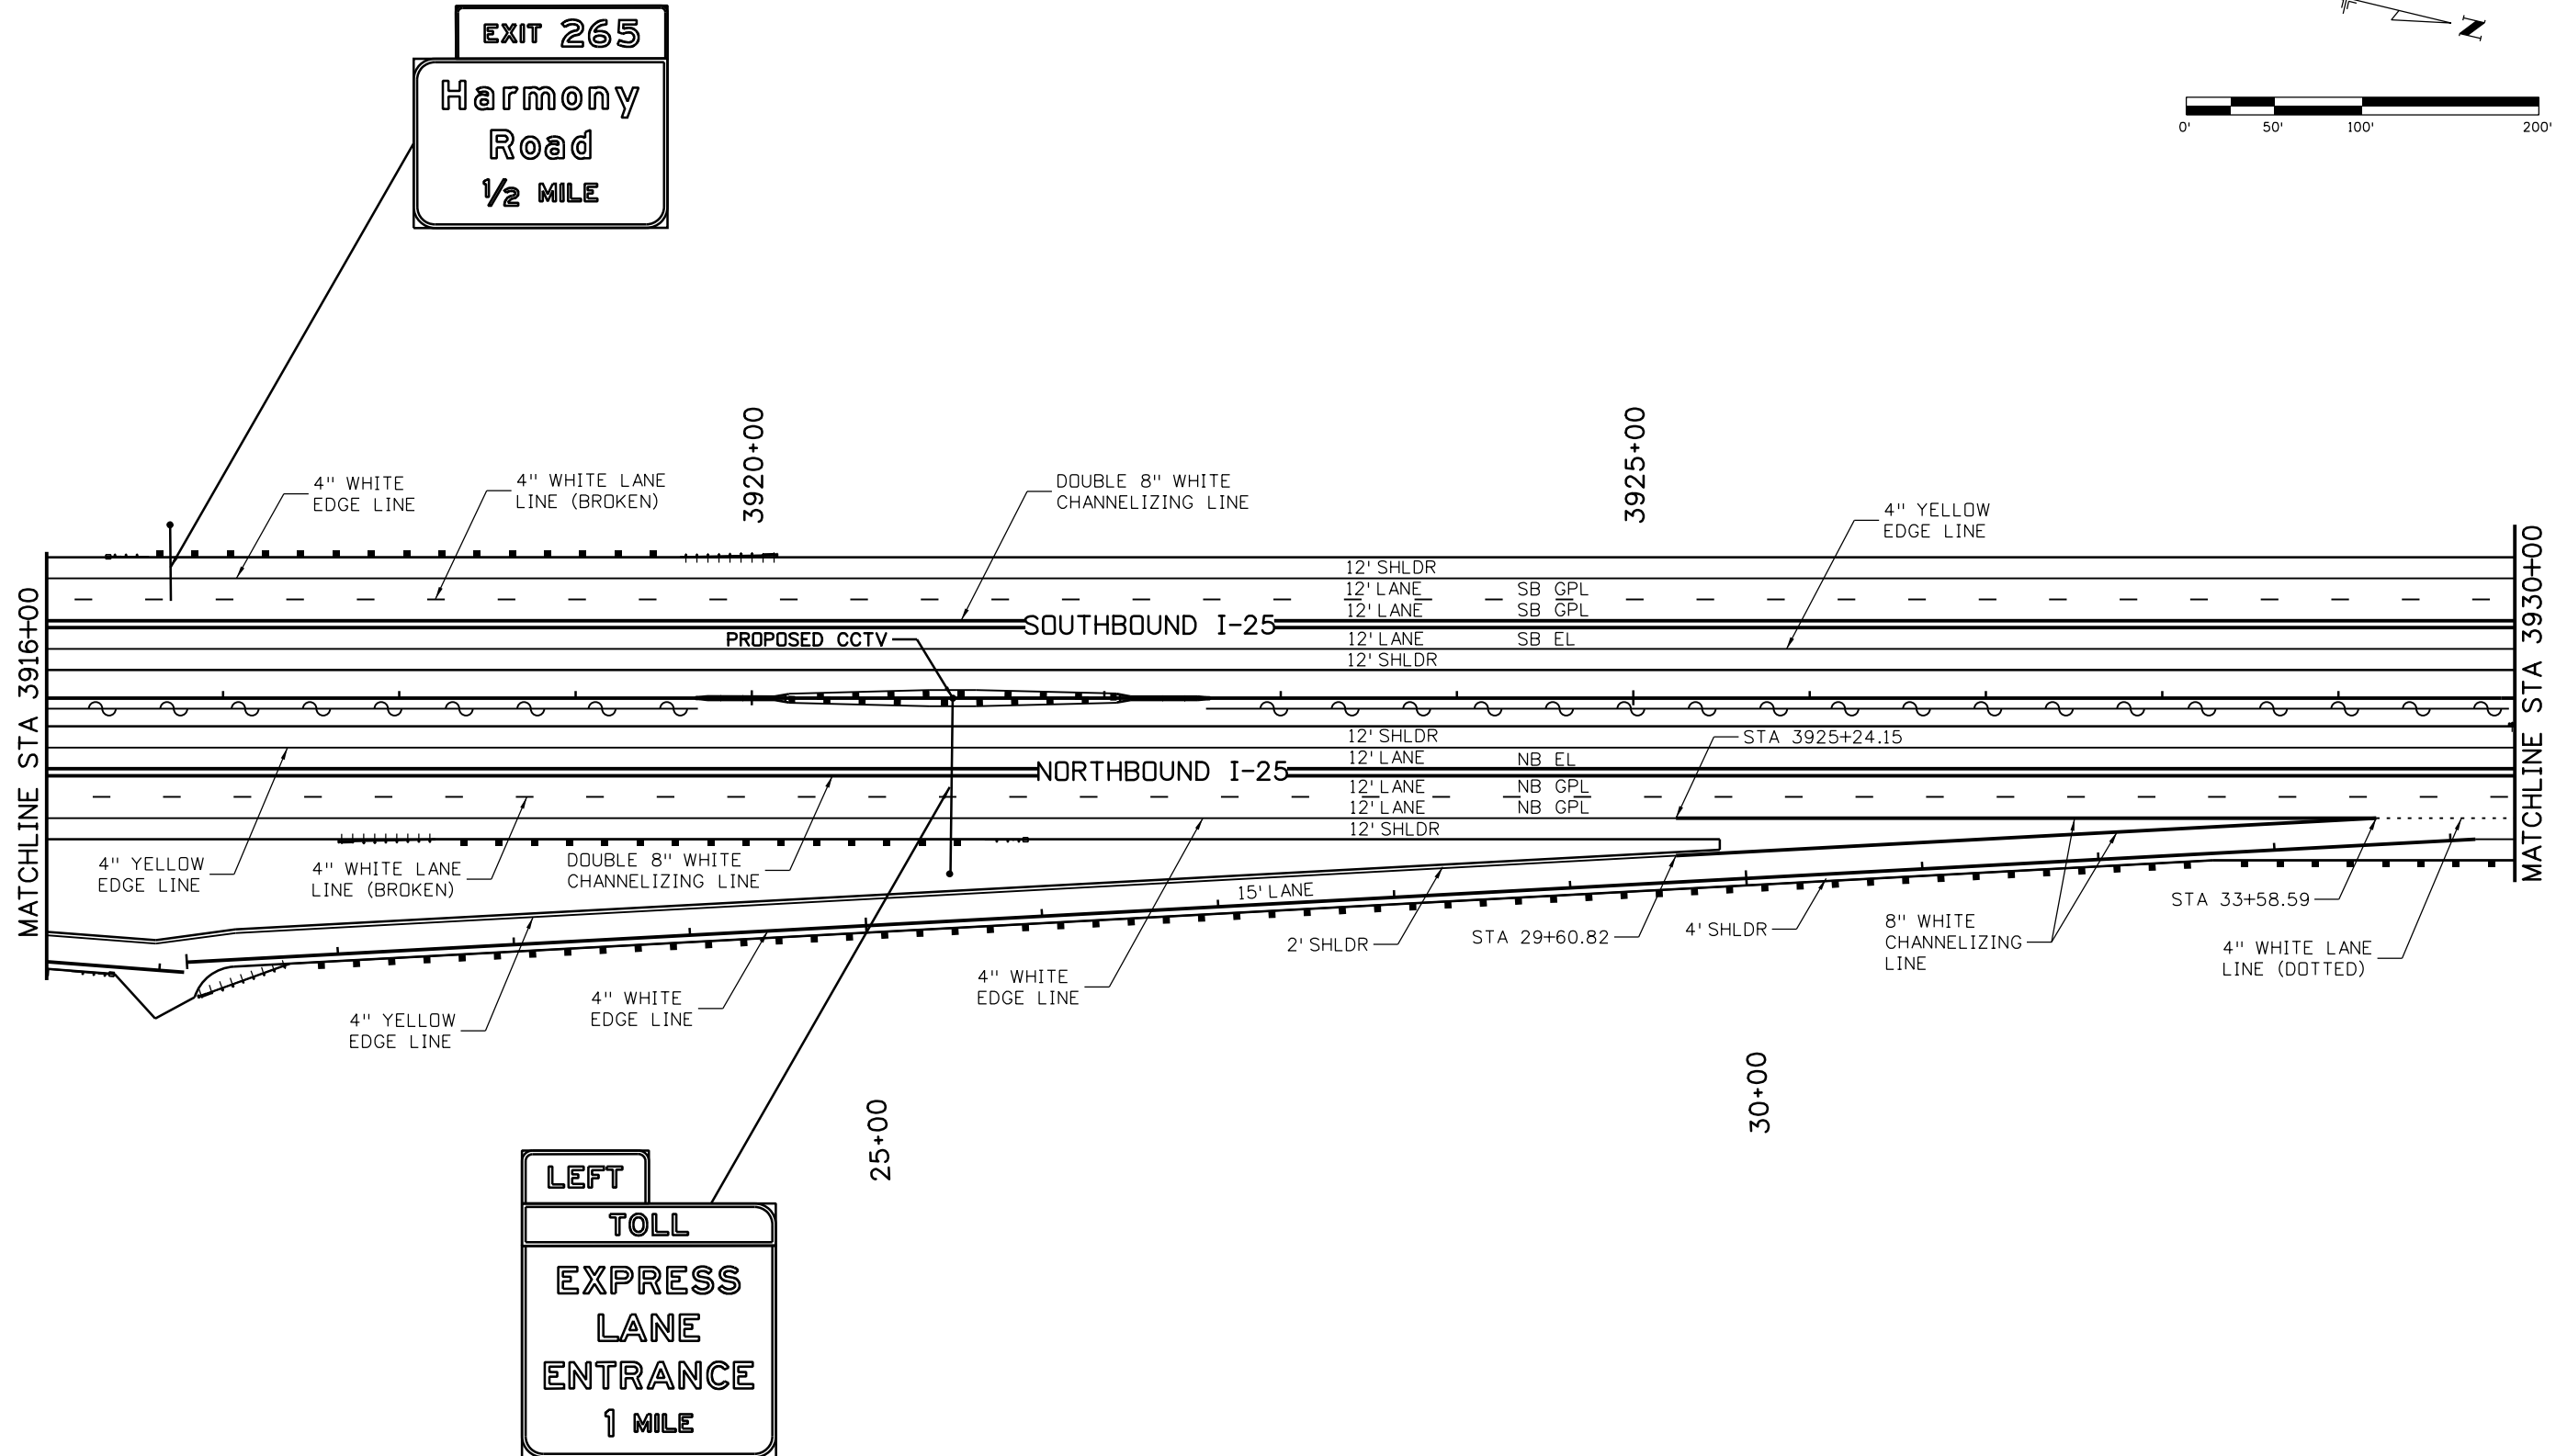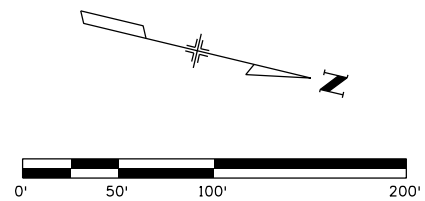

Print Date: 5/6/2016		Sheet Revisions				As Constructed		I-25/SH 392 TO SH 14 SIGNING & STRIPING PLAN I-25 MAINLINE		Project No./Code	
File Name: 18357TRAF_Plan_I-25Mainline026.dgn		Date:	Comments:	Init.		No Revisions:	Designer: AGC		Structure Numbers	IM 0253-221	
Horiz. Scale: 1:100 Vert. Scale:						Revised:	Detailer: JAG			18357	
Unit Information Unit Leader Initials:						Void:	Sheet Subset: TRAFFIC		Subset Sheets: T26 of T90	Sheet Number 526	
7604 Technology Way, Suite 400 Denver, CO 80237 Phone: (303) 221-7275 Fax: (303) 221-7276				Colorado Department of Transportation 10601 West 10th Street Greeley, CO 80634 Phone: 970-350-2148 FAX: 970-350-2163 Region 4 <b>TJT</b>							

gell7543 11:16:36 AM p:\CP-PWS-1501.pbsj.com\FBSJPW1\Documents\Transportation\Surface Transportation\Projects\100027309 1-25\Traffic\ITS\Drawings\Phase 1 FIR\ATKINS\18357TRAF\_Plan\_I-25Mainline027.dgn

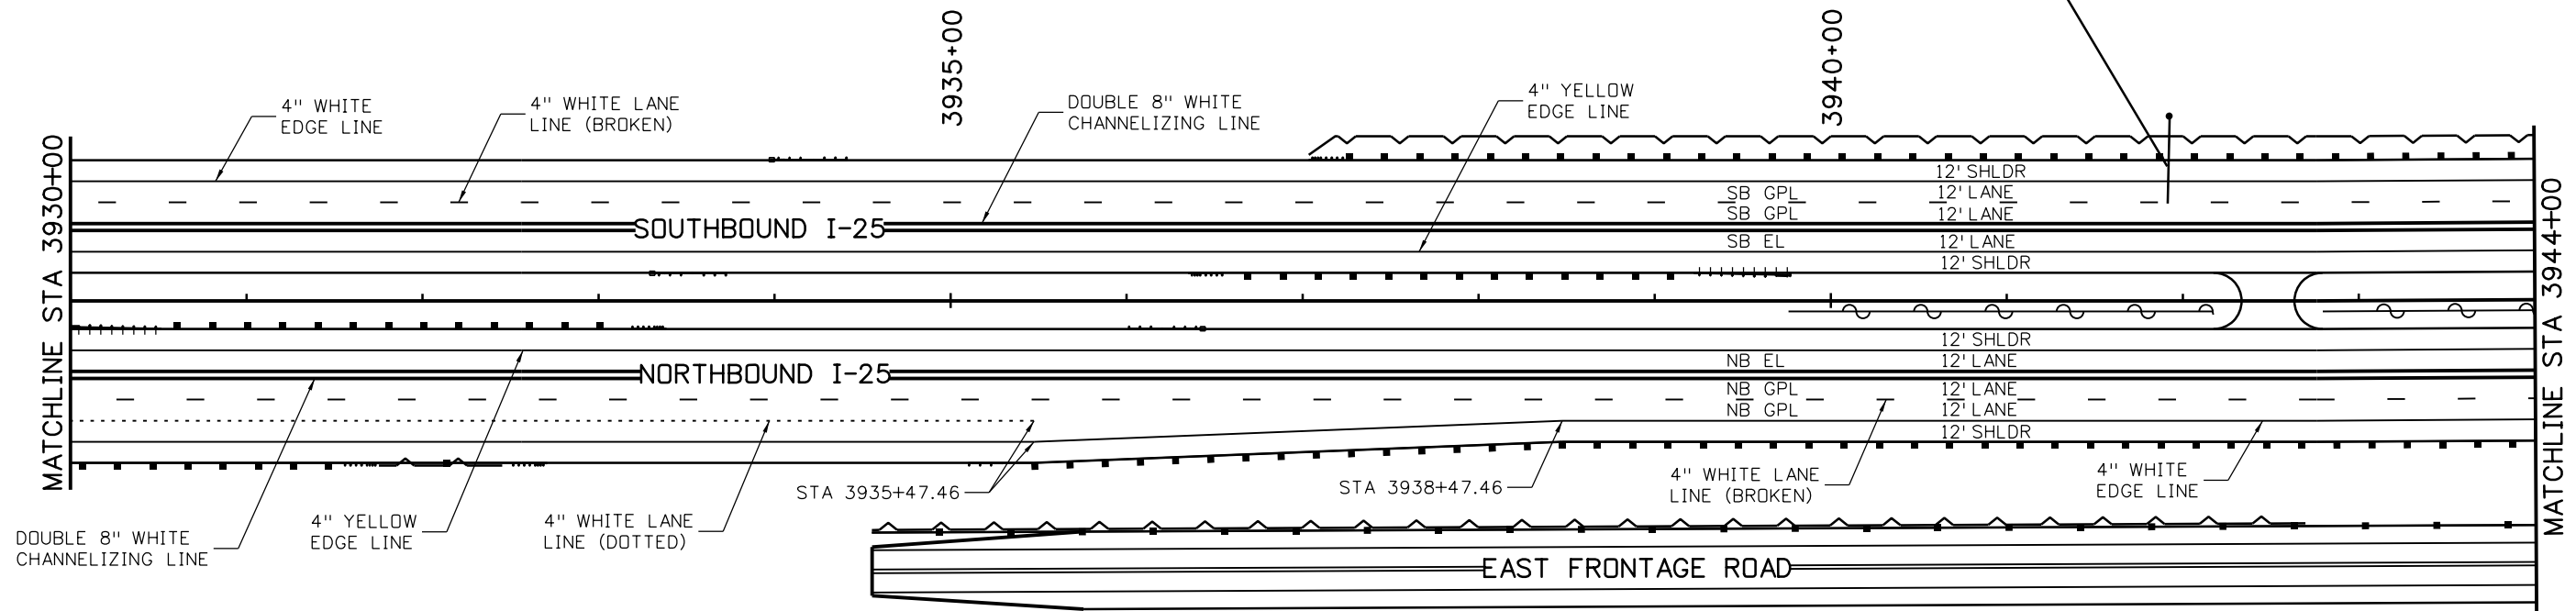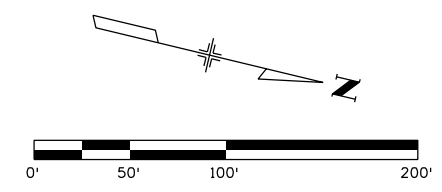

Print Date: 5/6/2016	
File Name: 18357TRAF_Plan_I-25Mainline027.dgn	
Horiz. Scale: 1:100	Vert. Scale:
Unit Information	Unit Leader Initials:
<b>ATKINS</b>	7604 Technology Way, Suite 400 Denver, CO 80237 Phone: (303) 221-7275 Fax: (303) 221-7276

Sheet Revisions		
Date:	Comments	Init.

Colorado Department of Transportation



10601 West 10th Street  
Greeley, CO 80634  
Phone: 970-350-2148 FAX: 970-350-2163

Region 4 TJT

As Constructed	
No Revisions:	
Revised:	
Void:	

I-25/SH 392 TO SH 14 SIGNING & STRIPING PLAN I-25 MAINLINE			
Designer:	AGC	Structure Numbers	
Detailer:	JAG	Subset Sheets:	T27 of T90
Sheet Subset:	TRAFFIC		

Project No./Code	IM 0253-221
	18357
Sheet Number	527

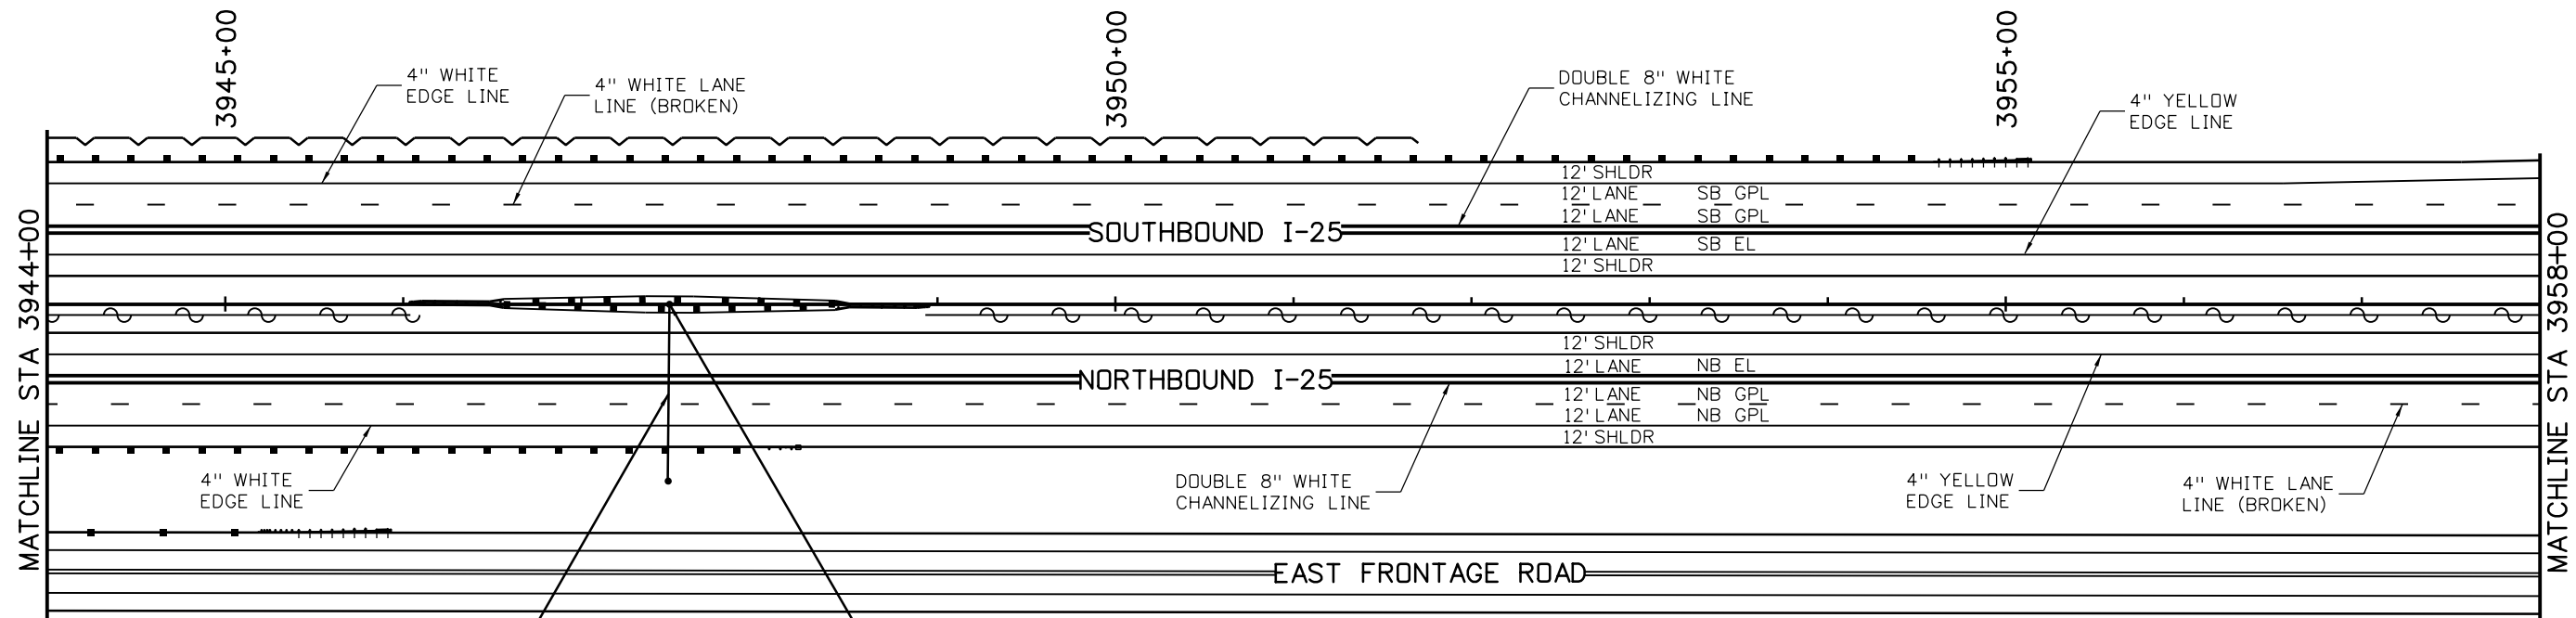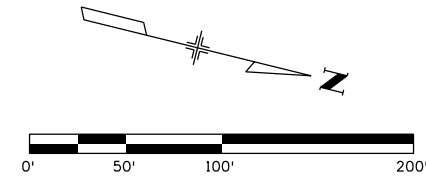

LEFT  
**TOLL**  
**EXPRESS**  
**LANE**  
**ENTRANCE**  
**1/2 MILE**

LOCAL  
 EXIT  
**Prospect**  
**Road**  
**SH 14**  
**1/2 MILE**

Print Date: 5/6/2016  
 File Name: 18357TRAF\_Plan\_I-25Mainline028.dgn  
 Horiz. Scale: 1:100 Vert. Scale:  
 Unit Information Unit Leader Initials:  
**ATKINS** 7604 Technology Way, Suite 400  
 Denver, CO 80237  
 Phone: (303) 221-7275 Fax: (303) 221-7276

Sheet Revisions		
Date:	Comments	Init.

Colorado Department of Transportation  
  
 10601 West 10th Street  
 Greeley, CO 80634  
 Phone: 970-350-2148 FAX: 970-350-2163  
 Region 4 **TJT**

As Constructed  
 No Revisions:  
 Revised:  
 Void:





**I-25/SH 392 TO SH 14**  
**SIGNING & STRIPING PLAN**  
**I-25 MAINLINE**  
 Designer: AGC Structure Numbers  
 Detailer: JAG  
 Sheet Subset: TRAFFIC Subset Sheets: T28 of T90

Project No./Code  
 IM 0253-221  
 18357  
 Sheet Number **528**

gell7543 11:16:55 AM p:\CP-PWS-1501.pbsj.com\FB5JPW1\Documents\Transportation\Surface Transportation\Projects\100027309 I-25\Traffic\ITS\Drawings\Phase 1\FIR\ATKINS\18357TRAF\_Plan\_I-25Mainline028.dgn





gell7543 11:17:44 AM pwr:\CP-PWS-1501.pbsj.com\PBSJ\Documents\Transportation\Surface Transportation\Projects\100027309 I-25\Traffic\ITS\Drawings\Phase 1\18357TRAF\_Plan\_I-25Mainline030.dgn

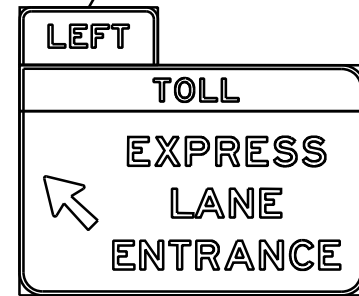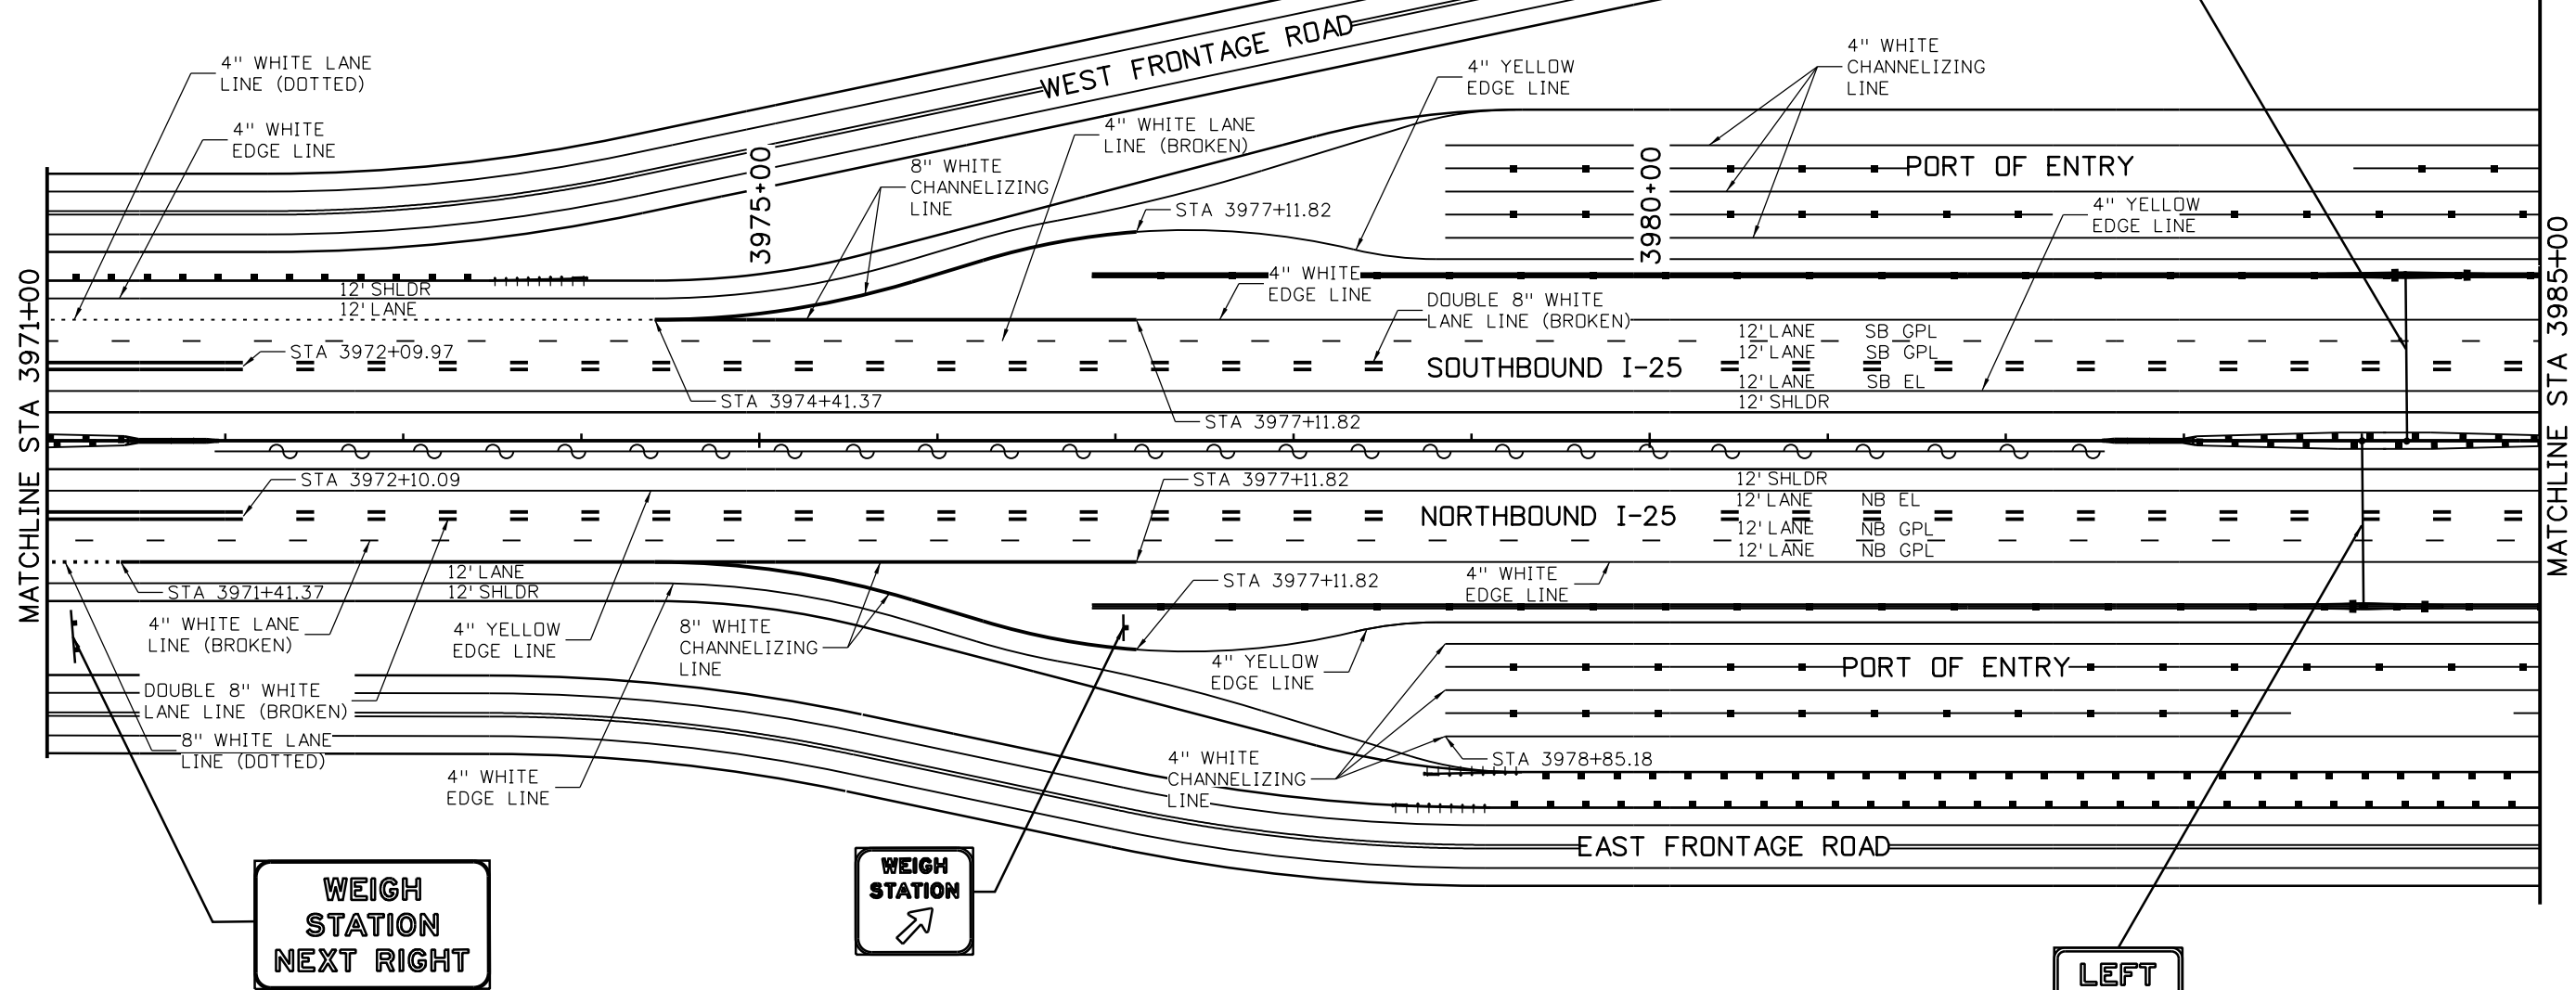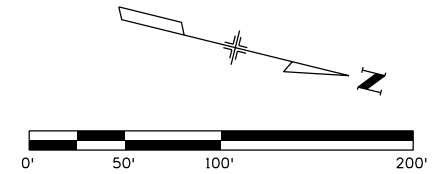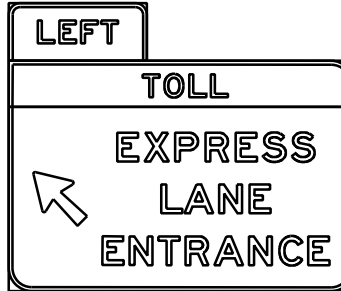

Print Date: 5/6/2016	Sheet Revisions			Colorado Department of Transportation 10601 West 10th Street Greeley, CO 80634 Phone: 970-350-2148 FAX: 970-350-2163	As Constructed No Revisions: Revised: Void:	I-25/SH 392 TO SH 14 SIGNING & STRIPING PLAN I-25 MAINLINE			Project No./Code
File Name: 18357TRAF_Plan_I-25Mainline030.dgn	Date:	Comments:	Init.:			IM 0253-221			
Horiz. Scale: 1:100 Vert. Scale:					Region 4	TJT	Designer: AGC	Structure Numbers:	18357
Unit Information Unit Leader Initials:							Detailer: JAG	Subset Sheets: T30 of T90	Sheet Number 530
<b>ATKINS</b> 7604 Technology Way, Suite 400 Denver, CO 80237 Phone: (303) 221-7275 Fax: (303) 221-7276							Sheet Subset: TRAFFIC		



gell7543 11:18:21 AM pw:\CP-PWS-ISO1.pbsj.com:PBSUPWI\Documents\Transportation\Surface Transportation\Projects\100027309 I-25 Traffic\ITS Drawings\Phase 1 FIR\ATKINS\18357TRAF\_Plan\_I-25Mainline031.dgn

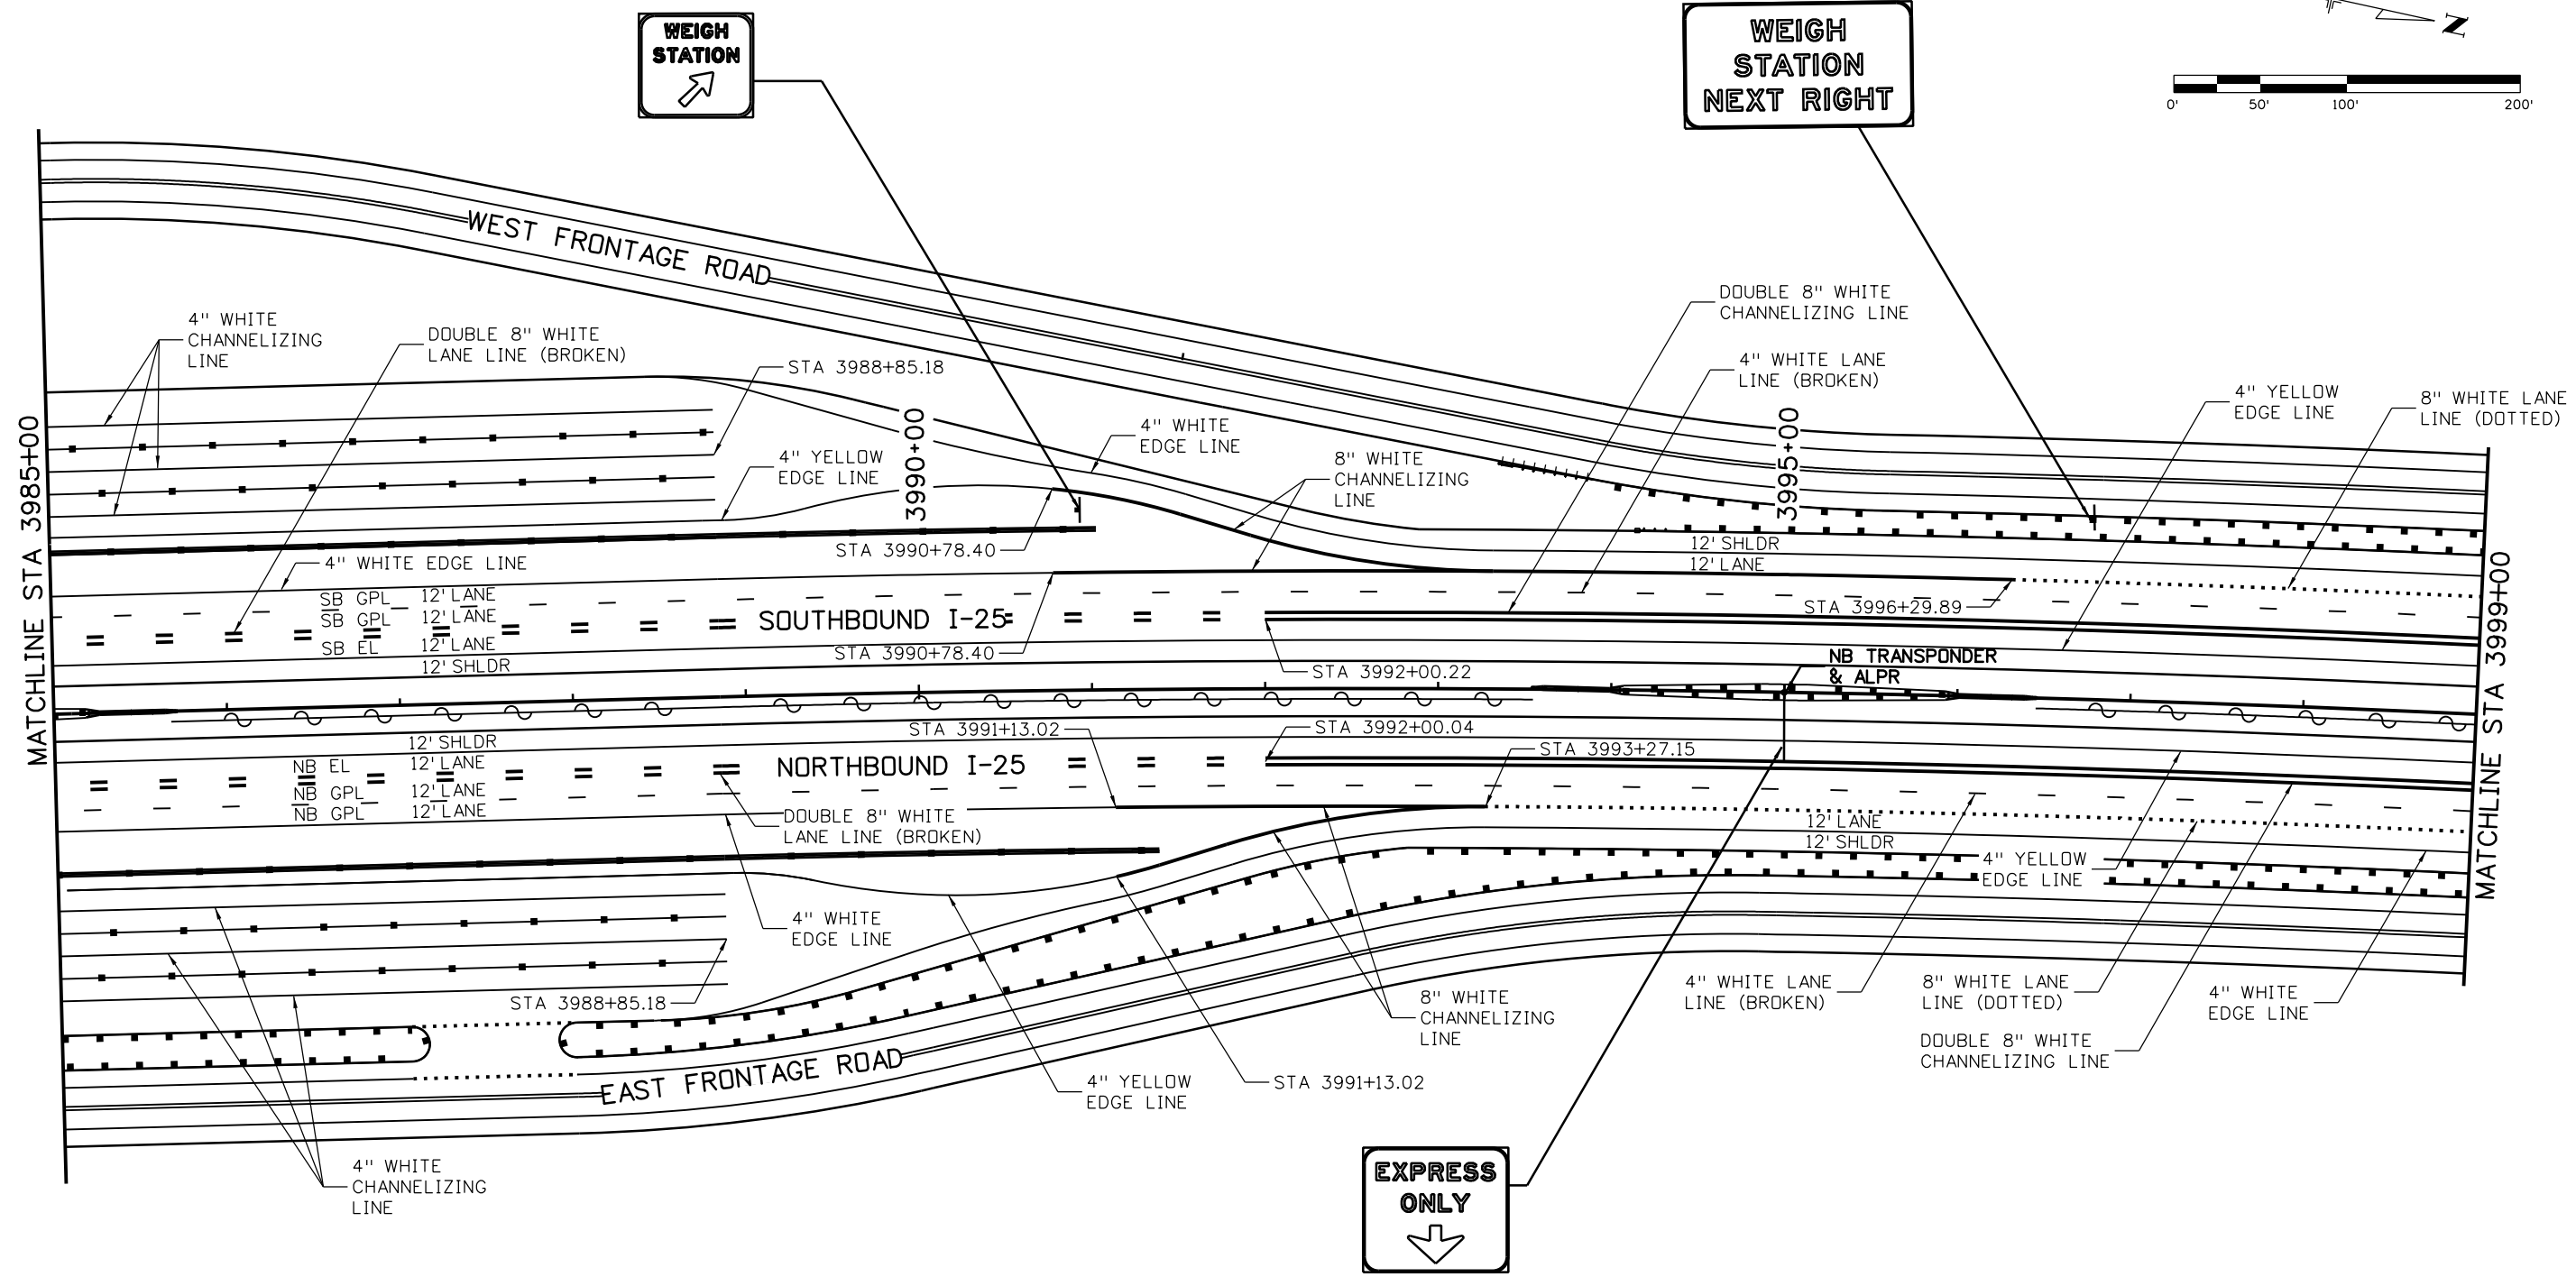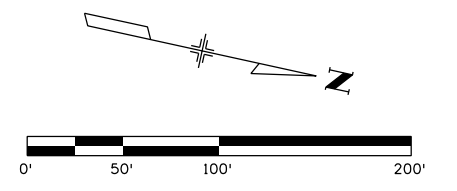

Print Date: 5/6/2016	
File Name: 18357TRAF_Plan_I-25Mainline031.dgn	
Horiz. Scale: 1:100	Vert. Scale:
Unit Information	Unit Leader Initials:
<b>ATKINS</b>	7604 Technology Way, Suite 400 Denver, CO 80237 Phone: (303) 221-7275 Fax: (303) 221-7276

Sheet Revisions		
Date:	Comments	Init.

Colorado Department of Transportation



10601 West 10th Street  
Greeley, CO 80634  
Phone: 970-350-2148 FAX: 970-350-2163

Region 4 TJT



As Constructed	
No Revisions:	
Revised:	
Void:	

I-25/SH 392 TO SH 14 SIGNING & STRIPING PLAN I-25 MAINLINE			
Designer:	AGC	Structure Numbers	
Detailer:	JAG	Subset Sheets:	T31 of T90
Sheet Subset: TRAFFIC			

Project No./Code	
IM 0253-221	
18357	
Sheet Number	531

gell7543 11:18:54 AM pwr:\CP-PWS-1501.pbsj.com\FBSJ\Documents\Transportation\Surface Transportation\Projects\100027309 I-25\Traffic\ITS\Drawings\Phase 1\FIR\ATKINS\18357TRAF\_Plan\_I-25Mainline032.dgn

EXPRESS LANE	
<input type="checkbox"/>	TOLL TO
US 34	VTMS
SH 66	VTMS
SH 119	VTMS

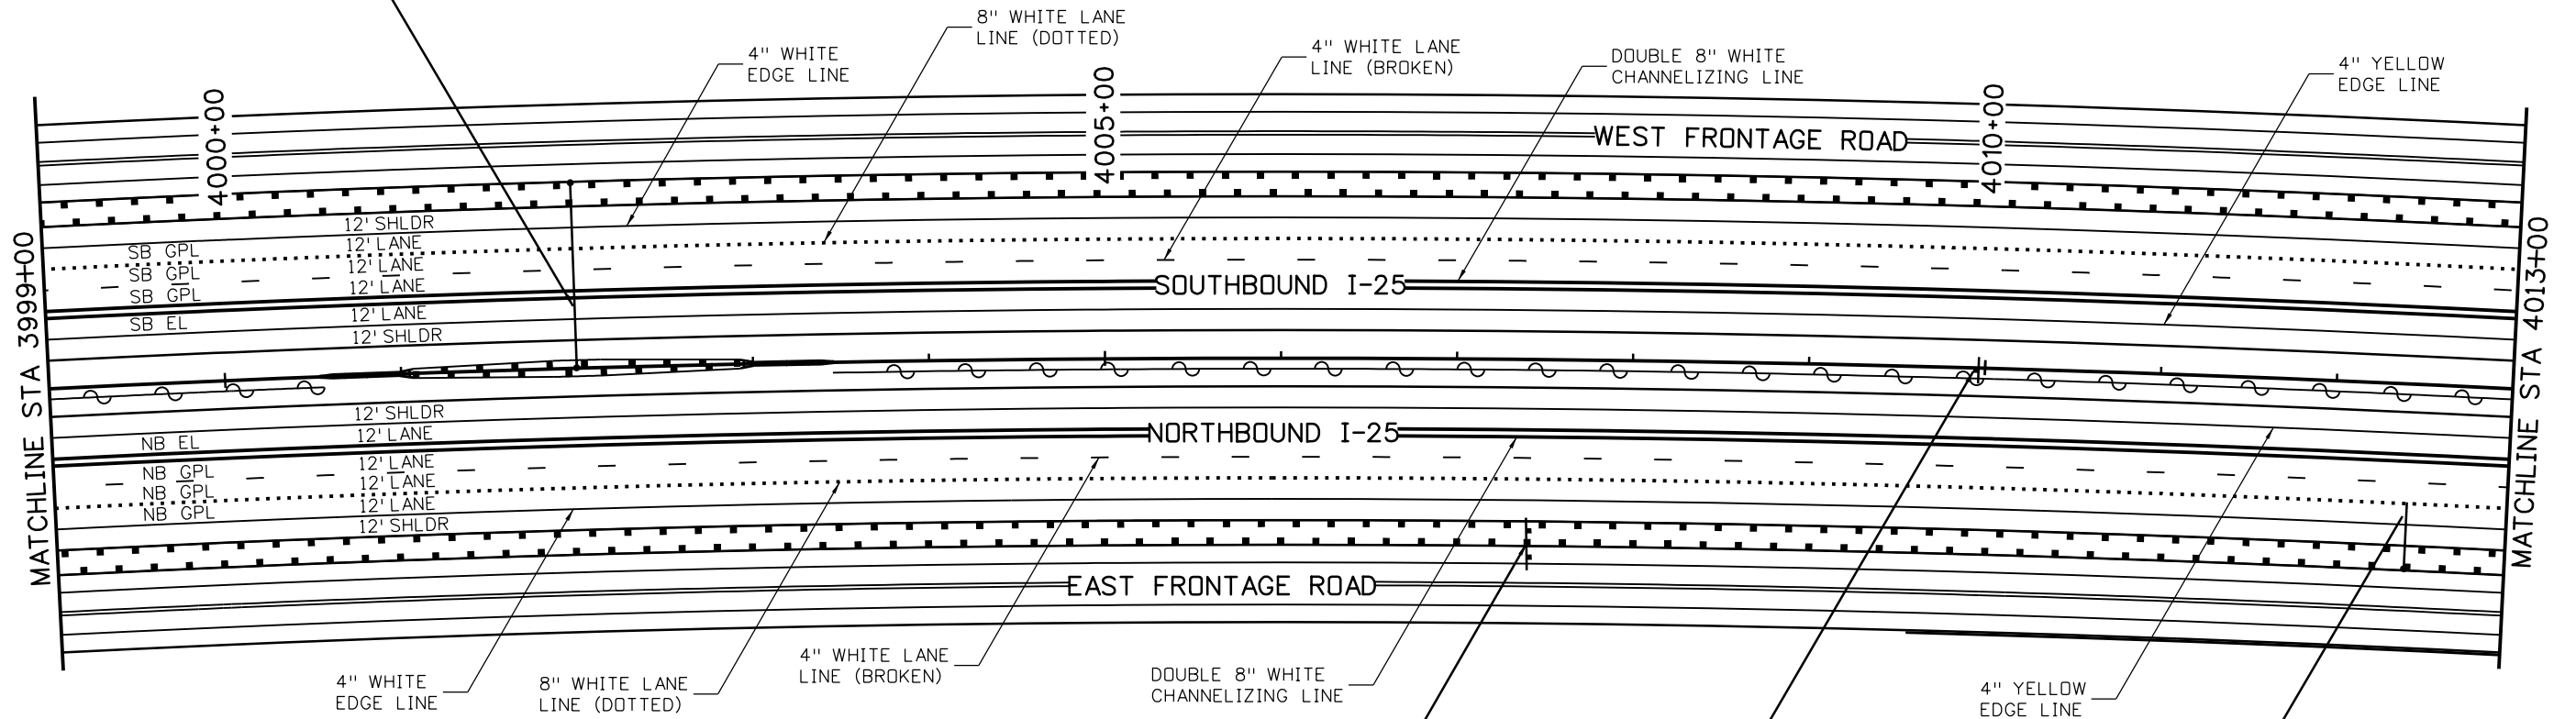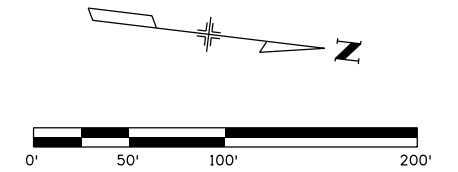

**COLORADO  
WELCOME  
CENTER  
NEXT RIGHT**

**LOCAL  
EXIT  
SH 14  
1/2 MILE**

**EXIT 268**  
**Prospect  
Road**  
**EXIT ↓ ONLY**

Print Date: 5/6/2016	
File Name: 18357TRAF_Plan_I-25Mainline032.dgn	
Horiz. Scale: 1:100	Vert. Scale:
Unit Information	Unit Leader Initials:
<b>ATKINS</b>	7604 Technology Way, Suite 400 Denver, CO 80237 Phone: (303) 221-7275 Fax: (303) 221-7276

Sheet Revisions		
Date:	Comments	Init.

Colorado Department of Transportation



10601 West 10th Street  
Greeley, CO 80634  
Phone: 970-350-2148 FAX: 970-350-2163



Region 4 TJT

As Constructed	
No Revisions:	
Revised:	
Void:	

I-25/SH 392 TO SH 14 SIGNING & STRIPING PLAN I-25 MAINLINE			
Designer:	ACC	Structure	
Detailer:	JAG	Numbers	
Sheet Subset: TRAFFIC	Subset Sheets: T32 of T90		

Project No./Code	IM 0253-221
	18357
Sheet Number	532

gell7543 11:19:24 AM pwr:\CP-PWS-1501.pbsj.com\FBSJ\Documents\Transportation\Surface Transportation\Projects\100027309 I-25\Traffic\ITS\Drawings\Phase 1\FIR\ATKINS\18357TRAF\_Plan\_I-25Mainline033.dgn

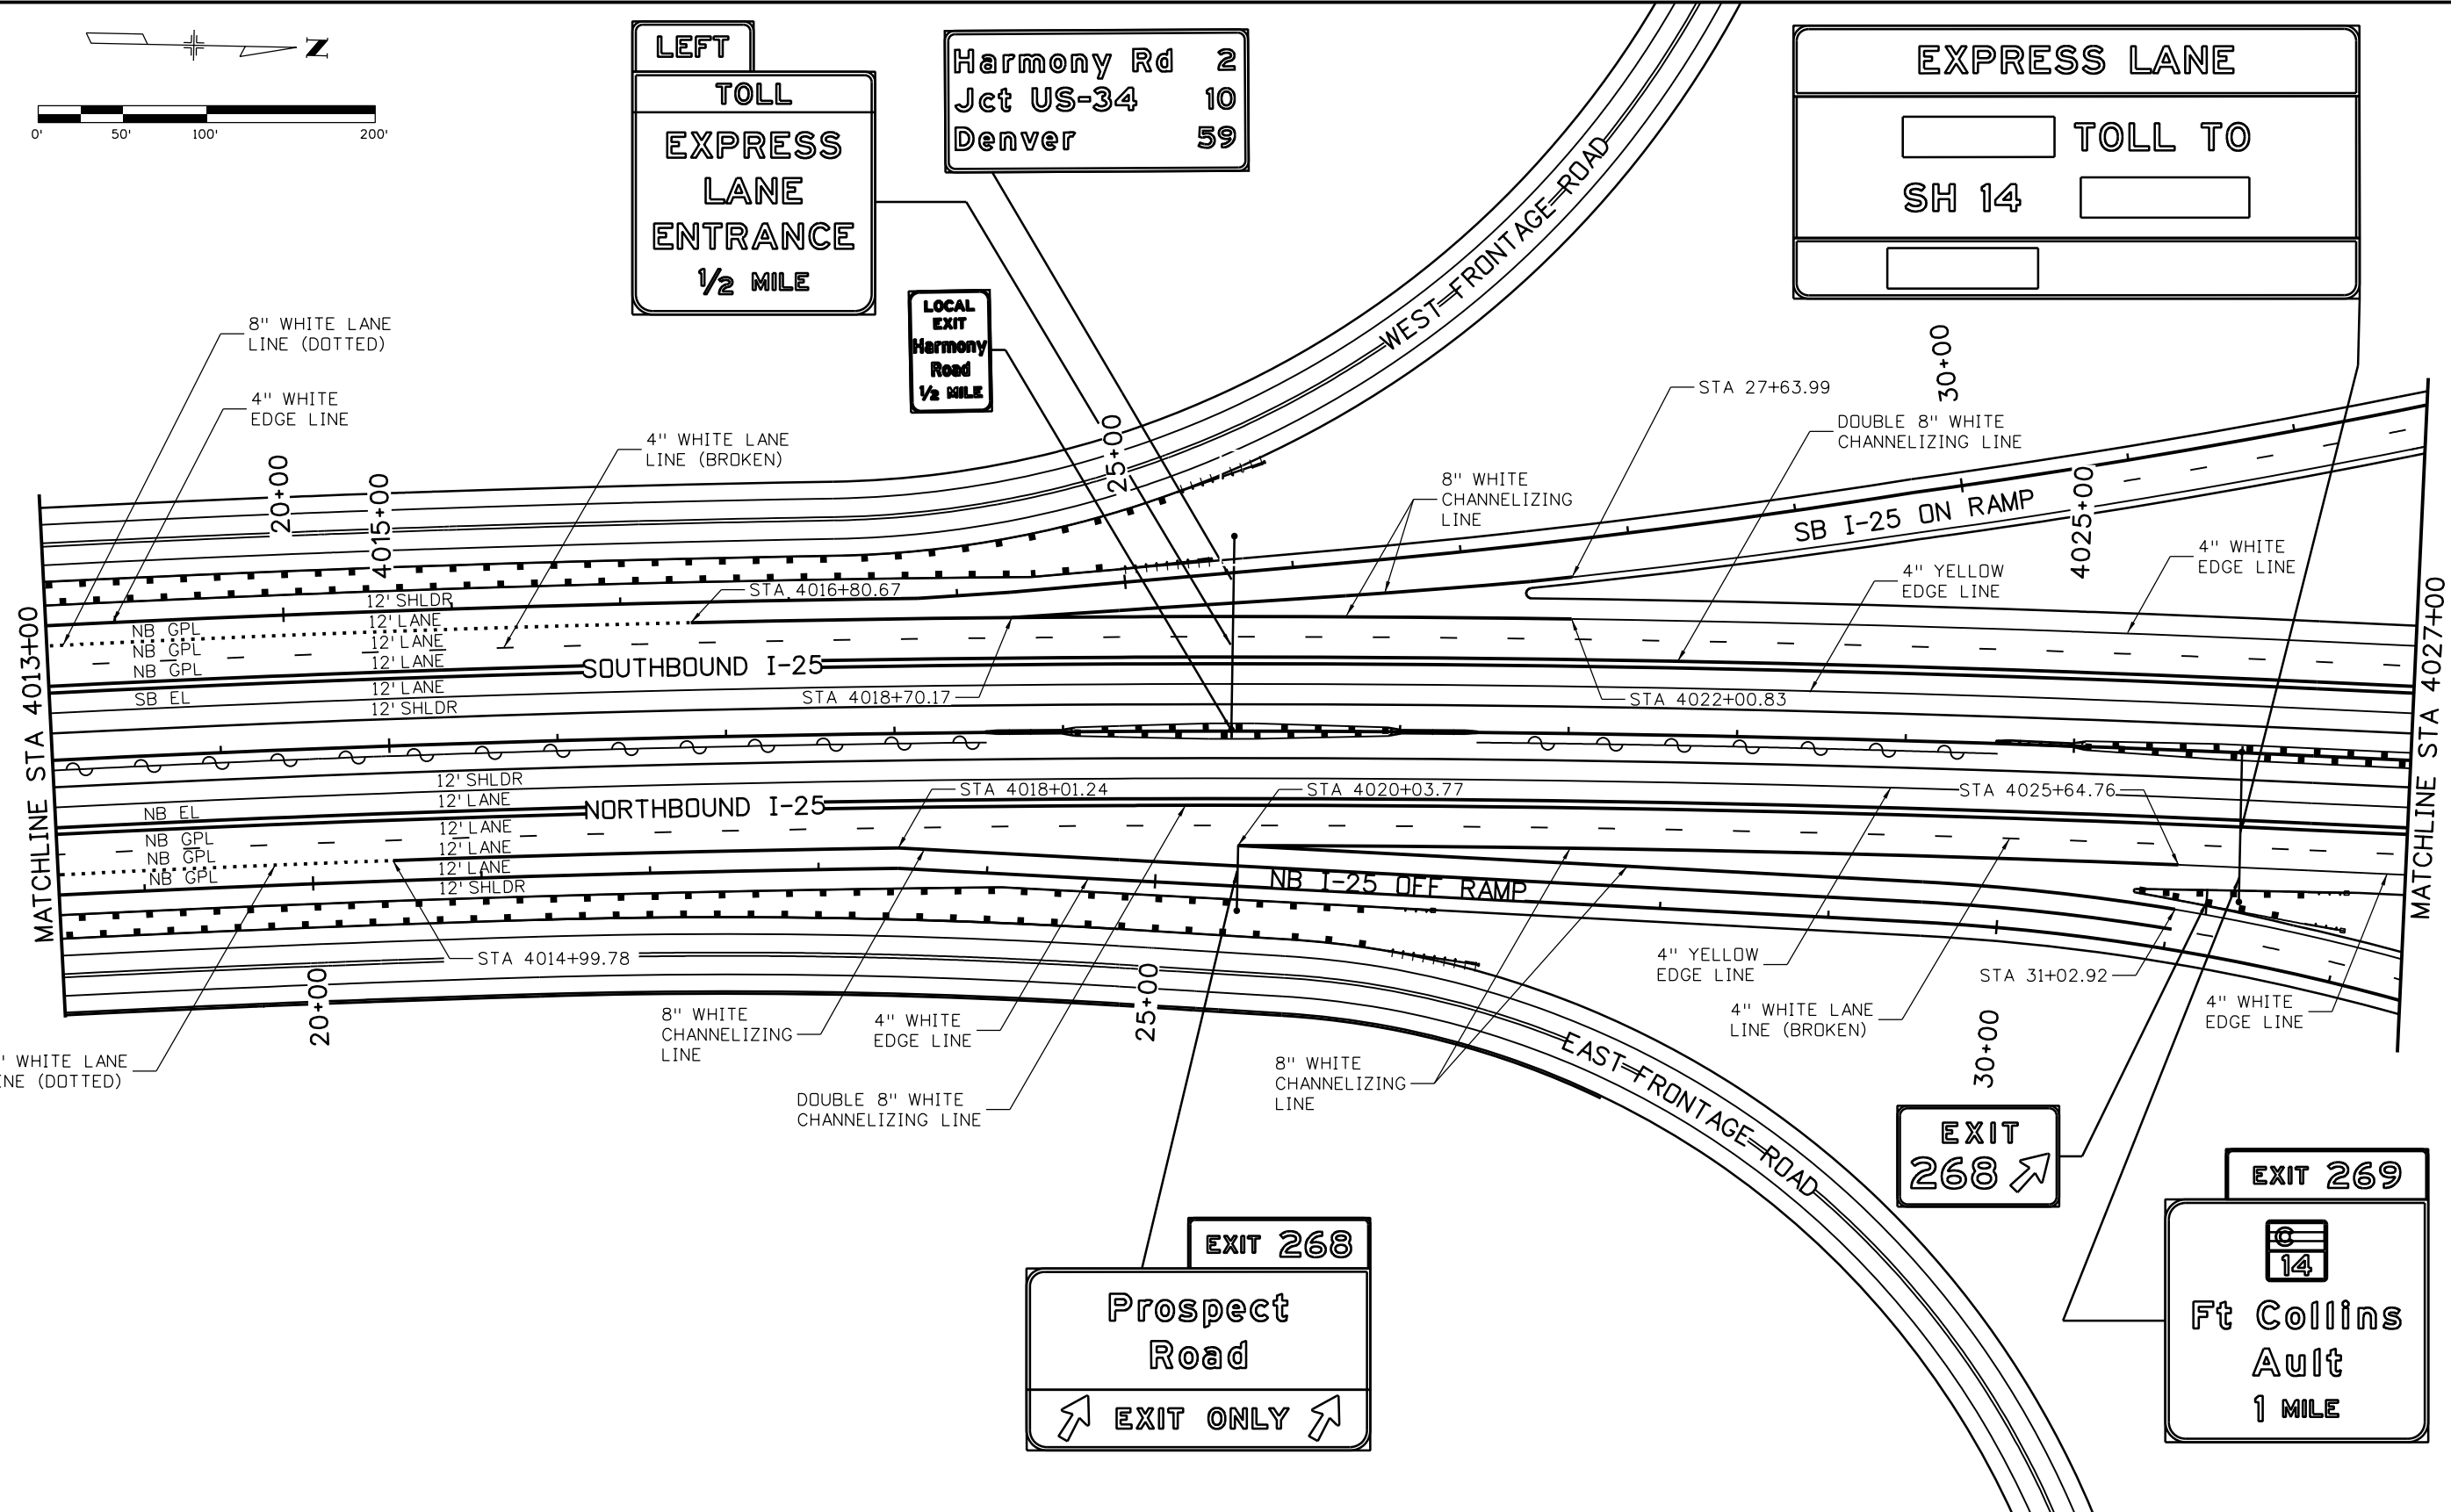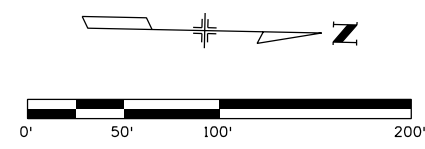

**LEFT**  
**TOLL**  
**EXPRESS**  
**LANE**  
**ENTRANCE**  
**1/2 MILE**

Harmony Rd 2  
 Jct US-34 10  
 Denver 59

**LOCAL**  
**EXIT**  
**Harmony**  
**Road**  
**1/2 MILE**

**EXPRESS LANE**  
 TOLL TO  
 SH 14

**EXIT 268**  
**Prospect**  
**Road**  
**EXIT ONLY**

**EXIT**  
**268**

**EXIT 269**  
 14  
**Ft Collins**  
**Ault**  
**1 MILE**

Print Date: 5/6/2016  
 File Name: 18357TRAF\_Plan\_I-25Mainline033.dgn  
 Horiz. Scale: 1:100 Vert. Scale:  
 Unit Information Unit Leader Initials:  
**ATKINS** 7604 Technology Way, Suite 400  
 Denver, CO 80237  
 Phone: (303) 221-7275 Fax: (303) 221-7276

Sheet Revisions		
Date:	Comments	Init.


Colorado Department of Transportation  
  
 10601 West 10th Street  
 Greeley, CO 80634  
 Phone: 970-350-2148 FAX: 970-350-2163  
 Region 4 **TJT**

**As Constructed**  
 No Revisions:  
 Revised:  
 Void:

**I-25/SH 392 TO SH 14**  
**SIGNING & STRIPING PLAN**  
**I-25 MAINLINE**  
 Designer: AGC Structure Numbers  
 Detailer: JAG  
 Sheet Subset: TRAFFIC Subset Sheets: T33 of T90


Project No./Code  
 IM 0253-221  
 18357  
 Sheet Number **533**

gell7543 11:19:50 AM p:\CP-PWS-1501.pbsj.com\FB5JPW1\Documents\Transportation\Surface Transportation\Projects\100027309 I-25\Traffic\ITS\Drawings\Phase 1\FIR\ATKINS\18357TRAF\_Plan\_I-25Mainline034.dgn

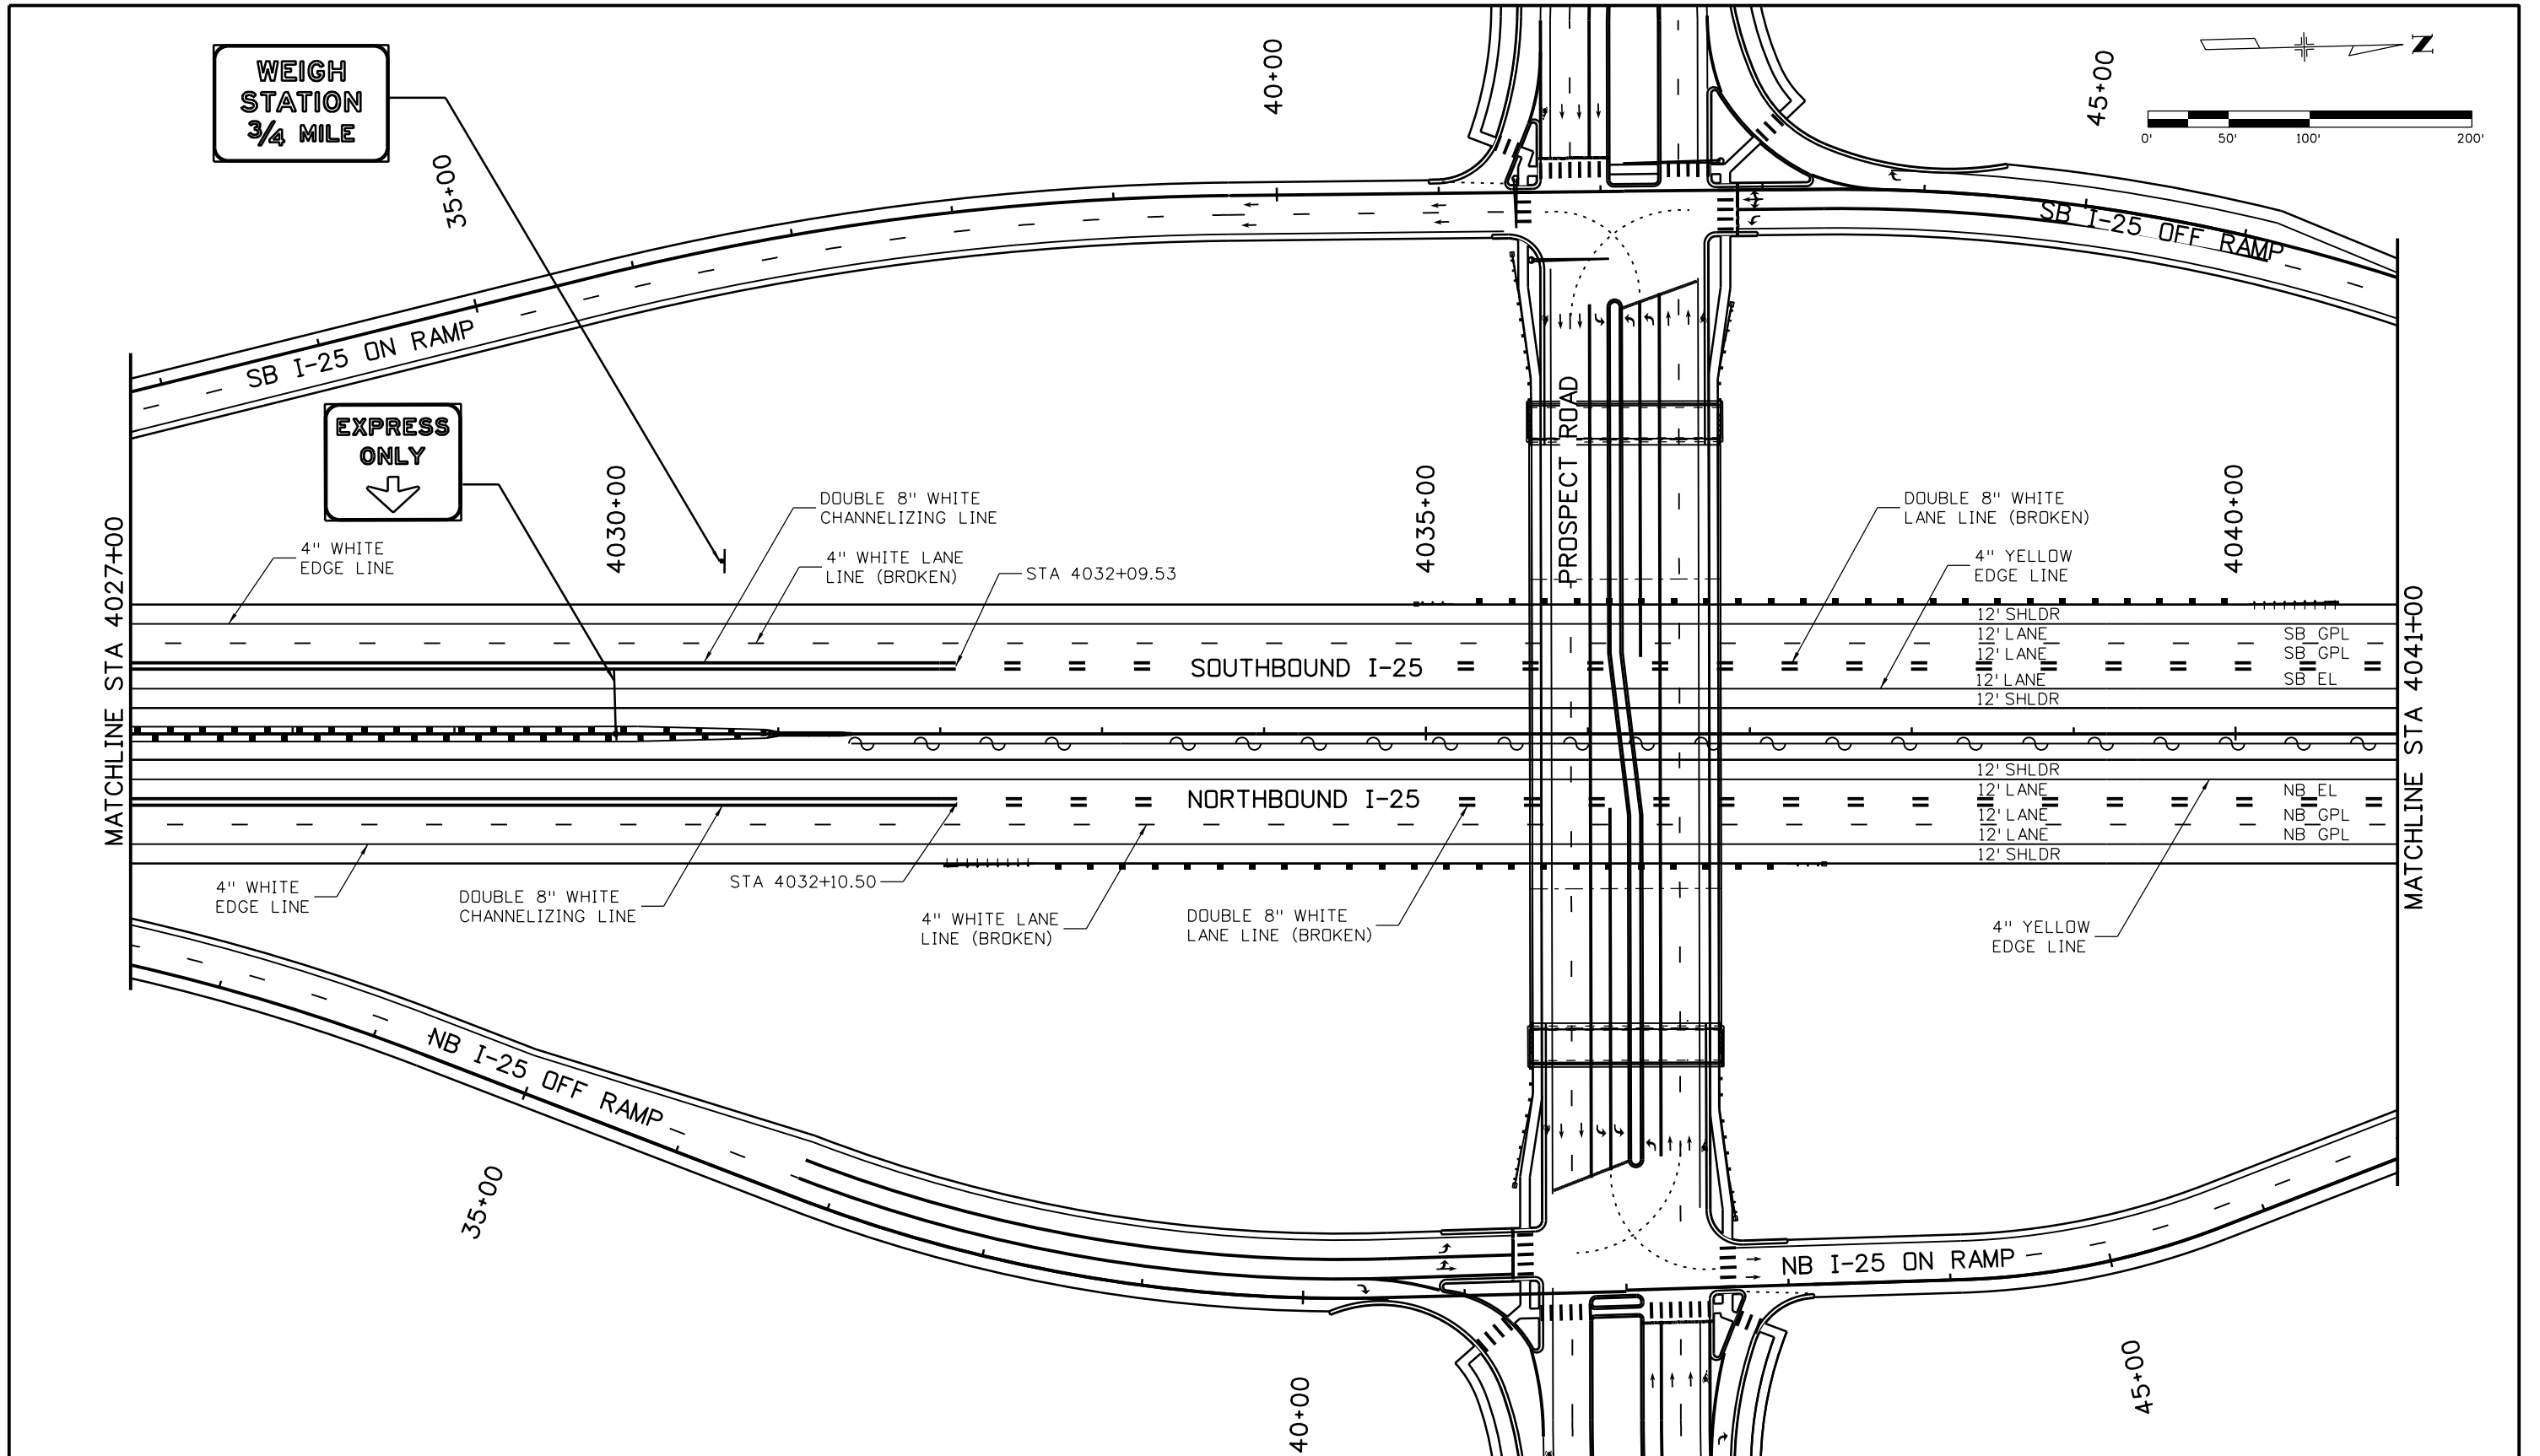

Print Date: 5/6/2016		<b>Sheet Revisions</b>			Colorado Department of Transportation		As Constructed		I-25/SH 392 TO SH 14 SIGNING & STRIPING PLAN I-25 MAINLINE		Project No./Code	
File Name: 18357TRAF_Plan_I-25Mainline034.dgn		Date:	Comments	Init.	 10601 West 10th Street Greeley, CO 80634 Phone: 970-350-2148 FAX: 970-350-2163		No Revisions:		Designer: AGC Detailer: JAG		IM 0253-221	
Horiz. Scale: 1:100 Vert. Scale:							Revised:				Structure Numbers	
Unit Information Unit Leader Initials:							Void:		Sheet Subset: TRAFFIC		Subset Sheets: T34 of T90	
 7604 Technology Way, Suite 400 Denver, CO 80237 Phone: (303) 221-7275 Fax: (303) 221-7276		 Region 4			TJT							

gell7543 11:20:24 AM p:\CP-PWS-IS01.pbsj.com\PBS\JWI\Documents\Transportation\Surface Transportation\Projects\100027309 1-25\Traffic\ITS\Drawings\Phase 1\FR\ATKINS\18357TRAF\_Plan\_I-25Mainline035.dgn

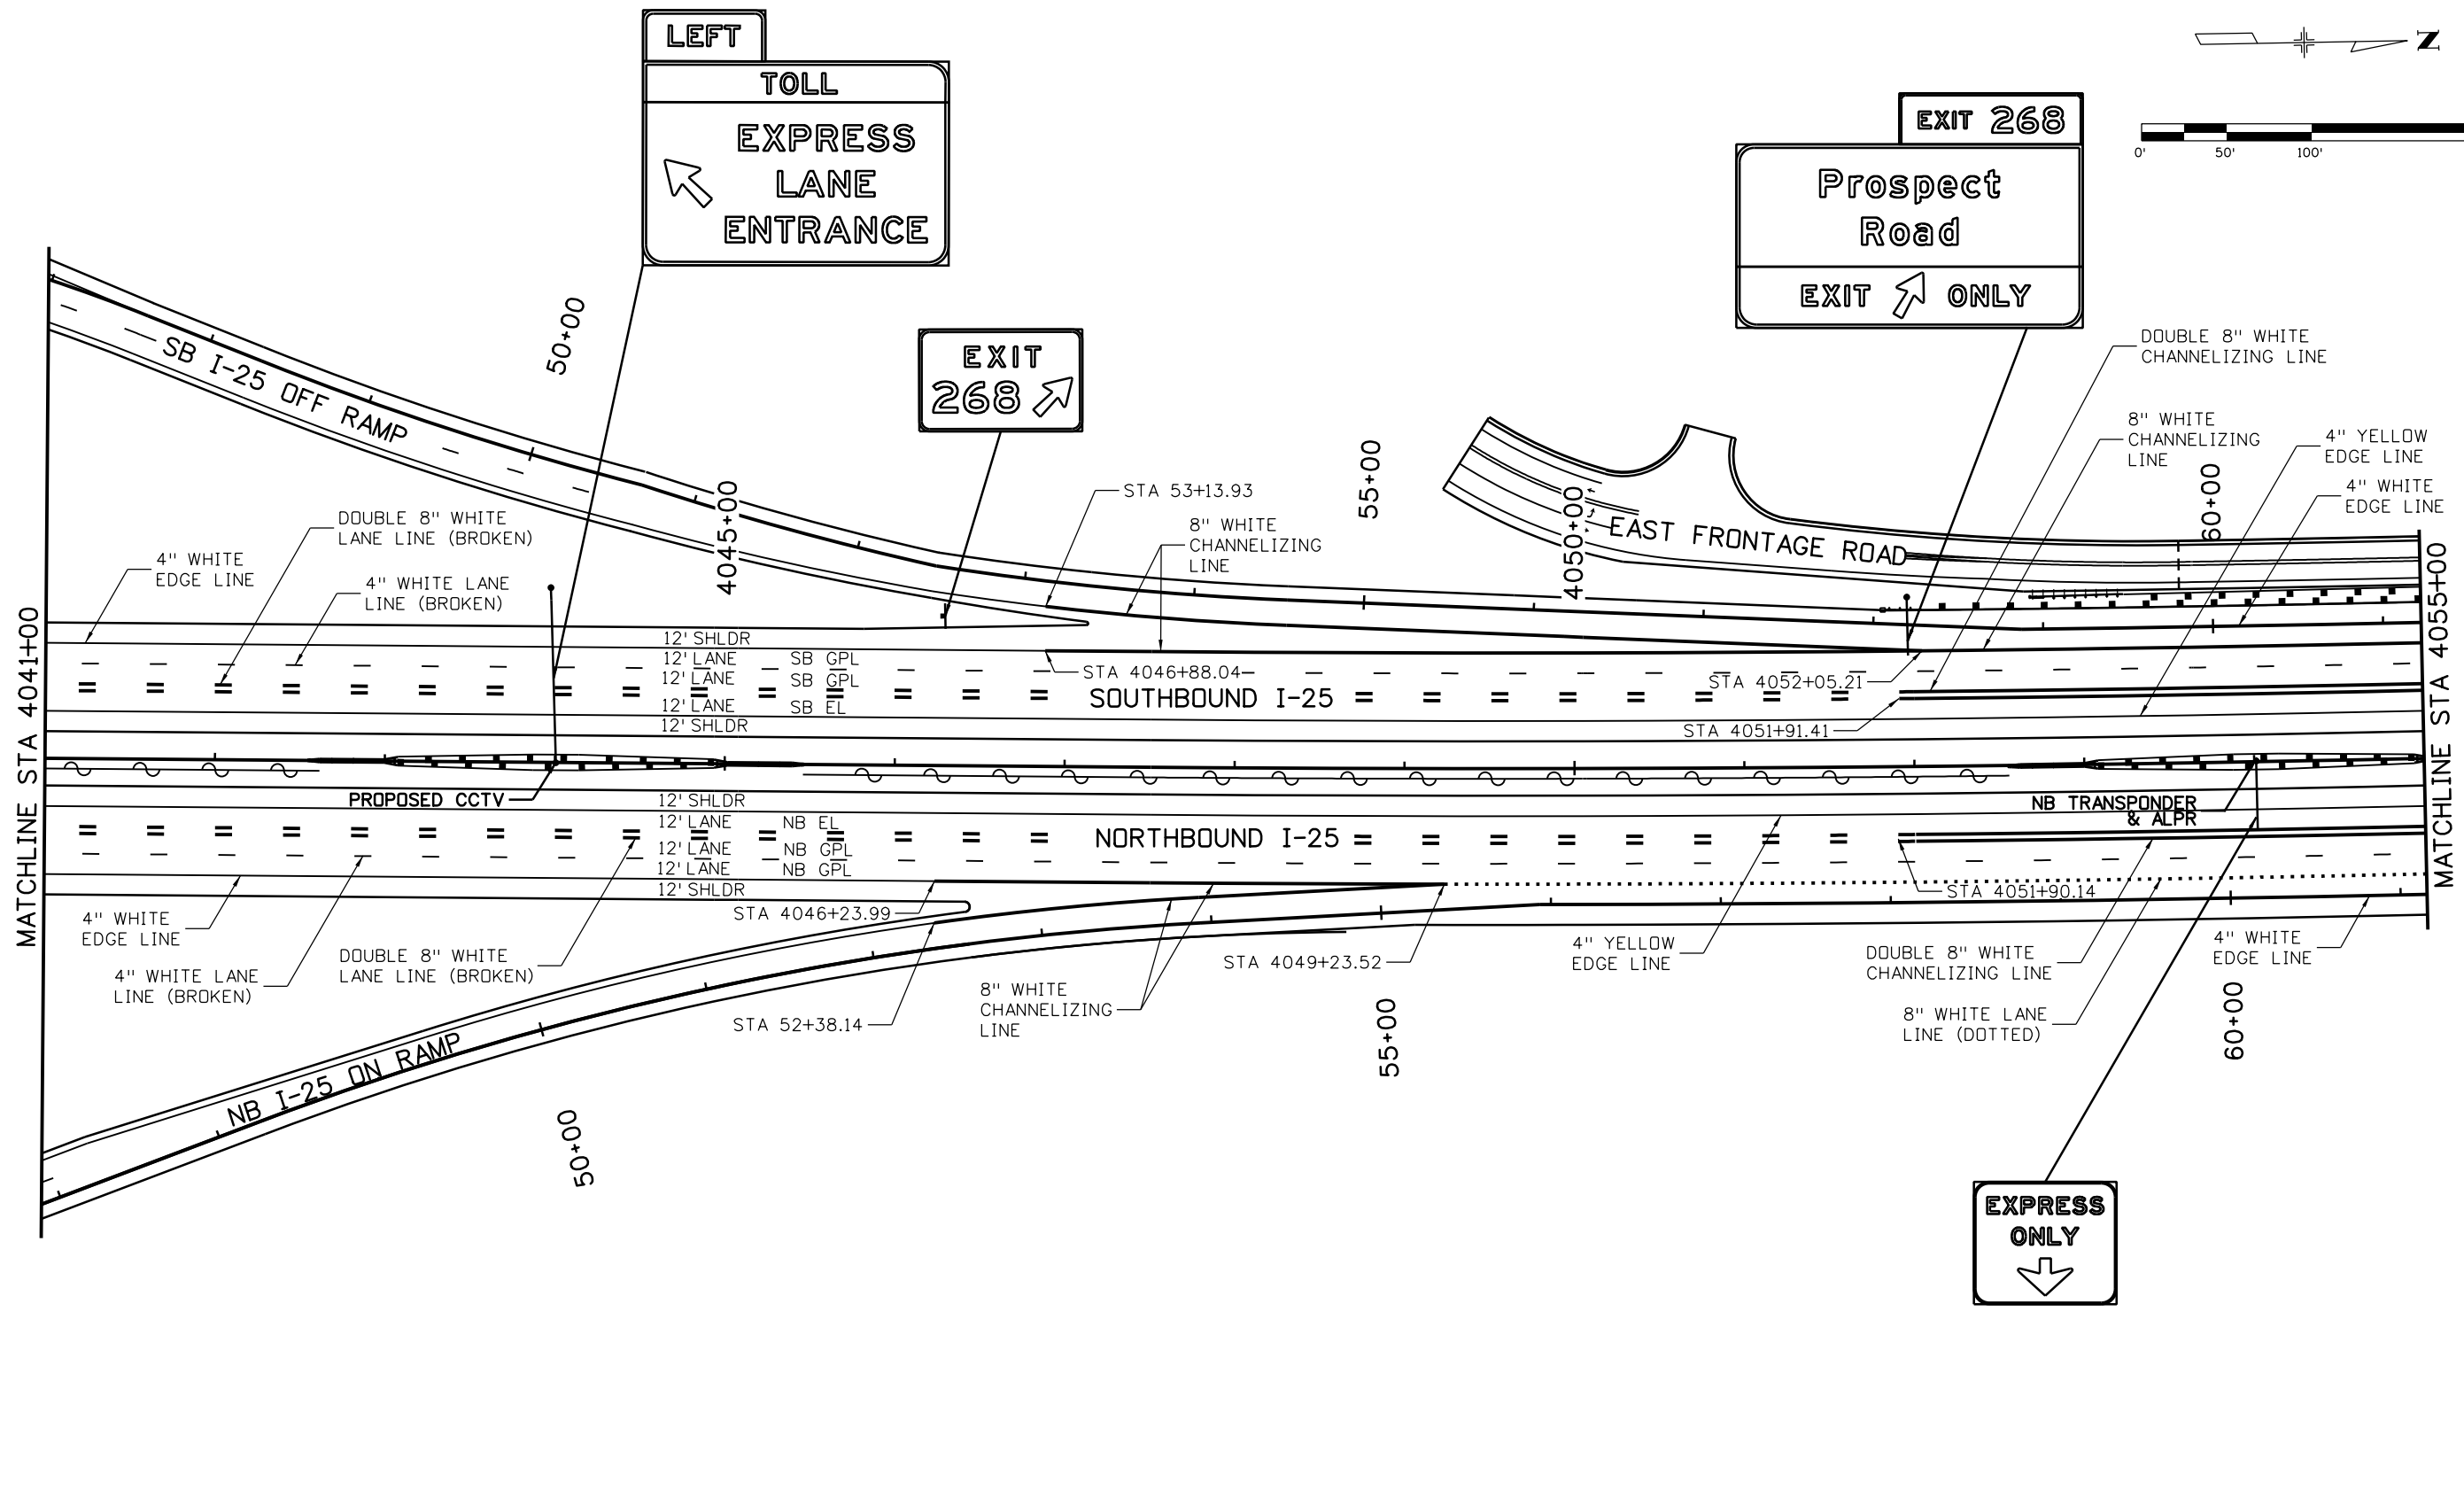

Print Date: 5/6/2016	
File Name: 18357TRAF_Plan_I-25Mainline035.dgn	
Horiz. Scale: 1:100	Vert. Scale:
Unit Information	Unit Leader Initials:
<b>ATKINS</b>	7604 Technology Way, Suite 400 Denver, CO 80237 Phone: (303) 221-7275 Fax: (303) 221-7276

Sheet Revisions		
Date:	Comments	Init.

Colorado Department of Transportation

10601 West 10th Street  
Greeley, CO 80634  
Phone: 970-350-2148 FAX: 970-350-2163

**Region 4** **TJT**

As Constructed	
No Revisions:	
Revised:	
Void:	

I-25/SH 392 TO SH 14 SIGNING & STRIPING PLAN I-25 MAINLINE			
Designer:	AGC	Structure	
Detailer:	JAG	Numbers	
Sheet Subset:	TRAFFIC	Subset Sheets:	T35 of T90

Project No./Code	
IM 0253-221	
18357	
Sheet Number	535

gell7543 11:20:52 AM p:\CP-PWS-1501.pbsj.com\PBSJ\Documents\Transportation\Surface Transportation\Projects\100027309 I-25\Traffic\ITS\Drawings\Phase 1 FIR\ATKINS\18357TRAF\_Plan\_I-25Mainline036.dgn

**EXPRESS LANE**


	TOLL TO
US 34	VTMS
SH 66	VTMS
SH 119	VTMS

**EXIT 268**

Prospect Road

EXIT ↓ ONLY



**EXIT 269**



Ft Collins  
Ault

EXIT ↓ ONLY



**EXPRESS LANE ENDS 1/2 MILE**

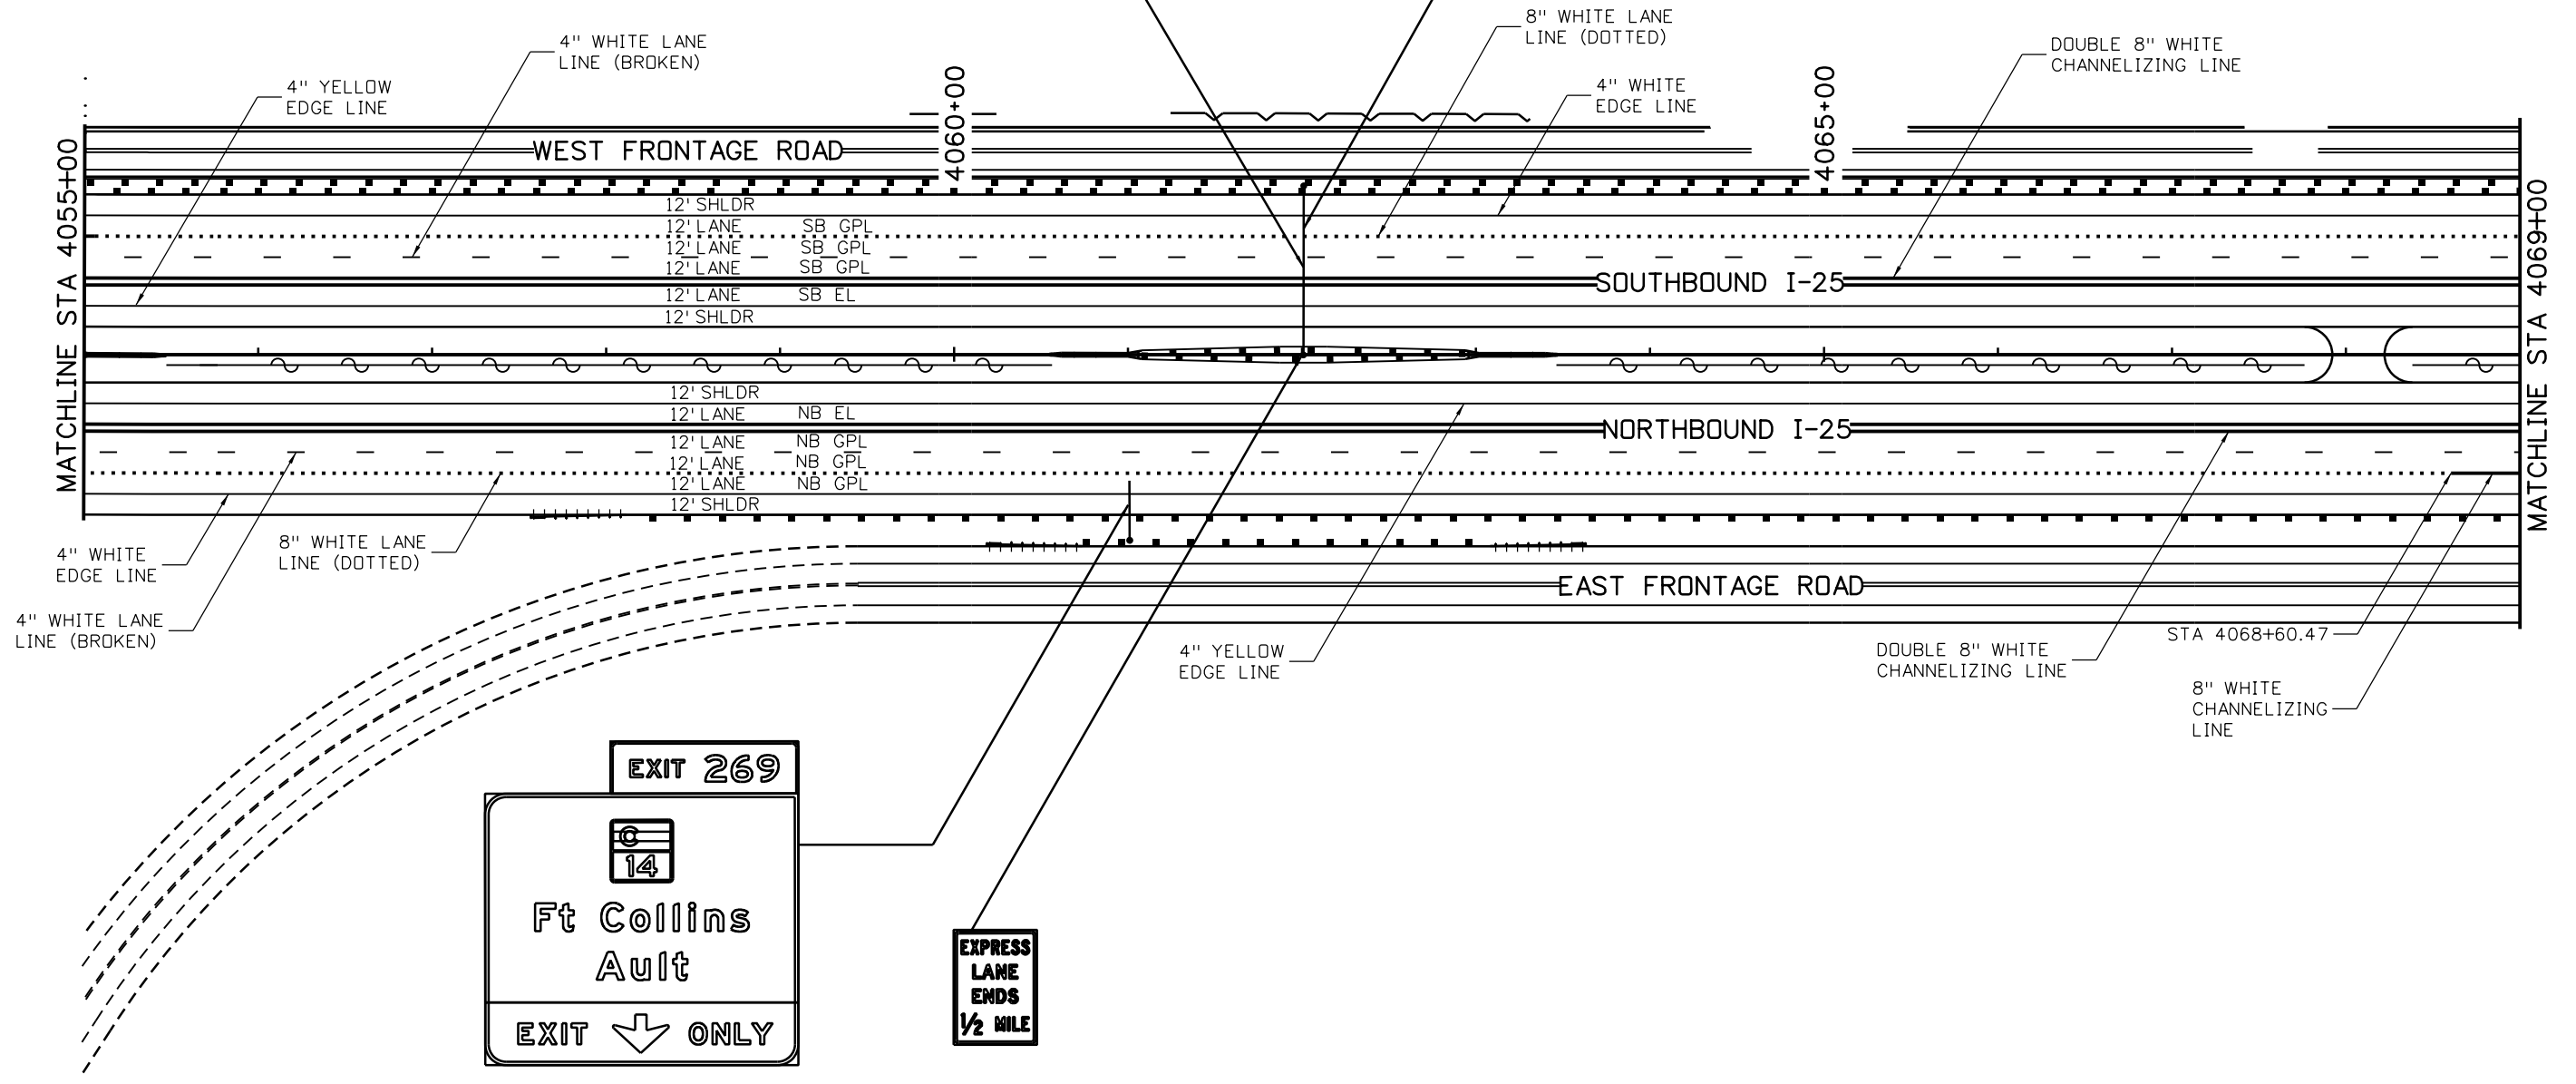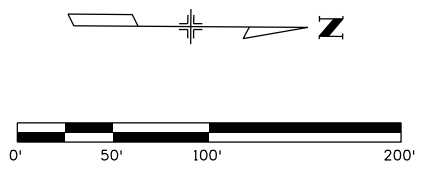

Print Date: 5/6/2016		<b>Sheet Revisions</b>			 <p>Colorado Department of Transportation 10601 West 10th Street Greeley, CO 80634 Phone: 970-350-2148 FAX: 970-350-2163</p>	<b>As Constructed</b>		<b>I-25/SH 392 TO SH 14 SIGNING &amp; STRIPING PLAN I-25 MAINLINE</b>		<b>Project No./Code</b>	
File Name: 18357TRAF_Plan_I-25Mainline036.dgn		Date:	Comments:	Init.		No Revisions:	Designer: AGC			IM 0253-221	
Horiz. Scale: 1:100 Vert. Scale:						Revised:	Detailer: JAG		18357		
Unit Information Unit Leader Initials:						Void:	Sheet Subset: TRAFFIC		Subset Sheets: T36 of T90		
<b>ATKINS</b> 7604 Technology Way, Suite 400 Denver, CO 80237 Phone: (303) 221-7275 Fax: (303) 221-7276				<b>Region 4</b>	<b>TJT</b>				Sheet Number <b>536</b>		

gell7543 11:21:12 AM pw:\CP-PWS-1501.pbs\Documents\Transportation\Surface Transportation\Projects\100027309 I-25\Traffic\ITS\Drawings\Phase 1 FIR\ATKINS\18357TRAF\_Plan\_I-25Mainline037.dgn

**LEFT**  
**TOLL**  
**EXPRESS**  
**LANE**  
**ENTRANCE**  
**1/2 MILE**

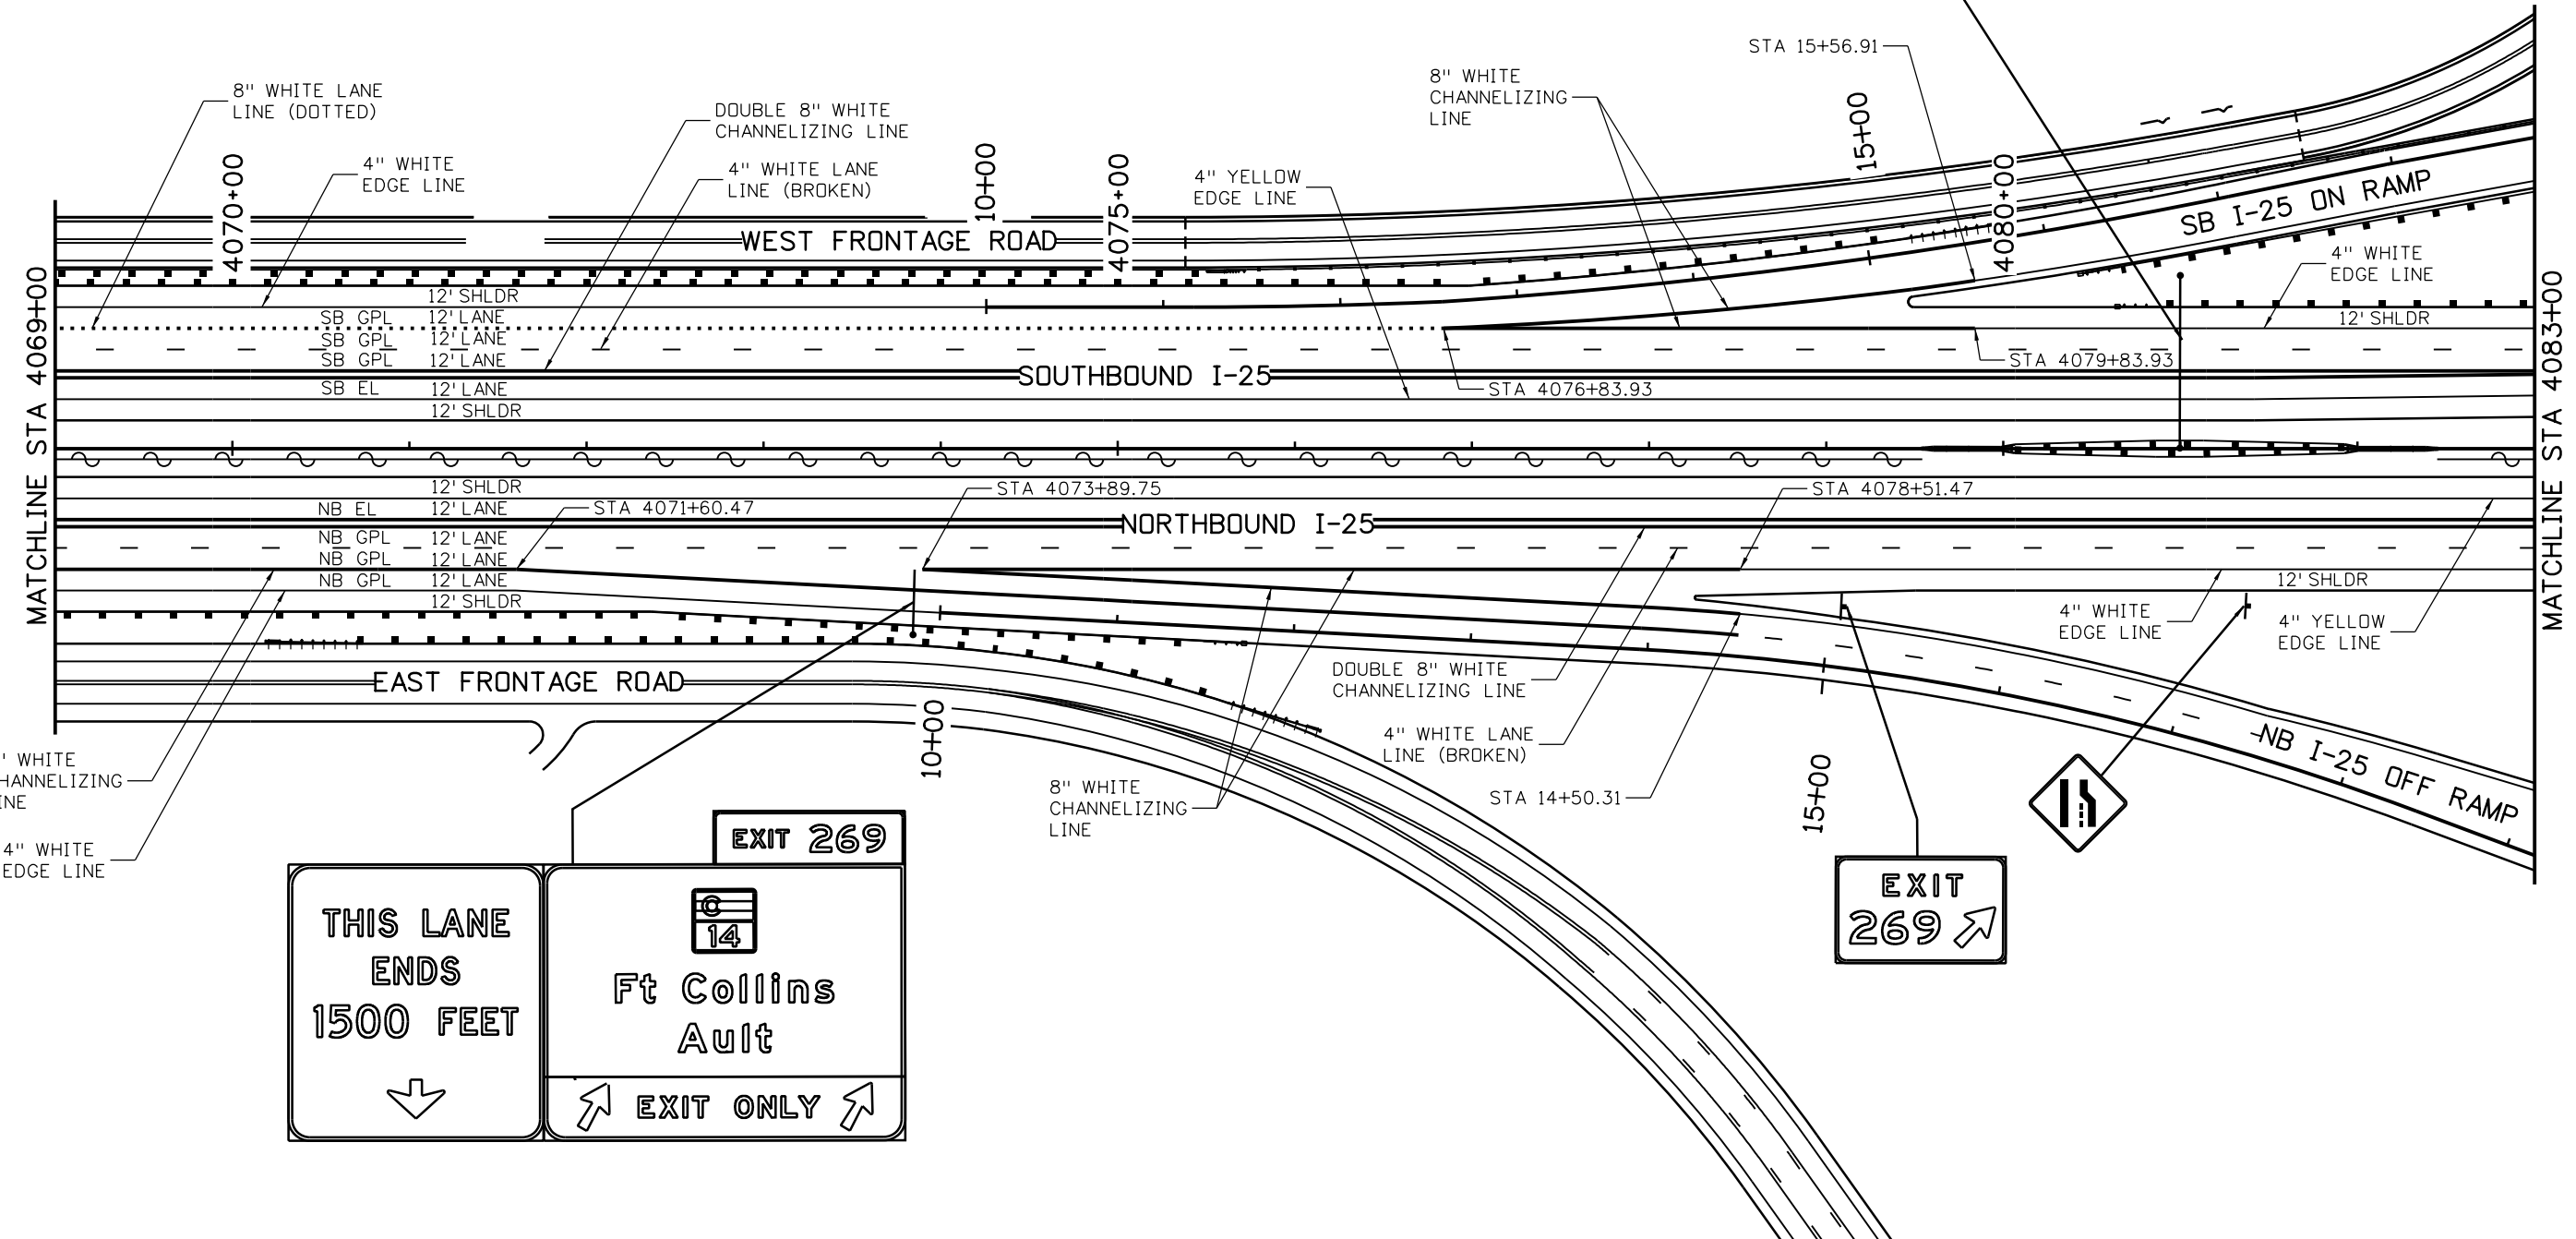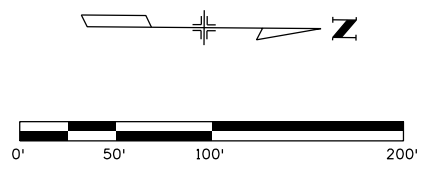

**EXIT 269**

**THIS LANE ENDS 1500 FEET**



**Ft Collins Ault**

**EXIT ONLY**

**EXIT 269**

Print Date: 5/6/2016		<b>Sheet Revisions</b>			<b>Colorado Department of Transportation</b>  10601 West 10th Street Greeley, CO 80634 Phone: 970-350-2148 FAX: 970-350-2163 <b>Region 4</b>	<b>As Constructed</b>		<b>I-25/SH 392 TO SH 14 SIGNING &amp; STRIPING PLAN I-25 MAINLINE</b>		<b>Project No./Code</b>	
File Name: 18357TRAF_Plan_I-25Mainline037.dgn		Date:	Comments:	Init.:		No Revisions:	Designer: AGC Structure Numbers		IM 0253-221		
Horiz. Scale: 1:100 Vert. Scale:						Revised:	Detailer: JAG		18357		
Unit Information Unit Leader Initials:				Void:	Sheet Subset: TRAFFIC		Subset Sheets: T37 of T90		Sheet Number <b>537</b>		
<b>ATKINS</b> 7604 Technology Way, Suite 400 Denver, CO 80237 Phone: (303) 221-7275 Fax: (303) 221-7276				<b>TJT</b>							





gell7543 11:21:32 AM p:\CP-PWS-1501.pbs\Documents\Transportation\Surface Transportation\Projects\100027309 I-25\Traffic\ITS\Drawings\Phase 1\IR\ATKINS\18357TRAF\_Plan\_I-25Mainline038.dgn

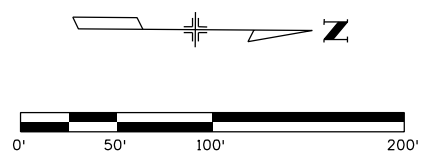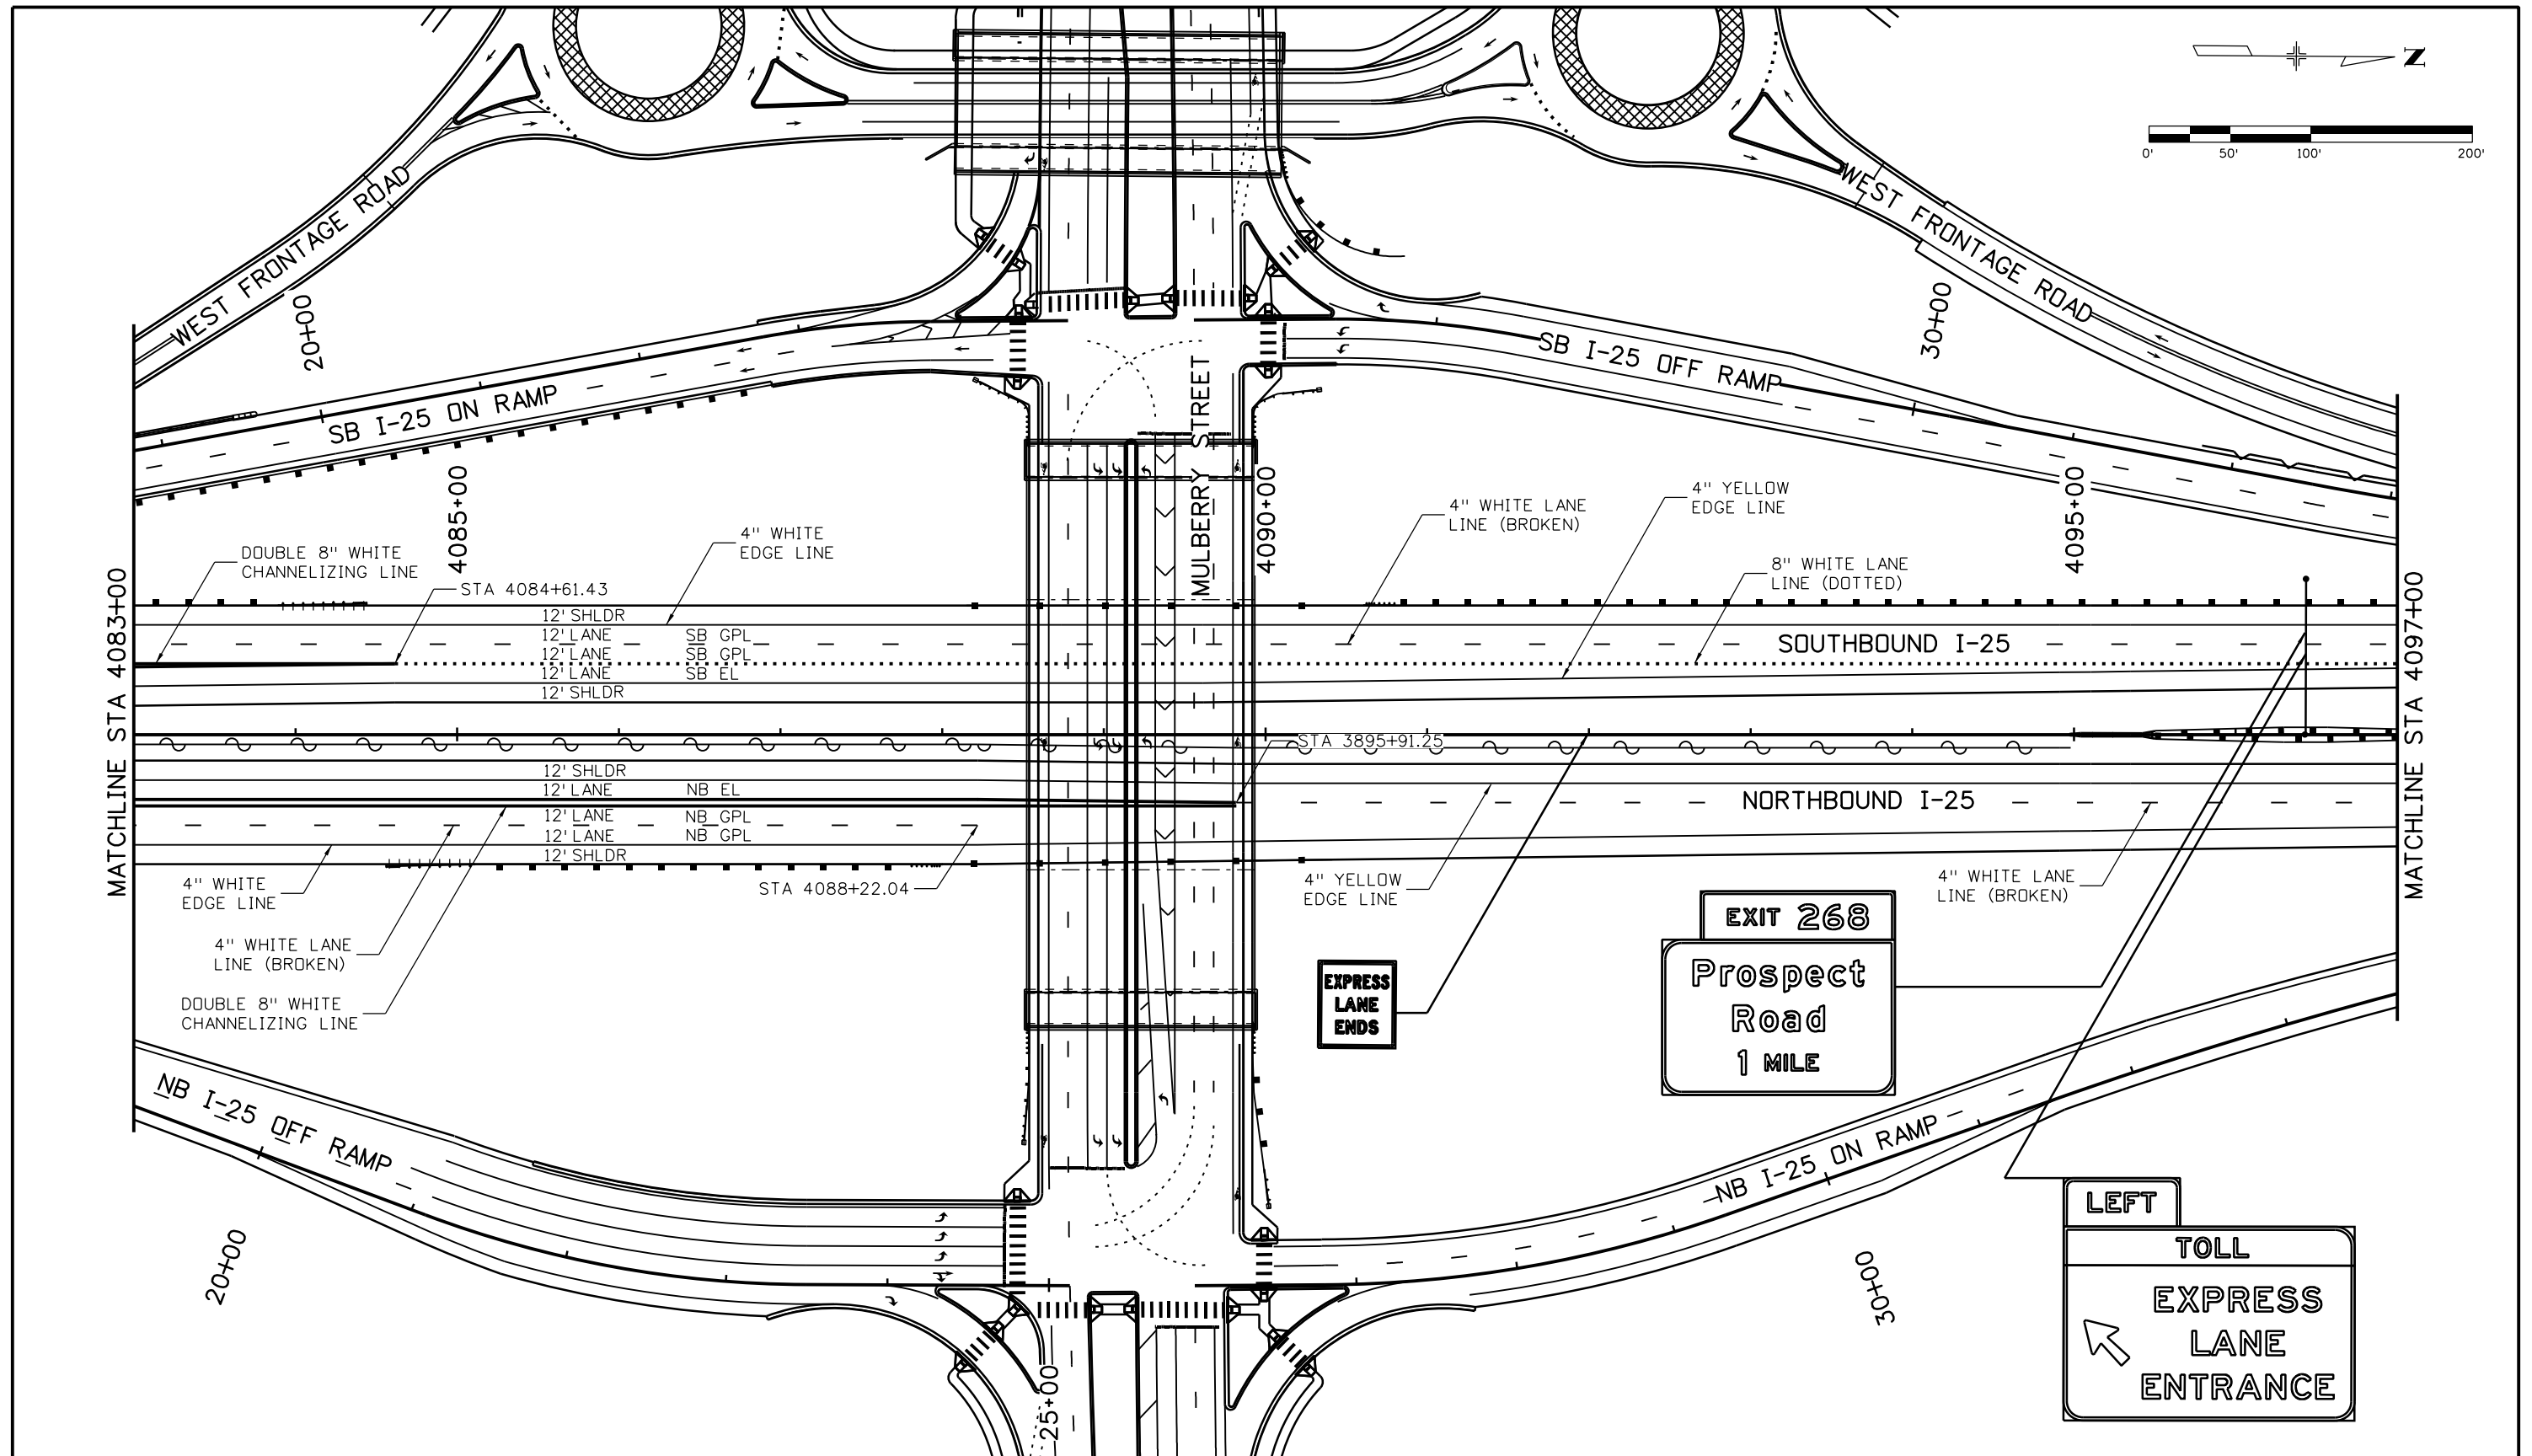

Print Date: 5/6/2016		<b>Sheet Revisions</b>		Colorado Department of Transportation		As Constructed		I-25/SH 392 TO SH 14 SIGNING & STRIPING PLAN I-25 MAINLINE		Project No./Code	
File Name: 18357TRAF_Plan_I-25Mainline038.dgn		Date:	Comments	Init.	10601 West 10th Street Greeley, CO 80634 Phone: 970-350-2148 FAX: 970-350-2163		No Revisions:		Designer: ACC		IM 0253-221
Horiz. Scale: 1:100 Vert. Scale:					Region 4		Revised:		Detailer: JAG		18357
Unit Information Unit Leader Initials:					TJT		Void:		Structure Numbers		Sheet Number 538
<b>ATKINS</b> 7604 Technology Way, Suite 400 Denver, CO 80237 Phone: (303) 221-7275 Fax: (303) 221-7276		0000					Sheet Subset: TRAFFIC		Subset Sheets: T38 of T90		





gell7543 11:22:05 AM p:\CP-PWS-1501.pbsj.com\PBSJ\Documents\Transportation\Surface Transportation\Projects\100027309 I-25\Traffic\ITS\Drawings\Phase 1 FIR\ATKINS\18357TRAF\_Plan\_I-25Mainline039.dgn

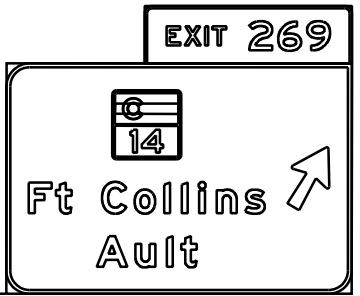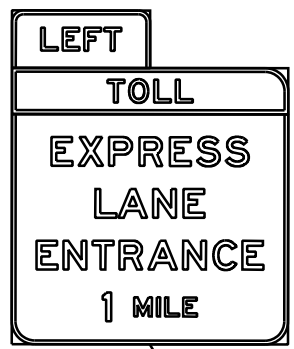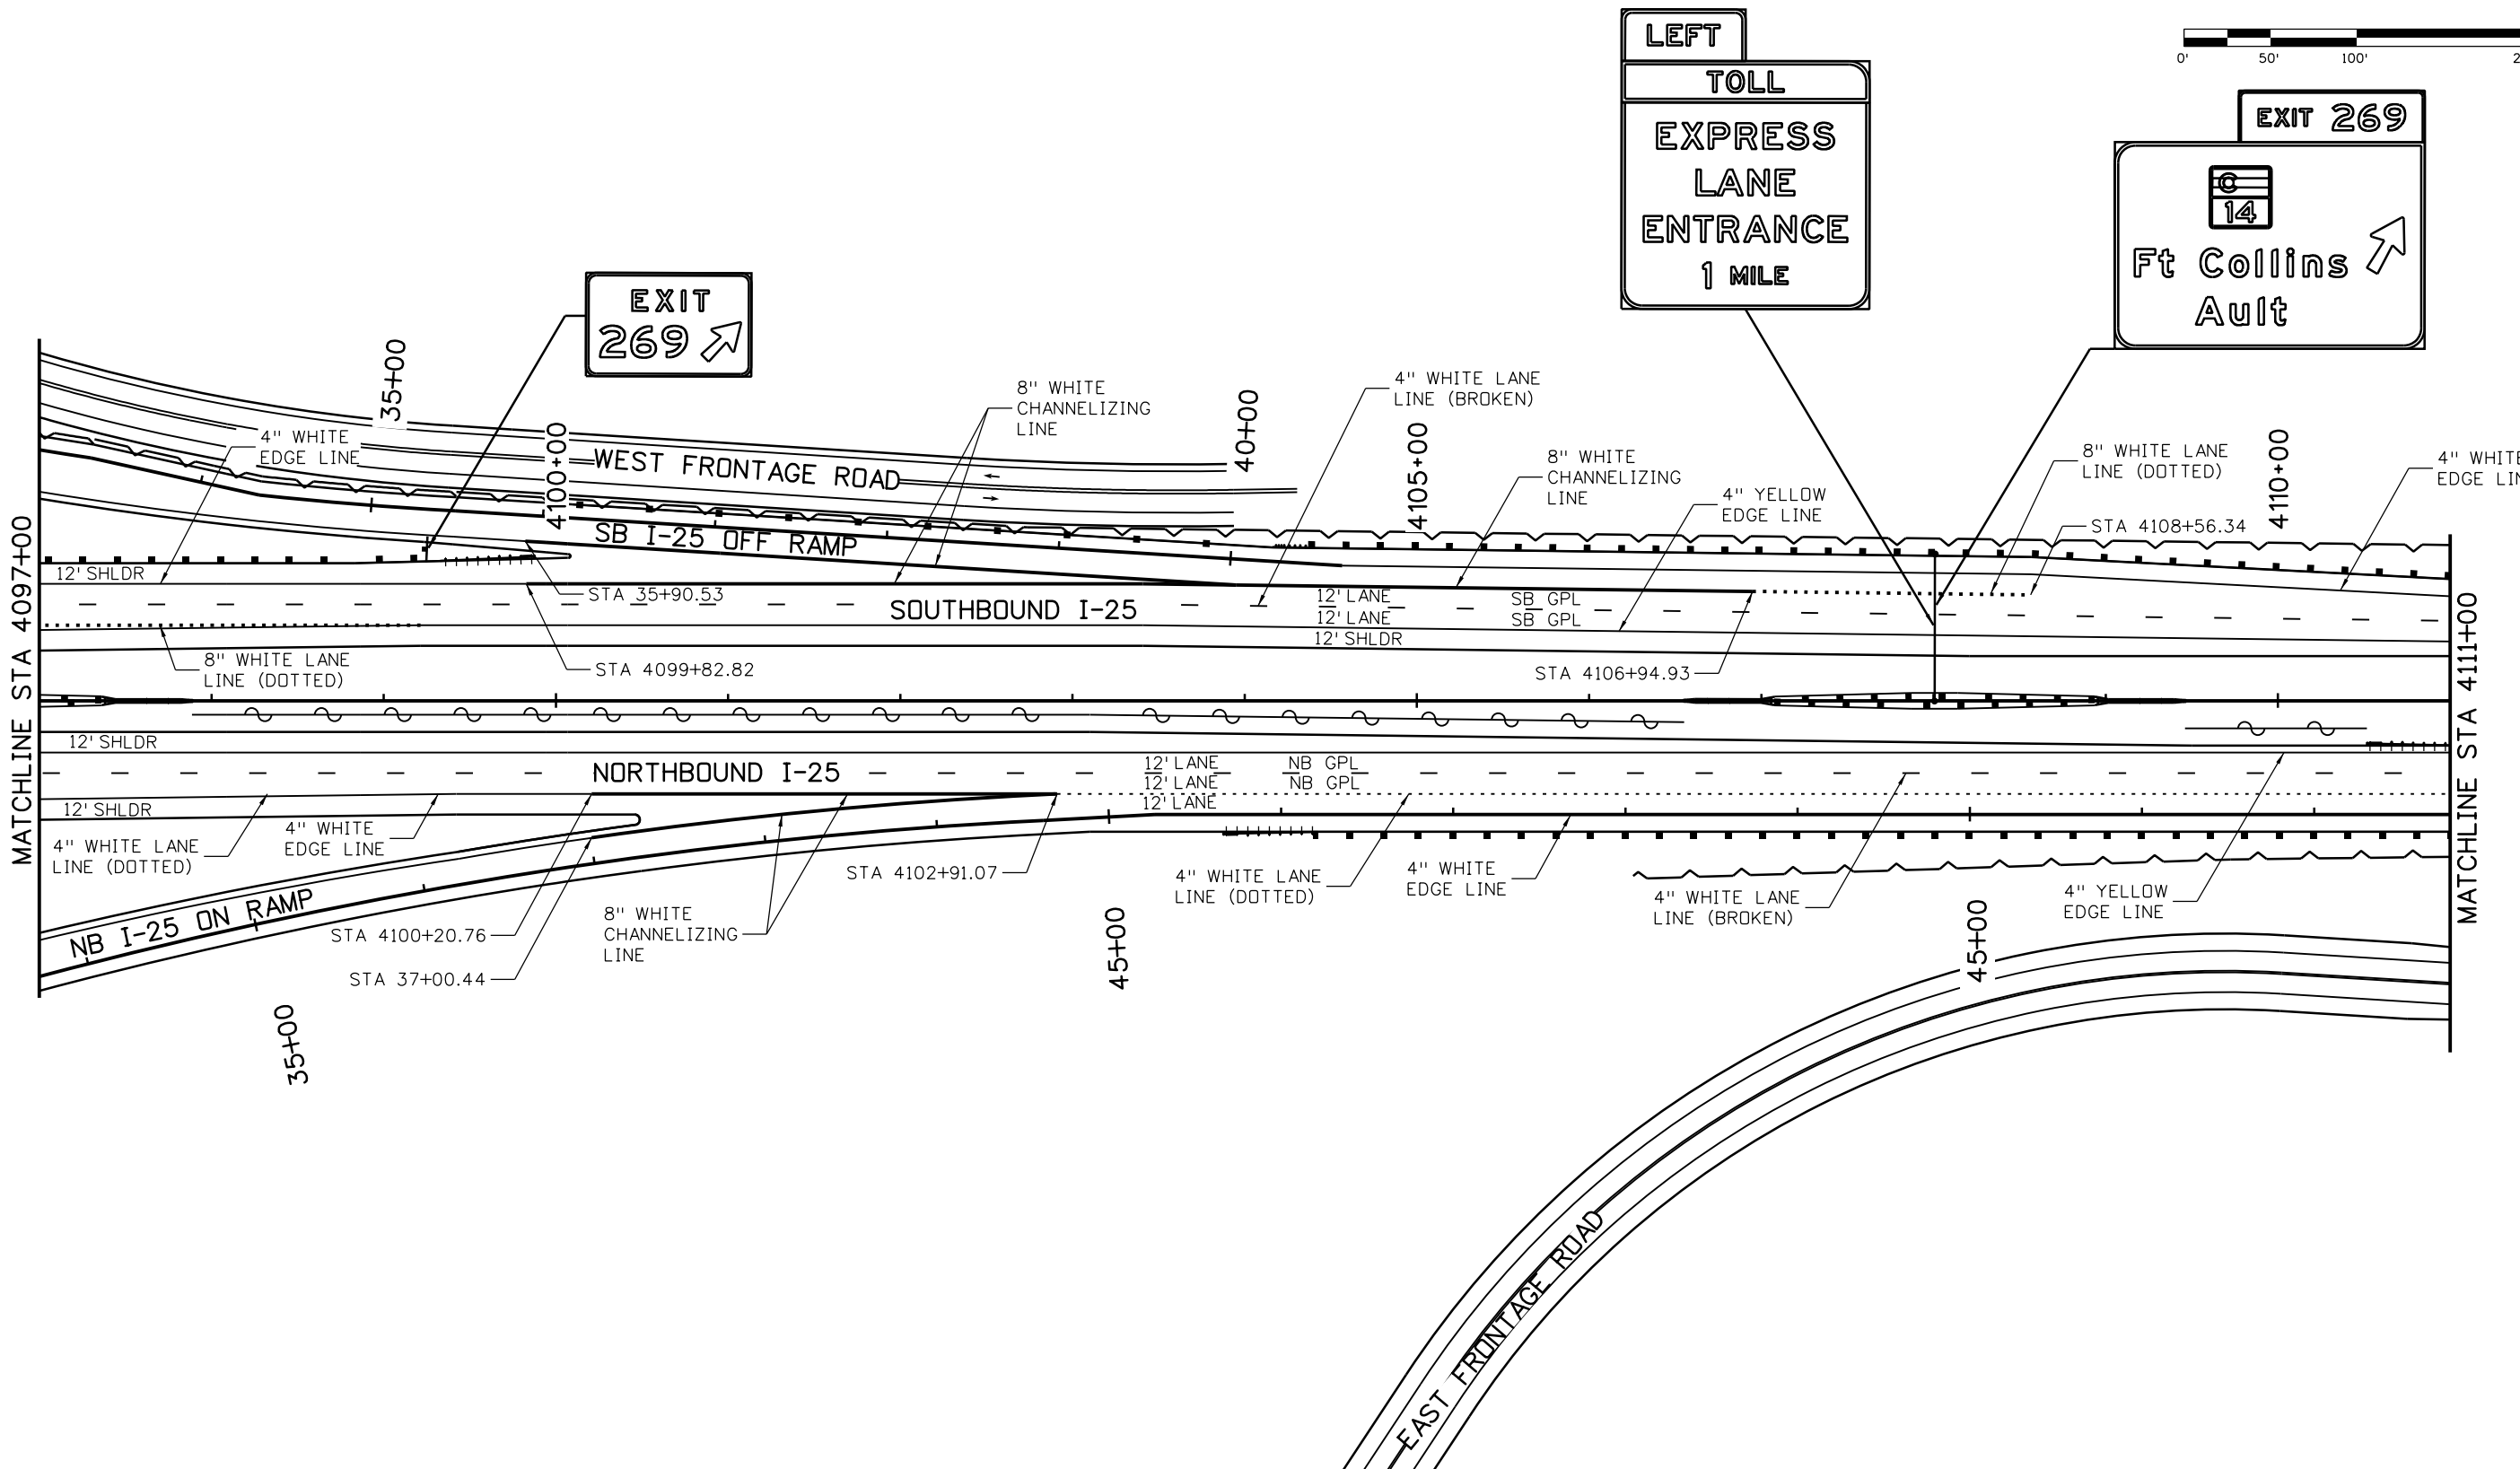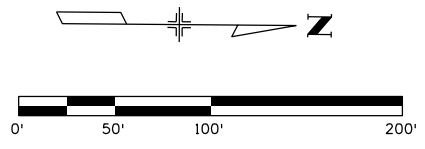

Print Date: 5/6/2016		<b>Sheet Revisions</b> Date:                      Comments                      Init.			<b>Colorado Department of Transportation</b>  10601 West 10th Street Greeley, CO 80634 Phone: 970-350-2148 FAX: 970-350-2163		As Constructed		<b>I-25/SH 392 TO SH 14 SIGNING &amp; STRIPING PLAN I-25 MAINLINE</b>		Project No./Code	
File Name: 18357TRAF_Plan_I-25Mainline039.dgn							No Revisions:				IM 0253-221	
Horiz. Scale: 1:100                      Vert. Scale:						Revised:		Designer:                      AGC                      Structure		18357		
Unit Information                      Unit Leader Initials:						Void:		Detailer:                      JAG                      Numbers		Sheet Number		
 7604 Technology Way, Suite 400 Denver, CO 80237 Phone: (303) 221-7275 Fax: (303) 221-7276		 <b>Region 4</b>		<b>TJT</b>		Sheet Subset: TRAFFIC		Subset Sheets: T39 of T90		<b>539</b>		

gell7543 11:22:24 AM p:\CP-PWS-ISO1\pwsj.com\Documents\Transportation\Surface Transportation\Projects\100027309 I-25 Traffic\ITS\Drawings\Phase 1 FTR\ATKINS\18357TRAF\_Plan\_I-25Mainline040.dgn

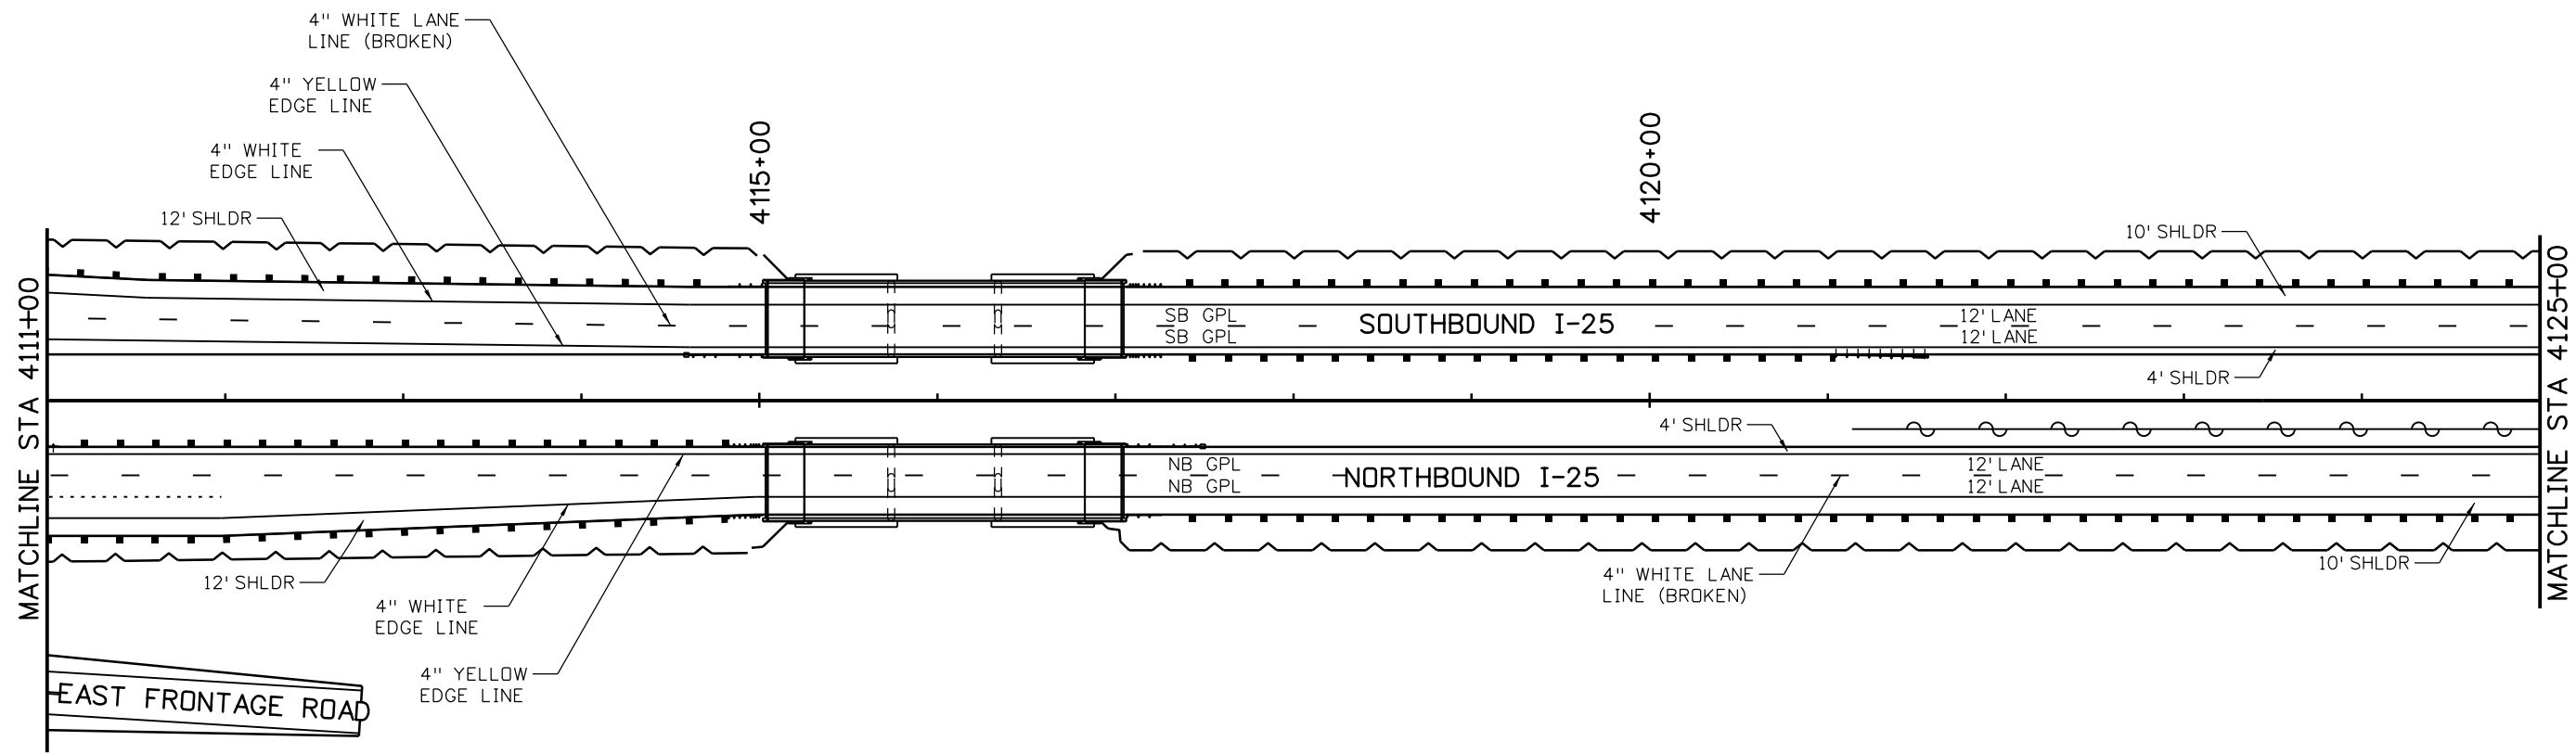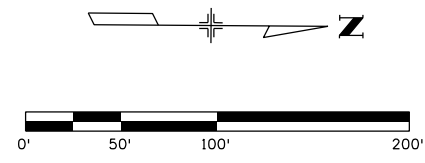

Print Date: 5/6/2016	
File Name: 18357TRAF_Plan_I-25Mainline040.dgn	
Horiz. Scale: 1:100	Vert. Scale:
Unit Information	Unit Leader Initials:
<b>ATKINS</b>	7604 Technology Way, Suite 400 Denver, CO 80237 Phone: (303) 221-7275 Fax: (303) 221-7276

Sheet Revisions		
Date:	Comments	Init.

Colorado Department of Transportation



10601 West 10th Street  
Greeley, CO 80634  
Phone: 970-350-2148 FAX: 970-350-2163



Region 4 TJT

As Constructed	
No Revisions:	
Revised:	
Void:	

I-25/SH 392 TO SH 14 SIGNING & STRIPING PLAN I-25 MAINLINE			
Designer:	ACG	Structure Numbers	
Detailer:	JAG		
Sheet Subset: TRAFFIC	Subset Sheets: T40 of T90		

Project No./Code	
IM 0253-221	
18357	
Sheet Number	540

gell7543 11:22:41 AM pw:\CP-PWS-1501.pbs\j.com\FBS\JPW1\Documents\Transportation\Surface Transportation\Projects\100027309 I-25\Traffic\ITS\Drawings\Phase 1 FIR\ATKINS\18357TRAF\_Plan\_I-25Mainline041.dgn

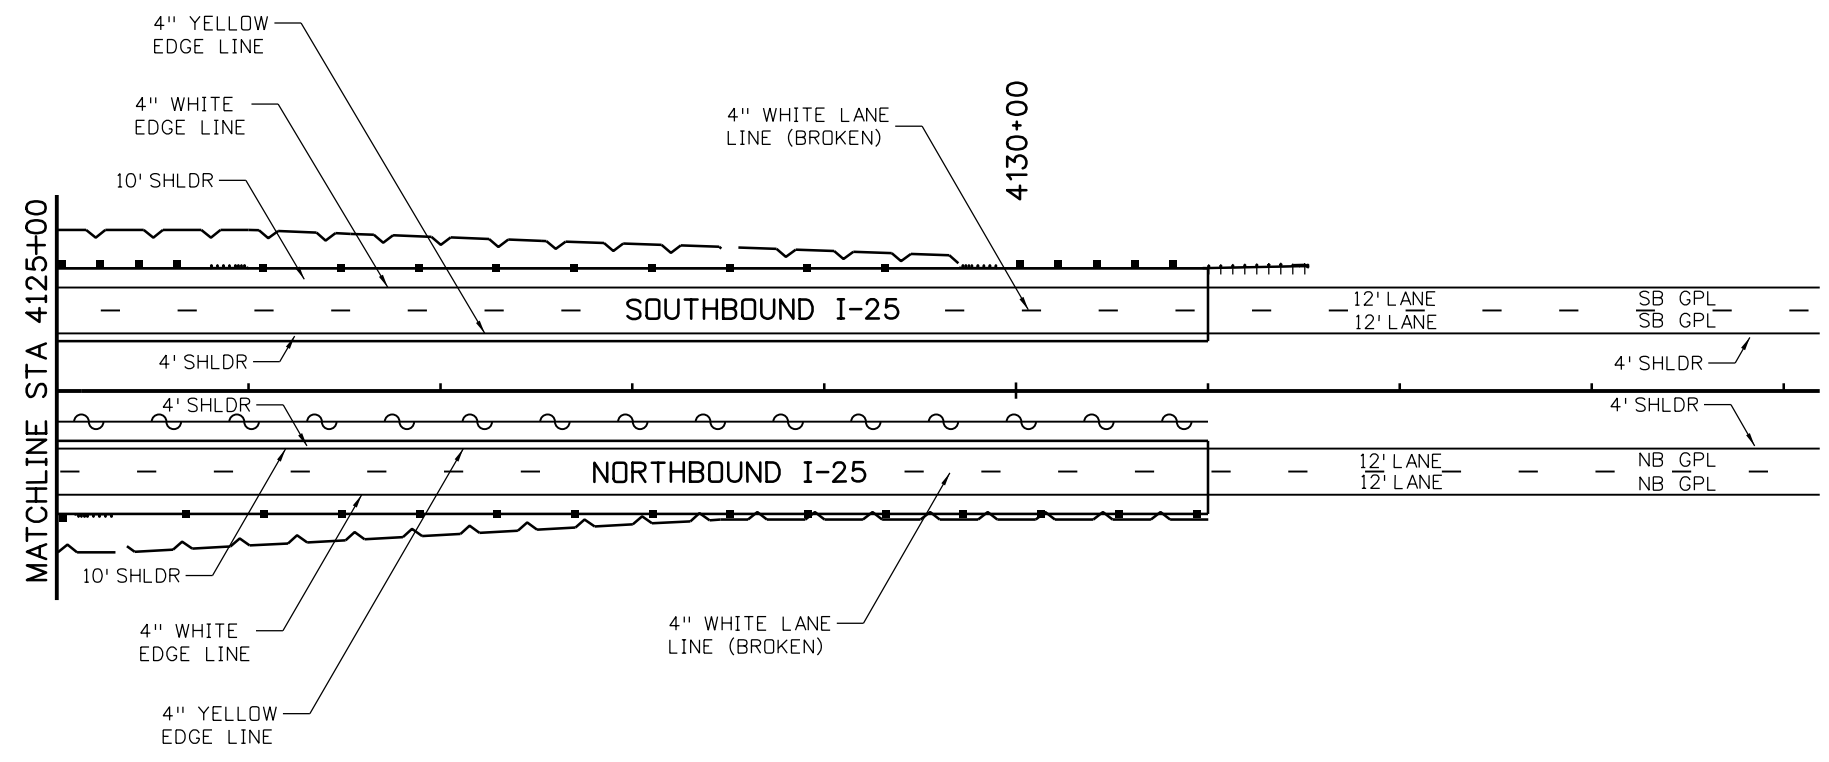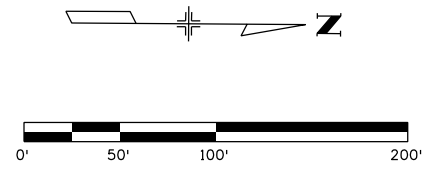

Print Date: 5/6/2016	
File Name: 18357TRAF_Plan_I-25Mainline041.dgn	
Horiz. Scale: 1:100	Vert. Scale:
Unit Information	Unit Leader Initials:
<b>ATKINS</b>	7604 Technology Way, Suite 400 Denver, CO 80237 Phone: (303) 221-7275 Fax: (303) 221-7276

Sheet Revisions		
Date:	Comments	Init.

Colorado Department of Transportation

10601 West 10th Street  
Greeley, CO 80634  
Phone: 970-350-2148 FAX: 970-350-2163



Region 4 TJT

As Constructed	
No Revisions:	
Revised:	
Void:	

I-25/SH 392 TO SH 14 SIGNING & STRIPING PLAN I-25 MAINLINE			
Designer:	ACC	Structure Numbers	
Detailer:	JAG		
Sheet Subset: TRAFFIC	Subset Sheets: T41 of T90		

Project No./Code	IM 0253-221
	18357
Sheet Number	541



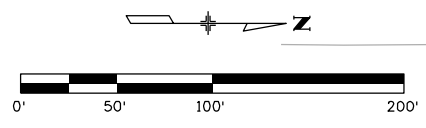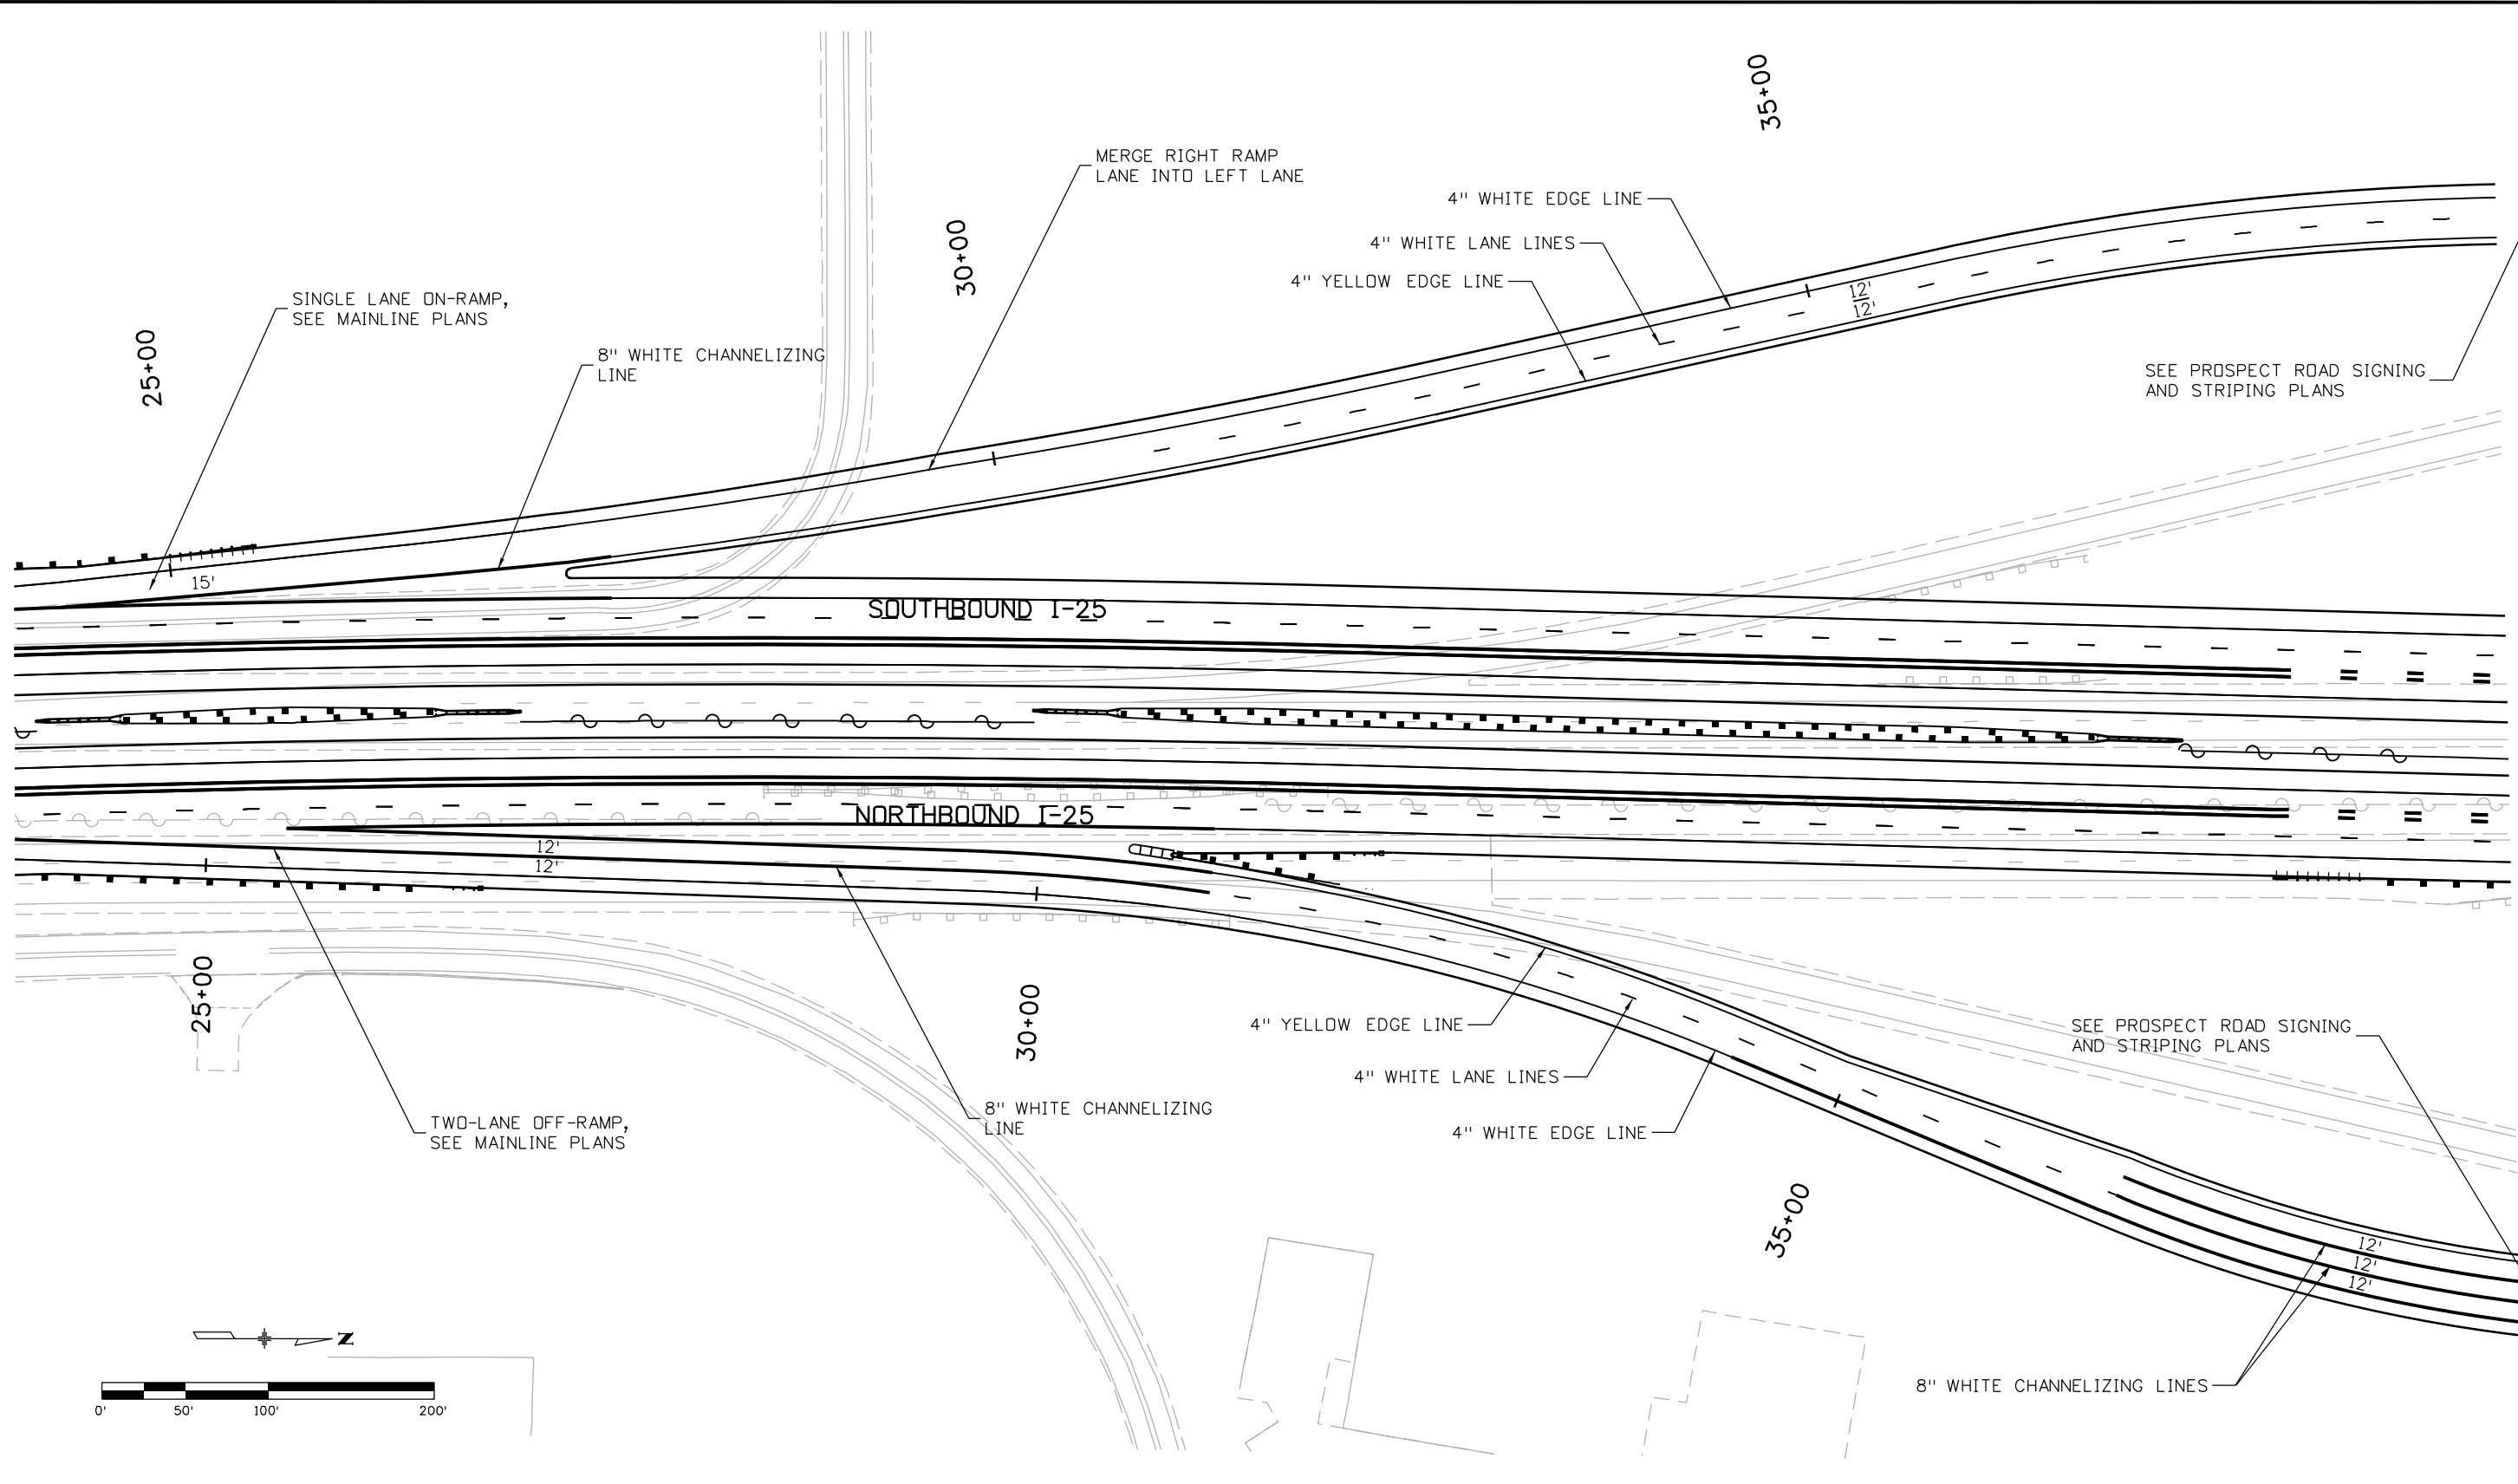

charlie.lim 5/9/2016 3:52:54 PM  
 c:\pwwork\pbsjpw1\charlie.lim\dms84697\18357TRAF\_PROSPECT-SOUTH-RAMPS.dgn  
 DGN\_MODEL\_CDOT\_Default

Print Date: 5/9/2016	
File Name: 18357TRAF_PROSPECT-SOUTH-RAMPS.dgn	
Horiz. Scale: 1:100.042	Vert. Scale: As Noted

Sheet Revisions		
Date:	Comments	Init.

**Colorado Department of Transportation**  

 10601 West 10th Street  
 Greeley, CO 80634  
 Phone: 970-350-2148 FAX: 970-350-2163  
**Region 4** **TJT**



<b>As Constructed</b>
No Revisions:
Revised:
Void:

<b>I-25/SH 392 TO SH 14 SIGNING AND STRIPING PROSPECT - SOUTH SIDE RAMPS</b>			
Designer:	DRW	Structure	
Detailer:	DRW	Numbers	
Sheet Subset: TRAFFIC		Subset Sheets: T43 of T90	

<b>Project No./Code</b>
IM 0253-221
18357
Sheet Number <b>543</b>





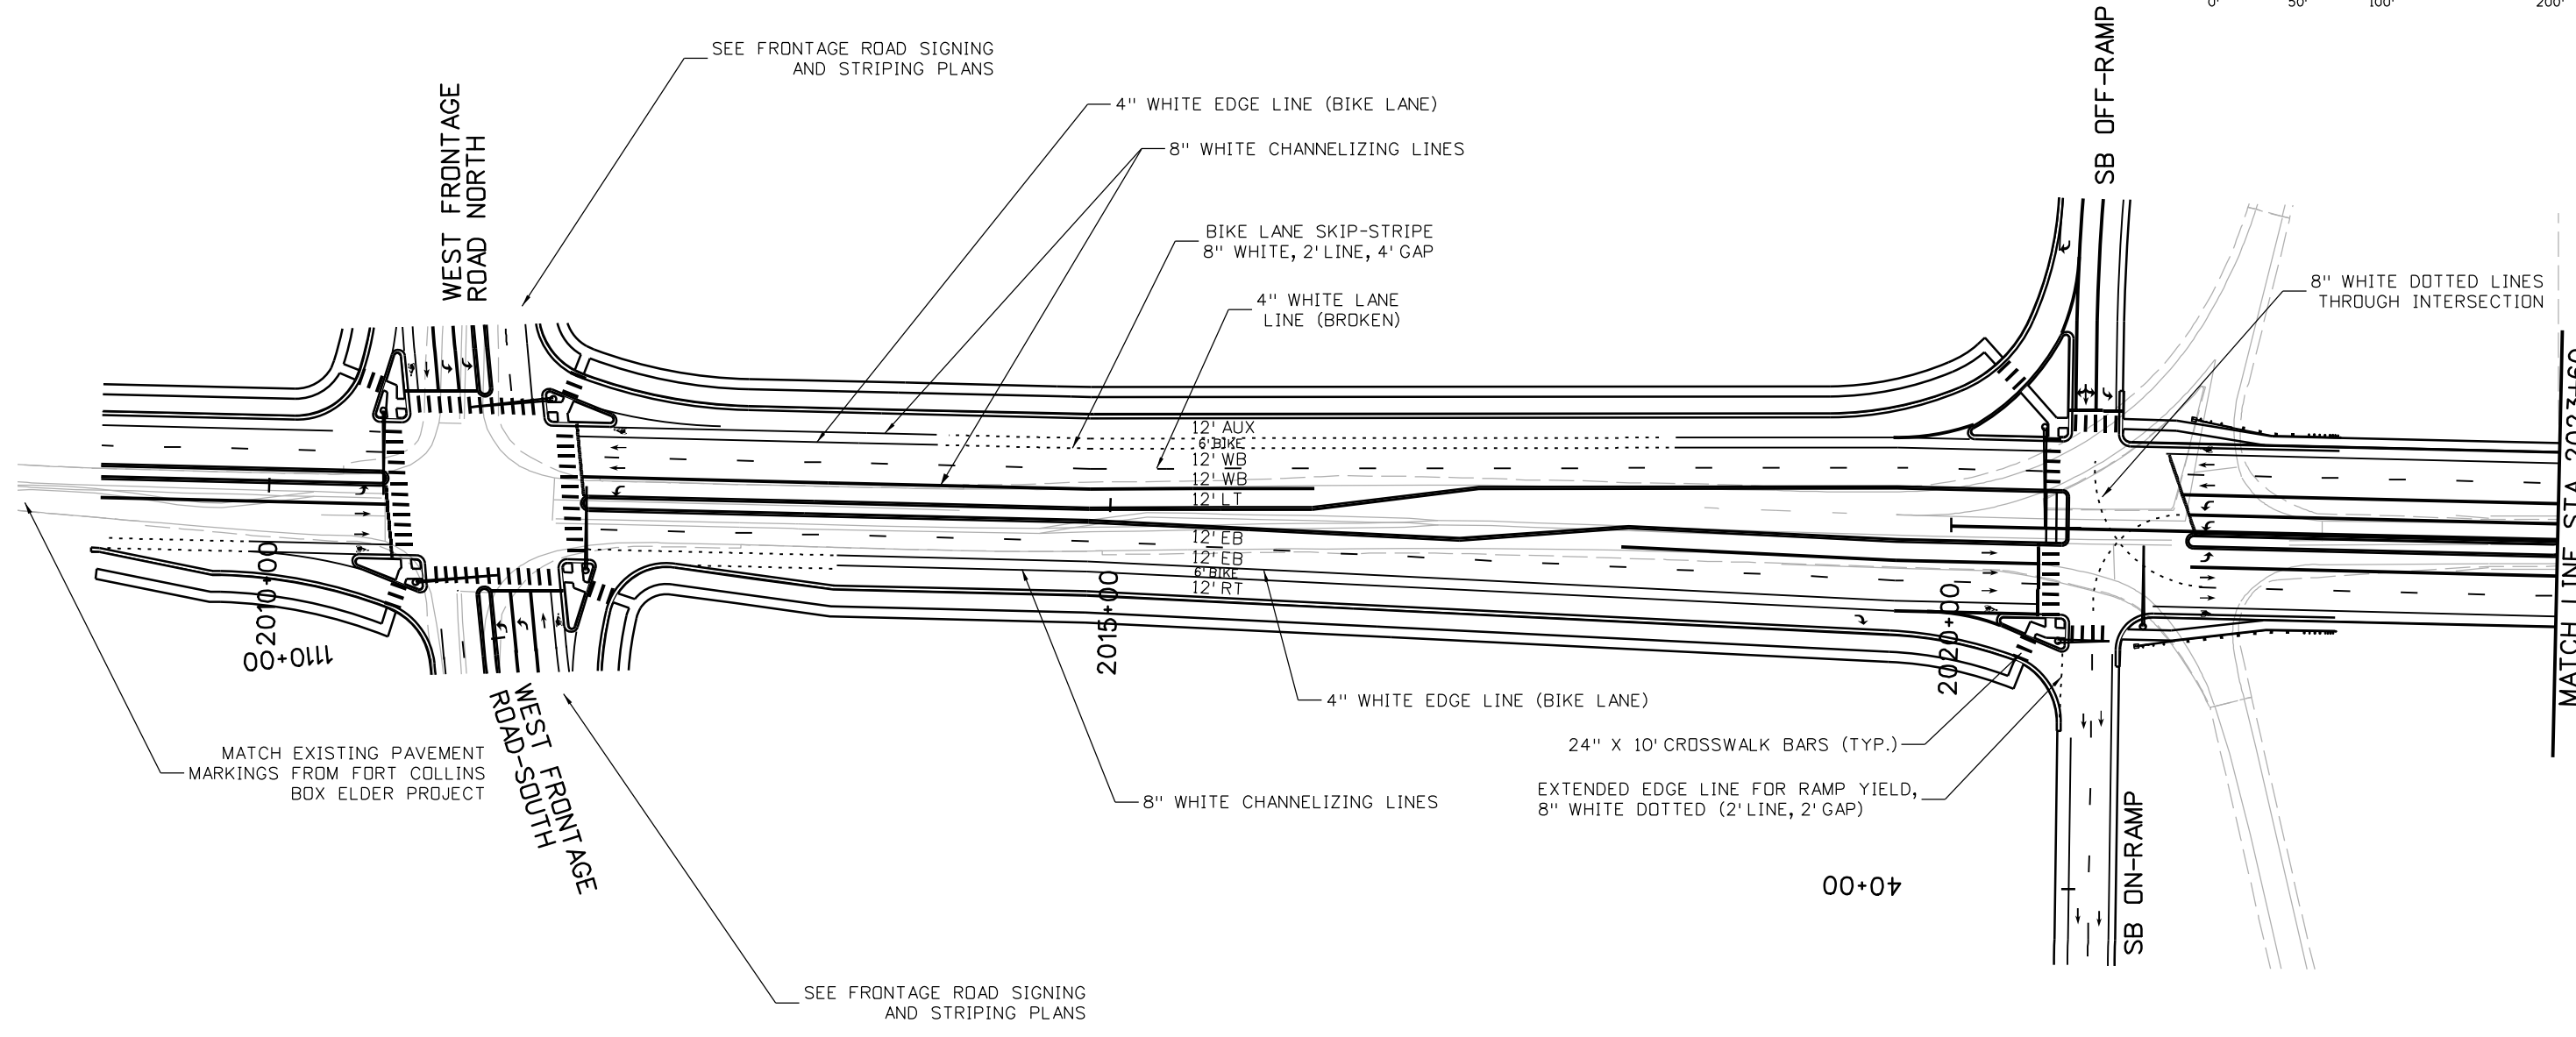 

charlie.lim  
 5/9/2016 3:49:40 PM  
 c:\pwwork\pjs\pw1\charlie.lim\dms84697\18357TRAF\_Prospect\_001-TSH.dgn  
 DGN MODEL:CDOT Default

Print Date: 5/9/2016	
File Name: 18357TRAF_Prospect_001-TSH.dgn	
Horiz. Scale: 1:100	Vert. Scale: As Noted

Sheet Revisions		
Date:	Comments	Init.


**Colorado Department of Transportation**  
  
 10601 West 10th Street  
 Greeley, CO 80634  
 Phone: 970-350-2148 FAX: 970-350-2163  
**Region 4** **TJT**

<b>As Constructed</b>
No Revisions:
Revised:
Void:

<b>I-25/SH 392 TO SH 14 SIGNING AND STRIPING EAST PROSPECT ROAD</b>			
Designer:	DRW	Structure	
Detailer:	DRW	Numbers	
Sheet Subset: TRAFFIC	Subset Sheets: T46 of T90		

<b>Project No./Code</b>
IM 0253-221
18357
Sheet Number <b>546</b>



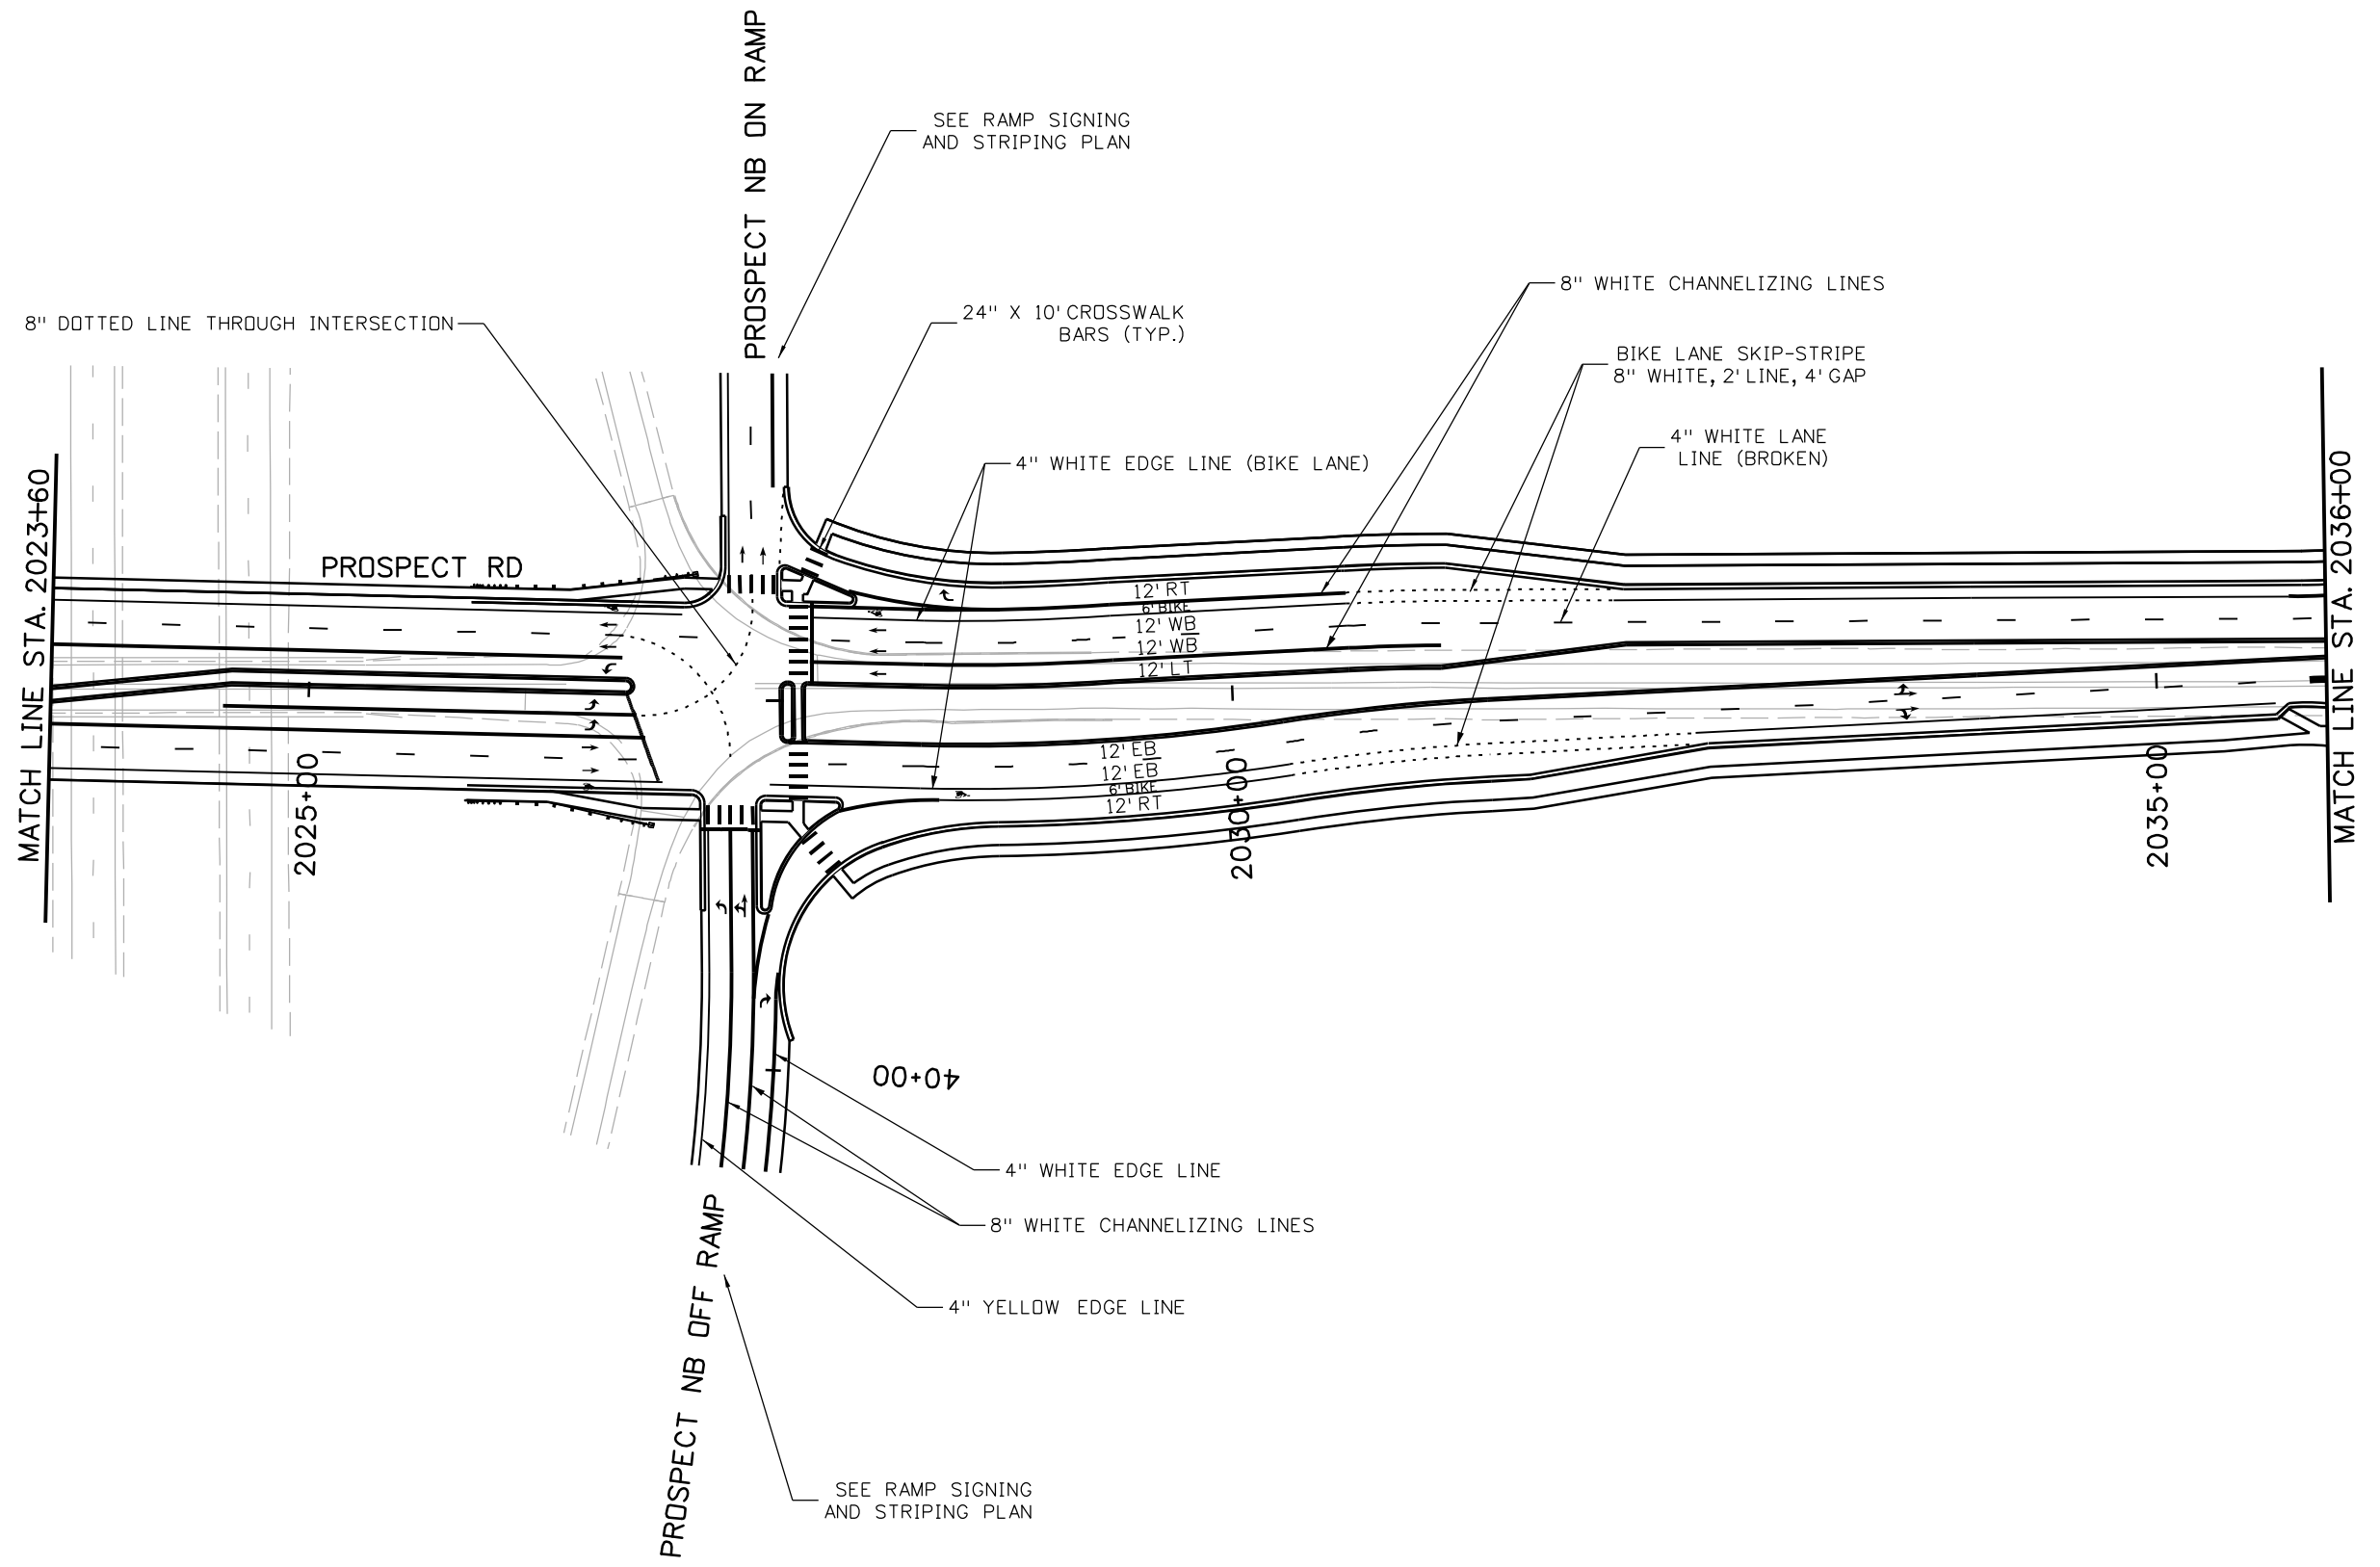

5/9/2016 3:50:16 PM  
 c:\pwwork\pjs\pw1\charlie.lim\dms84697\18357TRAF\_Prospect\_002-TSH.dgn  
 DGN\_MODEL:CDOT\_Default

Print Date: 5/9/2016	
File Name: 18357TRAF_Prospect_002-TSH.dgn	
Horiz. Scale: 1:100	Vert. Scale: As Noted

Sheet Revisions		
Date:	Comments	Init.

**Colorado Department of Transportation**  

 10601 West 10th Street  
 Greeley, CO 80634  
 Phone: 970-350-2148 FAX: 970-350-2163  
**Region 4** **TJT**


<b>As Constructed</b>
No Revisions:
Revised:
Void:

<b>I-25/SH 392 TO SH 14 SIGNING AND STRIPING EAST PROSPECT ROAD</b>			
Designer:	DRW	Structure	
Detailer:	DRW	Numbers	
Sheet Subset: TRAFFIC	Subset Sheets: T47 of T90		

<b>Project No./Code</b>
IM 0253-221
18357
Sheet Number <b>547</b>





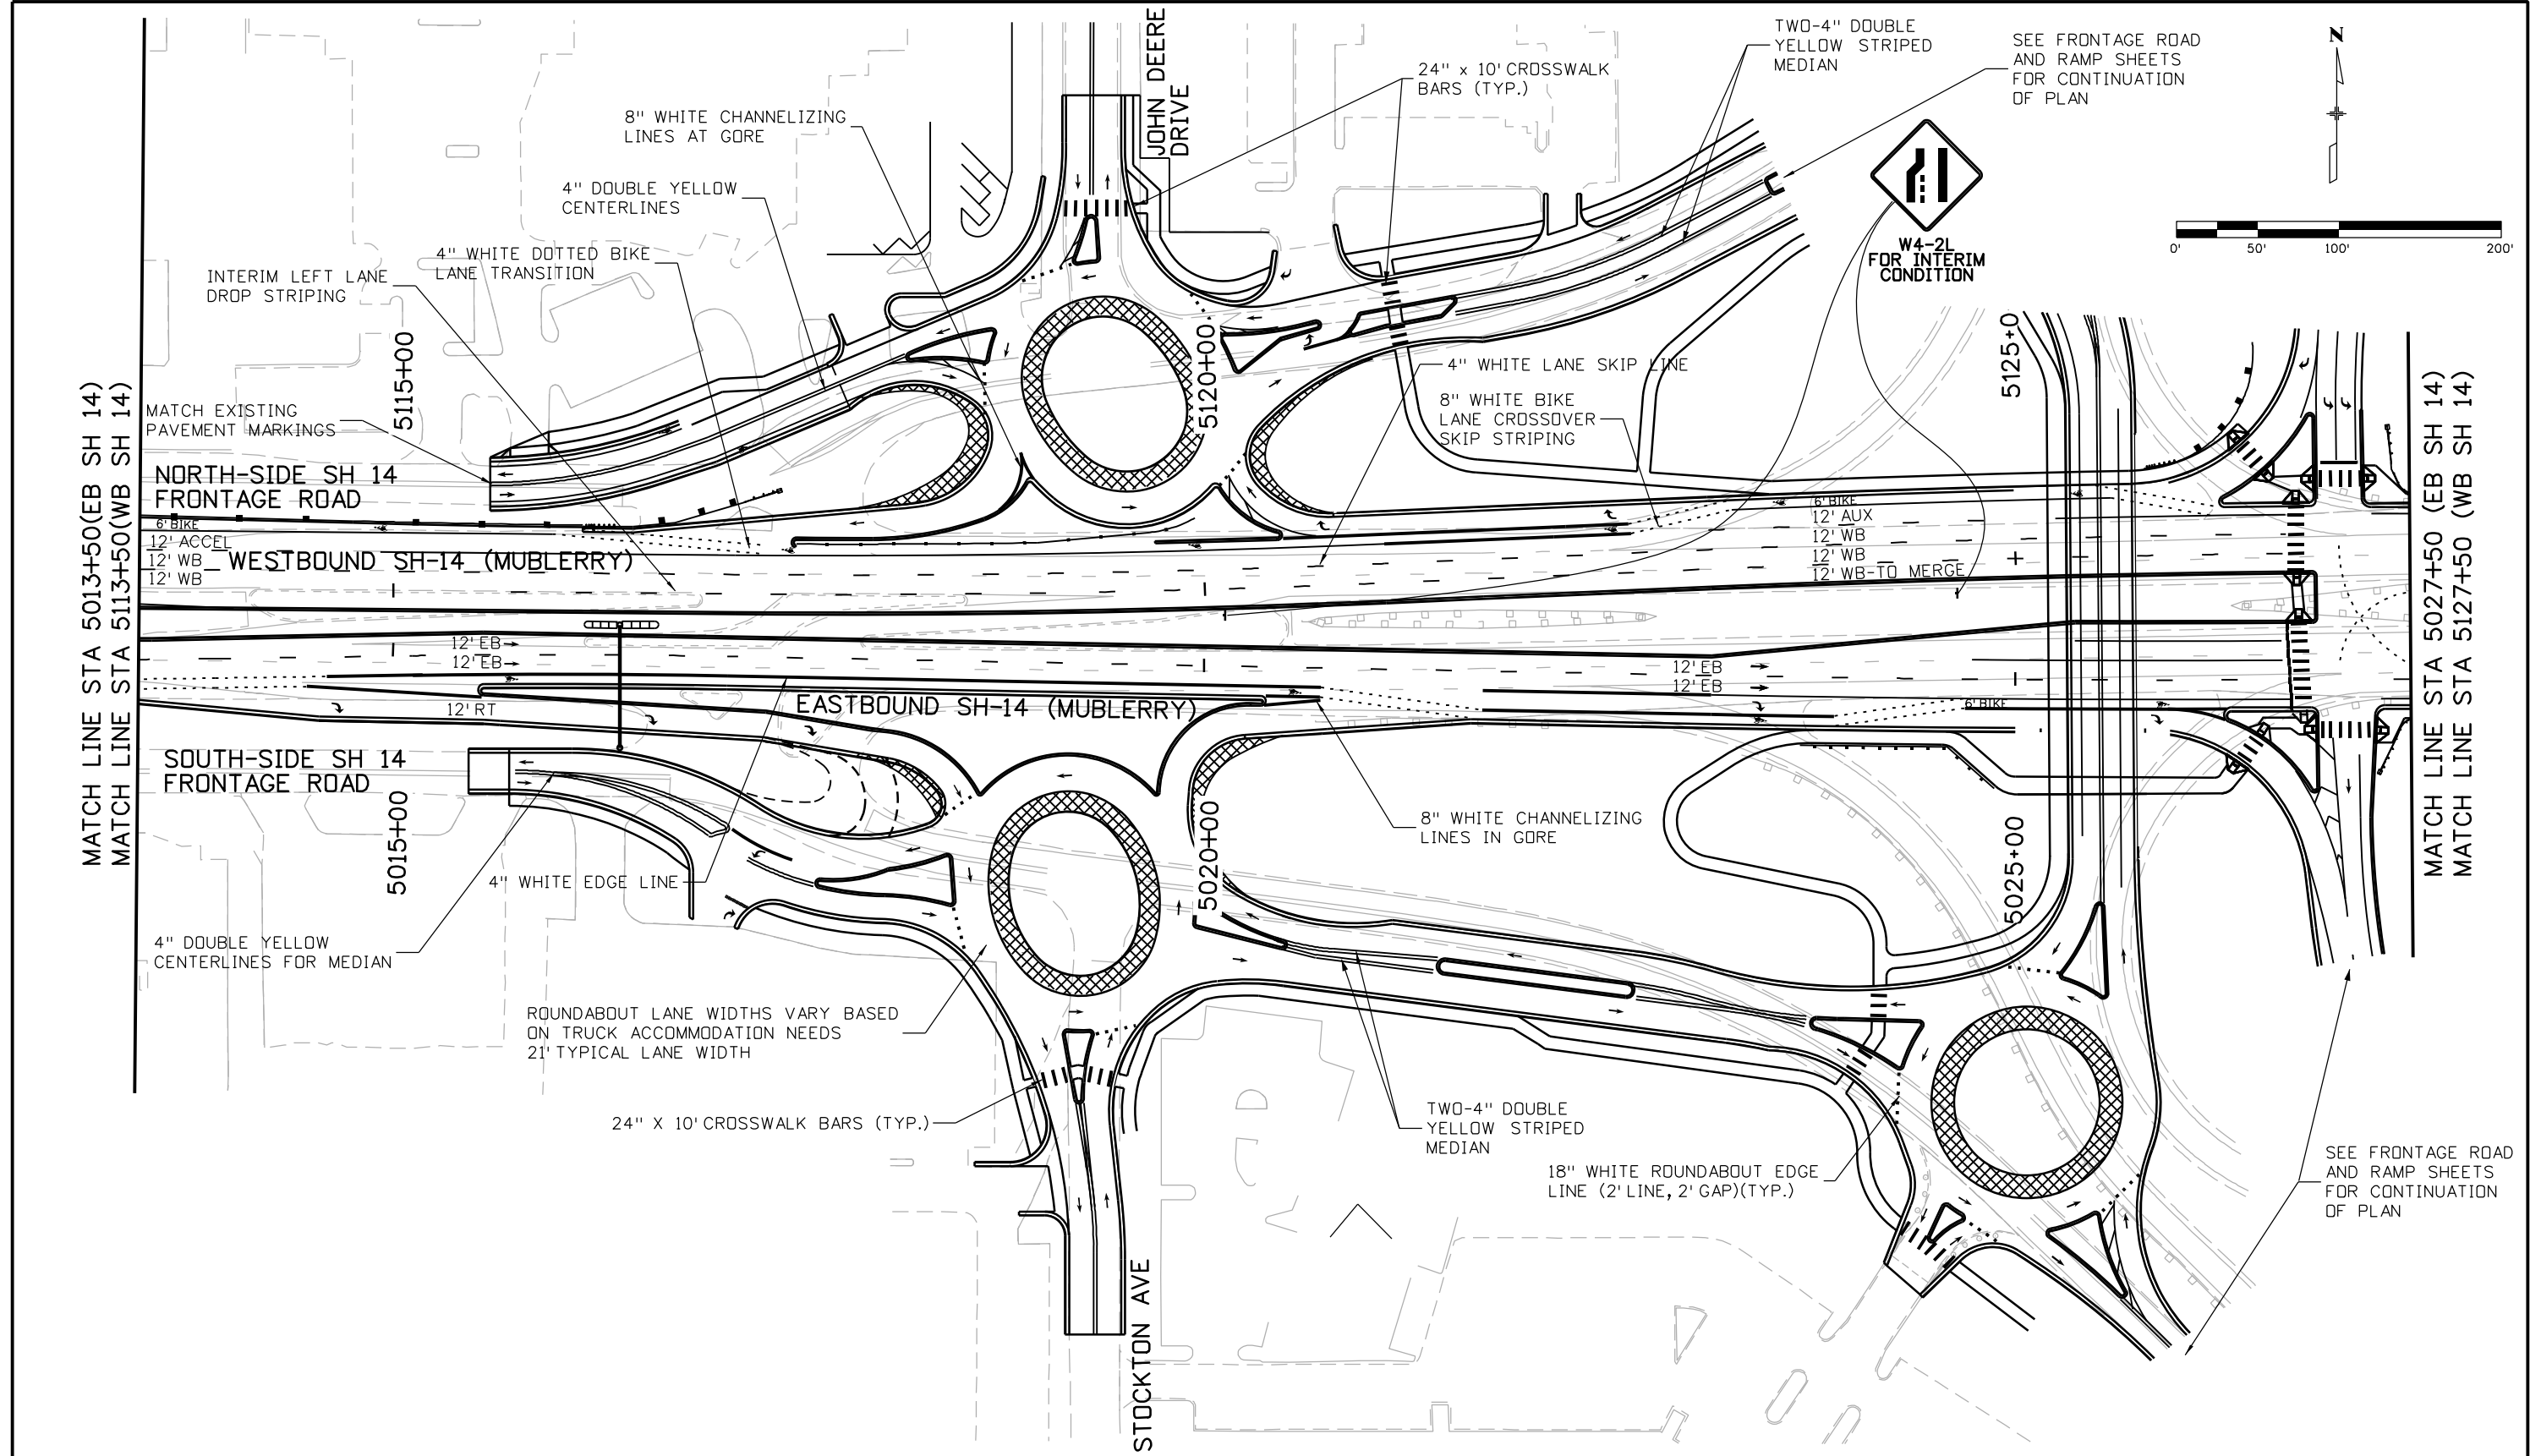

charlie.lim 5/9/2016 3:48:15 PM  
 c:\pwwork\pds\pw1\charlie.lim\dms84697\18357TRAF\_Plan\_SH14\_002.dgn  
 DGN MODEL:CDOT Default

Print Date: 5/9/2016
File Name: 18357TRAF_Plan_SH14_002.dgn
Horiz. Scale: 1:100      Vert. Scale: As Noted

Sheet Revisions		
Date:	Comments	Init.

Colorado Department of Transportation

10601 West 10th Street  
 Greeley, CO 80634  
 Phone: 970-350-2148 FAX: 970-350-2163



Region 4      **TJT**

<b>As Constructed</b>
No Revisions:
Revised:
Void:

<b>I-25/SH 392 TO SH 14 SIGNING AND STRIPING PLAN SH 14</b>			
Designer:	DRW	Structure Numbers	
Detailer:	CCL	Subset Sheets:	T50 of T90
Sheet Subset:	TRAFFIC		

<b>Project No./Code</b>
IM 0253-221
18357
Sheet Number <b>550</b>



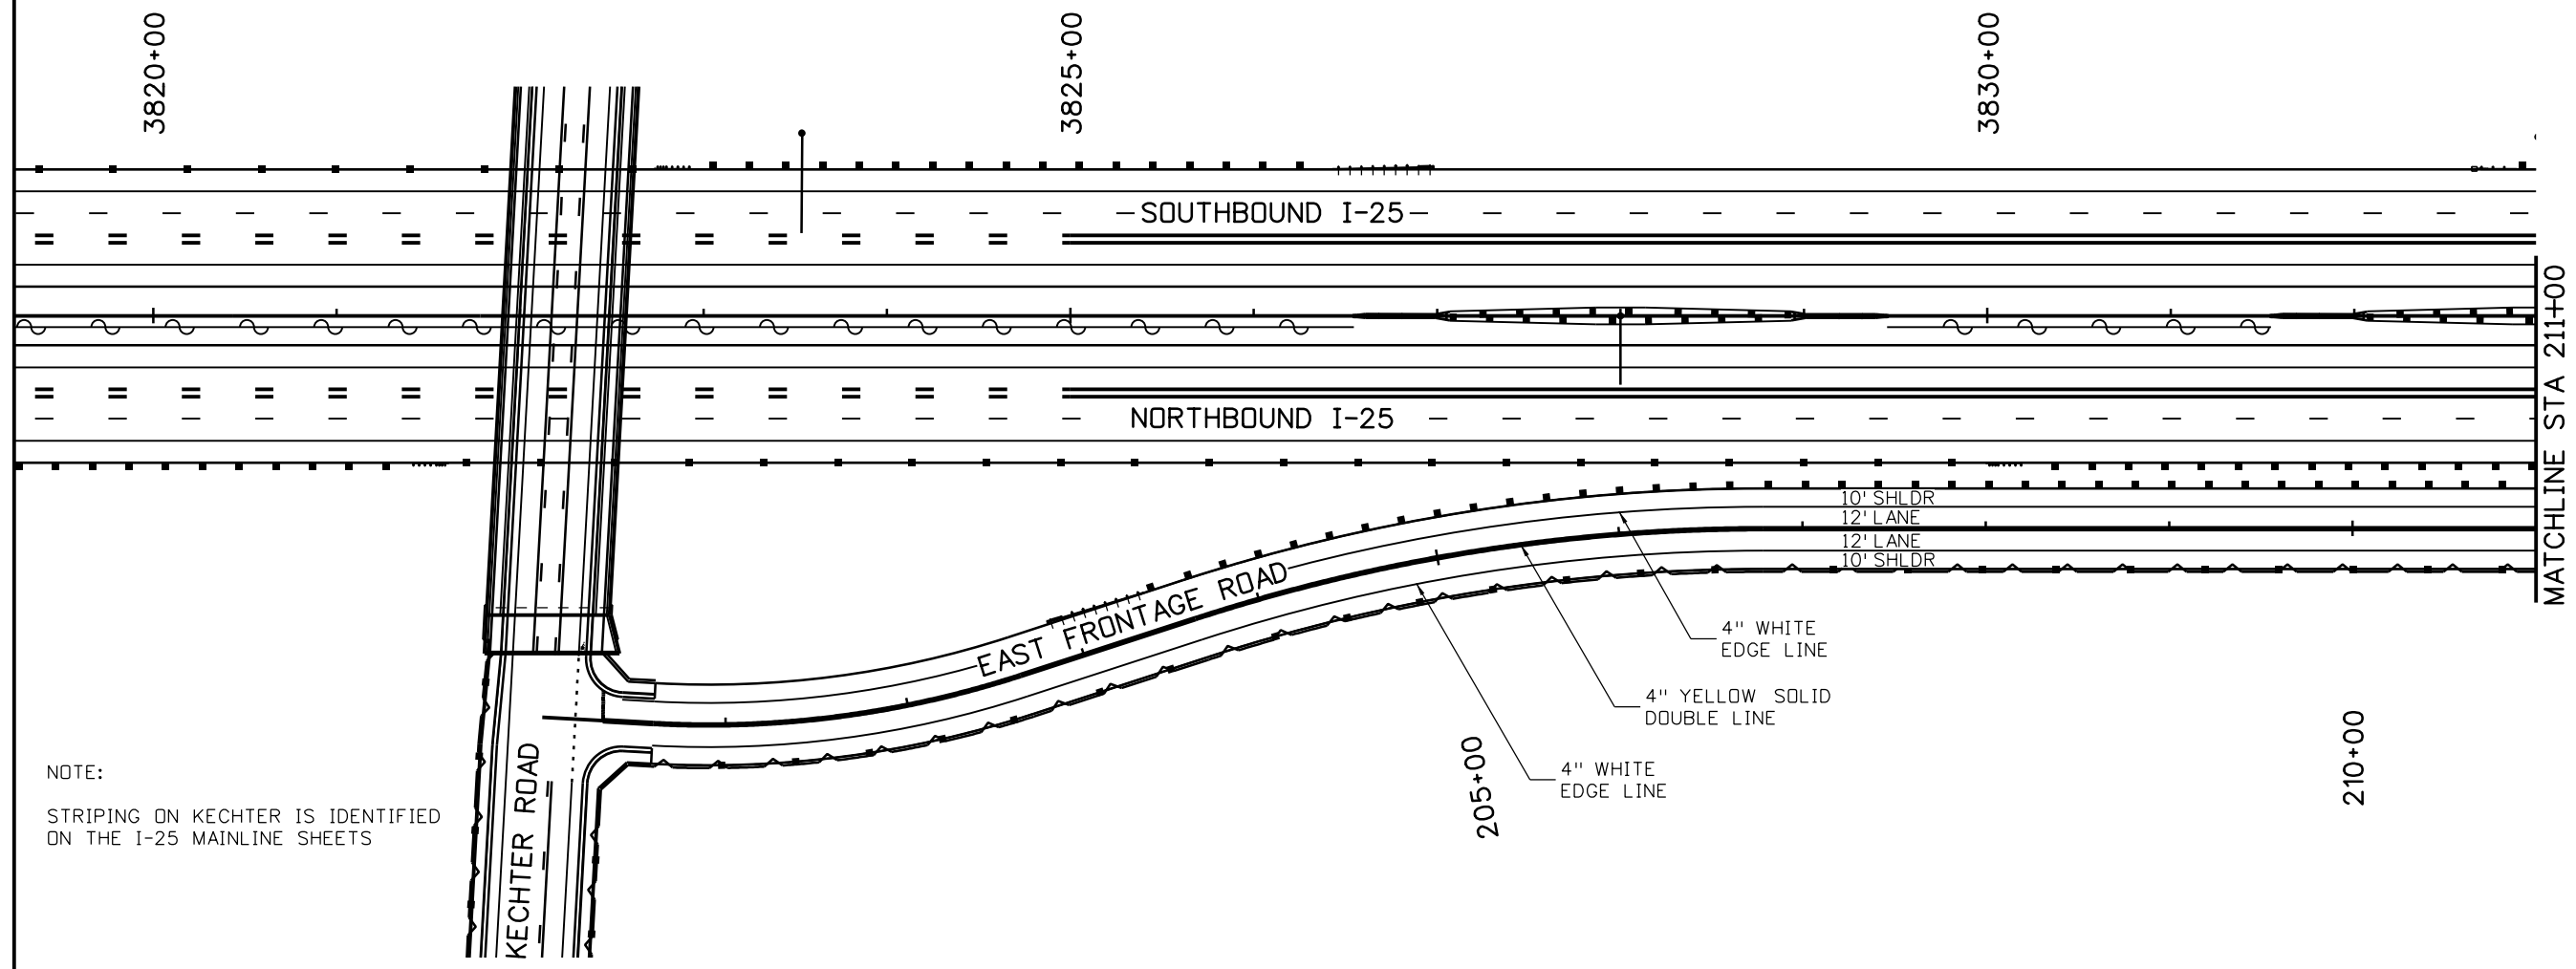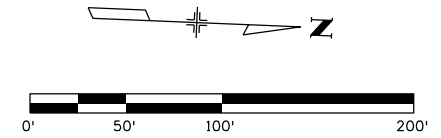

NOTE:  
STRIPING ON KECHTER IS IDENTIFIED  
ON THE I-25 MAINLINE SHEETS

Print Date: 5/6/2016	
File Name: 18357TRAF_FR East001.dgn	
Horiz. Scale: 1:100	Vert. Scale:
Unit Information	Unit Leader Initials:
<b>ATKINS</b>	7604 Technology Way, Suite 400 Denver, CO 80237 Phone: (303) 221-7275 Fax: (303) 221-7276

Sheet Revisions		
Date:	Comments	Init.

Colorado Department of Transportation



10601 West 10th Street  
Greeley, CO 80634  
Phone: 970-350-2148 FAX: 970-350-2163

Region 4 TJT



<b>As Constructed</b>
No Revisions:
Revised:
Void:

<b>I-25/SH 392 TO SH 14 SIGNING &amp; STRIPING PLAN EAST FRONTAGE ROAD</b>			
Designer:	AGC	Structure	
Detailer:	JAG	Numbers	
Sheet Subset: TRAFFIC	Subset Sheets: T52 of T90		

<b>Project No./Code</b>
IM 0253-221
18357
Sheet Number <b>552</b>

gell7543 11:30:08 AM pwr:\CP-PWS-1501.pbsj.com\PBSJ\Documents\Transportation\Surface Transportation\Projects\100027309 I-25\Traffic\ITS\Drawings\Phase 1\FIR\ATKINS\18357TRAF\_FR East001.dgn

gell7543 11:30:26 AM pwr:\CP-PWS-1501.pbsj.com\PBSJ\Documents\Transportation\Surface Transportation\Projects\100027309 I-25\Traffic\ITS\Drawings\Phase 1\IR\ATKINS\18357TRAF\_FR East002.dgn

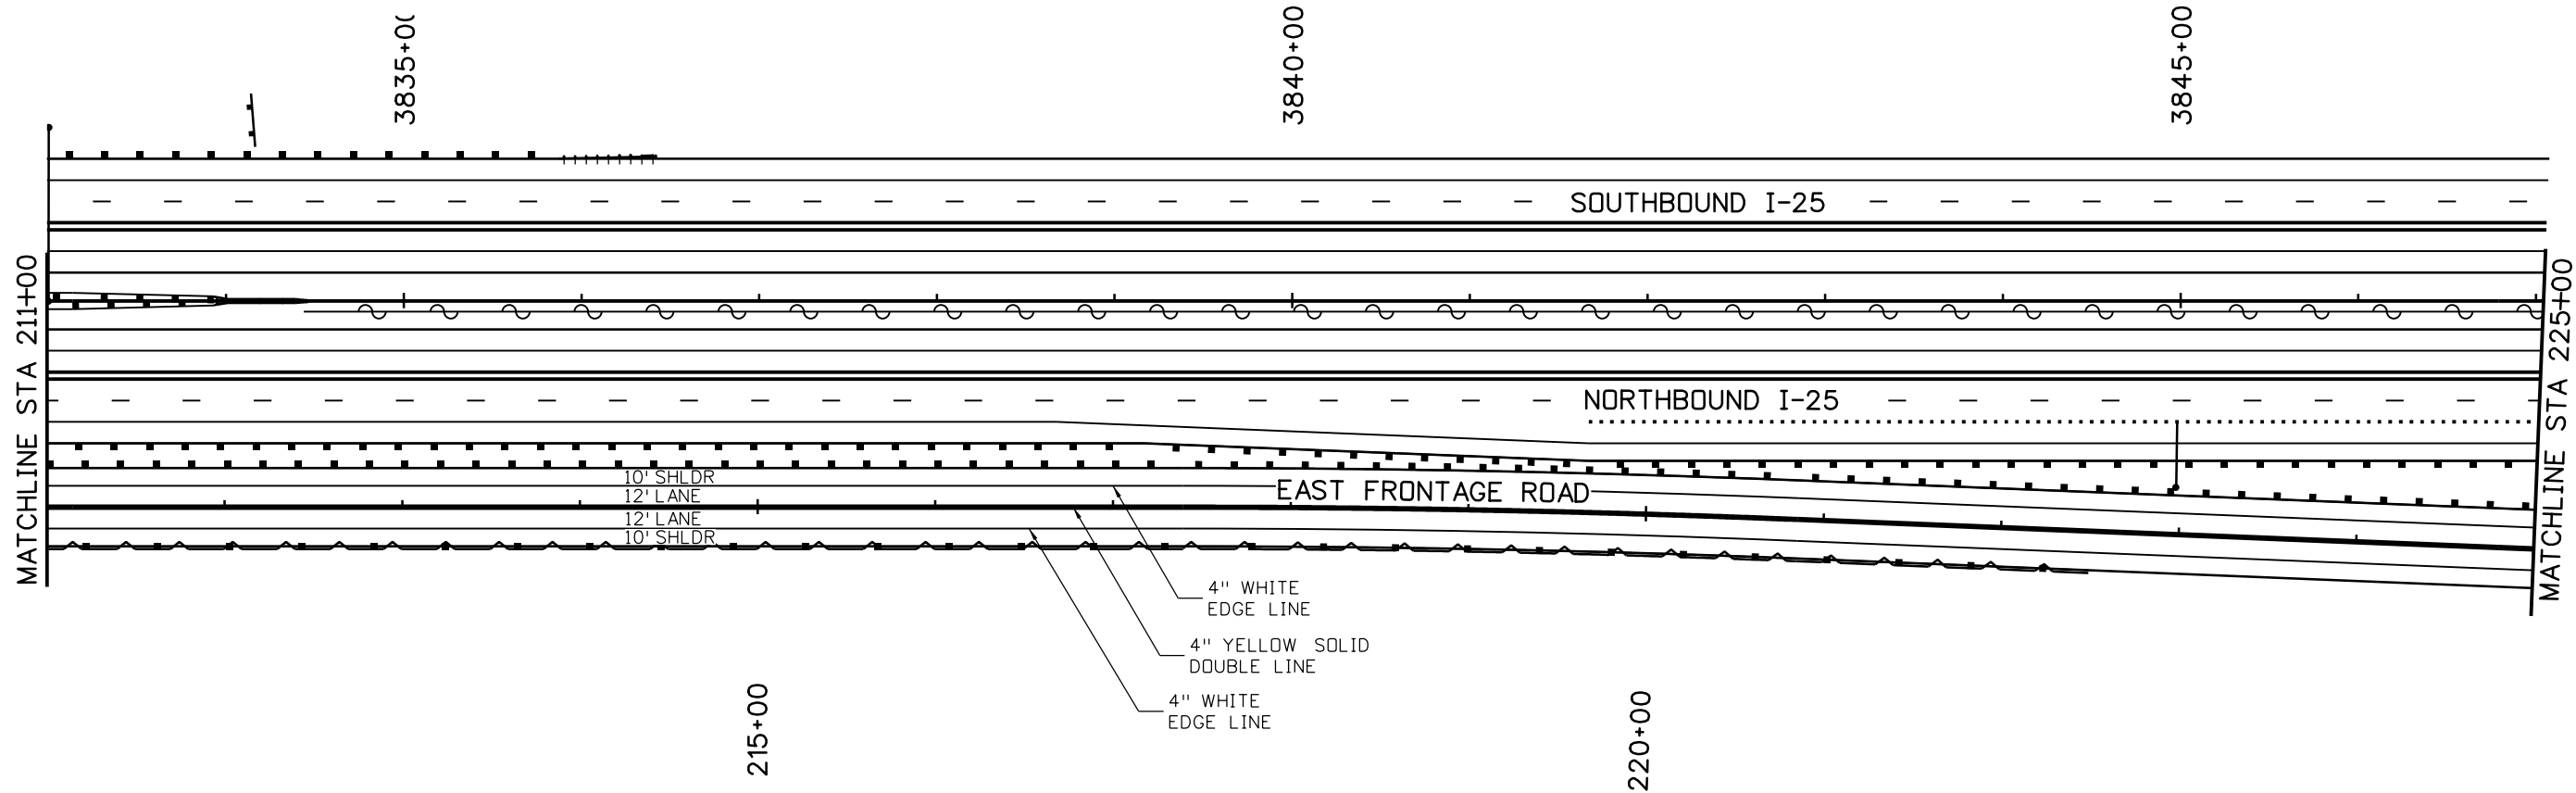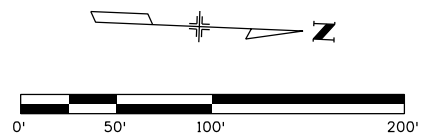

Print Date: 5/6/2016	
File Name: 18357TRAF_FR East002.dgn	
Horiz. Scale: 1:100	Vert. Scale:
Unit Information	Unit Leader Initials:
<b>ATKINS</b>	7604 Technology Way, Suite 400 Denver, CO 80237 Phone: (303) 221-7275 Fax: (303) 221-7276

Sheet Revisions		
Date:	Comments	Init.

Colorado Department of Transportation



10601 West 10th Street  
Greeley, CO 80634  
Phone: 970-350-2148 FAX: 970-350-2163

Region 4 TJT

As Constructed	
No Revisions:	
Revised:	
Void:	

I-25/SH 392 TO SH 14 SIGNING & STRIPING PLAN EAST FRONTAGE ROAD			
Designer:	ACG	Structure	
Detailer:	JAG	Numbers	
Sheet Subset: TRAFFIC	Subset Sheets: T53 of T90		

Project No./Code	
IM 0253-221	
18357	
Sheet Number	553

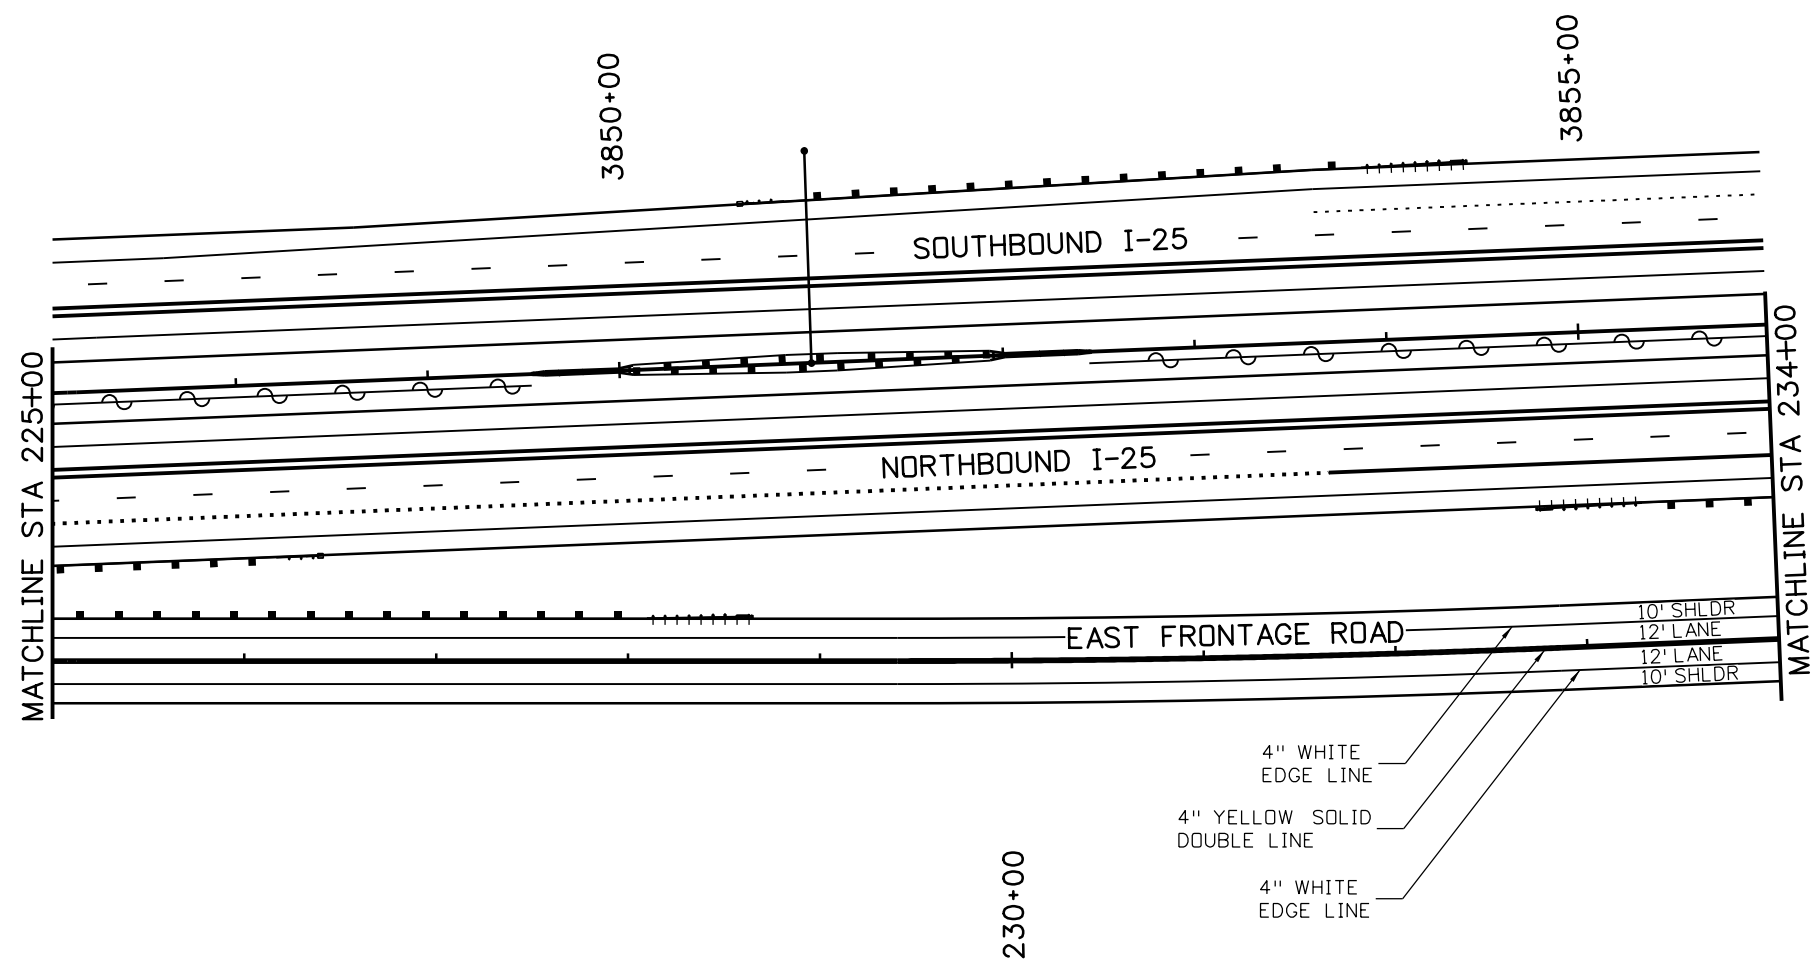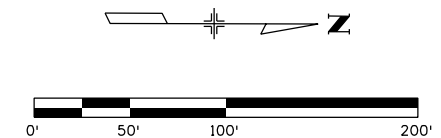

Print Date: 5/6/2016  
 File Name: 18357TRAF\_FR East003.dgn  
 Horiz. Scale: 1:100 Vert. Scale:  
 Unit Information Unit Leader Initials:  
**ATKINS** 7604 Technology Way, Suite 400  
 Denver, CO 80237  
 Phone: (303) 221-7275 Fax: (303) 221-7276

Sheet Revisions		
Date:	Comments	Init.

Colorado Department of Transportation  
  
 10601 West 10th Street  
 Greeley, CO 80634  
 Phone: 970-350-2148 FAX: 970-350-2163  
 Region 4 **TJT**

**As Constructed**  
 No Revisions:  
 Revised:  
 Void:



**I-25/SH 392 TO SH 14  
 SIGNING & STRIPING PLAN  
 EAST FRONTAGE ROAD**  
 Designer: ACG Structure Numbers  
 Detailer: JAG  
 Sheet Subset: TRAFFIC Subset Sheets: T54 of T90

**Project No./Code**  
 IM 0253-221  
 18357  
 Sheet Number **554**

gell7543 11:30:42 AM p:\CP-PWS-1501.pbsj.com\PBSJPW1\Documents\Transportation\Surface Transportation\Projects\100027309 I-25\Traffic\ITS\Drawings\Phase 1\FR\ATKINS\18357TRAF\_FR East003.dgn



gell7543 11:30:58 AM pwr:\CP-PWS-1501.pbsj.com\PBSJ\Documents\Transportation\Surface Transportation\Projects\100027309 I-25\Traffic\ITS\Drawings\Phase 1 FIR\ATKINS\18357TRAF\_FR East004.dgn

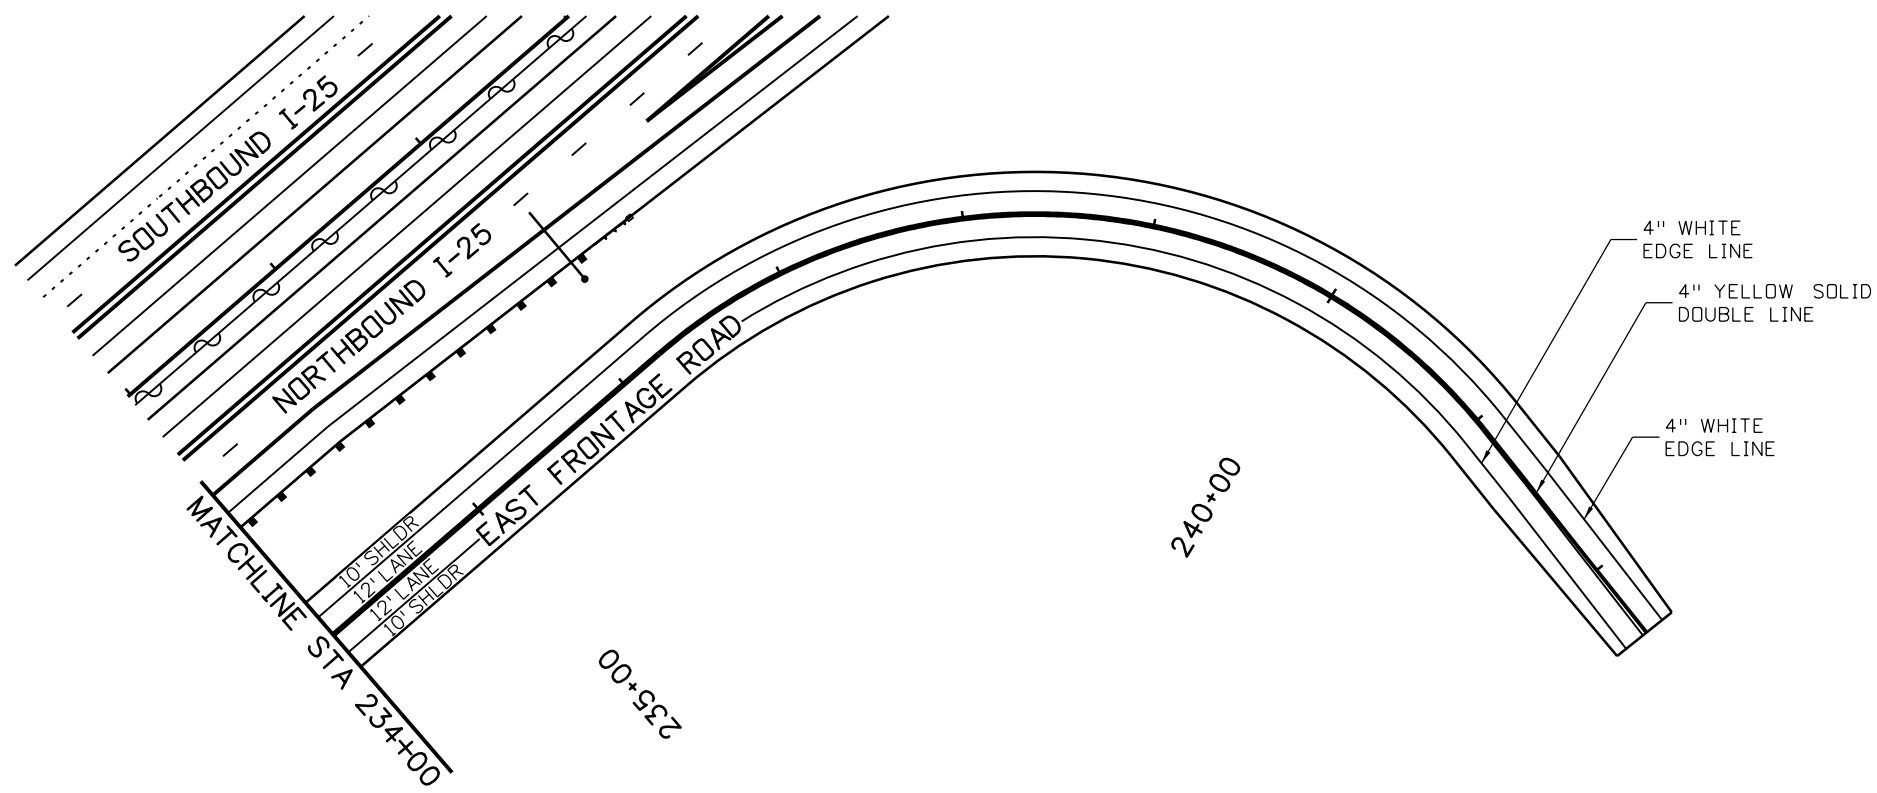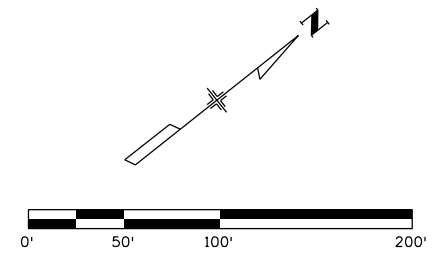

Print Date: 5/6/2016	
File Name: 18357TRAF_FR East004.dgn	
Horiz. Scale: 1:100	Vert. Scale:
Unit Information	Unit Leader Initials:
<b>ATKINS</b>	7604 Technology Way, Suite 400 Denver, CO 80237 Phone: (303) 221-7275 Fax: (303) 221-7276

Sheet Revisions		
Date:	Comments	Init.

Colorado Department of Transportation



10601 West 10th Street  
Greeley, CO 80634  
Phone: 970-350-2148 FAX: 970-350-2163



Region 4 TJT

<b>As Constructed</b>
No Revisions:
Revised:
Void:

<b>I-25/SH 392 TO SH 14 SIGNING &amp; STRIPING PLAN EAST FRONTAGE ROAD</b>			
Designer:	ACC	Structure Numbers	
Detailer:	JAG		
Sheet Subset: TRAFFIC	Subset Sheets: T55 of T90		

<b>Project No./Code</b>
IM 0253-221
18357
Sheet Number <b>555</b>

gell7543 11:31:14 AM pw:\CP-PWS-1501.pbsj.com\FBSJ\Documents\Transportation\Surface Transportation\Projects\100027309 I-25\Traffic\ITS\Drawings\Phase 1 FIR\ATKINS\18357TRAF\_FR\_East005.dgn

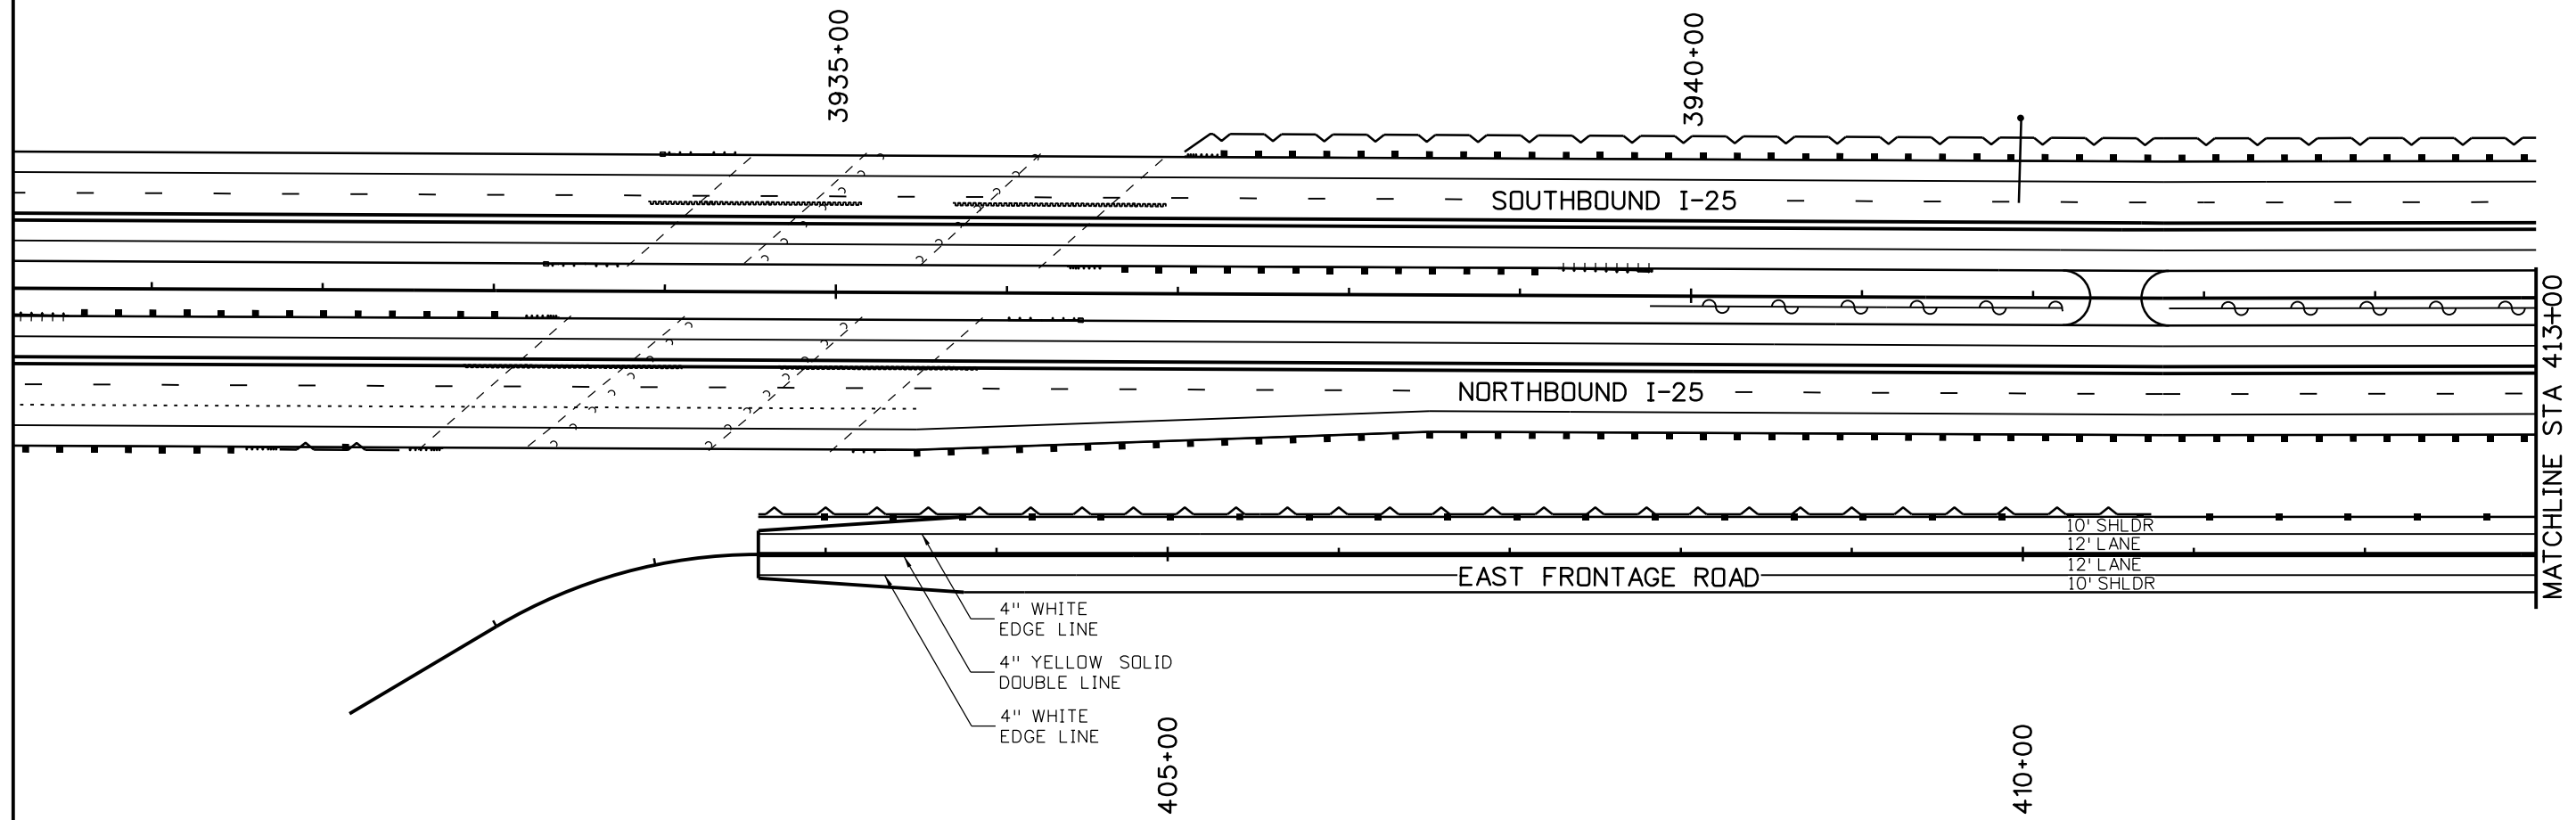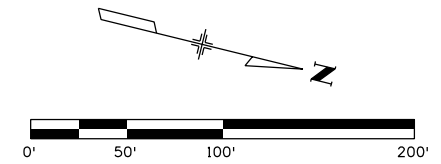

Print Date: 5/6/2016	
File Name: 18357TRAF_FR East005.dgn	
Horiz. Scale: 1:100	Vert. Scale:
Unit Information	Unit Leader Initials:
<b>ATKINS</b>	7604 Technology Way, Suite 400 Denver, CO 80237 Phone: (303) 221-7275 Fax: (303) 221-7276

Sheet Revisions		
Date:	Comments	Init.

Colorado Department of Transportation





10601 West 10th Street  
Greeley, CO 80634  
Phone: 970-350-2148 FAX: 970-350-2163

Region 4 TJT

<b>As Constructed</b>
No Revisions:
Revised:
Void:

<b>I-25/SH 392 TO SH 14 SIGNING &amp; STRIPING PLAN EAST FRONTAGE ROAD</b>			
Designer:	AGC	Structure Numbers	
Detailer:	JAG	Subset Sheets:	T56 of T90
Sheet Subset:	TRAFFIC		

<b>Project No./Code</b>
IM 0253-221
18357
Sheet Number <b>556</b>

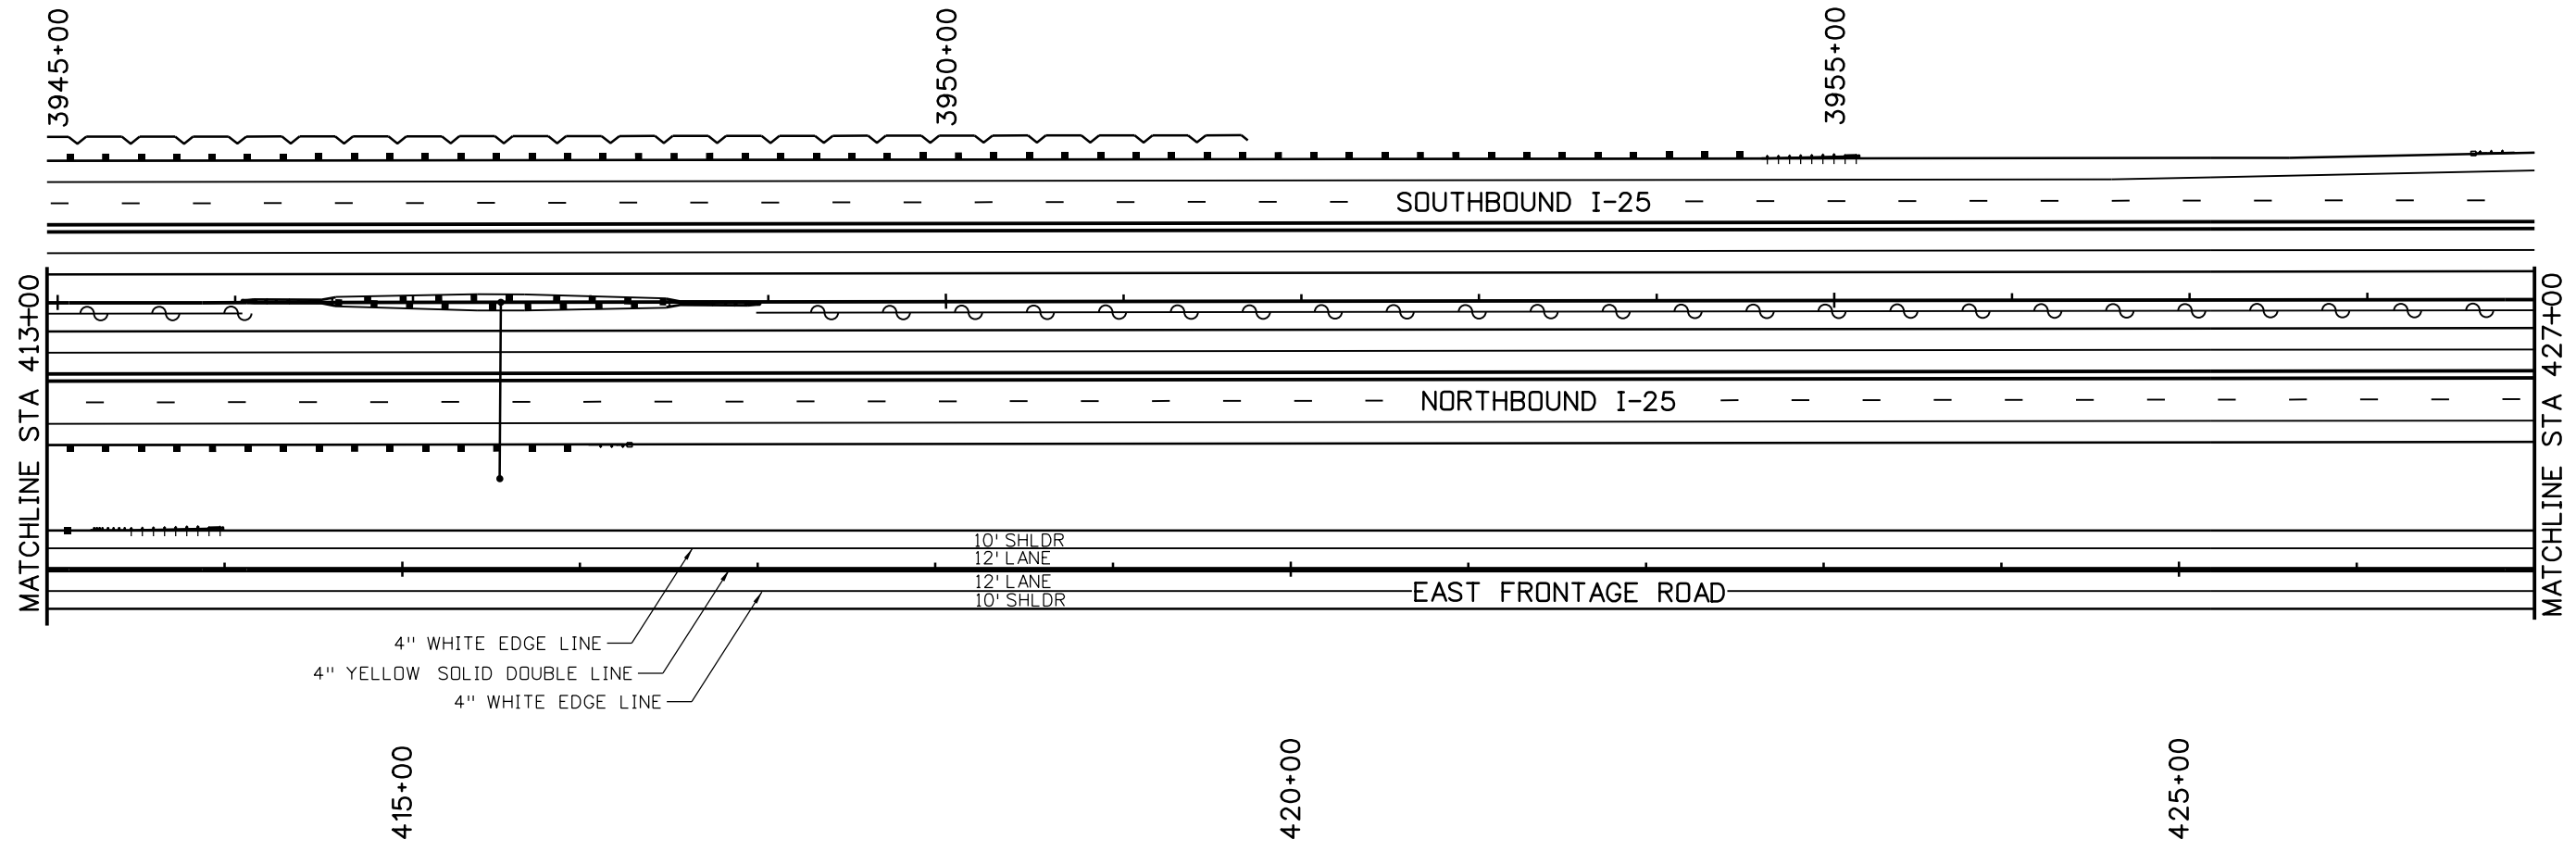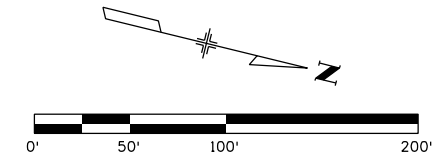

Print Date: 5/6/2016  
 File Name: 18357TRAF\_FR East006.dgn  
 Horiz. Scale: 1:100 Vert. Scale:  
 Unit Information Unit Leader Initials:  
**ATKINS** 7604 Technology Way, Suite 400  
 Denver, CO 80237  
 Phone: (303) 221-7275 Fax: (303) 221-7276

Sheet Revisions		
Date:	Comments	Init.

Colorado Department of Transportation  
  
 10601 West 10th Street  
 Greeley, CO 80634  
 Phone: 970-350-2148 FAX: 970-350-2163  
**Region 4** **TJT**



**As Constructed**  
 No Revisions:  
 Revised:  
 Void:

**I-25/SH 392 TO SH 14  
 SIGNING & STRIPING PLAN  
 EAST FRONTAGE ROAD**  
 Designer: ACG Structure Numbers  
 Detailer: JAG  
 Sheet Subset: TRAFFIC Subset Sheets: T57 of T90

**Project No./Code**  
 IM 0253-221  
 18357  
 Sheet Number **557**

gell7543 11:31:31 AM pw:\CP-PWS-ISO1.pbsj.com:PBSUPW1\Documents\Transportation\Surface Transportation\Projects\100027309 I-25\Traffic\ITS\Drawings\Phase 1 FIR\ATKINS\18357TRAF\_FR East006.dgn

gell7543 11:31:51 AM pw:\CP-PWS-1501.pbsj.com:PBSUPWI\Documents\Transportation\Surface Transportation\Projects\100027309 I-25\Traffic\ITS\Drawings\Phase 1 FIR\ATKINS\18357TRAF\_FR\_East007.dgn

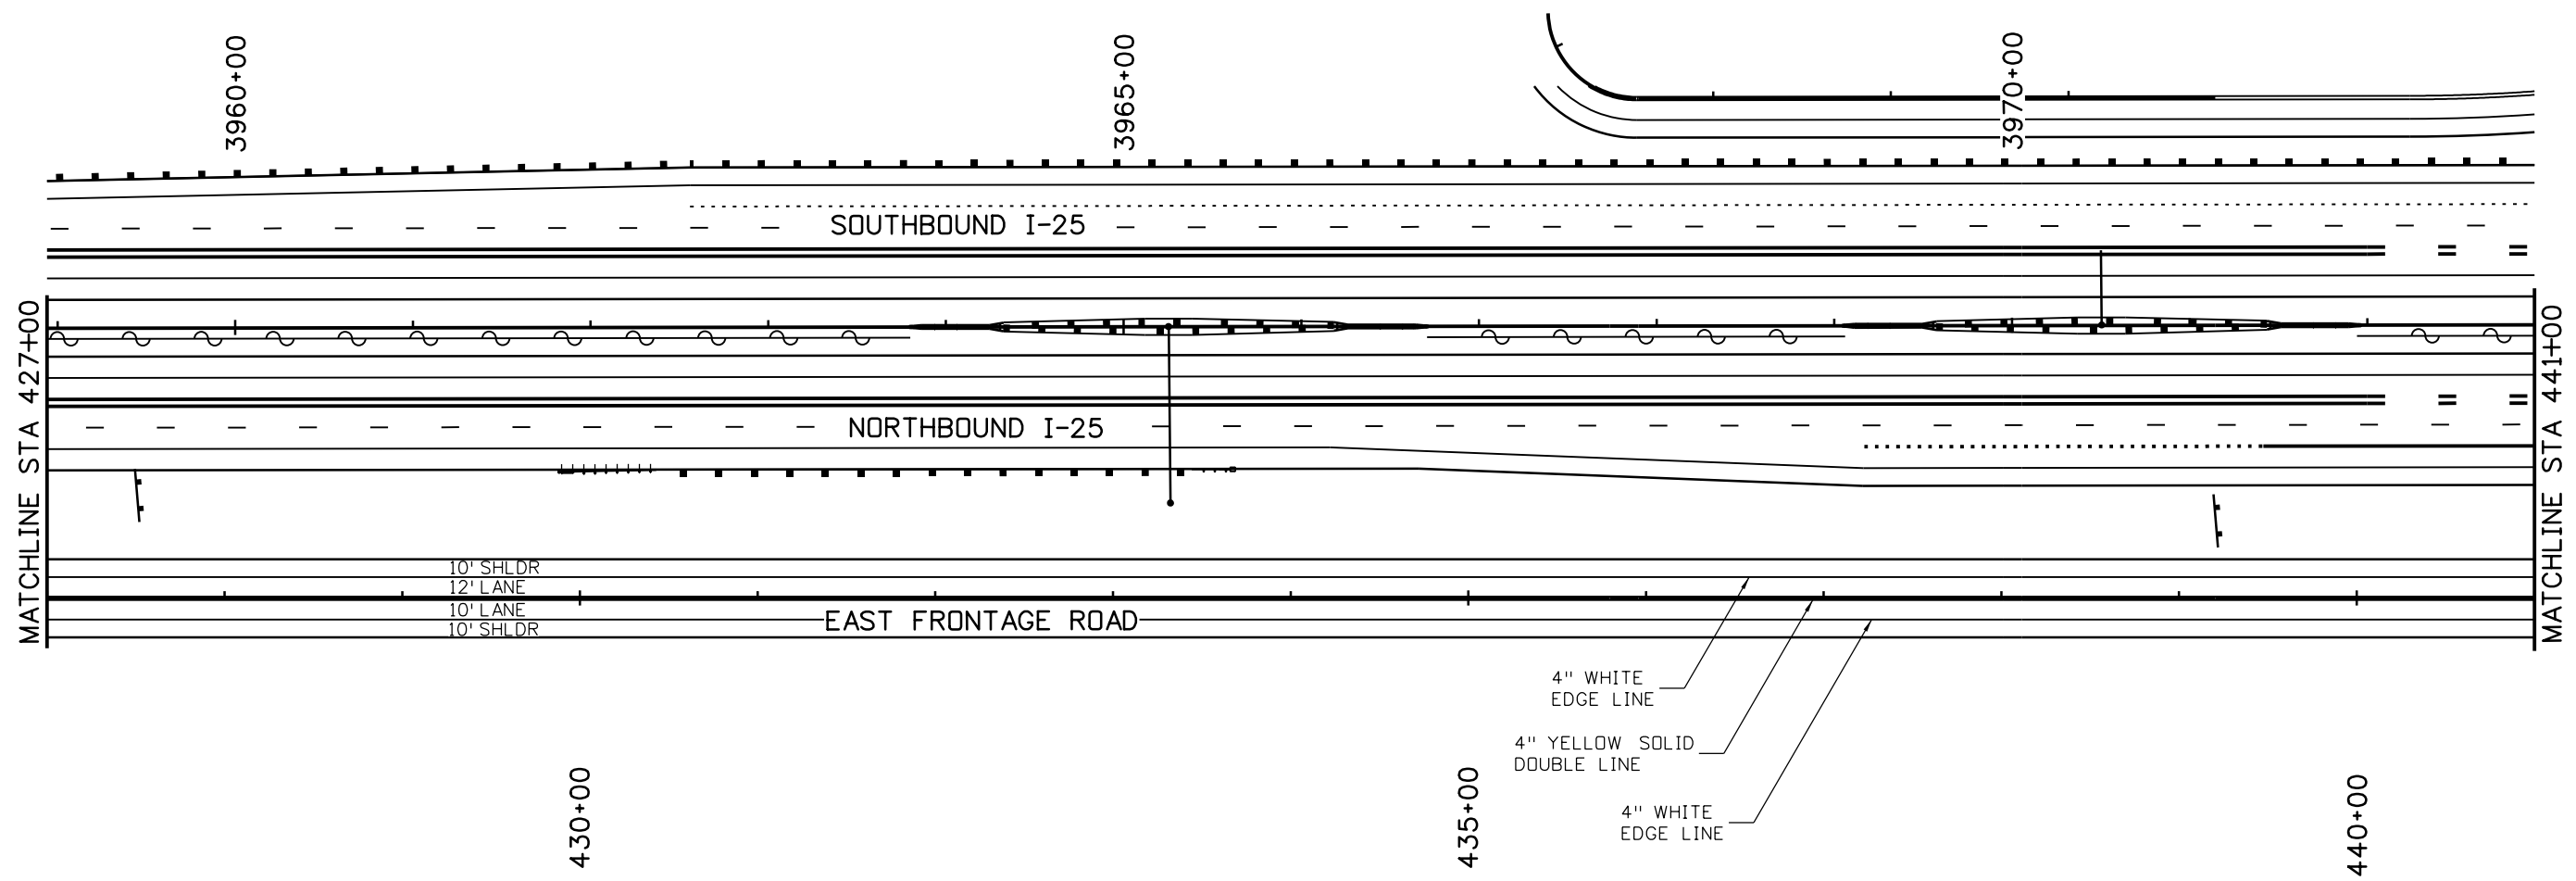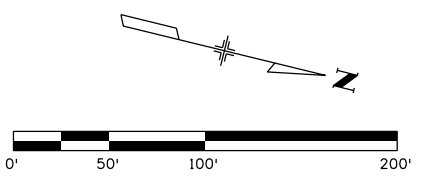

Print Date: 5/6/2016	
File Name: 18357TRAF_FR East007.dgn	
Horiz. Scale: 1:100	Vert. Scale:
Unit Information	Unit Leader Initials:
<b>ATKINS</b>	7604 Technology Way, Suite 400 Denver, CO 80237 Phone: (303) 221-7275 Fax: (303) 221-7276

Sheet Revisions		
Date:	Comments	Init.

Colorado Department of Transportation



10601 West 10th Street  
Greeley, CO 80634  
Phone: 970-350-2148 FAX: 970-350-2163



Region 4 TJT

<b>As Constructed</b>
No Revisions:
Revised:
Void:

<b>I-25/SH 392 TO SH 14 SIGNING &amp; STRIPING PLAN EAST FRONTAGE ROAD</b>			
Designer:	ACG	Structure	
Detailer:	JAG	Numbers	
Sheet Subset: TRAFFIC	Subset Sheets: T58 of T90		

<b>Project No./Code</b>
IM 0253-221
18357
Sheet Number <b>558</b>

gell7543 11:32:10 AM pwr\CP-PWS-1501.pbsj.com\FB5JPW1\Documents\Transportation\Surface Transportation\Projects\100027309 I-25\Traffic\ITS\Drawings\Phase 1\18357TRAF\_FR East008.dgn

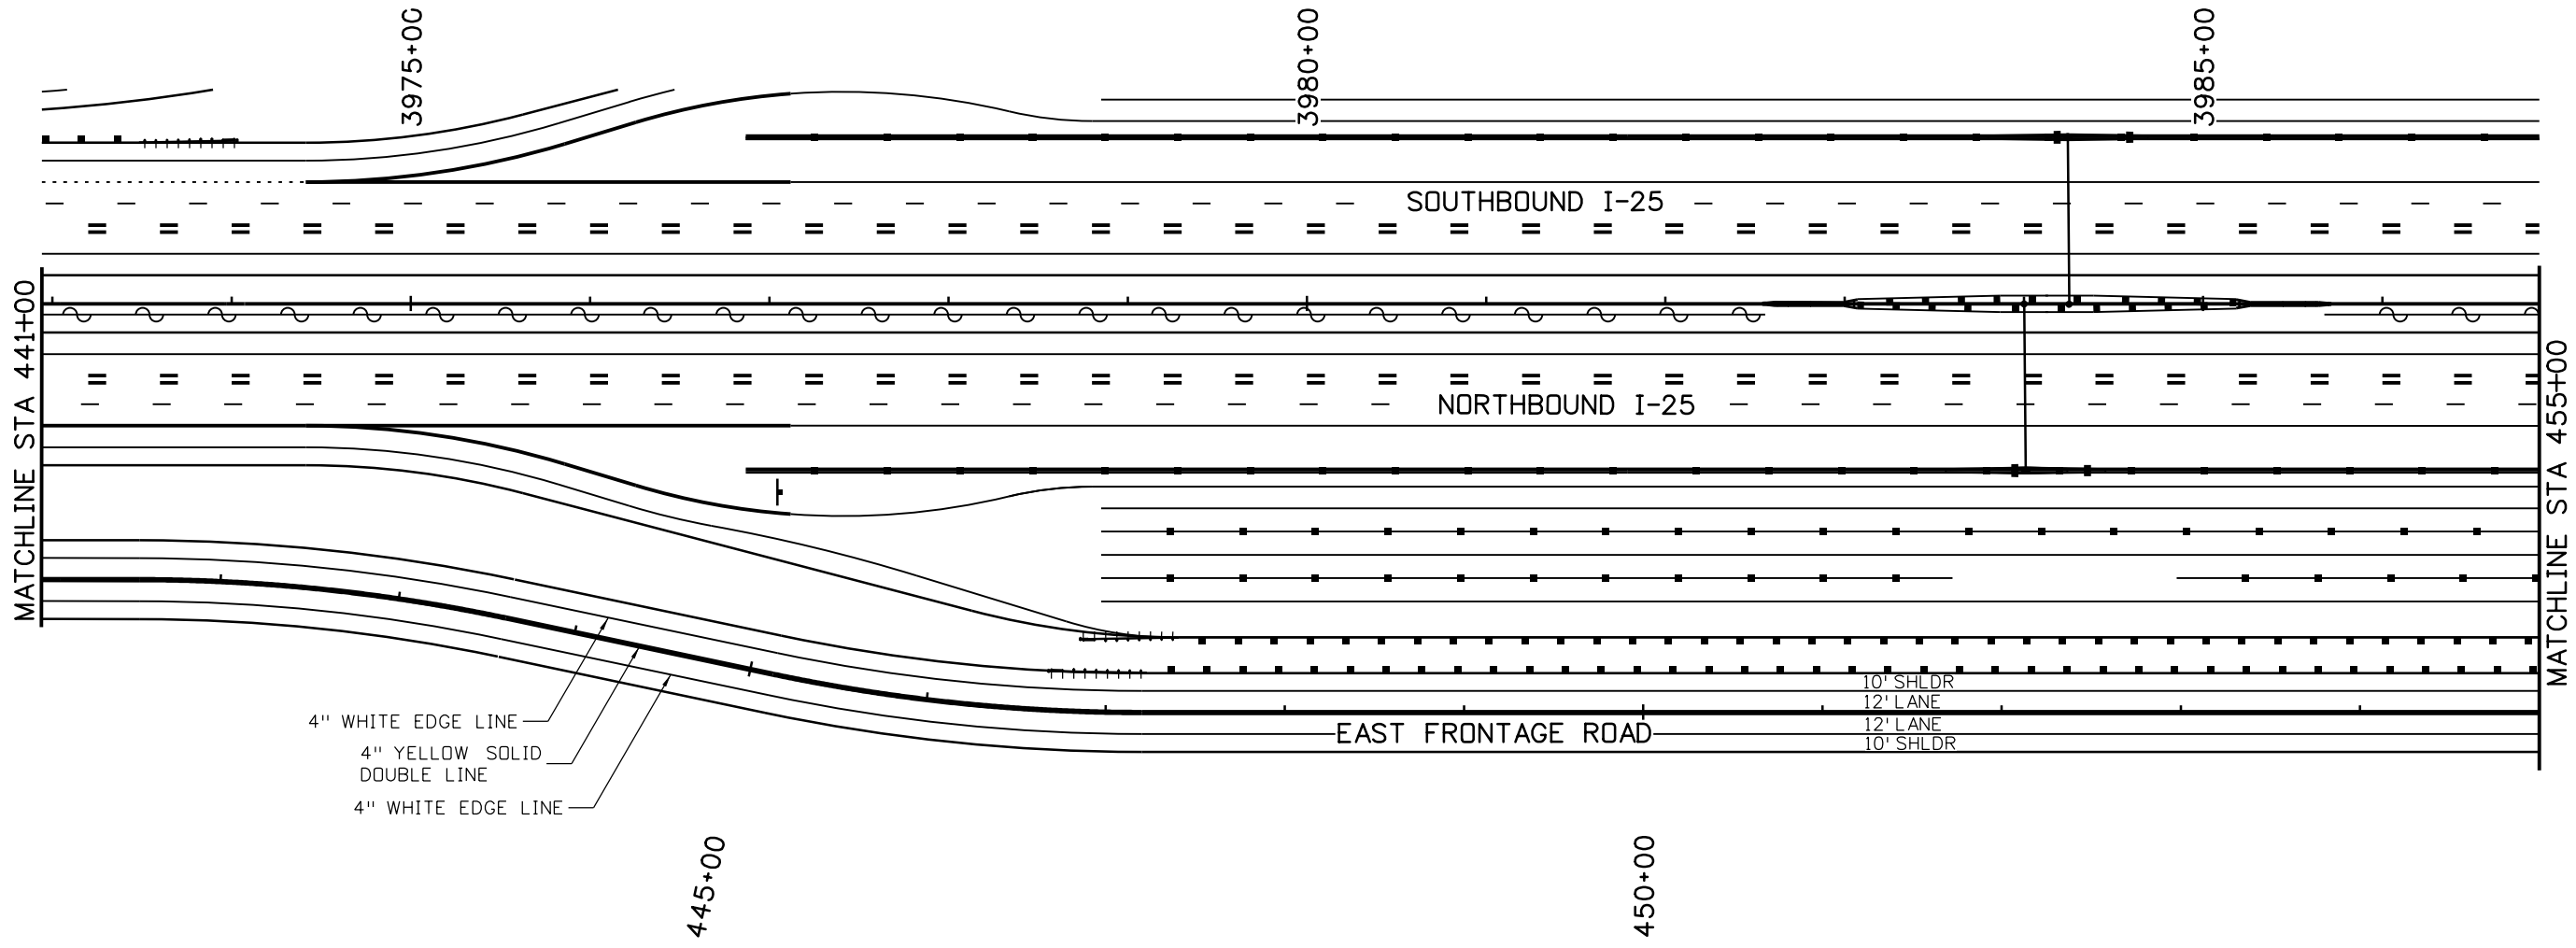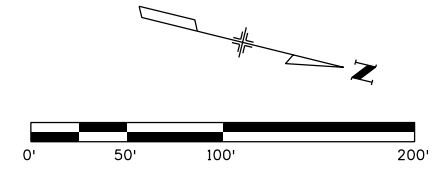

Print Date: 5/6/2016	
File Name: 18357TRAF_FR East008.dgn	
Horiz. Scale: 1:100	Vert. Scale:
Unit Information	Unit Leader Initials:
<b>ATKINS</b>	7604 Technology Way, Suite 400 Denver, CO 80237 Phone: (303) 221-7275 Fax: (303) 221-7276

Sheet Revisions		
Date:	Comments	Init.

Colorado Department of Transportation





10601 West 10th Street  
Greeley, CO 80634  
Phone: 970-350-2148 FAX: 970-350-2163

Region 4 TJT

<b>As Constructed</b>
No Revisions:
Revised:
Void:

<b>I-25/SH 392 TO SH 14 SIGNING &amp; STRIPING PLAN EAST FRONTAGE ROAD</b>			
Designer:	AGC	Structure Numbers	
Detailer:	JAG		
Sheet Subset: TRAFFIC		Subset Sheets: T59 of T90	

<b>Project No./Code</b>
IM 0253-221
18357
Sheet Number <b>559</b>

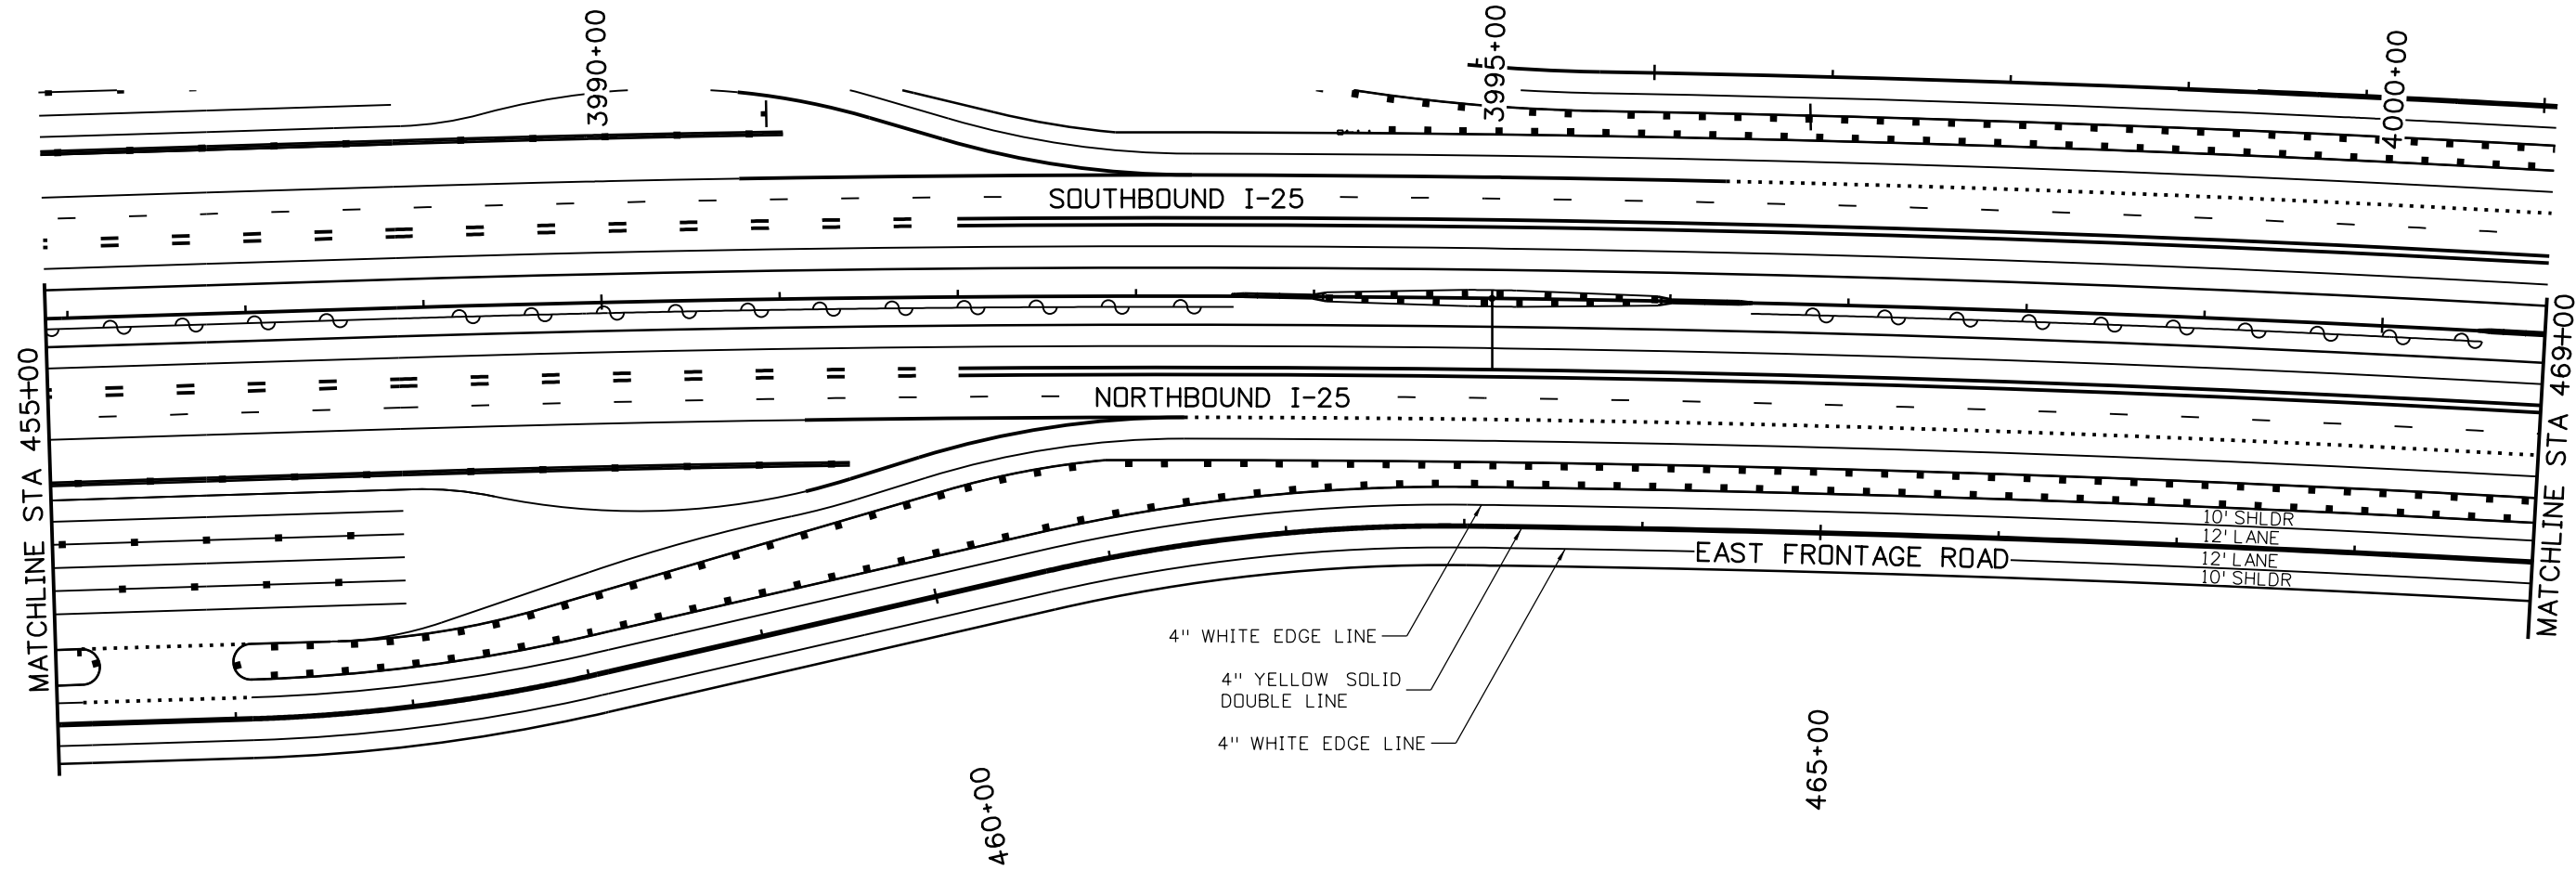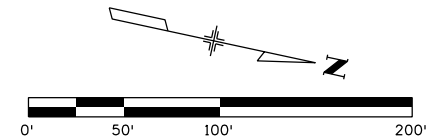

gell7543 11:32:26 AM p:\1\CP-PWS-1501.pbsj.com\PBSJ\Documents\Transportation\Surface Transportation\Projects\100027309 I-25\Traffic\ITS\Drawings\Phase 1\FR\ATKINS\18357TRAF\_FR East009.dgn

Print Date: 5/6/2016	
File Name: 18357TRAF_FR East009.dgn	
Horiz. Scale: 1:100	Vert. Scale:
Unit Information	Unit Leader Initials:
<b>ATKINS</b>	7604 Technology Way, Suite 400 Denver, CO 80237 Phone: (303) 221-7275 Fax: (303) 221-7276

Sheet Revisions		
Date:	Comments	Init.

Colorado Department of Transportation



10601 West 10th Street  
Greeley, CO 80634  
Phone: 970-350-2148 FAX: 970-350-2163



Region 4 TJT

<b>As Constructed</b>
No Revisions:
Revised:
Void:

<b>I-25/SH 392 TO SH 14 SIGNING &amp; STRIPING PLAN EAST FRONTAGE ROAD</b>			
Designer:	ACG	Structure Numbers	
Detailer:	JAG		
Sheet Subset: TRAFFIC		Subset Sheets: T60 of T90	

<b>Project No./Code</b>
IM 0253-221
18357
Sheet Number <b>560</b>

gell7543 11:32:43 AM pwr:\CP-PWS-1501.pbsj.com\PBSJ\Documents\Transportation\Surface Transportation\Projects\100027309 I-25\Traffic\ITS\Drawings\Phase 1 FR\ATKINS\18357TRAF\_FR East010.dgn

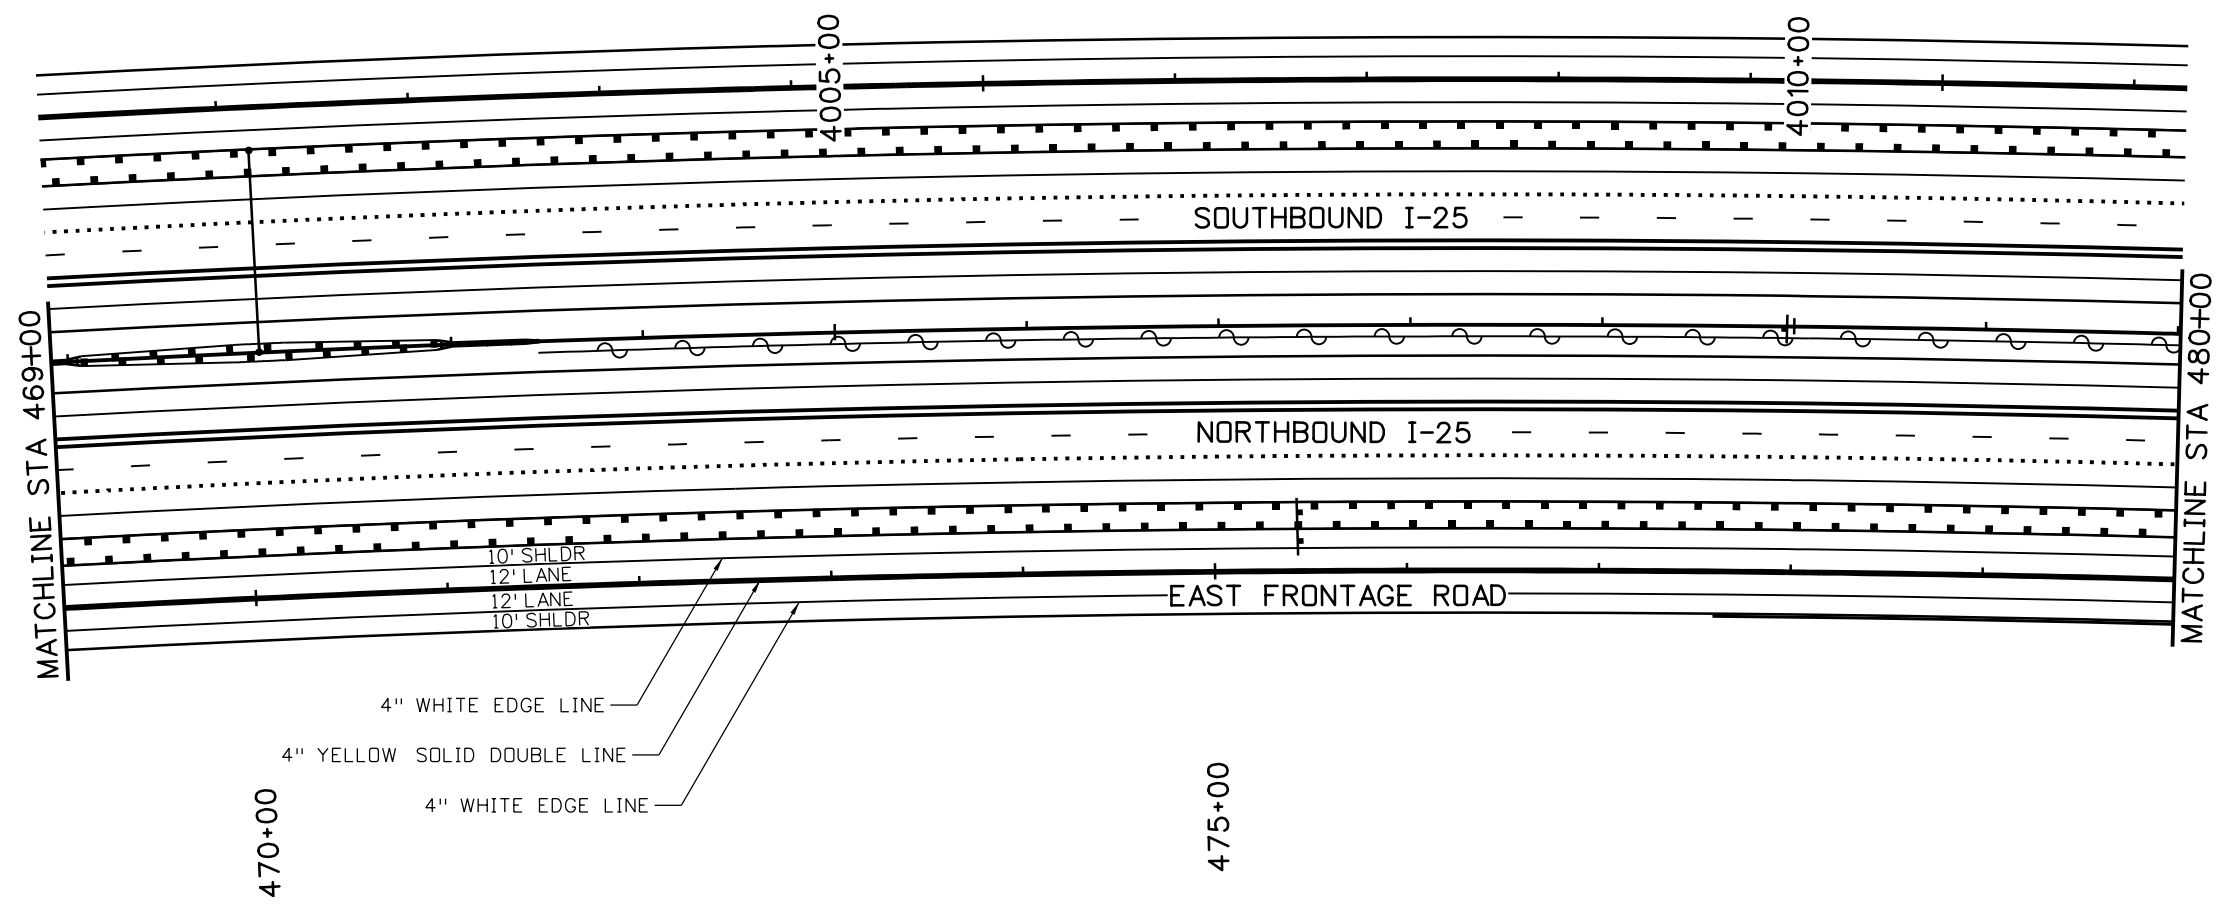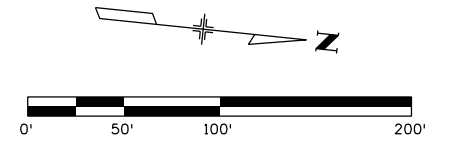

Print Date: 5/6/2016	
File Name: 18357TRAF_FR East010.dgn	
Horiz. Scale: 1:100	Vert. Scale:
Unit Information	Unit Leader Initials:
<b>ATKINS</b>	7604 Technology Way, Suite 400 Denver, CO 80237 Phone: (303) 221-7275 Fax: (303) 221-7276

Sheet Revisions		
Date:	Comments	Init.

Colorado Department of Transportation

10601 West 10th Street  
Greeley, CO 80634  
Phone: 970-350-2148 FAX: 970-350-2163



Region 4 TJT

<b>As Constructed</b>
No Revisions:
Revised:
Void:

<b>I-25/SH 392 TO SH 14 SIGNING &amp; STRIPING PLAN EAST FRONTAGE ROAD</b>			
Designer:	ACG	Structure	
Detailer:	JAG	Numbers	
Sheet Subset: TRAFFIC	Subset Sheets: T61 of T90		

<b>Project No./Code</b>
IM 0253-221
18357
Sheet Number <b>561</b>

gell7543 11:33:01 AM pw:\CP-PWS-ISD1.pbs\Documents\Transportation\Surface Transportation\Projects\100027309 I-25\Traffic\_ITS\Drawings\Phase 1 FIR\ATKINS\18357TRAF\_FR East011.dgn

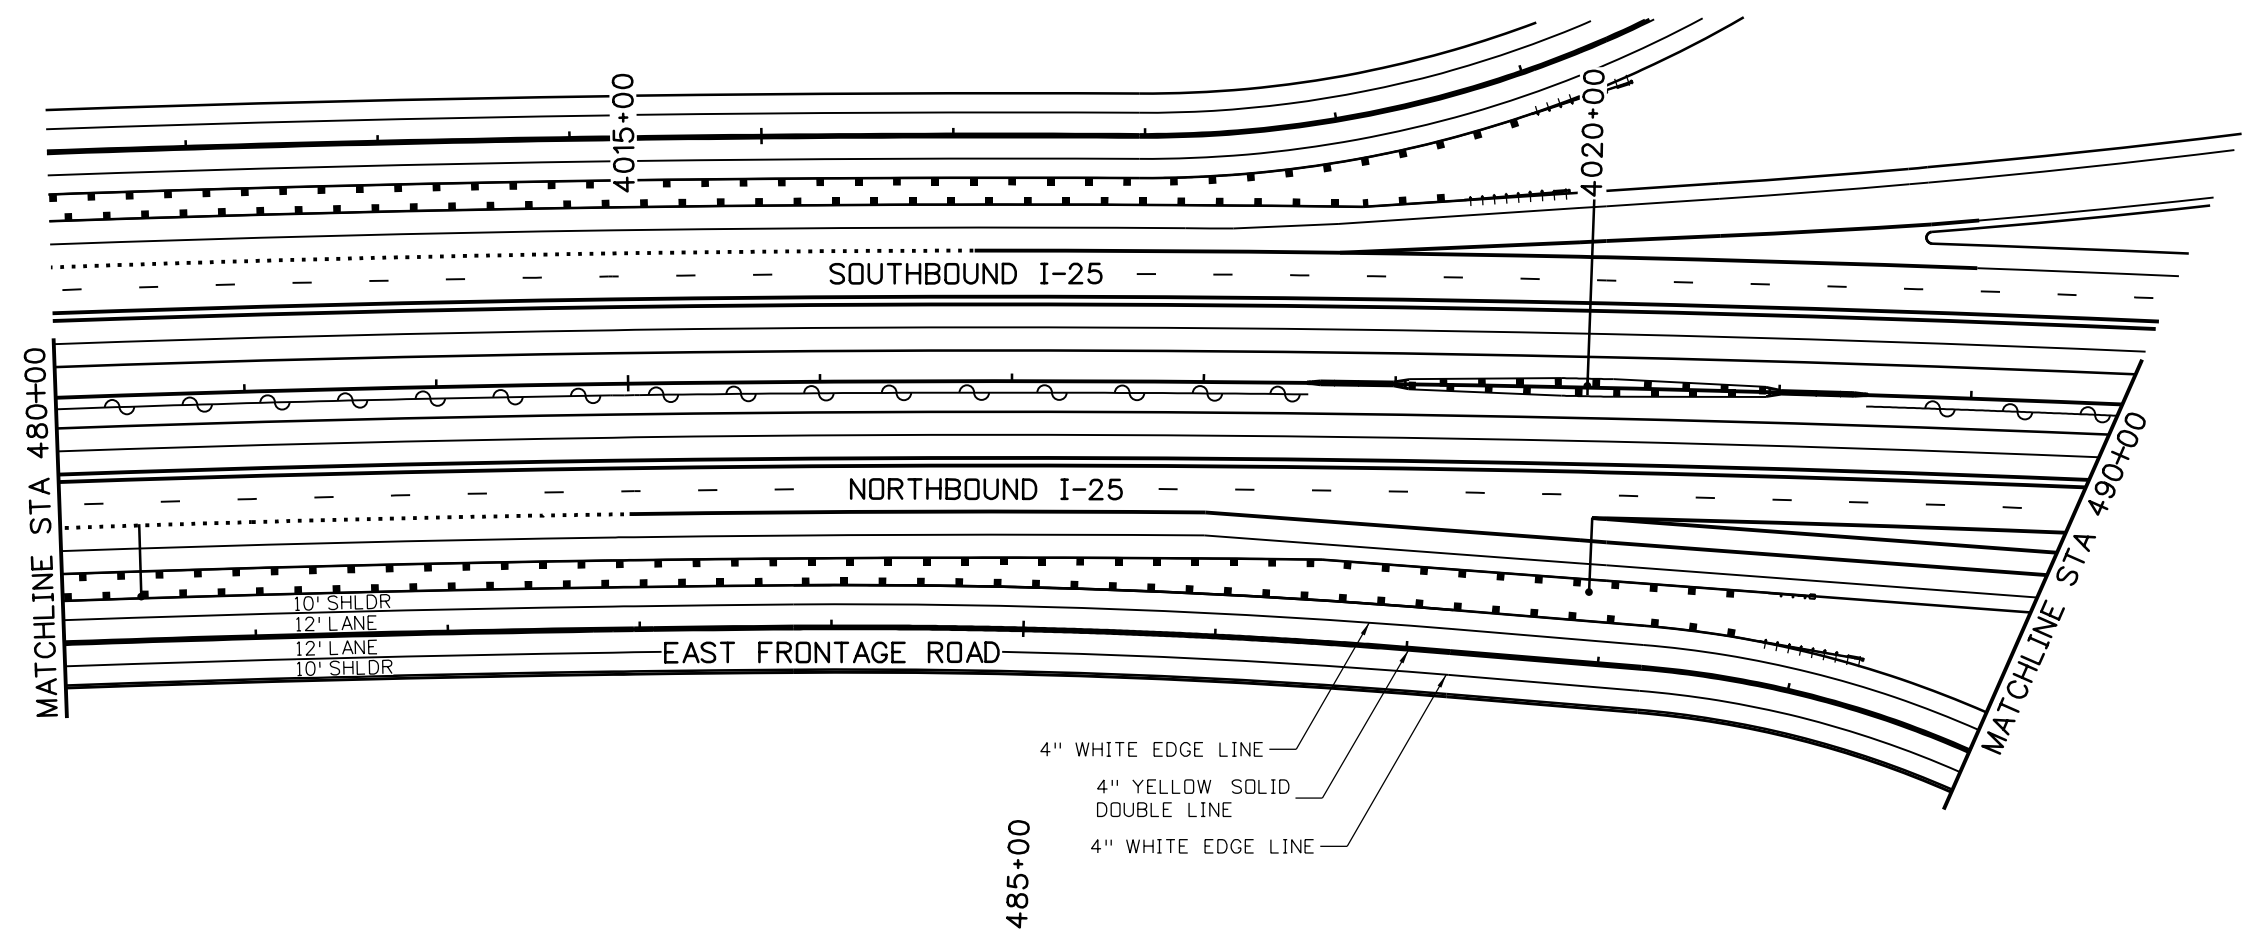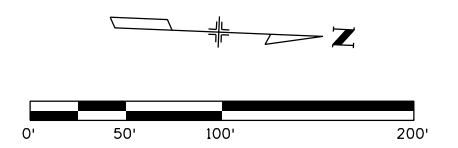

Print Date: 5/6/2016	
File Name: 18357TRAF_FR East011.dgn	
Horiz. Scale: 1:100	Vert. Scale:
Unit Information	Unit Leader Initials:
<b>ATKINS</b>	7604 Technology Way, Suite 400 Denver, CO 80237 Phone: (303) 221-7275 Fax: (303) 221-7276

Sheet Revisions		
Date:	Comments	Init.

Colorado Department of Transportation



10601 West 10th Street  
Greeley, CO 80634  
Phone: 970-350-2148 FAX: 970-350-2163

Region 4 TJT



As Constructed	
No Revisions:	
Revised:	
Void:	

I-25/SH 392 TO SH 14 SIGNING & STRIPING PLAN EAST FRONTAGE ROAD			
Designer:	AGC	Structure Numbers	
Detailer:	JAG		
Sheet Subset: TRAFFIC	Subset Sheets: T62 of T90		

Project No./Code	IM 0253-221
	18357
Sheet Number	562



gell7543 11:33:18 AM pwr:\CP-PWS-1501.pbsj.com\FBSJPM1\Documents\Transportation\Surface Transportation\Projects\100027309 I-25\Traffic\ITS\Drawings\Phase 1\FIR\ATKINS\18357TRAF\_FR East012.dgn

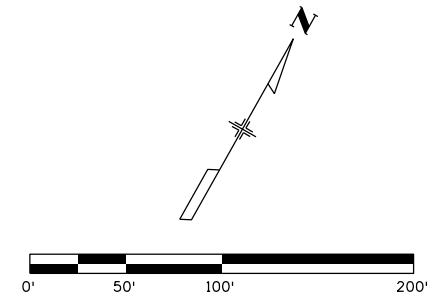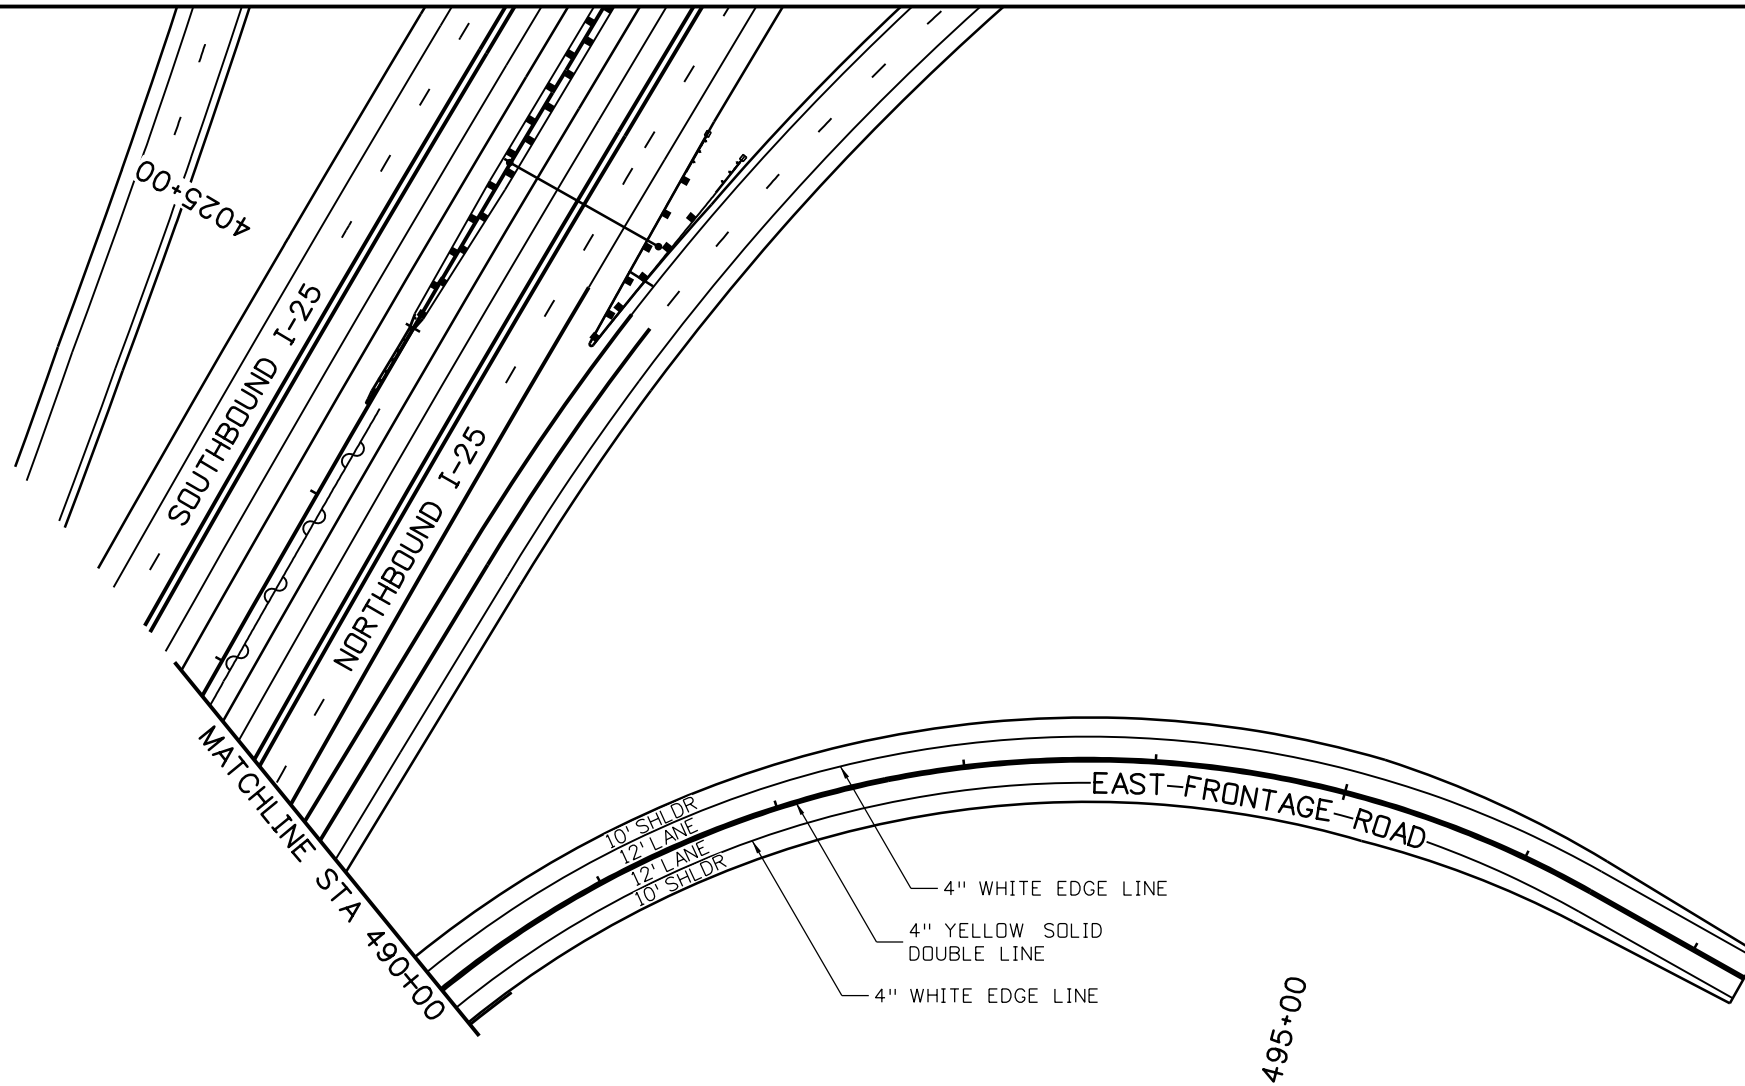

Print Date: 5/6/2016	
File Name: 18357TRAF_FR East012.dgn	
Horiz. Scale: 1:100	Vert. Scale:
Unit Information	Unit Leader Initials:
<b>ATKINS</b>	7604 Technology Way, Suite 400 Denver, CO 80237 Phone: (303) 221-7275 Fax: (303) 221-7276

Sheet Revisions		
Date:	Comments	Init.

Colorado Department of Transportation

10601 West 10th Street  
Greeley, CO 80634  
Phone: 970-350-2148 FAX: 970-350-2163



**Region 4** **TJT**

<b>As Constructed</b>
No Revisions:
Revised:
Void:

<b>I-25/SH 392 TO SH 14 SIGNING &amp; STRIPING PLAN EAST FRONTAGE ROAD</b>			
Designer:	ACC	Structure	
Detailer:	JAG	Numbers	
Sheet Subset: TRAFFIC	Subset Sheets: T63 of T90		

<b>Project No./Code</b>
IM 0253-221
18357
Sheet Number <b>563</b>

gell7543 11:33:35 AM p:\CP-PWS-1501.pbsj.com\PBSJ\Documents\Transportation\Surface Transportation\Projects\100027309 I-25\Traffic\ITS\Drawings\Phase 1 FR\ATKINS\18357TRAF\_FR\_East015.dgn

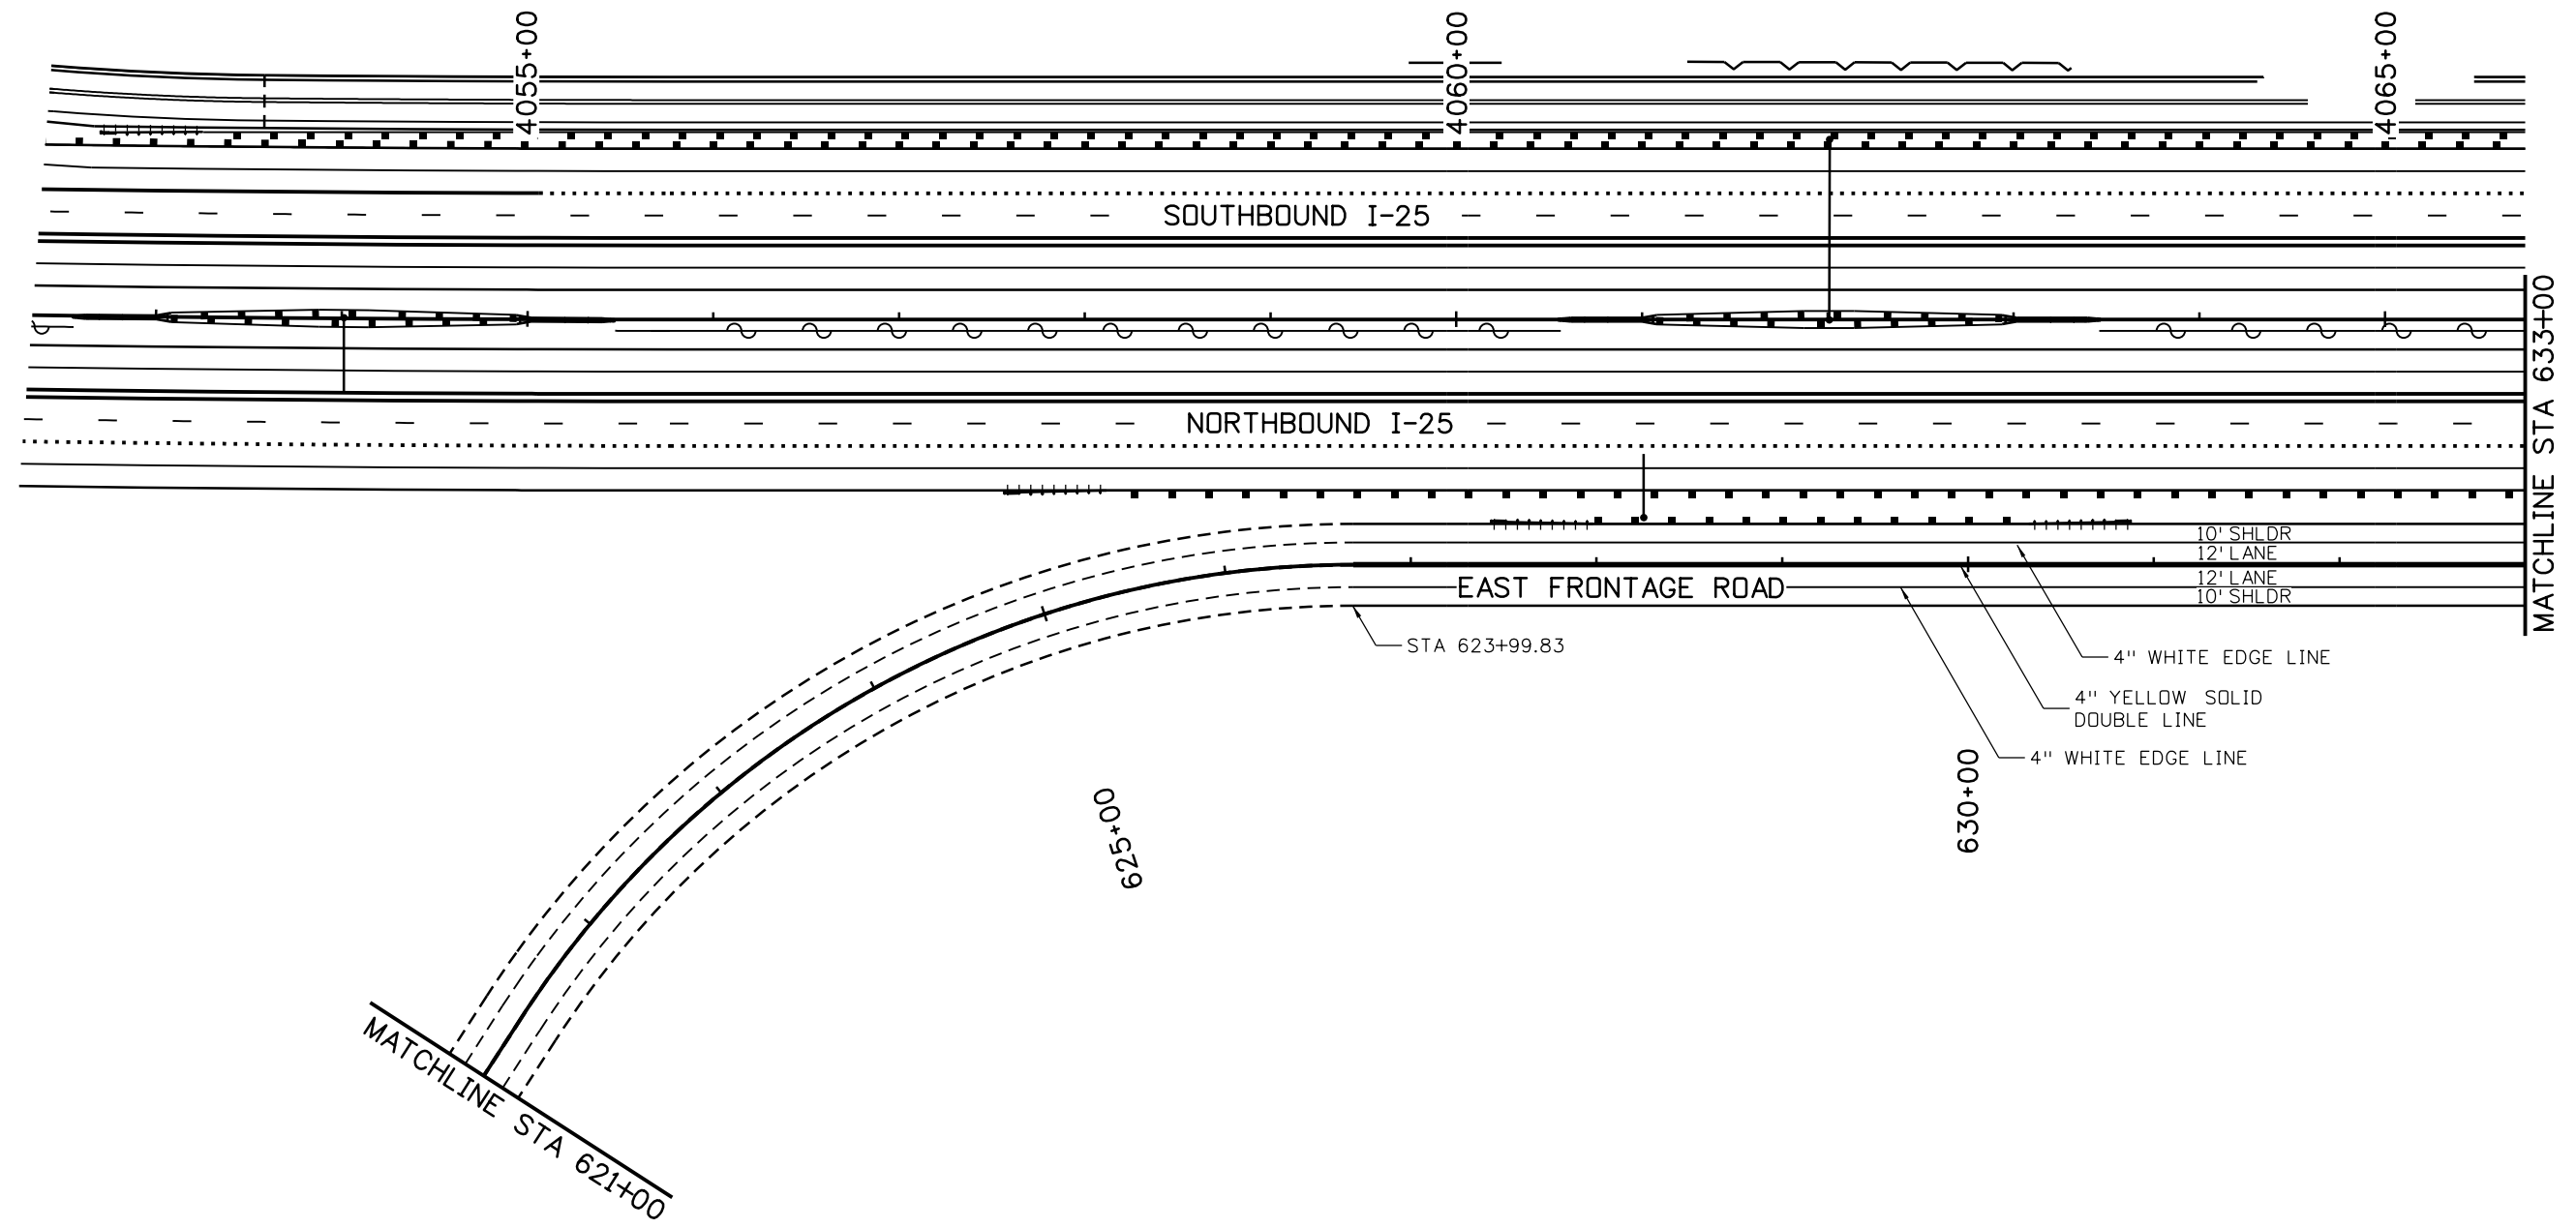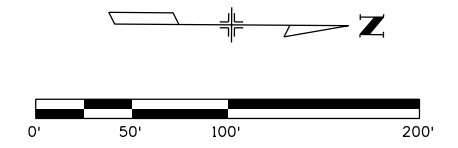

Print Date: 5/6/2016	
File Name: 18357TRAF_FR East015.dgn	
Horiz. Scale: 1:100	Vert. Scale:
Unit Information	Unit Leader Initials:
<b>ATKINS</b>	7604 Technology Way, Suite 400 Denver, CO 80237 Phone: (303) 221-7275 Fax: (303) 221-7276

Sheet Revisions		
Date:	Comments	Init.

Colorado Department of Transportation

10601 West 10th Street  
Greeley, CO 80634  
Phone: 970-350-2148 FAX: 970-350-2163



Region 4 TJT

<b>As Constructed</b>
No Revisions:
Revised:
Void:

<b>I-25/SH 392 TO SH 14 SIGNING &amp; STRIPING PLAN EAST FRONTAGE ROAD</b>			
Designer:	AGC	Structure	
Detailer:	JAG	Numbers	
Sheet Subset: TRAFFIC	Subset Sheets: T64 of T90		

<b>Project No./Code</b>
IM 0253-221
18357
Sheet Number <b>564</b>

gell7543 11:33:53 AM p:\CP-PWS-1501.pbsj.com\PBSJ\Documents\Transportation\Surface Transportation\Projects\100027309 I-25\Traffic\ITS\Drawings\Phase 1 FR\ATKINS\18357TRAF\_FR East016.dgn

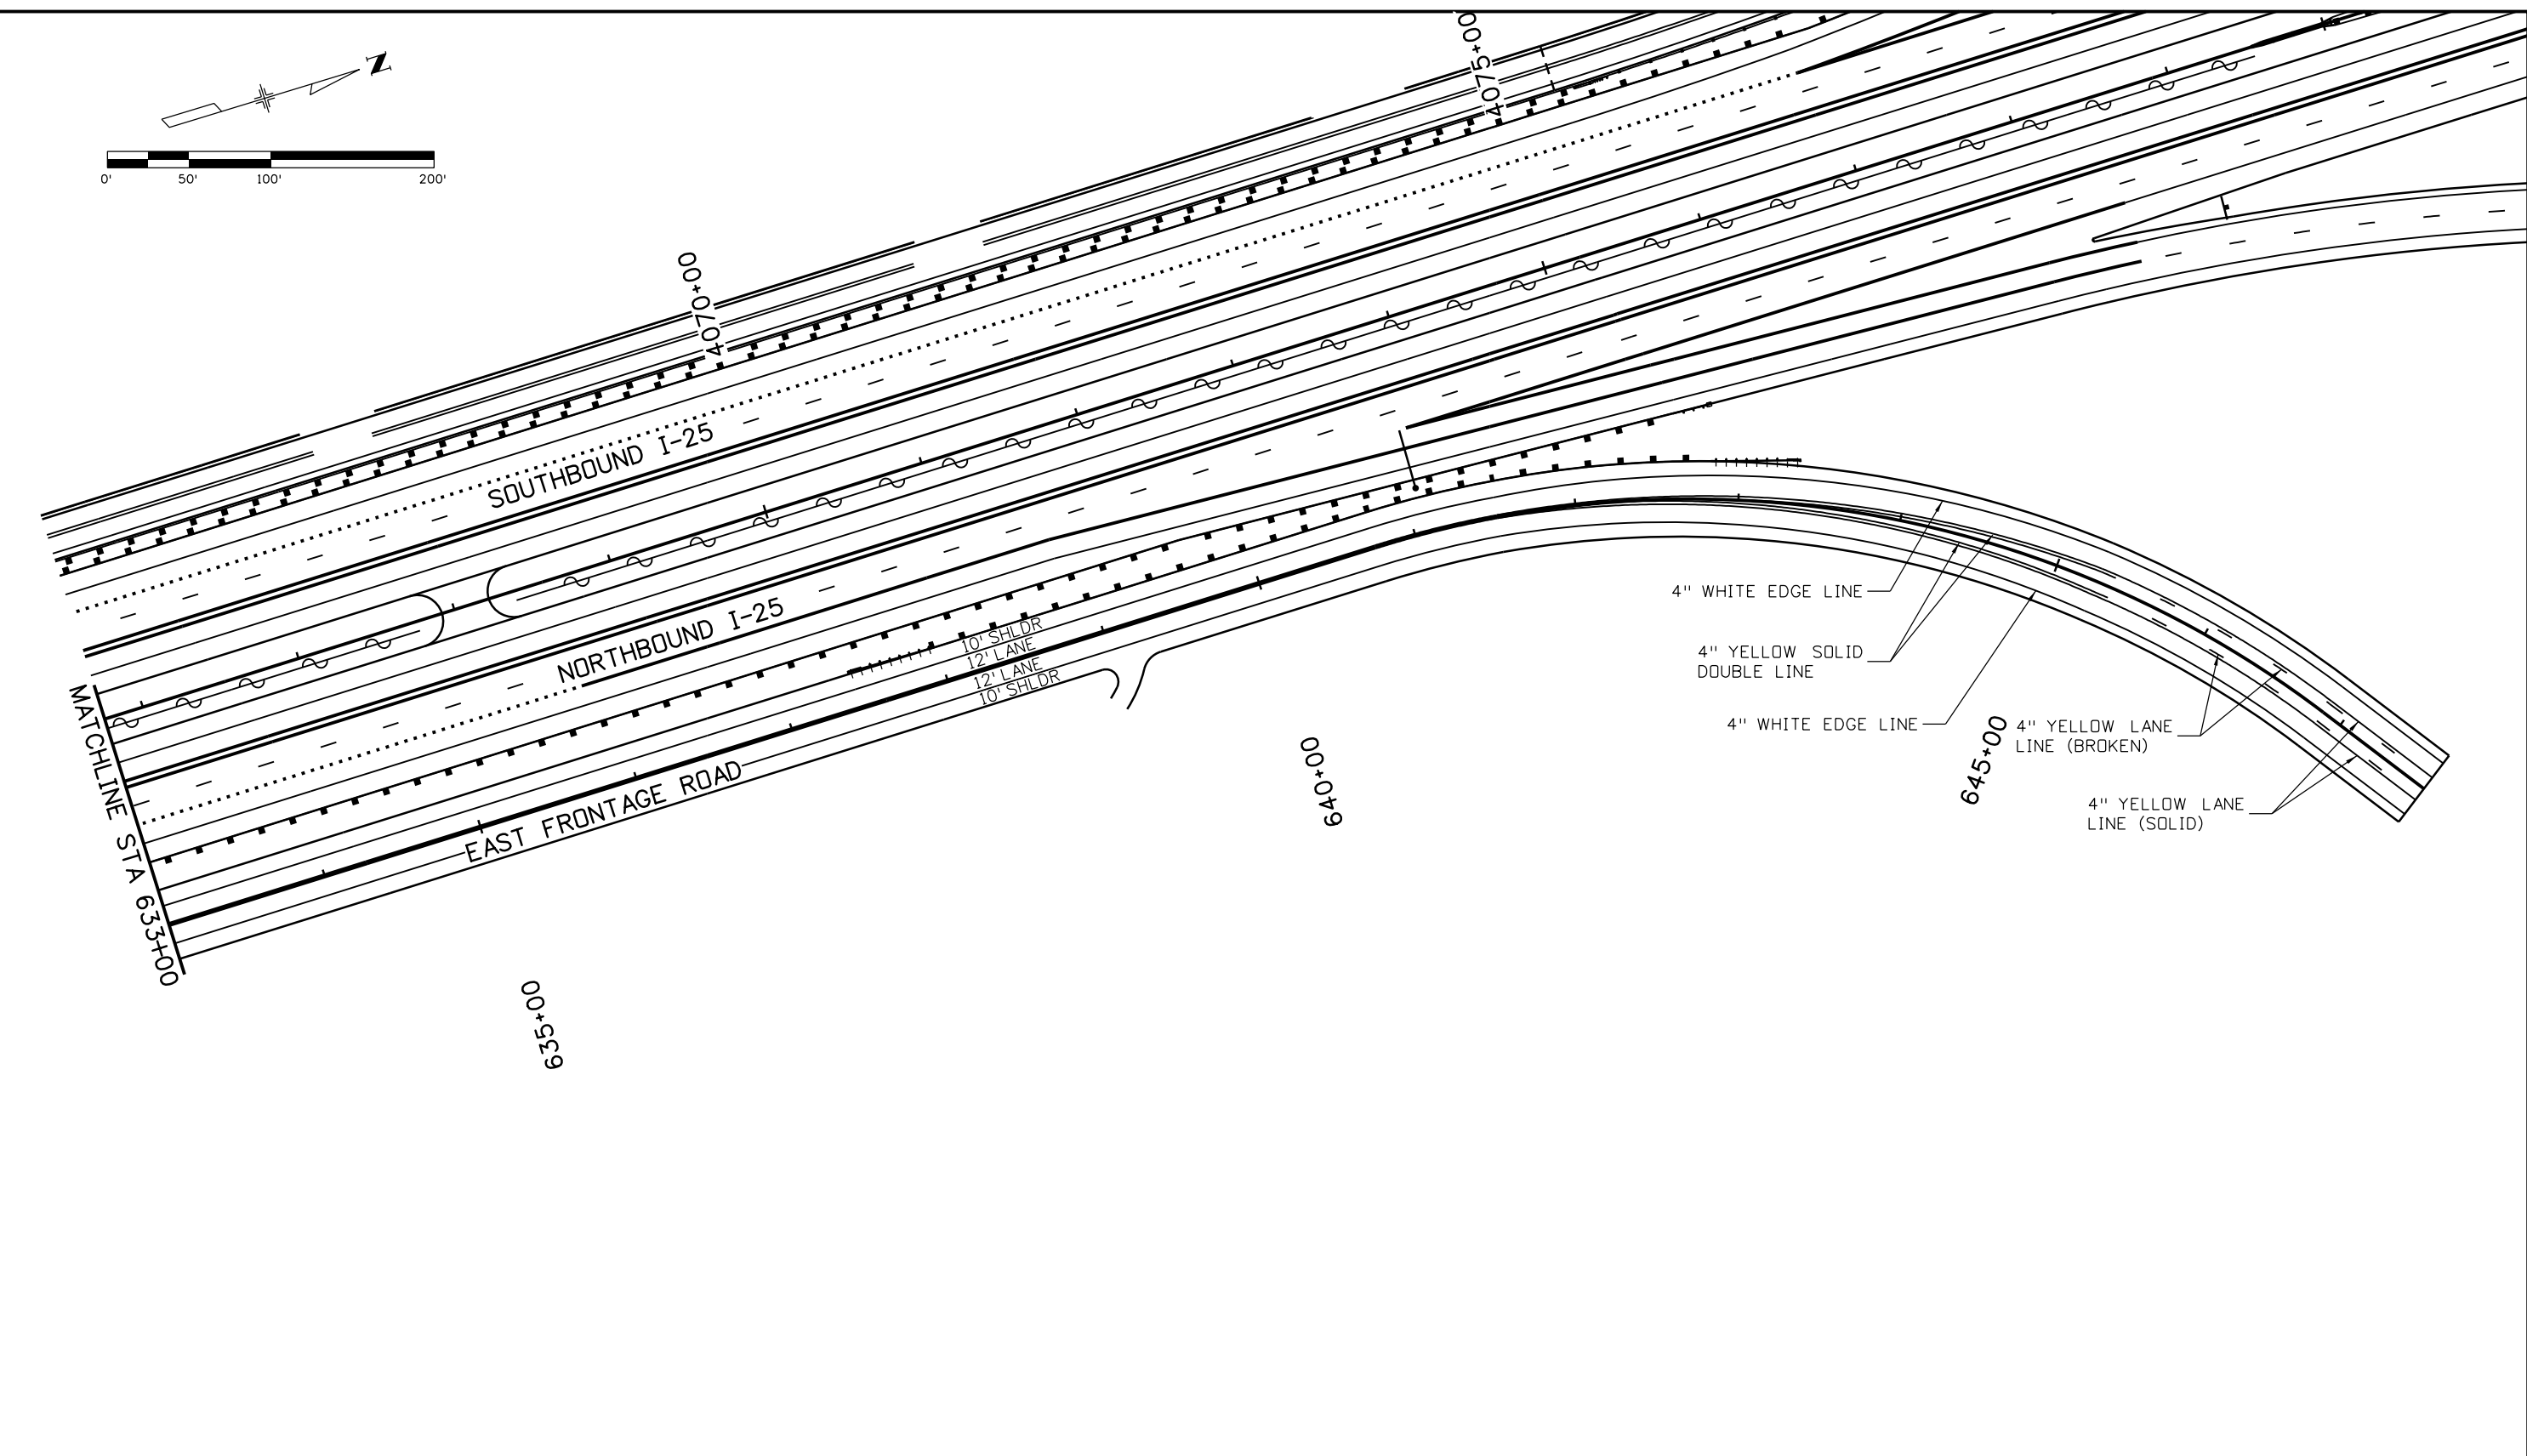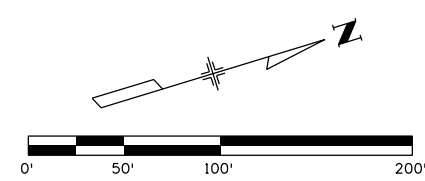

4" WHITE EDGE LINE  
 4" YELLOW SOLID DOUBLE LINE  
 4" WHITE EDGE LINE  
 4" YELLOW LANE LINE (BROKEN)  
 4" YELLOW LANE LINE (SOLID)

Print Date: 5/6/2016	
File Name: 18357TRAF_FR East016.dgn	
Horiz. Scale: 1:100	Vert. Scale:
Unit Information	Unit Leader Initials:
<b>ATKINS</b>	7604 Technology Way, Suite 400 Denver, CO 80237 Phone: (303) 221-7275 Fax: (303) 221-7276

Sheet Revisions		
Date:	Comments	Init.


Colorado Department of Transportation  
 10601 West 10th Street  
 Greeley, CO 80634  
 Phone: 970-350-2148 FAX: 970-350-2163  
**Region 4** **TJT**

<b>As Constructed</b>
No Revisions:
Revised:
Void:

<b>I-25/SH 392 TO SH 14 SIGNING &amp; STRIPING PLAN EAST FRONTAGE ROAD</b>			
Designer:	AGC	Structure Numbers	
Detailer:	JAG	Subset Sheets:	T65 of T90
Sheet Subset:	TRAFFIC		

<b>Project No./Code</b>
IM 0253-221
18357
Sheet Number <b>565</b>

gell7543 11:34:13 AM pwr:\CP-PWS-1501.pbsj.com\FBSJ\Documents\Transportation\Surface Transportation\Projects\100027309 1-25\Traffic\_ITS\Drawings\Phase 1\FR\ATKINS\18357TRAF\_FR East017.dgn

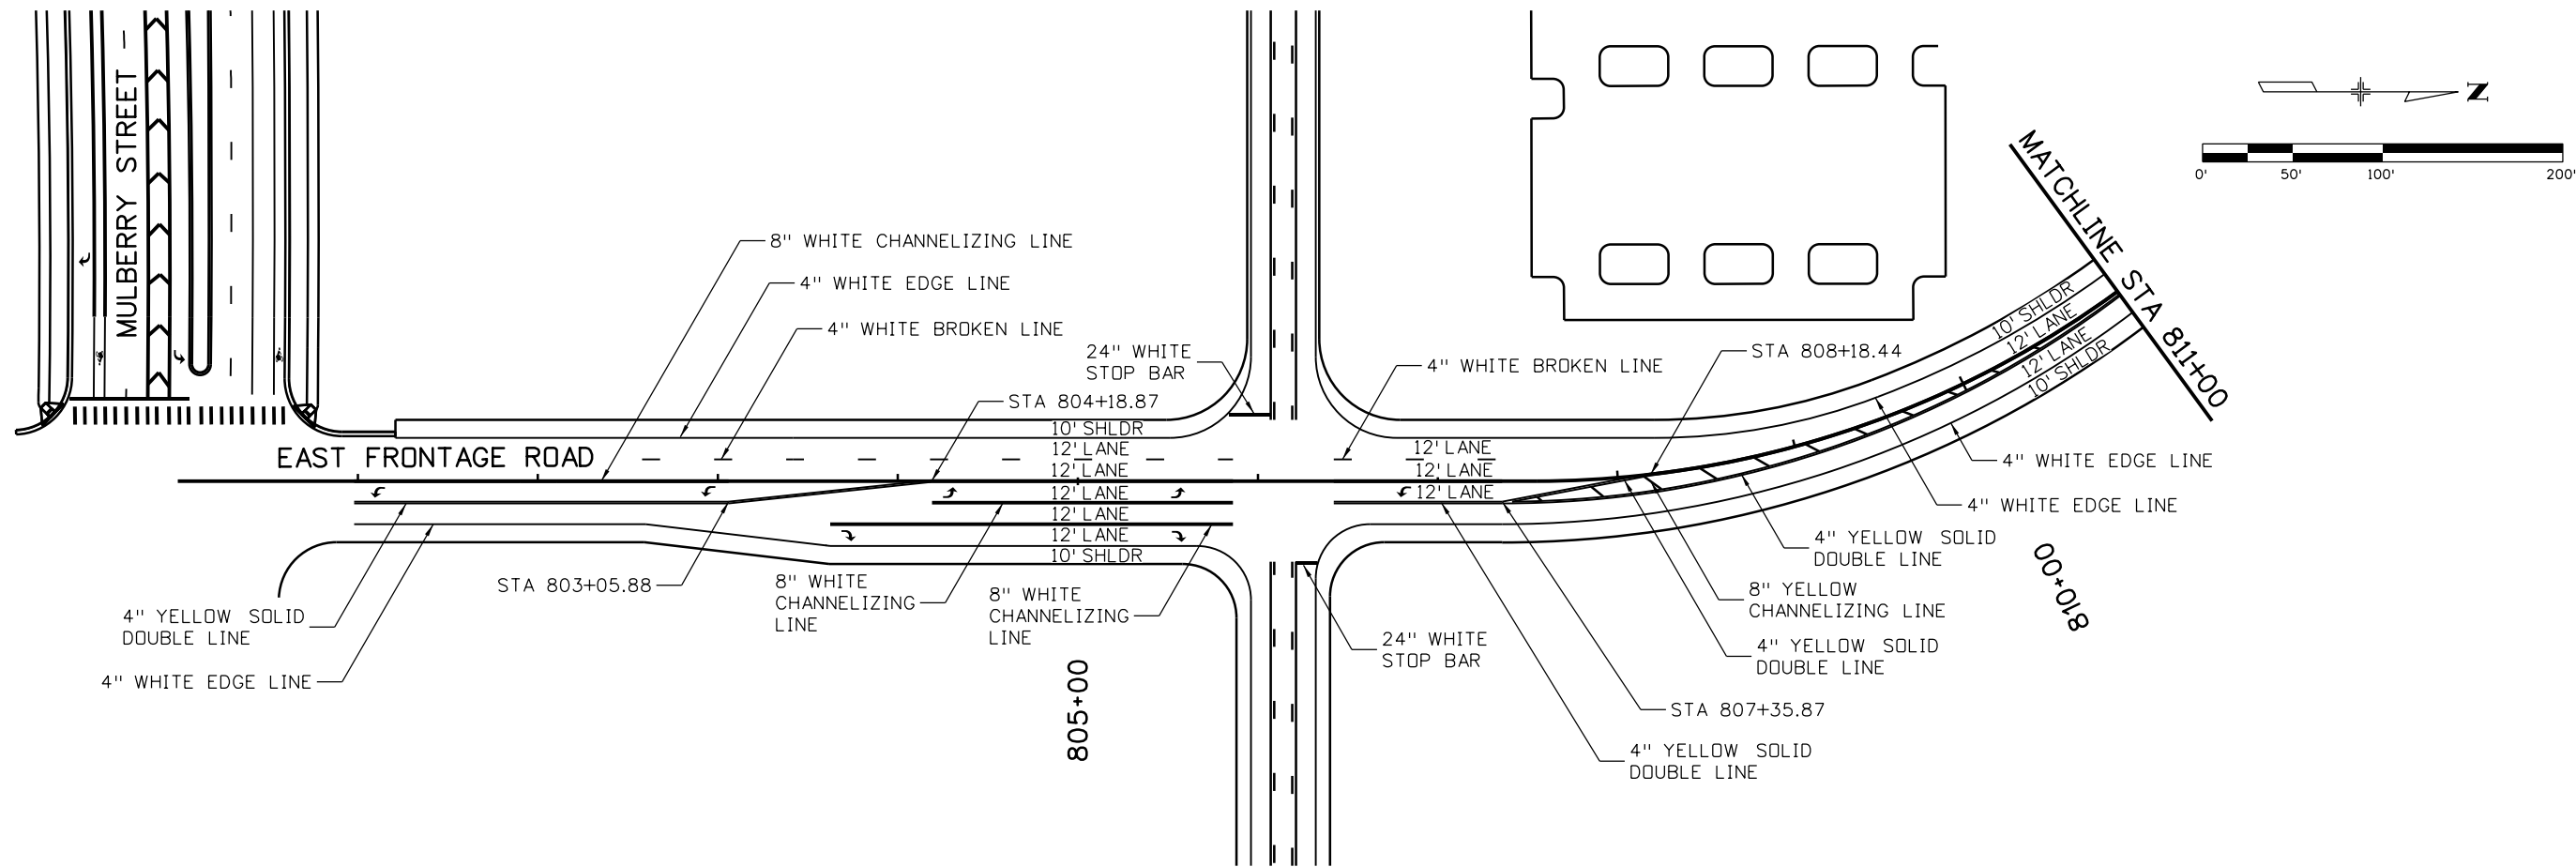

Print Date: 5/6/2016	
File Name: 18357TRAF_FR East017.dgn	
Horiz. Scale: 1:100	Vert. Scale:
Unit Information	Unit Leader Initials:
<b>ATKINS</b>	7604 Technology Way, Suite 400 Denver, CO 80237 Phone: (303) 221-7275 Fax: (303) 221-7276

Sheet Revisions		
Date:	Comments	Init.

Colorado Department of Transportation

10601 West 10th Street  
Greeley, CO 80634  
Phone: 970-350-2148 FAX: 970-350-2163



**Region 4** **TJT**

<b>As Constructed</b>
No Revisions:
Revised:
Void:




<b>I-25/SH 392 TO SH 14 SIGNING &amp; STRIPING PLAN EAST FRONTAGE ROAD</b>			
Designer:	AGC	Structure Numbers	
Detailer:	JAG	Subset Sheets:	T66 of T90
Sheet Subset:	TRAFFIC		

<b>Project No./Code</b>
IM 0253-221
18357
Sheet Number <b>566</b>

gell7543 11:34:35 AM p:\CP-PWS-1501.pbsj.com\PBSJ\Documents\Transportation\Surface Transportation\Projects\100027309 1-25\Traffic\ITS\Drawings\Phase 1 FR\ATKINS\18357TRAF\_FR East018.dgn

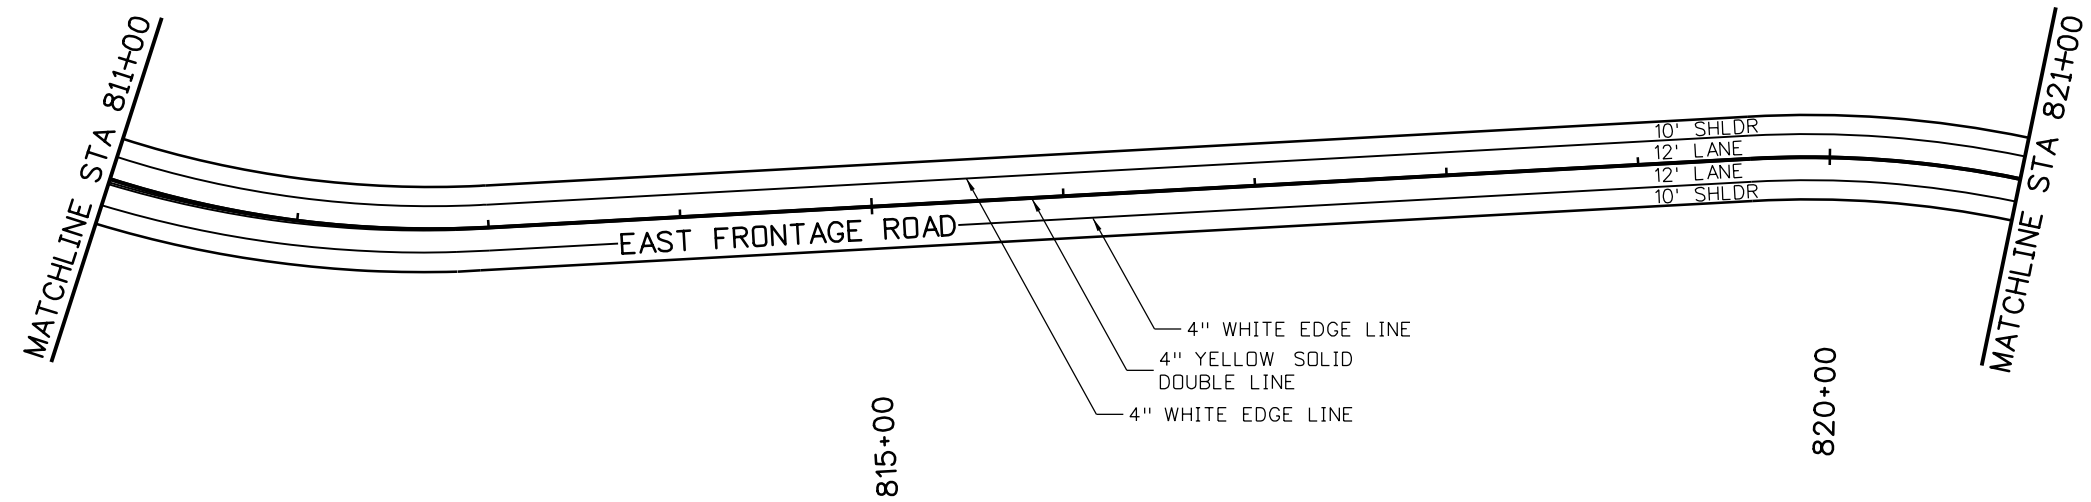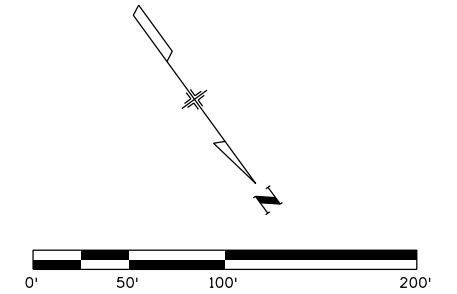

Print Date: 5/6/2016	0000	<b>Sheet Revisions</b>			<b>Colorado Department of Transportation</b>		<b>As Constructed</b>		<b>I-25/SH 392 TO SH 14 SIGNING &amp; STRIPING PLAN EAST FRONTAGE ROAD</b>		<b>Project No./Code</b>	
File Name: 18357TRAF_FR East018.dgn		Date:	Comments	Init.	 10601 West 10th Street Greeley, CO 80634 Phone: 970-350-2148 FAX: 970-350-2163 <b>Region 4</b>	No Revisions:		Designer: ACG		IM 0253-221		
Horiz. Scale: 1:100      Vert. Scale:						Revised:		Detailer: JAG		Structure Numbers		
Unit Information      Unit Leader Initials:						Void:		Sheet Subset: TRAFFIC		Subset Sheets: T67 of T90		18357
<b>ATKINS</b> 7604 Technology Way, Suite 400 Denver, CO 80237 Phone: (303) 221-7275 Fax: (303) 221-7276				<b>TJT</b>		Sheet Number <b>567</b>						

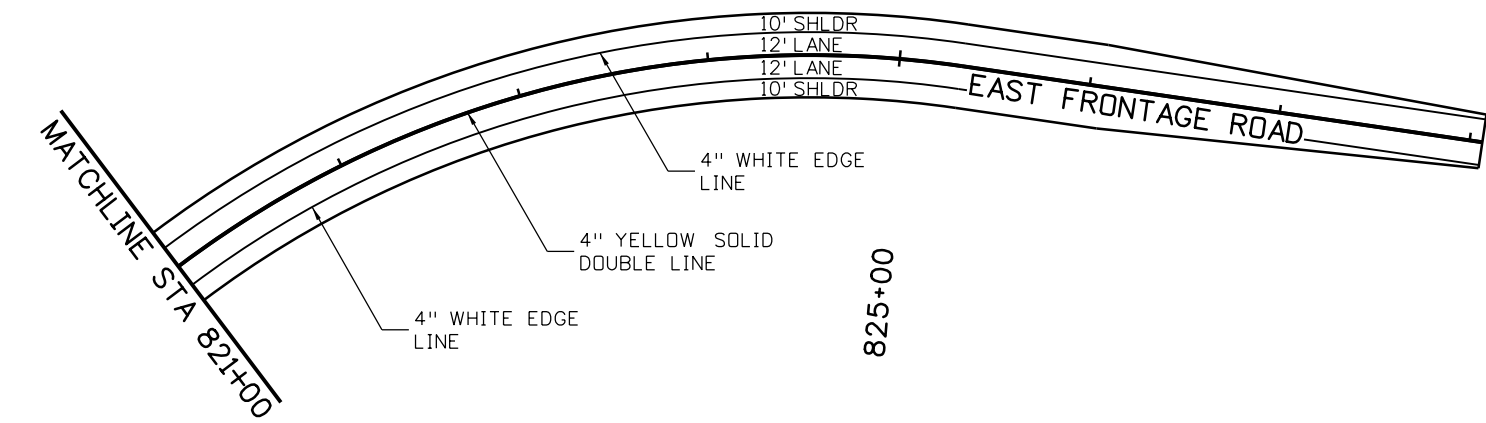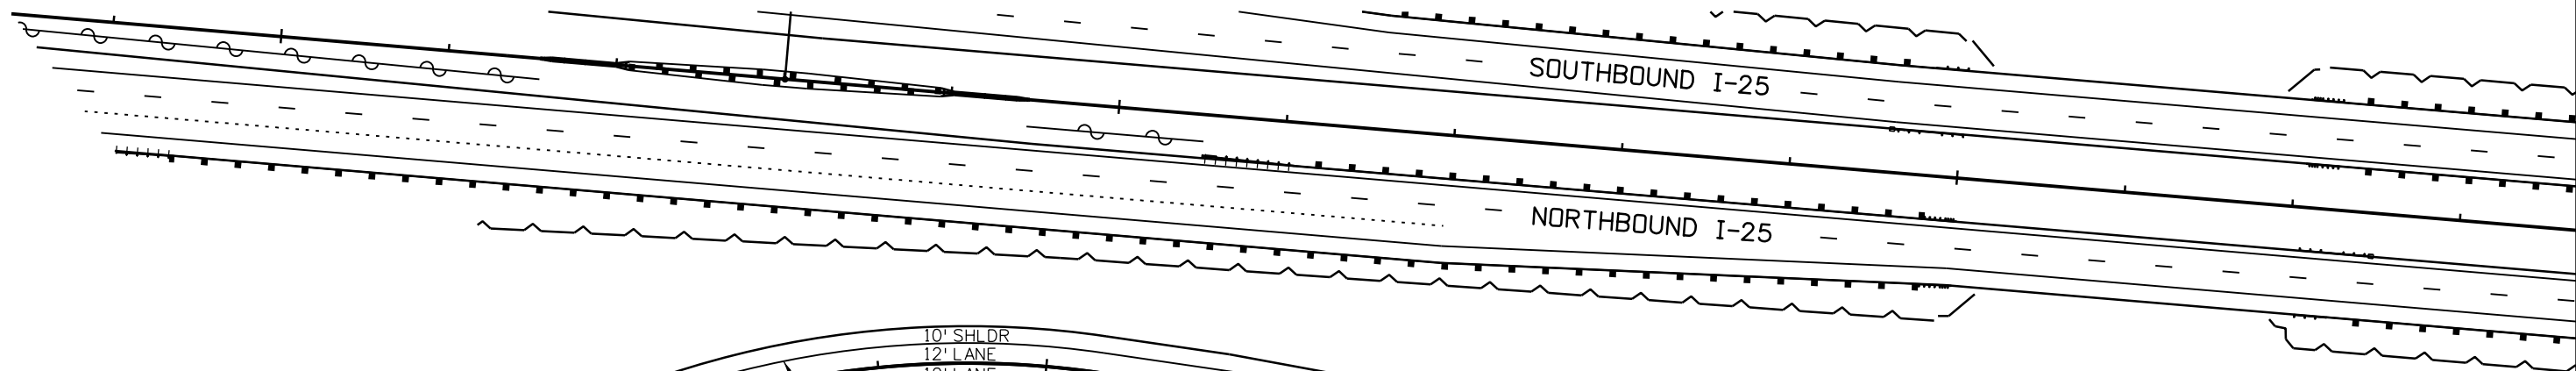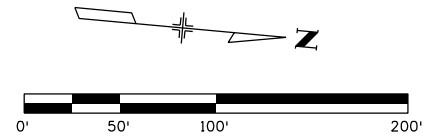

gell7543 11:34:53 AM pwr:\CP-PWS-1501.pbsj.com\PBSJPW1\Documents\Transportation\Surface Transportation\Projects\100027309 I-25\Traffic\ITS\Drawings\Phase 1 FR\ATKINS\18357TRAF\_FR East019.dgn

Print Date: 5/6/2016	
File Name: 18357TRAF_FR East019.dgn	
Horiz. Scale: 1:100	Vert. Scale:
Unit Information	Unit Leader Initials:
<b>ATKINS</b>	7604 Technology Way, Suite 400 Denver, CO 80237 Phone: (303) 221-7275 Fax: (303) 221-7276

Sheet Revisions		
Date:	Comments	Init.

Colorado Department of Transportation



10601 West 10th Street  
Greeley, CO 80634  
Phone: 970-350-2148 FAX: 970-350-2163



Region 4 TJT

<b>As Constructed</b>
No Revisions:
Revised:
Void:

<b>I-25/SH 392 TO SH 14 SIGNING &amp; STRIPING PLAN EAST FRONTAGE ROAD</b>			
Designer:	ACC	Structure	
Detailer:	JAG	Numbers	
Sheet Subset: TRAFFIC	Subset Sheets: T68 of T90		

<b>Project No./Code</b>
IM 0253-221
18357
Sheet Number <b>568</b>

gell7543 11:35:11 AM pw:\CP-PWS-ISO1.pbsj.com:PBSUPWI\Documents\Transportation\Surface Transportation\Projects\100027309 I-25\Traffic\ITS\Drawings\Phase 1 FIR\ATKINS\18357TRAF\_FR\_East020.dgn

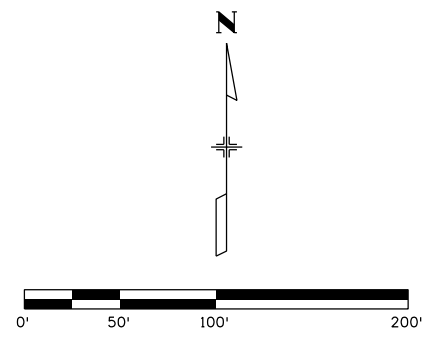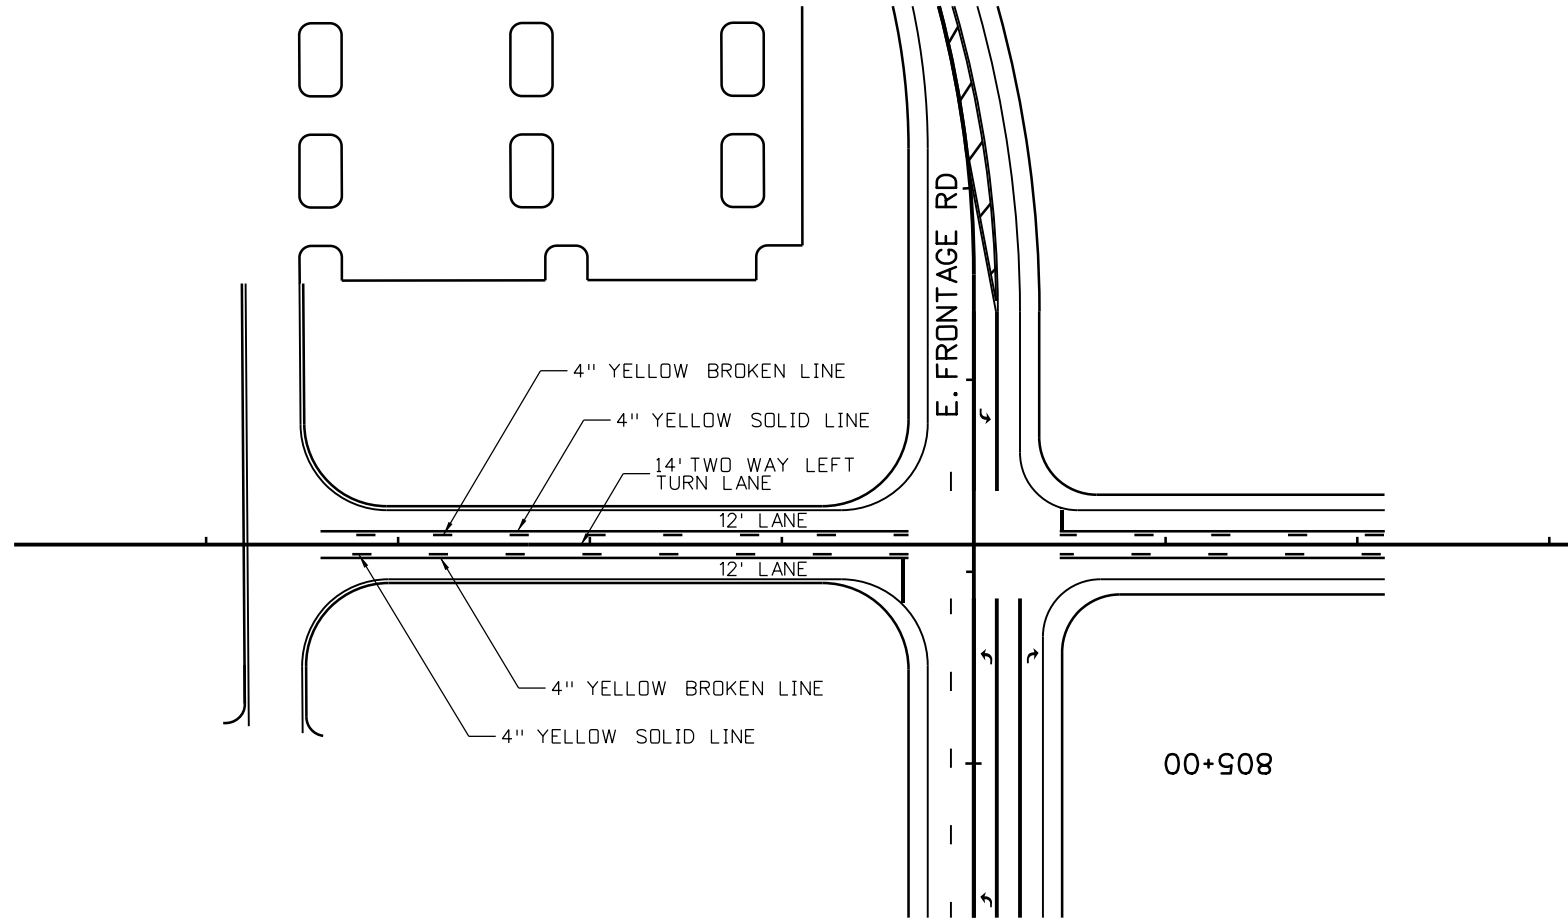

Print Date: 5/6/2016  
 File Name: 18357TRAF\_FR East020.dgn  
 Horiz. Scale: 1:100 Vert. Scale:  
 Unit Information Unit Leader Initials:  
**ATKINS** 7604 Technology Way, Suite 400  
 Denver, CO 80237  
 Phone: (303) 221-7275 Fax: (303) 221-7276

Sheet Revisions		
Date:	Comments	Init.

Colorado Department of Transportation  
  
 10601 West 10th Street  
 Greeley, CO 80634  
 Phone: 970-350-2148 FAX: 970-350-2163  
 Region 4 TJT



As Constructed
No Revisions:
Revised:
Void:

I-25/SH 392 TO SH 14  
 SIGNING & STRIPING PLAN  
 EAST FRONTAGE ROAD

Designer: ACC	Structure Numbers
Detailer: JAG	
Sheet Subset: TRAFFIC	Subset Sheets: T69 of T90

Project No./Code
IM 0253-221
18357
Sheet Number 569

gell7543 11:35:30 AM p:\CP-PWS-1501.pbsj.com\PBSJ\Documents\Transportation\Surface Transportation\Projects\100027309 1-25\Traffic\ITS\Drawings\Phase 1\FIR\ATKINS\18357TRAF\_FR West001.dgn

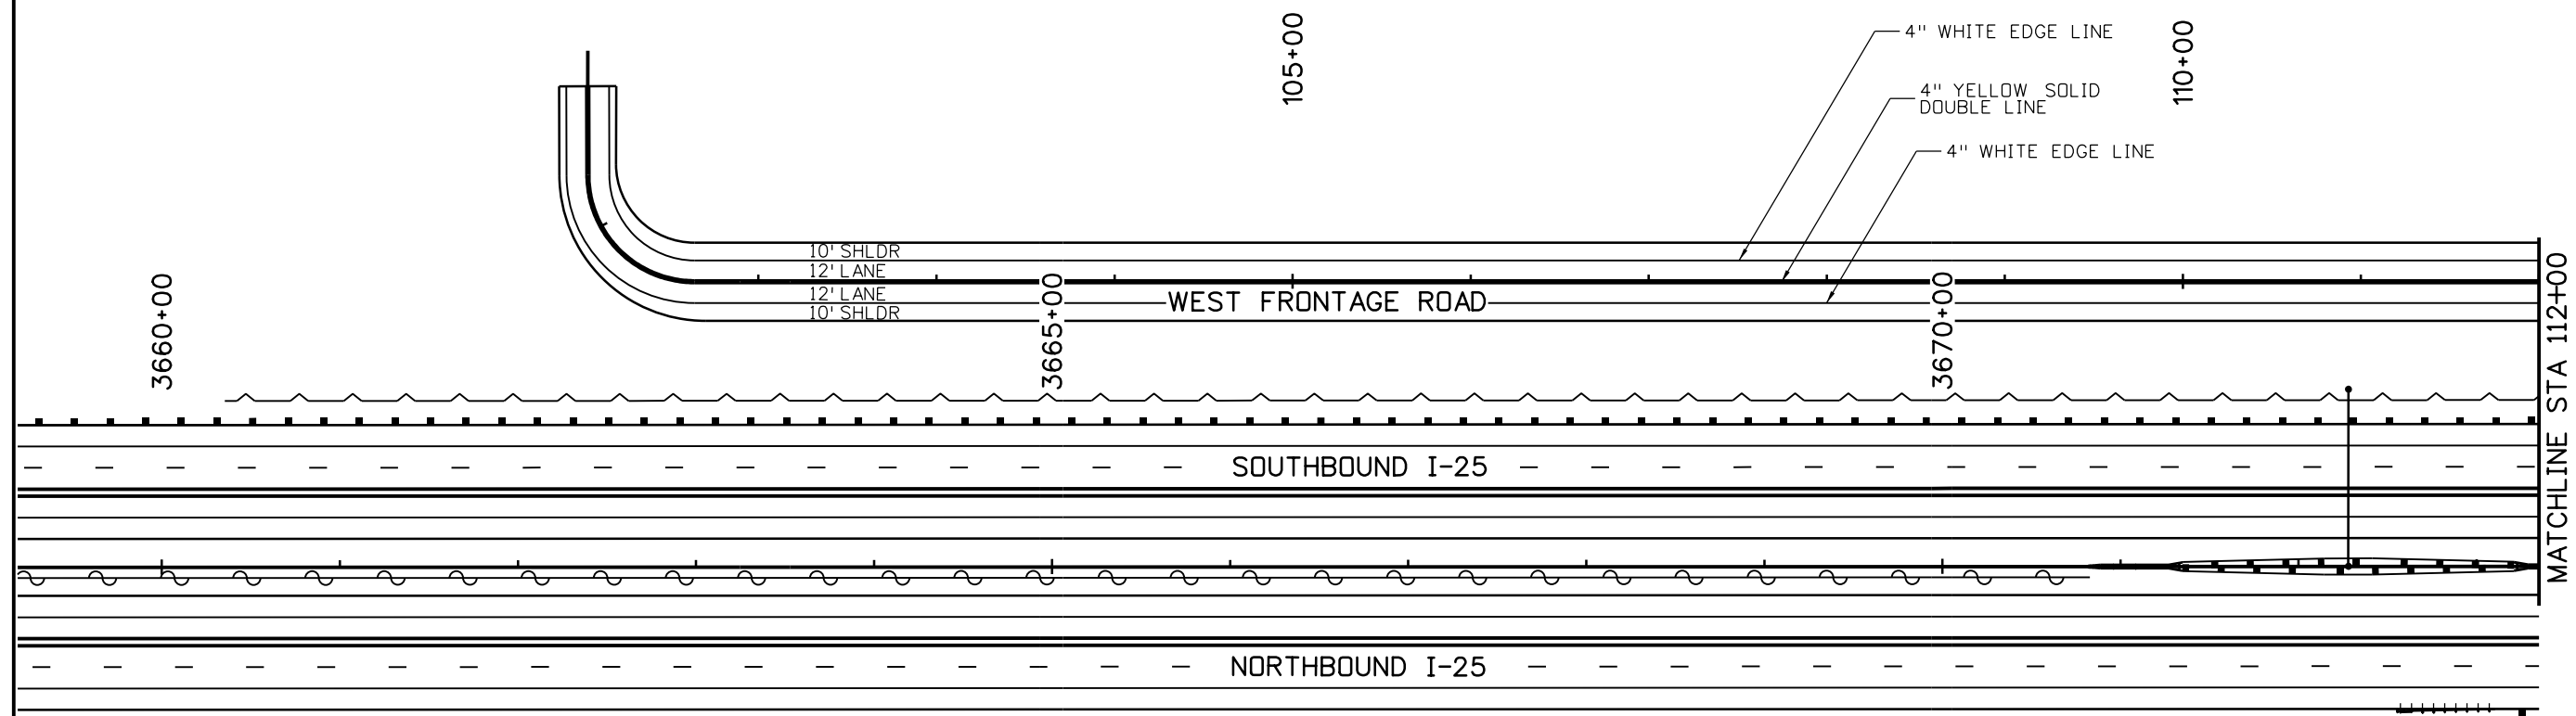 

Print Date: 5/6/2016	
File Name: 18357TRAF_FR West001.dgn	
Horiz. Scale: 1:100	Vert. Scale:
Unit Information	Unit Leader Initials:
<b>ATKINS</b>	7604 Technology Way, Suite 400 Denver, CO 80237 Phone: (303) 221-7275 Fax: (303) 221-7276

Sheet Revisions		
Date:	Comments	Init.

Colorado Department of Transportation

10601 West 10th Street  
Greeley, CO 80634  
Phone: 970-350-2148 FAX: 970-350-2163

Region 4 TJT



<b>As Constructed</b>
No Revisions:
Revised:
Void:

<b>I-25/SH 392 TO SH 14 SIGNING &amp; STRIPING PLAN WEST FRONTAGE ROAD</b>			
Designer:	ACC	Structure	
Detailer:	JAG	Numbers	
Sheet Subset: TRAFFIC	Subset Sheets: T70 of T90		

<b>Project No./Code</b>
IM 0253-221
18357
Sheet Number <b>570</b>



gell7543 11:35:47 AM p:\CP-PWS-ISO1\pwsj.com\PBS\JWI\Documents\Transportation\Surface Transportation\Projects\100027309 1-25\Traffic\ITS\Drawings\Phase 1 FR\ATKINS\18357TRAF\_FR West002.dgn

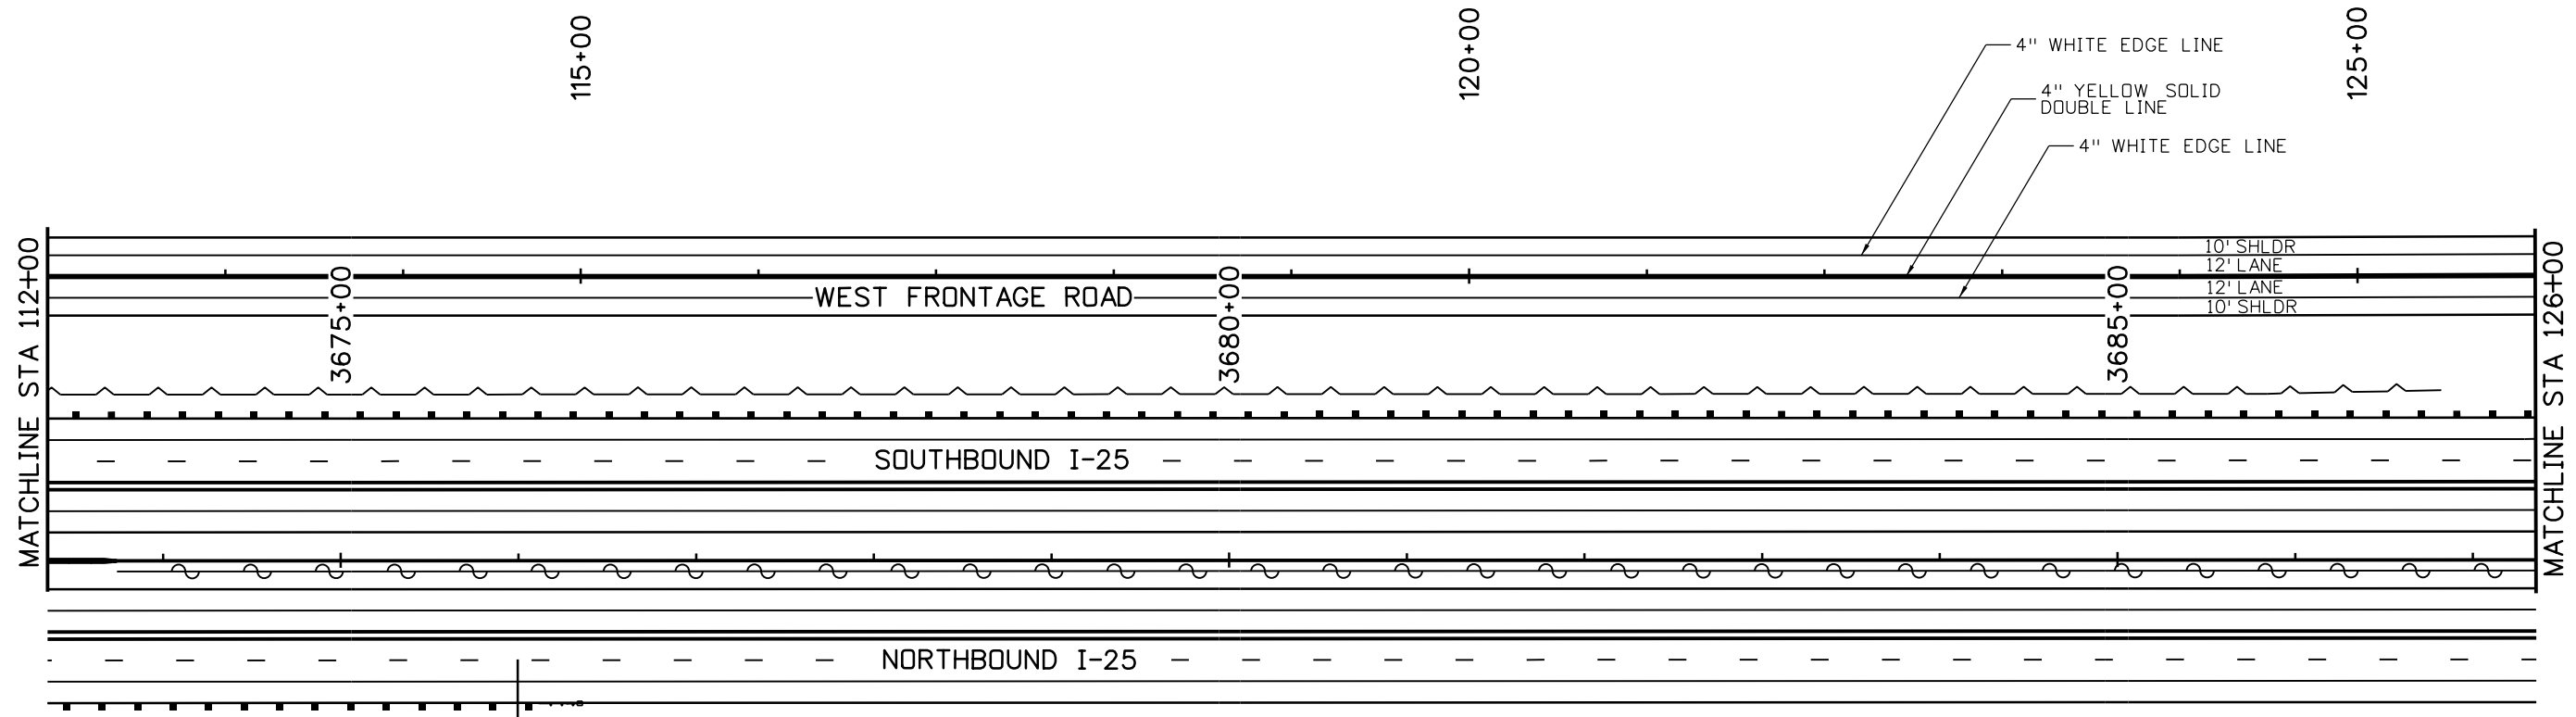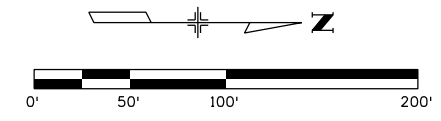

Print Date: 5/6/2016	
File Name: 18357TRAF_FR West002.dgn	
Horiz. Scale: 1:100	Vert. Scale:
Unit Information	Unit Leader Initials:
<b>ATKINS</b>	7604 Technology Way, Suite 400 Denver, CO 80237 Phone: (303) 221-7275 Fax: (303) 221-7276

Sheet Revisions		
Date:	Comments	Init.

Colorado Department of Transportation





10601 West 10th Street  
Greeley, CO 80634  
Phone: 970-350-2148 FAX: 970-350-2163

Region 4 TJT

<b>As Constructed</b>
No Revisions:
Revised:
Void:


<b>I-25/SH 392 TO SH 14 SIGNING &amp; STRIPING PLAN WEST FRONTAGE ROAD</b>			
Designer:	ACC	Structure	
Detailer:	JAG	Numbers	
Sheet Subset: TRAFFIC	Subset Sheets: T71 of T90		

<b>Project No./Code</b>
IM 0253-221
18357
Sheet Number <b>571</b>

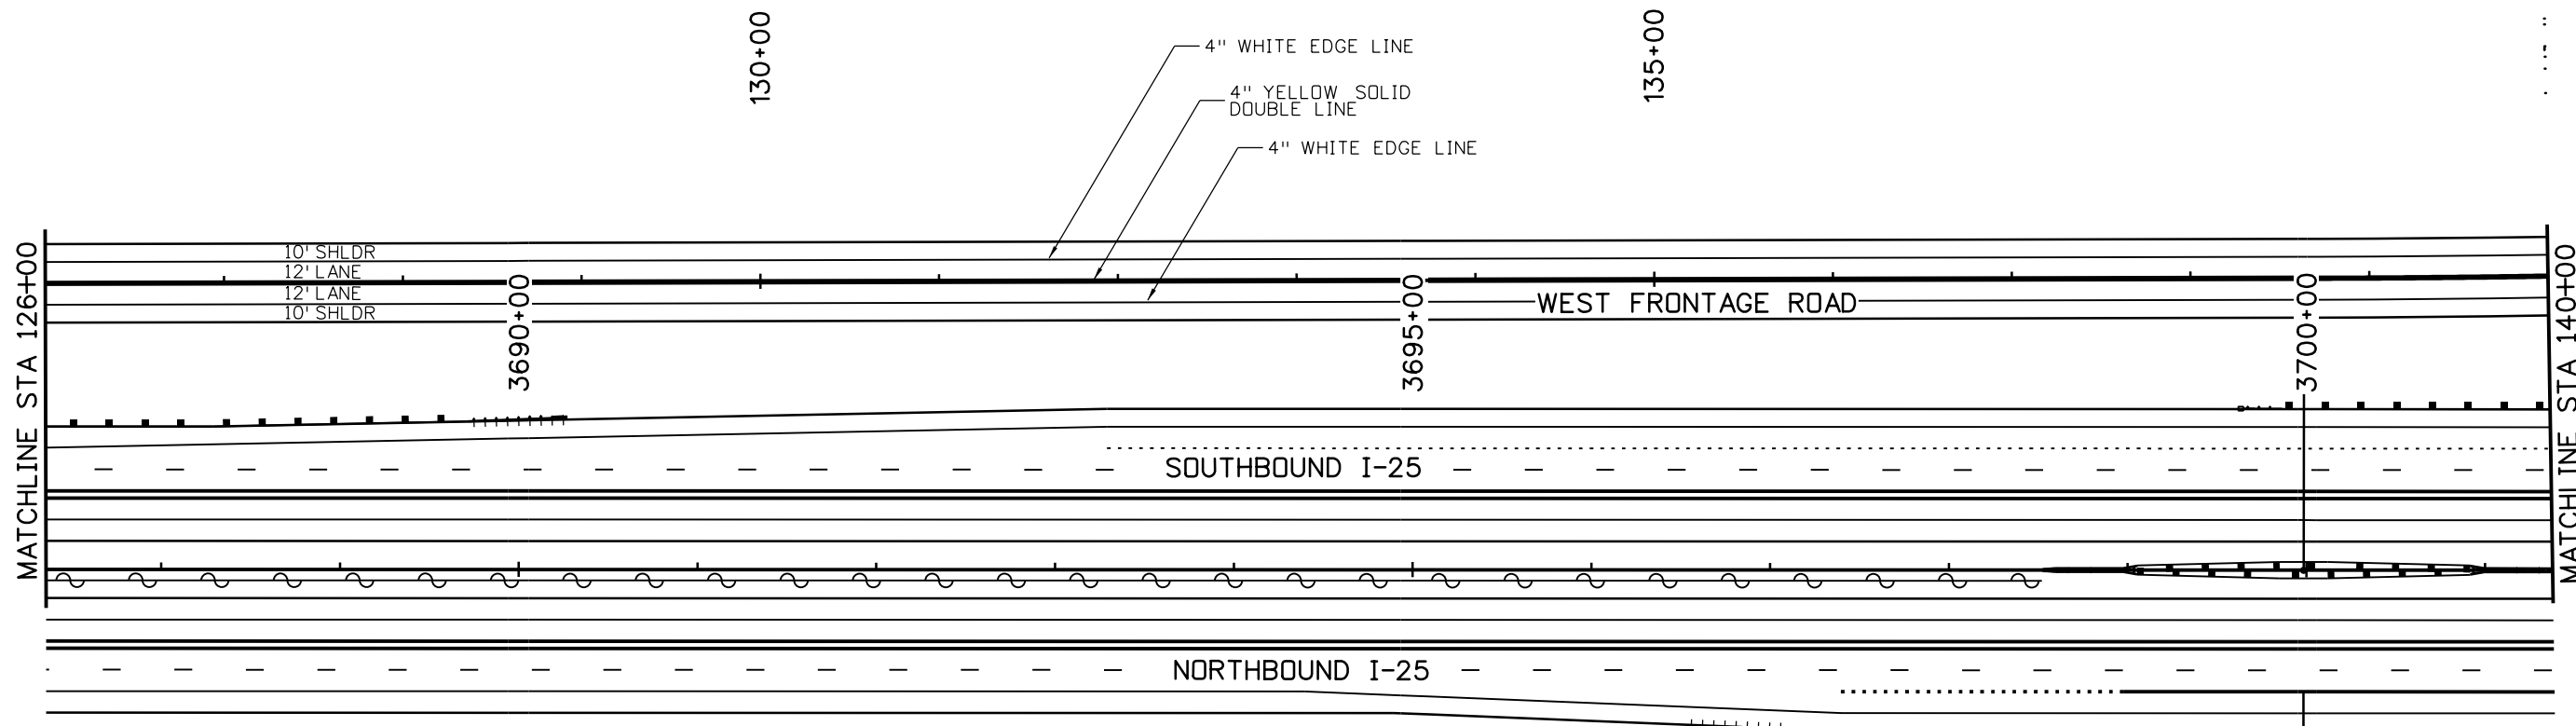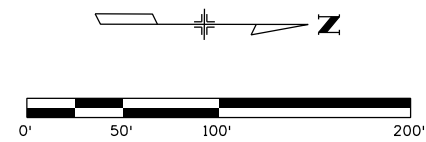

Print Date: 5/6/2016  
 File Name: 18357TRAF\_FR West003.dgn  
 Horiz. Scale: 1:100 Vert. Scale:  
 Unit Information Unit Leader Initials:  
**ATKINS** 7604 Technology Way, Suite 400  
 Denver, CO 80237  
 Phone: (303) 221-7275 Fax: (303) 221-7276

Sheet Revisions		
Date:	Comments	Init.



Colorado Department of Transportation  
  
 10601 West 10th Street  
 Greeley, CO 80634  
 Phone: 970-350-2148 FAX: 970-350-2163  
 Region 4 **TJT**

**As Constructed**  
 No Revisions:  
 Revised:  
 Void:

**I-25/SH 392 TO SH 14  
 SIGNING & STRIPING PLAN  
 WEST FRONTAGE ROAD**  
 Designer: ACC Structure Numbers  
 Detailer: JAG  
 Sheet Subset: TRAFFIC Subset Sheets: T72 of T90

Project No./Code  
 IM 0253-221  
 18357  
 Sheet Number **572**

gell7543 11:36:04 AM pwr:\CP-PWS-1501.pbsj.com\PBSJ\Documents\Transportation\Surface Transportation\Projects\100027309 I-25 Traffic\ITS\Drawings\Phase 1 FR\ATKINS\18357TRAF\_FR West003.dgn

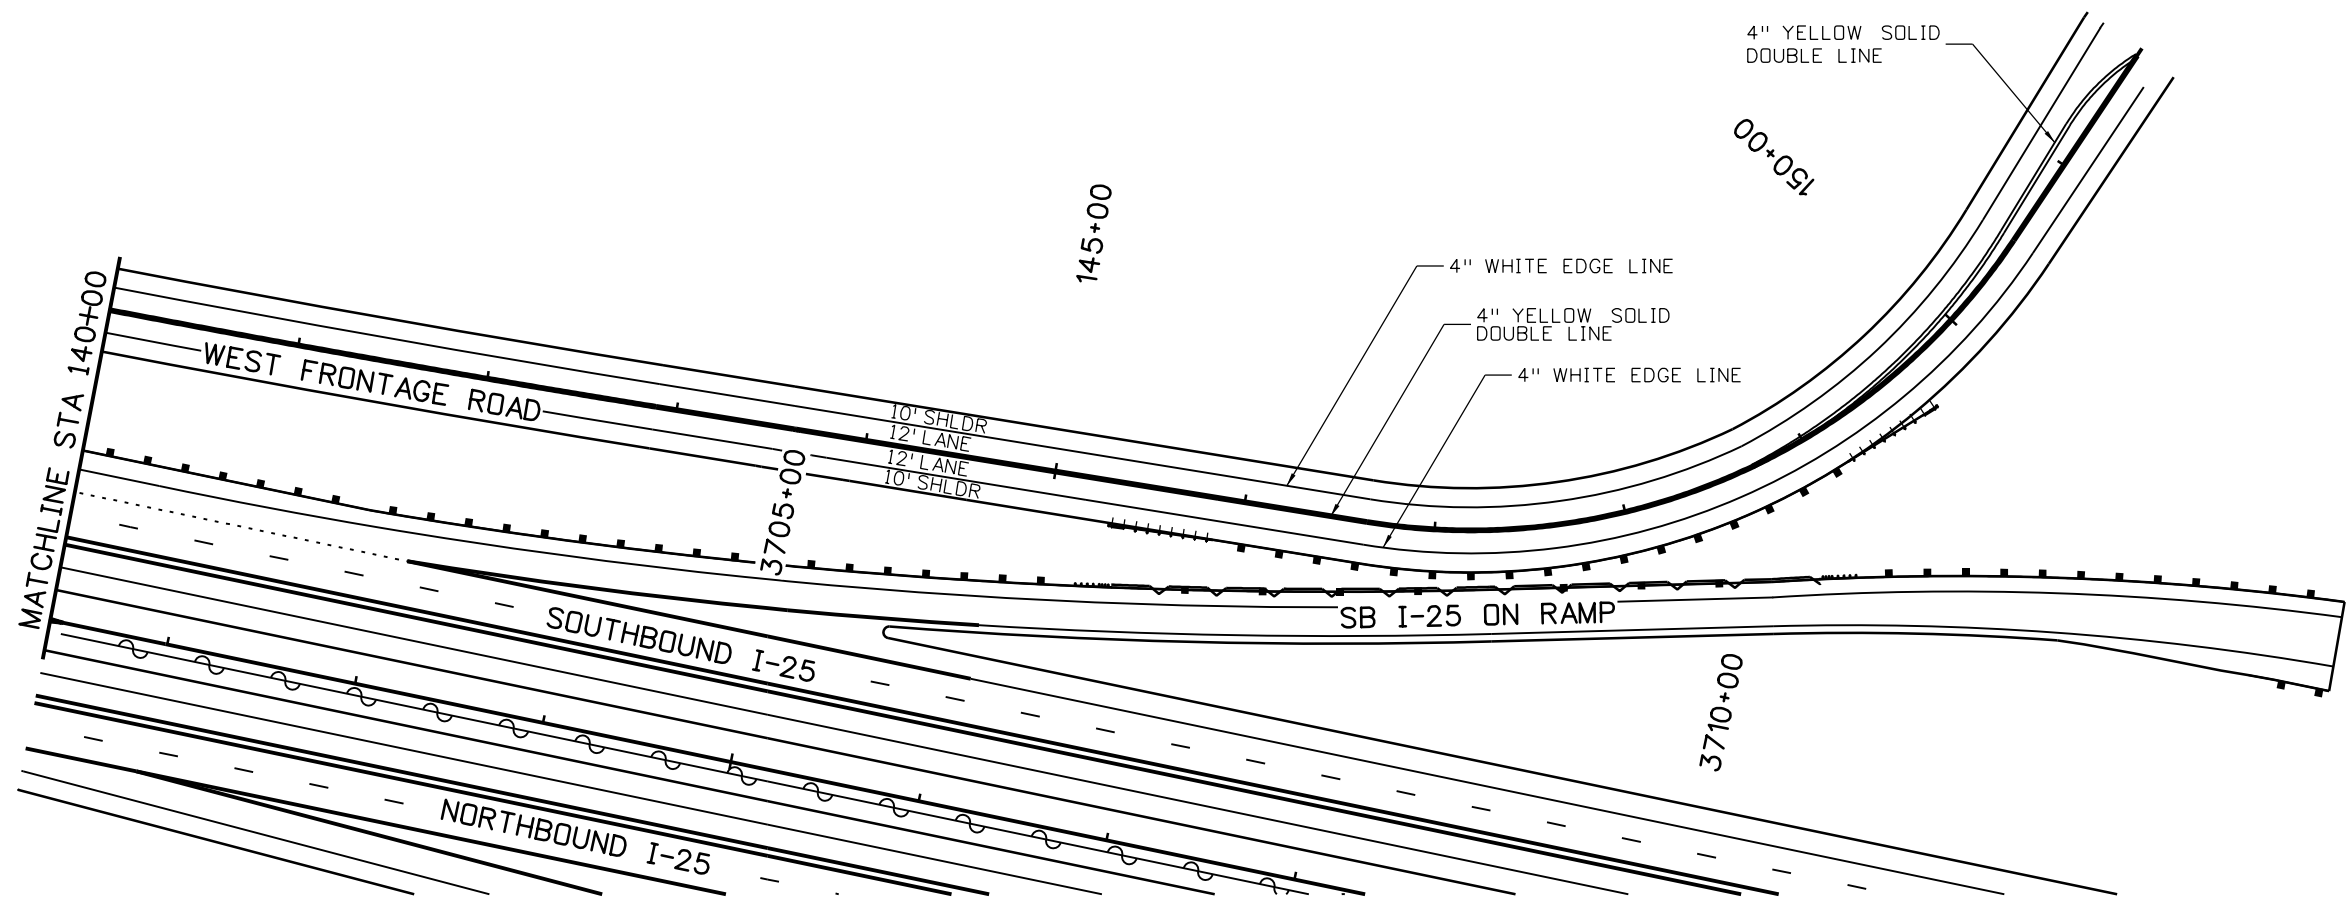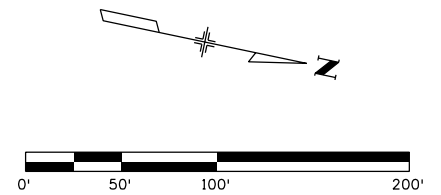

Print Date: 5/6/2016  
 File Name: 18357TRAF\_FR West004.dgn  
 Horiz. Scale: 1:100 Vert. Scale:  
 Unit Information Unit Leader Initials:  
**ATKINS** 7604 Technology Way, Suite 400  
 Denver, CO 80237  
 Phone: (303) 221-7275 Fax: (303) 221-7276

Sheet Revisions		
Date:	Comments	Init.



Colorado Department of Transportation  
  
 10601 West 10th Street  
 Greeley, CO 80634  
 Phone: 970-350-2148 FAX: 970-350-2163  
 Region 4 **TJT**

**As Constructed**  
 No Revisions:  
 Revised:  
 Void:

**I-25/SH 392 TO SH 14  
 SIGNING & STRIPING PLAN  
 WEST FRONTAGE ROAD**  
 Designer: ACJ Structure Numbers  
 Detailer: JAG  
 Sheet Subset: TRAFFIC Subset Sheets: T73 of T90



Project No./Code  
 IM 0253-221  
 18357  
 Sheet Number **573**

gell7543 11:36:21 AM p:\CP-PWS-1501.pbs\j.com\Documents\Transportation\Surface Transportation\Projects\100027309 I-25\Traffic\_ITS\Drawings\Phase 1 FIR\ATKINS\18357TRAF\_FR West004.dgn

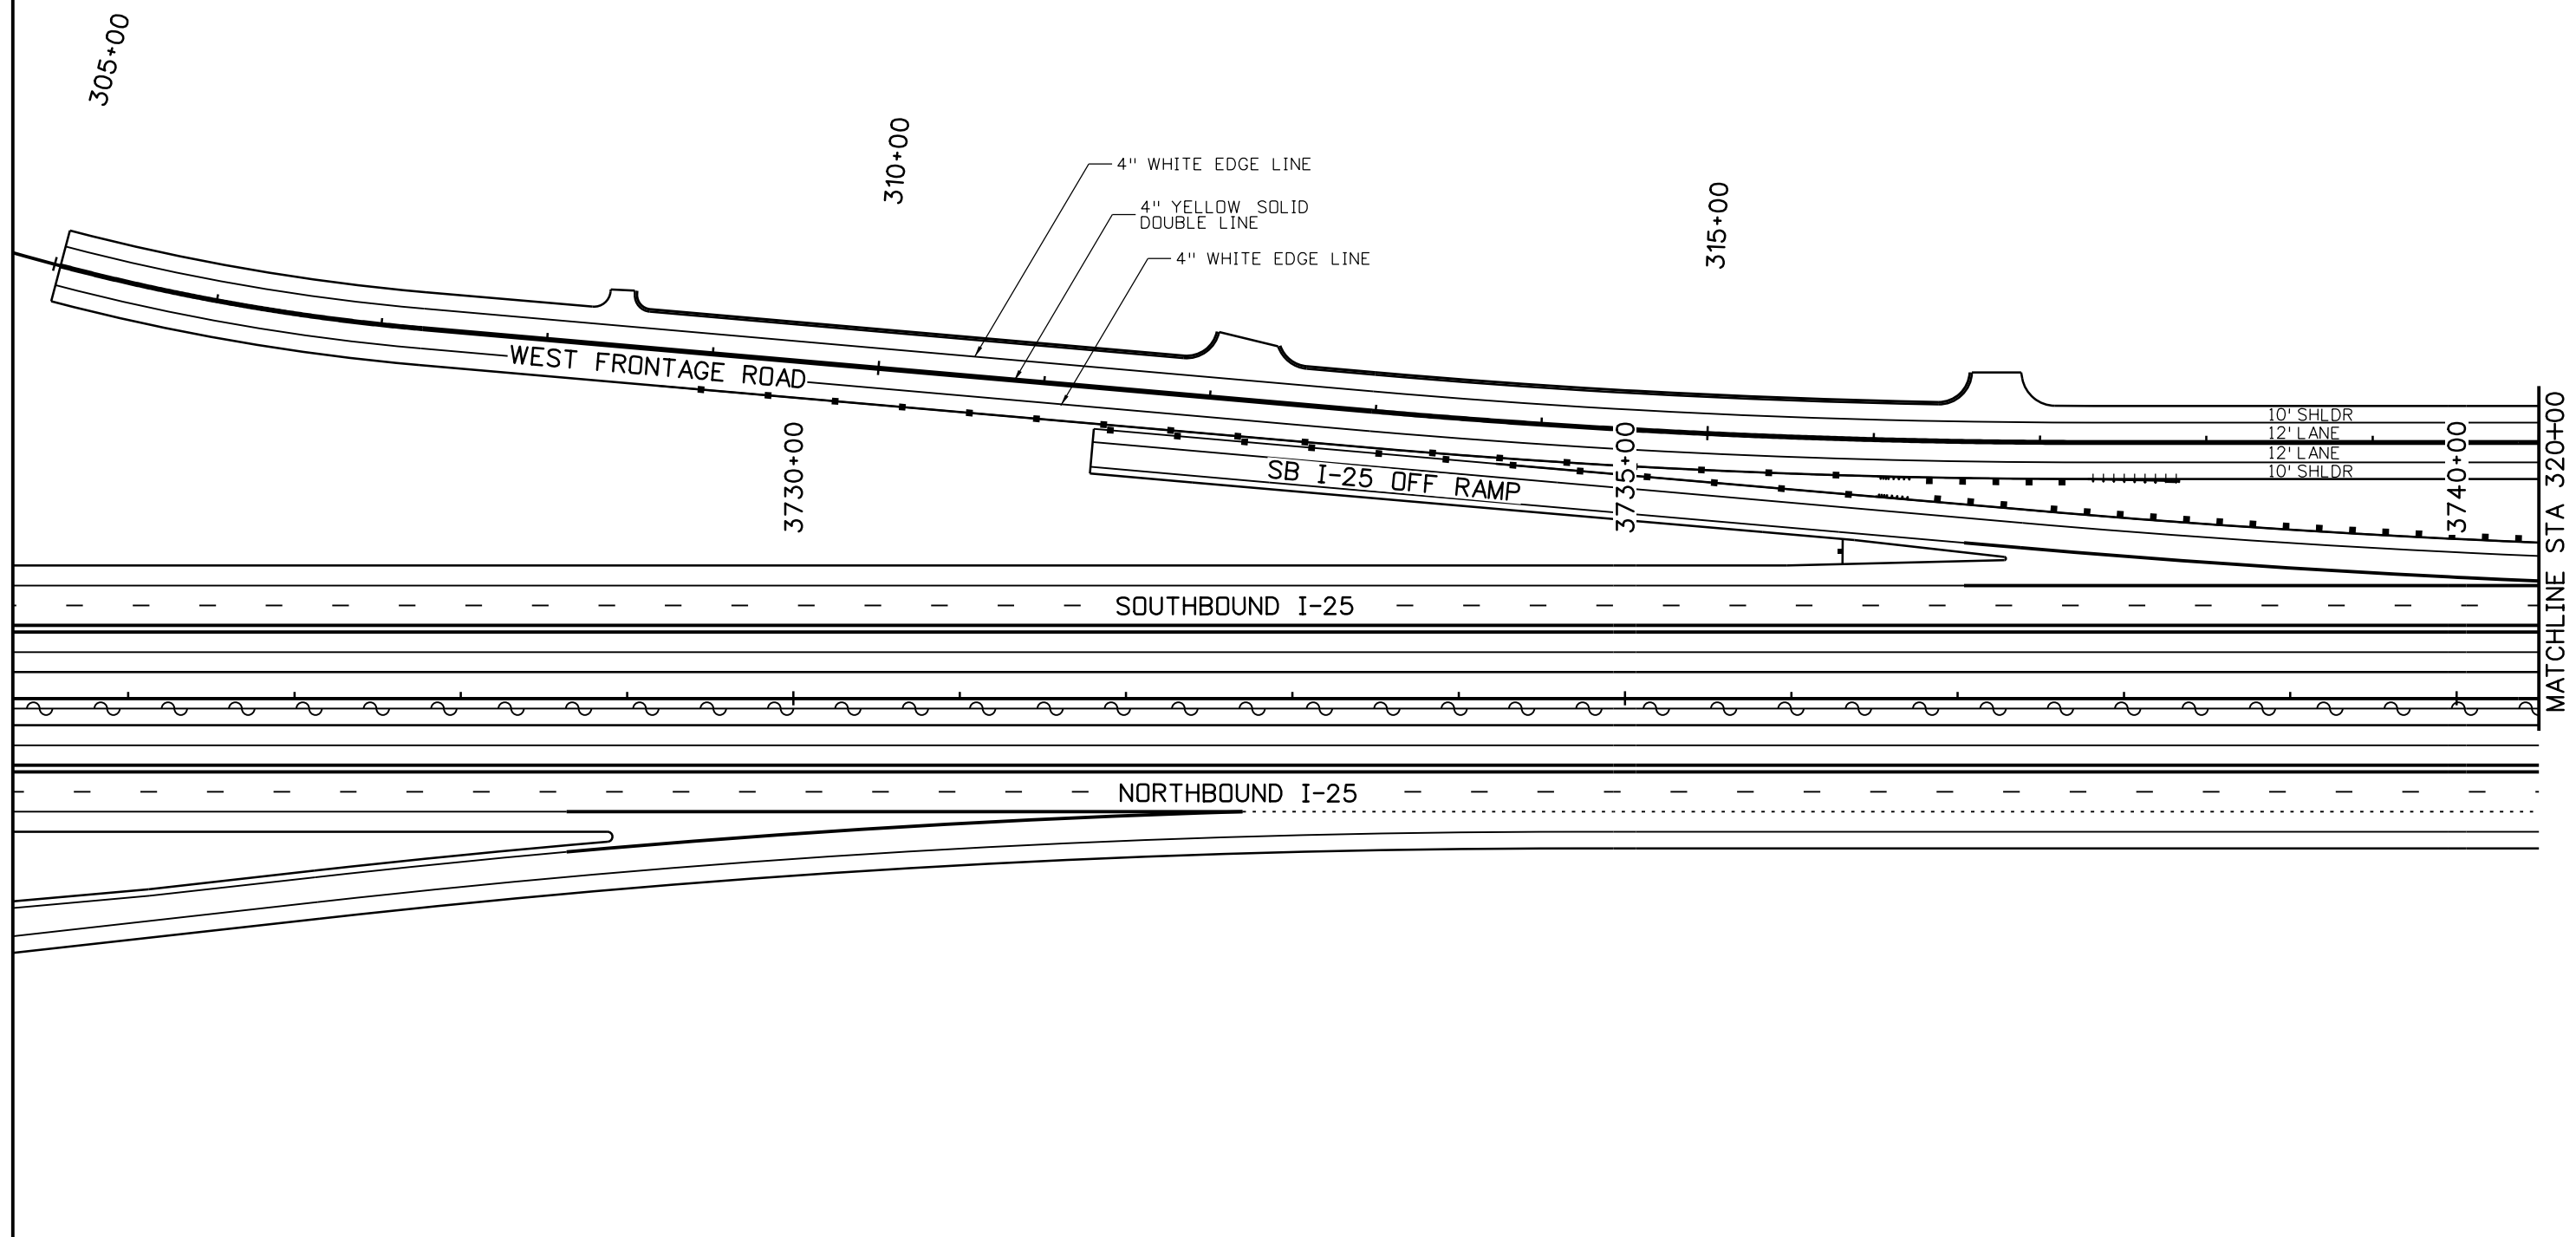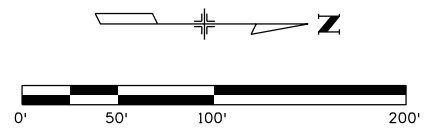

gell7543 11:36:38 AM pwr:\CP-PWS-1501.pbsj.com\PBSJ\Documents\Transportation\Surface Transportation\Projects\100027309 I-25\Traffic\ITS\Drawings\Phase 1\FIR\ATKINS\18357TRAF\_FR West006.dgn

Print Date: 5/6/2016	0000	Sheet Revisions			Colorado Department of Transportation			As Constructed		I-25/SH 392 TO SH 14 SIGNING & STRIPING PLAN WEST FRONTAGE ROAD			Project No./Code				
File Name: 18357TRAF_FR West006.dgn		Date:	Comments	Init.	10601 West 10th Street Greeley, CO 80634 Phone: 970-350-2148 FAX: 970-350-2163			No Revisions:		Designer: ACG    Structure Detailer: JAG    Numbers			IM 0253-221				
Horiz. Scale: 1:100    Vert. Scale:								Revised:					Sheet Subset: TRAFFIC    Subset Sheets: T74 of T90			18357	
Unit Information    Unit Leader Initials:								Void:								Sheet Number	
7604 Technology Way, Suite 400 Denver, CO 80237 Phone: (303) 221-7275 Fax: (303) 221-7276	Region 4			TJT													

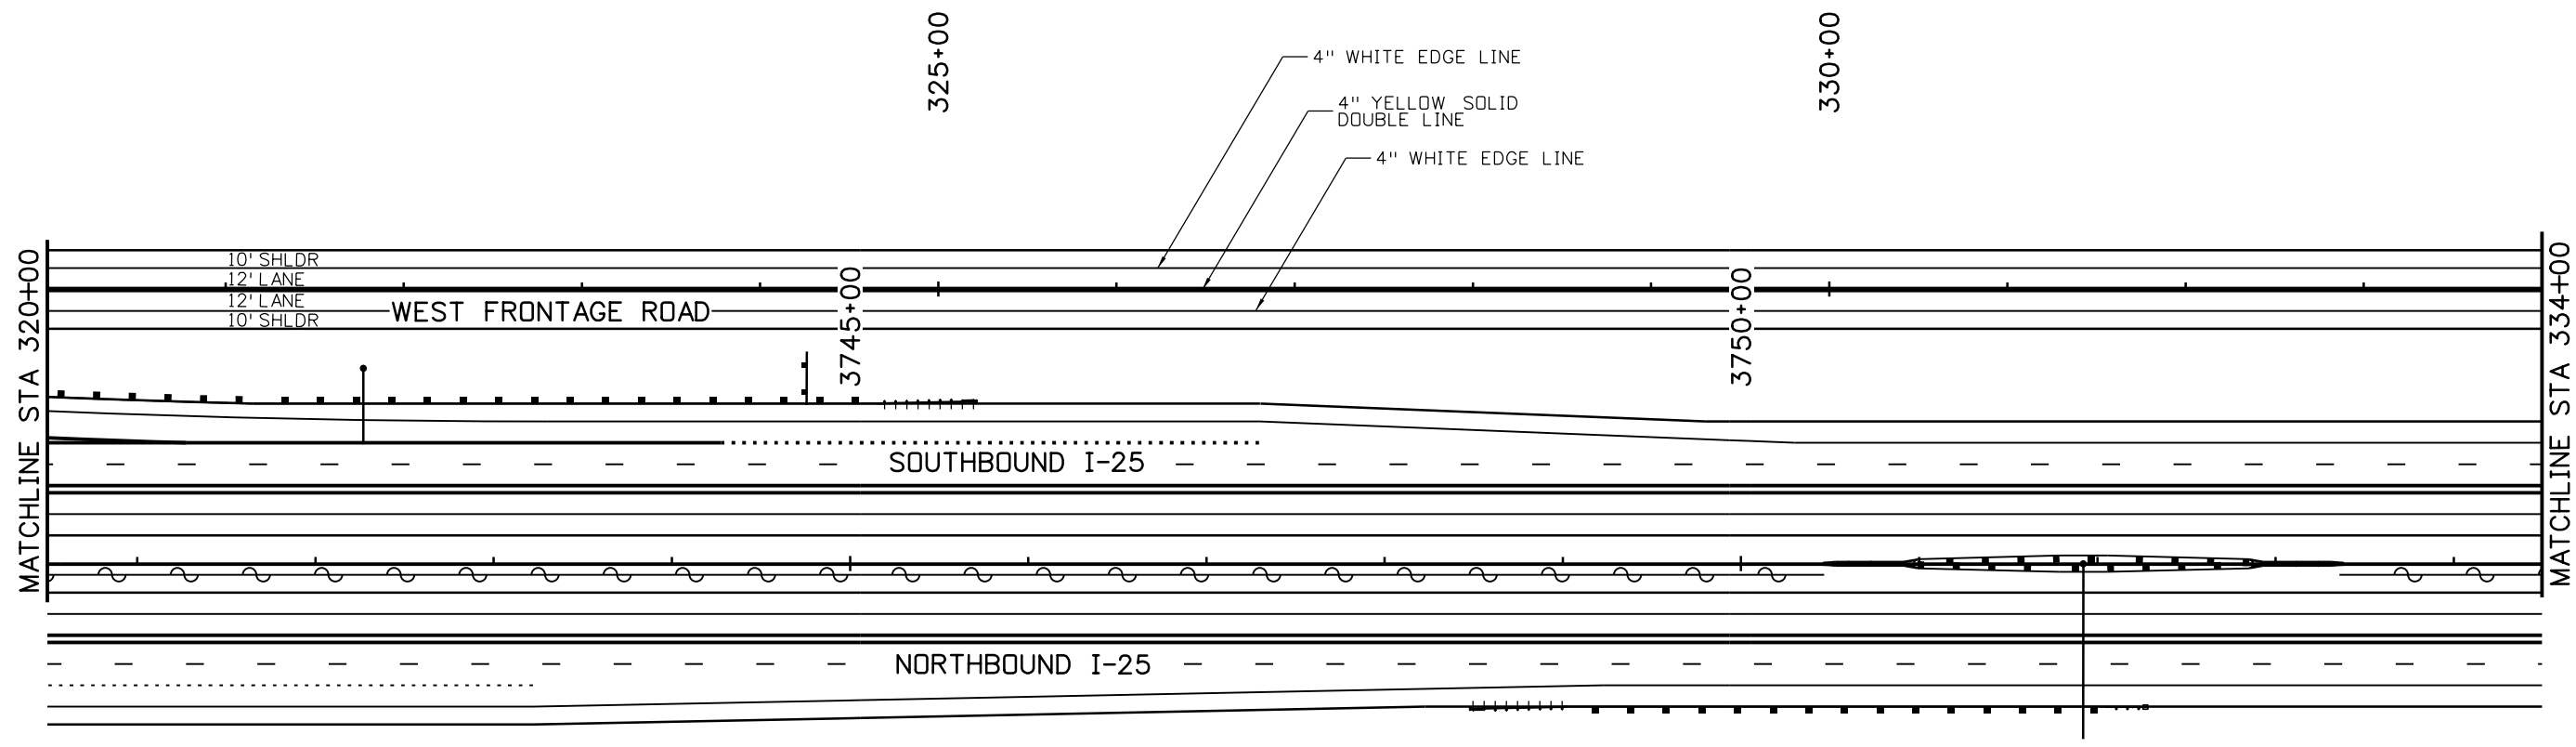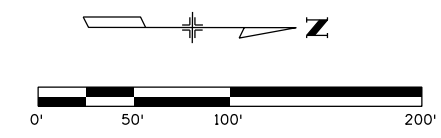

gell7543 11:36:56 AM pwr:\CP-PWS-1501.pbsj.com\PBSJ\Documents\Transportation\Surface Transportation\Projects\100027309 I-25\Traffic\ITS\Drawings\Phase 1\FIR\ATKINS\18357TRAF\_FR West007.dgn

Print Date: 5/6/2016  
 File Name: 18357TRAF\_FR West007.dgn  
 Horiz. Scale: 1:100 Vert. Scale:  
 Unit Information Unit Leader Initials:  
**ATKINS** 7604 Technology Way, Suite 400  
 Denver, CO 80237  
 Phone: (303) 221-7275 Fax: (303) 221-7276



Sheet Revisions		
Date:	Comments	Init.

Colorado Department of Transportation  
  
 10601 West 10th Street  
 Greeley, CO 80634  
 Phone: 970-350-2148 FAX: 970-350-2163  
 Region 4 TJT

**As Constructed**  
 No Revisions:  
 Revised:  
 Void:

**I-25/SH 392 TO SH 14  
 SIGNING & STRIPING PLAN  
 WEST FRONTAGE ROAD**  
 Designer: ACJ Structure Numbers  
 Detailer: JAG  
 Sheet Subset: TRAFFIC Subset Sheets: T75 of T90

**Project No./Code**  
 IM 0253-221  
 18357  
 Sheet Number **575**

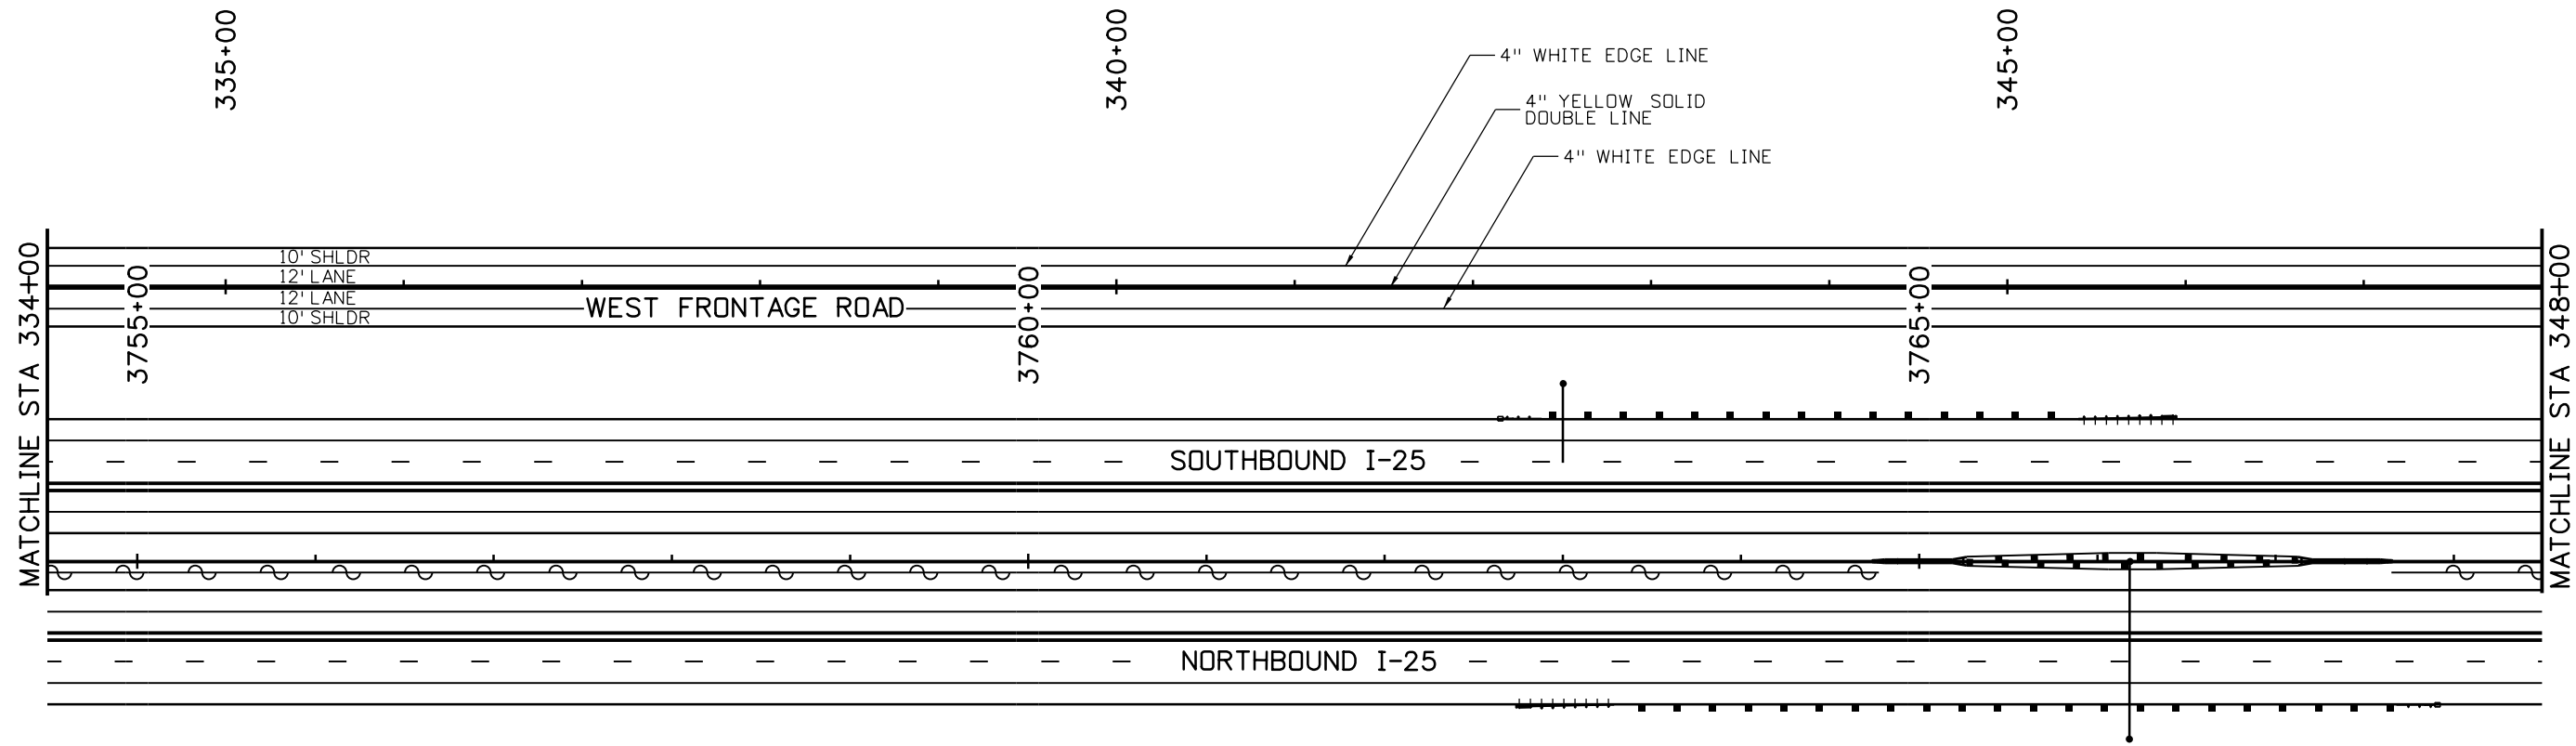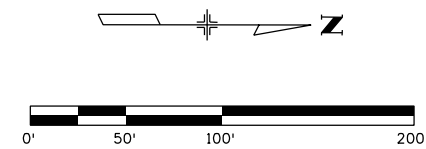

gell7543 11:37:14 AM pwr:\CP-PWS-1501.pbsj.com\PBSJ\Documents\Transportation\Surface Transportation\Projects\100027309 I-25\Traffic\ITS\Drawings\Phase 1\FIR\ATKINS\18357TRAF\_FR West008.dgn

Print Date: 5/6/2016	
File Name: 18357TRAF_FR West008.dgn	
Horiz. Scale: 1:100	Vert. Scale:
Unit Information	Unit Leader Initials:
<b>ATKINS</b>	7604 Technology Way, Suite 400 Denver, CO 80237 Phone: (303) 221-7275 Fax: (303) 221-7276

Sheet Revisions		
Date:	Comments	Init.

Colorado Department of Transportation



10601 West 10th Street  
Greeley, CO 80634  
Phone: 970-350-2148 FAX: 970-350-2163



Region 4 TJT

<b>As Constructed</b>
No Revisions:
Revised:
Void:

<b>I-25/SH 392 TO SH 14 SIGNING &amp; STRIPING PLAN WEST FRONTAGE ROAD</b>			
Designer:	ACG	Structure	
Detailer:	JAG	Numbers	
Sheet Subset: TRAFFIC	Subset Sheets: T76 of T90		

<b>Project No./Code</b>
IM 0253-221
18357
Sheet Number <b>576</b>

gell7543 11:37:32 AM p:\CP-PWS-1501.pbsj.com\PBSJ\Documents\Transportation\Surface Transportation\Projects\100027309 1-25\Traffic\ITS\Drawings\Phase 1 FR\ATKINS\18357TRAF\_FR West009.dgn

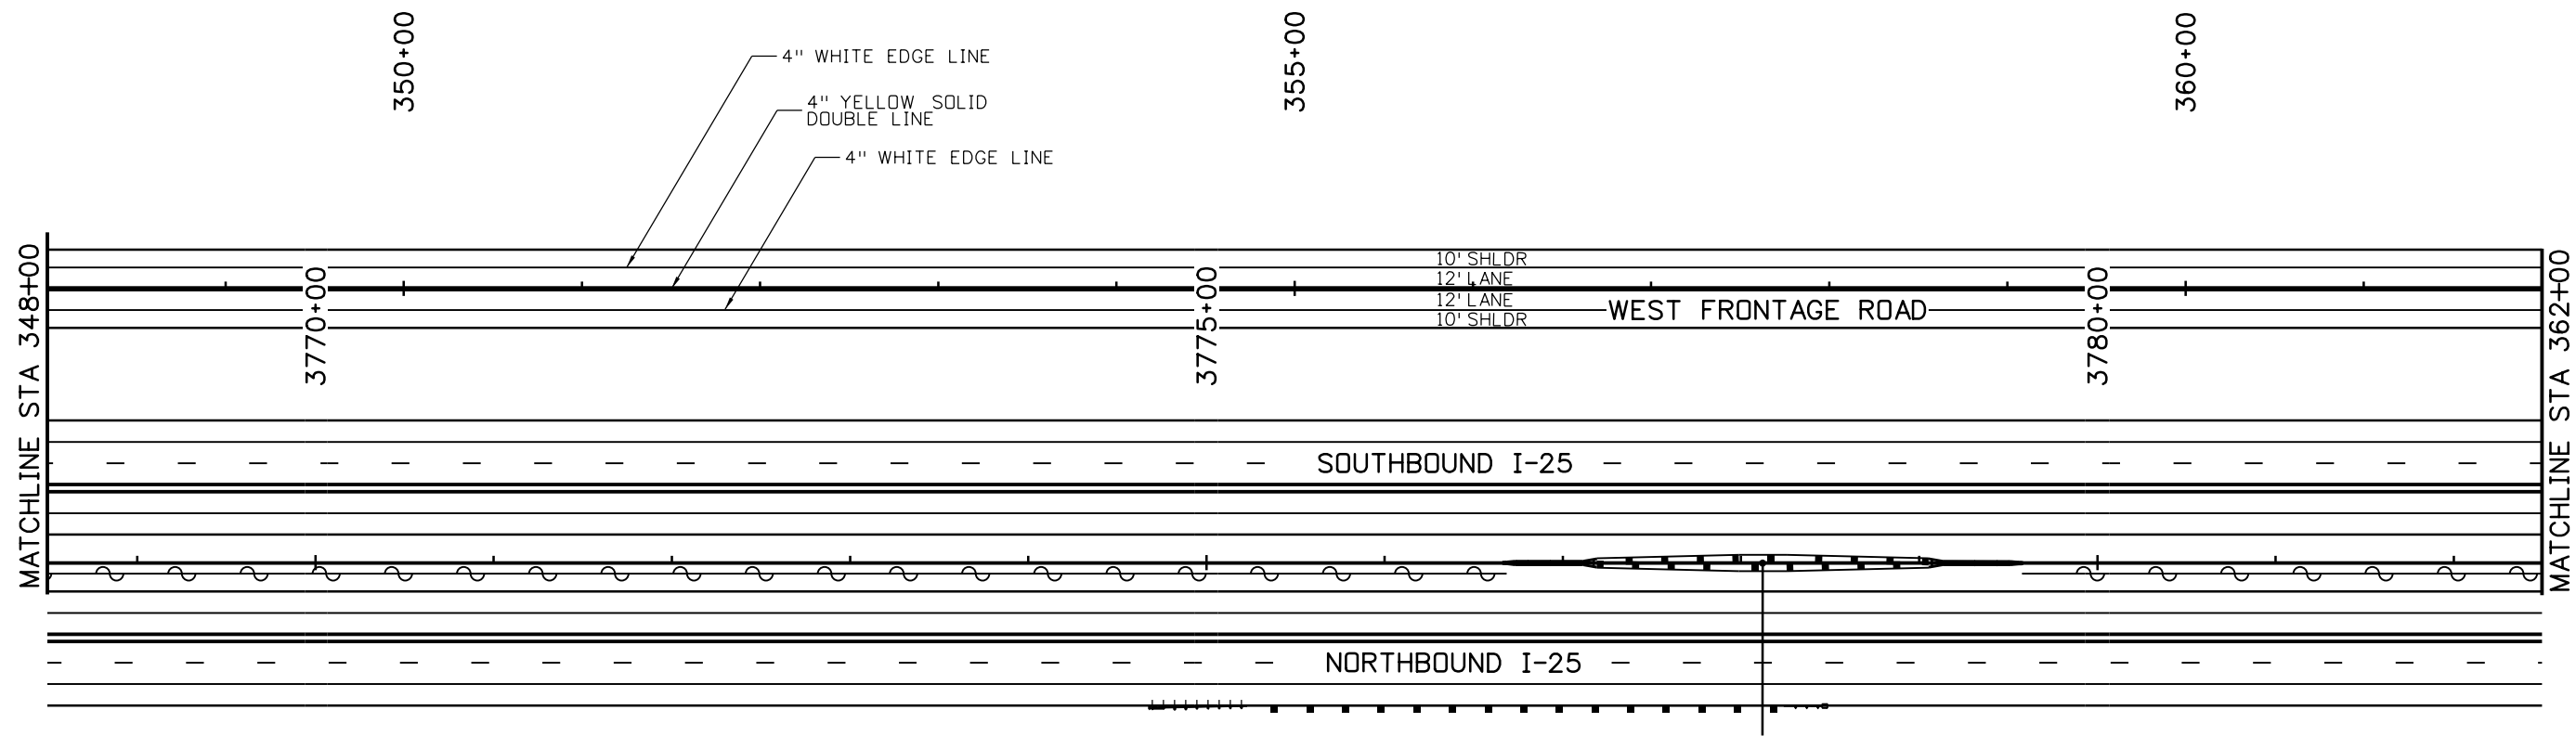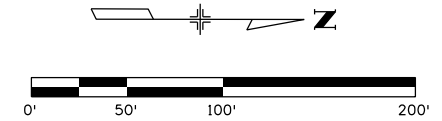

Print Date: 5/6/2016  
 File Name: 18357TRAF\_FR West009.dgn  
 Horiz. Scale: 1:100 Vert. Scale:  
 Unit Information Unit Leader Initials:  
**ATKINS** 7604 Technology Way, Suite 400  
 Denver, CO 80237  
 Phone: (303) 221-7275 Fax: (303) 221-7276

Sheet Revisions		
Date:	Comments	Init.

Colorado Department of Transportation  
  
 10601 West 10th Street  
 Greeley, CO 80634  
 Phone: 970-350-2148 FAX: 970-350-2163  
 Region 4 **TJT**

As Constructed  
 No Revisions:  
 Revised:  
 Void:



I-25/SH 392 TO SH 14  
 SIGNING & STRIPING PLAN  
 WEST FRONTAGE ROAD

Designer: ACC  
 Detailer: JAG  
 Sheet Subset: TRAFFIC

Structure Numbers  
 Subset Sheets: T77 of T90

Project No./Code  
 IM 0253-221  
 18357  
 Sheet Number **577**

gell7543 11:37:49 AM p:\CP-PWS-1501.pbsj.com\PBSJ\Documents\Transportation\Surface Transportation\Projects\100027309 I-25\Traffic\ITS\Drawings\Phase 1\FIR\ATKINS\18357TRAF\_FR West010.dgn

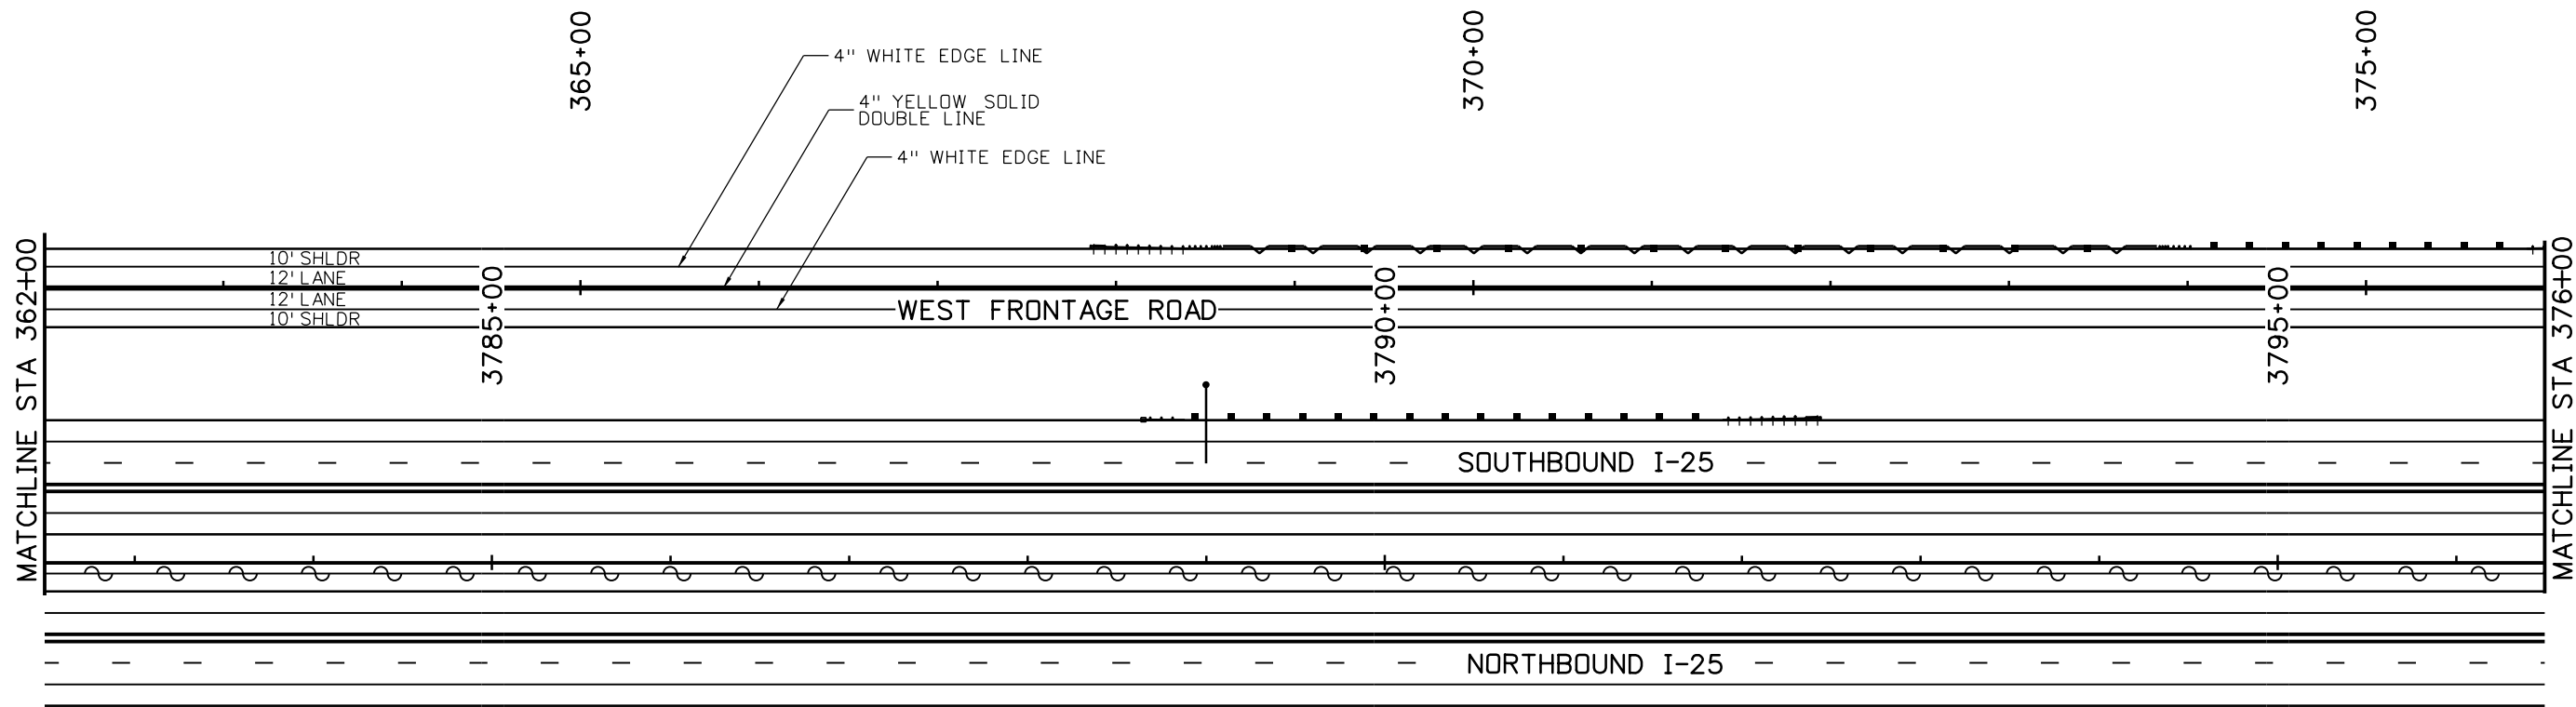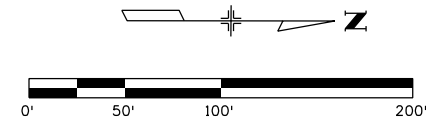

Print Date: 5/6/2016	
File Name: 18357TRAF_FR West010.dgn	
Horiz. Scale: 1:100	Vert. Scale:
Unit Information	Unit Leader Initials:
<b>ATKINS</b>	7604 Technology Way, Suite 400 Denver, CO 80237 Phone: (303) 221-7275 Fax: (303) 221-7276

Sheet Revisions		
Date:	Comments	Init.

Colorado Department of Transportation

10601 West 10th Street  
Greeley, CO 80634  
Phone: 970-350-2148 FAX: 970-350-2163



Region 4 TJT

As Constructed	
No Revisions:	
Revised:	
Void:	

I-25/SH 392 TO SH 14 SIGNING & STRIPING PLAN WEST FRONTAGE ROAD			
Designer:	ACC	Structure	
Detailer:	JAG	Numbers	
Sheet Subset: TRAFFIC	Subset Sheets: T78 of T90		

Project No./Code	IM 0253-221
	18357
Sheet Number	578



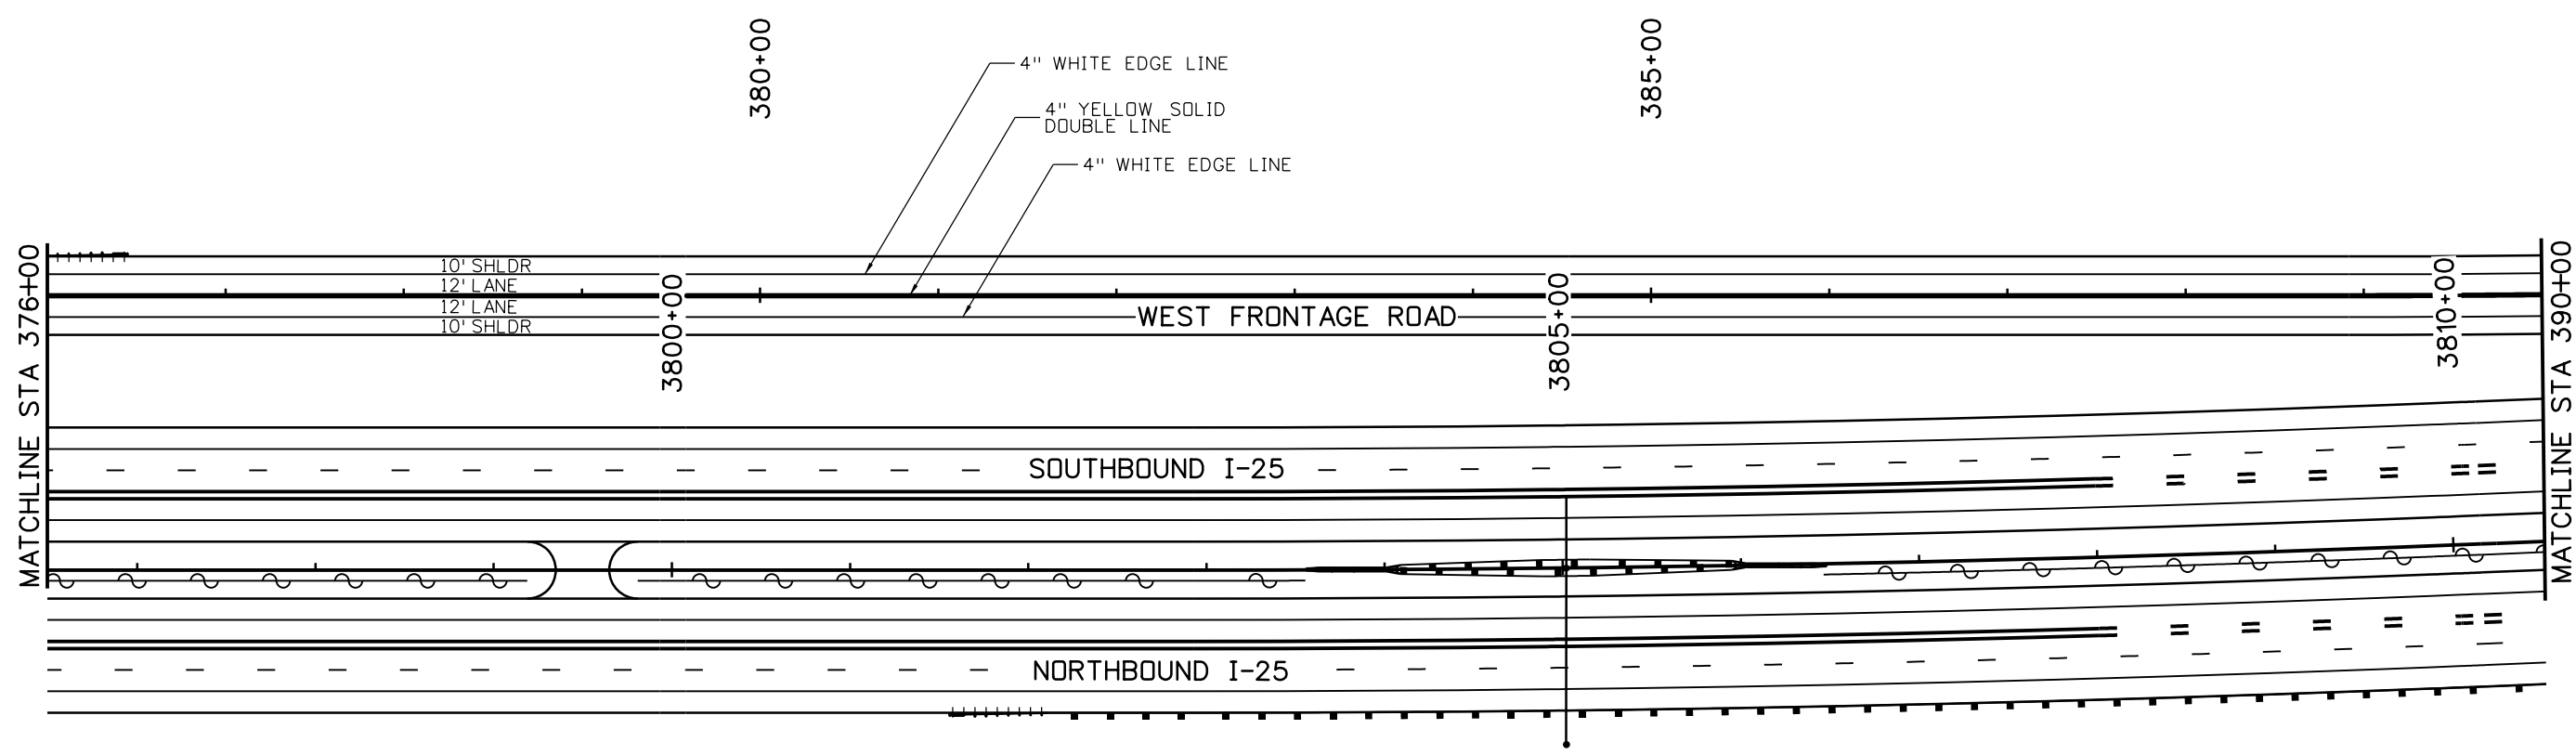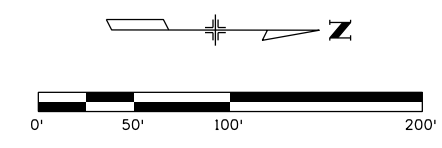

gell7543 11:36:08 AM pwr:\CP-PWS-1501.pbsj.com\PBSJ\Documents\Transportation\Surface Transportation\Projects\100027309 1-25\Traffic\ITS\Drawings\Phase 1\FIR\ATKINS\18357TRAF\_FR West011.dgn

Print Date: 5/6/2016	
File Name: 18357TRAF_FR West011.dgn	
Horiz. Scale: 1:100	Vert. Scale:
Unit Information	Unit Leader Initials:
<b>ATKINS</b>	7604 Technology Way, Suite 400 Denver, CO 80237 Phone: (303) 221-7275 Fax: (303) 221-7276

Sheet Revisions		
Date:	Comments	Init.

Colorado Department of Transportation



10601 West 10th Street  
Greeley, CO 80634  
Phone: 970-350-2148 FAX: 970-350-2163


Region 4 TJT

<b>As Constructed</b>
No Revisions:
Revised:
Void:


<b>I-25/SH 392 TO SH 14 SIGNING &amp; STRIPING PLAN WEST FRONTAGE ROAD</b>			
Designer:	ACC	Structure	
Detailer:	JAG	Numbers	
Sheet Subset: TRAFFIC	Subset Sheets: T79 of T90		

<b>Project No./Code</b>
IM 0253-221
18357
Sheet Number <b>579</b>

gell7543 11:36:25 AM p:\CP-PWS-1501.pbsj.com\PBSJ\Documents\Transportation\Surface Transportation\Projects\100027309 1-25\Traffic\ITS\Drawings\Phase 1 FR\ATKINS\18357TRAF\_FR West012.dgn

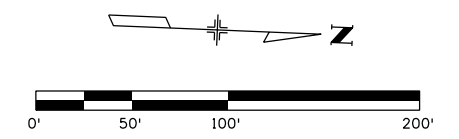

NOTE:  
STRIPING ON KECHTER IS IDENTIFIED ON THE I-25 MAINLINE SHEETS

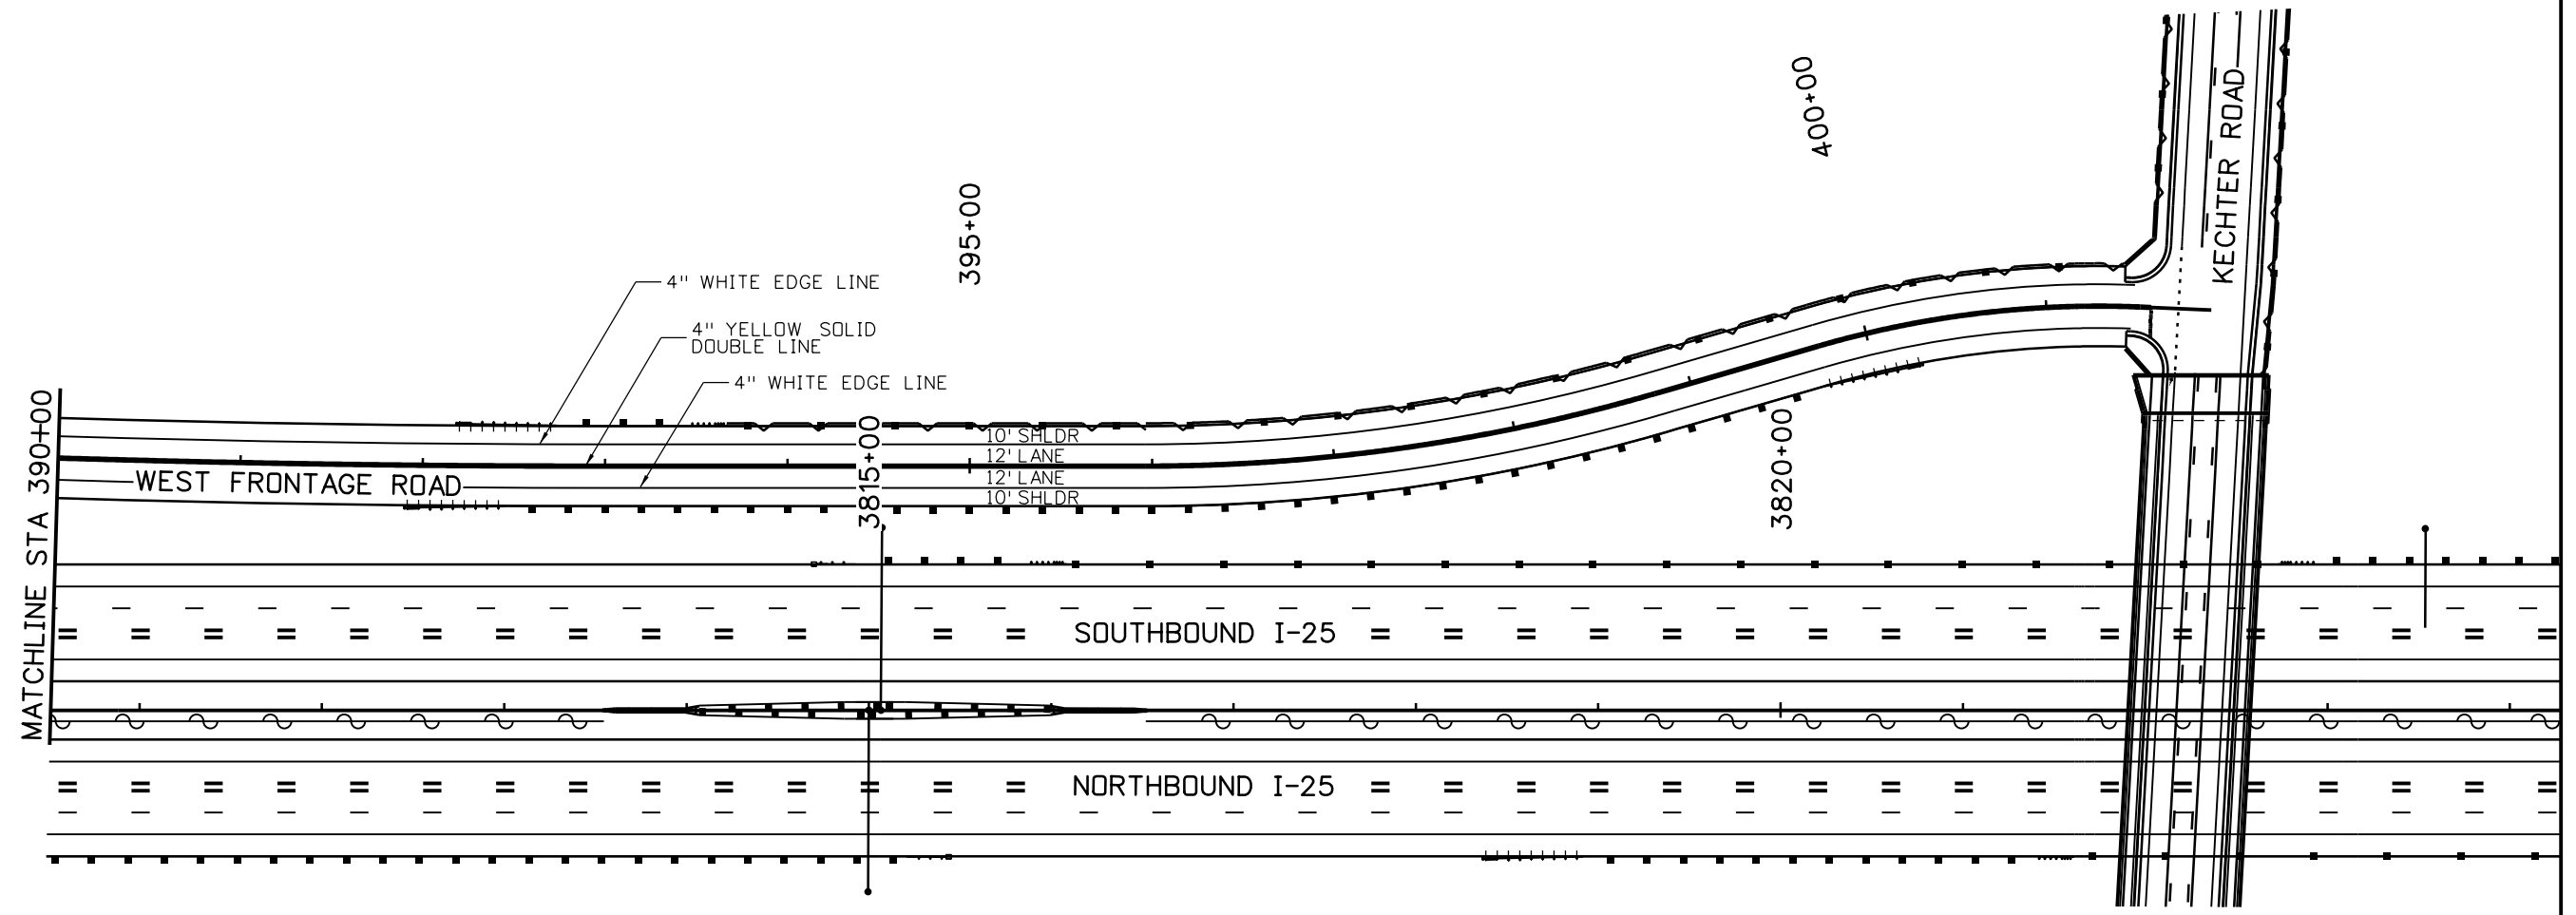

Print Date: 5/6/2016	
File Name: 18357TRAF_FR West012.dgn	
Horiz. Scale: 1:100	Vert. Scale:
Unit Information	Unit Leader Initials:
<b>ATKINS</b>	7604 Technology Way, Suite 400 Denver, CO 80237 Phone: (303) 221-7275 Fax: (303) 221-7276

Sheet Revisions		
Date:	Comments	Init.

Colorado Department of Transportation

10601 West 10th Street  
Greeley, CO 80634  
Phone: 970-350-2148 FAX: 970-350-2163



Region 4 TJT

As Constructed	
No Revisions:	
Revised:	
Void:	

I-25/SH 392 TO SH 14 SIGNING & STRIPING PLAN WEST FRONTAGE ROAD			
Designer:	ACC	Structure	
Detailer:	JAG	Numbers	
Sheet Subset: TRAFFIC		Subset Sheets: T80 of T90	

Project No./Code	
IM 0253-221	
18357	
Sheet Number	580

gell7543 11:38:41 AM pw:\CP-PWS-1501.pbs\j.com\FBS\JPW1\Documents\Transportation\Surface Transportation\Projects\100027309 I-25\Traffic\ITS\Drawings\Phase 1 FIR\ATKINS\18357TRAF\_FR West013.dgn

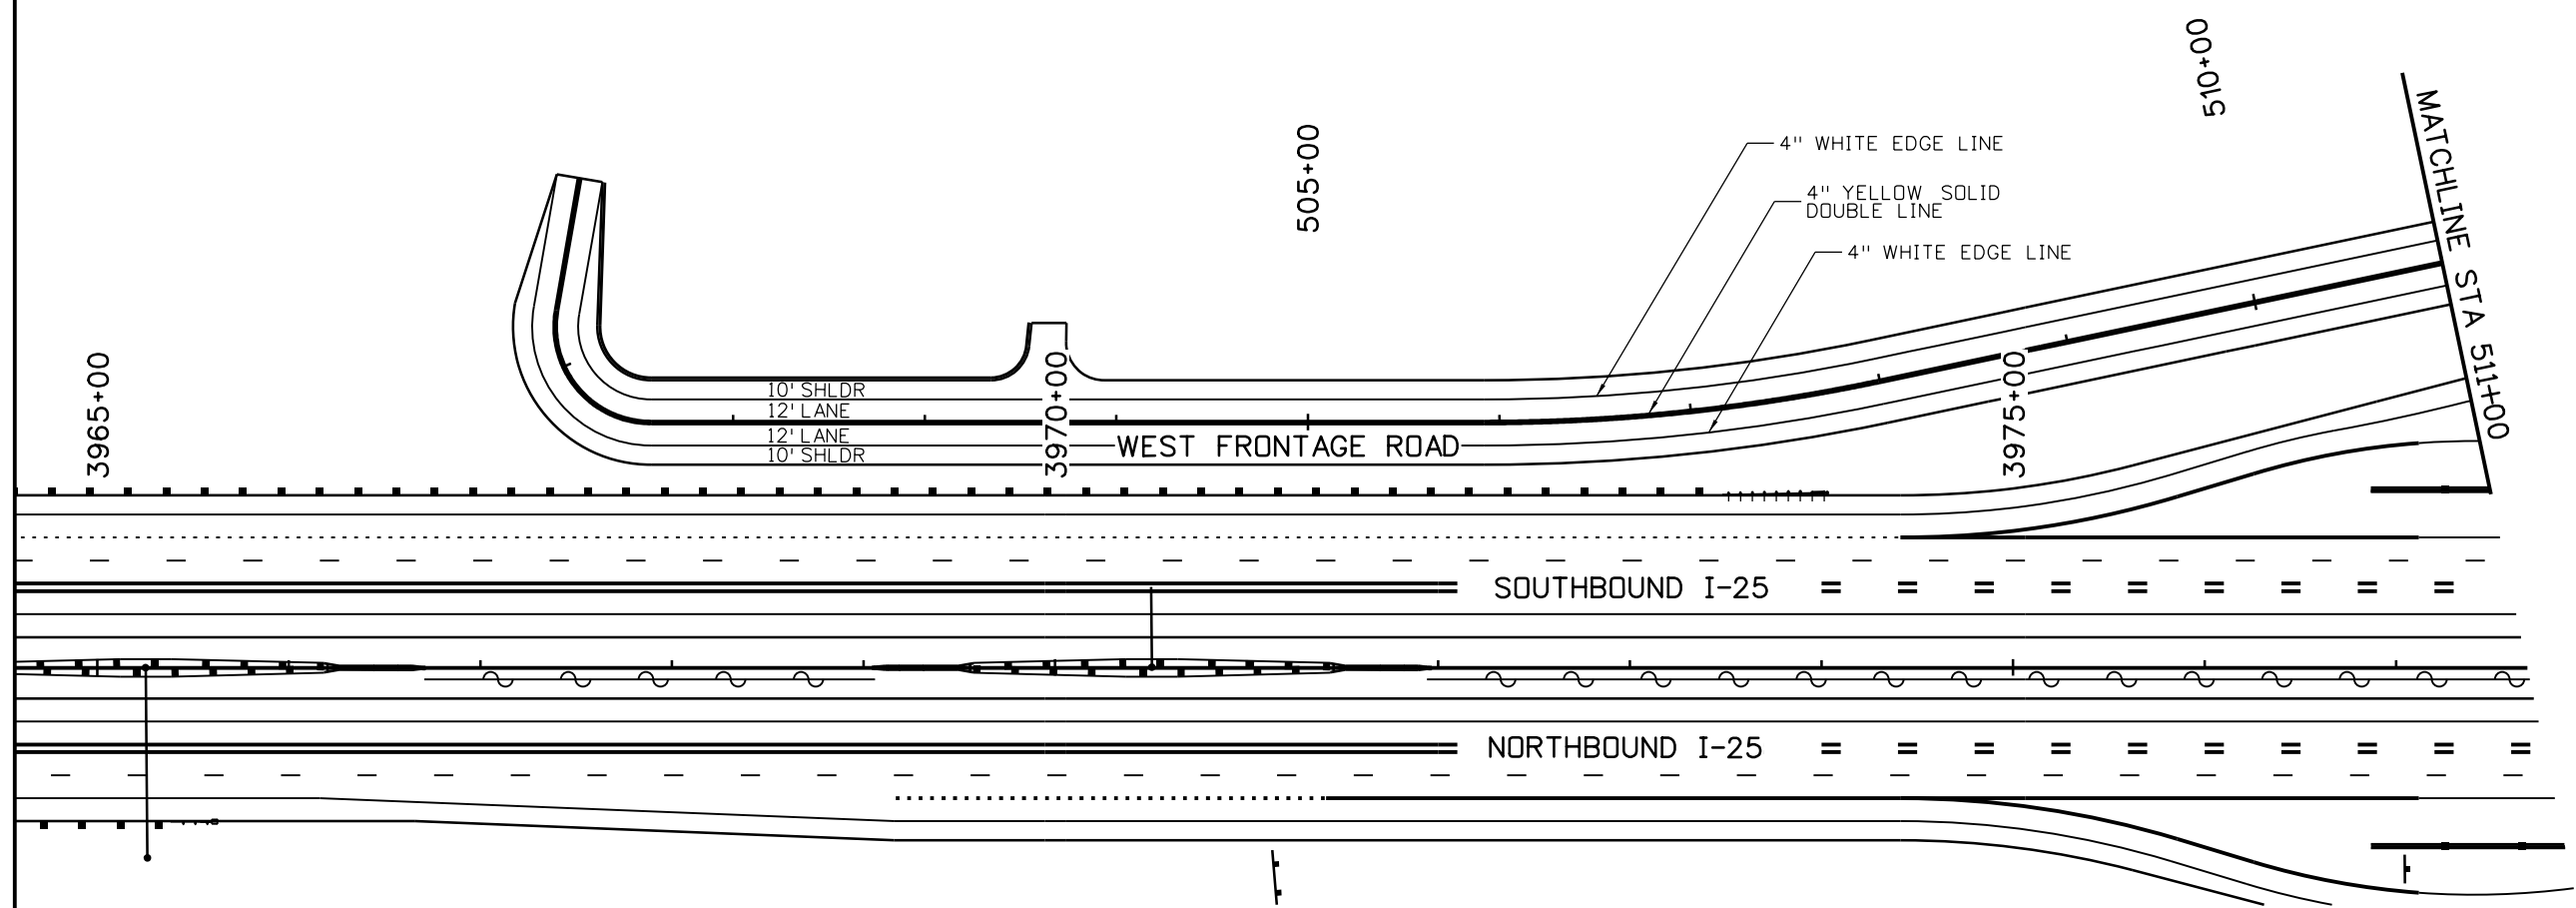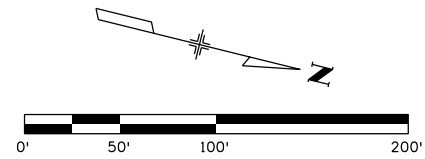

Print Date: 5/6/2016	
File Name: 18357TRAF_FR West013.dgn	
Horiz. Scale: 1:100	Vert. Scale:
Unit Information	Unit Leader Initials:
<b>ATKINS</b>	7604 Technology Way, Suite 400 Denver, CO 80237 Phone: (303) 221-7275 Fax: (303) 221-7276

Sheet Revisions		
Date:	Comments	Init.

Colorado Department of Transportation



10601 West 10th Street  
Greeley, CO 80634  
Phone: 970-350-2148 FAX: 970-350-2163



Region 4 TJT

As Constructed	
No Revisions:	
Revised:	
Void:	

I-25/SH 392 TO SH 14 SIGNING & STRIPING PLAN WEST FRONTAGE ROAD			
Designer:	ACG	Structure	
Detailer:	JAG	Numbers	
Sheet Subset: TRAFFIC	Subset Sheets: T81 of T90		

Project No./Code	IM 0253-221
	18357
Sheet Number	581



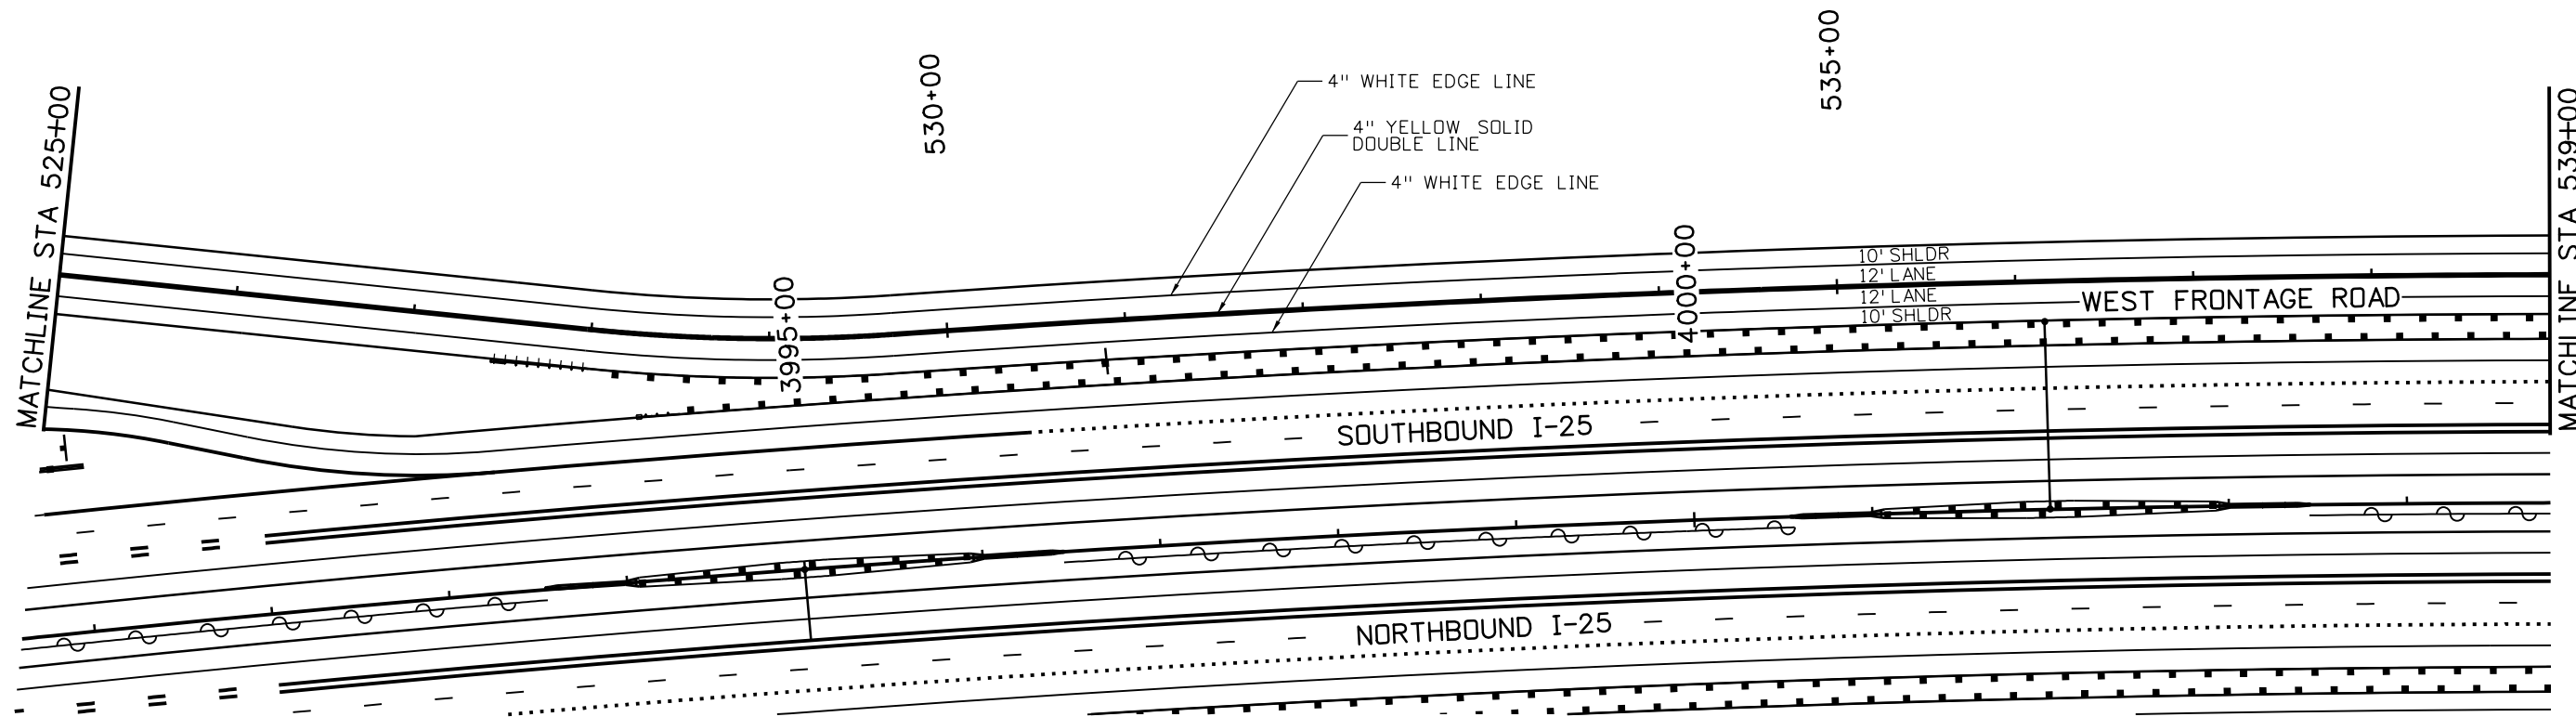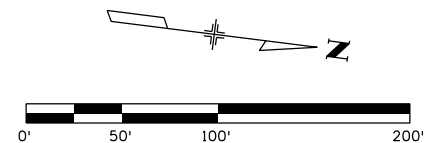

gell7543 11:39:16 AM pw:\CP-PWS-1501.pbsj.com\FBSJPW1\Documents\Transportation\Surface Transportation\Projects\100027309 I-25\Traffic\ITS\Drawings\Phase 1\FIR\ATKINS\18357TRAF\_FR West015.dgn

Print Date: 5/6/2016	
File Name: 18357TRAF_FR West015.dgn	
Horiz. Scale: 1:100	Vert. Scale:
Unit Information	Unit Leader Initials:
<b>ATKINS</b>	7604 Technology Way, Suite 400 Denver, CO 80237 Phone: (303) 221-7275 Fax: (303) 221-7276

Sheet Revisions		
Date:	Comments	Init.

Colorado Department of Transportation



10601 West 10th Street  
Greeley, CO 80634  
Phone: 970-350-2148 FAX: 970-350-2163

Region 4 TJT

<b>As Constructed</b>
No Revisions:
Revised:
Void:

<b>I-25/SH 392 TO SH 14 SIGNING &amp; STRIPING PLAN WEST FRONTAGE ROAD</b>			
Designer:	ACC	Structure	
Detailer:	JAG	Numbers	
Sheet Subset: TRAFFIC	Subset Sheets: T83 of T90		

<b>Project No./Code</b>
IM 0253-221
18357
Sheet Number <b>583</b>

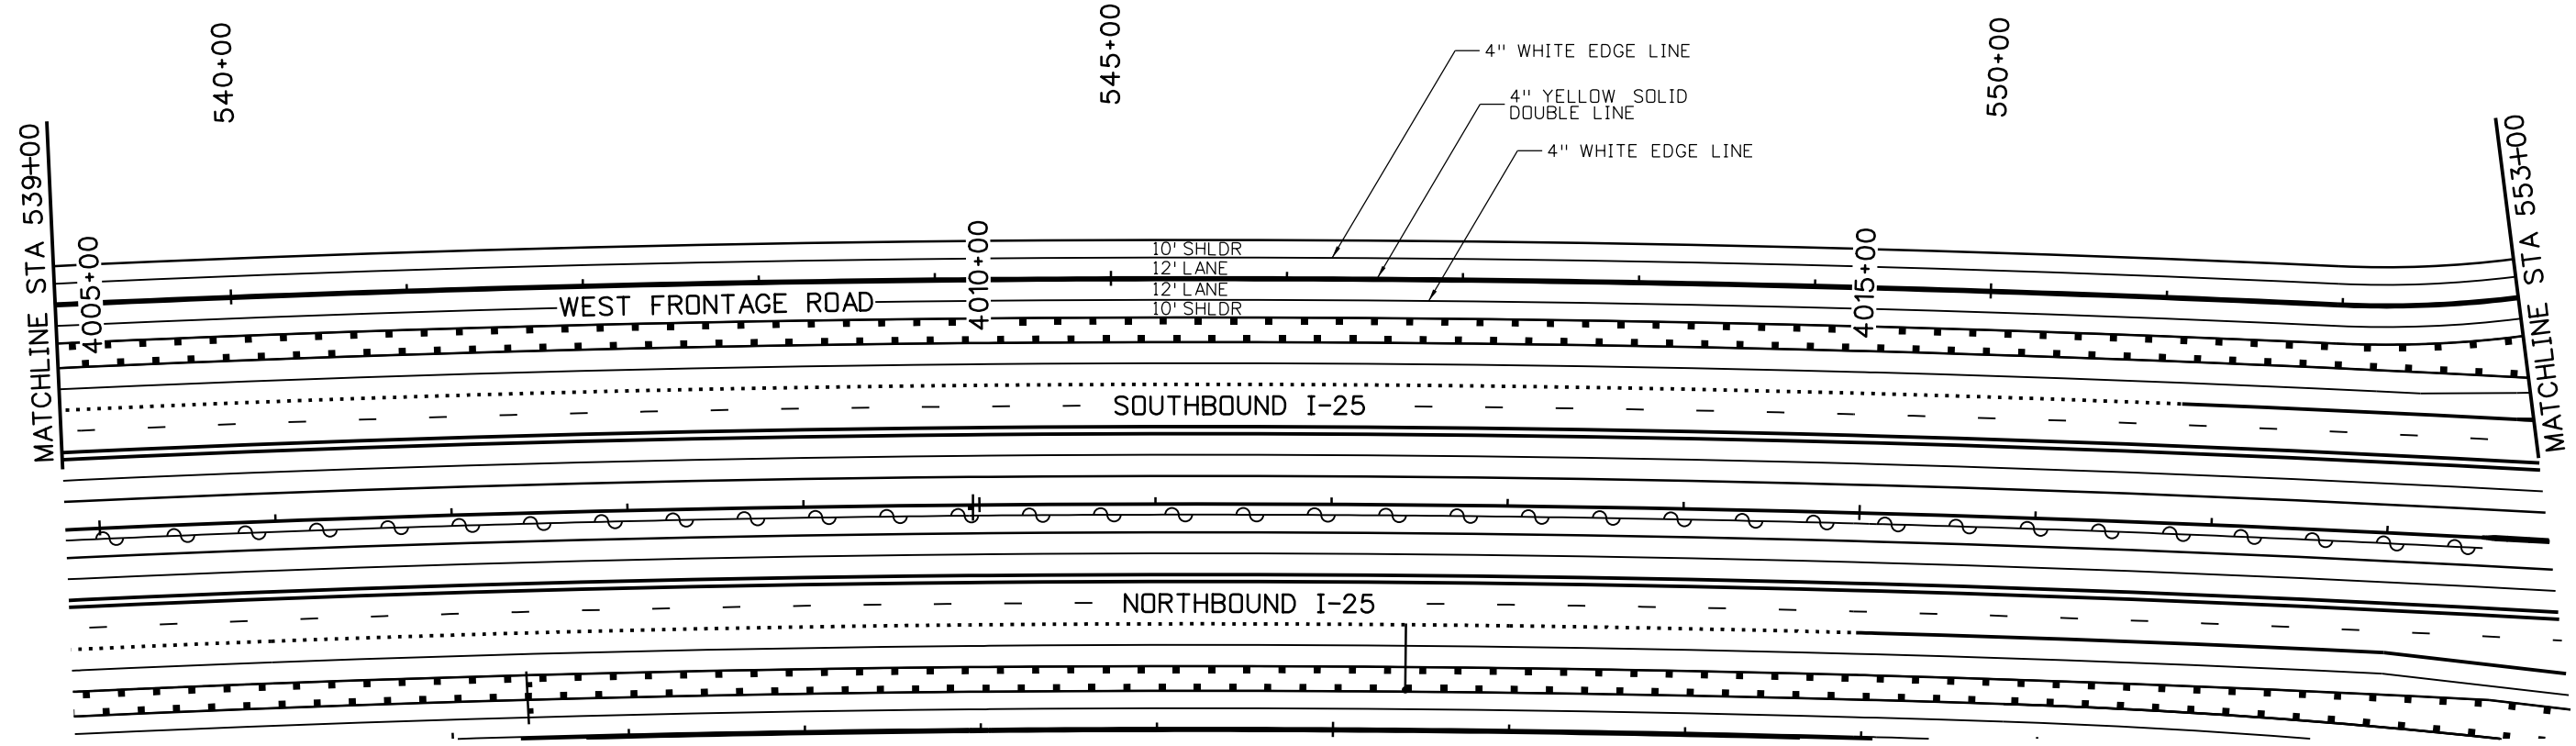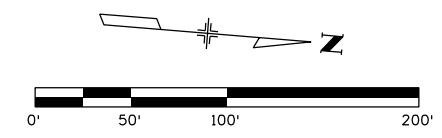

gell7543 11:39:36 AM pwr:\CP-PWS-1501.pbsj.com\PBSJ\Documents\Transportation\Surface Transportation\Projects\100027309 I-25\Traffic\ITS\Drawings\Phase 1\FIR\ATKINS\18357TRAF\_FR West016.dgn

Print Date: 5/6/2016	
File Name: 18357TRAF_FR West016.dgn	
Horiz. Scale: 1:100	Vert. Scale:
Unit Information	Unit Leader Initials:
<b>ATKINS</b>	7604 Technology Way, Suite 400 Denver, CO 80237 Phone: (303) 221-7275 Fax: (303) 221-7276

Sheet Revisions		
Date:	Comments	Init.

Colorado Department of Transportation



10601 West 10th Street  
Greeley, CO 80634  
Phone: 970-350-2148 FAX: 970-350-2163


Region 4 TJT

<b>As Constructed</b>
No Revisions:
Revised:
Void:



<b>I-25/SH 392 TO SH 14 SIGNING &amp; STRIPING PLAN WEST FRONTAGE ROAD</b>			
Designer:	ACG	Structure	
Detailer:	JAG	Numbers	
Sheet Subset: TRAFFIC	Subset Sheets: T84 of T90		

<b>Project No./Code</b>
IM 0253-221
18357
Sheet Number <b>584</b>

gell7543 11:39:54 AM pwr:\CP-PWS-ISO1.pbsj.com\PBSJ\Documents\Transportation\Surface Transportation\Projects\100027309 1-25\Traffic\ITS\Drawings\Phase 1 FR\ATKINS\18357TRAF\_FR West017.dgn

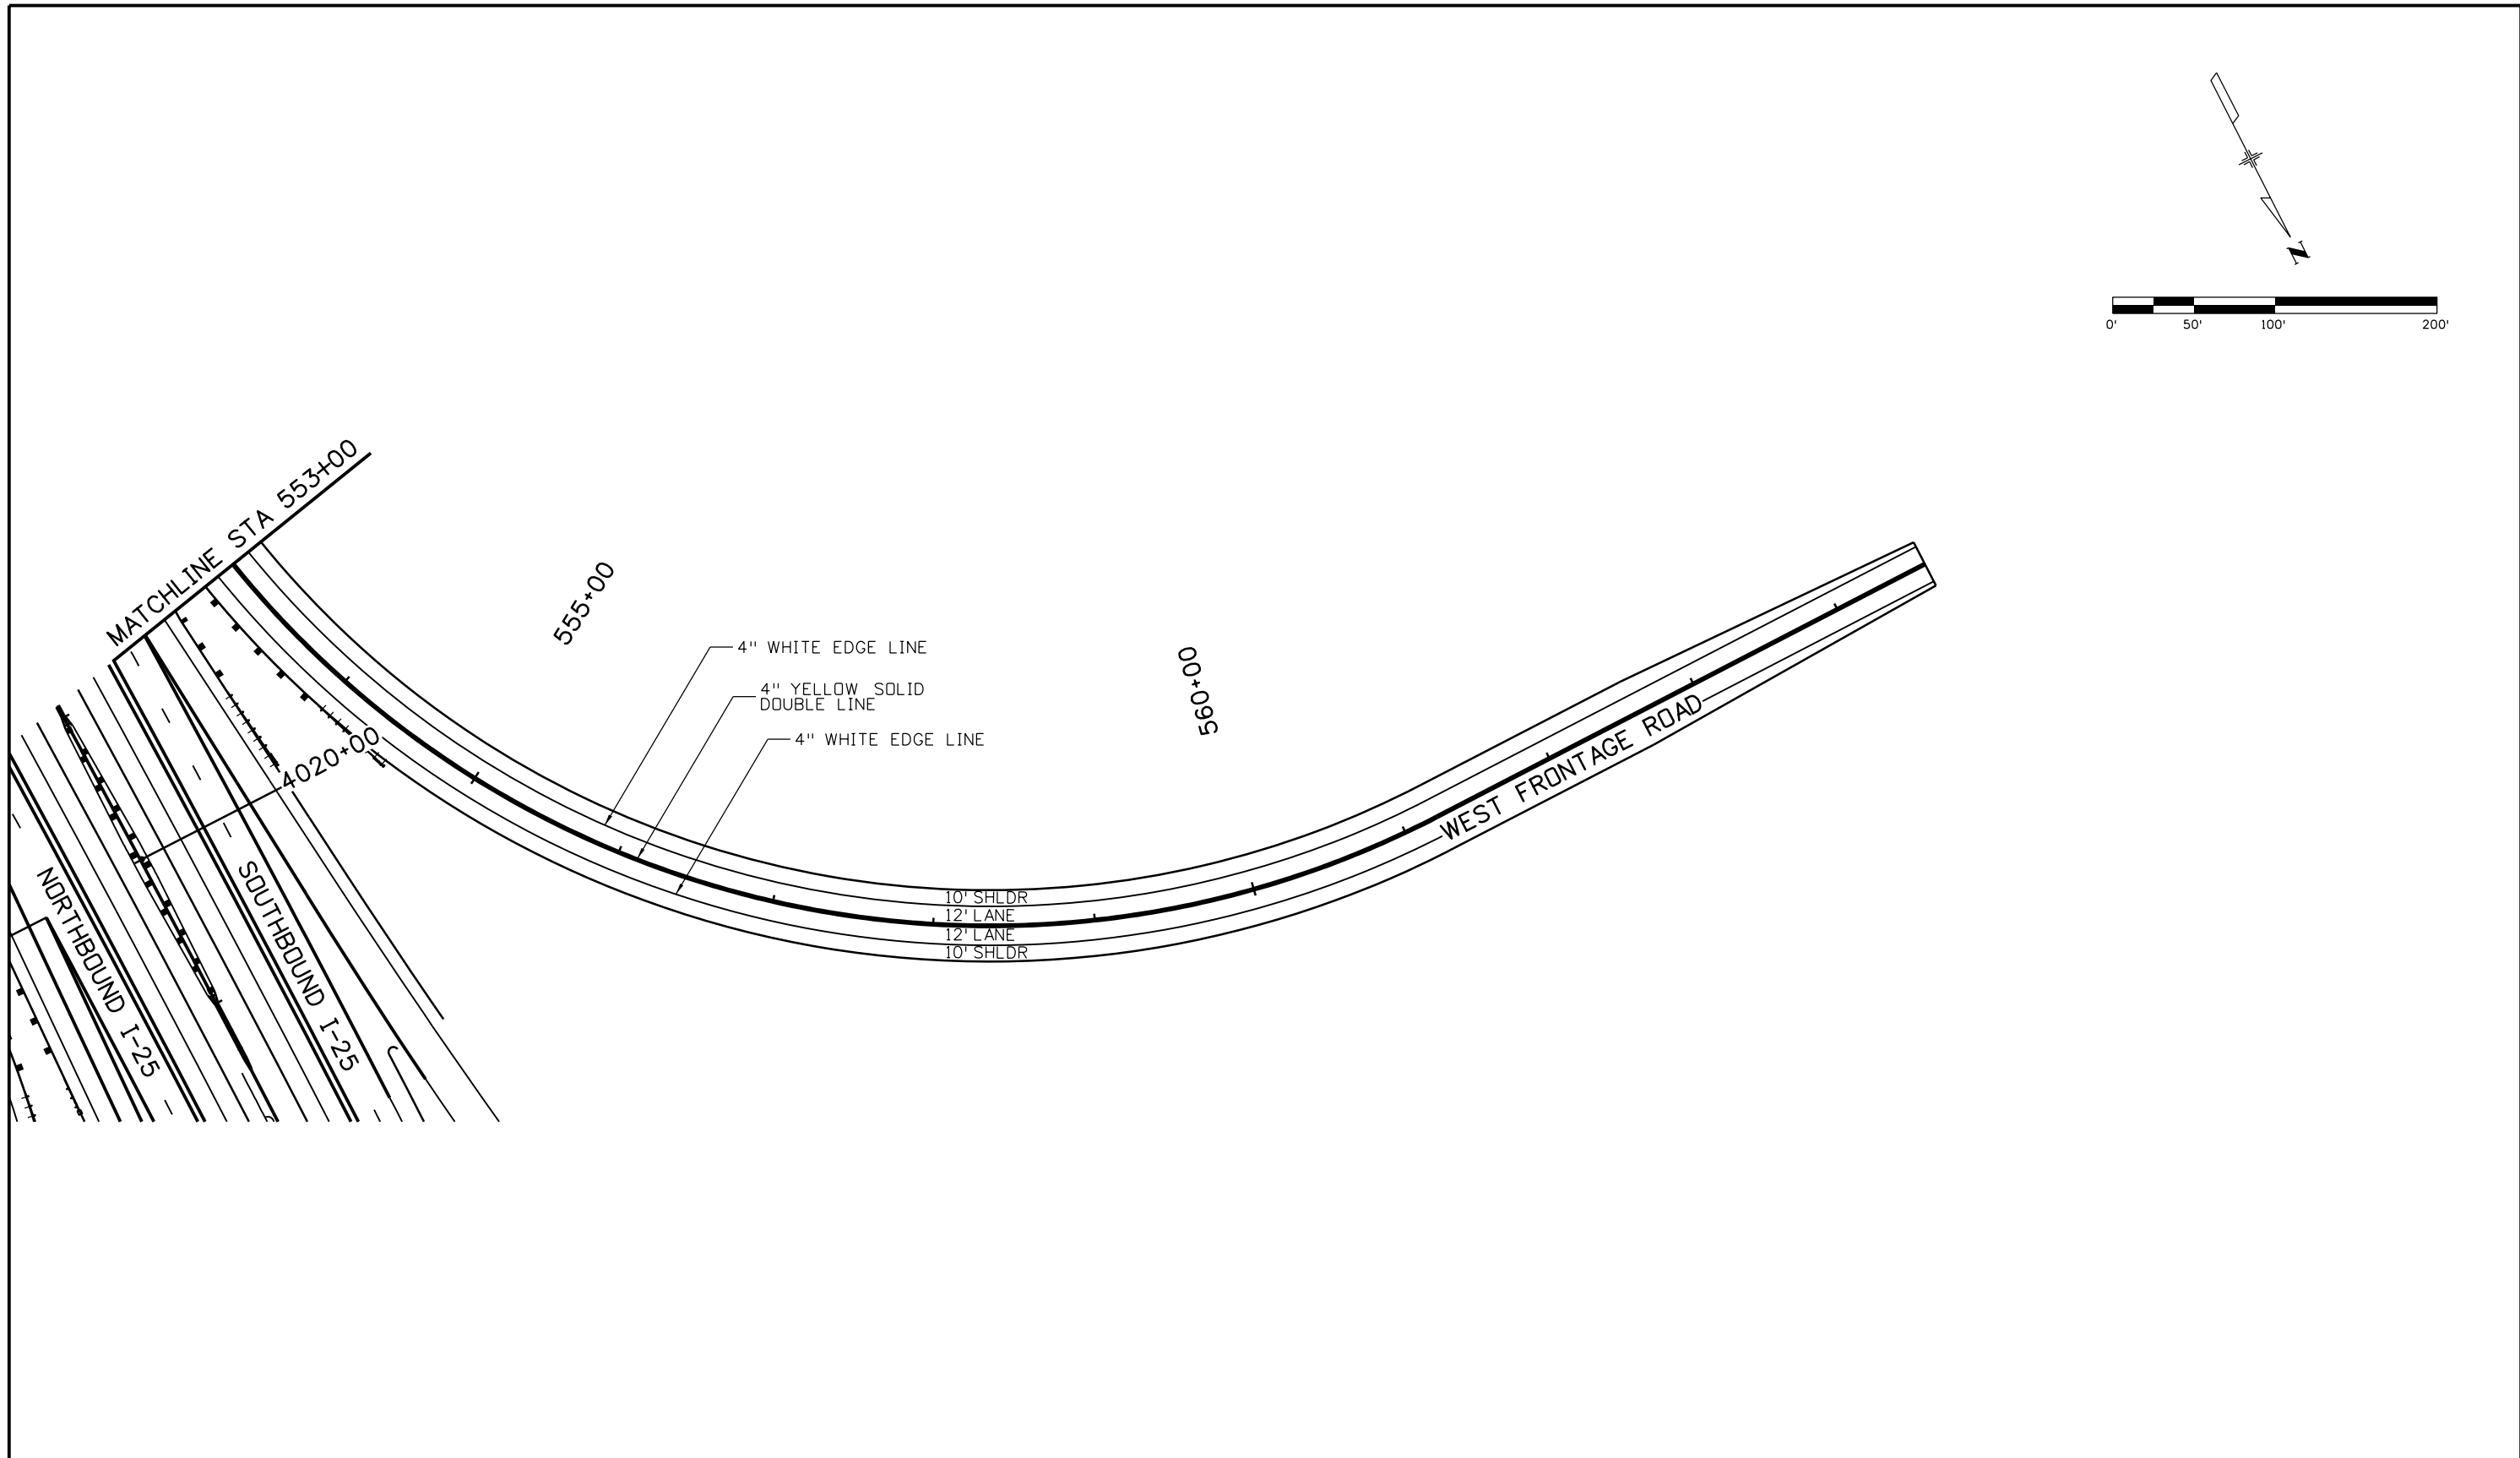

Print Date: 5/6/2016	0000	<b>Sheet Revisions</b>			<b>Colorado Department of Transportation</b>  10601 West 10th Street Greeley, CO 80634 Phone: 970-350-2148 FAX: 970-350-2163 <b>Region 4</b>	<b>As Constructed</b>		<b>I-25/SH 392 TO SH 14 SIGNING &amp; STRIPING PLAN WEST FRONTAGE ROAD</b>		<b>Project No./Code</b>	
File Name: 18357TRAF_FR West017.dgn		Date:	Comments	Init.		No Revisions:			IM 0253-221		
Horiz. Scale: 1:100      Vert. Scale:						Revised:	Designer: ACC	Structure Numbers	18357		
Unit Information      Unit Leader Initials:						Void:	Detailer: JAG	Subset Sheets: T85 of T90	Sheet Number <b>585</b>		
 7604 Technology Way, Suite 400 Denver, CO 80237 Phone: (303) 221-7275 Fax: (303) 221-7276				<b>TJT</b>	Sheet Subset: TRAFFIC						

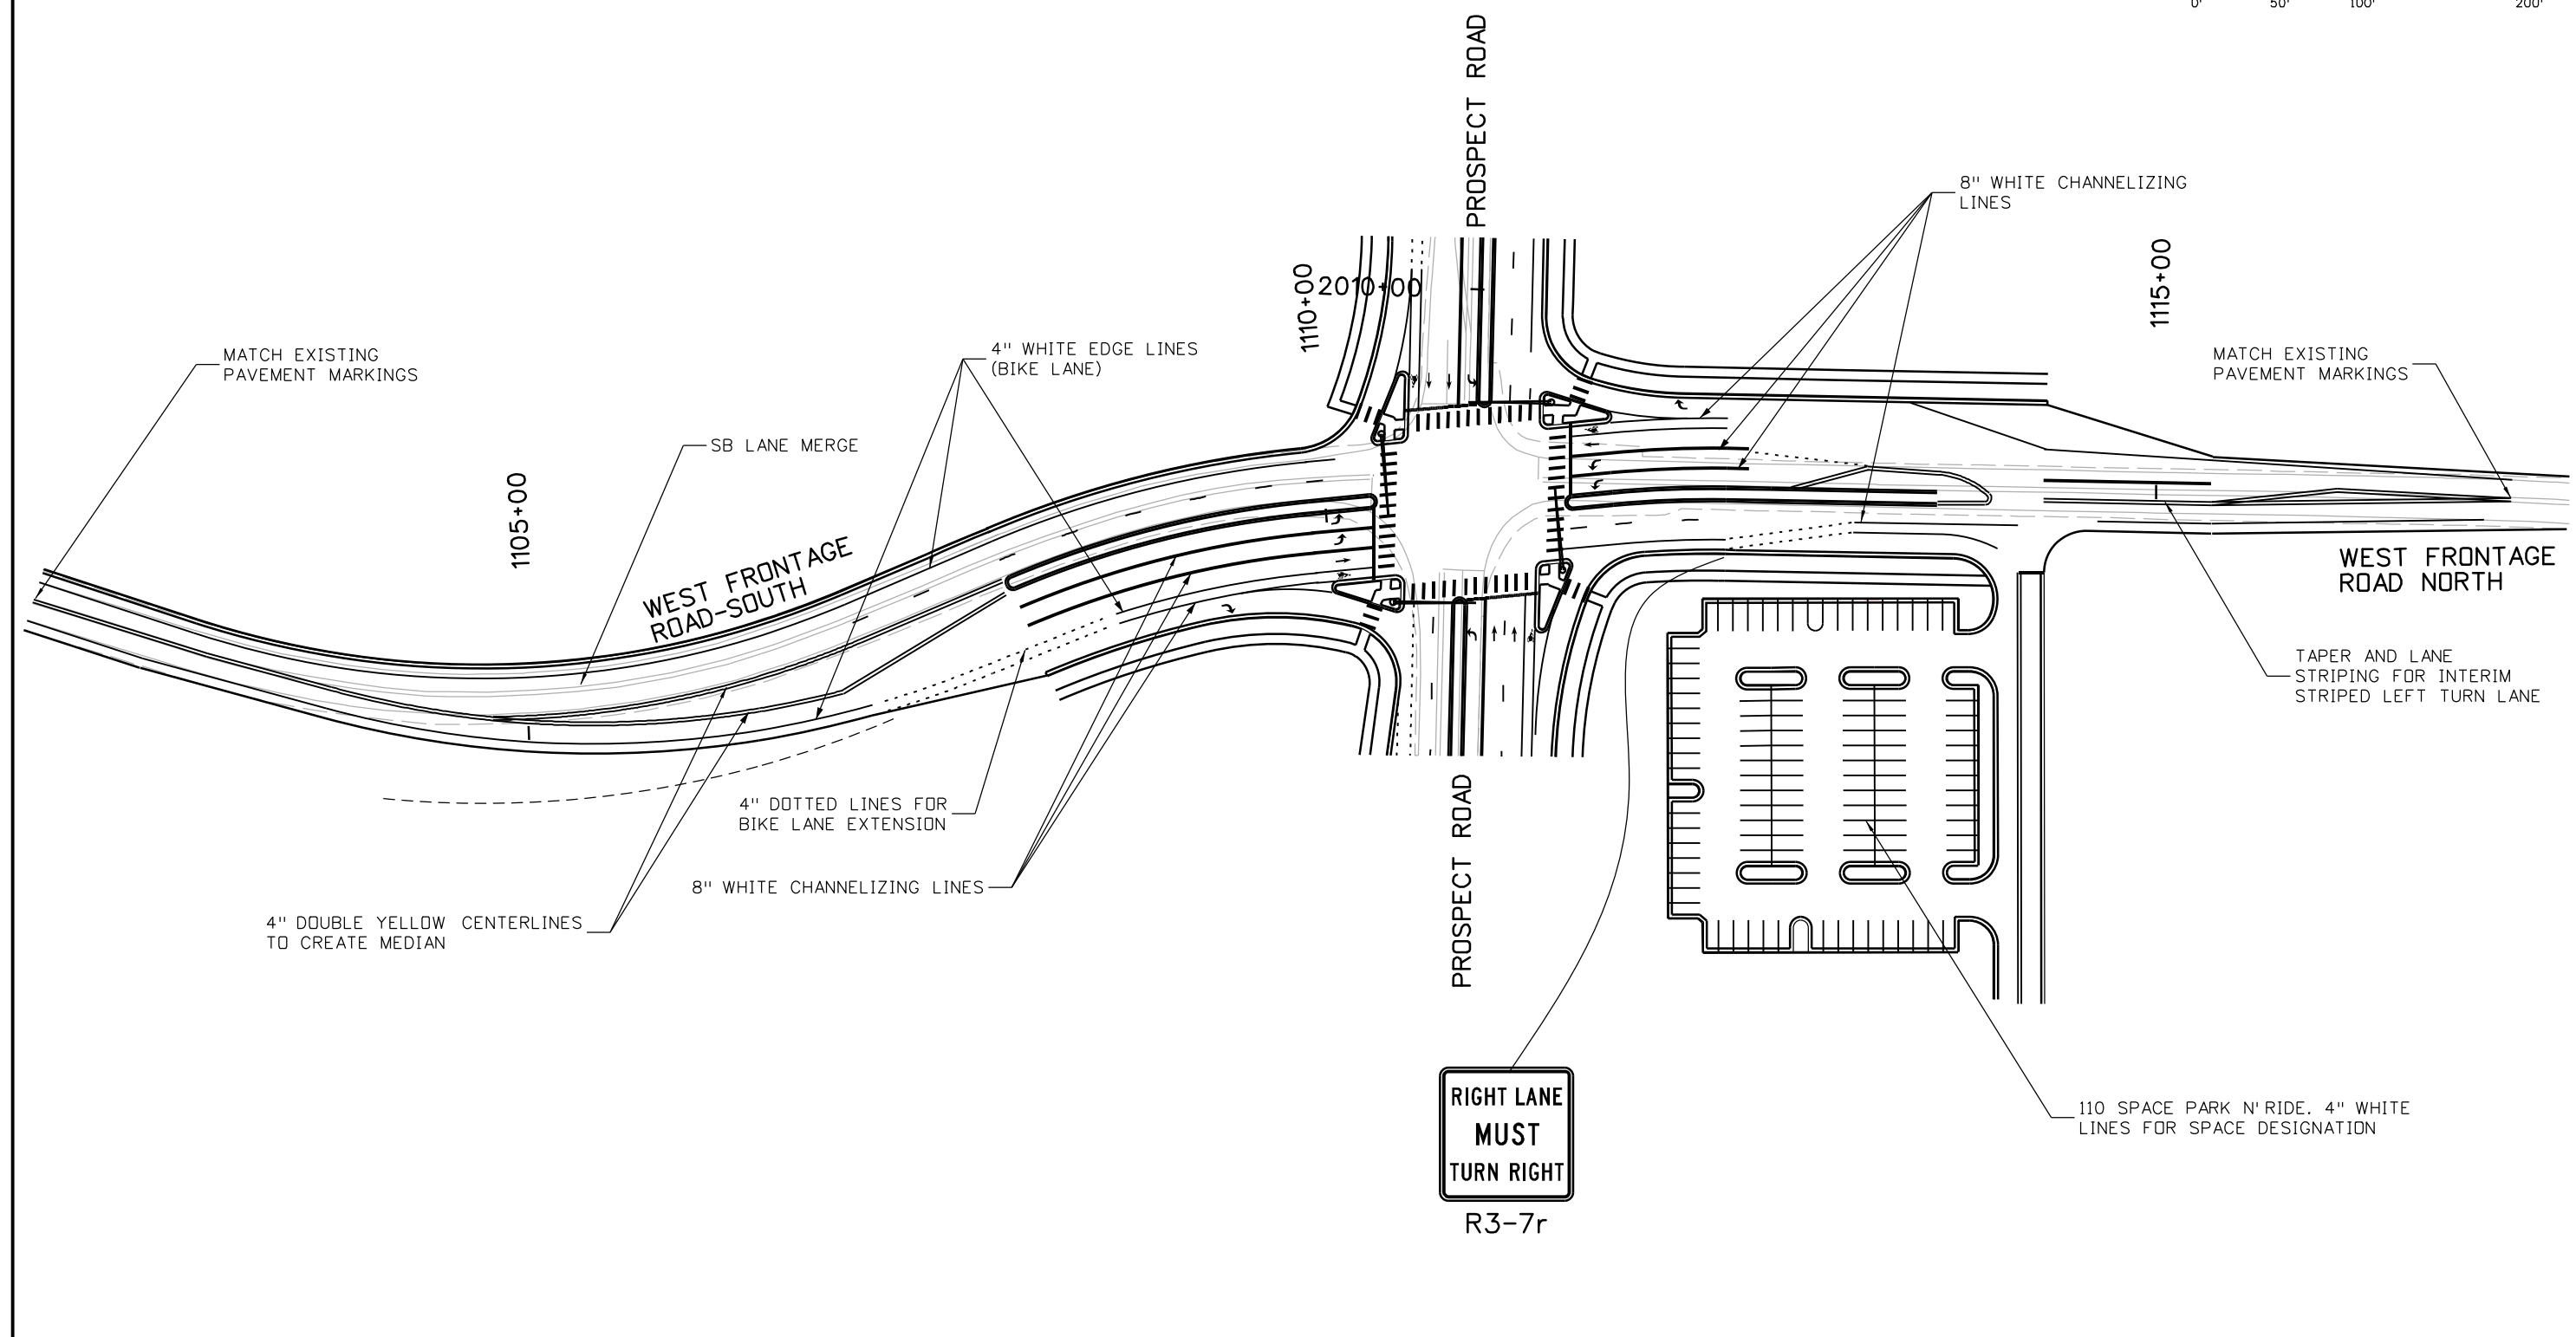 

charlie.lim 5/9/2016 3:51:38 PM  
 c:\pwwork\pbsjpw1\charlie.lim\dms84697\18357TRAF\_Prospect\_WEST\_FR-TSH.dgn  
 DGN\_MODEL:CDOT\_Default

Print Date: 5/9/2016
File Name: 18357TRAF_Prospect_WEST_FR-TSH.dgn
Horiz. Scale: 1:100      Vert. Scale: As Noted

Sheet Revisions		
Date:	Comments	Init.

Colorado Department of Transportation  



 10601 West 10th Street  
 Greeley, CO 80634  
 Phone: 970-350-2148    FAX: 970-350-2163  
 Region 4      TJT

As Constructed
No Revisions:
Revised:
Void:

<b>I-25/SH 392 TO SH 14 SIGNING AND STRIPING</b> <b>WEST FRONTAGE RD AT PROSPECT</b>	
Designer: DRW	Structure Numbers
Detailer: DRW	
Sheet Subset: TRAFFIC	Subset Sheets: T86 of T90

Project No./Code
IM 0253-221
18357
Sheet Number <b>586</b>



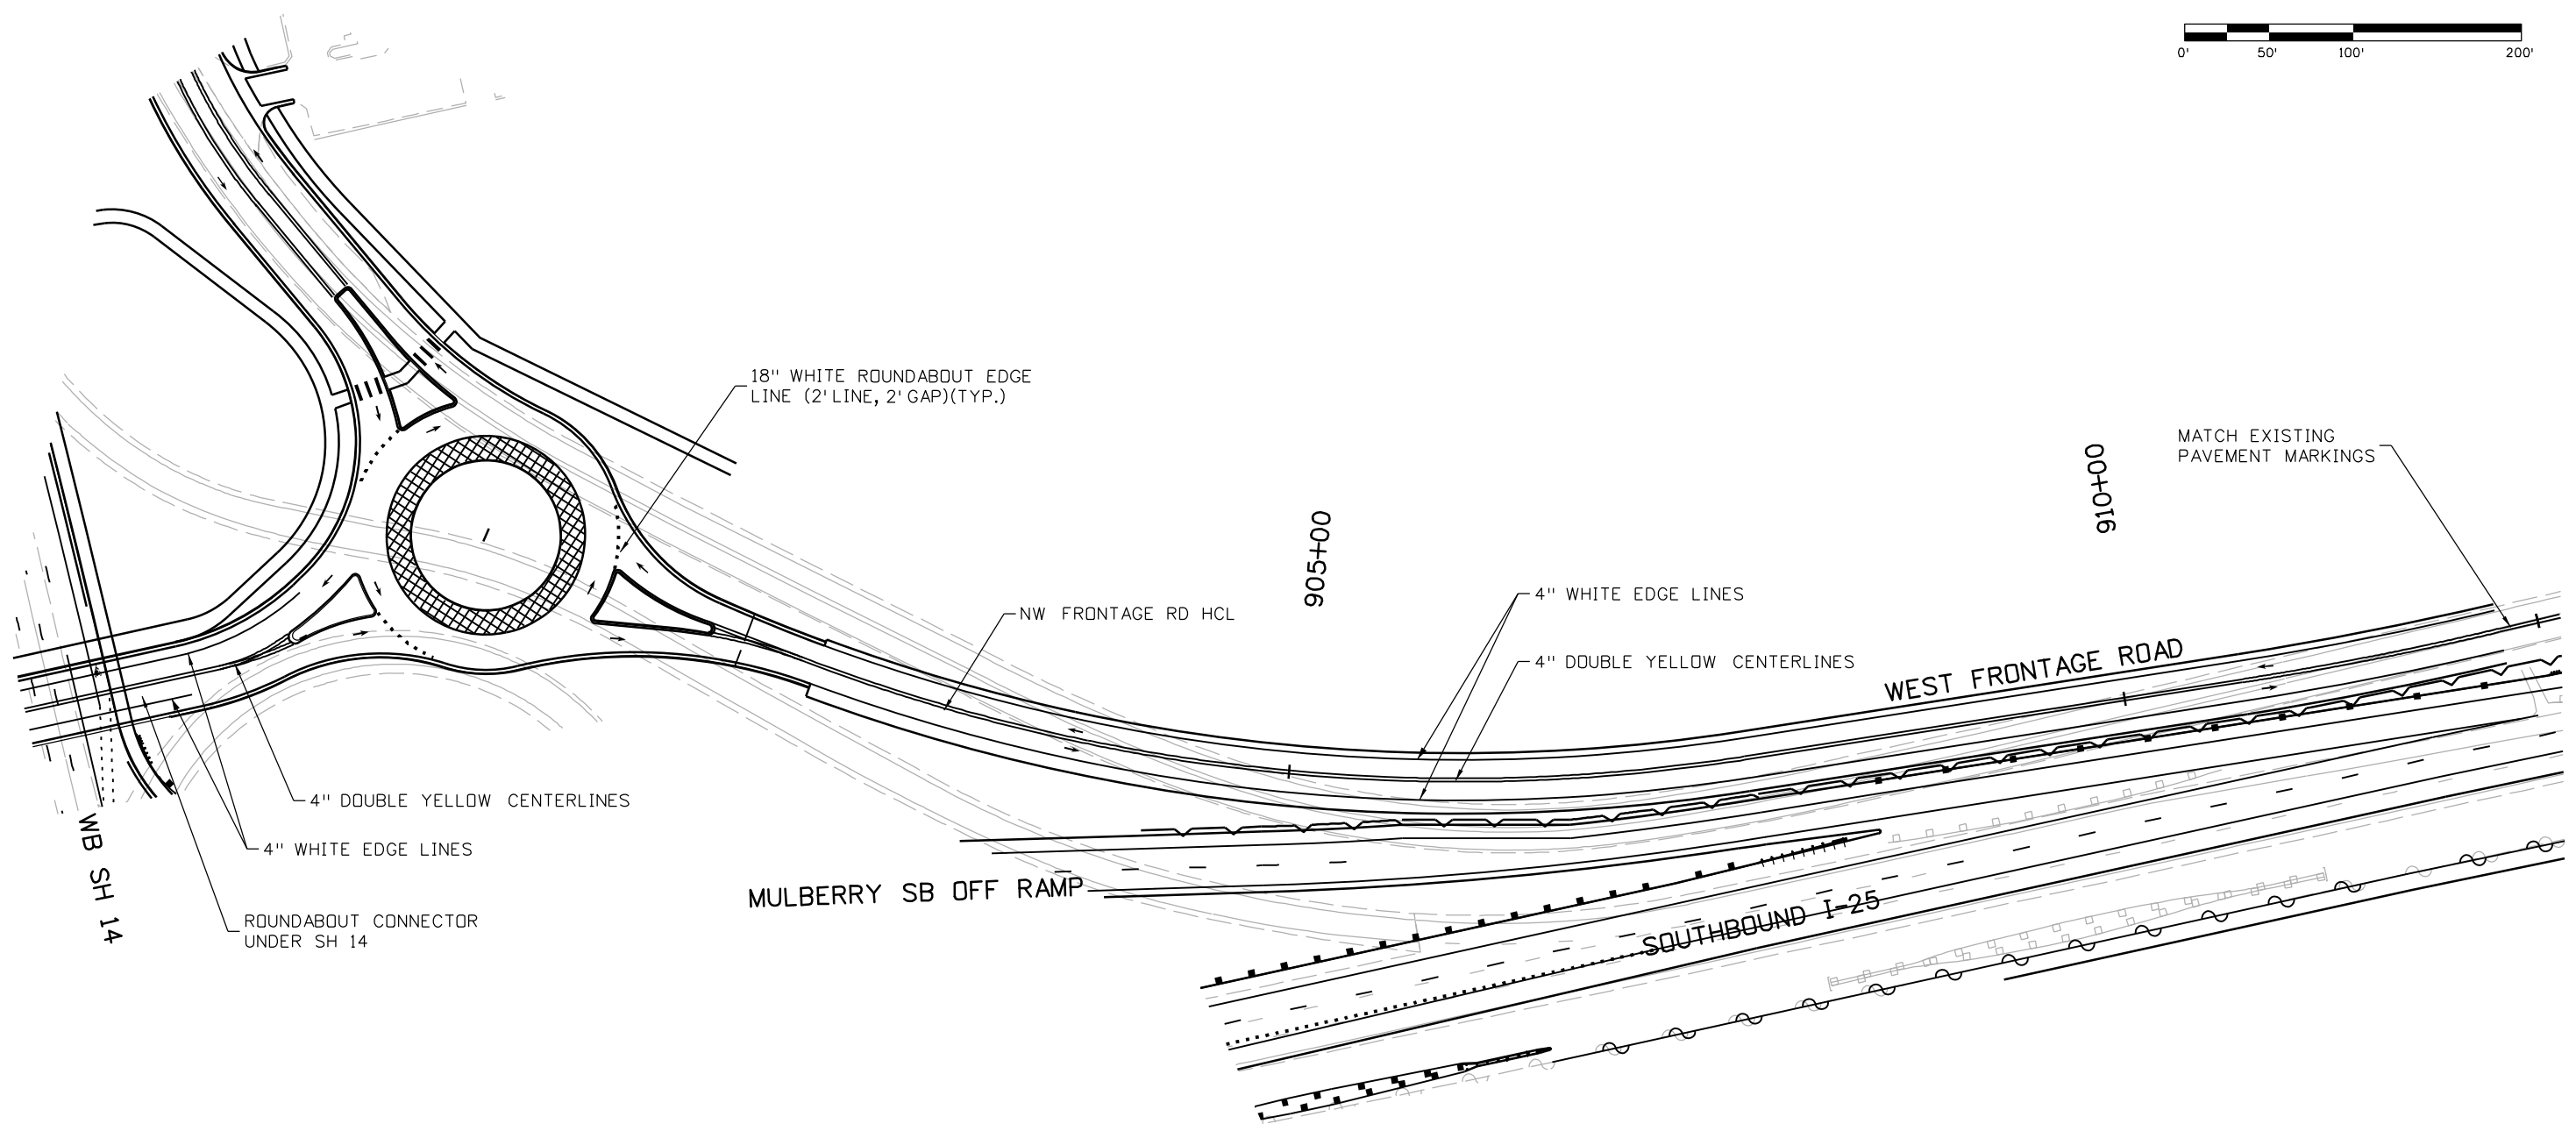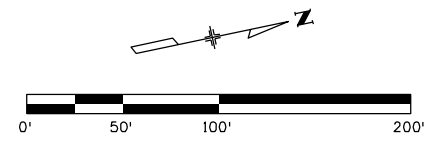

charlie.lim  
 5/9/2016 3:54:23 PM  
 c:\pwwork\psjpw1\charlie.lim\dms84697\18357TRAF\_SH14\_FR\_NW001.dgn  
 DGN\_MODEL\_CDOT\_Default

Print Date: 5/9/2016	
File Name: 18357TRAF_SH14_FR_NW001.dgn	
Horiz. Scale: 1:100	Vert. Scale: As Noted
 <b>TSIOUVARAS SIMMONS HOLDERNESS</b> CONSULTING ENGINEERS	



Sheet Revisions		
Date:	Comments	Init.

**Colorado Department of Transportation**  
  
 10601 West 10th Street  
 Greeley, CO 80634  
 Phone: 970-350-2148 FAX: 970-350-2163  
**Region 4** **TJT**

<b>As Constructed</b>
No Revisions:
Revised:
Void:

<b>I-25/SH 392 TO SH 14          SIGNING AND STRIPING PLAN          NW FRONTAGE ROAD</b>			
Designer:	DRW	Structure	
Detailer:	DRW	Numbers	
Sheet Subset: TRAFFIC	Subset Sheets: T87 of T90		

<b>Project No./Code</b>
IM 0253-221
18357
Sheet Number <b>587</b>

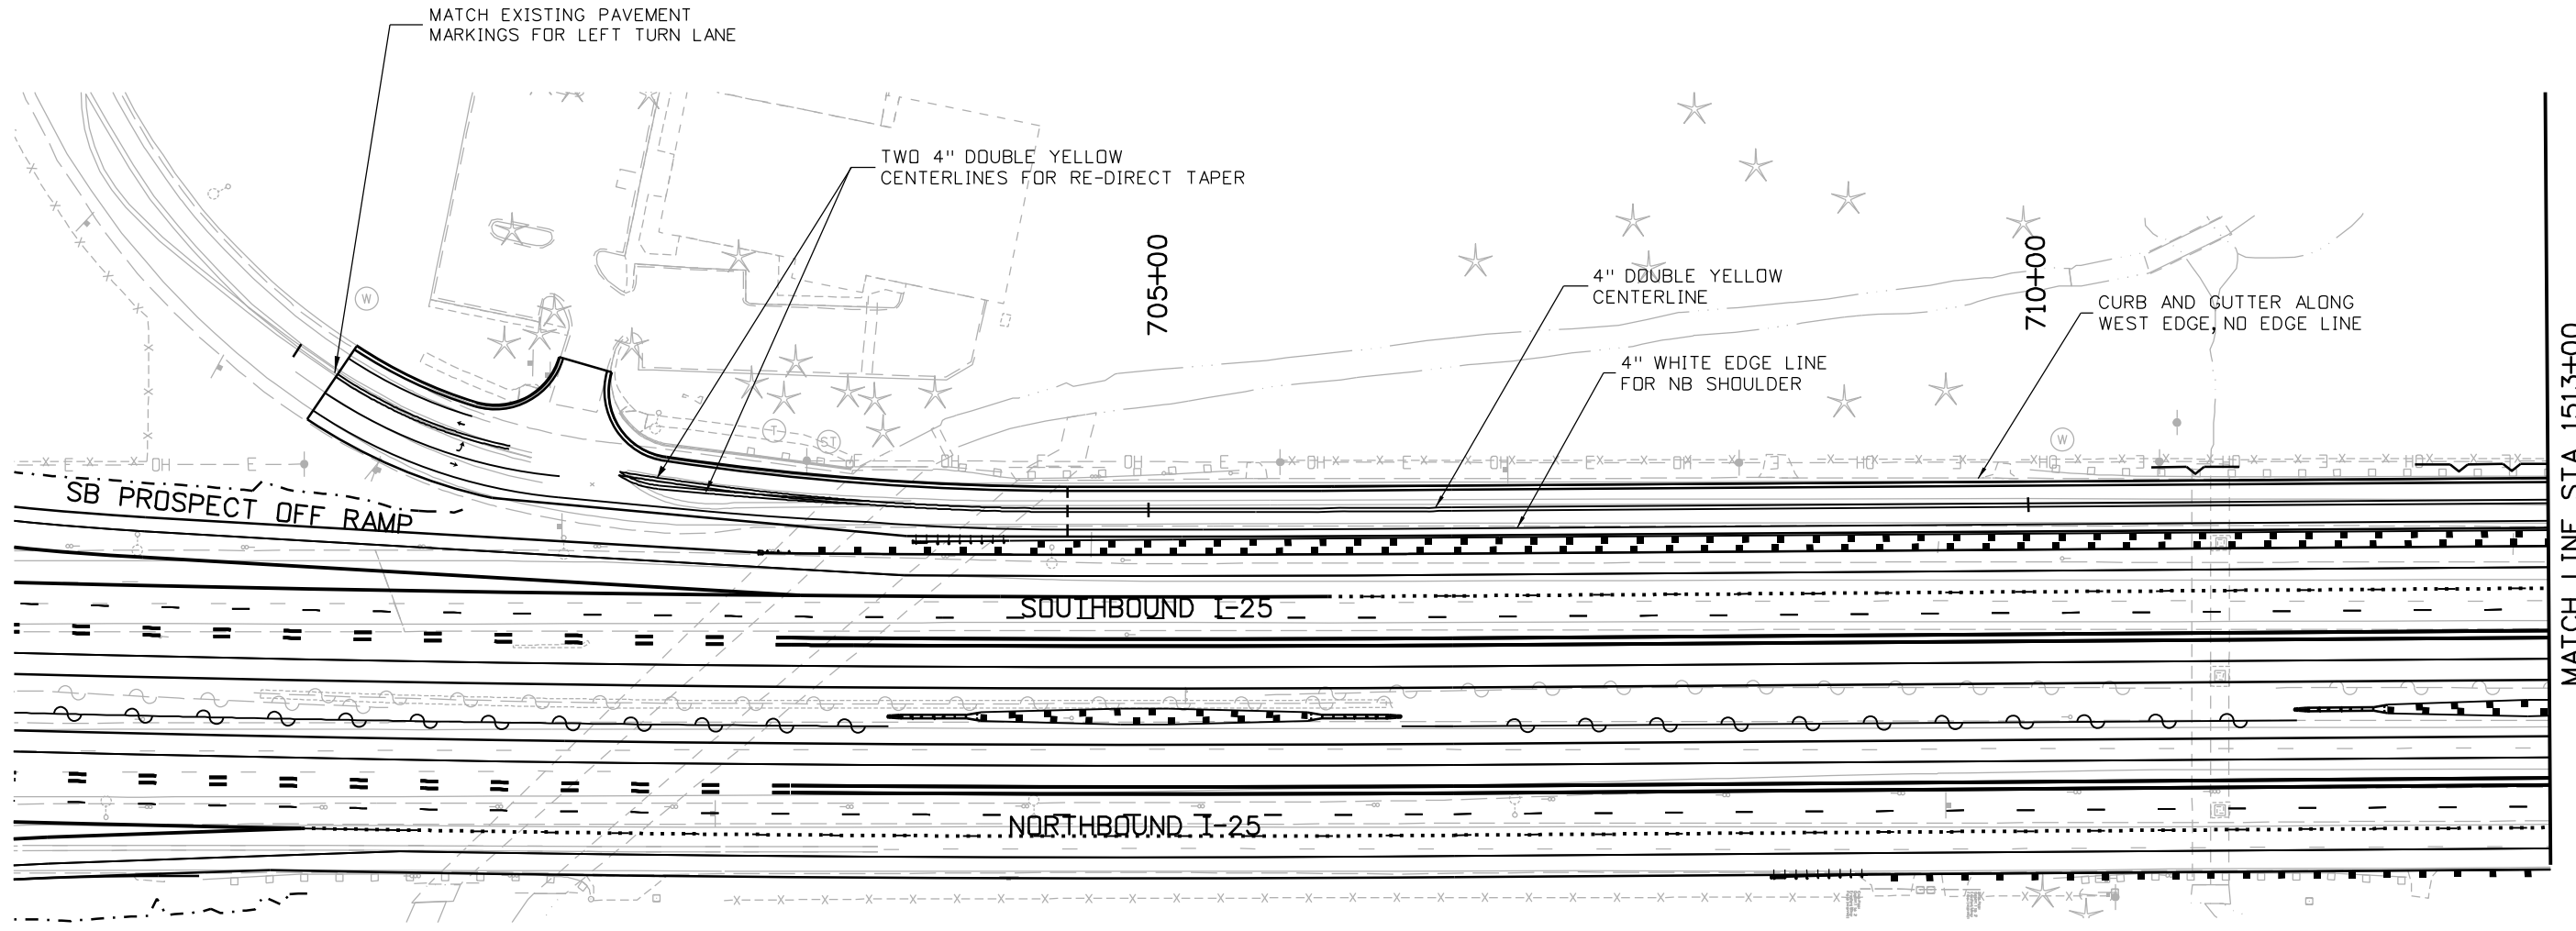 

MATCH LINE STA. 1513+00

charlie.lim 5/9/2016 3:57:39 PM c:\pwwork\pbsjpw\charlie.lim\dms84697\18357TRAF\_SH14\_FR\_SW001.dgn DGN\_MODEL\_CDOT\_Default

Print Date: 5/9/2016
File Name: 18357TRAF_SH14_FR_SW001.dgn
Horiz. Scale: 1:100.042      Vert. Scale: As Noted

Sheet Revisions		
Date:	Comments	Init.

Colorado Department of Transportation

**Region 4**

10601 West 10th Street  
Greeley, CO 80634  
Phone: 970-350-2148 FAX: 970-350-2163

**TJT**

<b>As Constructed</b>
No Revisions:
Revised:
Void:

<b>I-25/SH 392 TO SH 14 SIGNING AND STRIPING SH 14 - SW FRONTAGE ROAD</b>			
Designer:	DRW	Structure	
Detailer:	DRW	Numbers	
Sheet Subset: TRAFFIC	Subset Sheets: T88 of T90		

<b>Project No./Code</b>
IM 0253-221
18357
Sheet Number <b>588</b>



