

PoDI / NHS

FHWA PROJECT OF DIVISION INTEREST (PoDI)? NO YES

NATIONAL HIGHWAY SYSTEM? NO YES

DEPARTMENT OF TRANSPORTATION STATE OF COLORADO

Related Projects:
P. E. UNDER PROJECT: IM 0253-221
Project Number: 18357
Project Code: 18357


R.O.W. Projects:
R.O.W. Project Description: NA

HIGHWAY CONSTRUCTION BID PLANS OF PROPOSED FEDERAL AID PROJECT NO. IM 0253-221 NORTH I-25/SH 392 TO SH 14 LARIMER COUNTY CONSTRUCTION PROJECT CODE NO. 18357

TABULATION OF LENGTH & DESIGN DATA

| STATION | FEET | |
|--|------------|------------|
| | ROADWAY | MAJOR STR. |
| I-25 STA 3606+01.00 - BEGIN PROJECT IM 0253-221 STA 4134+19.00 - END PROJECT IM 0253-221 | 52,818.00 | 625.00 |
| KECHTER ROAD STA 1001+44.81 - BEGIN KECHTER RD. STA 1032+56.77 - END KECHTER RD. | 3,111.96 | 322.00 |
| PROSPECT ROAD STA 100+00.00 - BEGIN PROSPECT RD. STA 140+22.32 - END PROSPECT RD. | 4,022.32 | 363.38 |
| SH 14 (MULBERRY ST.) STA 9+41.00 - BEGIN SH 14 (MULBERRY ST) STA 41+12.51 - END SH 14 (MULBERRY ST) | 3,171.51 | 317.33 |
| RAMPS | 20,424.60 | |
| FRONTAGE ROADS | 50,642.43 | 53.79 |
| TOTAL | 134,190.82 | 1,681.50 |
| SUMMARY OF PROJECT LENGTH | FEET | MILES |
| PROJECT GROSS LENGTH | 135,872.32 | 25.73 |

| DESIGN DATA | I-25 | RAMPS | KECHTER | PROSPECT | SH 14 | FRONTAGE ROADS |
|-------------------------------|-------------------------------|-----------|-----------|-----------|-----------------------------|----------------|
| MAXIMUM RADIUS OF CURVE | 3,050 FT. | 1,060 FT. | 1,075 FT. | 1,075 FT. | 1,330 FT. | 533 FT. |
| MAXIMUM GRADE | 4% | 5% | 5% | 5% | 5% | 7% |
| MINIMUM S.S.D. HORIZONTAL | 820 FT. | 495 FT. | 425 FT. | 425 FT. | 570 FT. | 305 FT. |
| MINIMUM S.S.D. VERTICAL | 820 FT. | 495 FT. | 425 FT. | 425 FT. | 570 FT. | 305 FT. |
| MAXIMUM DESIGN SPEED | 75 MPH | 55 MPH | 50 MPH | 50 MPH | 50 MPH | 30 MPH |
| 2014 DESIGN TRAFFIC | DHV = 6,390 ADT = 71,000 | | | | DHV = 3,600 ADT = 40,000 | |
| 2035 DESIGN TRAFFIC | DHV = 10,685 ADT = 118,712 | | | | DHV = 5,906 ADT = 65,620 | |
| DHV TRUCK % | 10.6% | | | | 5.4% | |
| CLEAR ZONE DISTANCE (TANGENT) | 30 FT. | 24 FT. | 20 FT. | 20 FT. | 30 FT. | 14 FT. |

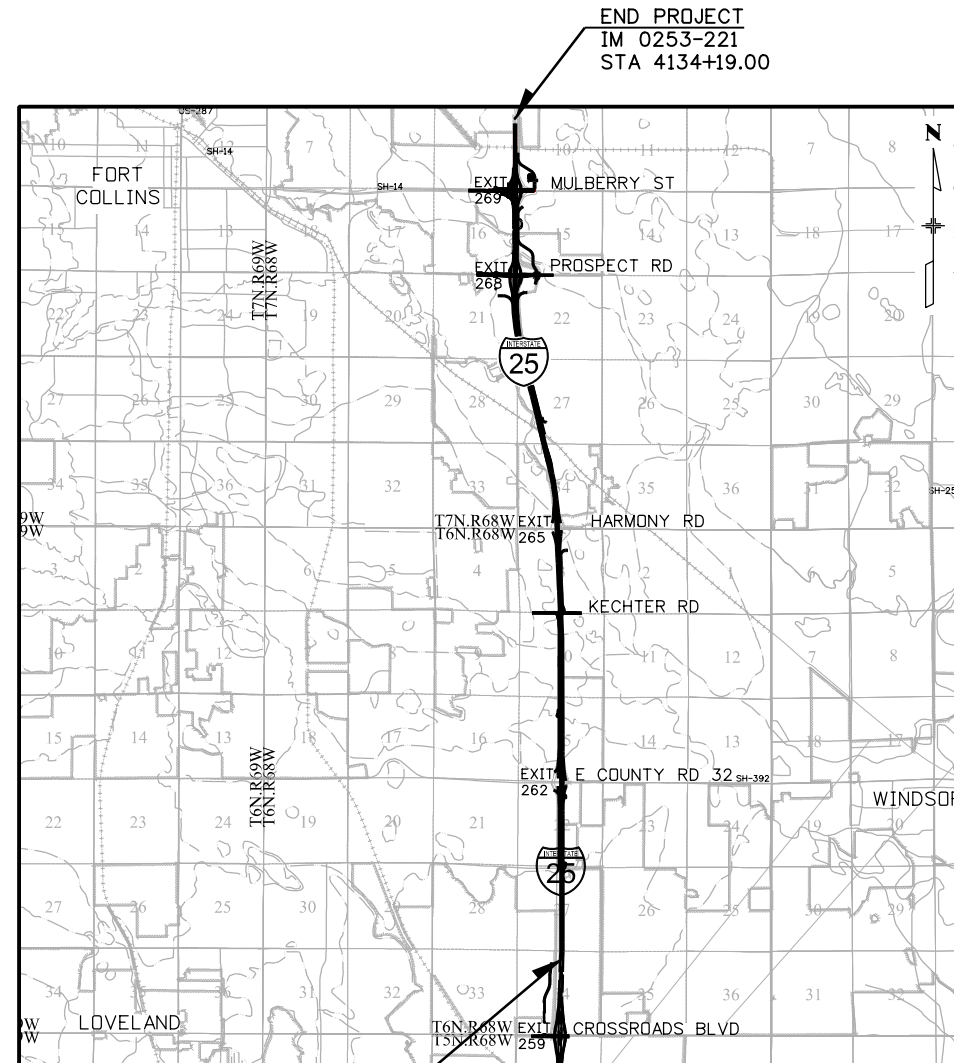

| SHEET NO. | INDEX OF SHEETS |
|--|------------------------------|
| 1 | TITLE SHEET |
| 2 | STANDARD PLANS LIST |
| 3-18 | TYPICAL SECTIONS |
| 19-48 | GEOMETRIC LAYOUT |
| 50-207 | ROADWAY PLAN & PROFILES |
| 208-269 | DRAINAGE AND UTILITY PLANS |
| 270-283 | CBC PROFILES |
| 284-300 | BRIDGE PLANS |
| 301-410 | WALL PLAN & PROFILES |
| 411-501 | SIGNING AND STRIPING PLANS |
| CROSS SECTIONS (UNDER SEPARATE COVER) | |
| 1 | TITLE SHEET |
| 2-355 | MAINLINE I-25 CROSS SECTIONS |
| 356-367 | KECHTER RD CROSS SECTIONS |
| 368-388 | PROSPECT RD CROSS SECTIONS |
| 389-407 | SH 14 CROSS SECTIONS |

20% PRELIMINARY
DESIGN

OCTOBER 9, 2015

Print Date: 10/9/2015
File Name: 18357DES_TitleSht.dgn
Horiz. Scale: 1:12000 Vert. Scale: NA

ATKINS 7604 Technology Way, Suite 400
Denver, CO 80237
Phone: (303) 221-7275 Fax: (303) 221-7276

| Sheet Revisions | | |
|-----------------|----------|-------|
| Date: | Comments | Init. |
| | | |
| | | |
| | | |

Colorado Department of Transportation
Region 4

2207 East Highway 402
Loveland, CO 80537
Phone: 970-622-1268 FAX: 970-669-0289

JFF

As Constructed

No Revisions:
Revised:
Void:

Contract Information

Contractor: _____
Resident Engineer: _____
Project Engineer: _____
PROJECT STARTED: ___/___/___ ACCEPTED: ___/___/___
Comments: _____

Project No./Code

IM 0253-221
18357

Sheet Number 1

agui3327 4:05:07 PM c:\pw...work\ybbjpw\agui3327\dms24309\18357DES_StdPlanList.dgn

| PLAN NUMBER | NEW OR REVISED | M STANDARD TITLE | PAGE NUMBER |
|-------------|-------------------------------------|---|------------------|
| M-100-1 | | STANDARD SYMBOLS (3 SHEETS)..... | 1-3 |
| M-100-2 | | ACRONYMS AND ABBREVIATIONS (4 SHEETS)..... | 4-7 |
| M-203-1 | <input type="checkbox"/> | APPROACH ROADS (REVISED ON JULY 08, 2013)..... | 8 |
| M-203-2 | | DITCH TYPES..... | 9 |
| M-203-11 | | SUPERELEVATION CROWNED AND DIVIDED HIGHWAYS (3 SHEETS)..... | 10-12 |
| M-203-12 | | SUPERELEVATION STREETS (2 SHEETS)..... | 13-14 |
| M-206-1 | | EXCAVATION AND BACKFILL FOR STRUCTURES (2 SHEETS)..... | 15-16 |
| M-206-2 | | EXCAVATION AND BACKFILL FOR BRIDGES (2 SHEETS)..... | 17-18 |
| M-208-1 | <input type="checkbox"/> | TEMPORARY EROSION CONTROL (10 SHEETS) (REVISED ON JULY 16, 2015)..... | 19-30 |
| M-210-1 | | MAILBOX SUPPORTS (2 SHEETS)..... | 31-32 |
| M-214-1 | | PLANTING DETAILS..... | 33 |
| M-216-1 | <input checked="" type="checkbox"/> | SOIL RETENTION COVERING (2 SHEETS) (NEW ON JULY 16, 2015)..... | |
| M-412-1 | <input checked="" type="checkbox"/> | CONCRETE PAVEMENT JOINTS (5 SHEETS) (REVISED ON JULY 24, 2012)..... | 34-38 |
| M-510-1 | | STRUCTURAL PLATE PIPE H-20 LOADING..... | 39 |
| M-601-1 | <input checked="" type="checkbox"/> | SINGLE CONCRETE BOX CULVERT (2 SHEETS) (REVISED ON AUGUST 27, 2013)..... | 40-41 |
| M-601-2 | <input checked="" type="checkbox"/> | DOUBLE CONCRETE BOX CULVERT (2 SHEETS) (REVISED ON AUGUST 27, 2013)..... | 42-43 |
| M-601-3 | <input checked="" type="checkbox"/> | TRIPLE CONCRETE BOX CULVERT (2 SHEETS) (REVISED ON AUGUST 27, 2013)..... | 44-45 |
| M-601-10 | | HEADWALL FOR PIPES..... | 46 |
| M-601-11 | | TYPE "S" SADDLE HEADWALLS FOR PIPE..... | 47 |
| M-601-12 | | HEADWALLS AND PIPE OUTLET PAVING..... | 48 |
| M-601-20 | | WINGWALLS FOR PIPE OR BOX CULVERTS..... | 49 |
| M-603-1 | <input type="checkbox"/> | METAL PIPE (4 SHEETS). (REVISED ON OCTOBER 02, 2014)..... | 50-53 |
| M-603-2 | <input checked="" type="checkbox"/> | REINFORCED CONCRETE PIPE (REVISED ON OCTOBER 02, 2014)..... | 54 |
| M-603-3 | | PRECAST CONCRETE BOX CULVERT..... | 55 |
| M-603-4 | <input type="checkbox"/> | CORRUGATED POLYETHYLENE PIPE (AASHTO M294) (REVISED ON OCT. 02, 2014)..... | 56 |
| M-603-5 | <input type="checkbox"/> | POLYVINYL CHLORIDE (PVC) PIPE (AASHTO M304) (REVISED ON OCT. 02, 2014)..... | 57 |
| M-603-6 | <input type="checkbox"/> | STEEL REINFORCED POLYETHYLENE RIBBED PIPE (AASHTO MP 20) (NEW ON APRIL 30, 2015)..... | |
| M-603-10 | | CONCRETE AND METAL END SECTIONS (2 SHEETS)..... | 58-59 |
| M-604-10 | | INLET, TYPE C..... | 60 |
| M-604-11 | | INLET, TYPE D..... | 61 |
| M-604-12 | | CURB INLET TYPE R (2 SHEETS)..... | 62-63 |
| M-604-13 | | CONCRETE INLET TYPE 13..... | 64 |
| M-604-20 | | MANHOLES (3 SHEETS)..... | 65-67 |
| M-604-25 | | VANE GRATE INLET (5 SHEETS)..... | 68-72 |
| M-605-1 | | SUBSURFACE DRAINS..... | 73 |
| M-606-1 | <input checked="" type="checkbox"/> | GUARDRAIL TYPE 3 W-BEAM (19 SHEETS) (REVISED ON OCT. 27, 2014)..... | 74-92 |
| M-606-13 | <input checked="" type="checkbox"/> | GUARDRAIL TYPE 7 F-SHAPE BARRIER (4 SHEETS)..... | 93-96 |
| M-606-14 | | PRECAST TYPE 7 CONCRETE BARRIER (3 SHEETS)..... | 97-99 |

| PLAN NUMBER | NEW OR REVISED | M STANDARD TITLE | PAGE NUMBER |
|-------------|-------------------------------------|--|--------------------|
| M-607-1 | | WIRE FENCES AND GATES (3 SHEETS)..... | 100-102 |
| M-607-2 | | CHAIN LINK FENCE (3 SHEETS)..... | 103-105 |
| M-607-3 | | BARRIER FENCE..... | 106 |
| M-607-4 | <input type="checkbox"/> | DEER FENCE, GATES, AND GAME RAMPS (5 SHEETS)..... | 107-109 |
| M-607-10 | | PICKET SNOW FENCE..... | 110 |
| M-607-15 | | ROAD CLOSURE GATE (9 SHEETS)..... | 111-119 |
| M-608-1 | <input checked="" type="checkbox"/> | CURB RAMPS (7 SHEETS) (REVISED ON JUNE 16, 2014)..... | 120-125 |
| M-609-1 | <input checked="" type="checkbox"/> | CURBS, GUTTERS, AND SIDEWALKS (4 SHEETS) (REVISED ON JULY 24, 2012)..... | 126-129 |
| M-611-1 | | CATTLE GUARD (2 SHEETS)..... | 130-131 |
| M-611-2 | <input type="checkbox"/> | DEER GUARD (2 SHEETS) (NEW ON APRIL 30, 2015)..... | |
| M-613-1 | | ROADWAY LIGHTING (4 SHEETS)..... | 132-135 |
| M-614-1 | | RUMBLE STRIPS (3 SHEETS)..... | 136-138 |
| M-614-2 | | SAND BARREL ARRAYS (2 SHEETS)..... | 139-140 |
| M-615-1 | | EMBANKMENT PROTECTOR TYPE 3..... | 141 |
| M-615-2 | | EMBANKMENT PROTECTOR TYPE 5..... | 142 |
| M-616-1 | | INVERTED SIPHON..... | 143 |
| M-620-1 | | FIELD LABORATORY CLASS 1..... | 144 |
| M-620-2 | | FIELD LABORATORY CLASS 2 (2 SHEETS)..... | 145-146 |
| M-620-11 | | FIELD OFFICE CLASS 1..... | 147 |
| M-620-12 | | FIELD OFFICE CLASS 2..... | 148 |
| M-629-1 | | SURVEY MONUMENTS (2 SHEETS)..... | 149-150 |


| PLAN NUMBER | NEW OR REVISED | S STANDARD TITLE | PAGE NUMBER |
|-------------|-------------------------------------|--|--------------------|
| S-612-1 | | DELINEATOR INSTALLATIONS (7 SHEETS)..... | 151-157 |
| S-614-1 | <input checked="" type="checkbox"/> | GROUND SIGN PLACEMENT (2 SHEETS) (REVISED ON DECEMBER 12, 2014)..... | 158-159 |
| S-614-2 | | CLASS I SIGNS..... | 160 |
| S-614-3 | | CLASS II SIGNS..... | 161 |
| S-614-4 | <input type="checkbox"/> | CLASS III SIGNS (3 SHEETS) (REVISED ON DECEMBER 17, 2014)..... | 162-164 |
| S-614-5 | | BREAK-AWAY SIGN SUPPORT DETAILS FOR GROUND SIGNS (2 SHEETS)..... | 165-166 |
| S-614-6 | <input type="checkbox"/> | CONCRETE FOOTINGS AND SIGN ISLANDS FOR CLASS III SIGNS (2 SHEETS) (REVISED ON SEPTEMBER 16, 2013)..... | 167-168 |
| S-614-8 | <input type="checkbox"/> | TUBULAR STEEL SIGN SUPPORT DETAILS (6 SHEETS) (REVISED ON OCTOBER 23, 2014)..... | 169-173 |
| S-614-9 | | PEDESTRIAN PUSH BUTTON POST ASSEMBLY..... | 174 |
| S-614-10 | | MARKER ASSEMBLY INSTALLATIONS..... | 175 |
| S-614-11 | | MILEPOST SIGN DETAIL FOR HIGH SNOW AREAS..... | 176 |
| S-614-12 | | STRUCTURE NUMBER INSTALLATION..... | 177 |
| S-614-14 | | FLASHING BEACON AND SIGN INSTALLATIONS (3 SHEETS)..... | 178-180 |
| S-614-20 | | TYPICAL POLE MOUNT SIGN INSTALLATIONS..... | 181 |
| S-614-21 | | CONCRETE BARRIER SIGN POST INSTALLATIONS..... | 182 |
| S-614-22 | | TYPICAL MULTI-SIGN INSTALLATIONS..... | 183 |
| S-614-40 | <input type="checkbox"/> | TYPICAL TRAFFIC SIGNAL INSTALLATION DETAILS (5 SHEETS) (REVISED ON APRIL 2, 2015)..... | 184-188 |
| S-614-40A | <input type="checkbox"/> | ALTERNATIVE TRAFFIC SIGNAL INSTALLATION DETAILS (4 SHEETS) (REVISED ON APRIL 2, 2015)..... | 189-192 |
| S-614-41 | <input type="checkbox"/> | TEMPORARY SPAN WIRE SIGNALS (REVISED ON APRIL 2, 2015)..... | 193 |
| S-614-42 | | CABINET FOUNDATION DETAIL (4 SHEETS)..... | 194-197 |
| S-614-43 | | TRAFFIC LOOP AND MISCELLANEOUS SIGNAL DETAILS (10 SHEETS)..... | 198-207 |
| S-614-44 | <input type="checkbox"/> | PEDESTAL POLE SIGNALS (2 SHEETS) (REVISED ON NOVEMBER 03, 2014)..... | |
| S-614-50 | <input checked="" type="checkbox"/> | STATIC SIGN MONOTUBE STRUCTURES (12 SHEETS) (REVISED ON NOVEMBER 28, 2012)..... | 208-219 |
| S-614-60 | <input type="checkbox"/> | DYNAMIC SIGN MONOTUBE STRUCTURES (14 SHEETS) (REVISED ON NOVEMBER 28, 2012)..... | 220-233 |
| S-627-1 | <input checked="" type="checkbox"/> | PAVEMENT MARKINGS (5 SHEETS) (REVISED ON JUNE 10, 2014)..... | 234-238 |
| S-630-1 | <input checked="" type="checkbox"/> | TRAFFIC CONTROLS FOR HIGHWAY CONSTRUCTION (20 SHEETS) (REVISED ON DECEMBER 08, 2014)..... | 239-258 |
| S-630-2 | | BARRICADES, DRUMS, CONCRETE BARRIERS (TEMP) AND VERTICAL PANELS..... | 259 |
| S-630-3 | | FLASHING BEACON (PORTABLE) DETAILS..... | 260 |
| S-630-4 | | STEEL SIGN SUPPORT (TEMPORARY) INSTALLATION DETAILS (2 SHEETS)..... | 261-262 |
| S-630-5 | <input type="checkbox"/> | PORTABLE RUMBLE STRIPS (TEMPORARY) (2 SHEETS) (REVISED ON AUGUST 13, 2015)..... | 263-264 |
| S-630-6 | | EMERGENCY PULL-OFF AREA (TEMPORARY)..... | 265 |
| S-630-7 | | ROLLING ROADBLOCKS FOR TRAFFIC CONTROL (3 SHEETS)..... | 266-268 |

COLORADO
DEPARTMENT OF TRANSPORTATION
M&S STANDARDS PLANS LIST
 July 04, 2012
 Revised on August 13, 2015







ALL OF THE M&S STANDARD PLANS, AS SUPPLEMENTED AND REVISED, APPLY TO THIS PROJECT WHEN USED BY DESIGNATED PAY ITEM OR SUBSIDIARY ITEM.

NEW OR REVISED STANDARD PLAN SHEETS APPLICABLE TO THIS PROJECT, INDICATED BY A MARKED BOX , WILL BE ATTACHED TO THE PLANS.

| | | | | | | | | | | | | | | | | |
|---|--|------------------------|----------|-------|---|--|--|-----------------------|--|--|--|--|-------------------------|--|-------|--|
| Print Date: 10/9/2015 | | Sheet Revisions | | | Colorado Department of Transportation | | | As Constructed | | I-25/SH 392 TO SH 14 STANDARD PLANS LIST | | | Project No./Code | | | |
| File Name: 18357DES_StdPlanList.dgn | | Date: | Comments | Init. |  2207 East Highway 402 Loveland, CO 80537 Phone: 970-622-1268 FAX: 970-669-0289 Region 4 | | | No Revisions: | | Designer: MTA Detailer: JAG Sheet Subset: STAND Subset Sheets: S1 of S1 | | | IM 0253-221 | | | |
| Horiz. Scale: 1:1 Vert. Scale: | | | | | | | | Revised: | | | | | Structure Numbers | | 18357 | |
| Unit Information Unit Leader Initials: | | | | | | | | Void: | | | | | Sheet Number | | 2 | |
| ATKINS 7604 Technology Way, Suite 400 Denver, CO 80237 Phone: (303) 221-7275 Fax: (303) 221-7276 | | | | | JFF | | | | | | | | | | | |

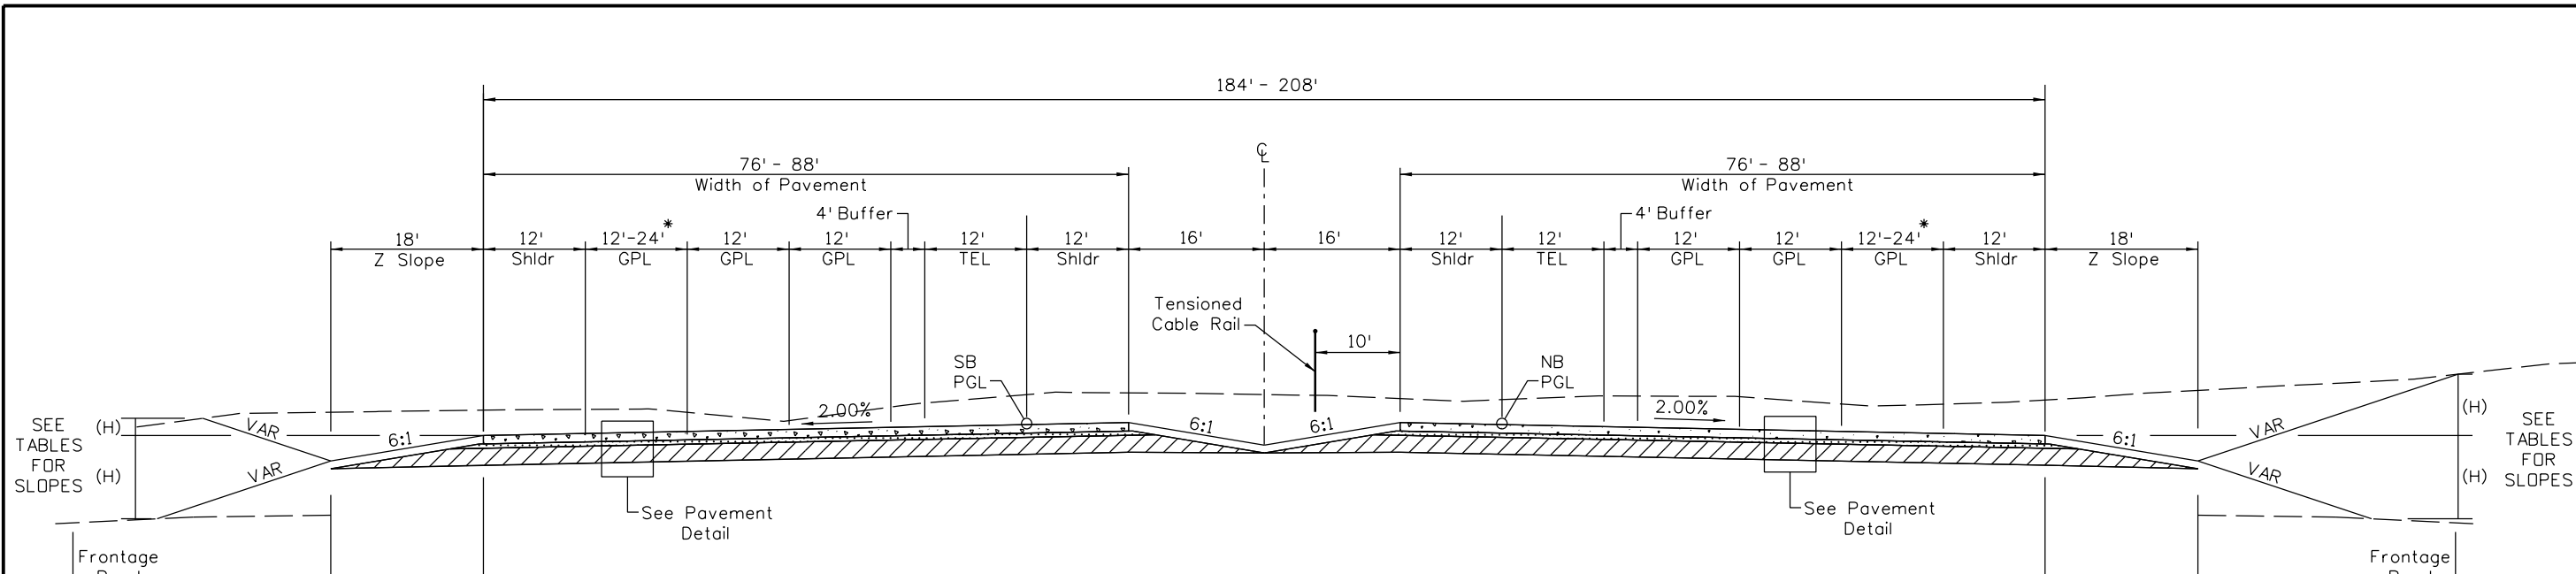

I-25 MAINLINE
 STA 3606+01 TO STA 4080+00
 * Additional lane at ramp gores

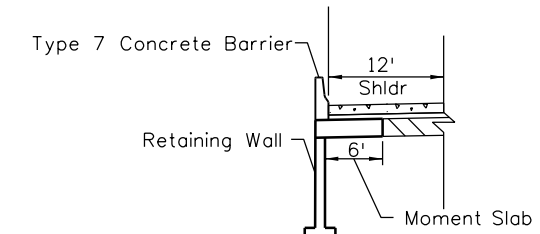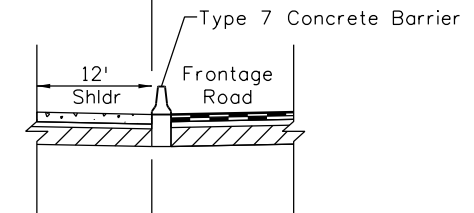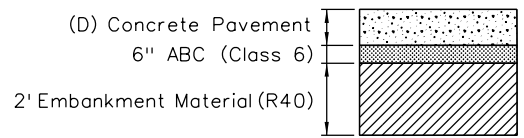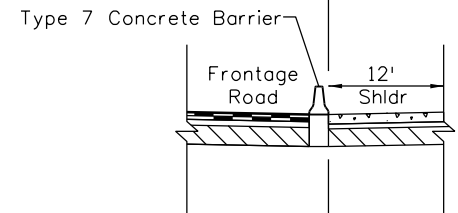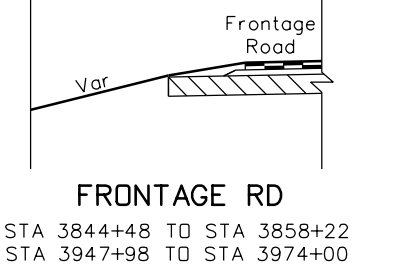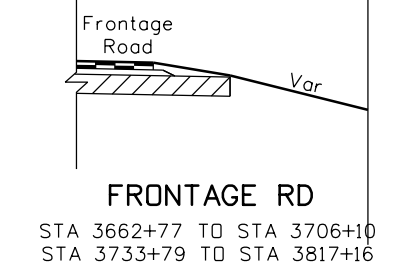


Concrete Depth Chart

| Station | | Depth (D) |
|---------|---------|-----------|
| Begin | End | Inches |
| 3575+00 | 3715+00 | 13.0 |
| 3715+00 | 4035+00 | 12.5 |
| 4035+00 | 4134+18 | 12.0 |

SLOPE TABLE

| Cut/Fill Height (H) | Slope |
|---------------------|-------|
| ≤ 2' | 6:1 |
| 2' to 14.5' | 4:1 |
| > 14.5' | 3:1 |

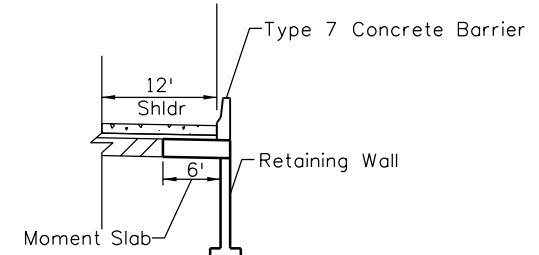

FRONTAGE RD
 STA 3660+35 TO STA 3686+32
 STA 3889+57 TO STA 3902+49
 STA 3924+05 TO STA 3935+18
 STA 3936+58 TO STA 3966+80

FRONTAGE RD
 STA 3714+29 TO STA 3717+80
 STA 3887+38 TO STA 3902+57
 STA 3906+45 TO STA 3908+82
 STA 3913+80 TO STA 3920+00
 STA 3931+55 TO STA 3932+94

Print Date: 10/9/2015
 File Name: 18357DES_TypSec_I-25Mainline001.dgn
 Horiz. Scale: 1:20 Vert. Scale:
 Unit Information Unit Leader Initials:
ATKINS 7604 Technology Way, Suite 400
 Denver, CO 80237
 Phone: (303) 221-7275 Fax: (303) 221-7276

Sheet Revisions

| Date: | Comments | Init. |
|-------|----------|-------|
| | | |
| | | |
| | | |


Colorado Department of Transportation
 2207 East Highway 402
 Loveland, CO 80537
 Phone: 970-622-1268 FAX: 970-669-0289
Region 4 **JFF**

As Constructed
 No Revisions:
 Revised:
 Void:




I-25/SH 392 TO SH 14
TYPICAL SECTIONS
I-25 MAINLINE
 Designer: MTA Structure Numbers
 Detailer: JAG
 Sheet Subset: TYPICALS Subset Sheets: T1 of T16

Project No./Code
 IM 0253-221
 18357
 Sheet Number **3**

c:\pwwork\work\pjs\p1\ogui3327\dms24309\18357DES_TypSec_I-25Mainline001.dgn

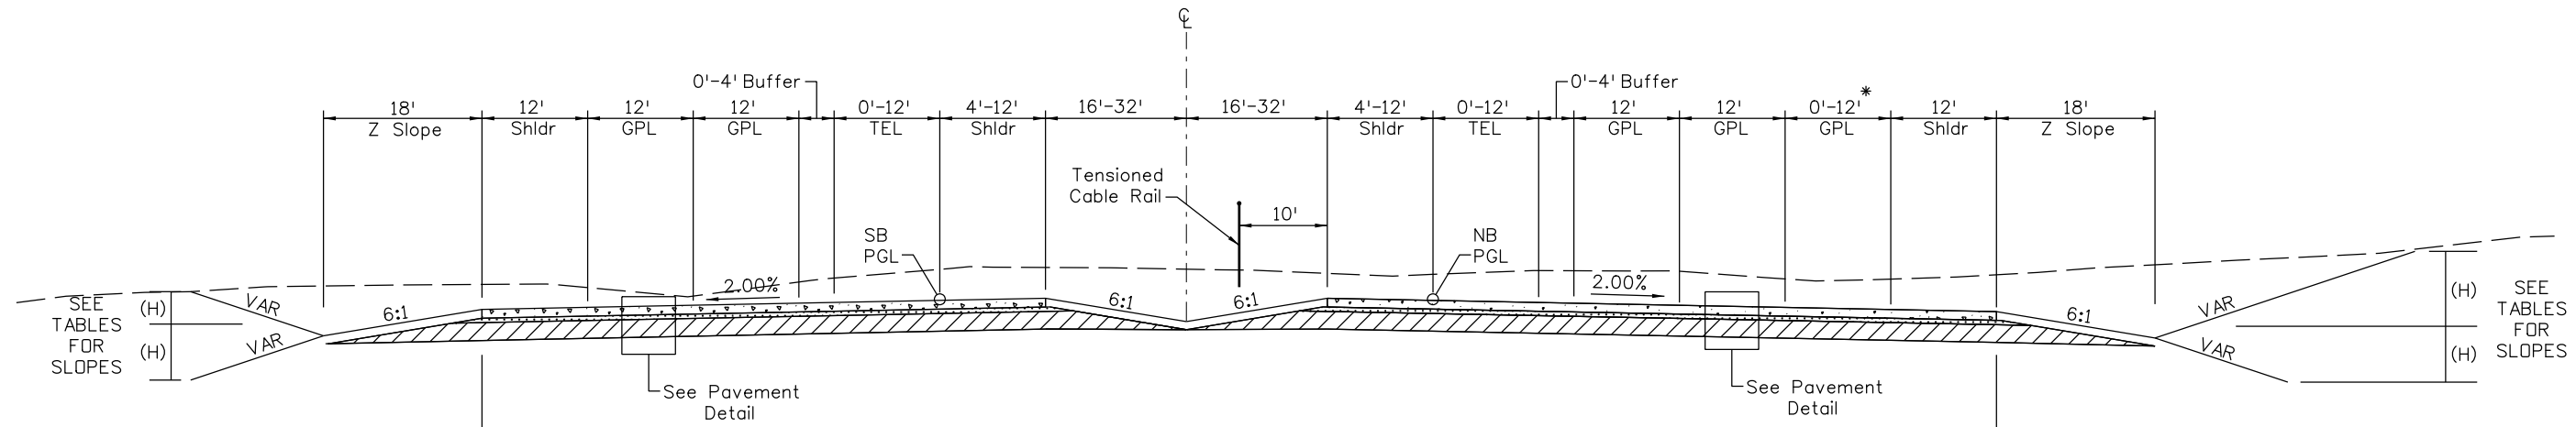

I-25 MAINLINE
 STA 4080+00 TO STA 4134+18
 * Additional lane at ramp gores

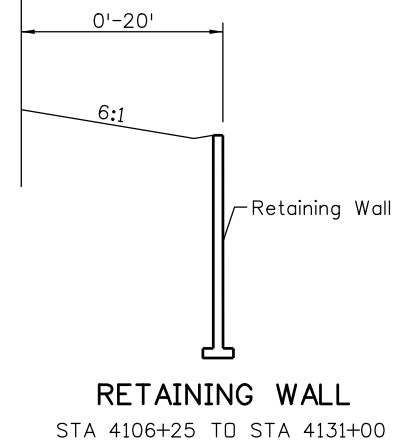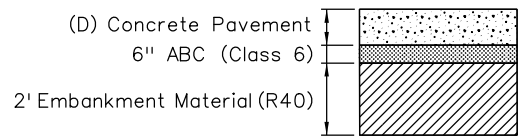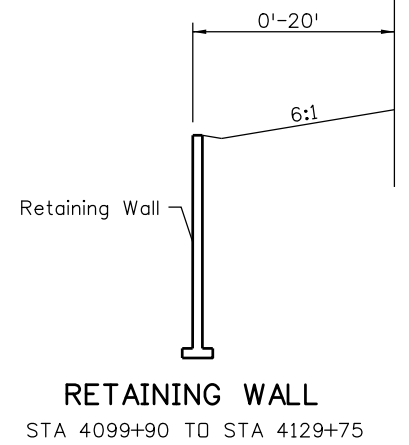

| Station | | Depth (D) |
|---------|---------|-----------|
| Begin | End | Inches |
| 3575+00 | 3715+00 | 13.0 |
| 3715+00 | 4035+00 | 12.5 |
| 4035+00 | 4134+18 | 12.0 |

| Cut/Fill Height (H) | Slope |
|---------------------|-------|
| ≤ 2' | 6:1 |
| 2' to 14.5' | 4:1 |
| > 14.5' | 3:1 |

Print Date: 10/9/2015
 File Name: 18357DES_TypSec_I-25Mainline002.dgn
 Horiz. Scale: 1:20 Vert. Scale:
 Unit Information Unit Leader Initials:
ATKINS 7604 Technology Way, Suite 400
 Denver, CO 80237
 Phone: (303) 221-7275 Fax: (303) 221-7276

| Date: | Comments | Init. |
|-------|----------|-------|
| | | |
| | | |
| | | |


Colorado Department of Transportation
 2207 East Highway 402
 Loveland, CO 80537
 Phone: 970-622-1268 FAX: 970-669-0289
Region 4 **JFF**

As Constructed
 No Revisions:
 Revised:
 Void:

NORTH I-25/SH 392 TO SH 14
TYPICAL SECTIONS
I-25 MAINLINE
 Designer: MTA
 Detailer: JAG
 Sheet Subset: TYPICALS
 Structure Numbers
 Subset Sheets: T2 of T16

Project No./Code
 IM 0253-221
 18357
 Sheet Number **4**


c:\pw_work\pws\pwl\agui3327\dms24309\18357DES_TypSec_I-25Mainline002.dgn

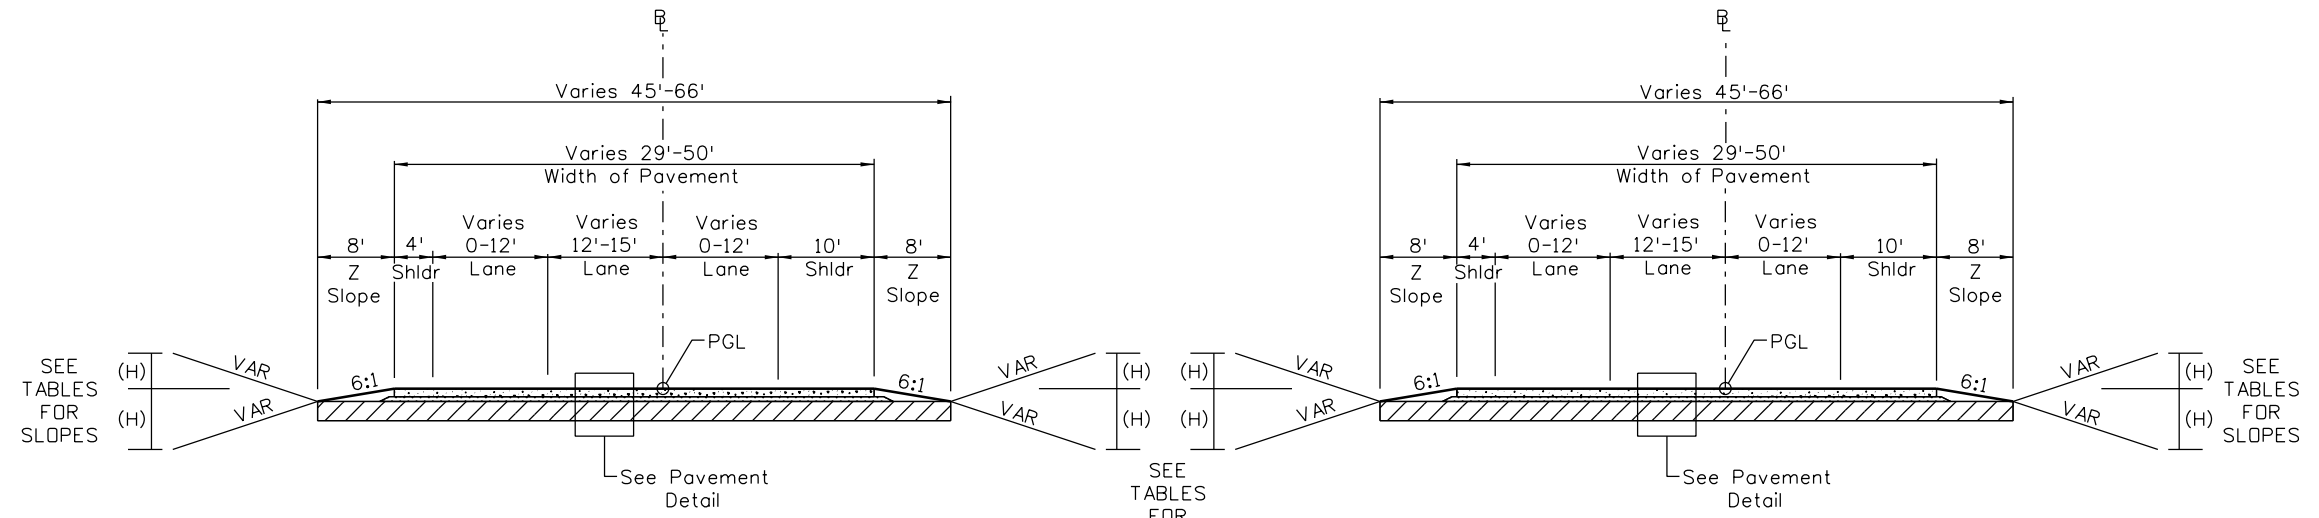


SH 392 NB OFF RAMP
STA 14+23 TO STA 21+71

SH 392 NB ON RAMP
STA 24+39 TO STA 37+92


| SLOPE TABLE | |
|---------------------|-------|
| Cut/Fill Height (H) | Slope |
| ≤ 2' | 6:1 |
| 2' to 14.5' | 4:1 |
| > 14.5' | 3:1 |

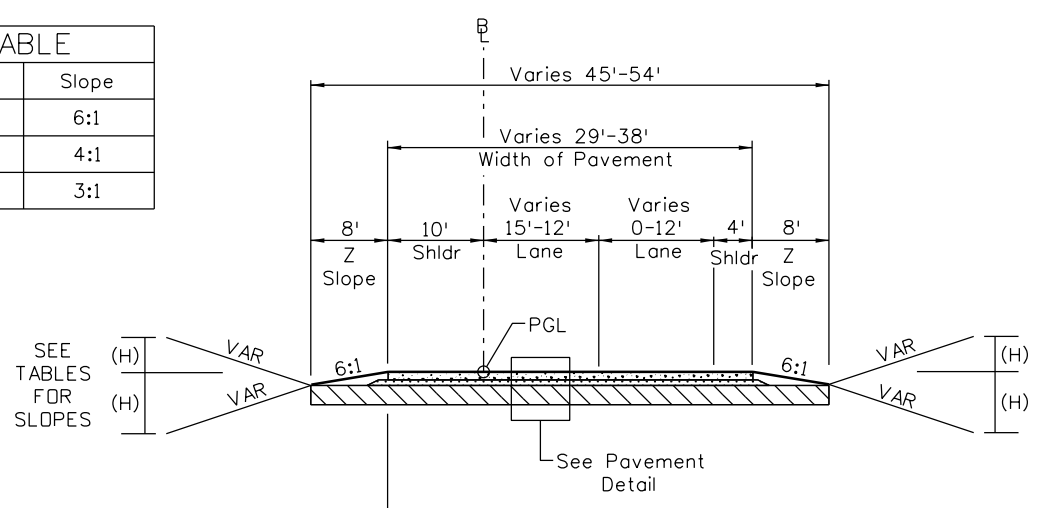


SH 392 SB ON RAMP
STA 13+68 TO STA 21+83

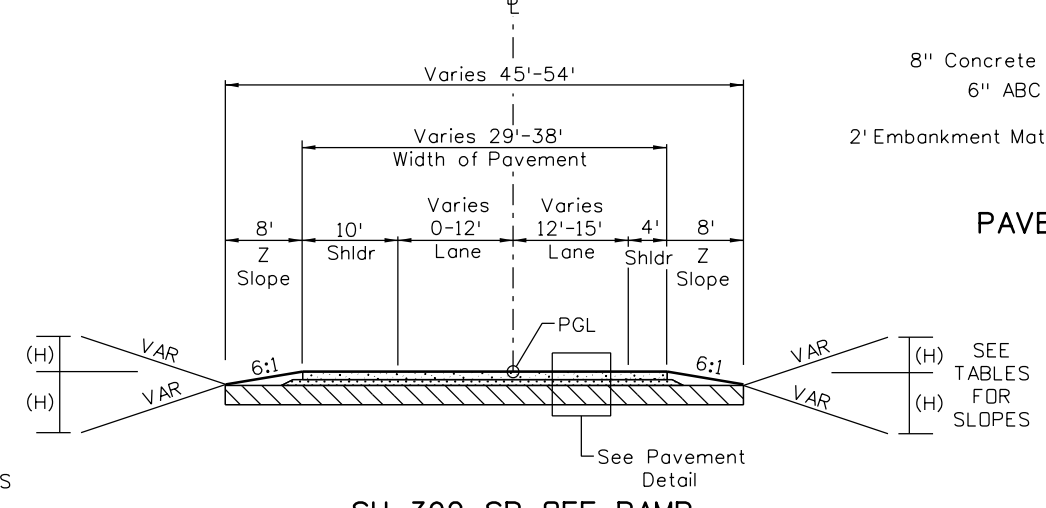

SH 392 SB OFF RAMP
STA 26+52 TO STA 41+62

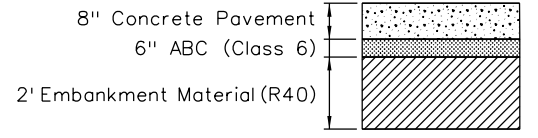

PAVEMENT DETAIL

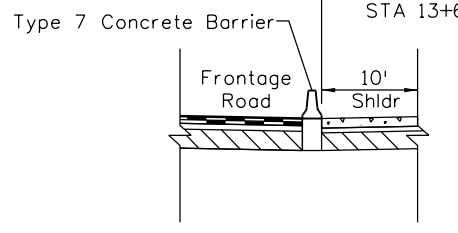

FRONTAGE RD
STA 36+30 TO STA 41+62

Print Date: 10/9/2015
 File Name: 18357DES_TypSec_I25_392Ramps001.dgn
 Horiz. Scale: 1:20 Vert. Scale:
 Unit Information Unit Leader Initials:
ATKINS 7604 Technology Way, Suite 400
 Denver, CO 80237
 Phone: (303) 221-7275 Fax: (303) 221-7276

| Sheet Revisions | | |
|-----------------|----------|-------|
| Date: | Comments | Init. |
| | | |
| | | |
| | | |

Colorado Department of Transportation


 2207 East Highway 402
 Loveland, CO 80537
 Phone: 970-622-1268 FAX: 970-669-0289
Region 4 **JFF**

| As Constructed |
|----------------|
| No Revisions: |
| Revised: |
| Void: |


| I-25/SH 392 TO SH 14 TYPICAL SECTIONS SH 392 RAMPS | |
|--|--------------------------|
| Designer: MTA | Structure Numbers |
| Detailer: JAG | |
| Sheet Subset: TYPICALS | Subset Sheets: T3 of T16 |

| Project No./Code |
|------------------|
| IM 0253-221 |
| 18357 |
| Sheet Number 5 |


c:\pw_work\pws\pwl\agui3327\dms24309\18357DES_TypSec_I25_392Ramps001.dgn

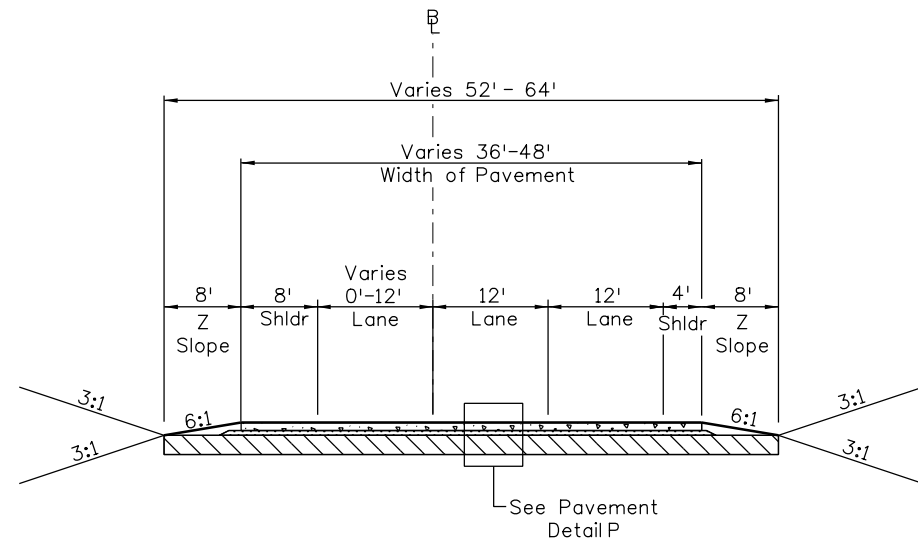


PROSPECT RD SB OFF RAMP
STA 43+37 TO STA 54+00

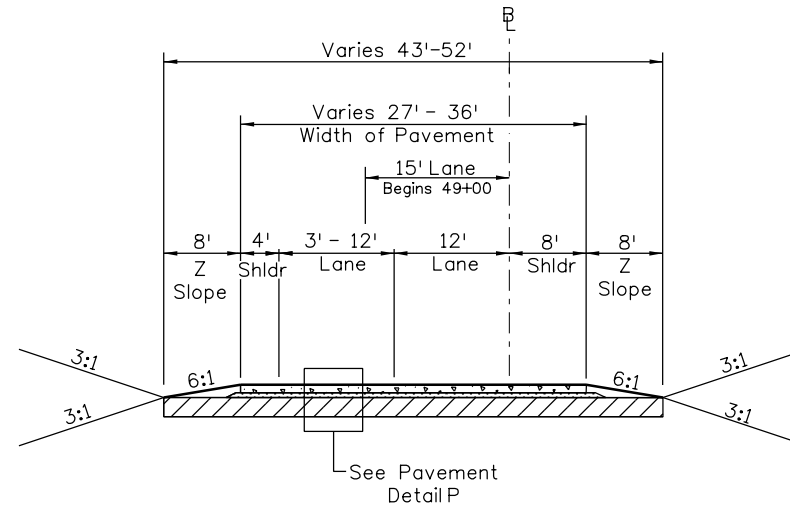


PROSPECT RD NB ON RAMP
STA 43+00 TO STA 51+75

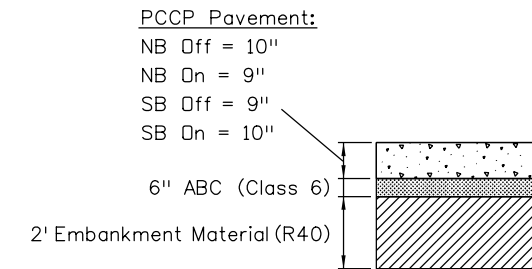

PAVEMENT DETAIL P

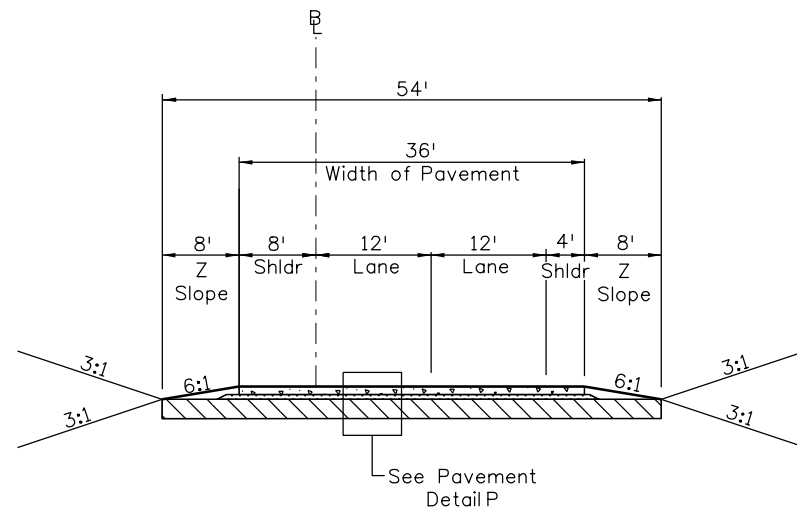

PROSPECT RD SB ON RAMP
STA 23+52 TO STA 41+00

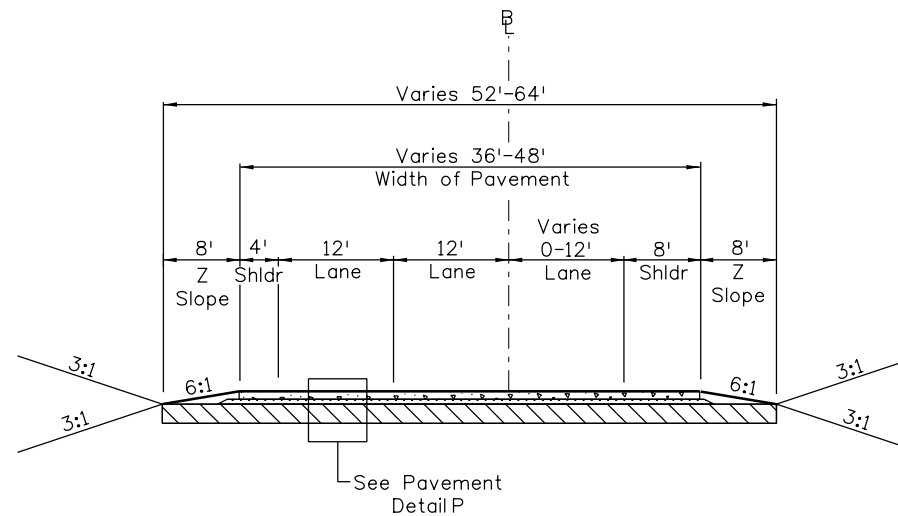

PROSPECT RD NB OFF RAMP
STA 25+00 TO STA 40+77

david.woolfall
 10/7/2015 1:05:21 PM
 c:\pw_work\k\psjpw1\dave.woolfall\dms24309\18357DES_TypSec_Prospect_Ramps.dgn
 DGN MODEL:CDOT Default

Print Date: 10/7/2015
 File Name: 18357DES_TypSec_Prospect_Ramps.dgn
 Horiz. Scale: 1:20 Vert. Scale: As Noted



| Sheet Revisions | | |
|-----------------|----------|-------|
| Date: | Comments | Init. |
| | | |
| | | |
| | | |


Colorado Department of Transportation

 2207 East Highway 402
 Loveland, CO 80537
 Phone: 970-622-1268 FAX: 970-669-0289
Region 4 **JFF**


| |
|-----------------------|
| As Constructed |
| No Revisions: |
| Revised: |
| Void: |

| | | | |
|---|----------|-------------------|-----------|
| I-25/SH 392 TO SH 14 TYPICAL SECTIONS PROSPECT RAMPS | | | |
| Designer: | DRW | Structure Numbers | |
| Detailer: | DRW | Subset Sheets: | T5 of T16 |
| Sheet Subset: | TYPICALS | | |


| |
|-------------------------|
| Project No./Code |
| IM 0253-221 |
| 18357 |
| Sheet Number 7 |

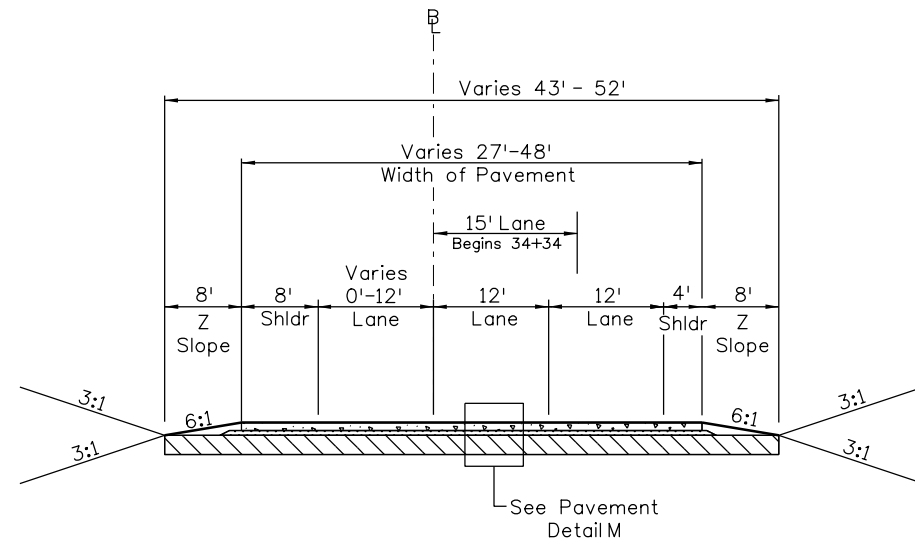


MULBERRY (SH 14) SB OFF RAMP
STA 26+37 TO STA 36+10

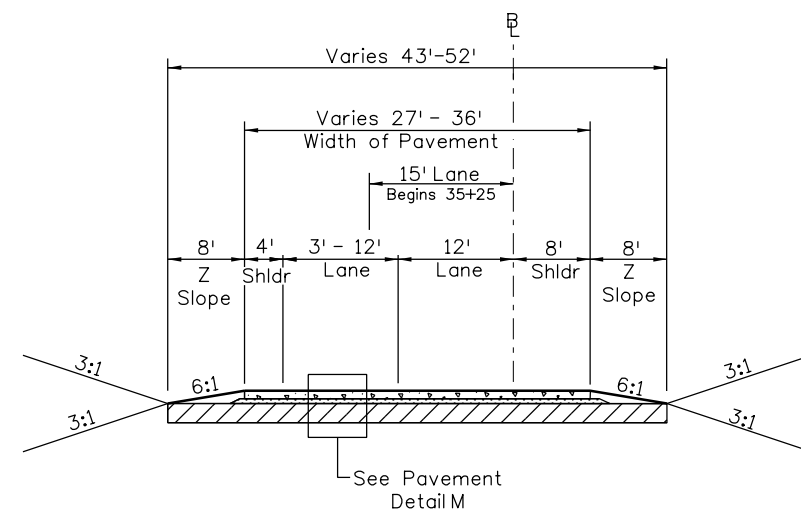


MULBERRY (SH 14) NB ON RAMP
STA 27+00 TO STA 36+25

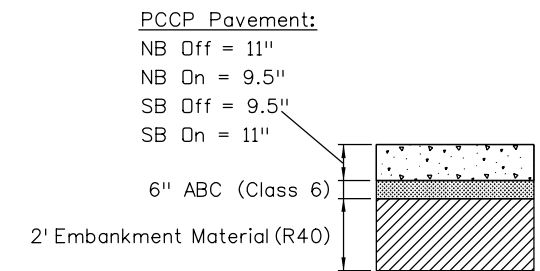

PAVEMENT DETAIL M

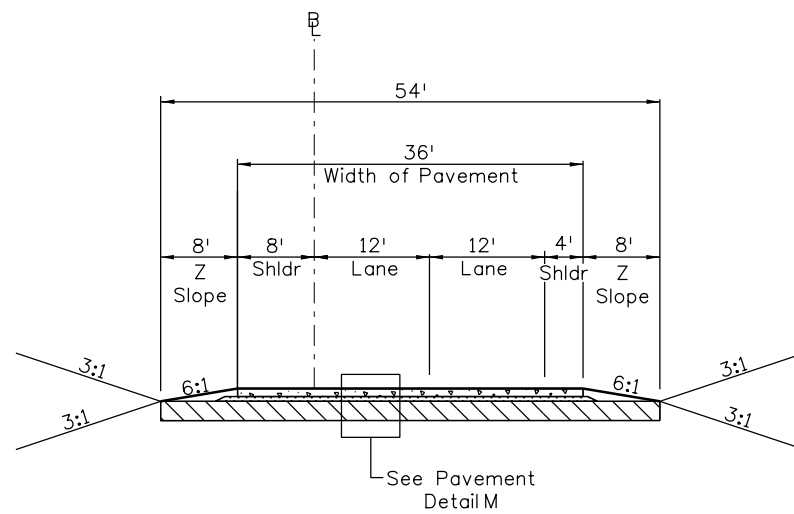

MULBERRY (SH 14) SB ON RAMP
STA 10+00 TO STA 23+10

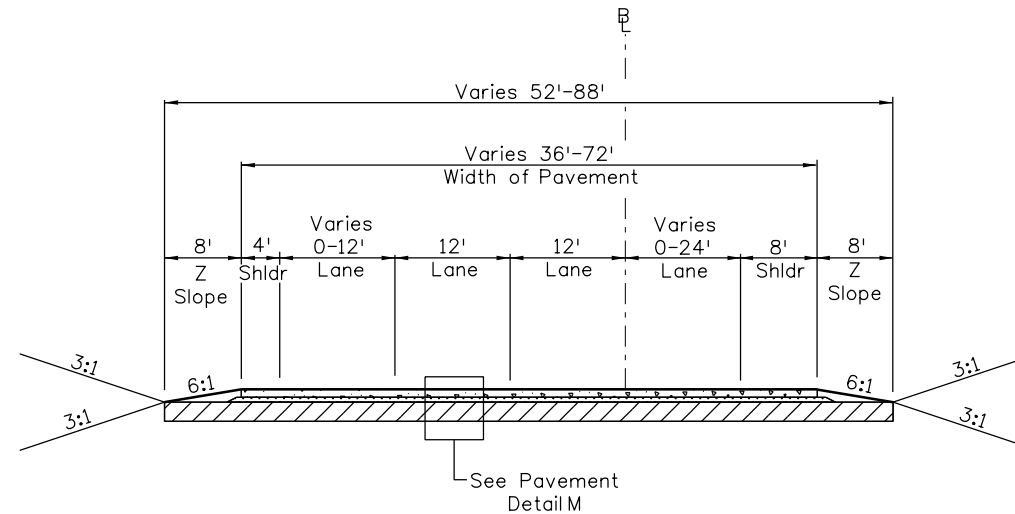

MULBERRY (SH 14) NB OFF RAMP
STA 10+00 TO STA 35+25

david.woolfall
 10/7/2015 1:08:06 PM
 c:\pw_work\pjs\pw1\dave.woolfall\dms24309\18357DES_TypSec_SH-14_Ramps.dgn
 DGN MODEL:CDOT Default

Print Date: 10/7/2015
 File Name: 18357DES_TypSec_SH-14_Ramps.dgn
 Horiz. Scale: 1:20 Vert. Scale: As Noted



| Sheet Revisions | | |
|-----------------|----------|-------|
| Date: | Comments | Init. |
| | | |
| | | |
| | | |


Colorado Department of Transportation

 2207 East Highway 402
 Loveland, CO 80537
 Phone: 970-622-1268 FAX: 970-669-0289
Region 4 **JFF**

| |
|-----------------------|
| As Constructed |
| No Revisions: |
| Revised: |
| Void: |


| | | | |
|---|----------|-------------------|-----------|
| I-25/SH 392 TO SH 14 TYPICAL SECTIONS MULBERRY (SH 14) RAMPS | | | |
| Designer: | DRW | Structure Numbers | |
| Detailer: | DRW | Subset Sheets: | T6 of T16 |
| Sheet Subset: | TYPICALS | | |

| |
|-------------------------|
| Project No./Code |
| IM 0253-221 |
| 18357 |
| Sheet Number 8 |

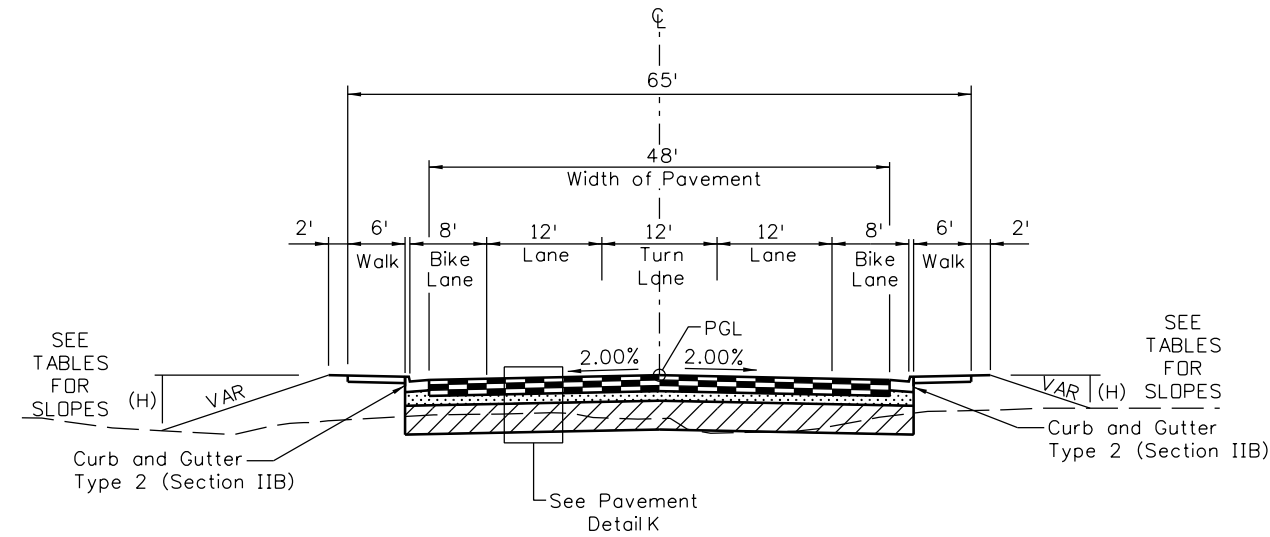


* Bike lane transitions from 8' to 6' wide across the Kechter Road bridge

KECTER ROAD
STA 100+00 TO STA 136+58

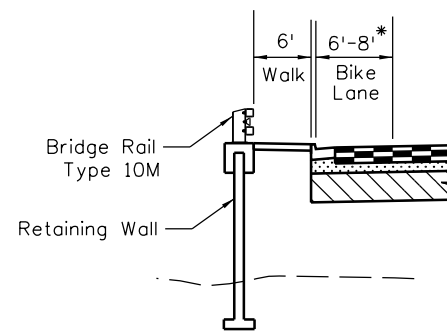


KECTER ROAD
STA 109+00 TO STA 117+50
STA 122+00 TO STA 129+50

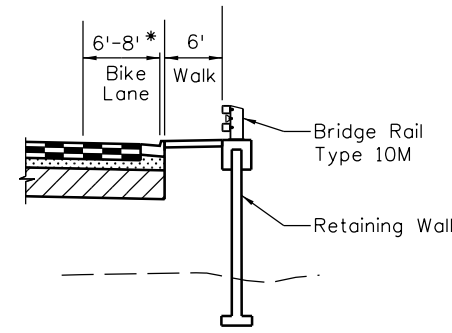

KECTER ROAD
STA 109+00 TO STA 116+70
STA 121+20 TO STA 130+00

| SLOPE TABLE | |
|---------------------|-------|
| Cut/Fill Height (H) | Slope |
| ≤ 2' | 6:1 |
| 2' to 14.5' | 4:1 |
| > 14.5' | 3:1 |

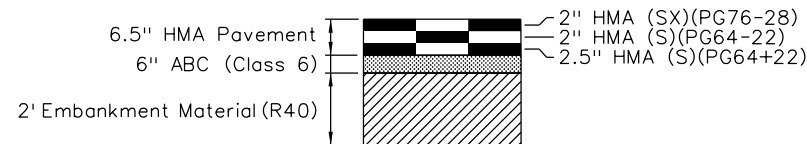

PAVEMENT DETAIL K

Print Date: 10/9/2015
 File Name: 18357DES_TypSec_Kech001.dgn
 Horiz. Scale: 1:20 Vert. Scale:
 Unit Information Unit Leader Initials:
ATKINS 7604 Technology Way, Suite 400
 Denver, CO 80237
 Phone: (303) 221-7275 Fax: (303) 221-7276

| Sheet Revisions | | |
|-----------------|----------|-------|
| Date: | Comments | Init. |
| | | |
| | | |
| | | |

Colorado Department of Transportation

 2207 East Highway 402
 Loveland, CO 80537
 Phone: 970-622-1268 FAX: 970-669-0289
Region 4 **JFF**


| As Constructed |
|----------------|
| No Revisions: |
| Revised: |
| Void: |

I-25/SH 392 TO SH 14
TYPICAL SECTIONS
KECTER ROAD


| | |
|------------------------|--------------------------|
| Designer: MTA | Structure Numbers |
| Detailer: JAG | |
| Sheet Subset: TYPICALS | Subset Sheets: T8 of T16 |

| Project No./Code |
|------------------|
| IM 0253-221 |
| 18357 |
| Sheet Number 10 |


c:\pw_work\pws\pwl\agui3327\dms24309\18357DES_TypSec_Kech001.dgn

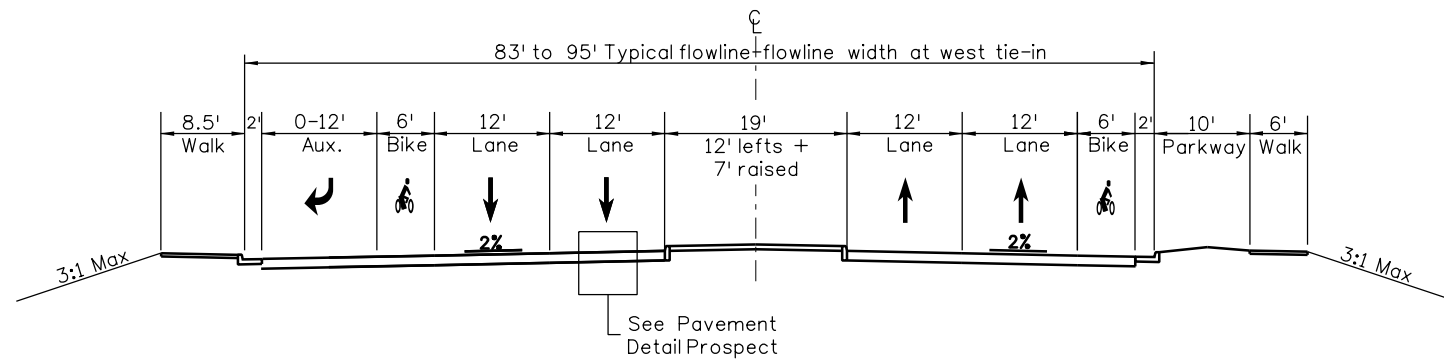


PROSPECT WEST OF WEST FRONTAGE RD
Sta. 2009+00 to 2012+00
AND WEST FRONTAGE ROAD NORTH / SOUTH OF PROSPECT
Sta. 1108+06 to 1114+33

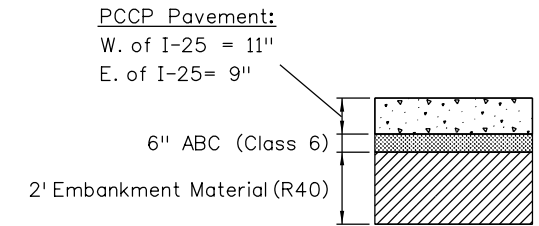

PAVEMENT DETAIL Prospect

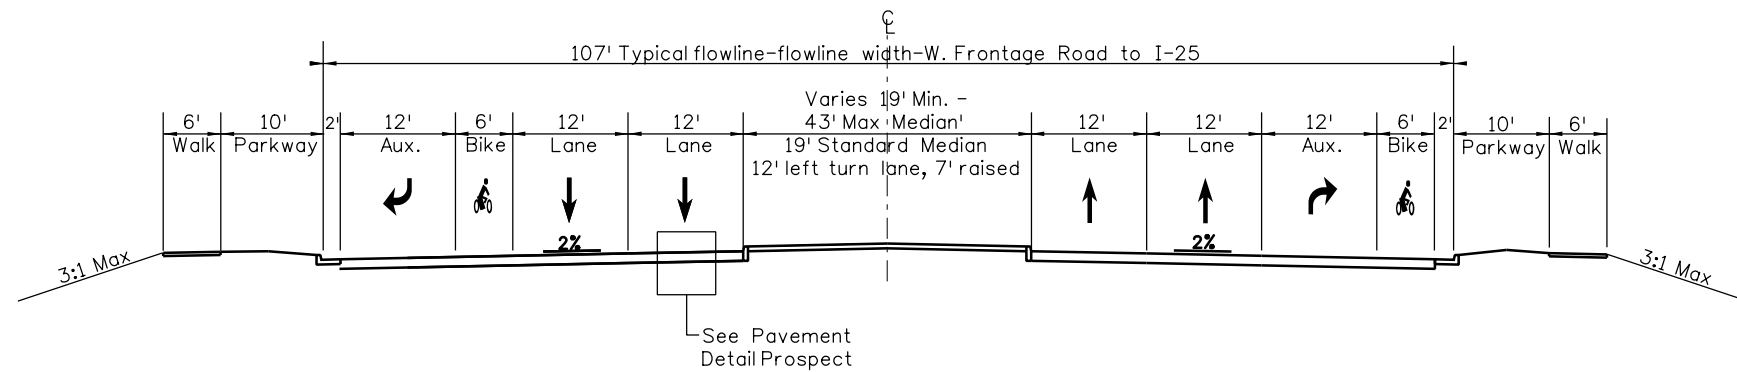


PROSPECT WEST OF I-25 TO WEST FRONTAGE RD
Sta. 2012+00 to 2020+72

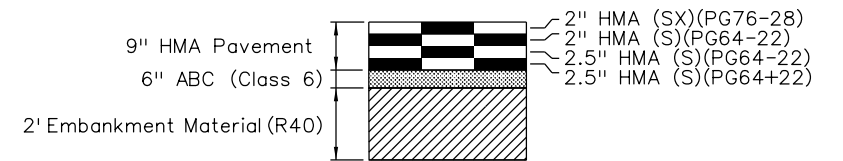

PAVEMENT DETAIL-PROSPECT E/W TIE INS

SEE BRIDGE TYPICAL SECTION FOR
STA. 2020+72 to 2027+52

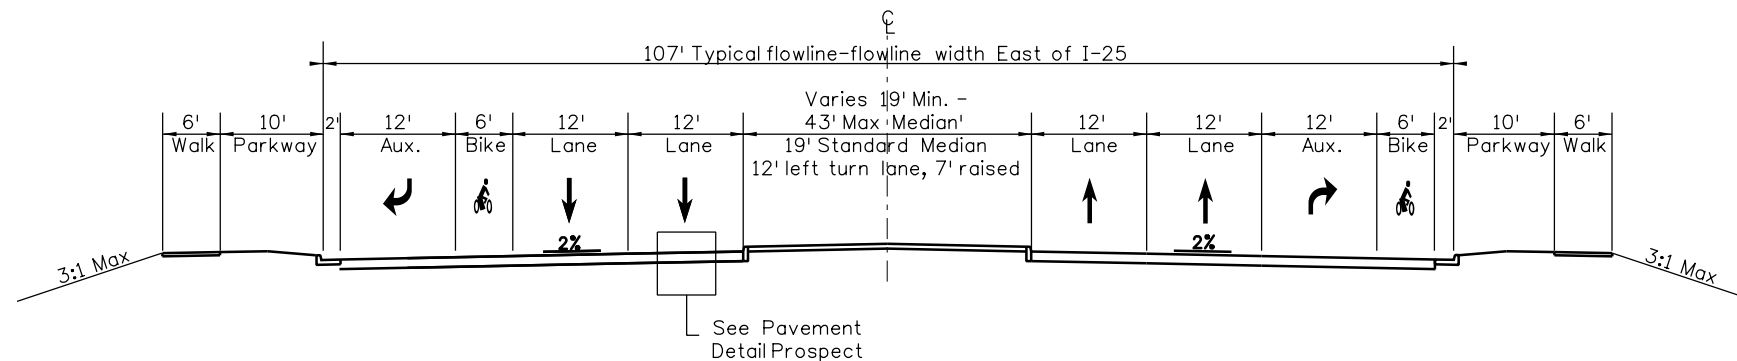

PROSPECT EAST OF I-25
Sta. 2027+52 to 2036+70

david.woolfall
 10/7/2015 1:04:28 PM
 c:\pw_work\p1\18357DES_TypSec_Prospect_Arterial.dgn
 DGN MODEL:CDOT Default

Print Date: 10/7/2015
 File Name: 18357DES_TypSec_Prospect_Arterial.dgn
 Horiz. Scale: 1:20 Vert. Scale: As Noted




| Sheet Revisions | | |
|-----------------|----------|-------|
| Date: | Comments | Init. |
| | | |
| | | |
| | | |

Colorado Department of Transportation
 2207 East Highway 402
 Loveland, CO 80537
 Phone: 970-622-1268 FAX: 970-669-0289
 Region 4 JFF

| |
|----------------|
| As Constructed |
| No Revisions: |
| Revised: |
| Void: |


| | |
|---|--------------------------|
| I-25/SH 392 TO SH 14 TYPICAL SECTIONS PROSPECT ARTERIAL | |
| Designer: DRW | Structure Numbers |
| Detailer: DRW | Subset Sheets: T9 of T16 |
| Sheet Subset: TYPICALS | |

| |
|------------------|
| Project No./Code |
| IM 0253-221 |
| 18357 |
| Sheet Number 11 |

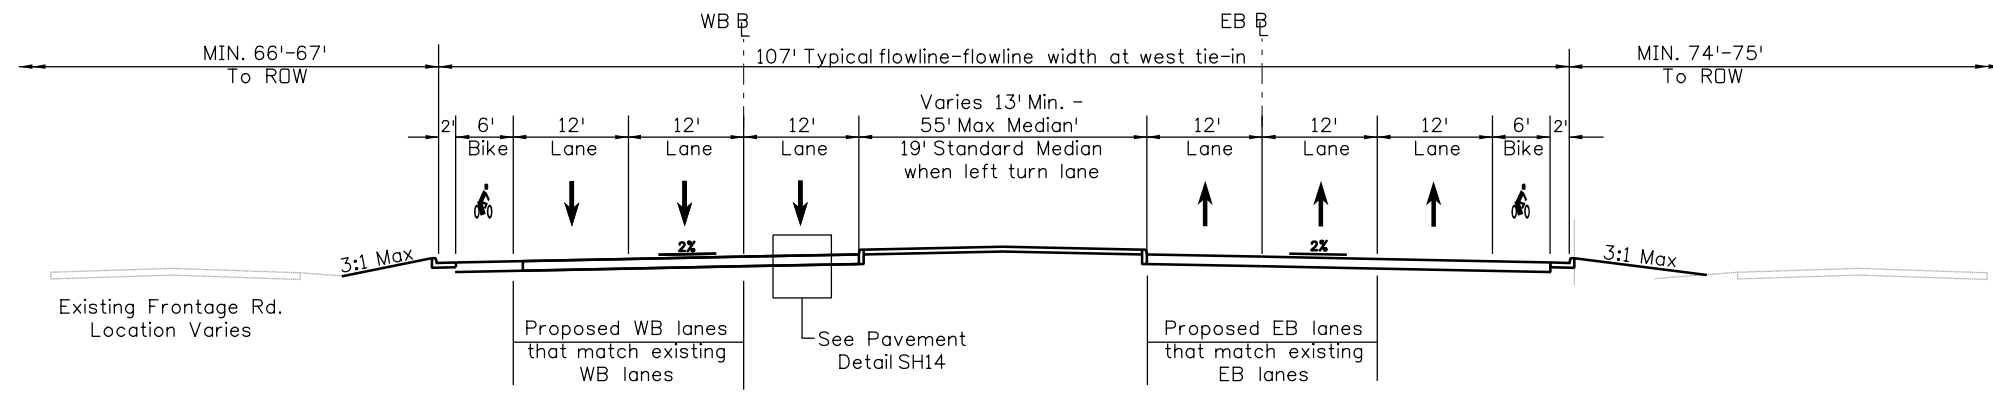


MULBERRY (SH 14) WEST OF FRONTAGE TIE-INS

STA. 5112+40 to 5116+00 WB
 STA. 5012+40 to 5016+00 EB

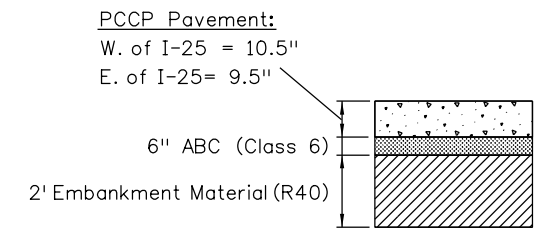


PAVEMENT DETAIL SH14

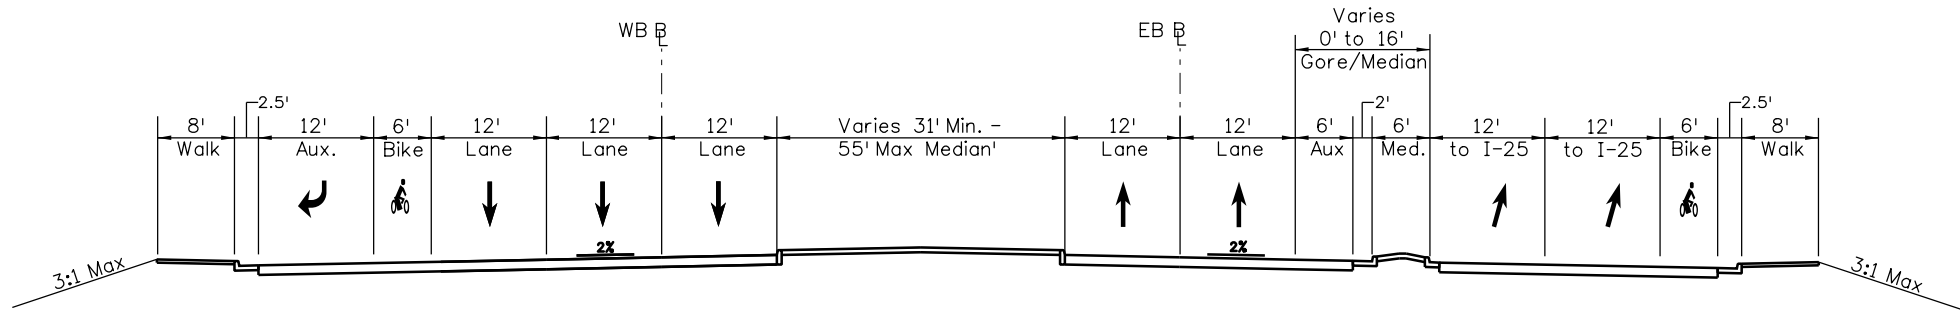


MULBERRY (SH 14) WEST OF I-25 TO FRONTAGE RD

STA. 5116+00 to 5126+85 WB
 STA. 5016+00 to 5026+85 EB

SEE BRIDGE TYPICAL SECTION FOR
 STA. 5126+85 to 5132+80 WB
 STA. 5026+85 to 5032+80 EB

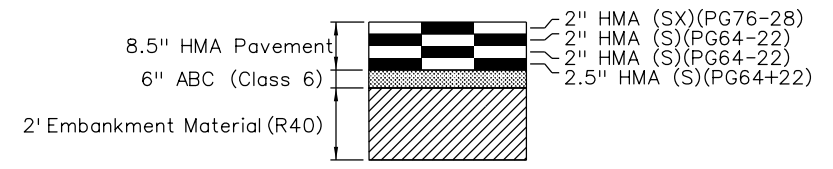

PAVEMENT DETAIL-SH 14 TIE IN

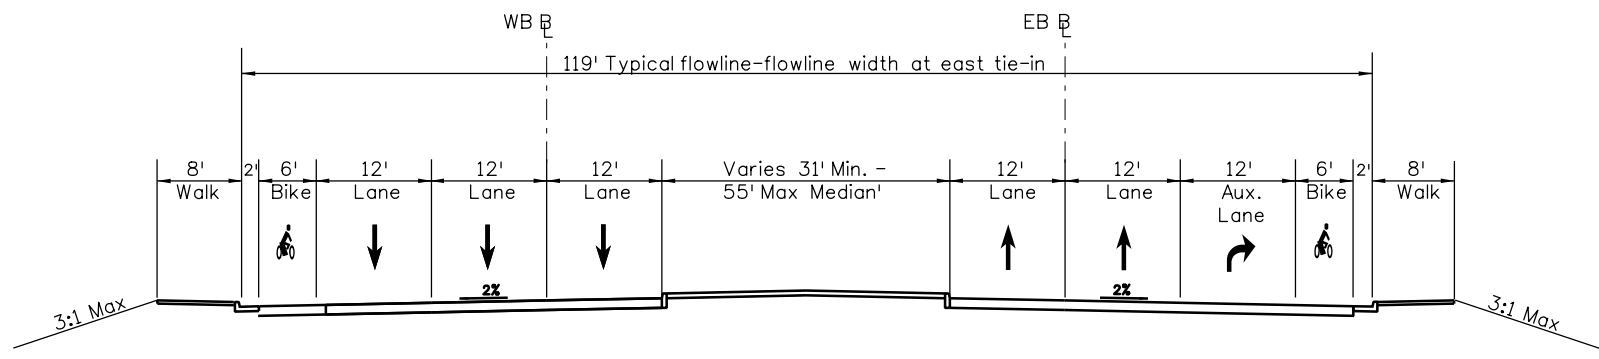

MULBERRY (SH 14) EAST OF I-25

STA. 5132+80 to 5140+89 WB
 STA. 5032+80 to 5040+89 EB

david.woolfall
 10/7/2015 1:06:16 PM
 c:\pwworkspace\psjpw1\dave.woolfall\dms24309\18357DES_TypSec_SH-14_Arterial.dgn
 DGN MODEL:CDOT Default

Print Date: 10/7/2015
 File Name: 18357DES_TypSec_SH-14_Arterial.dgn
 Horiz. Scale: 1:20 Vert. Scale: As Noted

| Sheet Revisions | | |
|-----------------|----------|-------|
| Date: | Comments | Init. |
| | | |
| | | |
| | | |

Colorado Department of Transportation

2207 East Highway 402
 Loveland, CO 80537
 Phone: 970-622-1268 FAX: 970-669-0289


Region 4 JFF

| |
|-----------------------|
| As Constructed |
| No Revisions: |
| Revised: |
| Void: |


**I-25/SH 392 TO SH 14
 TYPICAL SECTIONS
 MULBERRY (SH 14) ARTERIAL**

| | |
|------------------------|---------------------------|
| Designer: DRW | Structure Numbers |
| Detailer: DRW | |
| Sheet Subset: TYPICALS | Subset Sheets: T10 of T16 |


| |
|-------------------------|
| Project No./Code |
| IM 0253-221 |
| 18357 |
| Sheet Number 12 |

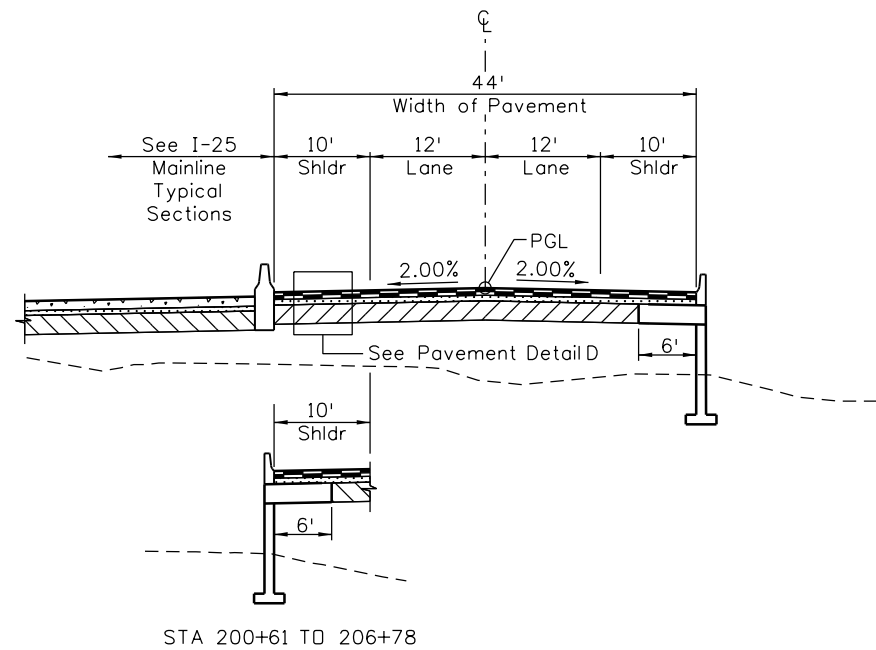

EAST FRONTAGE ROAD
KECHTER TO HARMONY
STA 200+61 TO 222+50

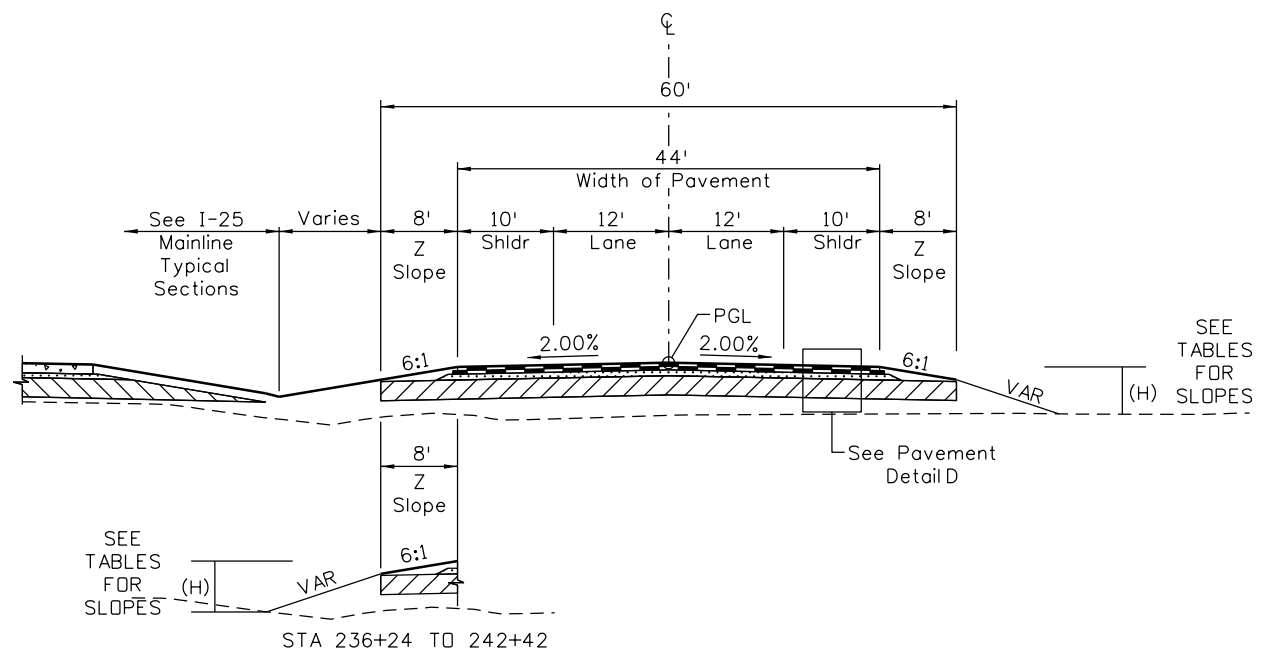

EAST FRONTAGE ROAD
KECHTER TO HARMONY
STA 222+50 TO 242+42

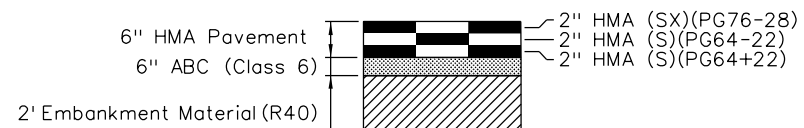

PAVEMENT DETAIL D

| SLOPE TABLE | |
|---------------------|-------|
| Cut/Fill Height (H) | Slope |
| ≤ 2' | 6:1 |
| 2' to 14.5' | 4:1 |
| > 14.5' | 3:1 |

Print Date: 10/9/2015
 File Name: 18357DES_TypSec_I25_FR001.dgn
 Horiz. Scale: 1:20 Vert. Scale:
 Unit Information Unit Leader Initials:
ATKINS 7604 Technology Way, Suite 400
 Denver, CO 80237
 Phone: (303) 221-7275 Fax: (303) 221-7276

| Sheet Revisions | | |
|-----------------|----------|-------|
| Date: | Comments | Init. |
| | | |
| | | |
| | | |

Colorado Department of Transportation
 2207 East Highway 402
 Loveland, CO 80537
 Phone: 970-622-1268 FAX: 970-669-0289
Region 4 JFF


| As Constructed |
|----------------|
| No Revisions: |
| Revised: |
| Void: |

I-25/SH 392 TO SH 14
 TYPICAL SECTIONS
 EAST FRONTAGE ROAD

| | |
|------------------------|---------------------------|
| Designer: MTA | Structure Numbers |
| Detailer: JAG | |
| Sheet Subset: TYPICALS | Subset Sheets: T11 of T16 |


| Project No./Code |
|------------------|
| IM 0253-221 |
| 18357 |
| Sheet Number 13 |

c:\pw...work\pbls\pbl\ogui3327\dms24309\18357DES_TypSec_I25_FR001.dgn

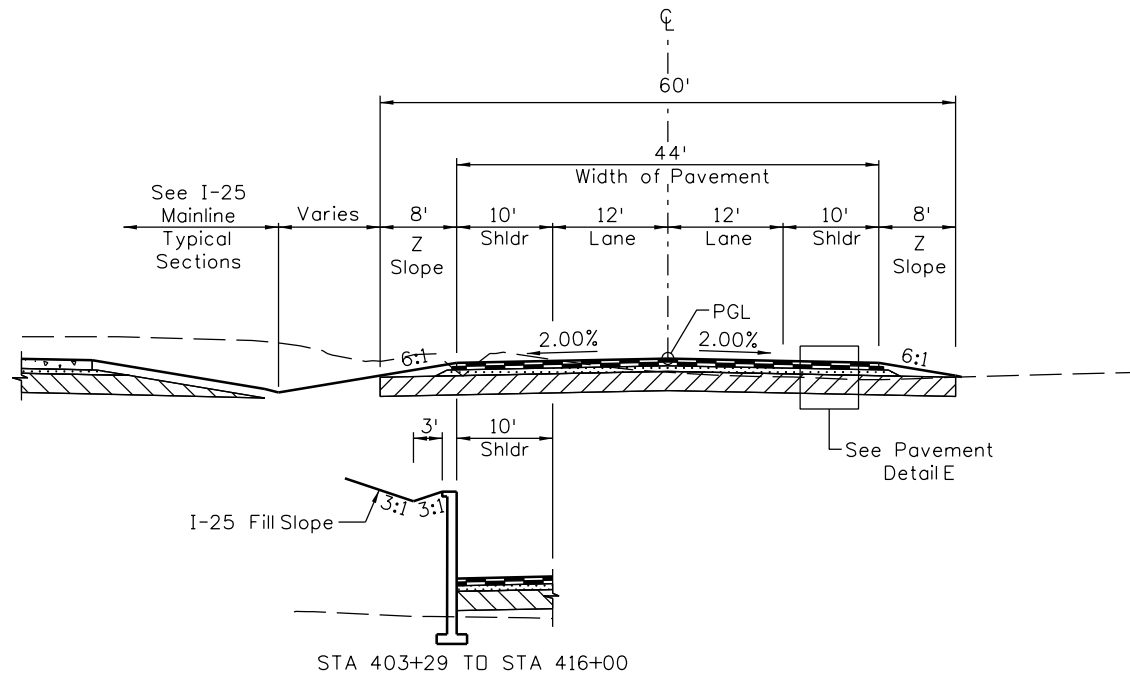

STA 403+29 TO STA 416+00

**EAST FRONTAGE ROAD
LCR 40 TO PROSPECT ROAD**
STA 400+00 TO STA 463+01

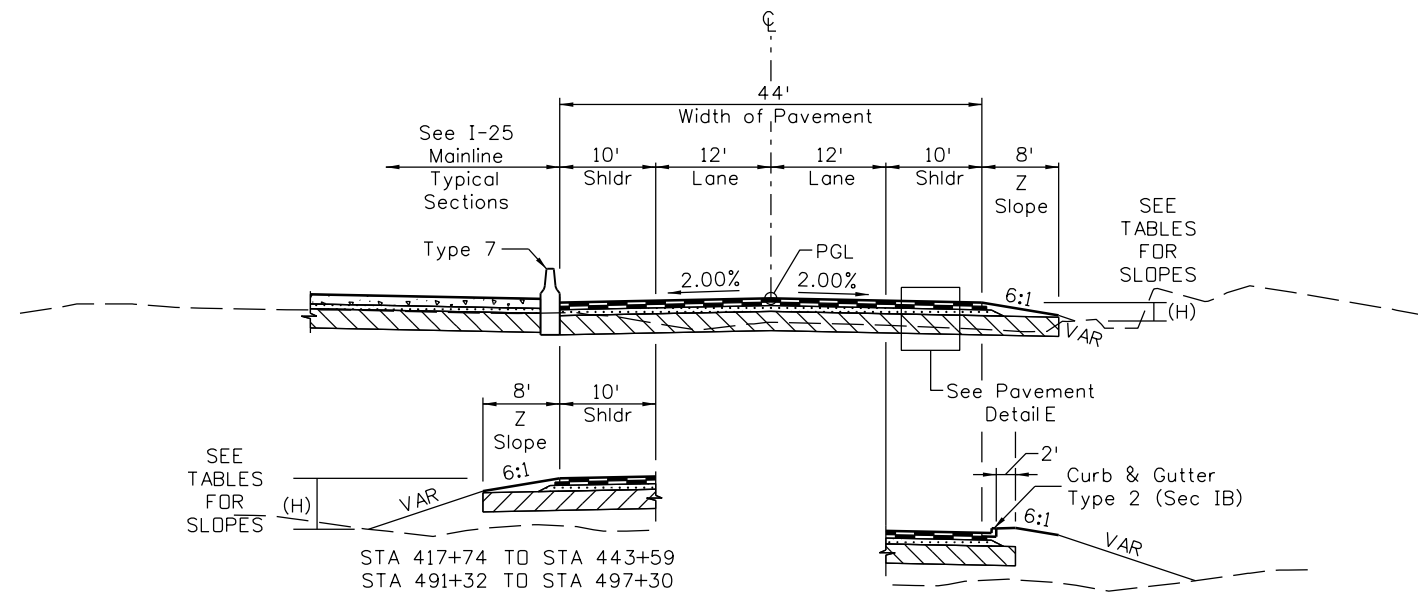


STA 417+74 TO STA 443+59
STA 491+32 TO STA 497+30

**EAST FRONTAGE ROAD
LCR 40 TO PROSPECT ROAD**
STA 463+01 TO STA 497+84


STA 409+47 TO STA 435+65

| SLOPE TABLE | |
|---------------------|-------|
| Cut/Fill Height (H) | Slope |
| ≤ 2' | 6:1 |
| 2' to 14.5' | 4:1 |
| > 14.5' | 3:1 |

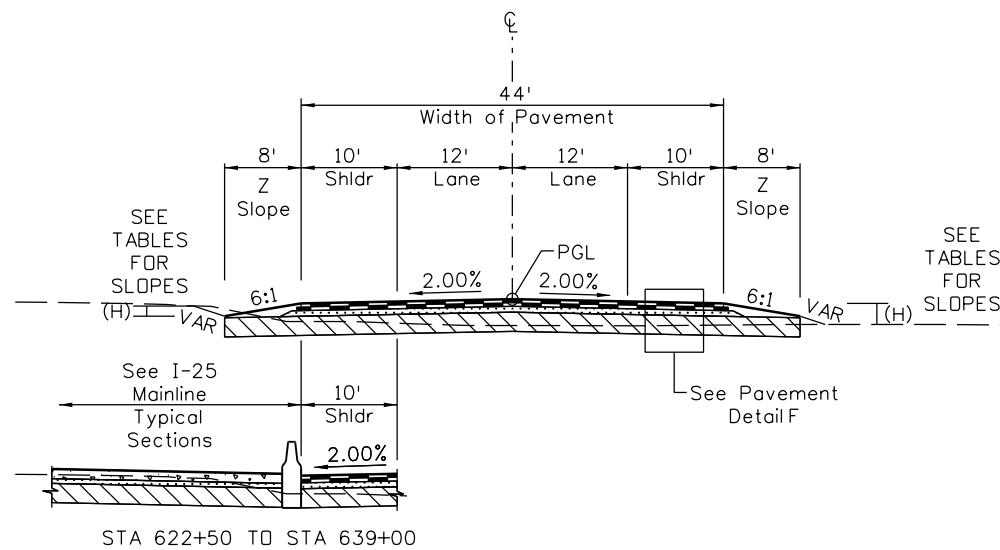


STA 622+50 TO STA 639+00

**EAST FRONTAGE ROAD
PROSPECT ROAD TO SH 14**
STA 600+00 TO STA 645+03

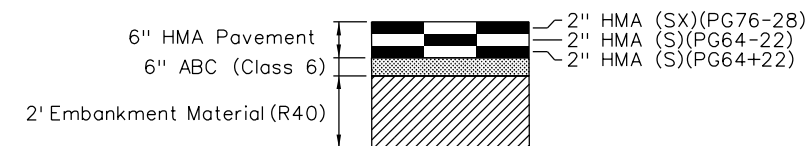

PAVEMENT DETAIL E

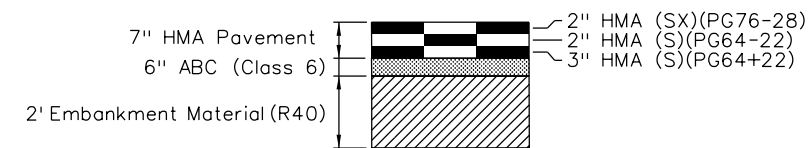

PAVEMENT DETAIL F

Print Date: 10/9/2015

File Name: 18357DES_TypSec_I25_FR002.dgn

Horiz. Scale: 1:20 Vert. Scale:

Unit Information Unit Leader Initials:

ATKINS

7604 Technology Way, Suite 400
Denver, CO 80237
Phone: (303) 221-7275 Fax: (303) 221-7276



Sheet Revisions

| Date: | Comments | Init. |
|-------|----------|-------|
| | | |
| | | |
| | | |

Colorado Department of Transportation



Region 4

2207 East Highway 402
Loveland, CO 80537
Phone: 970-622-1268 FAX: 970-669-0289

JFF

As Constructed

No Revisions:

Revised:

Void:

**I-25/SH 392 TO SH 14
TYPICAL SECTIONS
EAST FRONTAGE ROAD**


| | | | |
|---------------|----------|-------------------|------------|
| Designer: | MTA | Structure Numbers | |
| Detailer: | JAG | Subset Sheets: | T12 of T16 |
| Sheet Subset: | TYPICALS | | |

Project No./Code


IM 0253-221

18357


Sheet Number 14

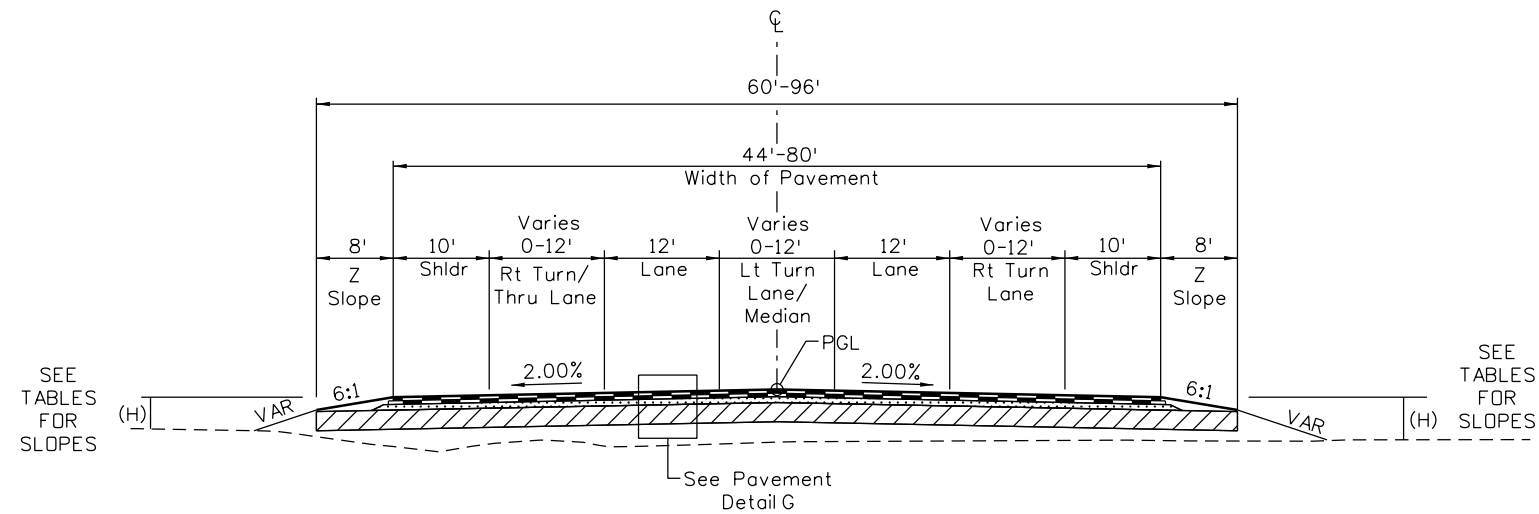

**EAST FRONTAGE ROAD
SH 14 TO VINE DRIVE**
STA 801+29 TO STA 811+00

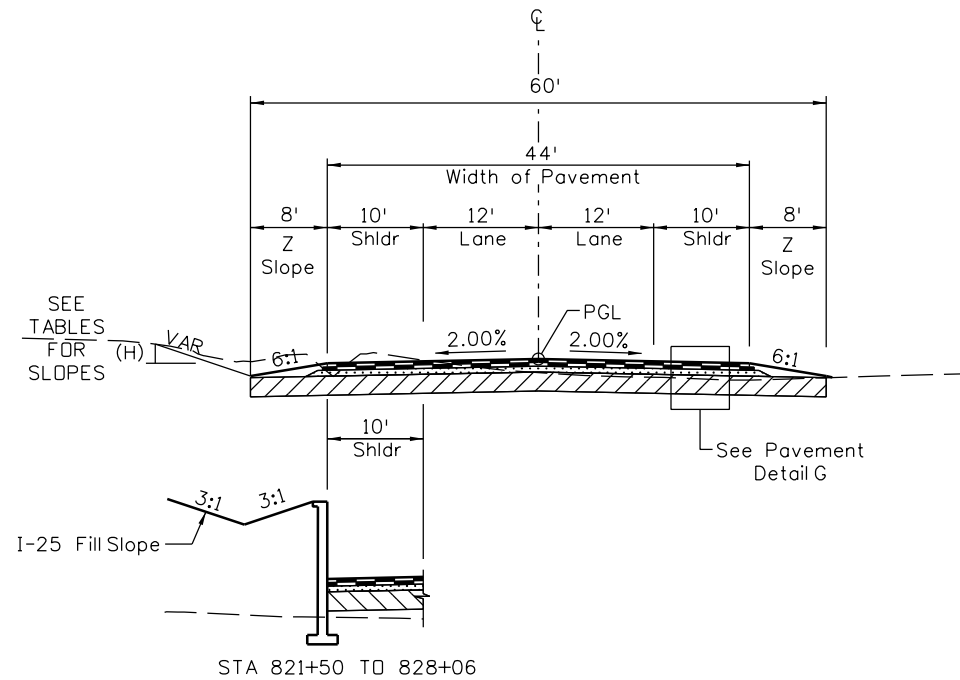

**EAST FRONTAGE ROAD
SH 14 TO VINE DRIVE**
STA 811+00 TO STA 828+06

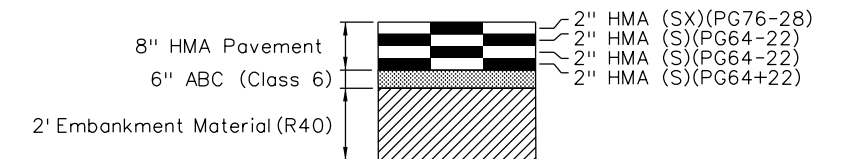

PAVEMENT DETAIL G

| SLOPE TABLE | |
|---------------------|-------|
| Cut/Fill Height (H) | Slope |
| ≤ 2' | 6:1 |
| 2' to 14.5' | 4:1 |
| > 14.5' | 3:1 |

Print Date: 10/9/2015
 File Name: 18357DES_TypSec_I25_FR003.dgn
 Horiz. Scale: 1:20 Vert. Scale:
 Unit Information Unit Leader Initials:
ATKINS 7604 Technology Way, Suite 400
 Denver, CO 80237
 Phone: (303) 221-7275 Fax: (303) 221-7276

| Sheet Revisions | | |
|-----------------|----------|-------|
| Date: | Comments | Init. |
| | | |
| | | |
| | | |

Colorado Department of Transportation

 2207 East Highway 402
 Loveland, CO 80537
 Phone: 970-622-1268 FAX: 970-669-0289
Region 4 **JFF**


| As Constructed |
|----------------|
| No Revisions: |
| Revised: |
| Void: |

**I-25/SH 392 TO SH 14
TYPICAL SECTIONS
EAST FRONTAGE ROAD**


| | |
|------------------------|---------------------------|
| Designer: MTA | Structure Numbers |
| Detailer: JAG | |
| Sheet Subset: TYPICALS | Subset Sheets: T13 of T16 |

| Project No./Code |
|------------------|
| IM 0253-221 |
| 18357 |
| Sheet Number 15 |


c:\pw...work\pbs\jw\ogul3327\dms24309\18357DES_TypSec_I25_FR003.dgn

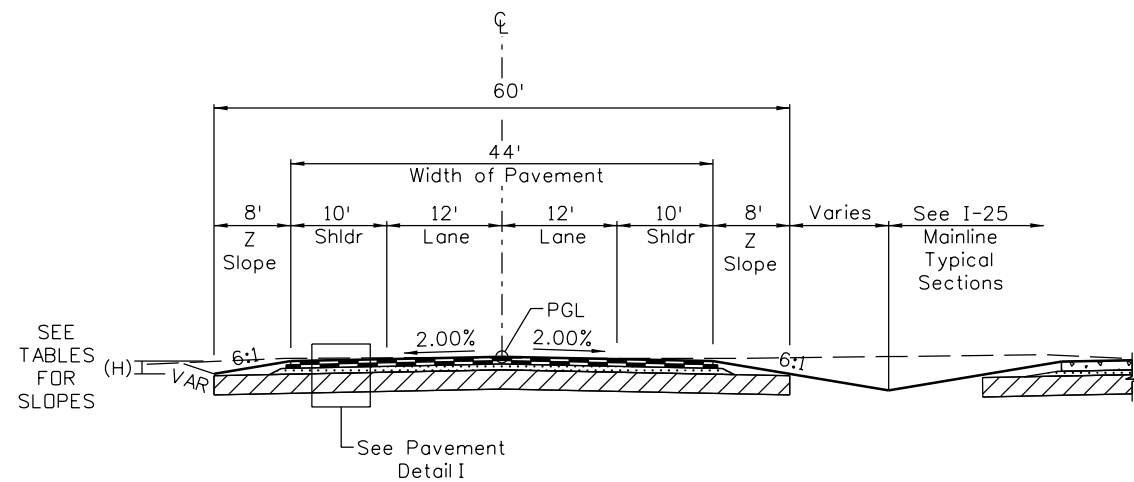


**WEST FRONTAGE ROAD
LCR 30 TO SH 392**
STA 101+00 TO STA 151+73

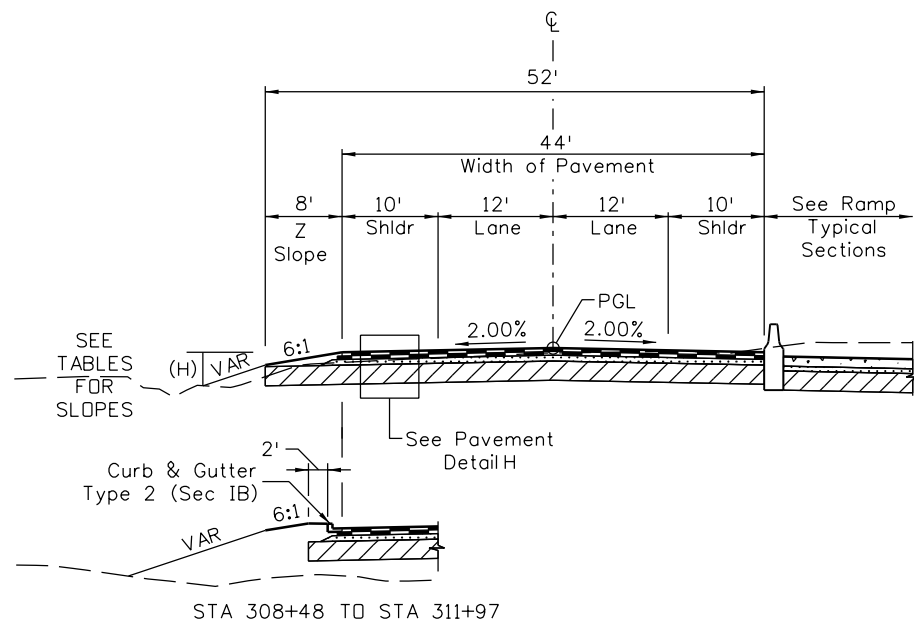


**WEST FRONTAGE ROAD
SH 392 TO KECHTER**
STA 300+00 TO STA 317+73

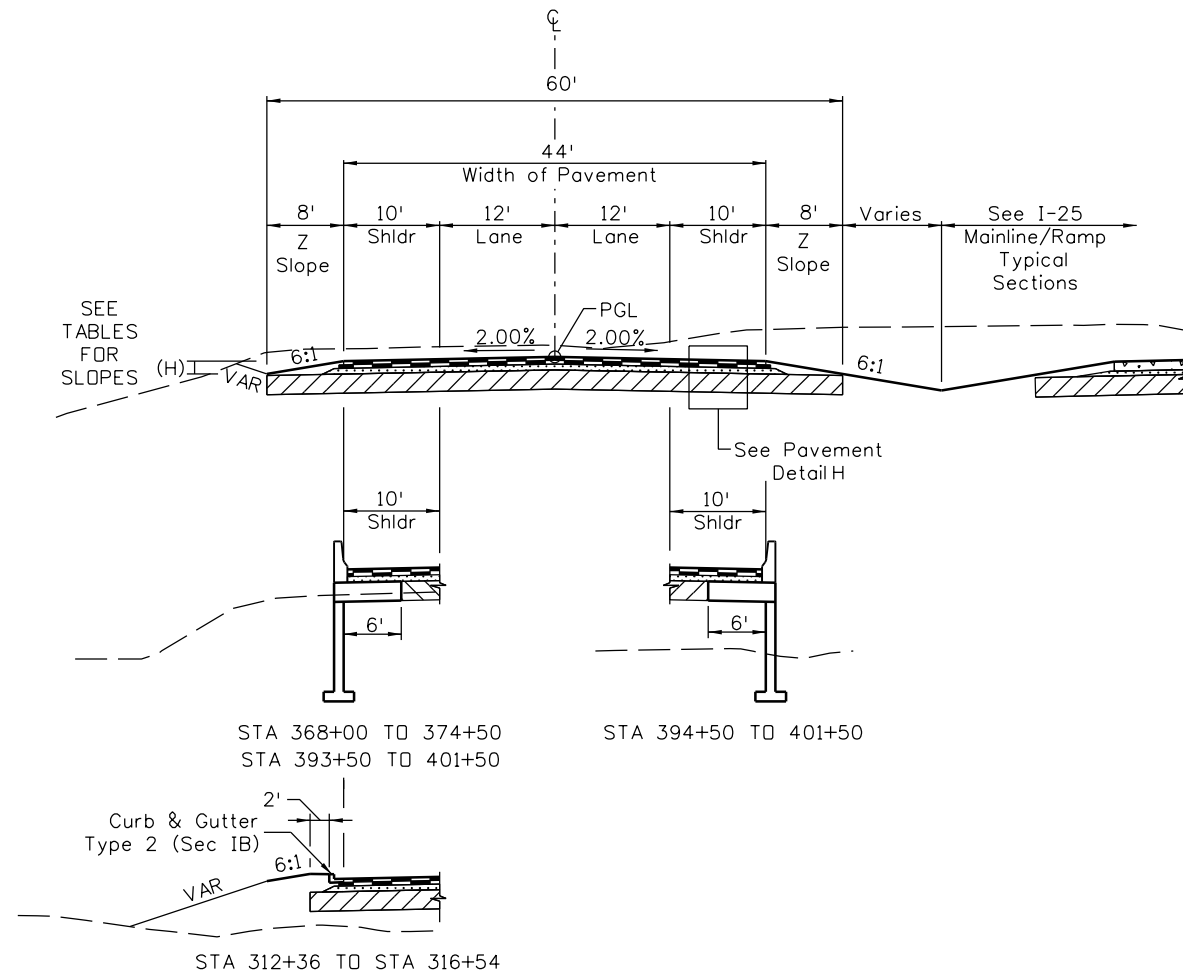

**WEST FRONTAGE ROAD
SH 392 TO KECHTER**
STA 317+73 TO STA 401+50

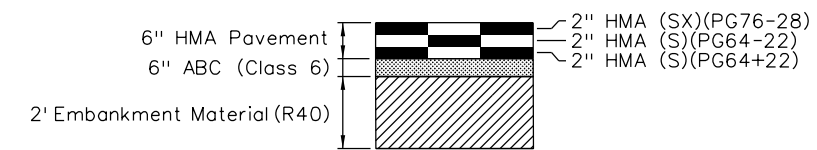

PAVEMENT DETAIL H

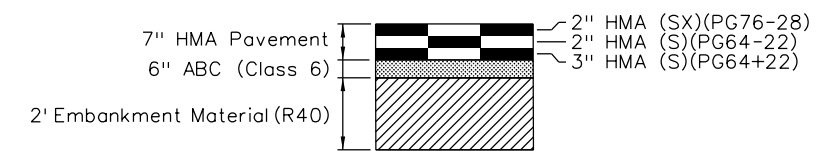

PAVEMENT DETAIL I

| SLOPE TABLE | |
|---------------------|-------|
| Cut/Fill Height (H) | Slope |
| ≤ 2' | 6:1 |
| 2' to 14.5' | 4:1 |
| > 14.5' | 3:1 |

Print Date: 10/9/2015
 File Name: 18357DES_TypSec_I25_FR004.dgn
 Horiz. Scale: 1:20 Vert. Scale:
 Unit Information Unit Leader Initials:
ATKINS 7604 Technology Way, Suite 400
 Denver, CO 80237
 Phone: (303) 221-7275 Fax: (303) 221-7276

| Sheet Revisions | | |
|-----------------|----------|-------|
| Date: | Comments | Init. |
| | | |
| | | |
| | | |

Colorado Department of Transportation
 2207 East Highway 402
 Loveland, CO 80537
 Phone: 970-622-1268 FAX: 970-669-0289
Region 4 JFF


| As Constructed |
|----------------|
| No Revisions: |
| Revised: |
| Void: |

**I-25/SH 392 TO SH 14
TYPICAL SECTIONS
WEST FRONTAGE ROAD**


Designer: MTA Structure Numbers
 Detailer: JAG
 Sheet Subset: TYPICALS Subset Sheets: T14 of T16

| Project No./Code |
|------------------|
| IM 0253-221 |
| 18357 |
| Sheet Number 16 |


c:\pw...work\pds\p1\ogui3327\dms24309\18357DES_TypSec_I25_FR004.dgn

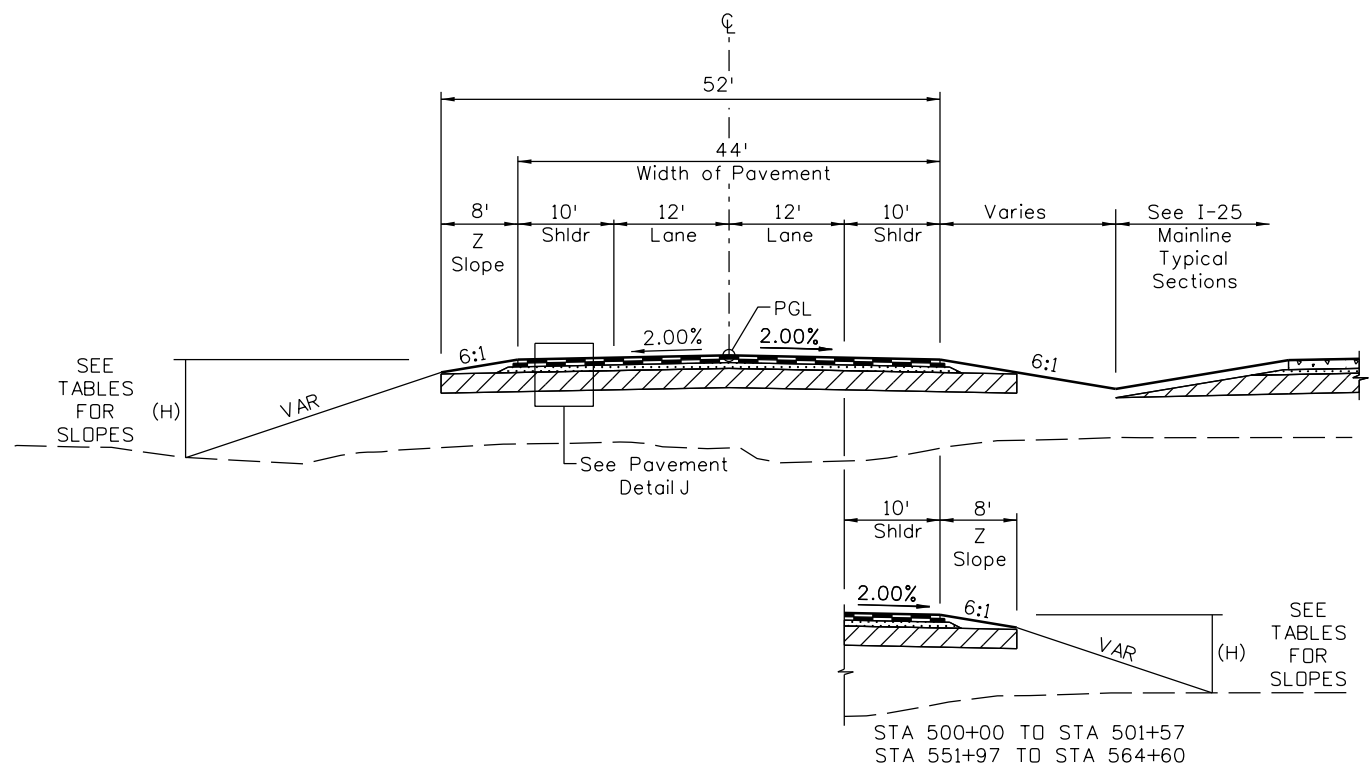

**WEST FRONTAGE ROAD
ARCHERY RANGE TO PROSPECT**
STA 505+92 TO STA 529+69

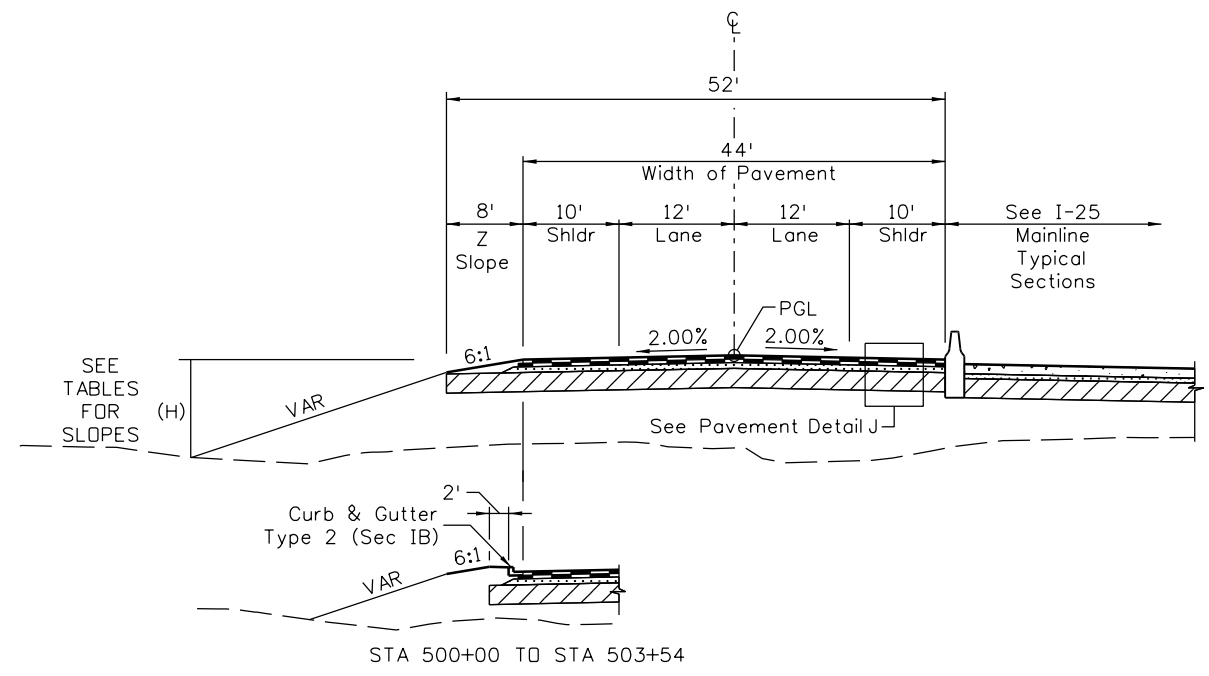

**WEST FRONTAGE ROAD
ARCHERY RANGE TO PROSPECT**
STA 501+57 TO STA 505+92
STA 529+69 TO STA 551+97

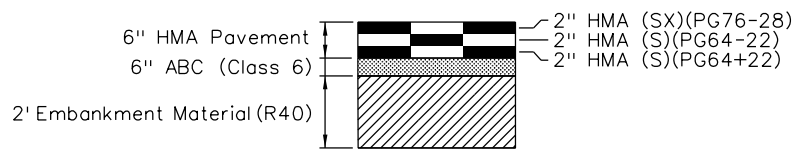

PAVEMENT DETAIL J

| SLOPE TABLE | |
|---------------------|-------|
| Cut/Fill Height (H) | Slope |
| ≤ 2' | 6:1 |
| 2' to 14.5' | 4:1 |
| > 14.5' | 3:1 |

Print Date: 10/9/2015
 File Name: 18357DES_TypSec_I25_FR005.dgn
 Horiz. Scale: 1:20 Vert. Scale:
 Unit Information Unit Leader Initials:
ATKINS 7604 Technology Way, Suite 400
 Denver, CO 80237
 Phone: (303) 221-7275 Fax: (303) 221-7276

| Sheet Revisions | | |
|-----------------|----------|-------|
| Date: | Comments | Init. |
| | | |
| | | |
| | | |

Colorado Department of Transportation
 2207 East Highway 402
 Loveland, CO 80537
 Phone: 970-622-1268 FAX: 970-669-0289
Region 4 JFF


| As Constructed |
|----------------|
| No Revisions: |
| Revised: |
| Void: |

**I-25/SH 392 TO SH 14
TYPICAL SECTIONS
WEST FRONTAGE ROAD**


| | |
|------------------------|---------------------------|
| Designer: MTA | Structure Numbers |
| Detailer: JAG | |
| Sheet Subset: TYPICALS | Subset Sheets: T15 of T16 |

| Project No./Code |
|------------------|
| IM 0253-221 |
| 18357 |
| Sheet Number 17 |


ogui3327 12:21:34 PM c:\pwork\work\pbls\pbl\ogui3327\dms24309\18357DES_TypSec_I25_FR005.dgn

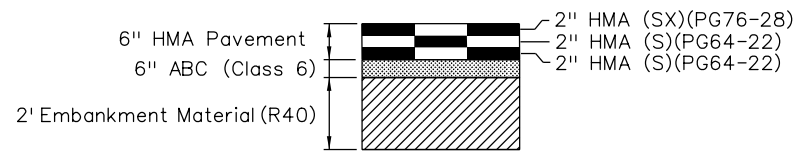

PAVEMENT DETAIL FR-A

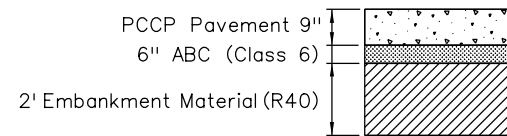


PAVEMENT DETAIL SH14-FR-C

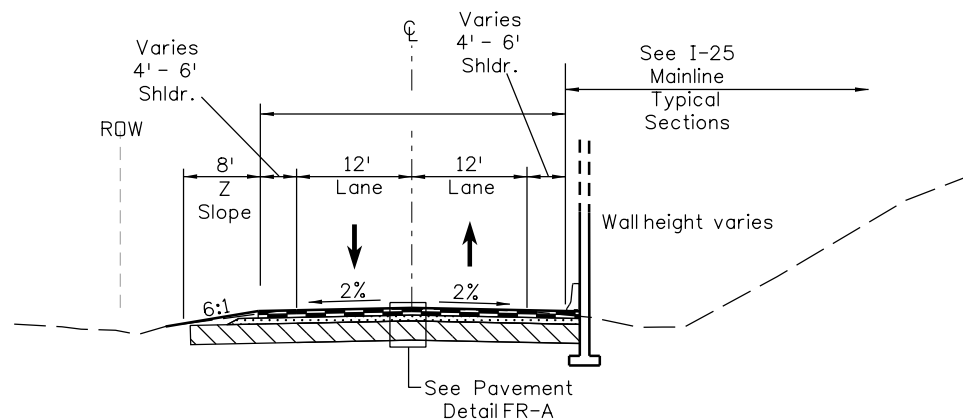


**NORTH-WEST FRONTAGE ROAD
NORTH OF MULBERRY**

STA 902+40 TO 911+75
Minimum section shown in ROW constrained area

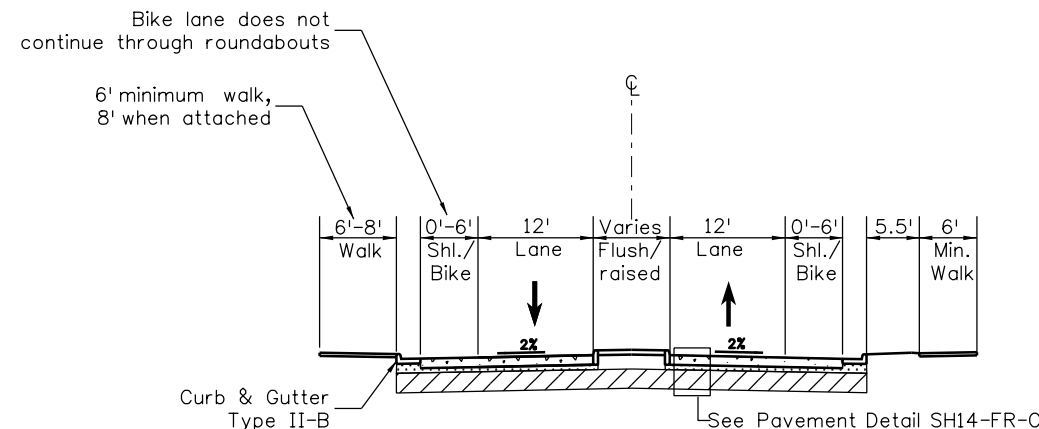


**FRONTAGE ROAD CONNECTORS
NORTH & SOUTH
OF MULBERRY, WEST OF I-25**

NORTH-SIDE FRONTAGE: STA 1+00 to 10+00
SOUTH-SIDE FRONTAGE: STA. 739+42 to 747+65
WEST FRONTAGE RD: STA. 732+75 to 736+70

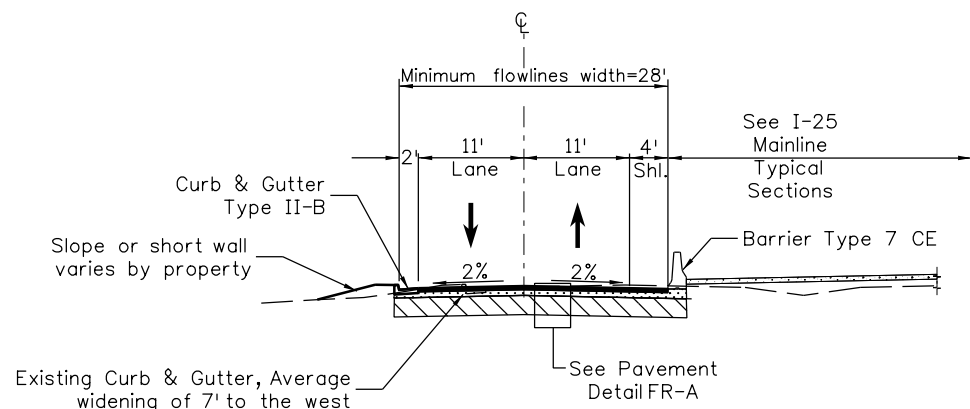

**SOUTH-WEST FRONTAGE ROAD
SOUTH OF MULBERRY**

STA 700+30 to 732+75
Minimum section shown in ROW constrained area

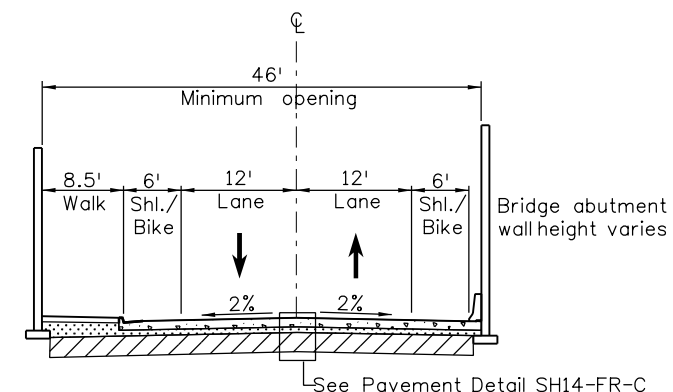

**CONNECTOR FRONTAGE ROAD
UNDER MULBERRY (SH 14)**

STA 1+40 TO 5+03

david.woolfall
 10/7/2015 1:07:07 PM
 c:\pw_work\kpsjpw1\dave.woolfall\dms24309\18357DES_TypSec_SH-14_FR-01.dgn
 DGN MODEL:CDOT Default

Print Date: 10/7/2015
 File Name: 18357DES_TypSec_SH-14_FR-01.dgn
 Horiz. Scale: 1:20 Vert. Scale: As Noted



| Sheet Revisions | | |
|-----------------|----------|-------|
| Date: | Comments | Init. |
| | | |
| | | |
| | | |

Colorado Department of Transportation
 Region 4
 2207 East Highway 402
 Loveland, CO 80537
 Phone: 970-622-1268 FAX: 970-669-0289
 JFF



| |
|----------------|
| As Constructed |
| No Revisions: |
| Revised: |
| Void: |

| | |
|---|---------------------------|
| I-25/SH 392 TO SH 14 TYPICAL SECTIONS MULBERRY (SH 14) FRONTAGE RDS | |
| Designer: DRW | Structure Numbers |
| Detailer: DRW | |
| Sheet Subset: TYPICALS | Subset Sheets: T16 of T16 |


| | |
|------------------|-------------|
| Project No./Code | IM 0253-221 |
| | 18357 |
| Sheet Number | 18 |





CURVE TABLE

| NUMBER | DELTA | TANGENT | LENGTH | RADIUS | e (%) | PI STATION | PI NORTHING | PI EASTING |
|--------|-------------|---------|---------|-----------|-------|------------|-------------|------------|
| MC-1 | 01° 46' 21" | 275.37' | 550.70' | 17800.00' | - | 3613+32.08 | 259350.15 | 188685.78 |

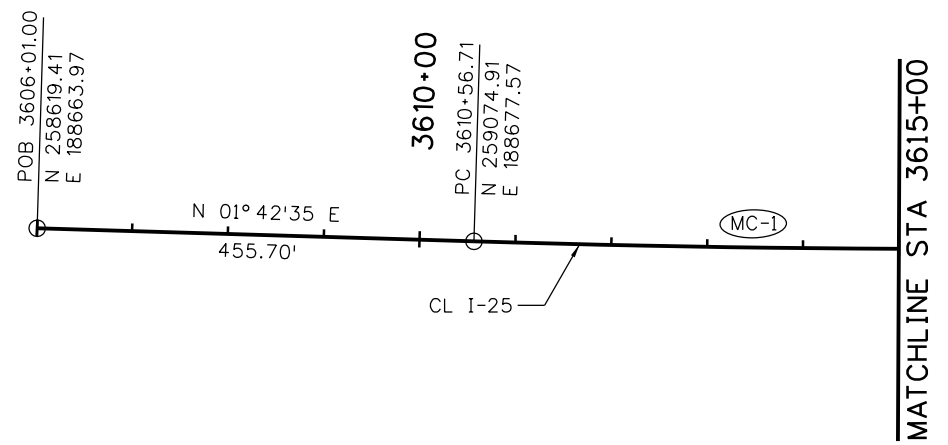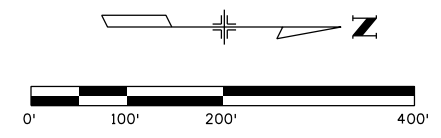



gell754.3 9:11:13 AM c:\pw...work\pbsjpw1\gell754.3\dms24309\18357DES_GEDM_1-25Mainline001.dgn

| | | | | | | | | | | | | | |
|---|------|-----------------|----------|-------|--|---------------|----------------|------------------------|---|--------------------------|------------------|--------------|--|
| Print Date: 10/8/2015 | 0000 | Sheet Revisions | | | Colorado Department of Transportation | | As Constructed | | I-25/SH 392 TO SH 14 GEOMETRIC LAYOUT I-25 MAINLINE | | Project No./Code | | |
| File Name: 18357DES_GEDM_1-25Mainline001.dgn | | Date: | Comments | Init. |  2207 East Highway 402 Loveland, CO 80537 Phone: 970-622-1268 FAX: 970-669-0289 Region 4 | No Revisions: | | | | IM 0253-221 | | | |
| Horiz. Scale: 1:200 Vert. Scale: | | | | | | Revised: | | Designer: MTA | | Structure Numbers | | 18357 | |
| Unit Information Unit Leader Initials: | | | | | | Void: | | Detailer: JAG | | | | Sheet Number | |
| ATKINS 7604 Technology Way, Suite 400 Denver, CO 80237 Phone: (303) 221-7275 Fax: (303) 221-7276 | | | | | | JFF | | Sheet Subset: GEOMETRY | | Subset Sheets: G1 of G30 | | 19 | |

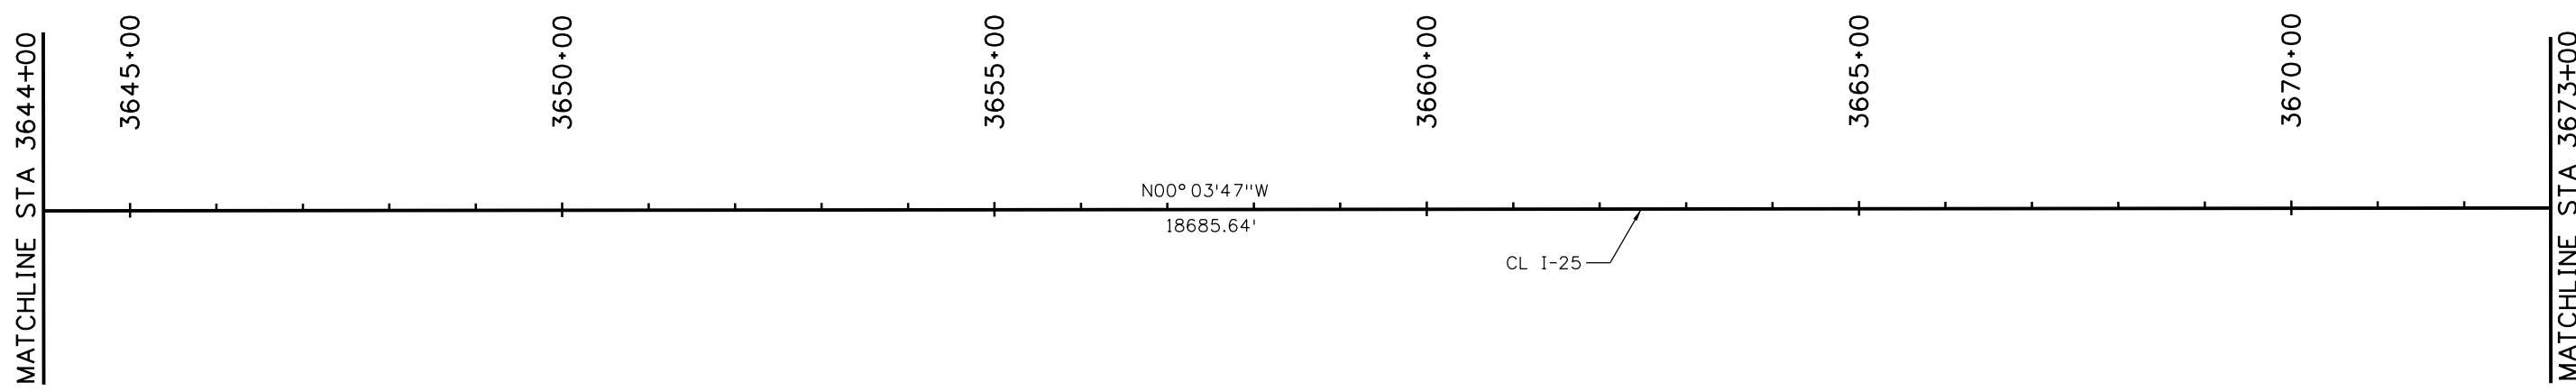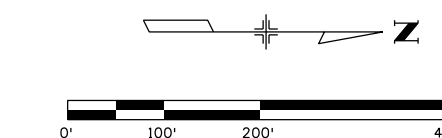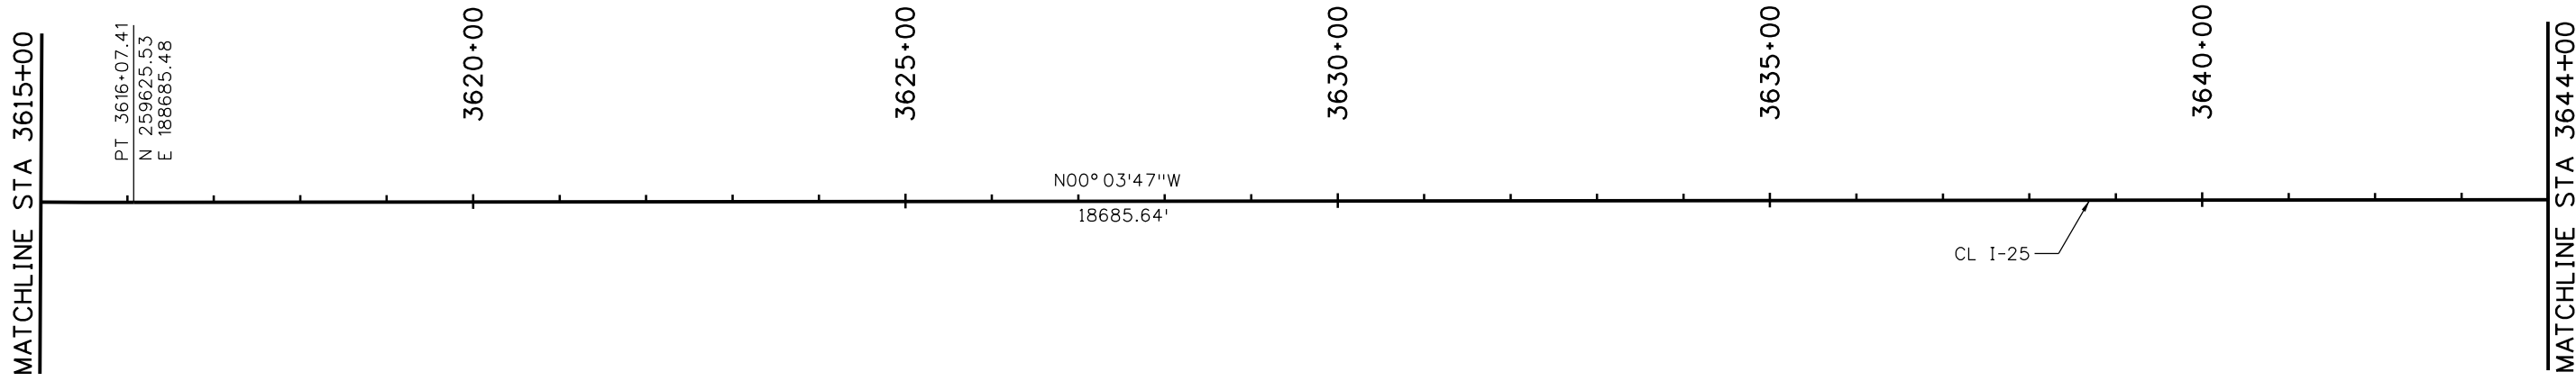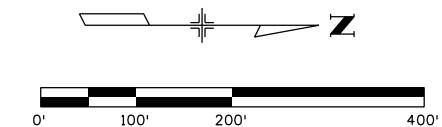




gell7543 9:11:22 AM c:\pwwork\pws\jpw1\gell7543\dms24309\18357DES_GEDM_I-25Mainline002.dgn

| | | | | | | | | | | | | |
|---|--|---|--|---------------|--|--|--|----------------------|--|--|--|--|
| Print Date: 10/8/2015 | | Sheet Revisions Date: Comments Init. | | | Colorado Department of Transportation  2207 East Highway 402 Loveland, CO 80537 Phone: 970-622-1268 FAX: 970-669-0289 Region 4 JFF | | As Constructed No Revisions: | | I-25/SH 392 TO SH 14 GEOMETRIC LAYOUT I-25 MAINLINE | | Project No./Code IM 0253-221 | |
| File Name: 18357DES_GEDM_I-25Mainline002.dgn Horiz. Scale: 1:200 Vert. Scale: | | | | | | | Revised: | | | | Designer: MTA Structure Numbers | |
| Unit Information Unit Leader Initials: | | Void: | | Detailer: JAG | | Sheet Subset: GEOMETRY Subset Sheets: G2 of G30 | | Sheet Number 20 | | | | |
|  7604 Technology Way, Suite 400 Denver, CO 80237 Phone: (303) 221-7275 Fax: (303) 221-7276 | |  | | | | | | | | | | |

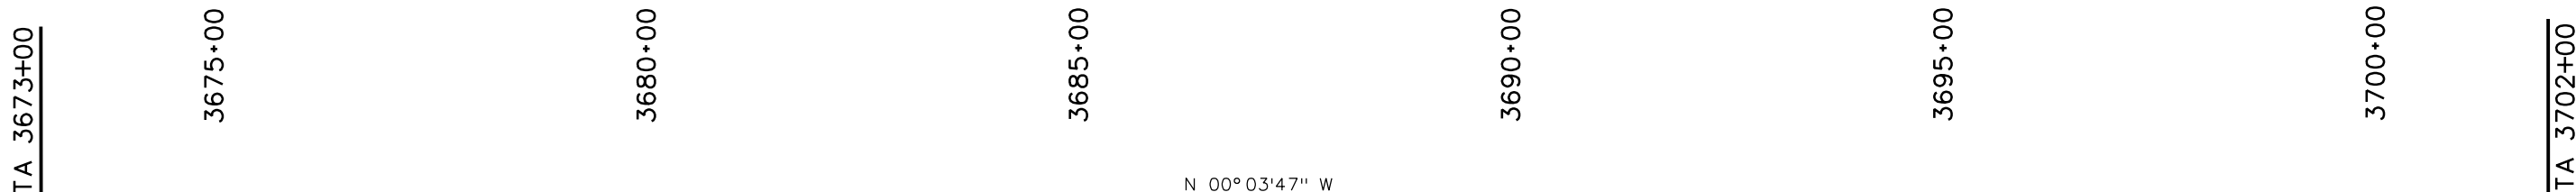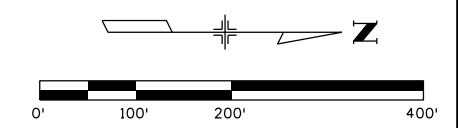



CURVE TABLE

| NUMBER | DELTA | TANGENT | LENGTH | RADIUS | e (%) | PI STATION | PI NORTHING | PI EASTING |
|---------|-------------|---------|---------|----------|-------|------------|-------------|------------|
| 392SWR1 | 12° 54' 54" | 339.55' | 676.23' | 3000.00' | - | 13+39.55 | 268595.97 | 188583.62 |
| 392SWR2 | 12° 34' 49" | 165.34' | 329.35' | 1500.00' | - | 20+18.57 | 269260.44 | 188430.49 |
| 392NWR1 | 06° 00' 04" | 272.57' | 544.63' | 5200.00' | - | 31+08.79 | 270352.14 | 188442.75 |
| 392SER1 | 06° 16' 45" | 109.70' | 219.18' | 2000.00' | - | 16+46.93 | 268939.89 | 188823.63 |
| 392SWR2 | 11° 49' 24" | 82.84' | 165.09' | 800.00' | - | 20+88.38 | 269373.12 | 188909.54 |
| 392NER1 | 07° 11' 13" | 94.20' | 188.16' | 1500.00' | - | 25+33.29 | 269818.61 | 188904.82 |
| 392NER2 | 04° 25' 08" | 115.74' | 231.37' | 3000.00' | - | 30+92.64 | 270373.02 | 188828.93 |

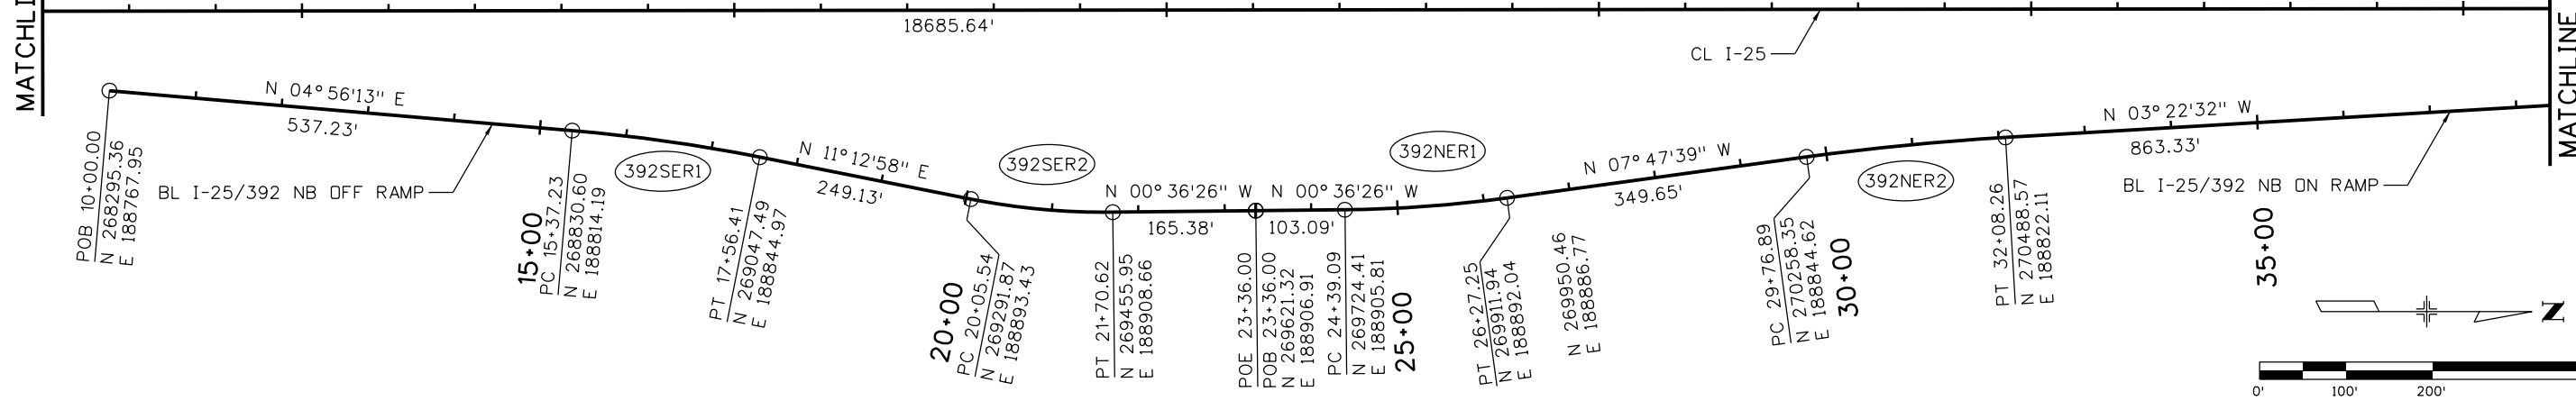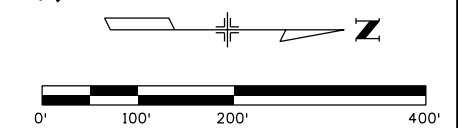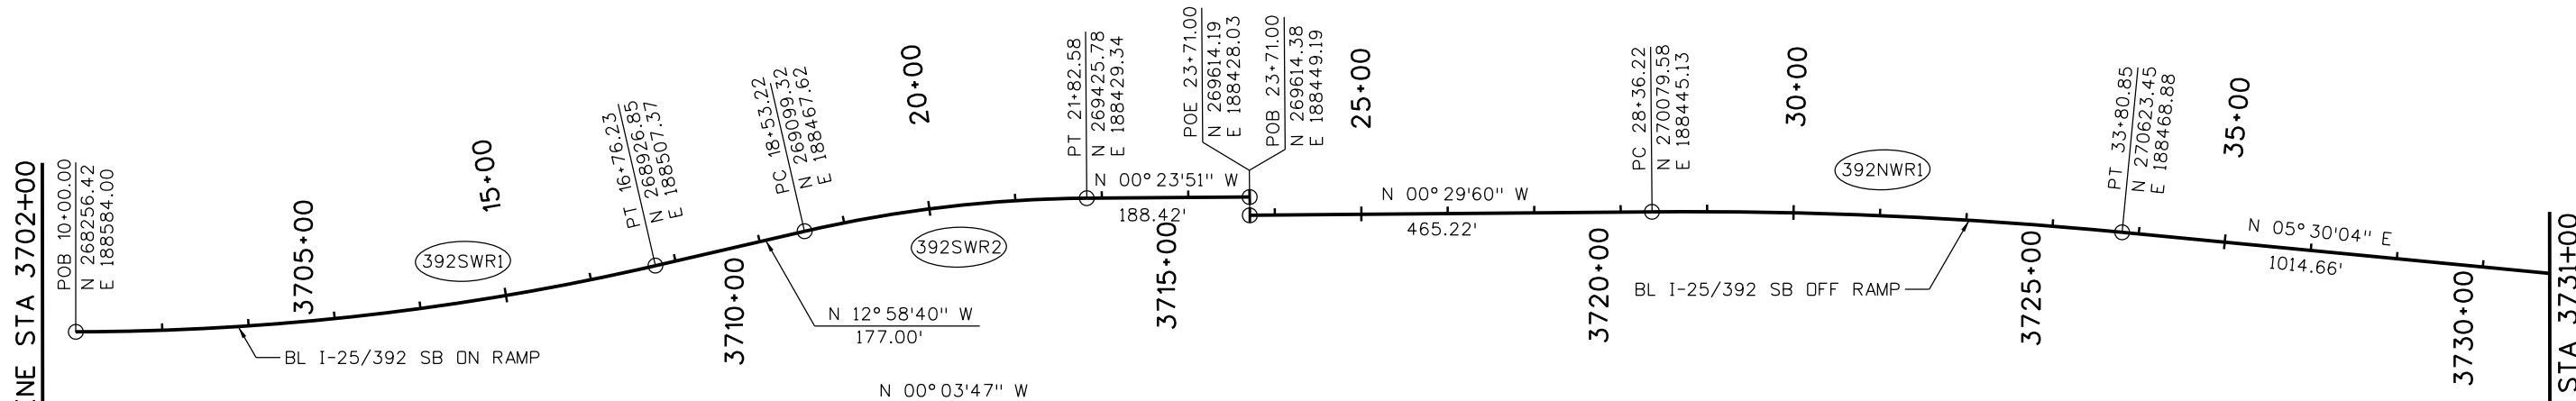



| | | | | | | |
|---|------|--------------------------------|--|-----------------------|--|--------------------------|
| Print Date: 10/8/2015 | | Sheet Revisions | Colorado Department of Transportation | As Constructed | I-25/SH 392 TO SH 14 GEOMETRIC LAYOUT I-25 MAINLINE | Project No./Code |
| File Name: 18357DES_GEDM_I-25Mainline003.dgn | | Date: Comments Init. | 2207 East Highway 402 Loveland, CO 80537 Phone: 970-622-1268 FAX: 970-669-0289 | No Revisions: | Designer: MTA | IM 0253-221 |
| Horiz. Scale: 1:200 Vert. Scale: | | | | Revised: | Detailer: JAG | 18357 |
| Unit Information Unit Leader Initials: | | | | Void: | Sheet Subset: GEOMETRY | Subset Sheets: G3 of G30 |
| ATKINS 7604 Technology Way, Suite 400 Denver, CO 80237 Phone: (303) 221-7275 Fax: (303) 221-7276 | 0000 | | Region 4 | JFF | | |

gell7543 9:11:31 AM c:\pwork\work\pjs\jpw\gell7543\dms24309\18357DES_GEDM_I-25Mainline003.dgn

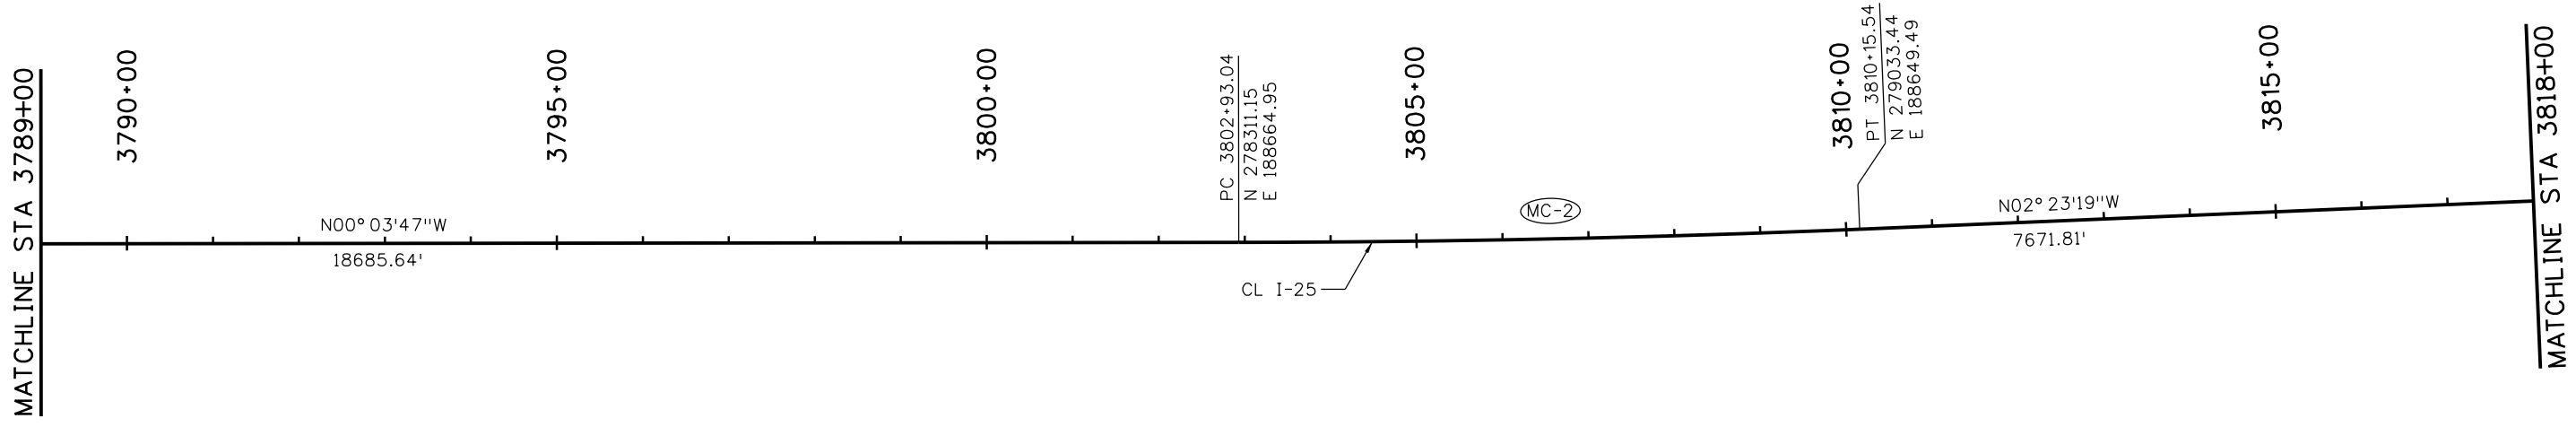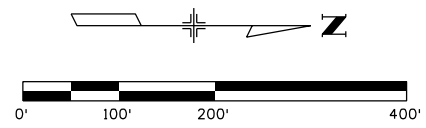

CURVE TABLE

| NUMBER | DELTA | TANGENT | LENGTH | RADIUS | e (%) | PI STATION | PI NORTHING | PI EASTING |
|--------|----------|---------|---------|-----------|-------|------------|-------------|------------|
| MC-2 | 2°19'32" | 361.30' | 722.50' | 17800.00' | - | 3806+54.34 | 278672.45 | 188664.55 |

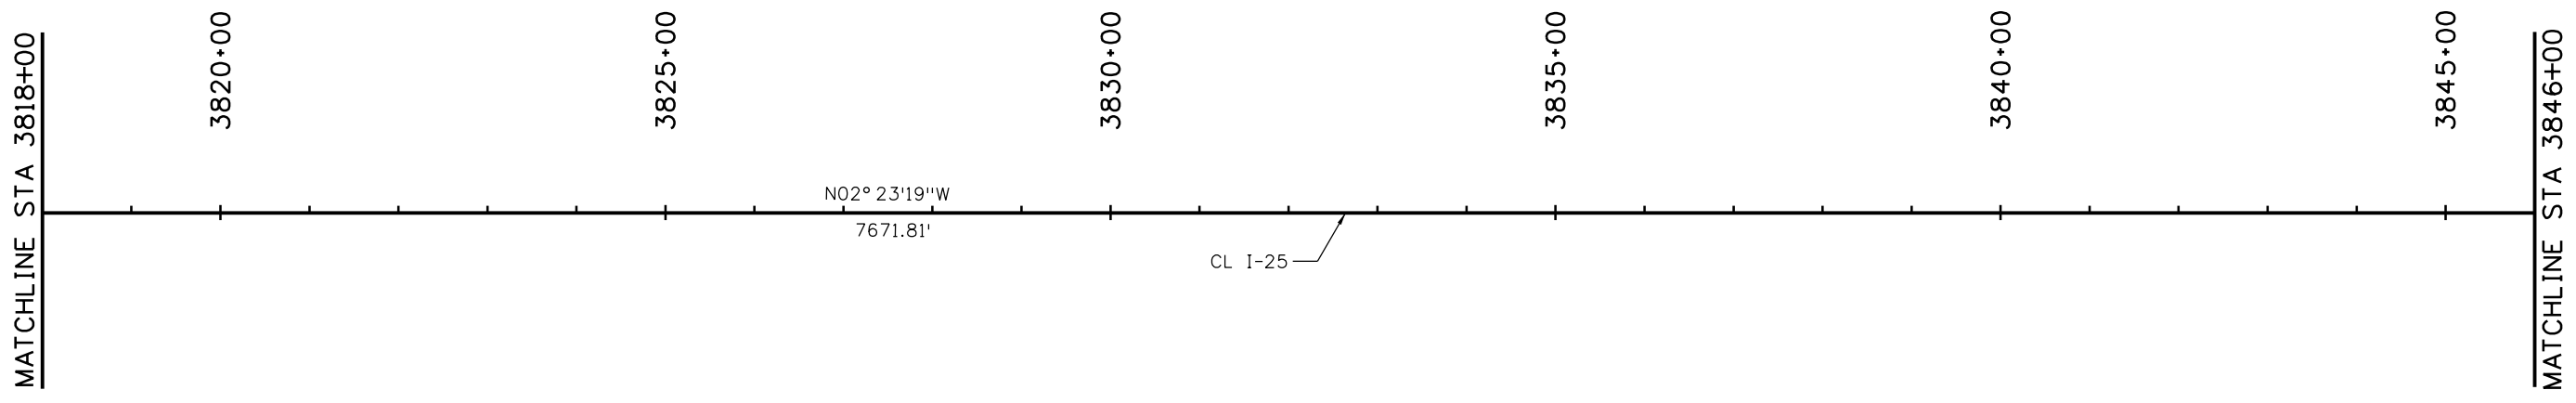
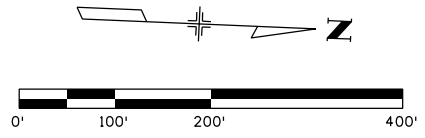


| | | | | | | | | | | |
|--|-------------|------------------------|----------|------------|---|-----------------------|--|--------------------------|--|-------------------------|
| Print Date: 10/8/2015 | 0000 | Sheet Revisions | | | Colorado Department of Transportation 2207 East Highway 402 Loveland, CO 80537 Phone: 970-622-1268 FAX: 970-669-0289 Region 4 | As Constructed | I-25/SH 392 TO SH 14 GEOMETRIC LAYOUT I-25 MAINLINE | | | Project No./Code |
| File Name: 18357DES_GEOM_I-25Mainline005.dgn | | Date: | Comments | Init. | | No Revisions: | | | | IM 0253-221 |
| Horiz. Scale: 1:200 Vert. Scale: | | | | | | Revised: | Designer: MTA | Structure Numbers | | 18357 |
| Unit Information Unit Leader Initials: | | | | | | Void: | Detailer: JAG | Subset Sheets: G5 of G30 | | Sheet Number 23 |
| ATKINS 7604 Technology Way, Suite 400 Denver, CO 80237 Phone: (303) 221-7275 Fax: (303) 221-7276 | | | | JFF | | | | | | |

gell7543 9:11:53 AM c:\pwwork\pws\jpw1\gell7543\dms24309\18357DES_GEOM_I-25Mainline005.dgn

CURVE TABLE

| NUMBER | DELTA | TANGENT | LENGTH | RADIUS | e (%) | PI STATION | PI NORTHING | PI EASTING |
|---------|------------|---------|---------|----------|-------|------------|-------------|------------|
| HARSWR1 | 16° 41'27" | 293.39' | 582.62' | 2000.00' | - | 12+93.39 | 284687.55 | 188309.56 |
| HARSER1 | 03° 38'11" | 78.60' | 157.14' | 2476.00' | - | 19+10.13 | 284838.16 | 188578.83 |
| HARSER2 | 05° 35'12" | 97.58' | 195.01' | 2000.00' | - | 23+79.93 | 285305.23 | 188629.97 |

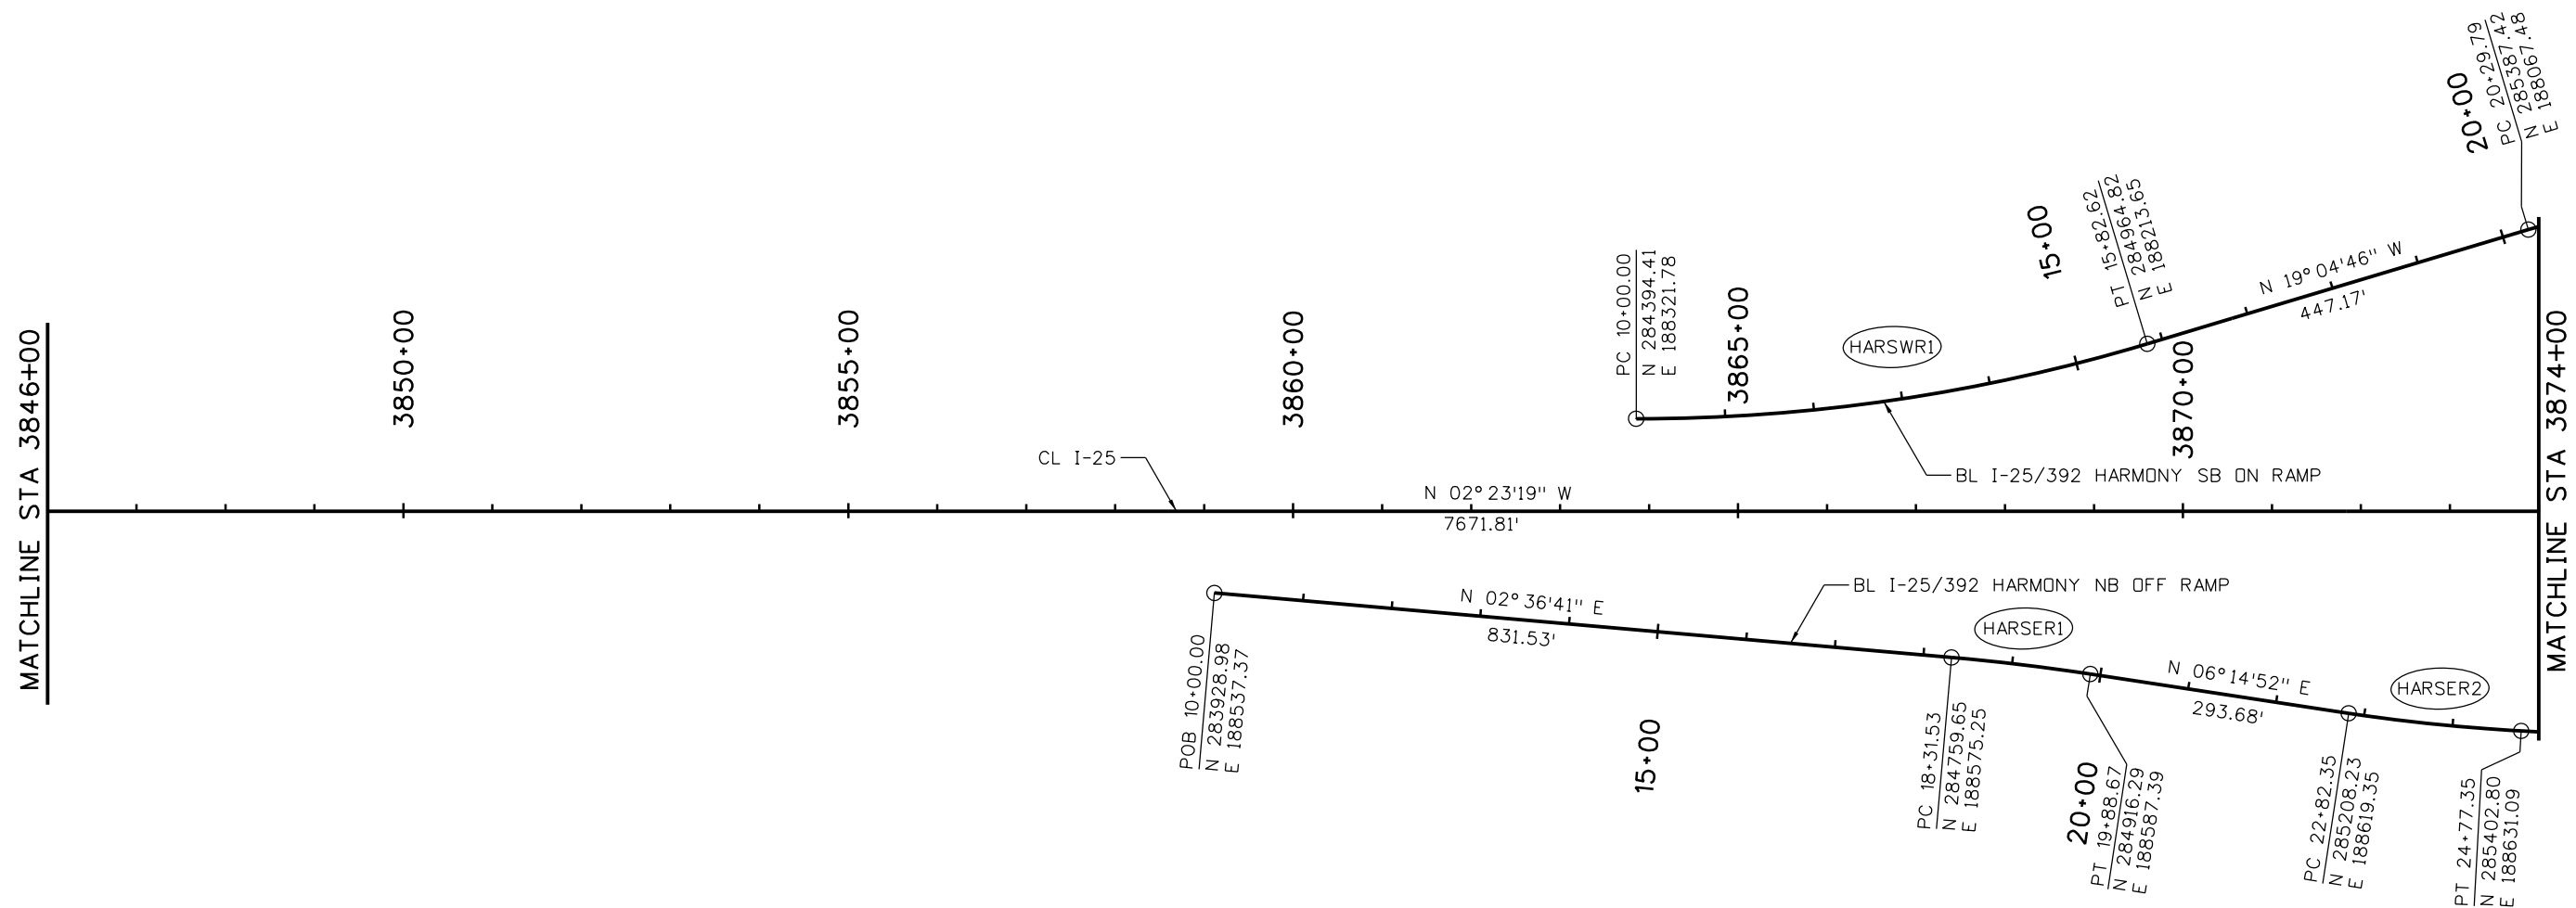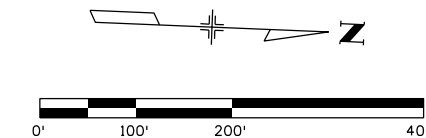

gell7543 9:12:03 AM c:\pw_work\pbes\jpw1\gell7543\dms24309\18357DES_GEOM_I-25Mainline006.dgn

| | |
|--|---|
| Print Date: 10/8/2015 | |
| File Name: 18357DES_GEOM_I-25Mainline006.dgn | |
| Horiz. Scale: 1:200 | Vert. Scale: |
| Unit Information | Unit Leader Initials: |
| ATKINS | 7604 Technology Way, Suite 400 Denver, CO 80237 Phone: (303) 221-7275 Fax: (303) 221-7276 |

| Sheet Revisions | | |
|-----------------|----------|-------|
| Date: | Comments | Init. |
| | | |
| | | |
| | | |

Colorado Department of Transportation




2207 East Highway 402
Loveland, CO 80537
Phone: 970-622-1268 FAX: 970-669-0289

Region 4 JFF

| | |
|----------------|--|
| As Constructed | |
| No Revisions: | |
| Revised: | |
| Void: | |


| | | | |
|---|--------------------------|-----------|--|
| I-25/SH 392 TO SH 14 GEOMETRIC LAYOUT I-25 MAINLINE | | | |
| Designer: | MTA | Structure | |
| Detailer: | JAG | Numbers | |
| Sheet Subset: GEOMETRY | Subset Sheets: G6 of G30 | | |

| | |
|------------------|----|
| Project No./Code | |
| IM 0253-221 | |
| 18357 | |
| Sheet Number | 24 |

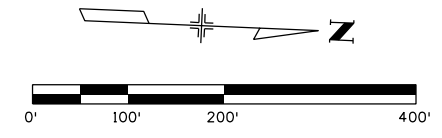

CURVE TABLE

| NUMBER | DELTA | TANGENT | LENGTH | RADIUS | e (%) | PI STATION | PI NORTHING | PI EASTING |
|---------|-------------|----------|----------|-----------|-------|------------|-------------|------------|
| MC-3 | 11° 07' 46" | 1173.06' | 2338.73' | 12040.00' | - | 3898+60.41 | 287870.61 | 188280.87 |
| HARSWR2 | 19° 26' 08" | 92.48' | 183.18' | 540.00' | - | 21+22.27 | 285474.82 | 188037.25 |
| HARNWR1 | 04° 11' 15" | 48.00' | 95.96' | 1313.05' | - | 23+71.35 | 285725.59 | 188042.50 |
| HARNWR2 | 12° 01' 18" | 42.12' | 83.93' | 400.00' | - | 24+61.42 | 285815.17 | 188052.35 |
| HARNWR3 | 15° 26' 27" | 213.66' | 424.72' | 1576.00' | - | 27+16.89 | 286058.01 | 188132.66 |
| HARNWR4 | 09° 41' 36" | 330.69' | 659.81' | 3900.00' | - | 39+44.17 | 287285.77 | 188203.09 |
| HARNER1 | 07° 59' 40" | 279.51' | 558.11' | 4000.00' | - | 33+25.99 | 286229.29 | 188506.44 |



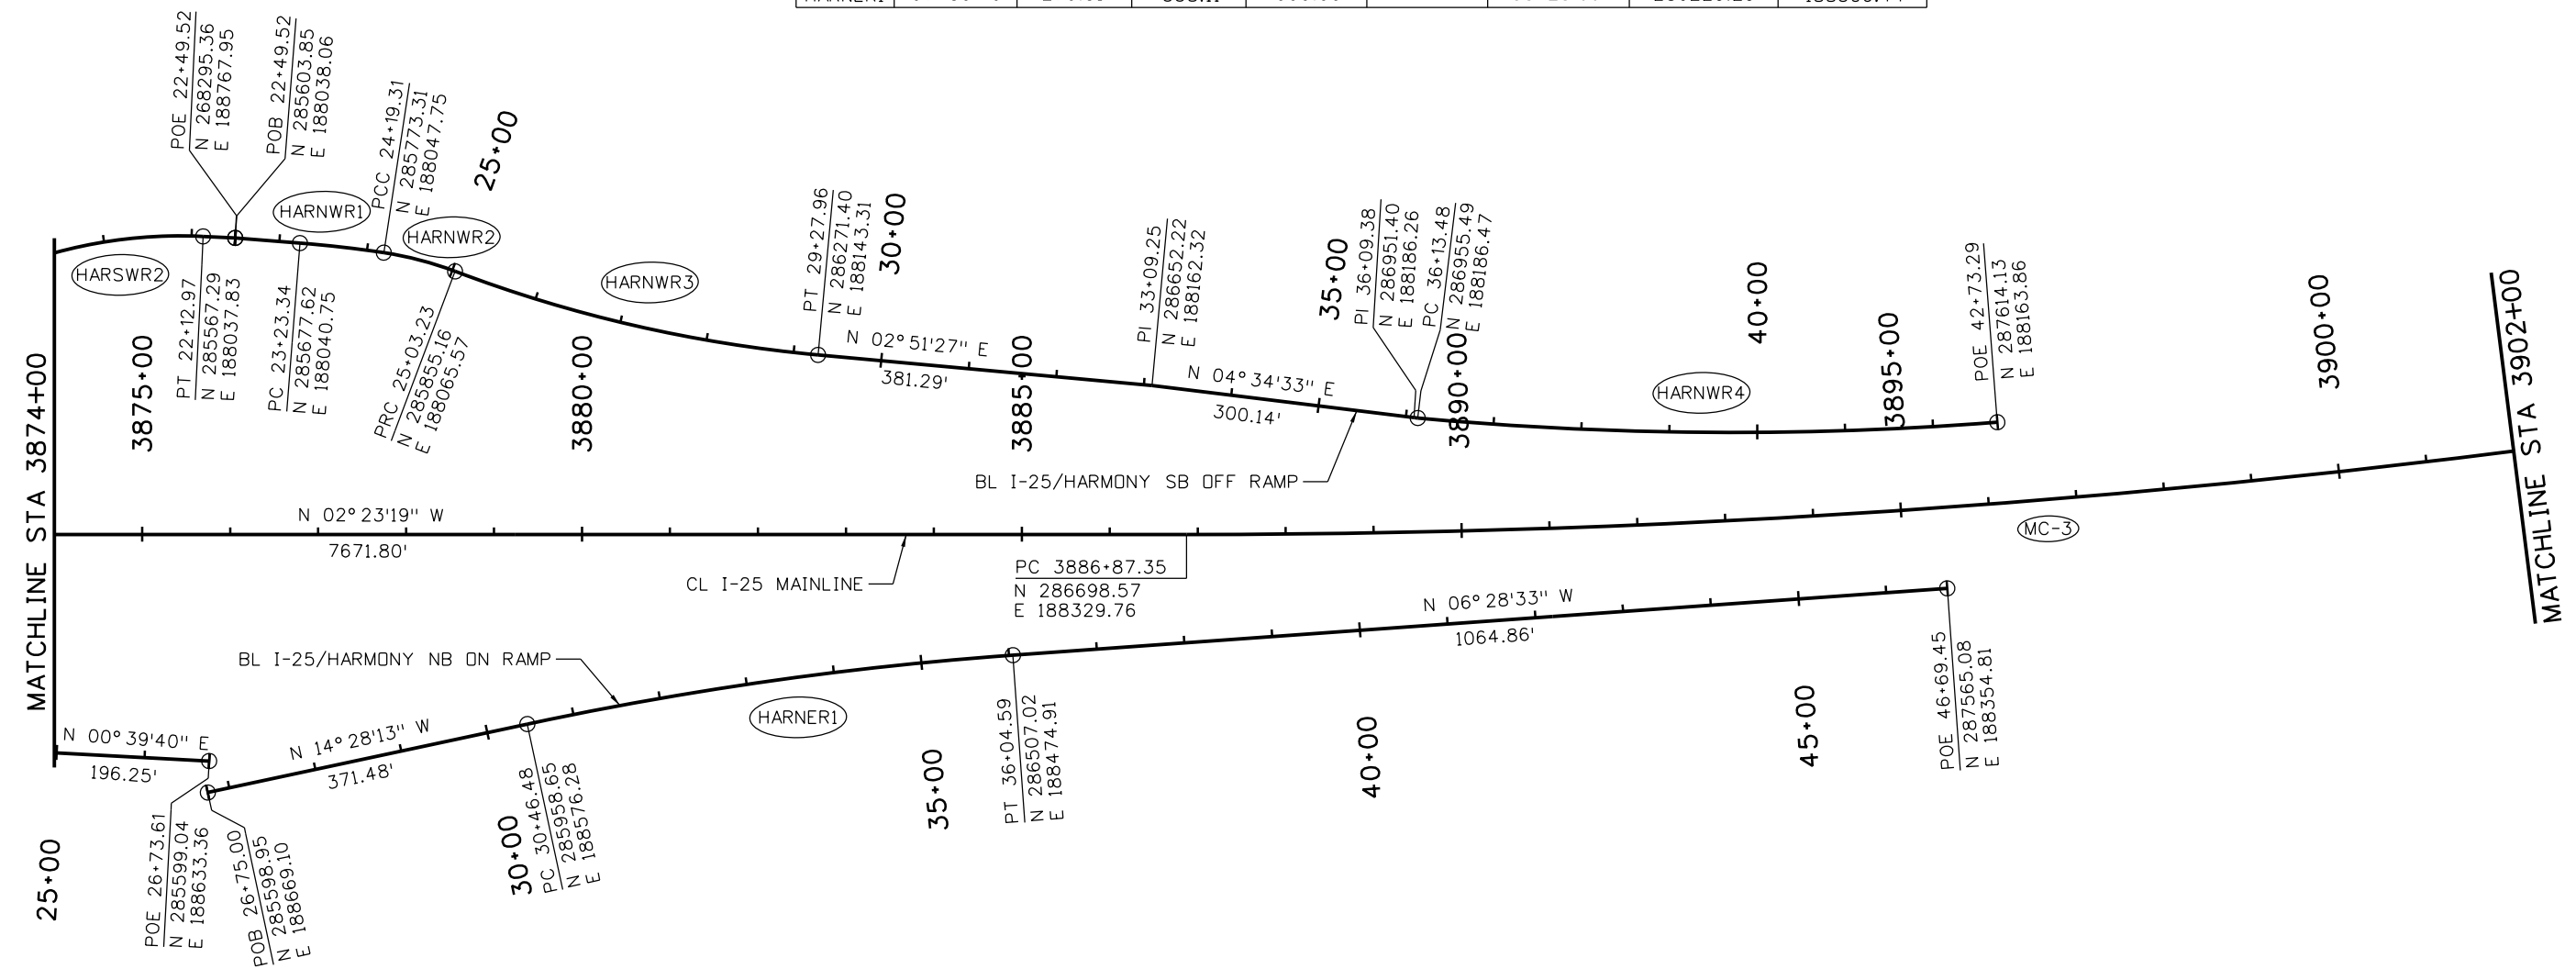


| | | | | | | |
|---|------|--------------------------------|--|-----------------------|--|--------------------------|
| Print Date: 10/8/2015 | | Sheet Revisions | Colorado Department of Transportation | As Constructed | I-25/SH 392 TO SH 14 GEOMETRIC LAYOUT I-25 MAINLINE | Project No./Code |
| File Name: 18357DES_GEDM_I-25Mainline007.dgn | | Date: Comments Init. | 2207 East Highway 402 Loveland, CO 80537 Phone: 970-622-1268 FAX: 970-669-0289 | No Revisions: | Designer: MTA | IM 0253-221 |
| Horiz. Scale: 1:200 Vert. Scale: | | | | Revised: | Detailer: JAG | 18357 |
| Unit Information Unit Leader Initials: | | | | Void: | Sheet Subset: GEOMETRY | Subset Sheets: G7 of G30 |
| ATKINS 7604 Technology Way, Suite 400 Denver, CO 80237 Phone: (303) 221-7275 Fax: (303) 221-7276 | 0000 | | Region 4 | JFF | | |

gell7543 9:12:13 AM c:\pwwork\pws\jpw1\gell7543\dms24309\18357DES_GEDM_I-25Mainline007.dgn

CURVE TABLE

| NUMBER | DELTA | TANGENT | LENGTH | RADIUS | e (%) | PI STATION | PI NORTHING | PI EASTING |
|--------|-------------|----------|----------|-----------|-------|------------|-------------|------------|
| MC-3 | 11° 07' 46" | 1173.06' | 2338.73' | 12040.00' | - | 3898+60.41 | 287870.61 | 188280.87 |

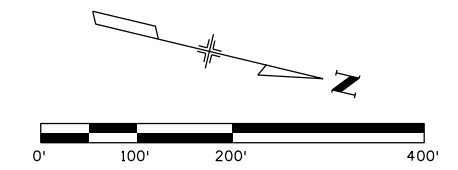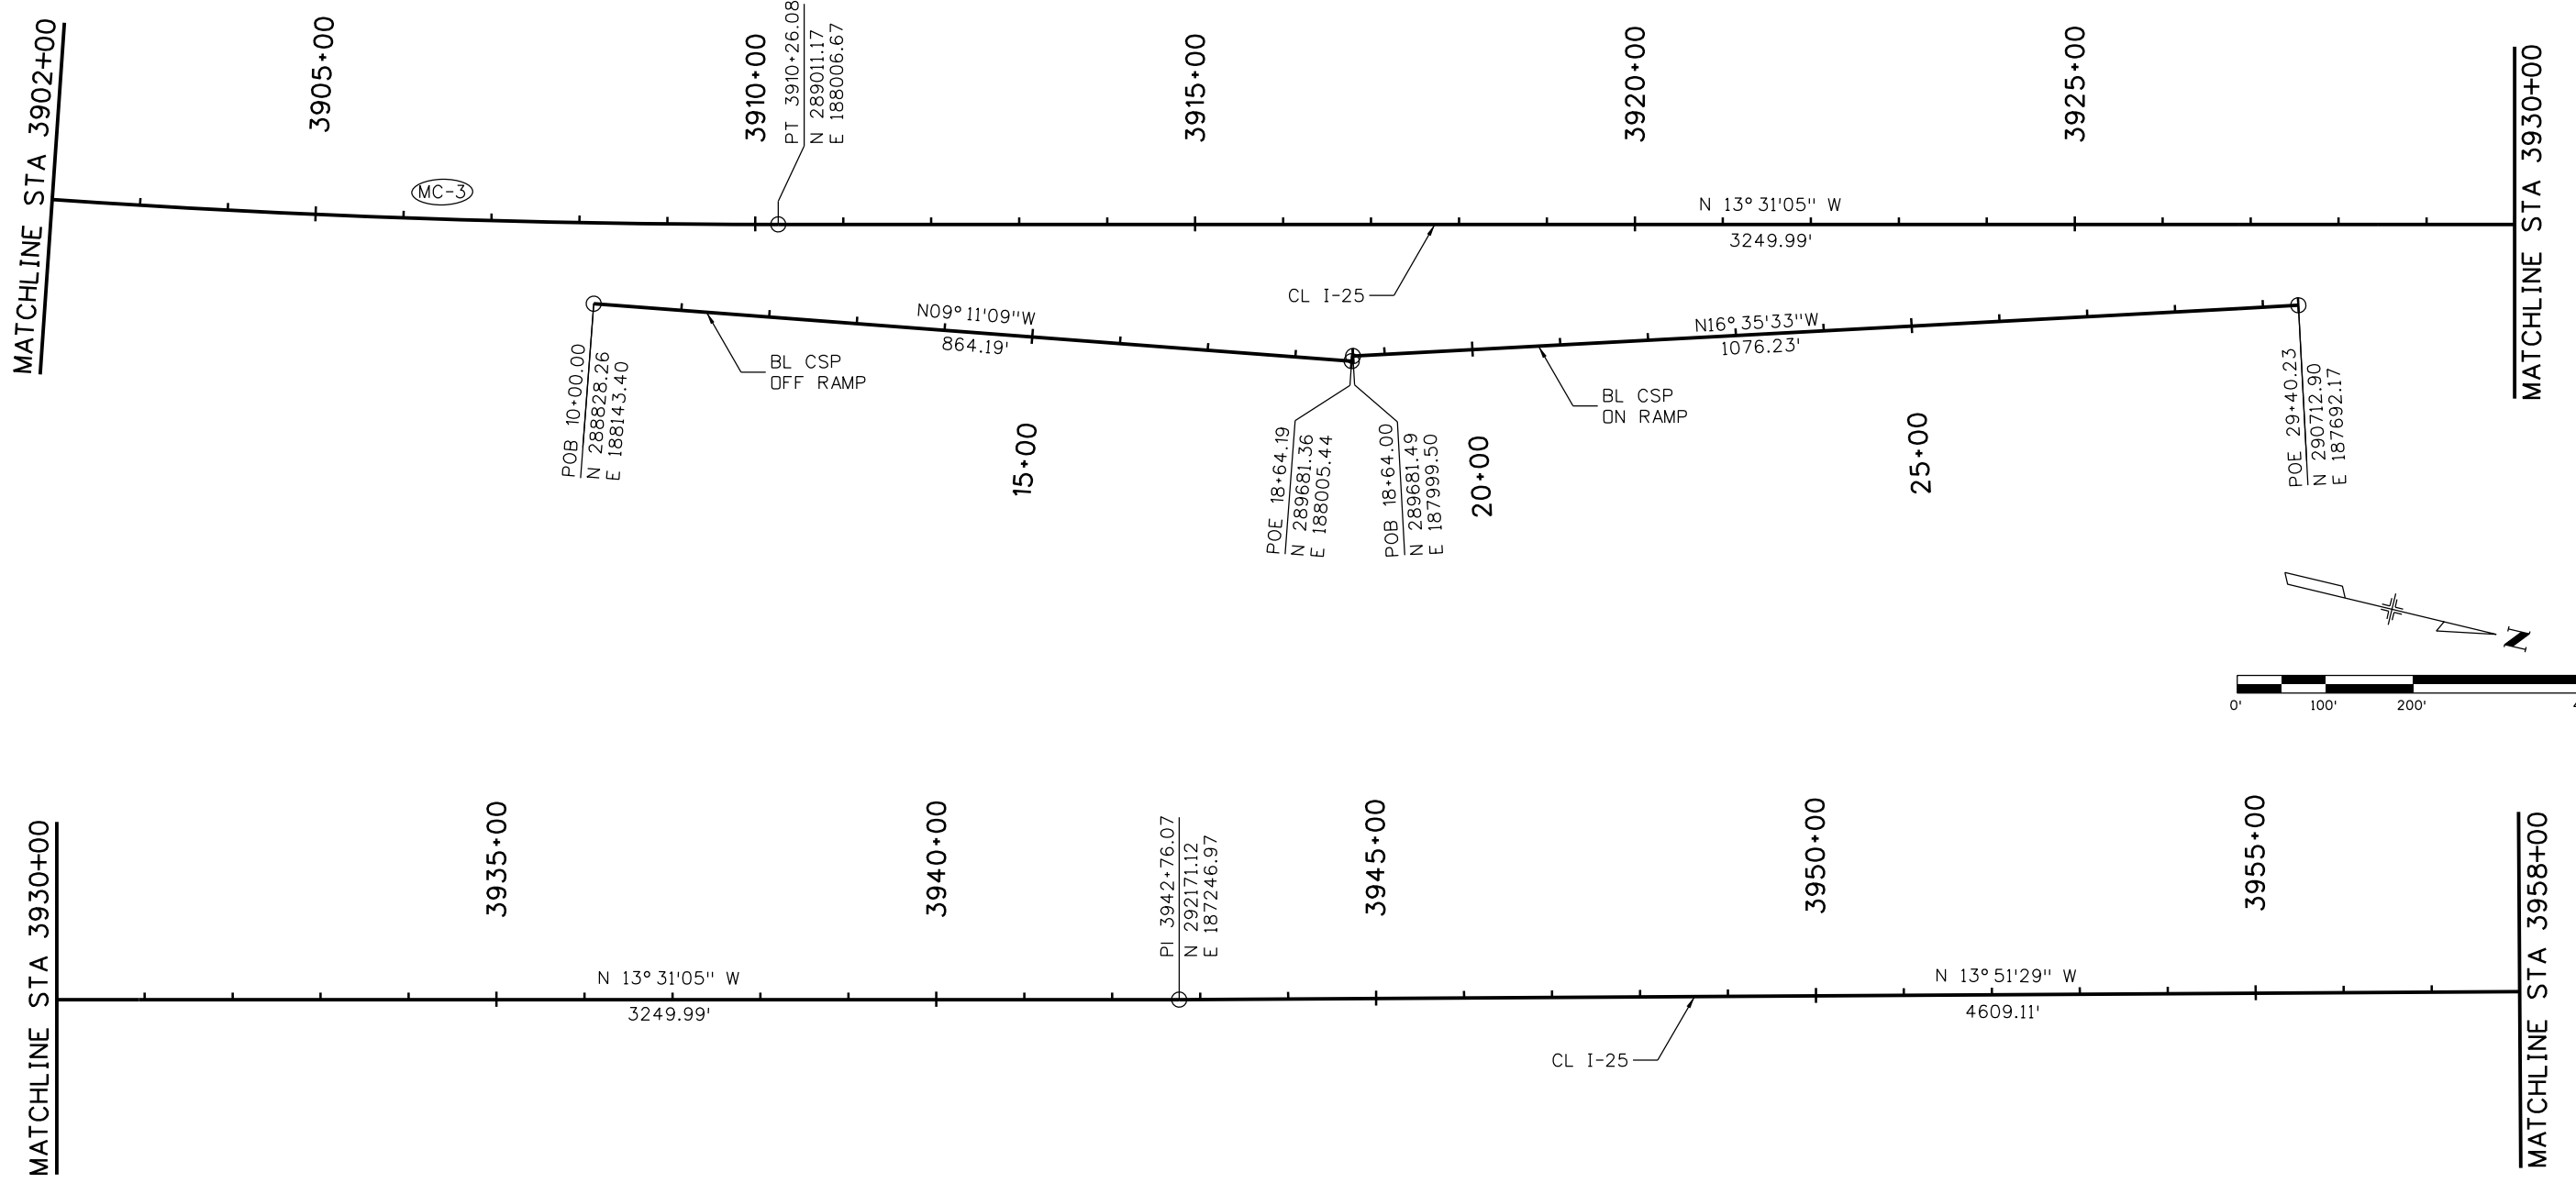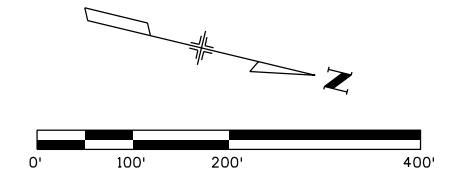

| | | | | | | | | | | | | |
|---|------|-----------------|----------|-------|--|---------------|----------------|--------------------------|---|-------------|------------------|--|
| Print Date: 10/8/2015 | 0000 | Sheet Revisions | | | Colorado Department of Transportation | | As Constructed | | I-25/SH 392 TO SH 14 GEOMETRIC LAYOUT I-25 MAINLINE | | Project No./Code | |
| File Name: 18357DES_GEOM_I-25Mainline008.dgn | | Date: | Comments | Init. | 2207 East Highway 402 Loveland, CO 80537 Phone: 970-622-1268 FAX: 970-669-0289 Region 4 JFF | No Revisions: | | | | IM 0253-221 | | |
| Horiz. Scale: 1:200 Vert. Scale: | | | | | | Revised: | Designer: MTA | Structure Numbers | 18357 | | | |
| Unit Information Unit Leader Initials: | | | | | | Void: | Detailer: JAG | Subset Sheets: G8 of G30 | Sheet Number 26 | | | |
| 7604 Technology Way, Suite 400 Denver, CO 80237 Phone: (303) 221-7275 Fax: (303) 221-7276 | | | | | | | | | | | | |

gell7543 9:12:23 AM c:\pw_work\pbes\jpw1\gell7543\dms24309\18357DES_GEOM_I-25Mainline008.dgn

MATCHLINE STA 3958+00

3960+00

3965+00

3970+00


3975+00

3980+00

MATCHLINE STA 3985+00

N 13° 51' 29" W
4609.11'

CL I-25

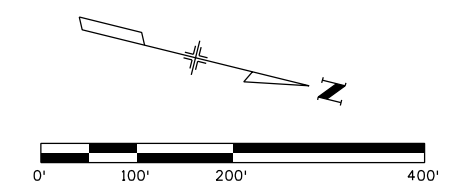

CURVE TABLE

| NUMBER | DELTA | TANGENT | LENGTH | RADIUS | e (%) | PI STATION | PI NORTHING | PI EASTING |
|--------|-------------|----------|----------|-----------|-------|------------|-------------|------------|
| MC-4 | 15° 19' 59" | 1889.93' | 3757.28' | 14040.00' | - | 4007+75.11 | 298480.99 | 185690.34 |

MATCHLINE STA 3985+00

N 13° 51' 29" W
4609.11'

PC 3988+85.18
N 296646.07
E 186143.01

3990+00

3995+00

4000+00

CL I-25

MC-4

PC 10+00.00
N 298167.14
E 185762.87

4005+00

BL SB I-25/PROSPECT
ON RAMP


15+00

PC 10+00.00
N 298191.12
E 185945.30

BL NB I-25/PROSPECT
OFF RAMP

15+00

MATCHLINE STA 4010+00

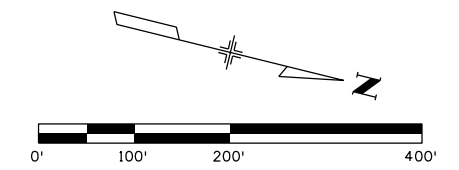

Print Date: 10/8/2015
 File Name: 18357DES_GEOM_I-25Mainline009.dgn
 Horiz. Scale: 1:200 Vert. Scale:
 Unit Information Unit Leader Initials:
ATKINS 7604 Technology Way, Suite 400
 Denver, CO 80237
 Phone: (303) 221-7275 Fax: (303) 221-7276

| Sheet Revisions | | |
|-----------------|----------|-------|
| Date: | Comments | Init. |
| | | |
| | | |
| | | |

Colorado Department of Transportation



 Region 4
 2207 East Highway 402
 Loveland, CO 80537
 Phone: 970-622-1268 FAX: 970-669-0289
 JFF

| As Constructed |
|----------------|
| No Revisions: |
| Revised: |
| Void: |

I-25/SH 392 TO SH 14
 GEOMETRIC LAYOUT
 I-25 MAINLINE
 Designer: MTA
 Detailer: JAG
 Sheet Subset: GEOMETRY
 Structure Numbers
 Subset Sheets: G9 of G30

| Project No./Code |
|------------------|
| IM 0253-221 |
| 18357 |
| Sheet Number 27 |

gell7543 9:12:33 AM c:\pw_work\pbes\jpw1\gell7543\dms24309\18357DES_GEOM_I-25Mainline009.dgn

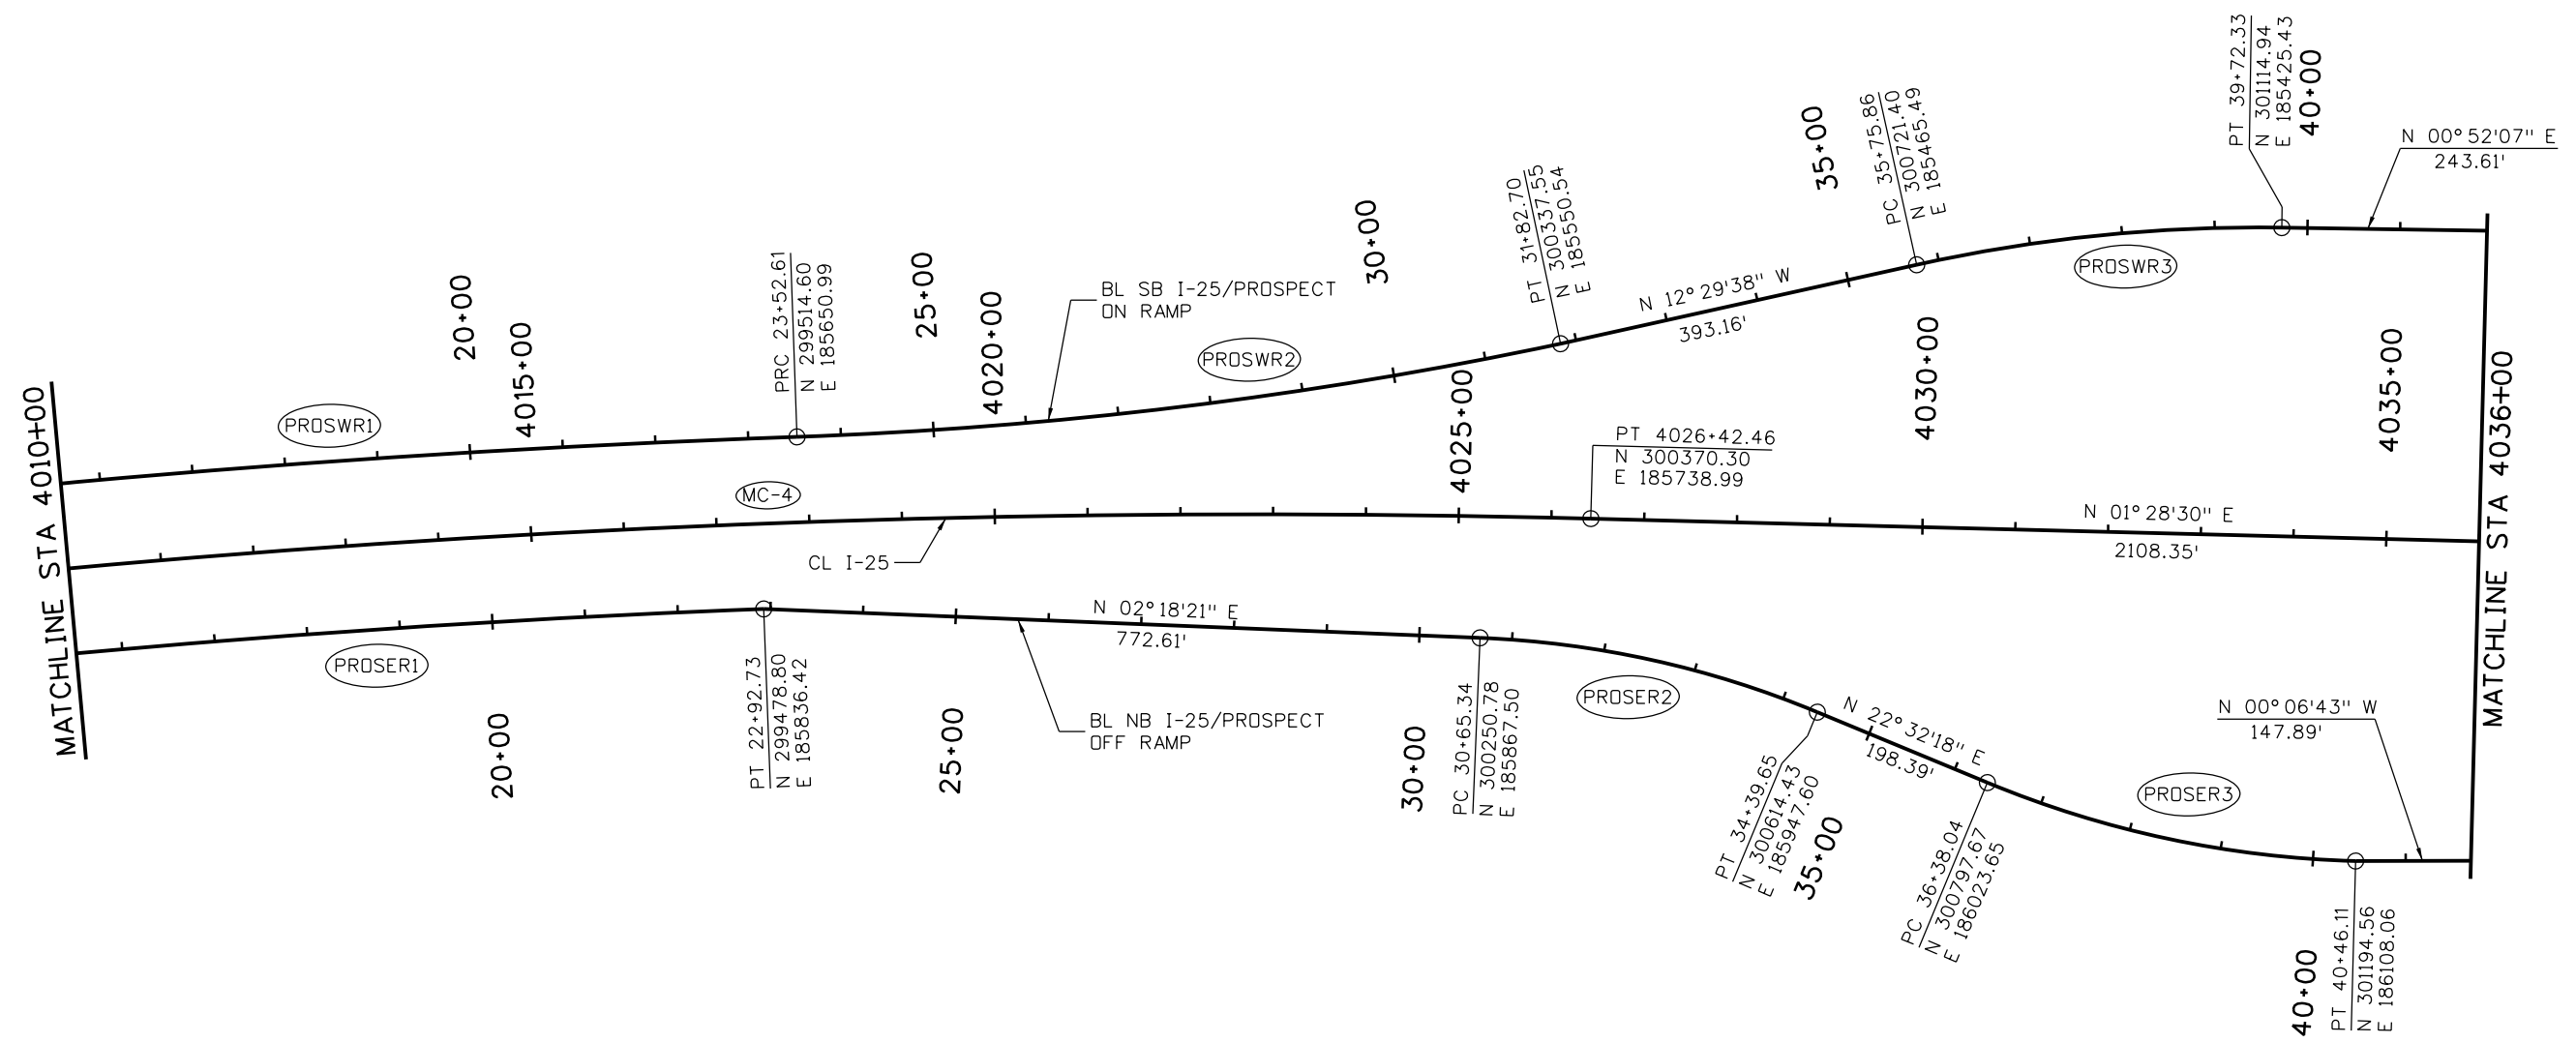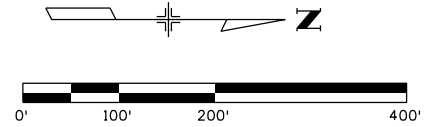

CURVE TABLE

| NUMBER | DELTA | TANGENT | LENGTH | RADIUS | e (%) | PI STATION | PI NORTHING | PI EASTING |
|---------|-------------|----------|----------|-----------|-------|------------|-------------|------------|
| MC-4 | 15° 19' 59" | 1889.93' | 3757.28' | 14040.00' | - | 4007+75.11 | 298480.99 | 185690.34 |
| PROSER1 | 05° 18' 37" | 646.83' | 1292.73' | 13948.00' | - | 16+46.83 | 298832.44 | 185861.00 |
| PROSER2 | 20° 13' 57" | 189.13' | 374.31' | 1060.00' | - | 32+54.47 | 300439.75 | 185875.11 |
| PROSER3 | 21° 03' 48" | 206.36' | 408.06' | 1110.00' | - | 38+44.40 | 300988.27 | 186102.75 |
| PROSWR1 | 05° 29' 02" | 676.82' | 1352.61' | 14132.00' | - | 16+76.82 | 298838.19 | 185674.66 |
| PROSWR2 | 09° 54' 31" | 416.08' | 830.09' | 4800.00' | - | 27+68.69 | 299930.43 | 185636.43 |
| PROSWR3 | 13° 21' 45" | 199.14' | 396.47' | 1700.00' | - | 37+75.00 | 300915.82 | 185422.41 |

gell7543 9:12:42 AM c:\pw_work\pbes\jpw1\gell7543\dms24309\18357DES_GEDM_I-25Mainline010A.dgn

Print Date: 10/8/2015
 File Name: 18357DES_GEDM_I-25Mainline010A.dgn
 Horiz. Scale: 1:200 Vert. Scale:
 Unit Information Unit Leader Initials:
ATKINS 7604 Technology Way, Suite 400
 Denver, CO 80237
 Phone: (303) 221-7275 Fax: (303) 221-7276



| Sheet Revisions | | |
|-----------------|----------|-------|
| Date: | Comments | Init. |
| | | |
| | | |
| | | |

Colorado Department of Transportation
 2207 East Highway 402
 Loveland, CO 80537
 Phone: 970-622-1268 FAX: 970-669-0289
Region 4 JFF

| As Constructed |
|----------------|
| No Revisions: |
| Revised: |
| Void: |

I-25/SH 392 TO SH 14
 GEOMETRIC LAYOUT
 I-25 MAINLINE
 Designer: MTA
 Detailer: JAG
 Sheet Subset: GEOMETRY
 Subset Sheets: G10 of G30

| Project No./Code |
|------------------|
| IM 0253-221 |
| 18357 |
| Sheet Number 28 |

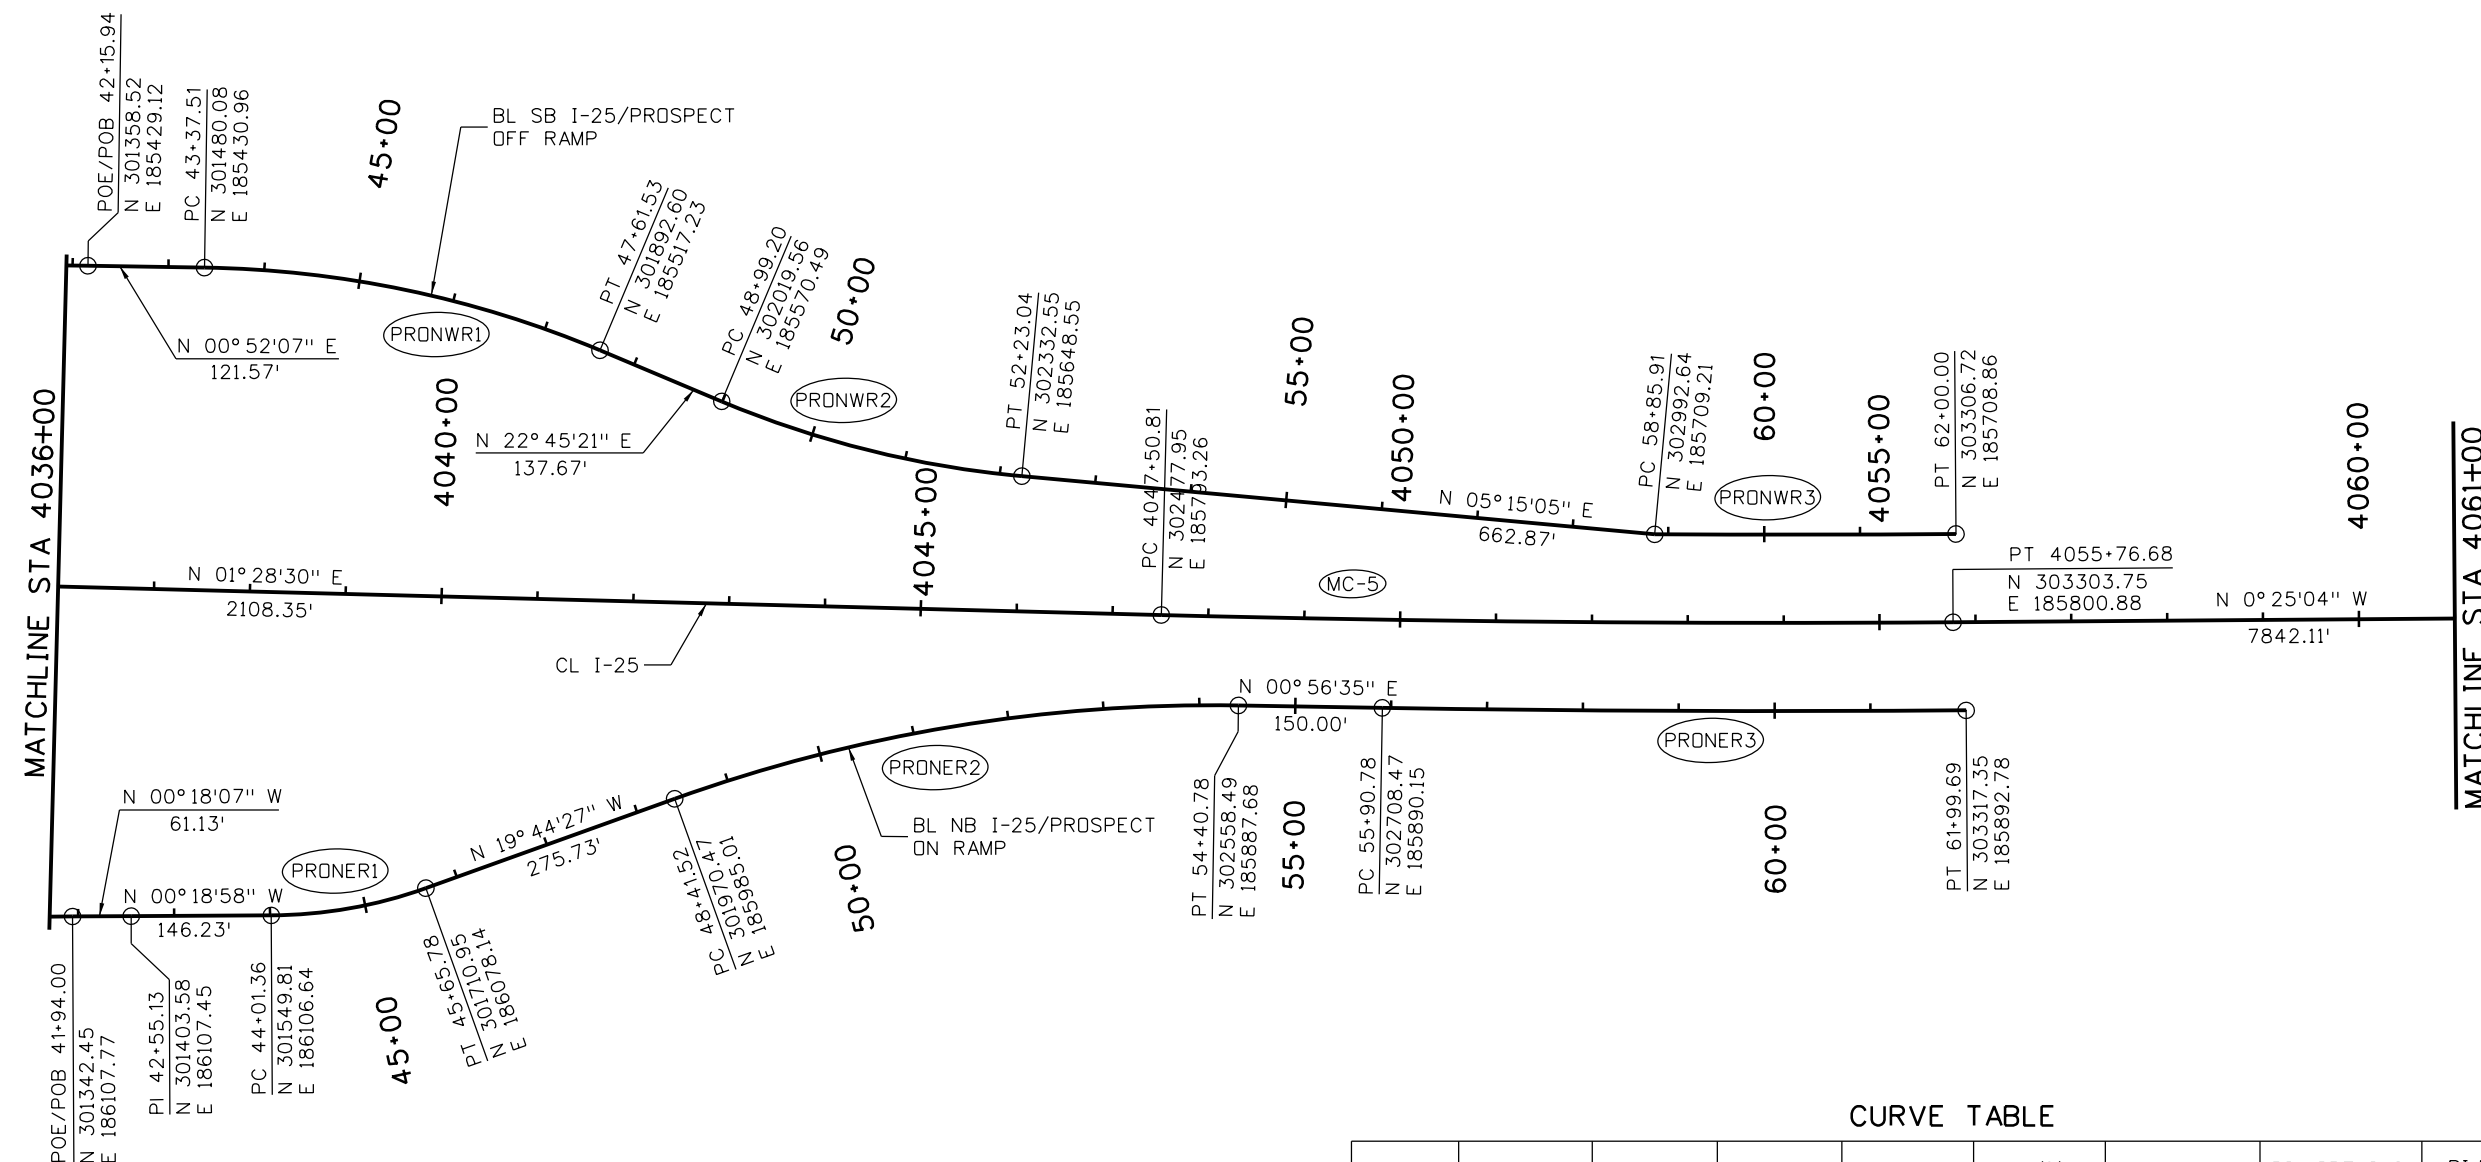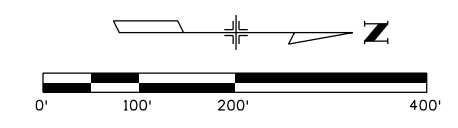

CURVE TABLE

| NUMBER | DELTA | TANGENT | LENGTH | RADIUS | e (%) | PI STATION | PI NORTHING | PI EASTING |
|---------|-------------|---------|---------|-----------|-------|------------|-------------|------------|
| MC-5 | 01° 53' 34" | 412.97' | 825.87' | 25000.00' | - | 4051+63.78 | 302890.79 | 185803.89 |
| PRONER1 | 19° 25' 28" | 83.01' | 164.43' | 485.00' | - | 44+84.37 | 201632.81 | 186106.18 |
| PRONER2 | 20° 41' 02" | 302.93' | 599.26' | 1660.00' | - | 51+44.44 | 302255.60 | 185882.69 |
| PRONER3 | 01° 23' 25" | 304.47' | 608.91' | 25092.00' | - | 58+95.25 | 303012.89 | 185895.16 |
| PRONWR1 | 21° 53' 13" | 214.63' | 424.02' | 1110.00' | - | 45+52.13 | 301694.68 | 185434.22 |
| PRONWR2 | 17° 30' 16" | 163.19' | 323.84' | 1060.00' | - | 50+62.39 | 302170.05 | 185633.61 |
| PRONWR3 | 00° 43' 21" | 157.05' | 314.09' | 24908.00' | - | 60+42.95 | 303149.68 | 185710.03 |

gell7543 9:12:52 AM c:\pw_work\pbes\jpw1\gell7543\dms24309\18357DES_GEOM_I-25Mainline010B.dgn

Print Date: 10/8/2015
 File Name: 18357DES_GEOM_I-25Mainline010B.dgn
 Horiz. Scale: 1:200 Vert. Scale:
 Unit Information Unit Leader Initials:
ATKINS 7604 Technology Way, Suite 400
 Denver, CO 80237
 Phone: (303) 221-7275 Fax: (303) 221-7276

| Sheet Revisions | | |
|-----------------|----------|-------|
| Date: | Comments | Init. |
| | | |
| | | |
| | | |


Colorado Department of Transportation

 2207 East Highway 402
 Loveland, CO 80537
 Phone: 970-622-1268 FAX: 970-669-0289
 Region 4 JFF

| As Constructed |
|----------------|
| No Revisions: |
| Revised: |
| Void: |


I-25/SH 392 TO SH 14
 GEOMETRIC LAYOUT
 I-25 MAINLINE
 Designer: MTA
 Detailer: JAG
 Sheet Subset: GEOMETRY
 Subset Sheets: G11 of G30

| Project No./Code |
|------------------|
| IM 0253-221 |
| 18357 |
| Sheet Number 29 |

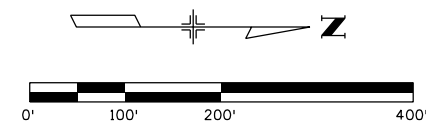

CURVE TABLE

| NUMBER | DELTA | TANGENT | LENGTH | RADIUS | e (%) | PI STATION | PI NORTHING | PI EASTING |
|--------|-------------|---------|---------|----------|-------|------------|-------------|------------|
| 14SER1 | 17° 16' 19" | 202.00' | 400.93' | 1330.00' | - | 17+32.06 | 305857.10 | 185936.54 |
| 14SER2 | 21° 56' 47" | 131.65' | 260.08' | 679.00' | - | 22+20.61 | 306313.77 | 186118.57 |
| 14SWR1 | 10° 15' 07" | 294.23' | 586.89' | 3280.00' | - | 14+44.64 | 305563.67 | 185692.40 |
| 14SWR2 | 09° 55' 45" | 52.12' | 103.98' | 600.00' | - | 23+28.04 | 306465.77 | 185522.45 |

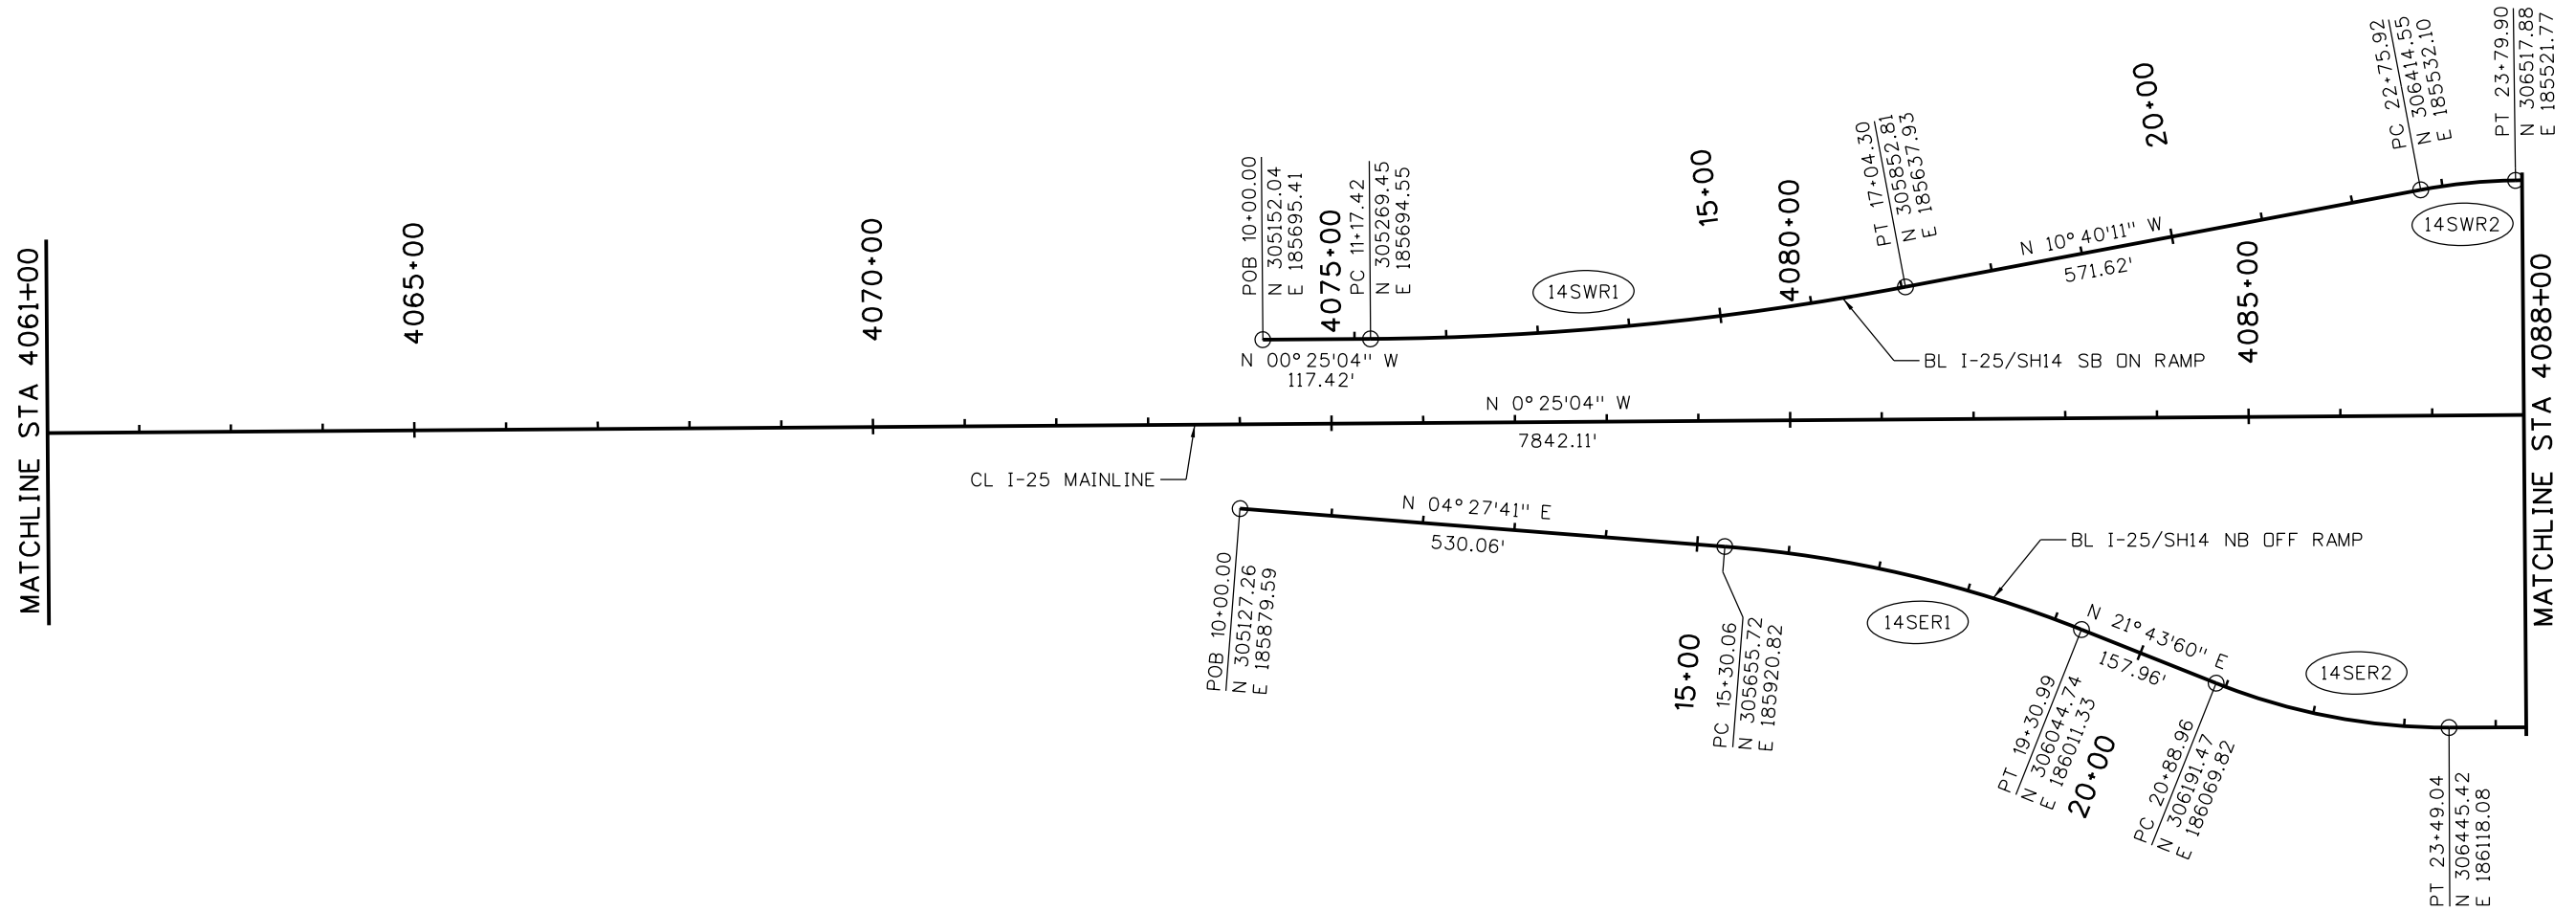

gell7543 9:13:03 AM c:\pw_work\pbes\jpw1\gell7543\dms24309\18357DES_GEOM_I-25Mainline011.dgn

Print Date: 10/8/2015
 File Name: 18357DES_GEOM_I-25Mainline011.dgn
 Horiz. Scale: 1:200 Vert. Scale:
 Unit Information Unit Leader Initials:
ATKINS 7604 Technology Way, Suite 400
 Denver, CO 80237
 Phone: (303) 221-7275 Fax: (303) 221-7276

| Sheet Revisions | | |
|-----------------|----------|-------|
| Date: | Comments | Init. |
| | | |
| | | |
| | | |

Colorado Department of Transportation

 2207 East Highway 402
 Loveland, CO 80537
 Phone: 970-622-1268 FAX: 970-669-0289
 Region 4 JFF



| As Constructed |
|----------------|
| No Revisions: |
| Revised: |
| Void: |

I-25/SH 392 TO SH 14
 GEOMETRIC LAYOUT
 I-25 MAINLINE
 Designer: MTA
 Detailer: JAG
 Sheet Subset: GEOMETRY
 Subset Sheets: G12 of G30

| Project No./Code |
|------------------|
| IM 0253-221 |
| 18357 |
| Sheet Number 30 |



CURVE TABLE

| NUMBER | DELTA | TANGENT | LENGTH | RADIUS | e (%) | PI STATION | PI NORTHING | PI EASTING |
|--------|-------------|---------|---------|----------|-------|------------|-------------|------------|
| 14NER1 | 18° 58' 10" | 127.31' | 252.28' | 762.00' | - | 28+07.69 | 306893.68 | 186113.98 |
| 14NER2 | 19° 21' 41" | 369.66' | 732.27' | 2167.00' | - | 35+87.69 | 307629.58 | 185849.35 |
| 14NWR1 | 10° 56' 24" | 57.46' | 114.56' | 600.00' | - | 26+95.35 | 306826.19 | 185517.79 |
| 14NWR2 | 02° 05' 32" | 41.83' | 83.66' | 2291.00' | - | 32+92.84 | 307414.58 | 185623.65 |
| 14NWR3 | 02° 29' 28" | 57.12' | 114.22' | 2300.00' | - | 34+91.77 | 307610.63 | 185655.98 |

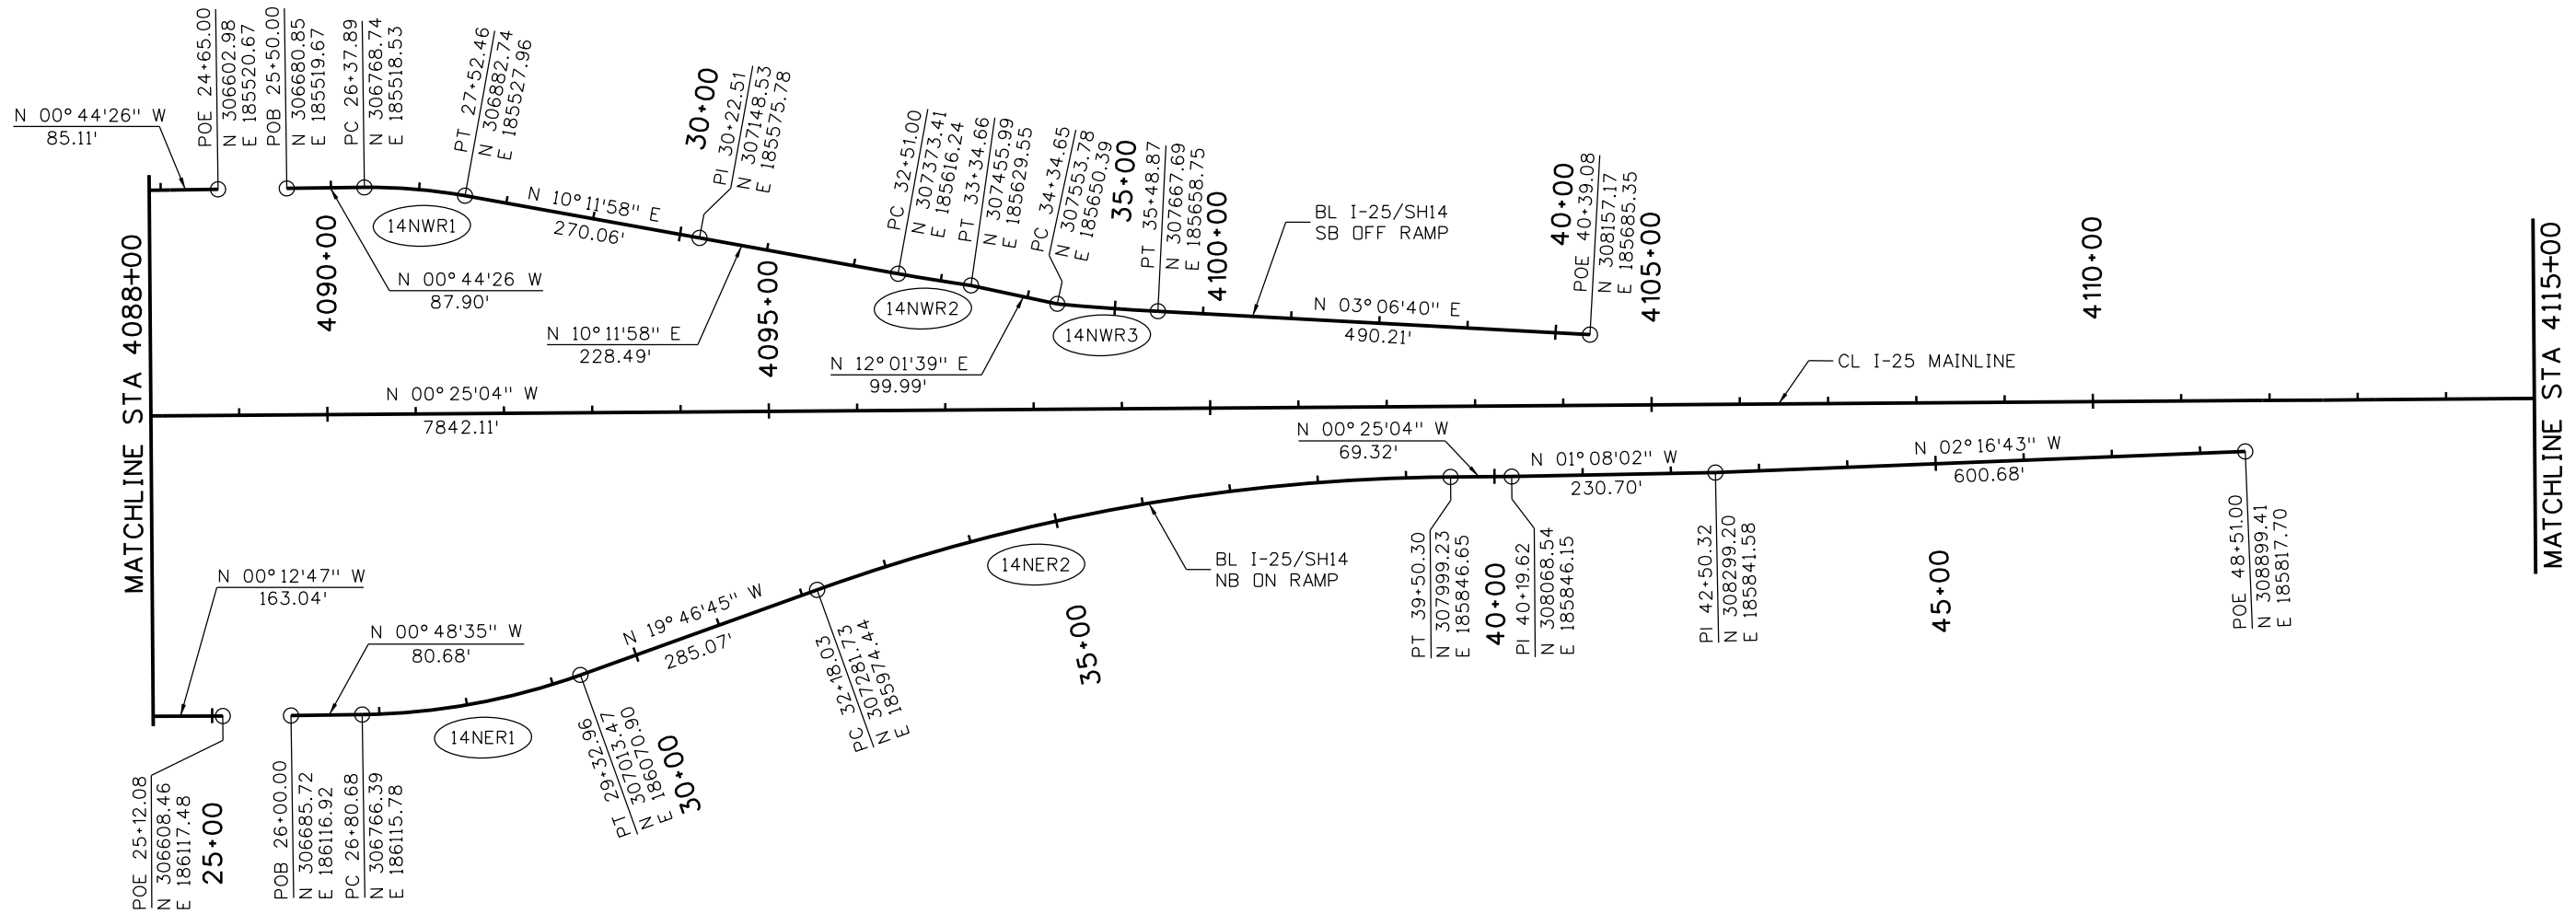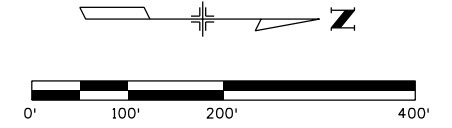



gell7543 9:13:14 AM c:\pw_work\pws\jpw1\gell7543\dms24309\18357DES_GEOM_I-25Mainline012.dgn

| Print Date: 10/8/2015 | | <table border="1"> <thead> <tr> <th colspan="3">Sheet Revisions</th> </tr> <tr> <th>Date:</th> <th>Comments</th> <th>Init.</th> </tr> </thead> <tbody> <tr><td> </td><td> </td><td> </td></tr> <tr><td> </td><td> </td><td> </td></tr> <tr><td> </td><td> </td><td> </td></tr> <tr><td> </td><td> </td><td> </td></tr> </tbody> </table> | | Sheet Revisions | | | Date: | Comments | Init. | | | | | | | | | | | | | <p>Colorado Department of Transportation</p>  <p>2207 East Highway 402 Loveland, CO 80537 Phone: 970-622-1268 FAX: 970-669-0289</p> <p>Region 4 JFF</p> | | As Constructed | | I-25/SH 392 TO SH 14 GEOMETRIC LAYOUT I-25 MAINLINE | | Project No./Code | |
|---|----------|--|--|--|--|------------------------|-------|---------------------------|-------|--|--|--|--|--|--|--|--|--|--|--|--|---|--|----------------|--|---|--|------------------|--|
| Sheet Revisions | | | | | | | | | | | | | | | | | | | | | | | | | | | | | |
| Date: | Comments | Init. | | | | | | | | | | | | | | | | | | | | | | | | | | | |
| | | | | | | | | | | | | | | | | | | | | | | | | | | | | | |
| | | | | | | | | | | | | | | | | | | | | | | | | | | | | | |
| | | | | | | | | | | | | | | | | | | | | | | | | | | | | | |
| | | | | | | | | | | | | | | | | | | | | | | | | | | | | | |
| File Name: 18357DES_GEOM_I-25Mainline012.dgn | | No Revisions: | | IM 0253-221 | | | | | | | | | | | | | | | | | | | | | | | | | |
| Horiz. Scale: 1:200 Vert. Scale: | | Revised: | | Designer: MTA | | Structure Numbers | | 18357 | | | | | | | | | | | | | | | | | | | | | |
| Unit Information Unit Leader Initials: | | Void: | | Detailer: JAG | | Sheet Subset: GEOMETRY | | Subset Sheets: G13 of G30 | | | | | | | | | | | | | | | | | | | | | |
|  7604 Technology Way, Suite 400 Denver, CO 80237 Phone: (303) 221-7275 Fax: (303) 221-7276 | |  | | Sheet Number 31 | | | | | | | | | | | | | | | | | | | | | | | | | |

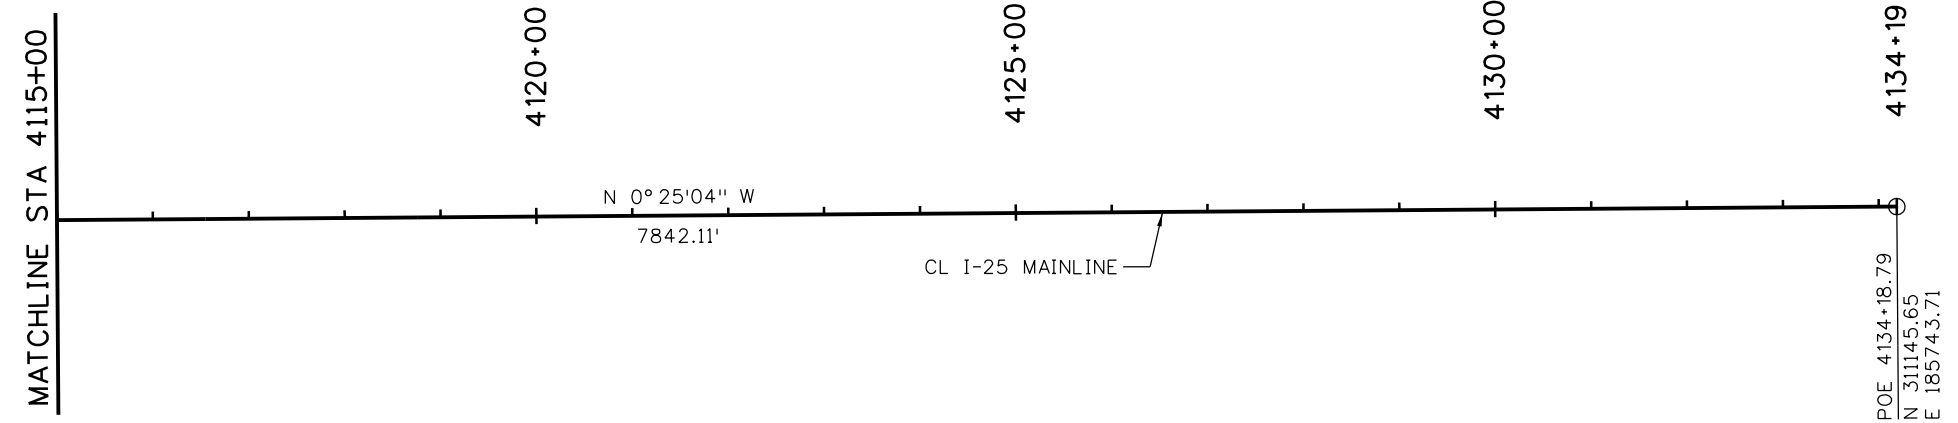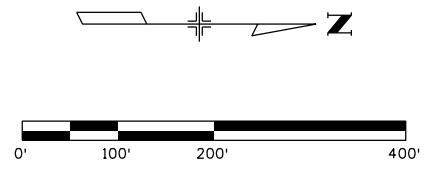



gell7543 9:13:24 AM c:\pw_work\pbes\pwl\gell7543\dms24309\18357DES_GEOM_I-25Mainline013.dgn

| | | | | | | | | | | | | | |
|---|------|------------------------|----------|-------|---|--|-----------------------|--|--|--|---------------------------|--|-----------------|
| Print Date: 10/8/2015 | 0000 | Sheet Revisions | | | Colorado Department of Transportation | | As Constructed | | I-25/SH 392 TO SH 14 GEOMETRIC LAYOUT I-25 MAINLINE | | Project No./Code | | |
| File Name: 18357DES_GEOM_I-25Mainline013.dgn | | Date: | Comments | Init. |  2207 East Highway 402 Loveland, CO 80537 Phone: 970-622-1268 FAX: 970-669-0289 Region 4 | | No Revisions: | | IM 0253-221 | | | | |
| Horiz. Scale: 1:200 Vert. Scale: | | | | | | | Revised: | | Designer: MTA | | Structure Numbers | | |
| Unit Information Unit Leader Initials: | | | | | | | Void: | | Detailer: JAG | | 18357 | | |
| ATKINS 7604 Technology Way, Suite 400 Denver, CO 80237 Phone: (303) 221-7275 Fax: (303) 221-7276 | | | | | | | JFF | | Sheet Subset: GEOMETRY | | Subset Sheets: G14 of G30 | | Sheet Number 32 |

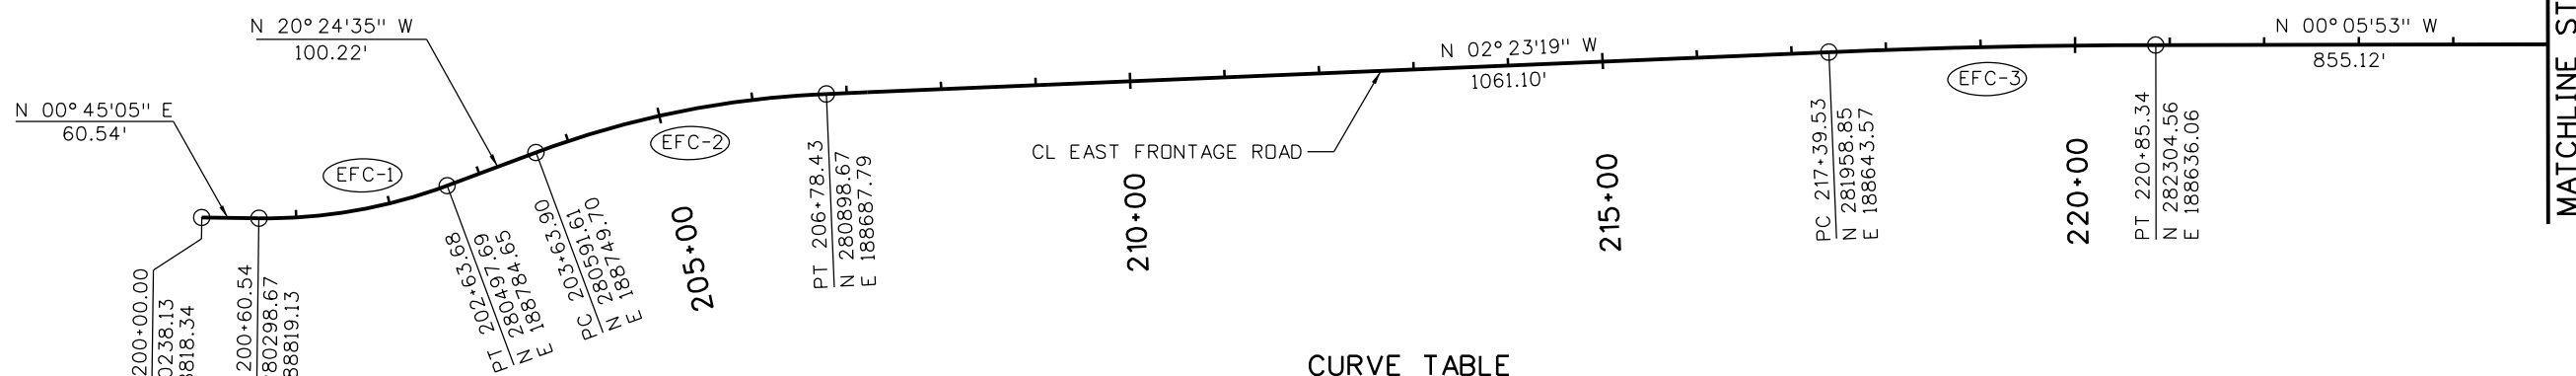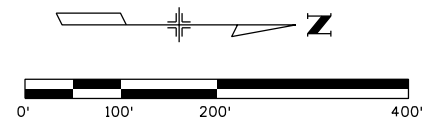

CURVE TABLE

| NUMBER | DELTA | TANGENT | LENGTH | RADIUS | e (%) | PI STATION | PI NORTHING | PI EASTING |
|--------|-----------|---------|---------|----------|-------|------------|-------------|------------|
| EFC-1 | 21°09'40" | 102.74' | 203.13' | 550.00' | - | 201+63.28 | 280401.40 | 188820.48 |
| EFC-2 | 18°01'17" | 158.57' | 314.53' | 1000.00' | - | 205+22.47 | 280740.23 | 188694.40 |
| EFC-3 | 02°17'26" | 172.93' | 345.82' | 8650.00' | - | 219+12.46 | 282131.63 | 188636.36 |
| EFC-4 | 02°17'26" | 172.93' | 345.82' | 8650.00' | - | 231+13.39 | 283332.61 | 188634.31 |
| EFC-5 | 92°03'56" | 311.02 | 482.05 | 300.00' | - | 239+35.17 | 284153.72 | 188600.06 |

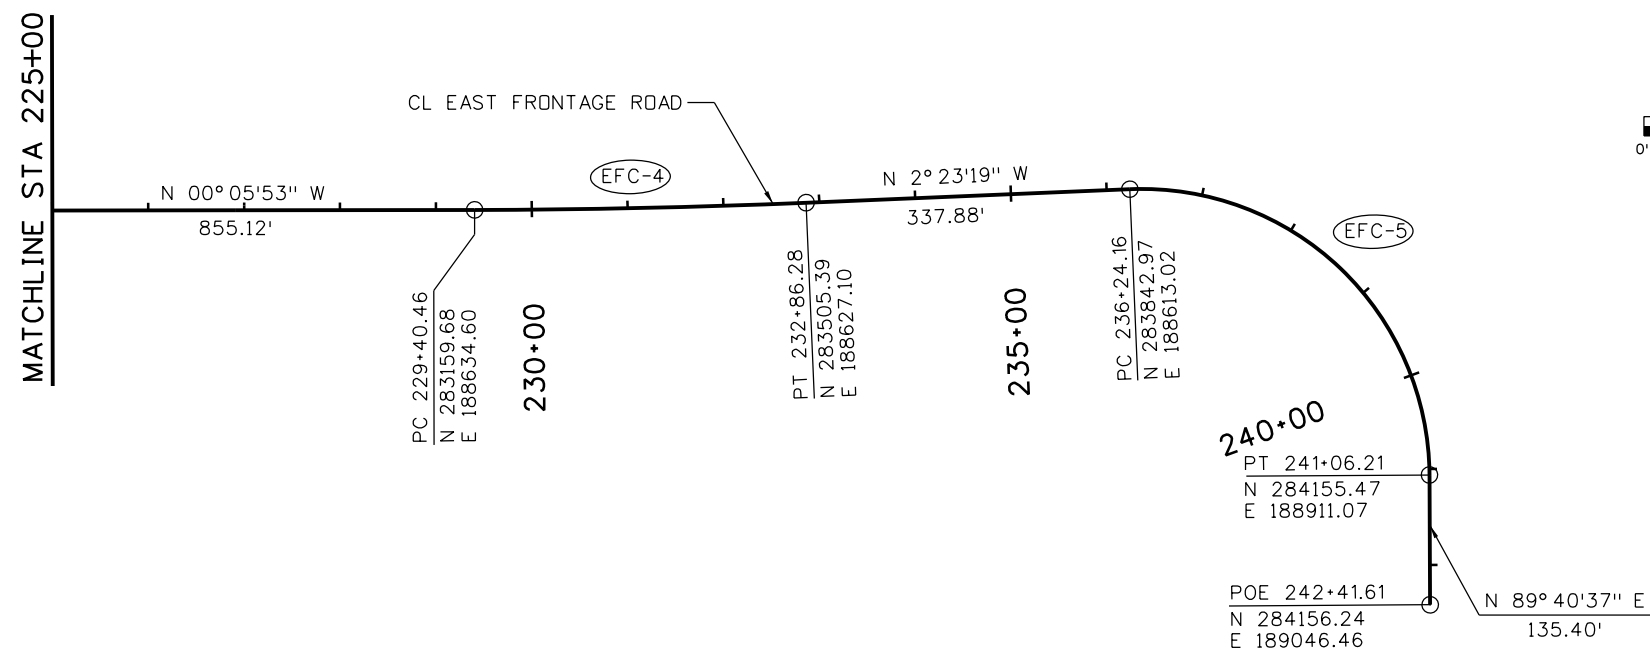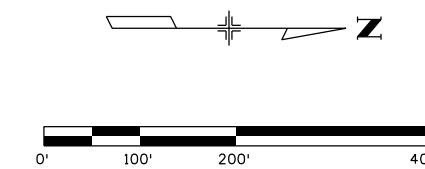

Print Date: 10/8/2015
 File Name: 18357DES_GEOM_FR East001.dgn
 Horiz. Scale: 1:200 Vert. Scale:
 Unit Information Unit Leader Initials:
ATKINS 7604 Technology Way, Suite 400
 Denver, CO 80237
 Phone: (303) 221-7275 Fax: (303) 221-7276

| Sheet Revisions | | |
|-----------------|----------|-------|
| Date: | Comments | Init. |
| | | |
| | | |
| | | |

Colorado Department of Transportation



 2207 East Highway 402
 Loveland, CO 80537
 Phone: 970-622-1268 FAX: 970-669-0289
 Region 4 JFF

| |
|----------------|
| As Constructed |
| No Revisions: |
| Revised: |
| Void: |

I-25/SH 392 TO SH 14
 GEOMETRIC LAYOUT
 EAST FRONTAGE ROAD
 Designer: MTA
 Detailer: JAG
 Sheet Subset: GEOMETRY
 Subset Sheets: G15 of G30



| | |
|------------------|-------------|
| Project No./Code | IM 0253-221 |
| | 18357 |
| Sheet Number | 33 |

gell7543 9:15:17 AM c:\pwwork\pjb\pjb\gell7543\dms24309\18357DES_GEOM_FR East001.dgn

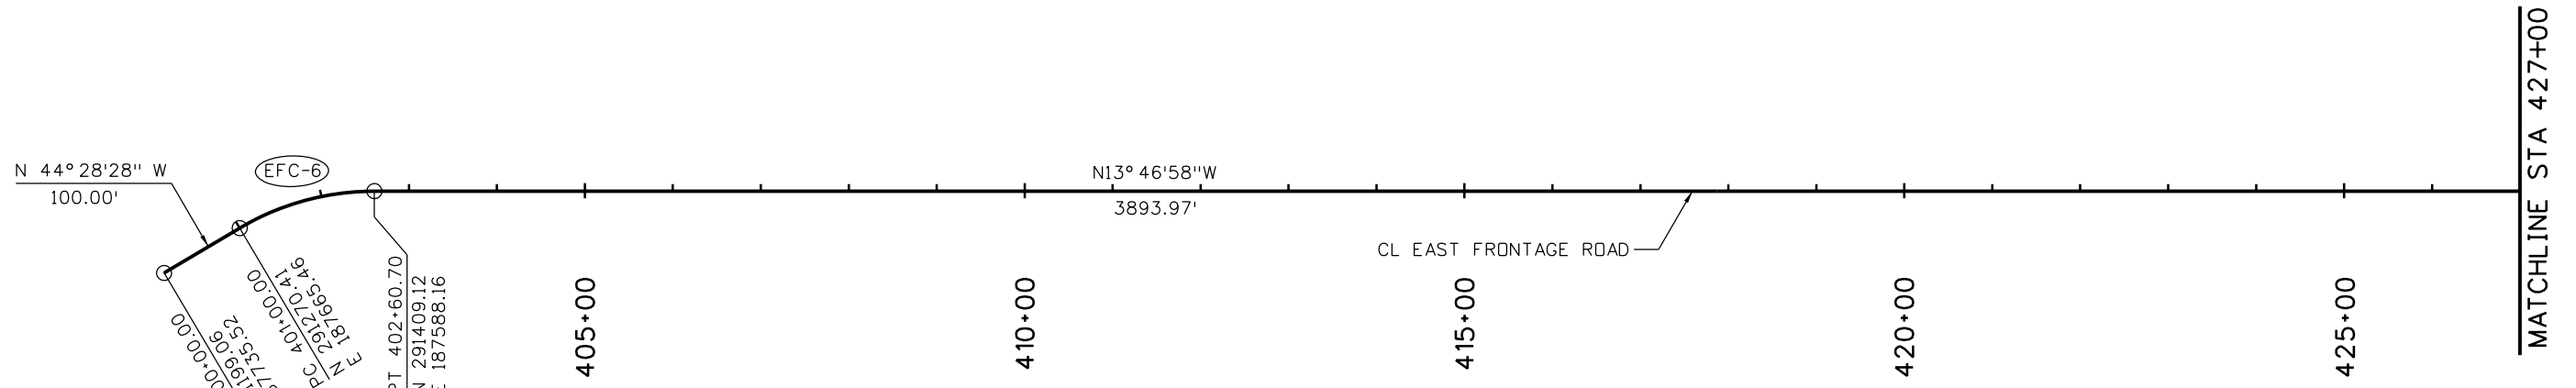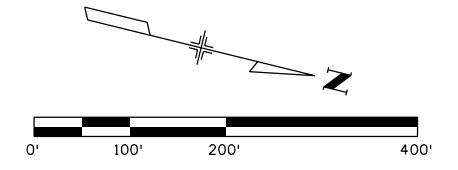

CURVE TABLE

| NUMBER | DELTA | TANGENT | LENGTH | RADIUS | e (%) | PI STATION | PI NORTHING | PI EASTING |
|--------|-------------|---------|---------|----------|-------|------------|-------------|------------|
| EFC-6 | 30° 41' 30" | 82.33' | 160.70' | 300.00' | - | 401+82.33 | 291329.16 | 187607.78 |
| EFC-7 | 11° 47' 48" | 103.31' | 205.89' | 1000.00' | - | 442+57.99 | 295291.30 | 186635.85 |
| EFC-8 | 11° 52' 19" | 103.98' | 207.21' | 1000.00' | - | 446+16.96 | 295650.79 | 186623.38 |

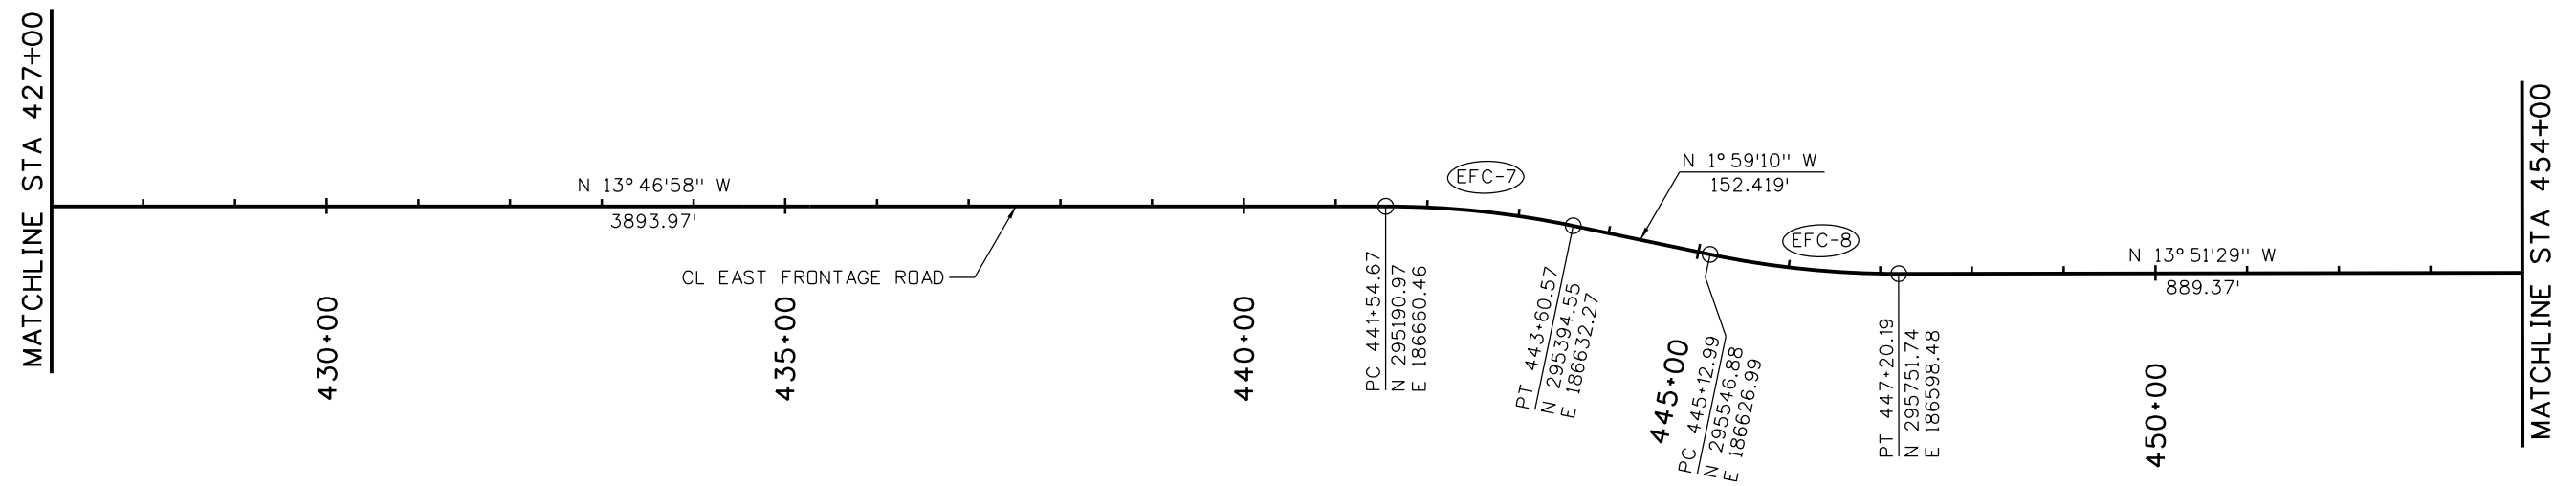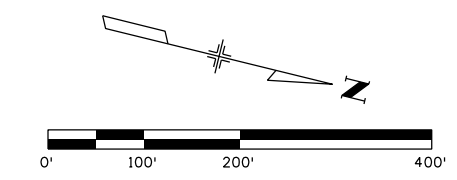

Print Date: 10/8/2015
 File Name: 18357DES_GEOM_FR East002.dgn
 Horiz. Scale: 1:200 Vert. Scale:
 Unit Information Unit Leader Initials:
ATKINS 7604 Technology Way, Suite 400
 Denver, CO 80237
 Phone: (303) 221-7275 Fax: (303) 221-7276

| Sheet Revisions | | |
|-----------------|----------|-------|
| Date: | Comments | Init. |
| | | |
| | | |
| | | |

Colorado Department of Transportation

 2207 East Highway 402
 Loveland, CO 80537
 Phone: 970-622-1268 FAX: 970-669-0289
 Region 4 JFF


| As Constructed |
|----------------|
| No Revisions: |
| Revised: |
| Void: |

I-25/SH 392 TO SH 14
 GEOMETRIC LAYOUT
 EAST FRONTAGE ROAD

| | |
|------------------------|---------------------------|
| Designer: MTA | Structure Numbers |
| Detailer: JAG | |
| Sheet Subset: GEOMETRY | Subset Sheets: G16 of G30 |


| Project No./Code |
|------------------|
| IM 0253-221 |
| 18357 |
| Sheet Number 34 |

gell7543 9:15:27 AM c:\pw_work\pbes\jpw\gell7543\dms24309\18357DES_GEOM_FR East002.dgn

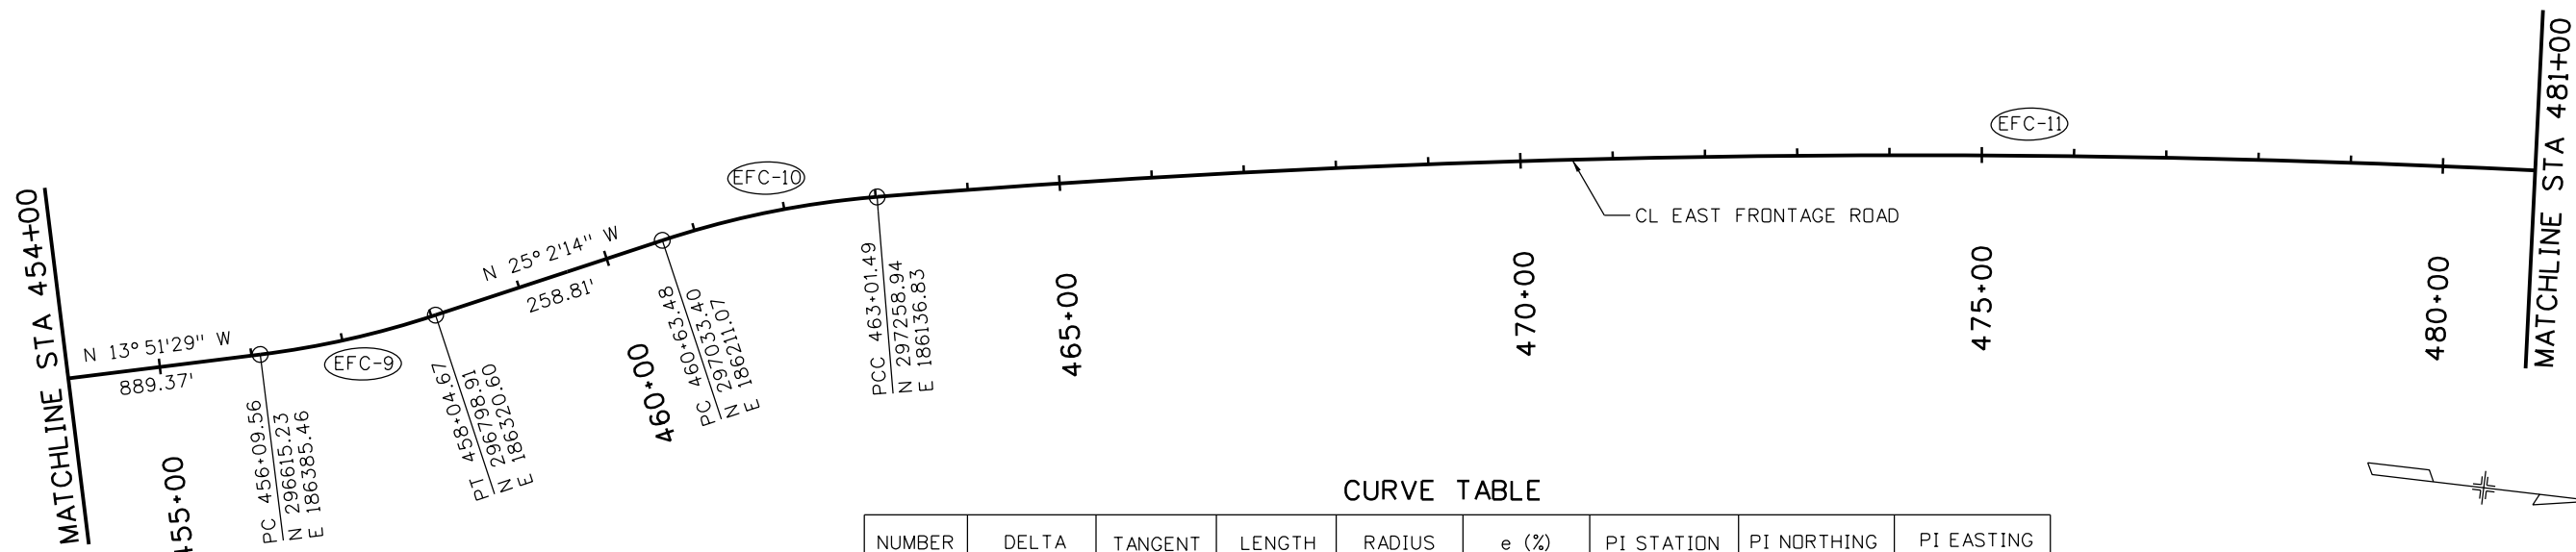

CURVE TABLE

| NUMBER | DELTA | TANGENT | LENGTH | RADIUS | e (%) | PI STATION | PI NORTHING | PI EASTING |
|--------|-------------|----------|----------|-----------|-------|------------|-------------|------------|
| EFC-9 | 11° 10' 45" | 97.87' | 195.11' | 1000.00' | - | 457+07.43 | 296710.24 | 186362.02 |
| EFC-10 | 13° 38' 12" | 119.57' | 238.00' | 1000.00' | - | 461+83.05 | 297141.73 | 186160.47 |
| EFC-11 | 08° 33' 40" | 1041.30' | 2078.72' | 13912.00' | - | 473+42.79 | 298279.70 | 185931.00 |
| EFC-12 | 05° 10' 13" | 171.35' | 342.46' | 3795.09' | - | 485+51.56 | 299490.86 | 185870.93 |
| EFC-13 | 87° 40' 09" | 511.75' | 815.55' | 533.00' | - | 493+34.42 | 300273.30 | 185902.78 |

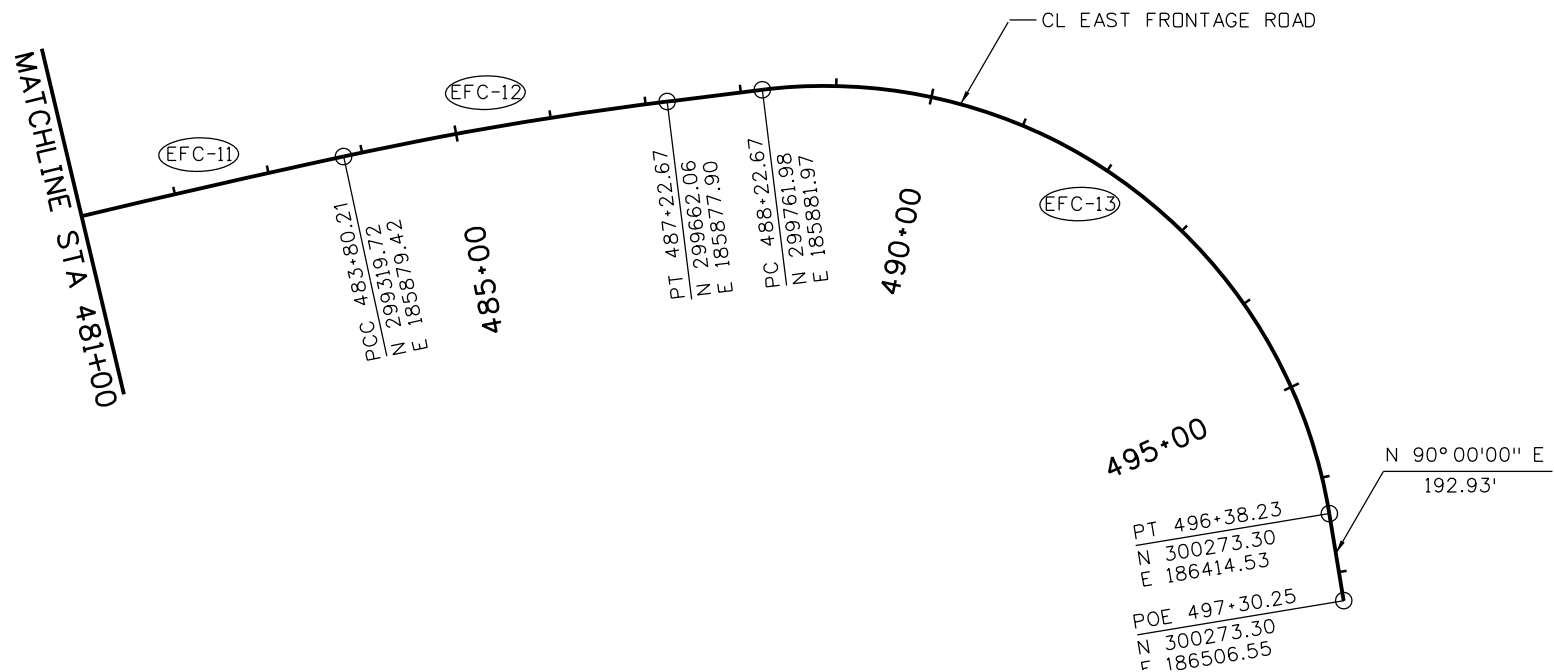

Print Date: 10/8/2015
 File Name: 18357DES_GEOM_FR East003.dgn
 Horiz. Scale: 1:200 Vert. Scale:
 Unit Information Unit Leader Initials:
ATKINS 7604 Technology Way, Suite 400
 Denver, CO 80237
 Phone: (303) 221-7275 Fax: (303) 221-7276

| Sheet Revisions | | |
|-----------------|----------|-------|
| Date: | Comments | Init. |
| | | |
| | | |
| | | |

Colorado Department of Transportation

 2207 East Highway 402
 Loveland, CO 80537
 Phone: 970-622-1268 FAX: 970-669-0289
 Region 4 JFF

| As Constructed |
|----------------|
| No Revisions: |
| Revised: |
| Void: |

I-25/SH 392 TO SH 14
 GEOMETRIC LAYOUT
 EAST FRONTAGE ROAD



| | |
|------------------------|---------------------------|
| Designer: MTA | Structure Numbers |
| Detailer: JAG | |
| Sheet Subset: GEOMETRY | Subset Sheets: G17 of G30 |

| | |
|------------------|-------------|
| Project No./Code | IM 0253-221 |
| | 18357 |
| Sheet Number | 35 |

gell7543 9:15:37 AM c:\pw_work\pbes\jpw\gell7543\dms24309\18357DES_GEOM_FR East003.dgn

CURVE TABLE

| NUMBER | DELTA | TANGENT | LENGTH | RADIUS | e (%) | PI STATION | PI NORTHING | PI EASTING |
|--------|-------------|---------|---------|---------|-------|------------|-------------|------------|
| EFC-18 | 57° 03' 25" | 297.35' | 544.72' | 547.00' | - | 810+52.28 | 307722.03 | 186970.70 |
| EFC-19 | 60° 08' 05" | 316.67' | 574.10' | 547.00' | - | 822+75.18 | 308414.23 | 185902.48 |

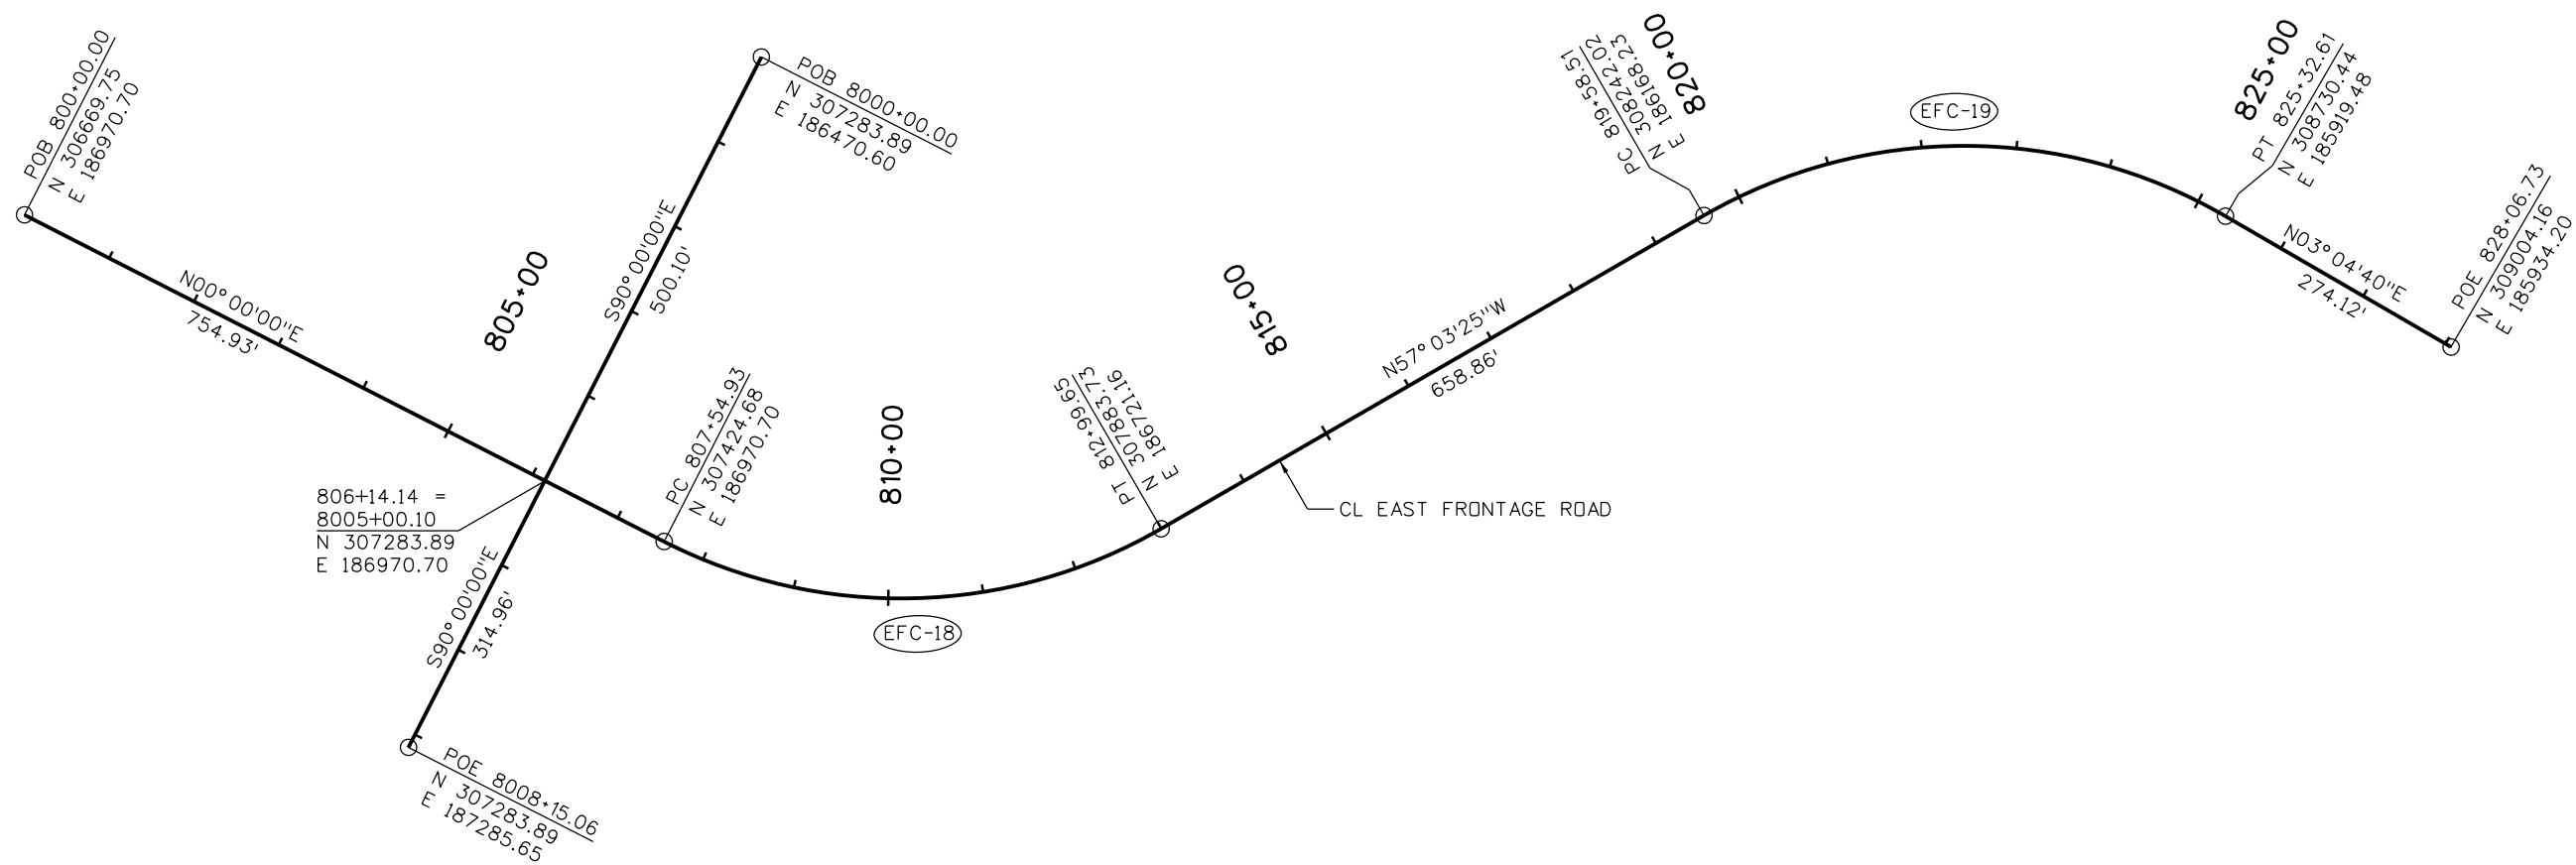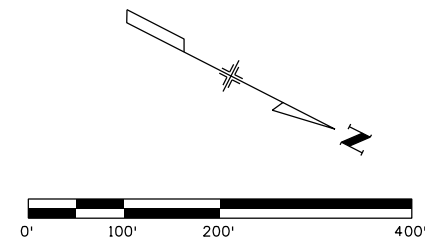

806+14.14 =
8005+00.10
N 307283.89
E 186970.70

0000

| | |
|---|------|
| Print Date: 10/8/2015 | 0000 |
| File Name: 18357DES_GEOM_FR East005.dgn | |
| Horiz. Scale: 1:200 Vert. Scale: | |
| Unit Information Unit Leader Initials: | |
| ATKINS 7604 Technology Way, Suite 400 Denver, CO 80237 Phone: (303) 221-7275 Fax: (303) 221-7276 | |

| Sheet Revisions | | |
|-----------------|----------|-------|
| Date: | Comments | Init. |
| | | |
| | | |
| | | |

Colorado Department of Transportation



2207 East Highway 402
Loveland, CO 80537
Phone: 970-622-1268 FAX: 970-669-0289



Region 4 JFF

| |
|----------------|
| As Constructed |
| No Revisions: |
| Revised: |
| Void: |

| | | | |
|--|---------------------------|-----------|--|
| I-25/SH 392 TO SH 14 GEOMETRIC LAYOUT EAST FRONTAGE ROAD | | | |
| Designer: | MTA | Structure | |
| Detailer: | JAG | Numbers | |
| Sheet Subset: GEOMETRY | Subset Sheets: G19 of G30 | | |



| |
|------------------|
| Project No./Code |
| IM 0253-221 |
| 18357 |
| Sheet Number 37 |

gell7543 9:15:55 AM c:\pwworkspace\pws\jpw1\gell7543\dms24309\18357DES_GEOM_FR East005.dgn

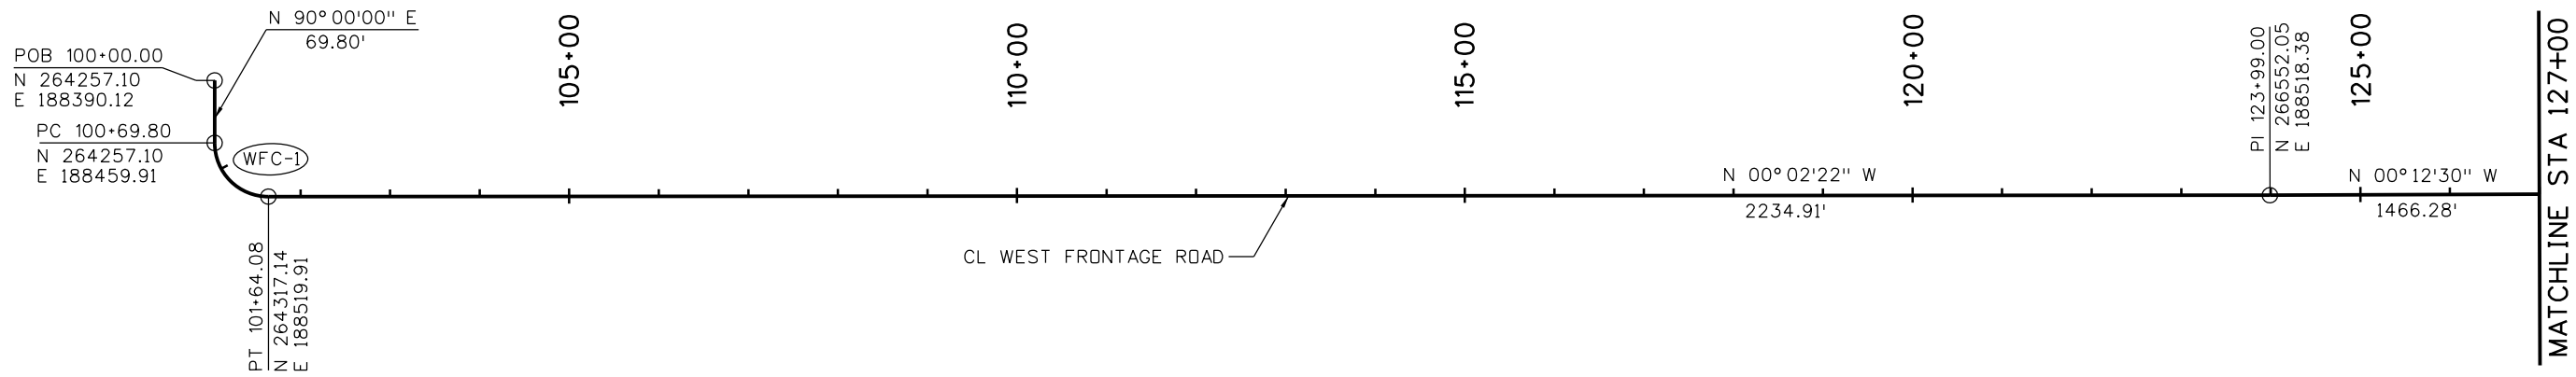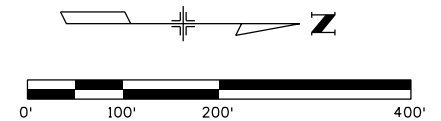

CURVE TABLE

| NUMBER | DELTA | TANGENT | LENGTH | RADIUS | e (%) | PI STATION | PI NORTHING | PI EASTING |
|--------|-------------|---------|---------|-----------|-------|------------|-------------|------------|
| WFC-1 | 90° 02' 22" | 60.04' | 94.29' | 60.00' | - | 101+29.84 | 264257.10 | 188519.96 |
| WFC-2 | 02° 25' 43" | 211.96' | 423.86' | 10000.00' | - | 140+77.24 | 268230.29 | 188512.28 |
| WFC-3 | 65° 27' 05" | 218.49' | 388.40' | 340.00' | - | 148+82.88 | 269035.13 | 188475.21 |

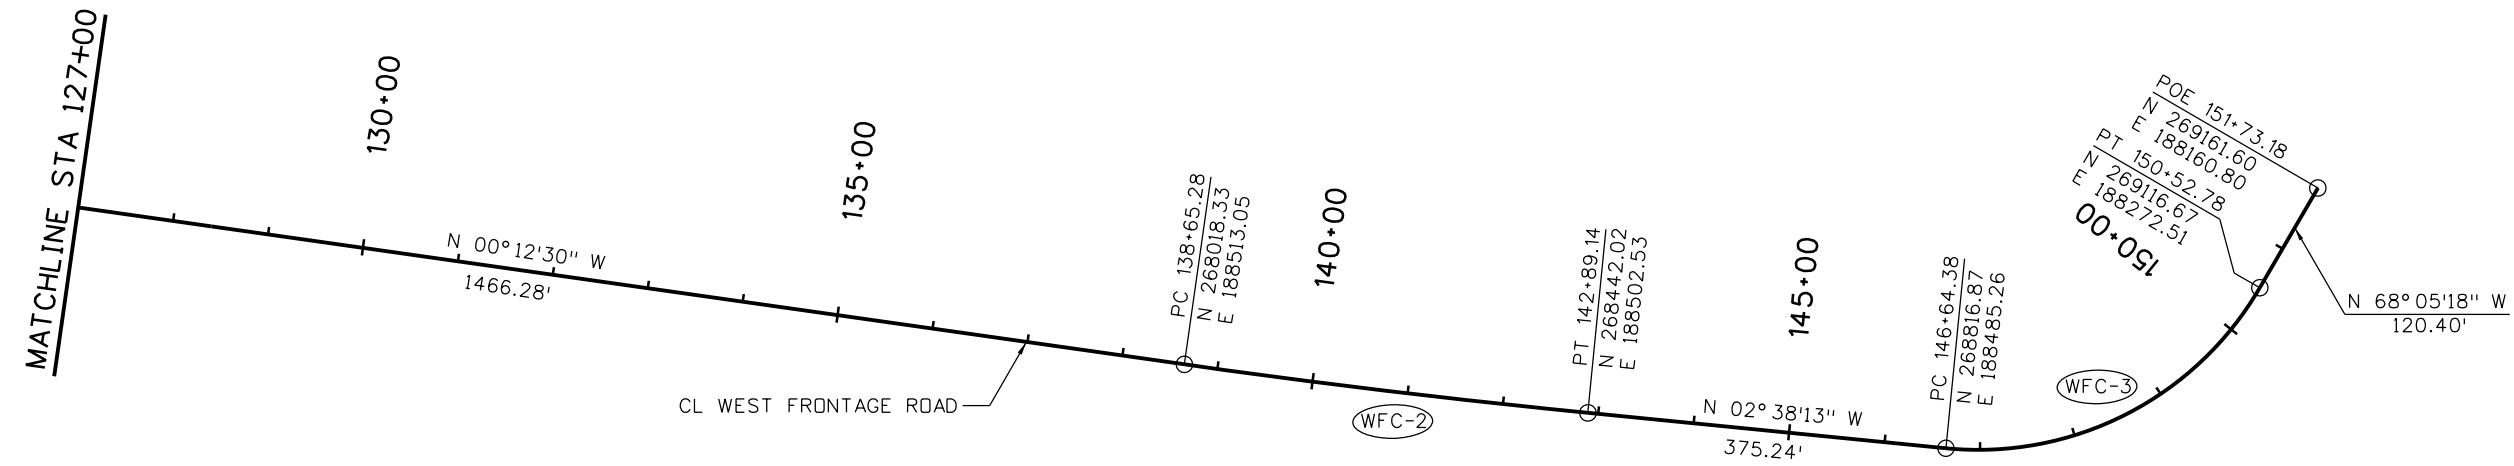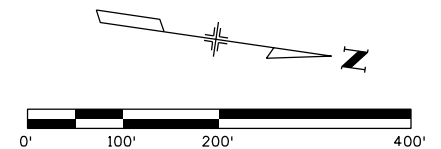

Print Date: 10/8/2015
 File Name: 18357DES_GEOM_FR West001.dgn
 Horiz. Scale: 1:200 Vert. Scale:
 Unit Information Unit Leader Initials:
ATKINS 7604 Technology Way, Suite 400
 Denver, CO 80237
 Phone: (303) 221-7275 Fax: (303) 221-7276

| Sheet Revisions | | |
|-----------------|----------|-------|
| Date: | Comments | Init. |
| | | |
| | | |
| | | |

Colorado Department of Transportation



 2207 East Highway 402
 Loveland, CO 80537
 Phone: 970-622-1268 FAX: 970-669-0289
 Region 4 JFF

| As Constructed |
|----------------|
| No Revisions: |
| Revised: |
| Void: |

I-25/SH 392 TO SH 14
 GEOMETRIC LAYOUT
 WEST FRONTAGE ROAD
 Designer: MTA
 Detailer: JAG
 Sheet Subset: GEOMETRY
 Subset Sheets: G20 of G30



| Project No./Code |
|------------------|
| IM 0253-221 |
| 18357 |
| Sheet Number 38 |

gell7543 9:16:04 AM c:\pw_work\pbes\pwl\gell7543\dms24309\18357DES_GEOM_FR West001.dgn

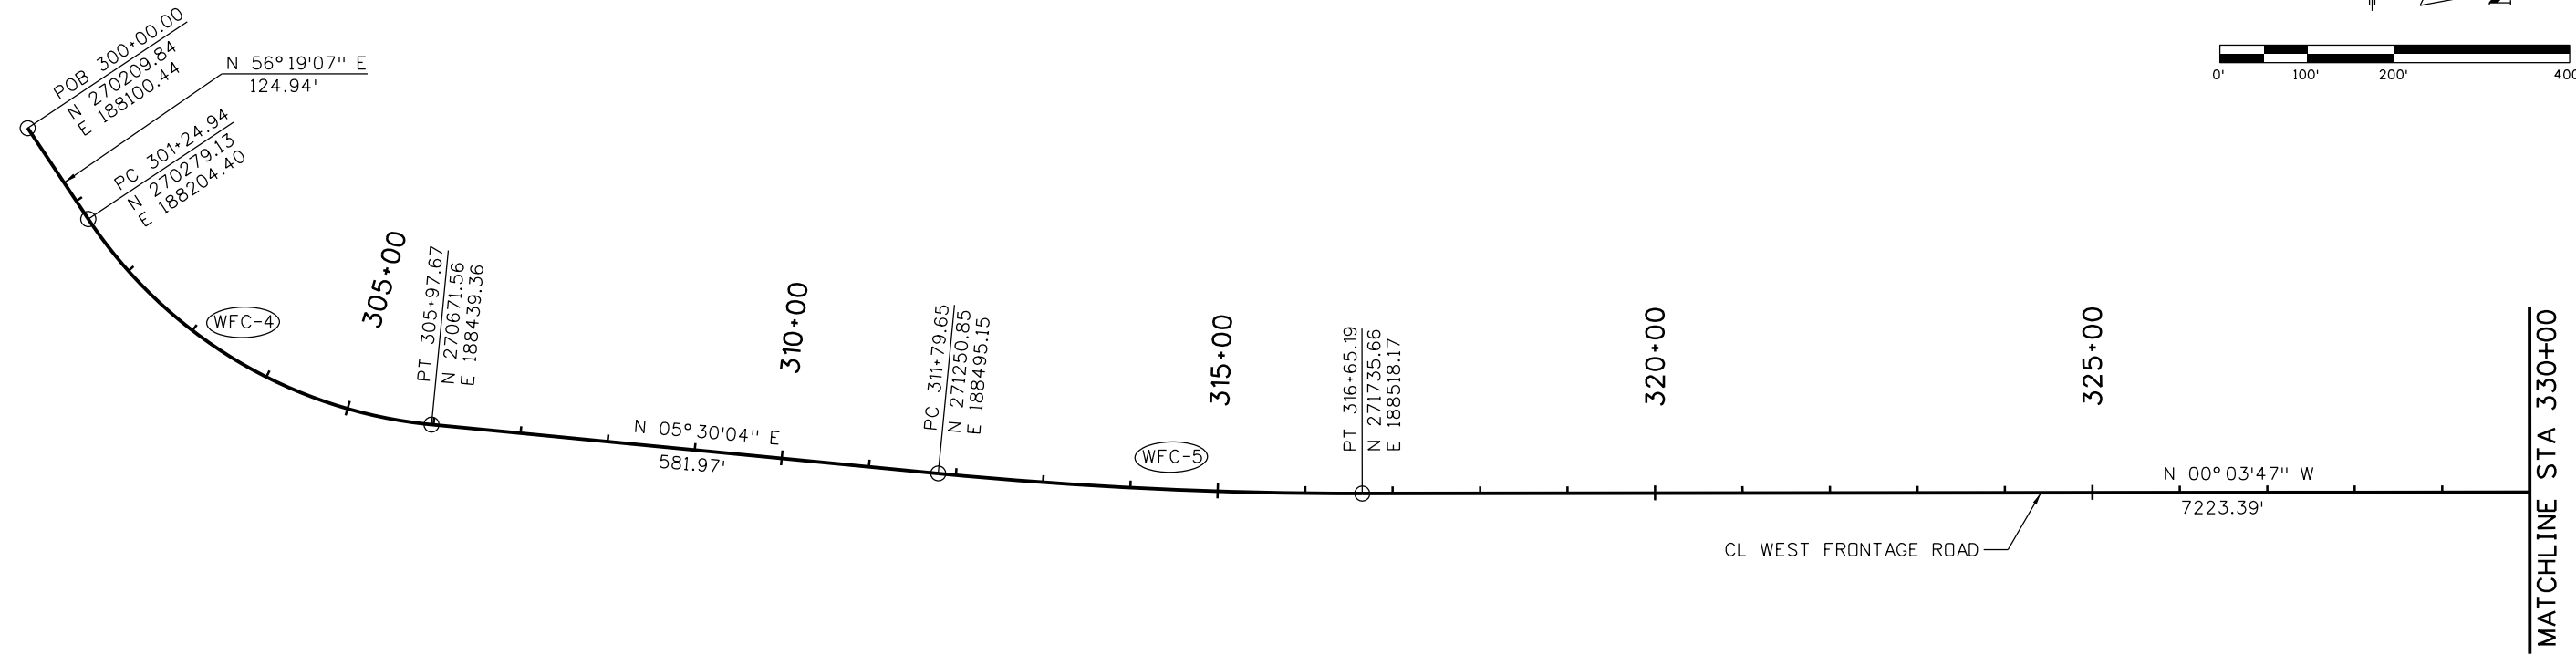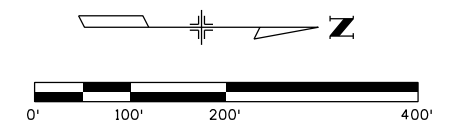

CURVE TABLE

| NUMBER | DELTA | TANGENT | LENGTH | RADIUS | e (%) | PI STATION | PI NORTHING | PI EASTING |
|--------|-------------|---------|---------|----------|-------|------------|-------------|------------|
| WFC-4 | 50° 49' 03" | 253.19' | 472.74' | 533.00' | - | 303+78.12 | 270419.54 | 188414.09 |
| WFC-5 | 05° 33' 50" | 242.96' | 485.55' | 5000.00' | - | 314+22.61 | 271492.70 | 188518.44 |


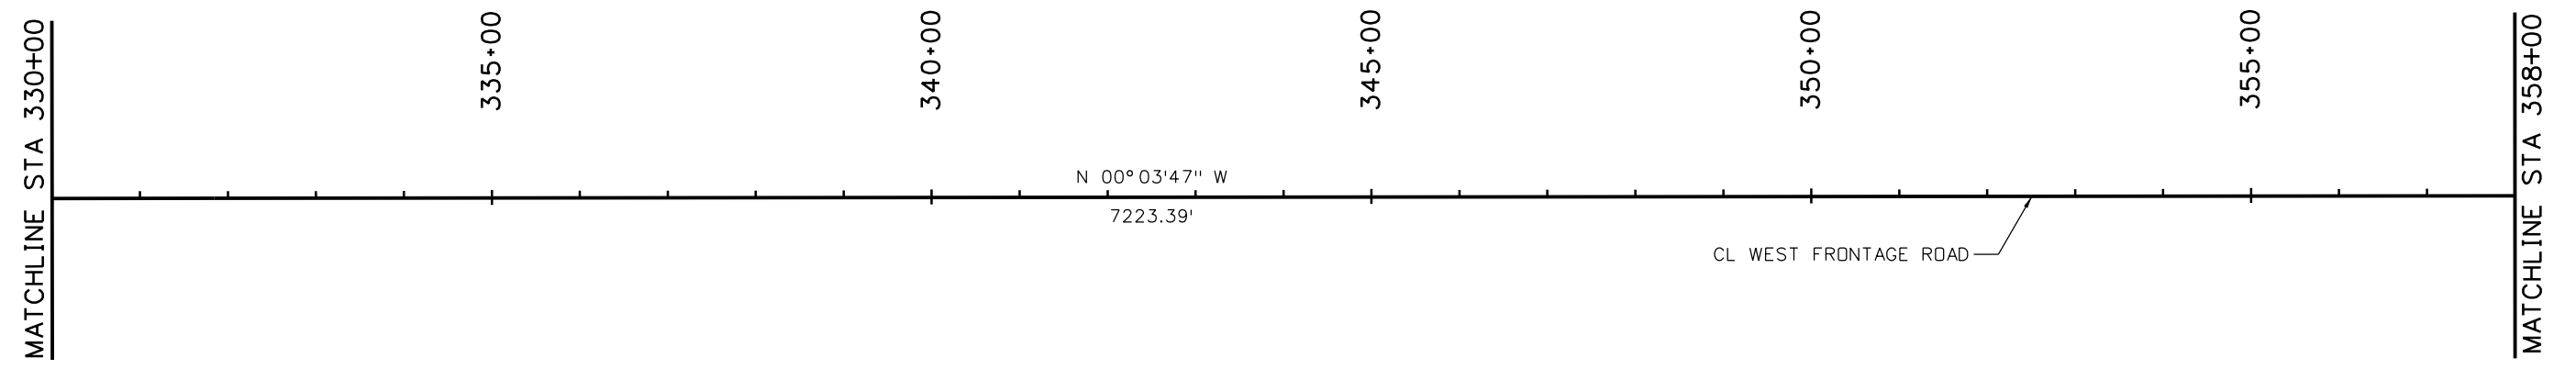
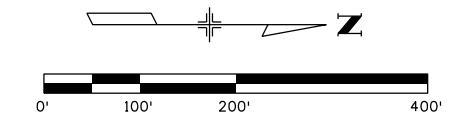


| | | | | | | | | | | |
|---|------|-----------------|----------|-------|---|----------------|--|---------------------------|--|------------------|
| Print Date: 10/8/2015 | 0000 | Sheet Revisions | | | Colorado Department of Transportation 2207 East Highway 402 Loveland, CO 80537 Phone: 970-622-1268 FAX: 970-669-0289 Region 4 | As Constructed | I-25/SH 392 TO SH 14 GEOMETRIC LAYOUT WEST FRONTAGE ROAD | | | Project No./Code |
| File Name: 18357DES_GEDM_FR West002.dgn | | Date: | Comments | Init. | | No Revisions: | | | | IM 0253-221 |
| Horiz. Scale: 1:200 Vert. Scale: | | | | | | Revised: | Designer: MTA | Structure Numbers | | 18357 |
| Unit Information Unit Leader Initials: | | | | | | Void: | Detailer: JAG | Subset Sheets: G21 of G30 | | Sheet Number 39 |
| 7604 Technology Way, Suite 400 Denver, CO 80237 Phone: (303) 221-7275 Fax: (303) 221-7276 | | | | | JFF | | | | | |

gell7543 9:16:13 AM c:\pwwork\pbls\jpw1\gell7543\dms24309\18357DES_GEDM_FR West002.dgn


CURVE TABLE

| NUMBER | DELTA | TANGENT | LENGTH | RADIUS | e (%) | PI STATION | PI NORTHING | PI EASTING |
|--------|-------------|----------|----------|-----------|-------|------------|-------------|------------|
| WFC-9 | 99° 53' 37" | 59.48' | 87.17' | 50.00' | - | 501+29.39 | 294522.57 | 186535.04 |
| WFC-10 | 11° 52' 19" | 103.98' | 207.21' | 1000.00' | - | 506+96.15 | 295103.68 | 186391.68 |
| WFC-11 | 11° 52' 19" | 103.98' | 207.21' | 1000.00' | - | 515+70.36 | 295891.88 | 186011.83 |
| WFC-12 | 12° 34' 10" | 110.13' | 219.38' | 1000.00' | - | 520+01.66 | 296311.36 | 185908.35 |
| WFC-13 | 09° 49' 22" | 85.93' | 171.44' | 1000.00' | - | 528+83.77 | 297194.12 | 185888.49 |
| WFC-14 | 88° 17' 40" | 1116.20' | 2227.79' | 14168.00' | - | 540+85.47 | 298373.71 | 185656.82 |

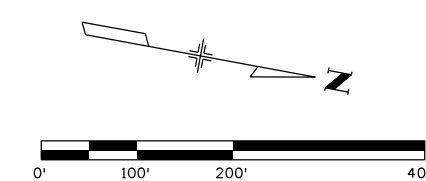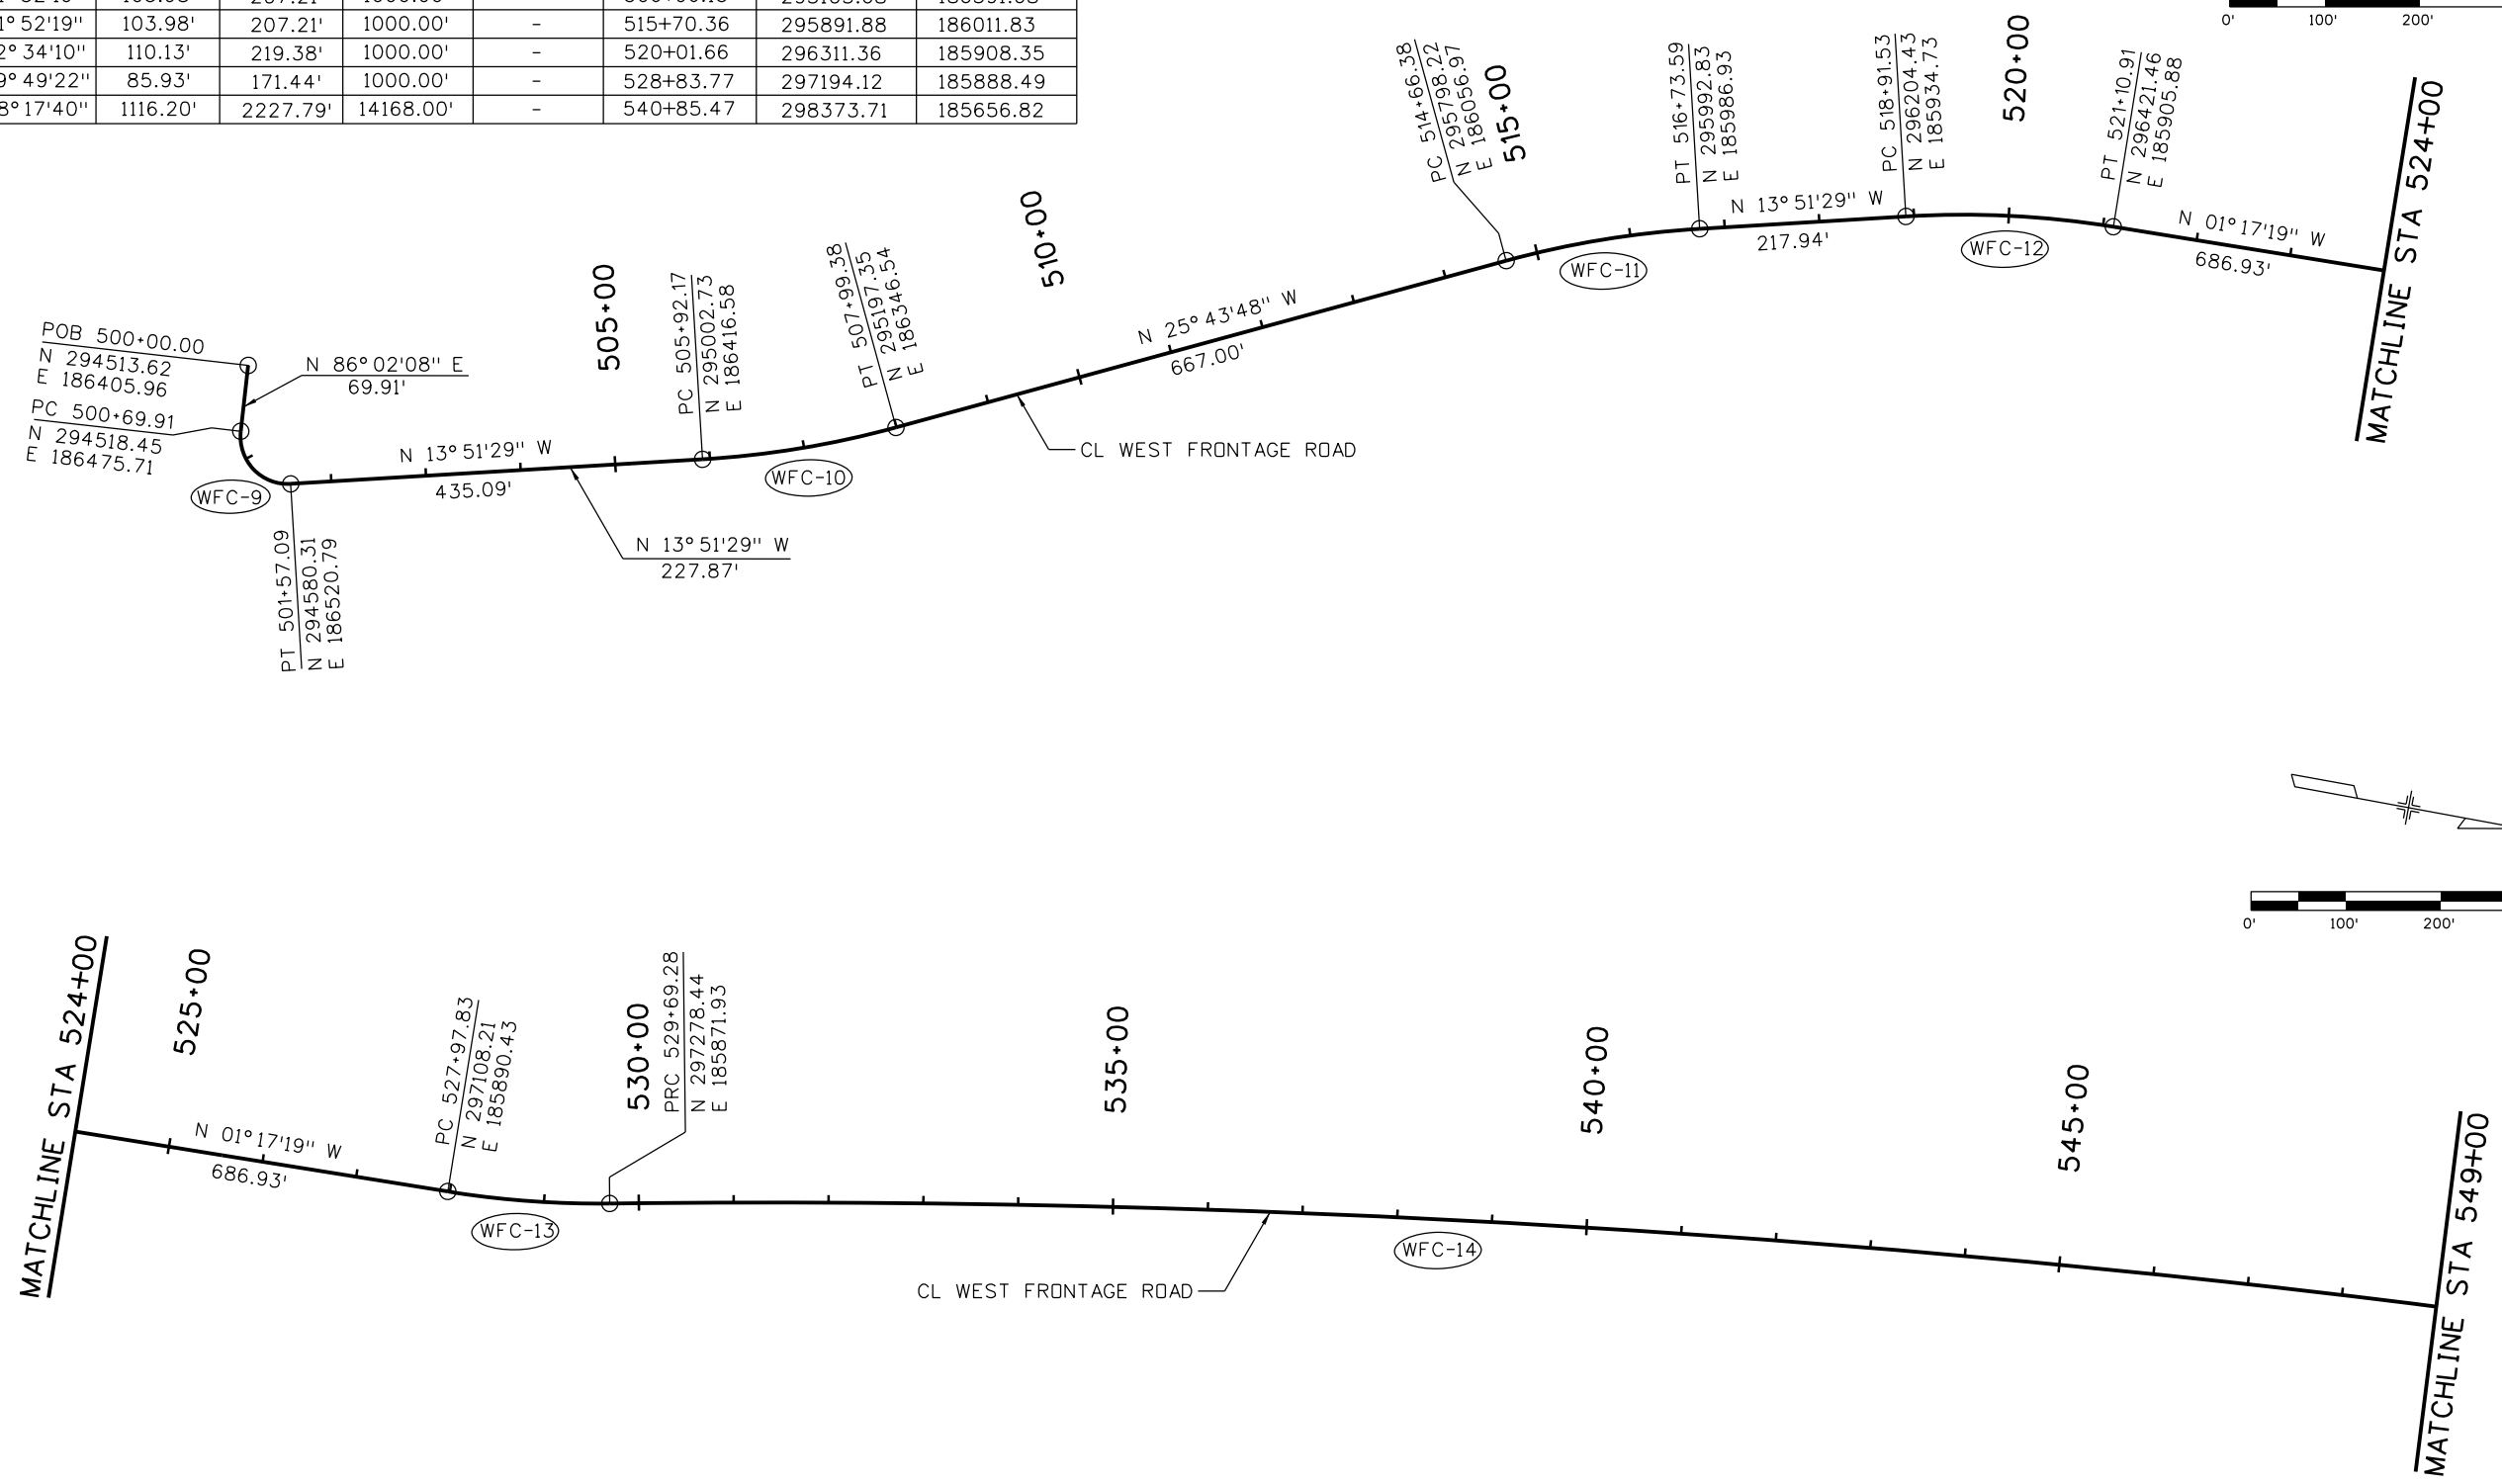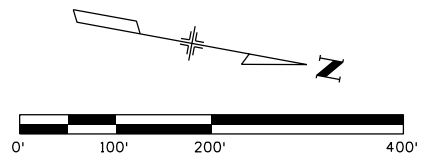


gell7543 9:16:32 AM c:\pw_work\pws\jpw1\gell7543\dms24309\18357DES_GEOM_FR West004.dgn

| | | | | | | | | | | | | |
|---|--|--|--|-------------------|---|----------|----------------|--|--|--------------|------------------|----|
| Print Date: 10/8/2015 | | Sheet Revisions Date: Comments Init. | | | Colorado Department of Transportation 2207 East Highway 402 Loveland, CO 80537 Phone: 970-622-1268 FAX: 970-669-0289 | | As Constructed | | I-25/SH 392 TO SH 14 GEOMETRIC LAYOUT WEST FRONTAGE ROAD | | Project No./Code | |
| File Name: 18357DES_GEOM_FR West004.dgn | | | | | | | No Revisions: | | | | IM 0253-221 | |
| Horiz. Scale: 1:200 Vert. Scale: | | | | Region 4 JFF | | Revised: | | Designer: MTA Structure Numbers | | 18357 | | |
| Unit Information Unit Leader Initials: | | | | | | Void: | | Detailer: JAG Subset Sheets: G23 of G30 | | Sheet Number | | 41 |
| 7604 Technology Way, Suite 400 Denver, CO 80237 Phone: (303) 221-7275 Fax: (303) 221-7276 | | 0000 | | | | | | | | | | |

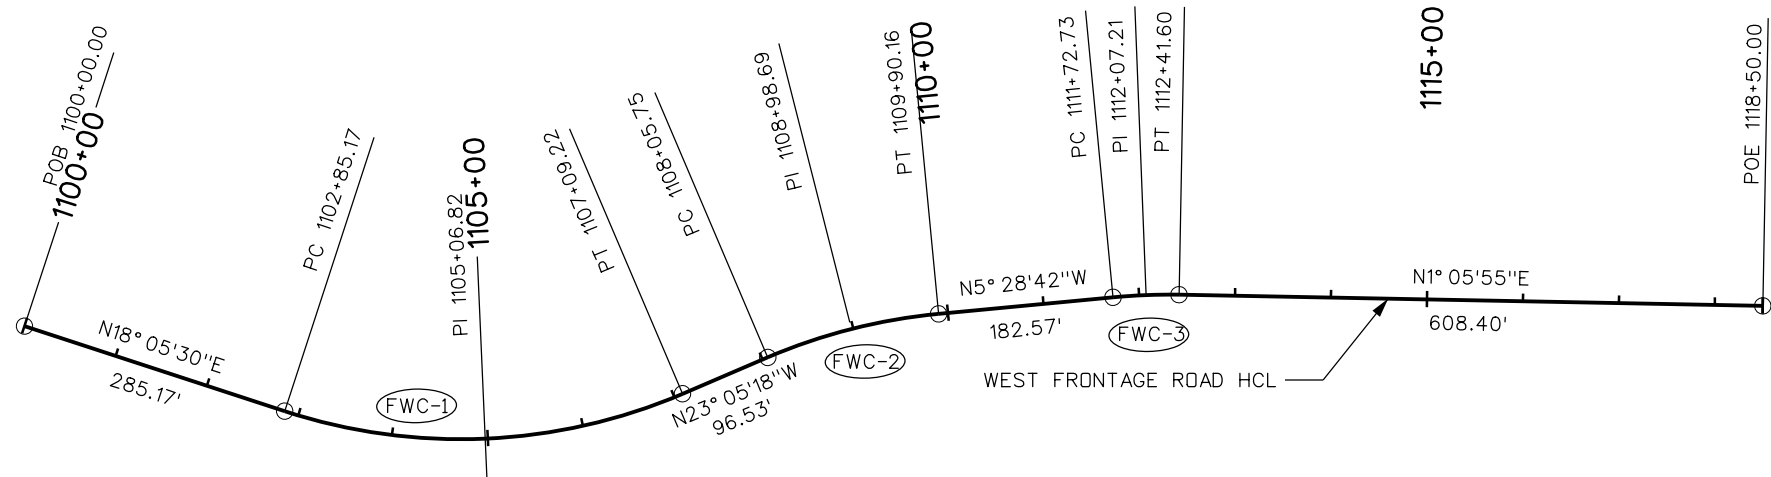


WEST FRONTAGE ROAD CURVE TABLE

| NUMBER | DELTA | TANGENT | LENGTH | RADIUS | PI STATION | PI NORTHING | PI EASTING |
|--------|-------------|---------|---------|---------|------------|-------------|------------|
| FWC-1 | 41° 10' 48" | 221.65' | 424.05' | 590.00' | 5+06.82 | 300812.76 | 184663.81 |
| FWC-2 | 17° 36' 36" | 92.94' | 184.41' | 600.00' | 8+98.69 | 301190.95 | 184502.59 |
| FWC-3 | 6° 34' 37" | 34.48' | 68.87' | 600.00' | 12+07.21 | 301499.51 | 184472.99 |

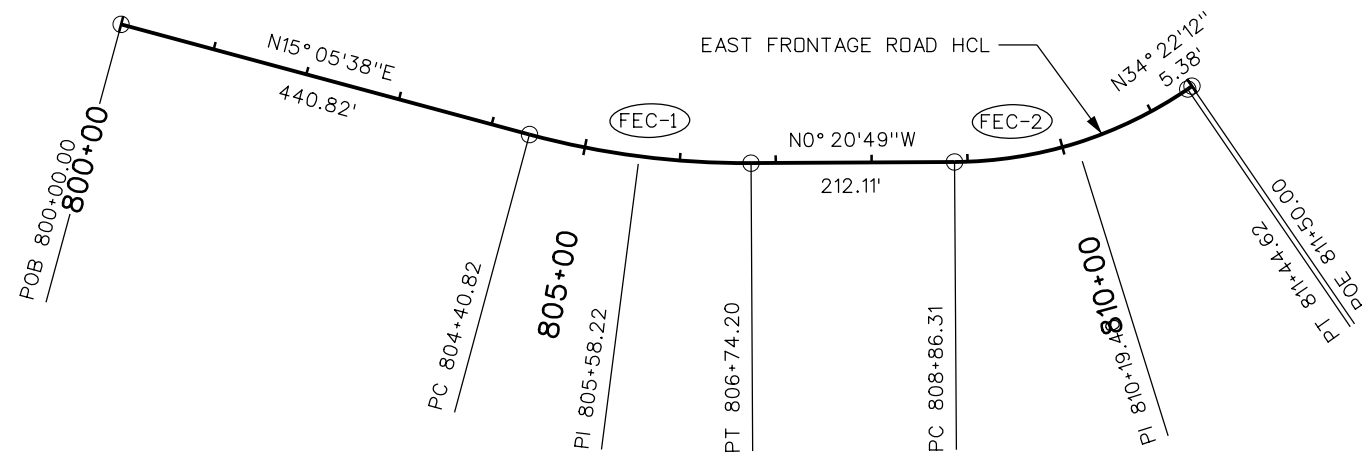

EAST FRONTAGE ROAD CURVE TABLE

| NUMBER | DELTA | TANGENT | LENGTH | RADIUS | PI STATION | PI NORTHING | PI EASTING |
|--------|-------------|---------|---------|---------|------------|-------------|------------|
| FEC-1 | 15° 26' 27" | 117.40' | 233.38' | 866.00' | 5+58.22 | 301152.21 | 187110.27 |
| FEC-2 | 34° 01' 23" | 133.09' | 258.31' | 435.00' | 10+19.40 | 301614.80 | 187107.47 |

 

david.woolfall
 10/7/2015 6:08:34 PM
 c:\pw_work\pjsipw1\dave.woolfall\dms24309\18357DES_GEOM_Prospect004.dgn
 DGN MODEL:CDOT_Default

Print Date: 10/7/2015
 File Name: 18357DES_GEOM_Prospect004.dgn
 Horiz. Scale: 1:200 Vert. Scale: As Noted



| Sheet Revisions | | |
|-----------------|----------|-------|
| Date: | Comments | Init. |
| | | |
| | | |
| | | |

Colorado Department of Transportation


 2207 East Highway 402
 Loveland, CO 80537
 Phone: 970-622-1268 FAX: 970-669-0289
Region 4 **JFF**

As Constructed
 No Revisions:
 Revised:
 Void:

**I-25/SH 392 TO SH 14
 PROSPECT ROAD - FRONTAGE ROAD
 GEOMETRIC LAYOUT**


| | | | |
|------------------------|-----|---------------------------|--|
| Designer: | DRW | Structure Numbers | |
| Detailer: | CCL | | |
| Sheet Subset: GEOMETRY | | Subset Sheets: G24 of G30 | |

Project No./Code
 IM 0253-221
 18357
 Sheet Number **42**

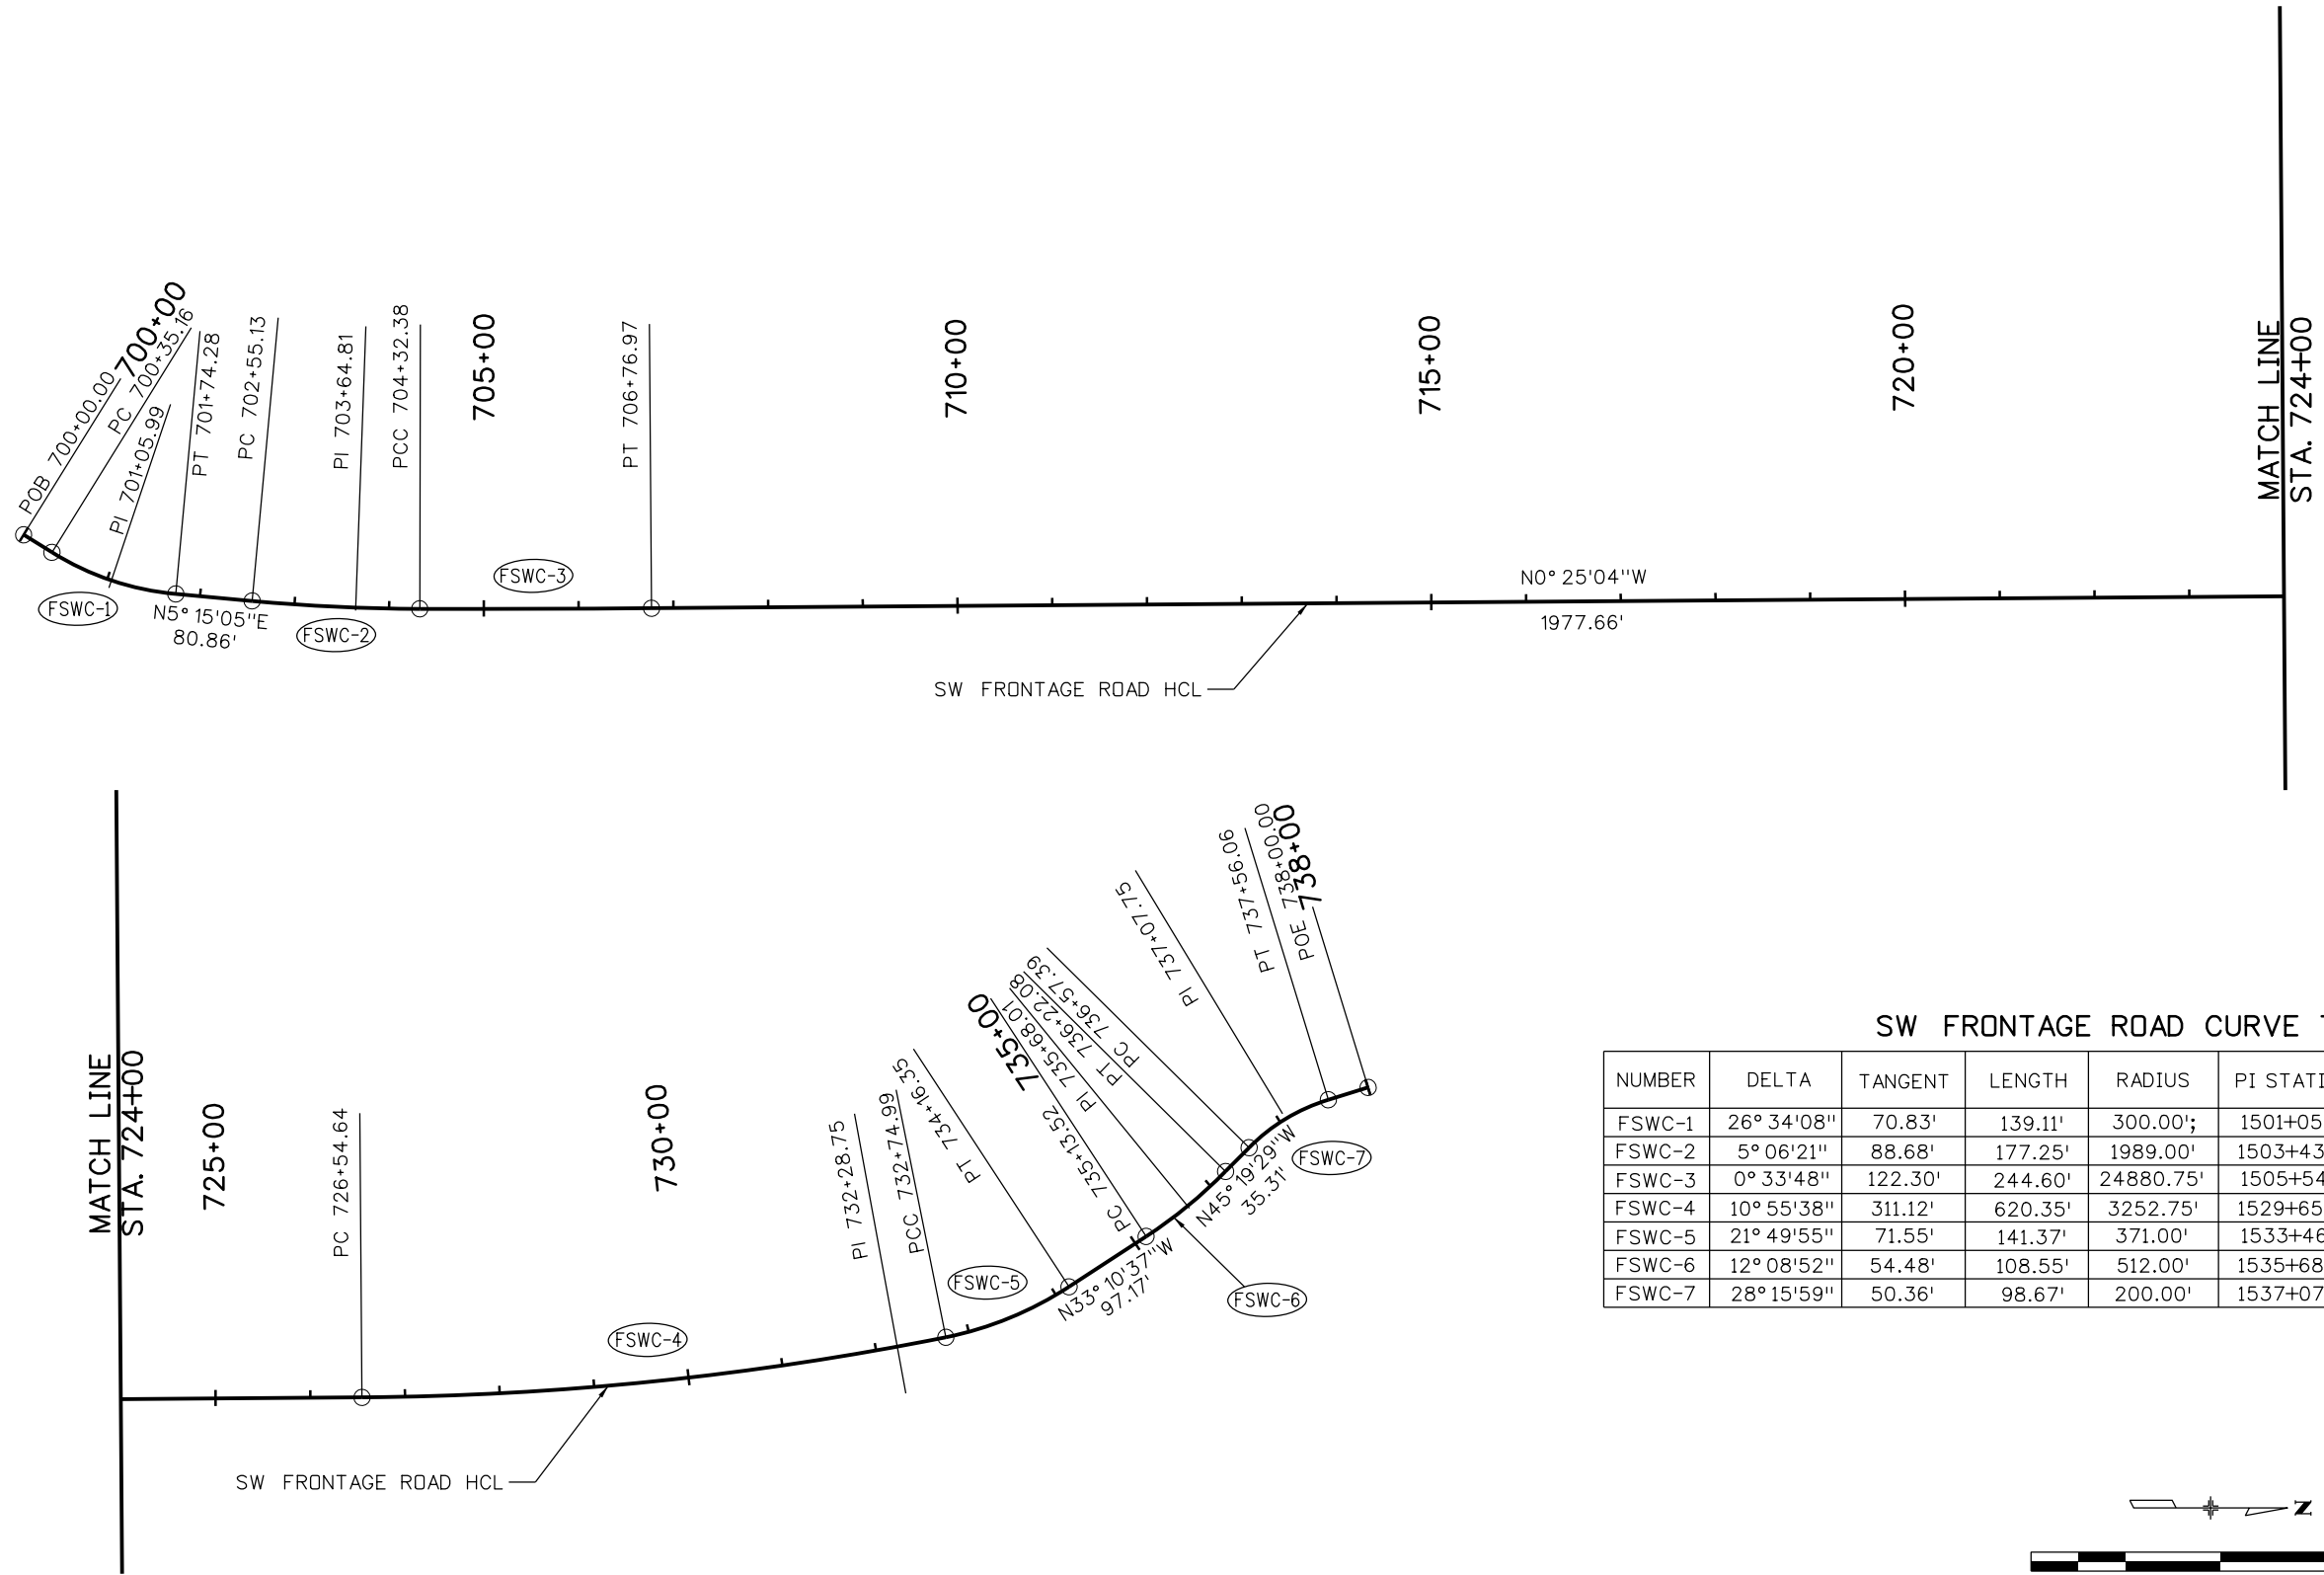

SW FRONTAGE ROAD CURVE TABLE

| NUMBER | DELTA | TANGENT | LENGTH | RADIUS | PI STATION | PI NORTHING | PI EASTING |
|--------|------------|---------|---------|-----------|------------|-------------|------------|
| FSWC-1 | 26° 34'08" | 70.83' | 139.11' | 300.00' | 1501+05.99 | 302730.24 | 185659.99 |
| FSWC-2 | 5° 06'21" | 88.68' | 177.25' | 1989.00' | 1503+43.82 | 302969.60 | 185681.99 |
| FSWC-3 | 0° 33'48" | 122.30' | 244.60' | 24880.75' | 1505+54.68 | 303180.58 | 185682.53 |
| FSWC-4 | 10° 55'38" | 311.12' | 620.35' | 3252.75' | 1529+65.76 | 305591.60 | 185664.95 |
| FSWC-5 | 21° 49'55" | 71.55' | 141.37' | 371.00' | 1533+46.54 | 305966.79 | 185589.67 |
| FSWC-6 | 12° 08'52" | 54.48' | 108.55' | 512.00' | 1535+68.01 | 306153.61 | 185467.53 |
| FSWC-7 | 28° 15'59" | 50.36' | 98.67' | 200.00' | 1537+07.75 | 306252.15 | 185367.87 |

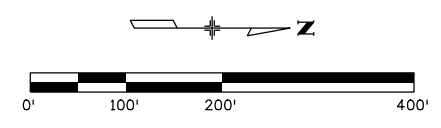

david.woolfall
 10/7/2015 6:13:01 PM
 c:\pw_work\p1\18357DES_GEOM_SH_14_004.dgn
 DGN_MODEL:CDOT_Default

Print Date: 10/7/2015
 File Name: 18357DES_GEOM_SH_14_004.dgn
 Horiz. Scale: 1:200 Vert. Scale: As Noted

| Sheet Revisions | | |
|-----------------|----------|-------|
| Date: | Comments | Init. |
| | | |
| | | |
| | | |

Colorado Department of Transportation

2207 East Highway 402
 Loveland, CO 80537
 Phone: 970-622-1268 FAX: 970-669-0289


Region 4 JFF

| |
|----------------|
| As Constructed |
| No Revisions: |
| Revised: |
| Void: |

I-25/SH 392 TO SH 14
 SH 14 - SW FRONTAGE ROAD
 GEOMETRIC LAYOUT

| | |
|------------------------|---------------------------|
| Designer: DRW | Structure Numbers |
| Detailer: CCL | |
| Sheet Subset: GEOMETRY | Subset Sheets: G25 of G30 |


| |
|------------------|
| Project No./Code |
| IM 0253-221 |
| 18357 |
| Sheet Number 43 |

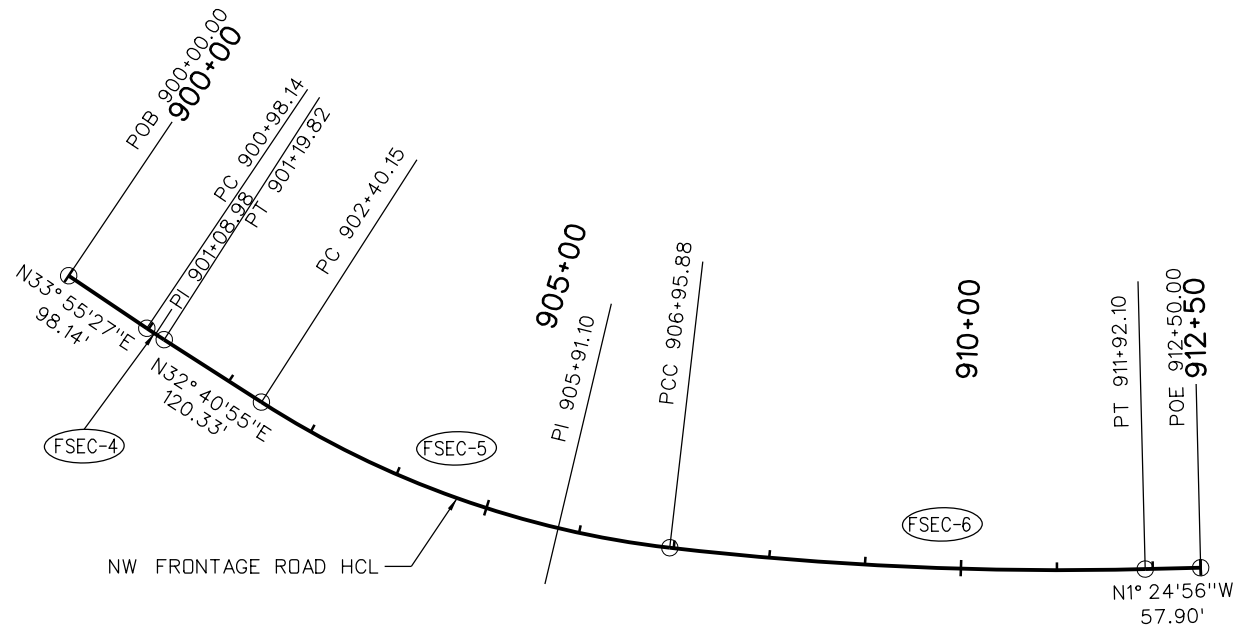

NW FRONTAGE ROAD CURVE TABLE

| NUMBER | DELTA | TANGENT | LENGTH | RADIUS | PI STATION | PI NORTHING | PI EASTING |
|--------|-------------|---------|---------|----------|------------|-------------|------------|
| FNWC-4 | 1° 14' 32" | 10.84' | 21.68' | 1000.00' | 1607+02.99 | 307050.96 | 185401.03 |
| FNWC-5 | 26° 06' 42" | 231.89' | 455.73' | 1000.00' | 1610+66.05 | 307356.55 | 185597.07 |
| FNWC-6 | 7° 59' 10" | 248.51' | 496.21' | 3560.00' | 1615+38.40 | 307833.80 | 185652.04 |

NOTE:
 FNWC-1, FNWC-2, AND FNWC-3 ARE INCLUDED IN THE NW ROUNDABOUT.
 REFER TO NW ROUNDABOUT GEOMETRY FOR DETAILS

 

david.woolfall
 10/7/2015 6:13:50 PM
 c:\pw_work\pjsipw1\dave.woolfall\dms24309\18357DES_GEOM_SH_14_005.dgn
 DGN MODEL:CDOT_Default

Print Date: 10/7/2015
 File Name: 18357DES_GEOM_SH 14_005.dgn
 Horiz. Scale: 1:200 Vert. Scale: As Noted



Sheet Revisions

| Date: | Comments | Init. |
|-------|----------|-------|
| | | |
| | | |
| | | |

Colorado Department of Transportation



2207 East Highway 402
 Loveland, CO 80537
 Phone: 970-622-1268 FAX: 970-669-0289

JFF

As Constructed

No Revisions:

Revised:

Void:

I-25/SH 392 TO SH 14
 SH 14 - NW FRONTAGE ROAD
 GEOMETRIC LAYOUT

| | | | |
|---------------|----------|-------------------|------------|
| Designer: | DRW | Structure Numbers | |
| Detailer: | CCL | | |
| Sheet Subset: | GEOMETRY | Subset Sheets: | G26 of G30 |

Project No./Code



IM 0253-221

18357

Sheet Number 44

CURVE TABLE

| NUMBER | DELTA | TANGENT | LENGTH | RADIUS | e (%) | PI STATION | PI NORTHING | PI EASTING |
|--------|-----------|---------|---------|---------|-------|------------|-------------|------------|
| WFC-15 | 88°17'40" | 582.40' | 924.62' | 600.00' | - | 557+79.47 | 300071.17 | 185594.51 |

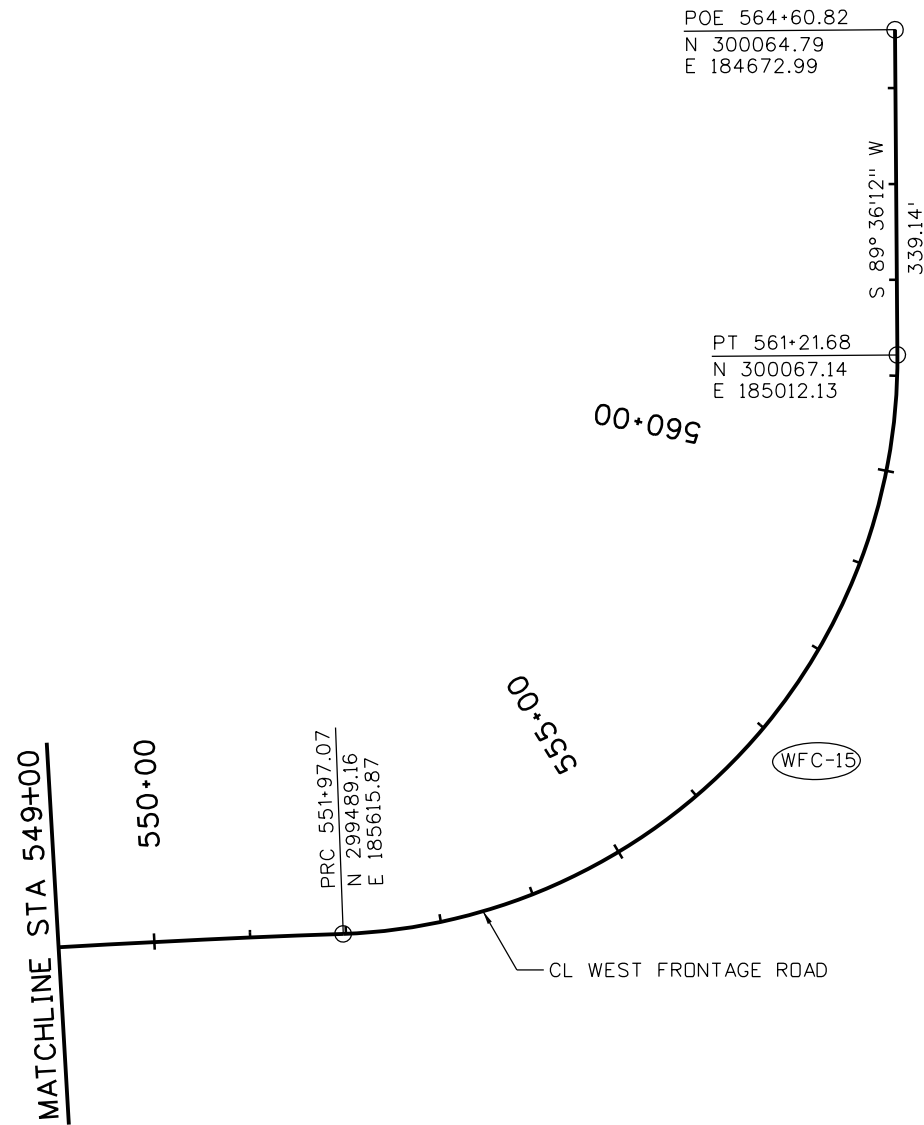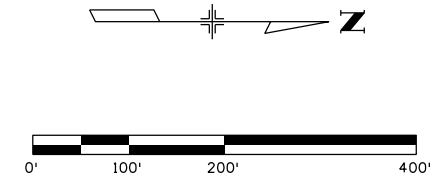

| | |
|---|---|
| Print Date: 10/8/2015 | |
| File Name: 18357DES_GEDM_FR West005.dgn | |
| Horiz. Scale: 1:200 | Vert. Scale: |
| Unit Information | Unit Leader Initials: |
| ATKINS | 7604 Technology Way, Suite 400 Denver, CO 80237 Phone: (303) 221-7275 Fax: (303) 221-7276 |

| Sheet Revisions | | |
|-----------------|----------|-------|
| Date: | Comments | Init. |
| | | |
| | | |
| | | |

Colorado Department of Transportation



2207 East Highway 402
Loveland, CO 80537
Phone: 970-622-1268 FAX: 970-669-0289


Region 4 JFF

| | |
|----------------|--|
| As Constructed | |
| No Revisions: | |
| Revised: | |
| Void: | |

| | | | |
|--|----------|-------------------|------------|
| I-25/SH 392 TO SH 14 GEOMETRIC LAYOUT WEST FRONTAGE ROAD | | | |
| Designer: | MTA | Structure Numbers | |
| Detailer: | JAG | | |
| Sheet Subset: | GEOMETRY | Subset Sheets: | G27 of G30 |

| | |
|------------------|----|
| Project No./Code | |
| IM 0253-221 | |
| 18357 | |
| Sheet Number | 45 |

gell754.3 9:16:41 AM c:\pw...work\pbls\pw1\gell754.3\dms24\309\18357DES_GEDM_FR West005.dgn

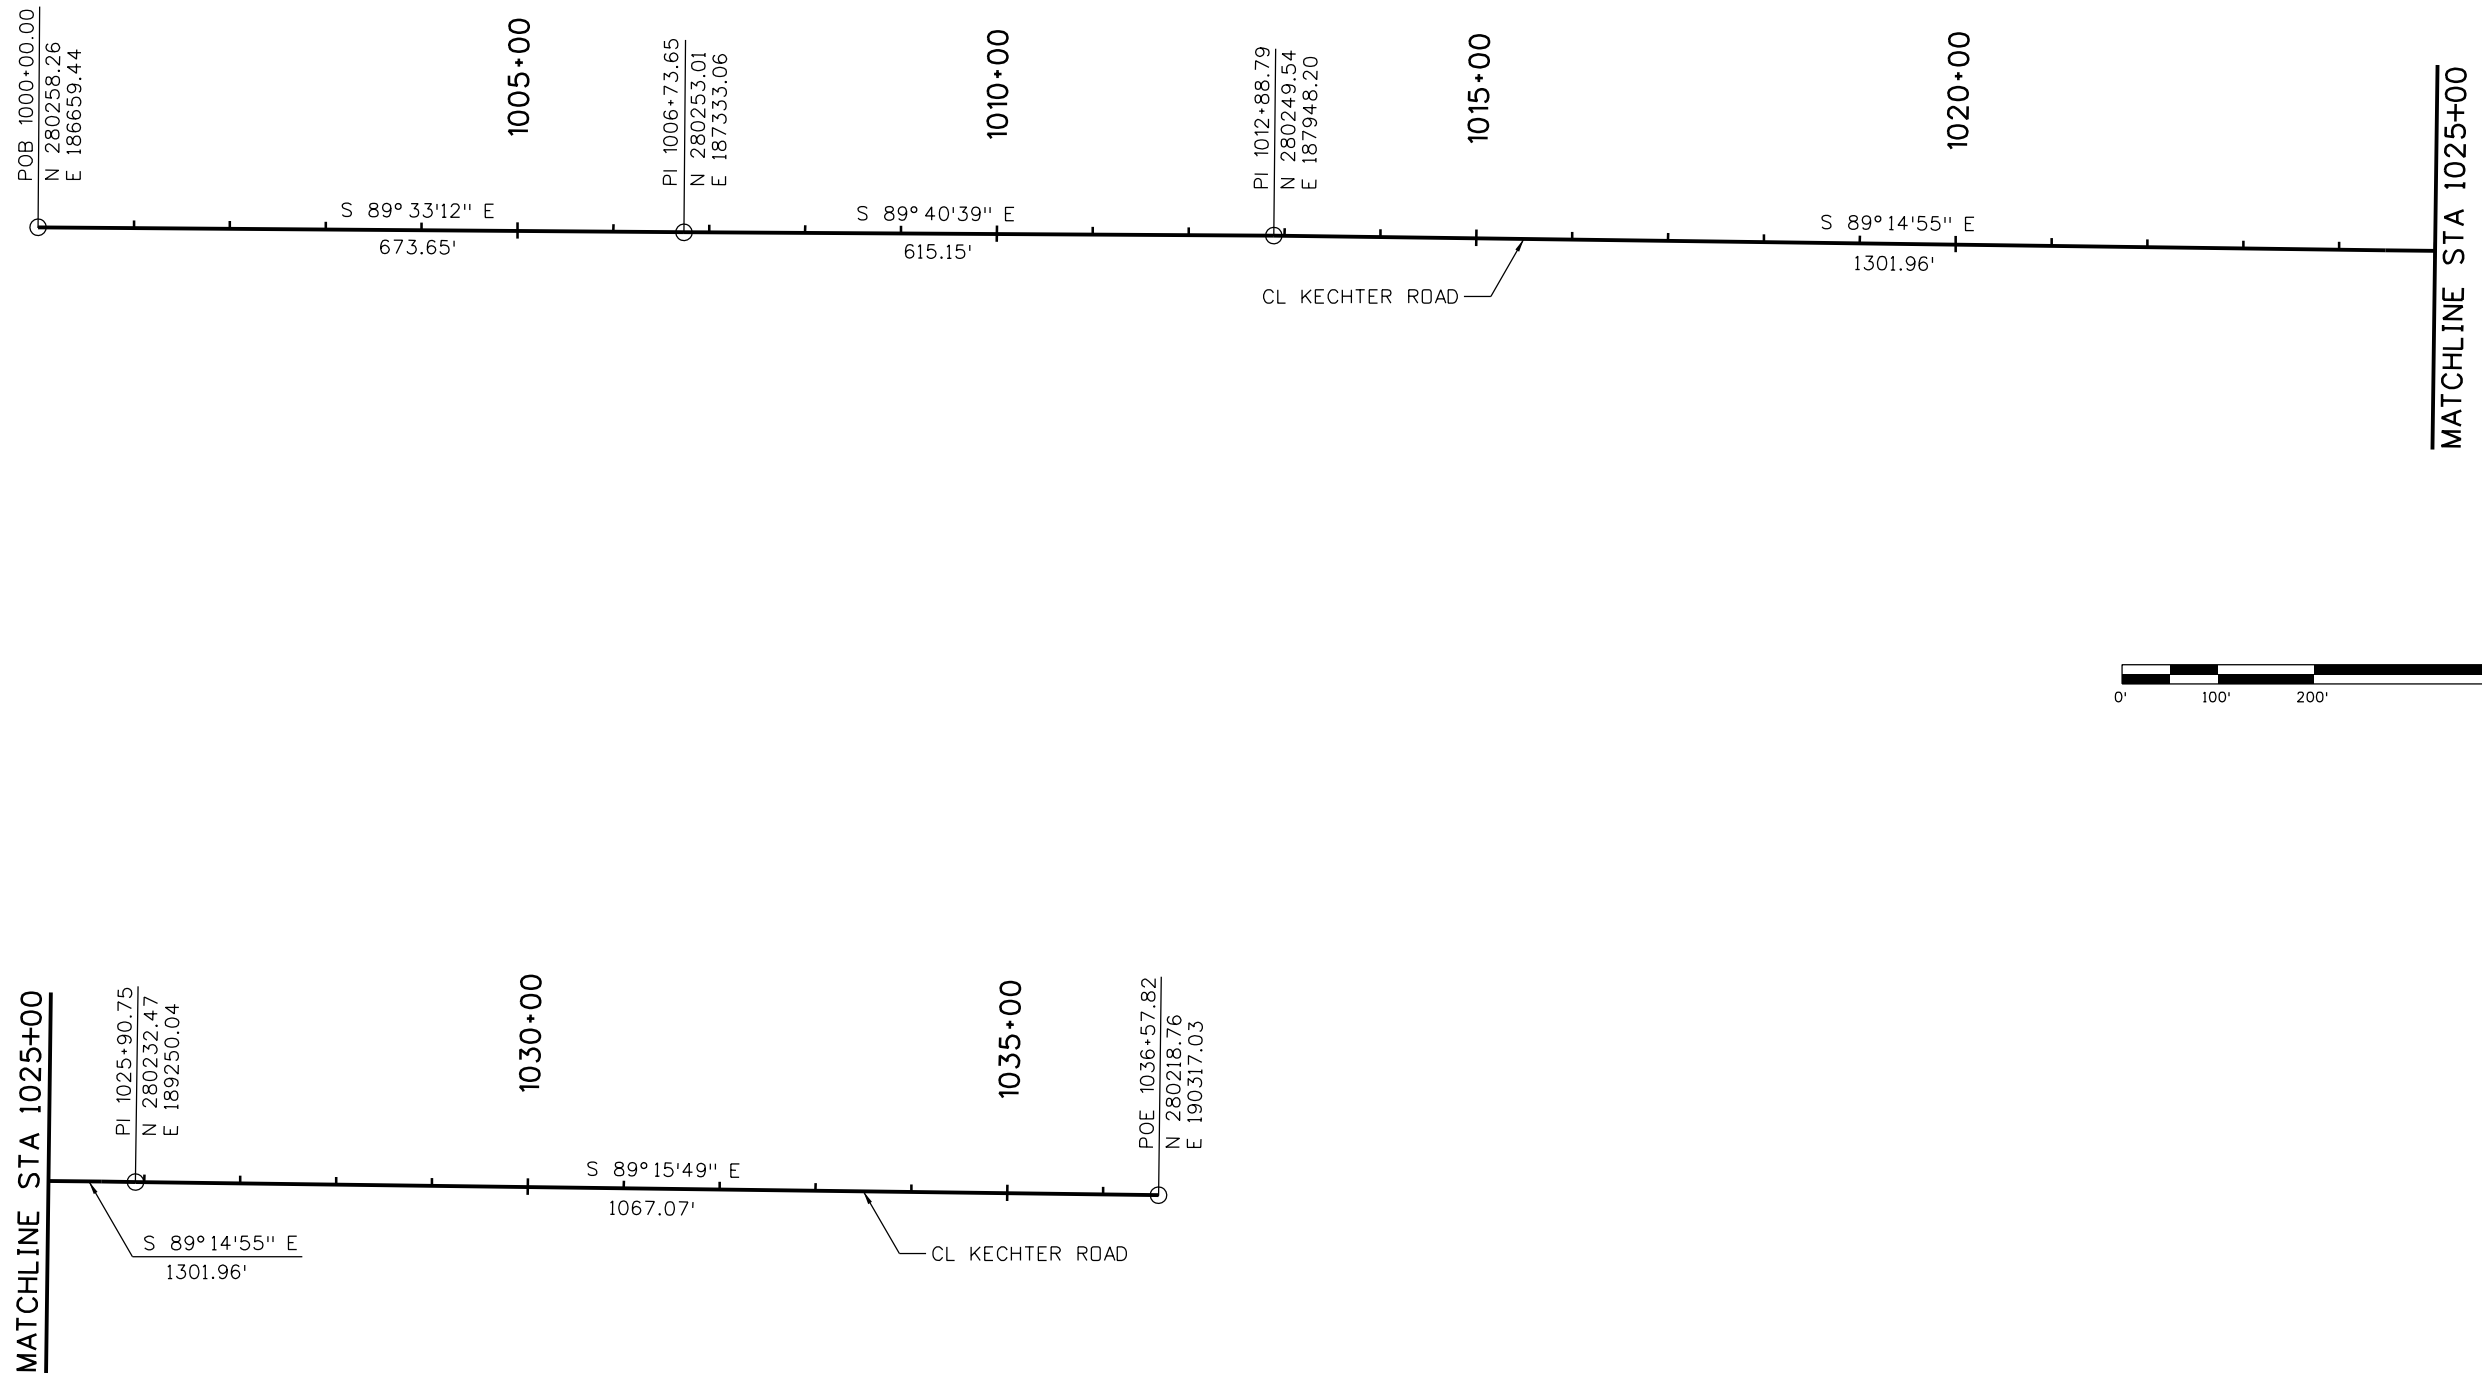

gell7543 9:16:50 AM c:\pw_work\pws\jpw1\gell7543\dms24309\18357DES_GEDM_Kech001.dgn

| | |
|--------------------------------------|---|
| Print Date: 10/8/2015 | |
| File Name: 18357DES_GEDM_Kech001.dgn | |
| Horiz. Scale: 1:200 | Vert. Scale: |
| Unit Information | Unit Leader Initials: |
| ATKINS | 7604 Technology Way, Suite 400 Denver, CO 80237 Phone: (303) 221-7275 Fax: (303) 221-7276 |

| Sheet Revisions | | |
|-----------------|----------|-------|
| Date: | Comments | Init. |
| | | |
| | | |
| | | |

Colorado Department of Transportation




2207 East Highway 402
Loveland, CO 80537
Phone: 970-622-1268 FAX: 970-669-0289

Region 4 JFF

| |
|-----------------------|
| As Constructed |
| No Revisions: |
| Revised: |
| Void: |



| | | | |
|---|-----|---------------------------|--|
| I-25/SH 392 TO SH 14 GEOMETRIC LAYOUT KECHTER ROAD | | | |
| Designer: | MTA | Structure Numbers | |
| Detailer: | JAG | | |
| Sheet Subset: GEOMETRY | | Subset Sheets: G28 of G30 | |

| |
|-------------------------|
| Project No./Code |
| IM 0253-221 |
| 18357 |
| Sheet Number 46 |

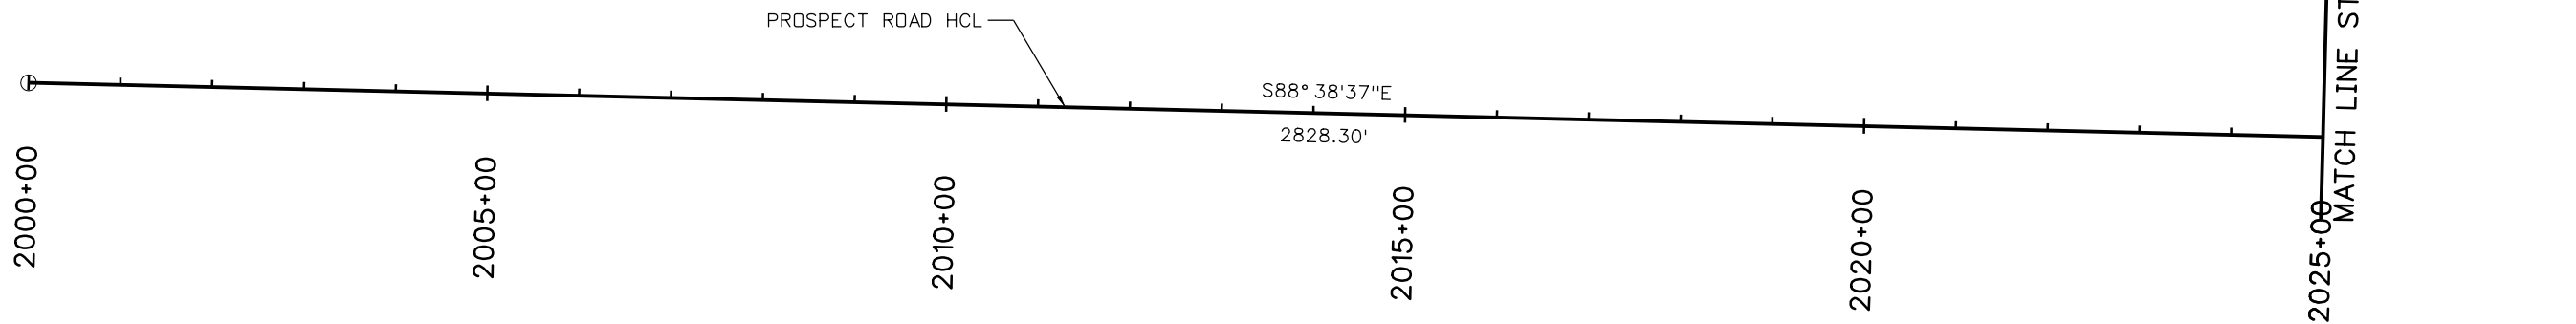

CURVE TABLE

| NUMBER | DELTA | TANGENT | LENGTH | RADIUS | PI STATION | PI NORTHING | PI EASTING |
|--------|------------|---------|--------|----------|------------|-------------|------------|
| PRC-1 | 4° 16' 02" | 40.05' | 80.06' | 1075.00' | 128+68.35 | 301339.69 | 186224.27 |
| PRC-2 | 2° 35' 41" | 24.34' | 48.68' | 1075.00' | 130+88.15 | 301350.86 | 186443.82 |

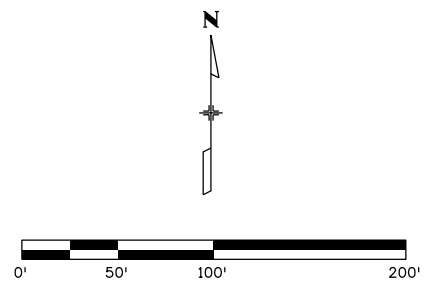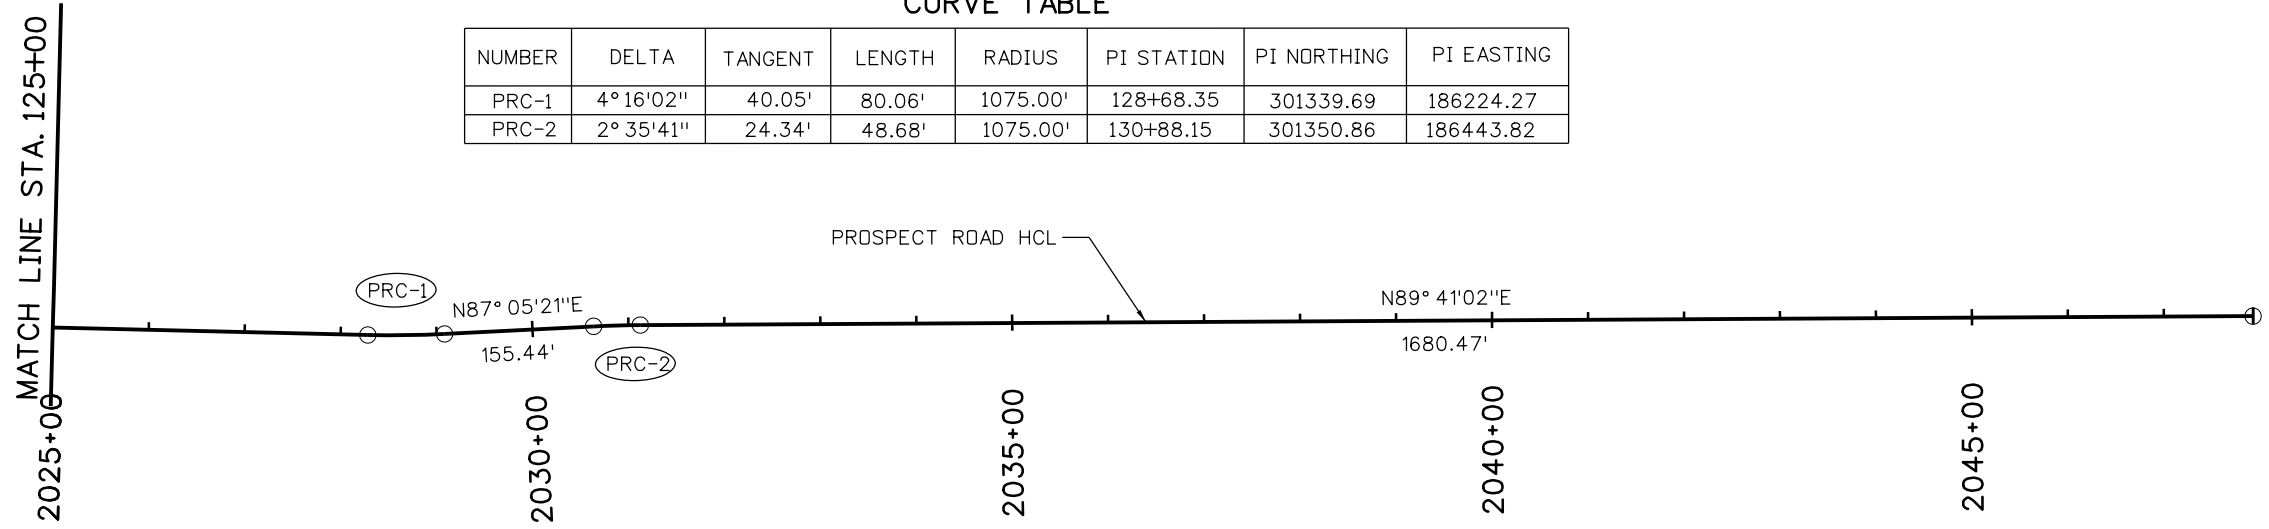

david.woolfall
 10/7/2015 6:05:08 PM
 c:\pw_work\pjsipw1\dave.woolfall\dms24309\18357DES_GEOM_Prospect001.dgn
 DGN_MODEL:CDOT_Default

Print Date: 10/7/2015
 File Name: 18357DES_GEOM_Prospect001.dgn
 Horiz. Scale: 1:200 Vert. Scale: As Noted

| Sheet Revisions | | |
|-----------------|----------|-------|
| Date: | Comments | Init. |
| | | |
| | | |
| | | |

Colorado Department of Transportation



 2207 East Highway 402
 Loveland, CO 80537
 Phone: 970-622-1268 FAX: 970-669-0289
Region 4 **JFF**

| |
|-----------------------|
| As Constructed |
| No Revisions: |
| Revised: |
| Void: |

**I-25/SH 392 TO SH 14
 PROSPECT ROAD
 GEOMETRIC LAYOUT**

| | | |
|------------------------|-----|---------------------------|
| Designer: | DRW | Structure Numbers |
| Detailer: | CCL | |
| Sheet Subset: GEOMETRY | | Subset Sheets: G29 of G30 |

| |
|-------------------------|
| Project No./Code |
| IM 0253-221 |
| 18357 |
| Sheet Number 47 |

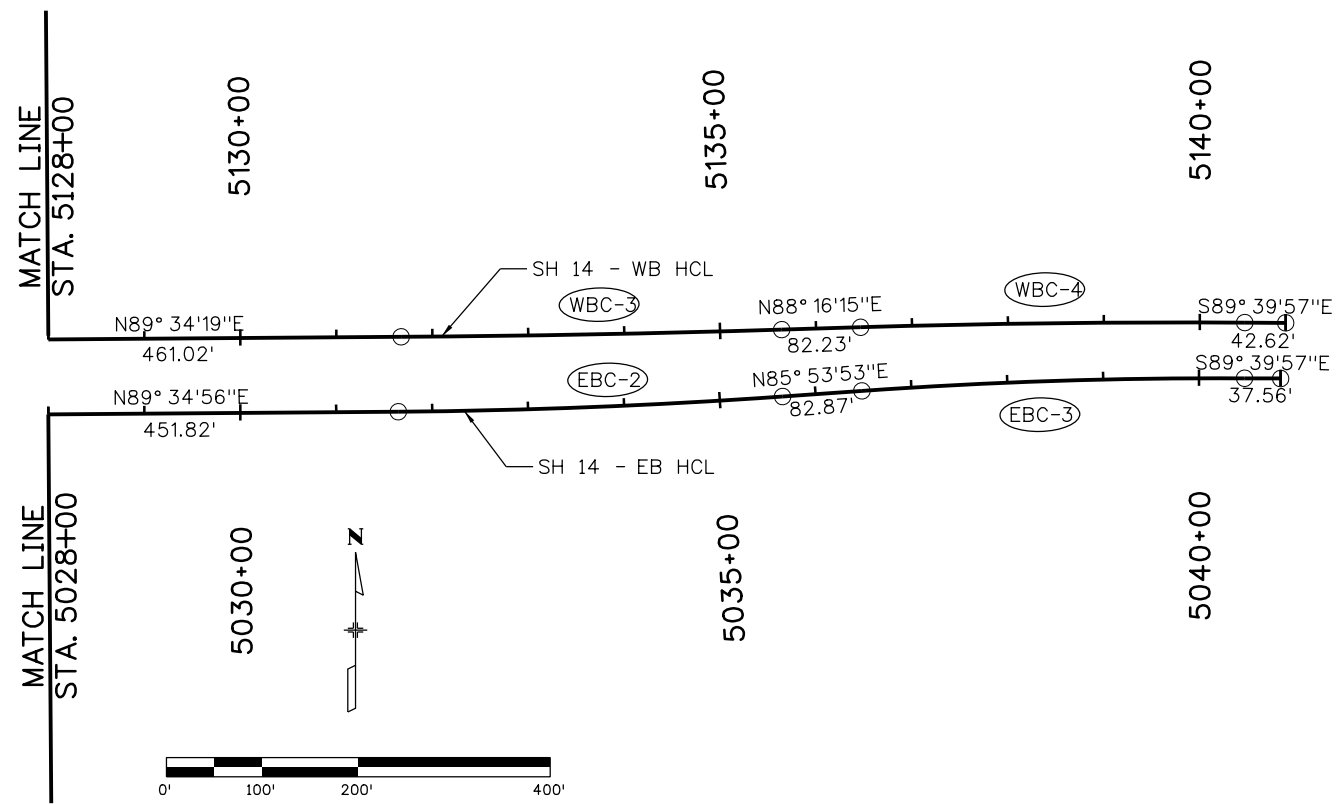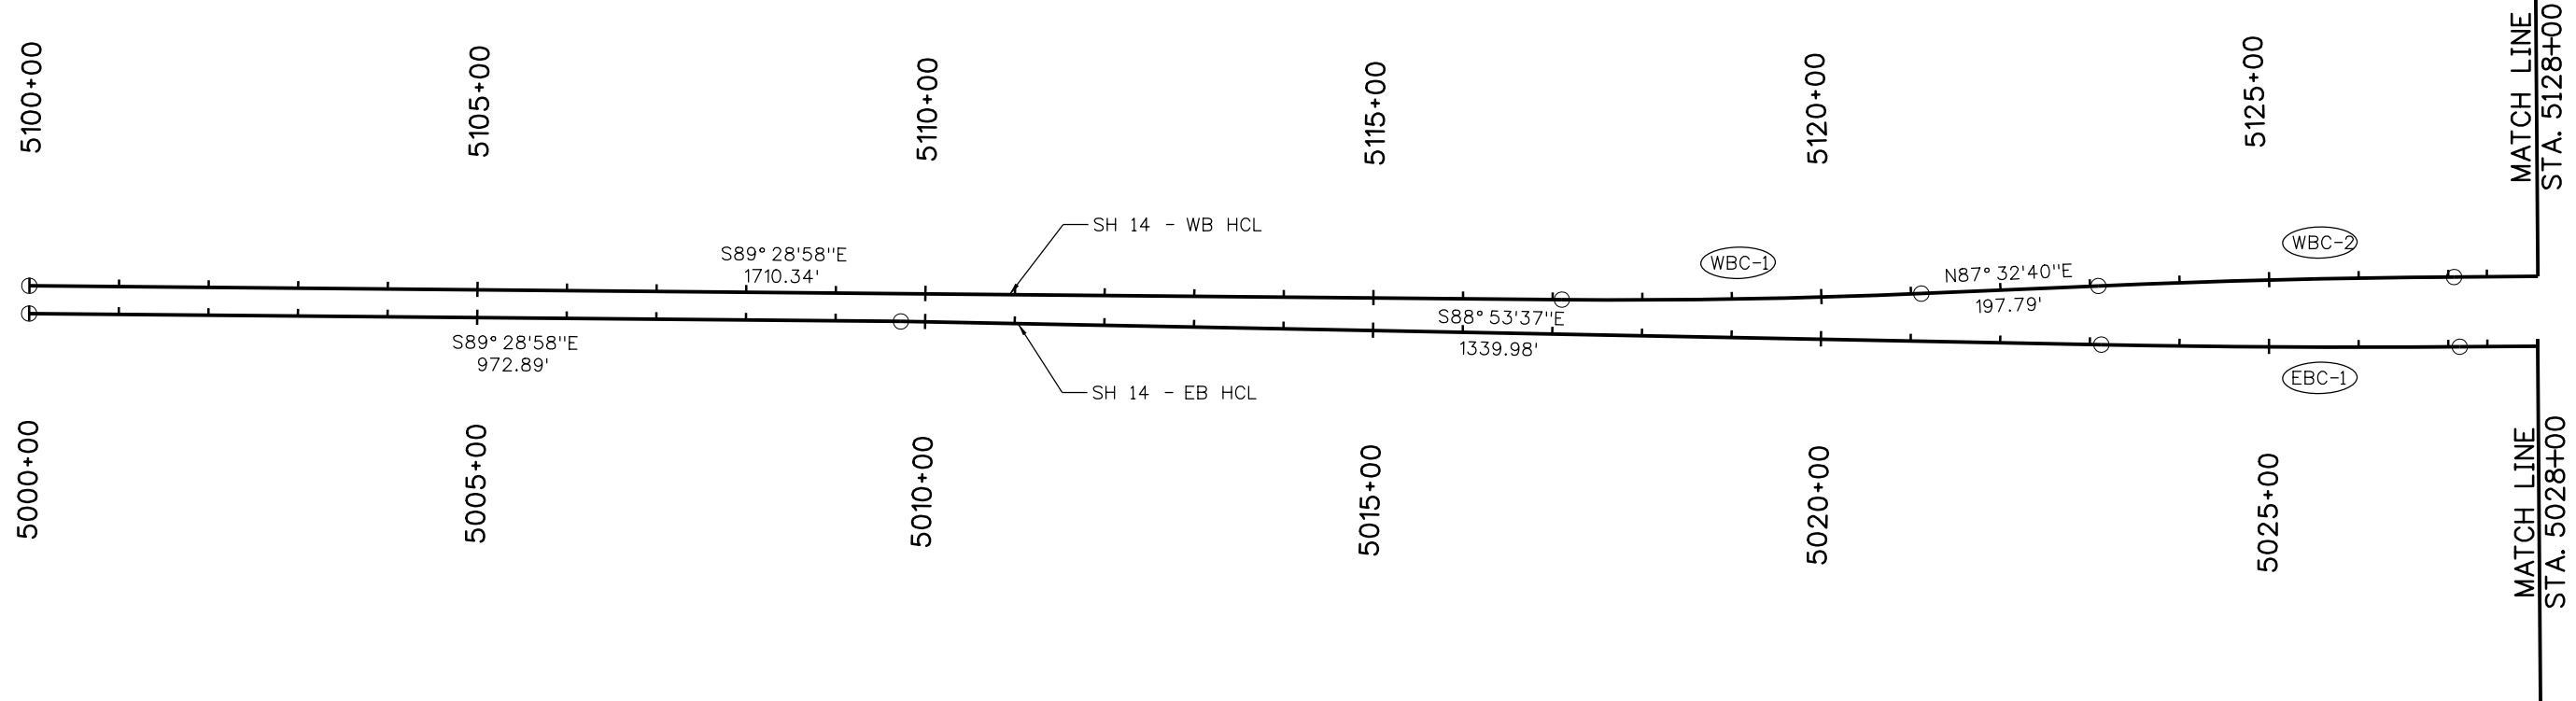

SH 14 (EB) CURVE TABLE

| NUMBER | DELTA | TANGENT | LENGTH | RADIUS | PI STATION | PI NORTHING | PI EASTING |
|--------|-----------|---------|---------|-----------|------------|-------------|------------|
| EBC-1 | 1° 31'27" | 200.01' | 400.00' | 15036.95' | 425+69.09 | 306601.69 | 185345.89 |
| EBC-2 | 3° 41'04" | 200.46' | 400.77' | 6232.45' | 434+21.35 | 306607.90 | 186198.15 |
| EBC-3 | 4° 26'10" | 199.64' | 399.07' | 5154.25' | 439+04.17 | 306642.45 | 186679.88 |

SH 14 (WB) CURVE TABLE

| NUMBER | DELTA | TANGENT | LENGTH | RADIUS | PI STATION | PI NORTHING | PI EASTING |
|--------|-----------|---------|---------|-----------|------------|-------------|------------|
| WBC-1 | 2° 58'22" | 200.67' | 401.25' | 7733.55' | 469+67.87 | 306653.95 | 184744.54 |
| WBC-2 | 2° 01'39" | 198.58' | 397.13' | 11222.28' | 475+64.81 | 306679.53 | 185341.03 |
| WBC-3 | 1° 18'04" | 198.30' | 396.58' | 17463.30' | 484+22.67 | 306685.94 | 186198.91 |
| WBC-4 | 2° 03'48" | 200.24' | 400.43' | 11119.71' | 489+03.43 | 306700.45 | 186679.46 |

david.woolfall
 10/7/2015 6:09:51 PM
 c:\pw_work\kpsjpw1\dave.woolfall\dms24309\18357DES_GEQM_SH_14_001.dgn
 DGN MODEL:CDOT_Default

Print Date: 10/7/2015
 File Name: 18357DES_GEQM_SH_14_001.dgn
 Horiz. Scale: 1:200 Vert. Scale: As Noted

| Sheet Revisions | | |
|-----------------|----------|-------|
| Date: | Comments | Init. |
| | | |
| | | |
| | | |

Colorado Department of Transportation
 Region 4

2207 East Highway 402
 Loveland, CO 80537
 Phone: 970-622-1268 FAX: 970-669-0289

JFF

| As Constructed |
|----------------|
| No Revisions: |
| Revised: |
| Void: |

I-25/SH 392 TO SH 14
 SH 14
 GEOMETRIC LAYOUT


| | | |
|------------------------|-----|---------------------------|
| Designer: | DRW | Structure |
| Detailer: | CCL | Numbers |
| Sheet Subset: GEOMETRY | | Subset Sheets: G30 of G30 |

Project No./Code
 IM 0253-221


18357

Sheet Number 48

file14.36 4:21:26 PM pw:\CP-PWS-IS01.pbsj.com\PBSUPW\Documents\Transportation\Surface Transportation\Projects\100027309 I-25\Design\Drawings\18357DES_Plan_I-25Mainline001.dgn

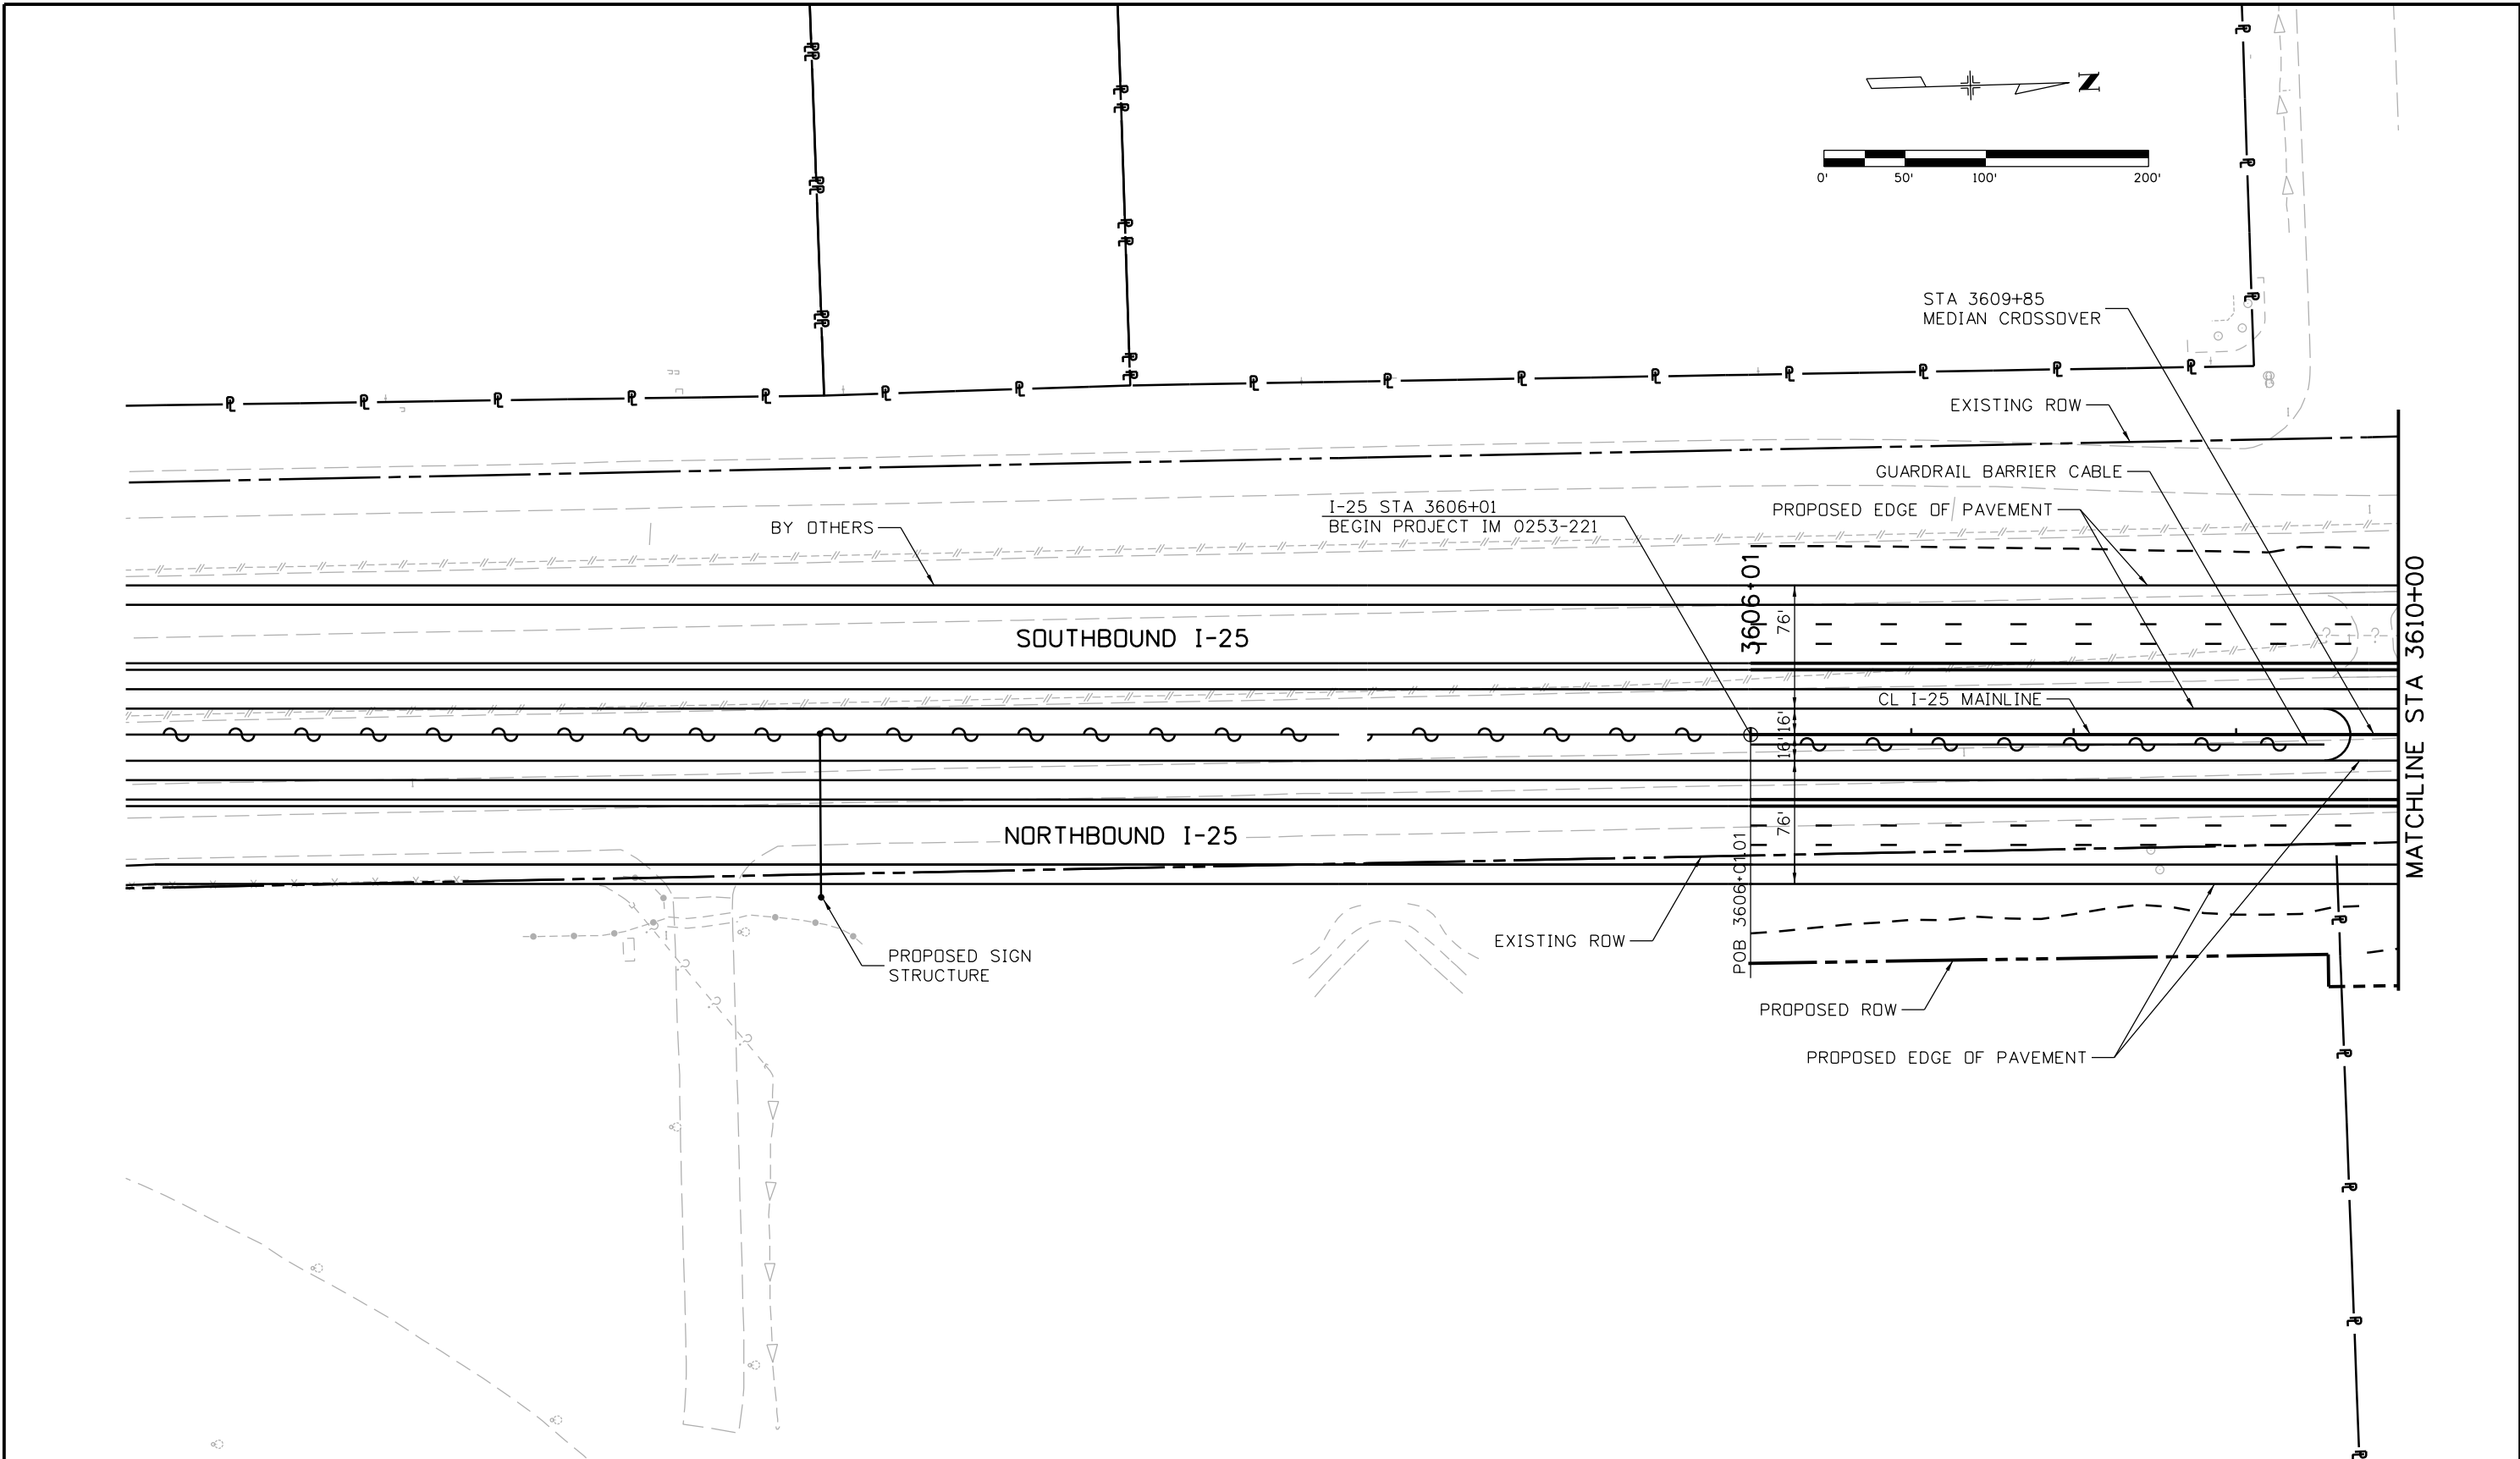

| | | | | | | | | | | | |
|---|--|------------------------|----------|---------------------------------------|--|----------------|---------------|---|-----------------|---|--|
| Print Date: 10/8/2015 | | Sheet Revisions | | Colorado Department of Transportation | | As Constructed | | I-25/SH 392 TO SH 14 ROADWAY PLAN I-25 MAINLINE | | Project No./Code | |
| File Name: 18357DES_Plan_I-25Mainline001.dgn | | Date: | Comments | Init. | 2207 East Highway 402 Loveland, CO 80537 Phone: 970-622-1268 FAX: 970-669-0289 | | No Revisions: | | IM 0253-221 | | |
| Horiz. Scale: 1:100 Vert. Scale: | | | | | Region 4 | | Revised: | | 18357 | | |
| Unit Information Unit Leader Initials: | | | | | JFF | | Void: | | Sheet Number 50 | | |
| ATKINS 7604 Technology Way, Suite 400 Denver, CO 80237 Phone: (303) 221-7275 Fax: (303) 221-7276 | | | | | | | | Designer: MTA Structure Numbers | | Sheet Subst: ROADWAY Subst Sheets: R1 of R158 | |
| | | | | | | | | Detailer: JAG | | | |

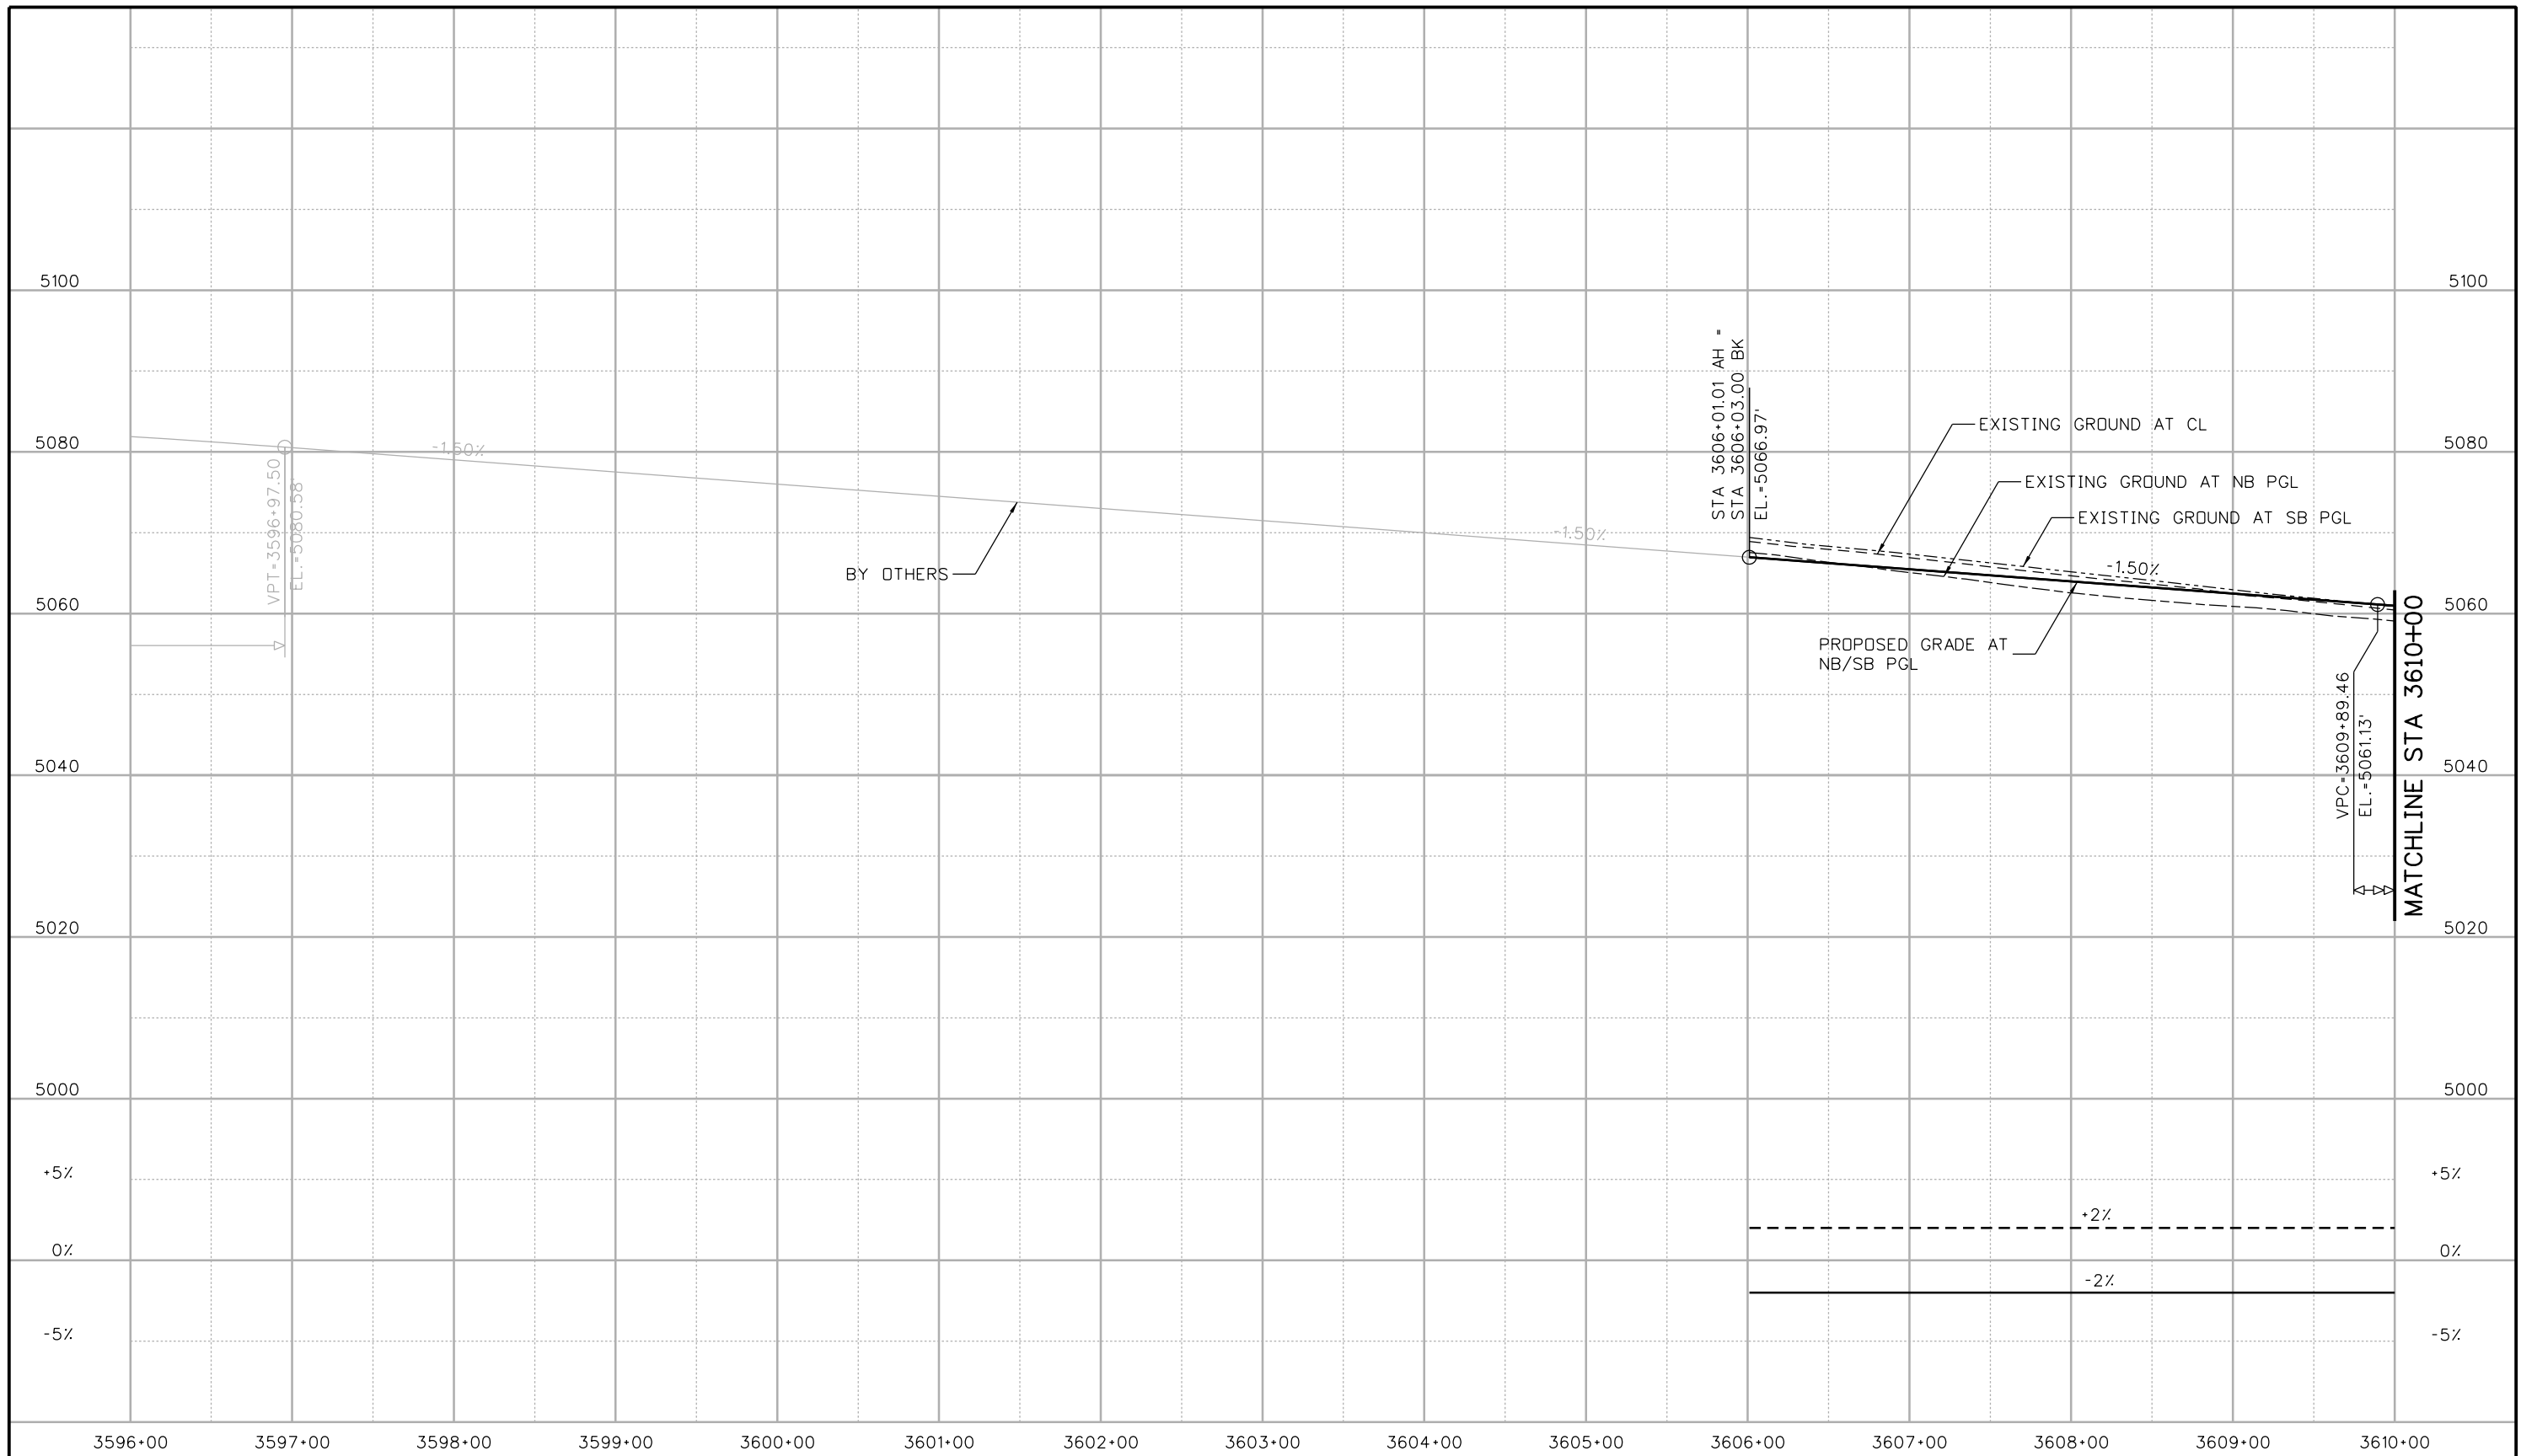

equi3327 11:51:17 AM c:\pwwork\pbs\jpw\agui3327\dms24309\18357DES_Prof_I-25Mainline001.dgn

| | |
|--|---|
| Print Date: 10/9/2015 | |
| File Name: 18357DES_Prof_I-25Mainline001.dgn | |
| Horiz. Scale: 1:100 | Vert. Scale: |
| Unit Information | Unit Leader Initials: |
| ATKINS | 7604 Technology Way, Suite 400 Denver, CO 80237 Phone: (303) 221-7275 Fax: (303) 221-7276 |

| Sheet Revisions | | |
|-----------------|----------|-------|
| Date: | Comments | Init. |
| | | |
| | | |
| | | |

Colorado Department of Transportation



 2207 East Highway 402
 Loveland, CO 80537
 Phone: 970-622-1268 FAX: 970-669-0289
Region 4 **JFF**


| |
|-----------------------|
| As Constructed |
| No Revisions: |
| Revised: |
| Void: |


| | | |
|---|---------------------------|--|
| I-25/SH 392 TO SH 14 ROADWAY PROFILE I-25 MAINLINE | | |
| Designer: MTA | Structure Numbers | |
| Detailer: JAG | | |
| Sheet Subset: ROADWAY | Subset Sheets: R2 of R158 | |

| |
|-------------------------|
| Project No./Code |
| IM 0253-221 |
| 18357 |
| Sheet Number 51 |

file14.36 4:21:38 PM pw:\CP-PWS-1501.pbs\jcm\PBS\PW\Documents\Transportation\Surface Transportation\Projects\100027309 1-25\Design\Drawings\18357DES_Plan_1-25Mainline002.dgn

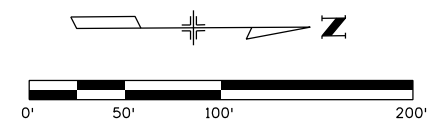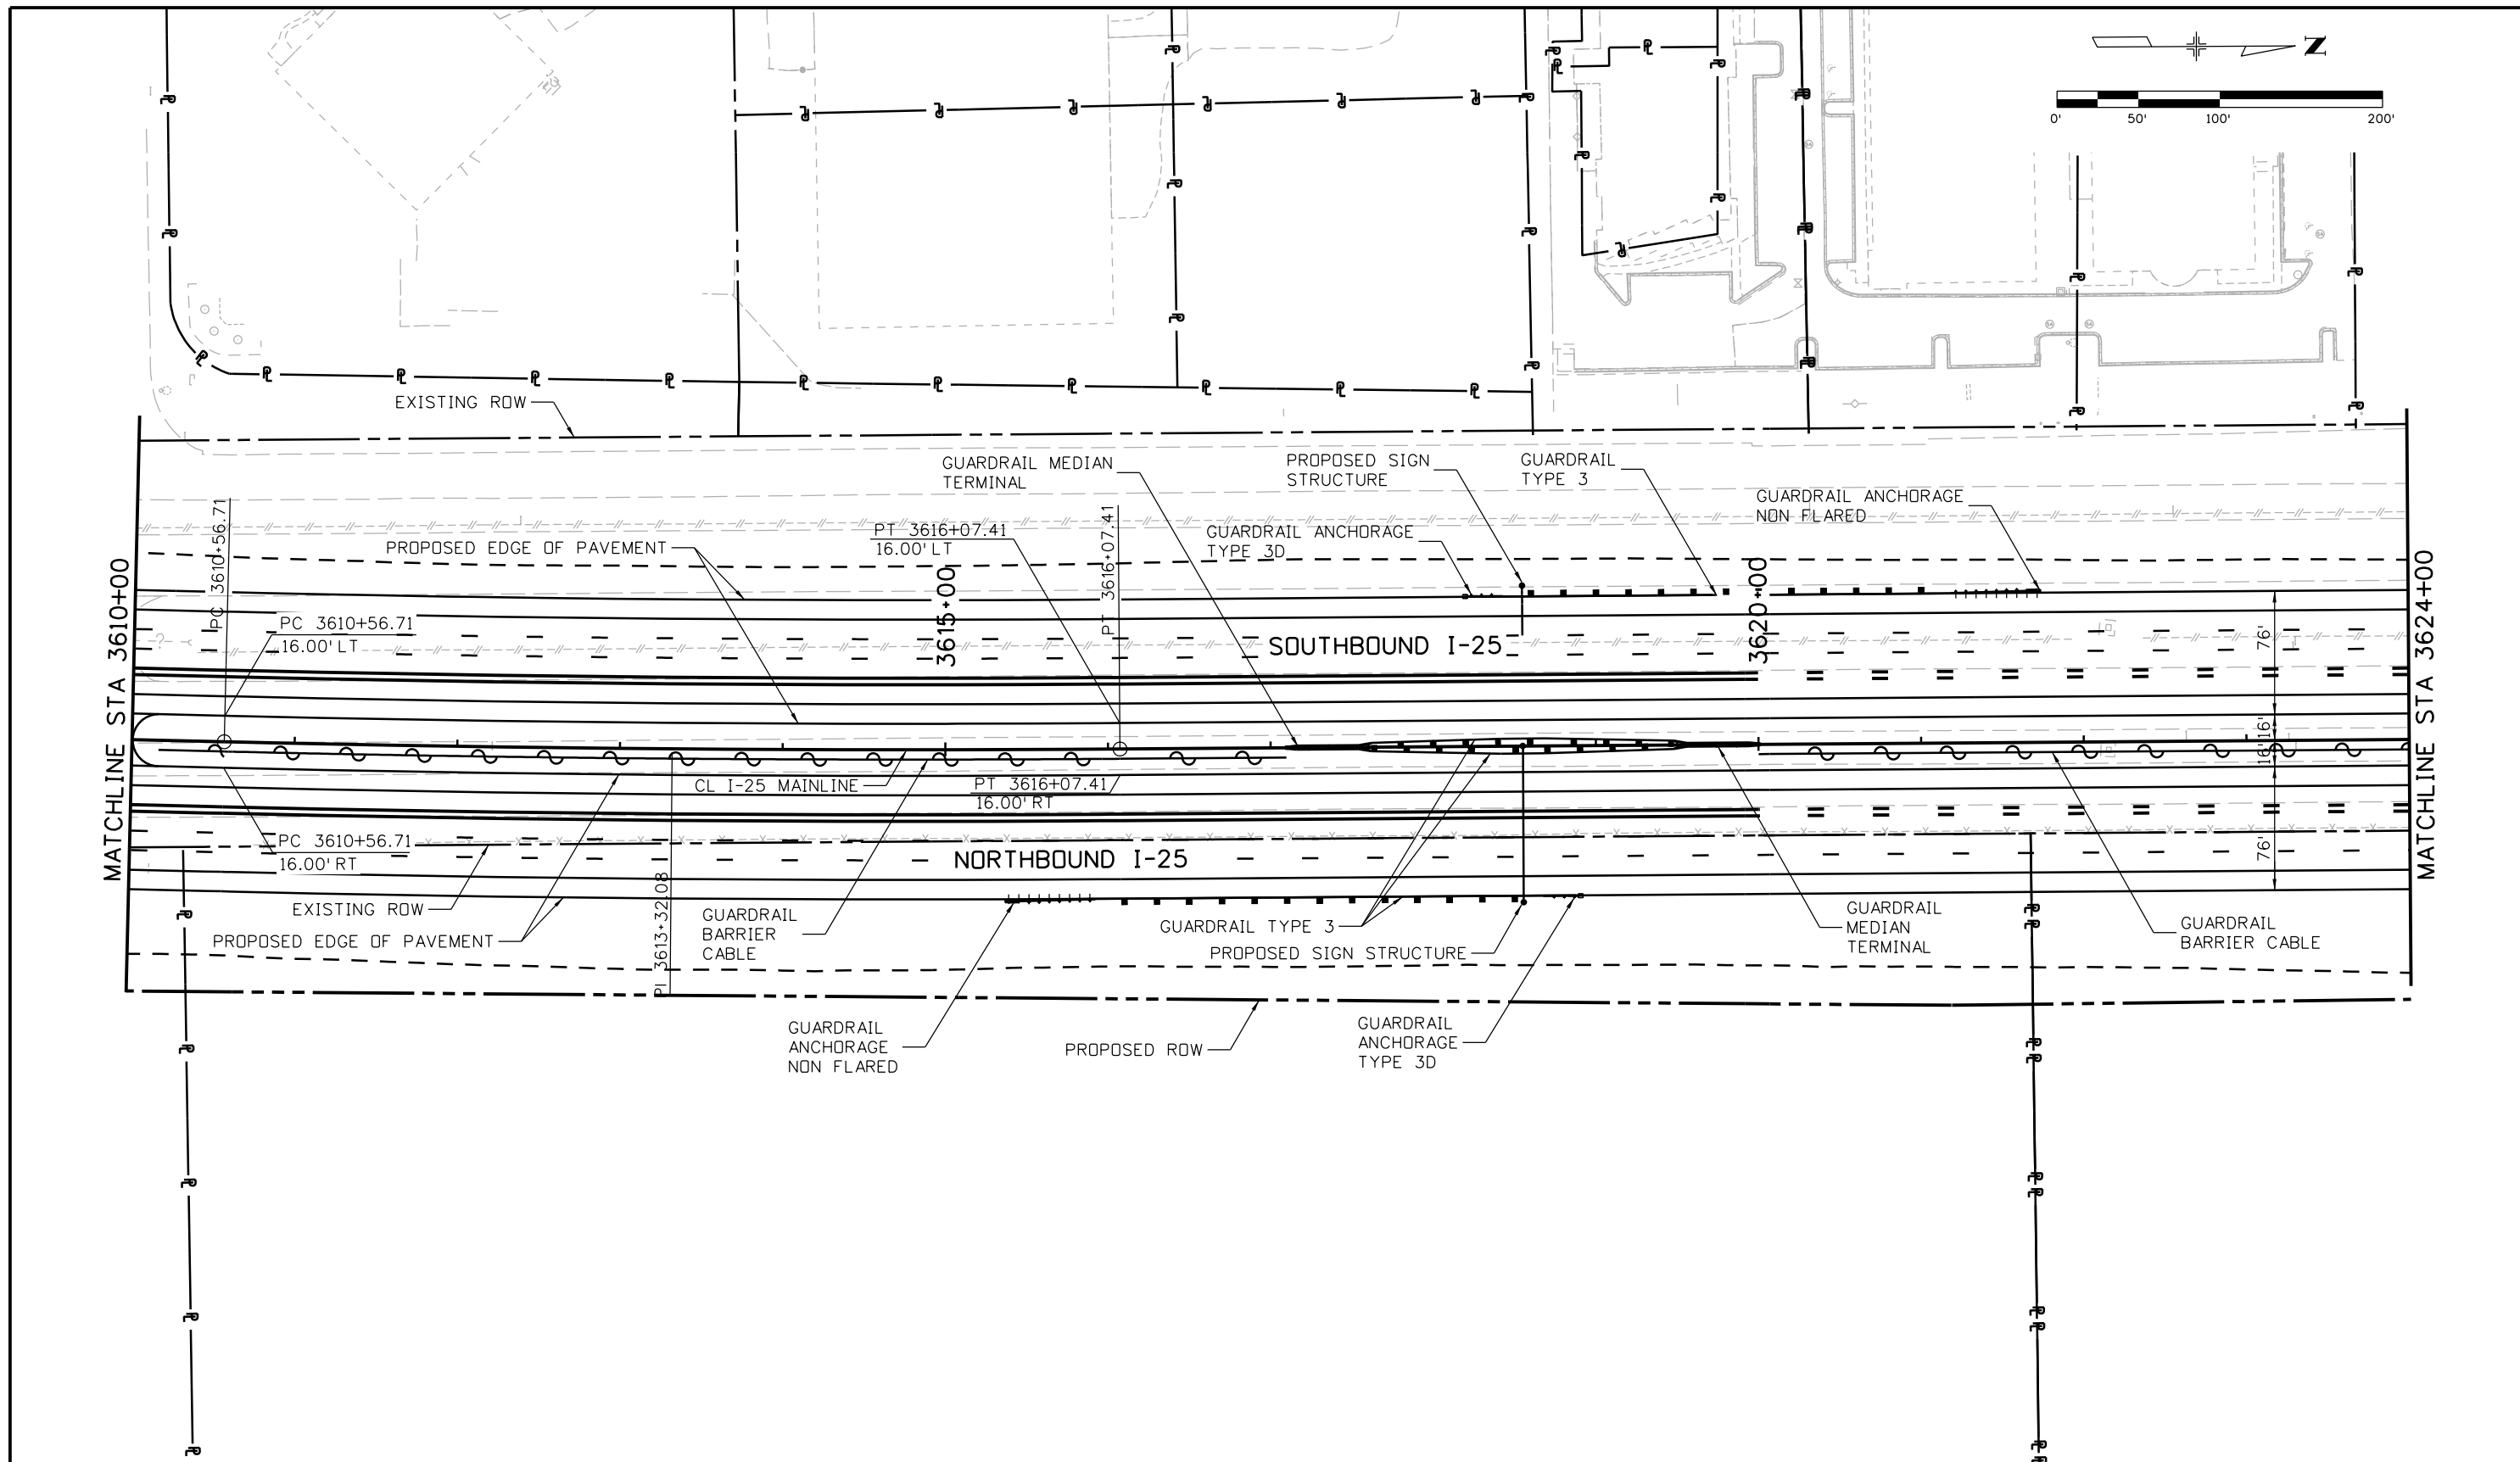
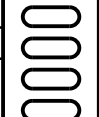
| | | | | | | | | | | | |
|---|--|---|--|--|--|----------------|--|--|--|---------------------------|--|
| Print Date: 10/8/2015 | | Sheet Revisions Date: Comments Init. | | Colorado Department of Transportation  2207 East Highway 402 Loveland, CO 80537 Phone: 970-622-1268 FAX: 970-669-0289 | | As Constructed | | I-25/SH 392 TO SH 14 ROADWAY PLAN I-25 MAINLINE | | Project No./Code | |
| File Name: 18357DES_Plan_1-25Mainline002.dgn | | | | | | No Revisions: | | | | Designer: MTA | |
| Horiz. Scale: 1:100 Vert. Scale: | | | | Region 4 | | Revised: | | Detailer: JAG | | 18357 | |
| Unit Information Unit Leader Initials: | | | | JFF | | Void: | | Sheet Subset: ROADWAY | | Subset Sheets: R3 of R158 | |
|  7604 Technology Way, Suite 400 Denver, CO 80237 Phone: (303) 221-7275 Fax: (303) 221-7276 | |  | | | | | | | | Sheet Number 52 | |

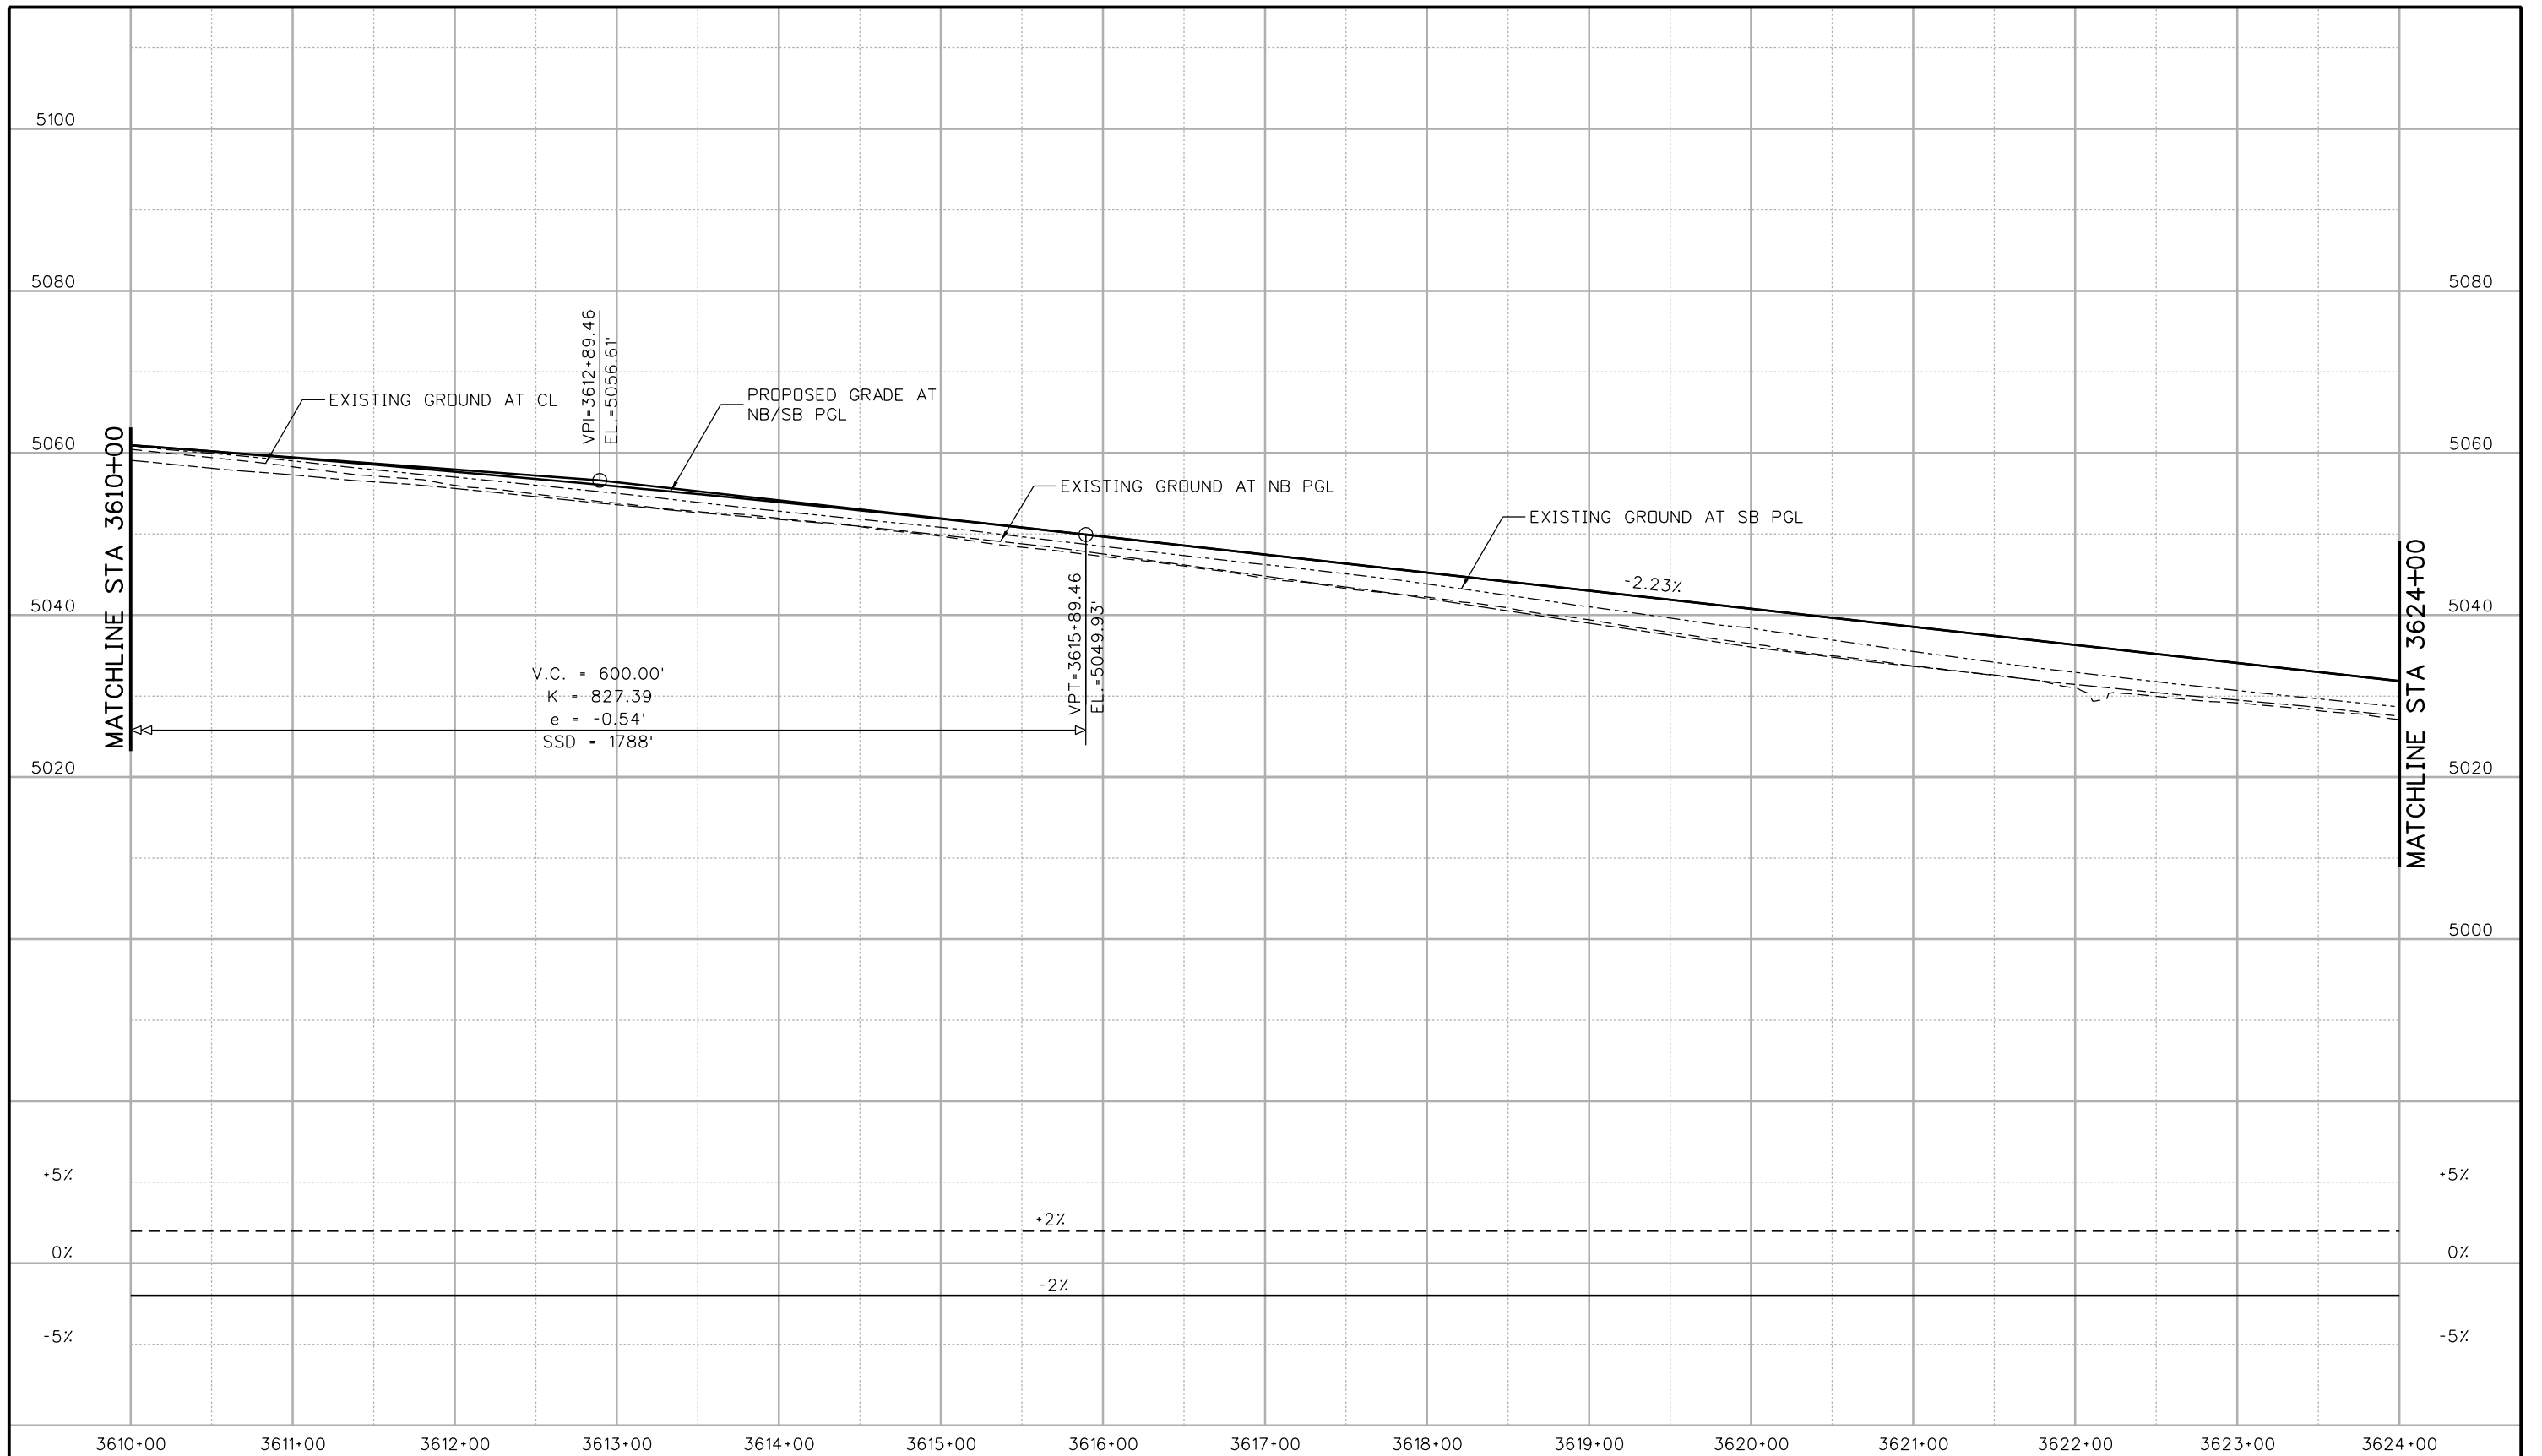

V.C. = 600.00'
 K = 827.39
 e = -0.54'
 SSD = 1788'

Print Date: 10/9/2015
 File Name: 18357DES_Prof_I-25Mainline002.dgn
 Horiz. Scale: 1:100 Vert. Scale:
 Unit Information Unit Leader Initials:
ATKINS 7604 Technology Way, Suite 400
 Denver, CO 80237
 Phone: (303) 221-7275 Fax: (303) 221-7276

| Sheet Revisions | | |
|-----------------|----------|-------|
| Date: | Comments | Init. |
| | | |
| | | |
| | | |

Colorado Department of Transportation
 2207 East Highway 402
 Loveland, CO 80537
 Phone: 970-622-1268 FAX: 970-669-0289
 Region 4 JFF


As Constructed
 No Revisions:
 Revised:
 Void:

I-25/SH 392 TO SH 14
 ROADWAY PROFILE
 I-25 MAINLINE
 Designer: MTA
 Detailer: JAG
 Sheet Subset: ROADWAY
 Structure Numbers
 Subset Sheets: R4 of R158


Project No./Code
 IM 0253-221
 18357
 Sheet Number 53

c:\pw_work\pjs\jpw\agui3327\dms24309\18357DES_Prof_I-25Mainline002.dgn

file14.36 4:22:00 PM p:\CP-PWS-1501.pbs\Documents\Transportation\Surface Transportation\Projects\100027309 I-25\Design\Drawings\18357DES_Plan_I-25Mainline003.dgn

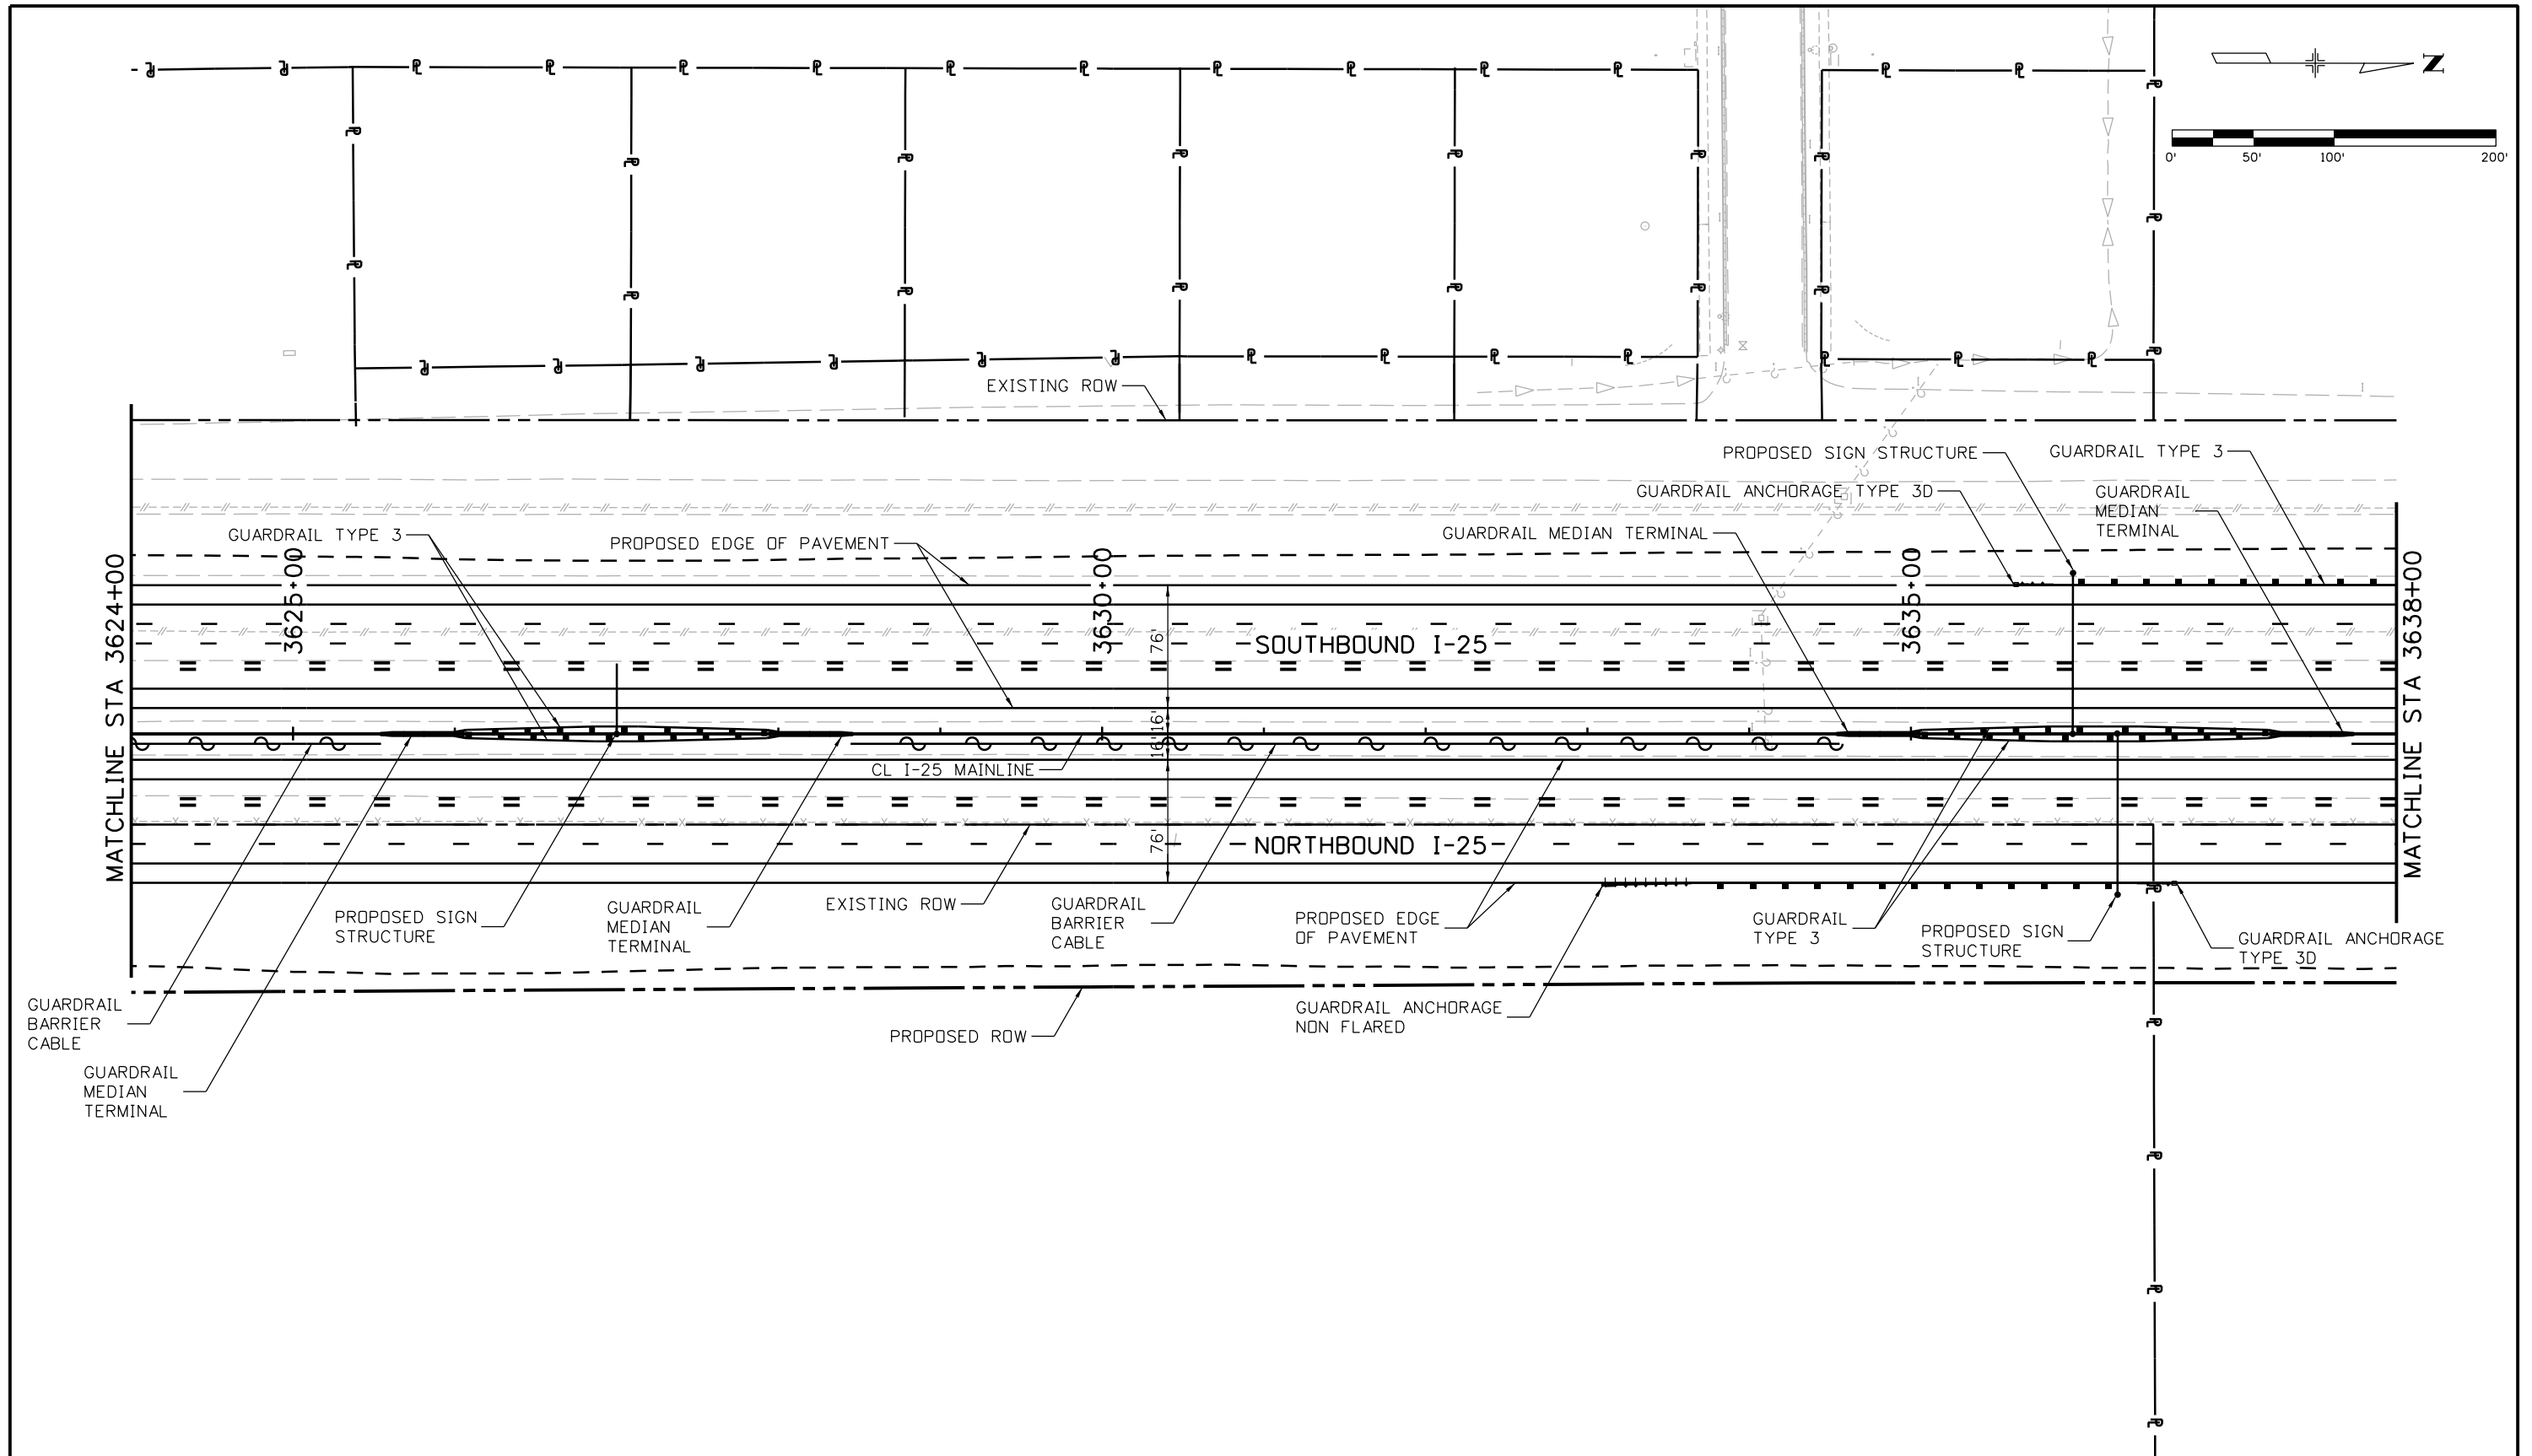

| | | | | | | | | | | | |
|---|--|------------------------|----------|-----------------|--|-----------------------|---------------|--|-----------------|-------------------------|--|
| Print Date: 10/8/2015 | | Sheet Revisions | | | | As Constructed | | I-25/SH 392 TO SH 14 ROADWAY PLAN I-25 MAINLINE | | Project No./Code | |
| File Name: 18357DES_Plan_I-25Mainline003.dgn | | Date: | Comments | Init. | | No Revisions: | | | IM 0253-221 | | |
| Horiz. Scale: 1:100 Vert. Scale: | | | | | | Revised: | Designer: MTA | Structure Numbers | 18357 | | |
| Unit Information Unit Leader Initials: | | | | | | Void: | Detailer: JAG | Subset Sheets: R5 of R158 | Sheet Number 54 | | |
| 7604 Technology Way, Suite 400 Denver, CO 80237 Phone: (303) 221-7275 Fax: (303) 221-7276 | | | | Region 4 | 2207 East Highway 402 Loveland, CO 80537 Phone: 970-622-1268 FAX: 970-669-0289 | JFF | | | | | |

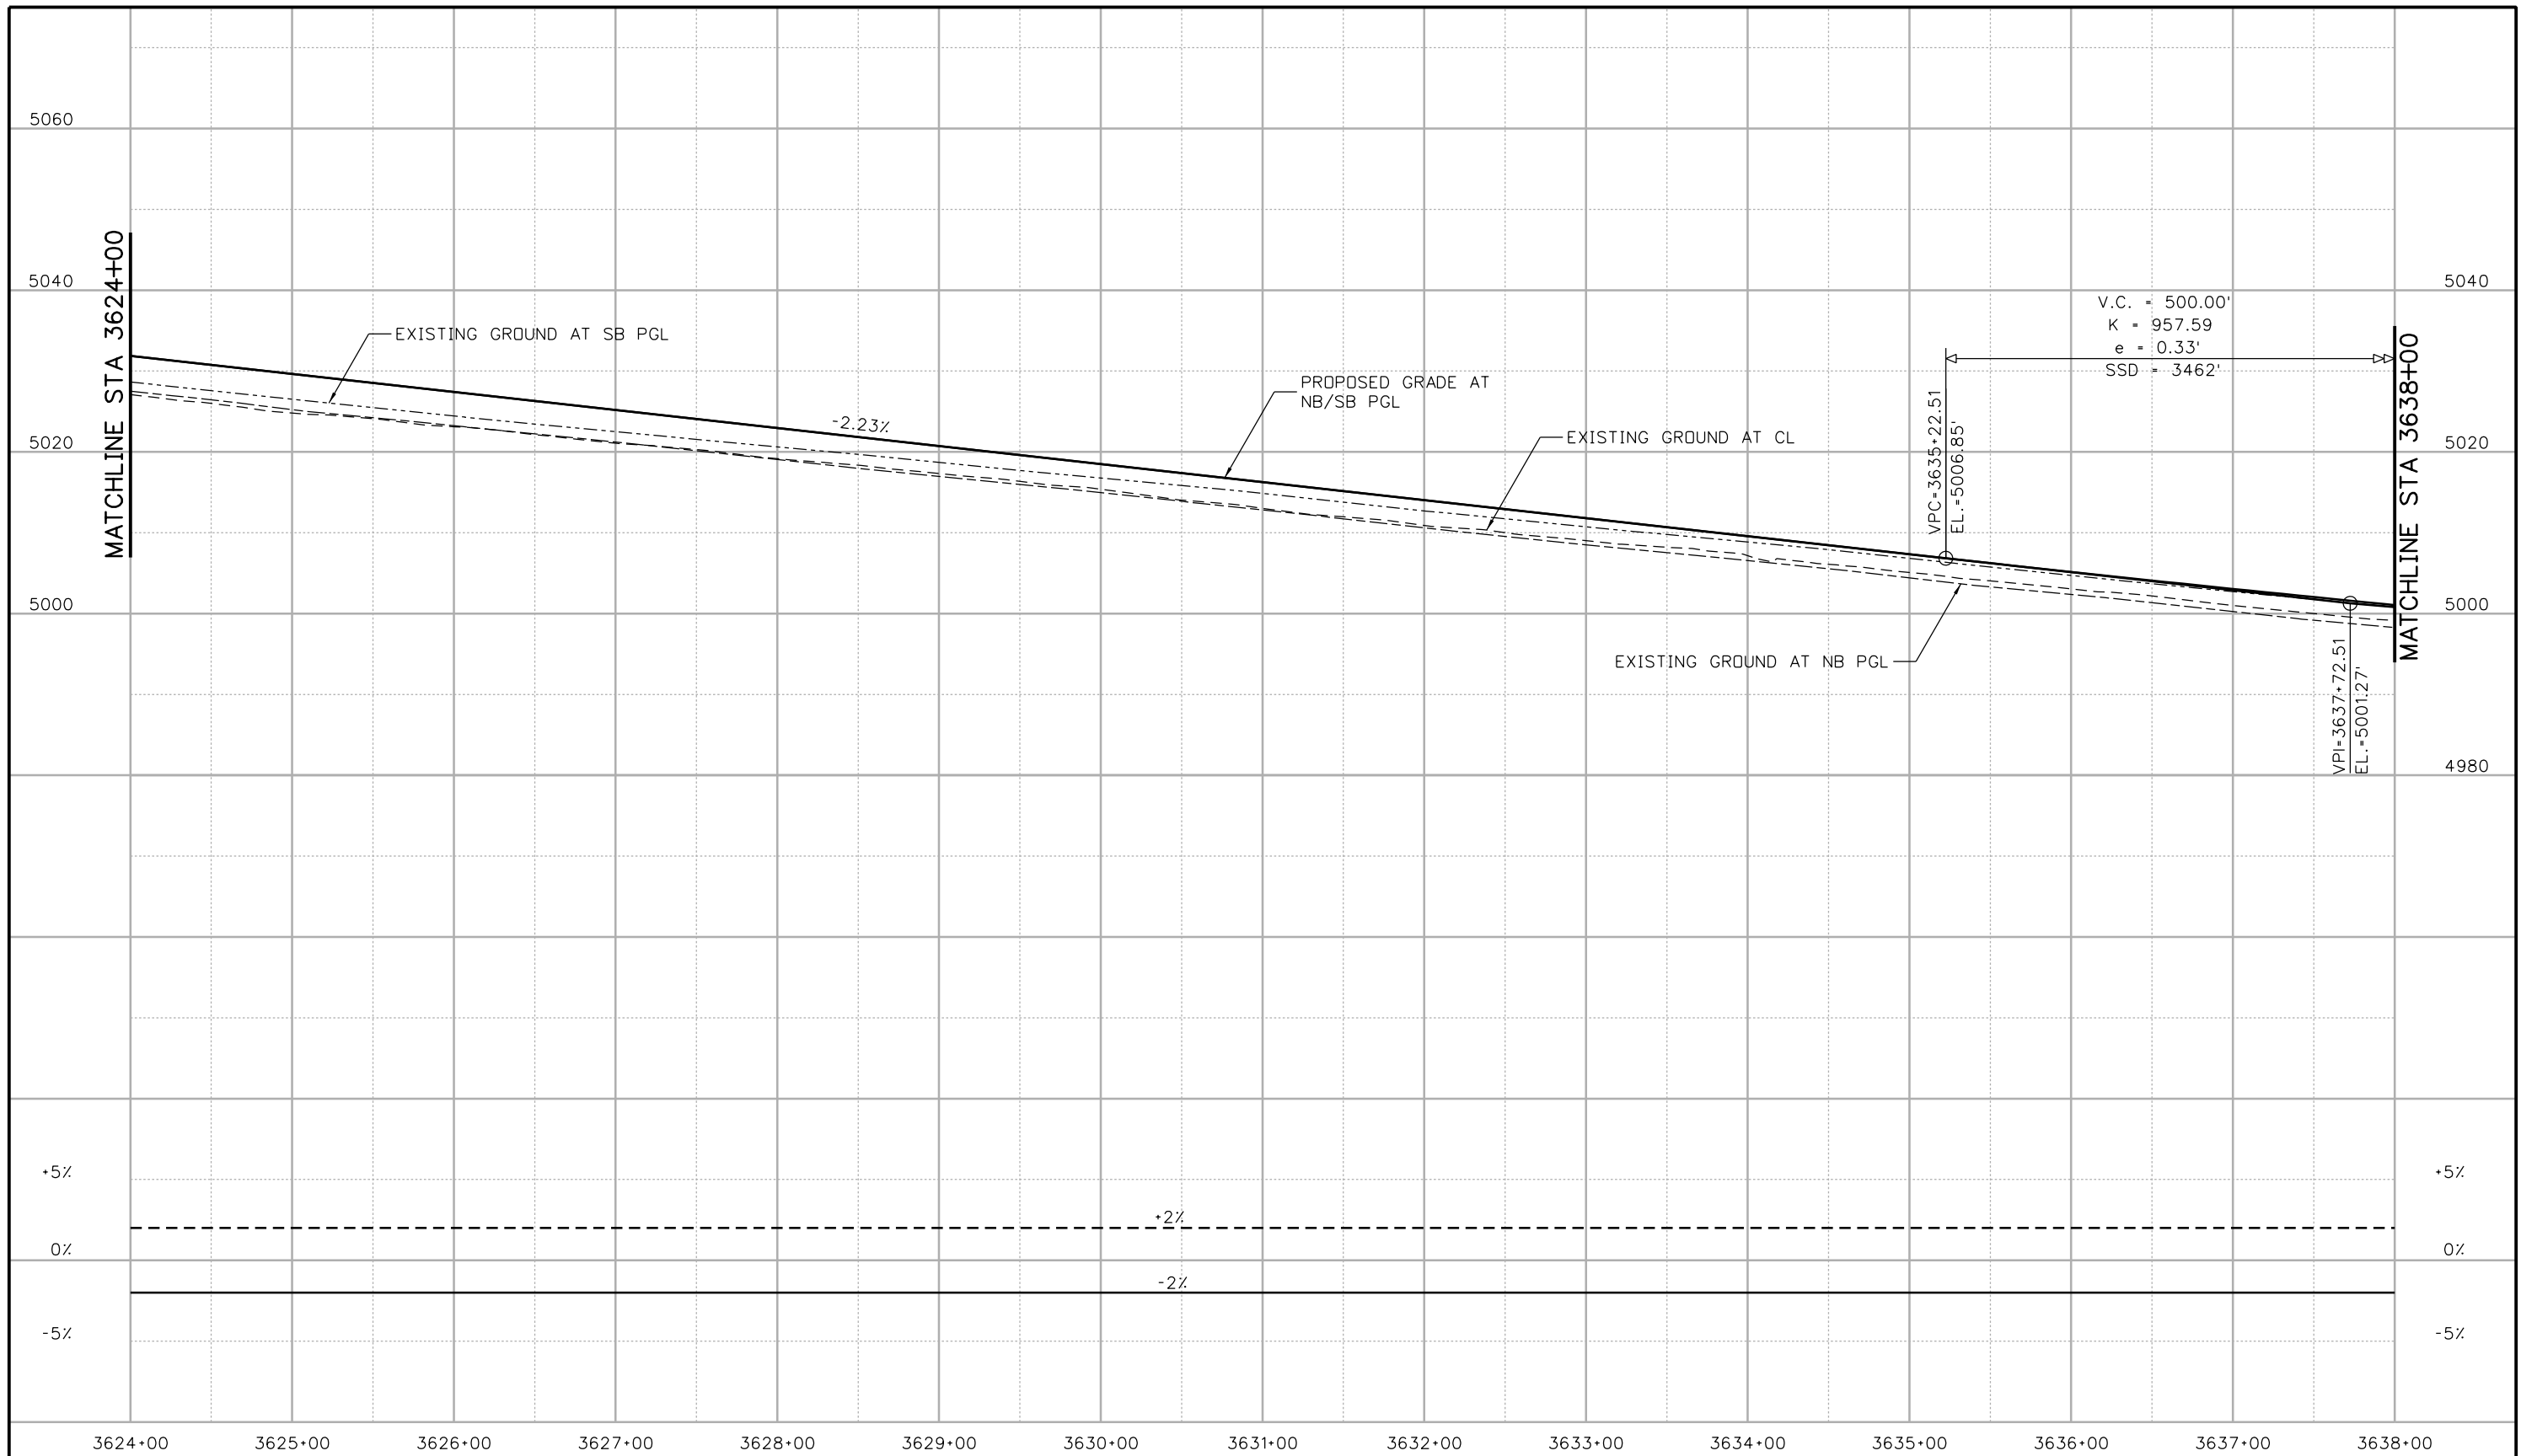

Print Date: 10/9/2015
 File Name: 18357DES_Prof_I-25Mainline003.dgn
 Horiz. Scale: 1:100 Vert. Scale:
 Unit Information Unit Leader Initials:
ATKINS 7604 Technology Way, Suite 400
 Denver, CO 80237
 Phone: (303) 221-7275 Fax: (303) 221-7276

| Sheet Revisions | | |
|-----------------|----------|-------|
| Date: | Comments | Init. |
| | | |
| | | |
| | | |

Colorado Department of Transportation



 2207 East Highway 402
 Loveland, CO 80537
 Phone: 970-622-1268 FAX: 970-669-0289
 Region 4 JFF

As Constructed
 No Revisions:
 Revised:
 Void:

**I-25/SH 392 TO SH 14
 ROADWAY PROFILE
 I-25 MAINLINE**
 Designer: MTA Structure Numbers
 Detailer: JAG
 Sheet Subset: ROADWAY Subset Sheets: R6 of R158

Project No./Code
 IM 0253-221
 18357
 Sheet Number 55

c:\p_work\pjs\jpw\egui3327\adms24309\18357DES_Prof_I-25Mainline003.dgn

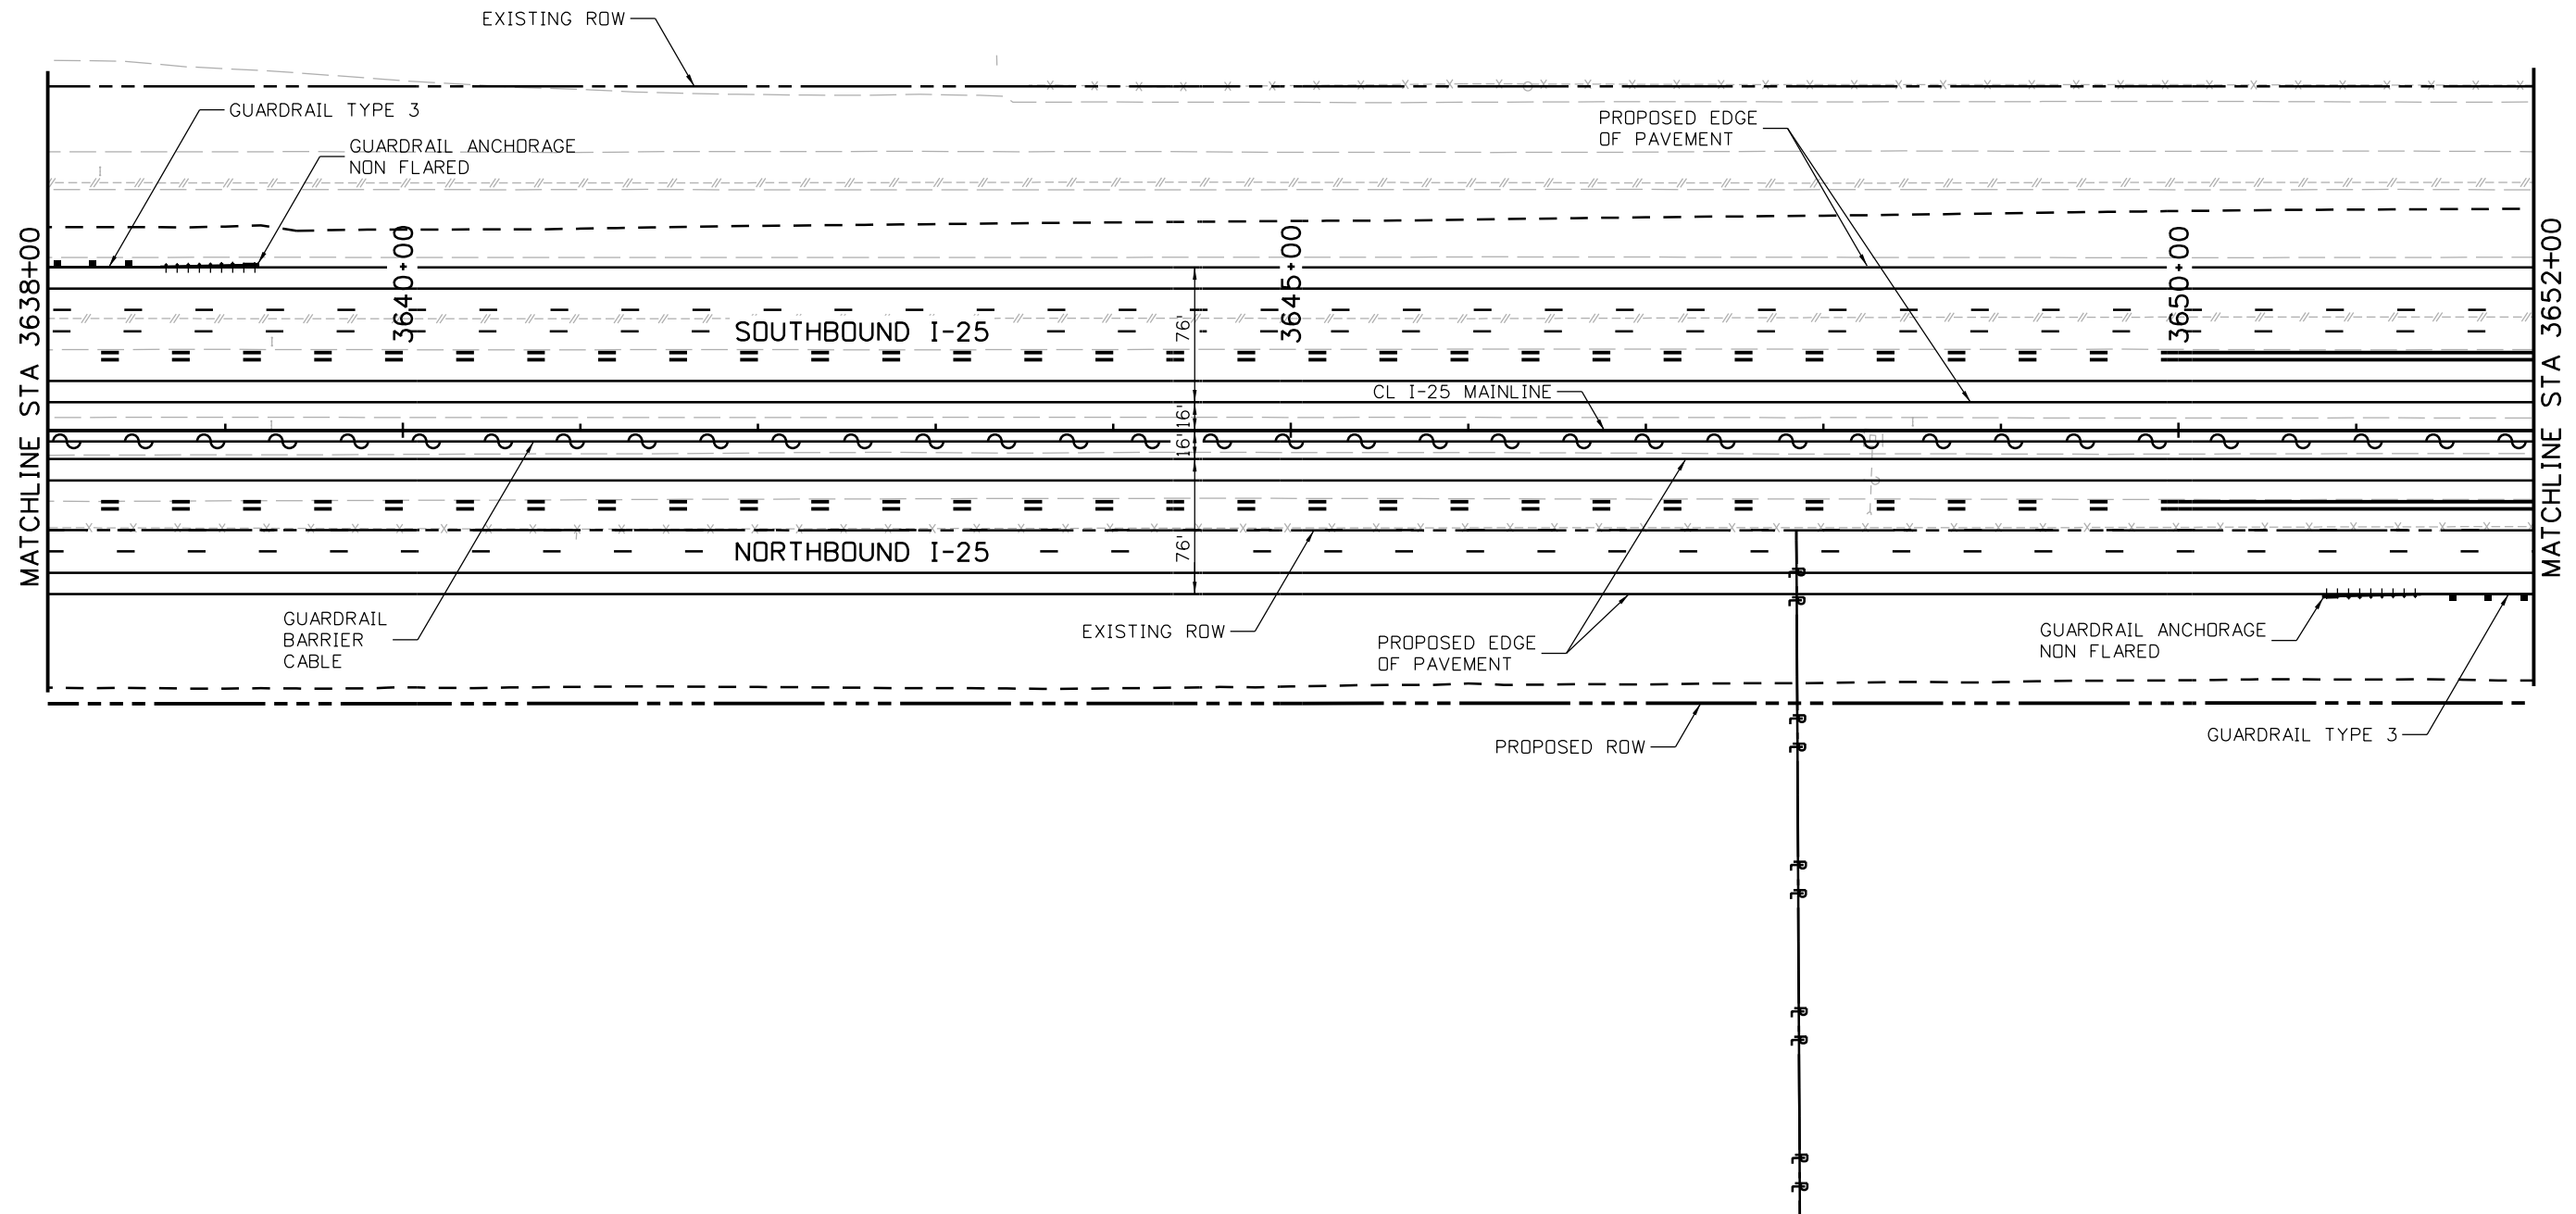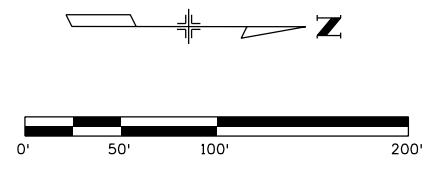

Print Date: 10/8/2015
 File Name: 18357DES_Plan_I-25Mainline004.dgn
 Horiz. Scale: 1:100 Vert. Scale:
 Unit Information Unit Leader Initials:
ATKINS 7604 Technology Way, Suite 400
 Denver, CO 80237
 Phone: (303) 221-7275 Fax: (303) 221-7276

| Sheet Revisions | | |
|-----------------|----------|-------|
| Date: | Comments | Init. |
| | | |
| | | |
| | | |

Colorado Department of Transportation


 2207 East Highway 402
 Loveland, CO 80537
 Phone: 970-622-1268 FAX: 970-669-0289
Region 4 JFF

As Constructed
 No Revisions:
 Revised:
 Void:

I-25/SH 392 TO SH 14
 ROADWAY PLAN
 I-25 MAINLINE
 Designer: MTA
 Detailer: JAG
 Sheet Subset: ROADWAY
 Structure Numbers
 Subset Sheets: R7 of R158

Project No./Code
 IM 0253-221
 18357
 Sheet Number 56


file14.36 4:22:19 PM pw:\CP-PWS-IS01.pbsj.com\PBSUPW\Documents\Transportation\Surface Transportation\Projects\10027309 I-25\Design\Drawings\18357DES_Plan_I-25Mainline004.dgn

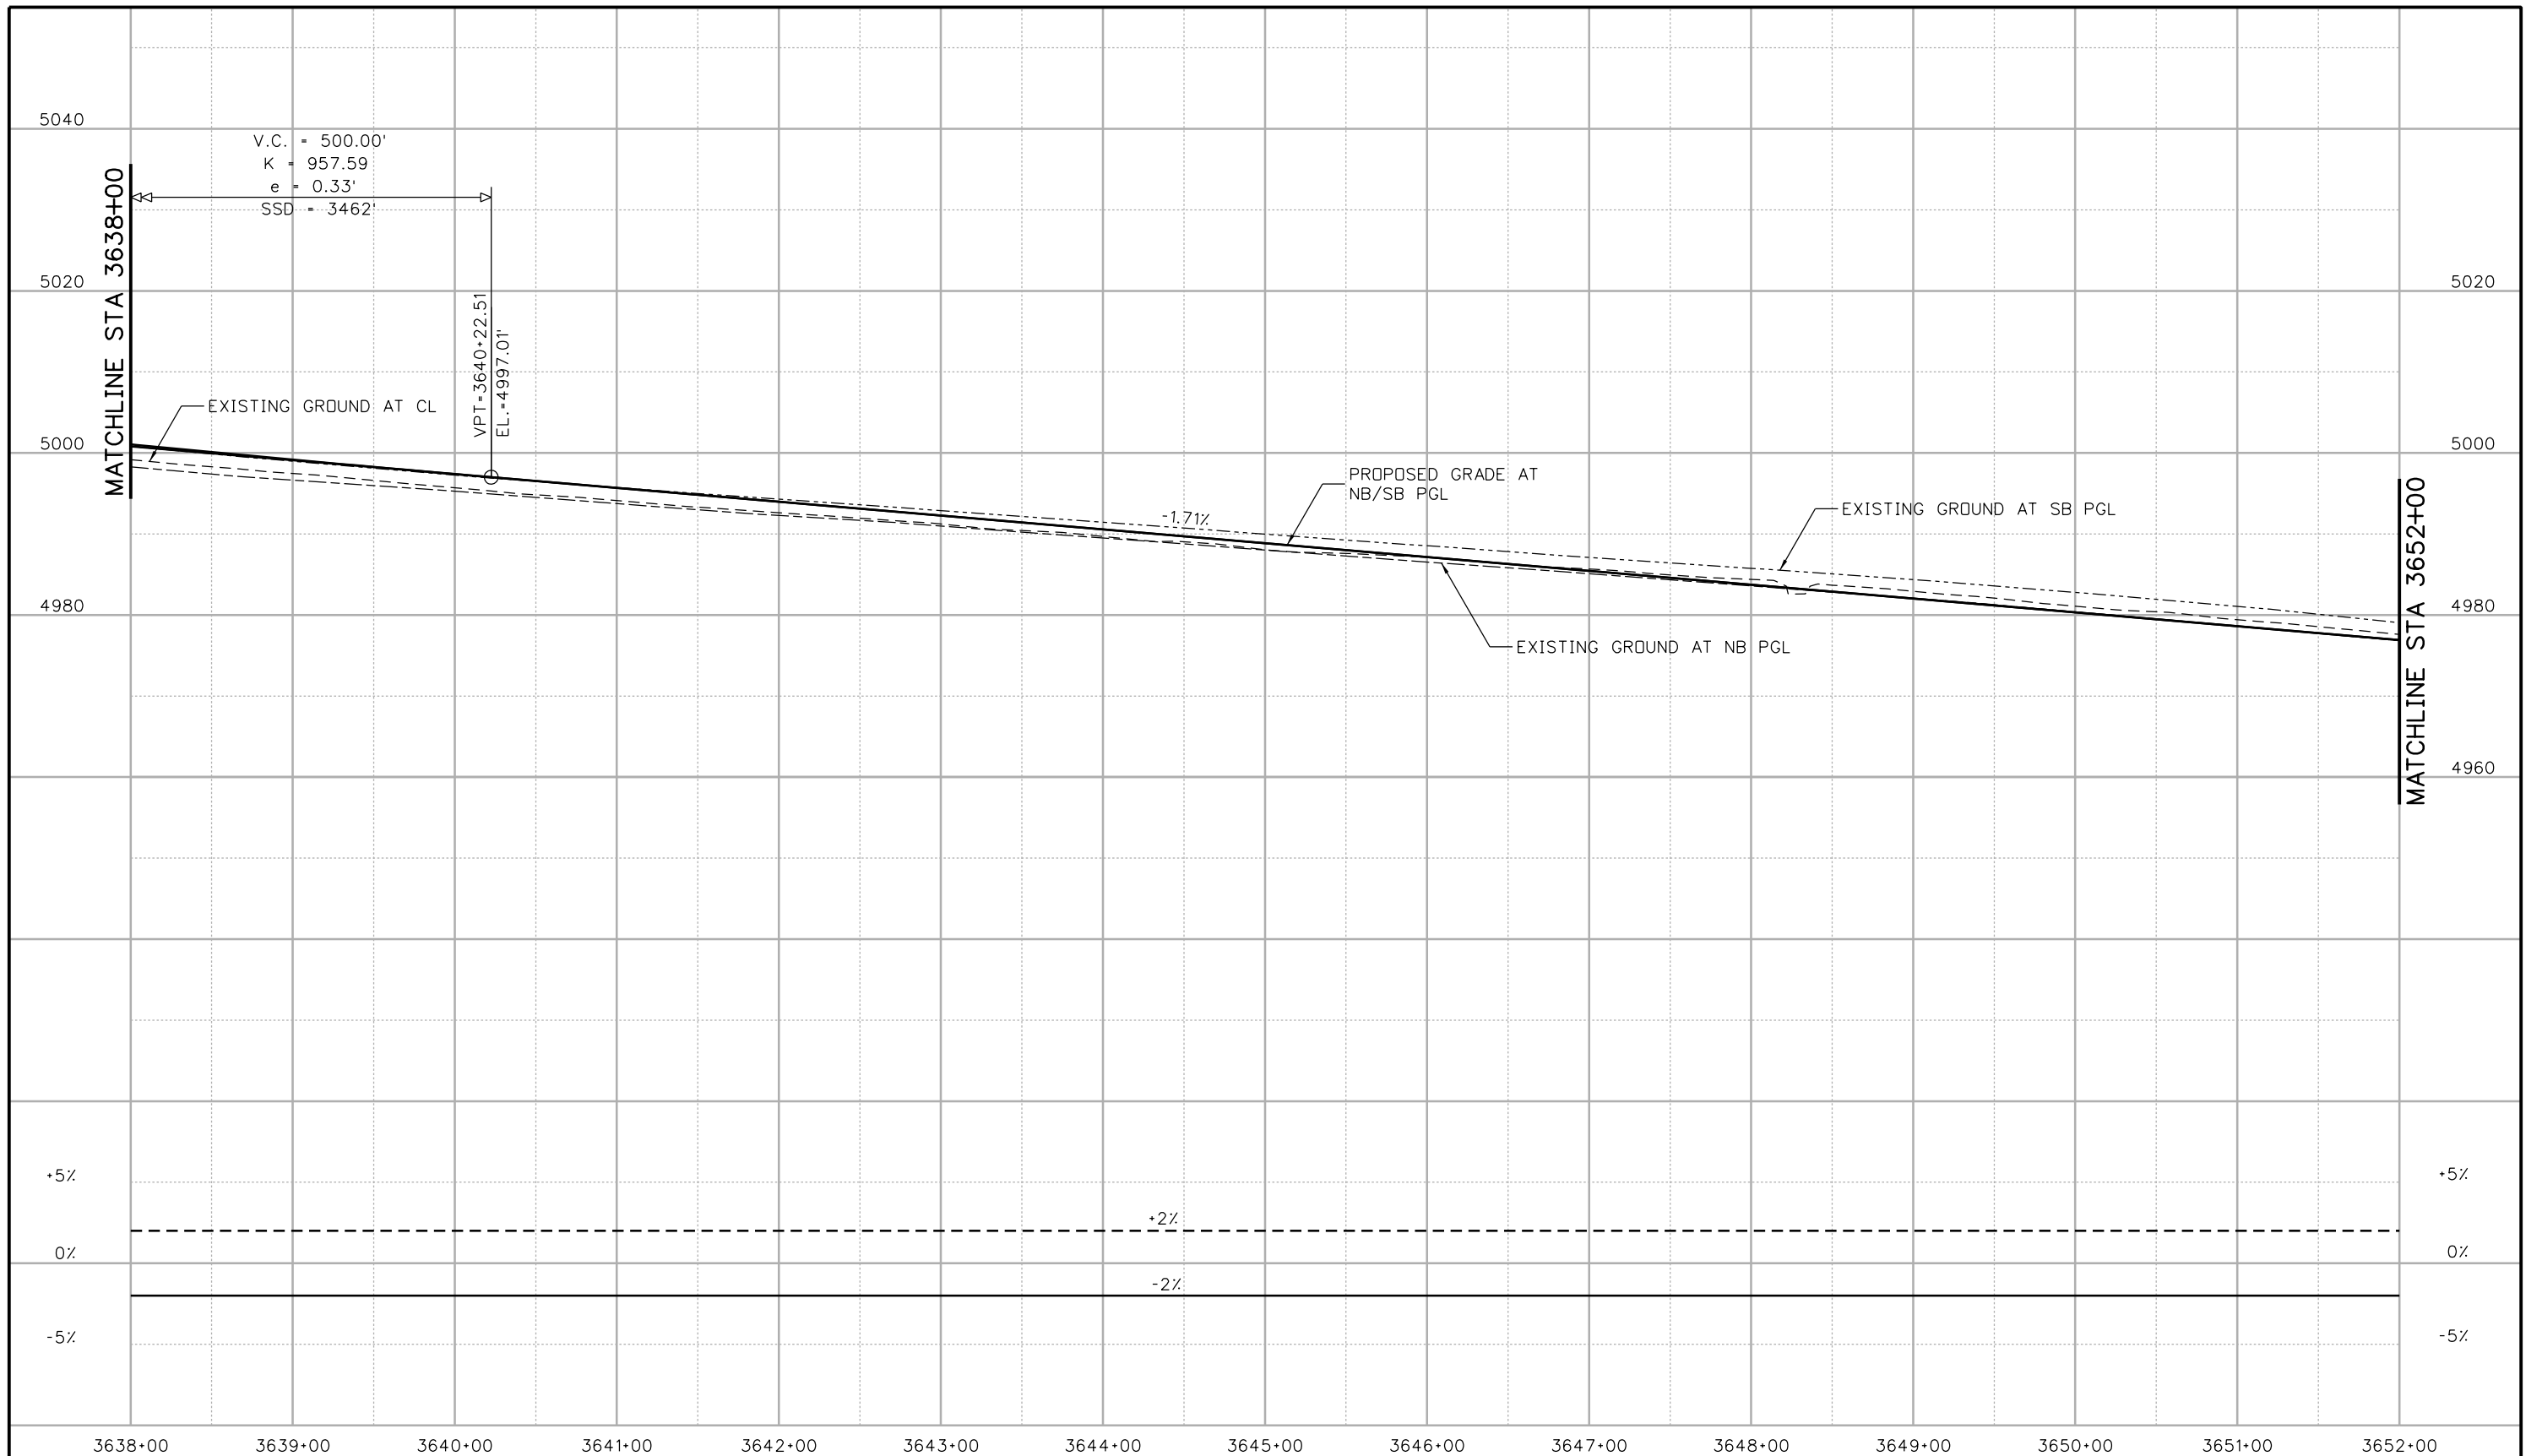


| | | | | | | | | | | |
|---|--|-----------------|----------|-------|---|----------------|---------------|---|---------------------------|-----------------|
| Print Date: 10/9/2015 | | Sheet Revisions | | | | As Constructed | | I-25/SH 392 TO SH 14 ROADWAY PROFILE I-25 MAINLINE | Project No./Code | |
| File Name: 18357DES_Prof_I-25Mainline004.dgn | | Date: | Comments | Init. | | No Revisions: | IM 0253-221 | | | |
| Horiz. Scale: 1:100 Vert. Scale: | | | | | | Revised: | Designer: MTA | | Structure Numbers | 18357 |
| Unit Information Unit Leader Initials: | | | | | | Void: | Detailer: JAG | | Subset Sheets: R8 of R158 | Sheet Number 57 |
| ATKINS 7604 Technology Way, Suite 400 Denver, CO 80237 Phone: (303) 221-7275 Fax: (303) 221-7276 | | | | | Colorado Department of Transportation 2207 East Highway 402 Loveland, CO 80537 Phone: 970-622-1268 FAX: 970-669-0289 Region 4 JFF | | | | | |

equi3327 11:15:45 AM c:\pw_work\jbs\jw\equi3327\dms24309\18357DES_Prof_I-25Mainline004.dgn

file14.36 4:22:36 PM p:\CP-PWS-1501.pbs\com\PBSJRW1\Documents\Transportation\Surface Transportation\Projects\100027309 1-25\Design\Drawings\18357DES_Plan_I-25Mainline005.dgn

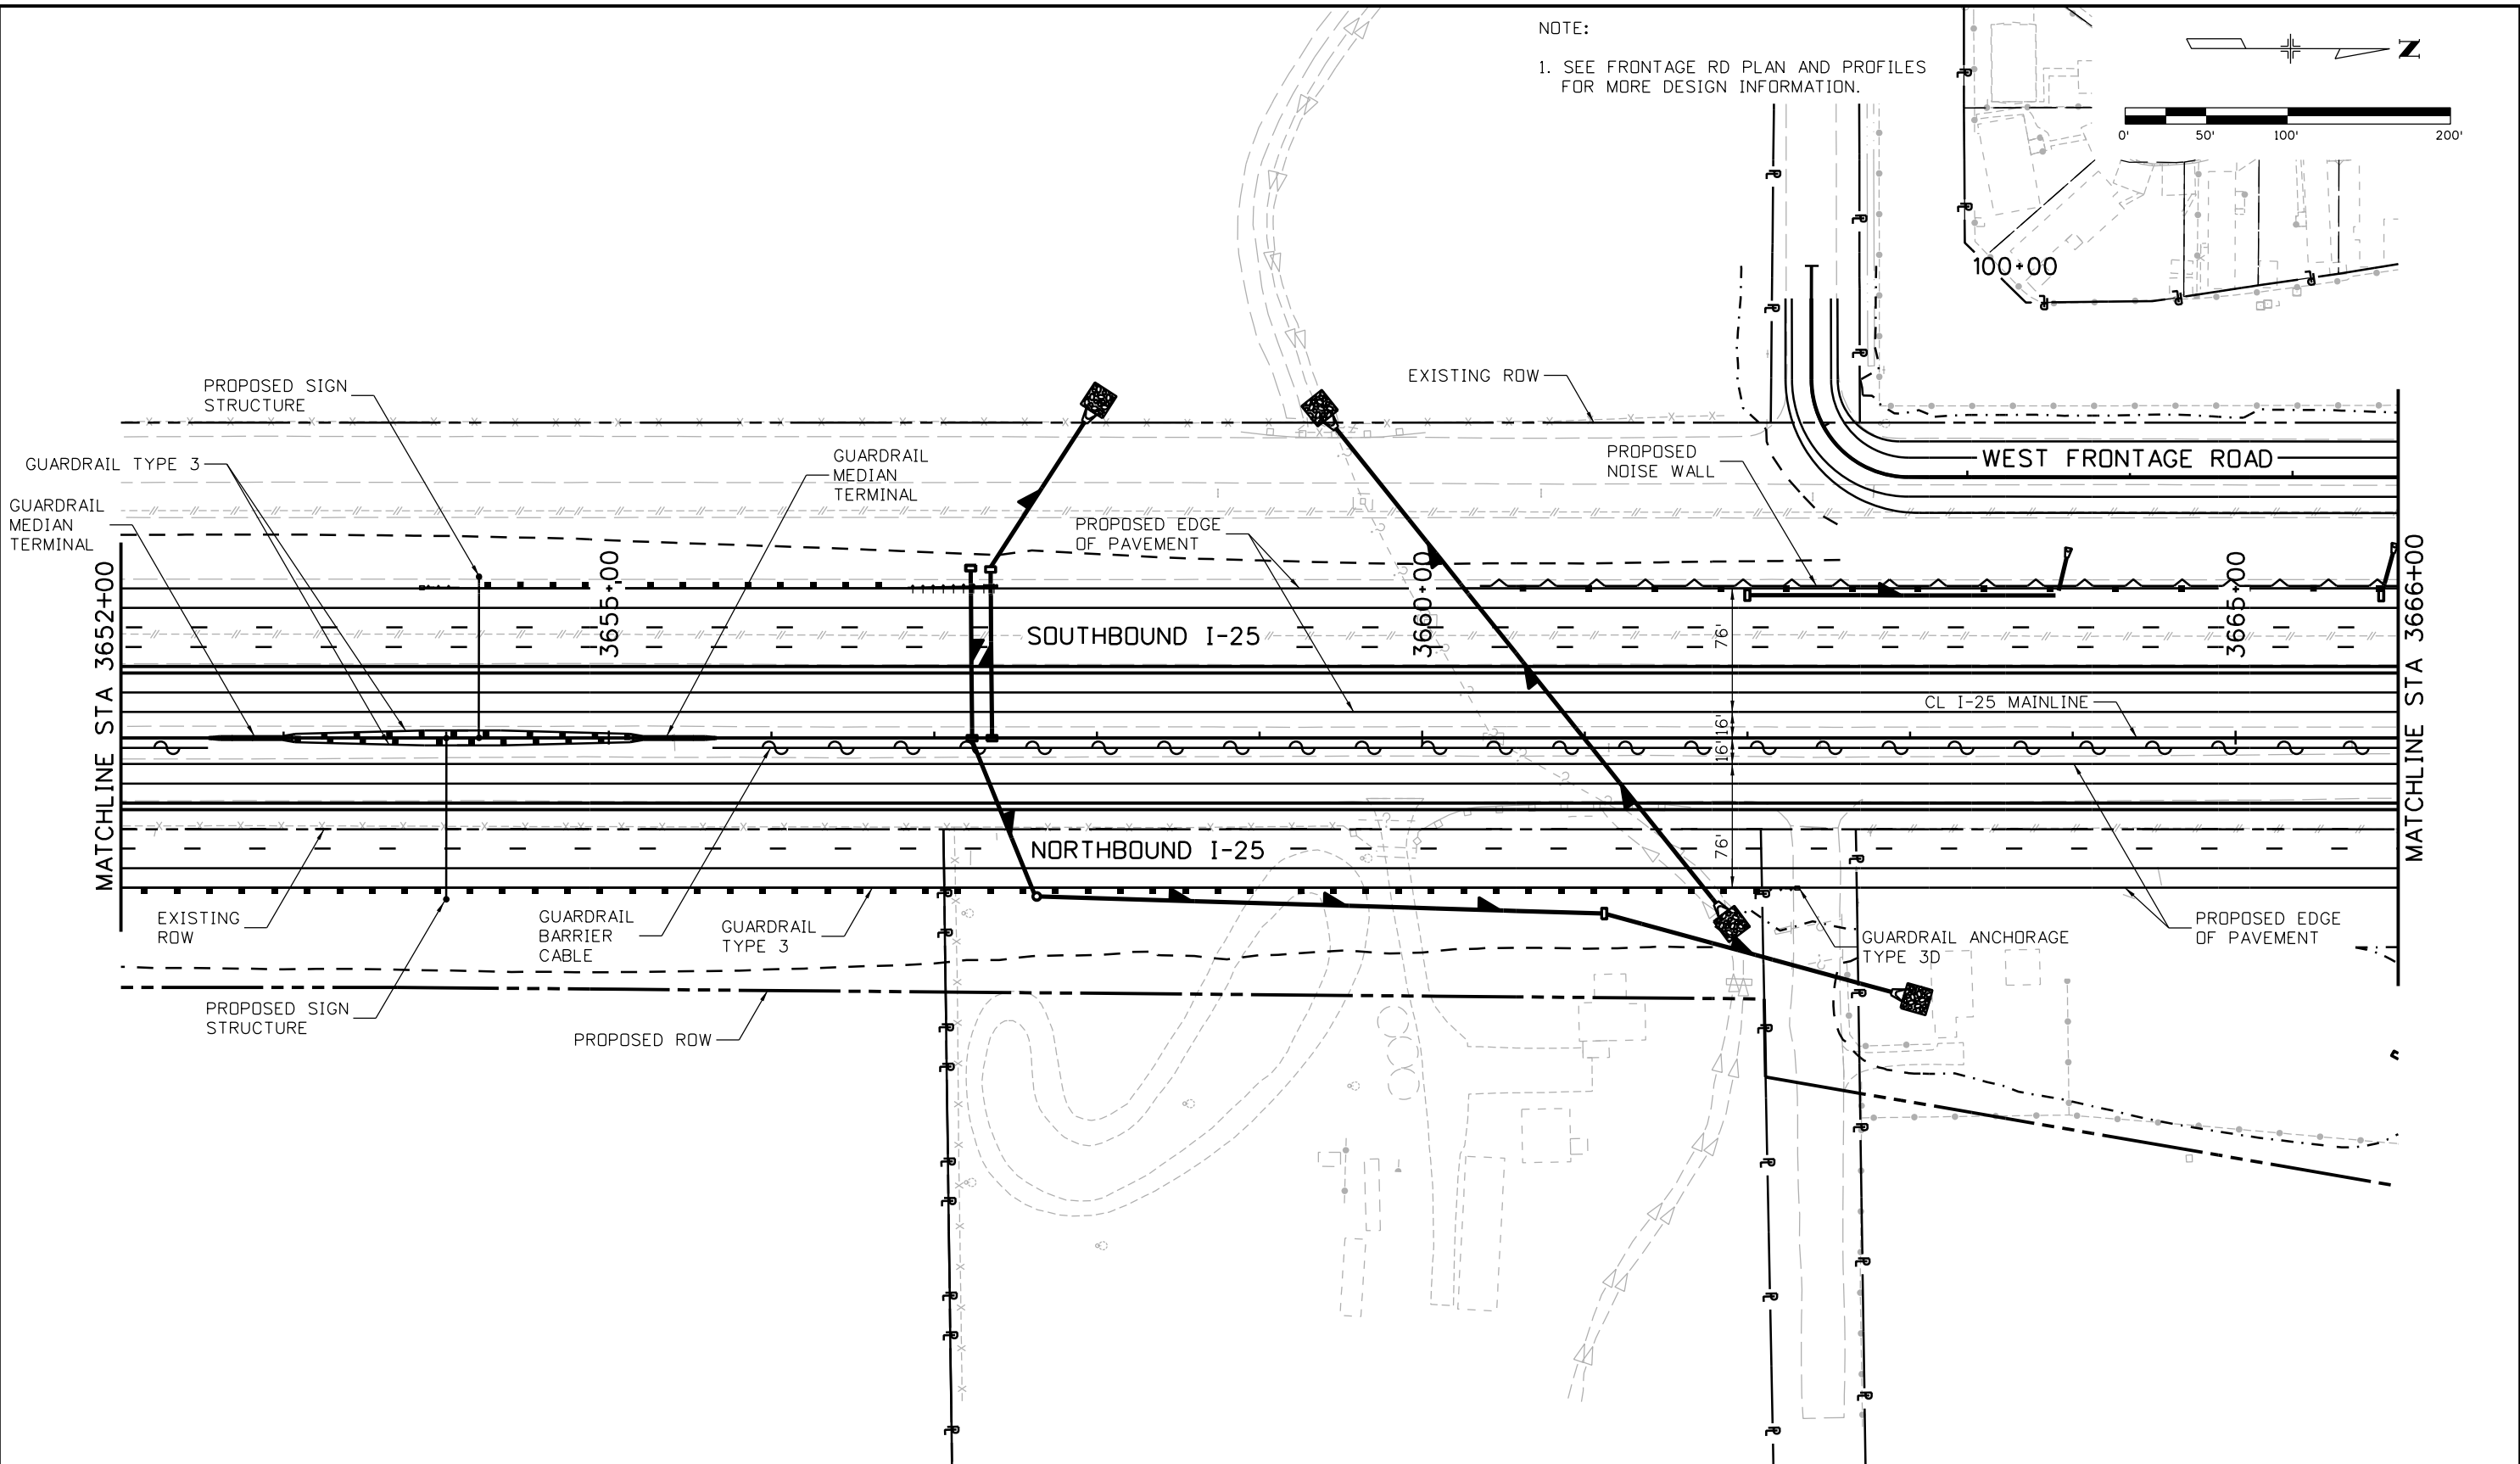

NOTE:
1. SEE FRONTAGE RD PLAN AND PROFILES FOR MORE DESIGN INFORMATION.

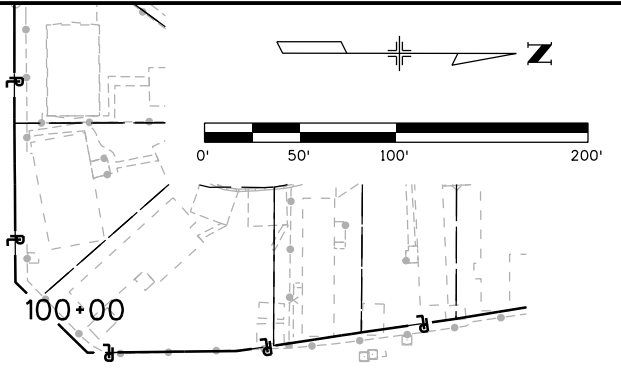

| | |
|--|---|
| Print Date: 10/8/2015 | |
| File Name: 18357DES_Plan_I-25Mainline005.dgn | |
| Horiz. Scale: 1:100 | Vert. Scale: |
| Unit Information | Unit Leader Initials: |
| ATKINS | 7604 Technology Way, Suite 400 Denver, CO 80237 Phone: (303) 221-7275 Fax: (303) 221-7276 |

| Sheet Revisions | | |
|-----------------|----------|-------|
| Date: | Comments | Init. |
| | | |
| | | |
| | | |

Colorado Department of Transportation

Region 4


2207 East Highway 402
Loveland, CO 80537
Phone: 970-622-1268 FAX: 970-669-0289

JFF

| | |
|----------------|--|
| As Constructed | |
| No Revisions: | |
| Revised: | |
| Void: | |

| | | | |
|---|---------|----------------|------------|
| I-25/SH 392 TO SH 14 ROADWAY PLAN I-25 MAINLINE | | | |
| Designer: | MTA | Structure | |
| Detailer: | JAG | Numbers | |
| Sheet Subset: | ROADWAY | Subset Sheets: | R9 of R158 |

| | |
|------------------|-------------|
| Project No./Code | IM 0253-221 |
| | 18357 |
| Sheet Number | 58 |

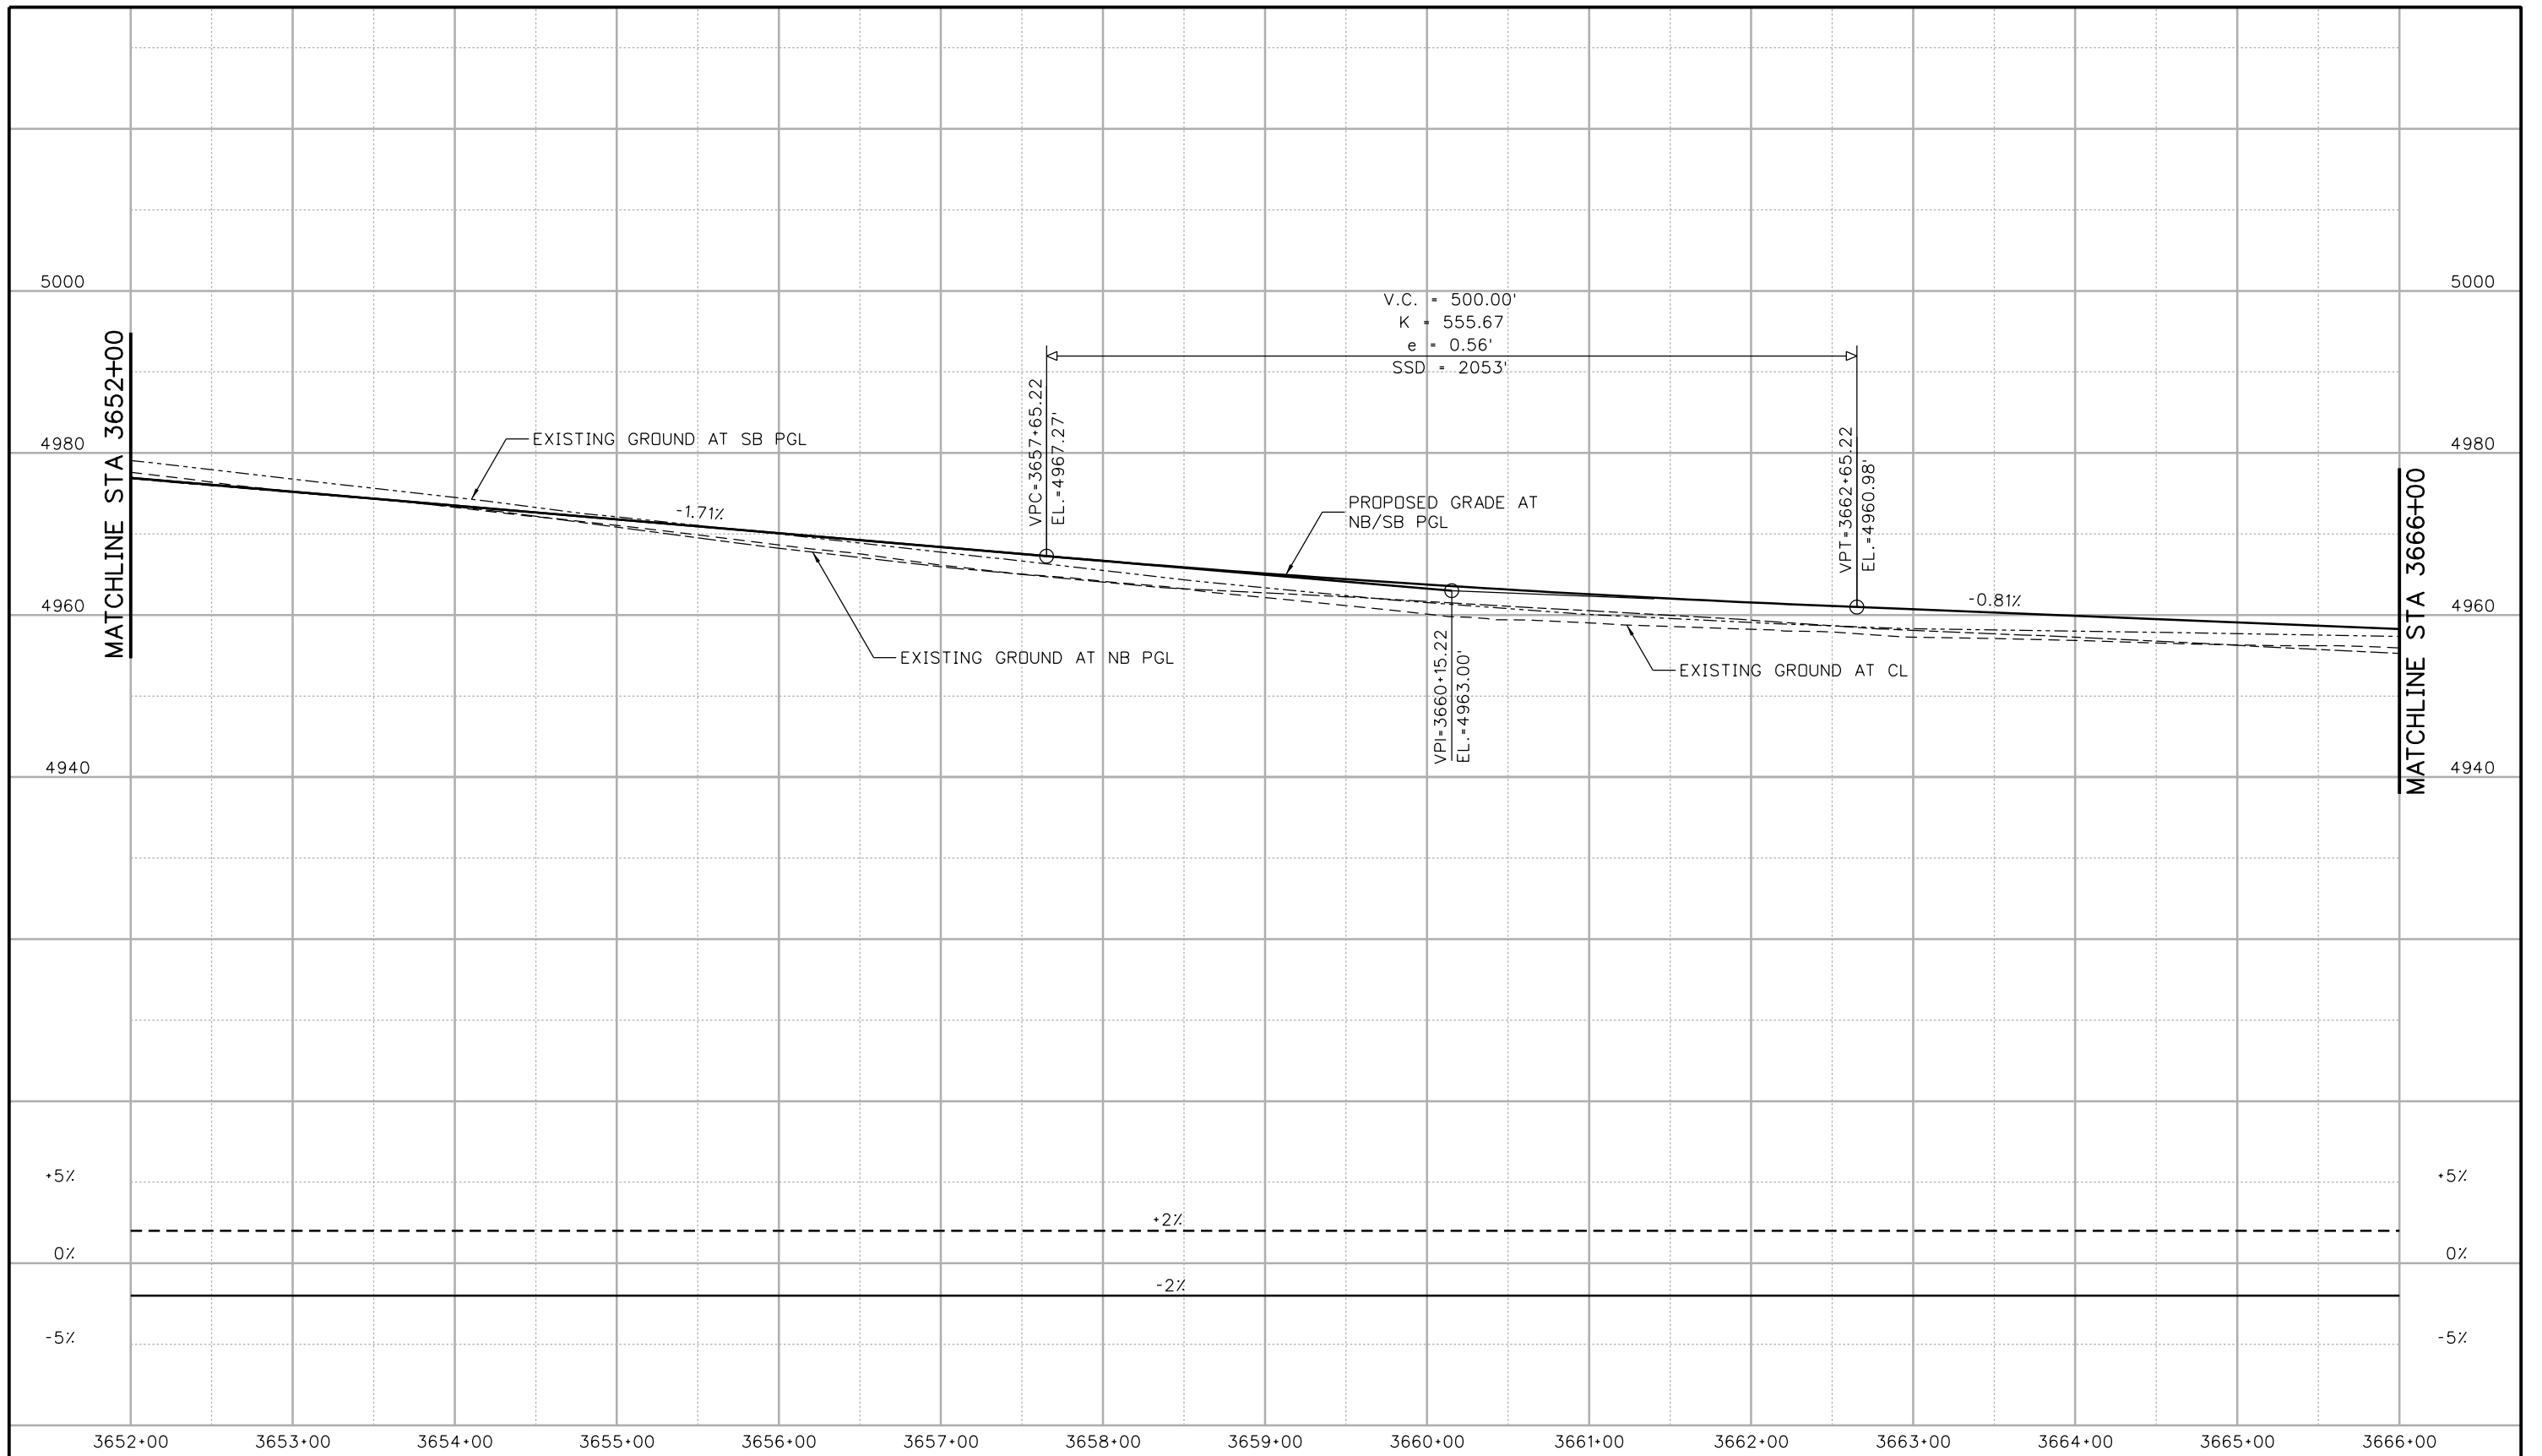

Print Date: 10/9/2015
 File Name: 18357DES_Prof_I-25Mainline005.dgn
 Horiz. Scale: 1:100 Vert. Scale:
 Unit Information Unit Leader Initials:
ATKINS 7604 Technology Way, Suite 400
 Denver, CO 80237
 Phone: (303) 221-7275 Fax: (303) 221-7276

| Sheet Revisions | | |
|-----------------|----------|-------|
| Date: | Comments | Init. |
| | | |
| | | |
| | | |

Colorado Department of Transportation

 2207 East Highway 402
 Loveland, CO 80537
 Phone: 970-622-1268 FAX: 970-669-0289
Region 4 JFF


As Constructed
 No Revisions:
 Revised:
 Void:


**I-25/SH 392 TO SH 14
 ROADWAY PROFILE
 I-25 MAINLINE**
 Designer: MTA
 Detailer: JAG
 Sheet Subset: ROADWAY
 Structure Numbers
 Subset Sheets: R10 of R158


Project No./Code
 IM 0253-221
 18357
 Sheet Number **59**

ogu3327 11:15:54 AM c:\pw_work\pbb\jpw\ogui3327\adms24309\18357DES_Prof_I-25Mainline005.dgn

file14.36 4:22:53 PM p:\CP-PWS-1501.pbsj.com\Documents\Transportation\Surface Transportation\Projects\100027309 I-25\Design\Drawings\18357DES_Plan_I-25Mainline006.dgn

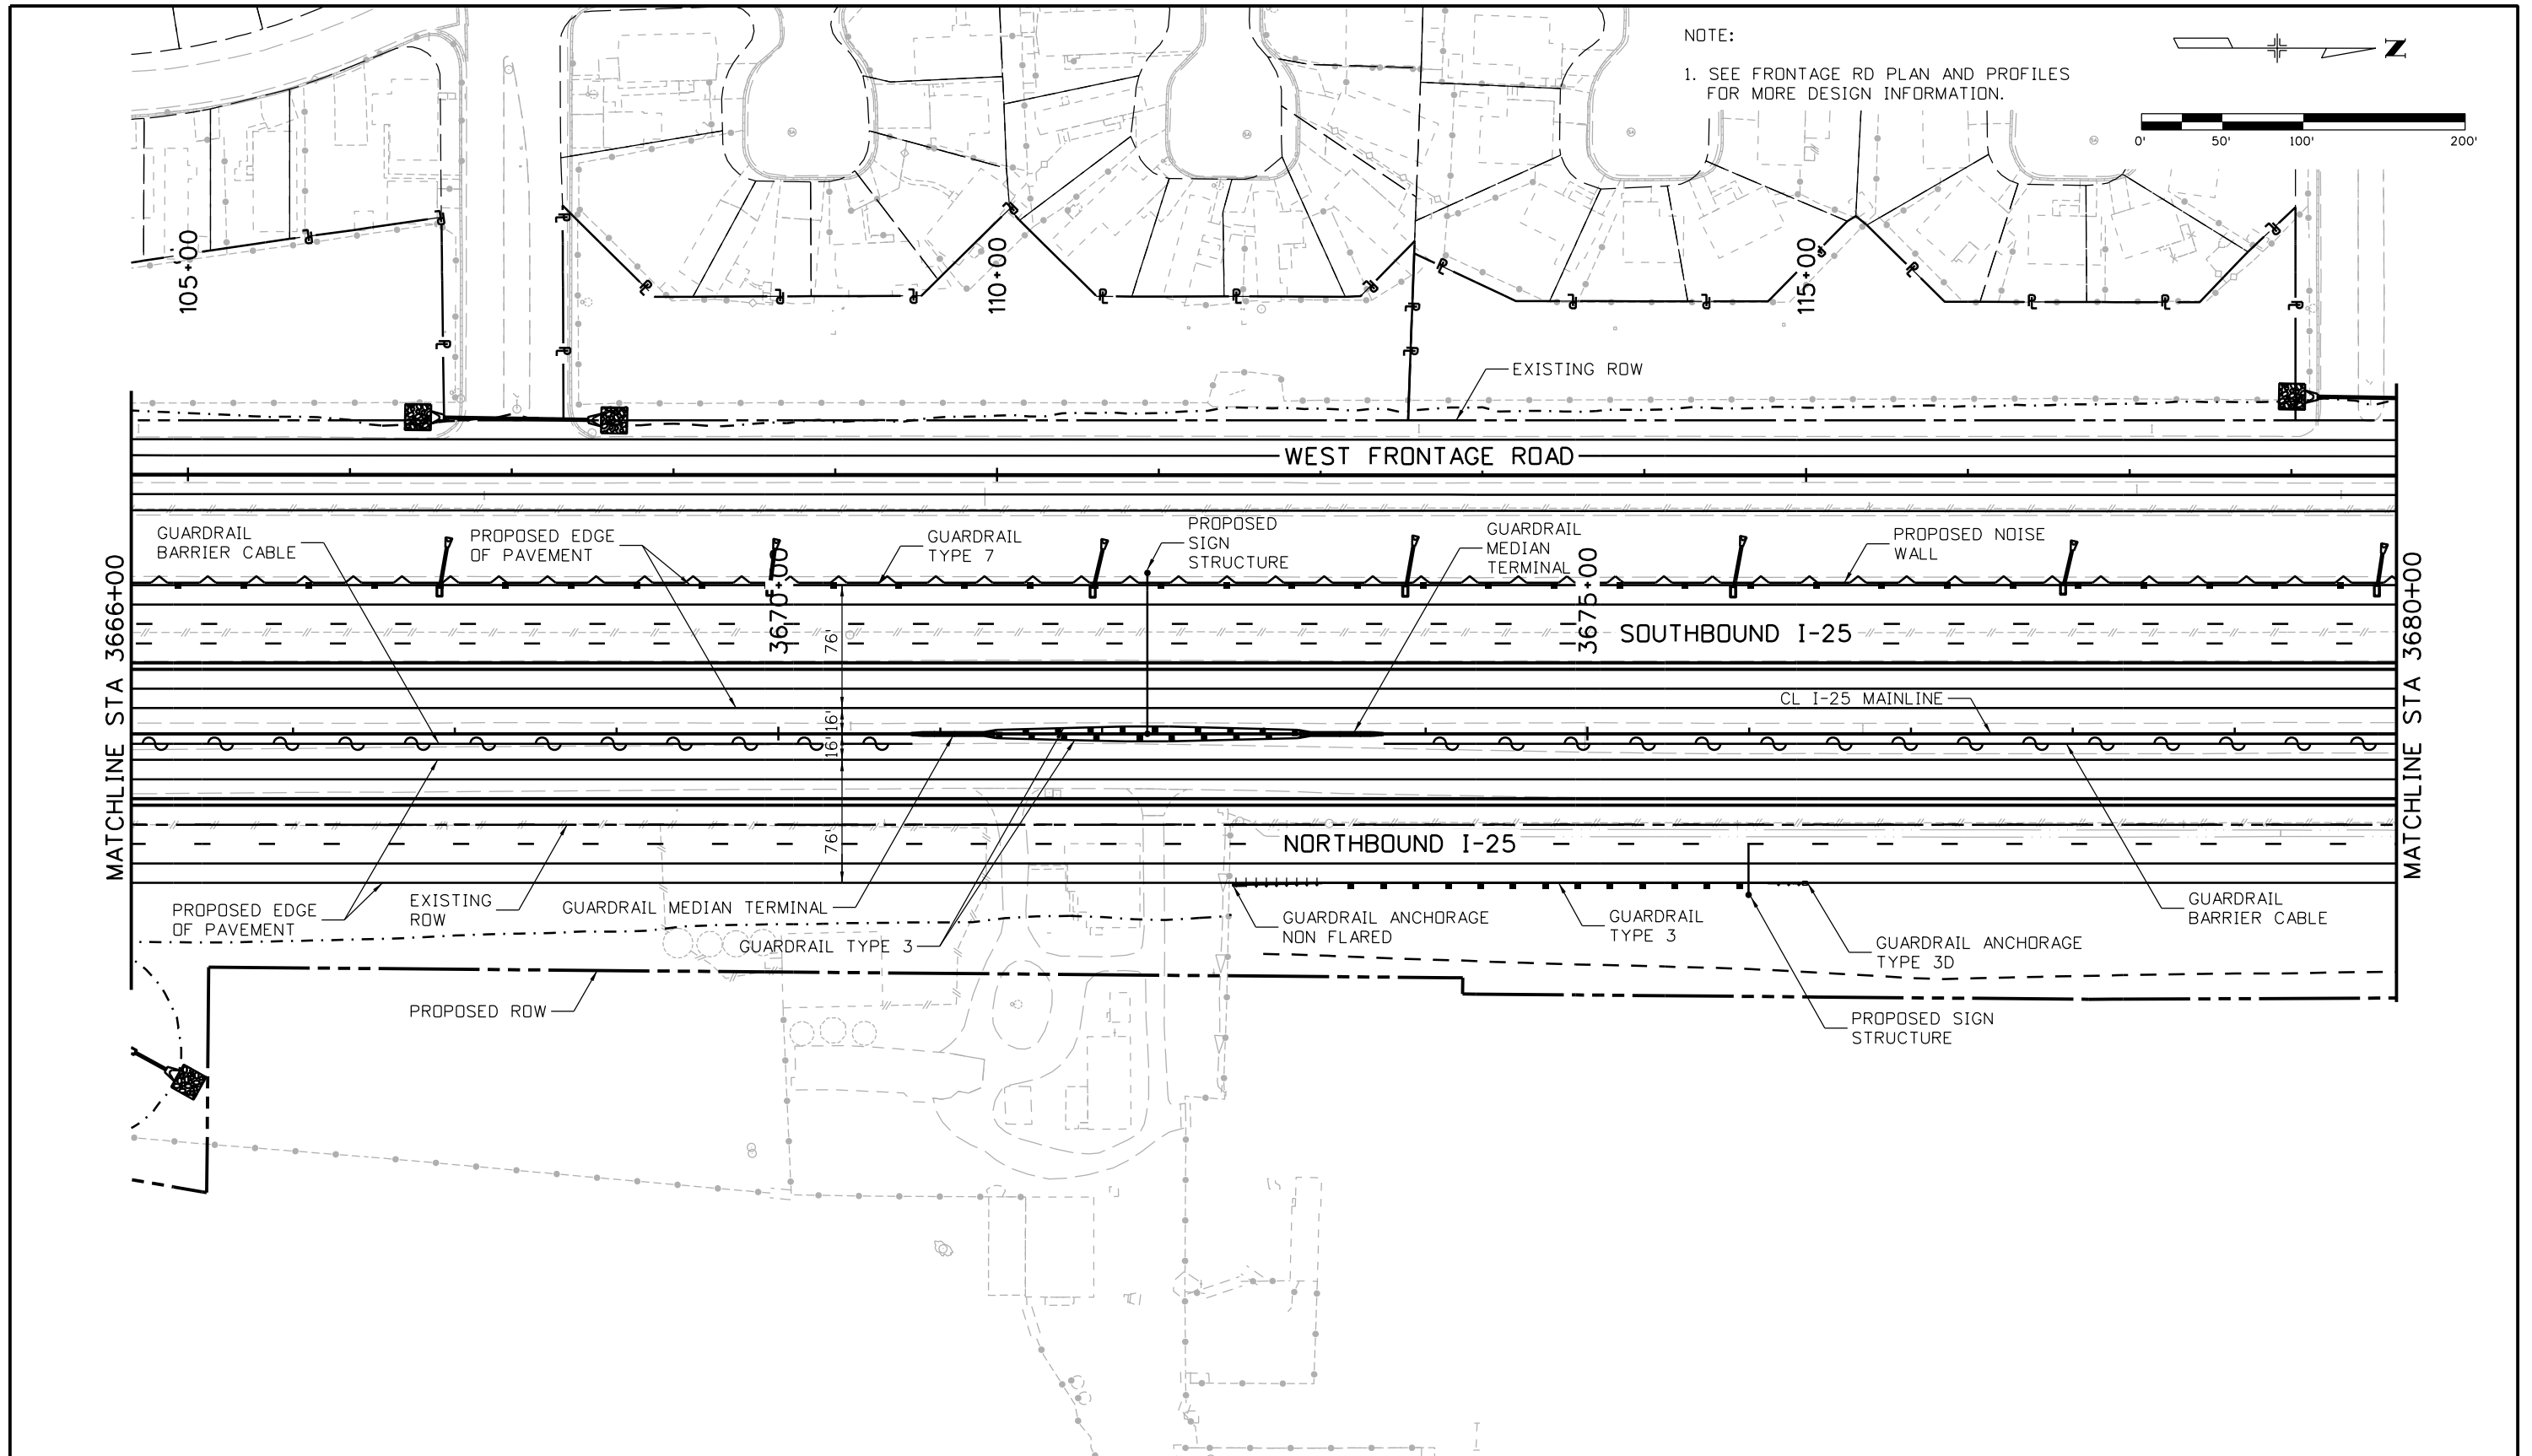


| Print Date: 10/8/2015 | | <table border="1"> <thead> <tr> <th colspan="3">Sheet Revisions</th> </tr> <tr> <th>Date:</th> <th>Comments</th> <th>Init.</th> </tr> </thead> <tbody> <tr> <td> </td> <td> </td> <td> </td> </tr> <tr> <td> </td> <td> </td> <td> </td> </tr> <tr> <td> </td> <td> </td> <td> </td> </tr> </tbody> </table> | | Sheet Revisions | | | Date: | Comments | Init. | | | | | | | | | | Colorado Department of Transportation  2207 East Highway 402 Loveland, CO 80537 Phone: 970-622-1268 FAX: 970-669-0289 Region 4 | | As Constructed No Revisions: | | I-25/SH 392 TO SH 14 ROADWAY PLAN I-25 MAINLINE | | Project No./Code | |
|---|----------|--|--|-----------------------|--|--------------------------------------|-------|--------------------------------------|-------|-------|--|--|--|--|--|--|--|--|---|--|--|--|--|--|------------------|--|
| Sheet Revisions | | | | | | | | | | | | | | | | | | | | | | | | | | |
| Date: | Comments | Init. | | | | | | | | | | | | | | | | | | | | | | | | |
| | | | | | | | | | | | | | | | | | | | | | | | | | | |
| | | | | | | | | | | | | | | | | | | | | | | | | | | |
| | | | | | | | | | | | | | | | | | | | | | | | | | | |
| File Name: 18357DES_Plan_I-25Mainline006.dgn Horiz. Scale: 1:100 Vert. Scale: | | JFF | | Revised: | | Designer: MTA Structure Numbers | | IM 0253-221 | | | | | | | | | | | | | | | | | | |
| Unit Information Unit Leader Initials: | |  7604 Technology Way, Suite 400 Denver, CO 80237 Phone: (303) 221-7275 Fax: (303) 221-7276 | | 0000 | | Void: | | Detailer: JAG Structure Numbers | | 18357 | | | | | | | | | | | | | | | | |
| ATKINS | | 0000 | | Sheet Subset: ROADWAY | | Subset Sheets: R11 of R158 | | Sheet Number | | 60 | | | | | | | | | | | | | | | | |

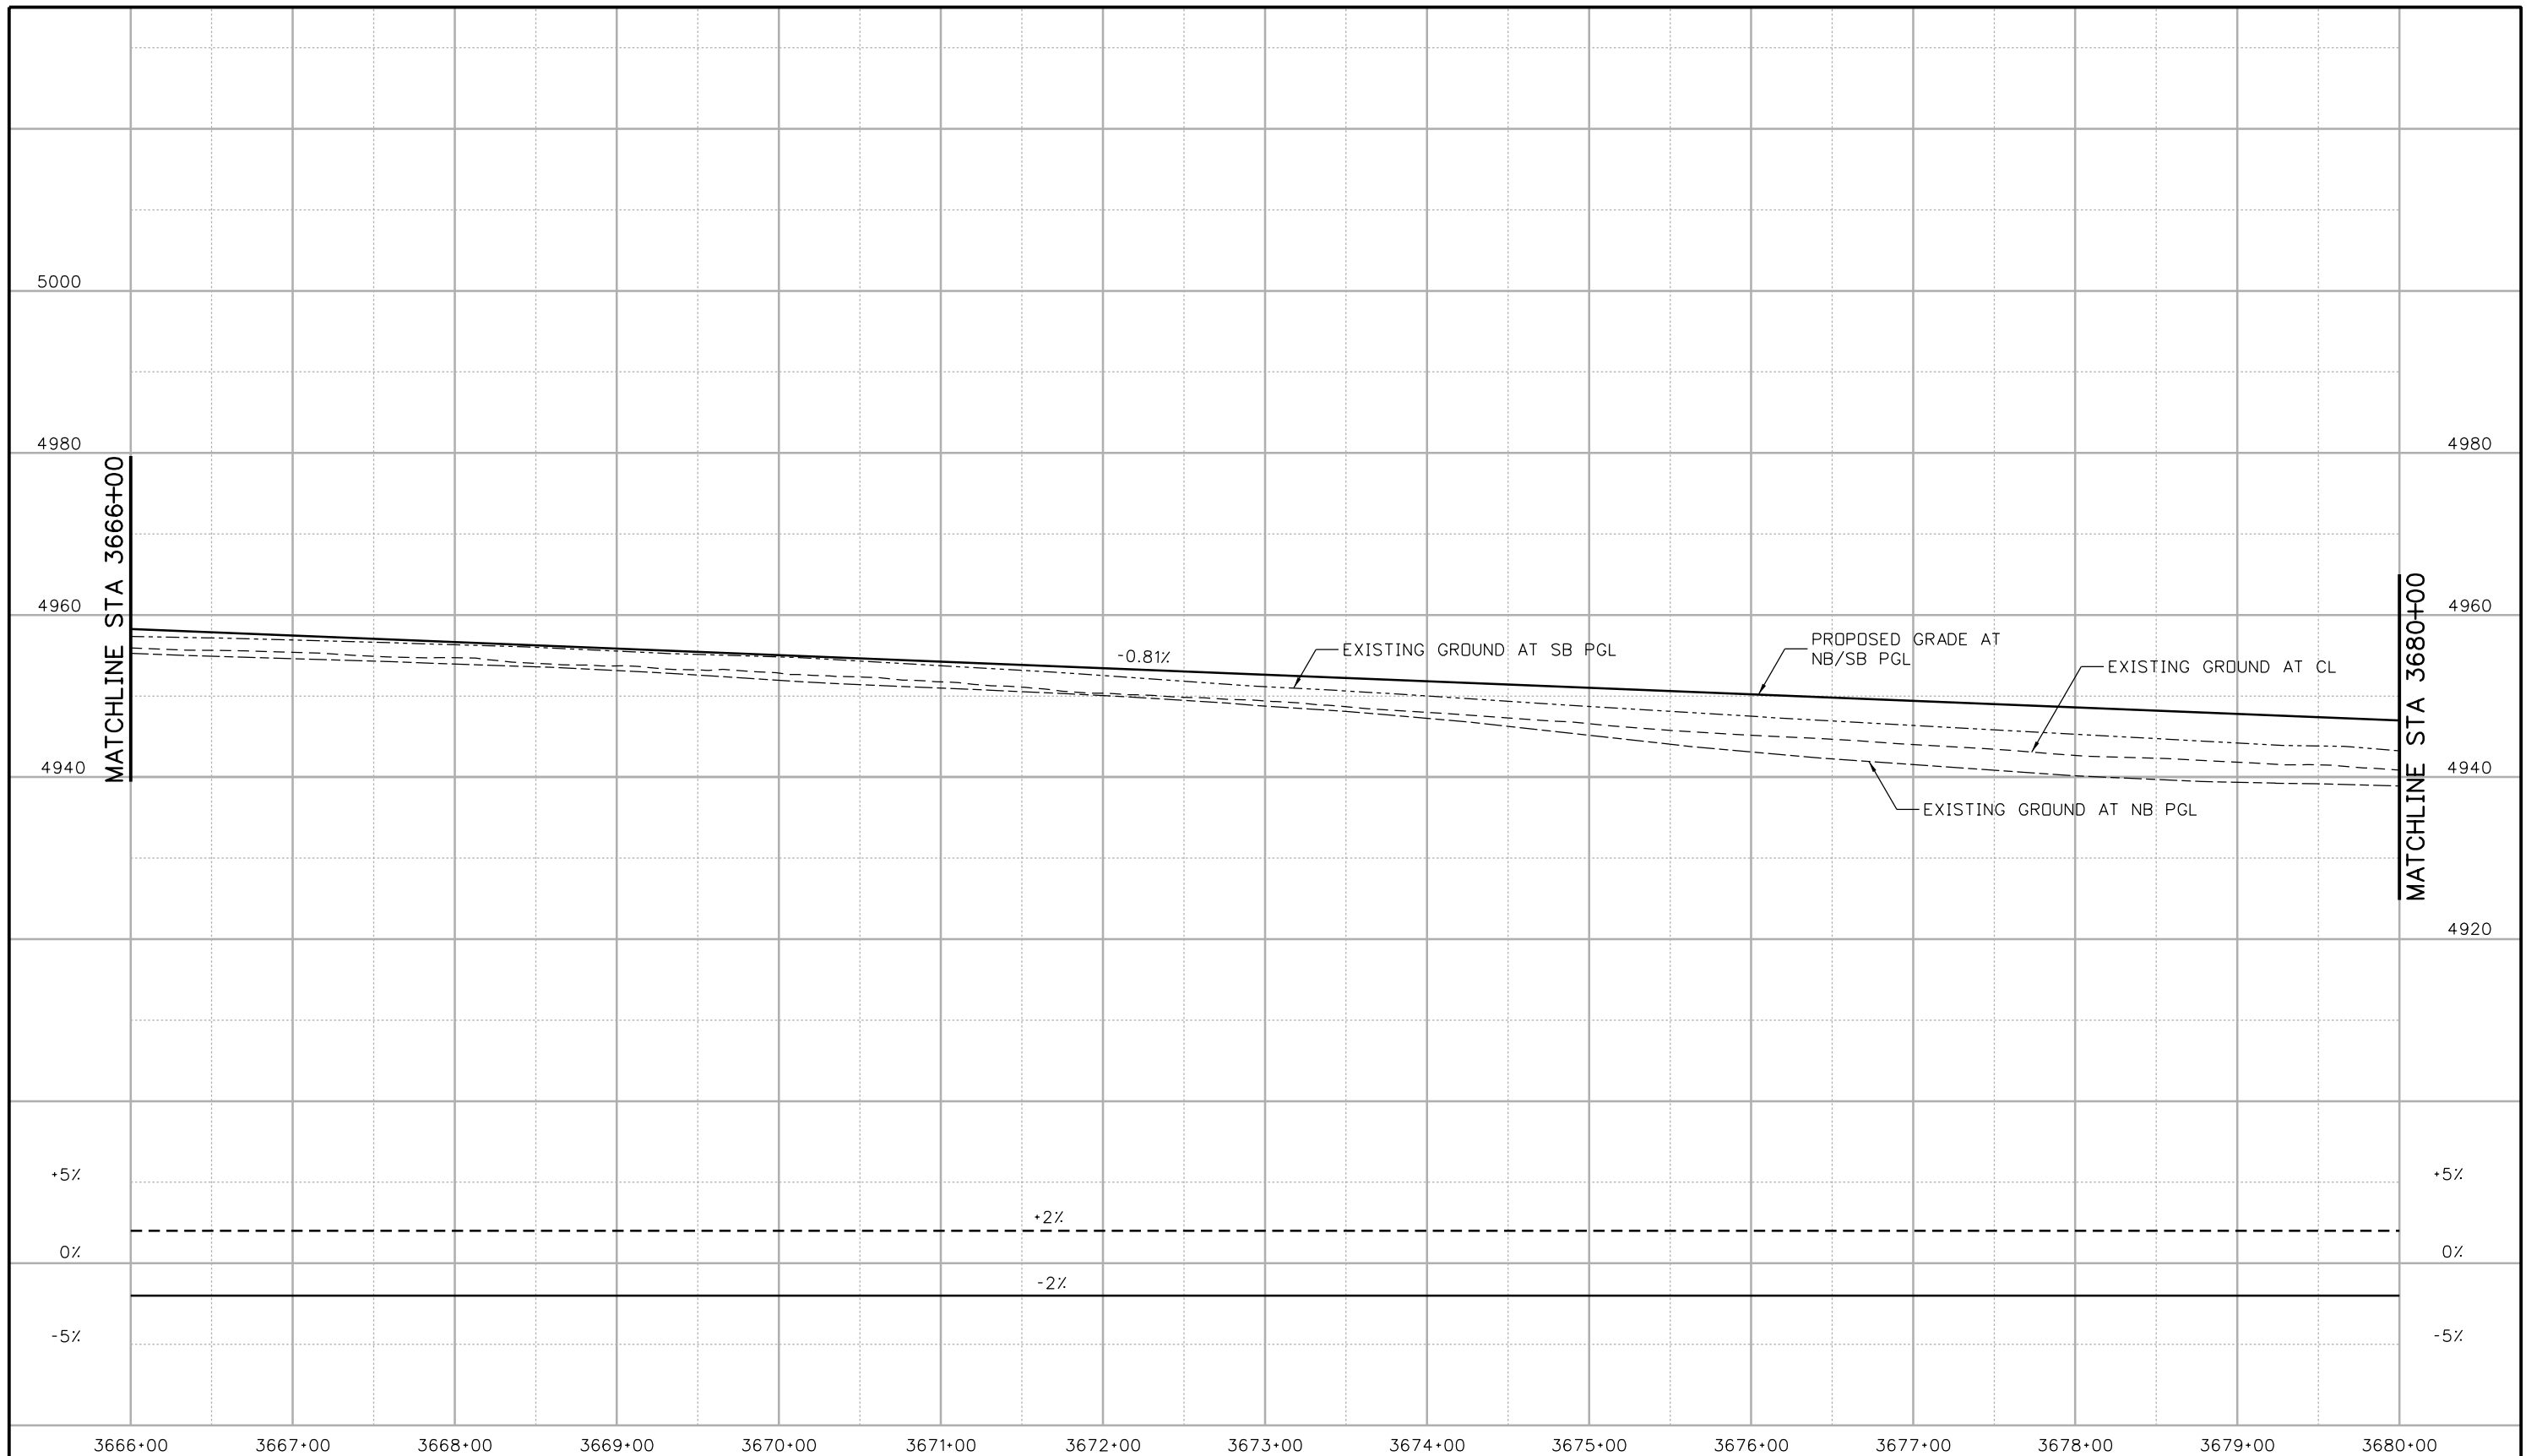


| | | | | | | | | | | |
|---|--|------------------------|----------|-----------------|--|-----------------------|----------------------------|---|----------------------------|-----------------|
| Print Date: 10/9/2015 | | Sheet Revisions | | | | As Constructed | | I-25/SH 392 TO SH 14 ROADWAY PROFILE I-25 MAINLINE | Project No./Code | |
| File Name: 18357DES_Prof_I-25Mainline006.dgn | | Date: | Comments | Init. | | No Revisions: | IM 0253-221 | | | |
| Horiz. Scale: 1:100 Vert. Scale: | | | | | | Revised: | Designer: MTA | | Structure Numbers | 18357 |
| Unit Information Unit Leader Initials: | | | | | | Void: | Detailer: JAG | | Subset Sheets: R12 of R158 | Sheet Number 61 |
| 7604 Technology Way, Suite 400 Denver, CO 80237 Phone: (303) 221-7275 Fax: (303) 221-7276 | | | | Region 4 | 2207 East Highway 402 Loveland, CO 80537 Phone: 970-622-1268 FAX: 970-669-0289 JFF | Sheet Subset: ROADWAY | Subset Sheets: R12 of R158 | Sheet Number 61 | | |

equi3327 11:16:03 AM c:\pwwork\jbs\jw\equi3327\dms24309\18357DES_Prof_I-25Mainline006.dgn

file14.36 4:23:12 PM pw:\CP-PWS-1501.pbs\j.com\PBS\PW\Documents\Transportation\Surface Transportation\Projects\100027309 1-25\Design\Drawings\18357DES_Plan_I-25Mainline007.dgn

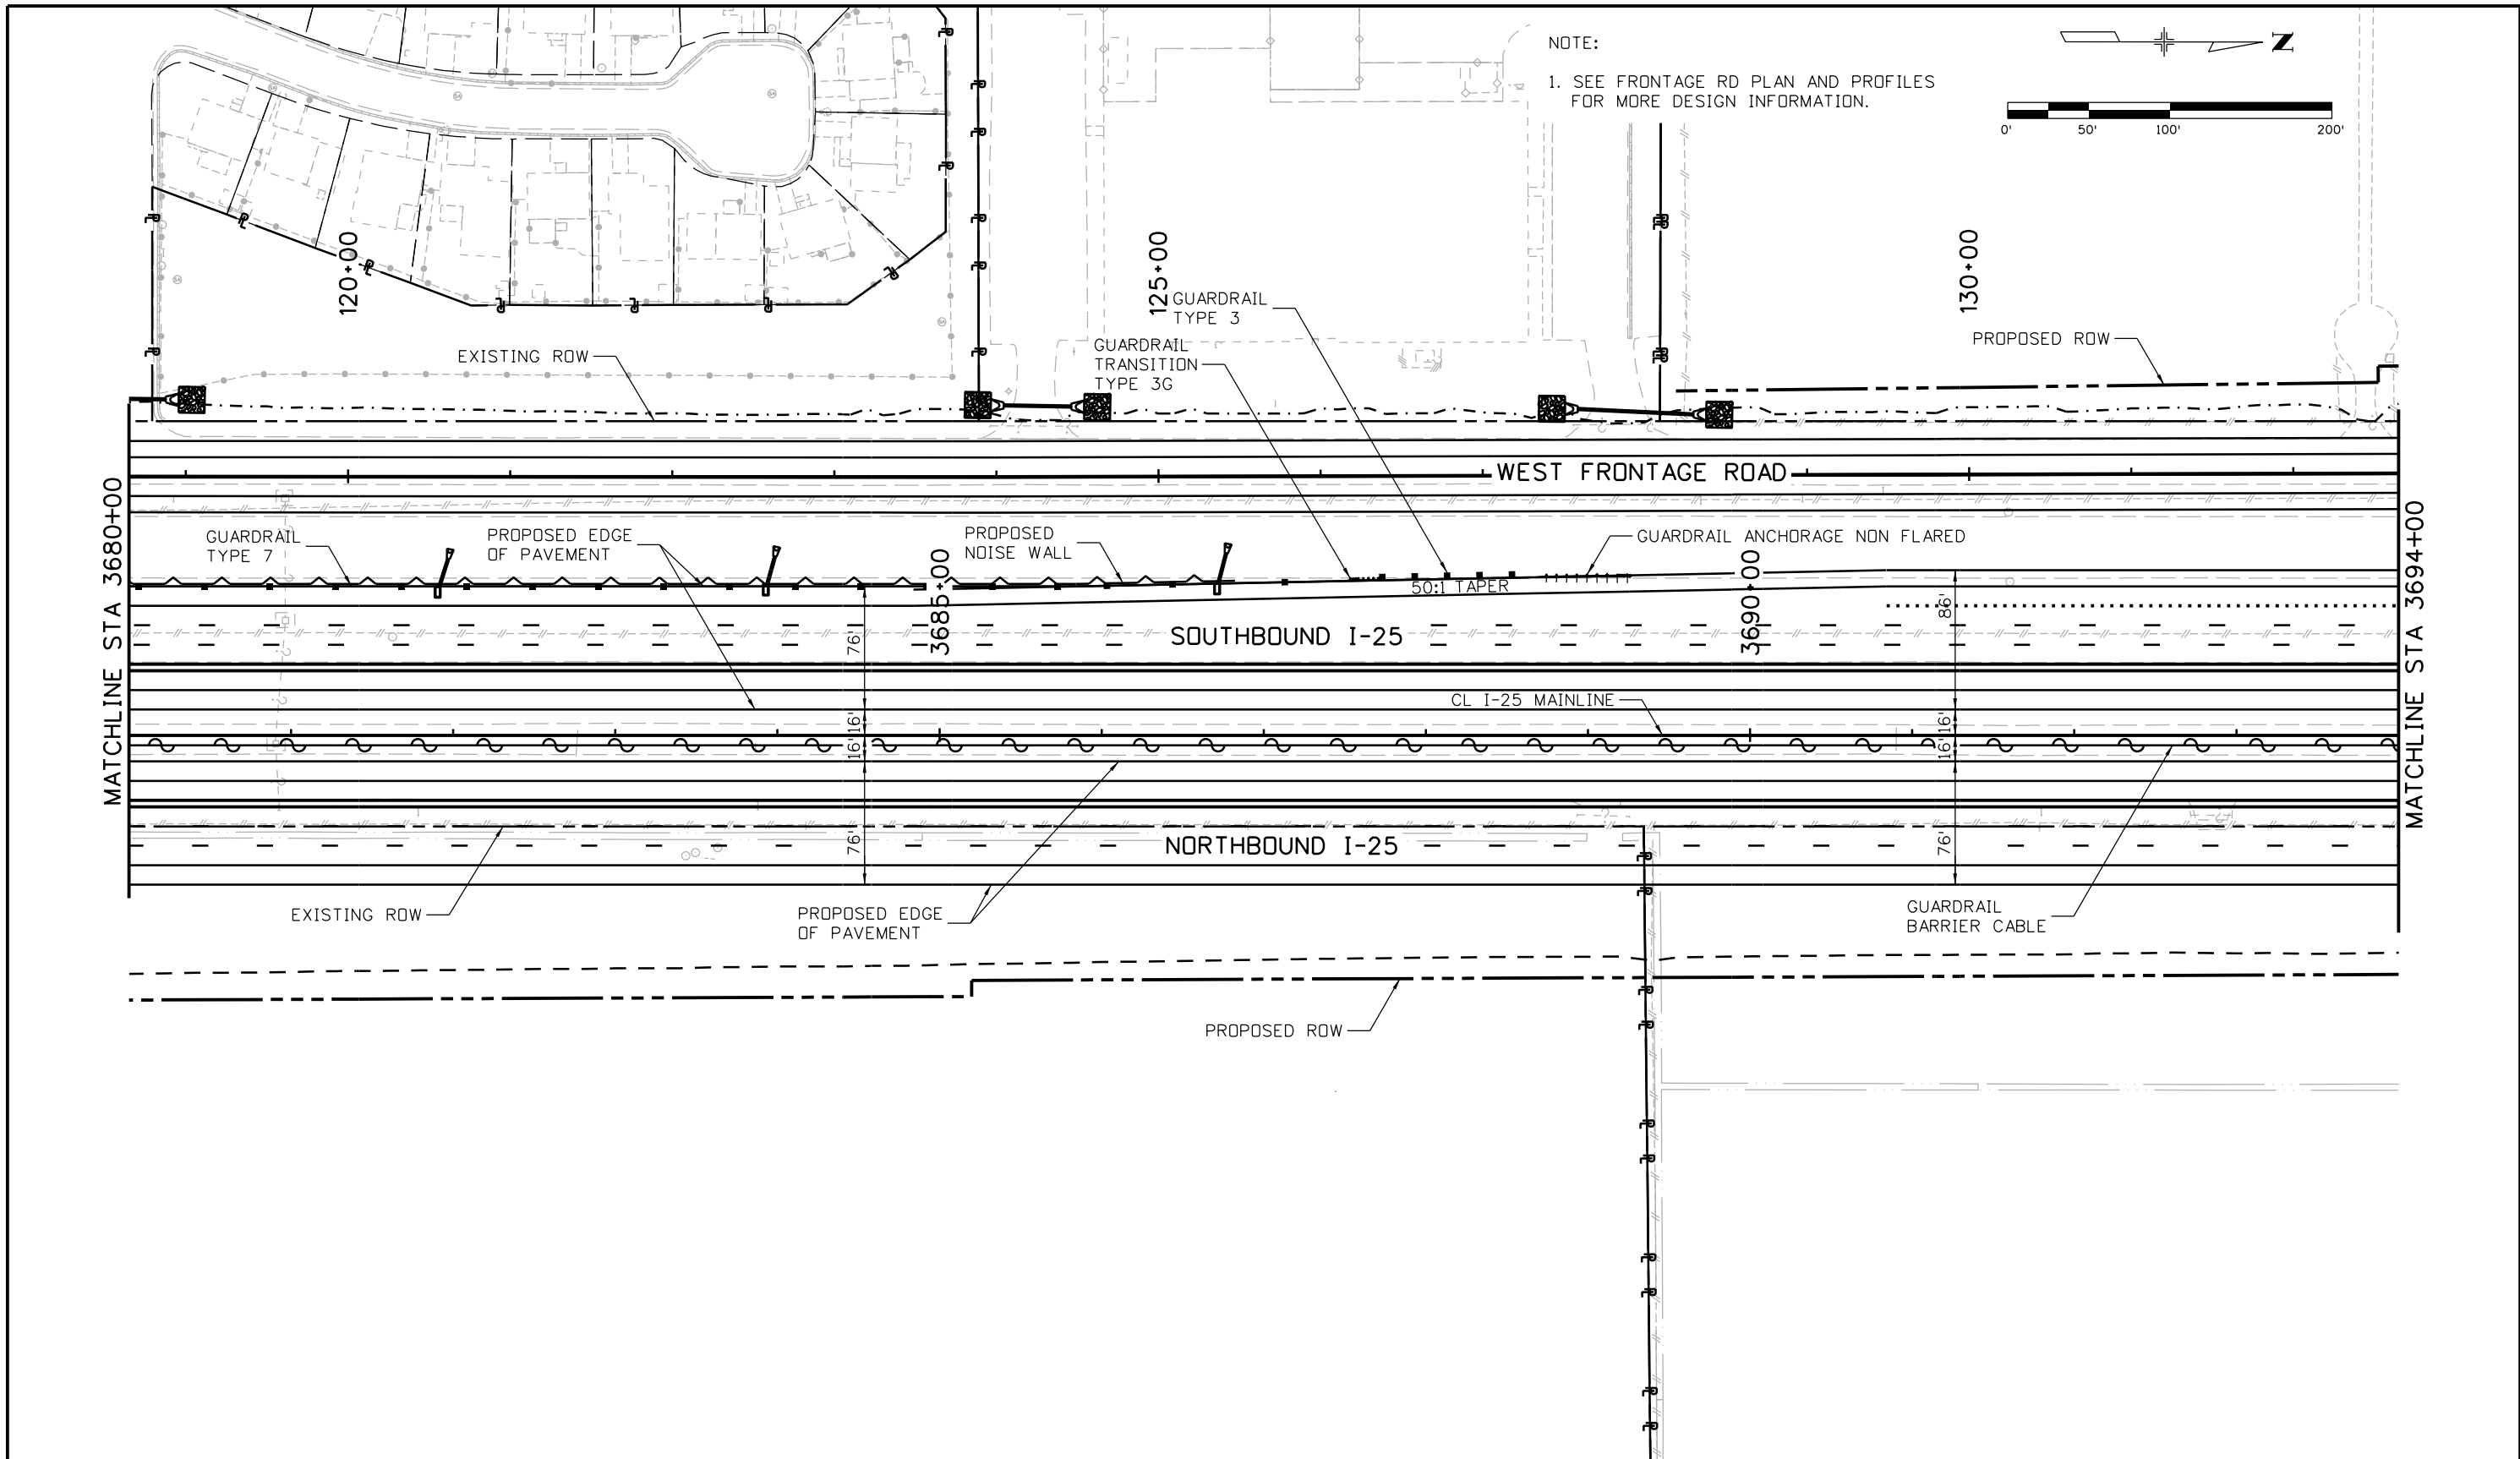

| | | | | | | | | | | | | | | | |
|---|--|-----------------|----------|-------|--|--|--|----------------|--|---|--|-----------------------|------------------|----------------------------|--|
| Print Date: 10/8/2015 | | Sheet Revisions | | | Colorado Department of Transportation | | | As Constructed | | I-25/SH 392 TO SH 14 ROADWAY PLAN I-25 MAINLINE | | | Project No./Code | | |
| File Name: 18357DES_Plan_I-25Mainline007.dgn | | Date: | Comments | Init. |  2207 East Highway 402 Loveland, CO 80537 Phone: 970-622-1268 FAX: 970-669-0289 Region 4 JFF | | | No Revisions: | | Designer: MTA Detailer: JAG | | Structure Numbers | | IM 0253-221 | |
| Horiz. Scale: 1:100 Vert. Scale: | | | | | | | | Revised: | | | | Sheet Subset: ROADWAY | | Subset Sheets: R13 of R158 | |
| Unit Information Unit Leader Initials: | | | | | | | | Void: | | | | | | Sheet Number | |
|  7604 Technology Way, Suite 400 Denver, CO 80237 Phone: (303) 221-7275 Fax: (303) 221-7276 | | | | | | | | | | | | | | 62 | |

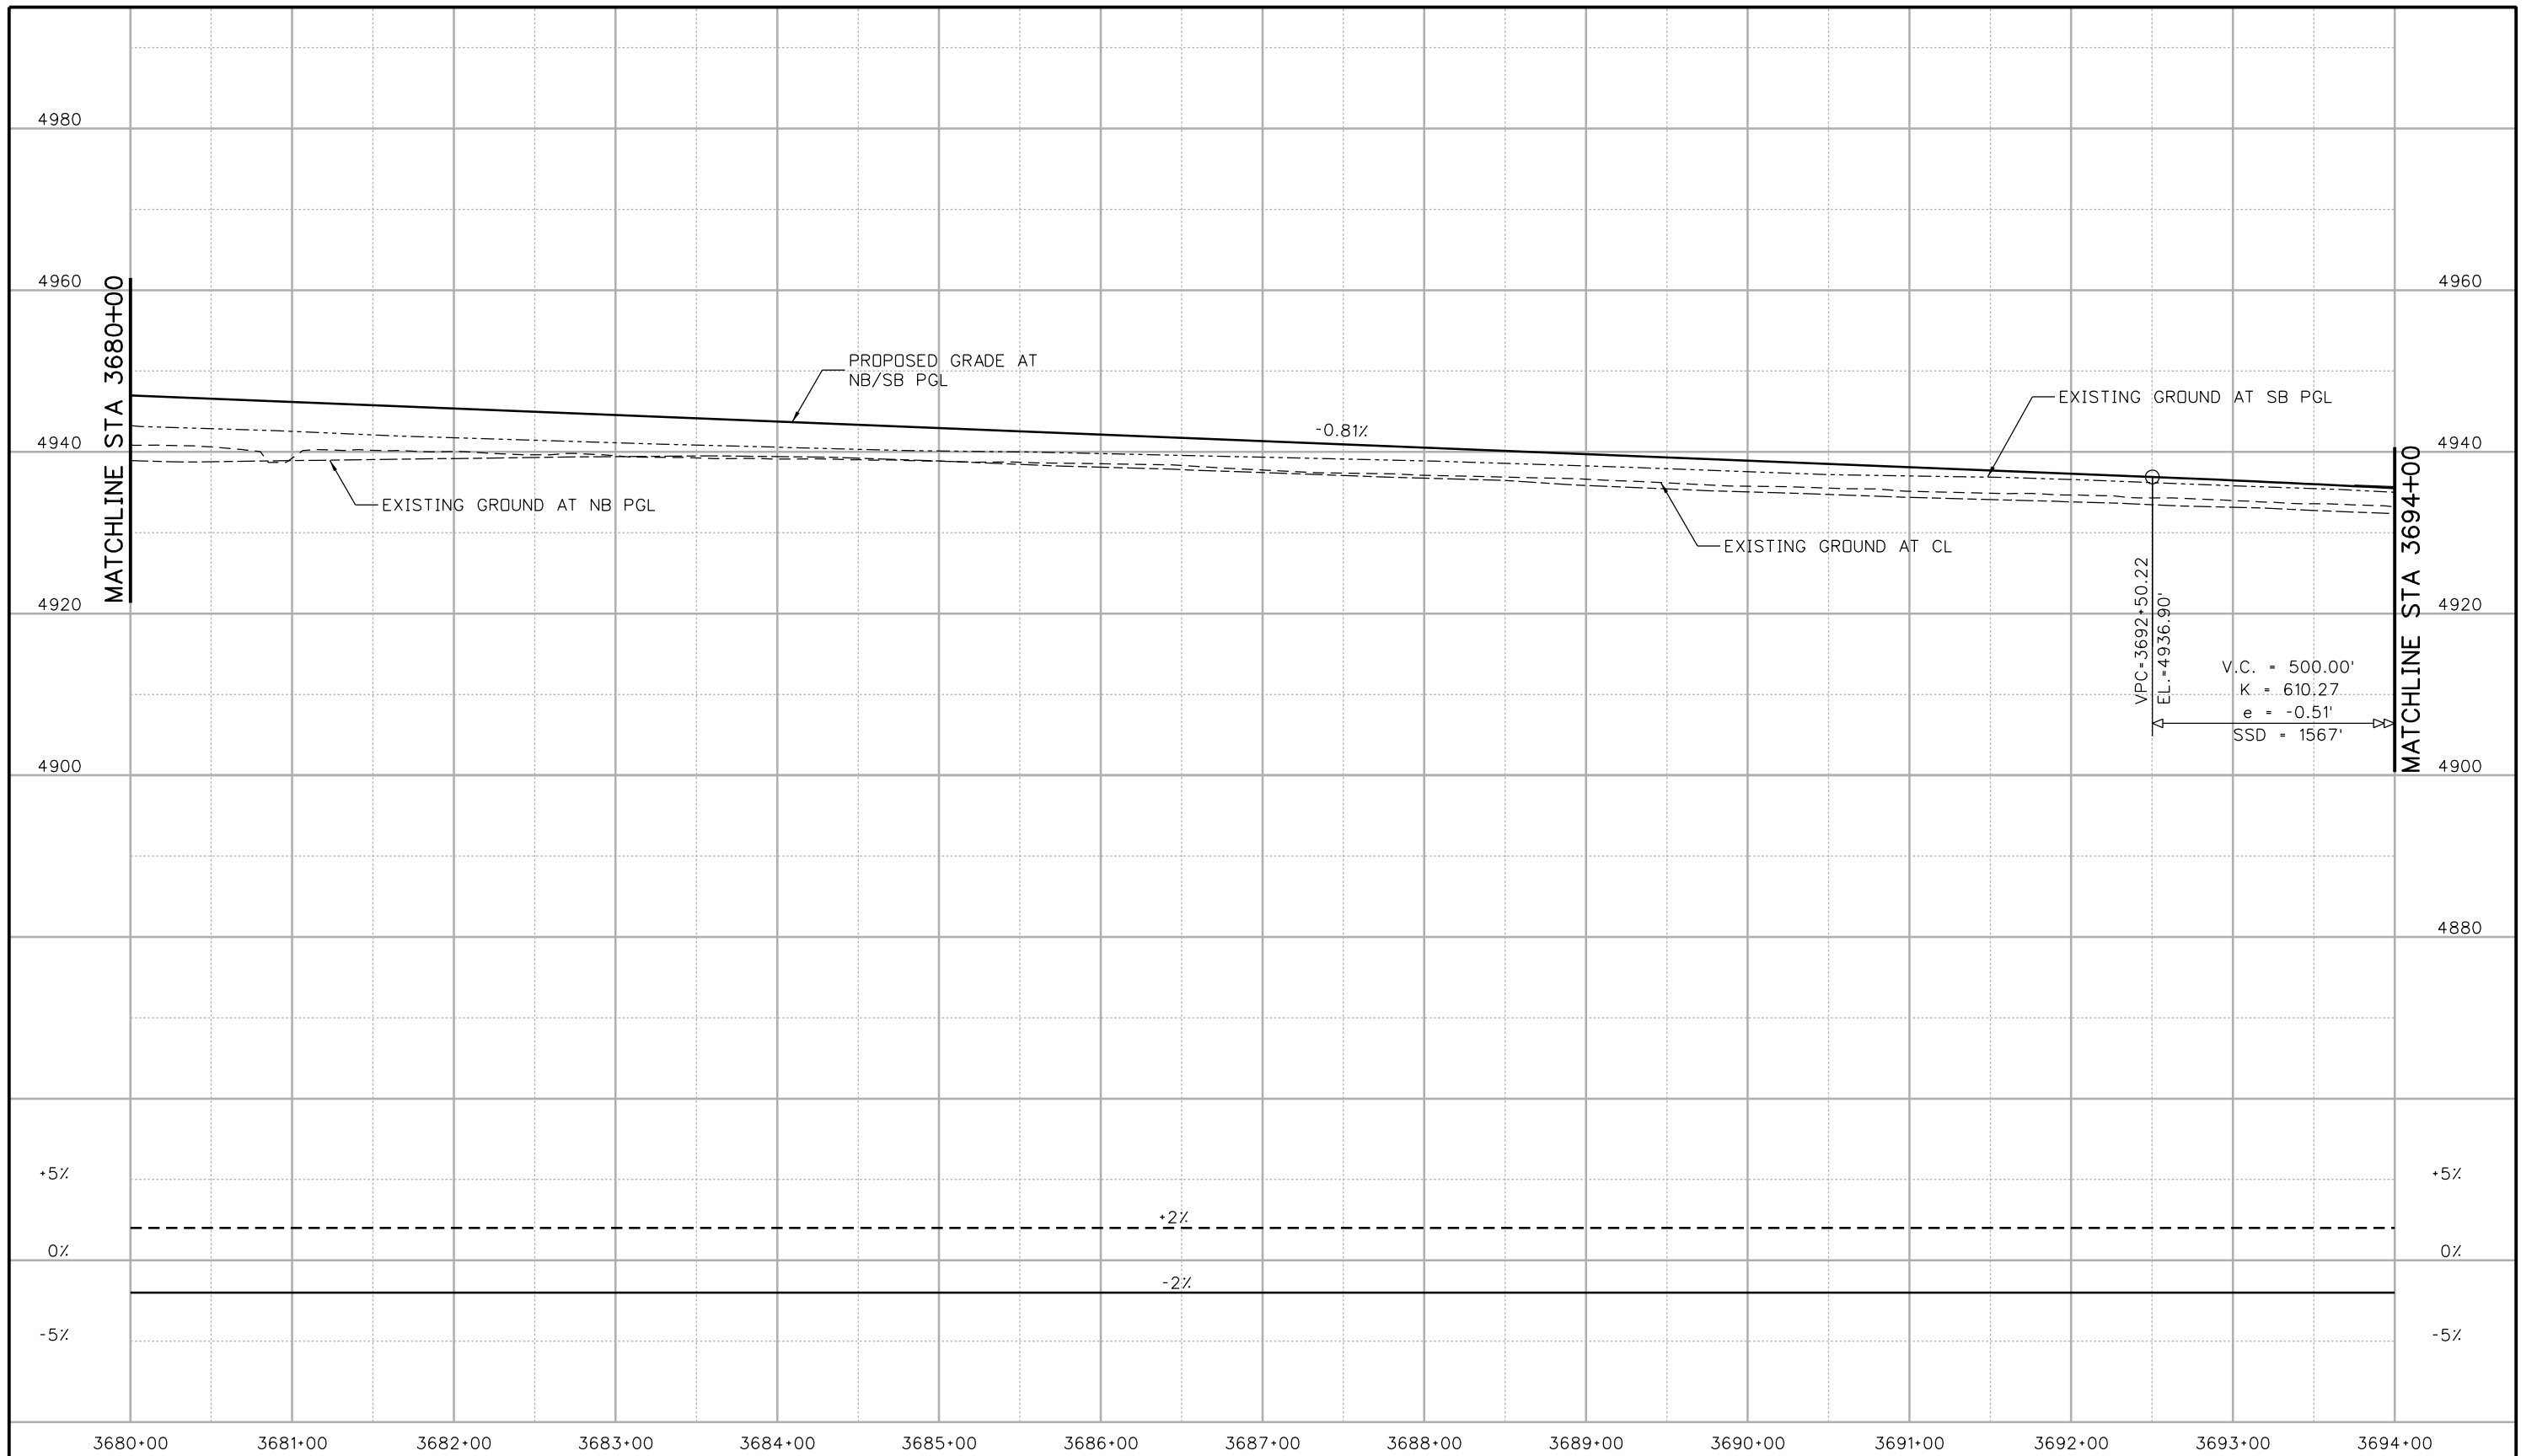

Print Date: 10/9/2015
 File Name: 18357DES_Prof_I-25Mainline007.dgn
 Horiz. Scale: 1:100 Vert. Scale:
 Unit Information Unit Leader Initials:
ATKINS 7604 Technology Way, Suite 400
 Denver, CO 80237
 Phone: (303) 221-7275 Fax: (303) 221-7276

| Sheet Revisions | | |
|-----------------|----------|-------|
| Date: | Comments | Init. |
| | | |
| | | |
| | | |

Colorado Department of Transportation
 2207 East Highway 402
 Loveland, CO 80537
 Phone: 970-622-1268 FAX: 970-669-0289
Region 4 JFF

As Constructed
 No Revisions:
 Revised:
 Void:



**I-25/SH 392 TO SH 14
 ROADWAY PROFILE
 I-25 MAINLINE**
 Designer: MTA
 Detailer: JAG
 Sheet Subset: ROADWAY
 Structure Numbers
 Subset Sheets: R14 of R158

Project No./Code
 IM 0253-221
 18357
 Sheet Number **63**

ogu3327 11:16:12 AM c:\pwork\pbes\pwl\agut3327\dms24309\18357DES_Prof_I-25Mainline007.dgn

file14.36 4:23:31 PM: \\CP-PWS-IS01.pbsj.com\PBS\JWI\Documents\Transportation\Surface Transportation\Projects\100027309 I-25\Design\Drawings\18357DES_Plan_I-25Mainline008.dgn

NOTE:
1. SEE FRONTAGE RD AND RAMP PLAN AND PROFILES FOR MORE DESIGN INFORMATION.

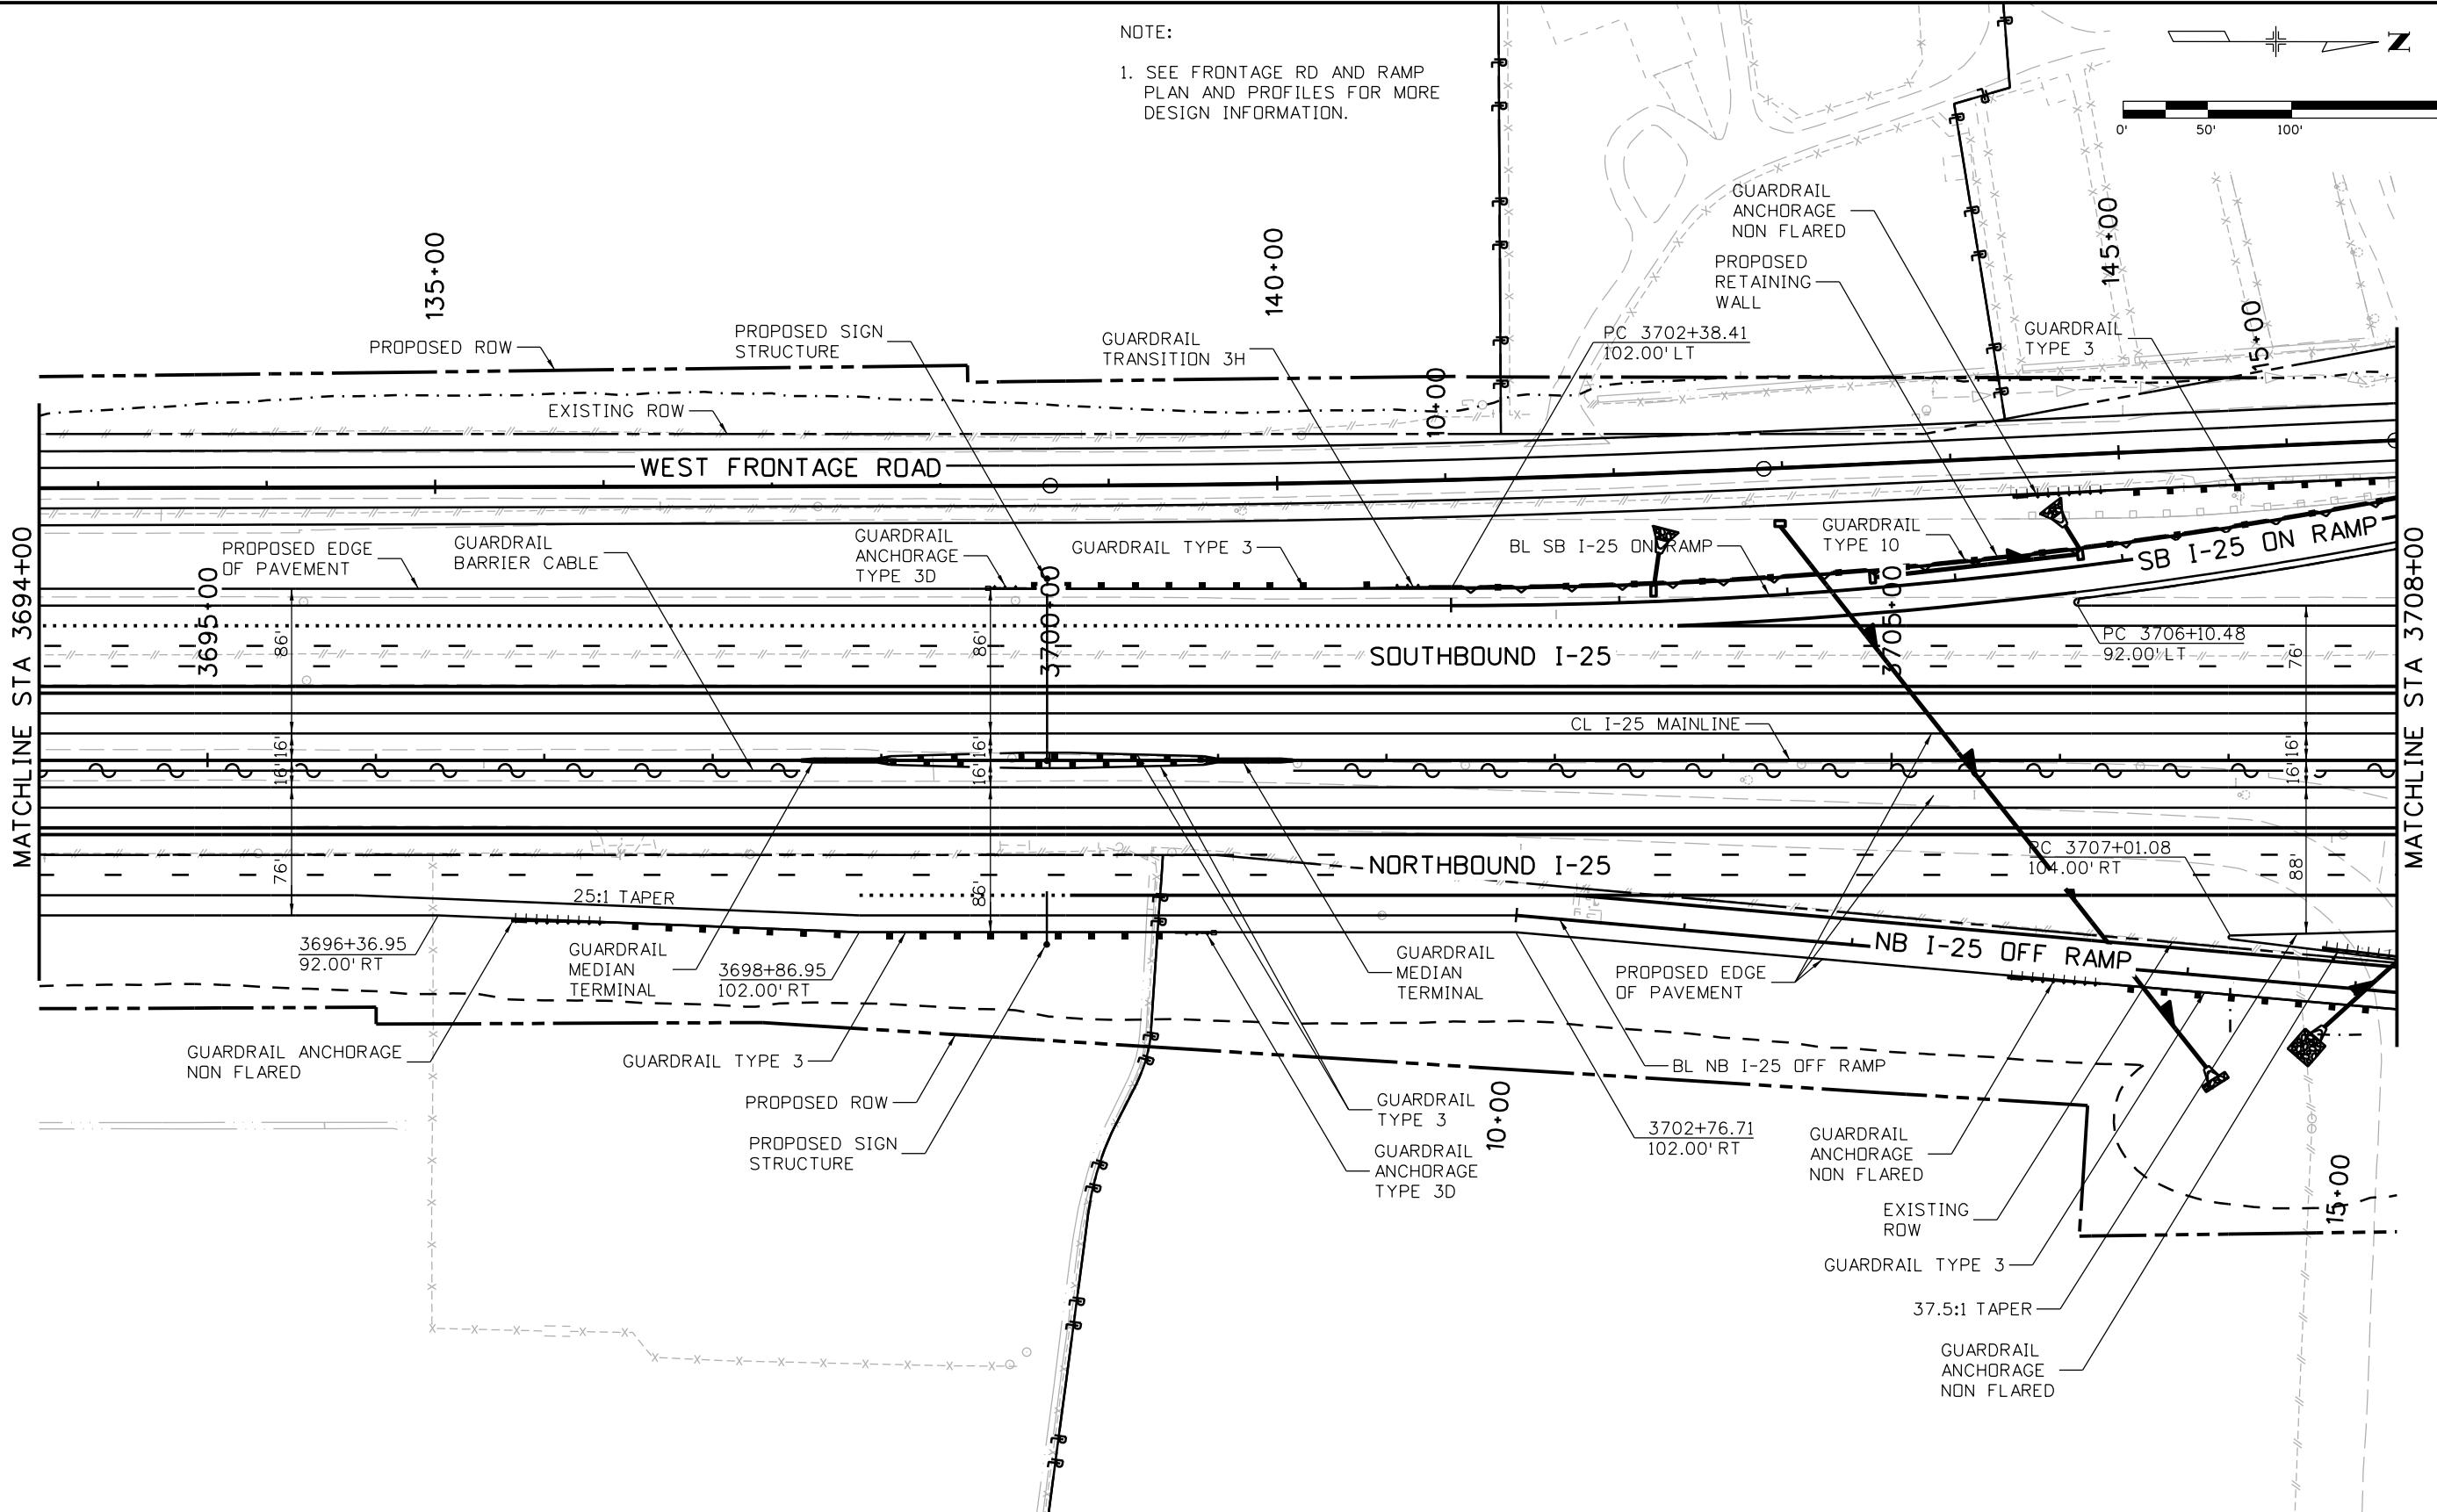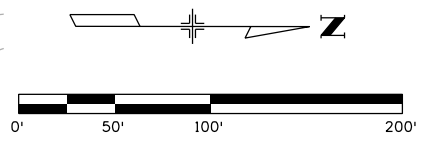

| | |
|--|---|
| Print Date: 10/8/2015 | |
| File Name: 18357DES_Plan_I-25Mainline008.dgn | |
| Horiz. Scale: 1:100 | Vert. Scale: |
| Unit Information | Unit Leader Initials: |
| ATKINS | 7604 Technology Way, Suite 400 Denver, CO 80237 Phone: (303) 221-7275 Fax: (303) 221-7276 |

| Sheet Revisions | | |
|-----------------|----------|-------|
| Date: | Comments | Init. |
| | | |
| | | |
| | | |

Colorado Department of Transportation




2207 East Highway 402
Loveland, CO 80537
Phone: 970-622-1268 FAX: 970-669-0289

Region 4 JFF

| |
|-----------------------|
| As Constructed |
| No Revisions: |
| Revised: |
| Void: |

| | | | |
|--|---------|----------------|-------------|
| I-25/SH 392 TO SH 14 ROADWAY PLAN I-25 MAINLINE | | | |
| Designer: | MTA | Structure | |
| Detailer: | JAG | Numbers | |
| Sheet Subset: | ROADWAY | Subset Sheets: | R15 of R158 |

| |
|-------------------------|
| Project No./Code |
| IM 0253-221 |
| 18357 |
| Sheet Number 64 |

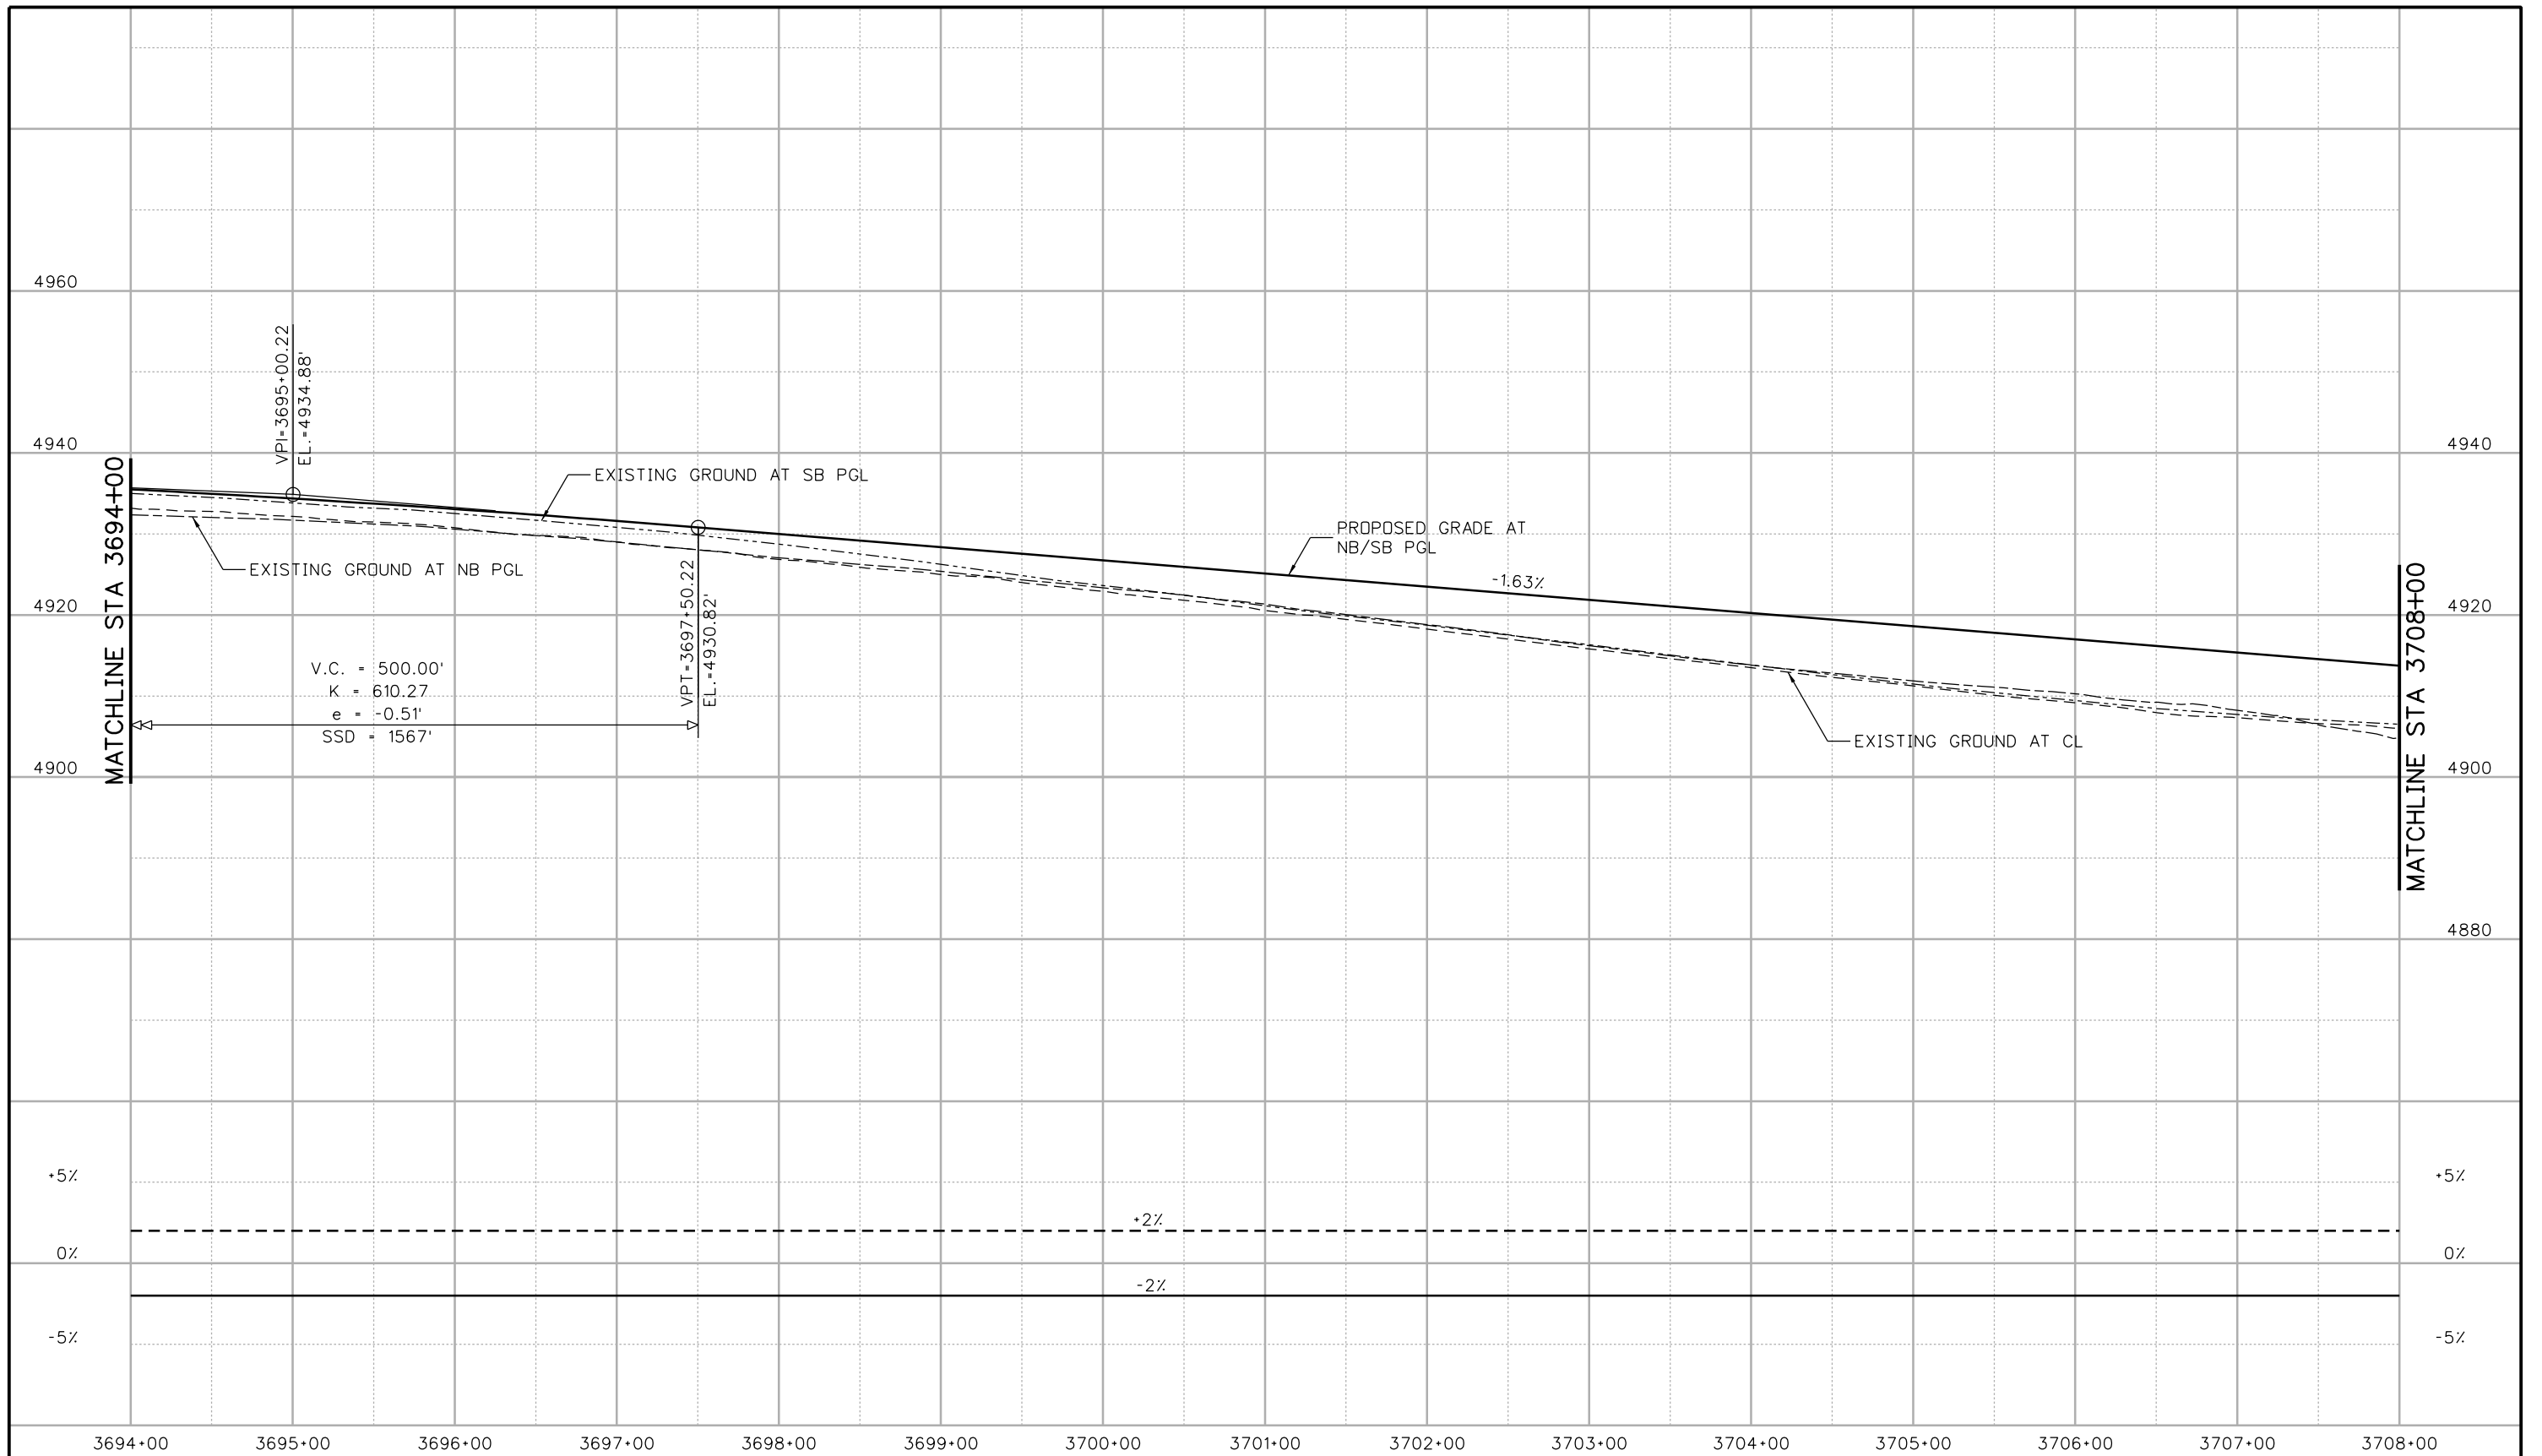

Print Date: 10/9/2015
 File Name: 18357DES_Prof_I-25Mainline008.dgn
 Horiz. Scale: 1:100 Vert. Scale:
 Unit Information Unit Leader Initials:
ATKINS 7604 Technology Way, Suite 400
 Denver, CO 80237
 Phone: (303) 221-7275 Fax: (303) 221-7276

| Sheet Revisions | | |
|-----------------|----------|-------|
| Date: | Comments | Init. |
| | | |
| | | |
| | | |

Colorado Department of Transportation

 2207 East Highway 402
 Loveland, CO 80537
 Phone: 970-622-1268 FAX: 970-669-0289
Region 4 JFF


As Constructed
 No Revisions:
 Revised:
 Void:

**I-25/SH 392 TO SH 14
 ROADWAY PROFILE
 I-25 MAINLINE**
 Designer: MTA
 Detailer: JAG
 Sheet Subset: ROADWAY
 Structure Numbers
 Subset Sheets: R16 of R158

Project No./Code
 IM 0253-221
 18357
 Sheet Number 65

equi3327 11:16:21 AM c:\pwworkspace\pwworkspace\equi3327\dms24309\18357DES_Prof_I-25Mainline008.dgn

file14.36 4:23:50 PM p:\CP-PWS-1501\pbsj.com\PBSJPW1\Documents\Transportation\Surface Transportation\Projects\100027309 I-25\Design\Drawings\18357DES_Plan_I-25Mainline009.dgn

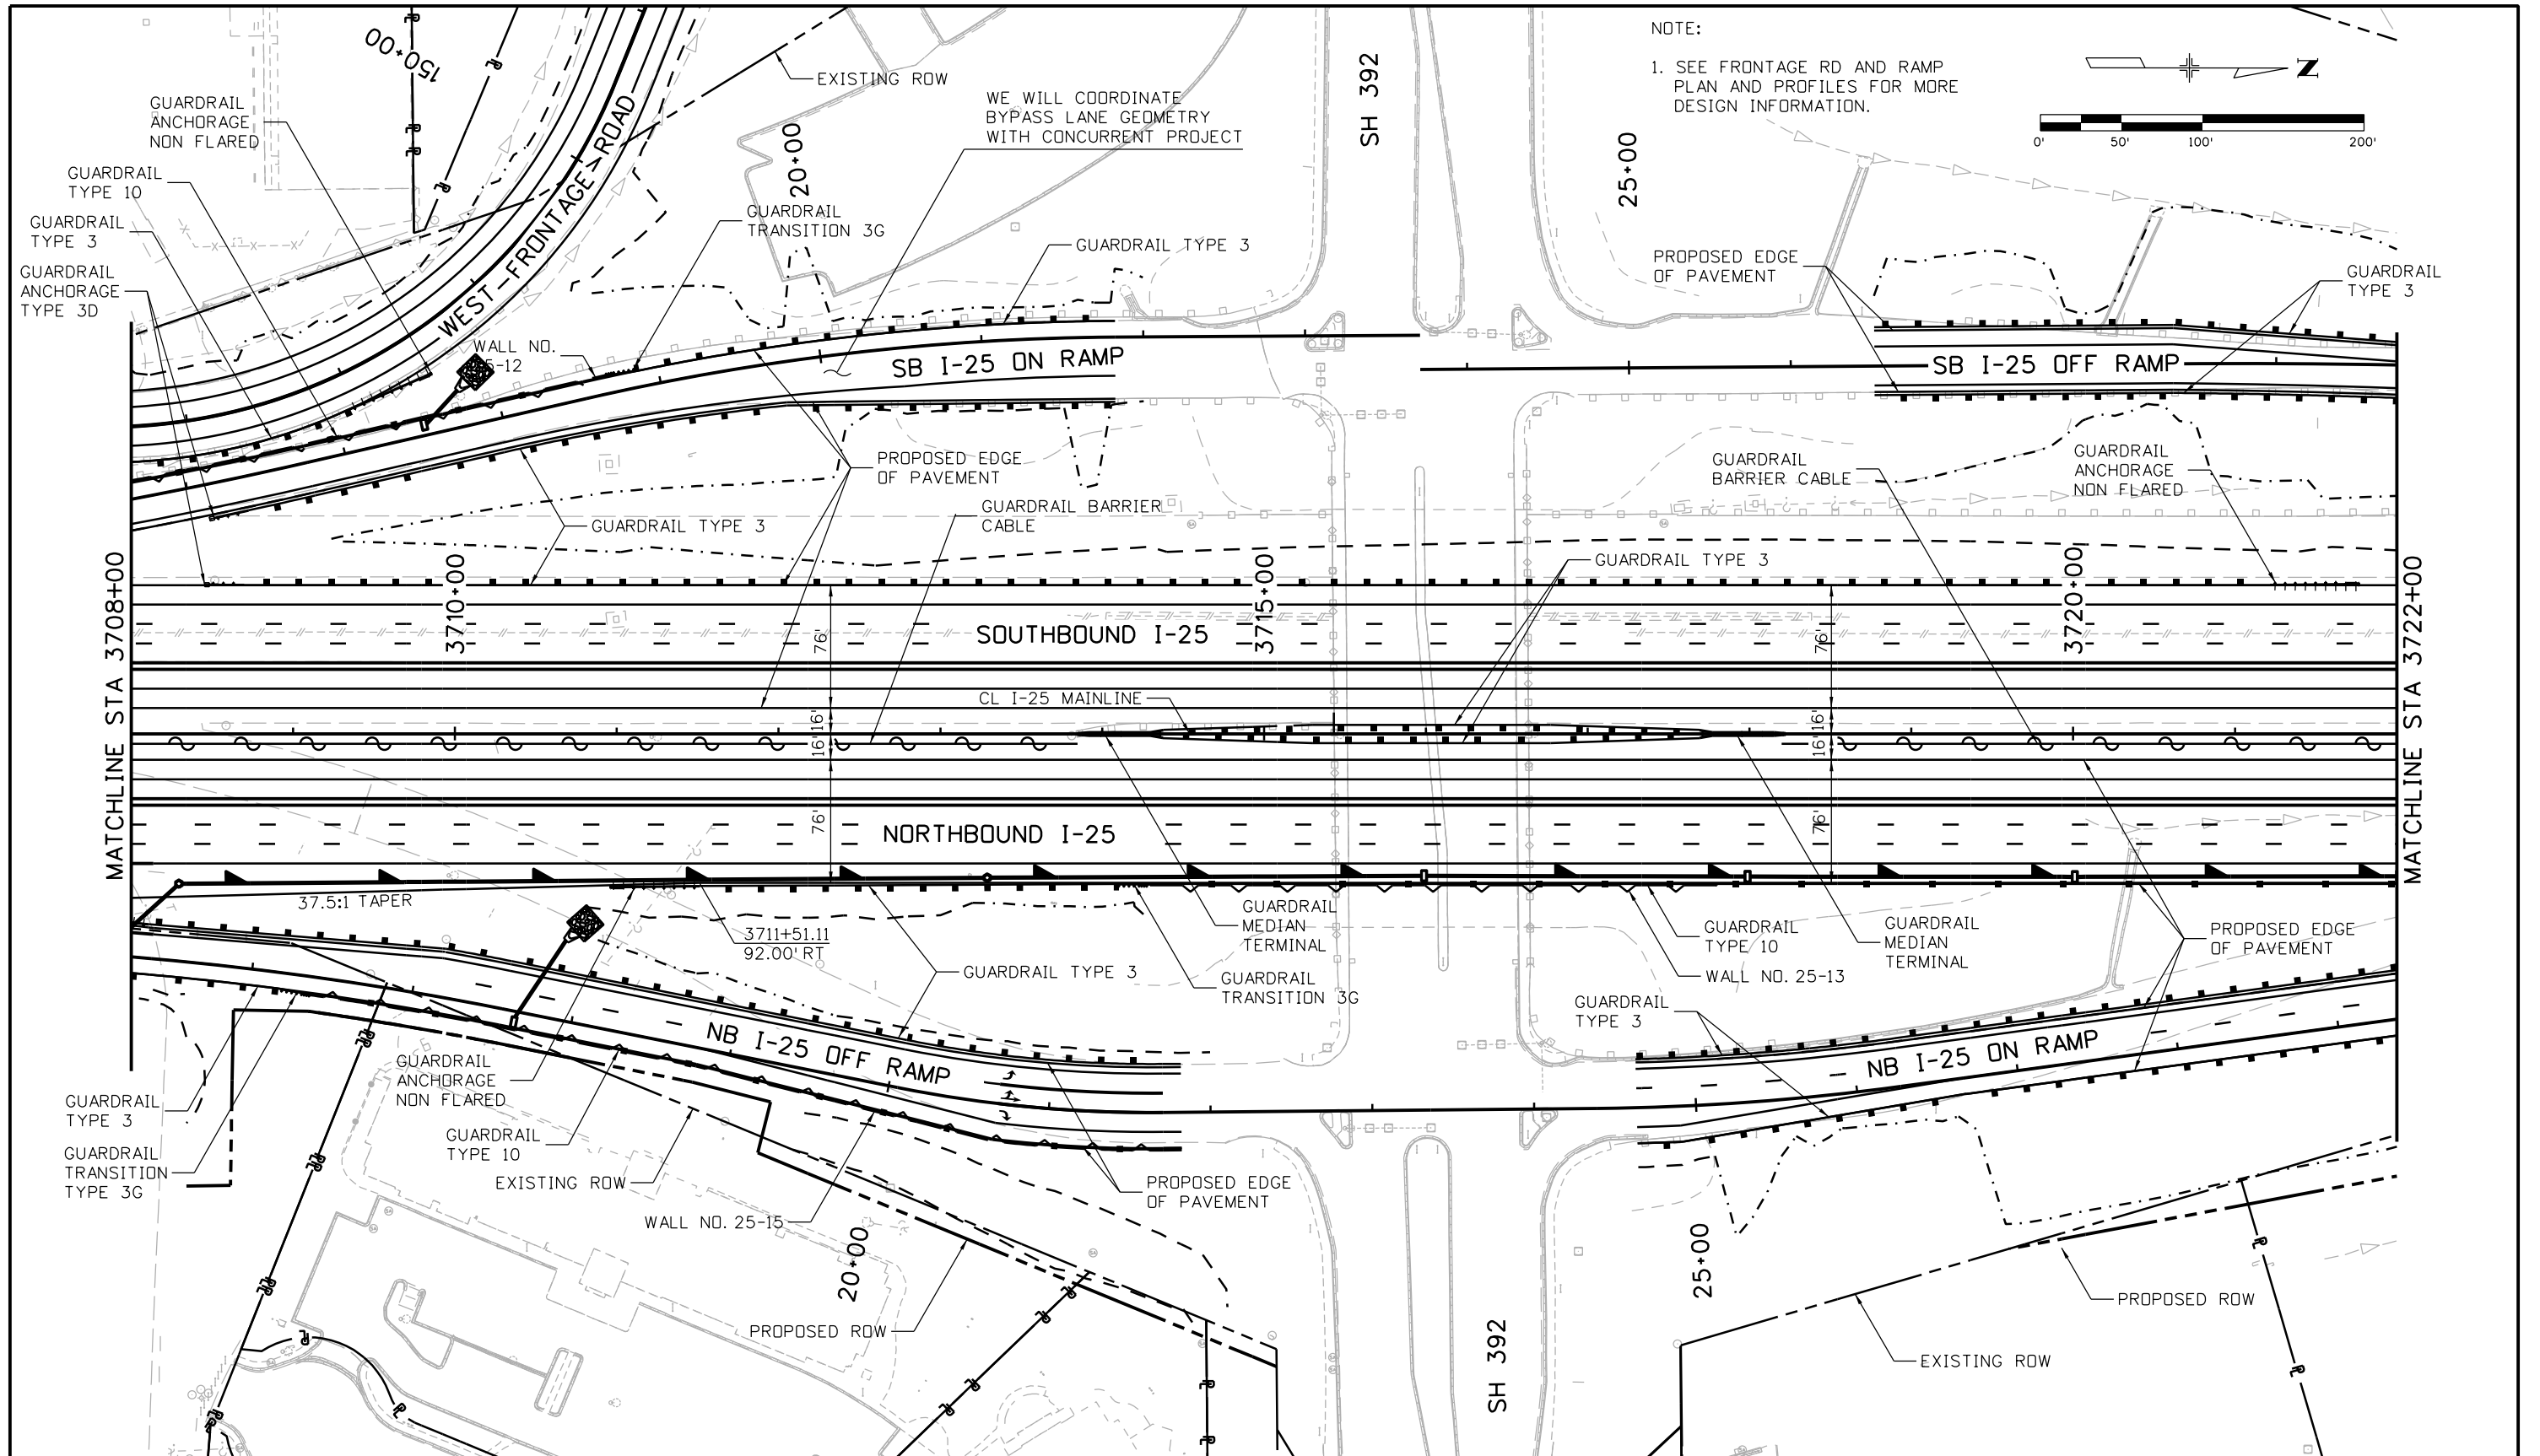


NOTE:
1. SEE FRONTAGE RD AND RAMP PLAN AND PROFILES FOR MORE DESIGN INFORMATION.

Scale: 0' 50' 100' 200'

North Arrow

| | | | | | | | | | | | | | | |
|---|--|---|----------|---------------------------------------|--|----------------|---------------|---|---|------------------|-----------------------|--|-----------------|--|
| Print Date: 10/8/2015 | | Sheet Revisions | | Colorado Department of Transportation | | As Constructed | | I-25/SH 392 TO SH 14 ROADWAY PLAN I-25 MAINLINE | | Project No./Code | | | | |
| File Name: 18357DES_Plan_I-25Mainline009.dgn | | Date: | Comments | Init. |  2207 East Highway 402 Loveland, CO 80537 Phone: 970-622-1268 FAX: 970-669-0289 Region 4 JFF | | No Revisions: | | Designer: MTA Detailer: JAG Sheet Subset: ROADWAY Subset Sheets: R17 of R158 | | IM 0253-221 | | | |
| Horiz. Scale: 1:100 Vert. Scale: | | | | | | | Revised: | | | | Structure Numbers | | 18357 | |
| Unit Information Unit Leader Initials: | | | | | | | Void: | | | | Sheet Subset: ROADWAY | | Sheet Number 66 | |
|  7604 Technology Way, Suite 400 Denver, CO 80237 Phone: (303) 221-7275 Fax: (303) 221-7276 | |  | | | | | | | | | | | | |

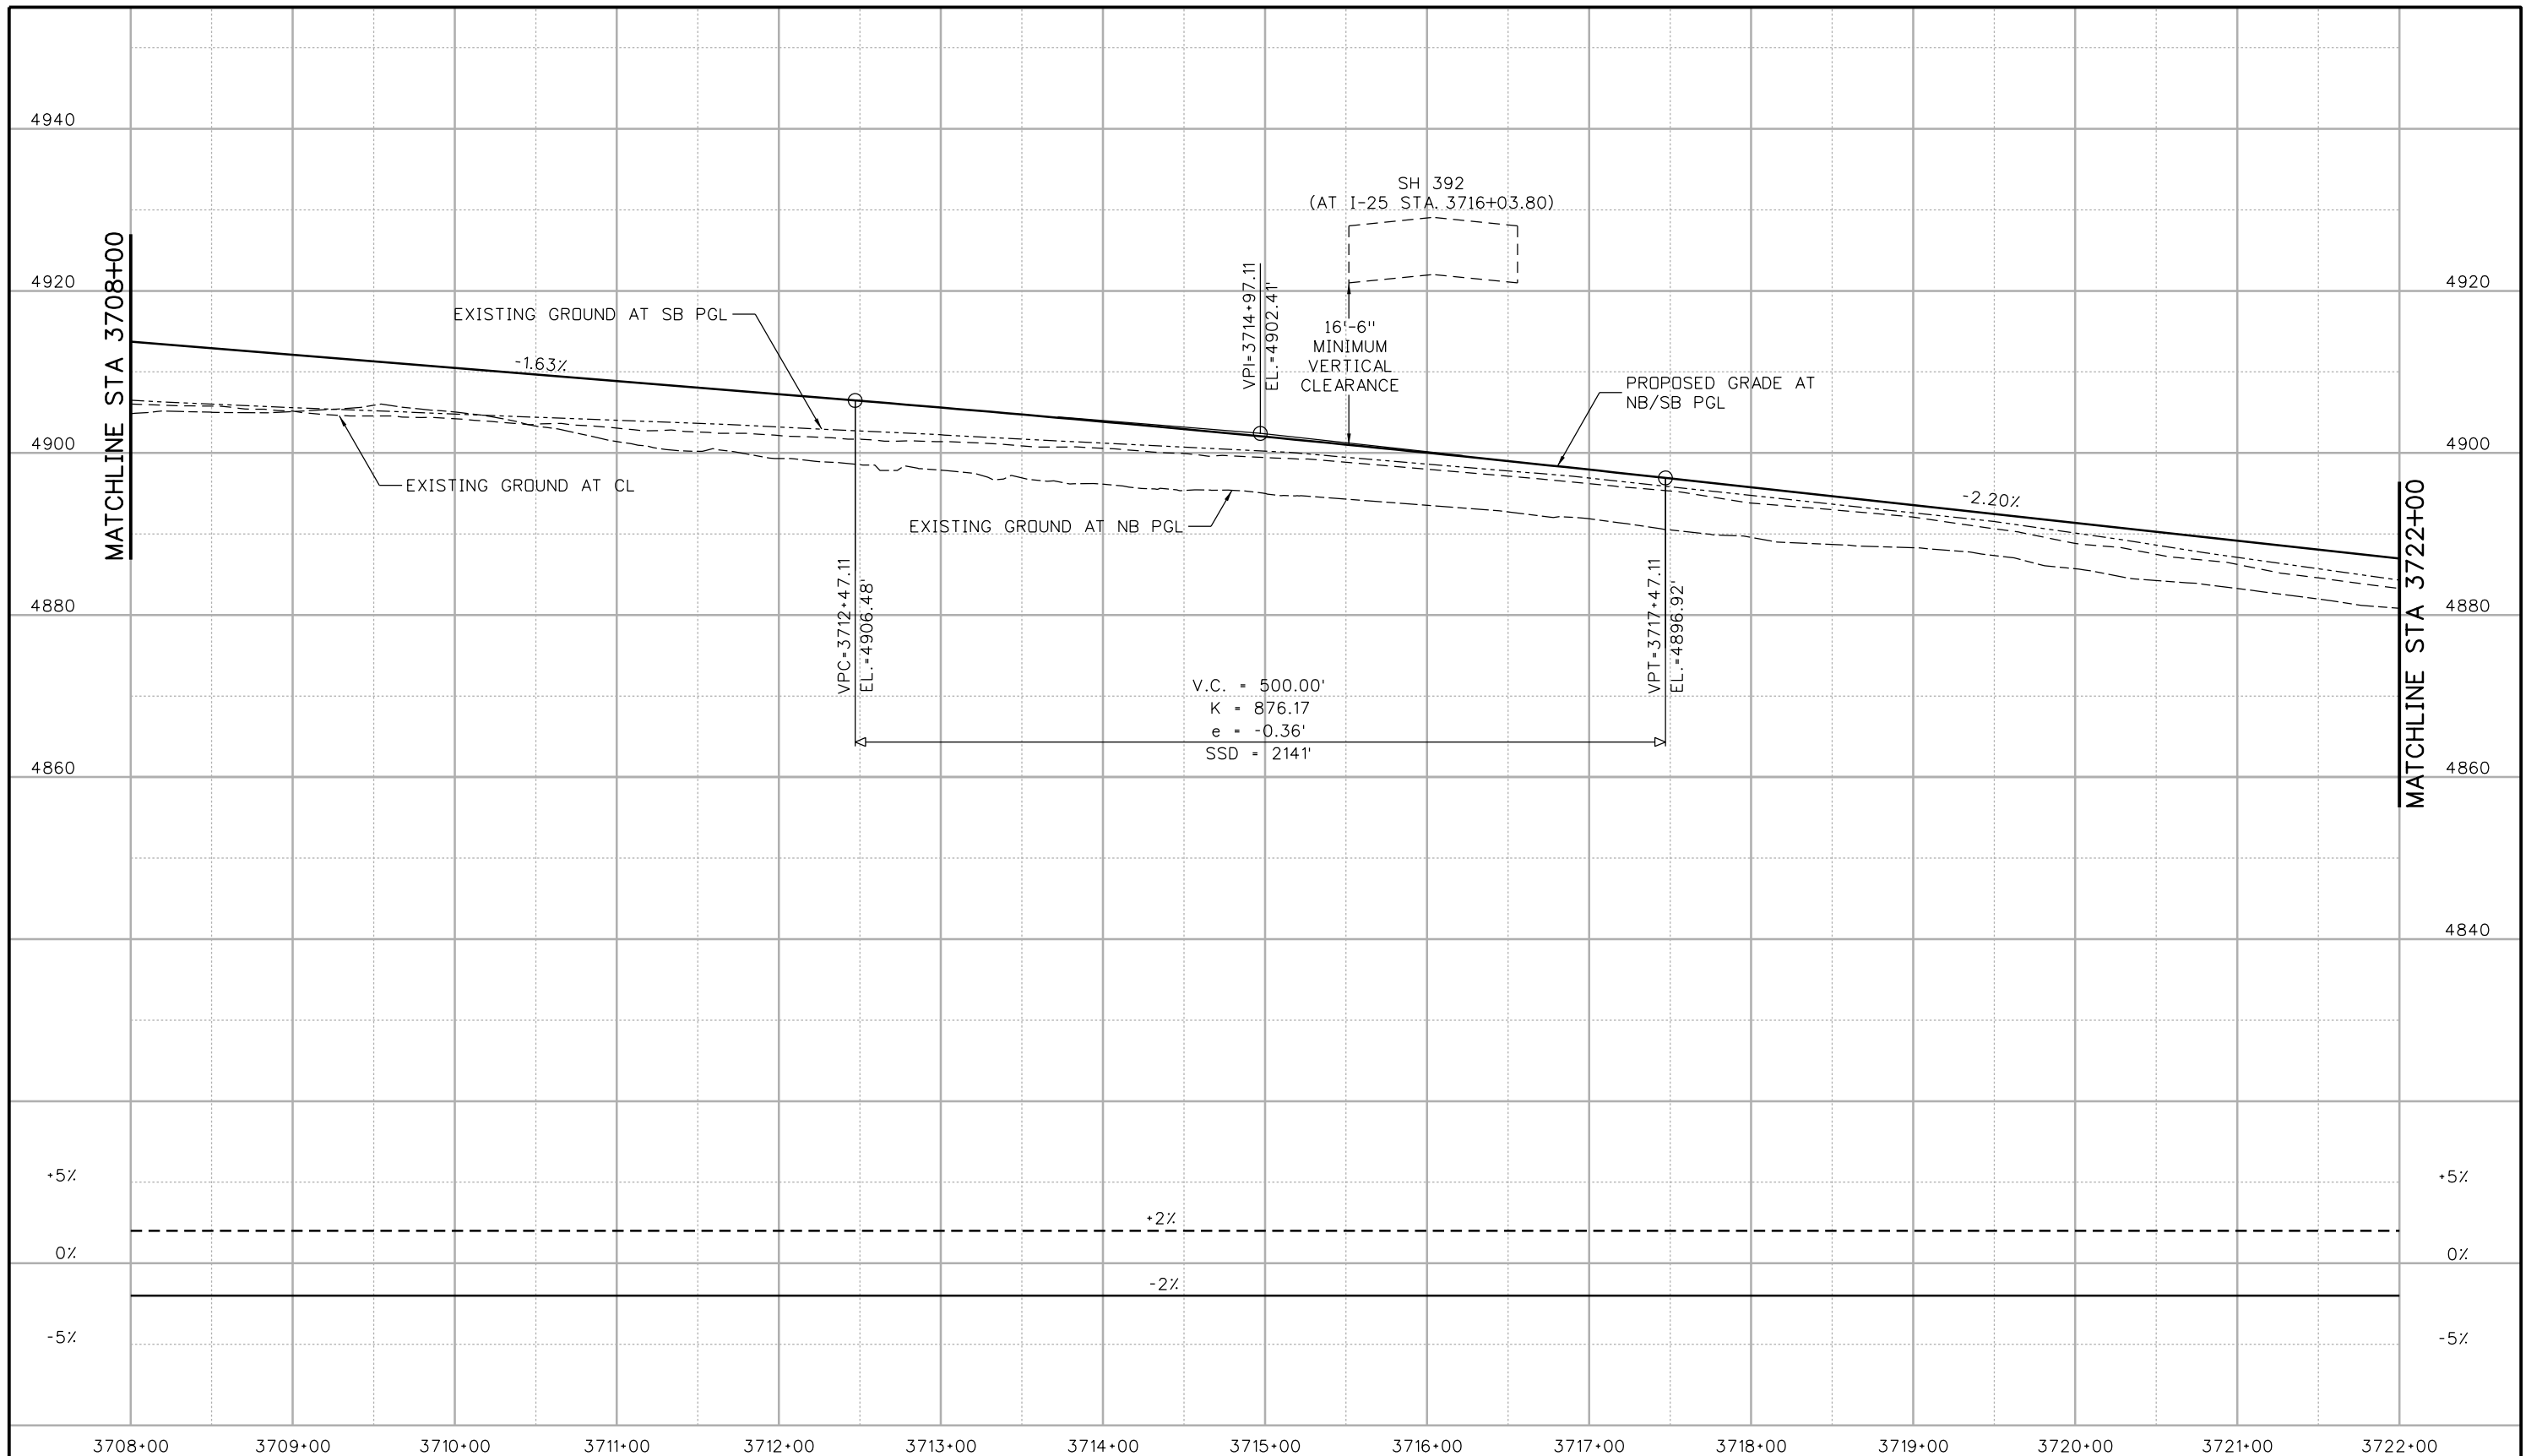

c:\pwork\work\pjs\p\ogui3327\dms24309\18357DES_Prof_I-25Mainline009.dgn

| | |
|--|---|
| Print Date: 10/9/2015 | |
| File Name: 18357DES_Prof_I-25Mainline009.dgn | |
| Horiz. Scale: 1:100 | Vert. Scale: |
| Unit Information | Unit Leader Initials: |
| ATKINS | 7604 Technology Way, Suite 400 Denver, CO 80237 Phone: (303) 221-7275 Fax: (303) 221-7276 |

| Sheet Revisions | | |
|-----------------|----------|-------|
| Date: | Comments | Init. |
| | | |
| | | |
| | | |

Colorado Department of Transportation



2207 East Highway 402
Loveland, CO 80537
Phone: 970-622-1268 FAX: 970-669-0289


Region 4 **JFF**

| |
|-----------------------|
| As Constructed |
| No Revisions: |
| Revised: |
| Void: |


| | | |
|---|----------------------------|--|
| I-25/SH 392 TO SH 14 ROADWAY PROFILE I-25 MAINLINE | | |
| Designer: MTA | Structure Numbers | |
| Detailer: JAG | | |
| Sheet Subset: ROADWAY | Subset Sheets: R18 of R158 | |

| |
|-------------------------|
| Project No./Code |
| IM 0253-221 |
| 18357 |
| Sheet Number 67 |

file14.36 4:24:07 PM p:\CP-PWS-1501.pbsj.com\Documents\Transportation\Surface Transportation\Projects\100027309 I-25\Design\Drawings\18357DES_Plan_I-25Mainline010.dgn

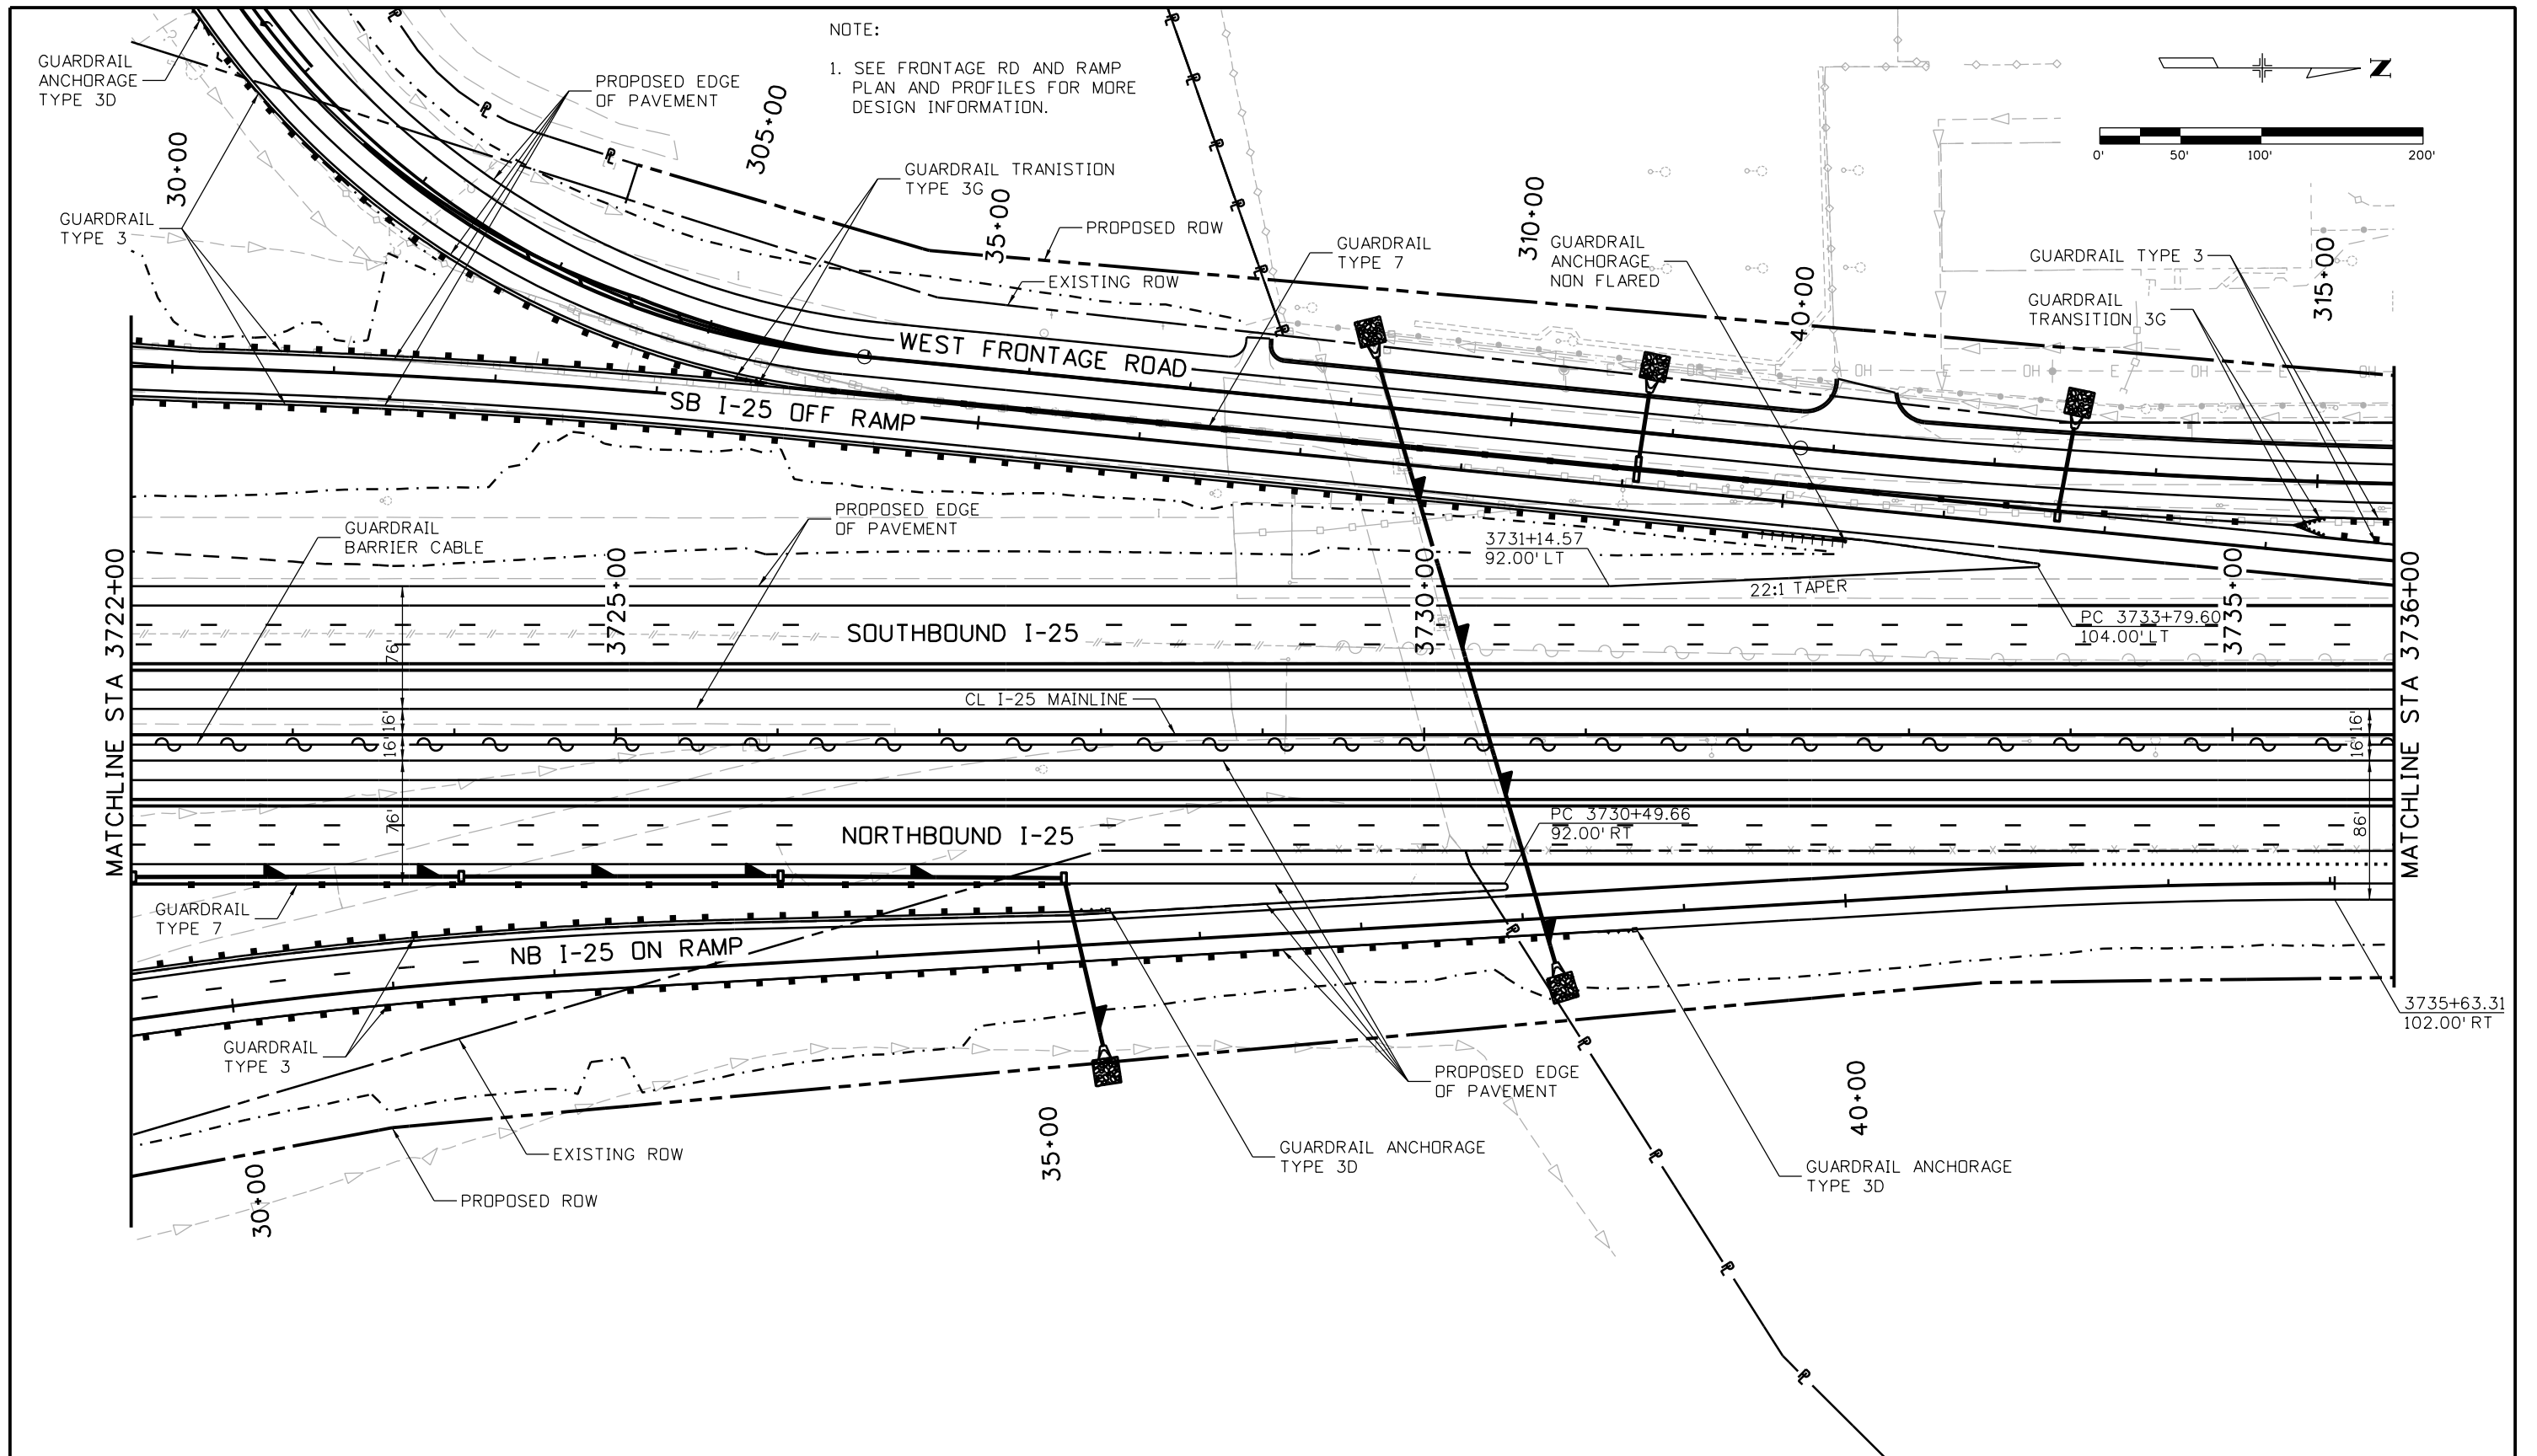

| | | | | | | | | | | | |
|---|--|------------------------|----------|---------------------------------------|--|----------------|--|---|--|----------------------------|--|
| Print Date: 10/8/2015 | | Sheet Revisions | | Colorado Department of Transportation | | As Constructed | | I-25/SH 392 TO SH 14 ROADWAY PLAN I-25 MAINLINE | | Project No./Code | |
| File Name: 18357DES_Plan_I-25Mainline010.dgn | | Date: | Comments | Init. |  2207 East Highway 402 Loveland, CO 80537 Phone: 970-622-1268 FAX: 970-669-0289 Region 4 | No Revisions: | | Designer: MTA | | IM 0253-221 | |
| Horiz. Scale: 1:100 Vert. Scale: | | | | | | Revised: | | Detailer: JAG | | 18357 | |
| Unit Information Unit Leader Initials: | | | | | | Void: | | Sheet Subset: ROADWAY | | Subset Sheets: R19 of R158 | |
|  7604 Technology Way, Suite 400 Denver, CO 80237 Phone: (303) 221-7275 Fax: (303) 221-7276 | | | | | | JFF | | | | Sheet Number 68 | |

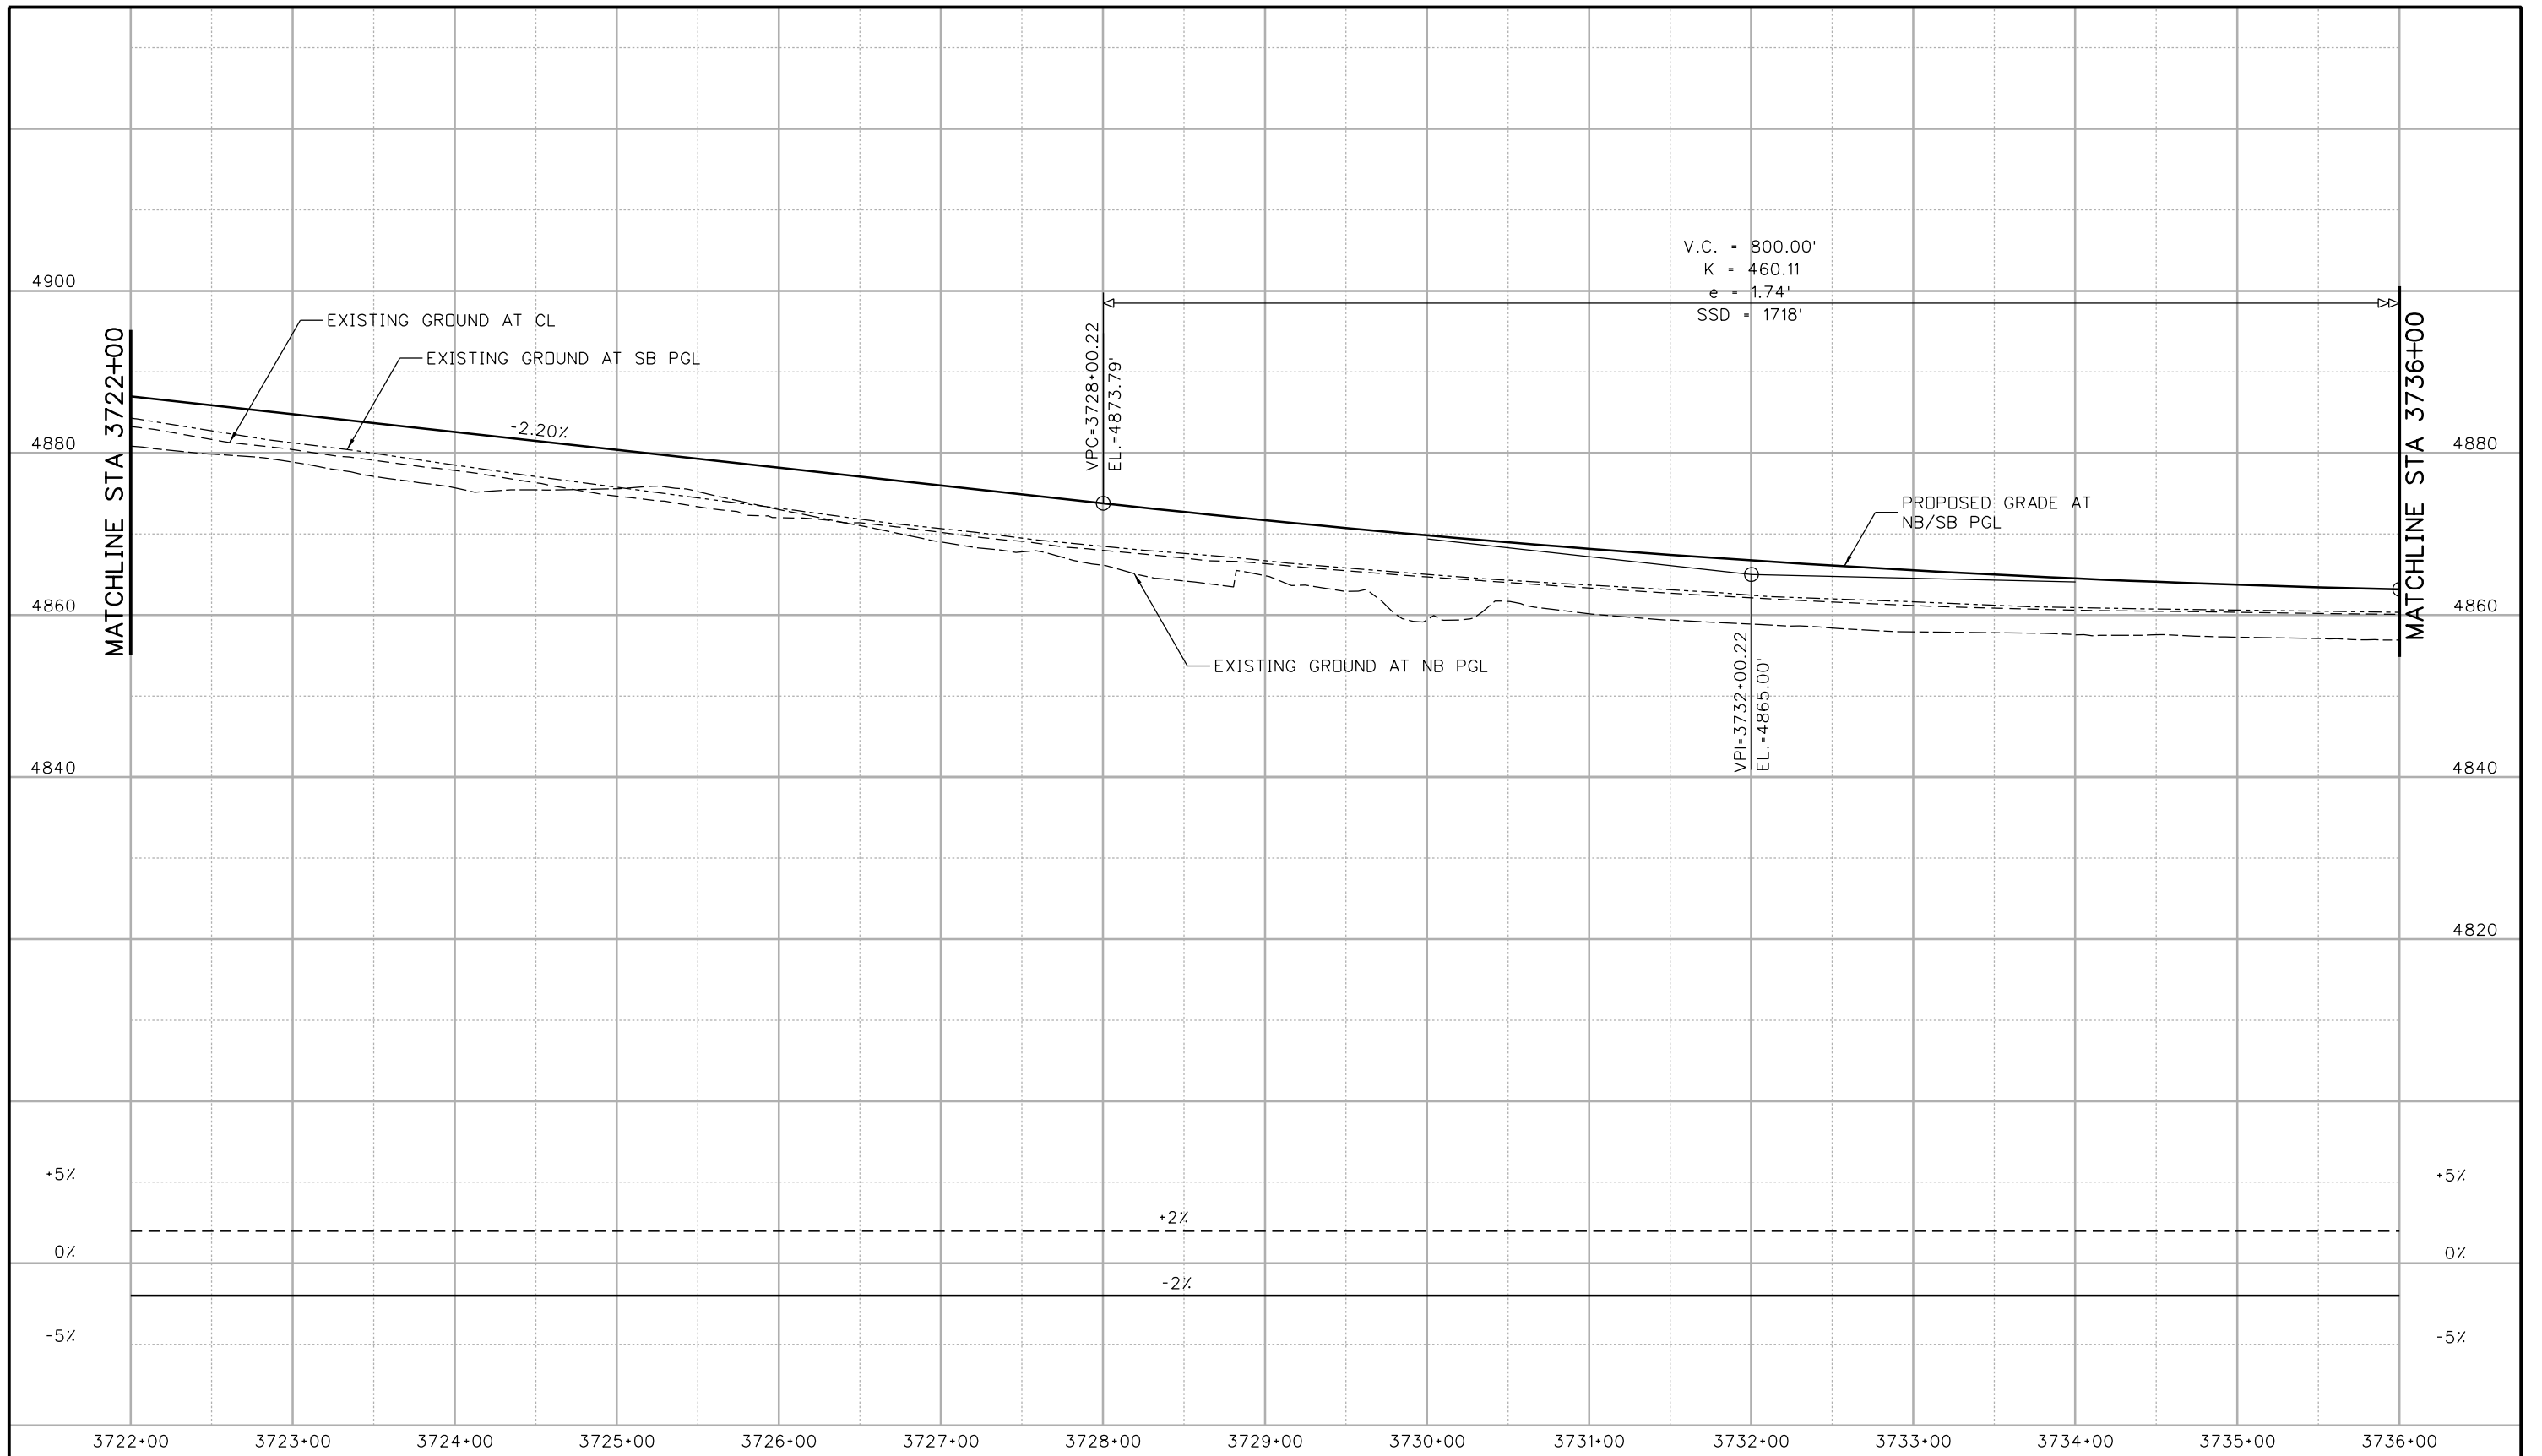

Print Date: 10/9/2015
 File Name: 18357DES_Prof_I-25Mainline010.dgn
 Horiz. Scale: 1:100 Vert. Scale:
 Unit Information Unit Leader Initials:
ATKINS 7604 Technology Way, Suite 400
 Denver, CO 80237
 Phone: (303) 221-7275 Fax: (303) 221-7276

| Sheet Revisions | | |
|-----------------|----------|-------|
| Date: | Comments | Init. |
| | | |
| | | |
| | | |

Colorado Department of Transportation

 2207 East Highway 402
 Loveland, CO 80537
 Phone: 970-622-1268 FAX: 970-669-0289
Region 4 JFF

As Constructed
 No Revisions:
 Revised:
 Void:


**I-25/SH 392 TO SH 14
 ROADWAY PROFILE
 I-25 MAINLINE**

Designer: MTA
 Detailer: JAG
 Sheet Subset: ROADWAY
 Structure Numbers
 Subset Sheets: R20 of R158



Project No./Code
 IM 0253-221
 18357
 Sheet Number **69**


equi3327 11:16:38 AM c:\pwwork\jbs\jpw\equi3327\dms24309\18357DES_Prof_I-25Mainline010.dgn

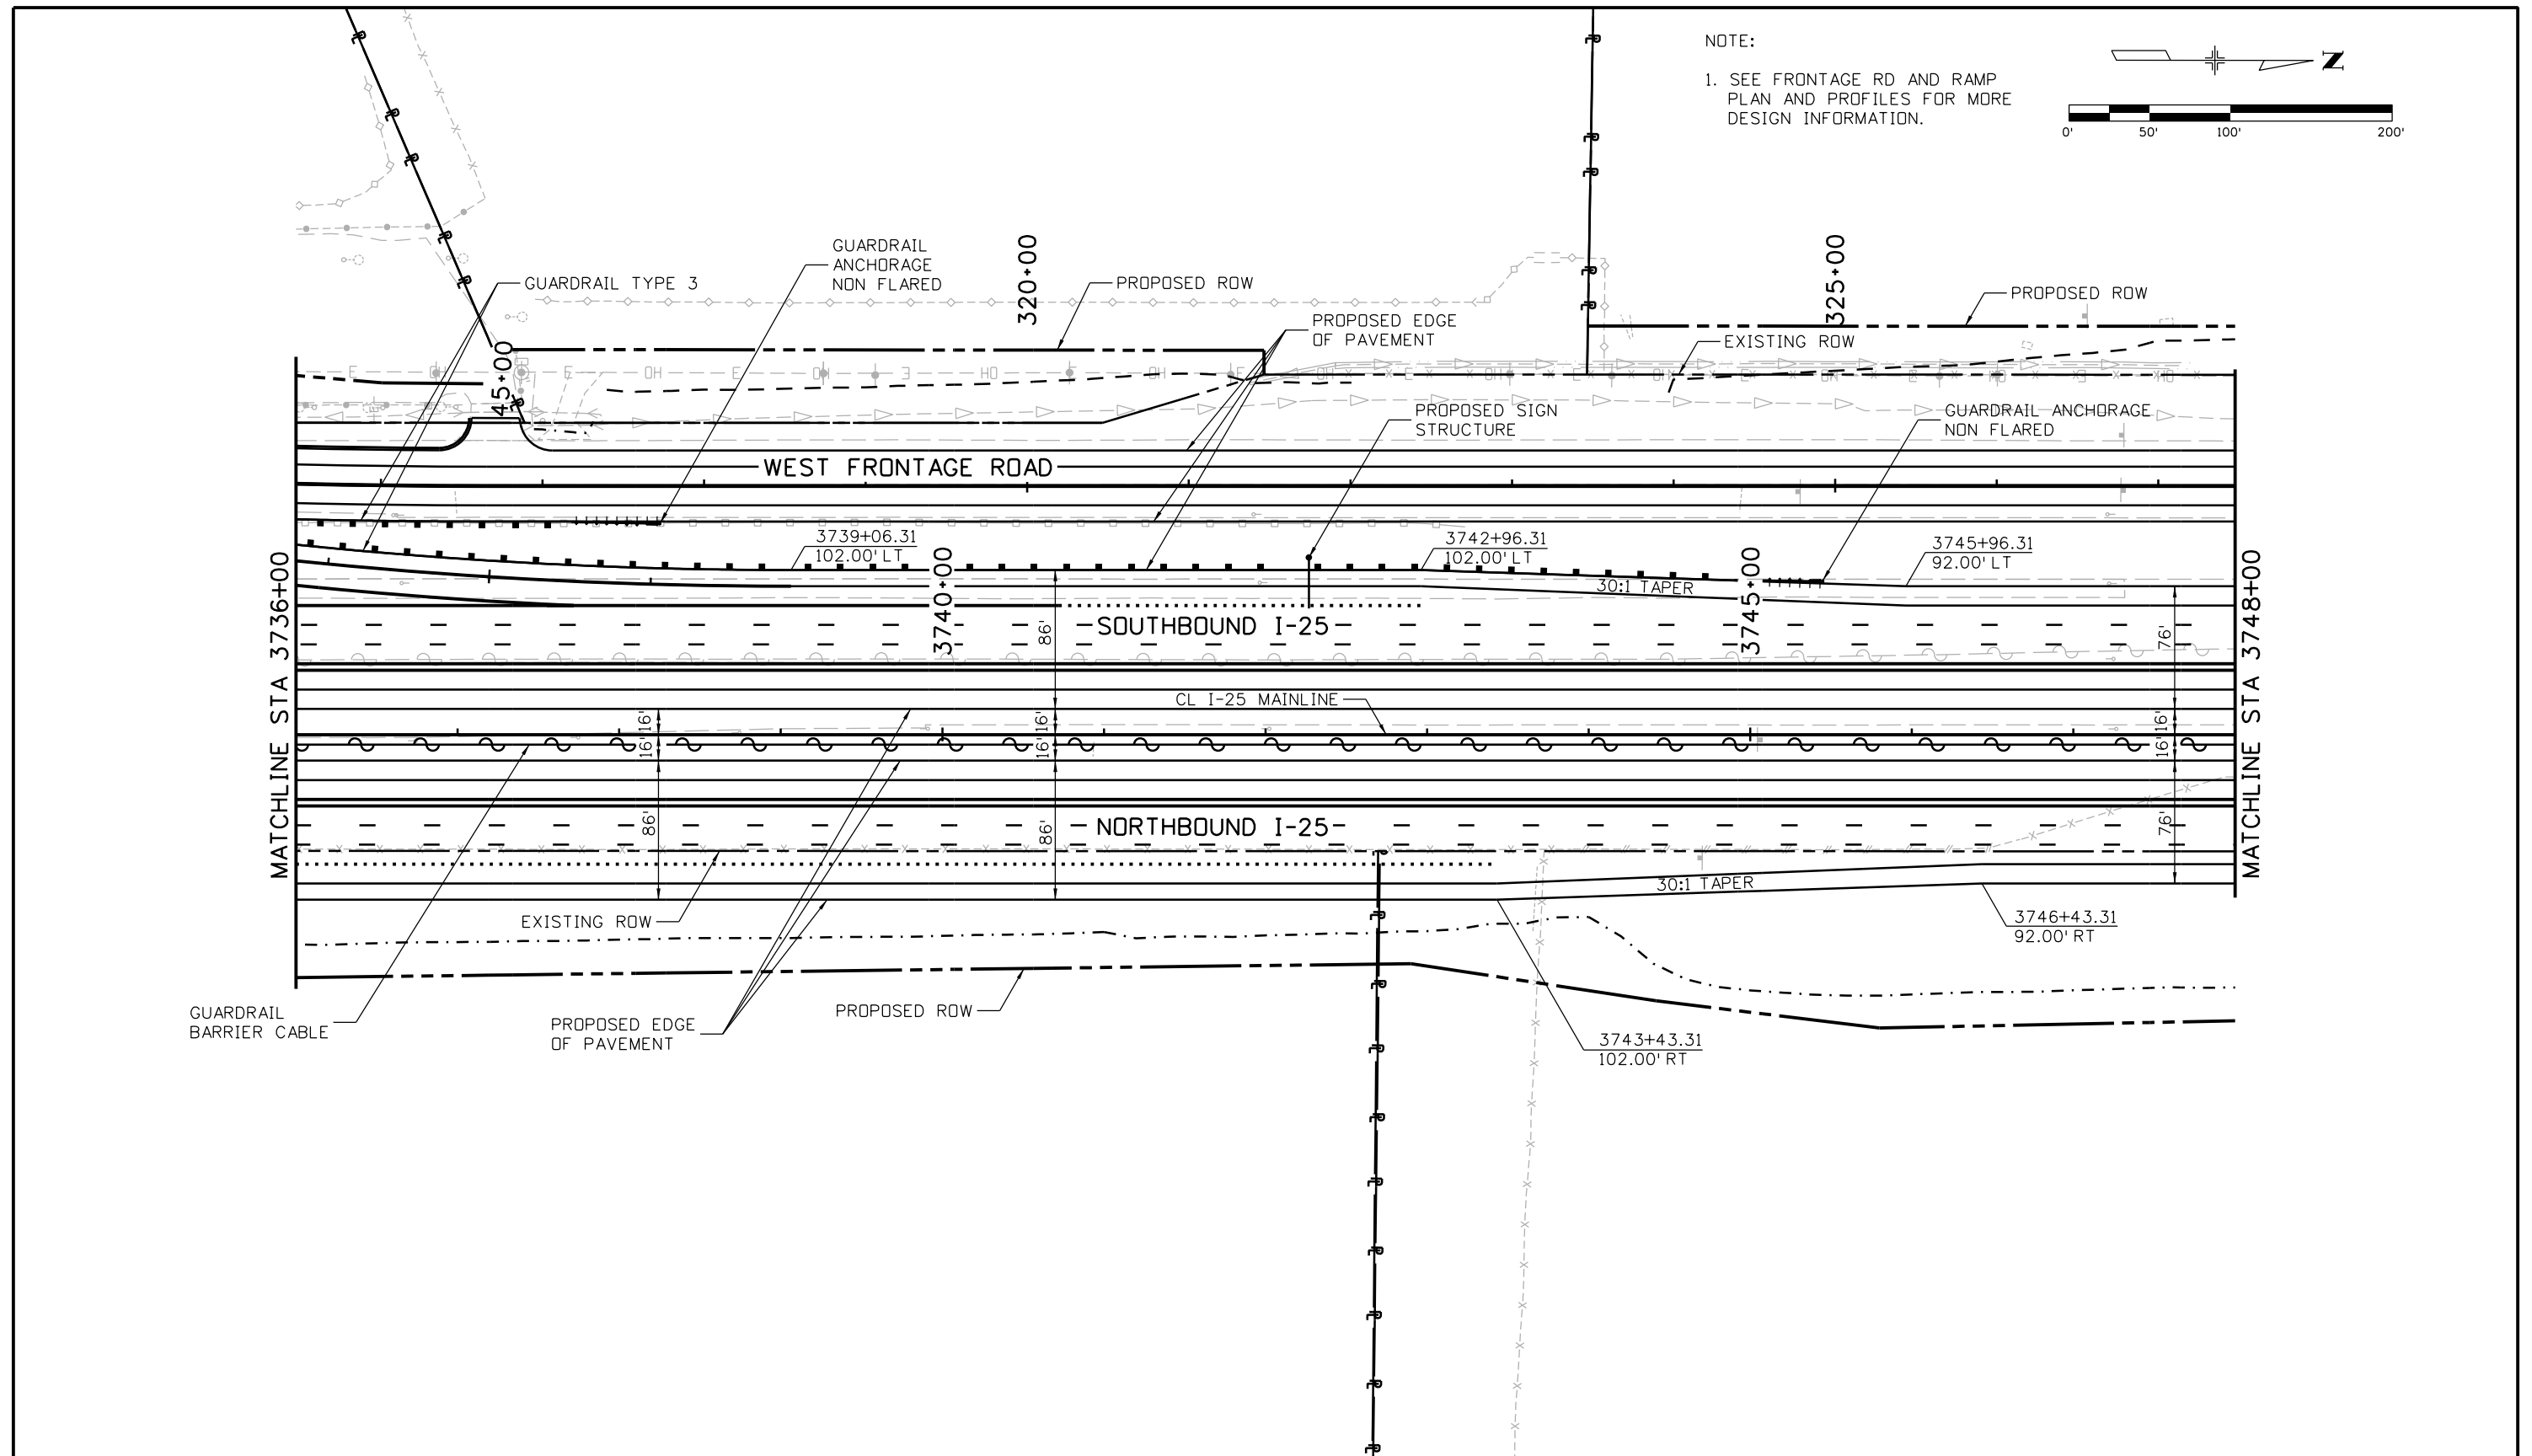file14.36 4:24:27 PM p:\CP-PWS-1501.pbsj.com\Documents\Transportation\Surface Transportation\Projects\100027309 I-25\Design\Drawings\18357DES_Plan_I-25Mainline011.dgn



NOTE:
 1. SEE FRONTAGE RD AND RAMP PLAN AND PROFILES FOR MORE DESIGN INFORMATION.

| | | | | | | | | | | | | | |
|---|--|---|--|-----------------|--|------------|----------------|-----------------------|--|----------------------------|------------------|-----------------|--|
| Print Date: 10/8/2015 | | Sheet Revisions Date: Comments Init. | | | Colorado Department of Transportation  2207 East Highway 402 Loveland, CO 80537 Phone: 970-622-1268 FAX: 970-669-0289 | | As Constructed | | I-25/SH 392 TO SH 14 ROADWAY PLAN I-25 MAINLINE | | Project No./Code | | |
| File Name: 18357DES_Plan_I-25Mainline011.dgn | | | | | | | No Revisions: | | | | IM 0253-221 | | |
| Horiz. Scale: 1:100 Vert. Scale: | | | | | | Revised: | | Designer: MTA | | Structure Numbers | | | |
| Unit Information Unit Leader Initials: | | | | | | Void: | | Detailer: JAG | | 18357 | | | |
|  7604 Technology Way, Suite 400 Denver, CO 80237 Phone: (303) 221-7275 Fax: (303) 221-7276 | |  | | Region 4 | | JFF | | Sheet Subset: ROADWAY | | Subset Sheets: R21 of R158 | | Sheet Number 70 | |

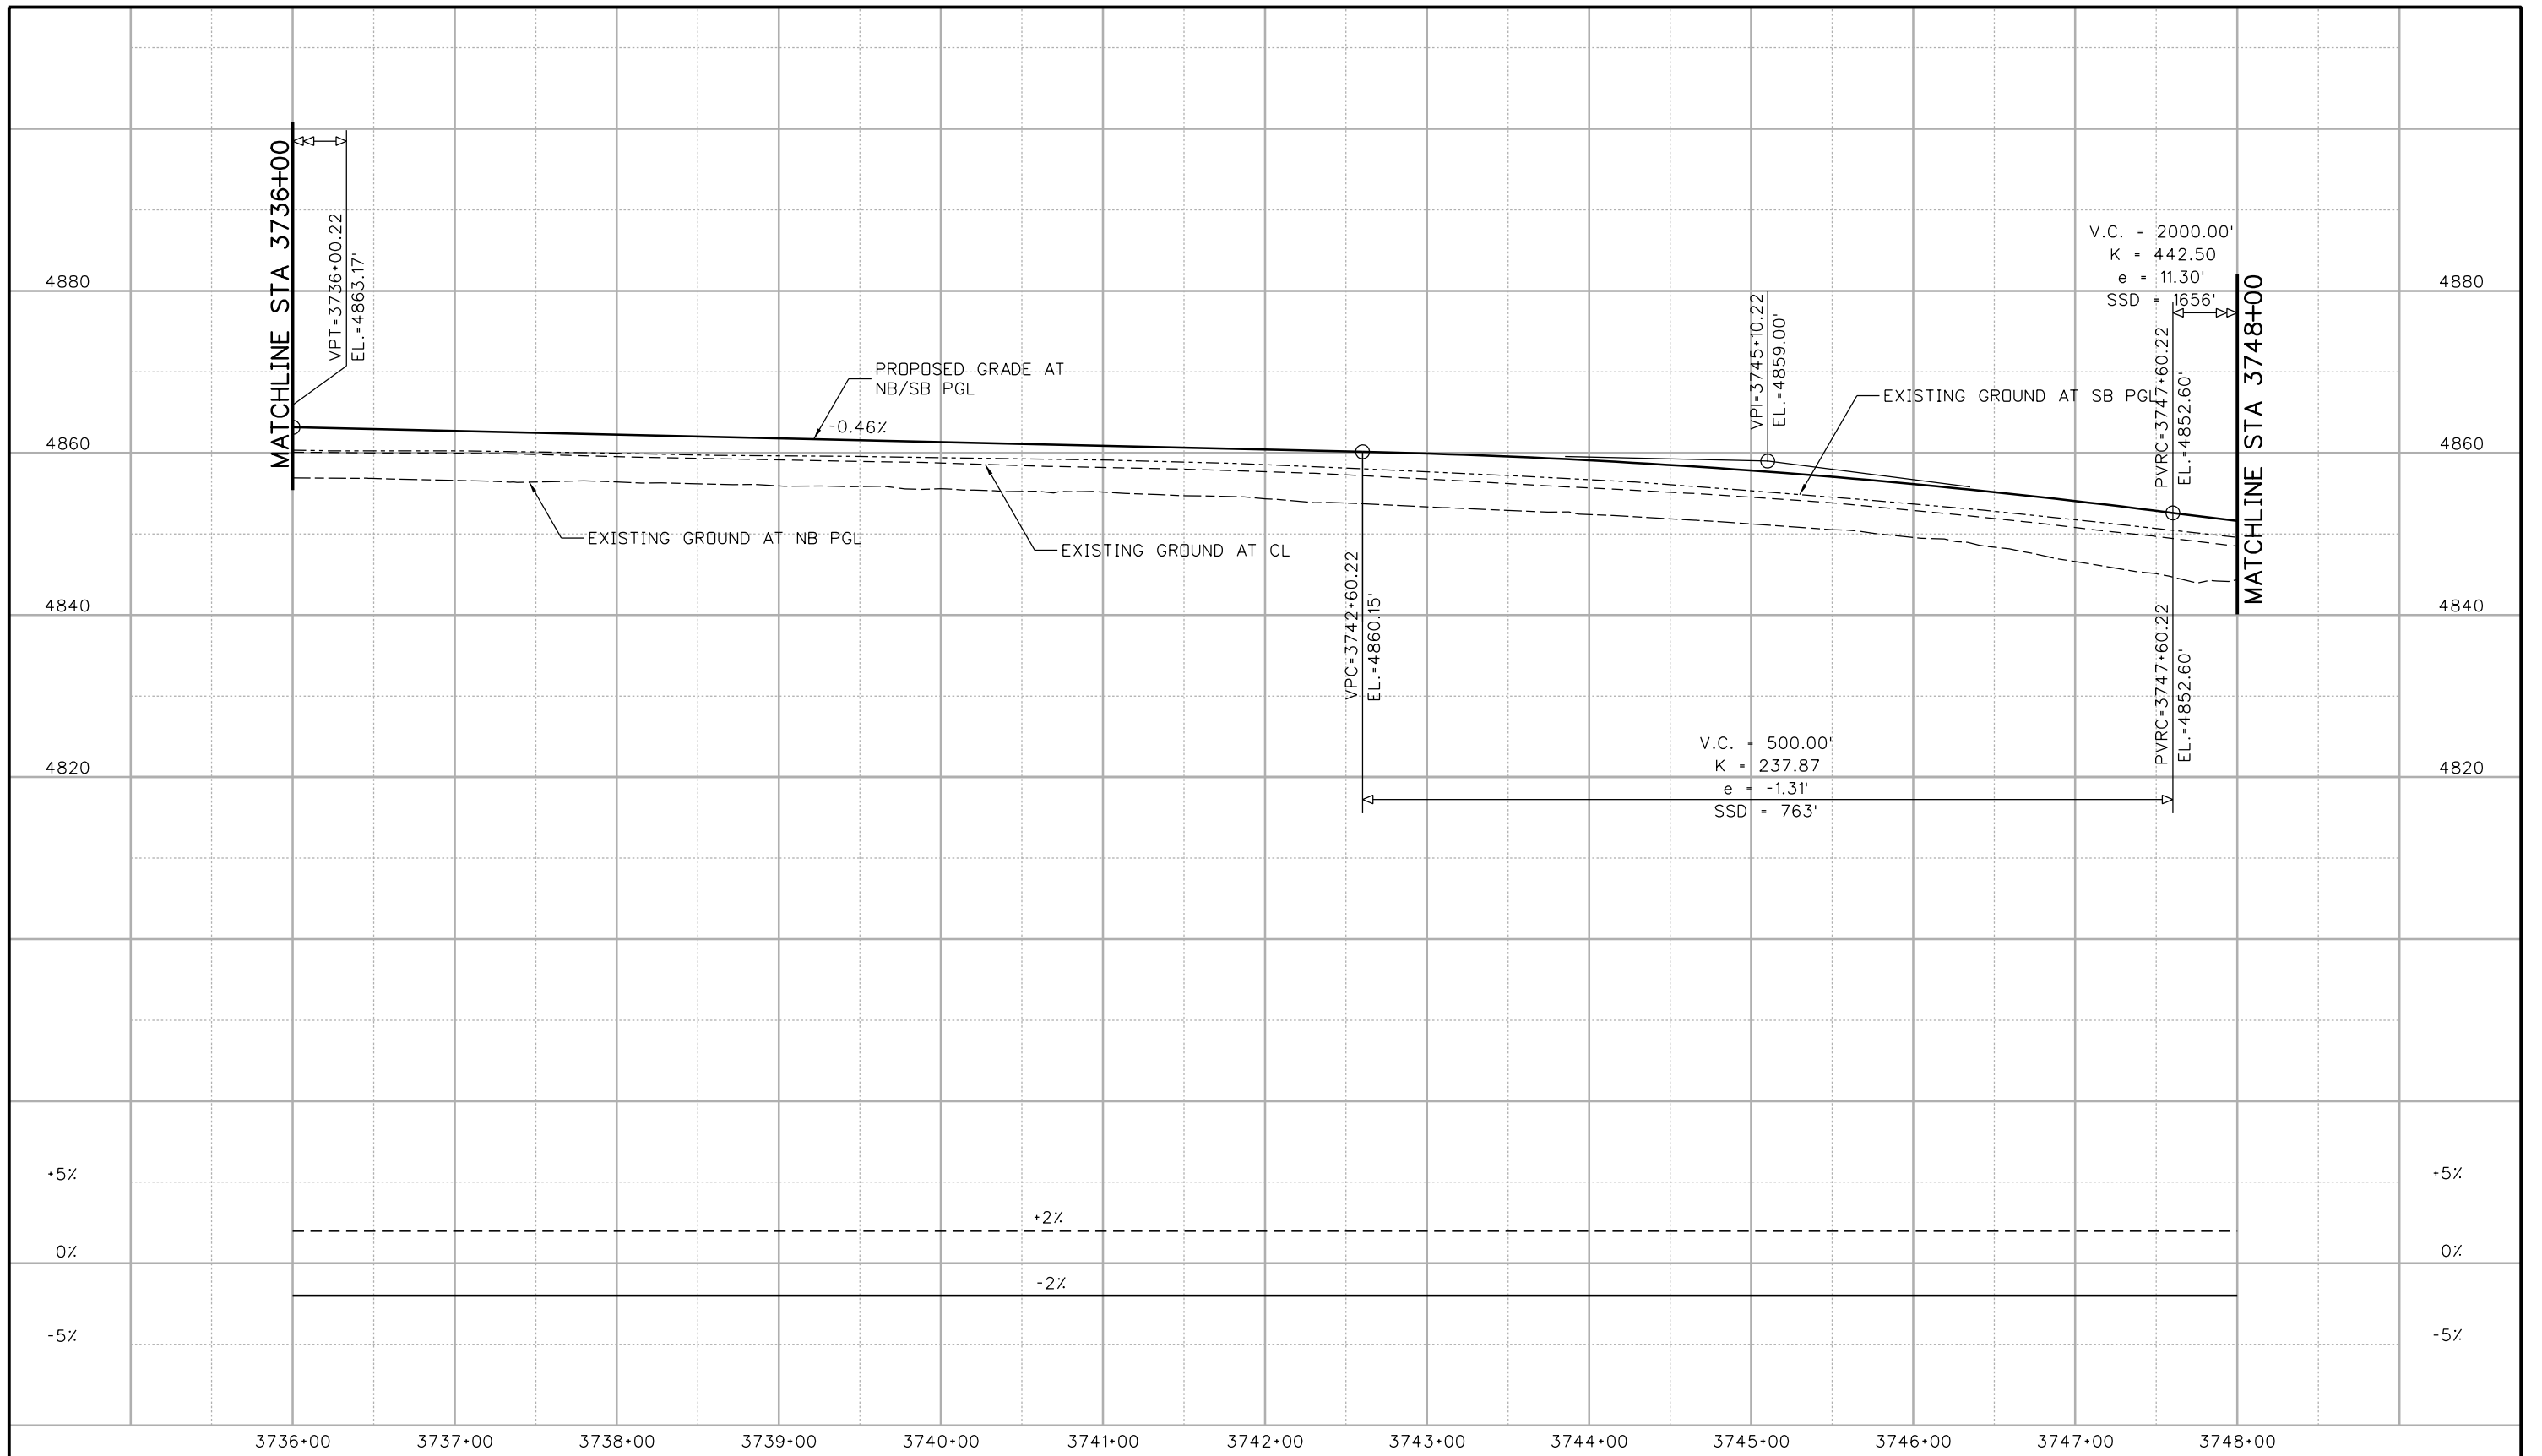

Print Date: 10/9/2015
 File Name: 18357DES_Prof_I-25Mainline011.dgn
 Horiz. Scale: 1:100 Vert. Scale:
 Unit Information Unit Leader Initials:
ATKINS 7604 Technology Way, Suite 400
 Denver, CO 80237
 Phone: (303) 221-7275 Fax: (303) 221-7276

| Sheet Revisions | | |
|-----------------|----------|-------|
| Date: | Comments | Init. |
| | | |
| | | |
| | | |

Colorado Department of Transportation

 2207 East Highway 402
 Loveland, CO 80537
 Phone: 970-622-1268 FAX: 970-669-0289
Region 4 JFF

As Constructed
 No Revisions:
 Revised:
 Void:

**I-25/SH 392 TO SH 14
 ROADWAY PROFILE
 I-25 MAINLINE**
 Designer: MTA
 Detailer: JAG
 Sheet Subset: ROADWAY
 Structure Numbers
 Subset Sheets: R22 of R158



Project No./Code
 IM 0253-221
 18357
 Sheet Number 71

equi3327 11:16:47 AM c:\pw_work\pjs\jpw\equi3327\dms24309\18357DES_Prof_I-25Mainline011.dgn

file14.36 4:24:45 PM pw:\CP-PWS-IS01.pbsj.com\Documents\Transportation\Surface Transportation\Projects\100027309 I-25\Design\Drawings\18357DES_Plan_I-25Mainline012.dgn

NOTE:

1. SEE FRONTAGE RD PLAN AND PROFILES FOR MORE DESIGN INFORMATION.

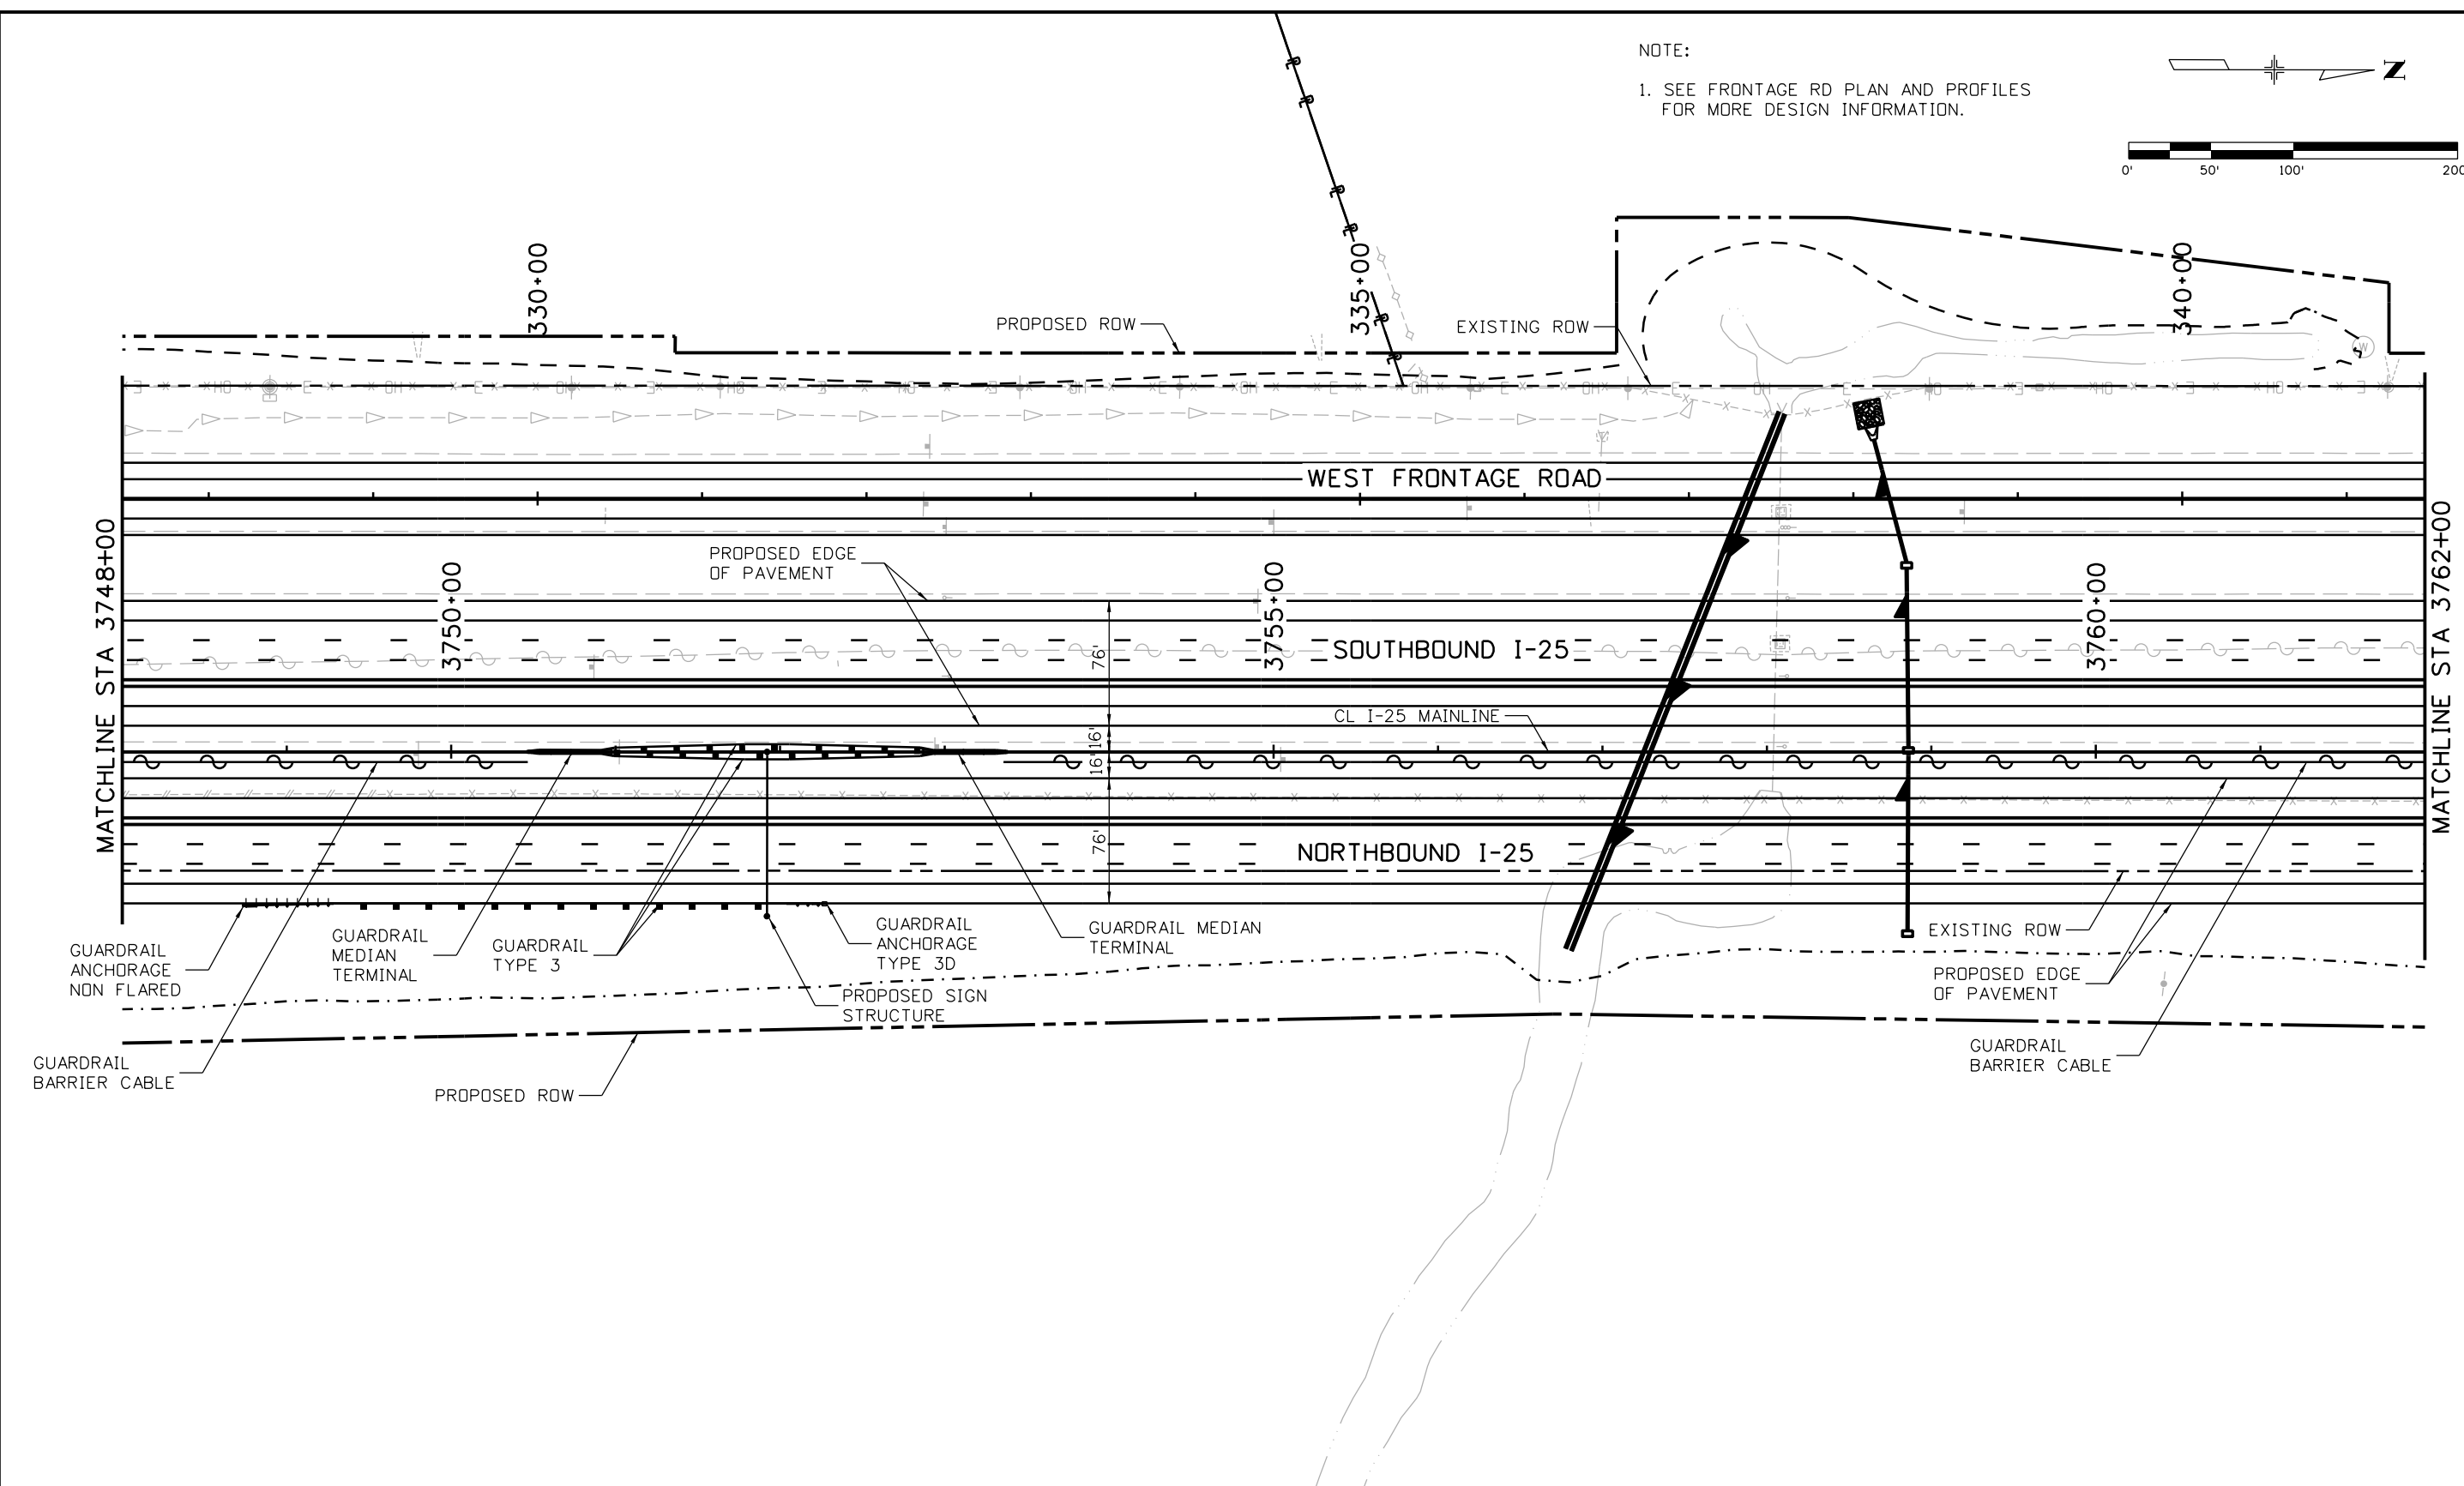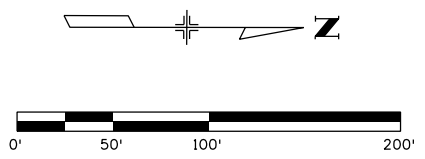

| | |
|--|---|
| Print Date: 10/8/2015 | |
| File Name: 18357DES_Plan_I-25Mainline012.dgn | |
| Horiz. Scale: 1:100 | Vert. Scale: |
| Unit Information | Unit Leader Initials: |
| ATKINS | 7604 Technology Way, Suite 400 Denver, CO 80237 Phone: (303) 221-7275 Fax: (303) 221-7276 |

| Sheet Revisions | | |
|-----------------|----------|-------|
| Date: | Comments | Init. |
| | | |
| | | |
| | | |

Colorado Department of Transportation


2207 East Highway 402
Loveland, CO 80537
Phone: 970-622-1268 FAX: 970-669-0289

Region 4 JFF

| |
|----------------|
| As Constructed |
| No Revisions: |
| Revised: |
| Void: |

| | | | |
|---|---------|----------------|-------------|
| I-25/SH 392 TO SH 14 ROADWAY PLAN I-25 MAINLINE | | | |
| Designer: | MTA | Structure | |
| Detailer: | JAG | Numbers | |
| Sheet Subset: | ROADWAY | Subset Sheets: | R23 of R158 |

| |
|------------------|
| Project No./Code |
| IM 0253-221 |
| 18357 |
| Sheet Number 72 |

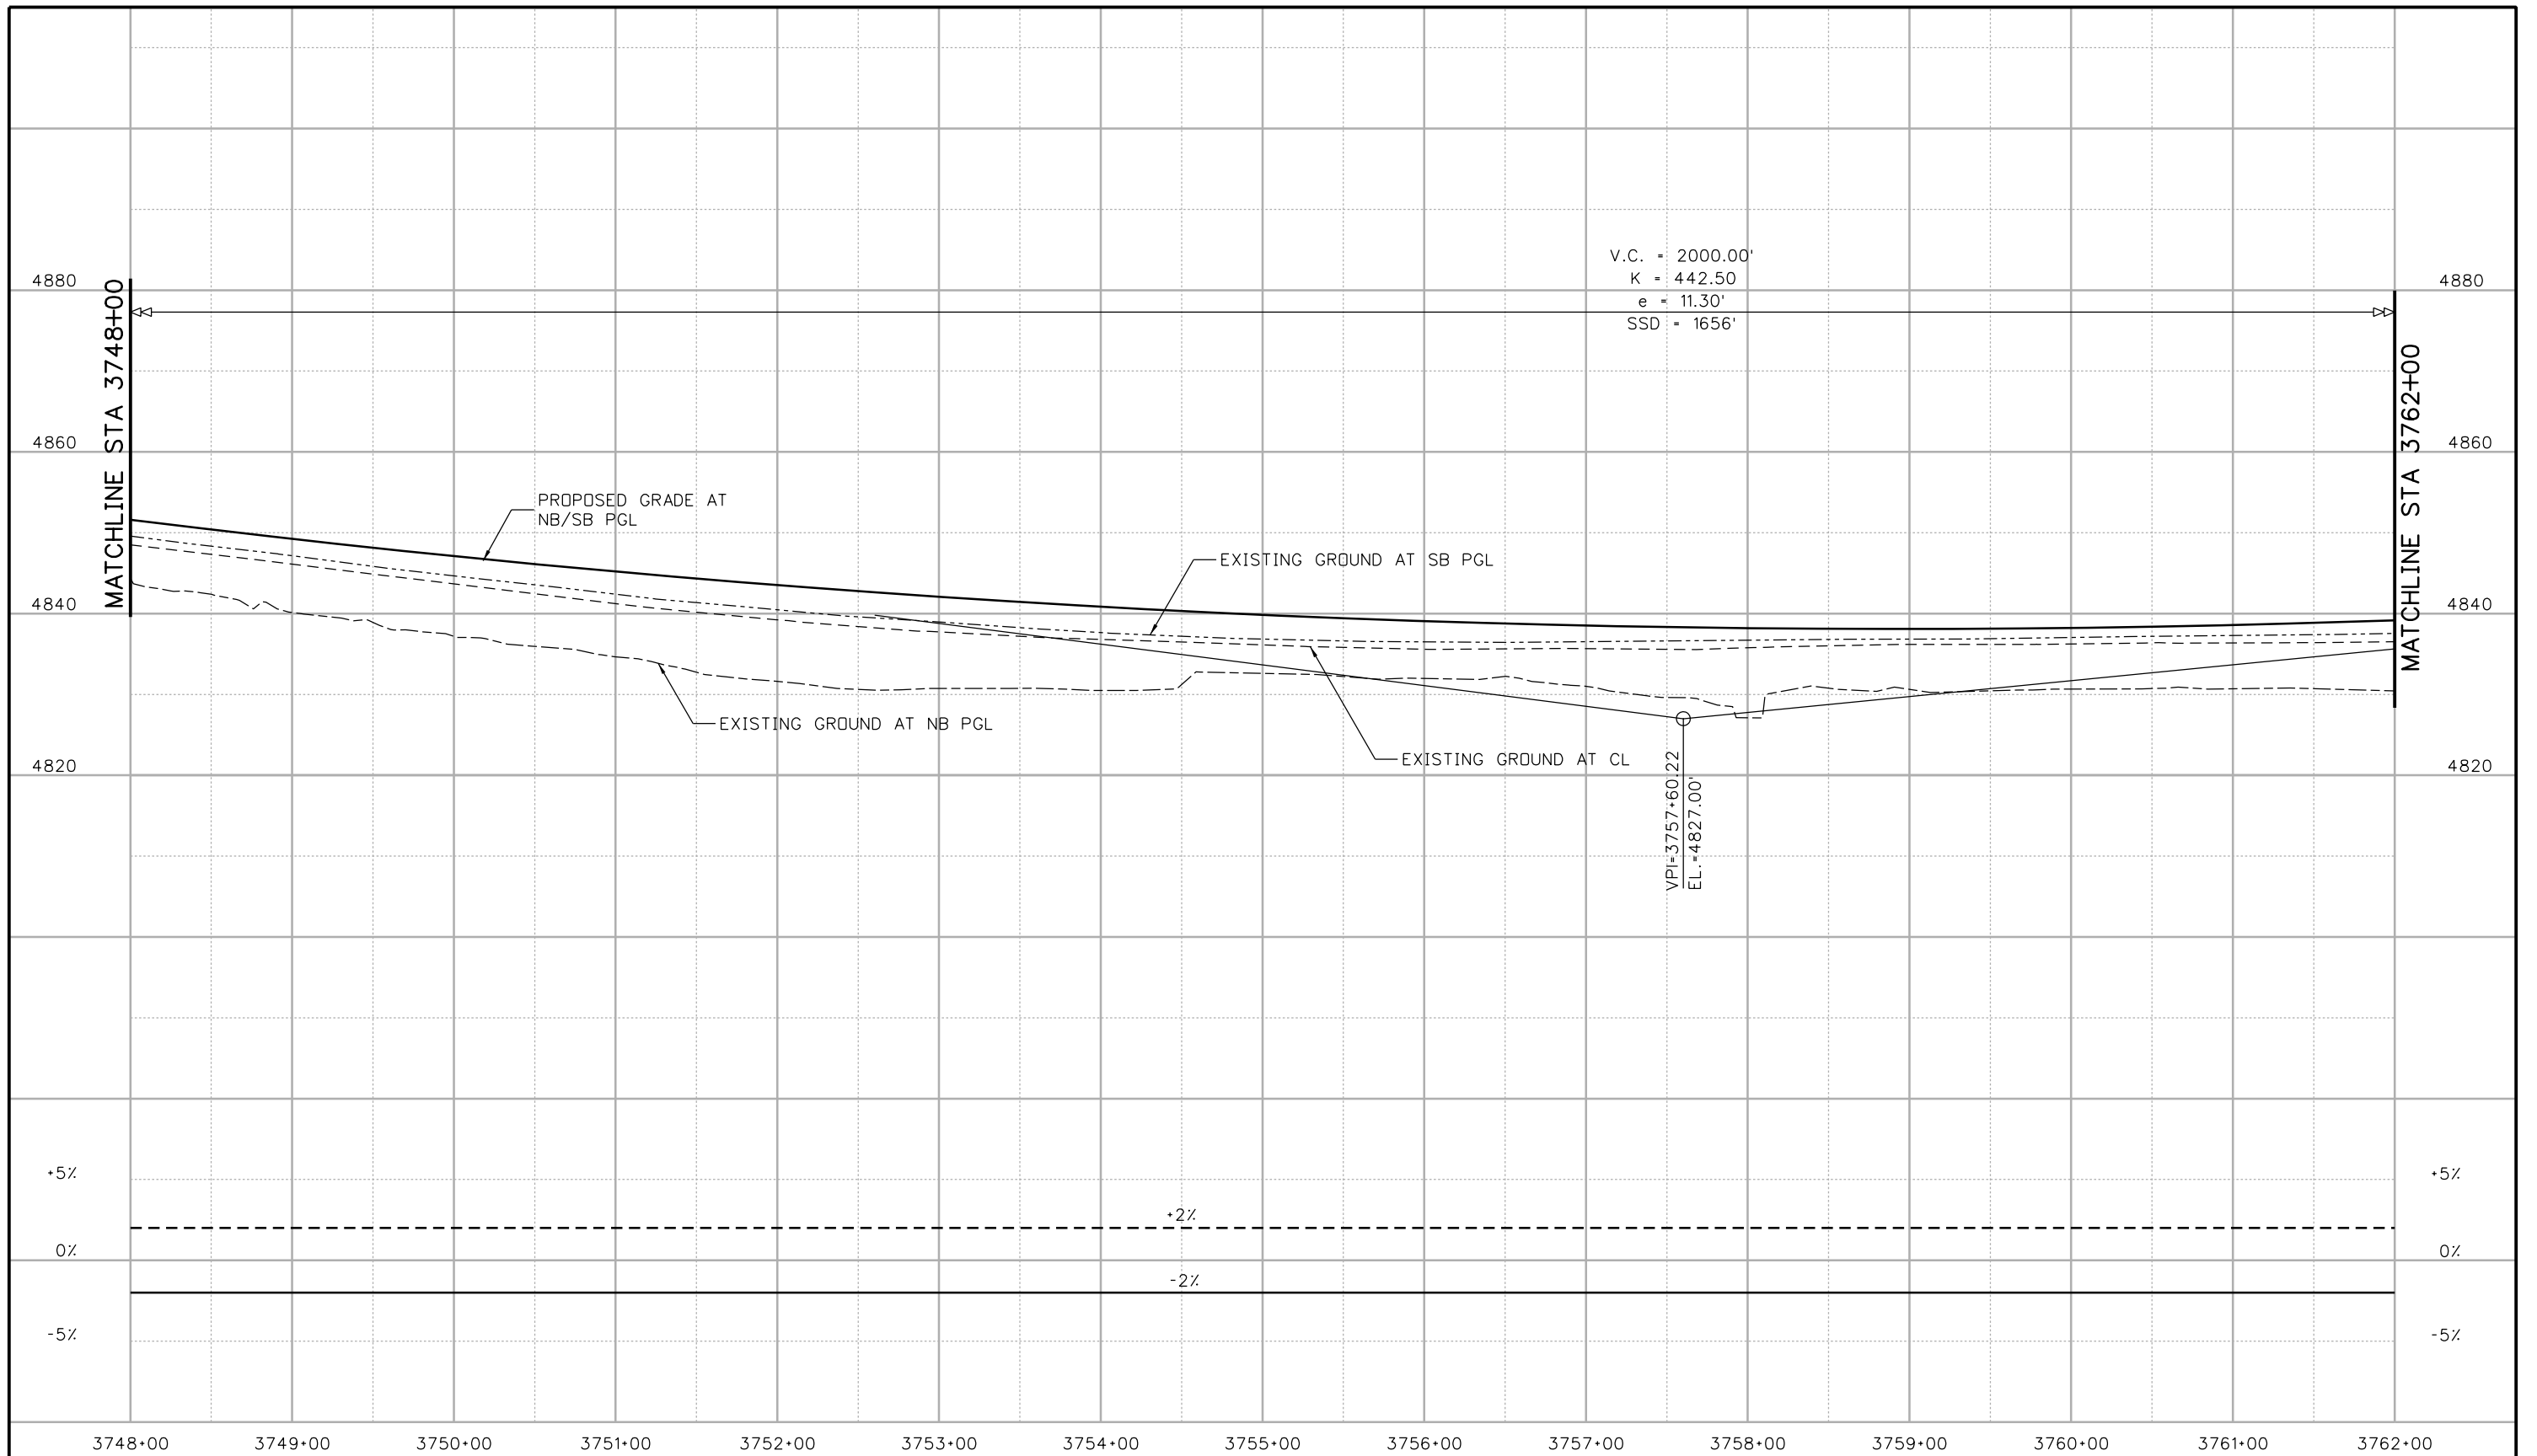

V.C. = 2000.00'
 K = 442.50
 e = 11.30'
 SSD = 1656'

VPI=3757+60.22
 EL.=4827.00'

Print Date: 10/9/2015
 File Name: 18357DES_Prof_I-25Mainline012.dgn
 Horiz. Scale: 1:100 Vert. Scale:
 Unit Information Unit Leader Initials:
ATKINS 7604 Technology Way, Suite 400
 Denver, CO 80237
 Phone: (303) 221-7275 Fax: (303) 221-7276

| Sheet Revisions | | |
|-----------------|----------|-------|
| Date: | Comments | Init. |
| | | |
| | | |
| | | |

Colorado Department of Transportation

 2207 East Highway 402
 Loveland, CO 80537
 Phone: 970-622-1268 FAX: 970-669-0289
 Region 4 JFF


As Constructed
 No Revisions:
 Revised:
 Void:

I-25/SH 392 TO SH 14
 ROADWAY PROFILE
 I-25 MAINLINE
 Designer: MTA
 Detailer: JAG
 Sheet Subset: ROADWAY
 Structure Numbers
 Subset Sheets: R24 of R158


Project No./Code
 IM 0253-221
 18357
 Sheet Number 73

ogui3327 11:16:56 AM c:\pwork\pjs\jpw\ogui3327\dms24309\18357DES_Prof_I-25Mainline012.dgn

file14.36 4:25:02 PM p:\CP-PWS-1501.pbsj.com\Documents\Transportation\Surface Transportation\Projects\100027309 I-25\Design\Drawings\18357DES_Plan_I-25Mainline013.dgn

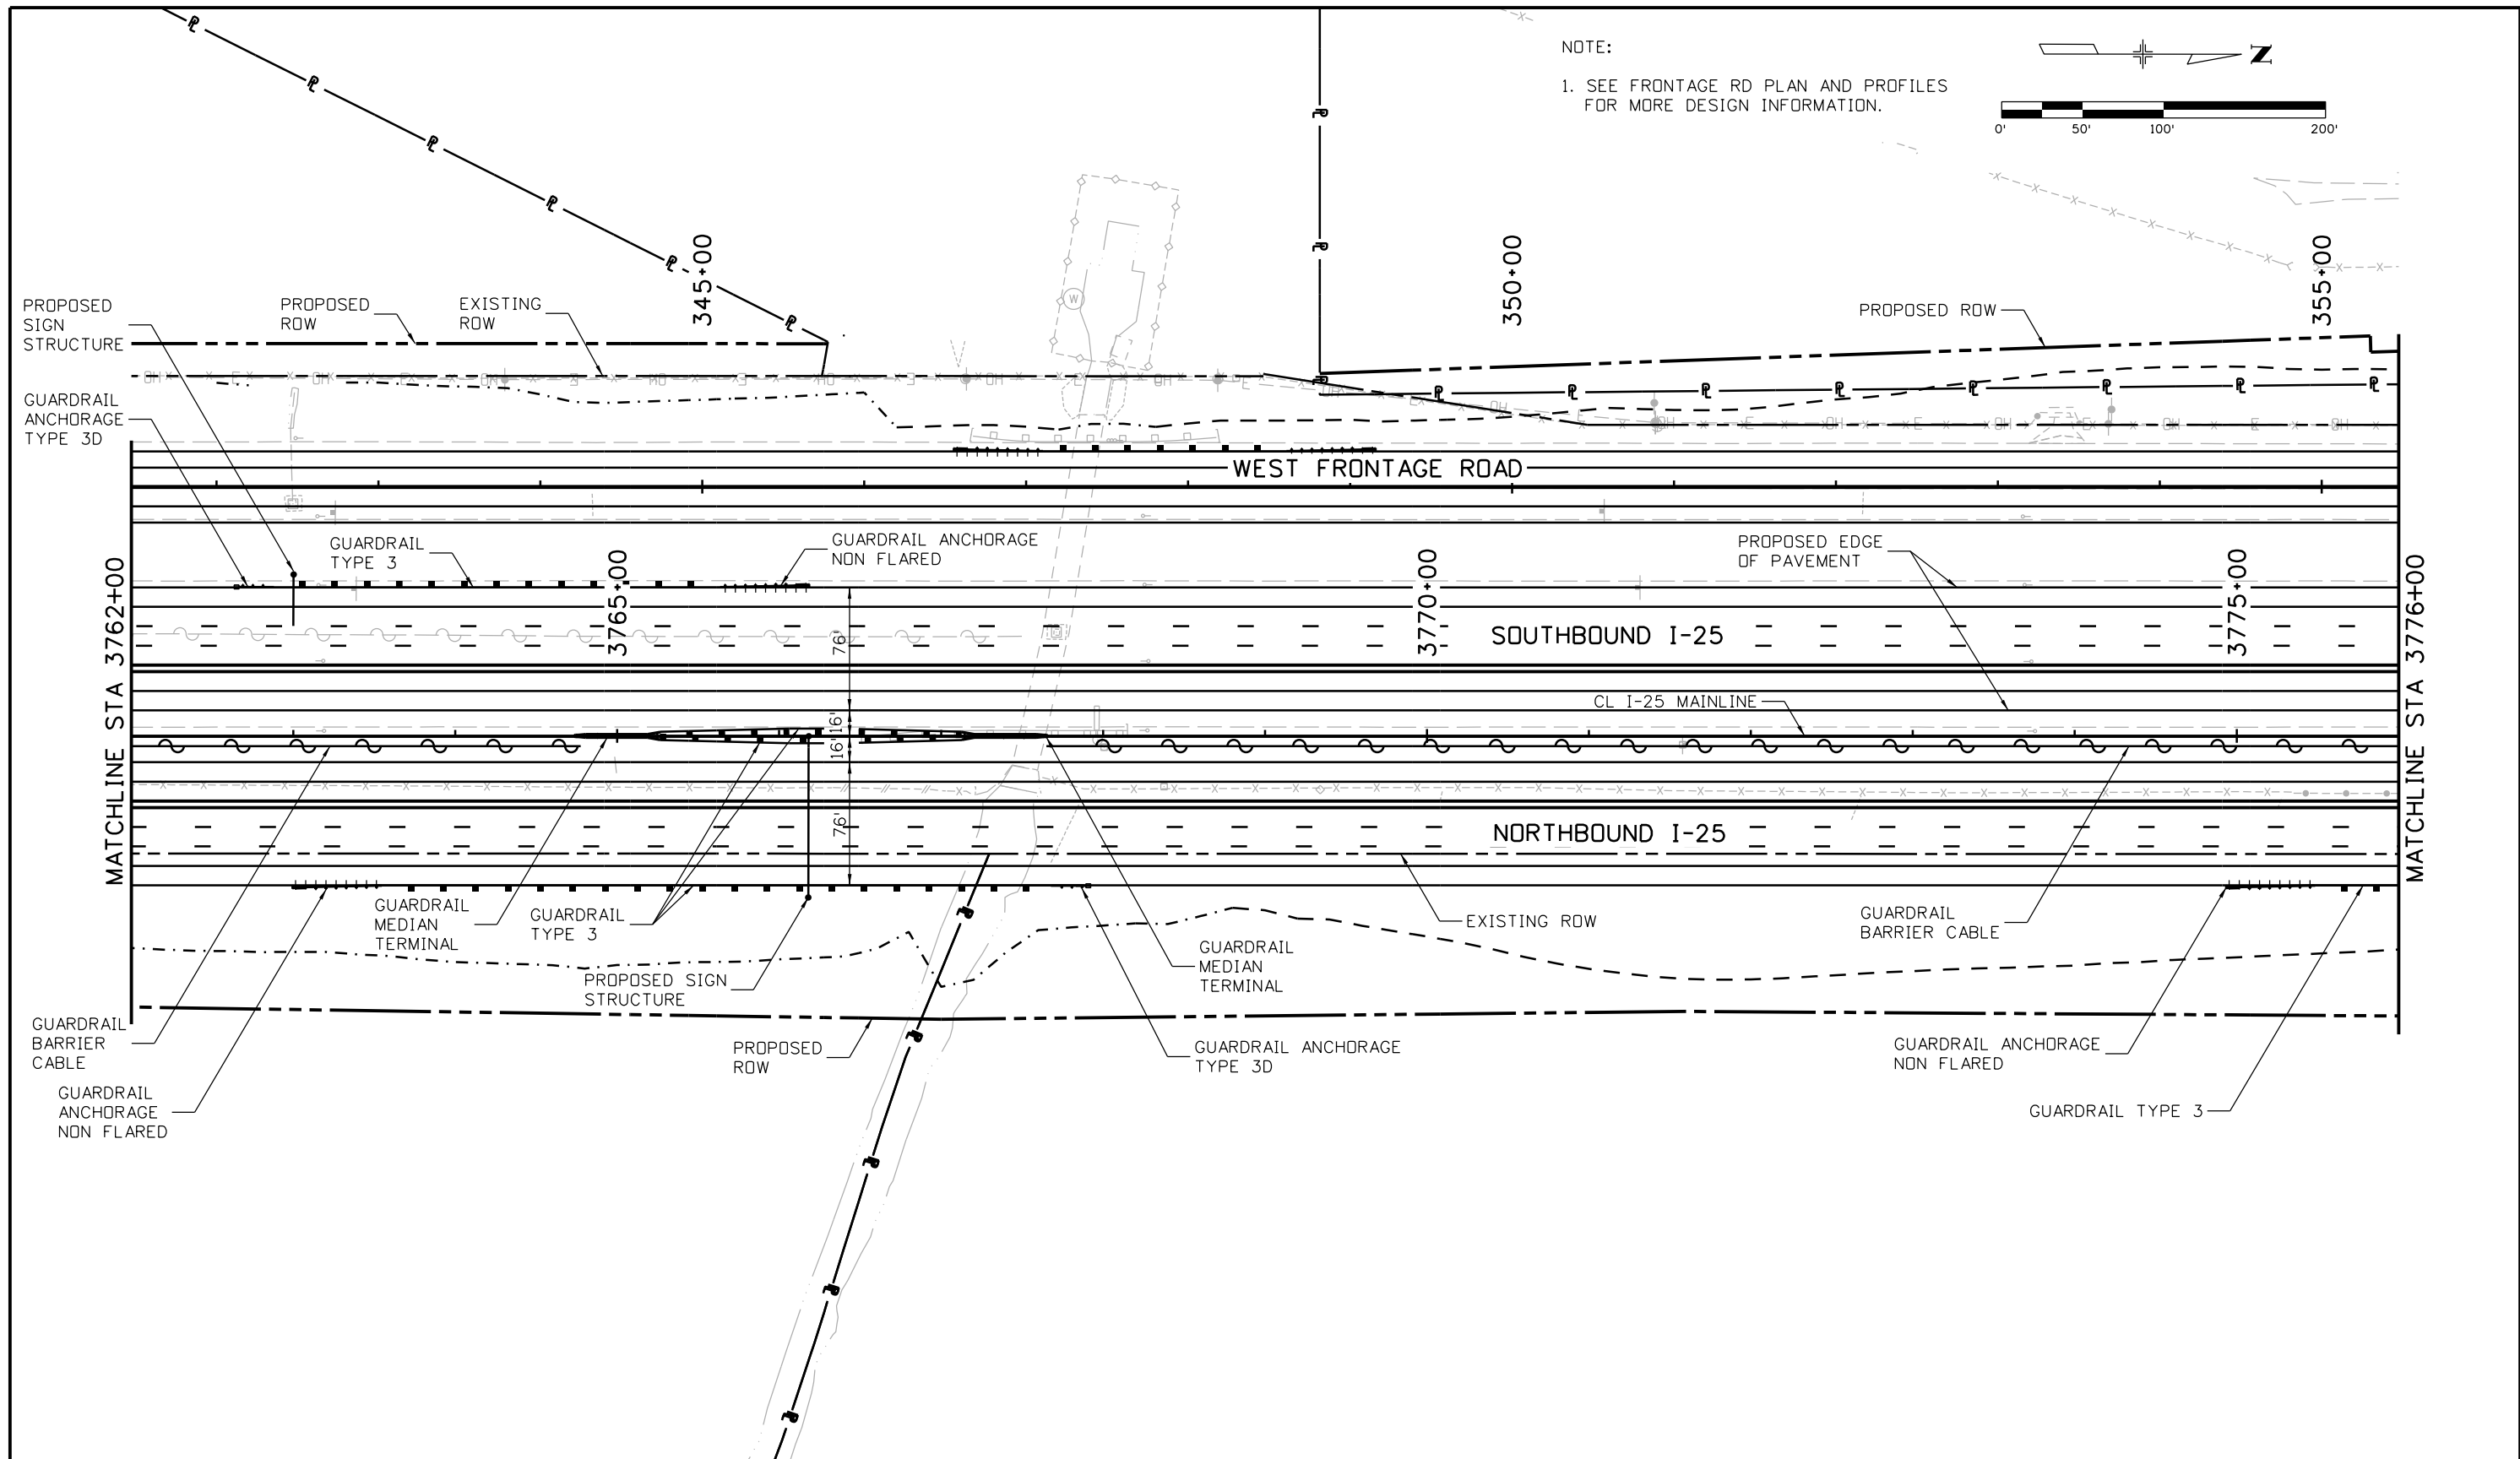

| | | | | | | | | | | | | | | | | |
|---|--|------------------------|----------|-------|---|--|--|----------------|--|---|--|--|-------------------|--|--------------|--|
| Print Date: 10/8/2015 | | Sheet Revisions | | | Colorado Department of Transportation | | | As Constructed | | I-25/SH 392 TO SH 14 ROADWAY PLAN I-25 MAINLINE | | | Project No./Code | | | |
| File Name: 18357DES_Plan_I-25Mainline013.dgn | | Date: | Comments | Init. |  2207 East Highway 402 Loveland, CO 80537 Phone: 970-622-1268 FAX: 970-669-0289 Region 4 | | | No Revisions: | | Designer: MTA Detailer: JAG Sheet Subset: ROADWAY Subset Sheets: R25 of R158 | | | IM 0253-221 | | | |
| Horiz. Scale: 1:100 Vert. Scale: | | | | | | | | Revised: | | | | | Structure Numbers | | 18357 | |
| Unit Information Unit Leader Initials: | | | | | | | | Void: | | | | | JAG | | Sheet Number | |
| ATKINS 7604 Technology Way, Suite 400 Denver, CO 80237 Phone: (303) 221-7275 Fax: (303) 221-7276 | | | | | | | | JFF | | | | | R25 of R158 | | 74 | |

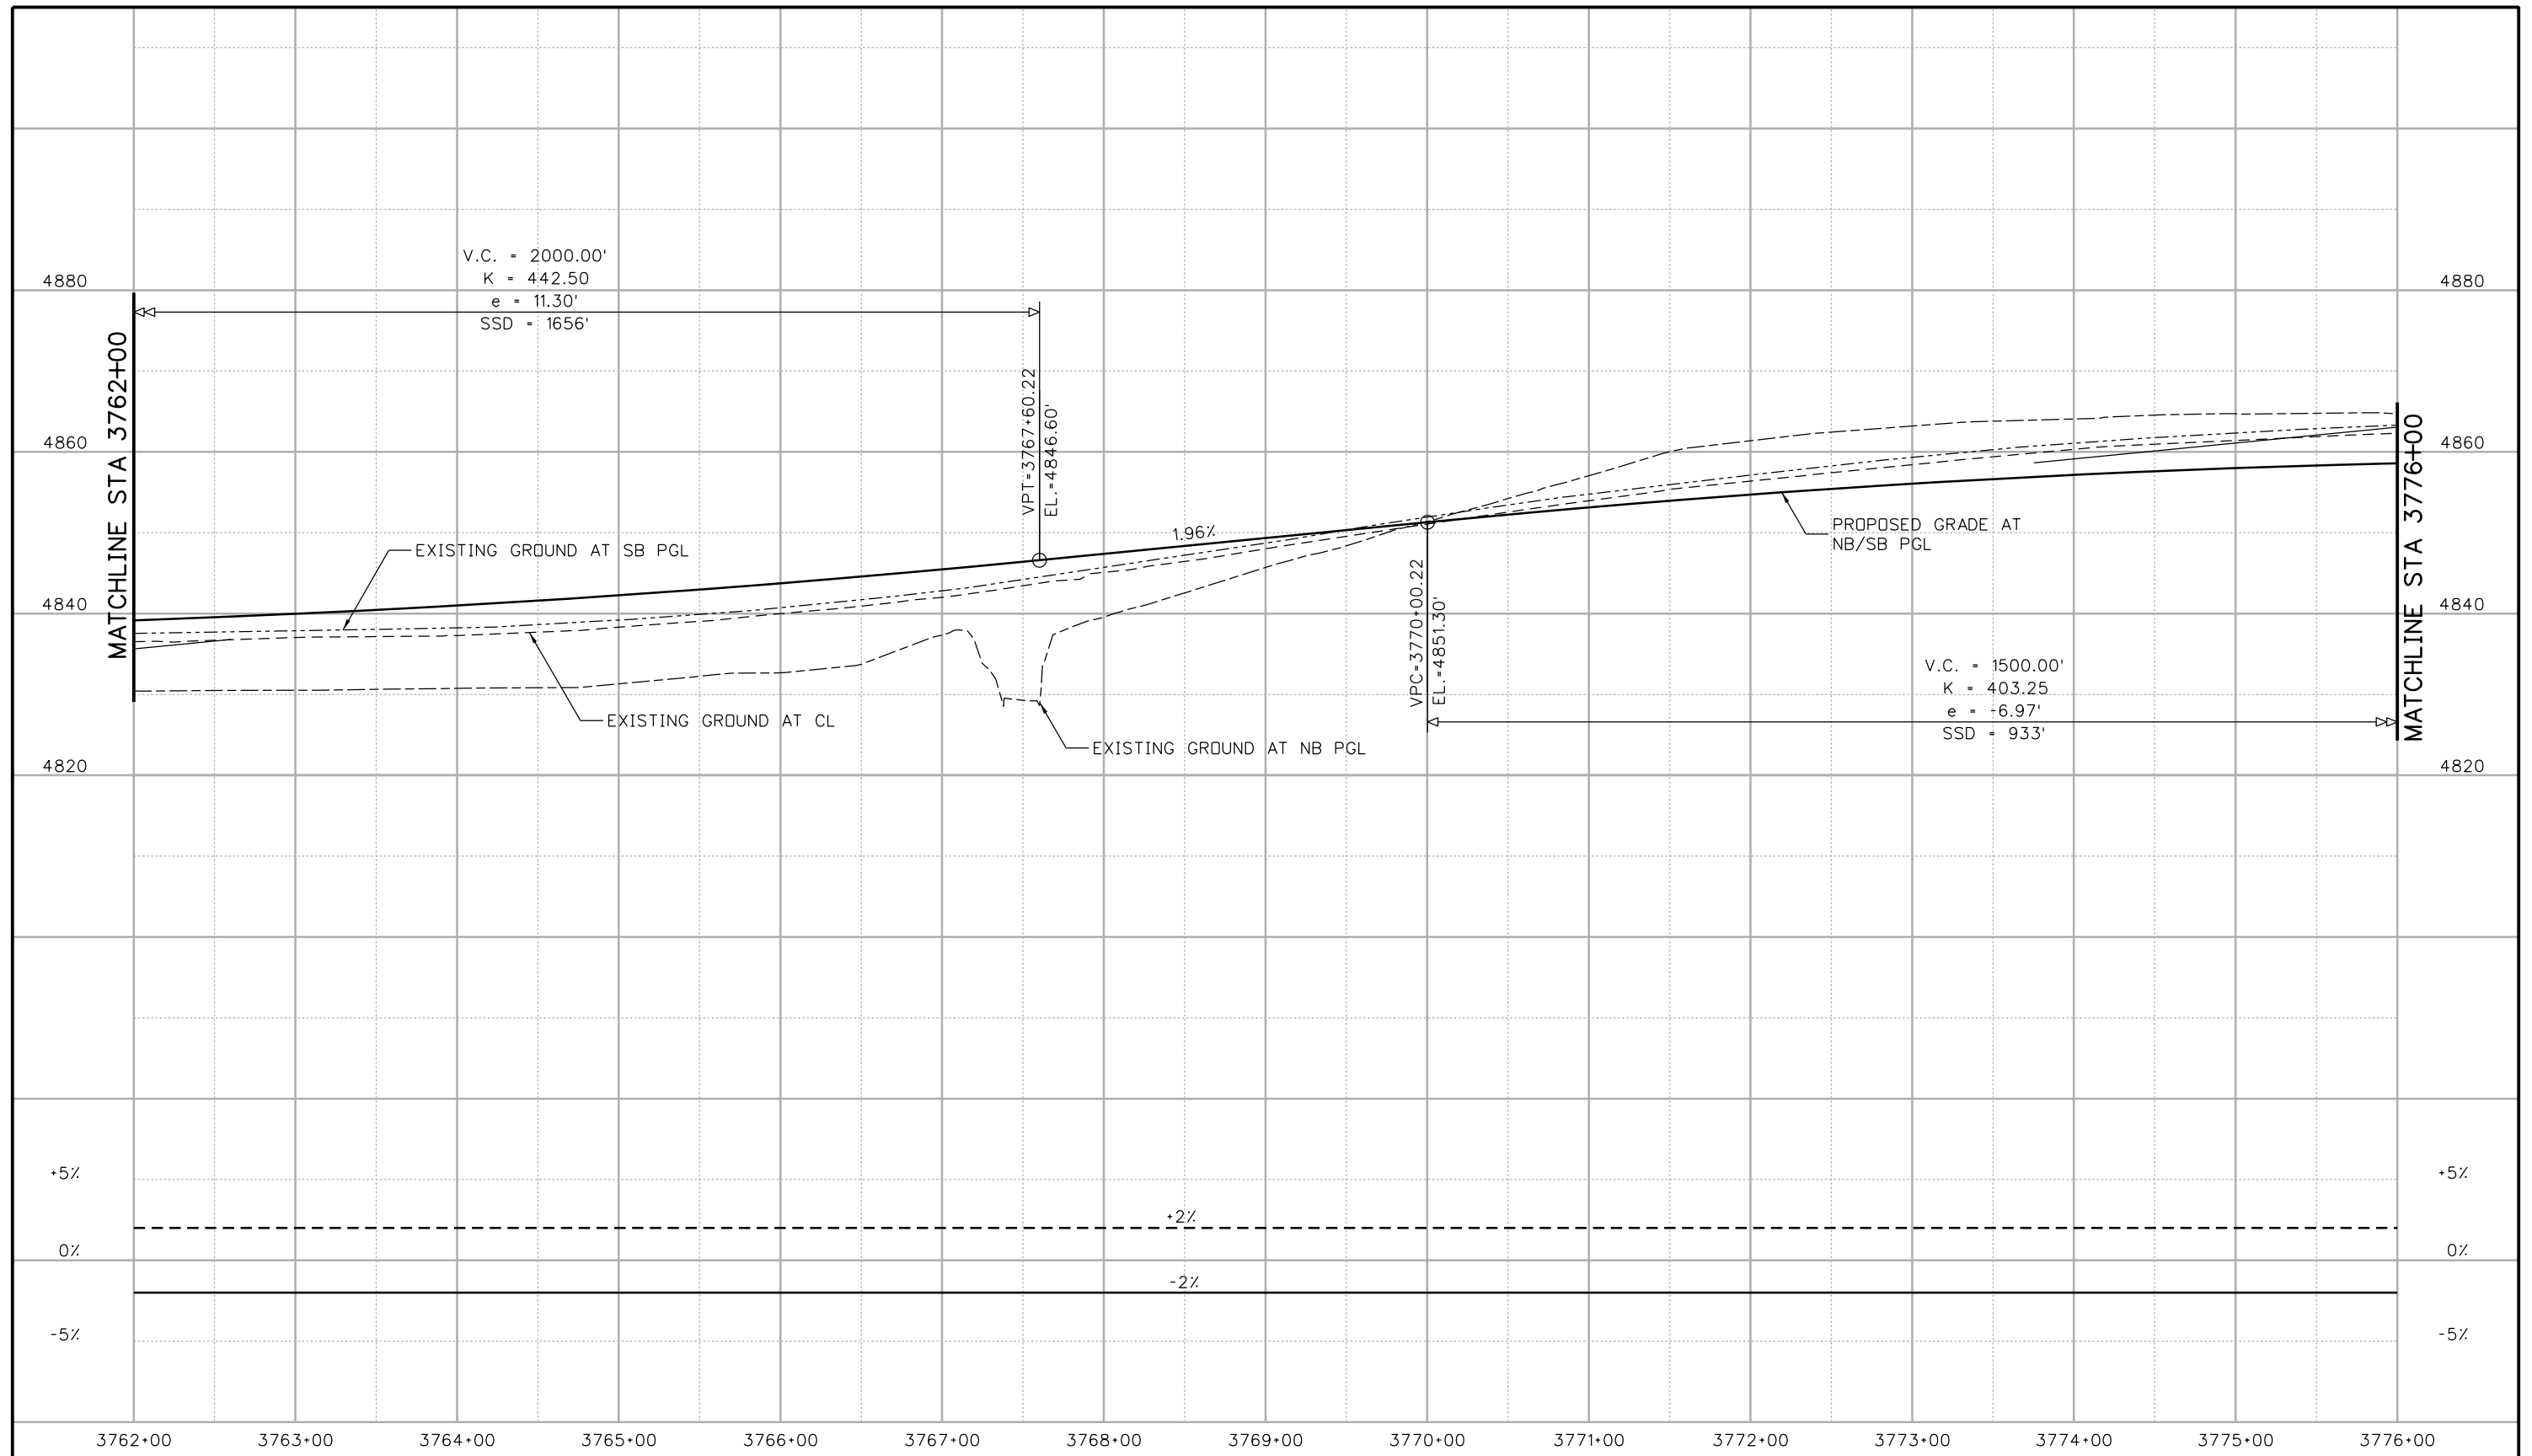

Print Date: 10/9/2015
 File Name: 18357DES_Prof_I-25Mainline013.dgn
 Horiz. Scale: 1:100 Vert. Scale:
 Unit Information Unit Leader Initials:
ATKINS 7604 Technology Way, Suite 400
 Denver, CO 80237
 Phone: (303) 221-7275 Fax: (303) 221-7276

| Sheet Revisions | | |
|-----------------|----------|-------|
| Date: | Comments | Init. |
| | | |
| | | |
| | | |

Colorado Department of Transportation
 2207 East Highway 402
 Loveland, CO 80537
 Phone: 970-622-1268 FAX: 970-669-0289
Region 4 JFF

| |
|-----------------------|
| As Constructed |
| No Revisions: |
| Revised: |
| Void: |


**I-25/SH 392 TO SH 14
 ROADWAY PROFILE
 I-25 MAINLINE**

| | |
|-----------------------|----------------------------|
| Designer: MTA | Structure Numbers |
| Detailer: JAG | |
| Sheet Subset: ROADWAY | Subset Sheets: R26 of R158 |


| |
|-------------------------|
| Project No./Code |
| IM 0253-221 |
| 18357 |
| Sheet Number 75 |

equi3327 11:17:05 AM c:\pw_work\pjs\jpw\18357DES\18357DES_Prof_I-25Mainline013.dgn

file14.36 4:25:18 PM pw:\CP-PWS-1501.pbs\jcom\PBS\PW1\Documents\Transportation\Surface Transportation\Projects\100027309 I-25\Design\Drawings\18357DES_Plan_I-25Mainline014.dgn

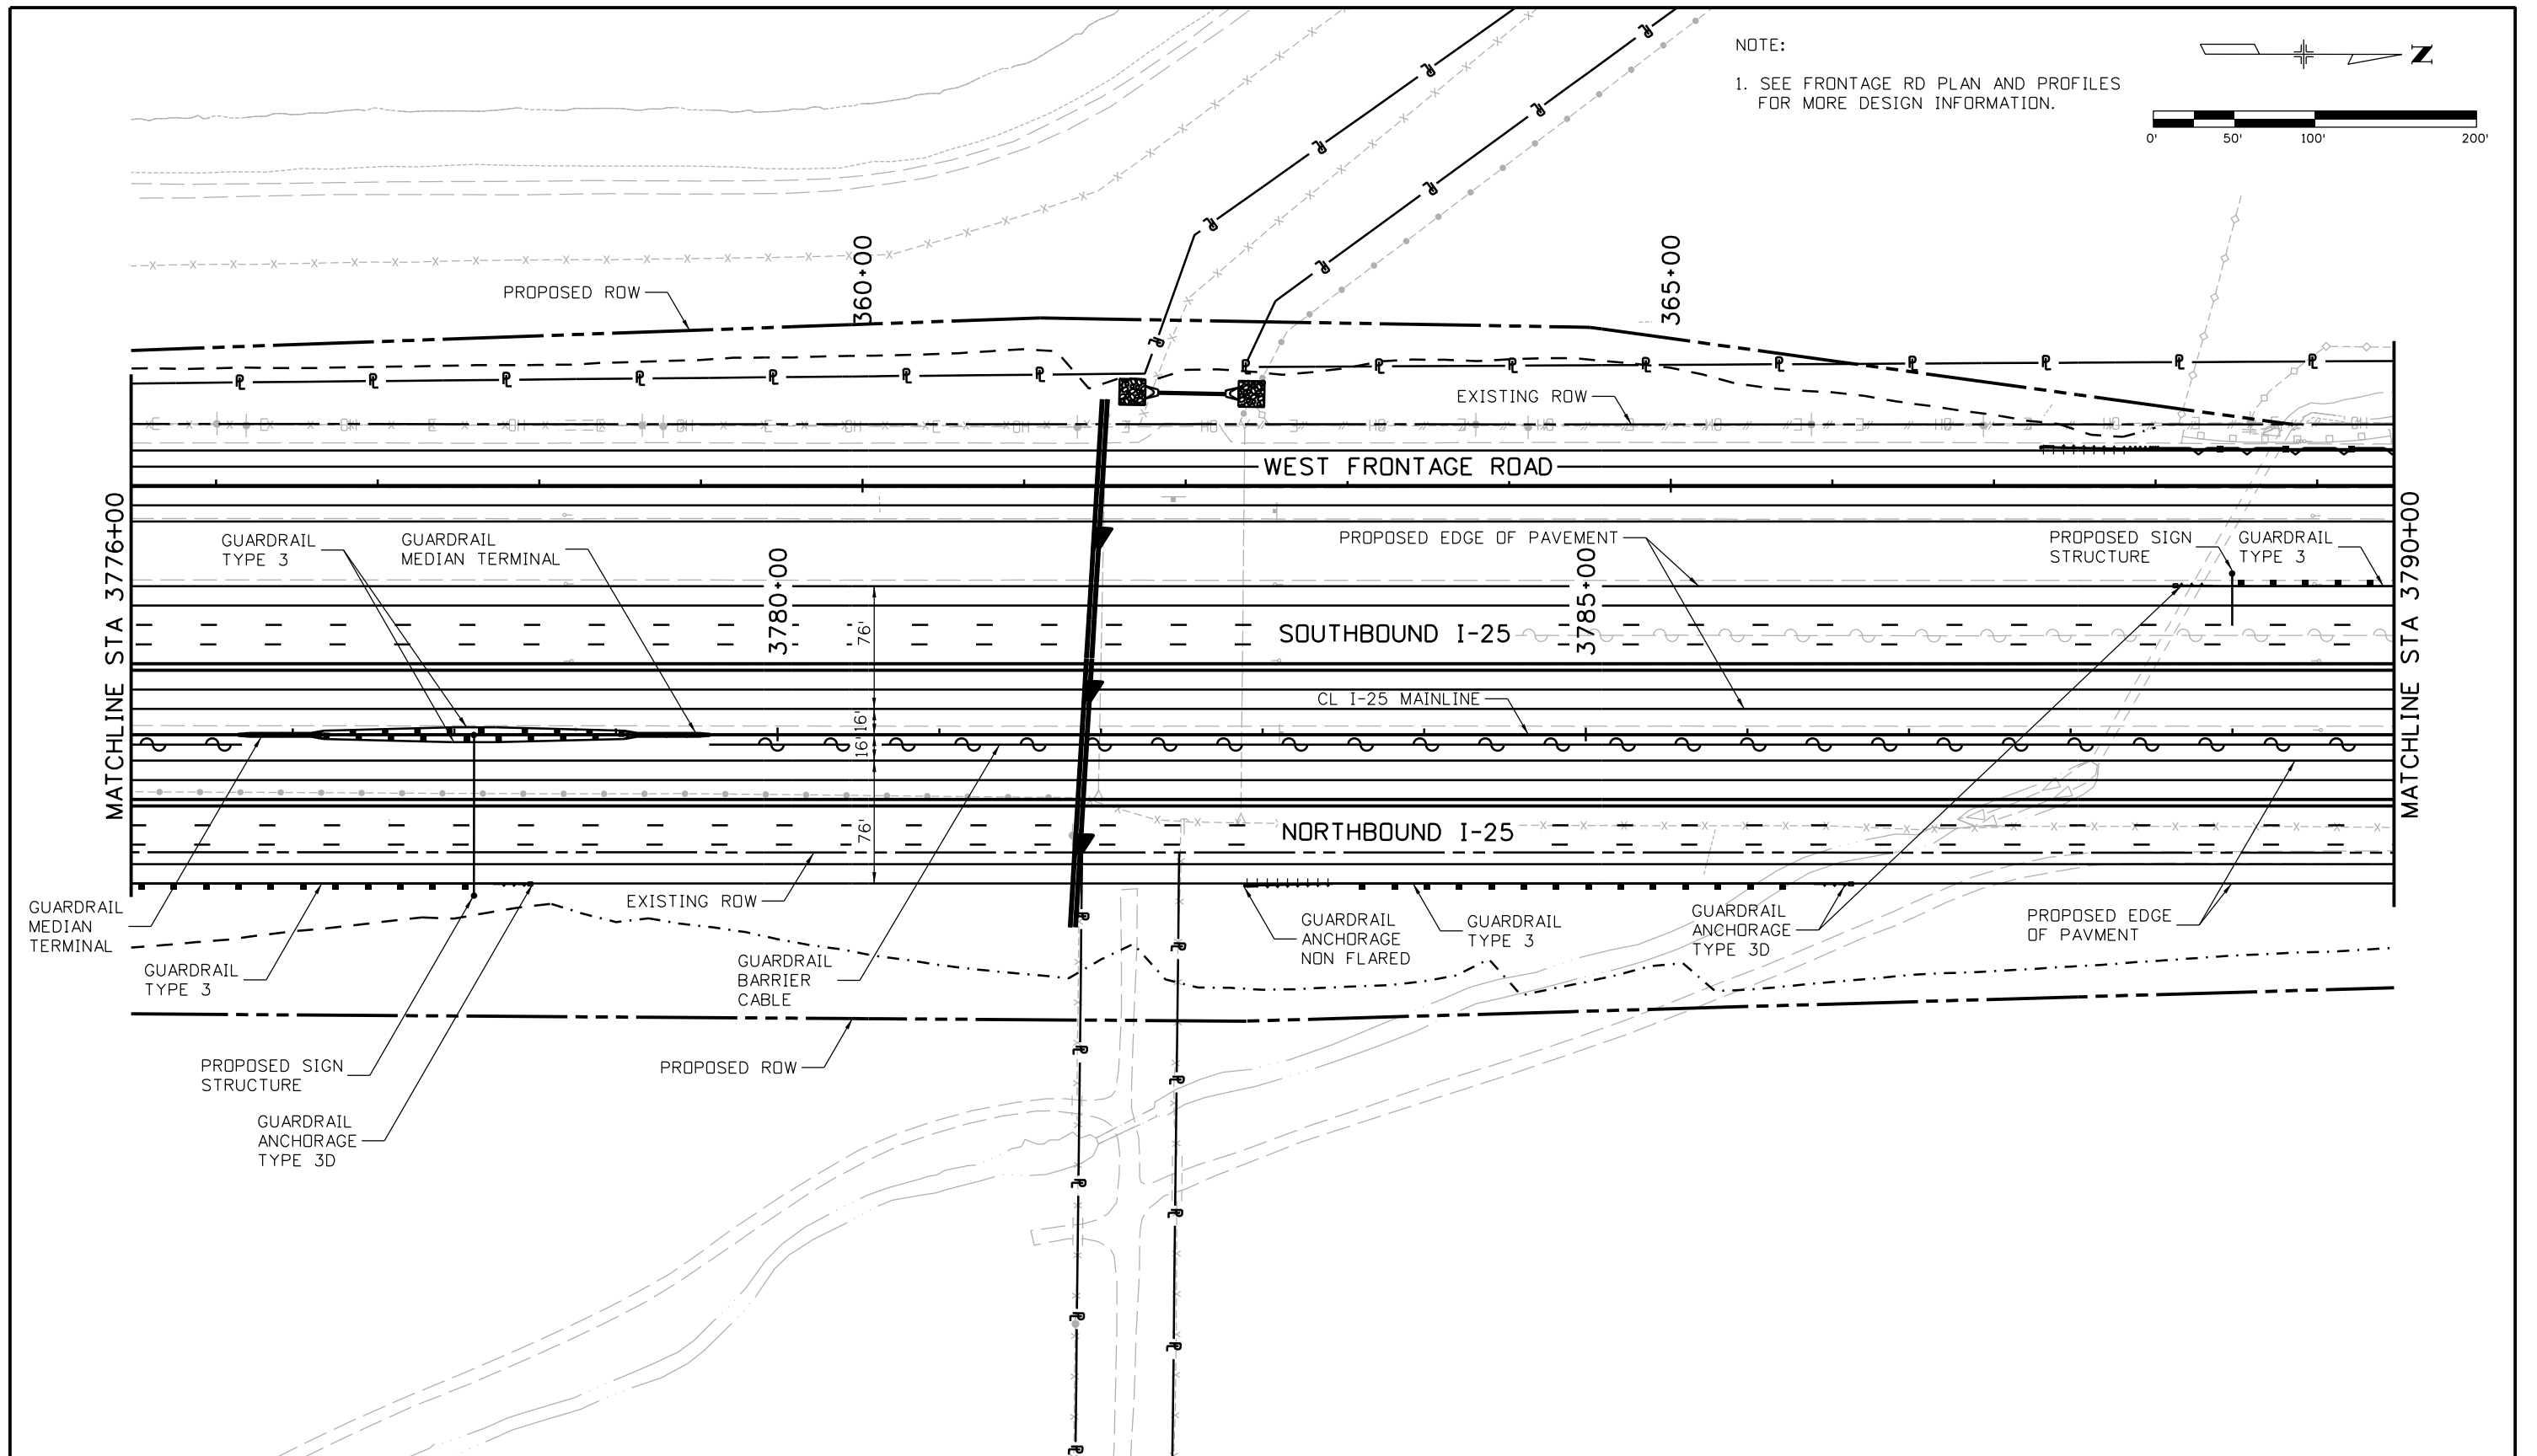

| | | | | | | | | | | | |
|---|--|-----------------|----------|---------------------------------------|--|-------------------|---------------|---|-----------------|------------------|--|
| Print Date: 10/8/2015 | | Sheet Revisions | | Colorado Department of Transportation | | As Constructed | | I-25/SH 392 TO SH 14 ROADWAY PLAN I-25 MAINLINE | | Project No./Code | |
| File Name: 18357DES_Plan_I-25Mainline014.dgn | | Date: | Comments | Init. | 2207 East Highway 402 Loveland, CO 80537 Phone: 970-622-1268 FAX: 970-669-0289 | | No Revisions: | | IM 0253-221 | | |
| Horiz. Scale: 1:100 Vert. Scale: | | | | | Region 4 | | Revised: | | 18357 | | |
| Unit Information Unit Leader Initials: | | | | | JFF | | Void: | | Sheet Number 76 | | |
| 7604 Technology Way, Suite 400 Denver, CO 80237 Phone: (303) 221-7275 Fax: (303) 221-7276 | | Region 4 | | Designer: MTA Detailer: JAG | | Structure Numbers | | Sheet Subset: ROADWAY Subset Sheets: R27 of R158 | | Sheet Number 76 | |

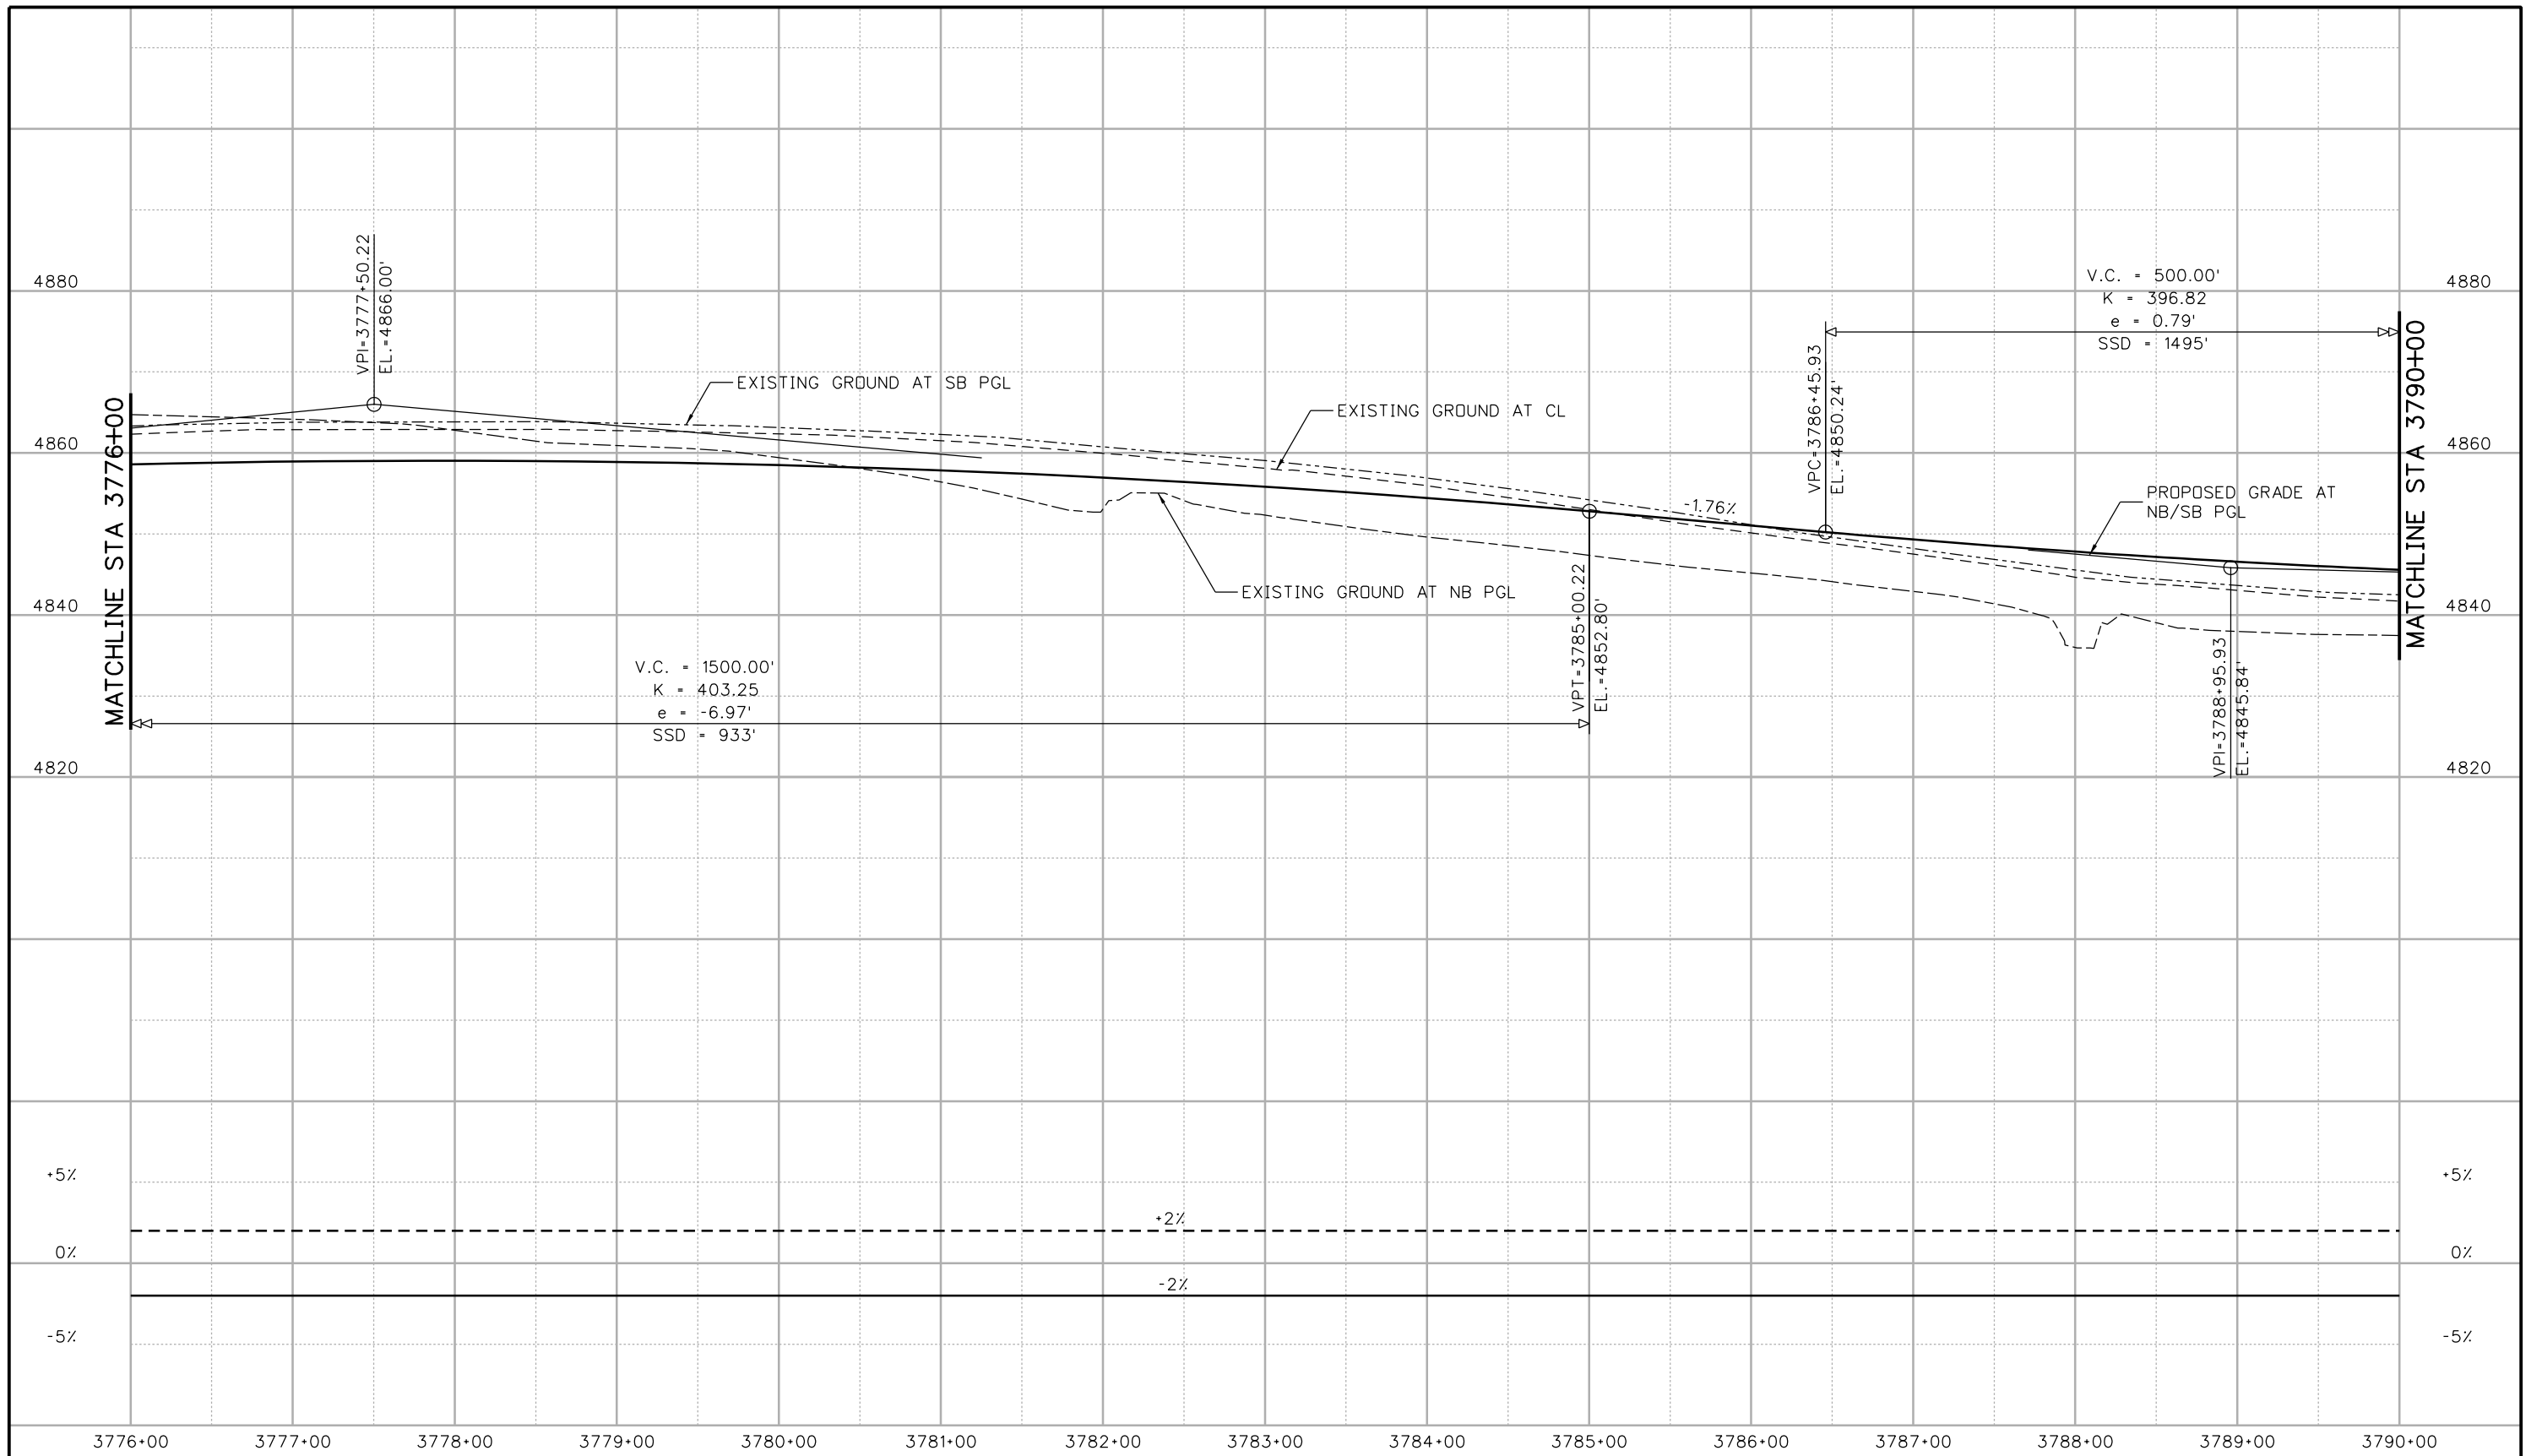

Print Date: 10/9/2015
 File Name: 18357DES_Prof_I-25Mainline014.dgn
 Horiz. Scale: 1:100 Vert. Scale:
 Unit Information Unit Leader Initials:
ATKINS 7604 Technology Way, Suite 400
 Denver, CO 80237
 Phone: (303) 221-7275 Fax: (303) 221-7276

| Sheet Revisions | | |
|-----------------|----------|-------|
| Date: | Comments | Init. |
| | | |
| | | |
| | | |

Colorado Department of Transportation
 2207 East Highway 402
 Loveland, CO 80537
 Phone: 970-622-1268 FAX: 970-669-0289
Region 4 JFF

| |
|-----------------------|
| As Constructed |
| No Revisions: |
| Revised: |
| Void: |


**I-25/SH 392 TO SH 14
 ROADWAY PROFILE
 I-25 MAINLINE**


Designer: MTA Structure Numbers
 Detailer: JAG
 Sheet Subset: ROADWAY Subset Sheets: R28 of R158


| |
|-------------------------|
| Project No./Code |
| IM 0253-221 |
| 18357 |
| Sheet Number 77 |

c:\pwwork\pws\jpw\agut3327\dms24309\18357DES_Prof_I-25Mainline014.dgn

file14.36 4:25:37 PM p:\CP-PWS-1501.pbsj.com\Documents\Transportation\Surface Transportation\Projects\100027309 I-25\Design\Drawings\18357DES_Plan_I-25Mainline015.dgn

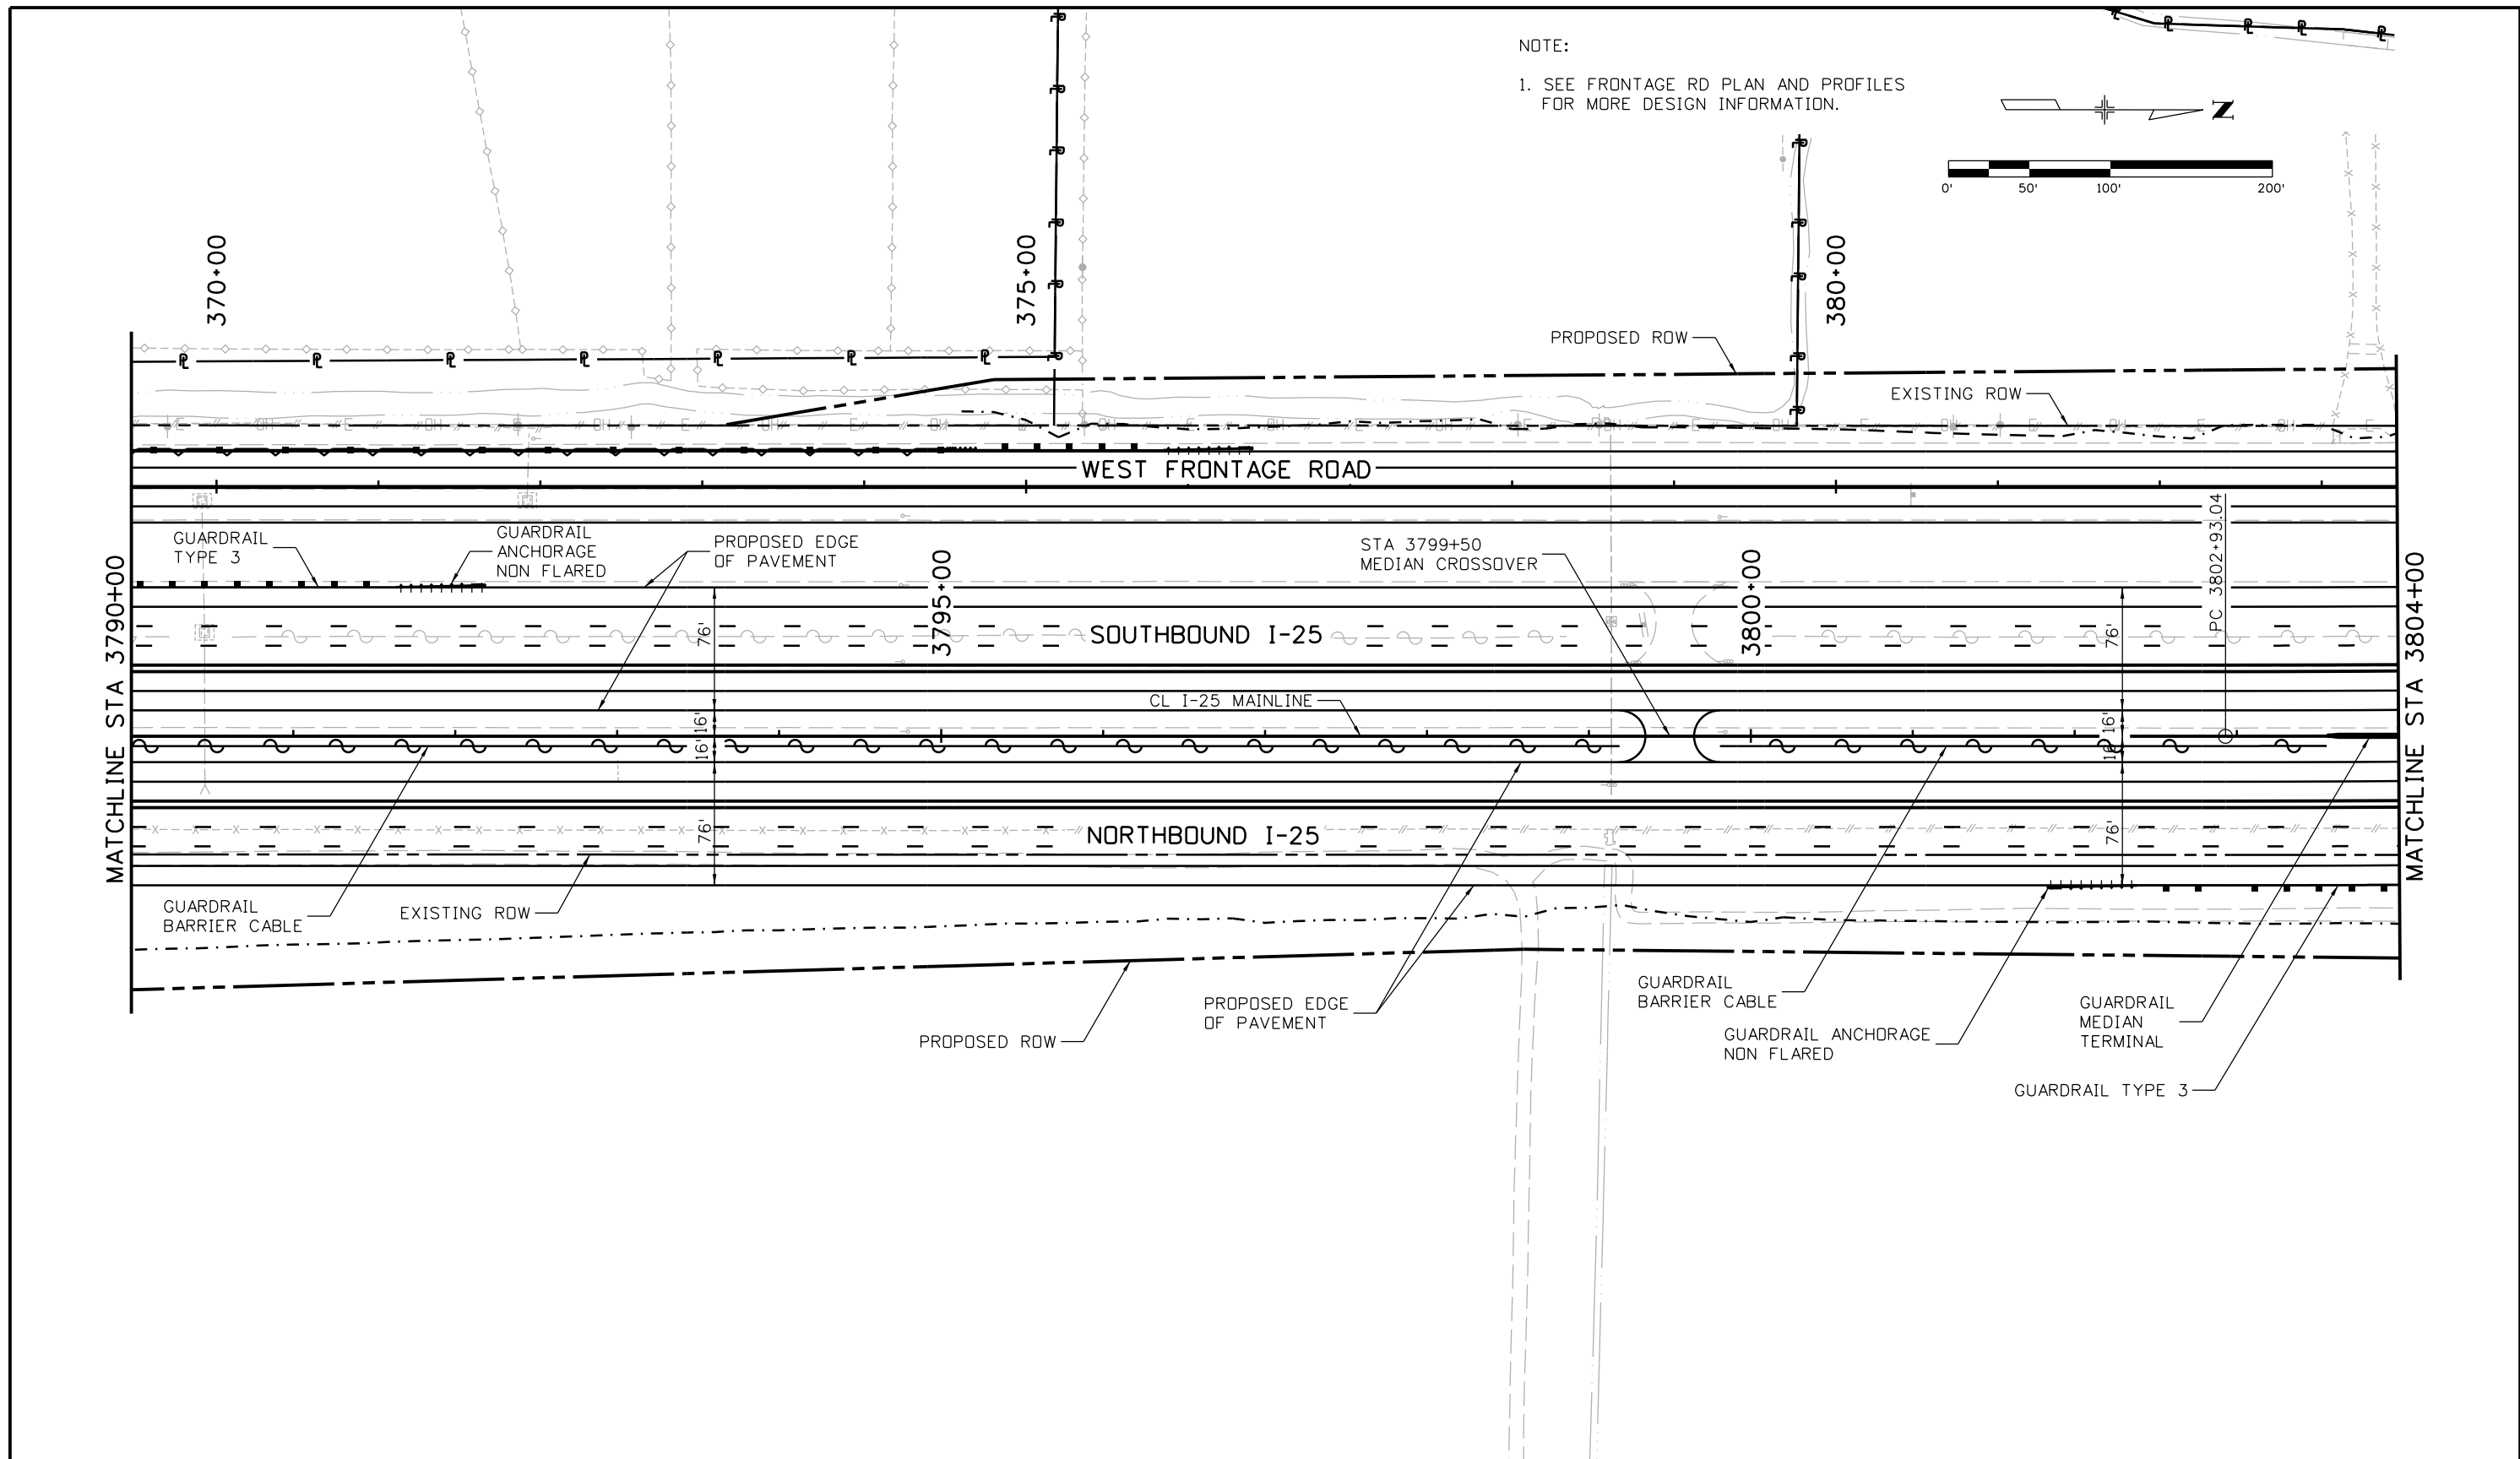

| | | | | | | | | | | | | | |
|---|--|---|--|-----------------|--|------------|----------------|-----------------------|--|----------------------------|------------------|------------------------|--|
| Print Date: 10/8/2015 | | Sheet Revisions Date: Comments Init. | | | Colorado Department of Transportation  2207 East Highway 402 Loveland, CO 80537 Phone: 970-622-1268 FAX: 970-669-0289 | | As Constructed | | I-25/SH 392 TO SH 14 ROADWAY PLAN I-25 MAINLINE | | Project No./Code | | |
| File Name: 18357DES_Plan_I-25Mainline015.dgn | | | | | | | No Revisions: | | | | IM 0253-221 | | |
| Horiz. Scale: 1:100 Vert. Scale: | | | | | | Revised: | | Designer: MTA | | Structure Numbers | | | |
| Unit Information Unit Leader Initials: | | | | | | Void: | | Detailer: JAG | | 18357 | | | |
|  7604 Technology Way, Suite 400 Denver, CO 80237 Phone: (303) 221-7275 Fax: (303) 221-7276 | |  | | Region 4 | | JFF | | Sheet Subset: ROADWAY | | Subset Sheets: R29 of R158 | | Sheet Number 78 | |

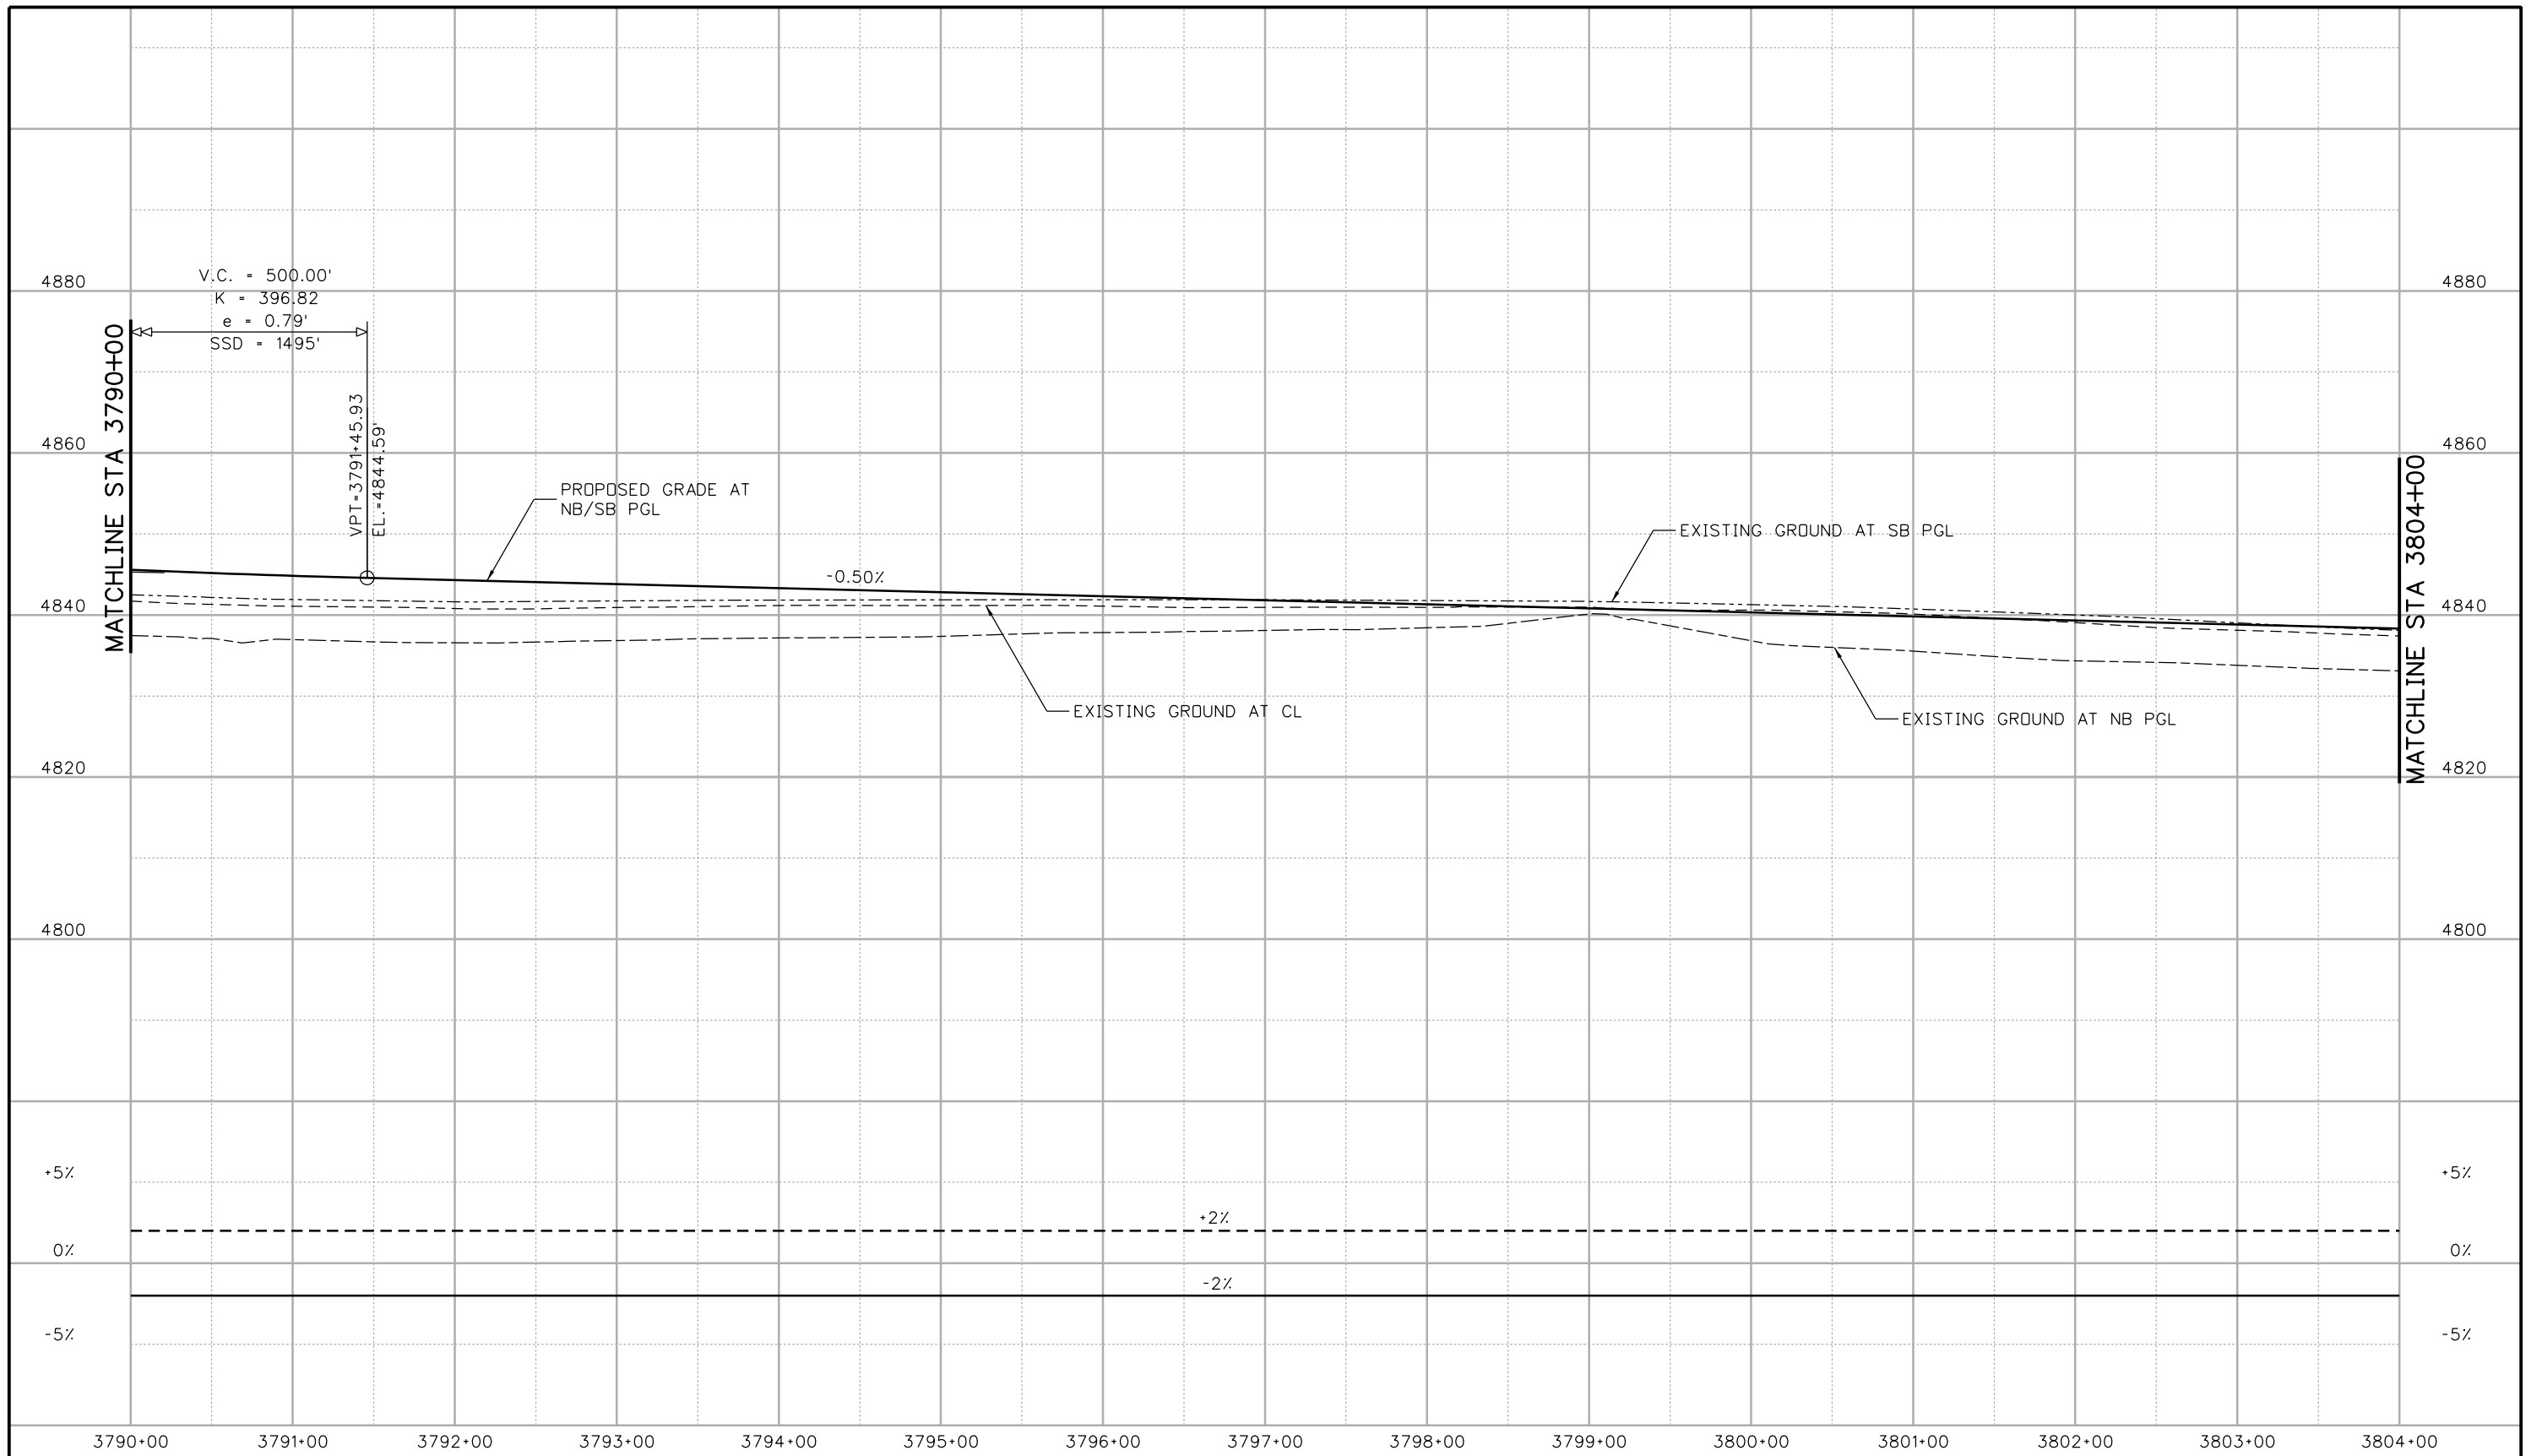

Print Date: 10/9/2015
 File Name: 18357DES_Prof_I-25Mainline015.dgn
 Horiz. Scale: 1:100 Vert. Scale:
 Unit Information Unit Leader Initials:
ATKINS 7604 Technology Way, Suite 400
 Denver, CO 80237
 Phone: (303) 221-7275 Fax: (303) 221-7276

| Sheet Revisions | | |
|-----------------|----------|-------|
| Date: | Comments | Init. |
| | | |
| | | |
| | | |

Colorado Department of Transportation

 2207 East Highway 402
 Loveland, CO 80537
 Phone: 970-622-1268 FAX: 970-669-0289
Region 4 JFF

As Constructed
 No Revisions:
 Revised:
 Void:

**I-25/SH 392 TO SH 14
 ROADWAY PROFILE
 I-25 MAINLINE**



Designer: MTA
 Detailer: JAG
 Sheet Subset: ROADWAY
 Structure Numbers
 Subset Sheets: R30 of R158

Project No./Code
 IM 0253-221
 18357
 Sheet Number 79

equi3327 11:17:23 AM c:\pawork\pawork\pawork\equi3327\dms24309\18357DES_Prof_I-25Mainline015.dgn


NOTE:

1. SEE FRONTAGE RD PLAN AND PROFILES FOR MORE DESIGN INFORMATION.

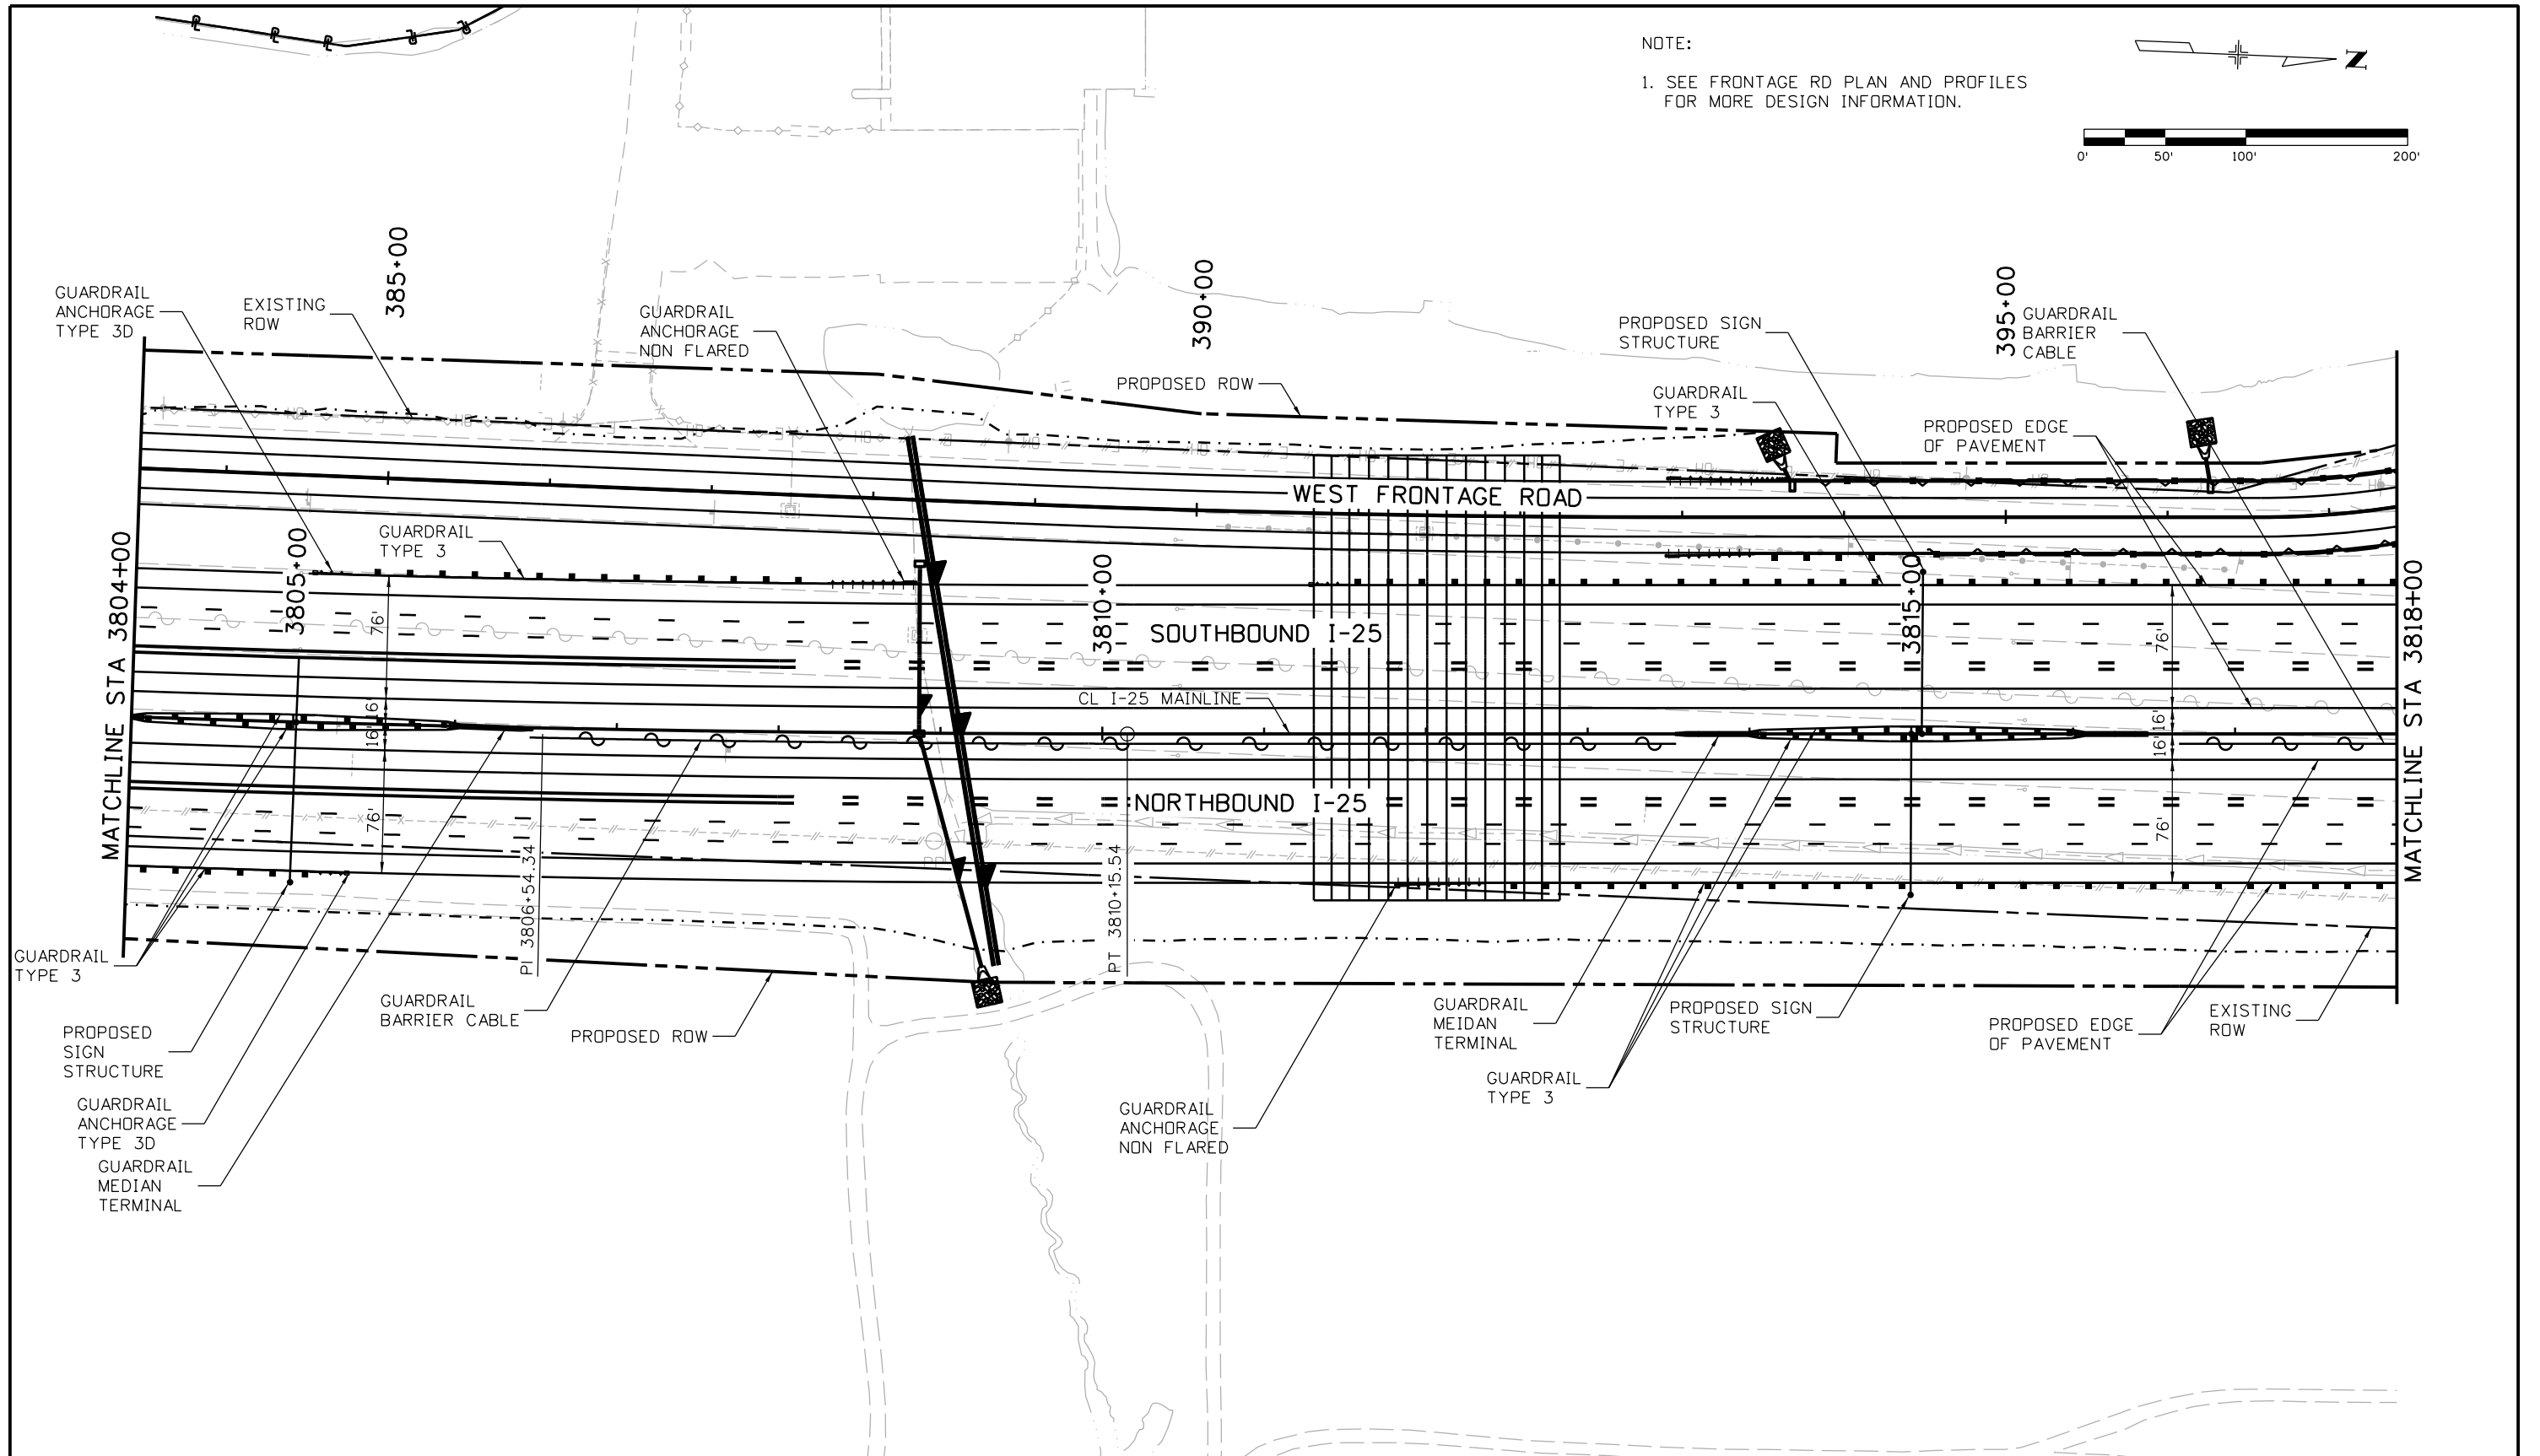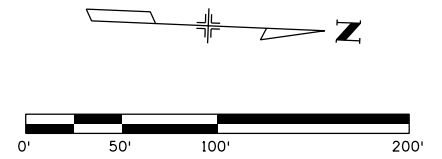

| Print Date: 10/8/2015 | | <table border="1"> <thead> <tr> <th colspan="3">Sheet Revisions</th> </tr> <tr> <th>Date:</th> <th>Comments</th> <th>Init.</th> </tr> </thead> <tbody> <tr> <td> </td> <td> </td> <td> </td> </tr> <tr> <td> </td> <td> </td> <td> </td> </tr> <tr> <td> </td> <td> </td> <td> </td> </tr> </tbody> </table> | | Sheet Revisions | | | Date: | Comments | Init. | | | | | | | | | | Colorado Department of Transportation  2207 East Highway 402 Loveland, CO 80537 Phone: 970-622-1268 FAX: 970-669-0289 Region 4 | | As Constructed No Revisions: | | I-25/SH 392 TO SH 14 ROADWAY PLAN I-25 MAINLINE | | Project No./Code | |
|---|----------|--|--|-------------------|--|---|-------|----------------------|-------|--|--|--|--|--|--|--|--|--|---|--|--|--|--|--|------------------|--|
| Sheet Revisions | | | | | | | | | | | | | | | | | | | | | | | | | | |
| Date: | Comments | Init. | | | | | | | | | | | | | | | | | | | | | | | | |
| | | | | | | | | | | | | | | | | | | | | | | | | | | |
| | | | | | | | | | | | | | | | | | | | | | | | | | | |
| | | | | | | | | | | | | | | | | | | | | | | | | | | |
| File Name: 18357DES_Plan_I-25Mainline016.dgn Horiz. Scale: 1:100 Vert. Scale: | | JFF | | Revised: Void: | | Designer: MTA Structure Numbers Detailer: JAG | | IM 0253-221 18357 | | | | | | | | | | | | | | | | | | |
| Unit Information Unit Leader Initials: | |  7604 Technology Way, Suite 400 Denver, CO 80237 Phone: (303) 221-7275 Fax: (303) 221-7276 | | Region 4 | | Sheet Subset: ROADWAY Subset Sheets: R31 of R158 | | Sheet Number 80 | | | | | | | | | | | | | | | | | | |

file14.36 4:25:57 PM p:\CP-PWS-1501.pbsj.com\Documents\Transportation\Surface Transportation\Projects\100027309 I-25\Design\Drawings\18357DES_Plan_I-25Mainline016.dgn

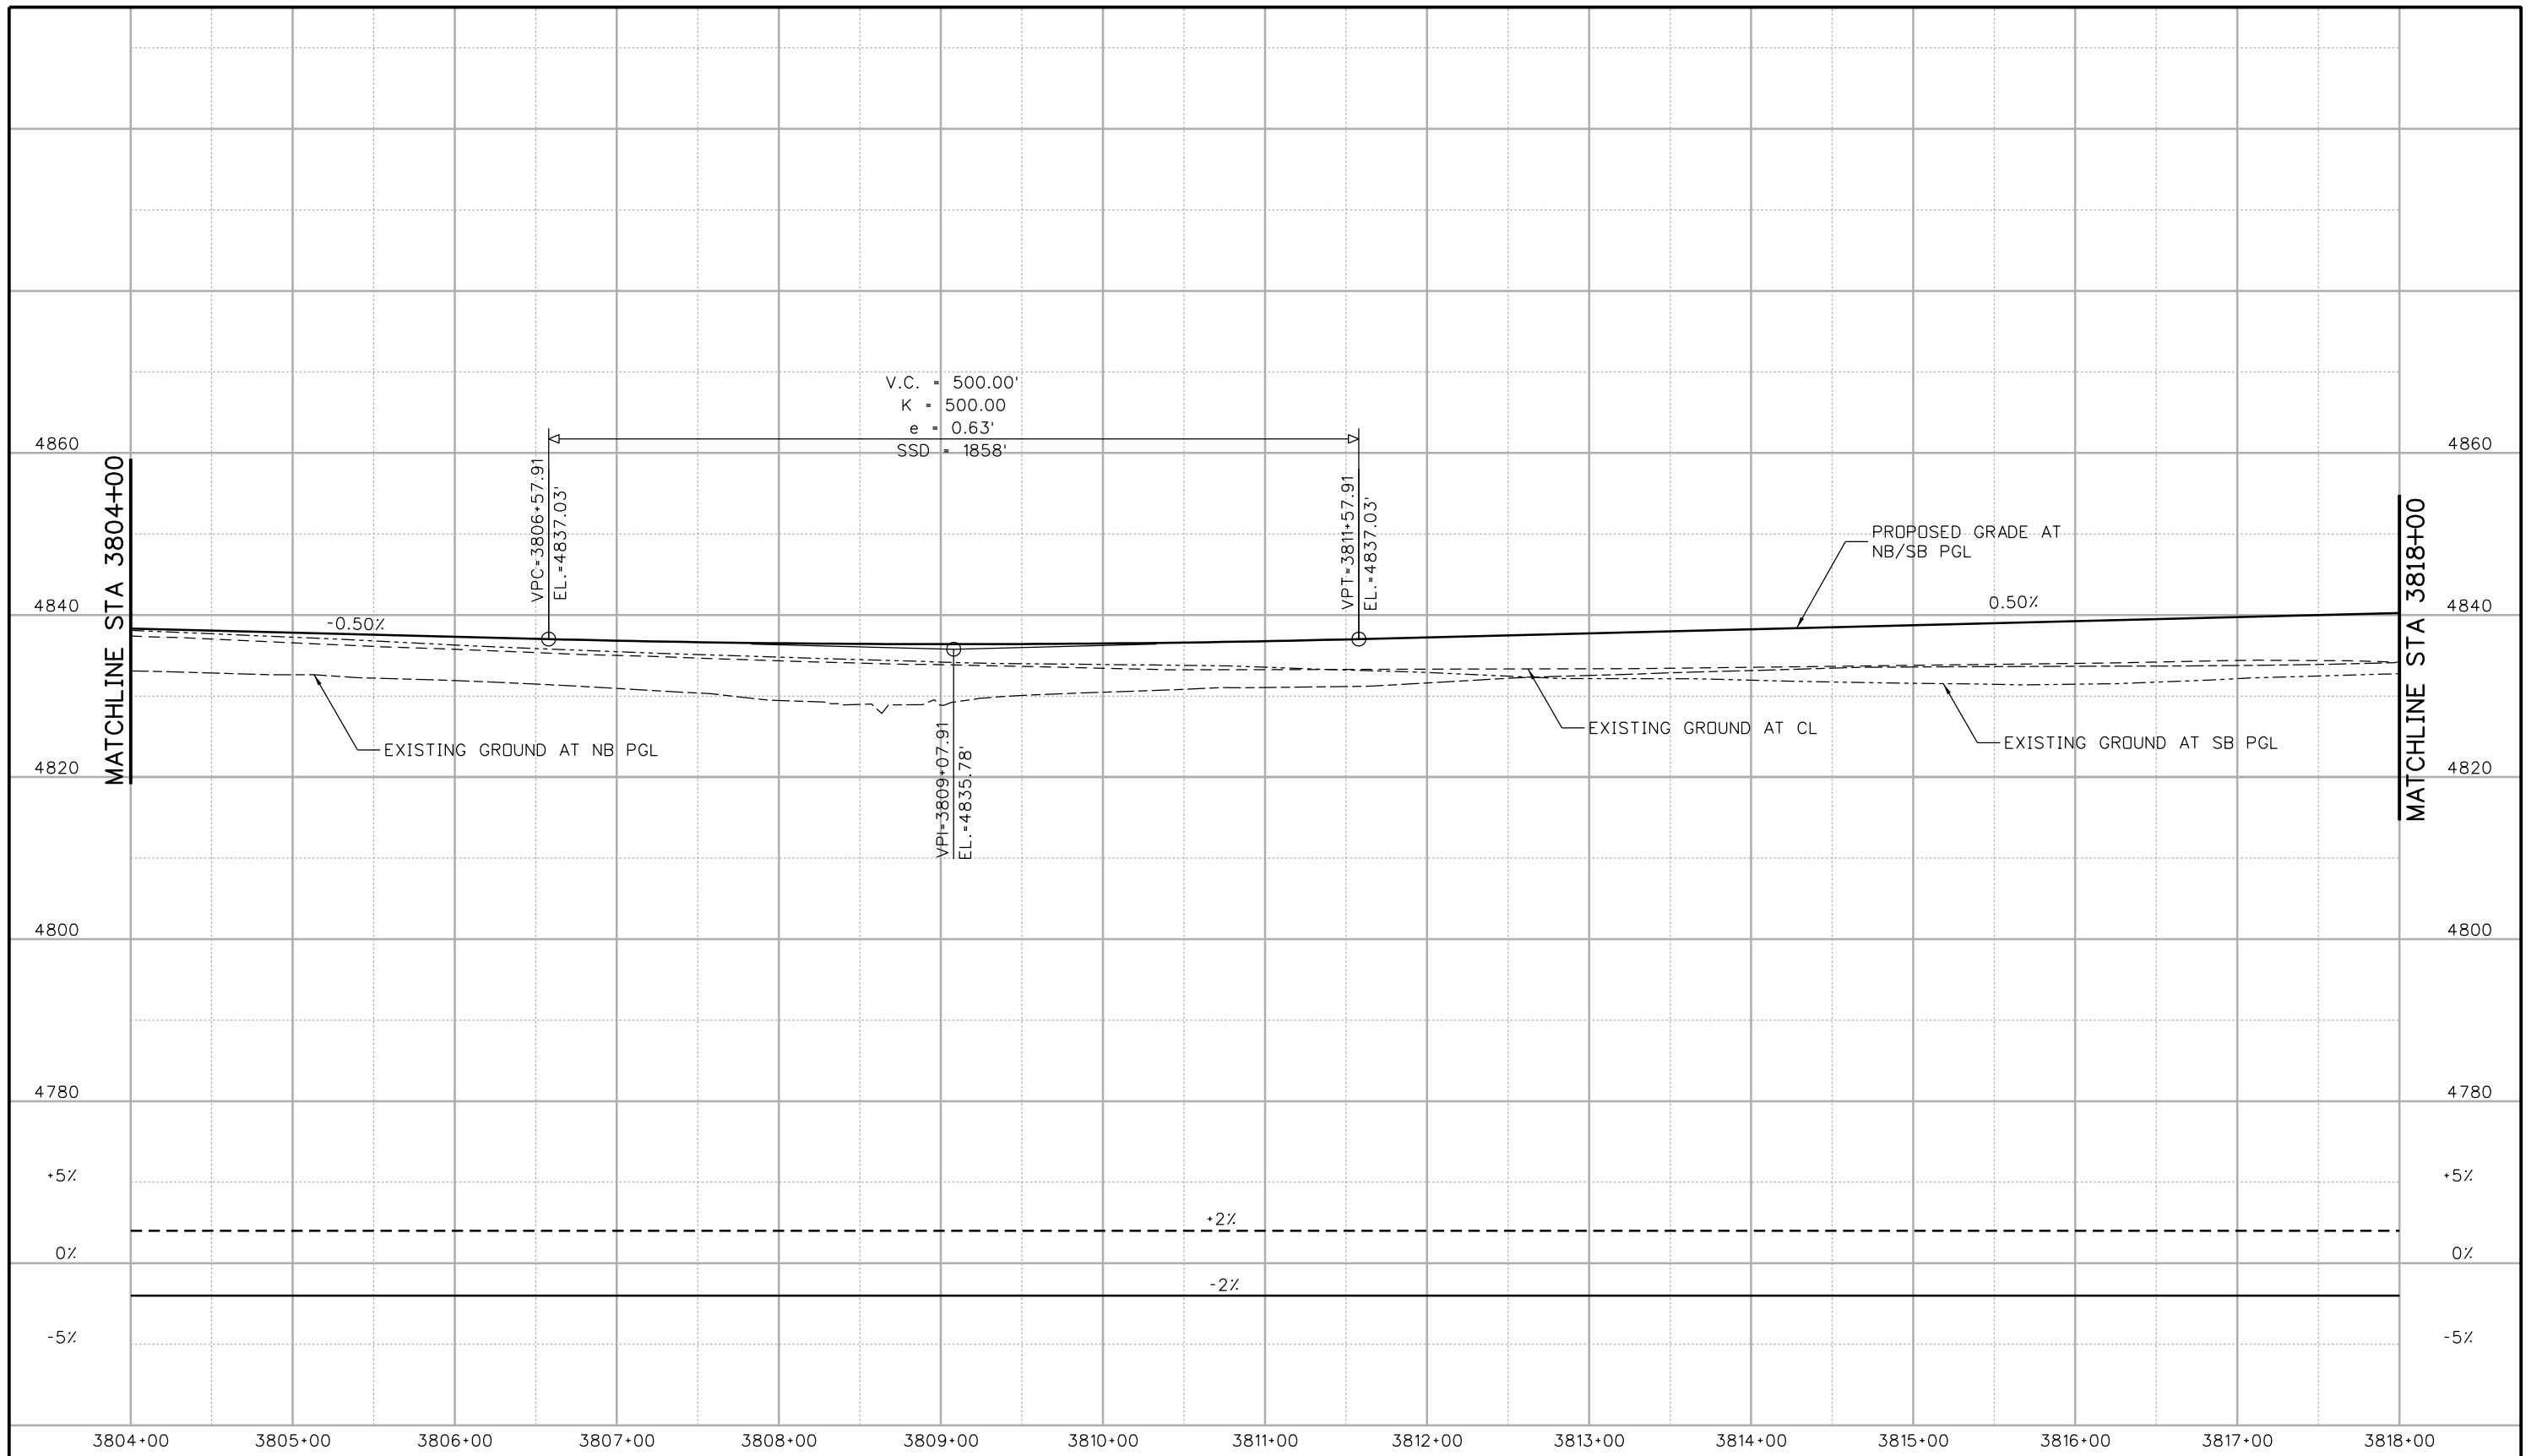

equi3327 11:17:32 AM c:\pw_work\pbsjpw\equi3327\dms24309\18357DES_Prof_I-25Mainline016.dgn

| | |
|--|---|
| Print Date: 10/9/2015 | |
| File Name: 18357DES_Prof_I-25Mainline016.dgn | |
| Horiz. Scale: 1:100 | Vert. Scale: |
| Unit Information | Unit Leader Initials: |
| ATKINS | 7604 Technology Way, Suite 400 Denver, CO 80237 Phone: (303) 221-7275 Fax: (303) 221-7276 |

| Sheet Revisions | | |
|-----------------|----------|-------|
| Date: | Comments | Init. |
| | | |
| | | |
| | | |

Colorado Department of Transportation


 2207 East Highway 402
 Loveland, CO 80537
 Phone: 970-622-1268 FAX: 970-669-0289
Region 4 **JFF**

| |
|-----------------------|
| As Constructed |
| No Revisions: |
| Revised: |
| Void: |


| | | | |
|---|---------|----------------|-------------|
| I-25/SH 392 TO SH 14 ROADWAY PROFILE I-25 MAINLINE | | | |
| Designer: | MTA | Structure | |
| Detailer: | JAG | Numbers | |
| Sheet Subset: | ROADWAY | Subset Sheets: | R32 of R158 |

| |
|-------------------------|
| Project No./Code |
| IM 0253-221 |
| 18357 |
| Sheet Number 81 |

file14.36 4:26:20 PM p:\CP-PWS-1501.pbs\com\PBSJPW1\Documents\Transportation\Surface Transportation\Projects\100027309 I-25\Design\Drawings\18357DES_Plan_I-25Mainline017.dgn

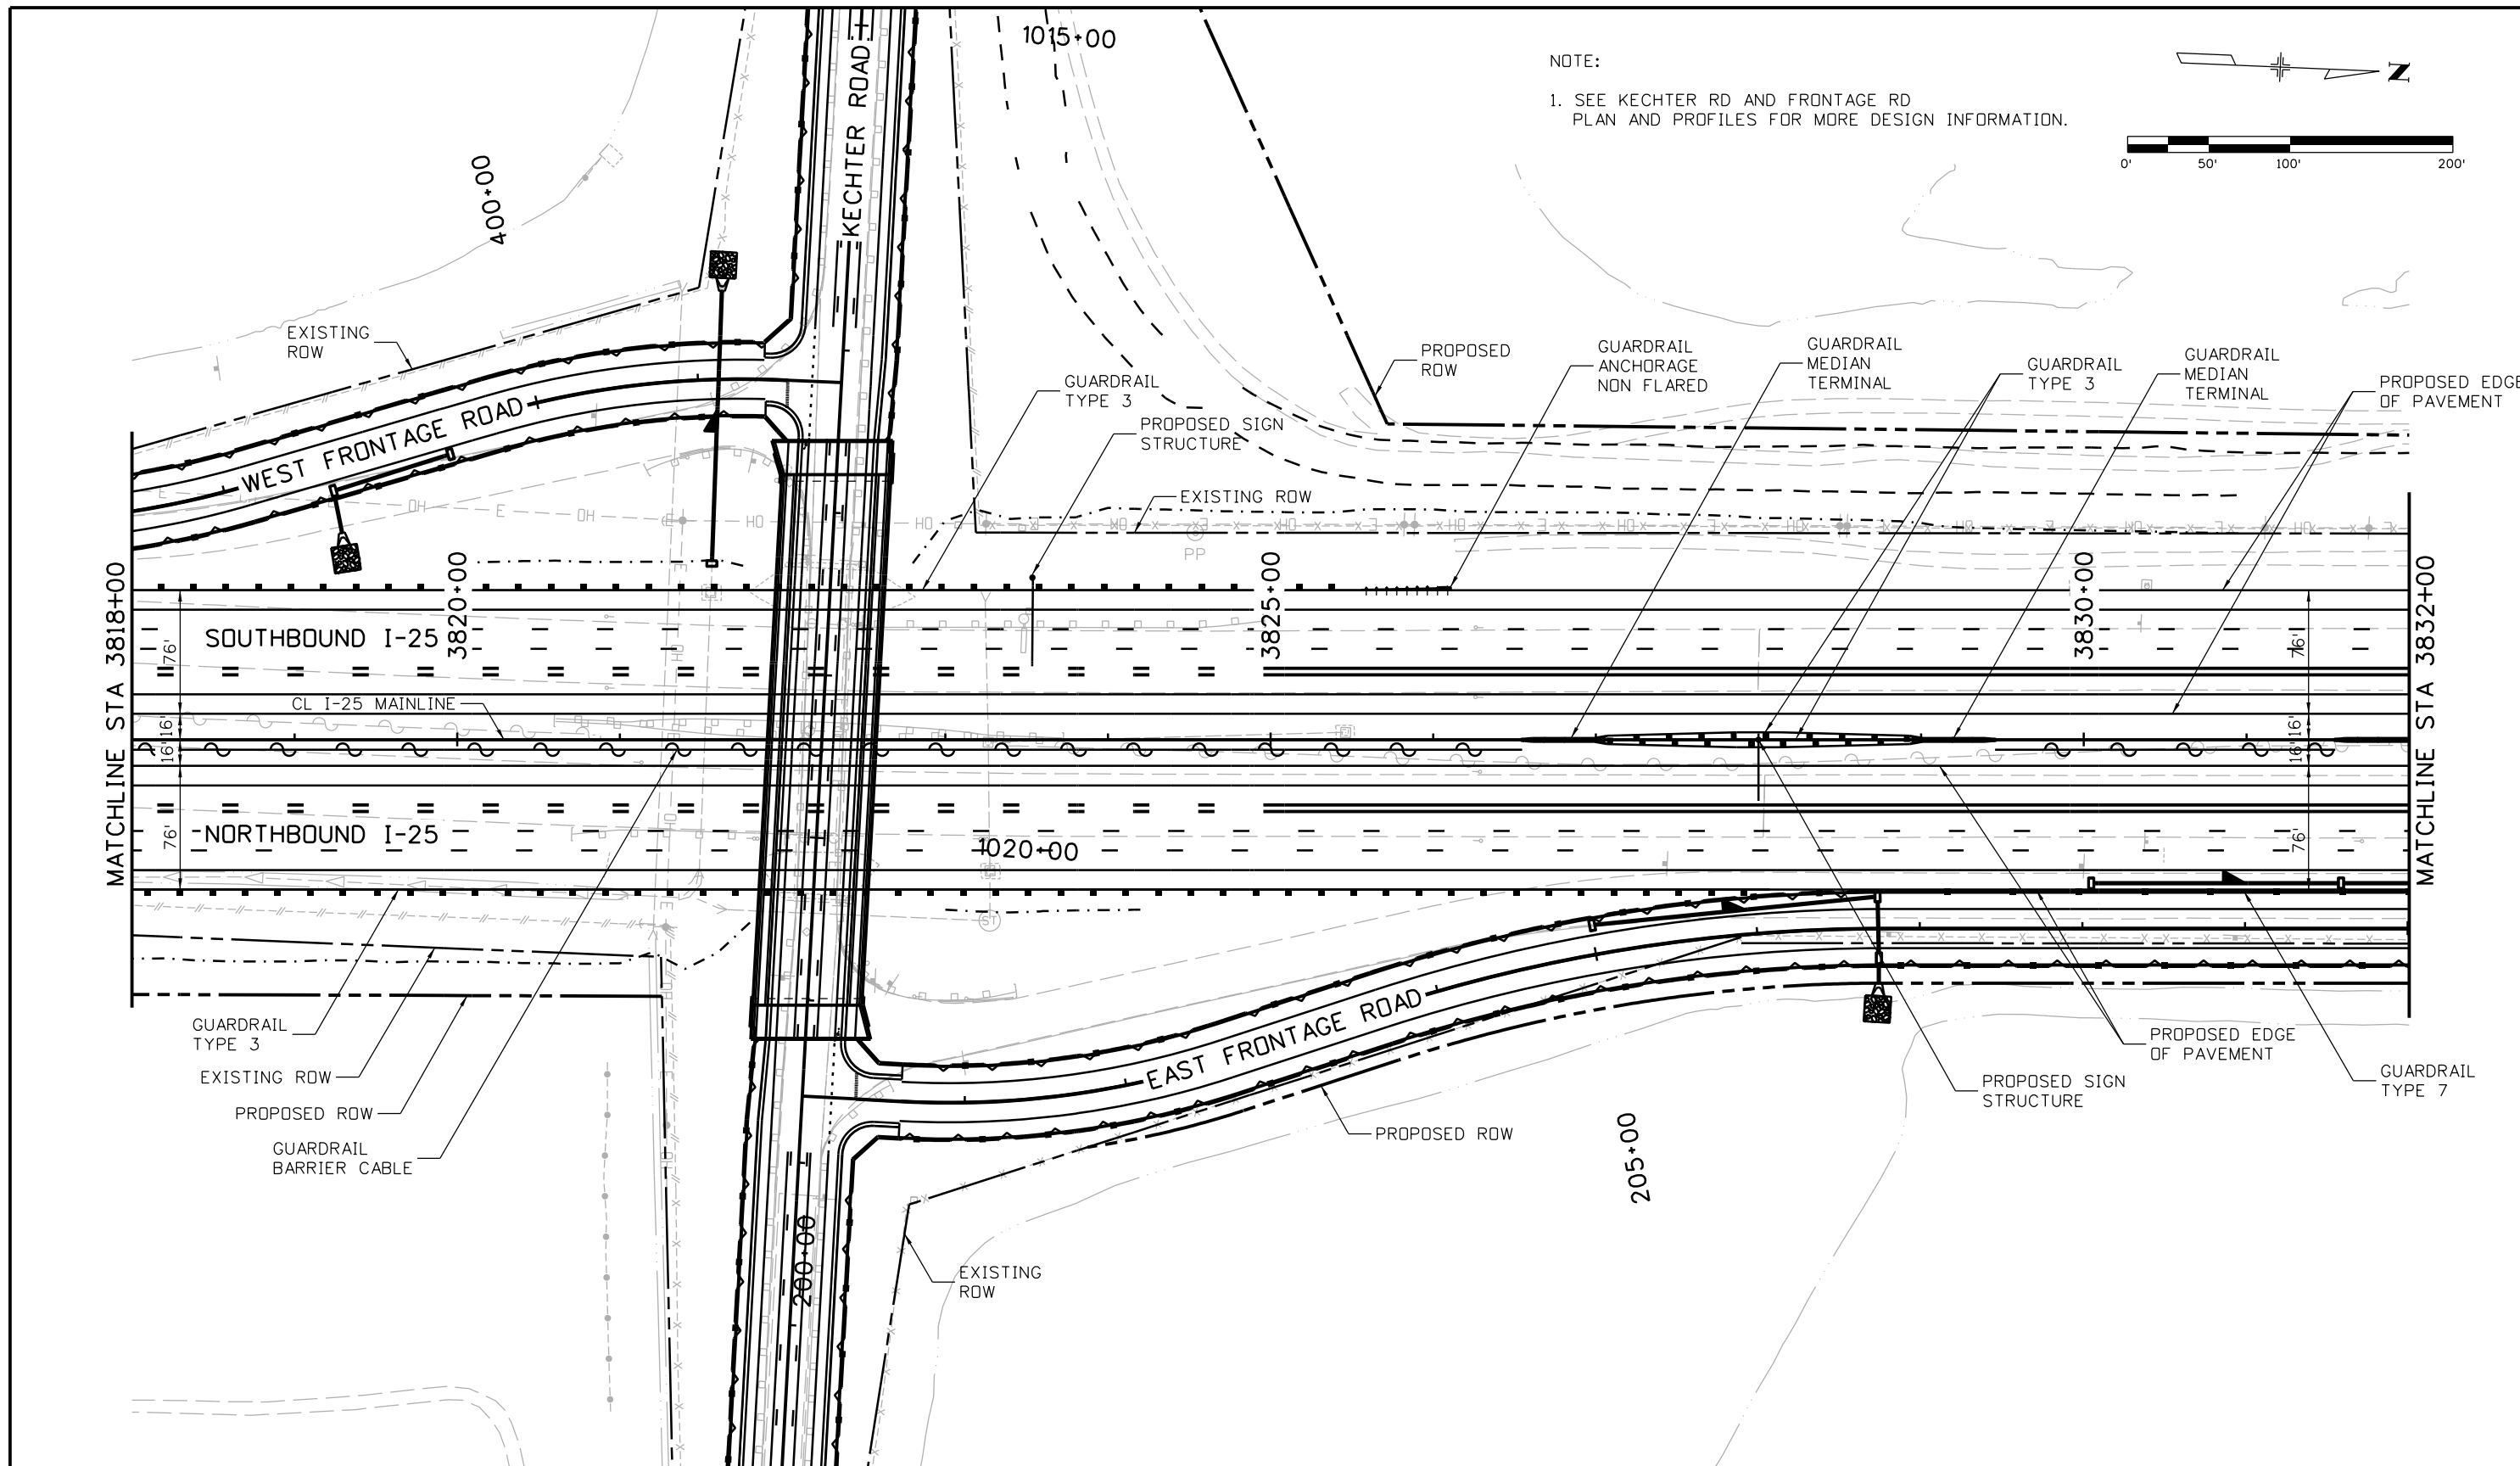

| | | | | | | | | | | | |
|---|--|-----------------|----------|---------------------------------------|--|----------------|---------------|---|-----------------|--|--|
| Print Date: 10/8/2015 | | Sheet Revisions | | Colorado Department of Transportation | | As Constructed | | I-25/SH 392 TO SH 14 ROADWAY PLAN I-25 MAINLINE | | Project No./Code | |
| File Name: 18357DES_Plan_I-25Mainline017.dgn | | Date: | Comments | Init. | 2207 East Highway 402 Loveland, CO 80537 Phone: 970-622-1268 FAX: 970-669-0289 | | No Revisions: | | IM 0253-221 | | |
| Horiz. Scale: 1:100 Vert. Scale: | | | | | Region 4 | | Revised: | | 18357 | | |
| Unit Information Unit Leader Initials: | | | | | JFF | | Void: | | Sheet Number 82 | | |
| ATKINS 7604 Technology Way, Suite 400 Denver, CO 80237 Phone: (303) 221-7275 Fax: (303) 221-7276 | | 0000 | | | | | | Designer: MTA Structure Numbers | | Sheet Subst: ROADWAY Subst Sheets: R33 of R158 | |

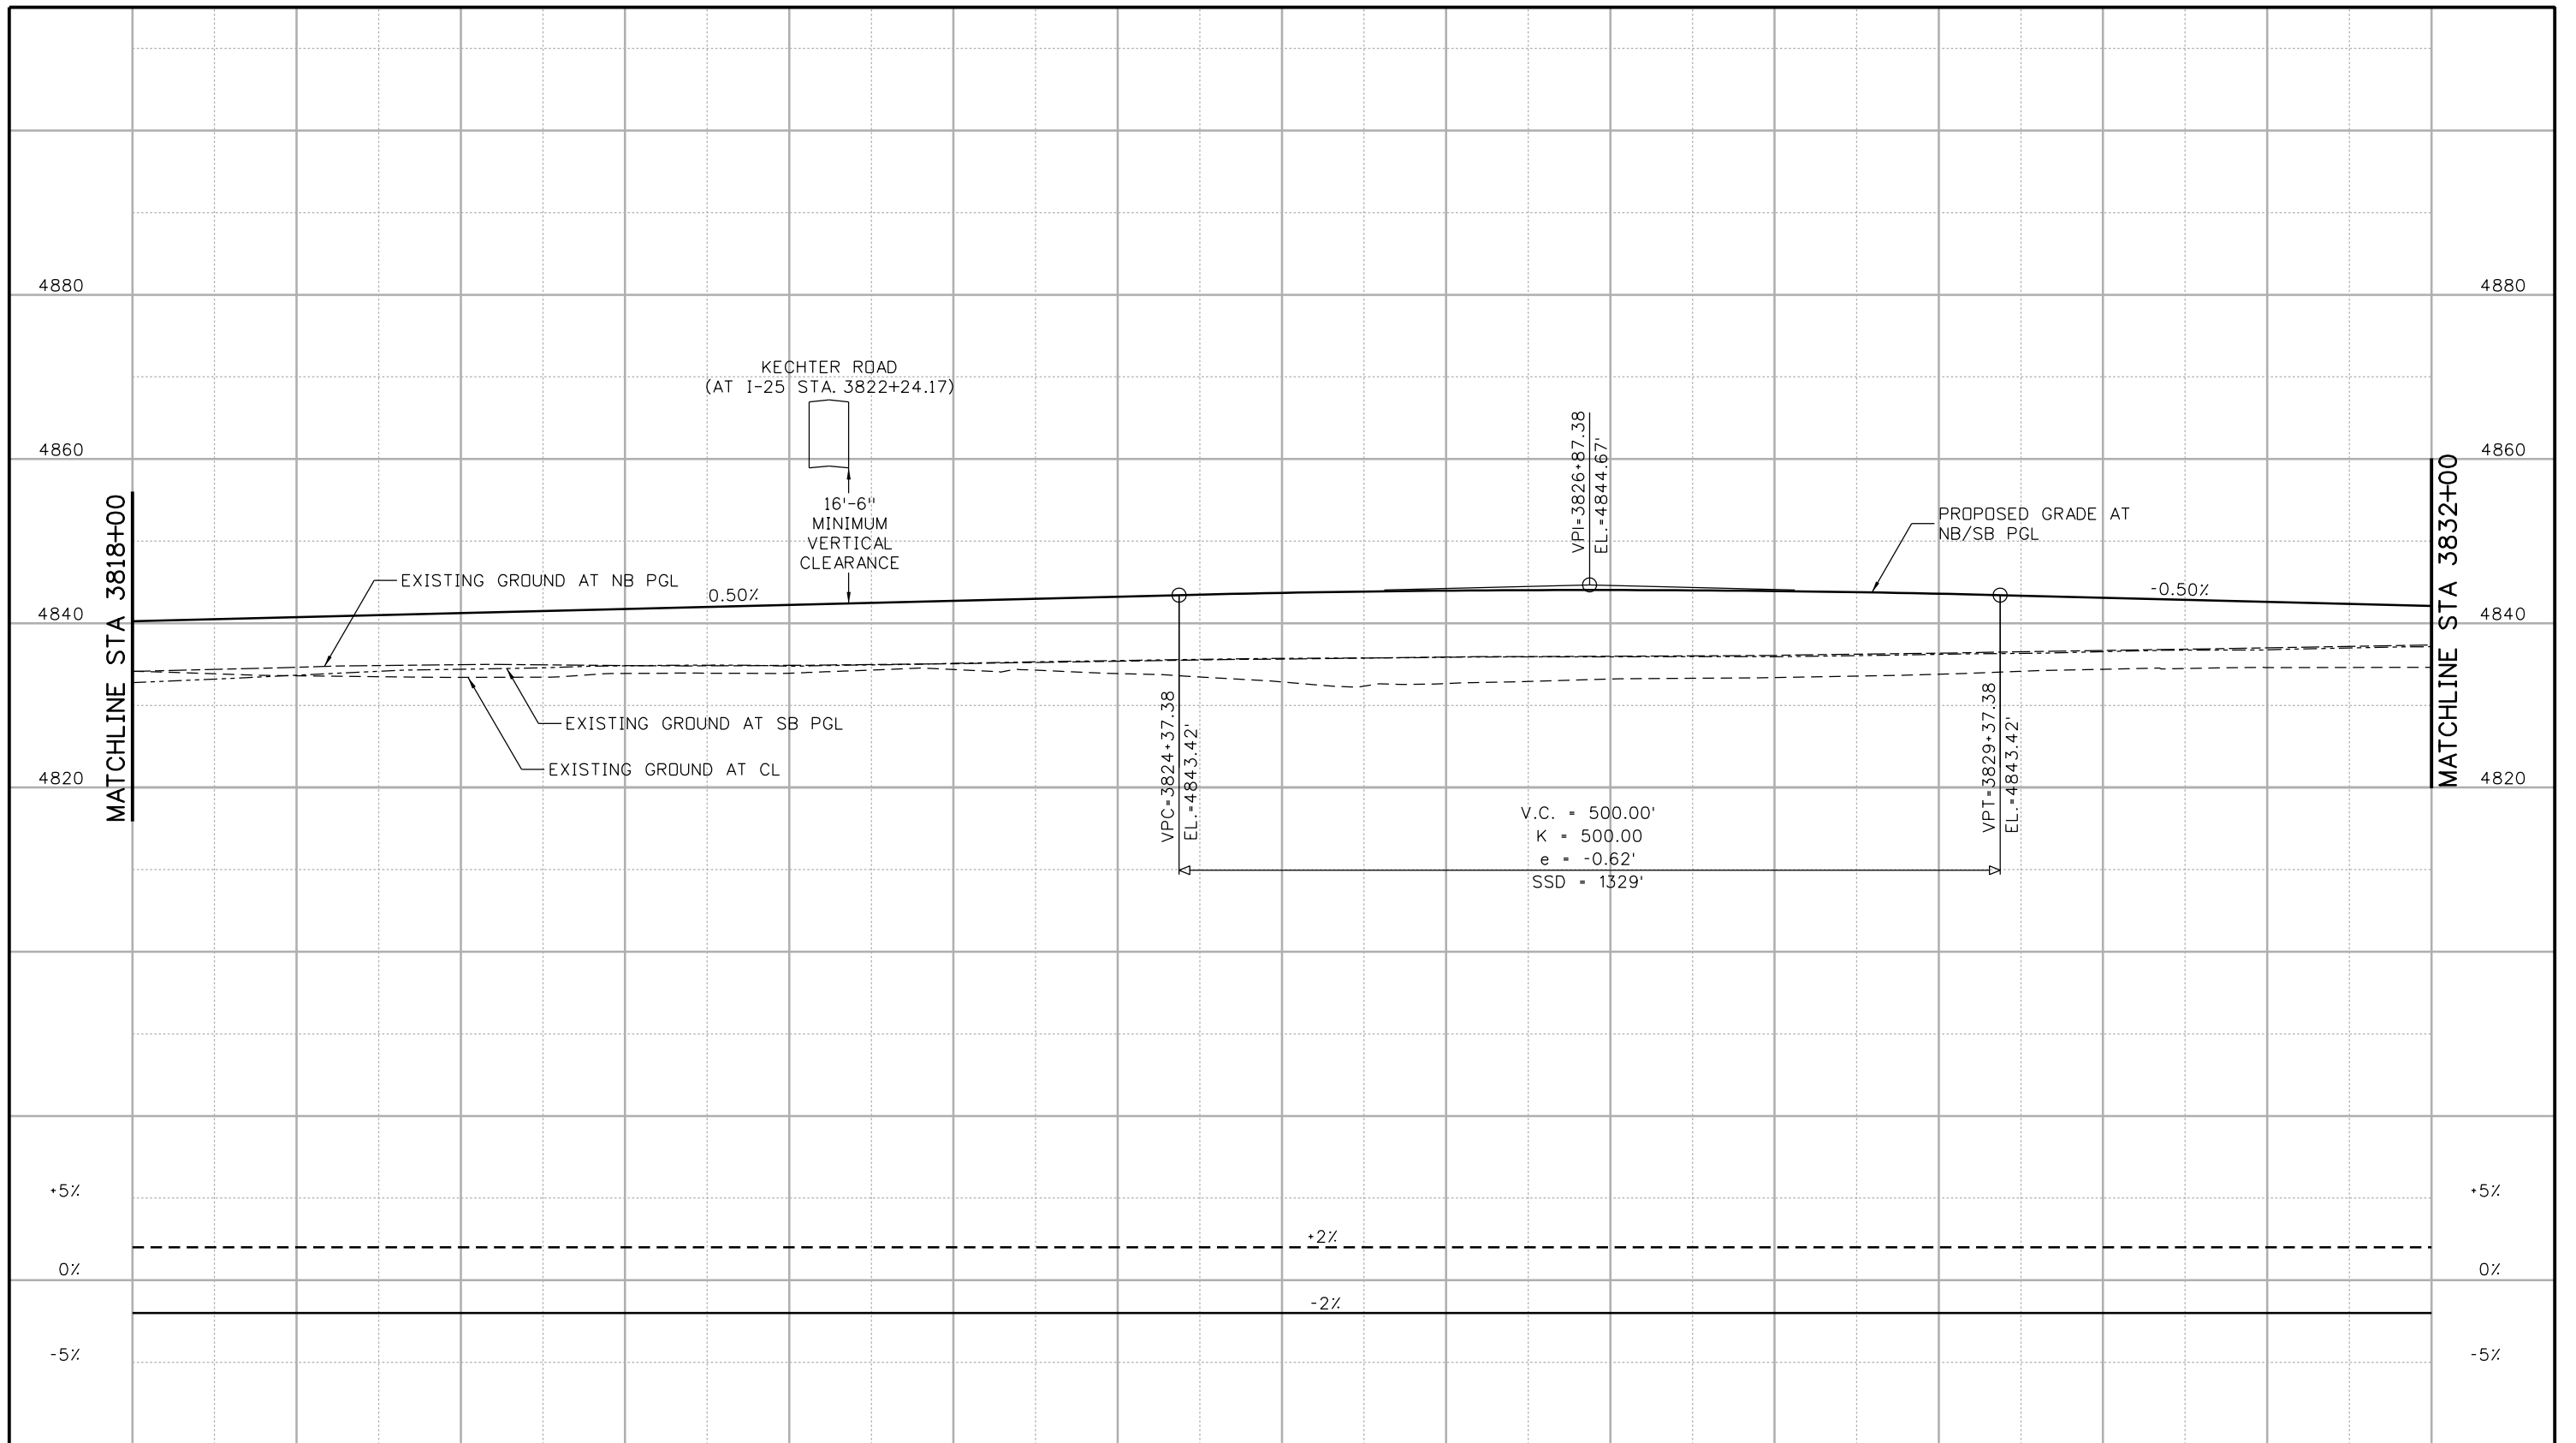

3818+00 3819+00 3820+00 3821+00 3822+00 3823+00 3824+00 3825+00 3826+00 3827+00 3828+00 3829+00 3830+00 3831+00 3832+00

Print Date: 10/9/2015
 File Name: 18357DES_Prof_I-25Mainline017.dgn
 Horiz. Scale: 1:100 Vert. Scale:
 Unit Information Unit Leader Initials:
ATKINS 7604 Technology Way, Suite 400
 Denver, CO 80237
 Phone: (303) 221-7275 Fax: (303) 221-7276

| Sheet Revisions | | |
|-----------------|----------|-------|
| Date: | Comments | Init. |
| | | |
| | | |
| | | |

Colorado Department of Transportation
 2207 East Highway 402
 Loveland, CO 80537
 Phone: 970-622-1268 FAX: 970-669-0289
Region 4 JFF

| As Constructed |
|----------------|
| No Revisions: |
| Revised: |
| Void: |



I-25/SH 392 TO SH 14
 ROADWAY PROFILE
 I-25 MAINLINE
 Designer: MTA Structure Numbers:
 Detailer: JAG
 Sheet Subset: ROADWAY Subset Sheets: R34 of R158

| Project No./Code |
|------------------|
| IM 0253-221 |
| 18357 |
| Sheet Number 83 |

c:\pw_work\pbes\pwl\agui3327\dms24309\18357DES_Prof_I-25Mainline017.dgn

file14.36 4:26:40 PM pw:\CP-PWS-1501.pbsj.com\Documents\Transportation\Surface Transportation\Projects\100027309 I-25\Design\Drawings\18357DES_Plan_I-25Mainline018.dgn

NOTE:
1. SEE FRONTAGE RD PLAN AND PROFILES FOR MORE DESIGN INFORMATION.

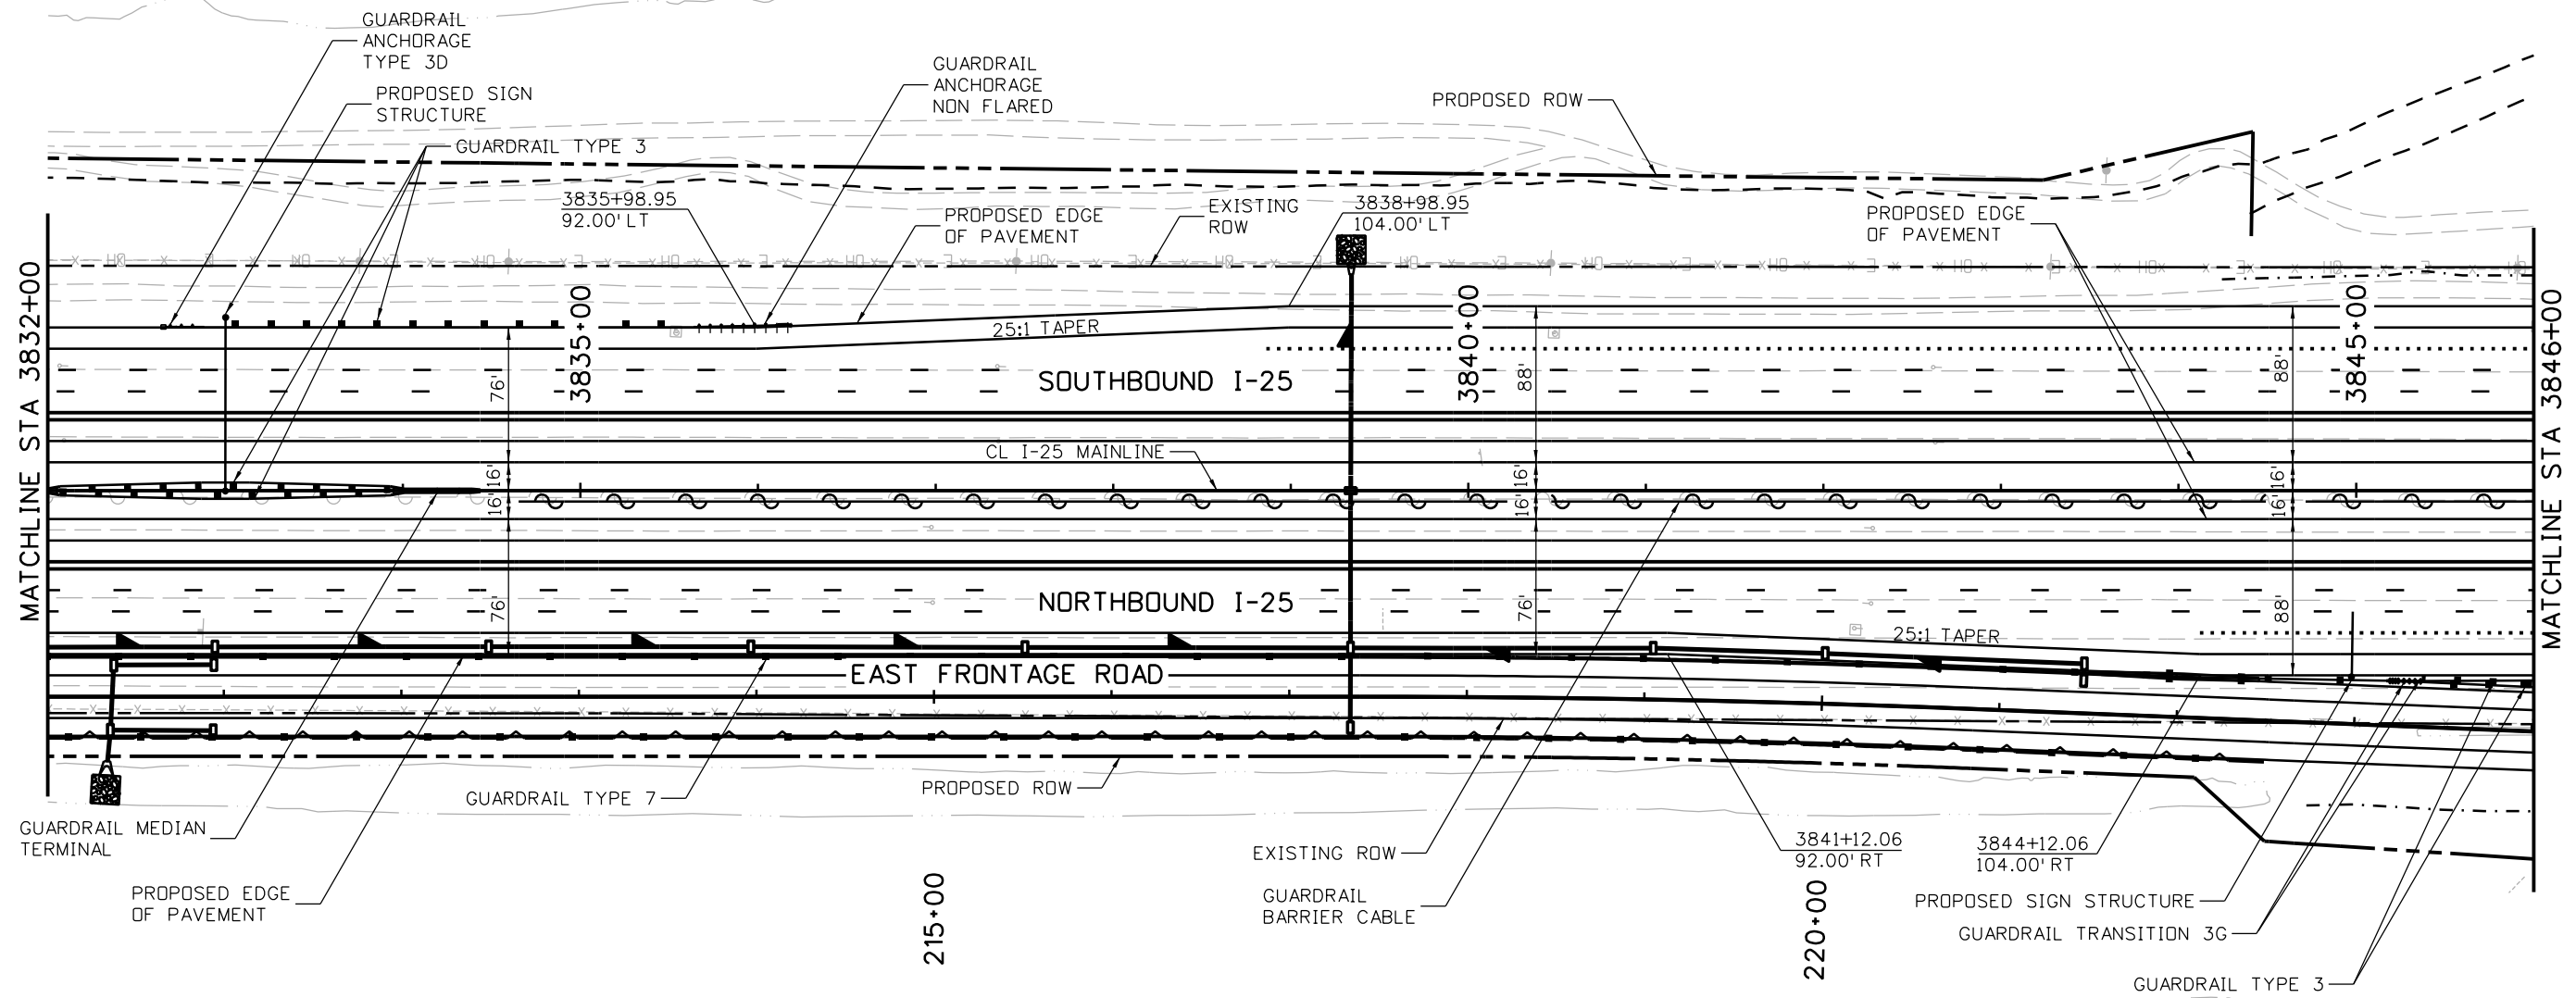 

| | |
|--|---|
| Print Date: 10/8/2015 | |
| File Name: 18357DES_Plan_I-25Mainline018.dgn | |
| Horiz. Scale: 1:100 | Vert. Scale: |
| Unit Information | Unit Leader Initials: |
| ATKINS | 7604 Technology Way, Suite 400 Denver, CO 80237 Phone: (303) 221-7275 Fax: (303) 221-7276 |

| Sheet Revisions | | |
|-----------------|----------|-------|
| Date: | Comments | Init. |
| | | |
| | | |
| | | |

Colorado Department of Transportation




2207 East Highway 402
Loveland, CO 80537
Phone: 970-622-1268 FAX: 970-669-0289

Region 4 JFF

| |
|-----------------------|
| As Constructed |
| No Revisions: |
| Revised: |
| Void: |

| | | | |
|--|---------|-------------------|-------------|
| I-25/SH 392 TO SH 14 ROADWAY PLAN I-25 MAINLINE | | | |
| Designer: | MTA | Structure Numbers | |
| Detailer: | JAG | | |
| Sheet Subset: | ROADWAY | Subset Sheets: | R35 of R158 |

| |
|-------------------------|
| Project No./Code |
| IM 0253-221 |
| 18357 |
| Sheet Number 84 |

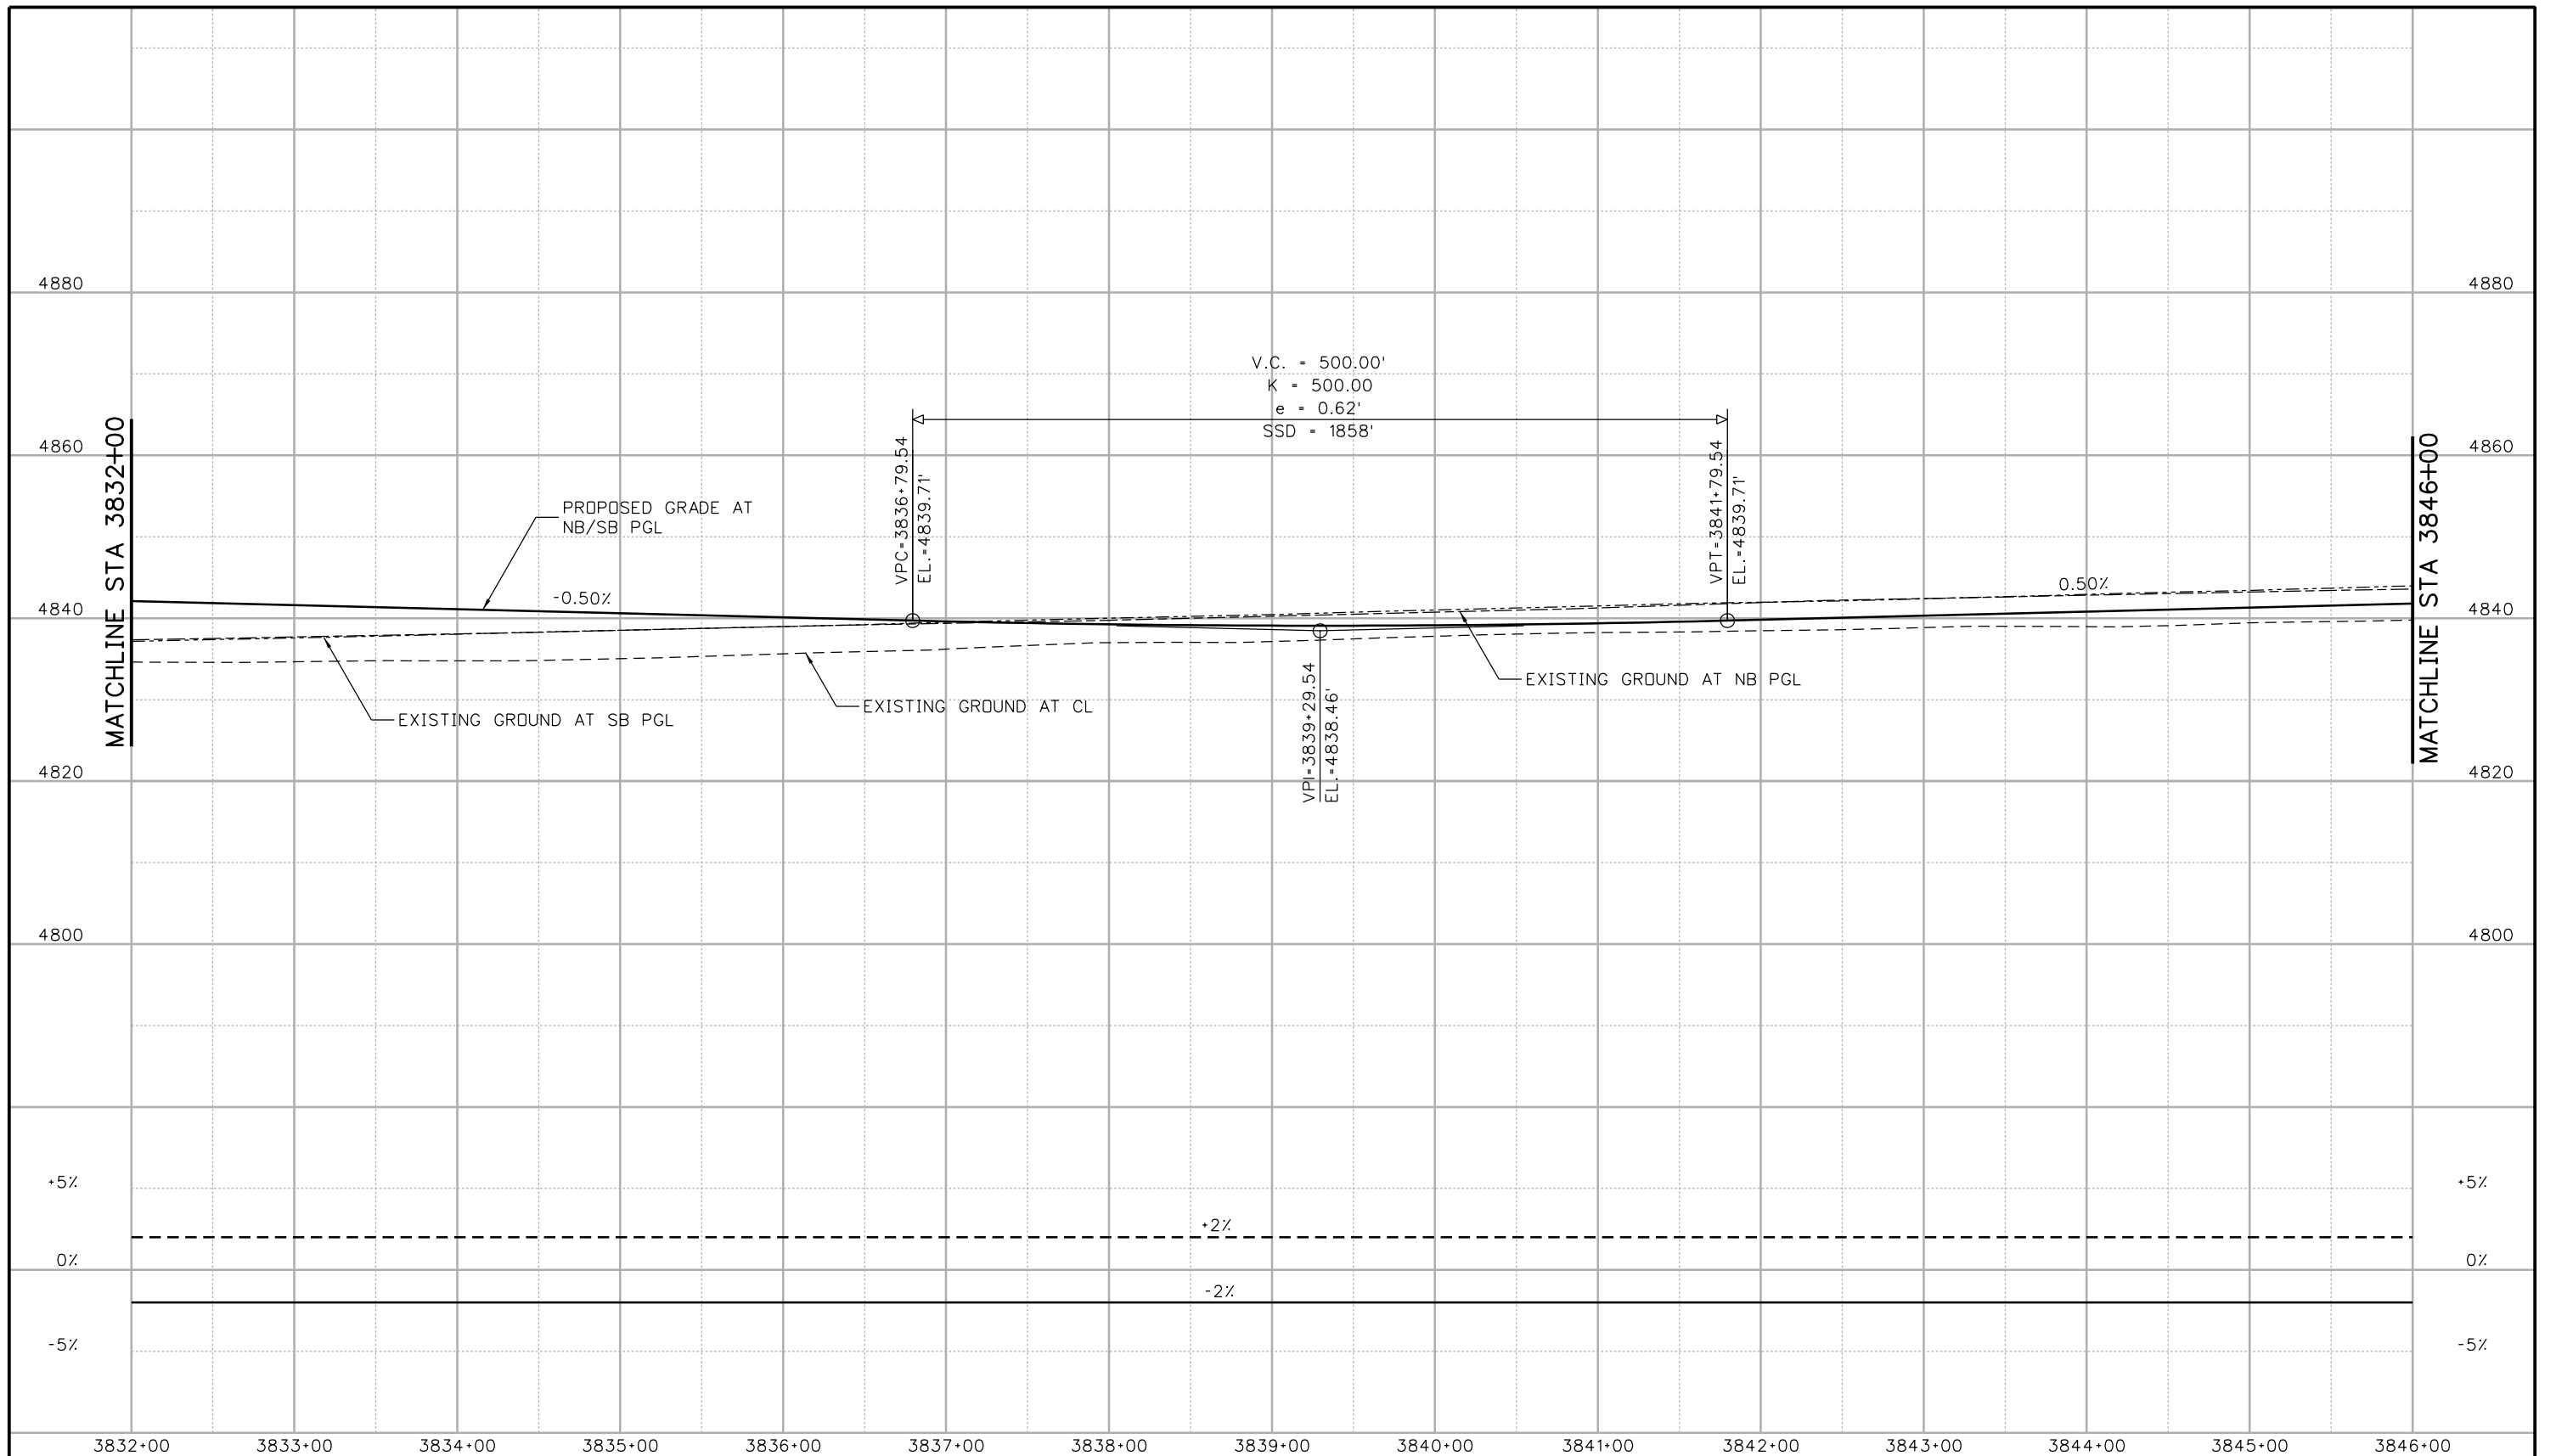

c:\pw_work\pjs\jpw\18357DES\18357DES_Prof_I-25Mainline018.dgn

| | |
|--|---|
| Print Date: 10/9/2015 | |
| File Name: 18357DES_Prof_I-25Mainline018.dgn | |
| Horiz. Scale: 1:100 | Vert. Scale: |
| Unit Information | Unit Leader Initials: |
| ATKINS | 7604 Technology Way, Suite 400 Denver, CO 80237 Phone: (303) 221-7275 Fax: (303) 221-7276 |

| Sheet Revisions | | |
|-----------------|----------|-------|
| Date: | Comments | Init. |
| | | |
| | | |
| | | |

Colorado Department of Transportation

2207 East Highway 402
Loveland, CO 80537
Phone: 970-622-1268 FAX: 970-669-0289


Region 4 **JFF**

| |
|-----------------------|
| As Constructed |
| No Revisions: |
| Revised: |
| Void: |


| | | |
|---|----------------------------|--|
| I-25/SH 392 TO SH 14 ROADWAY PROFILE I-25 MAINLINE | | |
| Designer: MTA | Structure Numbers | |
| Detailer: JAG | | |
| Sheet Subset: ROADWAY | Subset Sheets: R36 of R158 | |

| |
|-------------------------|
| Project No./Code |
| IM 0253-221 |
| 18357 |
| Sheet Number 85 |

file14.36 4:27:01 PM p:\CP-PWS-ISO1\pwsj.com\PBS\pwi\Documents\Transportation\Surface Transportation\Projects\100027309 I-25\Design\Drawings\18357DES_Plan_I-25Mainline019.dgn

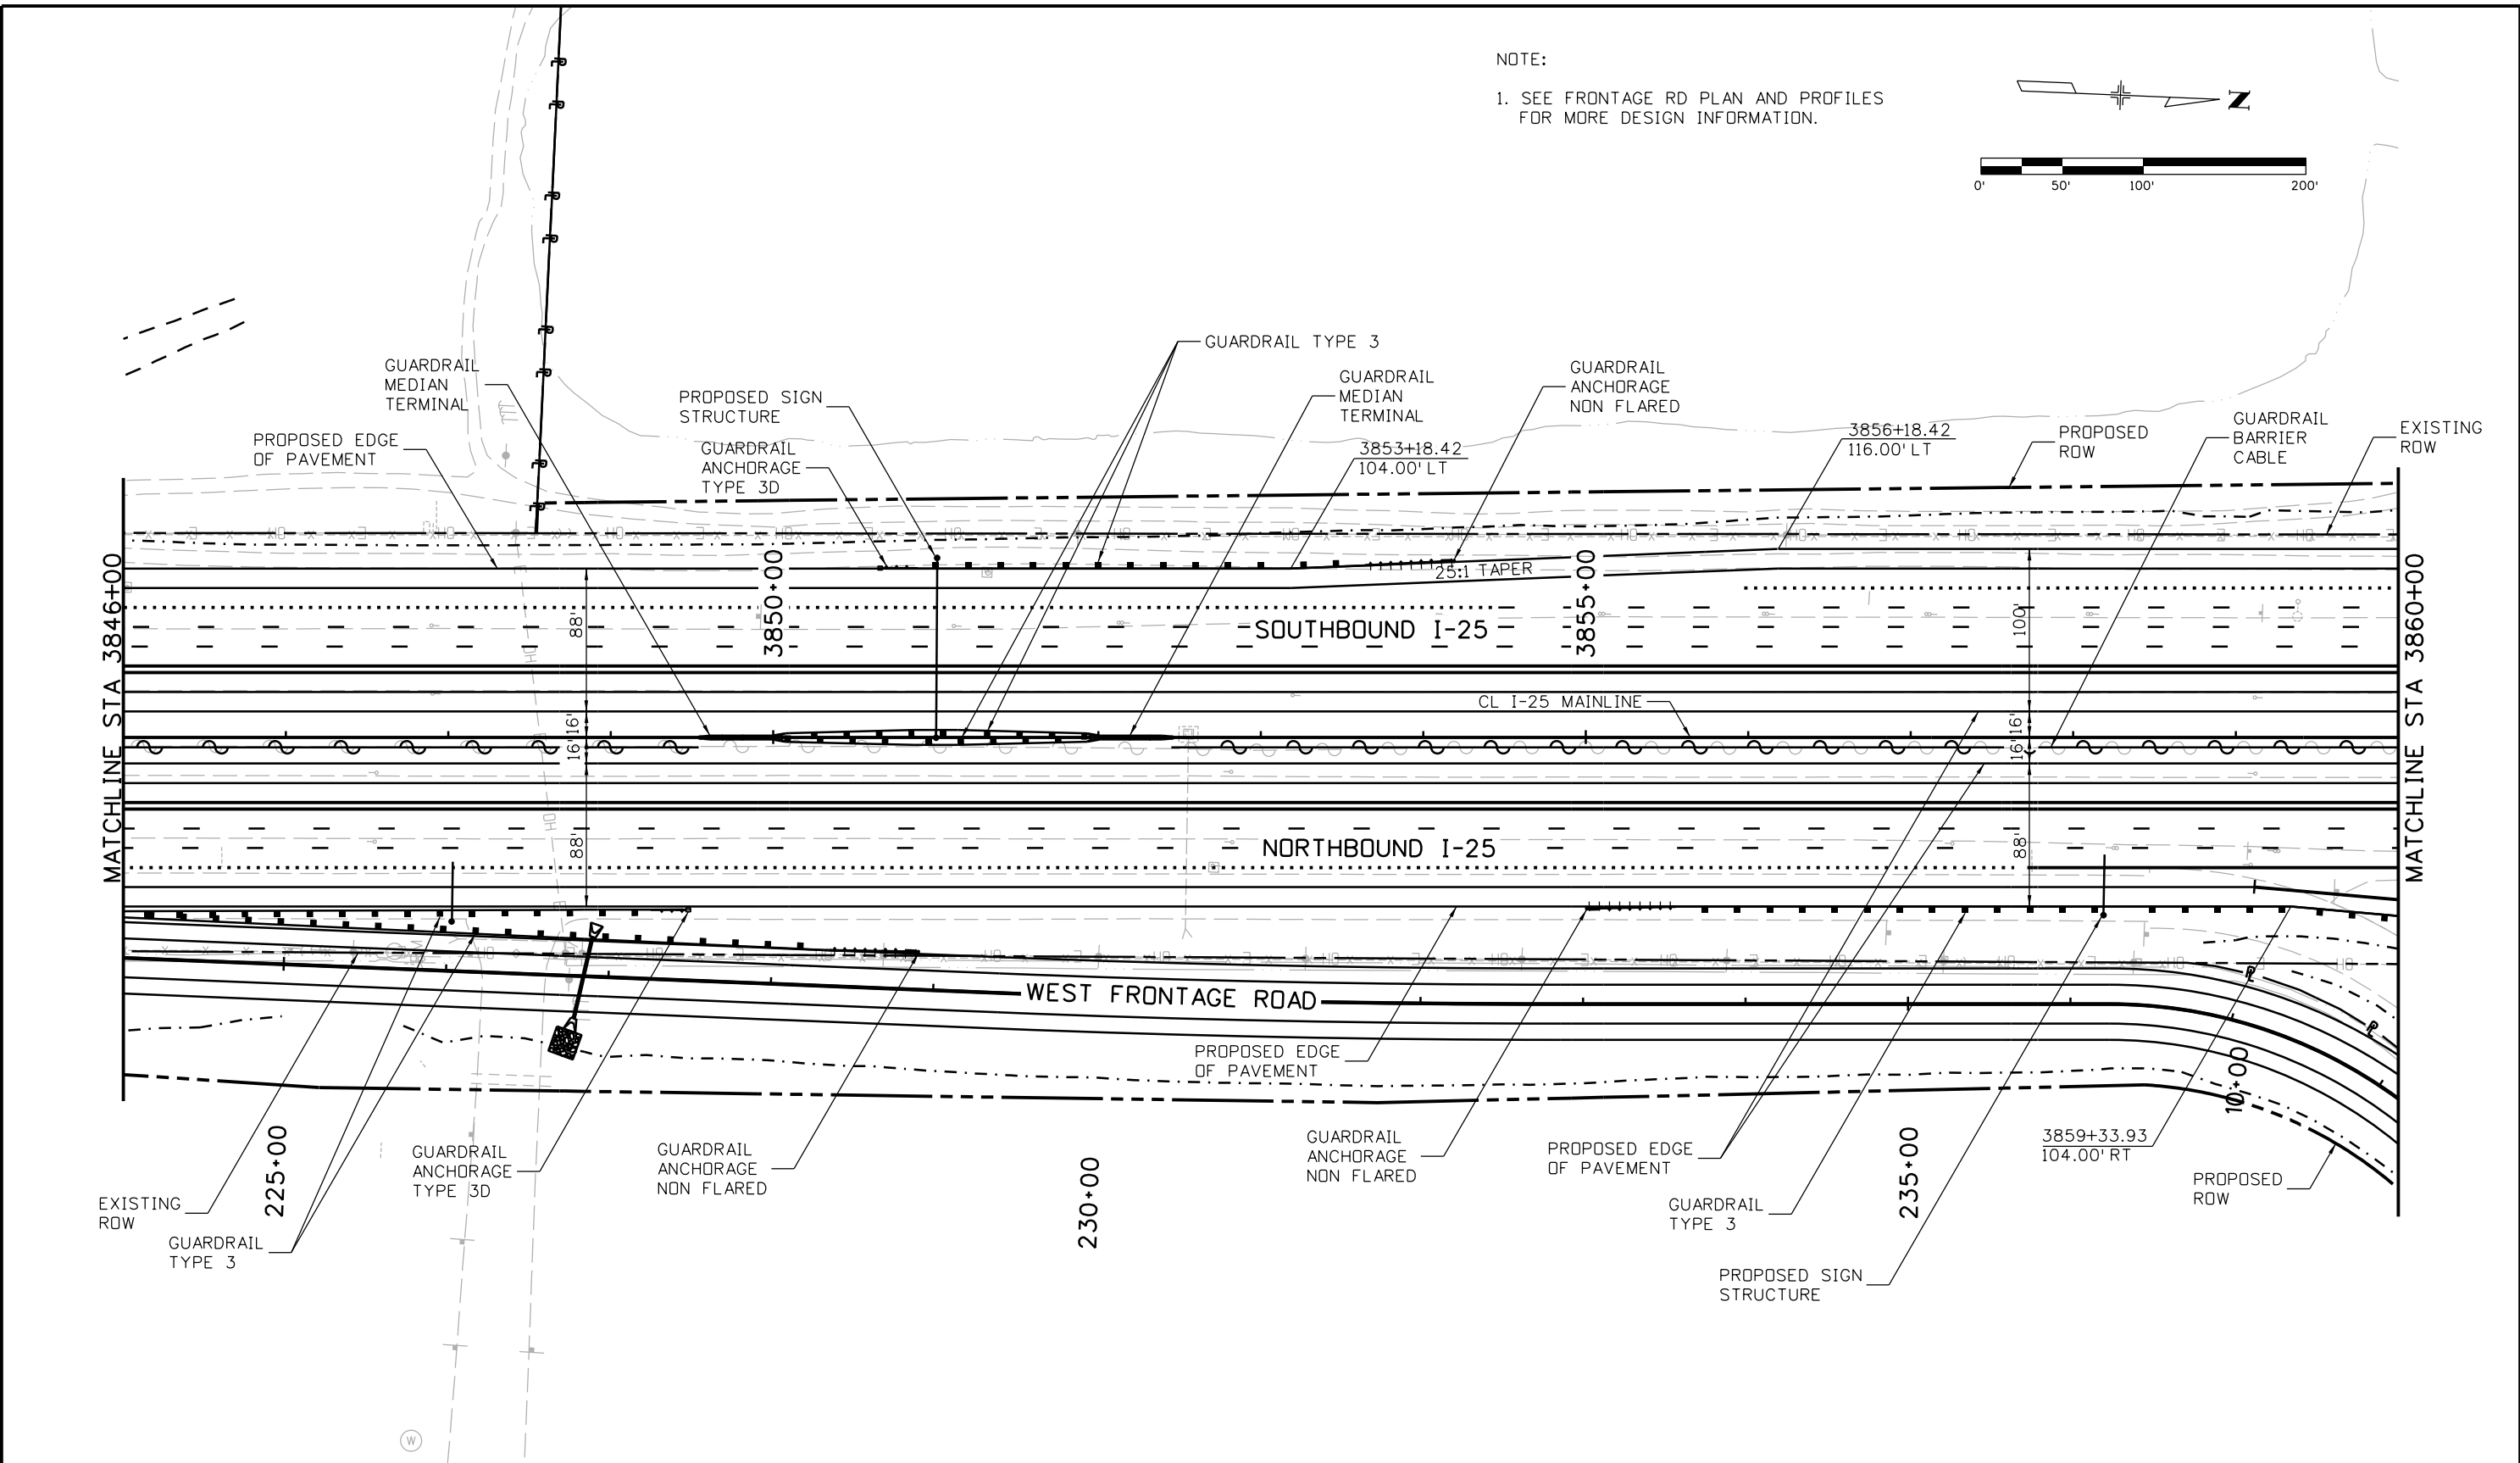

NOTE:
1. SEE FRONTAGE RD PLAN AND PROFILES FOR MORE DESIGN INFORMATION.

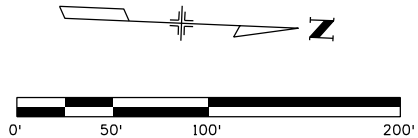

Print Date: 10/8/2015

File Name: 18357DES_Plan_I-25Mainline019.dgn

Horiz. Scale: 1:100

Vert. Scale:

Unit Information

Unit Leader Initials:

ATKINS

7604 Technology Way, Suite 400
Denver, CO 80237
Phone: (303) 221-7275 Fax: (303) 221-7276

0000

Sheet Revisions

| Date: | Comments | Init. |
|-------|----------|-------|
| | | |
| | | |
| | | |

Colorado Department of Transportation



Region 4

2207 East Highway 402
Loveland, CO 80537
Phone: 970-622-1268 FAX: 970-669-0289

JFF

As Constructed

No Revisions:

Revised:

Void:

I-25/SH 392 TO SH 14
ROADWAY PLAN
I-25 MAINLINE

Designer: MTA

Detailer: JAG

Sheet Subset: ROADWAY

Structure

Numbers

Subset Sheets: R37 of R158


Project No./Code

IM 0253-221

18357

Sheet Number

86

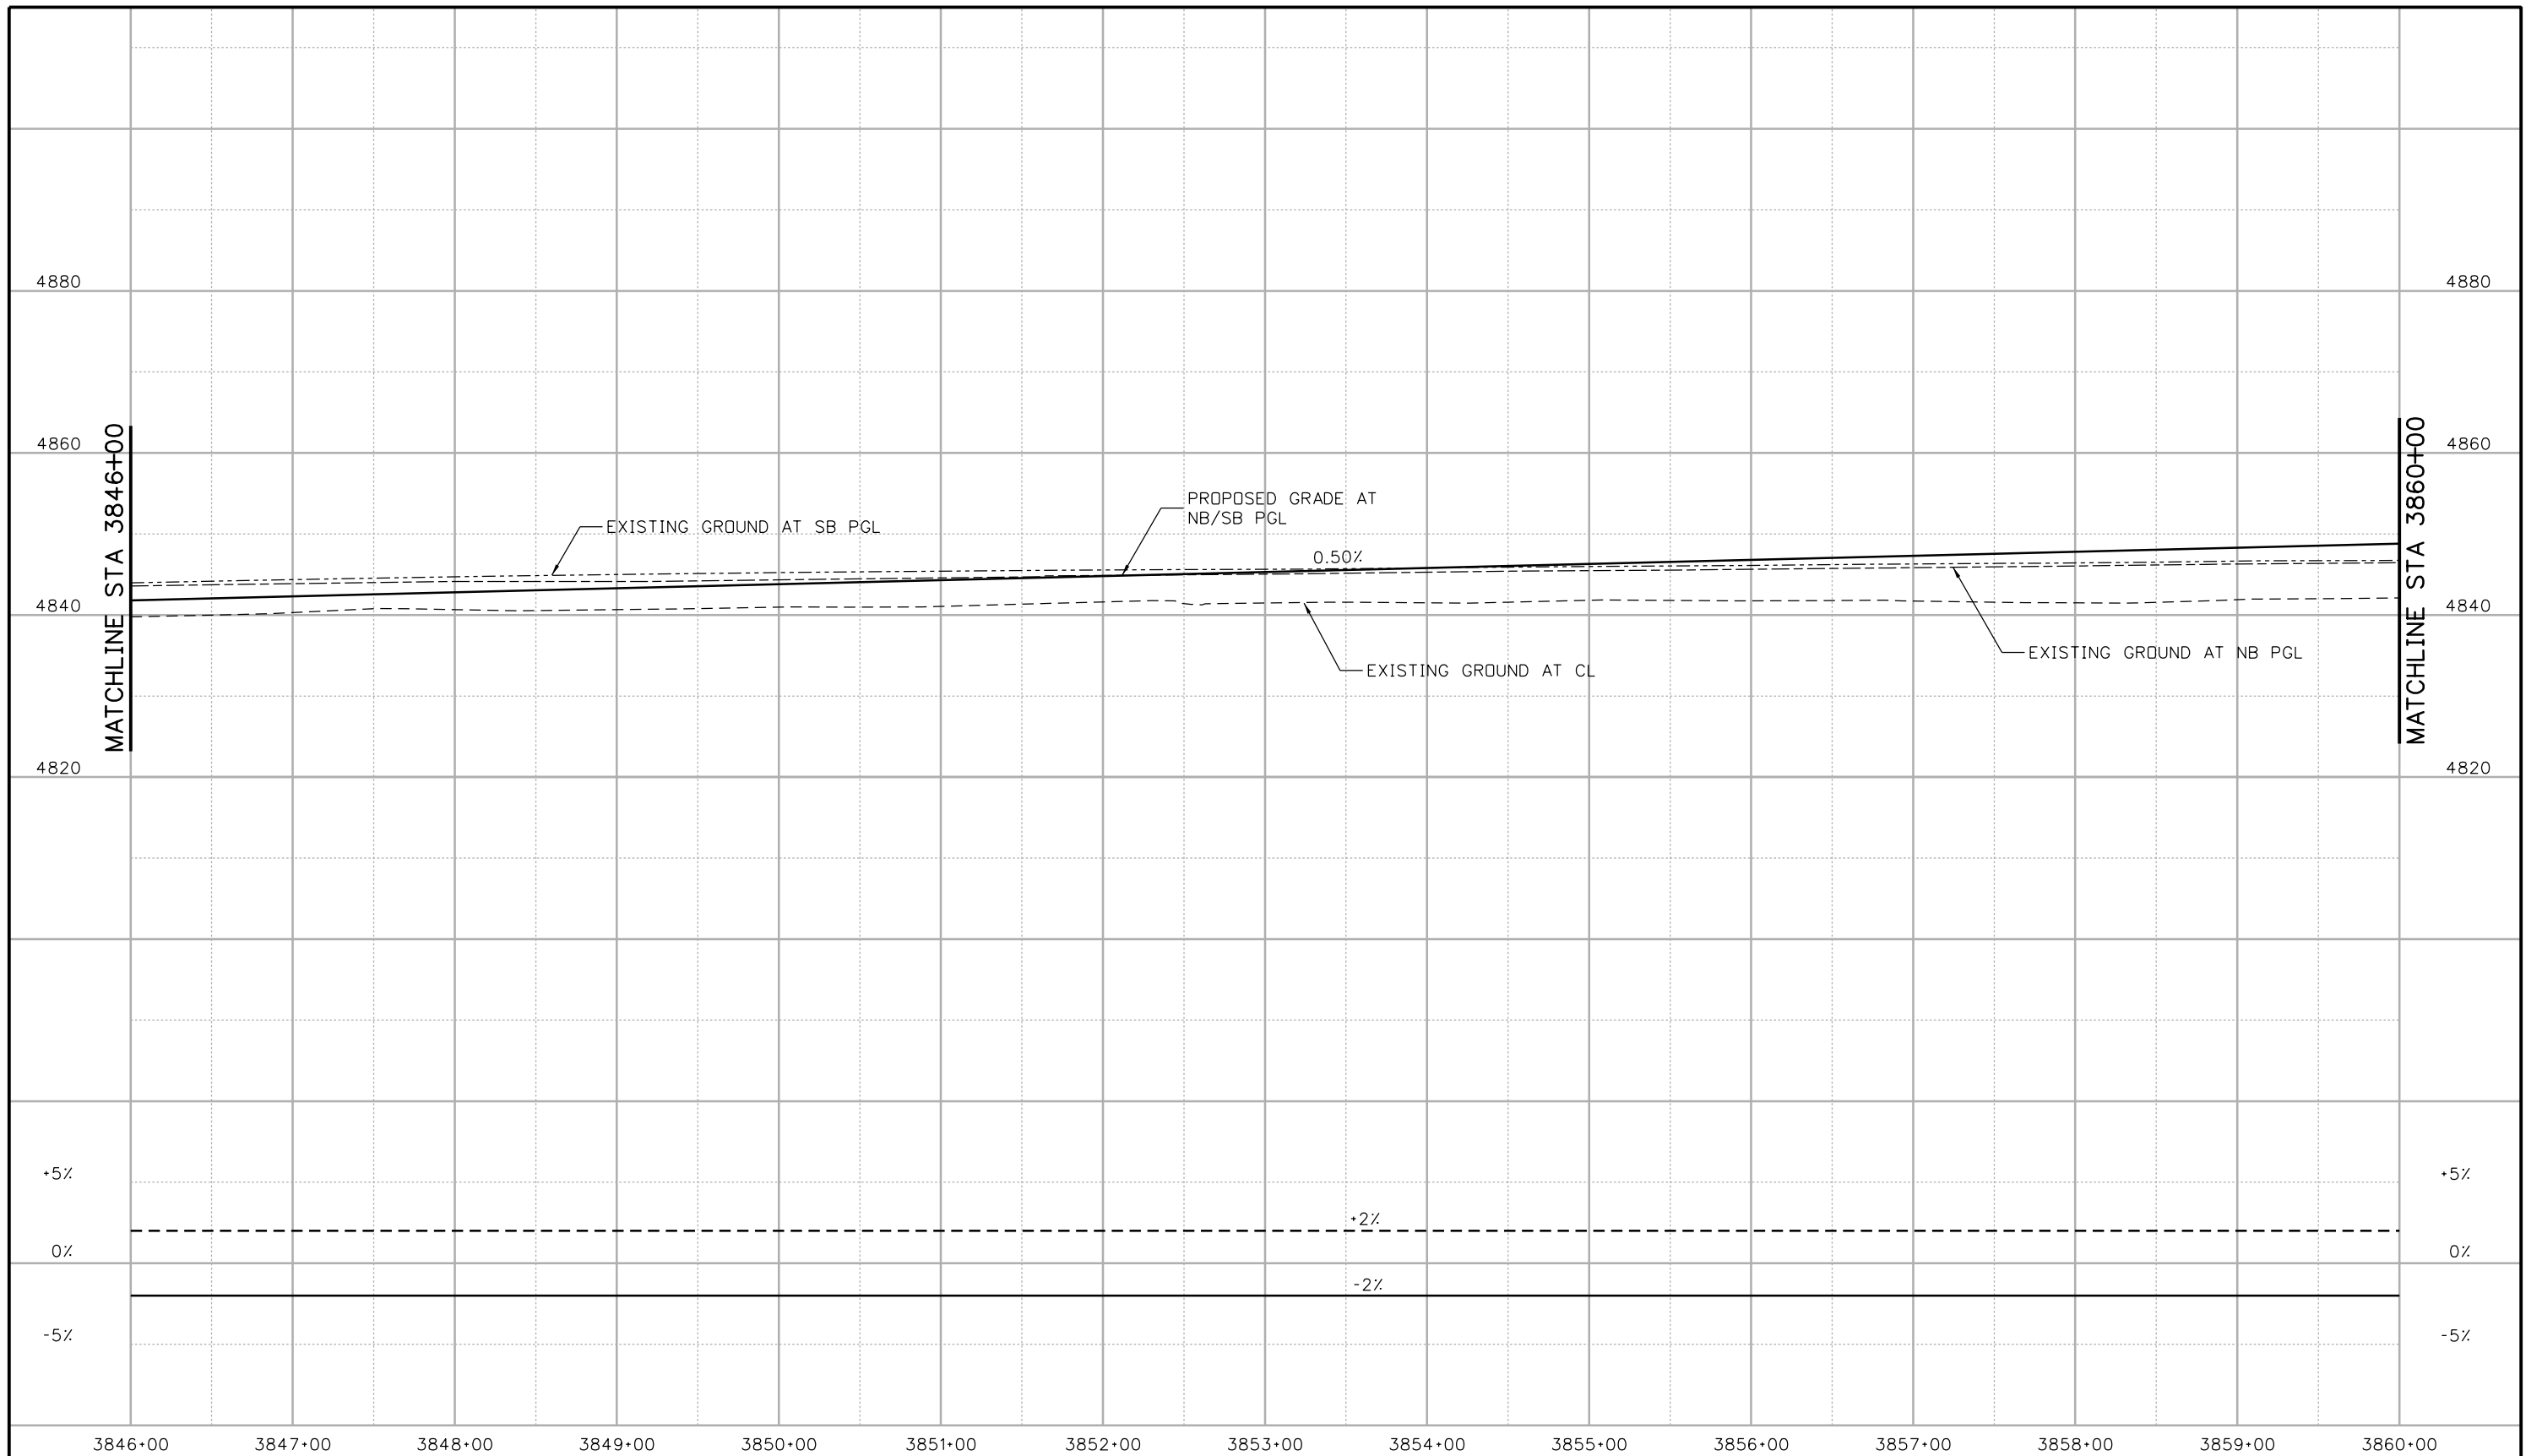

Print Date: 10/9/2015
 File Name: 18357DES_Prof_I-25Mainline019.dgn
 Horiz. Scale: 1:100 Vert. Scale:
 Unit Information Unit Leader Initials:
ATKINS 7604 Technology Way, Suite 400
 Denver, CO 80237
 Phone: (303) 221-7275 Fax: (303) 221-7276

| Sheet Revisions | | |
|-----------------|----------|-------|
| Date: | Comments | Init. |
| | | |
| | | |
| | | |

Colorado Department of Transportation

 2207 East Highway 402
 Loveland, CO 80537
 Phone: 970-622-1268 FAX: 970-669-0289
Region 4 JFF


As Constructed
 No Revisions:
 Revised:
 Void:

**I-25/SH 392 TO SH 14
 ROADWAY PROFILE
 I-25 MAINLINE**
 Designer: MTA
 Detailer: JAG
 Sheet Subset: ROADWAY
 Structure Numbers
 Subset Sheets: R38 of R158


Project No./Code
 IM 0253-221
 18357
 Sheet Number 87

c:\pw_work\pjs\jpw\agui3327\dms24309\18357DES_Prof_I-25Mainline019.dgn

file14.36 4:27:18 PM pw:\CP-PWS-1501.pbs\jcm\Documents\Transportation\Surface Transportation\Projects\100027309 1-25\Design\Drawings\18357DES_Plan_1-25Mainline020.dgn

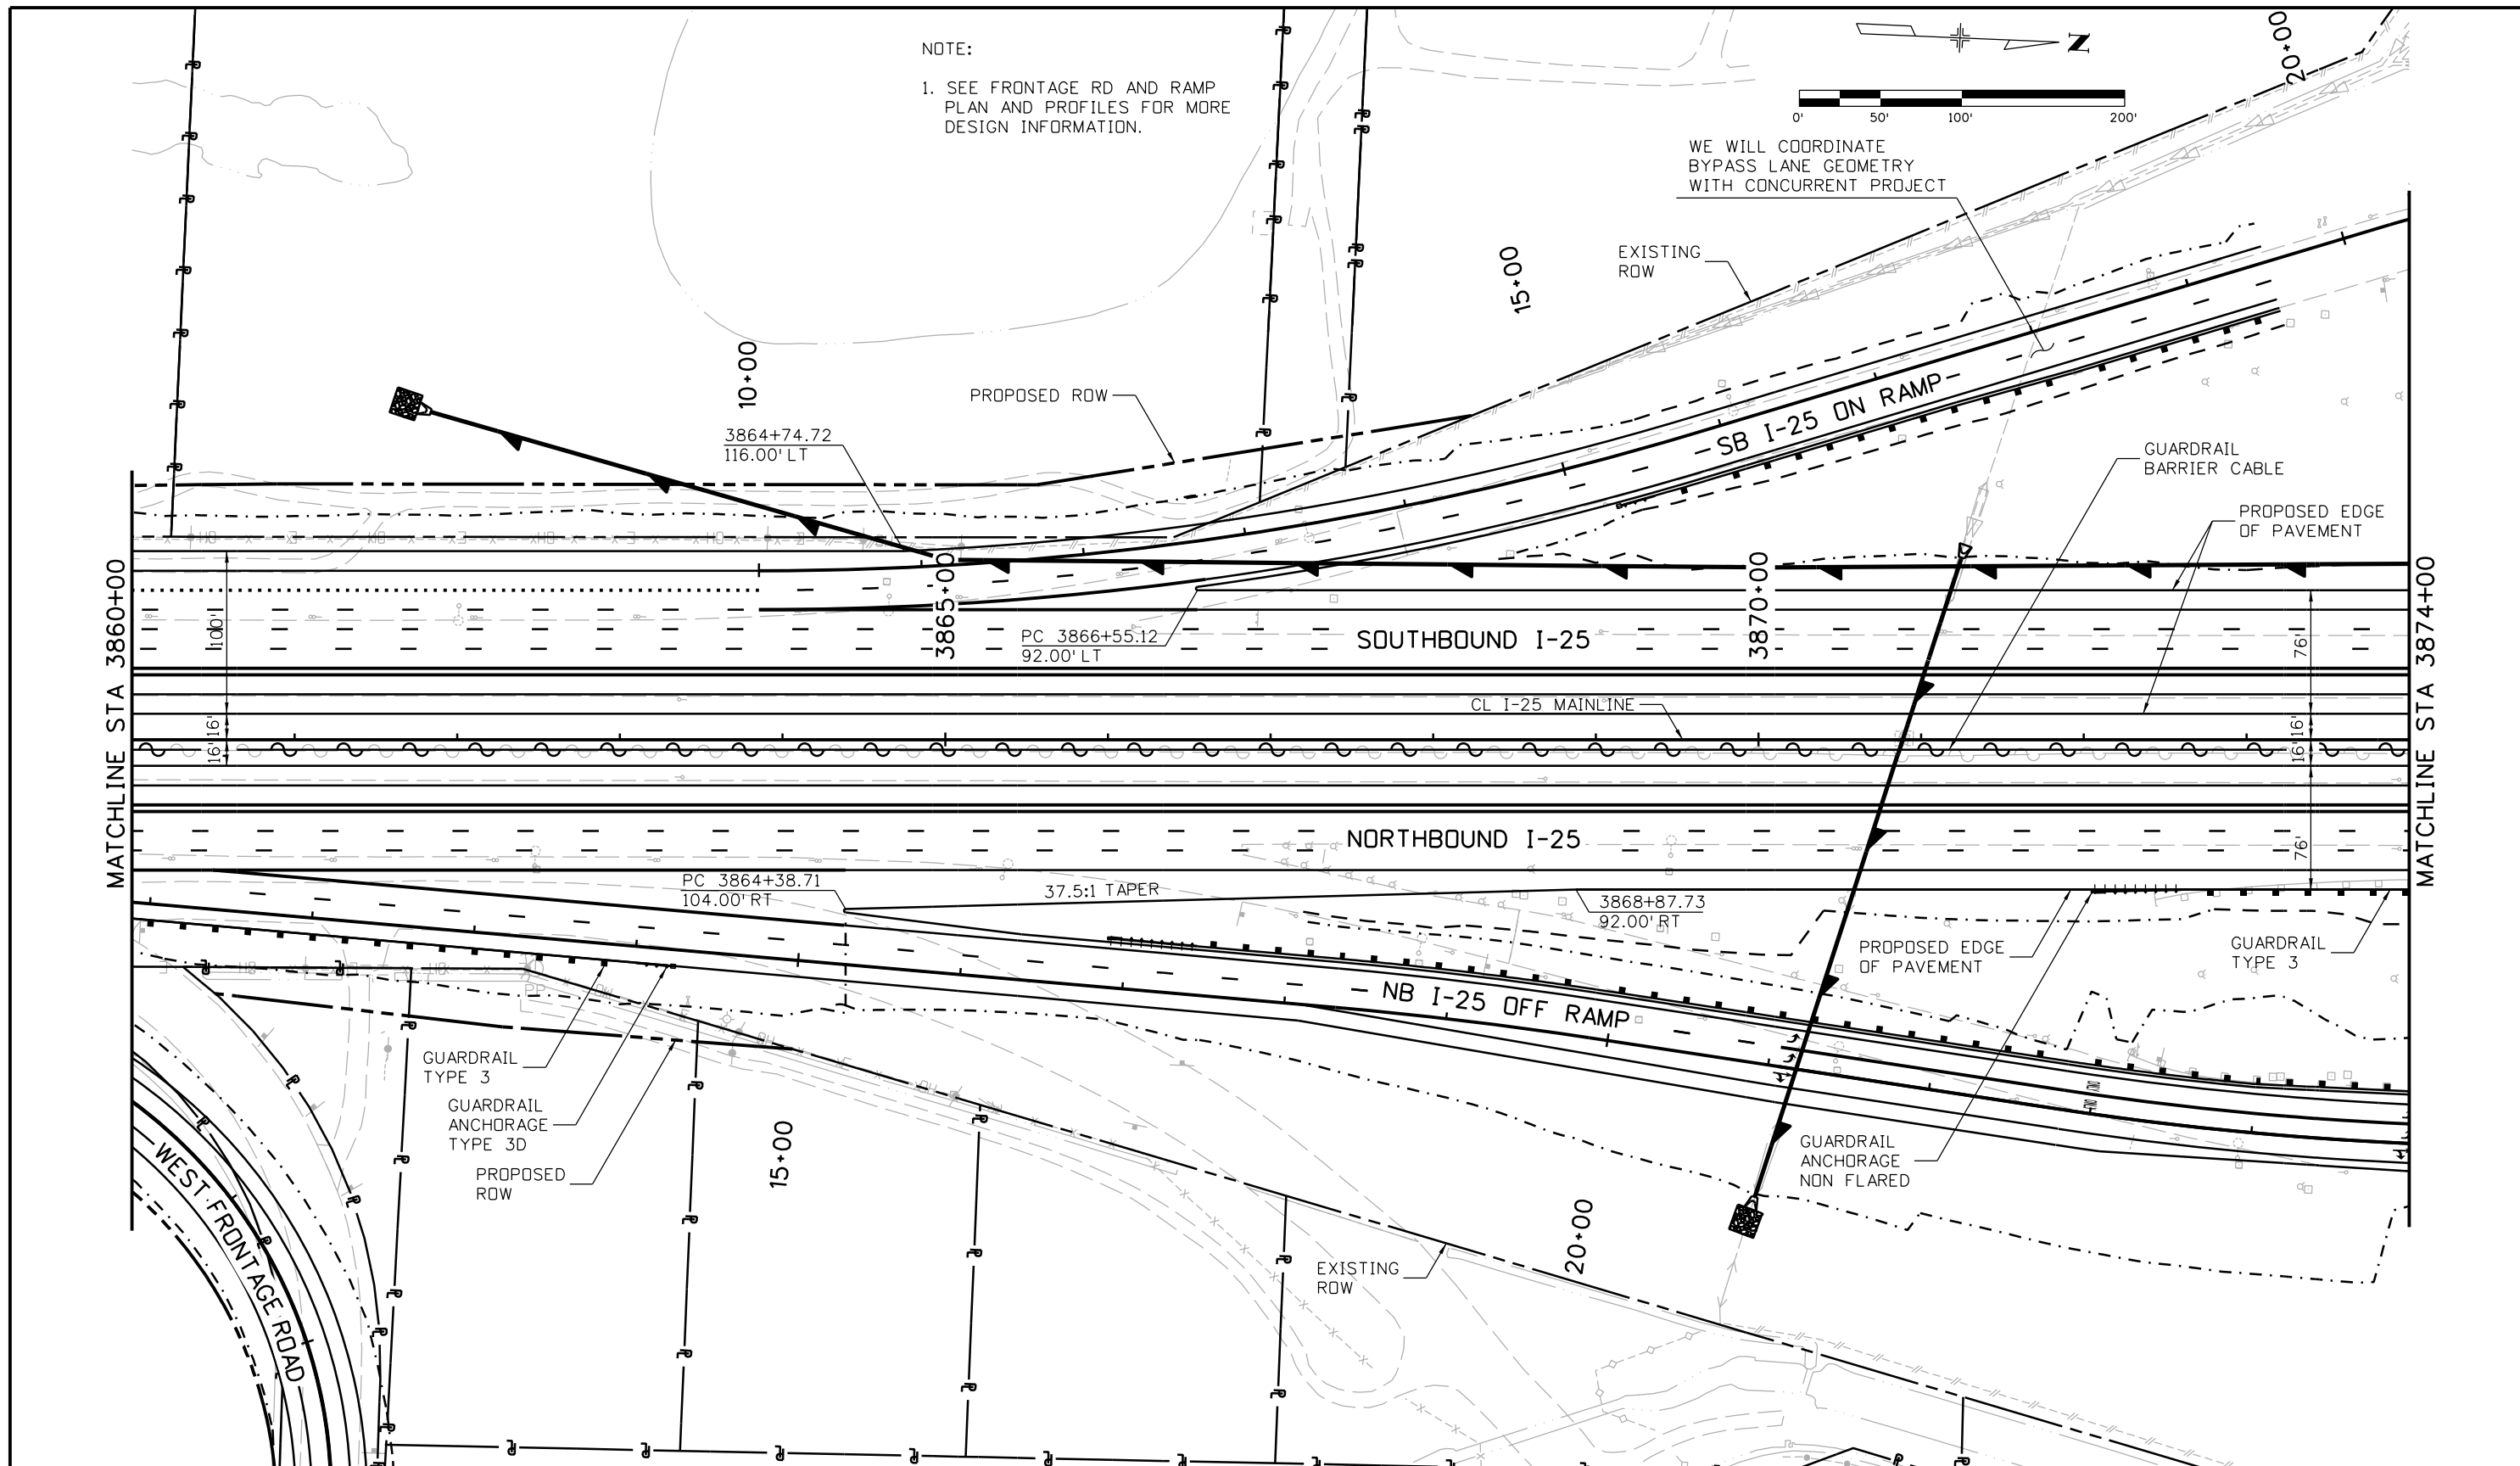

| | | | | | | | | | | | |
|---|--|-----------------|----------|---------------------------------------|--|--------------------------------|---------------|---|-----------------|------------------|--|
| Print Date: 10/8/2015 | | Sheet Revisions | | Colorado Department of Transportation | | As Constructed | | I-25/SH 392 TO SH 14 ROADWAY PLAN I-25 MAINLINE | | Project No./Code | |
| File Name: 18357DES_Plan_1-25Mainline020.dgn | | Date: | Comments | Init. | 2207 East Highway 402 Loveland, CO 80537 Phone: 970-622-1268 FAX: 970-669-0289 | | No Revisions: | | IM 0253-221 | | |
| Horiz. Scale: 1:100 Vert. Scale: | | | | | Region 4 | | Revised: | | 18357 | | |
| Unit Information Unit Leader Initials: | | | | | JFF | | Void: | | Sheet Number 88 | | |
| 7604 Technology Way, Suite 400 Denver, CO 80237 Phone: (303) 221-7275 Fax: (303) 221-7276 | | CDOT | | Region 4 | | Designer: MTA Detailer: JAG | | Structure Numbers Sheet Subset: ROADWAY Subset Sheets: R39 of R158 | | Sheet Number 88 | |

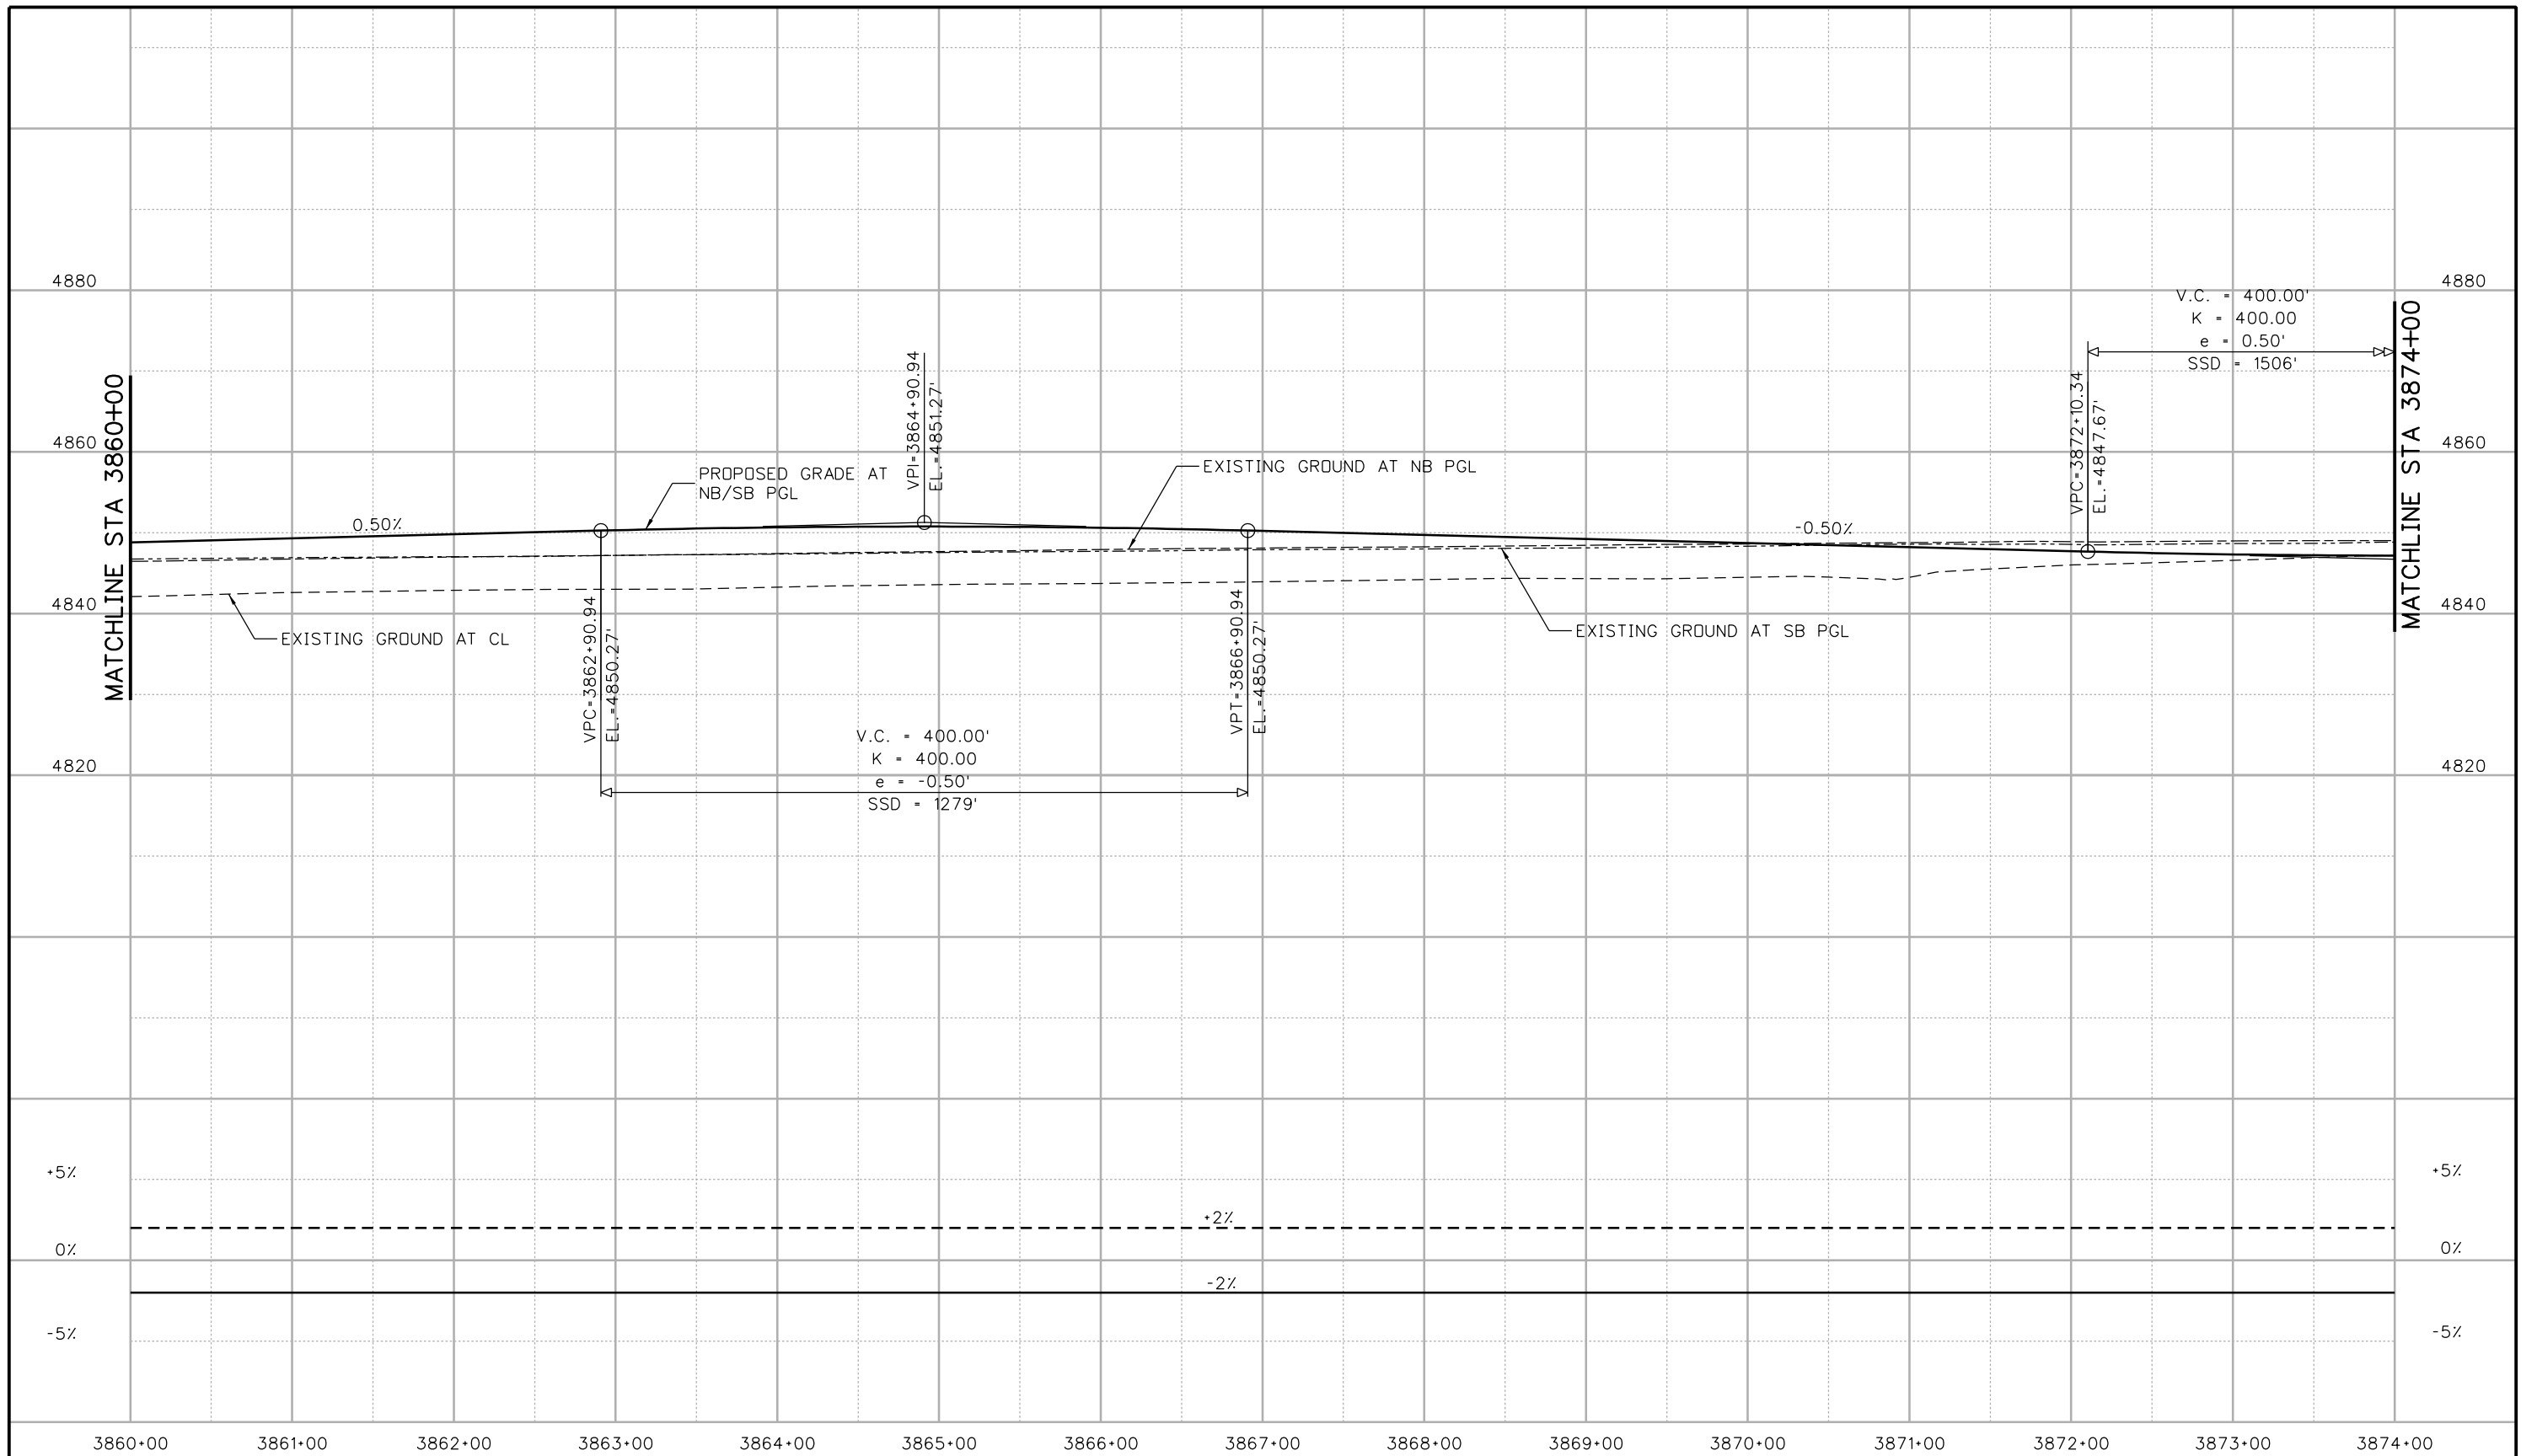

Print Date: 10/9/2015
 File Name: 18357DES_Prof_I-25Mainline020.dgn
 Horiz. Scale: 1:100 Vert. Scale:
 Unit Information Unit Leader Initials:
ATKINS 7604 Technology Way, Suite 400
 Denver, CO 80237
 Phone: (303) 221-7275 Fax: (303) 221-7276

| Sheet Revisions | | |
|-----------------|----------|-------|
| Date: | Comments | Init. |
| | | |
| | | |
| | | |

Colorado Department of Transportation
 2207 East Highway 402
 Loveland, CO 80537
 Phone: 970-622-1268 FAX: 970-669-0289
Region 4 JFF


As Constructed
 No Revisions:
 Revised:
 Void:

**I-25/SH 392 TO SH 14
 ROADWAY PROFILE
 I-25 MAINLINE**
 Designer: MTA
 Detailer: JAG
 Sheet Subset: ROADWAY
 Structure Numbers
 Subset Sheets: R40 of R158


Project No./Code
 IM 0253-221
 18357
 Sheet Number 89

ogui3327 11:18:09 AM c:\pw_work\pjs\jpw\ogui3327\dms24309\18357DES_Prof_I-25Mainline020.dgn


file14.36 4:27:32 PM pw:\CP-PWS-1501.pbs\Documents\Transportation\Surface Transportation\Projects\100027309 I-25\Design\Drawings\18357DES_Plan_I-25Mainline021.dgn

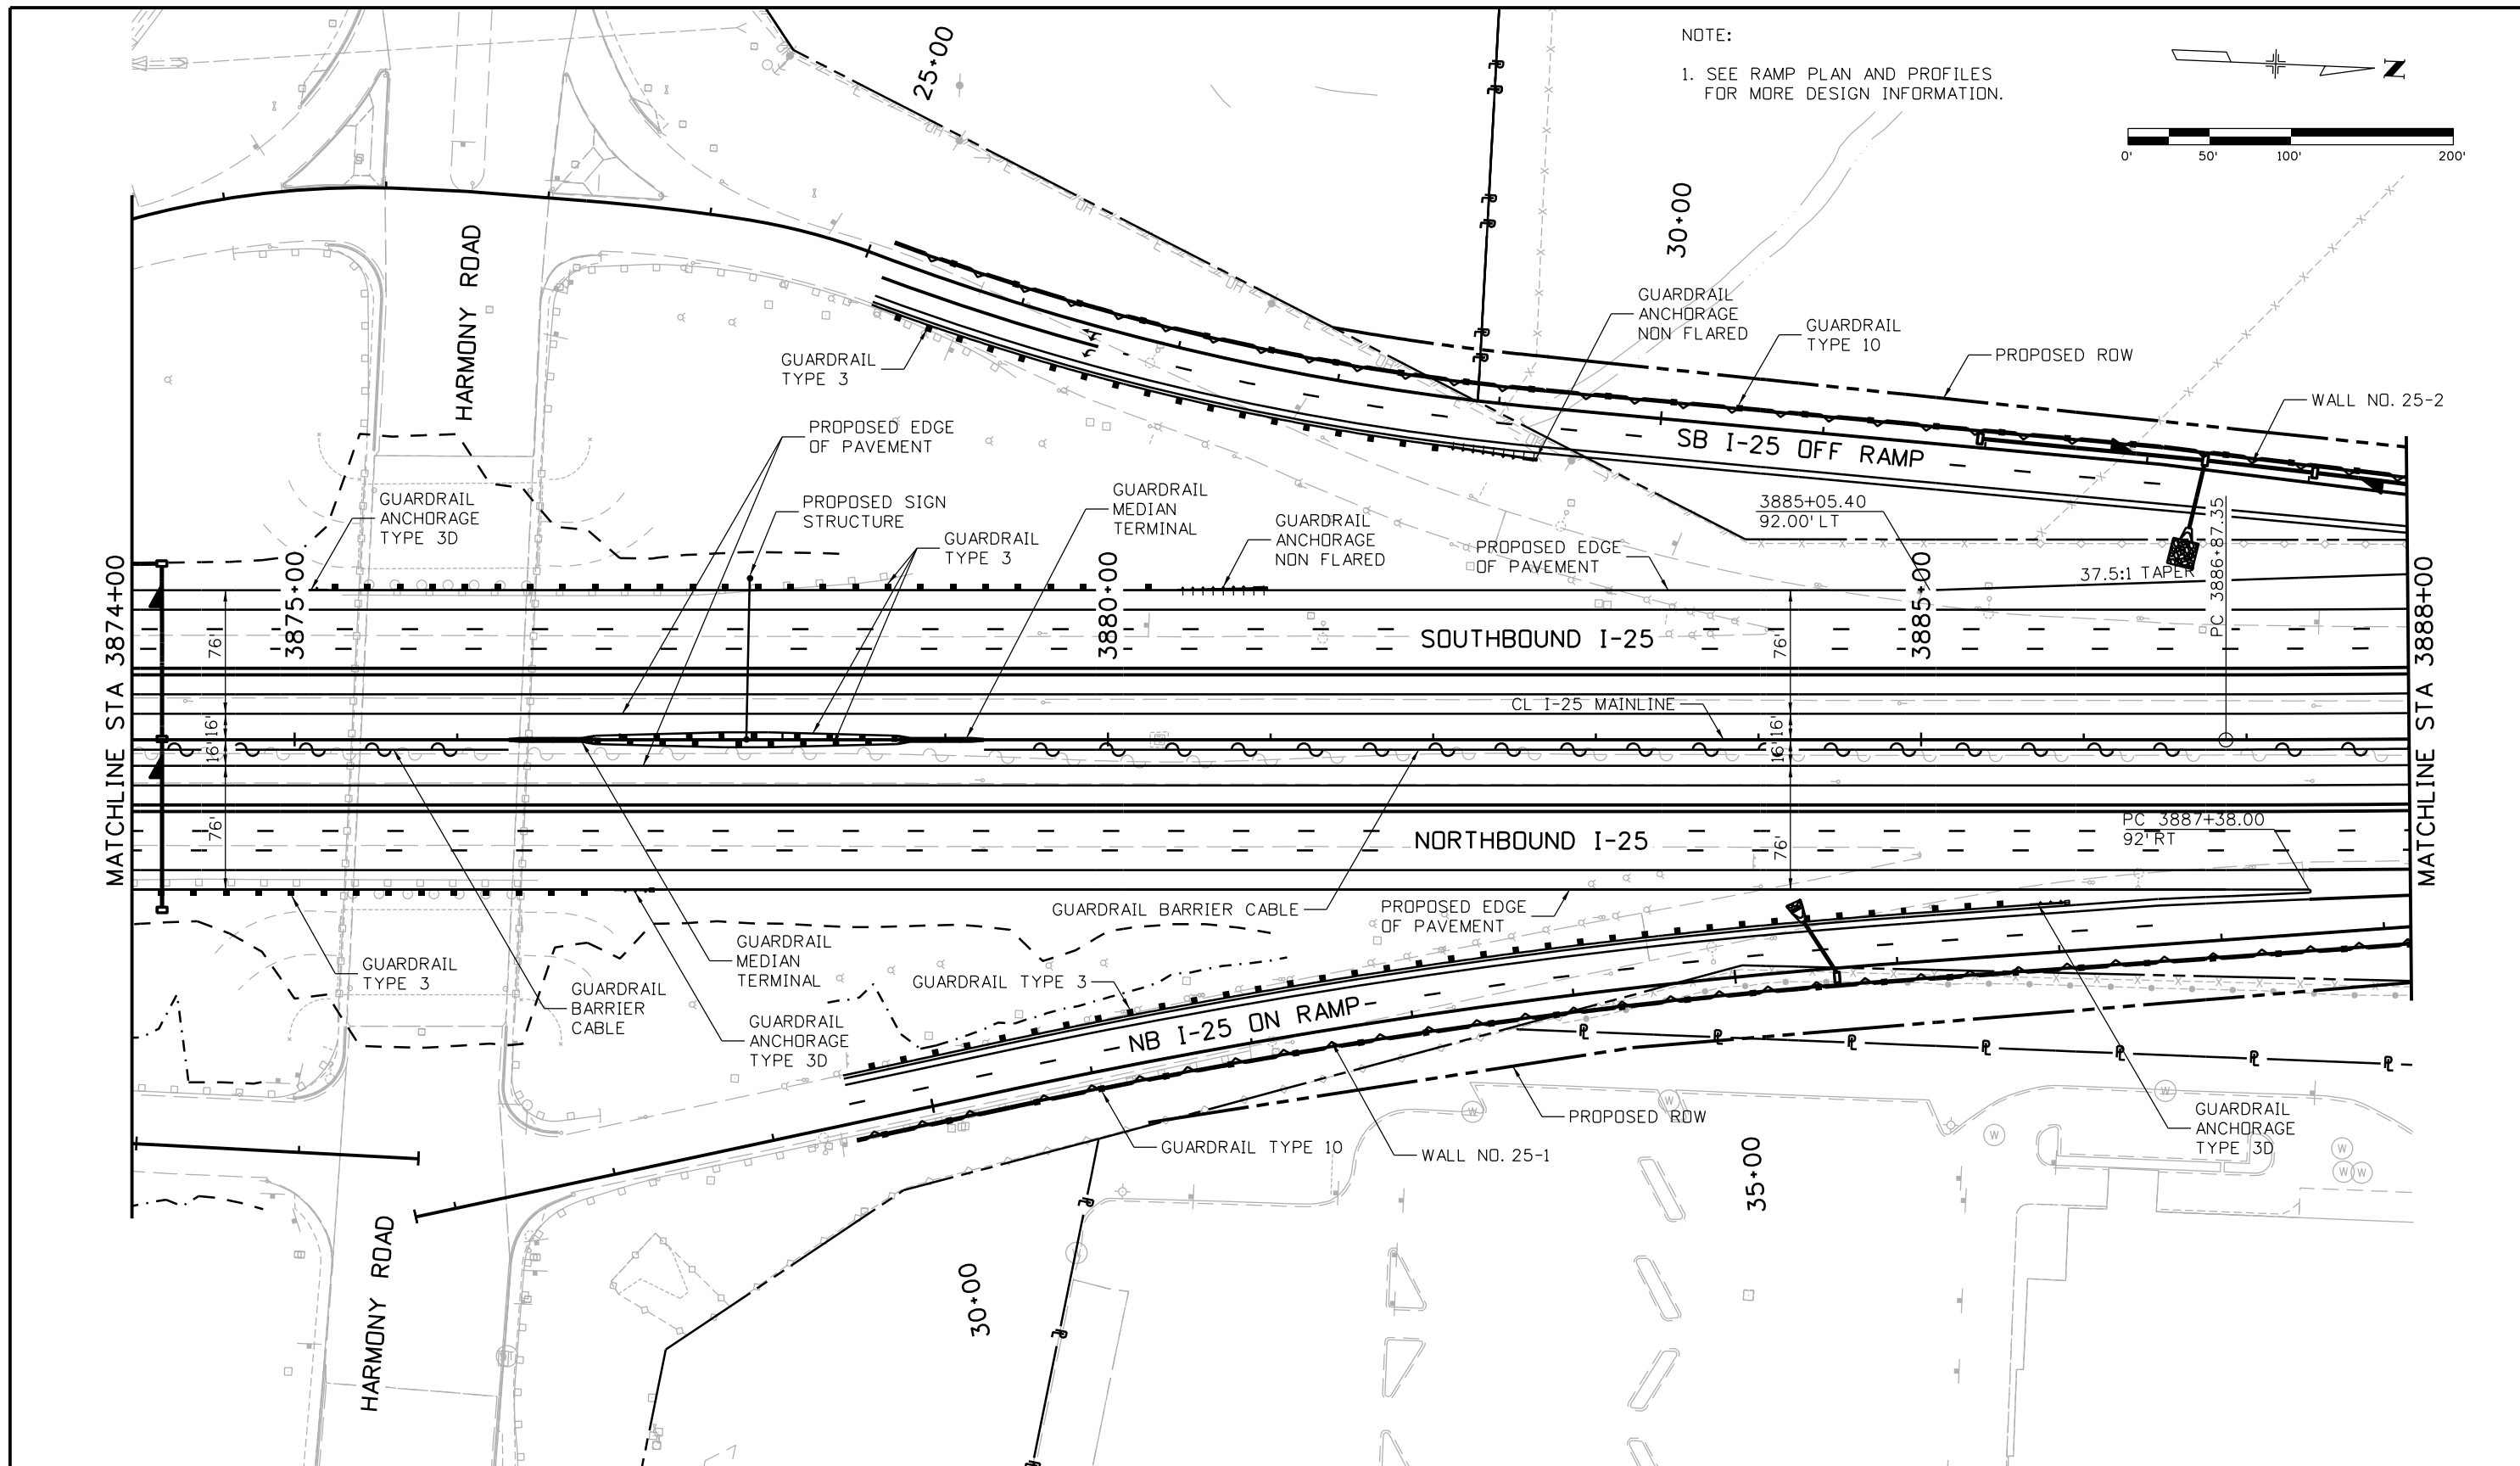

NOTE:
1. SEE RAMP PLAN AND PROFILES FOR MORE DESIGN INFORMATION.

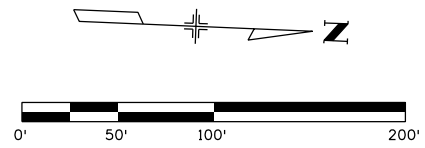

| | | | | | | | | | | | |
|---|--|-----------------|----------|---------------------------------------|--|----------------|--|---|--|----------------------------|--|
| Print Date: 10/8/2015 | | Sheet Revisions | | Colorado Department of Transportation | | As Constructed | | I-25/SH 392 TO SH 14 ROADWAY PLAN I-25 MAINLINE | | Project No./Code | |
| File Name: 18357DES_Plan_I-25Mainline021.dgn | | Date: | Comments | Init. |  2207 East Highway 402 Loveland, CO 80537 Phone: 970-622-1268 FAX: 970-669-0289 | No Revisions: | | Designer: MTA | | IM 0253-221 | |
| Horiz. Scale: 1:100 Vert. Scale: | | | | | | Revised: | | Detailer: JAG | | 18357 | |
| Unit Information Unit Leader Initials: | | | | | | Void: | | Sheet Subset: ROADWAY | | Subset Sheets: R41 of R158 | |
|  7604 Technology Way, Suite 400 Denver, CO 80237 Phone: (303) 221-7275 Fax: (303) 221-7276 | | | | | | Region 4 | | JFF | | Sheet Number 90 | |

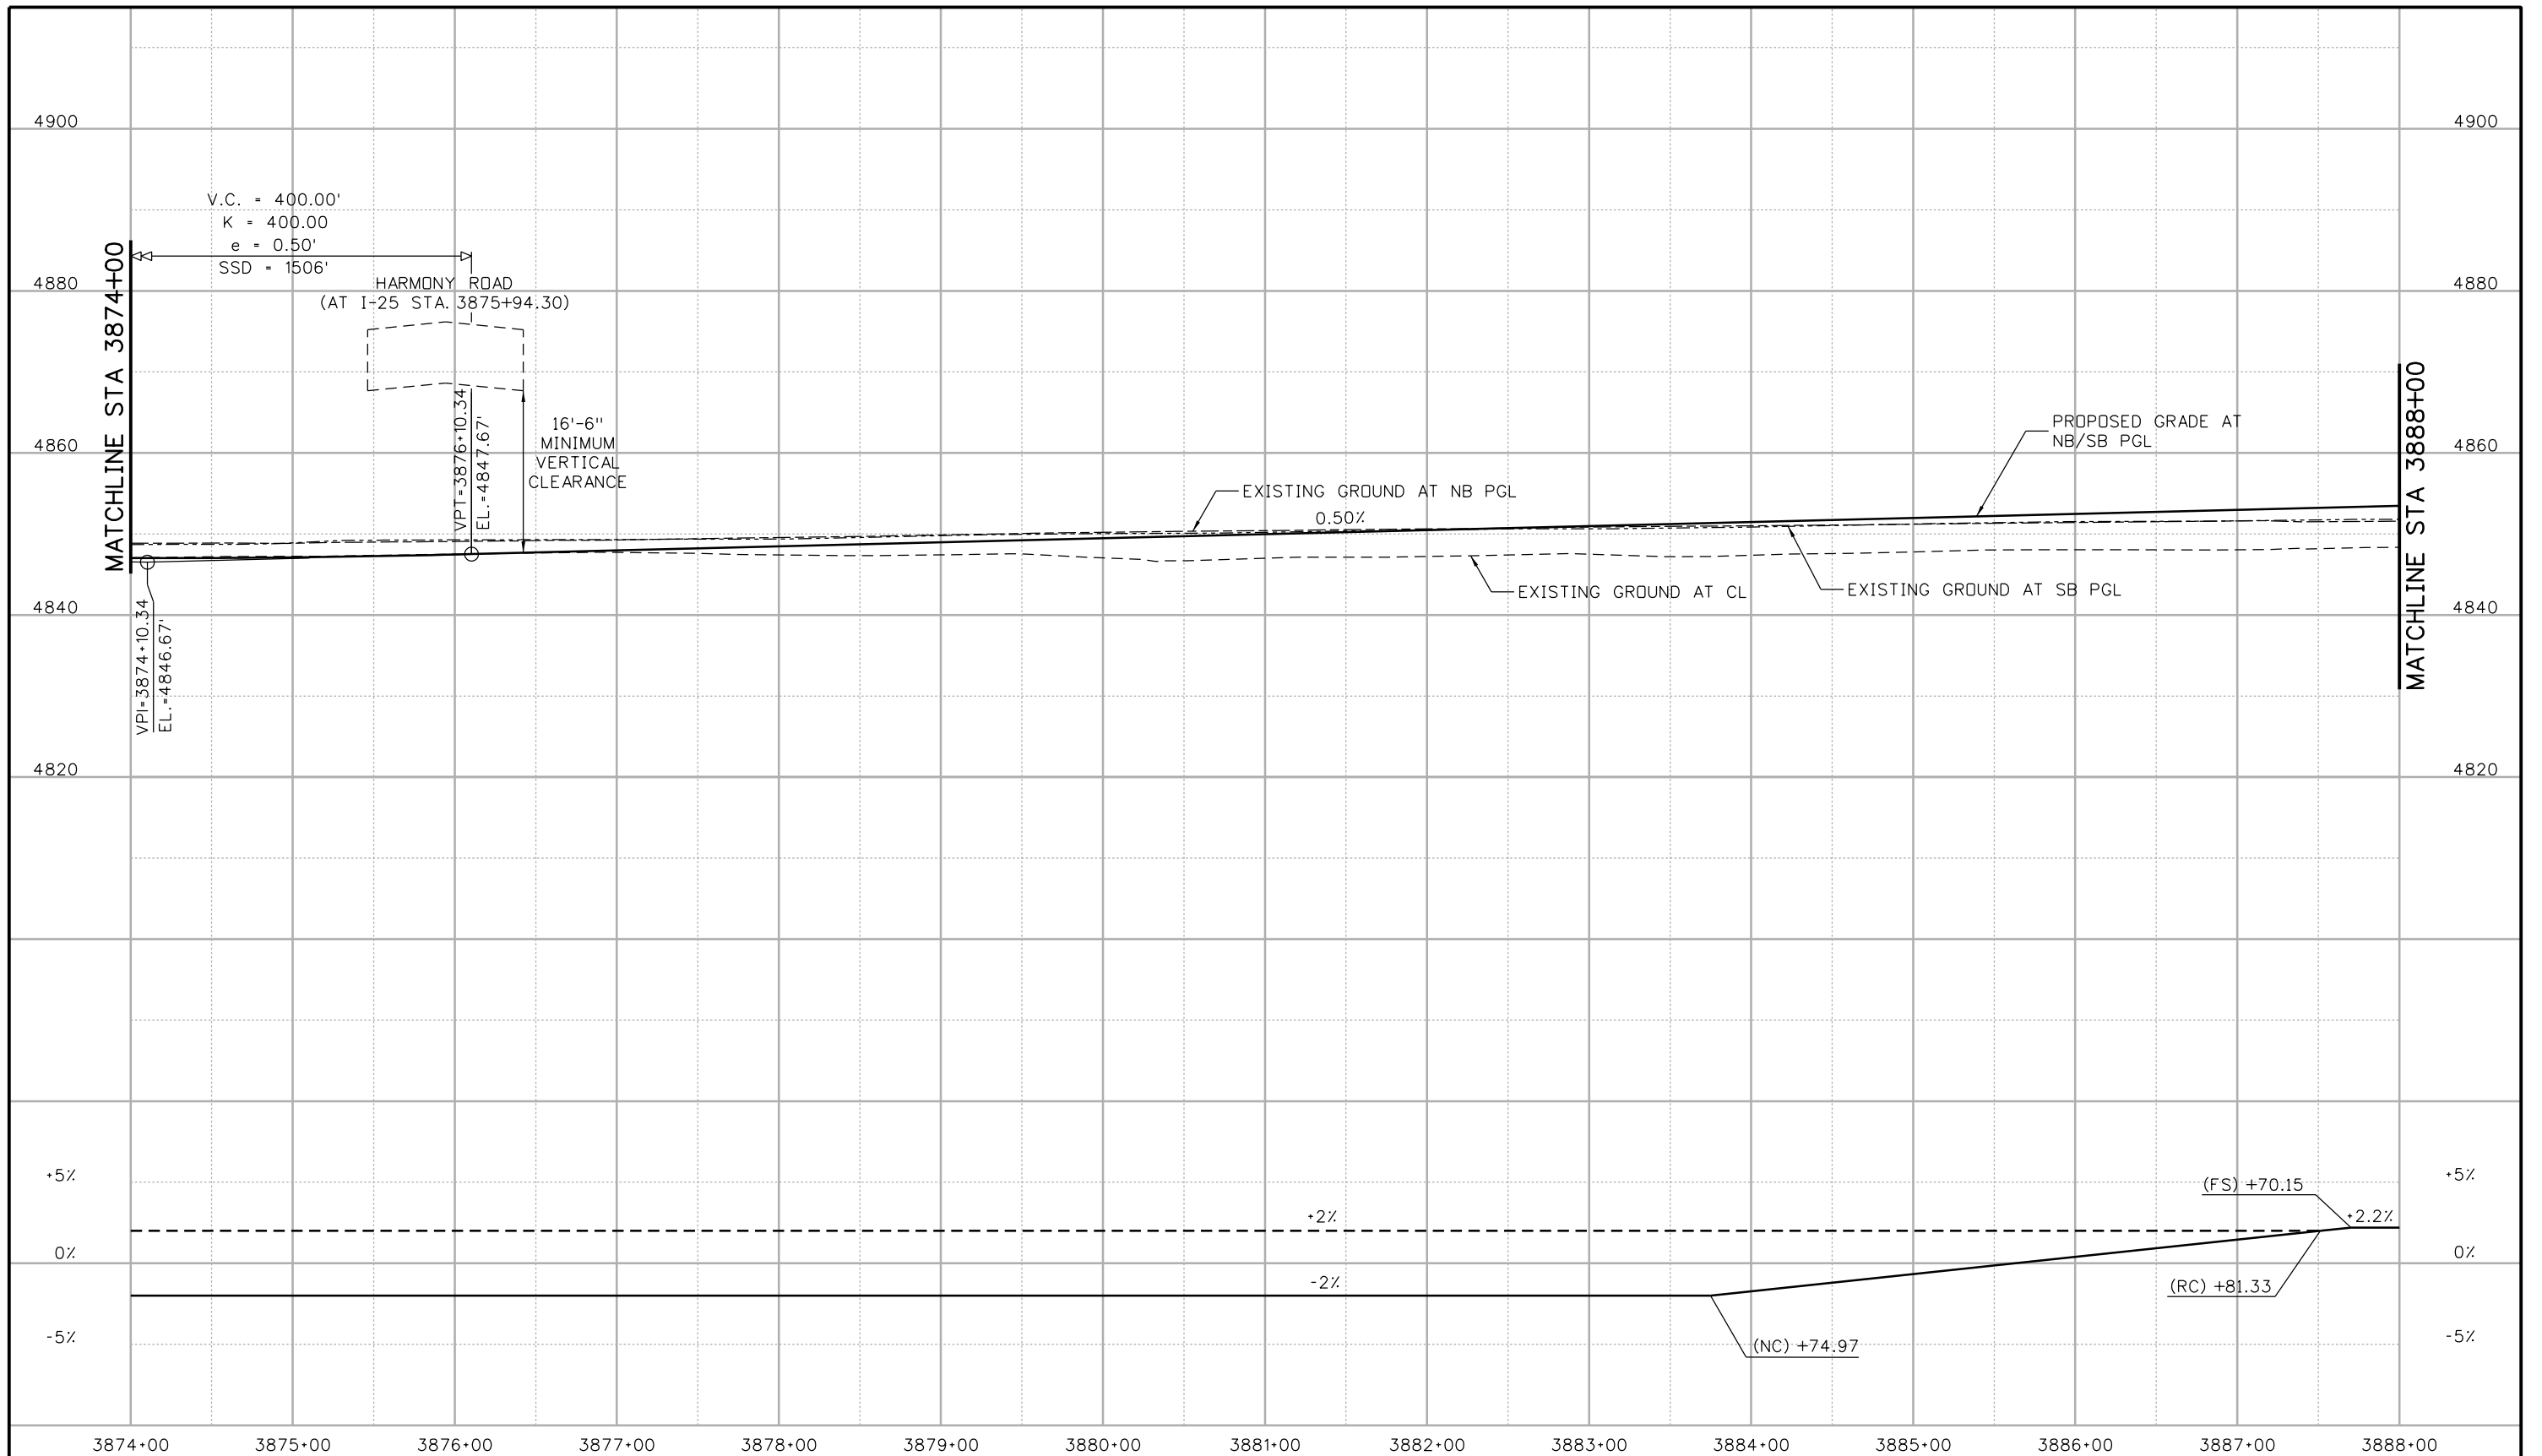

agui3327 11:18:17 AM c:\pwork\pwork\pwork\agui3327_dms24309\18357DES_Prof_I-25Mainline021.dgn

| | |
|--|---|
| Print Date: 10/9/2015 | |
| File Name: 18357DES_Prof_I-25Mainline021.dgn | |
| Horiz. Scale: 1:100 | Vert. Scale: |
| Unit Information | Unit Leader Initials: |
| ATKINS | 7604 Technology Way, Suite 400 Denver, CO 80237 Phone: (303) 221-7275 Fax: (303) 221-7276 |

| Sheet Revisions | | |
|-----------------|----------|-------|
| Date: | Comments | Init. |
| | | |
| | | |
| | | |

Colorado Department of Transportation



 2207 East Highway 402
 Loveland, CO 80537
 Phone: 970-622-1268 FAX: 970-669-0289
Region 4 **JFF**

| |
|-----------------------|
| As Constructed |
| No Revisions: |
| Revised: |
| Void: |

| | | | |
|---|---------|----------------|-------------|
| I-25/SH 392 TO SH 14 ROADWAY PROFILE I-25 MAINLINE | | | |
| Designer: | MTA | Structure | |
| Detailer: | JAG | Numbers | |
| Sheet Subset: | ROADWAY | Subset Sheets: | R42 of R158 |


| |
|-------------------------|
| Project No./Code |
| IM 0253-221 |
| 18357 |
| Sheet Number 91 |

NOTE:
1. SEE RAMP PLAN AND PROFILES FOR MORE DESIGN INFORMATION.

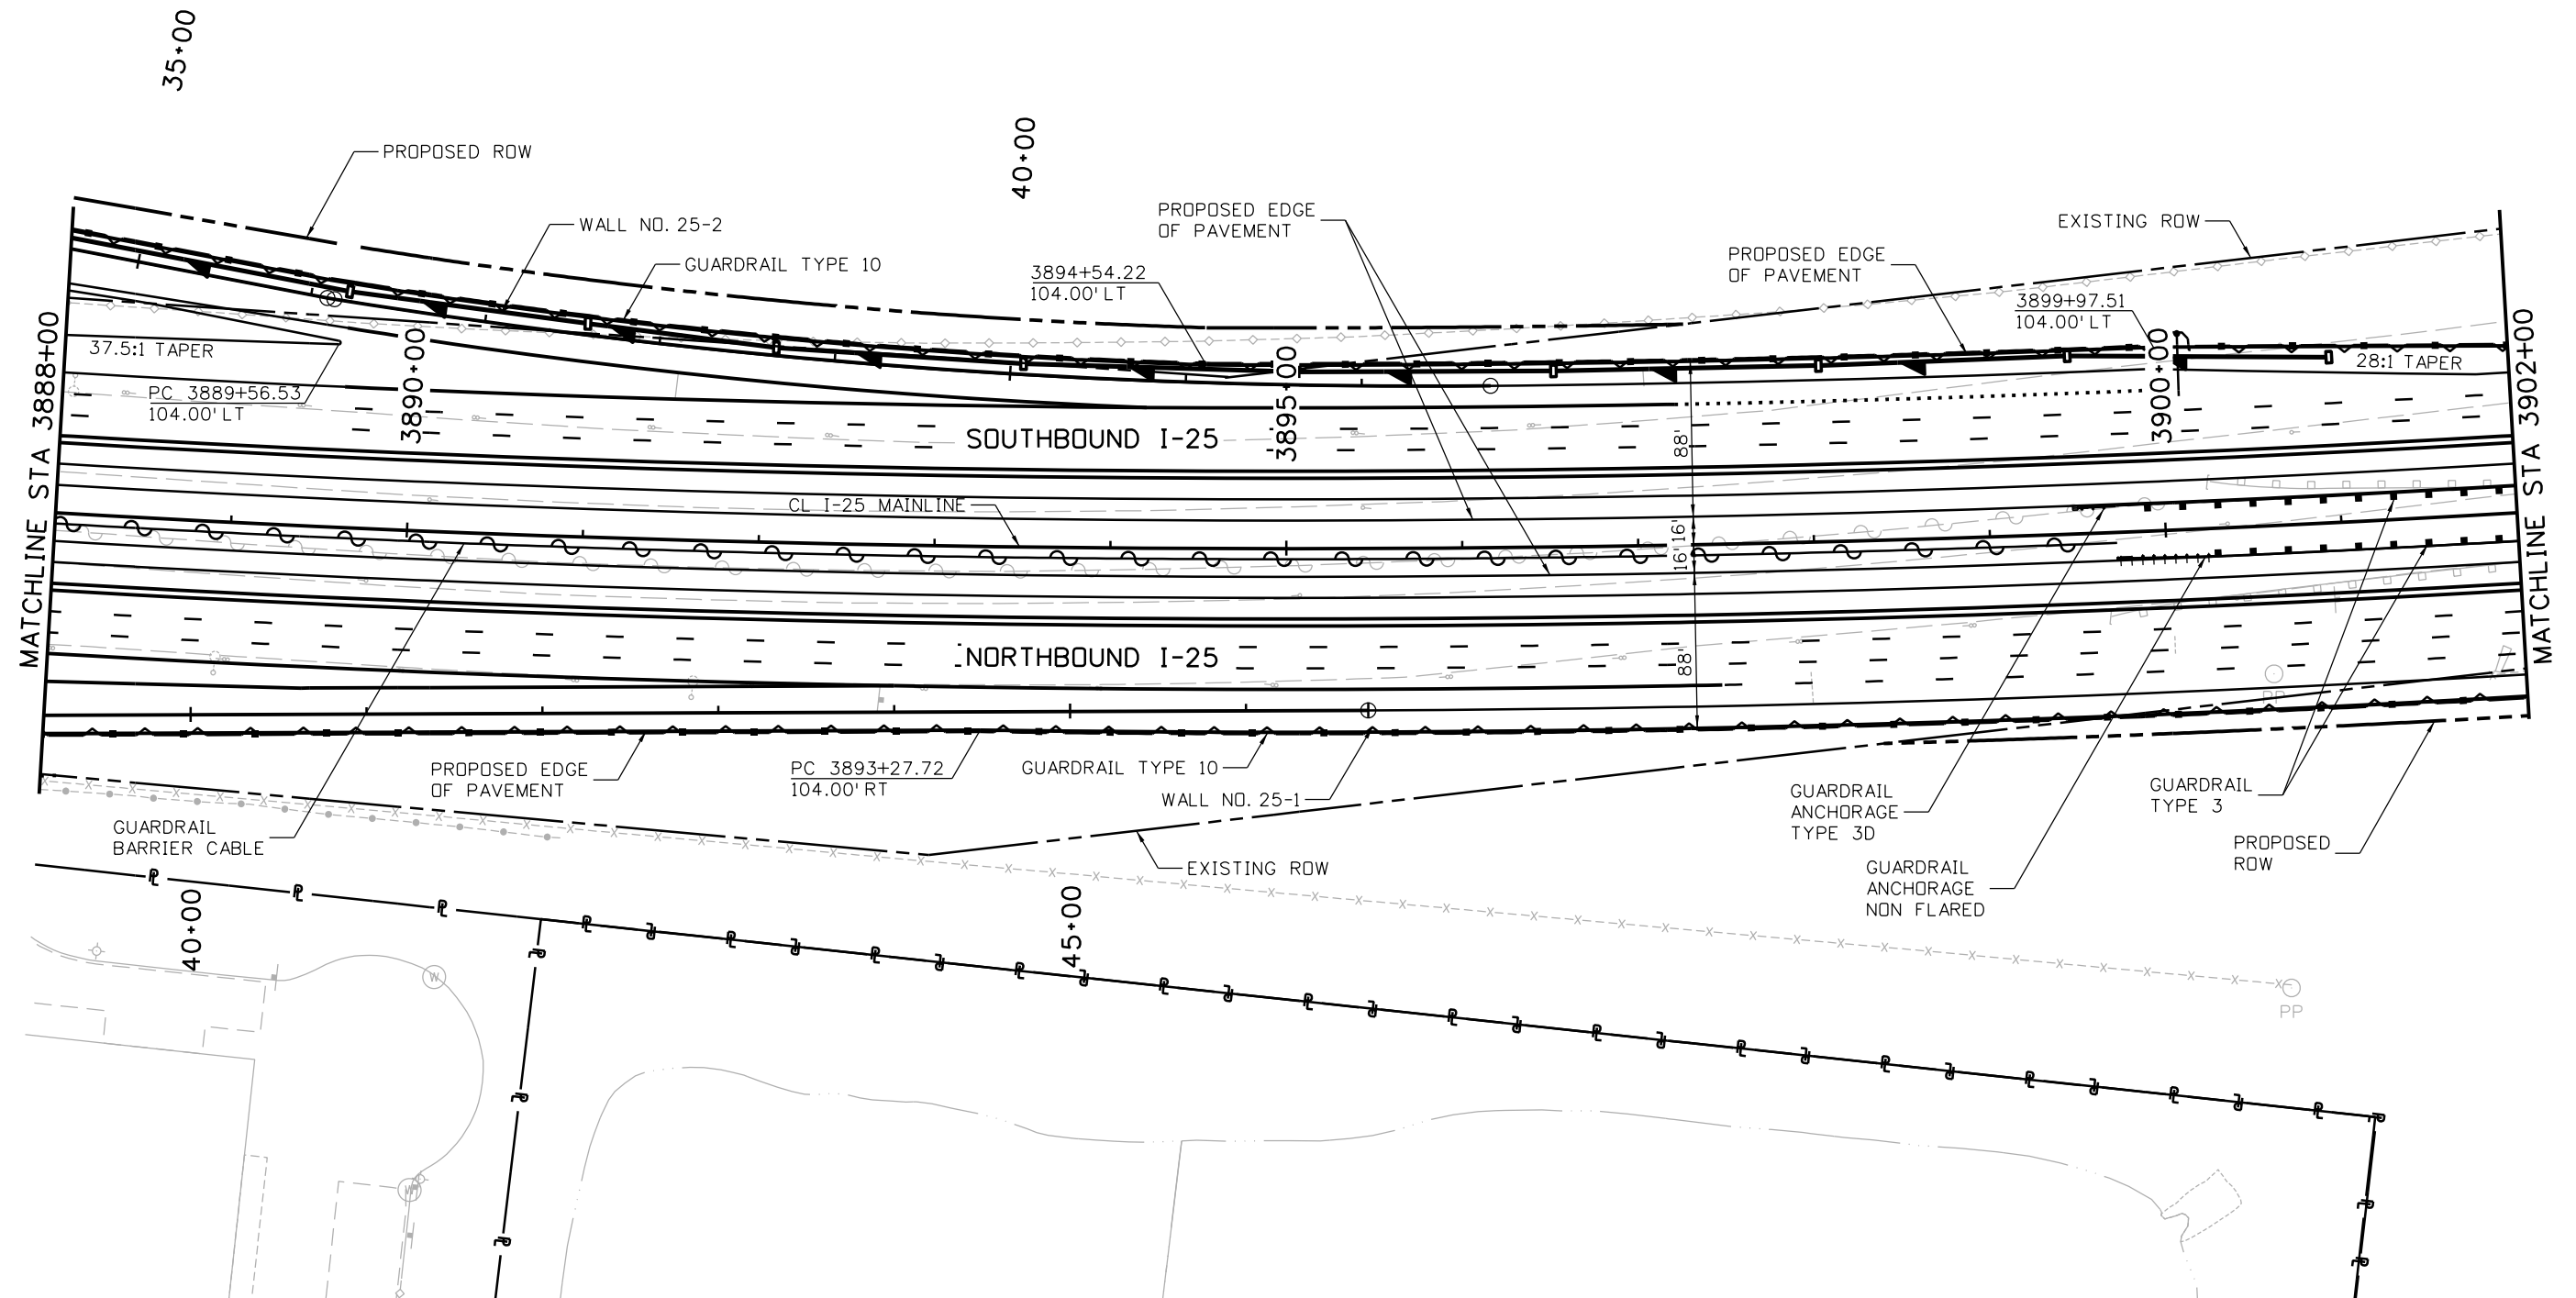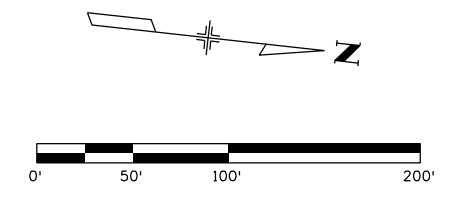

| | | | | | | | | | | |
|---|----------|--|----------|-------|-----|----------------|---------------|--|-----------------------|----------------------------|
| Print Date: 10/8/2015 | | Sheet Revisions | | | | As Constructed | | I-25/SH 392 TO SH 14 ROADWAY PLAN I-25 MAINLINE | Project No./Code | |
| File Name: 18357DES_Plan_I-25Mainline022.dgn | | Date: | Comments | Init. | | No Revisions: | IM 0253-221 | | | |
| Horiz. Scale: 1:100 Vert. Scale: | | | | | | Revised: | Designer: MTA | | Structure Numbers | 18357 |
| Unit Information Unit Leader Initials: | | | | | | Void: | Detailer: JAG | | Sheet Subset: ROADWAY | Subset Sheets: R43 of R158 |
| 7604 Technology Way, Suite 400 Denver, CO 80237 Phone: (303) 221-7275 Fax: (303) 221-7276 | Region 4 | 2207 East Highway 402 Loveland, CO 80537 Phone: 970-622-1268 FAX: 970-669-0289 | | | JFF | | | | | |

file14.36 4:27:44 PM pw:\CP-PWS-1501.pbs\com\FBS\JPW1\Documents\Transportation\Surface Transportation\Projects\100027309 I-25\Design\Drawings\18357DES_Plan_I-25Mainline022.dgn

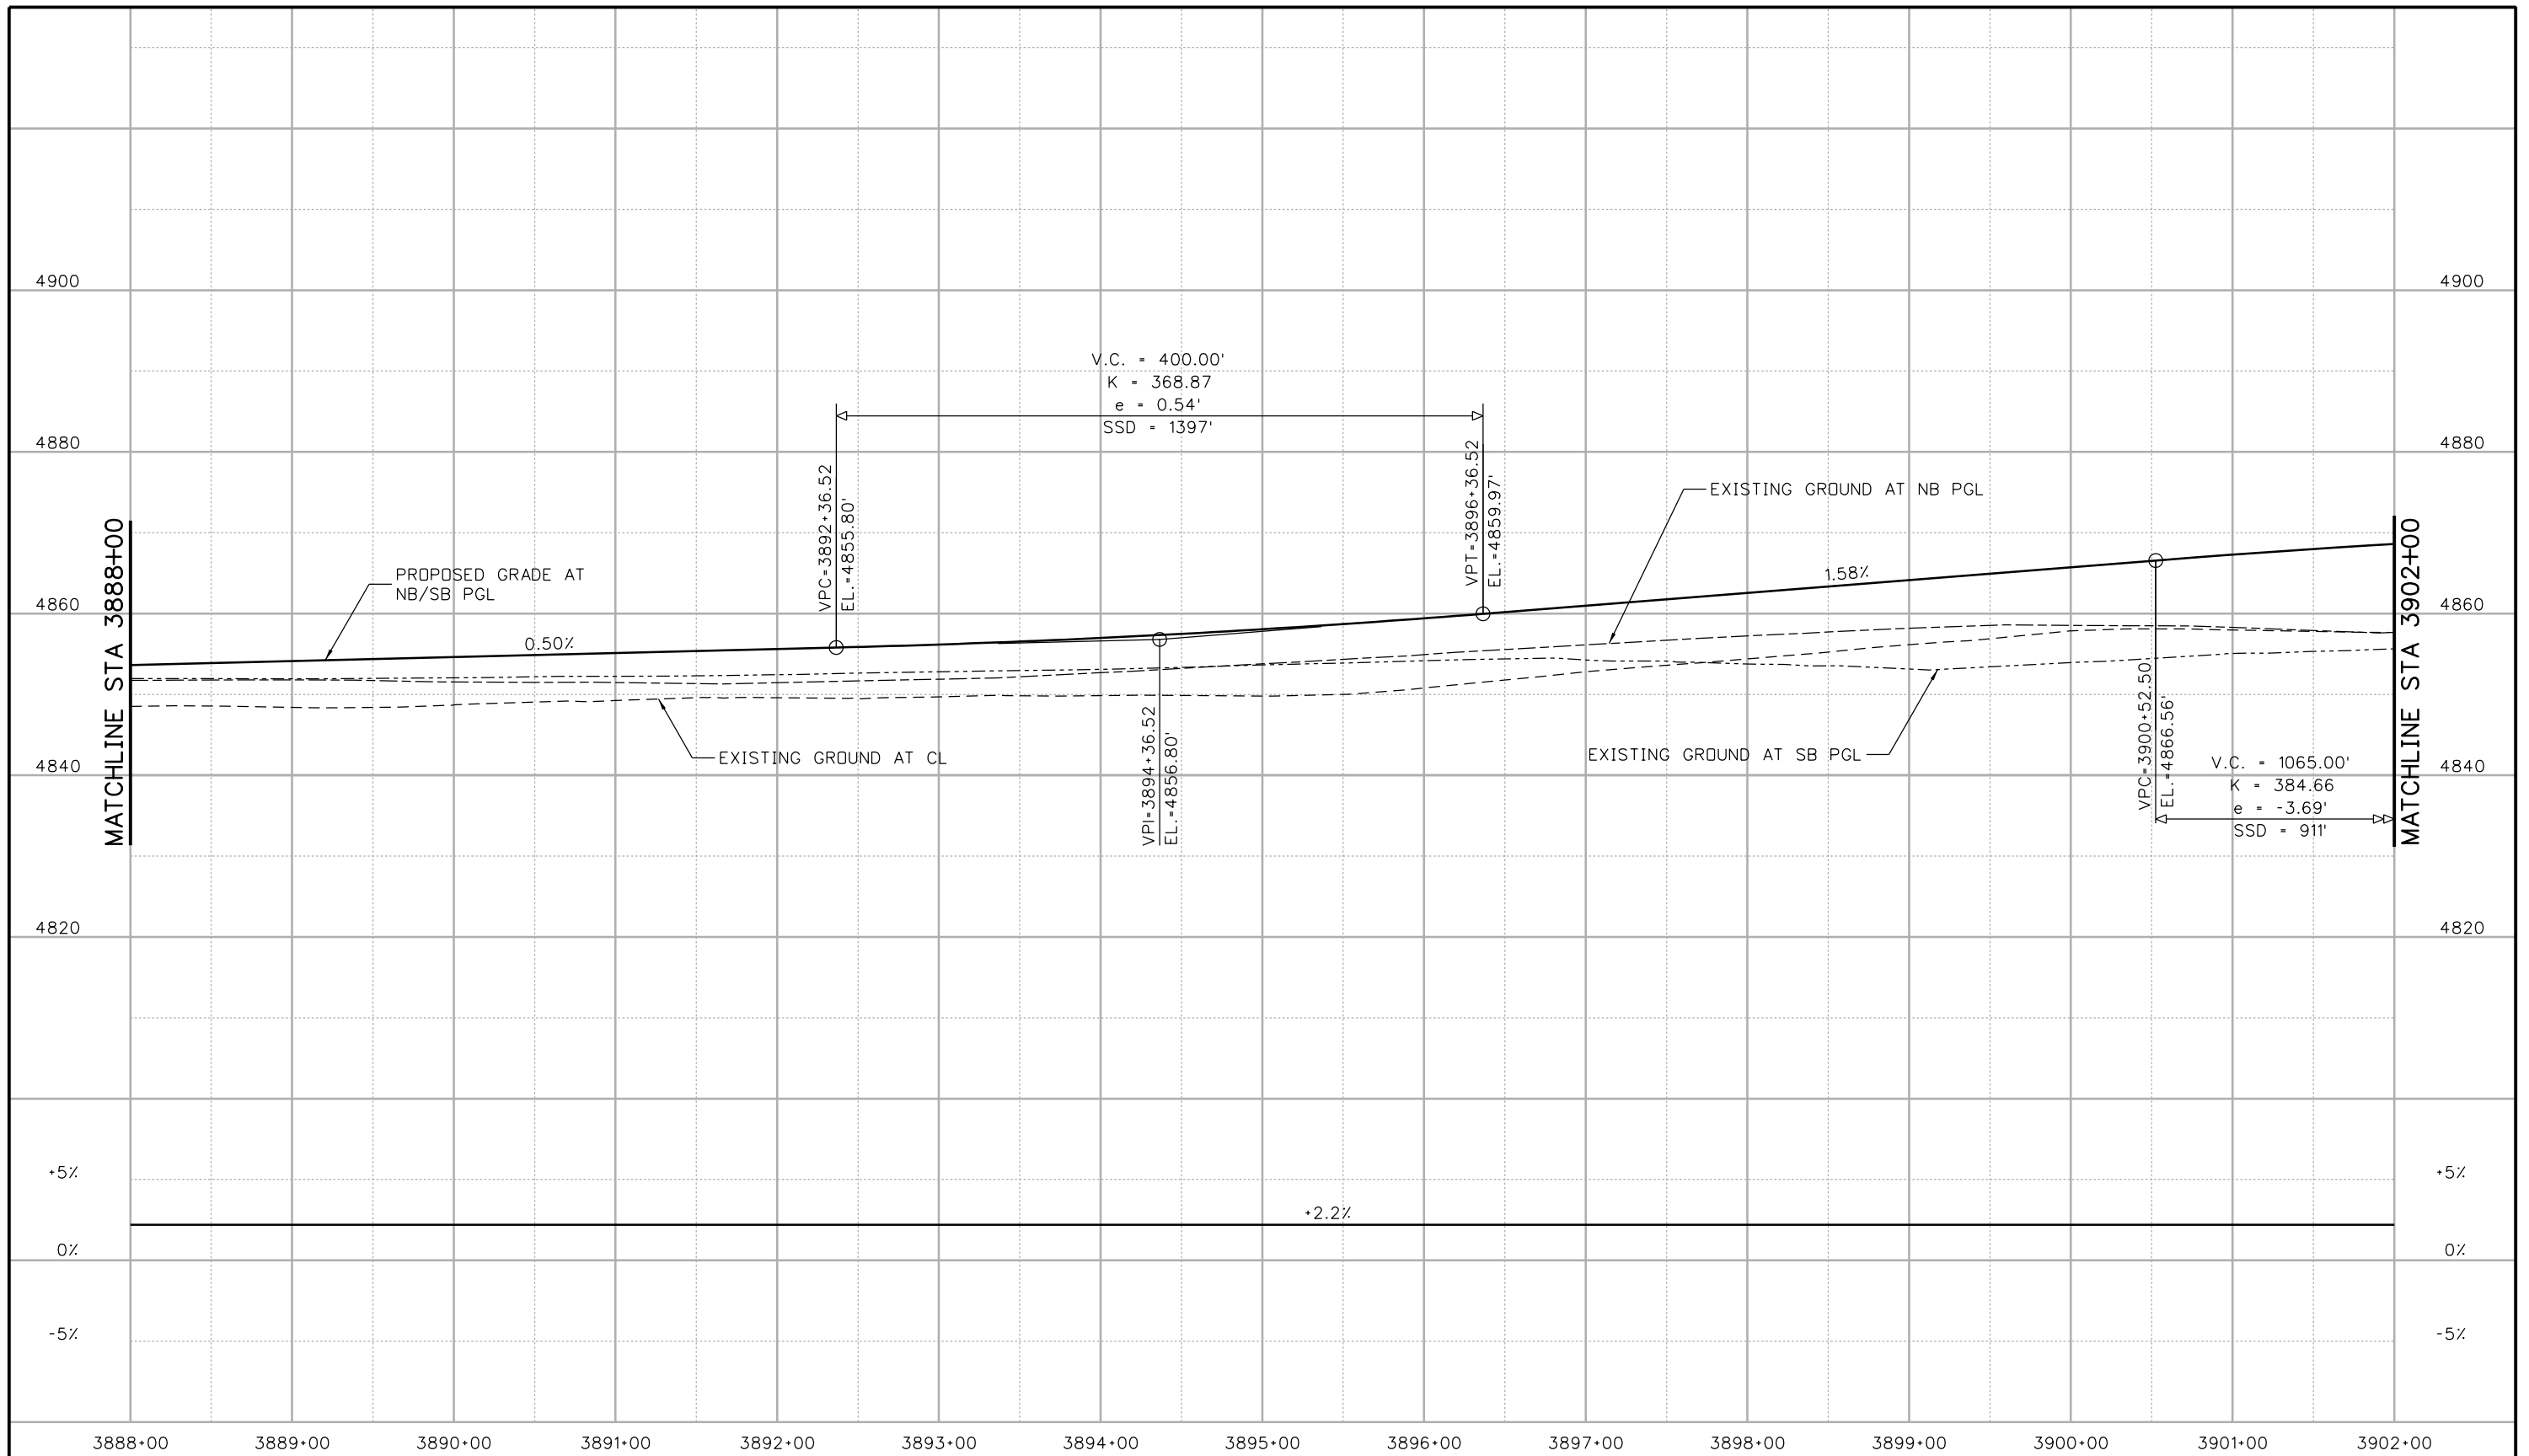

Print Date: 10/9/2015
 File Name: 18357DES_Prof_I-25Mainline022.dgn
 Horiz. Scale: 1:100 Vert. Scale:
 Unit Information Unit Leader Initials:
ATKINS 7604 Technology Way, Suite 400
 Denver, CO 80237
 Phone: (303) 221-7275 Fax: (303) 221-7276

| Sheet Revisions | | |
|-----------------|----------|-------|
| Date: | Comments | Init. |
| | | |
| | | |
| | | |

Colorado Department of Transportation
 Region 4

2207 East Highway 402
 Loveland, CO 80537
 Phone: 970-622-1268 FAX: 970-669-0289

JFF


| As Constructed |
|----------------|
| No Revisions: |
| Revised: |
| Void: |

| I-25/SH 392 TO SH 14 ROADWAY PROFILE I-25 MAINLINE | | | |
|--|---------|-------------------|-------------|
| Designer: | MTA | Structure Numbers | |
| Detailer: | JAG | | |
| Sheet Subset: | ROADWAY | Subset Sheets: | R44 of R158 |


| Project No./Code |
|------------------|
| IM 0253-221 |
| 18357 |
| Sheet Number 93 |

ogui3327 11:18:26 AM c:\pw_work\pjs\jpw\ogui3327\dms24309\18357DES_Prof_I-25Mainline022.dgn

file14.36 4:27:57 PM p:\CP-PWS-1501.pbsj.com\Documents\Transportation\Surface Transportation\Projects\100027309 I-25\Design\Drawings\18357DES_Plan_I-25Mainline023.dgn

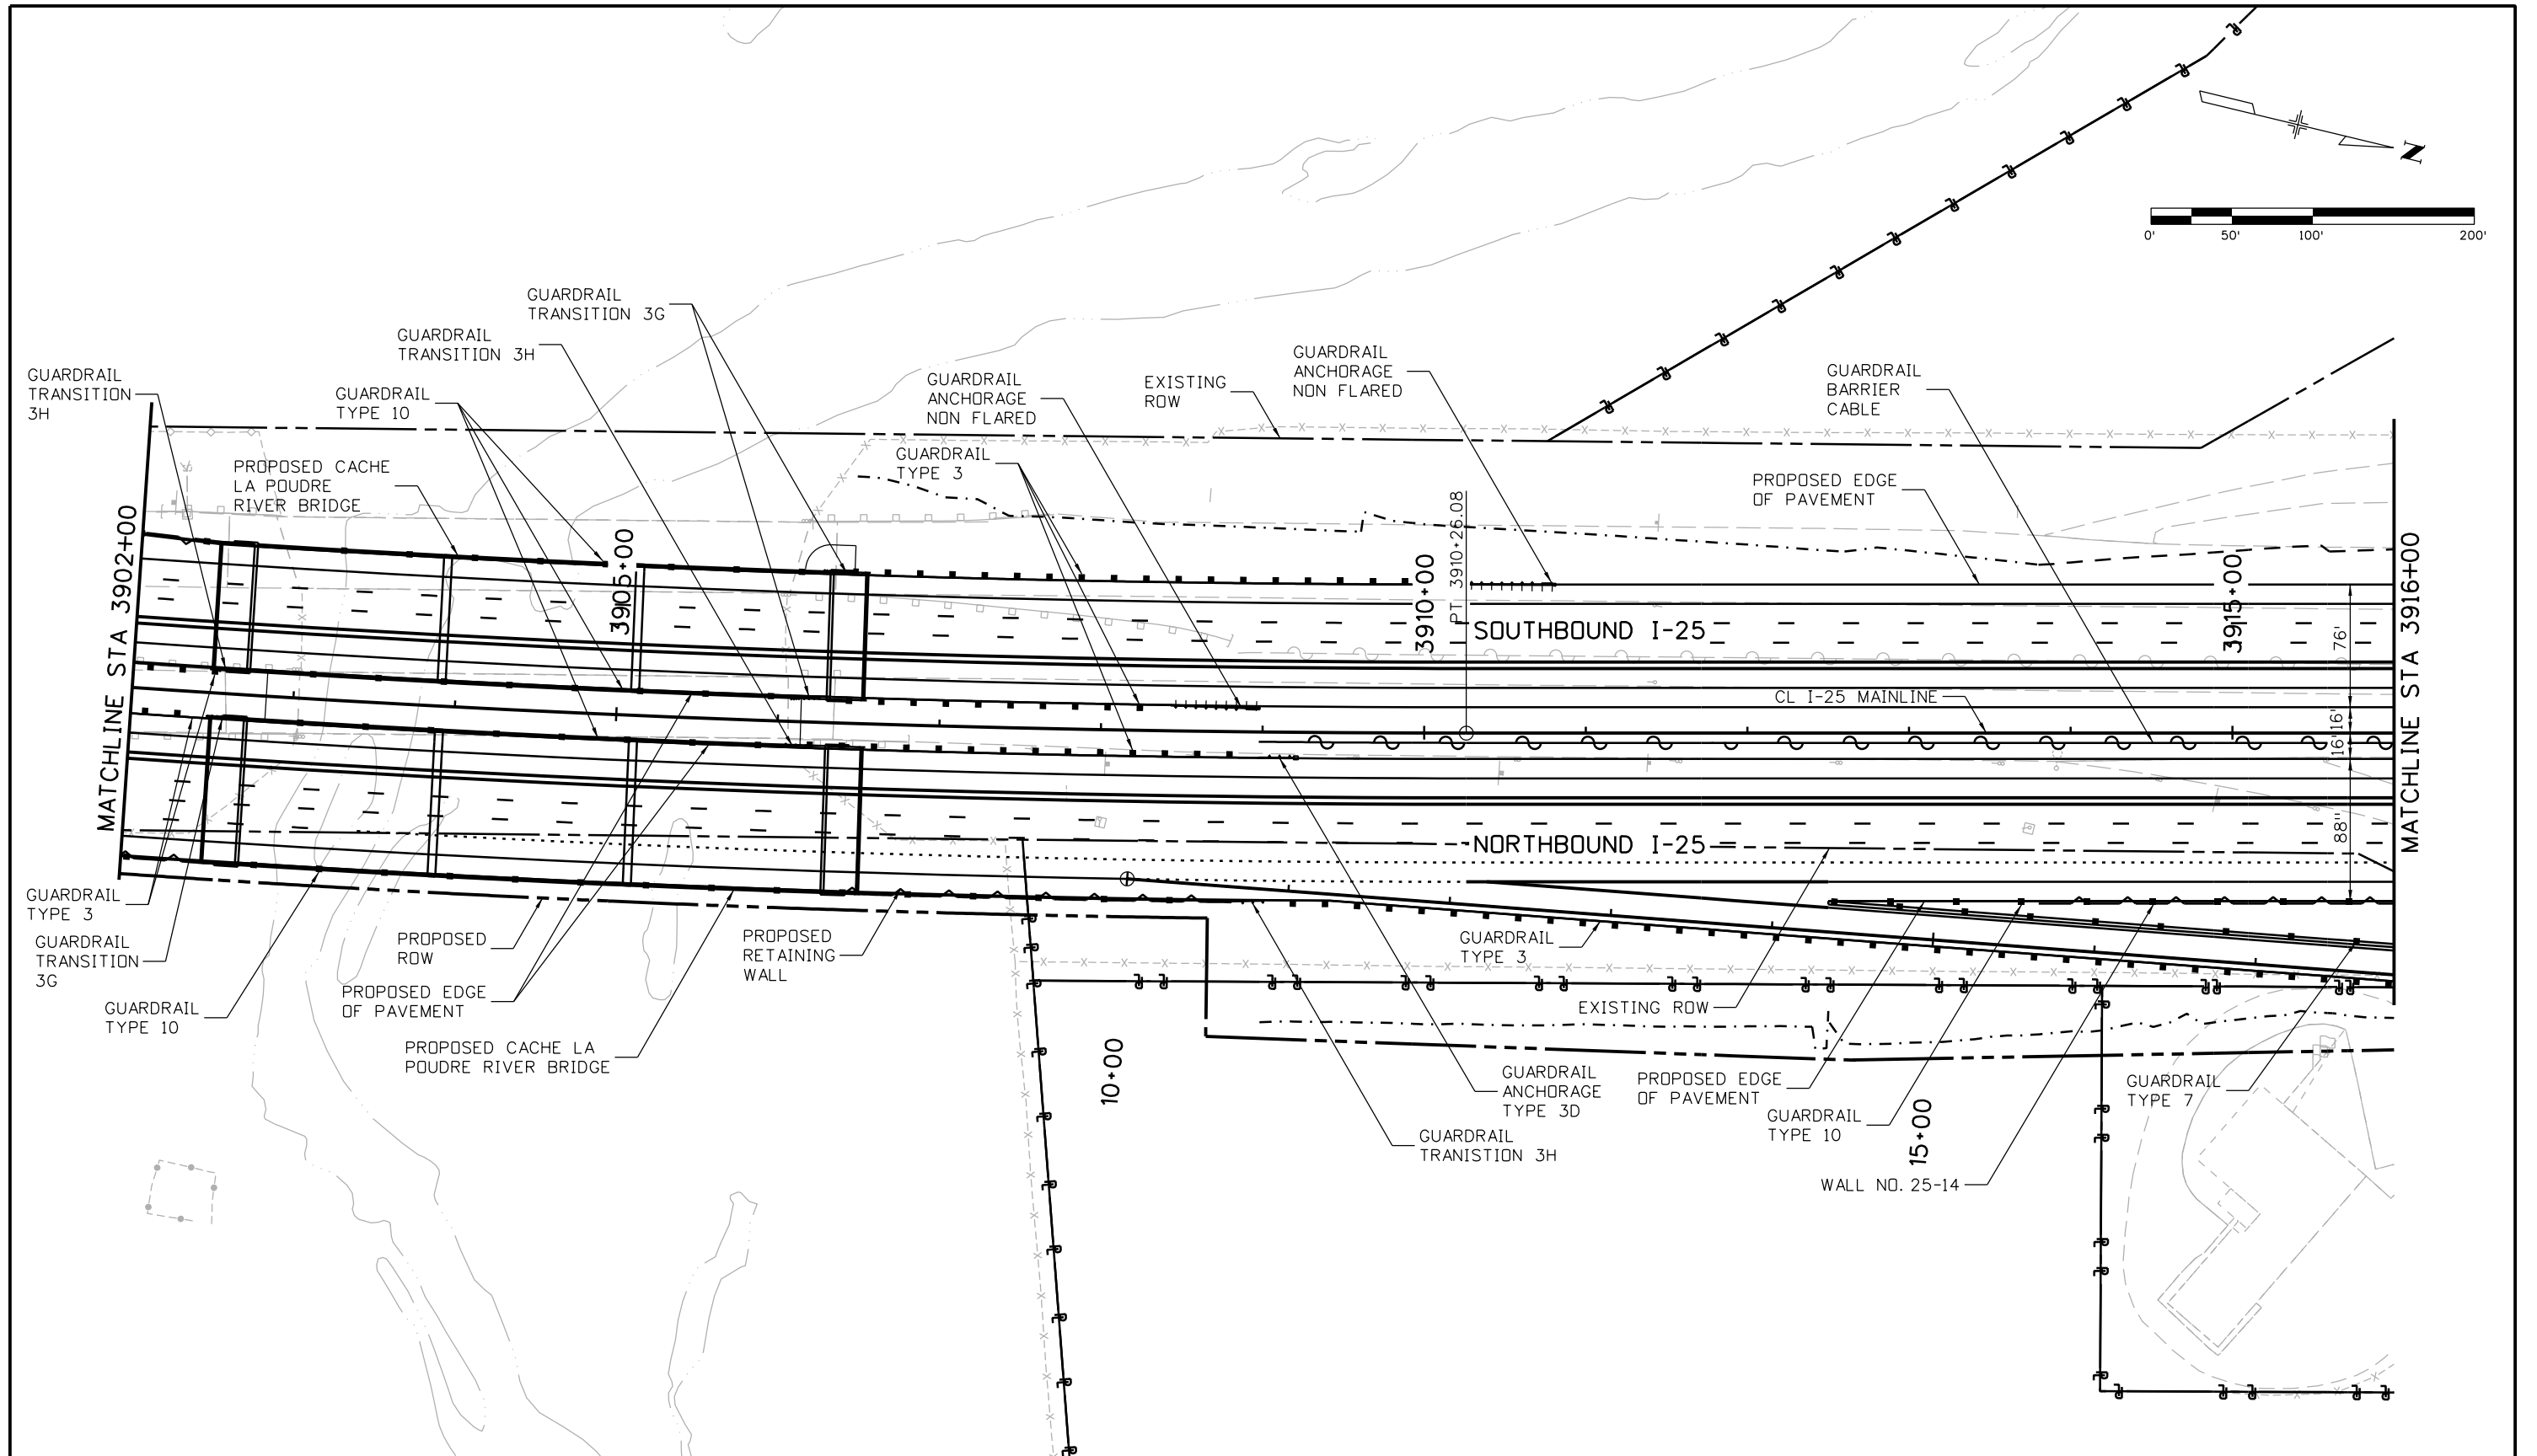



| | | | | | | | | | | | | | | | | | | |
|--|--|---|----------|-------|--|--|--|----------------|--|---|--|--|------------------|--|-------------------|--|-------|--|
| Print Date: 10/8/2015 | | Sheet Revisions | | | Colorado Department of Transportation | | | As Constructed | | I-25/SH 392 TO SH 14 ROADWAY PLAN I-25 MAINLINE | | | Project No./Code | | | | | |
| File Name: 18357DES_Plan_I-25Mainline023.dgn | | Date: | Comments | Init. |  2207 East Highway 402 Loveland, CO 80537 Phone: 970-622-1268 FAX: 970-669-0289 Region 4 | | | No Revisions: | | Designer: MTA Detailer: JAG Sheet Subset: ROADWAY Subset Sheets: R45 of R158 | | | IM 0253-221 | | | | | |
| Horiz. Scale: 1:100 Vert. Scale: | | | | | | | | | | | | | Revised: | | Structure Numbers | | 18357 | |
| Unit Information Unit Leader Initials: | | | | | | | | | | | | | | | | | Void: | |
| ATKINS | | 7604 Technology Way, Suite 400 Denver, CO 80237 Phone: (303) 221-7275 Fax: (303) 221-7276 | | | | | | | | | | | | | | | | |

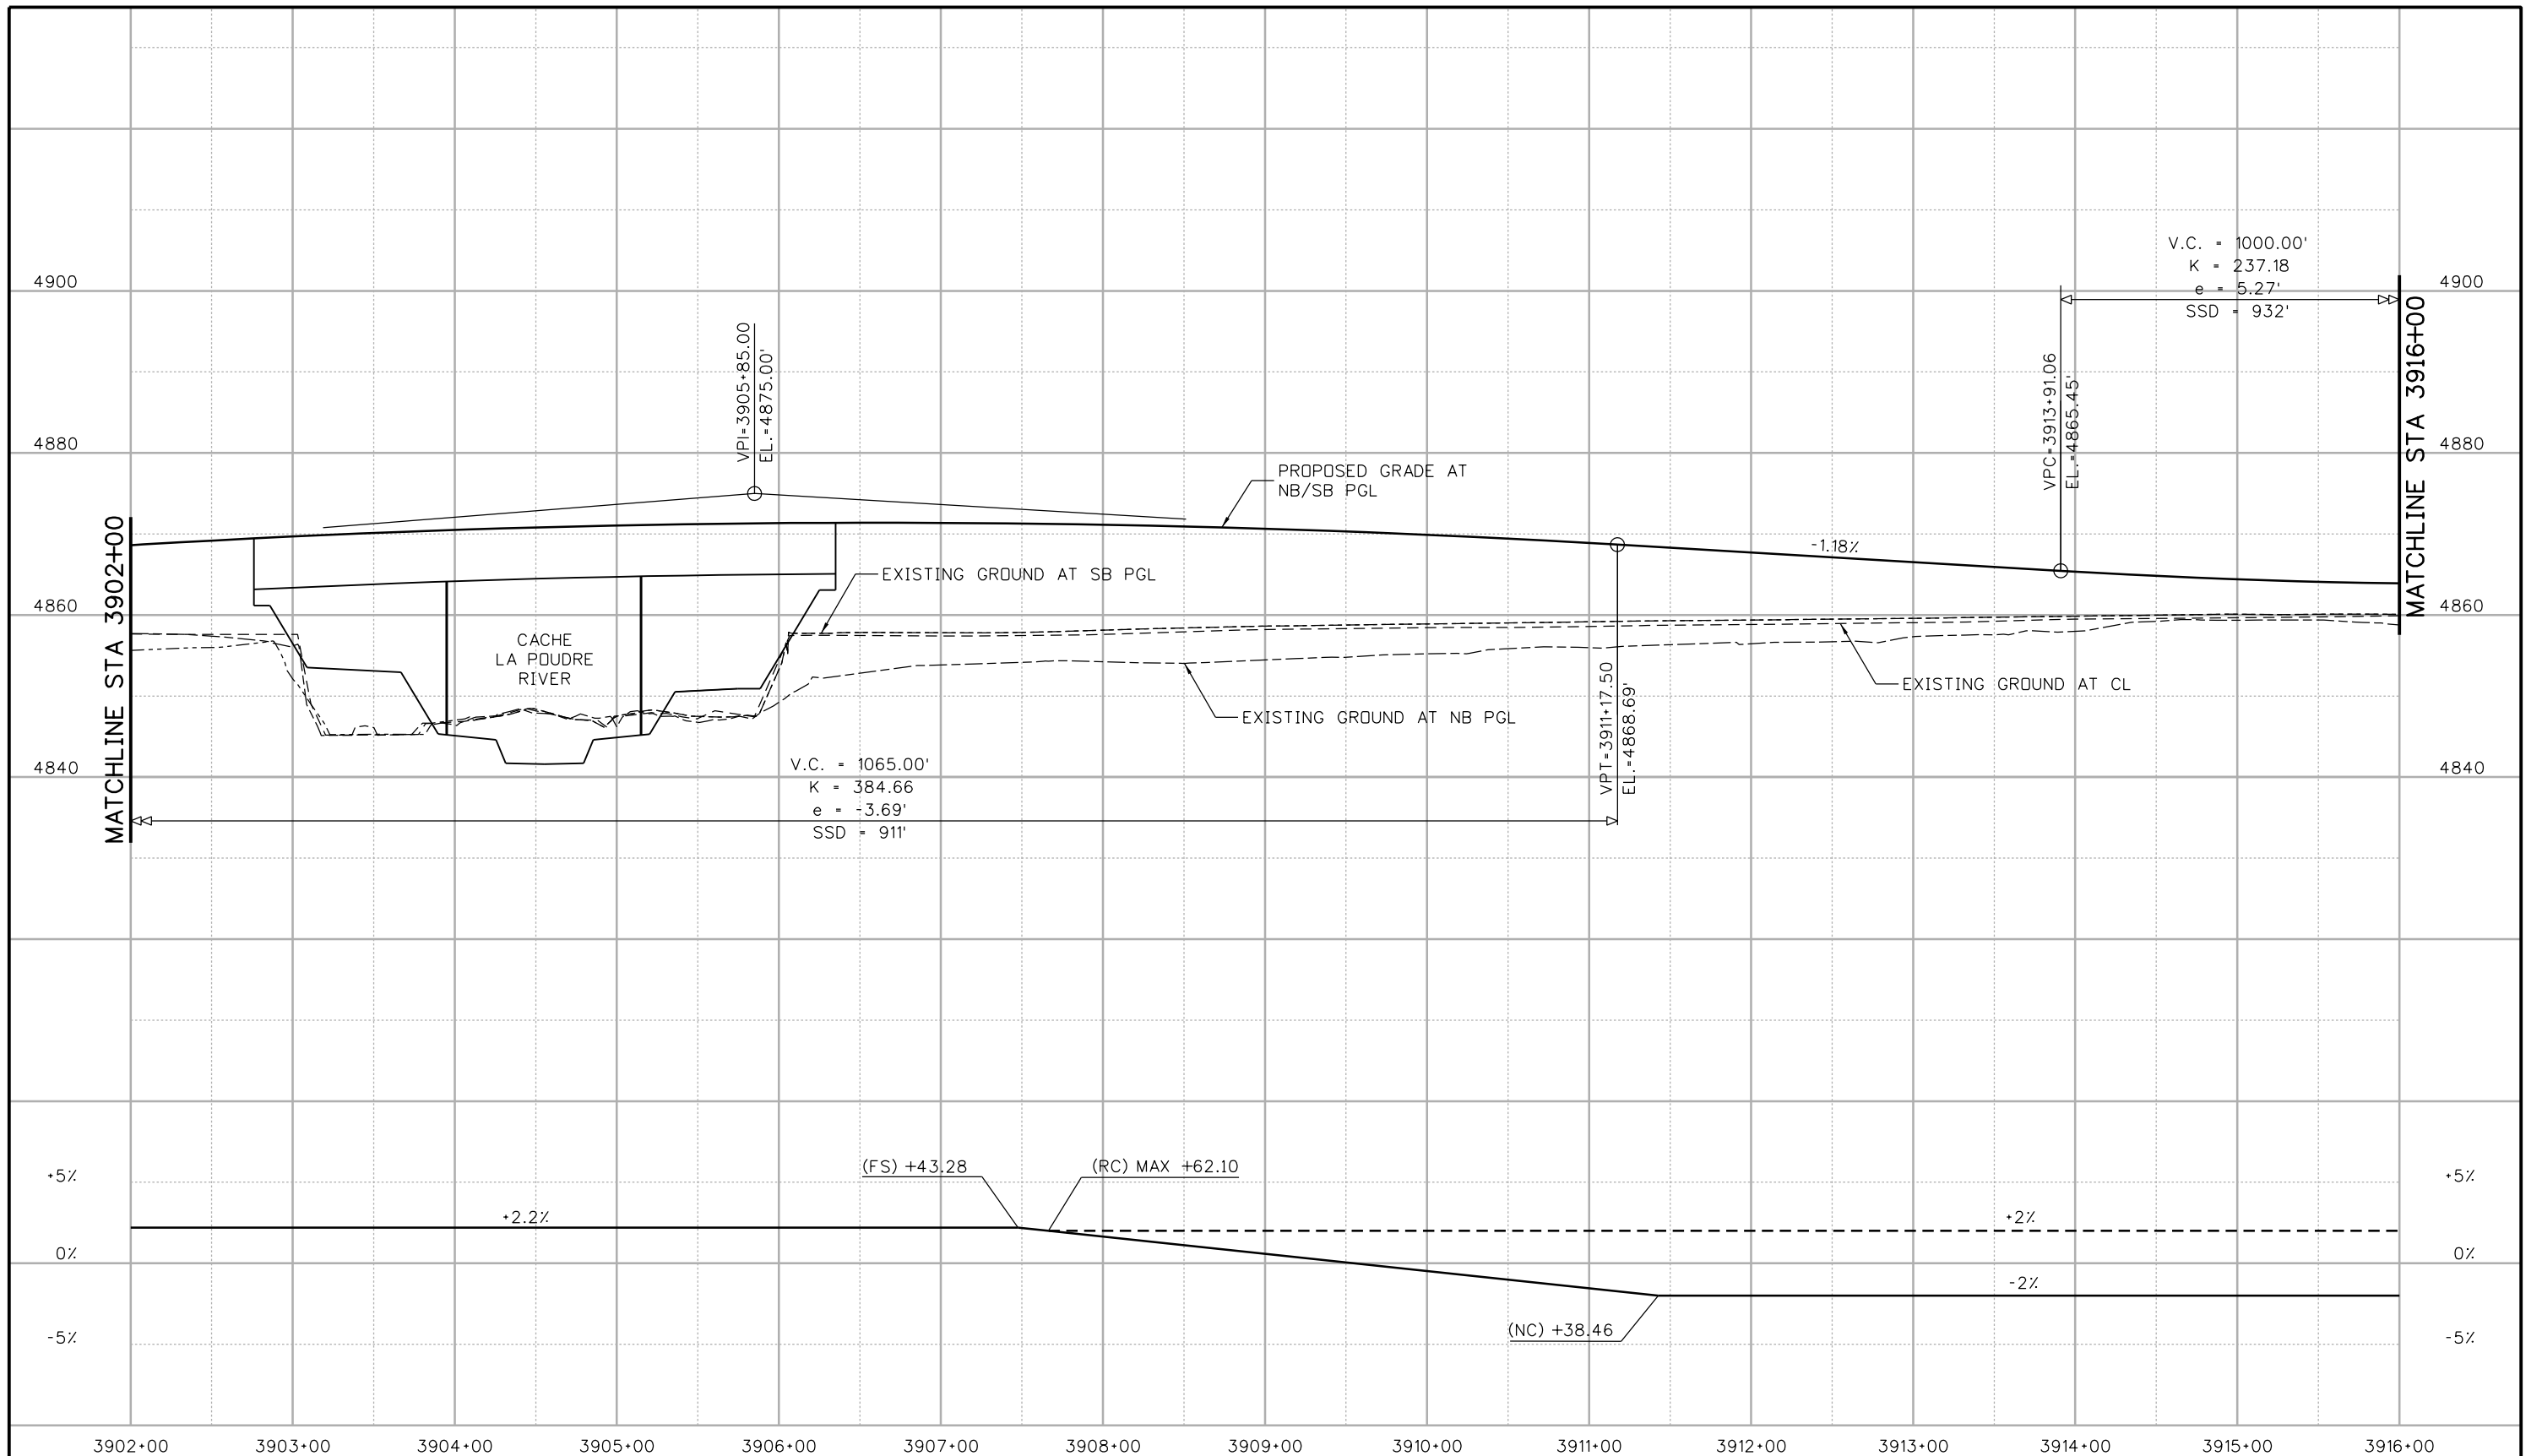

| | | | | | | | | | | | | |
|---|--|-----------------|----------|----------|---|----------------|-----------------------|--|----------------------------|------------------|-----------------|--|
| Print Date: 10/9/2015 | | Sheet Revisions | | | | As Constructed | | I-25/SH 392 TO SH 14 ROADWAY PROFILE I-25 MAINLINE | | Project No./Code | | |
| File Name: 18357DES_Prof_I-25Mainline023.dgn | | Date: | Comments | Init. | | No Revisions: | Designer: MTA | | Structure Numbers | | IM 0253-221 | |
| Horiz. Scale: 1:100 Vert. Scale: | | | | | | Revised: | Detailer: JAG | | | | 18357 | |
| Unit Information Unit Leader Initials: | | | | | | Void: | Sheet Subset: ROADWAY | | Subset Sheets: R46 of R158 | | Sheet Number 95 | |
| 7604 Technology Way, Suite 400 Denver, CO 80237 Phone: (303) 221-7275 Fax: (303) 221-7276 | | | | Region 4 | 2207 East Highway 402 Loveland, CO 80537 Phone: 970-622-1268 FAX: 970-669-0289 JFF | | | | | | | |

ogui3327 11:18:36 AM c:\pw_work\pbsjpw\ogui3327\dms24309\18357DES_Prof_I-25Mainline023.dgn

file14.36 4:28:09 PM pw:\CP-PWS-1501\pws\com\PBSJRW1\Documents\Transportation\Surface Transportation\Projects\100027309 I-25\Design\Drawings\18357DES_Plan_I-25Mainline024.dgn

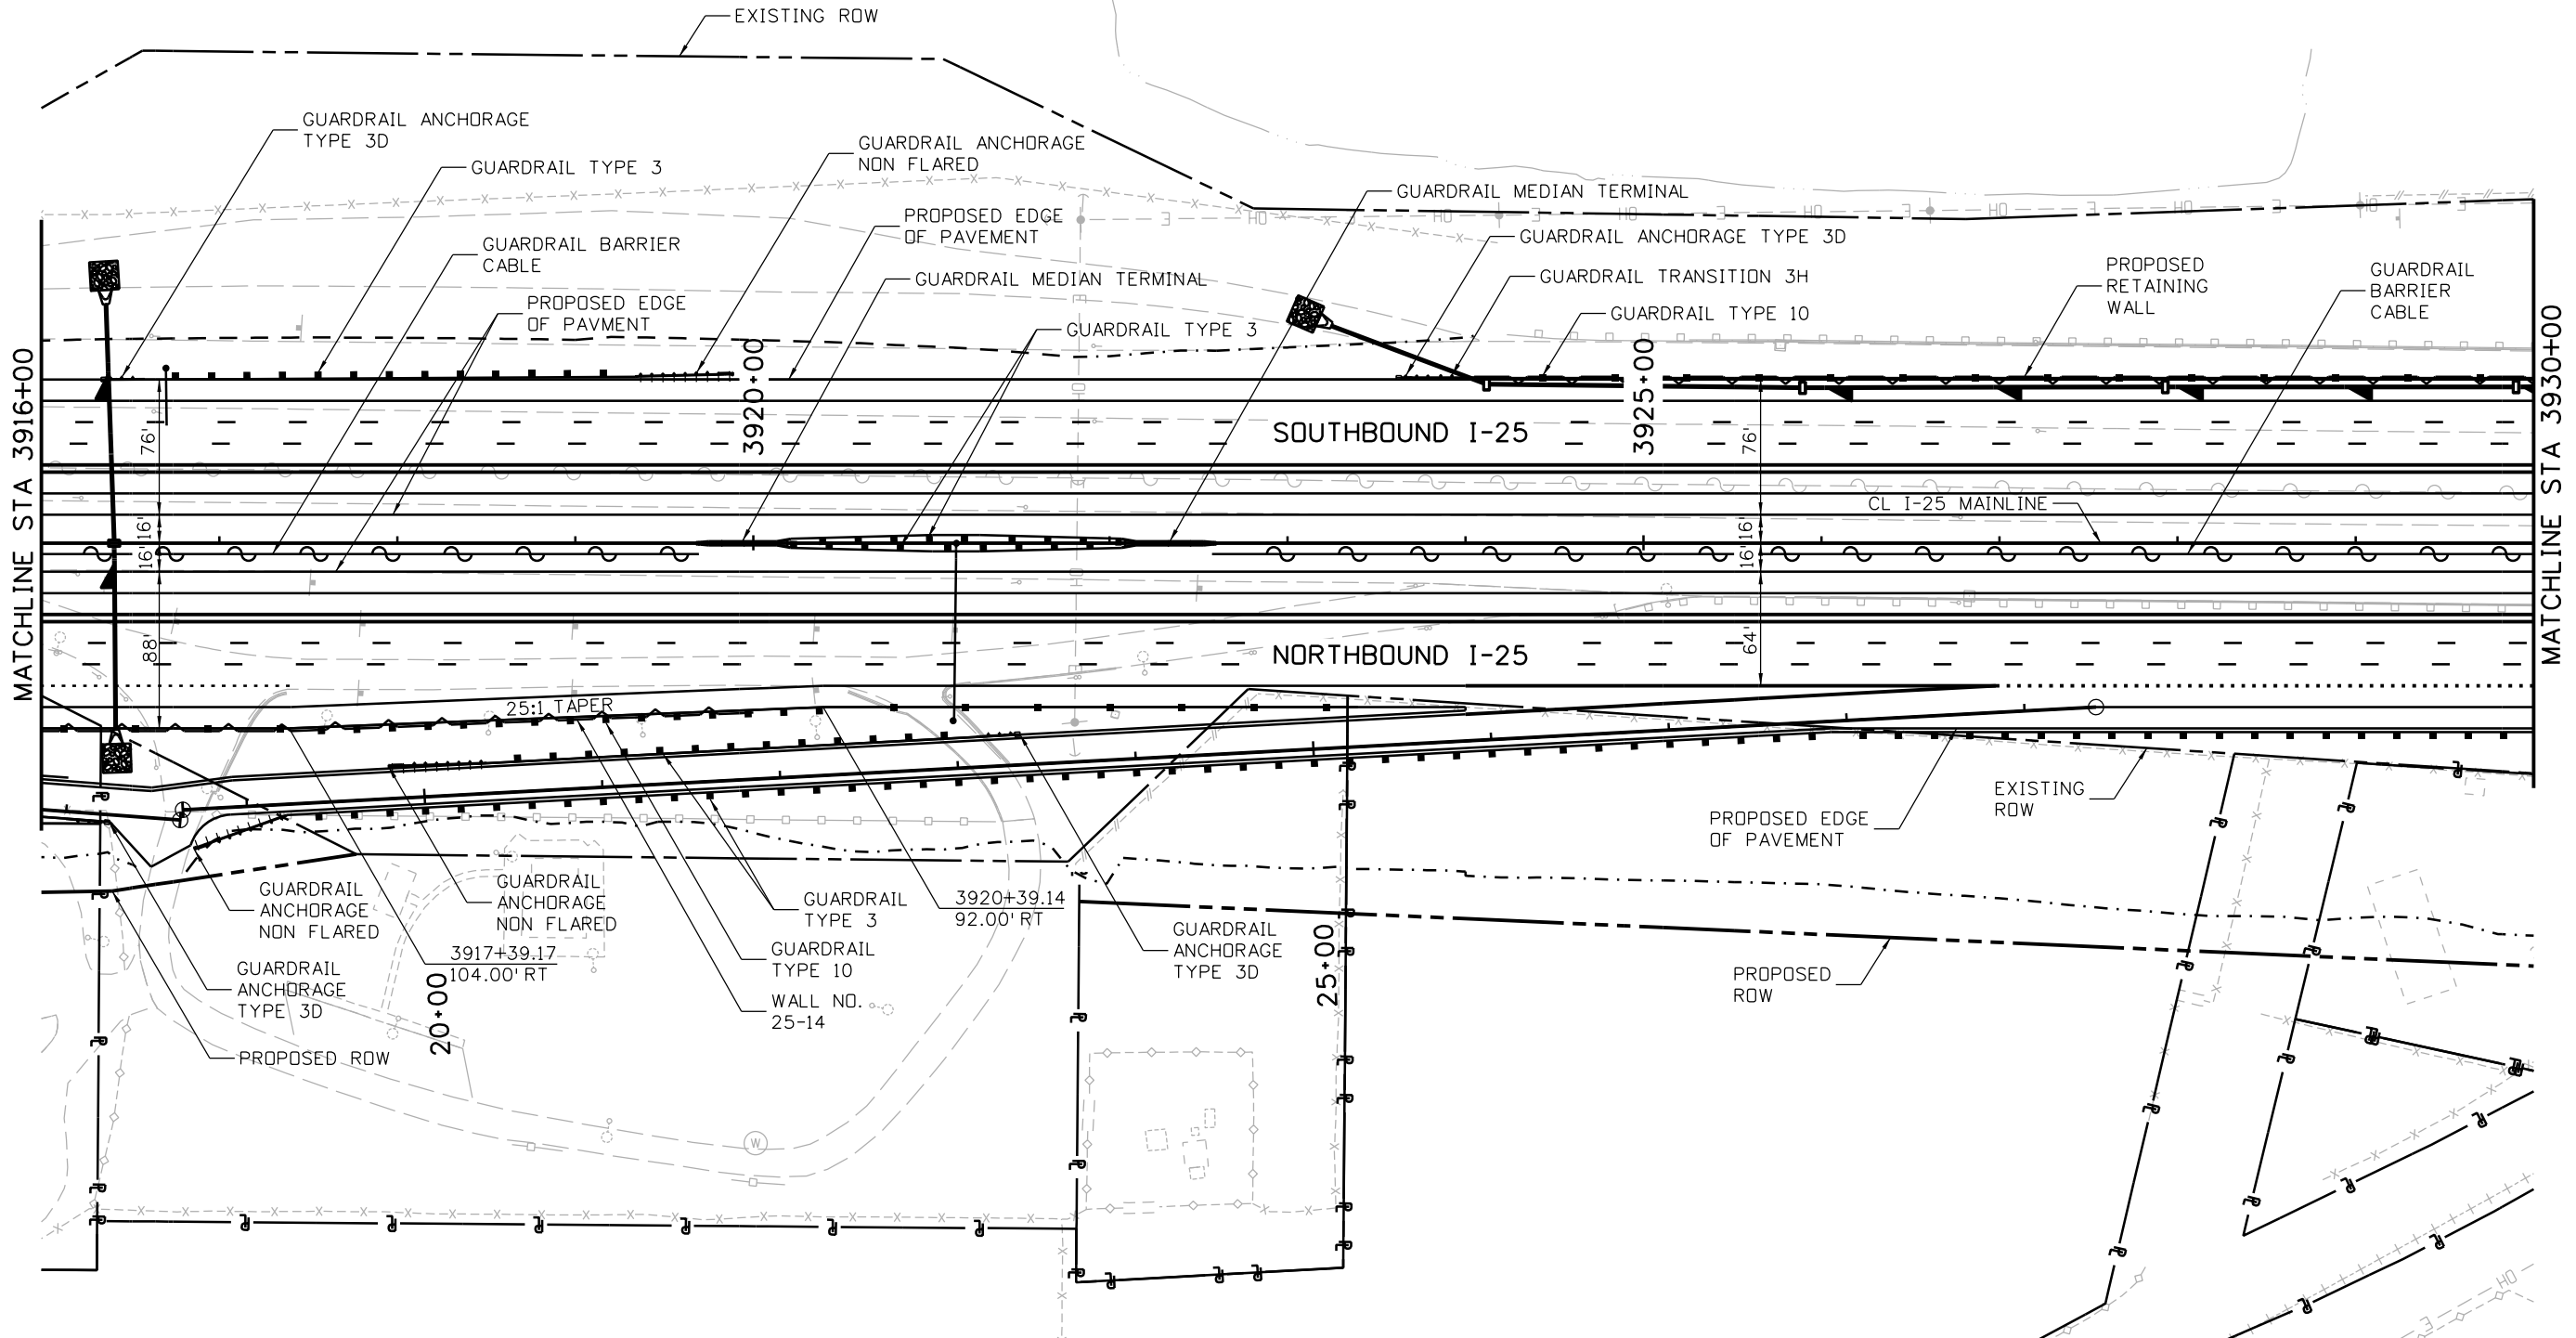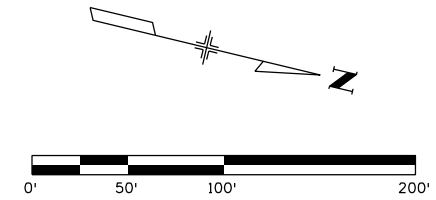

| | |
|--|---|
| Print Date: 10/8/2015 | |
| File Name: 18357DES_Plan_I-25Mainline024.dgn | |
| Horiz. Scale: 1:100 | Vert. Scale: |
| Unit Information | Unit Leader Initials: |
| ATKINS | 7604 Technology Way, Suite 400 Denver, CO 80237 Phone: (303) 221-7275 Fax: (303) 221-7276 |

| Sheet Revisions | | |
|-----------------|----------|-------|
| Date: | Comments | Init. |
| | | |
| | | |
| | | |

Colorado Department of Transportation




2207 East Highway 402
Loveland, CO 80537
Phone: 970-622-1268 FAX: 970-669-0289

Region 4 JFF

| |
|-----------------------|
| As Constructed |
| No Revisions: |
| Revised: |
| Void: |

| | | | |
|--|---------|----------------|-------------|
| I-25/SH 392 TO SH 14 ROADWAY PLAN I-25 MAINLINE | | | |
| Designer: | MTA | Structure | |
| Detailer: | JAG | Numbers | |
| Sheet Subset: | ROADWAY | Subset Sheets: | R47 of R158 |

| |
|-------------------------|
| Project No./Code |
| IM 0253-221 |
| 18357 |
| Sheet Number 96 |

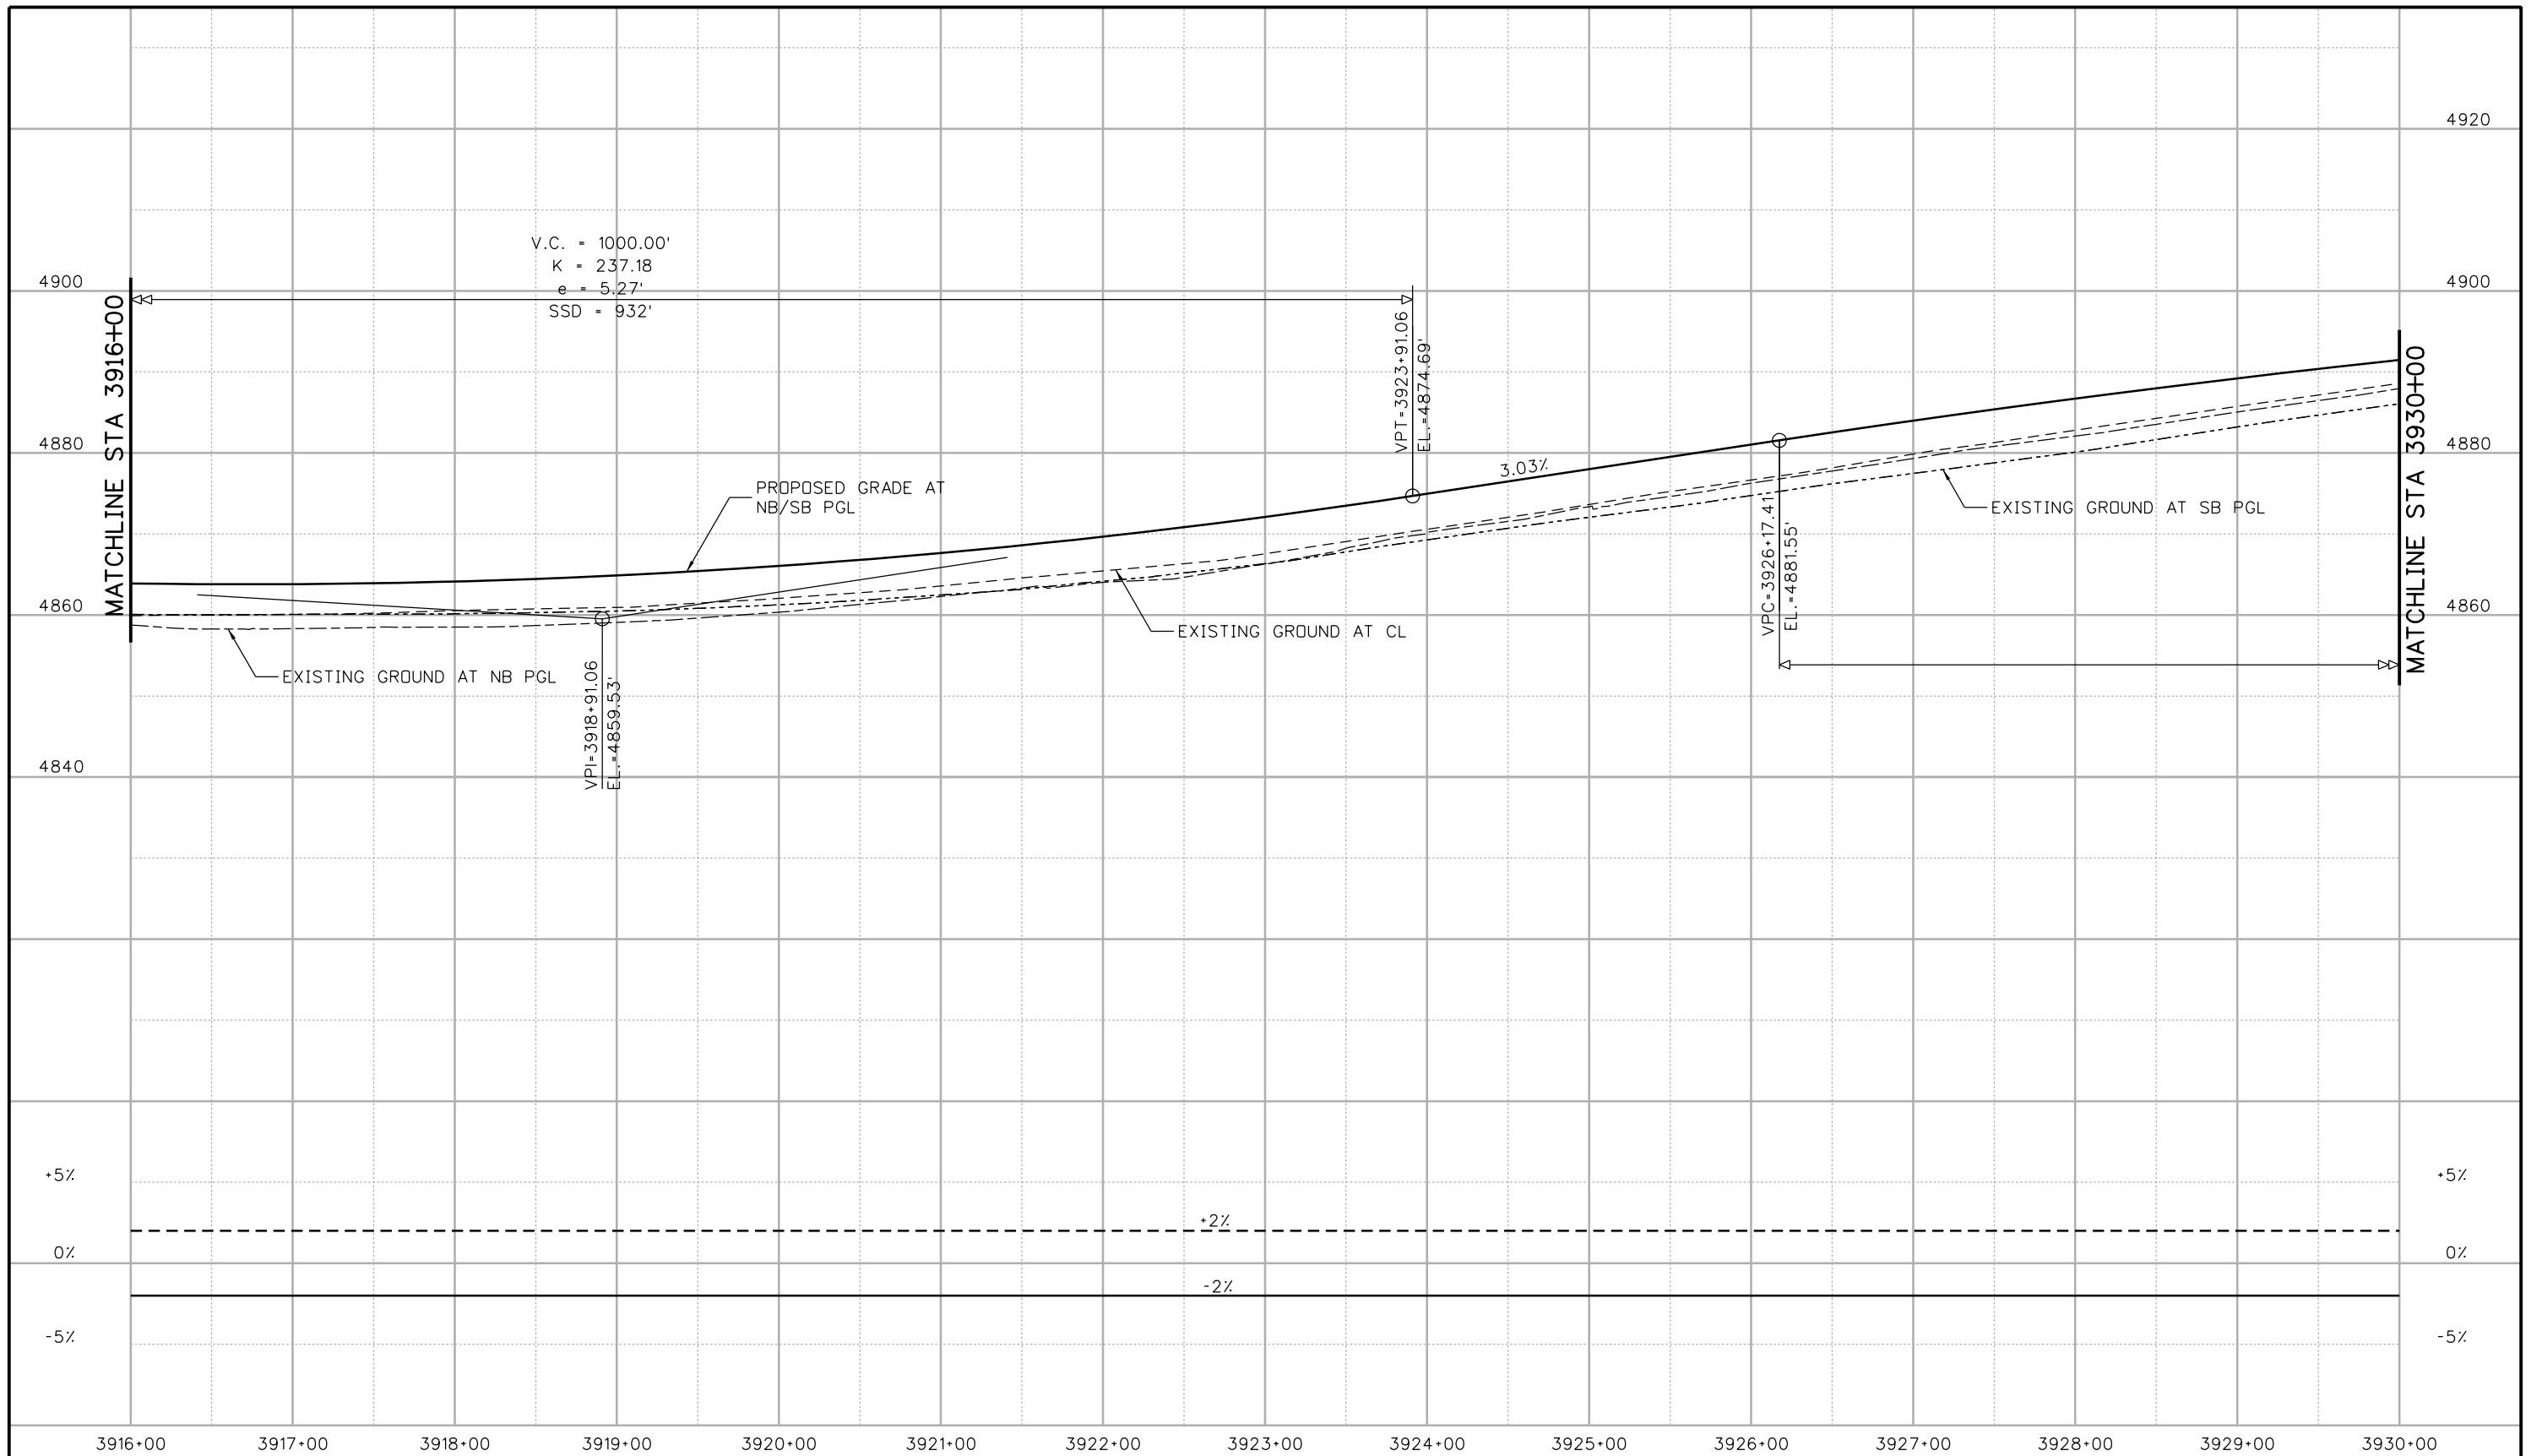

Print Date: 10/9/2015
 File Name: 18357DES_Prof_I-25Mainline024.dgn
 Horiz. Scale: 1:100 Vert. Scale:
 Unit Information Unit Leader Initials:
ATKINS 7604 Technology Way, Suite 400
 Denver, CO 80237
 Phone: (303) 221-7275 Fax: (303) 221-7276

| Sheet Revisions | | |
|-----------------|----------|-------|
| Date: | Comments | Init. |
| | | |
| | | |
| | | |

Colorado Department of Transportation
Region 4
 2207 East Highway 402
 Loveland, CO 80537
 Phone: 970-622-1268 FAX: 970-669-0289
JFF


As Constructed
 No Revisions:
 Revised:
 Void:

I-25/SH 392 TO SH 14
 ROADWAY PROFILE
 I-25 MAINLINE
 Designer: MTA
 Detailer: JAG
 Sheet Subset: ROADWAY
 Structure Numbers
 Subset Sheets: R48 of R158


Project No./Code
 IM 0253-221
 18357
 Sheet Number 97

equi3327 11:18:45 AM c:\pawork\jbs\jw\equi3327\dms24309\18357DES_Prof_I-25Mainline024.dgn

file14.36 4:28:32 PM p:\CP-PWS-1501.pbs\Documents\Transportation\Surface Transportation\Projects\100027309 I-25\Design\Drawings\18357DES_Plan_I-25Mainline025.dgn

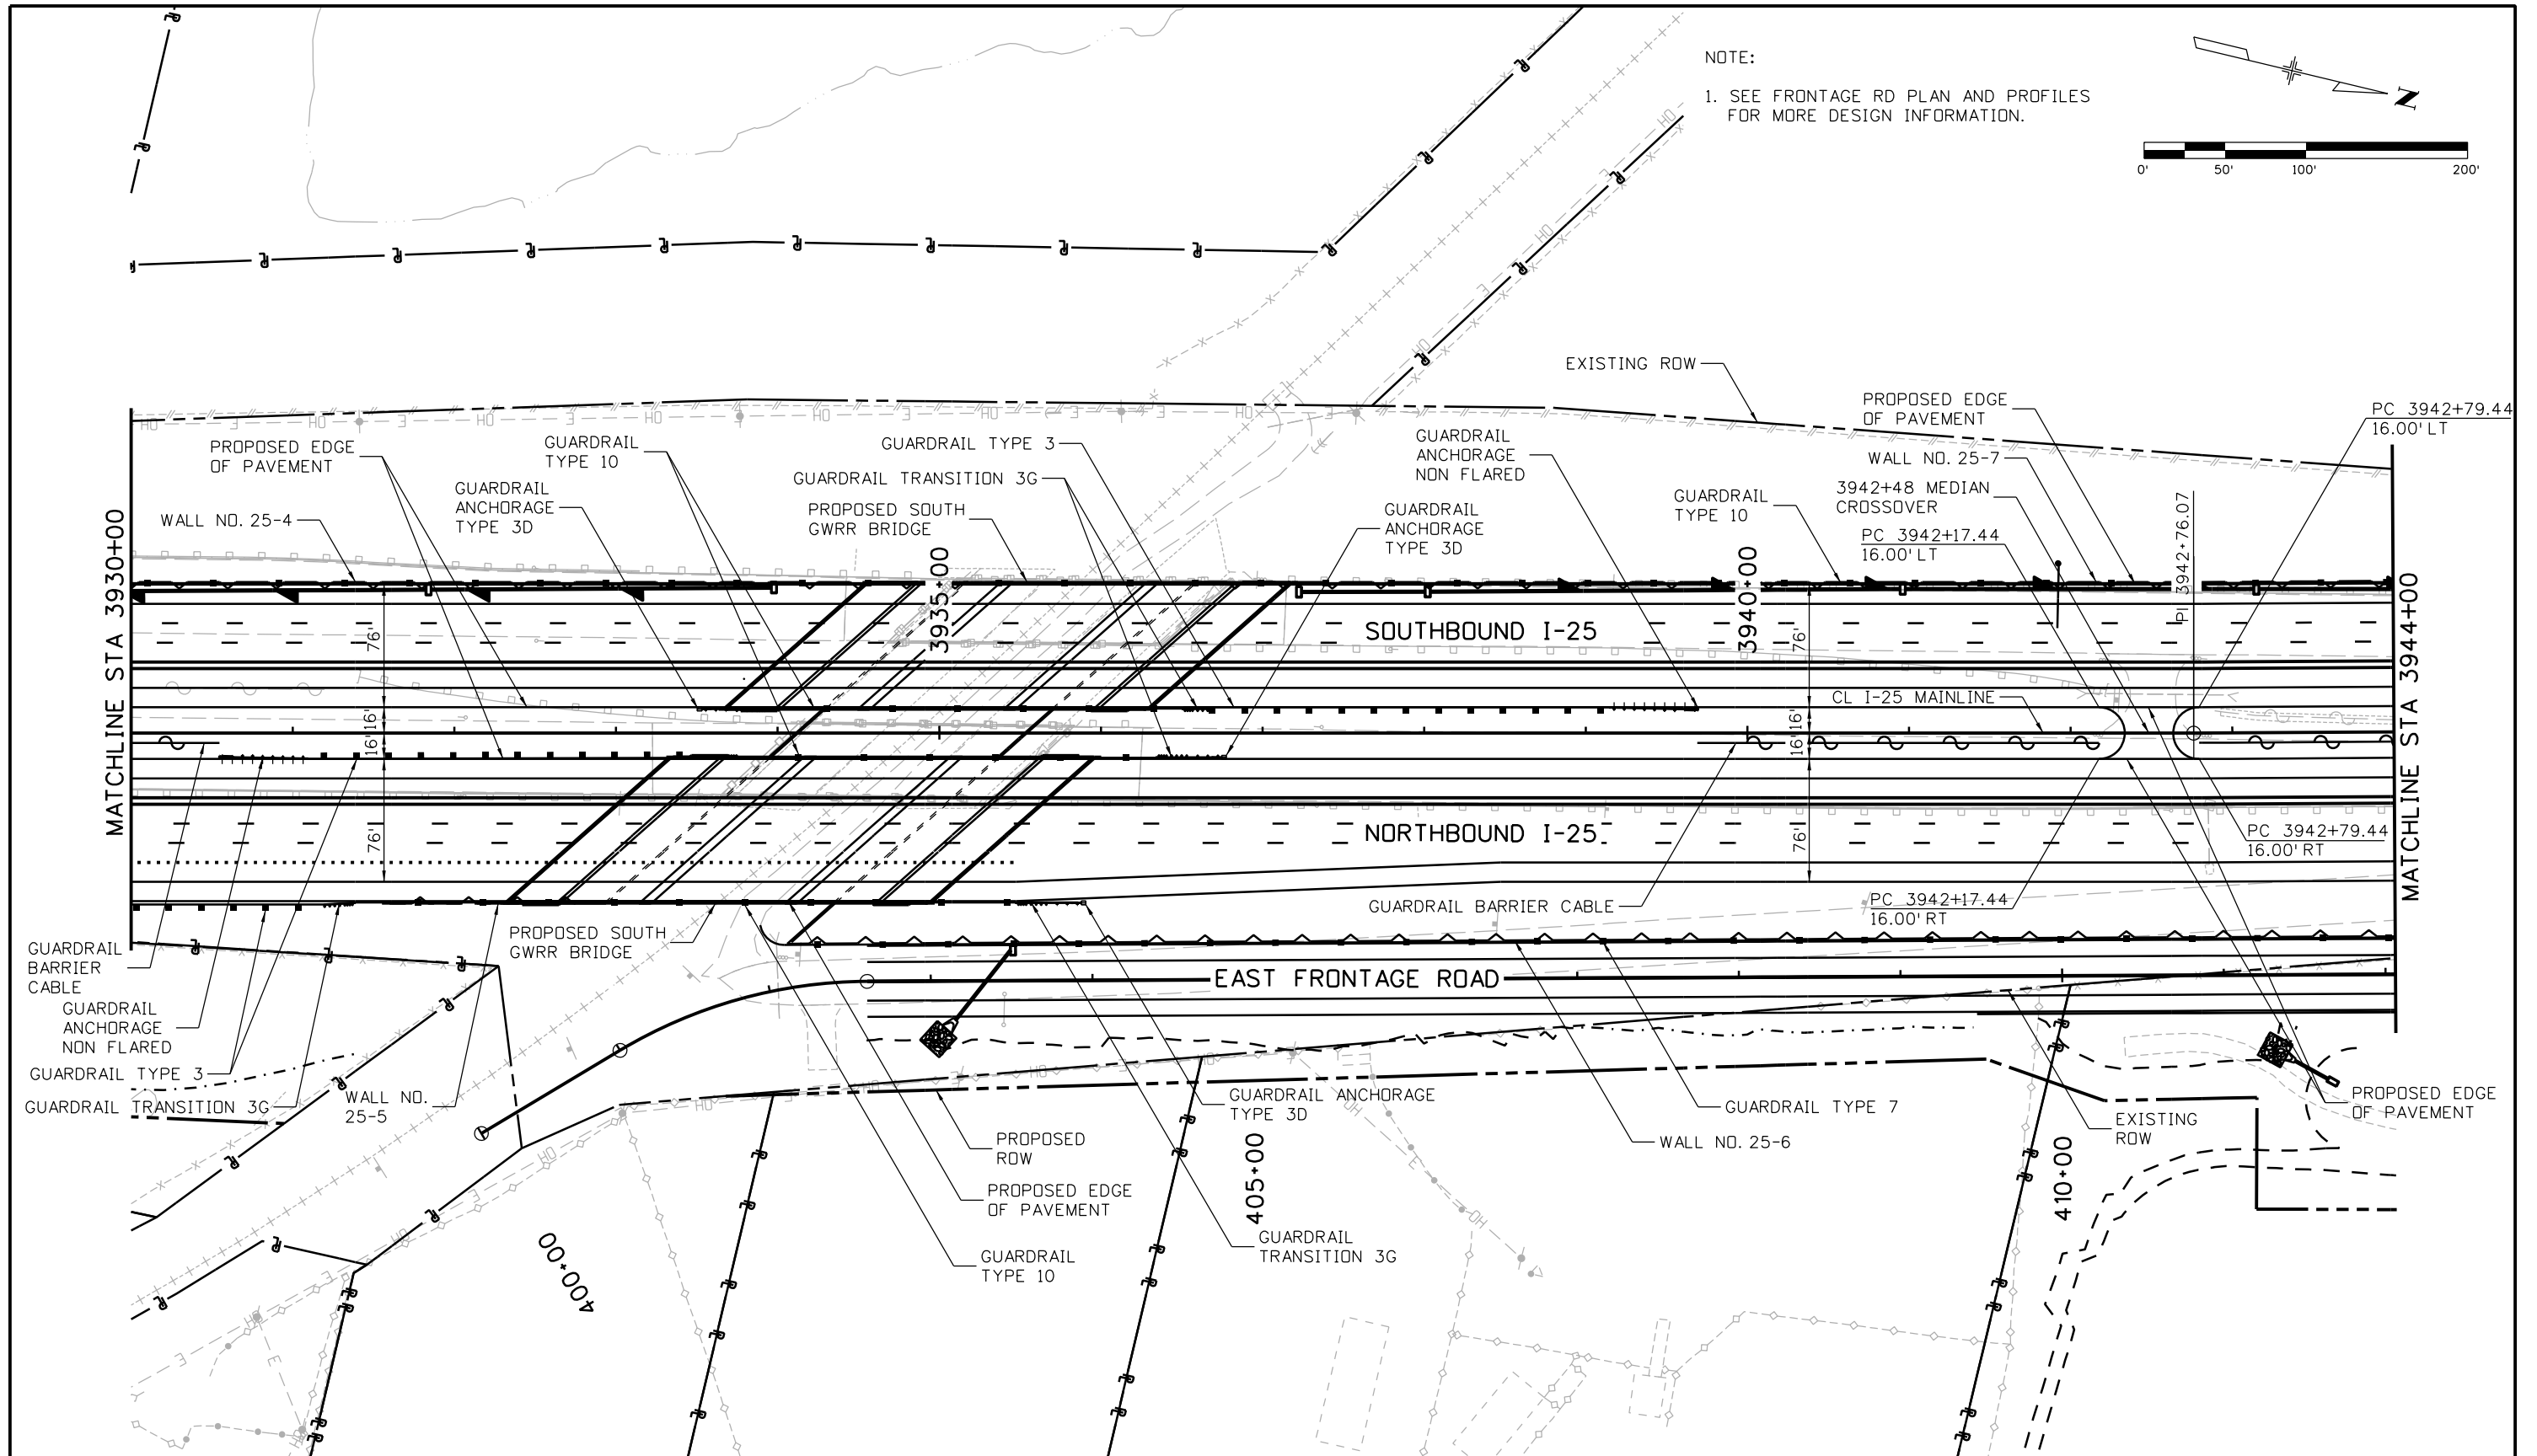

| | | | | | | | | | | | |
|--|--|-----------------|----------|---------------------------------------|--|----------------|---------------|---|----------------------------|------------------|--|
| Print Date: 10/8/2015 | | Sheet Revisions | | Colorado Department of Transportation | | As Constructed | | I-25/SH 392 TO SH 14 ROADWAY PLAN I-25 MAINLINE | | Project No./Code | |
| File Name: 18357DES_Plan_I-25Mainline025.dgn | | Date: | Comments | Init. | Region 4 | | No Revisions: | IM 0253-221 | | 18357 | |
| Horiz. Scale: 1:100 Vert. Scale: | | | | | 2207 East Highway 402 Loveland, CO 80537 Phone: 970-622-1268 FAX: 970-669-0289 | | Revised: | Designer: MTA | Structure Numbers | 98 | |
| Unit Information Unit Leader Initials: | | | | | JFF | | Void: | Detailer: JAG | Subset Sheets: R49 of R158 | Sheet Number | |
| ATKINS 7604 Technology Way, Suite 400 Denver, CO 80237 Phone: (303) 221-7275 Fax: (303) 221-7276 | | | | | | | | | | Sheet Number 98 | |

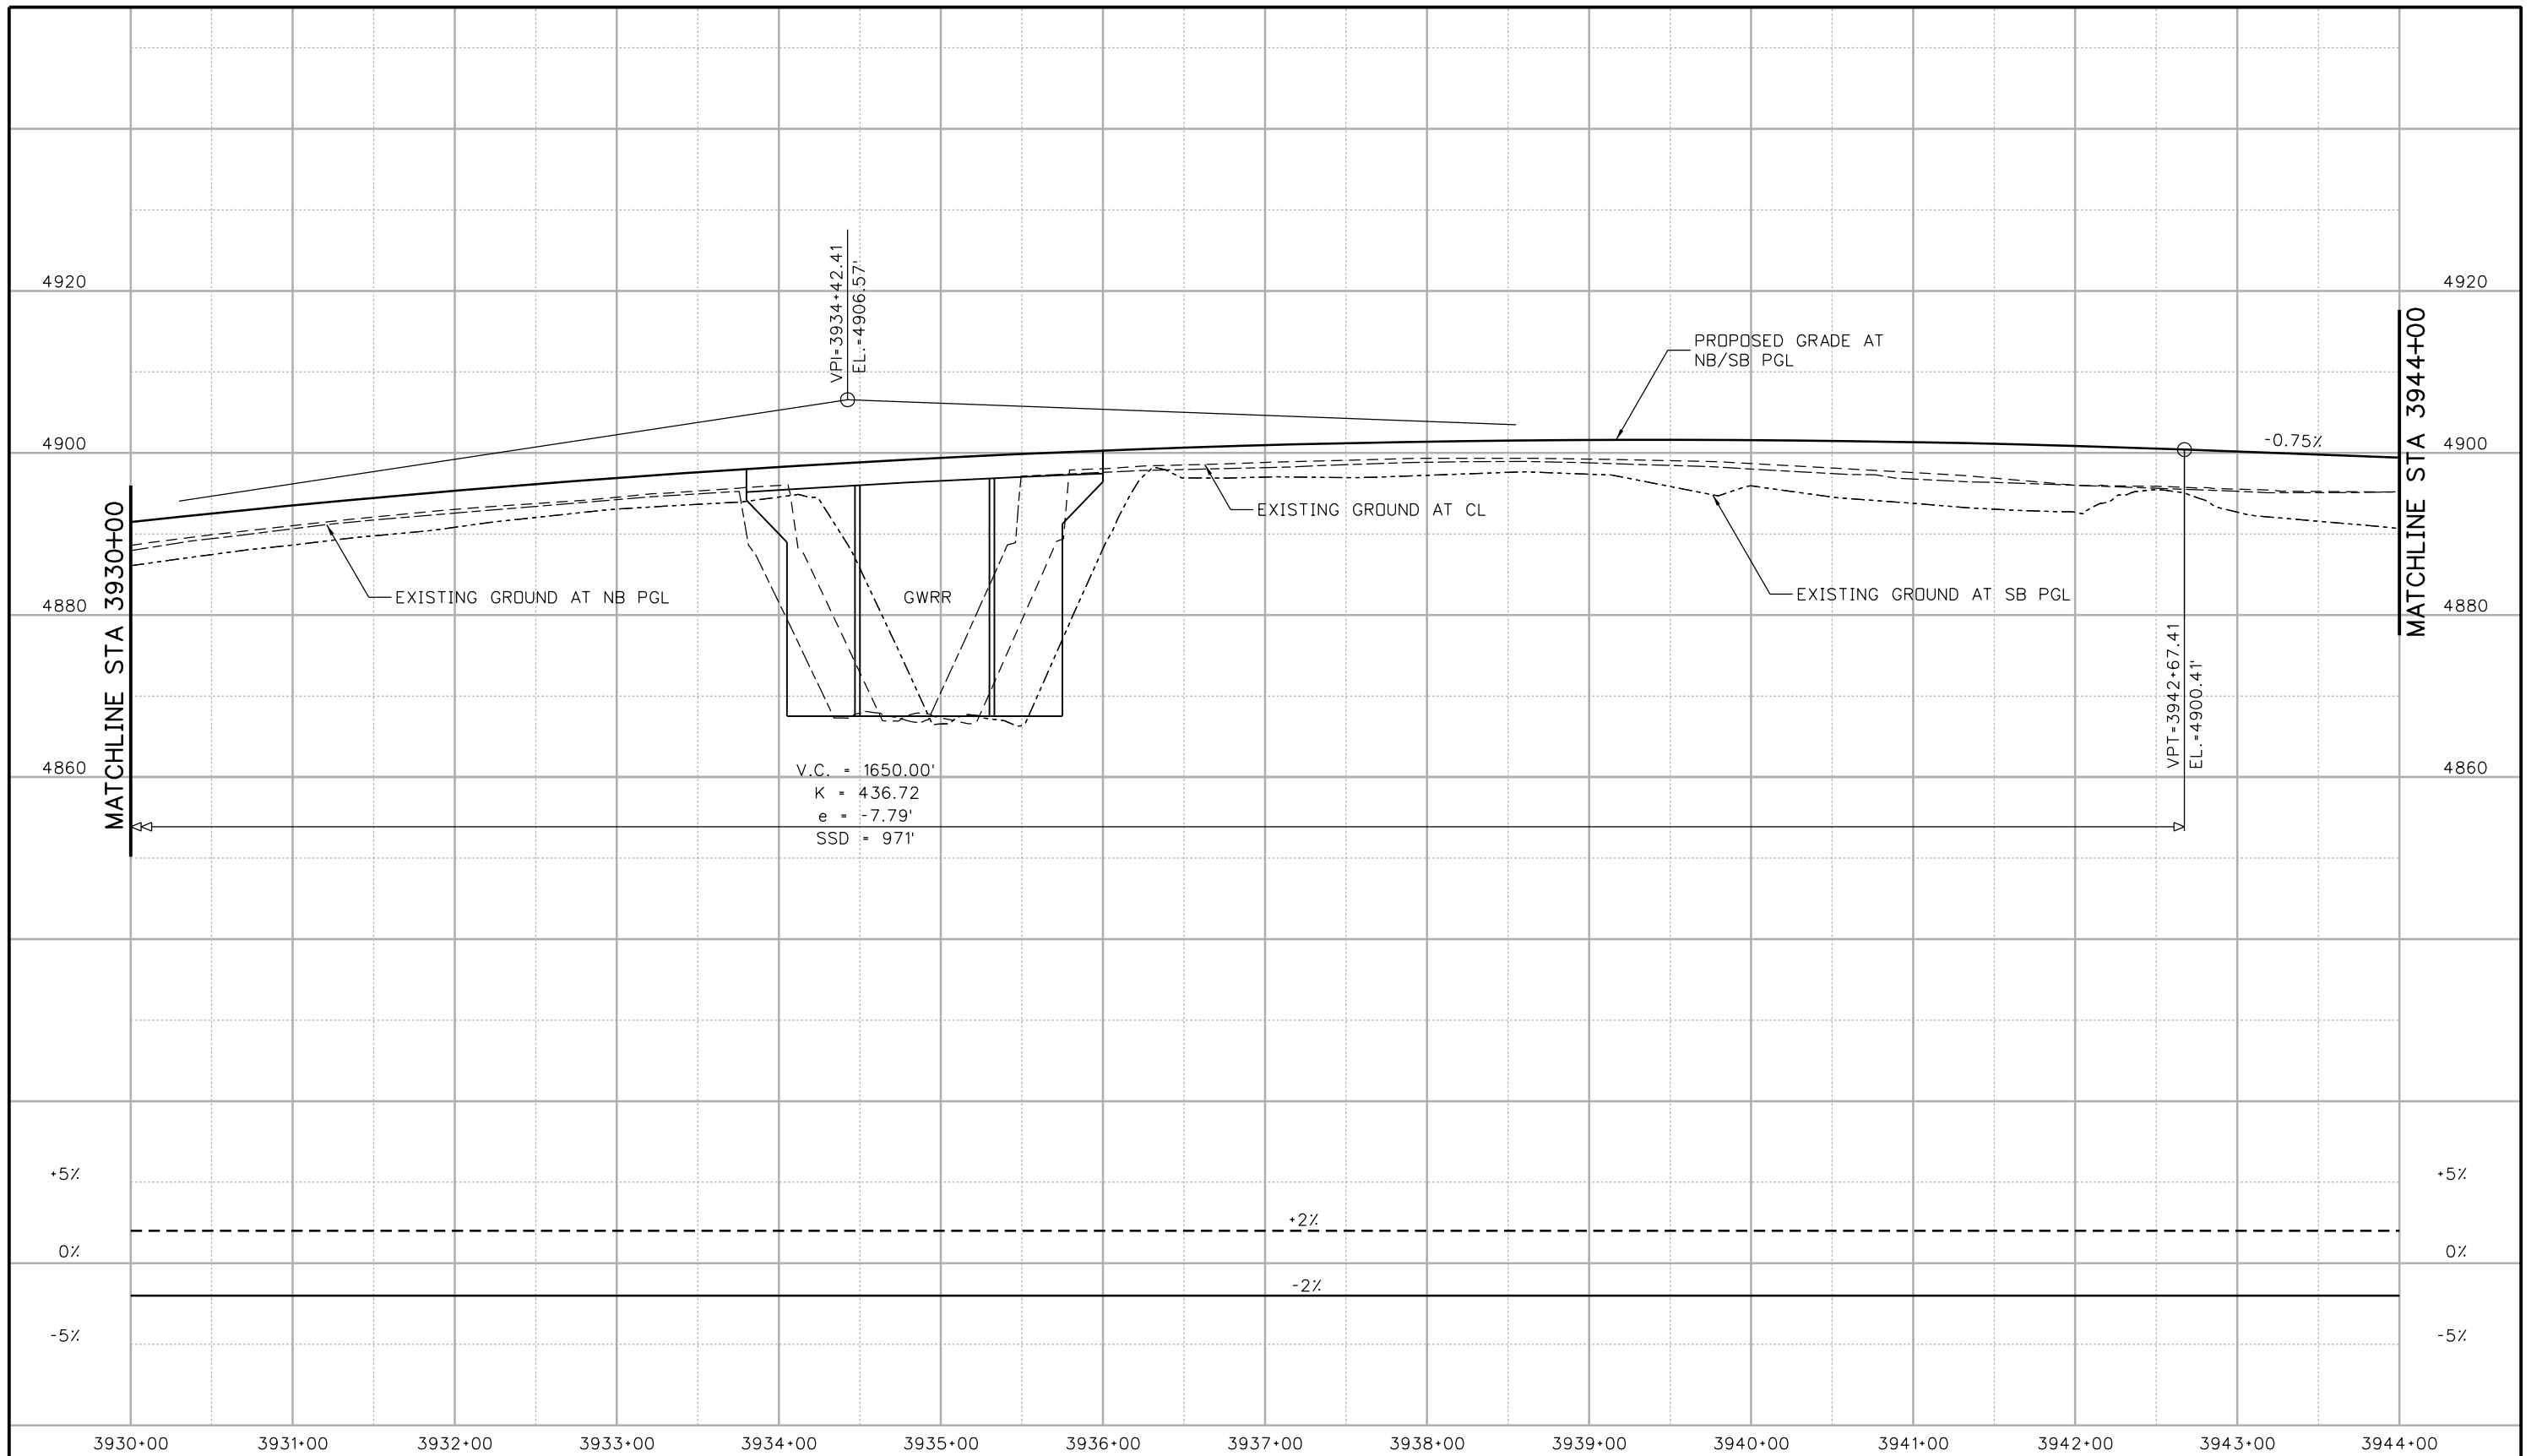

Print Date: 10/9/2015
 File Name: 18357DES_Prof_I-25Mainline025.dgn
 Horiz. Scale: 1:100 Vert. Scale:
 Unit Information Unit Leader Initials:
ATKINS 7604 Technology Way, Suite 400
 Denver, CO 80237
 Phone: (303) 221-7275 Fax: (303) 221-7276

| Sheet Revisions | | |
|-----------------|----------|-------|
| Date: | Comments | Init. |
| | | |
| | | |
| | | |

Colorado Department of Transportation

 2207 East Highway 402
 Loveland, CO 80537
 Phone: 970-622-1268 FAX: 970-669-0289
Region 4 JFF

As Constructed
 No Revisions:
 Revised:
 Void:




**I-25/SH 392 TO SH 14
 ROADWAY PROFILE
 I-25 MAINLINE**
 Designer: MTA
 Detailer: JAG
 Sheet Subset: ROADWAY
 Structure Numbers
 Subset Sheets: R50 of R158

Project No./Code
 IM 0253-221
 18357
 Sheet Number 99

ogu3327 11:18:54 AM c:\pw_work\pbb\jpw\ogui3327\adms24309\18357DES_Prof_I-25Mainline025.dgn

file14.36 4:28:51 PM p:\CP-PWS-IS01\pwsj.com\PBS\JPI\Documents\Transportation\Surface Transportation\Projects\100027309 I-25\Design\Drawings\18357DES_Plan_I-25Mainline026.dgn

NOTE:
1. SEE FRONTAGE RD PLAN AND PROFILES FOR MORE DESIGN INFORMATION.

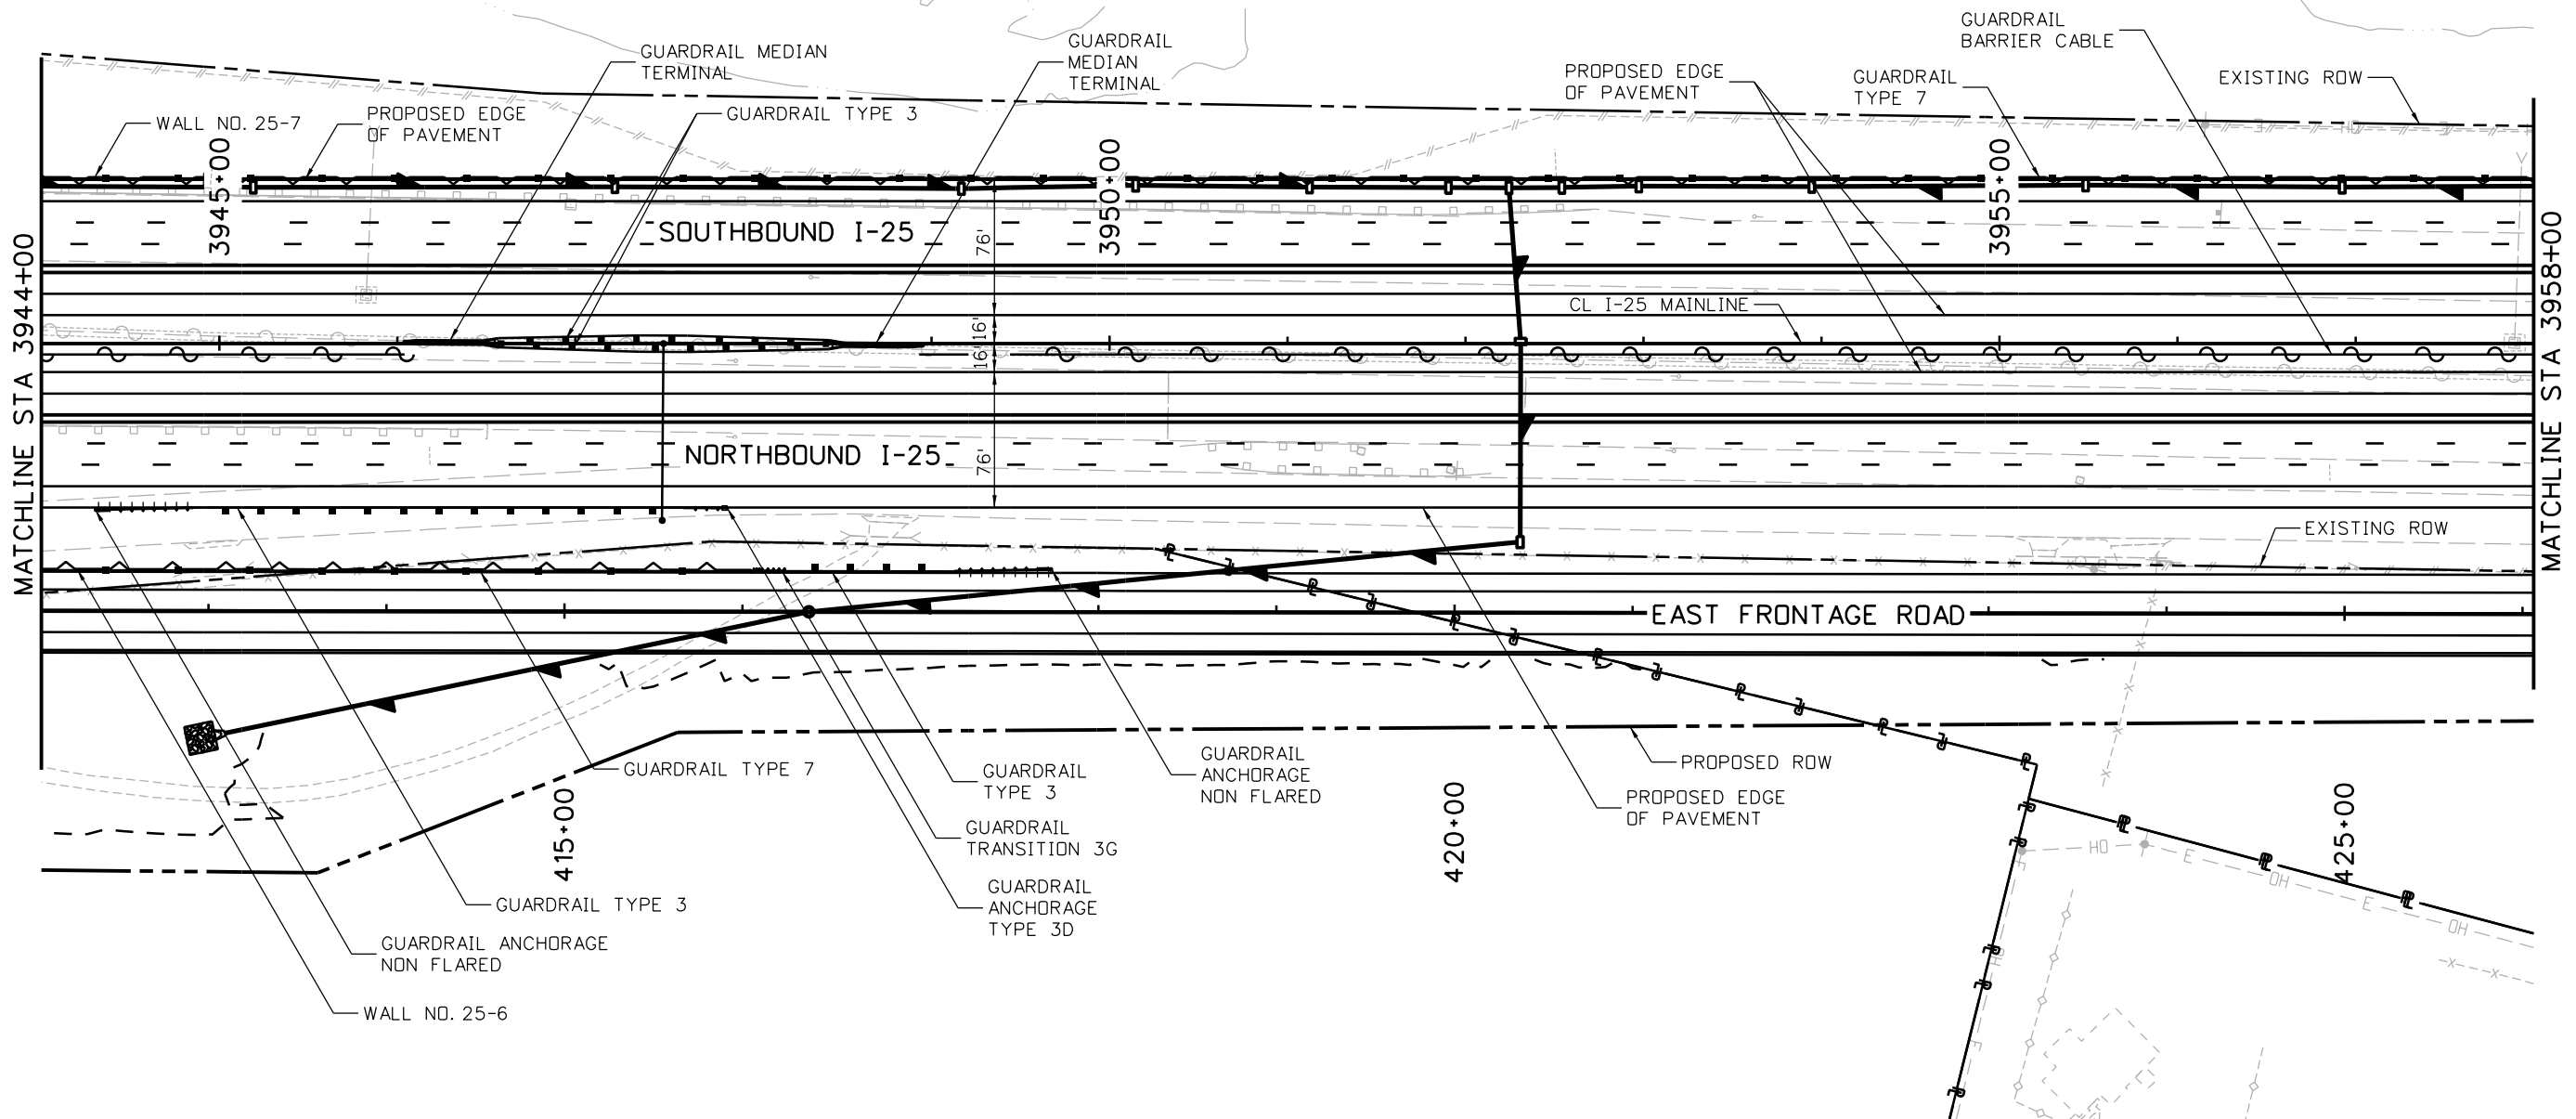  

| | |
|--|---|
| Print Date: 10/8/2015 | |
| File Name: 18357DES_Plan_I-25Mainline026.dgn | |
| Horiz. Scale: 1:100 | Vert. Scale: |
| Unit Information | Unit Leader Initials: |
| ATKINS | 7604 Technology Way, Suite 400 Denver, CO 80237 Phone: (303) 221-7275 Fax: (303) 221-7276 |

| Sheet Revisions | | |
|-----------------|----------|-------|
| Date: | Comments | Init. |
| | | |
| | | |
| | | |

Colorado Department of Transportation




2207 East Highway 402
Loveland, CO 80537
Phone: 970-622-1268 FAX: 970-669-0289

Region 4 JFF

| |
|----------------|
| As Constructed |
| No Revisions: |
| Revised: |
| Void: |

| | | | |
|---|---------|----------------|-------------|
| I-25/SH 392 TO SH 14 ROADWAY PLAN I-25 MAINLINE | | | |
| Designer: | MTA | Structure | |
| Detailer: | JAG | Numbers | |
| Sheet Subset: | ROADWAY | Subset Sheets: | R51 of R158 |

| | |
|------------------|-------------|
| Project No./Code | IM 0253-221 |
| | 18357 |
| Sheet Number | 100 |

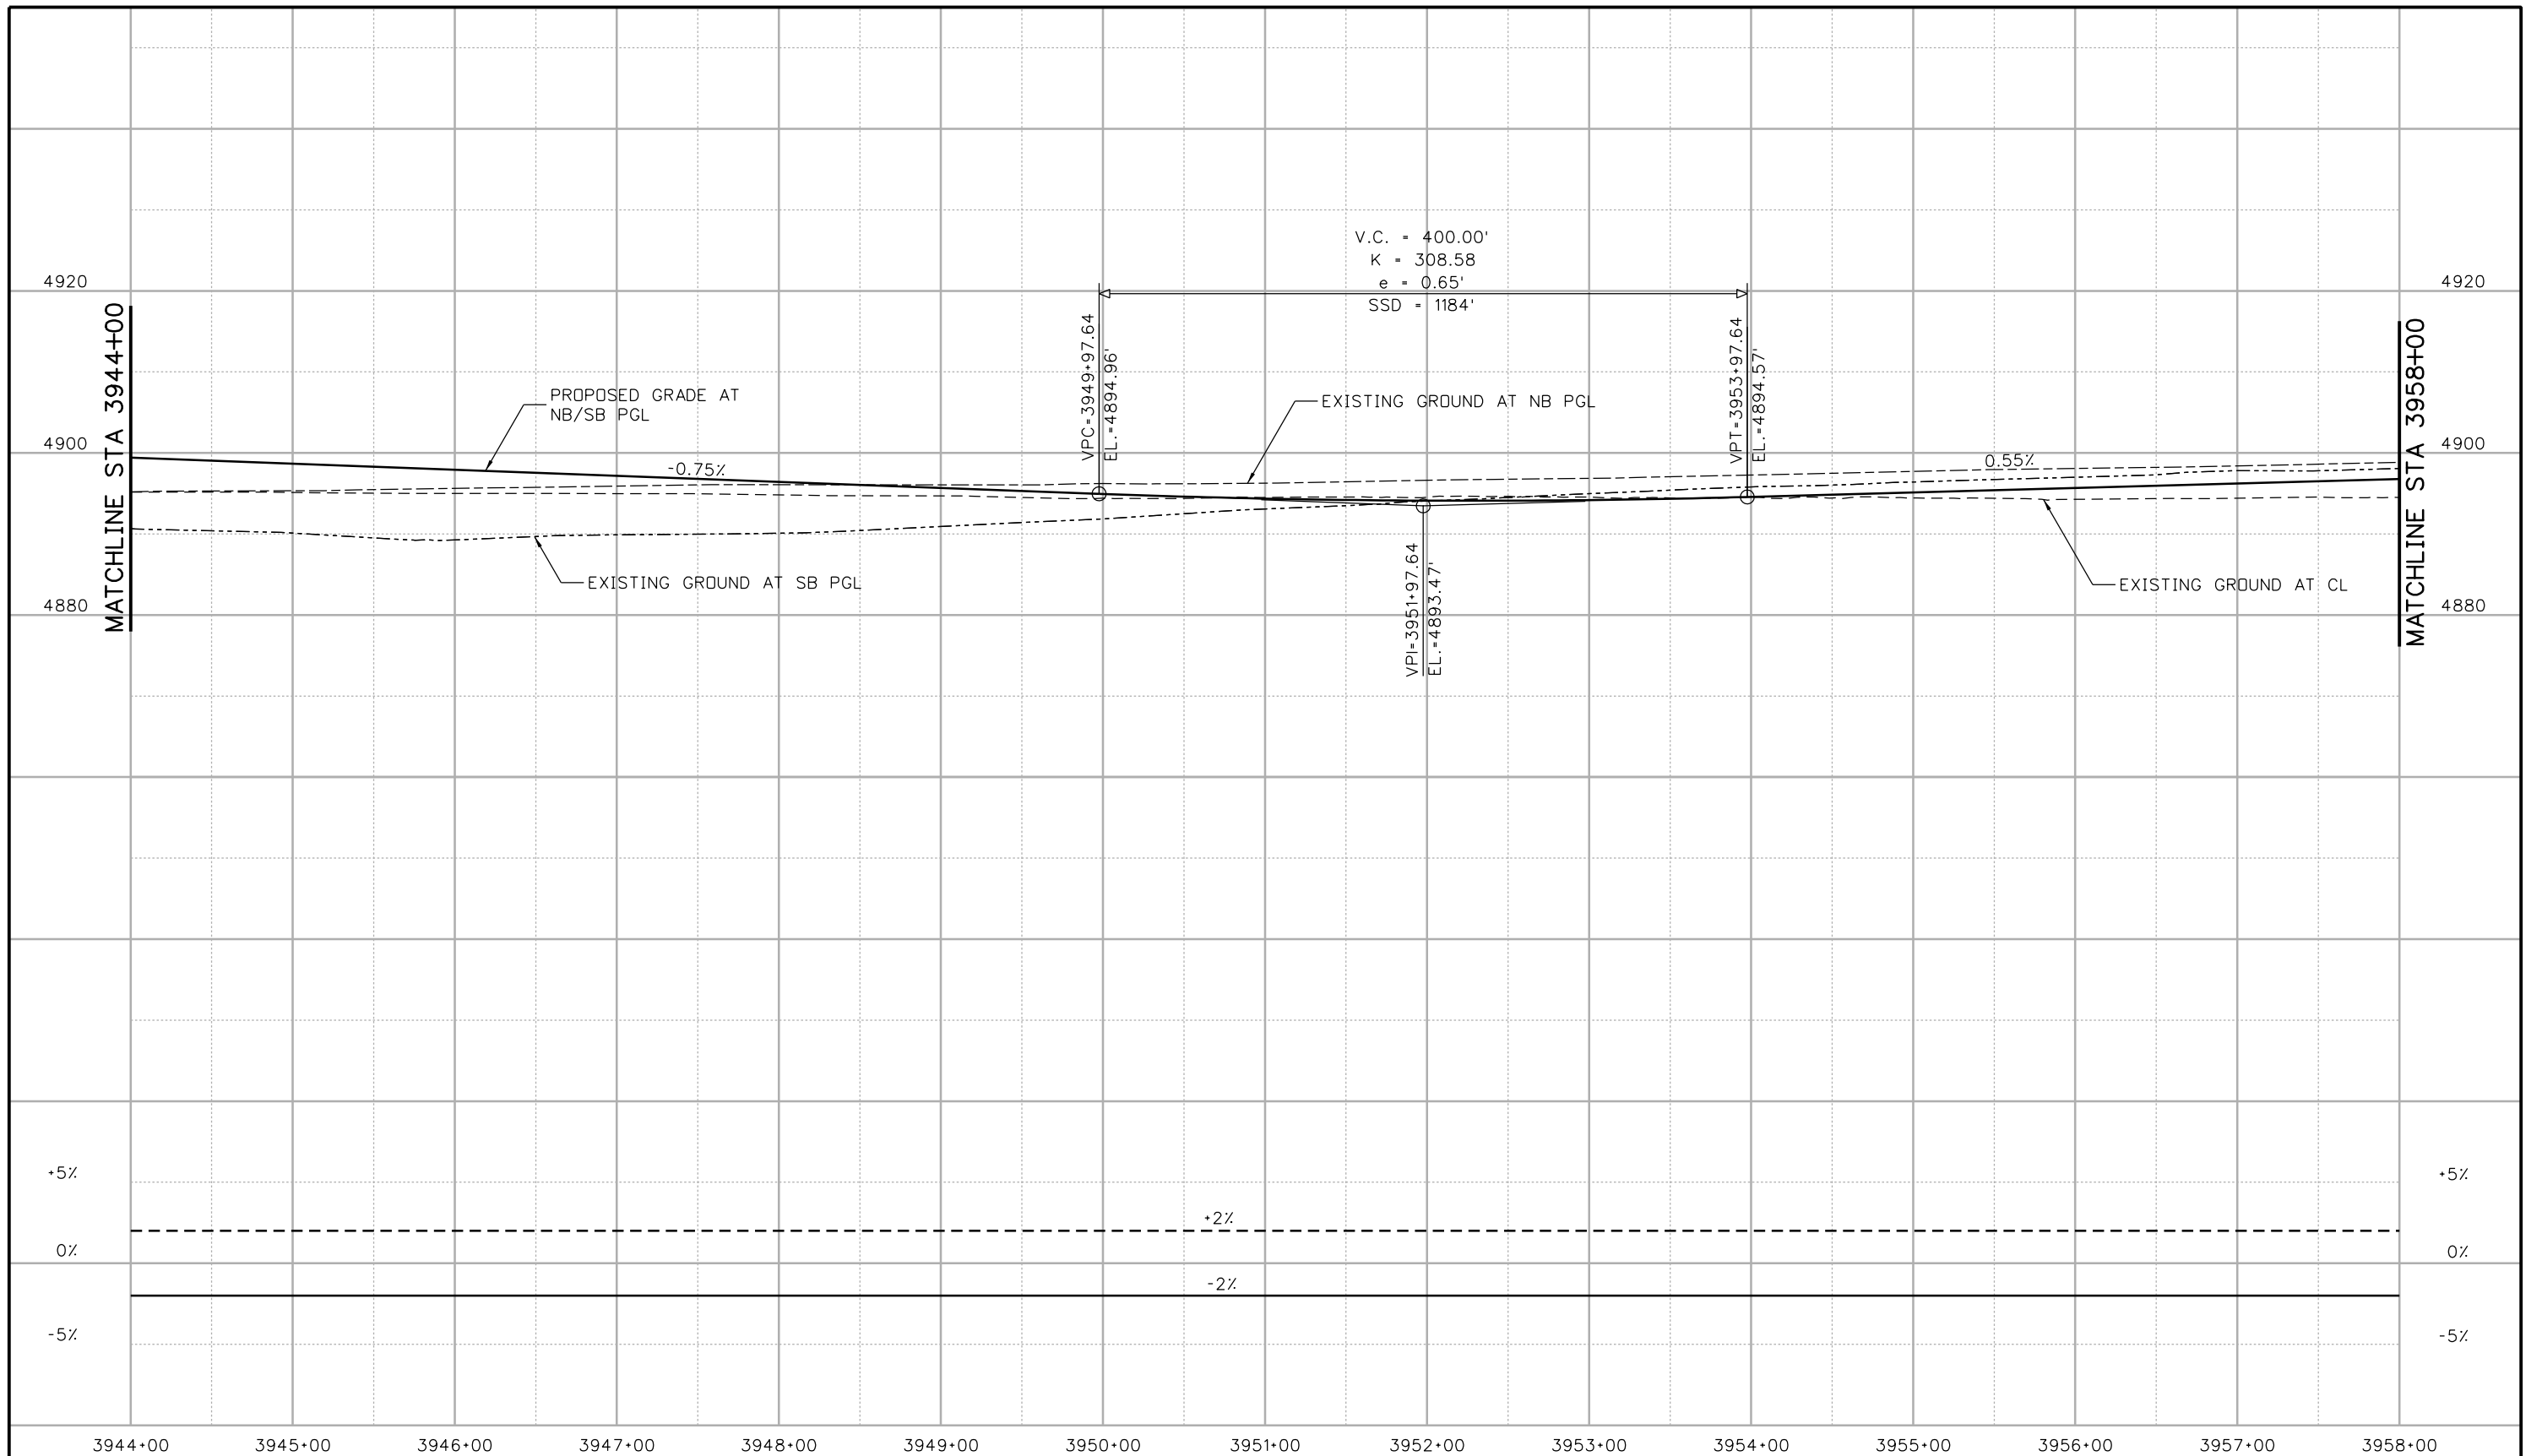

Print Date: 10/9/2015
 File Name: 18357DES_Prof_I-25Mainline026.dgn
 Horiz. Scale: 1:100 Vert. Scale:
 Unit Information Unit Leader Initials:
ATKINS 7604 Technology Way, Suite 400
 Denver, CO 80237
 Phone: (303) 221-7275 Fax: (303) 221-7276

| Sheet Revisions | | |
|-----------------|----------|-------|
| Date: | Comments | Init. |
| | | |
| | | |
| | | |

Colorado Department of Transportation
 Region 4
 2207 East Highway 402
 Loveland, CO 80537
 Phone: 970-622-1268 FAX: 970-669-0289
JFF

| |
|-----------------------|
| As Constructed |
| No Revisions: |
| Revised: |
| Void: |

**I-25/SH 392 TO SH 14
 ROADWAY PROFILE
 I-25 MAINLINE**



| | |
|-----------------------|----------------------------|
| Designer: MTA | Structure Numbers |
| Detailer: JAG | |
| Sheet Subset: ROADWAY | Subset Sheets: R52 of R158 |

| |
|-------------------------|
| Project No./Code |
| IM 0253-221 |
| 18357 |
| Sheet Number 101 |

c:\pw_work\pbs\jpw\agui3327\dms24309\18357DES_Prof_I-25Mainline026.dgn

NOTE:

1. SEE FRONTAGE RD PLAN AND PROFILES FOR MORE DESIGN INFORMATION.

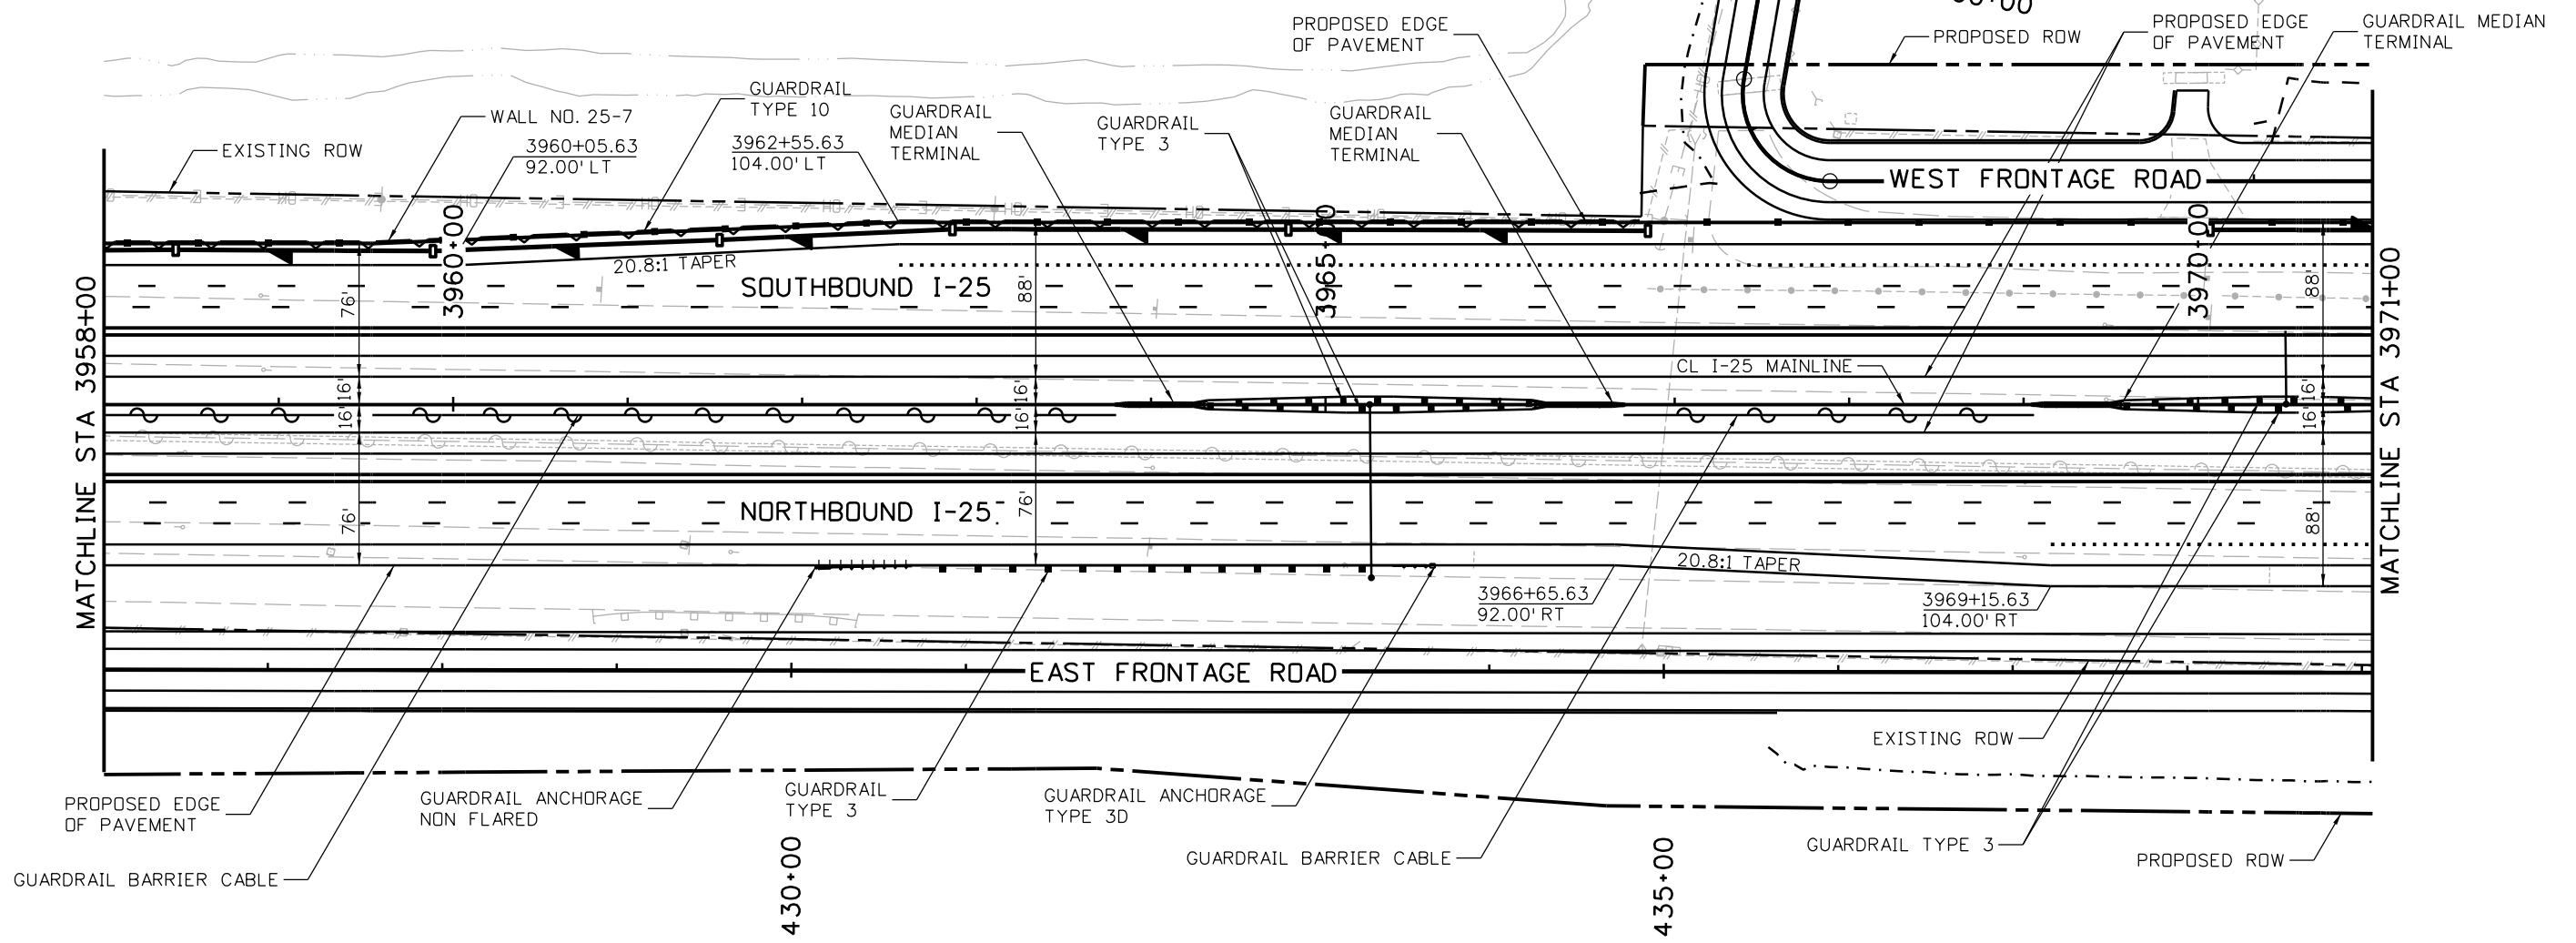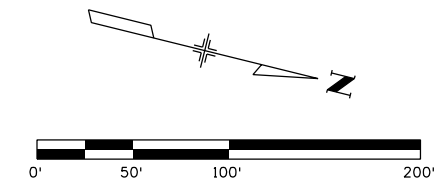


MATCHLINE STA 3958+00

MATCHLINE STA 3971+00


430+00

435+00

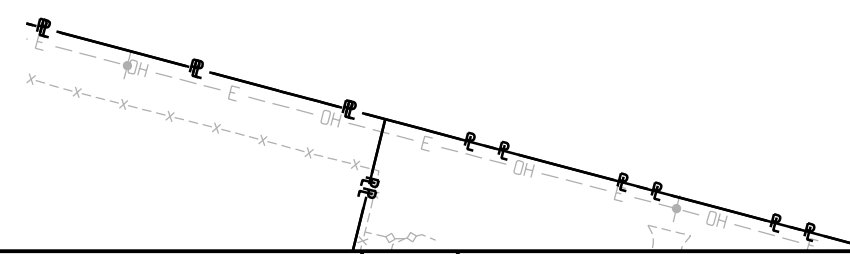

| | | | | | | | | | | | |
|---|--|-----------------|----------|---------------------------------------|--|----------------|---------------|---|------------------|----------------------------|--|
| Print Date: 10/8/2015 | | Sheet Revisions | | Colorado Department of Transportation | | As Constructed | | I-25/SH 392 TO SH 14 ROADWAY PLAN I-25 MAINLINE | | Project No./Code | |
| File Name: 18357DES_Plan_I-25Mainline027.dgn | | Date: | Comments | Init. | 2207 East Highway 402 Loveland, CO 80537 Phone: 970-622-1268 FAX: 970-669-0289 | | No Revisions: | | IM 0253-221 | | |
| Horiz. Scale: 1:100 Vert. Scale: | | | | | Region 4 JFF | | Revised: | | 18357 | | |
| Unit Information Unit Leader Initials: | | | | | | | Void: | | Sheet Number 102 | | |
| ATKINS 7604 Technology Way, Suite 400 Denver, CO 80237 Phone: (303) 221-7275 Fax: (303) 221-7276 | | 0000 | | | | | | Designer: MTA Structure Numbers | | | |
| | | | | | | | | Detailer: JAG | | | |
| | | | | | | | | Sheet Subset: ROADWAY | | Subset Sheets: R53 of R158 | |

file14.36 4:29:08 PM p:\CP-PWS-1501.pbs\com\PBS\JFW1\Documents\Transportation\Surface Transportation\Projects\100027309 I-25\Design\Drawings\18357DES_Plan_I-25Mainline027.dgn

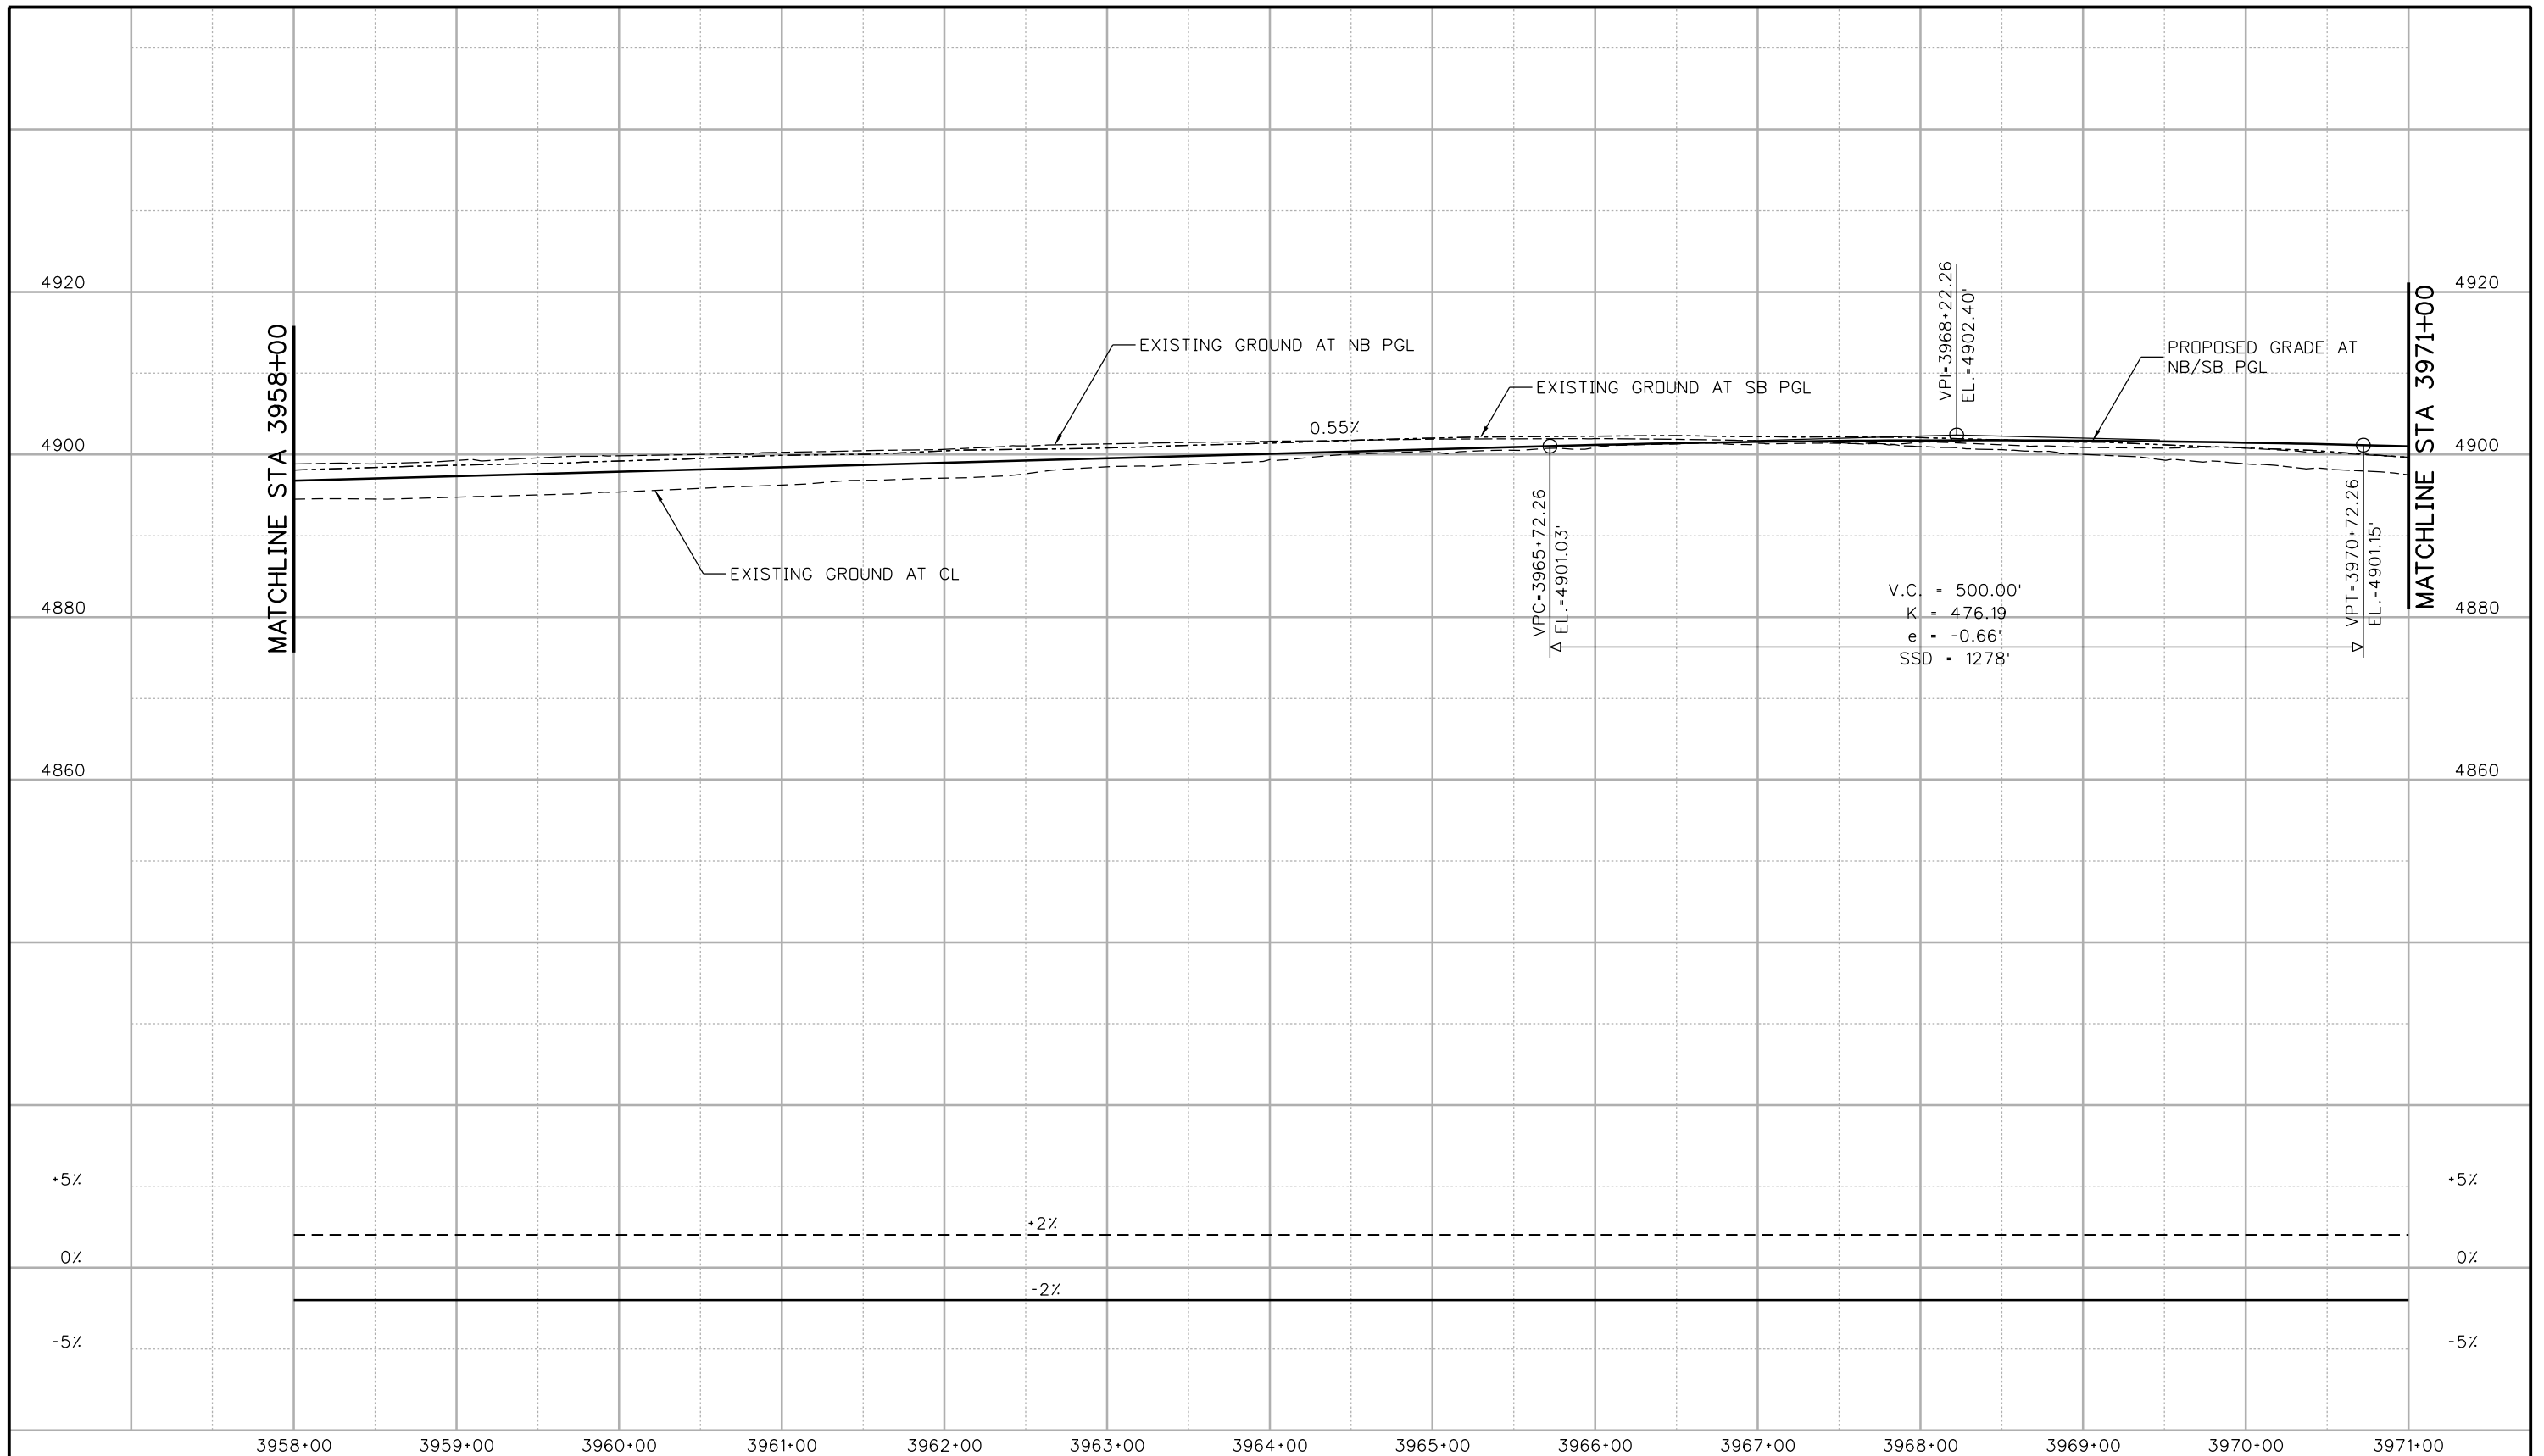

c:\pwwork\pbls\pbl\ogui3327\dms24309\18357DES_Prof_I-25Mainline027.dgn

| | |
|--|---|
| Print Date: 10/9/2015 | |
| File Name: 18357DES_Prof_I-25Mainline027.dgn | |
| Horiz. Scale: 1:100 | Vert. Scale: |
| Unit Information | Unit Leader Initials: |
| ATKINS | 7604 Technology Way, Suite 400 Denver, CO 80237 Phone: (303) 221-7275 Fax: (303) 221-7276 |

| Sheet Revisions | | |
|-----------------|----------|-------|
| Date: | Comments | Init. |
| | | |
| | | |
| | | |

Colorado Department of Transportation

2207 East Highway 402
Loveland, CO 80537
Phone: 970-622-1268 FAX: 970-669-0289

Region 4 **JFF**



| |
|-----------------------|
| As Constructed |
| No Revisions: |
| Revised: |
| Void: |

| | | | |
|---|-----|----------------------------|--|
| I-25/SH 392 TO SH 14 ROADWAY PROFILE I-25 MAINLINE | | | |
| Designer: | MTA | Structure Numbers | |
| Detailer: | JAG | | |
| Sheet Subset: ROADWAY | | Subset Sheets: R54 of R158 | |

| |
|-------------------------|
| Project No./Code |
| IM 0253-221 |
| 18357 |
| Sheet Number 103 |


NOTE:

1. SEE FRONTAGE RD PLAN AND PROFILES FOR MORE DESIGN INFORMATION.

 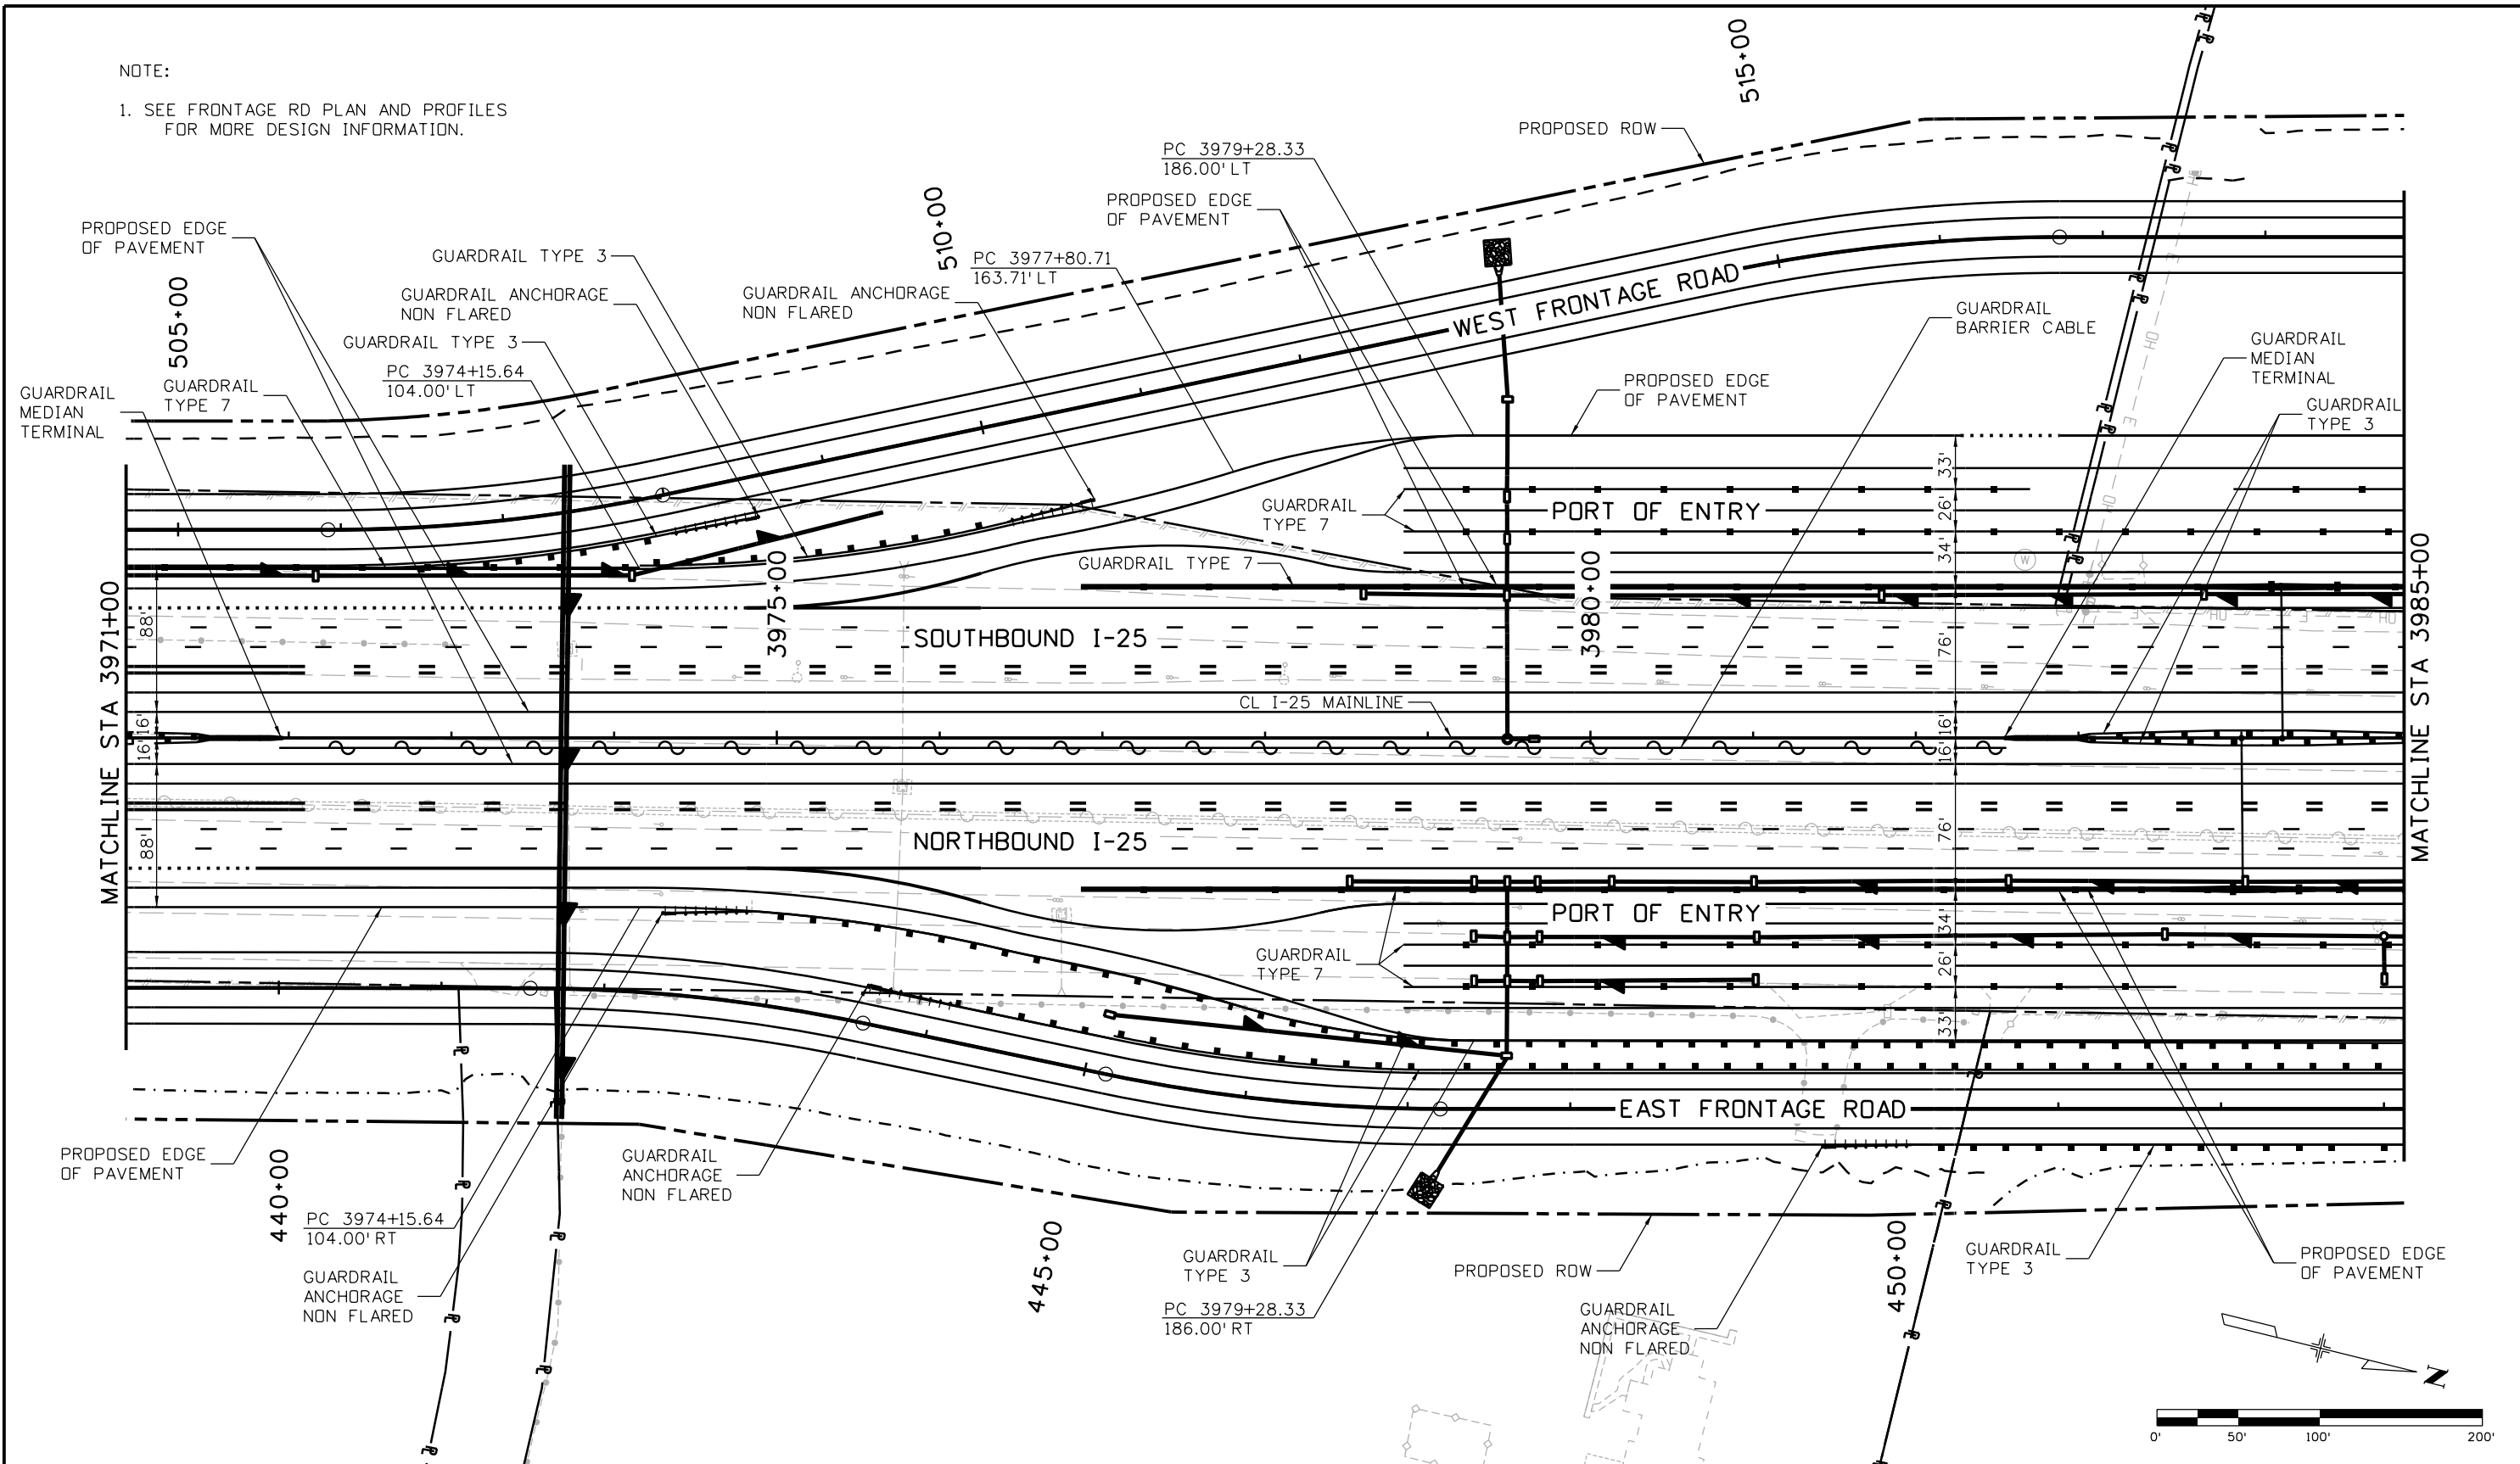

| | | | | | | | | | | | | | | | |
|---|--|------------------------|----------|-------|--|--|--|----------------|--|---|--|----------------------------|------------------|------------------|--|
| Print Date: 10/8/2015 | | Sheet Revisions | | | Colorado Department of Transportation | | | As Constructed | | I-25/SH 392 TO SH 14 ROADWAY PLAN I-25 MAINLINE | | | Project No./Code | | |
| File Name: 18357DES_Plan_I-25Mainline028.dgn | | Date: | Comments | Init. |  2207 East Highway 402 Loveland, CO 80537 Phone: 970-622-1268 FAX: 970-669-0289 Region 4 JFF | | | No Revisions: | | Designer: MTA | | Structure | | IM 0253-221 | |
| Horiz. Scale: 1:100 Vert. Scale: | | | | | | | | Revised: | | Detailer: JAG | | Numbers | | 18357 | |
| Unit Information Unit Leader Initials: | | | | | | | | Void: | | Sheet Subset: ROADWAY | | Subset Sheets: R55 of R158 | | Sheet Number 104 | |
|  7604 Technology Way, Suite 400 Denver, CO 80237 Phone: (303) 221-7275 Fax: (303) 221-7276 | | 0000 | | | | | | | | | | | | | |

file14.36 4:29:19 PM p:\CP-PWS-1501.pbsj.com\PBSUPW\Documents\Transportation\Surface Transportation\Projects\100027309 I-25\Design\Drawings\18357DES_Plan_I-25Mainline028.dgn

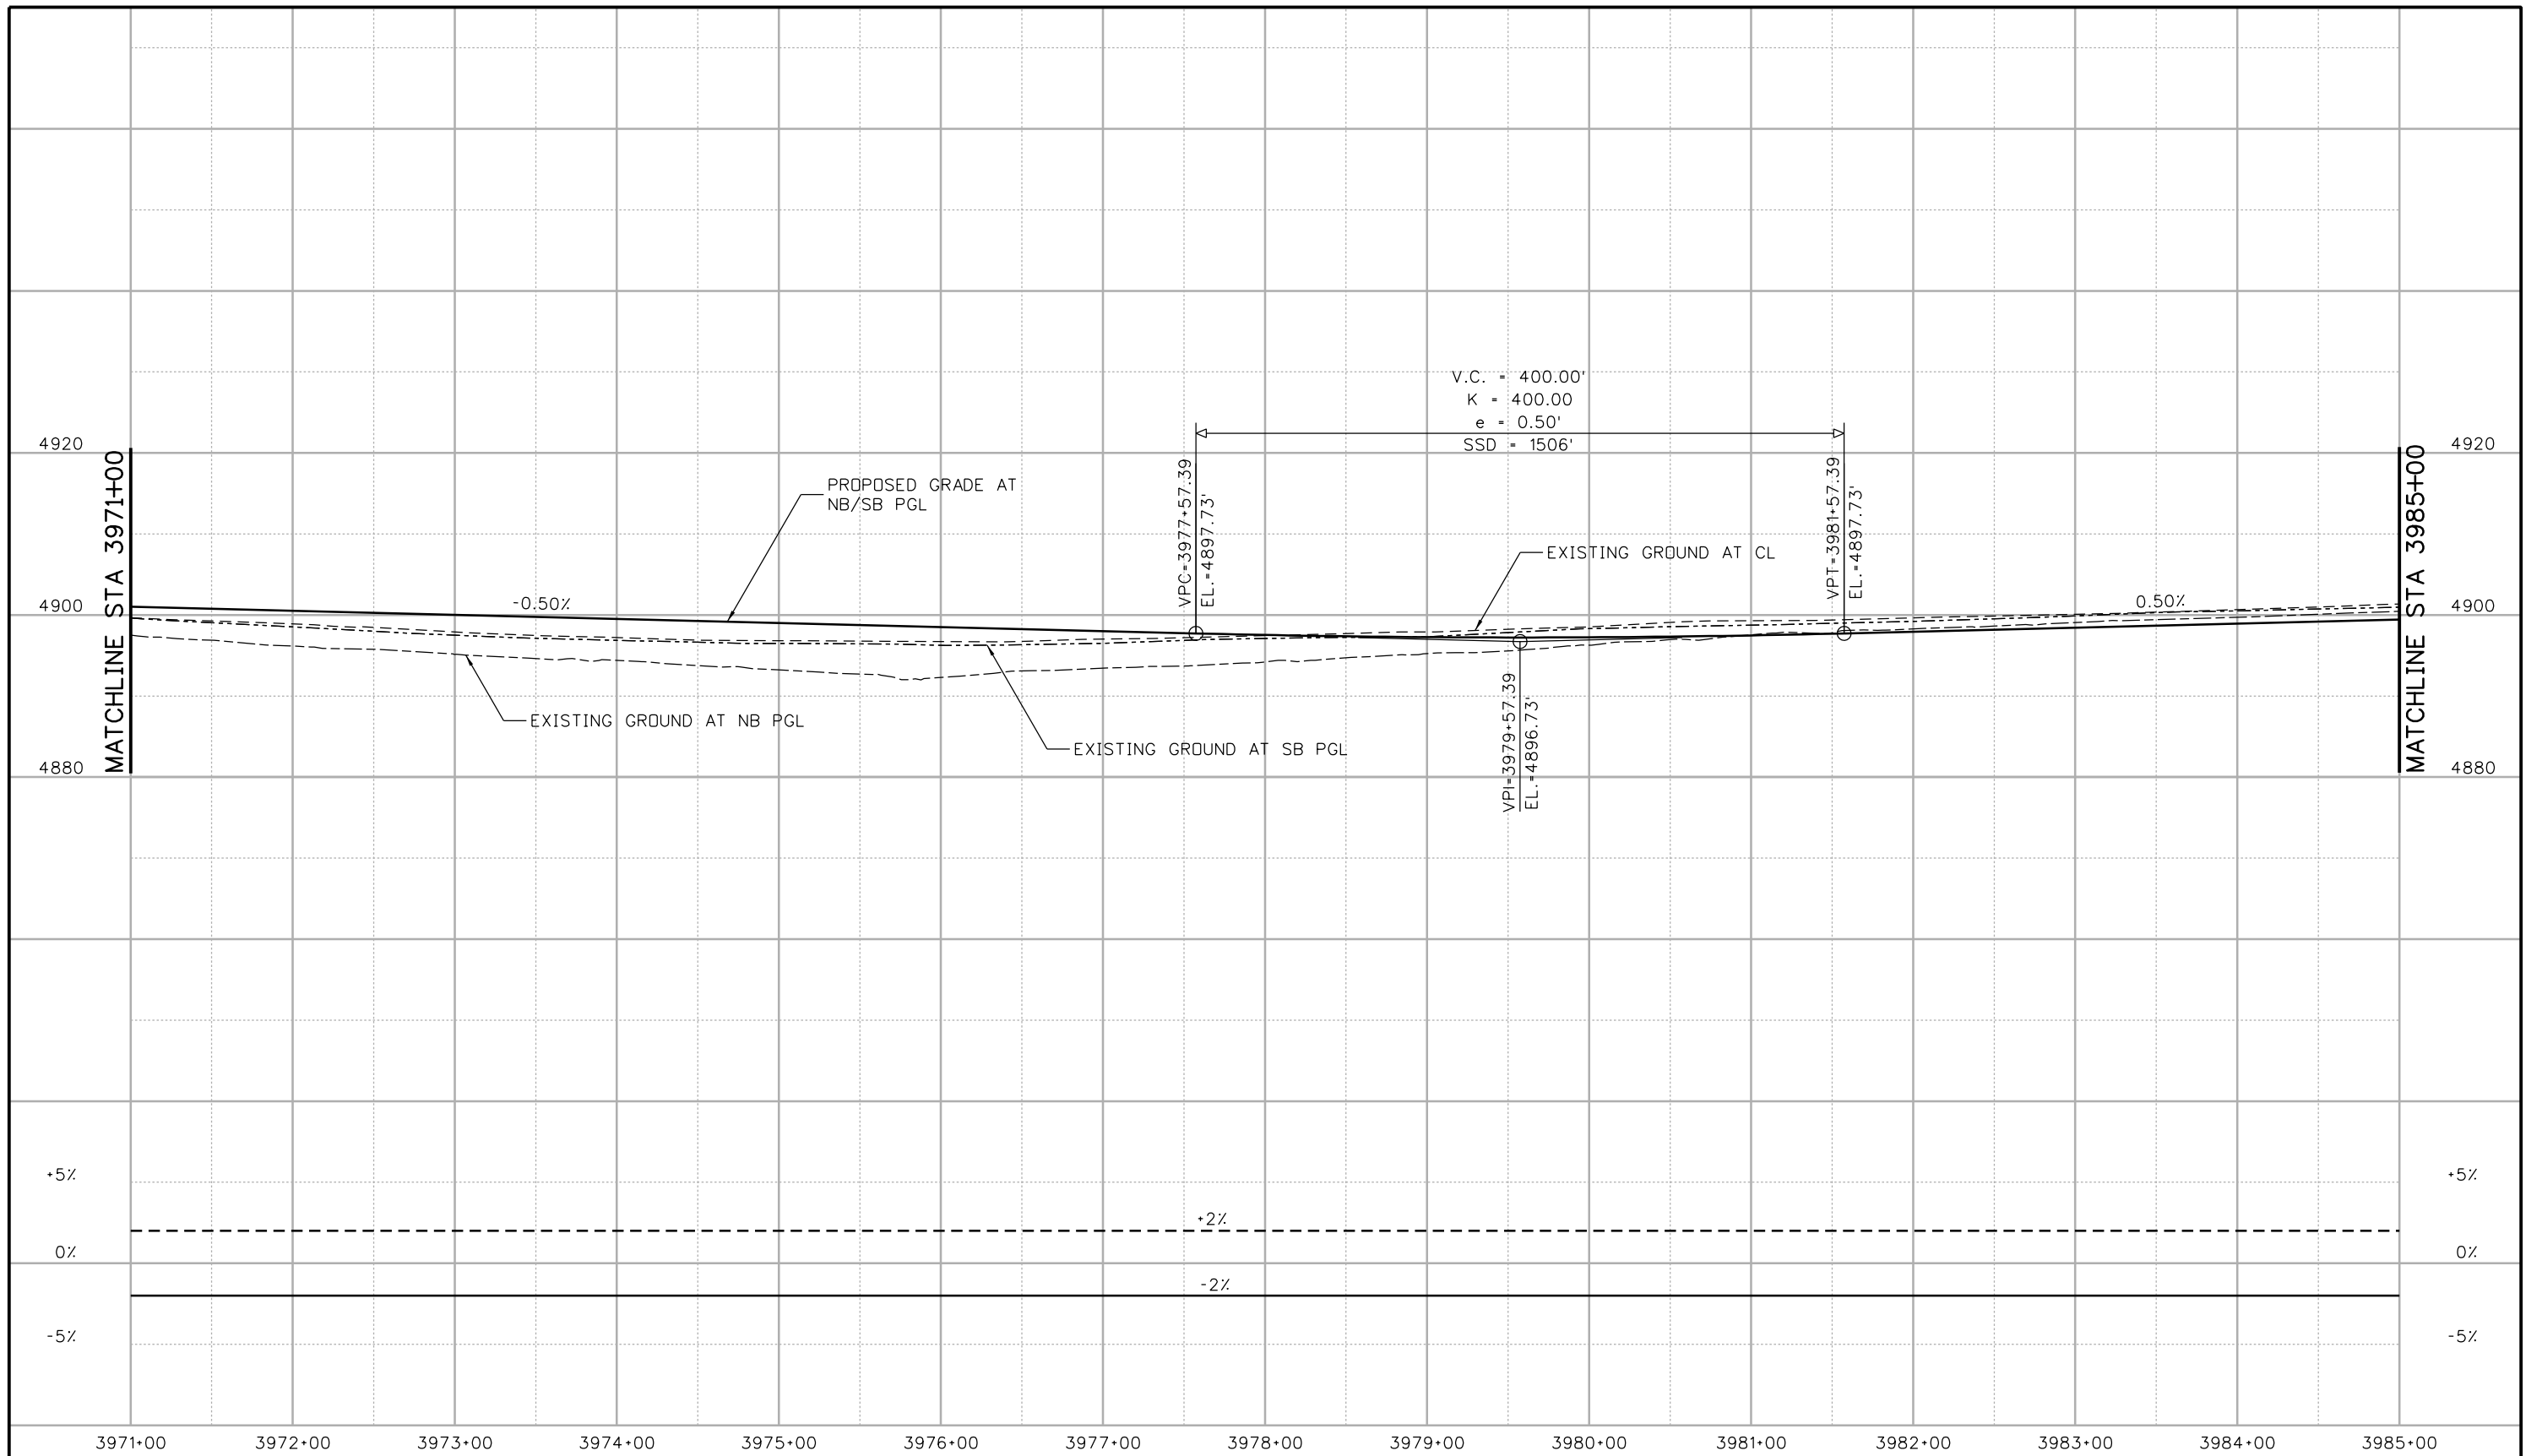

Print Date: 10/9/2015
 File Name: 18357DES_Prof_I-25Mainline028.dgn
 Horiz. Scale: 1:100 Vert. Scale:
 Unit Information Unit Leader Initials:
ATKINS 7604 Technology Way, Suite 400
 Denver, CO 80237
 Phone: (303) 221-7275 Fax: (303) 221-7276

| Sheet Revisions | | |
|-----------------|----------|-------|
| Date: | Comments | Init. |
| | | |
| | | |
| | | |

Colorado Department of Transportation
 Region 4
 2207 East Highway 402
 Loveland, CO 80537
 Phone: 970-622-1268 FAX: 970-669-0289
JFF


As Constructed
 No Revisions:
 Revised:
 Void:

**I-25/SH 392 TO SH 14
 ROADWAY PROFILE
 I-25 MAINLINE**
 Designer: MTA
 Detailer: JAG
 Sheet Subset: ROADWAY
 Structure Numbers
 Subset Sheets: R56 of R158


Project No./Code
 IM 0253-221
 18357
 Sheet Number 105

c:\pw_work\pbs\jw\agui3327\dms24309\18357DES_Prof_I-25Mainline028.dgn


file14.36 4:29:30 PM p:\CP-PWS-1501.pbs\com\PBSJRW1\Documents\Transportation\Surface Transportation\Projects\100027309 1-25\Design\Drawings\18357DES_Plan_I-25Mainline029.dgn

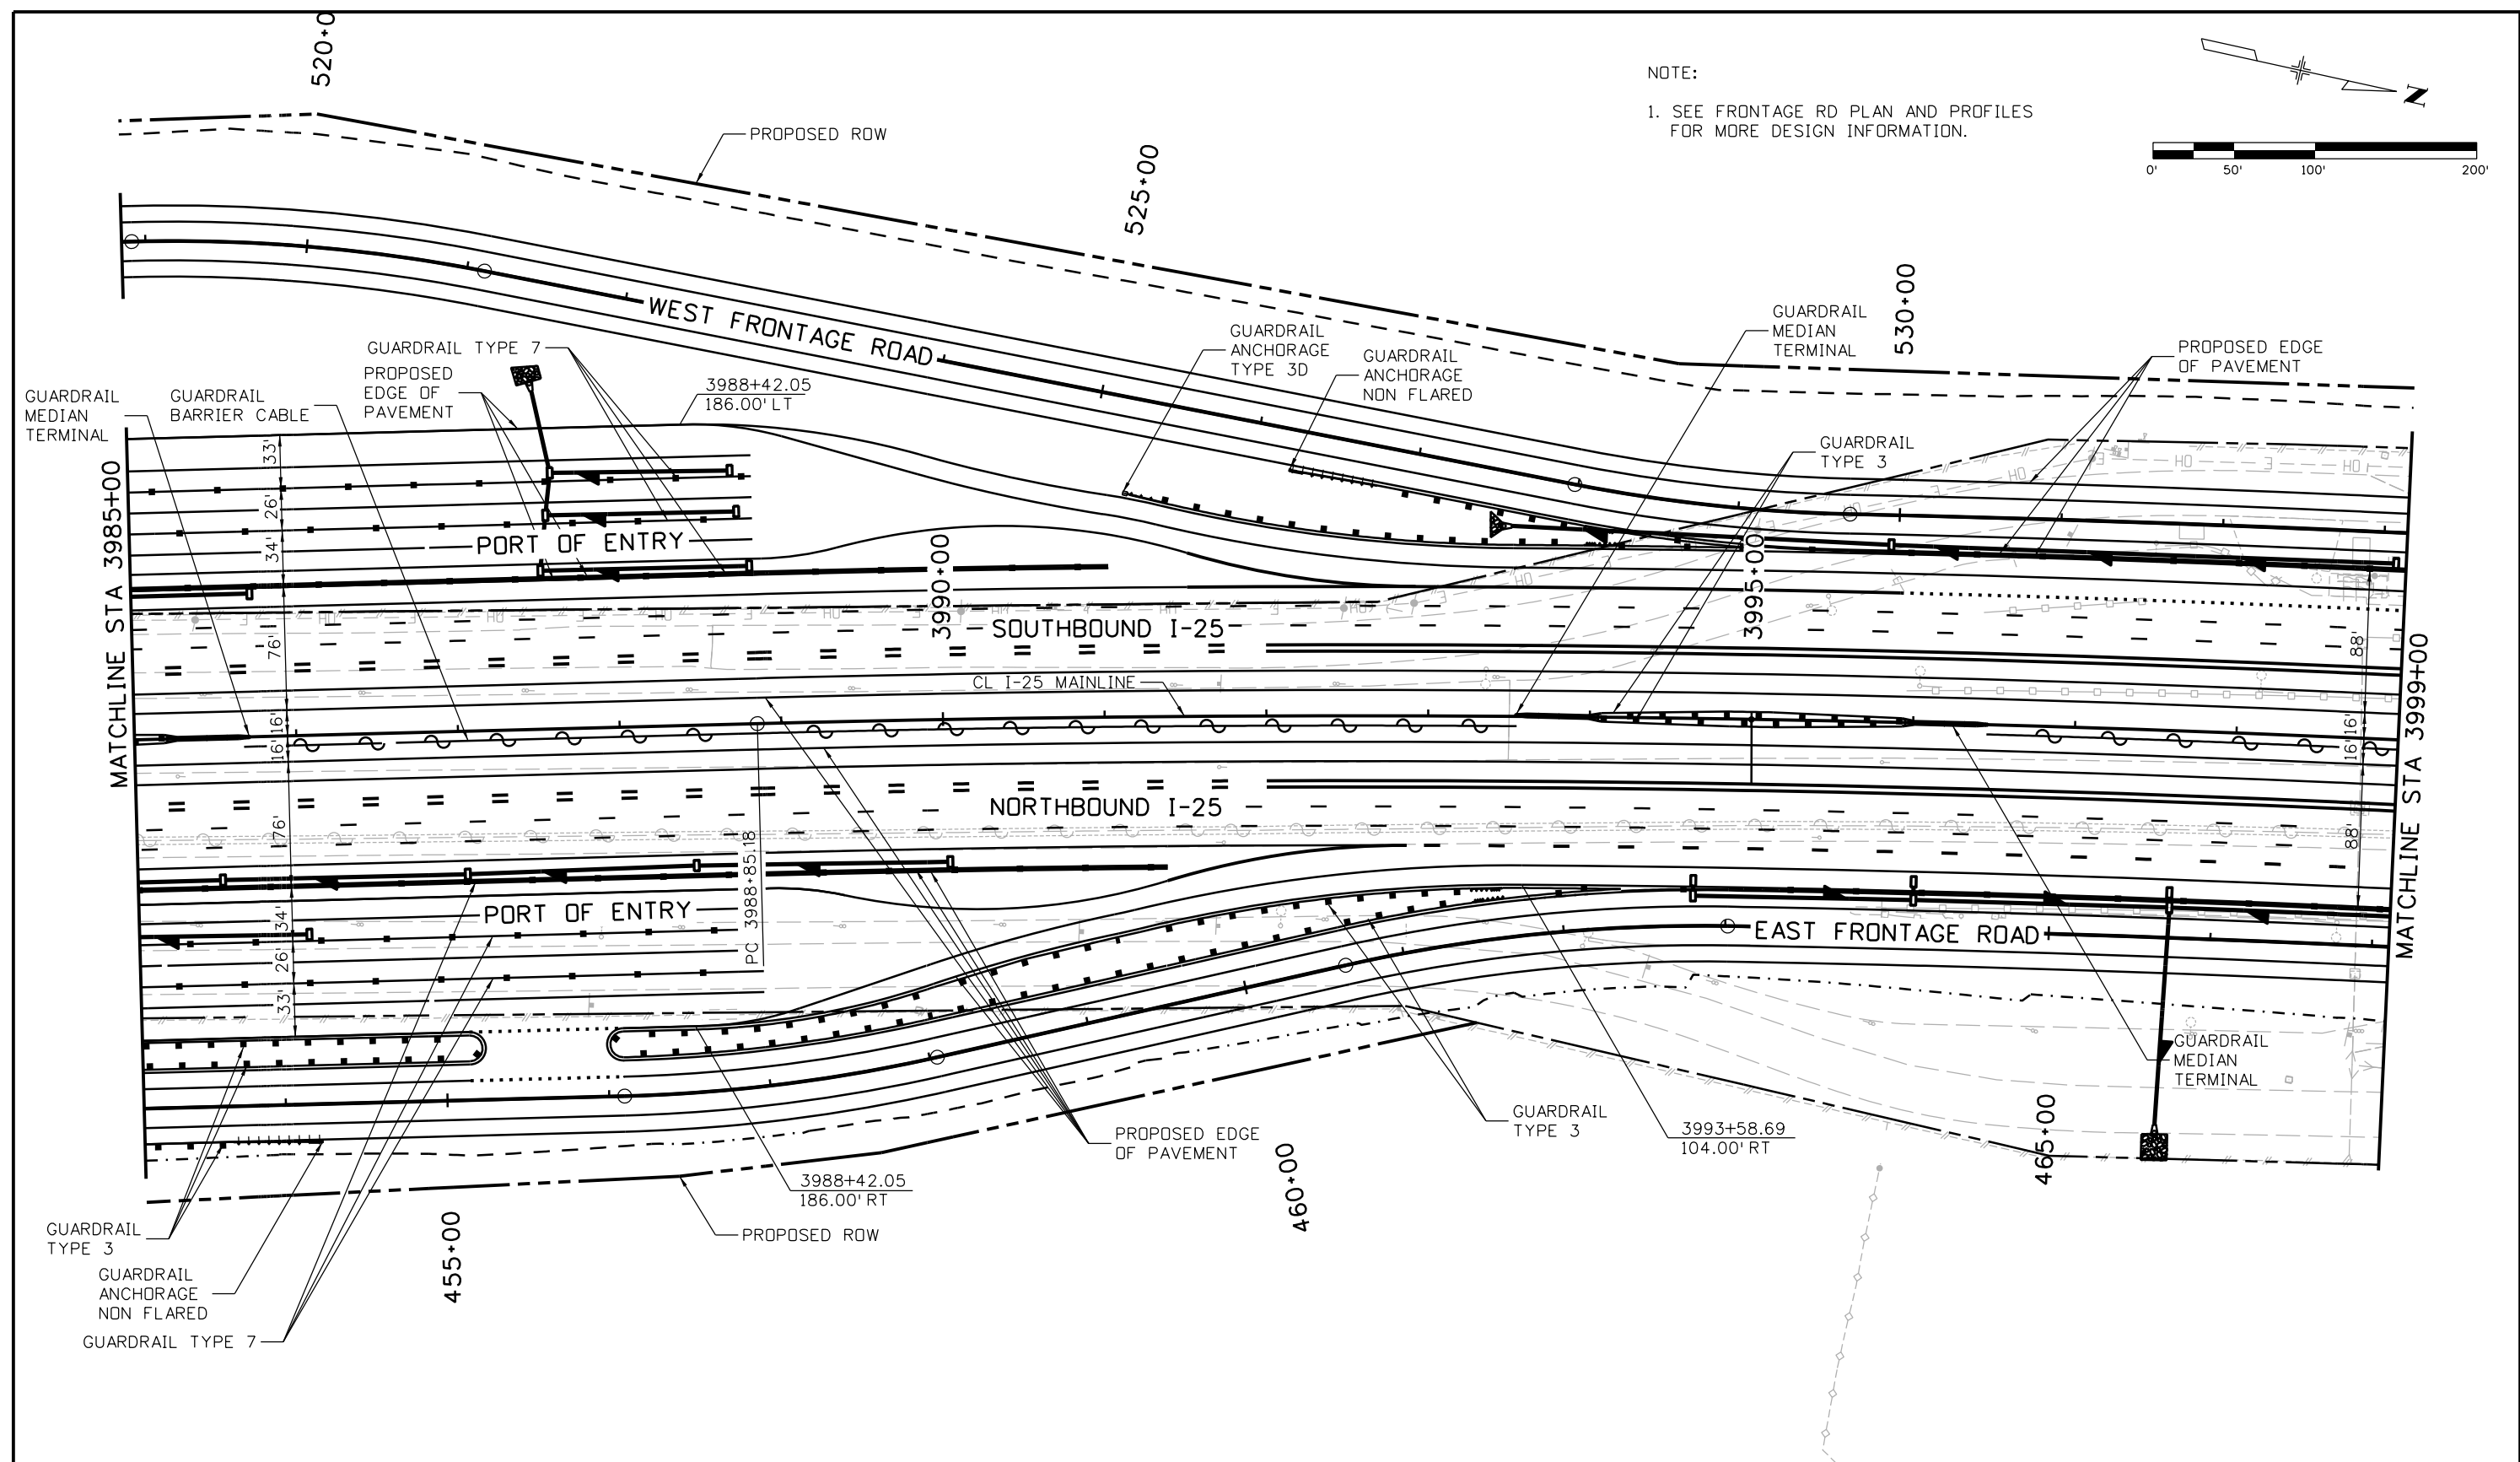

NOTE:
1. SEE FRONTAGE RD PLAN AND PROFILES FOR MORE DESIGN INFORMATION.

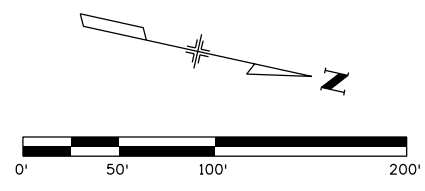

| | | | | | | | | | | | |
|---|--|---|--|--|--|----------------|--|--|--|----------------------------|--|
| Print Date: 10/8/2015 | | Sheet Revisions Date: Comments Init. | | Colorado Department of Transportation  2207 East Highway 402 Loveland, CO 80537 Phone: 970-622-1268 FAX: 970-669-0289 | | As Constructed | | I-25/SH 392 TO SH 14 ROADWAY PLAN I-25 MAINLINE | | Project No./Code | |
| File Name: 18357DES_Plan_I-25Mainline029.dgn | | | | | | No Revisions: | | | | Designer: MTA | |
| Horiz. Scale: 1:100 Vert. Scale: | | | | Region 4 | | Revised: | | Detailer: JAG | | 18357 | |
| Unit Information Unit Leader Initials: | | | | JFF | | Void: | | Sheet Subset: ROADWAY | | Subset Sheets: R57 of R158 | |
|  7604 Technology Way, Suite 400 Denver, CO 80237 Phone: (303) 221-7275 Fax: (303) 221-7276 | |  | | | | | | Sheet Number | | 106 | |

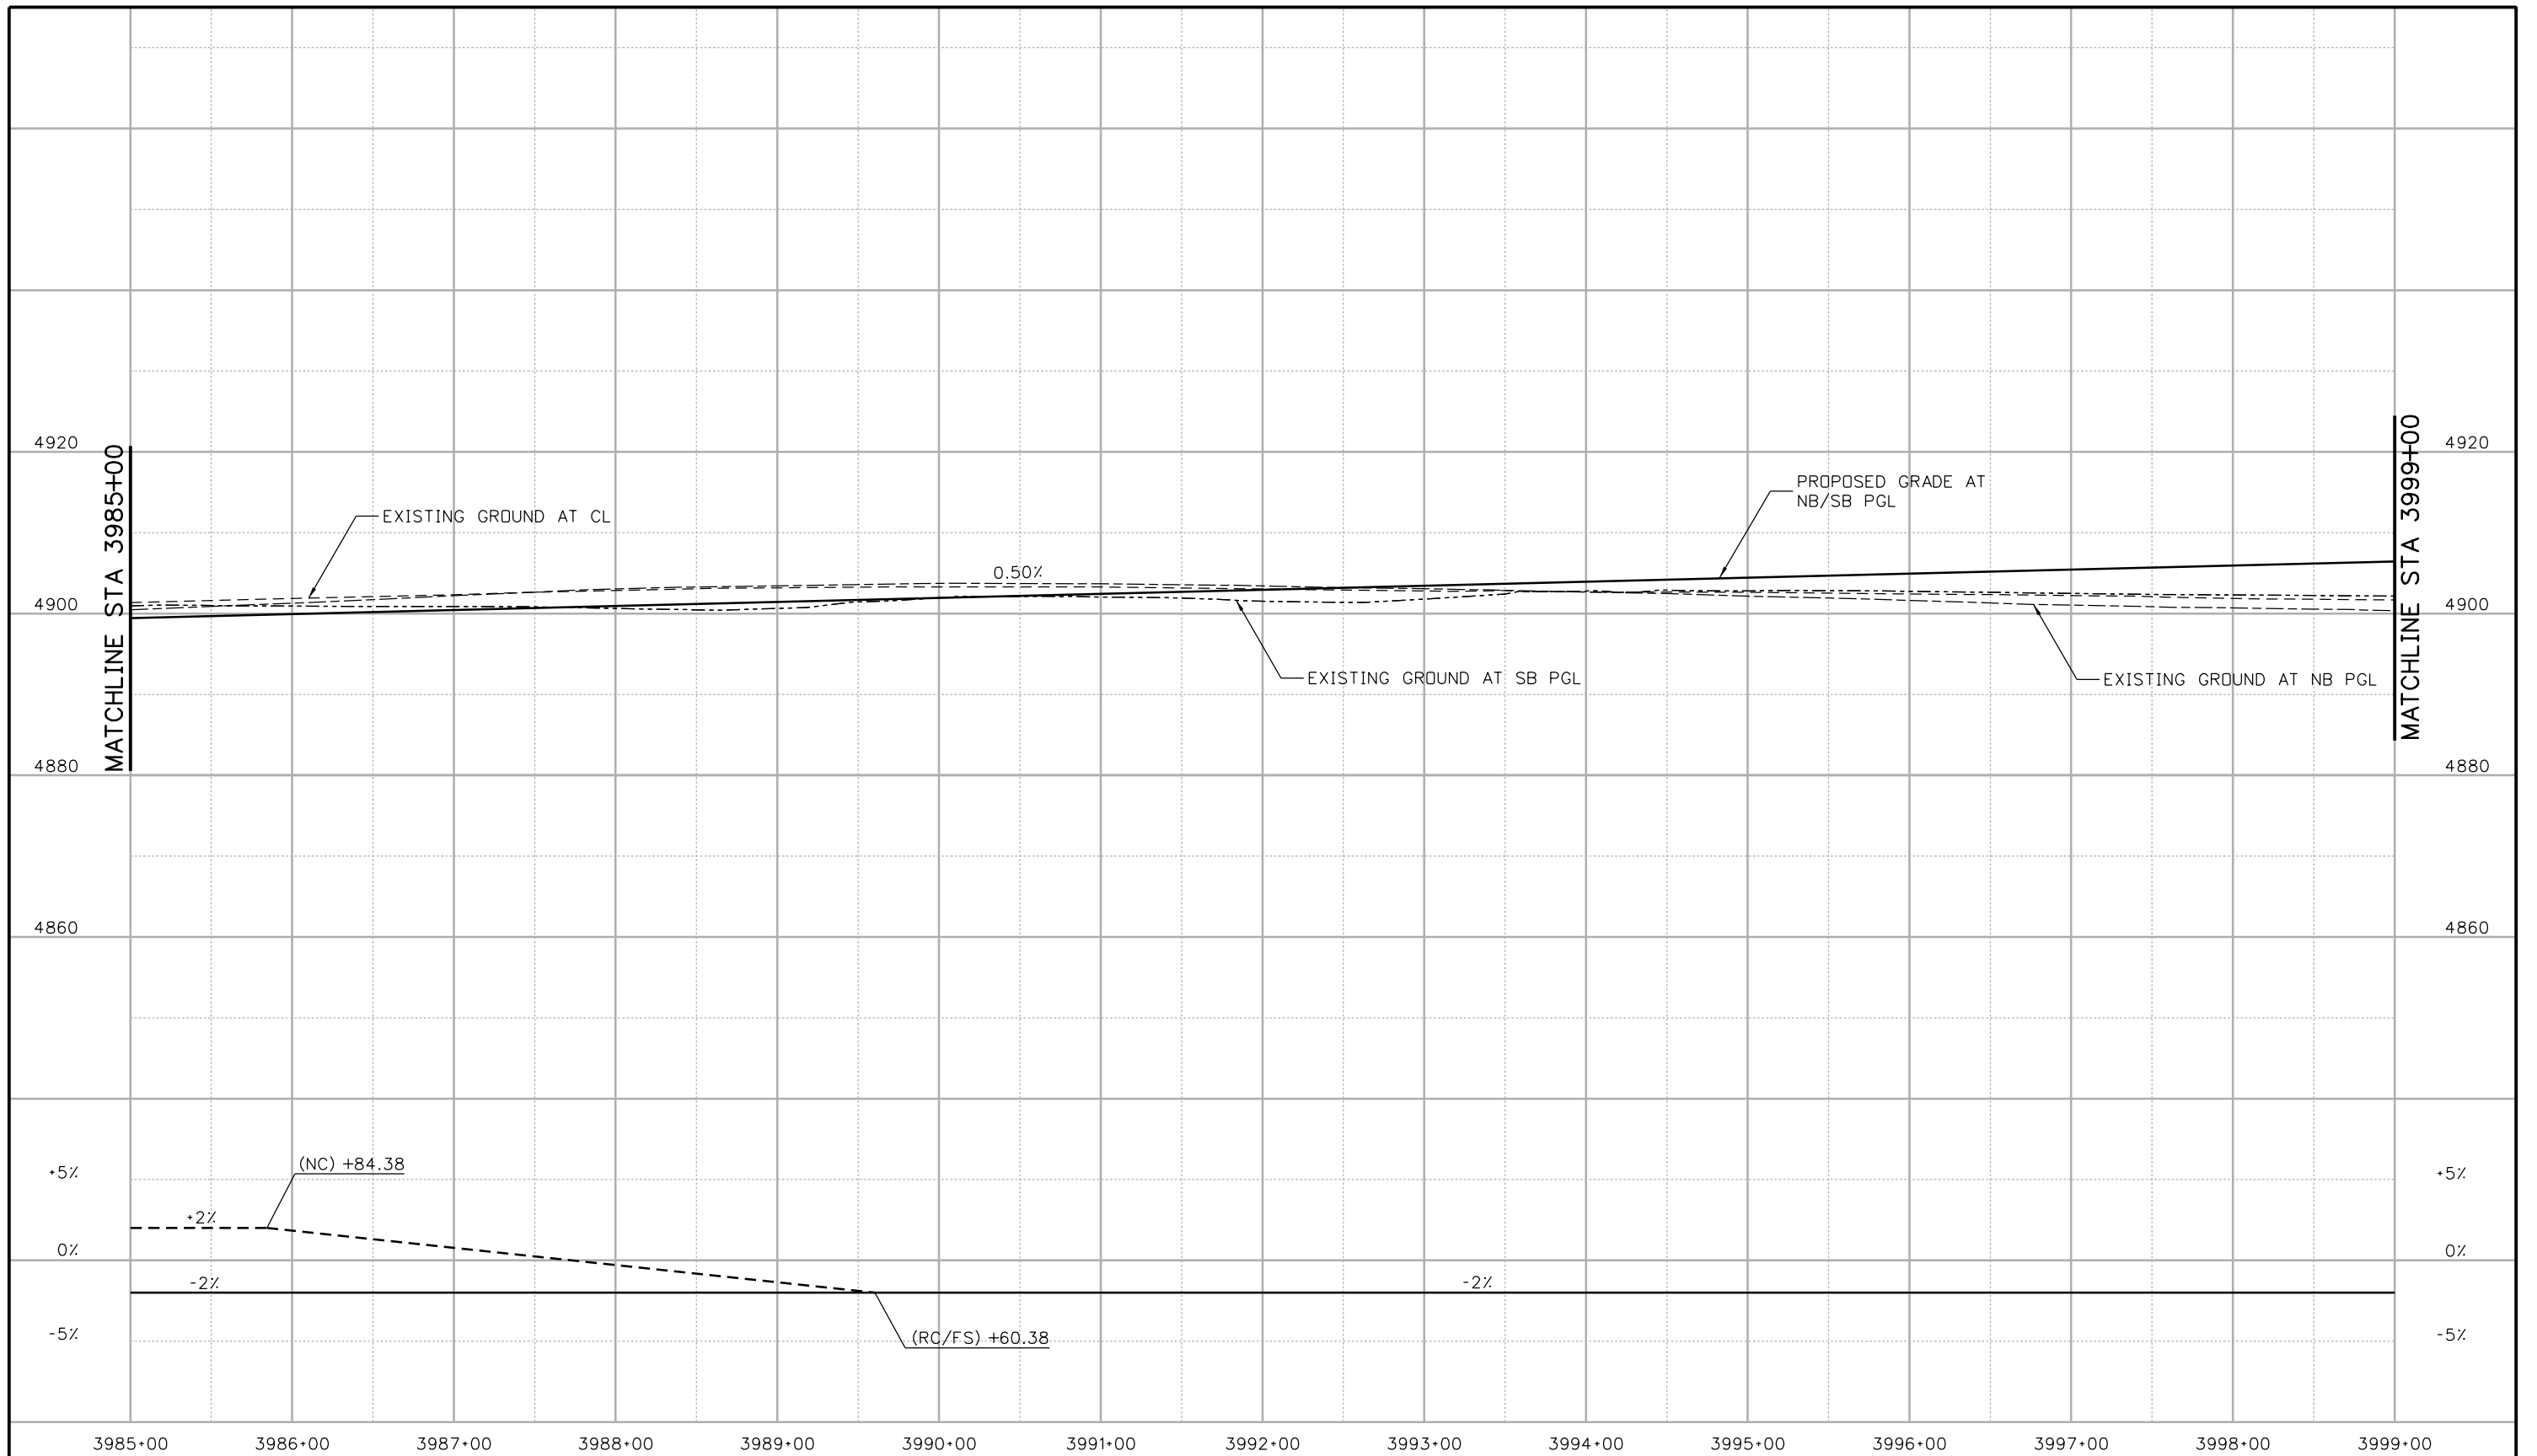

Print Date: 10/9/2015
 File Name: 18357DES_Prof_I-25Mainline029.dgn
 Horiz. Scale: 1:100 Vert. Scale:
 Unit Information Unit Leader Initials:
ATKINS 7604 Technology Way, Suite 400
 Denver, CO 80237
 Phone: (303) 221-7275 Fax: (303) 221-7276

| Sheet Revisions | | |
|-----------------|----------|-------|
| Date: | Comments | Init. |
| | | |
| | | |
| | | |

Colorado Department of Transportation
 2207 East Highway 402
 Loveland, CO 80537
 Phone: 970-622-1268 FAX: 970-669-0289
Region 4 JFF

As Constructed
 No Revisions:
 Revised:
 Void:



I-25/SH 392 TO SH 14
 ROADWAY PROFILE
 I-25 MAINLINE
 Designer: MTA
 Detailer: JAG
 Sheet Subset: ROADWAY
 Structure Numbers
 Subset Sheets: R58 of R158

Project No./Code
 IM 0253-221
 18357
 Sheet Number 107


ogui3327 11:19:29 AM c:\pwork\jbs\jw\ogui3327\dms24309\18357DES_Prof_I-25Mainline029.dgn

file14.36 4:29:42 PM pw:\CP-PWS-1501.pbsj.com\Documents\Transportation\Surface Transportation\Projects\100027309 I-25\Design\Drawings\18357DES_Plan_I-25Mainline030.dgn

NOTE:
1. SEE FRONTAGE RD PLAN AND PROFILES FOR MORE DESIGN INFORMATION.

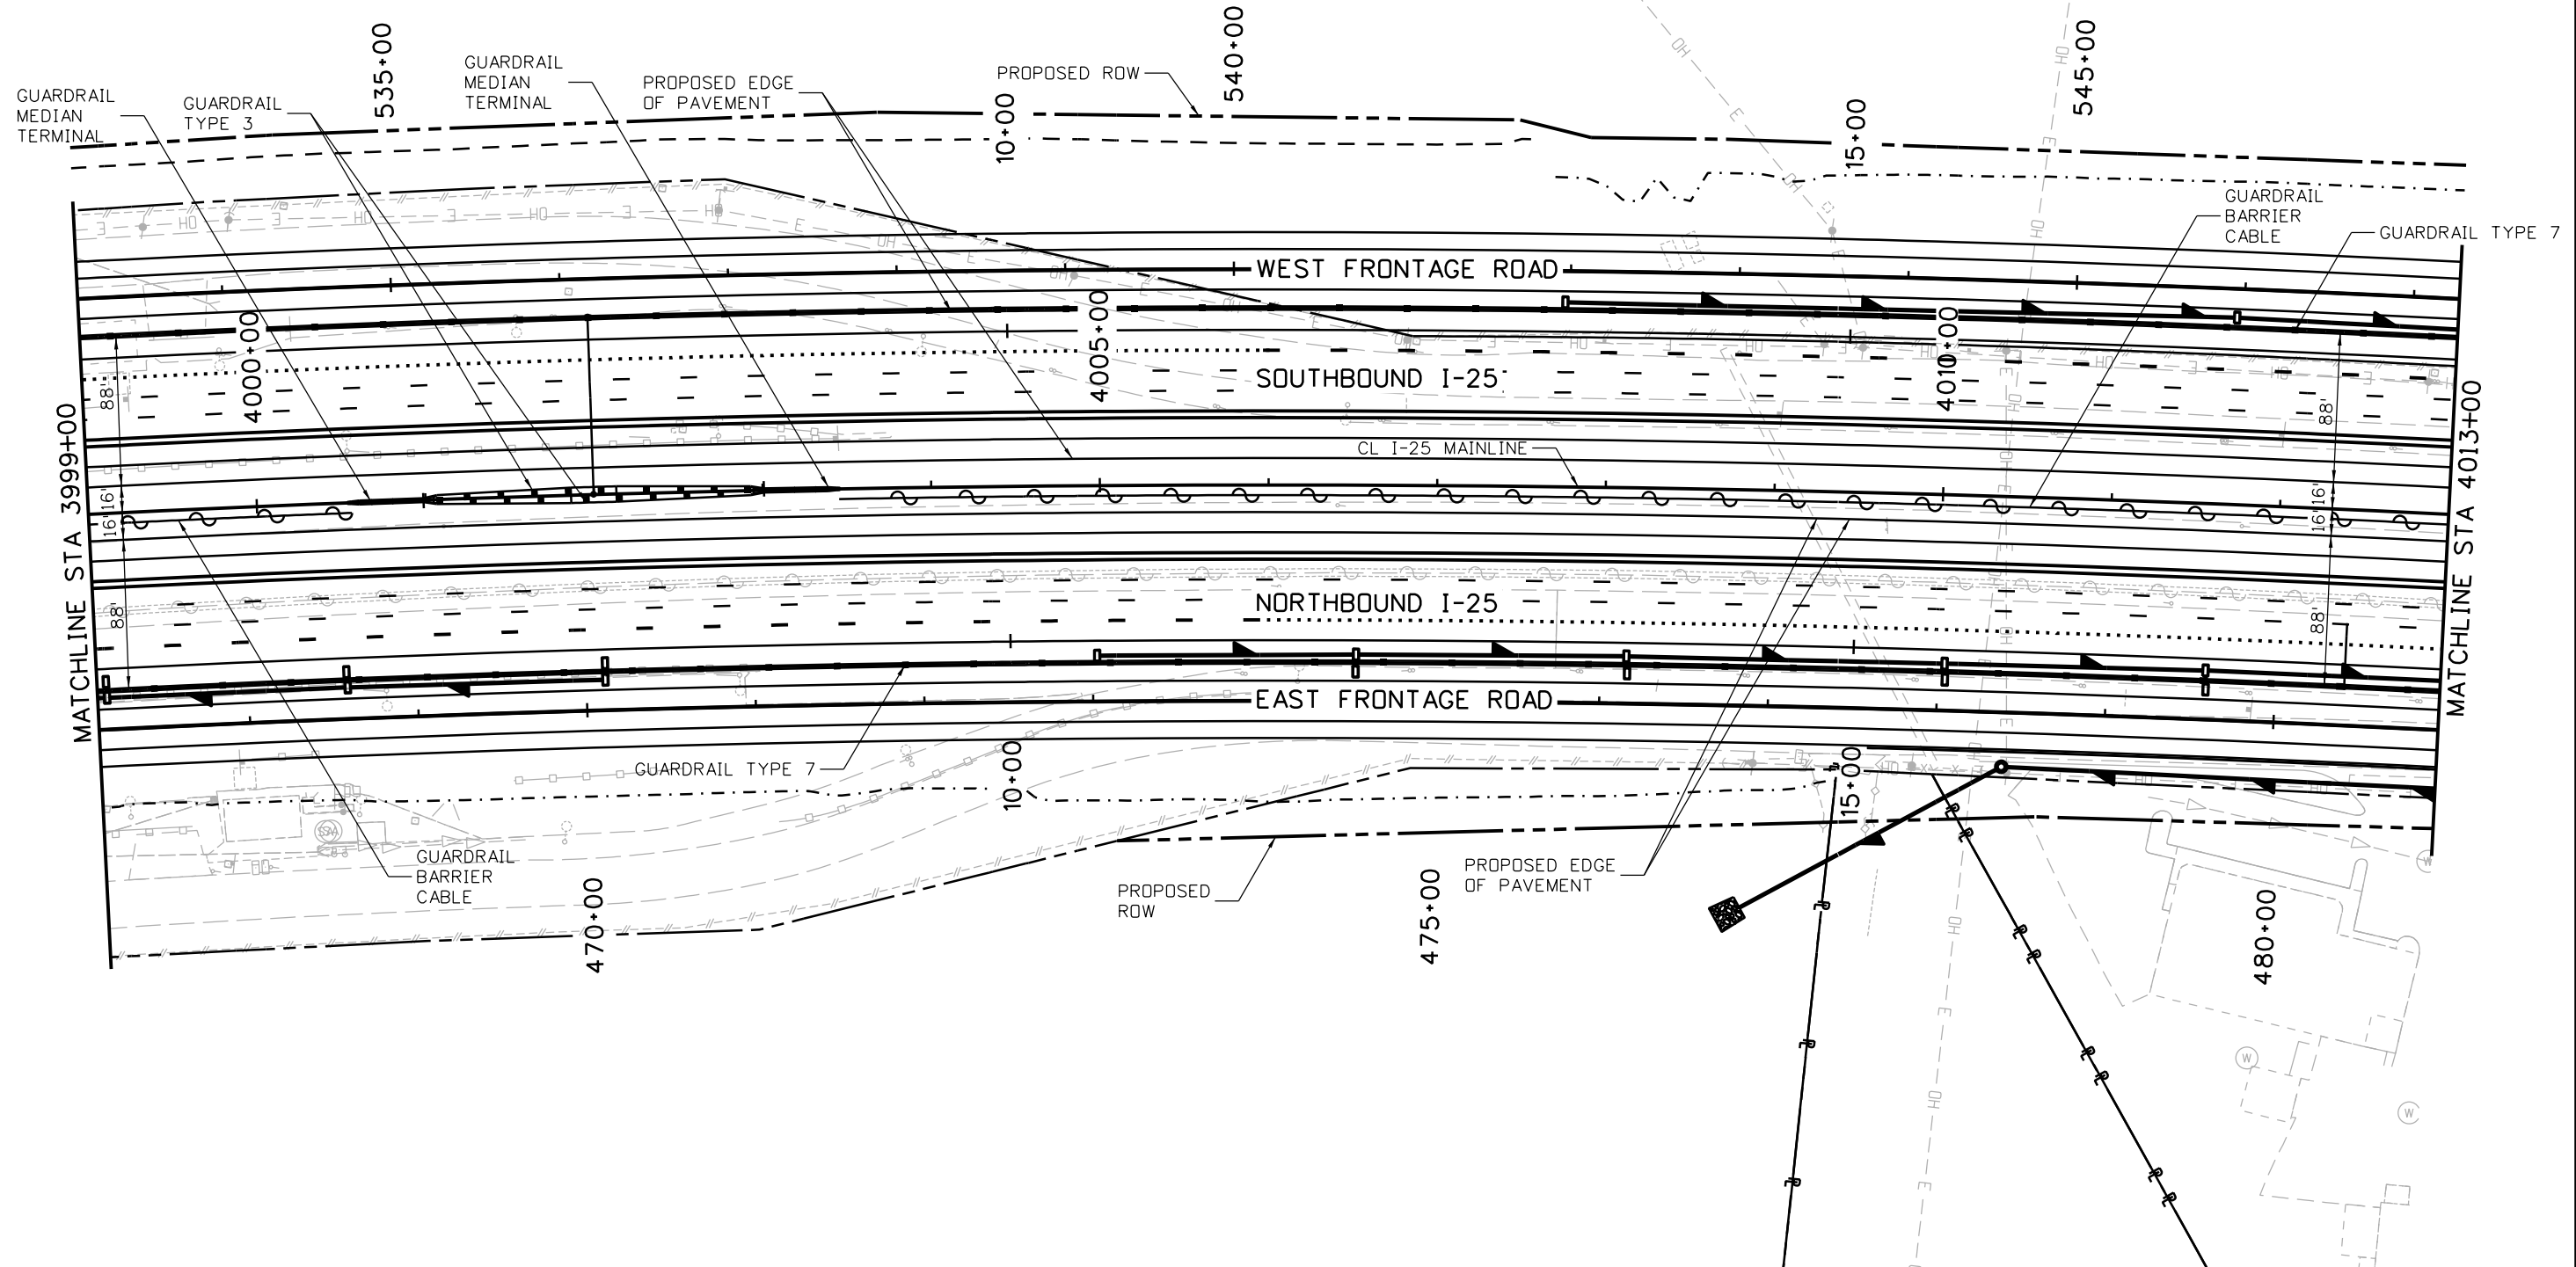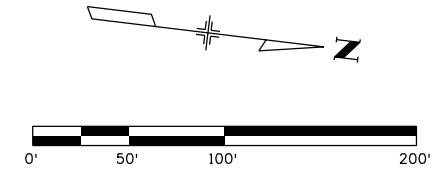

| | | | | | | | | | | | | | | | | |
|---|--|------------------------|----------|-------|--|--|--|----------------|--|---|--|--|-------------------|--|--------------|--|
| Print Date: 10/8/2015 | | Sheet Revisions | | | Colorado Department of Transportation | | | As Constructed | | I-25/SH 392 TO SH 14 ROADWAY PLAN I-25 MAINLINE | | | Project No./Code | | | |
| File Name: 18357DES_Plan_I-25Mainline030.dgn | | Date: | Comments | Init. |  2207 East Highway 402 Loveland, CO 80537 Phone: 970-622-1268 FAX: 970-669-0289 Region 4 JFF | | | No Revisions: | | Designer: MTA Detailer: JAG Sheet Subset: ROADWAY Subset Sheets: R59 of R158 | | | IM 0253-221 | | | |
| Horiz. Scale: 1:100 Vert. Scale: | | | | | | | | Revised: | | | | | Structure Numbers | | 18357 | |
| Unit Information Unit Leader Initials: | | | | | | | | Void: | | | | | | | Sheet Number | |
| ATKINS | | | | | | | | | | | | | | | 108 | |
| 7604 Technology Way, Suite 400 Denver, CO 80237 Phone: (303) 221-7275 Fax: (303) 221-7276 | | | | | | | | | | | | | | | | |

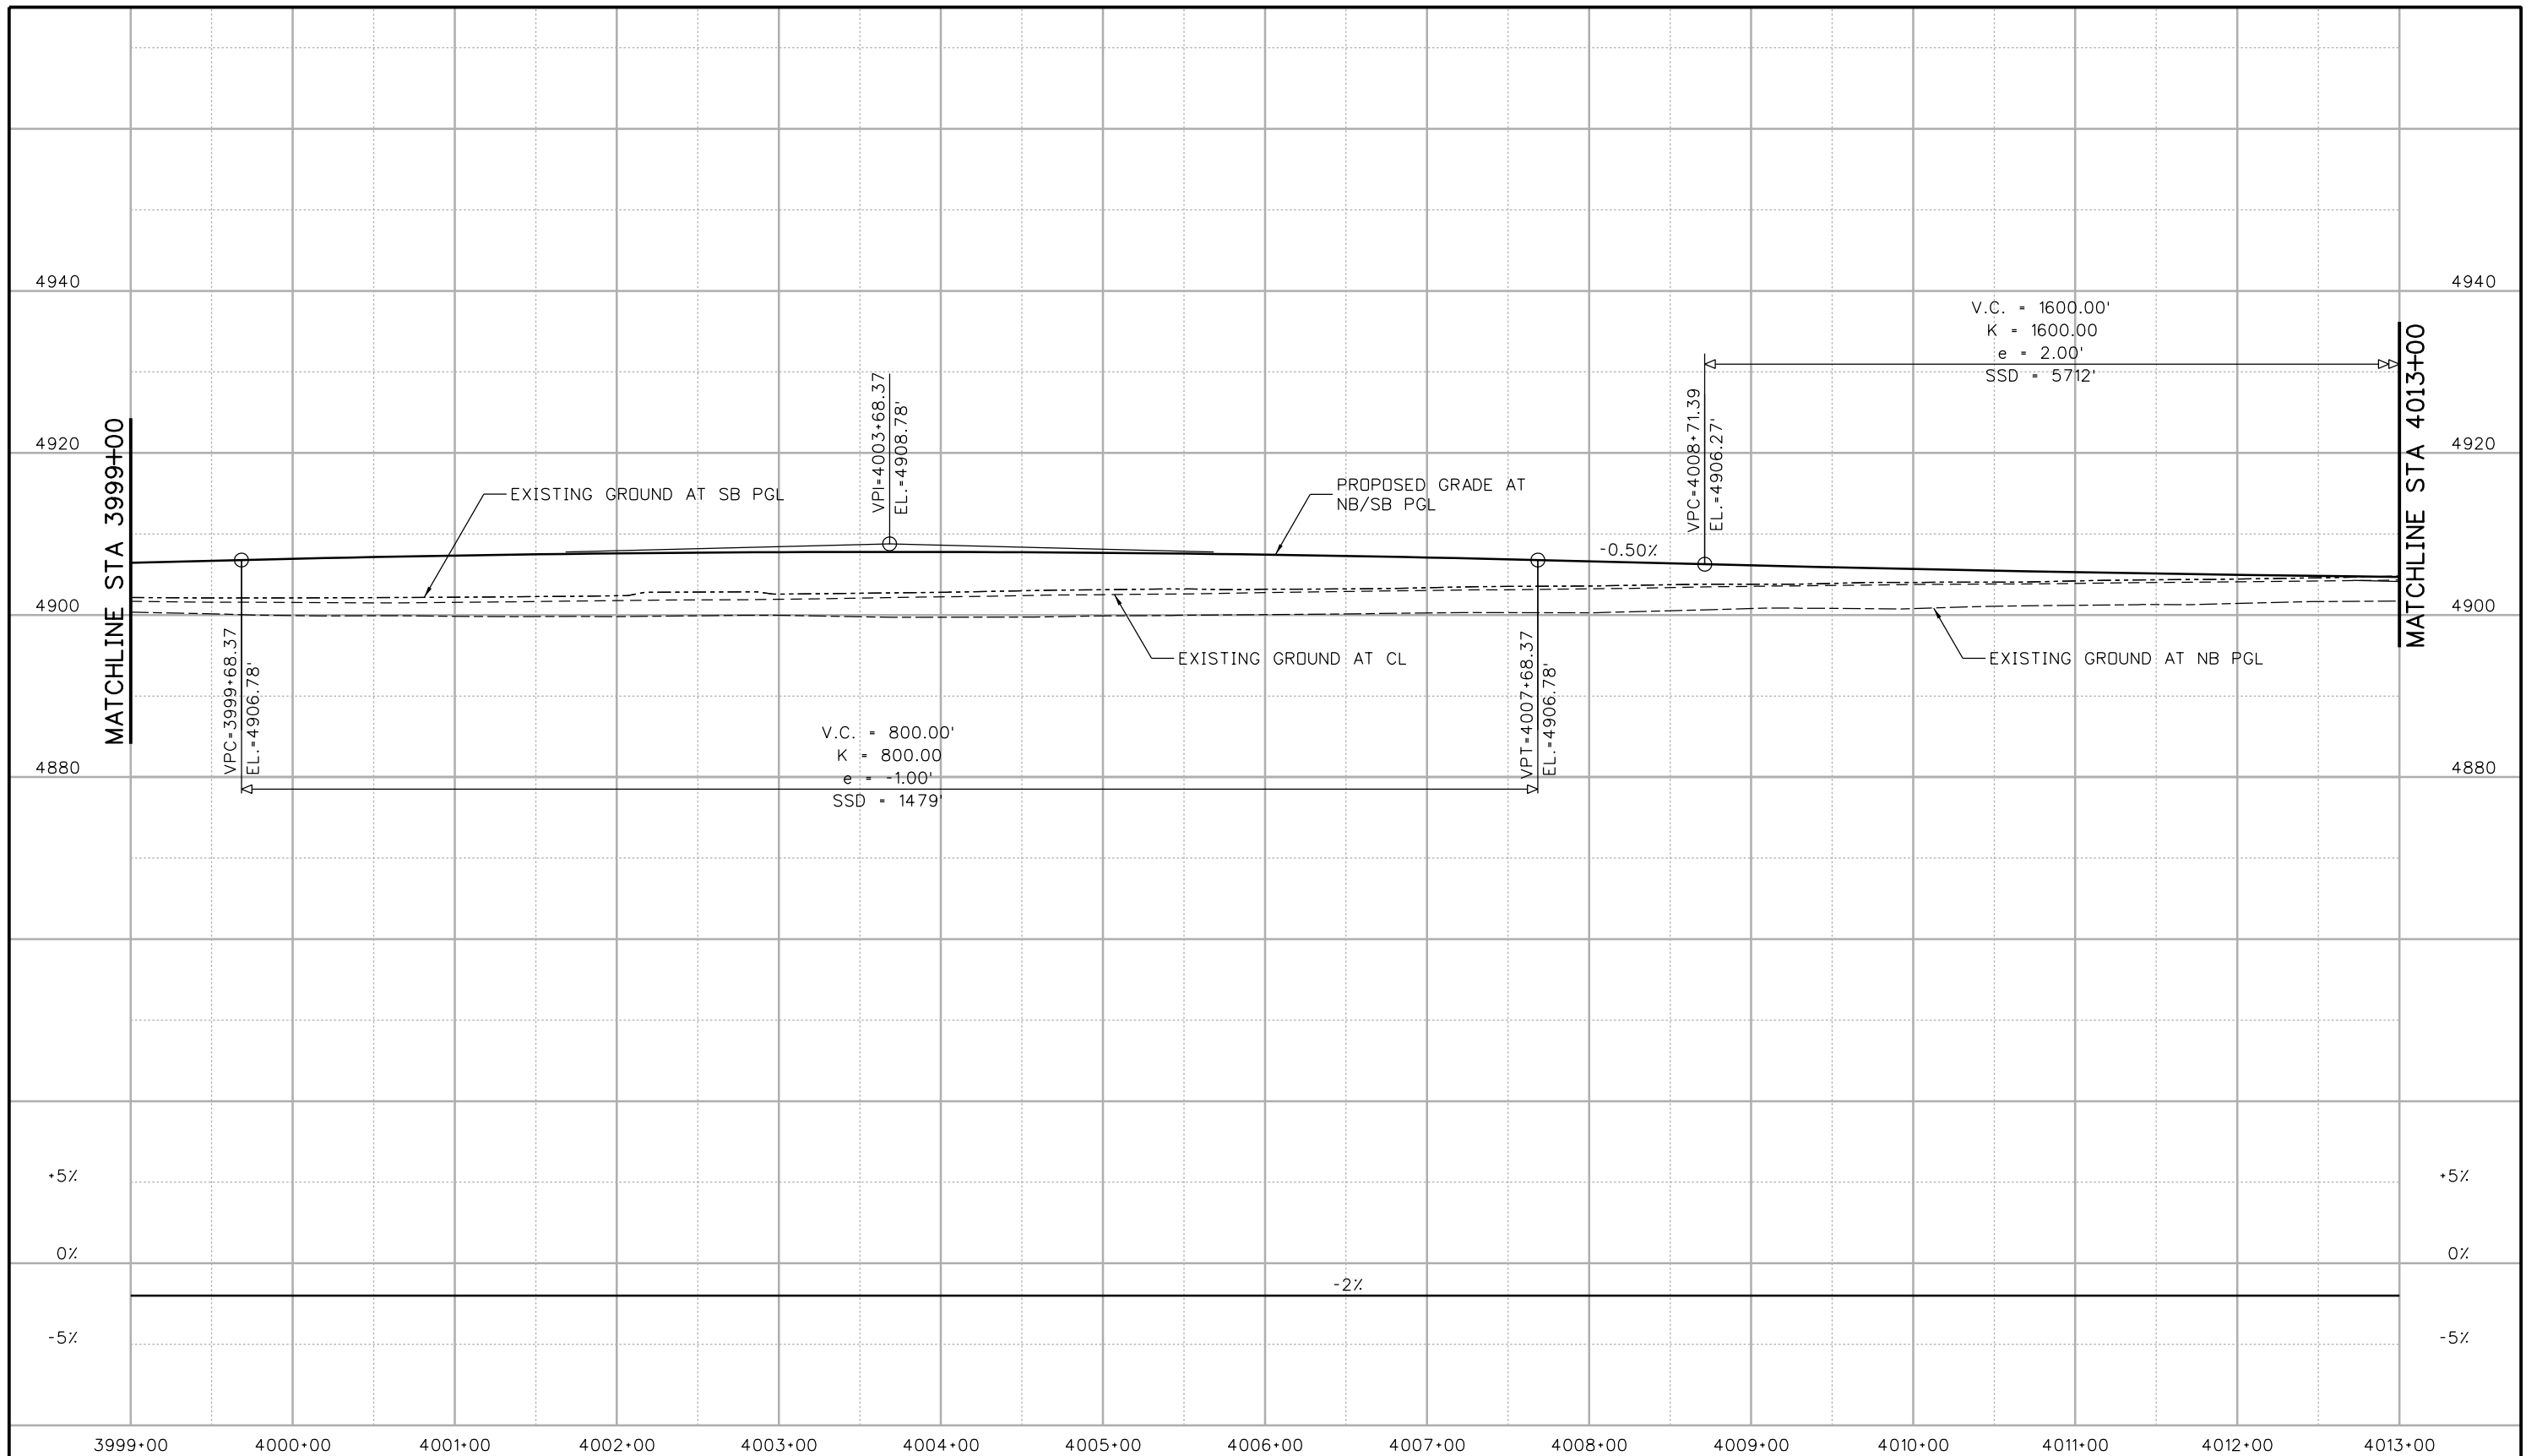

Print Date: 10/9/2015
 File Name: 18357DES_Prof_I-25Mainline030.dgn
 Horiz. Scale: 1:100 Vert. Scale:
 Unit Information Unit Leader Initials:
ATKINS 7604 Technology Way, Suite 400
 Denver, CO 80237
 Phone: (303) 221-7275 Fax: (303) 221-7276

| Sheet Revisions | | |
|-----------------|----------|-------|
| Date: | Comments | Init. |
| | | |
| | | |
| | | |

Colorado Department of Transportation
 2207 East Highway 402
 Loveland, CO 80537
 Phone: 970-622-1268 FAX: 970-669-0289
Region 4 JFF



As Constructed
 No Revisions:
 Revised:
 Void:

I-25/SH 392 TO SH 14
 ROADWAY PROFILE
 I-25 MAINLINE
 Designer: MTA
 Detailer: JAG
 Sheet Subset: ROADWAY
 Structure Numbers
 Subset Sheets: R60 of R158


Project No./Code
 IM 0253-221
 18357
 Sheet Number 109

c:\pwork\jbs\jpw\agui3327\dms24309\18357DES_Prof_I-25Mainline030.dgn

file14.36 4:29:58 PM pw:\CP-PWS-1501.pbsj.com\PBSJPW1\Documents\Transportation\Surface Transportation\Projects\100027309 1-25\Design\Drawings\18357DES_Plan_I-25Mainline031.dgn

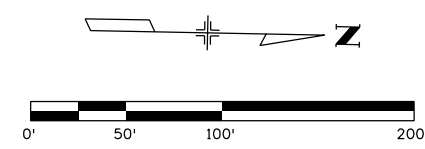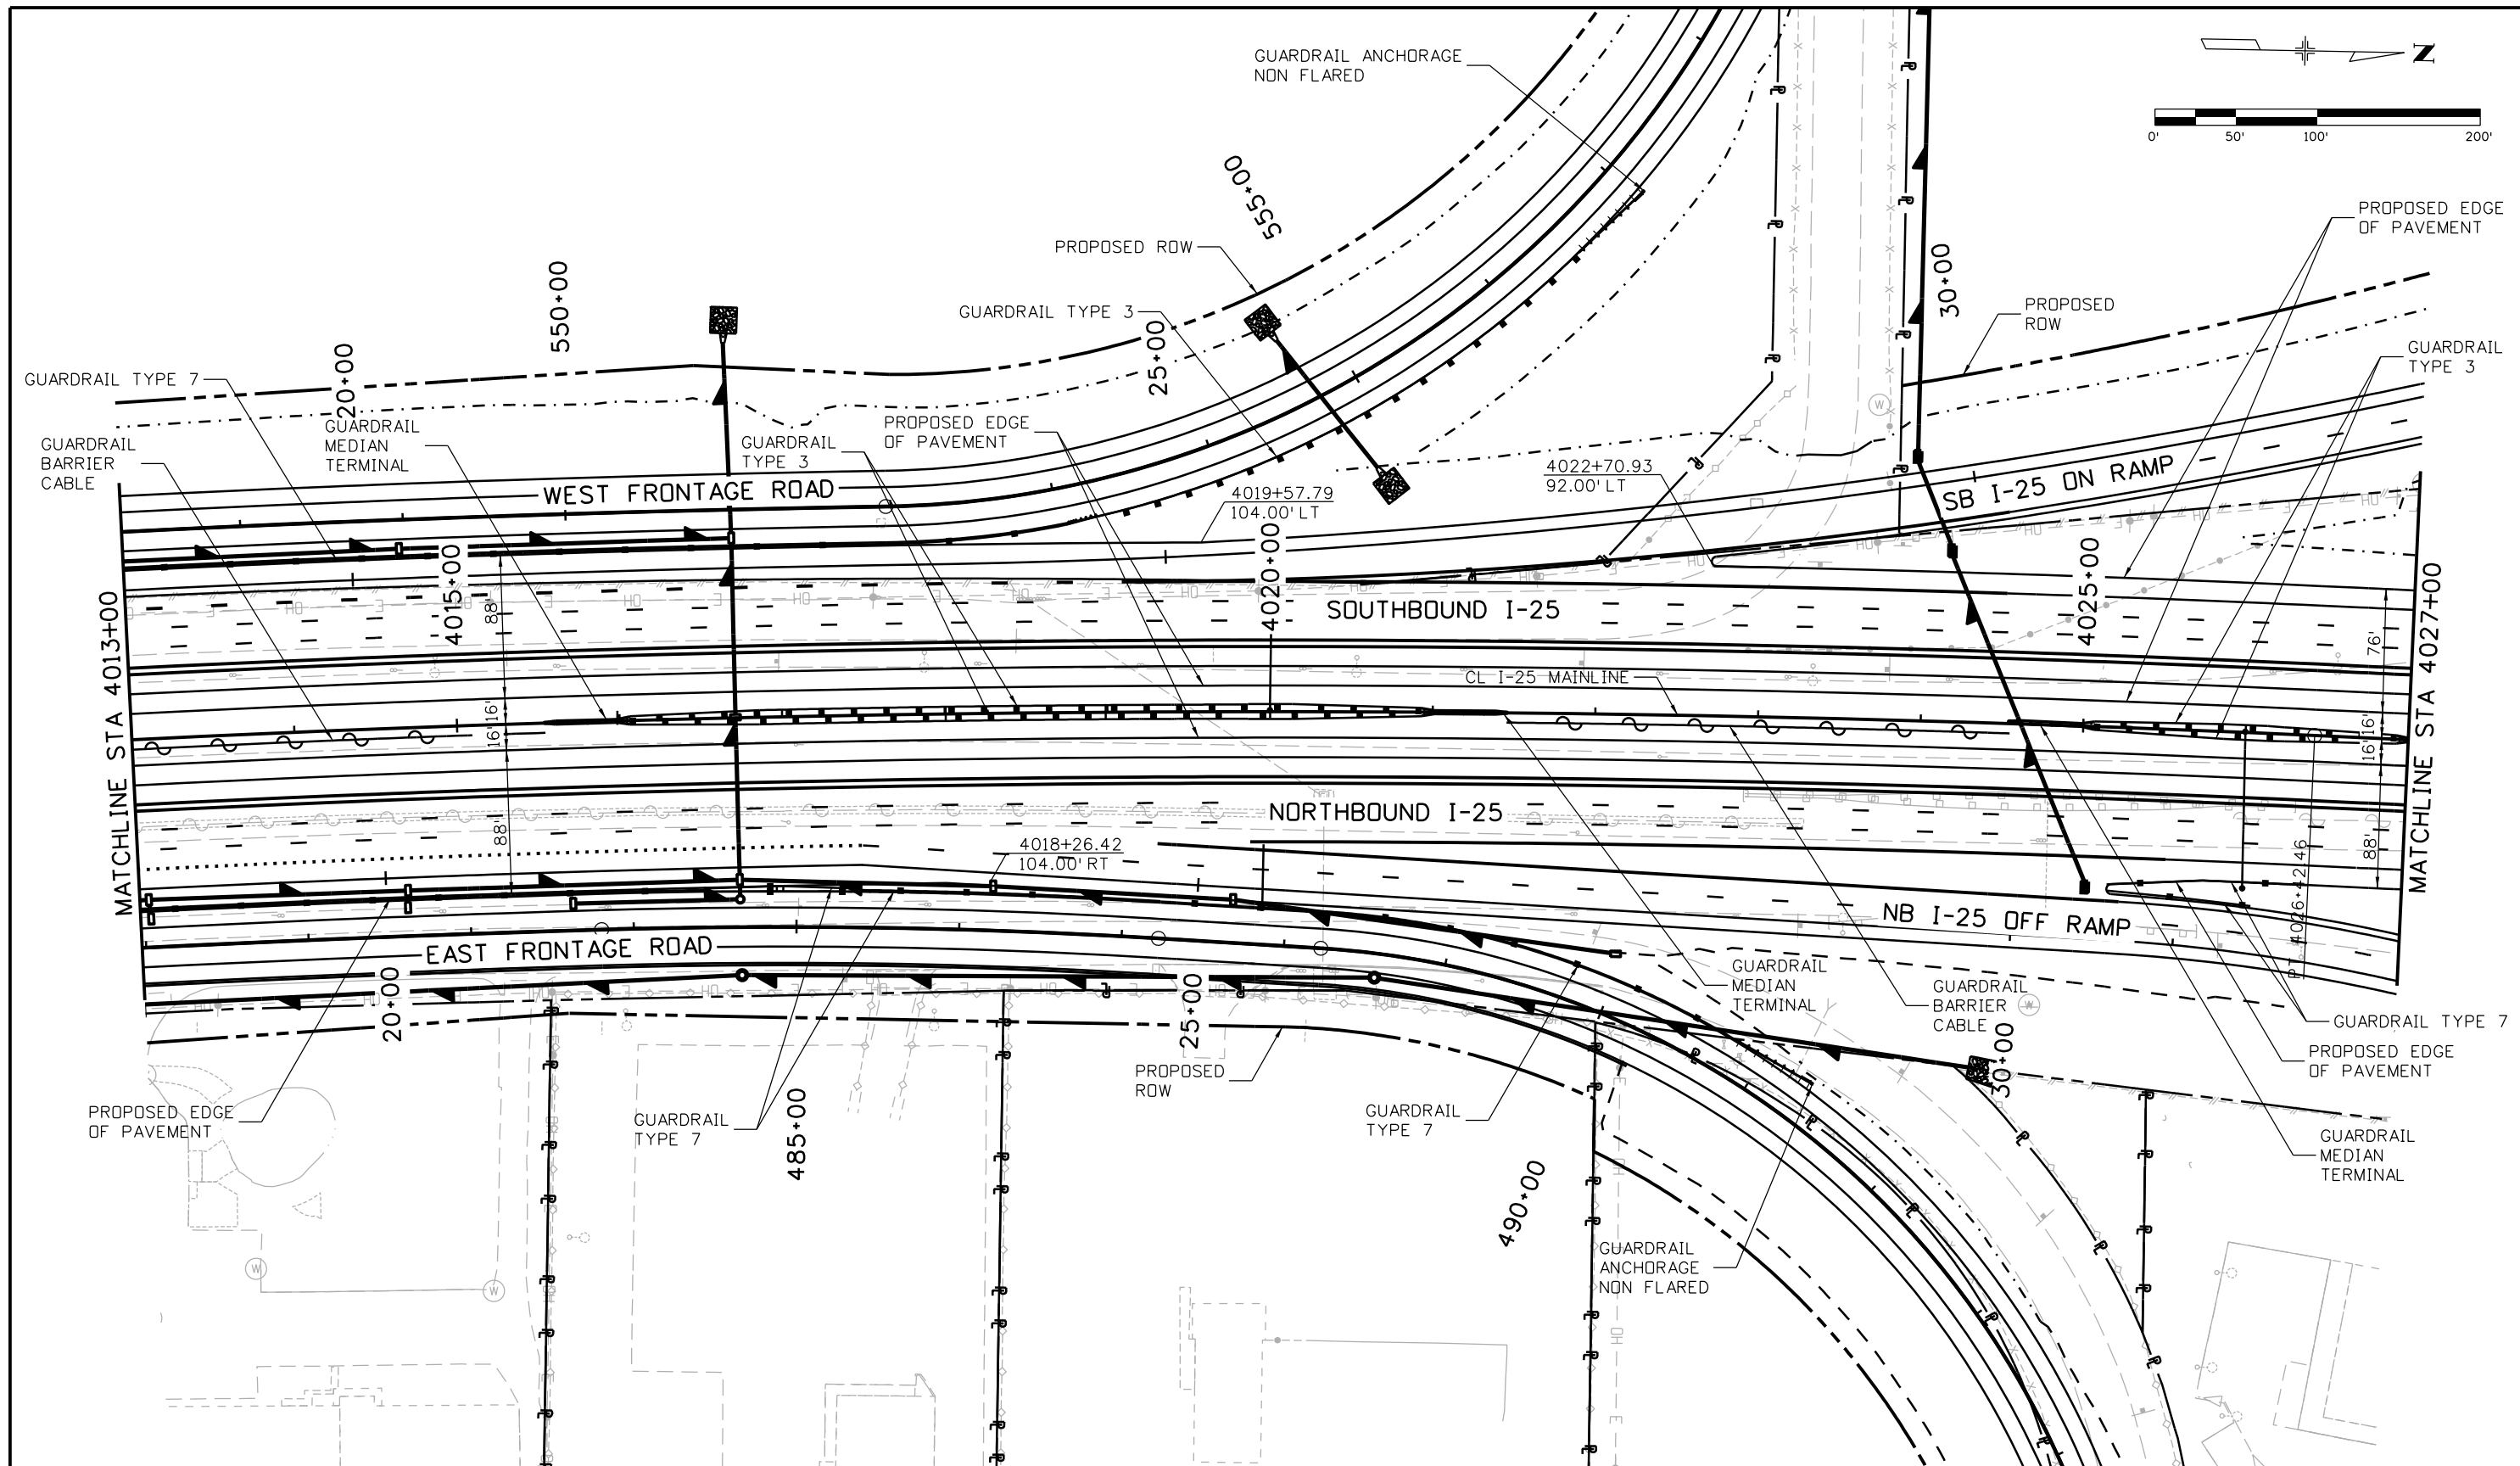

| | | | | | | | | | | | | |
|--|--|---|----------|---------------------------------------|--|----------------|---------------|---|---|------------------|-----------------------|--|
| Print Date: 10/8/2015 | | Sheet Revisions | | Colorado Department of Transportation | | As Constructed | | I-25/SH 392 TO SH 14 ROADWAY PLAN I-25 MAINLINE | | Project No./Code | | |
| File Name: 18357DES_Plan_I-25Mainline031.dgn | | Date: | Comments | Init. |  2207 East Highway 402 Loveland, CO 80537 Phone: 970-622-1268 FAX: 970-669-0289 | | No Revisions: | | Designer: MTA Detailer: JAG Sheet Subset: ROADWAY Subset Sheets: R61 of R158 | | IM 0253-221 | |
| Horiz. Scale: 1:100 Vert. Scale: | | | | | | | Revised: | | | | 18357 | |
| Unit Information Unit Leader Initials: | | | | | | | Void: | | | | Sheet Number 110 | |
| ATKINS | | 7604 Technology Way, Suite 400 Denver, CO 80237 Phone: (303) 221-7275 Fax: (303) 221-7276 | | Region 4 | | JFF | | | | | | |

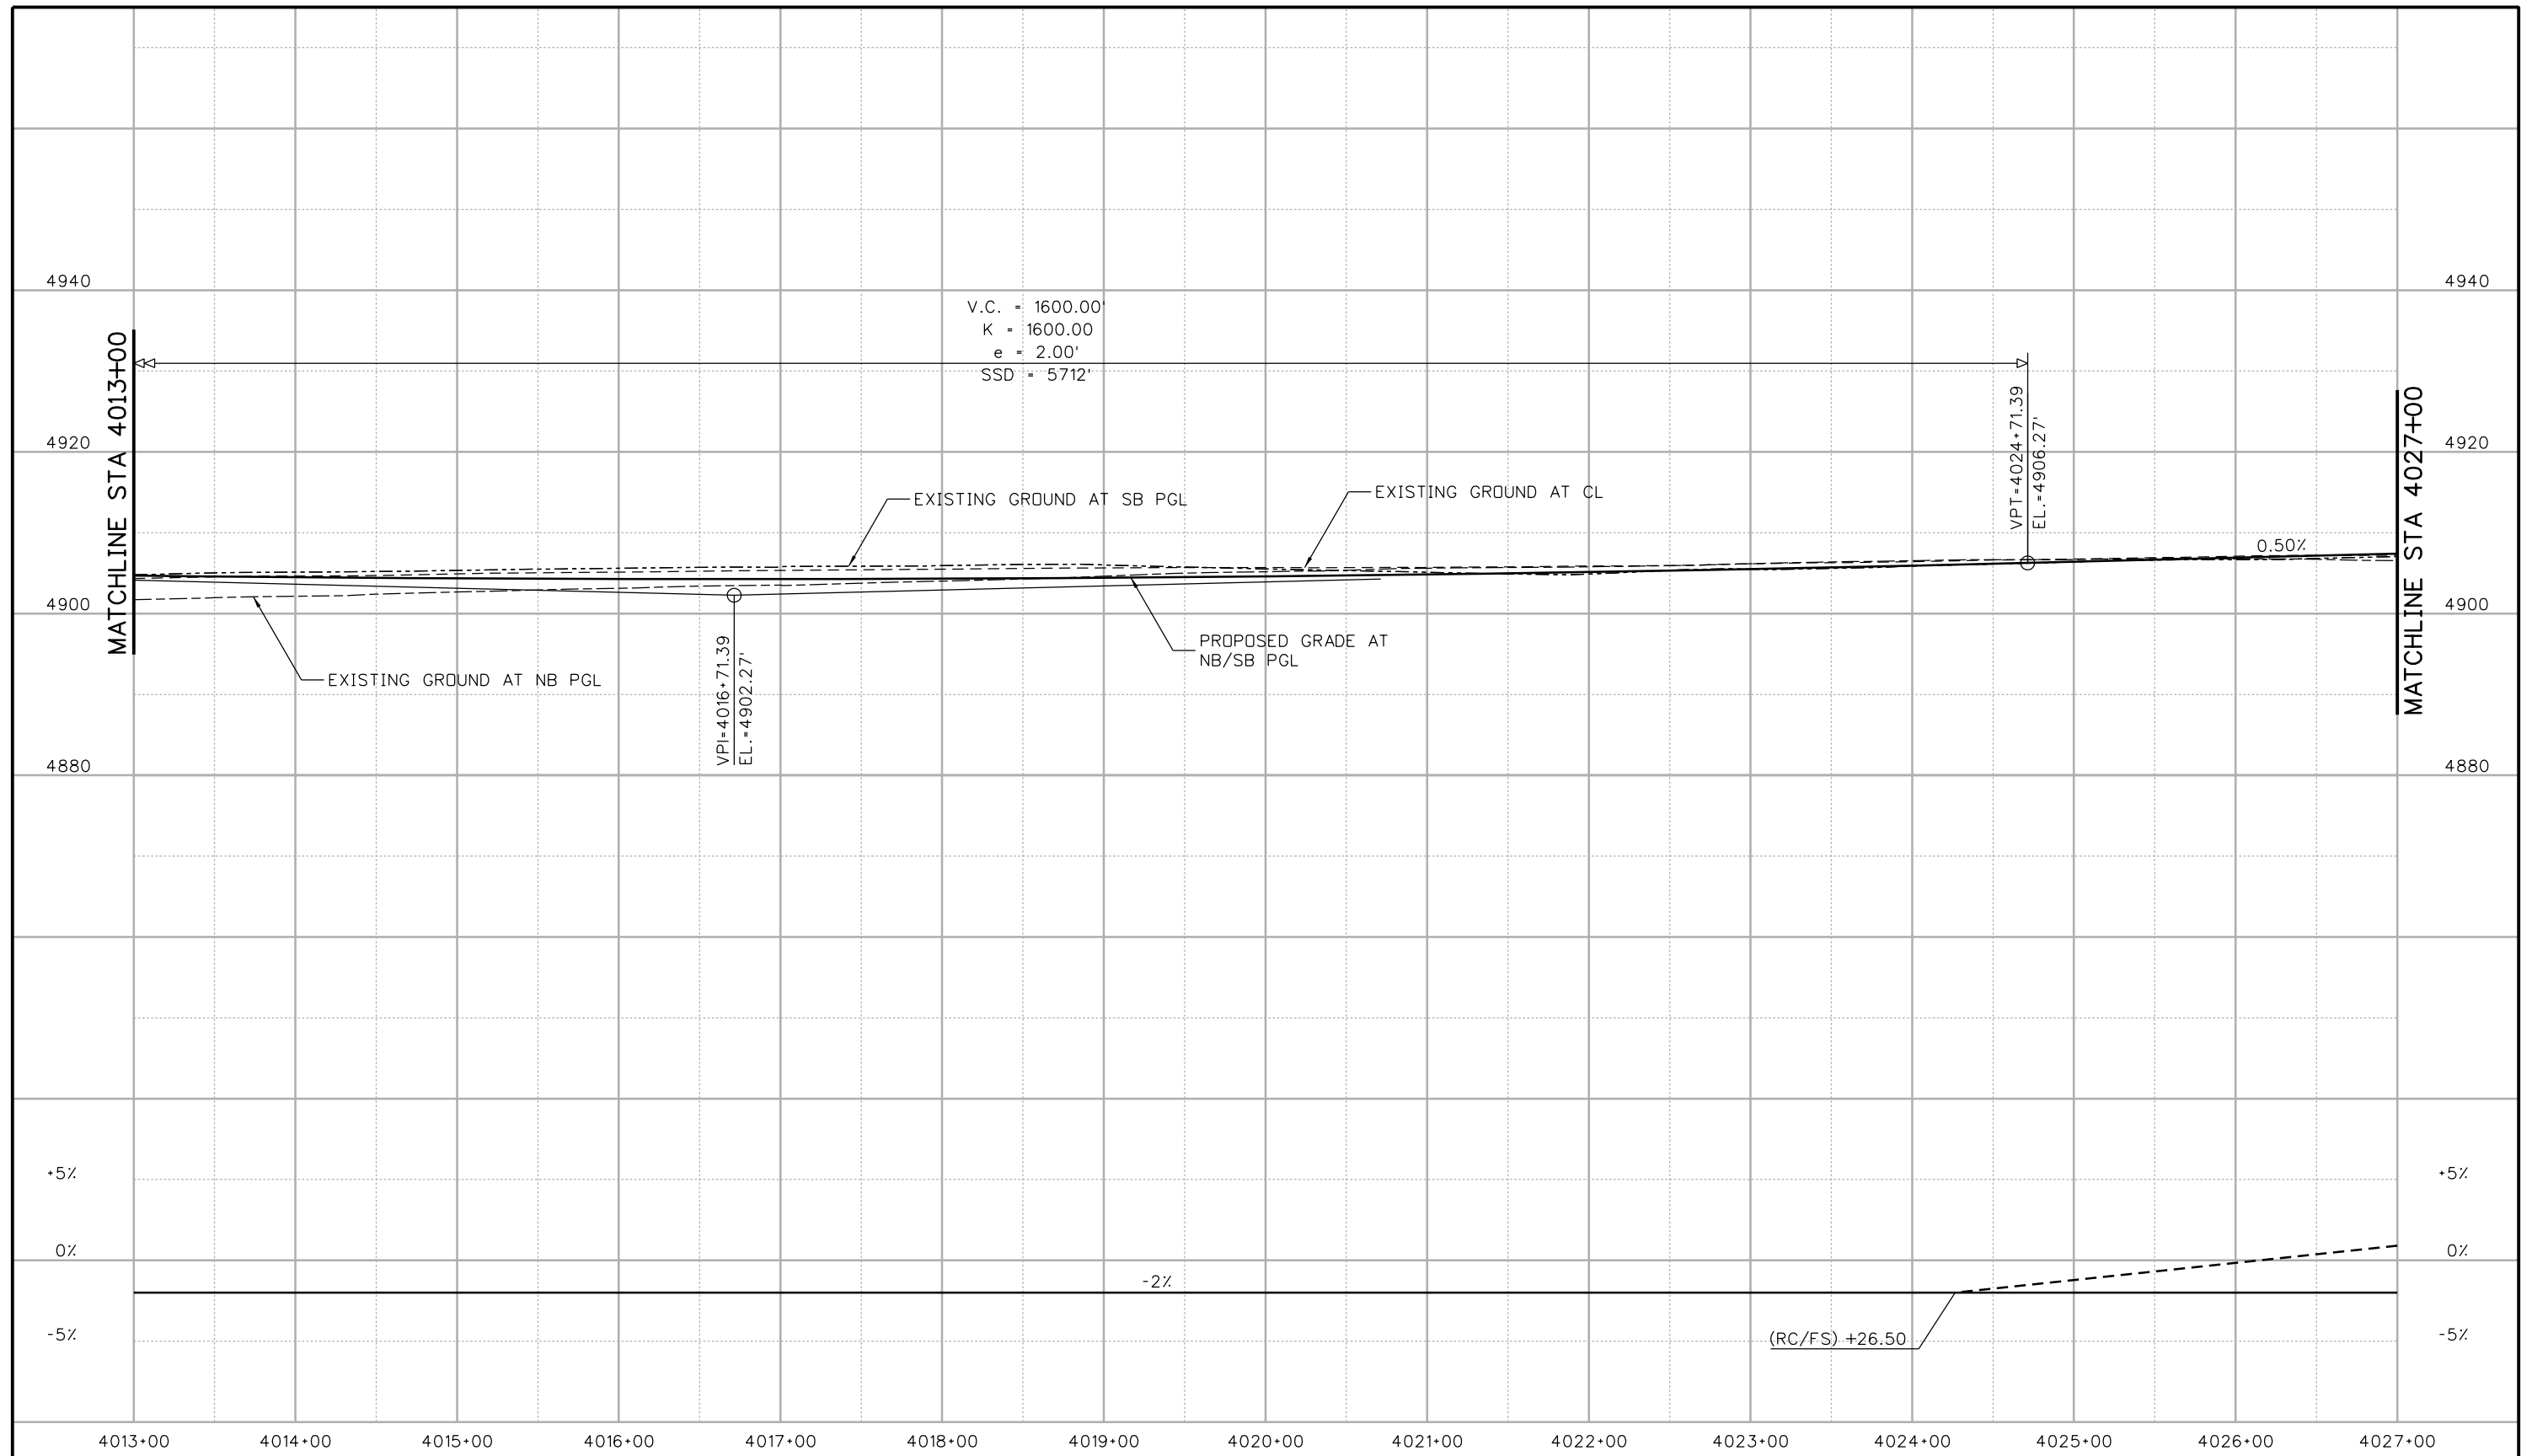

Print Date: 10/9/2015
 File Name: 18357DES_Prof_I-25Mainline031.dgn
 Horiz. Scale: 1:100 Vert. Scale:
 Unit Information Unit Leader Initials:
ATKINS 7604 Technology Way, Suite 400
 Denver, CO 80237
 Phone: (303) 221-7275 Fax: (303) 221-7276

| Sheet Revisions | | |
|-----------------|----------|-------|
| Date: | Comments | Init. |
| | | |
| | | |
| | | |
| | | |


Colorado Department of Transportation
 Region 4
 2207 East Highway 402
 Loveland, CO 80537
 Phone: 970-622-1268 FAX: 970-669-0289
JFF

As Constructed
 No Revisions:
 Revised:
 Void:

**I-25/SH 392 TO SH 14
 ROADWAY PROFILE
 I-25 MAINLINE**
 Designer: MTA
 Detailer: JAG
 Sheet Subset: ROADWAY
 Structure Numbers
 Subset Sheets: R62 of R158

Project No./Code
 IM 0253-221
 18357
 Sheet Number 111

equi3327 11:19:47 AM c:\p_wor\work\pbs\jw\equi3327\dms24309\18357DES_Prof_I-25Mainline031.dgn

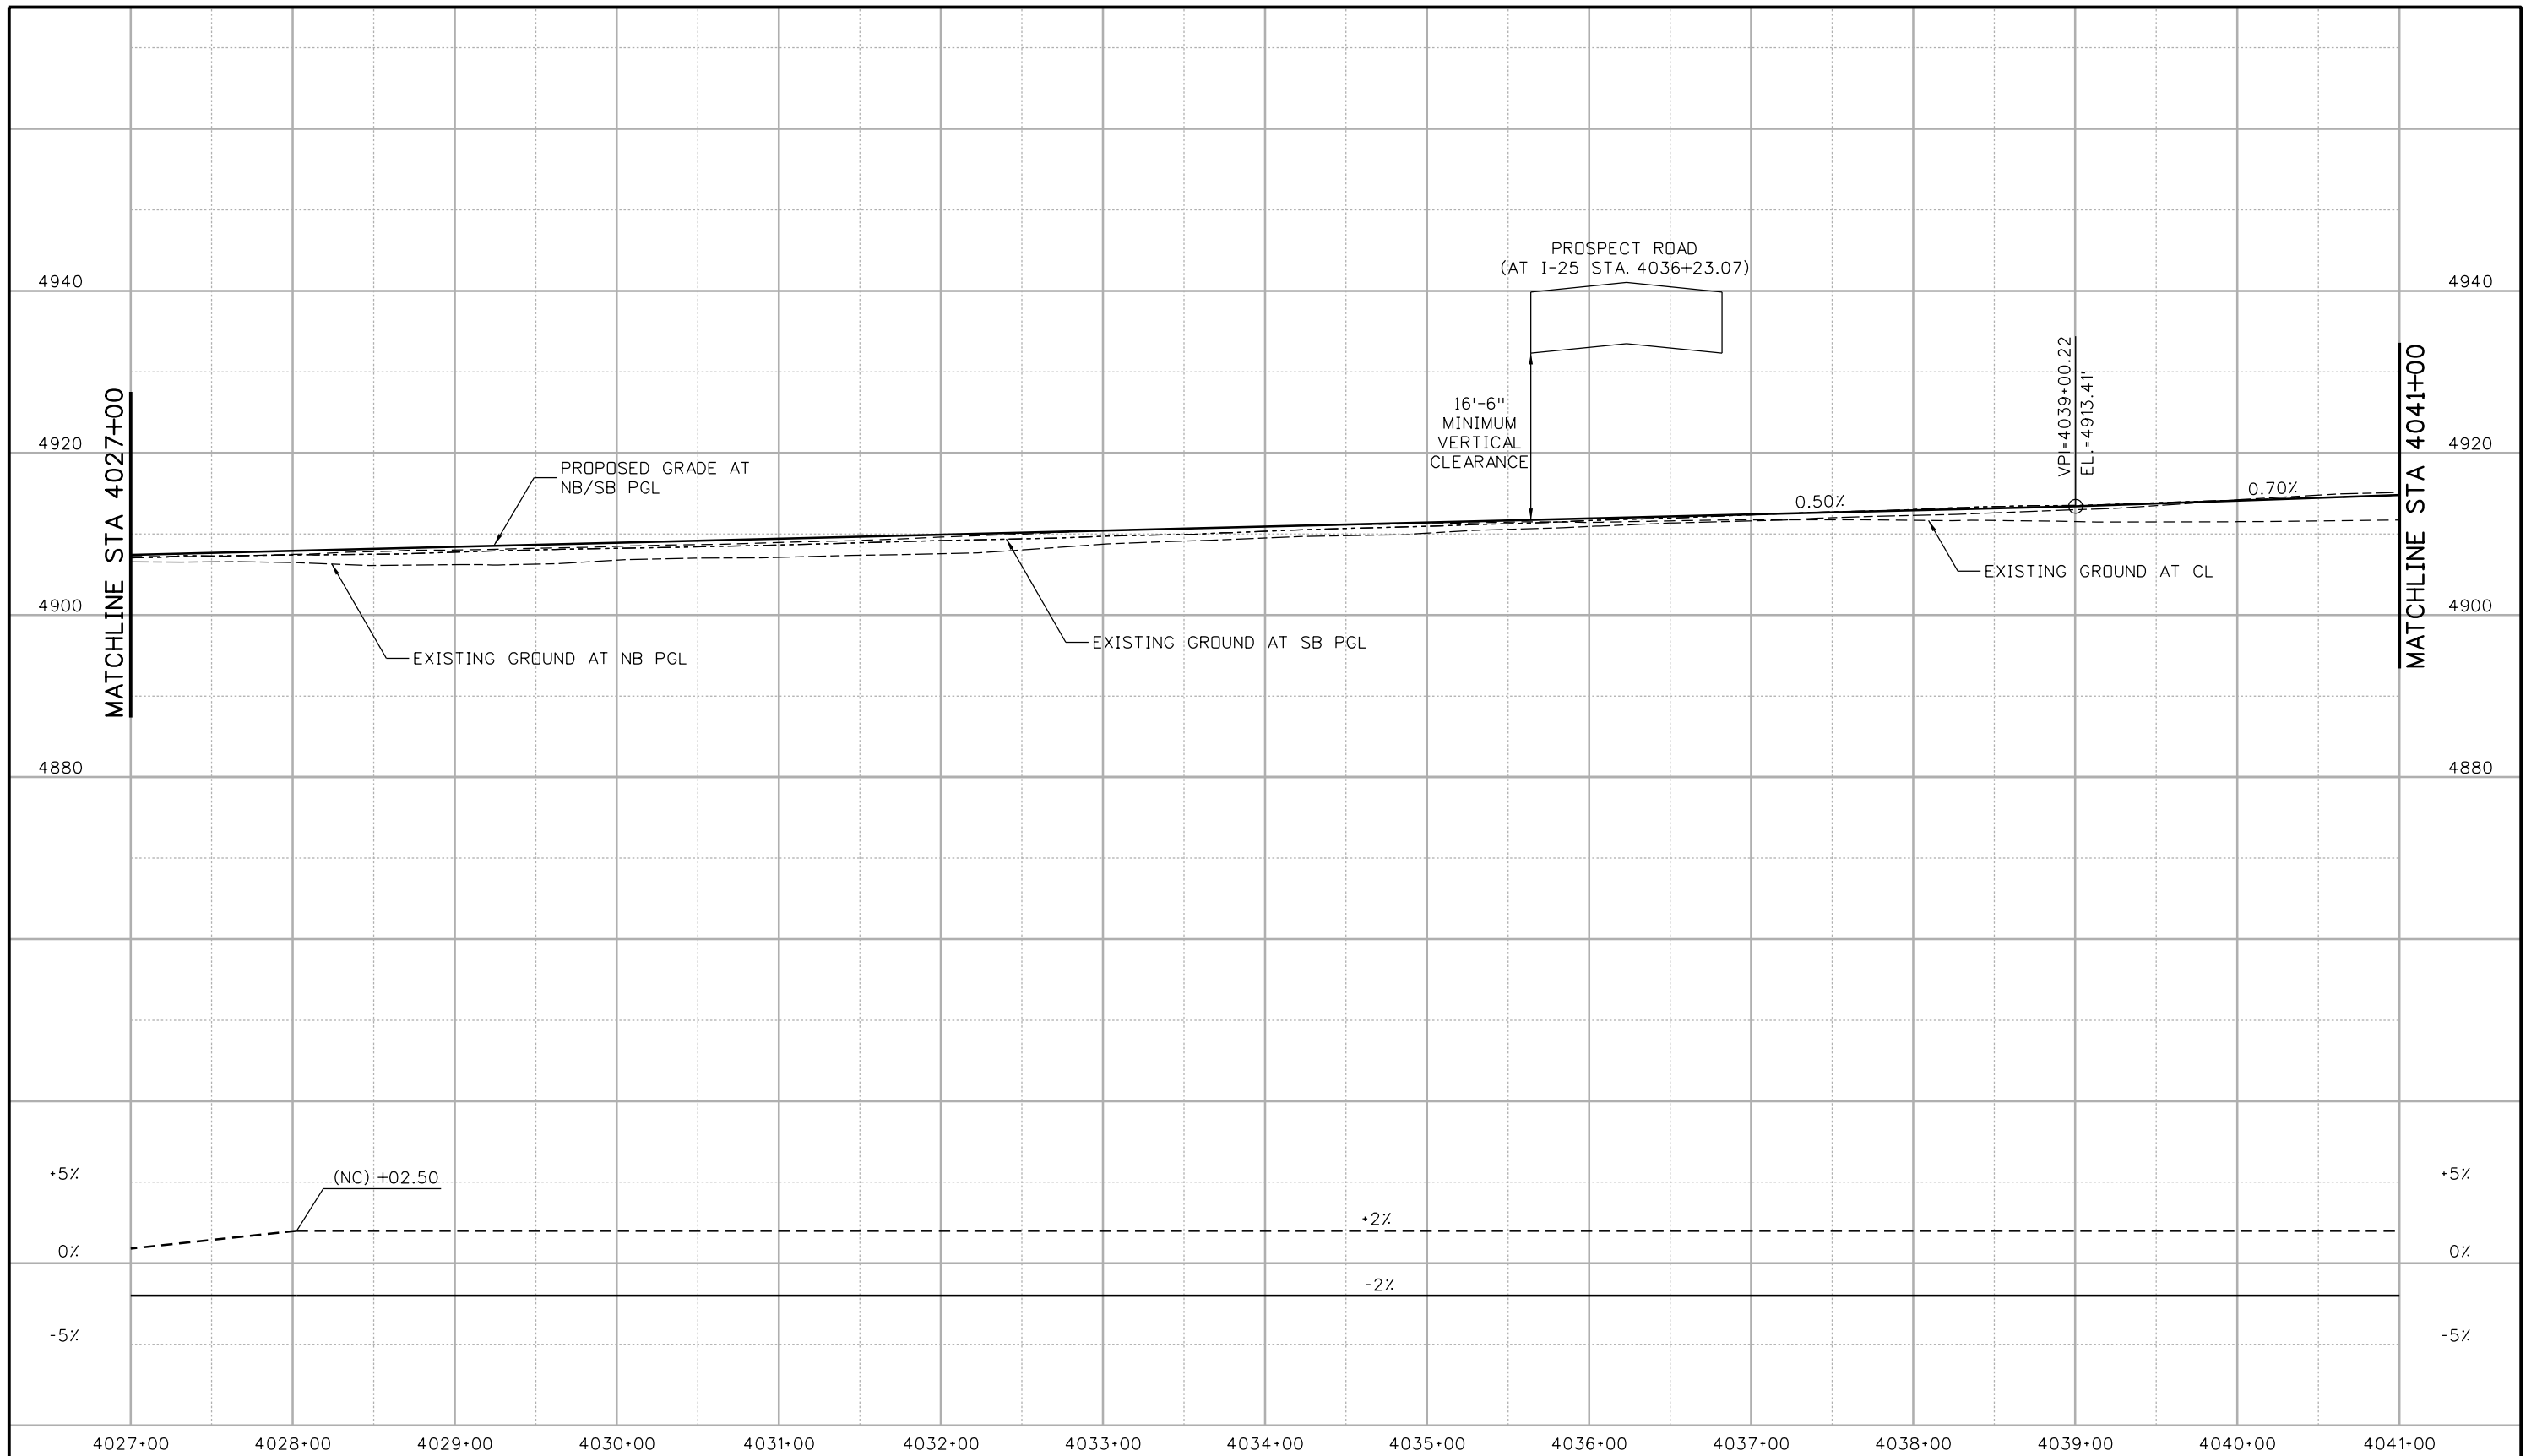

Print Date: 10/9/2015
 File Name: 18357DES_Prof_I-25Mainline032.dgn
 Horiz. Scale: 1:100 Vert. Scale:
 Unit Information Unit Leader Initials:
ATKINS 7604 Technology Way, Suite 400
 Denver, CO 80237
 Phone: (303) 221-7275 Fax: (303) 221-7276

| Sheet Revisions | | |
|-----------------|----------|-------|
| Date: | Comments | Init. |
| | | |
| | | |
| | | |

Colorado Department of Transportation
 2207 East Highway 402
 Loveland, CO 80537
 Phone: 970-622-1268 FAX: 970-669-0289
Region 4 JFF



As Constructed
 No Revisions:
 Revised:
 Void:


**I-25/SH 392 TO SH 14
 ROADWAY PROFILE
 I-25 MAINLINE**
 Designer: MTA
 Detailer: JAG
 Sheet Subset: ROADWAY
 Structure Numbers
 Subset Sheets: R64 of R158


Project No./Code
 IM 0253-221
 18357
 Sheet Number 113

ogui3327 11:19:56 AM c:\pwwork\pws\jpw\ogui3327\dms24309\18357DES_Prof_I-25Mainline032.dgn

file14.36 4:30:30 PM p:\CP-PWS-1501.pbs\Documents\Transportation\Surface Transportation\Projects\100027309 I-25\Design\Drawings\18357DES_Plan_I-25Mainline033.dgn

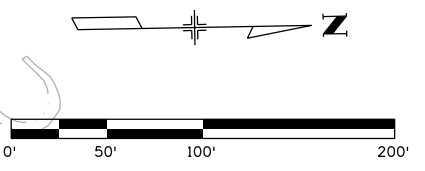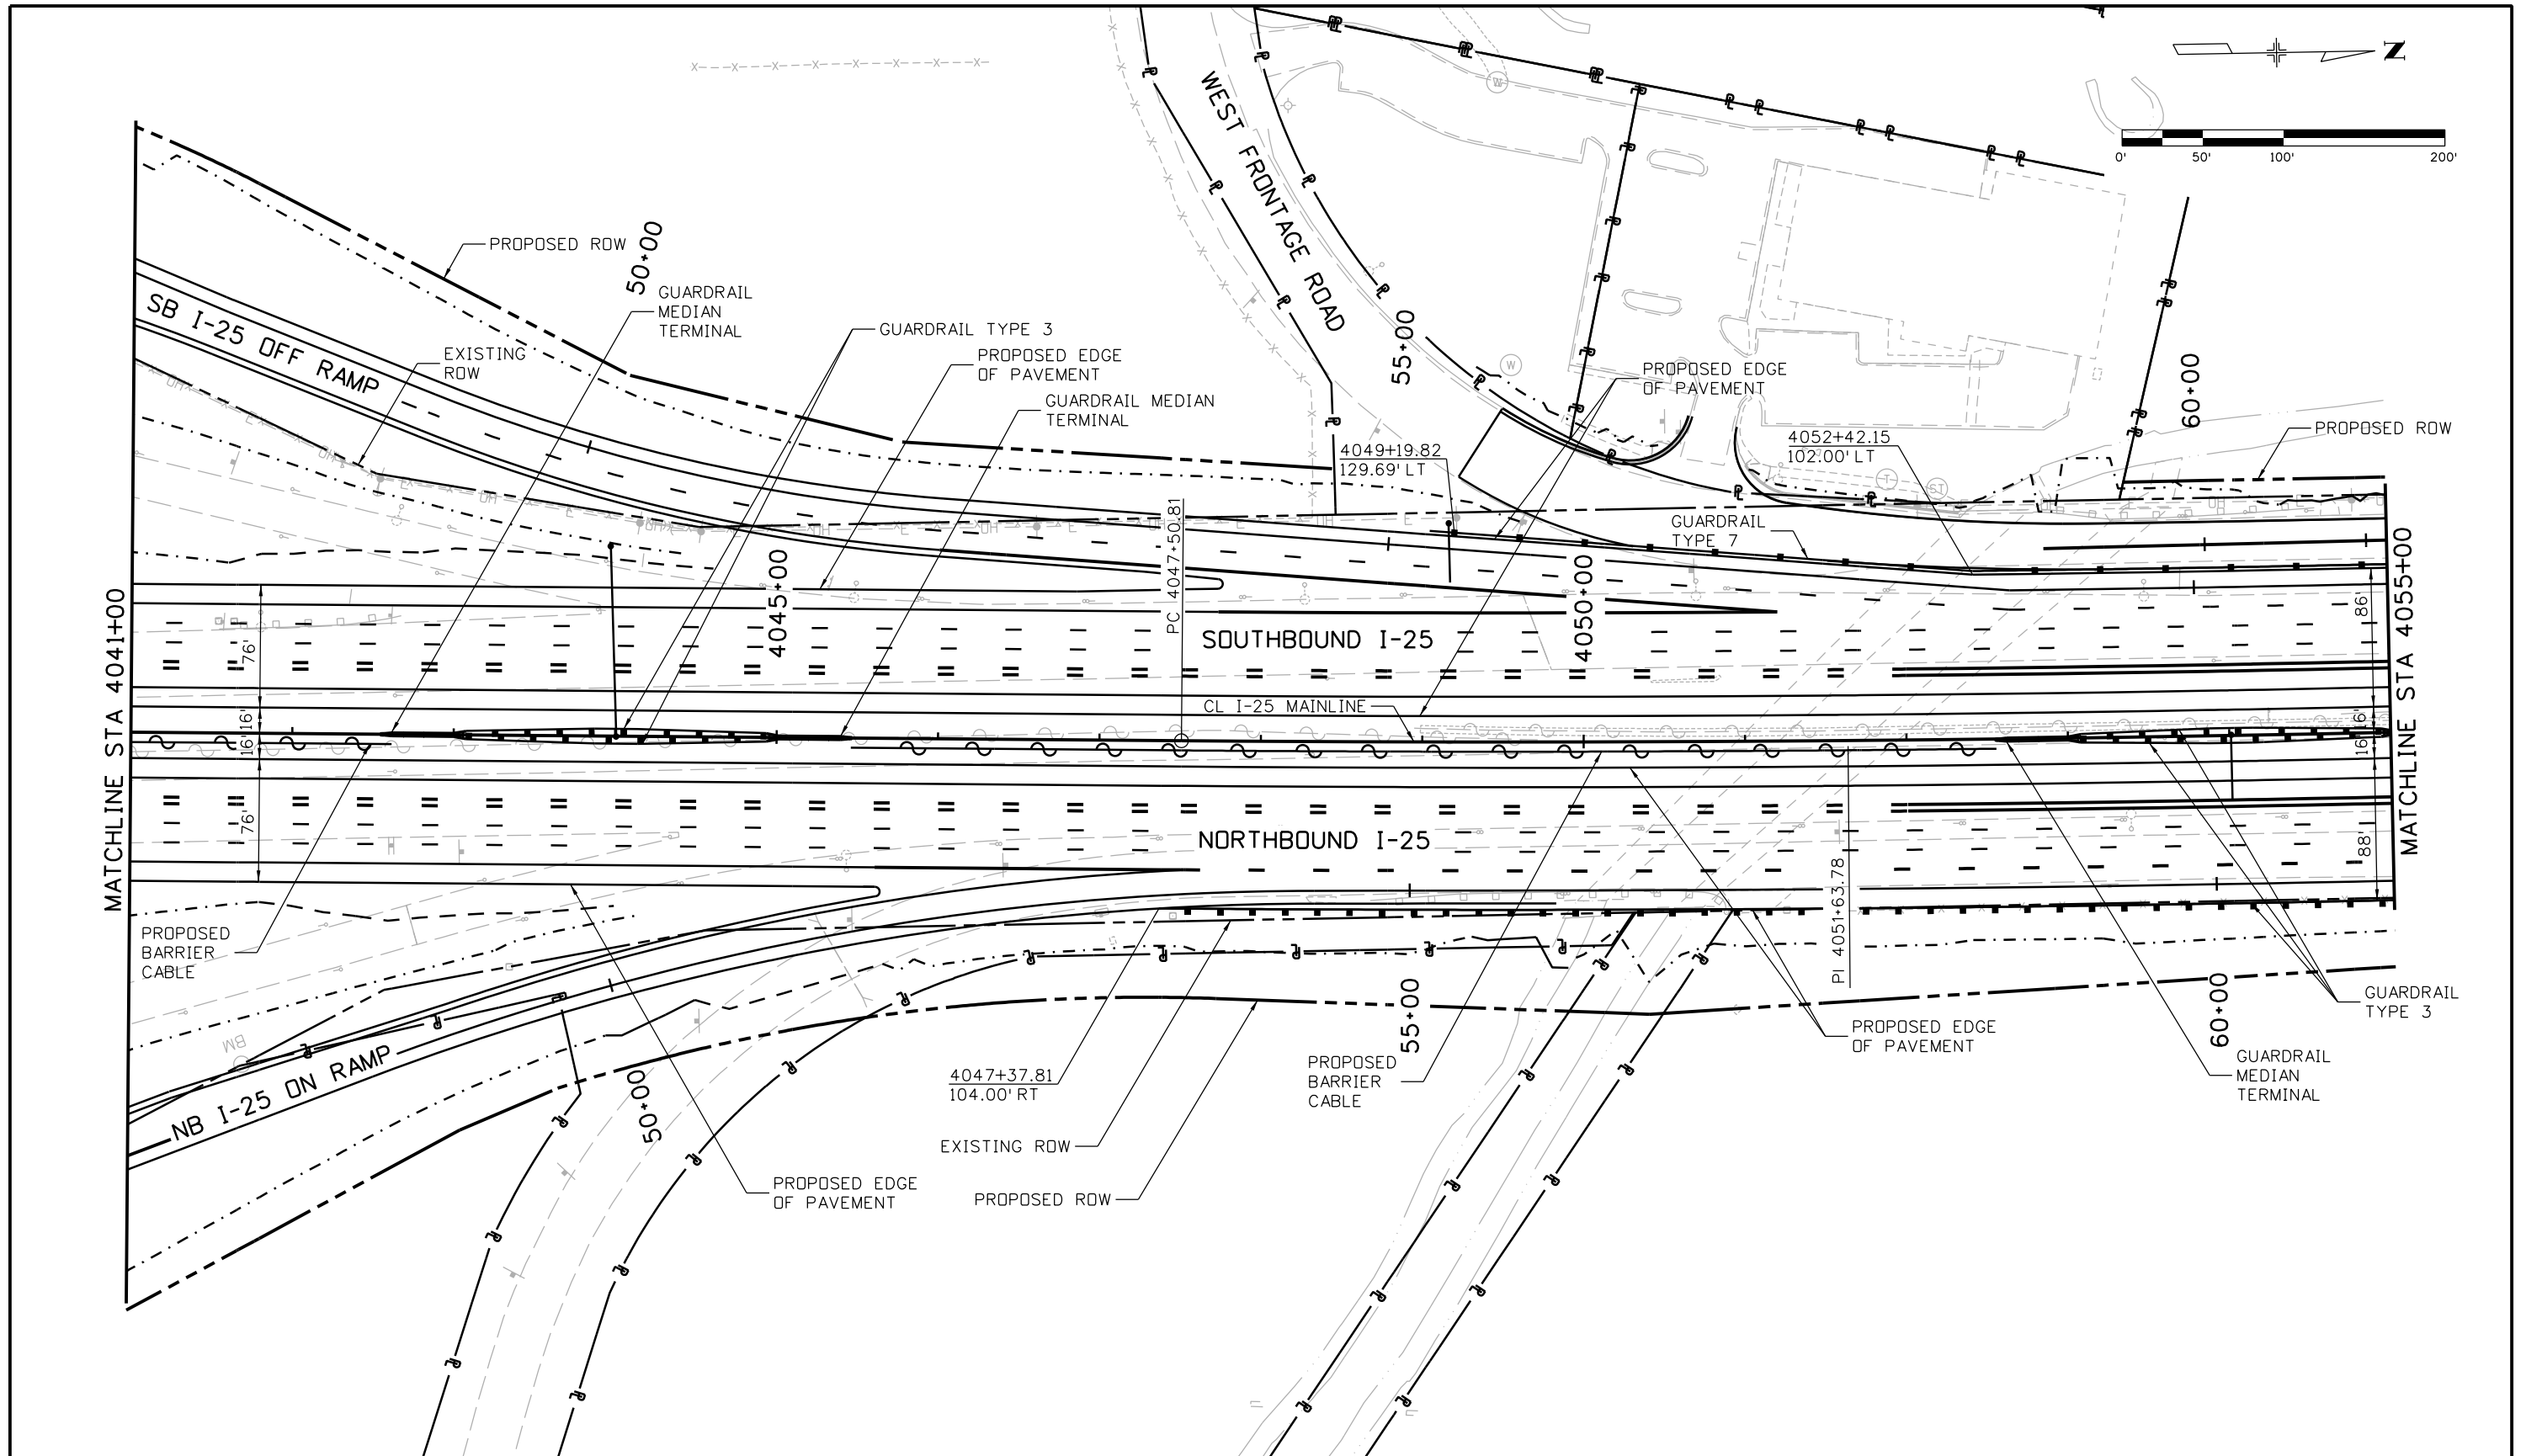

| | | | | | | | | | | | |
|---|--|---|--|--|--|-----------------------|--|--|--|-------------------|--|
| Print Date: 10/8/2015 | | Sheet Revisions Date: Comments Init. | | Colorado Department of Transportation  2207 East Highway 402 Loveland, CO 80537 Phone: 970-622-1268 FAX: 970-669-0289 | | As Constructed | | I-25/SH 392 TO SH 14 ROADWAY PLAN I-25 MAINLINE | | Project No./Code | |
| File Name: 18357DES_Plan_I-25Mainline033.dgn | | | | | | No Revisions: | | | | IM 0253-221 | |
| Horiz. Scale: 1:100 Vert. Scale: | | | | Region 4 JFF | | Revised: | | Designer: MTA | | Structure Numbers | |
| Unit Information Unit Leader Initials: | | | | | | Void: | | Detailer: JAG | | 18357 | |
|  7604 Technology Way, Suite 400 Denver, CO 80237 Phone: (303) 221-7275 Fax: (303) 221-7276 | |  | | | | Sheet Subset: ROADWAY | | Subset Sheets: R65 of R158 | | Sheet Number 114 | |

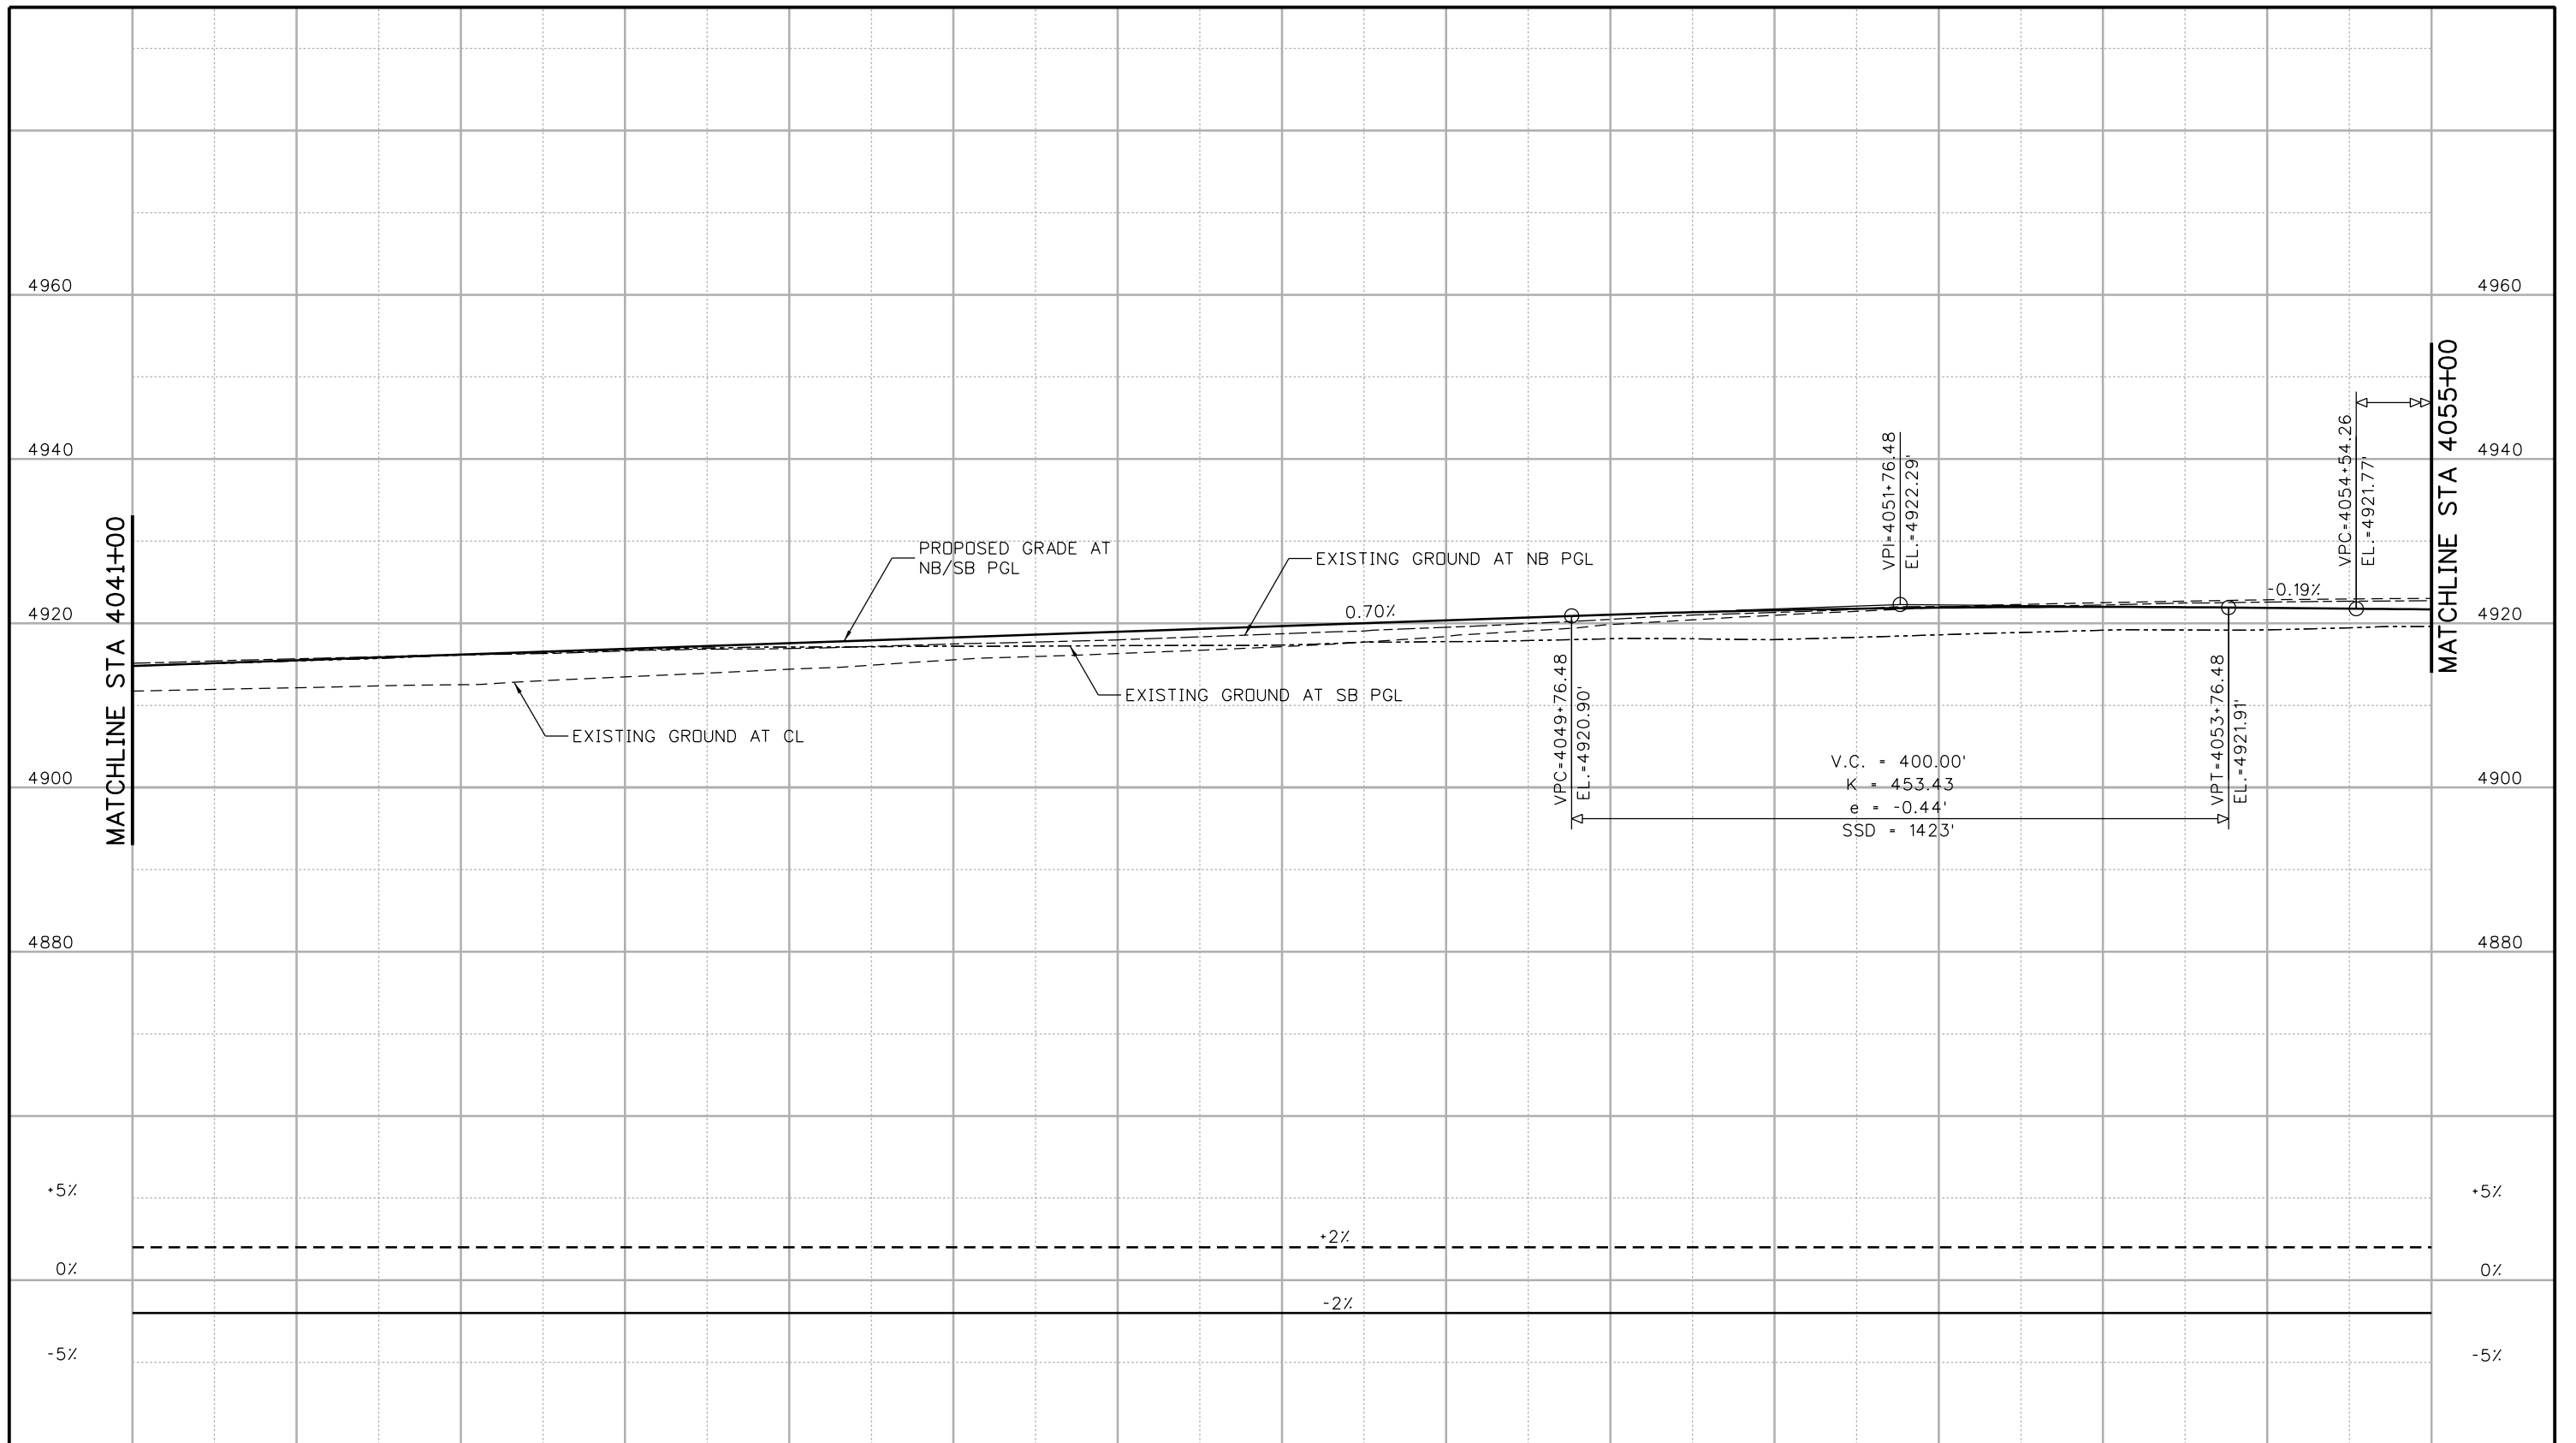

4041+00 4042+00 4043+00 4044+00 4045+00 4046+00 4047+00 4048+00 4049+00 4050+00 4051+00 4052+00 4053+00 4054+00 4055+00

Print Date: 10/9/2015
 File Name: 18357DES_Prof_I-25Mainline033.dgn
 Horiz. Scale: 1:100 Vert. Scale:
 Unit Information Unit Leader Initials:
ATKINS 7604 Technology Way, Suite 400
 Denver, CO 80237
 Phone: (303) 221-7275 Fax: (303) 221-7276

| Sheet Revisions | | |
|-----------------|----------|-------|
| Date: | Comments | Init. |
| | | |
| | | |
| | | |

Colorado Department of Transportation
 2207 East Highway 402
 Loveland, CO 80537
 Phone: 970-622-1268 FAX: 970-669-0289
Region 4 **JFF**


As Constructed
 No Revisions:
 Revised:
 Void:

**I-25/SH 392 TO SH 14
 ROADWAY PROFILE
 I-25 MAINLINE**
 Designer: MTA Structure Numbers:
 Detailer: JAG
 Sheet Subset: ROADWAY Subset Sheets: R66 of R158


Project No./Code
 IM 0253-221
 18357
 Sheet Number 115

c:\pawork\ybsj\pwl\ogui3327\dms24309\18357DES_Prof_I-25Mainline033.dgn

file14.36 4:30:41 PM p:\CP-PWS-IS01\pwsj.com\PBS\JWI\Documents\Transportation\Surface Transportation\Projects\100027309 I-25\Design\Drawings\18357DES_Plan_I-25Mainline034.dgn

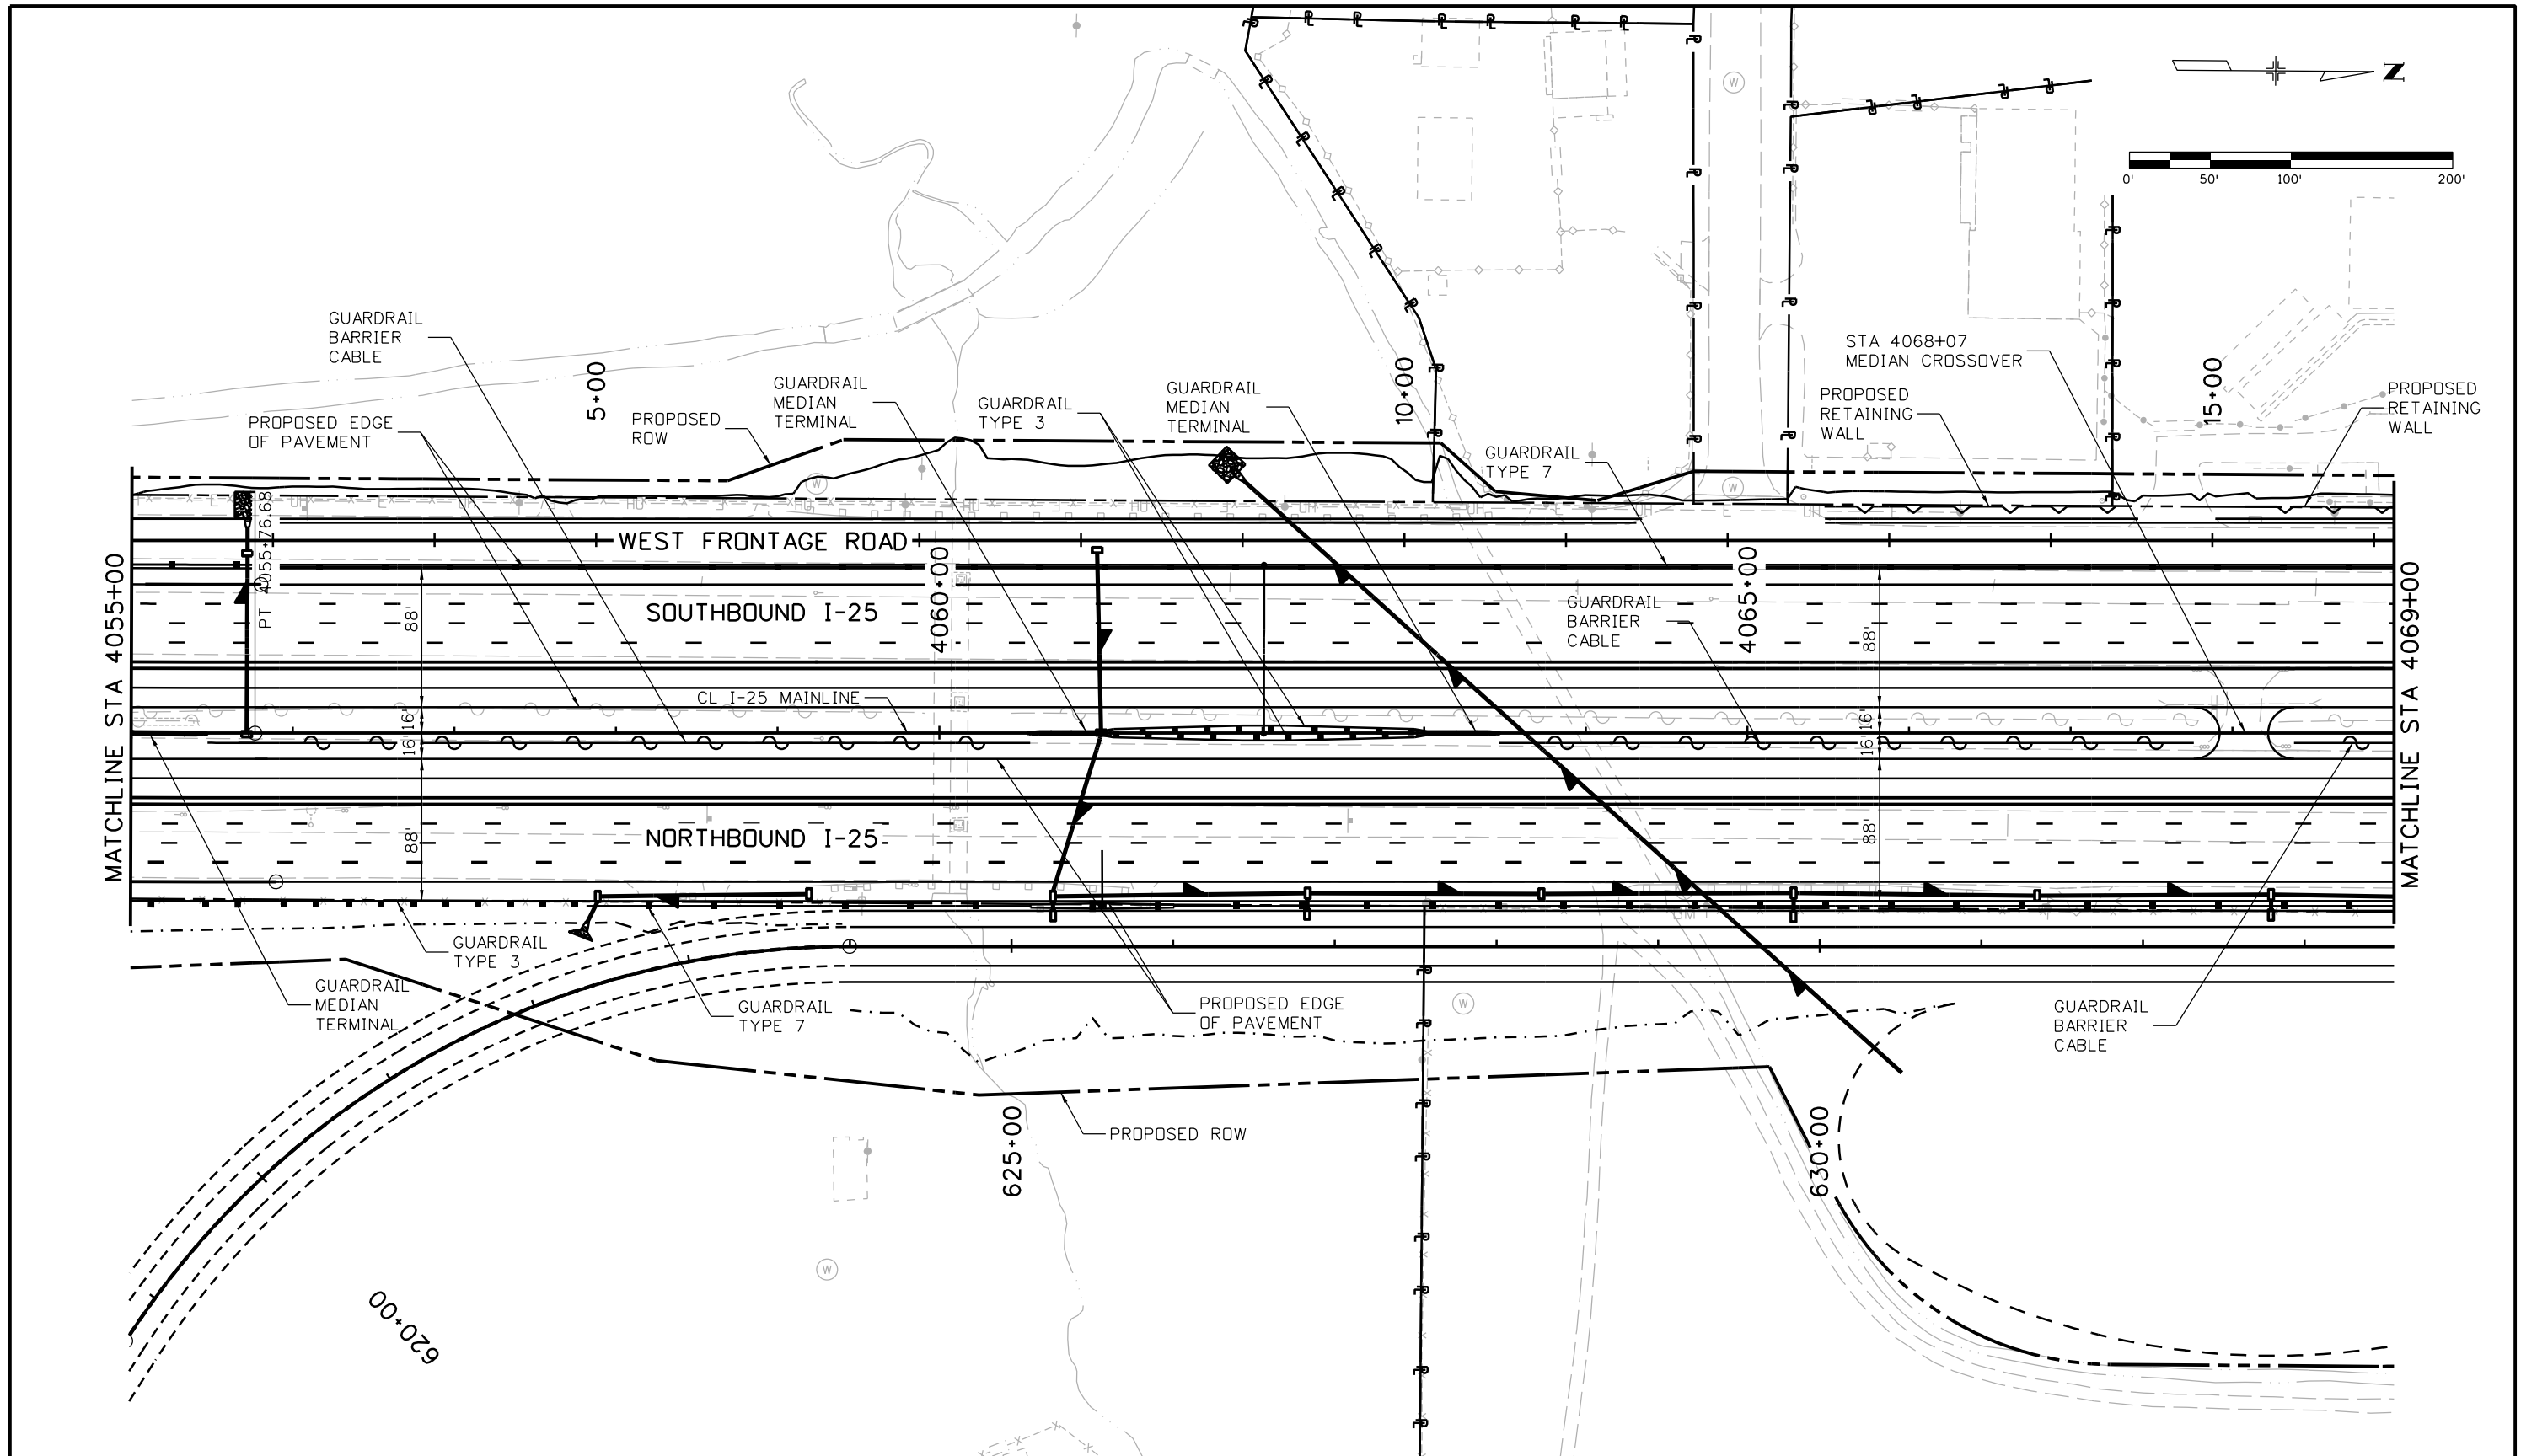

| | | | | | | | | | | | | | | | |
|--|--|---|----------|-------|--|--|--|-----------------------|--|--|-------|-------------------|-------------------------|-------------|----------------------------|
| Print Date: 10/8/2015 | | Sheet Revisions | | | Colorado Department of Transportation | | | As Constructed | | I-25/SH 392 TO SH 14 ROADWAY PLAN I-25 MAINLINE | | | Project No./Code | | |
| File Name: 18357DES_Plan_I-25Mainline034.dgn | | Date: | Comments | Init. |  2207 East Highway 402 Loveland, CO 80537 Phone: 970-622-1268 FAX: 970-669-0289 | | | No Revisions: | | Designer: MTA | | Structure Numbers | | IM 0253-221 | |
| Horiz. Scale: 1:100 Vert. Scale: | | | | | | | | Revised: | | | | | | | |
| Unit Information Unit Leader Initials: | | | | | | | | Region 4 | | | Void: | | Sheet Subset: ROADWAY | | Subset Sheets: R67 of R158 |
| ATKINS | | 7604 Technology Way, Suite 400 Denver, CO 80237 Phone: (303) 221-7275 Fax: (303) 221-7276 | | | JFF | | | | | | | Sheet Number 116 | | | |

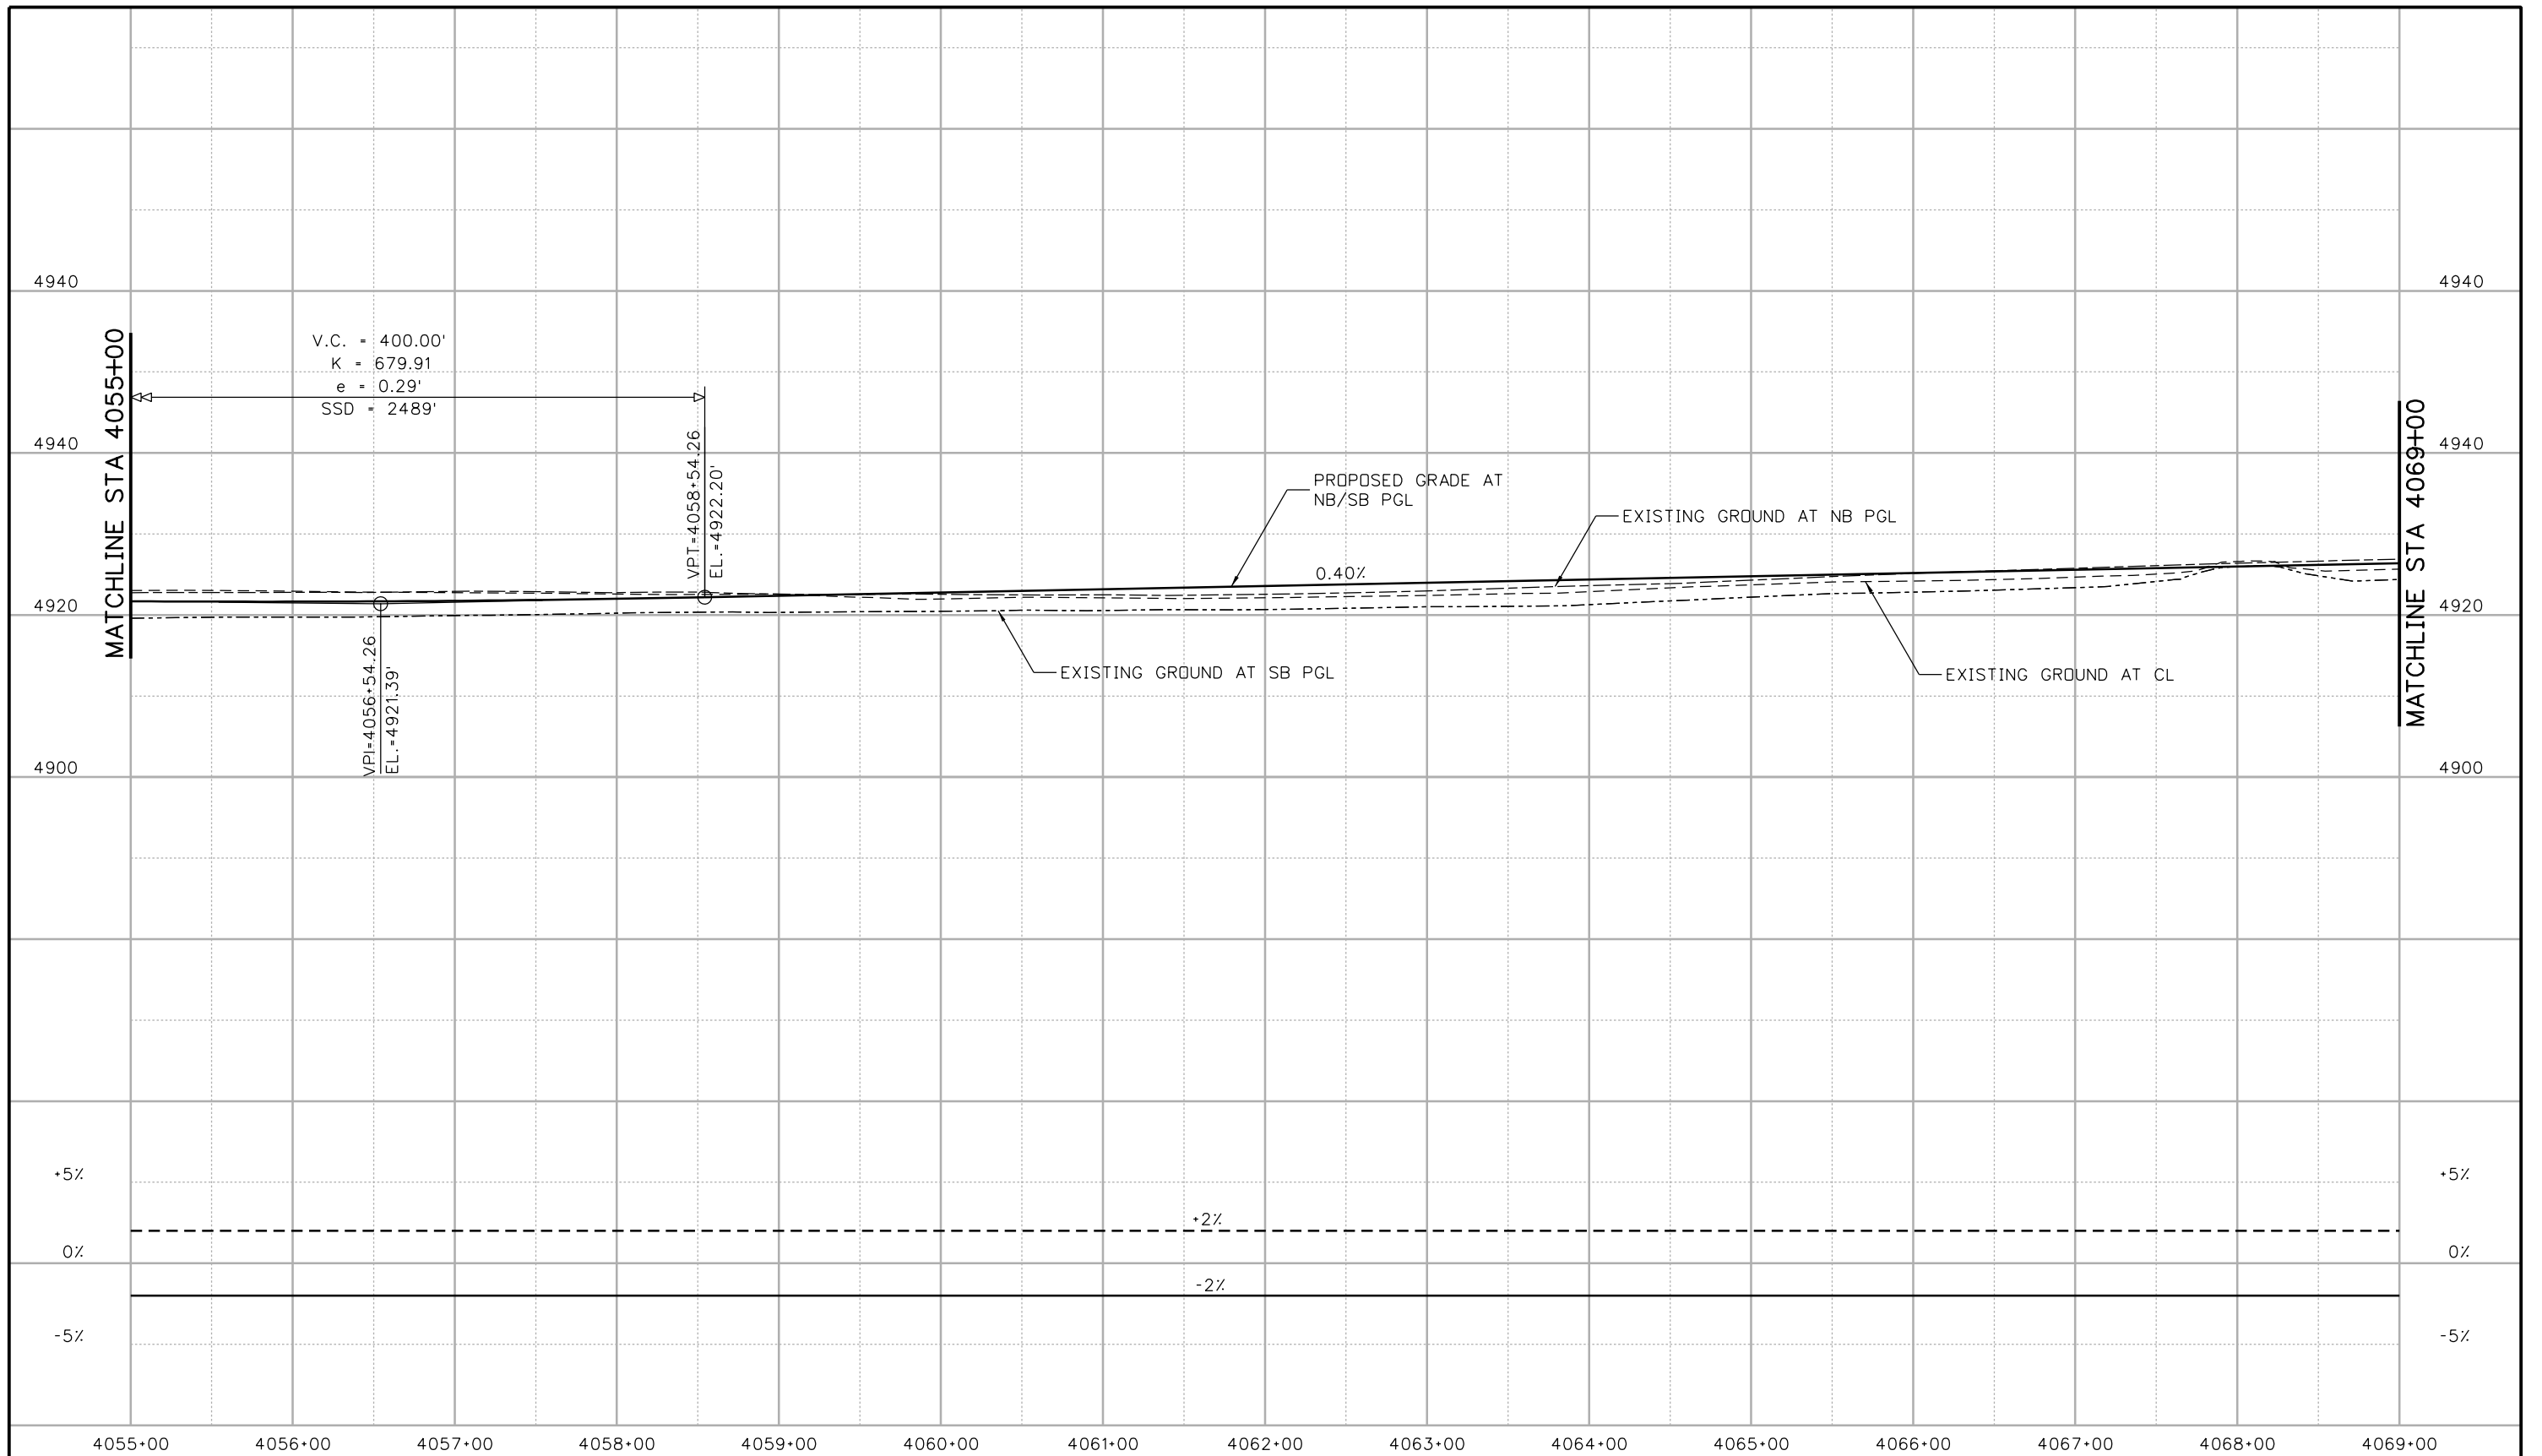

Print Date: 10/9/2015
 File Name: 18357DES_Prof_I-25Mainline034.dgn
 Horiz. Scale: 1:100 Vert. Scale:
 Unit Information Unit Leader Initials:
ATKINS 7604 Technology Way, Suite 400
 Denver, CO 80237
 Phone: (303) 221-7275 Fax: (303) 221-7276

| Sheet Revisions | | |
|-----------------|----------|-------|
| Date: | Comments | Init. |
| | | |
| | | |
| | | |

Colorado Department of Transportation

 2207 East Highway 402
 Loveland, CO 80537
 Phone: 970-622-1268 FAX: 970-669-0289
Region 4 JFF

As Constructed
 No Revisions:
 Revised:
 Void:


**I-25/SH 392 TO SH 14
 ROADWAY PROFILE
 I-25 MAINLINE**

Designer: MTA
 Detailer: JAG
 Sheet Subset: ROADWAY
 Structure Numbers
 Subset Sheets: R68 of R158


Project No./Code
 IM 0253-221
 18357
 Sheet Number 117

equi3327 11:20:18 AM c:\p_w\work\pbs\jpw\equi3327\dms2\309\18357DES_Prof_I-25Mainline034.dgn

file14.36 4:30:52 PM p:\CP-PWS-1501.pbsj.com\Documents\Transportation\Surface Transportation\Projects\100027309 I-25\Design\Drawings\18357DES_Plan_I-25Mainline035.dgn


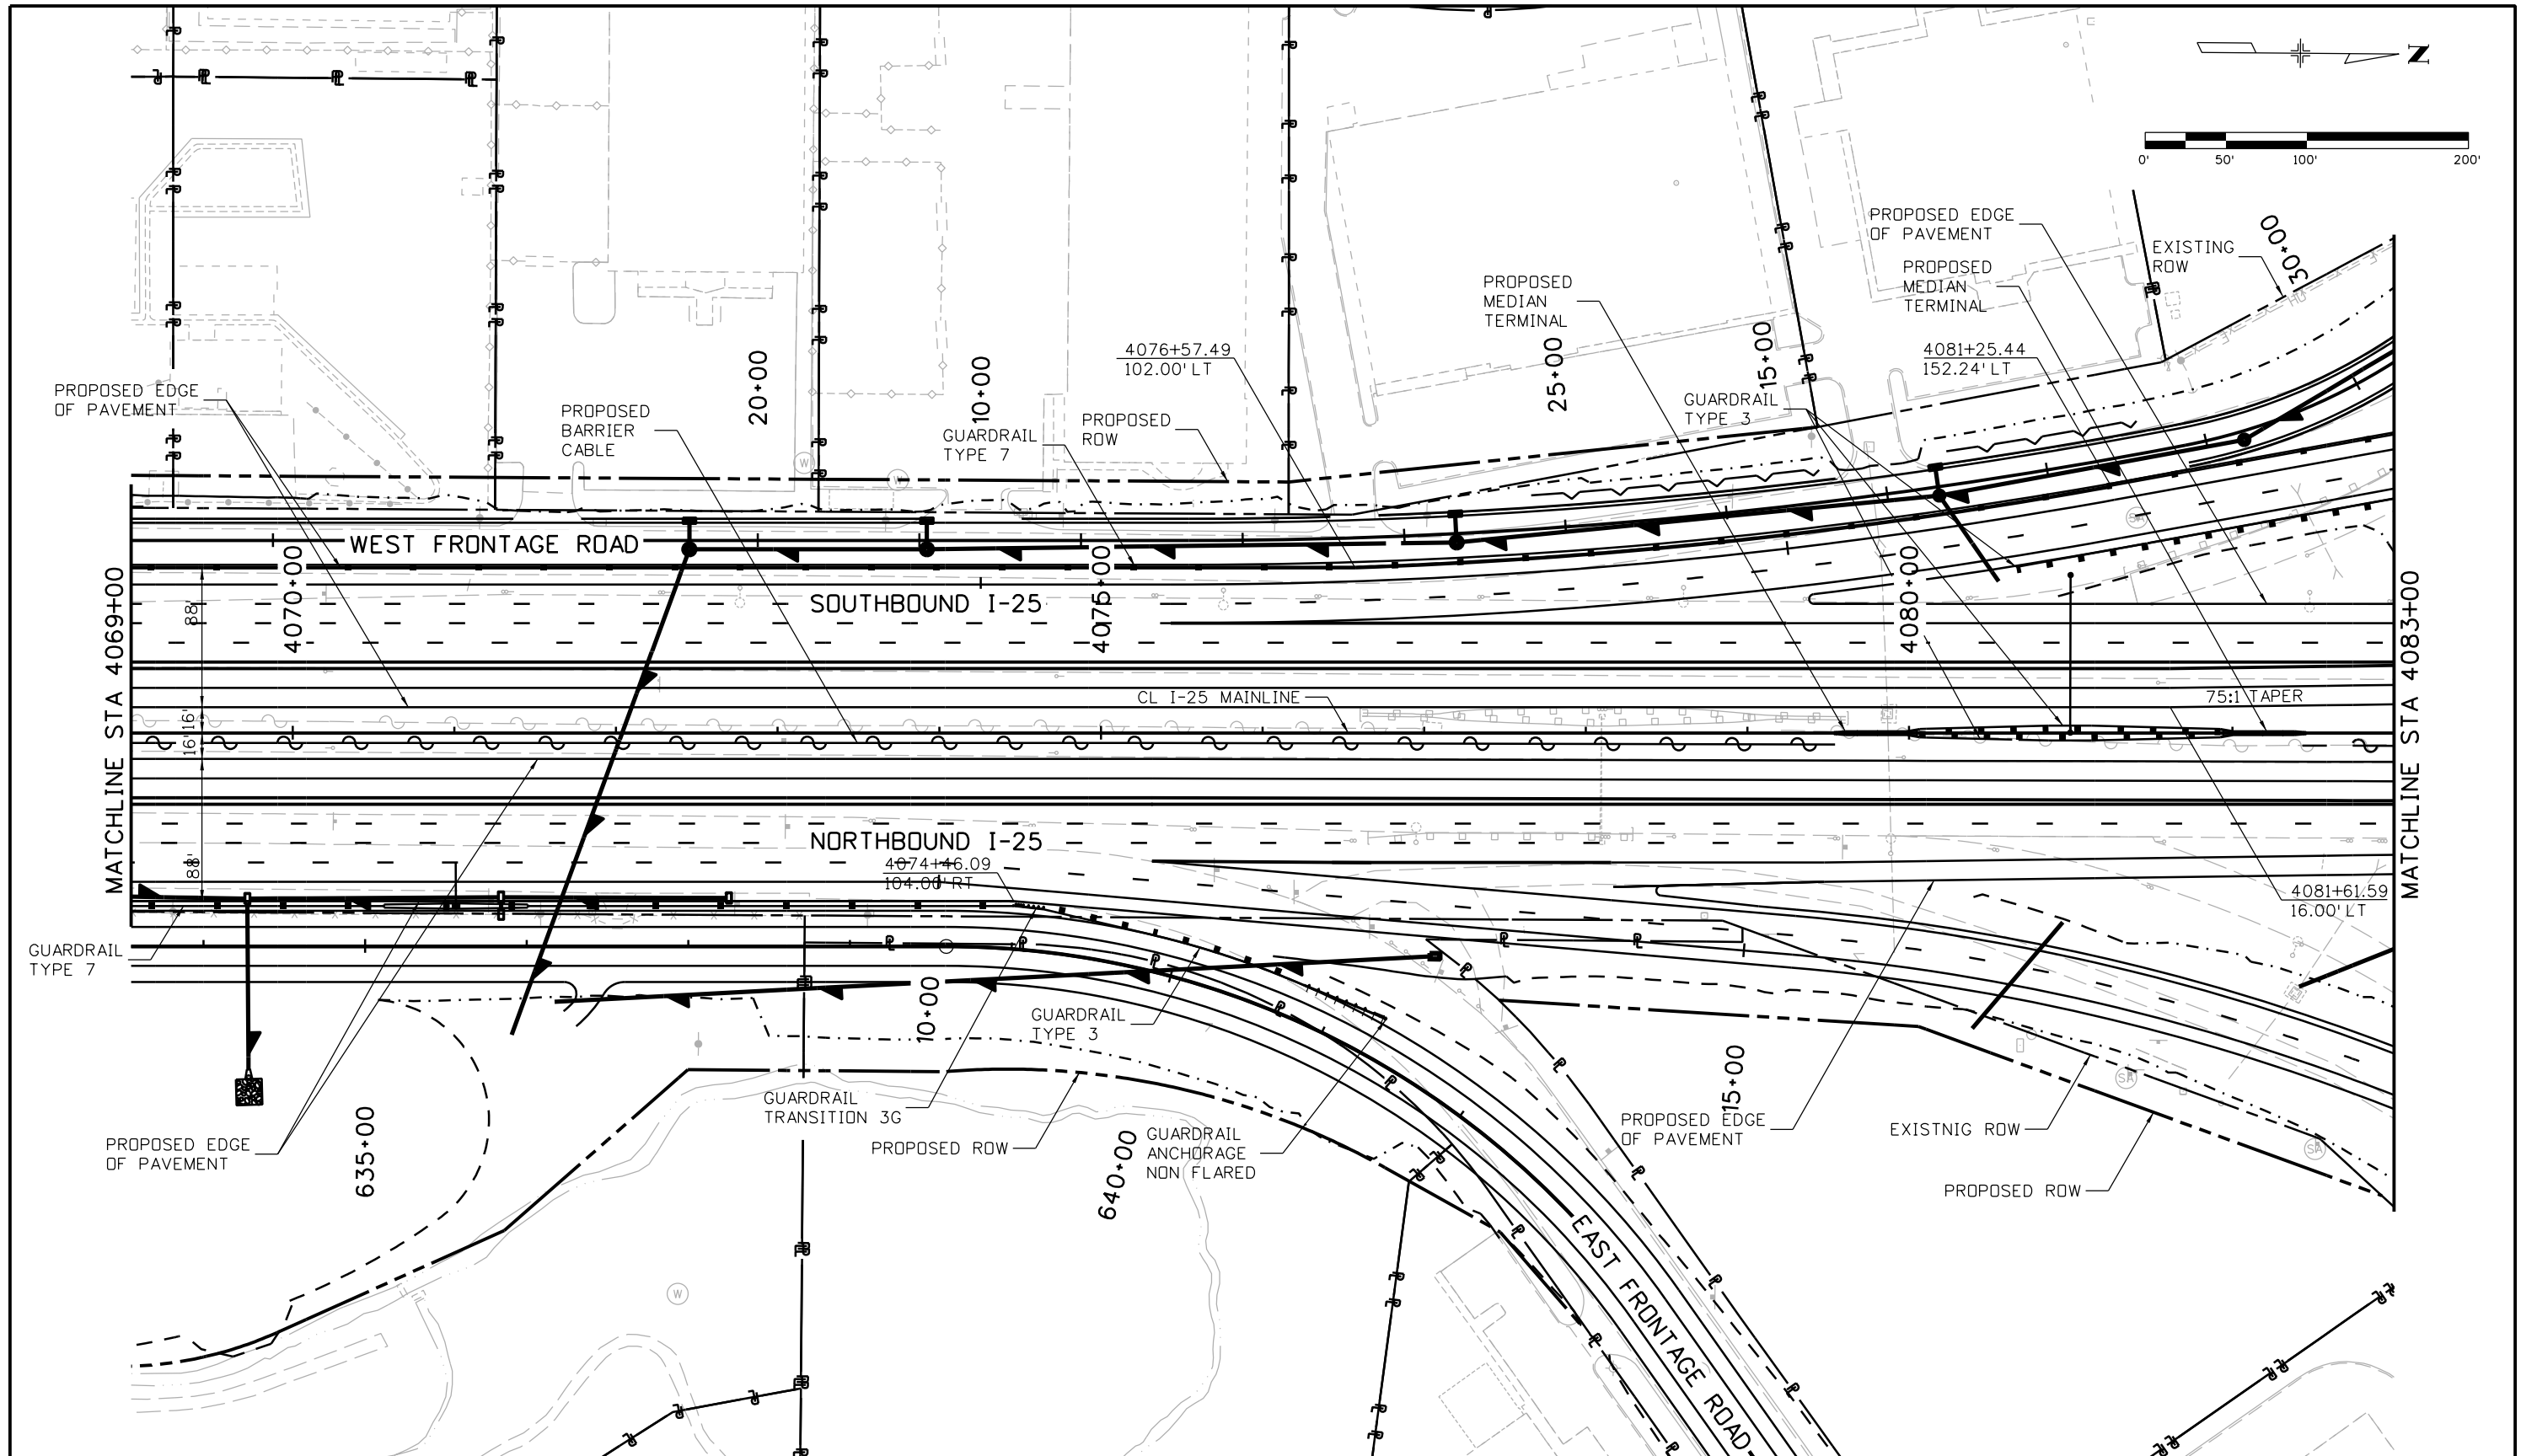


| | | | | | | | | | | | |
|--|--|-----------------|----------|---------------------------------------|--|----------------|--------------------------------|---|----------------------------|------------------|--|
| Print Date: 10/8/2015 | | Sheet Revisions | | Colorado Department of Transportation | | As Constructed | | I-25/SH 392 TO SH 14 ROADWAY PLAN I-25 MAINLINE | | Project No./Code | |
| File Name: 18357DES_Plan_I-25Mainline035.dgn | | Date: | Comments | Init. | 2207 East Highway 402 Loveland, CO 80537 Phone: 970-622-1268 FAX: 970-669-0289 | | No Revisions: | | IM 0253-221 | | |
| Horiz. Scale: 1:100 Vert. Scale: | | | | | Region 4 | | Revised: | | 18357 | | |
| Unit Information Unit Leader Initials: | | | | | JFF | | Void: | | Sheet Number 118 | | |
| ATKINS 7604 Technology Way, Suite 400 Denver, CO 80237 Phone: (303) 221-7275 Fax: (303) 221-7276 | | 0000 | | | CDOT | | Designer: MTA Detailer: JAG | | Structure Numbers | | |
| | | | | | | | Sheet Subset: ROADWAY | | Subset Sheets: R69 of R158 | | |

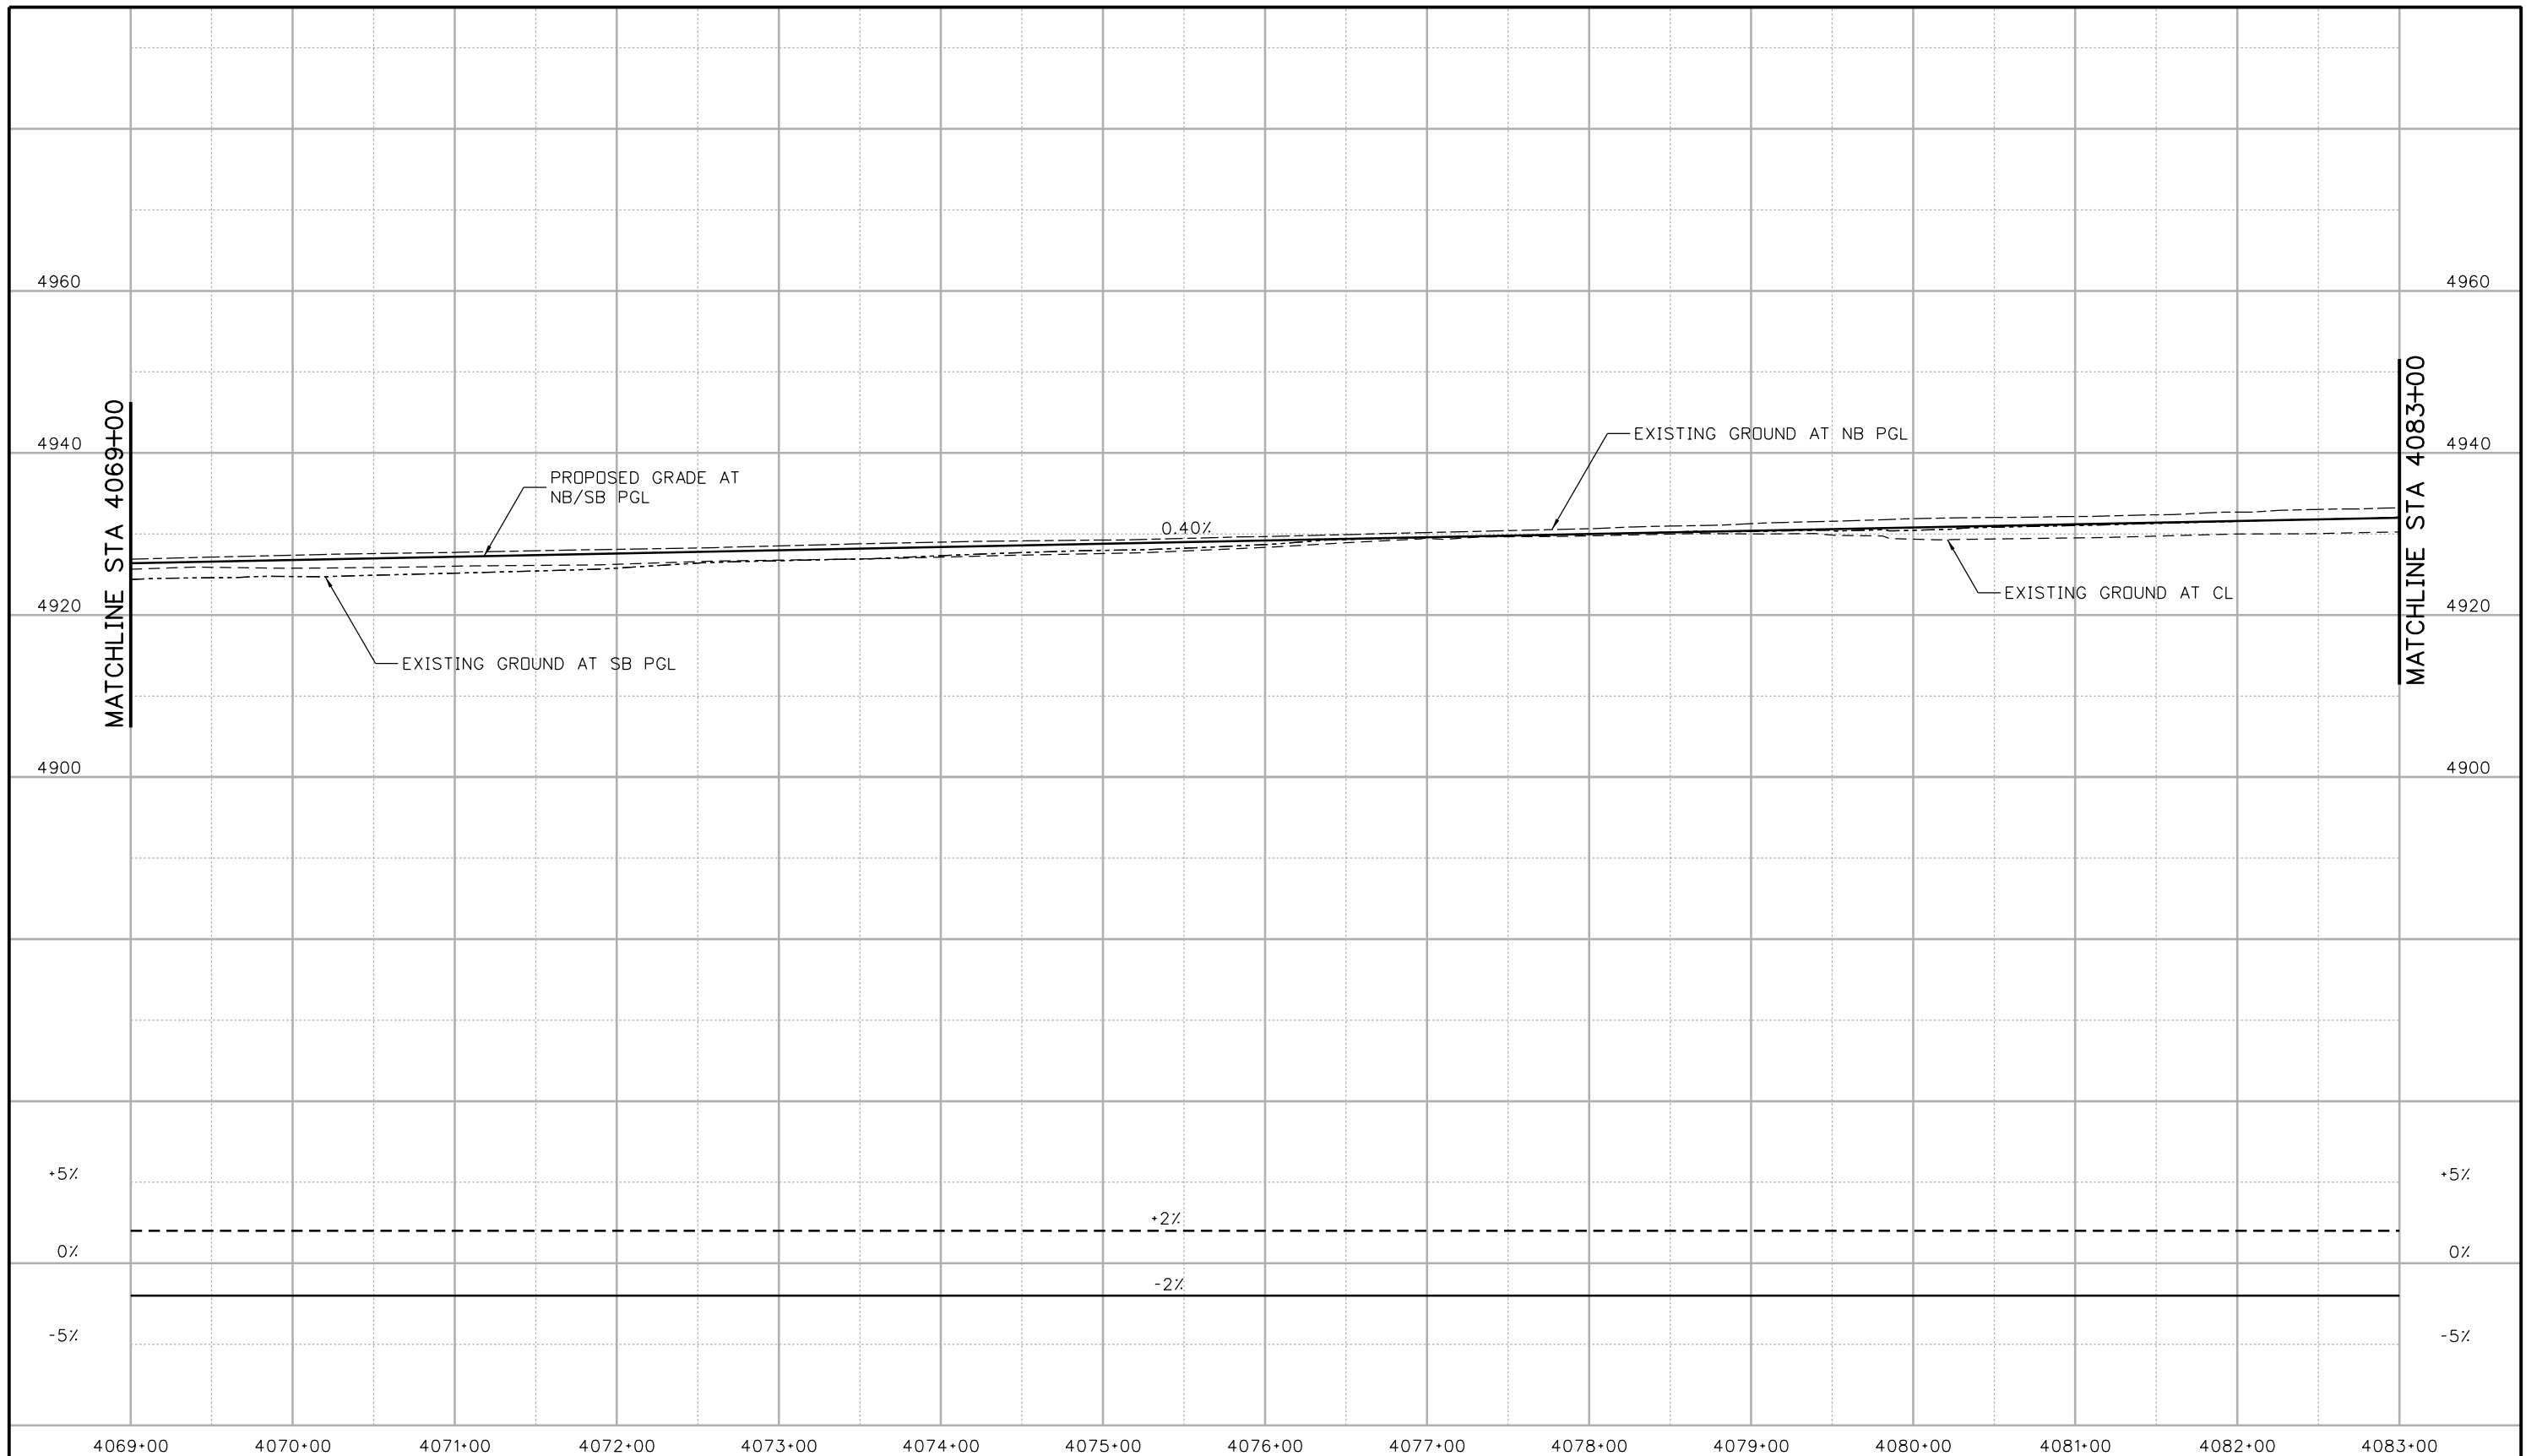


ogui3327 11:20:32 AM c:\pwwork\ybsj\pwi\ogui3327\dms24309\18357DES_Prof_I-25Mainline035.dgn

| Print Date: 10/9/2015 File Name: 18357DES_Prof_I-25Mainline035.dgn Horiz. Scale: 1:100 Vert. Scale: Unit Information Unit Leader Initials: ATKINS 7604 Technology Way, Suite 400 Denver, CO 80237 Phone: (303) 221-7275 Fax: (303) 221-7276 | 0000 | <table border="1" style="width: 100%; border-collapse: collapse;"> <thead> <tr> <th colspan="3">Sheet Revisions</th> </tr> <tr> <th style="width: 15%;">Date:</th> <th style="width: 60%;">Comments</th> <th style="width: 25%;">Init.</th> </tr> </thead> <tbody> <tr><td> </td><td> </td><td> </td></tr> <tr><td> </td><td> </td><td> </td></tr> <tr><td> </td><td> </td><td> </td></tr> </tbody> </table> | Sheet Revisions | | | Date: | Comments | Init. | | | | | | | | | | Colorado Department of Transportation 2207 East Highway 402 Loveland, CO 80537 Phone: 970-622-1268 FAX: 970-669-0289 Region 4 JFF | <table border="1" style="width: 100%; border-collapse: collapse;"> <thead> <tr> <th colspan="2">As Constructed</th> </tr> </thead> <tbody> <tr> <td>No Revisions:</td> <td> </td> </tr> <tr> <td>Revised:</td> <td> </td> </tr> <tr> <td>Void:</td> <td> </td> </tr> </tbody> </table> | As Constructed | | No Revisions: | | Revised: | | Void: | | I-25/SH 392 TO SH 14 ROADWAY PROFILE I-25 MAINLINE | <table border="1" style="width: 100%; border-collapse: collapse;"> <thead> <tr> <th colspan="2">Project No./Code</th> </tr> </thead> <tbody> <tr> <td colspan="2" style="text-align: center;">IM 0253-221</td> </tr> <tr> <td style="text-align: center;">18357</td> <td style="text-align: center;">Sheet Number 119</td> </tr> </tbody> </table> | Project No./Code | | IM 0253-221 | | 18357 | Sheet Number 119 |
|---|------------------|--|-----------------|--|--|-------|----------|-------|--|--|--|--|--|--|--|--|--|---|--|----------------|--|---------------|--|----------|--|-------|--|---|--|------------------|--|-------------|--|-------|------------------|
| Sheet Revisions | | | | | | | | | | | | | | | | | | | | | | | | | | | | | | | | | | | |
| Date: | Comments | Init. | | | | | | | | | | | | | | | | | | | | | | | | | | | | | | | | | |
| | | | | | | | | | | | | | | | | | | | | | | | | | | | | | | | | | | | |
| | | | | | | | | | | | | | | | | | | | | | | | | | | | | | | | | | | | |
| | | | | | | | | | | | | | | | | | | | | | | | | | | | | | | | | | | | |
| As Constructed | | | | | | | | | | | | | | | | | | | | | | | | | | | | | | | | | | | |
| No Revisions: | | | | | | | | | | | | | | | | | | | | | | | | | | | | | | | | | | | |
| Revised: | | | | | | | | | | | | | | | | | | | | | | | | | | | | | | | | | | | |
| Void: | | | | | | | | | | | | | | | | | | | | | | | | | | | | | | | | | | | |
| Project No./Code | | | | | | | | | | | | | | | | | | | | | | | | | | | | | | | | | | | |
| IM 0253-221 | | | | | | | | | | | | | | | | | | | | | | | | | | | | | | | | | | | |
| 18357 | Sheet Number 119 | | | | | | | | | | | | | | | | | | | | | | | | | | | | | | | | | | |
| Sheet Subset: ROADWAY Subset Sheets: R70 of R158 | | | | | | | | | | | | | | | | | | | | | | | | | | | | | | | | | | | |

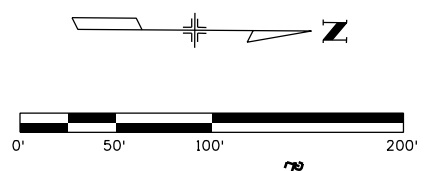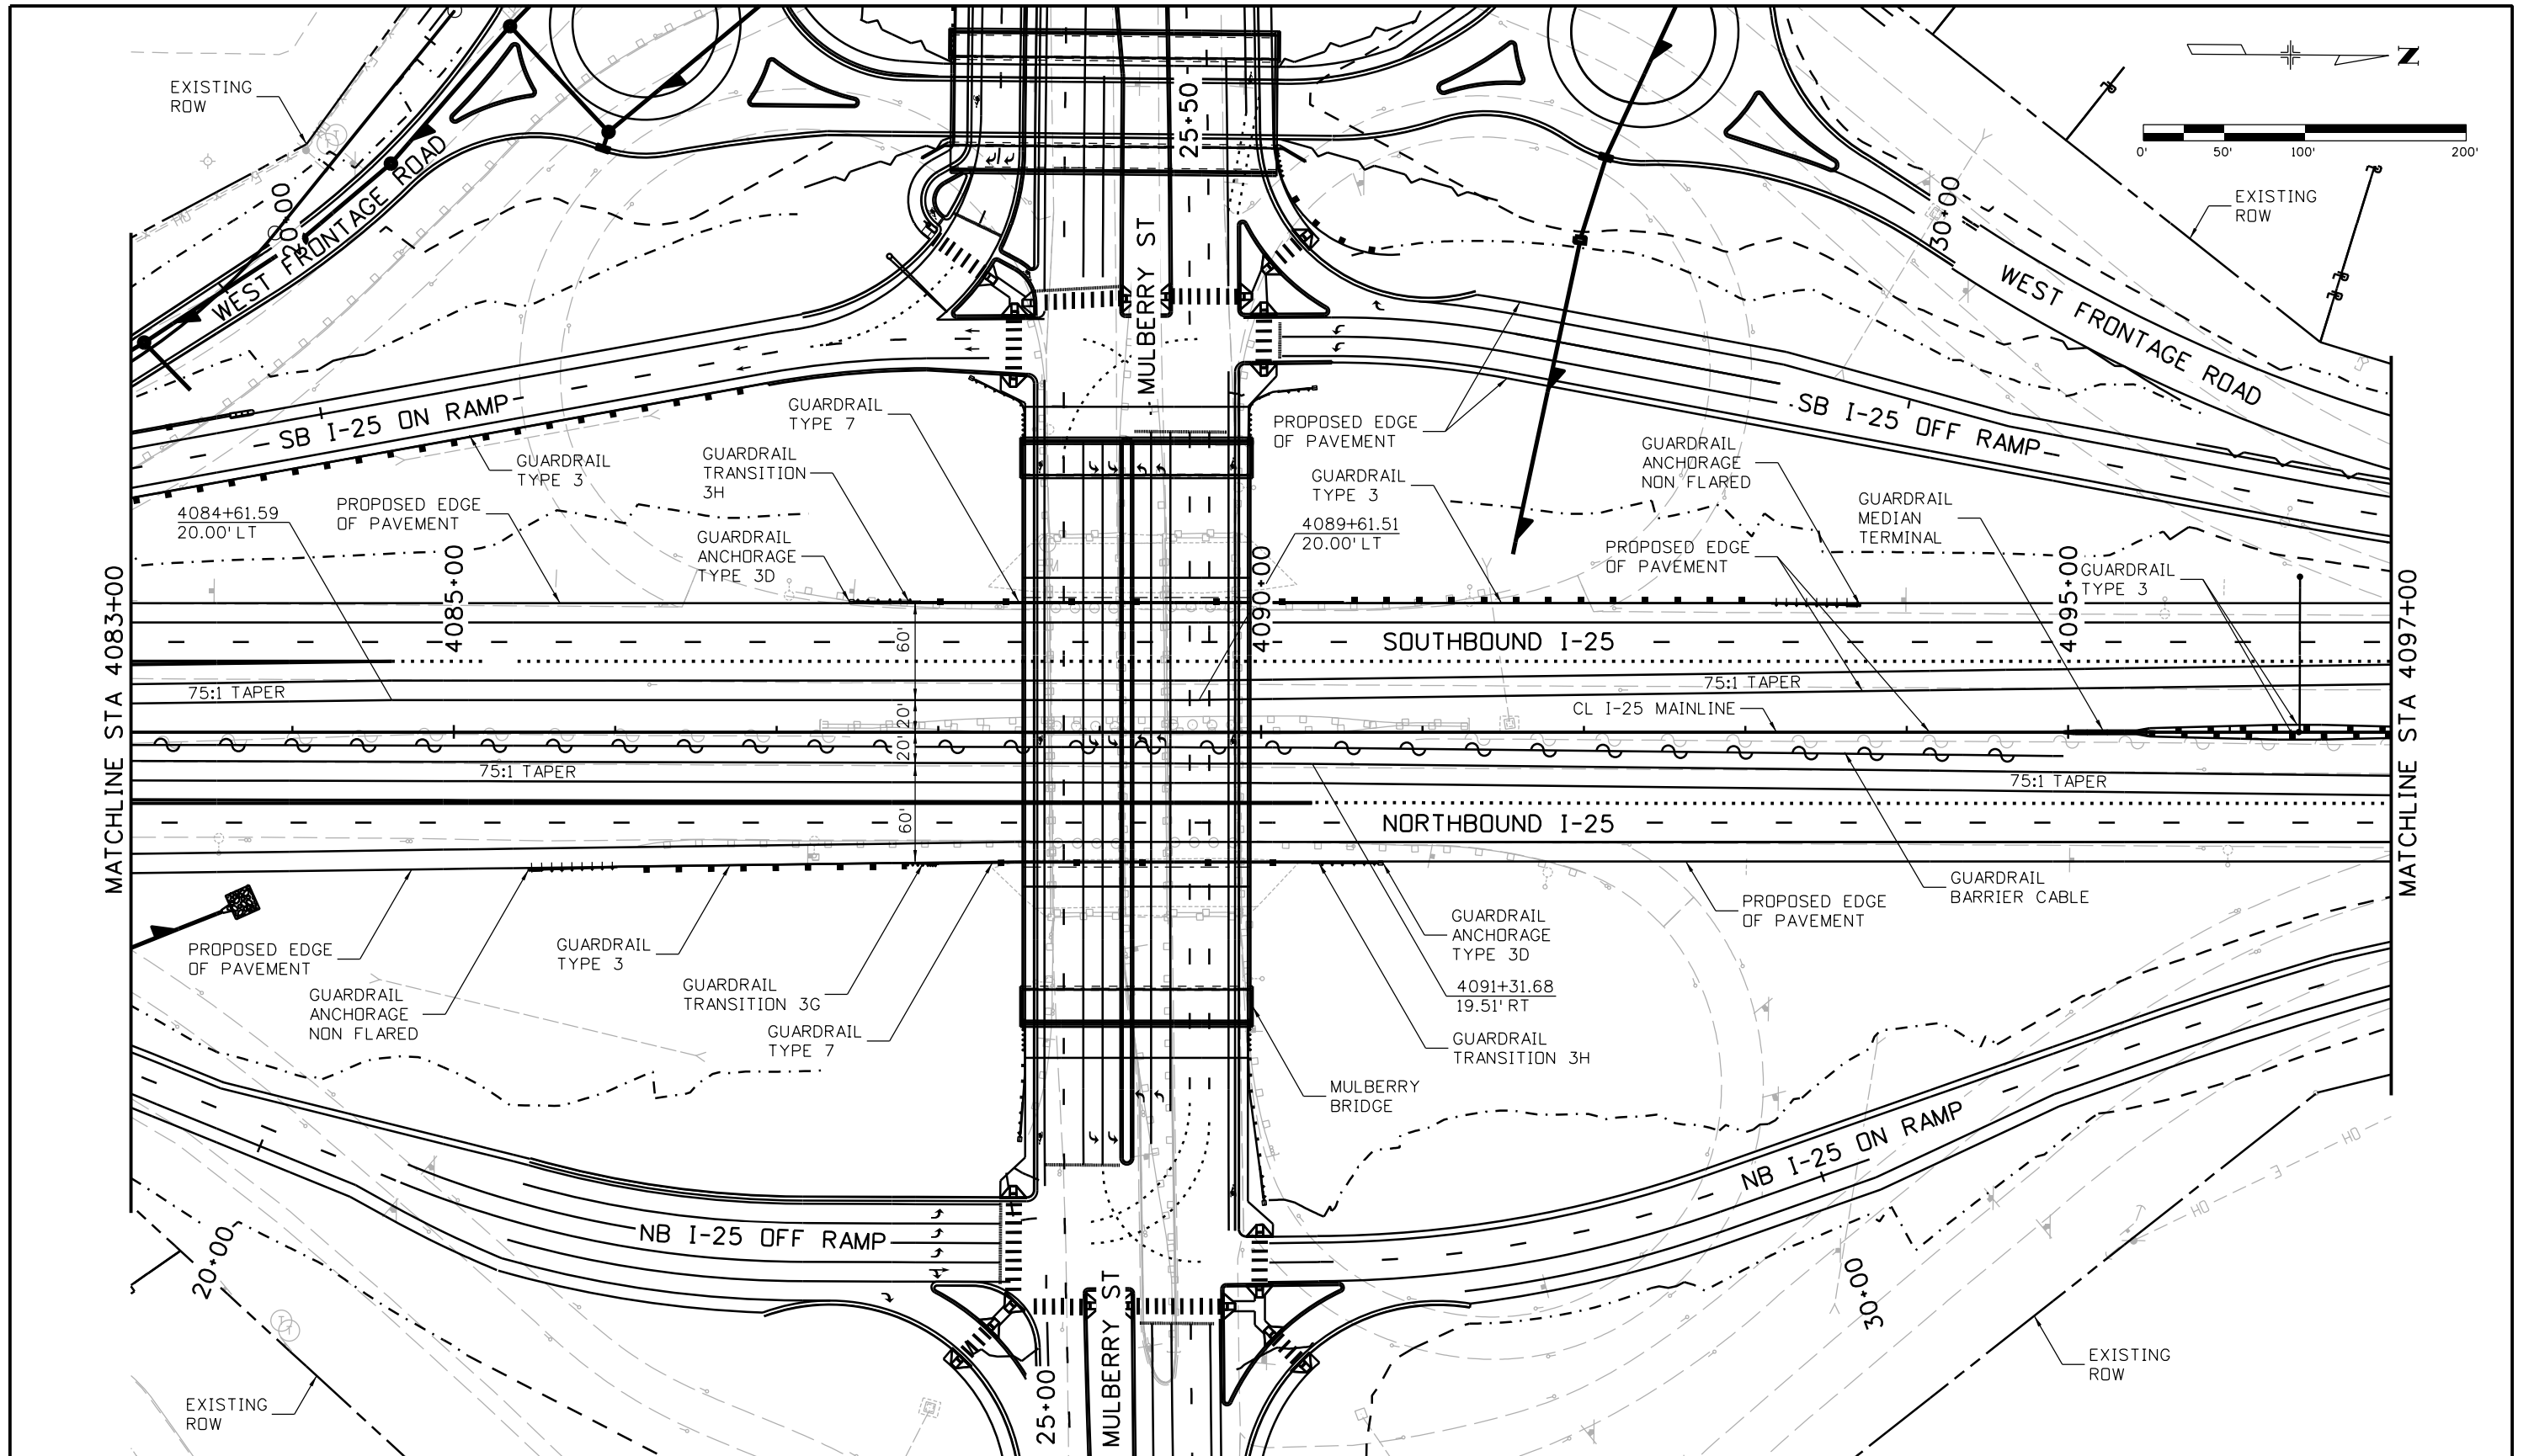

file14.36 4:31:10 PM p:\CP-PWS-ISOL\pws\j.com\PBS\J\Documents\Transportation\Surface Transportation\Projects\100027309 I-25\Design\Drawings\18357DES_Plan_I-25Mainline036.dgn

| | | | | | | | | | | | |
|---|--|--------------------------------|--|--|--|----------------|--|---|--|------------------|--|
| Print Date: 10/8/2015 | | Sheet Revisions | | Colorado Department of Transportation | | As Constructed | | I-25/SH 392 TO SH 14 ROADWAY PLAN I-25 MAINLINE | | Project No./Code | |
| File Name: 18357DES_Plan_I-25Mainline036.dgn | | Date: Comments Init. | | 2207 East Highway 402 Loveland, CO 80537 Phone: 970-622-1268 FAX: 970-669-0289 | | No Revisions: | | Designer: MTA | | IM 0253-221 | |
| Horiz. Scale: 1:100 Vert. Scale: | | | | Region 4 | | Revised: | | Detailer: JAG | | 18357 | |
| Unit Information Unit Leader Initials: | | | | JFF | | Void: | | Sheet Subset: ROADWAY | | Sheet Number 120 | |
| 7604 Technology Way, Suite 400 Denver, CO 80237 Phone: (303) 221-7275 Fax: (303) 221-7276 | | | | | | | | Structure Numbers | | | |
| | | | | | | | | Subset Sheets: R71 of R158 | | | |

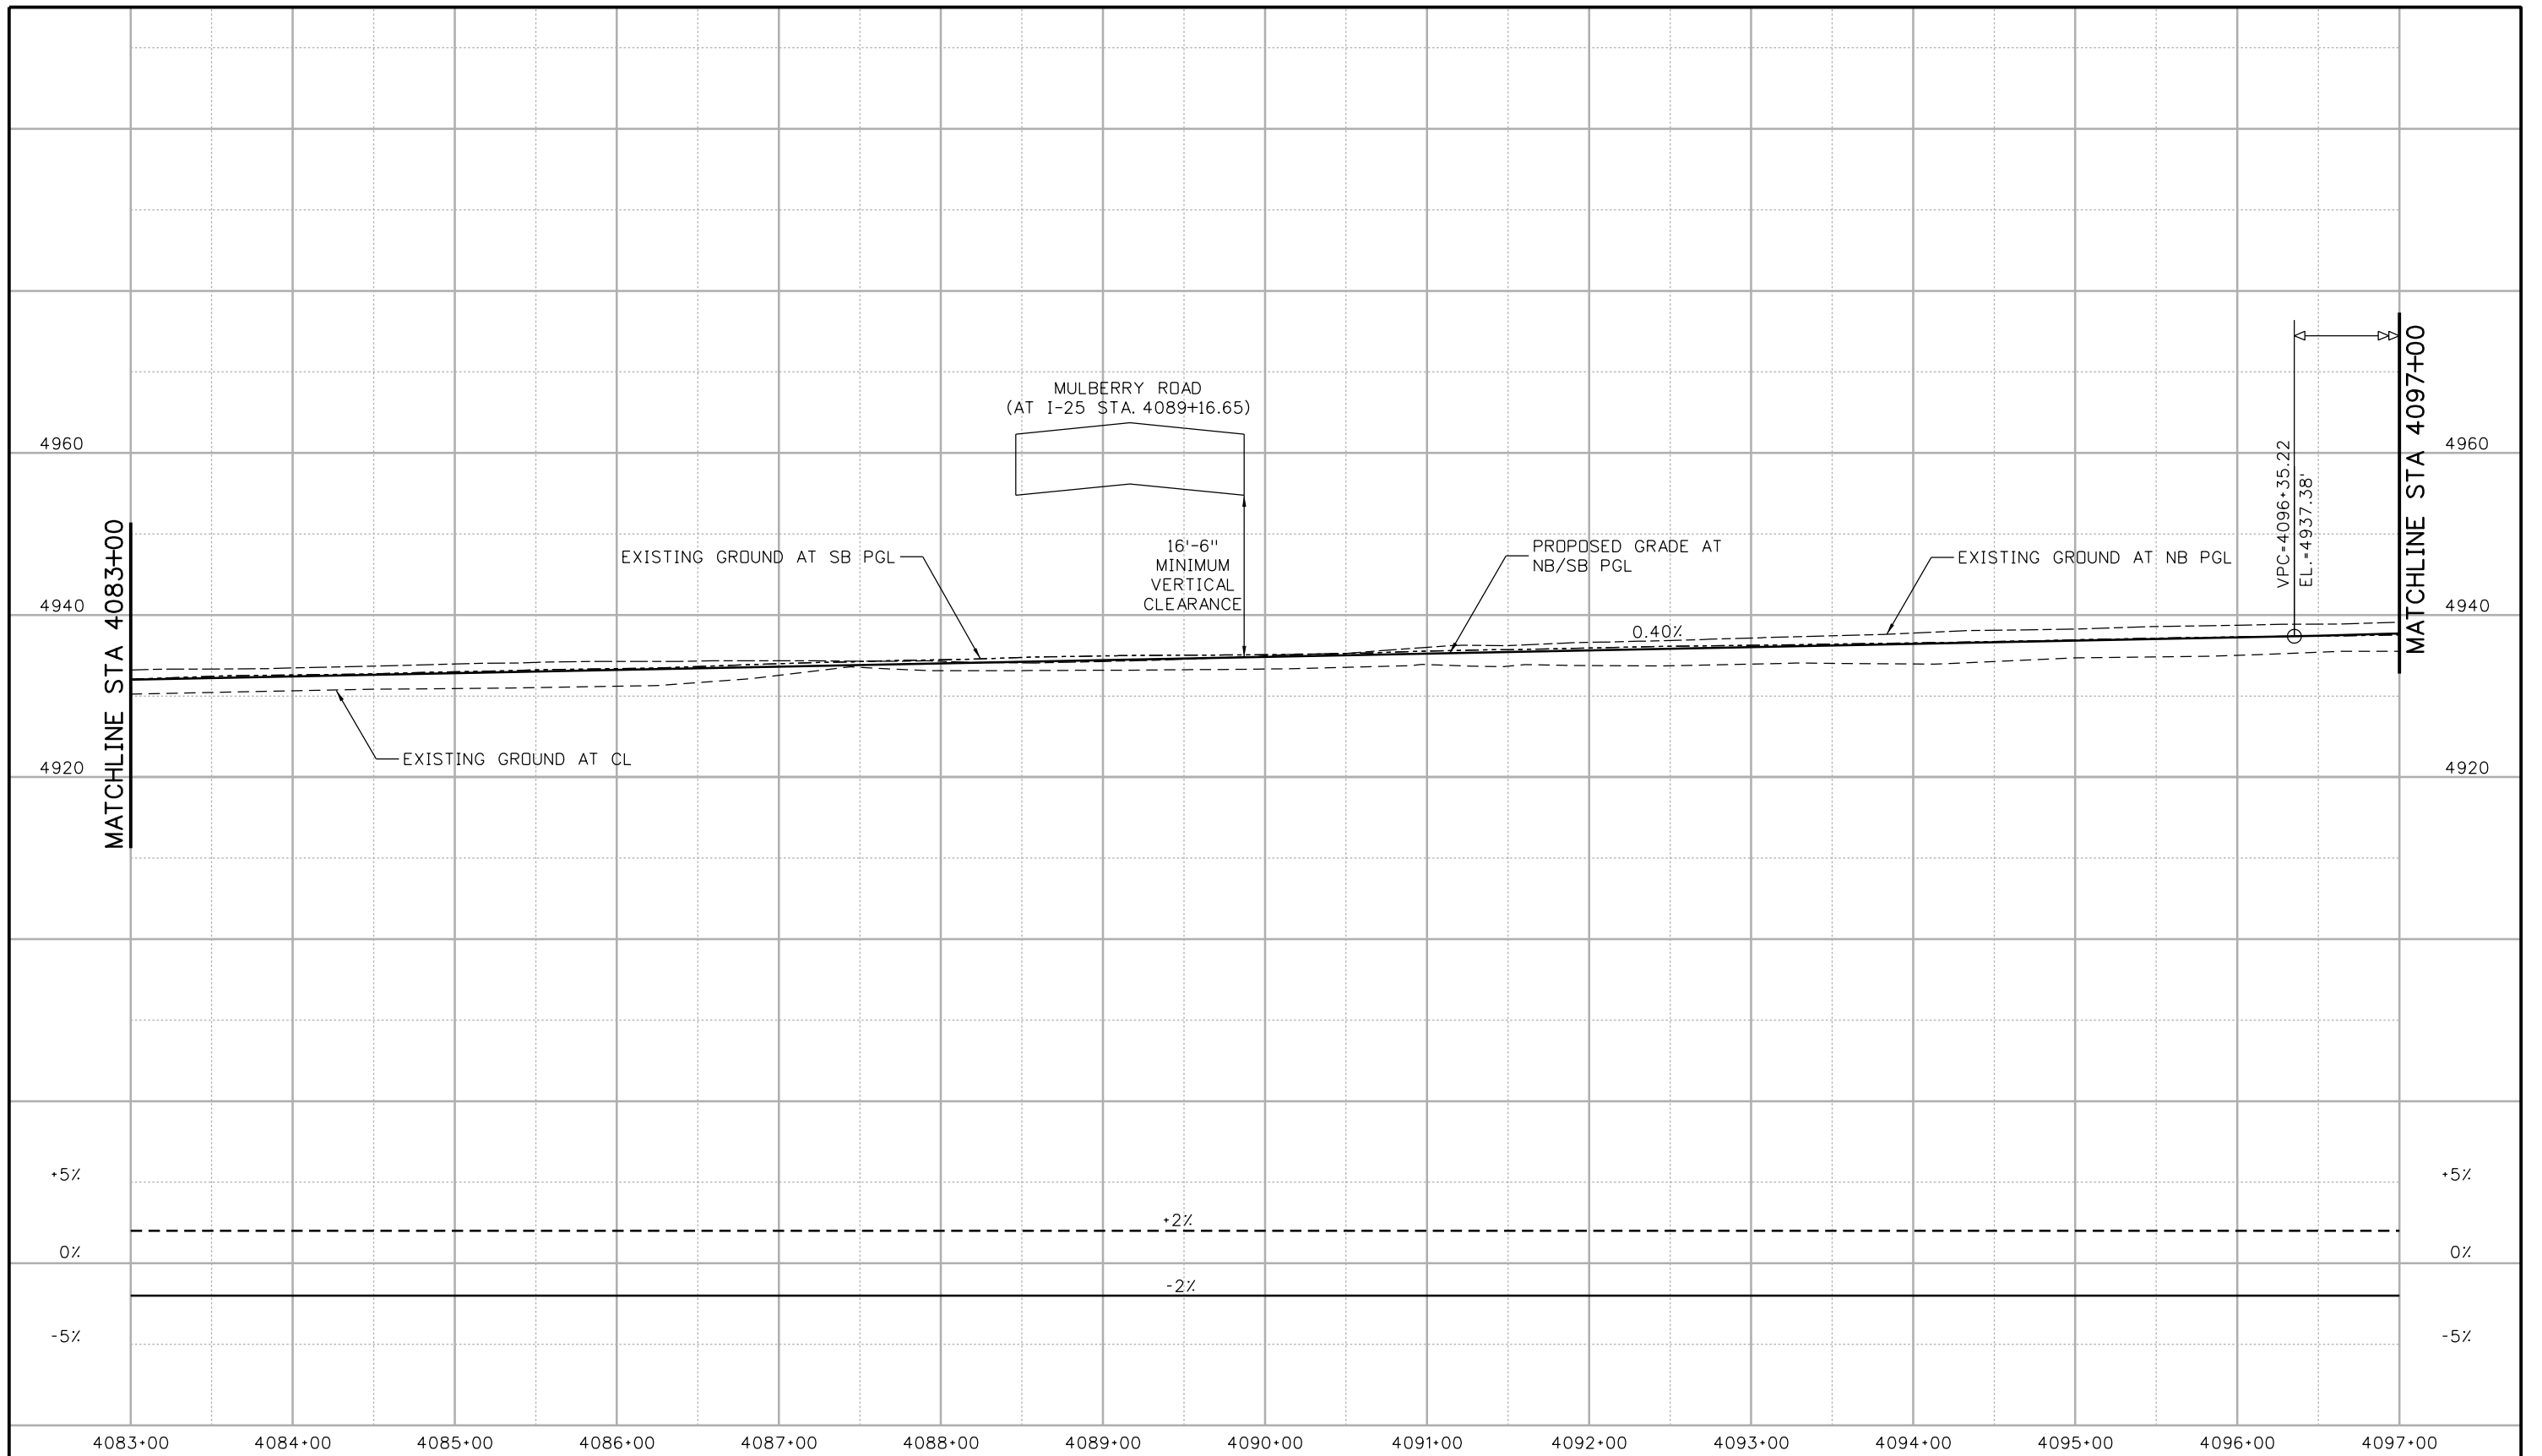

Print Date: 10/9/2015
 File Name: 18357DES_Prof_I-25Mainline036.dgn
 Horiz. Scale: 1:100 Vert. Scale:
 Unit Information Unit Leader Initials:
ATKINS 7604 Technology Way, Suite 400
 Denver, CO 80237
 Phone: (303) 221-7275 Fax: (303) 221-7276

| Sheet Revisions | | |
|-----------------|----------|-------|
| Date: | Comments | Init. |
| | | |
| | | |
| | | |

Colorado Department of Transportation

 2207 East Highway 402
 Loveland, CO 80537
 Phone: 970-622-1268 FAX: 970-669-0289
Region 4 JFF


As Constructed
 No Revisions:
 Revised:
 Void:

**I-25/SH 392 TO SH 14
 ROADWAY PROFILE
 I-25 MAINLINE**
 Designer: MTA
 Detailer: JAG
 Sheet Subset: ROADWAY
 Structure Numbers
 Subset Sheets: R72 of R158



Project No./Code
 IM 0253-221
 18357
 Sheet Number 121

ogui3327 11:20:41 AM c:\pwwork\pwsjpw\ogui3327\dms24309\18357DES_Prof_I-25Mainline036.dgn

file14.36 4:31:20 PM \\CP-PWS-1501.pbsj.com\PBSUPW\Documents\Transportation\Surface Transportation\Projects\100027309 I-25\Design\Drawings\18357DES_Plan_1-25Mainline037.dgn

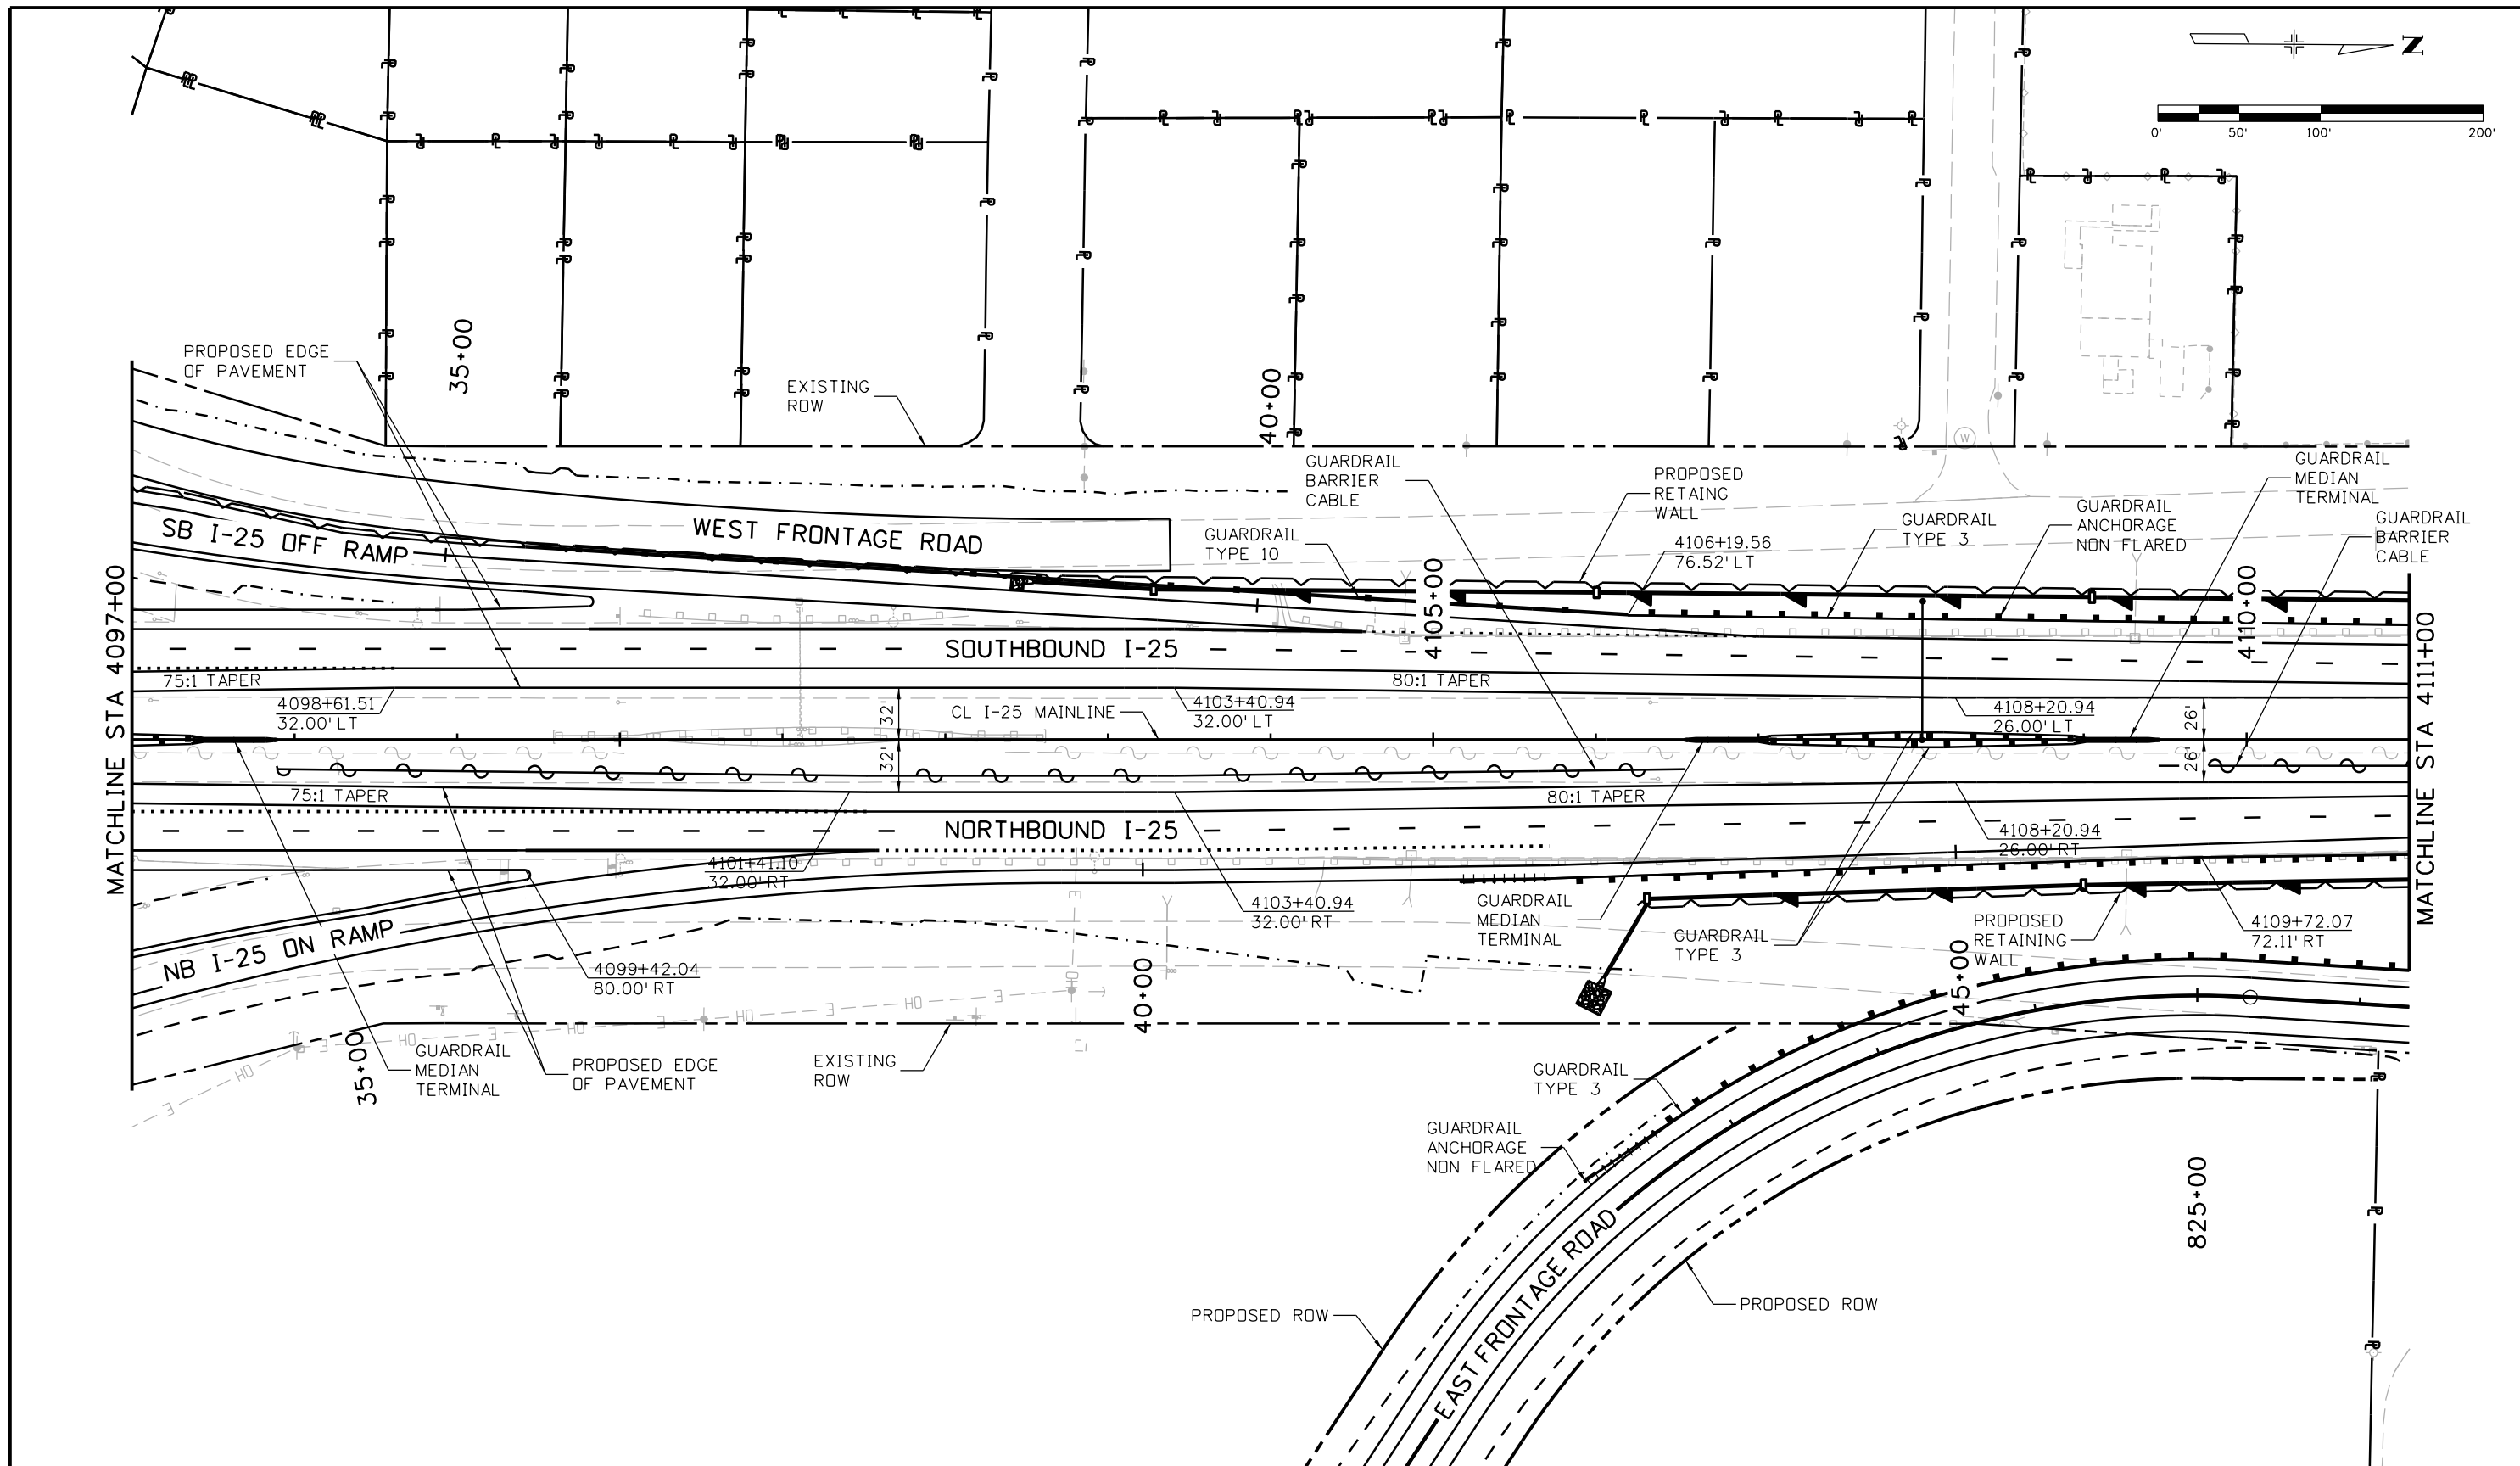

| | | | | | | | | | | | |
|---|--|-----------------|----------|---------------------------------------|--|----------------|---------------|---|------------------|--|--|
| Print Date: 10/8/2015 | | Sheet Revisions | | Colorado Department of Transportation | | As Constructed | | I-25/SH 392 TO SH 14 ROADWAY PLAN I-25 MAINLINE | | Project No./Code | |
| File Name: 18357DES_Plan_1-25Mainline037.dgn | | Date: | Comments | Init. | 2207 East Highway 402 Loveland, CO 80537 Phone: 970-622-1268 FAX: 970-669-0289 | | No Revisions: | | IM 0253-221 | | |
| Horiz. Scale: 1:100 Vert. Scale: | | | | | Region 4 | | Revised: | | 18357 | | |
| Unit Information Unit Leader Initials: | | | | | JFF | | Void: | | Sheet Number 122 | | |
| ATKINS 7604 Technology Way, Suite 400 Denver, CO 80237 Phone: (303) 221-7275 Fax: (303) 221-7276 | | 0000 | | | | | | Designer: MTA Structure Numbers | | Sheet Subst: ROADWAY Subst Sheets: R73 of R158 | |
| | | | | | | | | Detailer: JAG | | | |

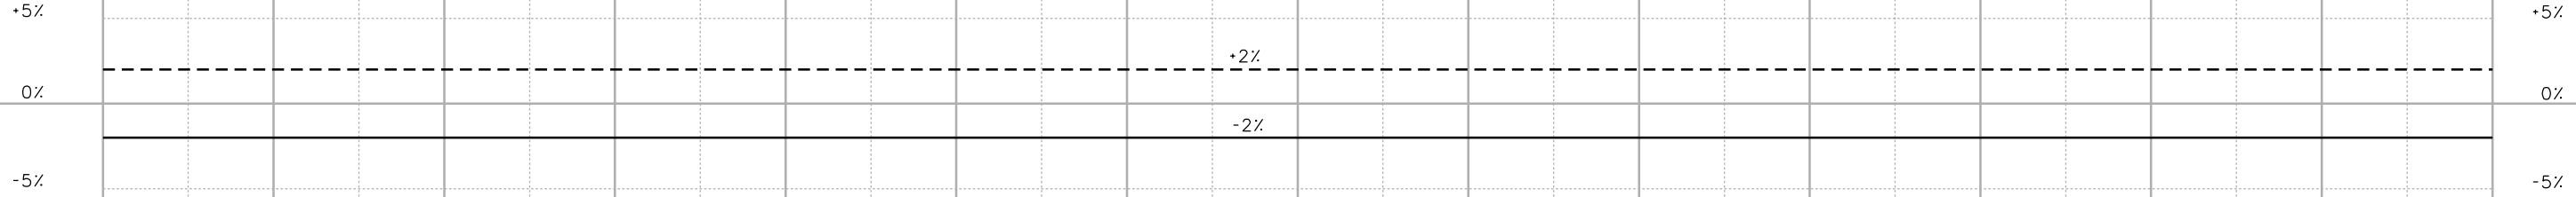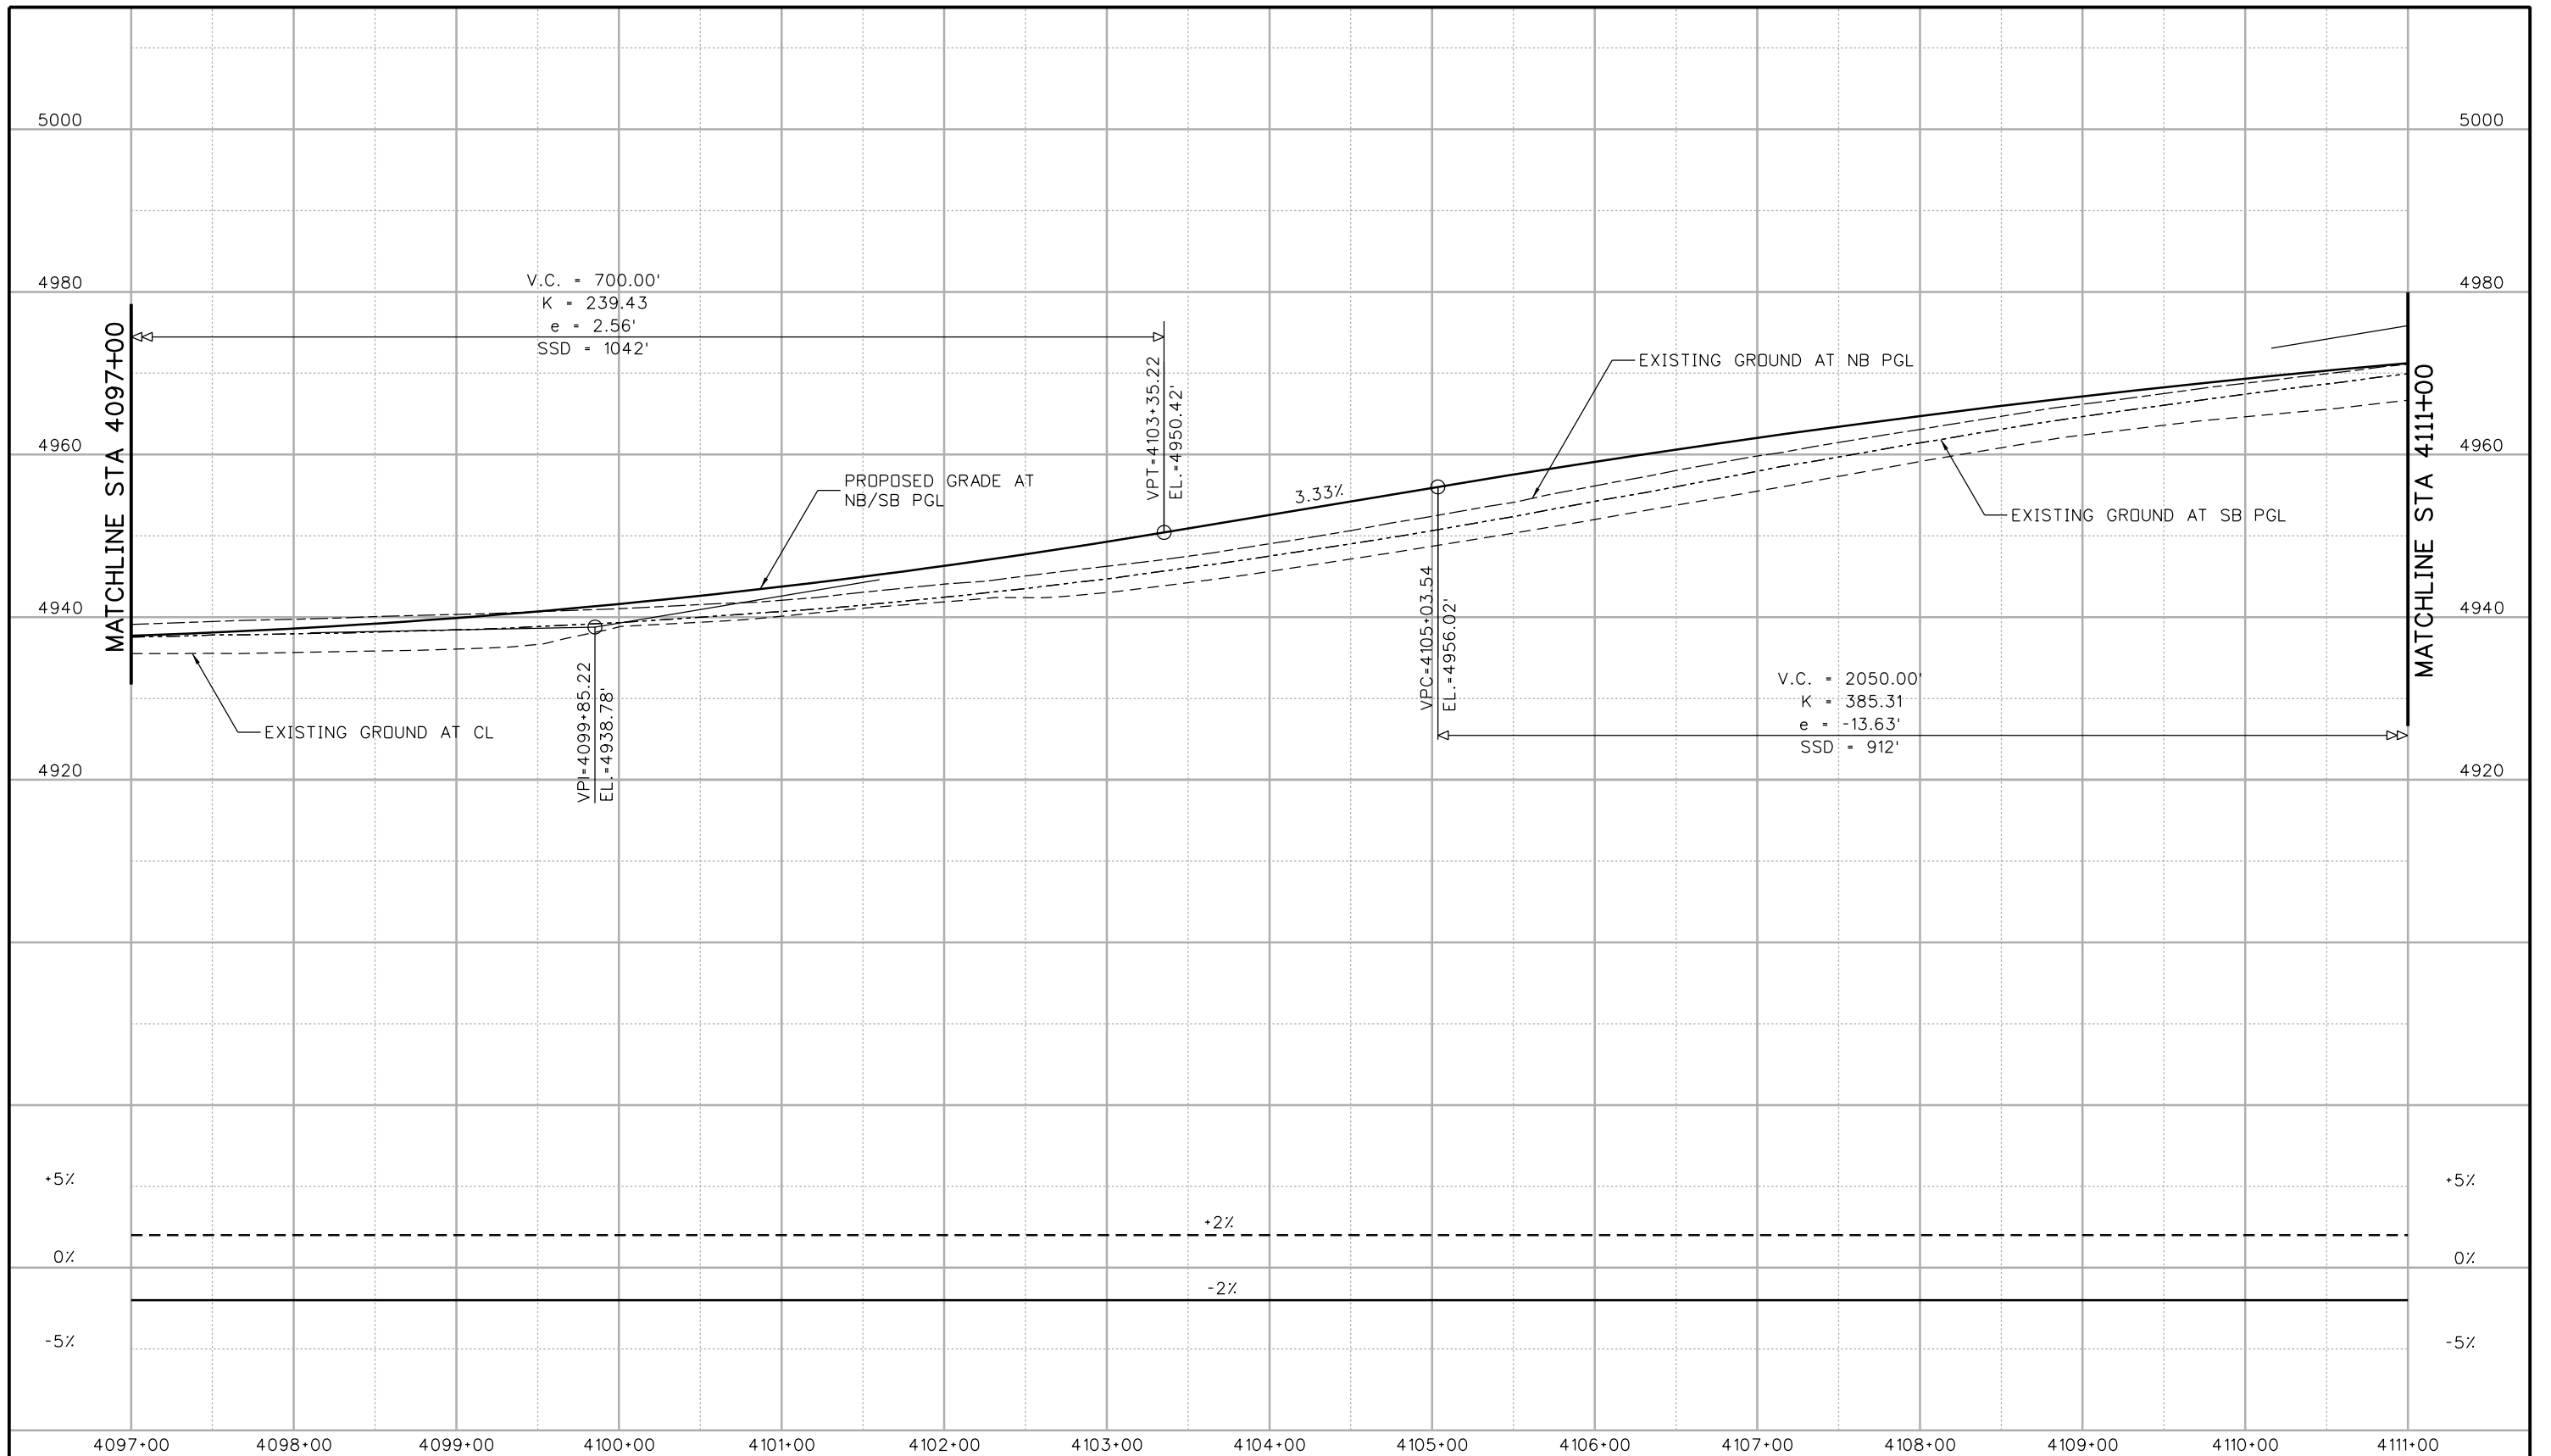

4097+00 4098+00 4099+00 4100+00 4101+00 4102+00 4103+00 4104+00 4105+00 4106+00 4107+00 4108+00 4109+00 4110+00 4111+00

Print Date: 10/9/2015
 File Name: 18357DES_Prof_I-25Mainline037.dgn
 Horiz. Scale: 1:100 Vert. Scale:
 Unit Information Unit Leader Initials:
ATKINS 7604 Technology Way, Suite 400
 Denver, CO 80237
 Phone: (303) 221-7275 Fax: (303) 221-7276

| Sheet Revisions | | |
|-----------------|----------|-------|
| Date: | Comments | Init. |
| | | |
| | | |
| | | |

Colorado Department of Transportation

 2207 East Highway 402
 Loveland, CO 80537
 Phone: 970-622-1268 FAX: 970-669-0289
Region 4 JFF

As Constructed
 No Revisions:
 Revised:
 Void:



**I-25/SH 392 TO SH 14
 ROADWAY PROFILE
 I-25 MAINLINE**

Designer: MTA
 Detailer: JAG
 Sheet Subset: ROADWAY
 Structure Numbers
 Subset Sheets: R74 of R158


Project No./Code
 IM 0253-221
 18357
 Sheet Number 123

ogui3327 11:20:50 AM c:\pawork\ybbisjpw\ogui3327\dms24309\18357DES_Prof_I-25Mainline037.dgn

file14.36 4:31:34 PM pw:\CP-PWS-1501.pbsj.com:PBSUPW1\Documents\Transportation\Surface Transportation\Projects\100027309 1-25\Design\Drawings\18357DES_Plan_I-25Mainline038.dgn

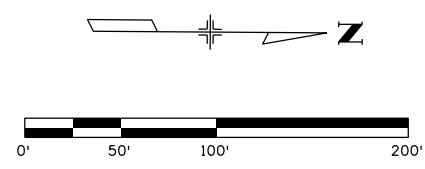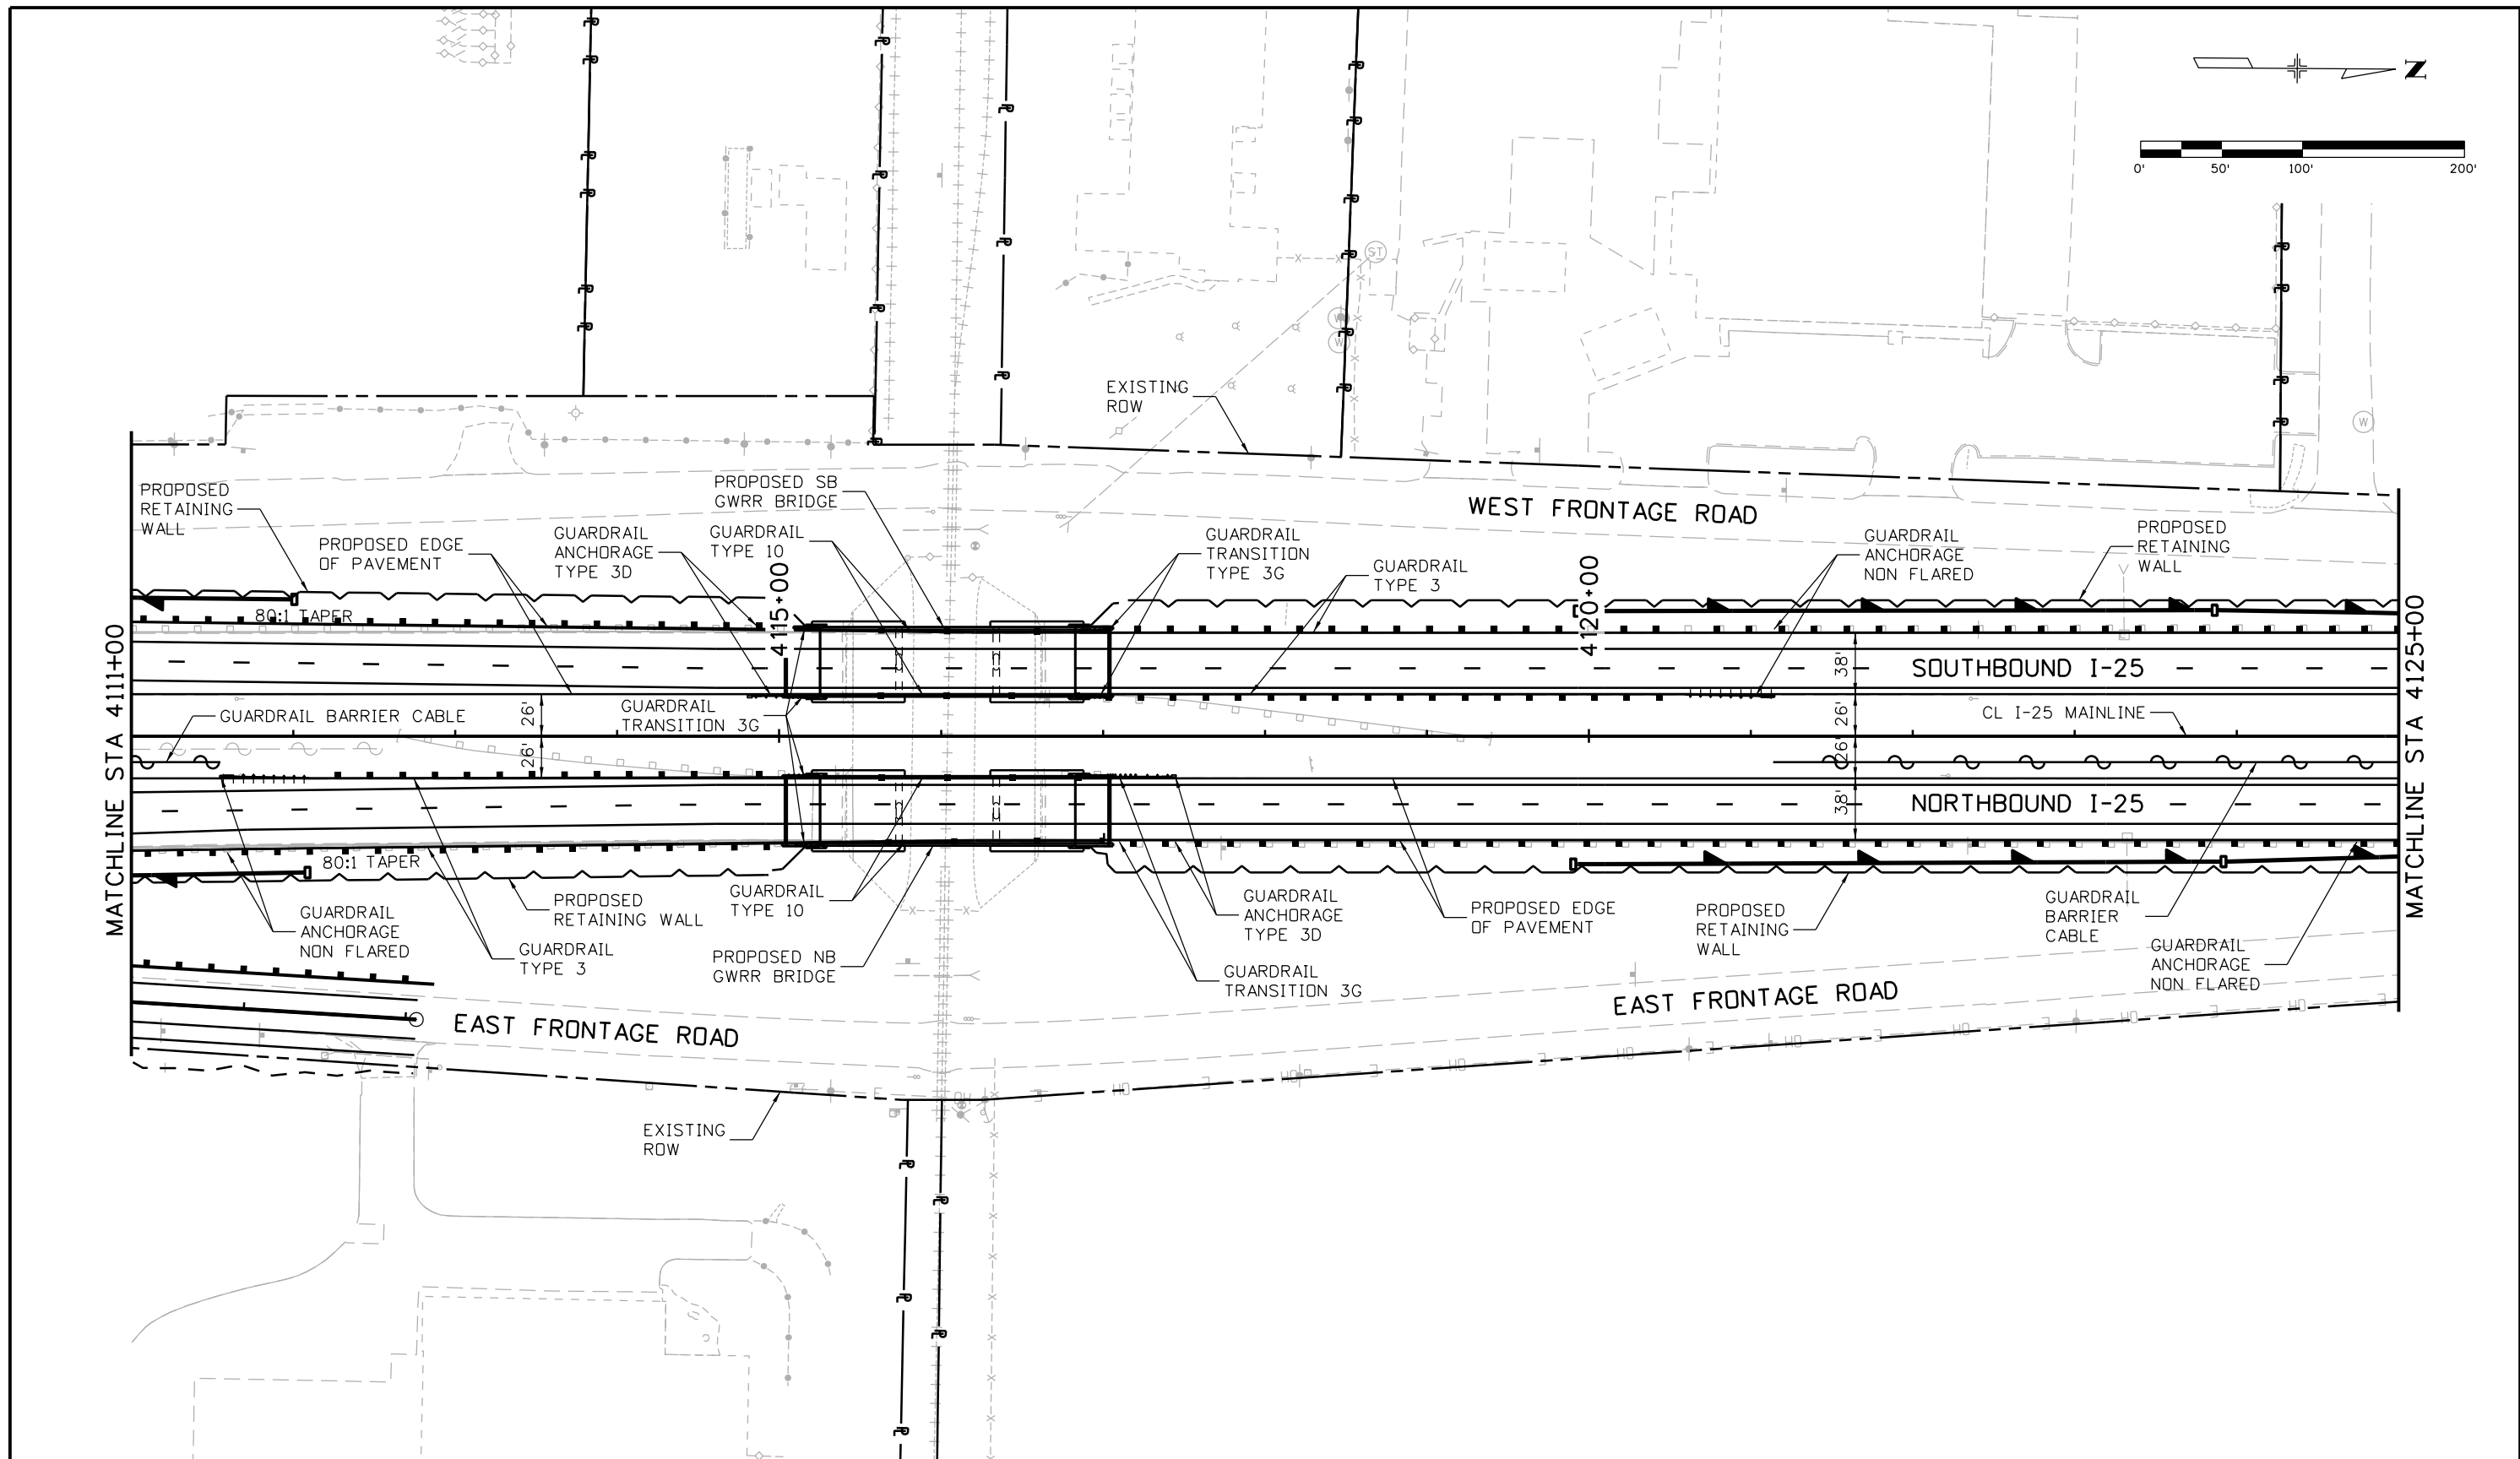

| | | | | | | | | | | | |
|--|--|-----------------|----------|---------------------------------------|--|----------------|---------------|---|------------------|---|--|
| Print Date: 10/8/2015 | | Sheet Revisions | | Colorado Department of Transportation | | As Constructed | | I-25/SH 392 TO SH 14 ROADWAY PLAN I-25 MAINLINE | | Project No./Code | |
| File Name: 18357DES_Plan_I-25Mainline038.dgn | | Date: | Comments | Init. | 2207 East Highway 402 Loveland, CO 80537 Phone: 970-622-1268 FAX: 970-669-0289 | | No Revisions: | | IM 0253-221 | | |
| Horiz. Scale: 1:100 Vert. Scale: | | | | | Region 4 | | Revised: | | 18357 | | |
| Unit Information Unit Leader Initials: | | | | | JFF | | Void: | | Sheet Number 124 | | |
| ATKINS 7604 Technology Way, Suite 400 Denver, CO 80237 Phone: (303) 221-7275 Fax: (303) 221-7276 | | 0000 | | | | | | Designer: MTA Detailer: JAG Sheet Subset: ROADWAY | | Structure Numbers Subset Sheets: R75 of R158 | |

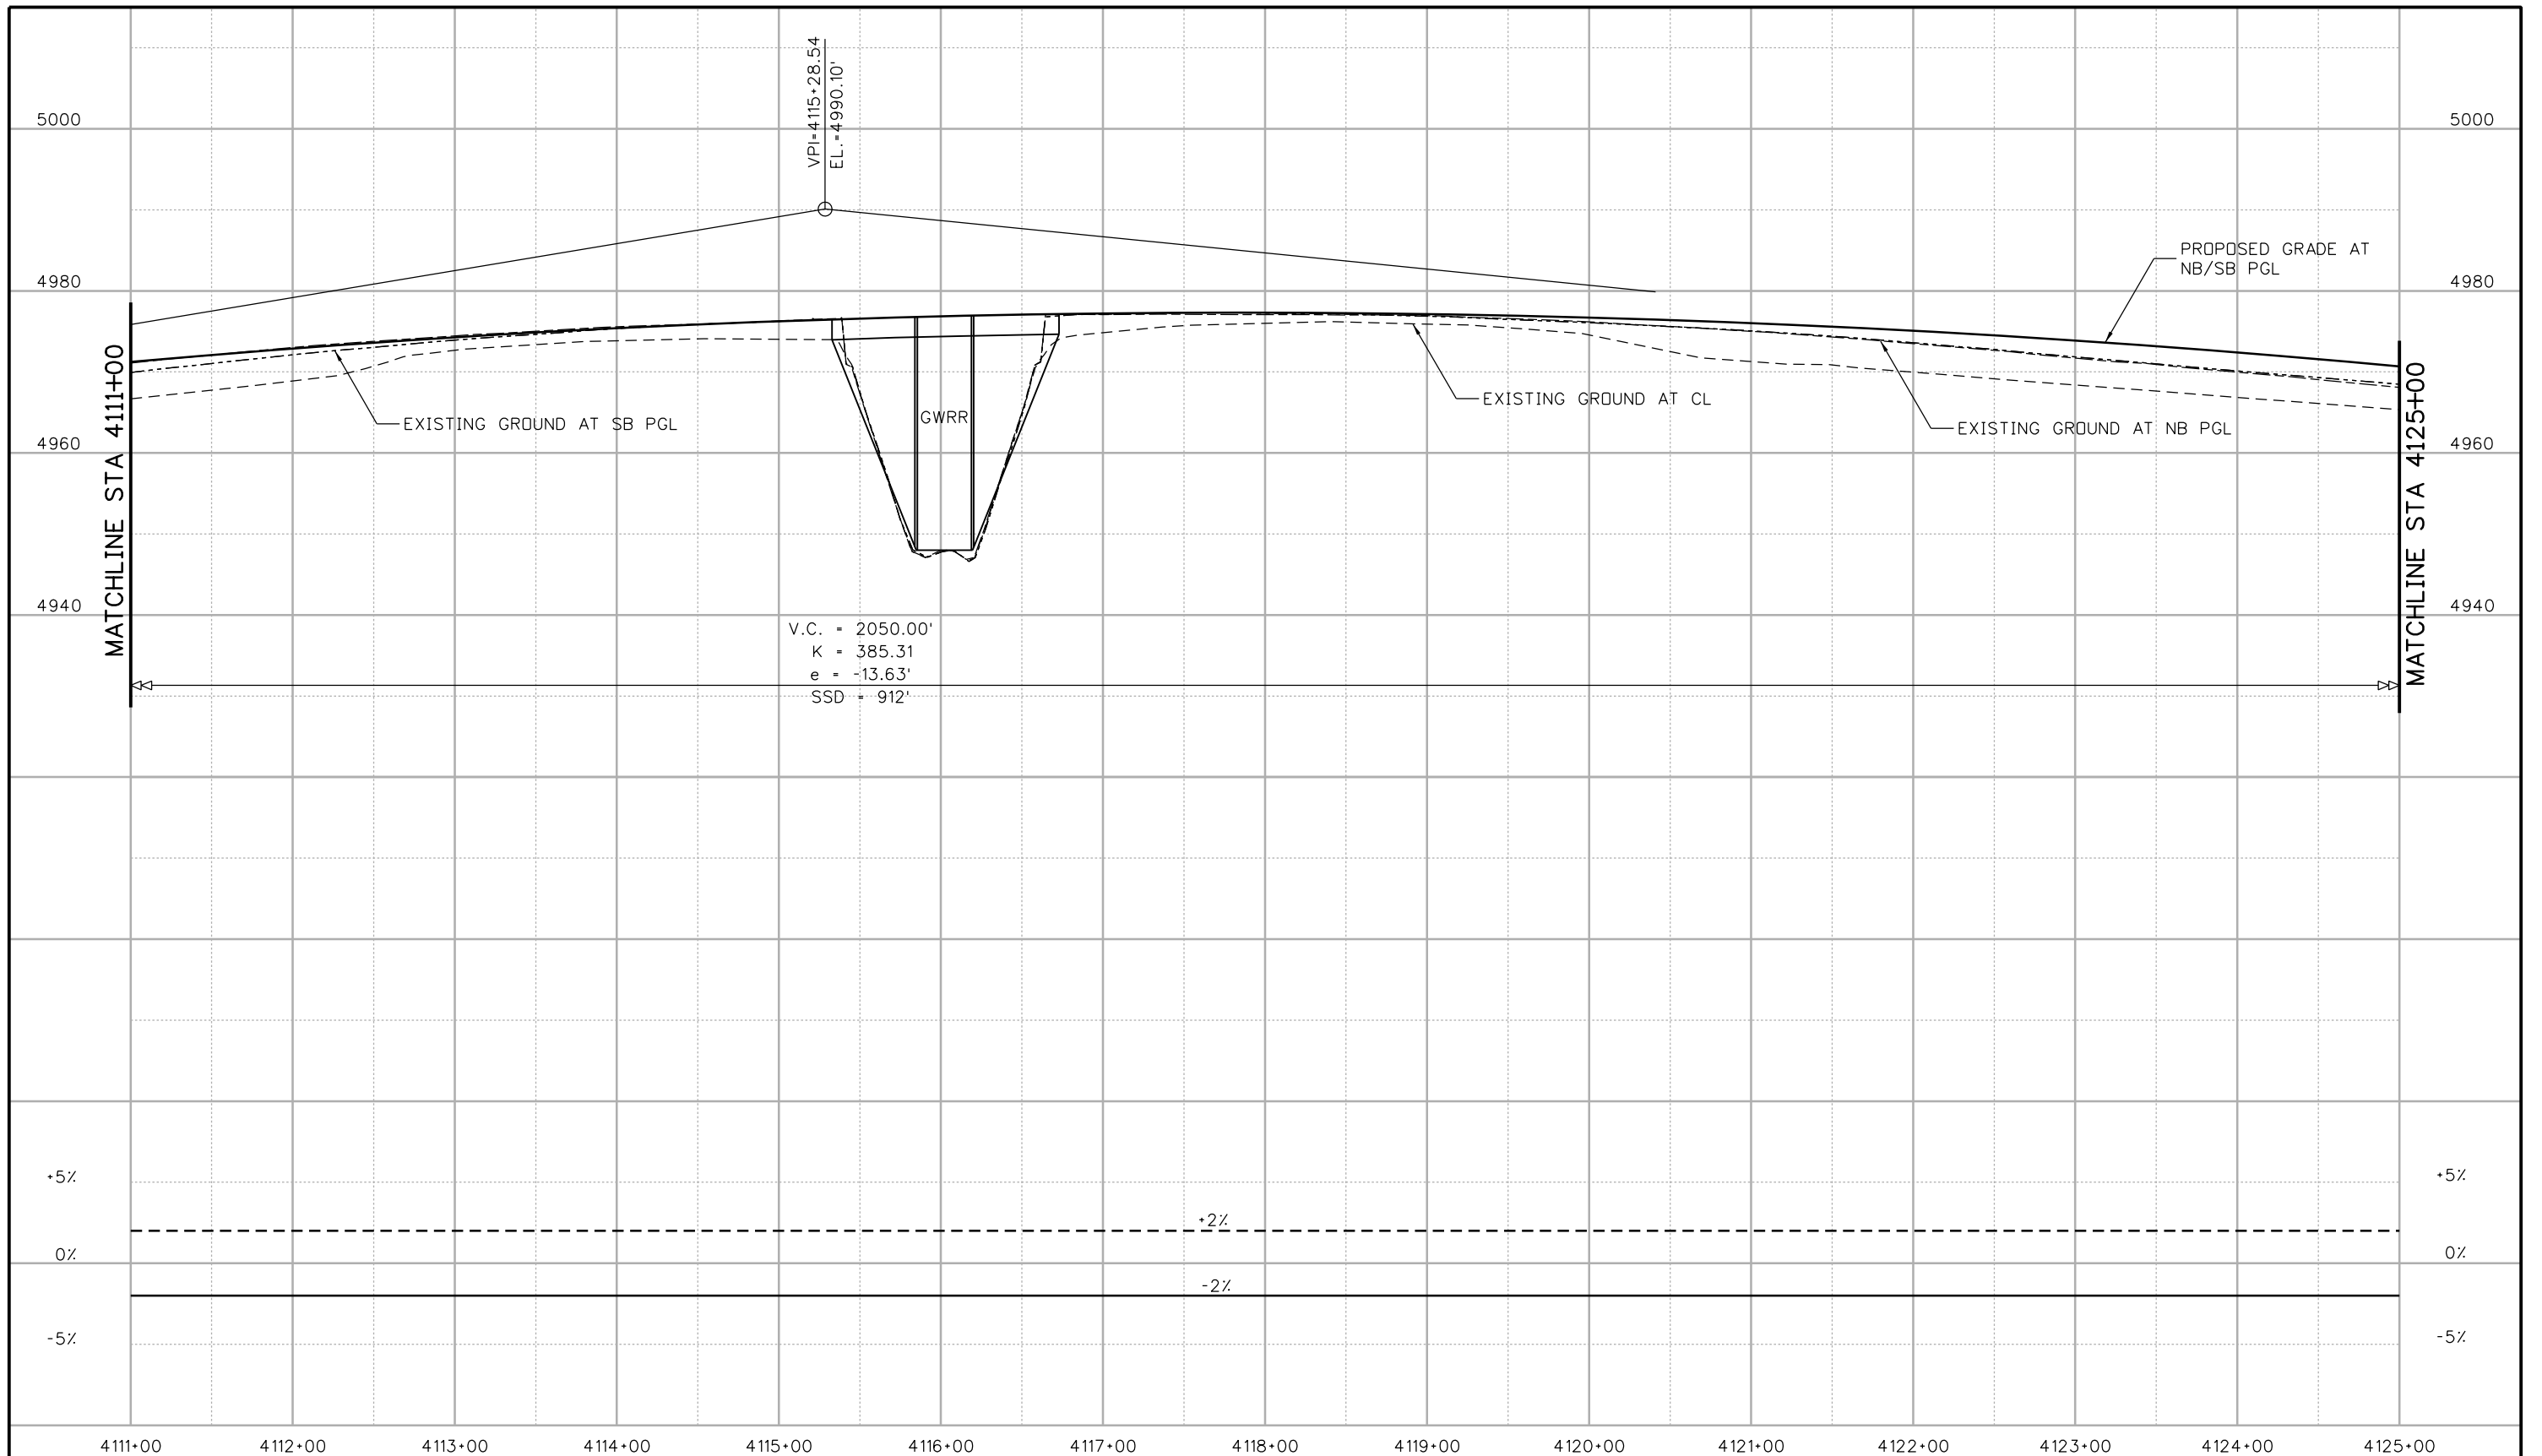

Print Date: 10/9/2015
 File Name: 18357DES_Prof_I-25Mainline038.dgn
 Horiz. Scale: 1:100 Vert. Scale:
 Unit Information Unit Leader Initials:
ATKINS 7604 Technology Way, Suite 400
 Denver, CO 80237
 Phone: (303) 221-7275 Fax: (303) 221-7276

| Sheet Revisions | | |
|-----------------|----------|-------|
| Date: | Comments | Init. |
| | | |
| | | |
| | | |

Colorado Department of Transportation
CDOT
 2207 East Highway 402
 Loveland, CO 80537
 Phone: 970-622-1268 FAX: 970-669-0289
Region 4 JFF



As Constructed
 No Revisions:
 Revised:
 Void:

I-25/SH 392 TO SH 14
 ROADWAY PROFILE
 I-25 MAINLINE
 Designer: MTA
 Detailer: JAG
 Sheet Subset: ROADWAY
 Structure Numbers
 Subset Sheets: R76 of R158


Project No./Code
 IM 0253-221
 18357
 Sheet Number 125

ogul3327 11:20:59 AM c:\pw\work\pbb\jpw\ogul3327\dms24309\18357DES_Prof_I-25Mainline038.dgn

file14.36 4:31:54 PM pw:\CP-PWS-1501.pbsj.com;PBSUPW1\Documents\Transportation\Surface Transportation\Projects\100027309 I-25\Design\Drawings\18357DES_Plan_I-25Mainline039.dgn

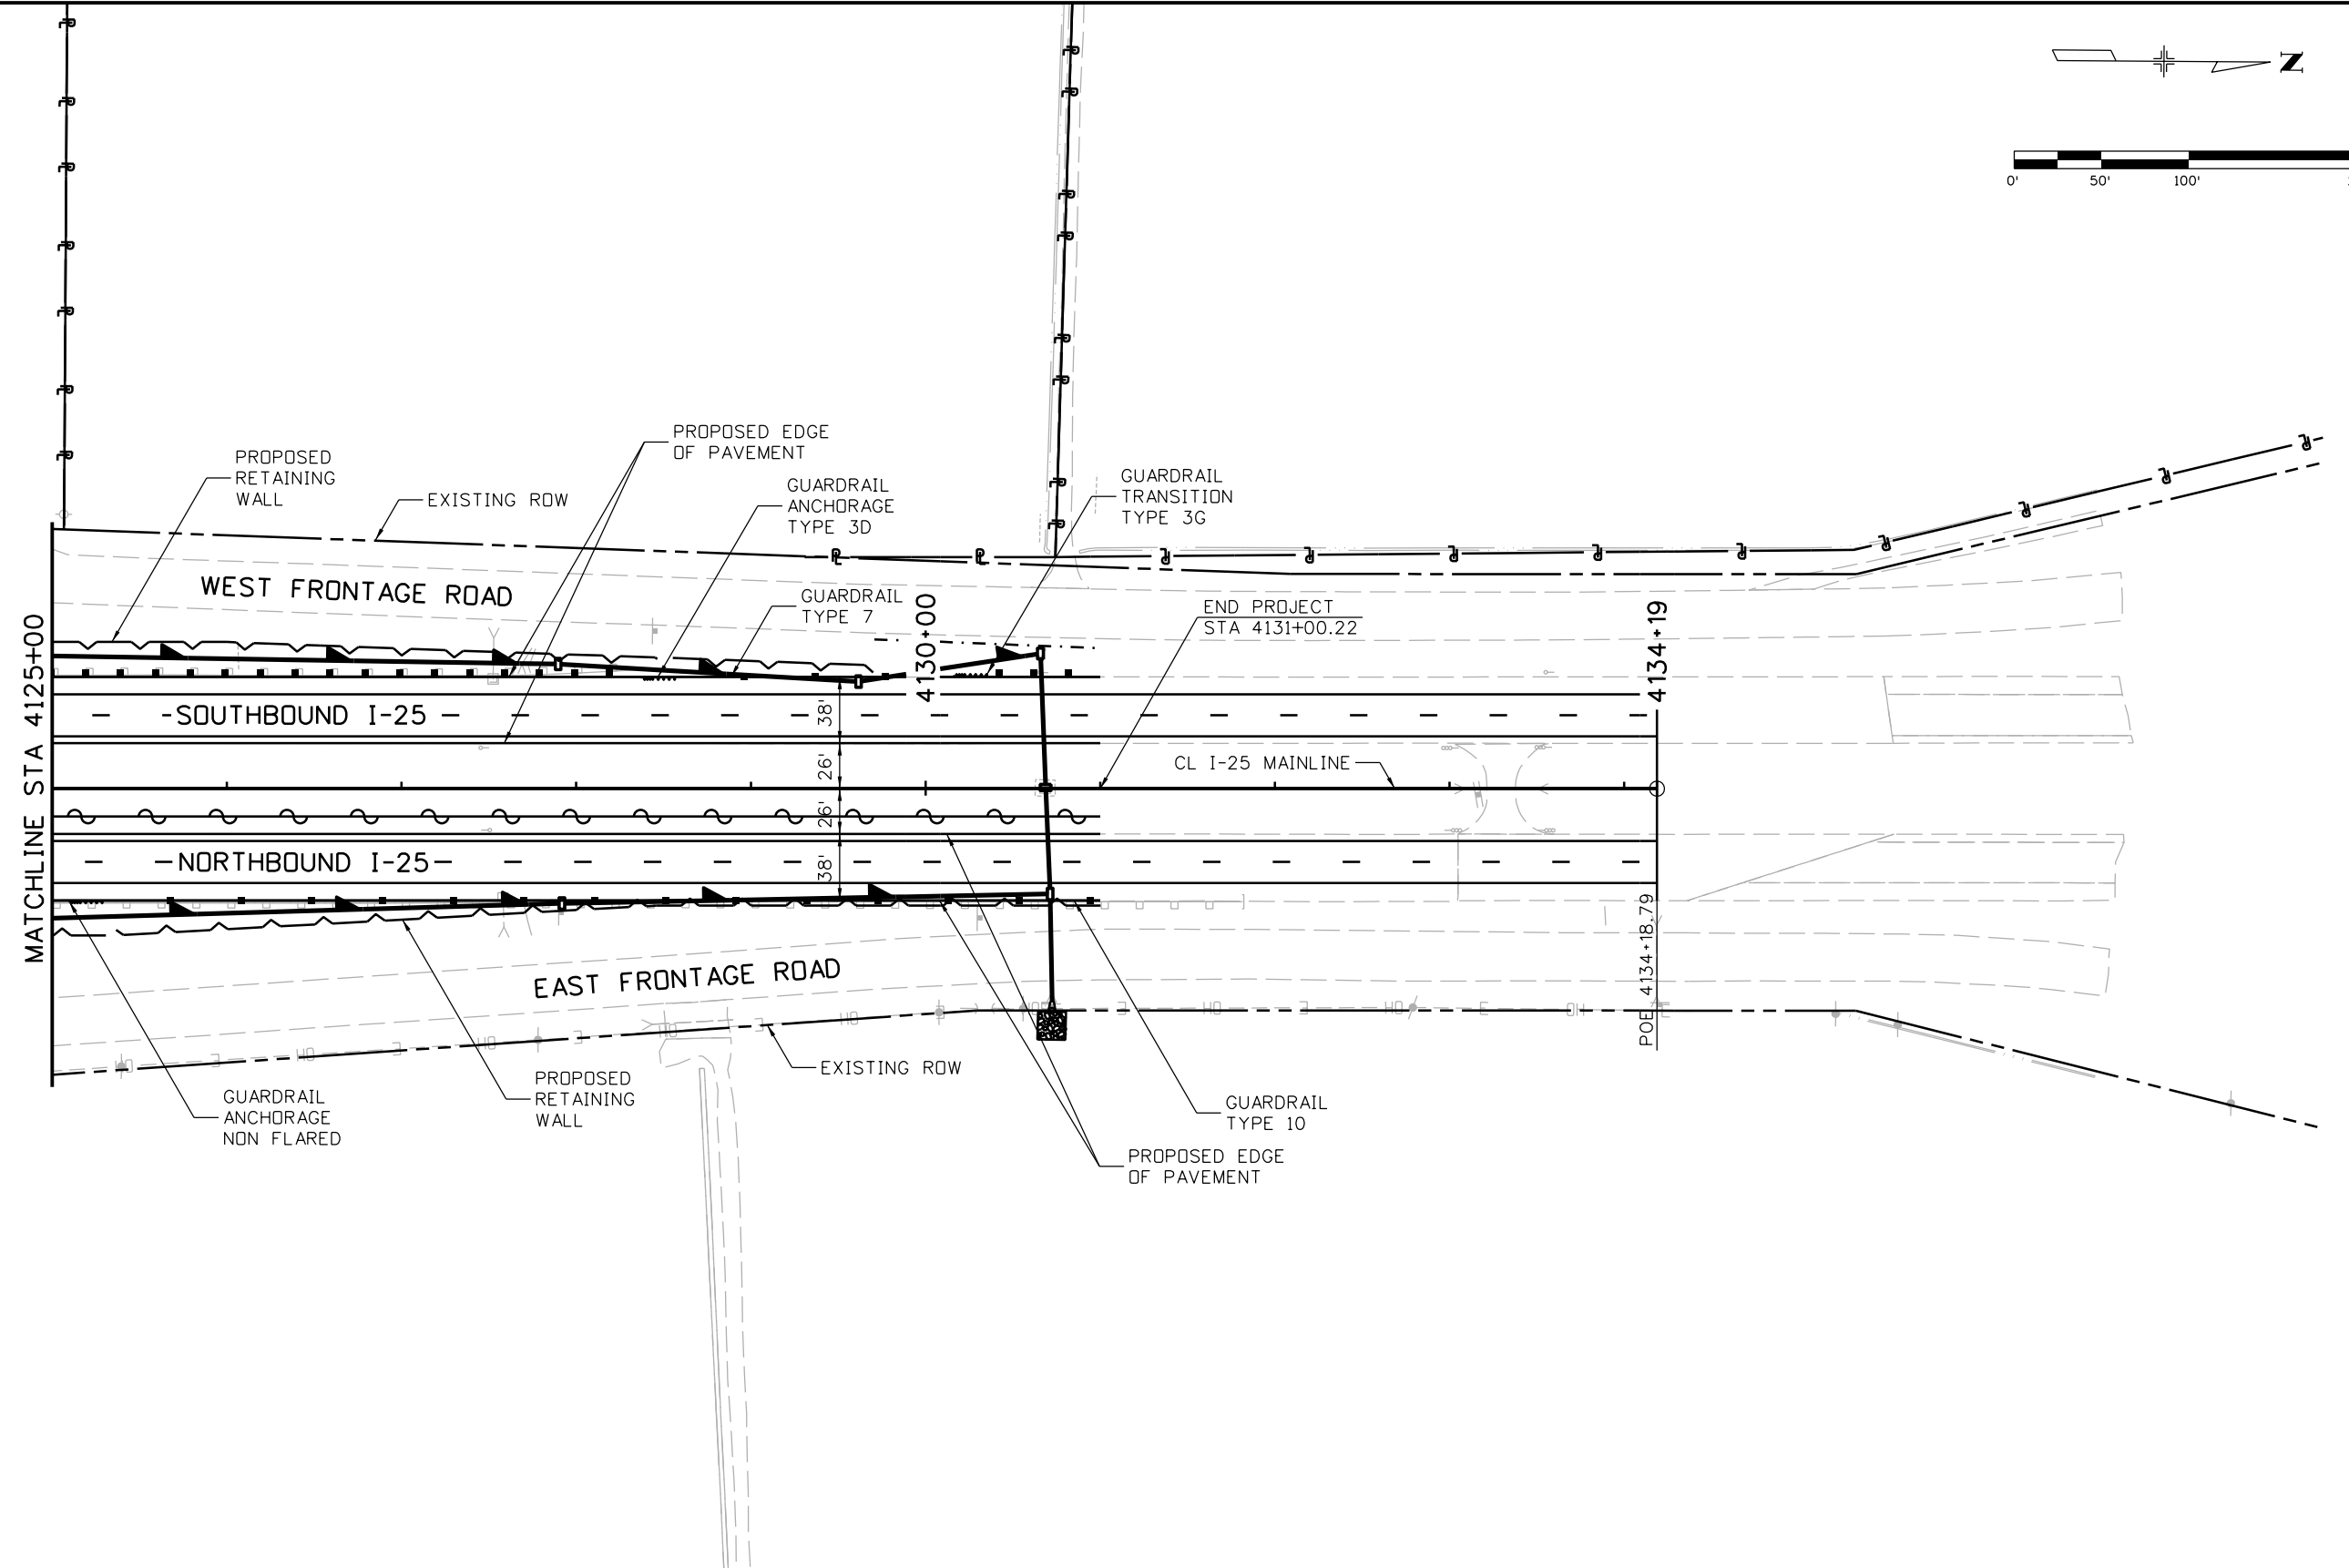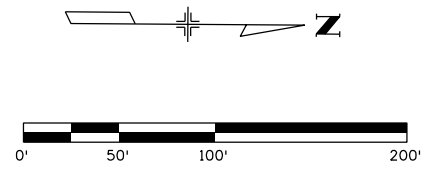

| | | | | | | |
|---|--|--------------------------------|--|-----------------------|--|-------------------------|
| Print Date: 10/8/2015 | | Sheet Revisions | Colorado Department of Transportation | As Constructed | I-25/SH 392 TO SH 14 ROADWAY PLAN I-25 MAINLINE | Project No./Code |
| File Name: 18357DES_Plan_I-25Mainline039.dgn | | Date: Comments Init. | 2207 East Highway 402 Loveland, CO 80537 Phone: 970-622-1268 FAX: 970-669-0289 | No Revisions: | Designer: MTA | IM 0253-221 |
| Horiz. Scale: 1:100 Vert. Scale: | | | Region 4 | Revised: | Detailer: JAG | 18357 |
| Unit Information Unit Leader Initials: | | | JFF | Void: | Sheet Subset: ROADWAY | Sheet Number 126 |
| 7604 Technology Way, Suite 400 Denver, CO 80237 Phone: (303) 221-7275 Fax: (303) 221-7276 | | | | | Structure Numbers | |
| | | | | | Subset Sheets: R77 of R158 | |

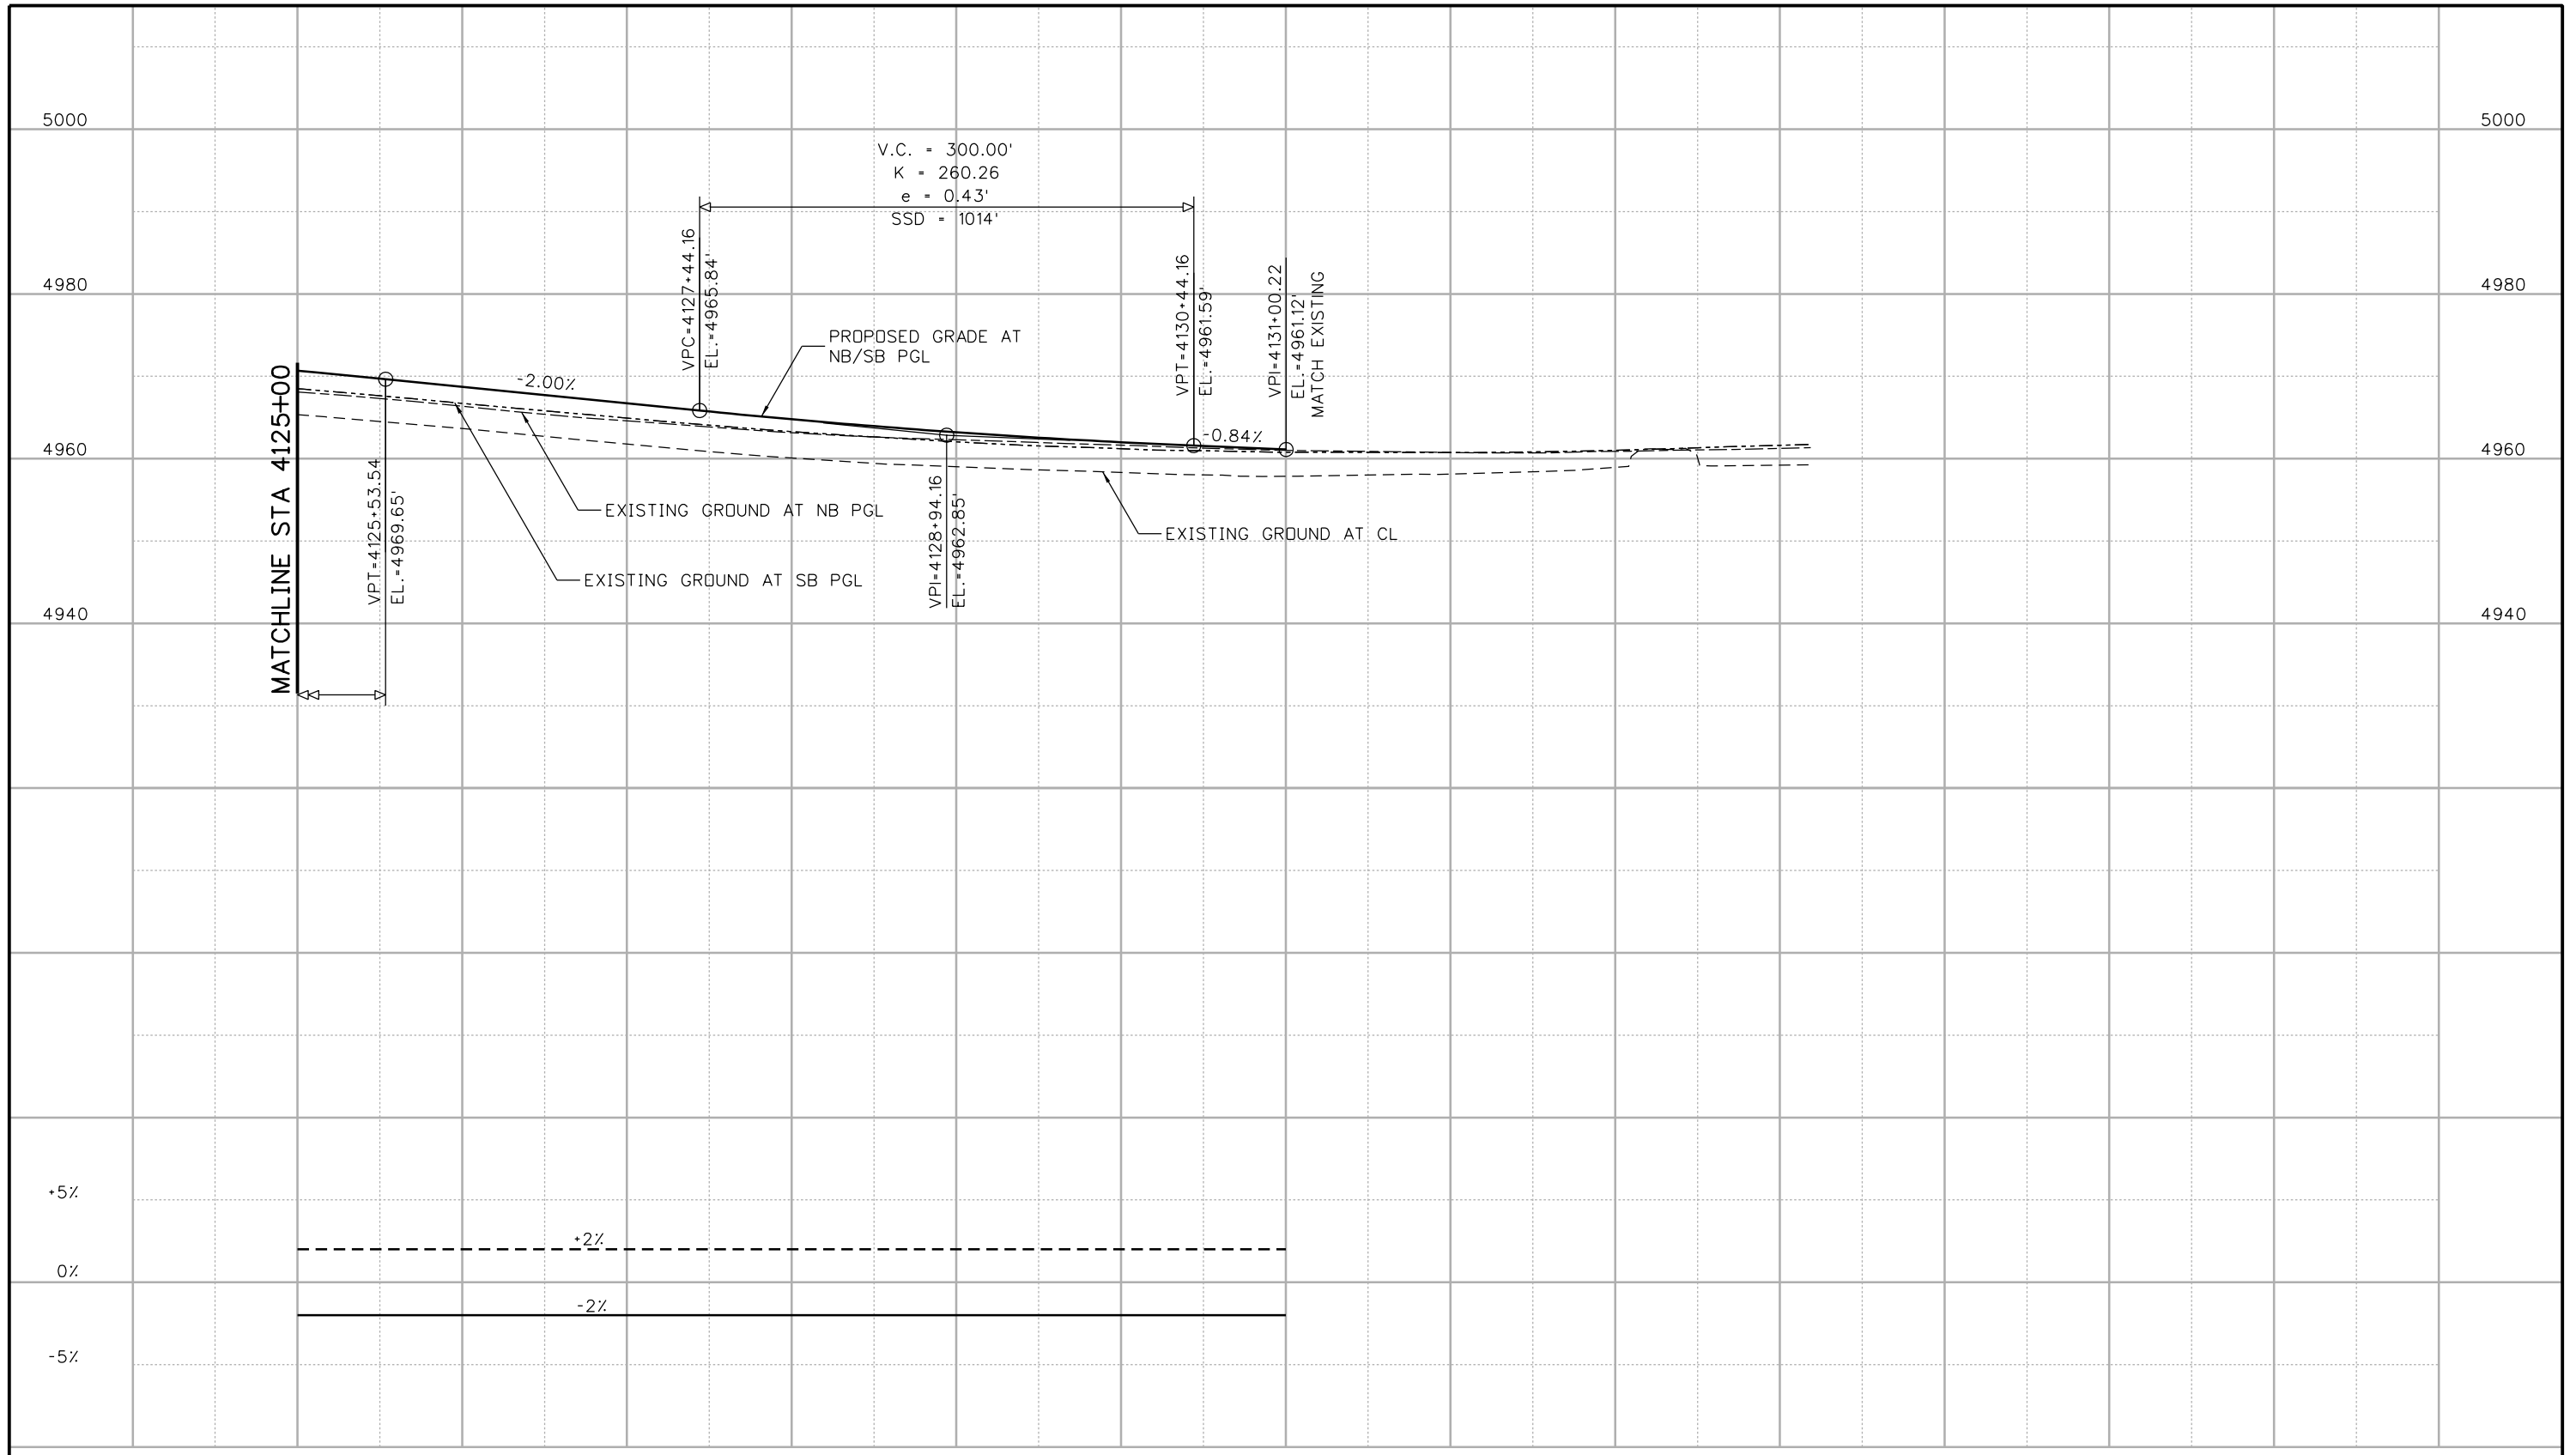

4125+00 4126+00 4127+00 4128+00 4129+00 4130+00 4131+00 4132+00

| | |
|--|---|
| Print Date: 10/9/2015 | |
| File Name: 18357DES_Prof_I-25Mainline039.dgn | |
| Horiz. Scale: 1:100 | Vert. Scale: |
| Unit Information | Unit Leader Initials: |
| ATKINS | 7604 Technology Way, Suite 400 Denver, CO 80237 Phone: (303) 221-7275 Fax: (303) 221-7276 |

| Sheet Revisions | | |
|-----------------|----------|-------|
| Date: | Comments | Init. |
| | | |
| | | |
| | | |

Colorado Department of Transportation

Region 4

2207 East Highway 402
Loveland, CO 80537
Phone: 970-622-1268 FAX: 970-669-0289

JFF




| |
|-----------------------|
| As Constructed |
| No Revisions: |
| Revised: |
| Void: |

| | | |
|---|----------------------------|-------------------|
| I-25/SH 392 TO SH 14 ROADWAY PROFILE I-25 MAINLINE | | |
| Designer: | MTA | Structure Numbers |
| Detailer: | JAG | |
| Sheet Subset: ROADWAY | Subset Sheets: R78 of R158 | |

| |
|-------------------------|
| Project No./Code |
| IM 0253-221 |
| 18357 |
| Sheet Number 127 |




c:\pw_work\pjs\jpw\egui3327\dms2\309\18357DES_Prof_I-25Mainline039.dgn

file14.36 7:30:44 PM pw:\CP-PWS-1501.pbs\Documents\Transportation\Surface Transportation\Projects\100027309 I-25\Design\Drawings\18357DES_PNP_Ramp392 NBoff001.dgn

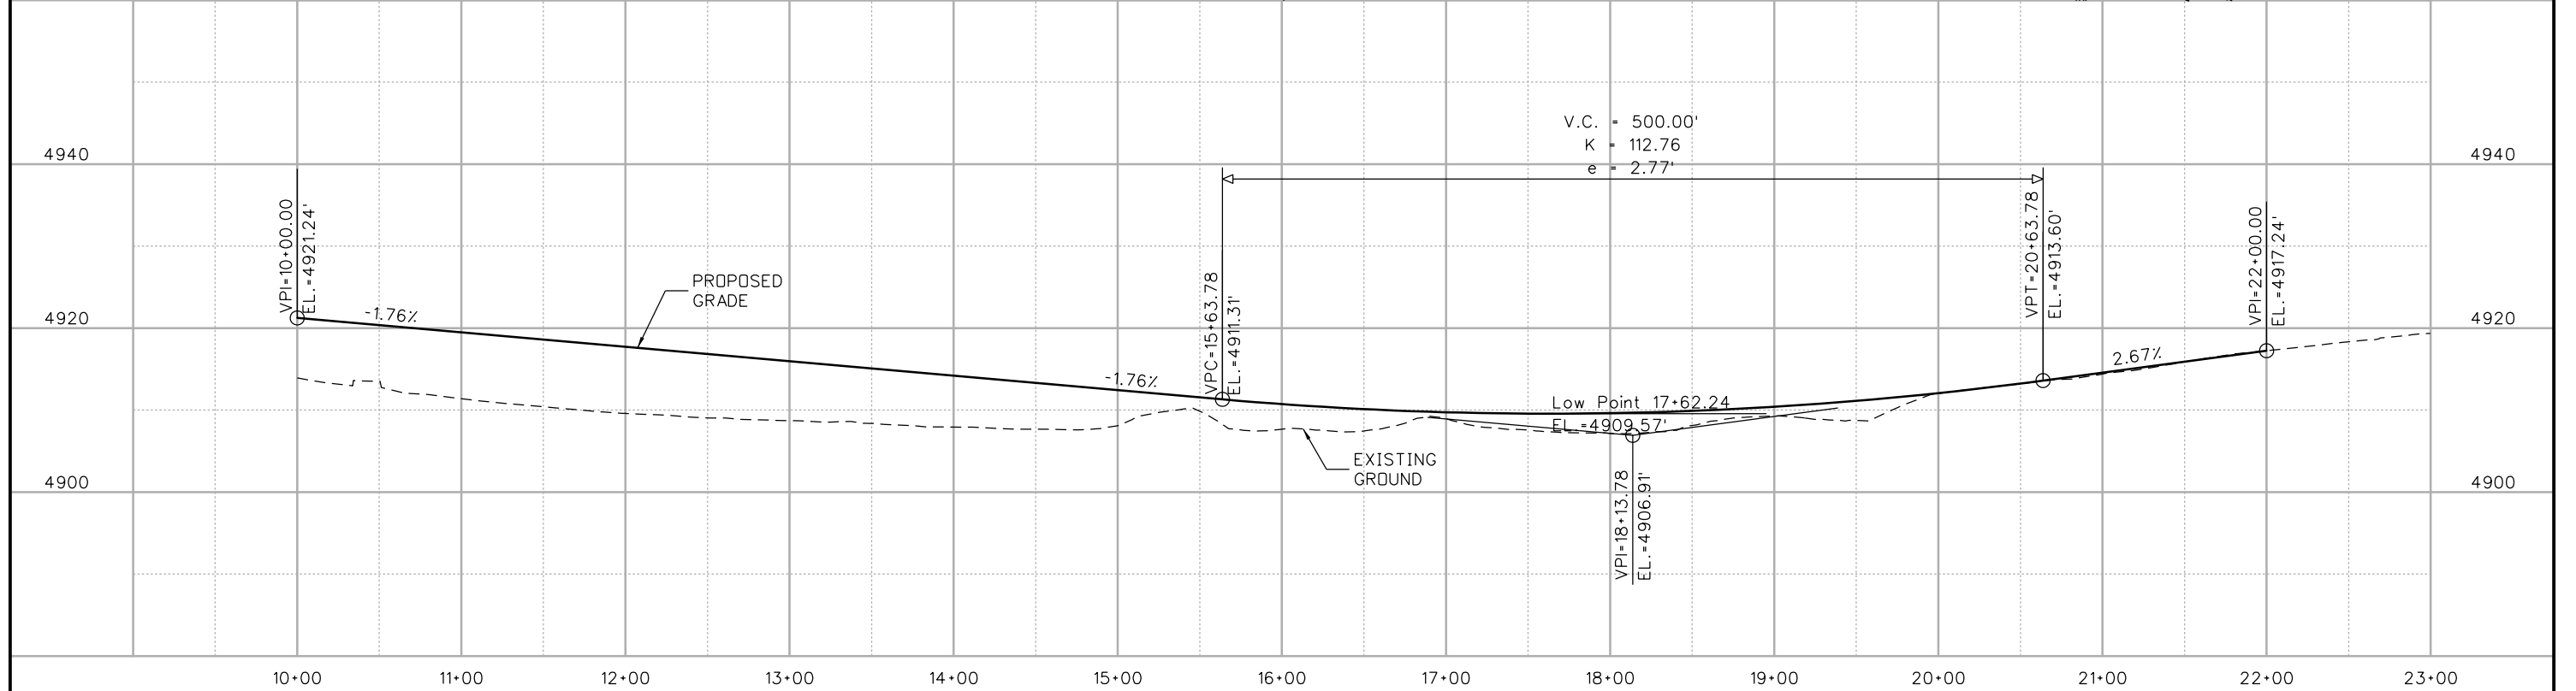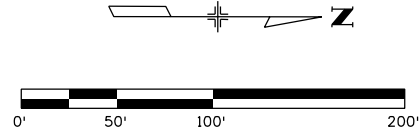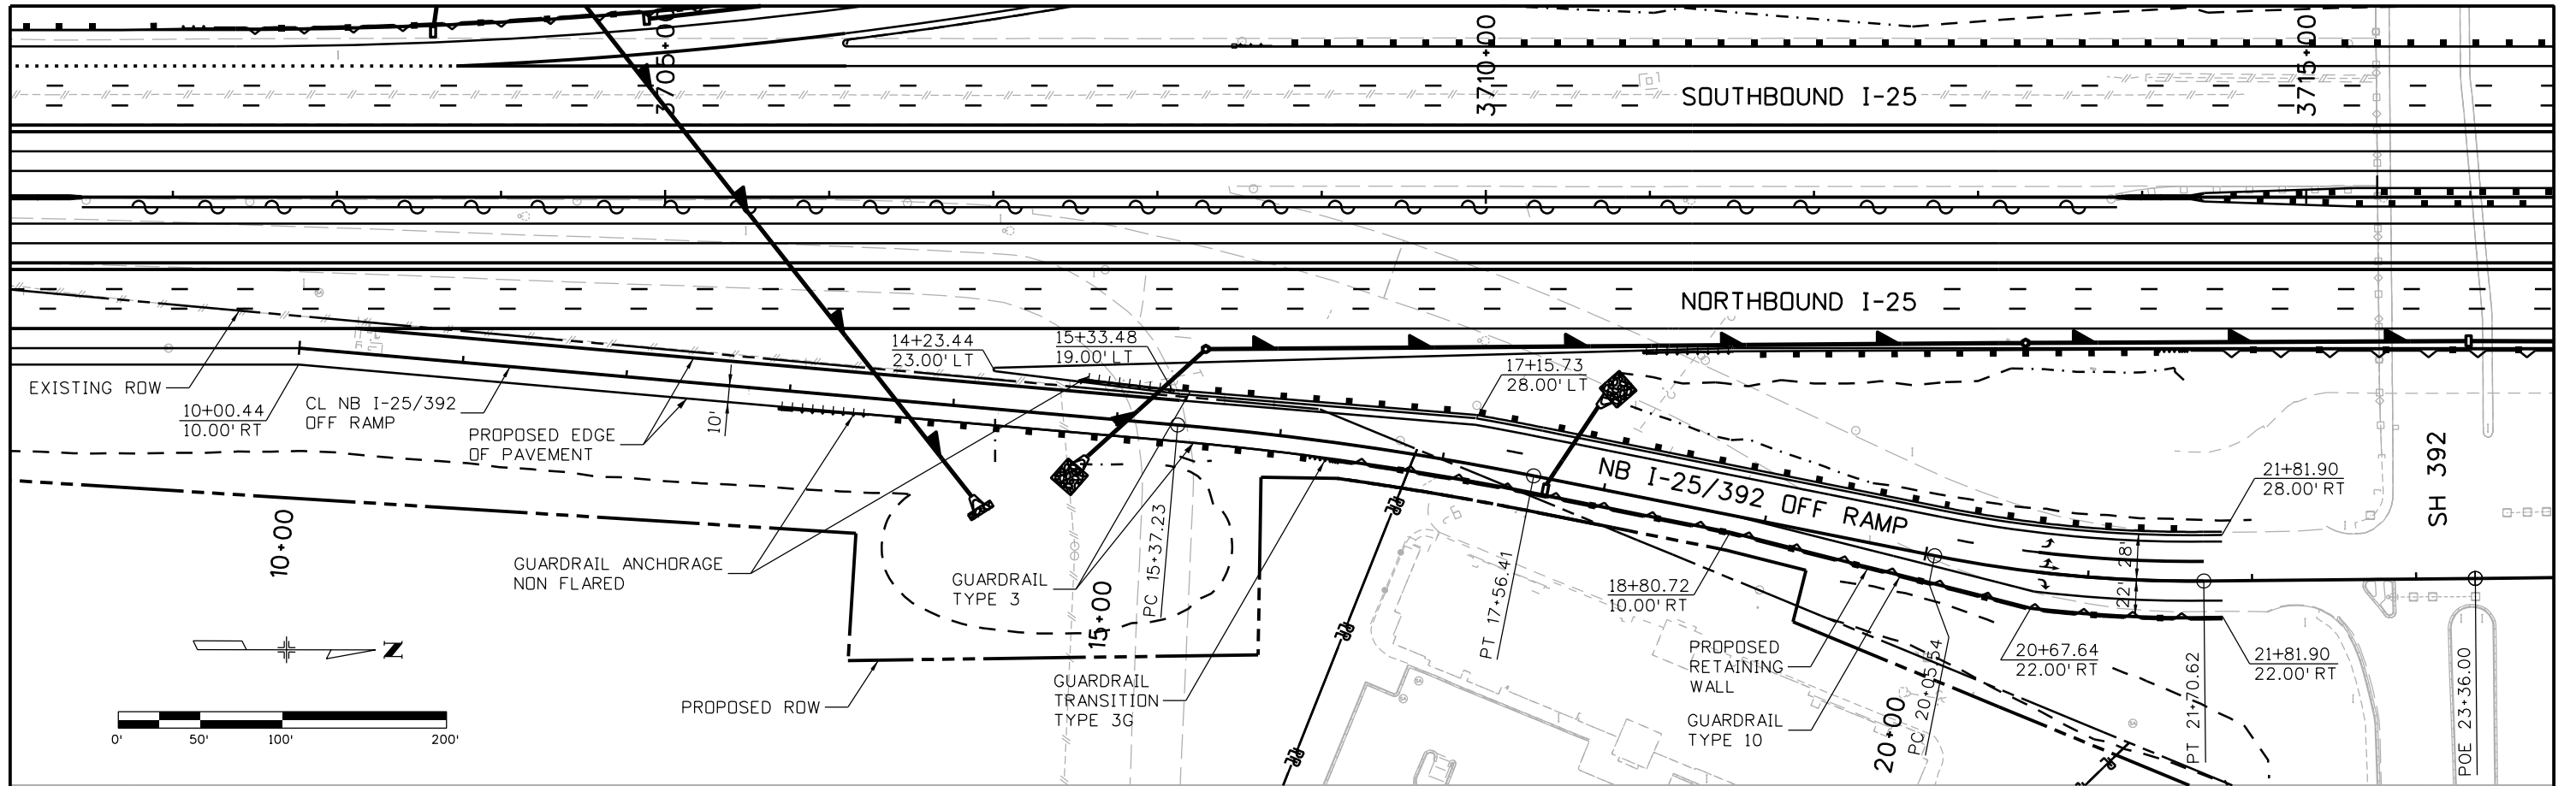

| | | | | | | | | | | | |
|--|--|-----------------|----------|---------------------------------------|--|----------------|---------------|---|------------------------|------------------|--------------|
| Print Date: 10/8/2015 | | Sheet Revisions | | Colorado Department of Transportation | | As Constructed | | I-25/SH 392 TO SH 14 ROADWAY PLAN AND PROFILE NB I-25/SH 392 OFF RAMP | | Project No./Code | |
| File Name: 18357DES_PNP_Ramp392 NBoff001.dgn | | Date: | Comments | Init. | 714 Grand Avenue, P.O. Box 298 Eagle, CO 81631 Phone: 970-328-6385 FAX: 970-328-2368 | | No Revisions: | | IM 0253-221 | | 18357 |
| Horiz. Scale: 1:100 Vert. Scale: | | | | | Region 4 JFF | | Revised: | | Designer: MTA | | |
| Unit Information Unit Leader Initials: | | | | | | | Void: | | Detailer: JAG | | Sheet Number |
| ATKINS 7604 Technology Way, Suite 400 Denver, CO 80237 Phone: (303) 221-7275 Fax: (303) 221-7276 | | | | | | | | | Structure Numbers | | |
| | | | | | | | | | Sheet Subsets: ROADWAY | | |


file14.36 7:30:46 PM p:\CP-PWS-1501.pbs\com\PBSJRW1\Documents\Transportation\Surface Transportation\Projects\100027309 1-25\Design\Drawings\18357DES_PNP_Ramp392 NBon001.dgn

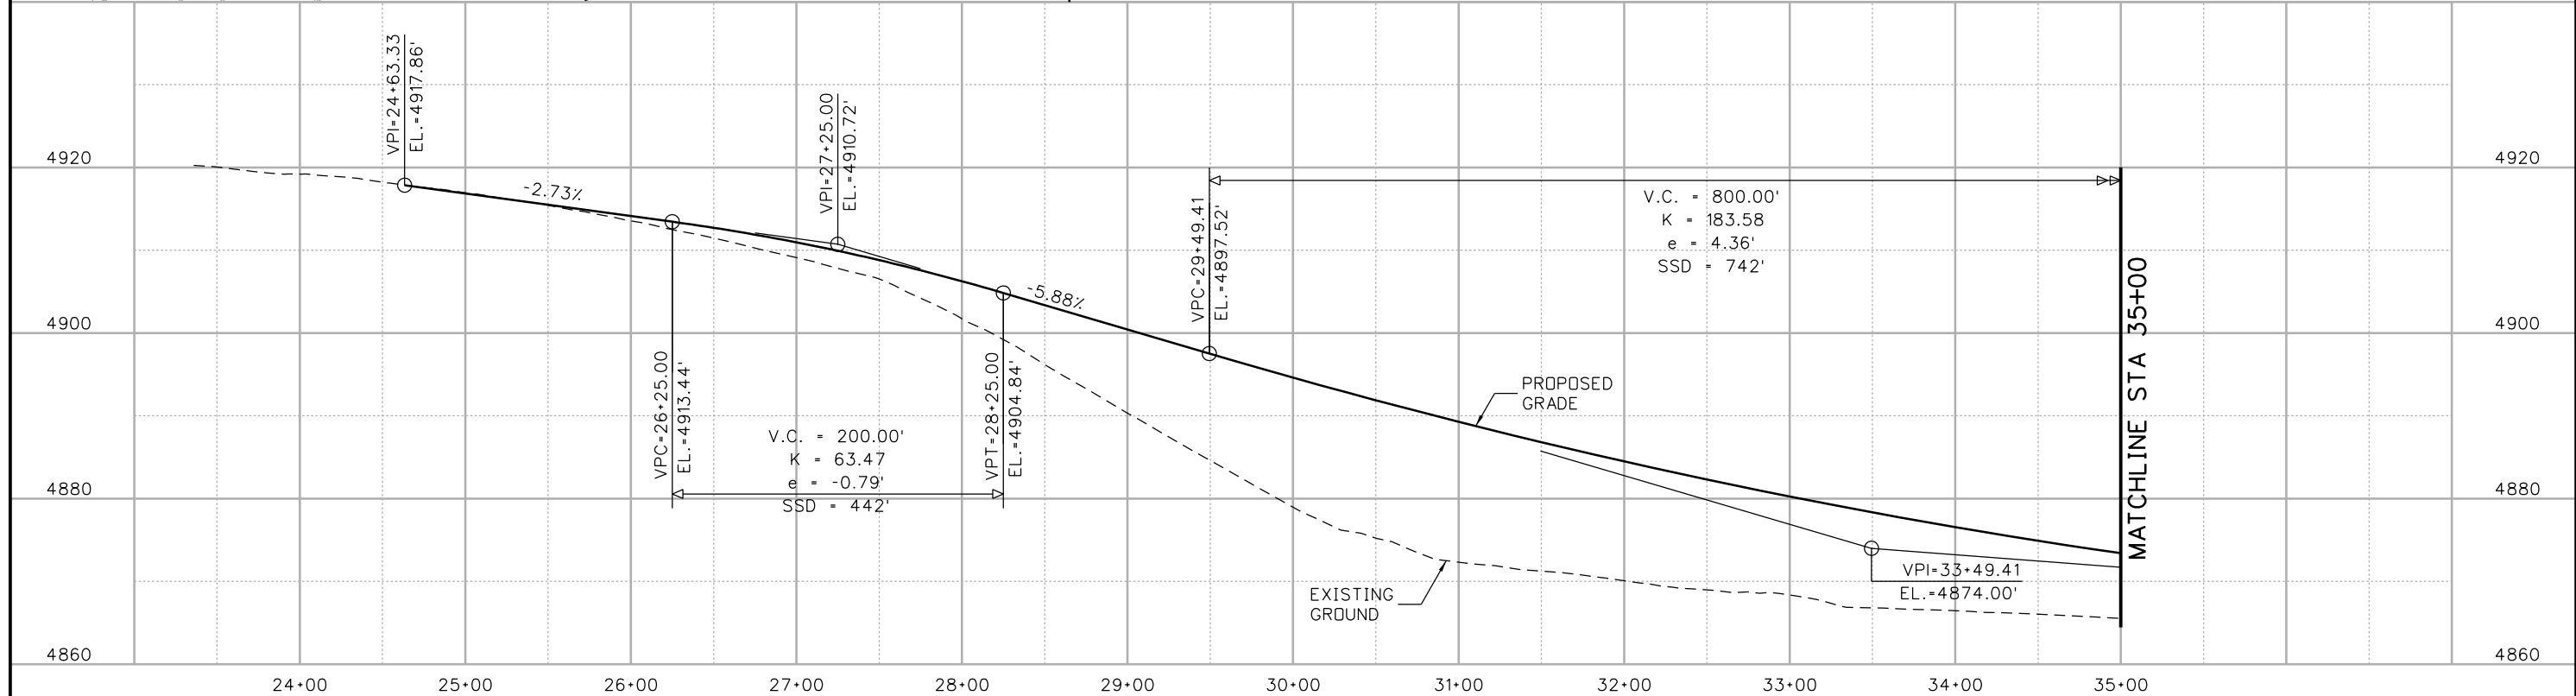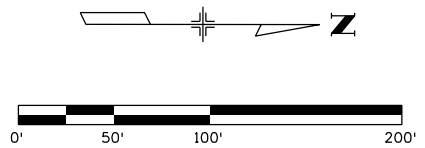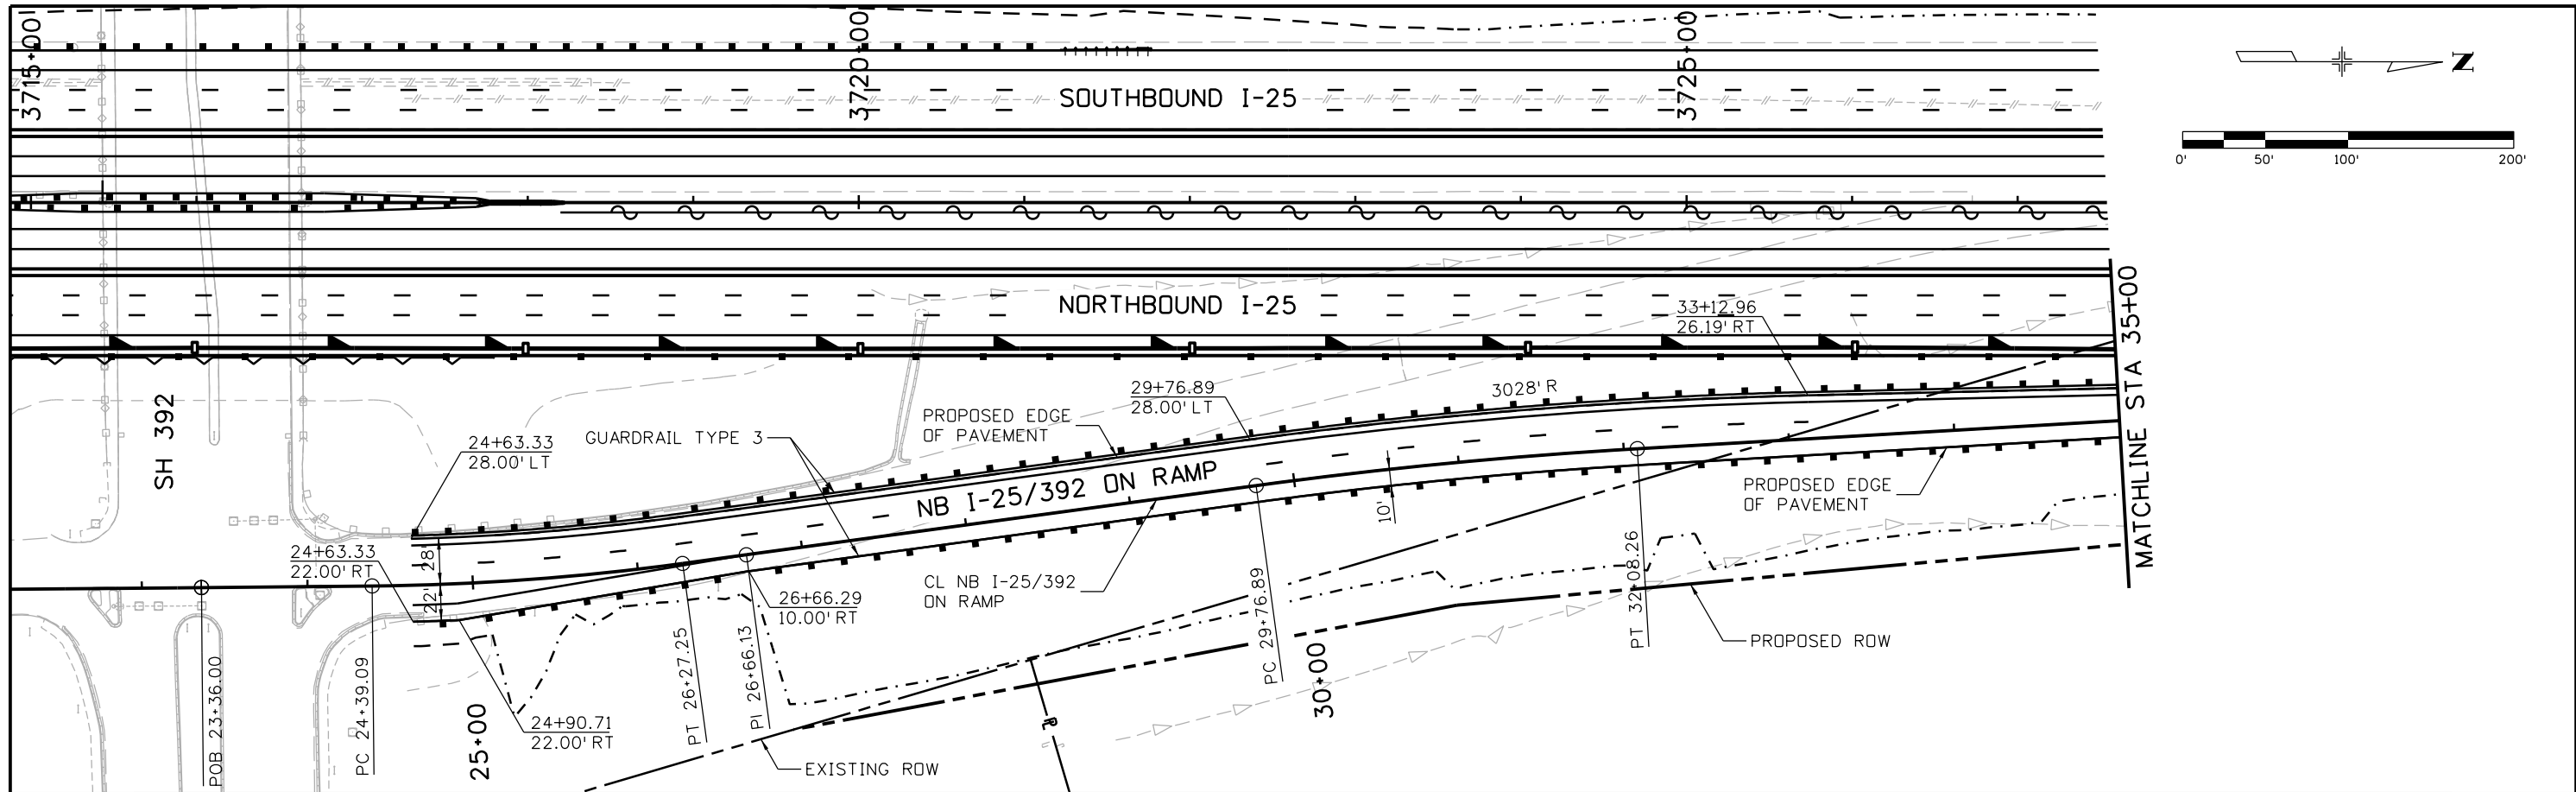

| | |
|---|---|
| Print Date: 10/8/2015 | |
| File Name: 18357DES_PNP_Ramp392 NBon001.dgn | |
| Horiz. Scale: 1:100 | Vert. Scale: |
| Unit Information | Unit Leader Initials: |
| ATKINS | 7604 Technology Way, Suite 400 Denver, CO 80237 Phone: (303) 221-7275 Fax: (303) 221-7276 |

| Sheet Revisions | | |
|-----------------|----------|-------|
| Date: | Comments | Init. |
| | | |
| | | |
| | | |

Colorado Department of Transportation



714 Grand Avenue, P.O. Box 298
Eagle, CO 81631
Phone: 970-328-6385 FAX: 970-328-2368




Region 4 JFF

| | |
|----------------|--|
| As Constructed | |
| No Revisions: | |
| Revised: | |
| Void: | |



| | | | |
|--|---------|----------------|-------------|
| I-25/SH 392 TO SH 14 ROADWAY PLAN AND PROFILE NB I-25/SH 392 ON RAMP | | | |
| Designer: | MTA | Structure | |
| Detailer: | JAG | Numbers | |
| Sheet Subset: | ROADWAY | Subset Sheets: | R80 of R158 |

| | |
|------------------|-----|
| Project No./Code | |
| IM 0253-221 | |
| 18357 | |
| Sheet Number | 129 |

file14.36 7:30:47 PM p:\CP-PWS-1501.pbsj.com\Documents\Transportation\Surface Transportation\Projects\100027309 I-25\Design\Drawings\18357DES_PNP_Ramp392 NBon002.dgn

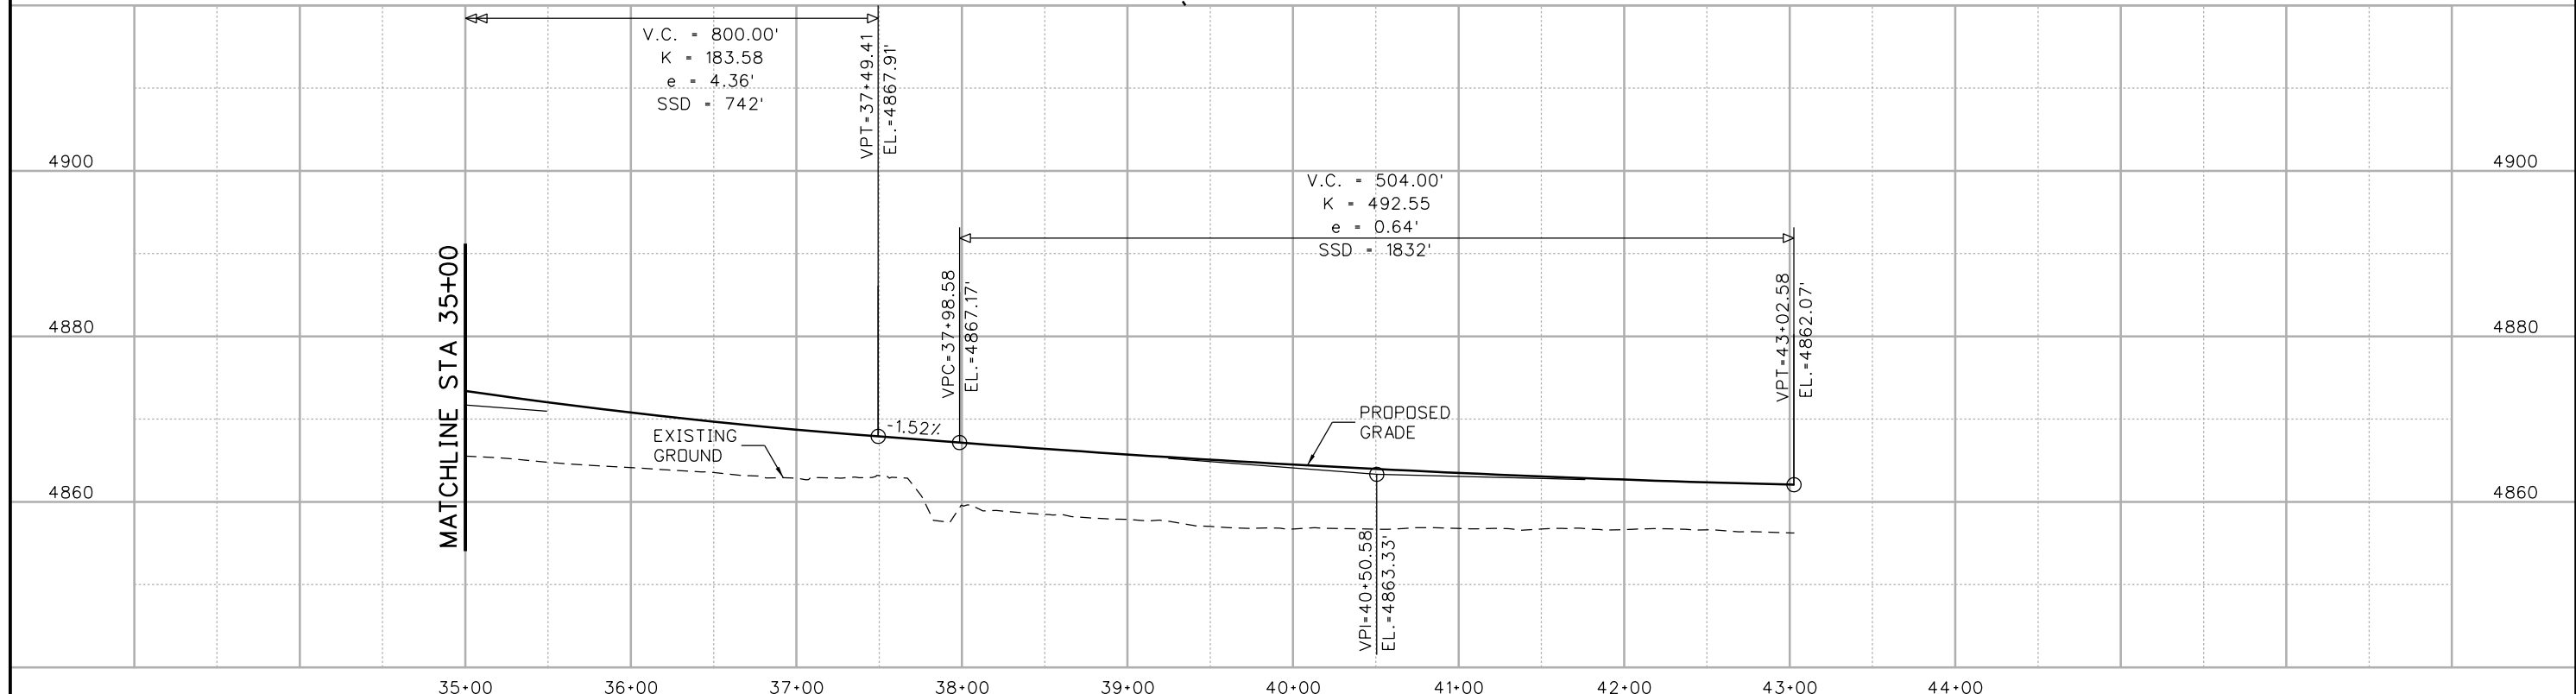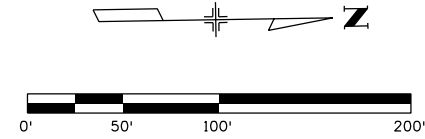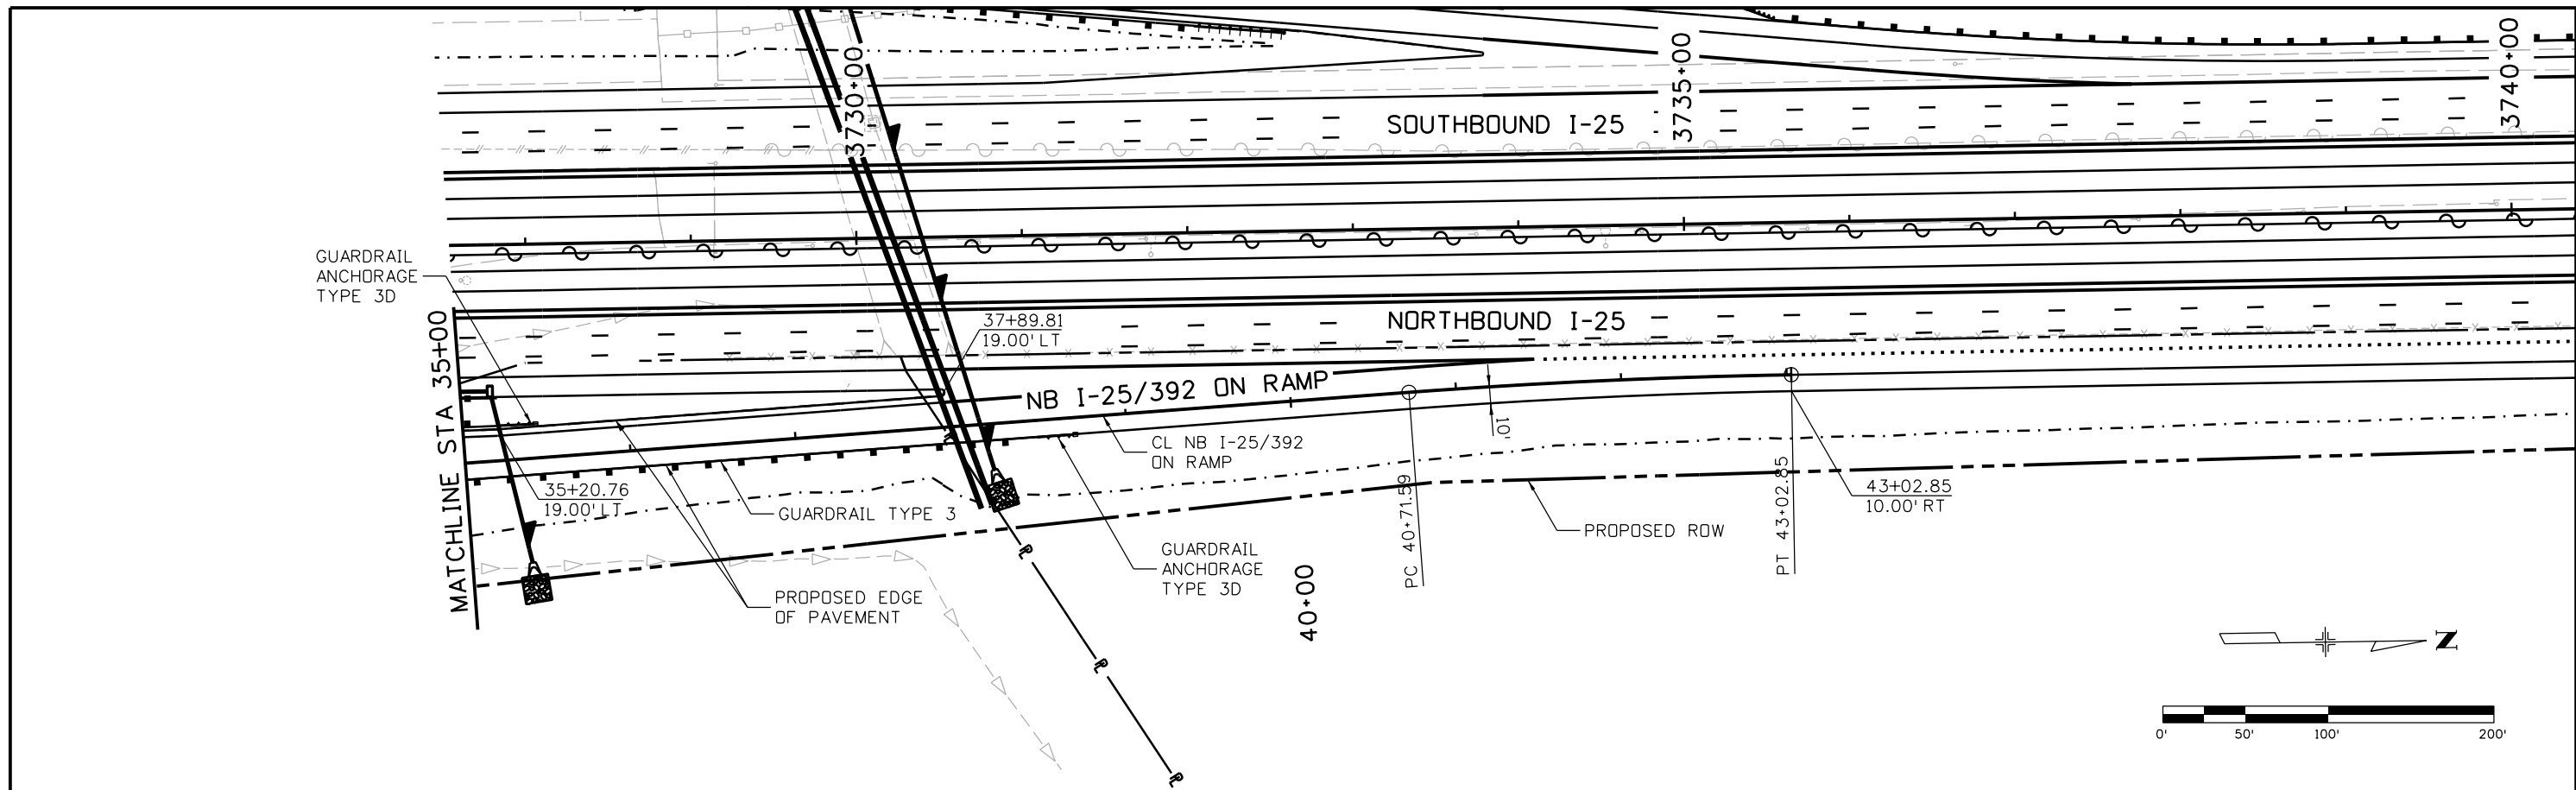

| | | | | | | | | | | | |
|---|--|--|--|--|--|----------------|--|---|--|-------------------|--|
| Print Date: 10/8/2015 | | Sheet Revisions Date: Comments Init. | | Colorado Department of Transportation 714 Grand Avenue, P.O. Box 298 Eagle, CO 81631 Phone: 970-328-6385 FAX: 970-328-2368 | | As Constructed | | I-25/SH 392 TO SH 14 ROADWAY PLAN AND PROFILE NB I-25/SH 392 ON RAMP | | Project No./Code | |
| File Name: 18357DES_PNP_Ramp392 NBon002.dgn | | | | | | No Revisions: | | | | Designer: MTA | |
| Horiz. Scale: 1:100 Vert. Scale: | | | | Region 4 JFF | | Revised: | | Detailer: JAG | | 18357 | |
| Unit Information Unit Leader Initials: | | | | | | Void: | | Sheet Subset: ROADWAY | | Structure Numbers | |
| 7604 Technology Way, Suite 400 Denver, CO 80237 Phone: (303) 221-7275 Fax: (303) 221-7276 | | | | | | | | Subset Sheets: R81 of R158 | | | |


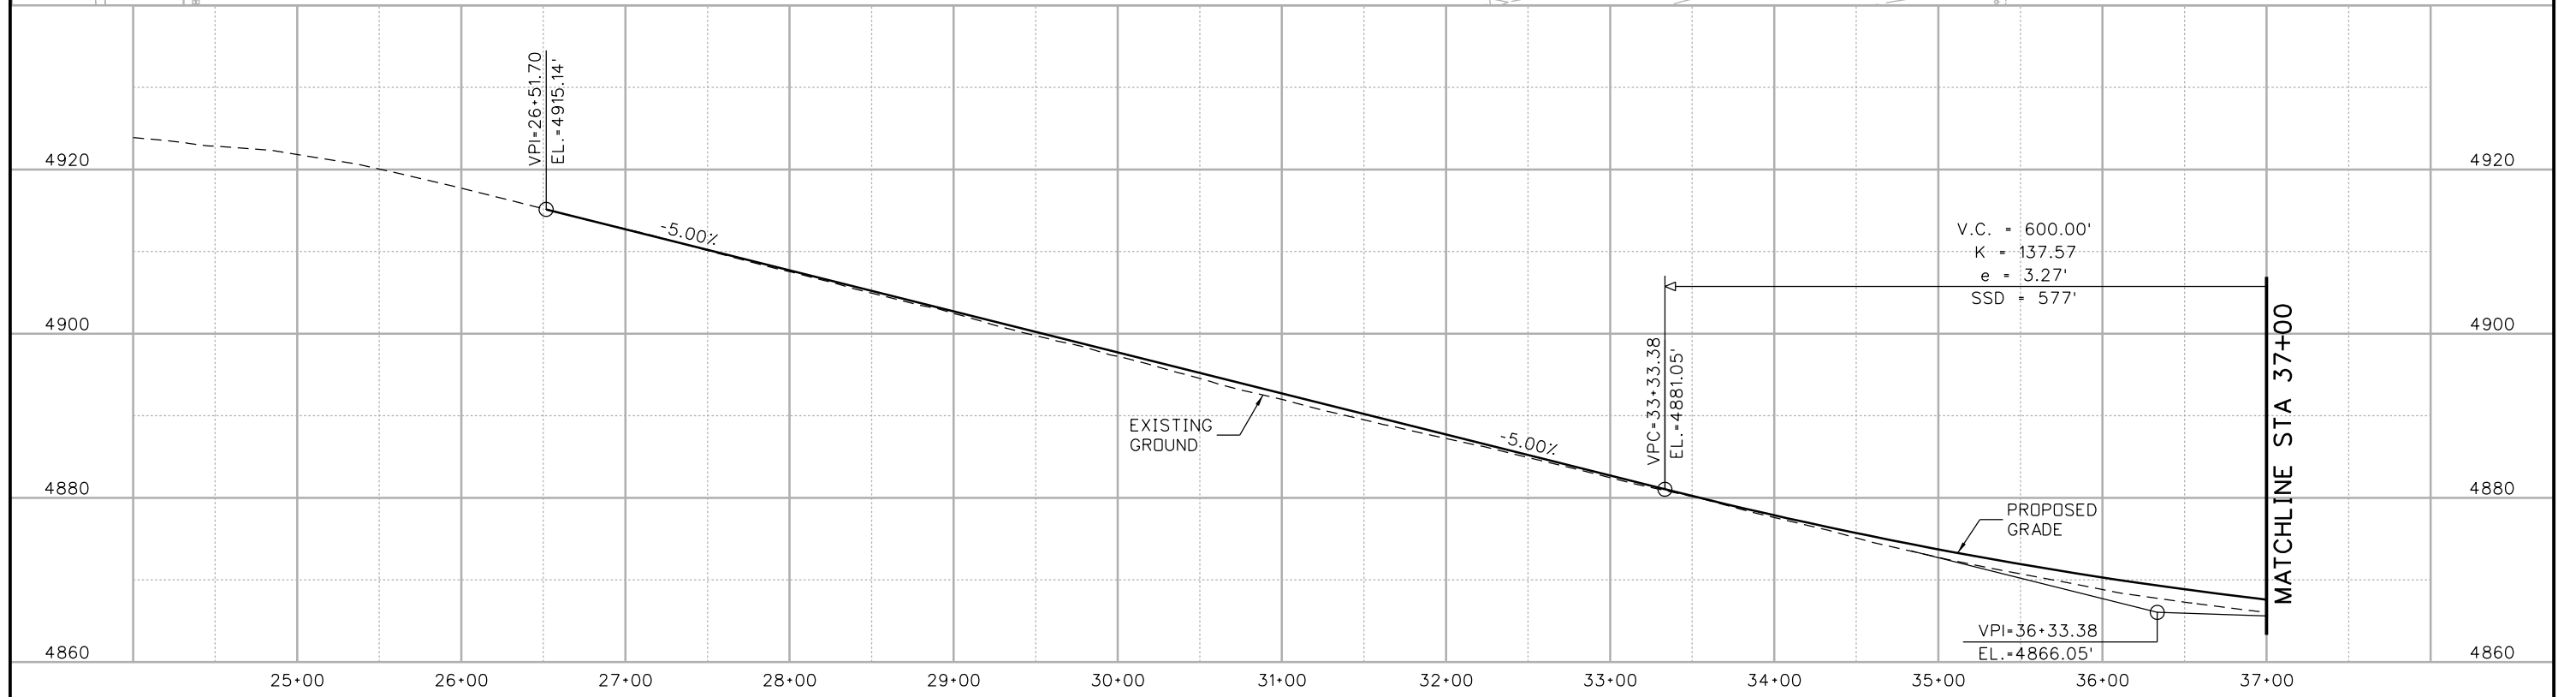
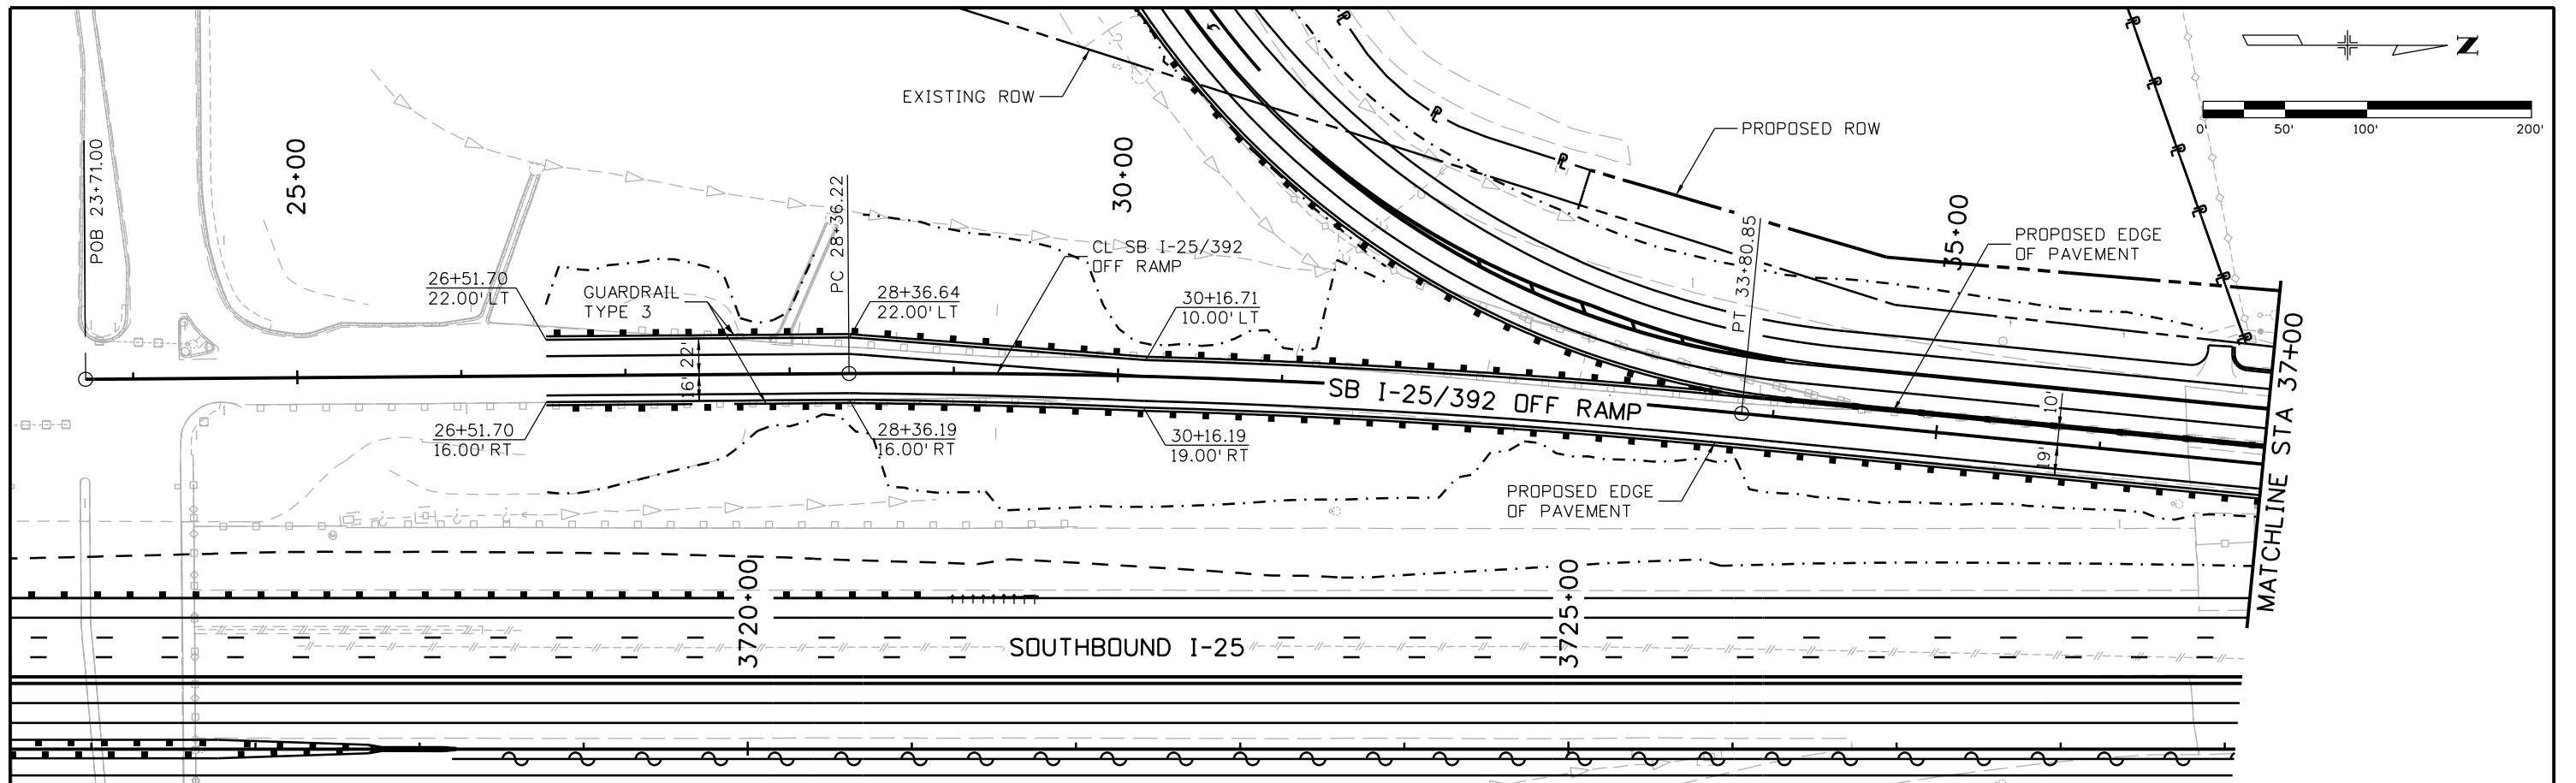


V.C. = 600.00'
 K = 137.57
 e = 3.27'
 SSD = 577'

| | | | | | | | | | | | |
|---|--|------------------------|----------|---------------------------------------|--|----------------|---------------|---|------------------|--|--|
| Print Date: 10/8/2015 | | Sheet Revisions | | Colorado Department of Transportation | | As Constructed | | I-25/SH 392 TO SH 14 ROADWAY PLAN AND PROFILE SB I-25/SH 392 OFF RAMP | | Project No./Code | |
| File Name: 18357DES_PNP_Ramp392_SBoff001.dgn | | Date: | Comments | Init. | 714 Grand Avenue, P.O. Box 298 Eagle, CO 81631 Phone: 970-328-6385 FAX: 970-328-2368 | | No Revisions: | | IM 0253-221 | | |
| Horiz. Scale: 1:100 Vert. Scale: | | | | | Region 4 JFF | | Revised: | | 18357 | | |
| Unit Information Unit Leader Initials: | | | | | | | Void: | | Sheet Number 131 | | |
| ATKINS 7604 Technology Way, Suite 400 Denver, CO 80237 Phone: (303) 221-7275 Fax: (303) 221-7276 | | | | | | | | Designer: MTA Structure Numbers | | Sheet Subst: ROADWAY Subst Sheets: R82 of R158 | |

file14.36 7:30:48 PM pw:\CP-PWS-1501.pbs\Documents\Transportation\Surface Transportation\Projects\100027309 I-25\Design\Drawings\18357DES_PNP_Ramp392_SBoff001.dgn

file14.36 7:30:49 PM p:\CP-PWS-IS01.pbsj.com\PBSJ\DWG\Documents\Transportation\Surface Transportation\Projects\100027309 1-25\Design\Drawings\18357DES_PNP_Ramp392_SBoff002.dgn

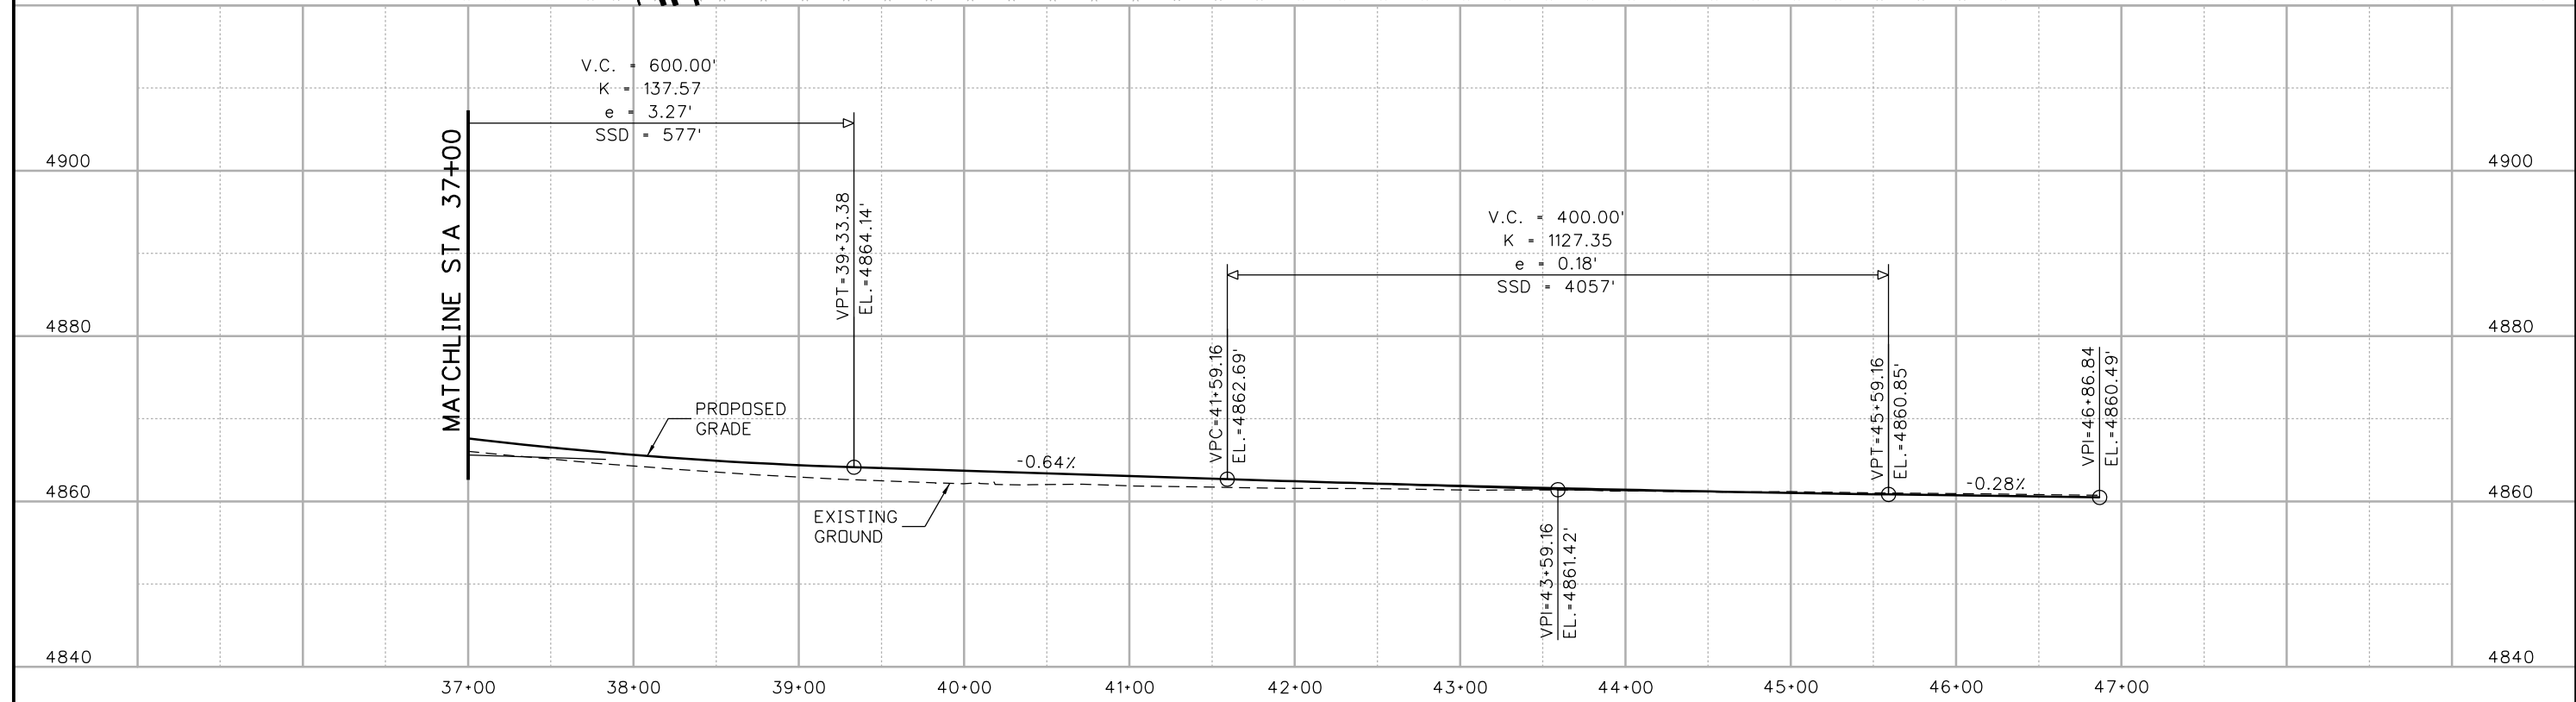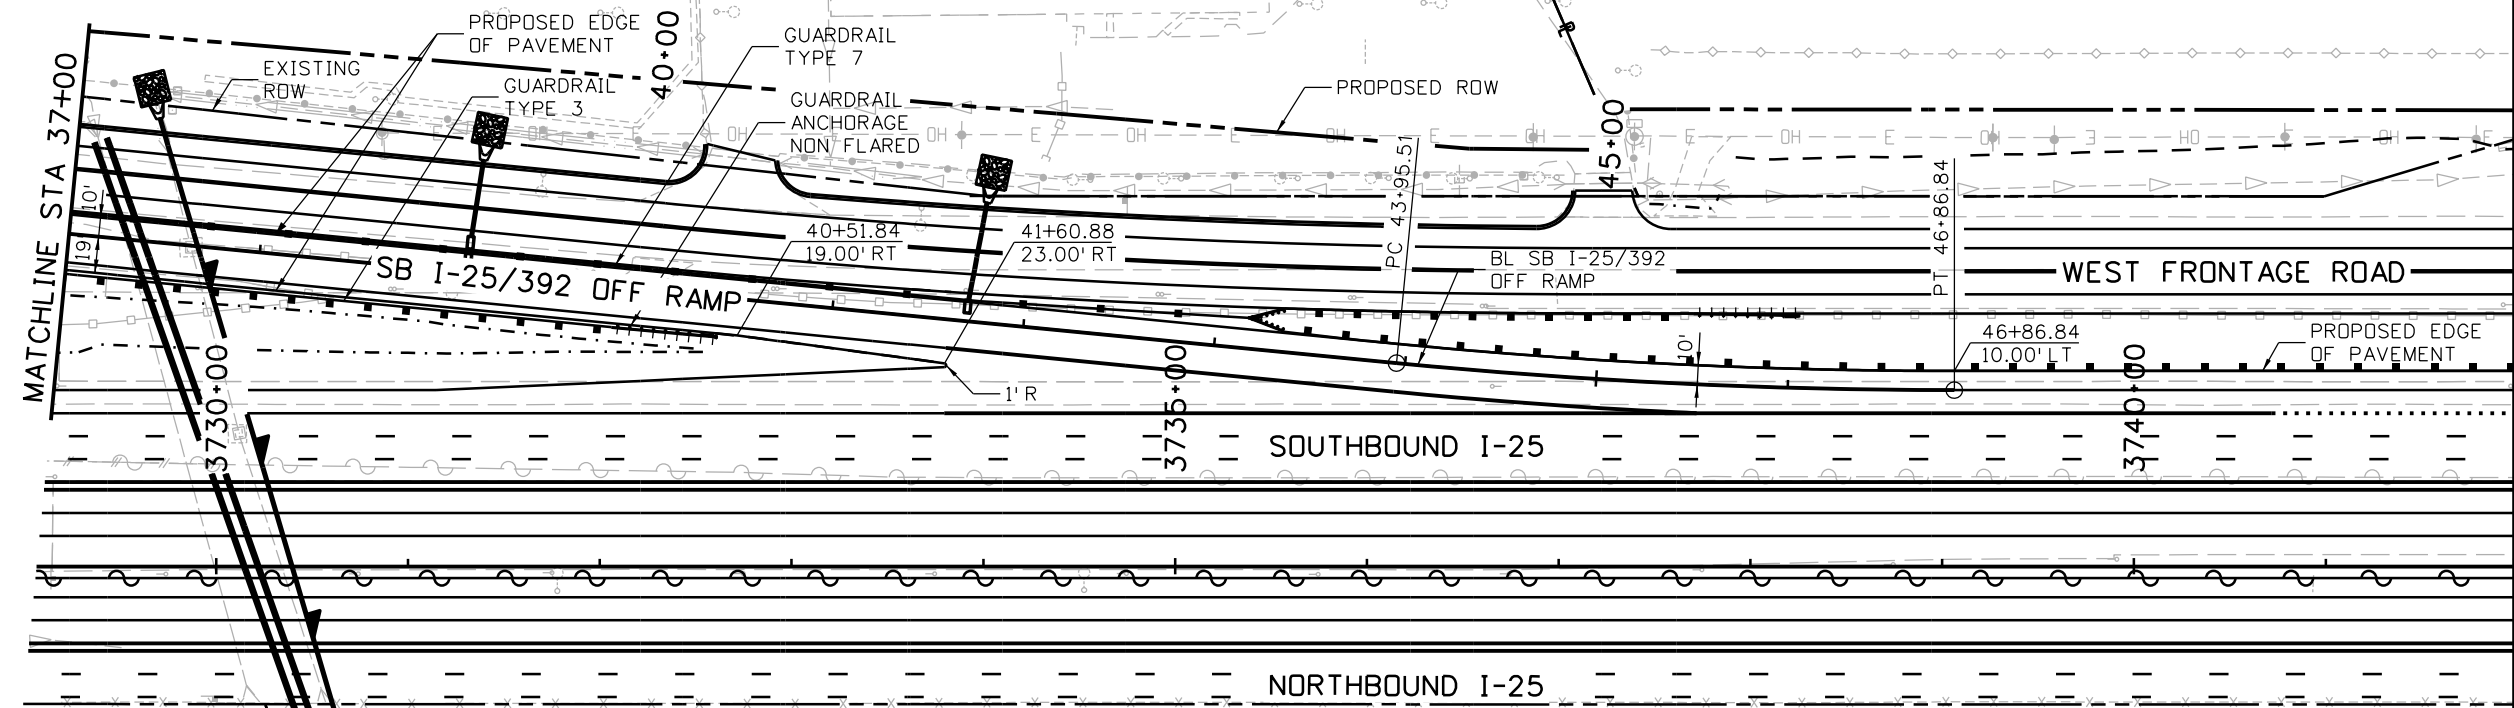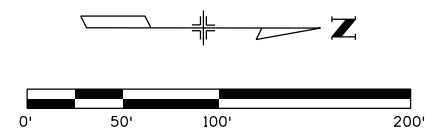

Print Date: 10/8/2015
 File Name: 18357DES_PNP_Ramp392_SBoff002.dgn
 Horiz. Scale: 1:100 Vert. Scale:
 Unit Information Unit Leader Initials:
ATKINS 7604 Technology Way, Suite 400
 Denver, CO 80237
 Phone: (303) 221-7275 Fax: (303) 221-7276

| Sheet Revisions | | |
|-----------------|----------|-------|
| Date: | Comments | Init. |
| | | |
| | | |
| | | |

Colorado Department of Transportation



 Region 4
 714 Grand Avenue, P.O. Box 298
 Eagle, CO 81631
 Phone: 970-328-6385 FAX: 970-328-2368
 JFF

As Constructed
 No Revisions:
 Revised:
 Void:

I-25/SH 392 TO SH 14
 ROADWAY PLAN AND PROFILE
 SB I-25/SH 392 OFF RAMP
 Designer: MTA
 Detailer: JAG
 Sheet Subset: ROADWAY
 Structure Numbers
 Subset Sheets: R83 of R158




Project No./Code
 IM 0253-221
 18357
 Sheet Number 132

file14.36 7:30:51 PM p:\CP-PWS-IS01.pbsj.com\PBS\JWI\Documents\Transportation\Surface Transportation\Projects\100027309 I-25\Design\Drawings\18357DES_PNP_Ramp392_SBon001.dgn

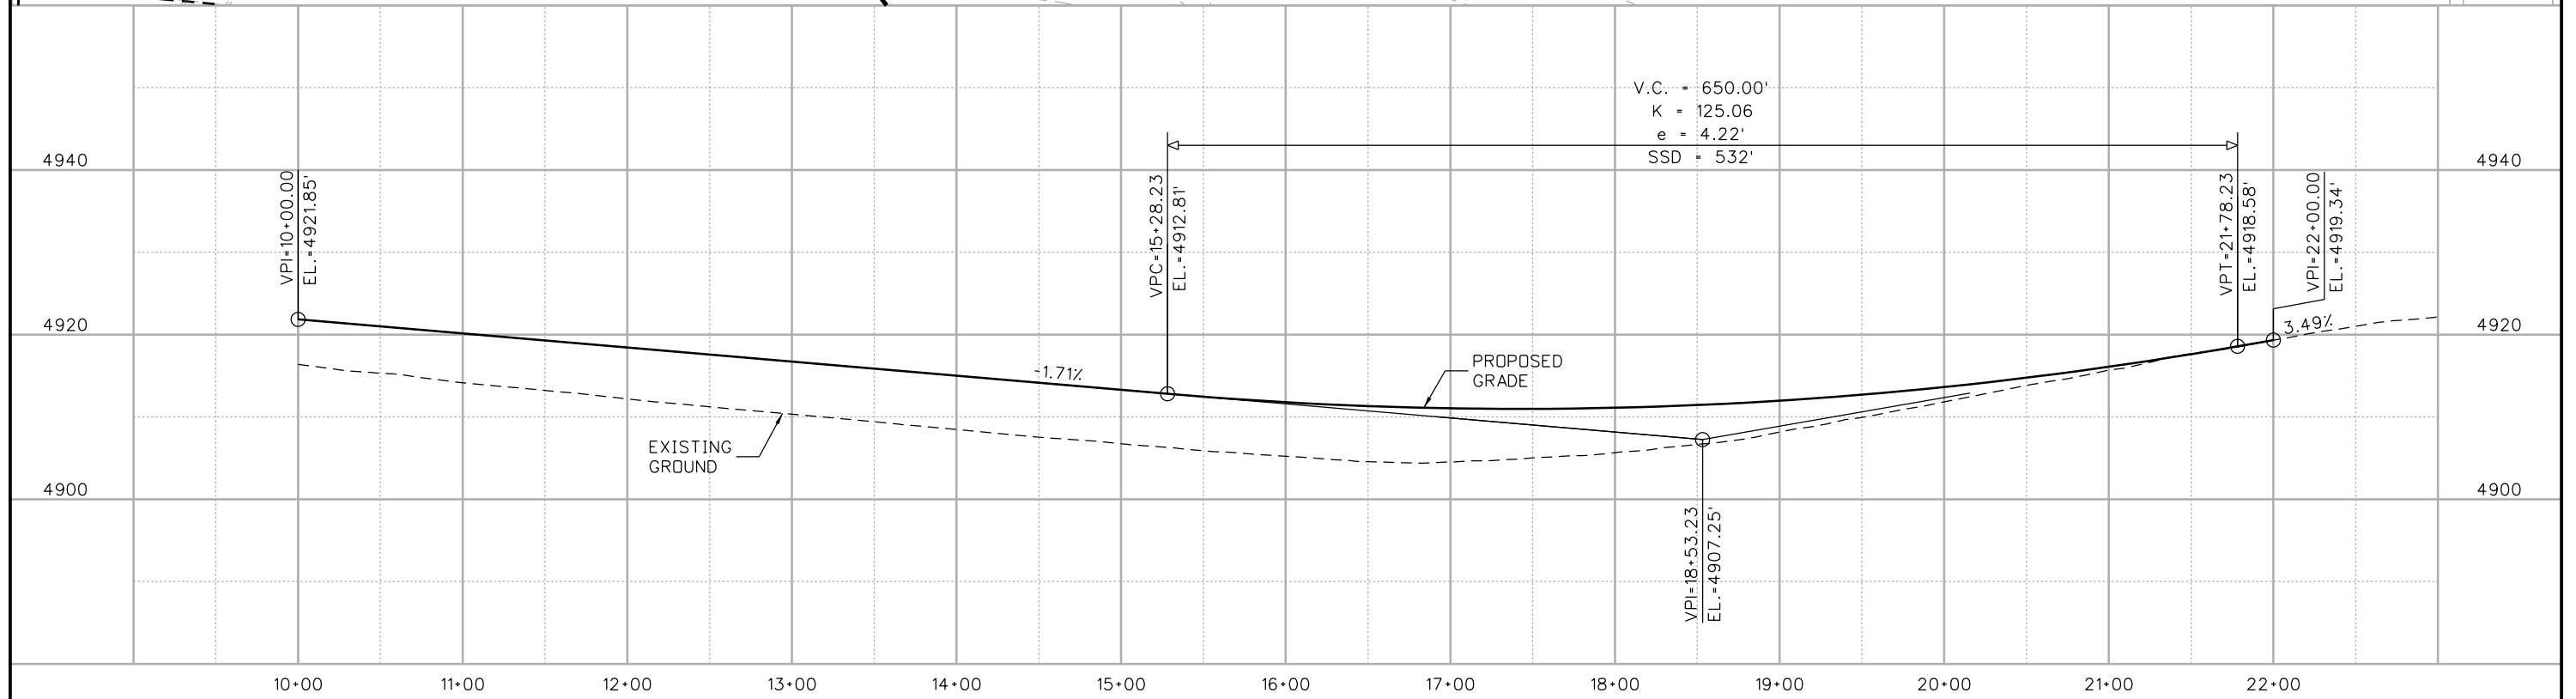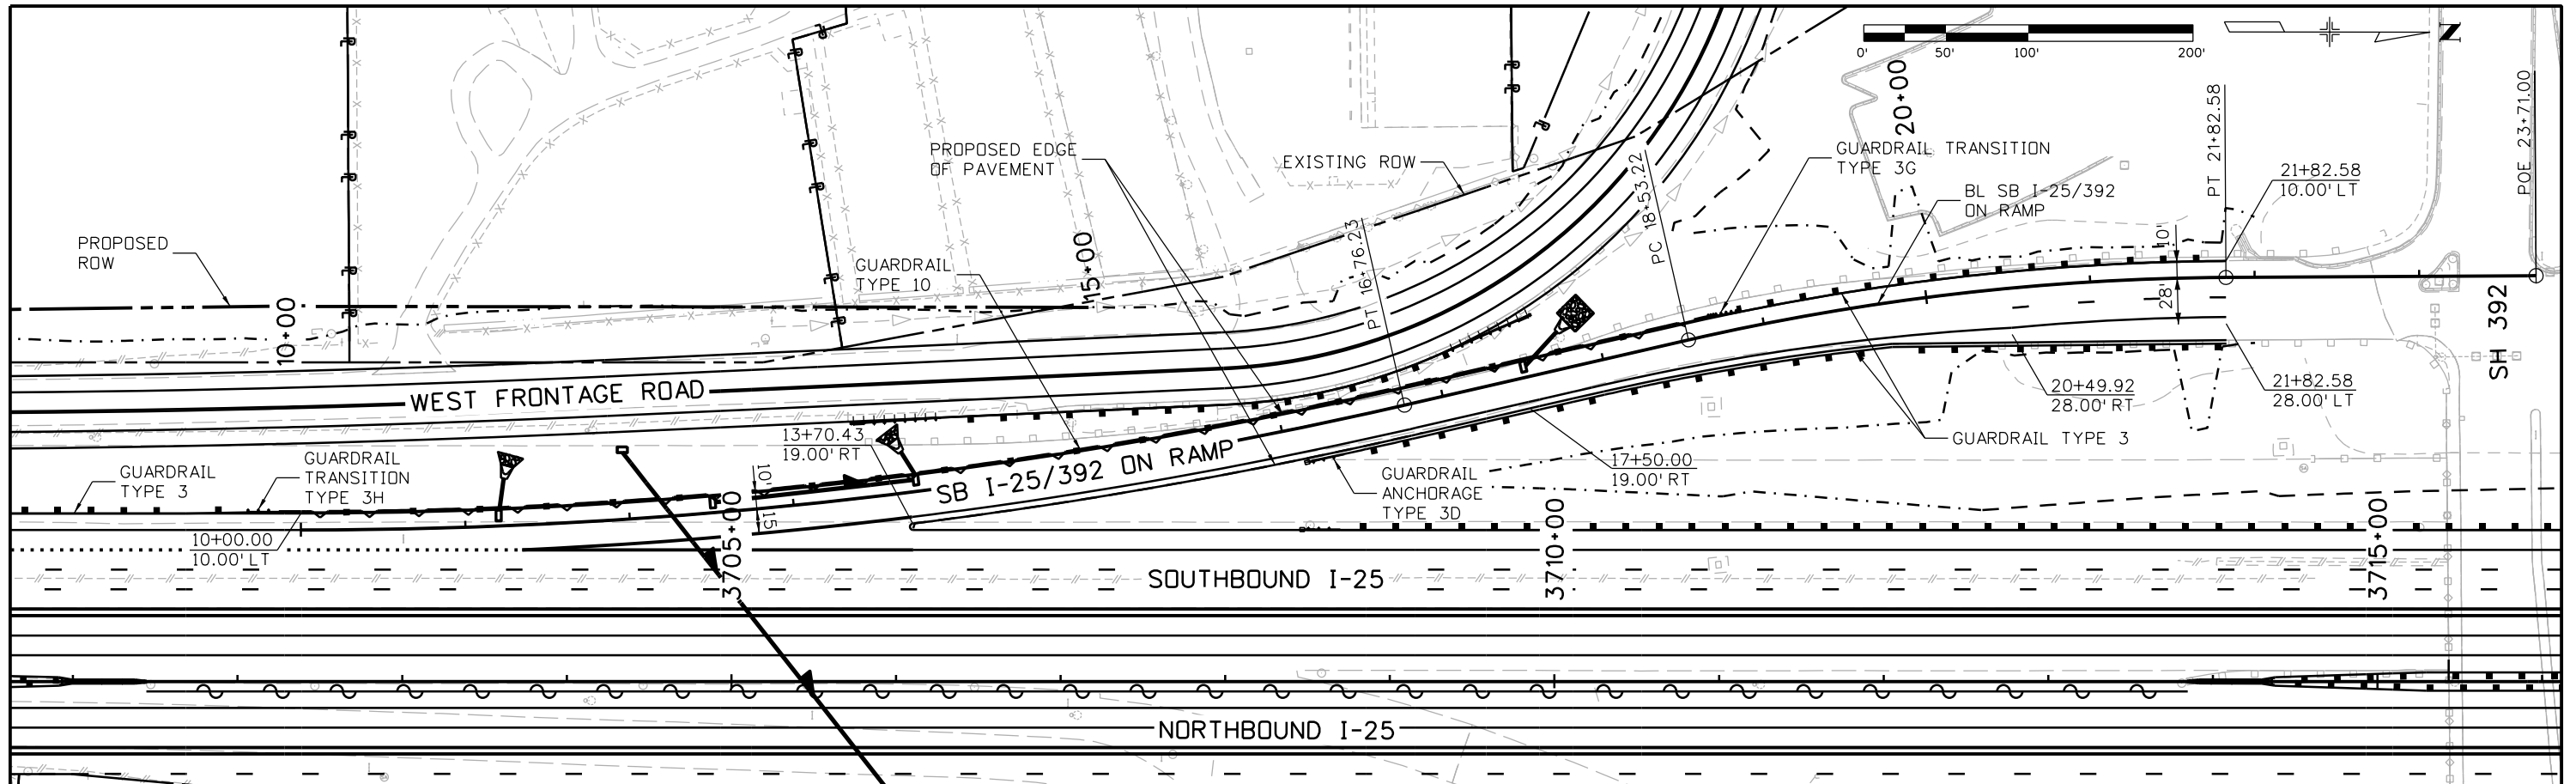

| | | | | | | | | | | | |
|---|--|--|--|---|--|---|--|---|--|----------------------------|--|
| Print Date: 10/8/2015 | | Sheet Revisions Date: Comments Init. | | Colorado Department of Transportation  714 Grand Avenue, P.O. Box 298 Eagle, CO 81631 Phone: 970-328-6385 FAX: 970-328-2368 Region 4 | | As Constructed No Revisions: Revised: Void: | | I-25/SH 392 TO SH 14 ROADWAY PLAN AND PROFILE SB I-25/SH 392 ON RAMP | | Project No./Code | |
| File Name: 18357DES_PNP_Ramp392_SBon001.dgn | | | | | | | | | | IM 0253-221 | |
| Horiz. Scale: 1:100 Vert. Scale: | | | | | | | | Designer: MTA | | Structure Numbers | |
| Unit Information Unit Leader Initials: | | | | | | | | Detailer: JAG | | 18357 | |
| ATKINS 7604 Technology Way, Suite 400 Denver, CO 80237 Phone: (303) 221-7275 Fax: (303) 221-7276 | | | | | | | | Sheet Subset: ROADWAY | | Subset Sheets: R84 of R158 | |
| | | | | | | | | JFF | | Sheet Number 133 | |

file14.36 7:30:52 PM pw:\CP-PWS-1501.pbsj.com\PBSJ\Documents\Transportation\Surface Transportation\Projects\100027309 1-25\Design\Drawings\18357DES_PNP_RampHarm NBoff001.dgn

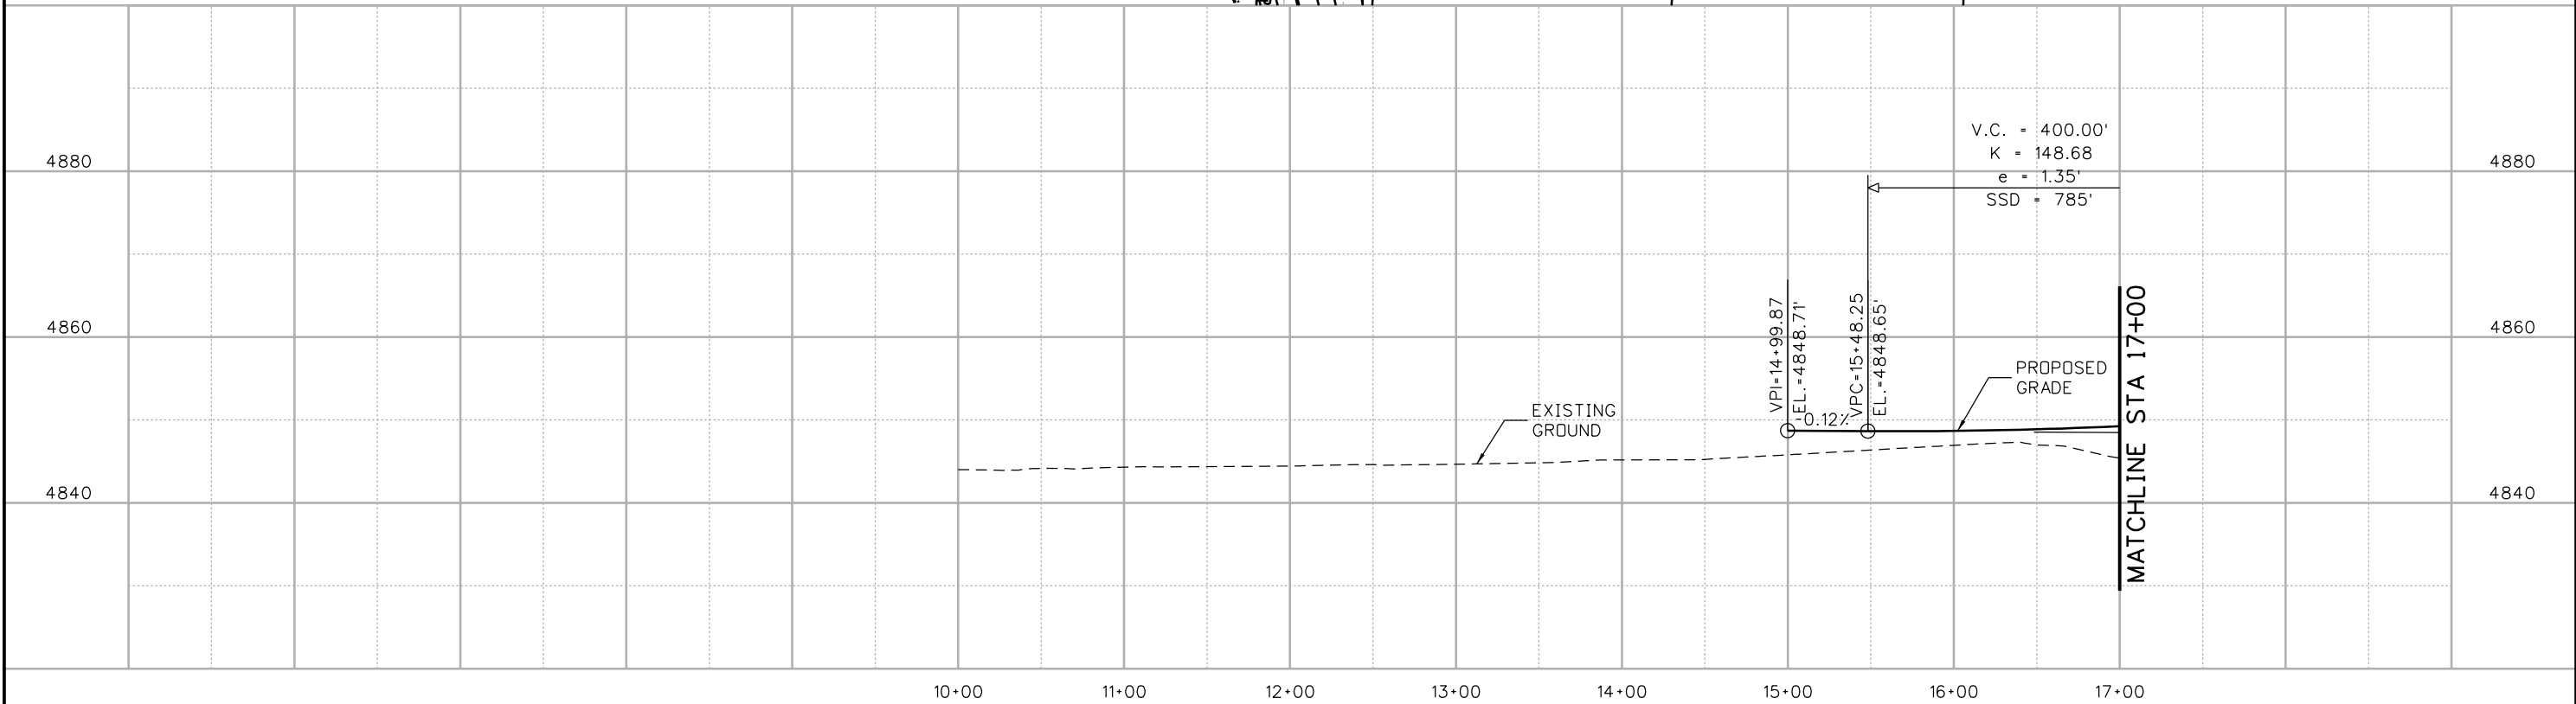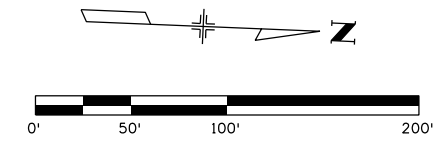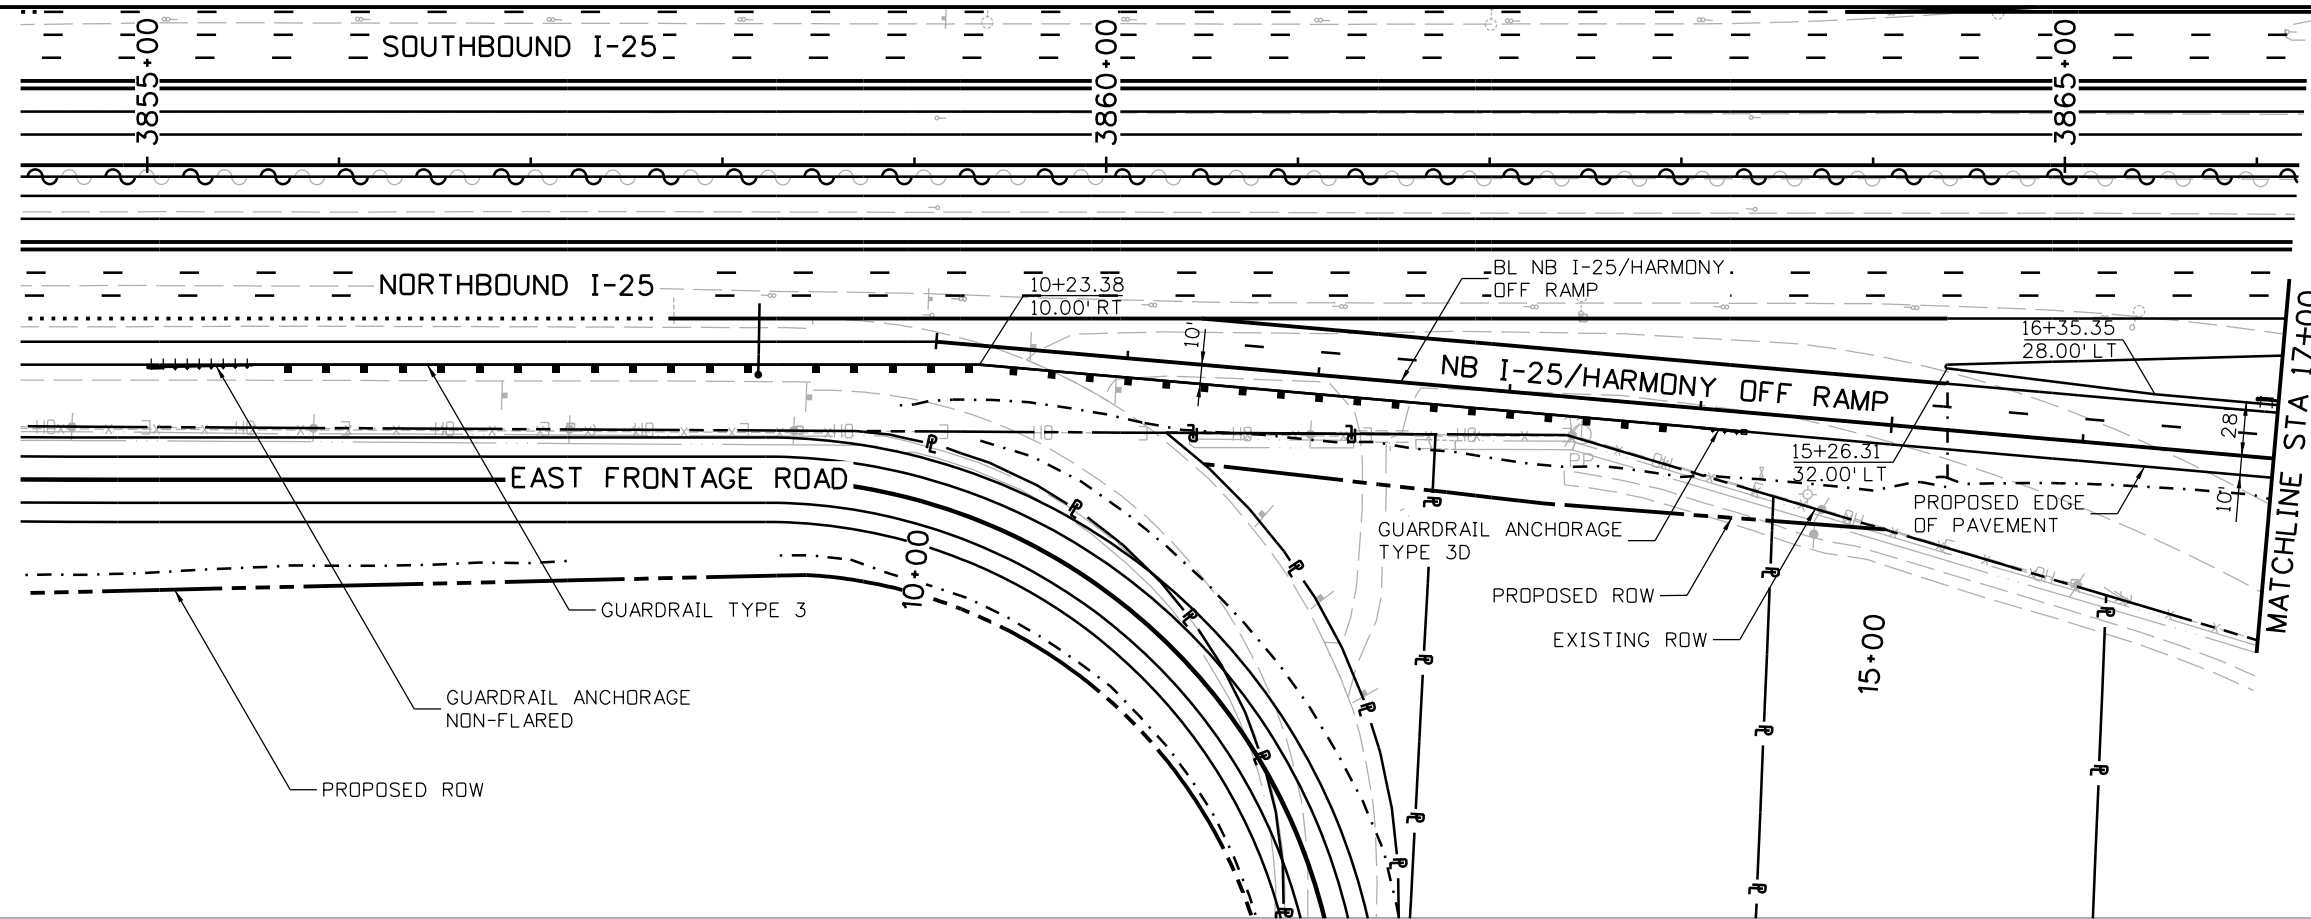

| | |
|---|---|
| Print Date: 10/8/2015 | |
| File Name: 18357DES_PNP_RampHarm NBoff001.dgn | |
| Horiz. Scale: 1:100 | Vert. Scale: |
| Unit Information | Unit Leader Initials: |
| ATKINS | 7604 Technology Way, Suite 400 Denver, CO 80237 Phone: (303) 221-7275 Fax: (303) 221-7276 |

| Sheet Revisions | | |
|-----------------|----------|-------|
| Date: | Comments | Init. |
| | | |
| | | |
| | | |




Colorado Department of Transportation
 714 Grand Avenue, P.O. Box 298
 Eagle, CO 81631
 Phone: 970-328-6385 FAX: 970-328-2368
 Region 4 JFF

| | |
|----------------|--|
| As Constructed | |
| No Revisions: | |
| Revised: | |
| Void: | |

| | | | |
|--|---------|----------------|-------------|
| I-25/SH 392 TO SH 14 ROADWAY PLAN AND PROFILE NB I-25/HARMONY OFF RAMP | | | |
| Designer: | MTA | Structure | |
| Detailer: | JAG | Numbers | |
| Sheet Subset: | ROADWAY | Subset Sheets: | R85 of R158 |

| | |
|------------------|-----|
| Project No./Code | |
| IM 0253-221 | |
| 18357 | |
| Sheet Number | 134 |

file14.36 7:30:53 PM p:\CP-PWS-1501.pbs\com\PBSJRW1\Documents\Transportation\Surface Transportation\Projects\100027309 I-25\Design\Drawings\18357DES_PNP_RampHarm NBoff002.dgn

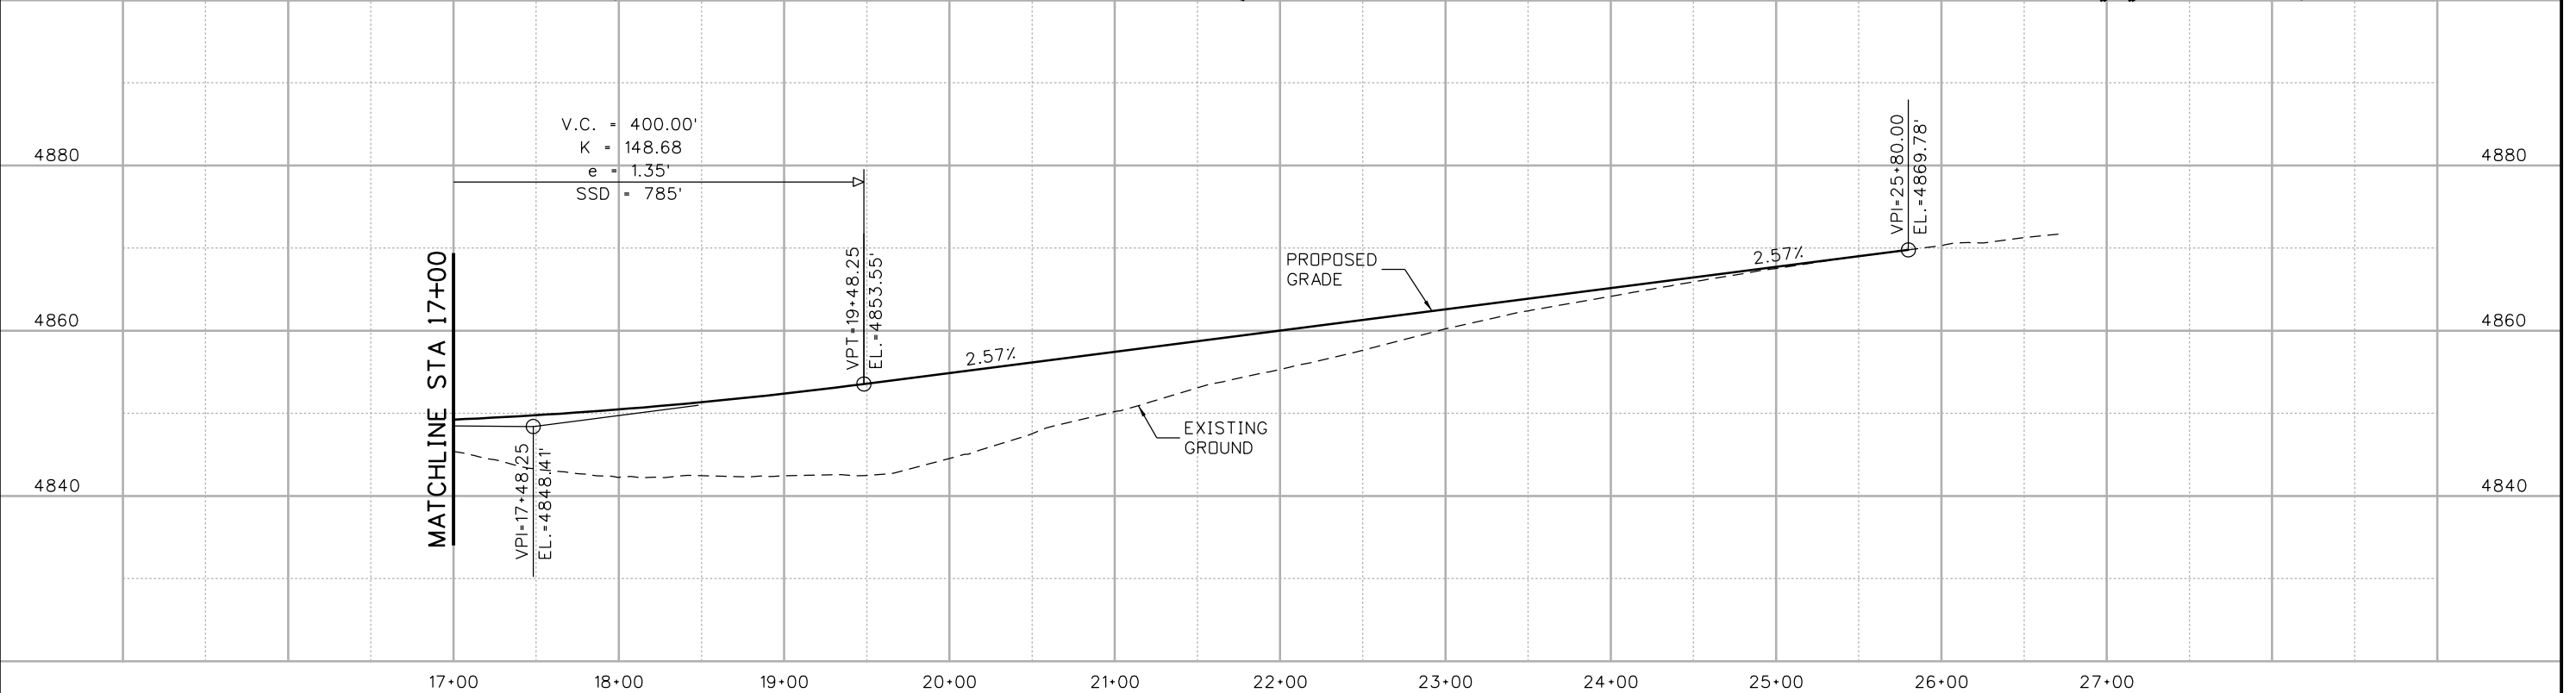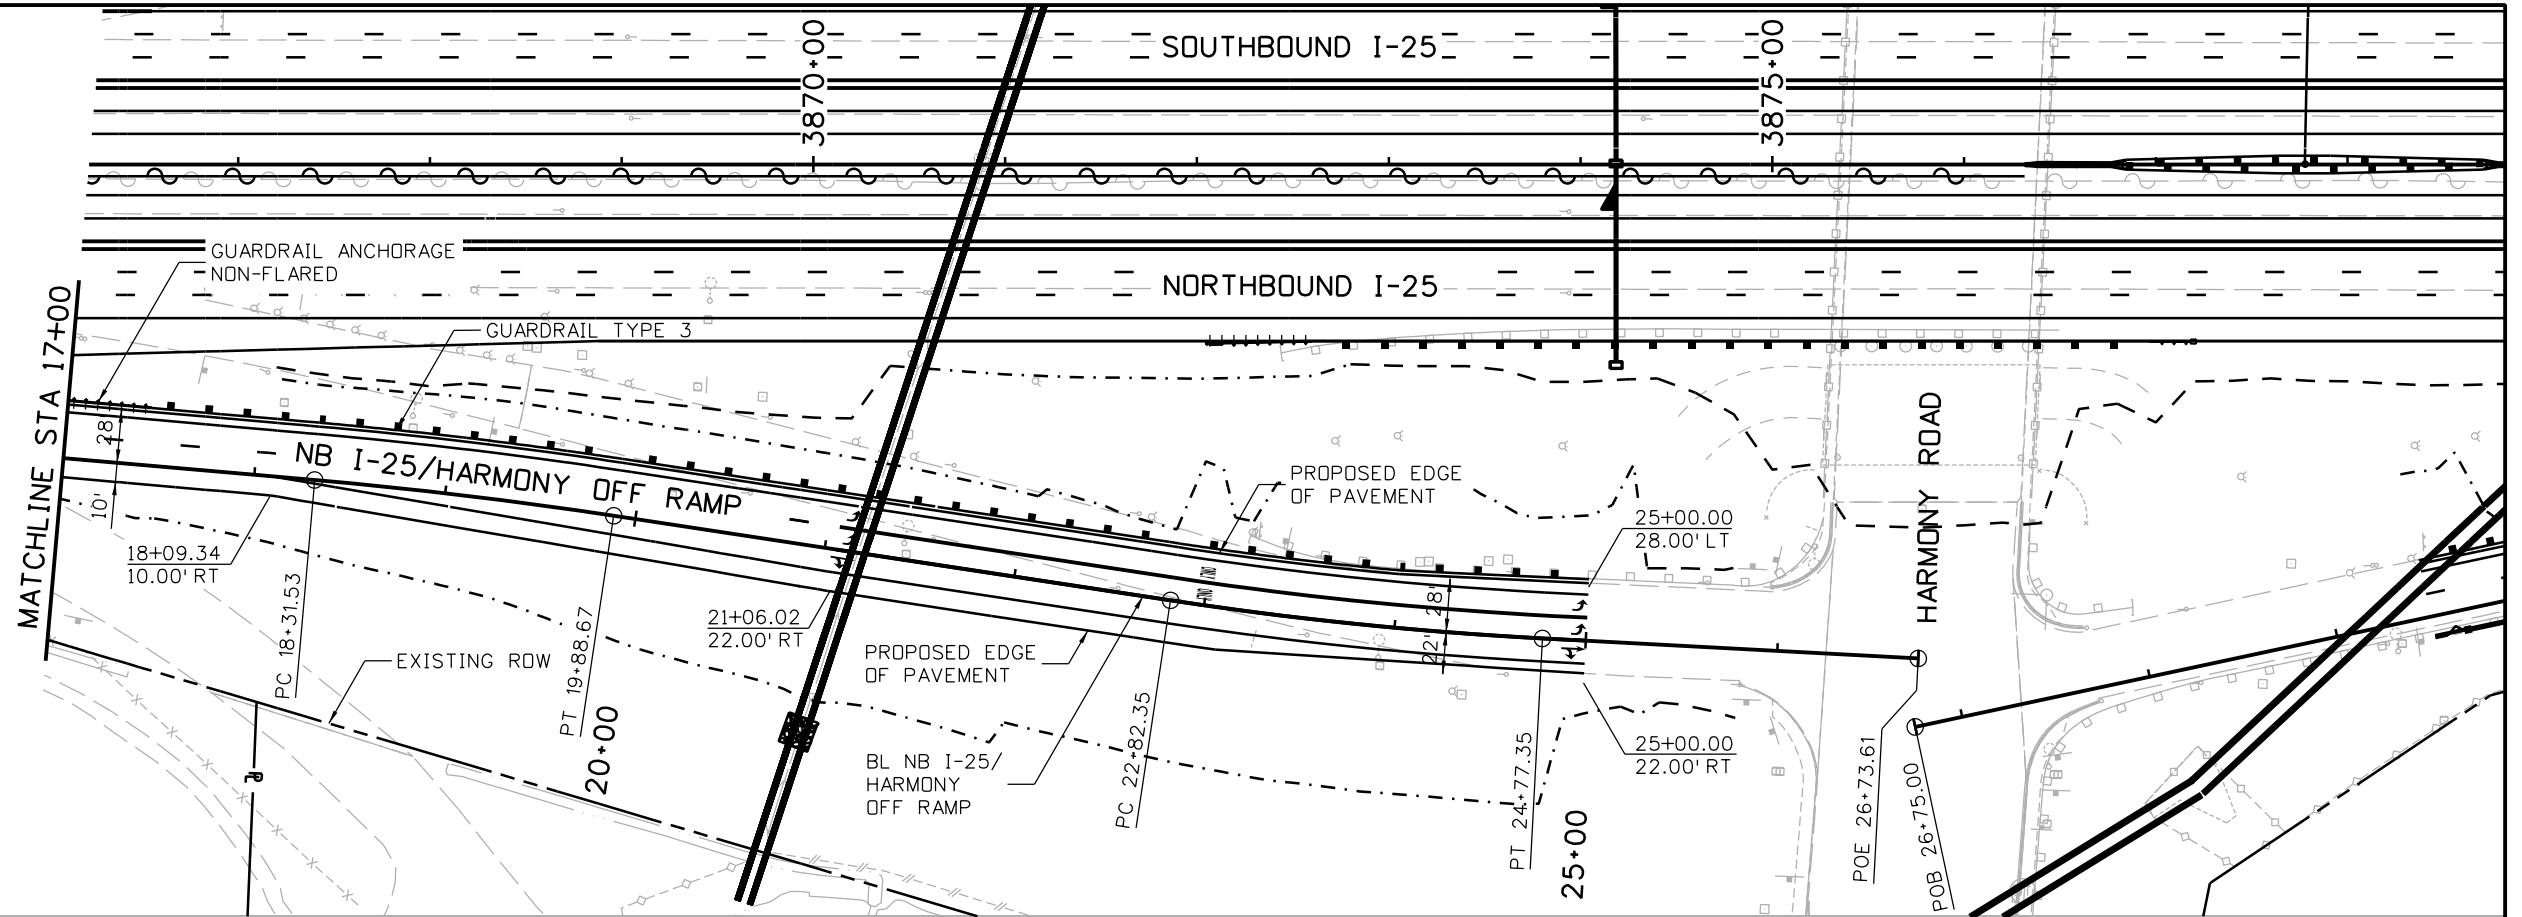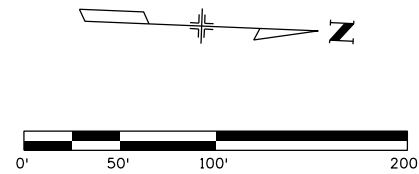

| | |
|---|---|
| Print Date: 10/8/2015 | |
| File Name: 18357DES_PNP_RampHarm NBoff002.dgn | |
| Horiz. Scale: 1:100 | Vert. Scale: |
| Unit Information | Unit Leader Initials: |
| ATKINS | 7604 Technology Way, Suite 400 Denver, CO 80237 Phone: (303) 221-7275 Fax: (303) 221-7276 |

| Sheet Revisions | | |
|-----------------|----------|-------|
| Date: | Comments | Init. |
| | | |
| | | |
| | | |

Colorado Department of Transportation

714 Grand Avenue, P.O. Box 298
Eagle, CO 81631
Phone: 970-328-6385 FAX: 970-328-2368



Region 4 JFF

| | |
|----------------|--|
| As Constructed | |
| No Revisions: | |
| Revised: | |
| Void: | |

| | | | |
|--|---------|----------------|-------------|
| I-25/SH 392 TO SH 14 ROADWAY PLAN AND PROFILE NB I-25/HARMONY OFF RAMP | | | |
| Designer: | MTA | Structure | |
| Detailer: | JAG | Numbers | |
| Sheet Subset: | ROADWAY | Subset Sheets: | R86 of R158 |

| | |
|------------------|-----|
| Project No./Code | |
| IM 0253-221 | |
| 18357 | |
| Sheet Number | 135 |

file14.36 7:30:55 PM p:\CP-PWS-1501.pbsj.com\Documents\Transportation\Surface Transportation\Projects\100027309 I-25\Design\Drawings\18357DES_PNP_RampHarm NBon001.dgn

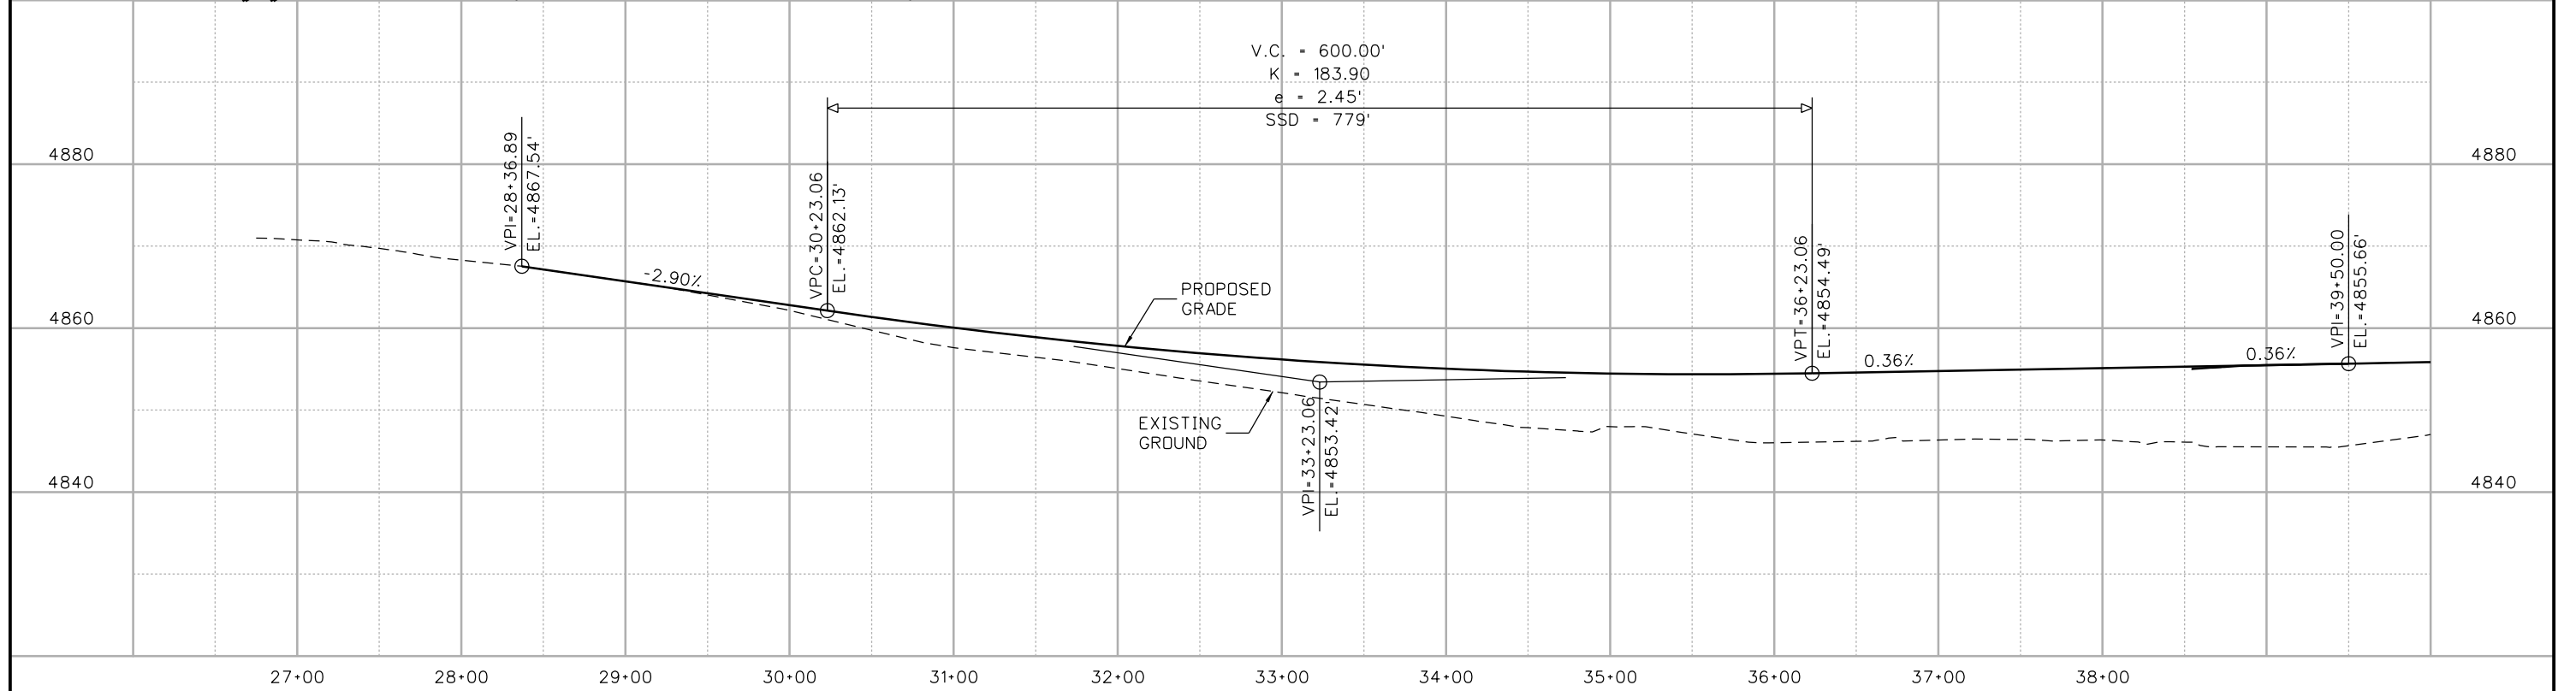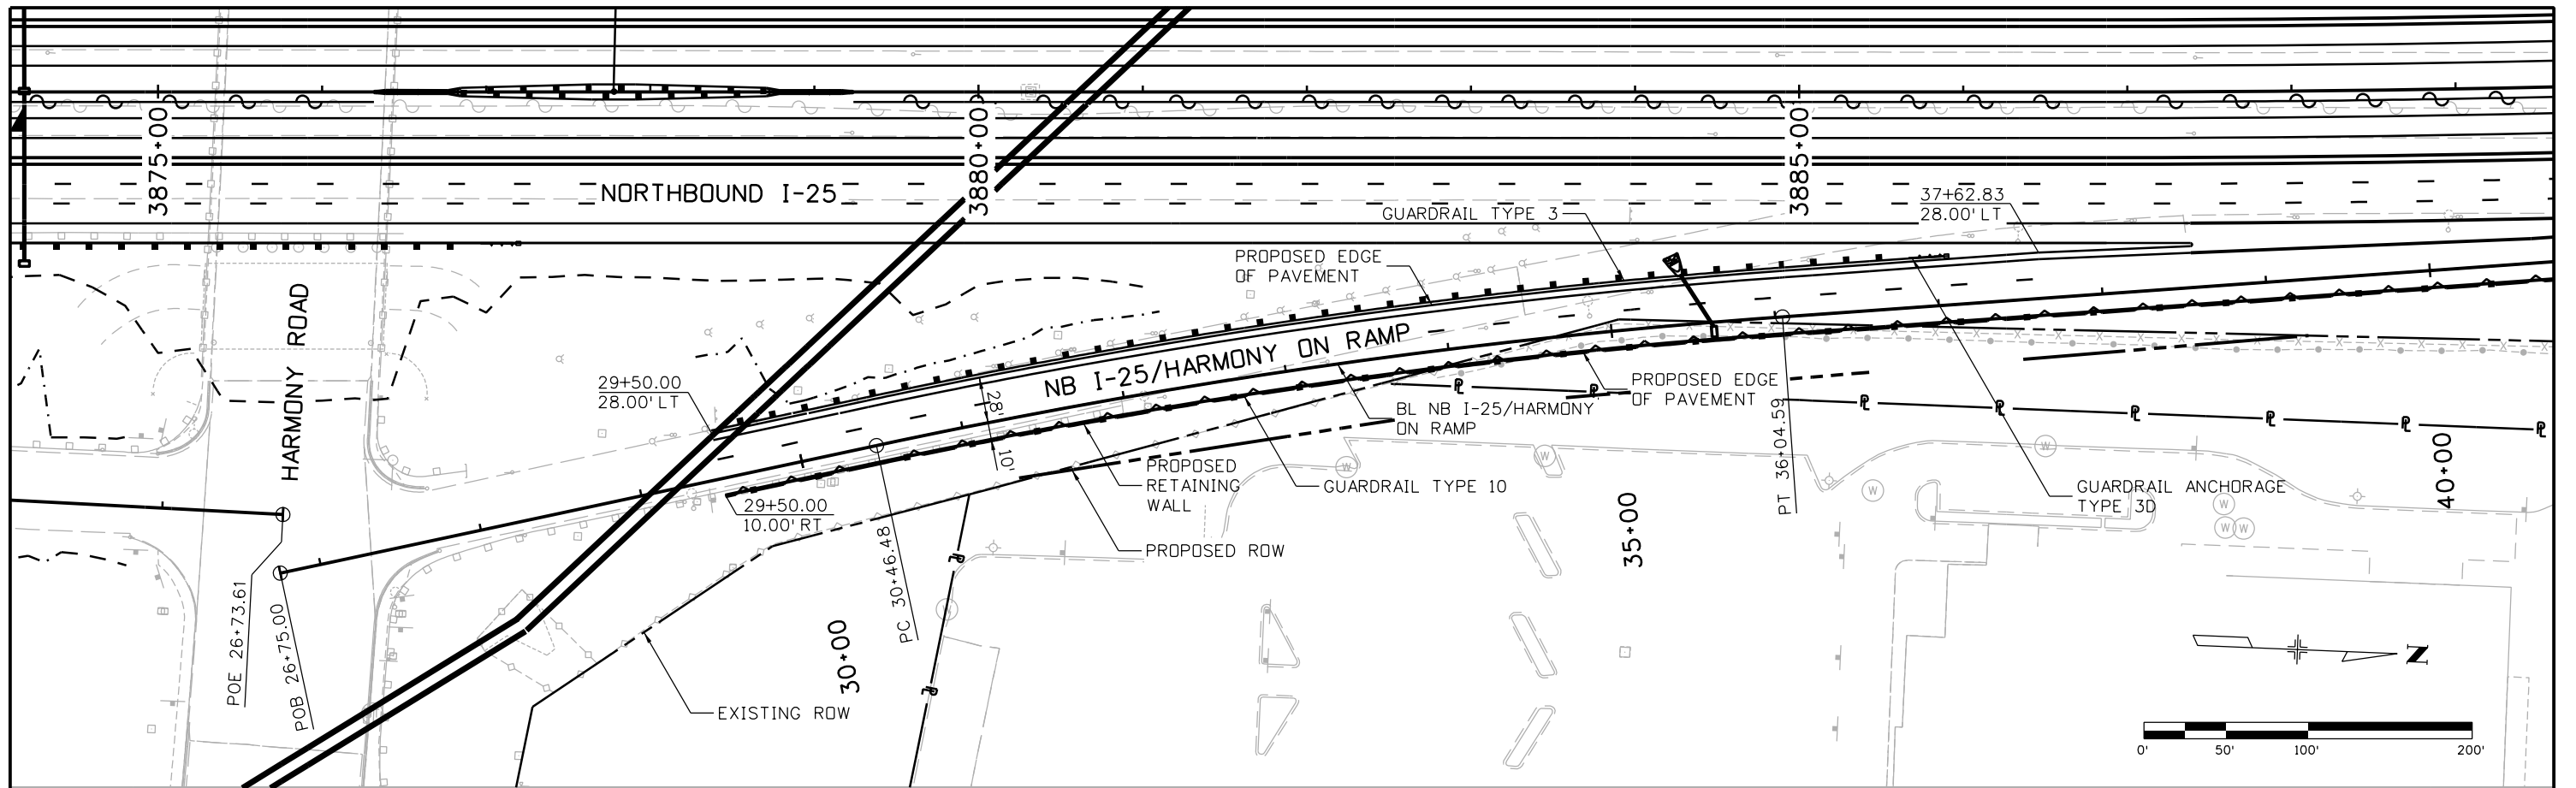

| | |
|--|---|
| Print Date: 10/8/2015 | |
| File Name: 18357DES_PNP_RampHarm NBon001.dgn | |
| Horiz. Scale: 1:100 | Vert. Scale: |
| Unit Information | Unit Leader Initials: |
| ATKINS | 7604 Technology Way, Suite 400 Denver, CO 80237 Phone: (303) 221-7275 Fax: (303) 221-7276 |

| Sheet Revisions | | |
|-----------------|----------|-------|
| Date: | Comments | Init. |
| | | |
| | | |
| | | |

Colorado Department of Transportation



714 Grand Avenue, P.O. Box 298
Eagle, CO 81631
Phone: 970-328-6385 FAX: 970-328-2368




Region 4 JFF

| | |
|----------------|--|
| As Constructed | |
| No Revisions: | |
| Revised: | |
| Void: | |

| | | | |
|---|-----|----------------------------|--|
| I-25/SH 392 TO SH 14 ROADWAY PLAN AND PROFILE NB I-25/HARMONY ON RAMP | | | |
| Designer: | MTA | Structure | |
| Detailer: | JAG | Numbers | |
| Sheet Subset: ROADWAY | | Subset Sheets: R87 of R158 | |




| | |
|------------------|-----|
| Project No./Code | |
| IM 0253-221 | |
| 18357 | |
| Sheet Number | 136 |

file14.36 7:30:56 PM p:\CP-PWS-1501.pbs\jcm\PBS\JWI\Documents\Transportation\Surface Transportation\Projects\100027309 1-25\Design\Drawings\18357DES_PNP_RampHarm_SBoff001.dgn

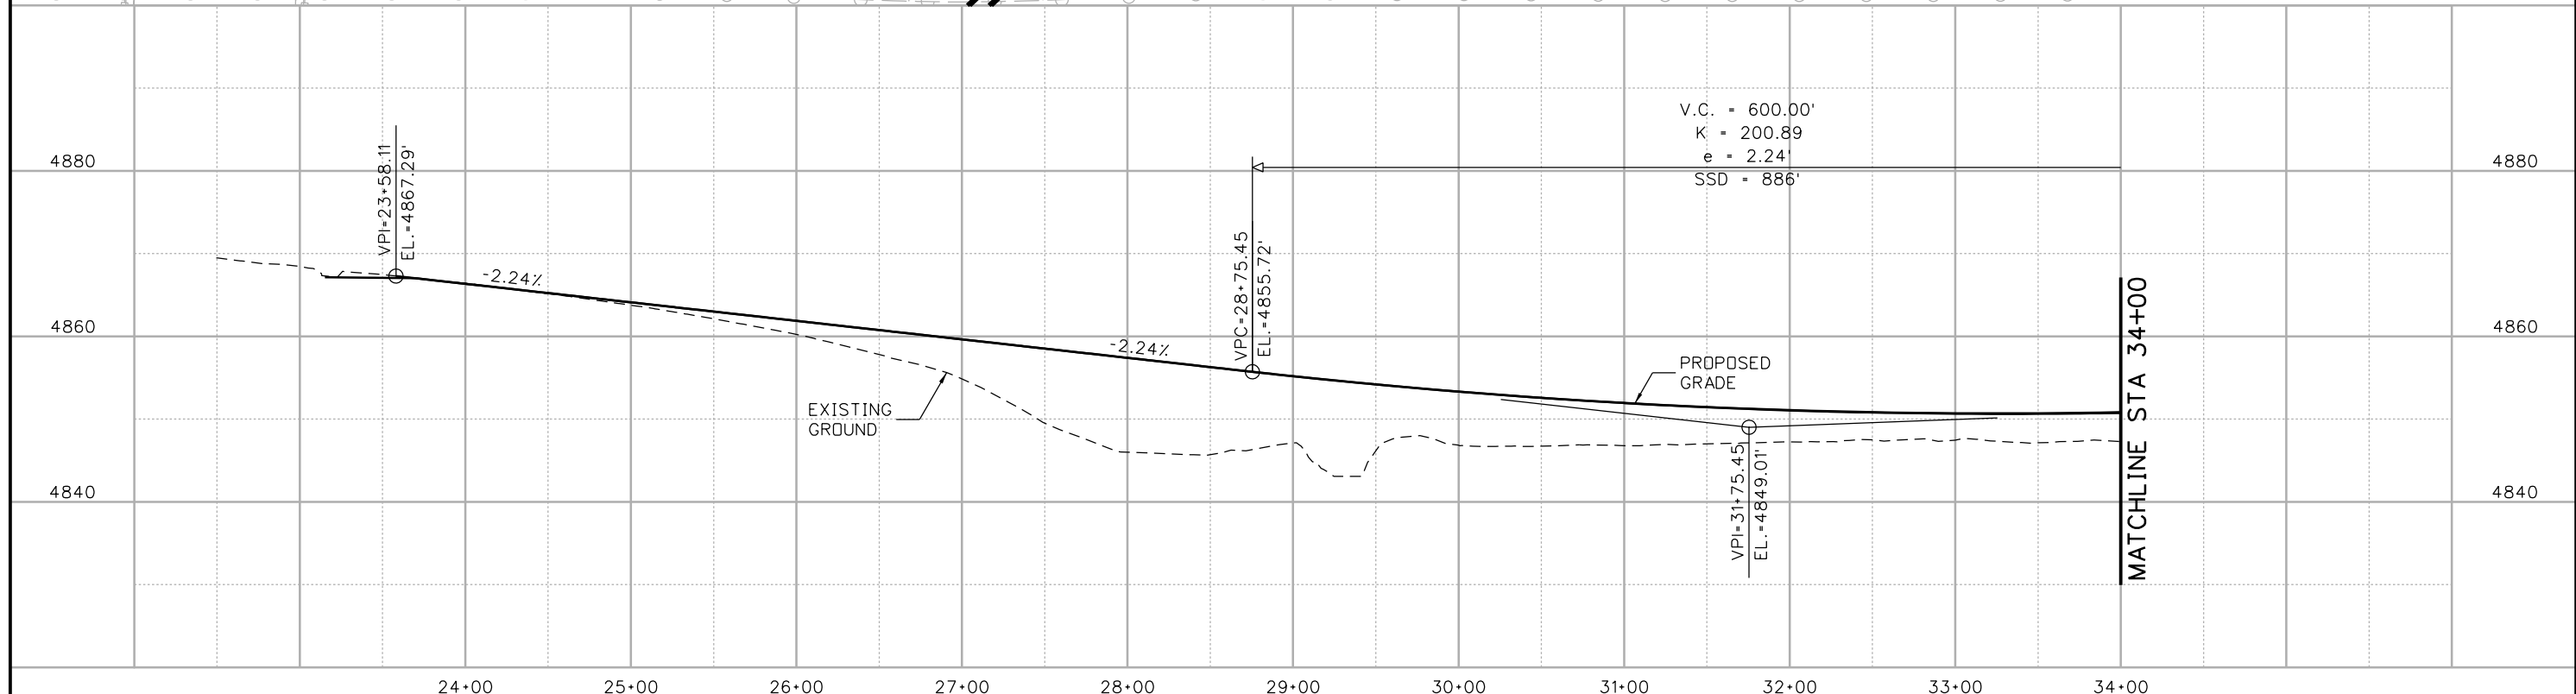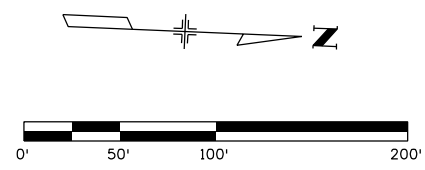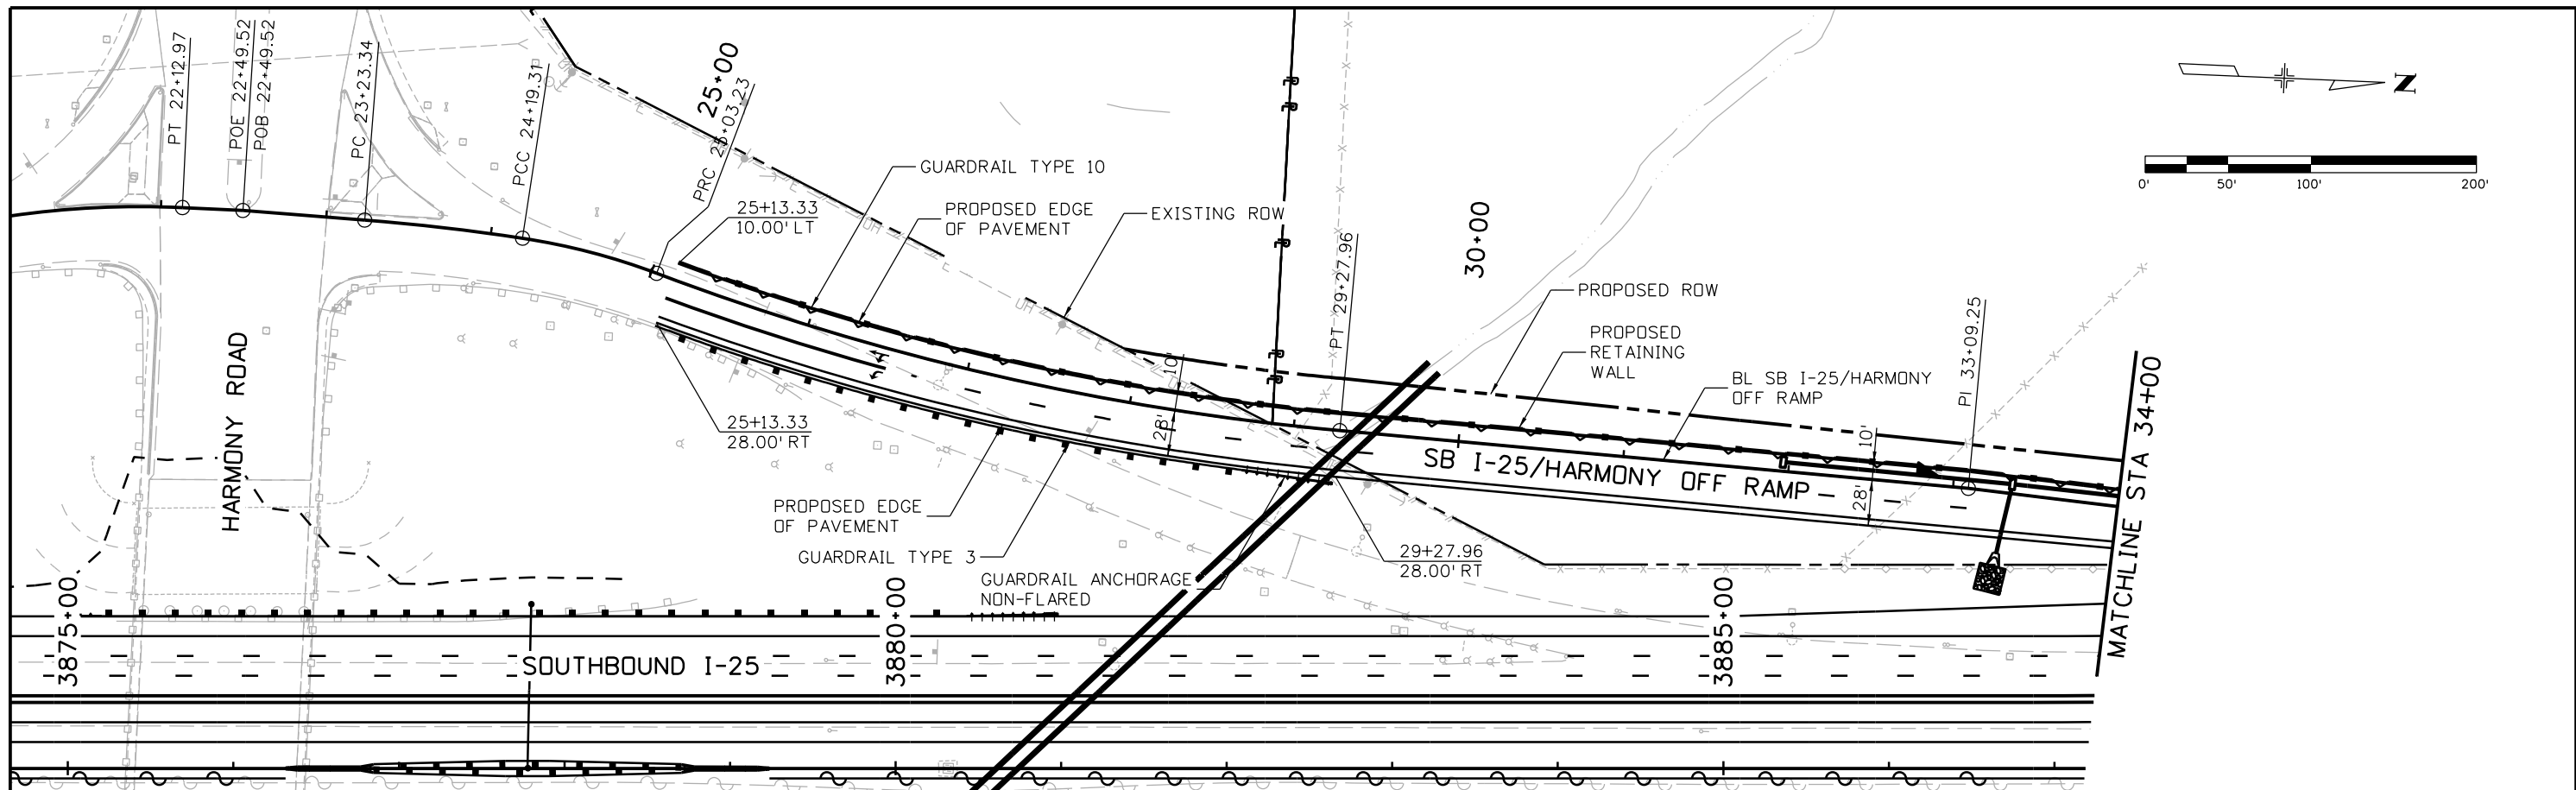



| Print Date: 10/8/2015 File Name: 18357DES_PNP_RampHarm_SBoff001.dgn Horiz. Scale: 1:100 Vert. Scale: Unit Information Unit Leader Initials: | <div style="font-size: 2em; font-weight: bold;">0000</div> | <table border="1" style="width: 100%; border-collapse: collapse;"> <thead> <tr> <th colspan="3">Sheet Revisions</th> </tr> <tr> <th style="width: 15%;">Date:</th> <th style="width: 65%;">Comments</th> <th style="width: 20%;">Init.</th> </tr> </thead> <tbody> <tr><td> </td><td> </td><td> </td></tr> <tr><td> </td><td> </td><td> </td></tr> <tr><td> </td><td> </td><td> </td></tr> </tbody> </table> | Sheet Revisions | | | Date: | Comments | Init. | | | | | | | | | | <div style="display: flex; justify-content: space-around;"> <div style="font-size: 0.8em;"> 714 Grand Avenue, P.O. Box 298 Eagle, CO 81631 Phone: 970-328-6385 FAX: 970-328-2368 </div> </div> <p style="font-weight: bold; font-size: 1.2em;">Region 4</p> | <p style="font-weight: bold; font-size: 1.2em;">As Constructed</p> <p>No Revisions:</p> <p>Revised:</p> <p>Void:</p> | <p style="font-weight: bold; font-size: 1.2em;">I-25/SH 392 TO SH 14 ROADWAY PLAN AND PROFILE SB I-25/HARMONY OFF RAMP</p> <table style="width: 100%; font-size: 0.8em;"> <tr> <td style="width: 50%;">Designer: MTA</td> <td style="width: 50%;">Structure Numbers</td> </tr> <tr> <td>Detailer: JAG</td> <td></td> </tr> <tr> <td colspan="2">Sheet Subset: ROADWAY Subset Sheets: R88 of R158</td> </tr> </table> | Designer: MTA | Structure Numbers | Detailer: JAG | | Sheet Subset: ROADWAY Subset Sheets: R88 of R158 | | <table border="1" style="width: 100%; border-collapse: collapse;"> <tr> <th style="font-weight: normal;">Project No./Code</th> </tr> <tr> <td style="text-align: center;">IM 0253-221</td> </tr> <tr> <td style="text-align: center;">18357</td> </tr> <tr> <td style="text-align: center;">Sheet Number 137</td> </tr> </table> | Project No./Code | IM 0253-221 | 18357 | Sheet Number 137 |
|--|--|--|-----------------|--|--|-------|----------|-------|--|--|--|--|--|--|--|--|--|---|--|---|---------------|-------------------|---------------|--|---|--|--|------------------|-------------|-------|------------------|
| Sheet Revisions | | | | | | | | | | | | | | | | | | | | | | | | | | | | | | | |
| Date: | Comments | Init. | | | | | | | | | | | | | | | | | | | | | | | | | | | | | |
| | | | | | | | | | | | | | | | | | | | | | | | | | | | | | | | |
| | | | | | | | | | | | | | | | | | | | | | | | | | | | | | | | |
| | | | | | | | | | | | | | | | | | | | | | | | | | | | | | | | |
| Designer: MTA | Structure Numbers | | | | | | | | | | | | | | | | | | | | | | | | | | | | | | |
| Detailer: JAG | | | | | | | | | | | | | | | | | | | | | | | | | | | | | | | |
| Sheet Subset: ROADWAY Subset Sheets: R88 of R158 | | | | | | | | | | | | | | | | | | | | | | | | | | | | | | | |
| Project No./Code | | | | | | | | | | | | | | | | | | | | | | | | | | | | | | | |
| IM 0253-221 | | | | | | | | | | | | | | | | | | | | | | | | | | | | | | | |
| 18357 | | | | | | | | | | | | | | | | | | | | | | | | | | | | | | | |
| Sheet Number 137 | | | | | | | | | | | | | | | | | | | | | | | | | | | | | | | |

file14.36 7:31:09 PM pw:\CP-PWS-1501.pbsj.com\PBS\UPM\Documents\Transportation\Surface Transportation\Projects\10027309 I-25\Design\Drawings\18357DES_PNP_RampHarm_SBoff002.dgn

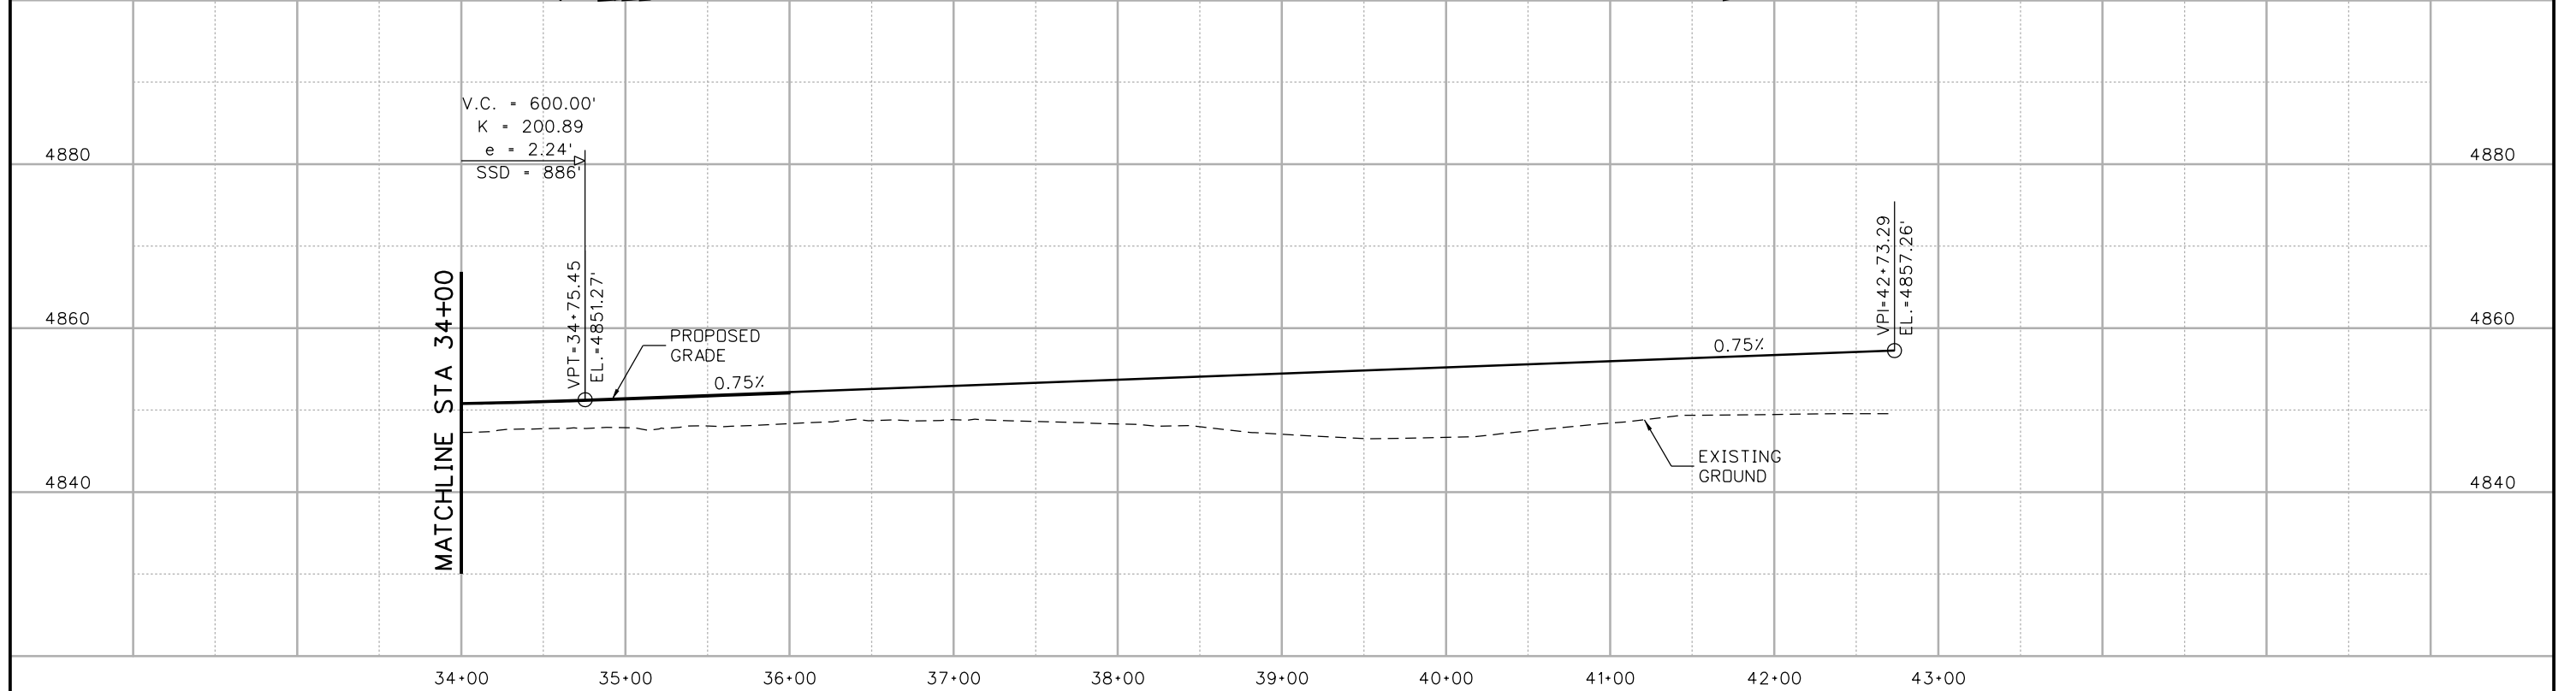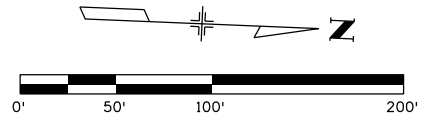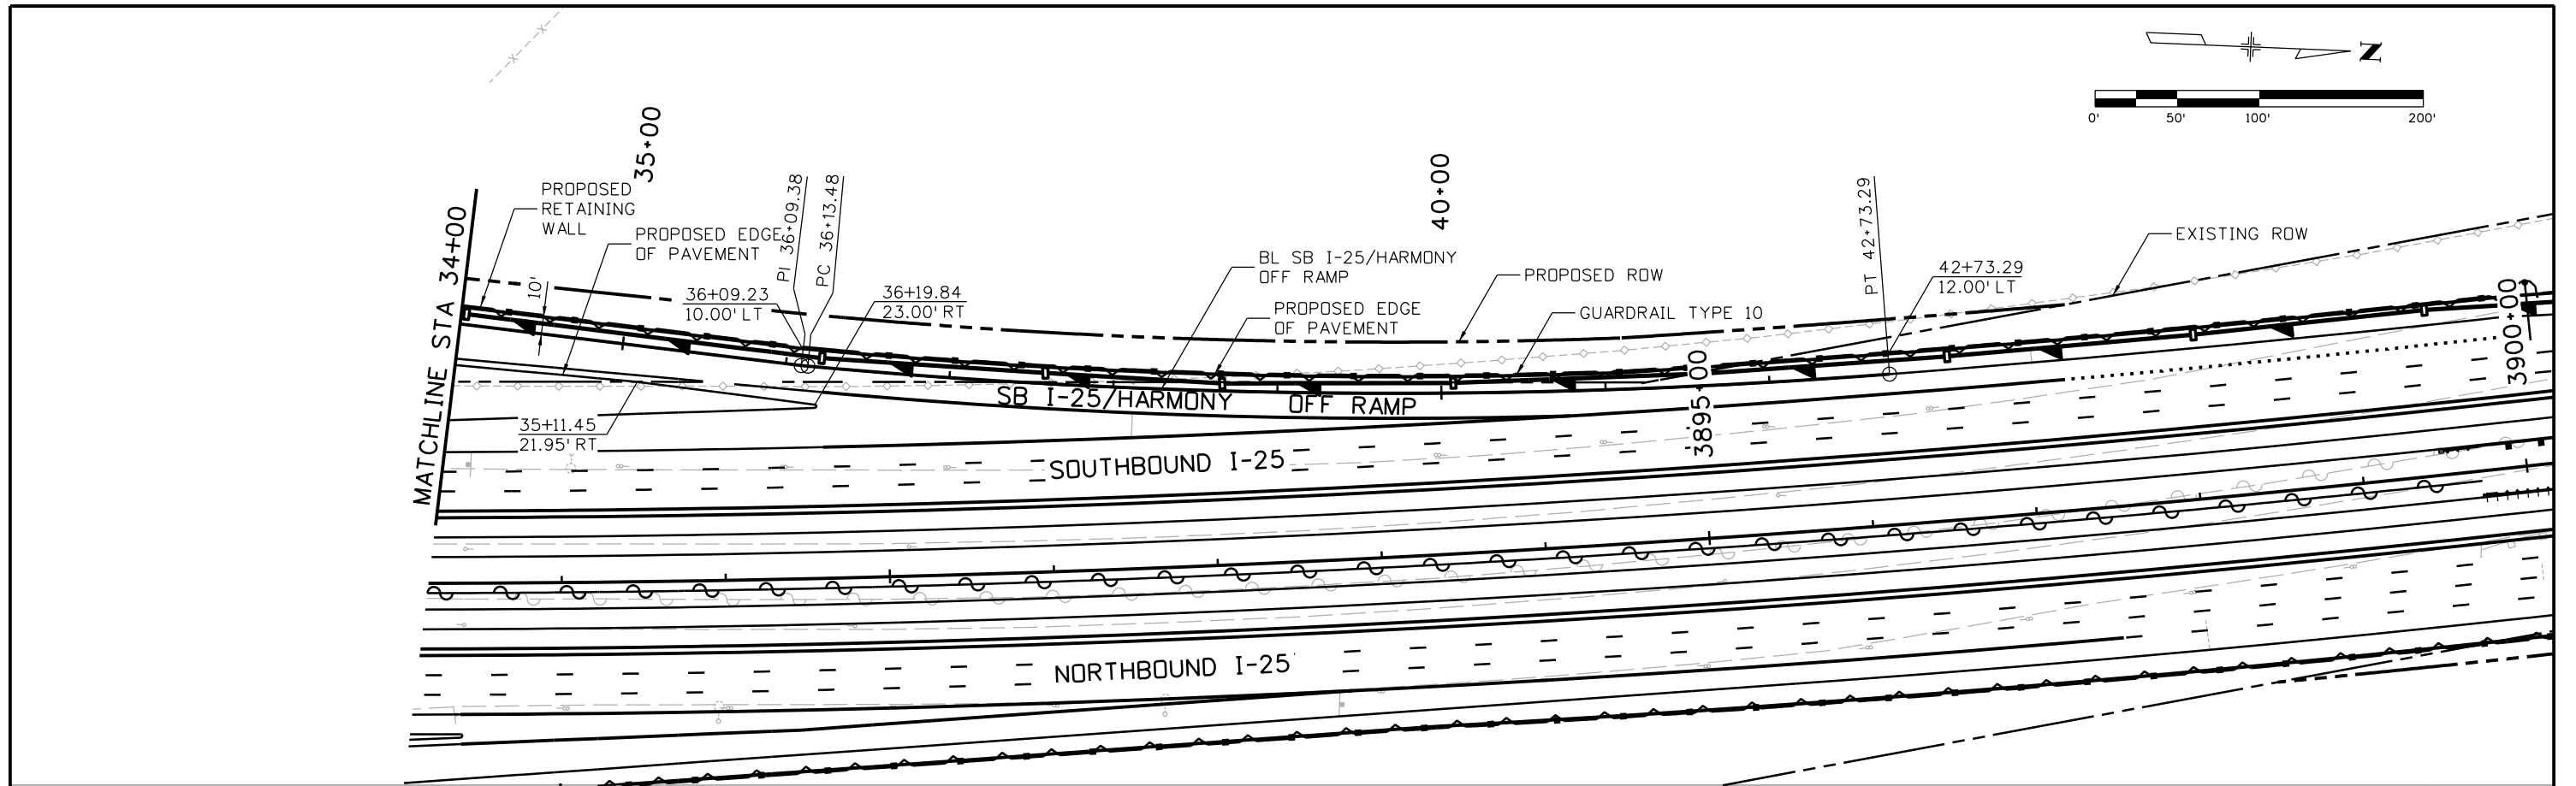

| | | | | | | | | | | | |
|---|--|---|--|--|--|--|--|---|--|-------------------|--|
| Print Date: 10/8/2015 | | Sheet Revisions Date: Comments Init. | | Colorado Department of Transportation  714 Grand Avenue, P.O. Box 298 Eagle, CO 81631 Phone: 970-328-6385 FAX: 970-328-2368 | | As Constructed No Revisions: | | I-25/SH 392 TO SH 14 ROADWAY PLAN AND PROFILE SB I-25/HARMONY OFF RAMP | | Project No./Code | |
| File Name: 18357DES_PNP_RampHarm_SBoff002.dgn | | | | | | | | | | IM 0253-221 | |
| Horiz. Scale: 1:100 Vert. Scale: | | | |  Region 4 | | Revised: | | Designer: MTA | | Structure Numbers | |
| Unit Information Unit Leader Initials: | | | | | | Void: | | Detailer: JAG | | 18357 | |
|  7604 Technology Way, Suite 400 Denver, CO 80237 Phone: (303) 221-7275 Fax: (303) 221-7276 | |  | | JFF | | Sheet Subset: ROADWAY | | Subset Sheets: R89 of R158 | | 138 | |

file14.36 7:31:18 PM p:\CP-PWS-IS01.pbsj.com\PPBS\JWI\Documents\Transportation\Surface Transportation\Projects\100027309 I-25\Design\Drawings\18357DES_PNP_RampHarm_SBon001.dgn

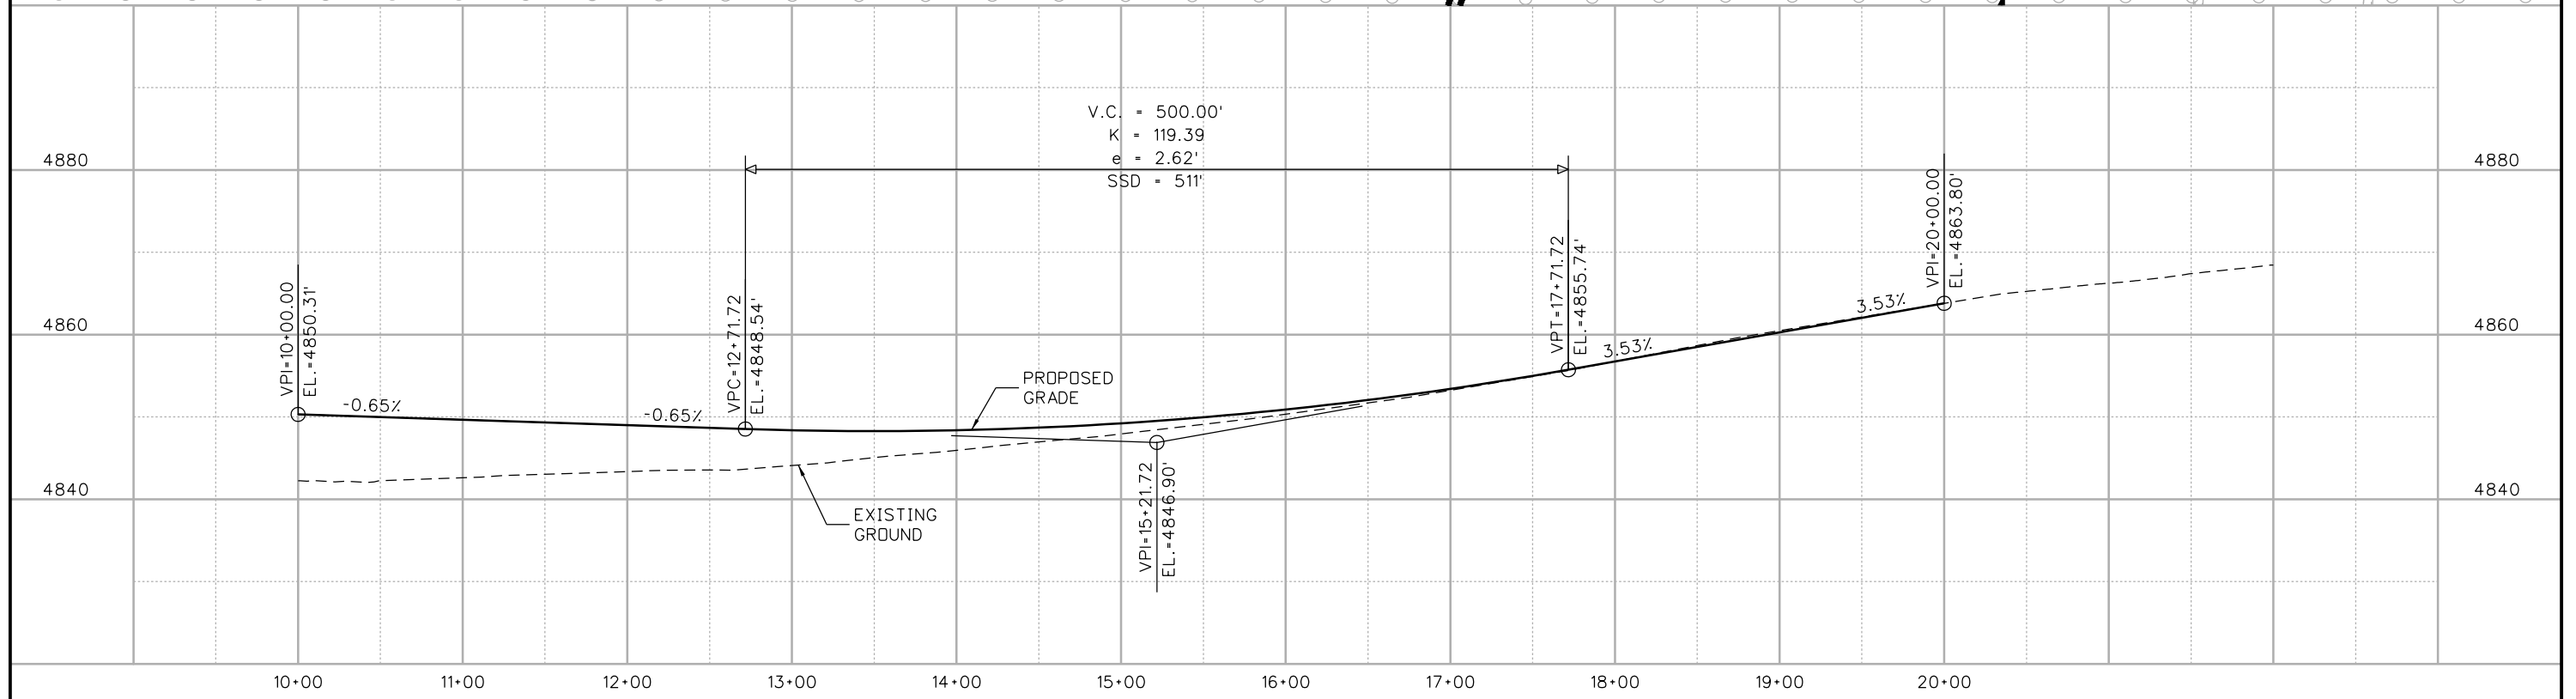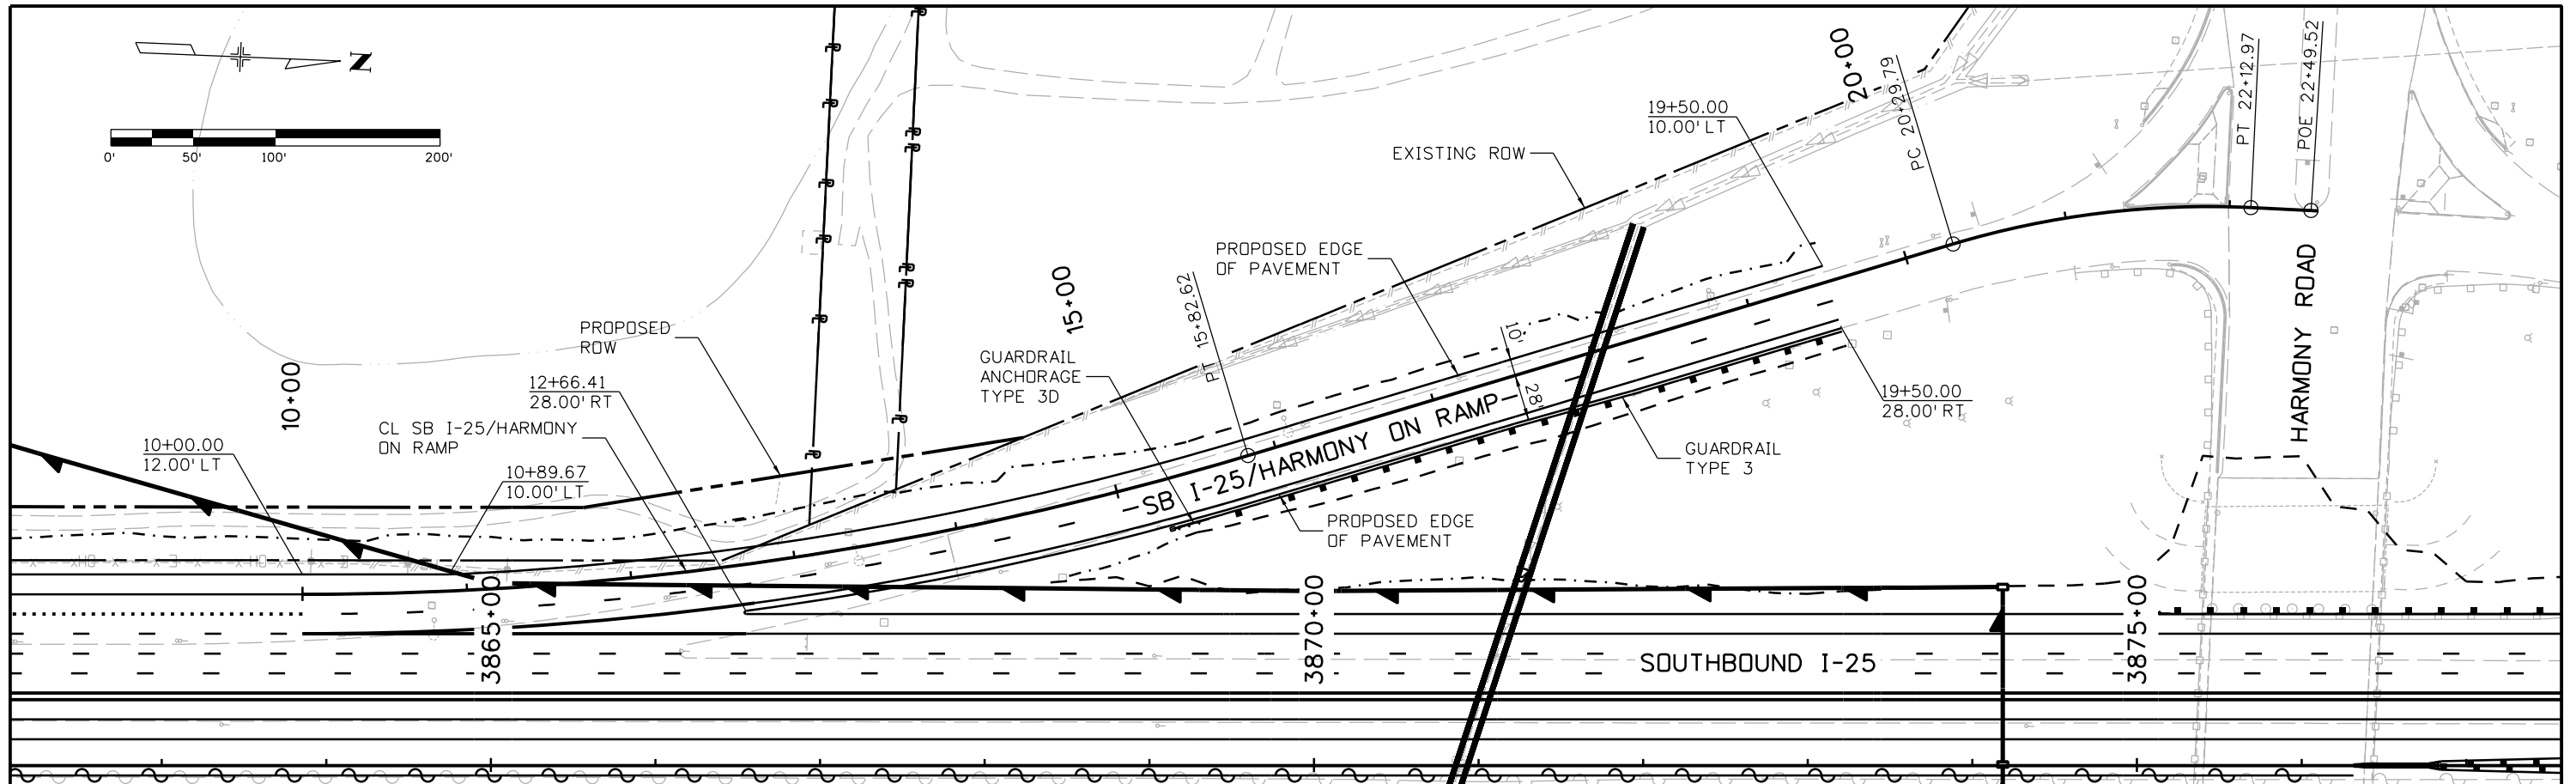

| | |
|--|---|
| Print Date: 10/8/2015 | |
| File Name: 18357DES_PNP_RampHarm_SBon001.dgn | |
| Horiz. Scale: 1:100 | Vert. Scale: |
| Unit Information | Unit Leader Initials: |
| ATKINS | 7604 Technology Way, Suite 400 Denver, CO 80237 Phone: (303) 221-7275 Fax: (303) 221-7276 |

| Sheet Revisions | | |
|-----------------|----------|-------|
| Date: | Comments | Init. |
| | | |
| | | |
| | | |



Colorado Department of Transportation

 Region 4
 714 Grand Avenue, P.O. Box 298
 Eagle, CO 81631
 Phone: 970-328-6385 FAX: 970-328-2368
 JFF

| | |
|----------------|--|
| As Constructed | |
| No Revisions: | |
| Revised: | |
| Void: | |

| | | | |
|---|-----|----------------------------|--|
| I-25/SH 392 TO SH 14 ROADWAY PLAN AND PROFILE SB I-25/HARMONY ON RAMP | | | |
| Designer: | MTA | Structure Numbers | |
| Detailer: | JAG | | |
| Sheet Subset: ROADWAY | | Subset Sheets: R90 of R158 | |

| | |
|------------------|-----|
| Project No./Code | |
| IM 0253-221 | |
| 18357 | |
| Sheet Number | 139 |

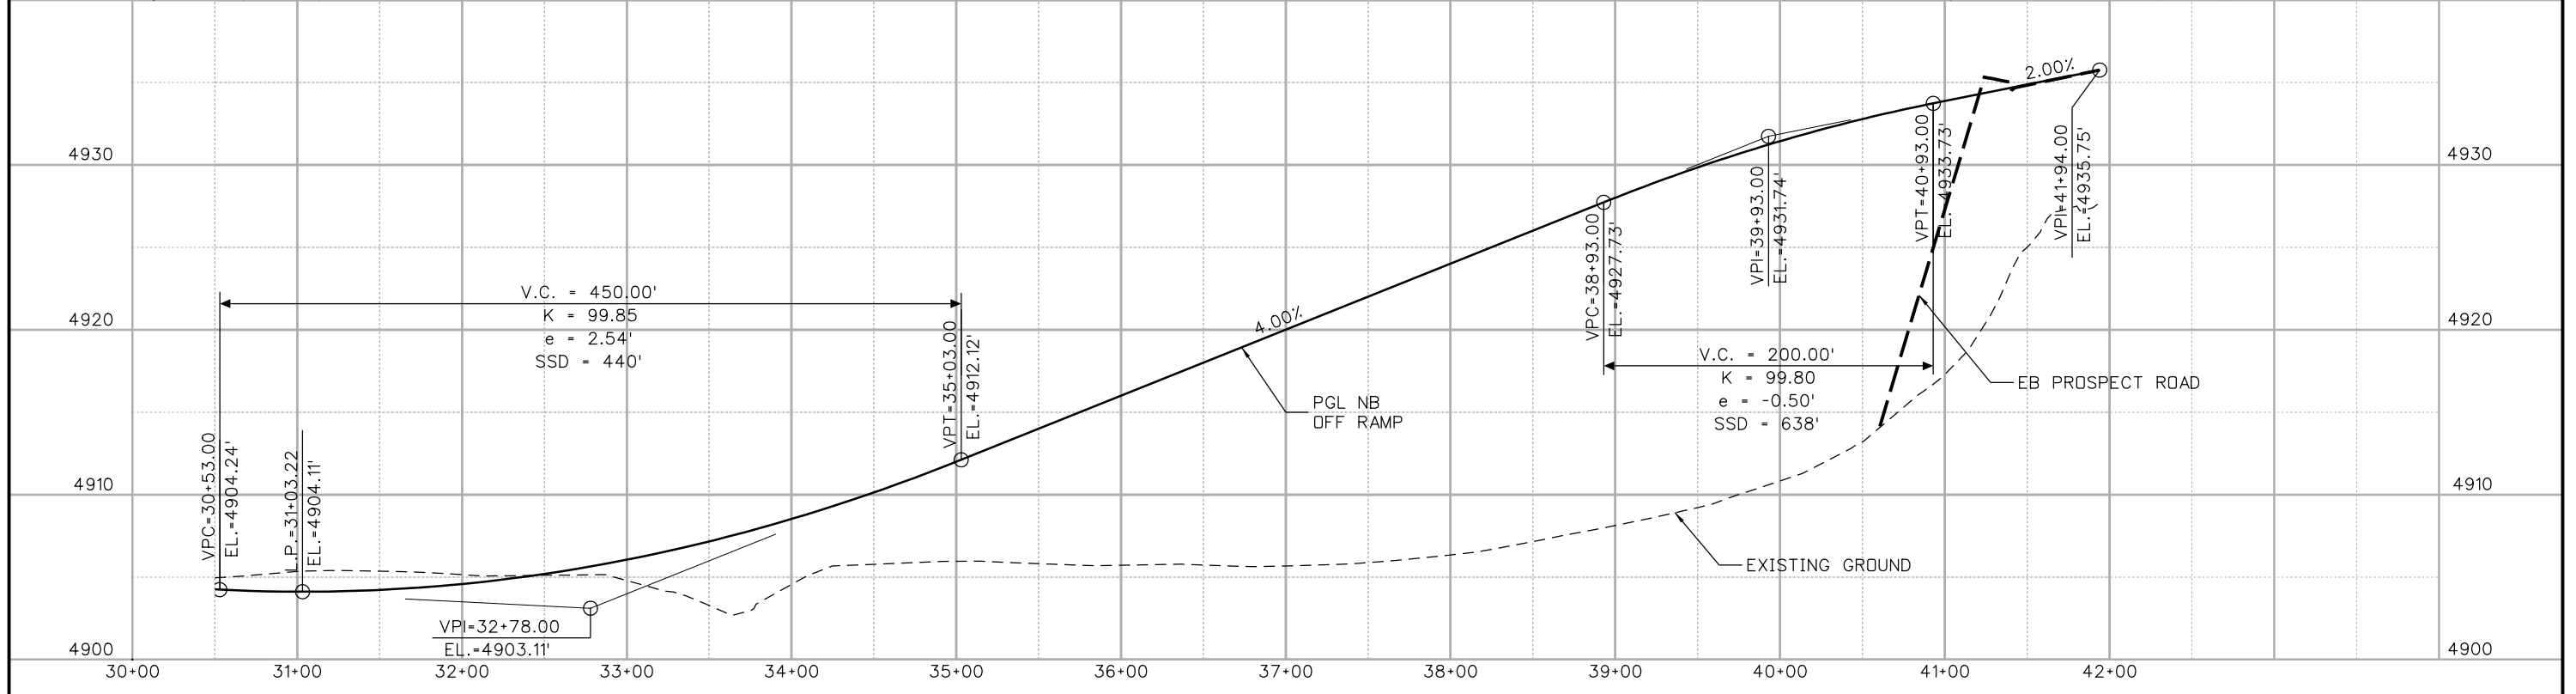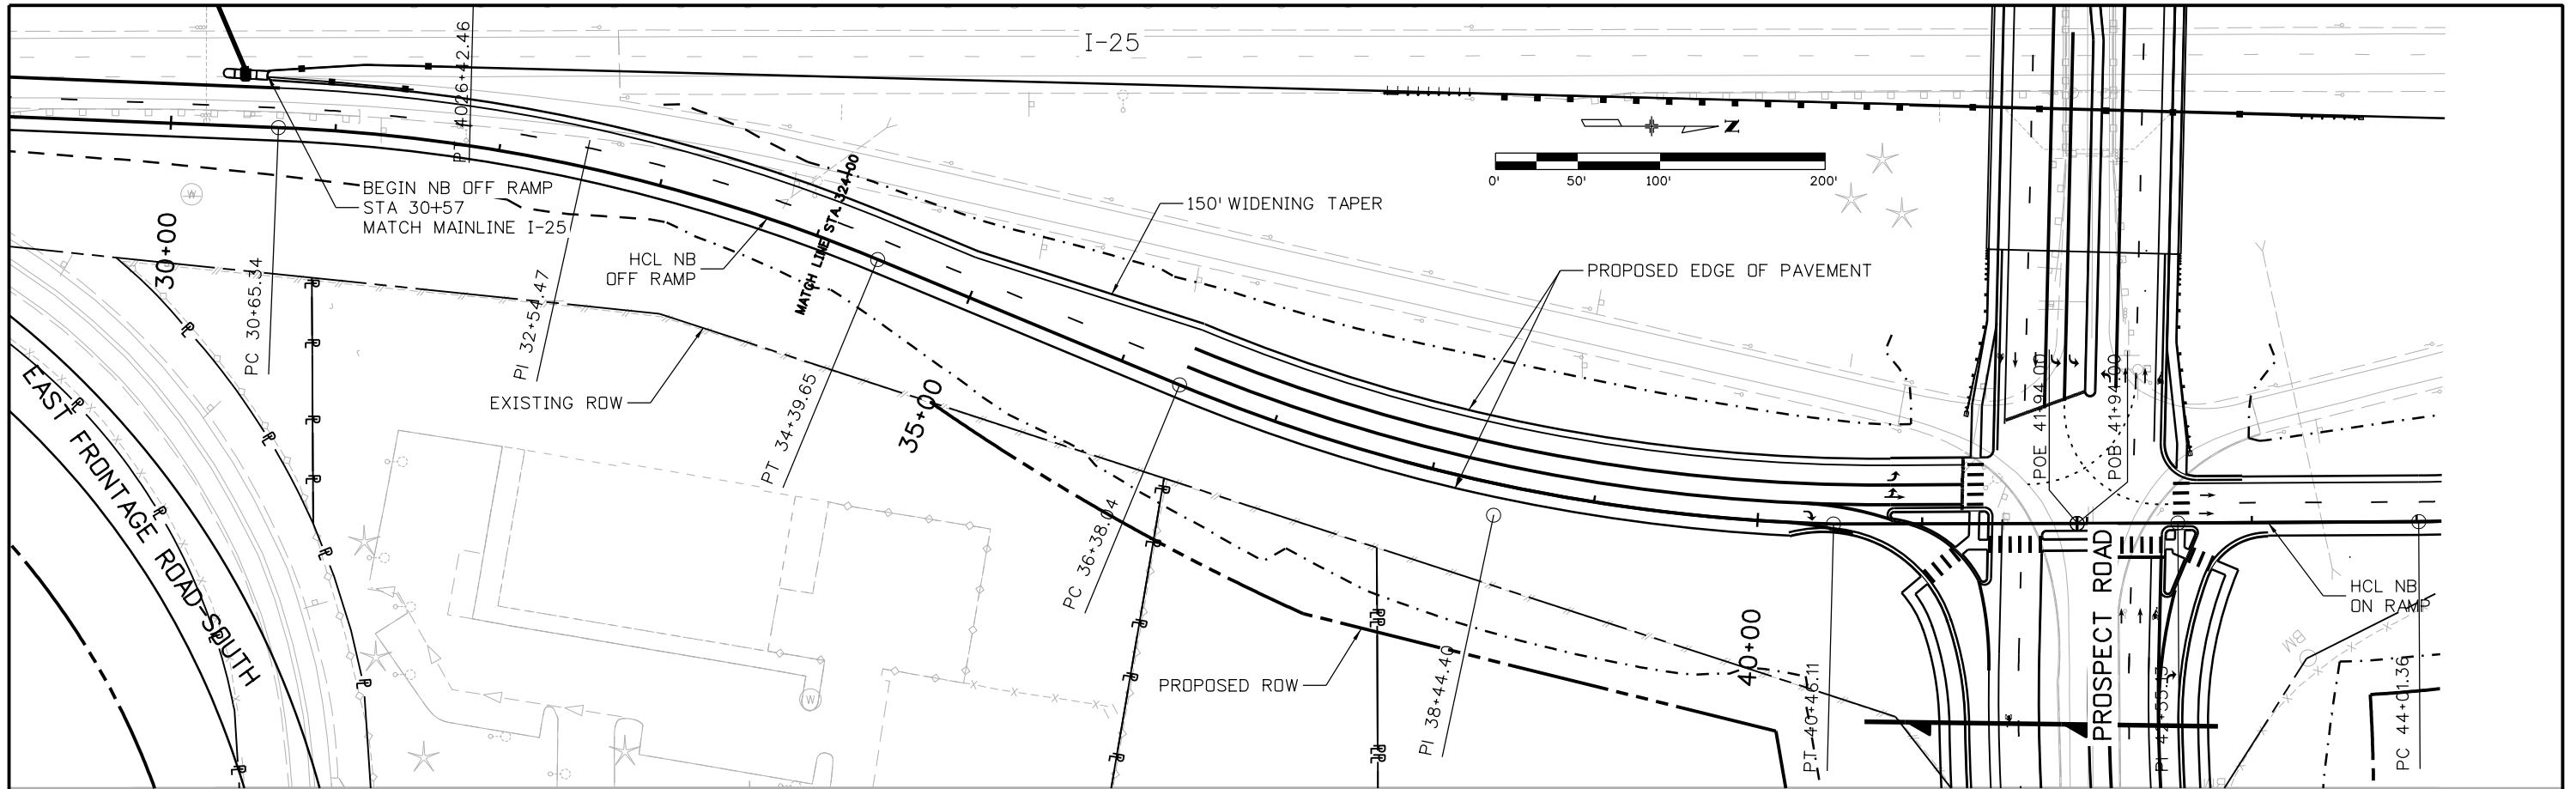

david.woolfall
 10/7/2015 11:39:34 AM
 c:\pw_wor\k\p\p\1\dave.woolfall\dms24309\18357DES_PnP_Prospect_Ramp_NBoff001.dgn
 DGN MODEL:CDOT Default

Print Date: 10/7/2015
 File Name: 18357DES_PnP_Prospect_Ramp_NBoff001.dgn
 Horiz. Scale: 1:100 Vert. Scale: As Noted

| Sheet Revisions | | |
|-----------------|----------|-------|
| Date: | Comments | Init. |
| | | |
| | | |
| | | |

Colorado Department of Transportation
 Region 4



2207 East Highway 402
 Loveland, CO 80537
 Phone: 970-622-1268 FAX: 970-669-0289
 JFF

| As Constructed |
|----------------|
| No Revisions: |
| Revised: |
| Void: |

I-25/SH 392 TO SH 14
 EAST PROSPECT ROAD
 NB OFF RAMP PLAN AND PROFILE

| | |
|---|-------------------|
| Designer: DRW | Structure Numbers |
| Detailer: CCL | |
| Sheet Subset: ROADWAY Subset Sheets: R91 of R158 | |

| Project No./Code |
|------------------|
| IM 0253-221 |
| 18357 |
| Sheet Number 140 |

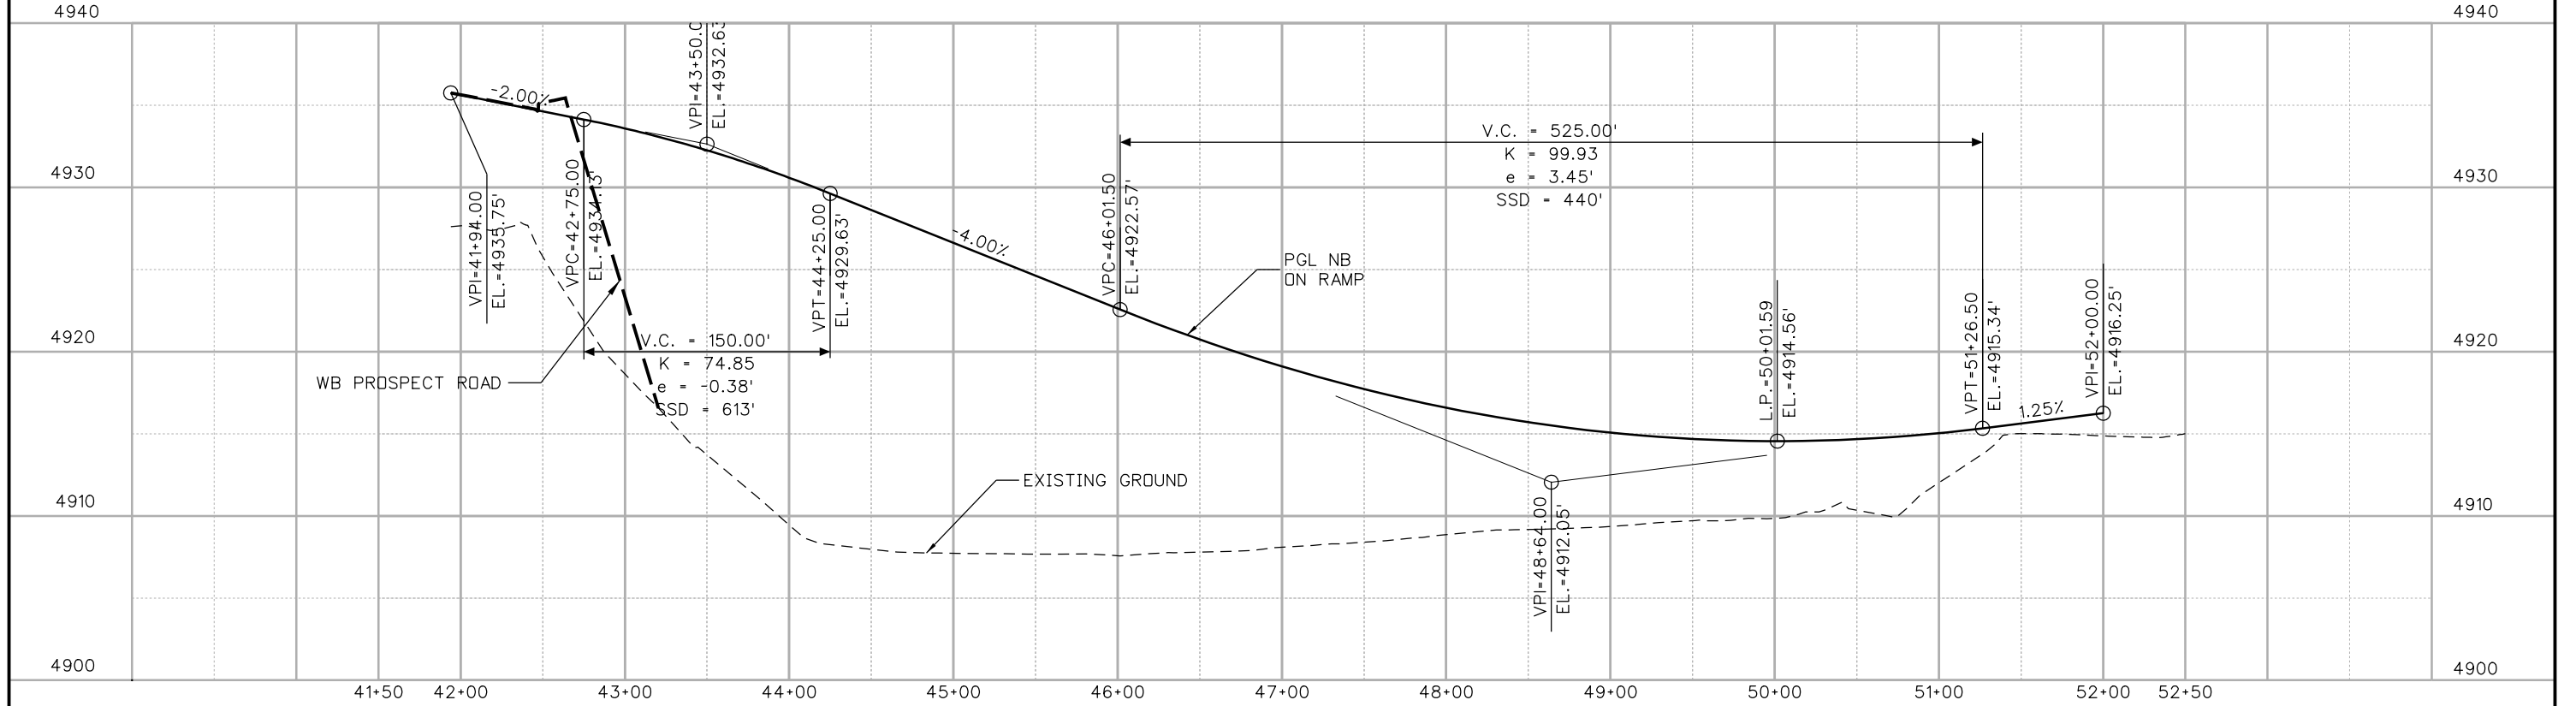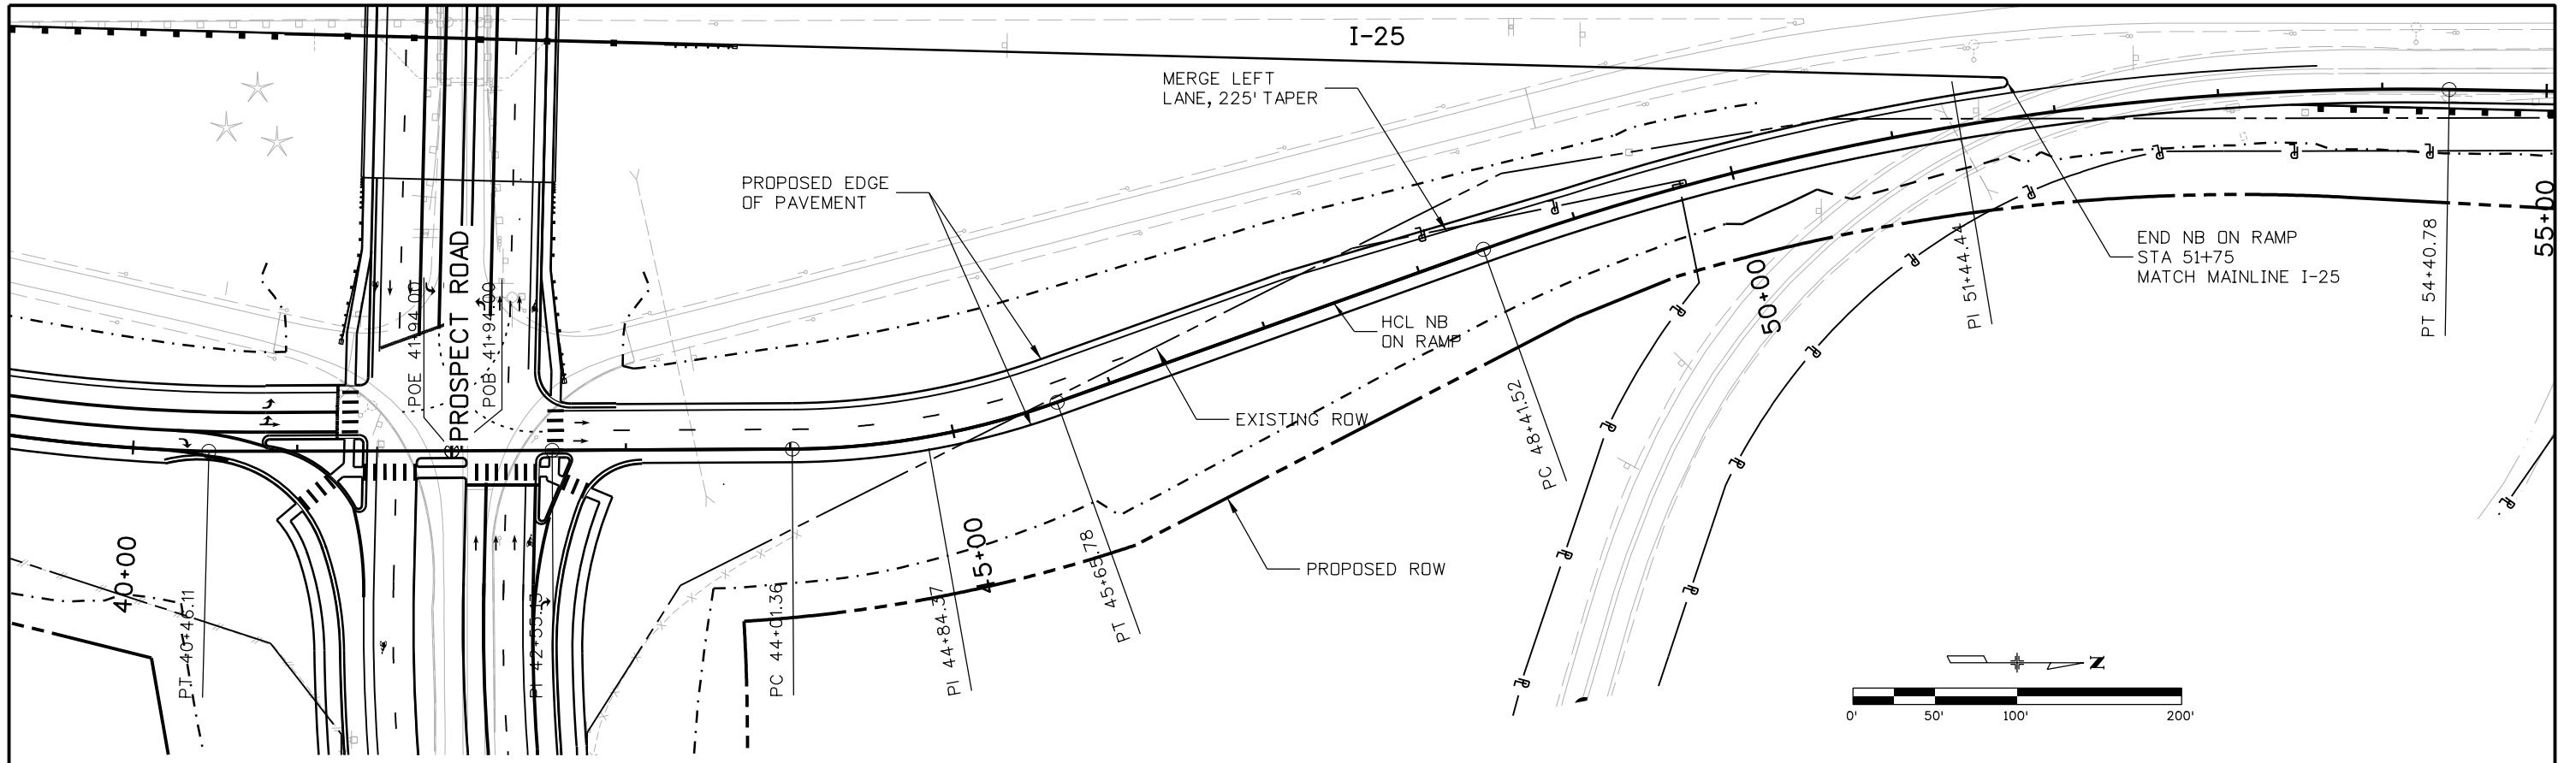

david.woolfall
 10/7/2015 12:25:40 PM
 c:\pw_work\p051pw1\dave.woolfall\dms24309\18357DES_PnP_Prospect_Ramp_NBon001.dgn
 DGN MODEL:CDOT_Default

Print Date: 10/7/2015
 File Name: 18357DES_PnP_Prospect_Ramp_NBon001.dgn
 Horiz. Scale: 1:100 Vert. Scale: As Noted

| Sheet Revisions | | |
|-----------------|----------|-------|
| Date: | Comments | Init. |
| | | |
| | | |
| | | |

Colorado Department of Transportation
 Region 4

2207 East Highway 402
 Loveland, CO 80537
 Phone: 970-622-1268 FAX: 970-669-0289



JFF

| As Constructed |
|----------------|
| No Revisions: |
| Revised: |
| Void: |

I-25/SH 392 TO SH 14
 EAST PROSPECT ROAD
 NB ON RAMP PLAN AND PROFILE

| | |
|-----------------------|----------------------------|
| Designer: DRW | Structure Numbers |
| Detailer: CCL | |
| Sheet Subset: ROADWAY | Subset Sheets: R92 of R158 |

| Project No./Code |
|------------------|
| IM 0253-221 |
| 18357 |
| Sheet Number 141 |

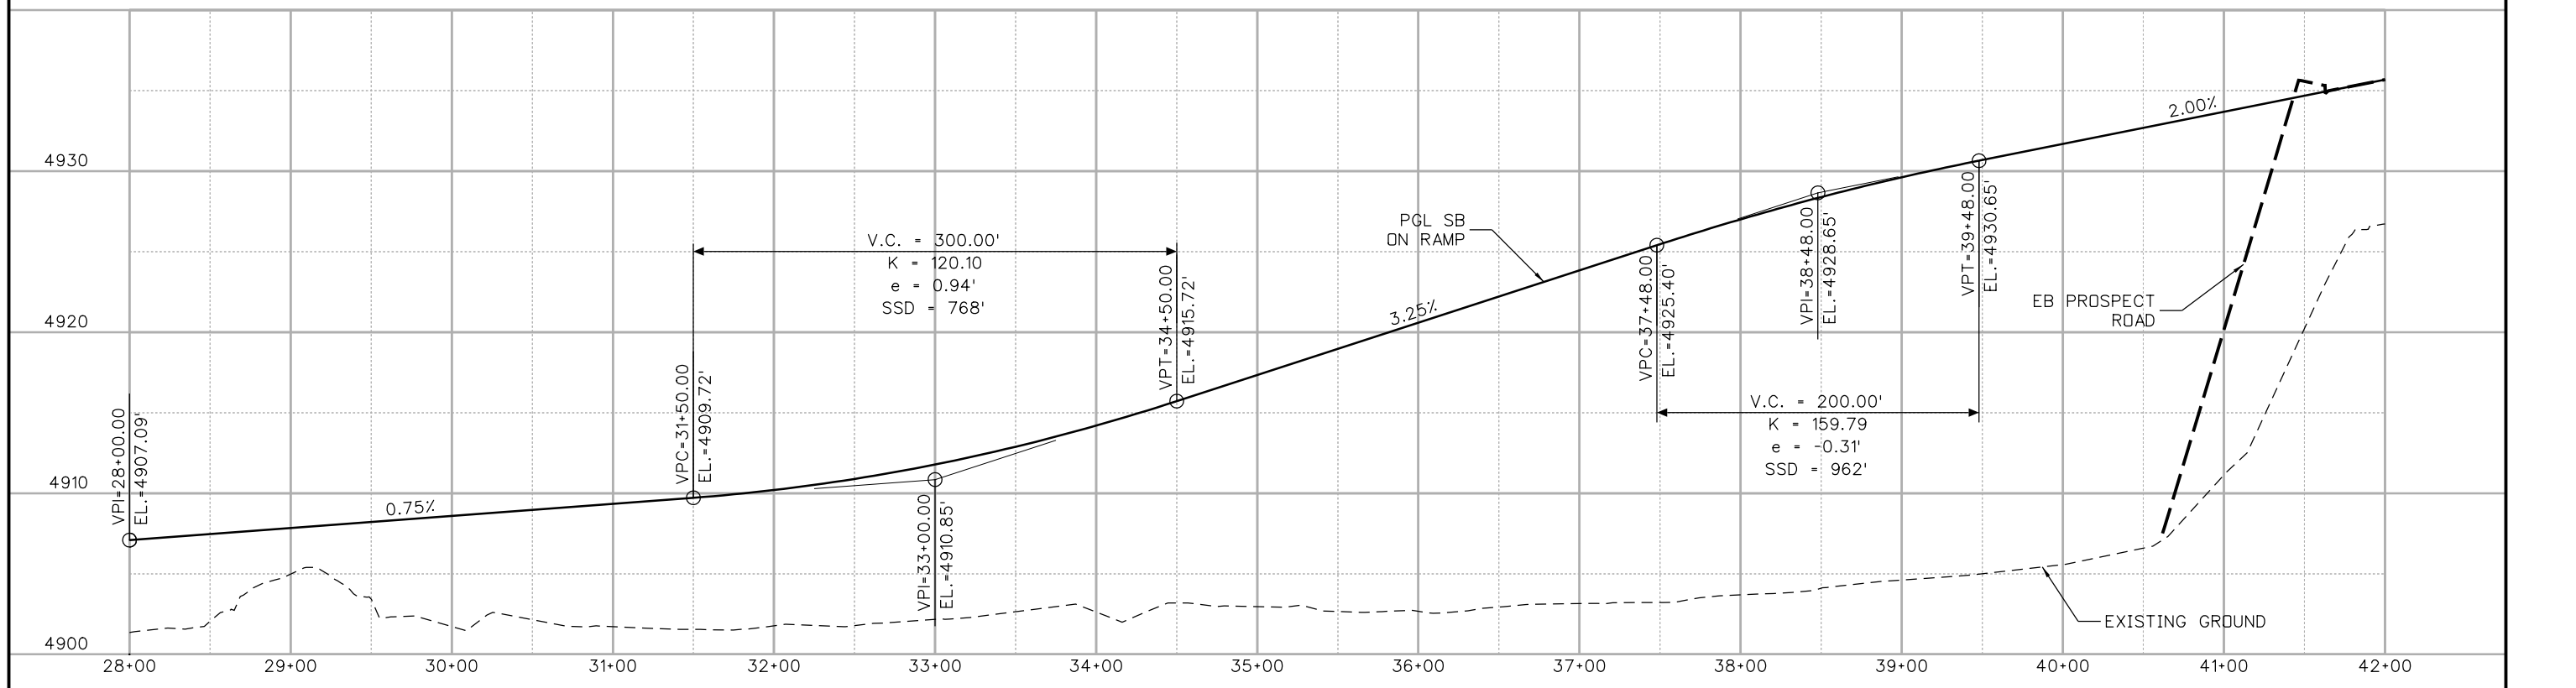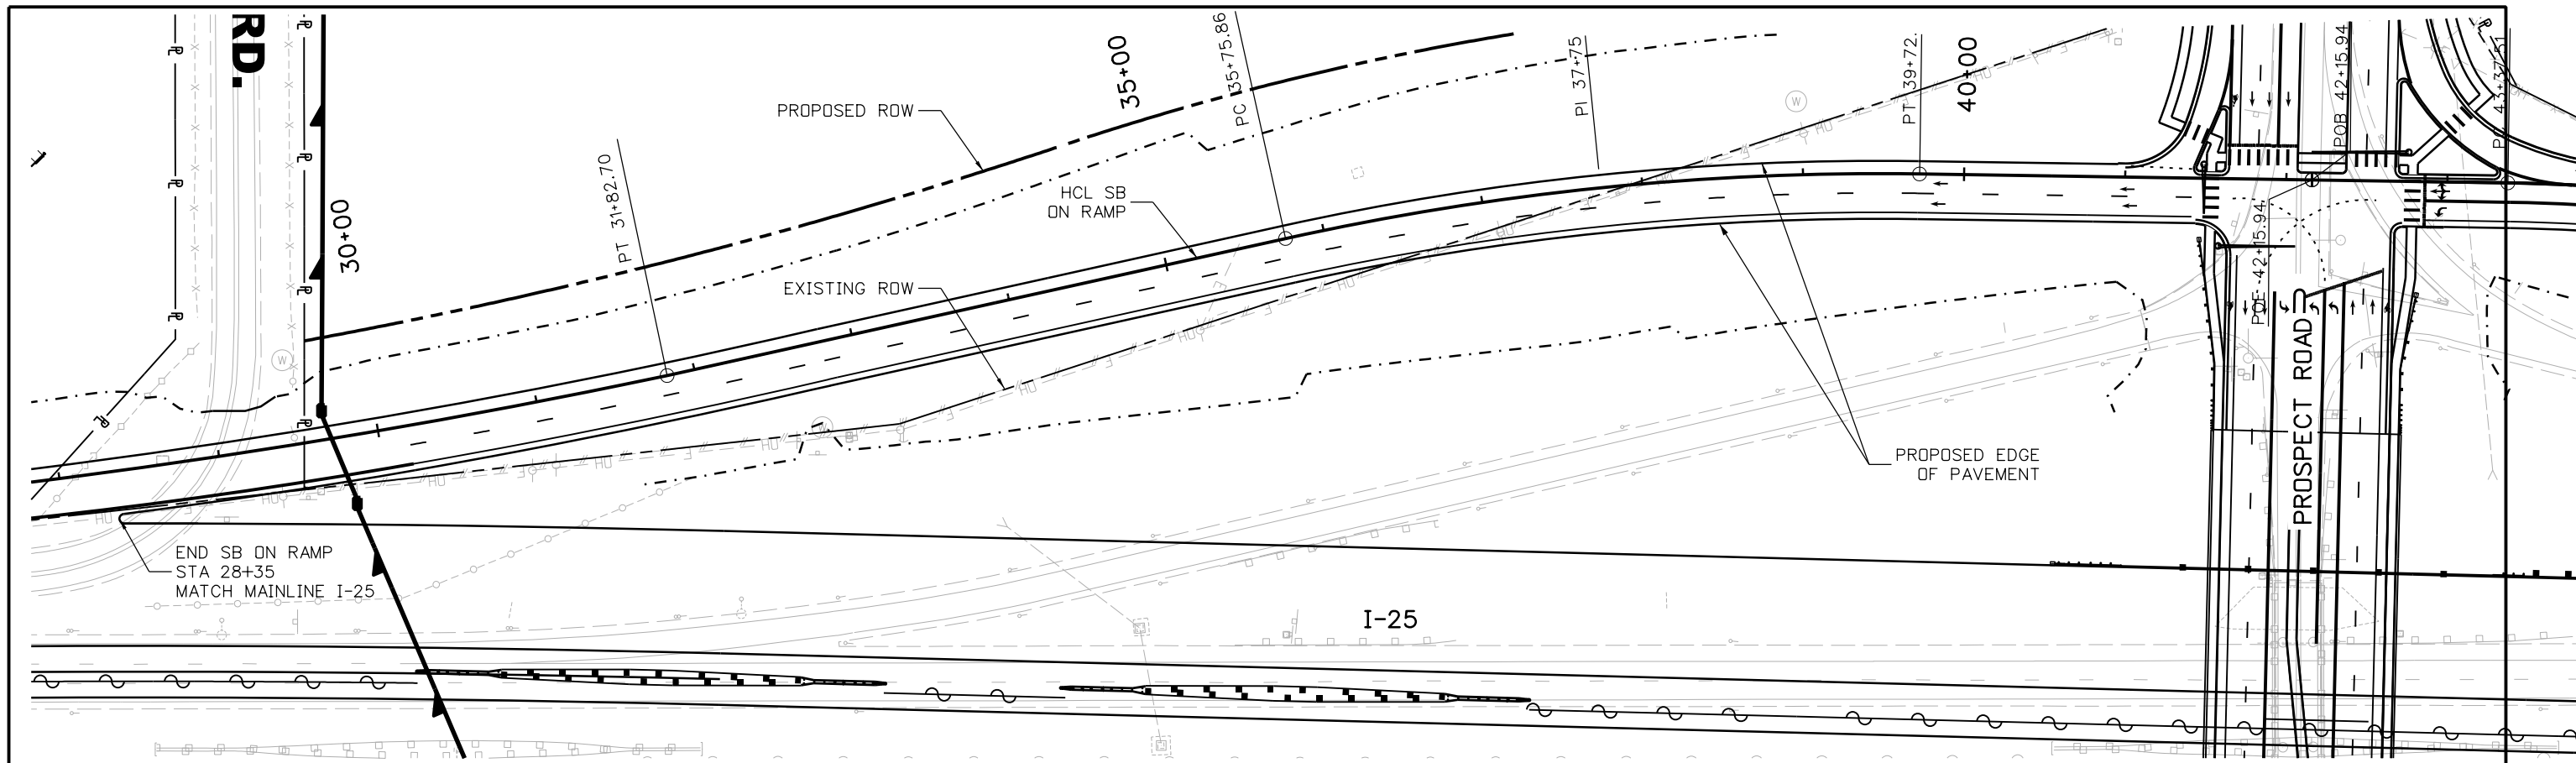

david.woolfail
 10/7/2015 12:39:17 PM
 c:\pw_work\posipw1\dave.woolfail\dms24309\18357DES_PnP_Prospect_Ramp_SBOn001.dgn
 DGN MODEL:CDOT_Default

Print Date: 10/7/2015
 File Name: 18357DES_PnP_Prospect_Ramp_SBOn001.dgn
 Horiz. Scale: 1:100 Vert. Scale: As Noted

| Sheet Revisions | | |
|-----------------|----------|-------|
| Date: | Comments | Init. |
| | | |
| | | |
| | | |

Colorado Department of Transportation



 Region 4
 2207 East Highway 402
 Loveland, CO 80537
 Phone: 970-622-1268 FAX: 970-669-0289
JFF

| As Constructed |
|----------------|
| No Revisions: |
| Revised: |
| Void: |

**I-25/SH 392 TO SH 14
 EAST PROSPECT ROAD
 SB ON RAMP PLAN AND PROFILE**

| | | |
|-----------------------|-----|----------------------------|
| Designer: | DRW | Structure Numbers |
| Detailer: | CCL | |
| Sheet Subset: ROADWAY | | Subset Sheets: R93 of R158 |

| Project No./Code | |
|------------------|----------|
| IM | 0253-221 |
| | 18357 |
| Sheet Number | 142 |

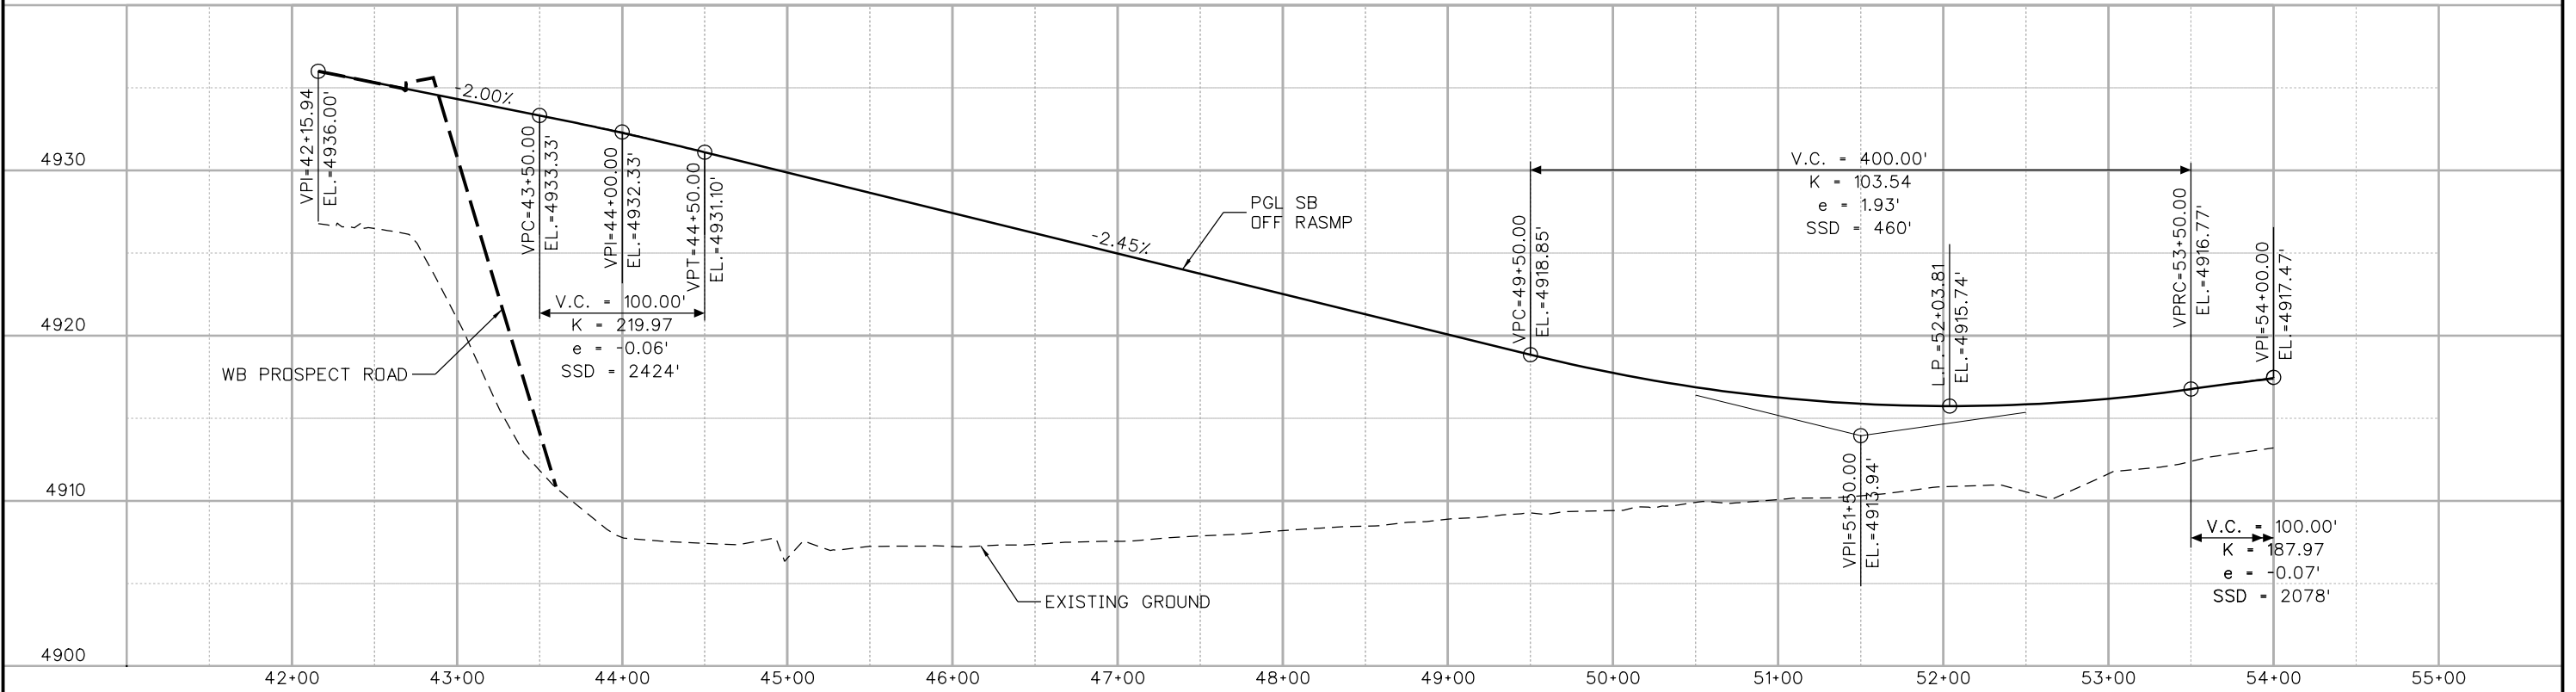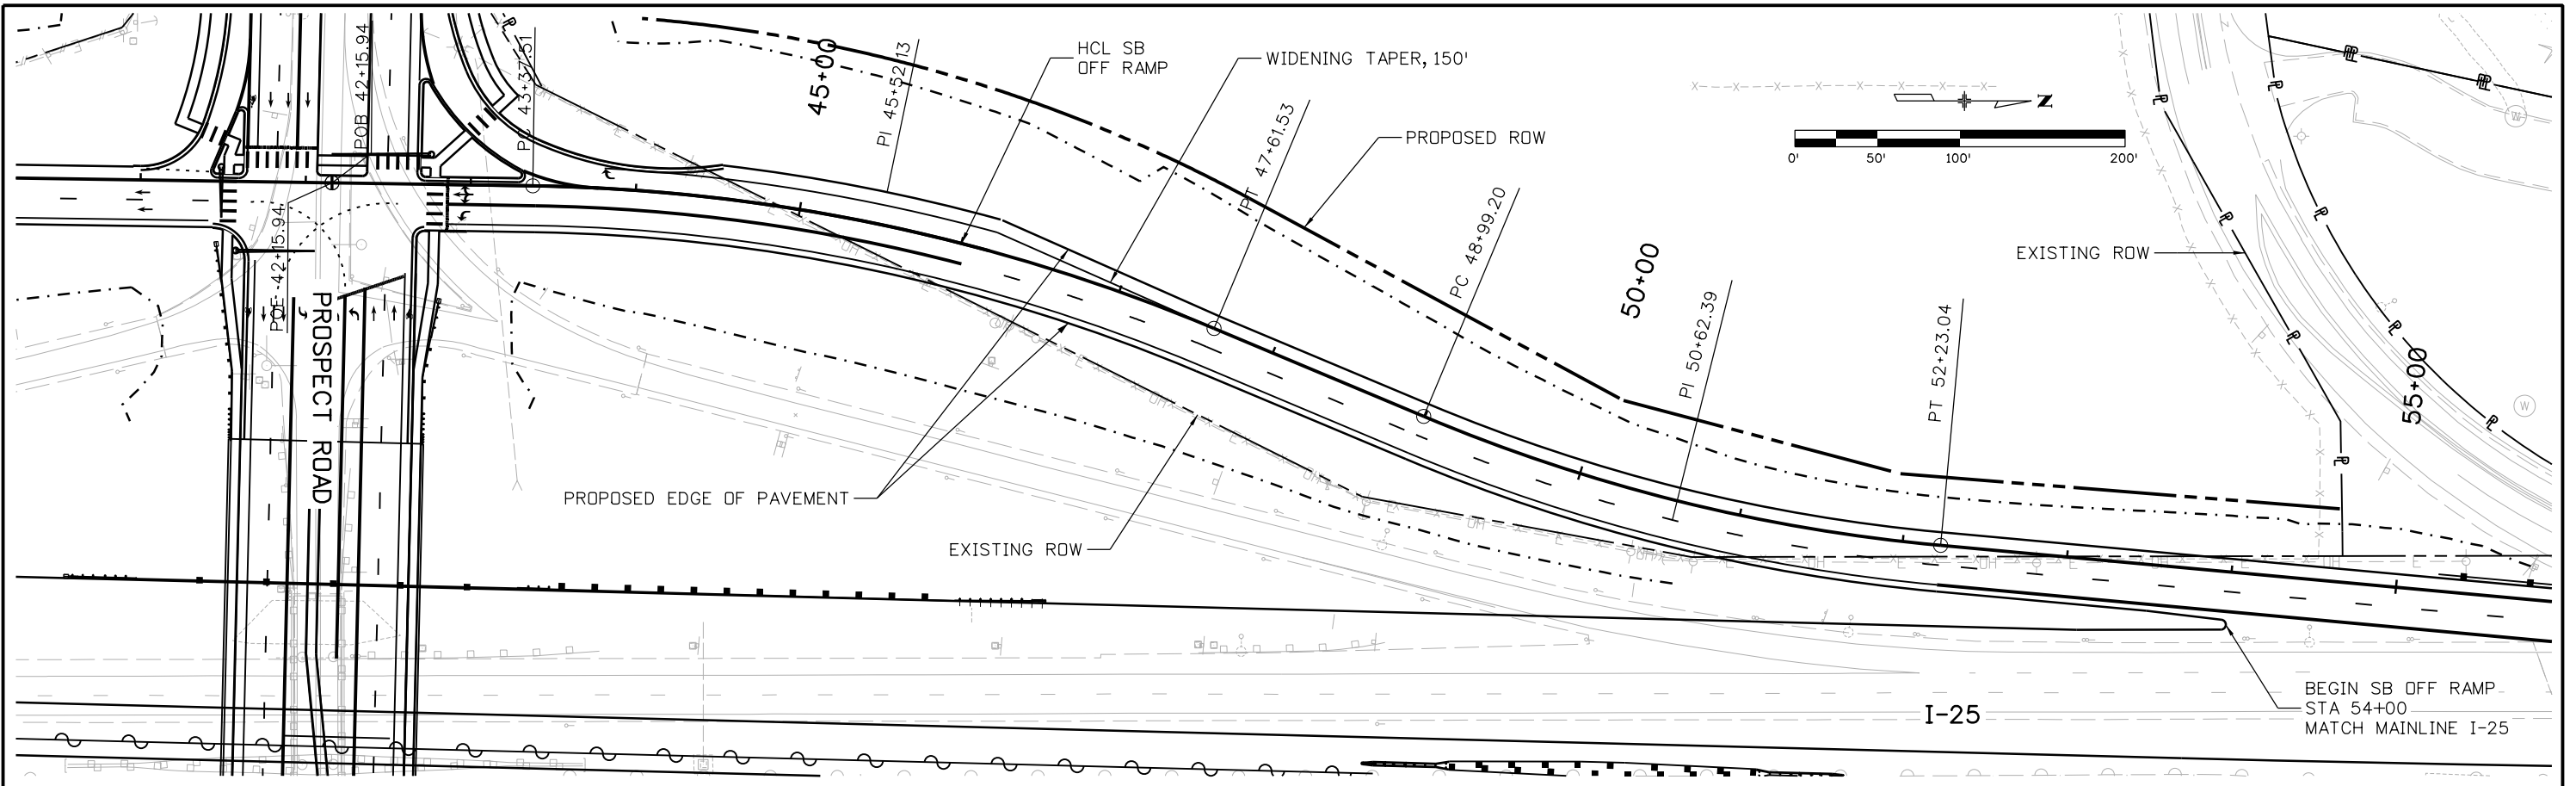

david.woolfall
 10/7/2015 12:29:28 PM
 c:\pw_work\p051pw1\dave.woolfall\dms24309\18357DES_PnP_Prospect_Ramp_SBoff001.dgn
 DGN MODEL:CDOT_Default

Print Date: 10/7/2015
 File Name: 18357DES_PnP_Prospect_Ramp_SBoff001.dgn
 Horiz. Scale: 1:100 Vert. Scale: As Noted

TSIOUVARAS SIMMONS HOLDERNESSE
 CONSULTING ENGINEERS

| Sheet Revisions | | |
|-----------------|----------|-------|
| Date: | Comments | Init. |
| | | |
| | | |
| | | |

Colorado Department of Transportation

Region 4

2207 East Highway 402
 Loveland, CO 80537
 Phone: 970-622-1268 FAX: 970-669-0289



JFF

| As Constructed |
|----------------|
| No Revisions: |
| Revised: |
| Void: |

**I-25/SH 392 TO SH 14
 EAST PROSPECT ROAD
 SB OFF RAMP PLAN AND PROFILE**

Designer: DRW Structure Numbers
 Detailer: CCL
 Sheet Subset: ROADWAY Subset Sheets: R94 of R158

| Project No./Code |
|------------------|
| IM 0253-221 |
| 18357 |
| Sheet Number 143 |

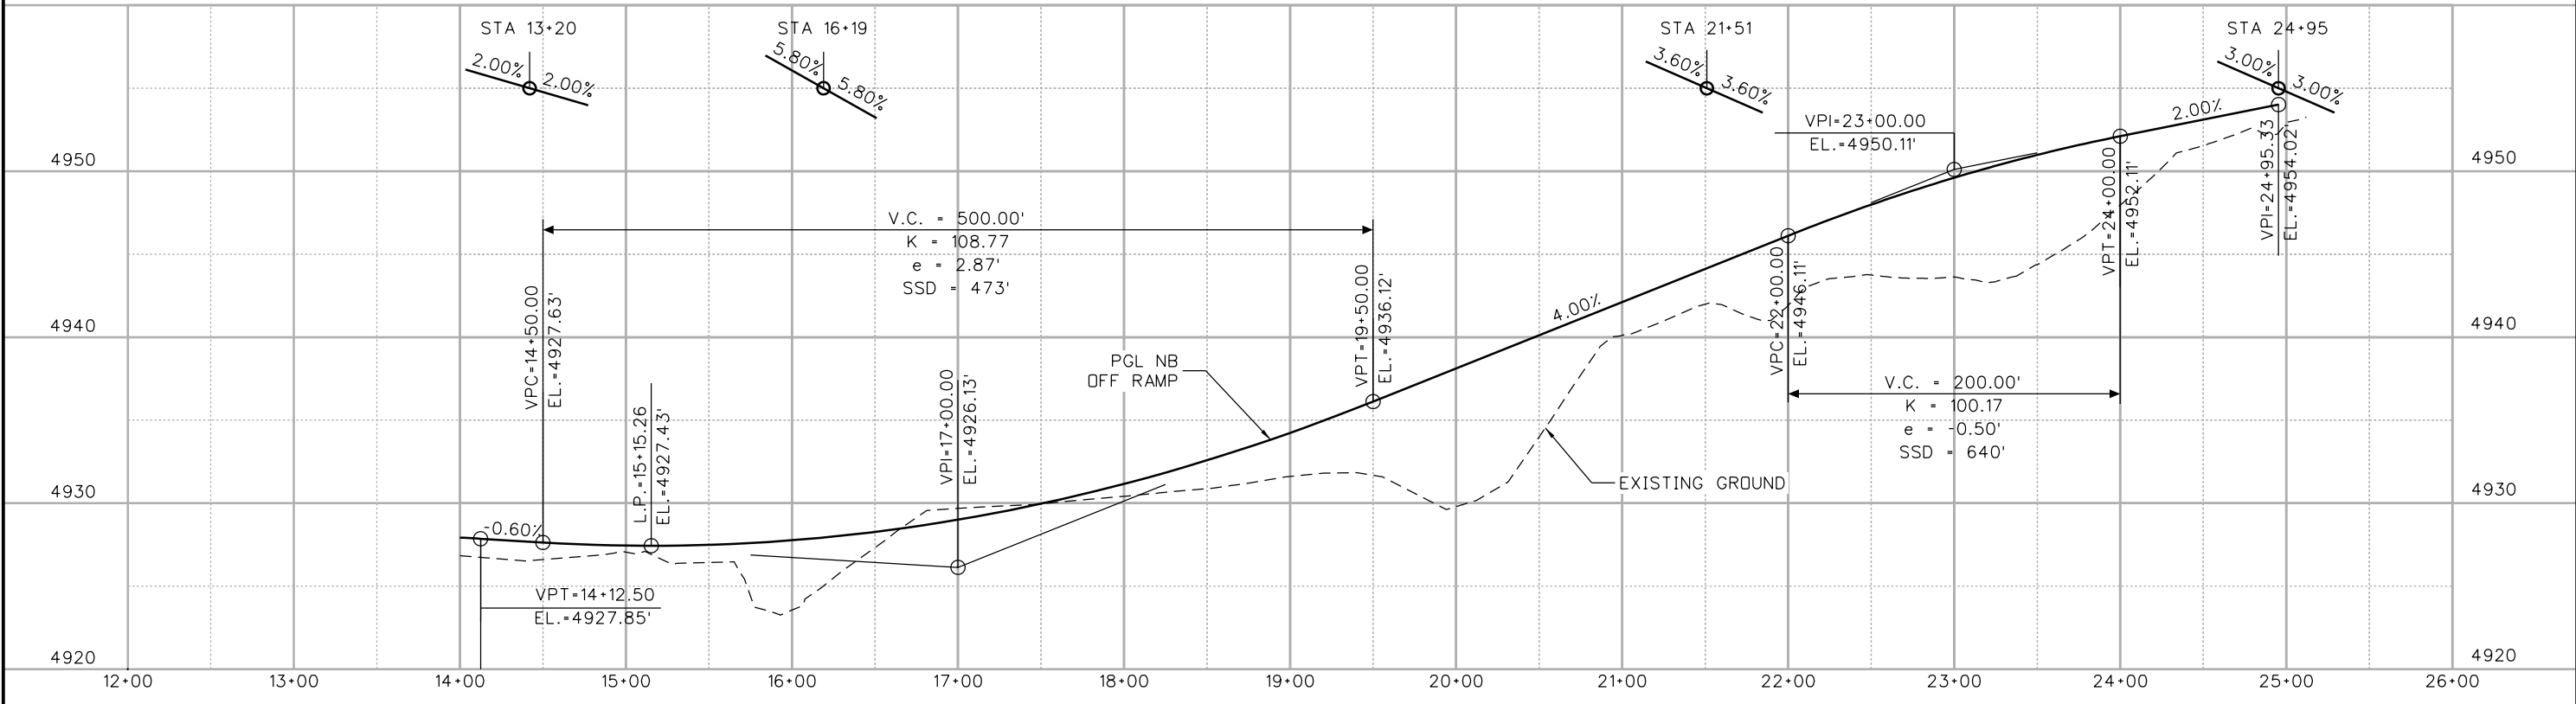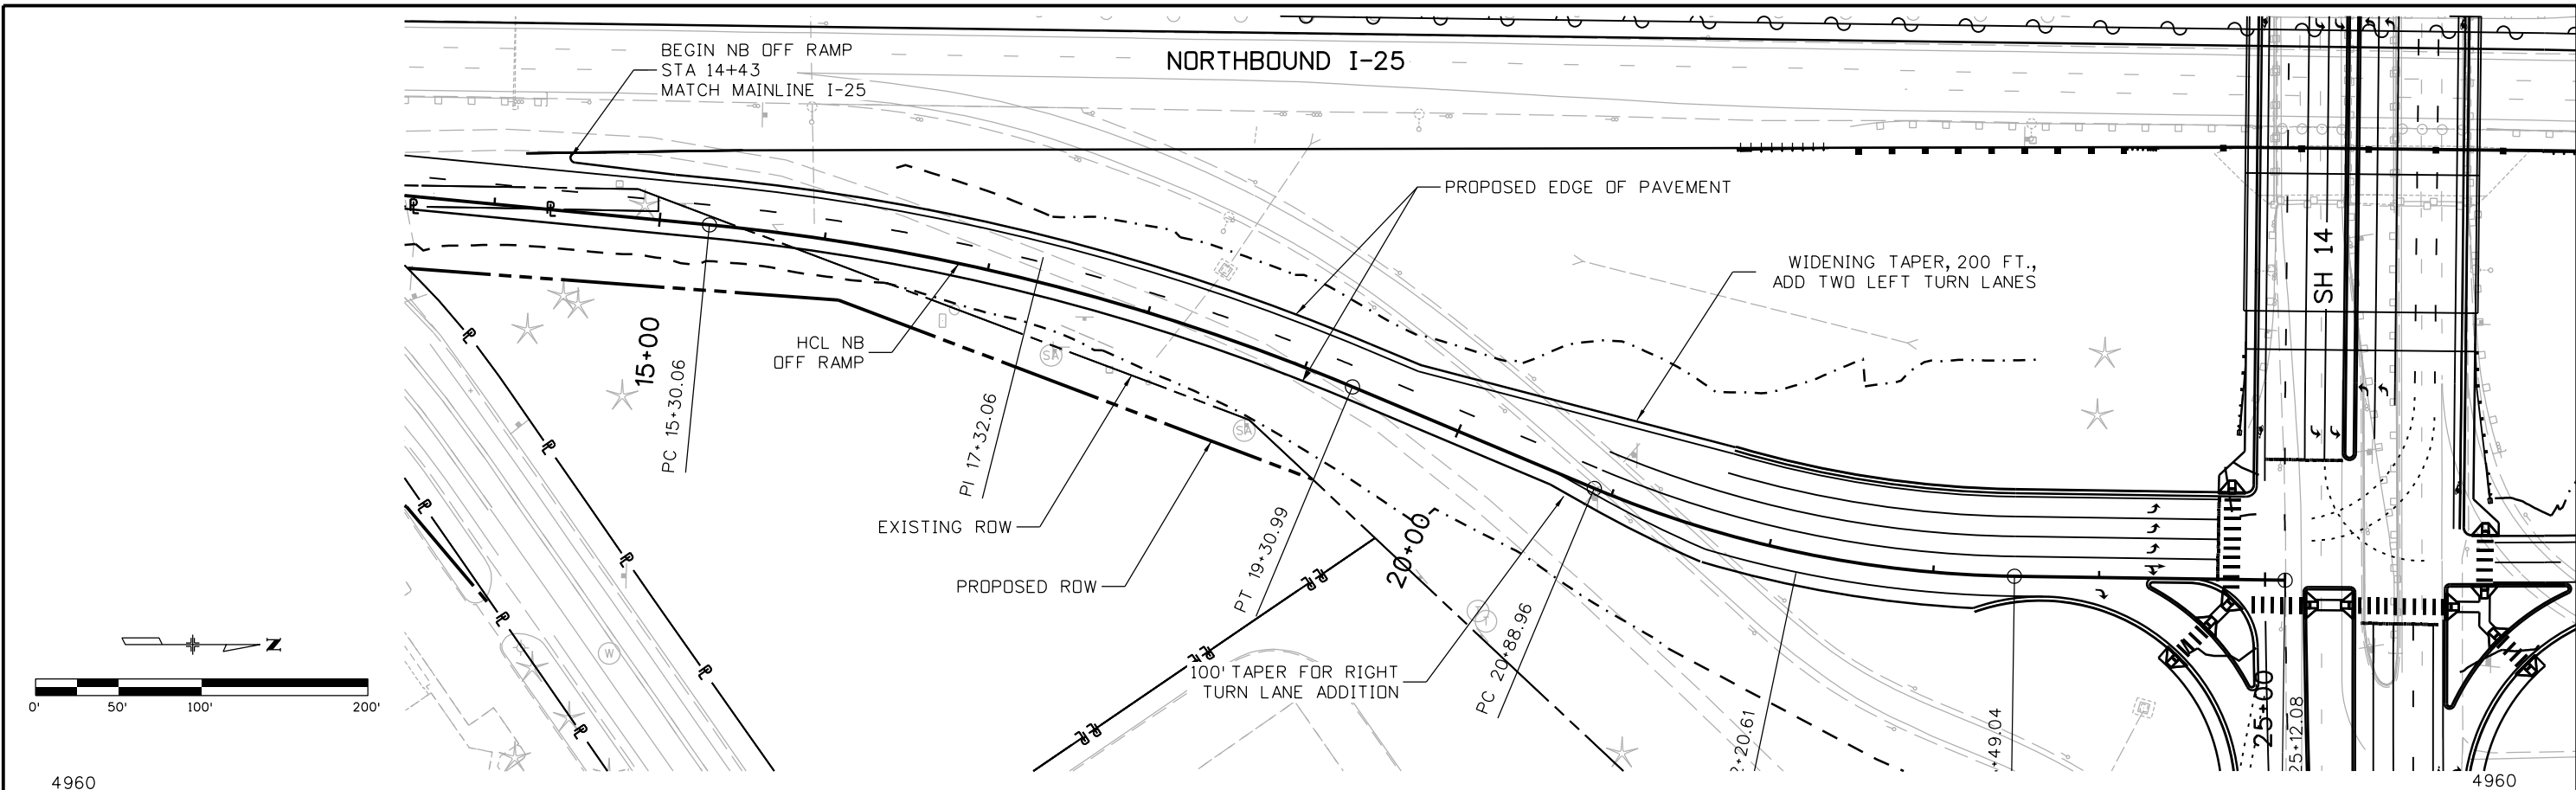

agui3327
 10/9/2015 11:47:51 AM
 c:\pw_work\pdsjpw1\agui3327\dms24309\18357DES_PNP_SH14_Ramp_NBoff001.dgn
 DGN MODEL:CDOT_Default

Print Date: 10/9/2015
 File Name: 18357DES_PNP_SH14_Ramp_NBoff001.dgn
 Horiz. Scale: 1:100 Vert. Scale: As Noted

| Sheet Revisions | | |
|-----------------|----------|-------|
| Date: | Comments | Init. |
| | | |
| | | |
| | | |

Colorado Department of Transportation
 Region 4

2207 East Highway 402
 Loveland, CO 80537
 Phone: 970-622-1268 FAX: 970-669-0289



JFF

| As Constructed |
|----------------|
| No Revisions: |
| Revised: |
| Void: |

I-25/SH 392 TO SH 14
 SH 14 NB OFF RAMP
 PLAN AND PROFILE

| | |
|---|-------------------|
| Designer: DRW | Structure Numbers |
| Detailer: CCL | |
| Sheet Subset: ROADWAY Subset Sheets: R95 of R158 | |

| Project No./Code |
|------------------|
| IM 0253-221 |
| 18357 |
| Sheet Number 144 |

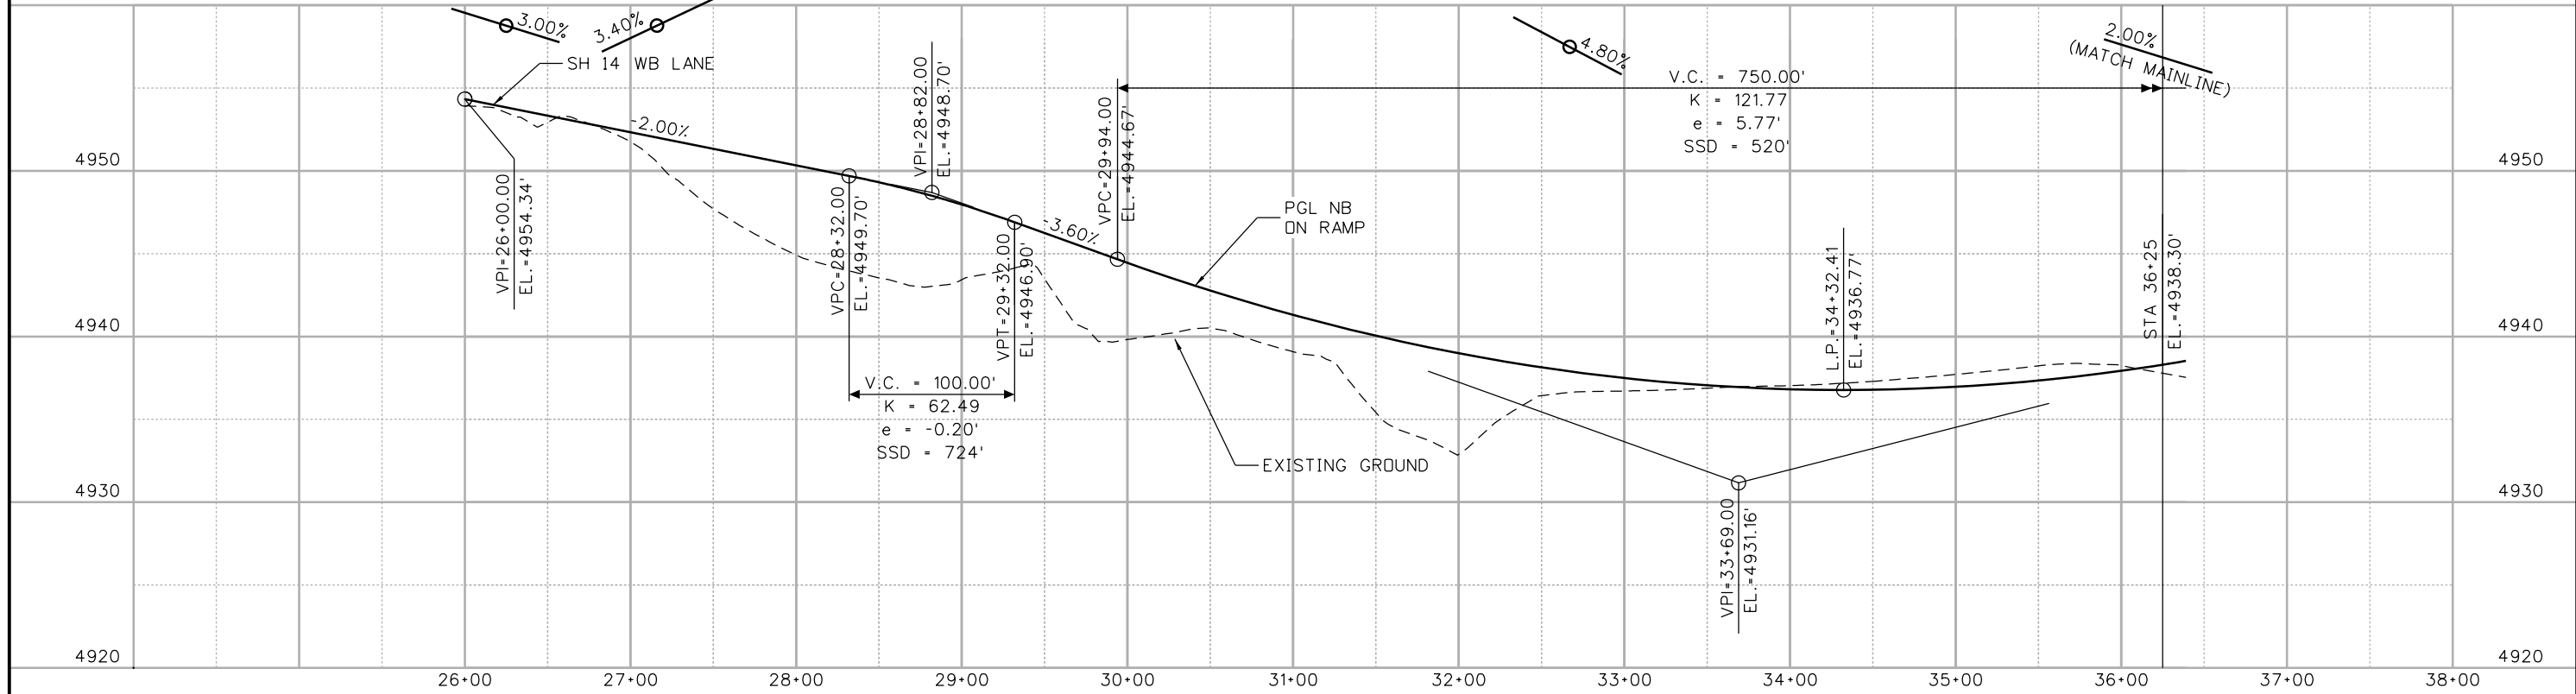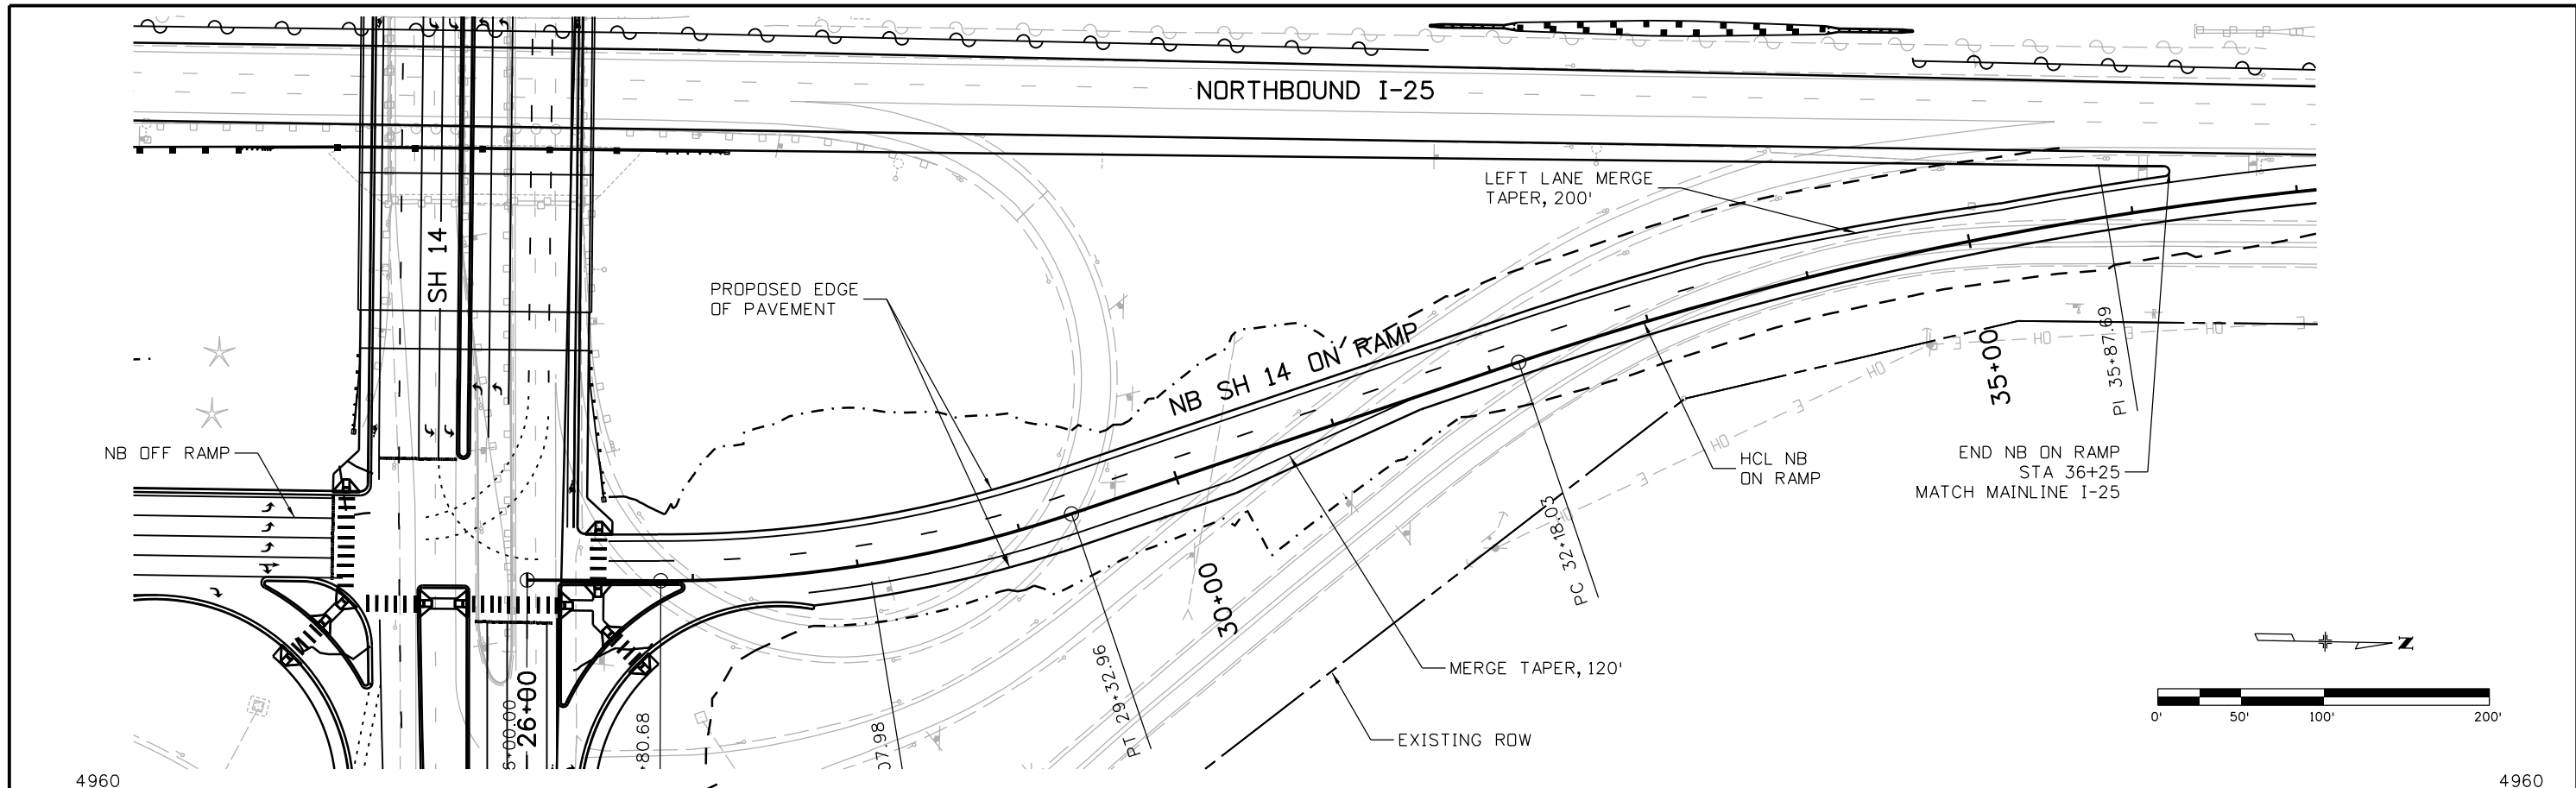

agui3327
 10/9/2015 11:48:05 AM
 c:\p_wor\work\pdsjpw1\agui3327\dms24309\18357DES_PNP_SH14_Ramp_NBon001.dgn
 DGN MODEL:CDOT_Default

Print Date: 10/9/2015
 File Name: 18357DES_PNP_SH14_Ramp_NBon001.dgn
 Horiz. Scale: 1:100 Vert. Scale: As Noted

| Sheet Revisions | | |
|-----------------|----------|-------|
| Date: | Comments | Init. |
| | | |
| | | |
| | | |



Colorado Department of Transportation
 Region 4
 2207 East Highway 402
 Loveland, CO 80537
 Phone: 970-622-1268 FAX: 970-669-0289
JFF

| As Constructed |
|----------------|
| No Revisions: |
| Revised: |
| Void: |

I-25/SH 392 TO SH 14
 SH 14 NB ON RAMP
 PLAN AND PROFILE

| | |
|-----------------------|----------------------------|
| Designer: DRW | Structure Numbers |
| Detailer: CCL | |
| Sheet Subset: ROADWAY | Subset Sheets: R96 of R158 |

| Project No./Code |
|------------------|
| IM 0253-221 |
| 18357 |
| Sheet Number 145 |

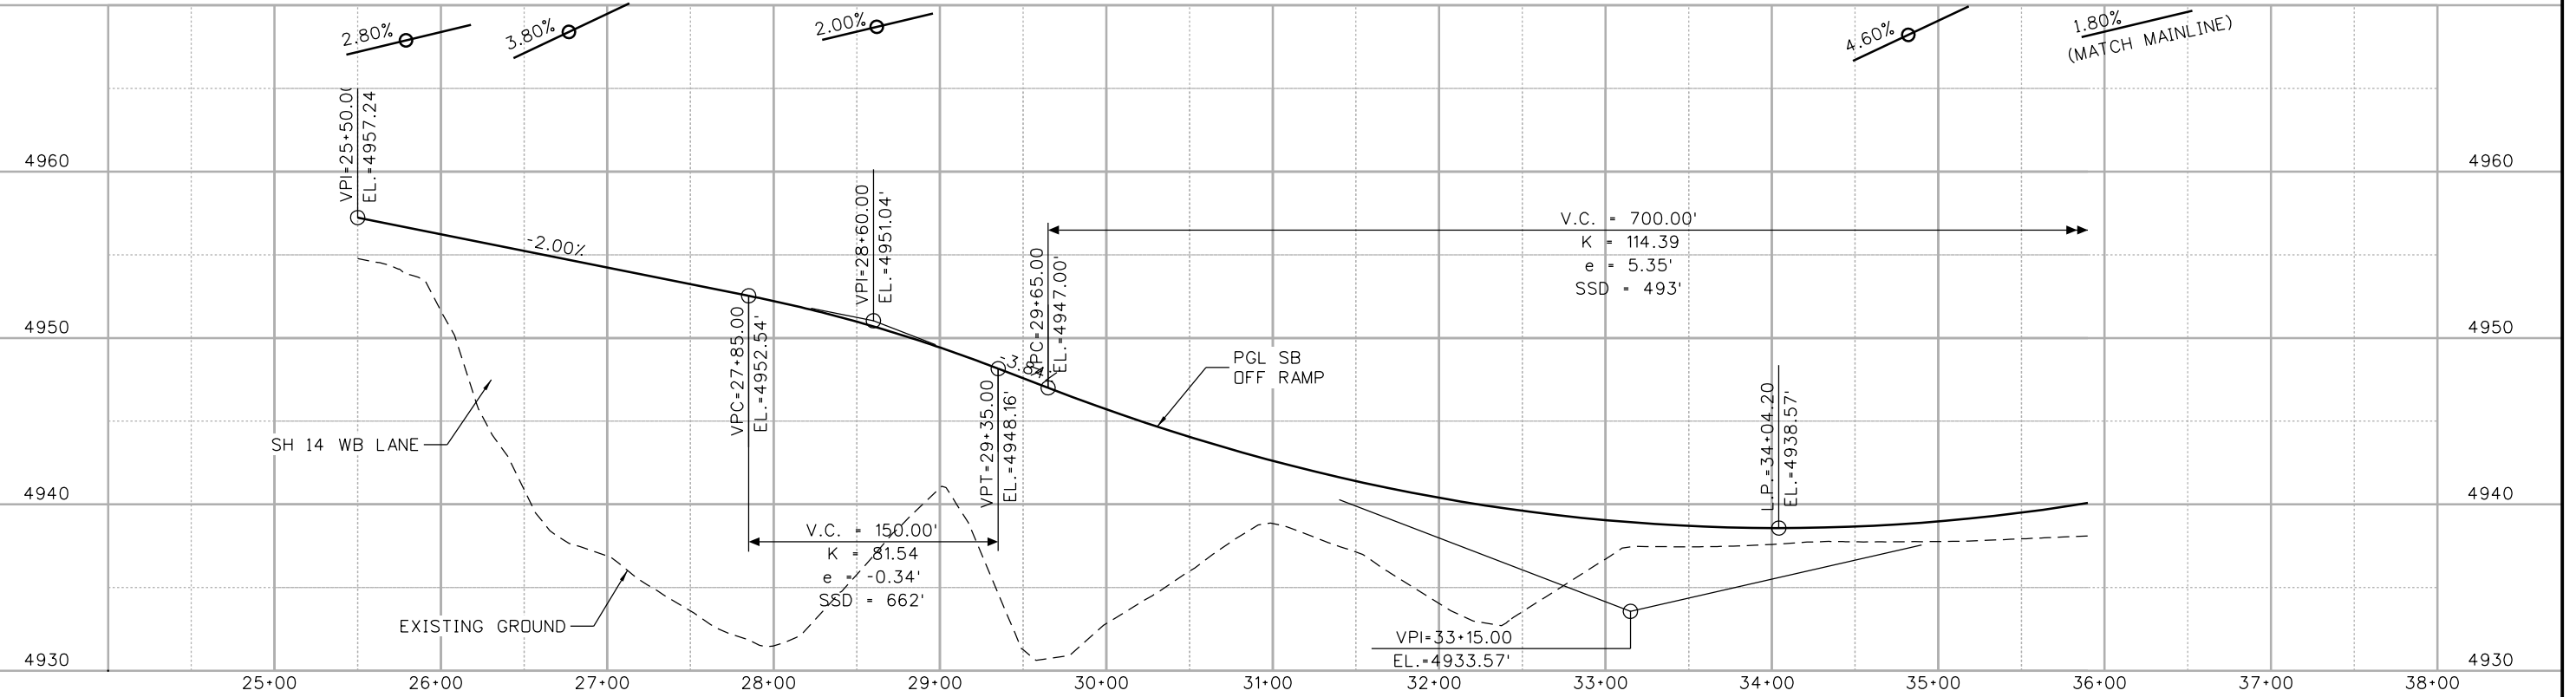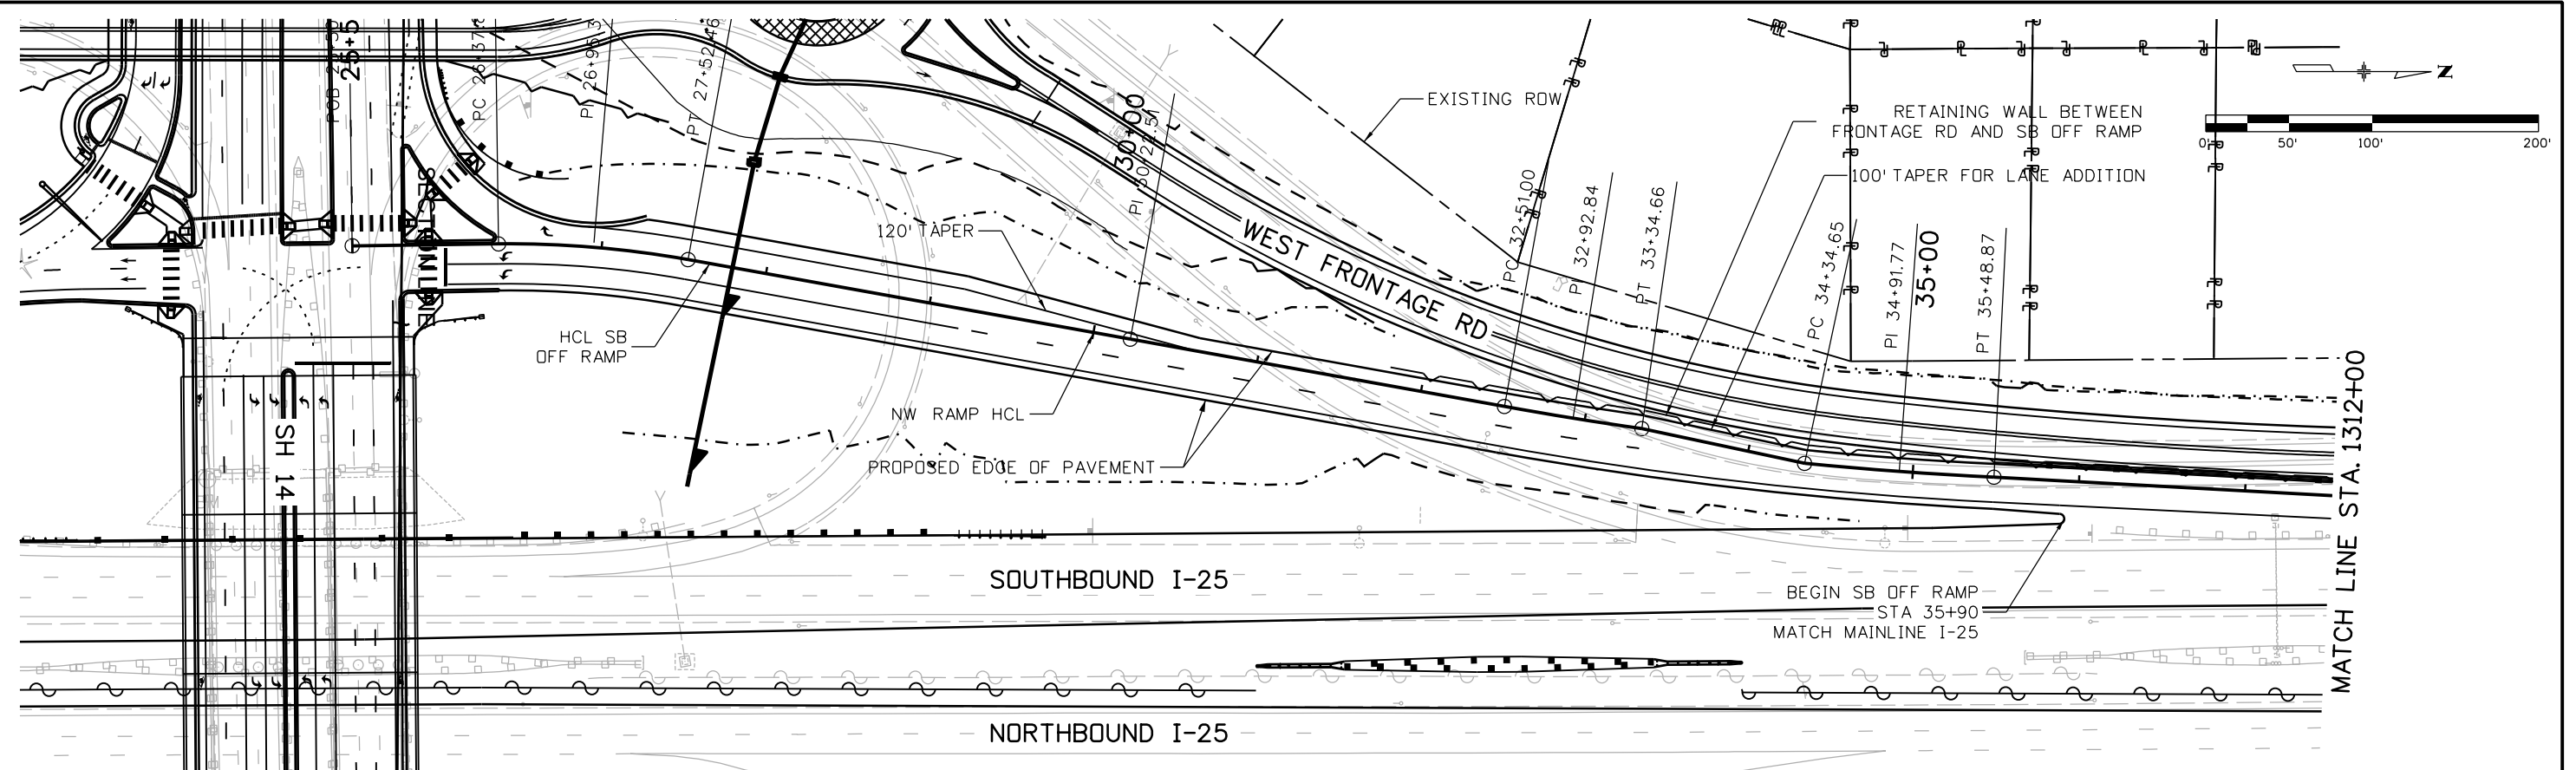

agu3327
 10/9/2015 11:48:22 AM
 c:\pw_work\pdsipw1\agu3327\dms24309\18357DES_PNP_SH14_Ramp_SBoff001.dgn
 DGN MODEL:CDOT_Default

Print Date: 10/9/2015
 File Name: 18357DES_PNP_SH14_Ramp_SBoff001.dgn
 Horiz. Scale: 1:100 Vert. Scale: As Noted

TSIOUVARAS SIMMONS HOLDERNESSE
 CONSULTING ENGINEERS

| Sheet Revisions | | |
|-----------------|----------|-------|
| Date: | Comments | Init. |
| | | |
| | | |
| | | |

Colorado Department of Transportation

2207 East Highway 402
 Loveland, CO 80537
 Phone: 970-622-1268 FAX: 970-669-0289



Region 4 **JFF**

| As Constructed |
|----------------|
| No Revisions: |
| Revised: |
| Void: |

**I-25/SH 392 TO SH 14
 SH 14 SB OFF RAMP
 PLAN AND PROFILE**

Designer: DRW Structure Numbers
 Detailer: CCL
 Sheet Subset: ROADWAY Subset Sheets: R97 of R158

| Project No./Code |
|------------------|
| IM 0253-221 |
| 18357 |
| Sheet Number 146 |

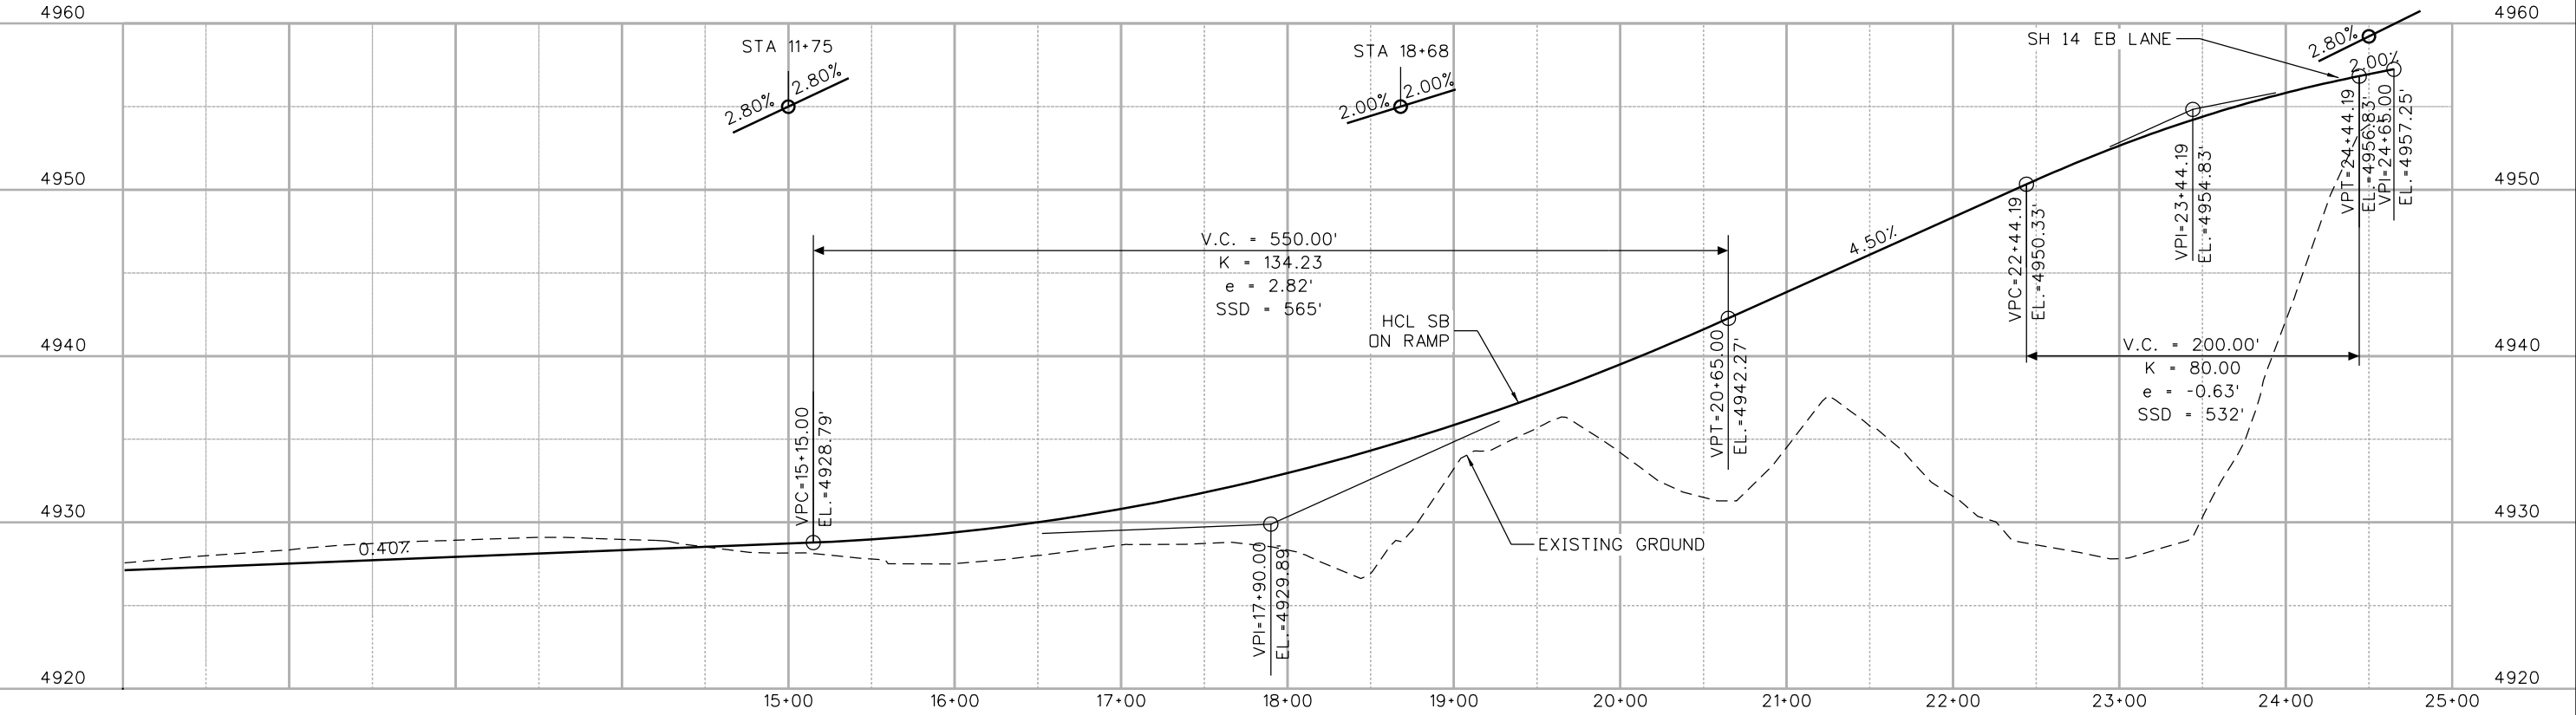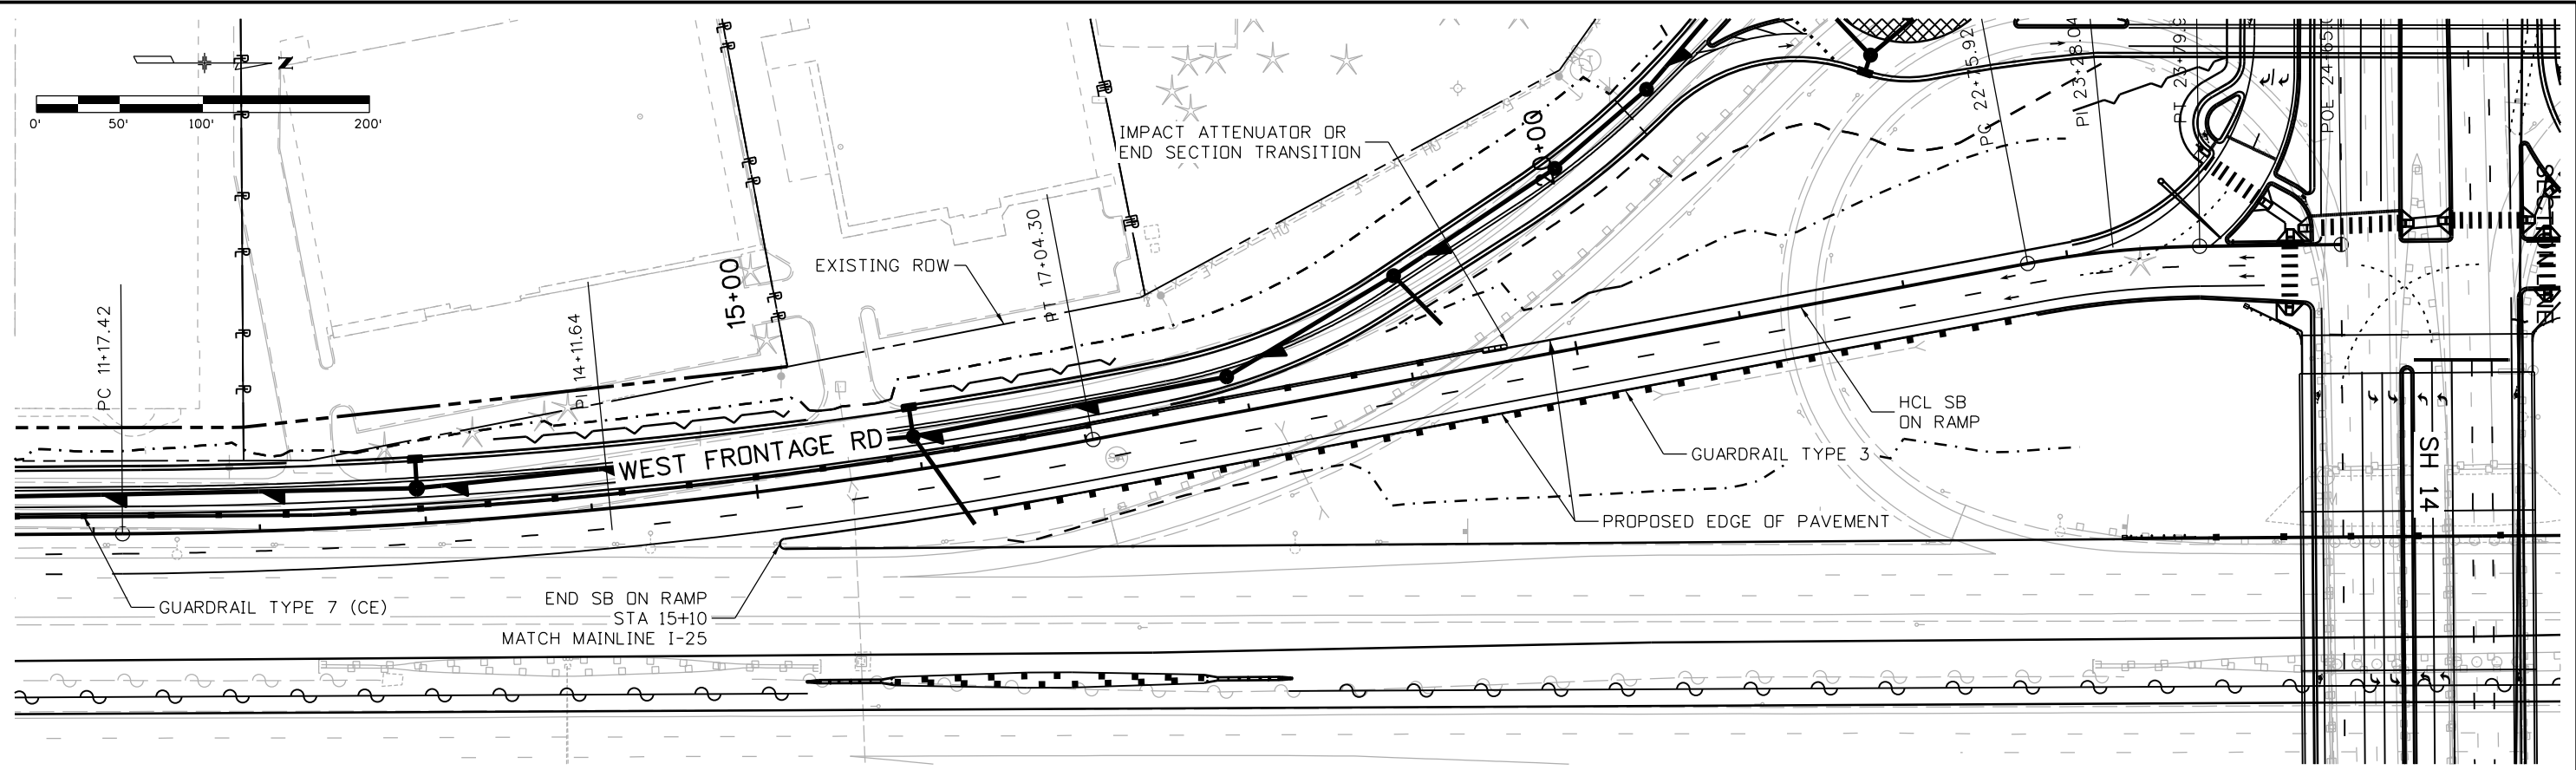

10/9/2015 11:48:41 AM
 c:\pwworkspace\pjsipw1\agui3327\dms24309\18357DES_PNP_SH14_Ramp_SBon001.dgn
 DGN MODEL:CDOT_Default

Print Date: 10/9/2015
 File Name: 18357DES_PNP_SH14_Ramp_SBon001.dgn
 Horiz. Scale: 1:100 Vert. Scale: As Noted

TSIOUVARAS SIMMONS HOLDERNES
 CONSULTING ENGINEERS

| Sheet Revisions | | |
|-----------------|----------|-------|
| Date: | Comments | Init. |
| | | |
| | | |
| | | |

Colorado Department of Transportation

Region 4

2207 East Highway 402
 Loveland, CO 80537
 Phone: 970-622-1268 FAX: 970-669-0289

JFF




| |
|-----------------------|
| As Constructed |
| No Revisions: |
| Revised: |
| Void: |

**I-25/SH 392 TO SH 14
 SH 14 SW RAMP
 PLAN AND PROFILE**

Designer: DRW Structure Numbers
 Detailer: CCL

Sheet Subset: ROADWAY Subset Sheets: R98 of R158

| |
|-------------------------|
| Project No./Code |
| IM 0253-221 |
| 18357 |
| Sheet Number 147 |

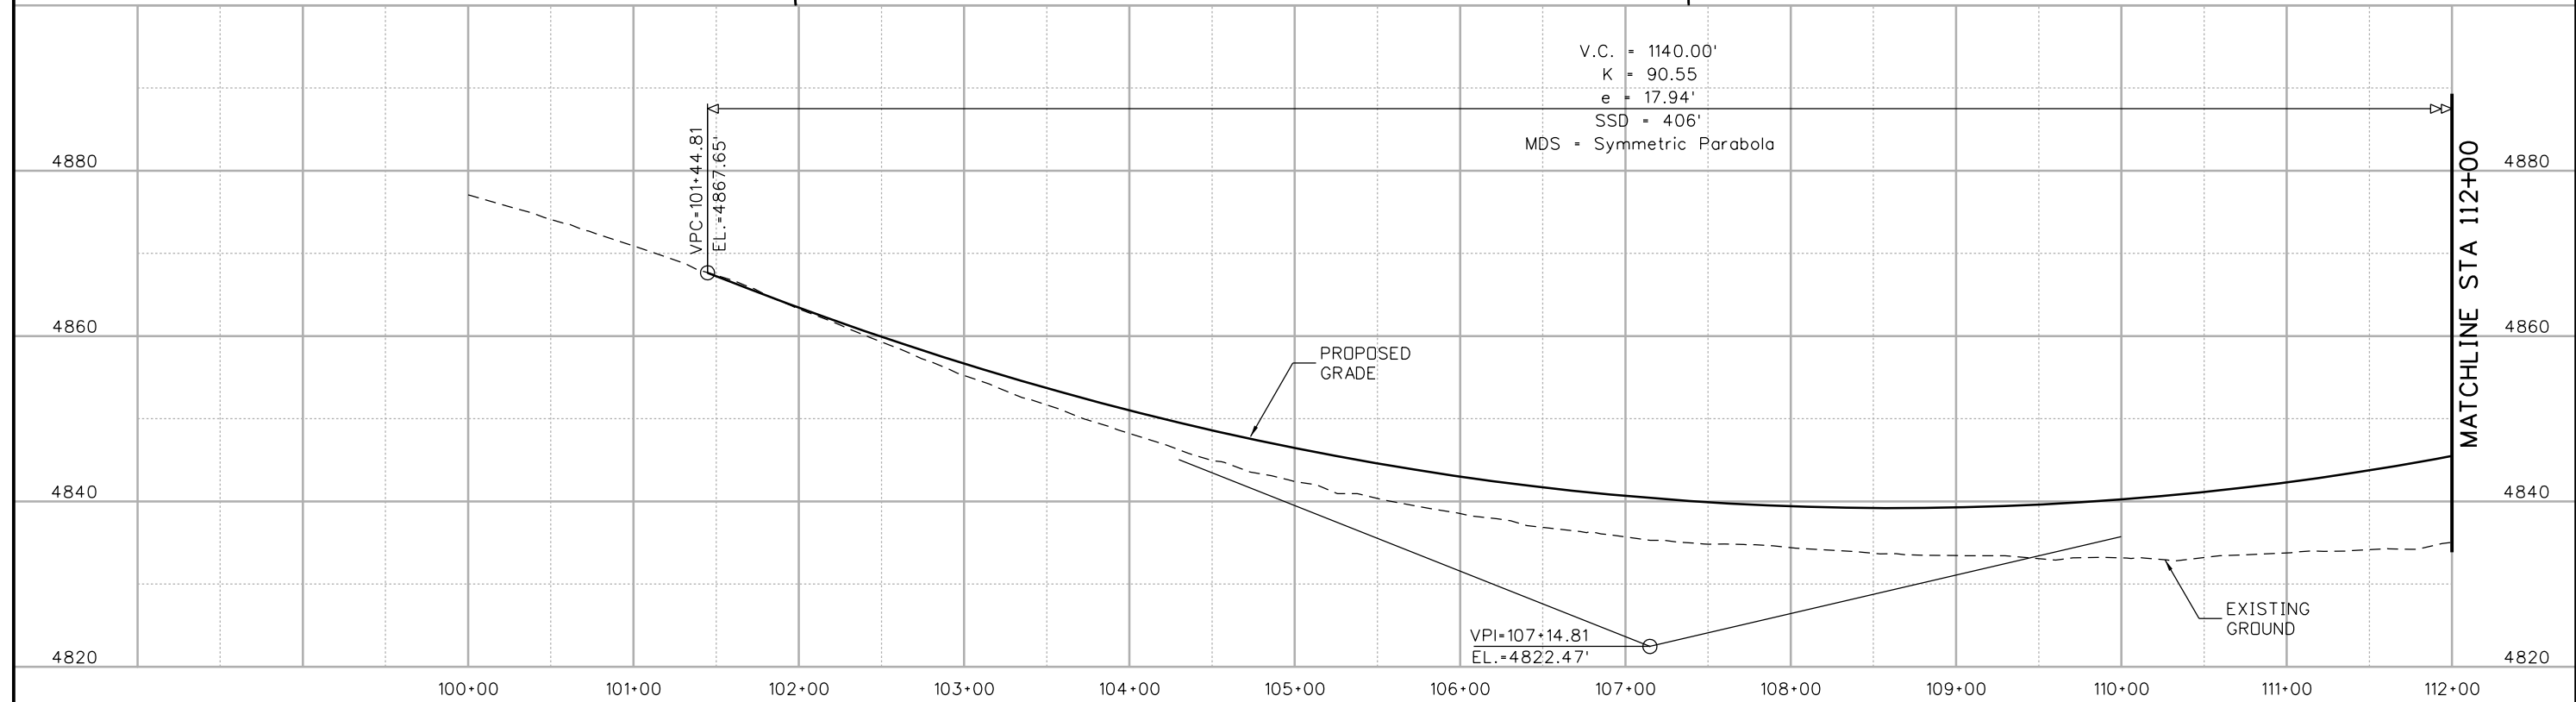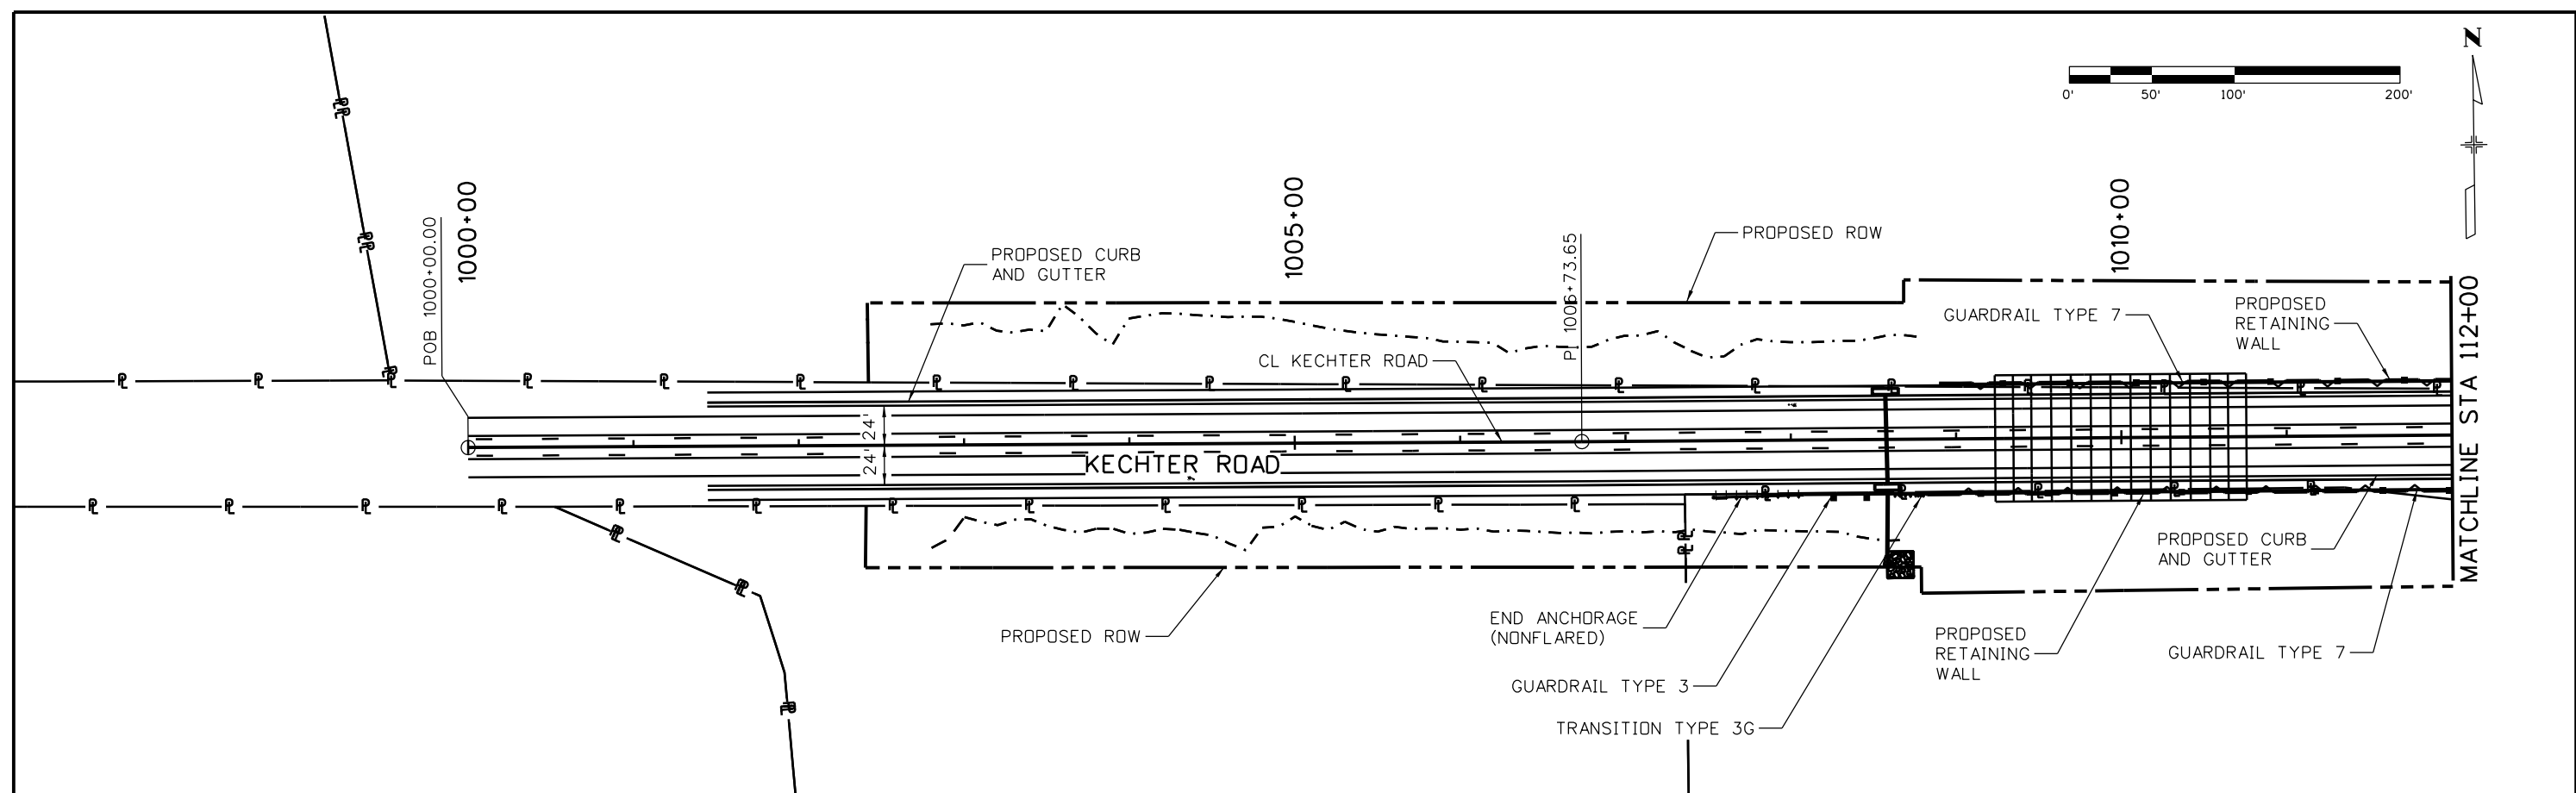 

Print Date: 10/8/2015
 File Name: 18357DES_PNP_Kech001.dgn
 Horiz. Scale: 1:100 Vert. Scale:
 Unit Information Unit Leader Initials:
ATKINS 7604 Technology Way, Suite 400
 Denver, CO 80237
 Phone: (303) 221-7275 Fax: (303) 221-7276

| Sheet Revisions | | |
|-----------------|----------|-------|
| Date: | Comments | Init. |
| | | |
| | | |
| | | |



Colorado Department of Transportation
 Region 4
 714 Grand Avenue, P.O. Box 298
 Eagle, CO 81631
 Phone: 970-328-6385 FAX: 970-328-2368
JFF

As Constructed
 No Revisions:
 Revised:
 Void:

**I-25/SH 392 TO SH 14
 ROADWAY PLAN AND PROFILE
 KECHTER ROAD**
 Designer: MTA
 Detailer: JAG
 Sheet Subset: ROADWAY
 Structure Numbers:
 Subset Sheets: R99 of R158

Project No./Code
 IM 0253-221
 18357
 Sheet Number **148**

gell7543 7:18:15 PM c:\pwwork\pbs\jw1\gell7543\dms24309\18357DES_PNP_Kech001.dgn

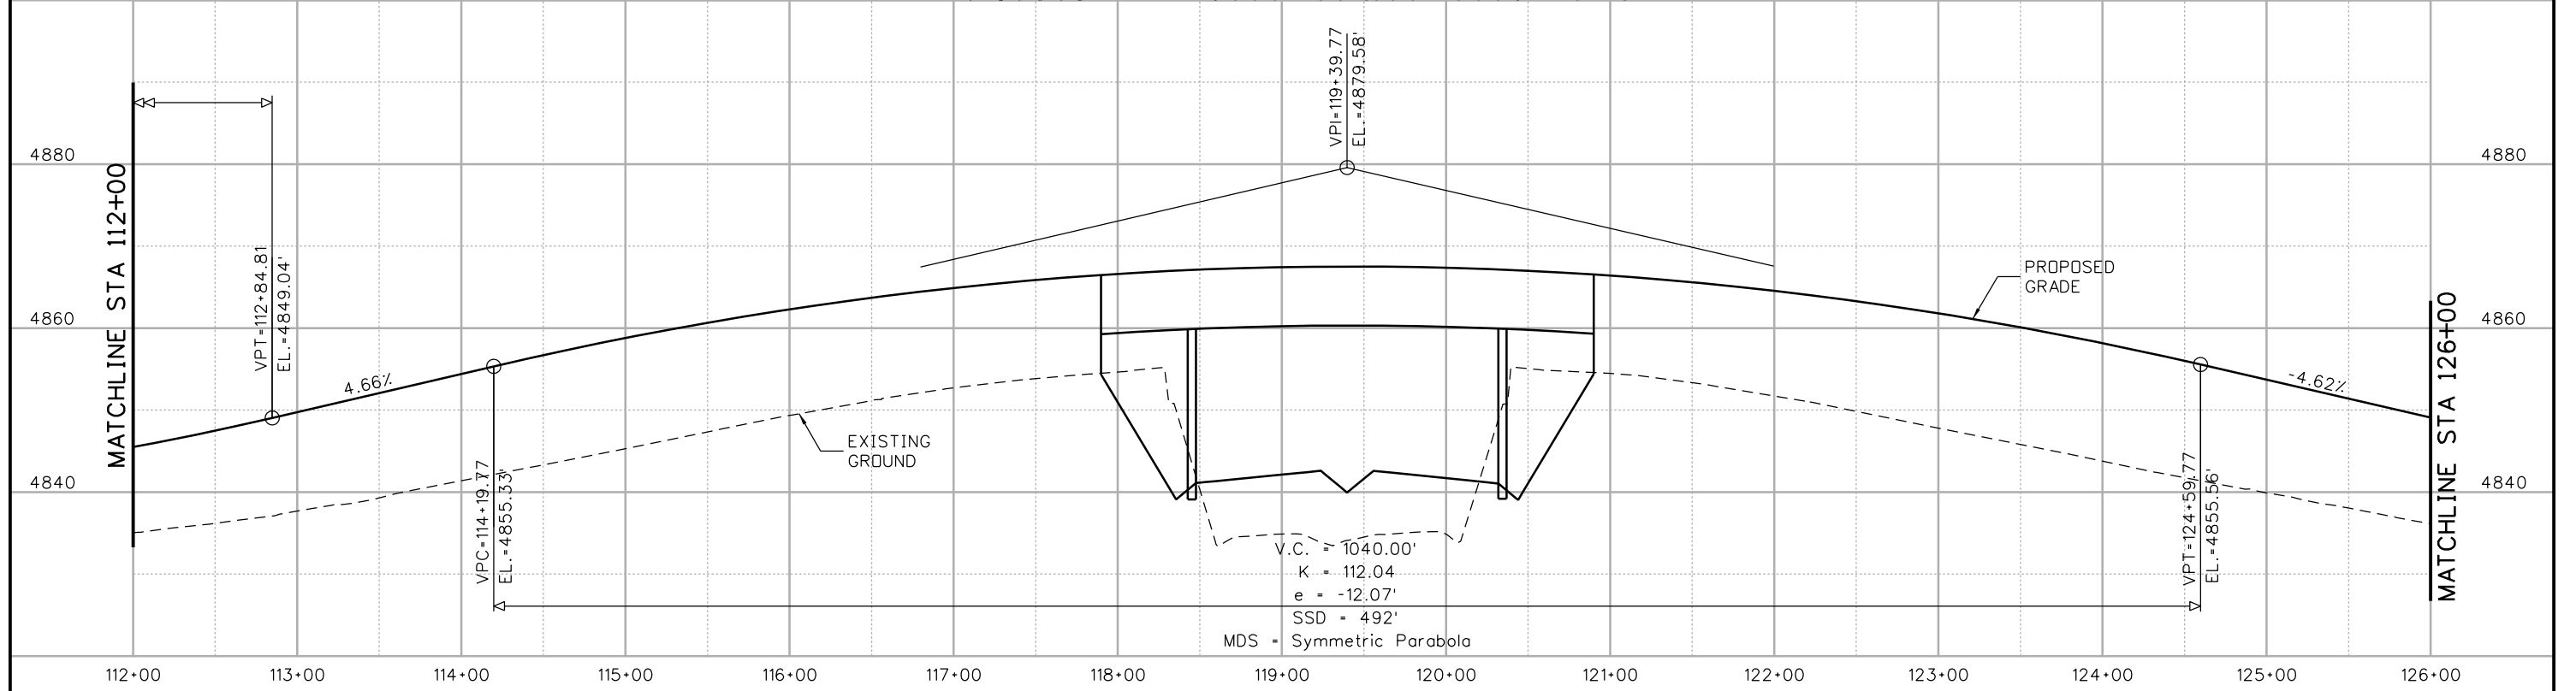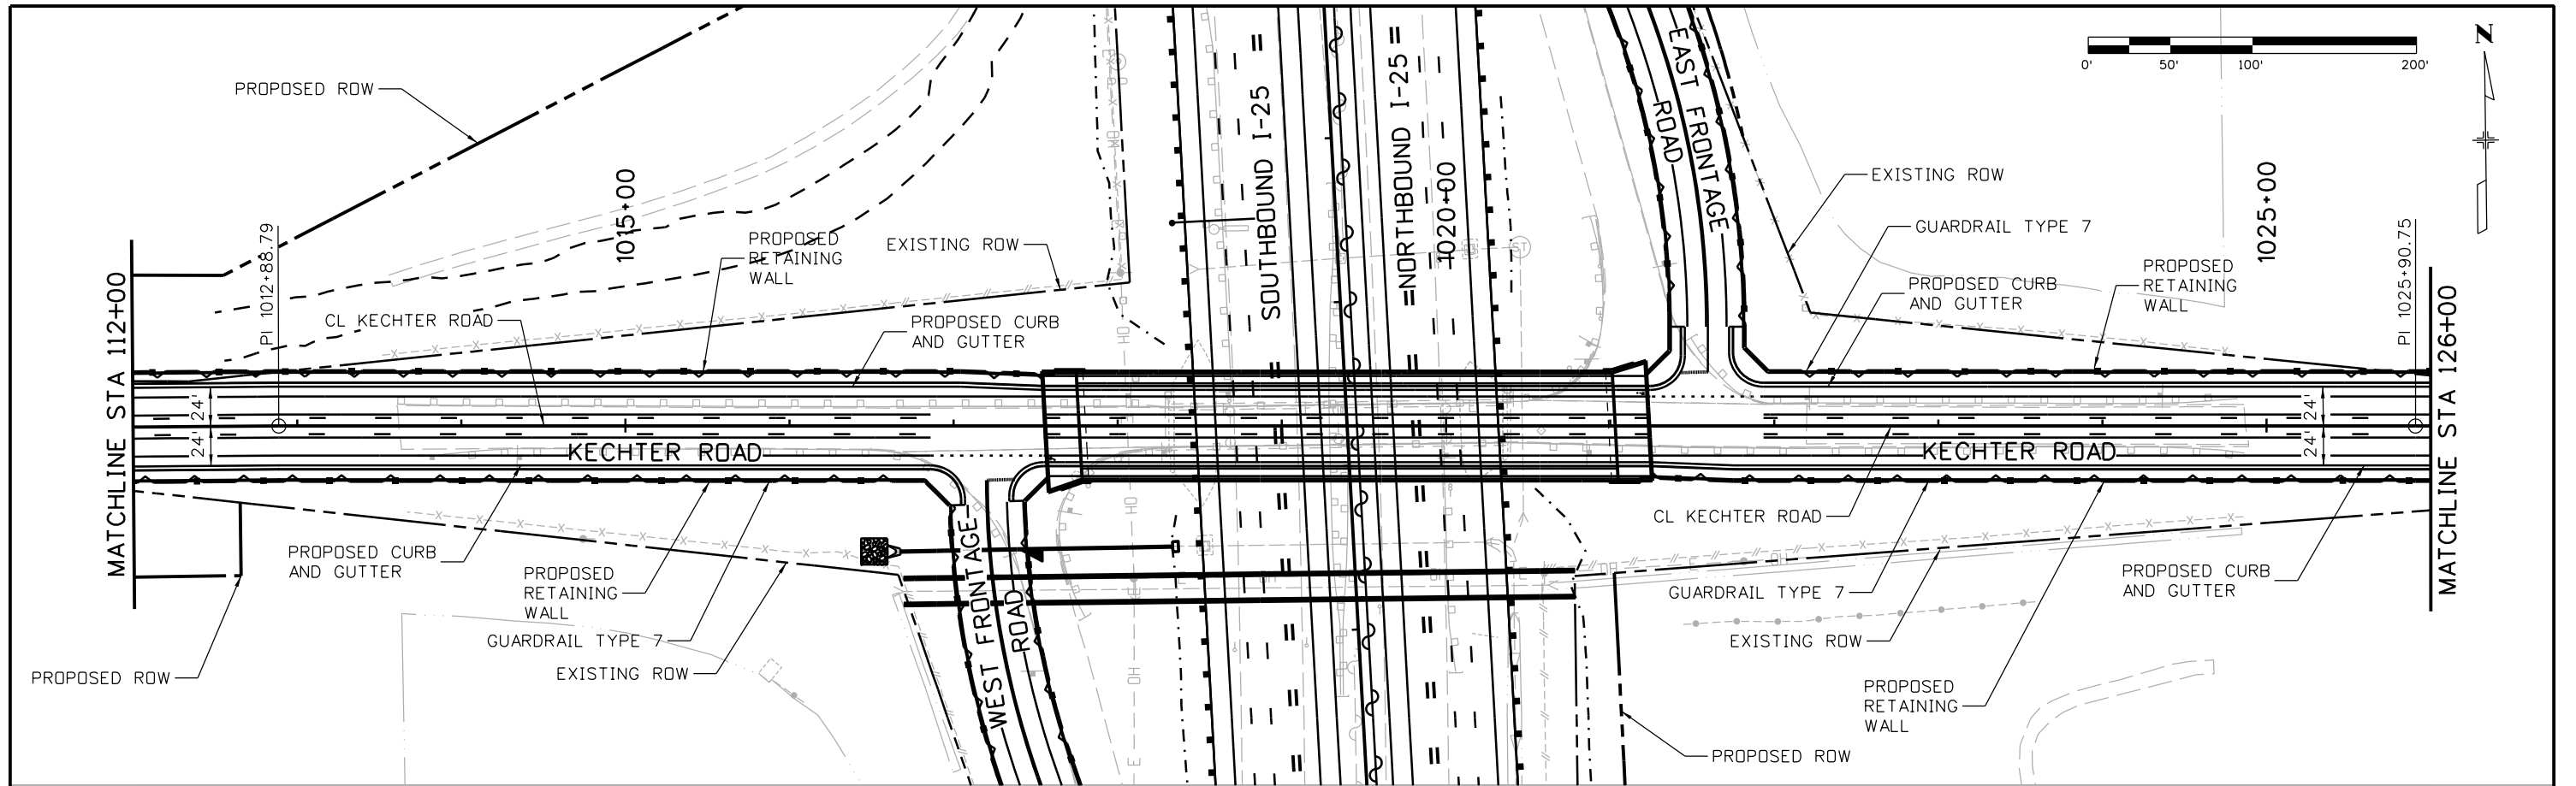

Print Date: 10/8/2015
 File Name: 18357DES_PNP_Kech002.dgn
 Horiz. Scale: 1:100 Vert. Scale:
 Unit Information Unit Leader Initials:
ATKINS 7604 Technology Way, Suite 400
 Denver, CO 80237
 Phone: (303) 221-7275 Fax: (303) 221-7276

| Sheet Revisions | | |
|-----------------|----------|-------|
| Date: | Comments | Init. |
| | | |
| | | |
| | | |




Colorado Department of Transportation
 Region 4
 714 Grand Avenue, P.O. Box 298
 Eagle, CO 81631
 Phone: 970-328-6385 FAX: 970-328-2368
JFF

As Constructed
 No Revisions:
 Revised:
 Void:

**I-25/SH 392 TO SH 14
 ROADWAY PLAN AND PROFILE
 KECHTER ROAD**
 Designer: MTA
 Detailer: JAG
 Sheet Subset: ROADWAY
 Structure Numbers:
 Subset Sheets: R100 of R158

Project No./Code
 IM 0253-221
 18357
 Sheet Number 149

gell7543 7:18:48 PM c:\pwork\pbesjpw\gell7543\dms24309\18357DES_PNP_kech002.dgn

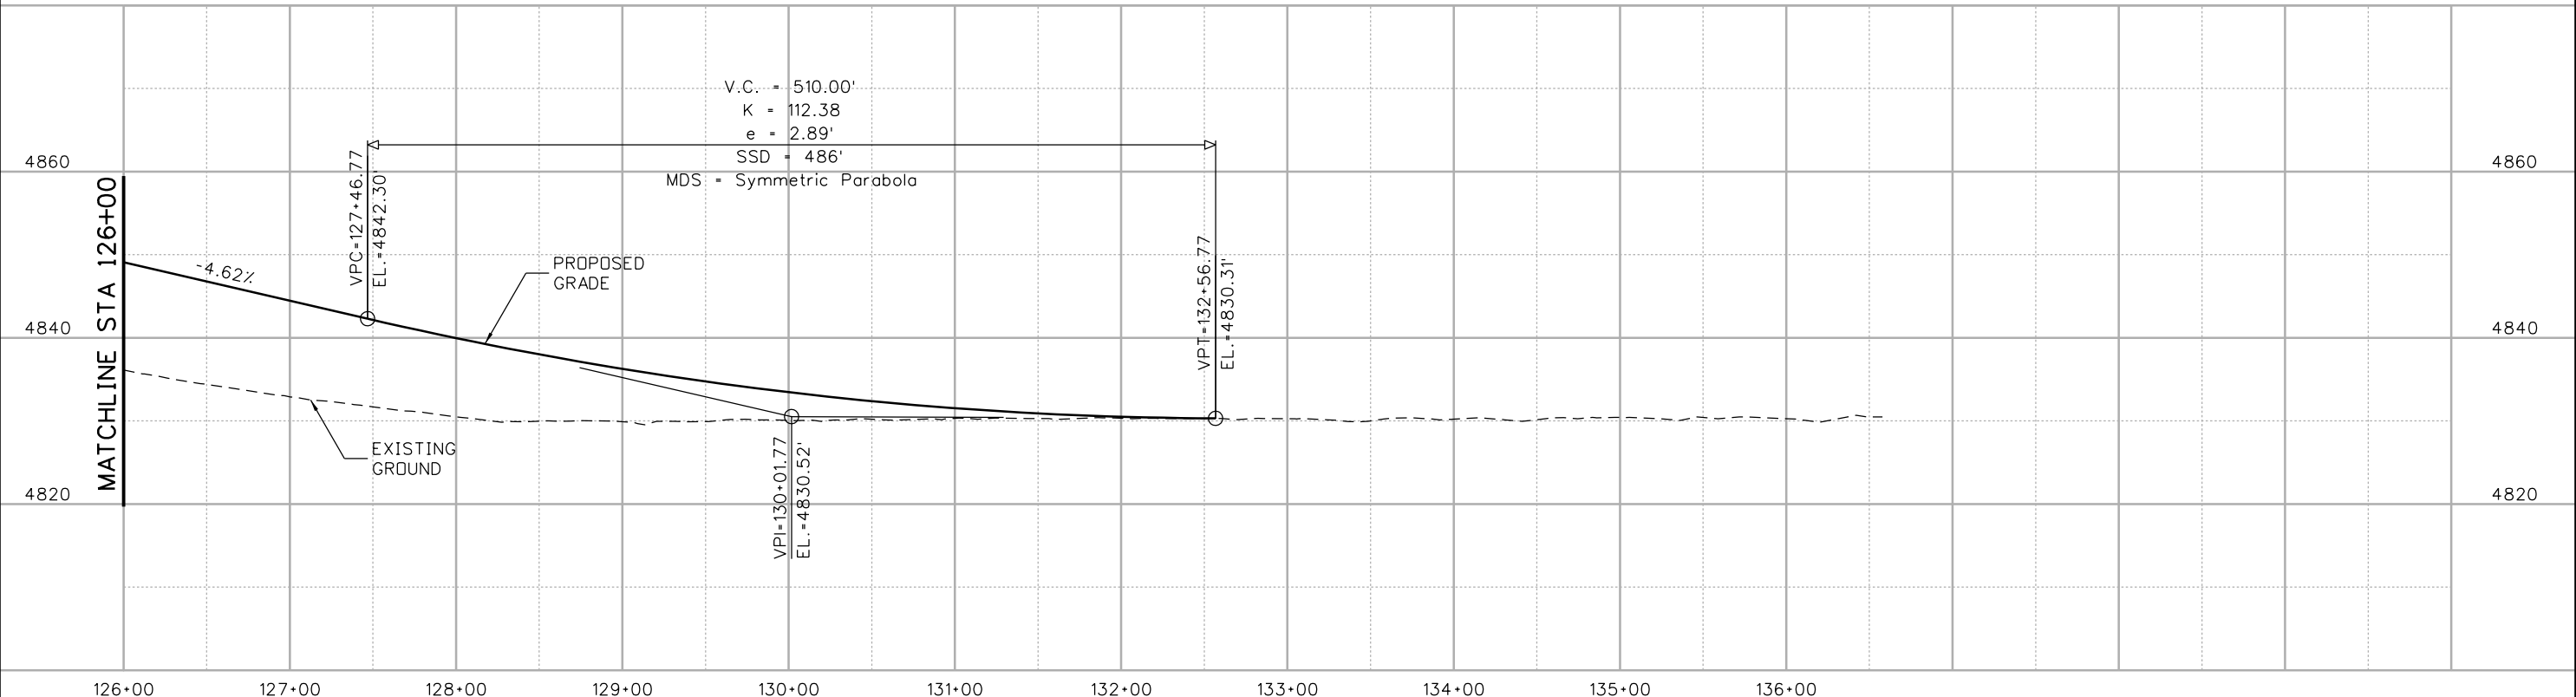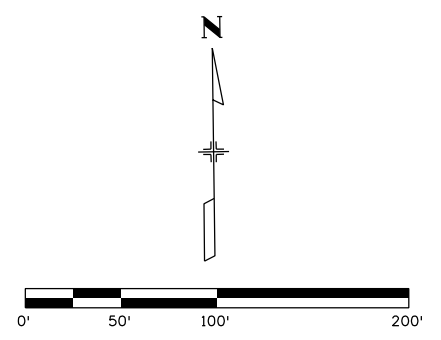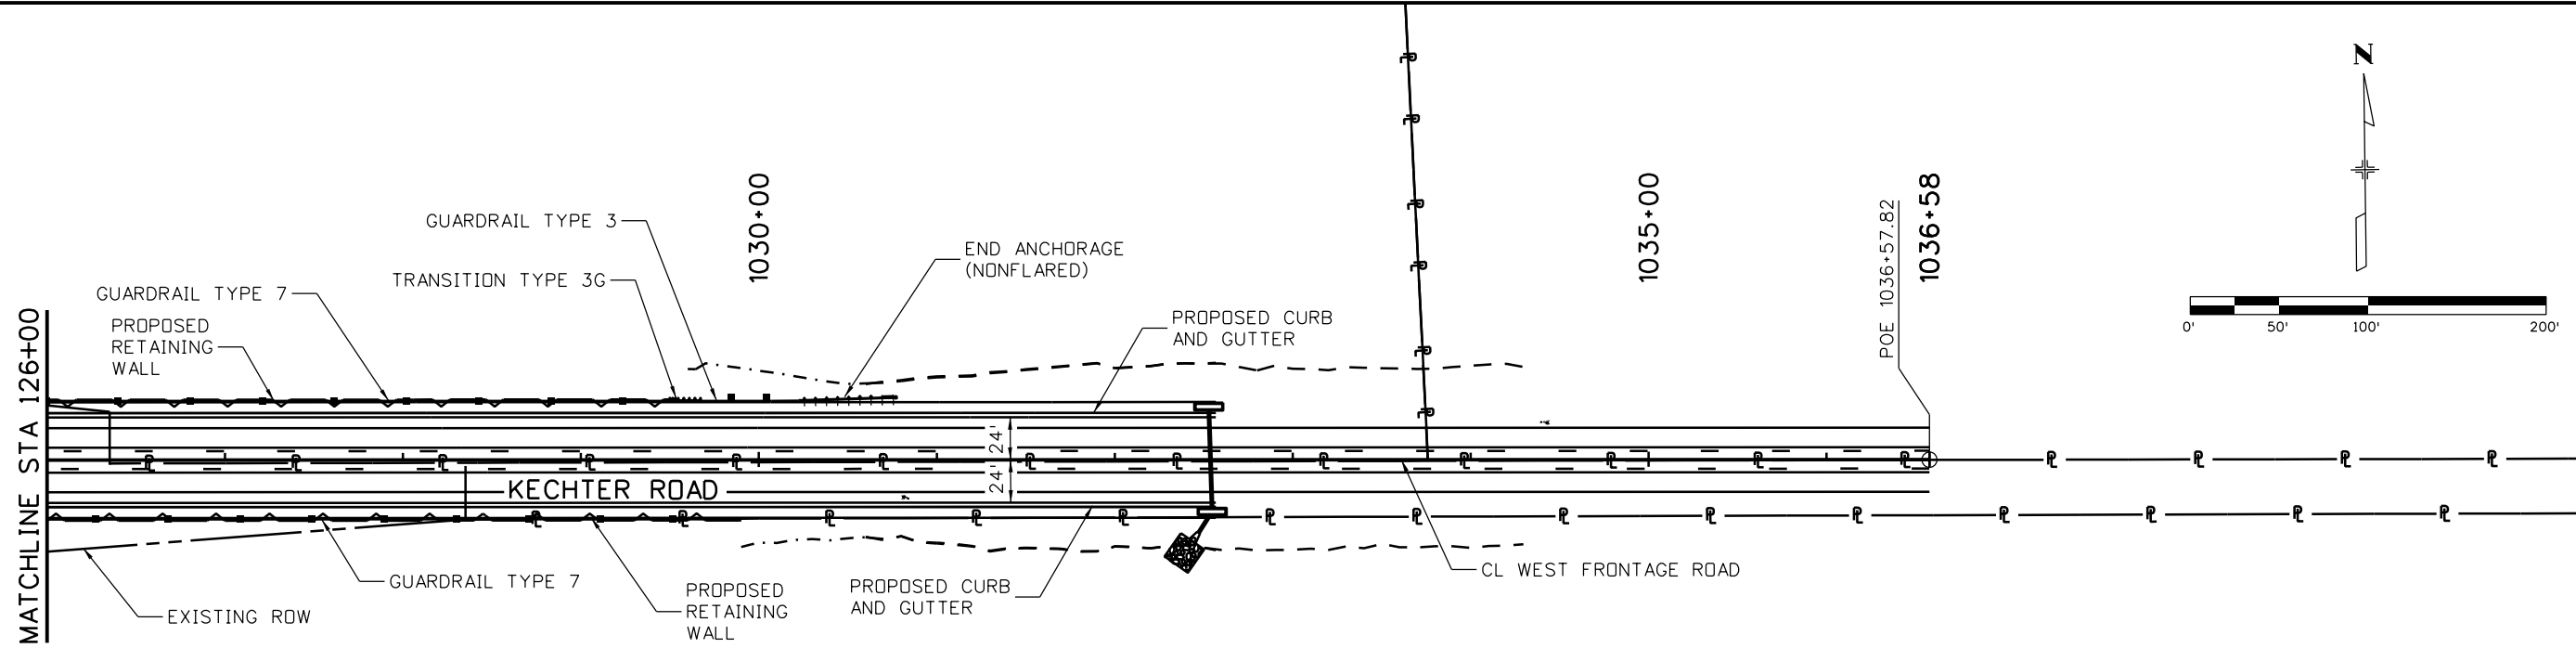

Print Date: 10/8/2015
 File Name: 18357DES_PNP_Kech003.dgn
 Horiz. Scale: 1:100 Vert. Scale:
 Unit Information Unit Leader Initials:
ATKINS 7604 Technology Way, Suite 400
 Denver, CO 80237
 Phone: (303) 221-7275 Fax: (303) 221-7276

| Sheet Revisions | | |
|-----------------|----------|-------|
| Date: | Comments | Init. |
| | | |
| | | |
| | | |

Colorado Department of Transportation

 Region 4
 714 Grand Avenue, P.O. Box 298
 Eagle, CO 81631
 Phone: 970-328-6385 FAX: 970-328-2368
JFF



| |
|-----------------------|
| As Constructed |
| No Revisions: |
| Revised: |
| Void: |

**I-25/SH 392 TO SH 14
 ROADWAY PLAN AND PROFILE
 KECHTER ROAD**

| | |
|-----------------------|-----------------------------|
| Designer: MTA | Structure Numbers |
| Detailer: JAG | |
| Sheet Subset: ROADWAY | Subset Sheets: R101 of R158 |

| |
|-------------------------|
| Project No./Code |
| IM 0253-221 |
| 18357 |
| Sheet Number 150 |

gell7543 7:19:20 PM c:\pwwork\pbes\jpw\gell7543\dms24309\18357DES_PNP_Kech003.dgn

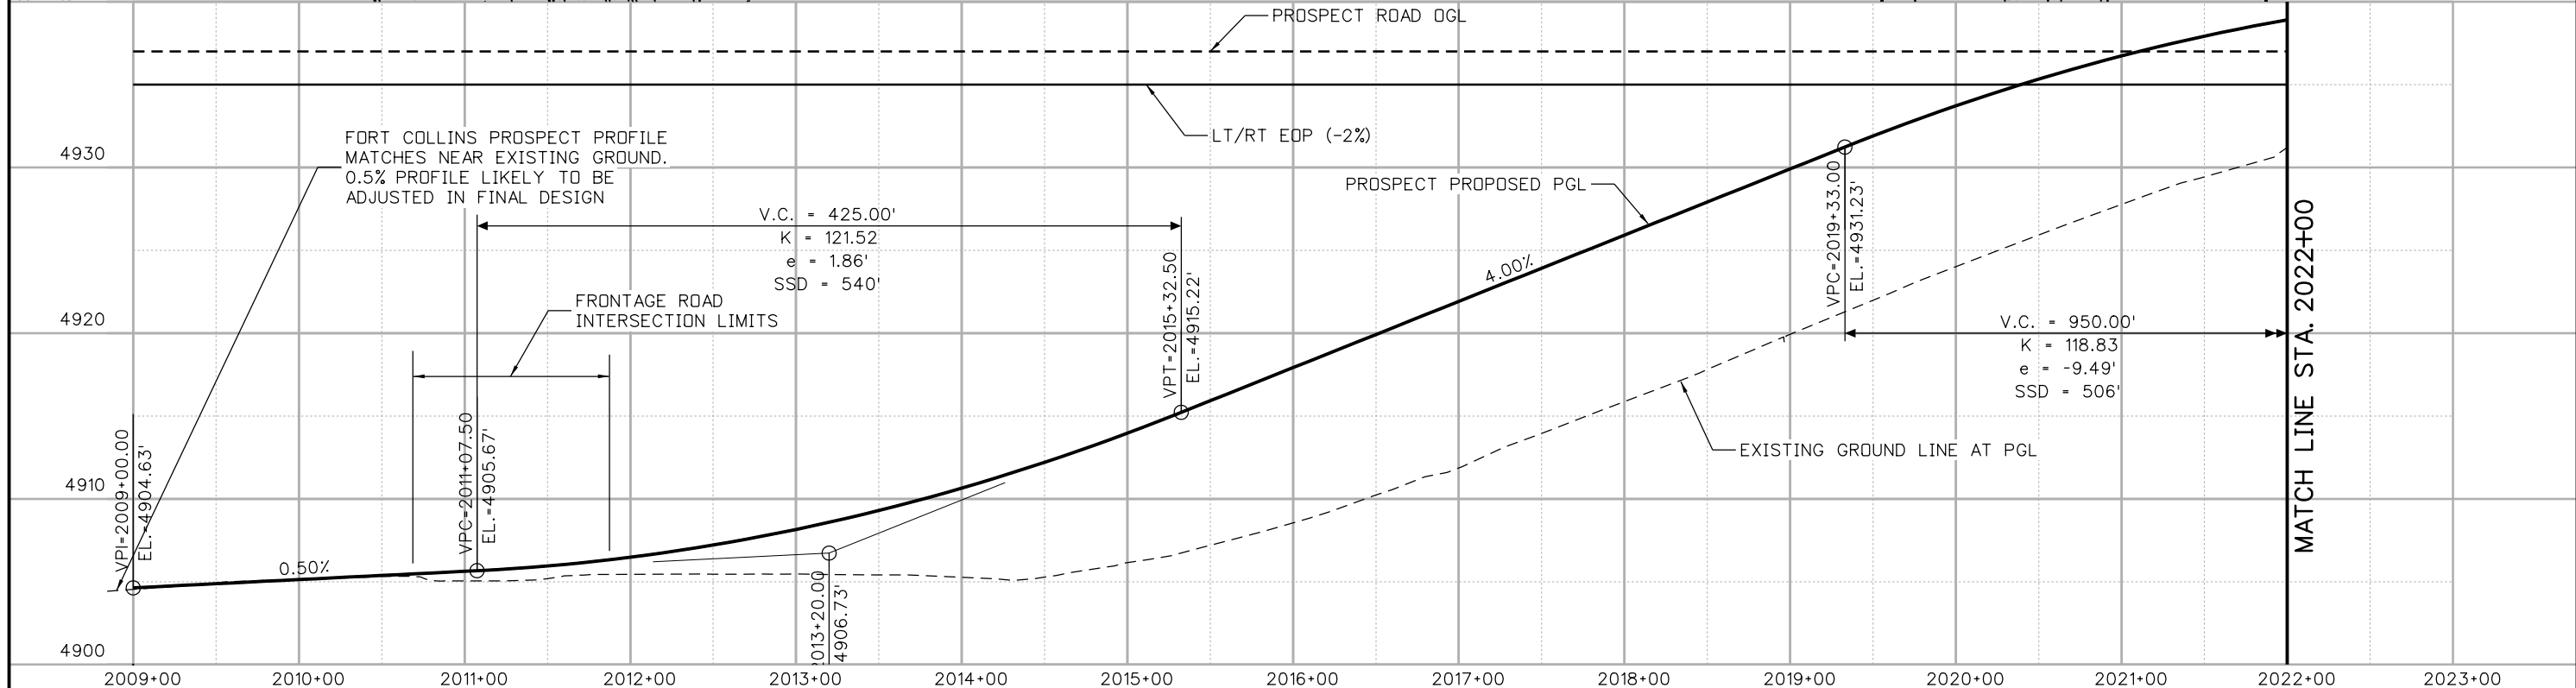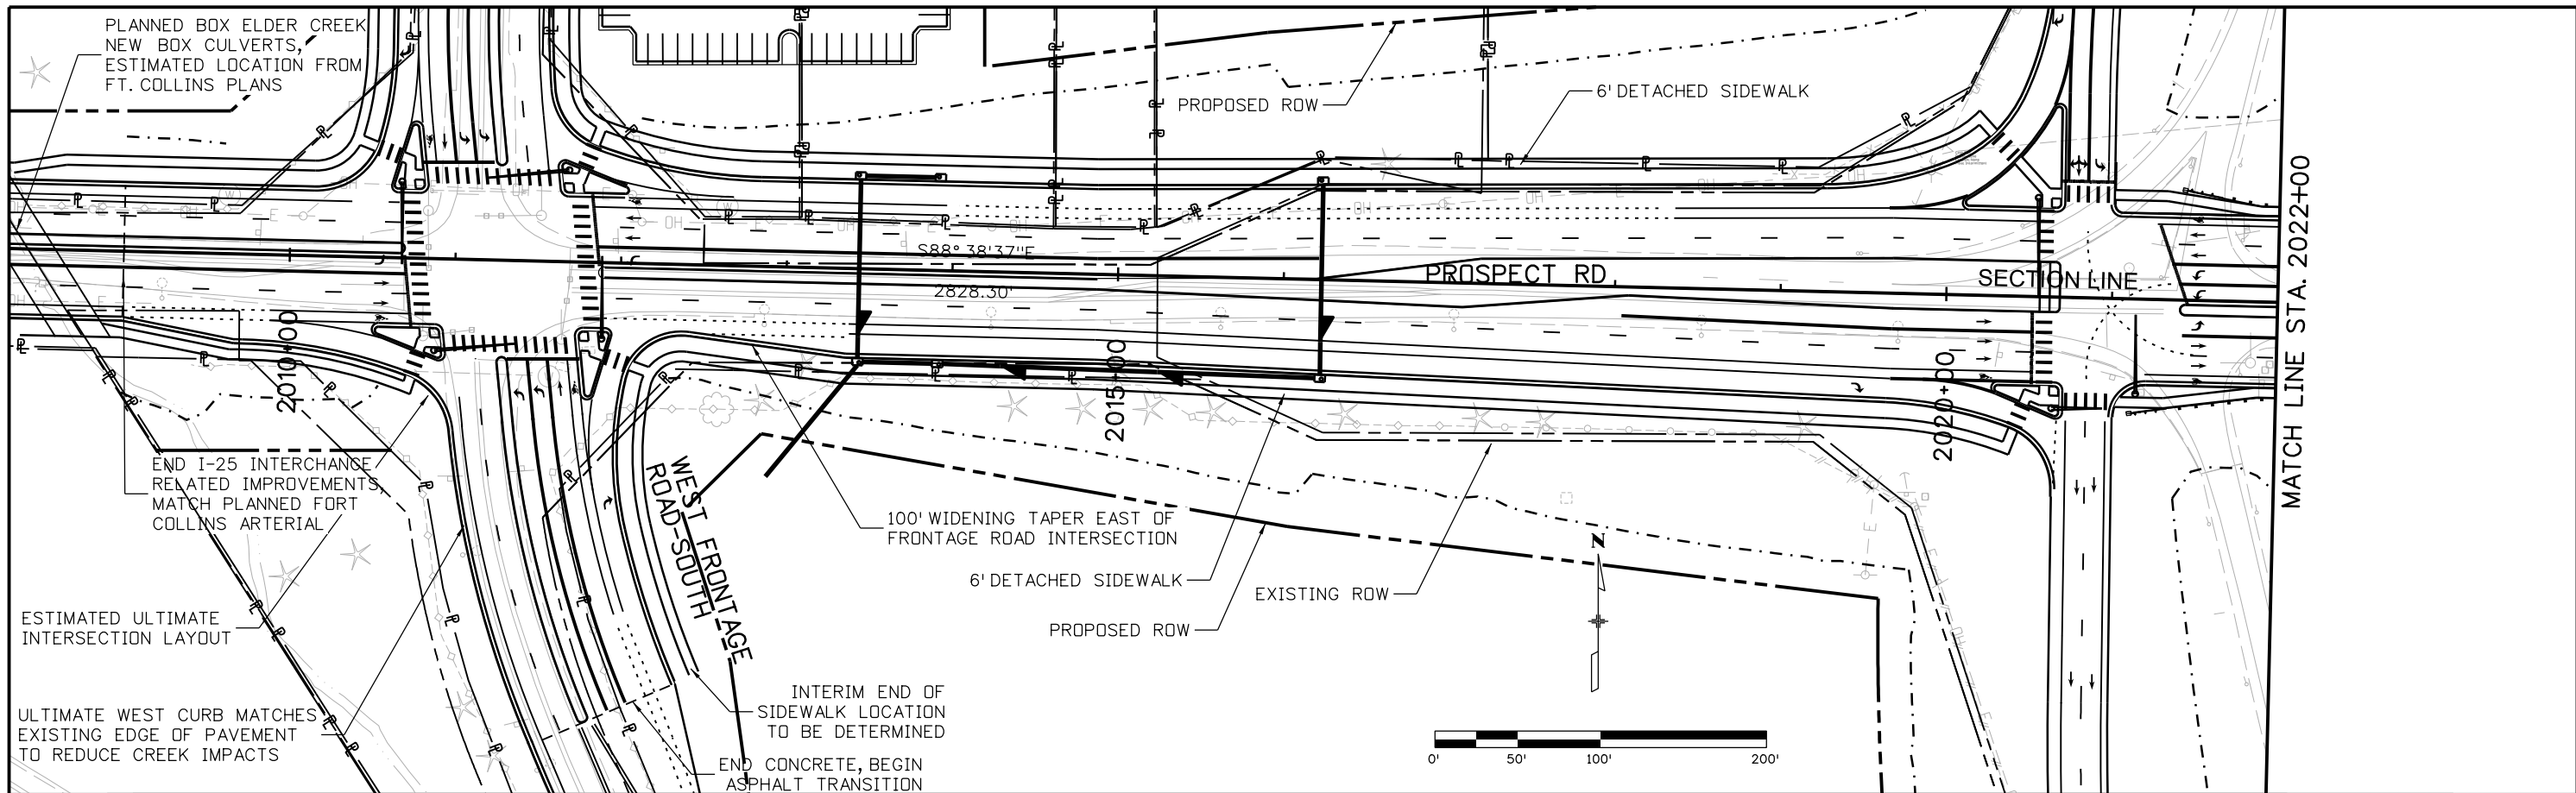

david.woolfall
 10/7/2015 4:43:35 PM
 c:\pw_work\posipw1\dave.woolfall\dms24309\18357DES_PNP_Prospect001.dgn
 DGN MODEL:CDOT_Default

Print Date: 10/7/2015
 File Name: 18357DES_PNP_Prospect001.dgn
 Horiz. Scale: 1:100 Vert. Scale: As Noted

TSIOUVARAS SIMMONS HOLDERNES
 CONSULTING ENGINEERS

| Sheet Revisions | | |
|-----------------|----------|-------|
| Date: | Comments | Init. |
| | | |
| | | |
| | | |

Colorado Department of Transportation

Region 4

2207 East Highway 402
 Loveland, CO 80537
 Phone: 970-622-1268 FAX: 970-669-0289



JFF

| |
|-----------------------|
| As Constructed |
| No Revisions: |
| Revised: |
| Void: |

**I-25/SH 392 TO SH 14
 EAST PROSPECT ROAD
 PLAN AND PROFILE**

Designer: DRW Structure Numbers
 Detailer: CCL
 Sheet Subset: ROADWAY Subset Sheets: R102 of R158

| |
|-------------------------|
| Project No./Code |
| IM 0253-221 |
| 18357 |
| Sheet Number 151 |

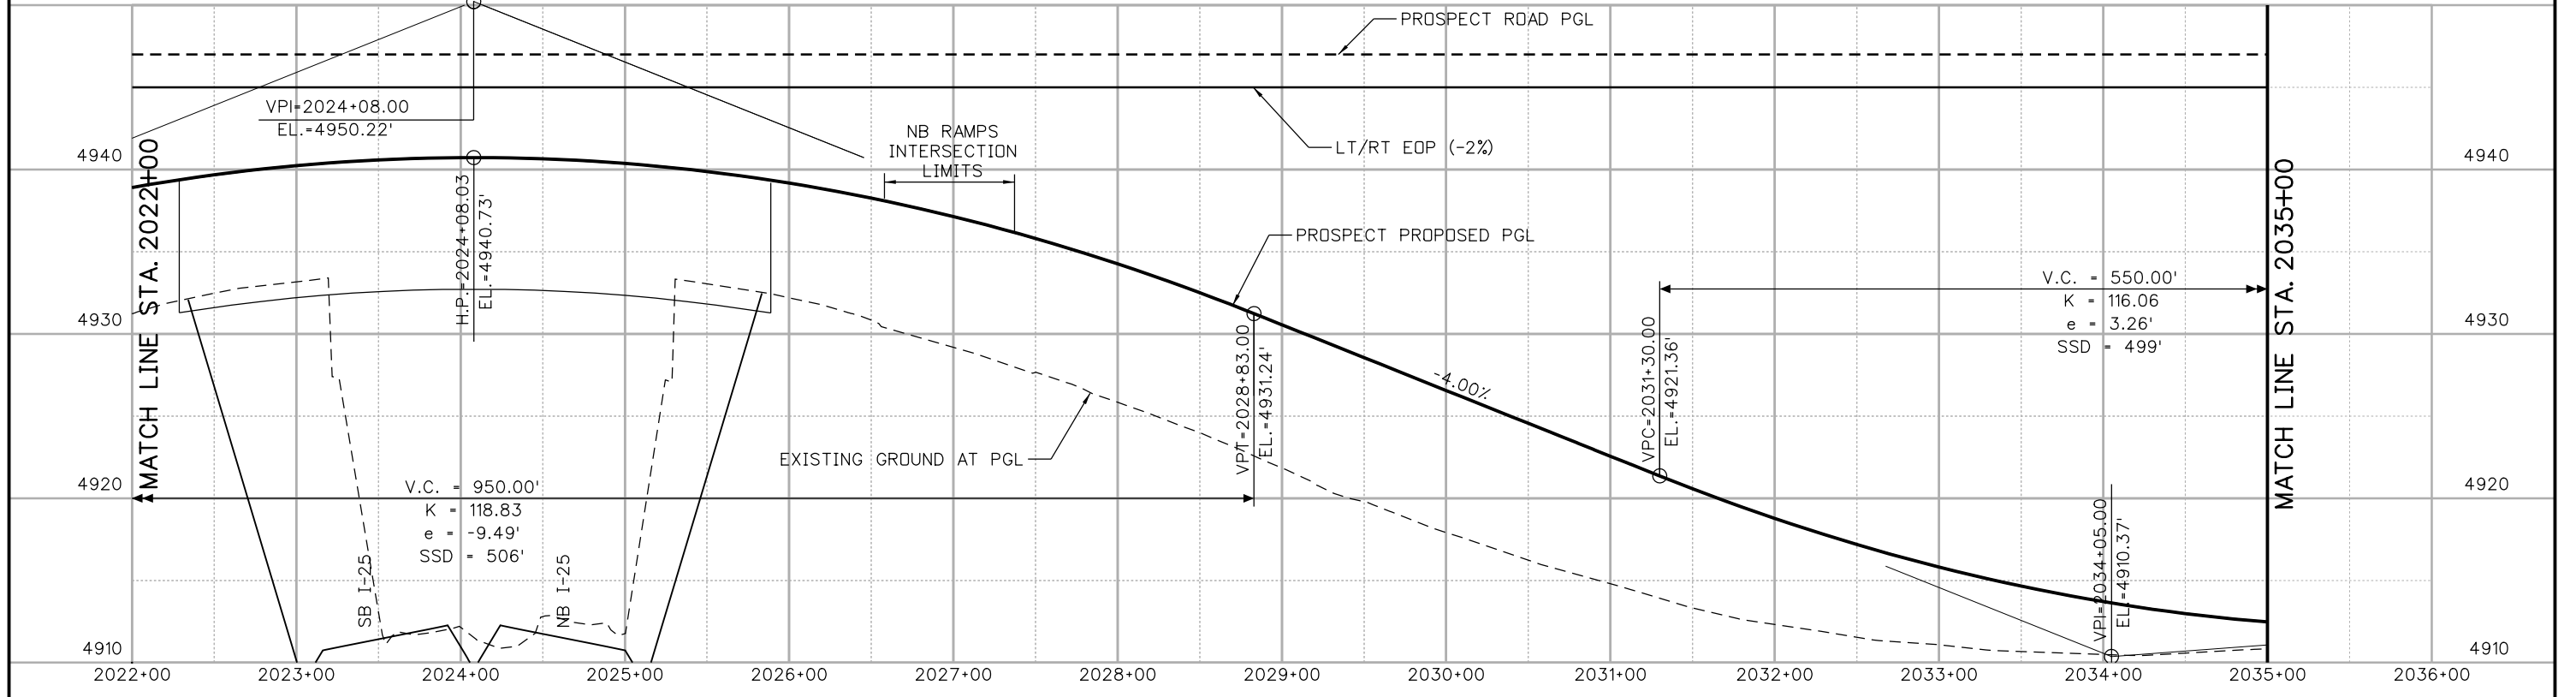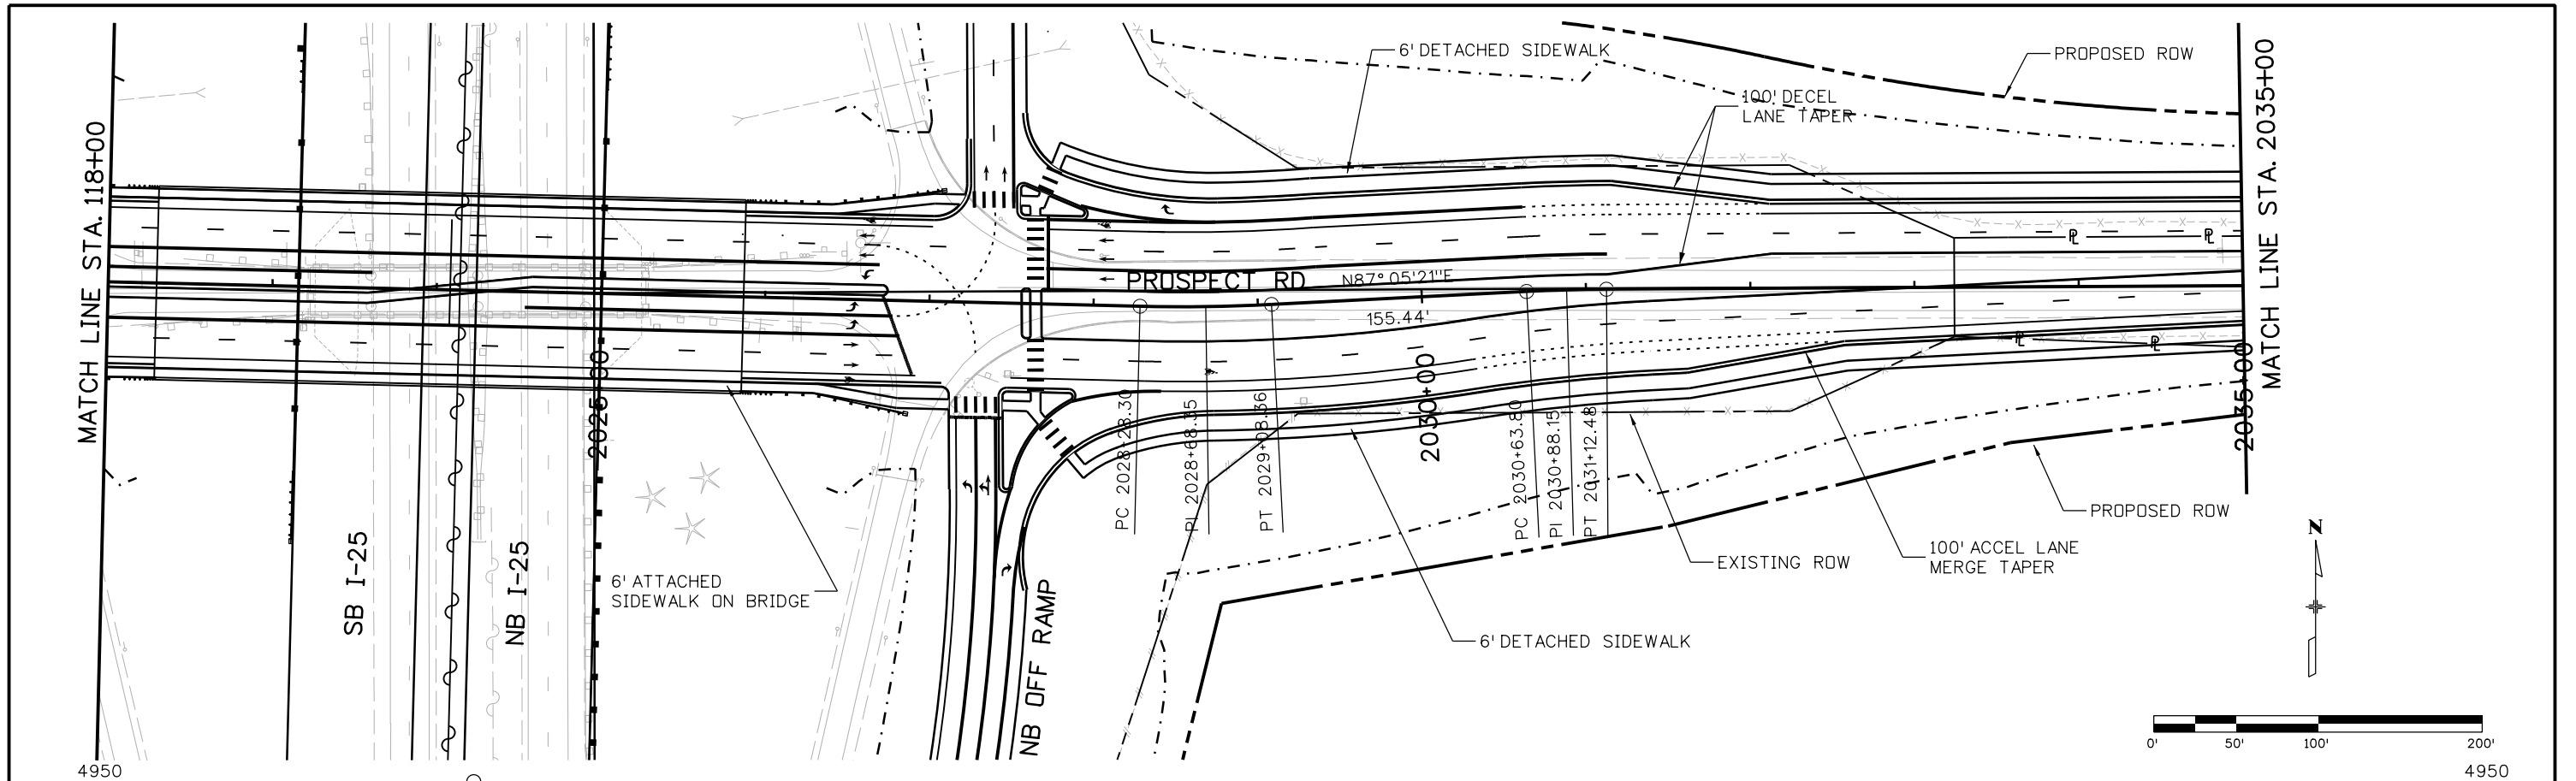

david.woolfall
 10/7/2015 4:44:35 PM
 c:\pw_work\p05jpw1\dave.woolfall\dms24309\18357DES_PNP_Prospect002.dgn
 DGN MODEL:CDOT Default

Print Date: 10/7/2015
 File Name: 18357DES_PNP_Prospect002.dgn
 Horiz. Scale: 1:100 Vert. Scale: As Noted

| Sheet Revisions | | |
|-----------------|----------|-------|
| Date: | Comments | Init. |
| | | |
| | | |
| | | |

Colorado Department of Transportation
 Region 4

2207 East Highway 402
 Loveland, CO 80537
 Phone: 970-622-1268 FAX: 970-669-0289

JFF

| As Constructed |
|----------------|
| No Revisions: |
| Revised: |
| Void: |

I-25/SH 392 TO SH 14
 EAST PROSPECT ROAD
 PLAN AND PROFILE

| | |
|-----------------------|-----------------------------|
| Designer: DRW | Structure Numbers |
| Detailer: CCL | |
| Sheet Subset: ROADWAY | Subset Sheets: R103 of R158 |

| Project No./Code | |
|------------------|-----|
| IM 0253-221 | |
| 18357 | |
| Sheet Number | 152 |

STANDARD BIKE-RAMP TRANSITIONS FOR BIKE LANES TO USE PATHS AROUND THE ROUNDABOUT (TYP.)

MATCH LINE STA. 2035+00

ULTIMATE ROUNDABOUT SIZED FOR CURRENT 2035 TRAFFIC FORECASTS, WITH INTERIM TRANSITION TO EXISTING 2-LANE PROSPECT TO THE EAST

MATCH LINE STA. 2035+00

2035+00

V.C. = 550.00'
K = 116.06
e = 3.26'
SSD = 499'

L.P. = 2035+93.87
EL. = 4912.09'

V.P. = 2036+80.00
EL. = 4912.41'

V.P.I. = 2039+00.00
EL. = 4914.05'

FRONTAGE ROAD INTERSECTION LIMITS

0.74%

PROSPECT ROAD PGL

LT/RT EOP (-2%)

FINAL ROUNDABOUT GRADING AND PROFILE WILL DETERMINE VERTICAL TIE-IN OF PROSPECT. INTERIM TIE-IN OCCURS WEST OF DRAINAGE DITCH STRUCTURE.

FUTURE ULTIMATE 4-LANE PROSPECT CROSS SECTION, CENTERED ON SECTION LINE


INTERIM SIDEWALK ENDING TO BE DETERMINED

INTERIM CURB GEOMETRY TO BEGIN / END IMPROVEMENTS WEST OF THE EXISTING DITCH STRUCTURE

PROPOSED ROW

PROSPECT ROAD

EAST FRONTAGE ROAD-SOUTH

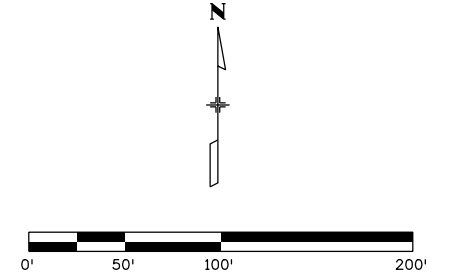

4940

4940

4930

4930

4920

4920

4910

4910

4900

4900

2035+00

2036+00

2037+00

2038+00

2039+00

2040+00

2041+00

2042+00

2043+00

2044+00

2045+00

Print Date: 10/7/2015

File Name: 18357DES_PNP_Prospect003.dgn

Horiz. Scale: 1:100

Vert. Scale: As Noted

Sheet Revisions

| Date: | Comments | Init. |
|-------|----------|-------|
| | | |
| | | |
| | | |

Colorado Department of Transportation



Region 4

2207 East Highway 402
Loveland, CO 80537
Phone: 970-622-1268 FAX: 970-669-0289

JFF

As Constructed

No Revisions:

Revised:

Void:

I-25/SH 392 TO SH 14
EAST PROSPECT ROAD
PLAN AND PROFILE

| | | | |
|---------------|---------|-------------------|--------------|
| Designer: | DRW | Structure Numbers | |
| Detailer: | CCL | | |
| Sheet Subset: | ROADWAY | Subset Sheets: | R104 of R158 |

Project No./Code

IM 0253-221


18357

Sheet Number 153


david.woolfall
 10/7/2015 4:47:51 PM
 c:\pwwork\psjpw1\dave.woolfall\dms24309\18357DES_PNP_Prospect003.dgn
 DGN MODEL:CDOT_Default



0000

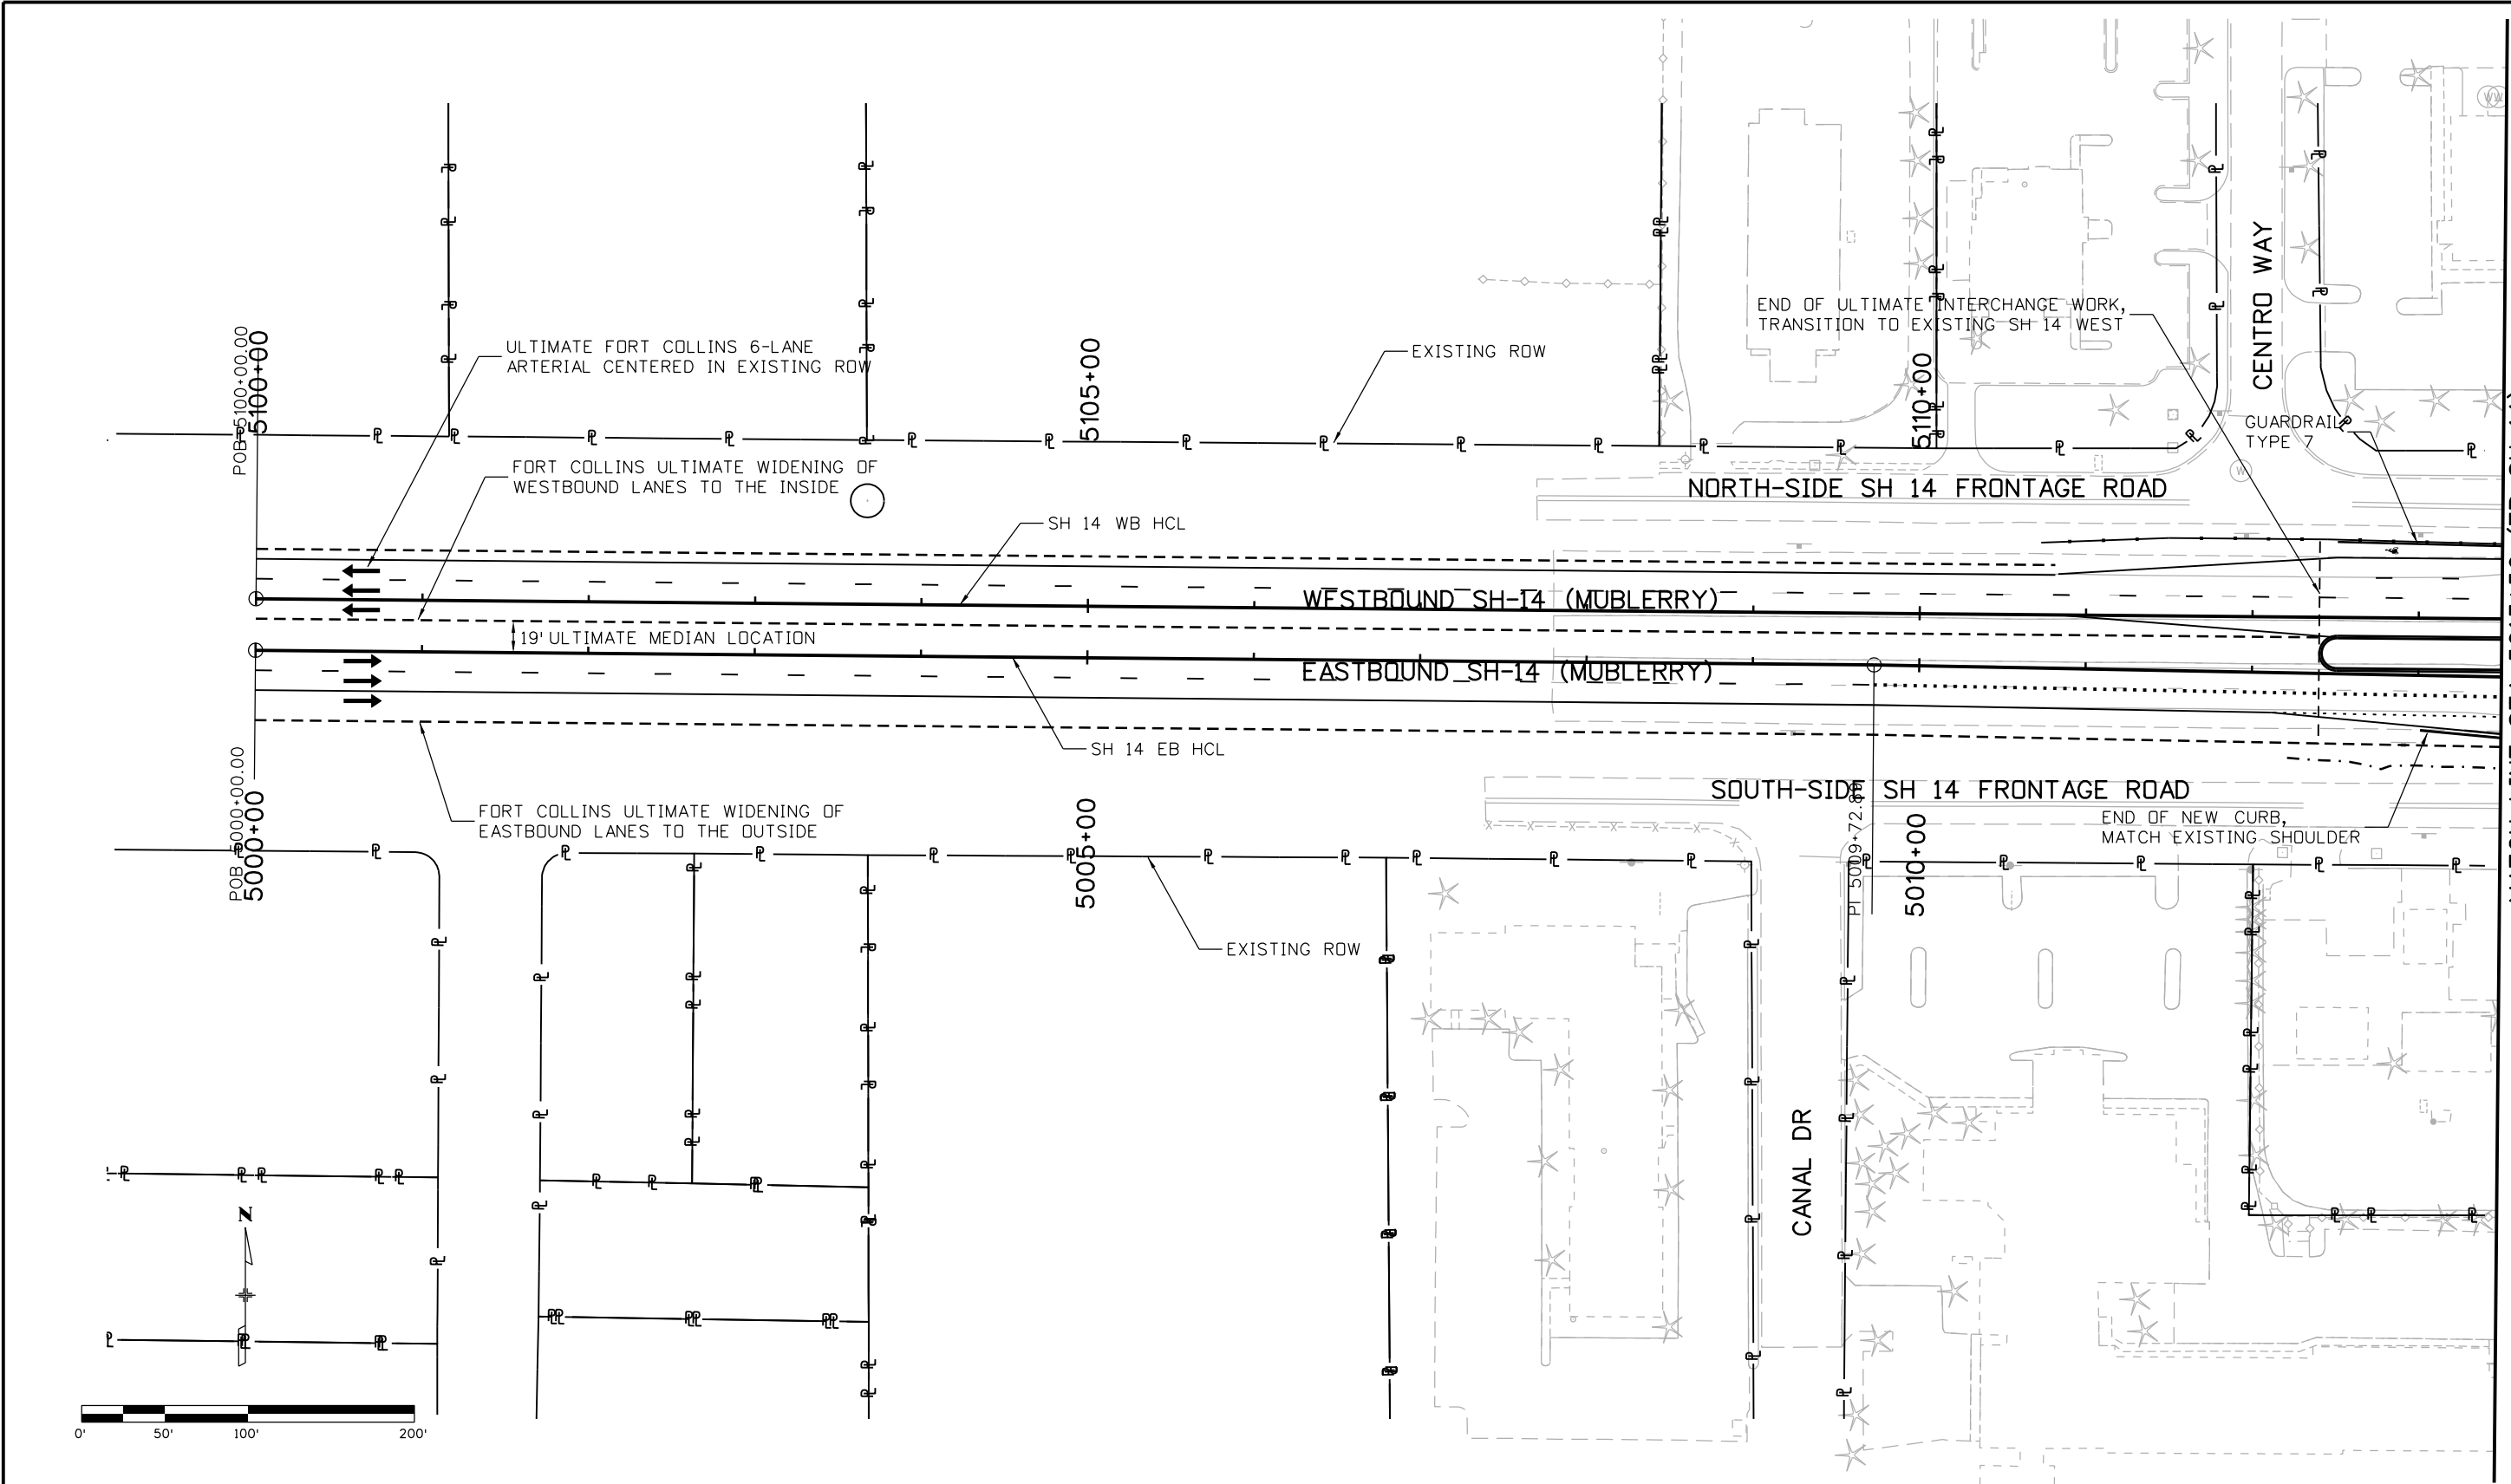

MATCH LINE STA 5013+50 (EB SH 14)
 MATCH LINE STA 5113+50 (WB SH 14)

 

agui3327
 10/9/2015 11:51:54 AM
 c:\pw_work\pdsipw1\agui3327\dms24309\18357DES_Plan_SH14_001.dgn
 DGN MODEL:CDOT_Default

Print Date: 10/9/2015
 File Name: 18357DES_Plan_SH14_001.dgn
 Horiz. Scale: 1:100 Vert. Scale: As Noted

| Sheet Revisions | | |
|-----------------|----------|-------|
| Date: | Comments | Init. |
| | | |
| | | |
| | | |

Colorado Department of Transportation
 Region 4

2207 East Highway 402
 Loveland, CO 80537
 Phone: 970-622-1268 FAX: 970-669-0289


JFF

| |
|----------------|
| As Constructed |
| No Revisions: |
| Revised: |
| Void: |

I-25/SH 392 TO SH 14
 SH 14
 ROADWAY PLAN

| | | |
|-----------------------|-----------------------------|-------------------|
| Designer: | DRW | Structure Numbers |
| Detailer: | CCL | |
| Sheet Subset: ROADWAY | Subset Sheets: R105 of R158 | |

| | |
|------------------|-------------|
| Project No./Code | IM 0253-221 |
| | 18357 |
| Sheet Number | 154 |

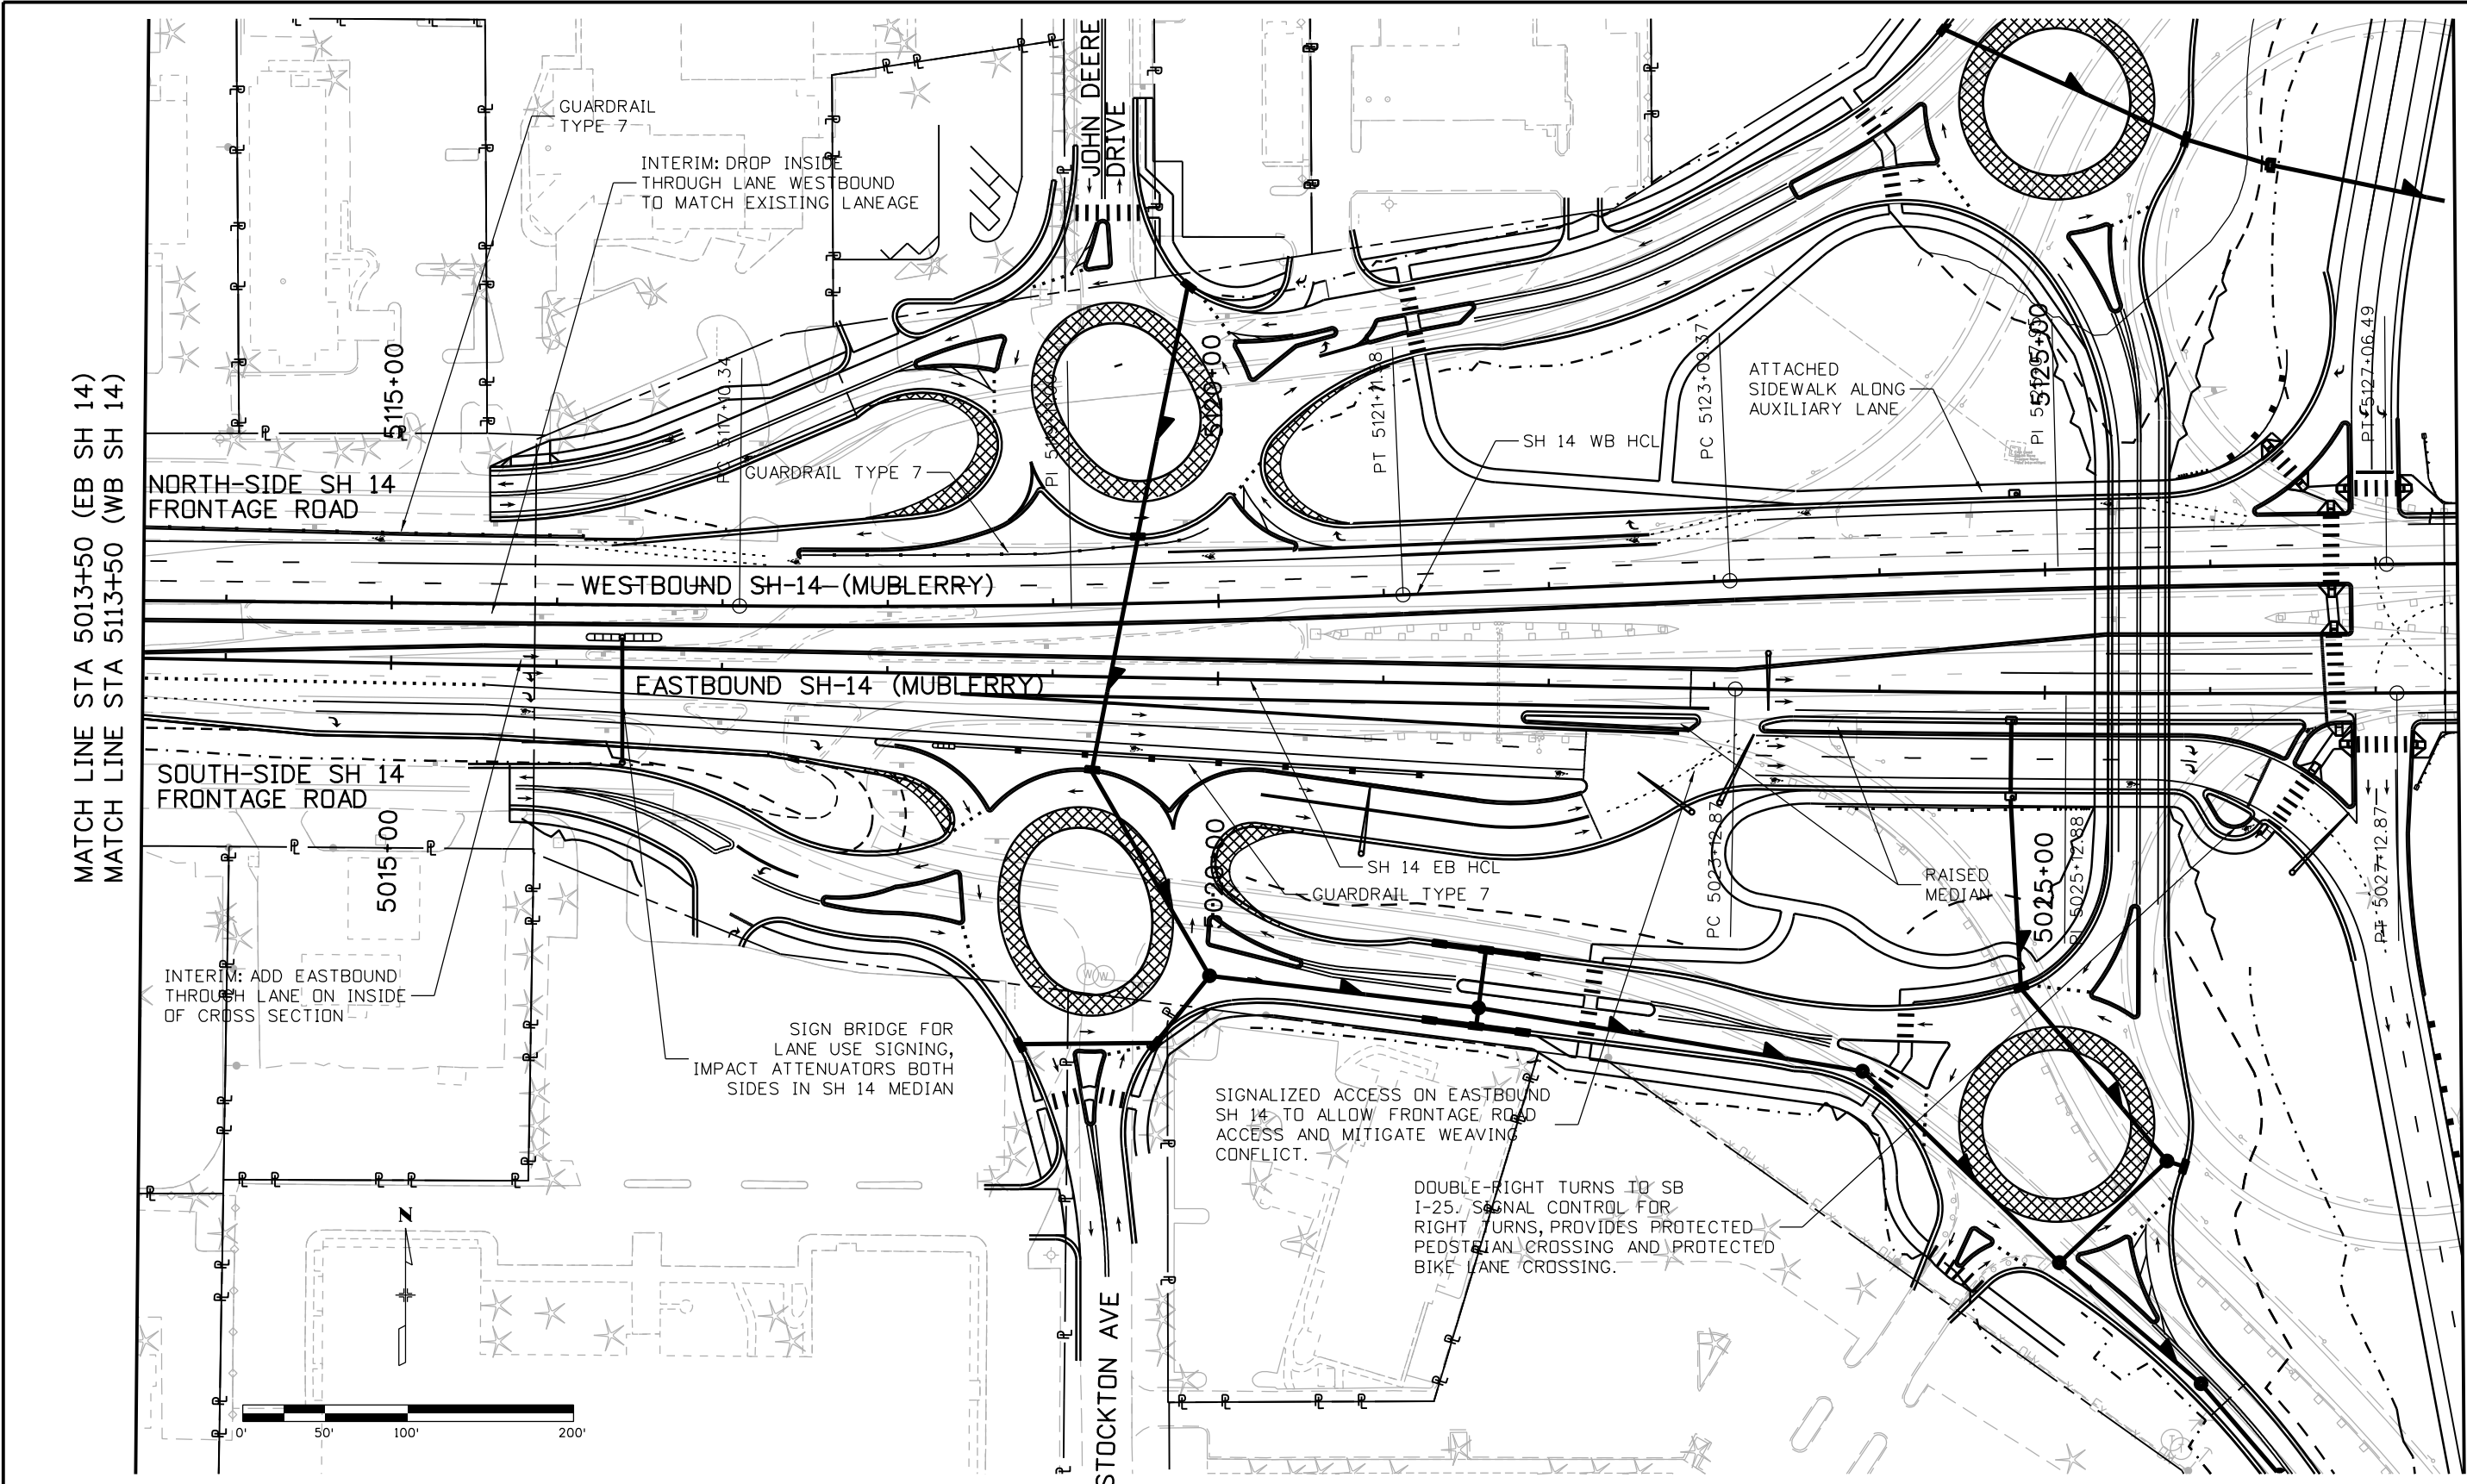

MATCH LINE STA 5013+50 (EB SH 14)
MATCH LINE STA 5113+50 (WB SH 14)

MATCH LINE STA 5027+50 (EB SH 14)
MATCH LINE STA 5127+50 (WB SH 14)

agui3327
 10/9/2015 11:52:09 AM
 c:\pw_work\pdsjpw1\agui3327\dms24309\18357DES_Plan_SH14_002.dgn
 DGN MODEL:CDOT Default

Print Date: 10/9/2015
 File Name: 18357DES_Plan_SH14_002.dgn
 Horiz. Scale: 1:100 Vert. Scale: As Noted

TSIOUVARAS SIMMONS HOLDERNESSE
 CONSULTING ENGINEERS

| Sheet Revisions | | |
|-----------------|----------|-------|
| Date: | Comments | Init. |
| | | |
| | | |
| | | |

Colorado Department of Transportation

CDOT
Region 4

2207 East Highway 402
 Loveland, CO 80537
 Phone: 970-622-1268 FAX: 970-669-0289


JFF

| As Constructed |
|----------------|
| No Revisions: |
| Revised: |
| Void: |

I-25/SH 392 TO SH 14
 SH 14
ROADWAY PLAN

| | |
|-----------------------|-----------------------------|
| Designer: DRW | Structure Numbers |
| Detailer: CCL | |
| Sheet Subset: ROADWAY | Subset Sheets: R106 of R158 |

| Project No./Code | |
|------------------|-----|
| IM 0253-221 | |
| 18357 | |
| Sheet Number | 155 |

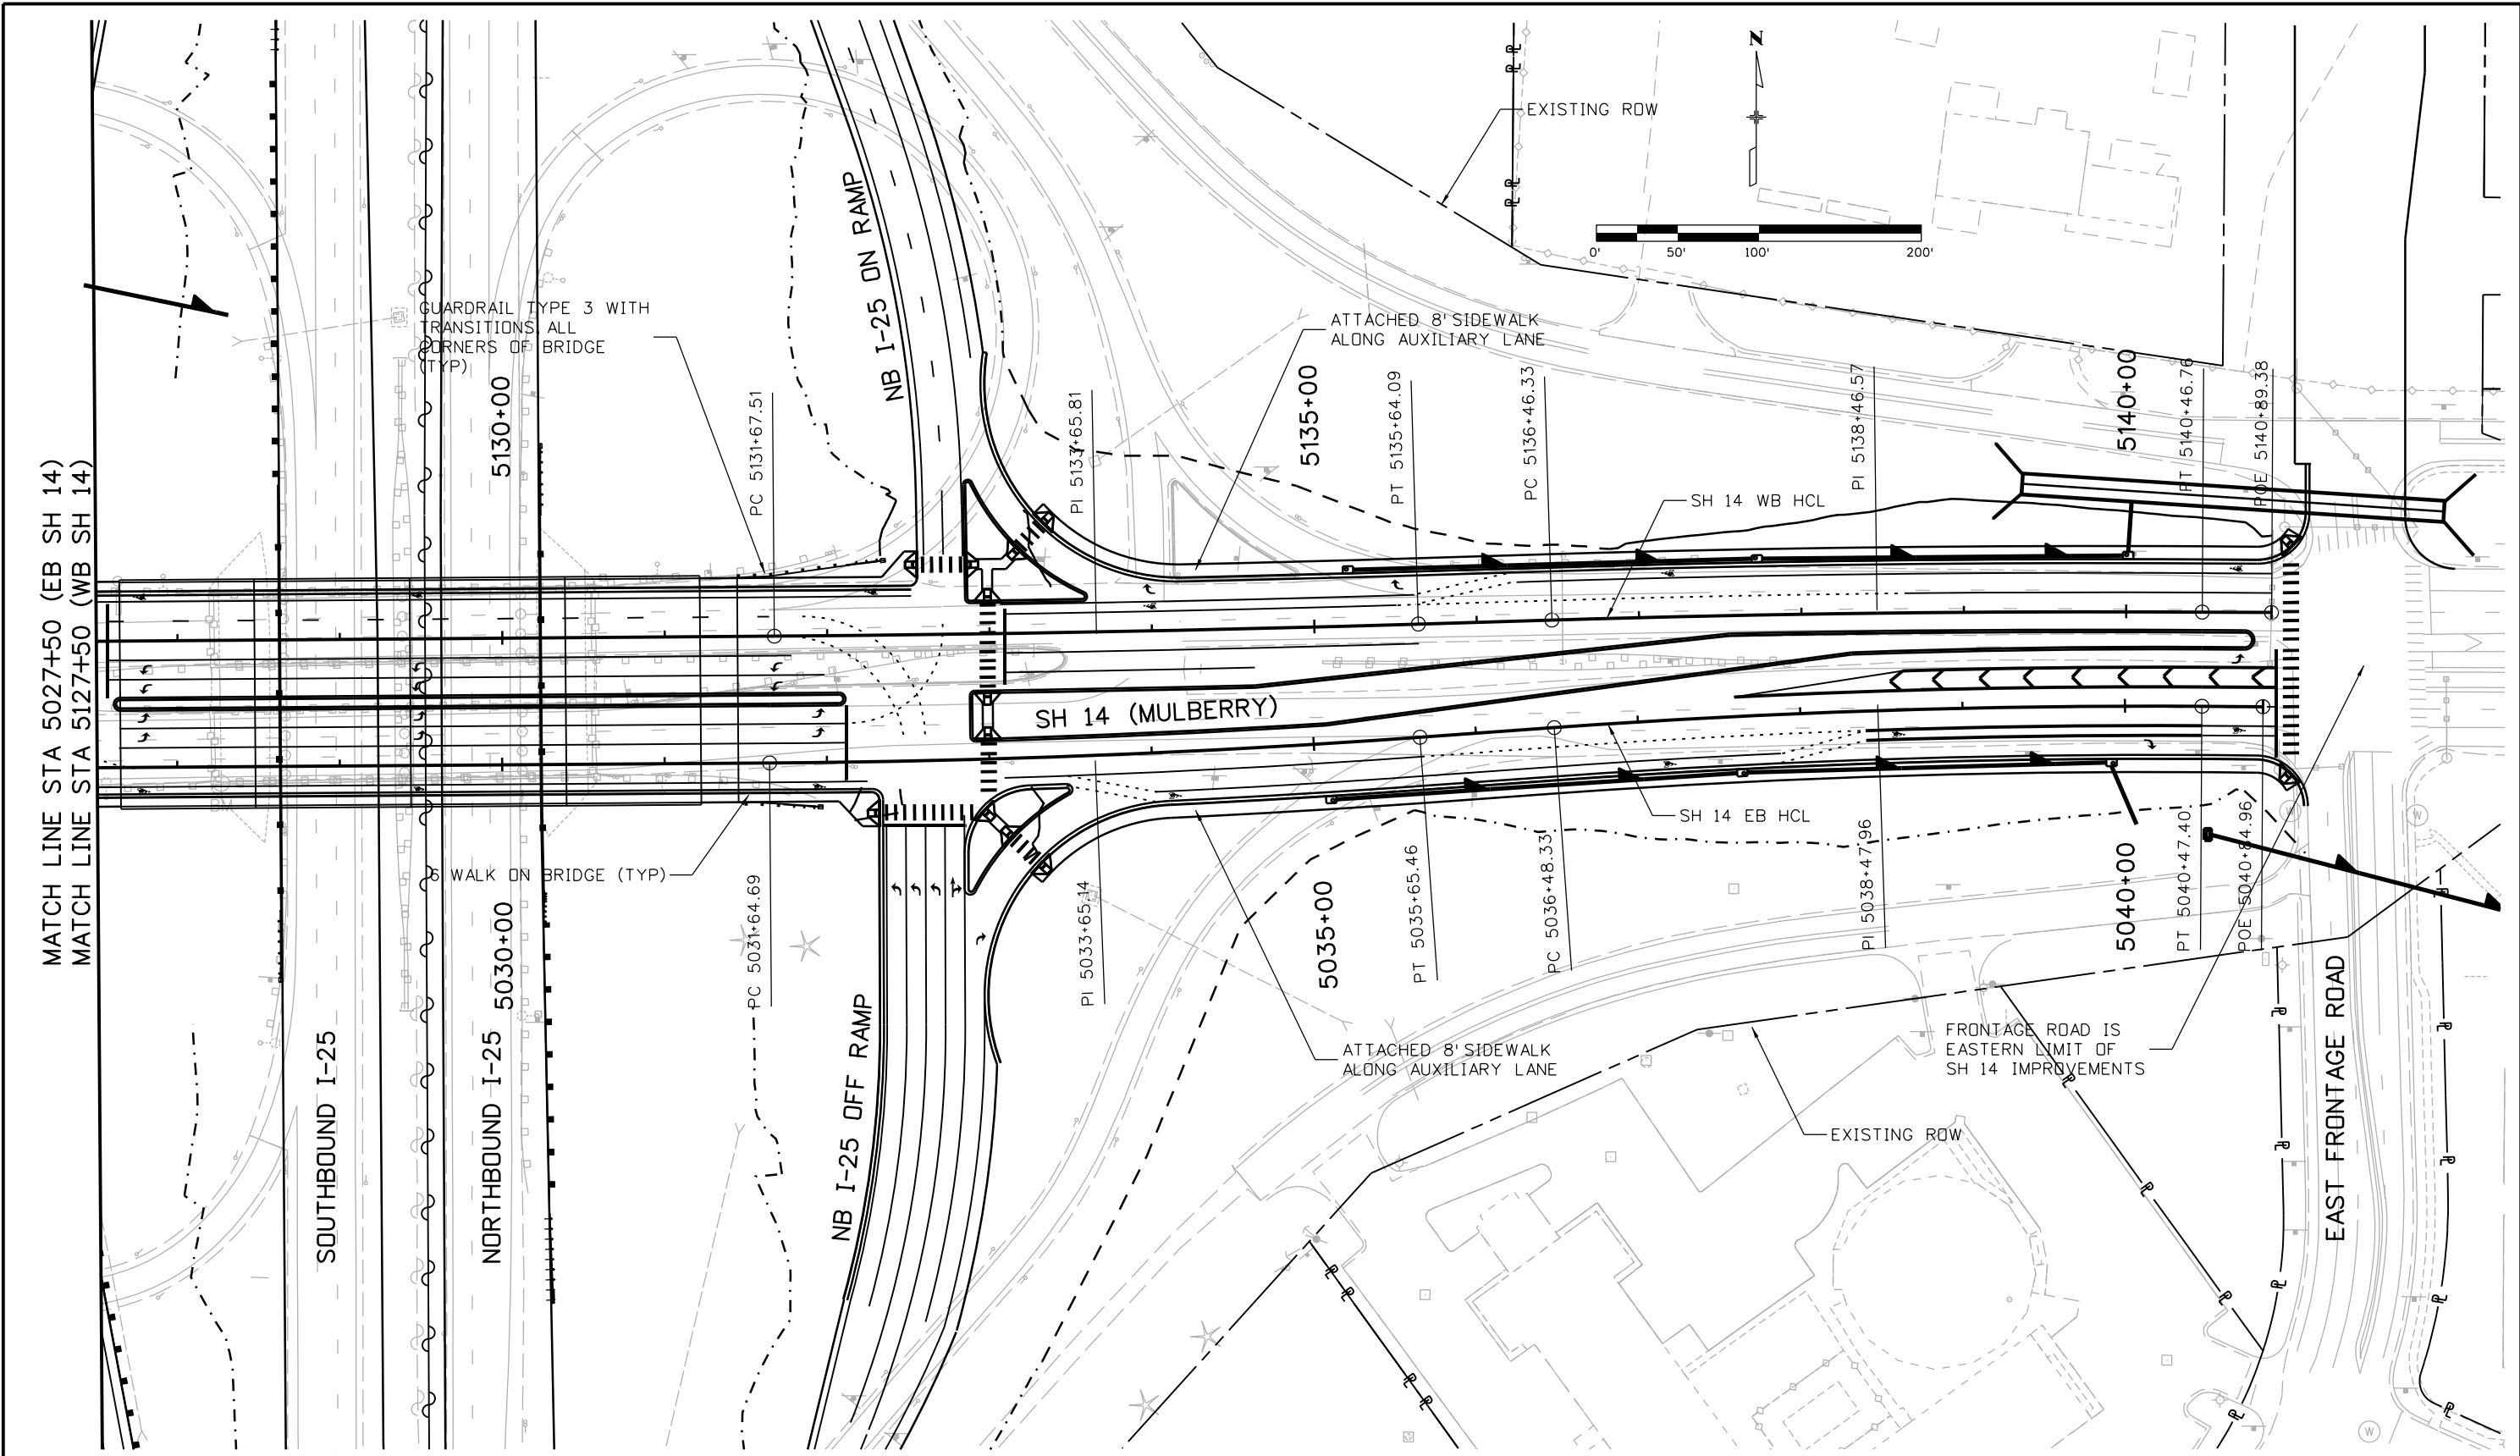

agui3327
 10/9/2015 11:52:23 AM
 c:\pw_work\pdsipw1\agui3327\dms24309\18357DES_Plan_SH14_003.dgn
 DGN_MODEL:CDOT_Default

Print Date: 10/9/2015
 File Name: 18357DES_Plan_SH14_003.dgn
 Horiz. Scale: 1:100 Vert. Scale: As Noted



0000

| Sheet Revisions | | |
|-----------------|----------|-------|
| Date: | Comments | Init. |
| | | |
| | | |
| | | |



Colorado Department of Transportation

 Region 4
 2207 East Highway 402
 Loveland, CO 80537
 Phone: 970-622-1268 FAX: 970-669-0289
JFF

| |
|-----------------------|
| As Constructed |
| No Revisions: |
| Revised: |
| Void: |

| | | | |
|--|---------|----------------|--------------|
| I-25/SH 392 TO SH 14 SH 14 ROADWAY PLAN | | | |
| Designer: | DRW | Structure | |
| Detailer: | CCL | Numbers | |
| Sheet Subset: | ROADWAY | Subset Sheets: | R107 of R158 |

| |
|-------------------------|
| Project No./Code |
| IM 0253-221 |
| 18357 |
| Sheet Number 156 |

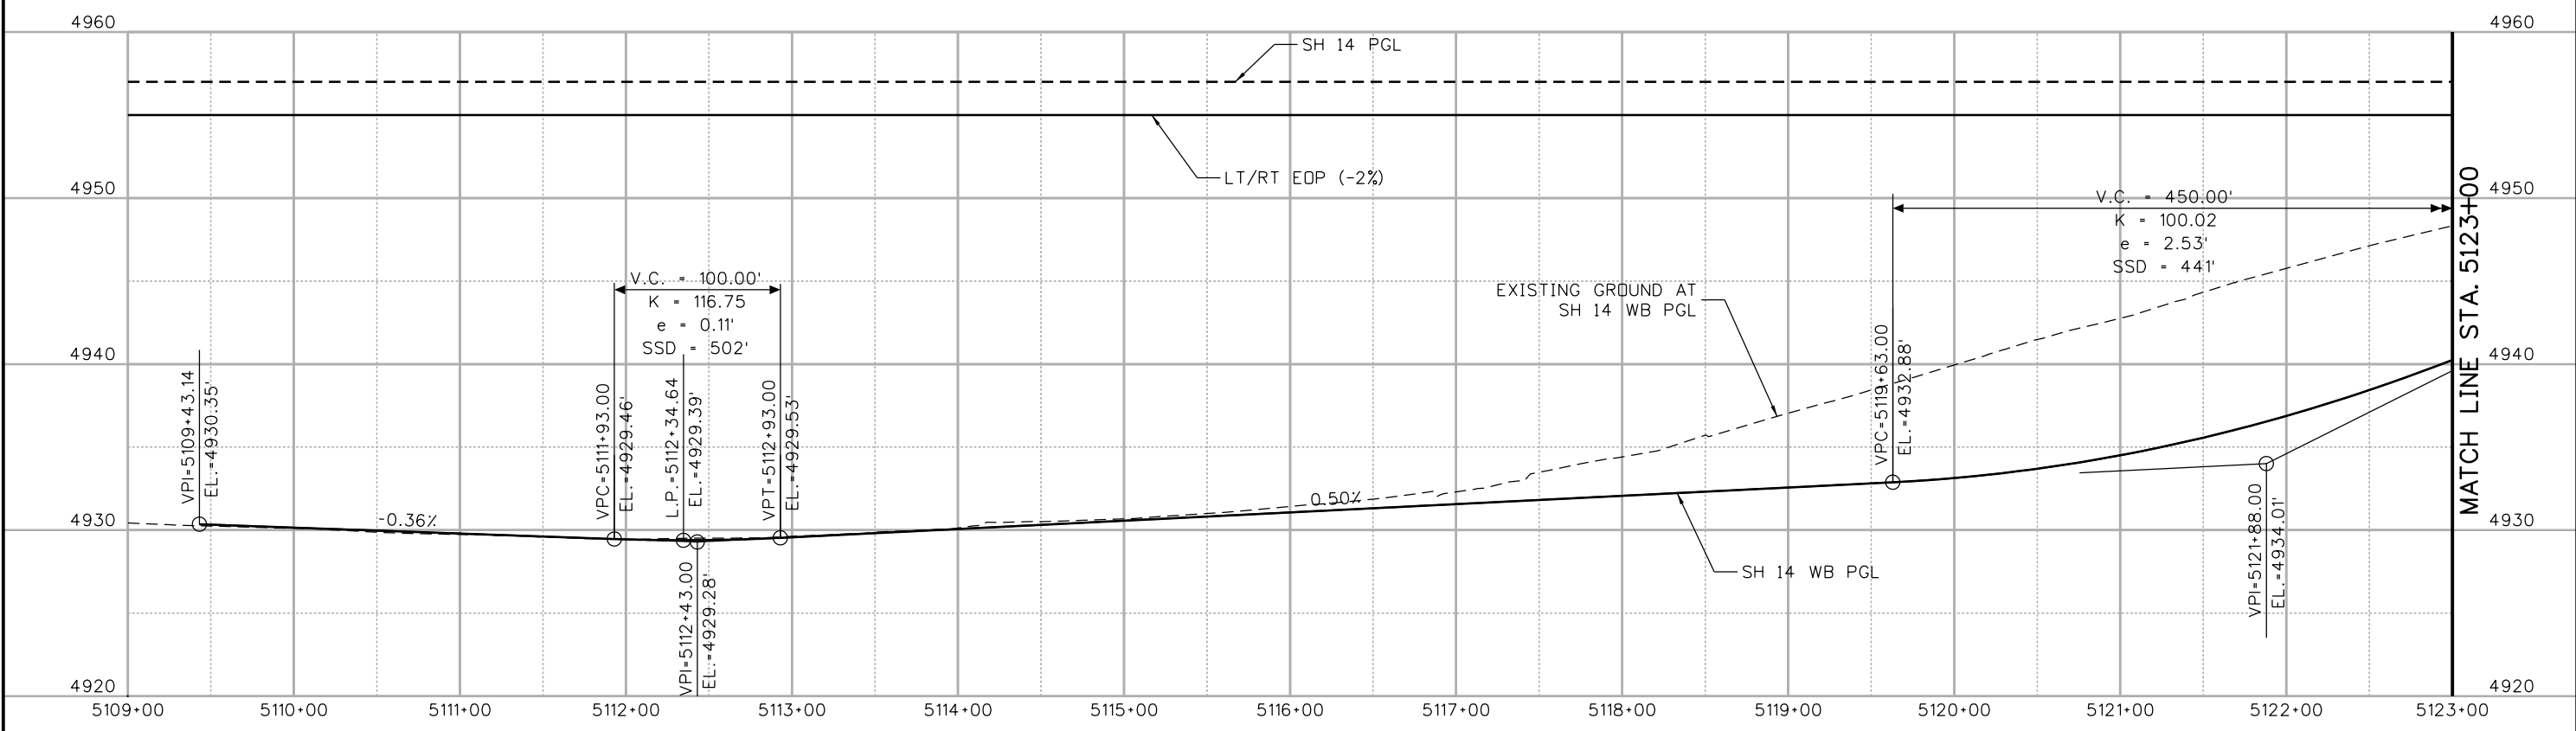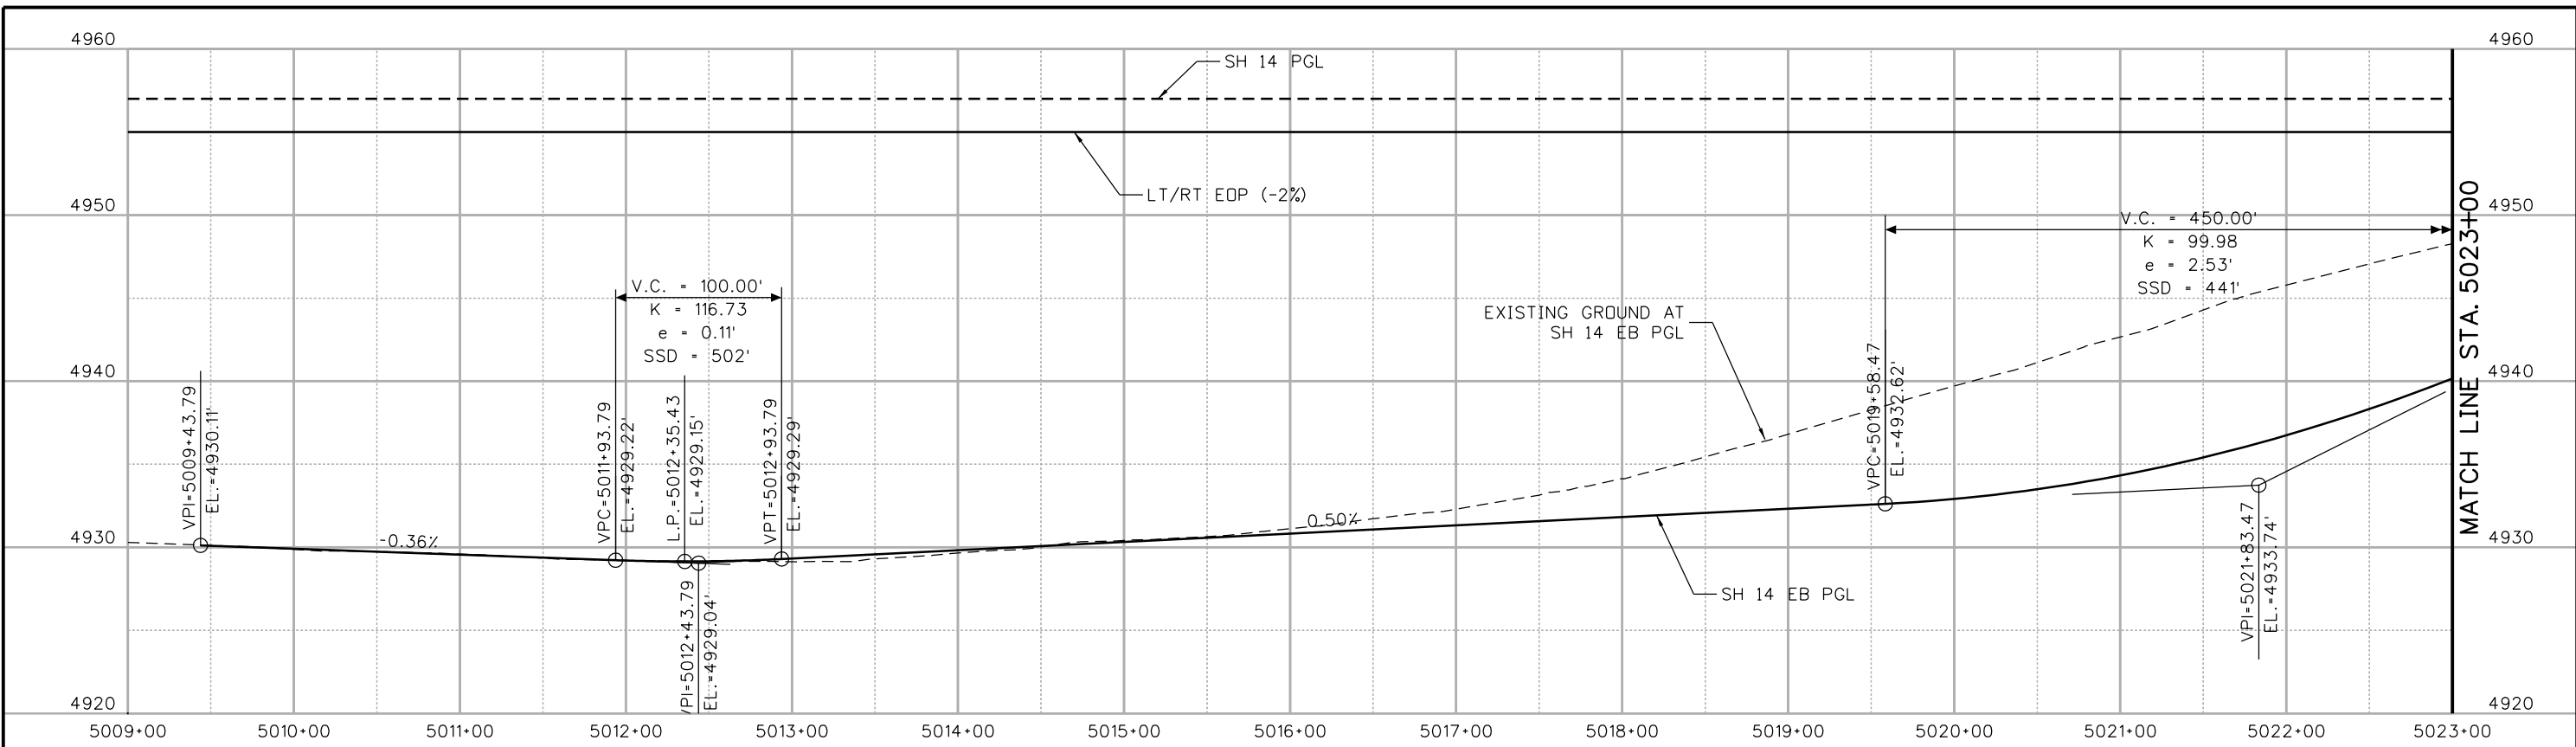

agui3327
 10/9/2015 11:52:33 AM
 c:\pw_work\pdsipw1\agui3327\dms24309\18357DES_Prof_SH-14_Mainline001.dgn
 DGN MODEL:CDOT Default

Print Date: 10/9/2015
 File Name: 18357DES_Prof_SH-14 Mainline001.dgn
 Horiz. Scale: 1:100 Vert. Scale: As Noted

| Sheet Revisions | | |
|-----------------|----------|-------|
| Date: | Comments | Init. |
| | | |
| | | |
| | | |

Colorado Department of Transportation



 Region 4
 2207 East Highway 402
 Loveland, CO 80537
 Phone: 970-622-1268 FAX: 970-669-0289
JFF

| |
|-----------------------|
| As Constructed |
| No Revisions: |
| Revised: |
| Void: |

I-25/SH 392 TO SH 14
SH 14
EASTBOUND AND WESTBOUND PROFILE

| | | |
|-----------------------|-----------------------------|-------------------|
| Designer: | DRW | Structure Numbers |
| Detailer: | CCL | |
| Sheet Subset: ROADWAY | Subset Sheets: R108 of R158 | |

| |
|-------------------------|
| Project No./Code |
| IM 0253-221 |
| 18357 |
| Sheet Number 157 |

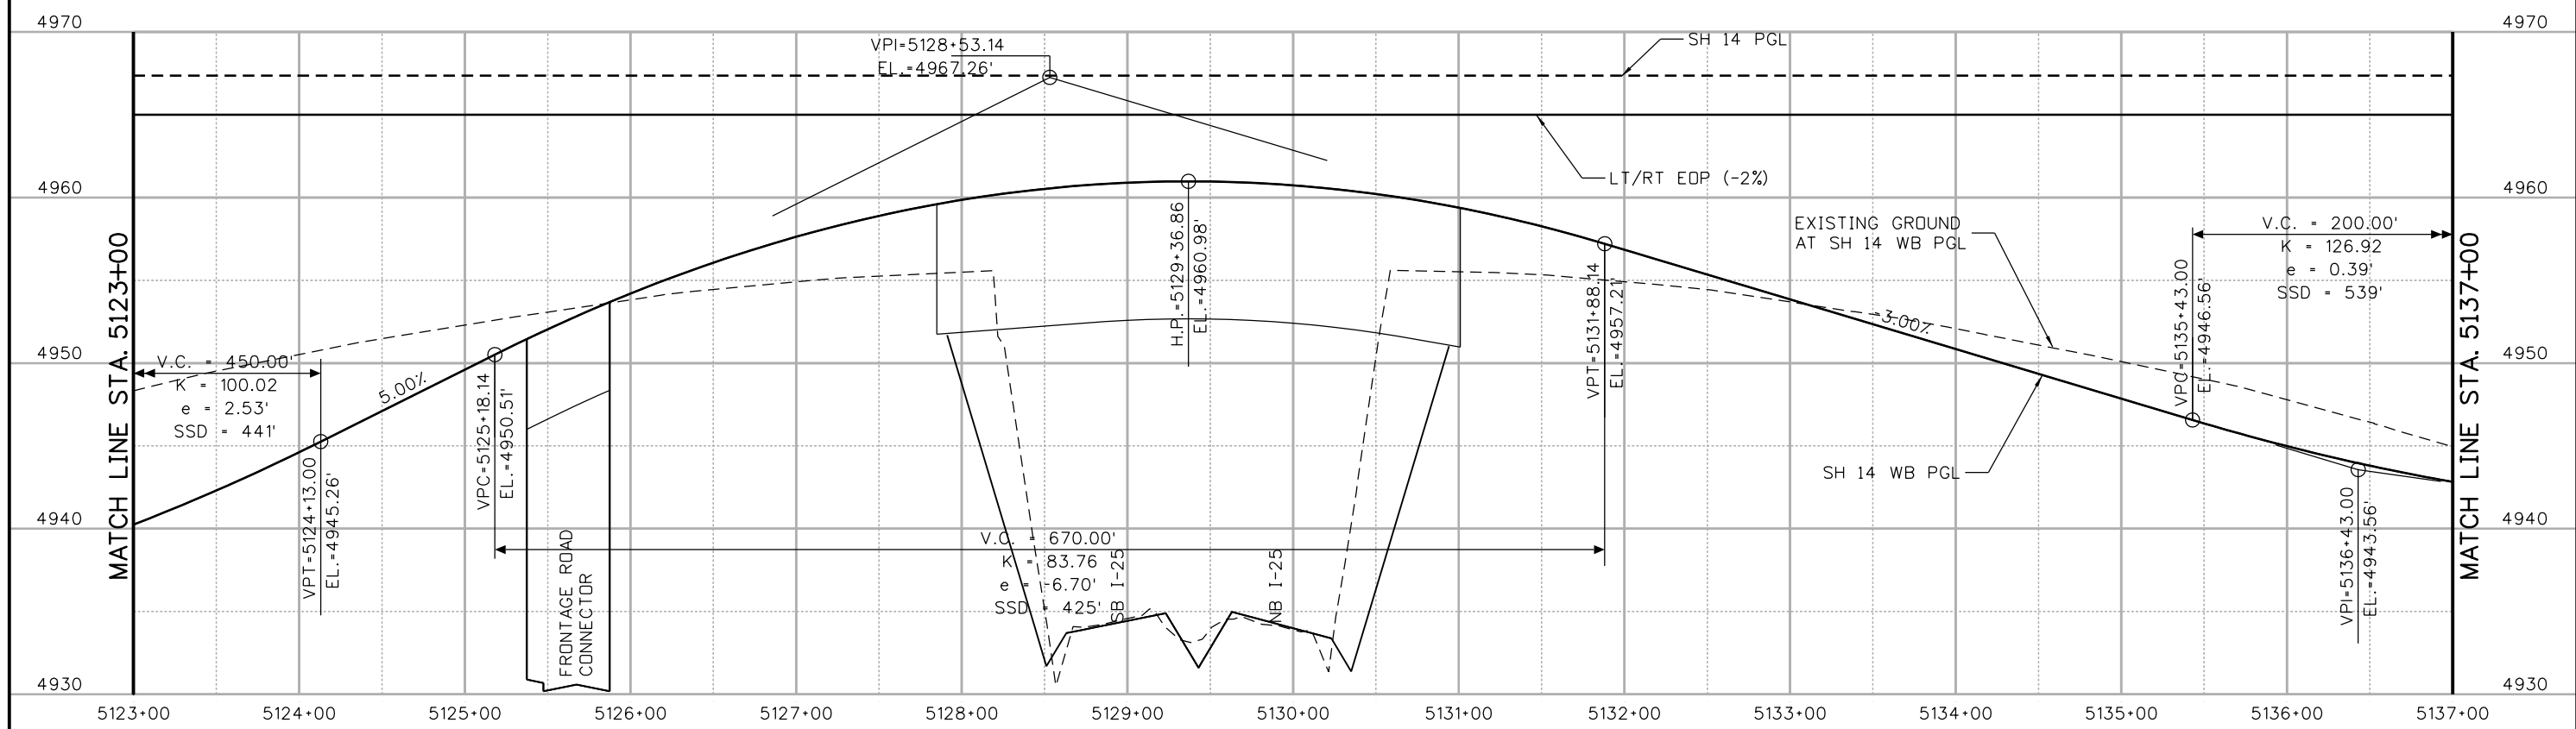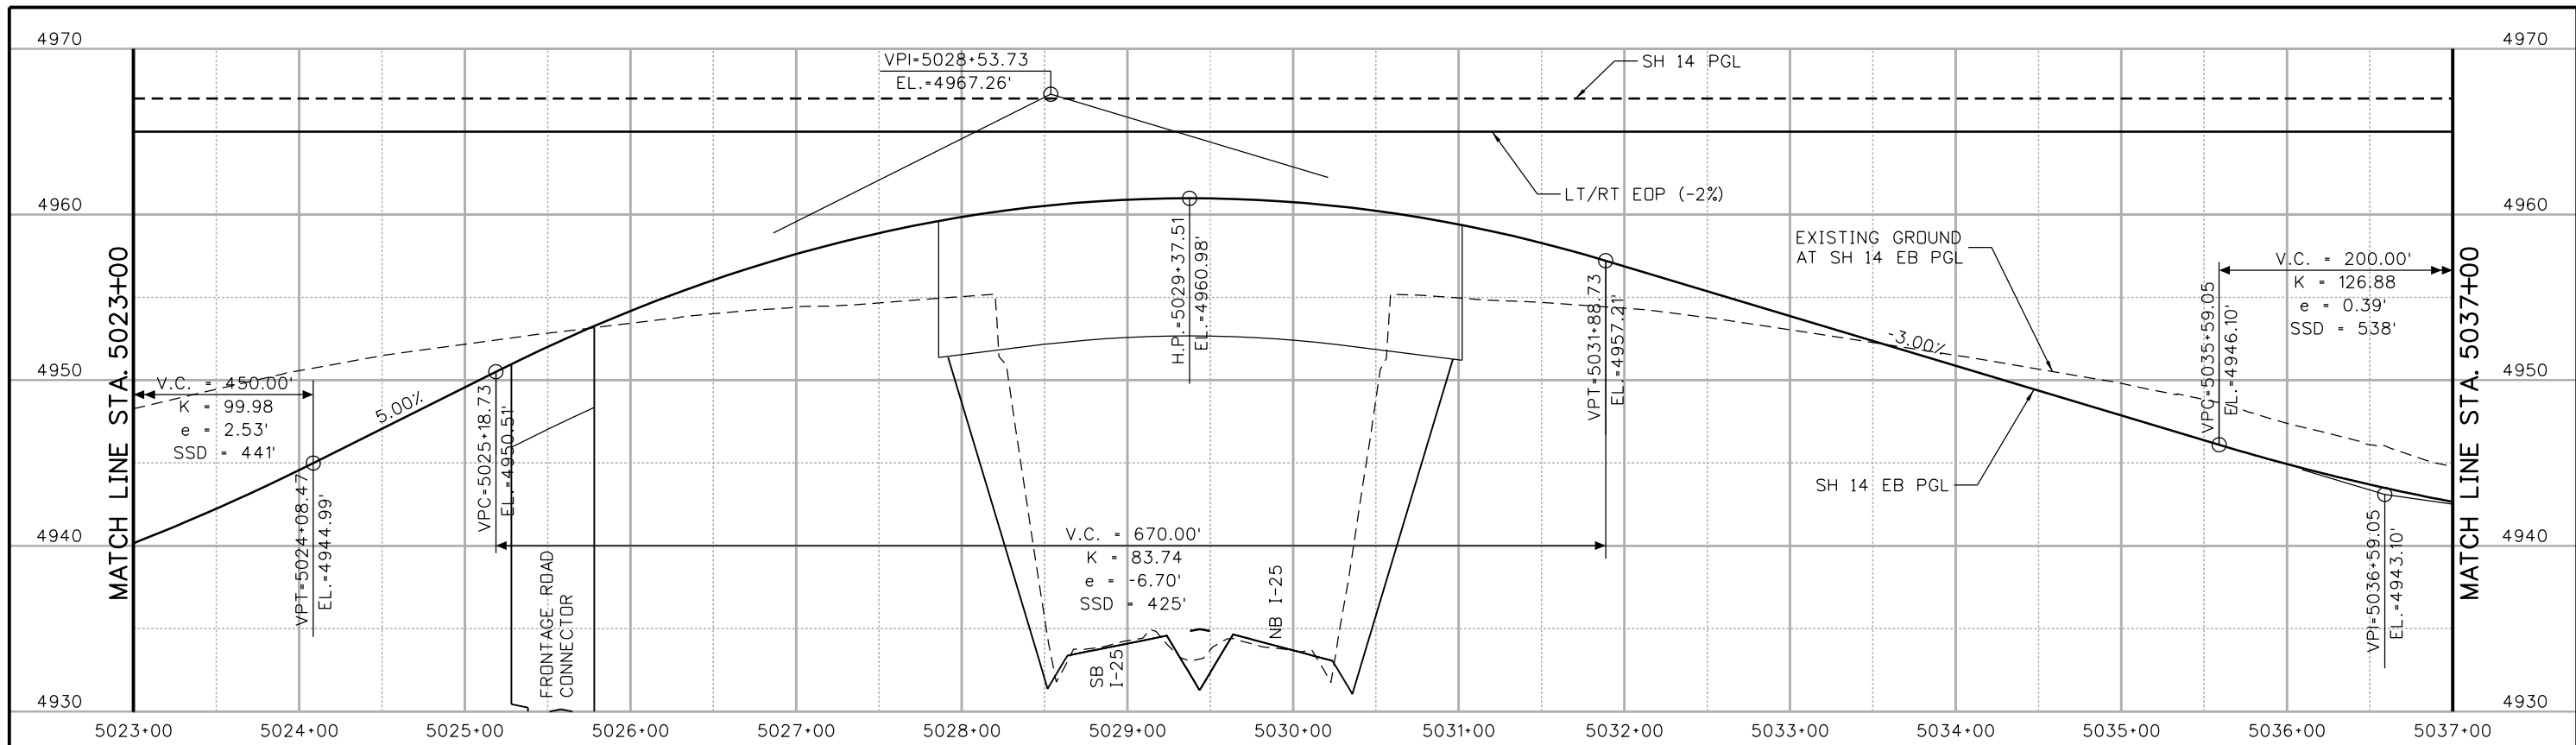

agui3327
 10/9/2015 11:52:42 AM
 c:\pw_work\pdsipw1\agui3327\dms24309\18357DES_Prof_SH-14_Mainline002.dgn
 DGN MODEL:CDOT_Default

Print Date: 10/9/2015
 File Name: 18357DES_Prof_SH-14_Mainline002.dgn
 Horiz. Scale: 1:100 Vert. Scale: As Noted

TSIOUVARAS SIMMONS HOLDERNES
 CONSULTING ENGINEERS

| Sheet Revisions | | |
|-----------------|----------|-------|
| Date: | Comments | Init. |
| | | |
| | | |
| | | |

Colorado Department of Transportation
 Region 4

2207 East Highway 402
 Loveland, CO 80537
 Phone: 970-622-1268 FAX: 970-669-0289



JFF

| As Constructed |
|----------------|
| No Revisions: |
| Revised: |
| Void: |

I-25/SH 392 TO SH 14
SH 14
EASTBOUND AND WESTBOUND PROFILE

Designer: DRW Structure Numbers
 Detailer: CCL
 Sheet Subset: ROADWAY Subset Sheets: R109 of R158

| Project No./Code |
|------------------|
| IM 0253-221 |
| 18357 |
| Sheet Number 158 |

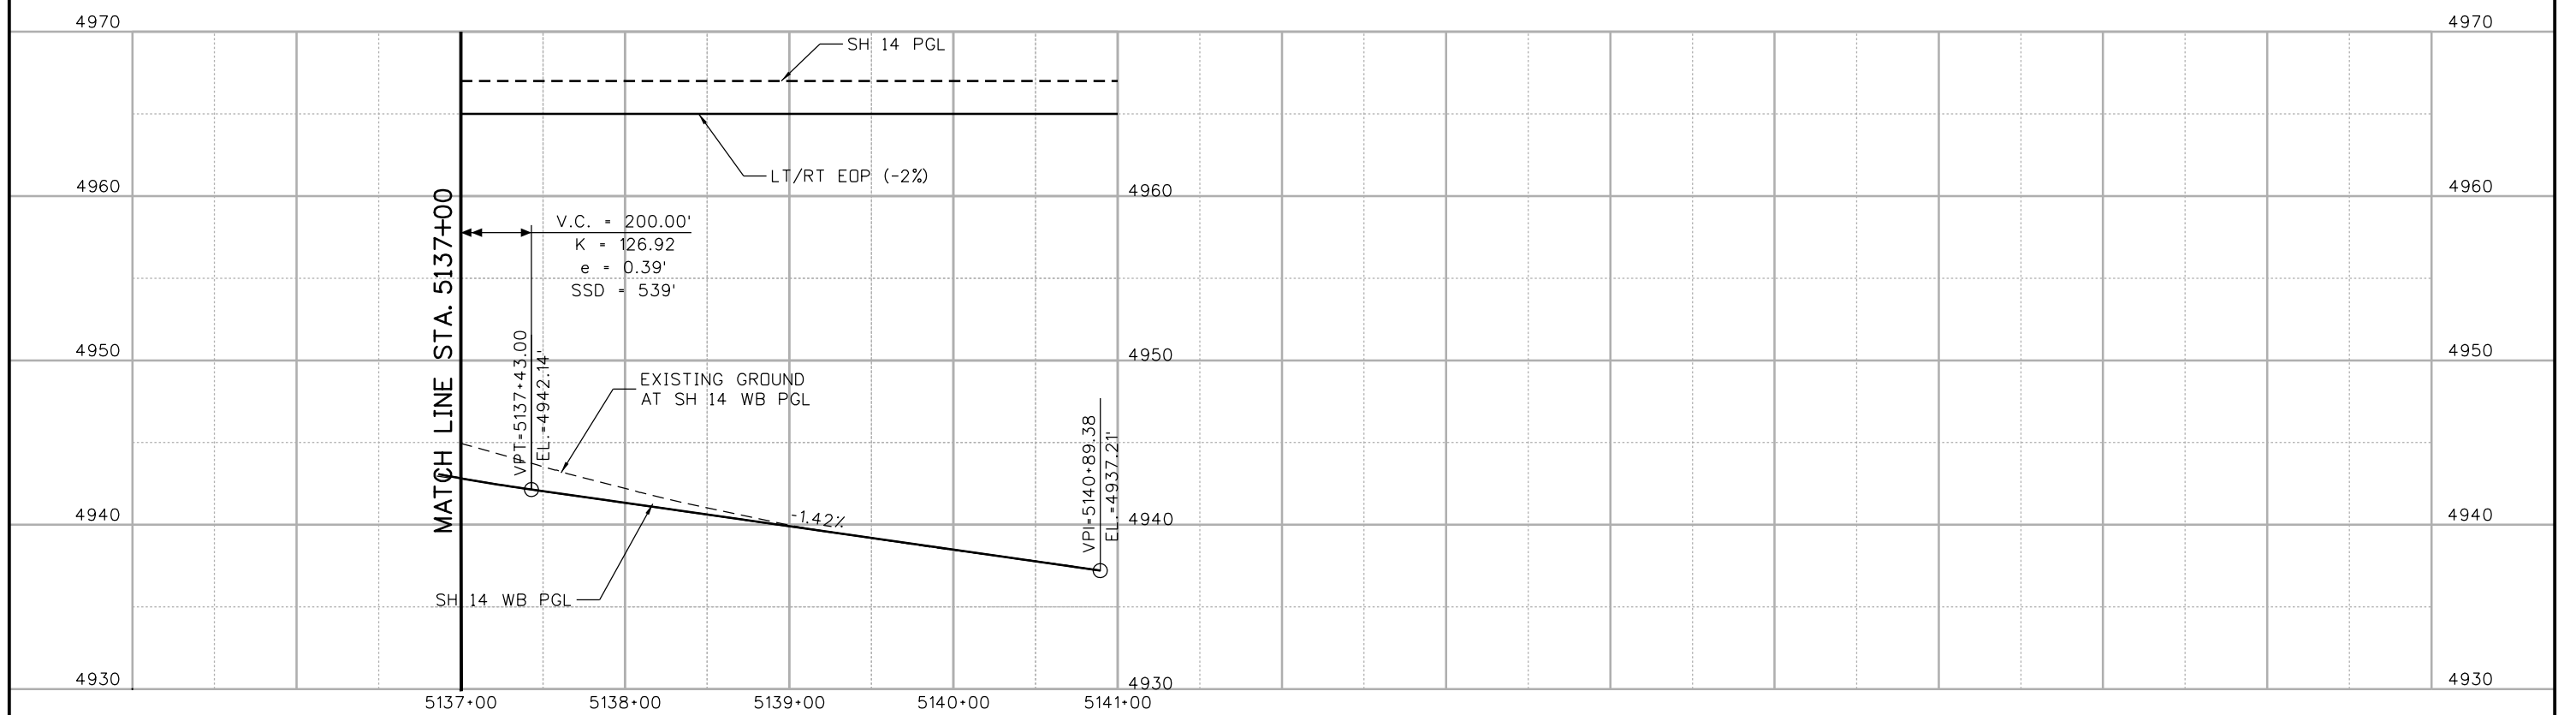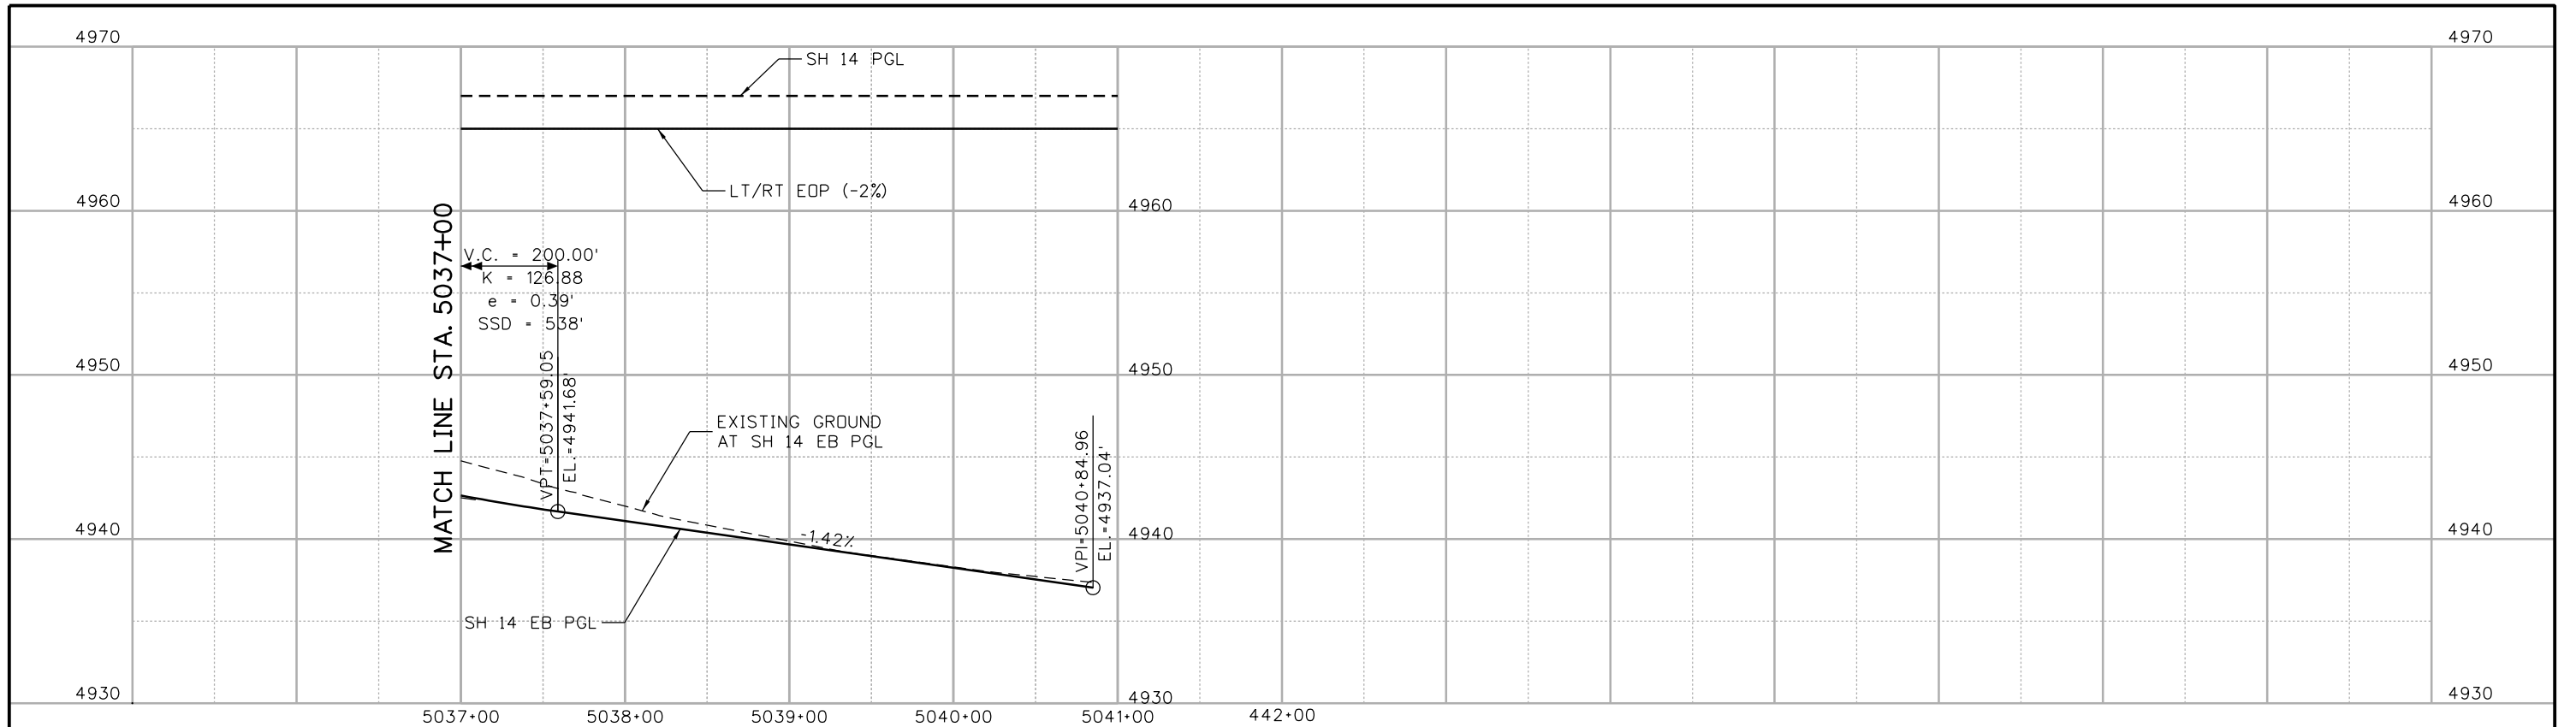

agui3327
 10/9/2015 11:52:51 AM
 c:\pw_work\kpsjpw1\agui3327\dms24309\18357DES_Prof_SH-14_Mainline003.dgn
 DGN MODEL:CDOT Default

Print Date: 10/9/2015
 File Name: 18357DES_Prof_SH-14 Mainline003.dgn
 Horiz. Scale: 1:100 Vert. Scale: As Noted

| Sheet Revisions | | |
|-----------------|----------|-------|
| Date: | Comments | Init. |
| | | |
| | | |
| | | |

Colorado Department of Transportation


 2207 East Highway 402
 Loveland, CO 80537
 Phone: 970-622-1268 FAX: 970-669-0289
Region 4 **JFF**

| |
|-----------------------|
| As Constructed |
| No Revisions: |
| Revised: |
| Void: |

I-25/SH 392 TO SH 14
SH 14
EASTBOUND AND WESTBOUND PROFILE

| | | |
|-----------------------|-----------------------------|-------------------|
| Designer: | DRW | Structure Numbers |
| Detailer: | CCL | |
| Sheet Subset: ROADWAY | Subset Sheets: R110 of R158 | |

| |
|-------------------------|
| Project No./Code |
| IM 0253-221 |
| 18357 |
| Sheet Number 159 |

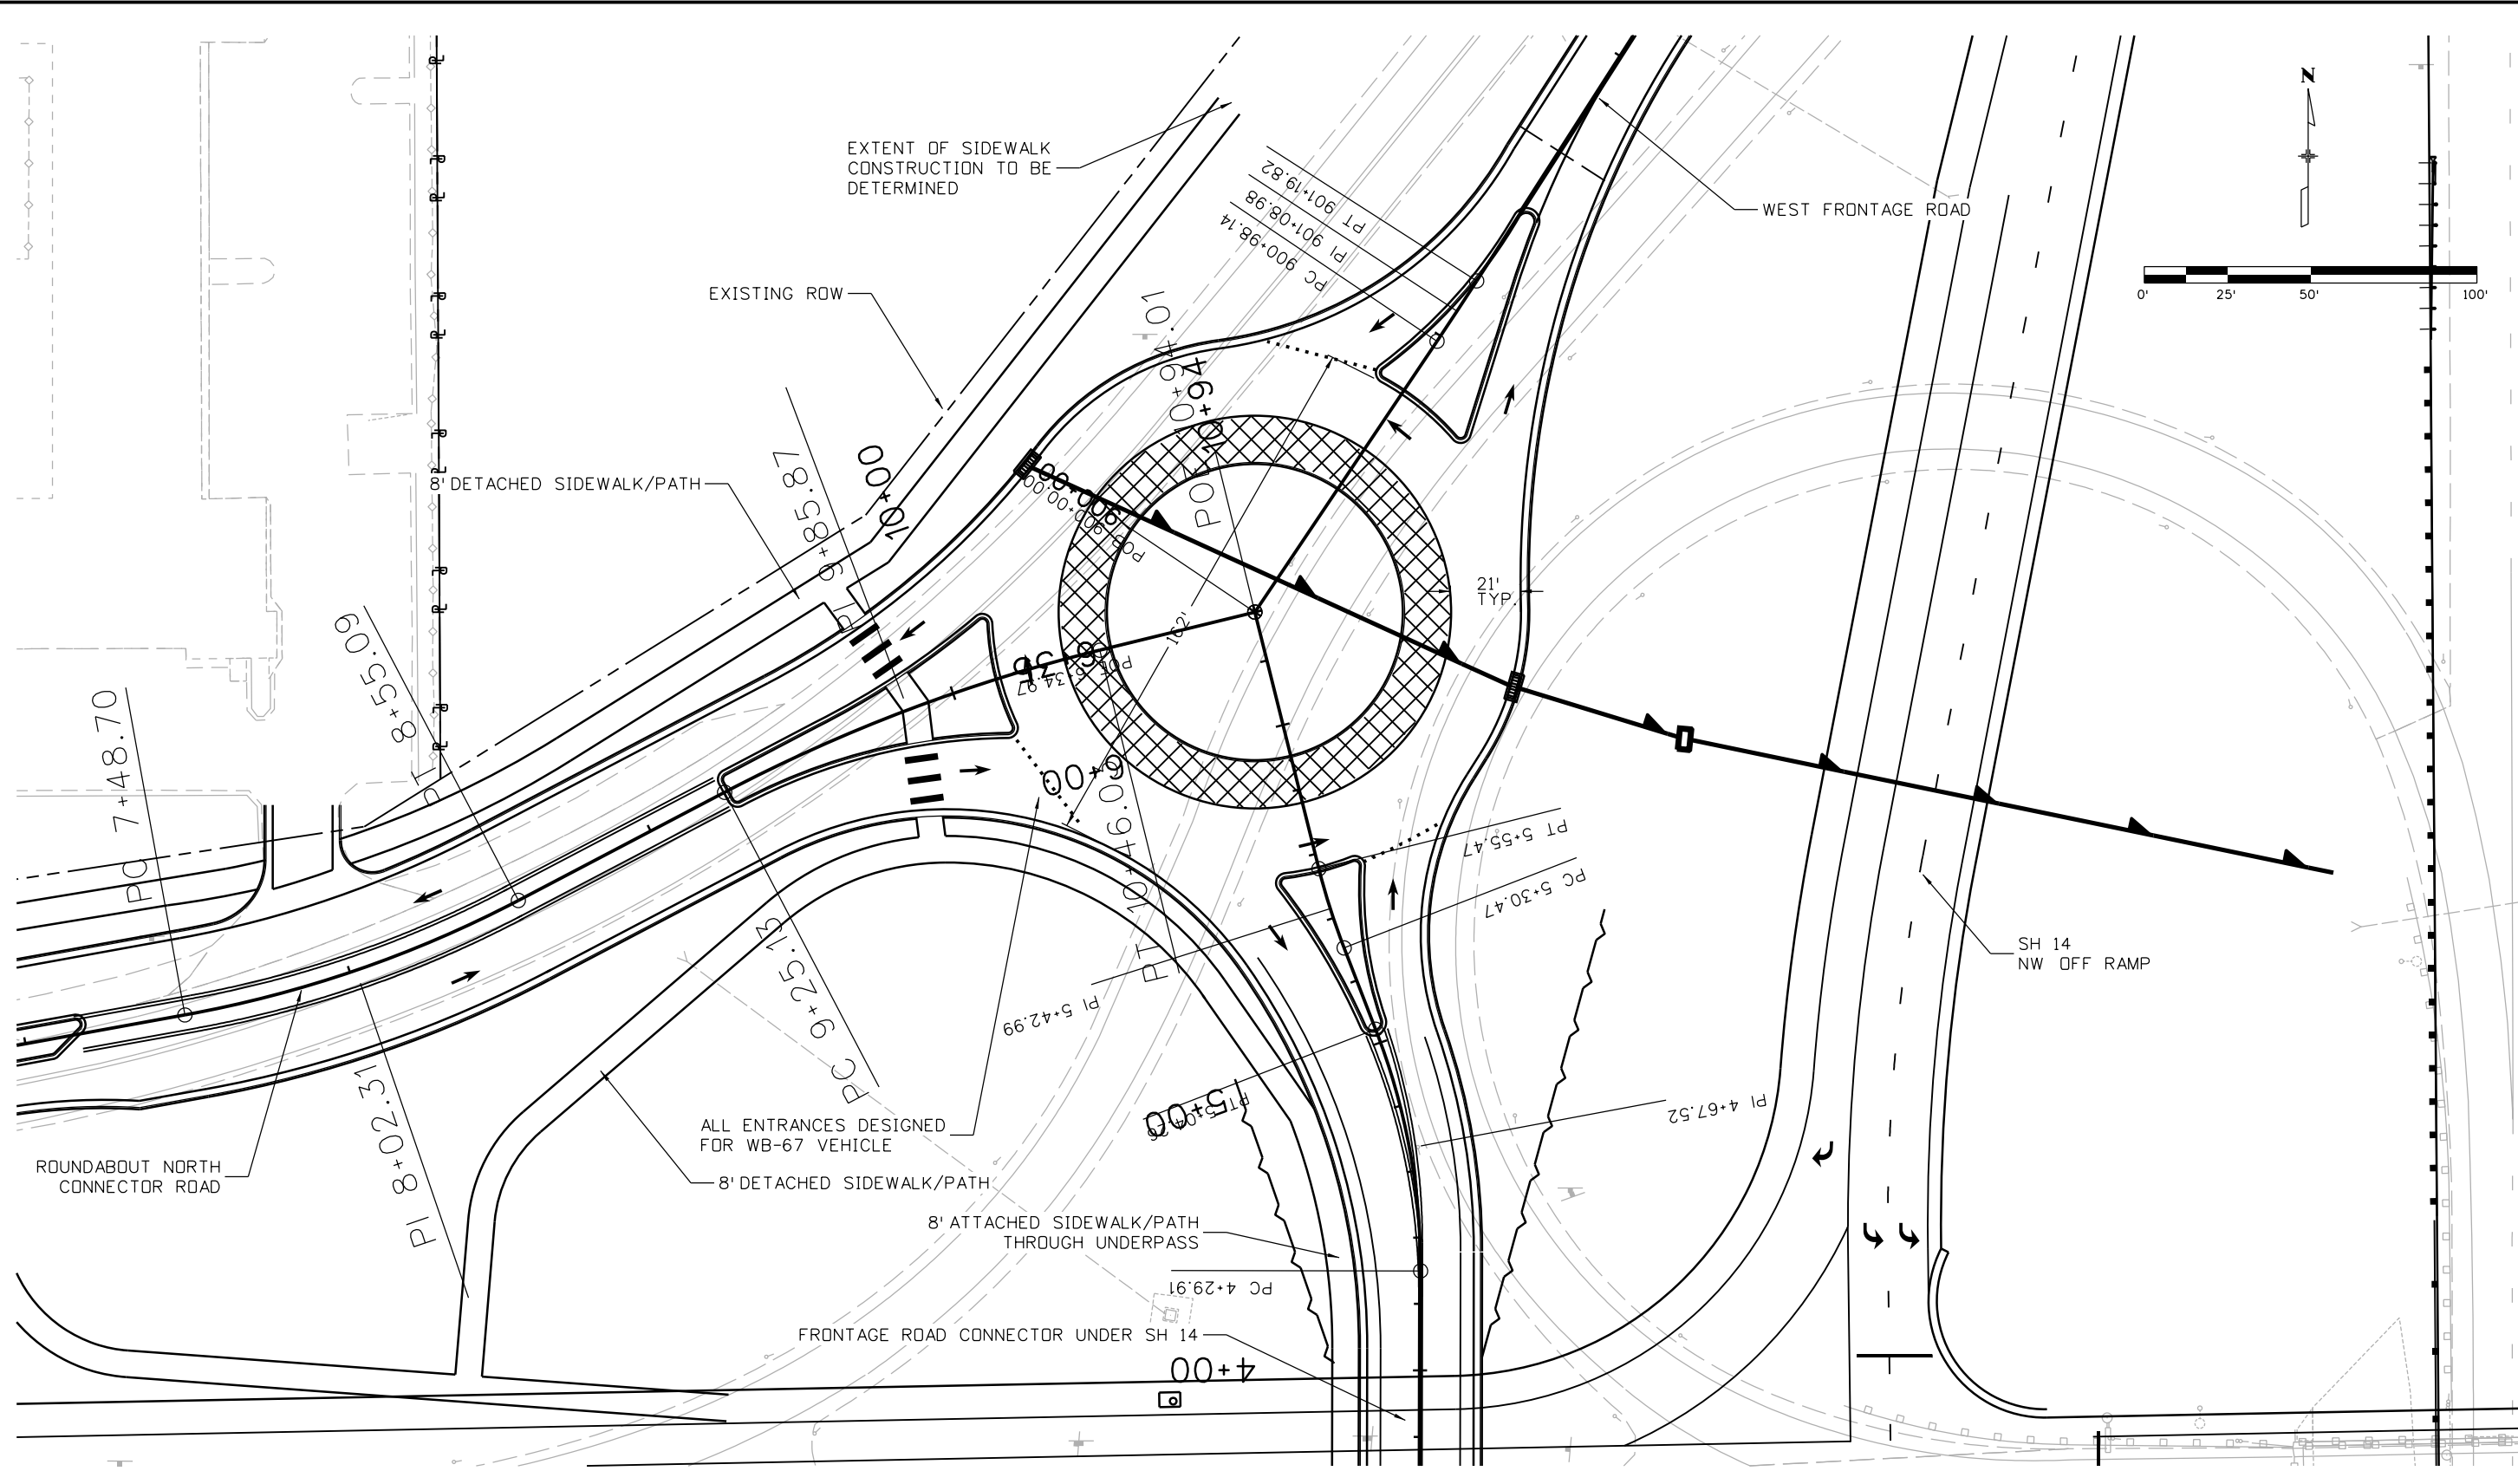

agui3327
 10/9/2015 11:53:08 AM
 c:\p_wor\k\pdsipw1\agui3327\dms24309\18357DES_PNP_SH14_Rndabout_NE001.dgn
 DGN_MODEL_CDOT_Default

Print Date: 10/9/2015
 File Name: 18357DES_PNP_SH14_Rndabout_NE001.dgn
 Horiz. Scale: 1:50 Vert. Scale: As Noted

TSIOUVARAS SIMMONS HOLDERNESSE
 CONSULTING ENGINEERS

| Sheet Revisions | | |
|-----------------|----------|-------|
| Date: | Comments | Init. |
| | | |
| | | |
| | | |
| | | |

Colorado Department of Transportation

Region 4

2207 East Highway 402
 Loveland, CO 80537
 Phone: 970-622-1268 FAX: 970-669-0289


JFF

| |
|-----------------------|
| As Constructed |
| No Revisions: |
| Revised: |
| Void: |

**I-25/SH 392 TO SH 14
 SH 14 NE ROUNDABOUT
 PLAN**

Designer: DRW Structure Numbers
 Detailer: CCL
 Sheet Subset: ROADWAY Subset Sheets: R111 of R158

| |
|-------------------------|
| Project No./Code |
| IM 0253-221 |
| 18357 |
| Sheet Number 160 |

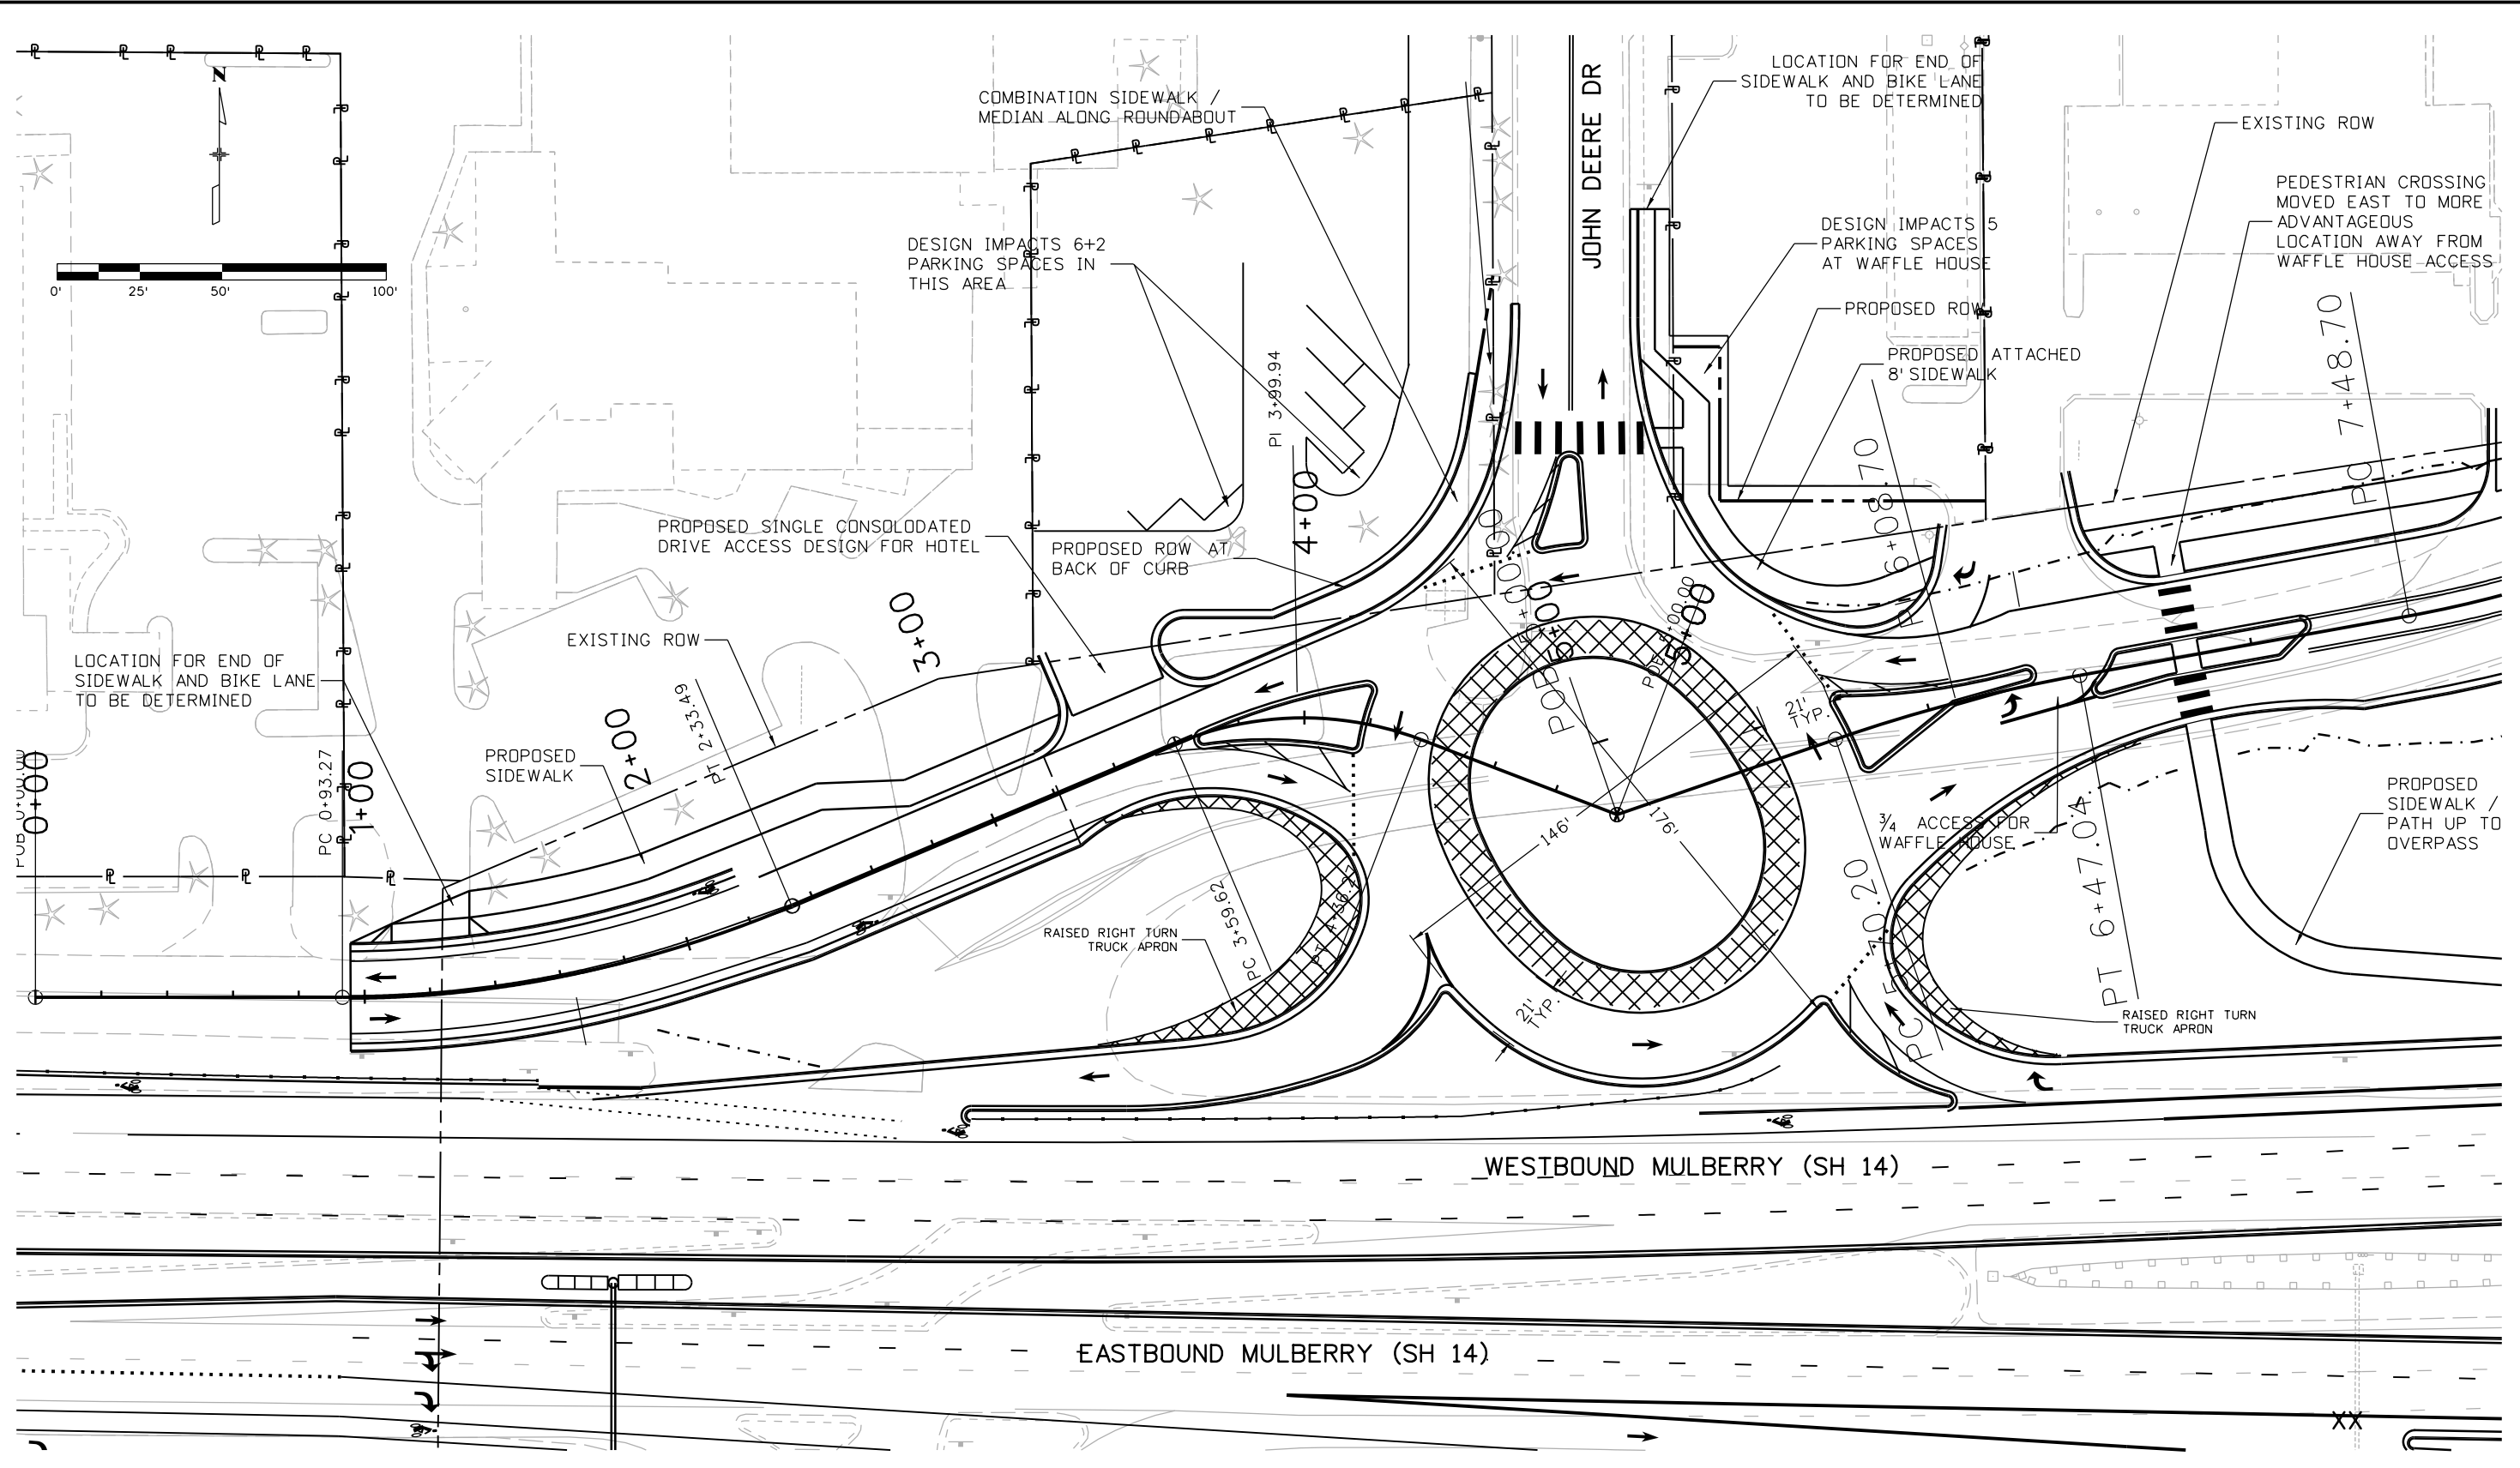

agui3327
 10/9/2015 11:53:30 AM
 c:\p\work\pdsipw1\agui3327\dms24309\18357DES_PNP_SH14_Rndabout_NW001.dgn
 DGN MODEL:CDOT Default

Print Date: 10/9/2015
 File Name: 18357DES_PNP_SH14_Rndabout_NW001.dgn
 Horiz. Scale: 1:50 Vert. Scale: As Noted

TSIOUVARAS SIMMONS HOLDERNESSE
 CONSULTING ENGINEERS

| Sheet Revisions | | |
|-----------------|----------|-------|
| Date: | Comments | Init. |
| | | |
| | | |
| | | |

Colorado Department of Transportation

Region 4

2207 East Highway 402
 Loveland, CO 80537
 Phone: 970-622-1268 FAX: 970-669-0289


JFF

| |
|-----------------------|
| As Constructed |
| No Revisions: |
| Revised: |
| Void: |

**I-25/SH 392 TO SH 14
 SH 14 NW ROUNDABOUT
 PLAN**

| | |
|-----------------------|-----------------------------|
| Designer: DRW | Structure Numbers |
| Detailer: CCL | |
| Sheet Subset: ROADWAY | Subset Sheets: R112 of R158 |

| |
|-------------------------|
| Project No./Code |
| IM 0253-221 |
| 18357 |
| Sheet Number 161 |

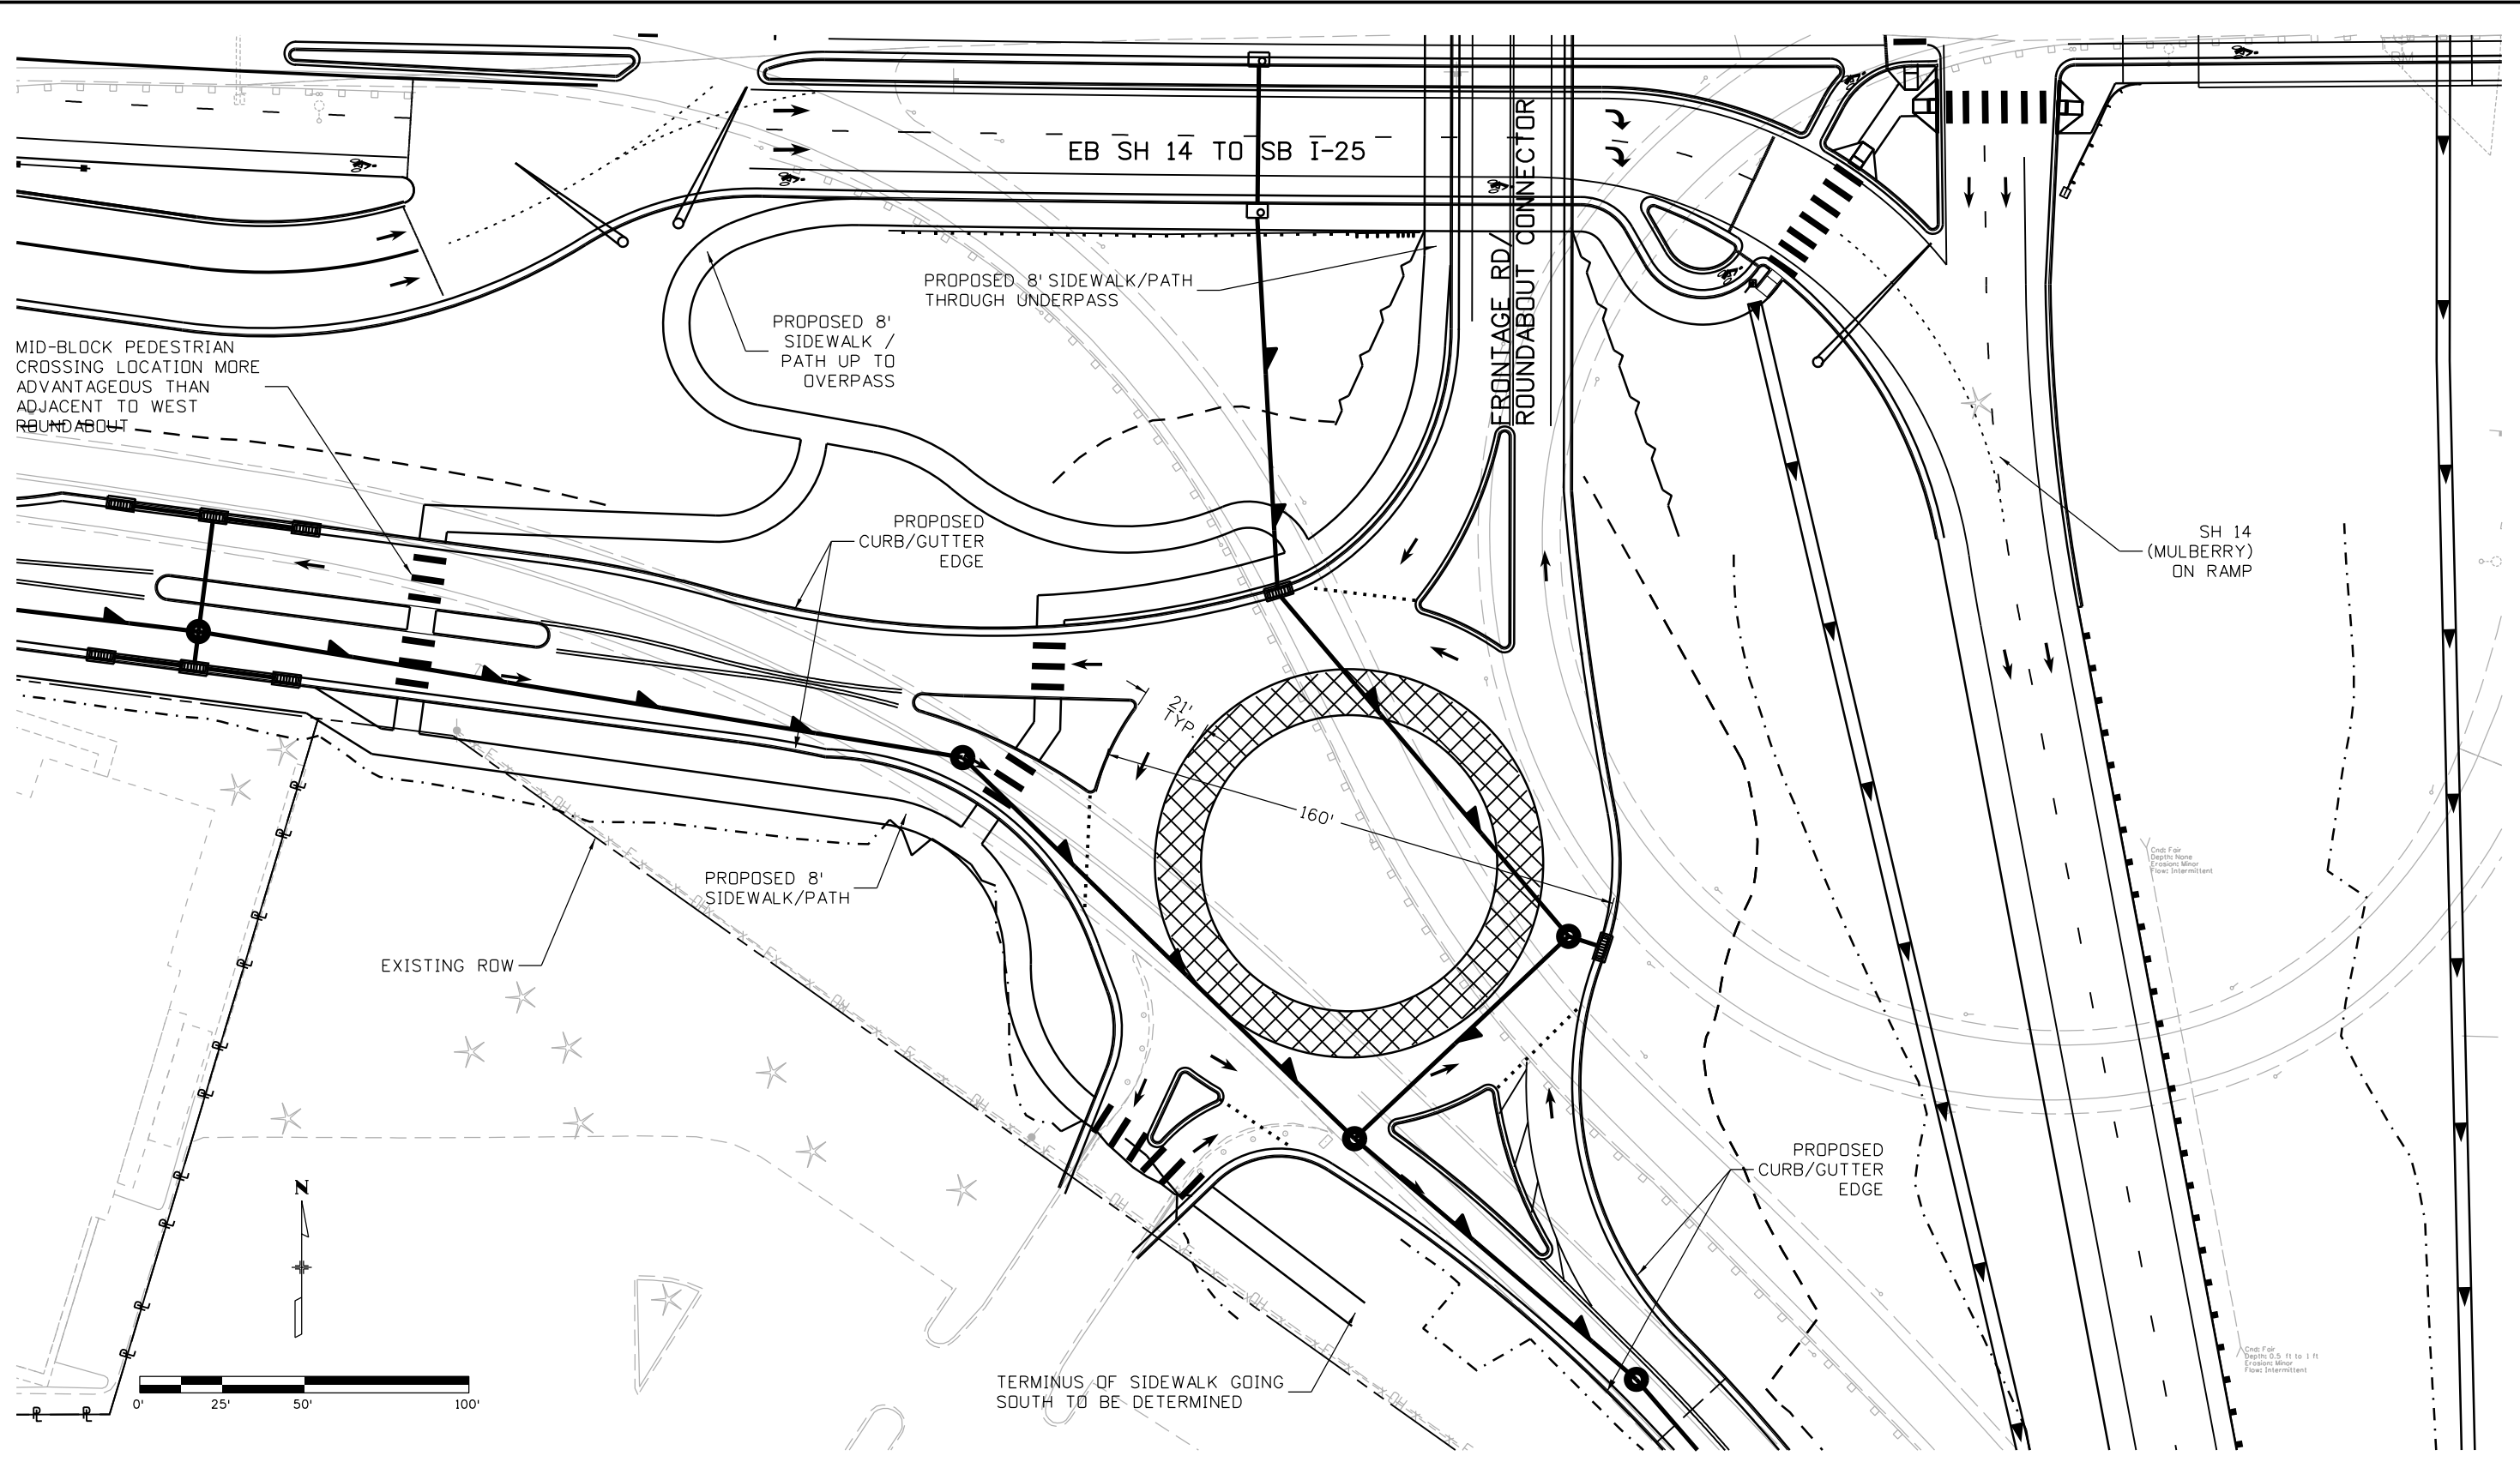

10/9/2015 11:53:45 AM
 c:\p\work\pds\p1\agui3327\dms24309\18357DES_PNP_SH14_Rndabout_SE0021.dgn
 DGN_MODEL_CDOT_Default

Print Date: 10/9/2015
 File Name: 18357DES_PNP_SH14_Rndabout_SE0021.dgn
 Horiz. Scale: 1:50 Vert. Scale: As Noted

TSIOUVARAS SIMMONS HOLDERNES
 CONSULTING ENGINEERS

| Sheet Revisions | | |
|-----------------|----------|-------|
| Date: | Comments | Init. |
| | | |
| | | |
| | | |

Colorado Department of Transportation

Region 4

2207 East Highway 402
 Loveland, CO 80537
 Phone: 970-622-1268 FAX: 970-669-0289



JFF

| |
|-----------------------|
| As Constructed |
| No Revisions: |
| Revised: |
| Void: |

**I-25/SH 392 TO SH 14
 SH 14 SE ROUNDABOUT
 PLAN**

Designer: DRW Structure Numbers
 Detailer: CCL
 Sheet Subset: ROADWAY Subset Sheets: R113 of R158

| |
|-------------------------|
| Project No./Code |
| IM 0253-221 XX |
| 18357 |
| Sheet Number 162 |

 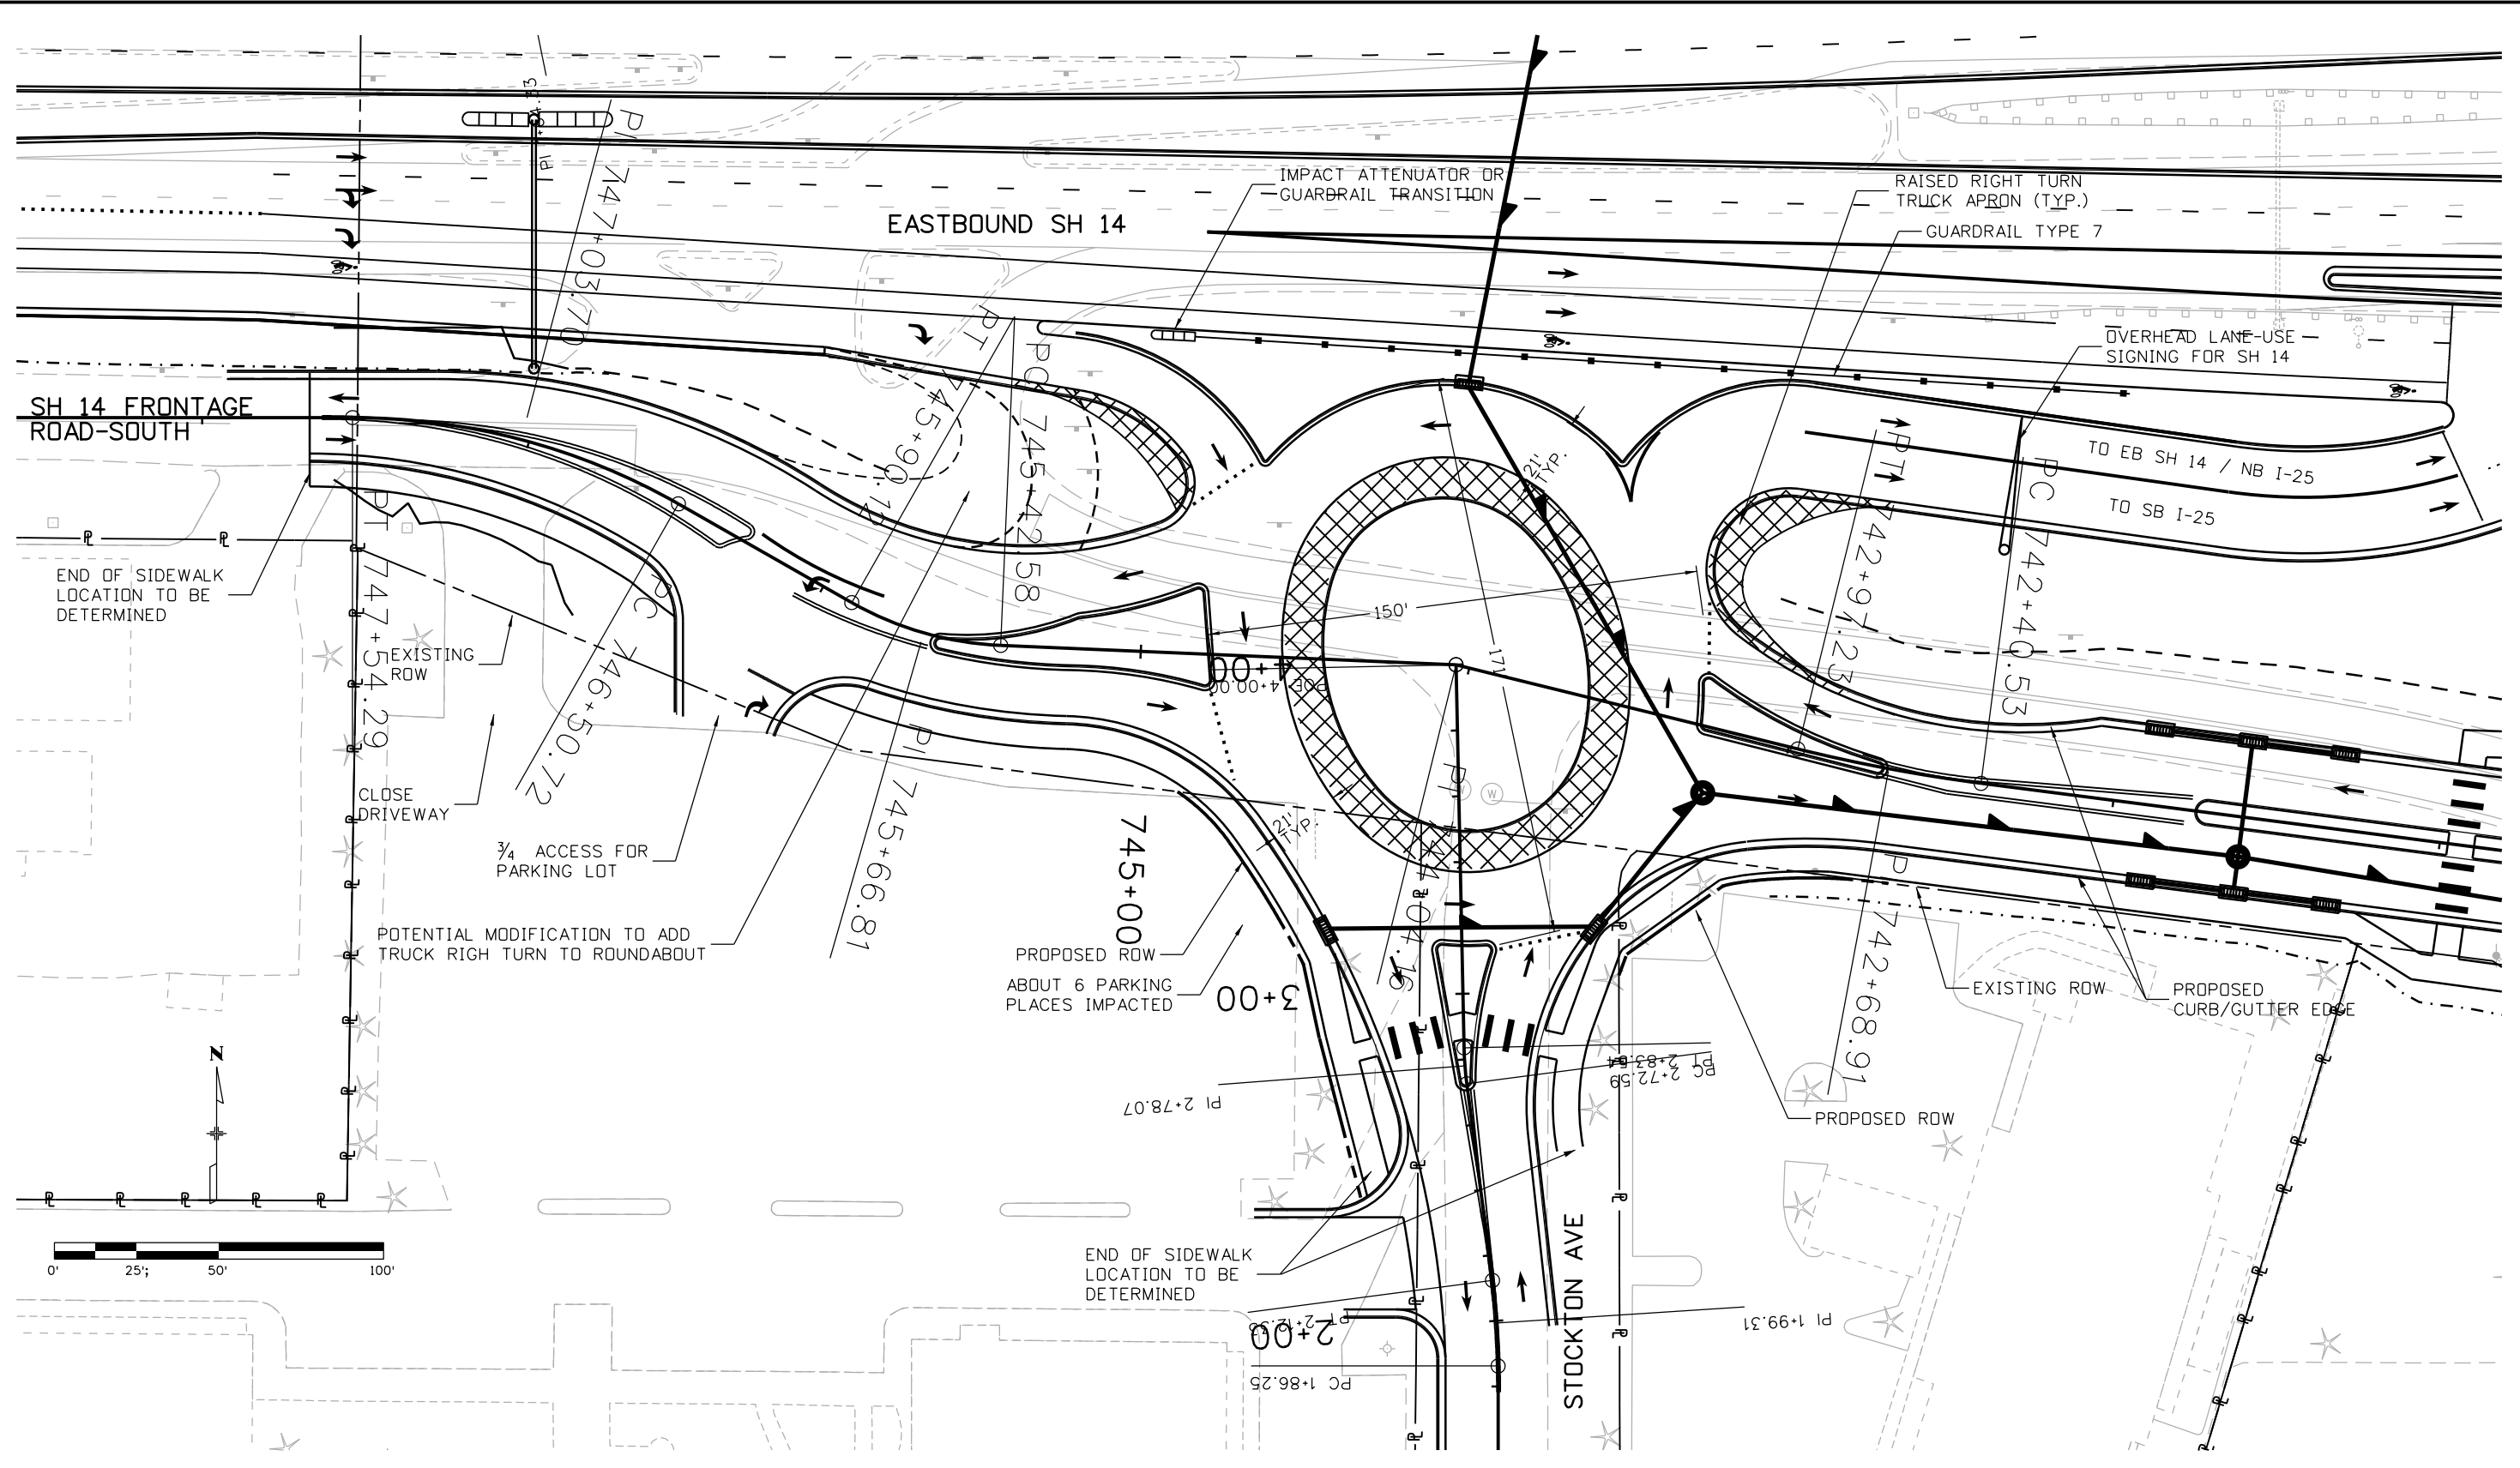

agui3327
 10/9/2015 11:54:00 AM
 c:\pw\work\pdsipw1\agui3327\dms24309\18357DES_PNP_SH14_Rndabout_SW001.dgn
 DGN MODEL:CDOT Default

Print Date: 10/9/2015
 File Name: 18357DES_PNP_SH14_Rndabout_SW001.dgn
 Horiz. Scale: 1:50 Vert. Scale: As Noted

TSIOUVARAS SIMMONS HOLDERNESSE
 CONSULTING ENGINEERS

| Sheet Revisions | | |
|-----------------|----------|-------|
| Date: | Comments | Init. |
| | | |
| | | |
| | | |

Colorado Department of Transportation

Region 4

2207 East Highway 402
 Loveland, CO 80537
 Phone: 970-622-1268 FAX: 970-669-0289

JFF




| |
|-----------------------|
| As Constructed |
| No Revisions: |
| Revised: |
| Void: |

I-25/SH 392 TO SH 14
 SH 14 SW ROUNDABOUT
PLAN

| | | | |
|---------------|---------|-------------------|--------------|
| Designer: | DRW | Structure Numbers | |
| Detailer: | CCL | | |
| Sheet Subset: | ROADWAY | Subset Sheets: | R114 of R158 |




| |
|-------------------------|
| Project No./Code |
| IM 0253-221 |
| 18357 |
| Sheet Number 163 |

I:\1436 6:52:47 PM p:\CP-PWS-1501.pbsj.com\Documents\Transportation\Surface Transportation\Projects\100027309 I-25\Design\Drawings\18357DES_PNP_FR_East001.dgn

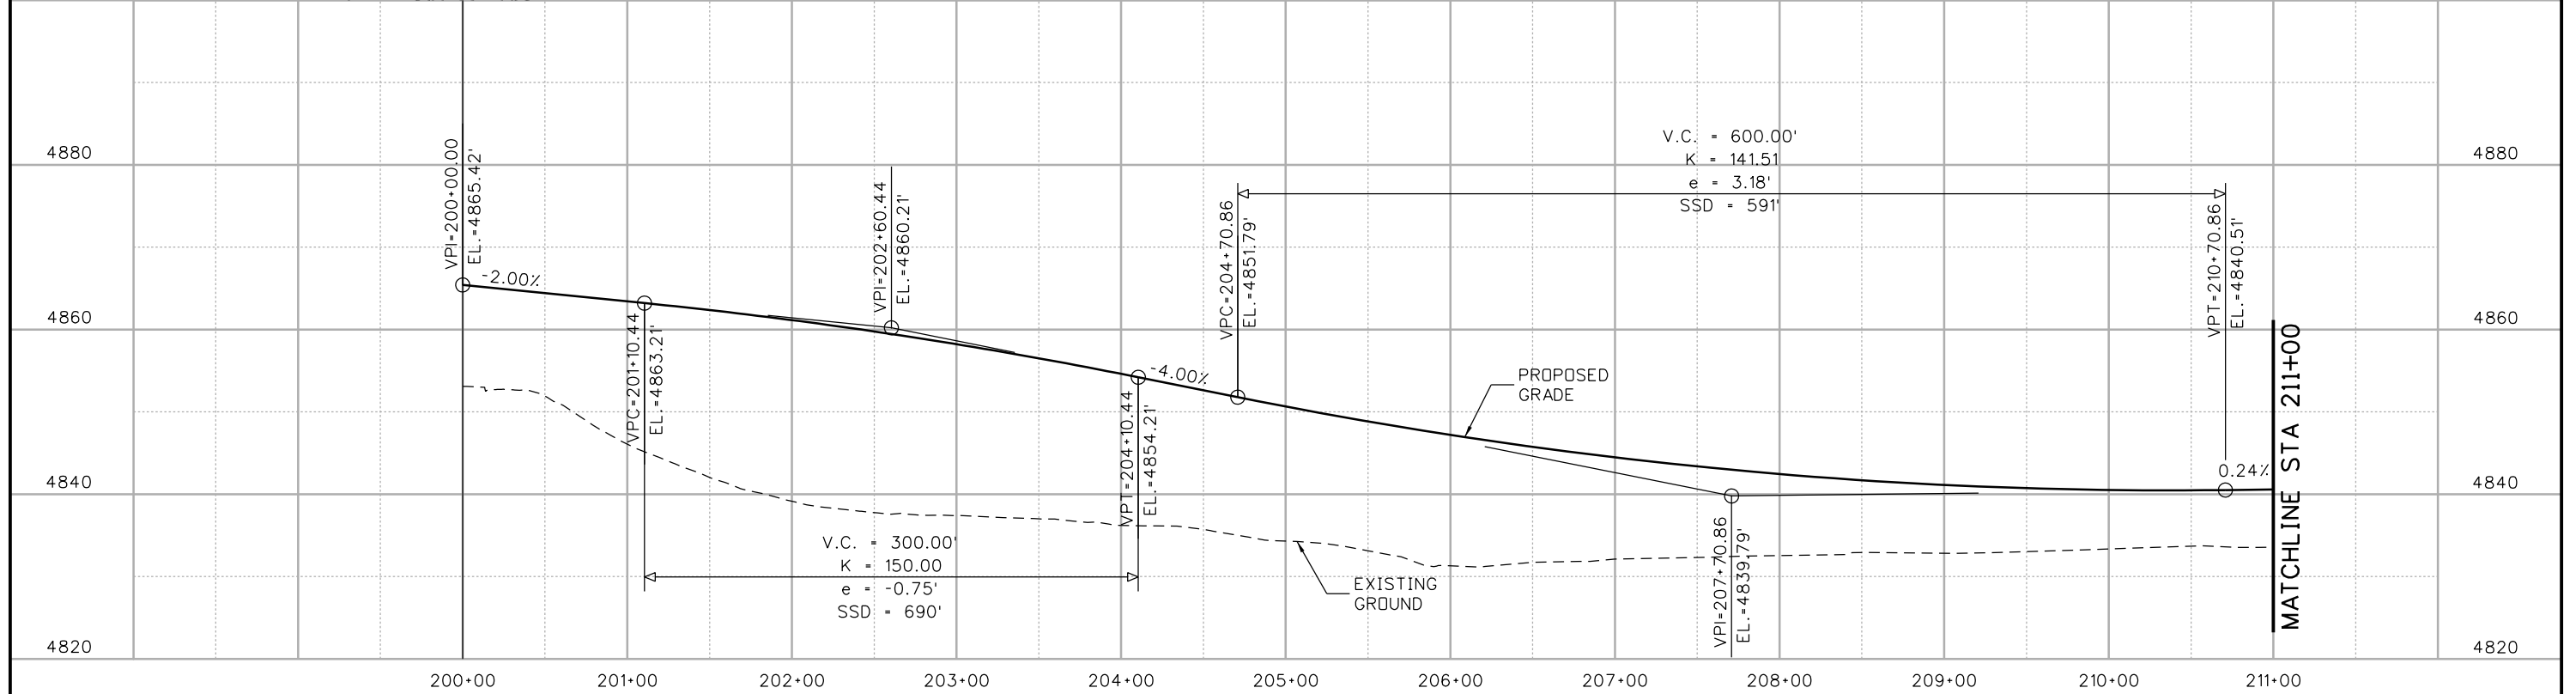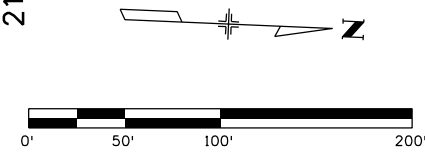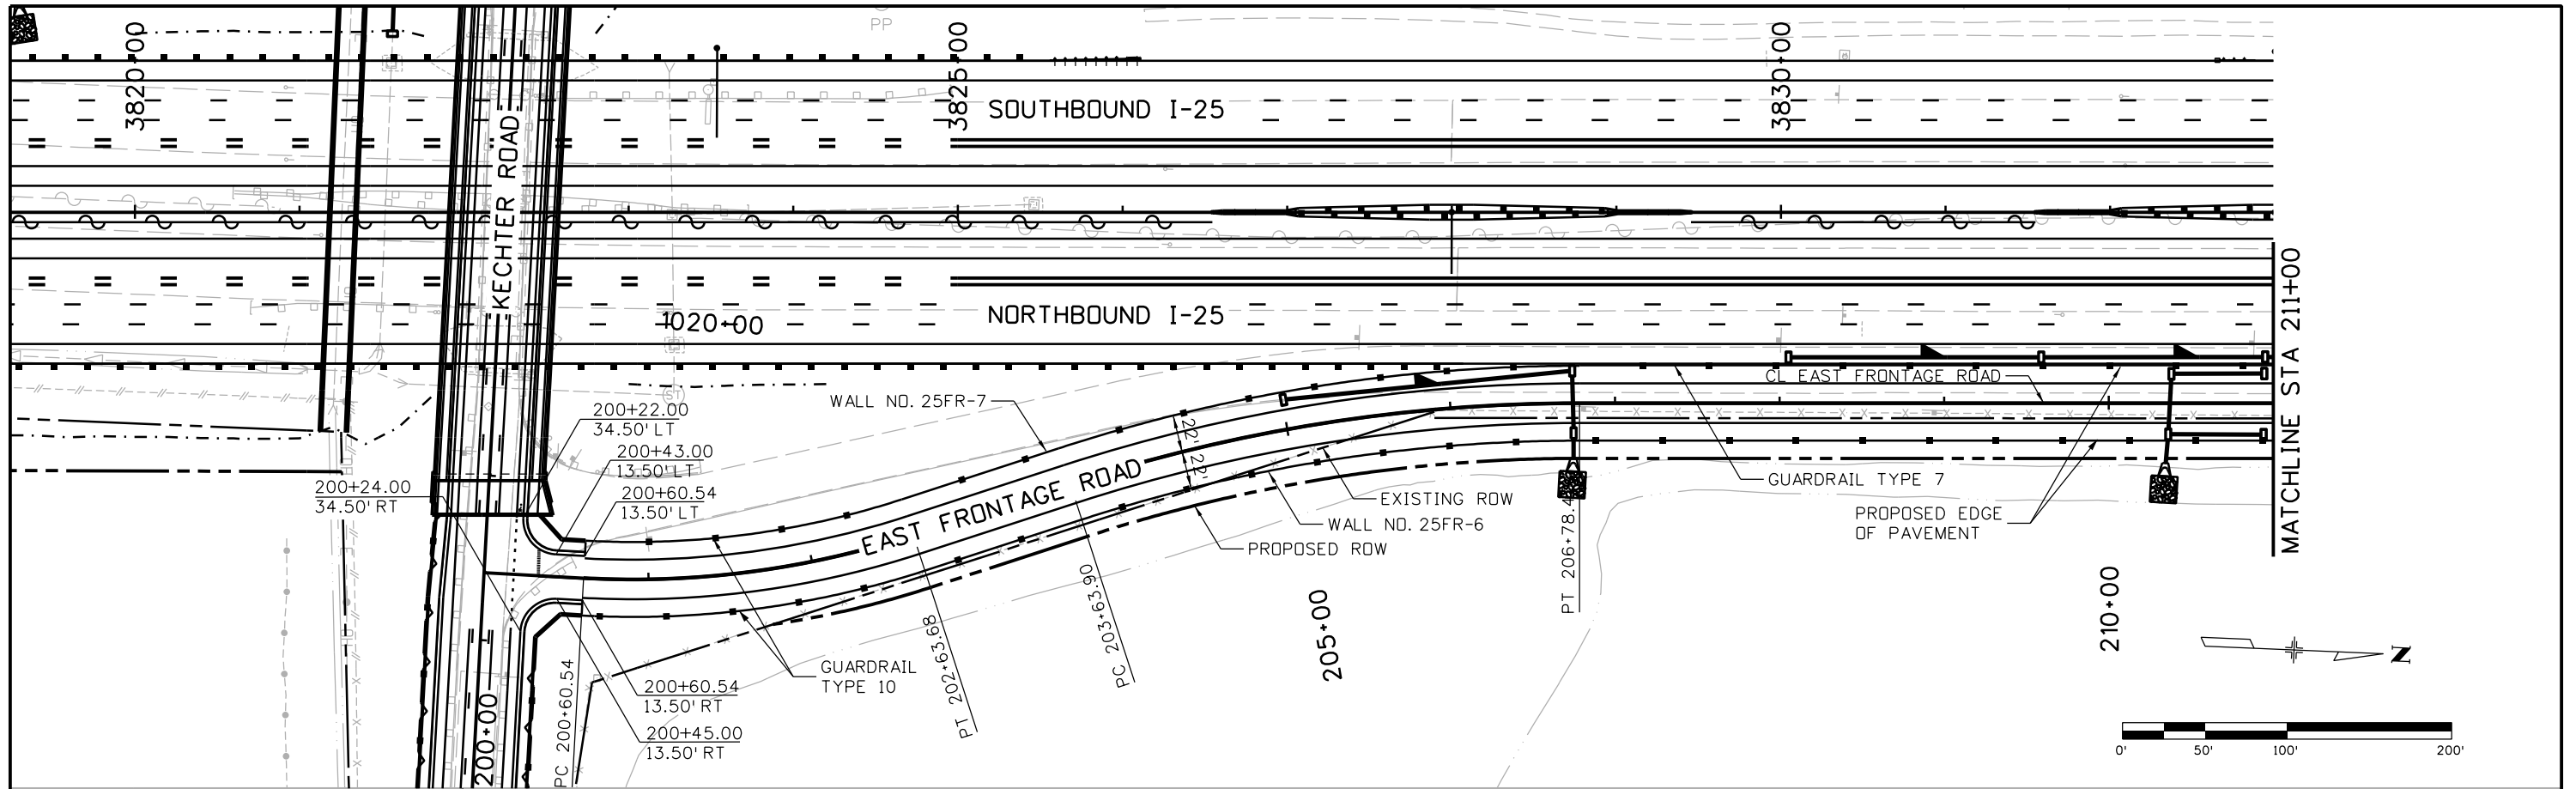




| | | | | | | |
|--|------|------------------------|--|-----------------------|--|-------------------------|
| Print Date: 10/8/2015 | | Sheet Revisions | Colorado Department of Transportation | As Constructed | I-25/SH 392 TO SH 14 ROADWAY PLAN AND PROFILE EAST FRONTAGE ROAD | Project No./Code |
| File Name: 18357DES_PNP_FR_East001.dgn | | Date: |  714 Grand Avenue, P.O. Box 298 Eagle, CO 81631 Phone: 970-328-6385 FAX: 970-328-2368 Region 4 | No Revisions: | Designer: MTA Detailer: JAG Sheet Subset: ROADWAY Subset Sheets: R115 of R158 | IM 0253-221 |
| Horiz. Scale: 1:100 Vert. Scale: | | Comments | | Revised: | | 18357 |
| Unit Information Unit Leader Initials: | | Init. | | Void: | | Sheet Number 164 |
| ATKINS 7604 Technology Way, Suite 400 Denver, CO 80237 Phone: (303) 221-7275 Fax: (303) 221-7276 | 0000 | | | JFF | | |

file14.36 6:52:49 PM pw:\CP-PWS-ISO1.pbs\com\PBSJW1\Documents\Transportation\Surface Transportation\Projects\100027309 1-25\Design\Drawings\18357DES_PNP_FR_East002.dgn

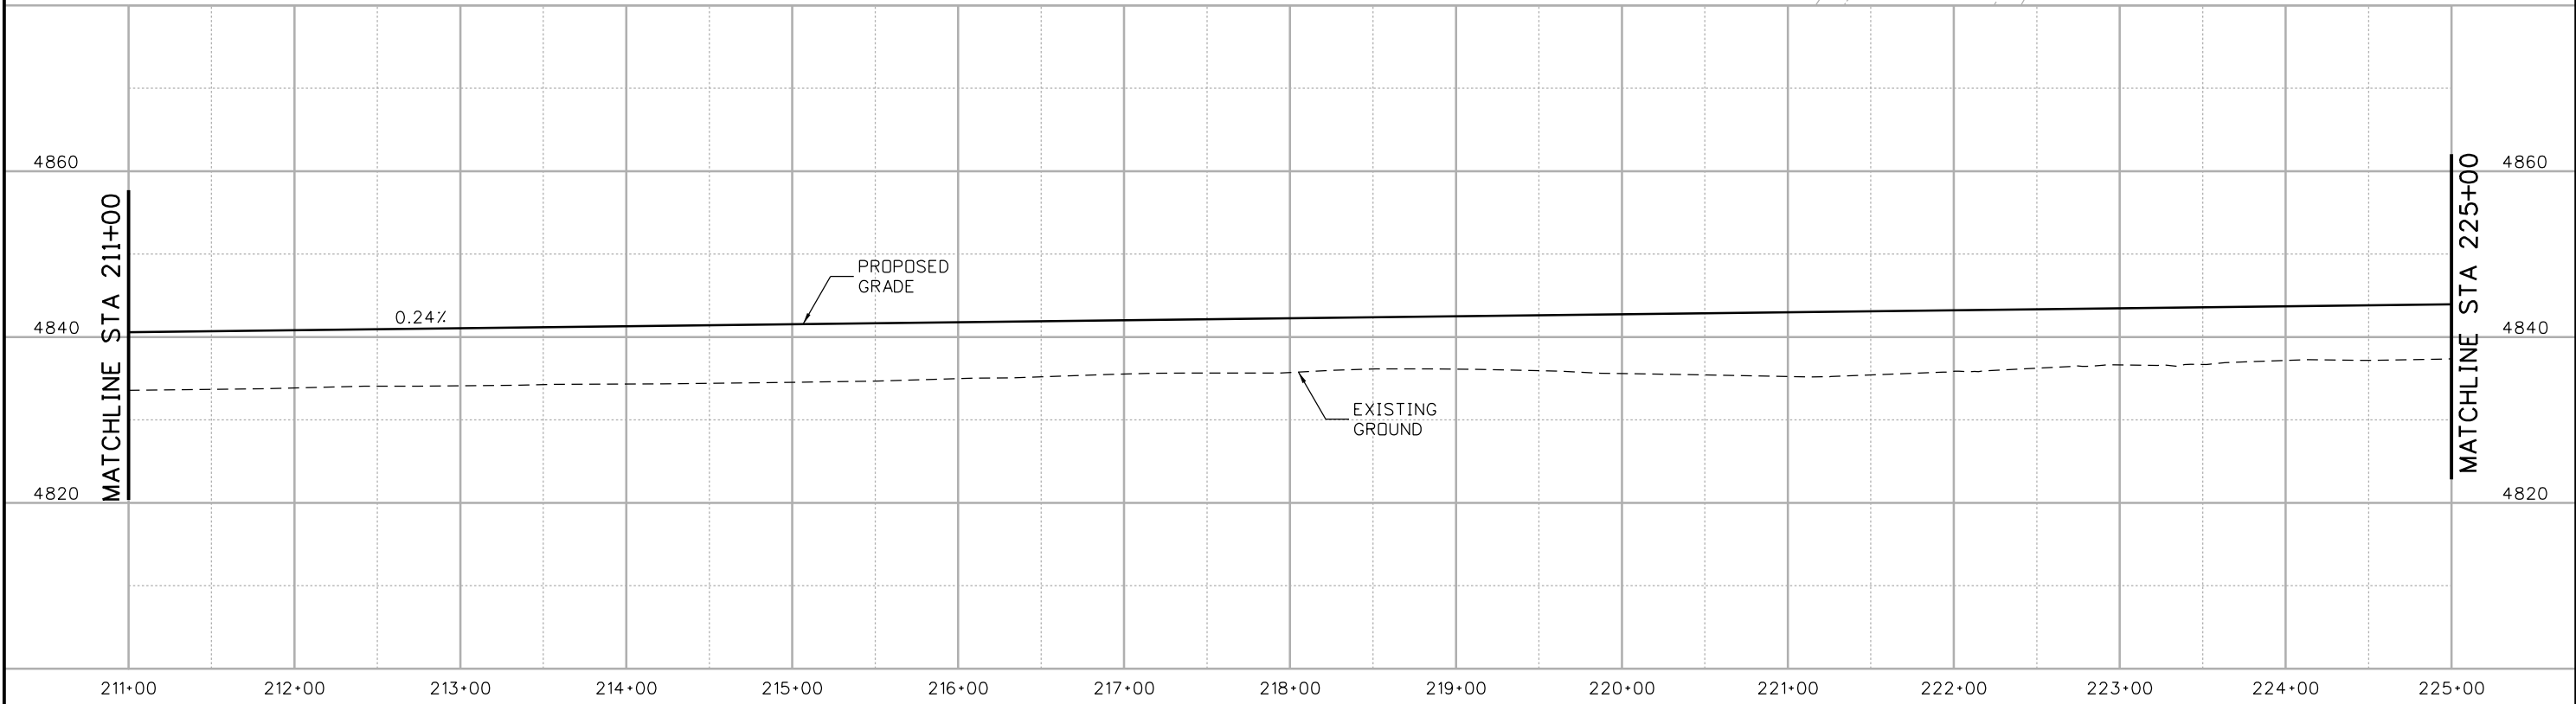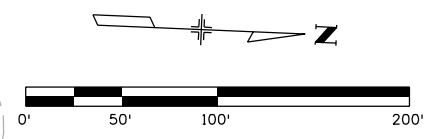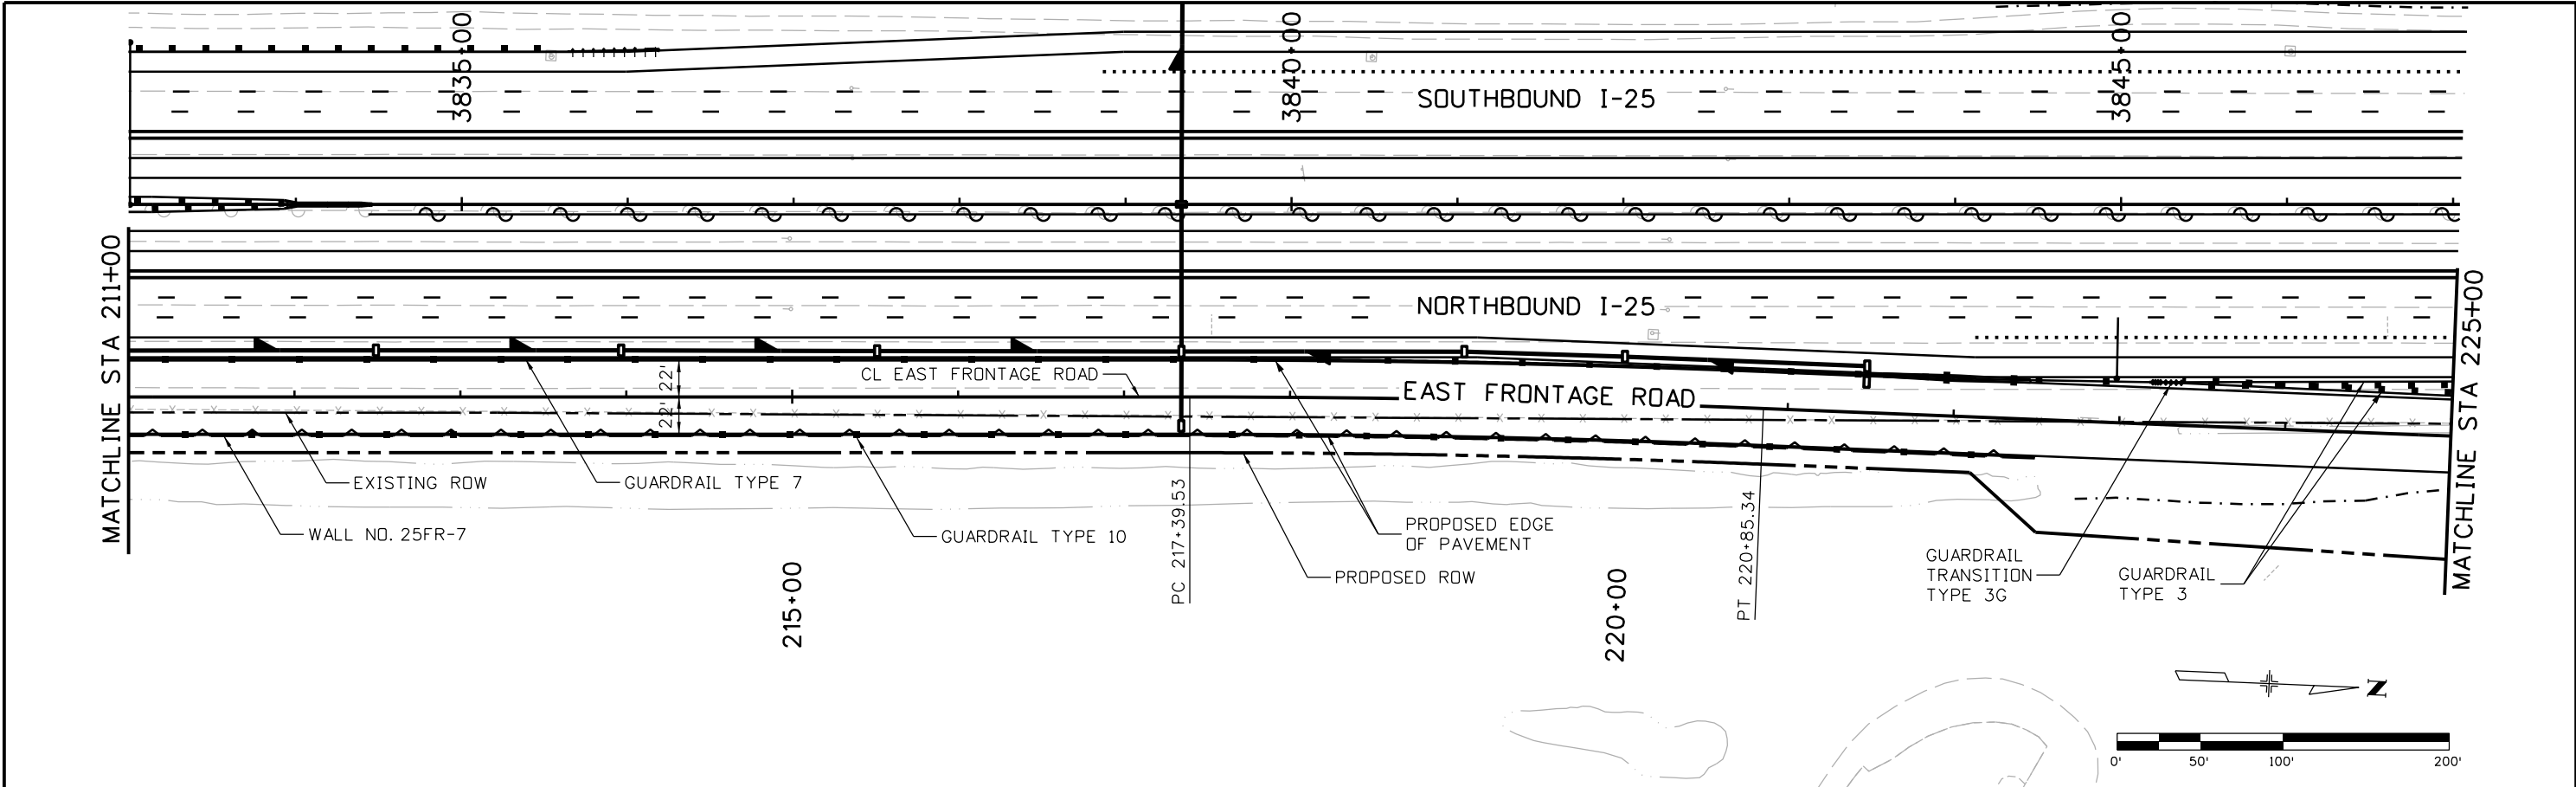




| | | | | | | | | | | | |
|--|--|---|--|---|--|---|--|--|--|------------------|--|
| Print Date: 10/8/2015 | | Sheet Revisions Date: Comments Init. | |  Colorado Department of Transportation Region 4 | | As Constructed No Revisions: Revised: Void: | | I-25/SH 392 TO SH 14 ROADWAY PLAN AND PROFILE EAST FRONTAGE ROAD Designer: MTA Structure Numbers Detailer: JAG Sheet Subset: ROADWAY Subset Sheets: R116 of R158 | | Project No./Code | |
| File Name: 18357DES_PNP_FR_East002.dgn | | | | | | | | | | IM 0253-221 | |
| Horiz. Scale: 1:100 Vert. Scale: | | | | | | | | | | 18357 | |
| Unit Information Unit Leader Initials: | | | | | | | | | | Sheet Number 165 | |
|  7604 Technology Way, Suite 400 Denver, CO 80237 Phone: (303) 221-7275 Fax: (303) 221-7276 | |  | | | | | | | | | |

file14.36 6:52:50 PM p:\CP-PWS-1501.pbsj.com\Documents\Transportation\Surface Transportation\Projects\100027309 1-25\Design\Drawings\18357DES_PNP_FR East003.dgn

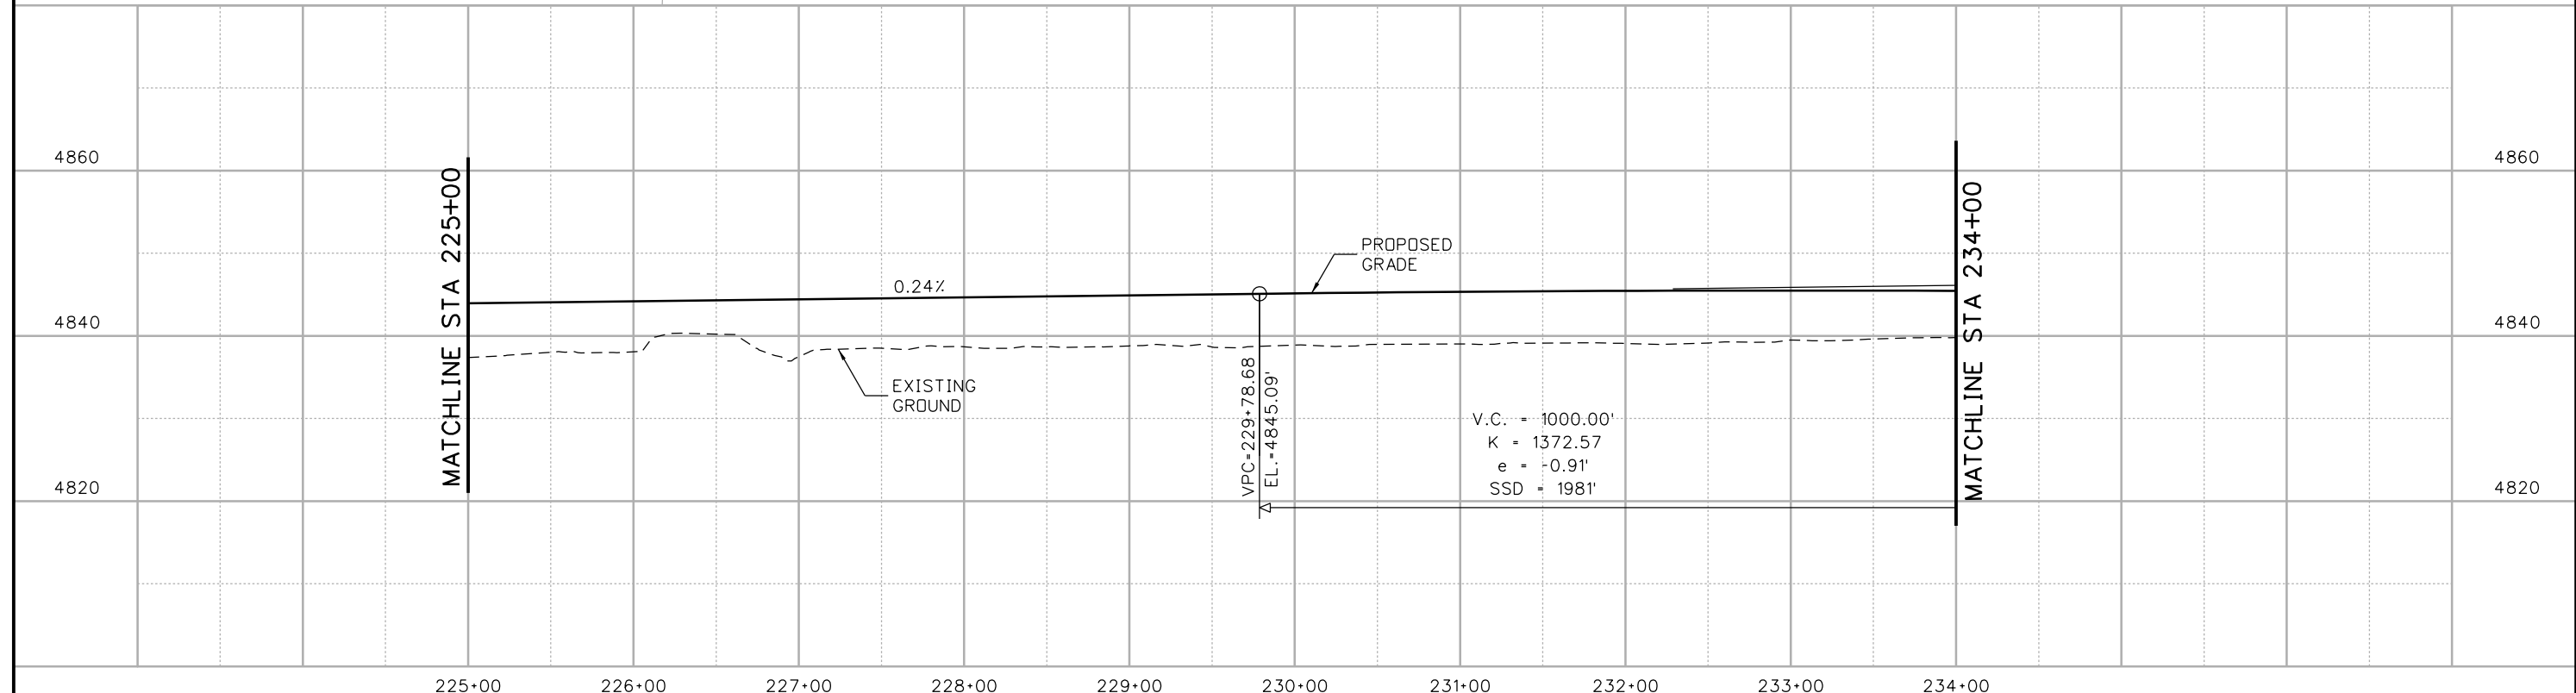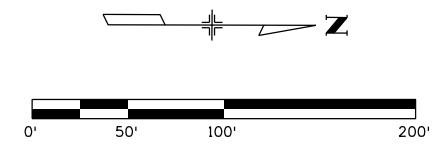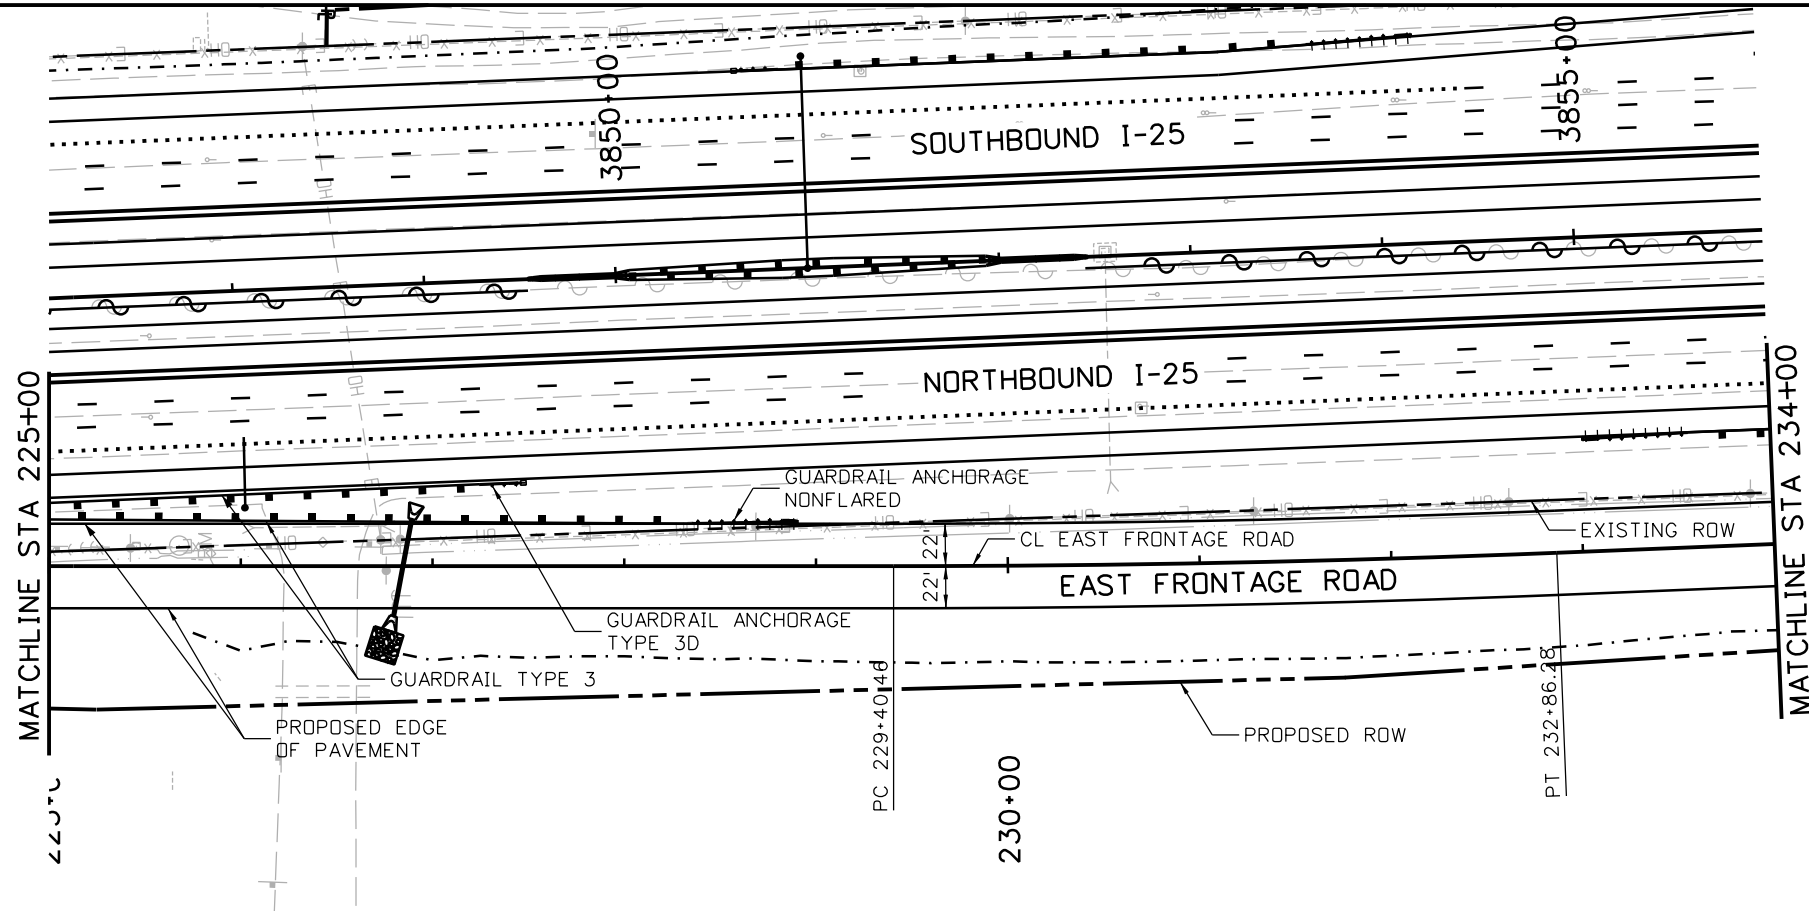

| | | | | | | | | | | | |
|---|--|---|--|--|--|-----------------------|--|---|--|-------------------|--|
| Print Date: 10/8/2015 | | Sheet Revisions Date: Comments Init. | | Colorado Department of Transportation  714 Grand Avenue, P.O. Box 298 Eagle, CO 81631 Phone: 970-328-6385 FAX: 970-328-2368 | | As Constructed | | I-25/SH 392 TO SH 14 ROADWAY PLAN AND PROFILE EAST FRONTAGE ROAD | | Project No./Code | |
| File Name: 18357DES_PNP_FR East003.dgn | | | | | | No Revisions: | | | | IM 0253-221 | |
| Horiz. Scale: 1:100 Vert. Scale: | | | | Region 4 JFF | | Revised: | | Designer: MTA | | 18357 | |
| Unit Information Unit Leader Initials: | | | | | | Void: | | Detailer: JAG | | Structure Numbers | |
|  7604 Technology Way, Suite 400 Denver, CO 80237 Phone: (303) 221-7275 Fax: (303) 221-7276 | |  | | | | Sheet Subset: ROADWAY | | Subset Sheets: R117 of R158 | | | |

file14.36 6:52:51 pm: \\CP-PWS-ISO1.pbsj.com:PBSJ\Documents\Transportation\Surface Transportation\Projects\100027309 1-25\Design\Drawings\18357DES_PNP_FR_East004.dgn

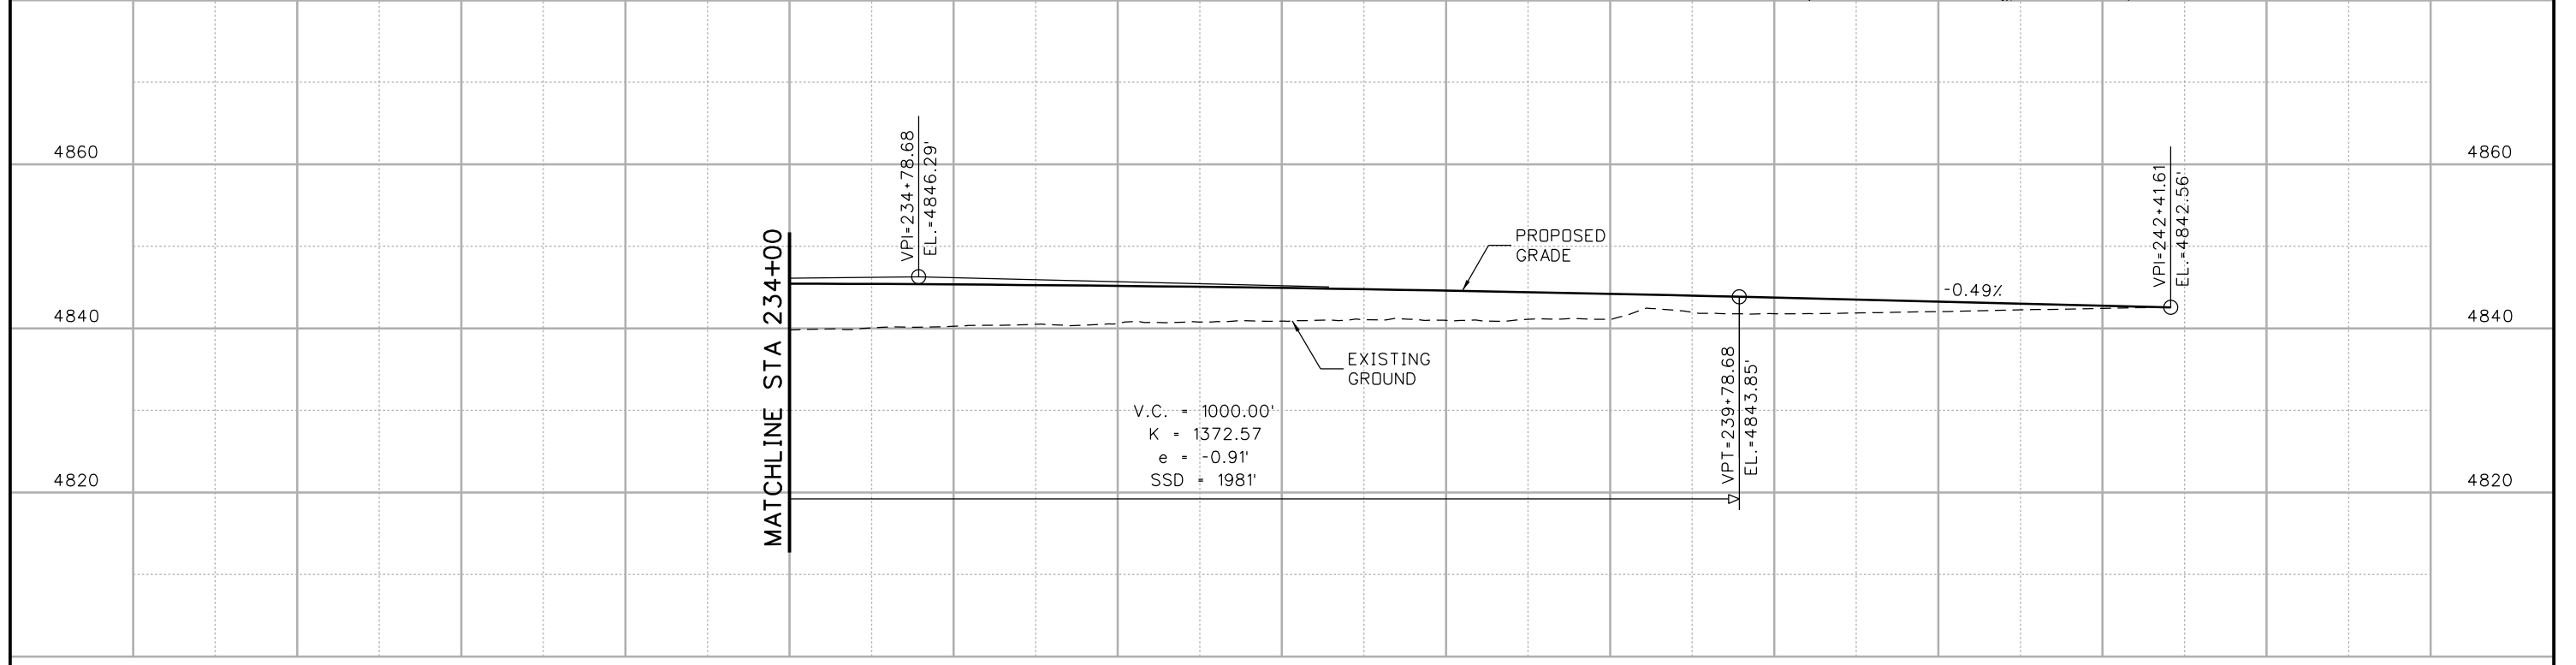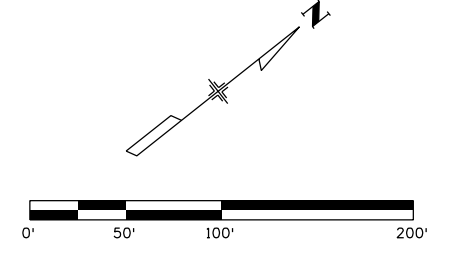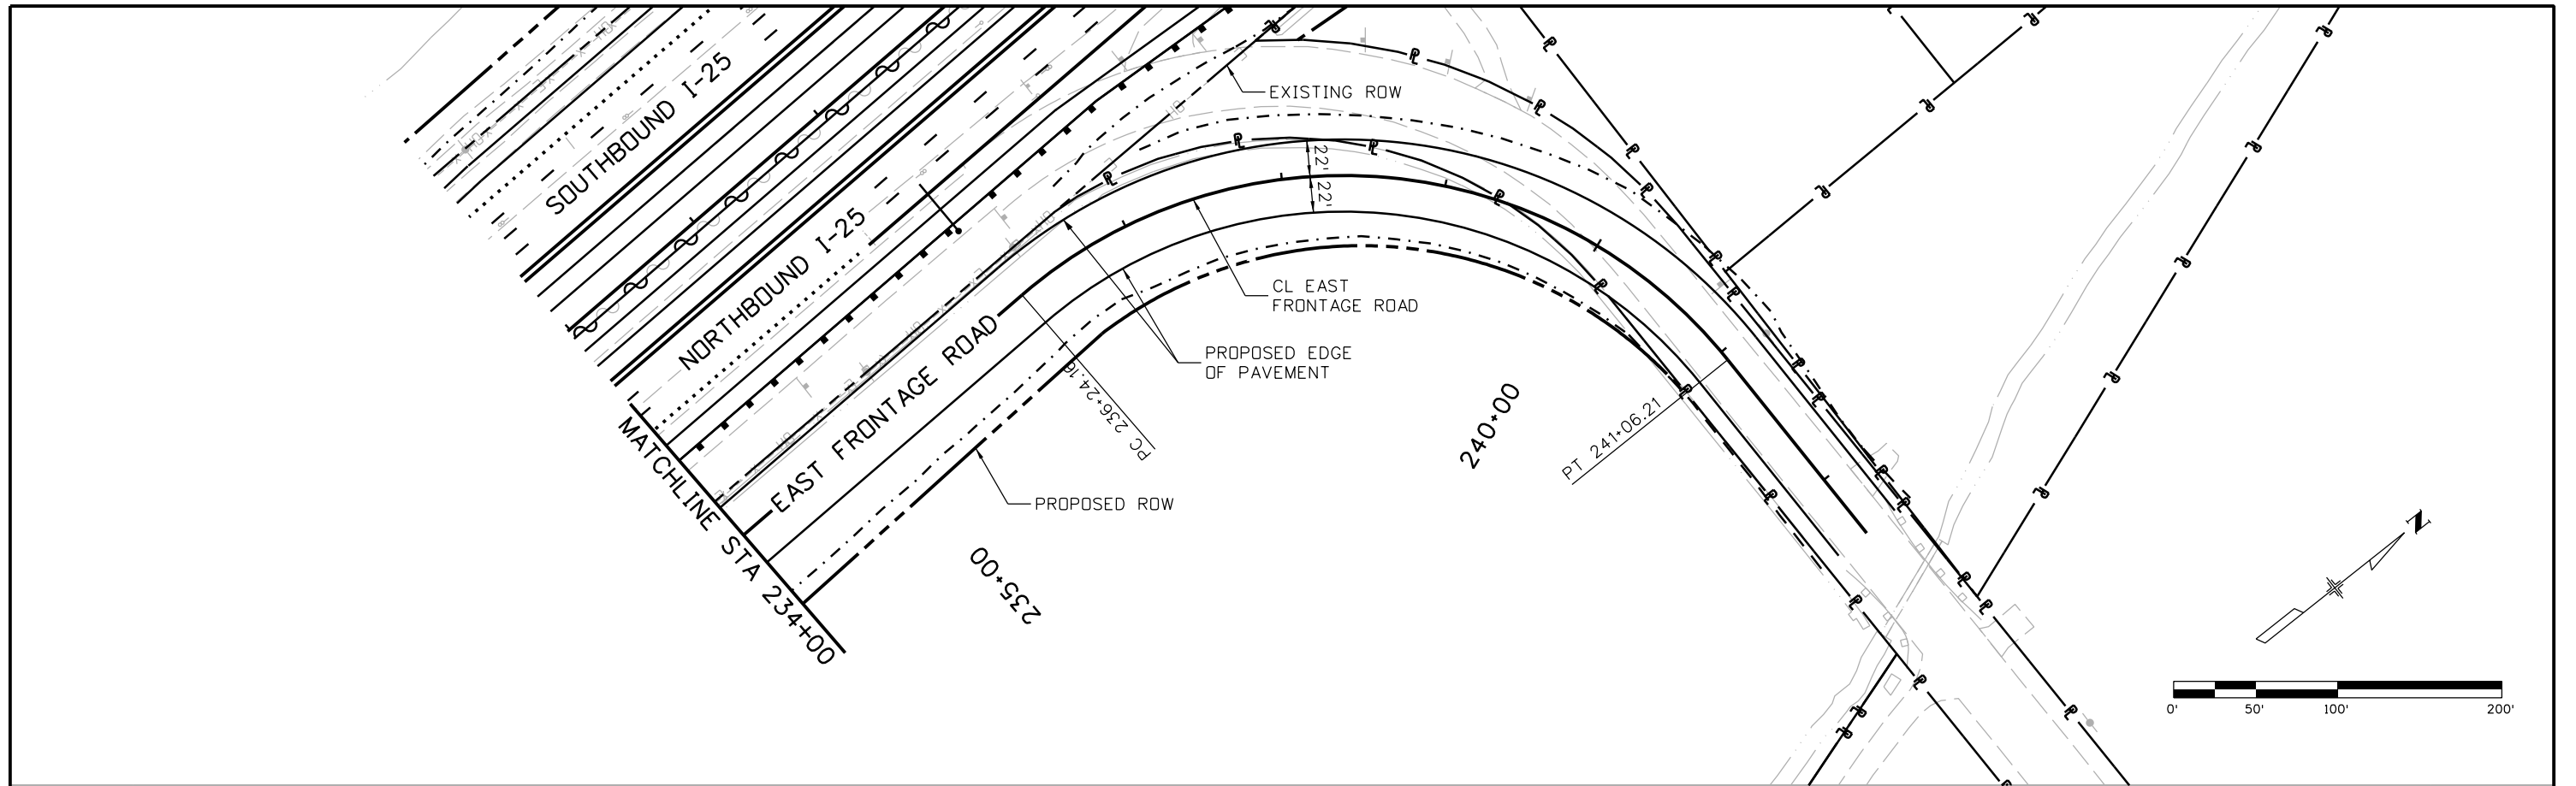

234+00 235+00 236+00 237+00 238+00 239+00 240+00 241+00 242+00 243+00

Print Date: 10/8/2015
 File Name: 18357DES_PNP_FR_East004.dgn
 Horiz. Scale: 1:100 Vert. Scale:
 Unit Information Unit Leader Initials:
ATKINS 7604 Technology Way, Suite 400
 Denver, CO 80237
 Phone: (303) 221-7275 Fax: (303) 221-7276

| Sheet Revisions | | |
|-----------------|----------|-------|
| Date: | Comments | Init. |
| | | |
| | | |
| | | |

Colorado Department of Transportation

 Region 4
 714 Grand Avenue, P.O. Box 298
 Eagle, CO 81631
 Phone: 970-328-6385 FAX: 970-328-2368
JFF



| |
|-----------------------|
| As Constructed |
| No Revisions: |
| Revised: |
| Void: |

**I-25/SH 392 TO SH 14
 ROADWAY PLAN AND PROFILE
 EAST FRONTAGE ROAD**

Designer: MTA
 Detailer: JAG
 Sheet Subset: ROADWAY
 Structure Numbers:
 Subset Sheets: R118 of R158

| |
|-------------------------|
| Project No./Code |
| IM 0253-221 |
| 18357 |
| Sheet Number 167 |

file14.36 6:52:52 PM p:\CP-PWS-1501.pbs\com\PBS\JRW\Documents\Transportation\Surface Transportation\Projects\100027309 1-25\Design\Drawings\18357DES_PNP_FR_East005.dgn

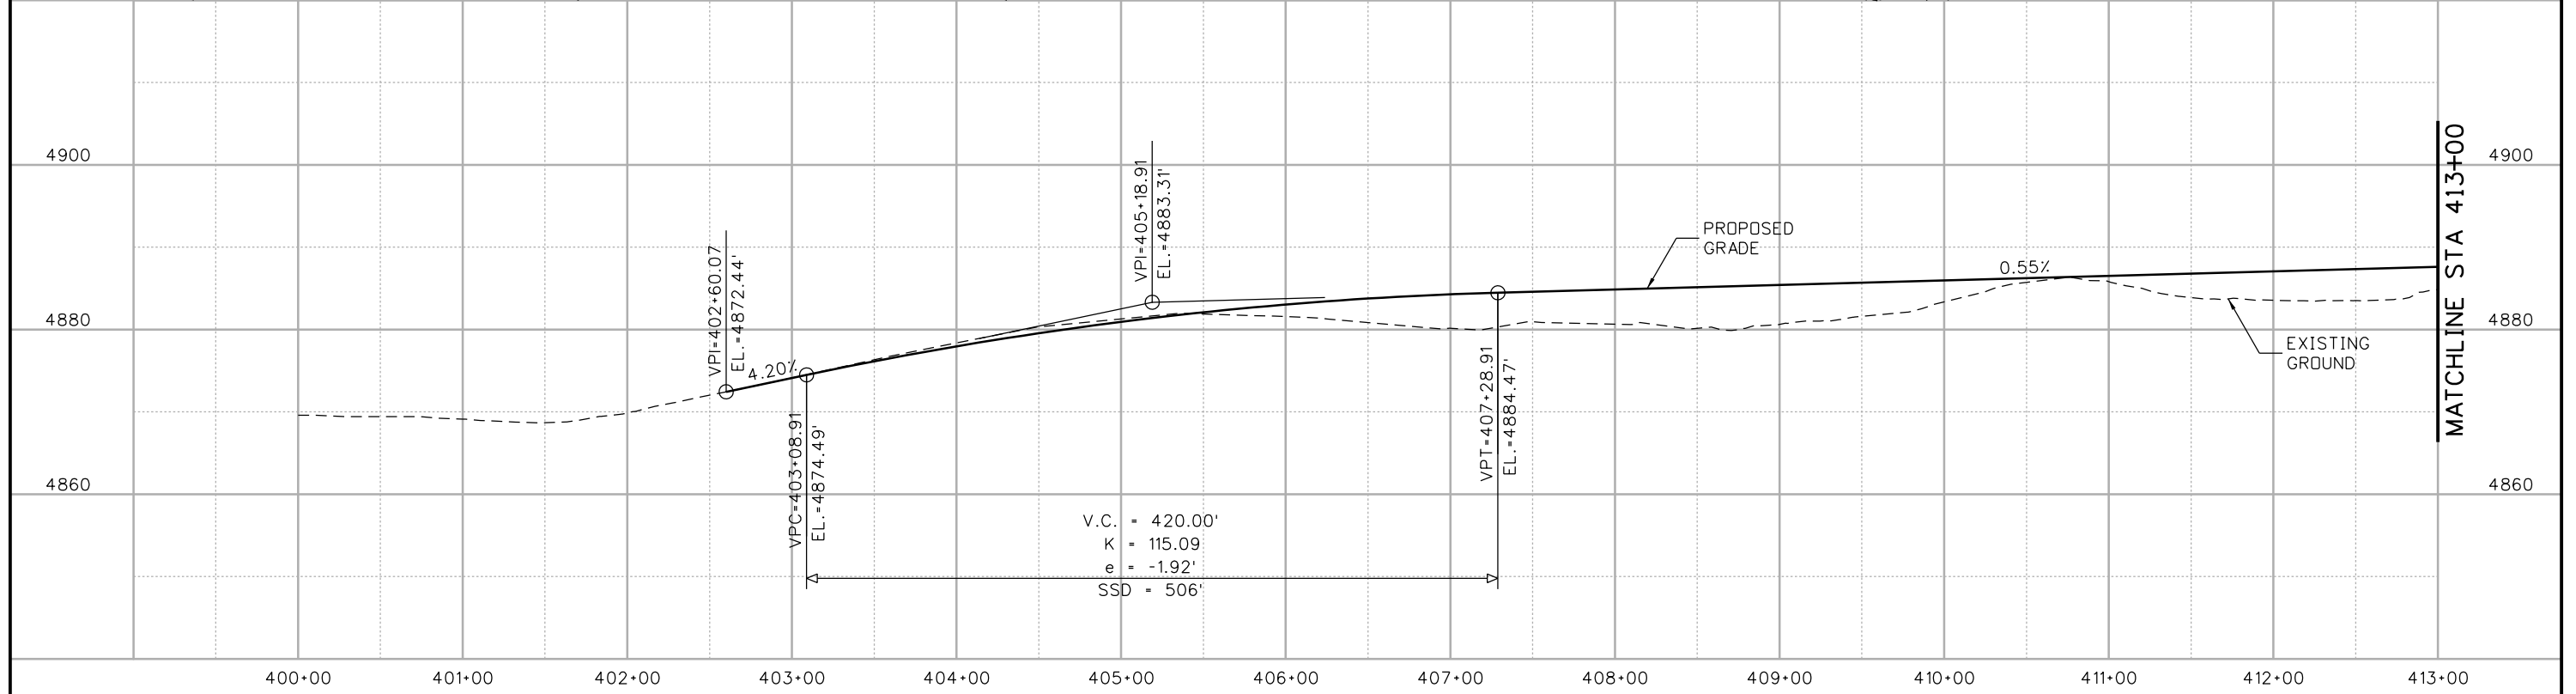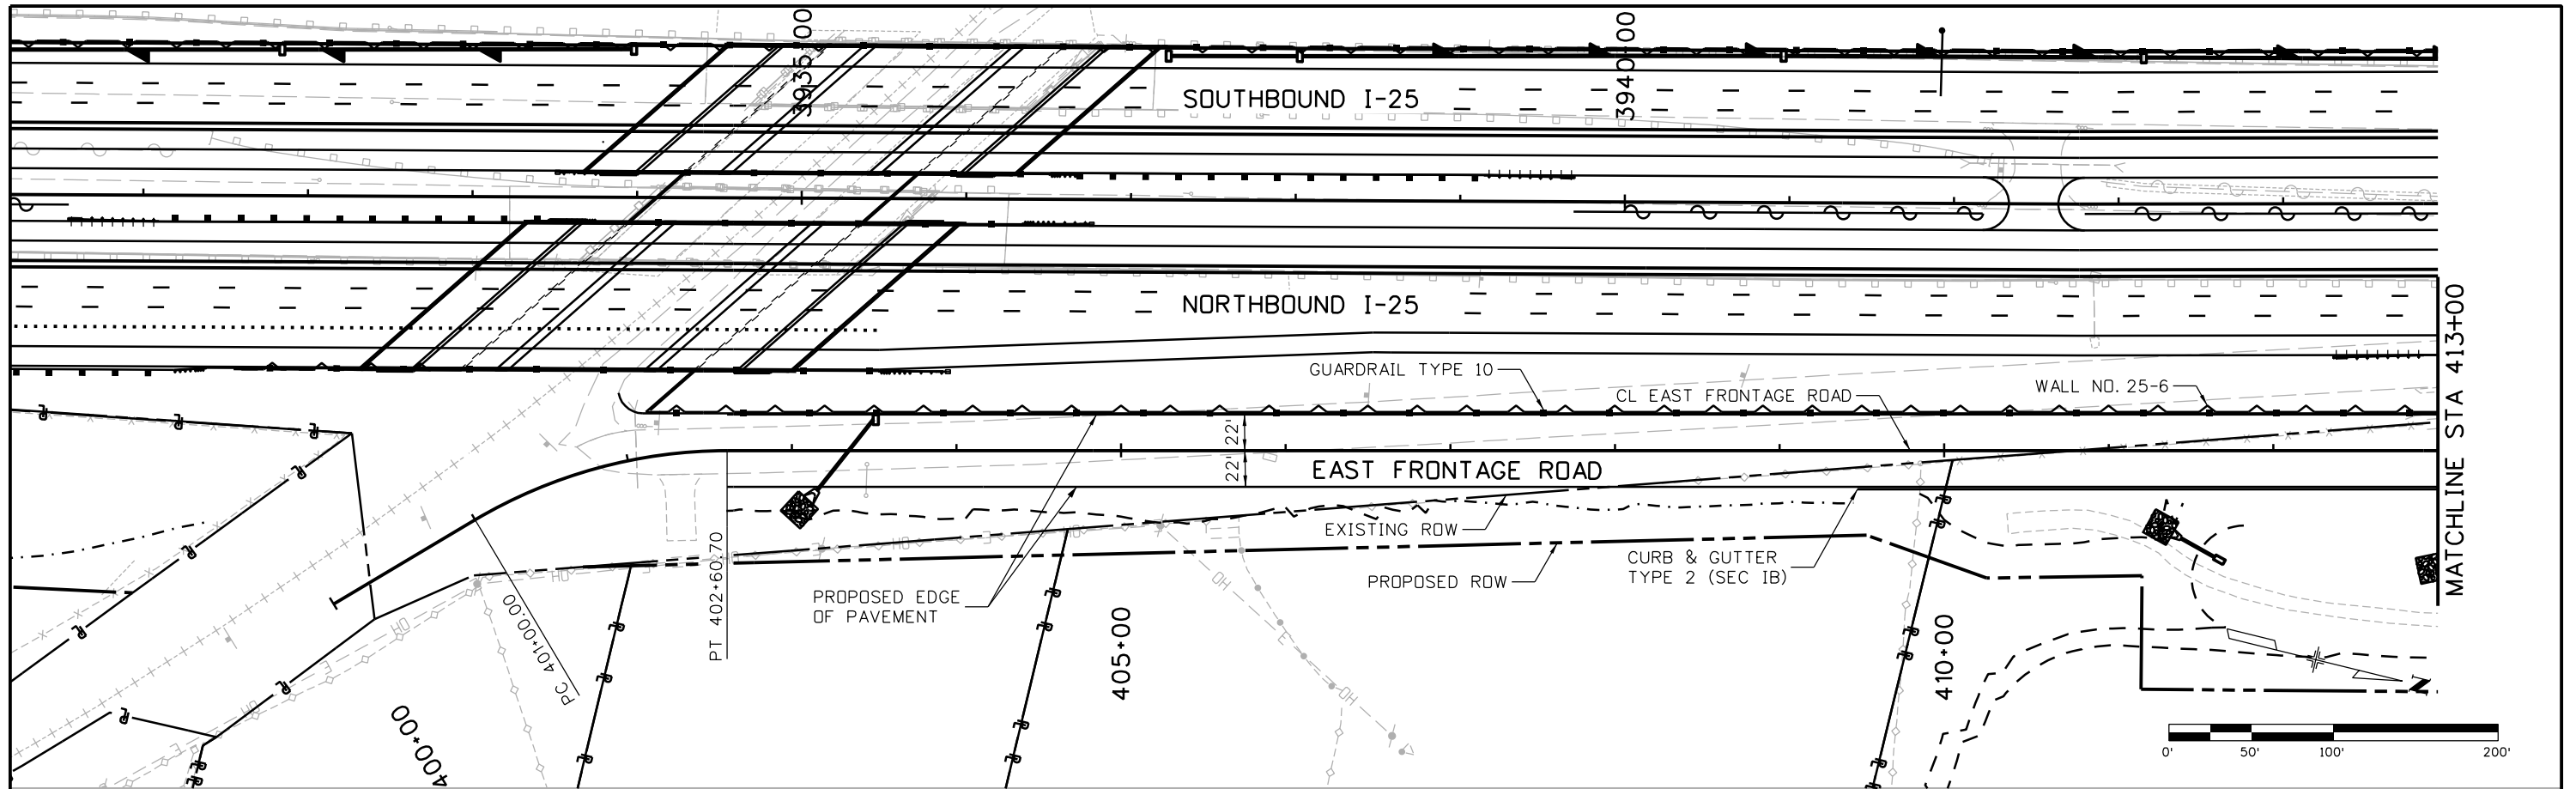

Print Date: 10/8/2015
 File Name: 18357DES_PNP_FR_East005.dgn
 Horiz. Scale: 1:100 Vert. Scale:
 Unit Information Unit Leader Initials:
ATKINS 7604 Technology Way, Suite 400
 Denver, CO 80237
 Phone: (303) 221-7275 Fax: (303) 221-7276

| Sheet Revisions | | |
|-----------------|----------|-------|
| Date: | Comments | Init. |
| | | |
| | | |
| | | |

Colorado Department of Transportation




 Region 4
 714 Grand Avenue, P.O. Box 298
 Eagle, CO 81631
 Phone: 970-328-6385 FAX: 970-328-2368
JFF

As Constructed
 No Revisions:
 Revised:
 Void:

**I-25/SH 392 TO SH 14
 ROADWAY PLAN AND PROFILE
 EAST FRONTAGE ROAD**
 Designer: MTA
 Detailer: JAG
 Sheet Subset: ROADWAY
 Structure Numbers:
 Subset Sheets: R119 of R158



Project No./Code
 IM 0253-221
 18357
 Sheet Number 168

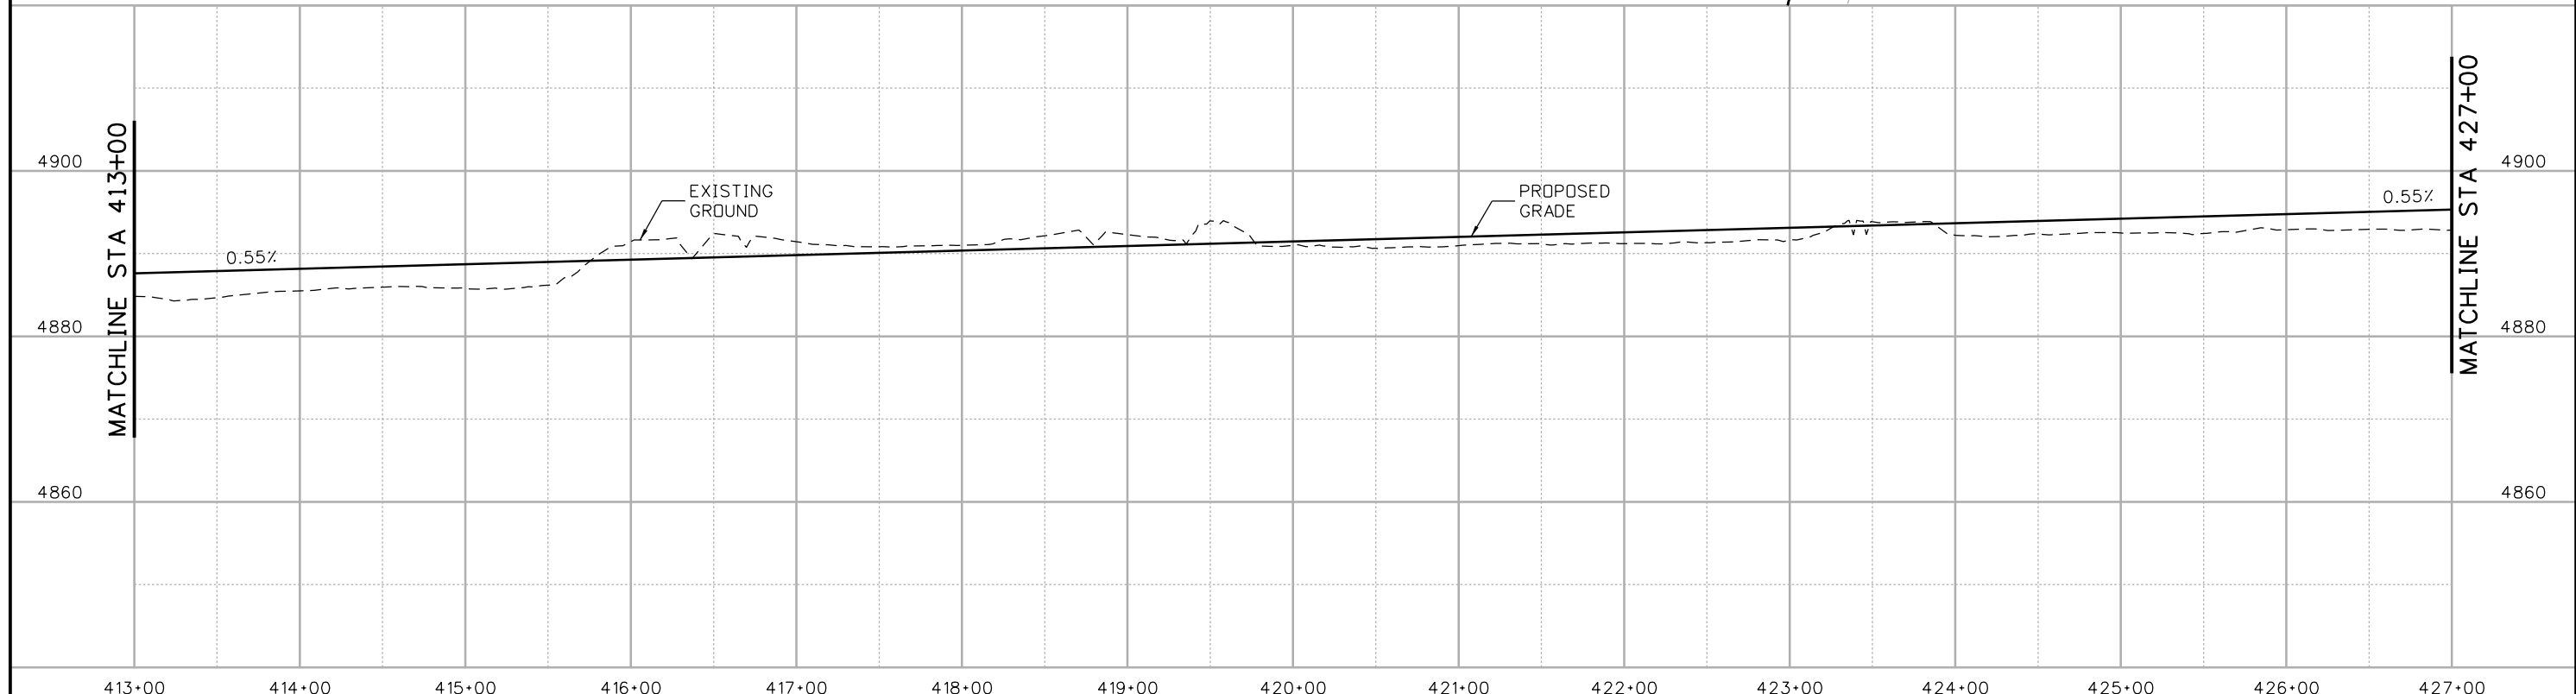 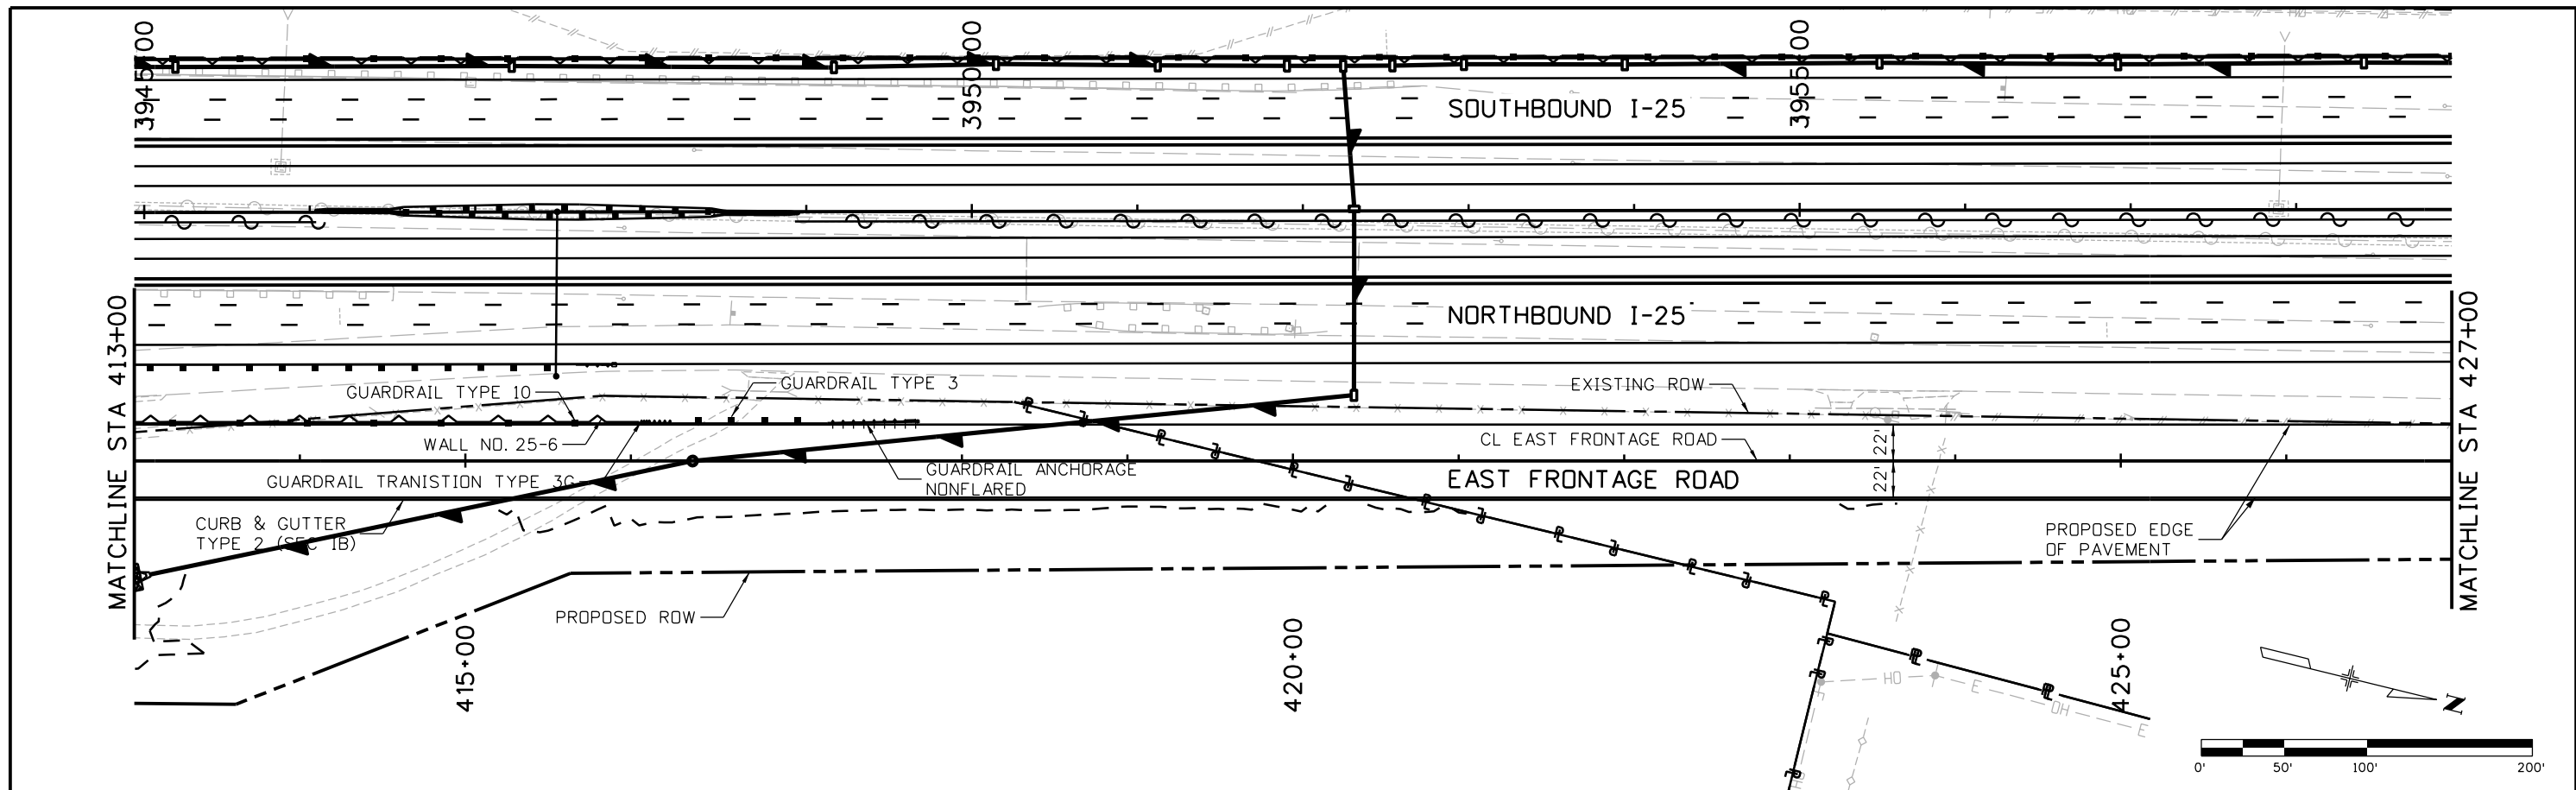


file14.36 6:52:54 PM p:\CP-PWS-1501.pbsj.com\Documents\Transportation\Surface Transportation\Projects\100027309 I-25\Design\Drawings\18357DES_PNP_FR_East006.dgn






| | | | | | | | | | | | |
|--|--|--|--|--|--|----------------|--|---|--|-----------------------------|--|
| Print Date: 10/8/2015 | | Sheet Revisions Date: Comments Init. | | Colorado Department of Transportation 714 Grand Avenue, P.O. Box 298 Eagle, CO 81631 Phone: 970-328-6385 FAX: 970-328-2368 | | As Constructed | | I-25/SH 392 TO SH 14 ROADWAY PLAN AND PROFILE EAST FRONTAGE ROAD | | Project No./Code | |
| File Name: 18357DES_PNP_FR_East006.dgn | | | | | | No Revisions: | | | | Designer: MTA | |
| Horiz. Scale: 1:100 Vert. Scale: | | | | Region 4 | | Revised: | | Detailer: JAG | | Structure Numbers | |
| Unit Information Unit Leader Initials: | | | | JFF | | Void: | | Sheet Subset: ROADWAY | | Subset Sheets: R120 of R158 | |
| ATKINS 7604 Technology Way, Suite 400 Denver, CO 80237 Phone: (303) 221-7275 Fax: (303) 221-7276 | | 0000 | | | | | | | | Sheet Number 169 | |

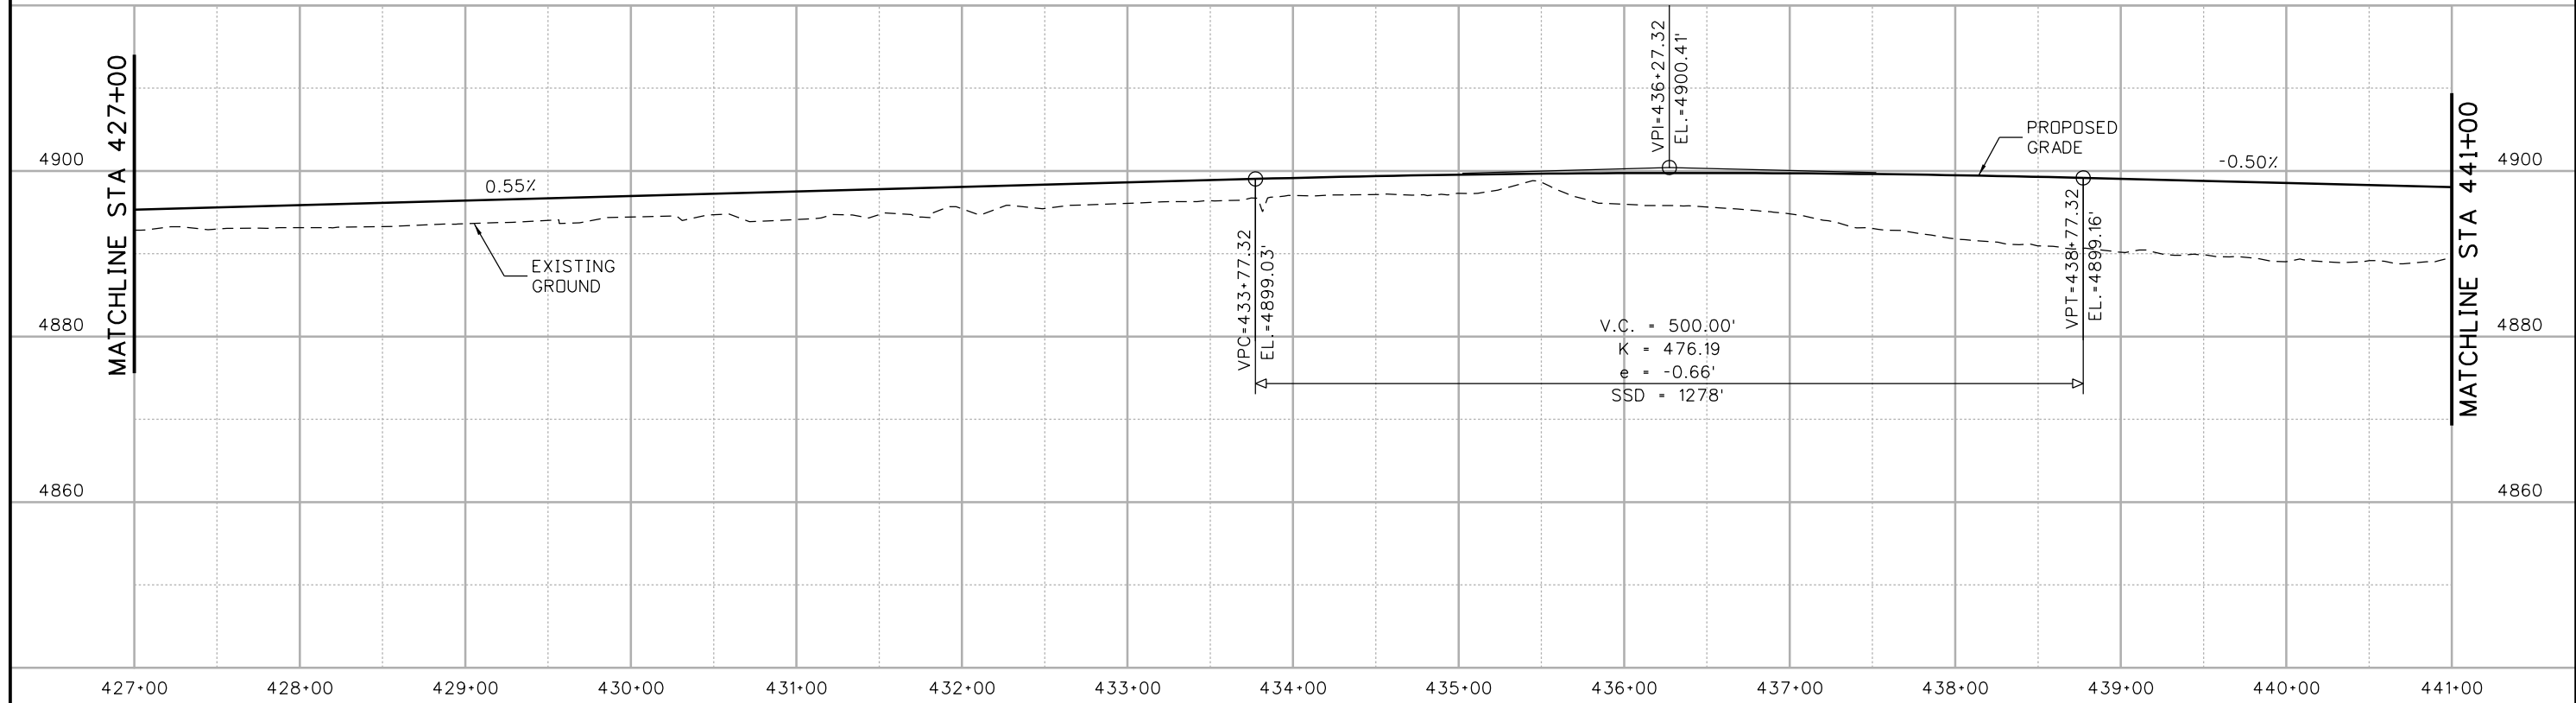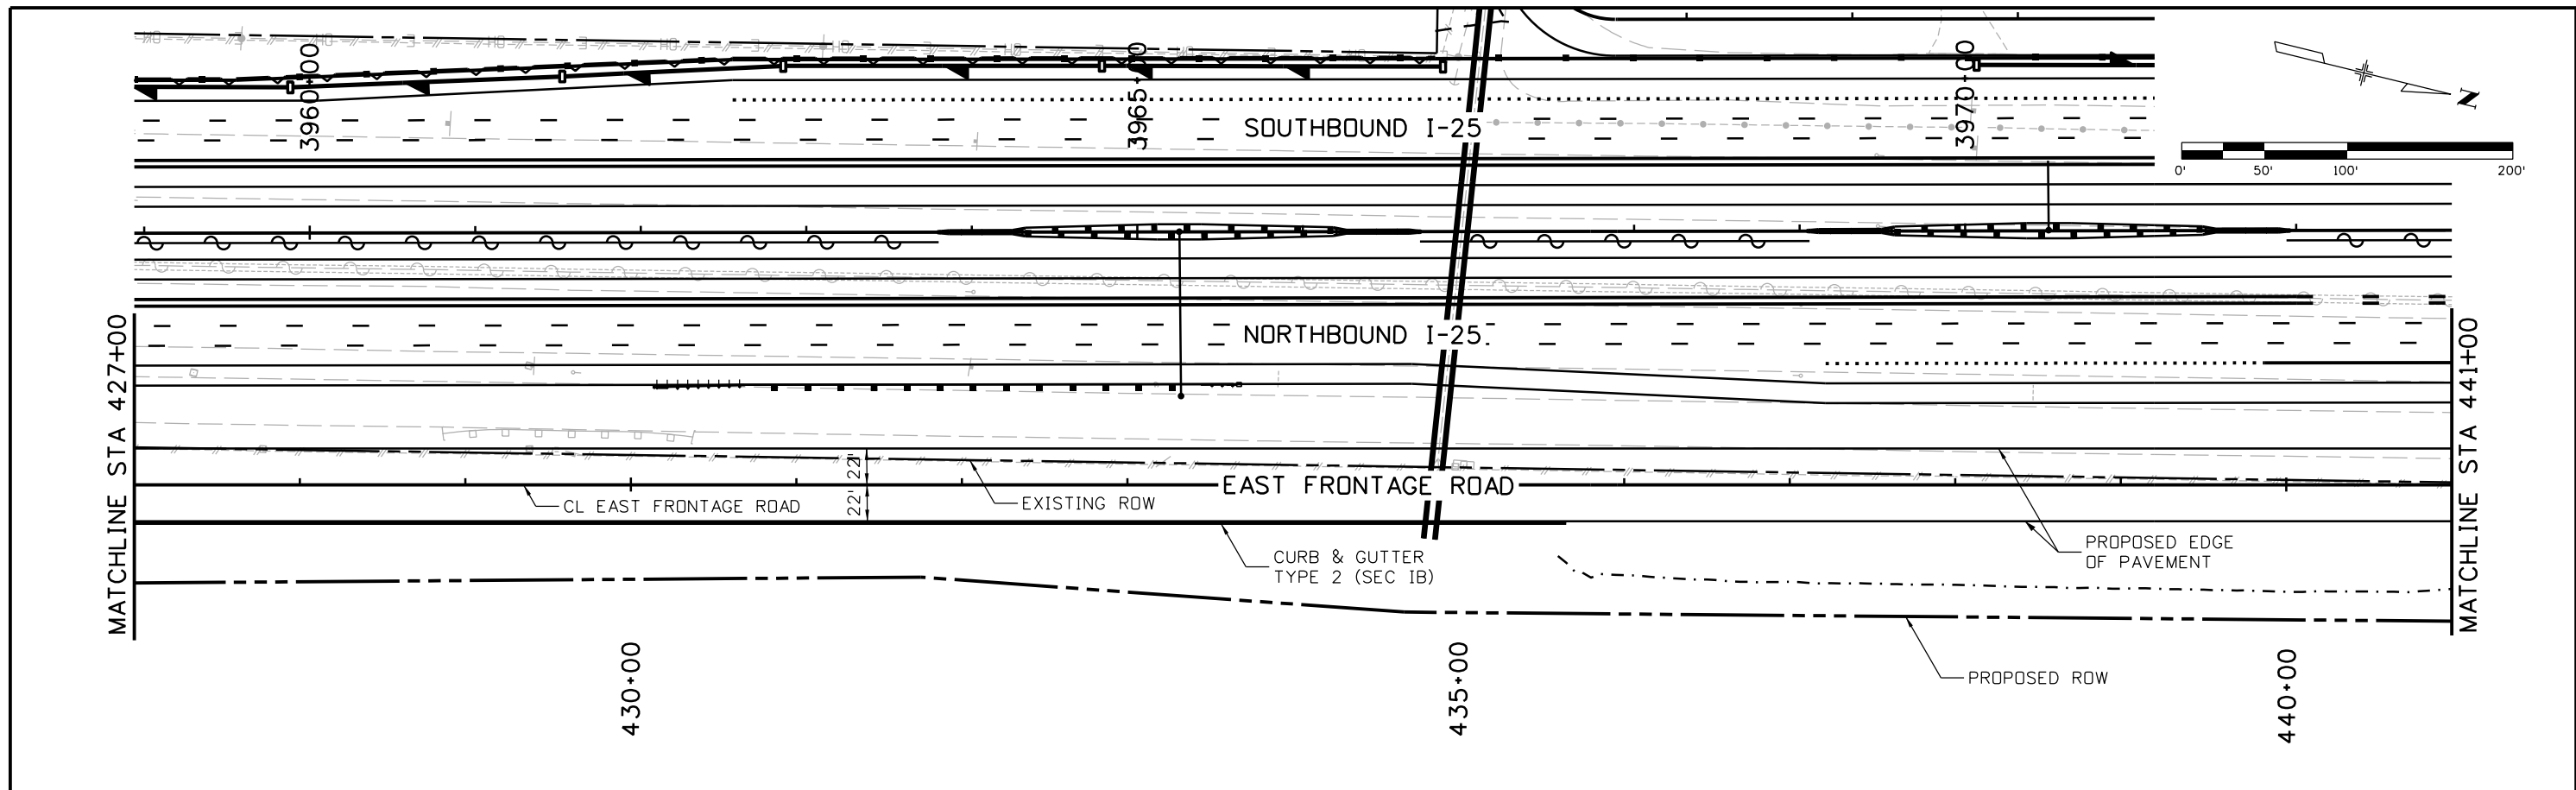file14.36 6:52:55 PM p:\CP-PWS-1501.pbs\com\PBS\JW1\Documents\Transportation\Surface Transportation\Projects\100027309 1-25\Design\Drawings\18357DES_PNP_FR_East007.dgn





| | | | | | | | | | | | |
|---|--|---|--|---|--|---|--|--|--|------------------|--|
| Print Date: 10/8/2015 | | Sheet Revisions Date: Comments Init. | | Colorado Department of Transportation  714 Grand Avenue, P.O. Box 298 Eagle, CO 81631 Phone: 970-328-6385 FAX: 970-328-2368 Region 4 | | As Constructed No Revisions: Revised: Void: | | I-25/SH 392 TO SH 14 ROADWAY PLAN AND PROFILE EAST FRONTAGE ROAD Designer: MTA Structure Numbers Detailer: JAG Sheet Subset: ROADWAY Subset Sheets: R121 of R158 | | Project No./Code | |
| File Name: 18357DES_PNP_FR_East007.dgn | | | | | | | | | | IM 0253-221 | |
| Horiz. Scale: 1:100 Vert. Scale: | | | | | | | | | | 18357 | |
| Unit Information Unit Leader Initials: | | | | | | | | | | Sheet Number 170 | |
|  7604 Technology Way, Suite 400 Denver, CO 80237 Phone: (303) 221-7275 Fax: (303) 221-7276 | |  | | | | | | | | | |

file14.36 6:52:57 PM p:\CP-PWS-1501.pbsj.com\Documents\Transportation\Surface Transportation\Projects\100027309 1-25\Design\Drawings\18357DES_PNP_FR East008.dgn

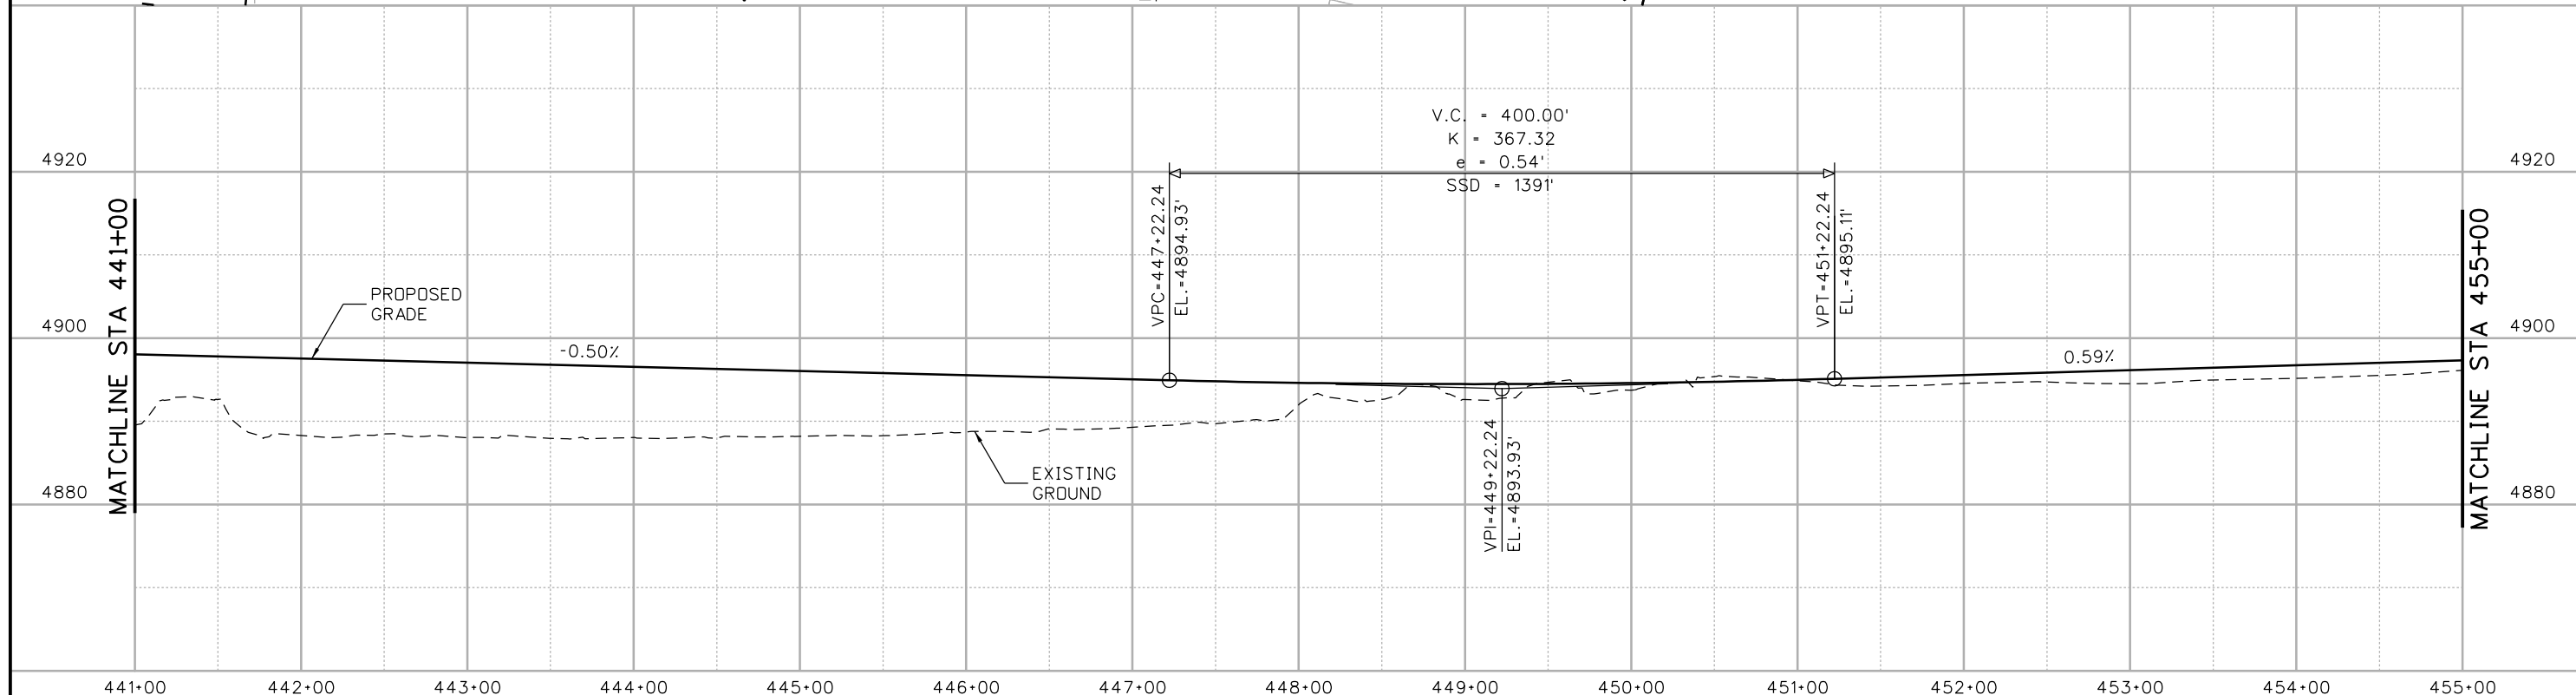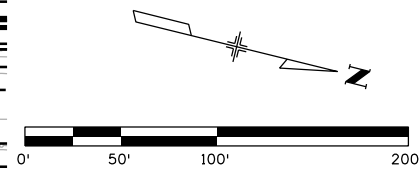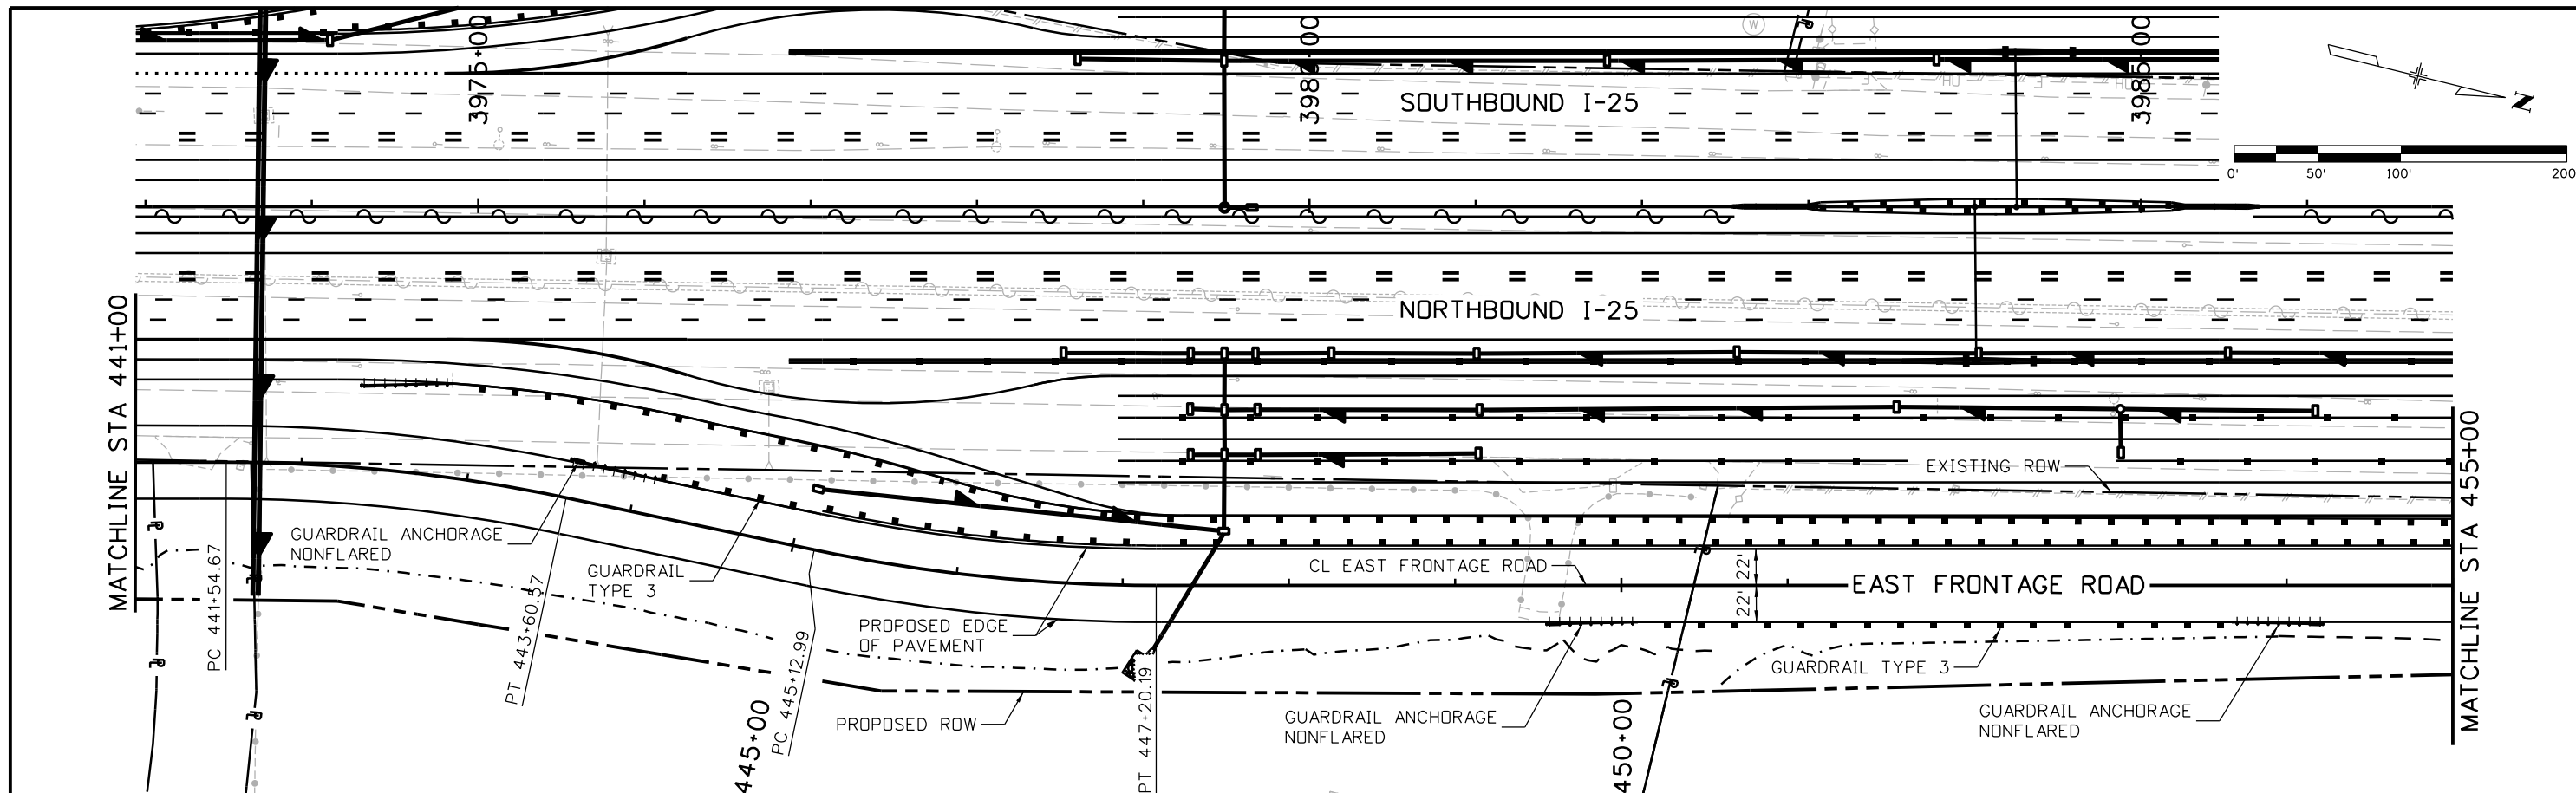

| | | | | | | | | | | | |
|---|--|-----------------|----------|---------------------------------------|--|----------------|---------------|--|------------------|---|--|
| Print Date: 10/8/2015 | | Sheet Revisions | | Colorado Department of Transportation | | As Constructed | | I-25/SH 392 TO SH 14 ROADWAY PLAN AND PROFILE EAST FRONTAGE ROAD | | Project No./Code | |
| File Name: 18357DES_PNP_FR East008.dgn | | Date: | Comments | Init. | 714 Grand Avenue, P.O. Box 298 Eagle, CO 81631 Phone: 970-328-6385 FAX: 970-328-2368 | | No Revisions: | | IM 0253-221 | | |
| Horiz. Scale: 1:100 Vert. Scale: | | | | | Region 4 JFF | | Revised: | | 18357 | | |
| Unit Information Unit Leader Initials: | | | | | | | Void: | | Sheet Number 171 | | |
| ATKINS 7604 Technology Way, Suite 400 Denver, CO 80237 Phone: (303) 221-7275 Fax: (303) 221-7276 | | 0000 | | | | | | Designer: MTA Structure Numbers | | Sheet Subst: ROADWAY Subst Sheets: R122 of R158 | |

file14.36 6:52:58 PM p:\CP-PWS-1501.pbs\com\PBS\JW1\Documents\Transportation\Surface Transportation\Projects\100027309 1-25\Design\Drawings\18357DES_PNP_FR_East009.dgn

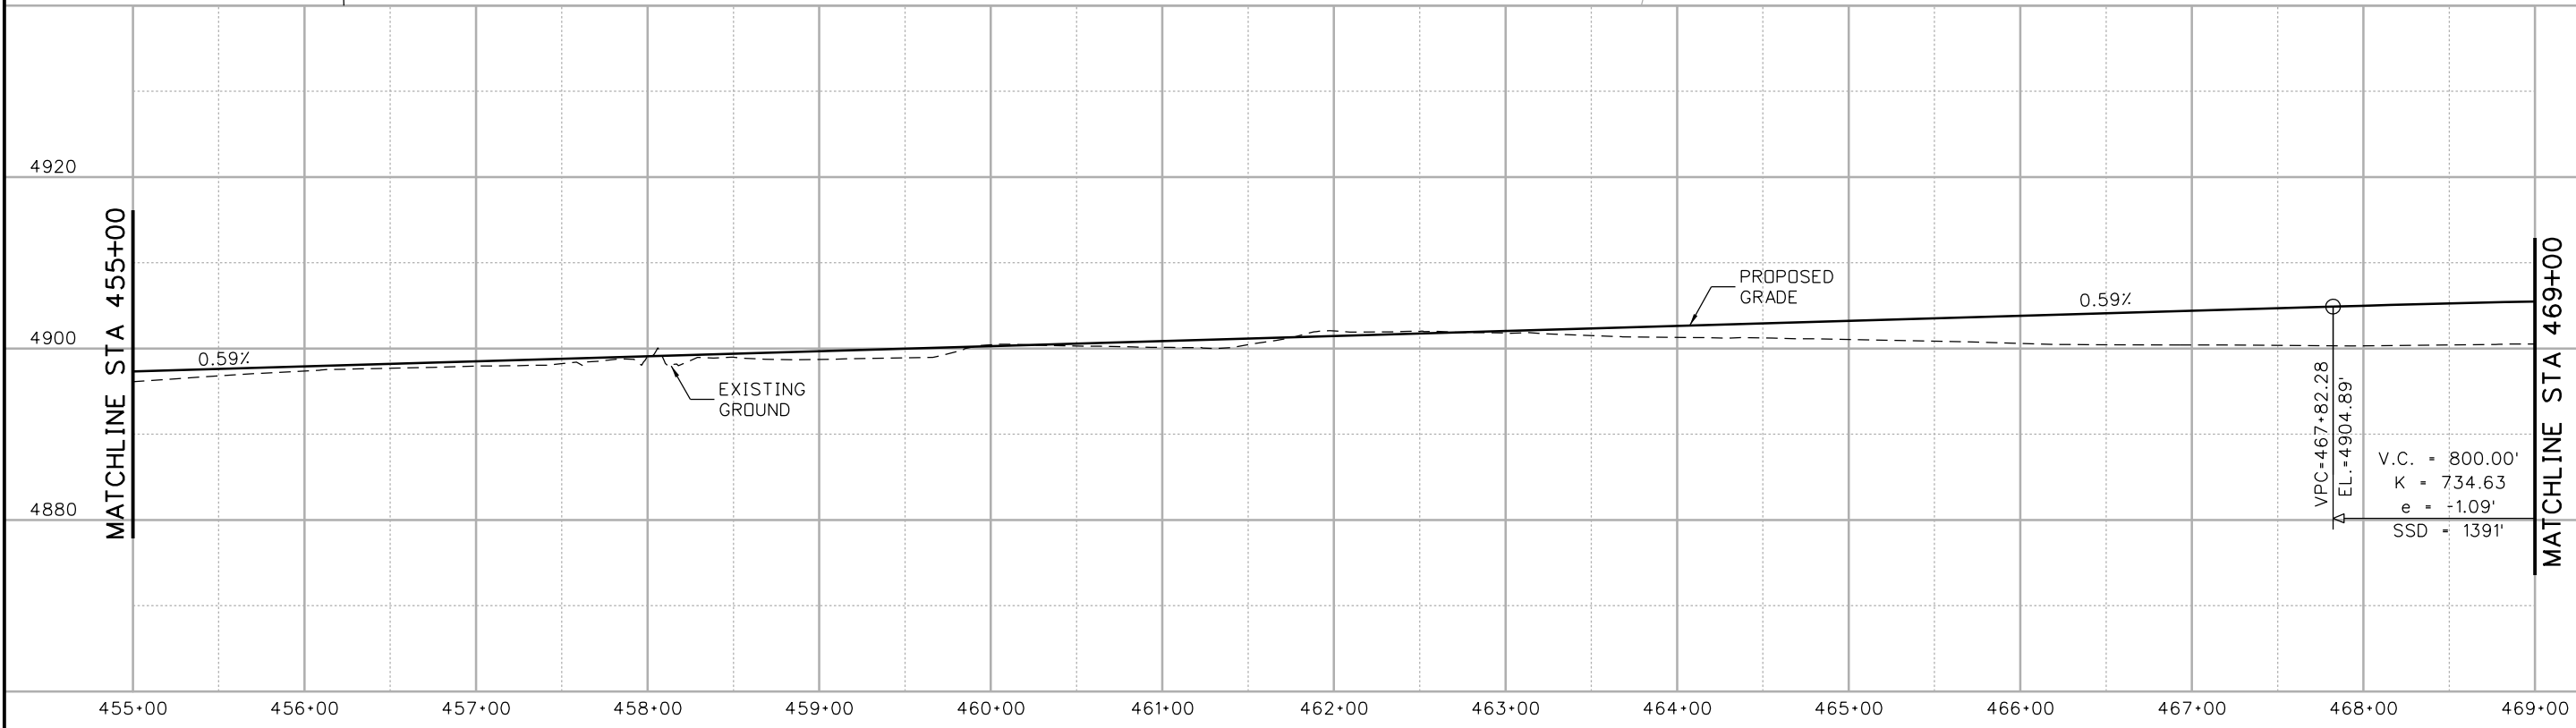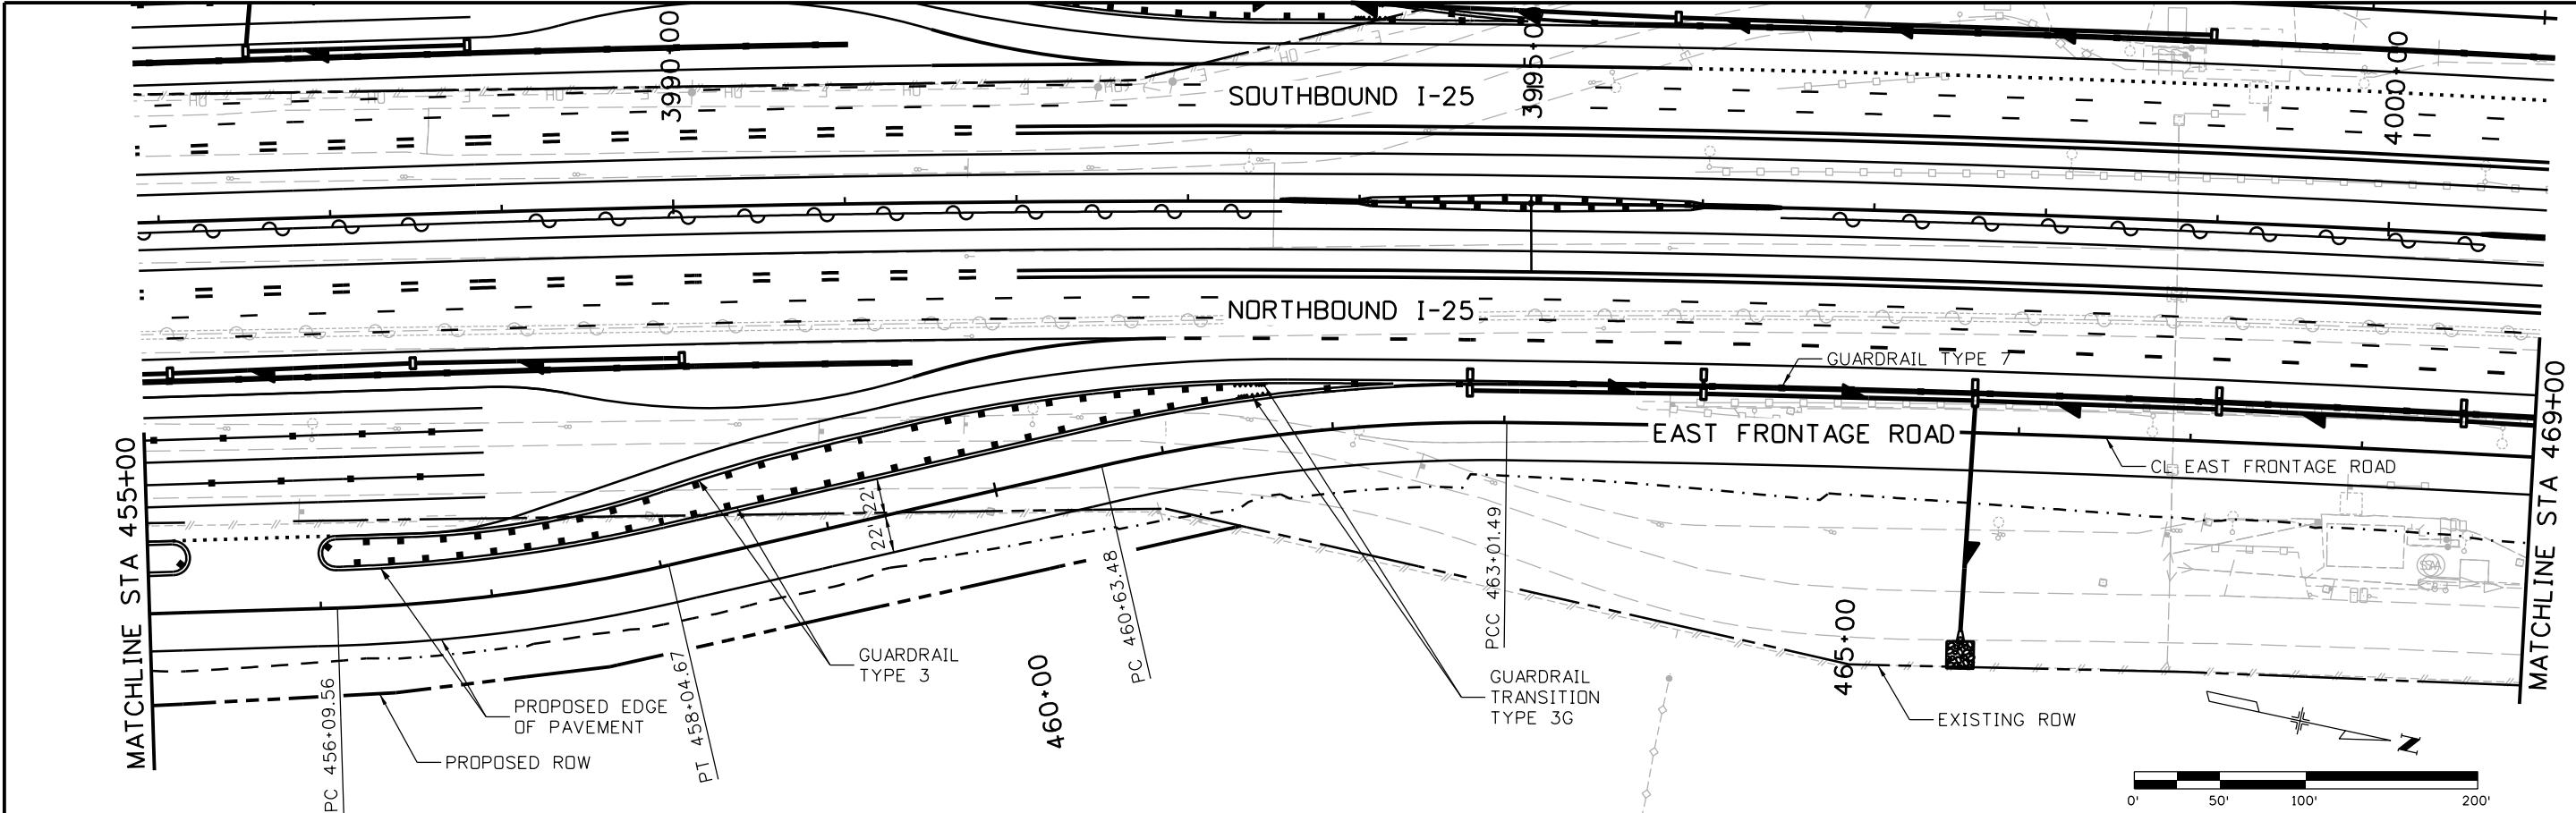

Print Date: 10/8/2015
 File Name: 18357DES_PNP_FR East009.dgn
 Horiz. Scale: 1:100 Vert. Scale:
 Unit Information Unit Leader Initials:
ATKINS 7604 Technology Way, Suite 400
 Denver, CO 80237
 Phone: (303) 221-7275 Fax: (303) 221-7276

| Sheet Revisions | | |
|-----------------|----------|-------|
| Date: | Comments | Init. |
| | | |
| | | |
| | | |

Colorado Department of Transportation
 Region 4
 714 Grand Avenue, P.O. Box 298
 Eagle, CO 81631
 Phone: 970-328-6385 FAX: 970-328-2368
JFF



| |
|-----------------------|
| As Constructed |
| No Revisions: |
| Revised: |
| Void: |


**I-25/SH 392 TO SH 14
 ROADWAY PLAN AND PROFILE
 EAST FRONTAGE ROAD**

Designer: MTA Structure Numbers
 Detailer: JAG
 Sheet Subset: ROADWAY Subset Sheets: R123 of R158




| |
|-------------------------|
| Project No./Code |
| IM 0253-221 |
| 18357 |
| Sheet Number 172 |

file14.36 6:52:59 PM pw:\CP-PWS-1501.pbsj.com:PBSUPW1\Documents\Transportation\Surface Transportation\Projects\100027309 I-25\Design\Drawings\18357DES_PNP_FR East010.dgn

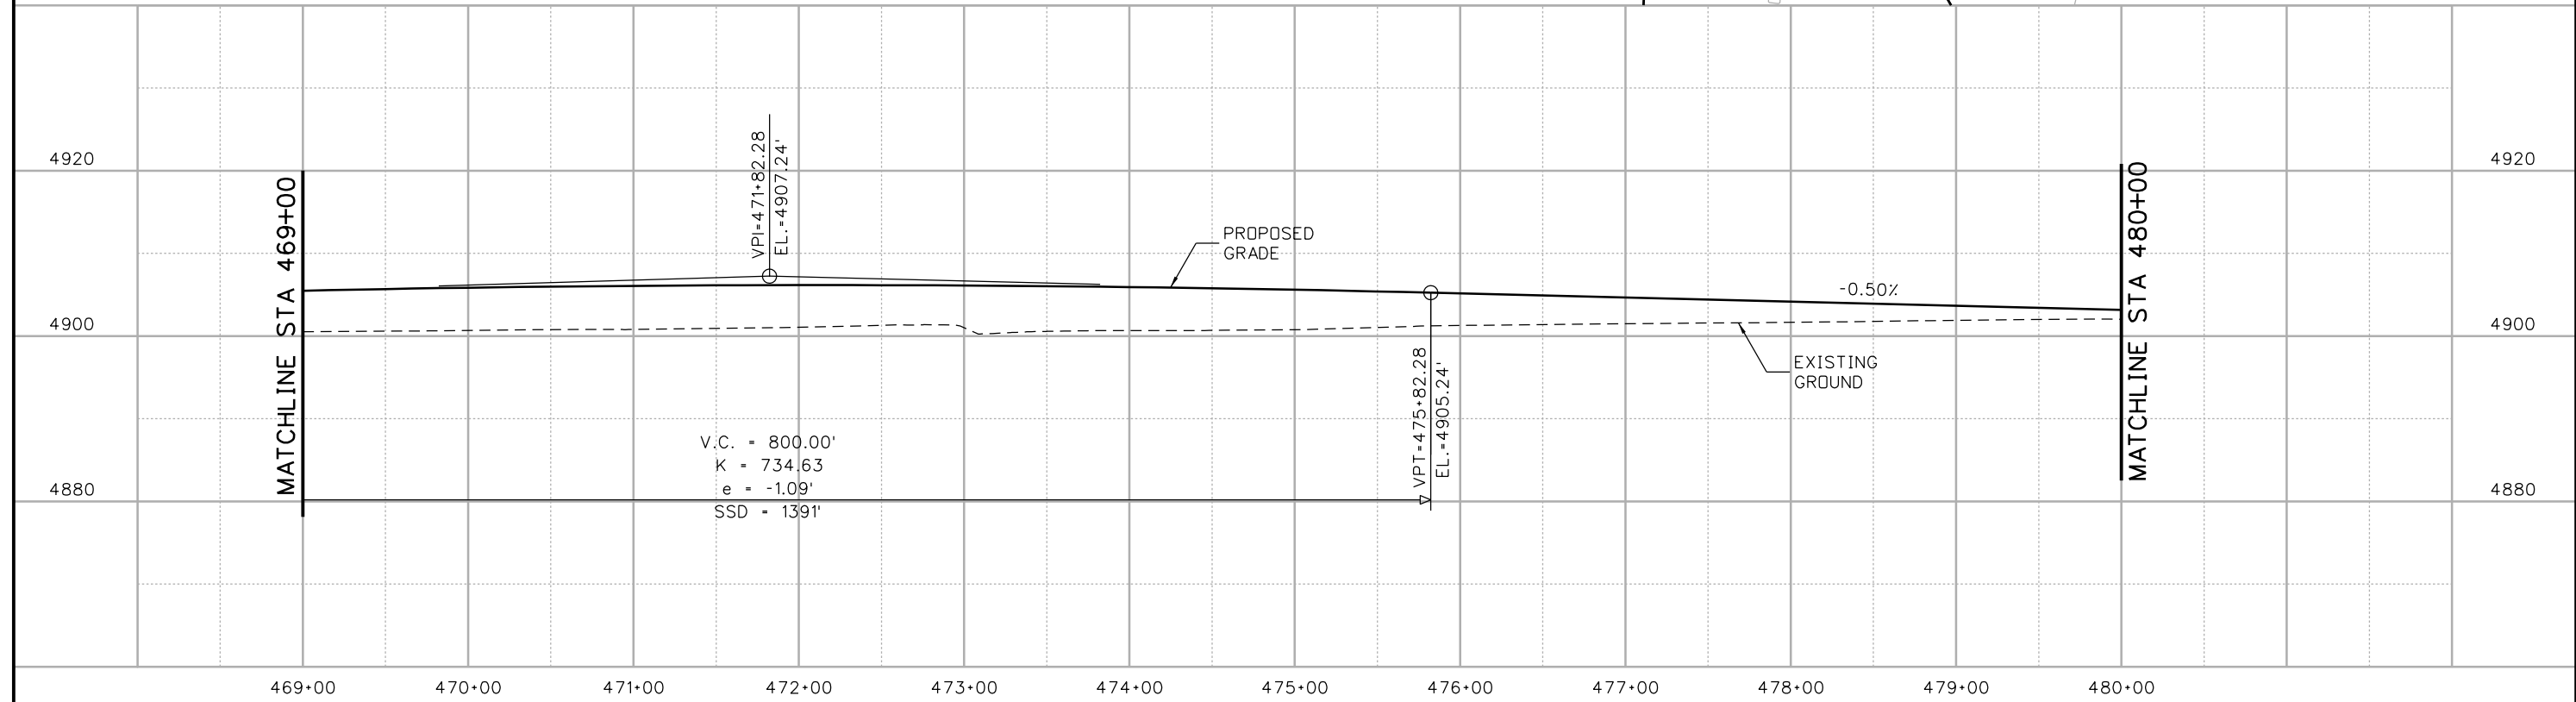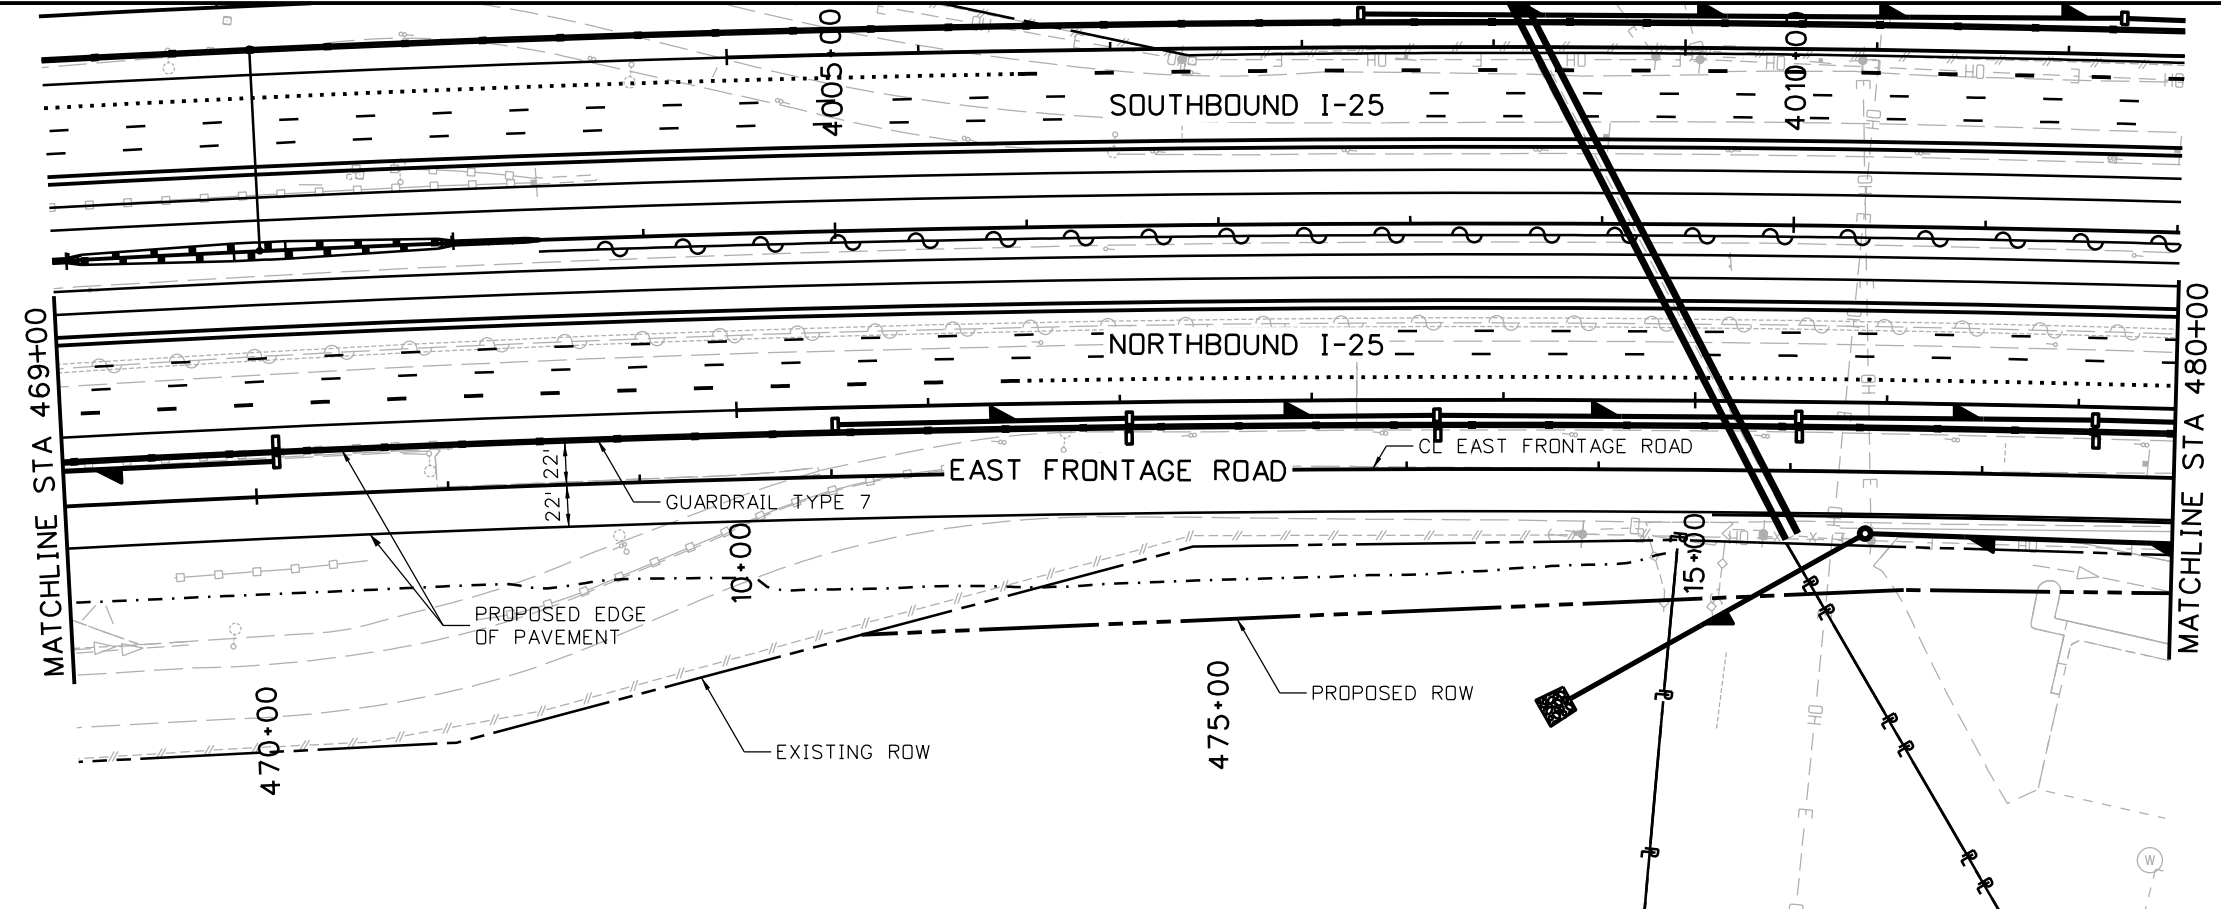

| | | | | | | | | | | | |
|---|--|---|--|---|--|---|--|---|--|------------------|--|
| Print Date: 10/8/2015 | | Sheet Revisions Date: Comments Init. | | Colorado Department of Transportation  714 Grand Avenue, P.O. Box 298 Eagle, CO 81631 Phone: 970-328-6385 FAX: 970-328-2368 Region 4 JFF | | As Constructed No Revisions: Revised: Void: | | I-25/SH 392 TO SH 14 ROADWAY PLAN AND PROFILE EAST FRONTAGE ROAD Designer: MTA Structure Numbers: Detailer: JAG Sheet Subset: ROADWAY Subset Sheets: R124 of R158 | | Project No./Code | |
| File Name: 18357DES_PNP_FR East010.dgn | | | | | | | | | | IM 0253-221 | |
| Horiz. Scale: 1:100 Vert. Scale: | | | | | | | | | | 18357 | |
| Unit Information Unit Leader Initials: | | | | | | | | | | Sheet Number 173 | |
|  7604 Technology Way, Suite 400 Denver, CO 80237 Phone: (303) 221-7275 Fax: (303) 221-7276 | |  | | | | | | | | | |

file14.36 6:53:00 PM p:\CP-PWS-ISO1.pbs\com\PBSJRW1\Documents\Transportation\Surface Transportation\Projects\100027309 1-25\Design\Drawings\18357DES_PNP_FR_East011.dgn

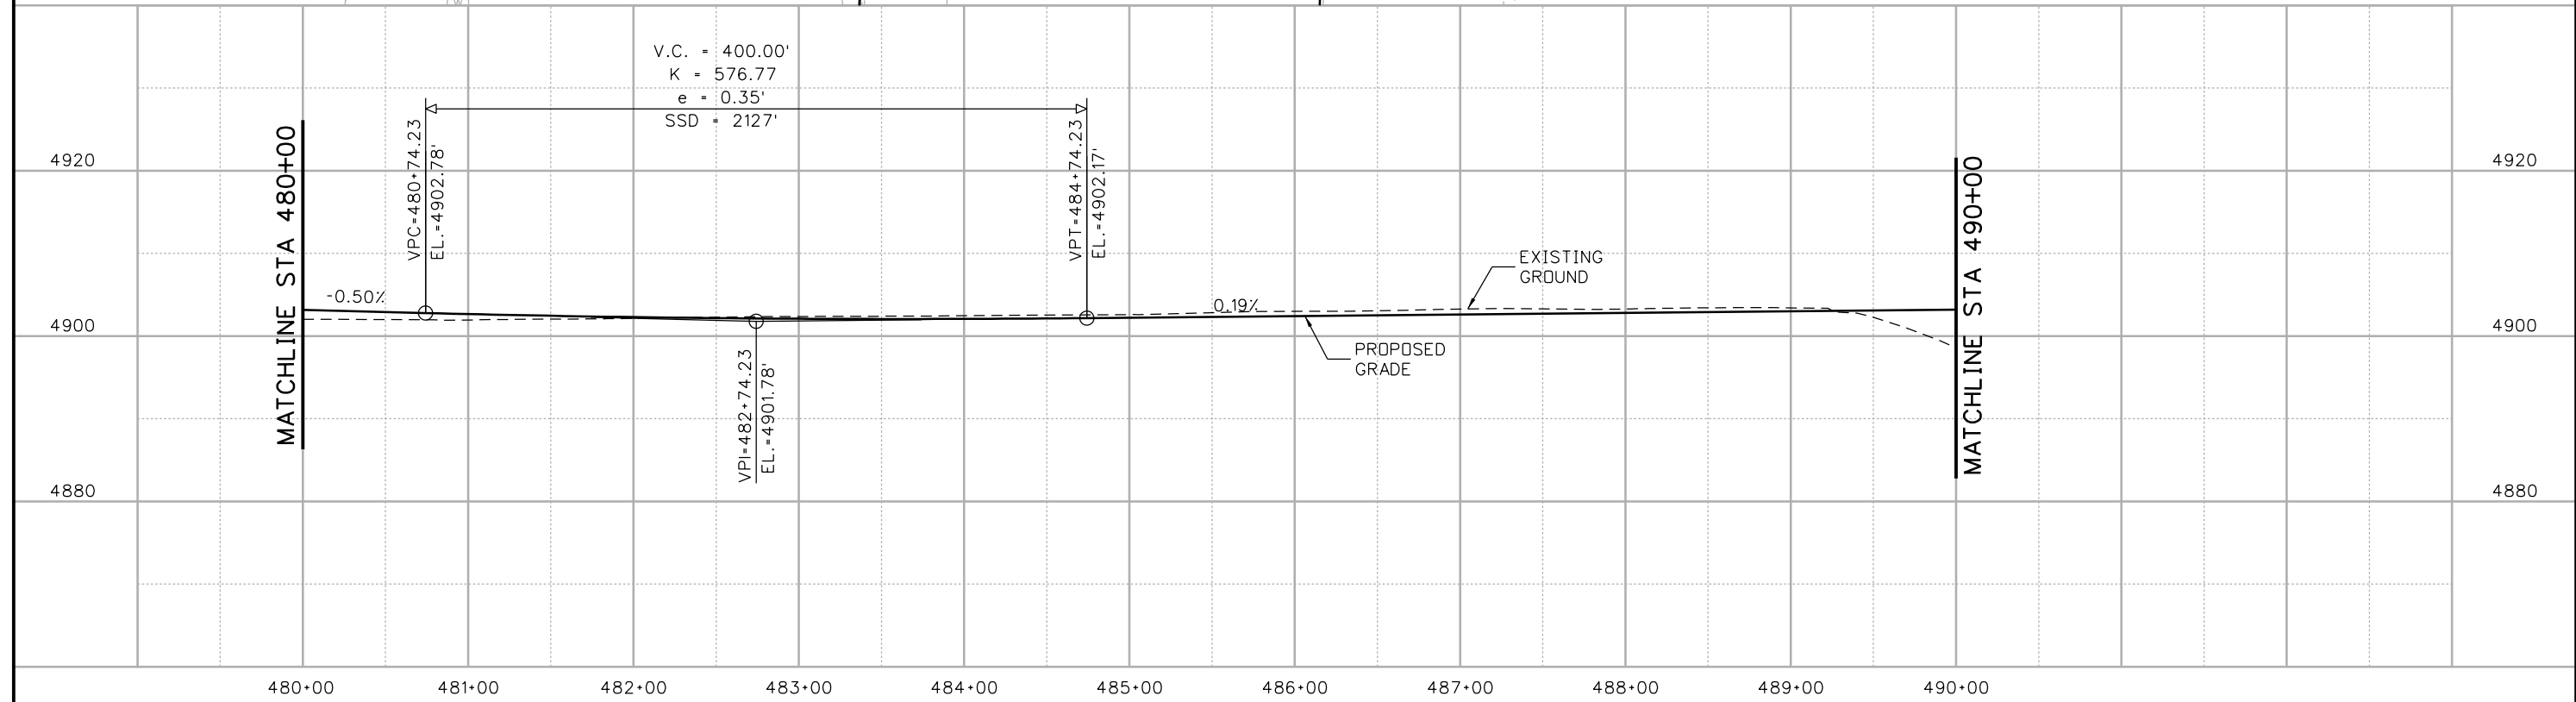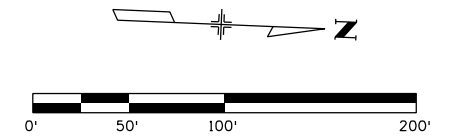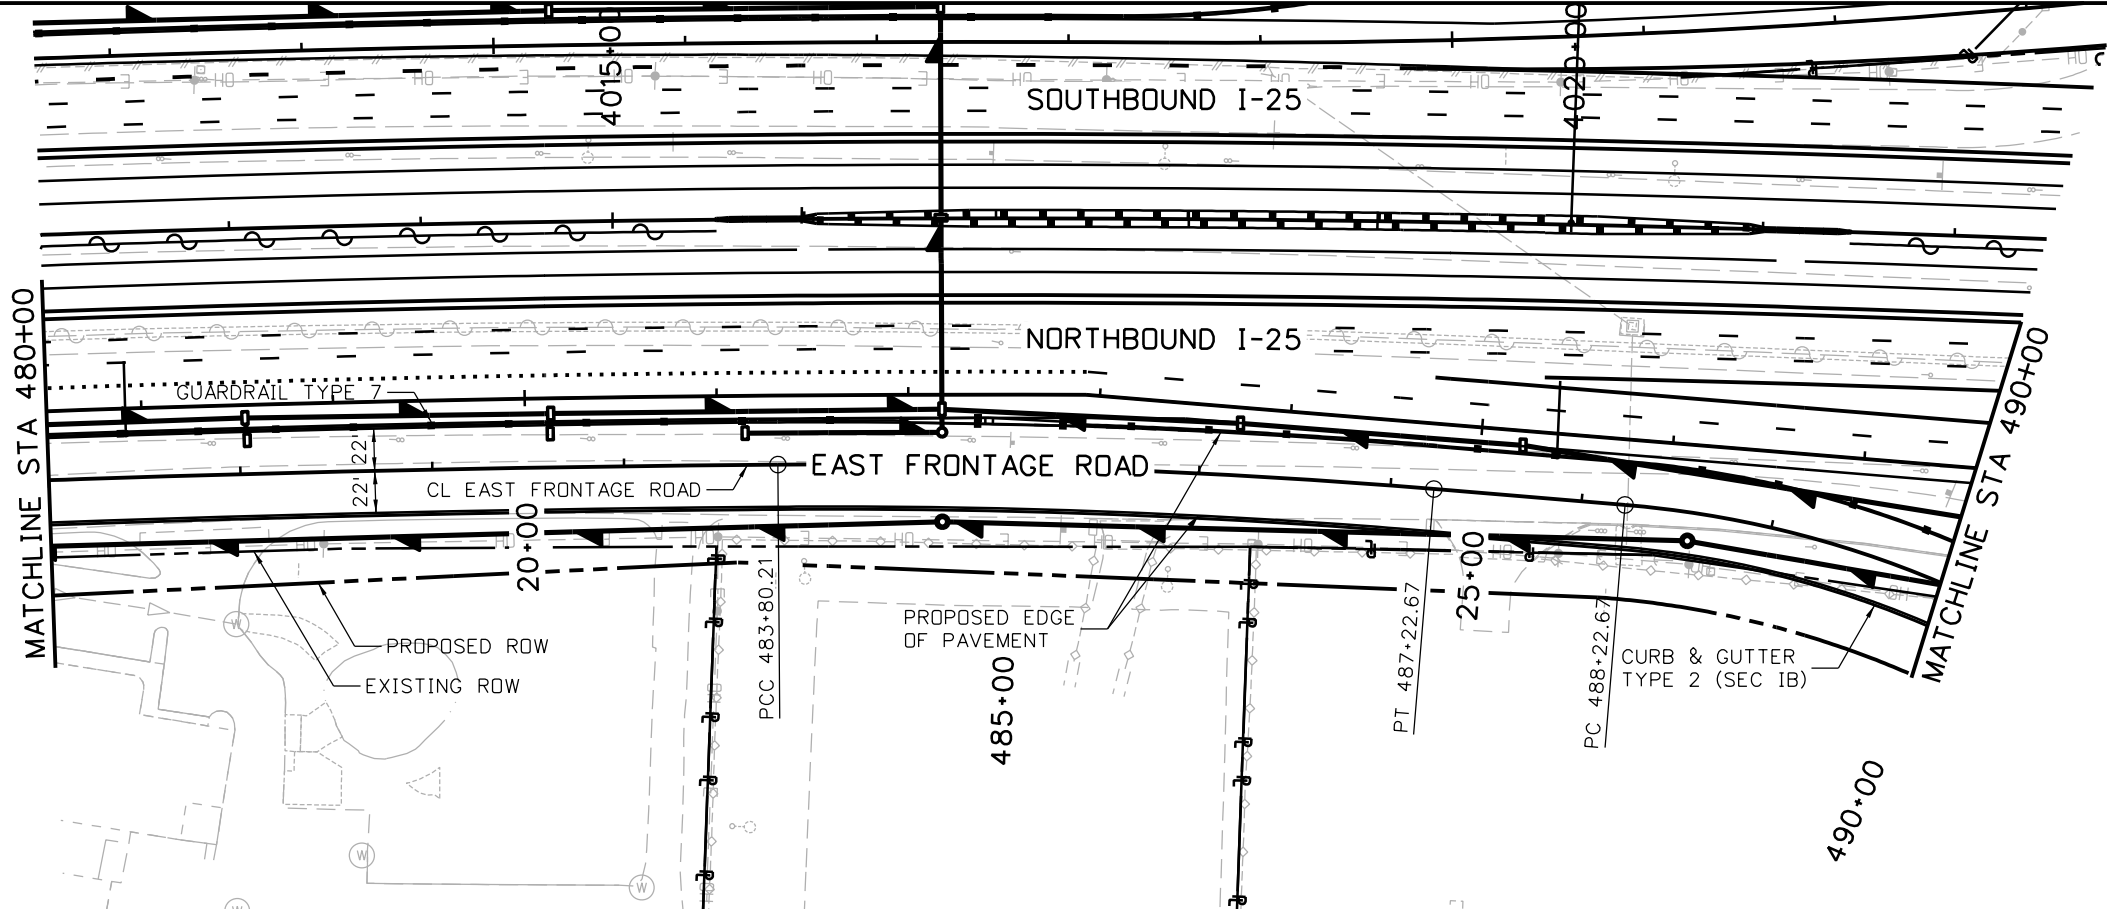

| | |
|--|---|
| Print Date: 10/8/2015 | |
| File Name: 18357DES_PNP_FR East011.dgn | |
| Horiz. Scale: 1:100 | Vert. Scale: |
| Unit Information | Unit Leader Initials: |
| ATKINS | 7604 Technology Way, Suite 400 Denver, CO 80237 Phone: (303) 221-7275 Fax: (303) 221-7276 |

| Sheet Revisions | | |
|-----------------|----------|-------|
| Date: | Comments | Init. |
| | | |
| | | |
| | | |

Colorado Department of Transportation

714 Grand Avenue, P.O. Box 298
Eagle, CO 81631
Phone: 970-328-6385 FAX: 970-328-2368




Region 4 **JFF**

| |
|-----------------------|
| As Constructed |
| No Revisions: |
| Revised: |
| Void: |

| | | | |
|---|---------|-------------------|--------------|
| I-25/SH 392 TO SH 14 ROADWAY PLAN AND PROFILE EAST FRONTAGE ROAD | | | |
| Designer: | MTA | Structure Numbers | |
| Detailer: | JAG | | |
| Sheet Subset: | ROADWAY | Subset Sheets: | R125 of R158 |




| |
|-------------------------|
| Project No./Code |
| IM 0253-221 |
| 18357 |
| Sheet Number 174 |

file14.36 6:53:03 PM p:\CP-PWS-1501.pbs\com\PBSUPW1\Documents\Transportation\Surface Transportation\Projects\100027309 1-25\Design\Drawings\18357DES_PNP_FR East012.dgn

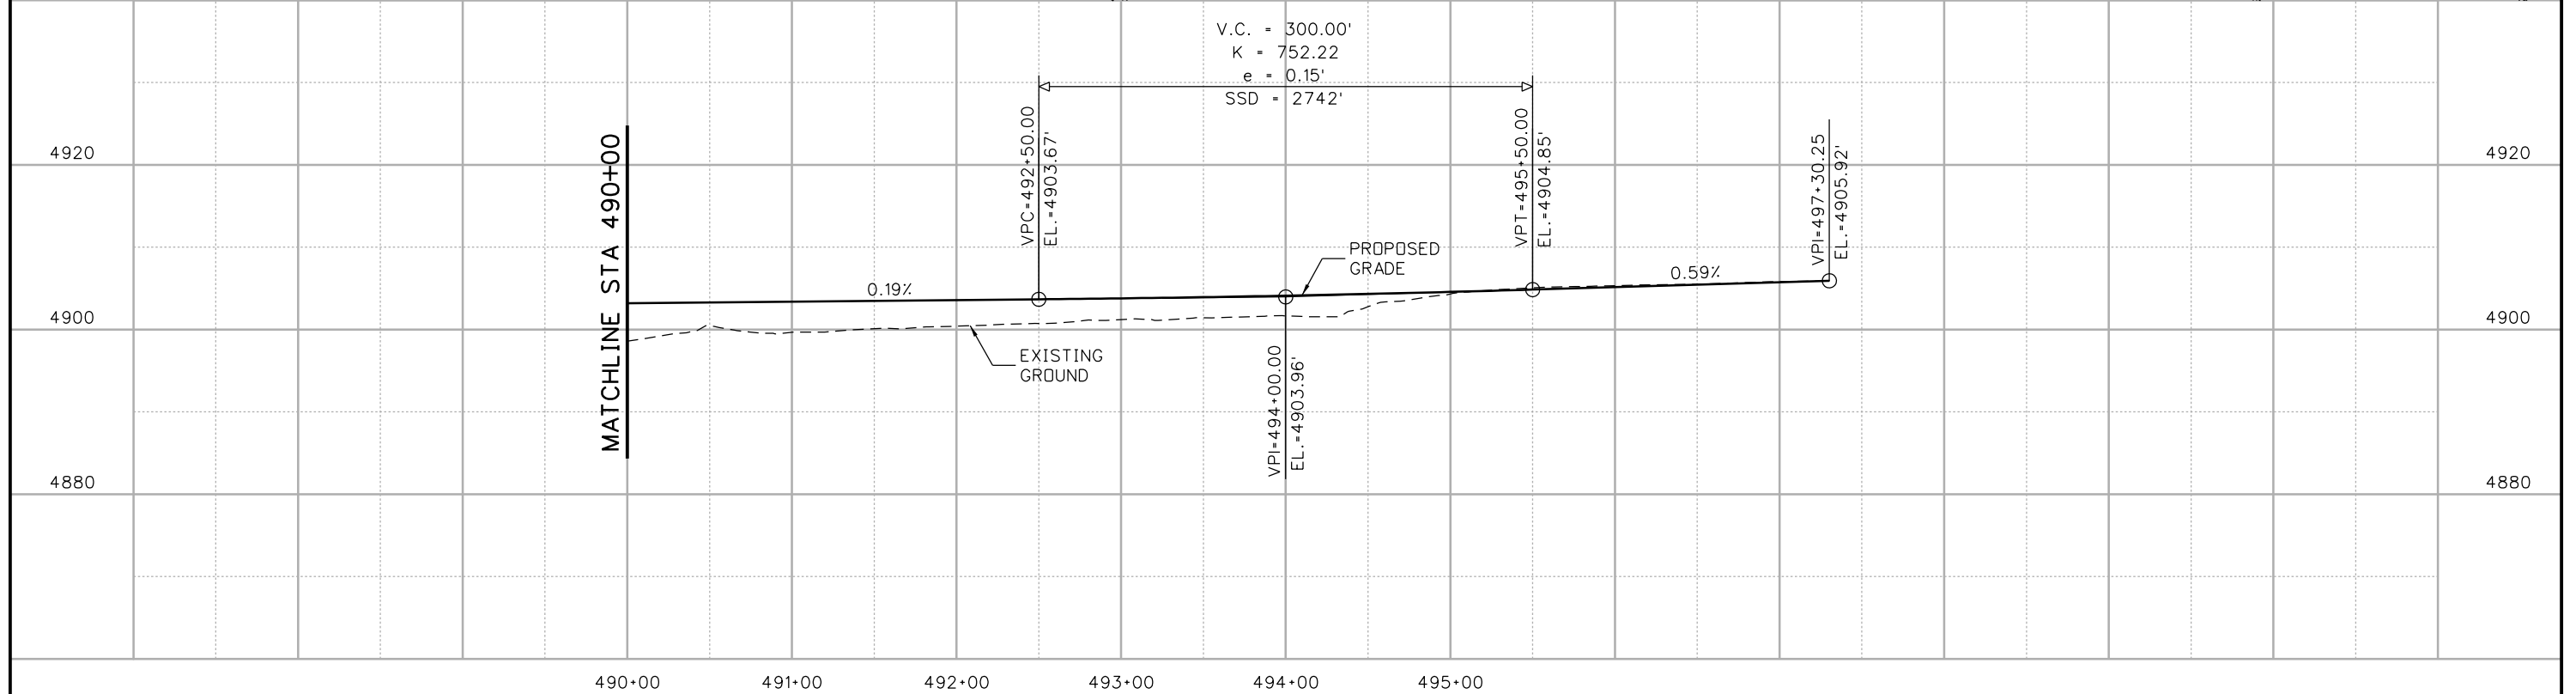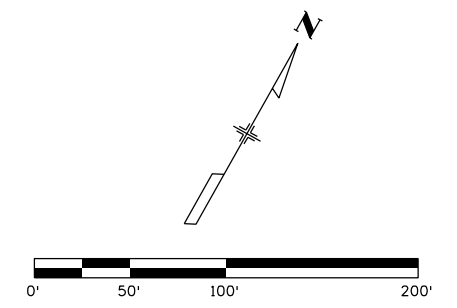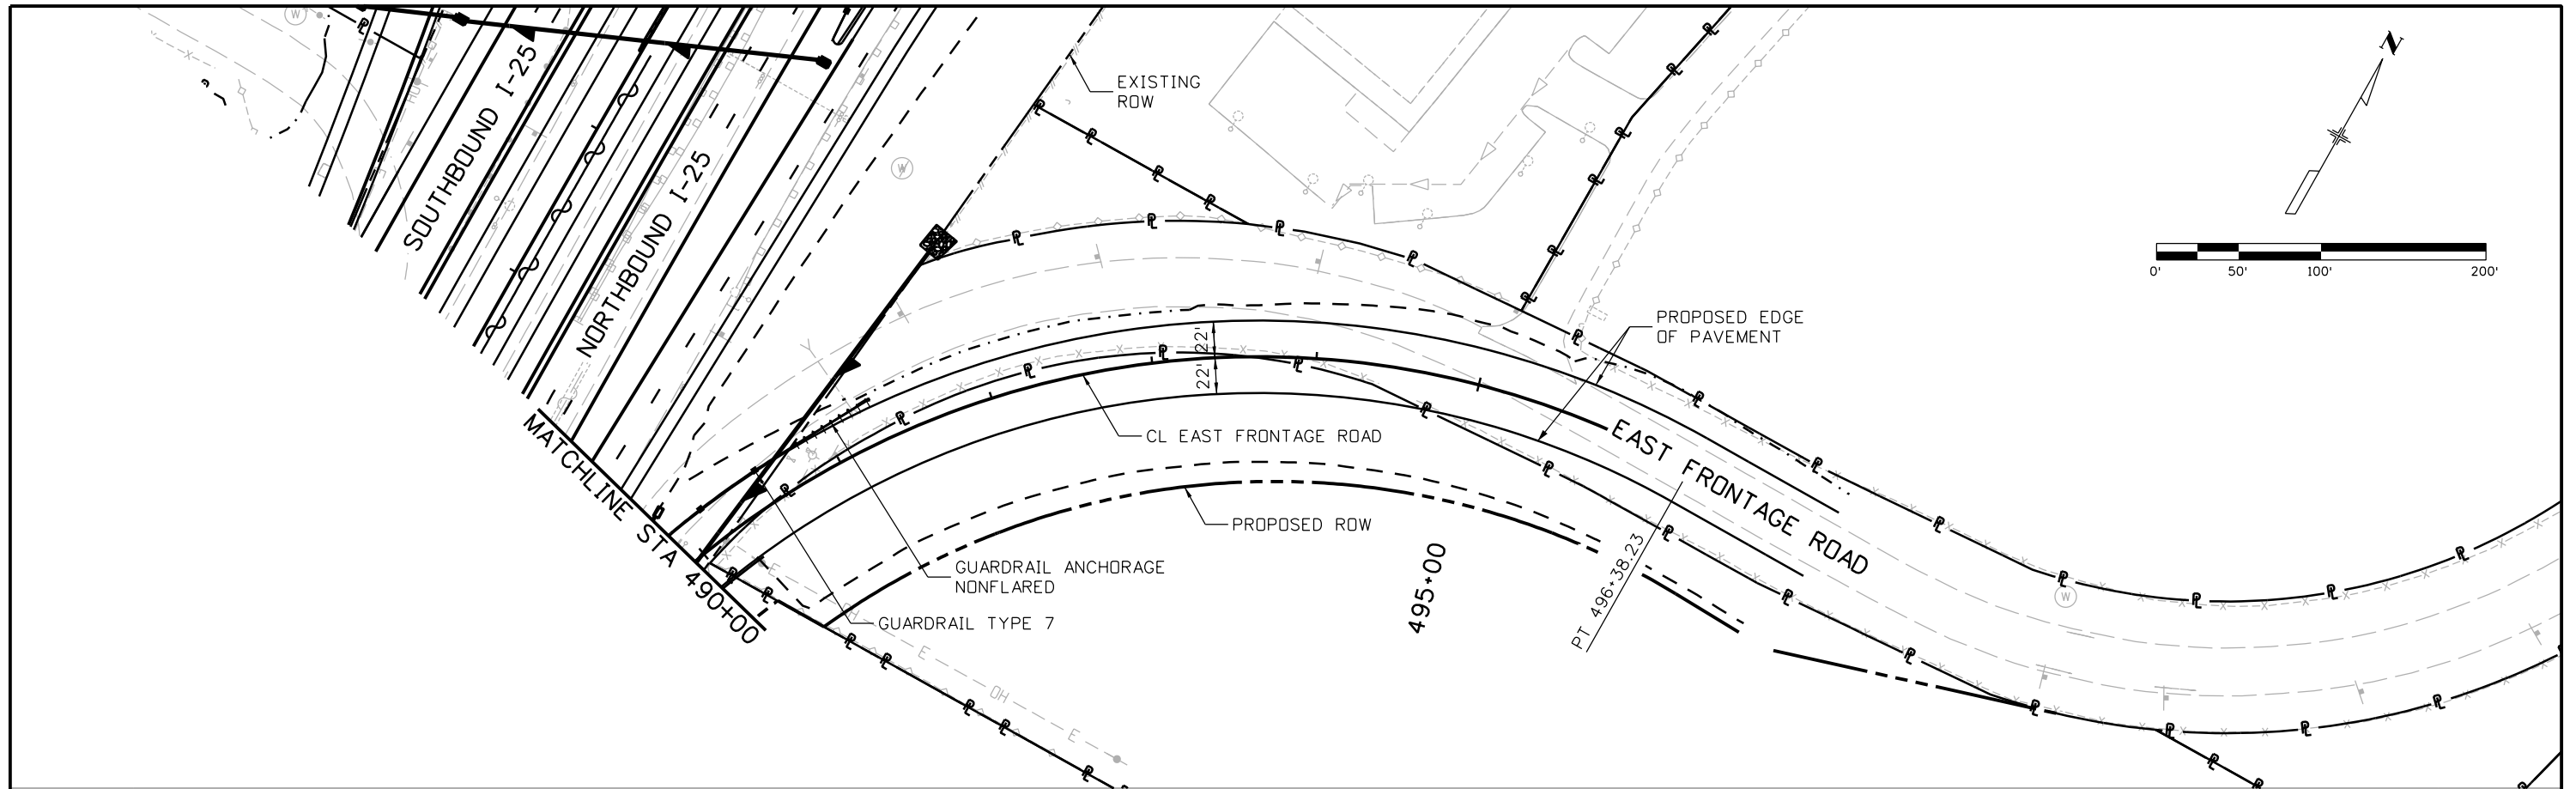



| | | | | | | | | | | | |
|---|--|---|--|--|--|--|--|---|--|--|--|
| Print Date: 10/8/2015 | | Sheet Revisions Date: Comments Init. | | Colorado Department of Transportation  714 Grand Avenue, P.O. Box 298 Eagle, CO 81631 Phone: 970-328-6385 FAX: 970-328-2368 | | As Constructed No Revisions: | | I-25/SH 392 TO SH 14 ROADWAY PLAN AND PROFILE EAST FRONTAGE ROAD | | Project No./Code | |
| File Name: 18357DES_PNP_FR East012.dgn | | | | | | | | | | IM 0253-221 | |
| Horiz. Scale: 1:100 Vert. Scale: | | | |  Region 4 | | Revised: Void: | | Designer: MTA Structure Numbers | | 18357 | |
| Unit Information Unit Leader Initials: | | | | | | | | Detailer: JAG Subsets: | | Sheet Subset: ROADWAY Subset Sheets: R126 of R158 | |
|  7604 Technology Way, Suite 400 Denver, CO 80237 Phone: (303) 221-7275 Fax: (303) 221-7276 | |  | | | | | | | | | |


file14.36 6:53:05 PM pw:\CP-PWS-1501.pbs\com+PBSJRW1\Documents\Transportation\Surface Transportation\Projects\100027309 1-25\Design\Drawings\18357DES_PNP_FR East013.dgn

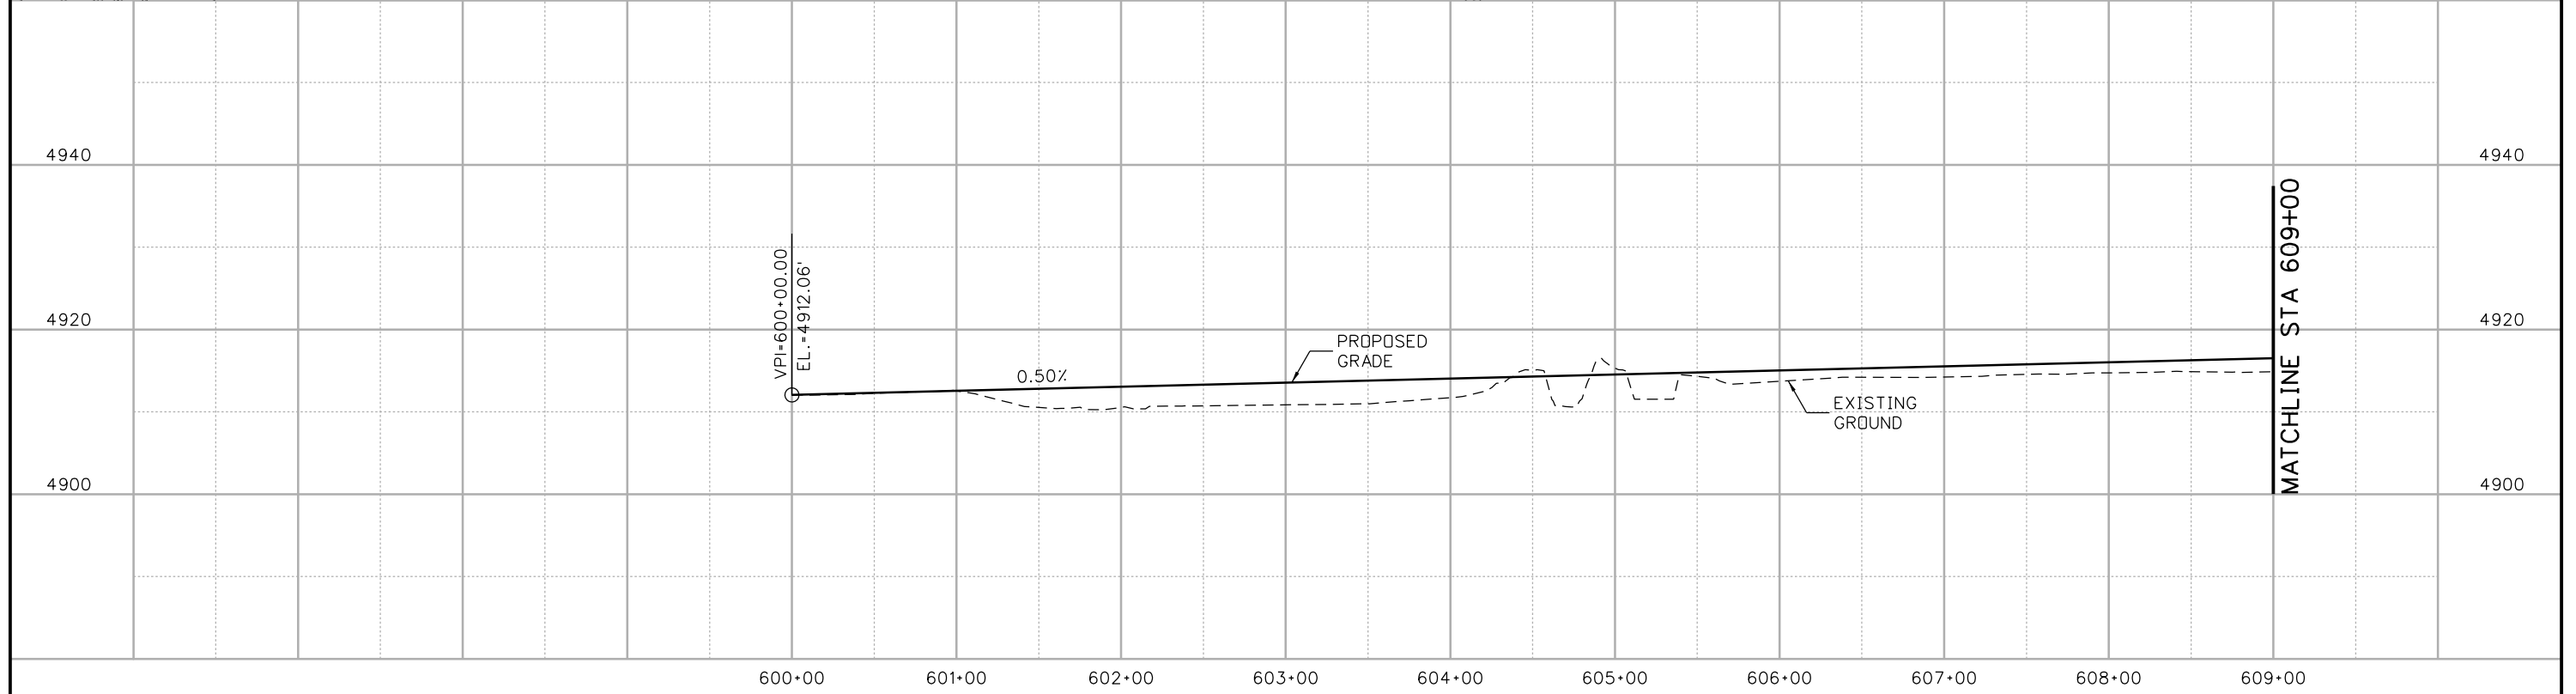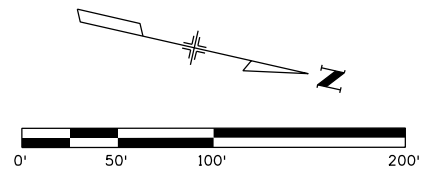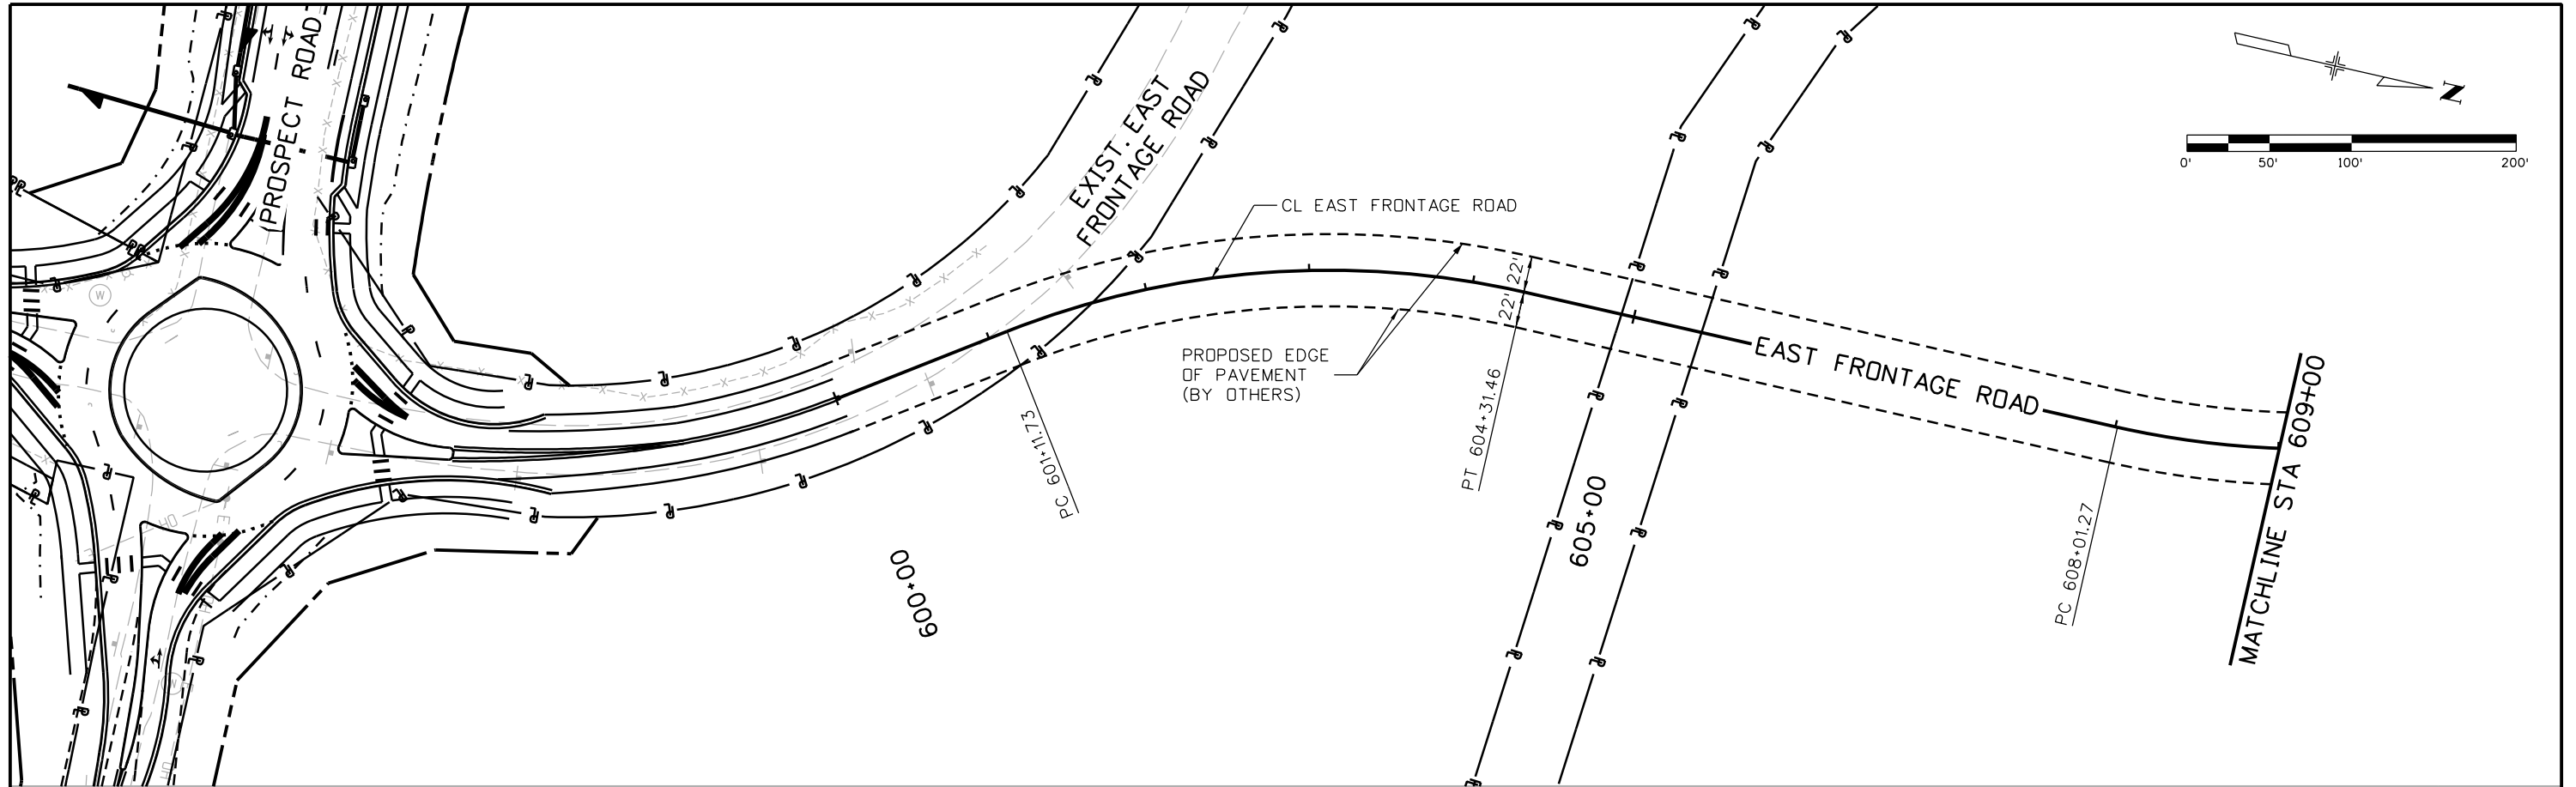

| | | | | | | | | | | | |
|---|--|---|--|--|--|--|--|---|--|-----------------------|--|
| Print Date: 10/8/2015 | | Sheet Revisions Date: Comments Init. | | Colorado Department of Transportation  714 Grand Avenue, P.O. Box 298 Eagle, CO 81631 Phone: 970-328-6385 FAX: 970-328-2368 | | As Constructed No Revisions: | | I-25/SH 392 TO SH 14 ROADWAY PLAN AND PROFILE EAST FRONTAGE ROAD | | Project No./Code | |
| File Name: 18357DES_PNP_FR East013.dgn | | | | | | | | | | IM 0253-221 | |
| Horiz. Scale: 1:100 Vert. Scale: | | | |  Region 4 | | Revised: | | Designer: MTA | | Structure Numbers | |
| Unit Information Unit Leader Initials: | | | | | | Void: | | Detailer: JAG | | Sheet Subset: ROADWAY | |
|  7604 Technology Way, Suite 400 Denver, CO 80237 Phone: (303) 221-7275 Fax: (303) 221-7276 | |  | | JFF | | | | | | Sheet Number 176 | |

file14.36 6:53:08 PM p:\CP-PWS-IS01.pbs\j.com\PBS\JW1\Documents\Transportation\Surface Transportation\Projects\100027309 1-25\Design\Drawings\18357DES_PNP_FR East014.dgn

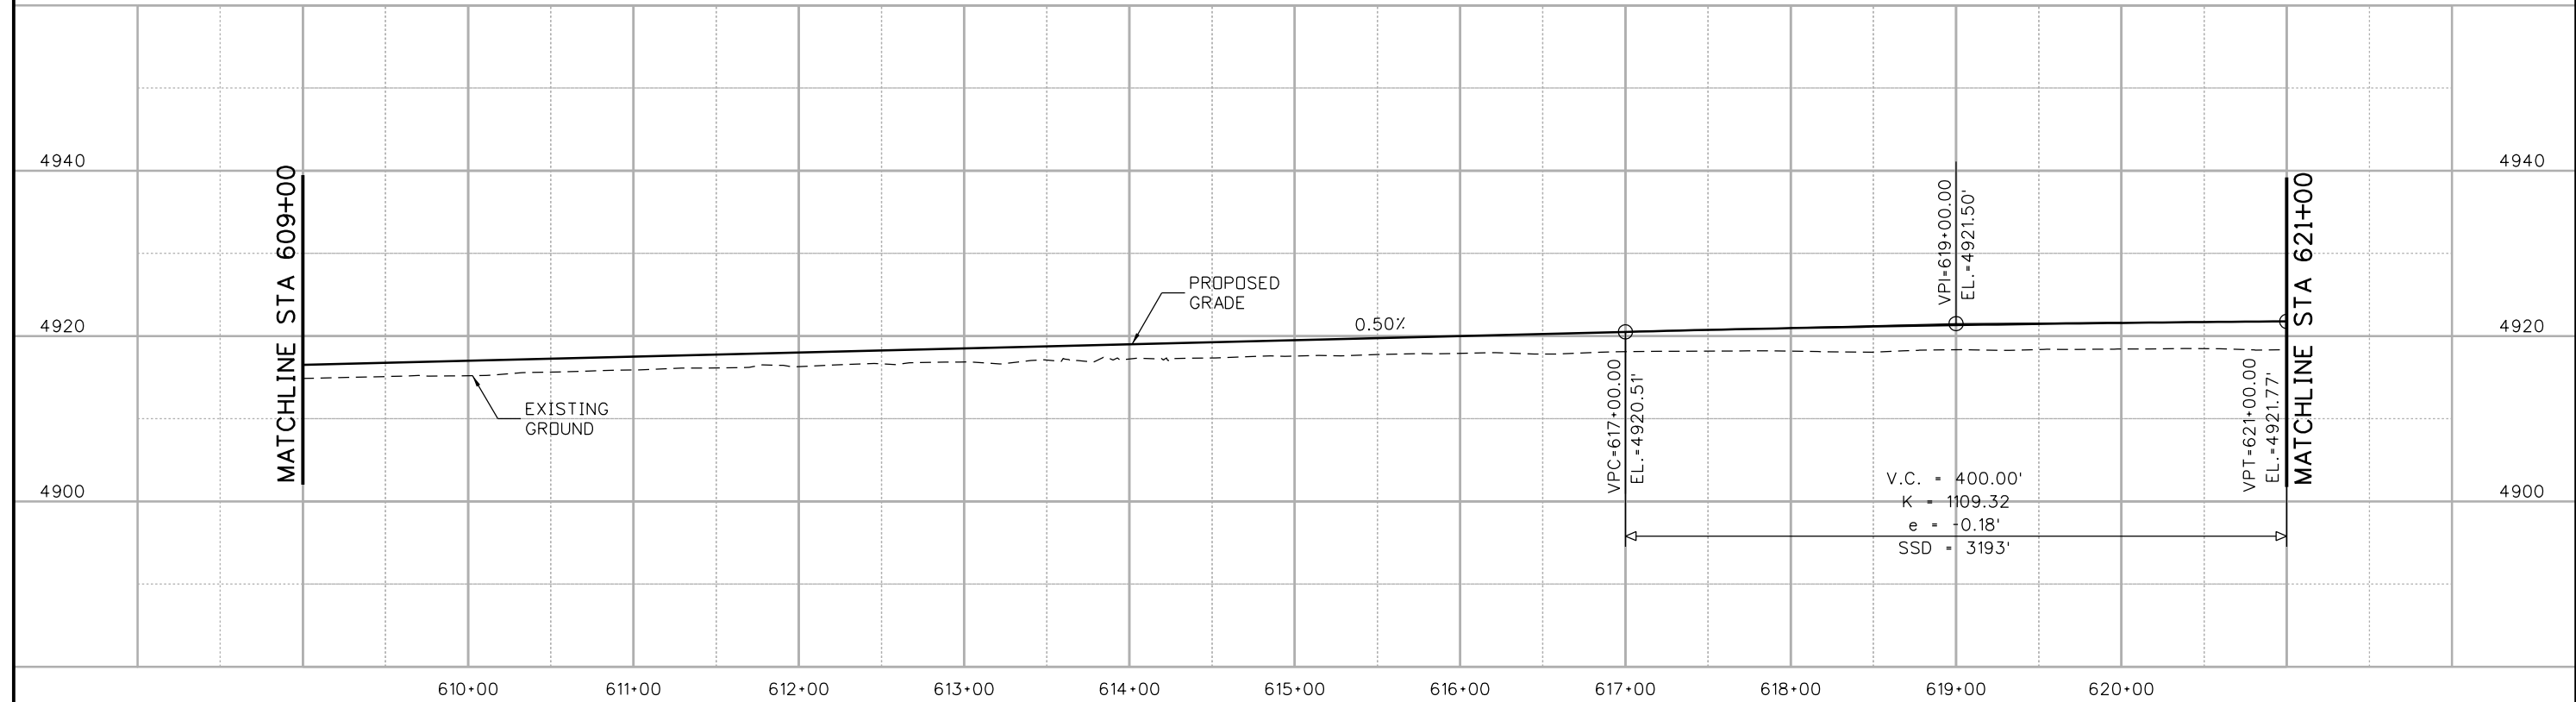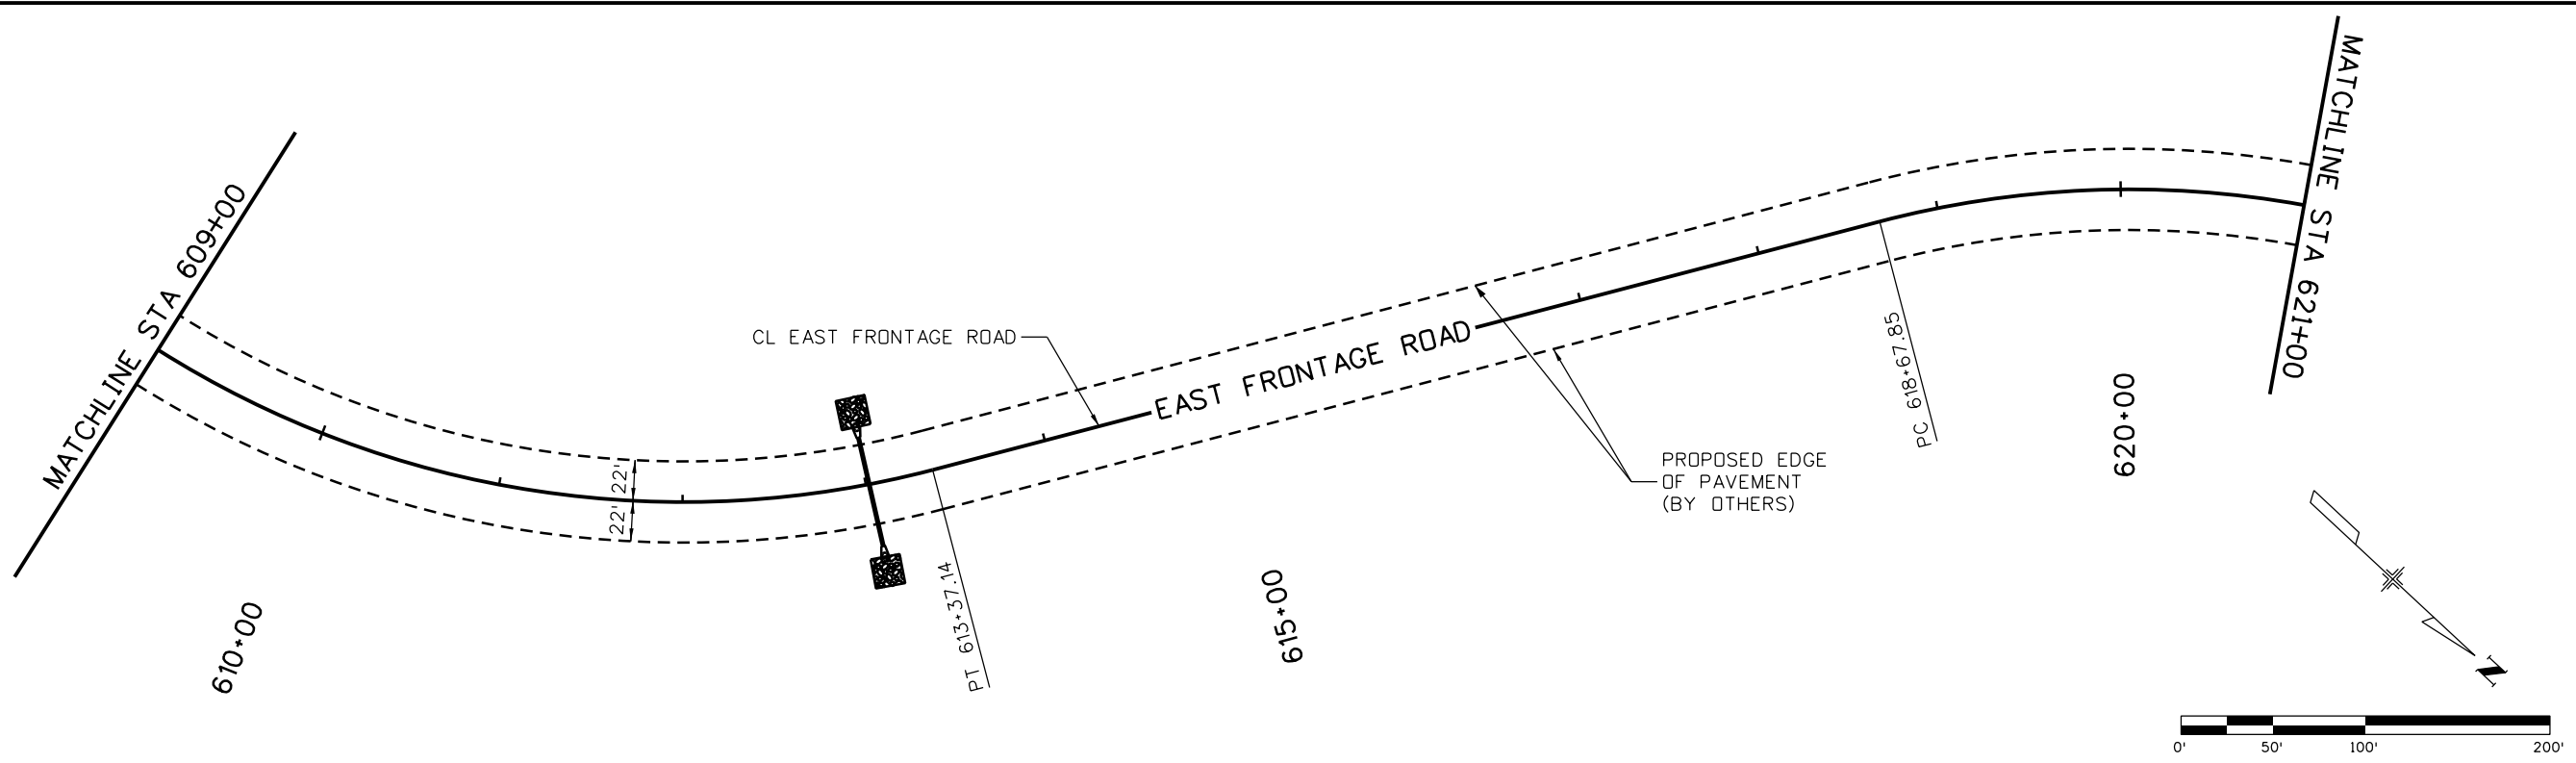




| Print Date: 10/8/2015 | | <table border="1"> <thead> <tr> <th colspan="3">Sheet Revisions</th> </tr> <tr> <th>Date:</th> <th>Comments</th> <th>Init.</th> </tr> </thead> <tbody> <tr><td> </td><td> </td><td> </td></tr> <tr><td> </td><td> </td><td> </td></tr> <tr><td> </td><td> </td><td> </td></tr> </tbody> </table> | | Sheet Revisions | | | Date: | Comments | Init. | | | | | | | | | | Colorado Department of Transportation  714 Grand Avenue, P.O. Box 298 Eagle, CO 81631 Phone: 970-328-6385 FAX: 970-328-2368 Region 4 | | As Constructed No Revisions: Revised: Void: | | I-25/SH 392 TO SH 14 ROADWAY PLAN AND PROFILE EAST FRONTAGE ROAD | | Project No./Code IM 0253-221 18357 | |
|--|----------|--|--|-----------------|--|--------------------------------|-------|--|-------|-------------------|--|--|--|--|--|--|--|--|---|--|---|--|---|--|---|--|
| Sheet Revisions | | | | | | | | | | | | | | | | | | | | | | | | | | |
| Date: | Comments | Init. | | | | | | | | | | | | | | | | | | | | | | | | |
| | | | | | | | | | | | | | | | | | | | | | | | | | | |
| | | | | | | | | | | | | | | | | | | | | | | | | | | |
| | | | | | | | | | | | | | | | | | | | | | | | | | | |
| File Name: 18357DES_PNP_FR East014.dgn Horiz. Scale: 1:100 Vert. Scale: Unit Information Unit Leader Initials: | | <table border="1"> <tr> <td> </td> <td> </td> </tr> </table> | | | | Designer: MTA Detailer: JAG | | Structure Numbers: Sheet Subset: ROADWAY Subset Sheets: R128 of R158 | | Sheet Number: 177 | | | | | | | | | | | | | | | | |
| | | | | | | | | | | | | | | | | | | | | | | | | | | |

ATKINS 7604 Technology Way, Suite 400
Denver, CO 80237
Phone: (303) 221-7275 Fax: (303) 221-7276

0000




JFF

file14.36 6:53:11 PM pwr:\CP-PWS-1501.pbsj.com\PBSUPW1\Documents\Transportation\Surface Transportation\Projects\100027309 1-25\Design\Drawings\18357DES_PNP_FR East015.dgn

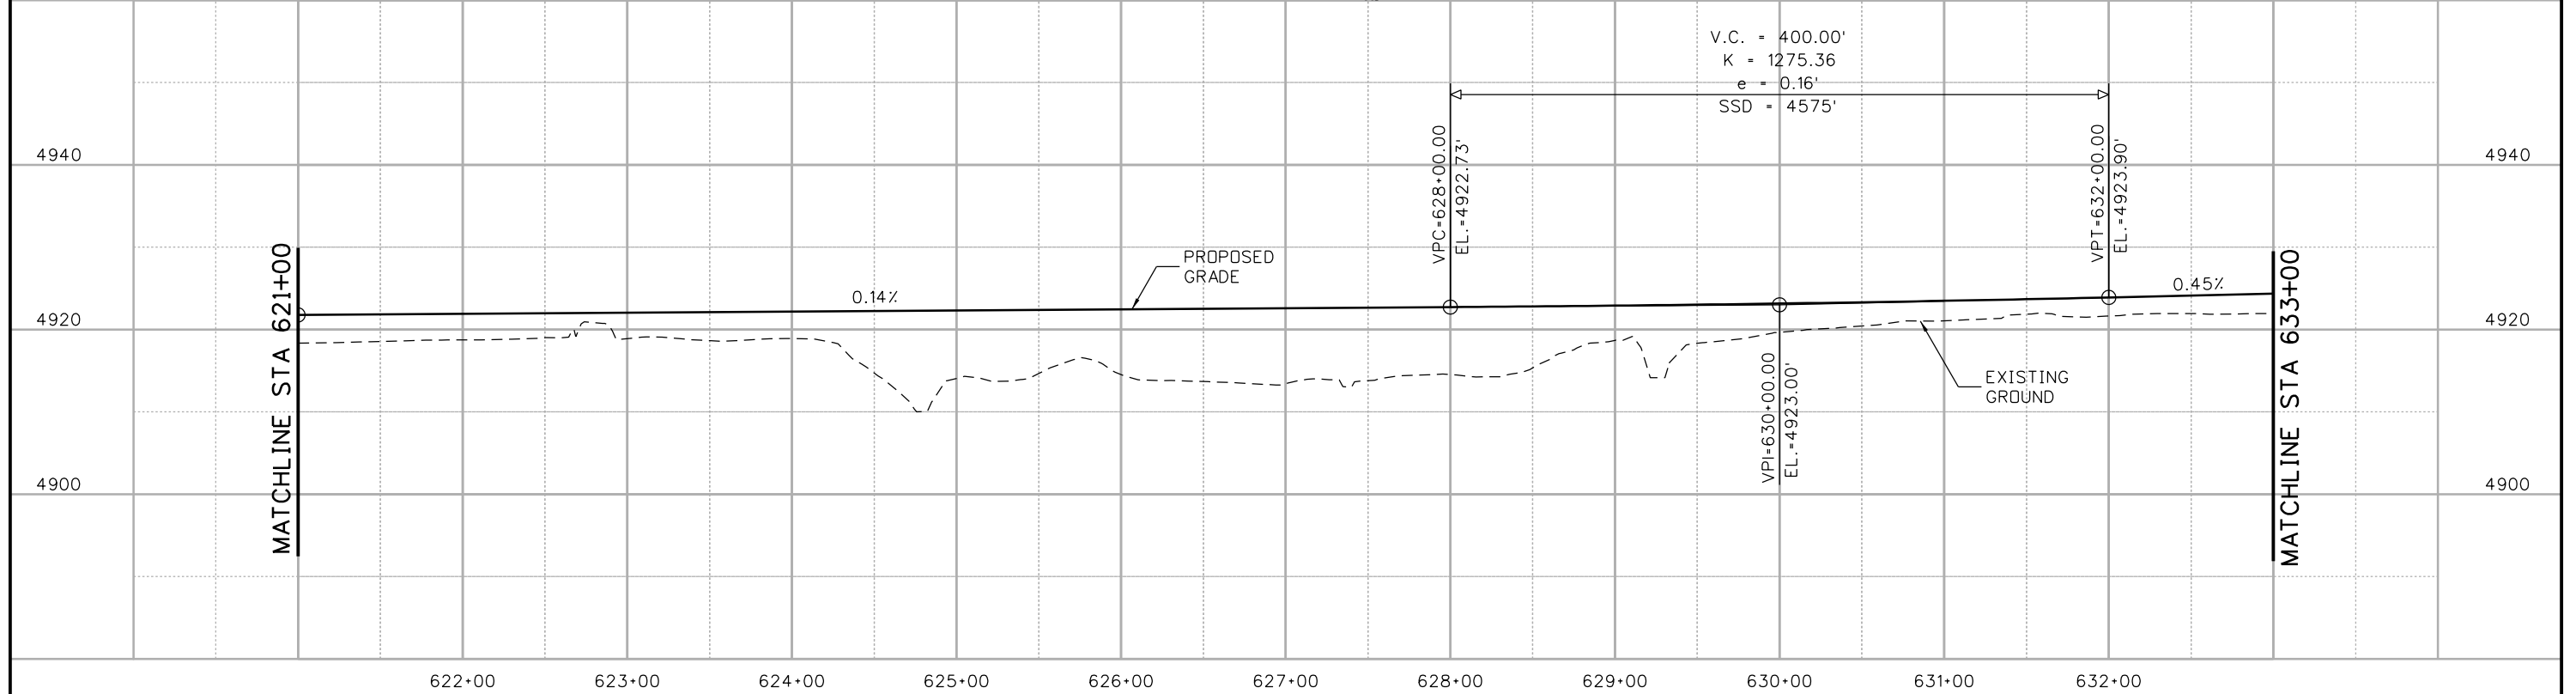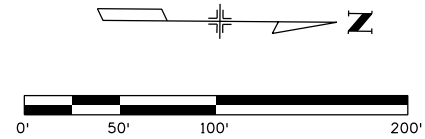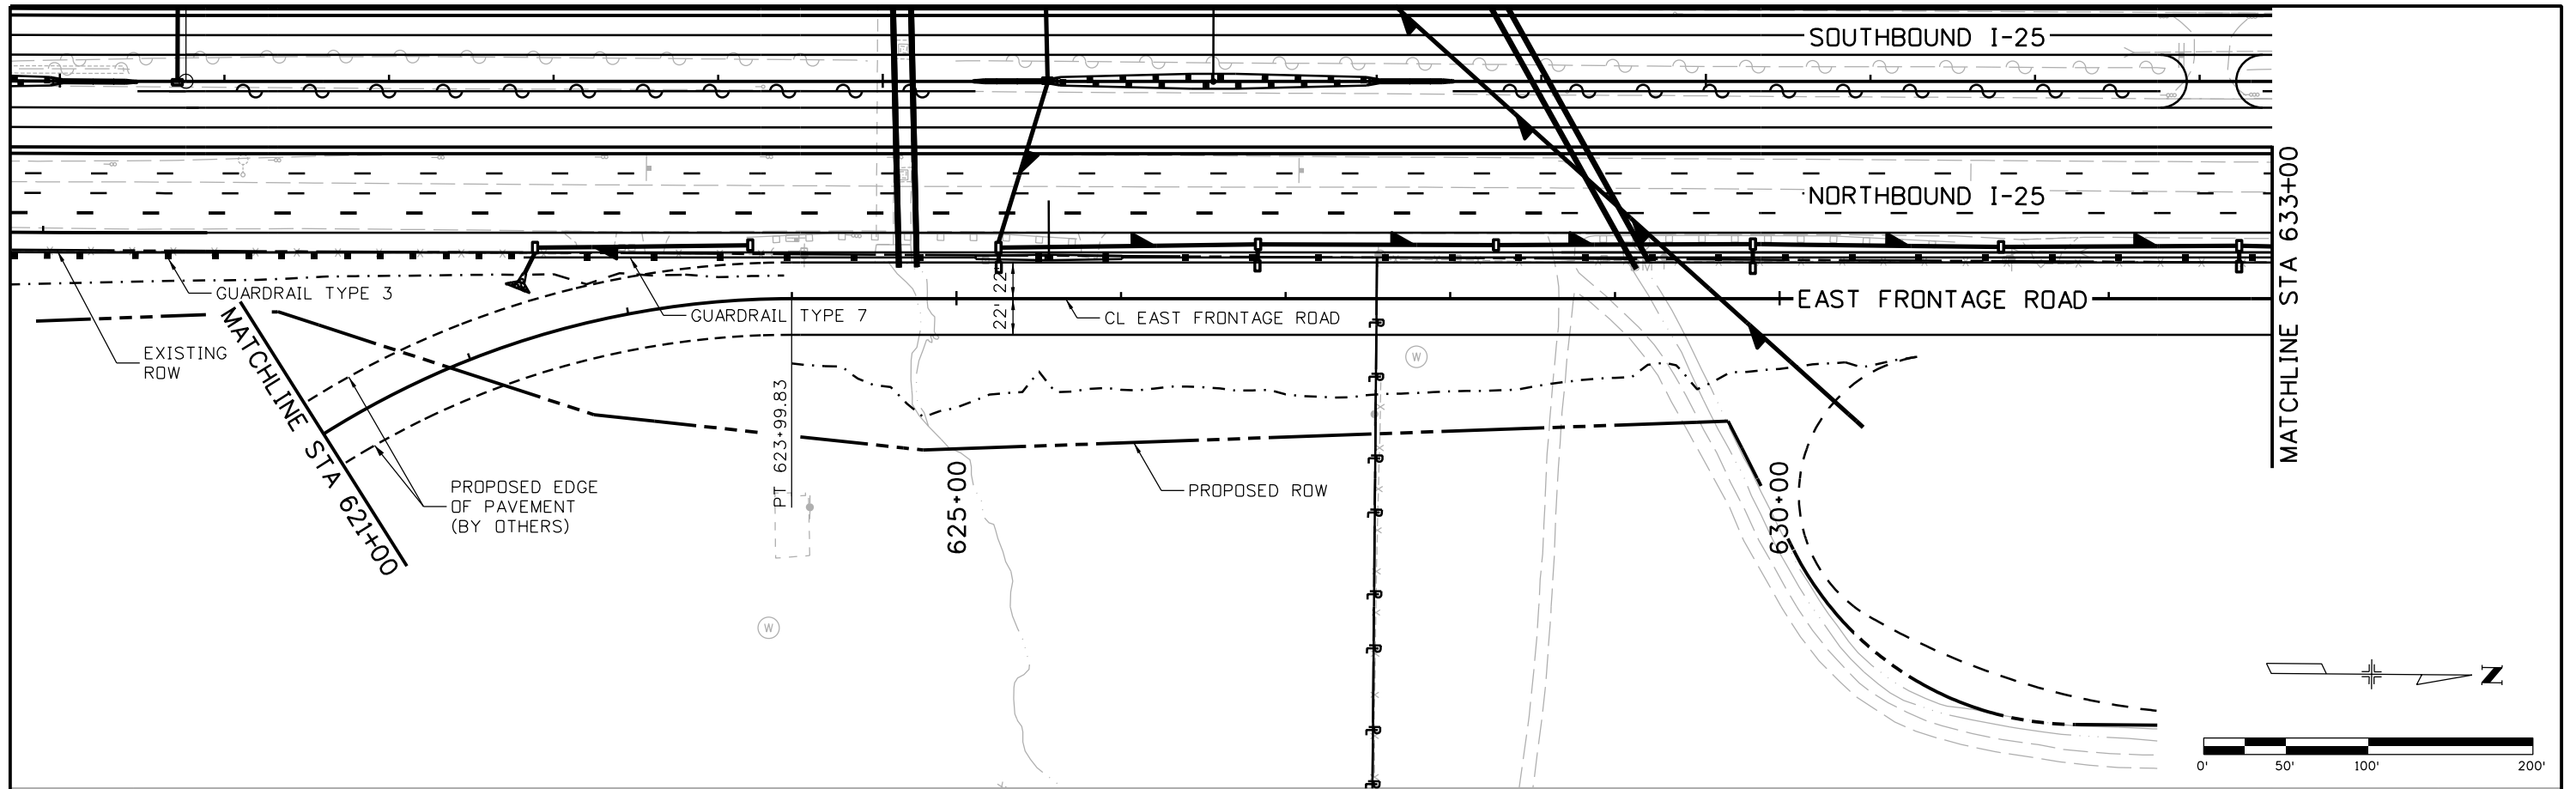



| | | | | | | | | | | | |
|---|--|--|--|---|--|---|--|--|--|------------------|--|
| Print Date: 10/8/2015 | | Sheet Revisions Date: Comments Init. | | Colorado Department of Transportation 714 Grand Avenue, P.O. Box 298 Eagle, CO 81631 Phone: 970-328-6385 FAX: 970-328-2368 Region 4 | | As Constructed No Revisions: Revised: Void: | | I-25/SH 392 TO SH 14 ROADWAY PLAN AND PROFILE EAST FRONTAGE ROAD Designer: MTA Detailer: JAG Sheet Subset: ROADWAY | | Project No./Code | |
| File Name: 18357DES_PNP_FR East015.dgn | | | | | | | | | | IM 0253-221 | |
| Horiz. Scale: 1:100 Vert. Scale: | | | | | | | | 18357 | | Sheet Number | |
| Unit Information Unit Leader Initials: | | | | | | | | Subset Sheets: R129 of R158 | | 178 | |
| 7604 Technology Way, Suite 400 Denver, CO 80237 Phone: (303) 221-7275 Fax: (303) 221-7276 | | | | | | JFF | | | | | |

file14.36 6:53:13 PM p:\CP-PWS-1501.pbsj.com\PBS\JPI\Documents\Transportation\Projects\100027309 I-25\Design\Drawings\18357DES_PNP_FR East016.dgn

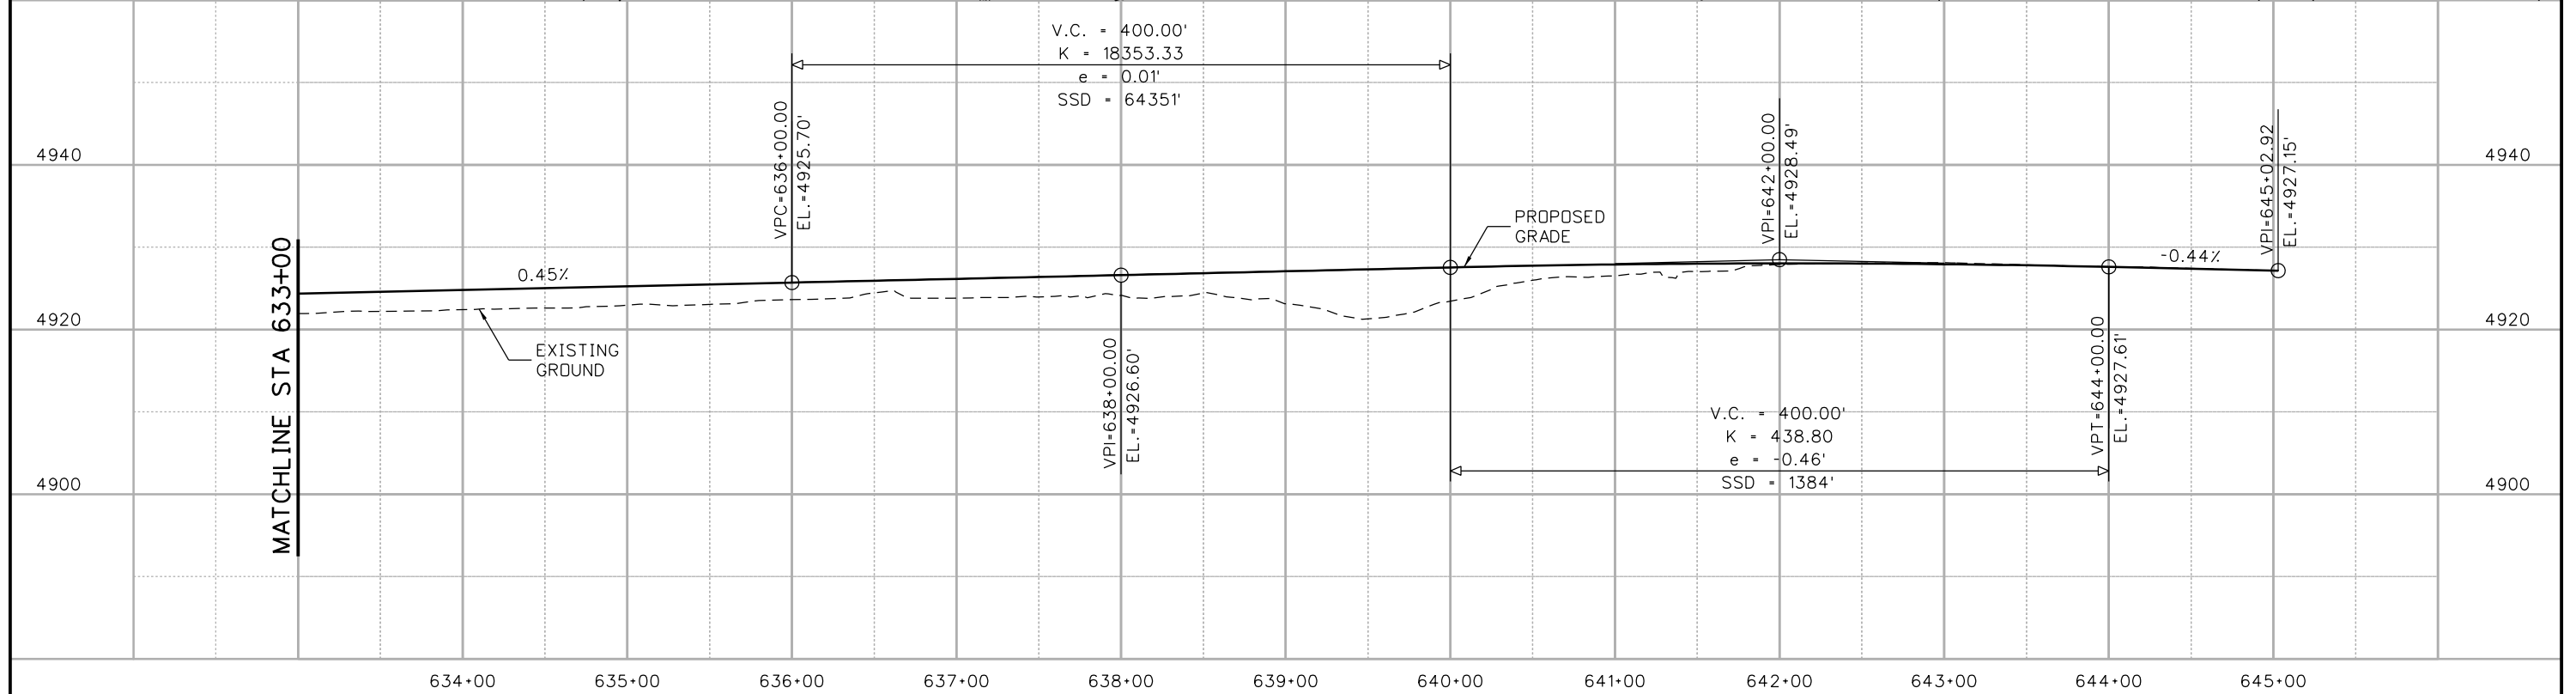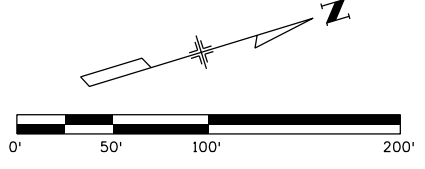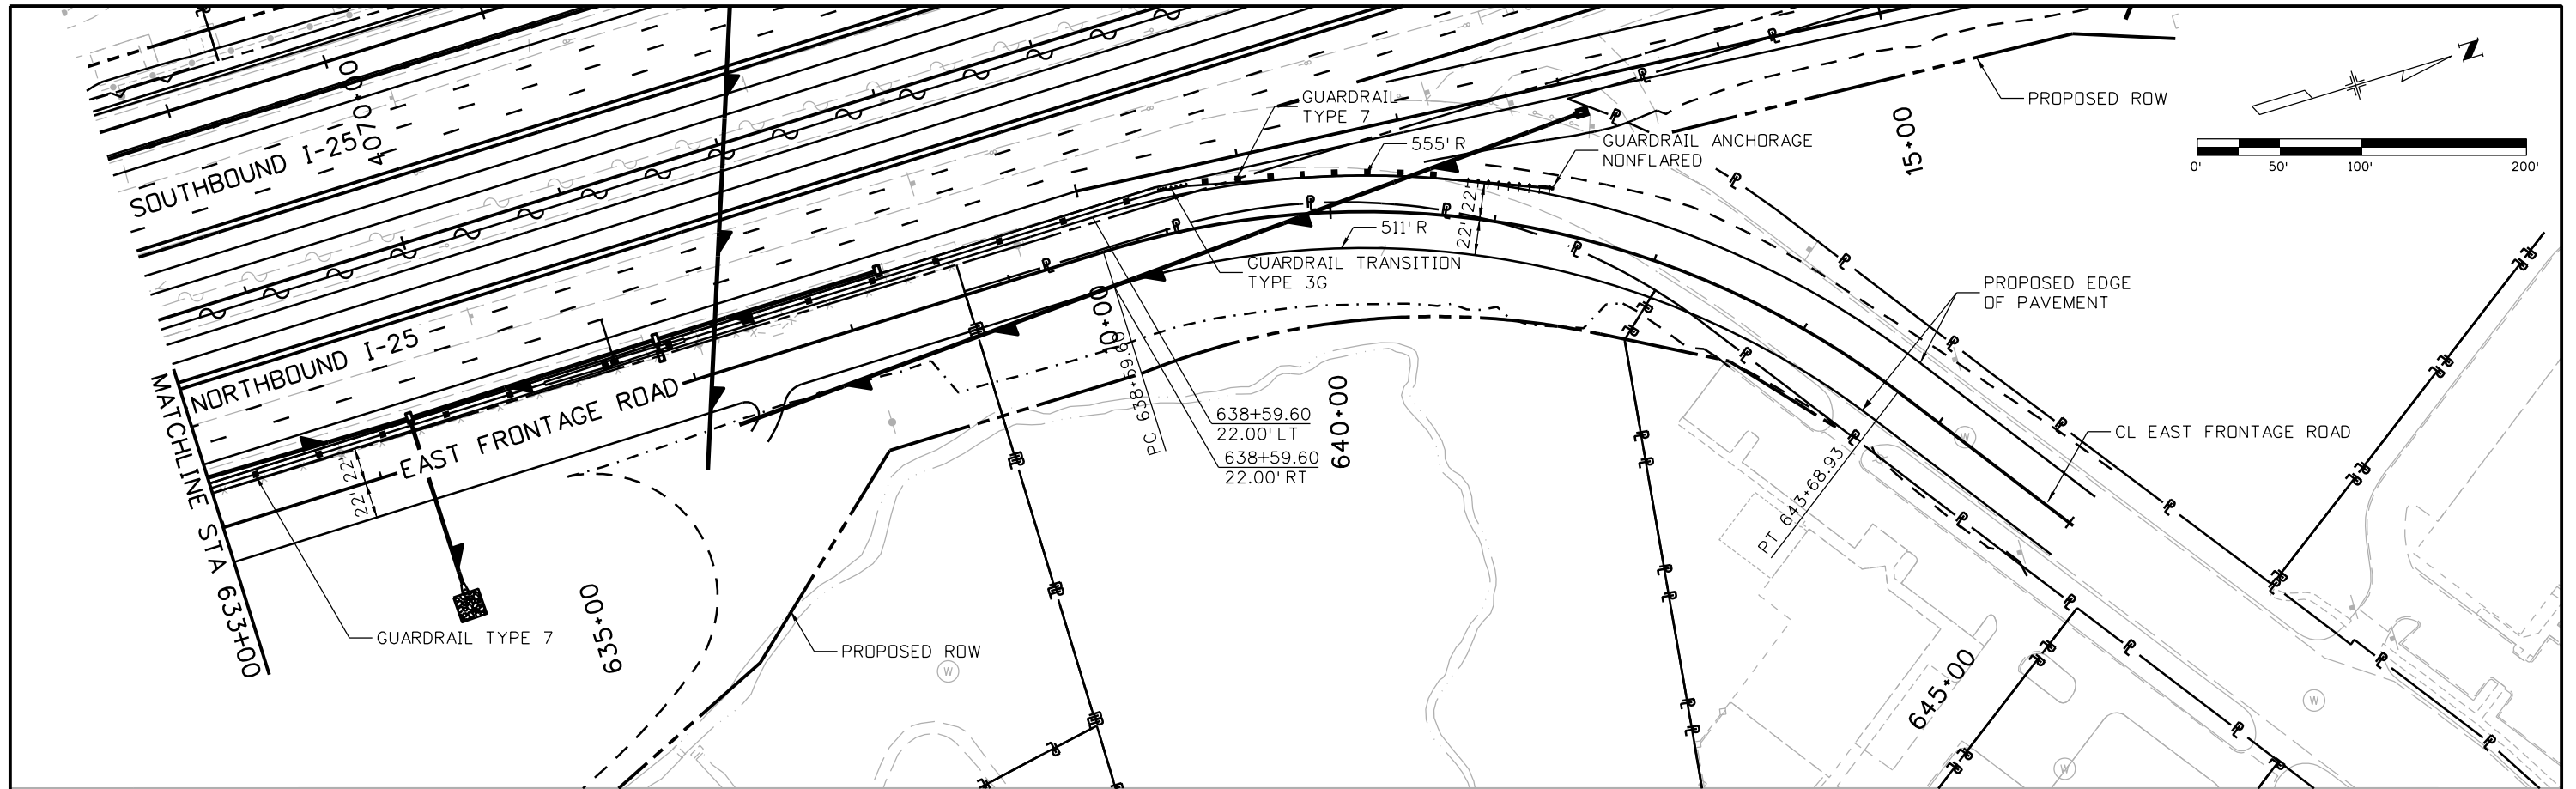



| | | | | | | | | | | | |
|--|--|---|--|---|--|---|--|---|--|------------------|--|
| Print Date: 10/8/2015 | | Sheet Revisions Date: Comments Init. _____ _____ _____ | | Colorado Department of Transportation 714 Grand Avenue, P.O. Box 298 Eagle, CO 81631 Phone: 970-328-6385 FAX: 970-328-2368 Region 4 JFF | | As Constructed No Revisions: Revised: Void: | | I-25/SH 392 TO SH 14 ROADWAY PLAN AND PROFILE EAST FRONTAGE ROAD Designer: MTA Structure Numbers: Detailer: JAG Sheet Subset: ROADWAY Subset Sheets: R130 of R158 | | Project No./Code | |
| File Name: 18357DES_PNP_FR East016.dgn | | | | | | | | | | IM 0253-221 | |
| Horiz. Scale: 1:100 Vert. Scale: | | | | | | | | | | 18357 | |
| Unit Information Unit Leader Initials: | | | | | | | | | | Sheet Number 179 | |
| ATKINS 7604 Technology Way, Suite 400 Denver, CO 80237 Phone: (303) 221-7275 Fax: (303) 221-7276 | | 0000 | | | | | | | | | |

file14.36 6:53:16 PM \\CP-PWS-IS01.pbsj.com\PBSJ\Documents\Transportation\Surface Transportation\Projects\100027309 1-25\Design\Drawings\18357DES_PNP_FR_East017.dgn

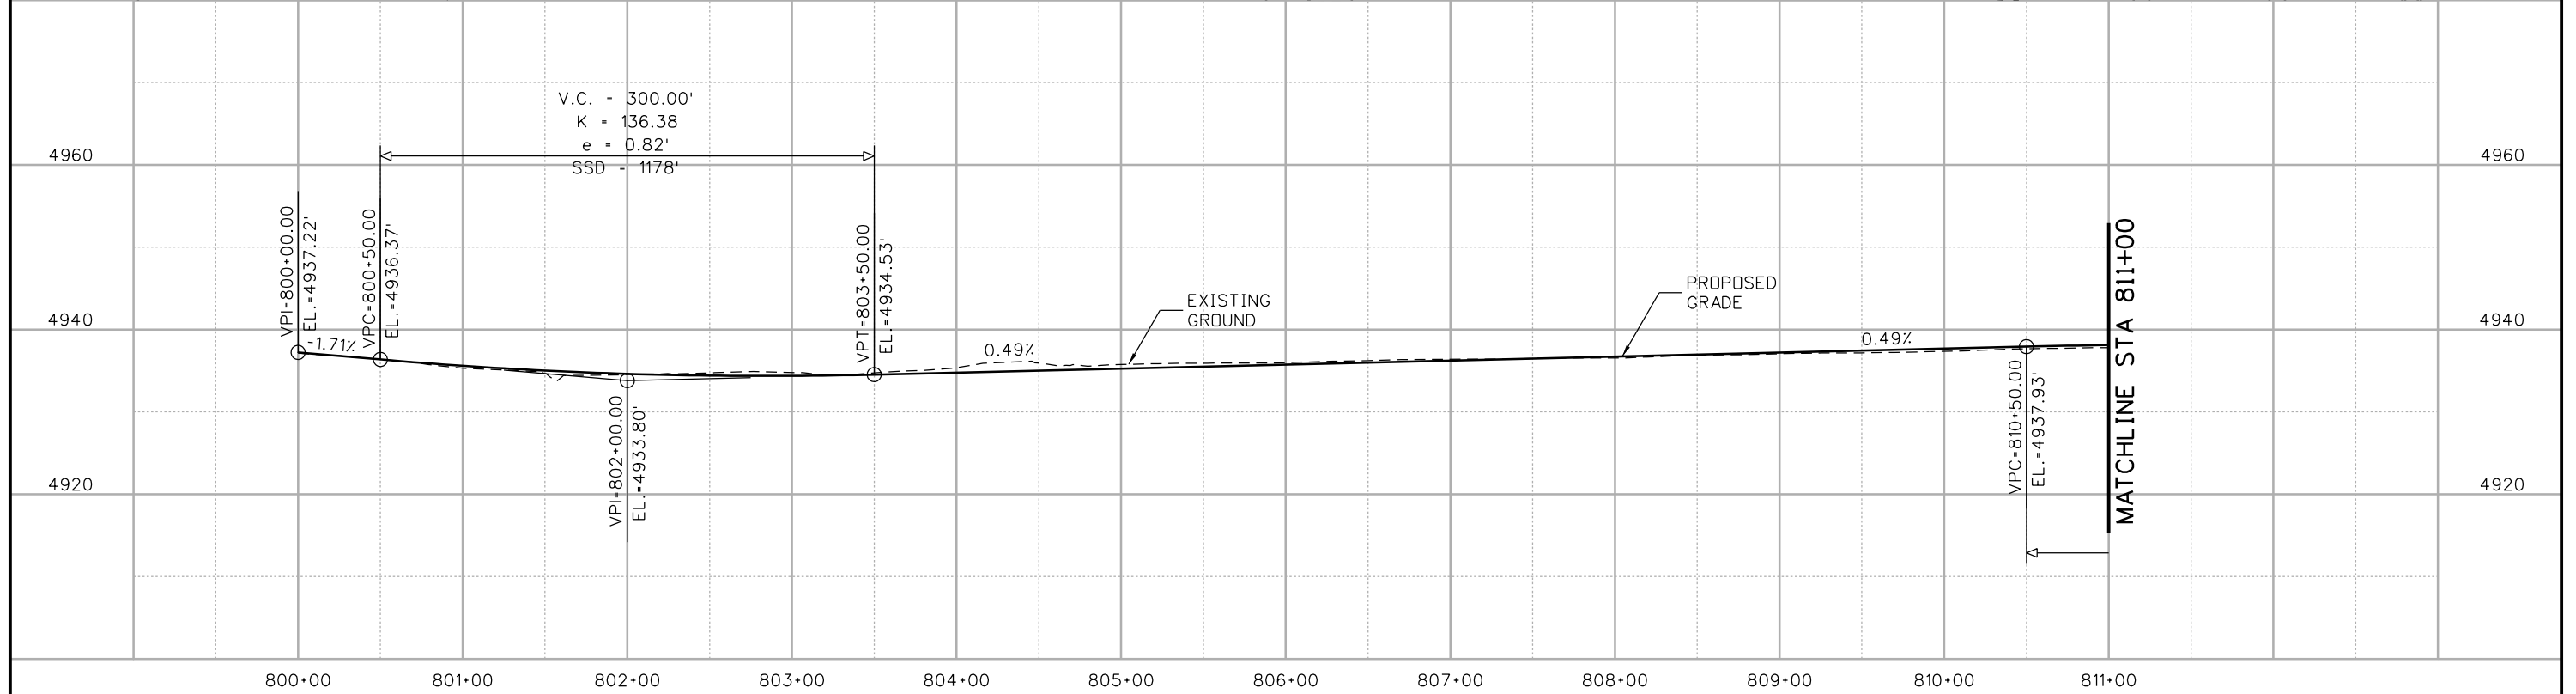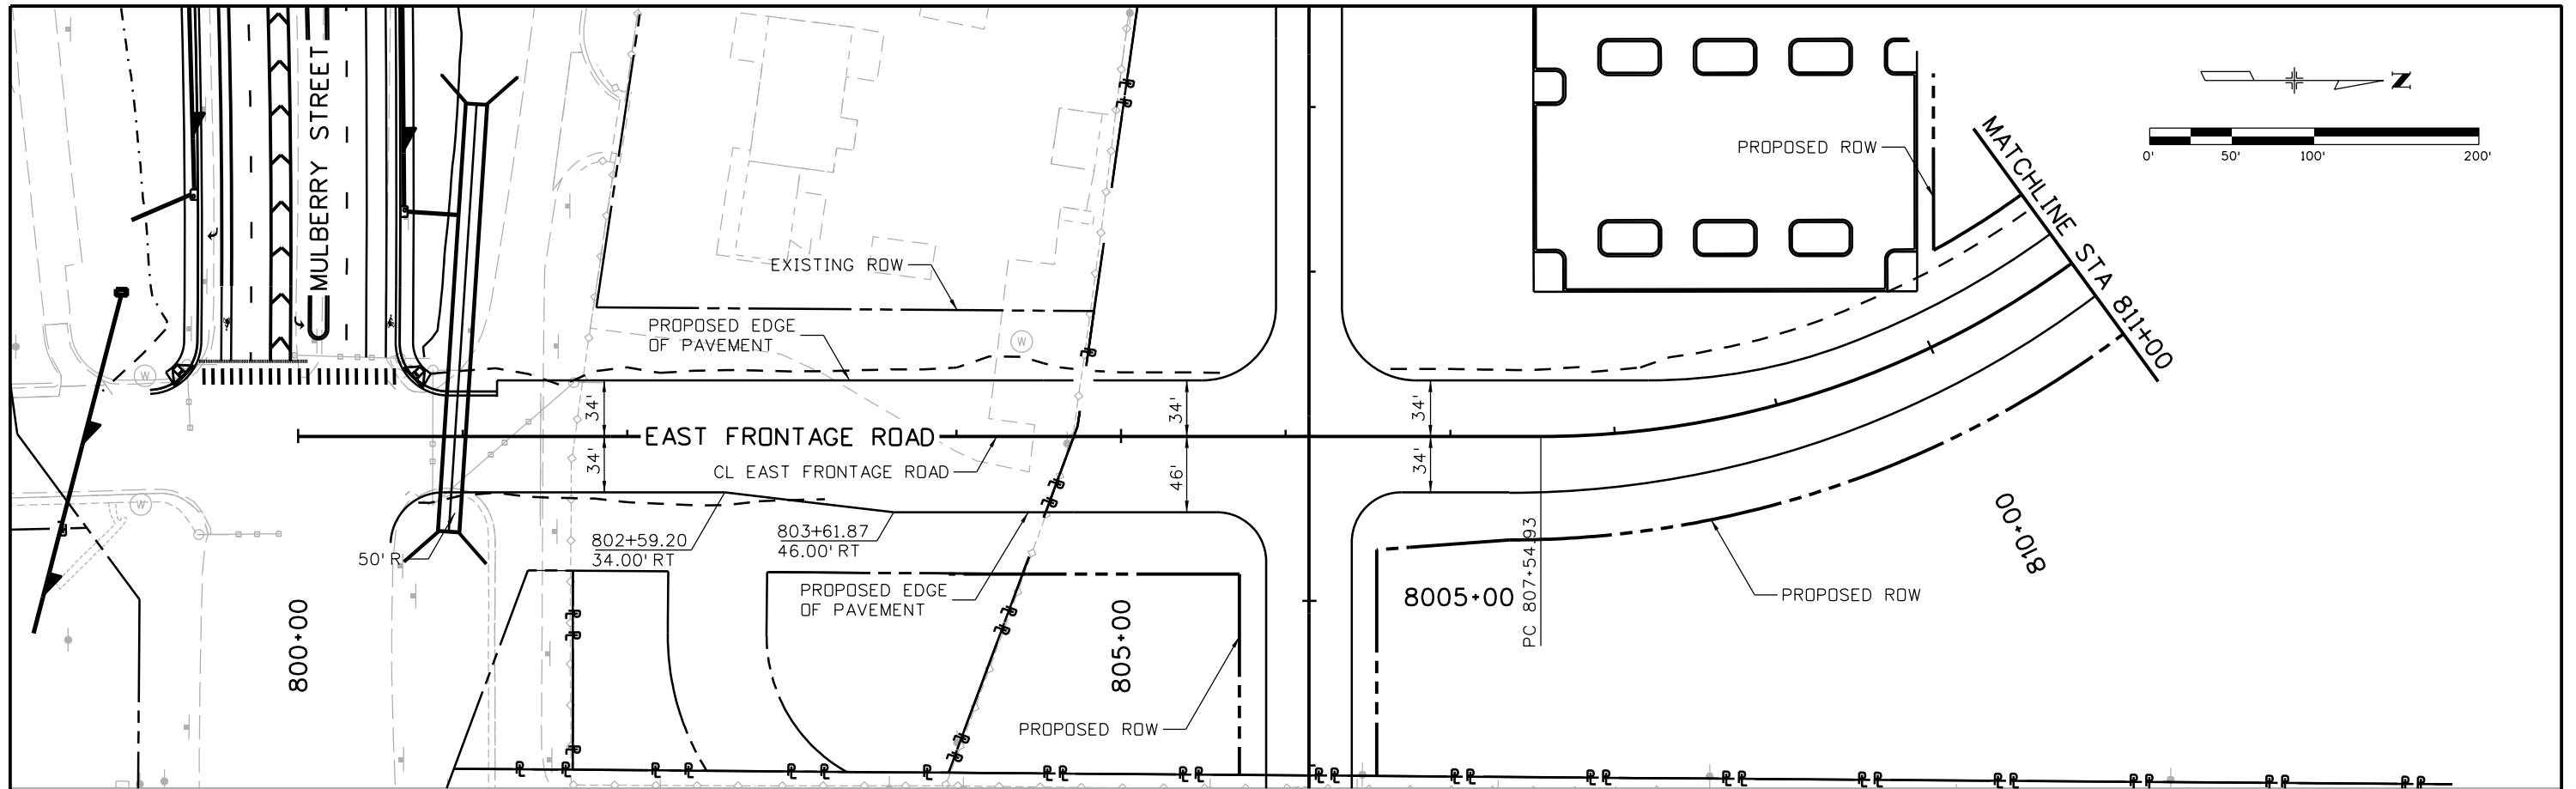



| | | | | | | | | | |
|--|------------------------|-----------|-------|--|--|--|---|------------------|------------------|
| Print Date: 10/8/2015 | Sheet Revisions | | | <p>Colorado Department of Transportation</p> <p>714 Grand Avenue, P.O. Box 298 Eagle, CO 81631 Phone: 970-328-6385 FAX: 970-328-2368</p> <p>Region 4</p> | <p>As Constructed</p> <p>No Revisions:</p> <p>Revised:</p> <p>Void:</p> | <p>I-25/SH 392 TO SH 14 ROADWAY PLAN AND PROFILE EAST FRONTAGE ROAD</p> | | | Project No./Code |
| File Name: 18357DES_PNP_FR_East017.dgn | Date: | Comments: | Init. | | | <p>Designer: MTA</p> <p>Detailer: JAG</p> <p>Sheet Subset: ROADWAY</p> | <p>Structure Numbers</p> <p>Subset Sheets: R131 of R158</p> | IM 0253-221 | |
| Horiz. Scale: 1:100 | | | | <p>7604 Technology Way, Suite 400 Denver, CO 80237 Phone: (303) 221-7275 Fax: (303) 221-7276</p> | | | | 18357 | |
| Unit Information | | | | | | | | Sheet Number 180 | |

file14.36 6:53:19 PM p:\CP-PWS-IS01.pbsj.com\PBS-JPW\Documents\Transportation\Surface Transportation\Projects\100027309 1-25\Design\Drawings\18357DES_PNP_FR East018.dgn

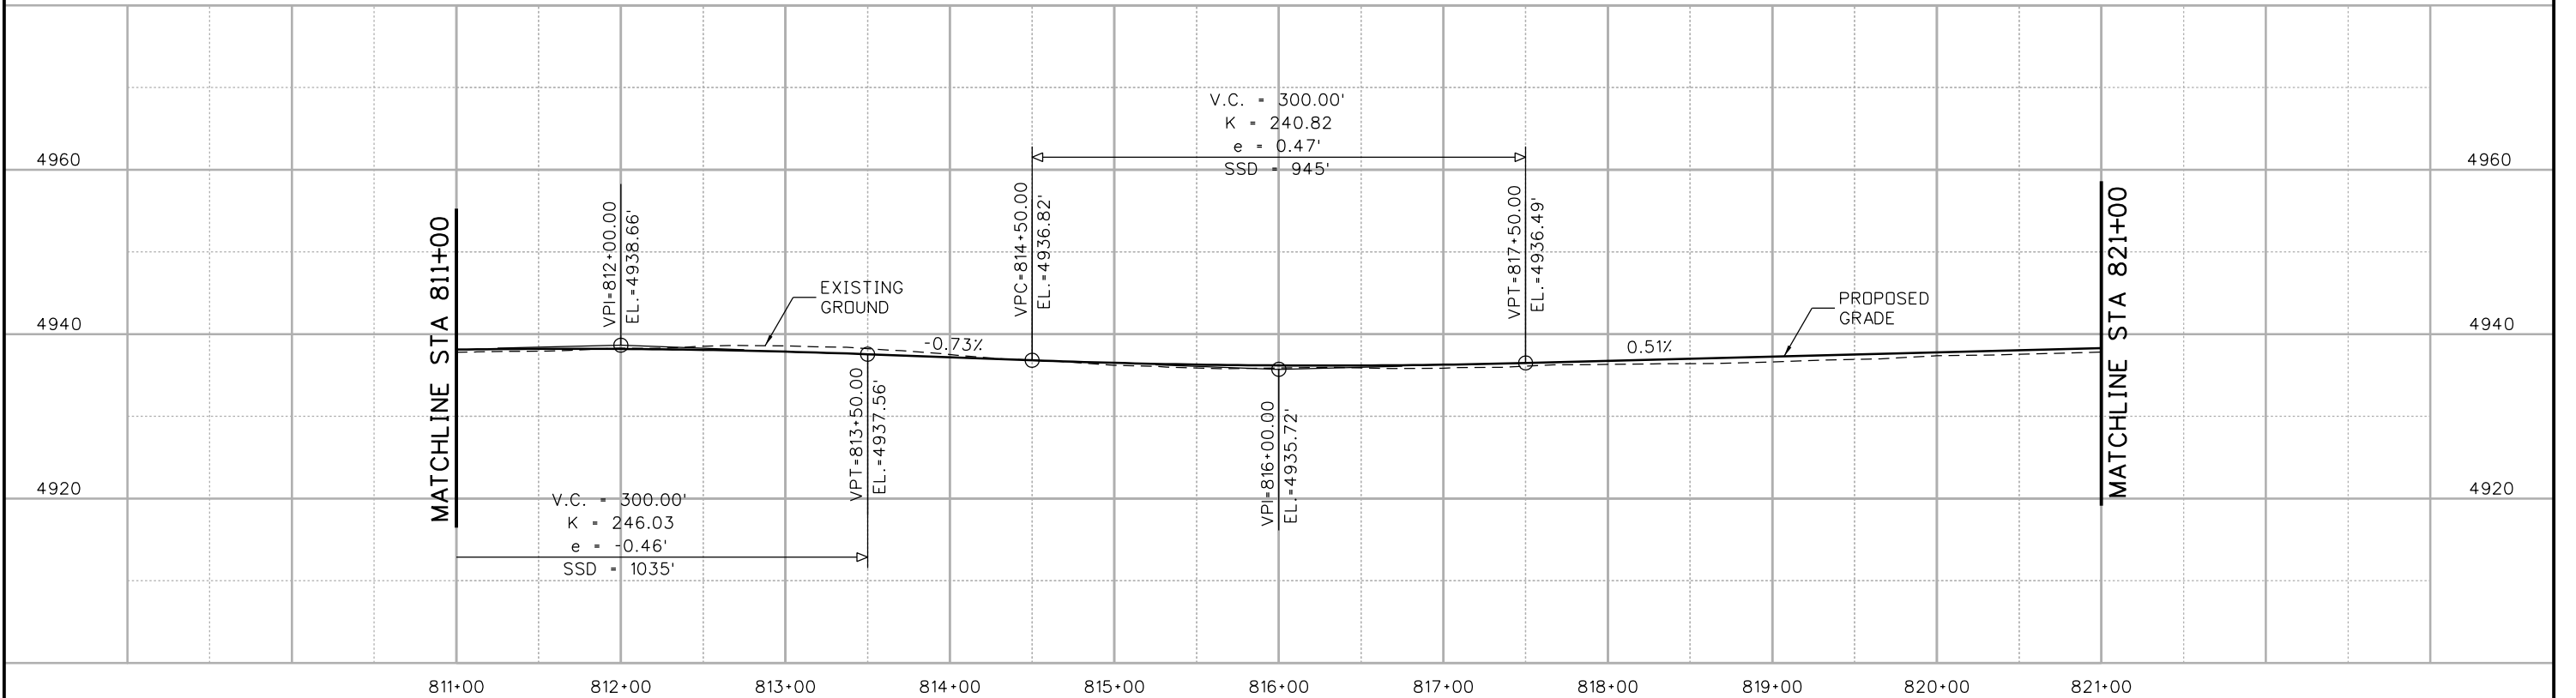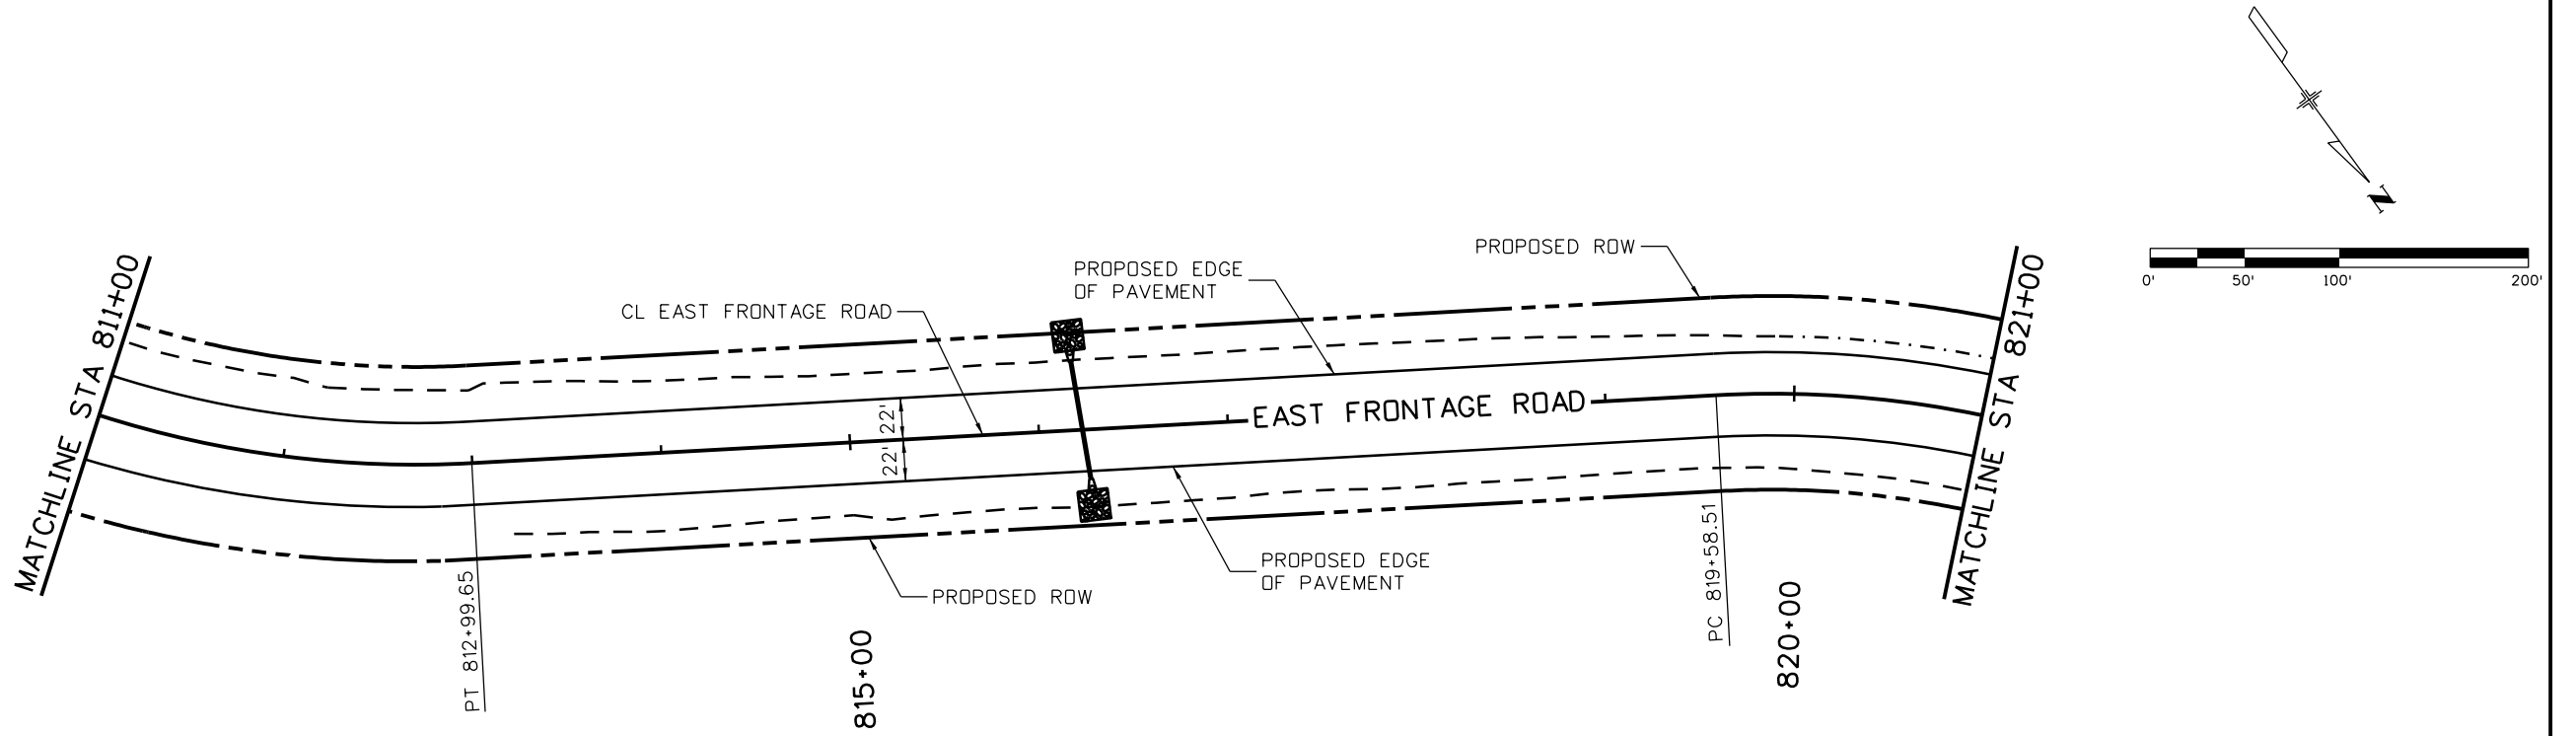



| | | | | | | | | | | | |
|---|--|--|--|--|--|--|--|---|--|-----------------------------|--|
| Print Date: 10/8/2015 | | Sheet Revisions Date: Comments Init. | | Colorado Department of Transportation  714 Grand Avenue, P.O. Box 298 Eagle, CO 81631 Phone: 970-328-6385 FAX: 970-328-2368 Region 4 JFF | | As Constructed No Revisions: | | I-25/SH 392 TO SH 14 ROADWAY PLAN AND PROFILE EAST FRONTAGE ROAD | | Project No./Code | |
| File Name: 18357DES_PNP_FR East018.dgn | | | | | | | | | | IM 0253-221 | |
| Horiz. Scale: 1:100 Vert. Scale: | | | | | | | | | | 18357 | |
| Unit Information Unit Leader Initials: | | | | | | | | Designer: MTA | | Structure Numbers | |
|  7604 Technology Way, Suite 400 Denver, CO 80237 Phone: (303) 221-7275 Fax: (303) 221-7276 | | | | | | | | Detailer: JAG | | | |
| | | | | | | | | Sheet Subset: ROADWAY | | Subset Sheets: R132 of R158 | |

file14.36 6:53:22 PM p:\CP-PWS-1501.pbs\com\PBS\JW1\Documents\Transportation\Surface Transportation\Projects\100027309 1-25\Design\Drawings\18357DES_PNP_FR East019.dgn

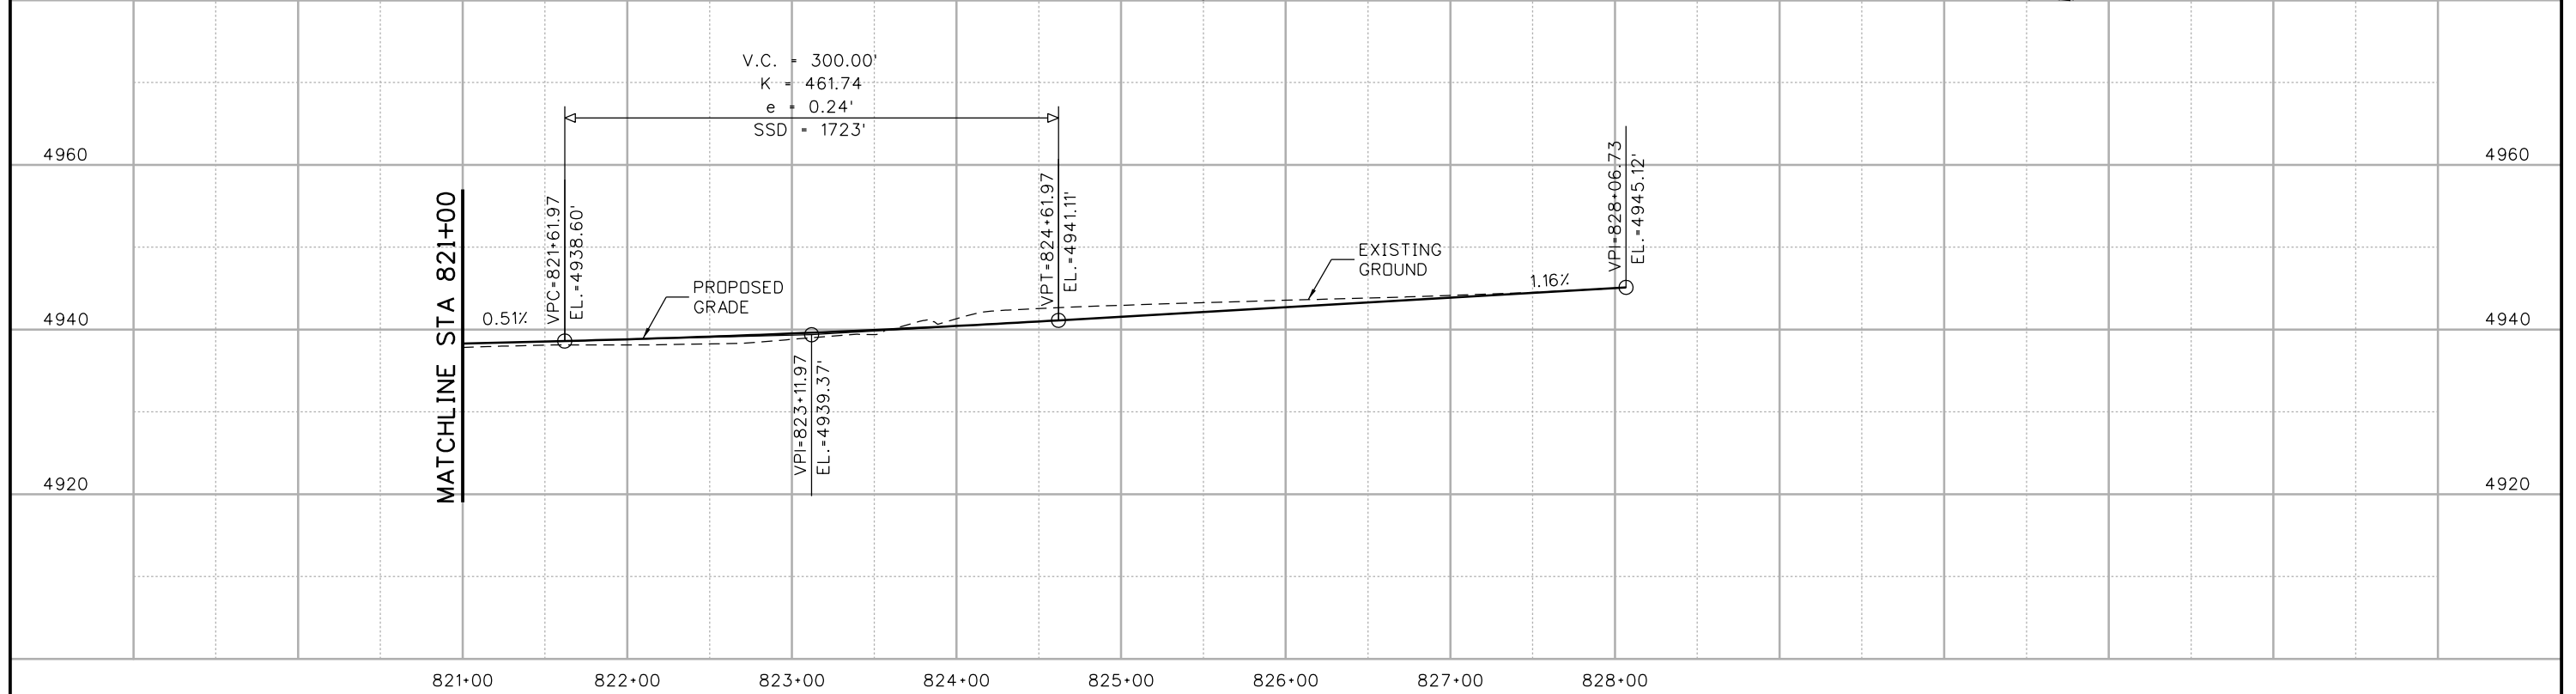
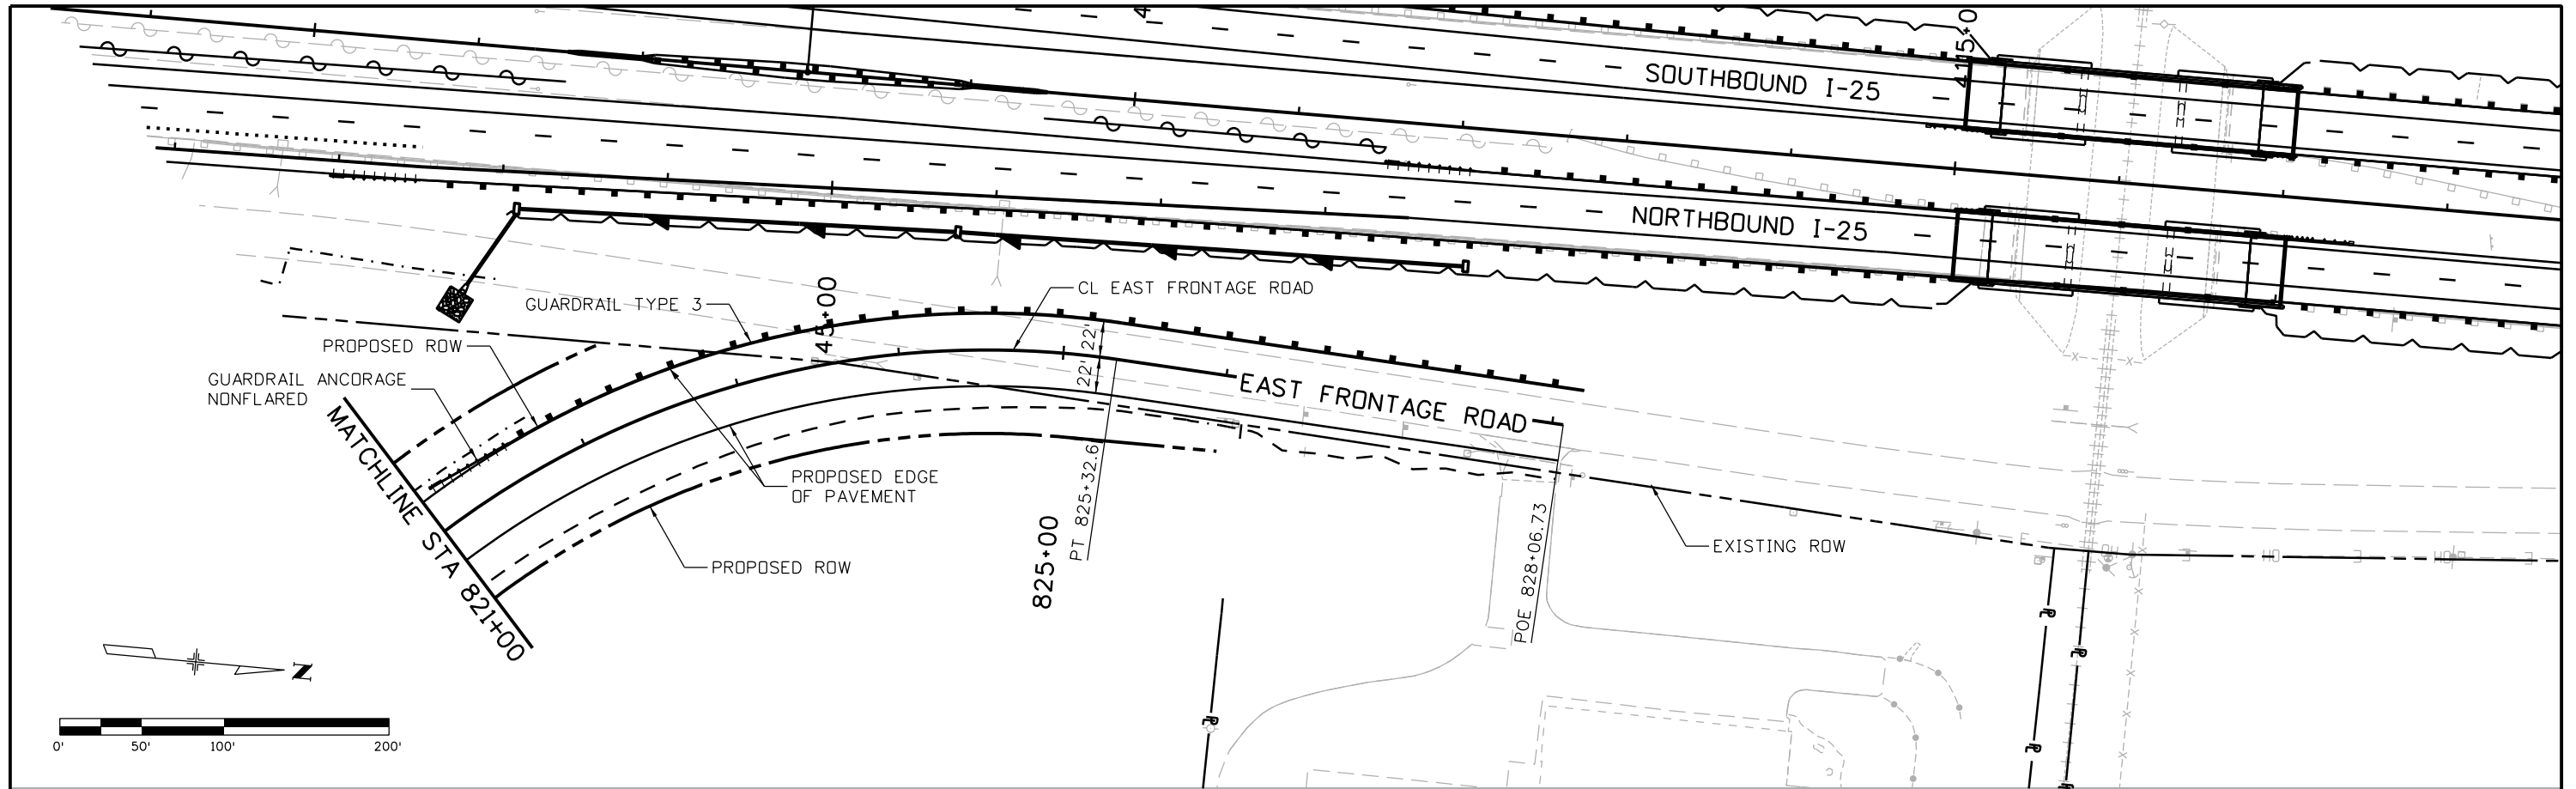


| | | | | | | | | | | | |
|---|--|---|--|---|--|----------------|--|---|--|-----------------------------|--|
| Print Date: 10/8/2015 | | Sheet Revisions Date: Comments Init. | | Colorado Department of Transportation  714 Grand Avenue, P.O. Box 298 Eagle, CO 81631 Phone: 970-328-6385 FAX: 970-328-2368 Region 4 | | As Constructed | | I-25/SH 392 TO SH 14 ROADWAY PLAN AND PROFILE EAST FRONTAGE ROAD | | Project No./Code | |
| File Name: 18357DES_PNP_FR East019.dgn | | | | | | No Revisions: | | | | IM 0253-221 | |
| Horiz. Scale: 1:100 Vert. Scale: | | | | | | Revised: | | Designer: MTA | | Structure Numbers | |
| Unit Information Unit Leader Initials: | | | | | | Void: | | Detailer: JAG | | 18357 | |
|  7604 Technology Way, Suite 400 Denver, CO 80237 Phone: (303) 221-7275 Fax: (303) 221-7276 | |  | |  | | | | Sheet Subset: ROADWAY | | Subset Sheets: R133 of R158 | |
| | | | | JFF | | | | | | Sheet Number 182 | |

file14.36 6:53:25 PM p:\CP-PWS-1501.pbs\com\PBSJRW1\Documents\Transportation\Surface Transportation\Projects\100027309 1-25\Design\Drawings\18357DES_PNP_FR East020.dgn

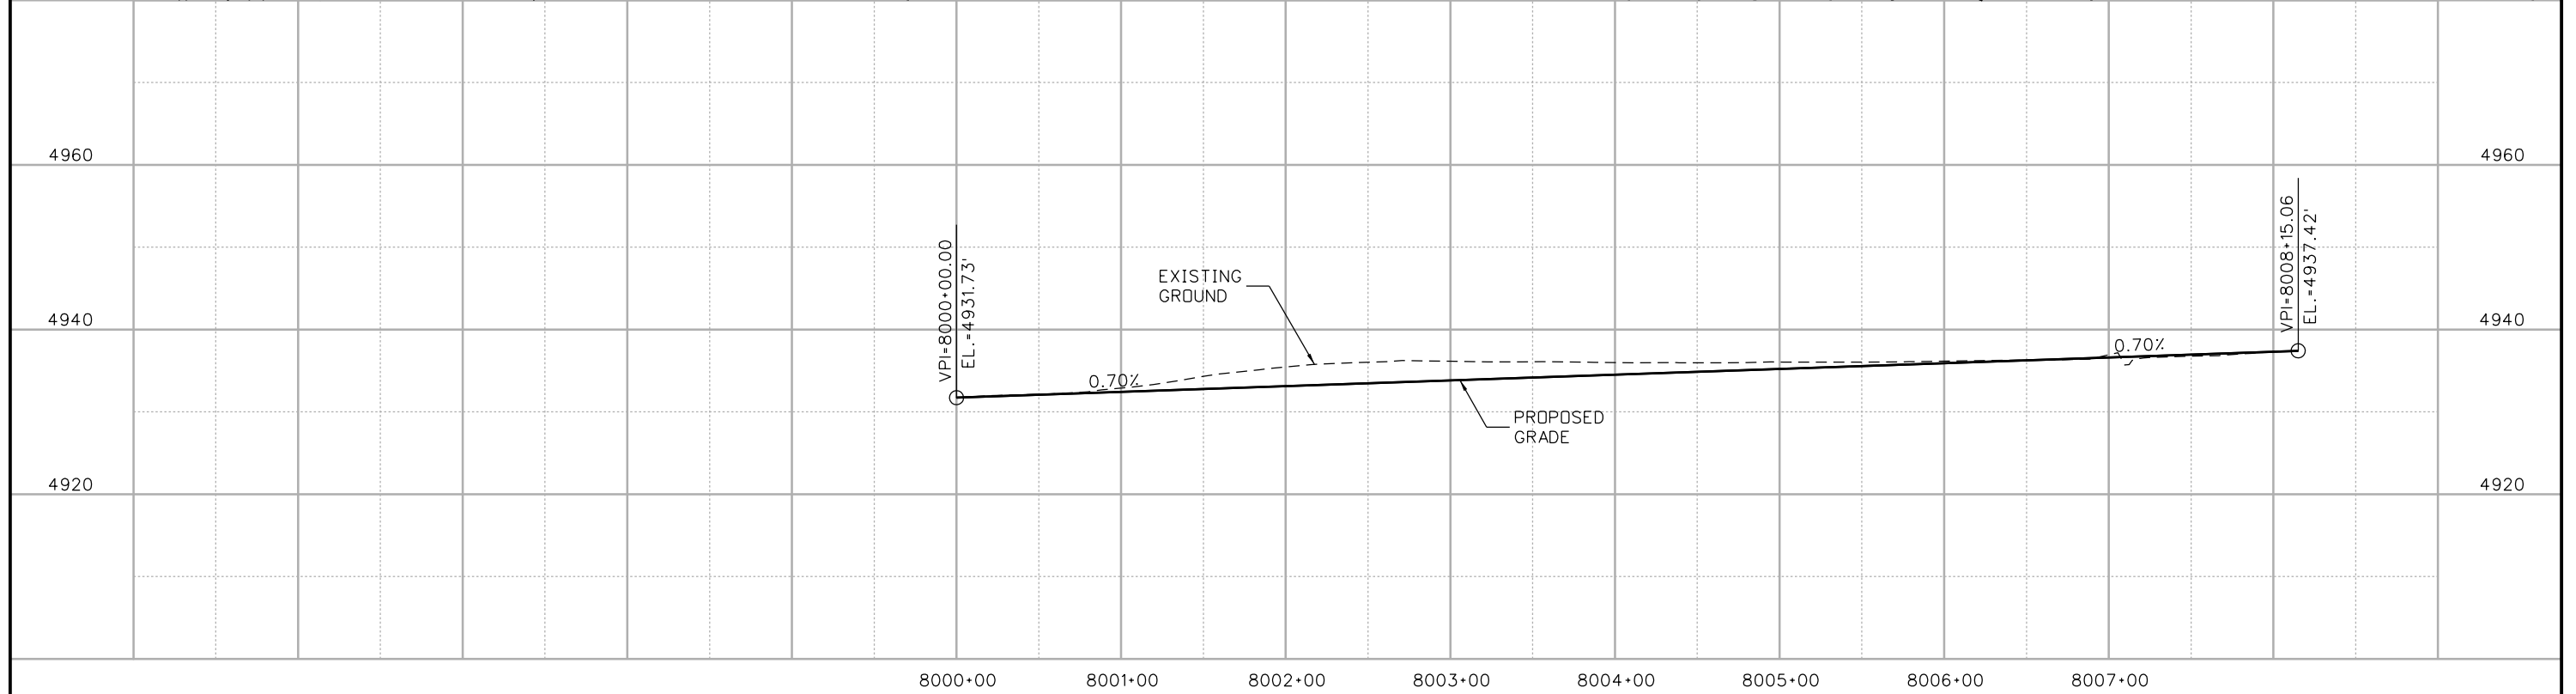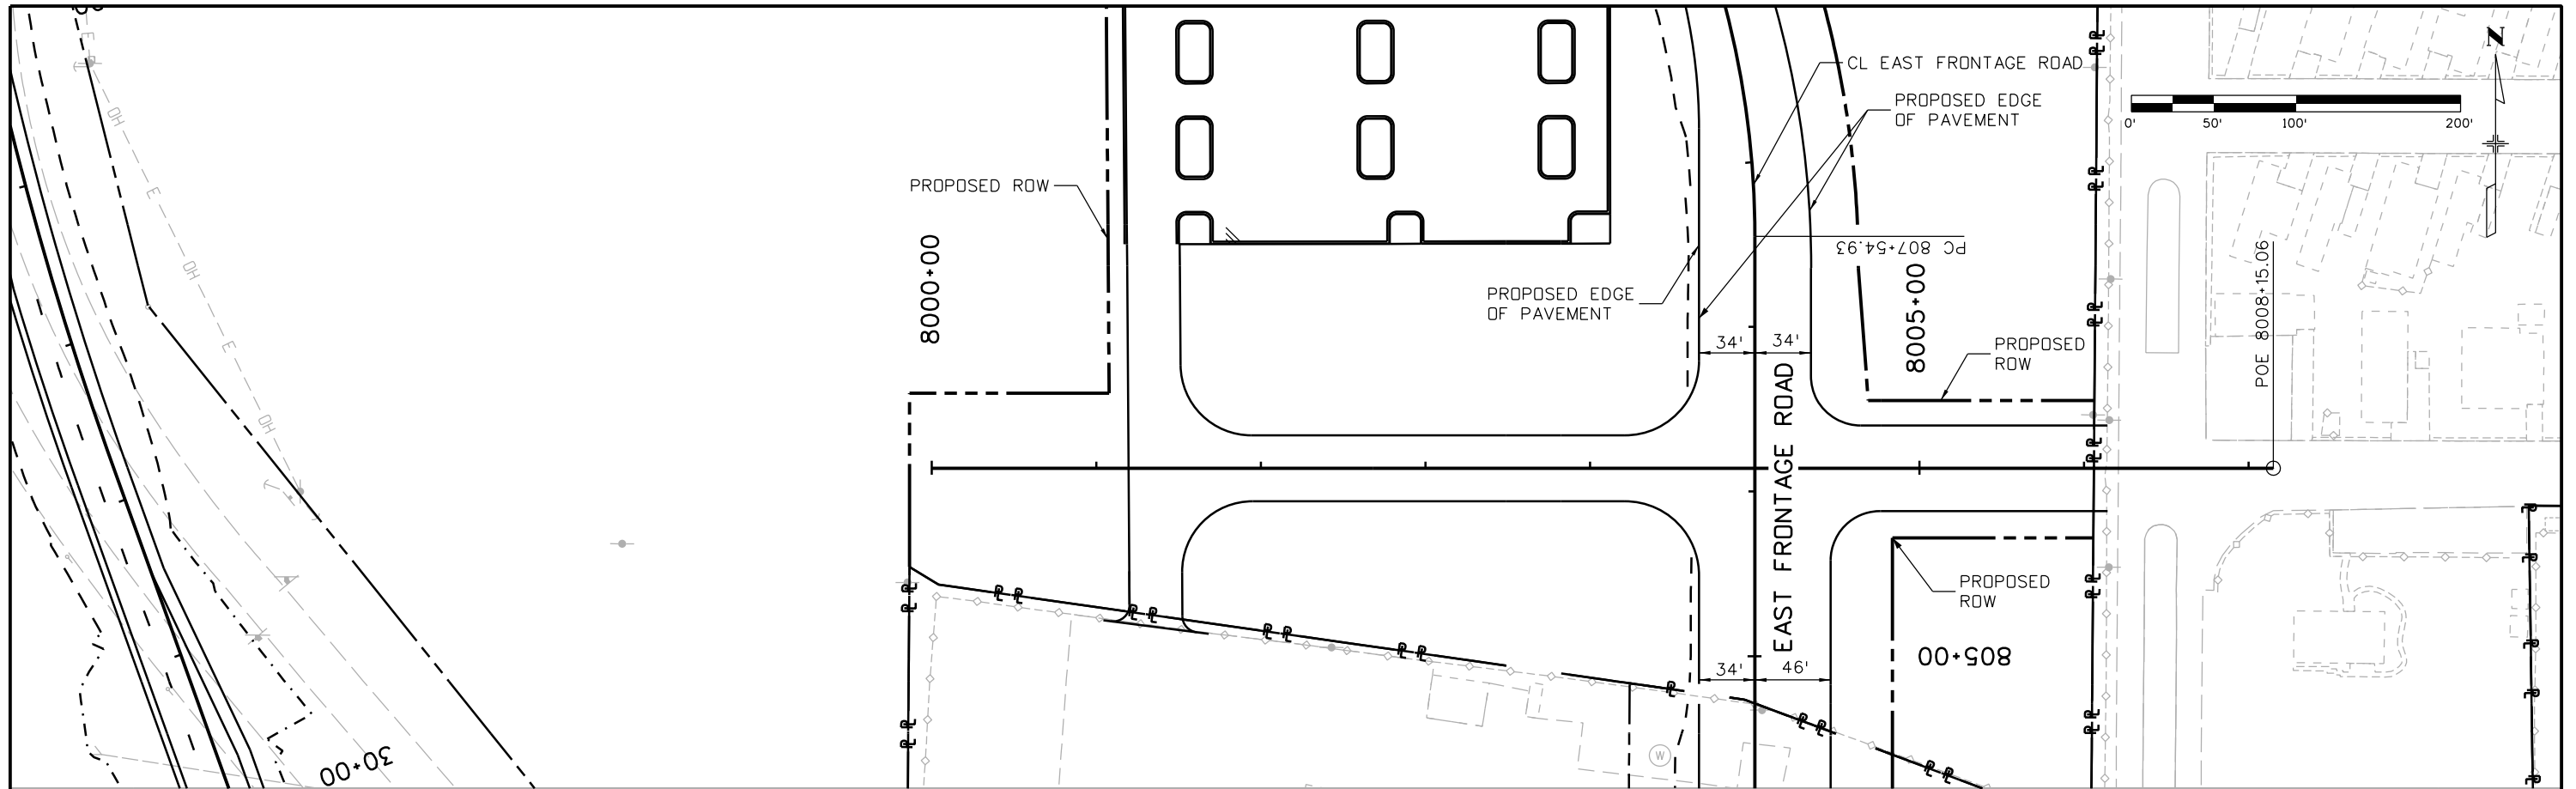

| | | | | | | | | | | | |
|---|--|---|--|---|--|--|--|---|--|--|--|
| Print Date: 10/8/2015 | | Sheet Revisions Date: Comments Init. | | Colorado Department of Transportation  714 Grand Avenue, P.O. Box 298 Eagle, CO 81631 Phone: 970-328-6385 FAX: 970-328-2368 Region 4 | | As Constructed No Revisions: | | I-25/SH 392 TO SH 14 ROADWAY PLAN AND PROFILE EAST FRONTAGE ROAD | | Project No./Code IM 0253-221 | |
| File Name: 18357DES_PNP_FR East020.dgn | | | | | | Revised: | | | | Designer: MTA Detailer: JAG | |
| Horiz. Scale: 1:100 Vert. Scale: | | | | | | Void: | | Sheet Subset: ROADWAY | | Subset Sheets: R134 of R158 | |
| Unit Information Unit Leader Initials: | | | | | | | | Sheet Number | | 183 | |
|  7604 Technology Way, Suite 400 Denver, CO 80237 Phone: (303) 221-7275 Fax: (303) 221-7276 | |  | | | | | | | | | |

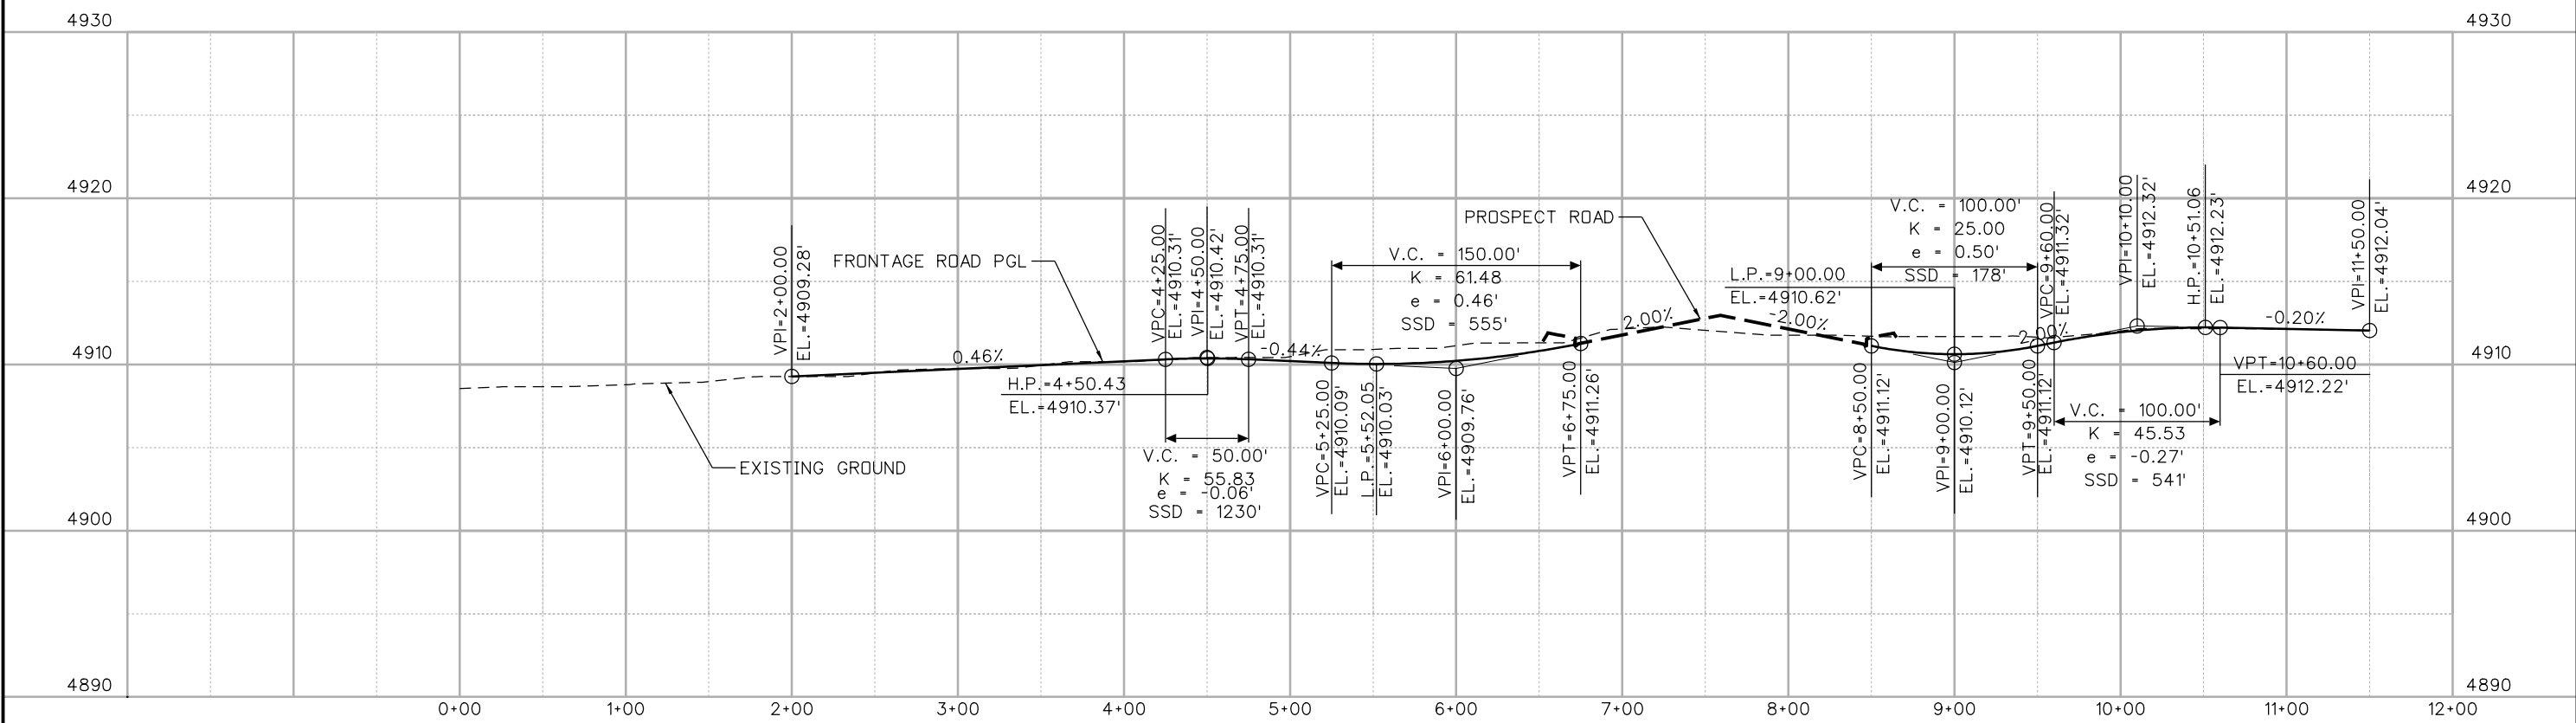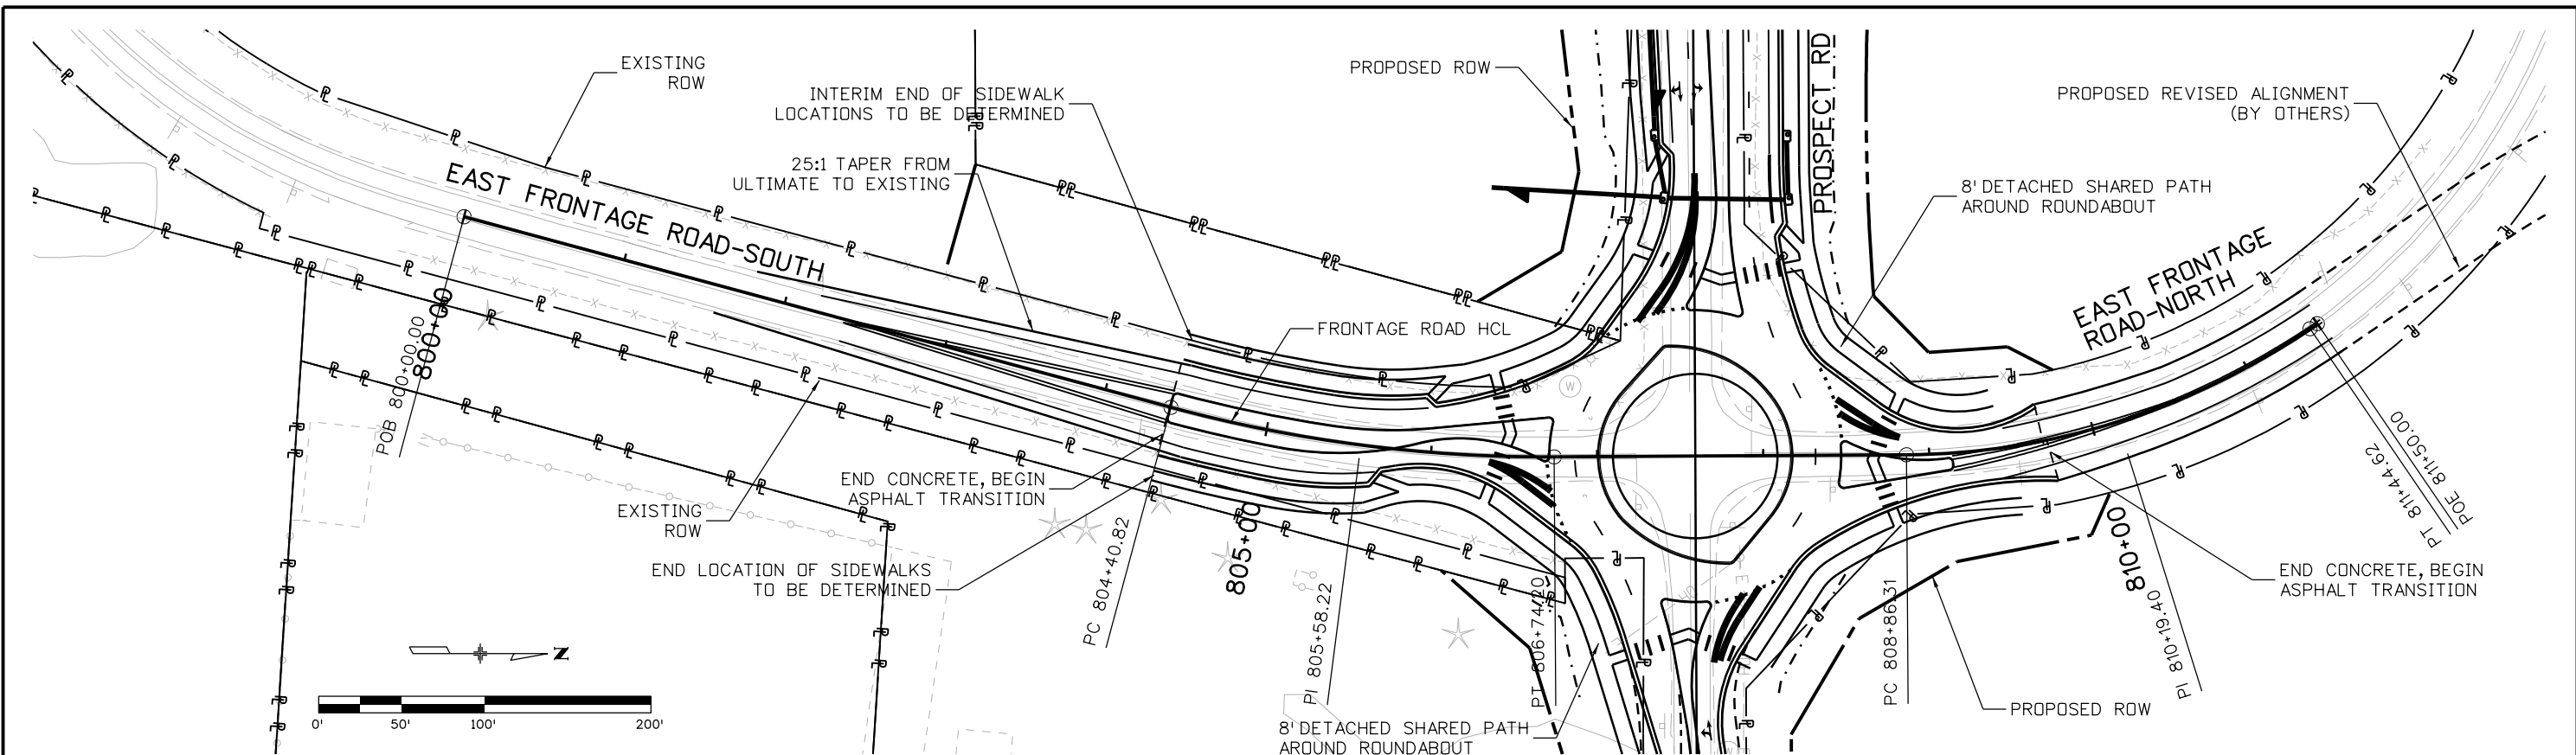

david.woolfall
 10/7/2015 11:11:23 AM
 c:\pw_work\p05jpw1\dave.woolfall\dms24309\18357DES_PNP_Prospect_FR EAST001.dgn
 DGN MODEL:CDOT Default

Print Date: 10/7/2015
 File Name: 18357DES_PNP_Prospect_FR EAST001.dgn
 Horiz. Scale: 1:100 Vert. Scale: As Noted

| Sheet Revisions | | |
|-----------------|----------|-------|
| Date: | Comments | Init. |
| | | |
| | | |
| | | |

Colorado Department of Transportation

 2207 East Highway 402
 Loveland, CO 80537
 Phone: 970-622-1268 FAX: 970-669-0289
Region 4 **JFF**



| As Constructed |
|----------------|
| No Revisions: |
| Revised: |
| Void: |

**I-25/SH 392 TO SH 14
 PROSPECT ROAD
 EAST FRONTAGE ROAD**

| | | | |
|---------------|---------|-------------------|--------------|
| Designer: | DRW | Structure Numbers | |
| Detailer: | CCL | | |
| Sheet Subset: | ROADWAY | Subset Sheets: | R135 of R158 |



| Project No./Code |
|------------------|
| IM 0253-221 |
| 18357 |
| Sheet Number 184 |

file14.36 6:53:28 PM p:\CP-PWS-1501.pbs\com\PBS\JRW1\Documents\Transportation\Surface Transportation\Projects\100027309 1-25\Design\Drawings\18357DES_PNP_FR West001.dgn

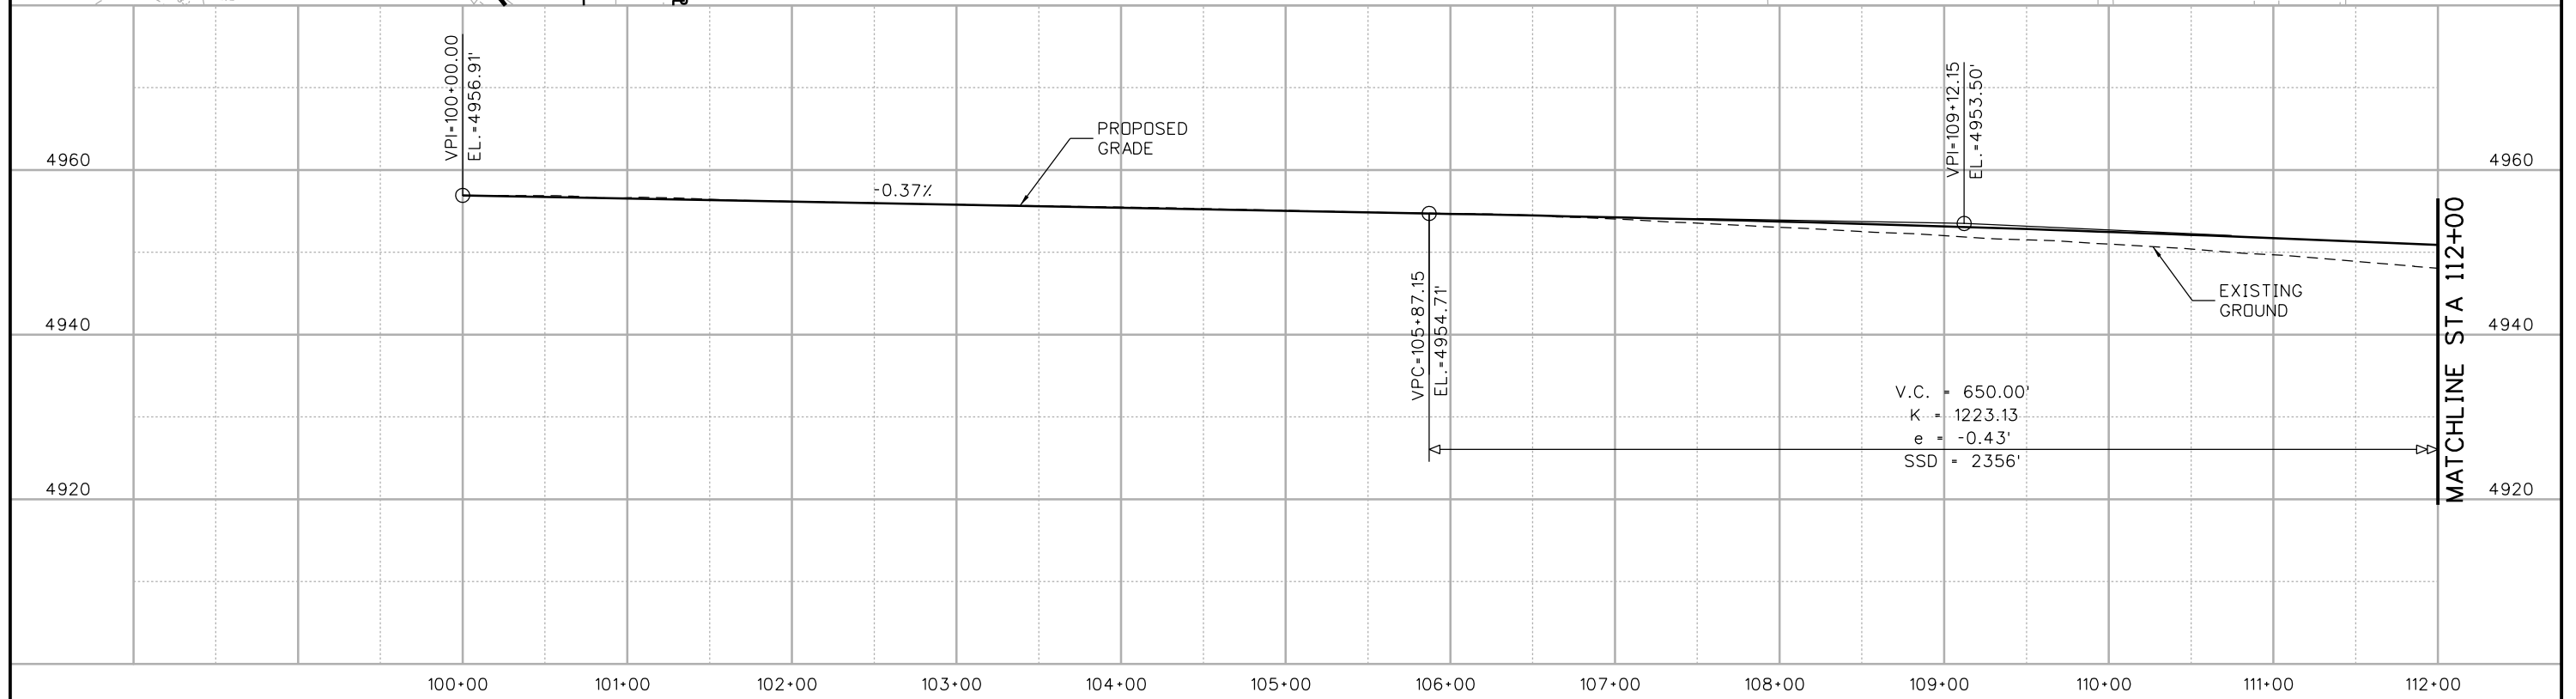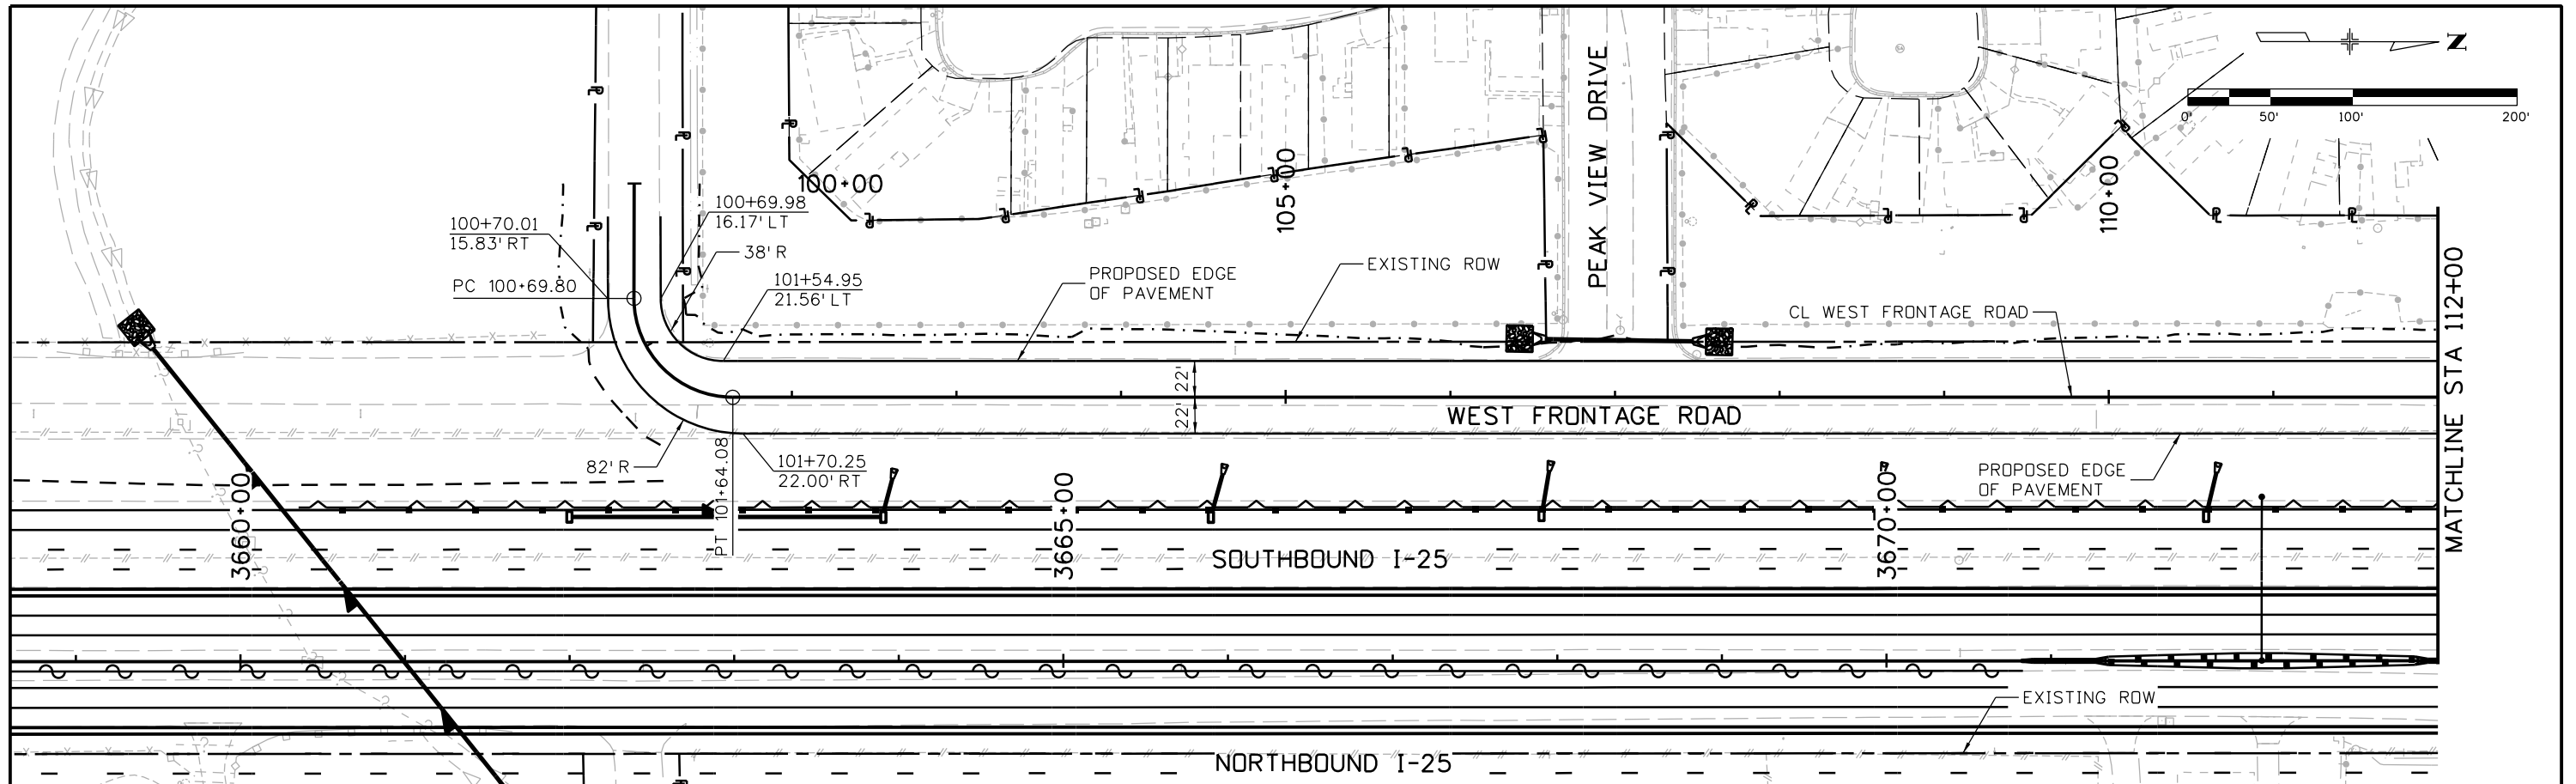




| Print Date: 10/8/2015 | | <table border="1"> <thead> <tr> <th colspan="3">Sheet Revisions</th> </tr> <tr> <th>Date:</th> <th>Comments</th> <th>Init.</th> </tr> </thead> <tbody> <tr> <td> </td> <td> </td> <td> </td> </tr> <tr> <td> </td> <td> </td> <td> </td> </tr> </tbody> </table> | | Sheet Revisions | | | Date: | Comments | Init. | | | | | | | Colorado Department of Transportation 714 Grand Avenue, P.O. Box 298 Eagle, CO 81631 Phone: 970-328-6385 FAX: 970-328-2368 Region 4 JFF | | As Constructed No Revisions: Revised: Void: | | I-25/SH 392 TO SH 14 ROADWAY PLAN AND PROFILE WEST FRONTAGE ROAD Designer: MTA Detailer: JAG Sheet Subset: ROADWAY Structure Numbers: Subset Sheets: R136 of R158 | | Project No./Code IM 0253-221 18357 Sheet Number 185 | |
|--|----------|--|--|-----------------|--|------|-------|----------|-------|--|--|--|--|--|--|---|--|---|--|---|--|--|--|
| Sheet Revisions | | | | | | | | | | | | | | | | | | | | | | | |
| Date: | Comments | Init. | | | | | | | | | | | | | | | | | | | | | |
| | | | | | | | | | | | | | | | | | | | | | | | |
| | | | | | | | | | | | | | | | | | | | | | | | |
| File Name: 18357DES_PNP_FR West001.dgn Horiz. Scale: 1:100 Vert. Scale: Unit Information Unit Leader Initials: | | 0000 | | | | | | | | | | | | | | | | | | | | | |
| 7604 Technology Way, Suite 400 Denver, CO 80237 Phone: (303) 221-7275 Fax: (303) 221-7276 | | 0000 | | 0000 | | 0000 | | 0000 | | | | | | | | | | | | | | | |

file14.36 6:53:31 pm: \\CP-PWS-ISO1.pbsj.com:PBSJ\Documents\Transportation\Surface Transportation\Projects\100027309 1-25\Design\Drawings\18357DES_PNP_FR West002.dgn

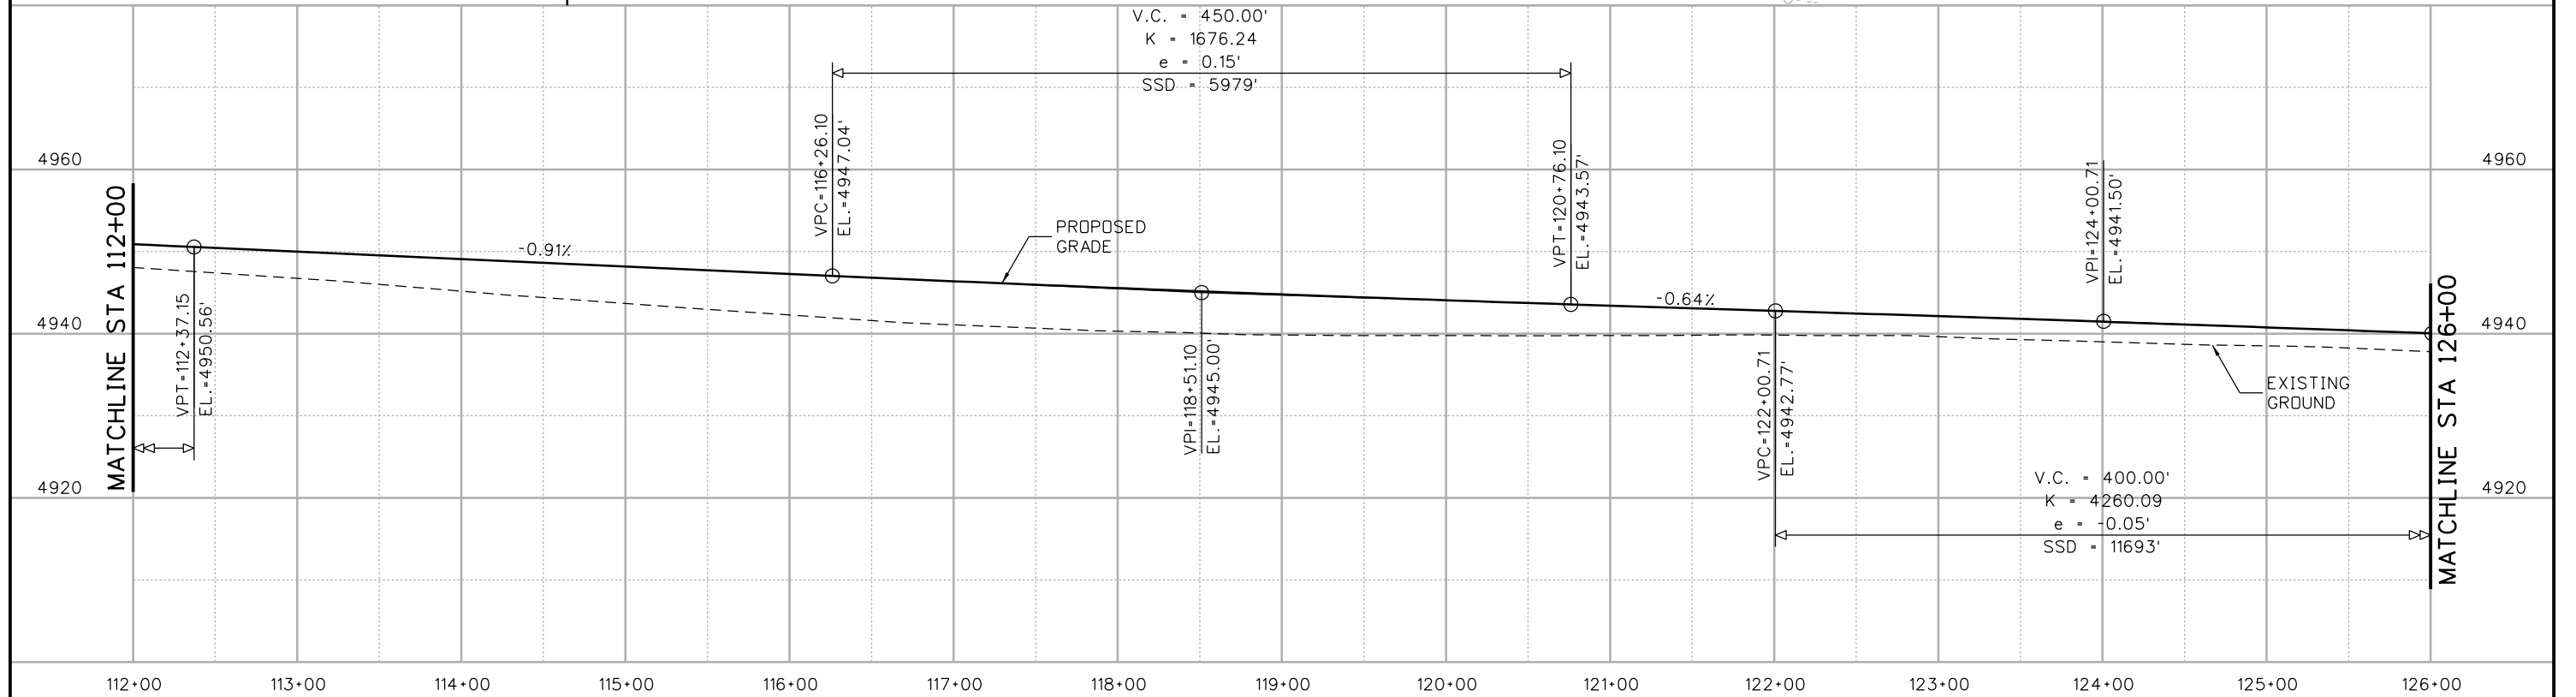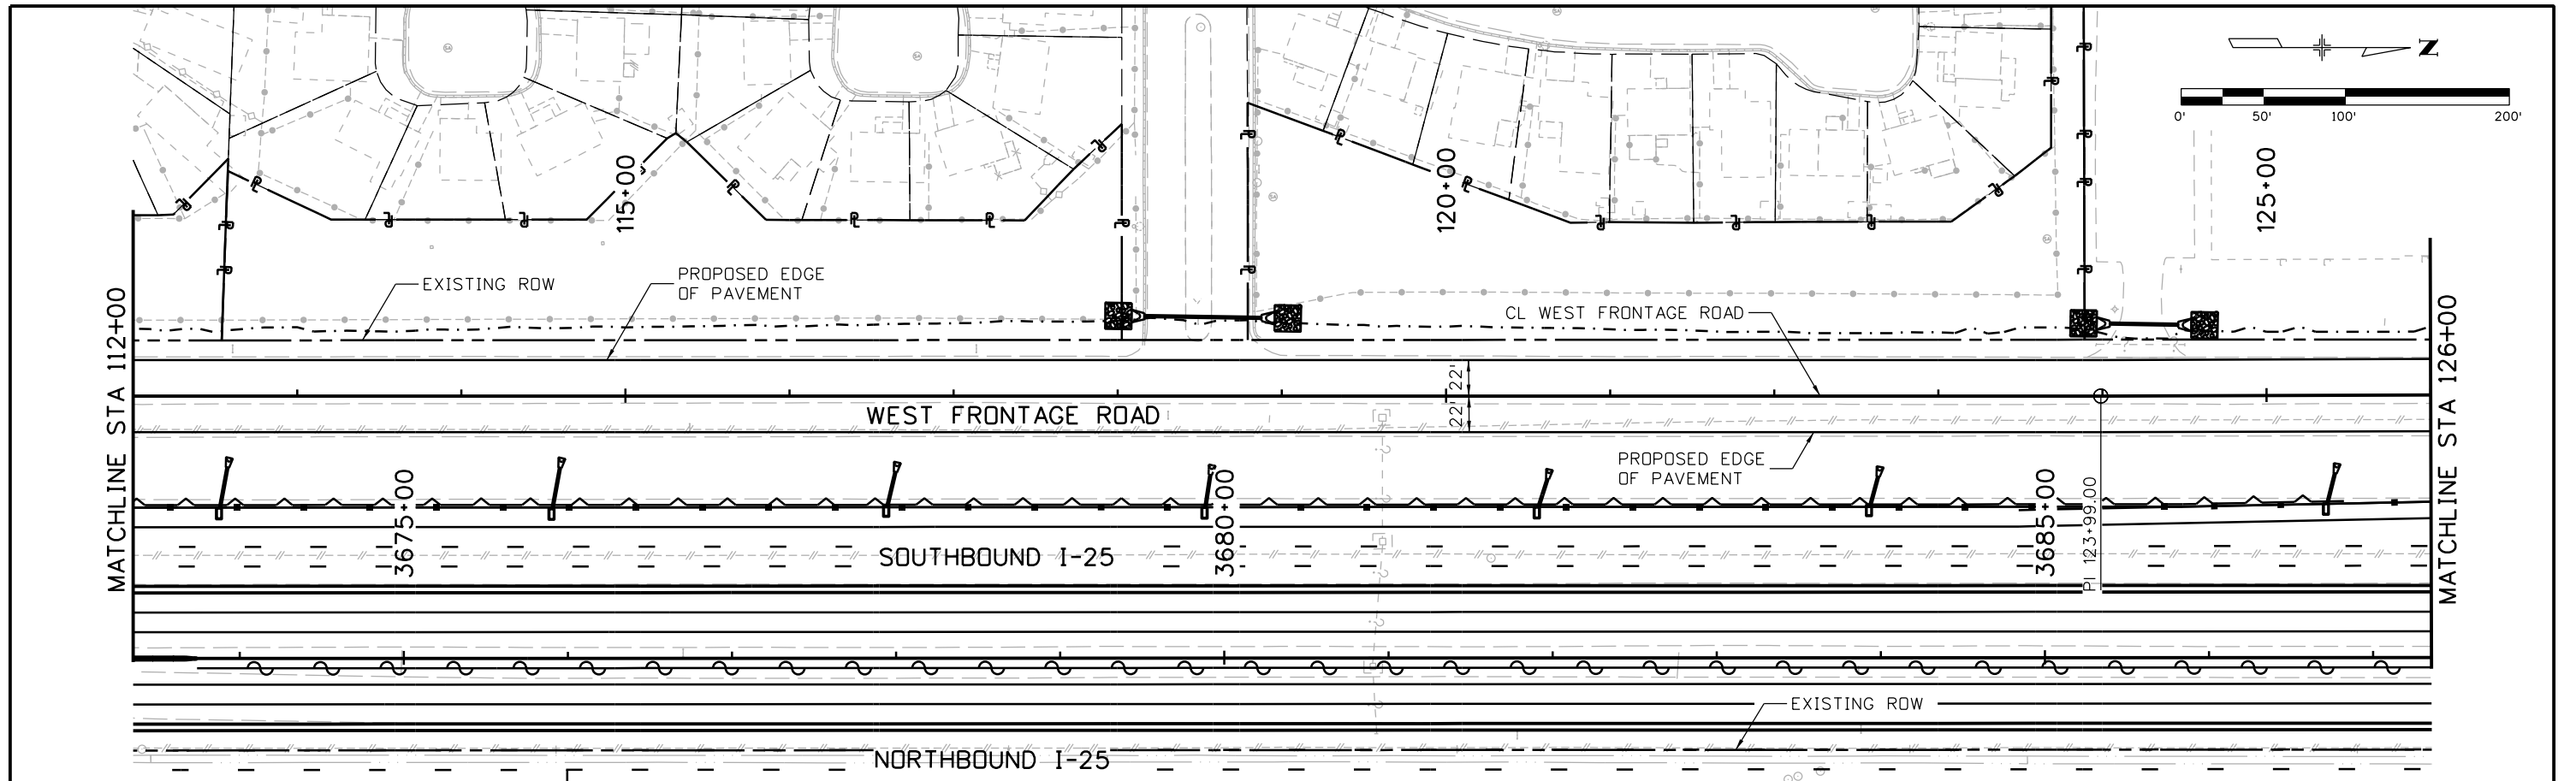



| | | | | | | | | | | | |
|---|--|---|--|--|--|---|--|--|--|-----------------------|--|
| Print Date: 10/8/2015 | | Sheet Revisions Date: Comments Init. | | Colorado Department of Transportation  714 Grand Avenue, P.O. Box 298 Eagle, CO 81631 Phone: 970-328-6385 FAX: 970-328-2368 Region 4 JFF | | As Constructed No Revisions: Revised: Void: | | I-25/SH 392 TO SH 14 ROADWAY PLAN AND PROFILE WEST FRONTAGE ROAD Designer: MTA Structure Numbers Detailer: JAG Sheet Subset: ROADWAY Subset Sheets: R137 of R158 | | Project No./Code | |
| File Name: 18357DES_PNP_FR West002.dgn | | | | | | | | | | IM 0253-221 | |
| Horiz. Scale: 1:100 Vert. Scale: | | | | | | | | | | 18357 | |
| Unit Information Unit Leader Initials: | | | | | | | | | | Sheet Number 186 | |
|  7604 Technology Way, Suite 400 Denver, CO 80237 Phone: (303) 221-7275 Fax: (303) 221-7276 | |  | | | | | | | | | |

file14.36 6:53:34 PM pw:\CP-PWS-1501.pbsj.com\Documents\Transportation\Surface Transportation\Projects\100027309 I-25\Design\Drawings\18357DES_PNP_FR West003.dgn

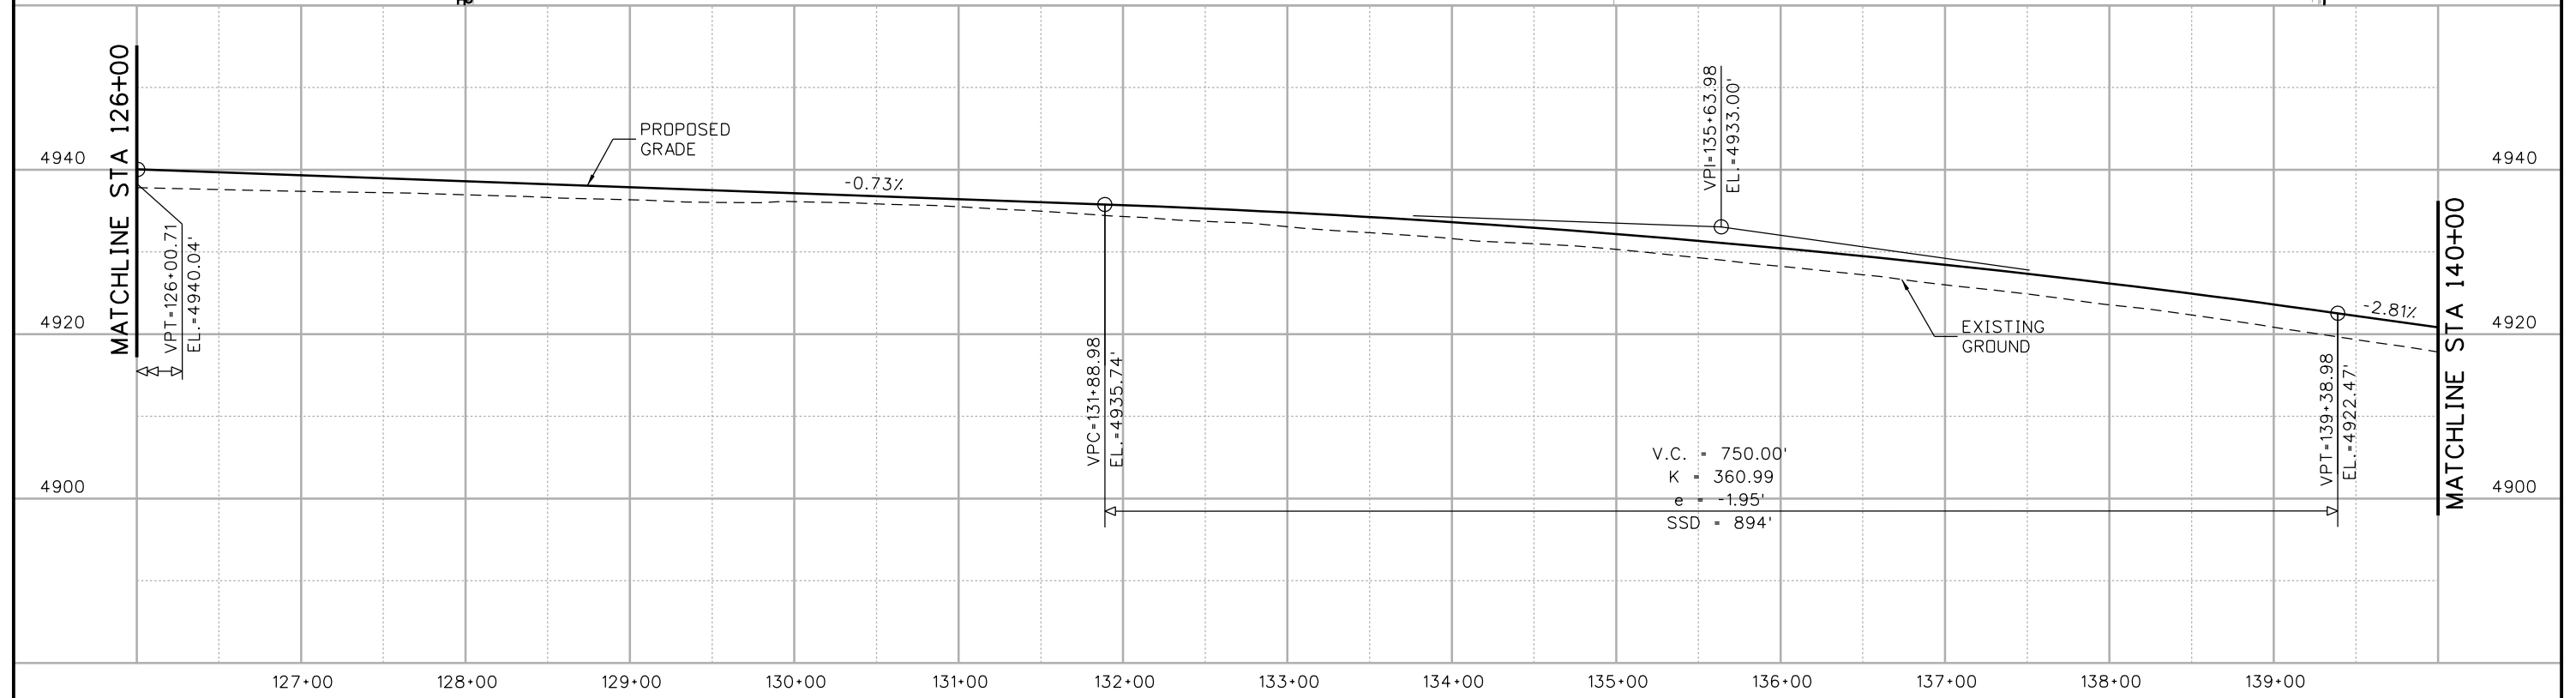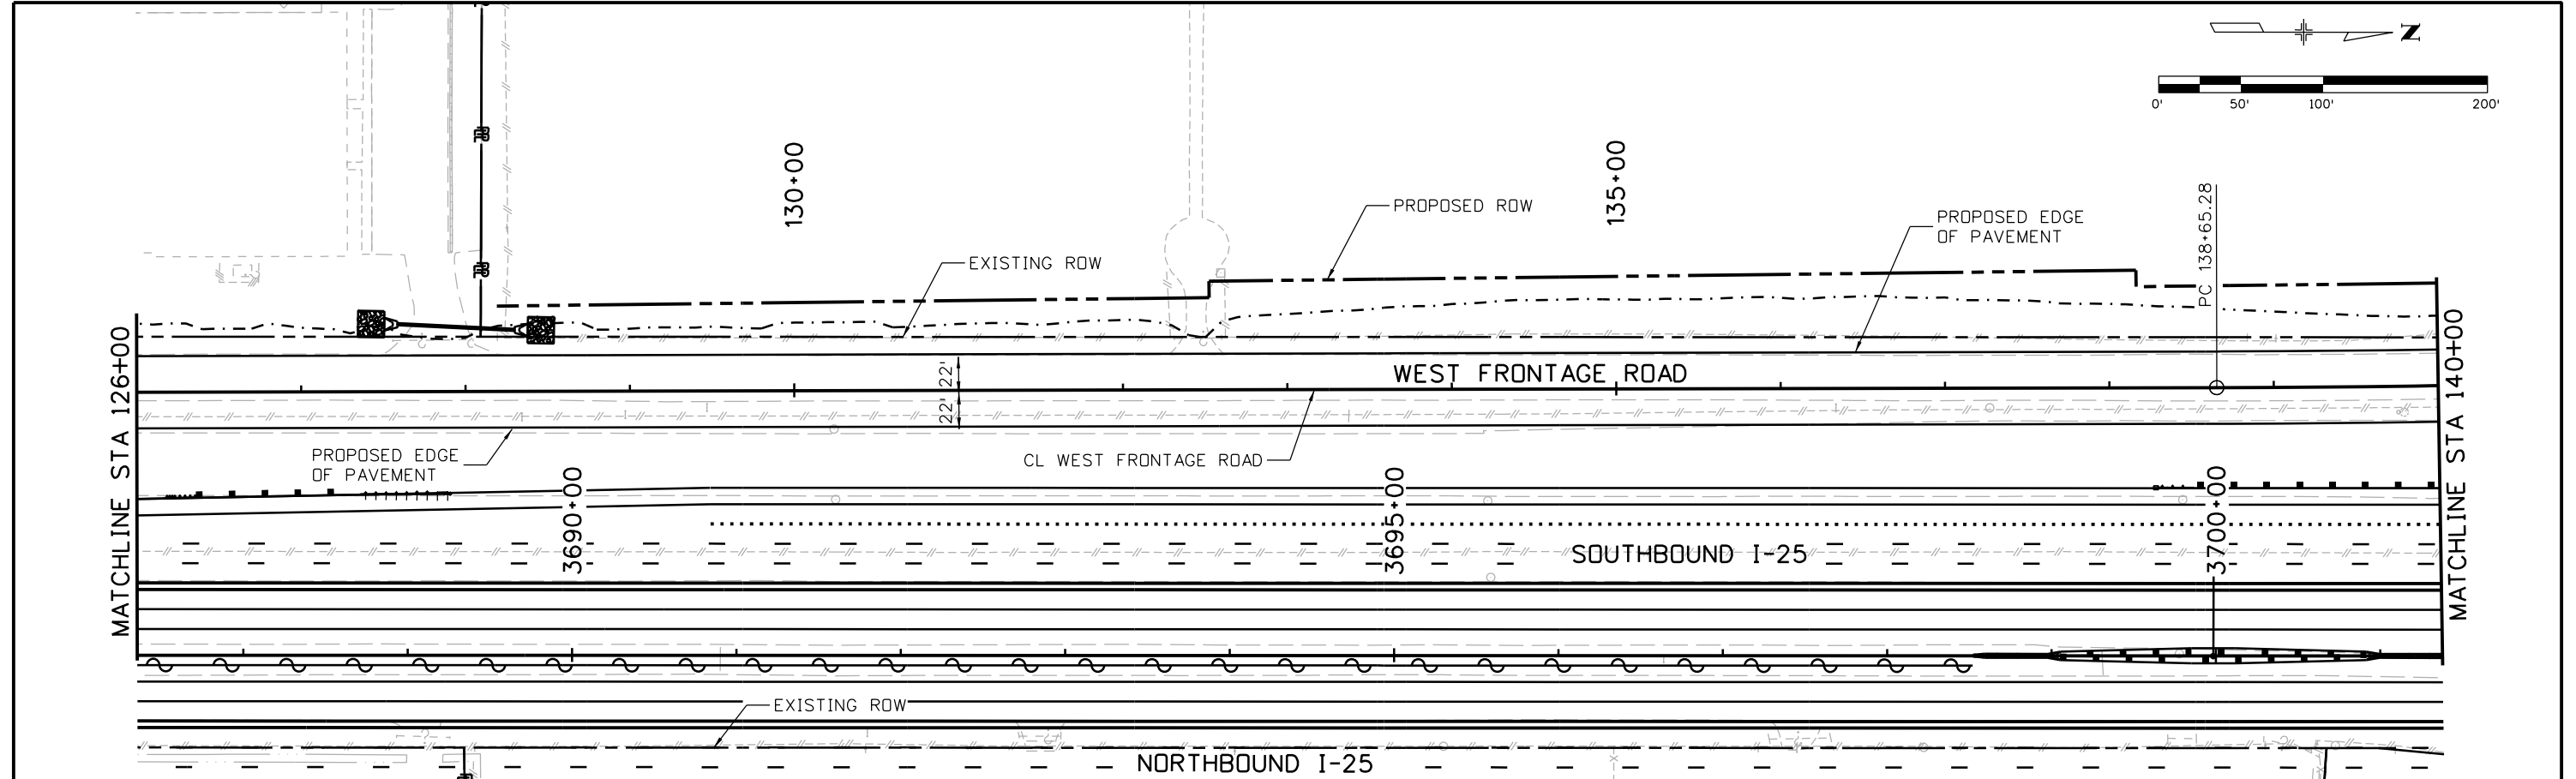 



| Print Date: 10/8/2015 | | <table border="1"> <thead> <tr> <th colspan="3">Sheet Revisions</th> </tr> <tr> <th>Date:</th> <th>Comments</th> <th>Init.</th> </tr> </thead> <tbody> <tr> <td> </td> <td> </td> <td> </td> </tr> <tr> <td> </td> <td> </td> <td> </td> </tr> <tr> <td> </td> <td> </td> <td> </td> </tr> </tbody> </table> | | Sheet Revisions | | | Date: | Comments | Init. | | | | | | | | | | Colorado Department of Transportation  714 Grand Avenue, P.O. Box 298 Eagle, CO 81631 Phone: 970-328-6385 FAX: 970-328-2368 Region 4 | | As Constructed No Revisions: | | I-25/SH 392 TO SH 14 ROADWAY PLAN AND PROFILE WEST FRONTAGE ROAD | | Project No./Code | |
|---|----------|--|--|-----------------|--|--|-------|------------------|-------|--|--|--|--|--|--|--|--|--|--|--|--|--|---|--|------------------|--|
| Sheet Revisions | | | | | | | | | | | | | | | | | | | | | | | | | | |
| Date: | Comments | Init. | | | | | | | | | | | | | | | | | | | | | | | | |
| | | | | | | | | | | | | | | | | | | | | | | | | | | |
| | | | | | | | | | | | | | | | | | | | | | | | | | | |
| | | | | | | | | | | | | | | | | | | | | | | | | | | |
| File Name: 18357DES_PNP_FR West003.dgn | | Horizontal Scale: 1:100 Vertical Scale: | | Revised: | | Designer: MTA Structure Numbers | | IM 0253-221 | | | | | | | | | | | | | | | | | | |
| Unit Information Unit Leader Initials: | |  7604 Technology Way, Suite 400 Denver, CO 80237 Phone: (303) 221-7275 Fax: (303) 221-7276 | | JFF | | Detailer: JAG | | 18357 | | | | | | | | | | | | | | | | | | |
|  | | 0000 | | Void: | | Sheet Subset: ROADWAY Subset Sheets: R138 of R158 | | Sheet Number 187 | | | | | | | | | | | | | | | | | | |

file14.36 6:53:37 PM p:\CP-PWS-1501.pbs\com\PBSJRW1\Documents\Transportation\Surface Transportation\Projects\100027309 1-25\Design\Drawings\18357DES_PNP_FR West004.dgn

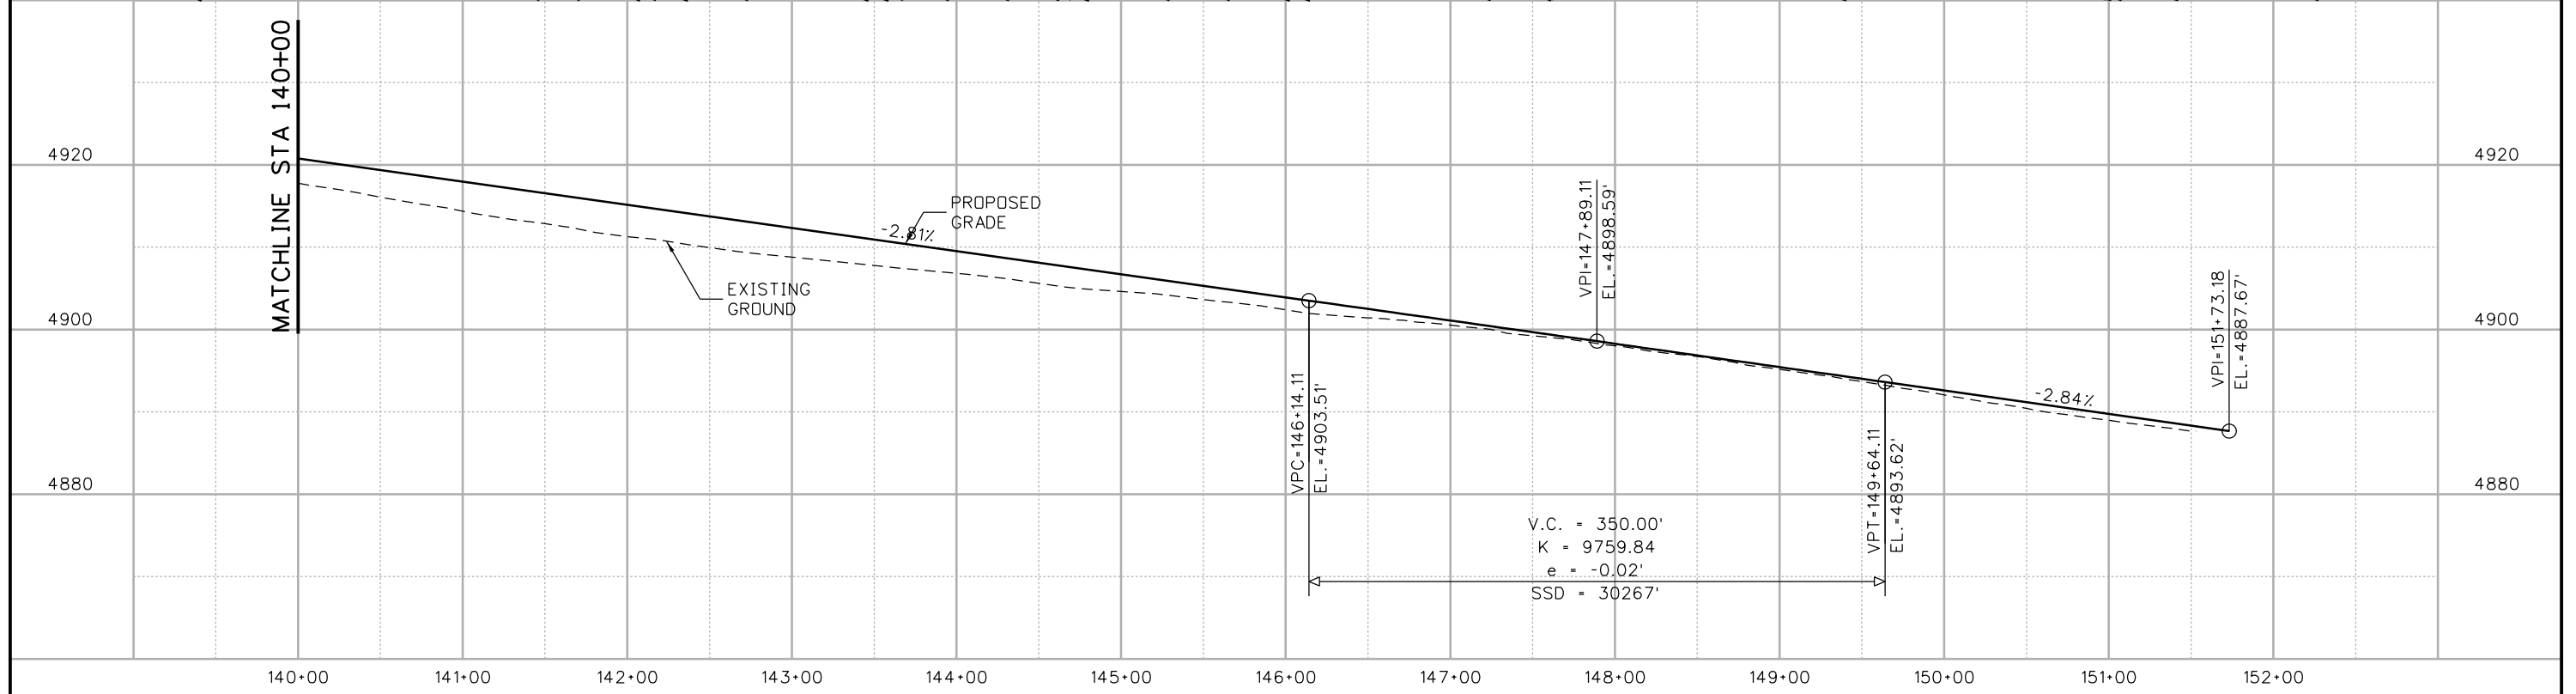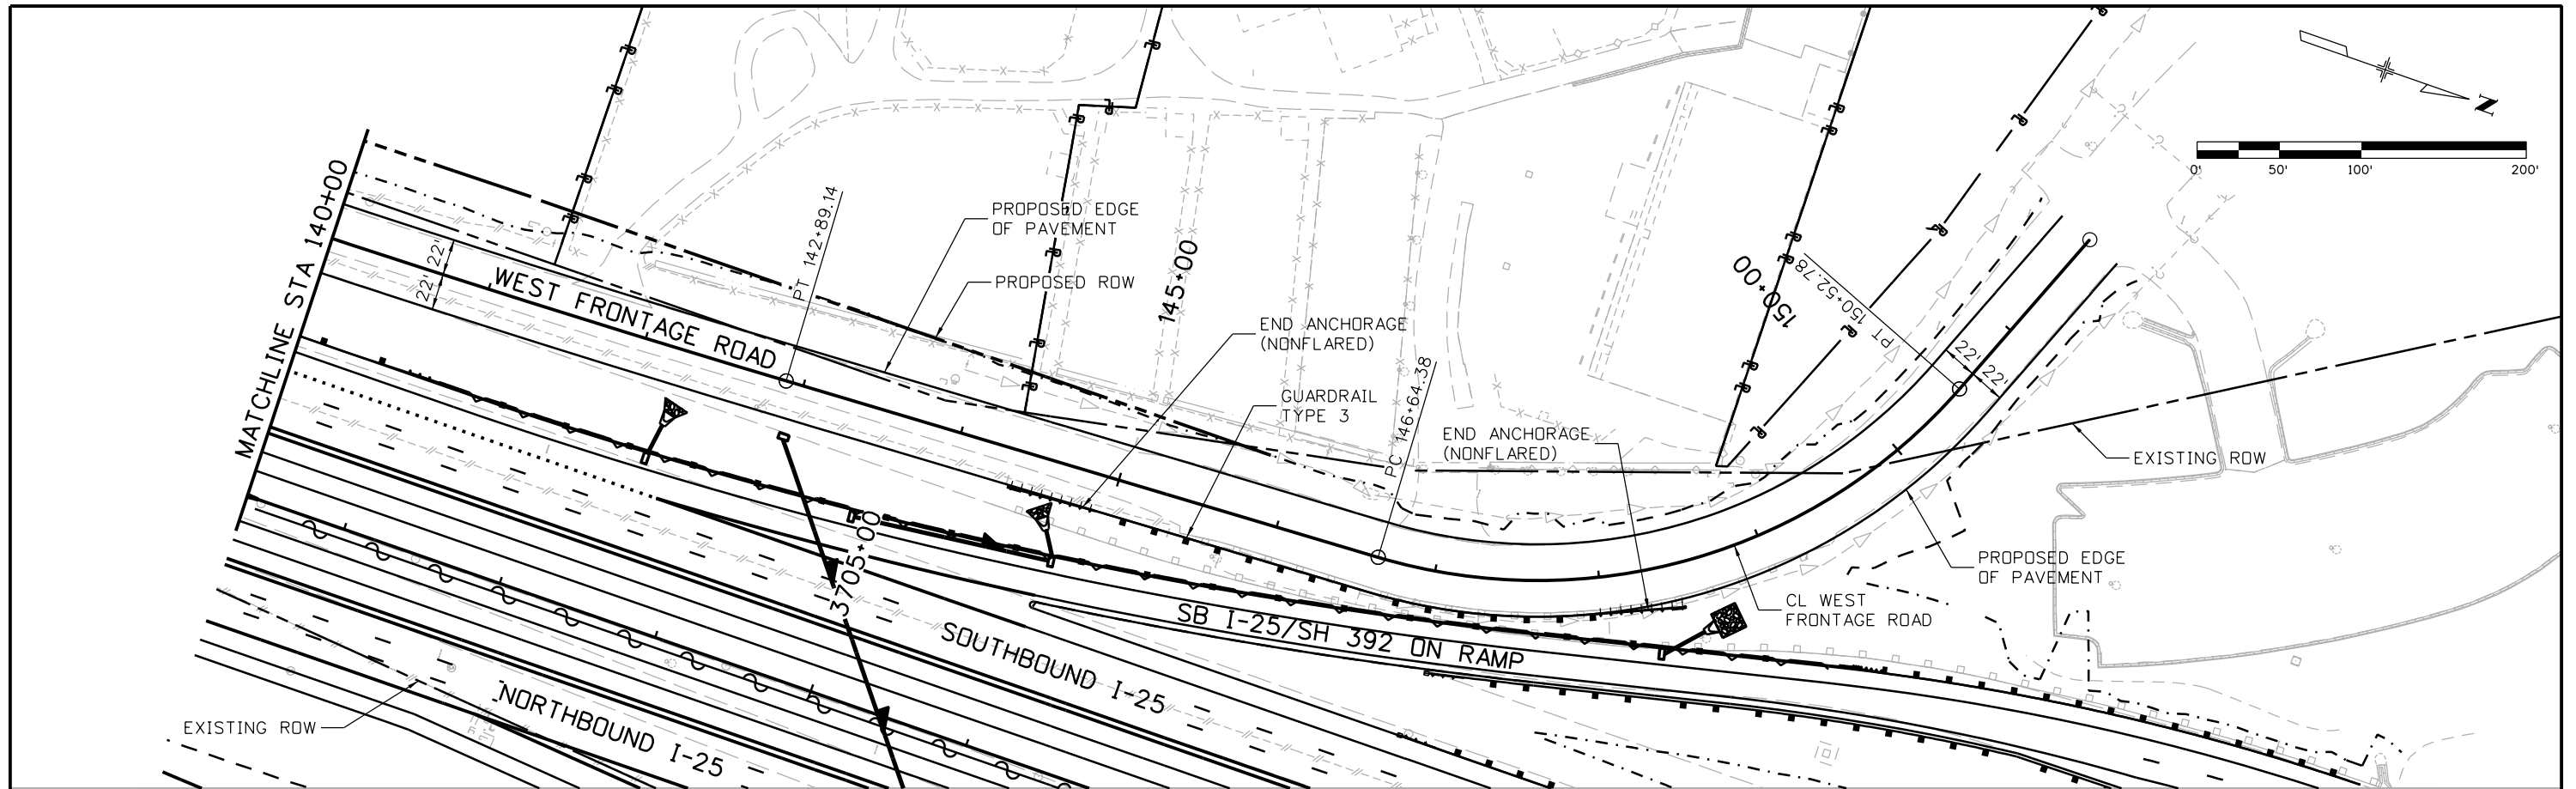



| | | | | | | | | | | | |
|---|--|-----------------|----------|---------------------------------------|--|----------------|---------------|--|------------------|---|--|
| Print Date: 10/8/2015 | | Sheet Revisions | | Colorado Department of Transportation | | As Constructed | | I-25/SH 392 TO SH 14 ROADWAY PLAN AND PROFILE WEST FRONTAGE ROAD | | Project No./Code | |
| File Name: 18357DES_PNP_FR West004.dgn | | Date: | Comments | Init. | 714 Grand Avenue, P.O. Box 298 Eagle, CO 81631 Phone: 970-328-6385 FAX: 970-328-2368 | | No Revisions: | | IM 0253-221 | | |
| Horiz. Scale: 1:100 Vert. Scale: | | | | | Region 4 | | Revised: | | 18357 | | |
| Unit Information Unit Leader Initials: | | | | | JFF | | Void: | | Sheet Number 188 | | |
| ATKINS 7604 Technology Way, Suite 400 Denver, CO 80237 Phone: (303) 221-7275 Fax: (303) 221-7276 | | 0000 | | | | | | Designer: MTA Structure Numbers | | 18357 | |
| | | | | | | | | Detailer: JAG | | Sheet Subst: ROADWAY Subst Sheets: R139 of R158 | |

file14.36 6:53:40 PM p:\CP-PWS-1501.pbsj.com\Documents\Transportation\Surface Transportation\Projects\100027309 1-25\Design\Drawings\18357DES_PNP_FR West005.dgn

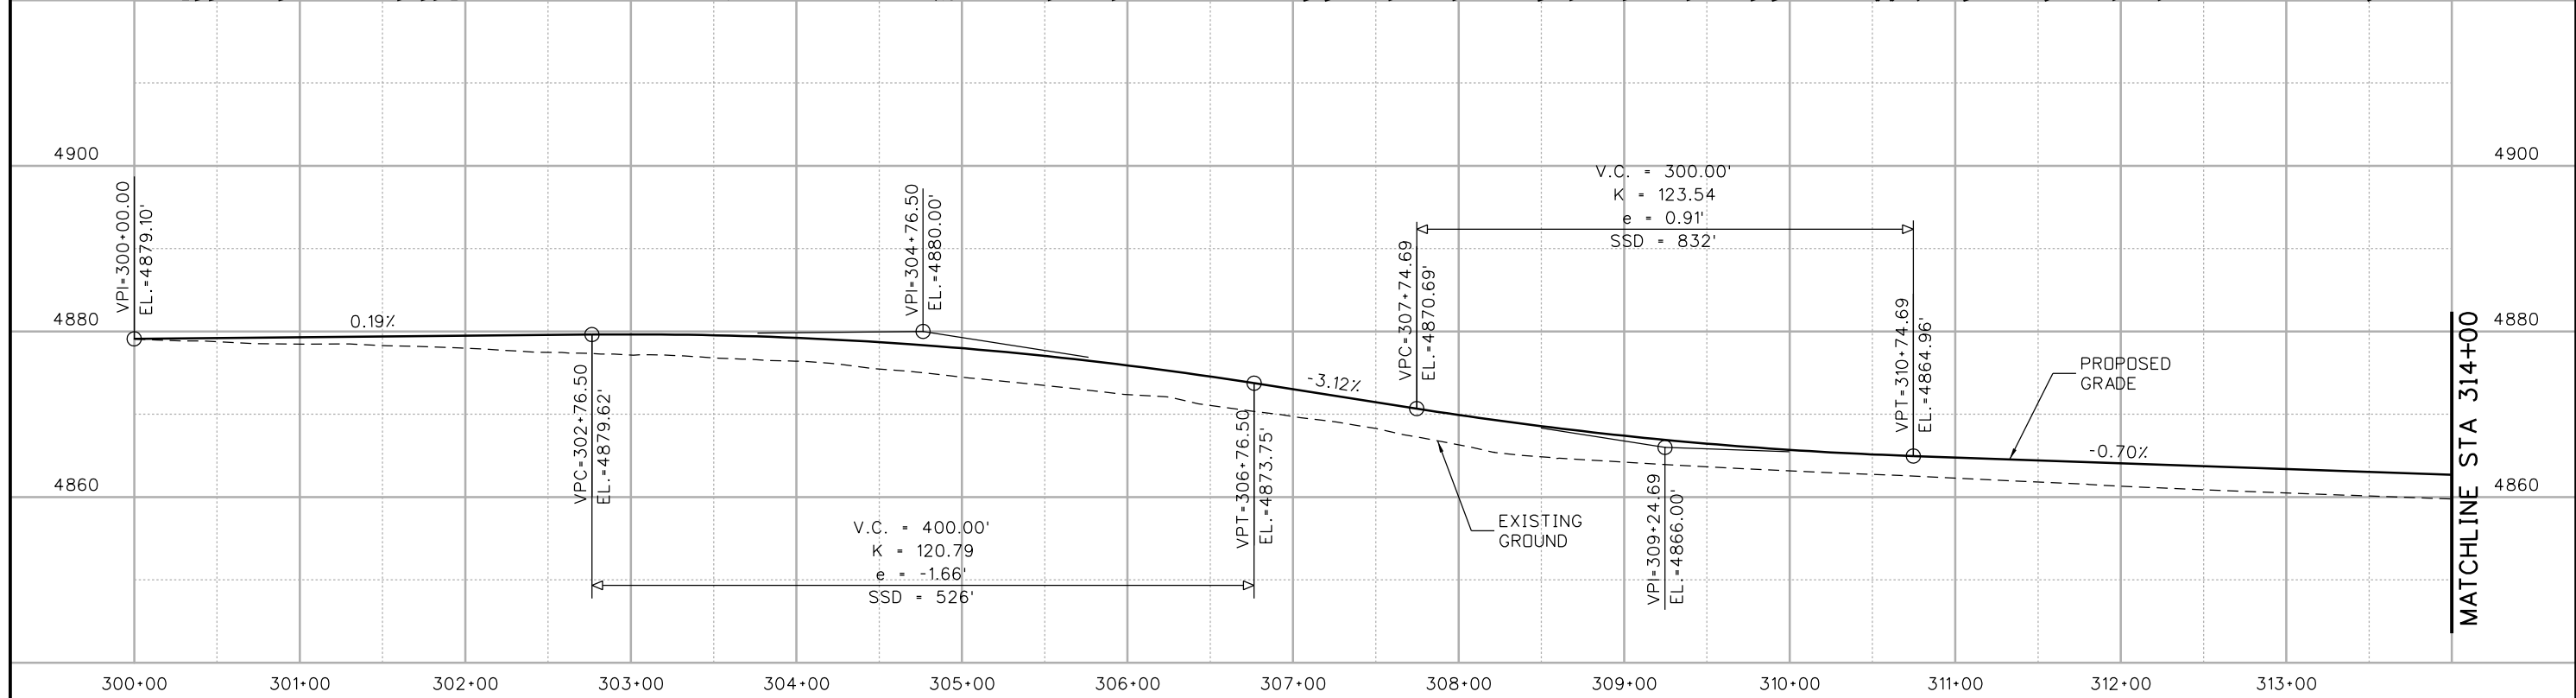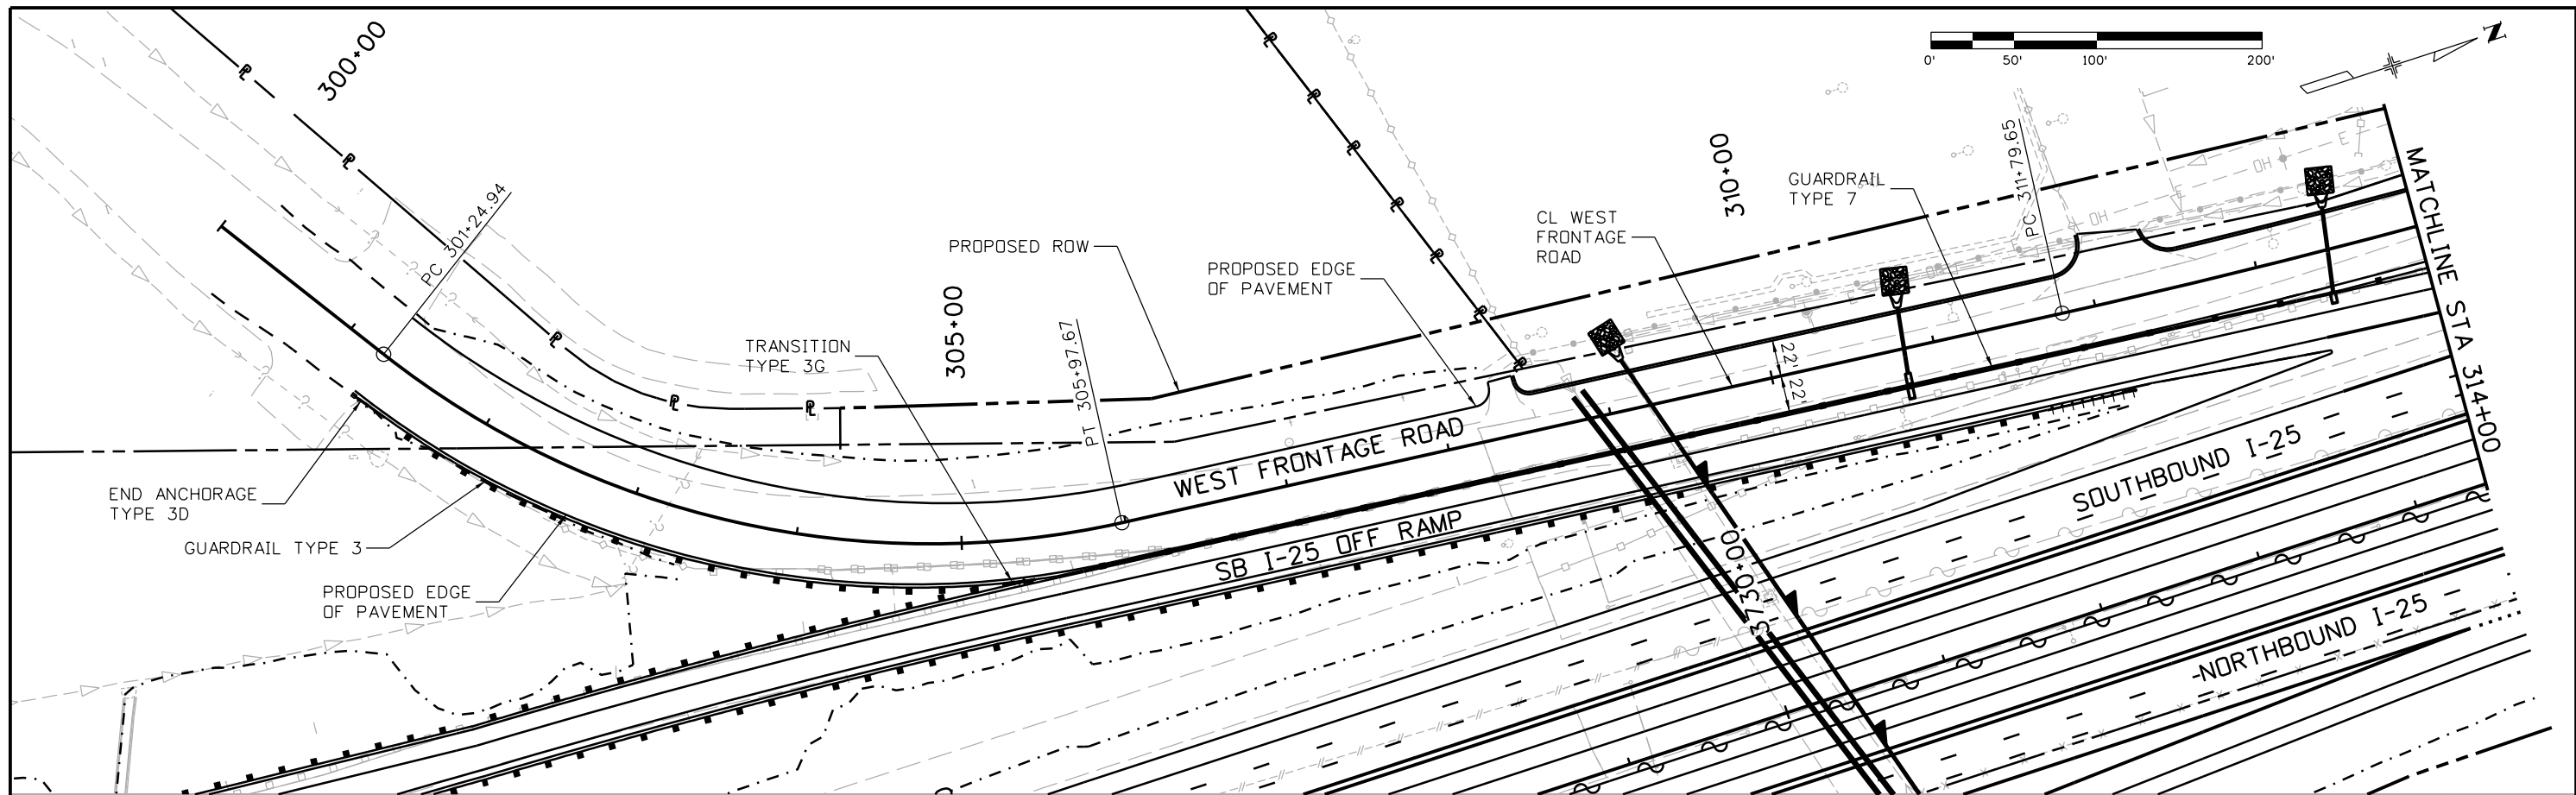




| | | | | | | | | | | | |
|---|--|--|--|--|--|--|--|---|--|-----------------------|--|
| Print Date: 10/8/2015 | | Sheet Revisions Date: Comments Init. | | Colorado Department of Transportation 714 Grand Avenue, P.O. Box 298 Eagle, CO 81631 Phone: 970-328-6385 FAX: 970-328-2368 | | As Constructed No Revisions: | | I-25/SH 392 TO SH 14 ROADWAY PLAN AND PROFILE WEST FRONTAGE ROAD | | Project No./Code | |
| File Name: 18357DES_PNP_FR West005.dgn | | | | | | | | | | IM 0253-221 | |
| Horiz. Scale: 1:100 Vert. Scale: | | | | Region 4 JFF | | Revised: | | Designer: MTA | | Structure Numbers | |
| Unit Information Unit Leader Initials: | | | | | | Void: | | Detailer: JAG | | Sheet Subset: ROADWAY | |
| 7604 Technology Way, Suite 400 Denver, CO 80237 Phone: (303) 221-7275 Fax: (303) 221-7276 | | | | | | | | | | Sheet Number 189 | |

file14.36 6:53:43 PM pw:\CP-PWS-1501.pbs\Documents\Transportation\Surface Transportation\Projects\100027309 I-25\Design\Drawings\18357DES_PNP_FR West006.dgn

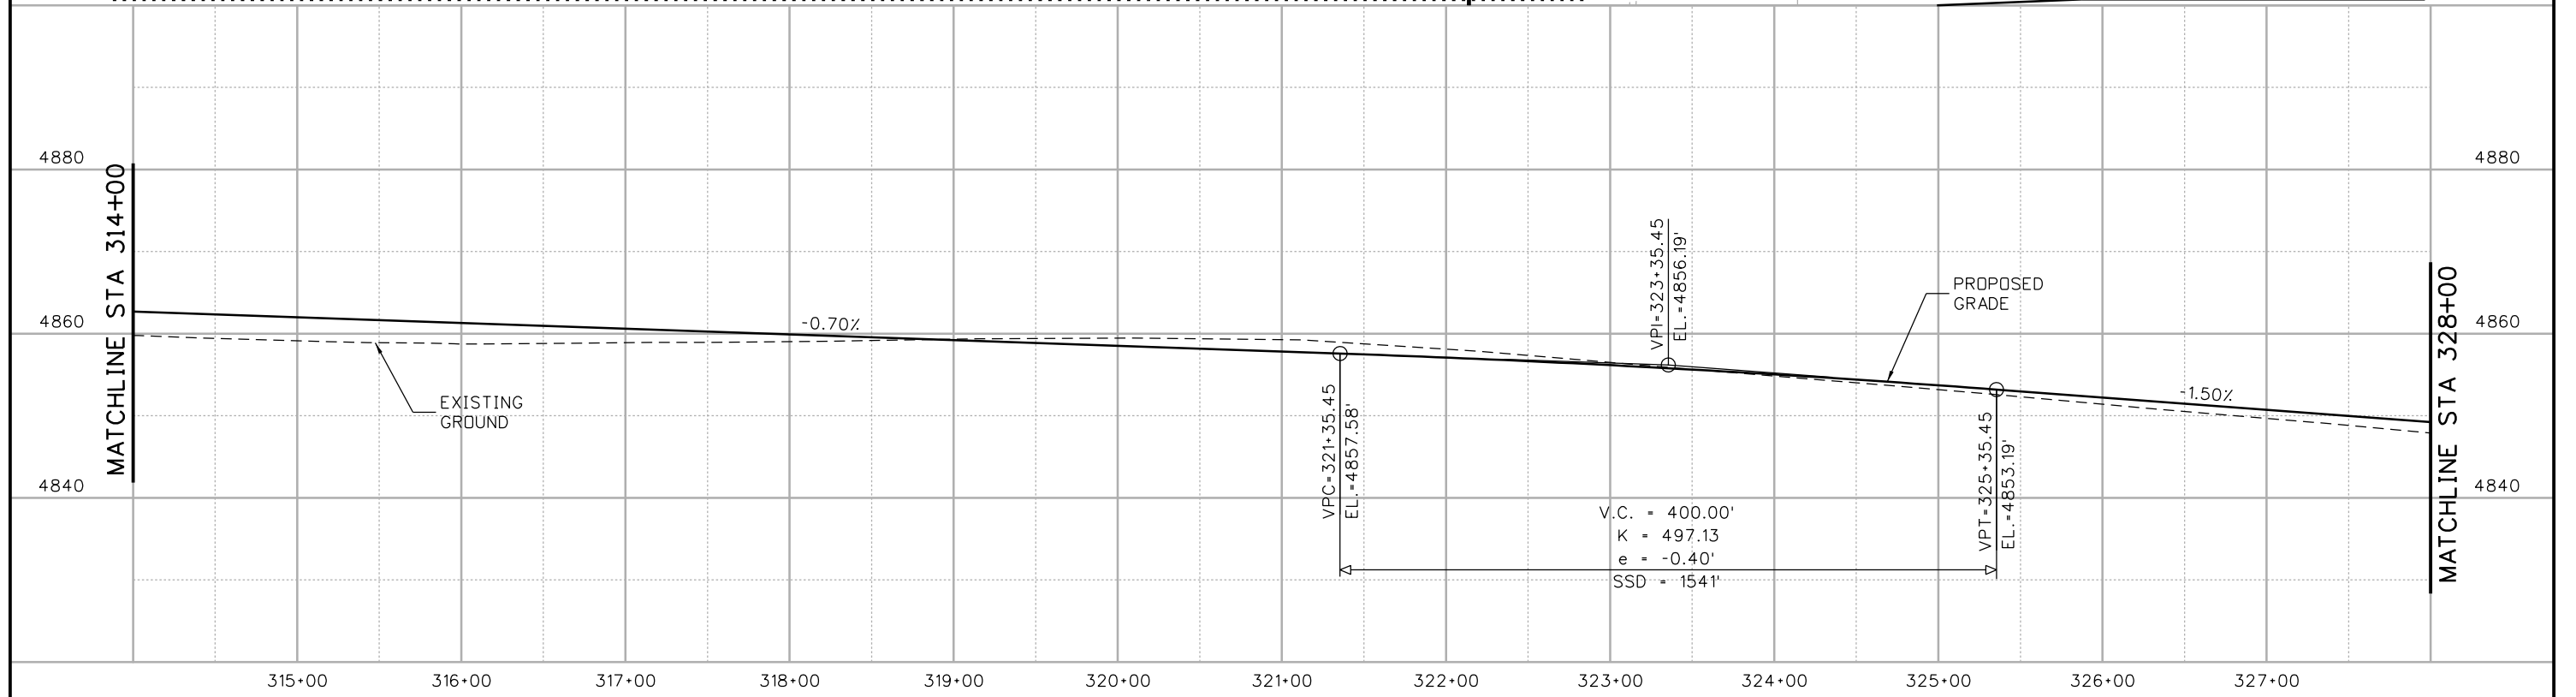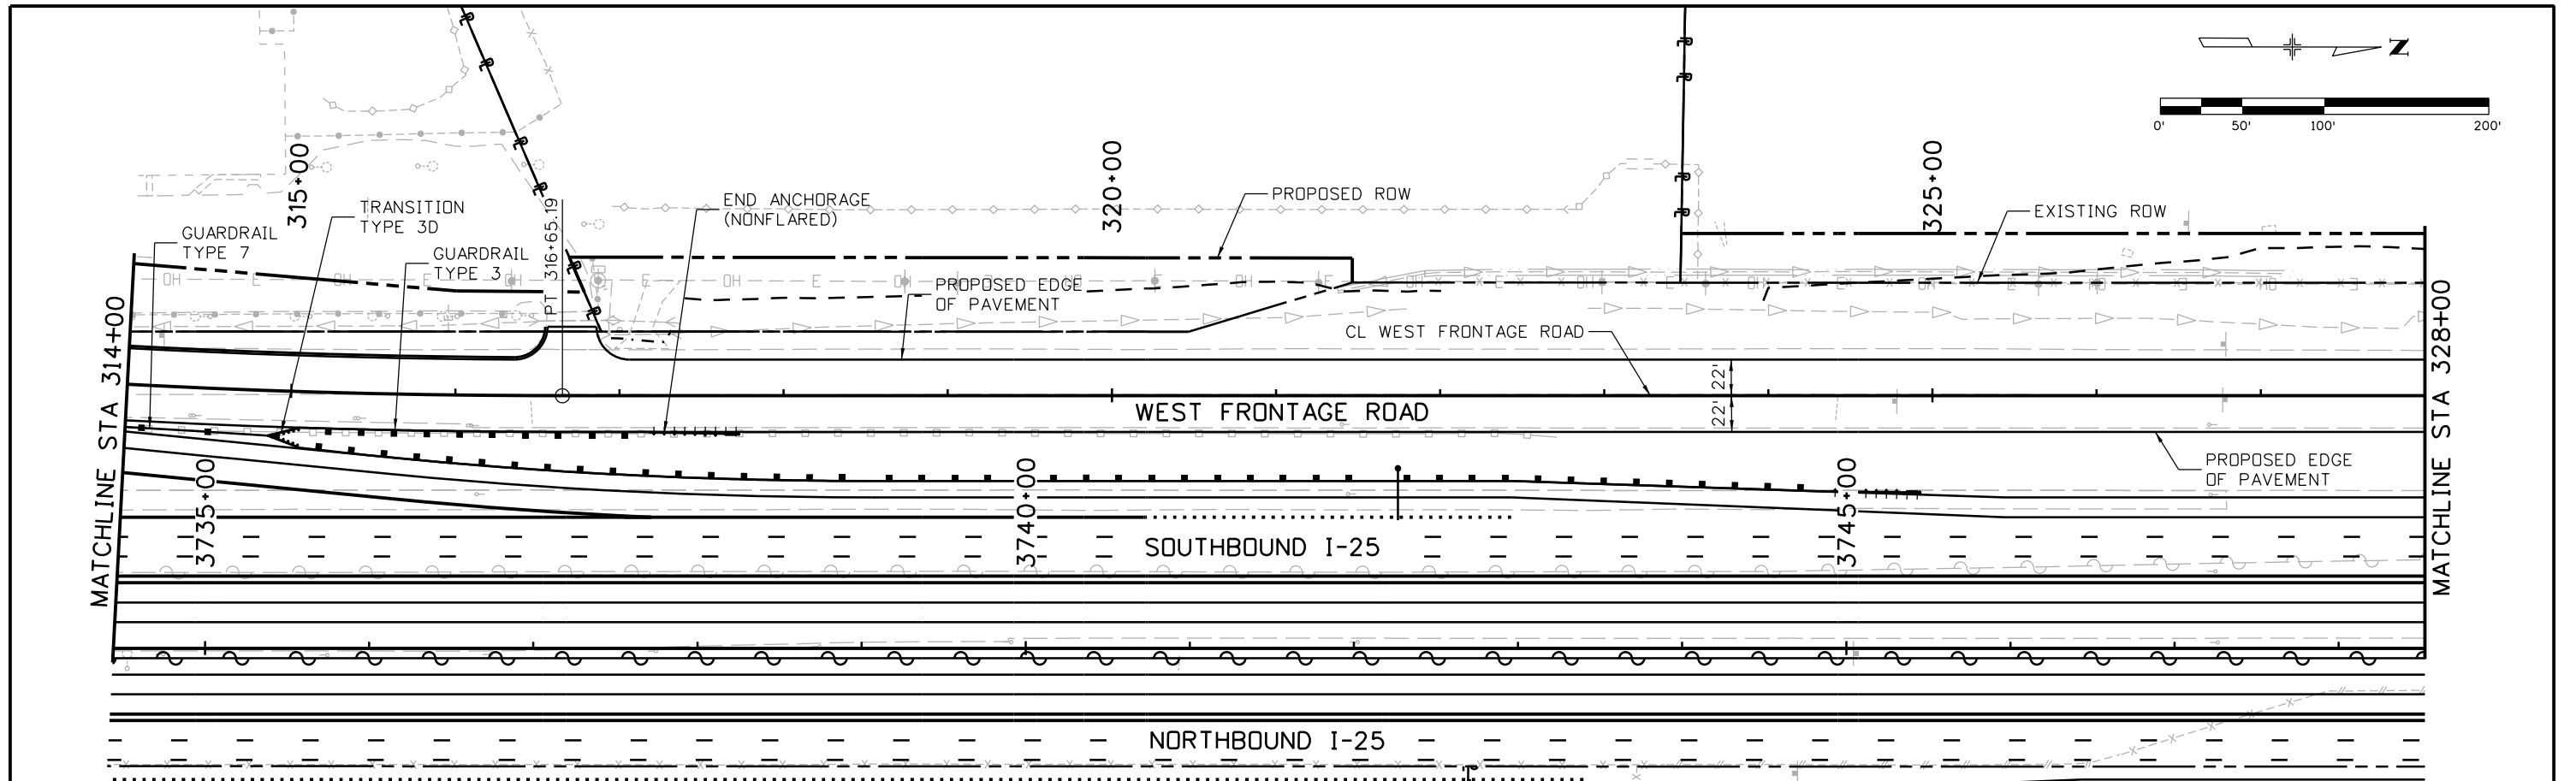

| Print Date: 10/8/2015 | | <table border="1"> <thead> <tr> <th colspan="3">Sheet Revisions</th> </tr> <tr> <th>Date:</th> <th>Comments</th> <th>Init.</th> </tr> </thead> <tbody> <tr> <td> </td> <td> </td> <td> </td> </tr> <tr> <td> </td> <td> </td> <td> </td> </tr> <tr> <td> </td> <td> </td> <td> </td> </tr> </tbody> </table> | | Sheet Revisions | | | Date: | Comments | Init. | | | | | | | | | | Colorado Department of Transportation  714 Grand Avenue, P.O. Box 298 Eagle, CO 81631 Phone: 970-328-6385 FAX: 970-328-2368 Region 4 | | As Constructed No Revisions: Revised: Void: | | I-25/SH 392 TO SH 14 ROADWAY PLAN AND PROFILE WEST FRONTAGE ROAD | | Project No./Code | |
|---|----------|--|--|-----------------|--|---|-------|---|-------|--|--|--|--|--|--|--|--|--|---|--|---|--|---|--|------------------|--|
| Sheet Revisions | | | | | | | | | | | | | | | | | | | | | | | | | | |
| Date: | Comments | Init. | | | | | | | | | | | | | | | | | | | | | | | | |
| | | | | | | | | | | | | | | | | | | | | | | | | | | |
| | | | | | | | | | | | | | | | | | | | | | | | | | | |
| | | | | | | | | | | | | | | | | | | | | | | | | | | |
| File Name: 18357DES_PNP_FR West006.dgn | | IM 0253-221 | | | | | | | | | | | | | | | | | | | | | | | | |
| Horiz. Scale: 1:100 Vert. Scale: | | | | | | | | 18357 | | | | | | | | | | | | | | | | | | |
| Unit Information Unit Leader Initials: | | | | | | | | Sheet Number | | | | | | | | | | | | | | | | | | |
|  7604 Technology Way, Suite 400 Denver, CO 80237 Phone: (303) 221-7275 Fax: (303) 221-7276 | | 0000 | | JFF | | Designer: MTA Detailer: JAG Sheet Subset: ROADWAY | | Structure Numbers Subset Sheets: R141 of R158 190 | | | | | | | | | | | | | | | | | | |

file14.36 6:53:46 PM pw:\CP-PWS-IS01.pbsj.com:PBSJPW1\Documents\Transportation\Surface Transportation\Projects\100027309 1-25\Design\Drawings\18357DES_PNP_FR West007.dgn

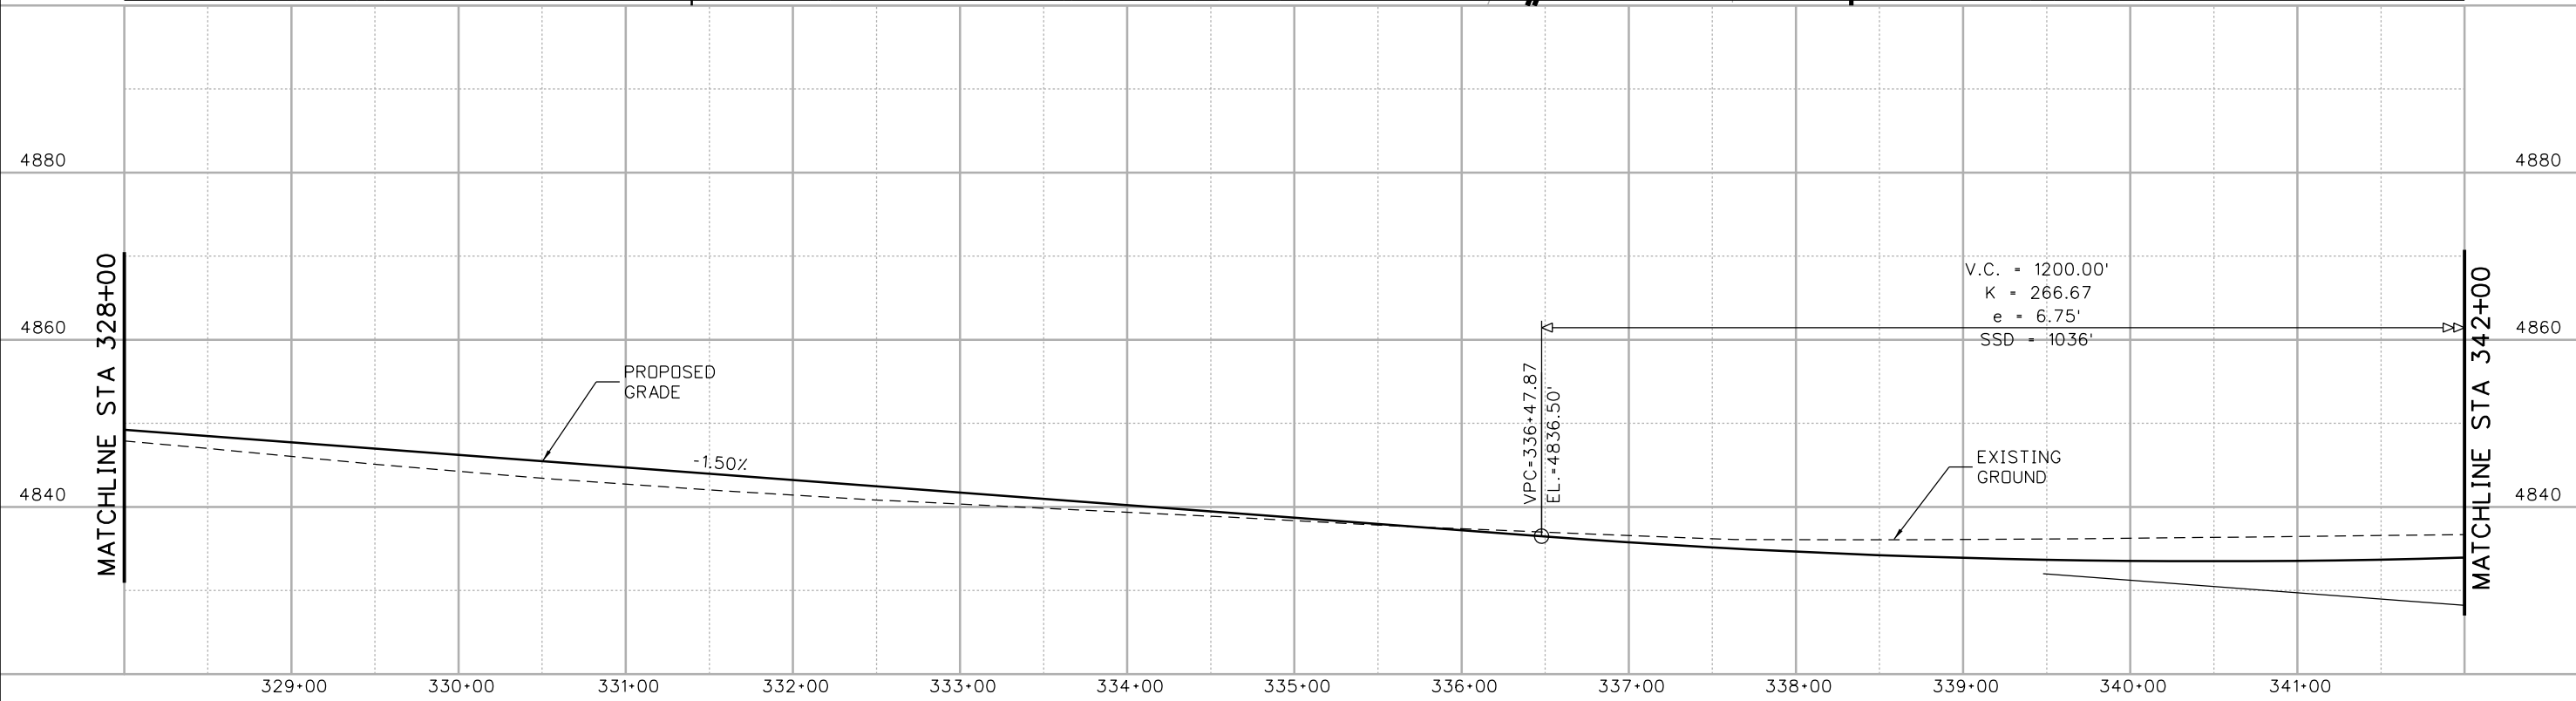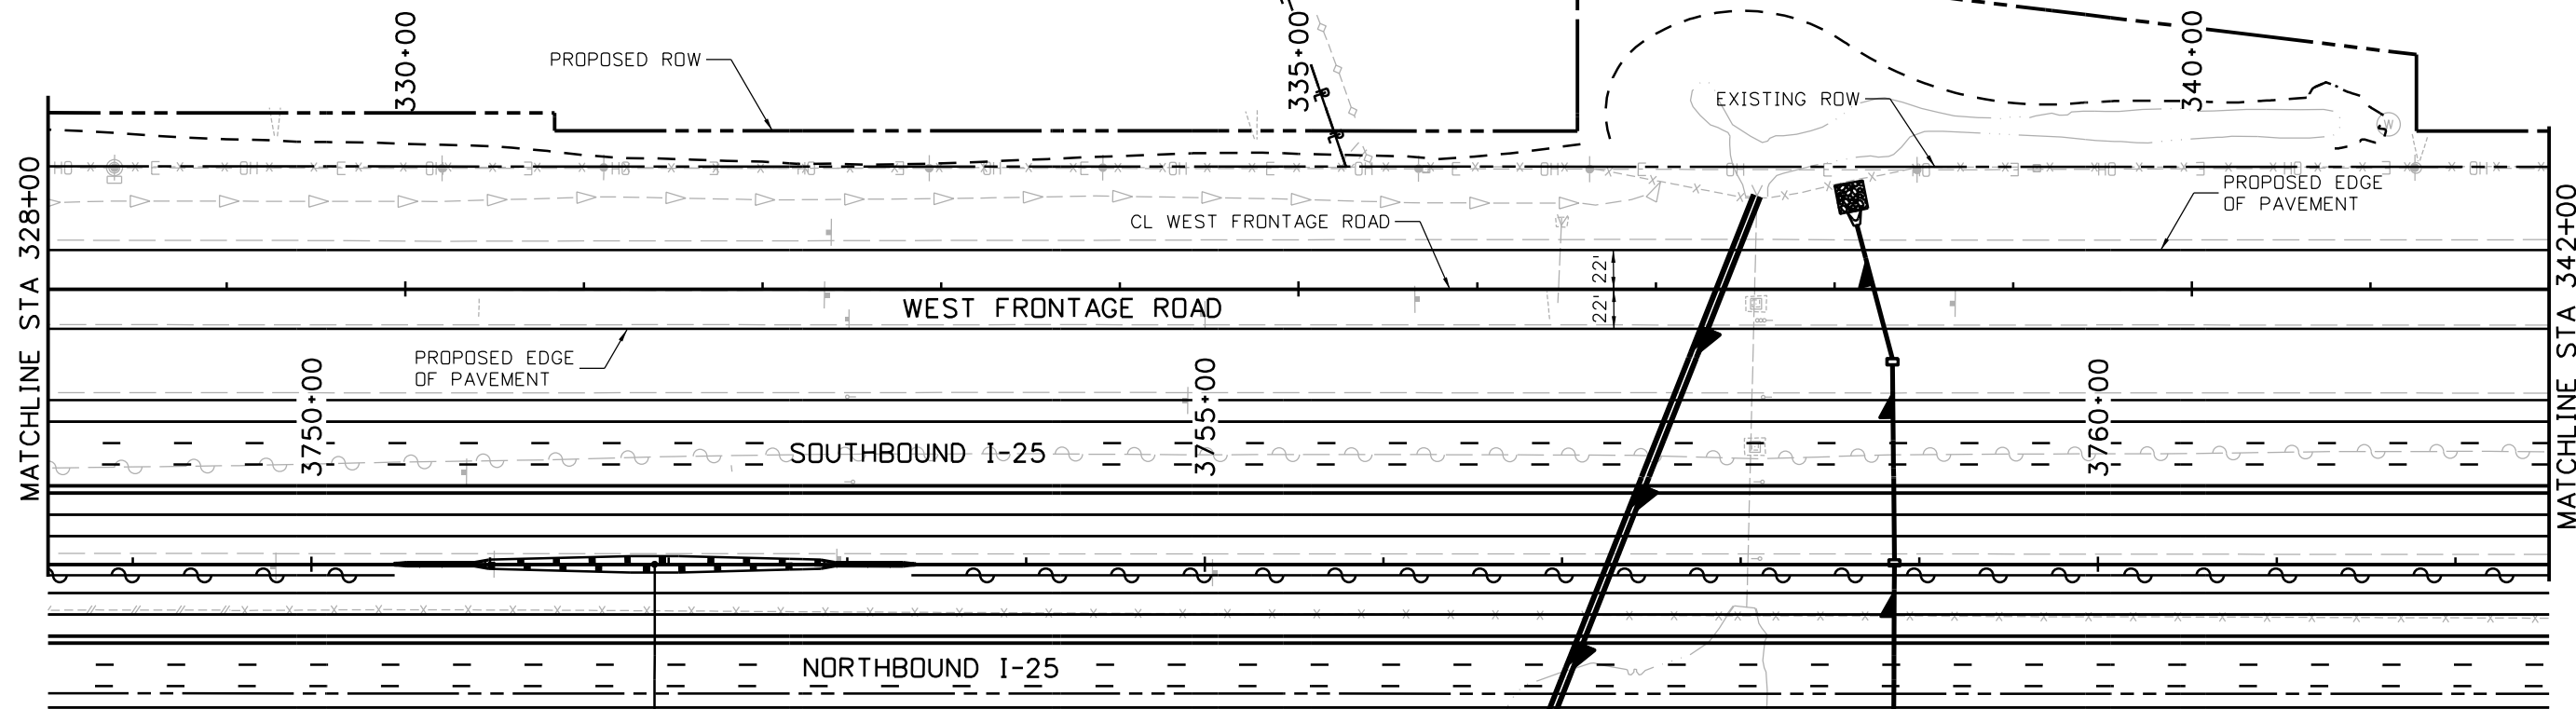 

Print Date: 10/8/2015
 File Name: 18357DES_PNP_FR West007.dgn
 Horiz. Scale: 1:100 Vert. Scale:
 Unit Information Unit Leader Initials:
ATKINS 7604 Technology Way, Suite 400
 Denver, CO 80237
 Phone: (303) 221-7275 Fax: (303) 221-7276

| Sheet Revisions | | |
|-----------------|----------|-------|
| Date: | Comments | Init. |
| | | |
| | | |
| | | |




Colorado Department of Transportation
 Region 4
 714 Grand Avenue, P.O. Box 298
 Eagle, CO 81631
 Phone: 970-328-6385 FAX: 970-328-2368
JFF

As Constructed
 No Revisions:
 Revised:
 Void:

**I-25/SH 392 TO SH 14
 ROADWAY PLAN AND PROFILE
 WEST FRONTAGE ROAD**
 Designer: MTA
 Detailer: JAG
 Sheet Subset: ROADWAY
 Structure Numbers:
 Subset Sheets: R142 of R158



Project No./Code
 IM 0253-221
 18357
 Sheet Number 191

file14.36 6:53:49 PM p:\CP-PWS-IS01.pbs\com\PBSJRW1\Documents\Transportation\Surface Transportation\Projects\100027309 1-25\Design\Drawings\18357DES_PNP_FR West008.dgn

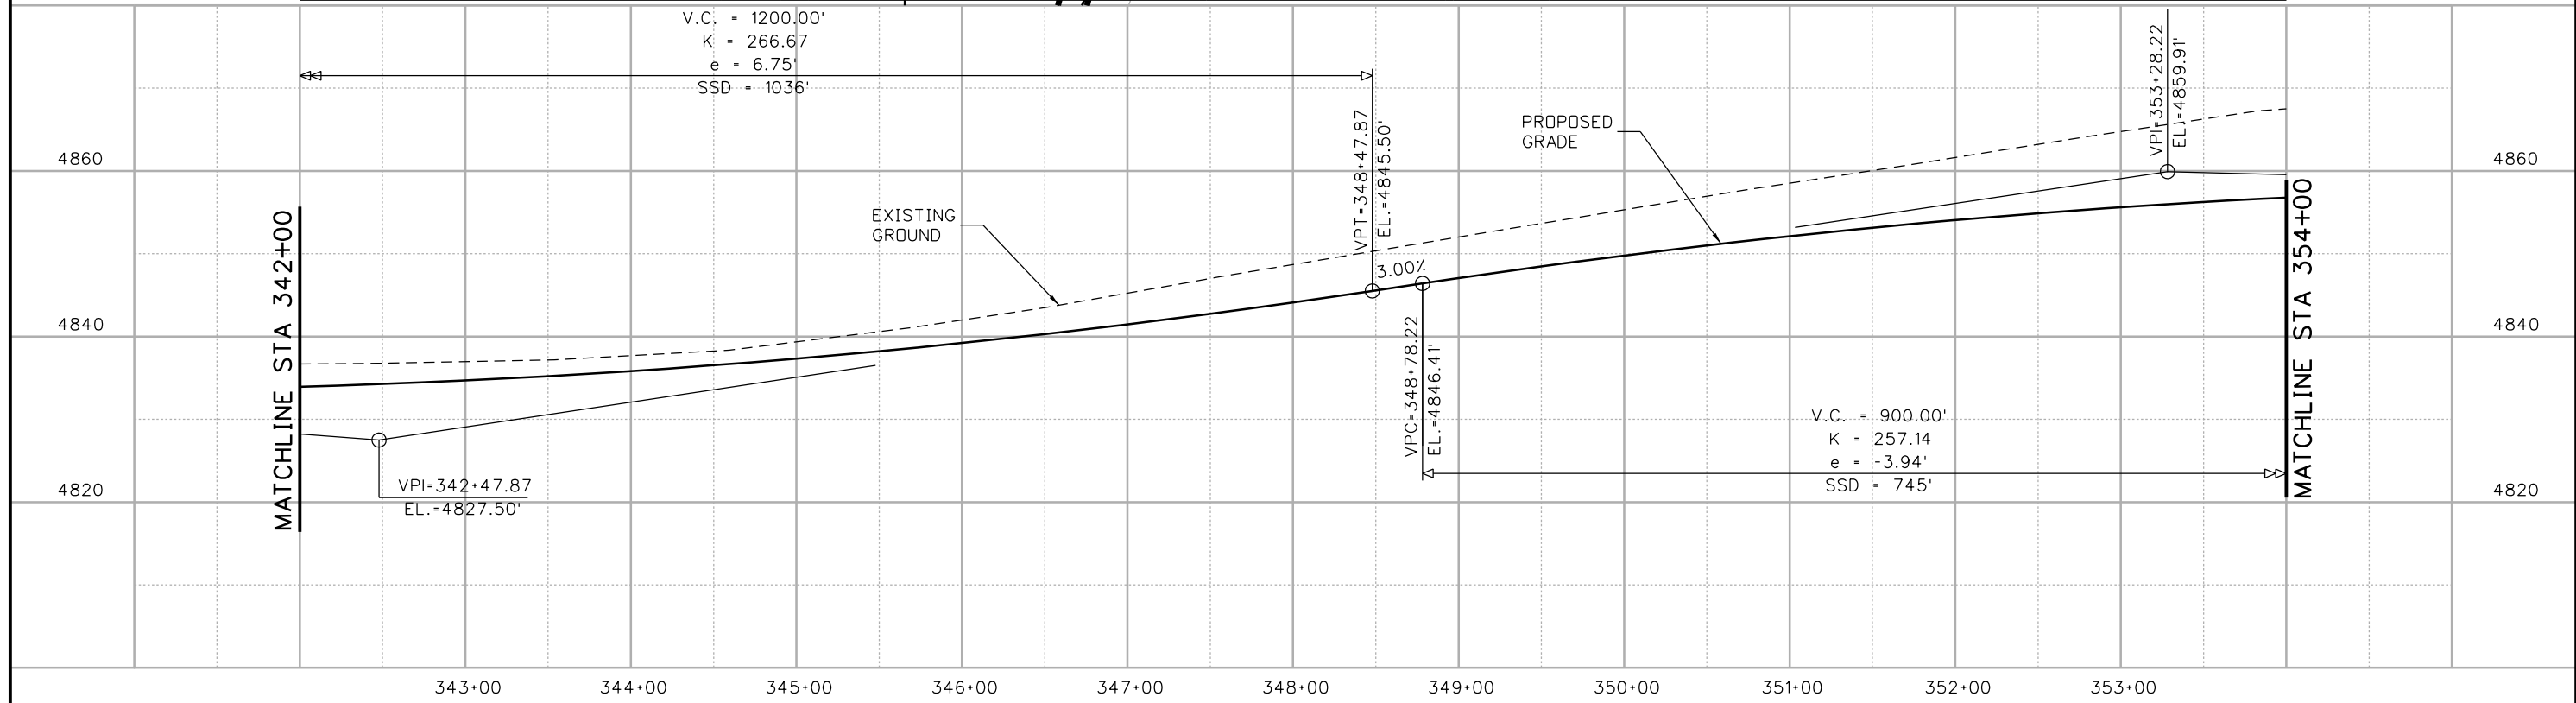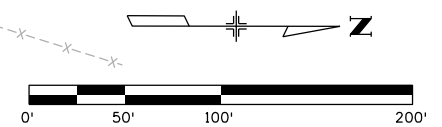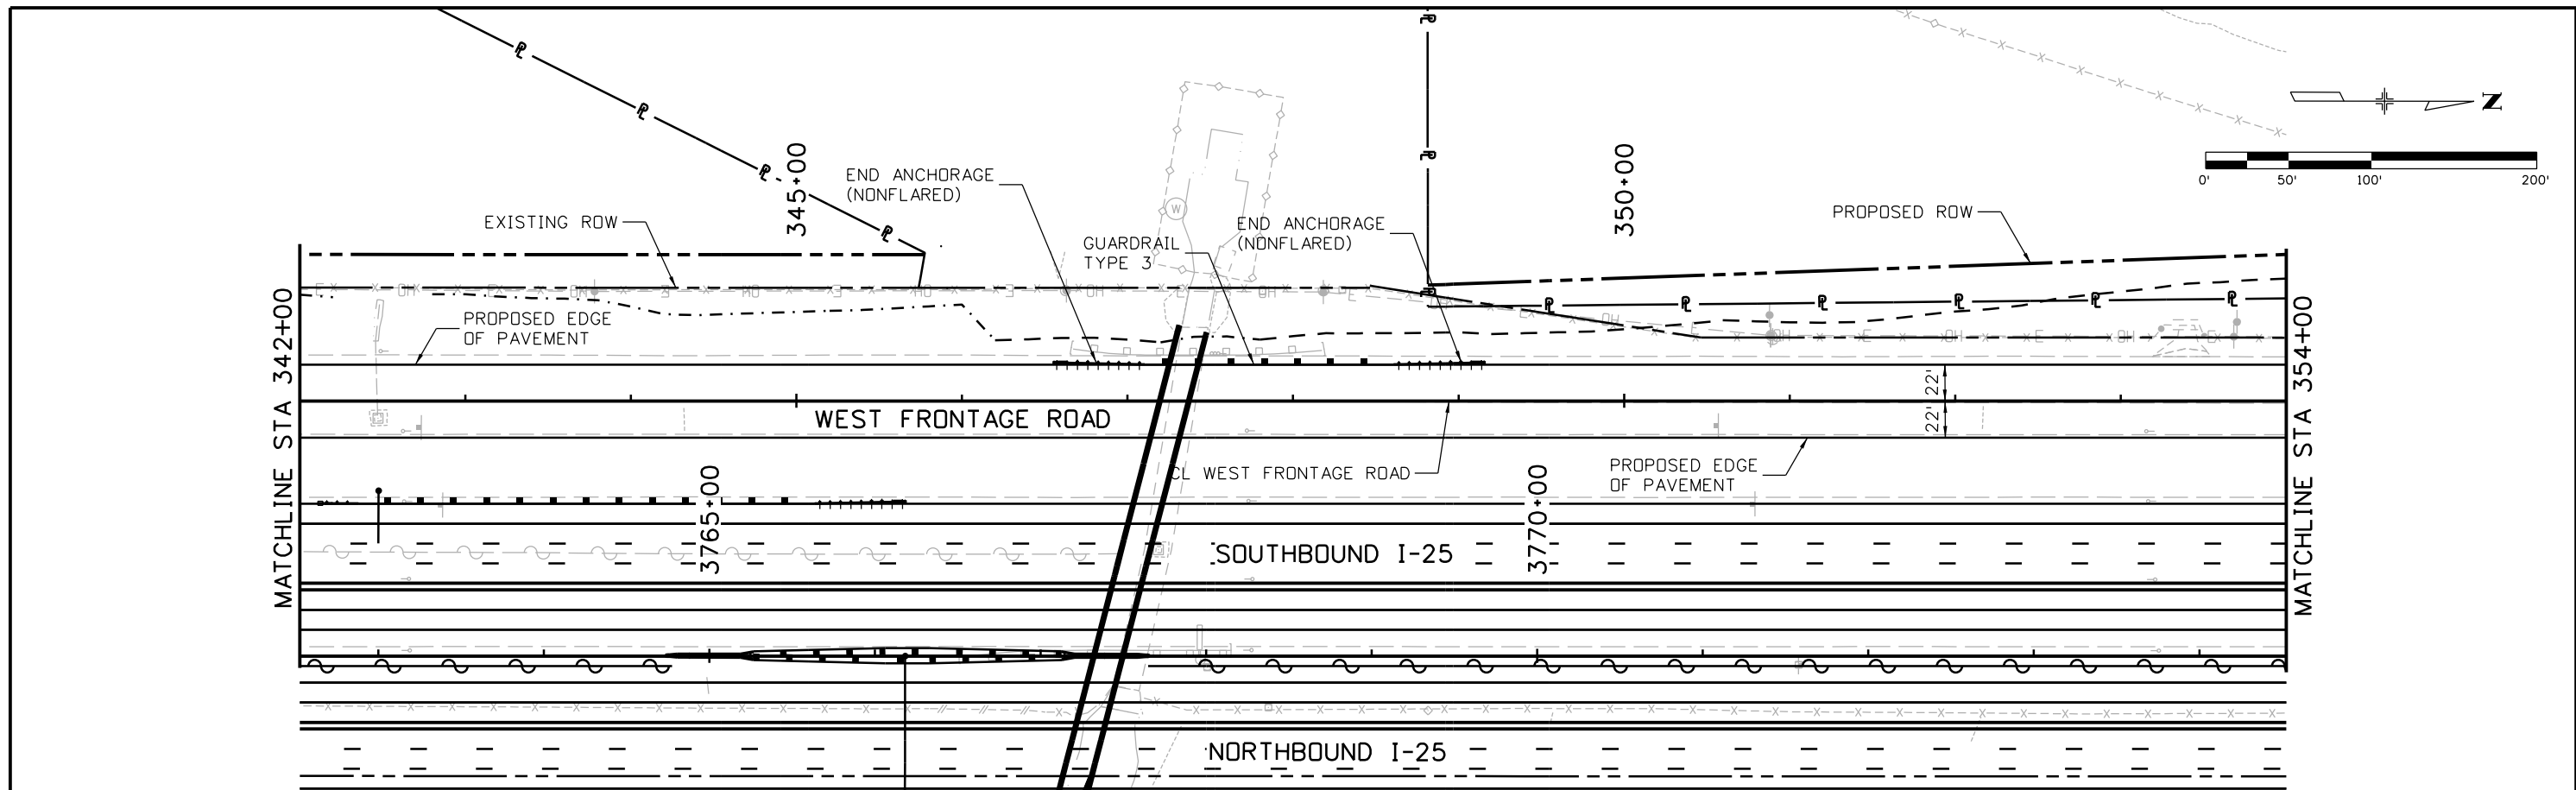

| | | | | | | | | | | | |
|---|--|--|--|---|--|--|--|---|--|-----------------------------|--|
| Print Date: 10/8/2015 | | Sheet Revisions Date: Comments Init. | | Colorado Department of Transportation 714 Grand Avenue, P.O. Box 298 Eagle, CO 81631 Phone: 970-328-6385 FAX: 970-328-2368 Region 4 | | As Constructed No Revisions: | | I-25/SH 392 TO SH 14 ROADWAY PLAN AND PROFILE WEST FRONTAGE ROAD | | Project No./Code | |
| File Name: 18357DES_PNP_FR West008.dgn | | | | | | Designer: MTA Detailer: JAG | | | | IM 0253-221 | |
| Horiz. Scale: 1:100 Vert. Scale: | | | | | | Revised: | | Structure Numbers | | 18357 | |
| Unit Information Unit Leader Initials: | | | | | | Void: | | Sheet Subset: ROADWAY | | Subset Sheets: R143 of R158 | |
| 7604 Technology Way, Suite 400 Denver, CO 80237 Phone: (303) 221-7275 Fax: (303) 221-7276 | | | | JFF | | | | | | Sheet Number 192 | |

file14.36 6:53:52 PM p:\CP-PWS-1501.pbs\com\PBSJRW1\Documents\Transportation\Surface Transportation\Projects\100027309 1-25\Design\Drawings\18357DES_PNP_FR West009.dgn

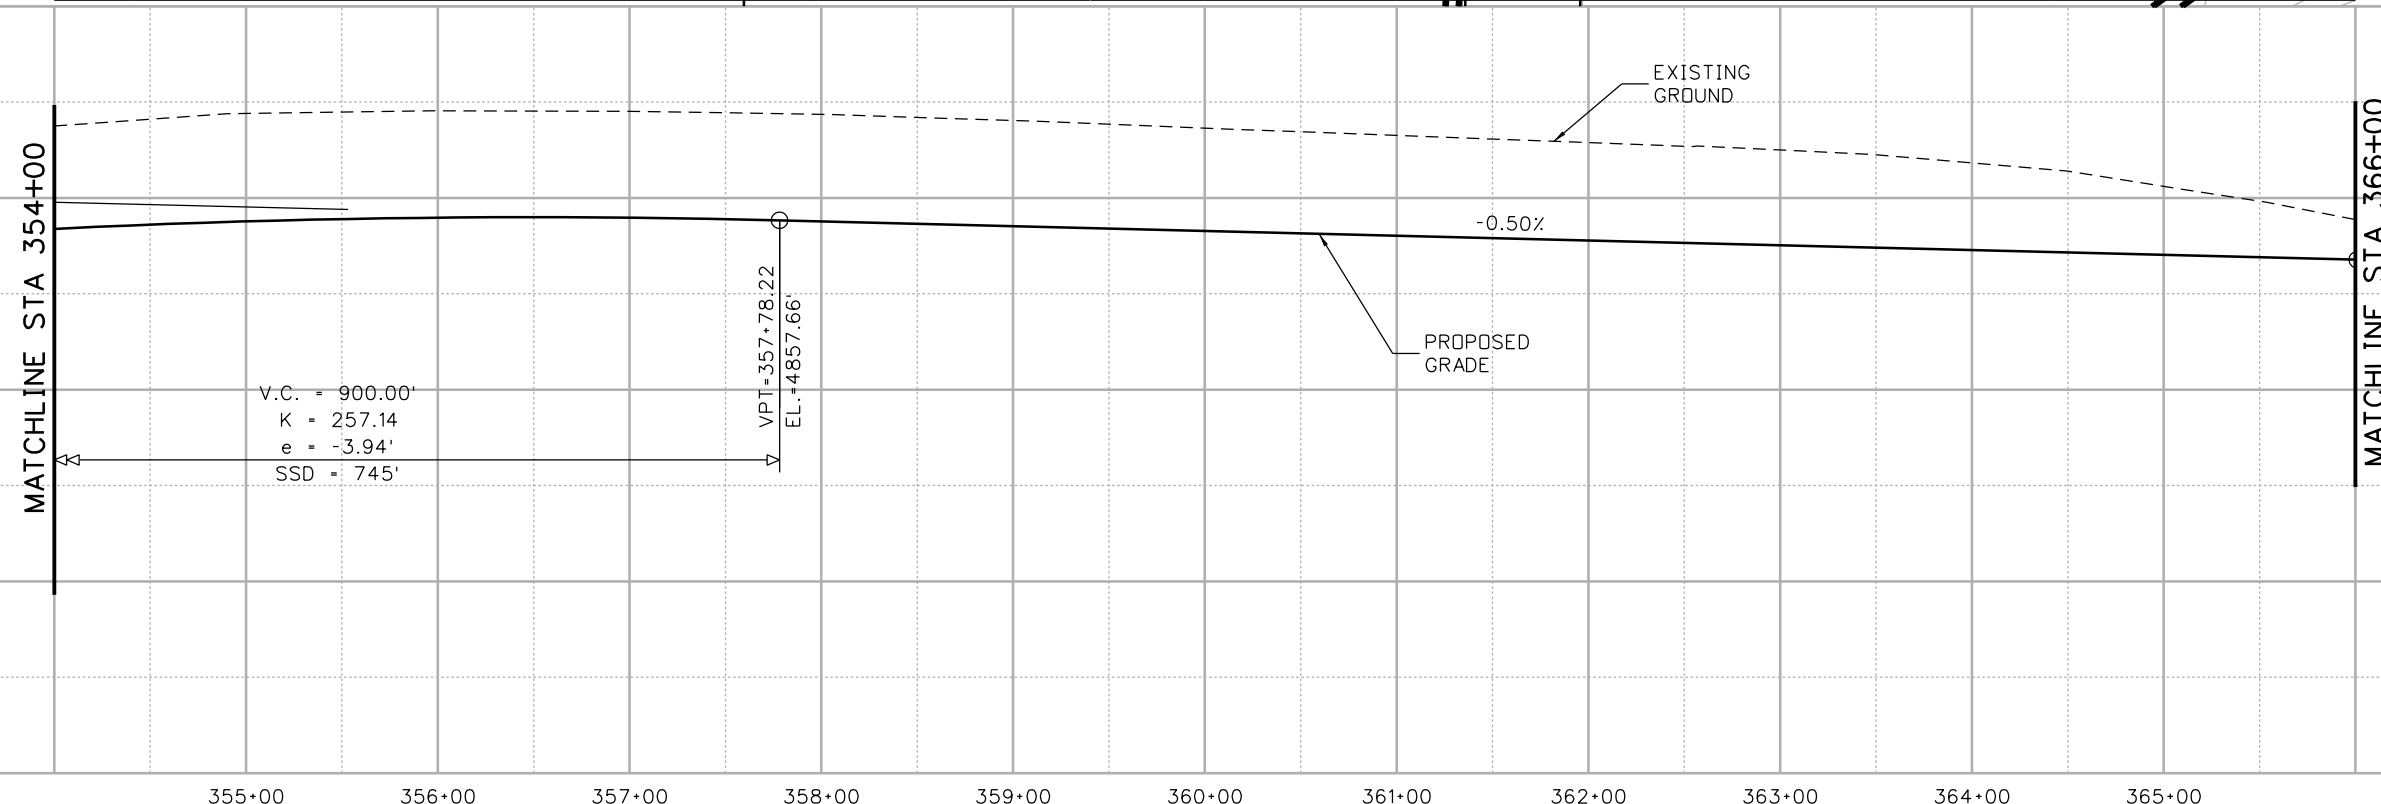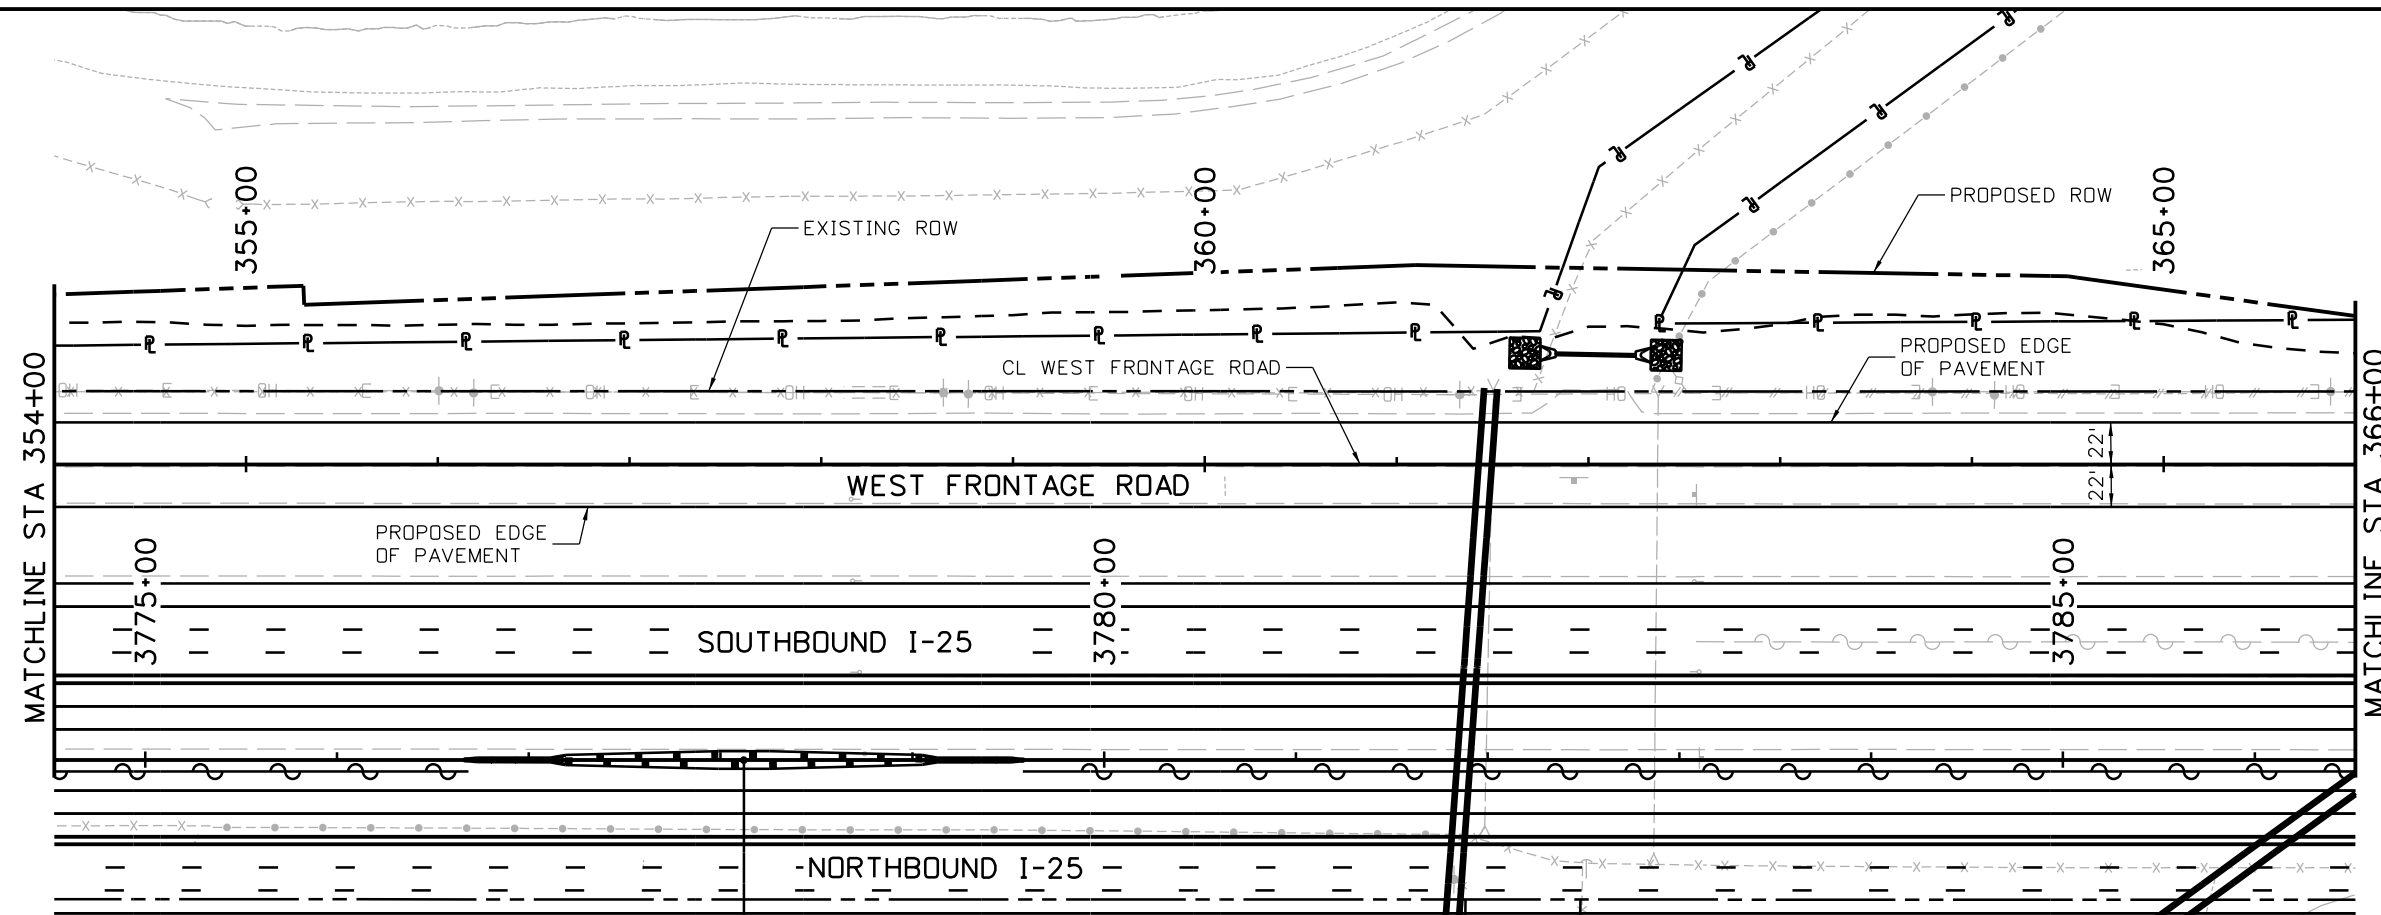

| | |
|--|---|
| Print Date: 10/8/2015 | |
| File Name: 18357DES_PNP_FR West009.dgn | |
| Horiz. Scale: 1:100 | Vert. Scale: |
| Unit Information | Unit Leader Initials: |
| ATKINS | 7604 Technology Way, Suite 400 Denver, CO 80237 Phone: (303) 221-7275 Fax: (303) 221-7276 |

| Sheet Revisions | | |
|-----------------|----------|-------|
| Date: | Comments | Init. |
| | | |
| | | |
| | | |

Colorado Department of Transportation

714 Grand Avenue, P.O. Box 298
Eagle, CO 81631
Phone: 970-328-6385 FAX: 970-328-2368




Region 4 JFF

| | |
|----------------|--|
| As Constructed | |
| No Revisions: | |
| Revised: | |
| Void: | |

| | | | |
|--|---------|----------------|--------------|
| I-25/SH 392 TO SH 14 ROADWAY PLAN AND PROFILE WEST FRONTAGE ROAD | | | |
| Designer: | MTA | Structure | |
| Detailer: | JAG | Numbers | |
| Sheet Subset: | ROADWAY | Subset Sheets: | R144 of R158 |

| | |
|------------------|-----|
| Project No./Code | |
| IM 0253-221 | |
| 18357 | |
| Sheet Number | 193 |

file14.36 6:53:55 PM p:\CP-PWS-1501.pbs\com\PBSJRW1\Documents\Transportation\Surface Transportation\Projects\100027309 1-25\Design\Drawings\18357DES_PNP_FR West010.dgn

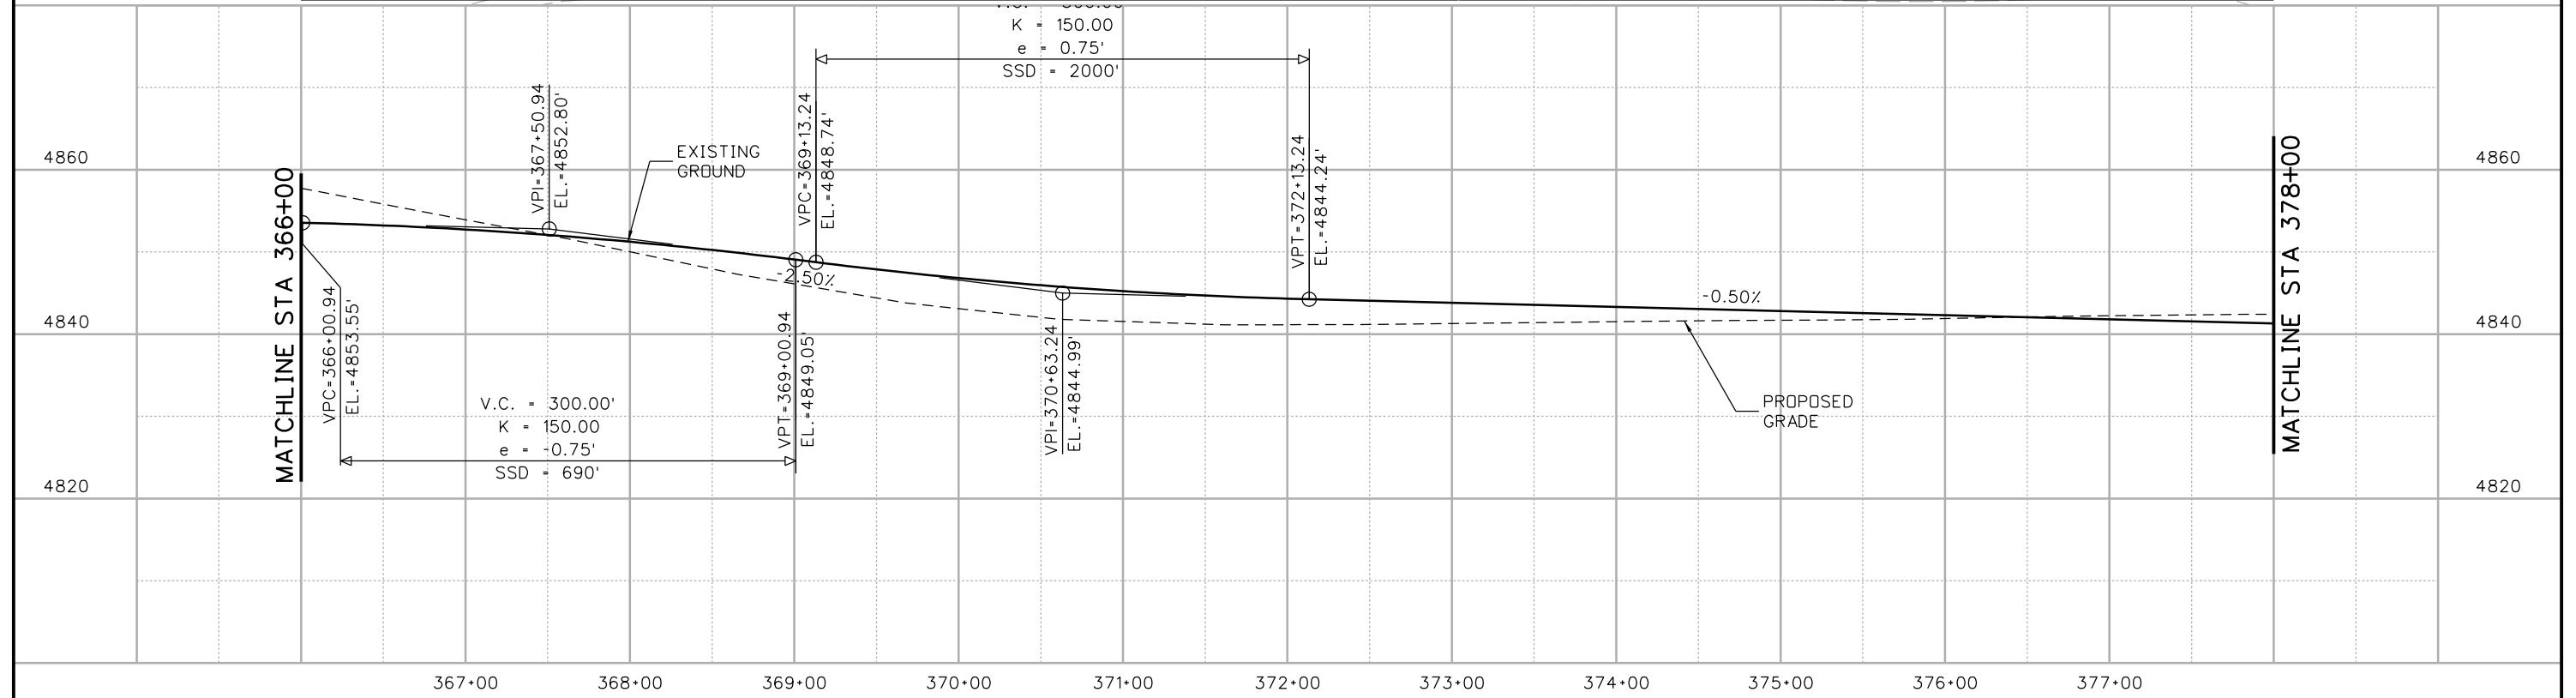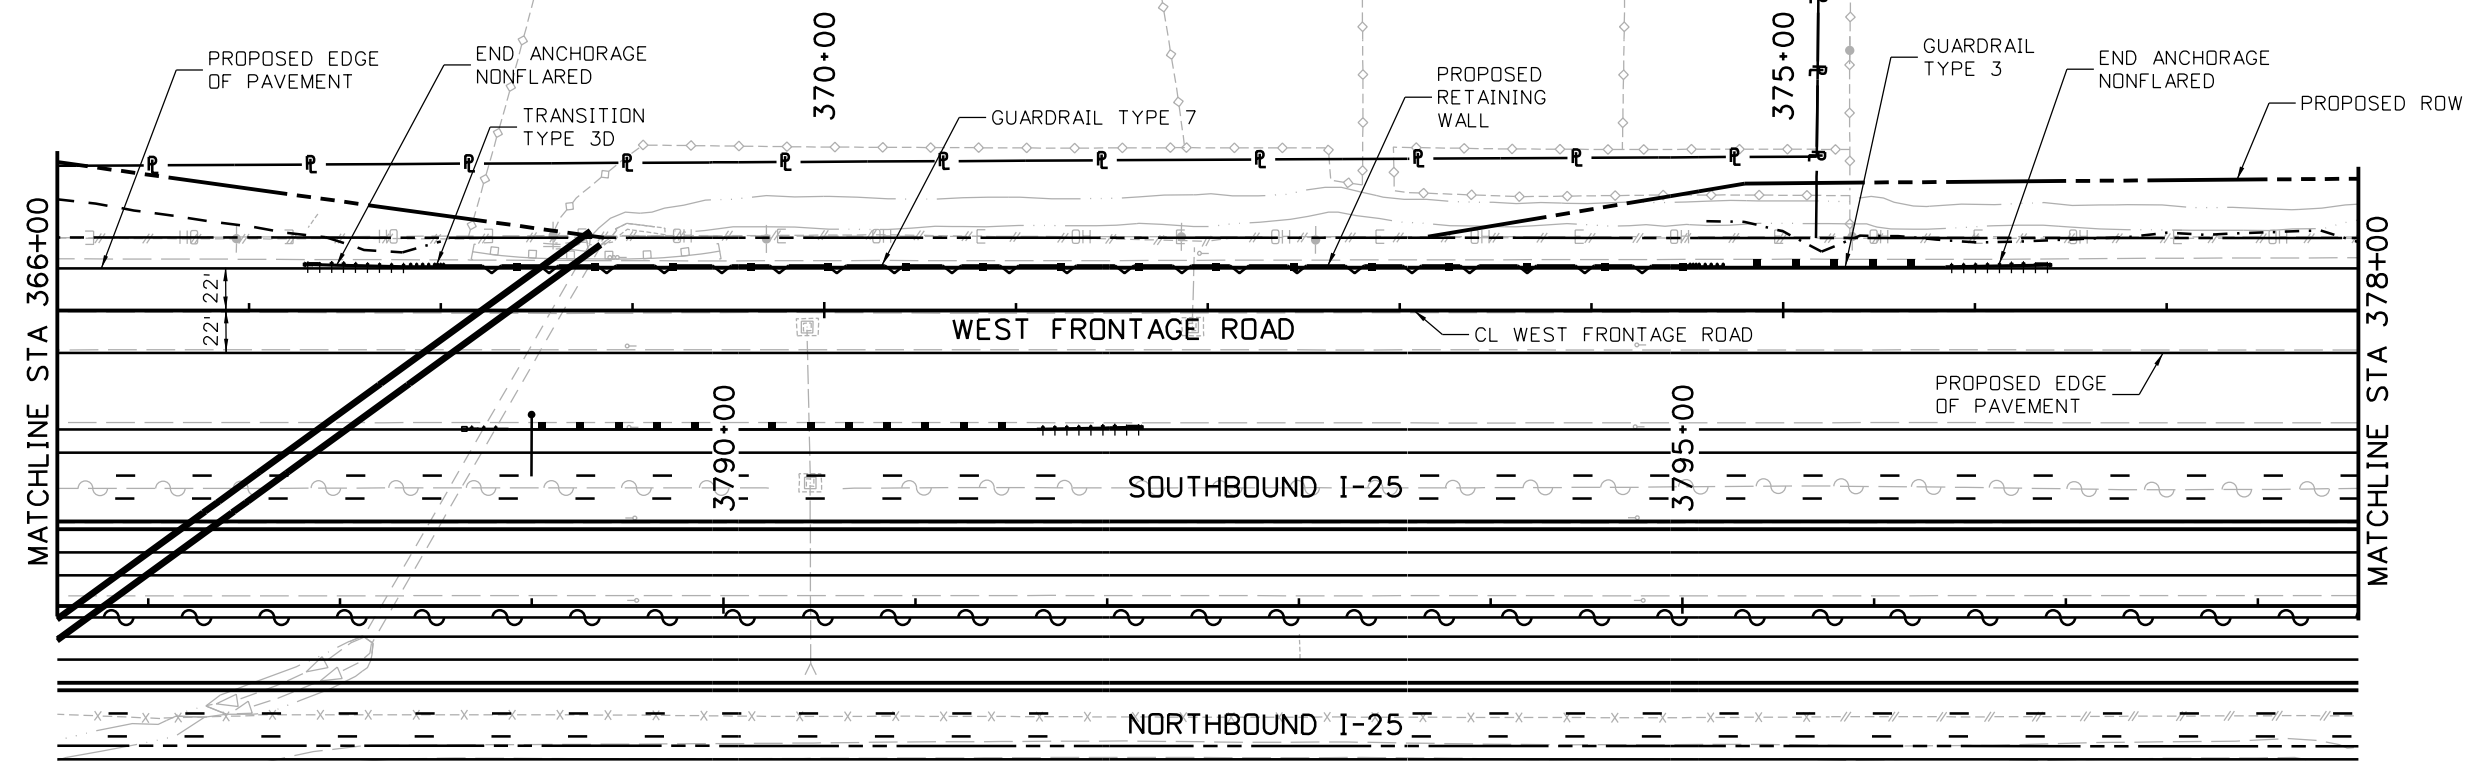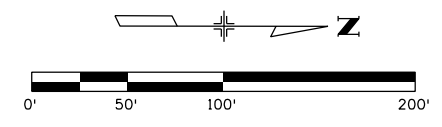

Print Date: 10/8/2015
 File Name: 18357DES_PNP_FR West010.dgn
 Horiz. Scale: 1:100 Vert. Scale:
 Unit Information Unit Leader Initials:
ATKINS 7604 Technology Way, Suite 400
 Denver, CO 80237
 Phone: (303) 221-7275 Fax: (303) 221-7276

| Sheet Revisions | | |
|-----------------|----------|-------|
| Date: | Comments | Init. |
| | | |
| | | |
| | | |

Colorado Department of Transportation



 Region 4
 714 Grand Avenue, P.O. Box 298
 Eagle, CO 81631
 Phone: 970-328-6385 FAX: 970-328-2368
JFF

As Constructed
 No Revisions:
 Revised:
 Void:

I-25/SH 392 TO SH 14
 ROADWAY PLAN AND PROFILE
 WEST FRONTAGE ROAD
 Designer: MTA
 Detailer: JAG
 Sheet Subset: ROADWAY
 Structure Numbers
 Subset Sheets: R145 of R158



Project No./Code
 IM 0253-221
 18357
 Sheet Number 194

file14.36 6:53:58 PM p:\CP-PWS-1501.pbsj.com\Documents\Transportation\Surface Transportation\Projects\100027309 1-25\Design\Drawings\18357DES_PNP_FR West011.dgn

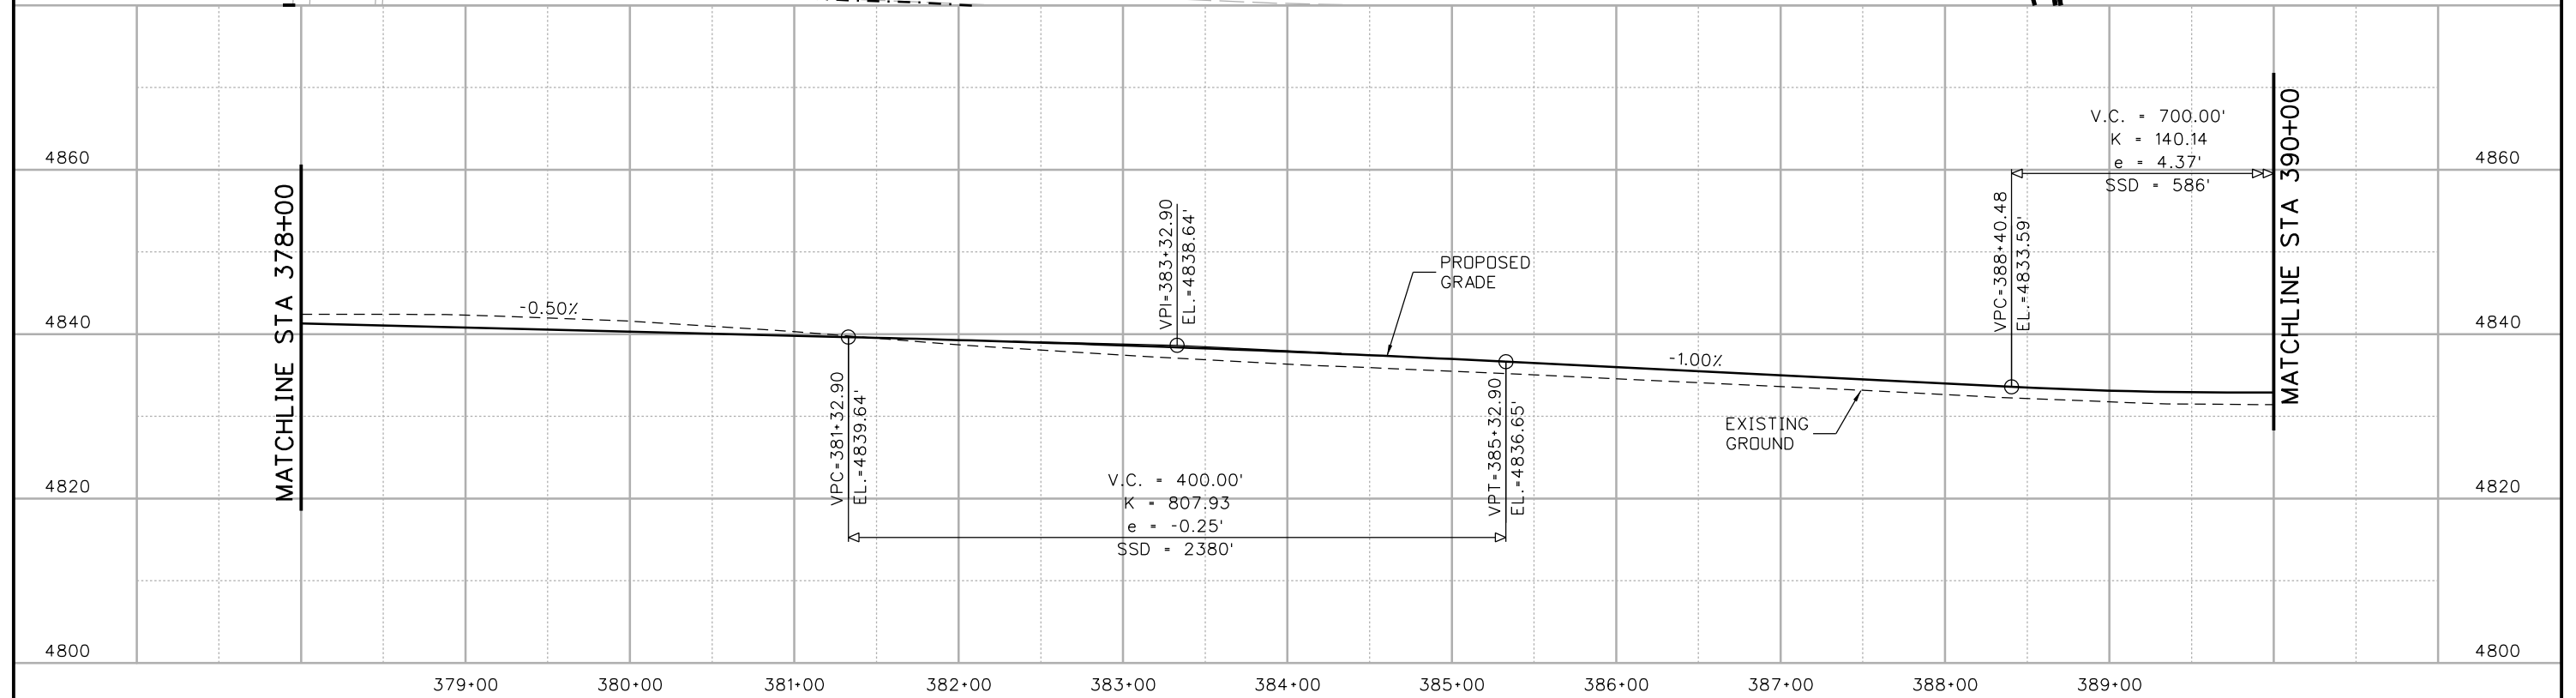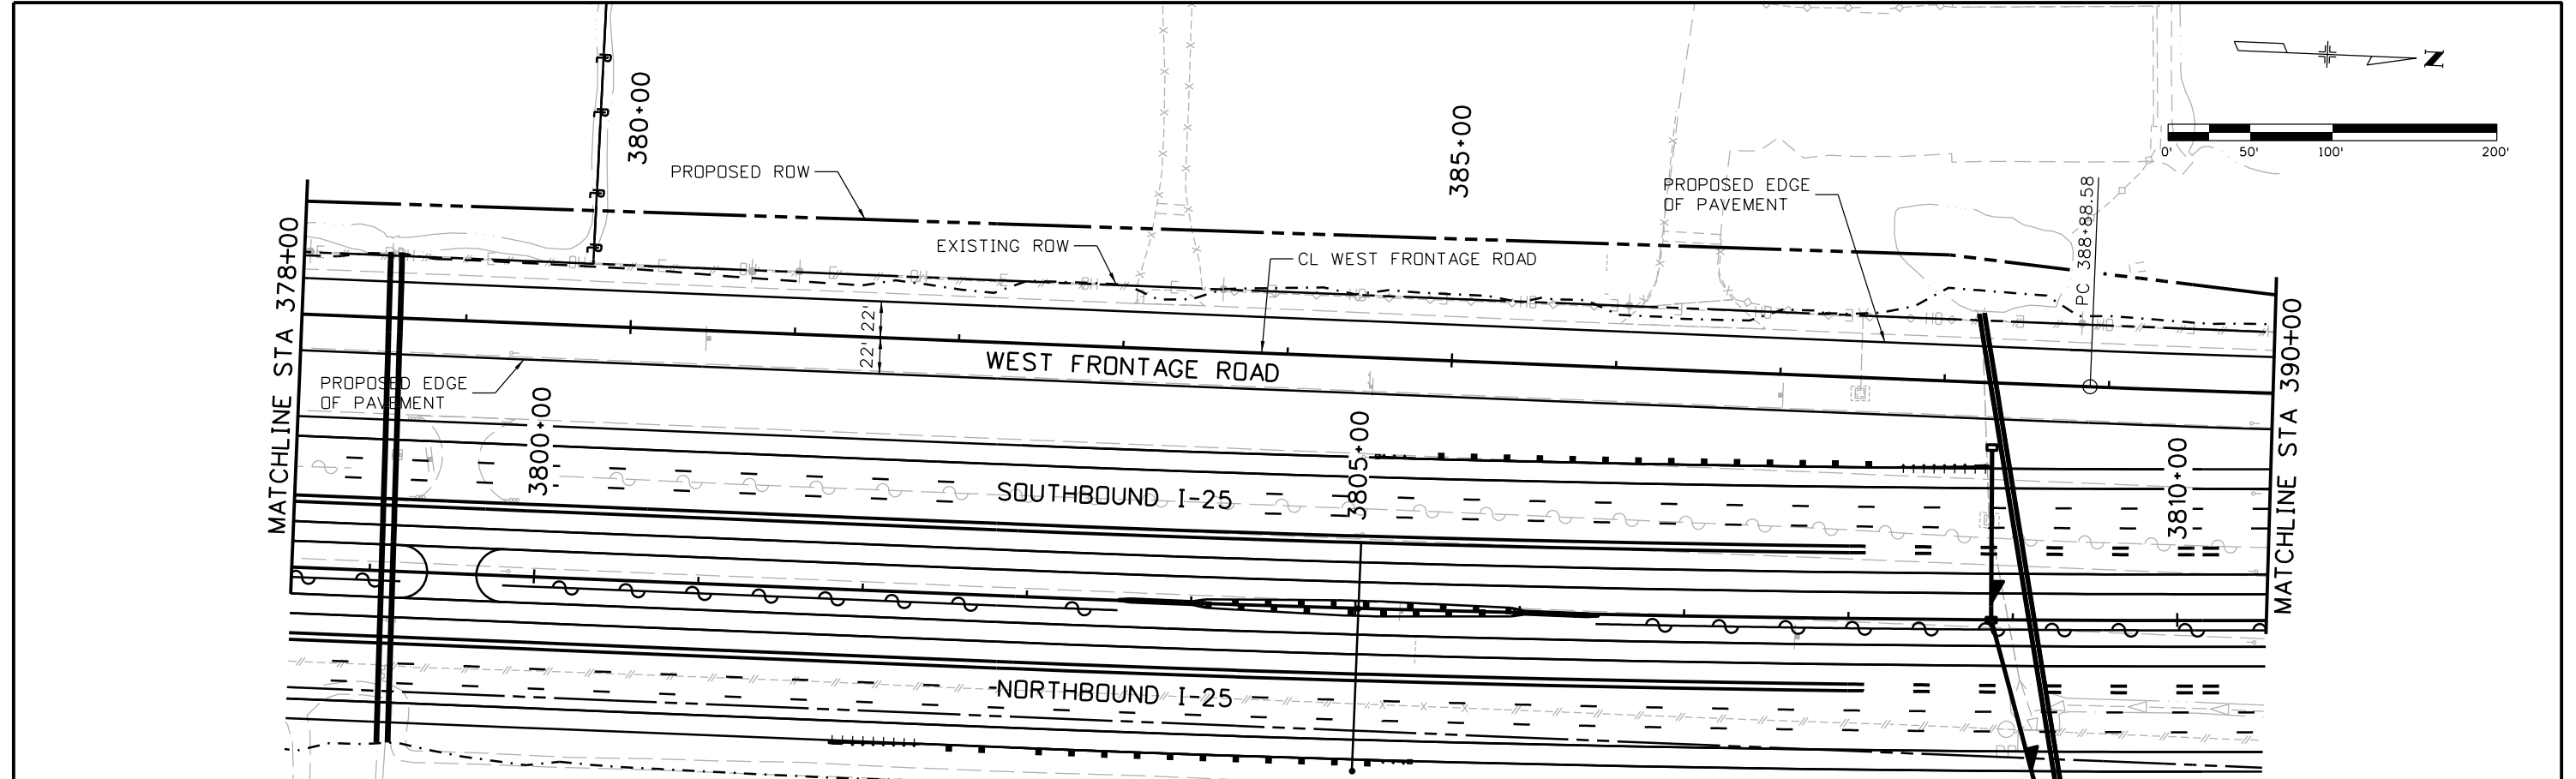



| | | | | | | | | | | | |
|---|--|---|--|---|--|---|--|--|--|------------------|--|
| Print Date: 10/8/2015 | | Sheet Revisions Date: Comments Init. | | Colorado Department of Transportation  714 Grand Avenue, P.O. Box 298 Eagle, CO 81631 Phone: 970-328-6385 FAX: 970-328-2368 Region 4 | | As Constructed No Revisions: Revised: Void: | | I-25/SH 392 TO SH 14 ROADWAY PLAN AND PROFILE WEST FRONTAGE ROAD Designer: MTA Detailer: JAG Sheet Subset: ROADWAY | | Project No./Code | |
| File Name: 18357DES_PNP_FR West011.dgn | | | | | | | | | | IM 0253-221 | |
| Horiz. Scale: 1:100 Vert. Scale: | | | | | | | | Structure Numbers | | 18357 | |
| Unit Information Unit Leader Initials: | | | | | | | | Subset Sheets: R146 of R158 | | Sheet Number 195 | |
|  7604 Technology Way, Suite 400 Denver, CO 80237 Phone: (303) 221-7275 Fax: (303) 221-7276 | |  | | | | JFF | | | | | |

file14.36 6:54:01 PM p:\CP-PWS-ISO1.pbsj.com\PBSJ\Documents\Transportation\Surface Transportation\Projects\100027309 1--25\Design\Drawings\18357DES_PNP_FR West012.dgn

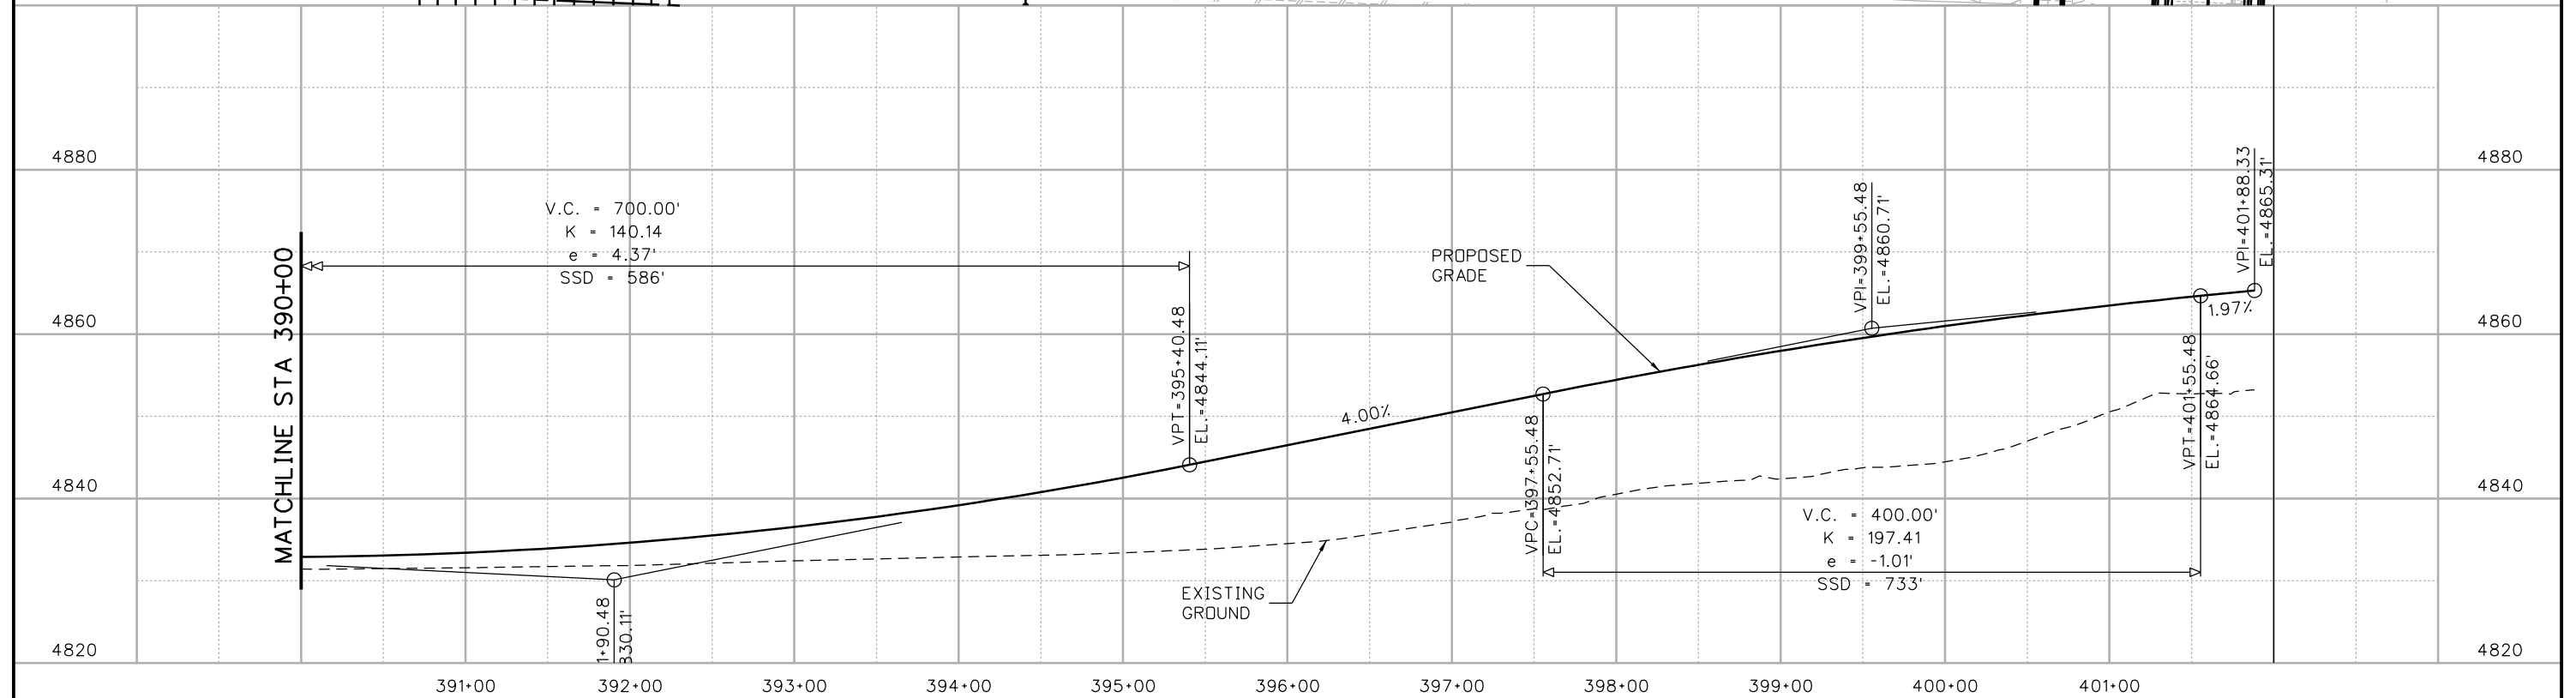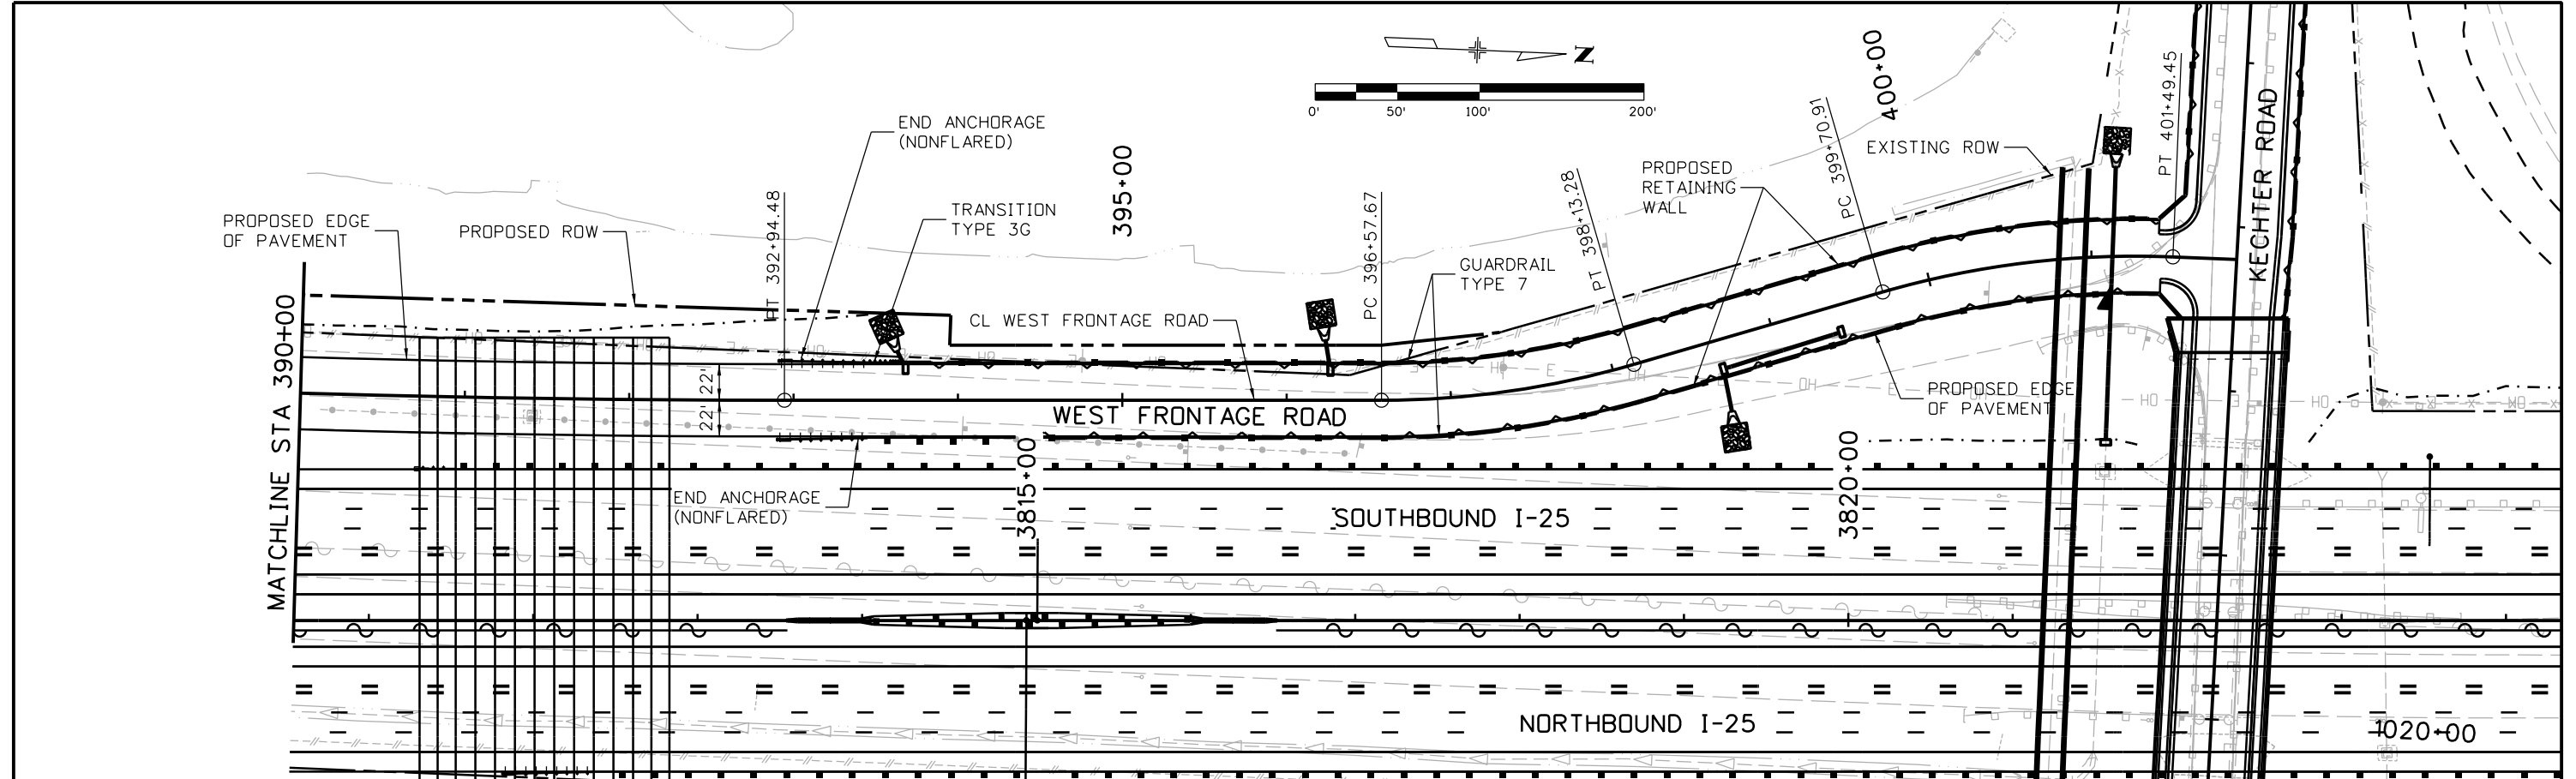

| Print Date: 10/8/2015 | | <table border="1"> <thead> <tr> <th colspan="3">Sheet Revisions</th> </tr> <tr> <th>Date:</th> <th>Comments</th> <th>Init.</th> </tr> </thead> <tbody> <tr> <td> </td> <td> </td> <td> </td> </tr> <tr> <td> </td> <td> </td> <td> </td> </tr> </tbody> </table> | | Sheet Revisions | | | Date: | Comments | Init. | | | | | | | Colorado Department of Transportation  714 Grand Avenue, P.O. Box 298 Eagle, CO 81631 Phone: 970-328-6385 FAX: 970-328-2368 Region 4 | | As Constructed No Revisions: Revised: Void: | | I-25/SH 392 TO SH 14 ROADWAY PLAN AND PROFILE WEST FRONTAGE ROAD | | Project No./Code IM 0253-221 18357 | |
|--|----------|--|--|---|--|--|-------|---------------------------------------|-------|-----|--|--|--|--|--|---|--|---|--|---|--|--|--|
| Sheet Revisions | | | | | | | | | | | | | | | | | | | | | | | |
| Date: | Comments | Init. | | | | | | | | | | | | | | | | | | | | | |
| | | | | | | | | | | | | | | | | | | | | | | | |
| | | | | | | | | | | | | | | | | | | | | | | | |
| File Name: 18357DES_PNP_FR West012.dgn | | 0000 | | JFF | | Designer: MTA Detailer: JAG Sheet Subset: ROADWAY Subset Sheets: R147 of R158 | | Structure Numbers Sheet Number 196 | | | | | | | | | | | | | | | |
| Horiz. Scale: 1:100 Vert. Scale: | | Unit Information Unit Leader Initials: | | 7604 Technology Way, Suite 400 Denver, CO 80237 Phone: (303) 221-7275 Fax: (303) 221-7276 | | 0000 | | MTA JAG R147 of R158 | | 196 | | | | | | | | | | | | | |

file14.36 6:54:04 PM pw:\CP-PWS-1501.pbsj.com\PBSJPW1\Documents\Transportation\Surface Transportation\Projects\100027309 I-25\Design\Drawings\18357DES_PNP_FR West013.dgn

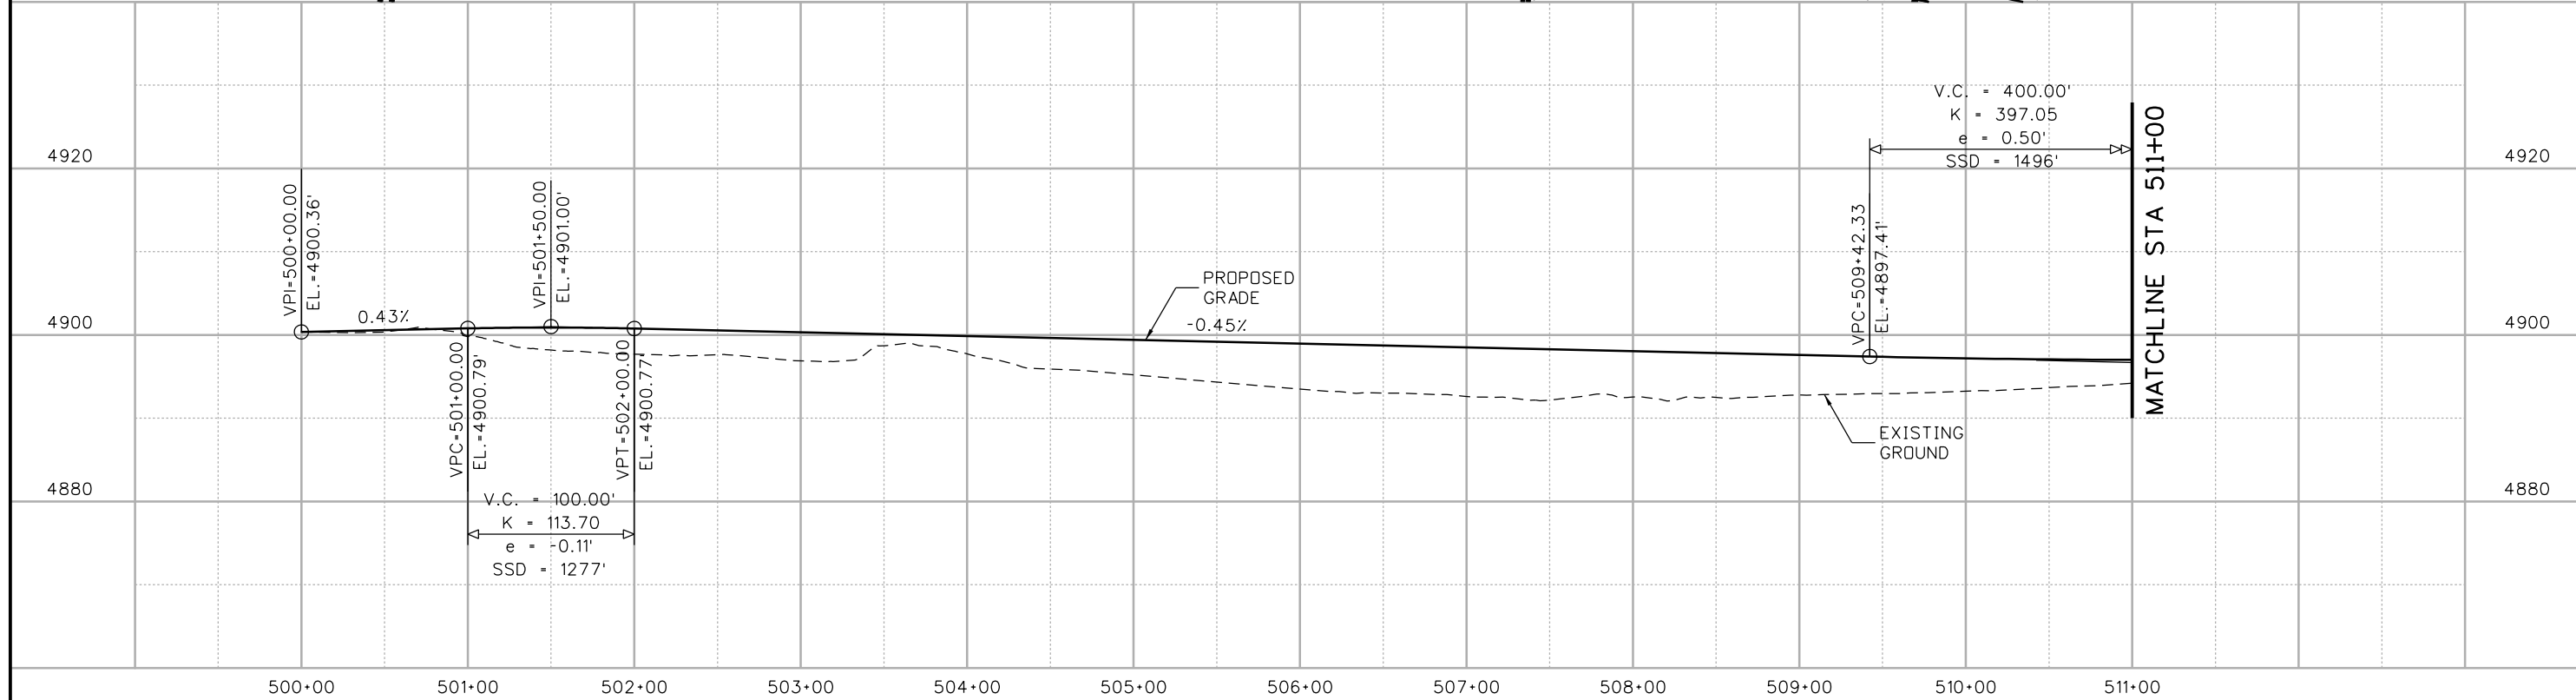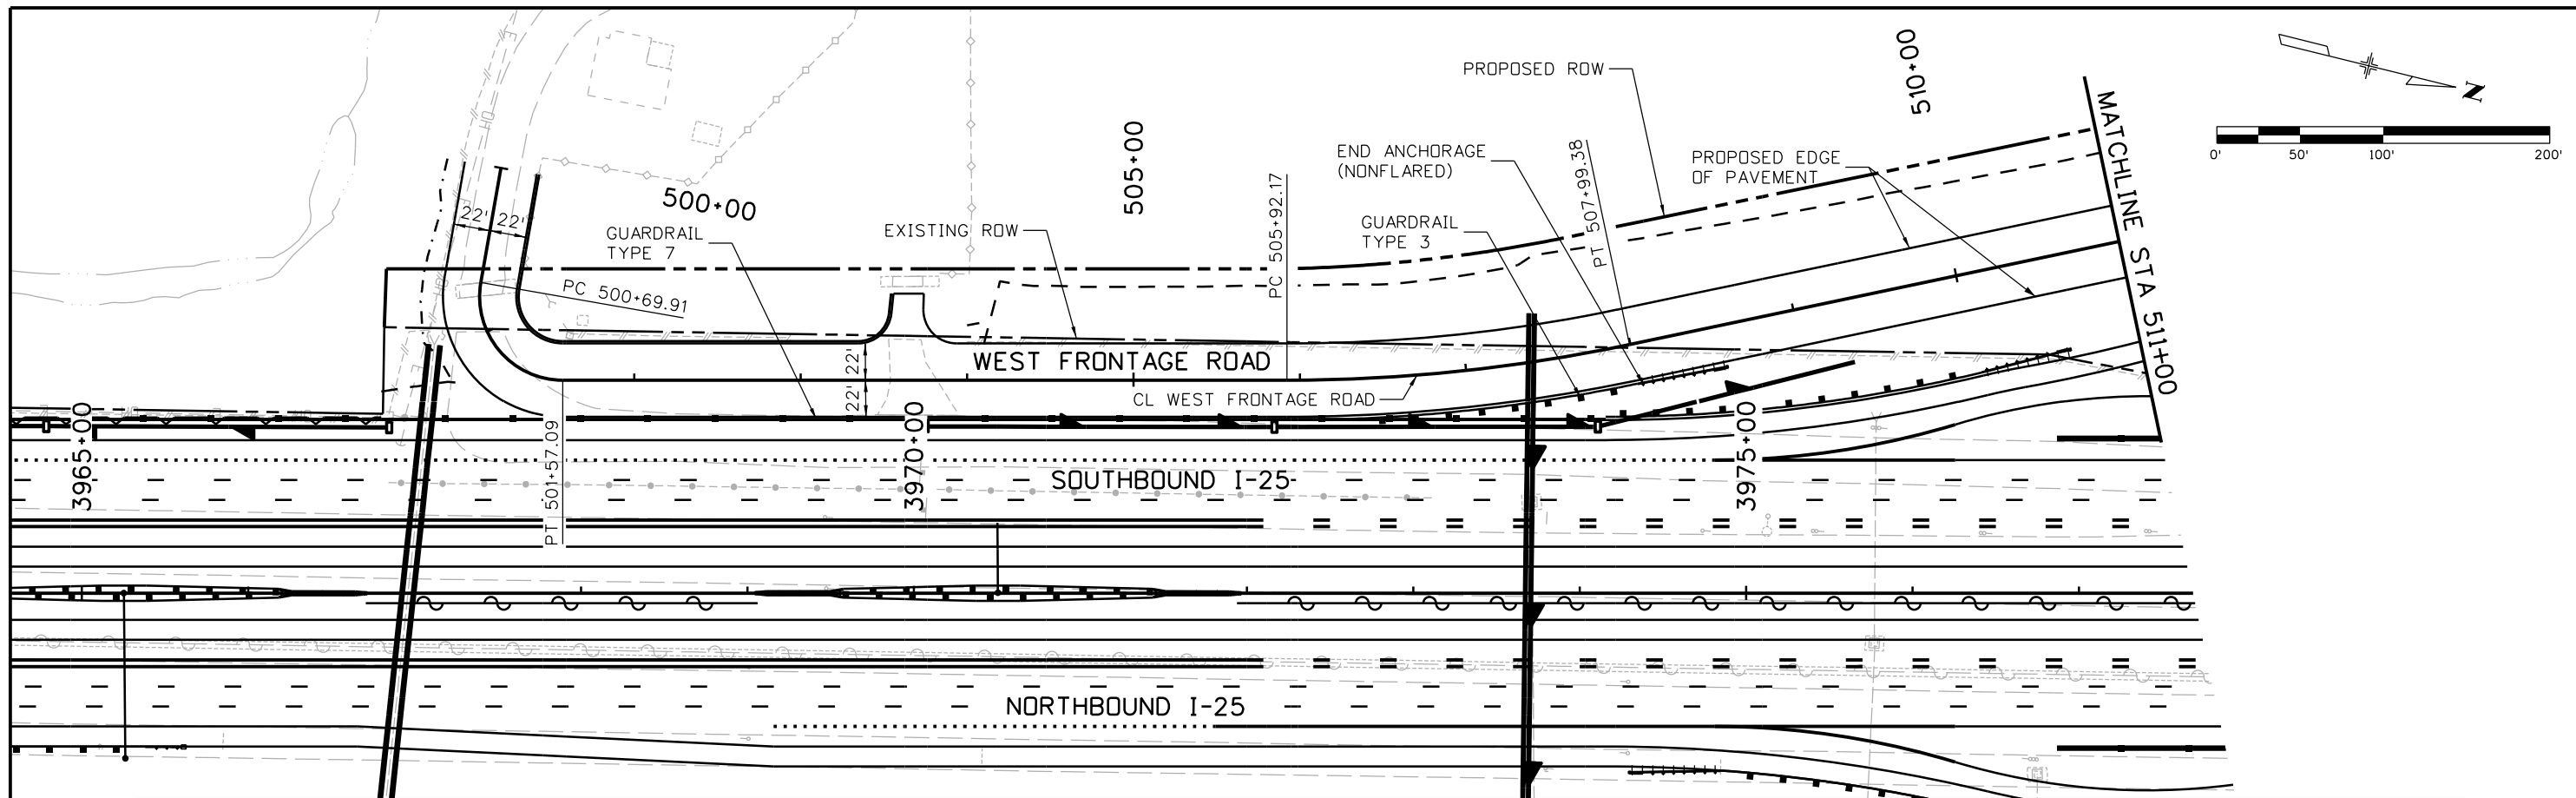

| | |
|--|---|
| Print Date: 10/8/2015 | |
| File Name: 18357DES_PNP_FR West013.dgn | |
| Horiz. Scale: 1:100 | Vert. Scale: |
| Unit Information | Unit Leader Initials: |
| ATKINS | 7604 Technology Way, Suite 400 Denver, CO 80237 Phone: (303) 221-7275 Fax: (303) 221-7276 |

| Sheet Revisions | | |
|-----------------|----------|-------|
| Date: | Comments | Init. |
| | | |
| | | |
| | | |

Colorado Department of Transportation



714 Grand Avenue, P.O. Box 298
Eagle, CO 81631
Phone: 970-328-6385 FAX: 970-328-2368



Region 4 JFF

| | |
|----------------|--|
| As Constructed | |
| No Revisions: | |
| Revised: | |
| Void: | |

| | | | |
|--|---------|----------------|--------------|
| I-25/SH 392 TO SH 14 ROADWAY PLAN AND PROFILE WEST FRONTAGE ROAD | | | |
| Designer: | MTA | Structure | |
| Detailer: | JAG | Numbers | |
| Sheet Subset: | ROADWAY | Subset Sheets: | R148 of R158 |




| | |
|------------------|-----|
| Project No./Code | |
| IM 0253-221 | |
| 18357 | |
| Sheet Number | 197 |

file14.36 6:54:07 PM p:\CP-PWS-1501.pbs\Documents\Transportation\Surface Transportation\Projects\100027309 1-25\Design\Drawings\18357DES_PNP_FR West014.dgn

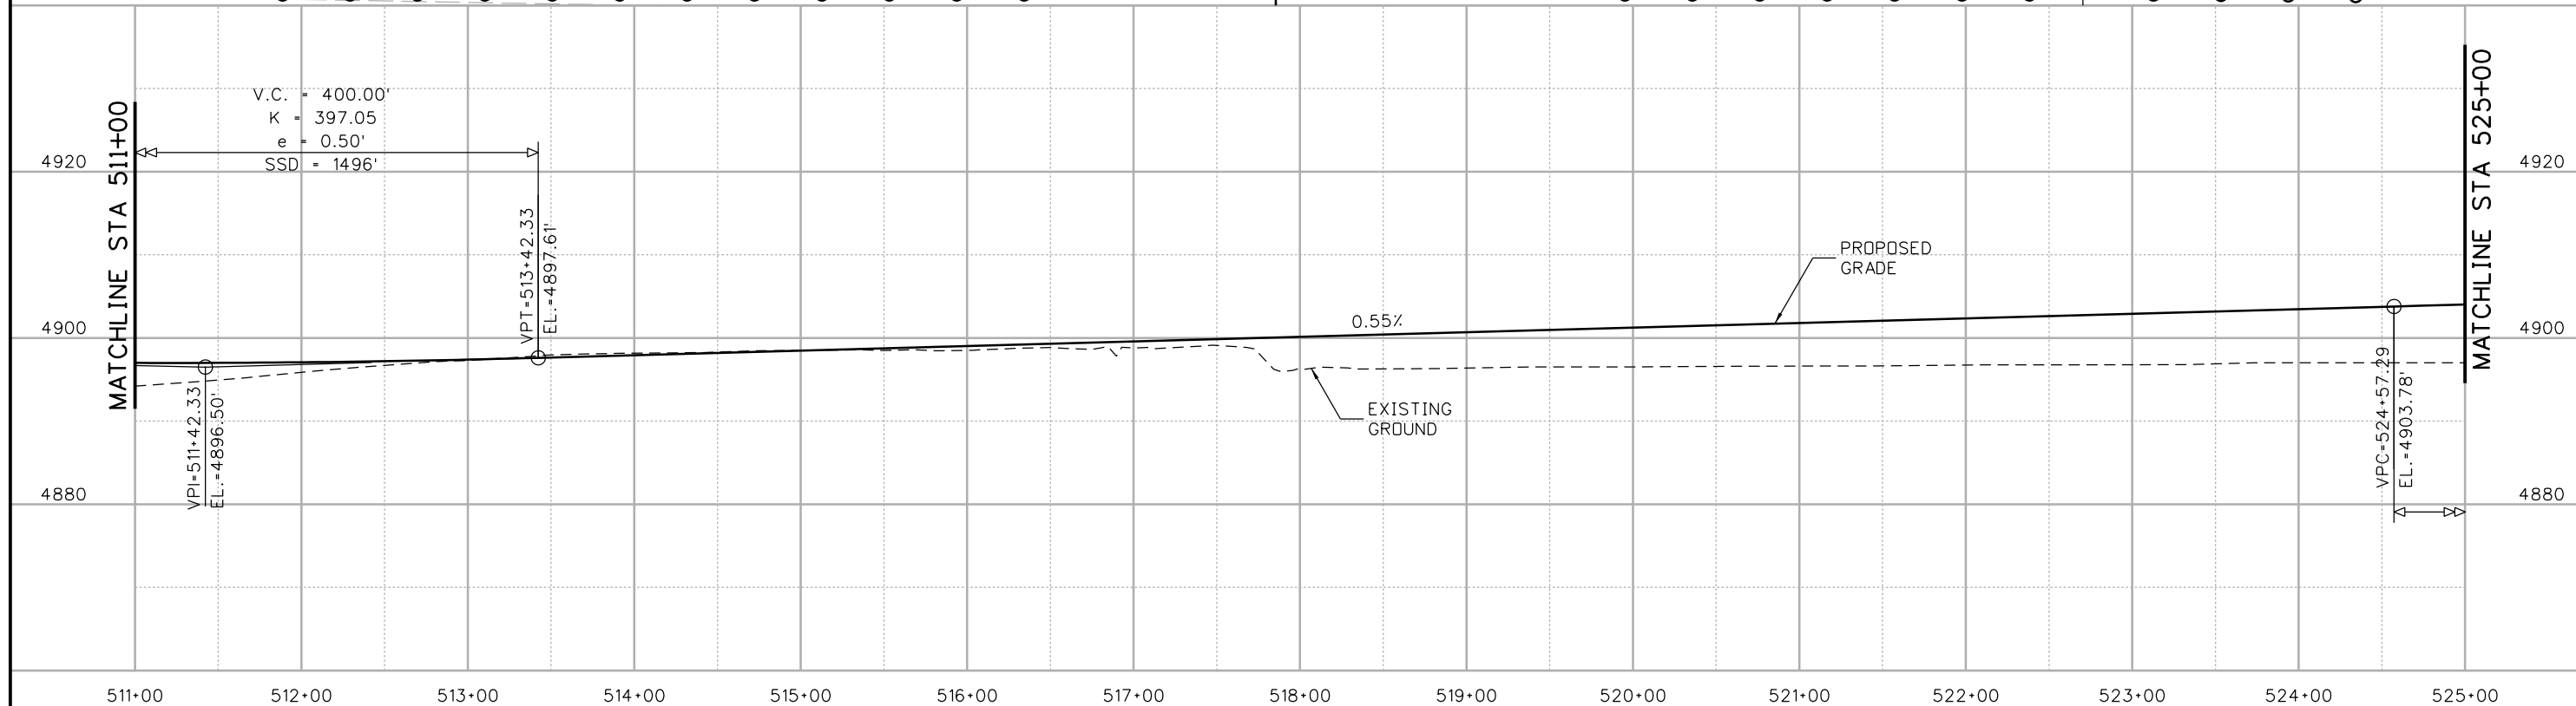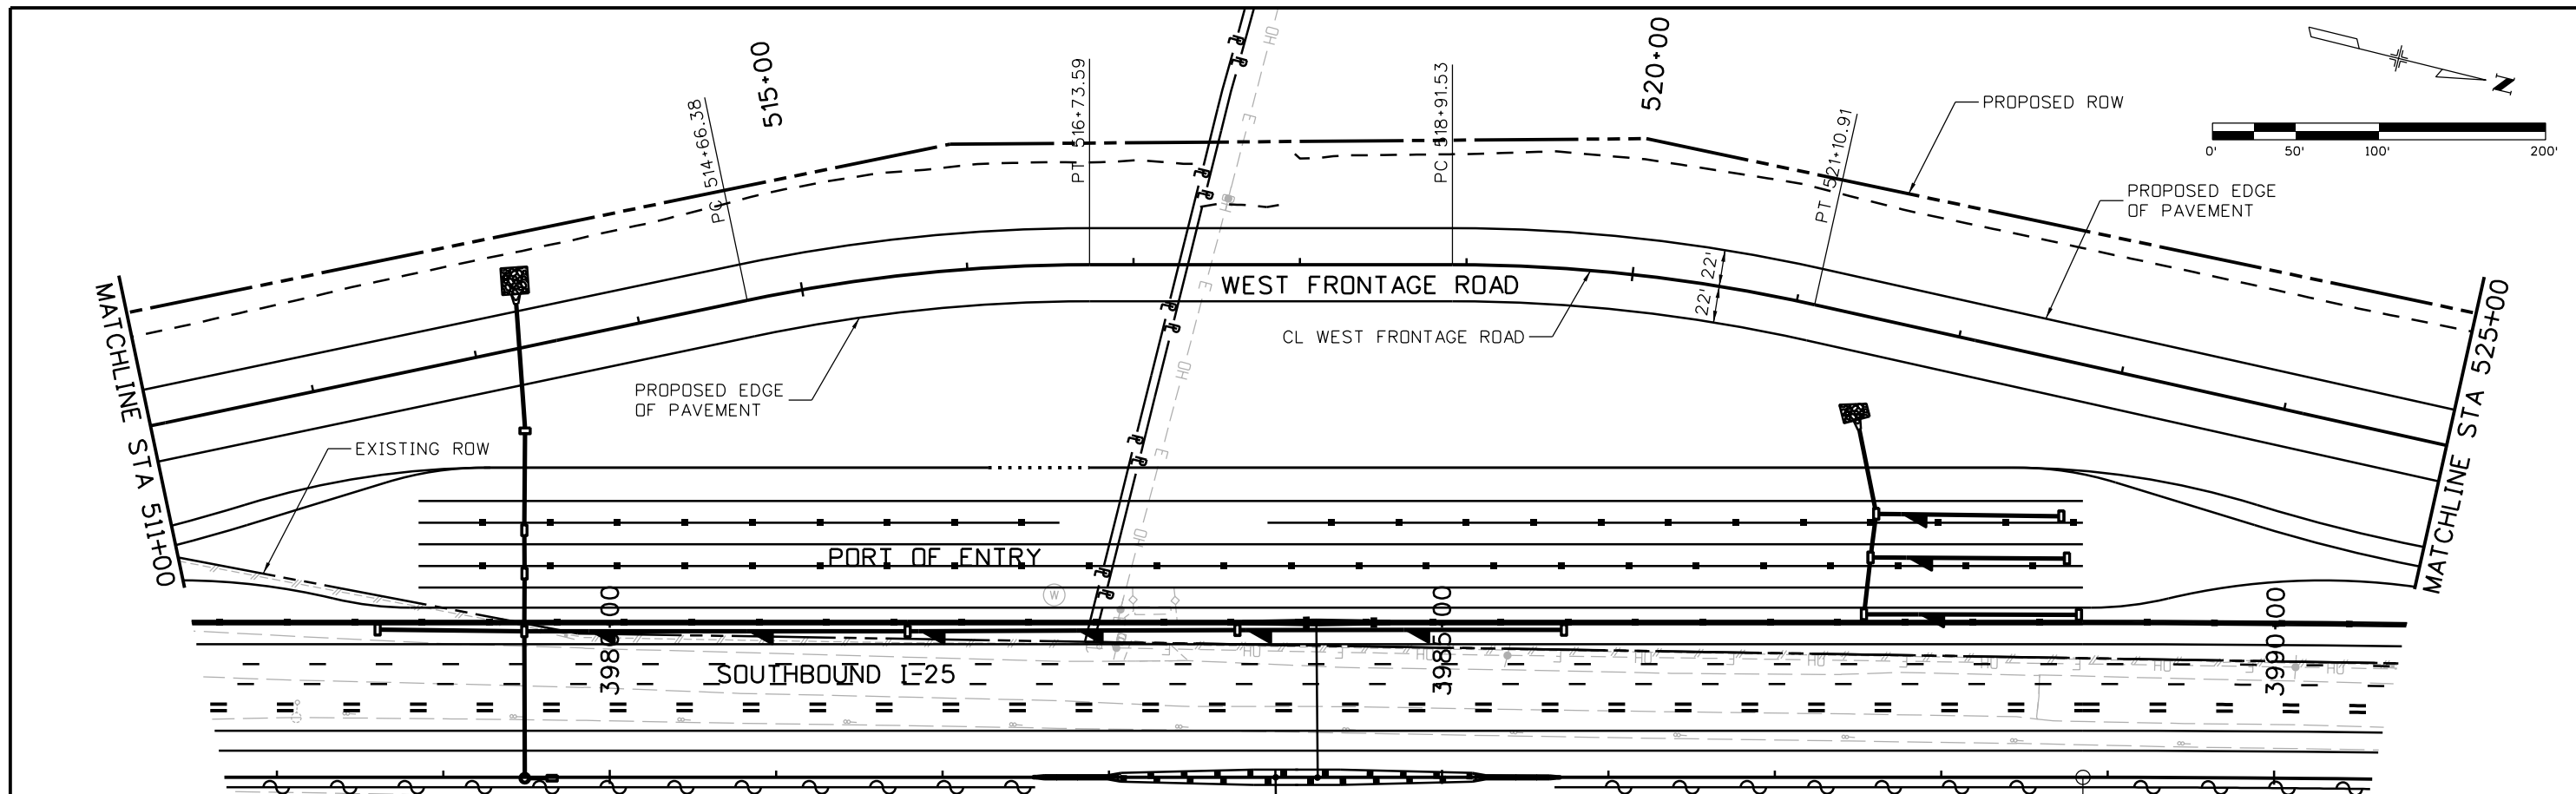




| | | | | | | | | | | | |
|--|--|--|--|---|--|---|--|--|--|---|--|
| Print Date: 10/8/2015 | | Sheet Revisions Date: Comments Init. | | Colorado Department of Transportation  714 Grand Avenue, P.O. Box 298 Eagle, CO 81631 Phone: 970-328-6385 FAX: 970-328-2368 Region 4 | | As Constructed No Revisions: Revised: Void: | | I-25/SH 392 TO SH 14 ROADWAY PLAN AND PROFILE WEST FRONTAGE ROAD Designer: MTA Detailer: JAG Sheet Subset: ROADWAY | | Project No./Code IM 0253-221 18357 Sheet Number 198 | |
| File Name: 18357DES_PNP_FR West014.dgn Horiz. Scale: 1:100 Vert. Scale: Unit Information Unit Leader Initials: | | | | | | | | | | | |

file14.36 6:54:09 PM pw:\CP-PWS-1501.pbs\Documents\Transportation\Surface Transportation\Projects\100027309 I-25\Design\Drawings\18357DES_PNP_FR West015.dgn

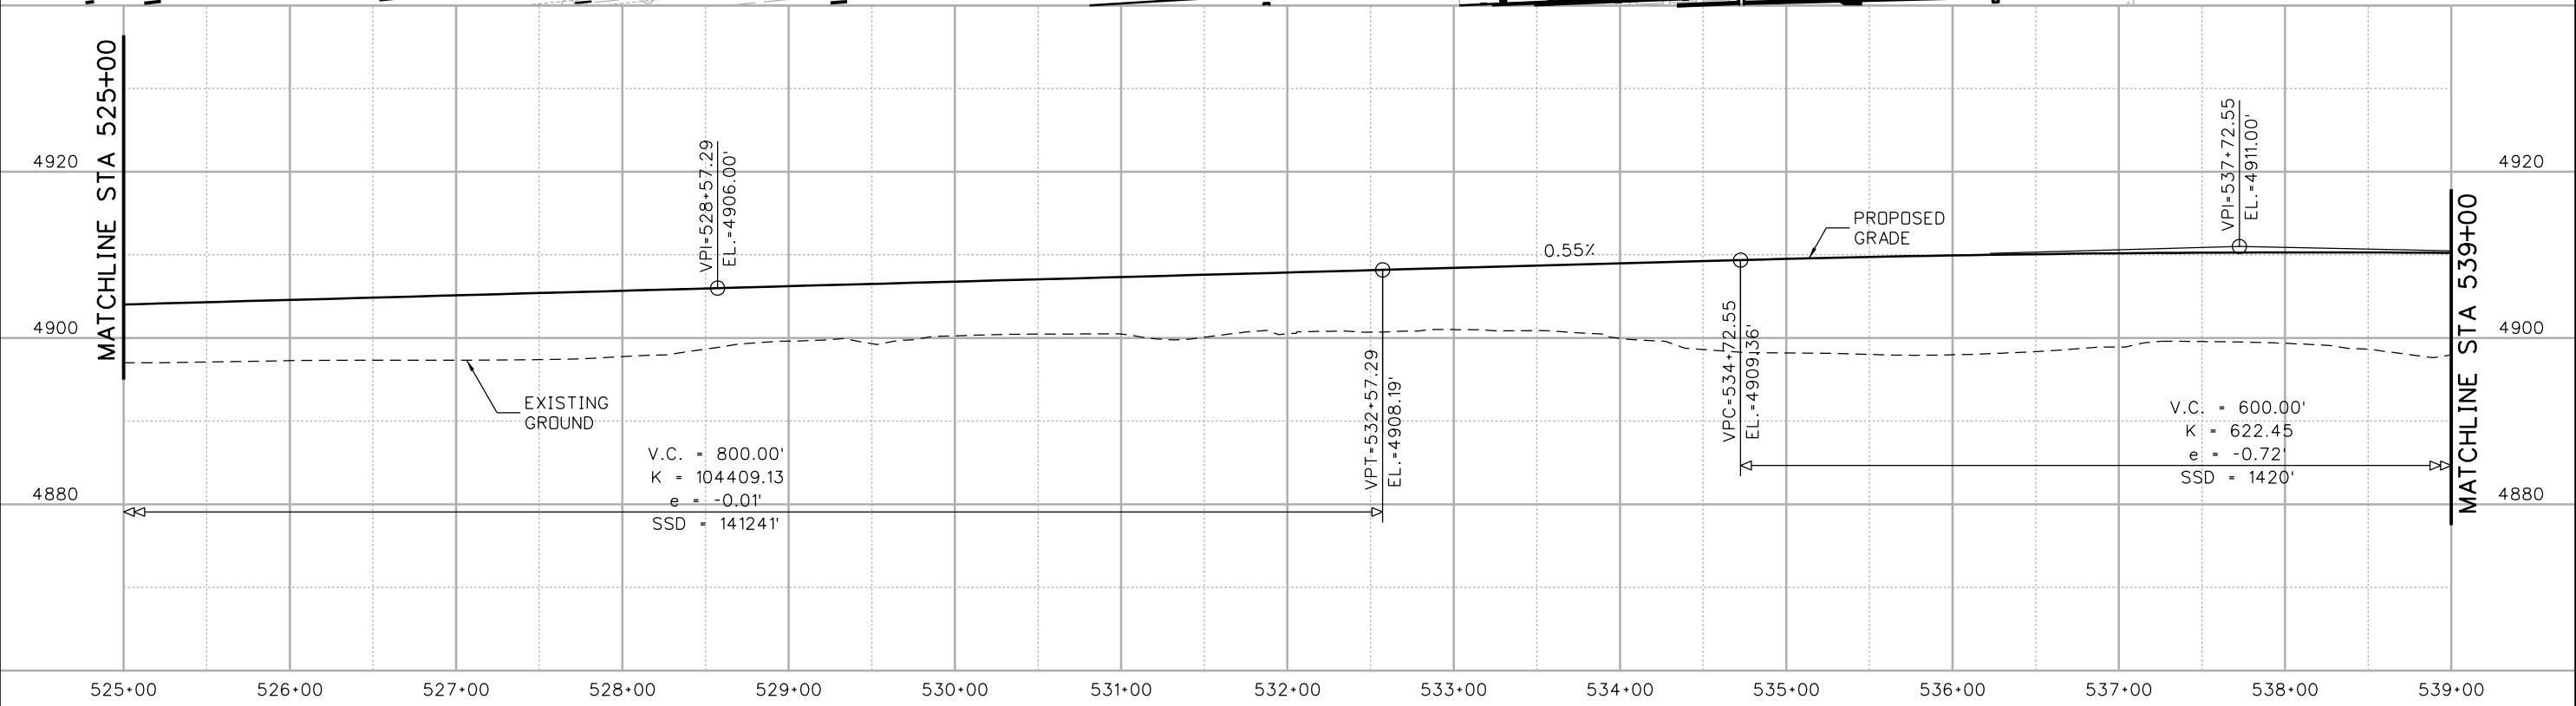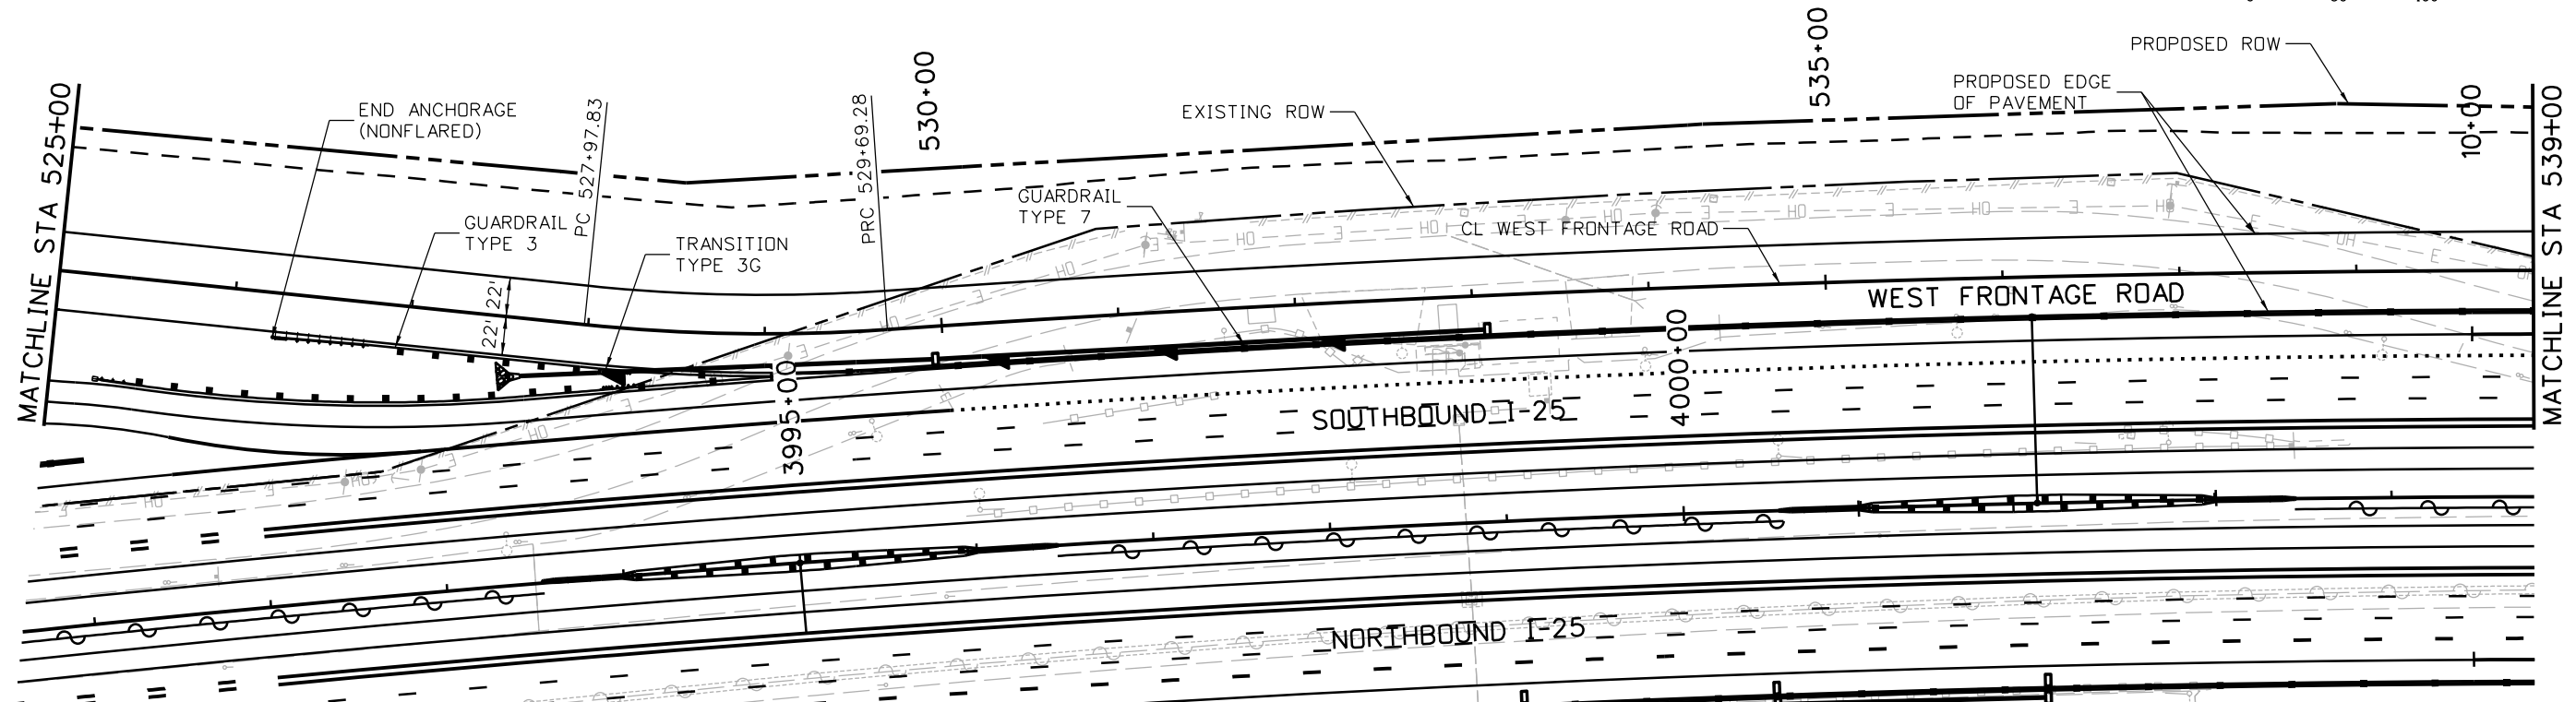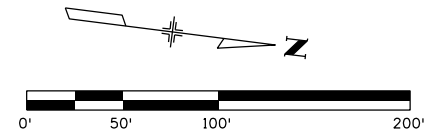




| | | | | | | | | | | | |
|---|--|--|--|--|--|--|--|---|--|-----------------------|--|
| Print Date: 10/8/2015 | | Sheet Revisions Date: Comments Init. | | Colorado Department of Transportation 714 Grand Avenue, P.O. Box 298 Eagle, CO 81631 Phone: 970-328-6385 FAX: 970-328-2368 | | As Constructed No Revisions: | | I-25/SH 392 TO SH 14 ROADWAY PLAN AND PROFILE WEST FRONTAGE ROAD | | Project No./Code | |
| File Name: 18357DES_PNP_FR West015.dgn | | | | | | | | | | IM 0253-221 | |
| Horiz. Scale: 1:100 Vert. Scale: | | | | Region 4 JFF | | Revised: | | Designer: MTA | | Structure Numbers | |
| Unit Information Unit Leader Initials: | | | | | | Void: | | Detailer: JAG | | Sheet Subst: ROADWAY | |
| 7604 Technology Way, Suite 400 Denver, CO 80237 Phone: (303) 221-7275 Fax: (303) 221-7276 | | | | | | | | | | Sheet Number 199 | |

file14.36 6:54:13 PM pw:\CP-PWS-1501.pbsj.com\PBS\PW1\Documents\Transportation\Surface Transportation\Projects\100027309 I-25\Design\Drawings\18357DES_PNP_FR West016.dgn

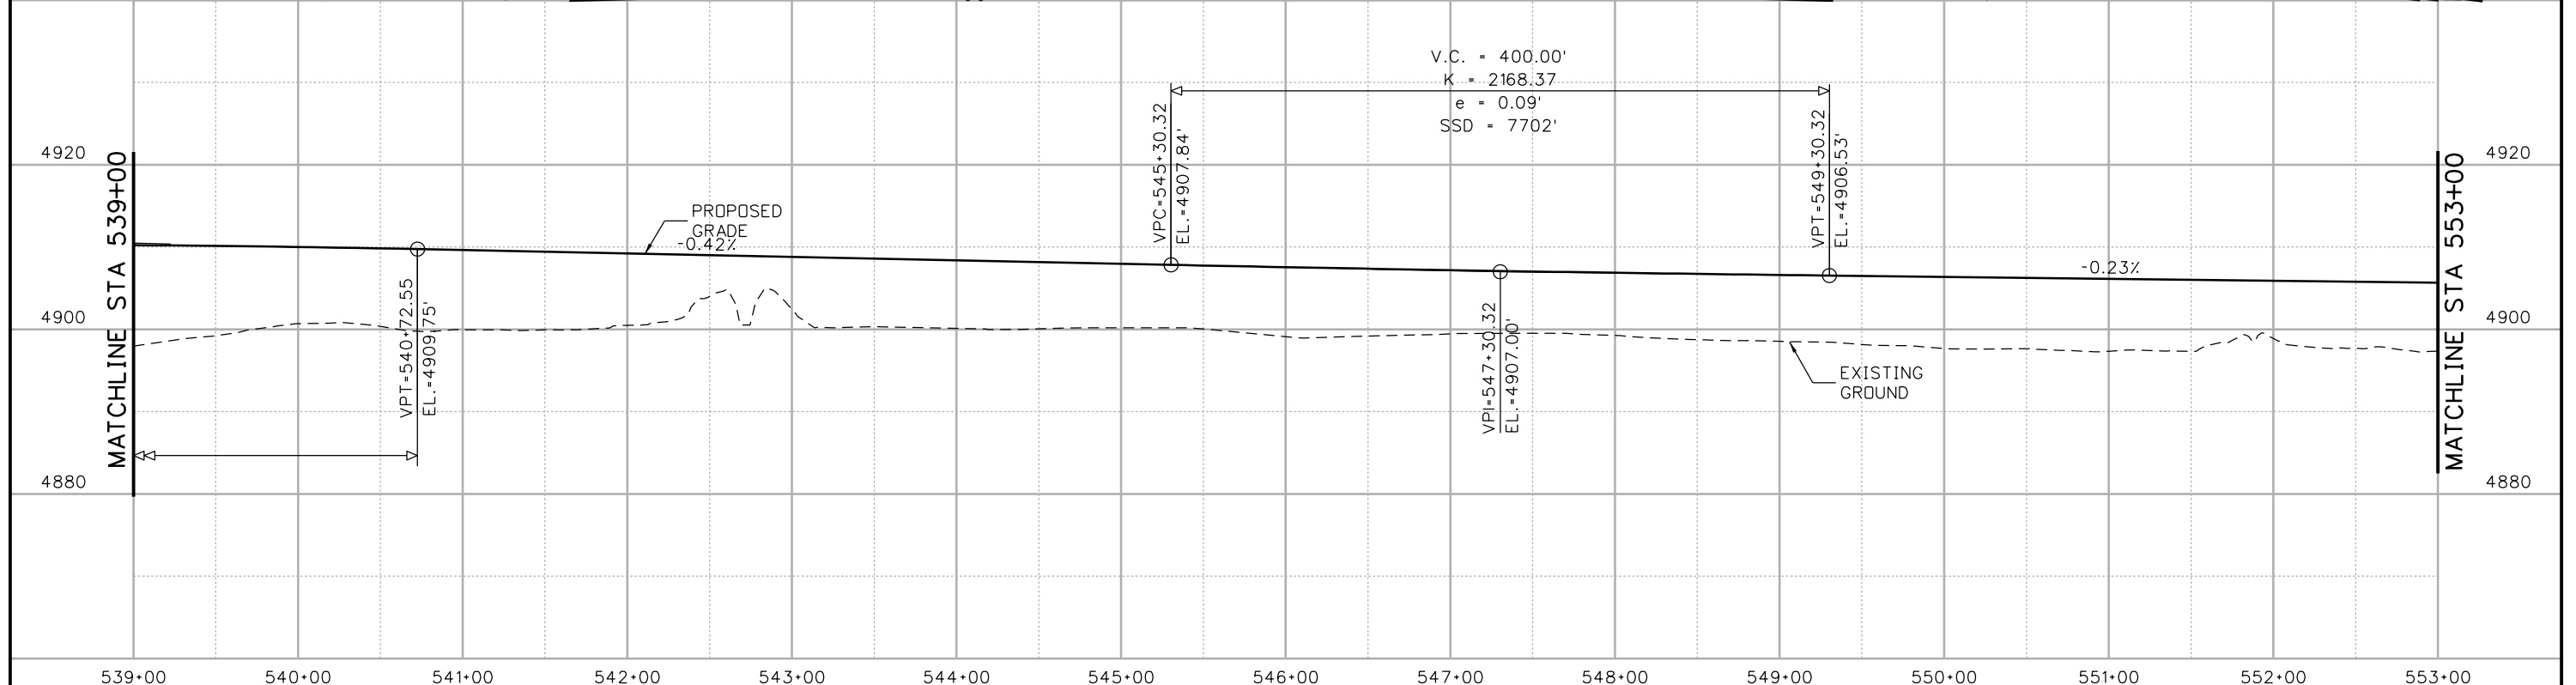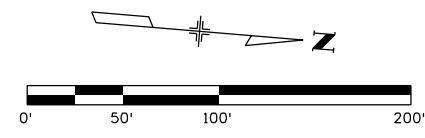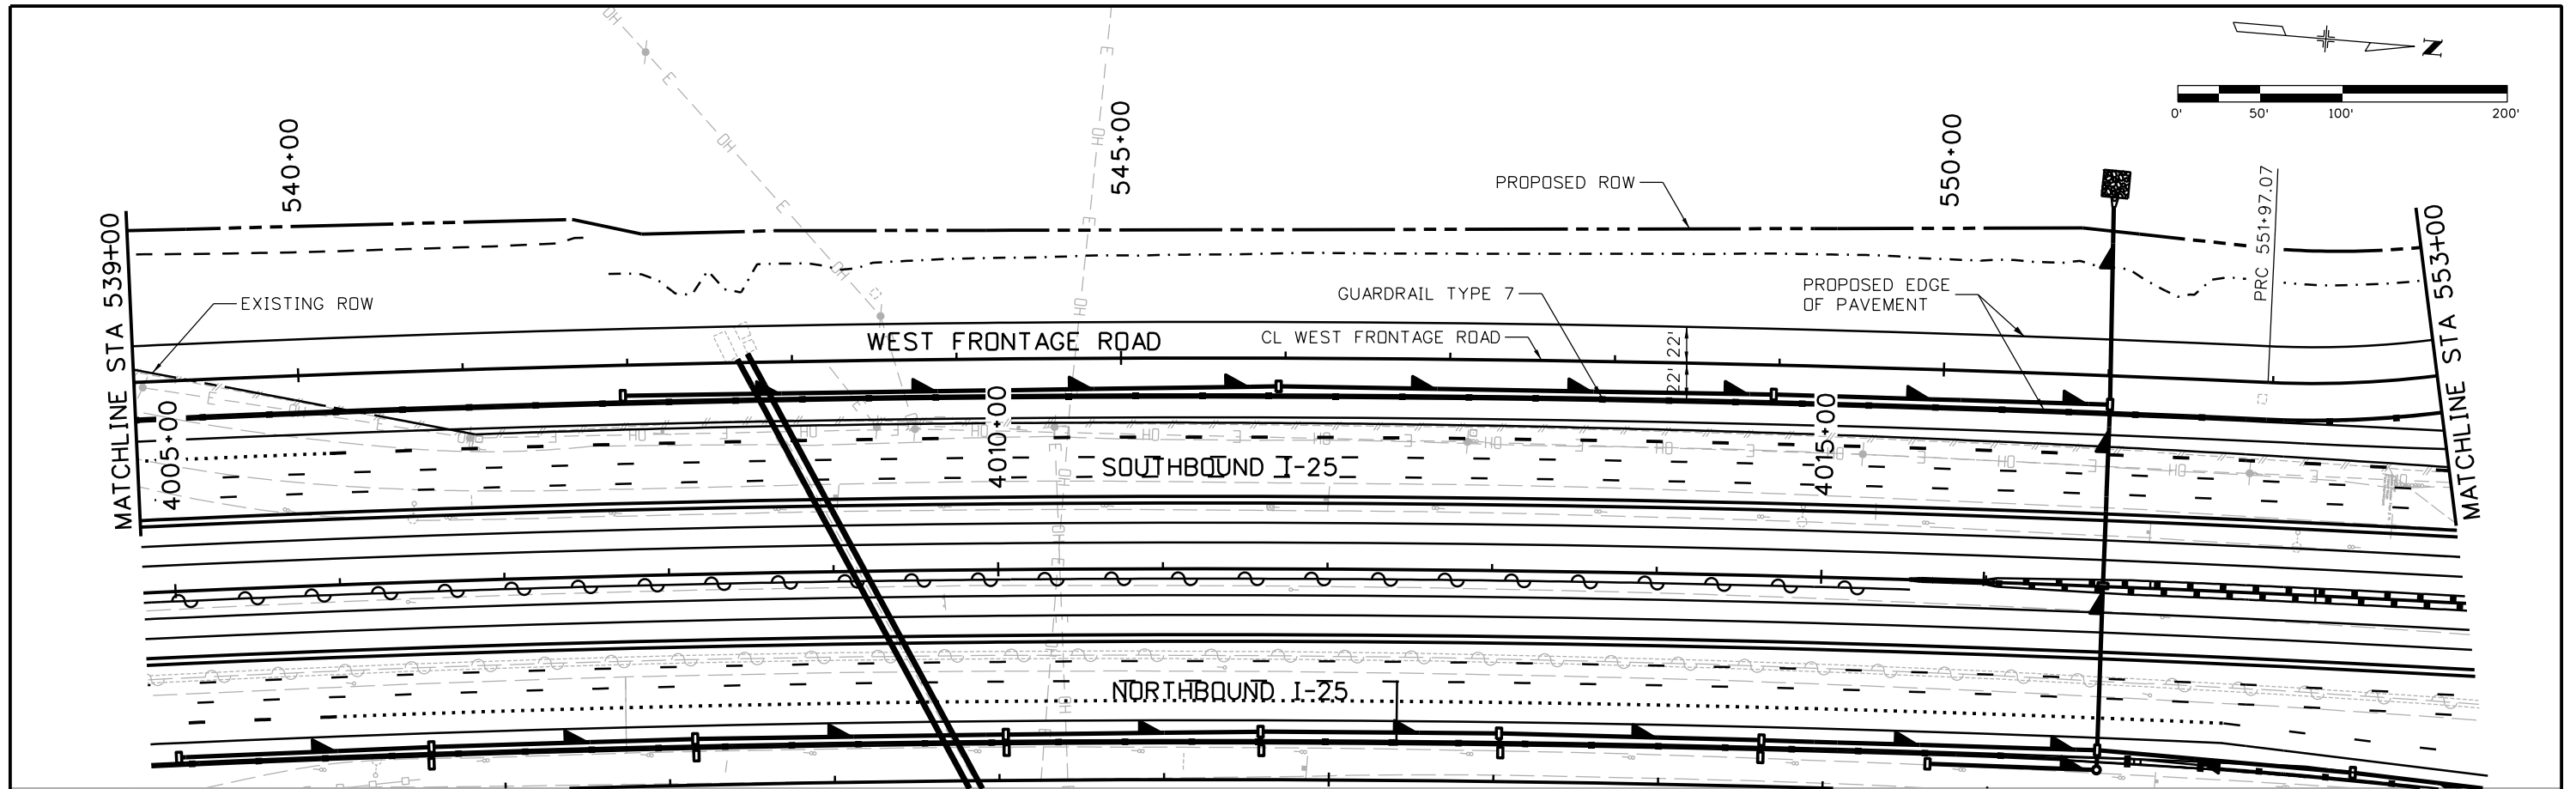

| Print Date: 10/8/2015 | | <table border="1"> <thead> <tr> <th colspan="3">Sheet Revisions</th> </tr> <tr> <th>Date:</th> <th>Comments</th> <th>Init.</th> </tr> </thead> <tbody> <tr> <td> </td> <td> </td> <td> </td> </tr> <tr> <td> </td> <td> </td> <td> </td> </tr> </tbody> </table> | | Sheet Revisions | | | Date: | Comments | Init. | | | | | | | Colorado Department of Transportation  714 Grand Avenue, P.O. Box 298 Eagle, CO 81631 Phone: 970-328-6385 FAX: 970-328-2368 Region 4 | | As Constructed No Revisions: | | I-25/SH 392 TO SH 14 ROADWAY PLAN AND PROFILE WEST FRONTAGE ROAD | | Project No./Code | |
|---|----------|--|--|-----------------|--|--------------------------------|-------|-----------------------------|-------|--|--|--|--|--|--|---|--|--|--|---|--|------------------|--|
| Sheet Revisions | | | | | | | | | | | | | | | | | | | | | | | |
| Date: | Comments | Init. | | | | | | | | | | | | | | | | | | | | | |
| | | | | | | | | | | | | | | | | | | | | | | | |
| | | | | | | | | | | | | | | | | | | | | | | | |
| File Name: 18357DES_PNP_FR West016.dgn | | JFF | | Revised: | | Designer: MTA Detailer: JAG | | IM 0253-221 | | | | | | | | | | | | | | | |
| Horiz. Scale: 1:100 Vert. Scale: | | | | Void: | | Structure Numbers | | 18357 | | | | | | | | | | | | | | | |
| Unit Information Unit Leader Initials: | | | | | | Sheet Subset: ROADWAY | | Subset Sheets: R151 of R158 | | | | | | | | | | | | | | | |
|  7604 Technology Way, Suite 400 Denver, CO 80237 Phone: (303) 221-7275 Fax: (303) 221-7276 | | 0000 | | | | | | Sheet Number 200 | | | | | | | | | | | | | | | |

file14.36 6:54:16 PM pw:\CP-PWS-1501.pbsj.com\PBSUPW1\Documents\Transportation\Surface Transportation\Projects\10027309 I-25\Design\Drawings\18357DES_PNP_FR West017.dgn

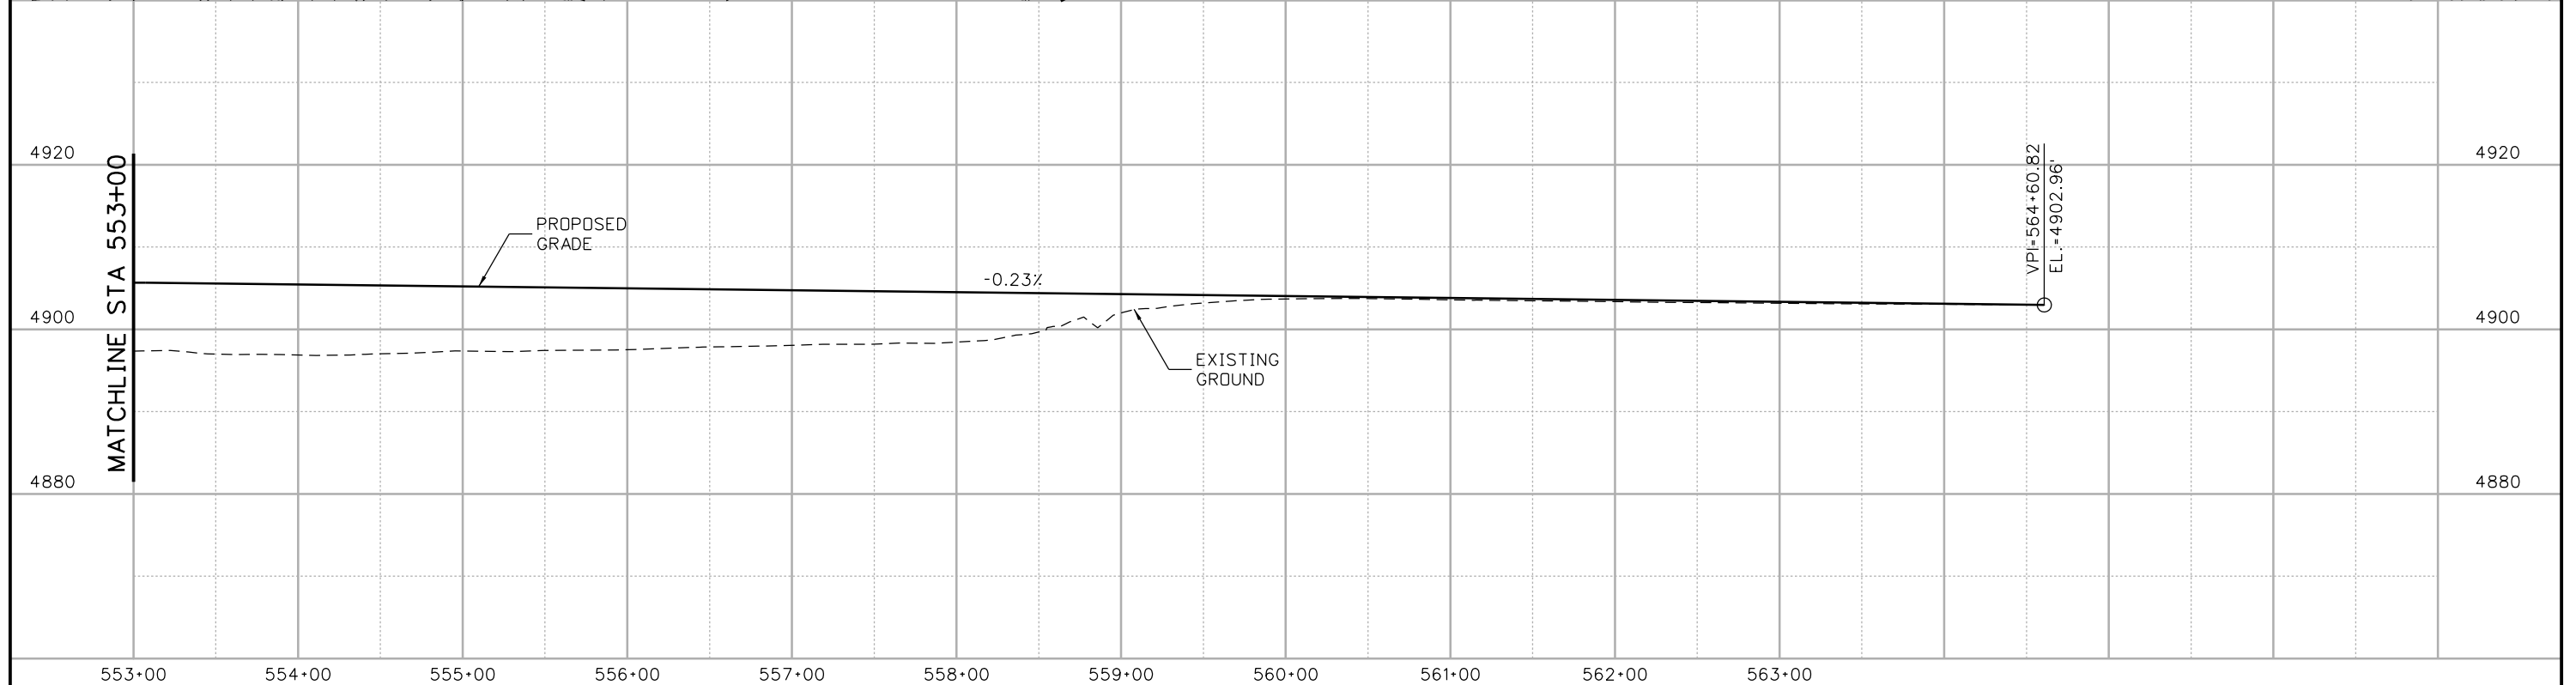 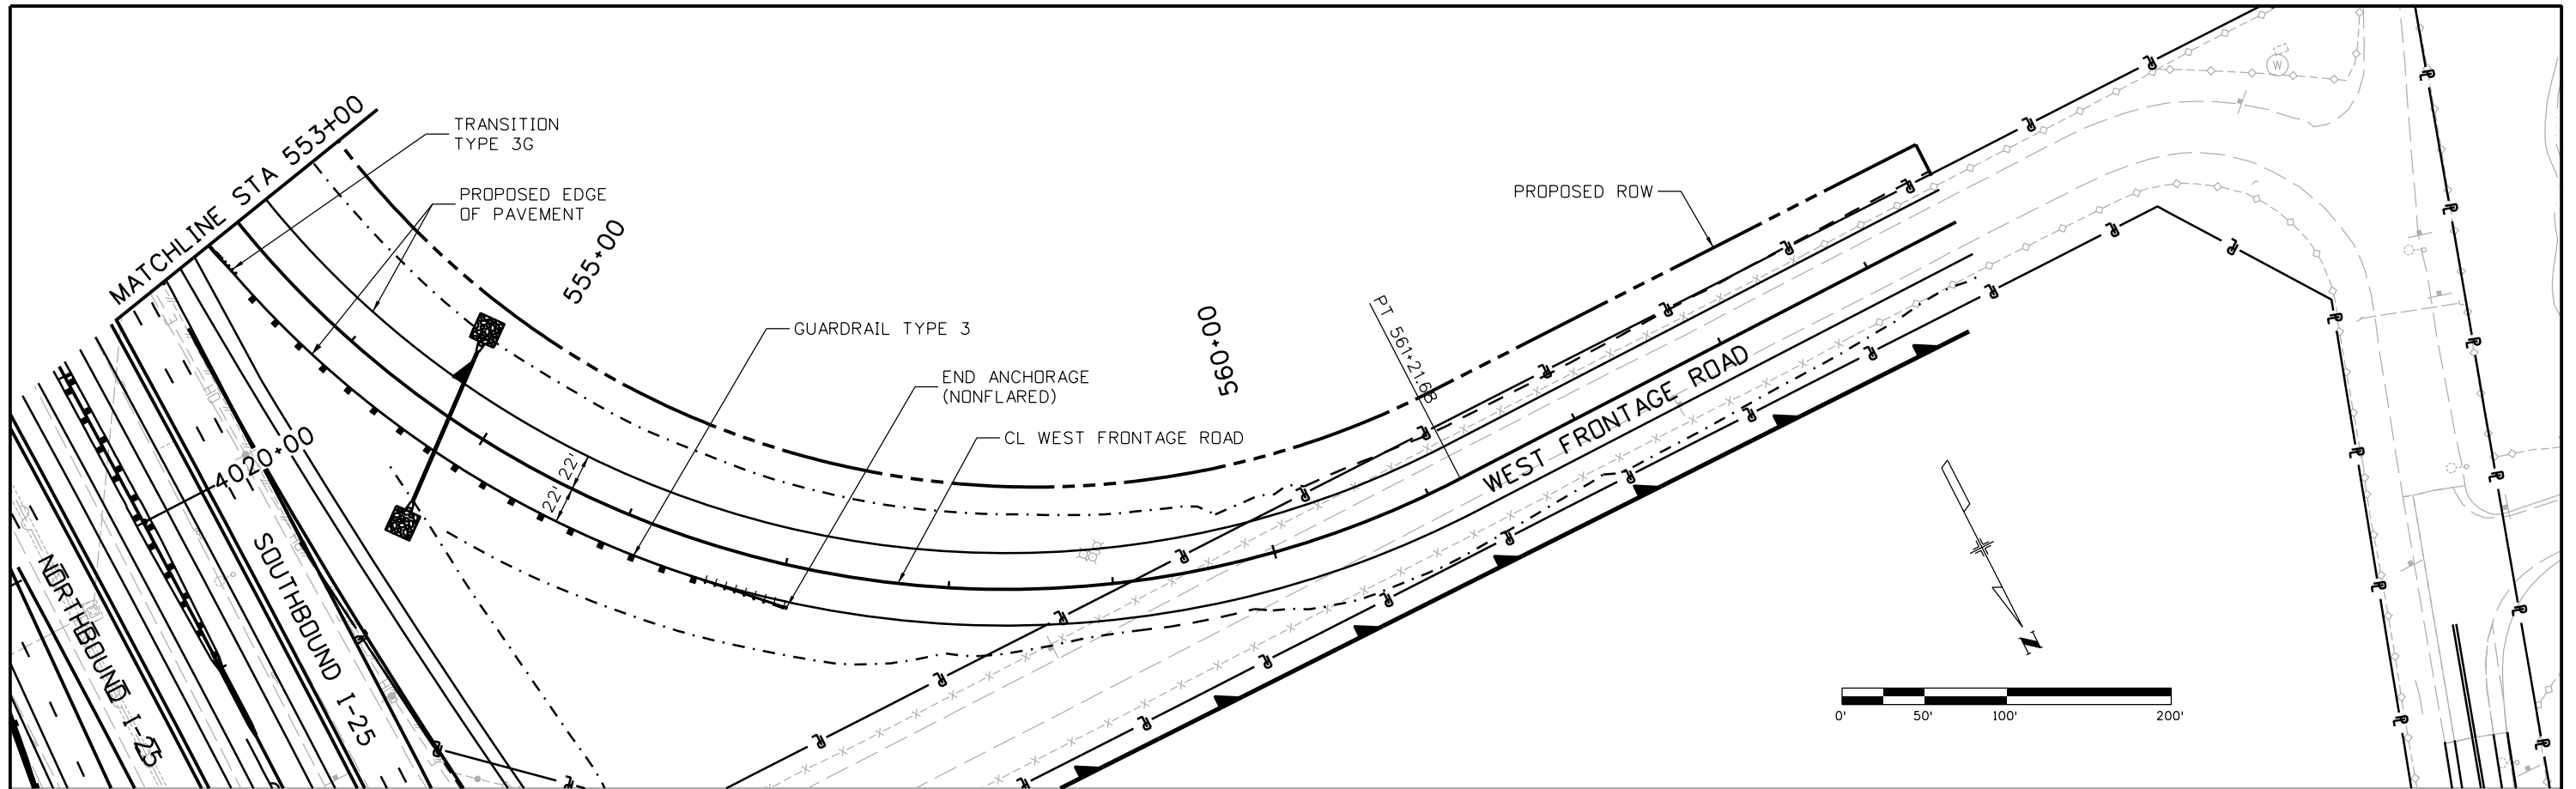

| | |
|--|---|
| Print Date: 10/8/2015 | |
| File Name: 18357DES_PNP_FR West017.dgn | |
| Horiz. Scale: 1:100 | Vert. Scale: |
| Unit Information | Unit Leader Initials: |
| ATKINS | 7604 Technology Way, Suite 400 Denver, CO 80237 Phone: (303) 221-7275 Fax: (303) 221-7276 |

| Sheet Revisions | | |
|-----------------|----------|-------|
| Date: | Comments | Init. |
| | | |
| | | |
| | | |

Colorado Department of Transportation



714 Grand Avenue, P.O. Box 298
Eagle, CO 81631
Phone: 970-328-6385 FAX: 970-328-2368

Region 4 **JFF**

| |
|-----------------------|
| As Constructed |
| No Revisions: |
| Revised: |
| Void: |

| | | | |
|---|---------|-------------------|--------------|
| I-25/SH 392 TO SH 14 ROADWAY PLAN AND PROFILE WEST FRONTAGE ROAD | | | |
| Designer: | MTA | Structure Numbers | |
| Detailer: | JAG | | |
| Sheet Subset: | ROADWAY | Subset Sheets: | R152 of R158 |

| |
|-------------------------|
| Project No./Code |
| IM 0253-221 |
| 18357 |
| Sheet Number 201 |

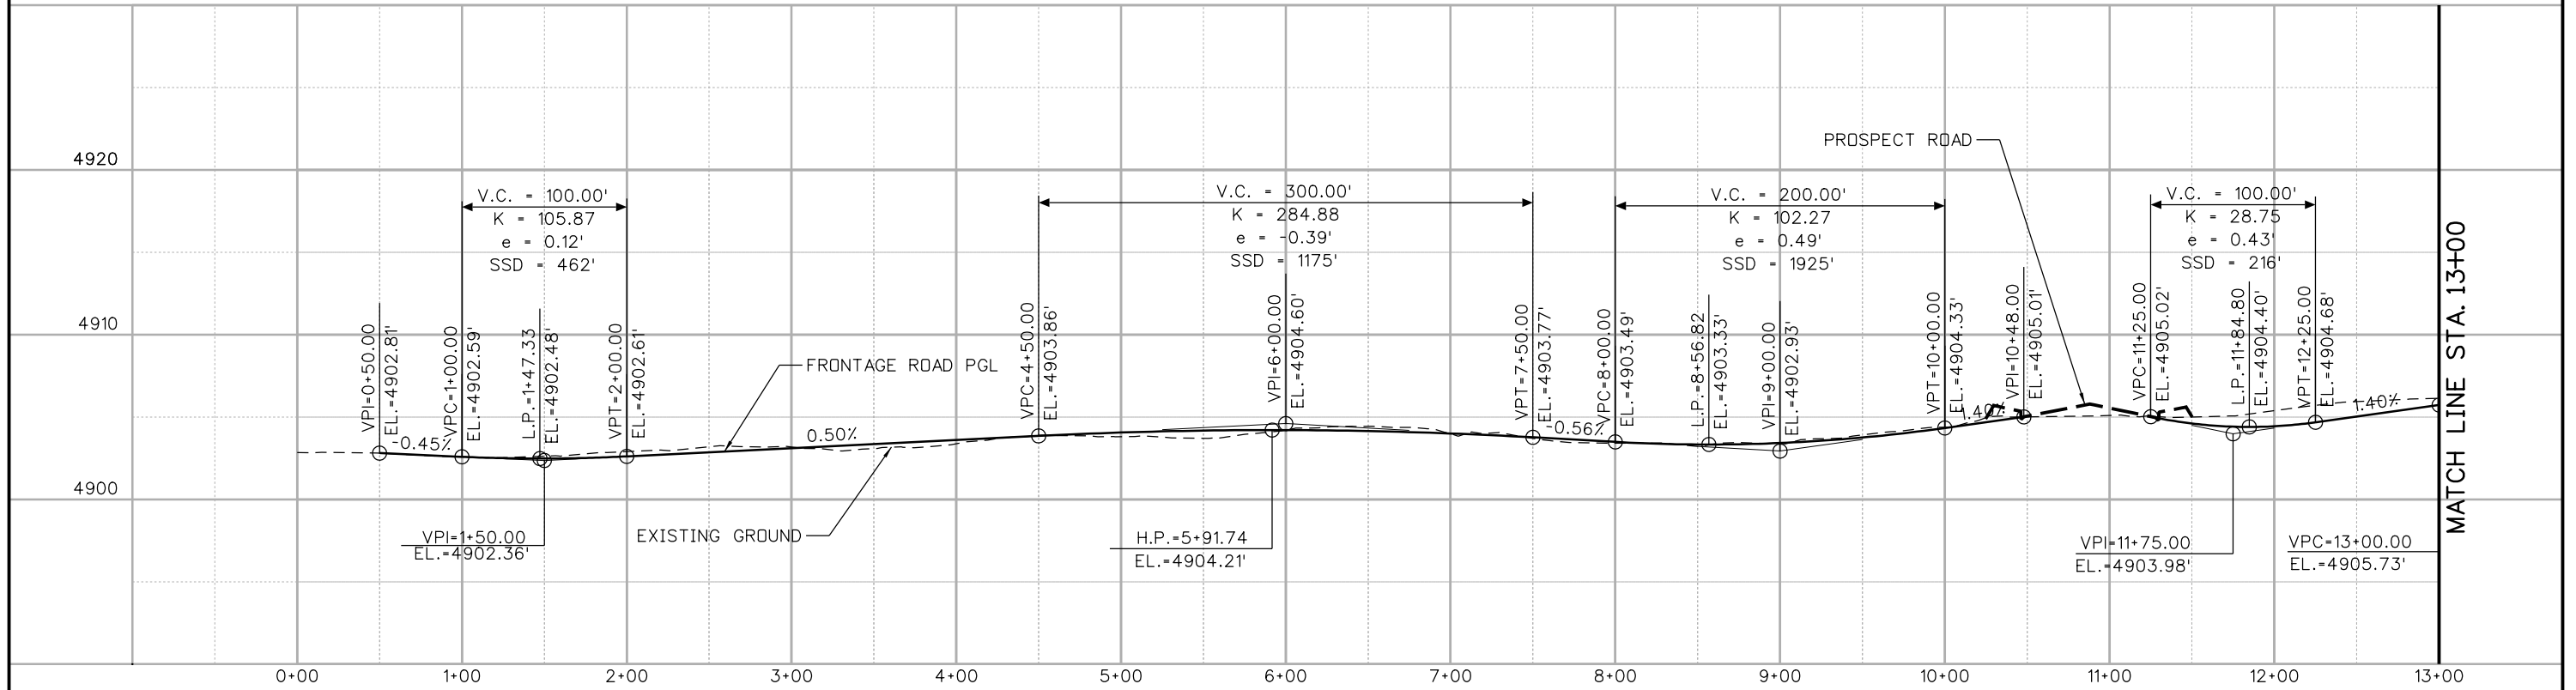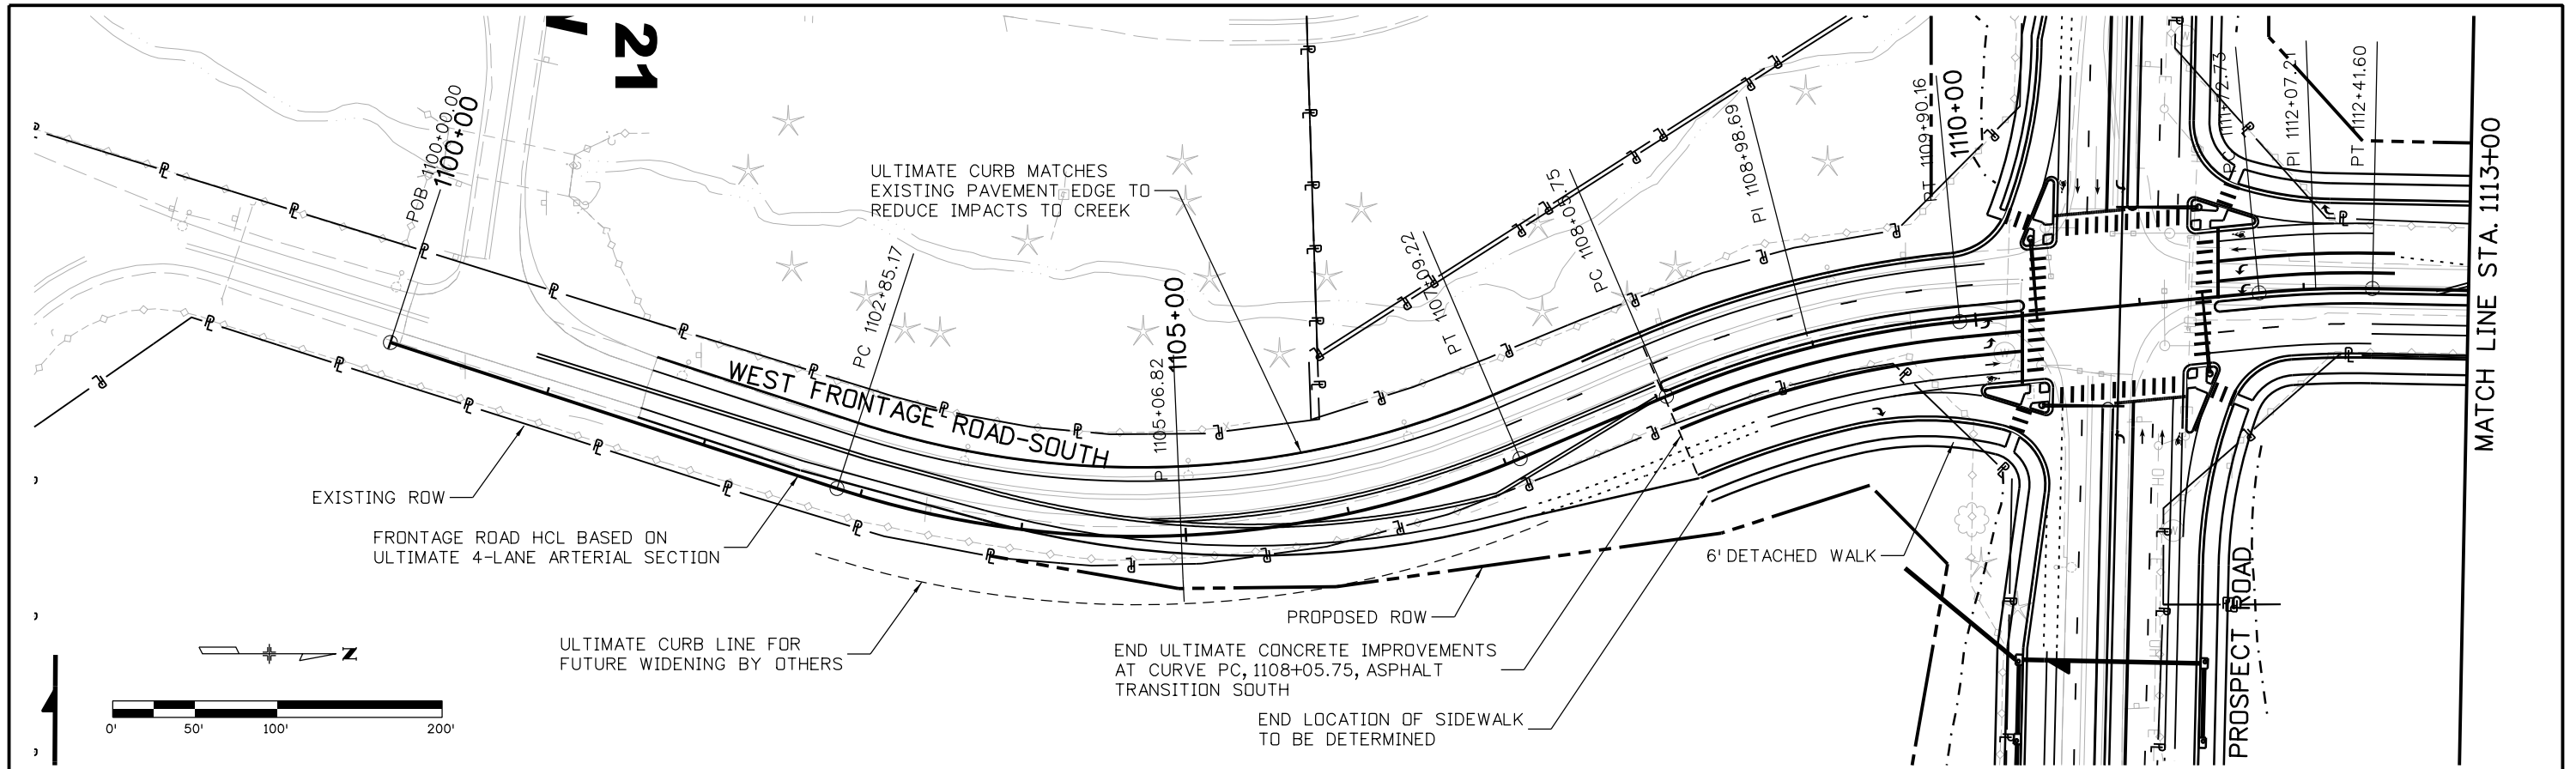

david.woolfall
 10/7/2015 11:17:59 AM
 c:\pw_work\p05\pw1\dave.woolfall\dms24309\18357DES_PNP_Prospect_FR WEST001.dgn
 DGN MODEL:CDOT Default

Print Date: 10/7/2015
 File Name: 18357DES_PNP_Prospect_FR WEST001.dgn
 Horiz. Scale: 1:100 Vert. Scale: As Noted

| Sheet Revisions | | |
|-----------------|----------|-------|
| Date: | Comments | Init. |
| | | |
| | | |
| | | |

Colorado Department of Transportation




 2207 East Highway 402
 Loveland, CO 80537
 Phone: 970-622-1268 FAX: 970-669-0289
Region 4 **JFF**

| As Constructed |
|----------------|
| No Revisions: |
| Revised: |
| Void: |

I-25/SH 392 TO SH 14
EAST PROSPECT ROAD
WEST FRONTAGE ROAD PLAN

| | |
|--|-------------------|
| Designer: DRW | Structure Numbers |
| Detailer: CCL | |
| Sheet Subset: ROADWAY Subset Sheets: R153 of R158 | |

| Project No./Code |
|------------------|
| IM 0253-221 |
| 18357 |
| Sheet Number 202 |

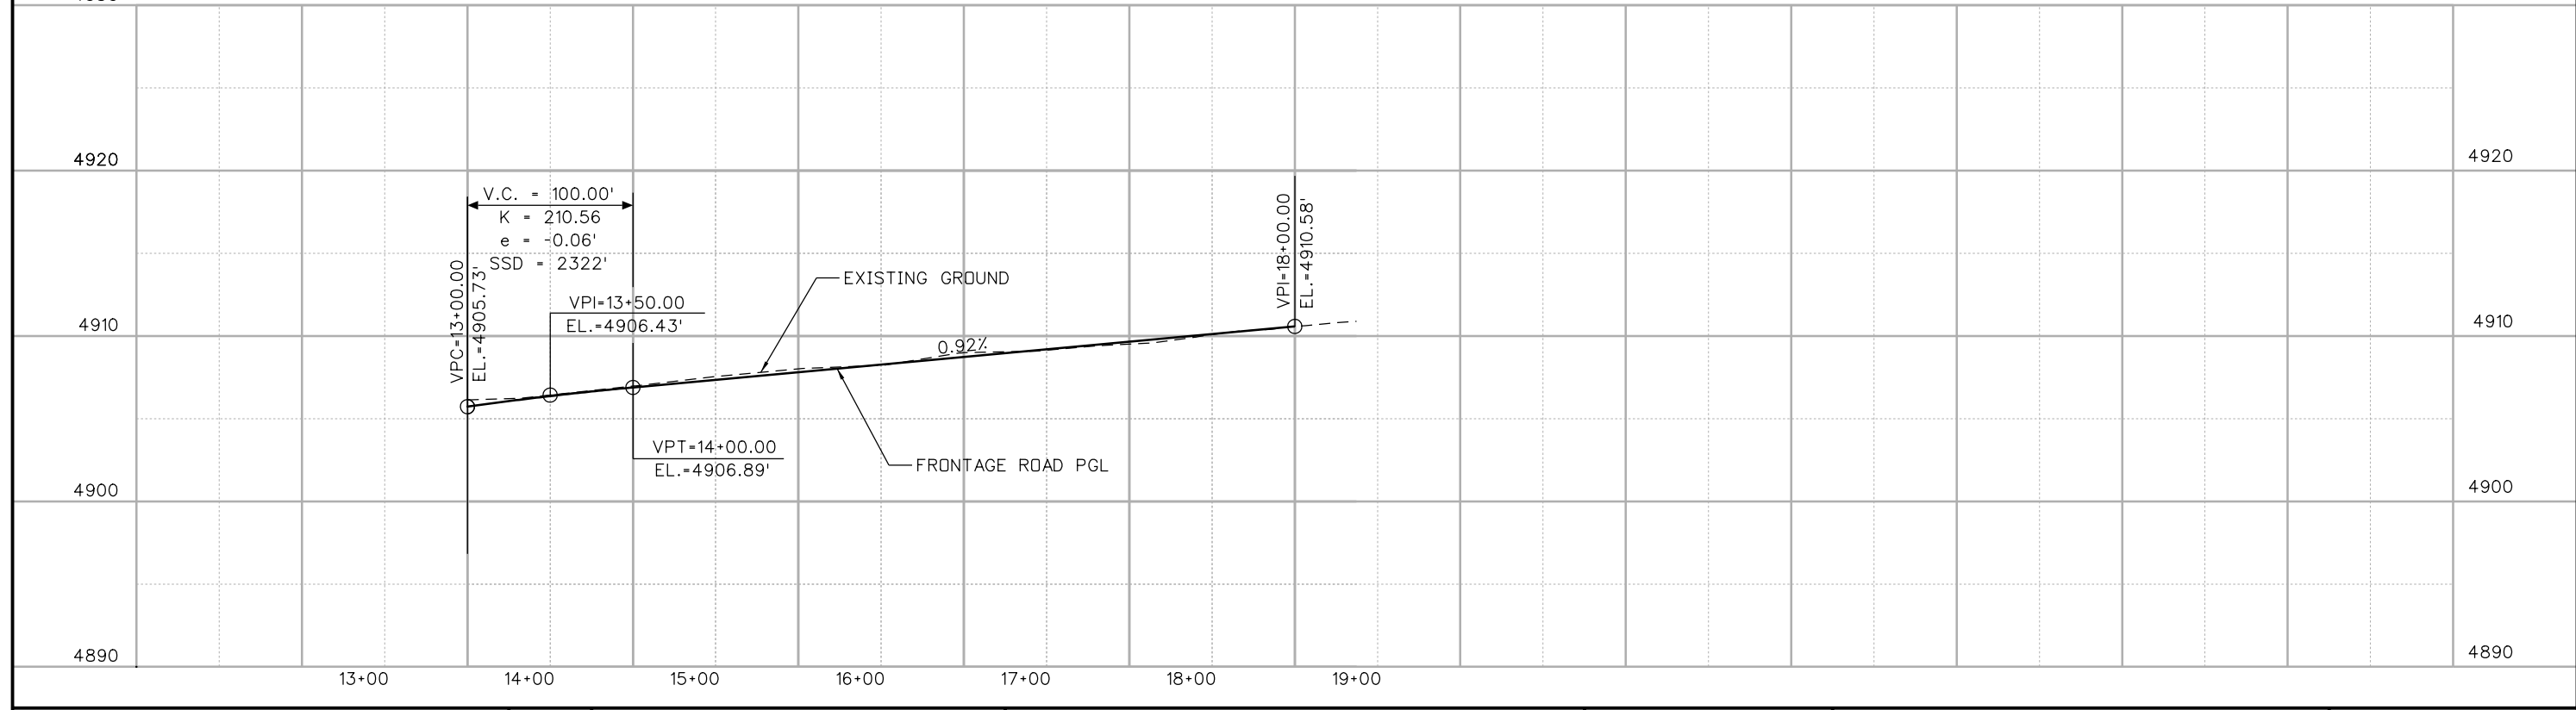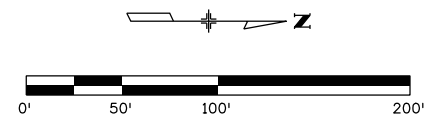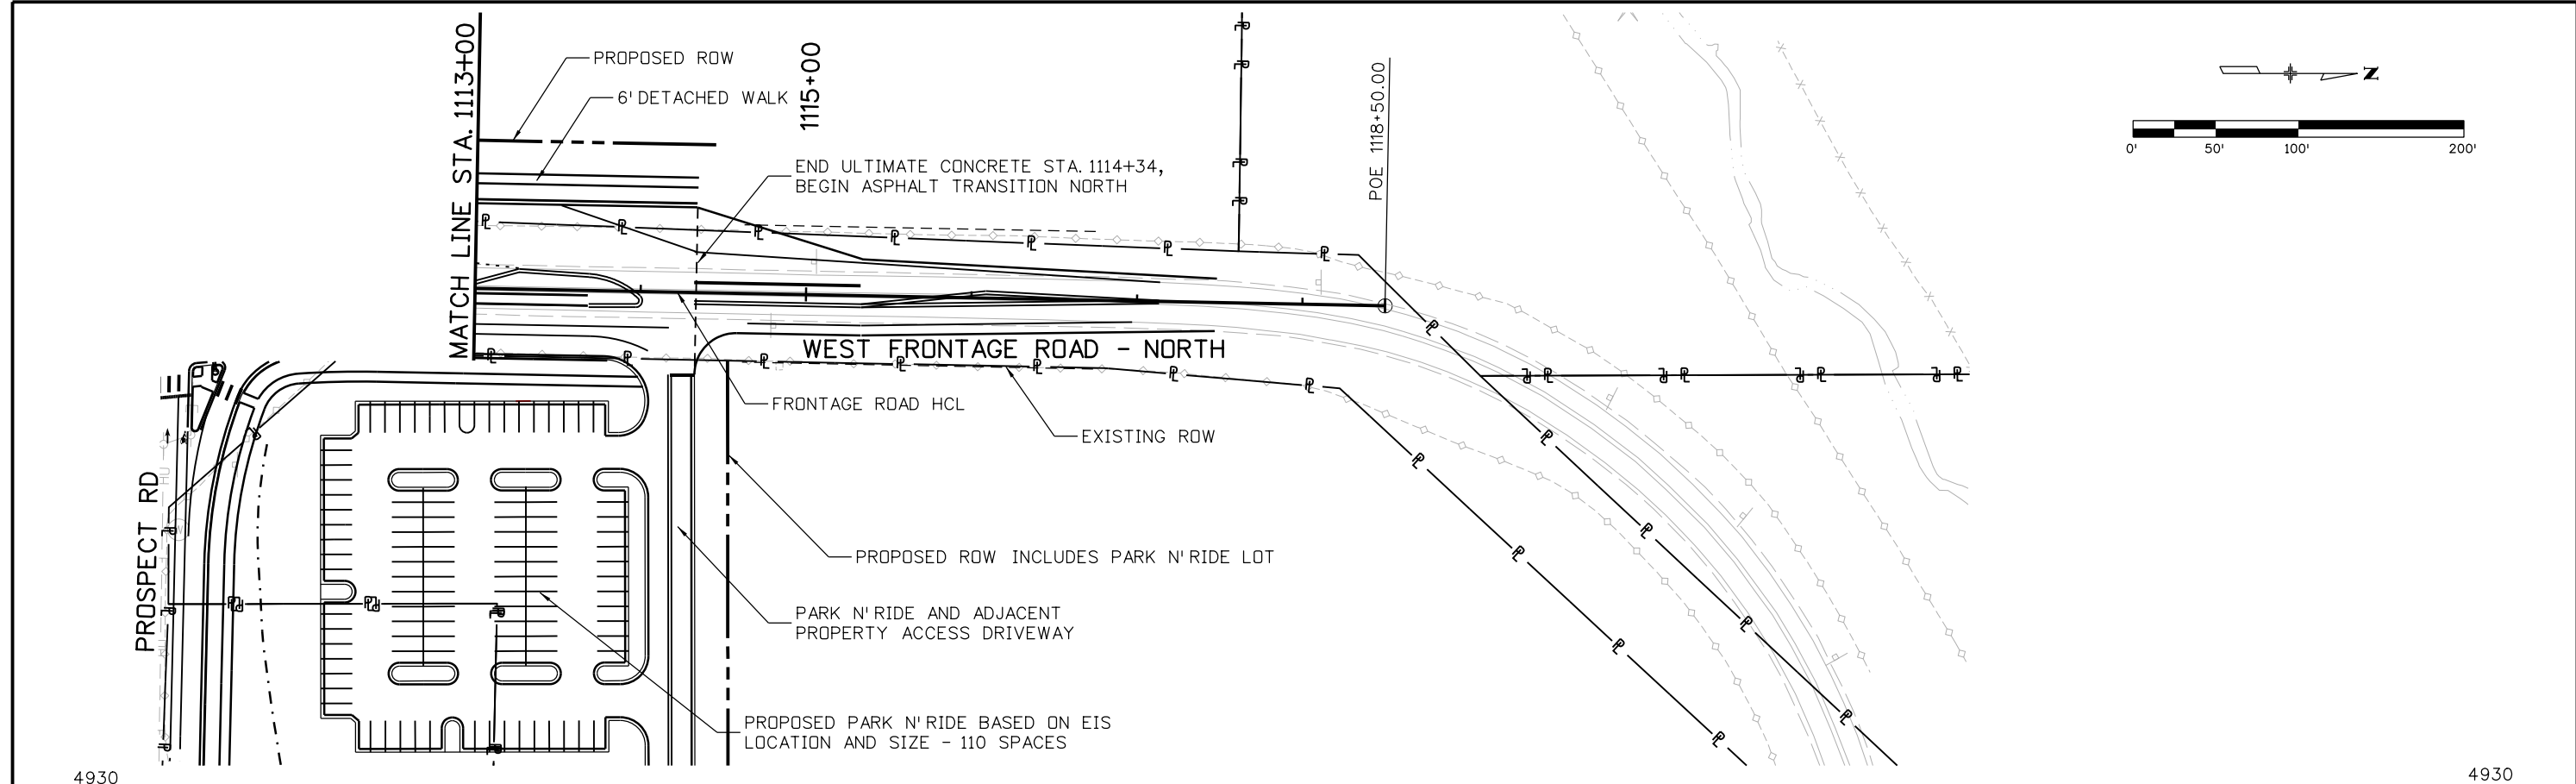

david.woolfall
10/7/2015 11:23:35 AM
c:\pw_work\p05ipw\1\dale.woolfall\dms24309\18357DES_PNP_Prospect_FR_WEST002.dgn
DGN MODEL:CDOT Default

Print Date: 10/7/2015
File Name: 18357DES_PNP_Prospect_FR_WEST002.dgn
Horiz. Scale: 1:100 Vert. Scale: As Noted

TSIOUVARAS SIMMONS HOLDERNESS
CONSULTING ENGINEERS

| Sheet Revisions | | |
|-----------------|----------|-------|
| Date: | Comments | Init. |
| | | |
| | | |

Colorado Department of Transportation

Region 4

2207 East Highway 402
Loveland, CO 80537
Phone: 970-622-1268 FAX: 970-669-0289

JFF

As Constructed

No Revisions:



Revised:

Void:

I-25/SH 392 TO SH 14
EAST PROSPECT ROAD
WEST FRONTAGE RD PLAN

| | | | |
|---------------|---------|-----------|-----------------------------|
| Designer: | DRW | Structure | |
| Detailer: | CCL | Numbers | |
| Sheet Subset: | ROADWAY | | Subset Sheets: R154 of R158 |

| | |
|------------------|-------------|
| Project No./Code | IM 0253-221 |
| | 18357 |
| Sheet Number | 203 |

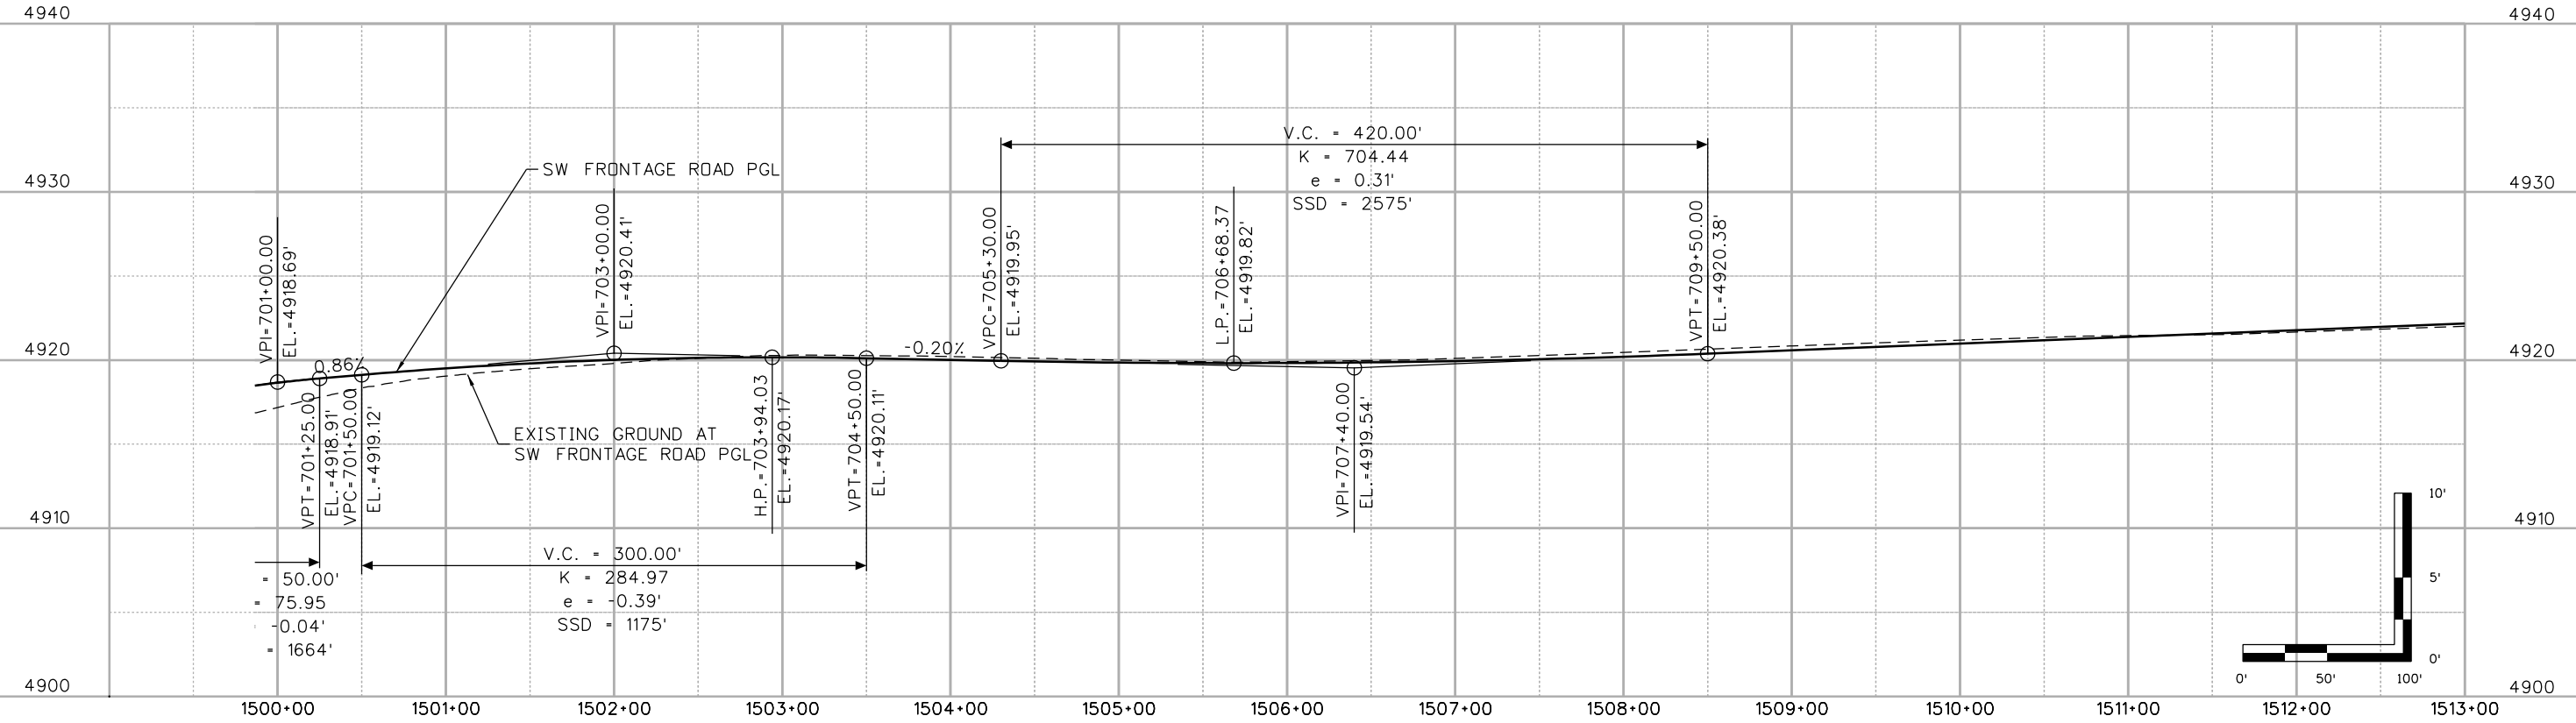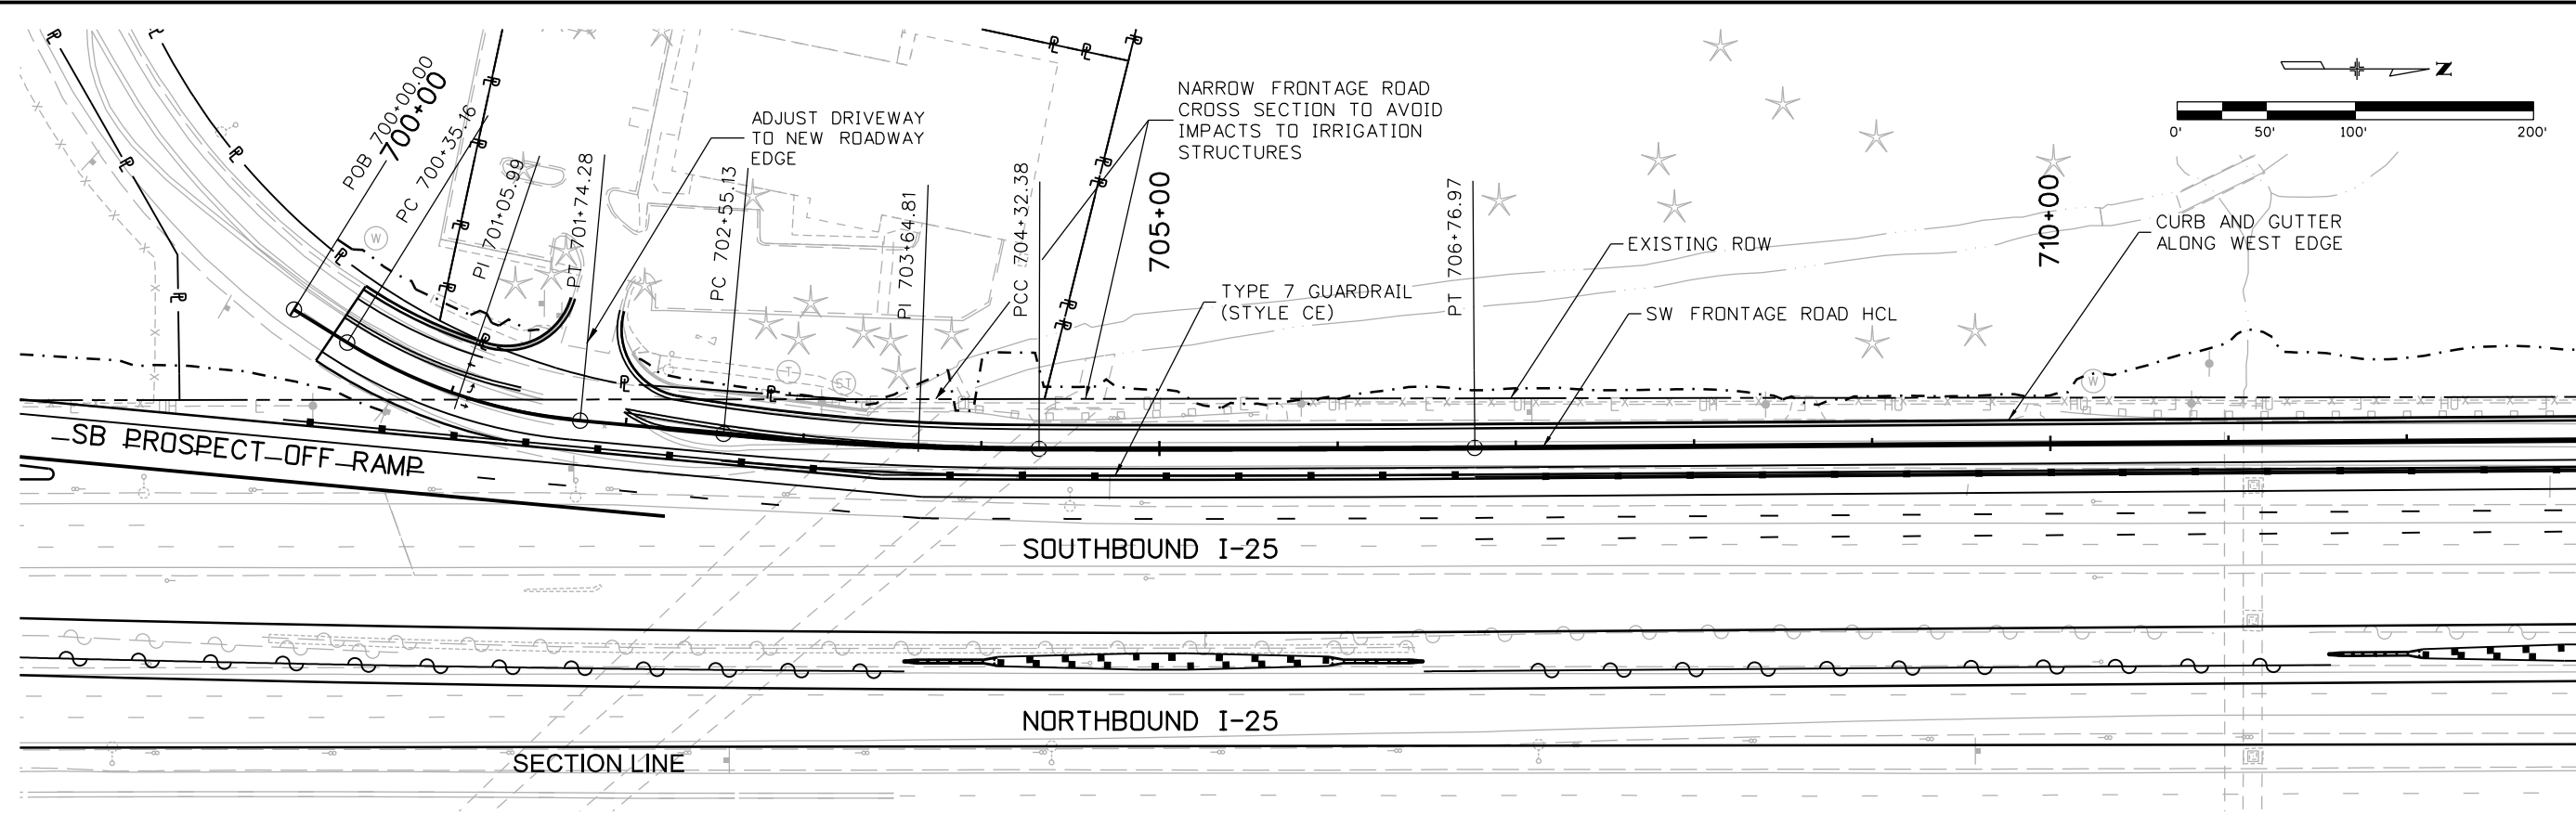

agui3327
 10/9/2015 11:55:14 AM
 c:\p_wor\k\p\proj\1\agui3327\18357DES_PNP_SH14_FR_SW001.dgn
 DGN MODEL:CDOT Default

Print Date: 10/9/2015
 File Name: 18357DES_PNP_SH14_FR_SW001.dgn
 Horiz. Scale: 1:100 Vert. Scale: As Noted

| Sheet Revisions | | |
|-----------------|----------|-------|
| Date: | Comments | Init. |
| | | |
| | | |
| | | |

Colorado Department of Transportation
 Region 4





2207 East Highway 402
 Loveland, CO 80537
 Phone: 970-622-1268 FAX: 970-669-0289
 JFF

| |
|-----------------------|
| As Constructed |
| No Revisions: |
| Revised: |
| Void: |

I-25/SH 392 TO SH 14
 SH 14 - SW FRONTAGE ROAD
 PLAN AND PROFILE

| | |
|-----------------------|-----------------------------|
| Designer: DRW | Structure Numbers |
| Detailer: CCL | |
| Sheet Subset: ROADWAY | Subset Sheets: R155 of R158 |

| |
|-------------------------|
| Project No./Code |
| IM 0253-221 |
| 18357 |
| Sheet Number 204 |

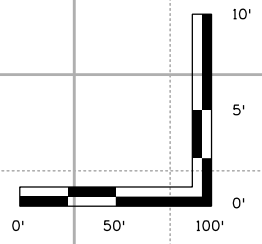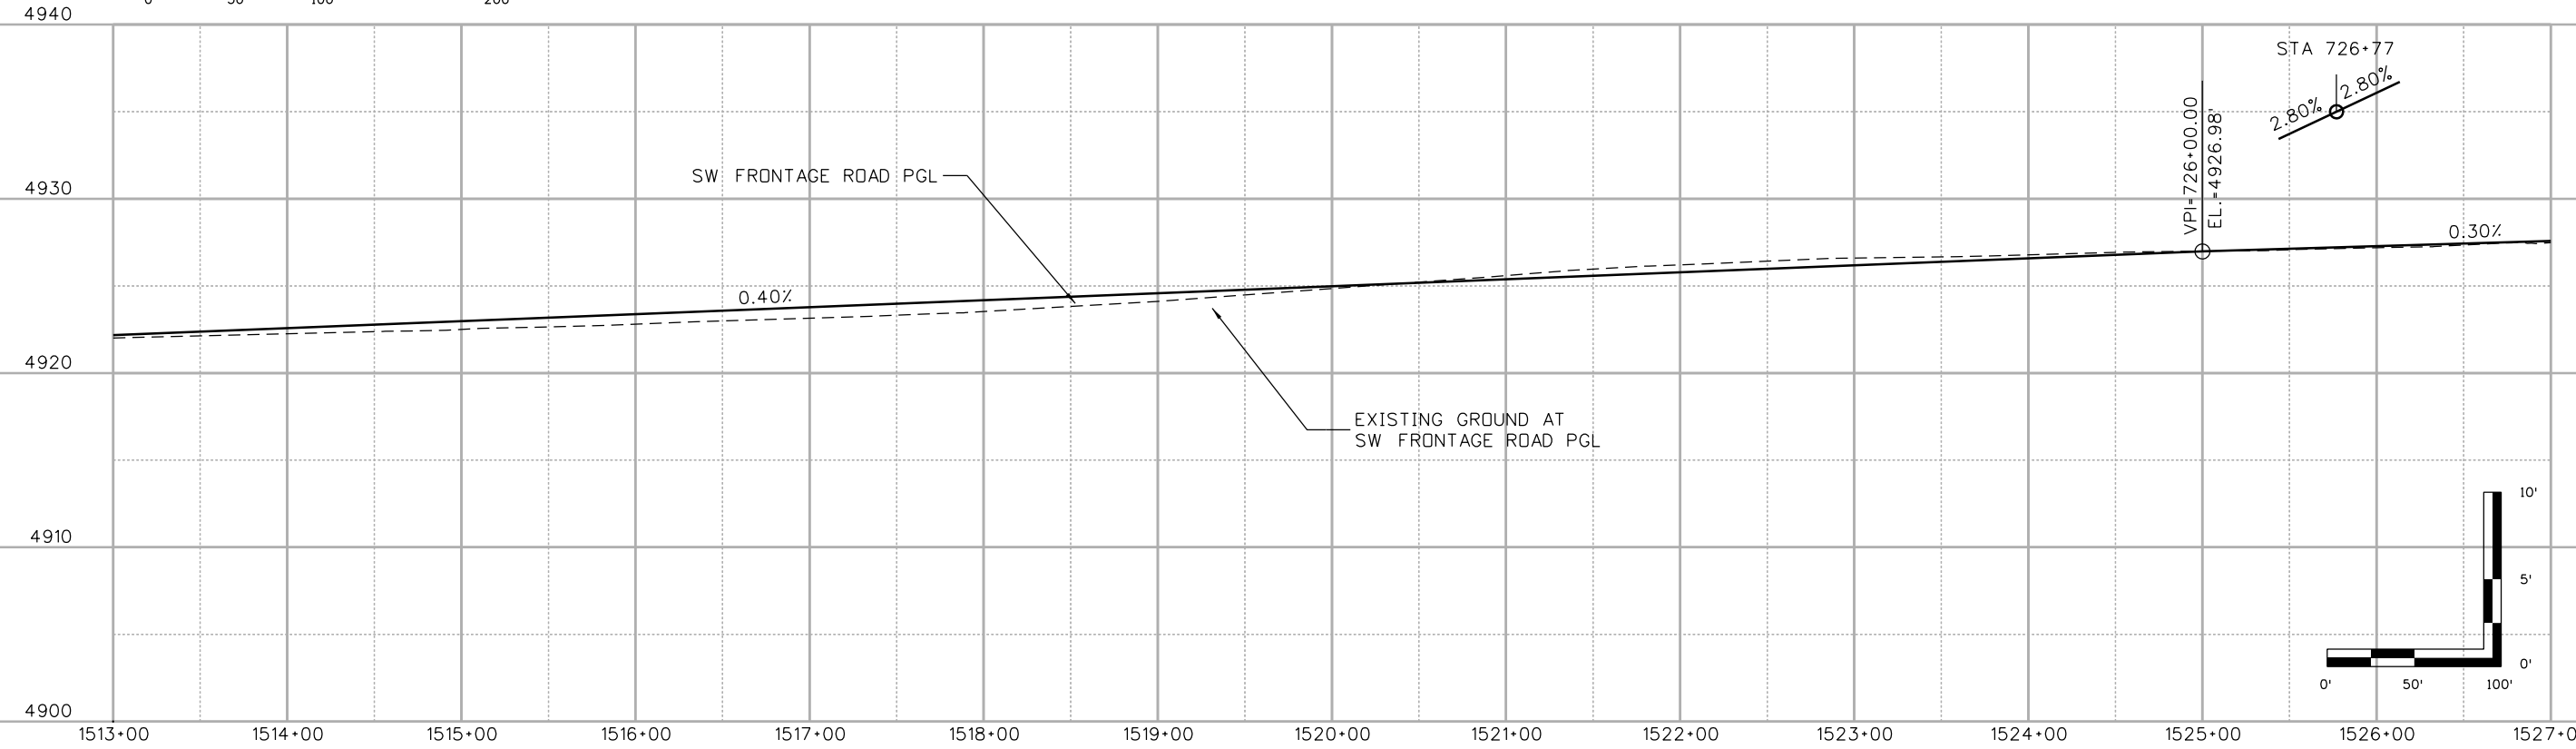 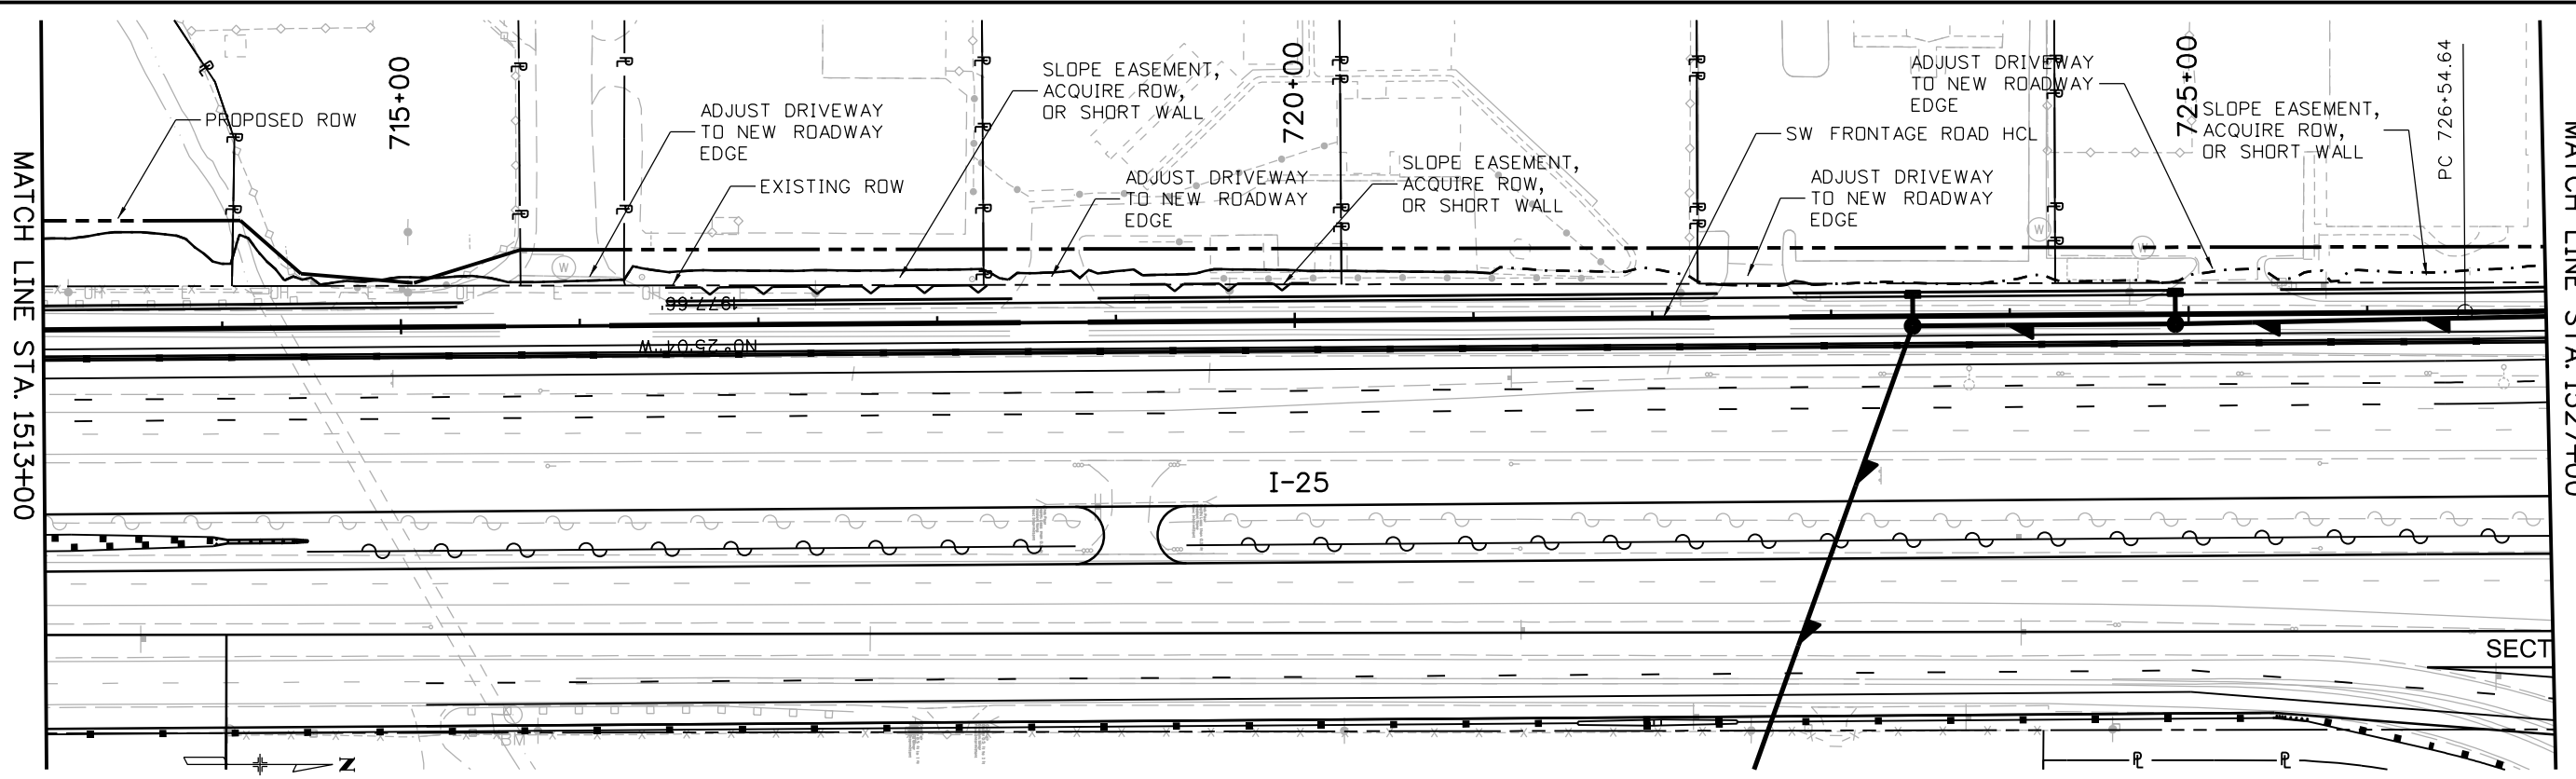

agui3327
 10/9/2015 11:55:31 AM
 c:\pw_work\pdsipw1\agui3327\dms24309\18357DES_PNP_SH14_FR_SW002.dgn
 DGN MODEL:CDOT Default

Print Date: 10/9/2015
 File Name: 18357DES_PNP_SH14_FR_SW002.dgn
 Horiz. Scale: 1:100 Vert. Scale: As Noted
TSIOUVARAS SIMMONS HOLDERNESSE
 CONSULTING ENGINEERS

| Sheet Revisions | | |
|-----------------|----------|-------|
| Date: | Comments | Init. |
| | | |
| | | |
| | | |



Colorado Department of Transportation

 Region 4
 2207 East Highway 402
 Loveland, CO 80537
 Phone: 970-622-1268 FAX: 970-669-0289
JFF

As Constructed
 No Revisions:
 Revised:
 Void:

**I-25/SH 392 TO SH 14
 SH 14 - SW FRONTAGE ROAD
 PLAN AND PROFILE**
 Designer: DRW
 Detailer: CCL
 Sheet Subset: ROADWAY
 Structure Numbers:
 Subset Sheets: R156 of R158

Project No./Code
 IM 0253-221
 18357
 Sheet Number 205

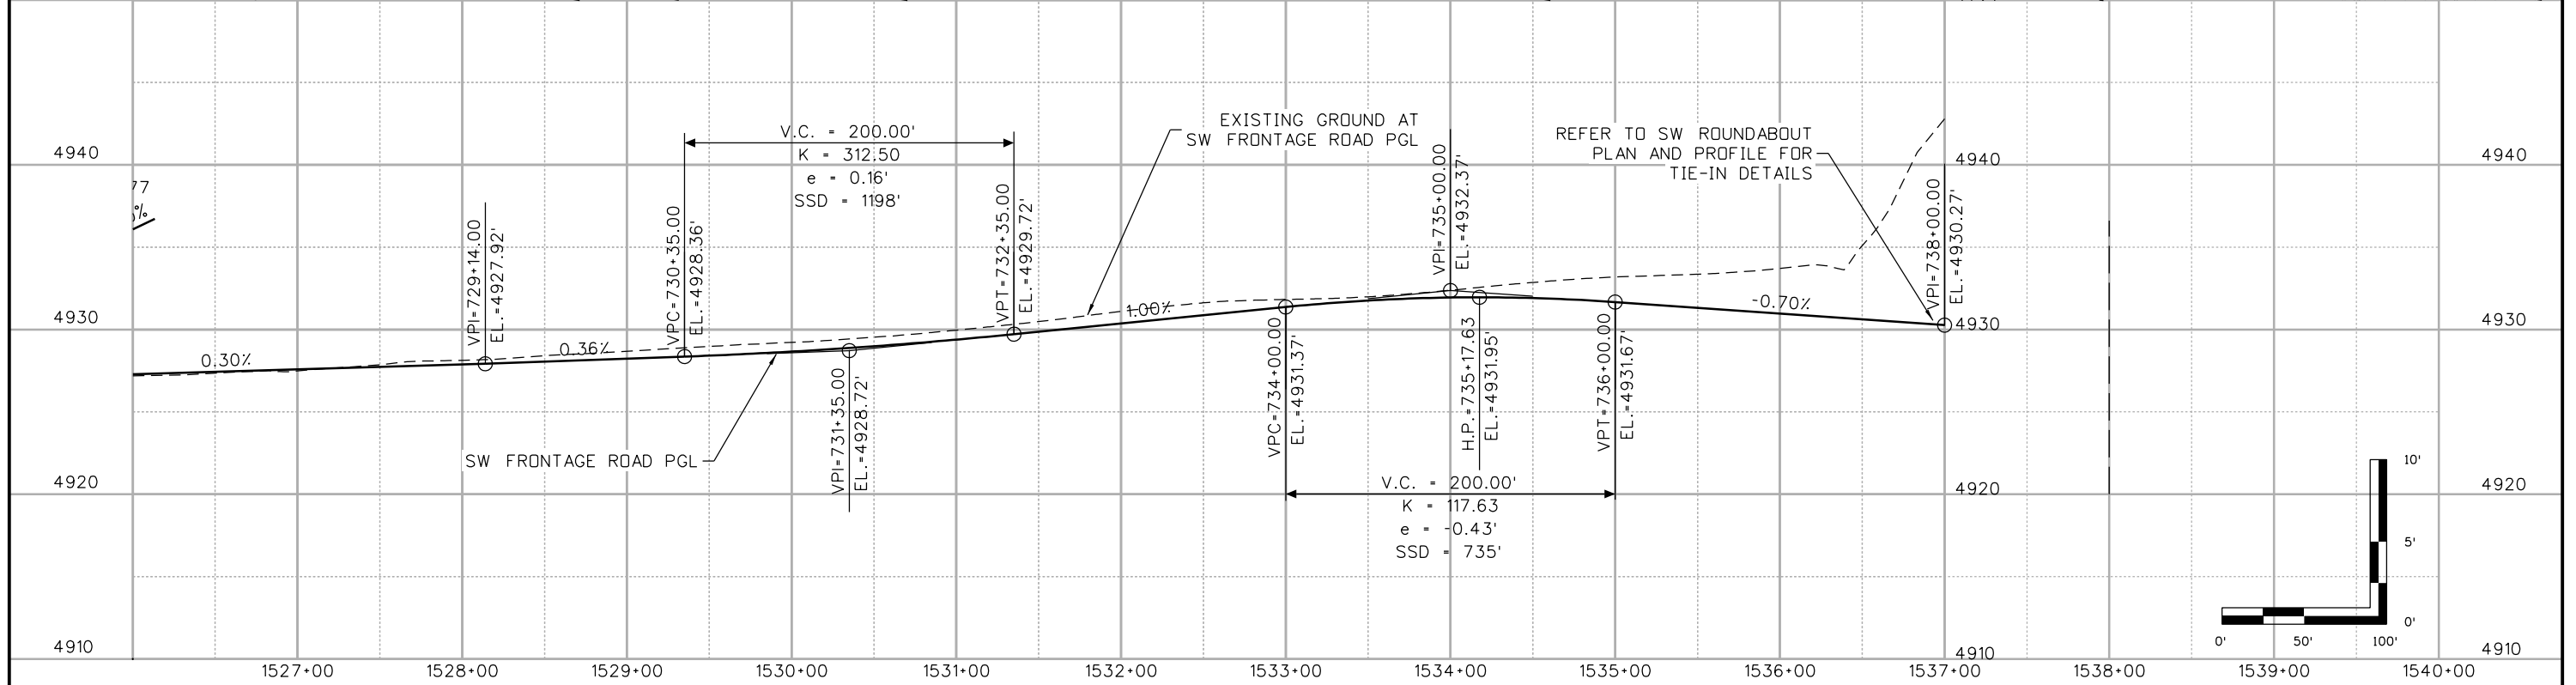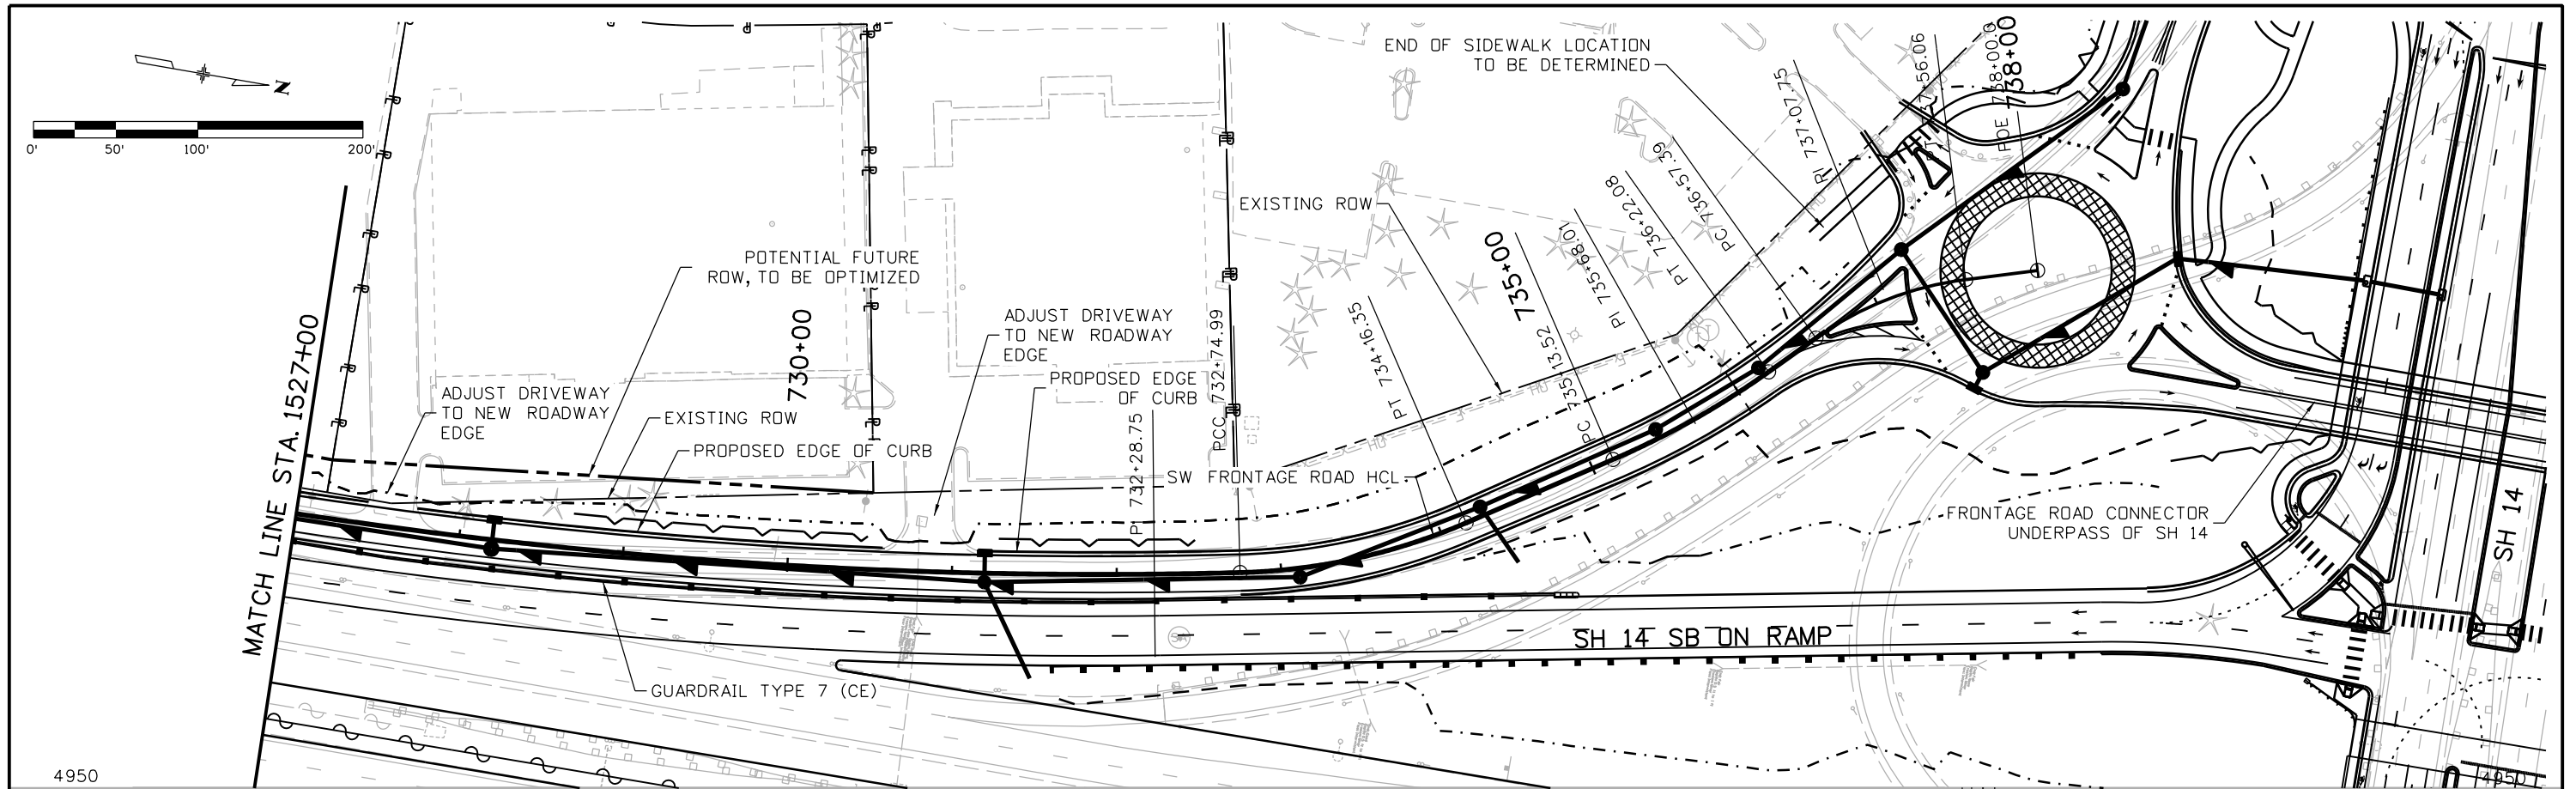

agui3327
 10/9/2015 11:55:48 AM
 c:\p_wor\k\pdsipw1\agui3327\dms24309\18357DES_PNP_SH14_FR_SW003.dgn
 DGN MODEL:CDOT Default

Print Date: 10/9/2015
 File Name: 18357DES_PNP_SH14_FR_SW003.dgn
 Horiz. Scale: 1:100 Vert. Scale: As Noted

| Sheet Revisions | | |
|-----------------|----------|-------|
| Date: | Comments | Init. |
| | | |
| | | |
| | | |

Colorado Department of Transportation
 Region 4

2207 East Highway 402
 Loveland, CO 80537
 Phone: 970-622-1268 FAX: 970-669-0289



JFF

| |
|-----------------------|
| As Constructed |
| No Revisions: |
| Revised: |
| Void: |

I-25/SH 392 TO SH 14
 SH 14 - SW FRONTAGE ROAD
 PLAN AND PROFILE

| | |
|-----------------------|-----------------------------|
| Designer: DRW | Structure Numbers |
| Detailer: CCL | |
| Sheet Subset: ROADWAY | Subset Sheets: R157 of R158 |

| |
|-------------------------|
| Project No./Code |
| IM 0253-221 |
| 18357 |
| Sheet Number 206 |

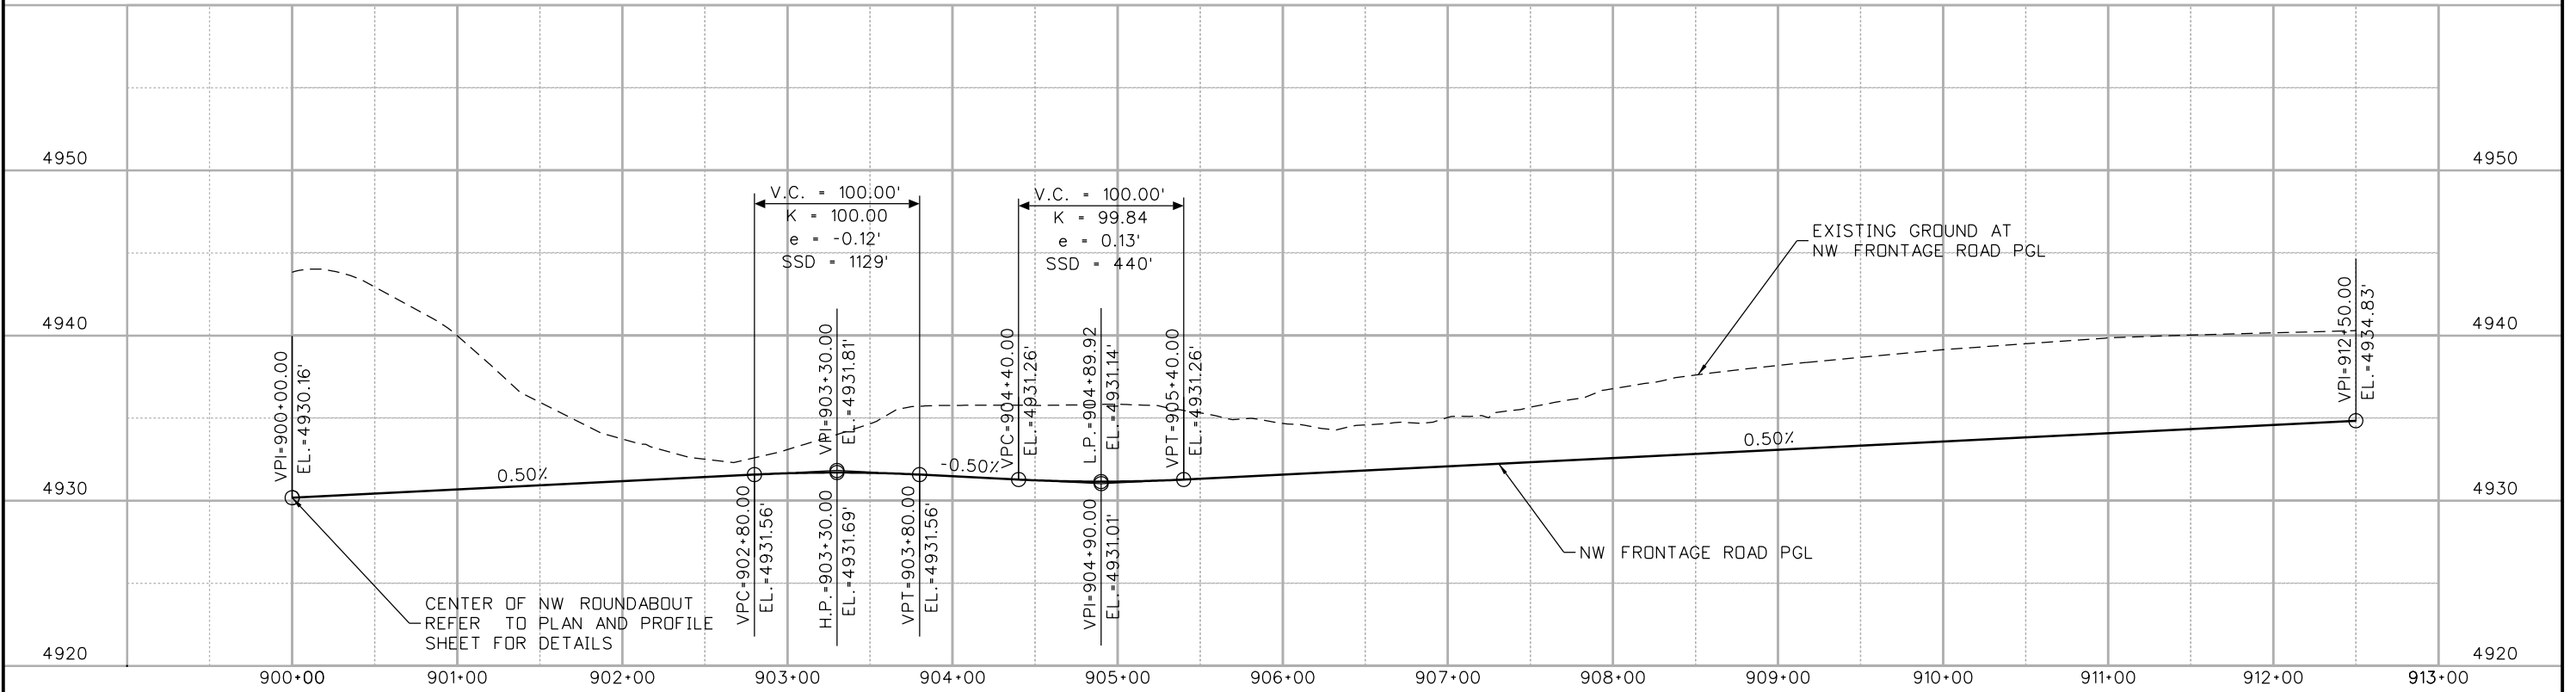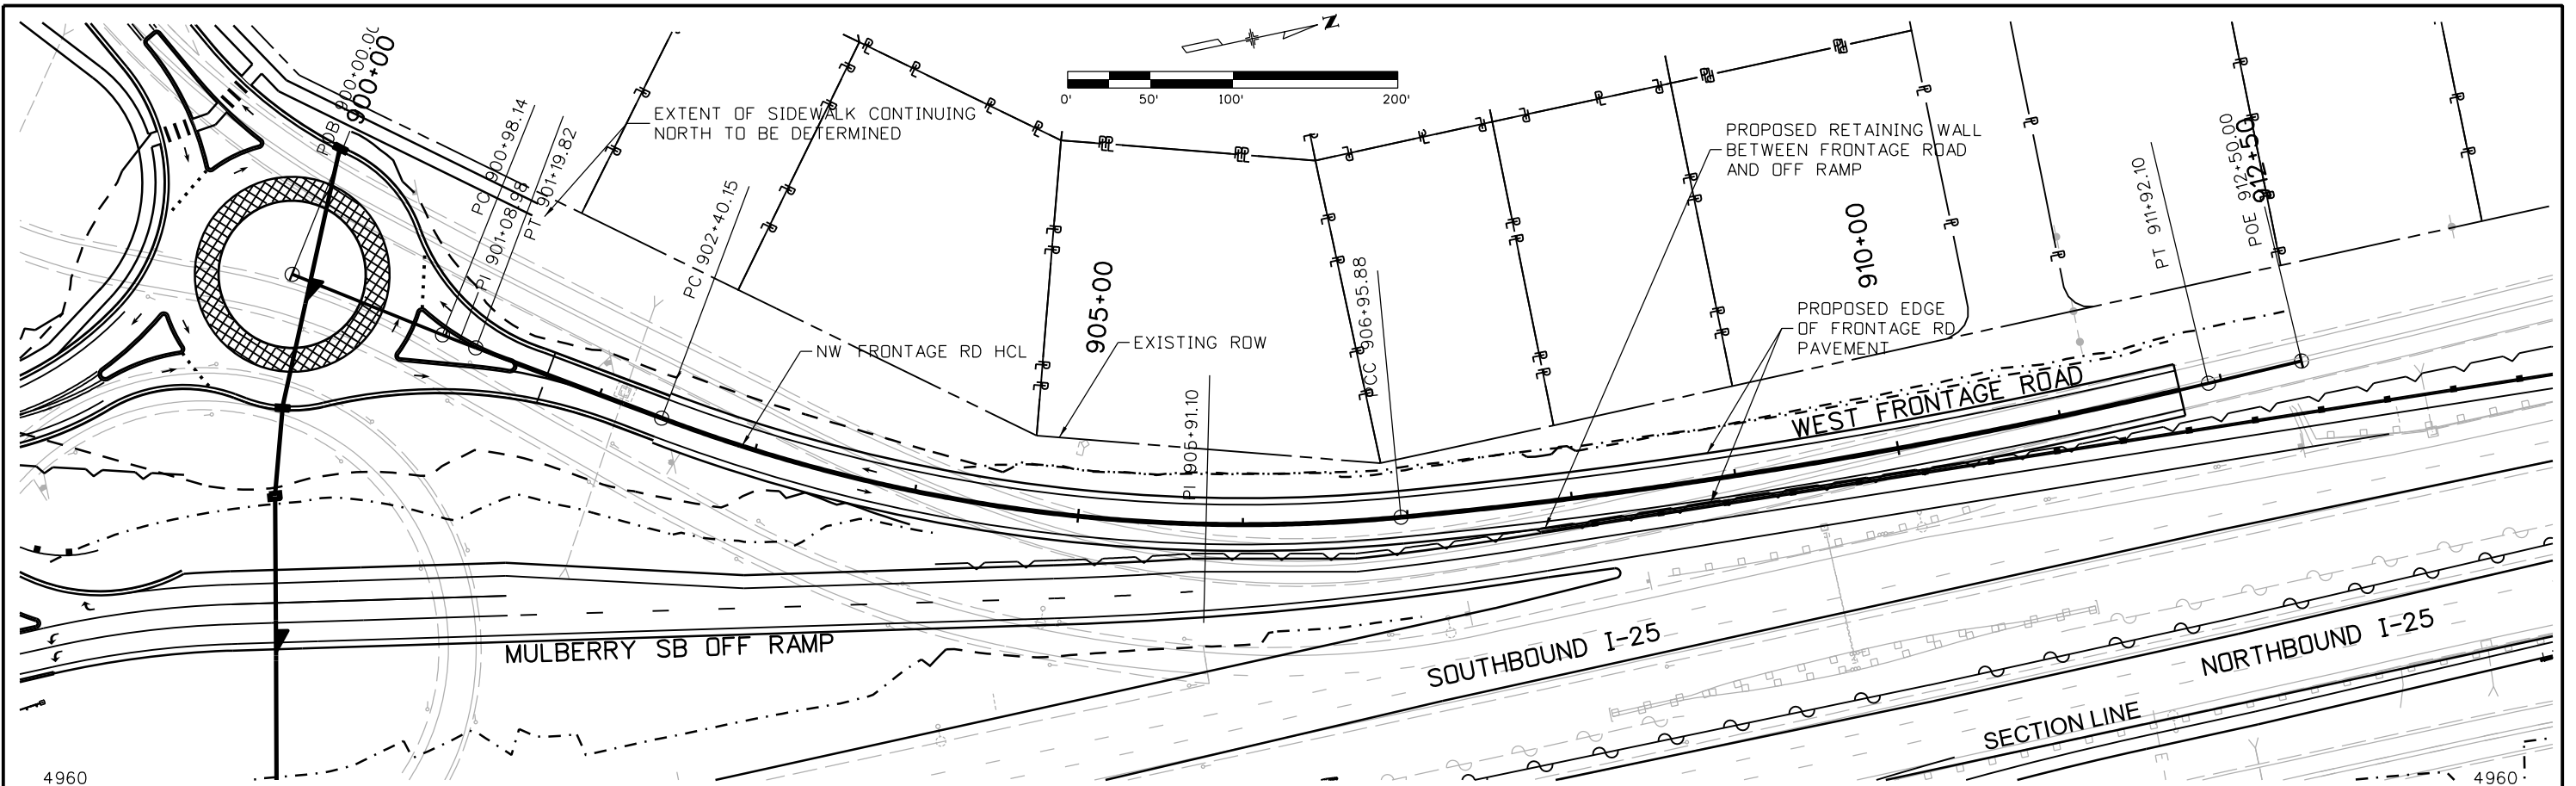

agui3327
 10/9/2015 11:56:04 AM
 c:\pw_work\pdsipw1\agui3327\dms24309\18357DES_PNP_SH14_FR_NW001.dgn
 DGN MODEL:CDOT Default

Print Date: 10/9/2015
 File Name: 18357DES_PNP_SH14_FR_NW001.dgn
 Horiz. Scale: 1:100 Vert. Scale: As Noted

| Sheet Revisions | | |
|-----------------|----------|-------|
| Date: | Comments | Init. |
| | | |
| | | |
| | | |

Colorado Department of Transportation
 Region 4

2207 East Highway 402
 Loveland, CO 80537
 Phone: 970-622-1268 FAX: 970-669-0289
 JFF


| As Constructed |
|----------------|
| No Revisions: |
| Revised: |
| Void: |

I-25/SH 392 TO SH 14
 NW FRONTAGE ROAD
 PLAN AND PROFILE



| | |
|-----------------------|-----------------------------|
| Designer: DRW | Structure Numbers |
| Detailer: CCL | |
| Sheet Subset: ROADWAY | Subset Sheets: R158 of R158 |


| Project No./Code |
|------------------|
| IM 0253-221 |
| 18357 |
| Sheet Number 207 |

gain3182 2:45:03 PM p:\CP-PWS-1501.pbsj.com\Documents\Transportation\Surface Transportation\Projects\100027309 1--25\Utilities\Drawings\18357UTIL_Key Map.dgn

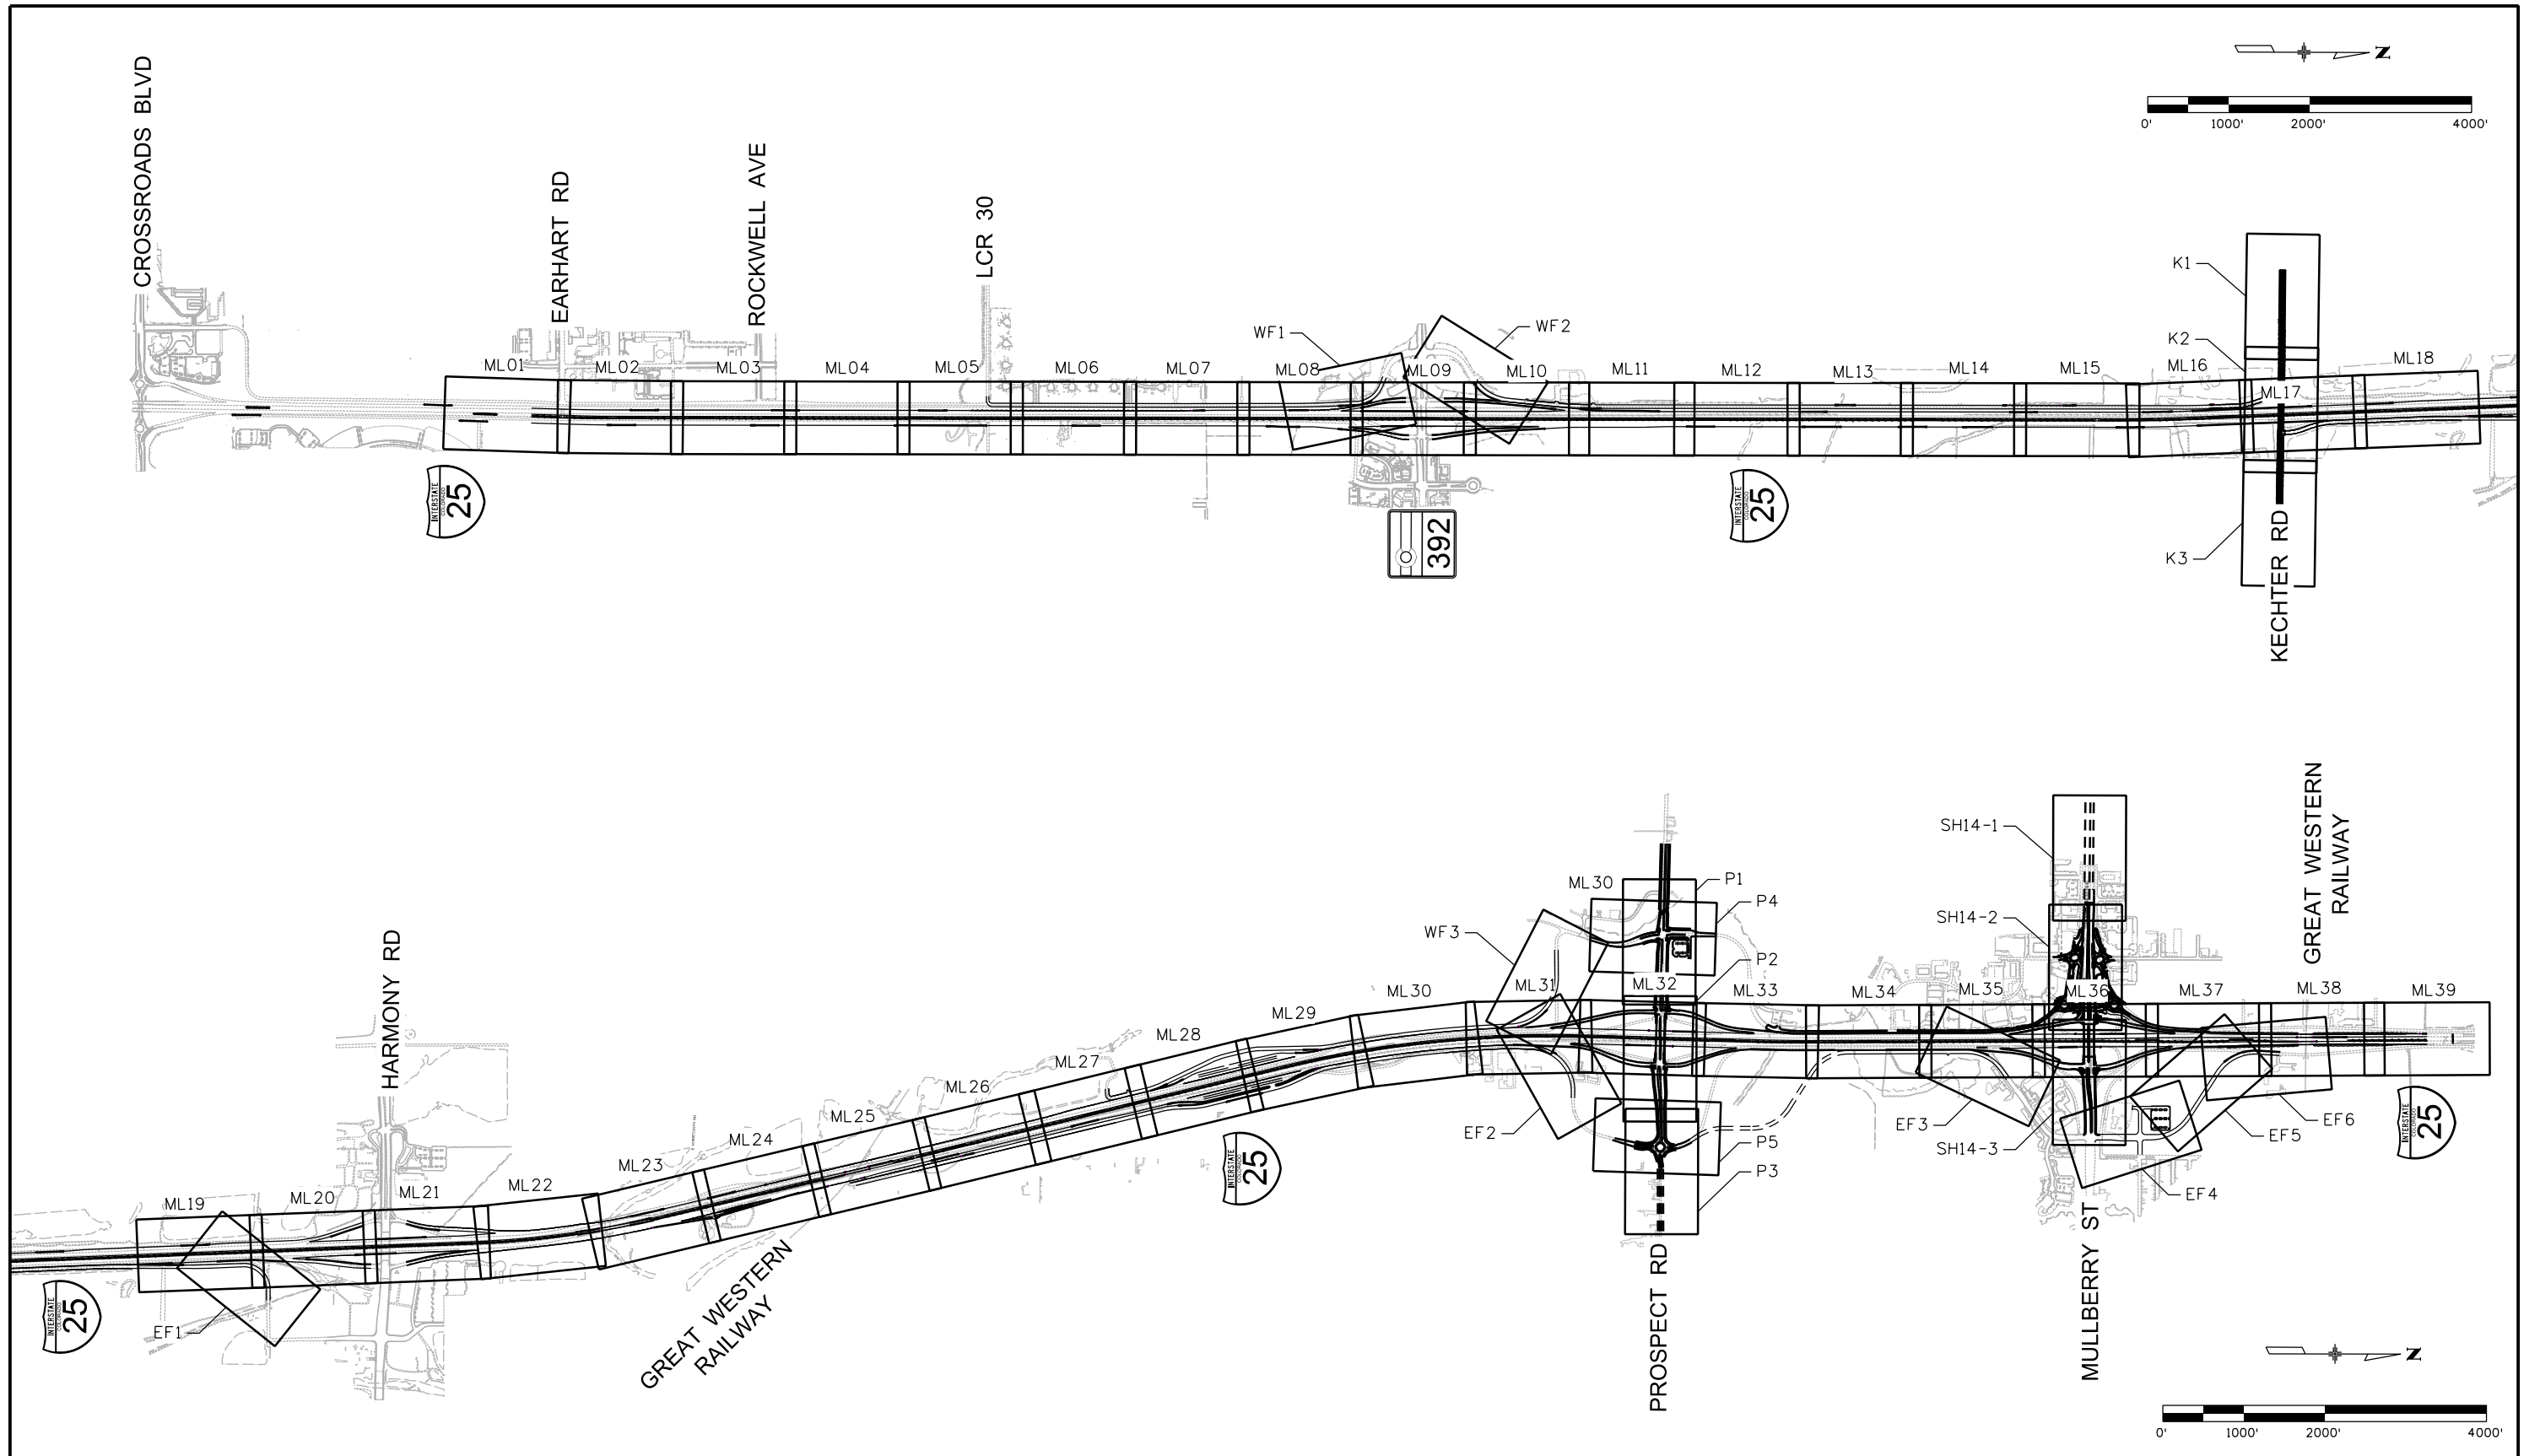


NOTES:
1. REFER TO LEGEND & GENERAL NOTES SHEET FOR ADDITIONAL INFORMATION.

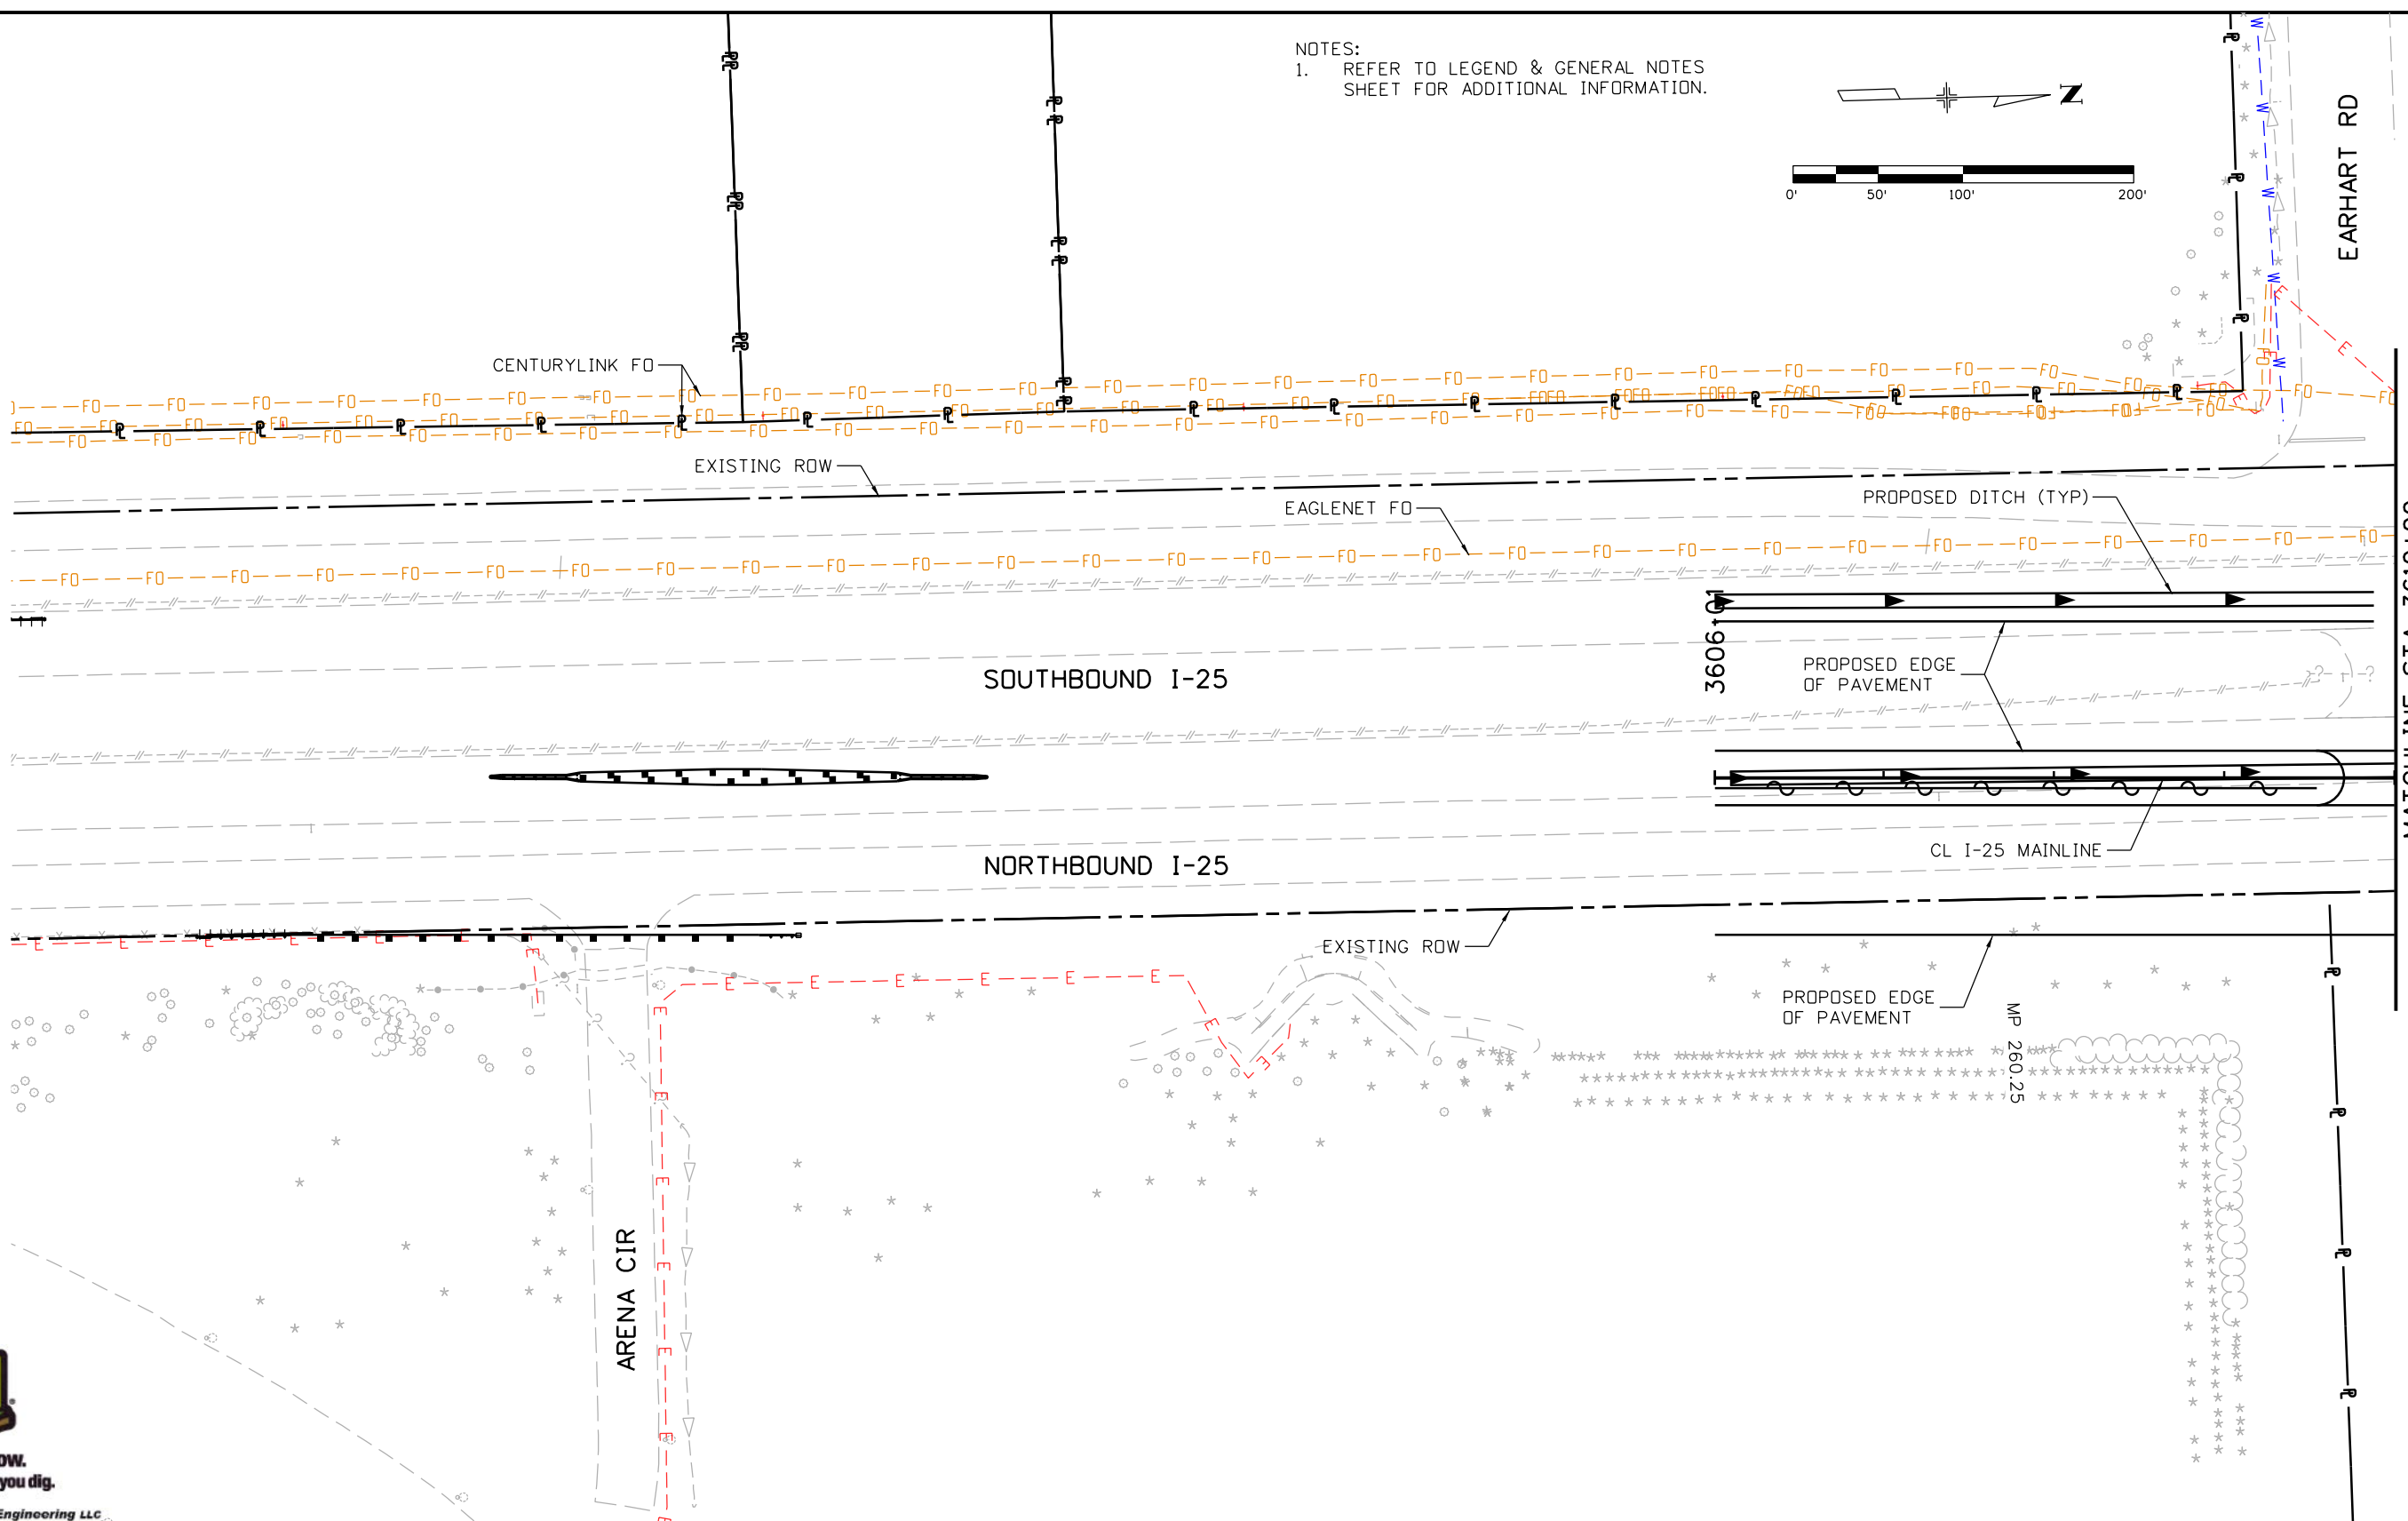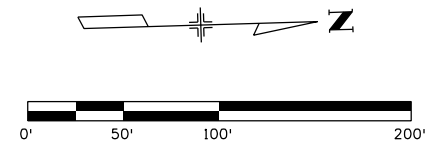

| | | | | | | | | | | | |
|---|------|-----------------|----------|-------|--|----------------|-----------|--|--------------------------|------------------|--|
| Print Date: 10/9/2015 | 0000 | Sheet Revisions | | | Colorado Department of Transportation  2207 East Highway 402 Loveland, CO 80537 Phone: 970-622-1268 FAX: 970-669-0289 Region 4 JFF | As Constructed | | I-25/SH 392 TO SH 14 DRAINAGE AND UTILITY PLAN I-25 MAINLINE | | Project No./Code | |
| File Name: 18357UTIL_Plan_1-25Mainline001.dgn | | Date: | Comments | Init. | | No Revisions: | | | IM 0253-221 | | |
| Horiz. Scale: 1:100 Vert. Scale: | | | | | | Revised: | Designer: | Structure Numbers | 18357 | | |
| Unit Information Unit Leader Initials: | | | | | | Void: | Detailer: | Sheet Subset: DRAIN | Subset Sheets: U2 of U62 | Sheet Number 209 | |

c:\pwork\work\pbl\pbl\18357UTIL_Plan_1-25Mainline001.dgn

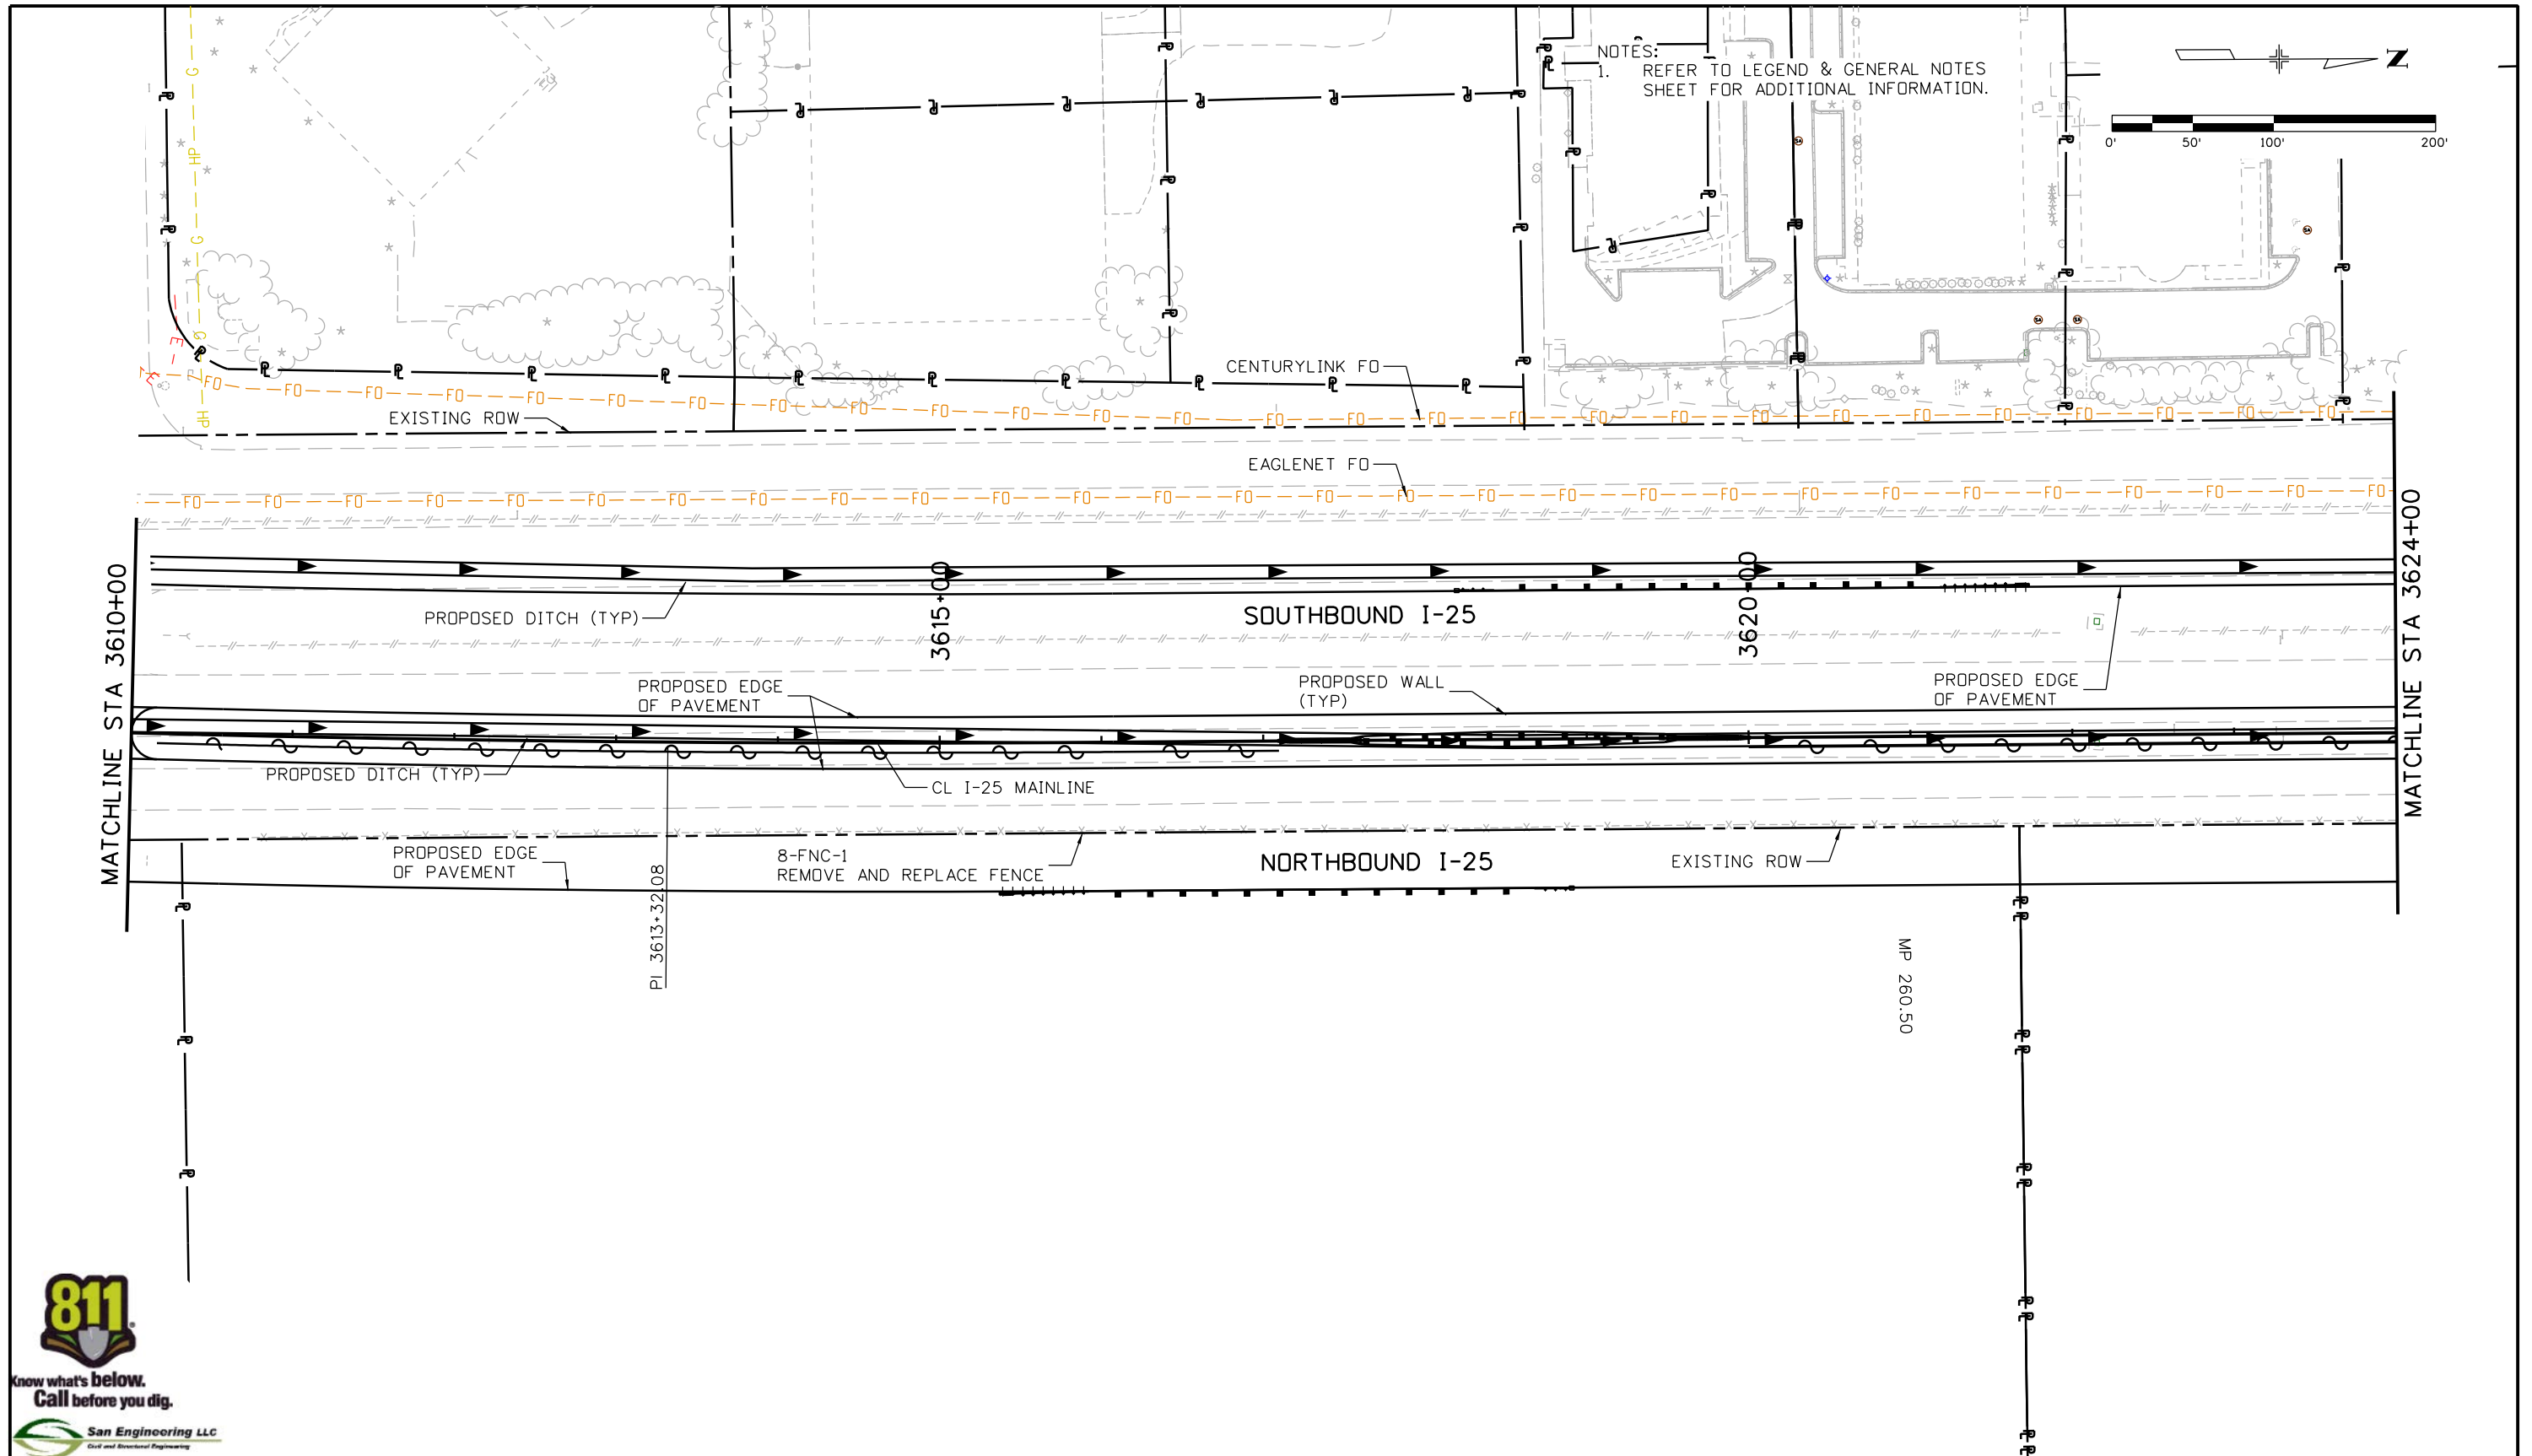

Know what's below.
Call before you dig.



| | |
|---|------|
| Print Date: 10/9/2015 | 0000 |
| File Name: 18357UTIL_Plan_1-25Mainline002.dgn | |
| Horiz. Scale: 1:100 Vert. Scale: | |
| Unit Information Unit Leader Initials: | |
| ATKINS 7604 Technology Way, Suite 400 Denver, CO 80237 Phone: (303) 221-7275 Fax: (303) 221-7276 | |

| Sheet Revisions | | |
|-----------------|----------|-------|
| Date: | Comments | Init. |
| | | |
| | | |
| | | |

Colorado Department of Transportation



2207 East Highway 402
Loveland, CO 80537
Phone: 970-622-1268 FAX: 970-669-0289


Region 4 JFF

| |
|-----------------------|
| As Constructed |
| No Revisions: |
| Revised: |
| Void: |

| | |
|---|--------------------------|
| I-25/SH 392 TO SH 14 DRAINAGE AND UTILITY PLAN I-25 MAINLINE | |
| Designer: | Structure Numbers |
| Detailer: | |
| Sheet Subset: DRAIN | Subset Sheets: U3 of U62 |

| |
|-------------------------|
| Project No./Code |
| IM 0253-221 |
| 18357 |
| Sheet Number 210 |

c:\pw...work\pds\pds\ogul3327\dms24462\18357UTIL_Plan_1-25Mainline002.dgn

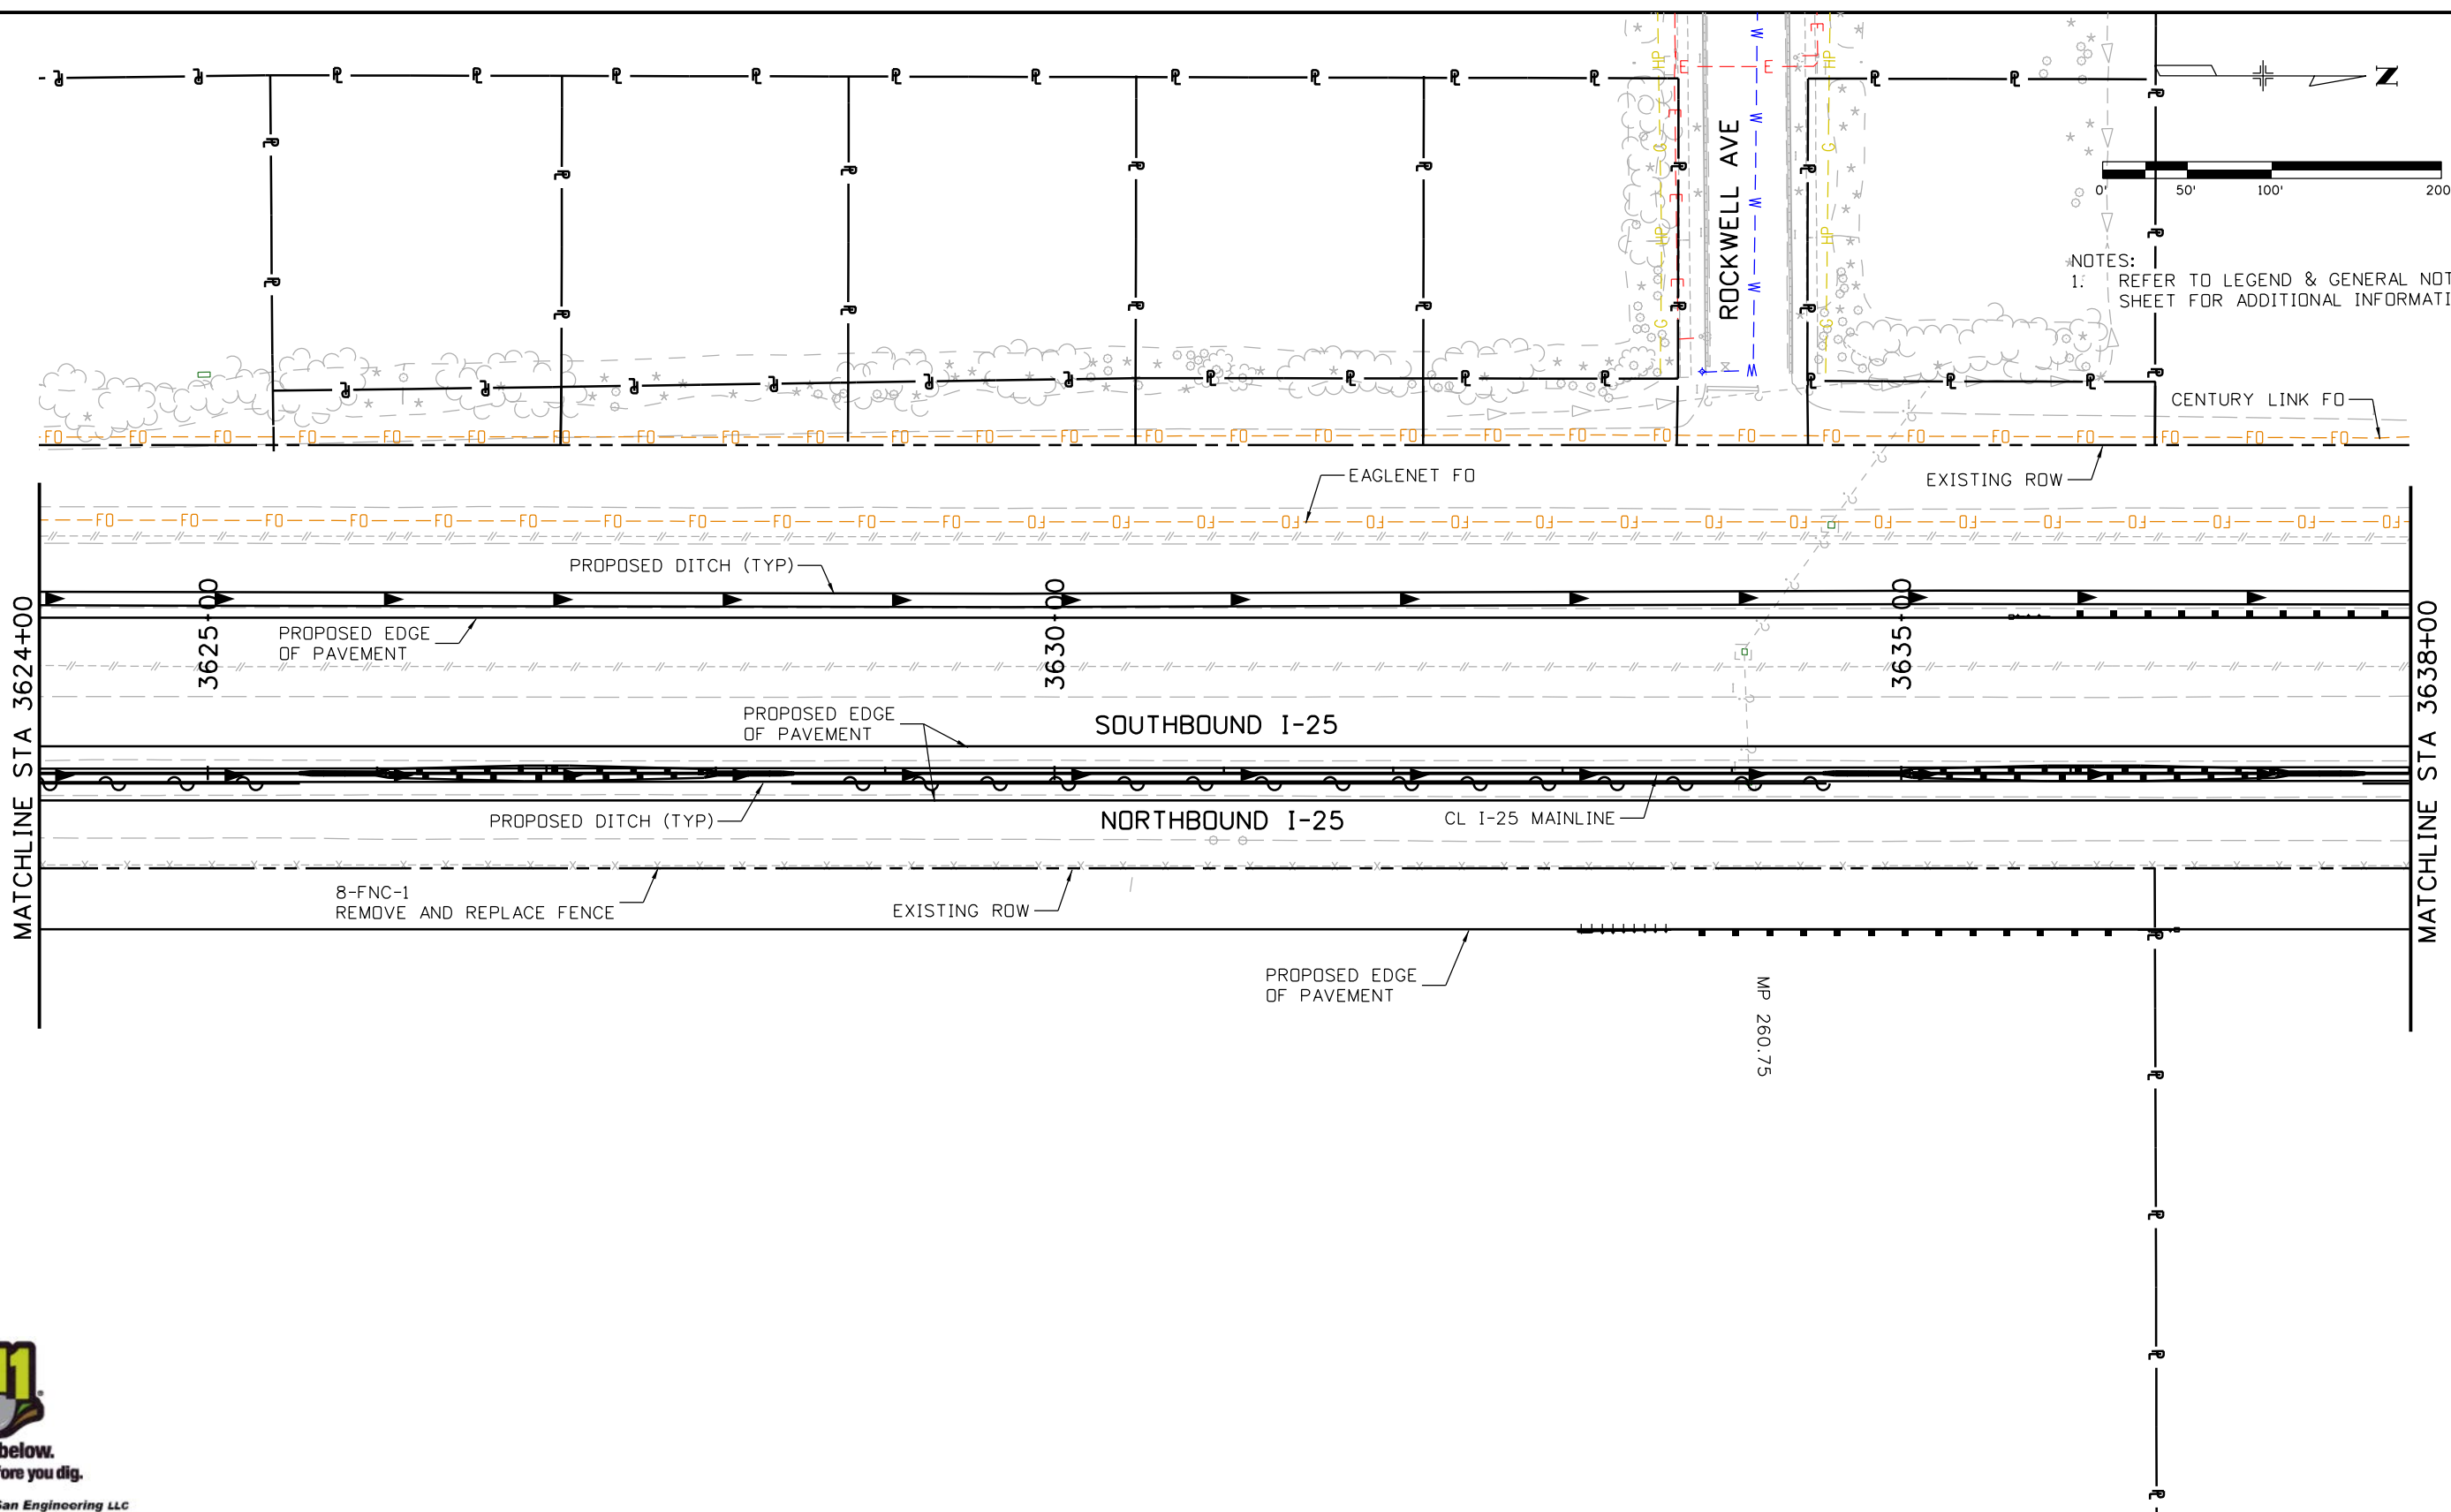

MATCHLINE STA 3624+00

MATCHLINE STA 3638+00

3625+00 3630+00 3635+00

PROPOSED DITCH (TYP)

PROPOSED EDGE OF PAVEMENT

SOUTHBOUND I-25

NORTHBOUND I-25

CL I-25 MAINLINE

8-FNC-1 REMOVE AND REPLACE FENCE

EXISTING ROW

PROPOSED EDGE OF PAVEMENT

MP 260.75



| | |
|---|---|
| Print Date: 10/9/2015 | |
| File Name: 18357UTIL_Plan_1-25Mainline003.dgn | |
| Horiz. Scale: 1:100 | Vert. Scale: |
| Unit Information | Unit Leader Initials: |
| ATKINS | 7604 Technology Way, Suite 400 Denver, CO 80237 Phone: (303) 221-7275 Fax: (303) 221-7276 |

| Sheet Revisions | | |
|-----------------|----------|-------|
| Date: | Comments | Init. |
| | | |
| | | |
| | | |

Colorado Department of Transportation



2207 East Highway 402
Loveland, CO 80537
Phone: 970-622-1268 FAX: 970-669-0289

Region 4 JFF



| | |
|----------------|--|
| As Constructed | |
| No Revisions: | |
| Revised: | |
| Void: | |

| | | | |
|--|--------------------------|--|--|
| I-25/SH 392 TO SH 14 DRAINAGE AND UTILITY PLAN I-25 MAINLINE | | | |
| Designer: | Structure Numbers | | |
| Detailer: | | | |
| Sheet Subset: DRAIN | Subset Sheets: U4 of U62 | | |

| | |
|------------------|-----|
| Project No./Code | |
| IM 0253-221 | |
| 18357 | |
| Sheet Number | 211 |

ogul3327 4:35:30 PM c:\pw...work\pba\ogul3327\dms24462\18357UTIL_Plan_1-25Mainline003.dgn

NOTES:
 1. REFER TO LEGEND & GENERAL NOTES SHEET FOR ADDITIONAL INFORMATION.

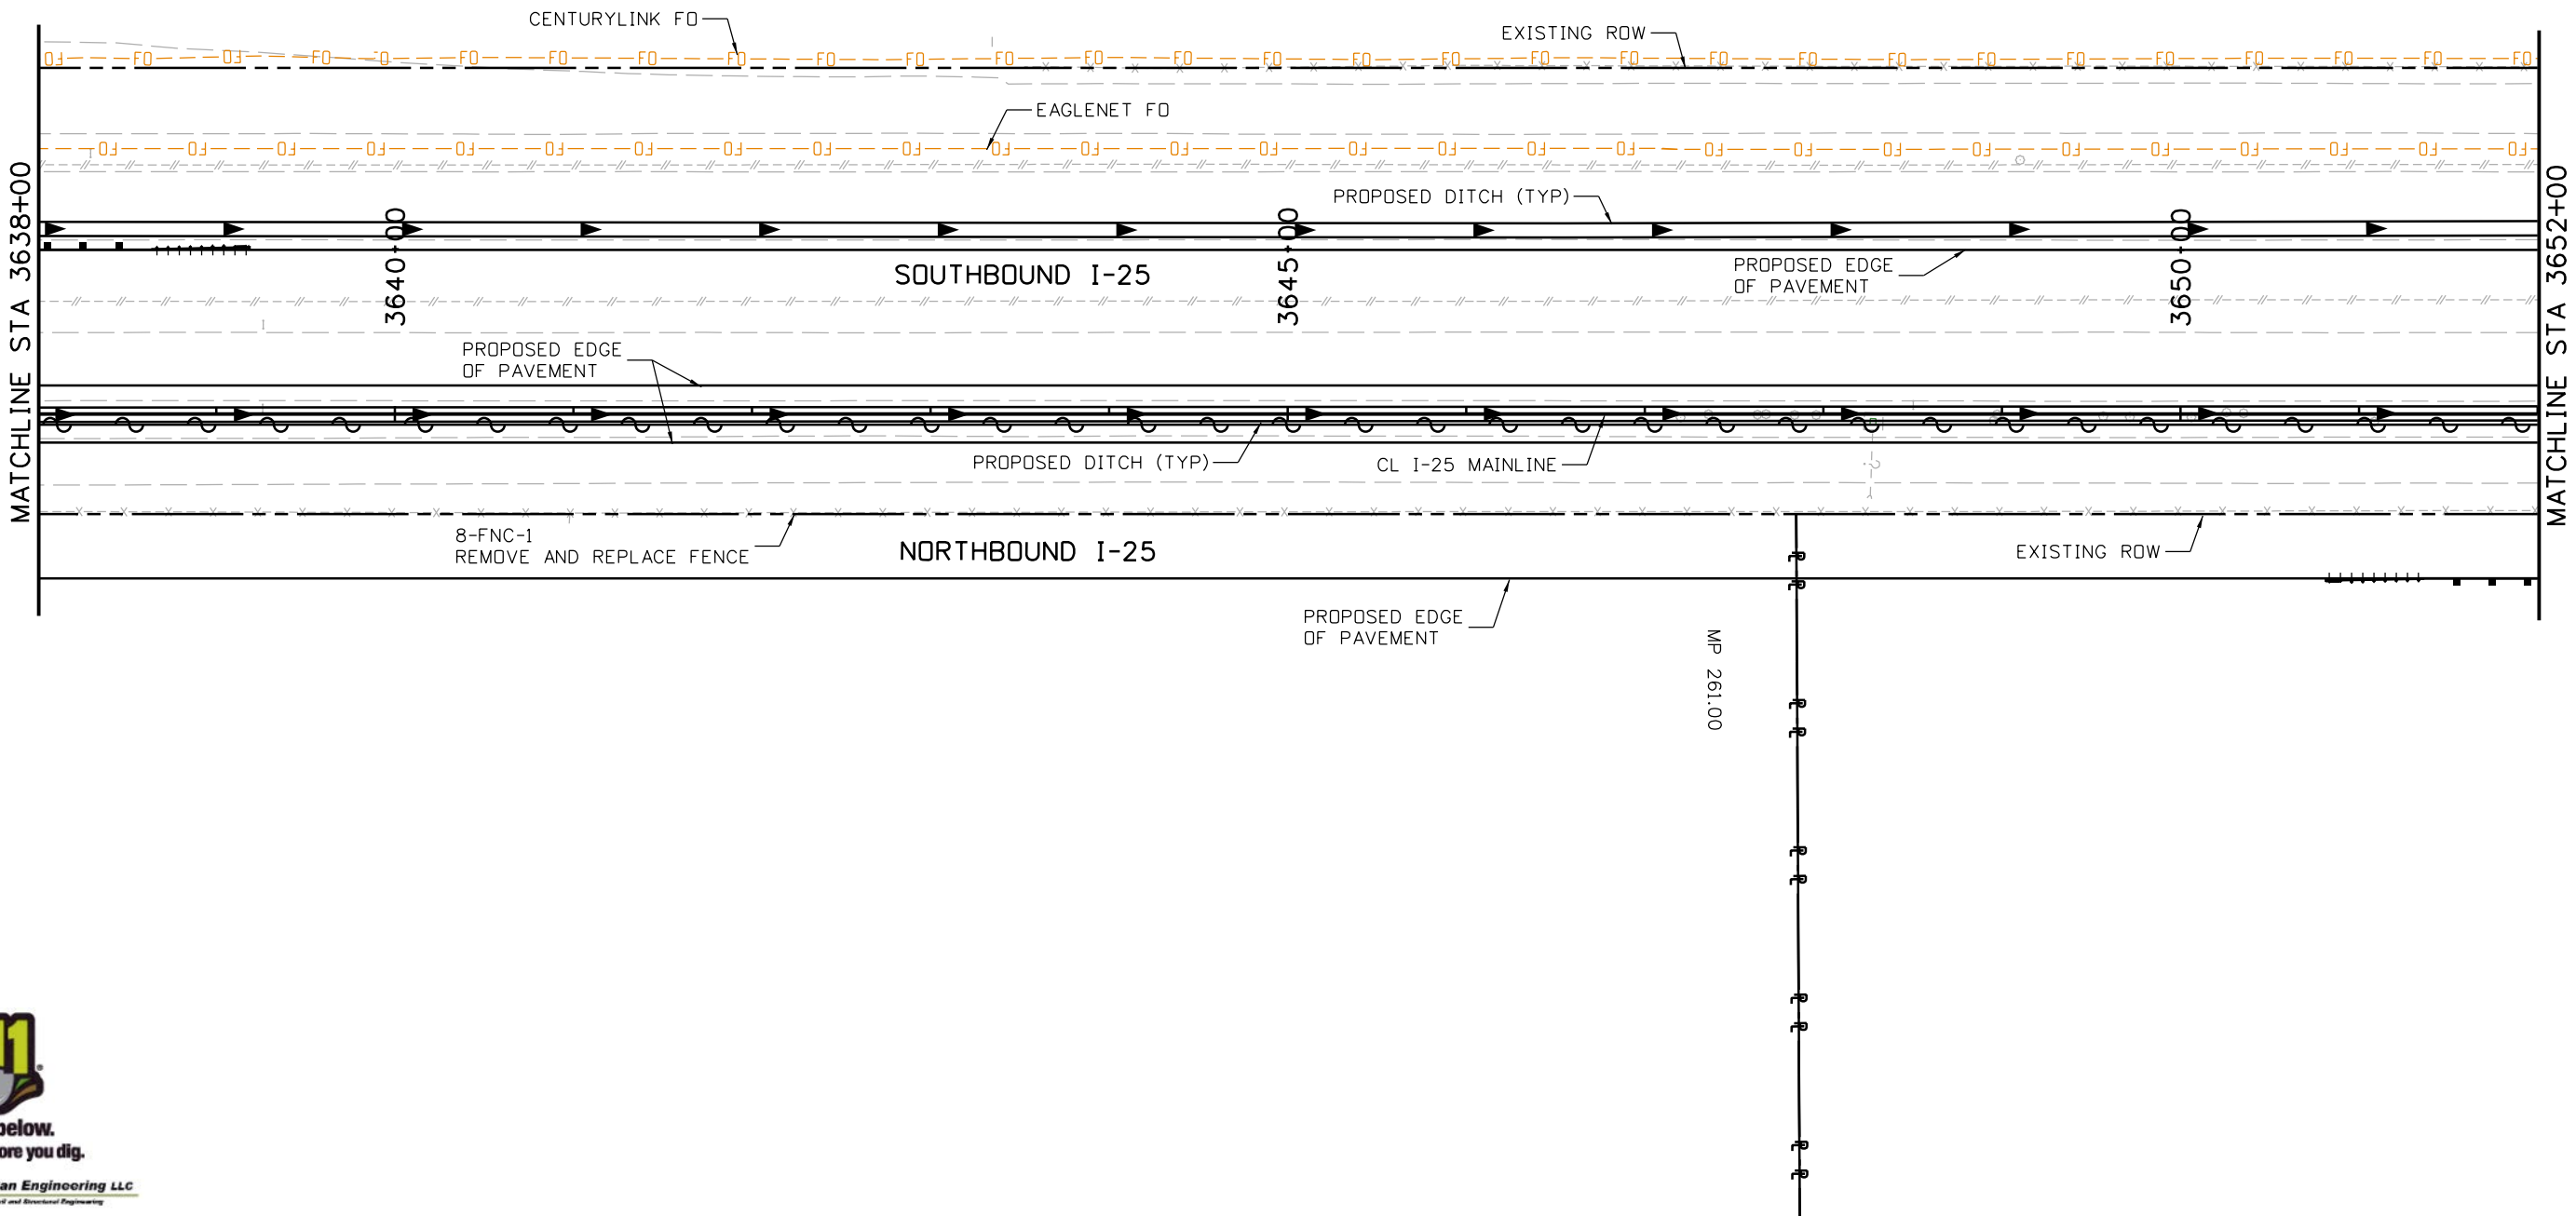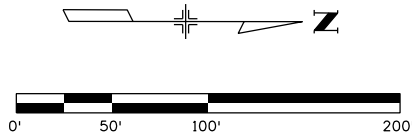

Know what's below.
 Call before you dig.



| | |
|---|---|
| Print Date: 10/9/2015 | |
| File Name: 18357UTIL_Plan_I-25Mainline004.dgn | |
| Horiz. Scale: 1:100 | Vert. Scale: |
| Unit Information | Unit Leader Initials: |
| ATKINS | 7604 Technology Way, Suite 400 Denver, CO 80237 Phone: (303) 221-7275 Fax: (303) 221-7276 |

| Sheet Revisions | | |
|-----------------|----------|-------|
| Date: | Comments | Init. |
| | | |
| | | |
| | | |

Colorado Department of Transportation

2207 East Highway 402
 Loveland, CO 80537
 Phone: 970-622-1268 FAX: 970-669-0289


Region 4 JFF

| | |
|----------------|--|
| As Constructed | |
| No Revisions: | |
| Revised: | |
| Void: | |


| | | | |
|--|--------------------------|--|--|
| I-25/SH 392 TO SH 14 DRAINAGE AND UTILITY PLAN I-25 MAINLINE | | | |
| Designer: | Structure Numbers | | |
| Detailer: | | | |
| Sheet Subset: DRAIN | Subset Sheets: U5 of U62 | | |

| | |
|------------------|-------------|
| Project No./Code | IM 0253-221 |
| | 18357 |
| Sheet Number | 212 |

ogui3327 4:36:14 PM c:\pwwork\jbs\jpw\ogui3327\dms24462\18357UTIL_Plan_I-25Mainline004.dgn

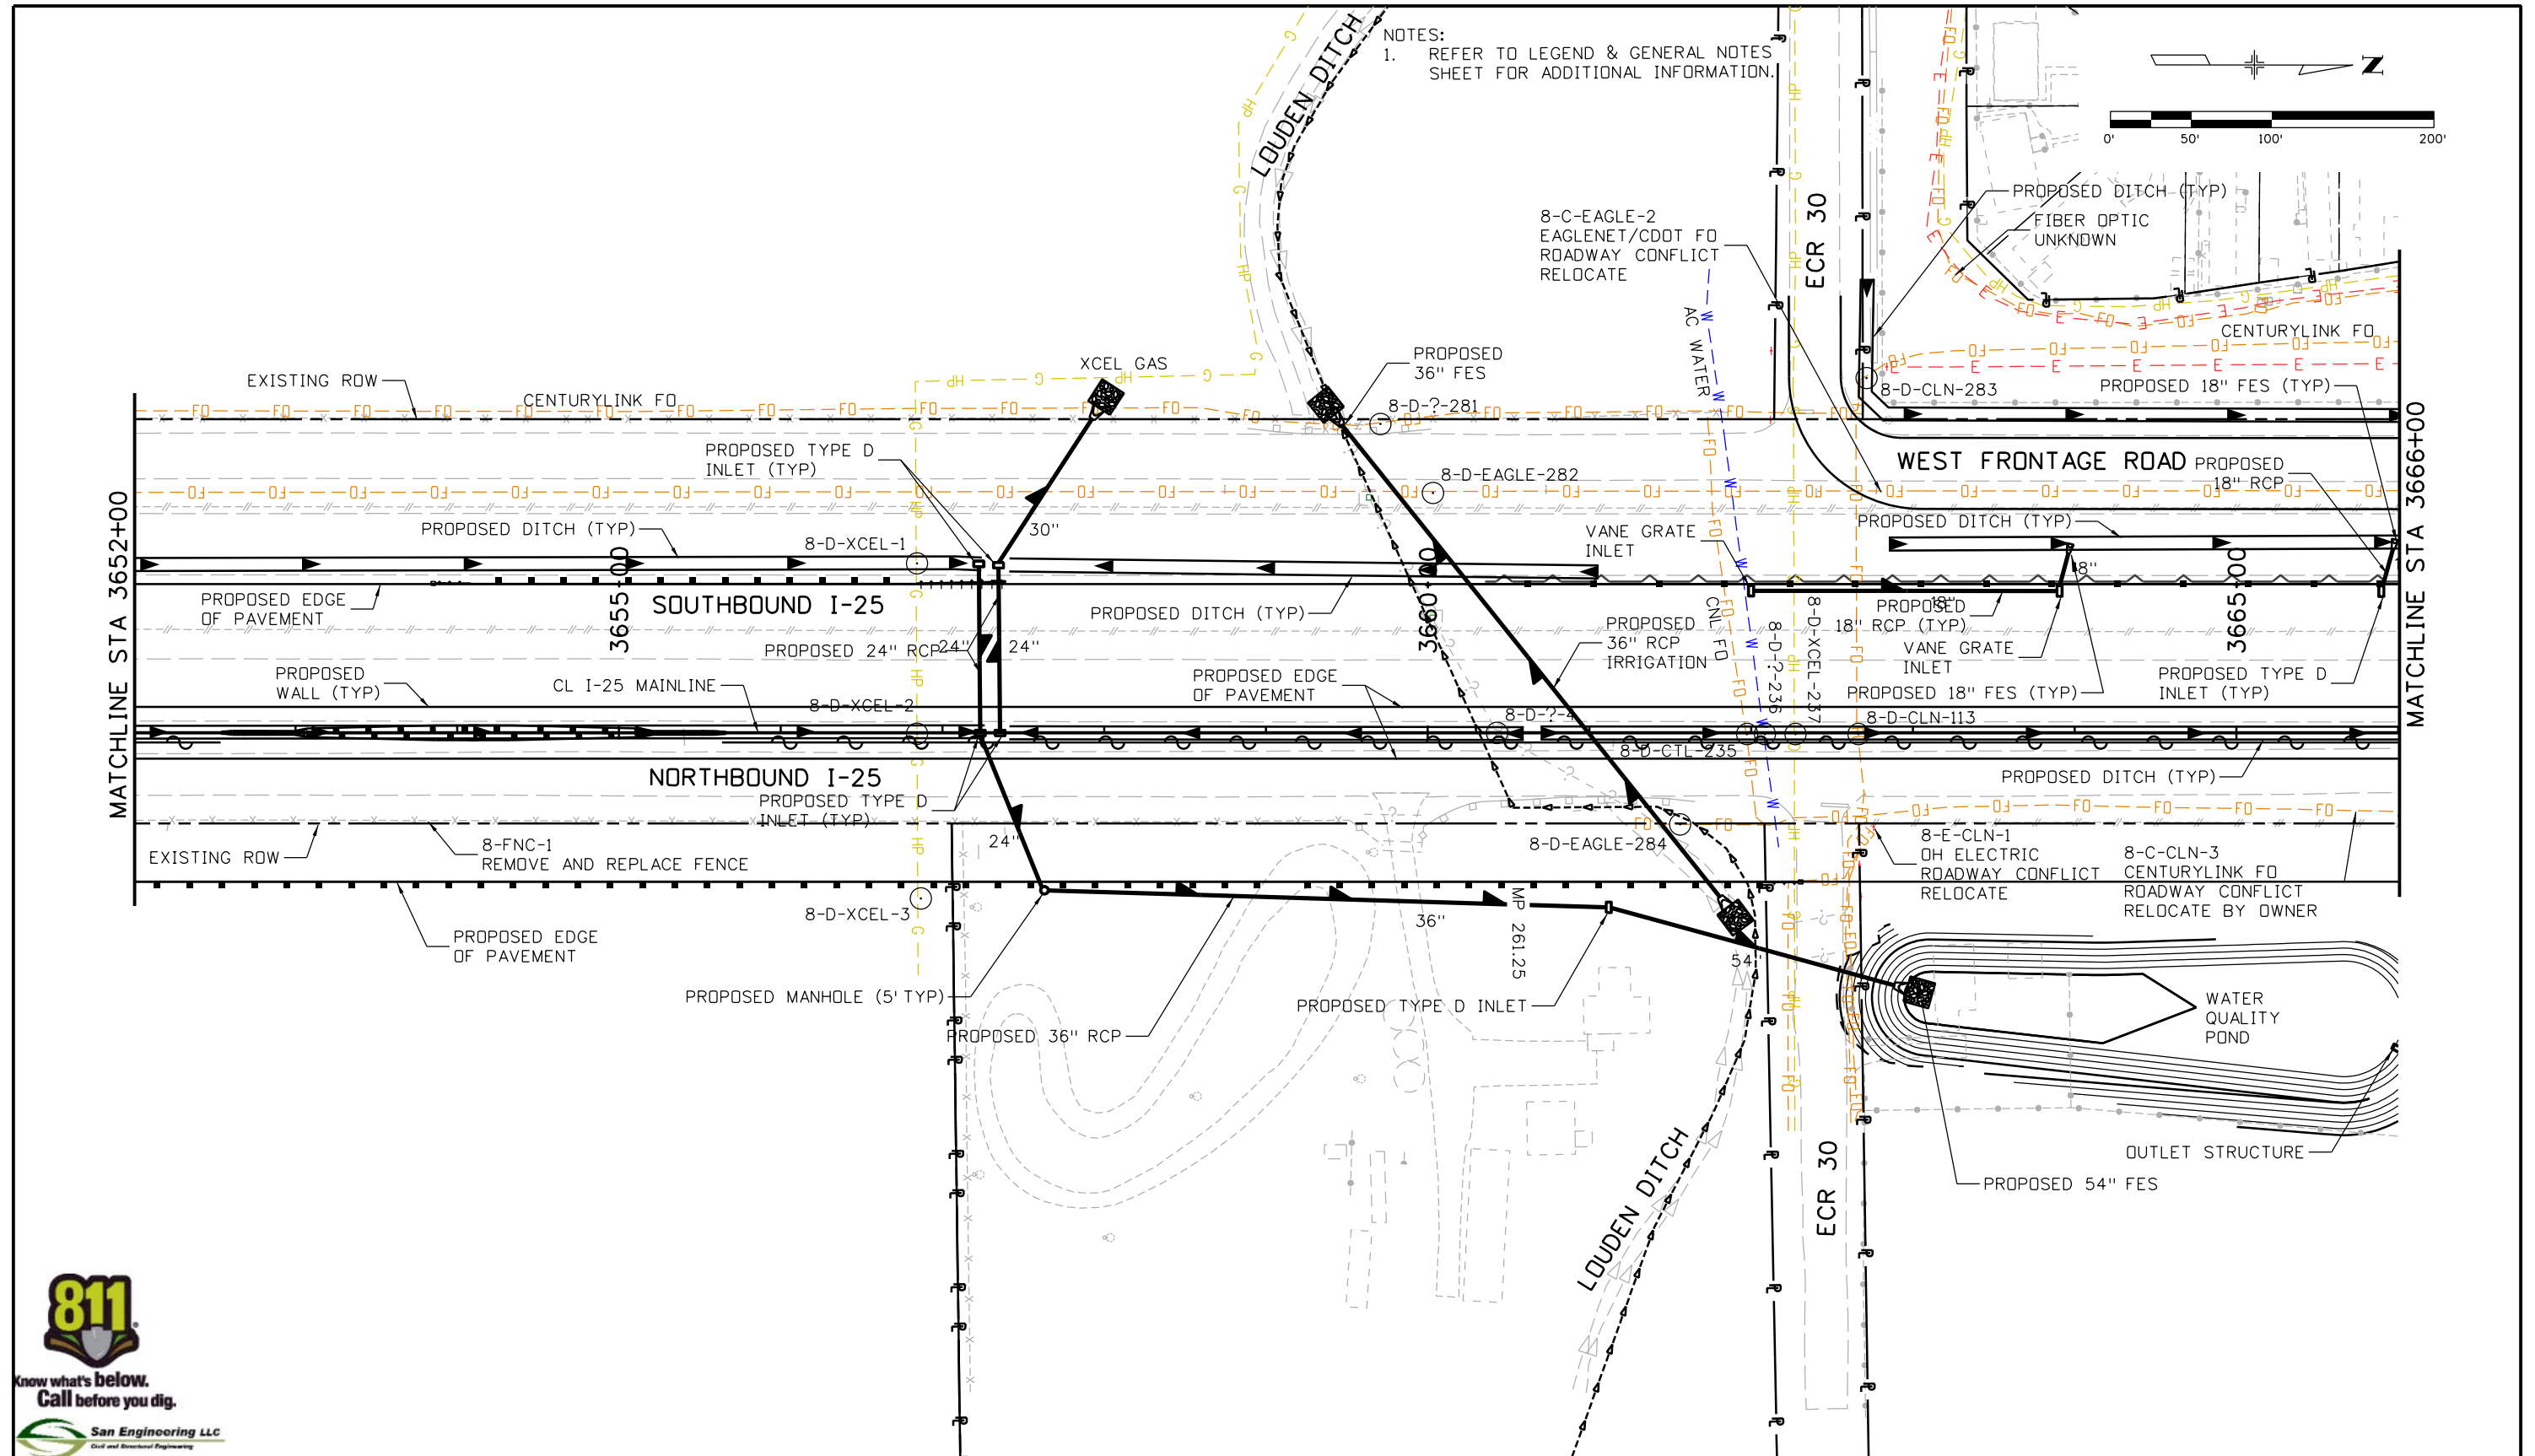


NOTES:
1. REFER TO LEGEND & GENERAL NOTES SHEET FOR ADDITIONAL INFORMATION.

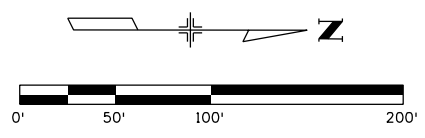


ogul3327 4:36:53 PM c:\pw...work\pba\ogul3327\dms24462\18357UTIL_Plan_1-25Mainline005.dgn



| | | | | | | | | | | | | | | |
|---|------|---|----------|-------|--|--|-----------------------|--|---|--|--------------------------|--|-----------------------|--|
| Print Date: 10/9/2015 | 0000 | Sheet Revisions | | | Colorado Department of Transportation | | As Constructed | | I-25/SH 392 TO SH 14 DRAINAGE AND UTILITY PLAN I-25 MAINLINE | | Project No./Code | | | |
| File Name: 18357UTIL_Plan_1-25Mainline005.dgn | | Date: | Comments | Init. | 2207 East Highway 402 Loveland, CO 80537 Phone: 970-622-1268 FAX: 970-669-0289 | | No Revisions: | | Designer: Detailer: Sheet Subset: DRAIN | | IM 0253-221 | | | |
| Horiz. Scale: 1:100 Vert. Scale: | | | | | | | Revised: | | | | Structure Numbers | | 18357 | |
| Unit Information Unit Leader Initials: | | | | | | | Void: | | | | Subset Sheets: U6 of U62 | | Sheet Number 213 | |
| ATKINS | | 7604 Technology Way, Suite 400 Denver, CO 80237 Phone: (303) 221-7275 Fax: (303) 221-7276 | | | Region 4 | | JFF | | | | | | | |

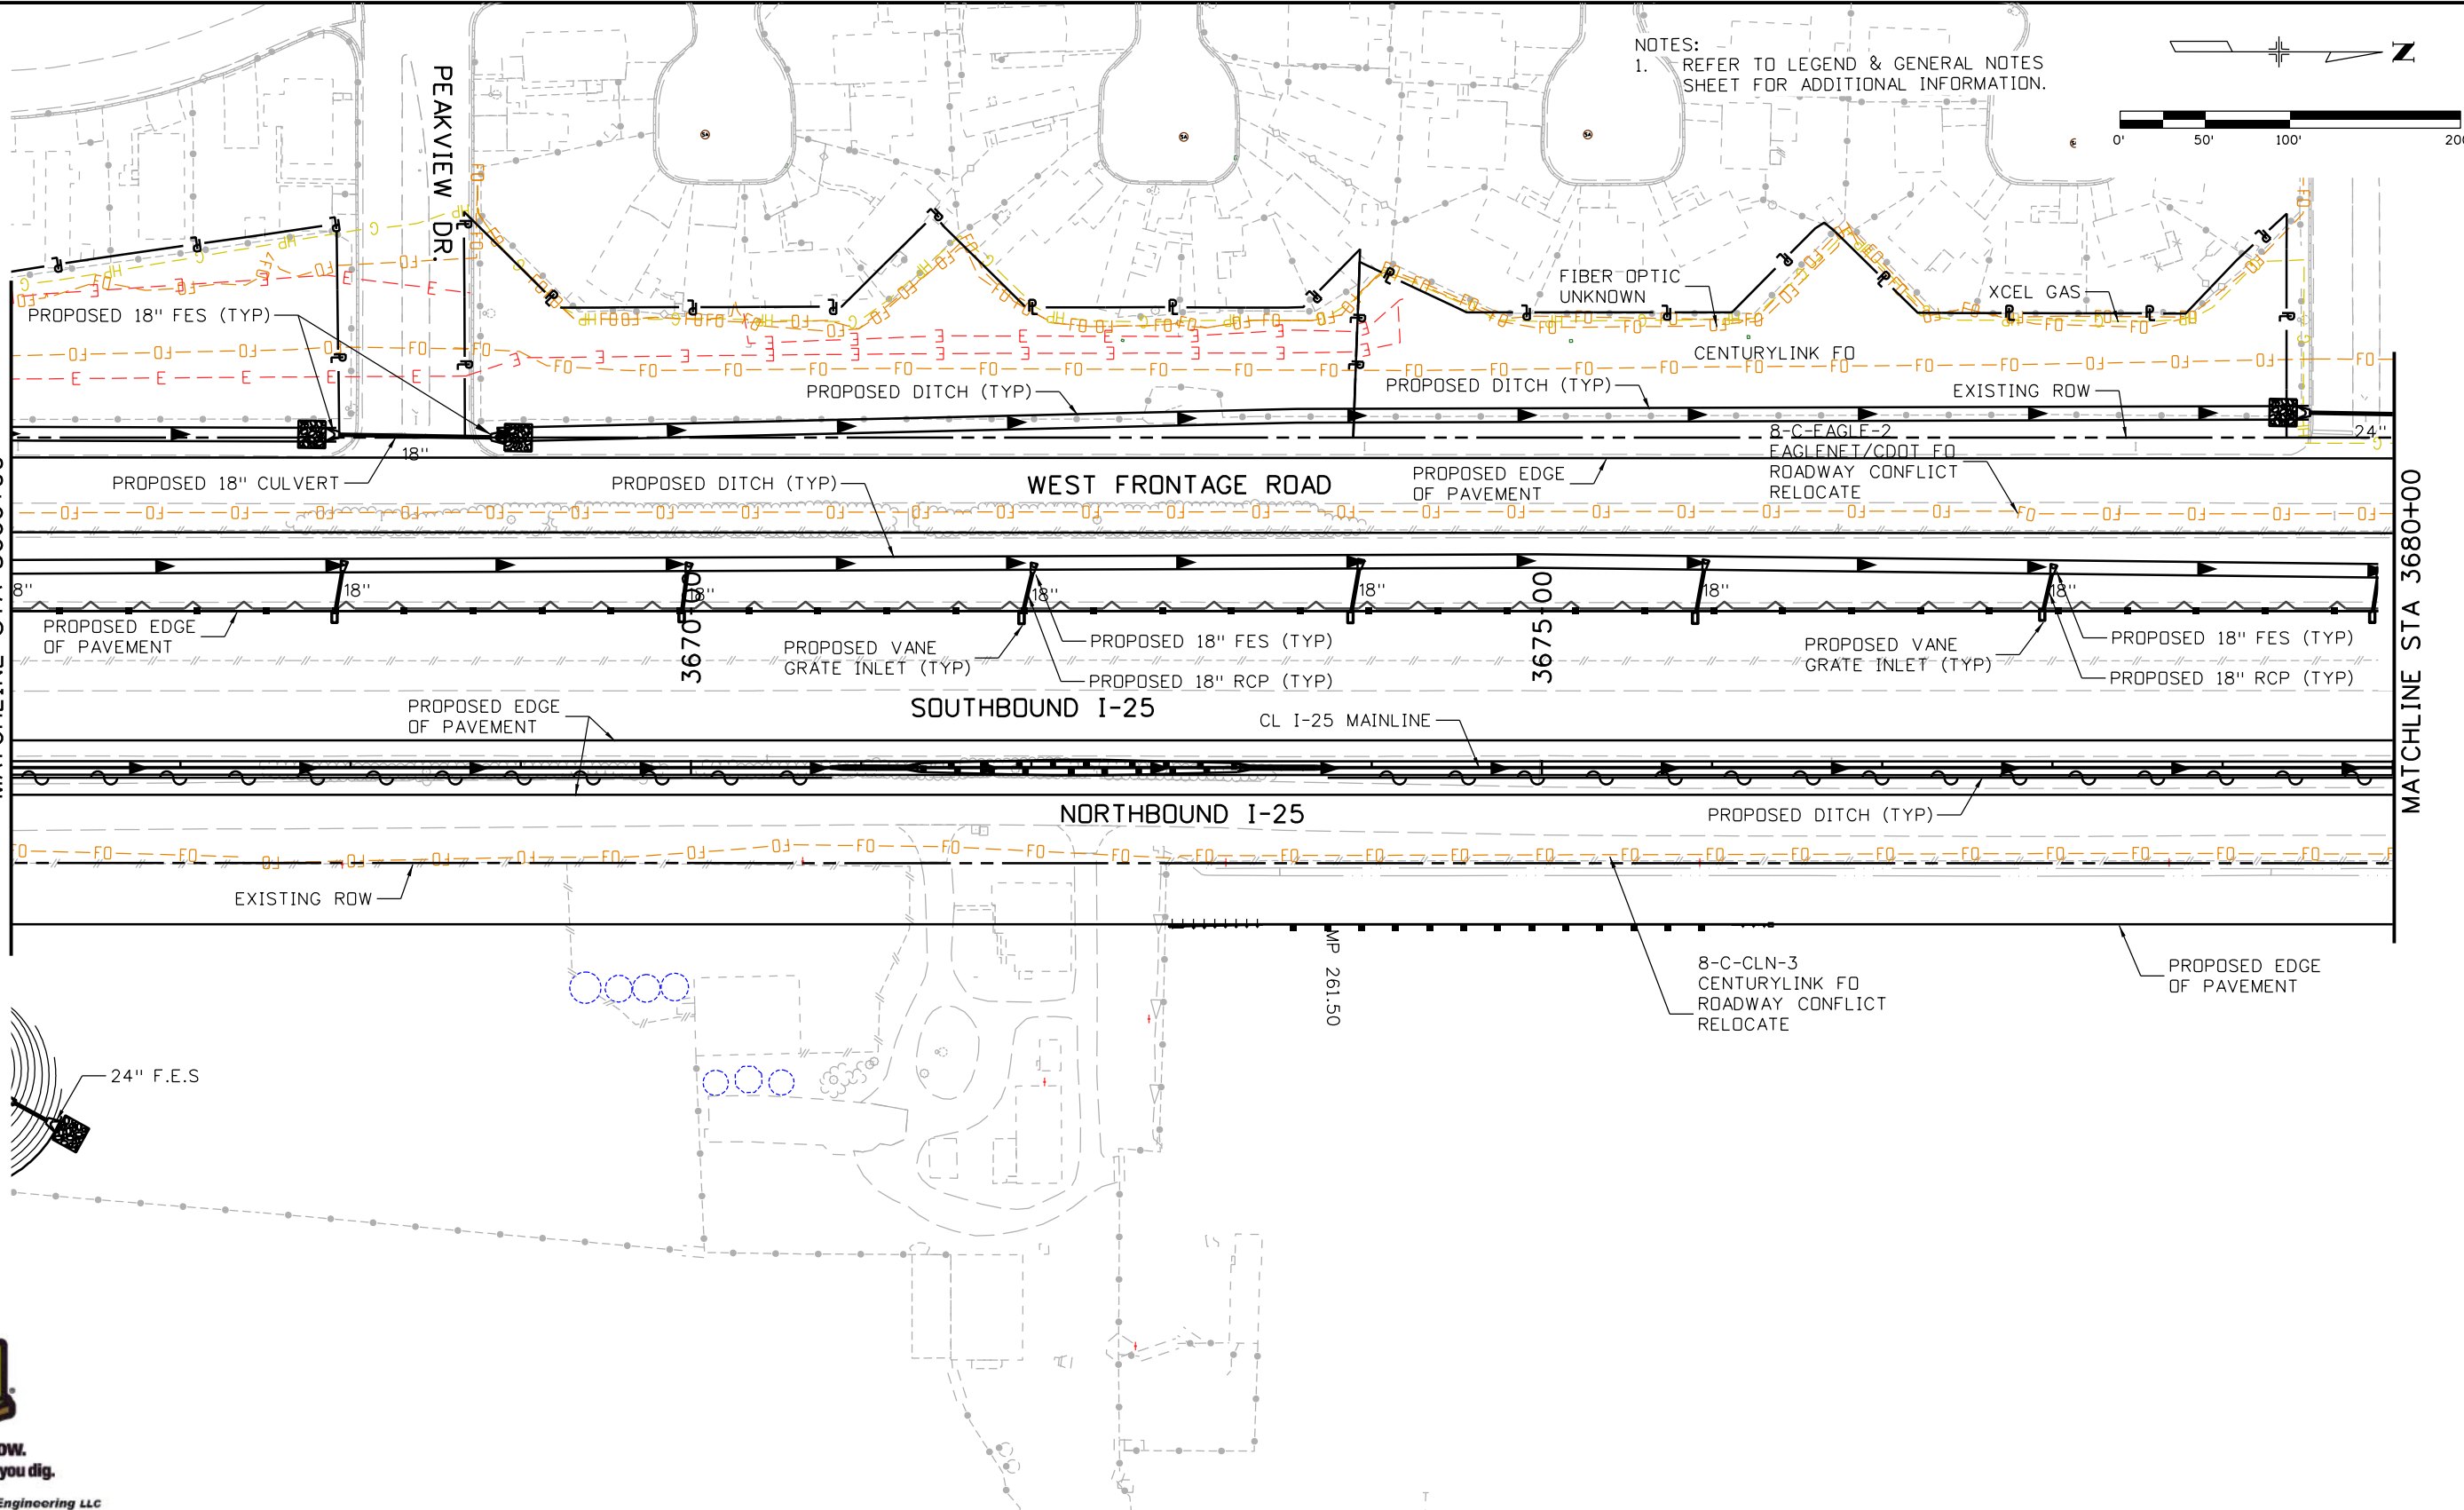


NOTES:
1. REFER TO LEGEND & GENERAL NOTES SHEET FOR ADDITIONAL INFORMATION.

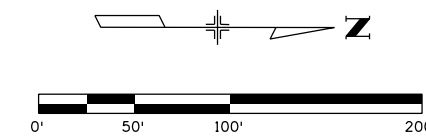

MATCHLINE STA 3666+00

MATCHLINE STA 3680+00

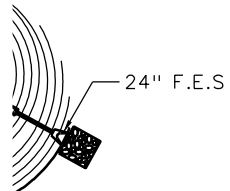

| | |
|---|---|
| Print Date: 10/9/2015 | |
| File Name: 18357UTIL_Plan_1-25Mainline006.dgn | |
| Horiz. Scale: 1:100 | Vert. Scale: |
| Unit Information | Unit Leader Initials: |
| ATKINS | 7604 Technology Way, Suite 400 Denver, CO 80237 Phone: (303) 221-7275 Fax: (303) 221-7276 |

| Sheet Revisions | | |
|-----------------|----------|-------|
| Date: | Comments | Init. |
| | | |
| | | |
| | | |

Colorado Department of Transportation



2207 East Highway 402
Loveland, CO 80537
Phone: 970-622-1268 FAX: 970-669-0289


Region 4 JFF

| | |
|----------------|--|
| As Constructed | |
| No Revisions: | |
| Revised: | |
| Void: | |


| | | | |
|--|--------------------------|--|--|
| I-25/SH 392 TO SH 14 DRAINAGE AND UTILITY PLAN I-25 MAINLINE | | | |
| Designer: | Structure Numbers | | |
| Detailer: | | | |
| Sheet Subset: DRAIN | Subset Sheets: U7 of U62 | | |

| | |
|------------------|-----|
| Project No./Code | |
| IM 0253-221 | |
| 18357 | |
| Sheet Number | 214 |

c:\pw...work\pba\pba\18357\18357UTIL_Plan_1-25Mainline006.dgn

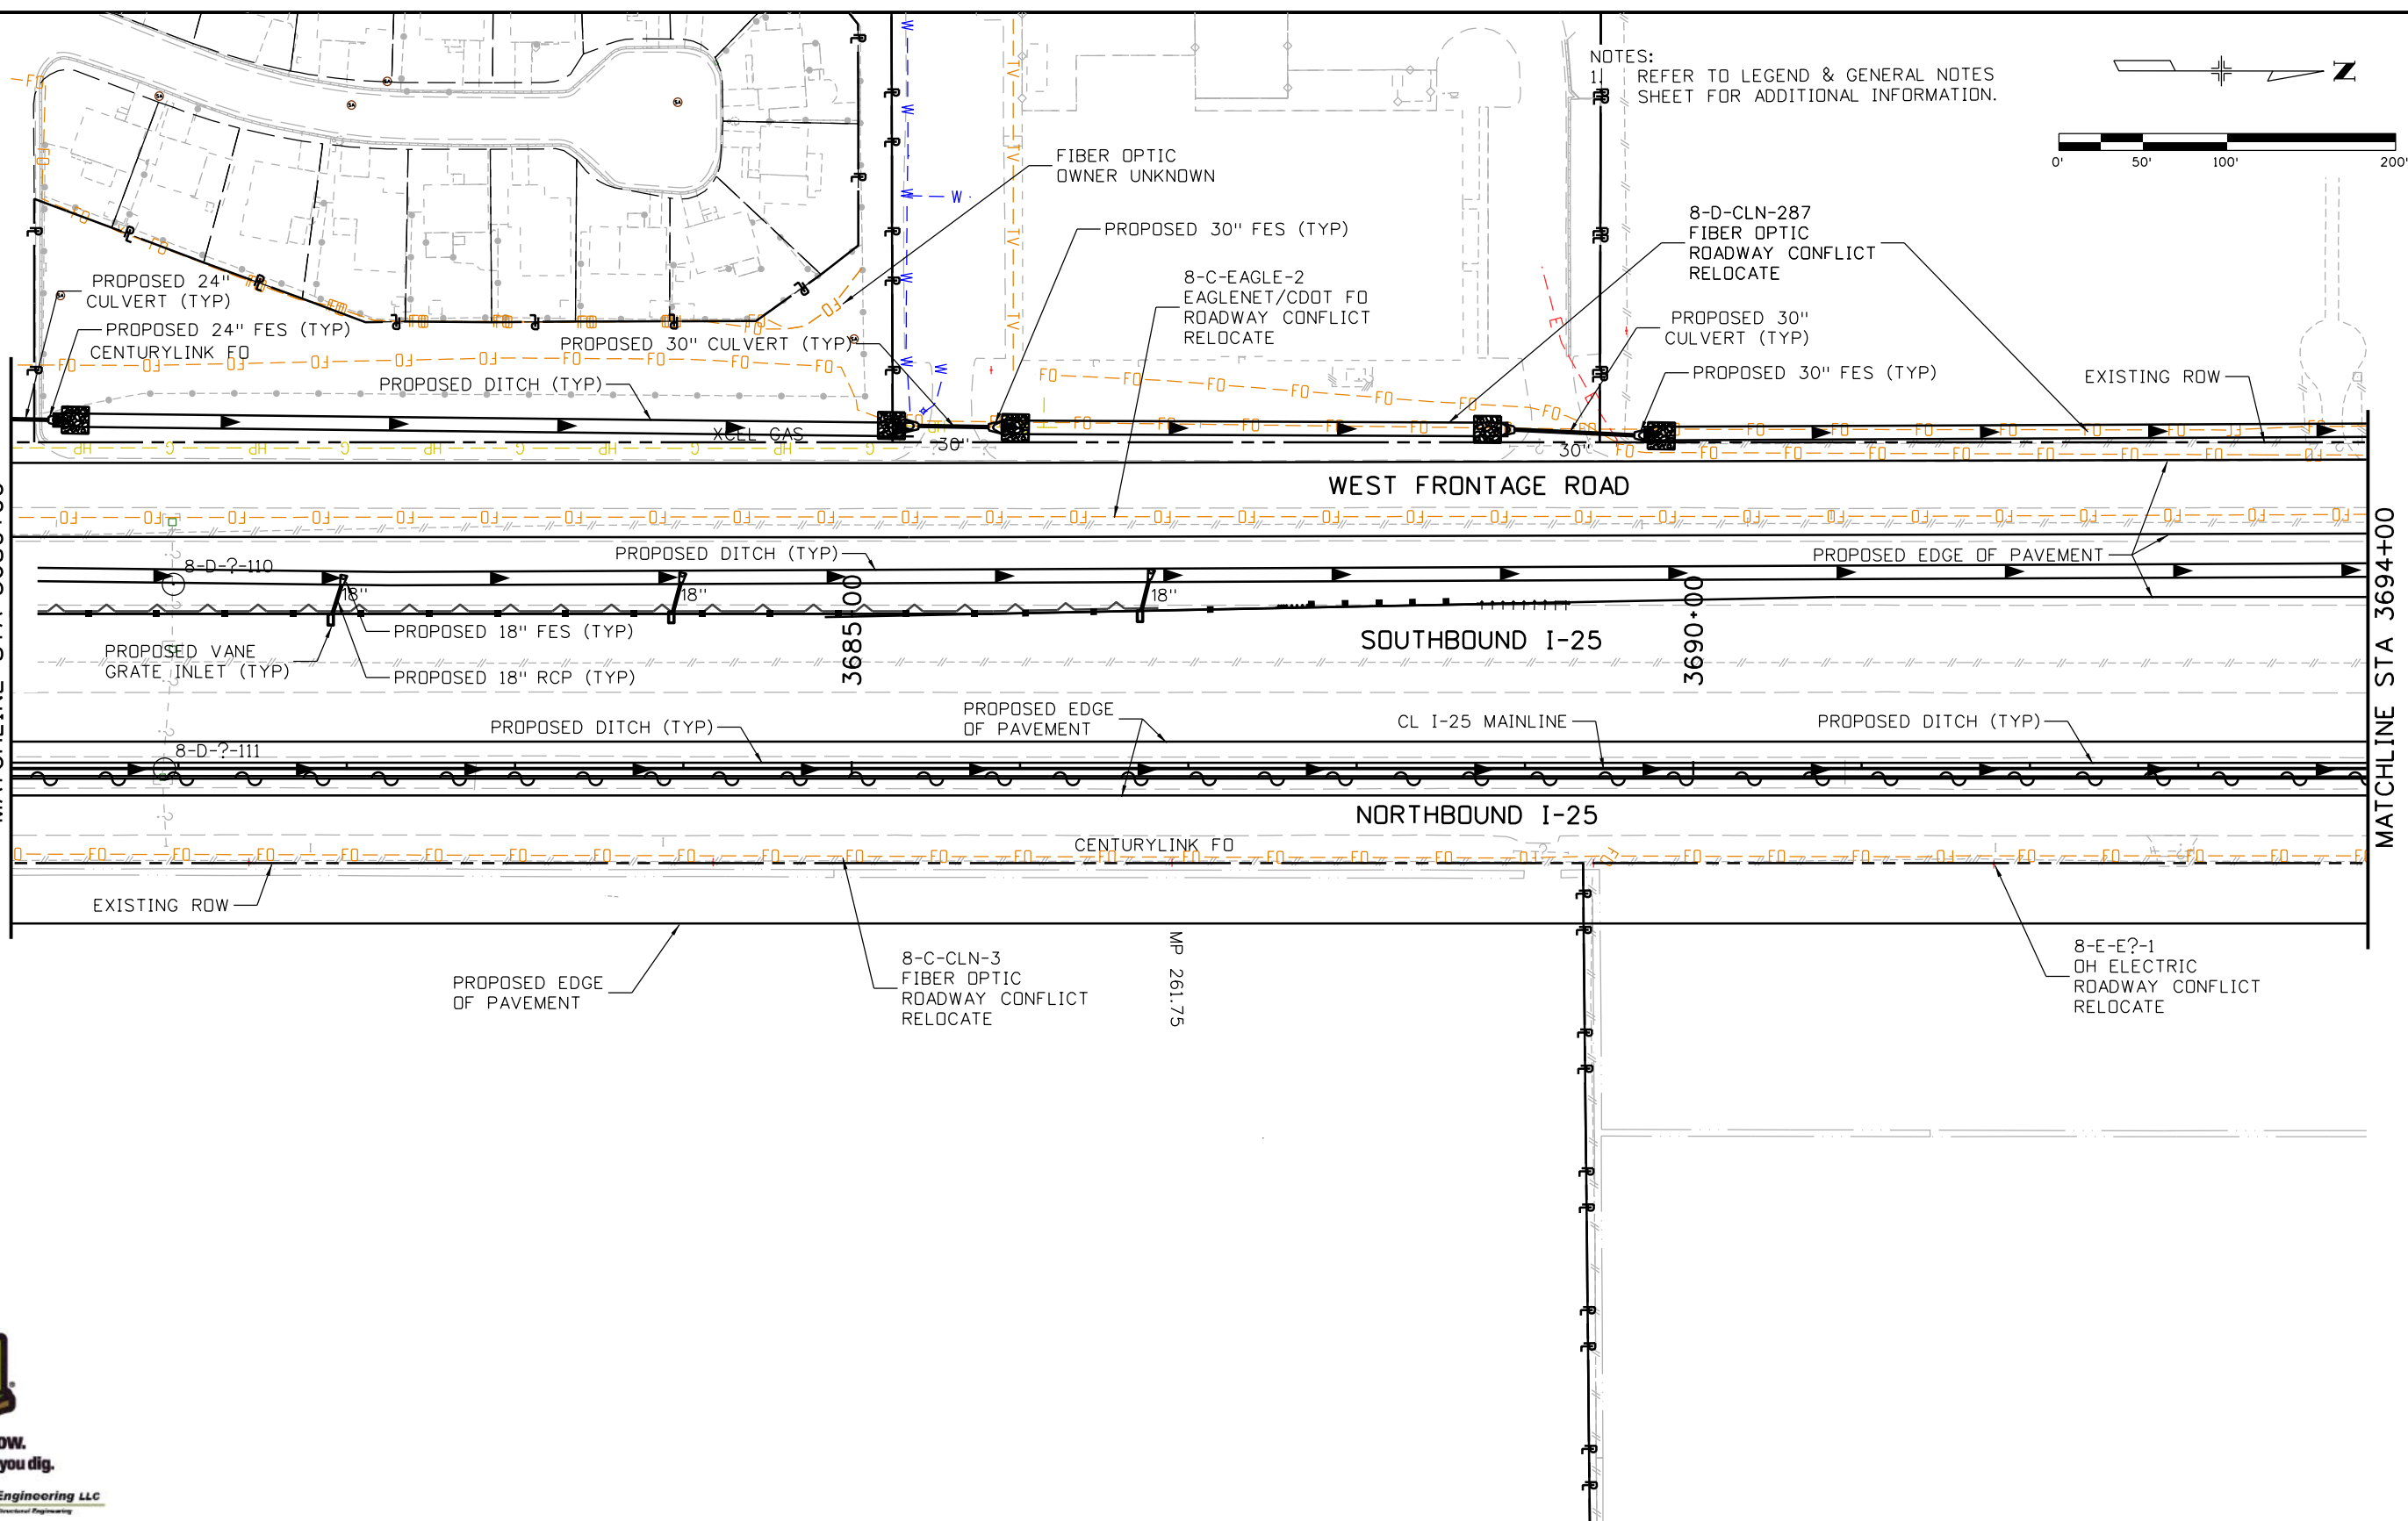

NOTES:
 1. REFER TO LEGEND & GENERAL NOTES SHEET FOR ADDITIONAL INFORMATION.

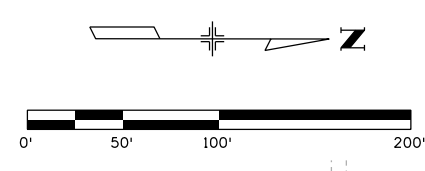

MATCHLINE STA 3680+00

MATCHLINE STA 3694+00



| | |
|---|---|
| Print Date: 10/9/2015 | |
| File Name: 18357UTIL_Plan_1-25Mainline007.dgn | |
| Horiz. Scale: 1:100 | Vert. Scale: |
| Unit Information | Unit Leader Initials: |
| ATKINS | 7604 Technology Way, Suite 400 Denver, CO 80237 Phone: (303) 221-7275 Fax: (303) 221-7276 |

| Sheet Revisions | | |
|-----------------|----------|-------|
| Date: | Comments | Init. |
| | | |
| | | |
| | | |

Colorado Department of Transportation



2207 East Highway 402
 Loveland, CO 80537
 Phone: 970-622-1268 FAX: 970-669-0289


Region 4 JFF

| | |
|----------------|--|
| As Constructed | |
| No Revisions: | |
| Revised: | |
| Void: | |


| | | | |
|--|--------------------------|--|--|
| I-25/SH 392 TO SH 14 DRAINAGE AND UTILITY PLAN I-25 MAINLINE | | | |
| Designer: | Structure Numbers | | |
| Detailer: | | | |
| Sheet Subset: DRAIN | Subset Sheets: U8 of U62 | | |

| | |
|------------------|-------------|
| Project No./Code | IM 0253-221 |
| | 18357 |
| Sheet Number | 215 |

ogul3327 4:37:58 PM c:\pw...work\pba\pba\ogul3327\dms24462\18357UTIL_Plan_1-25Mainline007.dgn

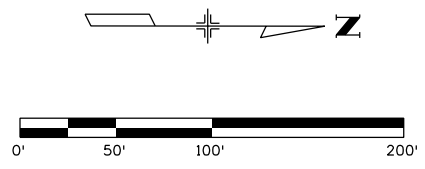

NOTES:
1. REFER TO LEGEND & GENERAL NOTES SHEET FOR ADDITIONAL INFORMATION.

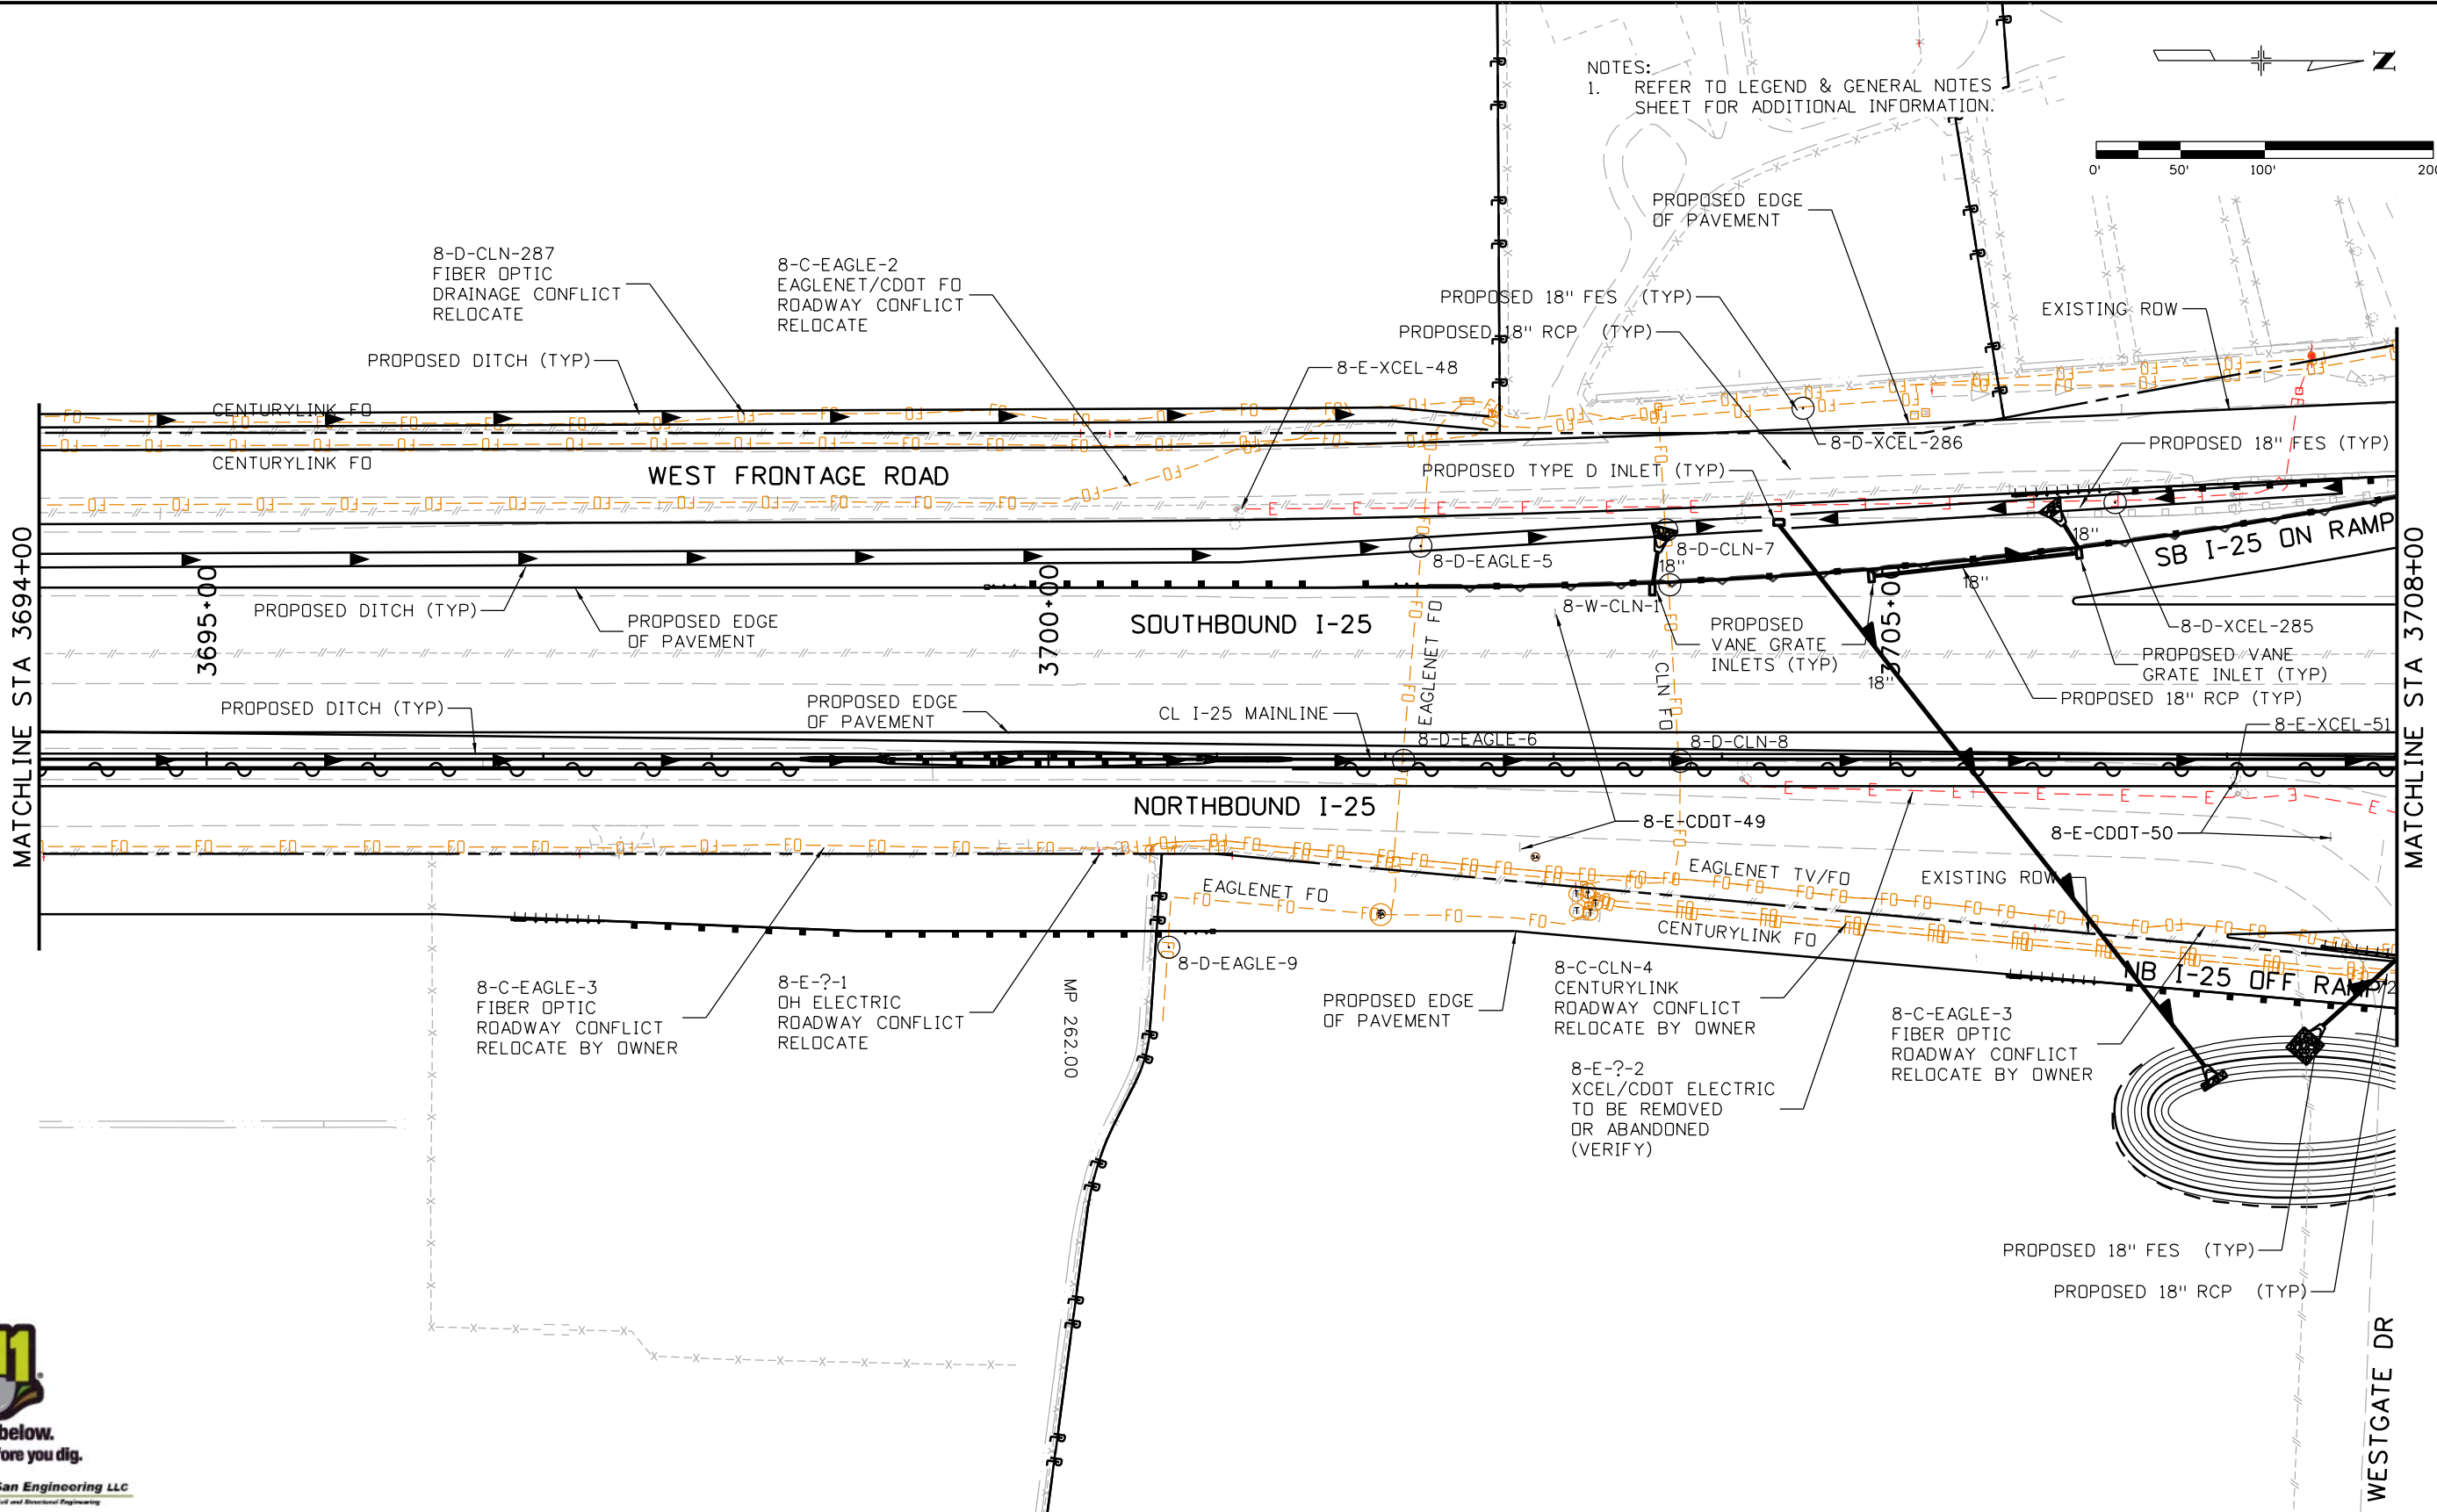

San Engineering LLC
Civil and Structural Engineering

| | |
|---|------|
| Print Date: 10/9/2015 | 0000 |
| File Name: 18357UTIL_Plan_1-25Mainline008.dgn | |
| Horiz. Scale: 1:100 Vert. Scale: | |
| Unit Information Unit Leader Initials: | |
| ATKINS 7604 Technology Way, Suite 400 Denver, CO 80237 Phone: (303) 221-7275 Fax: (303) 221-7276 | |

| Sheet Revisions | | |
|-----------------|----------|-------|
| Date: | Comments | Init. |
| | | |
| | | |
| | | |

Colorado Department of Transportation

2207 East Highway 402
Loveland, CO 80537
Phone: 970-622-1268 FAX: 970-669-0289


Region 4 JFF

| |
|-----------------------|
| As Constructed |
| No Revisions: |
| Revised: |
| Void: |


| | |
|---|--------------------------|
| I-25/SH 392 TO SH 14 DRAINAGE AND UTILITY PLAN I-25 MAINLINE | |
| Designer: | Structure Numbers |
| Detailer: | |
| Sheet Subset: DRAIN | Subset Sheets: U9 of U62 |

| |
|-------------------------|
| Project No./Code |
| IM 0253-221 |
| 18357 |
| Sheet Number 216 |

c:\pw...work\pba\pba\1\ogul\3327\dms24462\18357UTIL_Plan_1-25Mainline008.dgn

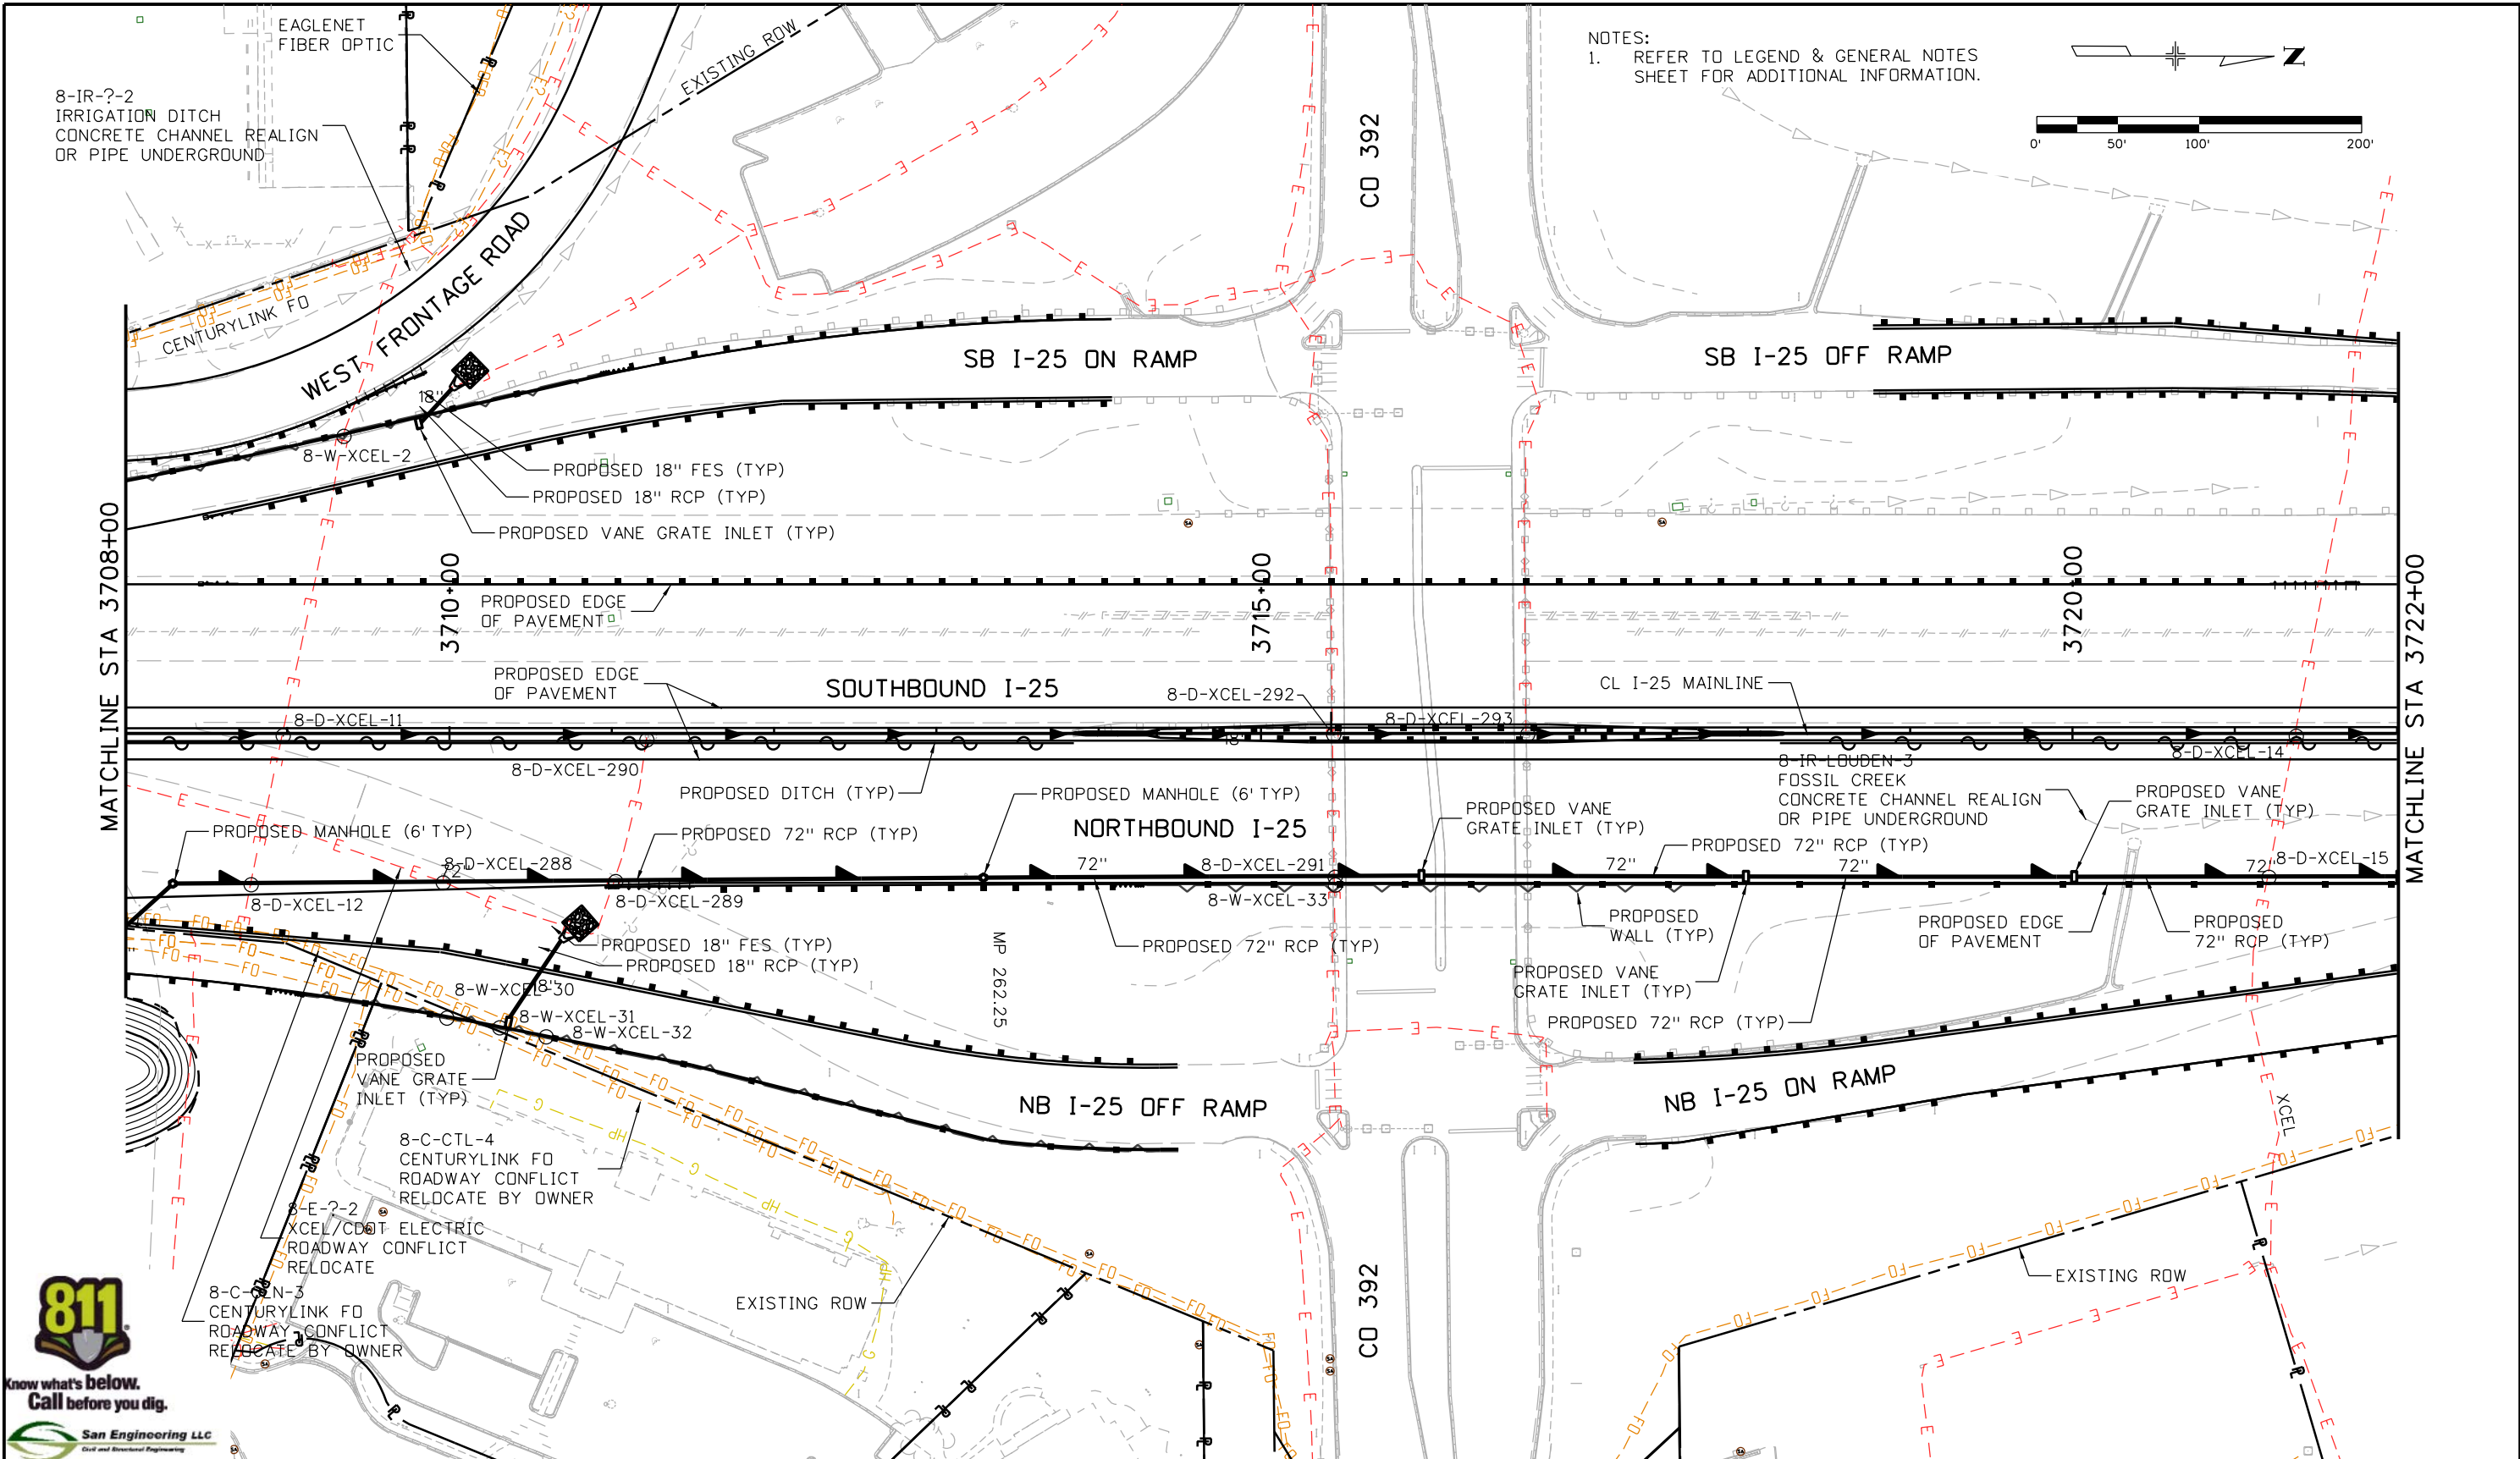

NOTES:
1. REFER TO LEGEND & GENERAL NOTES SHEET FOR ADDITIONAL INFORMATION.

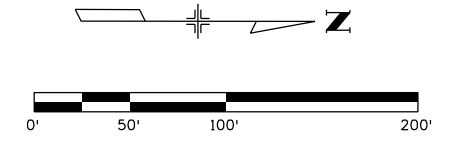

MATCHLINE STA 3708+00

MATCHLINE STA 3722+00

0000

| | |
|---|---|
| Print Date: 10/9/2015 | |
| File Name: 18357UTIL_Plan_1-25Mainline009.dgn | |
| Horiz. Scale: 1:100 | Vert. Scale: |
| Unit Information | Unit Leader Initials: |
| ATKINS | 7604 Technology Way, Suite 400 Denver, CO 80237 Phone: (303) 221-7275 Fax: (303) 221-7276 |

| Sheet Revisions | | |
|-----------------|----------|-------|
| Date: | Comments | Init. |
| | | |
| | | |
| | | |

Colorado Department of Transportation



2207 East Highway 402
Loveland, CO 80537
Phone: 970-622-1268 FAX: 970-669-0289

Region 4 JFF


| | |
|----------------|--|
| As Constructed | |
| No Revisions: | |
| Revised: | |
| Void: | |

| | | | |
|--|---------------------------|--|--|
| I-25/SH 392 TO SH 14 DRAINAGE AND UTILITY PLAN I-25 MAINLINE | | | |
| Designer: | Structure Numbers | | |
| Detailer: | | | |
| Sheet Subset: DRAIN | Subset Sheets: U10 of U62 | | |


| | |
|------------------|-----|
| Project No./Code | |
| IM 0253-221 | |
| 18357 | |
| Sheet Number | 217 |

c:\pw...work\pjs\jpw\18357\util\1-25Mainline009.dgn

ogul3327 4:39:47 PM c:\pw...work\pba\pba\ogul3327\dms24462\18357UTIL_Plan_I-25Mainline010.dgn

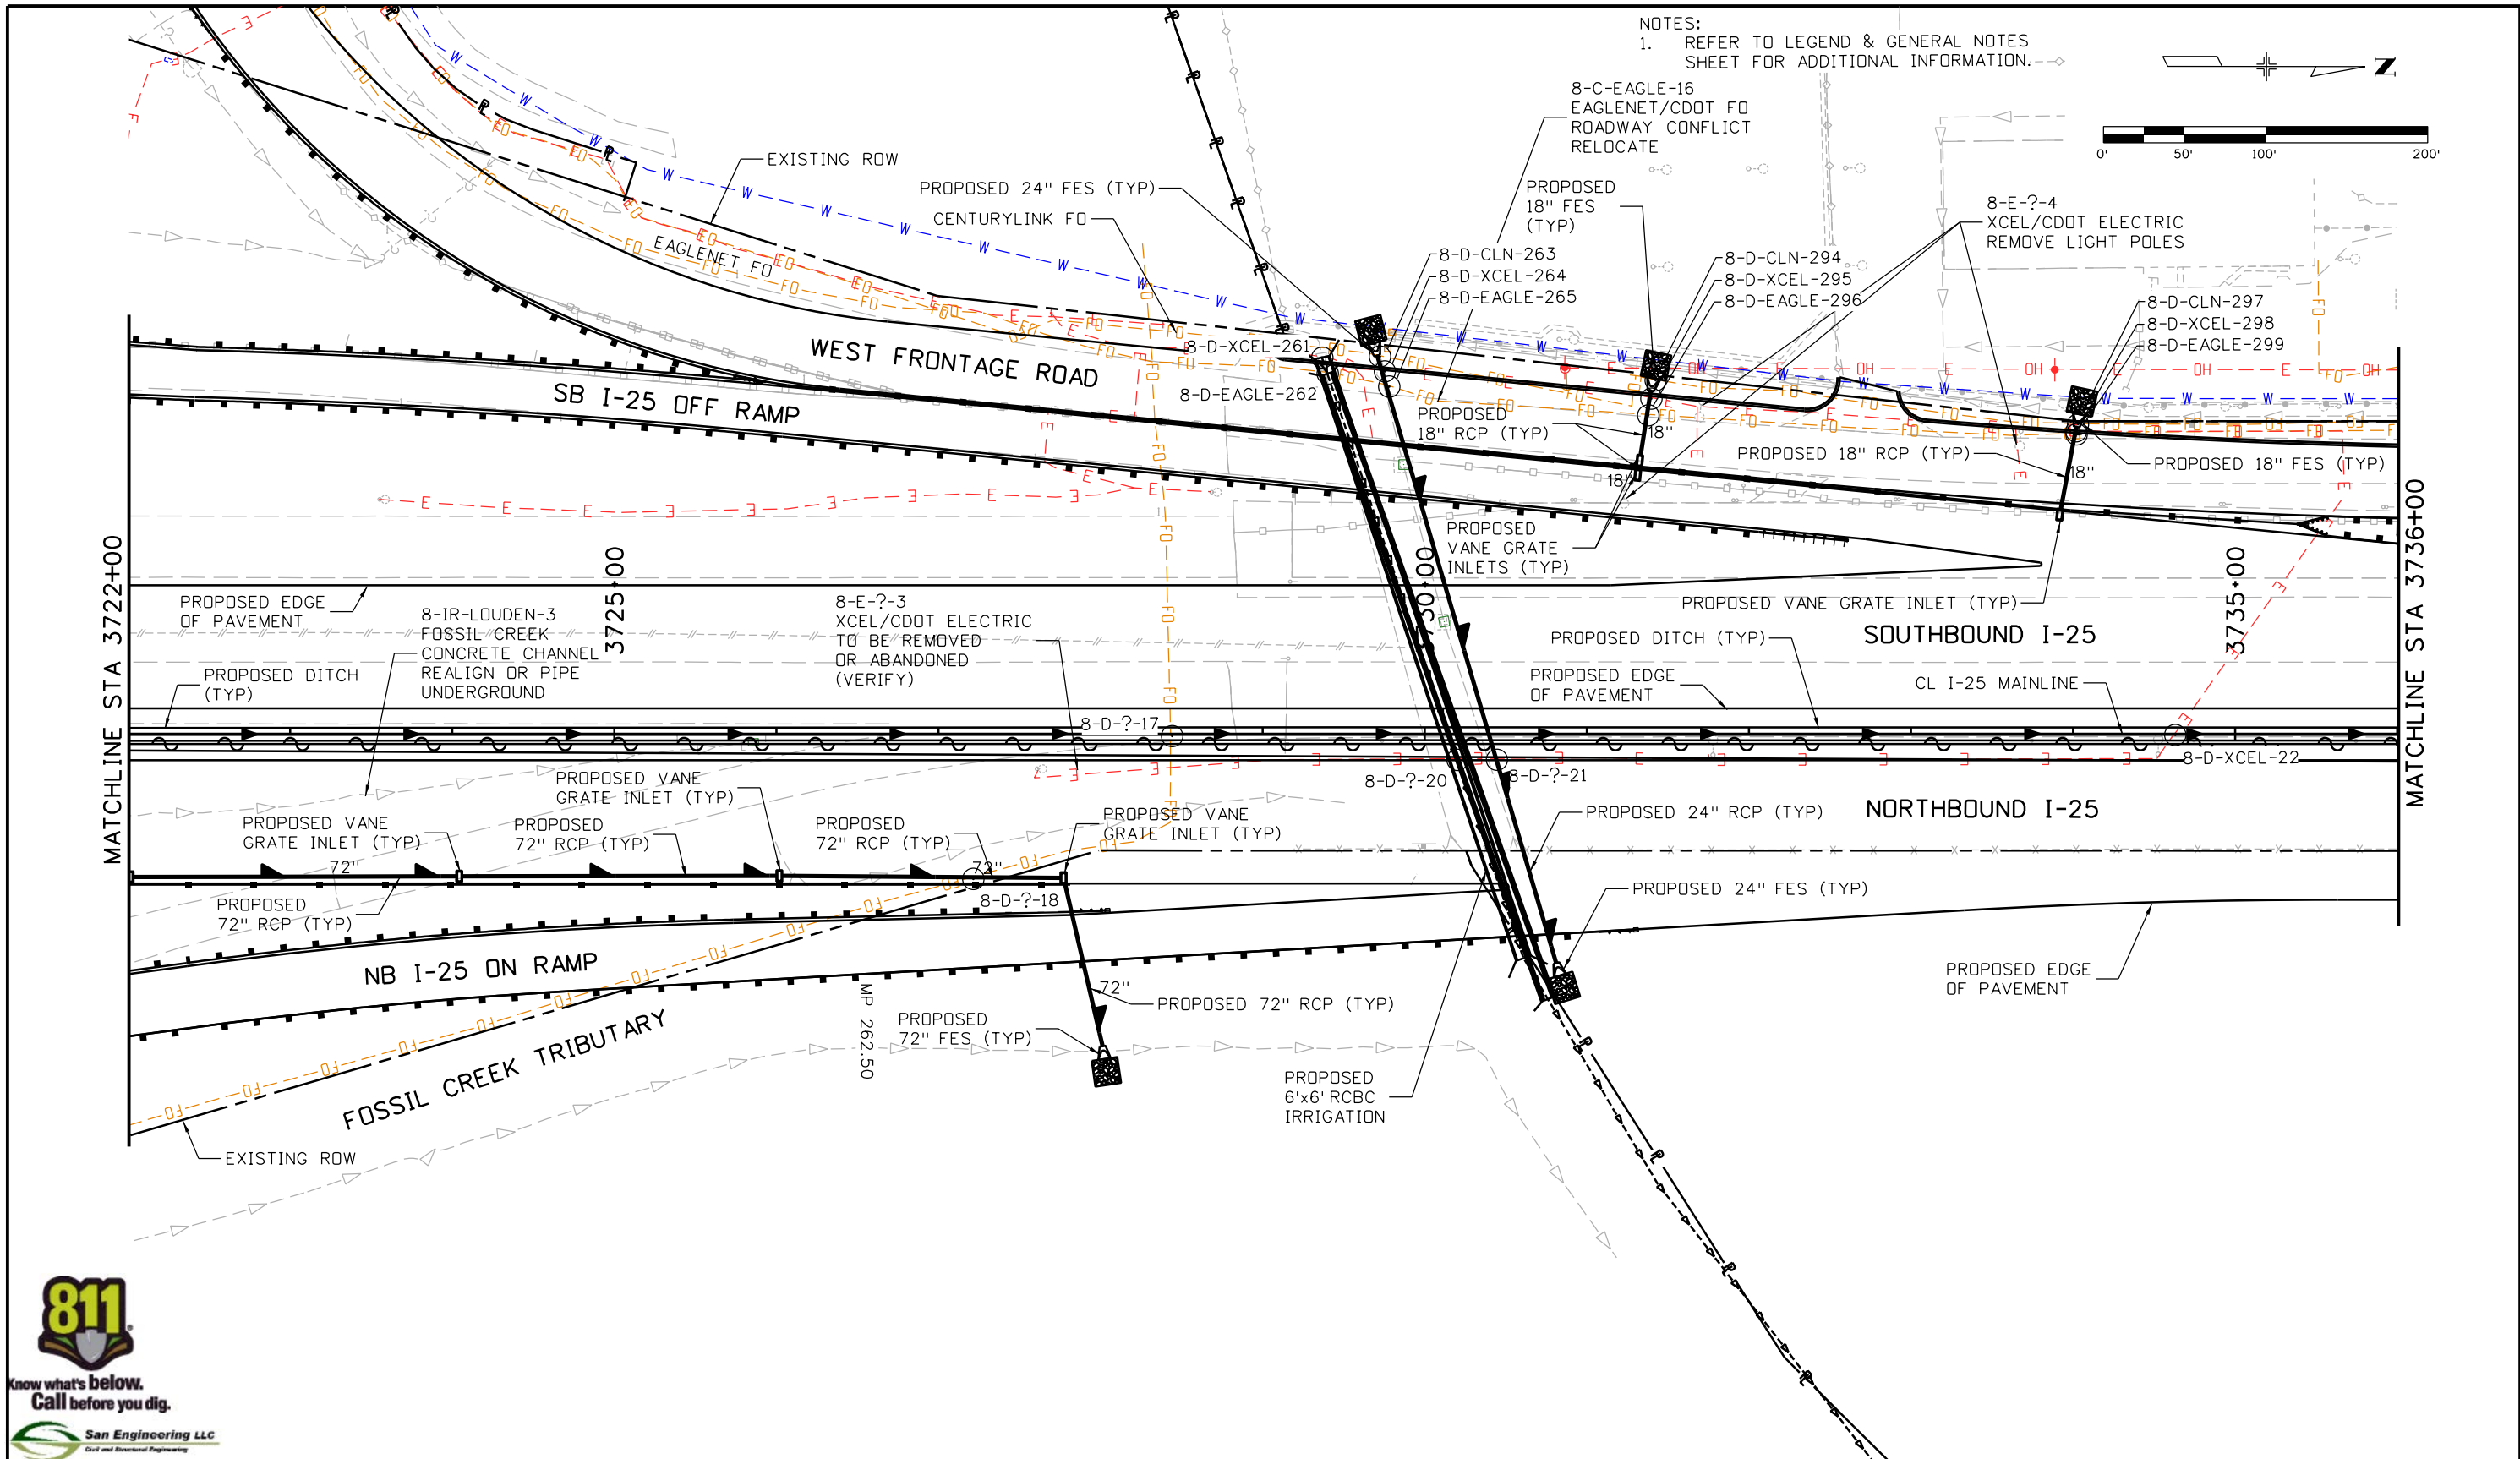



NOTES:
1. REFER TO LEGEND & GENERAL NOTES SHEET FOR ADDITIONAL INFORMATION.

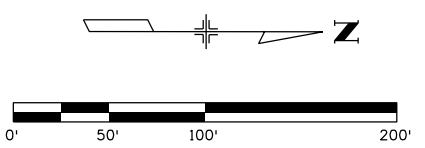

| | | | | | | | | | | | |
|---|--|-----------------|----------|---------------------------------------|--|---------------------|--|--|--|------------------|--|
| Print Date: 10/9/2015 | | Sheet Revisions | | Colorado Department of Transportation | | As Constructed | | I-25/SH 392 TO SH 14 DRAINAGE AND UTILITY PLAN I-25 MAINLINE | | Project No./Code | |
| File Name: 18357UTIL_Plan_I-25Mainline010.dgn | | Date: | Comments | Init. |  2207 East Highway 402 Loveland, CO 80537 Phone: 970-622-1268 FAX: 970-669-0289 Region 4 | No Revisions: | | IM 0253-221 | | IM 0253-221 | |
| Horiz. Scale: 1:100 Vert. Scale: | | | | | | Revised: | | Designer: | | 18357 | |
| Unit Information Unit Leader Initials: | | | | | | Void: | | Detailer: | | Sheet Number 218 | |
|  7604 Technology Way, Suite 400 Denver, CO 80237 Phone: (303) 221-7275 Fax: (303) 221-7276 | | | | | | Sheet Subset: DRAIN | | Structure Numbers Subset Sheets: U11 of U62 | | | |



ogul3327 4:40:26 PM c:\pw...work\pbb\pbb\ogul3327\dms24462\18357UTIL_Plan_1-25Mainline011.dgn

NOTES:
1. REFER TO LEGEND & GENERAL NOTES SHEET FOR ADDITIONAL INFORMATION.

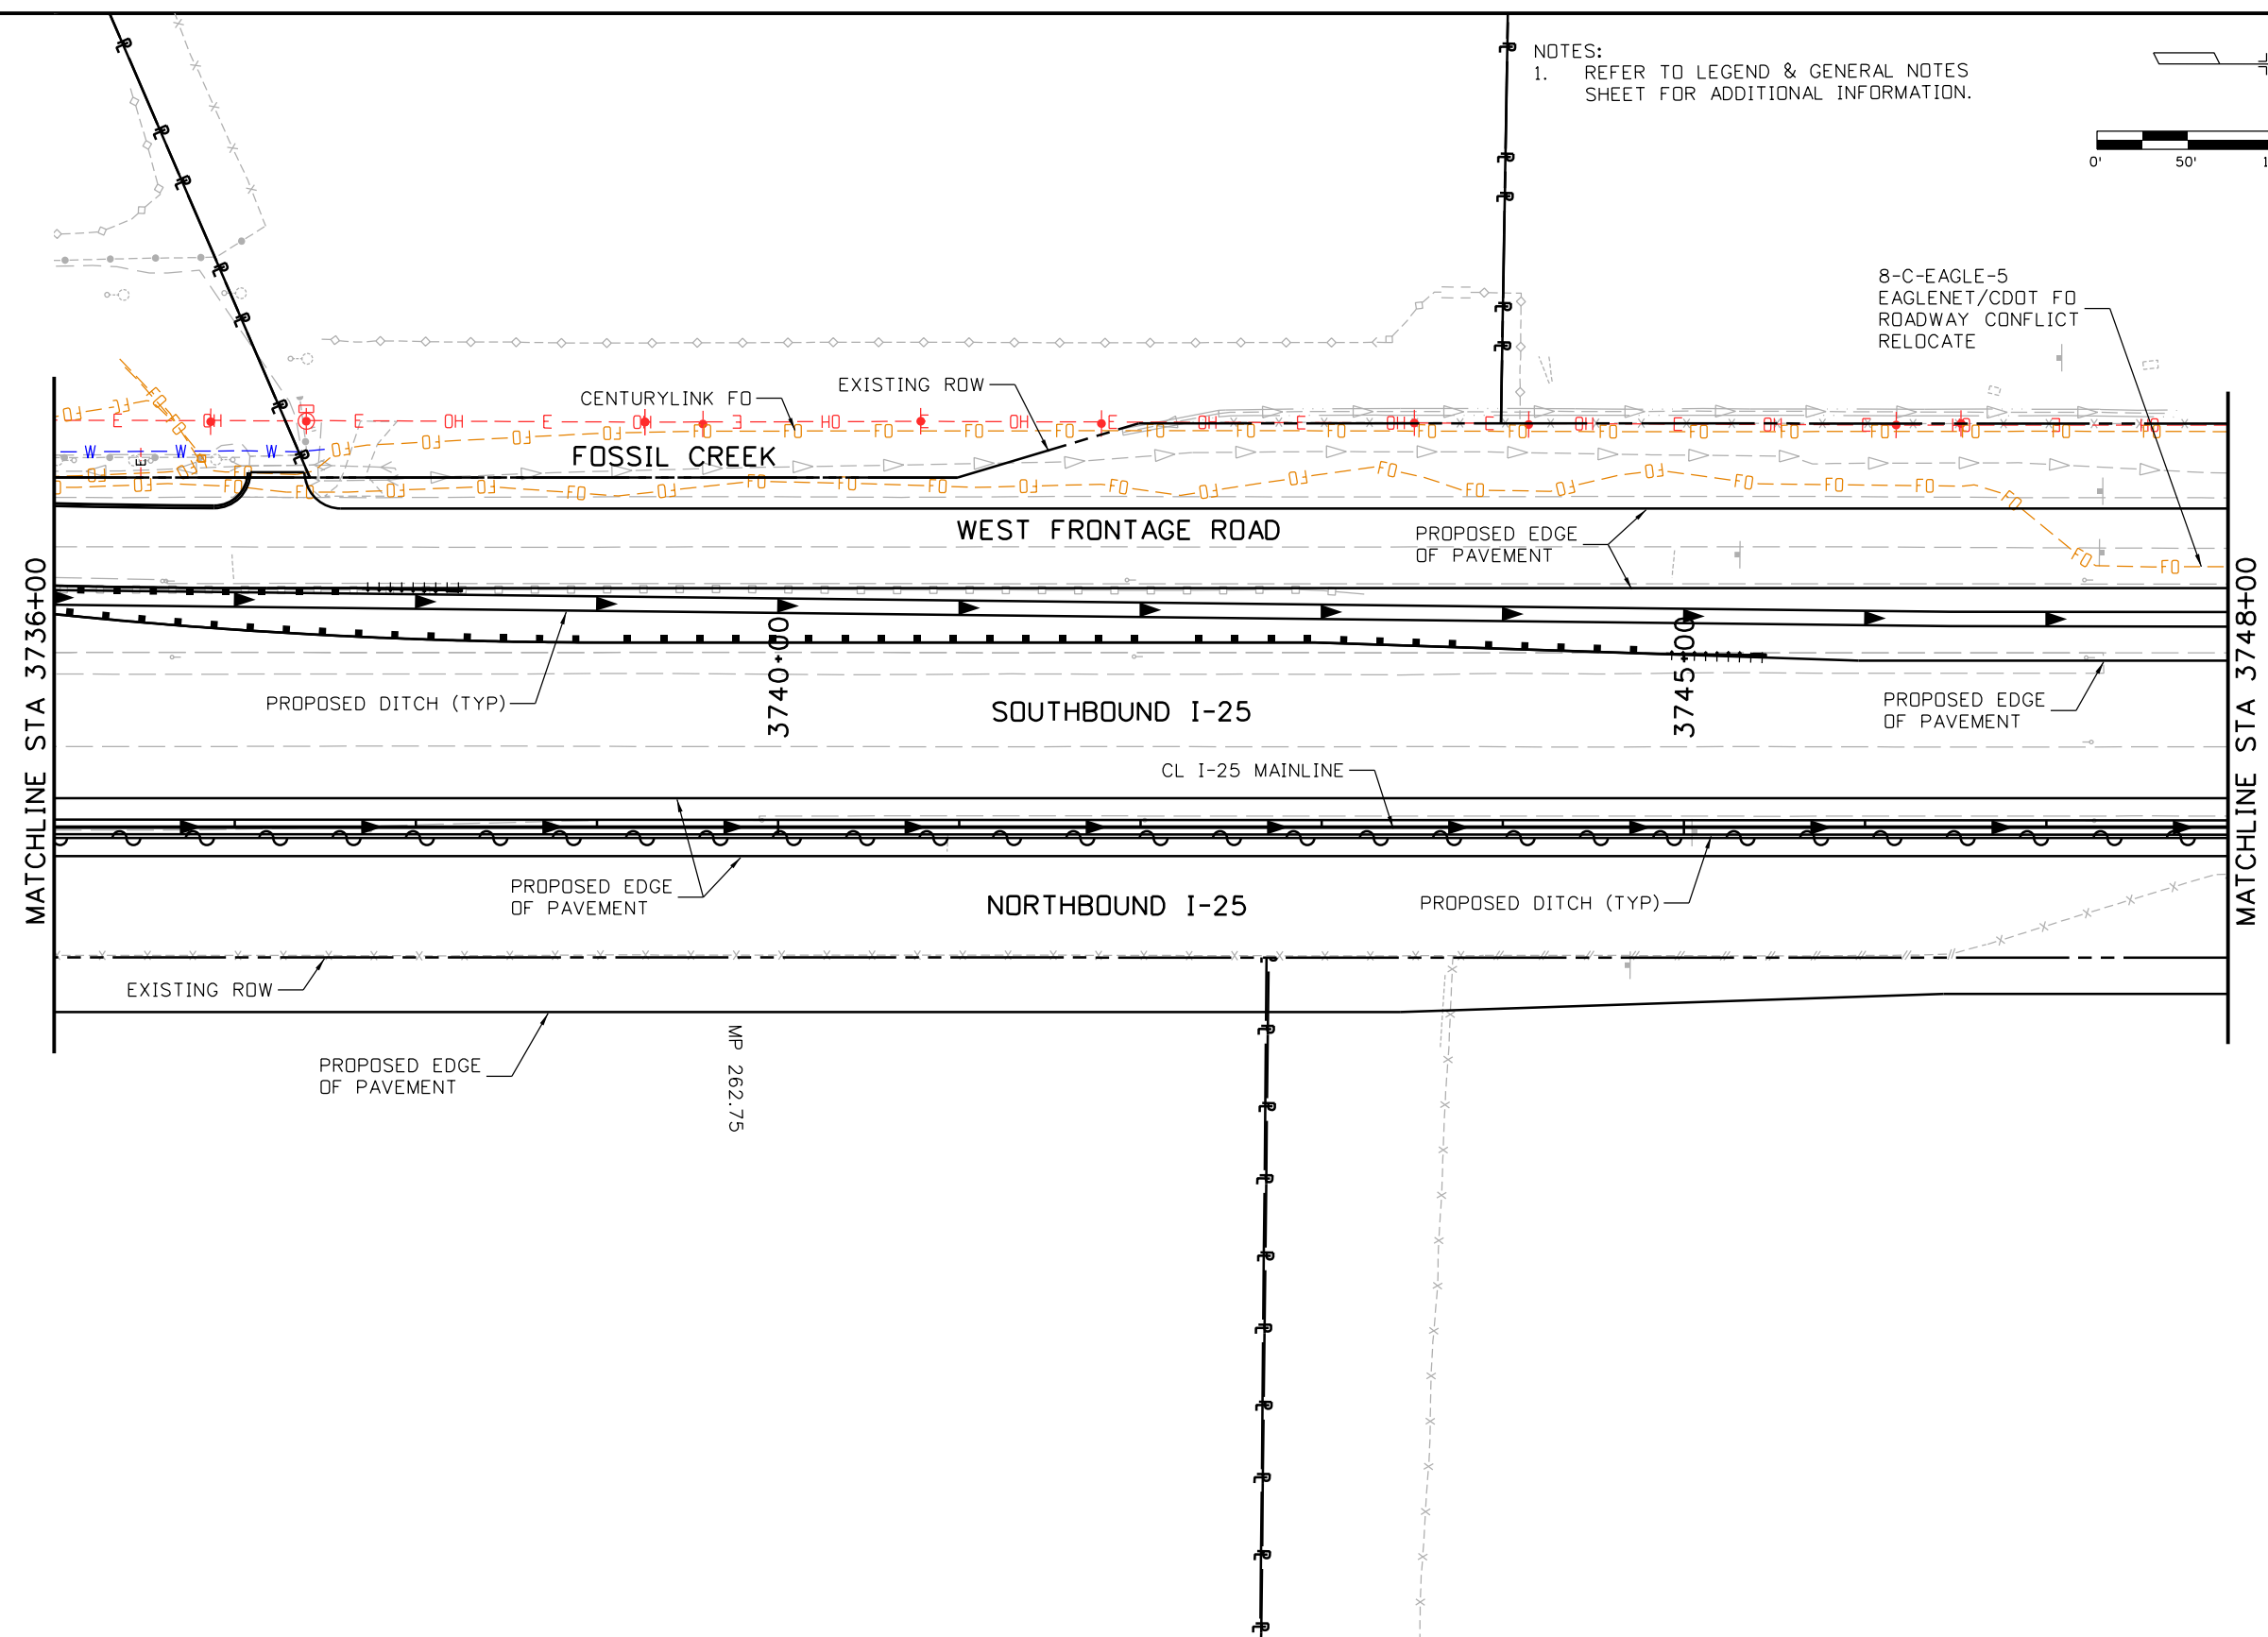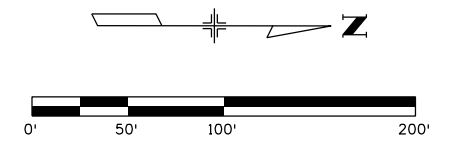

| | | | | | | | | | | | | |
|---|--|--|--|--|---|--|---|--|---|--|---------------------------------|--|
| Print Date: 10/9/2015 | | Sheet Revisions Date: Comments Init. | | | Colorado Department of Transportation 2207 East Highway 402 Loveland, CO 80537 Phone: 970-622-1268 FAX: 970-669-0289 | | As Constructed No Revisions: Revised: Void: | | I-25/SH 392 TO SH 14 DRAINAGE AND UTILITY PLAN I-25 MAINLINE | | Project No./Code IM 0253-221 | |
| File Name: 18357UTIL_Plan_1-25Mainline011.dgn | | | | | Region 4 JFF | | | | Designer: | | 18357 | |
| Horiz. Scale: 1:100 Vert. Scale: | | | | | | | | | Detailer: | | Sheet Number 219 | |
| Unit Information Unit Leader Initials: | | | | | | | | | Sheet Subset: DRAIN | | Subset Sheets: U12 of U62 | |
| 7604 Technology Way, Suite 400 Denver, CO 80237 Phone: (303) 221-7275 Fax: (303) 221-7276 | | | | | | | | | | | | |



NOTES:
 1. REFER TO LEGEND & GENERAL NOTES SHEET FOR ADDITIONAL INFORMATION.

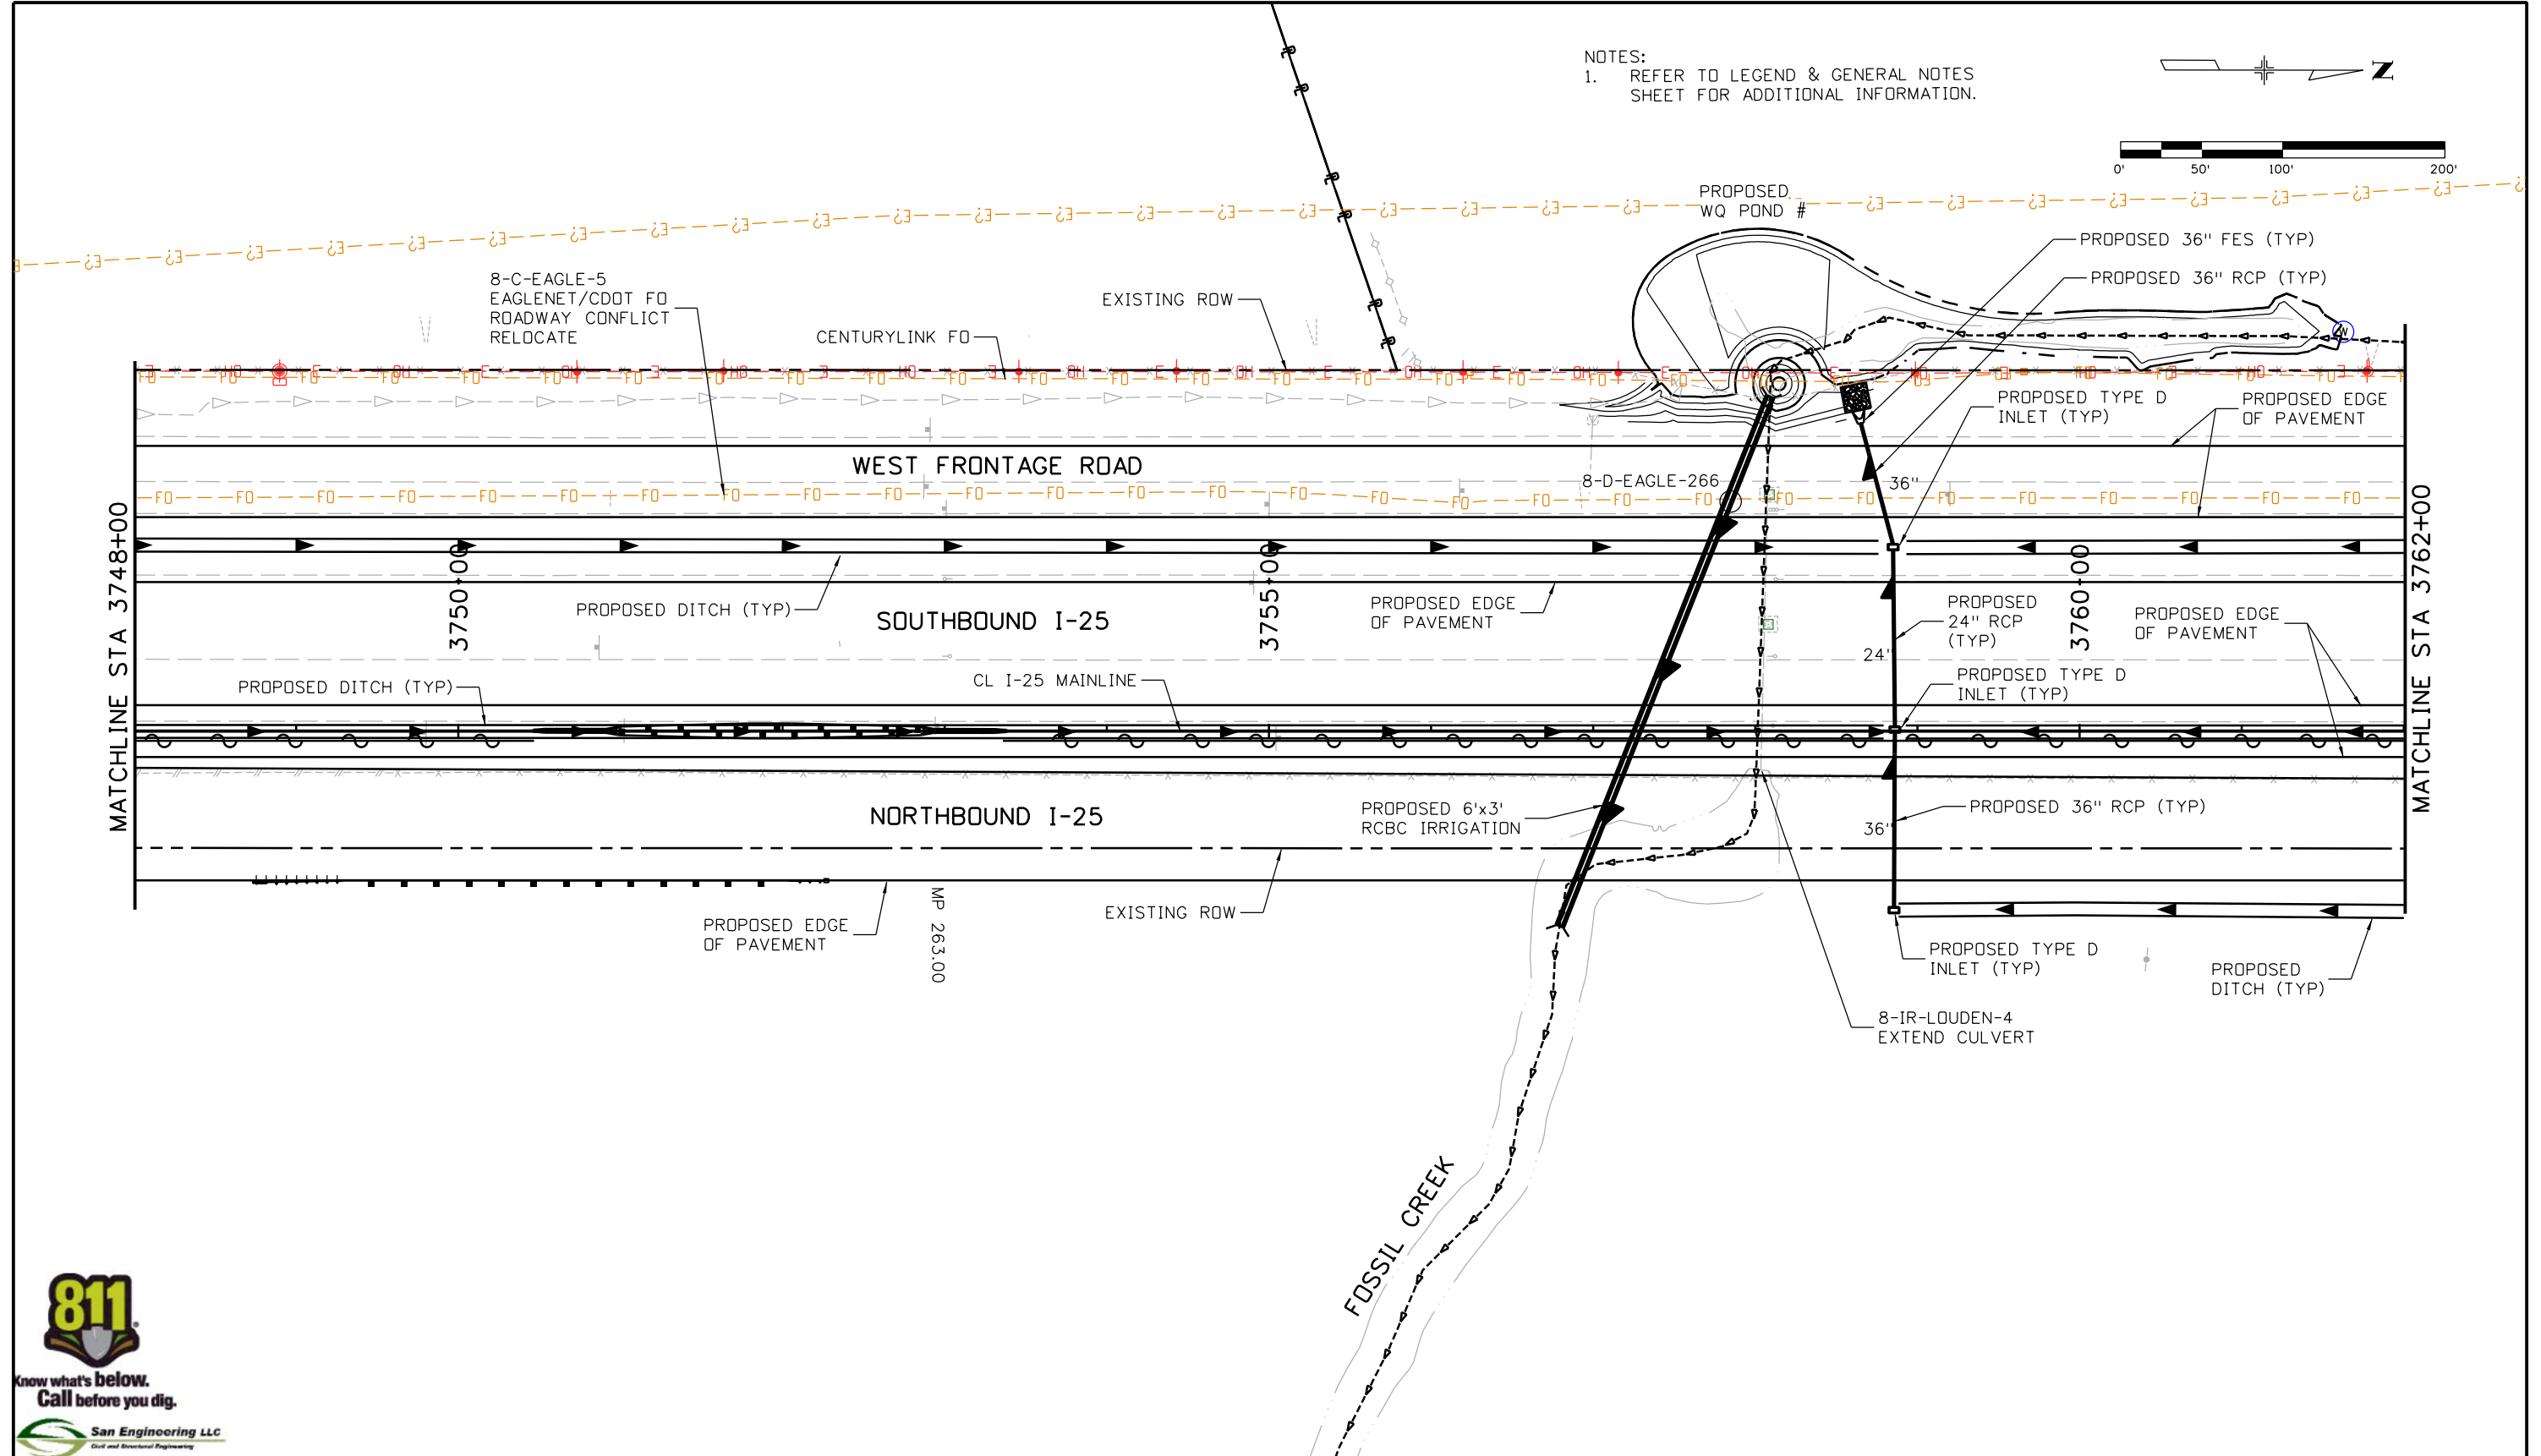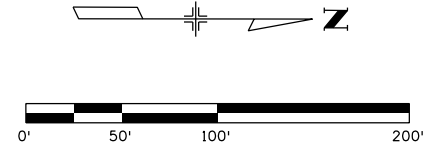

| | | | | | | | | | | | | | | | | |
|---|--|-----------------|----------|-------|--|--|--|----------------|--|--|--|--|---------------------------|--|------------------|--|
| Print Date: 10/9/2015 | | Sheet Revisions | | | Colorado Department of Transportation | | | As Constructed | | I-25/SH 392 TO SH 14 DRAINAGE AND UTILITY PLAN I-25 MAINLINE | | | Project No./Code | | | |
| File Name: 18357UTIL_Plan_I-25Mainline012.dgn | | Date: | Comments | Init. | 2207 East Highway 402 Loveland, CO 80537 Phone: 970-622-1268 FAX: 970-669-0289 Region 4 JFF | | | No Revisions: | | Designer: Detailer: Sheet Subset: DRAIN | | | IM 0253-221 | | | |
| Horiz. Scale: 1:100 Vert. Scale: | | | | | | | | Revised: | | | | | Structure Numbers | | 18357 | |
| Unit Information Unit Leader Initials: | | | | | | | | Void: | | | | | Subset Sheets: U13 of U62 | | Sheet Number 220 | |
| 7604 Technology Way, Suite 400 Denver, CO 80237 Phone: (303) 221-7275 Fax: (303) 221-7276 | | | | | | | | | | | | | | | | |


ogui3327 4:41:06 PM c:\pwork\pbs\jpw\ogui3327\dms24462\18357UTIL_Plan_I-25Mainline012.dgn

NOTES:
 1. REFER TO LEGEND & GENERAL NOTES SHEET FOR ADDITIONAL INFORMATION.

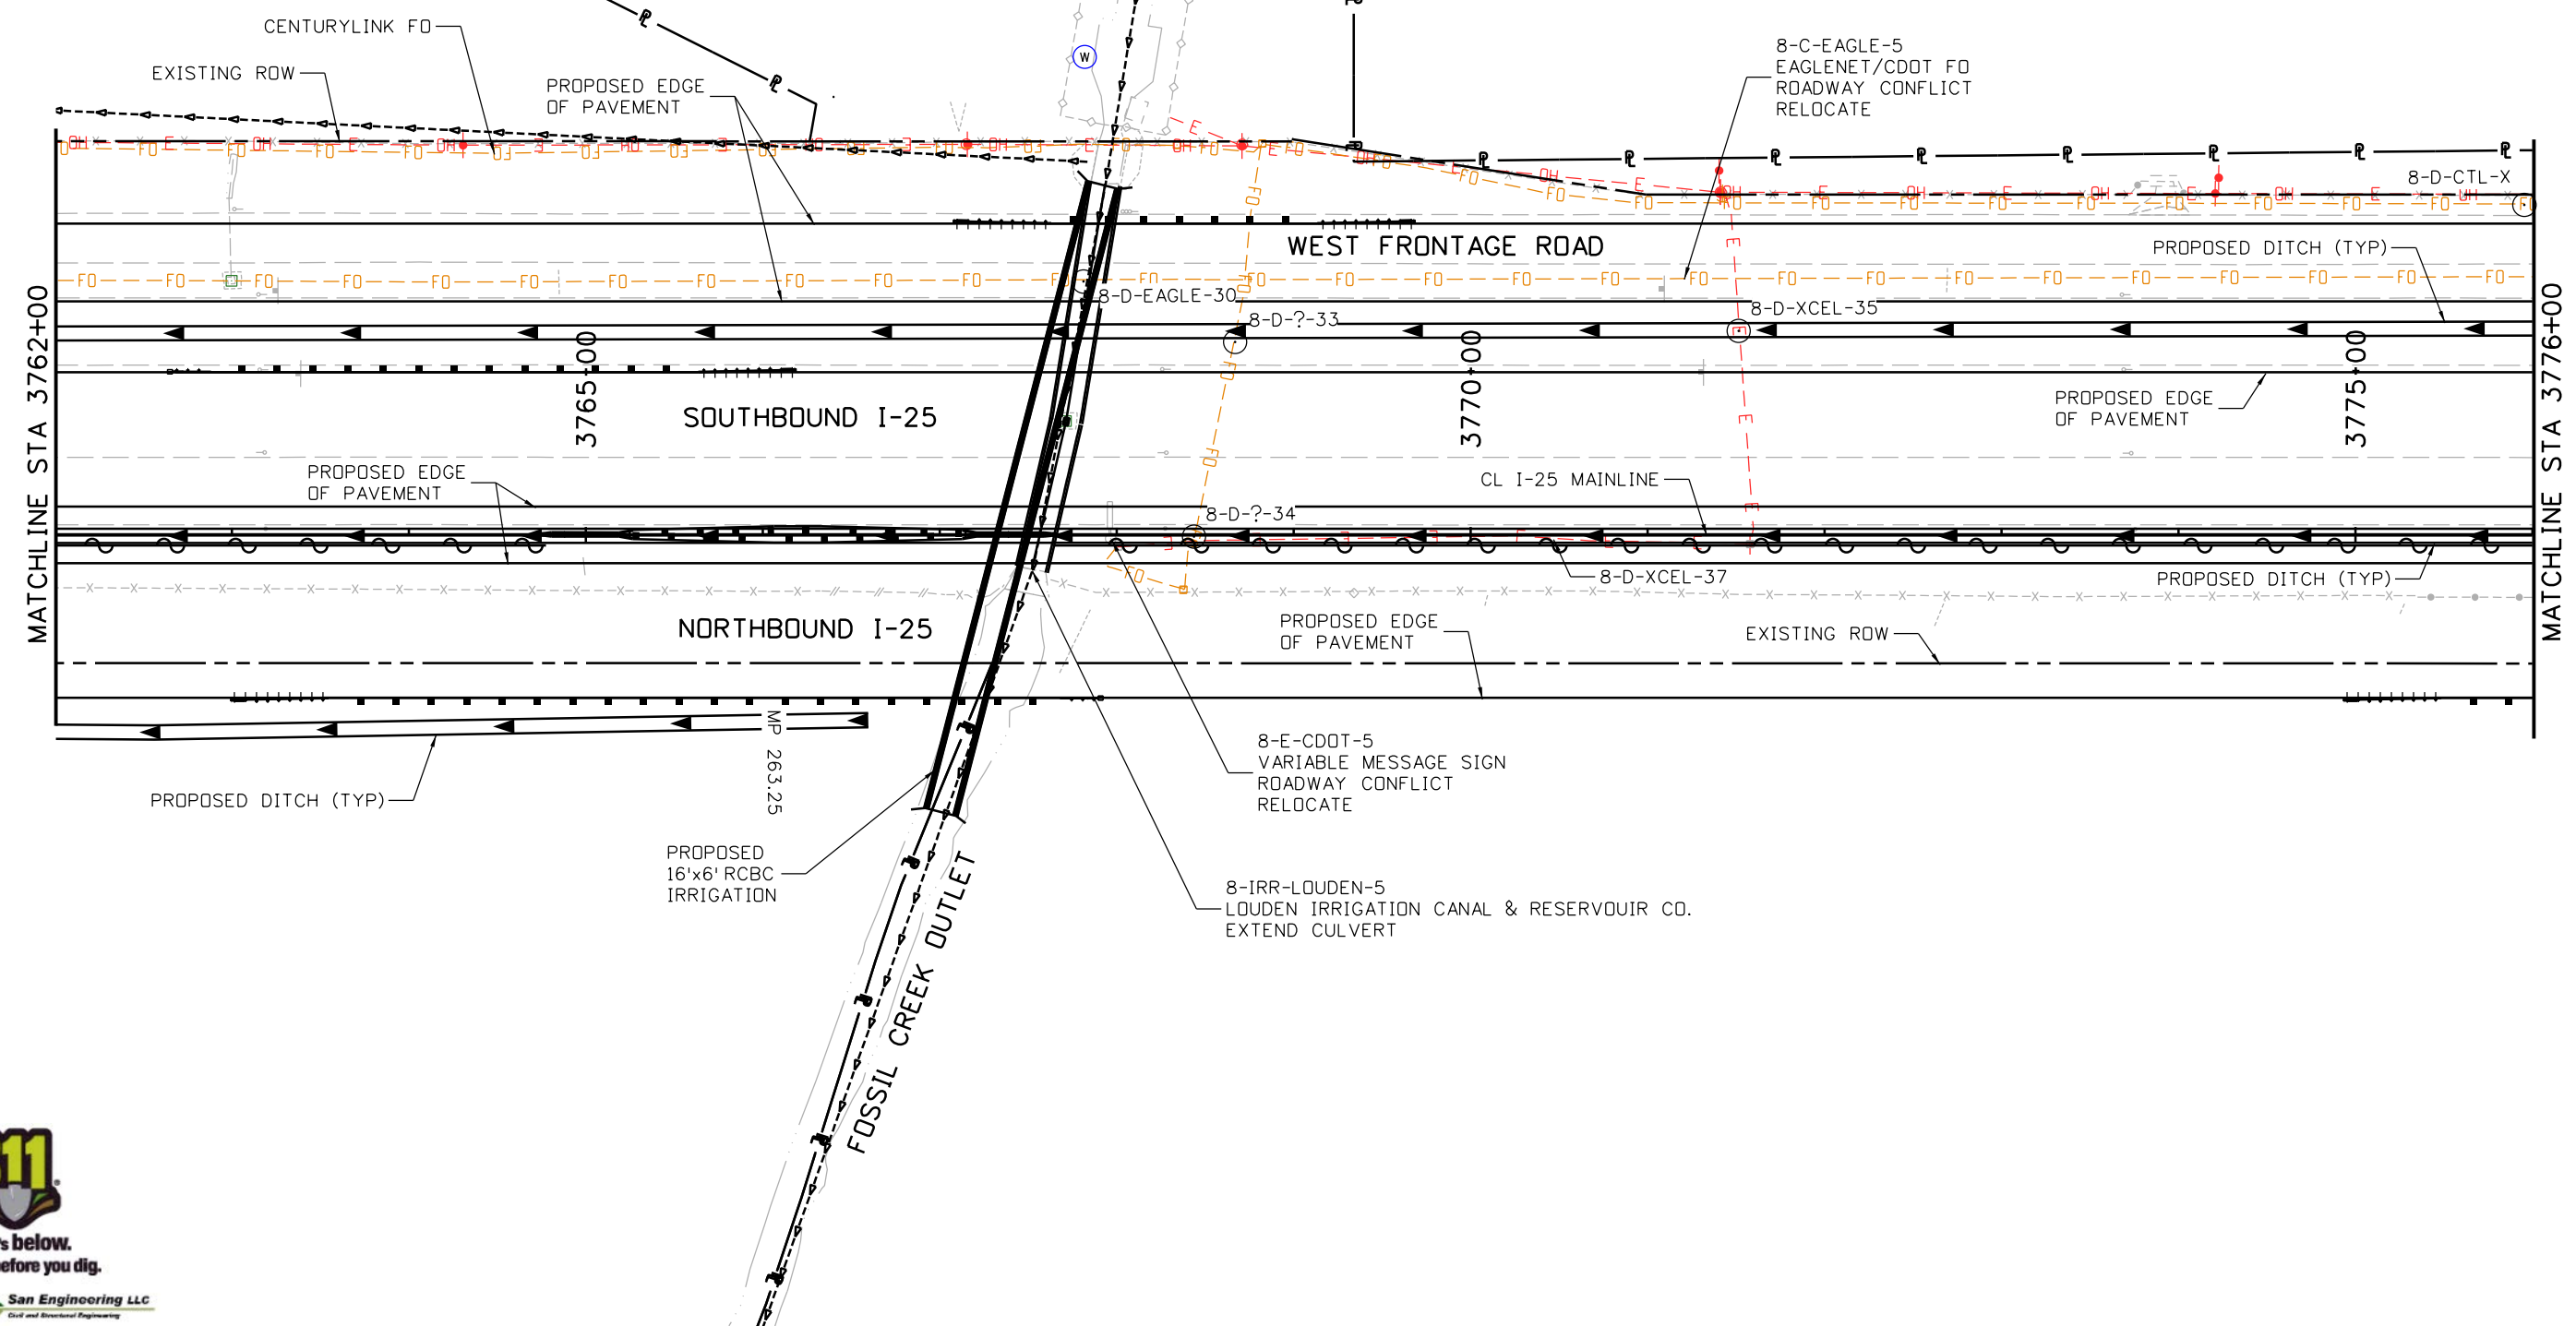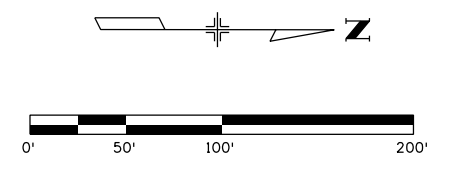

| | | | | | | | | | | | | | | |
|---|--|-----------------|----------|-------|--|--|----------------|--|--|--|---------------------------|--|------------------|--|
| Print Date: 10/9/2015 | | Sheet Revisions | | | Colorado Department of Transportation | | As Constructed | | I-25/SH 392 TO SH 14 DRAINAGE AND UTILITY PLAN I-25 MAINLINE | | Project No./Code | | | |
| File Name: 18357UTIL_Plan_I-25Mainline013.dgn | | Date: | Comments | Init. | 2207 East Highway 402 Loveland, CO 80537 Phone: 970-622-1268 FAX: 970-669-0289 Region 4 JFF | | No Revisions: | | Designer: Detailer: Sheet Subset: DRAIN | | IM 0253-221 | | | |
| Horiz. Scale: 1:100 Vert. Scale: | | | | | | | Revised: | | | | Structure Numbers | | 18357 | |
| Unit Information Unit Leader Initials: | | | | | | | Void: | | | | Subset Sheets: U14 of U62 | | Sheet Number 221 | |
| 7604 Technology Way, Suite 400 Denver, CO 80237 Phone: (303) 221-7275 Fax: (303) 221-7276 | | | | | | | | | | | | | | |

ogu3327 4:41:46 PM c:\pwwork\jps\jpw\ogut3327\dms24462\18357UTIL_Plan_I-25Mainline013.dgn

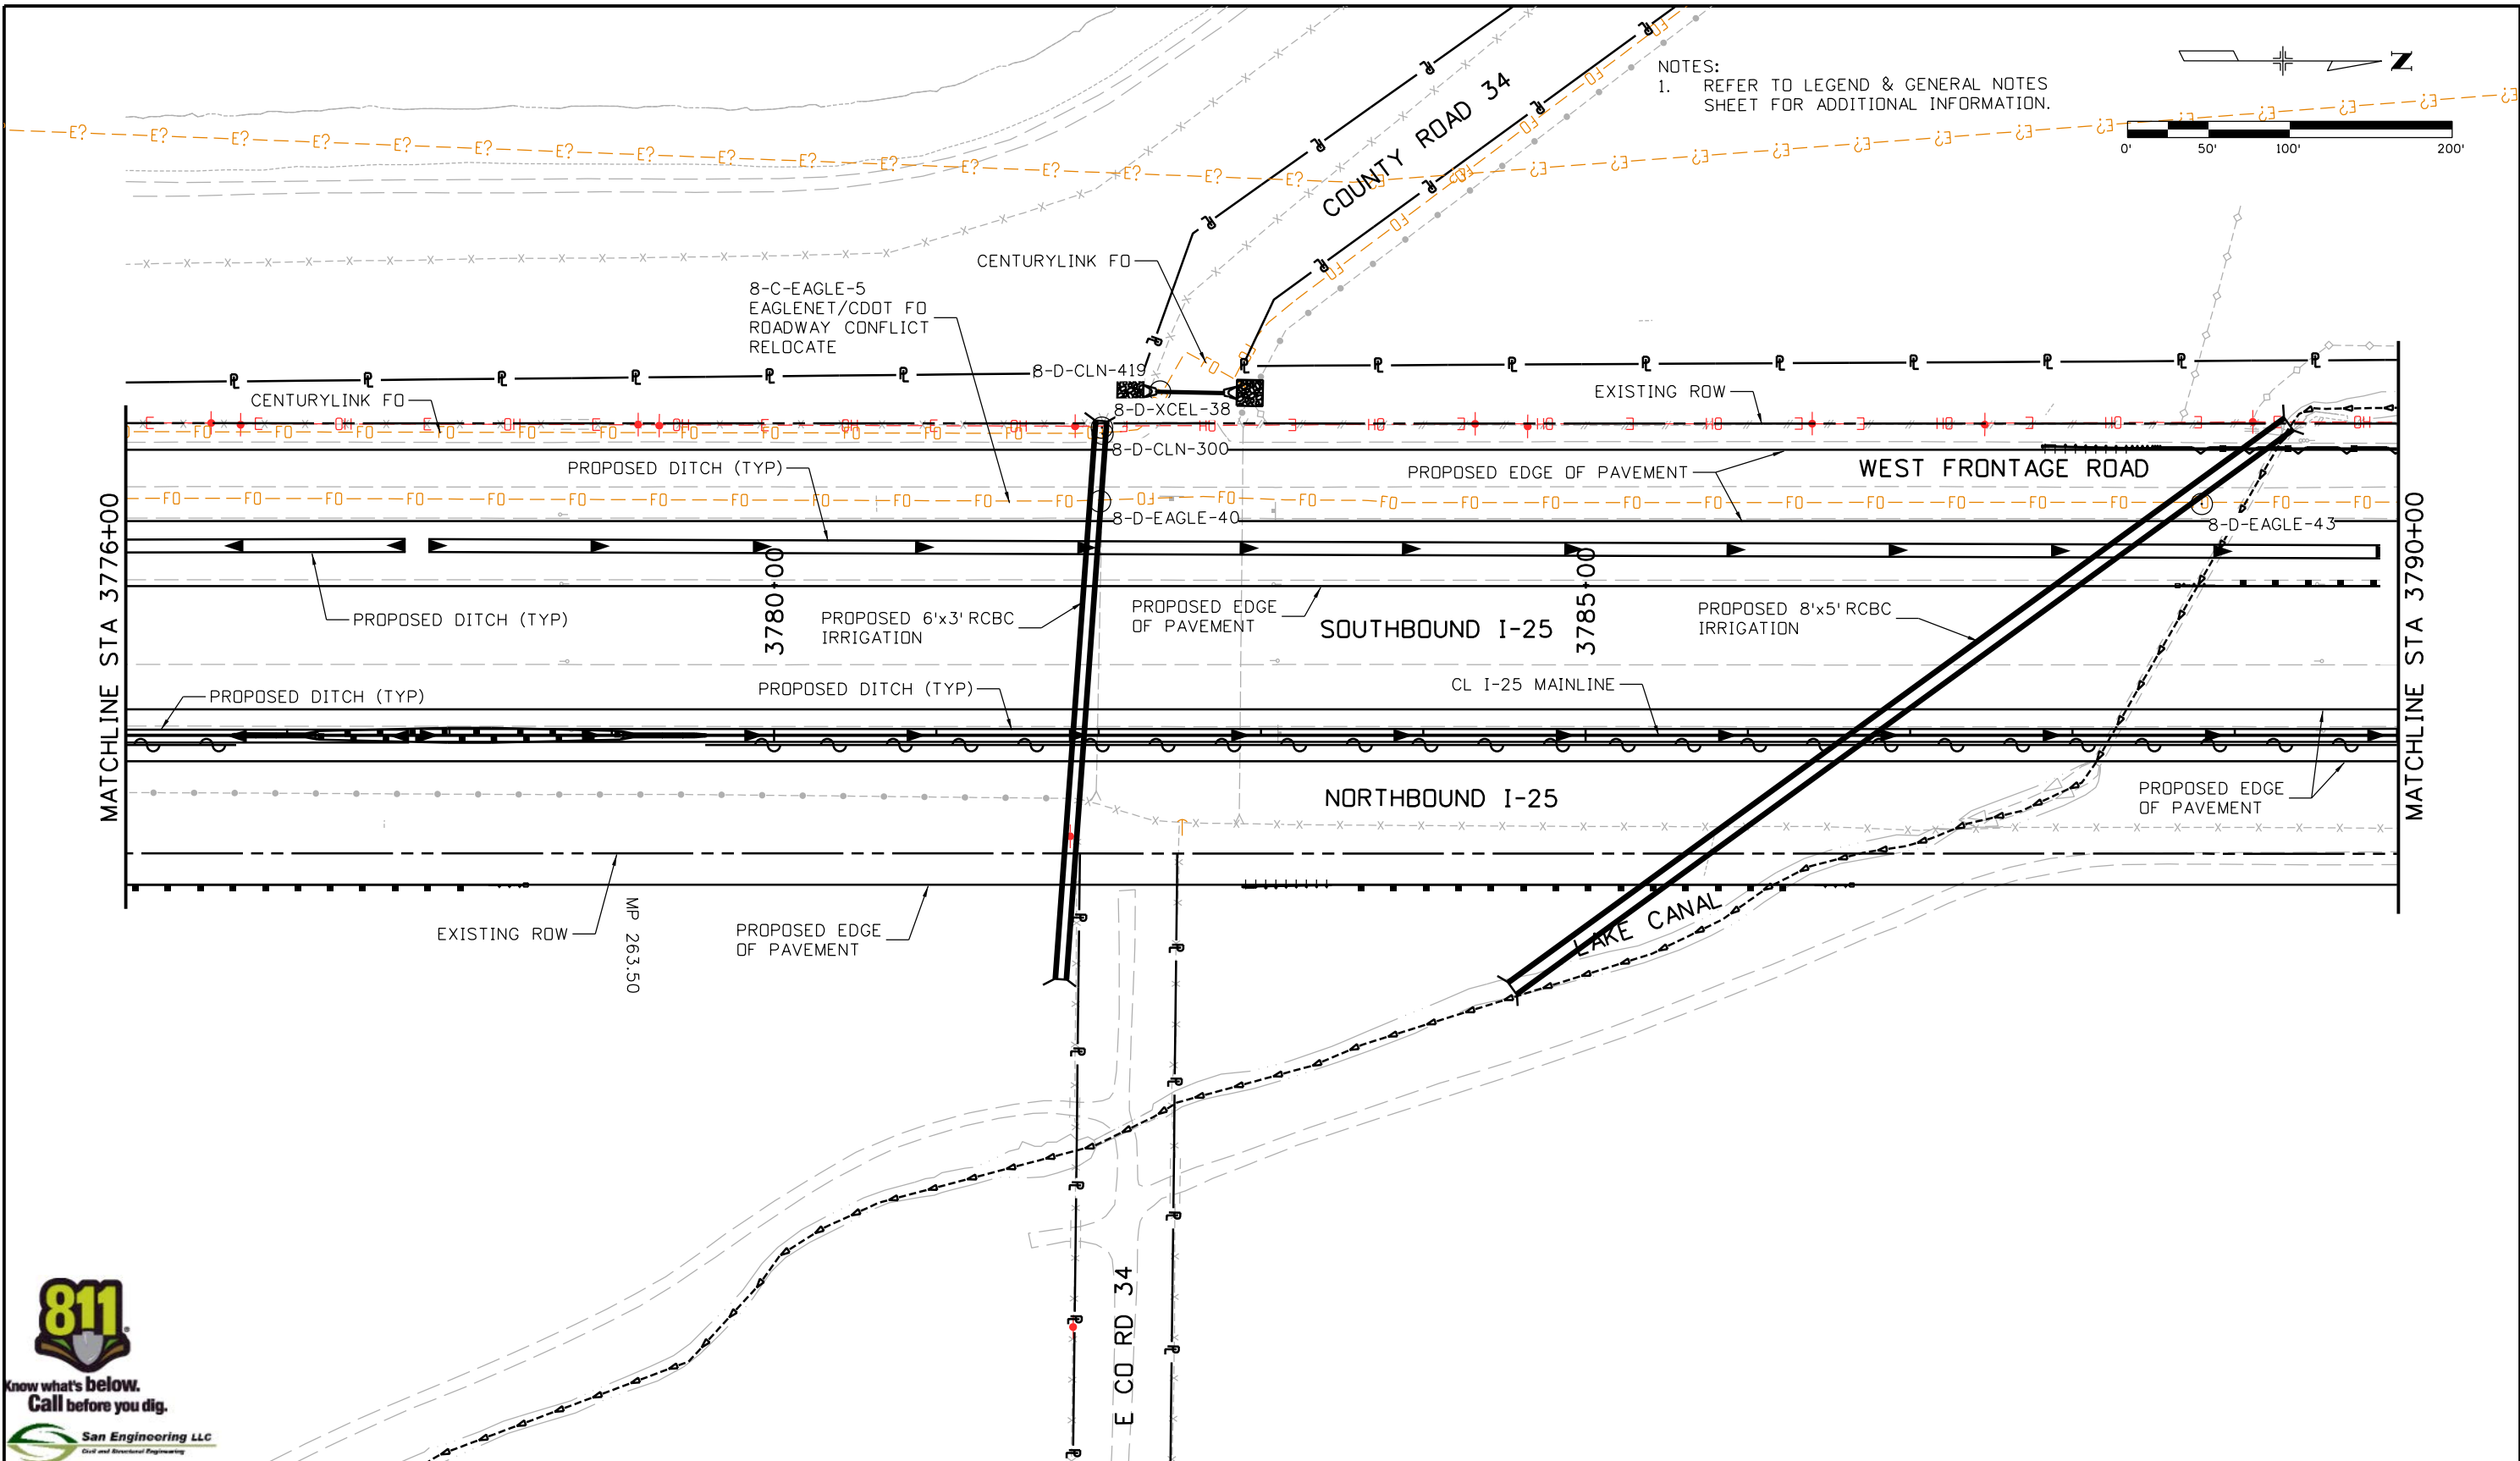

Print Date: 10/9/2015
 File Name: 18357UTIL_Plan_I-25Mainline014.dgn
 Horiz. Scale: 1:100 Vert. Scale:
 Unit Information Unit Leader Initials:
ATKINS 7604 Technology Way, Suite 400
 Denver, CO 80237
 Phone: (303) 221-7275 Fax: (303) 221-7276

| Sheet Revisions | | |
|-----------------|----------|-------|
| Date: | Comments | Init. |
| | | |
| | | |
| | | |

Colorado Department of Transportation

 Region 4
 2207 East Highway 402
 Loveland, CO 80537
 Phone: 970-622-1268 FAX: 970-669-0289
 JFF

| |
|-----------------------|
| As Constructed |
| No Revisions: |
| Revised: |
| Void: |




**I-25/SH 392 TO SH 14
 DRAINAGE AND UTILITY PLAN
 I-25 MAINLINE**

| | |
|---------------------|---------------------------|
| Designer: | Structure Numbers |
| Detailer: | |
| Sheet Subset: DRAIN | Subset Sheets: U15 of U62 |

| |
|-------------------------|
| Project No./Code |
| IM 0253-221 |
| 18357 |
| Sheet Number 222 |

ogu3327 4:42:51 PM c:\pwork\work\pbs\jpw\agut3327\dms24462\18357UTIL_Plan_I-25Mainline014.dgn

NOTES:
 1. REFER TO LEGEND & GENERAL NOTES SHEET FOR ADDITIONAL INFORMATION.

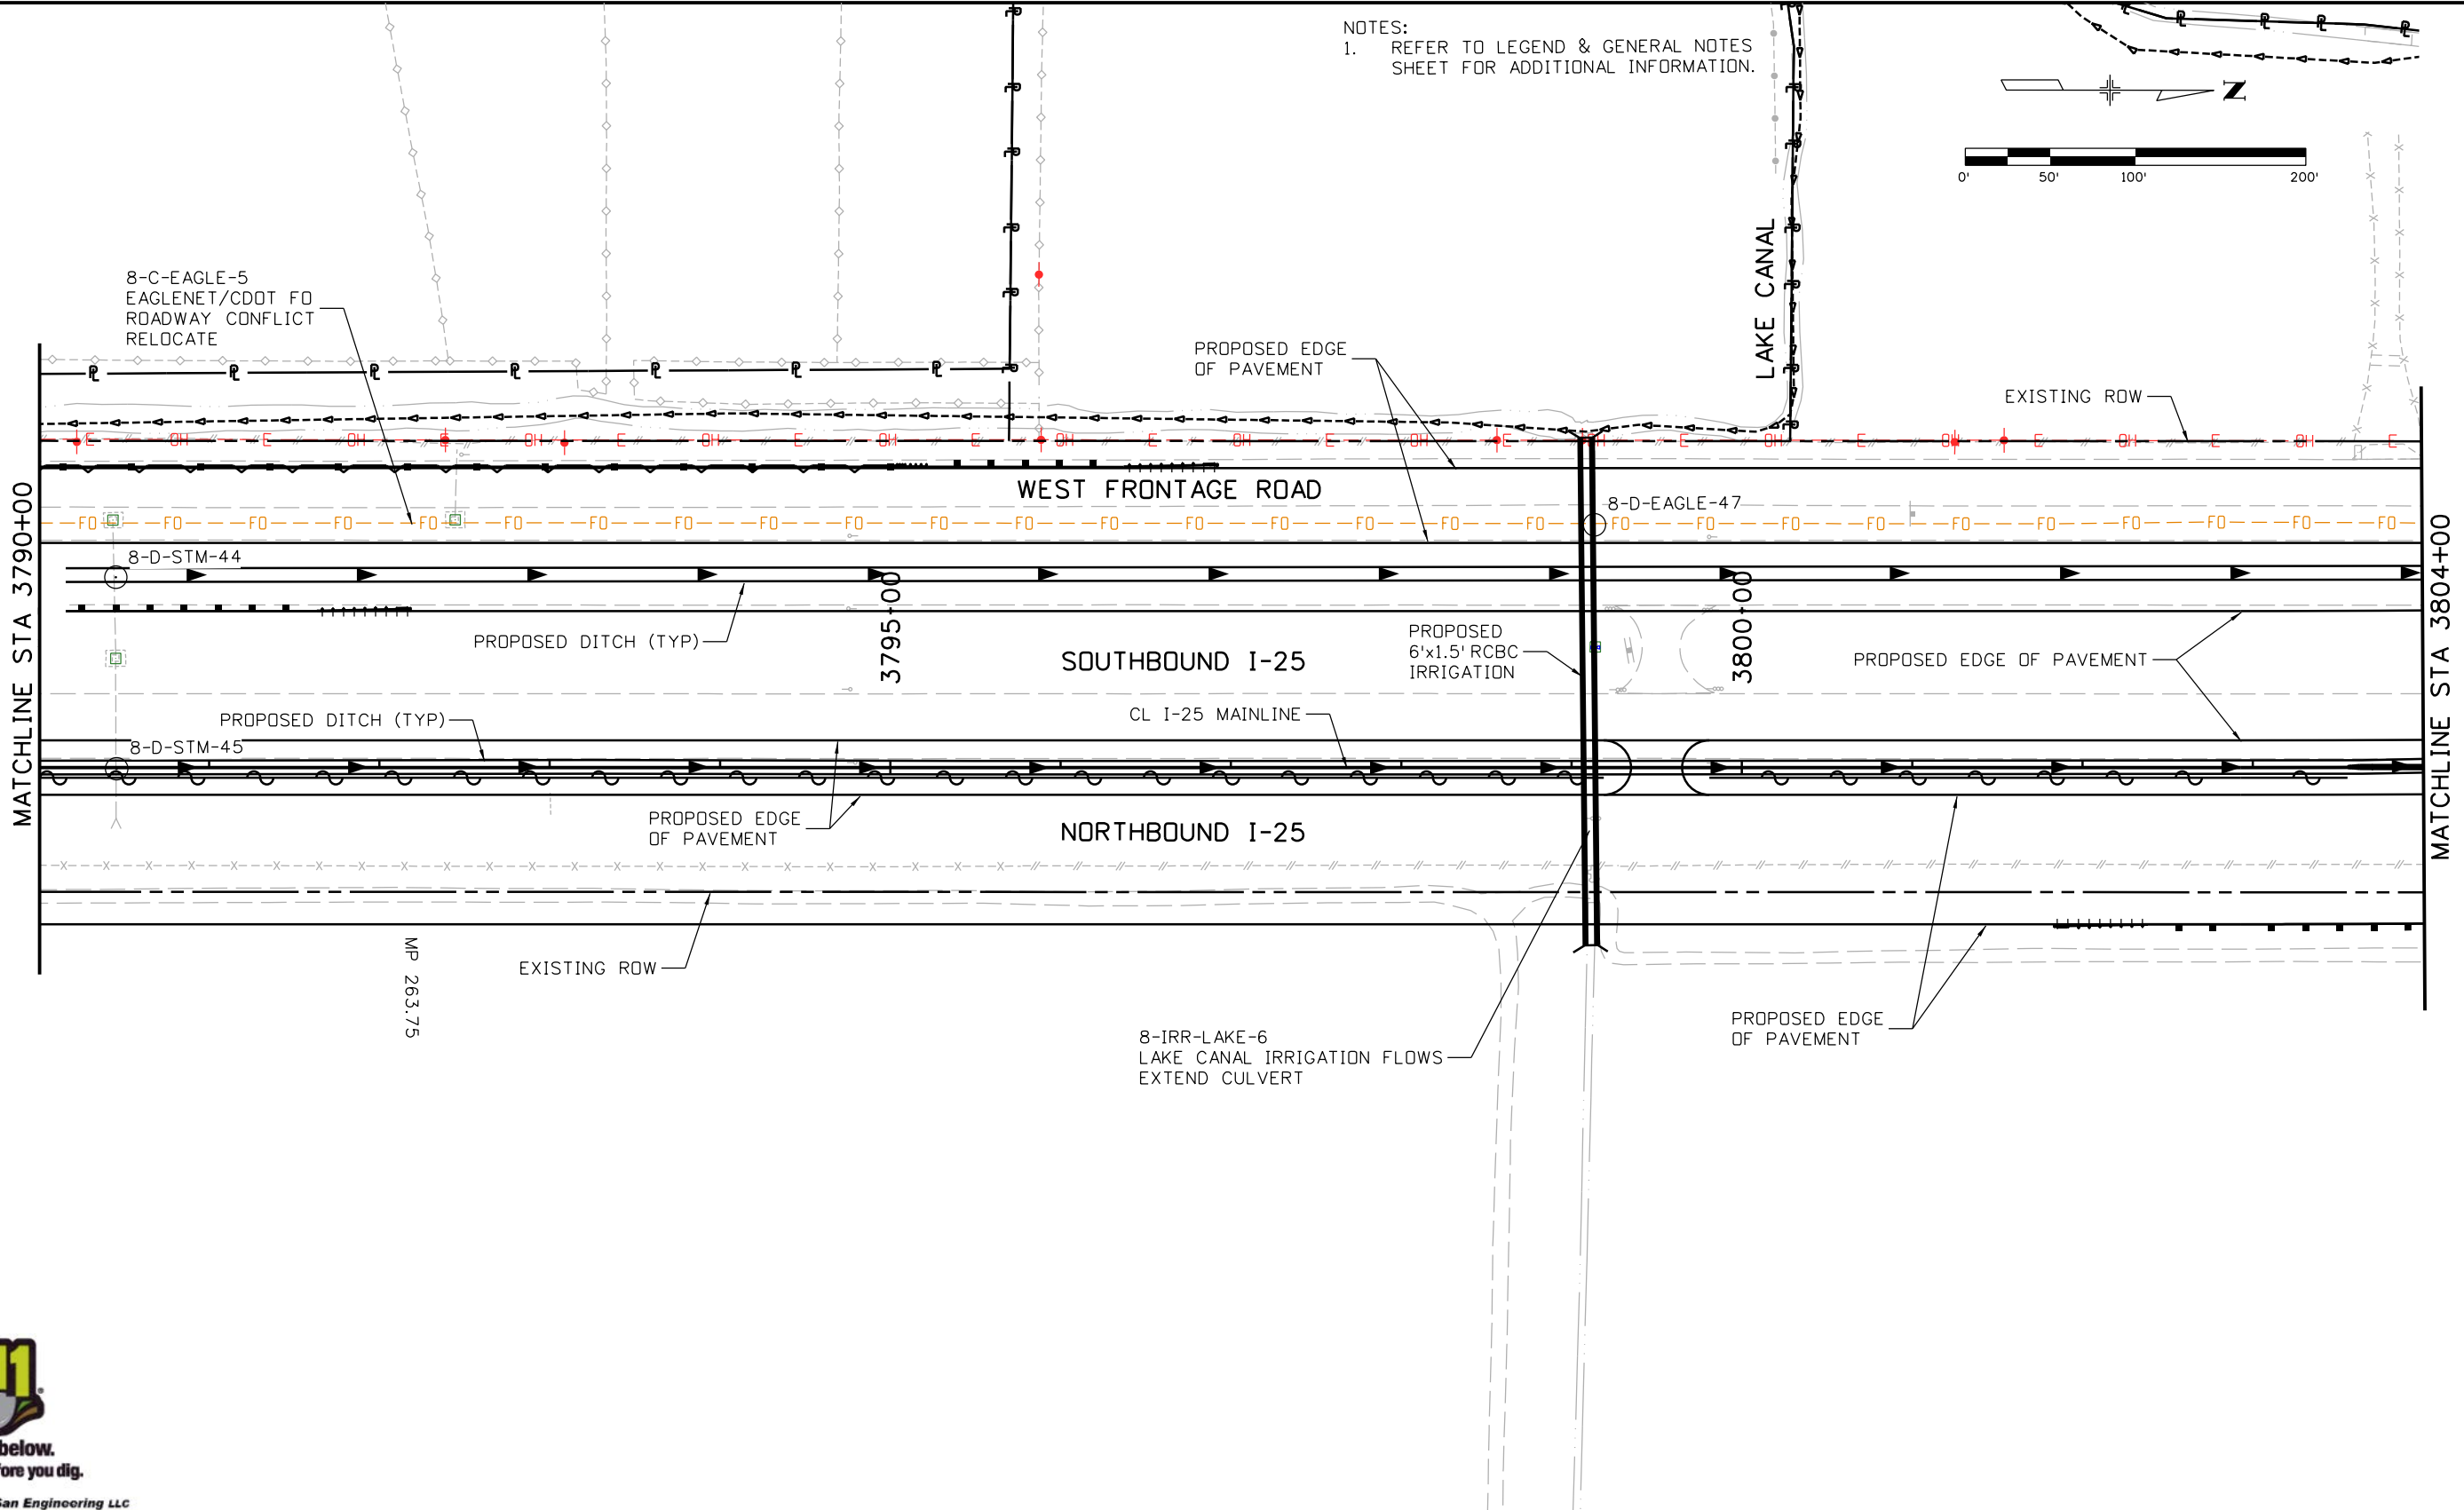  

San Engineering LLC
 Civil and Structural Engineering

| | |
|---|------|
| Print Date: 10/9/2015 | 0000 |
| File Name: 18357UTIL_Plan_1-25Mainline015.dgn | |
| Horiz. Scale: 1:100 Vert. Scale: | |
| Unit Information Unit Leader Initials: | |
| ATKINS 7604 Technology Way, Suite 400 Denver, CO 80237 Phone: (303) 221-7275 Fax: (303) 221-7276 | |

| Sheet Revisions | | |
|-----------------|----------|-------|
| Date: | Comments | Init. |
| | | |
| | | |
| | | |

Colorado Department of Transportation

2207 East Highway 402
 Loveland, CO 80537
 Phone: 970-622-1268 FAX: 970-669-0289

Region 4 JFF



| |
|----------------|
| As Constructed |
| No Revisions: |
| Revised: |
| Void: |

| | | |
|--|---------------------------|--|
| I-25/SH 392 TO SH 14 DRAINAGE AND UTILITY PLAN I-25 MAINLINE | | |
| Designer: | Structure Numbers | |
| Detailer: | | |
| Sheet Subset: DRAIN | Subset Sheets: U16 of U62 | |

| |
|------------------|
| Project No./Code |
| IM 0253-221 |
| 18357 |
| Sheet Number 223 |

ogul3327 4:43:29 PM c:\pw...work\pbb\jpw\ogul3327\dms24462\18357UTIL_Plan_1-25Mainline015.dgn

NOTES:
1. REFER TO LEGEND & GENERAL NOTES SHEET FOR ADDITIONAL INFORMATION.

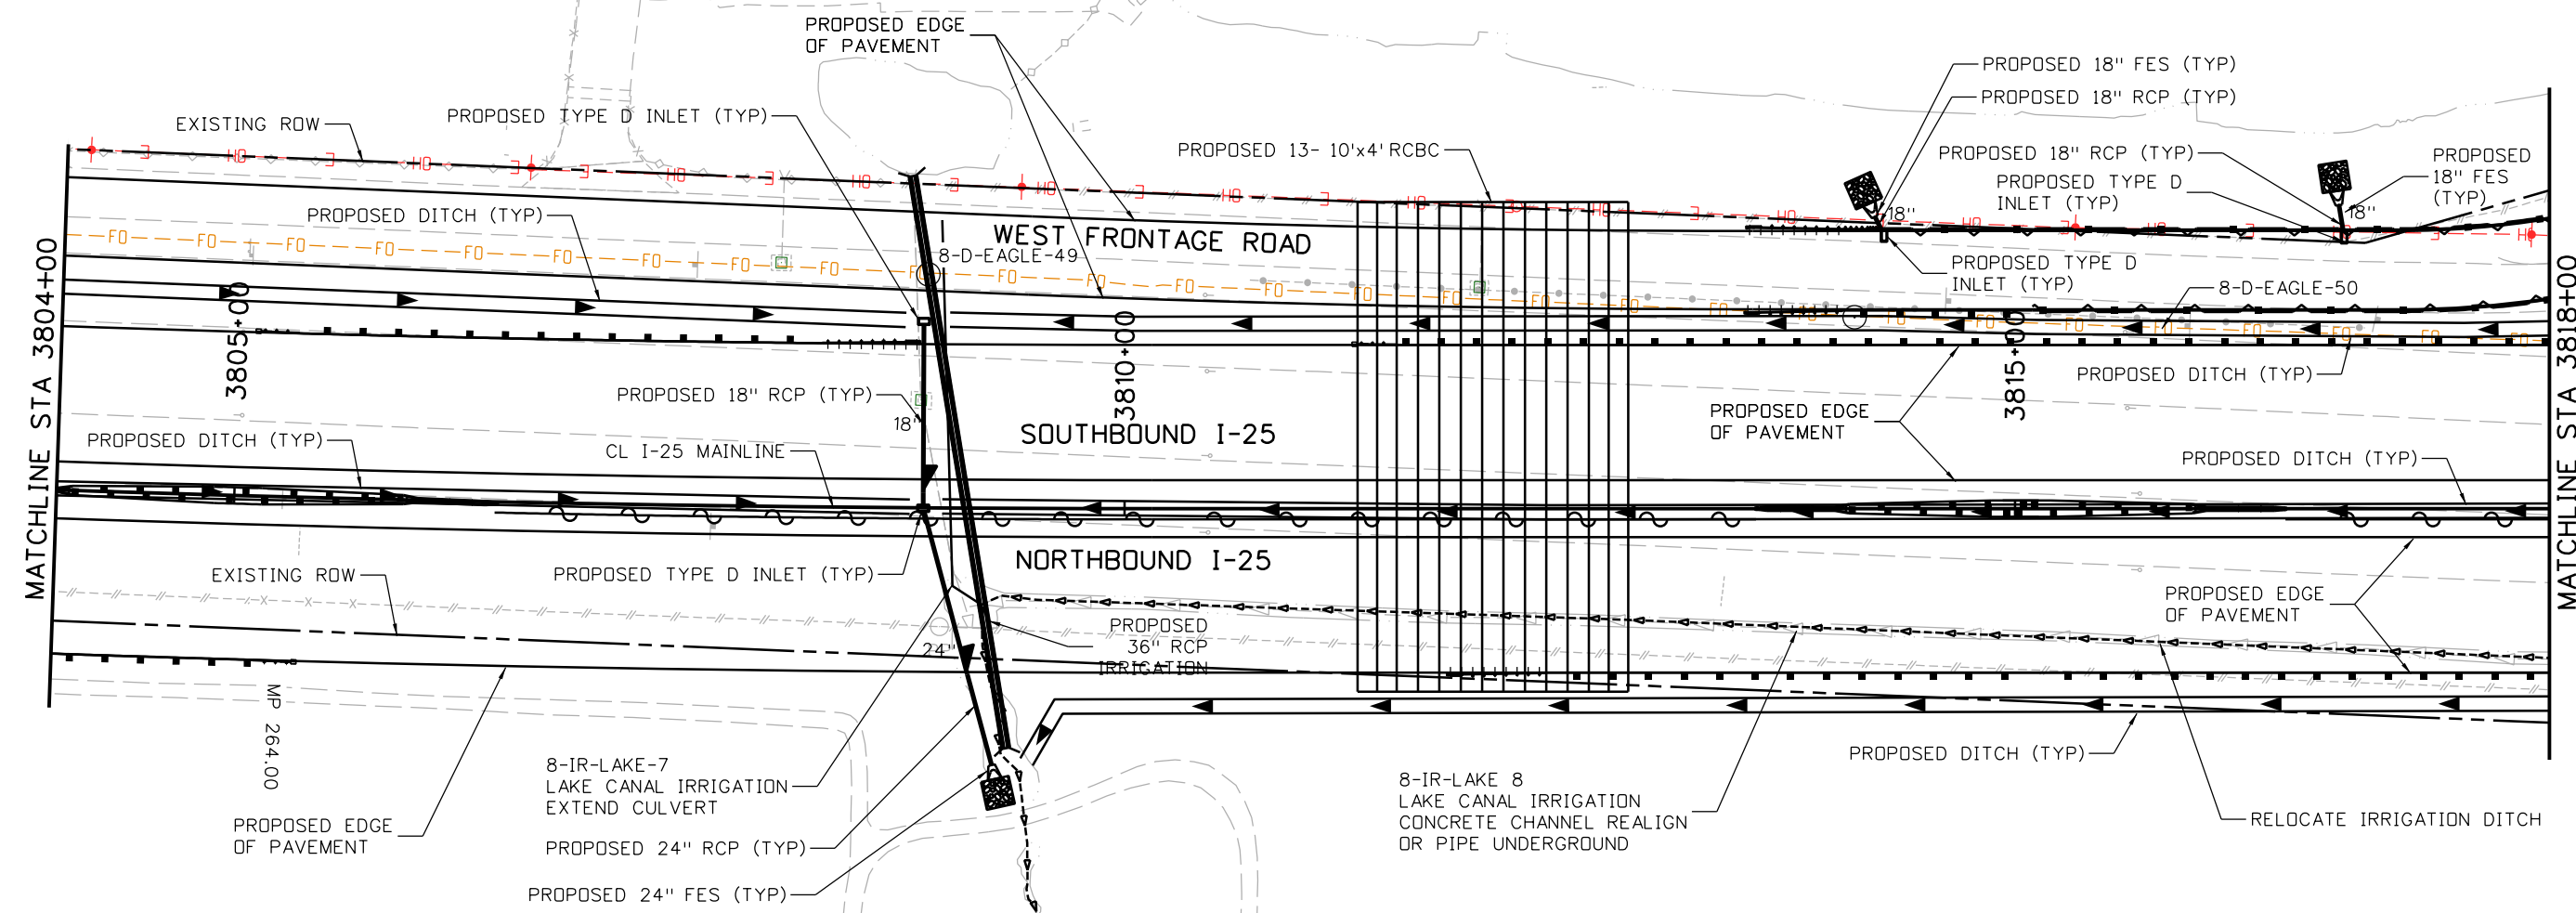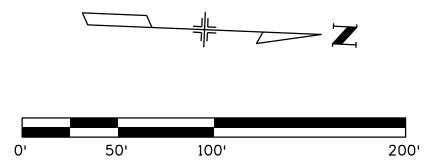

| | |
|---|---|
| Print Date: 10/9/2015 | |
| File Name: 18357UTIL_Plan_I-25Mainline016.dgn | |
| Horiz. Scale: 1:100 | Vert. Scale: |
| Unit Information | Unit Leader Initials: |
| ATKINS | 7604 Technology Way, Suite 400 Denver, CO 80237 Phone: (303) 221-7275 Fax: (303) 221-7276 |

| Sheet Revisions | | |
|-----------------|----------|-------|
| Date: | Comments | Init. |
| | | |
| | | |
| | | |

Colorado Department of Transportation

2207 East Highway 402
Loveland, CO 80537
Phone: 970-622-1268 FAX: 970-669-0289

Region 4 JFF



| | |
|----------------|--|
| As Constructed | |
| No Revisions: | |
| Revised: | |
| Void: | |

| | | | |
|--|---------------------------|--|--|
| I-25/SH 392 TO SH 14 DRAINAGE AND UTILITY PLAN I-25 MAINLINE | | | |
| Designer: | Structure Numbers | | |
| Detailer: | | | |
| Sheet Subset: DRAIN | Subset Sheets: U17 of U62 | | |

| | |
|------------------|-------------|
| Project No./Code | IM 0253-221 |
| | 18357 |
| Sheet Number | 224 |

ogui3327 4:44:07 PM c:\pwworkspace\pbis\pwi\ogui3327\dms24462\18357UTIL_Plan_I-25Mainline016.dgn

NOTES:
1. REFER TO LEGEND & GENERAL NOTES SHEET FOR ADDITIONAL INFORMATION.

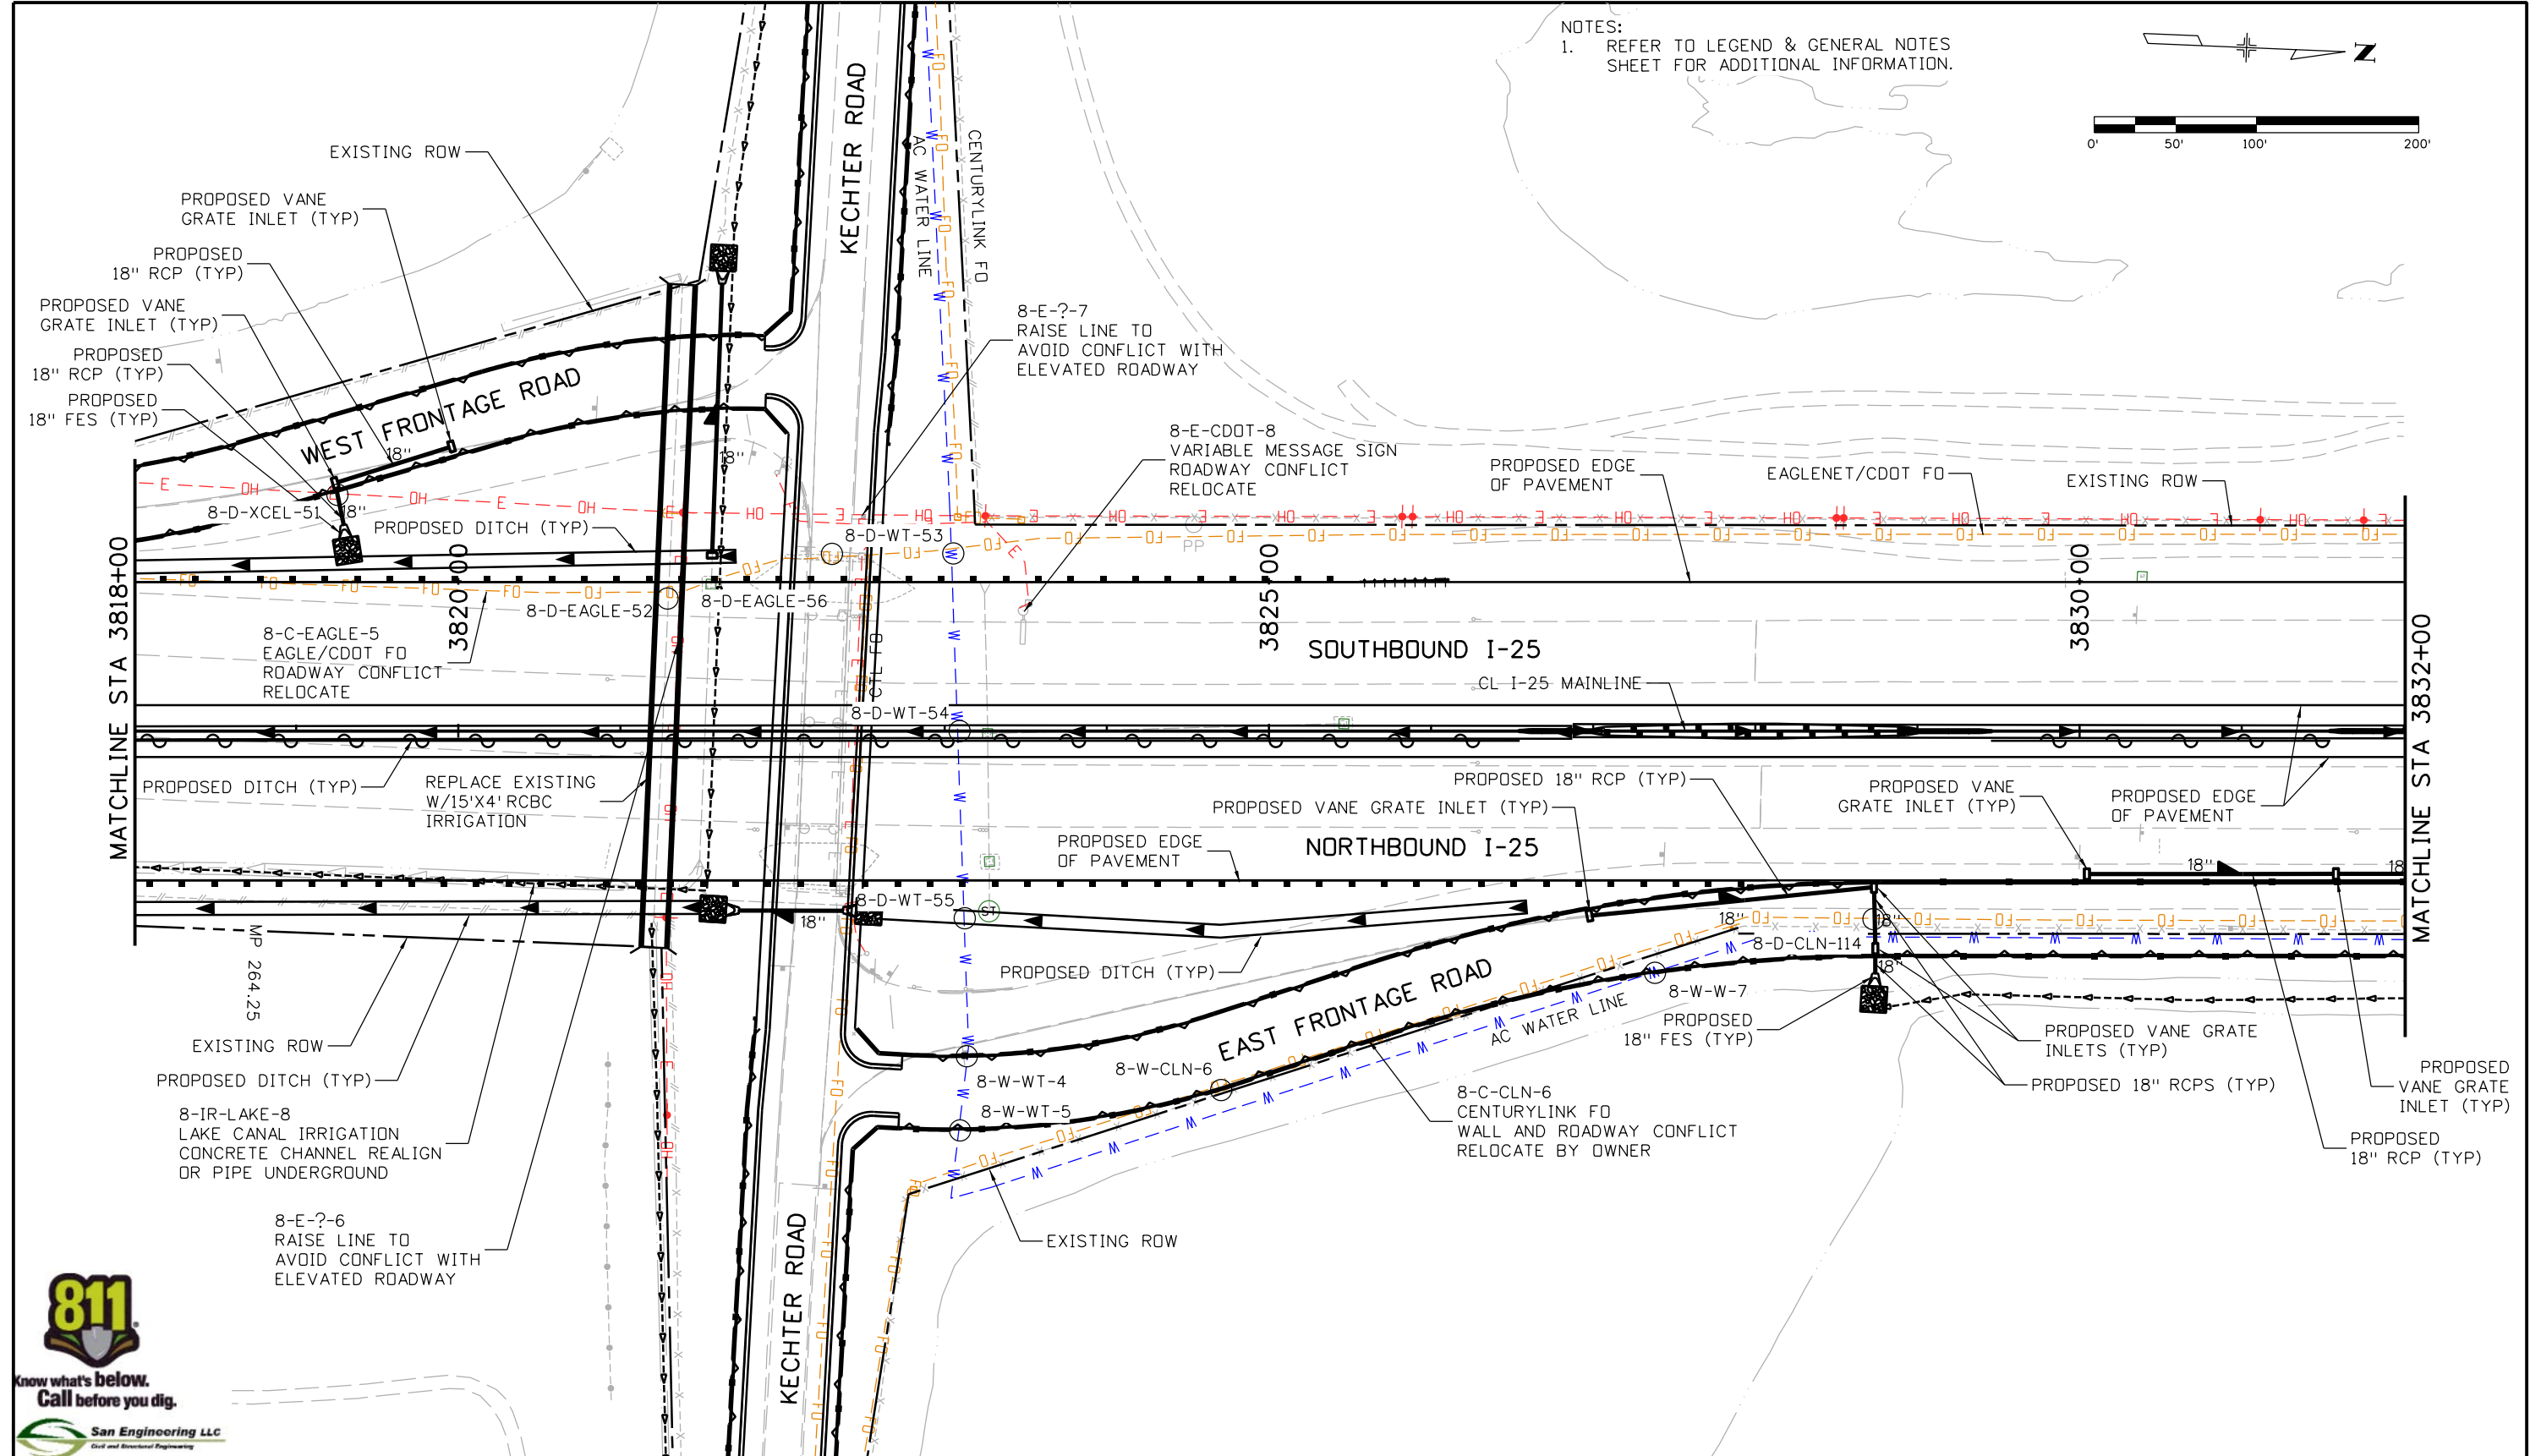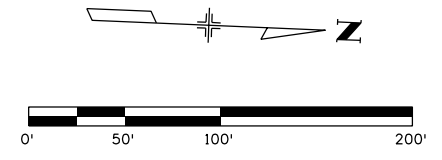

San Engineering LLC
Civil and Structural Engineering

| | |
|---|---|
| Print Date: 10/9/2015 | |
| File Name: 18357UTIL_Plan_1-25Mainline017.dgn | |
| Horiz. Scale: 1:100 | Vert. Scale: |
| Unit Information | Unit Leader Initials: |
| ATKINS | 7604 Technology Way, Suite 400 Denver, CO 80237 Phone: (303) 221-7275 Fax: (303) 221-7276 |

| Sheet Revisions | | |
|-----------------|----------|-------|
| Date: | Comments | Init. |
| | | |
| | | |
| | | |

Colorado Department of Transportation

2207 East Highway 402
Loveland, CO 80537
Phone: 970-622-1268 FAX: 970-669-0289

Region 4 JFF

| | |
|----------------|--|
| As Constructed | |
| No Revisions: | |
| Revised: | |
| Void: | |


| | | | |
|--|---------------------------|--|--|
| I-25/SH 392 TO SH 14 DRAINAGE AND UTILITY PLAN I-25 MAINLINE | | | |
| Designer: | Structure Numbers | | |
| Detailer: | | | |
| Sheet Subset: DRAIN | Subset Sheets: U18 of U62 | | |

| | |
|------------------|-----|
| Project No./Code | |
| IM 0253-221 | |
| 18357 | |
| Sheet Number | 225 |

ogui3327 4:44:38 PM c:\pw...work\pbls\pw1\ogui3327\dms24462\18357UTIL_Plan_1-25Mainline017.dgn

ISLAND LAKE

NOTES:
1. REFER TO LEGEND & GENERAL NOTES SHEET FOR ADDITIONAL INFORMATION.

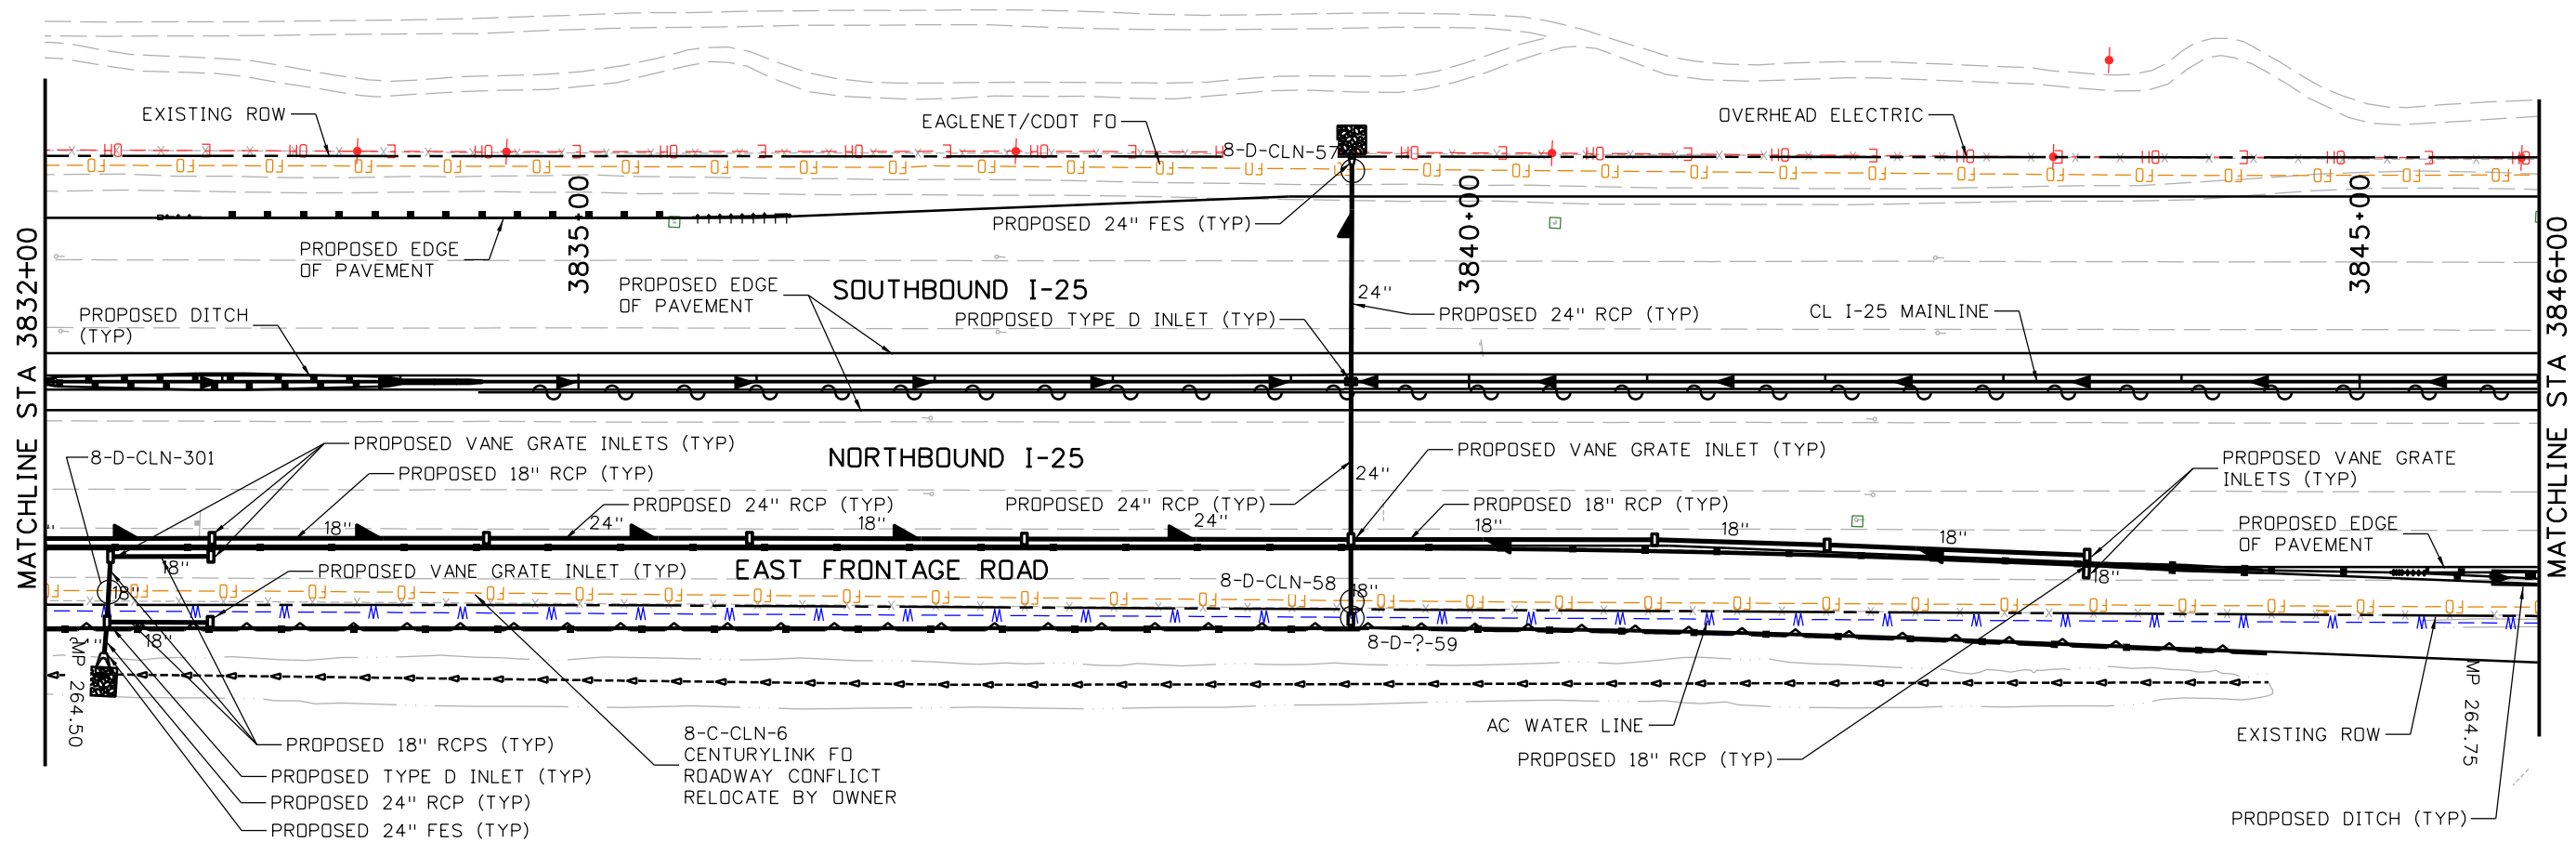

Know what's below.
Call before you dig.



| | |
|---|------|
| Print Date: 10/9/2015 | 0000 |
| File Name: 18357UTIL_Plan_I-25Mainline018.dgn | |
| Horiz. Scale: 1:100 Vert. Scale: | |
| Unit Information Unit Leader Initials: | |
| ATKINS 7604 Technology Way, Suite 400 Denver, CO 80237 Phone: (303) 221-7275 Fax: (303) 221-7276 | |

| Sheet Revisions | | |
|-----------------|----------|-------|
| Date: | Comments | Init. |
| | | |
| | | |
| | | |

Colorado Department of Transportation

2207 East Highway 402
Loveland, CO 80537
Phone: 970-622-1268 FAX: 970-669-0289

Region 4 JFF



| |
|----------------|
| As Constructed |
| No Revisions: |
| Revised: |
| Void: |

| | | | |
|--|---------------------------|--|--|
| I-25/SH 392 TO SH 14 DRAINAGE AND UTILITY PLAN I-25 MAINLINE | | | |
| Designer: | Structure Numbers | | |
| Detailer: | | | |
| Sheet Subset: DRAIN | Subset Sheets: U19 of U62 | | |

| |
|------------------|
| Project No./Code |
| IM 0253-221 |
| 18357 |
| Sheet Number 226 |

c:\pwwork\jps\jpw\18357\18357UTIL_Plan_I-25Mainline018.dgn

NOTES:
 1. REFER TO LEGEND & GENERAL NOTES SHEET FOR ADDITIONAL INFORMATION.

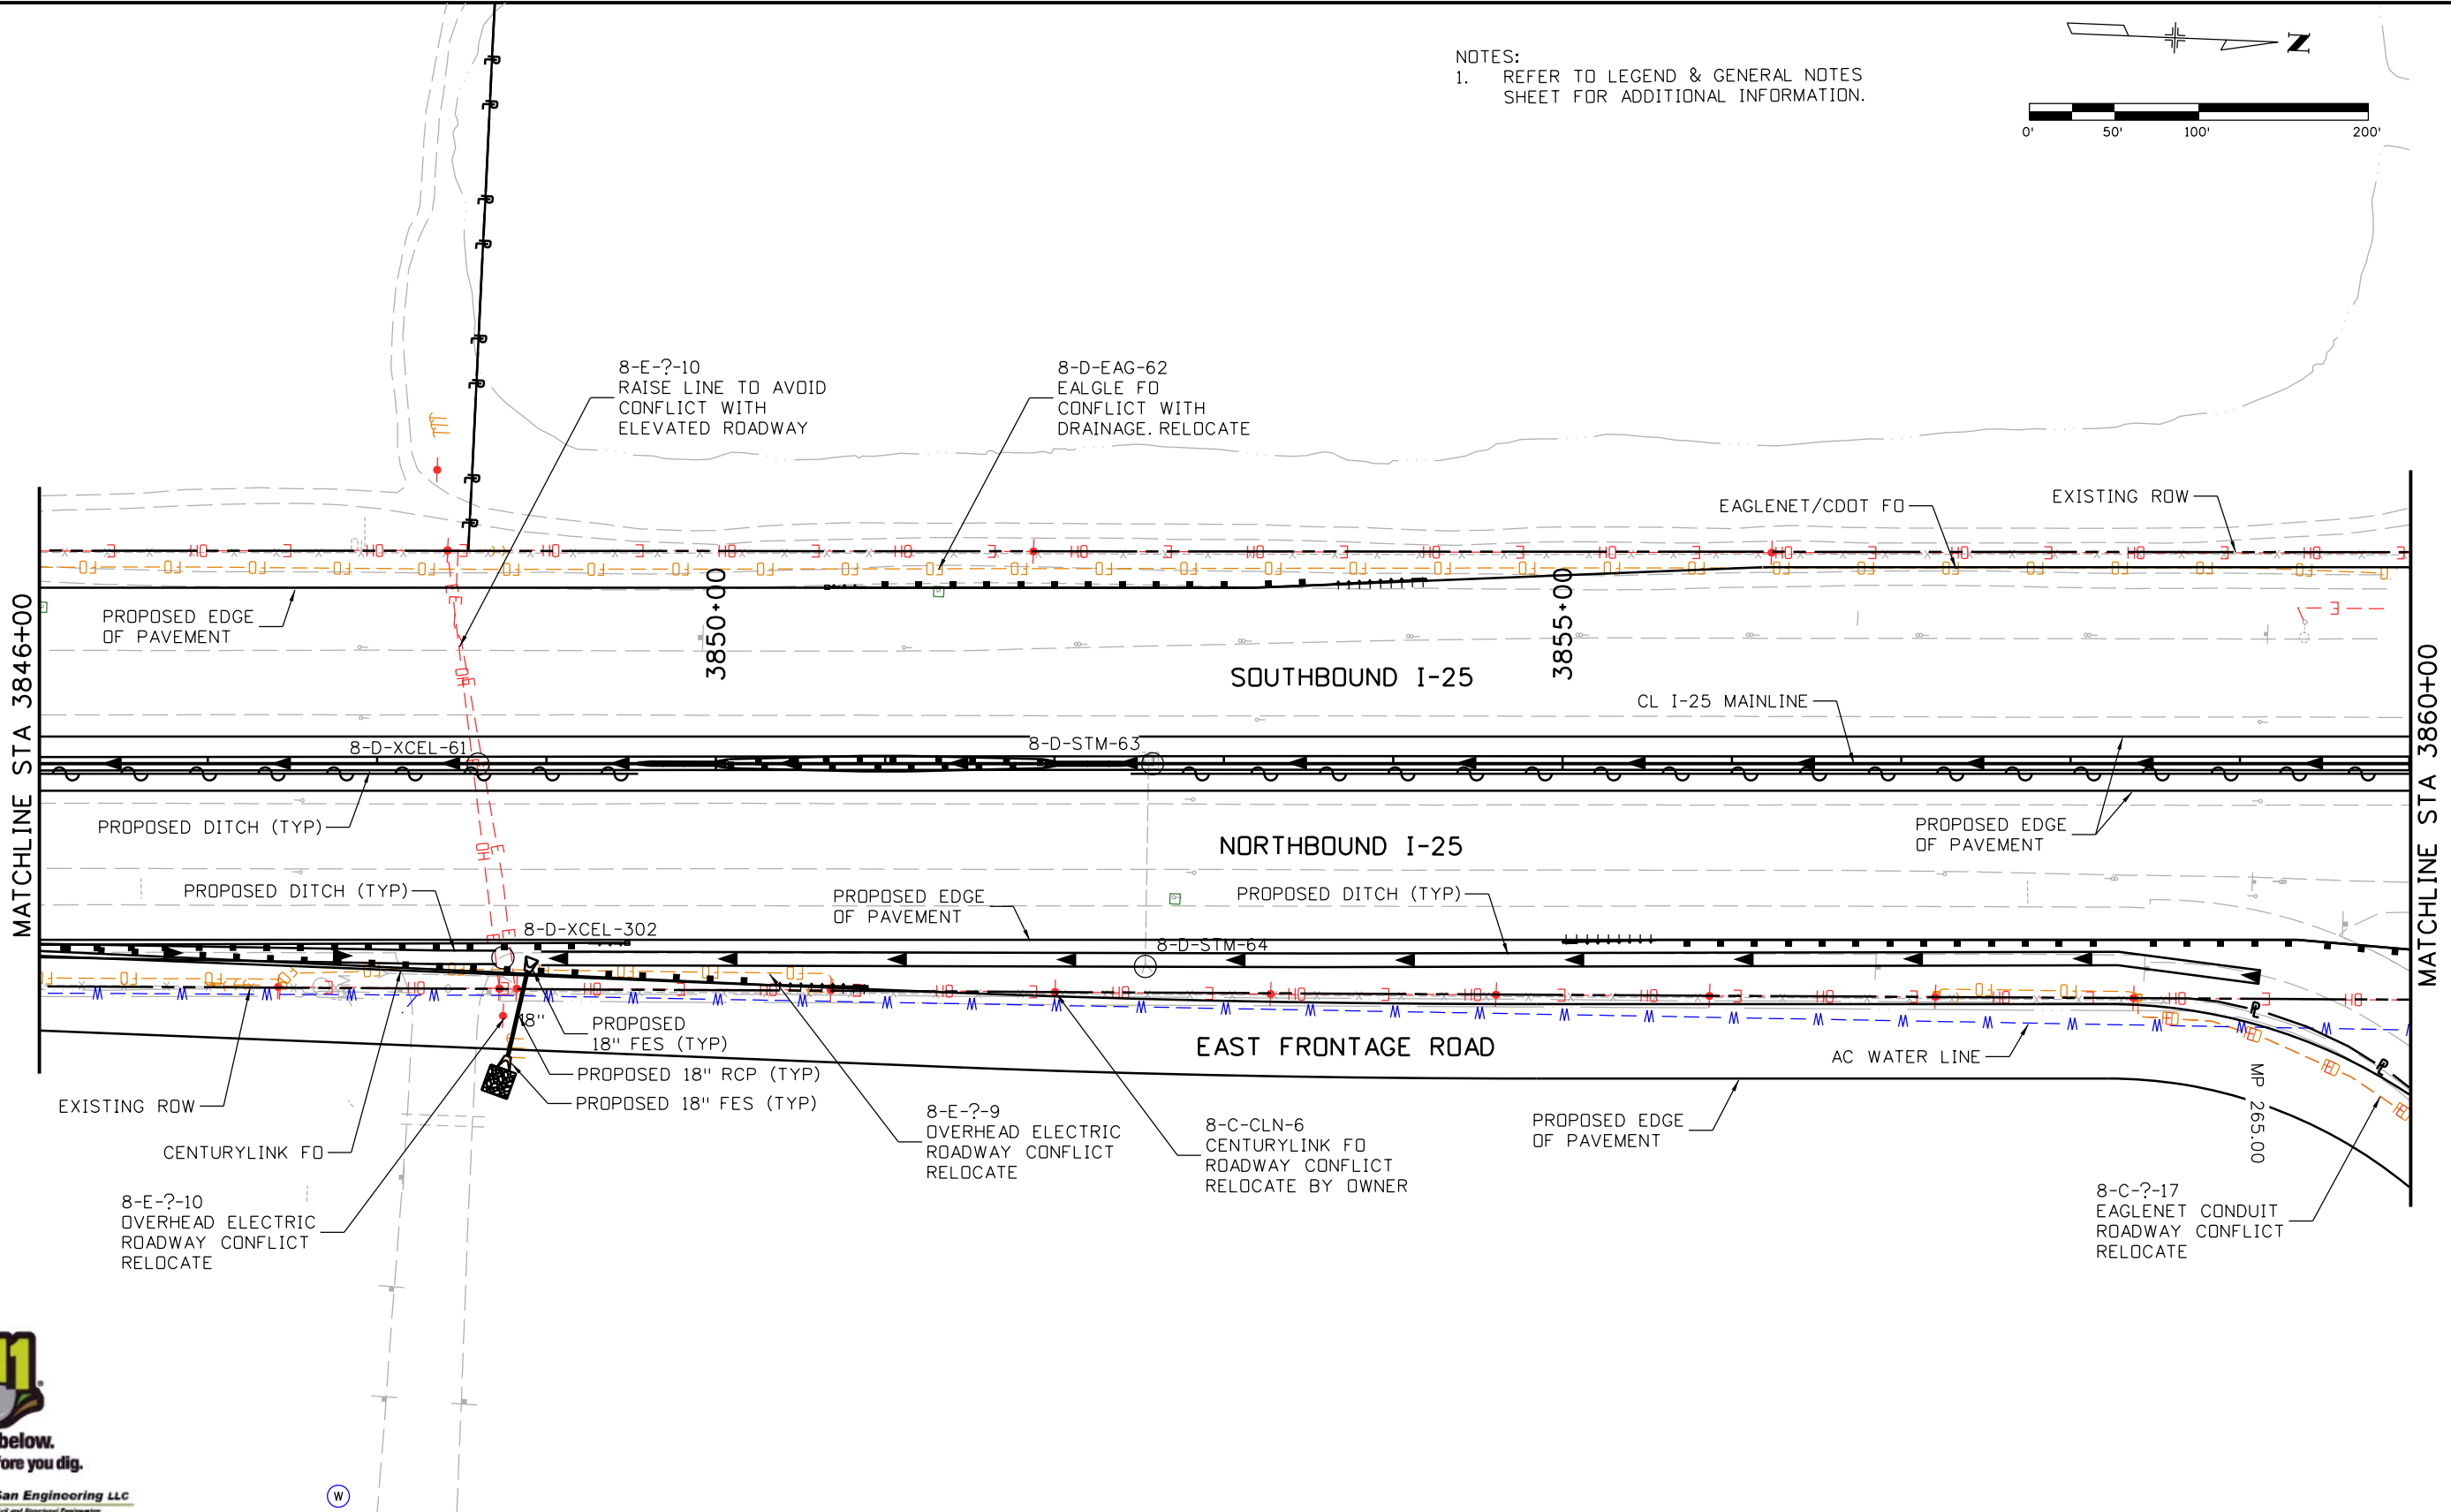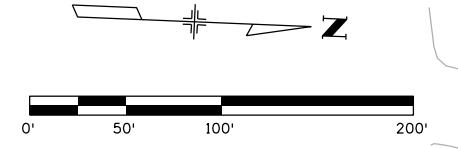

| | |
|---|---|
| Print Date: 10/9/2015 | |
| File Name: 18357UTIL_Plan_1-25Mainline019.dgn | |
| Horiz. Scale: 1:100 | Vert. Scale: |
| Unit Information | Unit Leader Initials: |
| ATKINS | 7604 Technology Way, Suite 400 Denver, CO 80237 Phone: (303) 221-7275 Fax: (303) 221-7276 |

| Sheet Revisions | | |
|-----------------|----------|-------|
| Date: | Comments | Init. |
| | | |
| | | |
| | | |

Colorado Department of Transportation



2207 East Highway 402
 Loveland, CO 80537
 Phone: 970-622-1268 FAX: 970-669-0289

Region 4 JFF



| | |
|----------------|--|
| As Constructed | |
| No Revisions: | |
| Revised: | |
| Void: | |

| | | | |
|--|---------------------------|--|--|
| I-25/SH 392 TO SH 14 DRAINAGE AND UTILITY PLAN I-25 MAINLINE | | | |
| Designer: | Structure Numbers | | |
| Detailer: | | | |
| Sheet Subset: DRAIN | Subset Sheets: U20 of U62 | | |

| | |
|------------------|-----|
| Project No./Code | |
| IM 0253-221 | |
| 18357 | |
| Sheet Number | 227 |

c:\pwork\work\pbs\jpw\agut3327\dms24462\18357UTIL_Plan_1-25Mainline019.dgn

NOTES:
1. REFER TO LEGEND & GENERAL NOTES SHEET FOR ADDITIONAL INFORMATION.

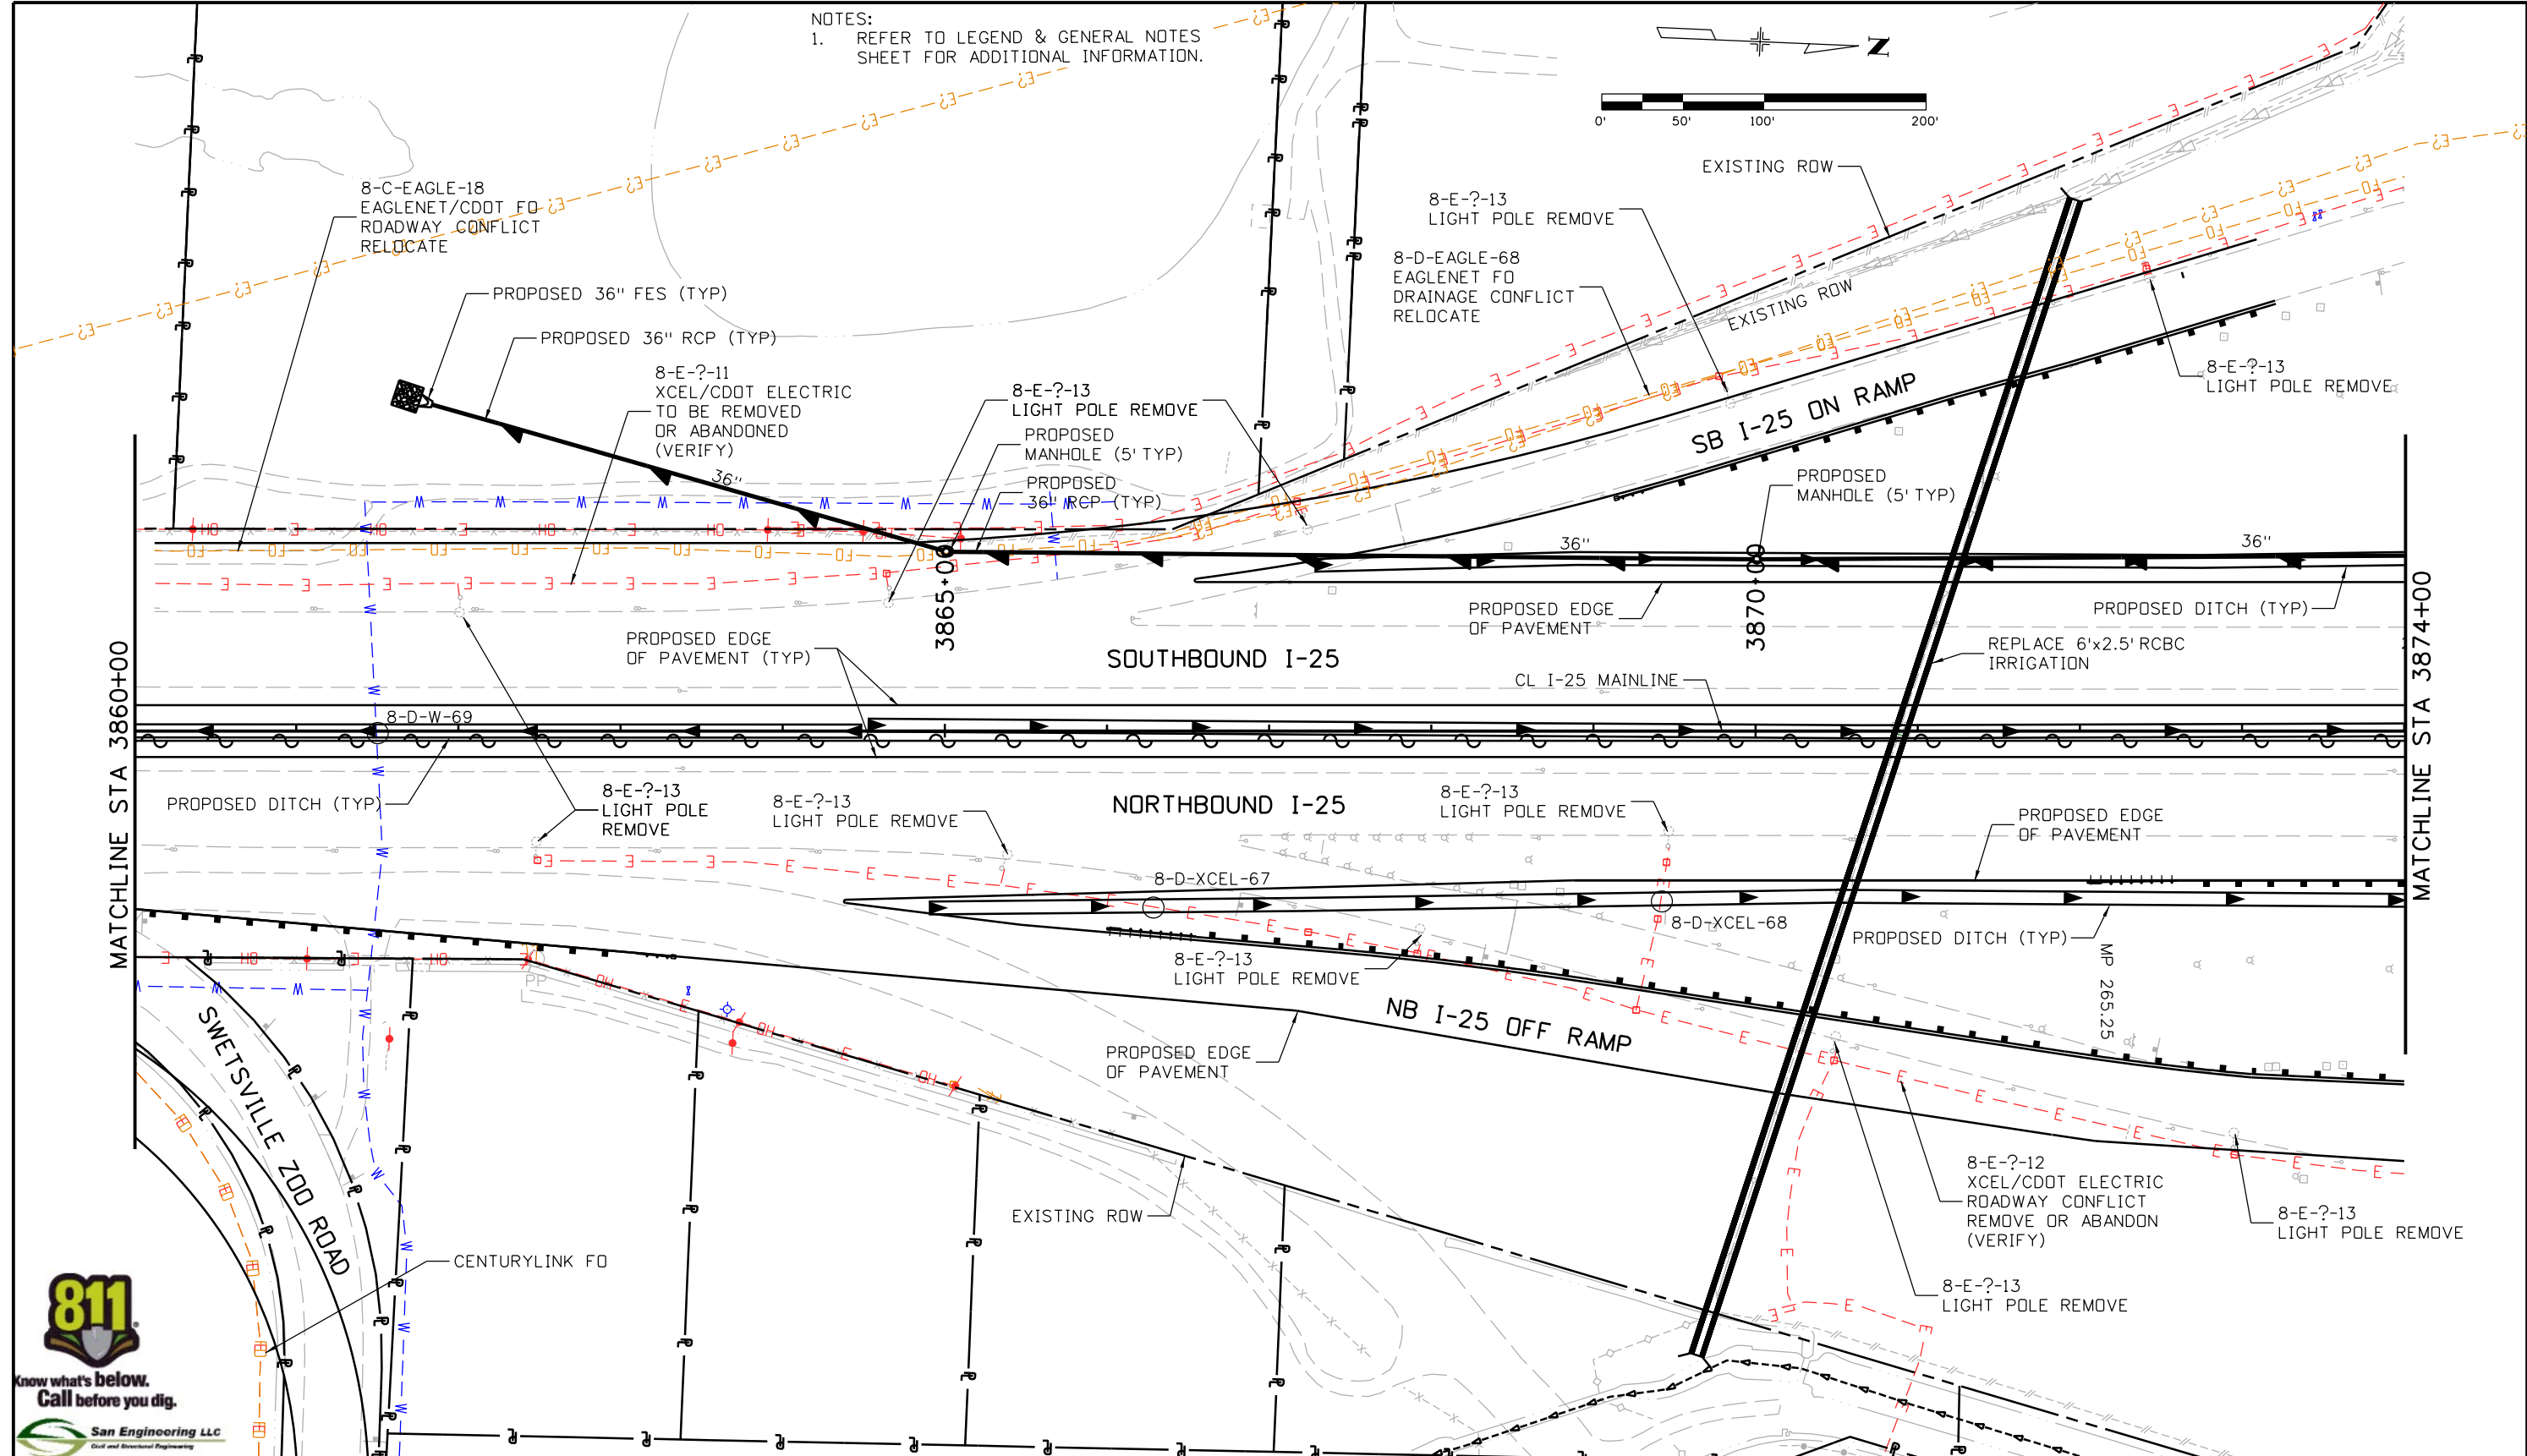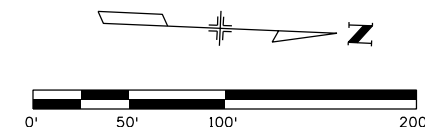

MATCHLINE STA 3860+00

MATCHLINE STA 3874+00



San Engineering LLC
Civil and Structural Engineering

| | |
|---|---|
| Print Date: 10/9/2015 | |
| File Name: 18357UTIL_Plan_1-25Mainline020.dgn | |
| Horiz. Scale: 1:100 | Vert. Scale: |
| Unit Information | Unit Leader Initials: |
| ATKINS | 7604 Technology Way, Suite 400 Denver, CO 80237 Phone: (303) 221-7275 Fax: (303) 221-7276 |

| Sheet Revisions | | |
|-----------------|----------|-------|
| Date: | Comments | Init. |
| | | |
| | | |
| | | |

Colorado Department of Transportation



2207 East Highway 402
Loveland, CO 80537
Phone: 970-622-1268 FAX: 970-669-0289


Region 4 JFF

| | |
|----------------|--|
| As Constructed | |
| No Revisions: | |
| Revised: | |
| Void: | |

| | | | |
|--|---------------------------|--|--|
| I-25/SH 392 TO SH 14 DRAINAGE AND UTILITY PLAN I-25 MAINLINE | | | |
| Designer: | Structure Numbers | | |
| Detailer: | | | |
| Sheet Subset: DRAIN | Subset Sheets: U21 of U62 | | |

| | |
|------------------|-------------|
| Project No./Code | IM 0253-221 |
| | 18357 |
| Sheet Number | 228 |

c:\pwwork\jbs\jpw\1\ogut3327\dms24462\18357UTIL_Plan_1-25Mainline020.dgn

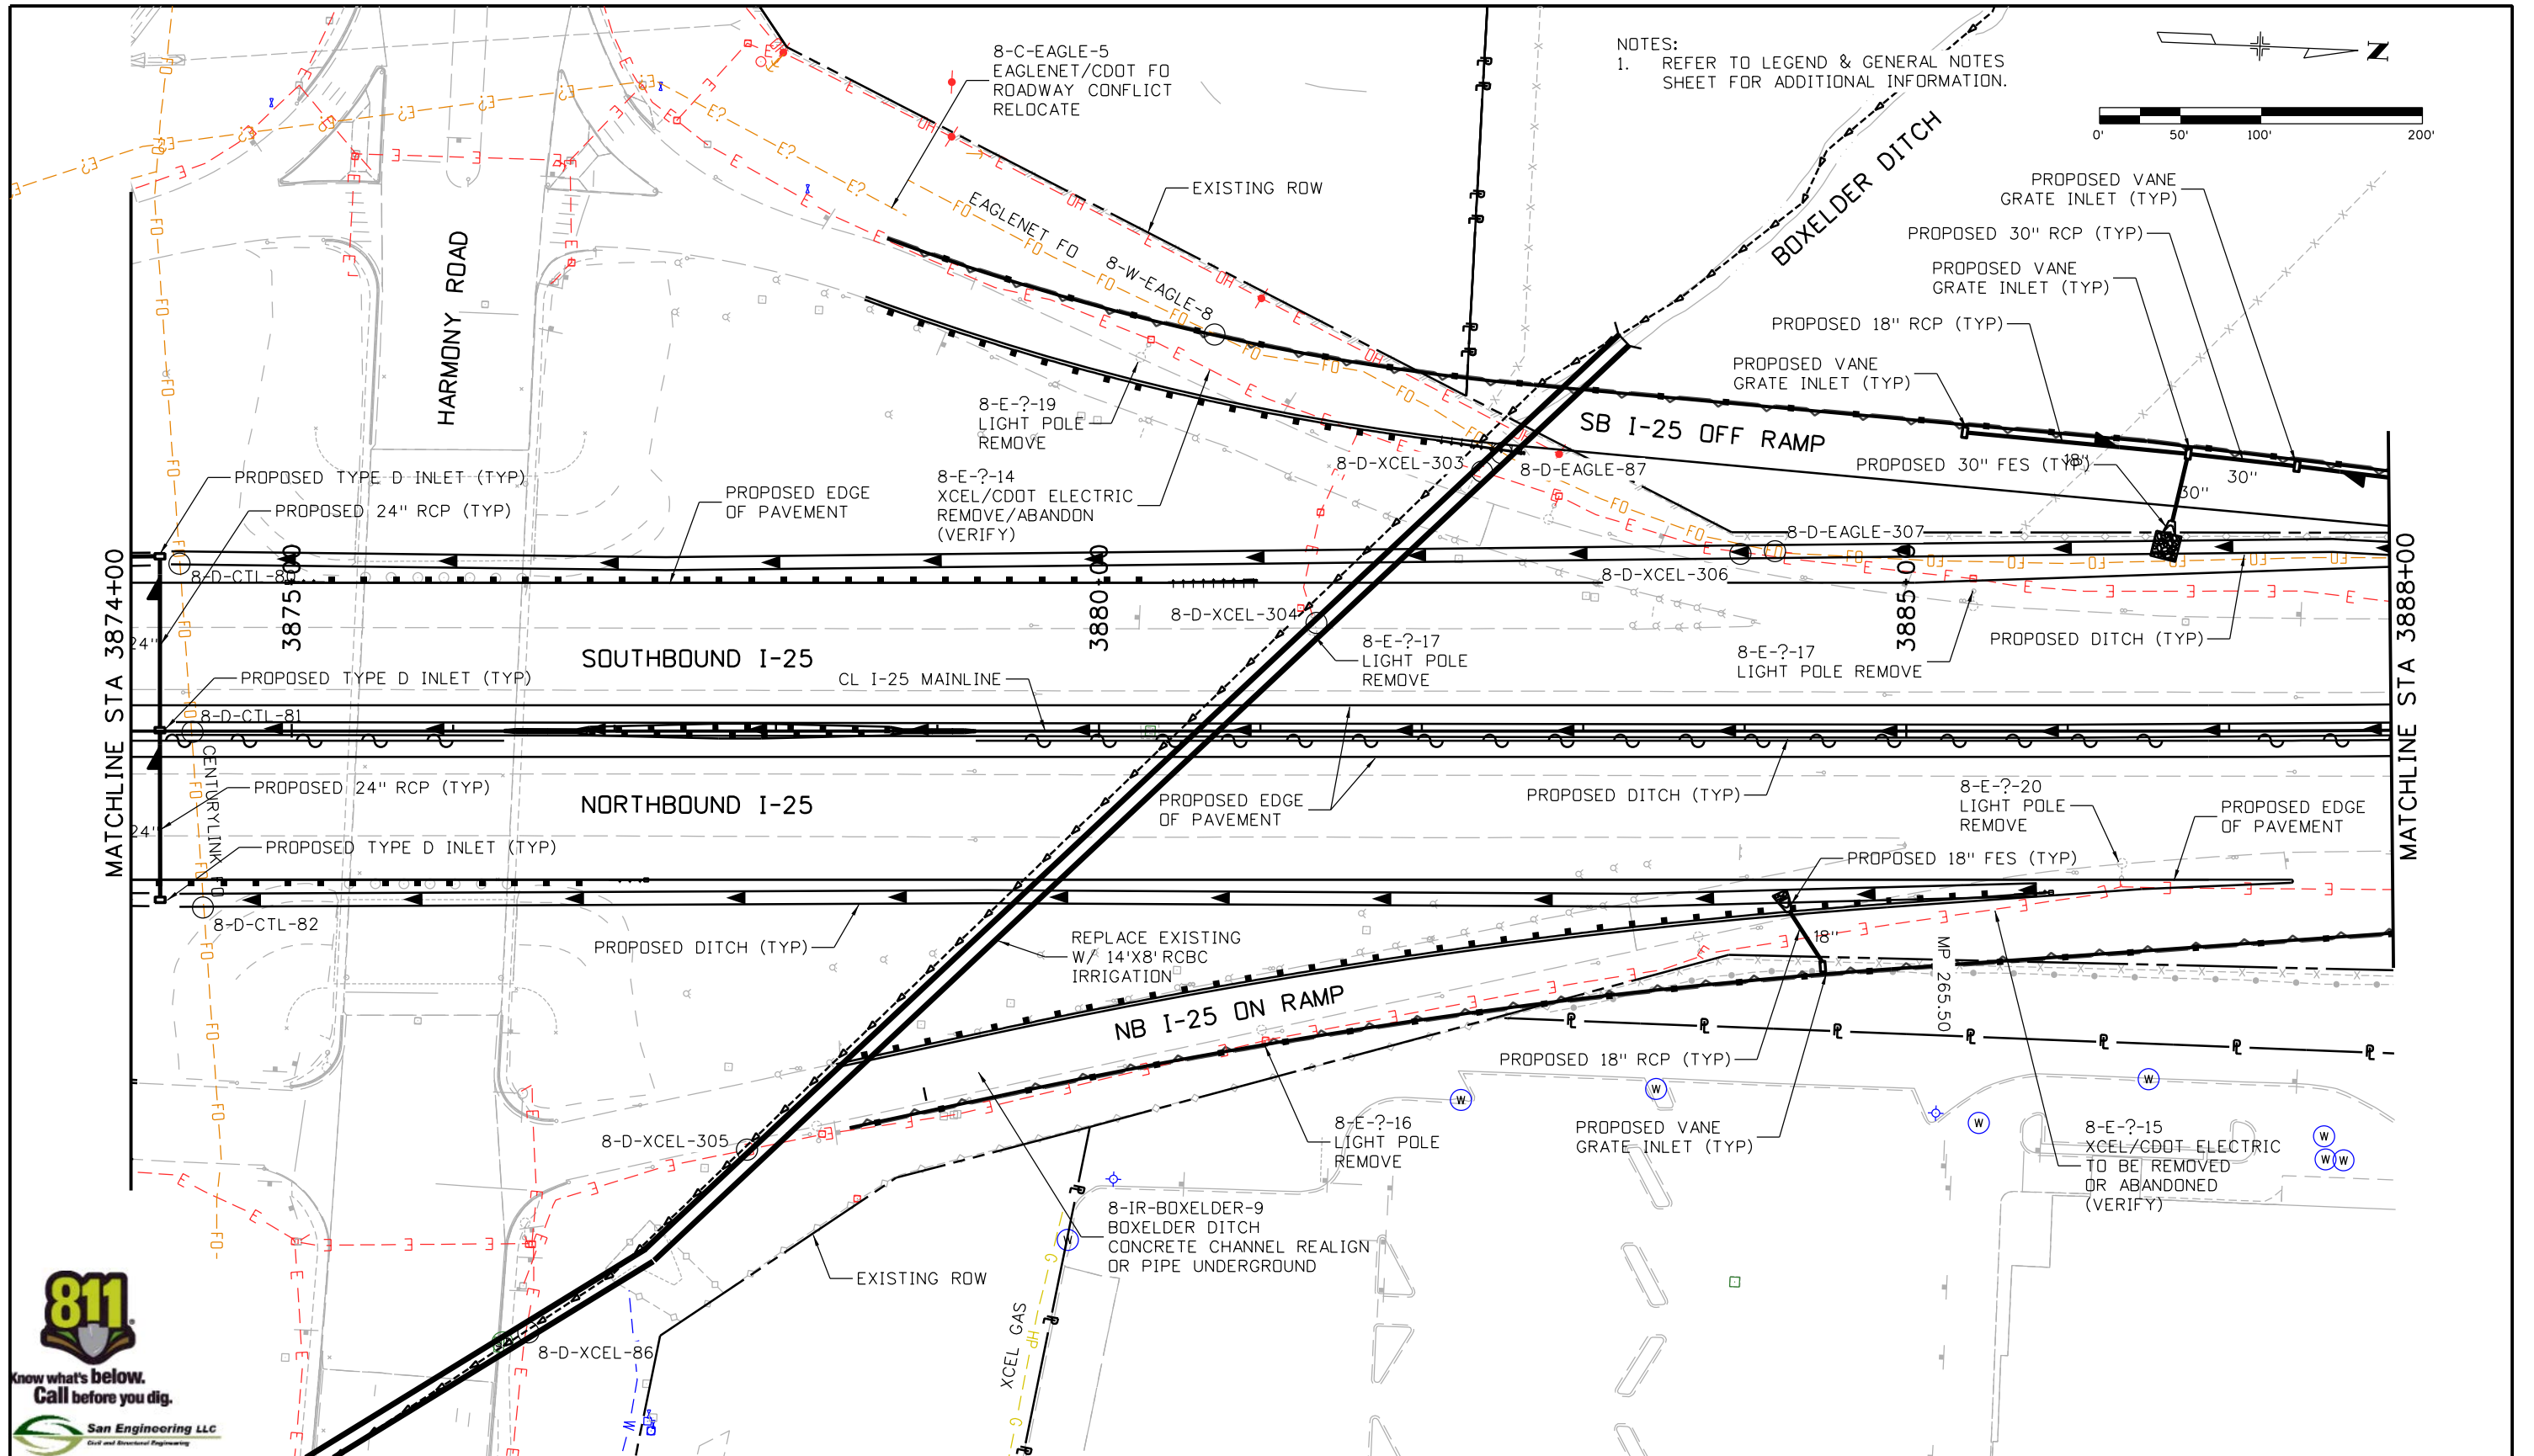

| | |
|---|---|
| Print Date: 10/9/2015 | |
| File Name: 18357UTIL_Plan_1-25Mainline021.dgn | |
| Horiz. Scale: 1:100 | Vert. Scale: |
| Unit Information | Unit Leader Initials: |
| ATKINS | 7604 Technology Way, Suite 400 Denver, CO 80237 Phone: (303) 221-7275 Fax: (303) 221-7276 |

| Sheet Revisions | | |
|-----------------|----------|-------|
| Date: | Comments | Init. |
| | | |
| | | |
| | | |

Colorado Department of Transportation



2207 East Highway 402
Loveland, CO 80537
Phone: 970-622-1268 FAX: 970-669-0289

Region 4 JFF



| | |
|----------------|--|
| As Constructed | |
| No Revisions: | |
| Revised: | |
| Void: | |

| | | | |
|--|---------------------------|--|--|
| I-25/SH 392 TO SH 14 DRAINAGE AND UTILITY PLAN I-25 MAINLINE | | | |
| Designer: | Structure Numbers | | |
| Detailer: | | | |
| Sheet Subset: DRAIN | Subset Sheets: U22 of U62 | | |

| | |
|------------------|-------------|
| Project No./Code | IM 0253-221 |
| | 18357 |
| Sheet Number | 229 |

c:\pw...work\pbl\pw1\ogul3327\dms24462\18357UTIL_Plan_1-25Mainline021.dgn



NOTES:
 1. REFER TO LEGEND & GENERAL NOTES SHEET FOR ADDITIONAL INFORMATION.

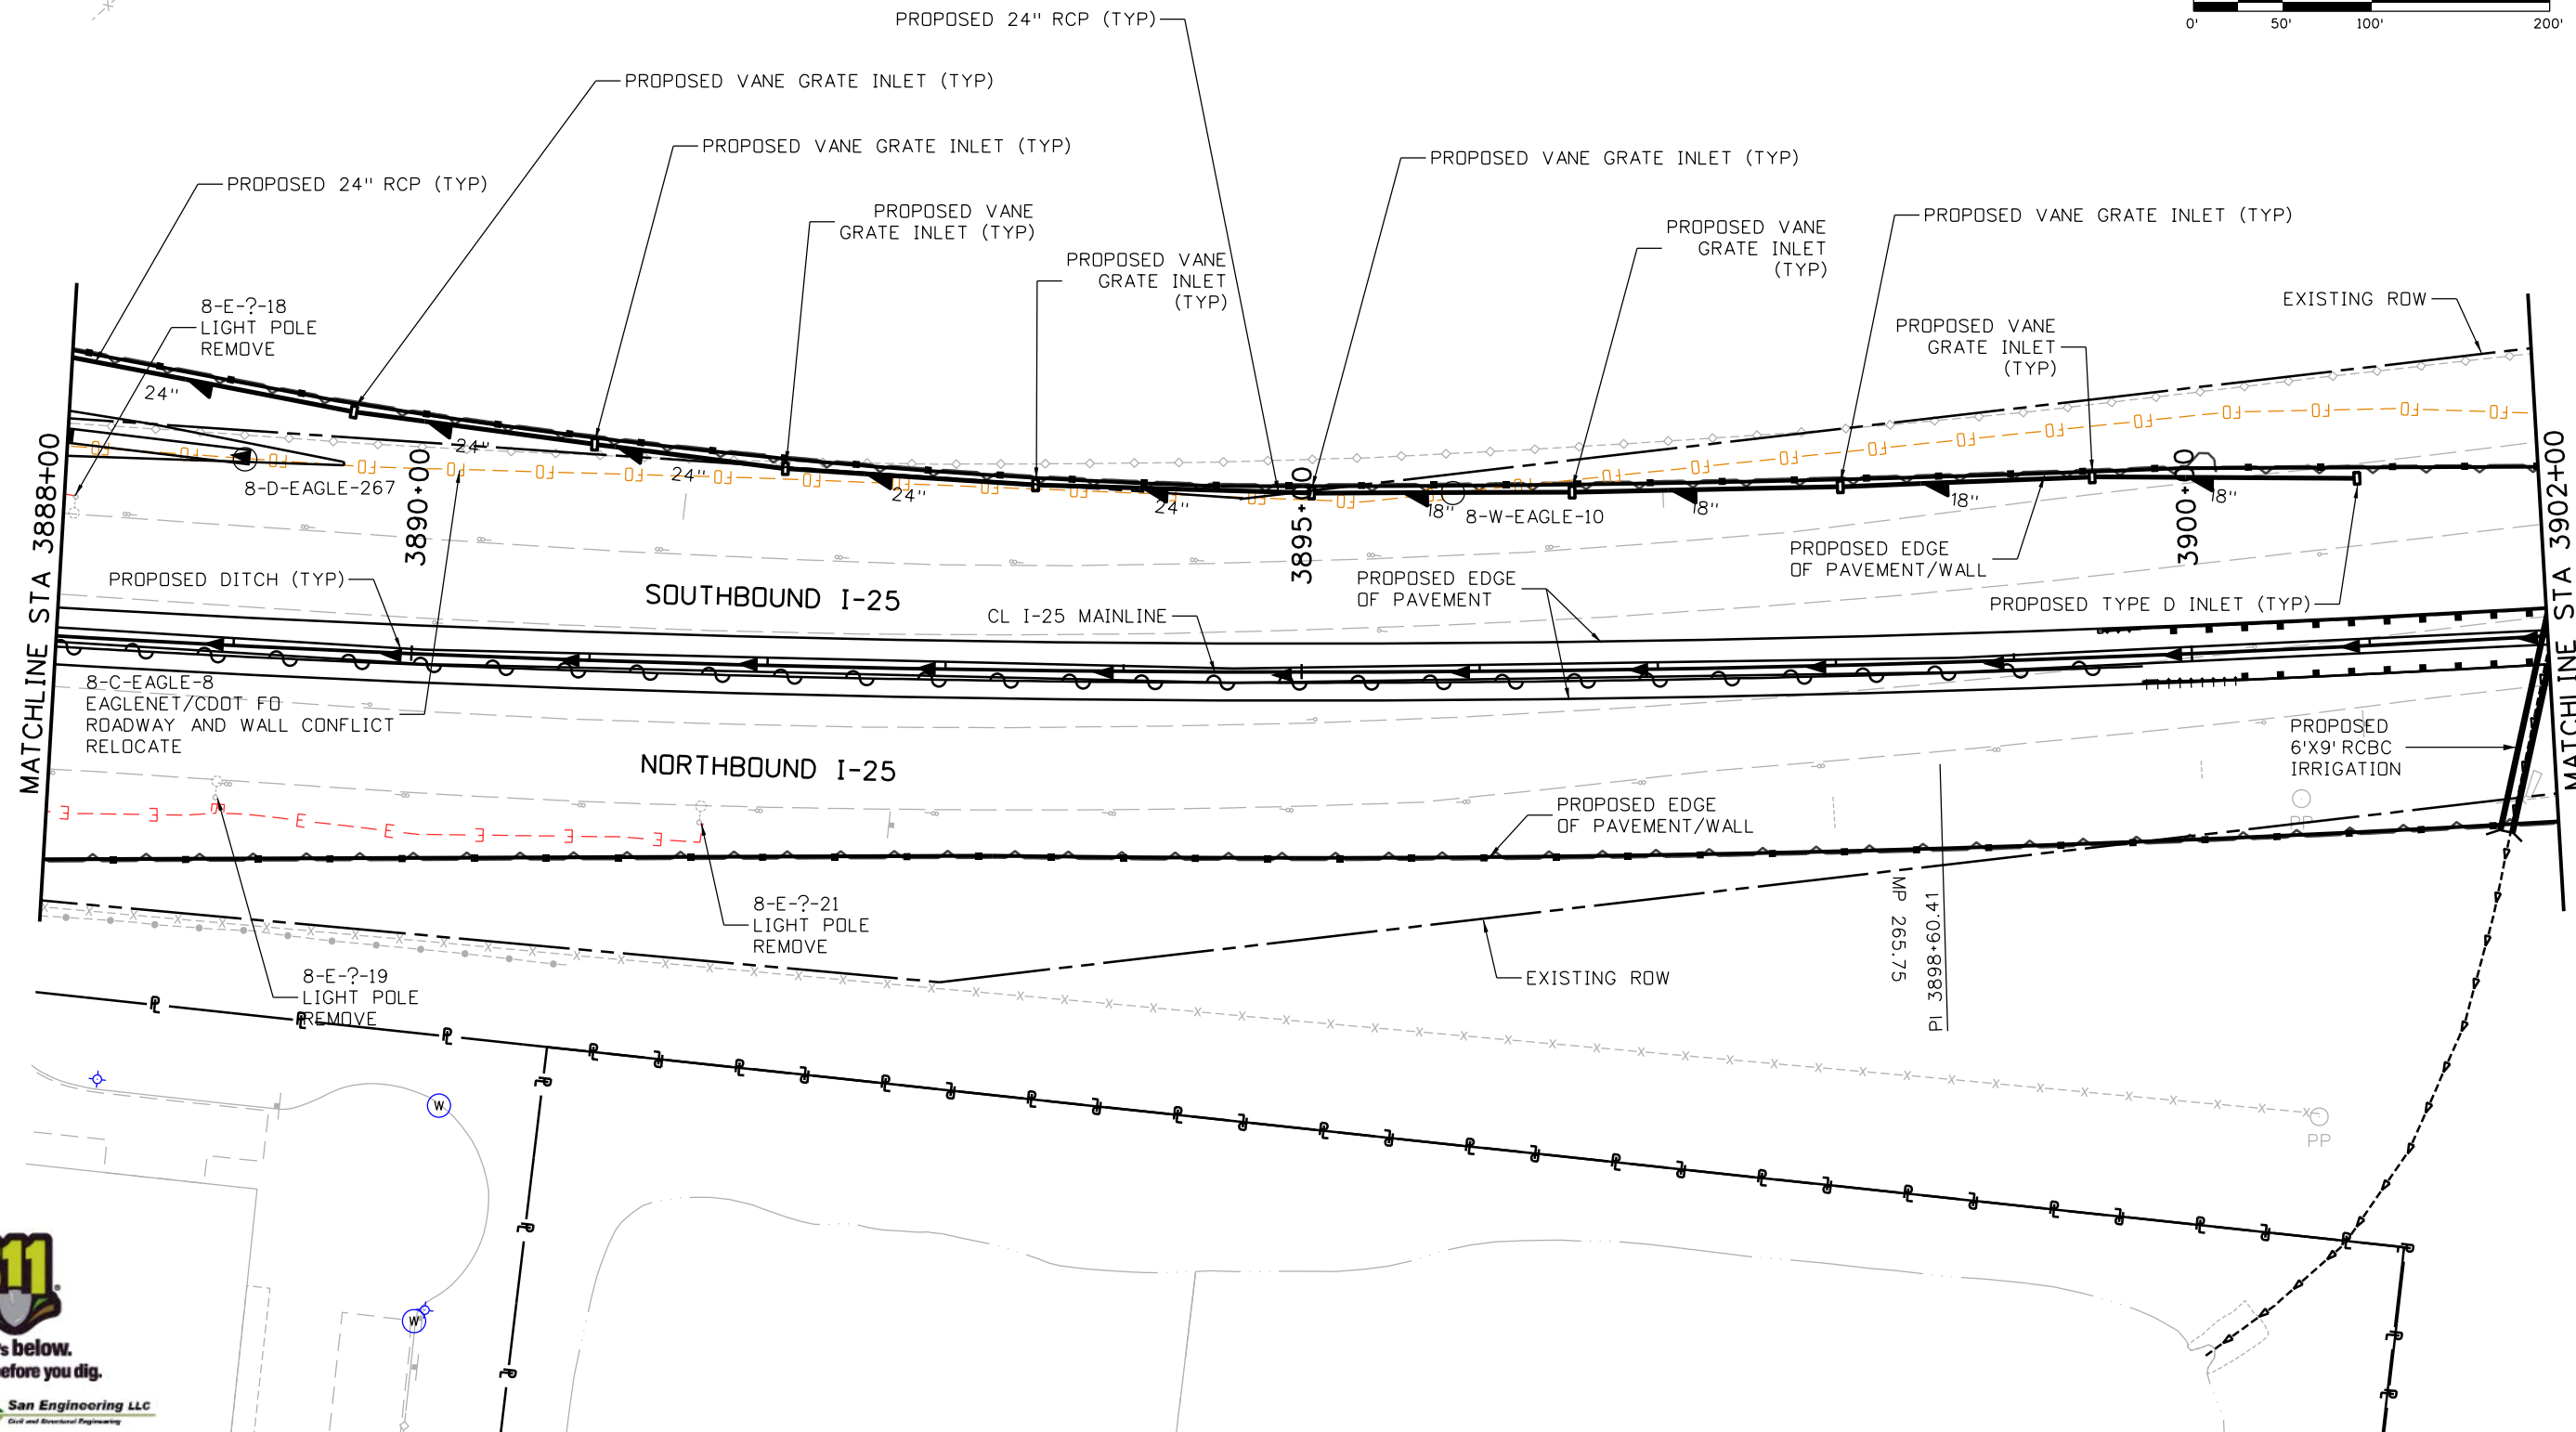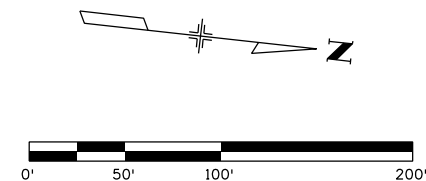

| | | | | | | | | | | | | |
|---|--|--|--|--|--|--|--|--|---|--|--|--|
| Print Date: 10/9/2015 | | Sheet Revisions Date: Comments Init. | | | Colorado Department of Transportation | | As Constructed No Revisions: | | I-25/SH 392 TO SH 14 DRAINAGE AND UTILITY PLAN I-25 MAINLINE | | Project No./Code IM 0253-221 | |
| File Name: 18357UTIL_Plan_I-25Mainline022.dgn | | | | | 2207 East Highway 402 Loveland, CO 80537 Phone: 970-622-1268 FAX: 970-669-0289 | | Revised: | | Designer: | | Structure Numbers | |
| Horiz. Scale: 1:100 Vert. Scale: | | | | | Region 4 | | Void: | | Detailer: | | 18357 | |
| Unit Information Unit Leader Initials: | | | | | JFF | | Sheet Subset: DRAIN | | Sheet Subsets: U23 of U62 | | Sheet Number 230 | |
| 7604 Technology Way, Suite 400 Denver, CO 80237 Phone: (303) 221-7275 Fax: (303) 221-7276 | | | | | | | | | | | | |

ogui3327 4:47:18 PM c:\pwwork\jbs\jpw\ogui3327\dms24462\18357UTIL_Plan_I-25Mainline022.dgn



NOTES:
1. REFER TO LEGEND & GENERAL NOTES SHEET FOR ADDITIONAL INFORMATION.

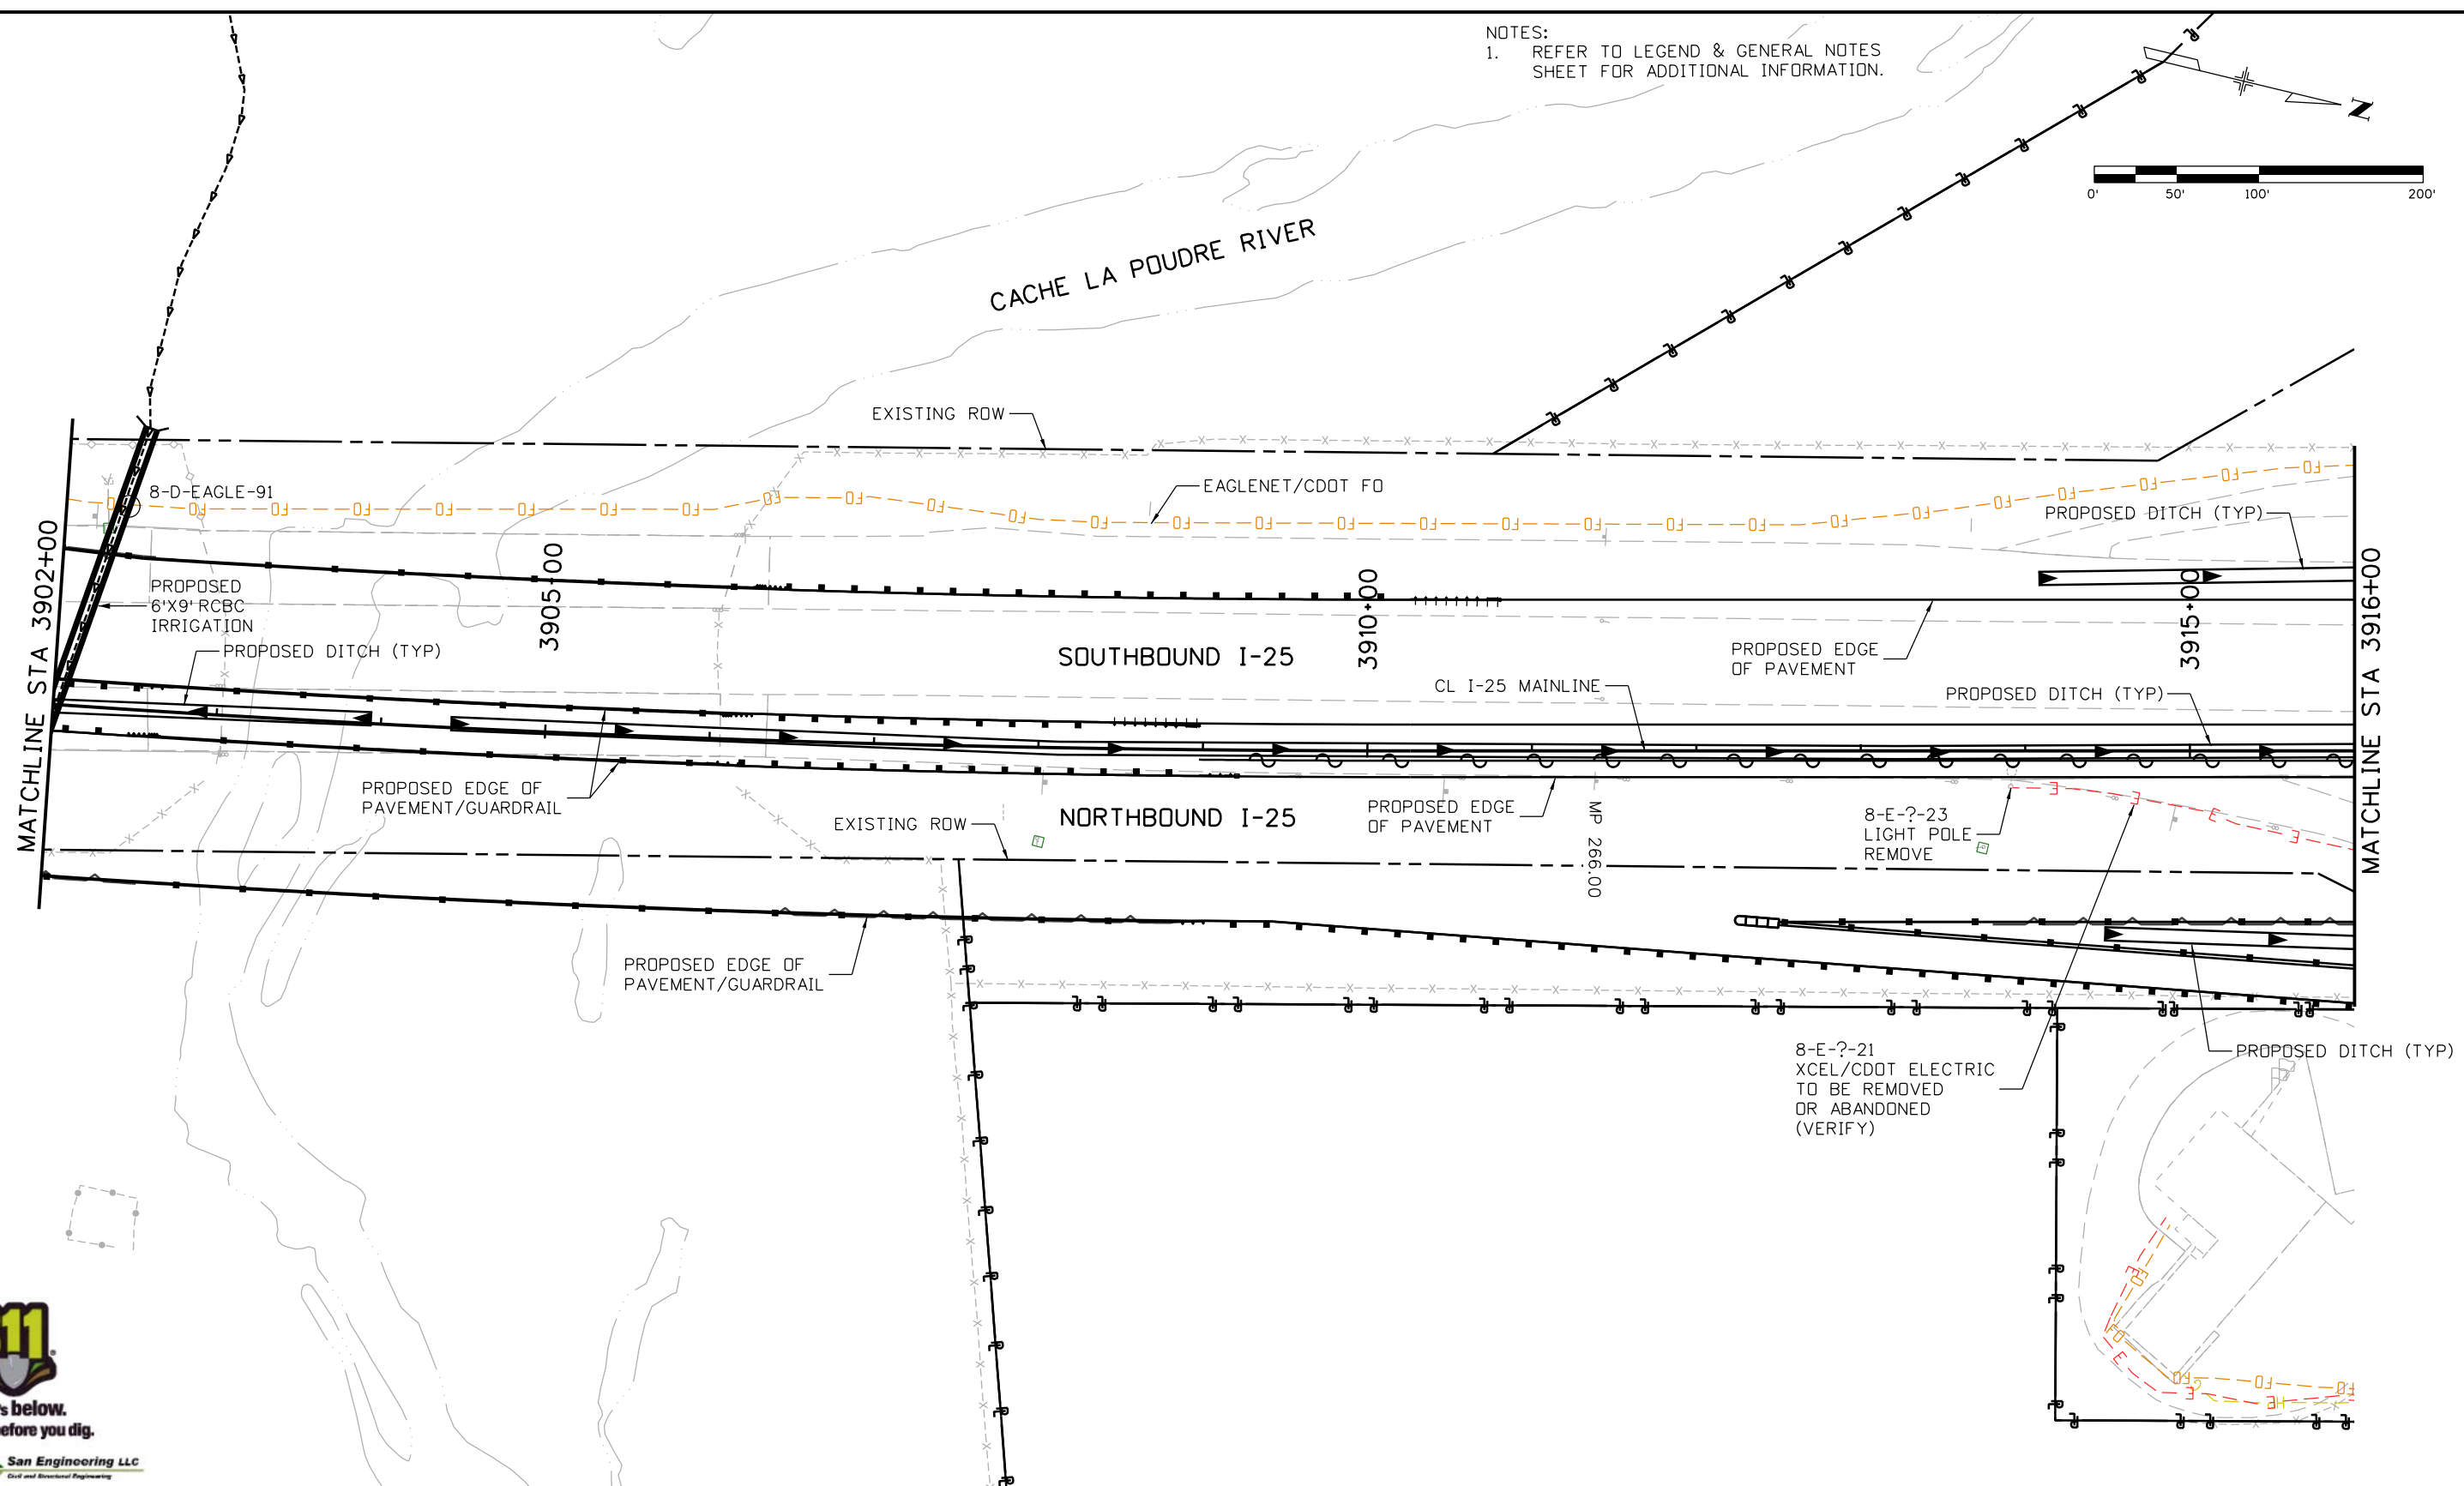 

| | | | | | | | | | | | | | | | | |
|---|--|------------------------|----------|-------|---|--|--|-----------------------|--|---|--|--|---------------------------|--|------------------|--|
| Print Date: 10/9/2015 | | Sheet Revisions | | | Colorado Department of Transportation | | | As Constructed | | I-25/SH 392 TO SH 14 DRAINAGE AND UTILITY PLAN I-25 MAINLINE | | | Project No./Code | | | |
| File Name: 18357UTIL_Plan_1-25Mainline023.dgn | | Date: | Comments | Init. | 2207 East Highway 402 Loveland, CO 80537 Phone: 970-622-1268 FAX: 970-669-0289 Region 4 | | | No Revisions: | | Designer: Detailer: Sheet Subset: DRAIN | | | IM 0253-221 | | | |
| Horiz. Scale: 1:100 Vert. Scale: | | | | | | | | Revised: | | | | | Structure Numbers | | 18357 | |
| Unit Information Unit Leader Initials: | | | | | | | | Void: | | | | | Subset Sheets: U24 of U62 | | Sheet Number 231 | |
| 7604 Technology Way, Suite 400 Denver, CO 80237 Phone: (303) 221-7275 Fax: (303) 221-7276 | | | | | JFF | | | Sheet Subset: DRAIN | | | | | | | | |

ogui3327 4:47:48 PM c:\pw...work\pbls\pw1\ogui3327\dms24462\18357UTIL_Plan_1-25Mainline023.dgn

NOTES:
1. REFER TO LEGEND & GENERAL NOTES SHEET FOR ADDITIONAL INFORMATION.

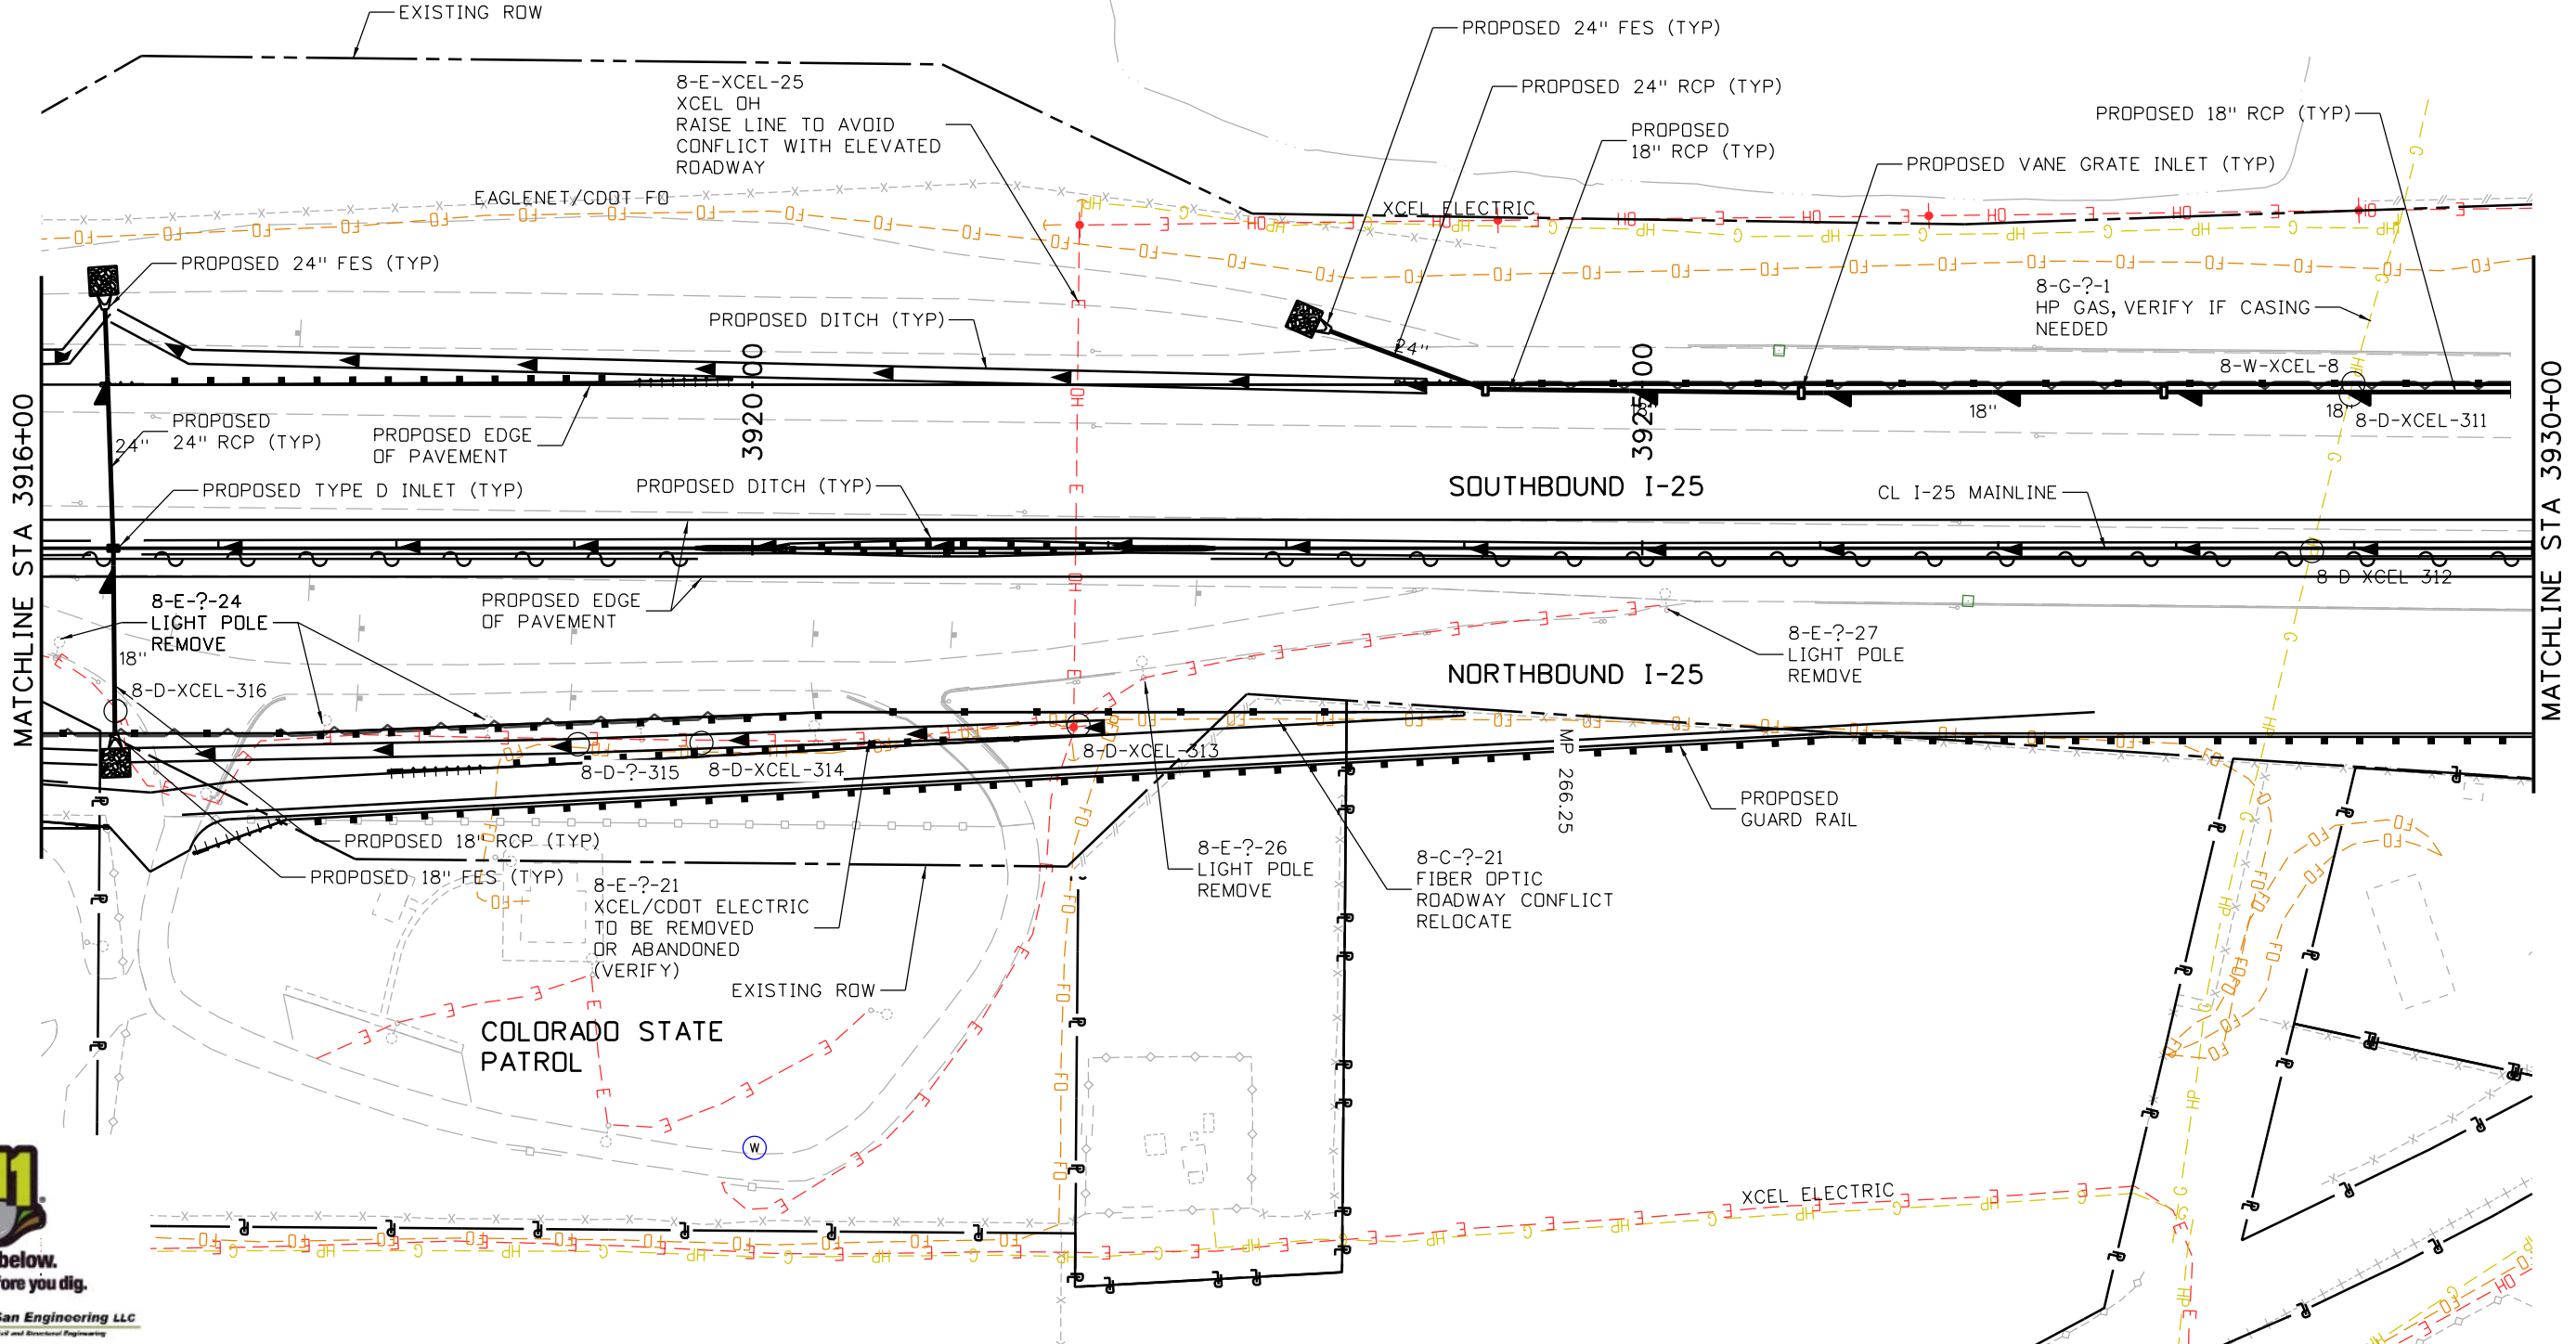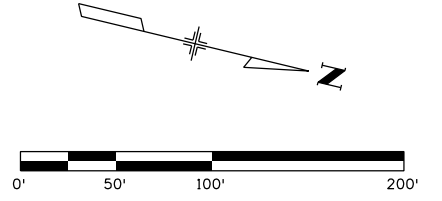

San Engineering LLC
Civil and Structural Engineering

| | |
|---|---|
| Print Date: 10/9/2015 | |
| File Name: 18357UTIL_Plan_1-25Mainline024.dgn | |
| Horiz. Scale: 1:100 | Vert. Scale: |
| Unit Information | Unit Leader Initials: |
| ATKINS | 7604 Technology Way, Suite 400 Denver, CO 80237 Phone: (303) 221-7275 Fax: (303) 221-7276 |

| Sheet Revisions | | |
|-----------------|----------|-------|
| Date: | Comments | Init. |
| | | |
| | | |
| | | |

Colorado Department of Transportation

2207 East Highway 402
Loveland, CO 80537
Phone: 970-622-1268 FAX: 970-669-0289


Region 4 JFF

| | |
|----------------|--|
| As Constructed | |
| No Revisions: | |
| Revised: | |
| Void: | |


| | | | |
|--|-------------------|----------------|------------|
| I-25/SH 392 TO SH 14 DRAINAGE AND UTILITY PLAN I-25 MAINLINE | | | |
| Designer: | Structure Numbers | | |
| Detailer: | | | |
| Sheet Subset: | DRAIN | Subset Sheets: | U25 of U62 |

| | |
|------------------|-----|
| Project No./Code | |
| IM 0253-221 | |
| 18357 | |
| Sheet Number | 232 |

c:\pwwork\pjs\jpw\ogui3327\dms24462\18357UTIL_Plan_1-25Mainline024.dgn

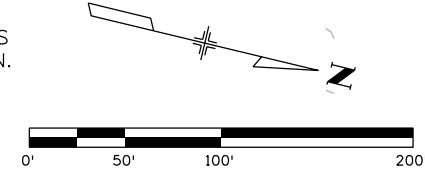

NOTES:
1. REFER TO LEGEND & GENERAL NOTES SHEET FOR ADDITIONAL INFORMATION.

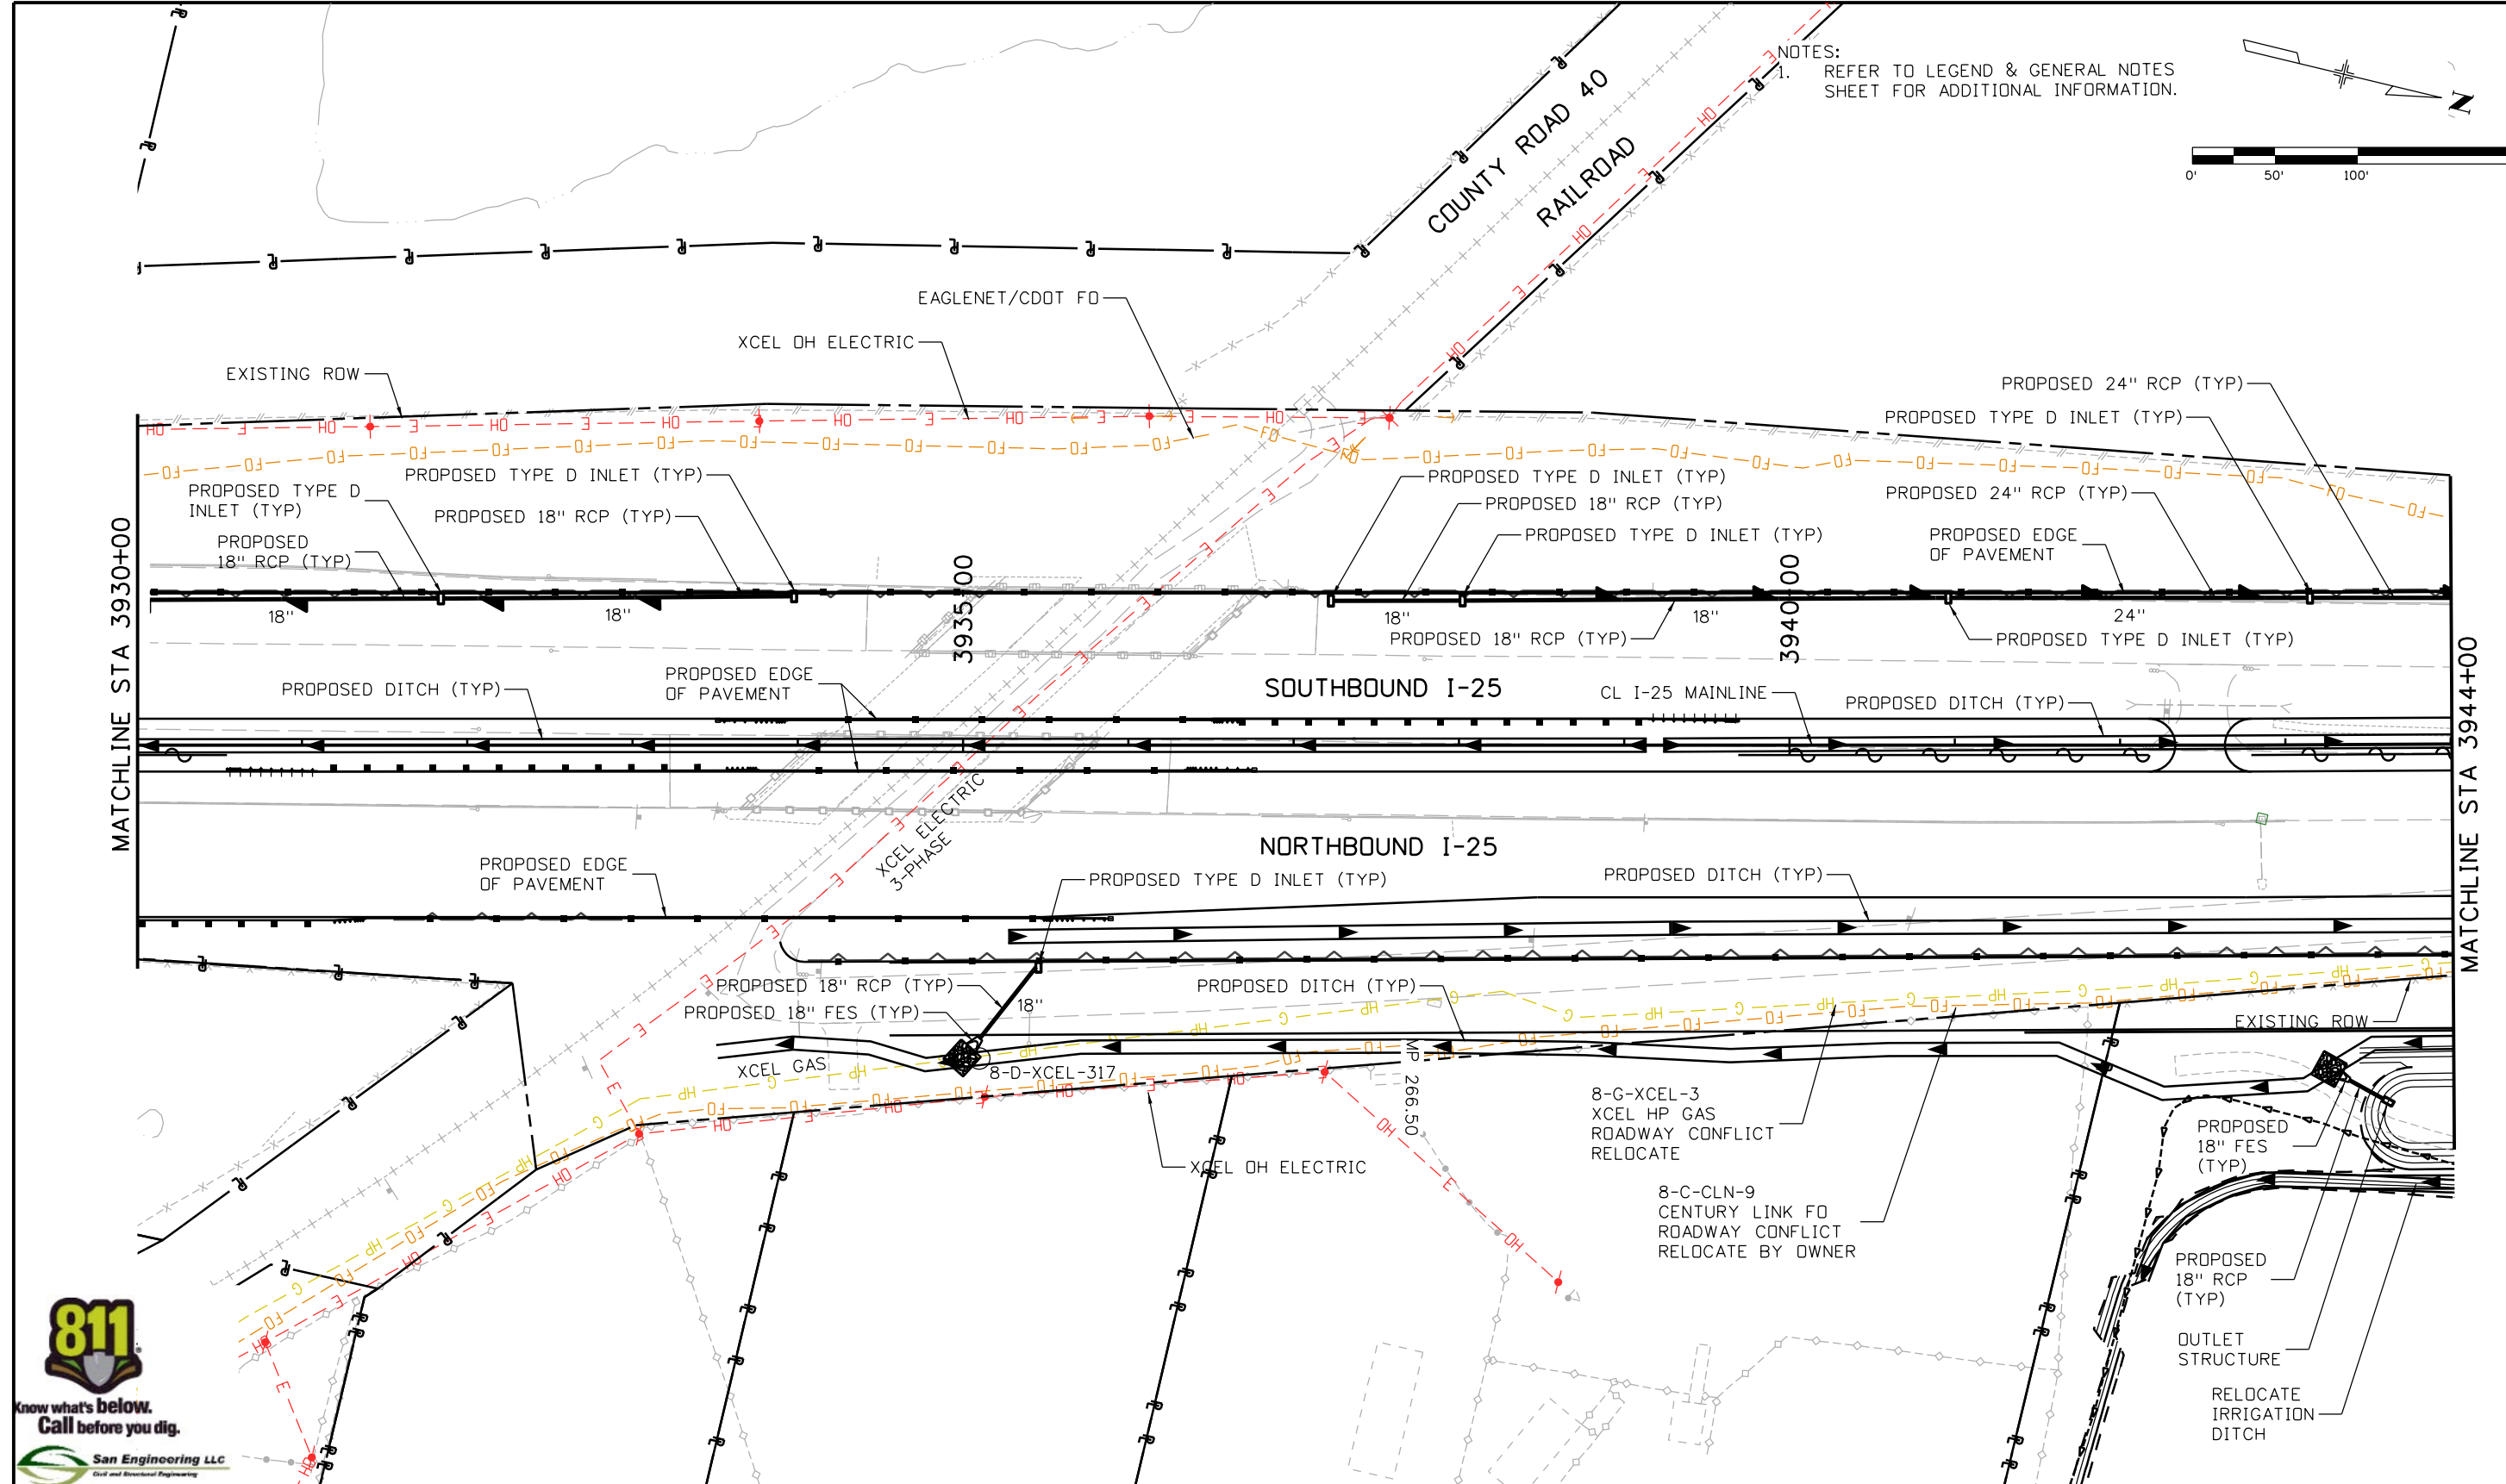

| | |
|---|---|
| Print Date: 10/9/2015 | |
| File Name: 18357UTIL_Plan_1-25Mainline025.dgn | |
| Horiz. Scale: 1:100 | Vert. Scale: |
| Unit Information | Unit Leader Initials: |
| ATKINS | 7604 Technology Way, Suite 400 Denver, CO 80237 Phone: (303) 221-7275 Fax: (303) 221-7276 |

| Sheet Revisions | | |
|-----------------|----------|-------|
| Date: | Comments | Init. |
| | | |
| | | |
| | | |

Colorado Department of Transportation

2207 East Highway 402
Loveland, CO 80537
Phone: 970-622-1268 FAX: 970-669-0289

Region 4 JFF



| | |
|----------------|--|
| As Constructed | |
| No Revisions: | |
| Revised: | |
| Void: | |

| | | | |
|--|---------------------------|--|--|
| I-25/SH 392 TO SH 14 DRAINAGE AND UTILITY PLAN I-25 MAINLINE | | | |
| Designer: | Structure Numbers | | |
| Detailer: | | | |
| Sheet Subset: DRAIN | Subset Sheets: U26 of U62 | | |

| | |
|------------------|-----|
| Project No./Code | |
| IM 0253-221 | |
| 18357 | |
| Sheet Number | 233 |

c:\pw...work\pbls\pw1\agui3327\dms24462\18357UTIL_Plan_1-25Mainline025.dgn

NOTES:
 1. REFER TO LEGEND & GENERAL NOTES SHEET FOR ADDITIONAL INFORMATION.

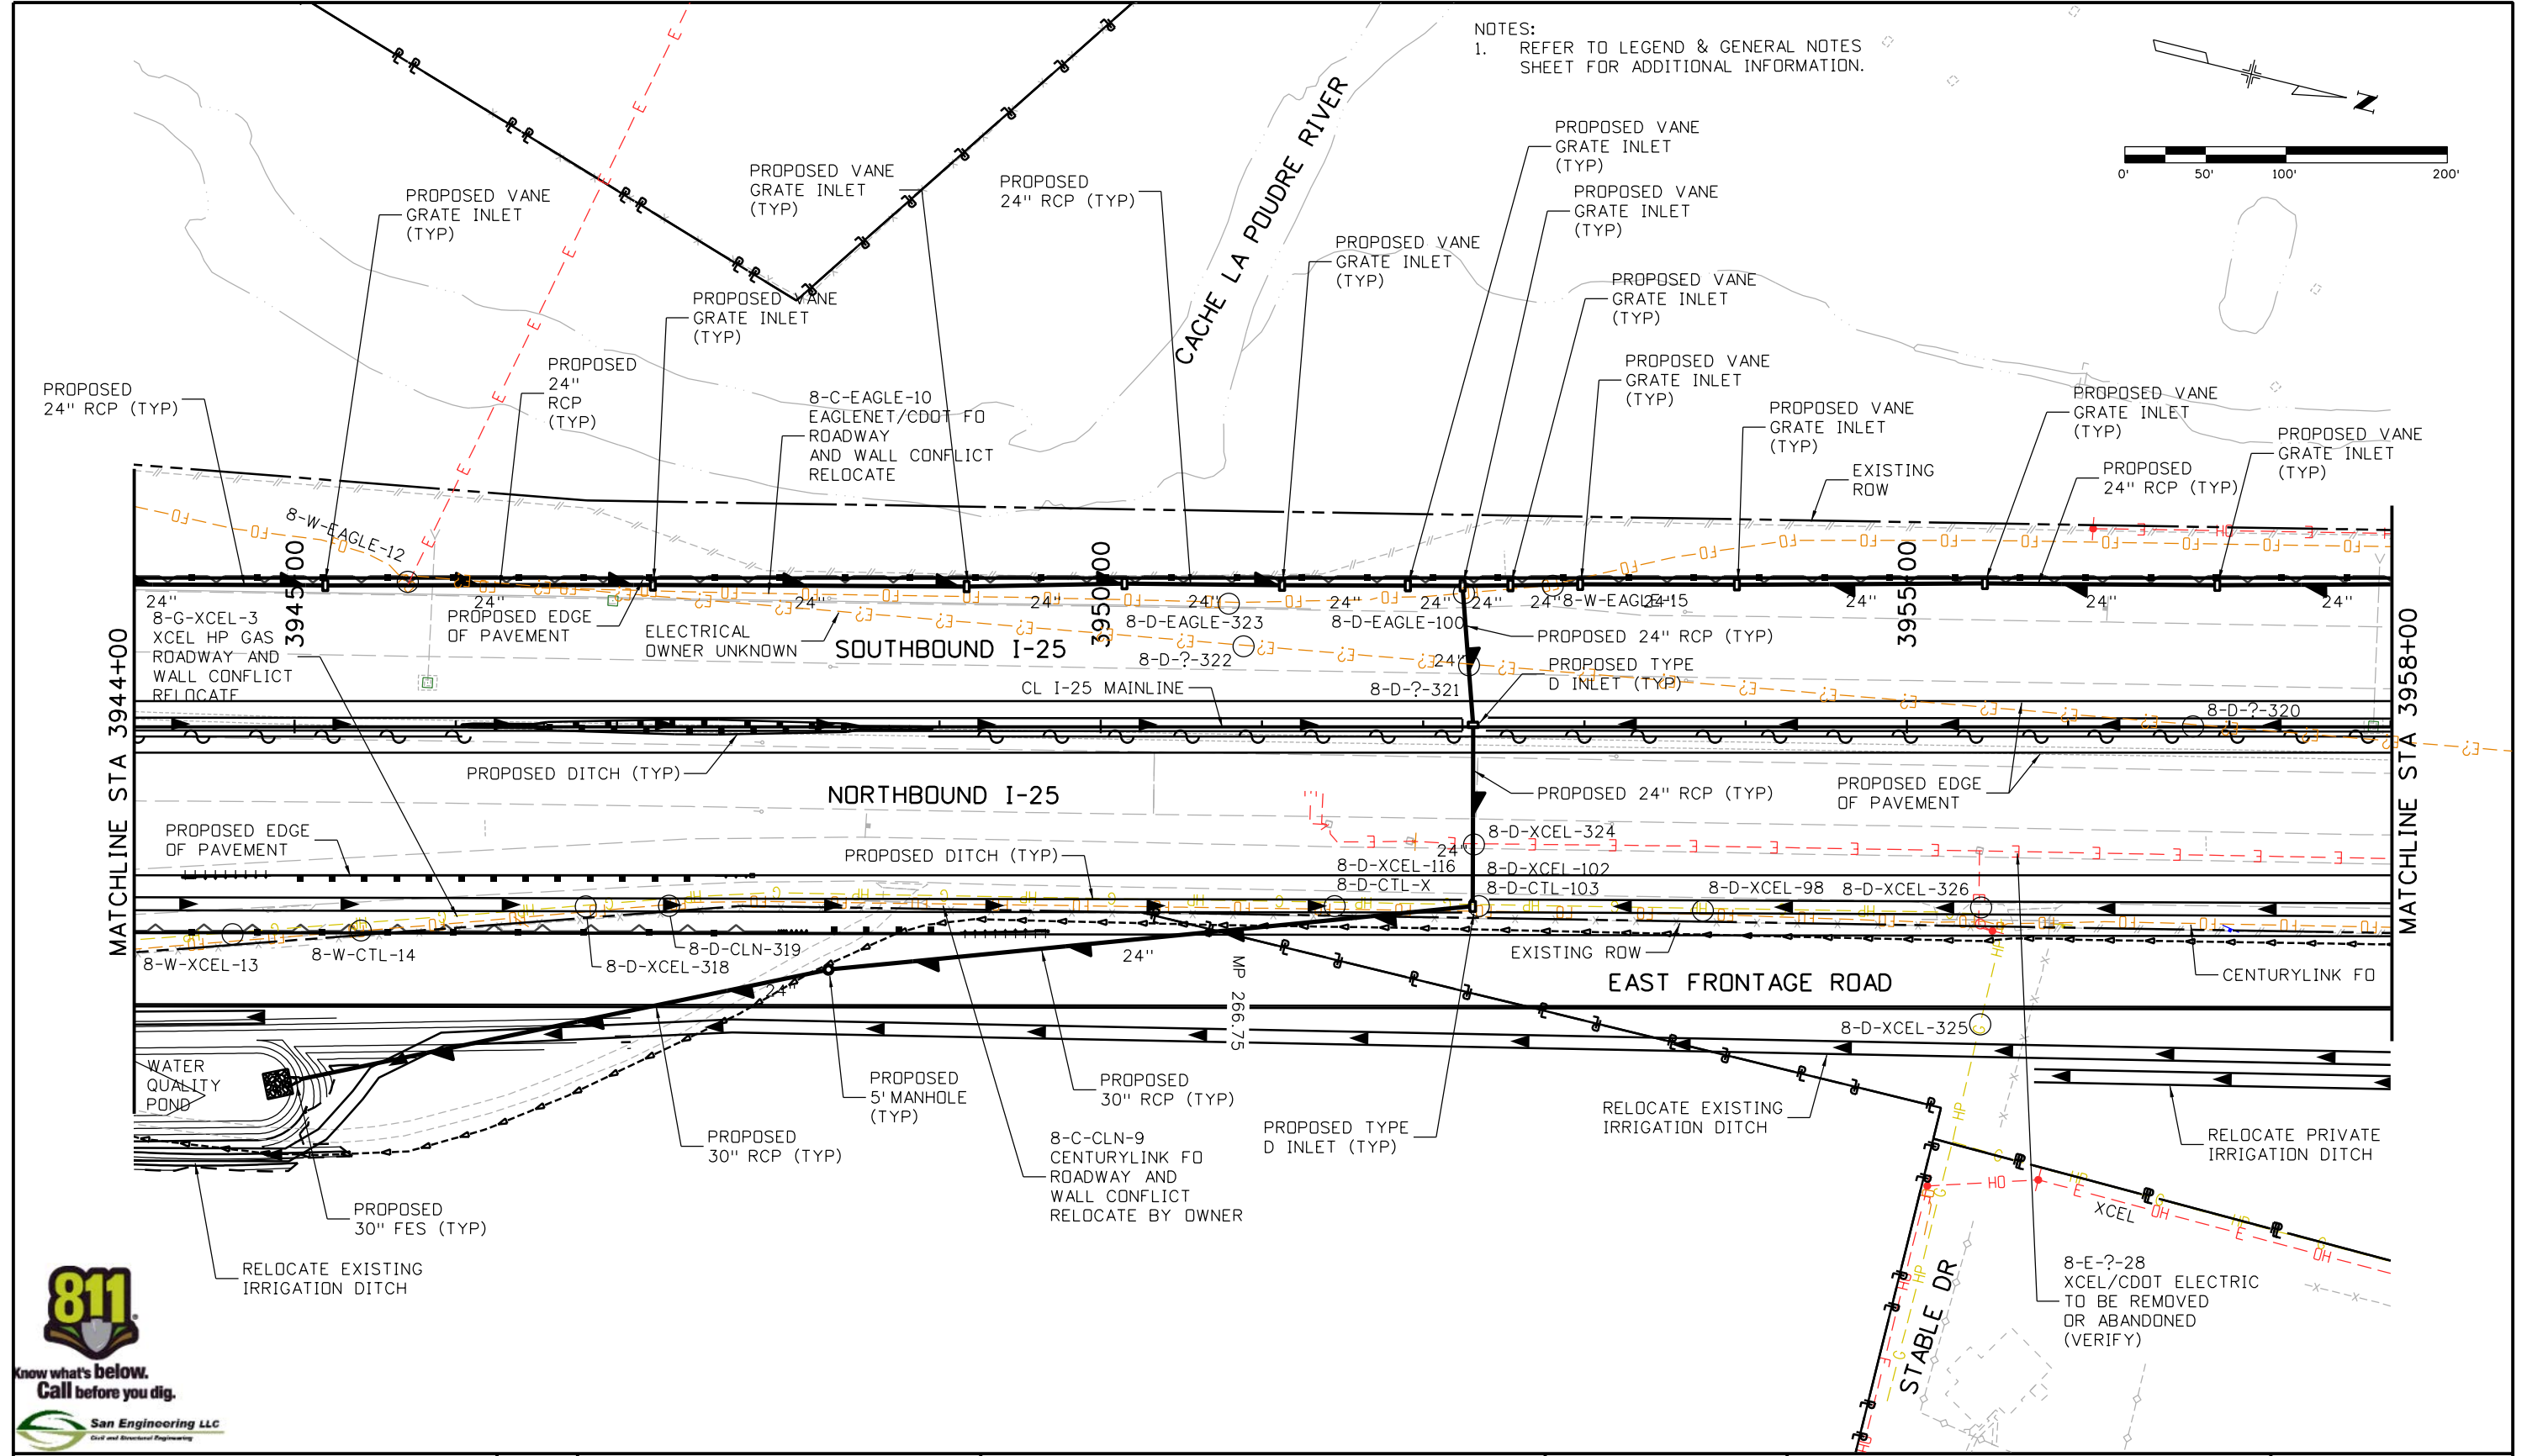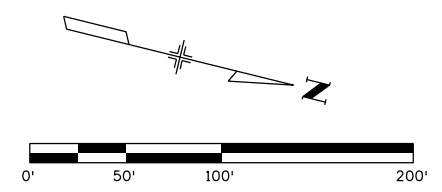

c:\pwork\work\pbs\jpw\ogut\327\dms\24462\18357\UTIL_Plan_1-25Mainline026.dgn



San Engineering LLC
 Civil and Structural Engineering

| | |
|---|---|
| Print Date: 10/9/2015 | |
| File Name: 18357UTIL_Plan_1-25Mainline026.dgn | |
| Horiz. Scale: 1:100 | Vert. Scale: |
| Unit Information | Unit Leader Initials: |
| ATKINS | 7604 Technology Way, Suite 400 Denver, CO 80237 Phone: (303) 221-7275 Fax: (303) 221-7276 |

| Sheet Revisions | | |
|-----------------|----------|-------|
| Date: | Comments | Init. |
| | | |
| | | |
| | | |
| | | |

Colorado Department of Transportation

2207 East Highway 402
 Loveland, CO 80537
 Phone: 970-622-1268 FAX: 970-669-0289



Region 4 JFF

| |
|-----------------------|
| As Constructed |
| No Revisions: |
| Revised: |
| Void: |

| | | | |
|---|---------------------------|--|--|
| I-25/SH 392 TO SH 14 DRAINAGE AND UTILITY PLAN I-25 MAINLINE | | | |
| Designer: | Structure Numbers | | |
| Detailer: | | | |
| Sheet Subset: DRAIN | Subset Sheets: U27 of U62 | | |

| |
|-------------------------|
| Project No./Code |
| IM 0253-221 |
| 18357 |
| Sheet Number 234 |

NOTES:
1. REFER TO LEGEND & GENERAL NOTES SHEET FOR ADDITIONAL INFORMATION.

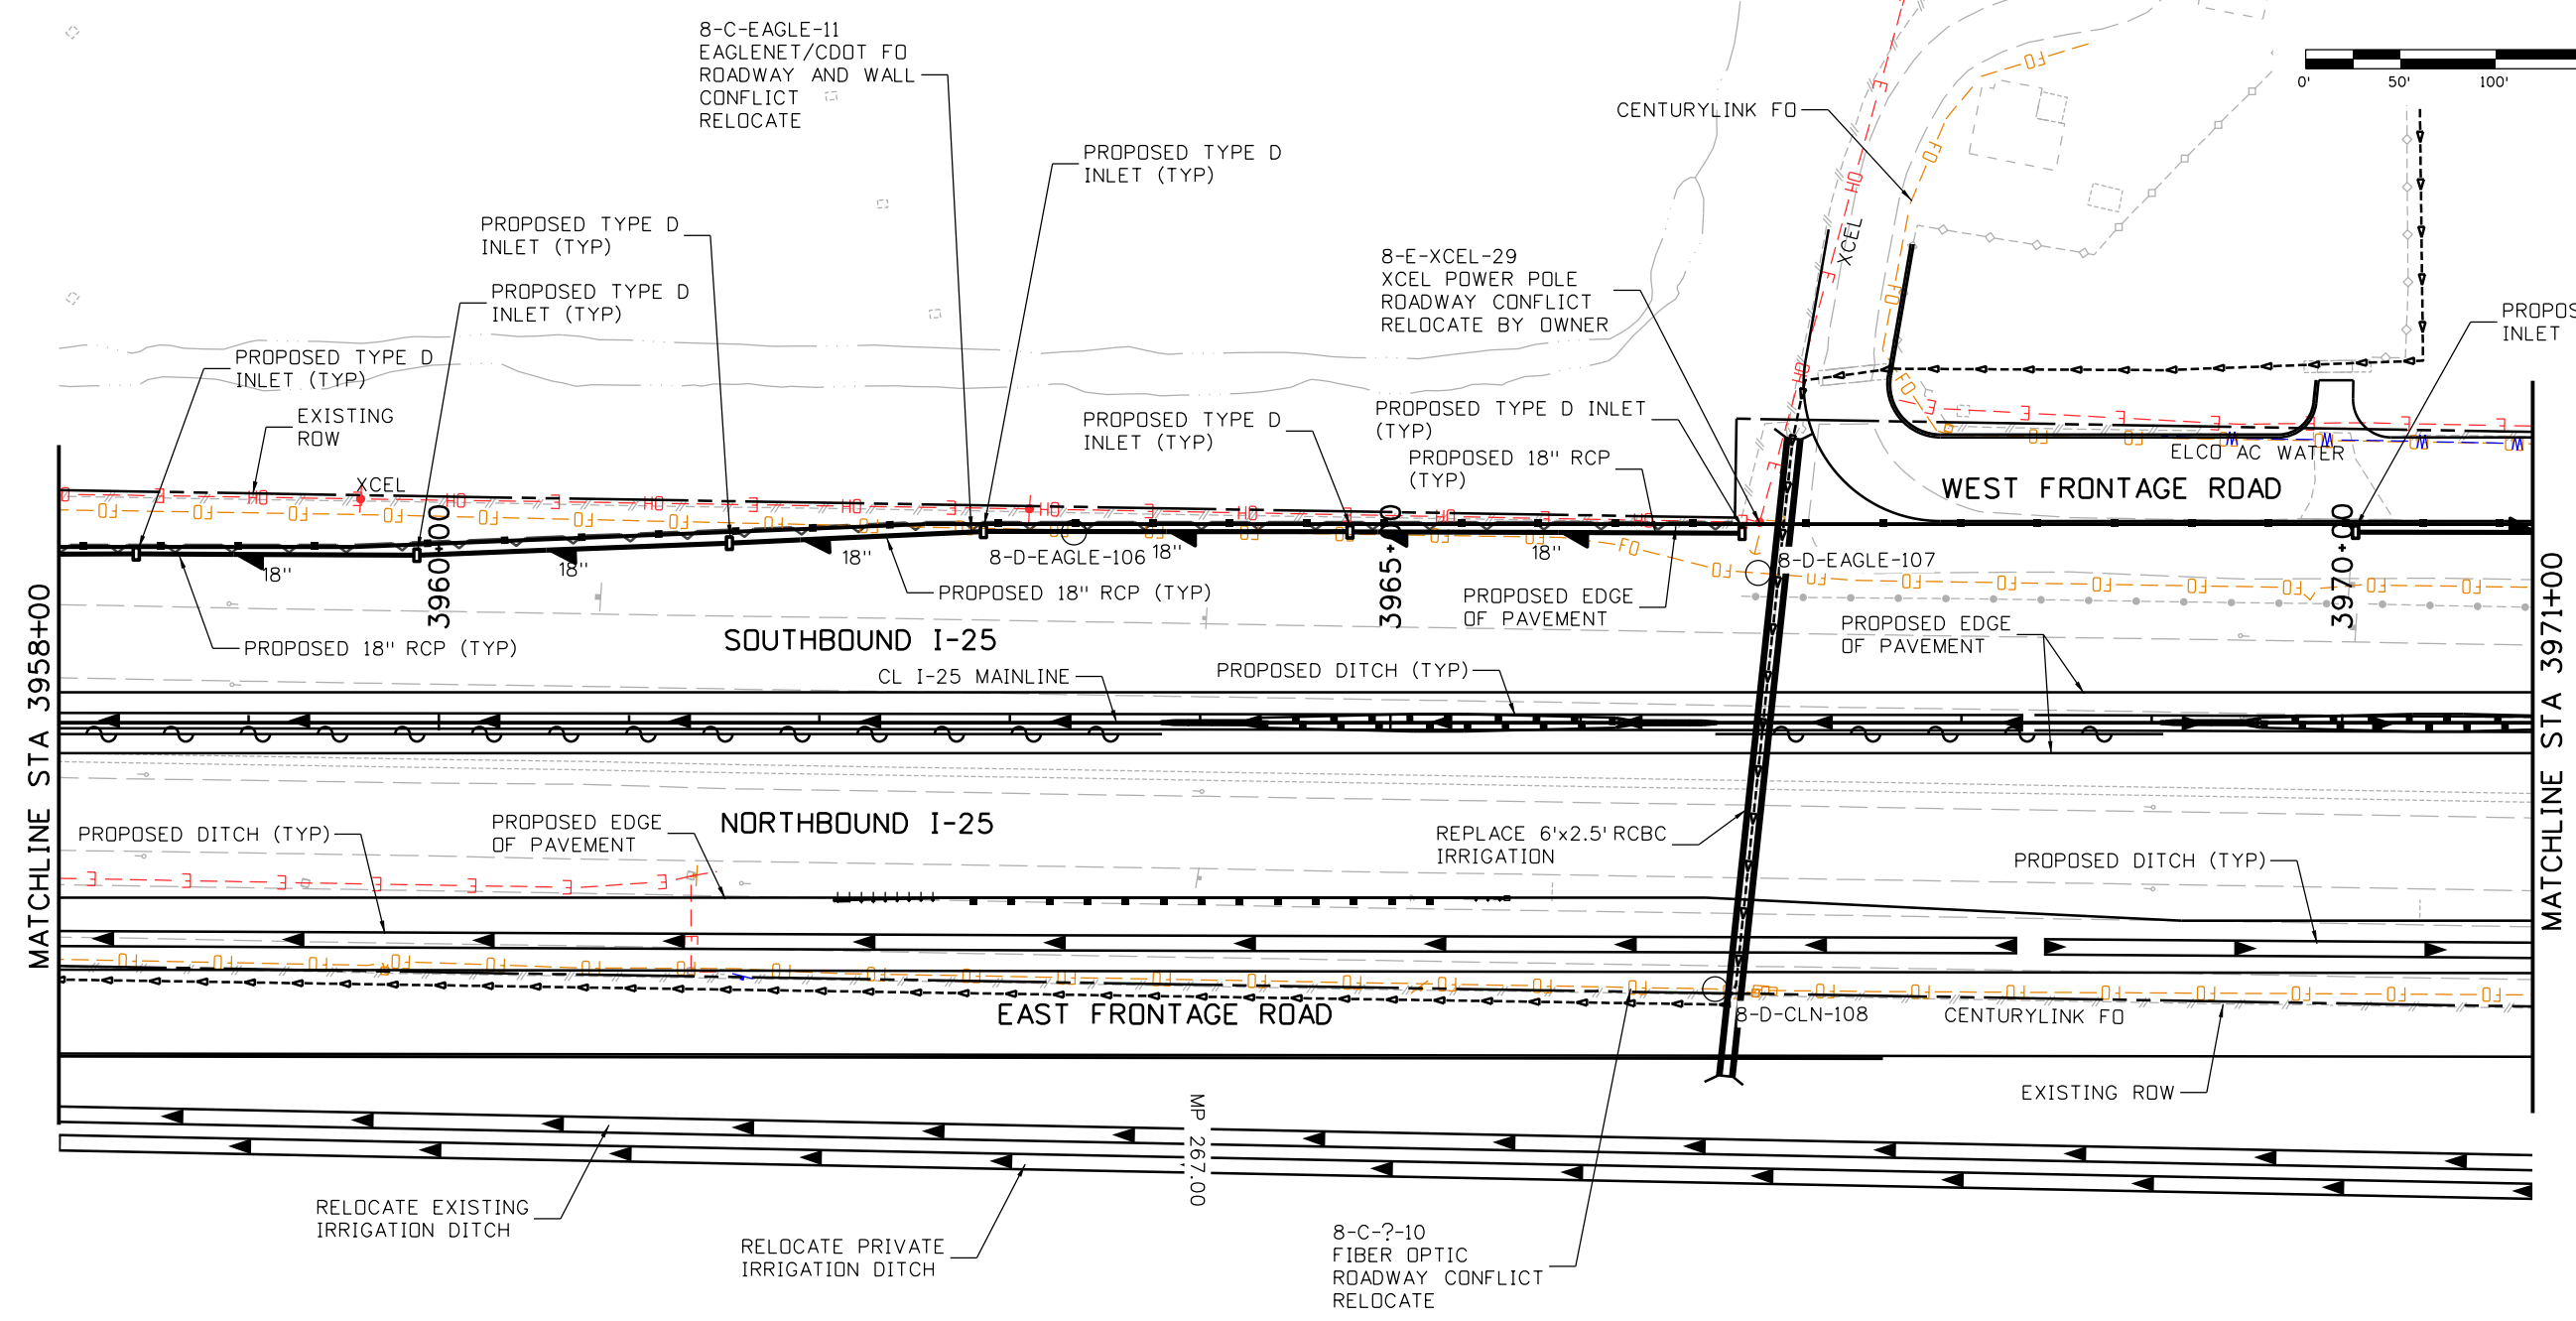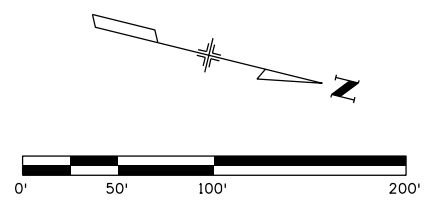

MATCHLINE STA 3958+00

MATCHLINE STA 3971+00



Know what's below.
Call before you dig.



| | |
|---|---|
| Print Date: 10/9/2015 | |
| File Name: 18357UTIL_Plan_1-25Mainline027.dgn | |
| Horiz. Scale: 1:100 | Vert. Scale: |
| Unit Information | Unit Leader Initials: |
| ATKINS | 7604 Technology Way, Suite 400 Denver, CO 80237 Phone: (303) 221-7275 Fax: (303) 221-7276 |

| Sheet Revisions | | |
|-----------------|----------|-------|
| Date: | Comments | Init. |
| | | |
| | | |
| | | |

Colorado Department of Transportation

2207 East Highway 402
Loveland, CO 80537
Phone: 970-622-1268 FAX: 970-669-0289

Region 4 JFF



| |
|-----------------------|
| As Constructed |
| No Revisions: |
| Revised: |
| Void: |

| | | |
|---|---------------------------|--|
| I-25/SH 392 TO SH 14 DRAINAGE AND UTILITY PLAN I-25 MAINLINE | | |
| Designer: | Structure Numbers | |
| Detailer: | | |
| Sheet Subset: DRAIN | Subset Sheets: U28 of U62 | |

| |
|-------------------------|
| Project No./Code |
| IM 0253-221 |
| 18357 |
| Sheet Number 235 |

c:\pw...work\pbls\pw1\ogul3327\dms24462\18357UTIL_Plan_1-25Mainline027.dgn

NOTES:
1. REFER TO LEGEND & GENERAL NOTES SHEET FOR ADDITIONAL INFORMATION.

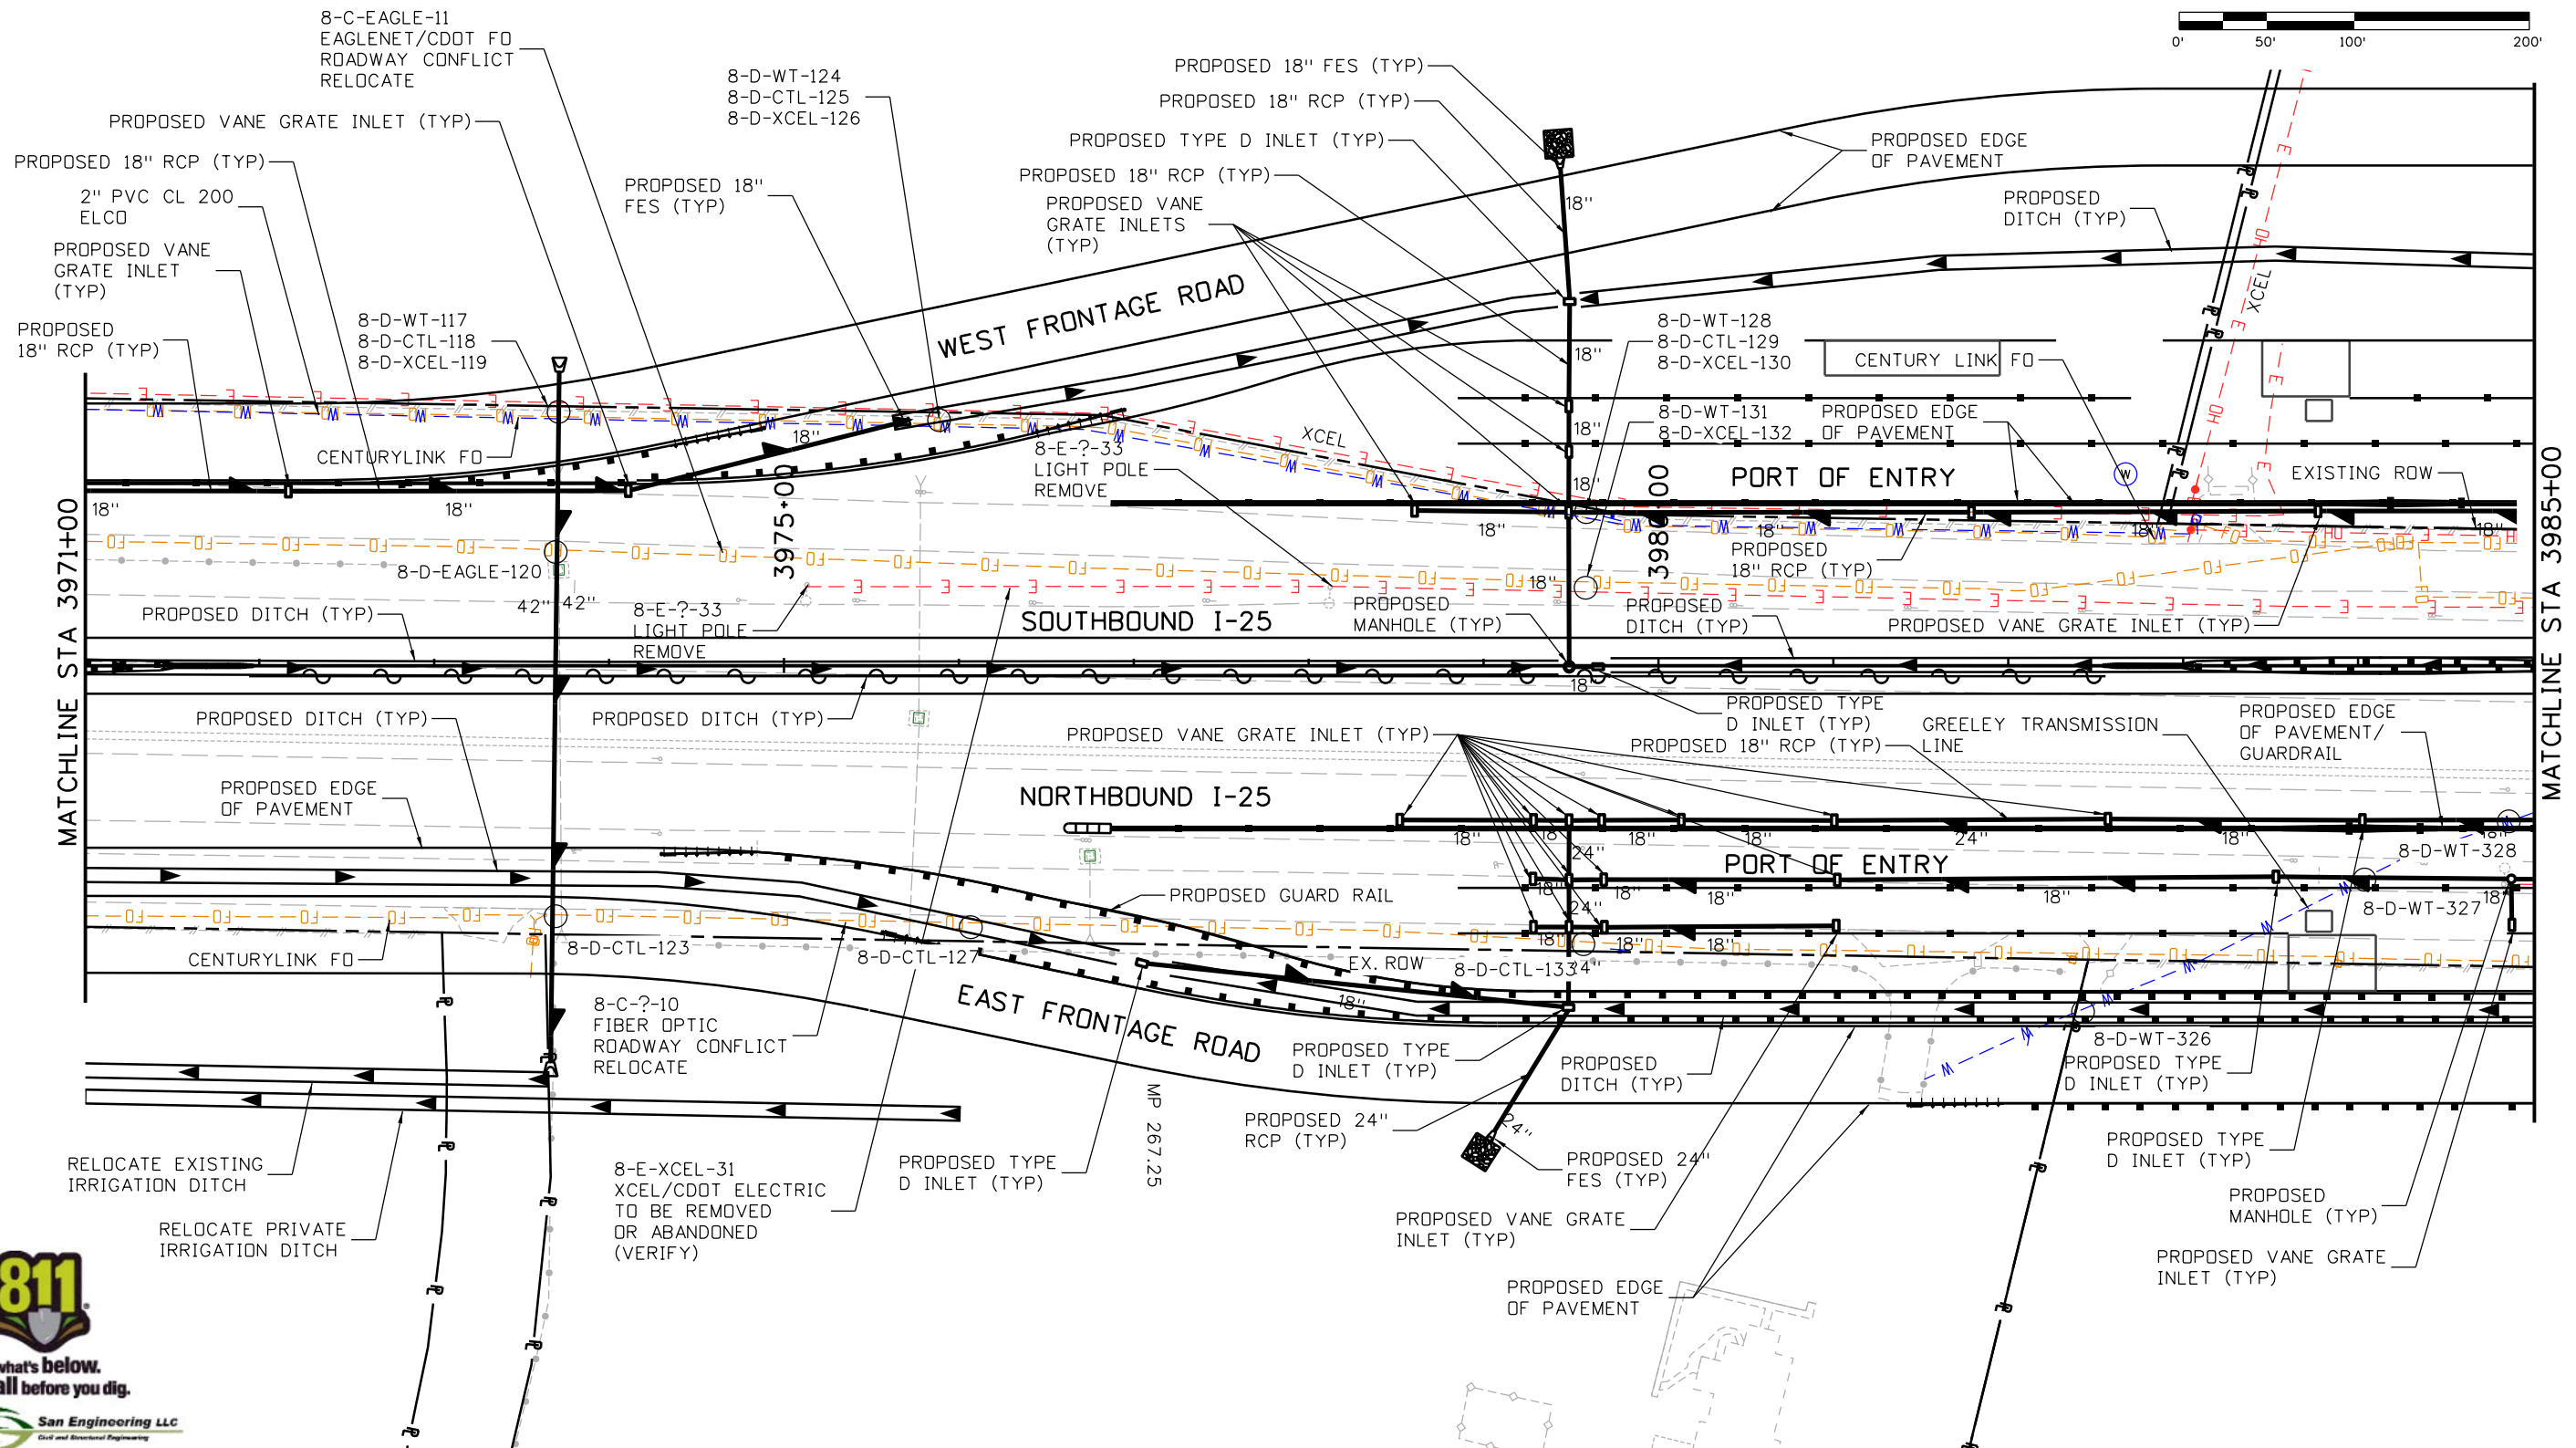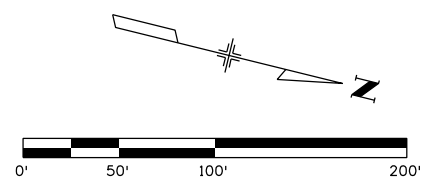

| | |
|---|------|
| Print Date: 10/9/2015 | 0000 |
| File Name: 18357UTIL_Plan_1-25Mainline028.dgn | |
| Horiz. Scale: 1:100 Vert. Scale: | |
| Unit Information Unit Leader Initials: | |
| ATKINS 7604 Technology Way, Suite 400 Denver, CO 80237 Phone: (303) 221-7275 Fax: (303) 221-7276 | |

| Sheet Revisions | | |
|-----------------|----------|-------|
| Date: | Comments | Init. |
| | | |
| | | |
| | | |

Colorado Department of Transportation



2207 East Highway 402
Loveland, CO 80537
Phone: 970-622-1268 FAX: 970-669-0289

Region 4 JFF



| |
|----------------|
| As Constructed |
| No Revisions: |
| Revised: |
| Void: |

| | |
|--|---------------------------|
| I-25/SH 392 TO SH 14 DRAINAGE AND UTILITY PLAN I-25 MAINLINE | |
| Designer: | Structure Numbers |
| Detailer: | |
| Sheet Subset: DRAIN | Subset Sheets: U29 of U62 |

| |
|------------------|
| Project No./Code |
| IM 0253-221 |
| 18357 |
| Sheet Number 236 |

c:\pwork\work\pbes\jpw\18357UTIL\18357UTIL_Plan_1-25Mainline028.dgn

NOTES:
1. REFER TO LEGEND & GENERAL NOTES SHEET FOR ADDITIONAL INFORMATION.

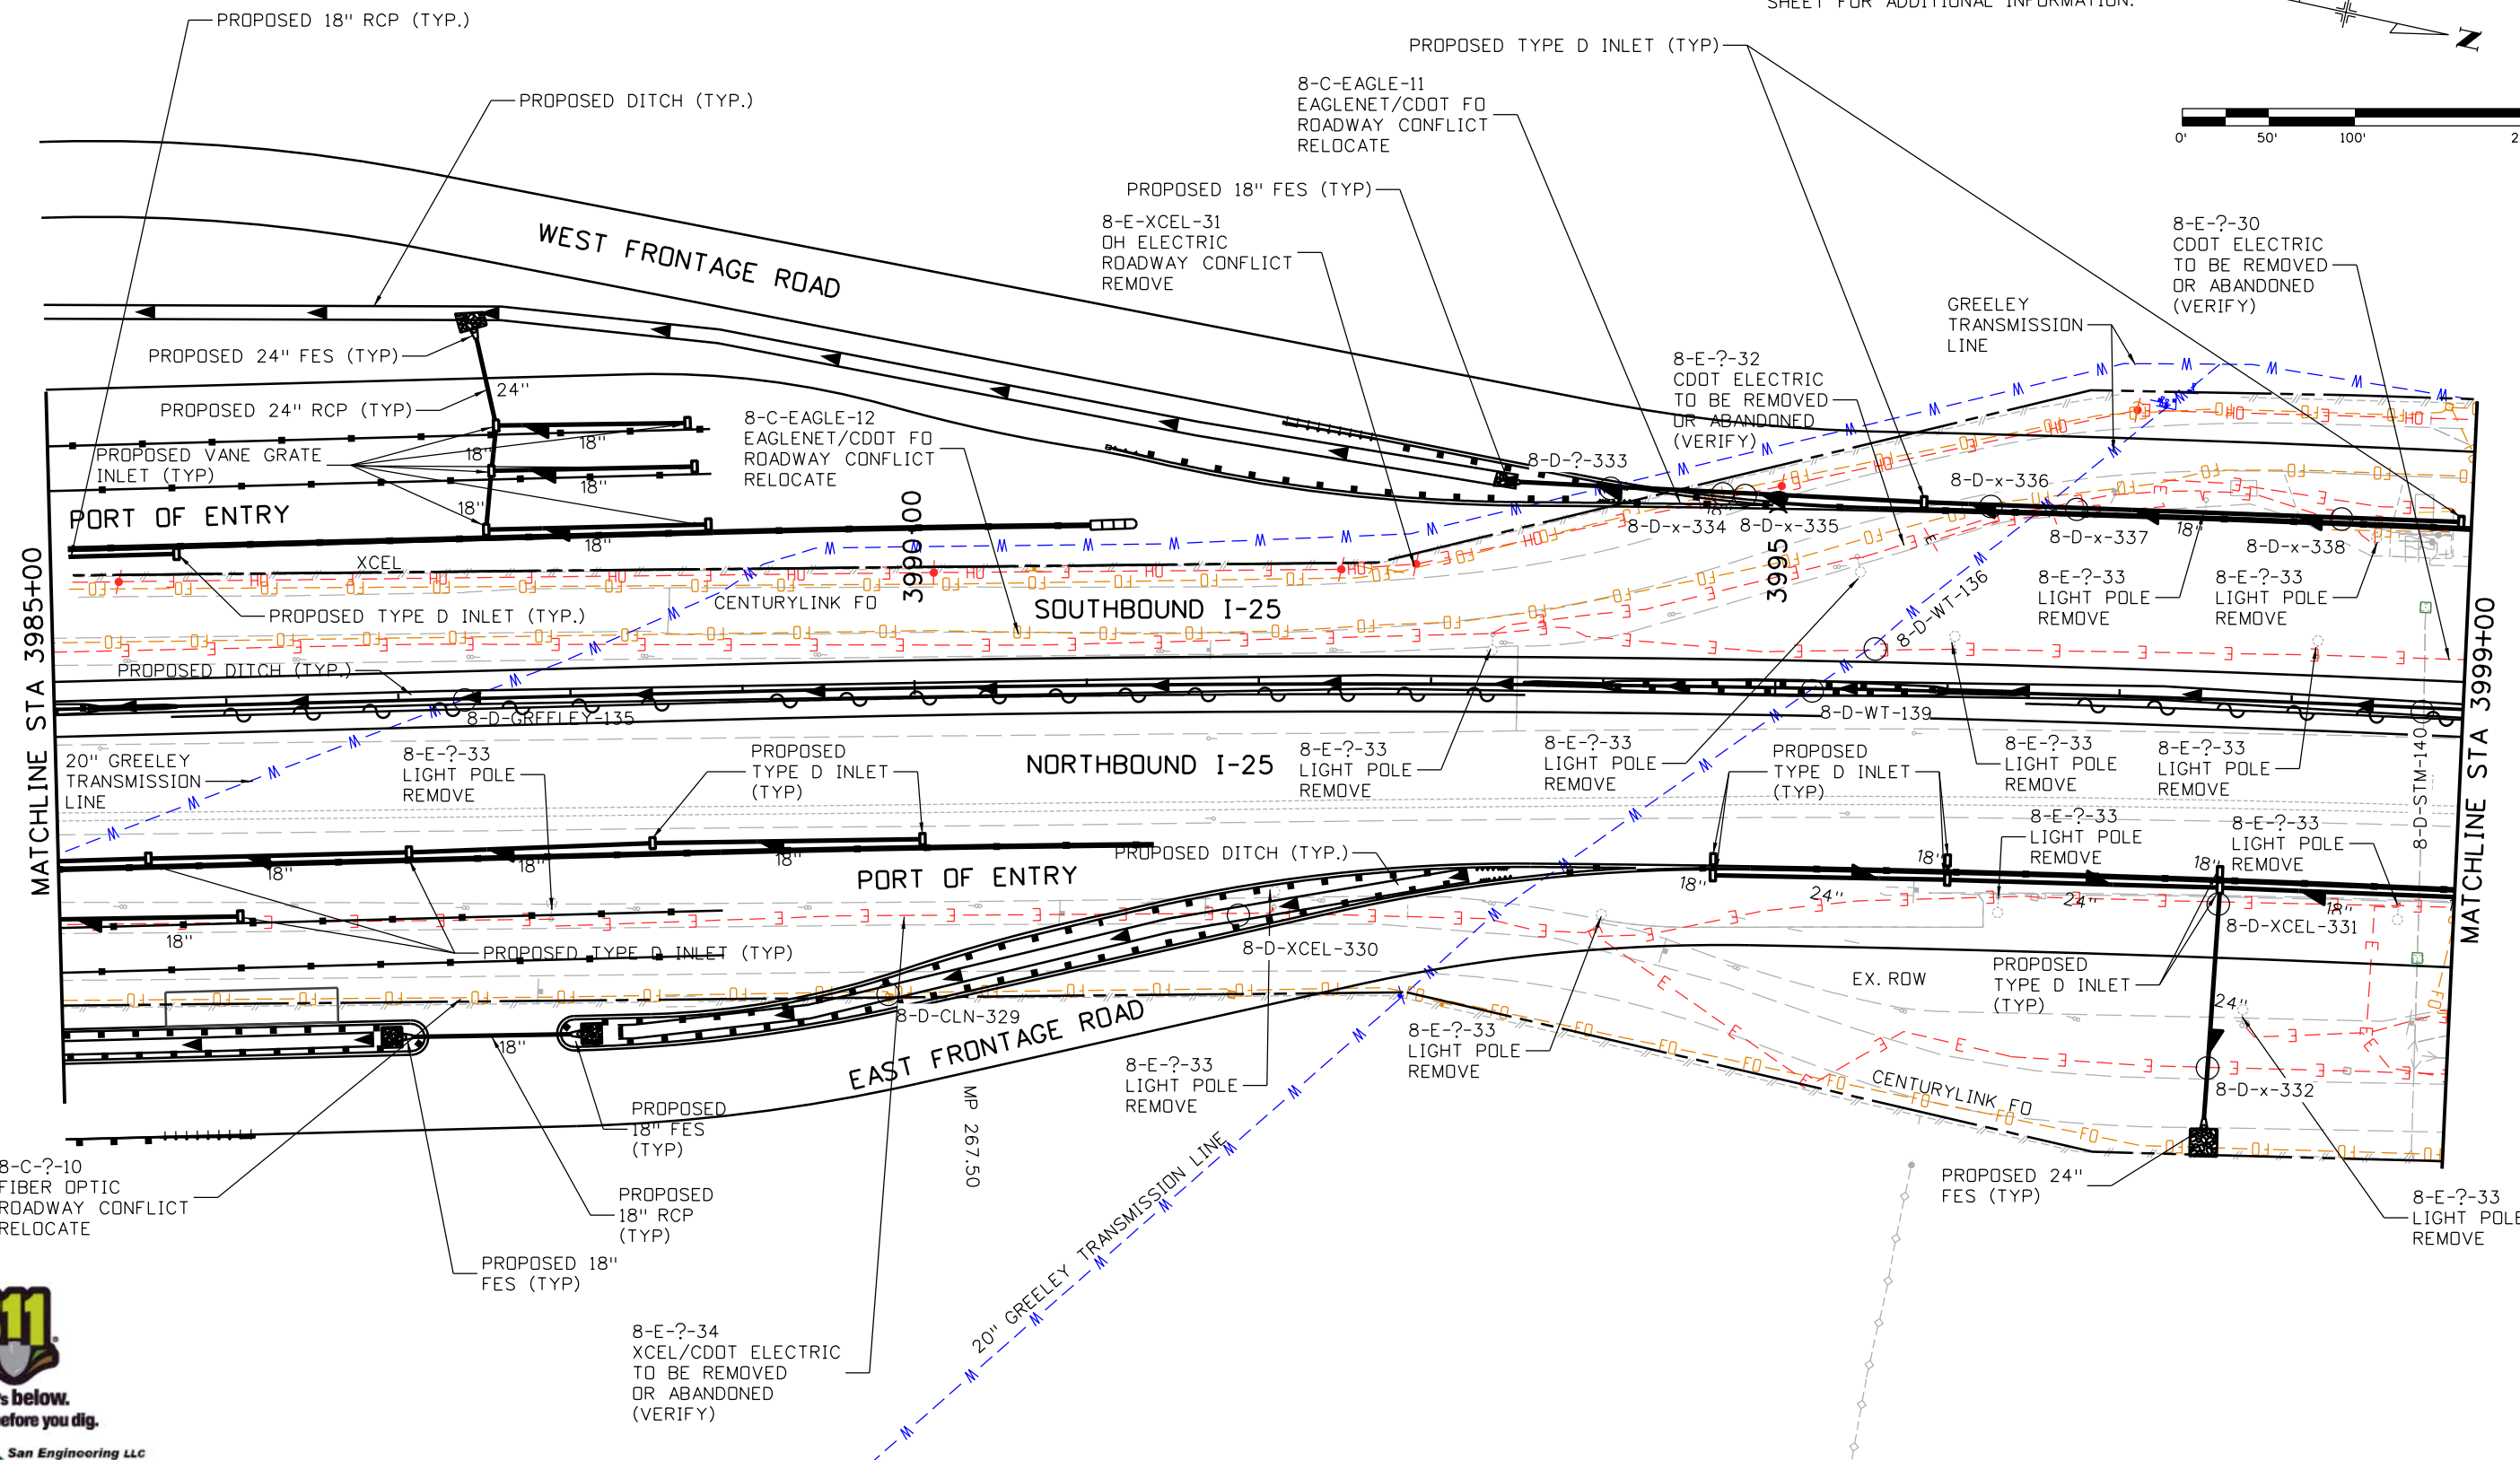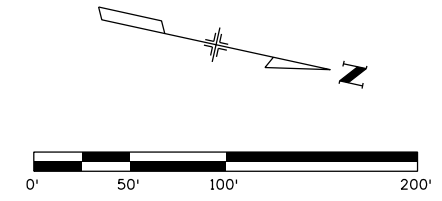

San Engineering LLC
Civil and Structural Engineering

| | |
|---|------|
| Print Date: 10/9/2015 | 0000 |
| File Name: 18357UTIL_Plan_1-25Mainline029.dgn | |
| Horiz. Scale: 1:100 Vert. Scale: | |
| Unit Information Unit Leader Initials: | |
| ATKINS 7604 Technology Way, Suite 400 Denver, CO 80237 Phone: (303) 221-7275 Fax: (303) 221-7276 | |

| Sheet Revisions | | |
|-----------------|----------|-------|
| Date: | Comments | Init. |
| | | |
| | | |
| | | |

Colorado Department of Transportation

2207 East Highway 402
Loveland, CO 80537
Phone: 970-622-1268 FAX: 970-669-0289

Region 4 JFF



| |
|----------------|
| As Constructed |
| No Revisions: |
| Revised: |
| Void: |

| | |
|--|---------------------------|
| I-25/SH 392 TO SH 14 DRAINAGE AND UTILITY PLAN I-25 MAINLINE | |
| Designer: | Structure Numbers |
| Detailer: | |
| Sheet Subset: DRAIN | Subset Sheets: U30 of U62 |

| |
|------------------|
| Project No./Code |
| IM 0253-221 |
| 18357 |
| Sheet Number 237 |

c:\pw...work\pba\pba\18357\UTIL_Plan_1-25Mainline029.dgn

NOTES:
1. REFER TO LEGEND & GENERAL NOTES SHEET FOR ADDITIONAL INFORMATION.

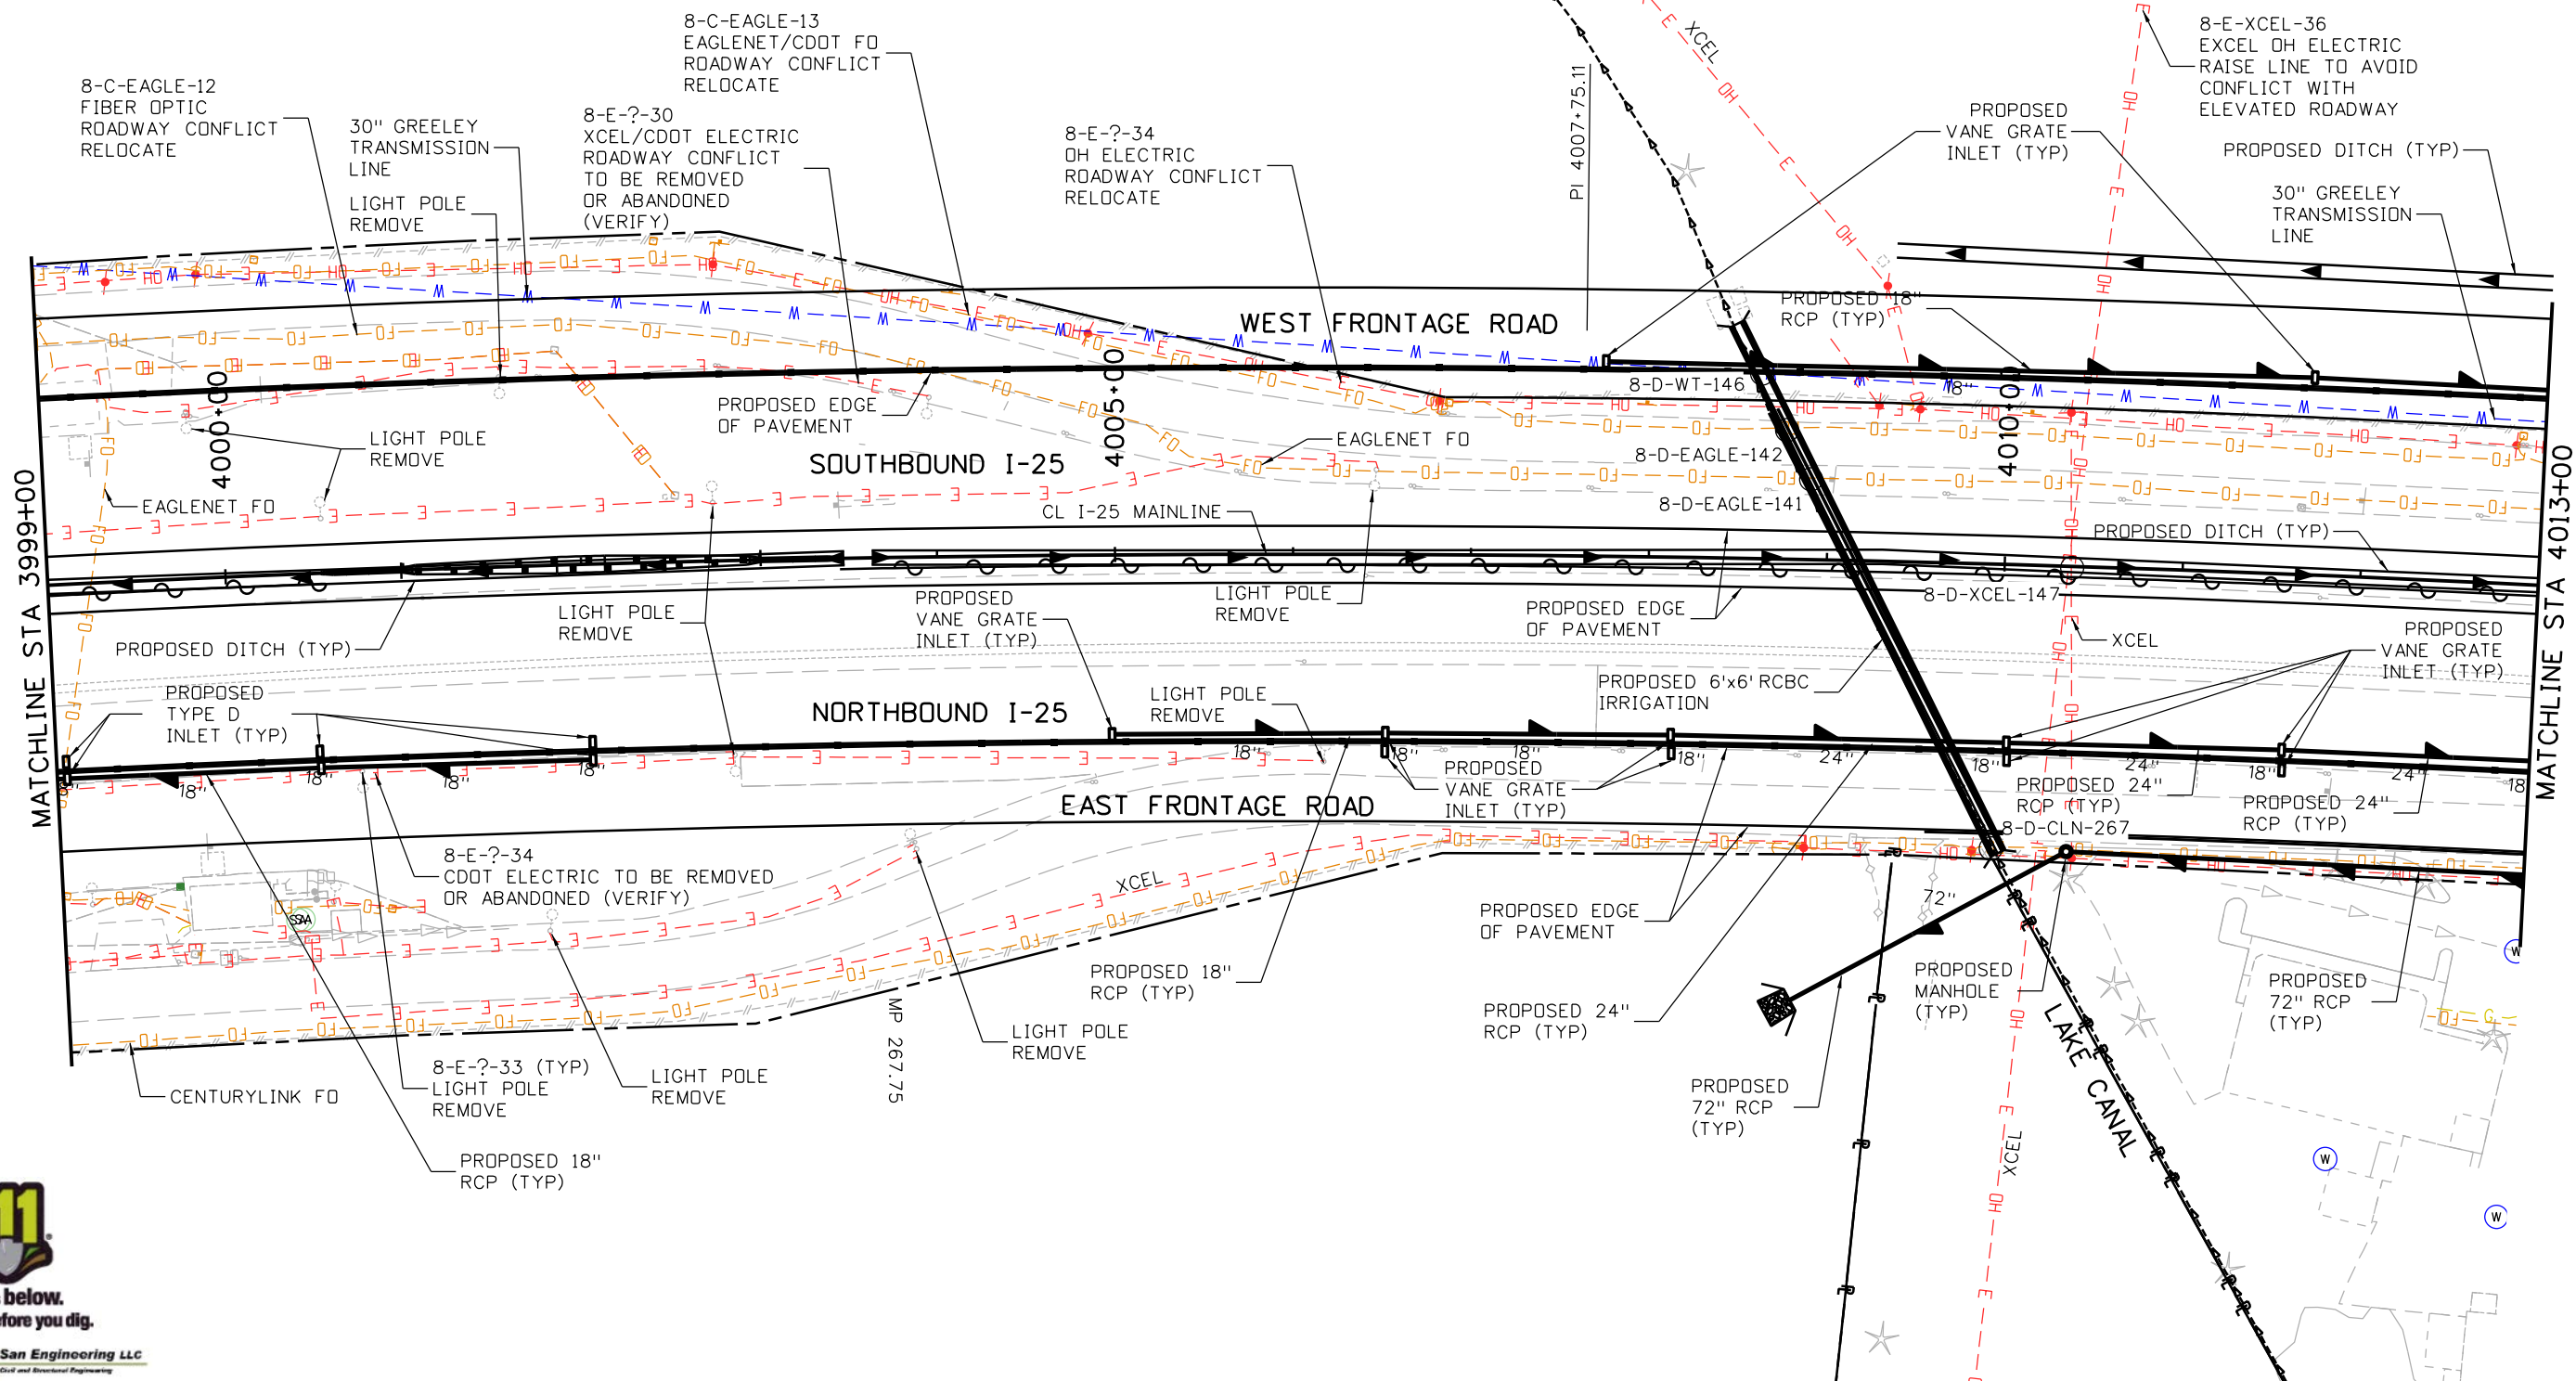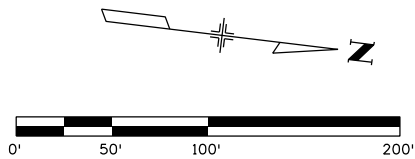

Know what's below.
Call before you dig.

San Engineering LLC
Civil and Structural Engineering

| | |
|---|------|
| Print Date: 10/9/2015 | 0000 |
| File Name: 18357UTIL_Plan_1-25Mainline030.dgn | |
| Horiz. Scale: 1:100 Vert. Scale: | |
| Unit Information Unit Leader Initials: | |
| ATKINS 7604 Technology Way, Suite 400 Denver, CO 80237 Phone: (303) 221-7275 Fax: (303) 221-7276 | |

| Sheet Revisions | | |
|-----------------|----------|-------|
| Date: | Comments | Init. |
| | | |
| | | |
| | | |

Colorado Department of Transportation

2207 East Highway 402
Loveland, CO 80537
Phone: 970-622-1268 FAX: 970-669-0289

Region 4 JFF



| |
|----------------|
| As Constructed |
| No Revisions: |
| Revised: |
| Void: |

| | |
|--|---------------------------|
| I-25/SH 392 TO SH 14 DRAINAGE AND UTILITY PLAN I-25 MAINLINE | |
| Designer: | Structure Numbers |
| Detailer: | |
| Sheet Subset: DRAIN | Subset Sheets: U31 of U62 |

| |
|------------------|
| Project No./Code |
| IM 0253-221 |
| 18357 |
| Sheet Number 238 |

c:\pwwork\jbs\jpw\1\ogut\3327\dms24462\18357UTIL_Plan_1-25Mainline030.dgn



- NOTES:
 1. REFER TO LEGEND & GENERAL NOTES SHEET FOR ADDITIONAL INFORMATION.
 2. SEE INVENTORY OF DRAINAGE STRUCTURES FOR ADDITIONAL DRAINAGE STRUCTURE INFORMATION.

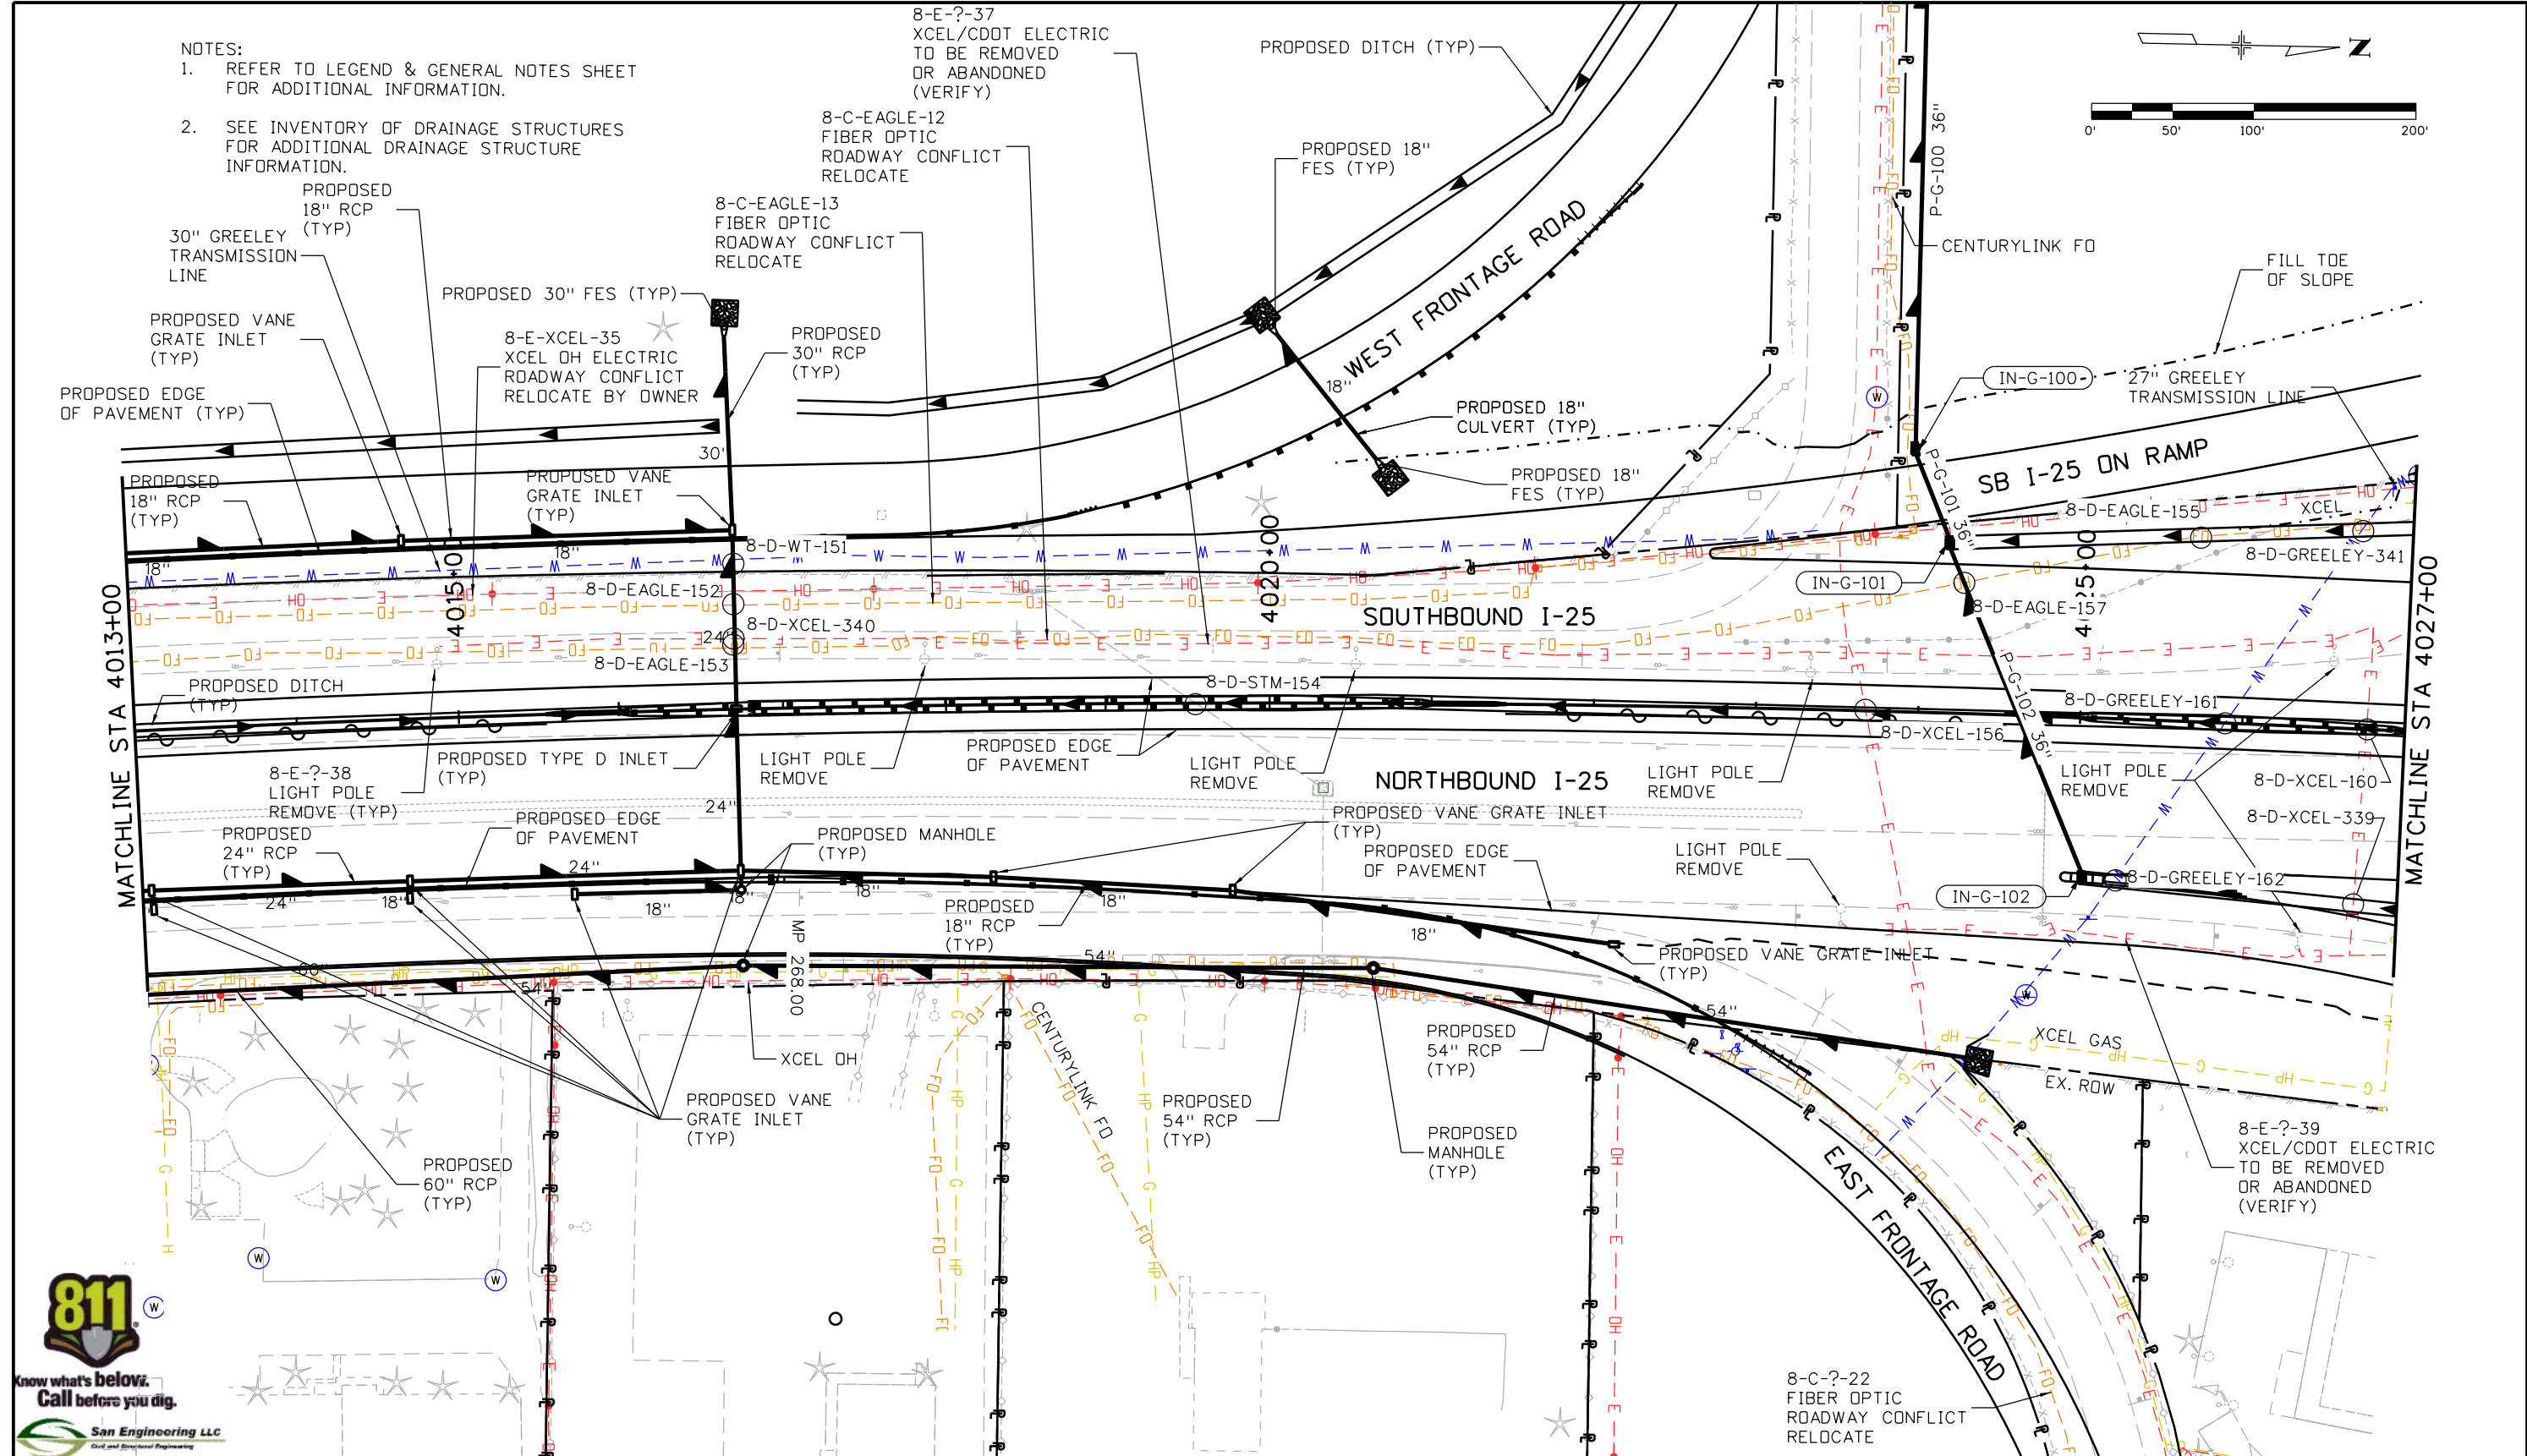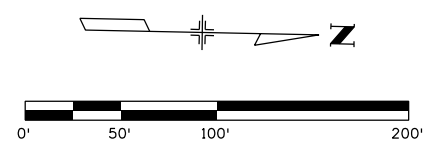

| | | | | | | | | | | | | | |
|---|------------------------|----------|-------|--|--|----------------|--|--|--|---------------------------|--|------------------|--|
| Print Date: 10/9/2015 | Sheet Revisions | | | Colorado Department of Transportation | | As Constructed | | I-25/SH 392 TO SH 14 DRAINAGE AND UTILITY PLAN I-25 MAINLINE | | Project No./Code | | | |
| File Name: 18357UTIL_Plan_I-25Mainline031.dgn | Date: | Comments | Init. |  2207 East Highway 402 Loveland, CO 80537 Phone: 970-622-1268 FAX: 970-669-0289 Region 4 JFF | | No Revisions: | | Designer: Detailer: Sheet Subset: DRAIN | | IM 0253-221 | | | |
| Horiz. Scale: 1:100 Vert. Scale: | | | | | | Revised: | | | | Structure Numbers | | 18357 | |
| Unit Information Unit Leader Initials: | | | | | | Void: | | | | Subset Sheets: U32 of U62 | | Sheet Number 239 | |
|  7604 Technology Way, Suite 400 Denver, CO 80237 Phone: (303) 221-7275 Fax: (303) 221-7276 | 0000 | | | | | | | | | | | | |

c:\pwwork\pws\jpw1\ogui3327\dms24462\18357UTIL_Plan_I-25Mainline031.dgn

NOTES:
1. REFER TO LEGEND & GENERAL NOTES SHEET FOR ADDITIONAL INFORMATION.

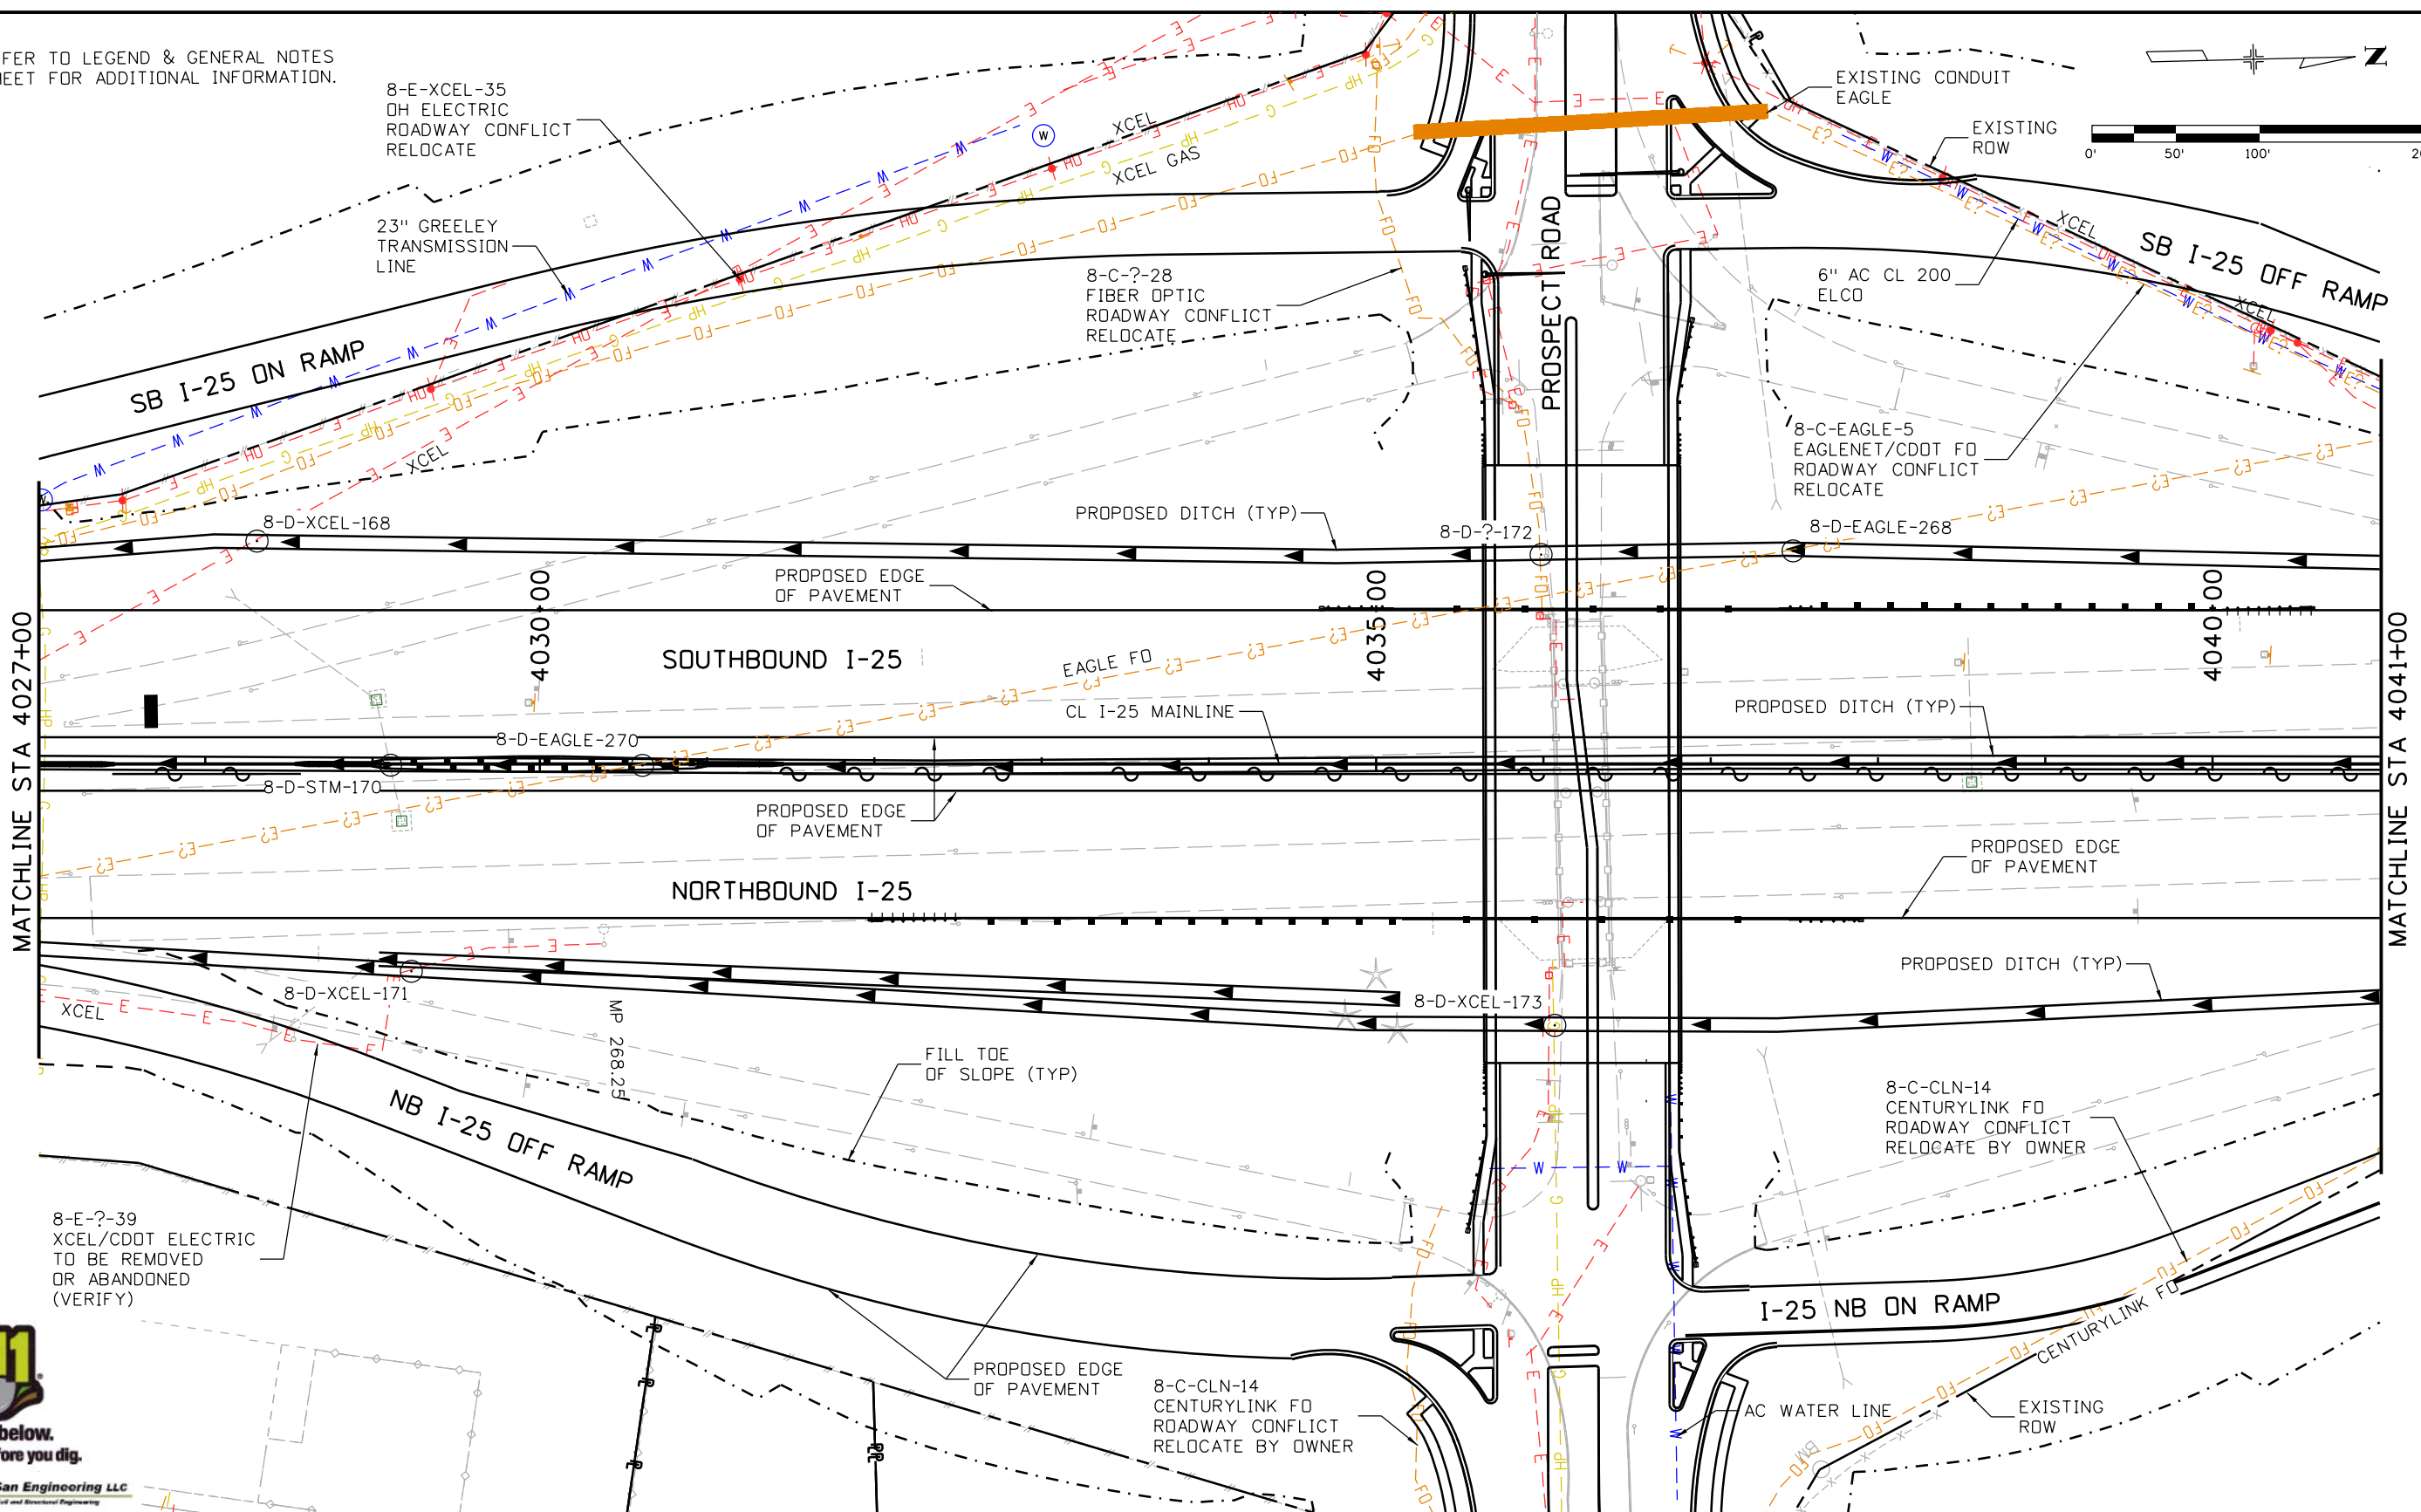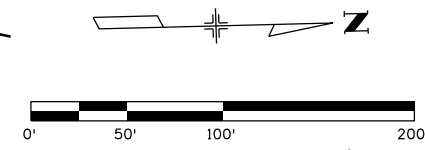

| | |
|---|------|
| Print Date: 10/9/2015 | 0000 |
| File Name: 18357UTIL_Plan_1-25Mainline032.dgn | |
| Horiz. Scale: 1:100 Vert. Scale: | |
| Unit Information Unit Leader Initials: | |
| ATKINS 7604 Technology Way, Suite 400 Denver, CO 80237 Phone: (303) 221-7275 Fax: (303) 221-7276 | |

| Sheet Revisions | | |
|-----------------|----------|-------|
| Date: | Comments | Init. |
| | | |
| | | |
| | | |

Colorado Department of Transportation

2207 East Highway 402
Loveland, CO 80537
Phone: 970-622-1268 FAX: 970-669-0289


Region 4 **JFF**

| |
|-----------------------|
| As Constructed |
| No Revisions: |
| Revised: |
| Void: |


| | |
|---|---------------------------|
| I-25/SH 392 TO SH 14 DRAINAGE AND UTILITY PLAN I-25 MAINLINE | |
| Designer: | Structure Numbers |
| Detailer: | |
| Sheet Subset: DRAIN | Subset Sheets: U33 of U62 |

| |
|-------------------------|
| Project No./Code |
| IM 0253-221 |
| 18357 |
| Sheet Number 240 |

ogul3327 4:52:23 PM c:\pw...work\pba\pba\ogul3327\dms24462\18357UTIL_Plan_1-25Mainline032.dgn

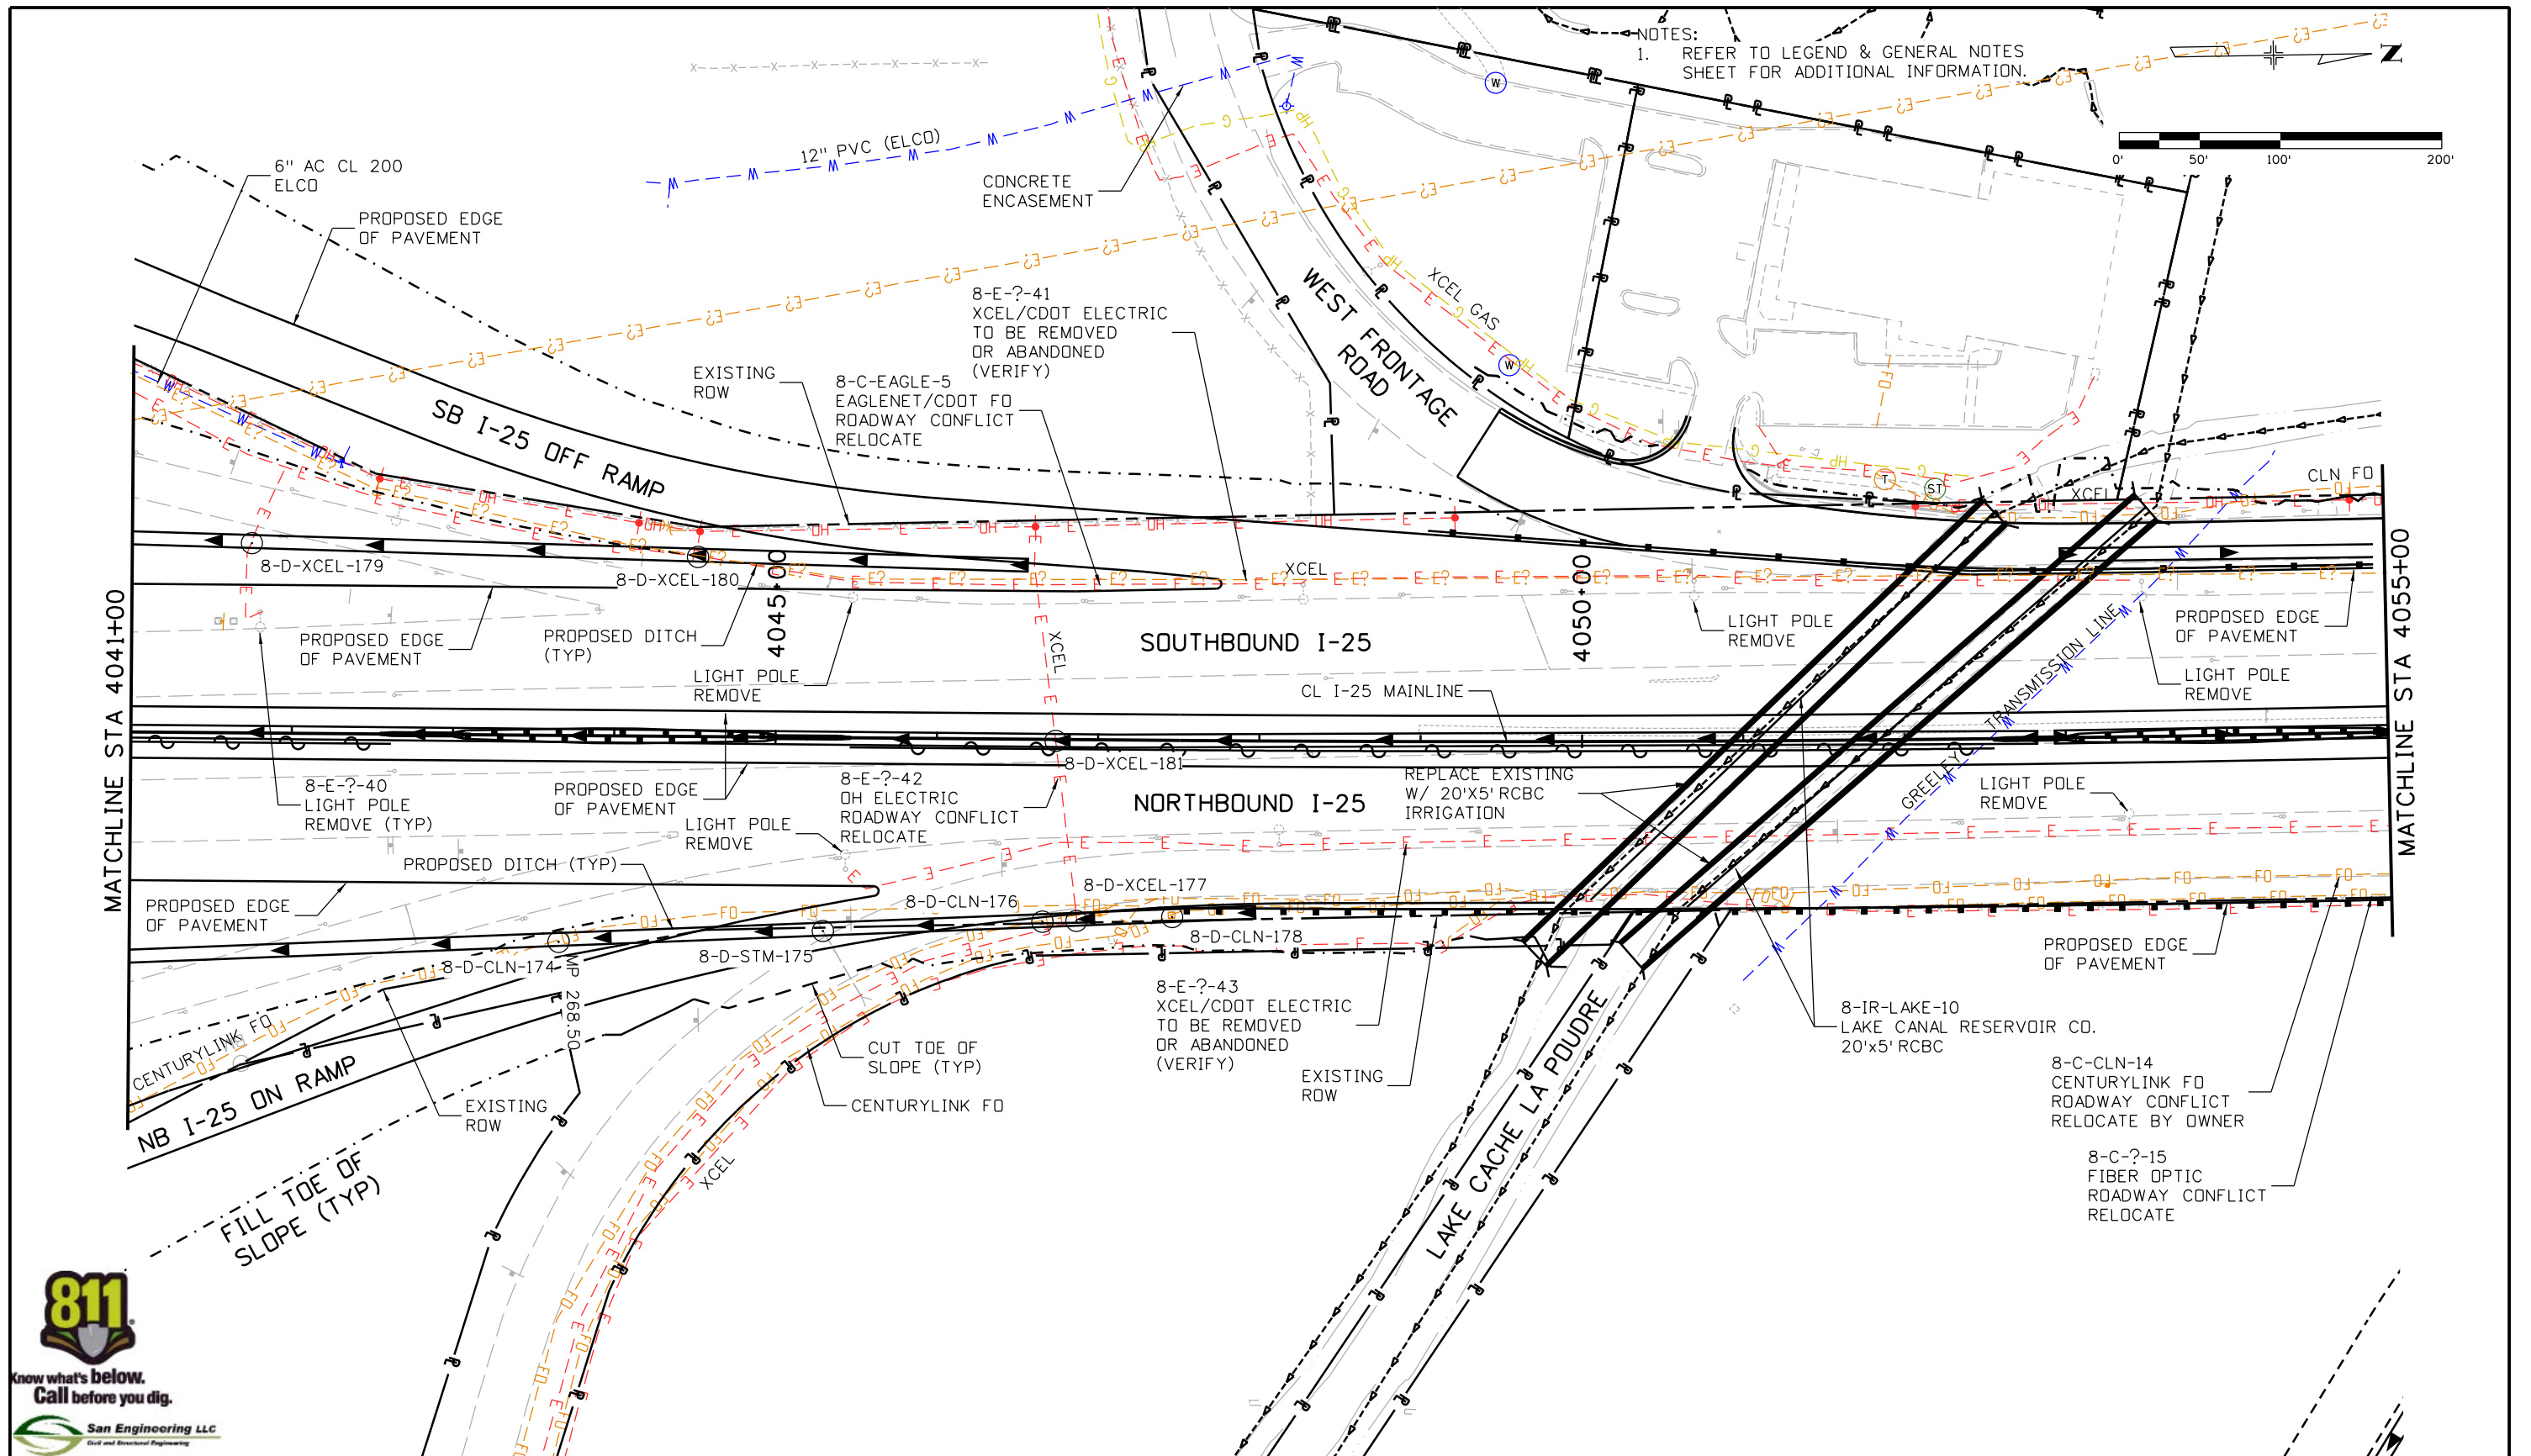

NOTES:
1. REFER TO LEGEND & GENERAL NOTES SHEET FOR ADDITIONAL INFORMATION.

 

MATCHLINE STA 4041+00

MATCHLINE STA 4055+00



San Engineering LLC
Civil and Structural Engineering

| | |
|---|------|
| Print Date: 10/9/2015 | 0000 |
| File Name: 18357UTIL_Plan_1-25Mainline033.dgn | |
| Horiz. Scale: 1:100 Vert. Scale: | |
| Unit Information Unit Leader Initials: | |
| ATKINS 7604 Technology Way, Suite 400 Denver, CO 80237 Phone: (303) 221-7275 Fax: (303) 221-7276 | |

| Sheet Revisions | | |
|-----------------|----------|-------|
| Date: | Comments | Init. |
| | | |
| | | |
| | | |

Colorado Department of Transportation

2207 East Highway 402
Loveland, CO 80537
Phone: 970-622-1268 FAX: 970-669-0289


Region 4 JFF

| |
|----------------|
| As Constructed |
| No Revisions: |
| Revised: |
| Void: |

| | |
|--|---------------------------|
| I-25/SH 392 TO SH 14 DRAINAGE AND UTILITY PLAN I-25 MAINLINE | |
| Designer: | Structure Numbers |
| Detailer: | |
| Sheet Subset: DRAIN | Subset Sheets: U34 of U62 |

| |
|------------------|
| Project No./Code |
| IM 0253-221 |
| 18357 |
| Sheet Number 241 |

ogul3327 4:52:57 PM c:\pw...work\pbesjpw\ogul3327\dms24462\18357UTIL_Plan_1-25Mainline033.dgn

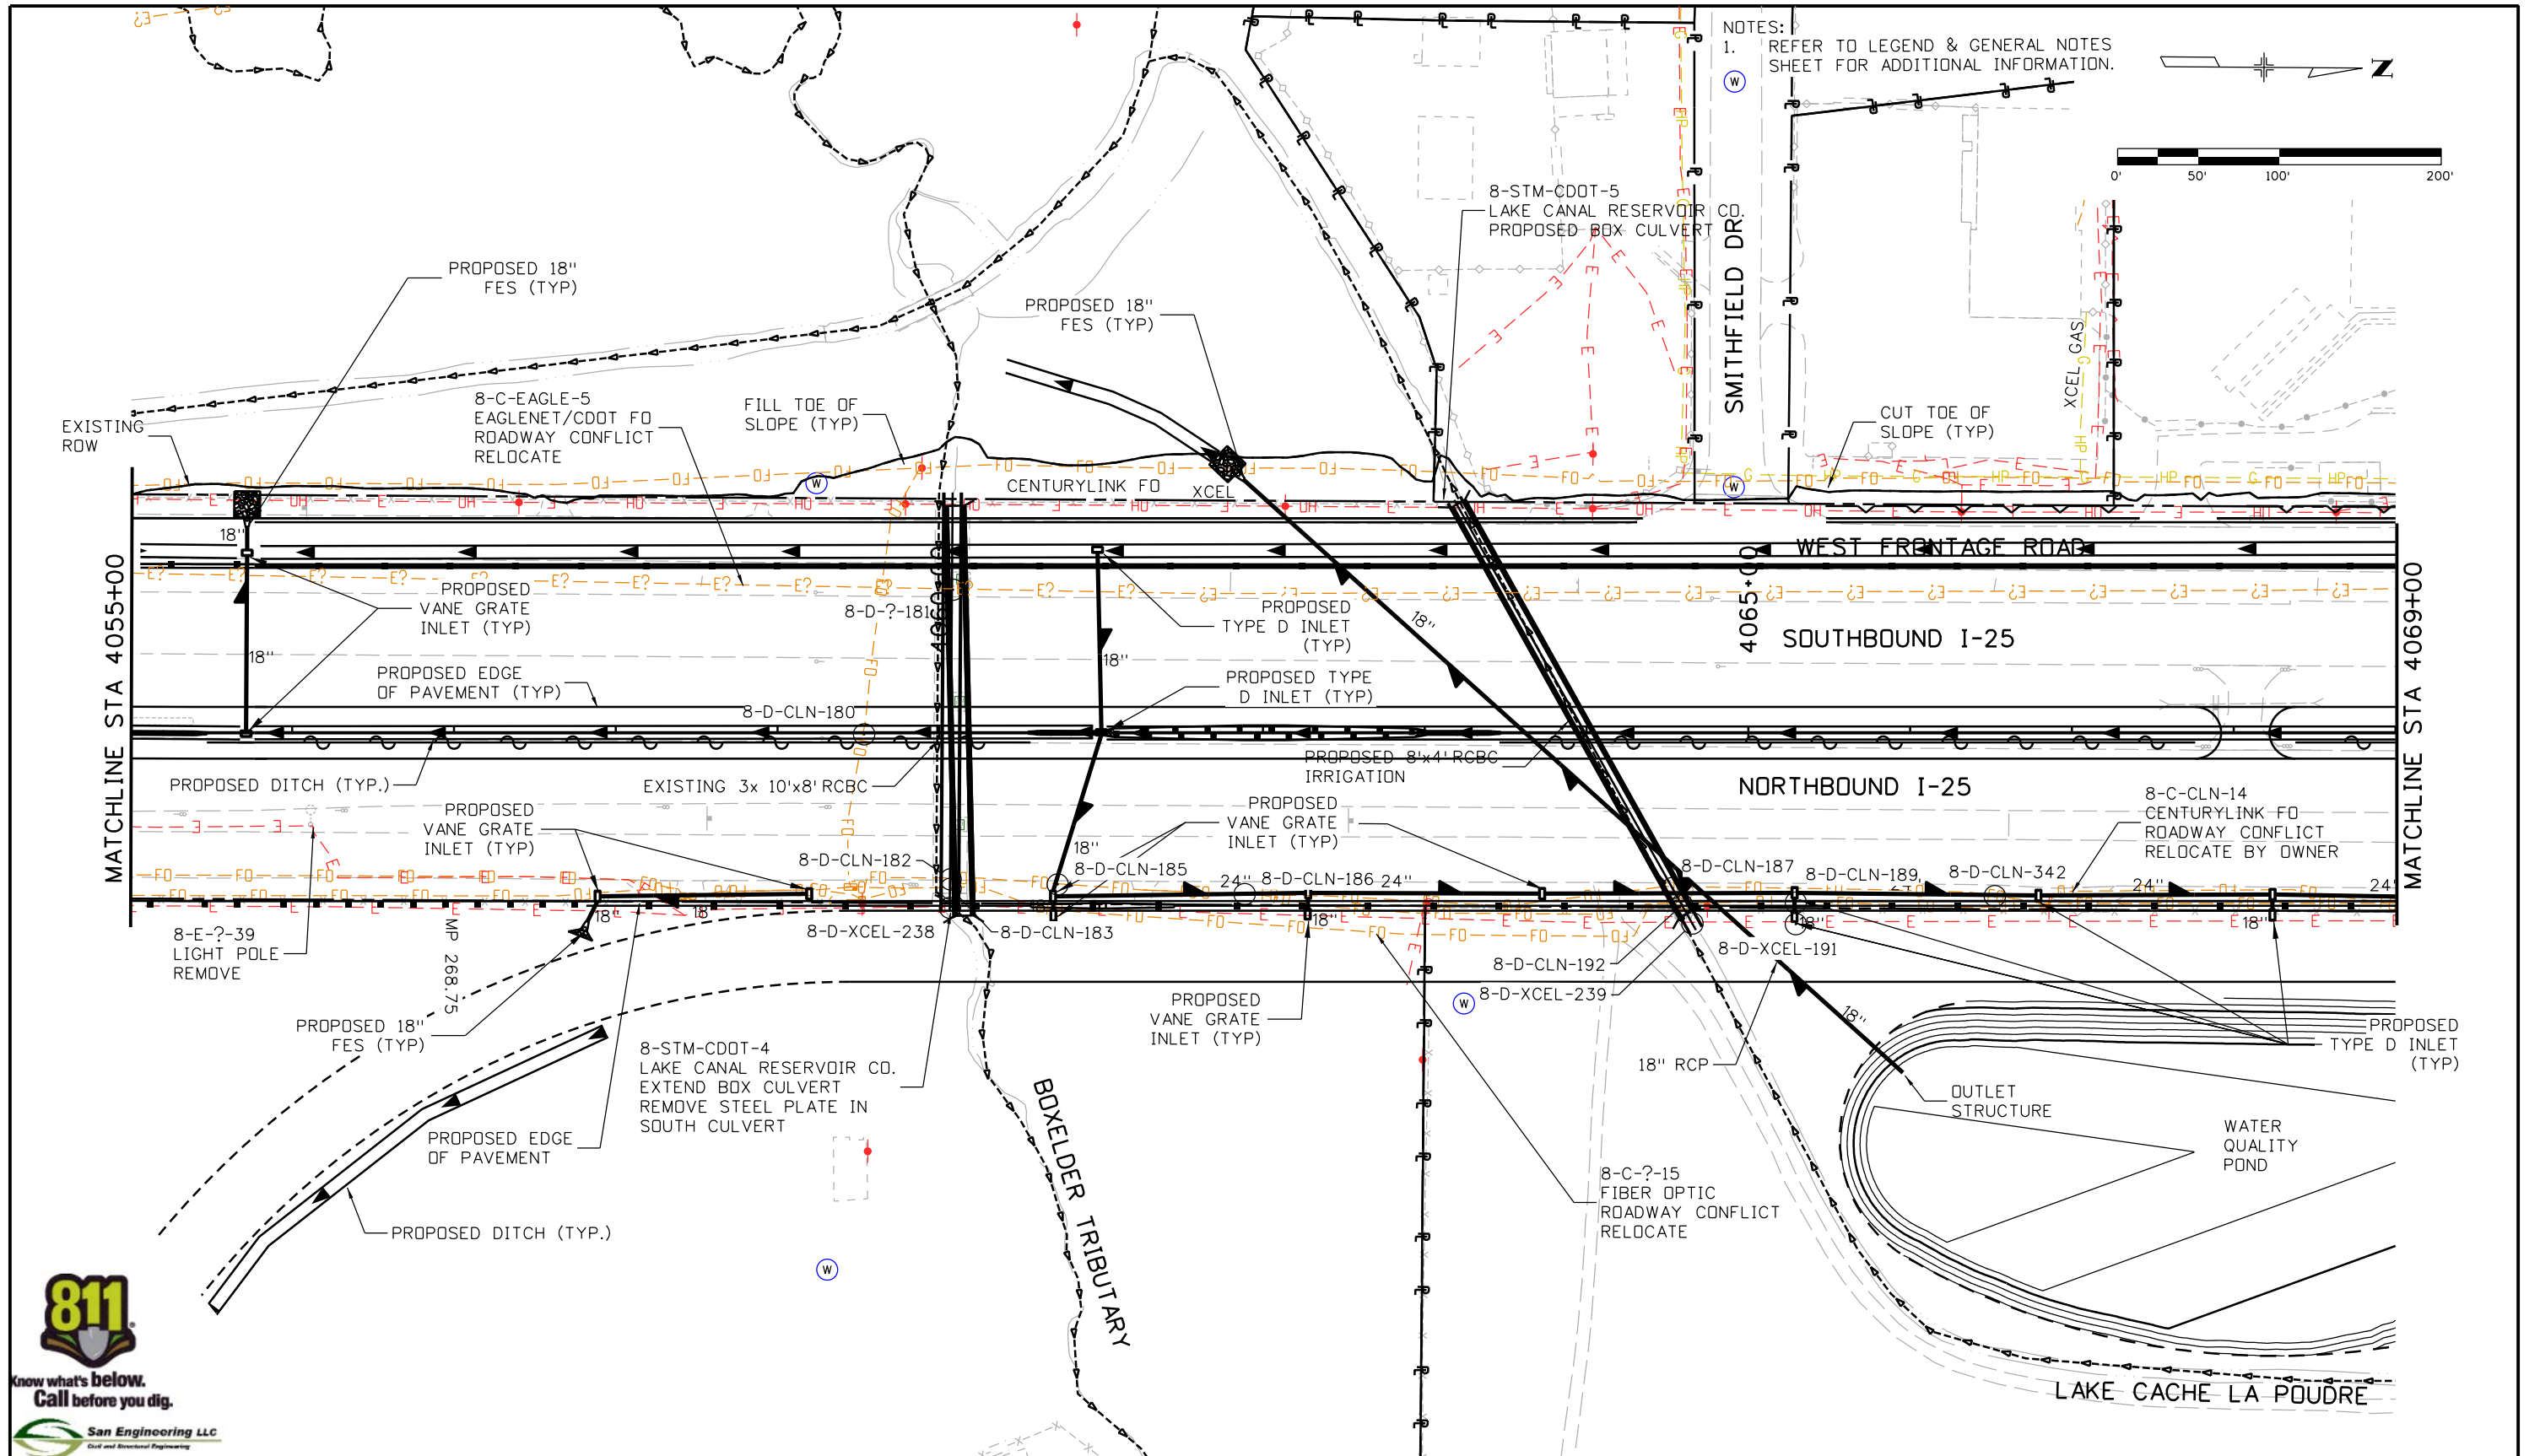

NOTES:
 1. REFER TO LEGEND & GENERAL NOTES SHEET FOR ADDITIONAL INFORMATION.



San Engineering LLC
 Civil and Structural Engineering

| | |
|---|---|
| Print Date: 10/9/2015 | |
| File Name: 18357UTIL_Plan_I-25Mainline034.dgn | |
| Horiz. Scale: 1:100 | Vert. Scale: |
| Unit Information | Unit Leader Initials: |
| ATKINS | 7604 Technology Way, Suite 400 Denver, CO 80237 Phone: (303) 221-7275 Fax: (303) 221-7276 |

| Sheet Revisions | | |
|-----------------|----------|-------|
| Date: | Comments | Init. |
| | | |
| | | |
| | | |

Colorado Department of Transportation
 Region 4

2207 East Highway 402
 Loveland, CO 80537
 Phone: 970-622-1268 FAX: 970-669-0289

JFF



| | |
|----------------|--|
| As Constructed | |
| No Revisions: | |
| Revised: | |
| Void: | |

| | | | |
|--|---------------------------|--|--|
| I-25/SH 392 TO SH 14 DRAINAGE AND UTILITY PLAN I-25 MAINLINE | | | |
| Designer: | Structure Numbers | | |
| Detailer: | | | |
| Sheet Subset: DRAIN | Subset Sheets: U35 of U62 | | |

| | |
|------------------|-----|
| Project No./Code | |
| IM 0253-221 | |
| 18357 | |
| Sheet Number | 242 |

c:\pw_work\pbs\pw\agut3327\dms24462\18357UTIL_Plan_I-25Mainline034.dgn

NOTES:
 1. REFER TO LEGEND & GENERAL NOTES SHEET FOR ADDITIONAL INFORMATION.
 2. SEE INVENTORY OF DRAINAGE STRUCTURES FOR ADDITIONAL DRAINAGE STRUCTURE INFORMATION.

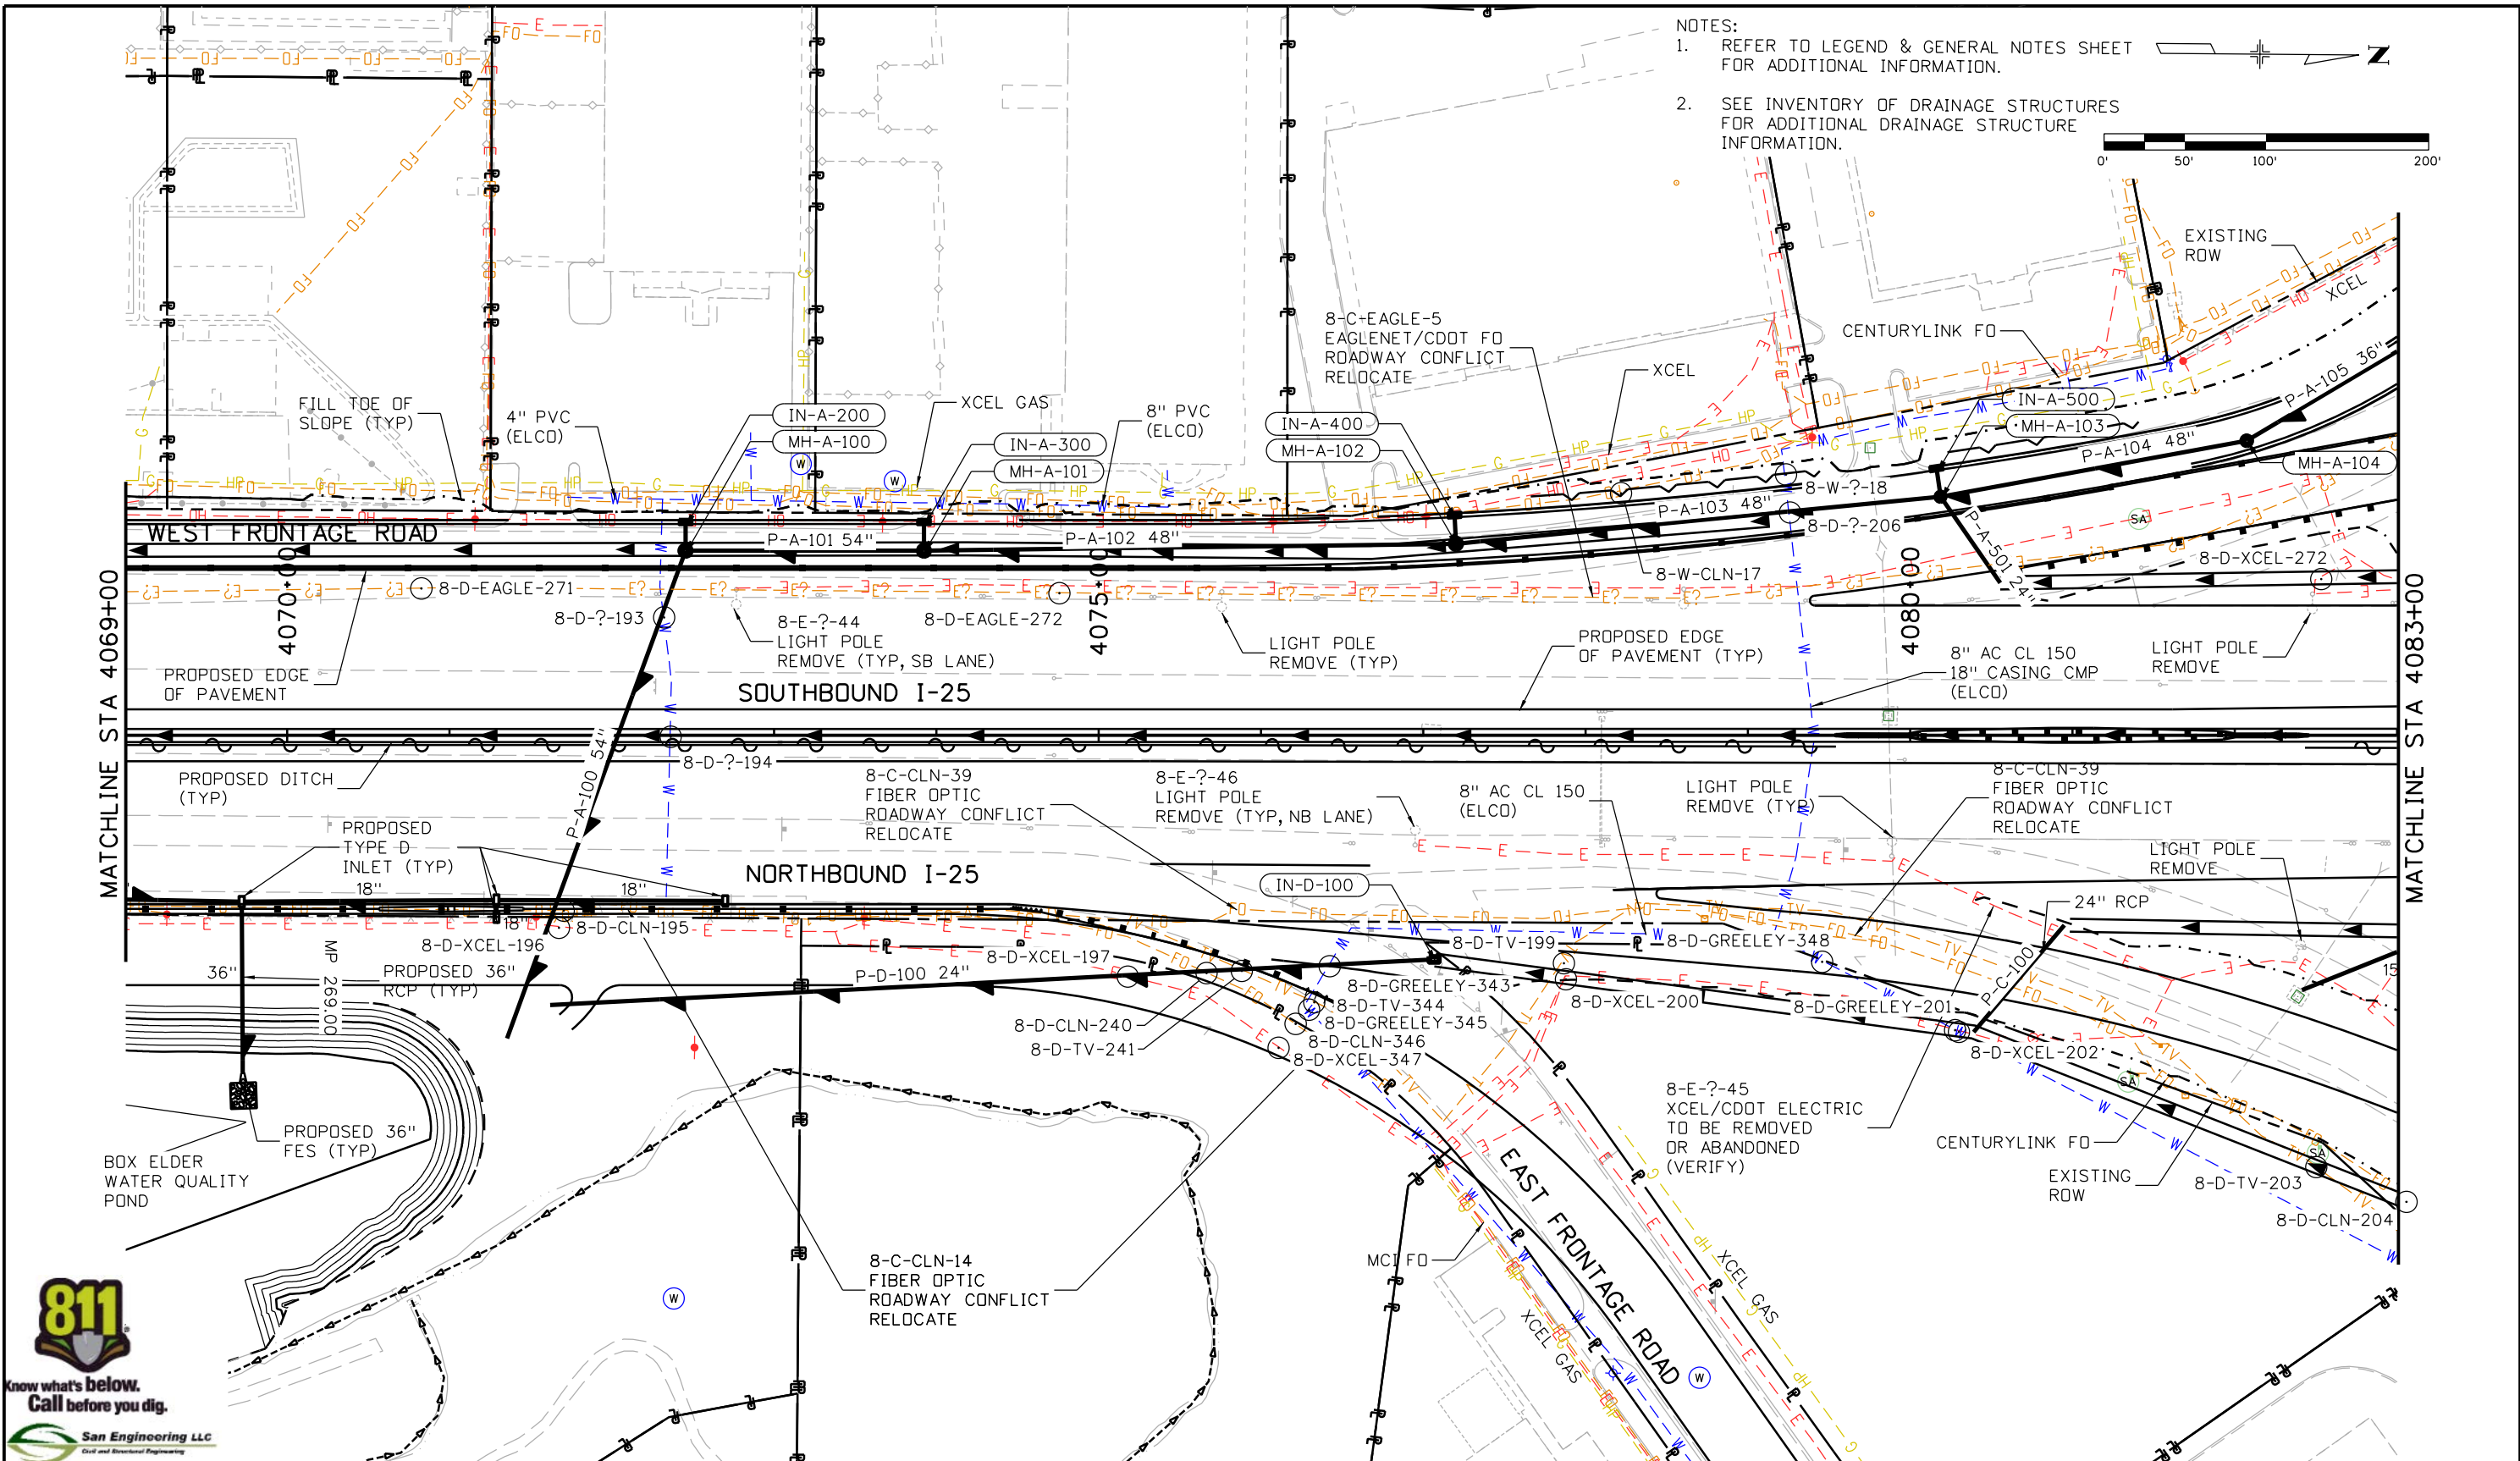 

Print Date: 10/9/2015
 File Name: 18357UTIL_Plan_1-25Mainline035.dgn
 Horiz. Scale: 1:100 Vert. Scale:
 Unit Information Unit Leader Initials:
ATKINS 7604 Technology Way, Suite 400
 Denver, CO 80237
 Phone: (303) 221-7275 Fax: (303) 221-7276

| Sheet Revisions | | |
|-----------------|----------|-------|
| Date: | Comments | Init. |
| | | |
| | | |
| | | |

Colorado Department of Transportation



 2207 East Highway 402
 Loveland, CO 80537
 Phone: 970-622-1268 FAX: 970-669-0289
 Region 4 JFF

As Constructed
 No Revisions:
 Revised:
 Void:

I-25/SH 392 TO SH 14
 DRAINAGE AND UTILITY PLAN
 I-25 MAINLINE
 Designer:
 Detailer:
 Sheet Subset: DRAIN Subset Sheets: U36 of U62

Project No./Code
 IM 0253-221
 18357
 Sheet Number 243

ogu3327 4:54:09 PM c:\pw\work\pba\pba\18357\18357UTIL_Plan_1-25Mainline035.dgn

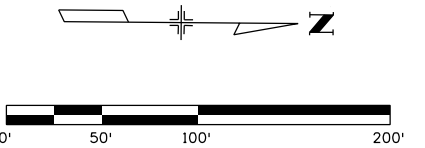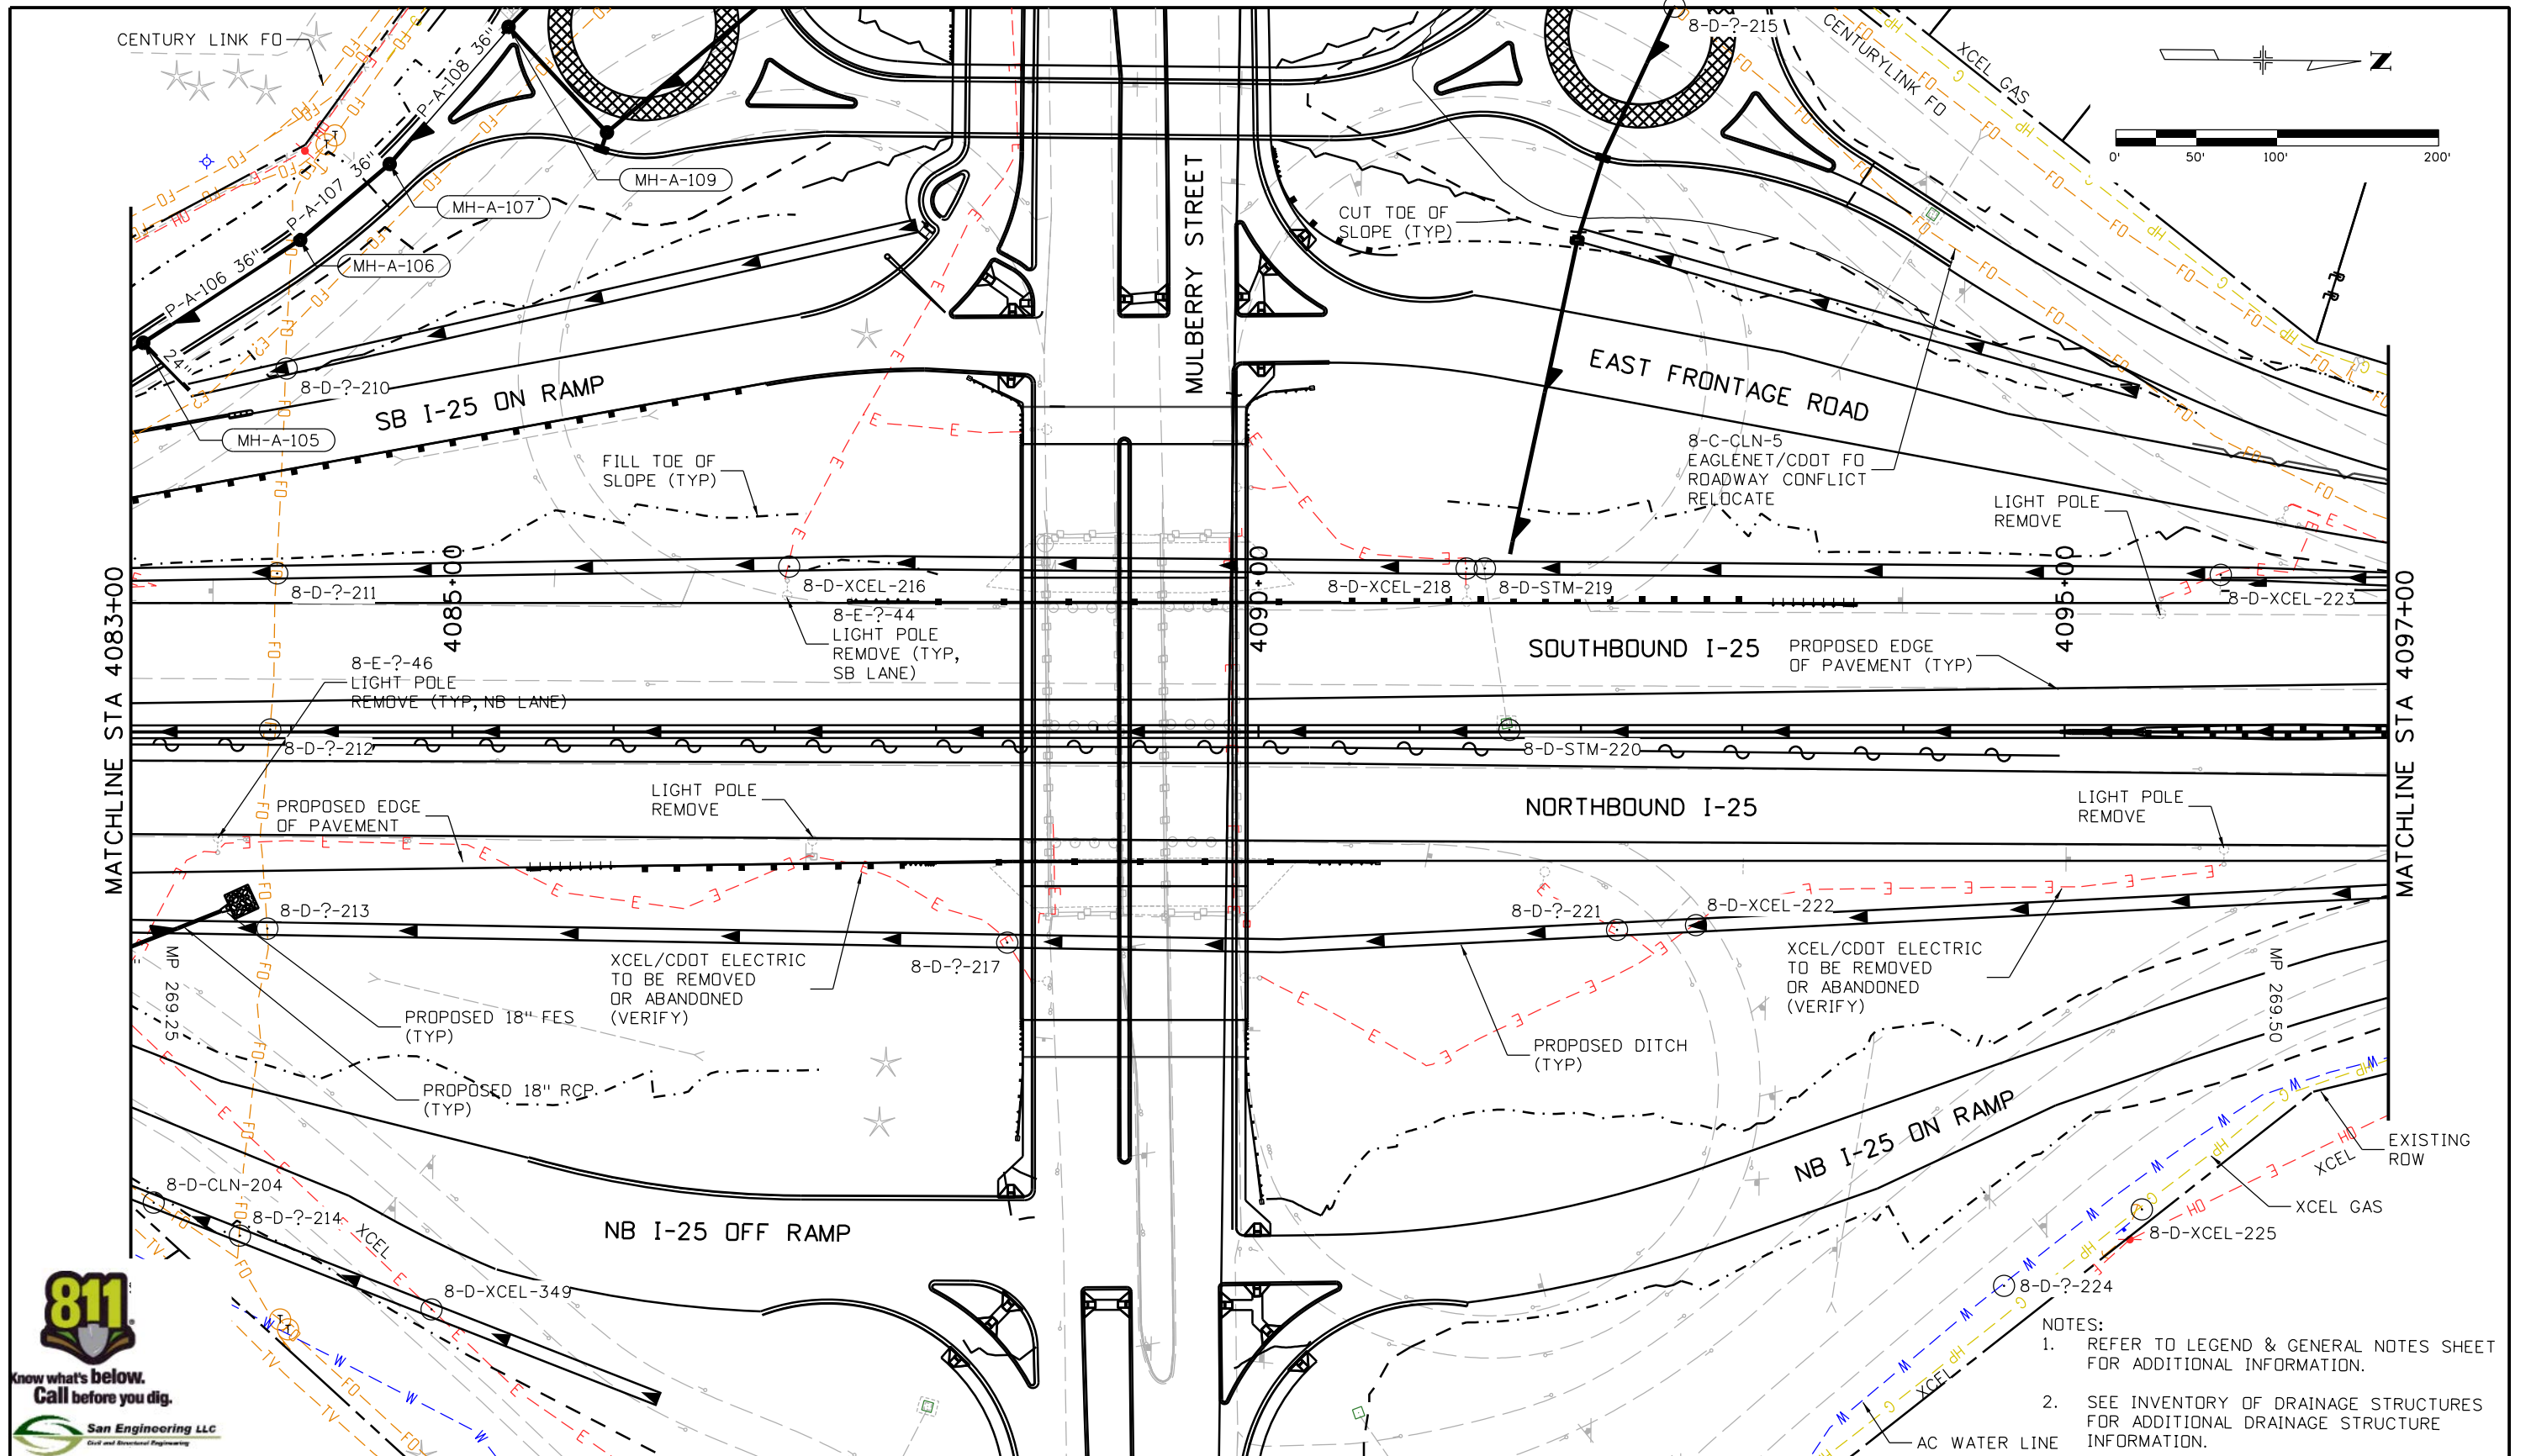

- NOTES:
- REFER TO LEGEND & GENERAL NOTES SHEET FOR ADDITIONAL INFORMATION.
 - SEE INVENTORY OF DRAINAGE STRUCTURES FOR ADDITIONAL DRAINAGE STRUCTURE INFORMATION.

Print Date: 10/9/2015
 File Name: 18357UTIL_Plan_1-25Mainline036.dgn
 Horiz. Scale: 1:100 Vert. Scale:
 Unit Information Unit Leader Initials:
ATKINS 7604 Technology Way, Suite 400
 Denver, CO 80237
 Phone: (303) 221-7275 Fax: (303) 221-7276

| Sheet Revisions | | |
|-----------------|----------|-------|
| Date: | Comments | Init. |
| | | |
| | | |
| | | |

Colorado Department of Transportation
 2207 East Highway 402
 Loveland, CO 80537
 Phone: 970-622-1268 FAX: 970-669-0289
Region 4 JFF

| |
|-----------------------|
| As Constructed |
| No Revisions: |
| Revised: |
| Void: |


**I-25/SH 392 TO SH 14
 DRAINAGE AND UTILITY PLAN
 I-25 MAINLINE**

Designer:
 Detailer:
 Sheet Subset: DRAIN

Structure Numbers:
 Subset Sheets: U37 of U62

| |
|-------------------------|
| Project No./Code |
| IM 0253-221 |
| 18357 |
| Sheet Number 244 |

ogu3327 4:54:46 PM c:\pw...work\pba\pba\3327\dms24462\18357UTIL_Plan_1-25Mainline036.dgn

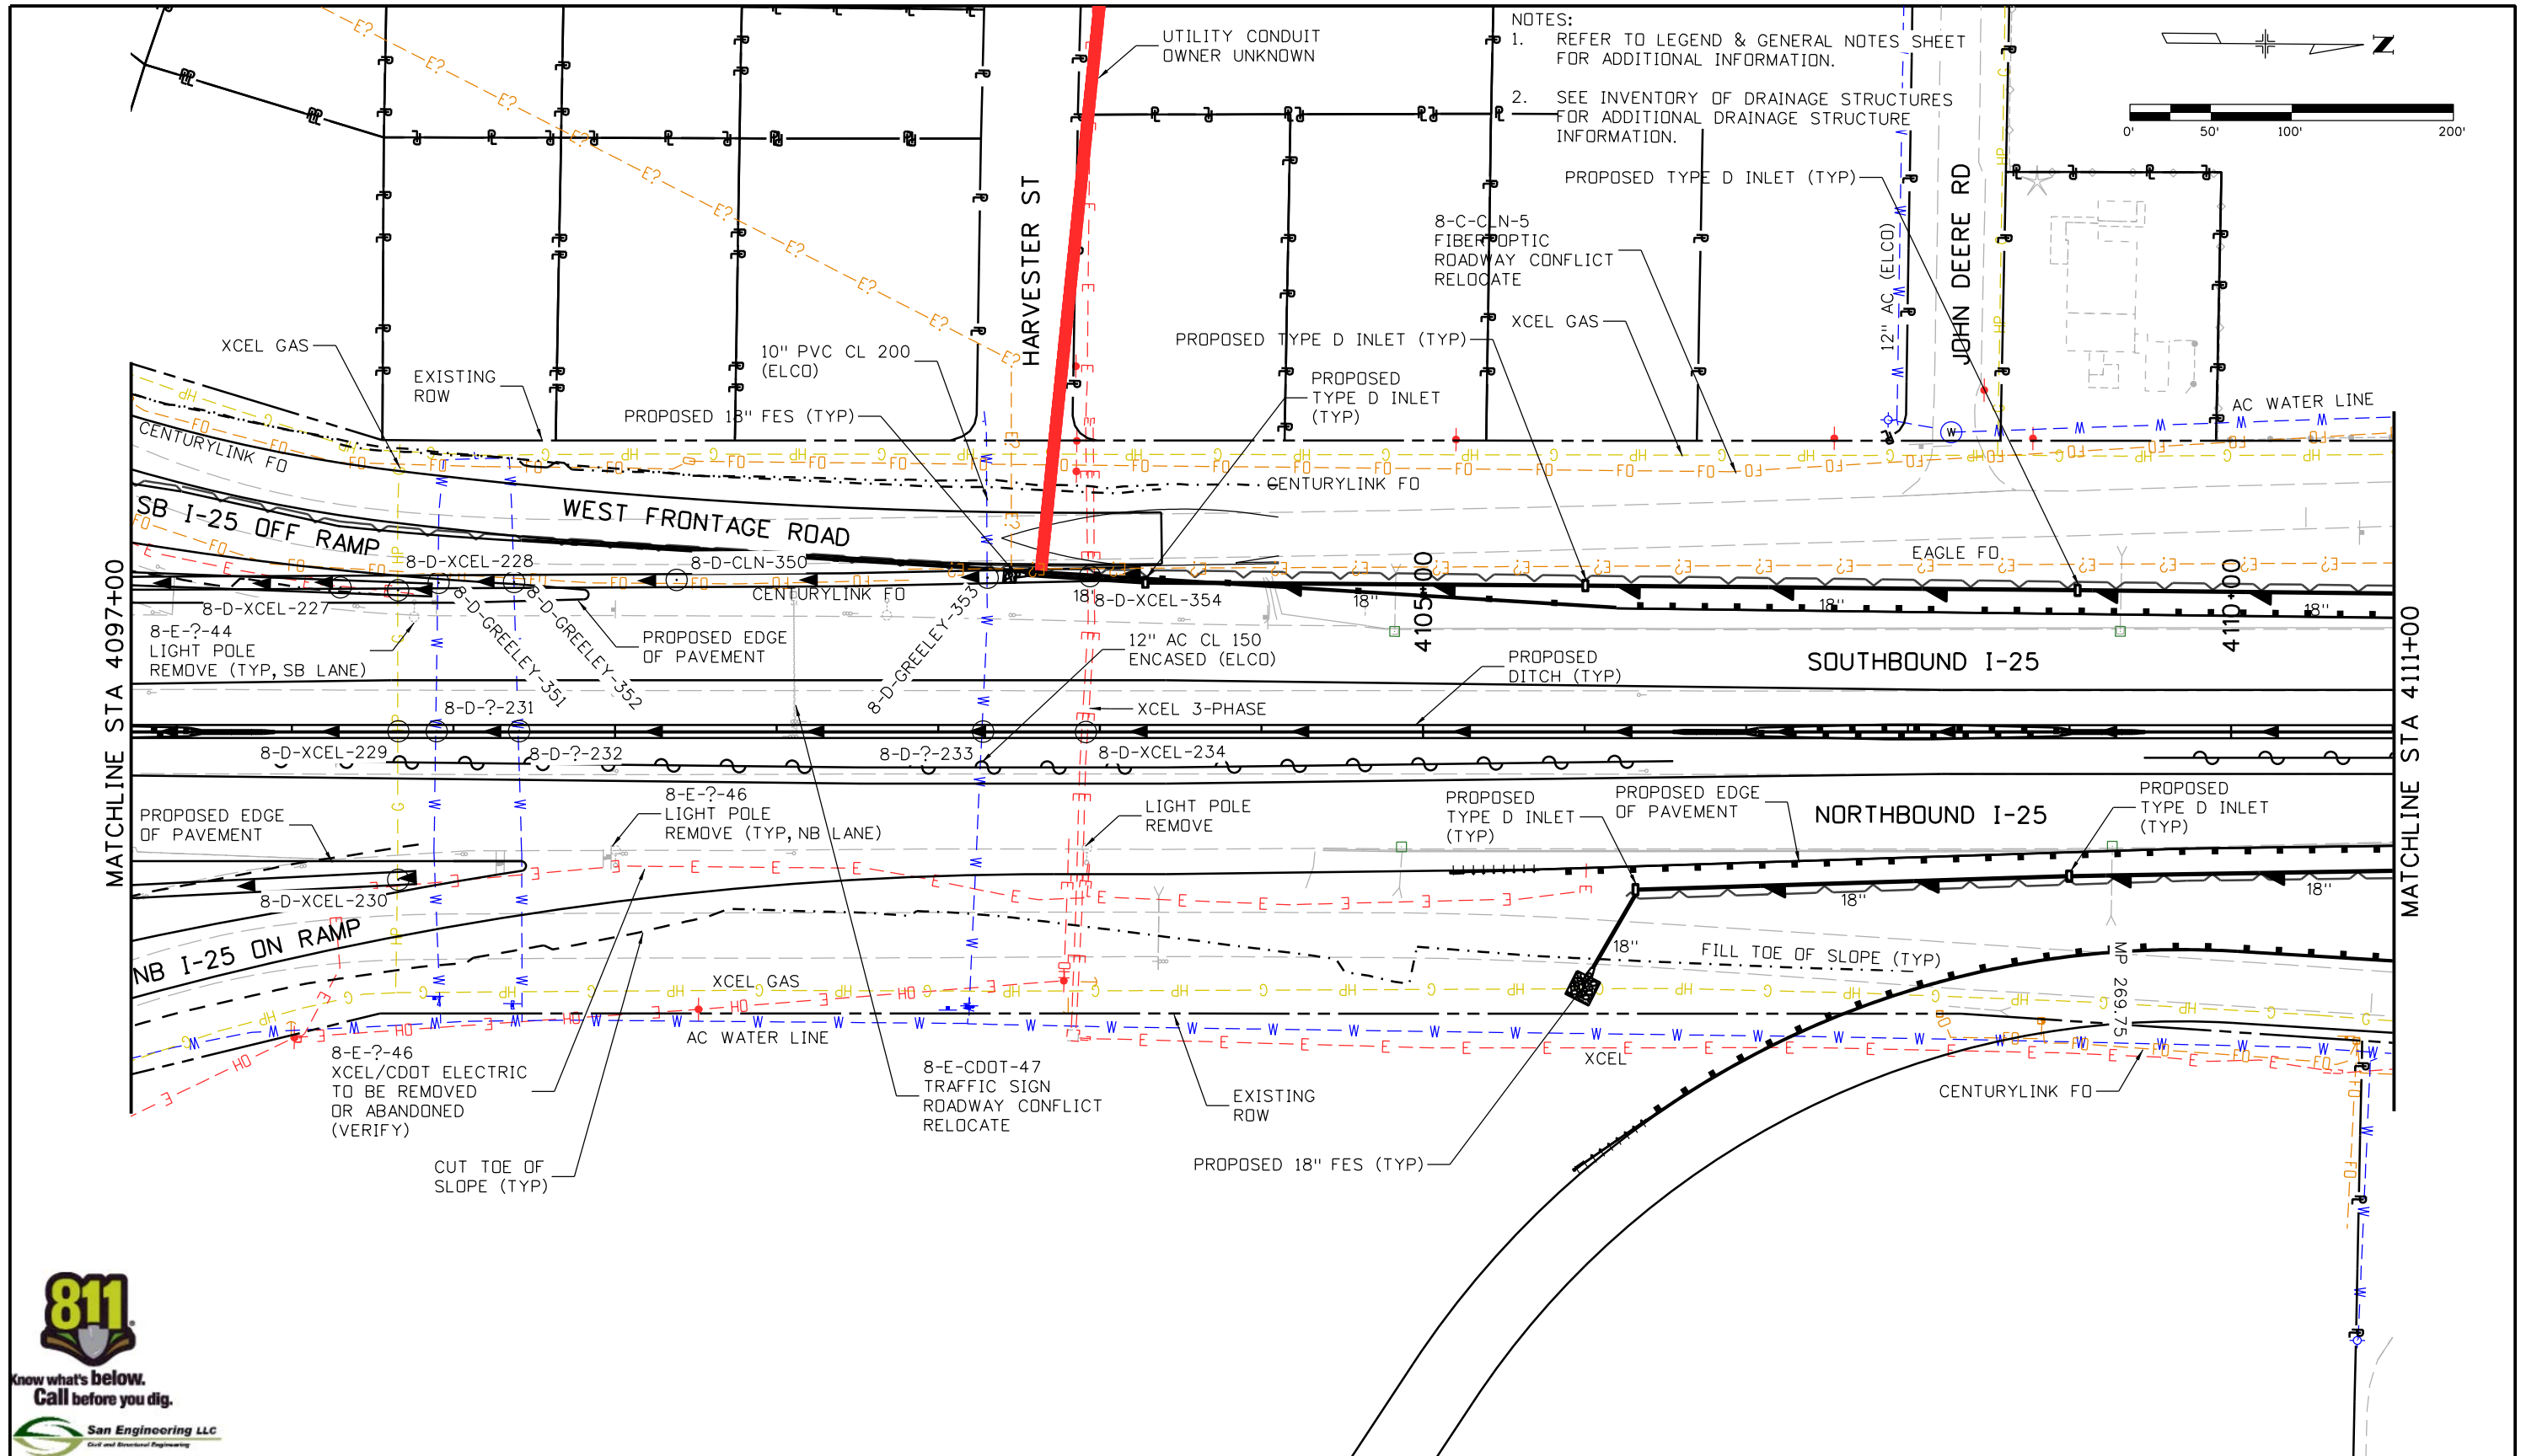

| | |
|---|------|
| Print Date: 10/9/2015 | 0000 |
| File Name: 18357UTIL_Plan_1-25Mainline037.dgn | |
| Horiz. Scale: 1:100 Vert. Scale: | |
| Unit Information Unit Leader Initials: | |
| ATKINS 7604 Technology Way, Suite 400 Denver, CO 80237 Phone: (303) 221-7275 Fax: (303) 221-7276 | |

| Sheet Revisions | | |
|-----------------|----------|-------|
| Date: | Comments | Init. |
| | | |
| | | |
| | | |

Colorado Department of Transportation



2207 East Highway 402
Loveland, CO 80537
Phone: 970-622-1268 FAX: 970-669-0289

Region 4 JFF



| |
|-----------------------|
| As Constructed |
| No Revisions: |
| Revised: |
| Void: |

| | |
|---|---------------------------|
| I-25/SH 392 TO SH 14 DRAINAGE AND UTILITY PLAN I-25 MAINLINE | |
| Designer: | Structure Numbers |
| Detailer: | |
| Sheet Subset: DRAIN | Subset Sheets: U38 of U62 |

| |
|-------------------------|
| Project No./Code |
| IM 0253-221 |
| 18357 |
| Sheet Number 245 |

ogul3327 4:55:20 PM c:\pw...work\pba\jpw\ogul3327\dms24462\18357UTIL_Plan_1-25Mainline037.dgn

NOTES:
1. REFER TO LEGEND & GENERAL NOTES SHEET FOR ADDITIONAL INFORMATION.

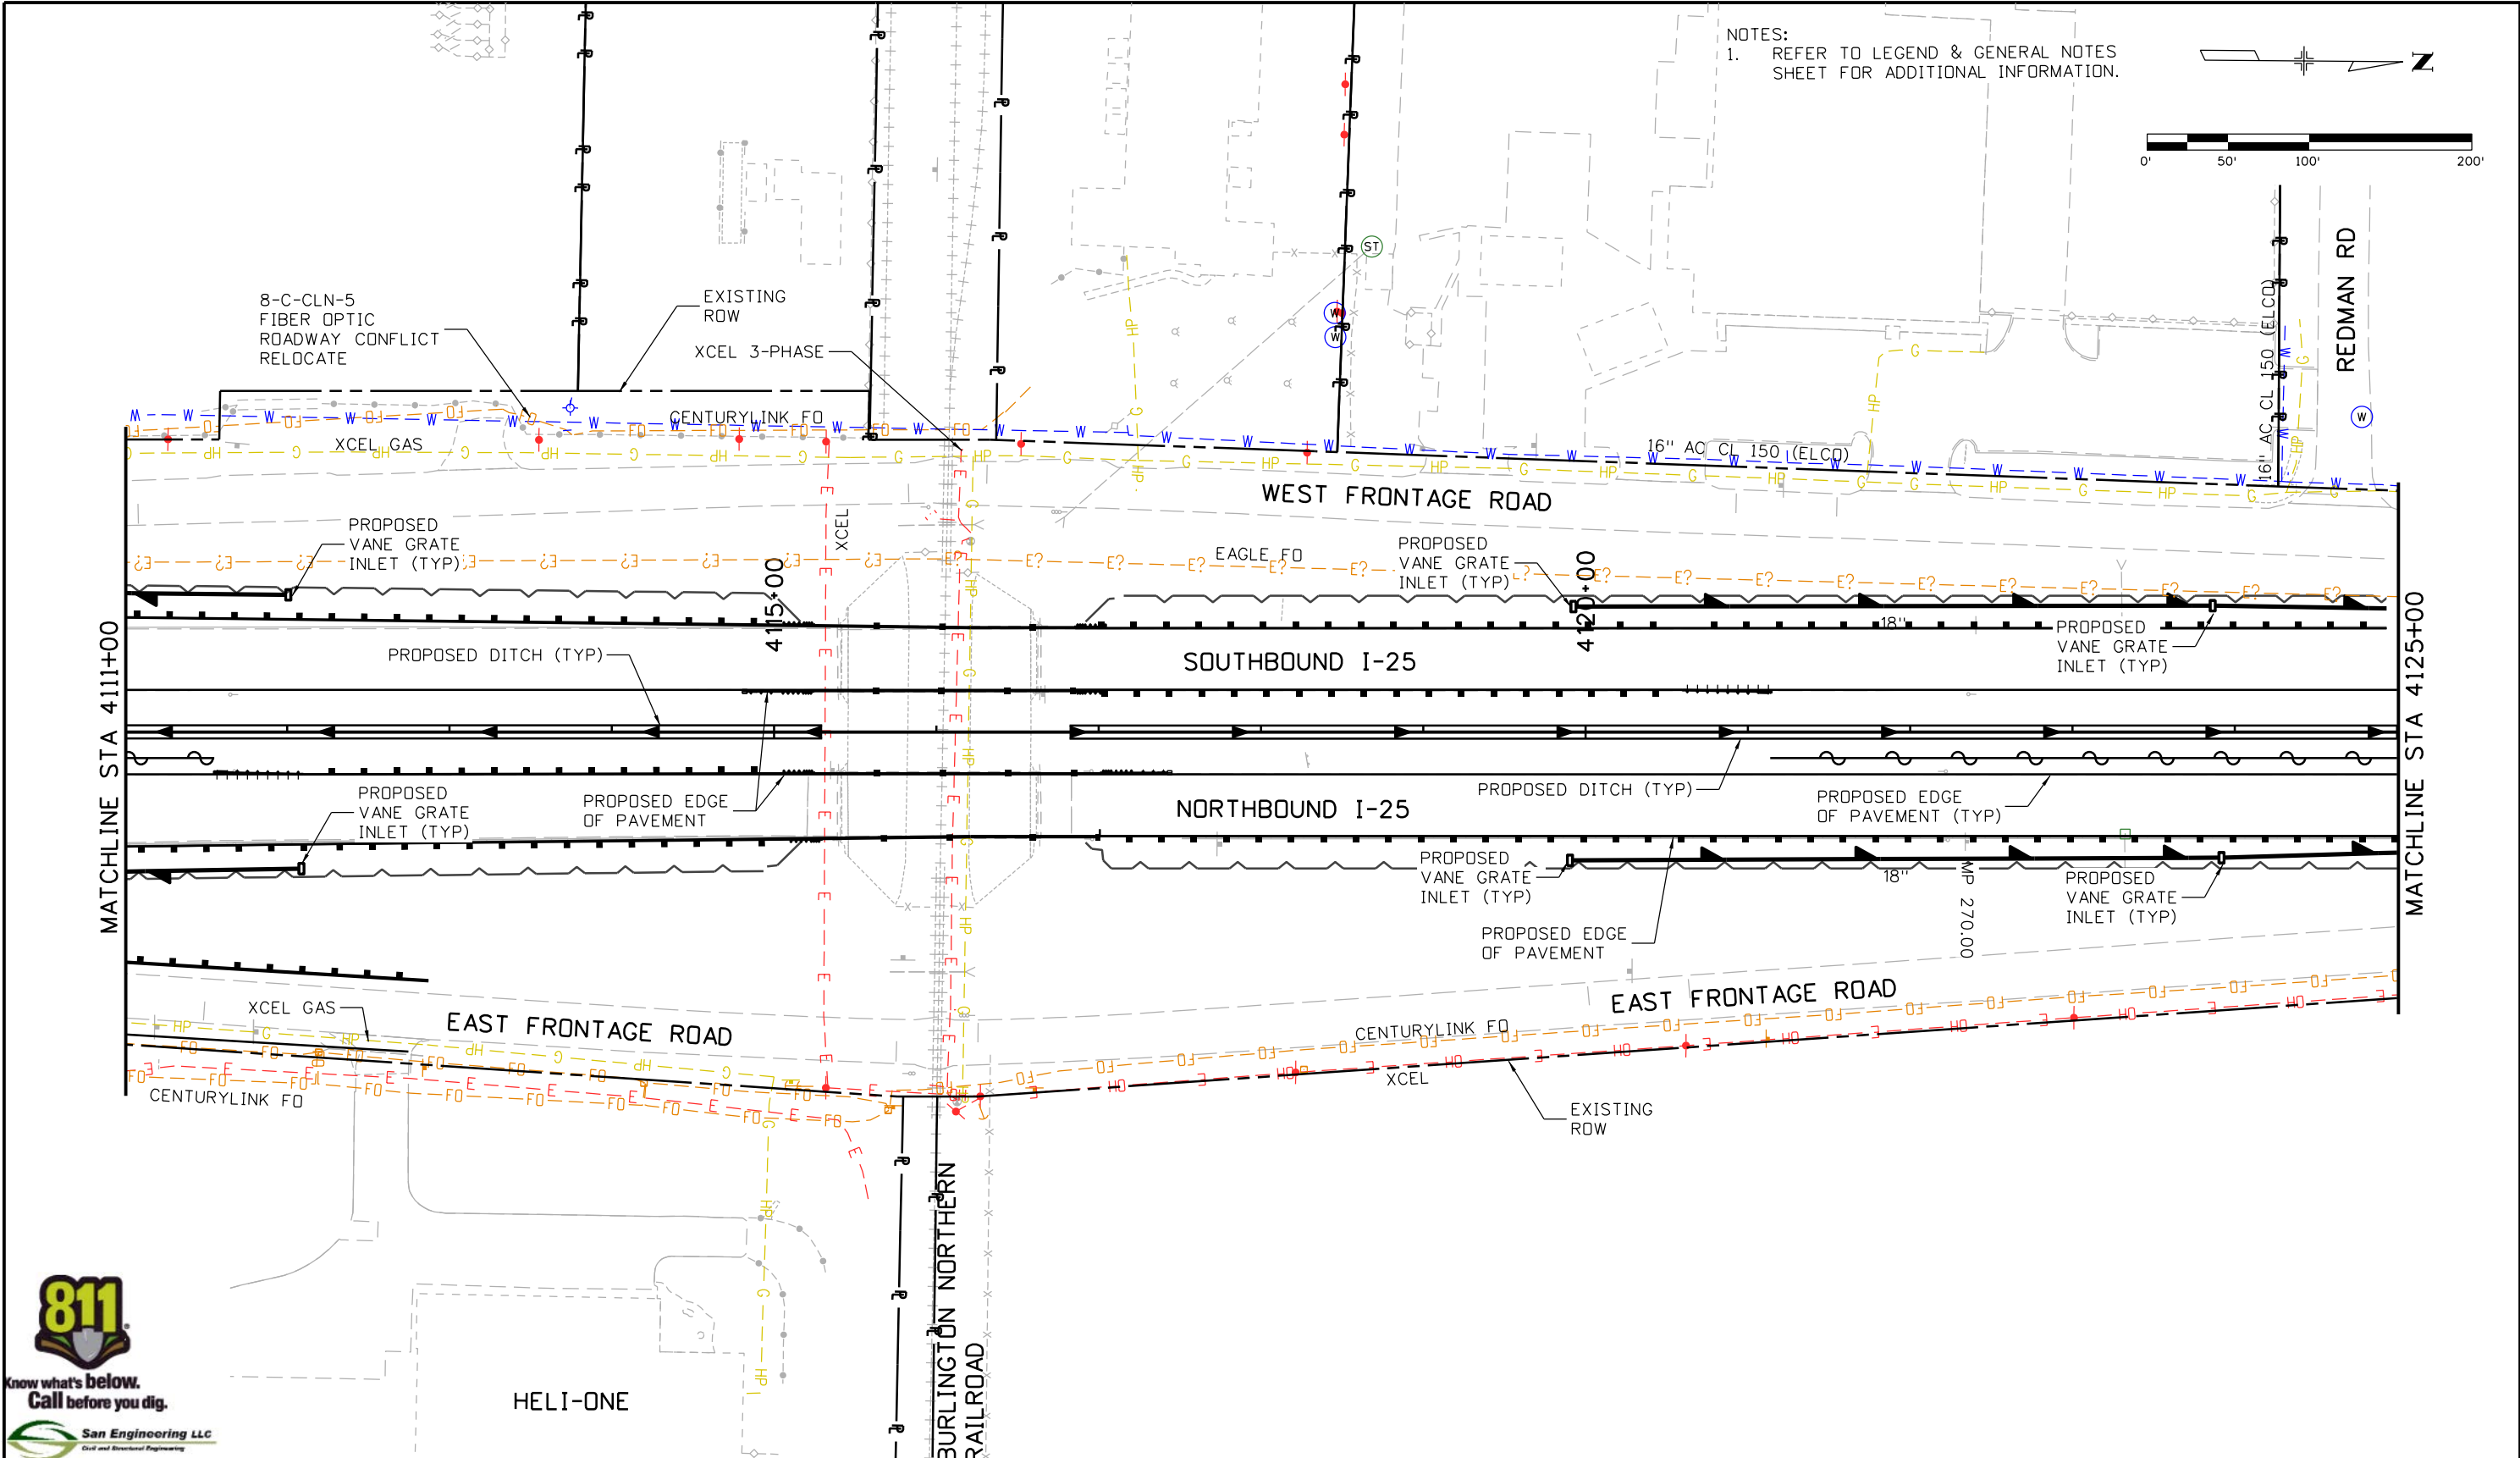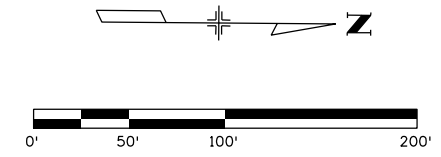

MATCHLINE STA 4111+00

MATCHLINE STA 4125+00



| | |
|--|------|
| Print Date: 10/9/2015 | 0000 |
| File Name: 18357UTIL_Plan_1-25Mainline038.dgn | |
| Horiz. Scale: 1:100 Vert. Scale: | |
| Unit Information Unit Leader Initials: | |
| ATKINS 7604 Technology Way, Suite 400 Denver, CO 80237 Phone: (303) 221-7275 Fax: (303) 221-7276 | |

| Sheet Revisions | | |
|-----------------|----------|-------|
| Date: | Comments | Init. |
| | | |
| | | |
| | | |

Colorado Department of Transportation



2207 East Highway 402
Loveland, CO 80537
Phone: 970-622-1268 FAX: 970-669-0289

Region 4 JFF



| |
|----------------|
| As Constructed |
| No Revisions: |
| Revised: |
| Void: |

| | | |
|--|---------------------------|--|
| I-25/SH 392 TO SH 14 DRAINAGE AND UTILITY PLAN I-25 MAINLINE | | |
| Designer: | Structure Numbers | |
| Detailer: | | |
| Sheet Subset: DRAIN | Subset Sheets: U39 of U62 | |

| |
|-----------------------|
| Project No./Code |
| IM 0253-221 |
| 18357 |
| Sheet Number 246 |

c:\pw...work\pba\pba\ogul3327\dms24462\18357UTIL_Plan_1-25Mainline038.dgn

NOTES:
 1. REFER TO LEGEND & GENERAL NOTES SHEET FOR ADDITIONAL INFORMATION.

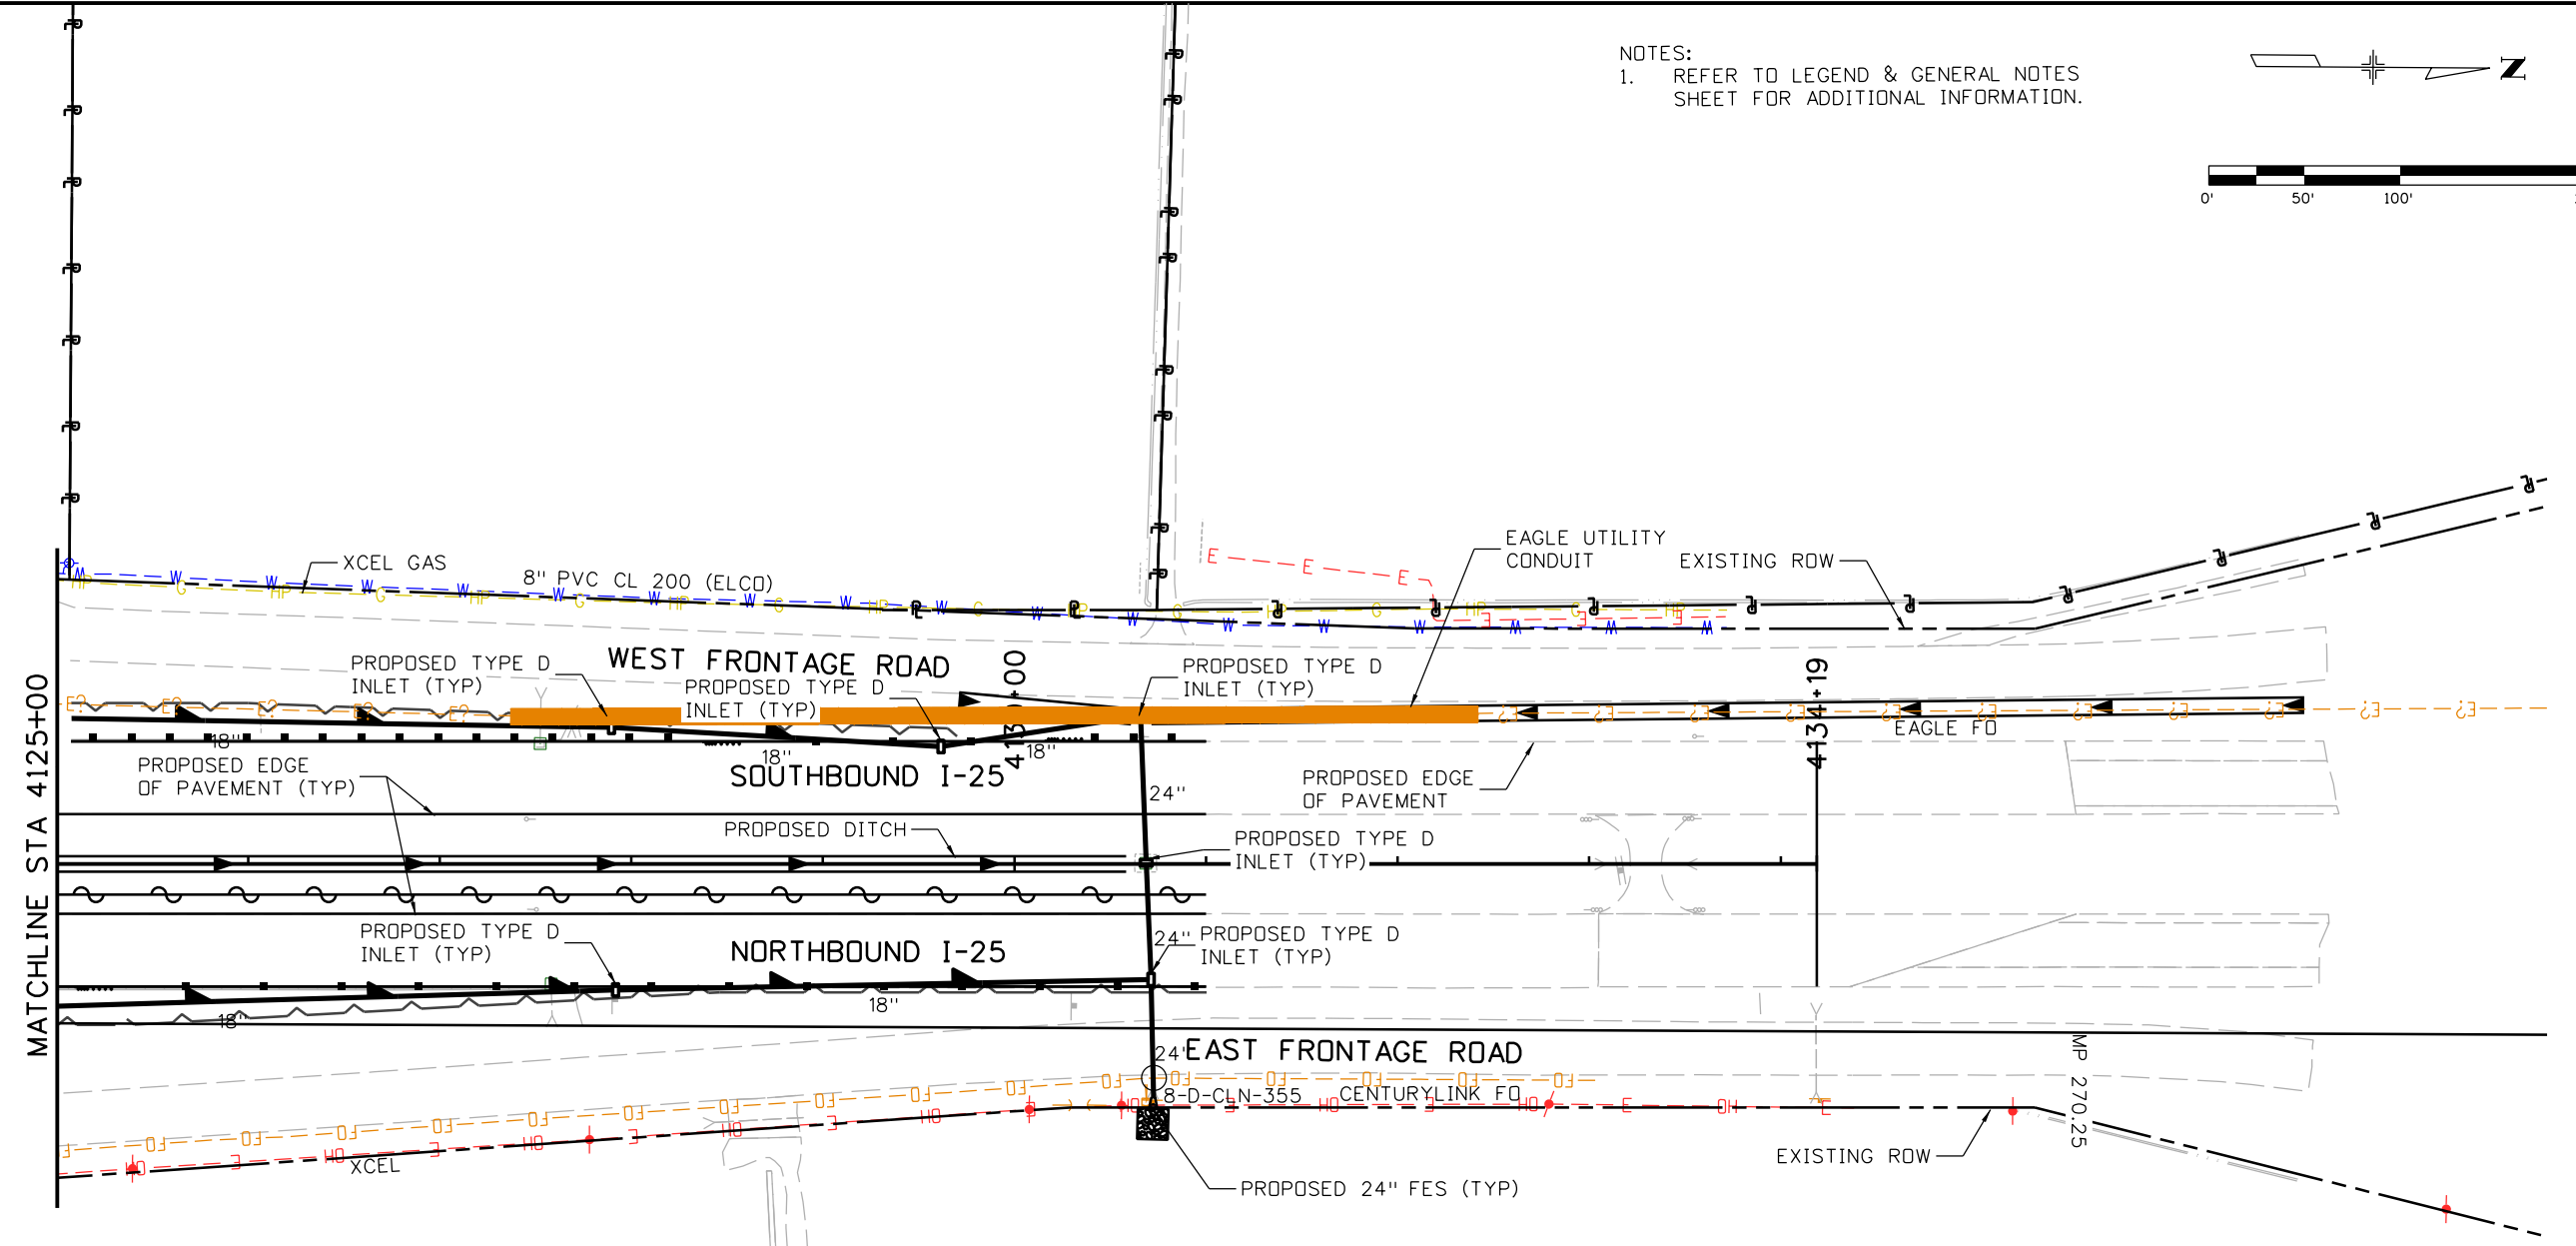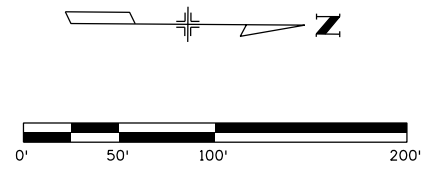

San Engineering LLC
 Civil and Structural Engineering

| | |
|---|------|
| Print Date: 10/9/2015 | 0000 |
| File Name: 18357UTIL_Plan_1-25Mainline039.dgn | |
| Horiz. Scale: 1:100 Vert. Scale: | |
| Unit Information Unit Leader Initials: | |
| ATKINS 7604 Technology Way, Suite 400 Denver, CO 80237 Phone: (303) 221-7275 Fax: (303) 221-7276 | |

| Sheet Revisions | | |
|-----------------|----------|-------|
| Date: | Comments | Init. |
| | | |
| | | |
| | | |

Colorado Department of Transportation
 Region 4

2207 East Highway 402
 Loveland, CO 80537
 Phone: 970-622-1268 FAX: 970-669-0289

JFF



| |
|-----------------------|
| As Constructed |
| No Revisions: |
| Revised: |
| Void: |

| | | |
|---|---------------------------|--|
| I-25/SH 392 TO SH 14 DRAINAGE AND UTILITY PLAN I-25 MAINLINE | | |
| Designer: | Structure Numbers | |
| Detailer: | | |
| Sheet Subset: DRAIN | Subset Sheets: U40 of U62 | |

| |
|-------------------------|
| Project No./Code |
| IM 0253-221 |
| 18357 |
| Sheet Number 247 |

ogul3327 4:56:38 PM c:\pw...work\pbb\pbb\ogul3327\dms24462\18357UTIL_Plan_1-25Mainline039.dgn

NOTES:
 1. REFER TO LEGEND & GENERAL NOTES SHEET FOR ADDITIONAL INFORMATION.

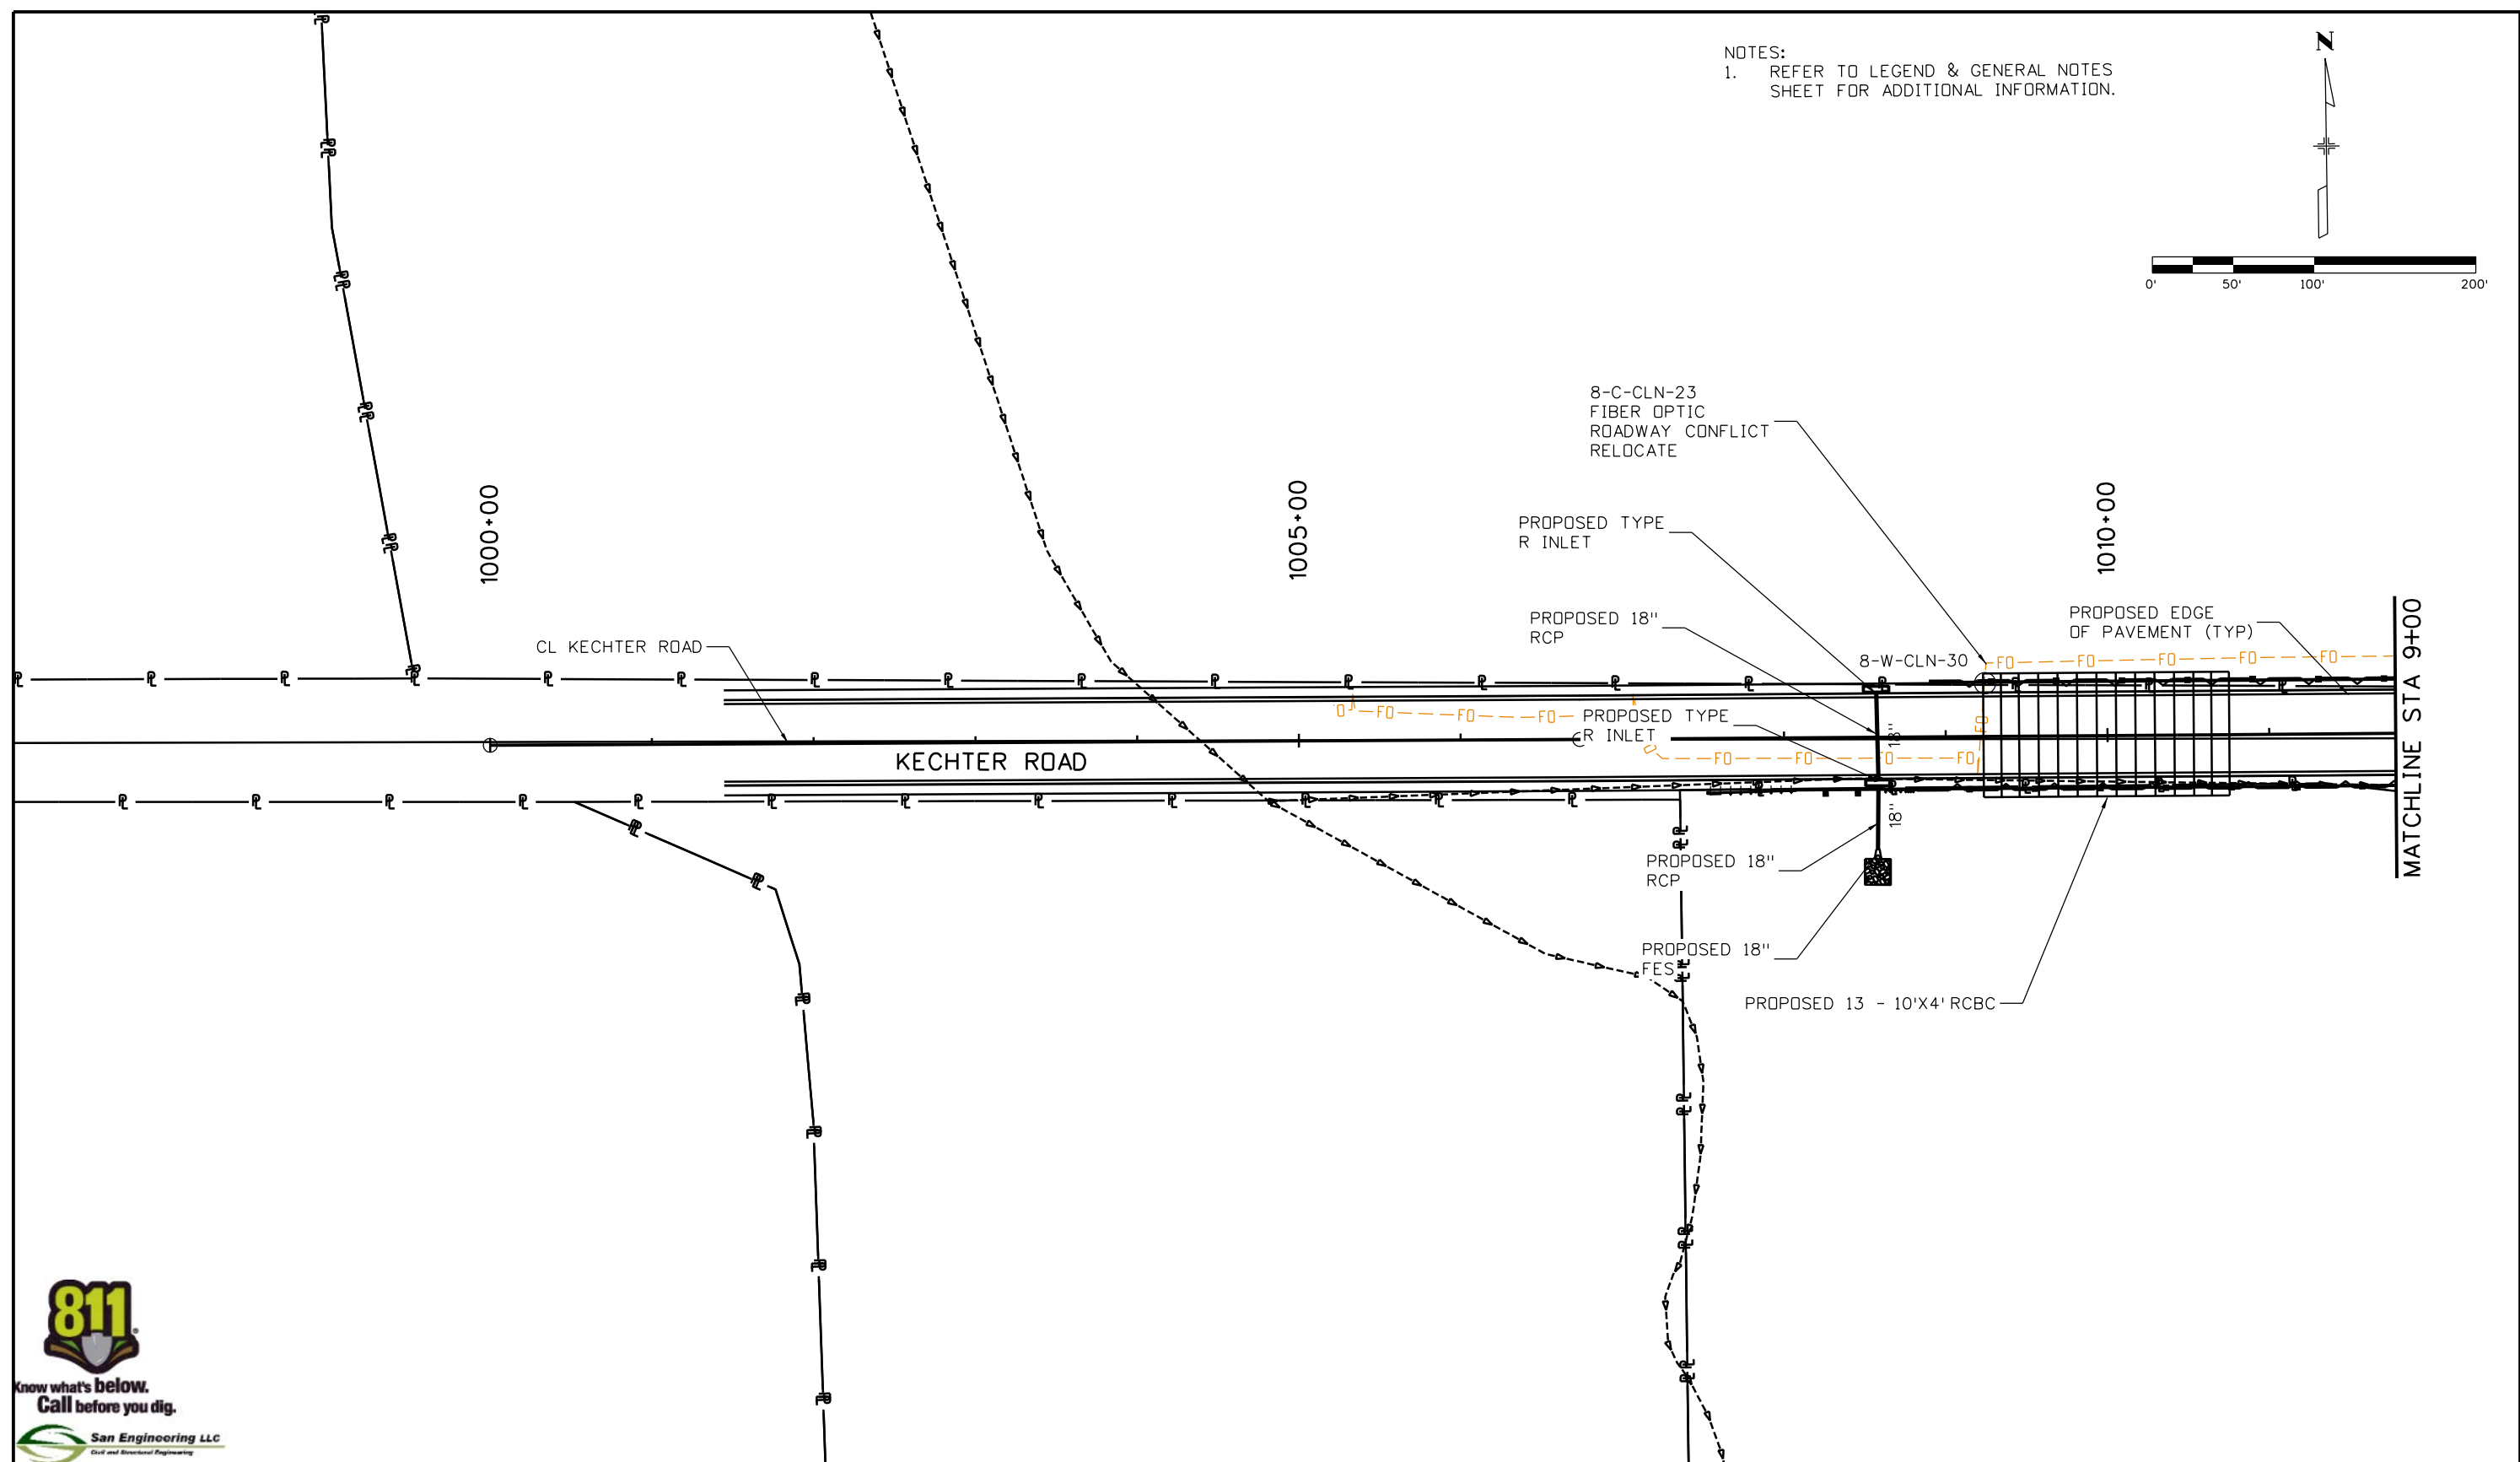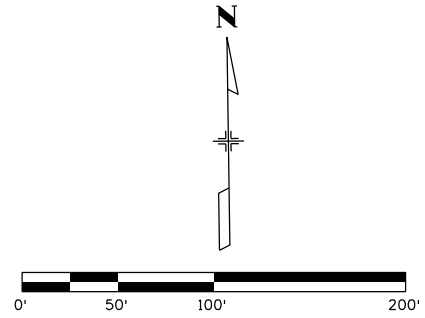

| |
|---|
| Print Date: 10/9/2015 |
| File Name: 18357UTIL_Plan_Kech001.dgn |
| Horiz. Scale: 1:100 Vert. Scale: |
| Unit Information Unit Leader Initials: |
| ATKINS 7604 Technology Way, Suite 400 Denver, CO 80237 Phone: (303) 221-7275 Fax: (303) 221-7276 |

| Sheet Revisions | | |
|-----------------|----------|-------|
| Date: | Comments | Init. |
| | | |
| | | |
| | | |

Colorado Department of Transportation



2207 East Highway 402
 Loveland, CO 80537
 Phone: 970-622-1268 FAX: 970-669-0289


Region 4 JFF

| |
|----------------|
| As Constructed |
| No Revisions: |
| Revised: |
| Void: |


| | | |
|---|---------------------------|--|
| I-25/SH 392 TO SH 14 DRAINAGE AND UTILITY PLAN KECHTER ROAD | | |
| Designer: | Structure Numbers | |
| Detailer: | | |
| Sheet Subset: DRAIN | Subset Sheets: U41 of U62 | |



| |
|------------------|
| Project No./Code |
| IM 0253-221 |
| 18357 |
| Sheet Number 248 |

 c:\pwwork\jbs\jpw\ogut3327\dms24462\18357UTIL_Plan_Kech001.dgn 4:57:15 PM

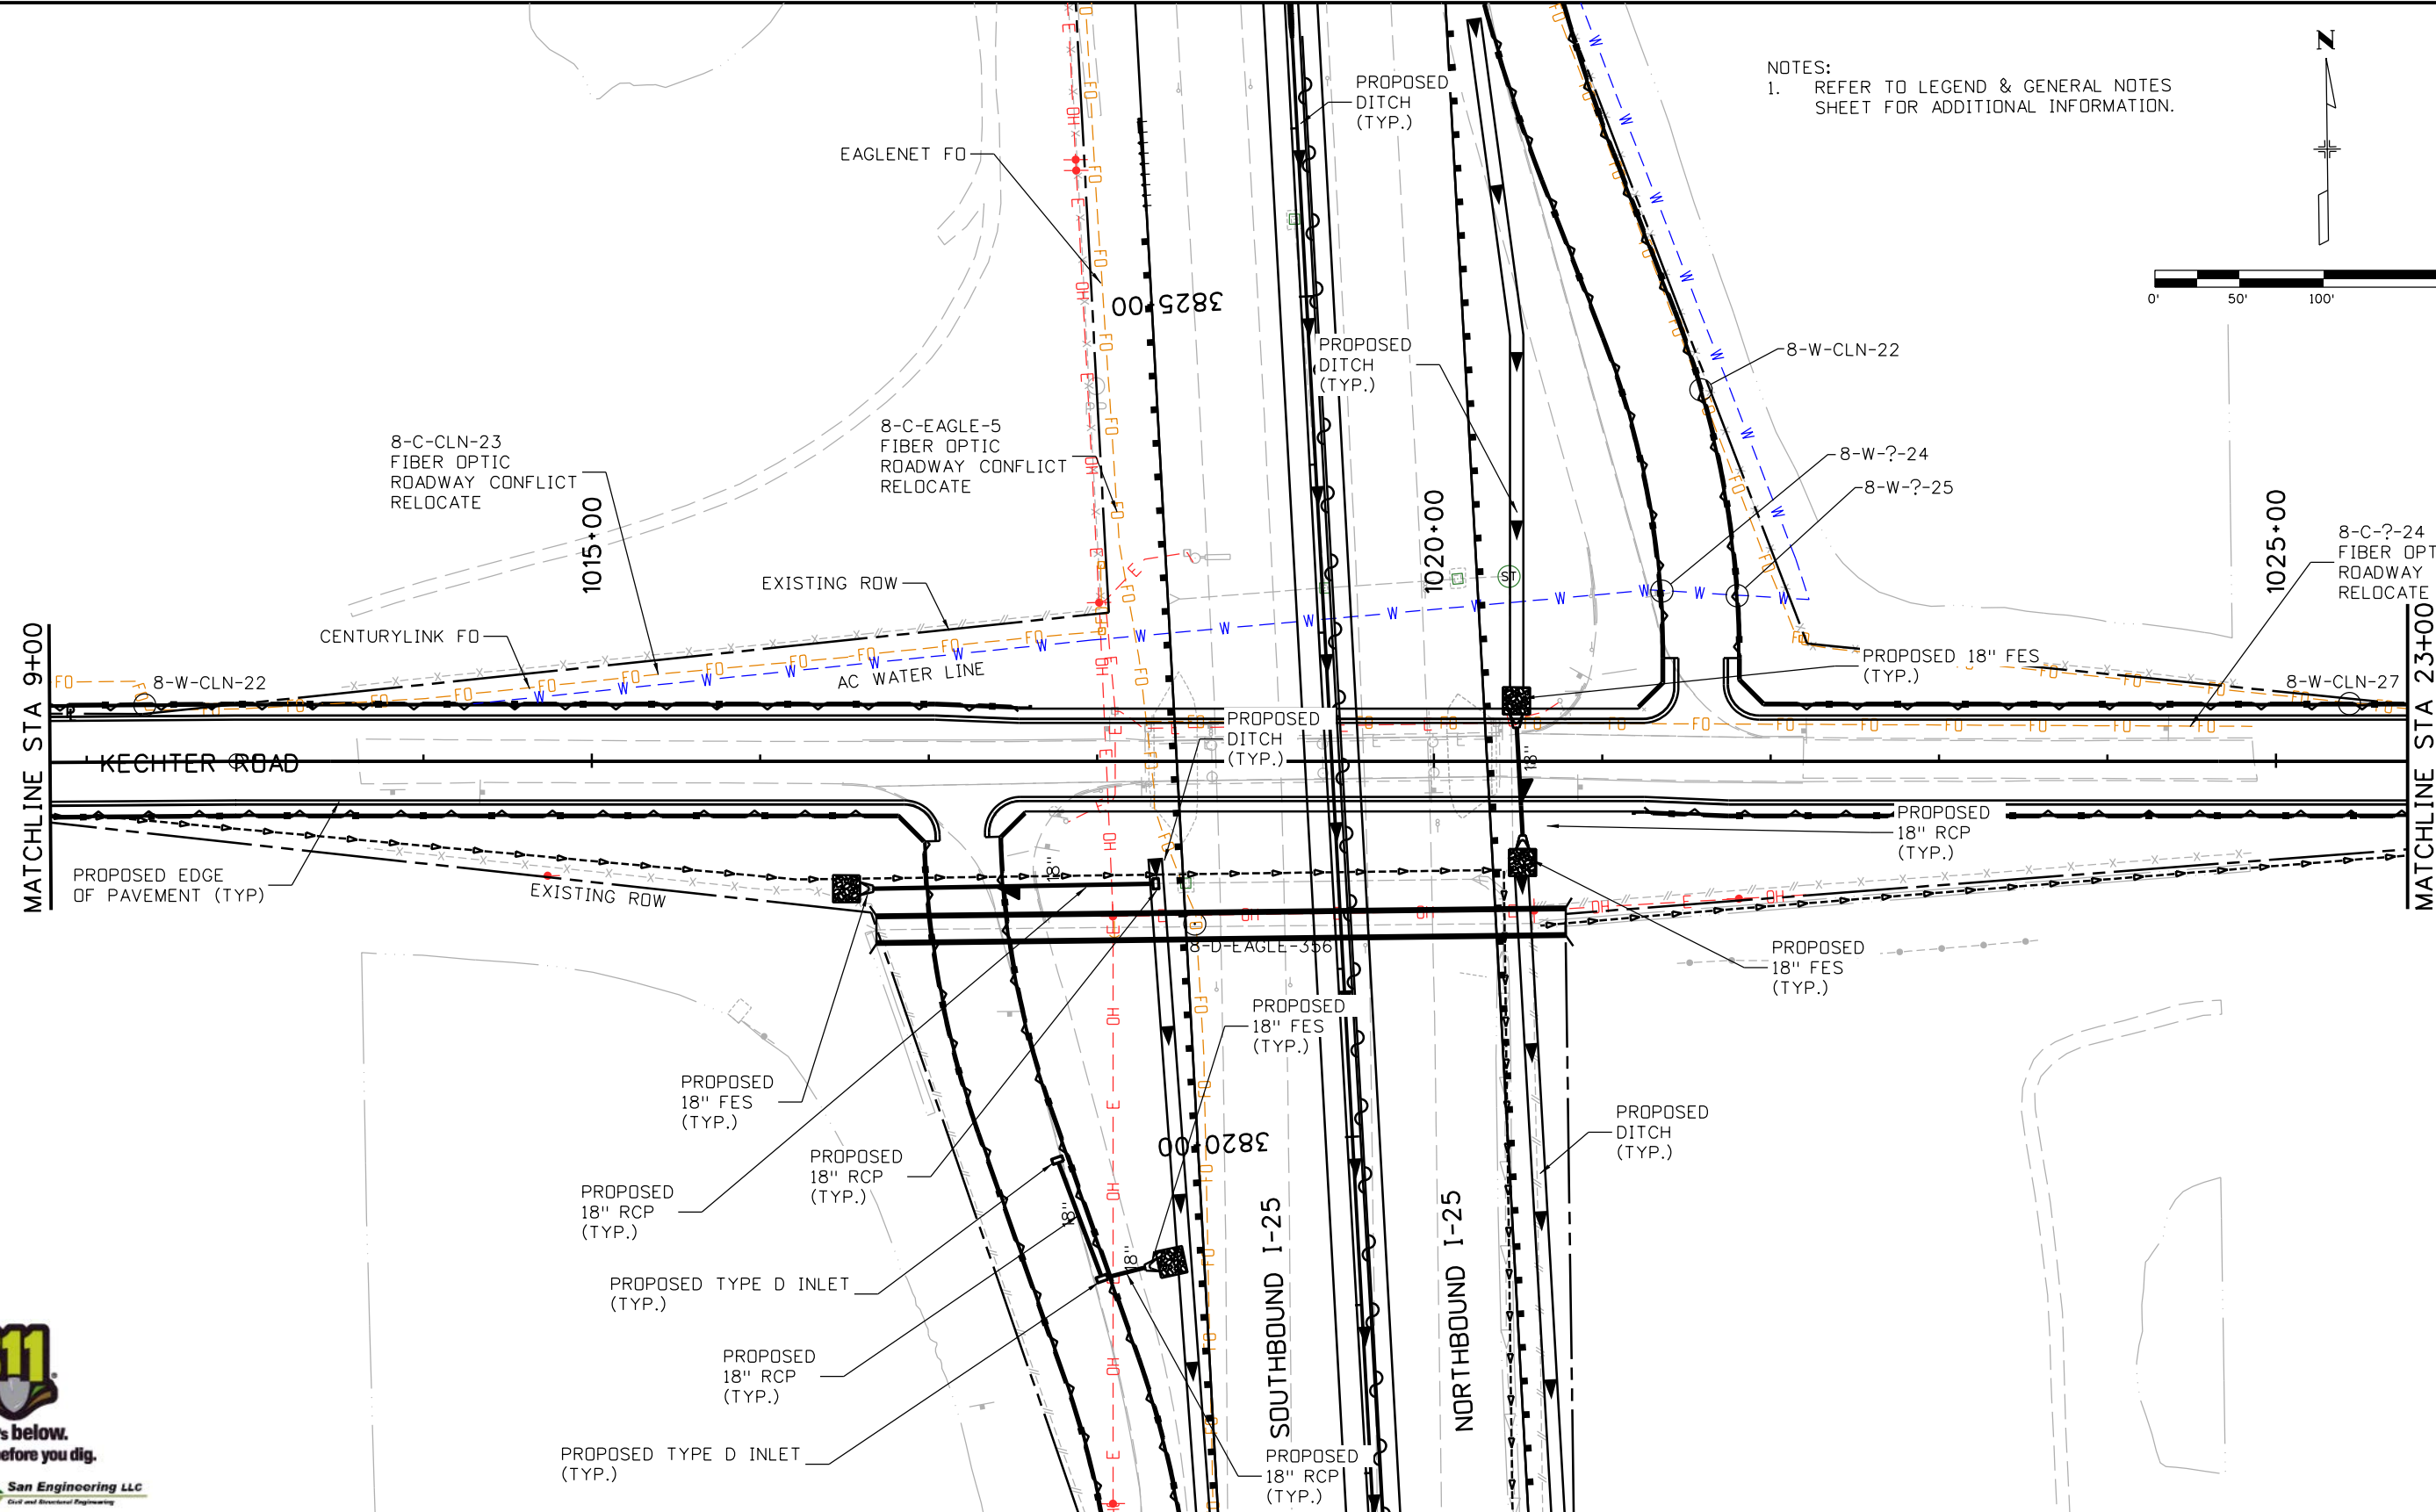



NOTES:
1. REFER TO LEGEND & GENERAL NOTES SHEET FOR ADDITIONAL INFORMATION.



| | | | | | | | | | | | |
|---|------------------------|----------|-------|--|--|----------------|--|---|--|---------------------------|--|
| Print Date: 10/9/2015 | Sheet Revisions | | | Colorado Department of Transportation | | As Constructed | | I-25/SH 392 TO SH 14 DRAINAGE AND UTILITY PLAN KECHTER ROAD | | Project No./Code | |
| File Name: 18357UTIL_Plan_Kech002.dgn | Date: | Comments | Init. |  2207 East Highway 402 Loveland, CO 80537 Phone: 970-622-1268 FAX: 970-669-0289 Region 4 JFF | | No Revisions: | | Designer: | | IM 0253-221 | |
| Horiz. Scale: 1:100 Vert. Scale: | | | | | | Revised: | | Detailer: | | 18357 | |
| Unit Information Unit Leader Initials: | | | | | | Void: | | Sheet Subset: DRAIN | | Subset Sheets: U42 of U62 | |
|  7604 Technology Way, Suite 400 Denver, CO 80237 Phone: (303) 221-7275 Fax: (303) 221-7276 | | | | | | | | | | Sheet Number 249 | |

c:\pw...work\pba\pba\18357\18357UTIL_Plan_Kech002.dgn

NOTES:
 1. REFER TO LEGEND & GENERAL NOTES SHEET FOR ADDITIONAL INFORMATION.

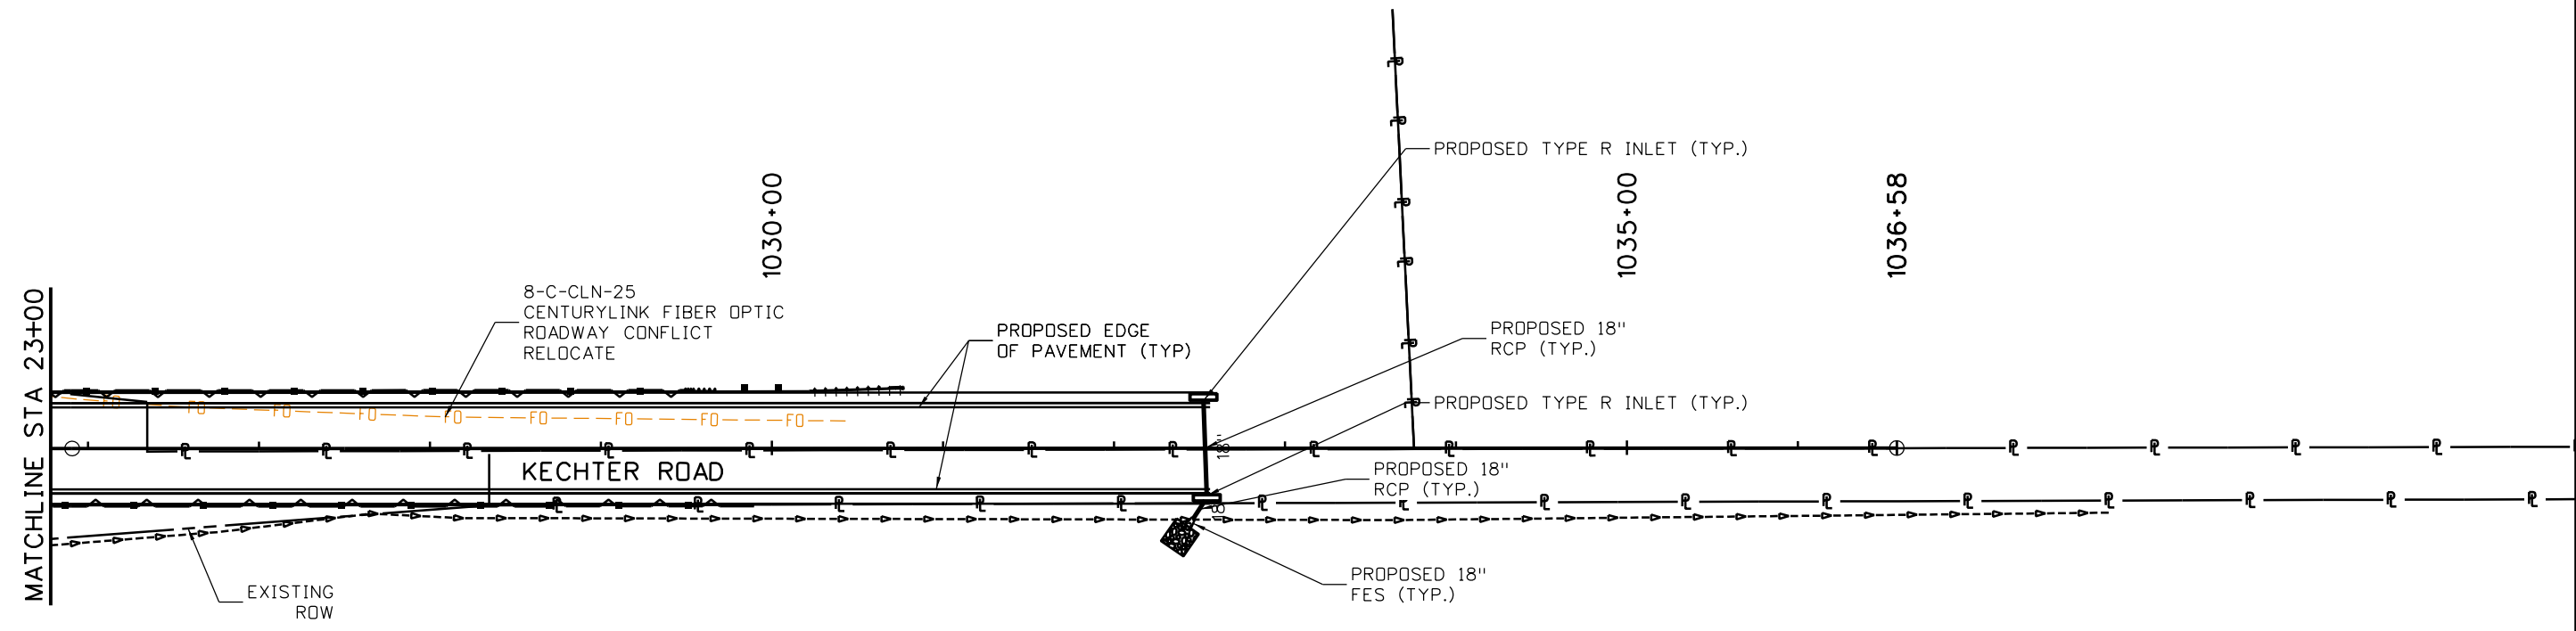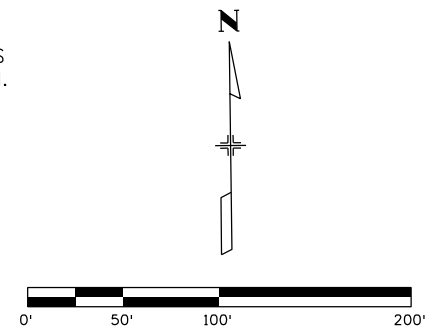

| | |
|---|------|
| Print Date: 10/9/2015 | 0000 |
| File Name: 18357UTIL_Plan_Kech003.dgn | |
| Horiz. Scale: 1:100 Vert. Scale: | |
| Unit Information Unit Leader Initials: | |
| ATKINS 7604 Technology Way, Suite 400 Denver, CO 80237 Phone: (303) 221-7275 Fax: (303) 221-7276 | |

| Sheet Revisions | | |
|-----------------|----------|-------|
| Date: | Comments | Init. |
| | | |
| | | |
| | | |

Colorado Department of Transportation



2207 East Highway 402
 Loveland, CO 80537
 Phone: 970-622-1268 FAX: 970-669-0289

Region 4 JFF

| |
|-----------------------|
| As Constructed |
| No Revisions: |
| Revised: |
| Void: |

| | | |
|--|---------------------------|--|
| I-25/SH 392 TO SH 14 DRAINAGE AND UTILITY PLAN KECHTER ROAD | | |
| Designer: | Structure Numbers | |
| Detailer: | | |
| Sheet Subset: DRAIN | Subset Sheets: U43 of U62 | |

| |
|-------------------------|
| Project No./Code |
| IM 0253-221 |
| 18357 |
| Sheet Number 250 |

ogul3327 4:58:36 PM c:\pw...work\pbb\jpw\ogul3327\dms24462\18357UTIL_Plan_Kech003.dgn

PROSPECT INVENTORY OF DRAINAGE STRUCTURES


| PLAN SHEET | STRUCTURE ID | STATION | OFFSET DISTANCE | OFFSET SIDE | HCL | TYPE | NOTES |
|--------------------------------|--------------|------------|-----------------|-------------|-----------------------|-------------------|-------|
| 18357UTIL_Plan_Prospect_001 | IN-IP-101 | 2013+43.94 | 54.00 | RT | Prospect_Mainline HCL | INLET TYPE R L=5' | |
| 18357UTIL_Plan_Prospect_001 | IN-IP-102 | 2013+92.14 | 54.00 | RT | Prospect_Mainline HCL | INLET TYPE R L=5' | |
| 18357UTIL_Plan_Prospect_001 | IN-IP-103 | 2016+23.14 | 57.41 | RT | Prospect_Mainline HCL | INLET TYPE R L=5' | |
| 18357UTIL_Plan_Prospect_001 | IN-IP-104 | 2016+22.57 | 57.39 | LT | Prospect_Mainline HCL | INLET TYPE R L=5' | |
| 18357UTIL_Plan_Prospect_001 | IN-IP-105 | 2013+43.53 | 54.00 | LT | Prospect_Mainline HCL | INLET TYPE R L=5' | |
| 18357UTIL_Plan_Prospect_001 | IN-IP-106 | 2013+91.73 | 53.98 | LT | Prospect_Mainline HCL | INLET TYPE R L=5' | |
| 18357UTIL_Plan_Prospect_001 | IN-IP-201 | 2035+97.95 | 15.72 | RT | Prospect_Mainline HCL | INLET TYPE R L=5' | |
| 18357UTIL_Plan_Prospect_001 | IN-IP-202 | 2035+59.82 | 21.17 | RT | Prospect_Mainline HCL | INLET TYPE R L=5' | |
| 18357UTIL_Plan_Prospect_002 | IN-IP-203 | 2032+60.74 | 34.73 | RT | Prospect_Mainline HCL | INLET TYPE R L=5' | |
| 18357UTIL_Plan_Prospect_002 | IN-IP-204 | 2032+57.05 | 54.01 | LT | Prospect_Mainline HCL | INLET TYPE R L=5' | |
| 18357UTIL_Plan_Prospect_003 | IN-IP-205 | 2035+99.23 | 54.79 | LT | Prospect_Mainline HCL | INLET TYPE R L=5' | |
| 18357UTIL_Plan_Prospect_003 | IN-IP-206 | 2035+60.87 | 54.03 | LT | Prospect_Mainline HCL | INLET TYPE R L=5' | |
| 18357UTIL_PLAN_I-25Mainline031 | IN-G-100 | 29+67.42 | 18.12 | LT | PROSPECT _SB Ramp-SW | INLET TYPE D | |
| 18357UTIL_PLAN_I-25Mainline031 | IN-G-101 | 29+79.92 | 42.34 | RT | PROSPECT _SB Ramp-SW | INLET TYPE D | |
| 18357UTIL_PLAN_I-25Mainline031 | IN-G-102 | 30+44.05 | 31.81 | LT | PROSPECT _NB Ramp-SE | INLET TYPE D | |

SH14 INVENTORY OF DRAINAGE STRUCTURES

| PLAN SHEET | STRUCTURE ID | STATION | OFFSET DISTANCE | OFFSET SIDE | HCL | TYPE | NOTES |
|--------------------------------|--------------|-----------|-----------------|-------------|------------------------|-------------------|-------|
| 18357UTIL_PLAN_I-25Mainline035 | MH-A-100 | 723+45.70 | 5.45 | RT | SH 14-SW_FRONTAGE ROAD | 6' Diam SLAB BASE | |
| 18357UTIL_PLAN_I-25Mainline035 | MH-A-101 | 724+92.60 | 5.45 | RT | SH 14-SW_FRONTAGE ROAD | 6' Diam SLAB BASE | |
| 18357UTIL_PLAN_I-25Mainline035 | MH-A-102 | 728+20.19 | 5.45 | RT | SH 14-SW_FRONTAGE ROAD | 6' Diam SLAB BASE | |
| 18357UTIL_PLAN_I-25Mainline035 | MH-A-103 | 731+19.80 | 5.45 | RT | SH 14-SW_FRONTAGE ROAD | 5' Diam SLAB BASE | |
| 18357UTIL_PLAN_I-25Mainline035 | MH-A-104 | 733+10.92 | 5.44 | RT | SH 14-SW_FRONTAGE ROAD | 5' Diam SLAB BASE | |
| 18357UTIL_PLAN_I-25Mainline036 | MH-A-105 | 734+28.03 | 5.56 | LT | SH 14-SW_FRONTAGE ROAD | 5' Diam SLAB BASE | |
| 18357UTIL_PLAN_I-25Mainline036 | MH-A-106 | 735+44.79 | 5.56 | LT | SH 14-SW_FRONTAGE ROAD | 5' Diam SLAB BASE | |
| 18357UTIL_PLAN_I-25Mainline036 | MH-A-107 | 736+18.43 | 5.51 | LT | SH 14-SW_FRONTAGE ROAD | 5' Diam SLAB BASE | |
| 18357UTIL_PLAN_SH14_002 | MH-A-109 | 737+23.56 | 25.95 | LT | SH 14-SW_FRONTAGE ROAD | 5' Diam SLAB BASE | |
| 18357UTIL_PLAN_SH14_002 | MH-A-110 | 739+22.59 | 14.78 | LT | SH 14-SW_Rndabout | 5' Diam SLAB BASE | |
| 18357UTIL_PLAN_SH14_002 | MH-A-111 | 741+60.26 | 12.11 | LT | SH 14-SW_Rndabout | 5' Diam SLAB BASE | |
| 18357UTIL_PLAN_SH14_002 | MH-A-112 | 743+22.06 | 19.86 | LT | SH 14-SW_Rndabout | 5' Diam SLAB BASE | |
| 18357UTIL_PLAN_SH14_002 | IN-A-113 | 19+24.00 | 77.43 | RT | SH 14 HCL | TYPE 16 (DOUBLE) | |
| 18357UTIL_PLAN_SH14_002 | IN-A-114 | 19+52.63 | 61.86 | LT | SH 14 HCL | TYPE 16 (DOUBLE) | |
| 18357UTIL_PLAN_SH14_002 | IN-A-115 | 5+59.04 | 54.63 | LT | SH 14 NW_Rndabout | TYPE 16 (DOUBLE) | |
| 18357UTIL_PLAN_I-25Mainline035 | IN-A-200 | 723+45.70 | 13.00 | LT | SH 14-SW_FRONTAGE ROAD | TYPE 16 (DOUBLE) | |
| 18357UTIL_PLAN_I-25Mainline035 | IN-A-300 | 724+92.60 | 13.00 | LT | SH 14-SW_FRONTAGE ROAD | TYPE 16 (DOUBLE) | |
| 18357UTIL_PLAN_I-25Mainline035 | IN-A-400 | 728+20.19 | 13.00 | LT | SH 14-SW_FRONTAGE ROAD | TYPE 16 (DOUBLE) | |
| 18357UTIL_PLAN_I-25Mainline035 | IN-A-500 | 731+19.80 | 13.00 | LT | SH 14-SW_FRONTAGE ROAD | TYPE 16 (DOUBLE) | |
| 18357UTIL_PLAN_SH14_002 | MH-A-600 | 737+59.21 | 57.24 | RT | SH 14-SW_FRONTAGE ROAD | 5' Diam SLAB BASE | |
| 18357UTIL_PLAN_SH14_002 | IN-A-601 | 737+50.75 | 66.74 | RT | SH 14-SW_FRONTAGE ROAD | TYPE 16 (DOUBLE) | |
| 18357UTIL_PLAN_SH14_002 | IN-A-602 | 738+53.60 | 66.28 | RT | SH 14-SW_Rndabout | TYPE 16 (DOUBLE) | |
| 18357UTIL_PLAN_SH14_002 | IN-A-603 | 24+77.08 | 103.03 | RT | SH 14 HCL | INLET TYPE R L=5' | |
| 18357UTIL_PLAN_SH14_002 | IN-A-604 | 24+78.33 | 61.37 | LT | SH 14 HCL | INLET TYPE R L=5' | |
| 18357UTIL_PLAN_SH14_002 | IN-A-700 | 741+60.25 | 24.00 | RT | SH 14-SW_Rndabout | TYPE 16 (DOUBLE) | |
| 18357UTIL_PLAN_SH14_002 | IN-A-701 | 741+31.83 | 23.83 | RT | SH 14-SW_Rndabout | TYPE 16 (DOUBLE) | |
| 18357UTIL_PLAN_SH14_002 | IN-A-702 | 741+88.67 | 24.17 | RT | SH 14-SW_Rndabout | TYPE 16 (DOUBLE) | |
| 18357UTIL_PLAN_SH14_002 | IN-A-800 | 741+60.26 | 24.00 | LT | SH 14-SW_Rndabout | TYPE 16 (DOUBLE) | |
| 18357UTIL_PLAN_SH14_002 | IN-A-801 | 741+31.84 | 24.00 | LT | SH 14-SW_Rndabout | TYPE 16 (DOUBLE) | |
| 18357UTIL_PLAN_SH14_002 | IN-A-802 | 741+88.68 | 24.00 | LT | SH 14-SW_Rndabout | TYPE 16 (DOUBLE) | |
| 18357UTIL_PLAN_SH14_002 | IN-A-900 | 743+43.46 | 68.27 | LT | SH 14-SW_Rndabout | TYPE 16 (DOUBLE) | |
| 18357UTIL_PLAN_SH14_002 | IN-A-901 | 744+40.97 | 82.76 | LT | SH 14-SW_Rndabout | TYPE 16 (DOUBLE) | |
| 18357UTIL_PLAN_SH14_002 | IN-B-100 | 27+81.07 | 64.67 | LT | SH 14 NW RAMP | INLET TYPE D | |
| 18357UTIL_PLAN_SH14_002 | IN-B-101 | 27+87.37 | 117.08 | LT | SH 14 NW RAMP | TYPE 16 (DOUBLE) | |
| 18357UTIL_PLAN_SH14_002 | IN-B-102 | 10+38.59 | 60.12 | LT | SH 14-NW_Rndabout | TYPE 16 (DOUBLE) | |
| 18357UTIL_PLAN_I-25Mainline035 | IN-D-100 | 13+09.91 | 19.79 | RT | SH 14 SE RAMP | INLET TYPE D | |
| 18357UTIL_PLAN_SH14_003 | IN-F-100 | 40+50.86 | 107.83 | RT | SH 14 | INLET TYPE D | |
| 18357UTIL_PLAN_SH14_003 | IN-G-100 | 39+91.40 | 61.78 | RT | SH 14 | INLET TYPE R L=5' | |
| 18357UTIL_PLAN_SH14_003 | IN-G-101 | 37+60.84 | 62.46 | RT | SH 14 | INLET TYPE R L=5' | |
| 18357UTIL_PLAN_SH14_003 | IN-G-102 | 35+08.31 | 70.37 | RT | SH 14 | INLET TYPE R L=5' | |
| 18357UTIL_PLAN_SH14_003 | IN-H-100 | 40+00.95 | 61.49 | LT | SH 14 | INLET TYPE R L=5' | |
| 18357UTIL_PLAN_SH14_003 | IN-H-101 | 37+75.33 | 64.51 | LT | SH 14 | INLET TYPE R L=5' | |


larry.nichols
 10/8/2015 11:50:28 AM
 c:\pw_work\pdsjpw1\common\dms24328\LAN-Work.dgn
 DGN MODEL_Sheet01

Print Date: 10/8/2015
 File Name: LAN-Work.dgn
 Horiz. Scale: 1:1 Vert. Scale: As Noted



| Sheet Revisions | | |
|-----------------|----------|-------|
| Date: | Comments | Init. |
| | | |
| | | |
| | | |
| | | |

Colorado Department of Transportation



2207 East Highway 402
 Loveland, CO 80537
 Phone: 970-622-1268 FAX: 970-669-0289


Region 4 JFF

| As Constructed |
|----------------|
| No Revisions: |
| Revised: |
| Void: |


SH14/PROSPECT DRAINAGE INVENTORY

| | |
|--|-------------------|
| Designer: | Structure Numbers |
| Sheet Subset: DRAIN Subset Sheets: U44 of U62 | |

| Project No./Code |
|------------------|
| IM 0253-221 |
| 18357 |
| Sheet Number 251 |

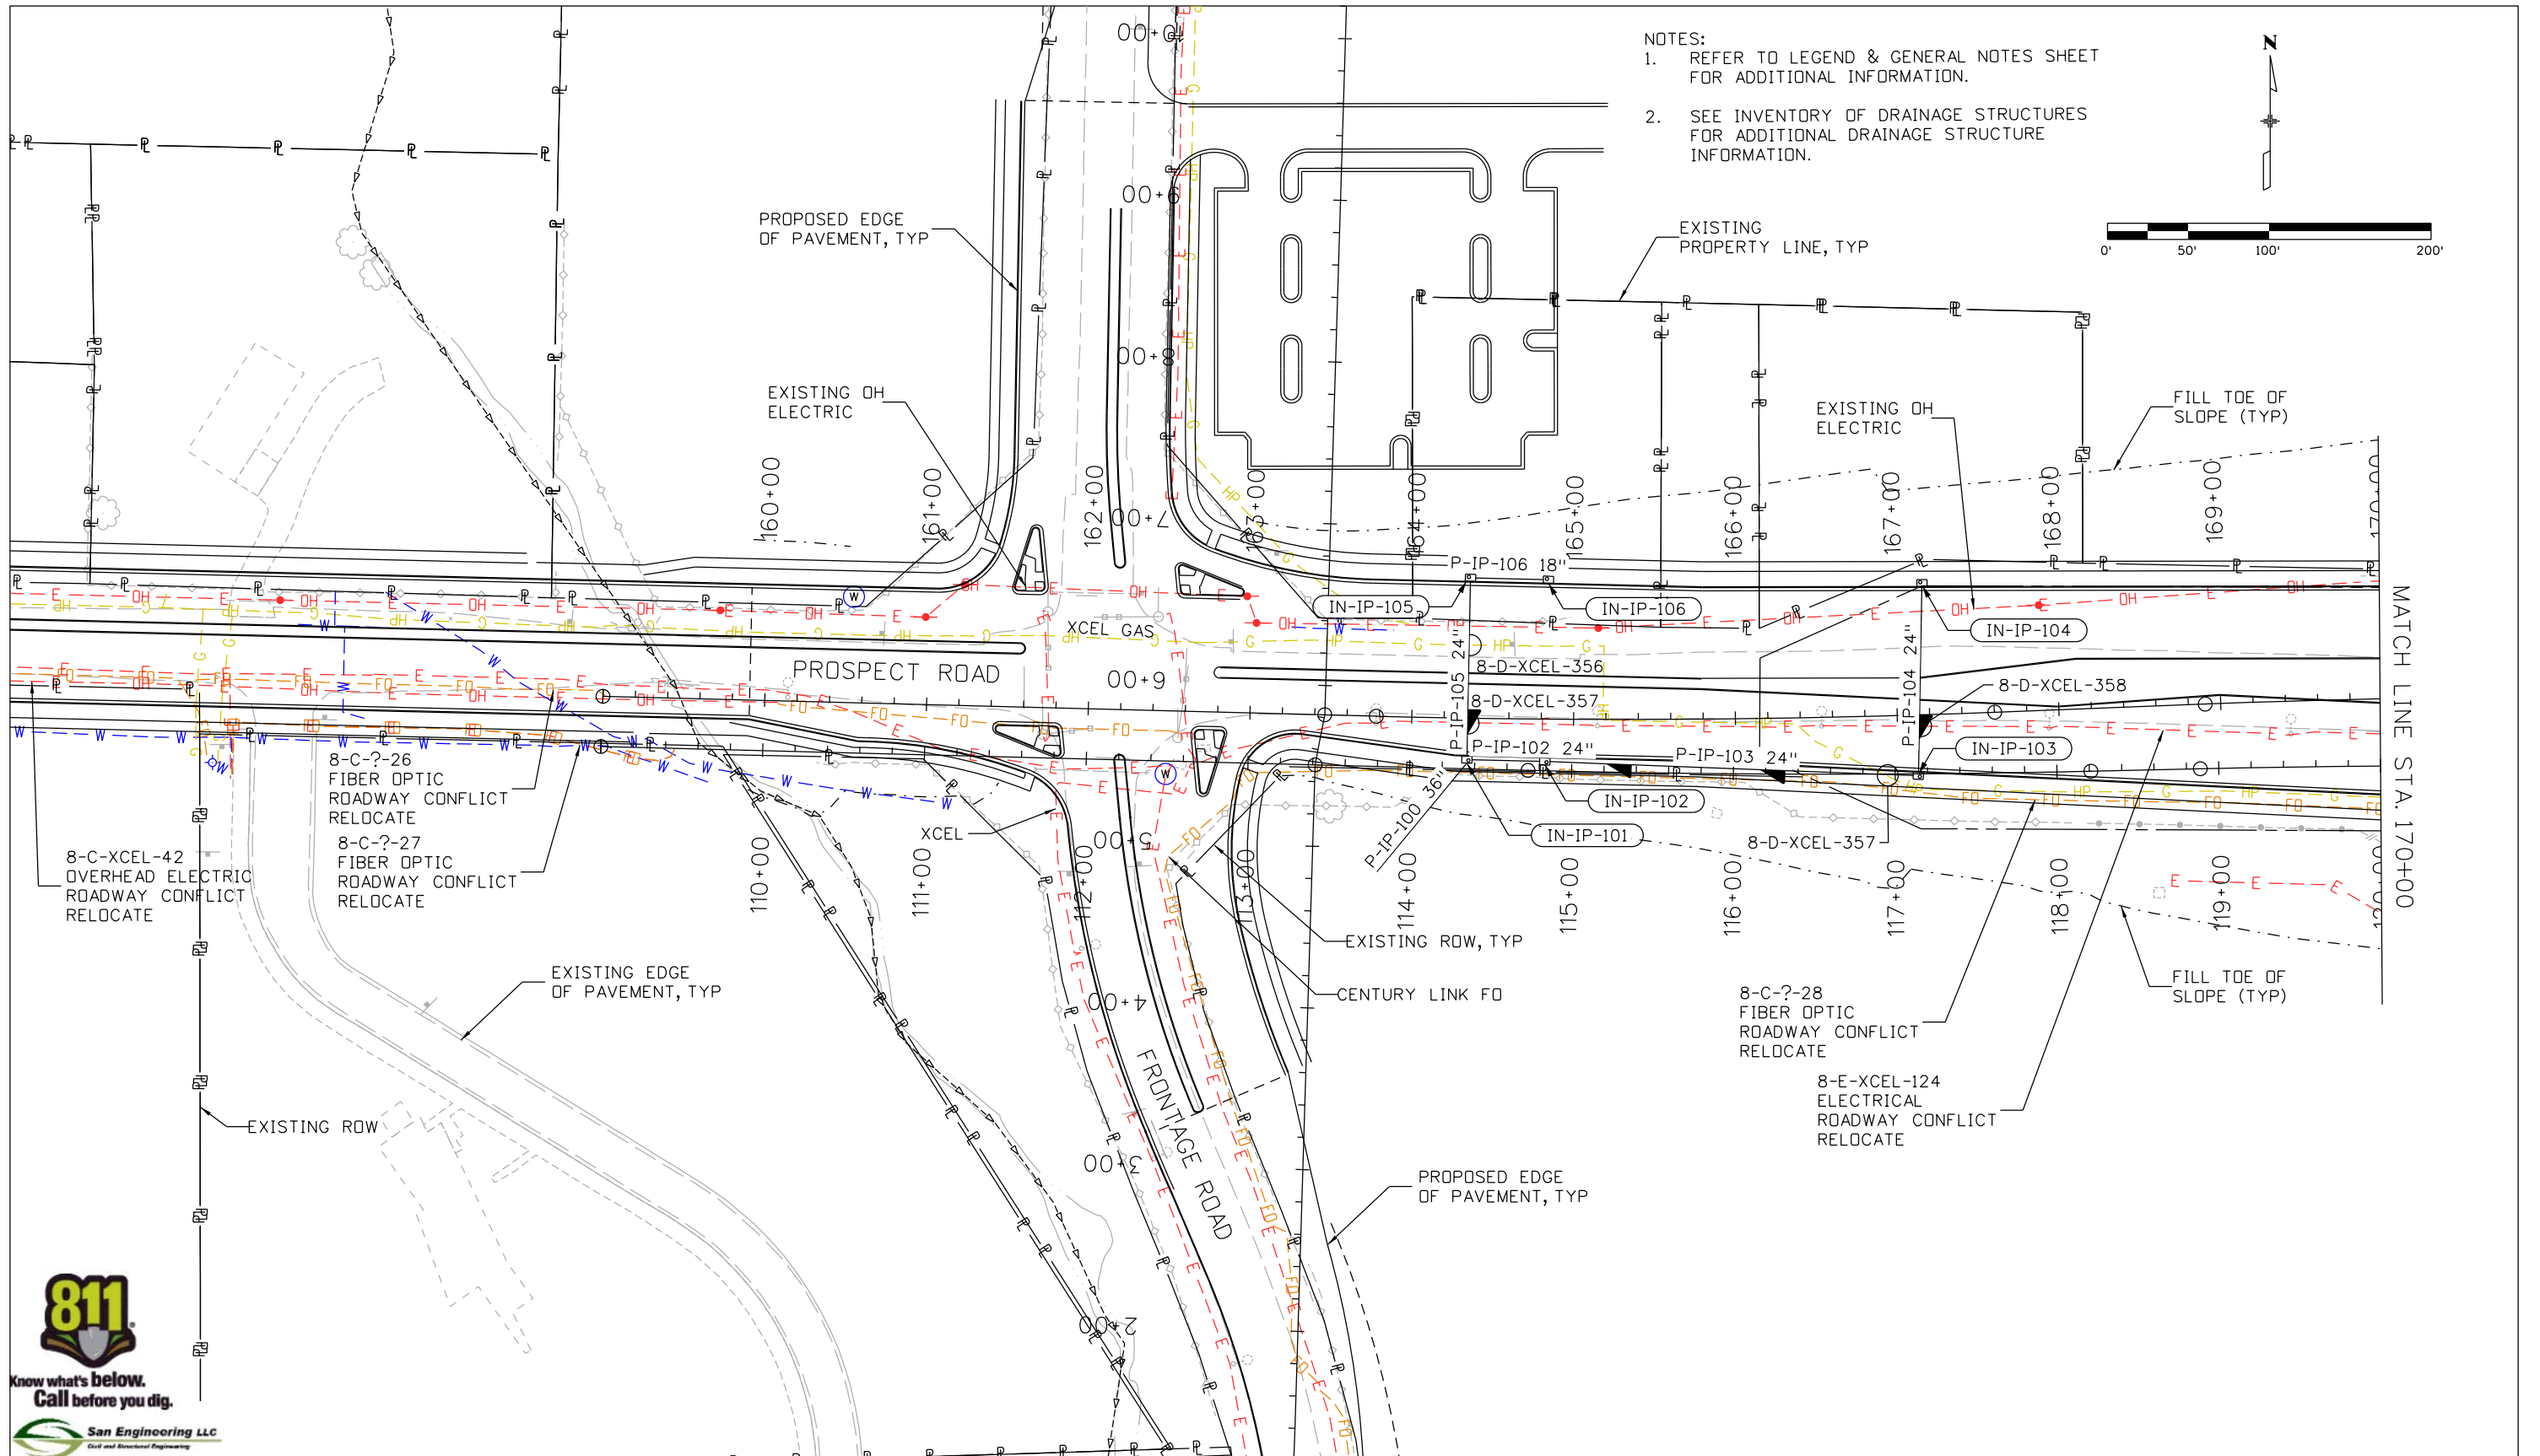

- NOTES:
- REFER TO LEGEND & GENERAL NOTES SHEET FOR ADDITIONAL INFORMATION.
 - SEE INVENTORY OF DRAINAGE STRUCTURES FOR ADDITIONAL DRAINAGE STRUCTURE INFORMATION.

 

MATCH LINE STA. 170+00



| | |
|---|--|
| Print Date: 10/9/2015 | <input type="checkbox"/> <input type="checkbox"/> <input type="checkbox"/> <input type="checkbox"/> |
| File Name: 18357UTIL_Plan_Prospect_001.dgn | |
| Horiz. Scale: 1:100 Vert. Scale: | |
| Unit Information Unit Leader Initials: | |
| ATKINS 7604 Technology Way, Suite 400 Denver, CO 80237 Phone: (303) 221-7275 Fax: (303) 221-7276 | |

| Sheet Revisions | | |
|-----------------|----------|-------|
| Date: | Comments | Init. |
| | | |
| | | |
| | | |

Colorado Department of Transportation



2207 East Highway 402
Loveland, CO 80537
Phone: 970-622-1268 FAX: 970-669-0289

Region 4 JFF



| |
|----------------|
| As Constructed |
| No Revisions: |
| Revised: |
| Void: |

| | |
|--|---------------------------|
| I-25/SH 392 TO SH 14 DRAINAGE AND UTILITY PLAN PROSPECT ROAD | |
| Designer: | Structure Numbers |
| Detailer: | |
| Sheet Subset: DRAIN | Subset Sheets: U45 of U62 |

| |
|------------------|
| Project No./Code |
| Sheet Number 252 |

c:\pwworking\pbs\jpw\ogut3327\dms24462\18357UTIL_Plan_Prospect_001.dgn

- NOTES:
1. REFER TO LEGEND & GENERAL NOTES SHEET FOR ADDITIONAL INFORMATION.
 2. SEE INVENTORY OF DRAINAGE STRUCTURES FOR ADDITIONAL DRAINAGE STRUCTURE INFORMATION.

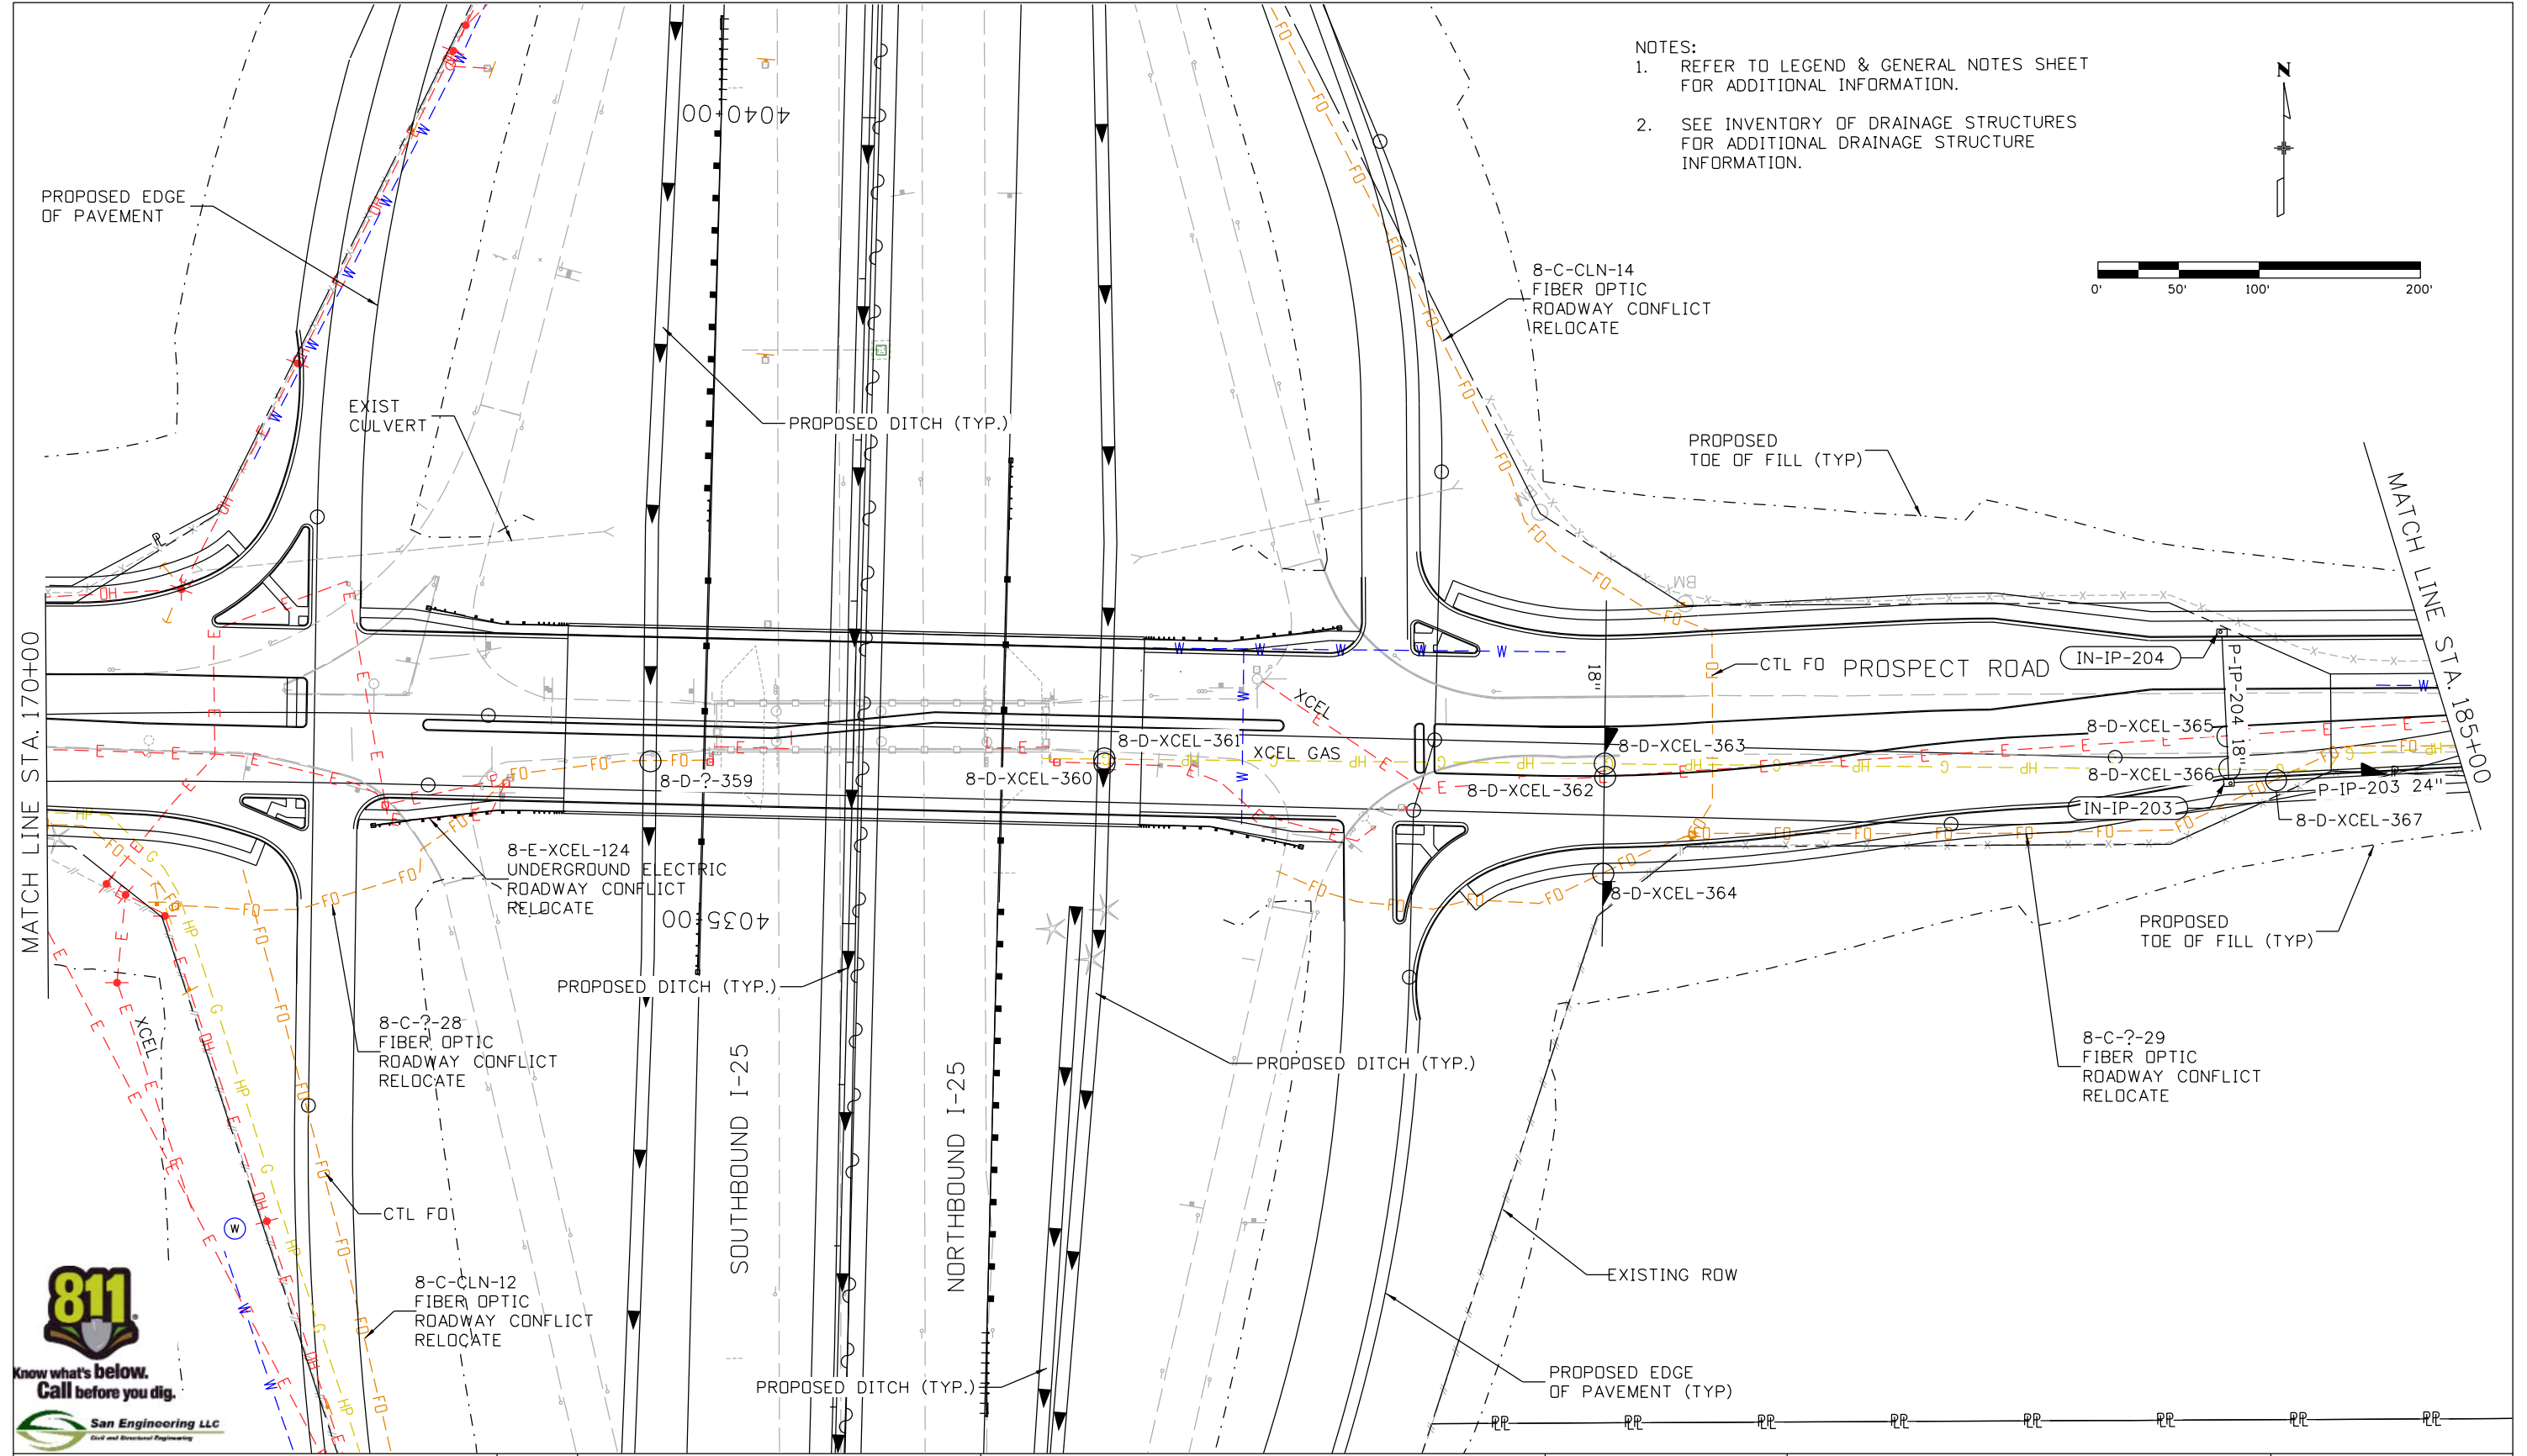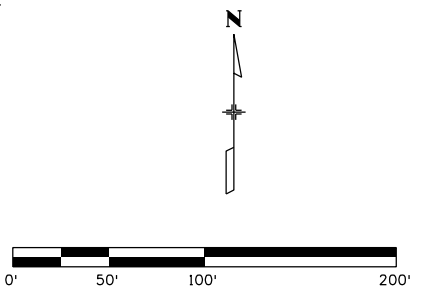

Print Date: 10/9/2015
 File Name: 18357UTIL_Plan_Prospect_002.dgn
 Horiz. Scale: 1:100 Vert. Scale:
 Unit Information Unit Leader Initials:
ATKINS 7604 Technology Way, Suite 400
 Denver, CO 80237
 Phone: (303) 221-7275 Fax: (303) 221-7276

| Sheet Revisions | | |
|-----------------|----------|-------|
| Date: | Comments | Init. |
| | | |
| | | |
| | | |


Colorado Department of Transportation
 Region 4 JFF
 2207 East Highway 402
 Loveland, CO 80537
 Phone: 970-622-1268 FAX: 970-669-0289

| |
|----------------|
| As Constructed |
| No Revisions: |
| Revised: |
| Void: |

I-25/SH 392 TO SH 14
 DRAINAGE AND UTILITY PLAN
 PROSPECT ROAD
 Designer:
 Detailer:
 Sheet Subset: DRAIN Subset Sheets: U46 of U62

| |
|---------------------|
| Project No./Code |
| Sheet Number 253 |

ogu3327 4:59:43 PM c:\pw...work\pbsjpw\ogul3327\dms24462\18357UTIL_Plan_Prospect_002.dgn

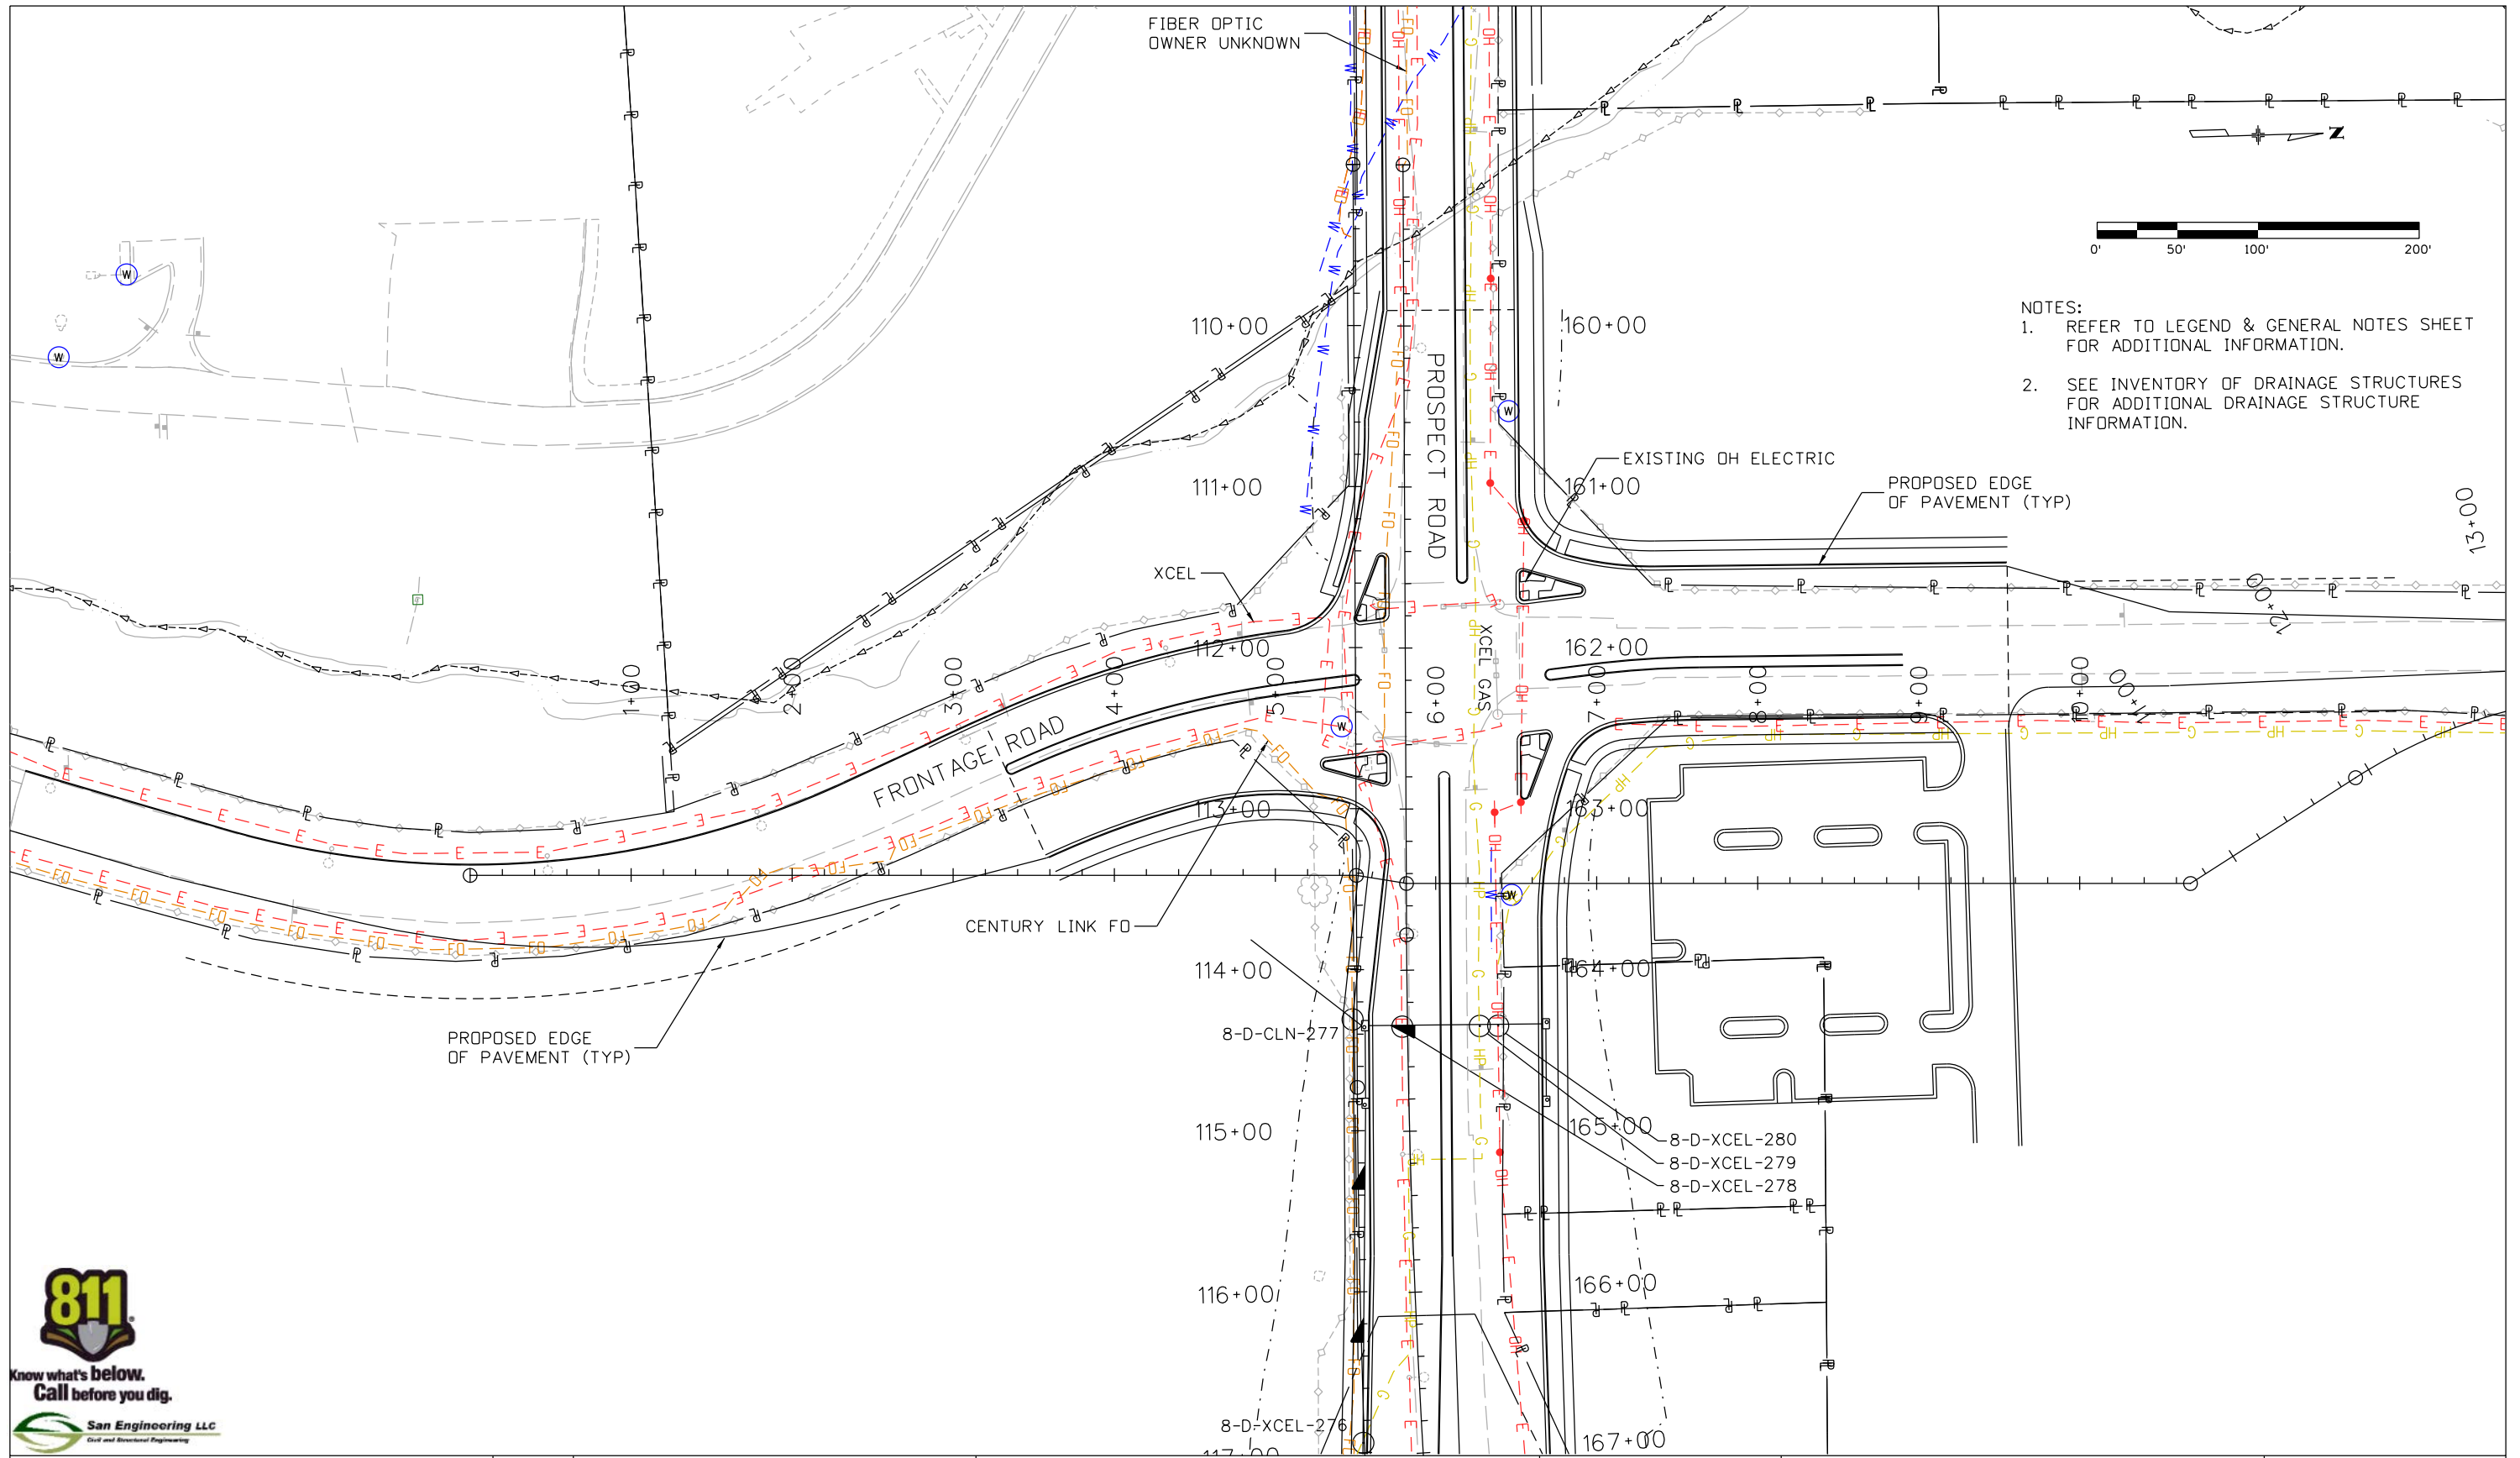


- NOTES:
1. REFER TO LEGEND & GENERAL NOTES SHEET FOR ADDITIONAL INFORMATION.
 2. SEE INVENTORY OF DRAINAGE STRUCTURES FOR ADDITIONAL DRAINAGE STRUCTURE INFORMATION.



| | |
|---|--|
| Print Date: 10/9/2015 | <input type="checkbox"/> <input type="checkbox"/> <input type="checkbox"/> <input type="checkbox"/> |
| File Name: 18357UTIL_Plan_Prospect_004.dgn | |
| Horiz. Scale: 1:100 Vert. Scale: | |
| Unit Information Unit Leader Initials: | |
| ATKINS 7604 Technology Way, Suite 400 Denver, CO 80237 Phone: (303) 221-7275 Fax: (303) 221-7276 | |

| Sheet Revisions | | |
|-----------------|----------|-------|
| Date: | Comments | Init. |
| | | |
| | | |
| | | |

Colorado Department of Transportation



2207 East Highway 402
Loveland, CO 80537
Phone: 970-622-1268 FAX: 970-669-0289

Region 4 JFF


| |
|----------------|
| As Constructed |
| No Revisions: |
| Revised: |
| Void: |

| | |
|--|---------------------------|
| I-25/SH 392 TO SH 14 DRAINAGE AND UTILITY PLAN PROSPECT ROAD | |
| Designer: | Structure Numbers |
| Detailer: | |
| Sheet Subset: DRAIN | Subset Sheets: U48 of U62 |


| |
|------------------|
| Project No./Code |
| Sheet Number 255 |

c:\pw...work\pbs\jpw\18357UTIL_Plan_Prospect_004.dgn

I-25/SH 392 TO SH 14
DRAINAGE AND UTILITY PLAN
PROSPECT ROAD

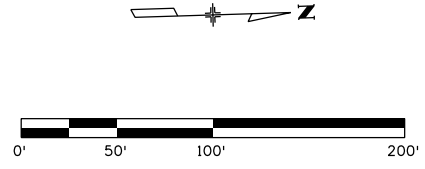

- NOTES:
1. REFER TO LEGEND & GENERAL NOTES SHEET FOR ADDITIONAL INFORMATION.
 2. SEE INVENTORY OF DRAINAGE STRUCTURES FOR ADDITIONAL DRAINAGE STRUCTURE INFORMATION.

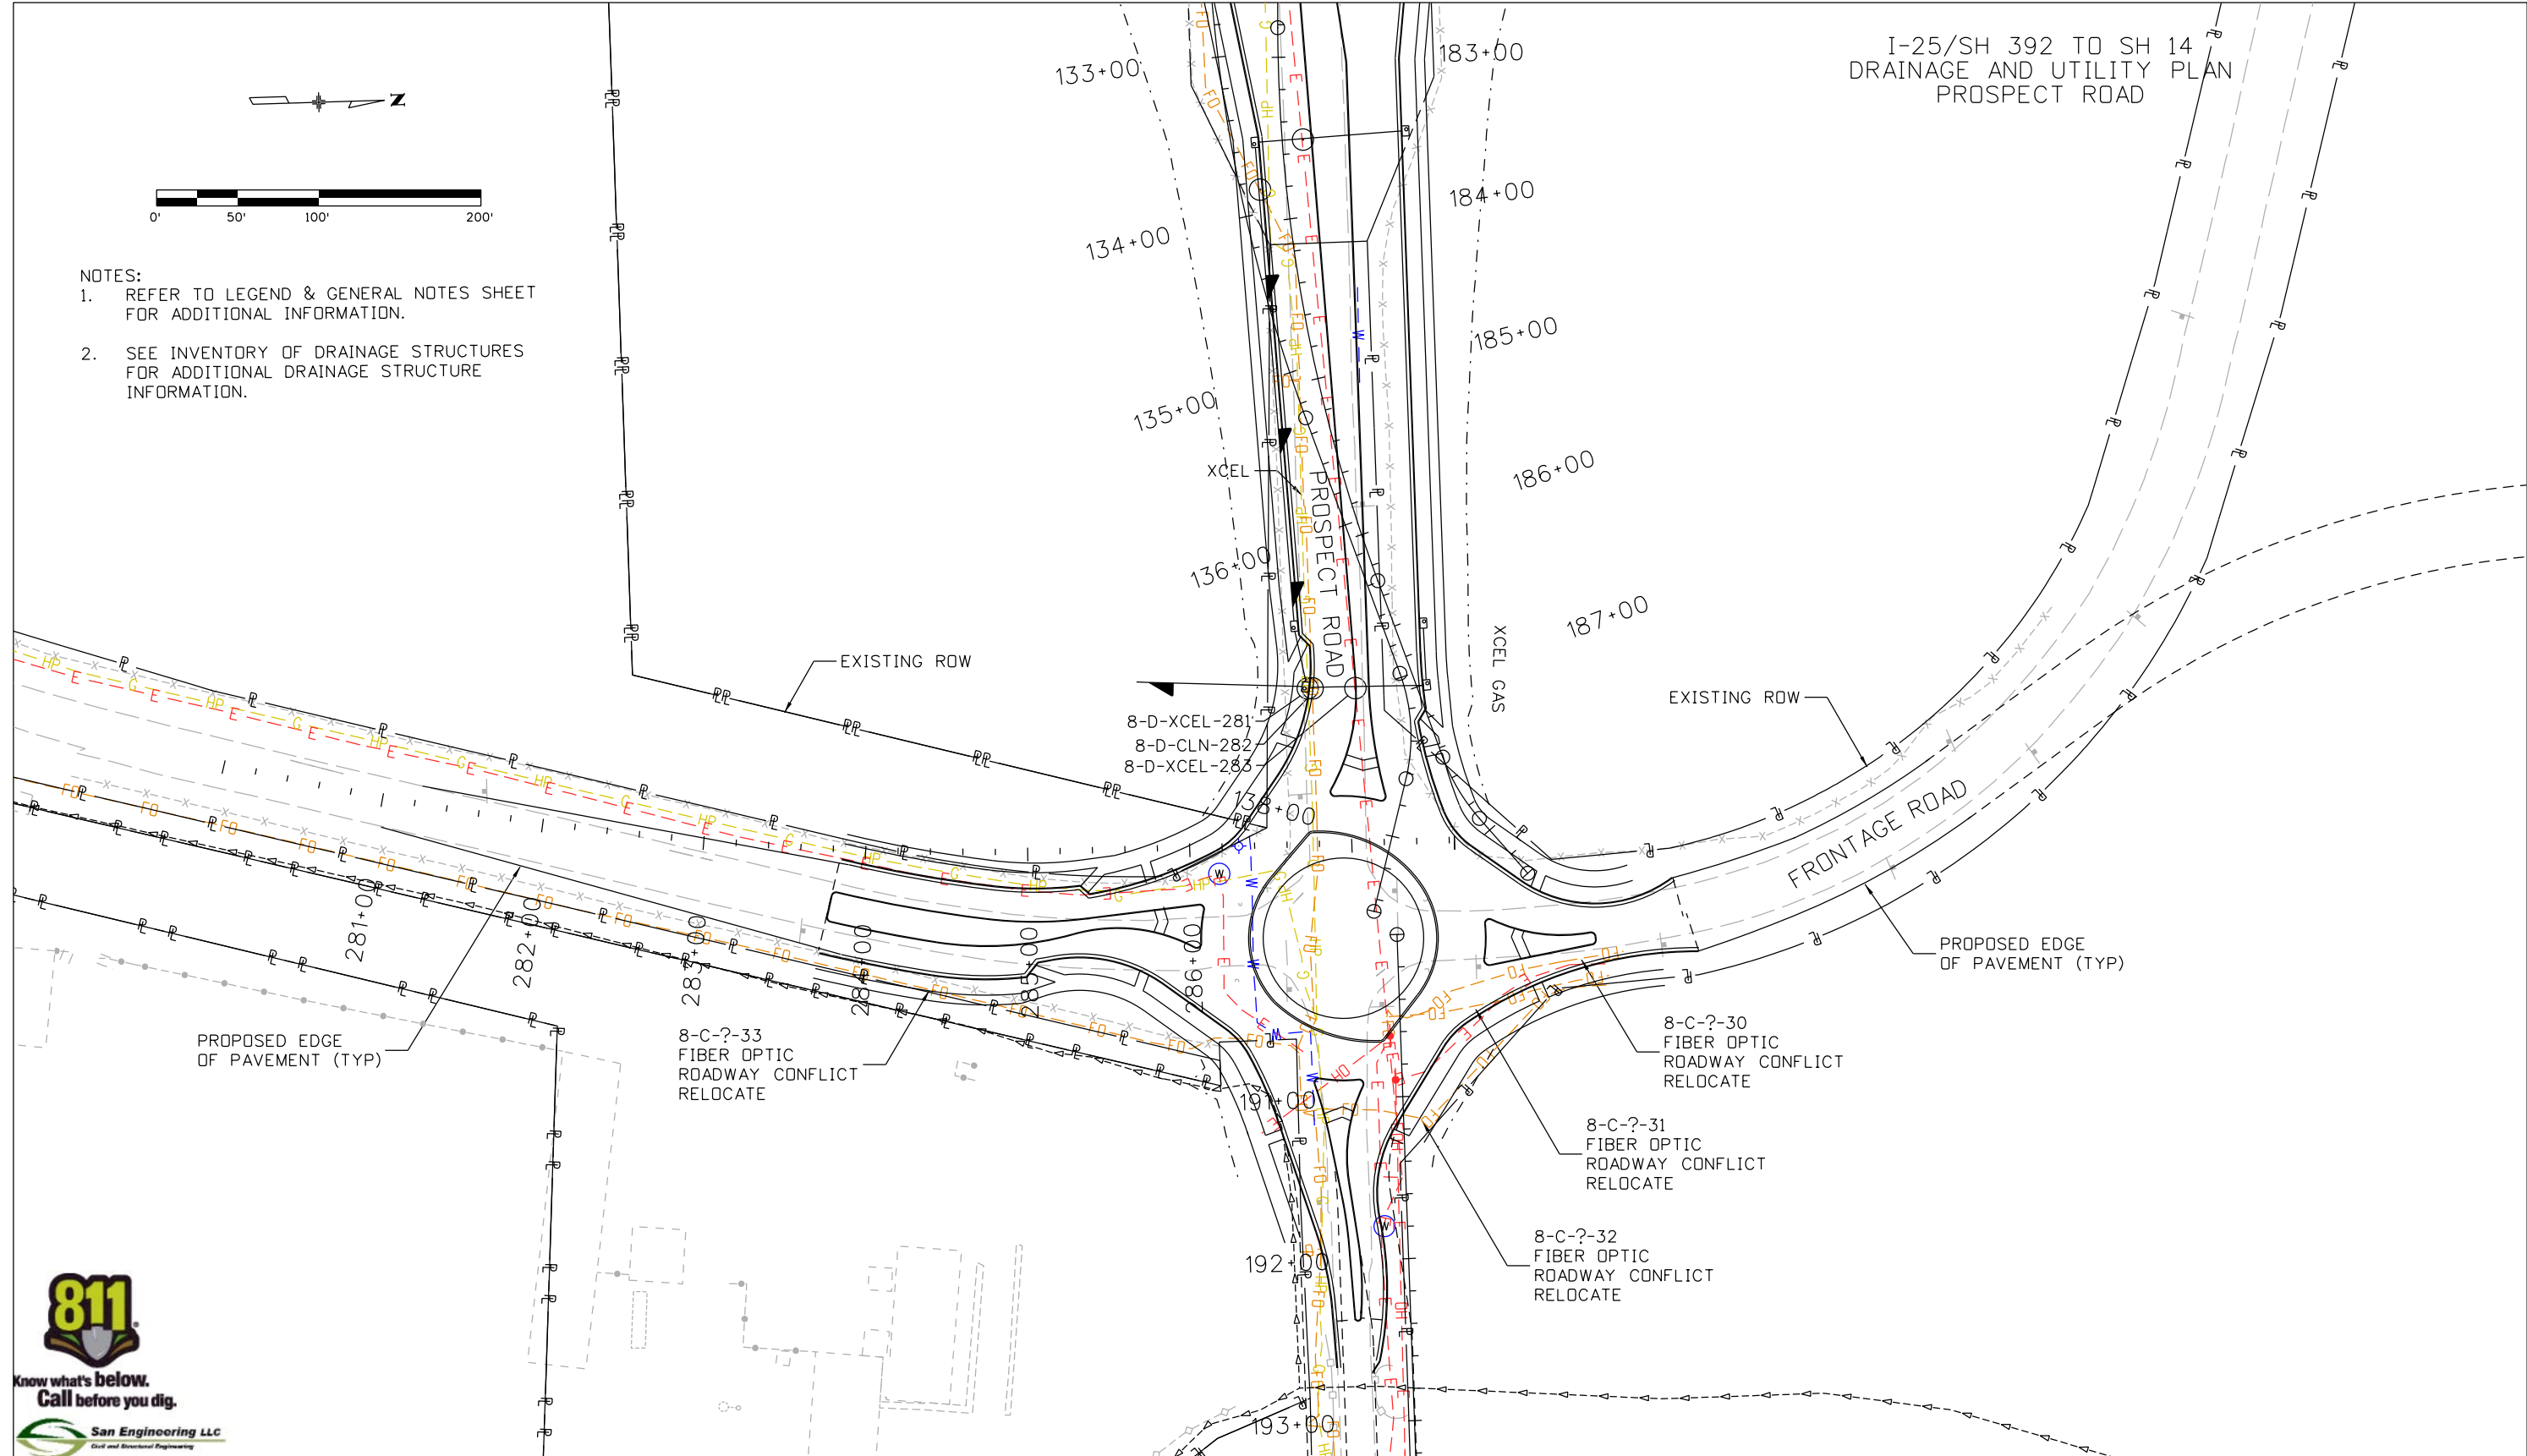

San Engineering LLC
Civil and Structural Engineering

| | |
|---|--|
| Print Date: 10/9/2015 | |
| File Name: 18357UTIL_Plan_Prospect_005.dgn | |
| Horiz. Scale: 1:100 Vert. Scale: | |
| Unit Information Unit Leader Initials: | |
| ATKINS 7604 Technology Way, Suite 400 Denver, CO 80237 Phone: (303) 221-7275 Fax: (303) 221-7276 | |

| Sheet Revisions | | |
|-----------------|----------|-------|
| Date: | Comments | Init. |
| | | |
| | | |
| | | |

Colorado Department of Transportation

2207 East Highway 402
Loveland, CO 80537
Phone: 970-622-1268 FAX: 970-669-0289


Region 4 JFF

| |
|----------------|
| As Constructed |
| No Revisions: |
| Revised: |
| Void: |


| | | |
|--|---------------------------|--|
| I-25/SH 392 TO SH 14 DRAINAGE AND UTILITY PLAN PROSPECT ROAD | | |
| Designer: | Structure Numbers | |
| Detailer: | | |
| Sheet Subset: DRAIN | Subset Sheets: U49 of U62 | |

| |
|------------------|
| Project No./Code |
| Sheet Number 256 |

c:\pwwork\jbs\jpw\ogut\3327\dms24462\18357UTIL_Plan_Prospect_005.dgn

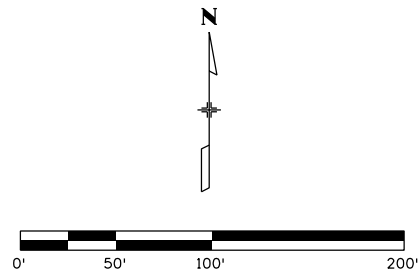

NOTES:
1. REFER TO LEGEND & GENERAL NOTES SHEET FOR ADDITIONAL INFORMATION.

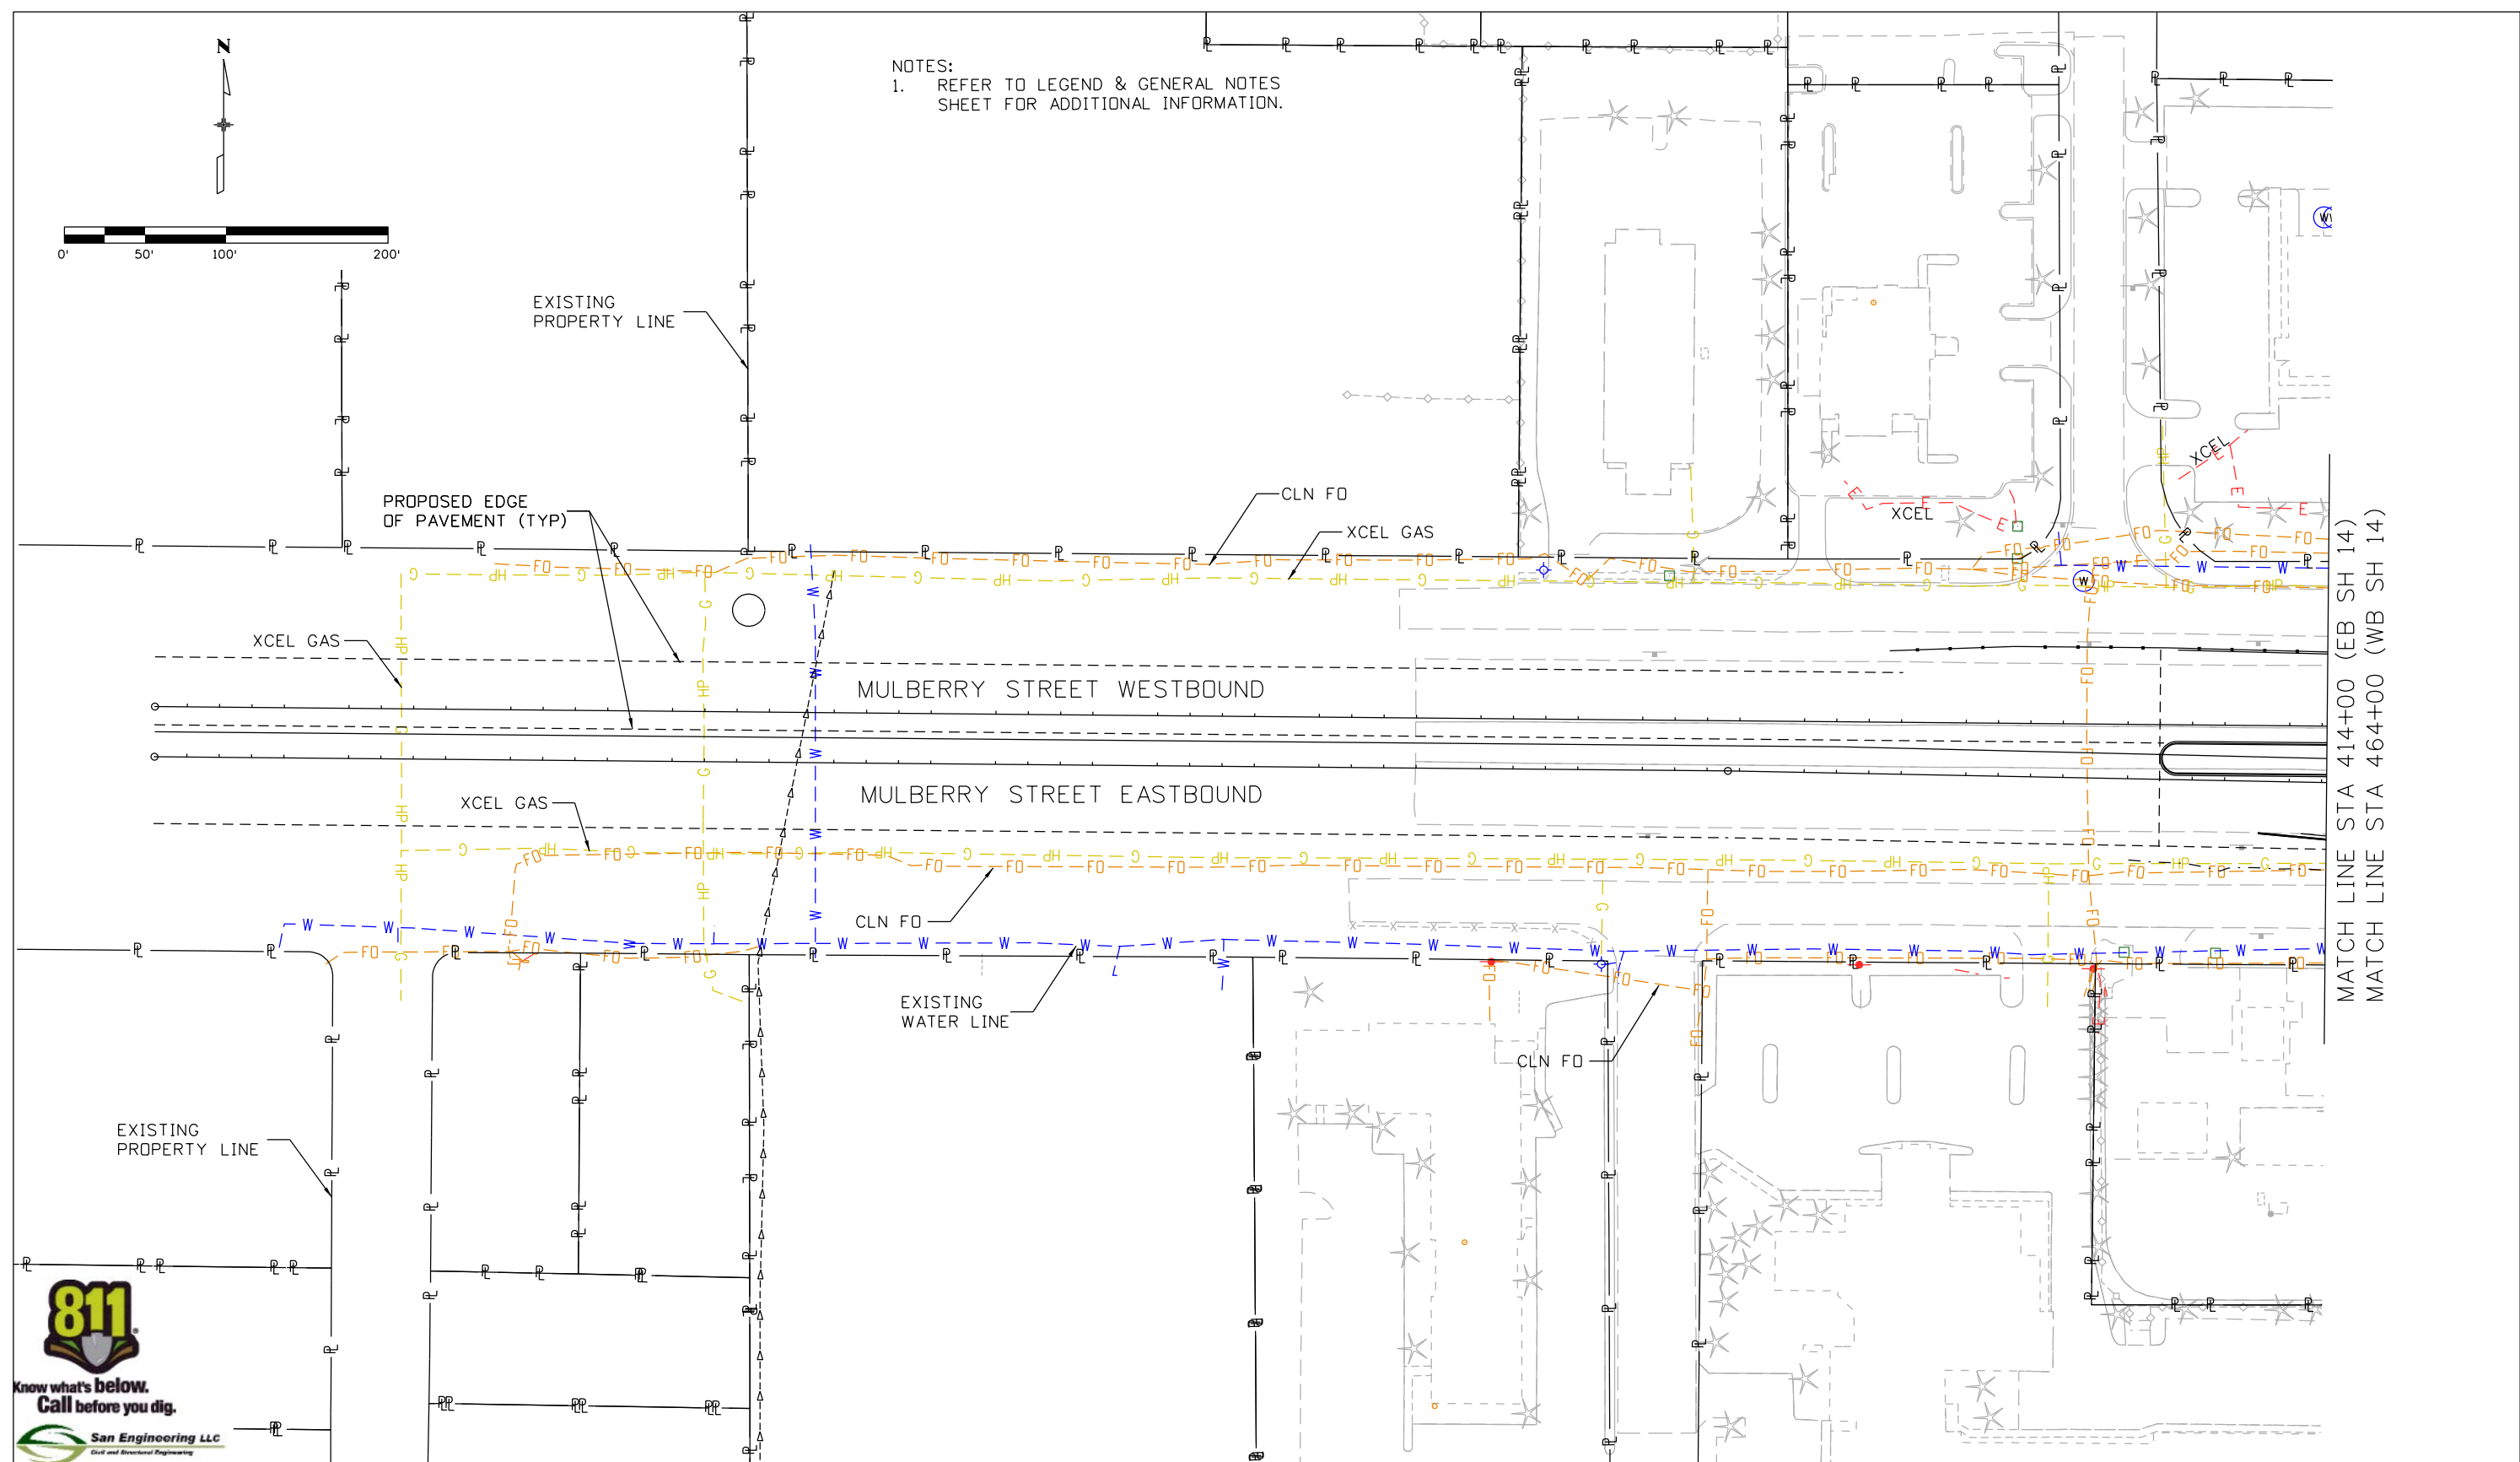

MATCH LINE STA 414+00 (EB SH 14)
MATCH LINE STA 464+00 (WB SH 14)


c:\pw_work\pws\jpw1\ogul3327\dms24462\18357UTIL_Plan_SH14_001.dgn



| | |
|--|---|
| Print Date: 10/9/2015 | |
| File Name: 18357UTIL_Plan_SH14_001.dgn | |
| Horiz. Scale: 1:100 | Vert. Scale: |
| Unit Information | Unit Leader Initials: |
| ATKINS | 7604 Technology Way, Suite 400 Denver, CO 80237 Phone: (303) 221-7275 Fax: (303) 221-7276 |

| Sheet Revisions | | |
|-----------------|----------|-------|
| Date: | Comments | Init. |
| | | |
| | | |
| | | |

Colorado Department of Transportation




2207 East Highway 402
Loveland, CO 80537
Phone: 970-622-1268 FAX: 970-669-0289

Region 4 JFF

| |
|----------------|
| As Constructed |
| No Revisions: |
| Revised: |
| Void: |

| | |
|--|---------------------------|
| I-25/SH 392 TO SH 14 DRAINAGE AND UTILITY PLAN SH 14 (MULBERRY ST) | |
| Designer: | Structure Numbers |
| Detailer: | |
| Sheet Subset: DRAIN | Subset Sheets: U50 of U62 |

| |
|------------------|
| Project No./Code |
| |
| Sheet Number 257 |

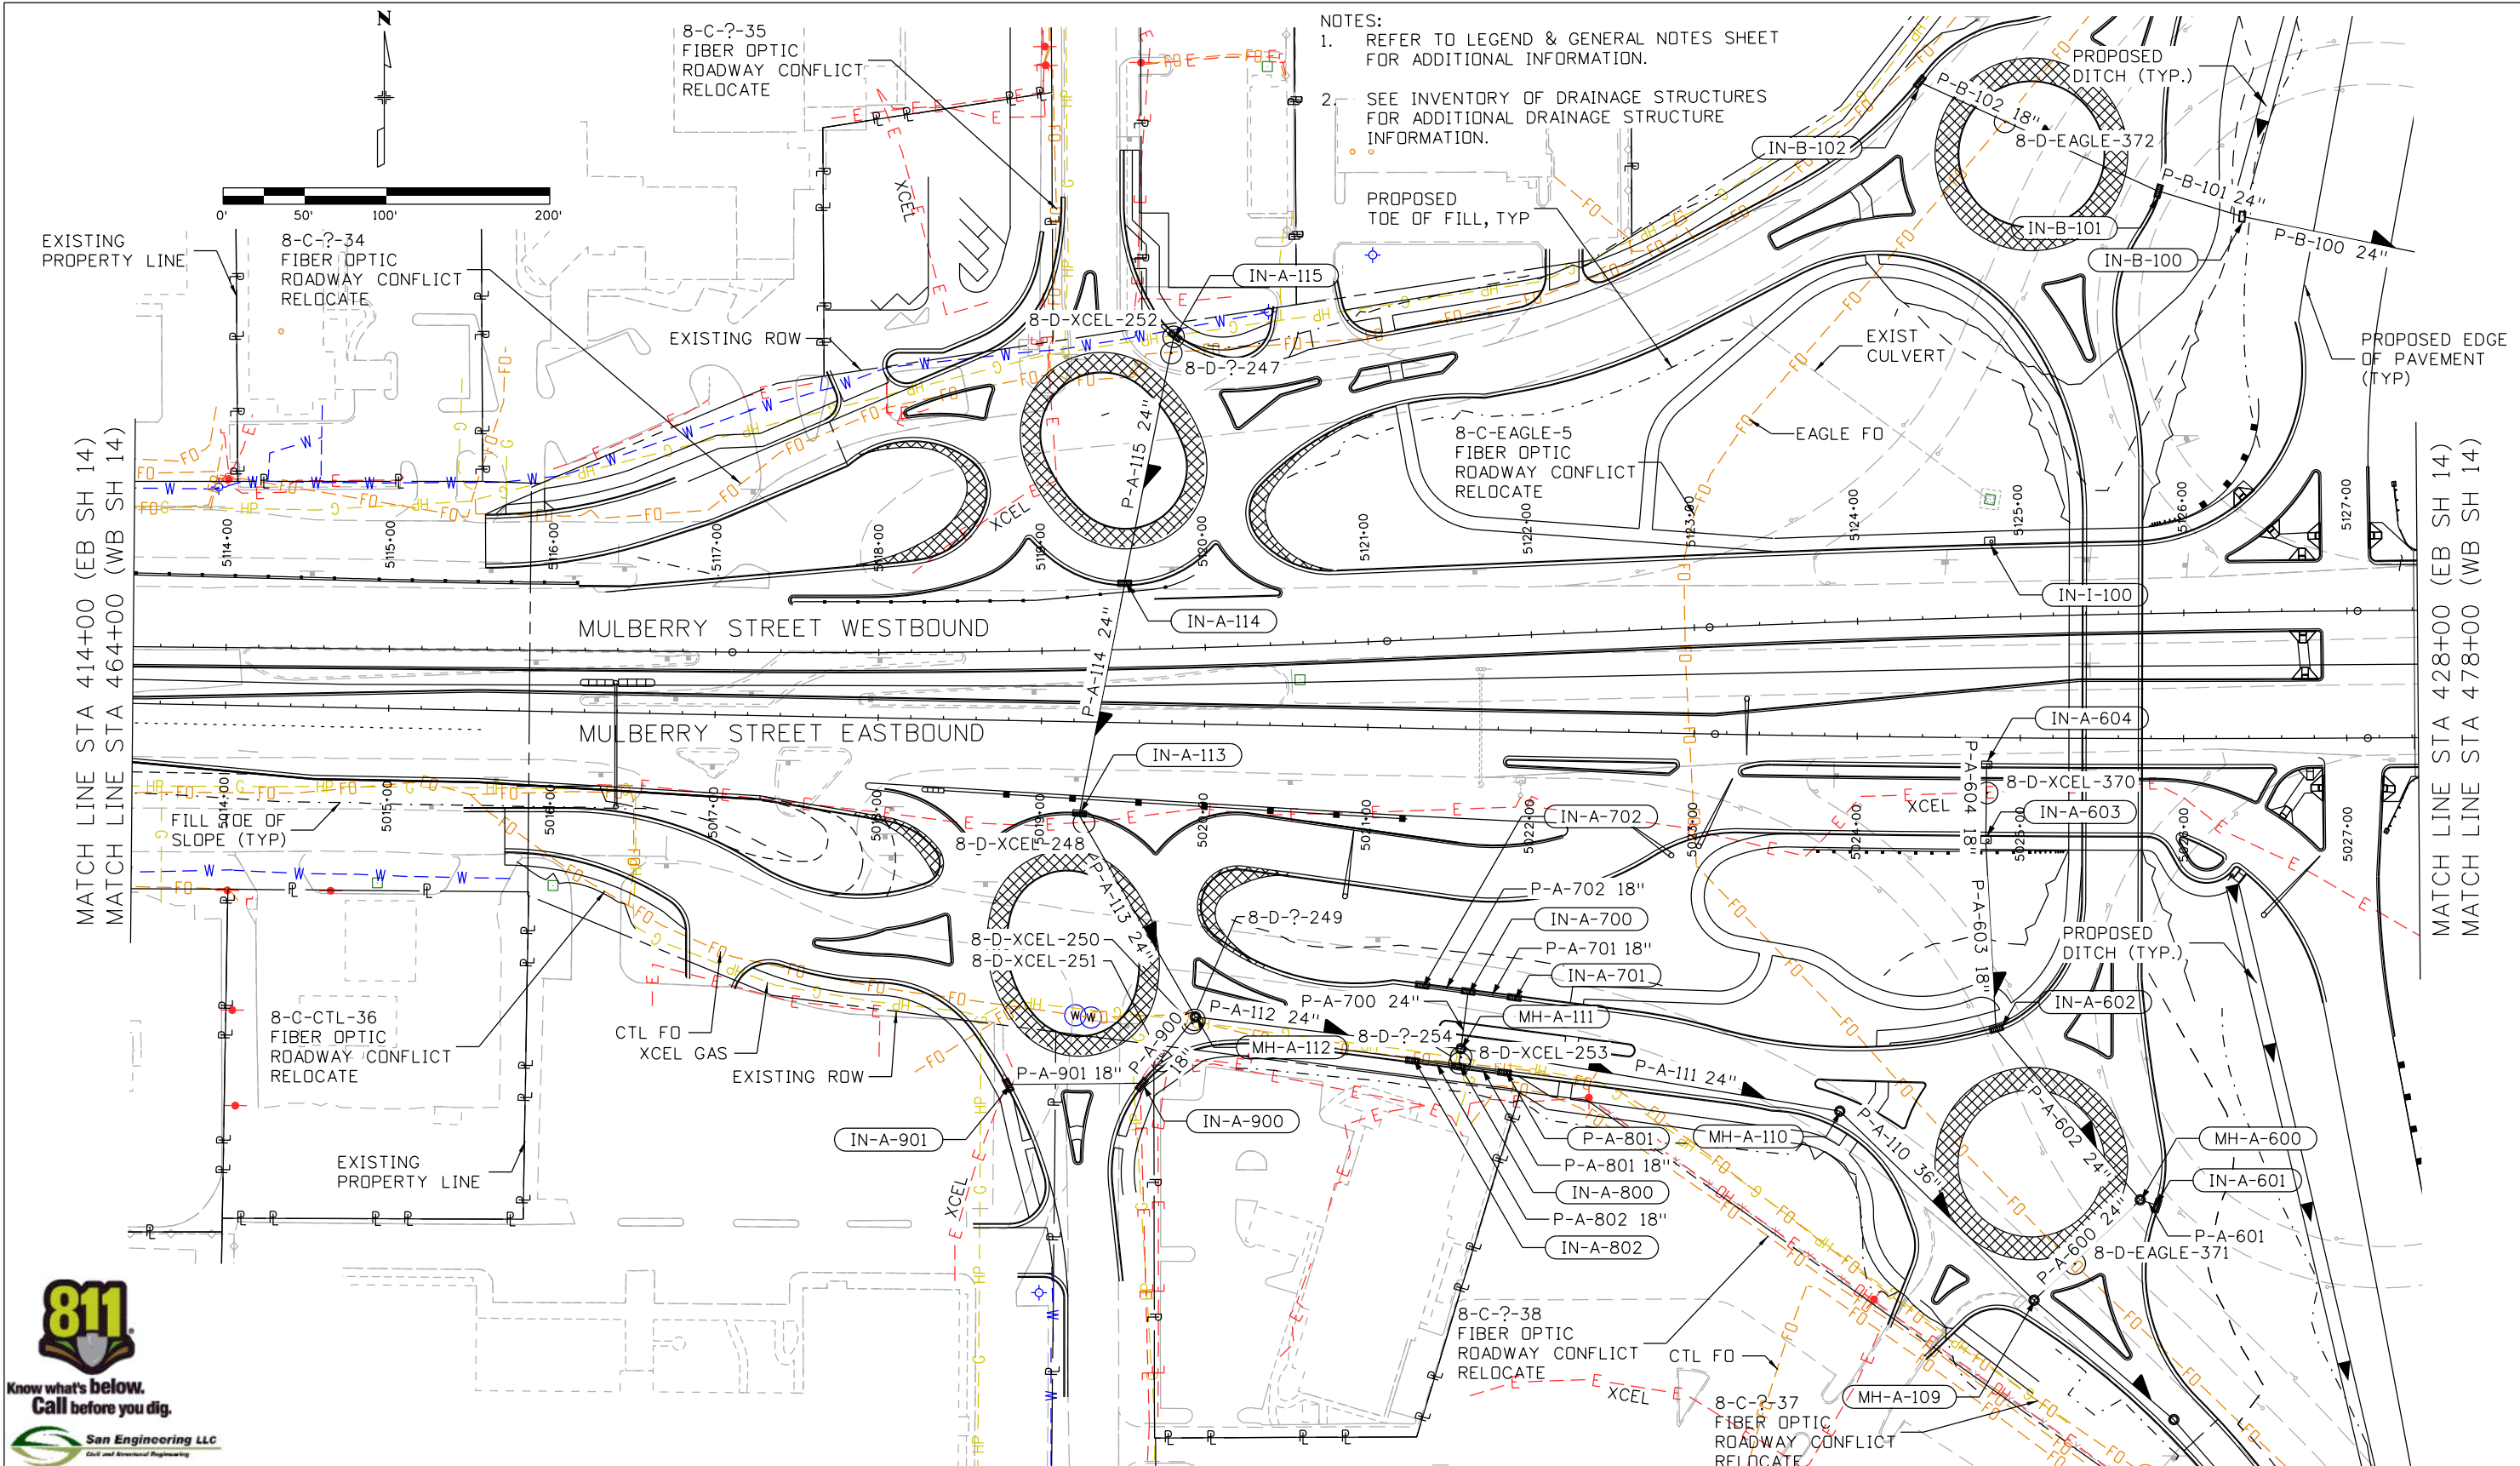

- NOTES:
1. REFER TO LEGEND & GENERAL NOTES SHEET FOR ADDITIONAL INFORMATION.
 2. SEE INVENTORY OF DRAINAGE STRUCTURES FOR ADDITIONAL DRAINAGE STRUCTURE INFORMATION.

San Engineering LLC
Civil and Structural Engineering

| | |
|---|--|
| Print Date: 10/9/2015 | |
| File Name: 18357UTIL_Plan_SH14_002.dgn | |
| Horiz. Scale: 1:100 Vert. Scale: | |
| Unit Information Unit Leader Initials: | |
| 7604 Technology Way, Suite 400 Denver, CO 80237 Phone: (303) 221-7275 Fax: (303) 221-7276 | |

| Sheet Revisions | | |
|-----------------|----------|-------|
| Date: | Comments | Init. |
| | | |
| | | |
| | | |

Colorado Department of Transportation

2207 East Highway 402
Loveland, CO 80537
Phone: 970-622-1268 FAX: 970-669-0289

Region 4 JFF



| |
|----------------|
| As Constructed |
| No Revisions: |
| Revised: |
| Void: |

| | |
|--|---------------------------|
| I-25/SH 392 TO SH 14 DRAINAGE AND UTILITY PLAN SH 14 (MULBERRY ST) | |
| Designer: | Structure Numbers |
| Detailer: | |
| Sheet Subset: DRAIN | Subset Sheets: U51 of U62 |

| |
|------------------|
| Project No./Code |
| Sheet Number 258 |

c:\pw...work\pba\pba\18357\util\18357UTIL_Plan_SH14_002.dgn

- NOTES:
 1. REFER TO LEGEND & GENERAL NOTES SHEET FOR ADDITIONAL INFORMATION.
 2. SEE INVENTORY OF DRAINAGE STRUCTURES FOR ADDITIONAL DRAINAGE STRUCTURE INFORMATION.

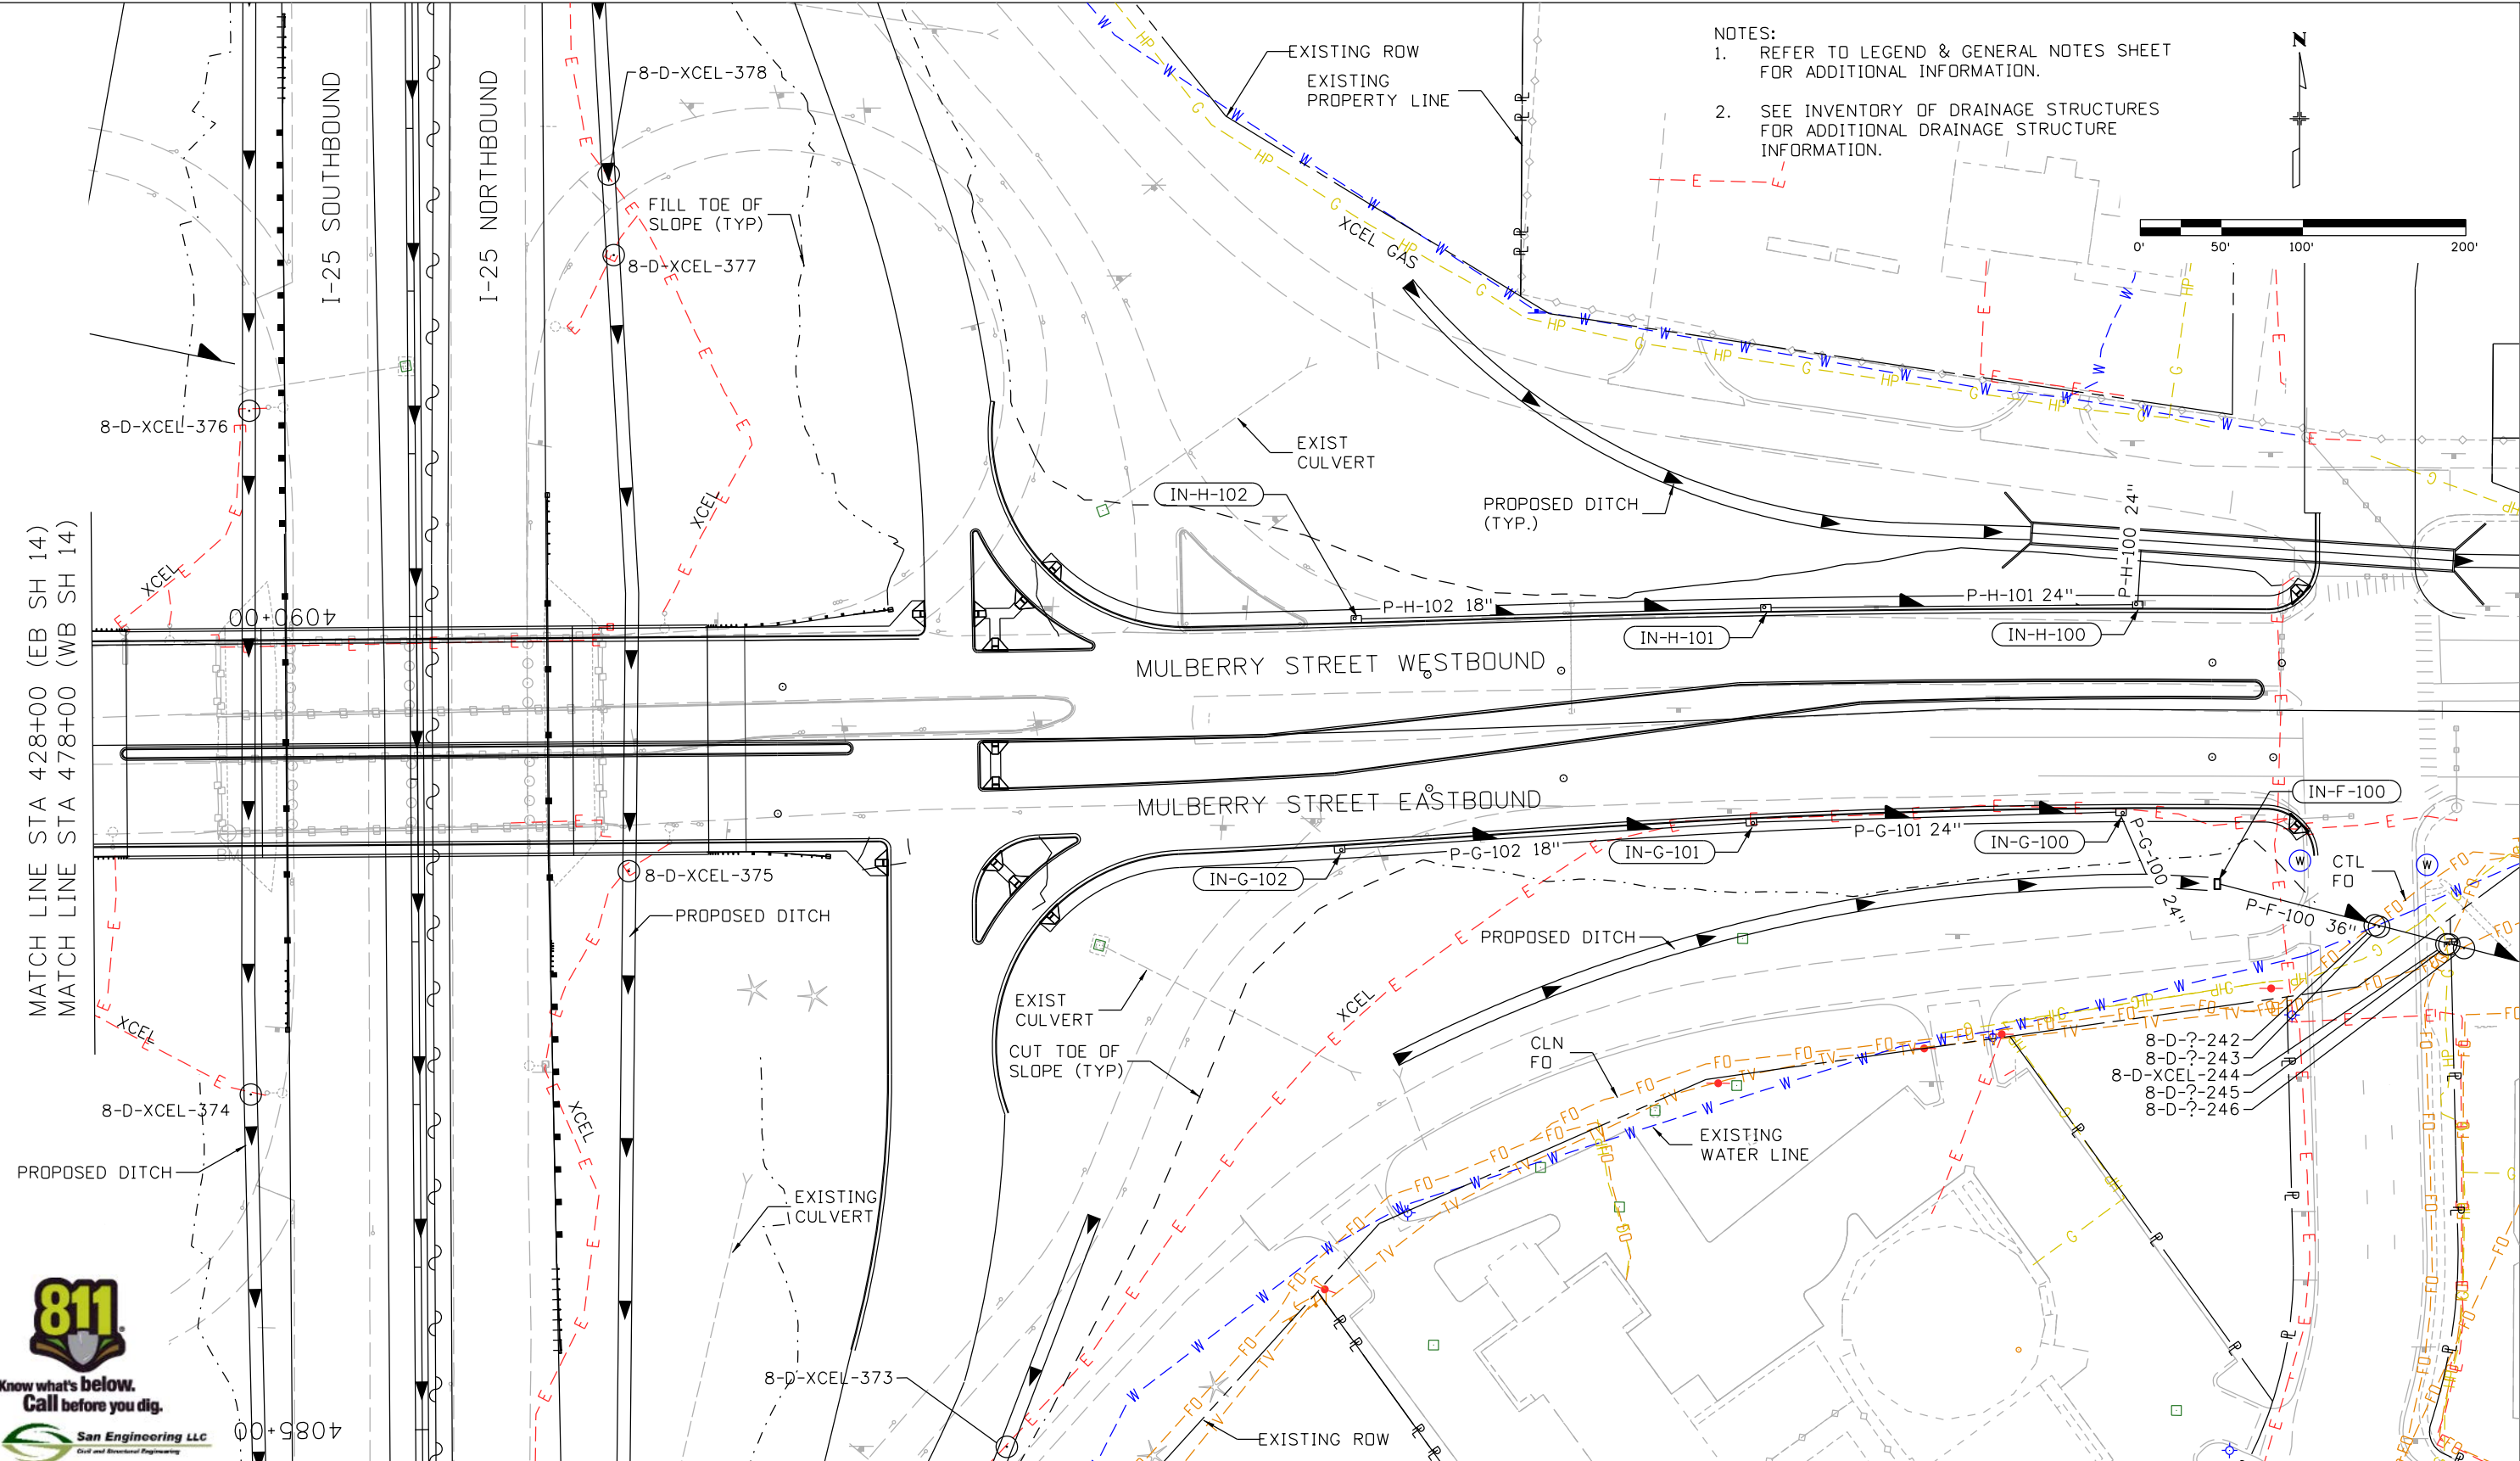 

MATCH LINE STA 428+00 (EB SH 14)
 MATCH LINE STA 478+00 (WB SH 14)



| | |
|--|---|
| Print Date: 10/9/2015 | Unit Information |
| File Name: 18357UTIL_Plan_SH14_003.dgn | Unit Leader Initials: |
| Horiz. Scale: 1:100 | Vert. Scale: |
| ATKINS | 7604 Technology Way, Suite 400 Denver, CO 80237 Phone: (303) 221-7275 Fax: (303) 221-7276 |

| Sheet Revisions | | |
|-----------------|----------|-------|
| Date: | Comments | Init. |
| | | |
| | | |
| | | |

Colorado Department of Transportation
 Region 4

2207 East Highway 402
 Loveland, CO 80537
 Phone: 970-622-1268 FAX: 970-669-0289


JFF

| |
|----------------|
| As Constructed |
| No Revisions: |
| Revised: |
| Void: |

| | |
|--|---------------------------|
| I-25/SH 392 TO SH 14 DRAINAGE AND UTILITY PLAN SH 14 (MULBERRY ST) | |
| Designer: | Structure Numbers |
| Detailer: | |
| Sheet Subset: DRAIN | Subset Sheets: U52 of U62 |

| |
|------------------|
| Project No./Code |
| Sheet Number 259 |

c:\pw\work\pba\jpw\1\ogul3327\dms24462\18357UTIL_Plan_SH14_003.dgn

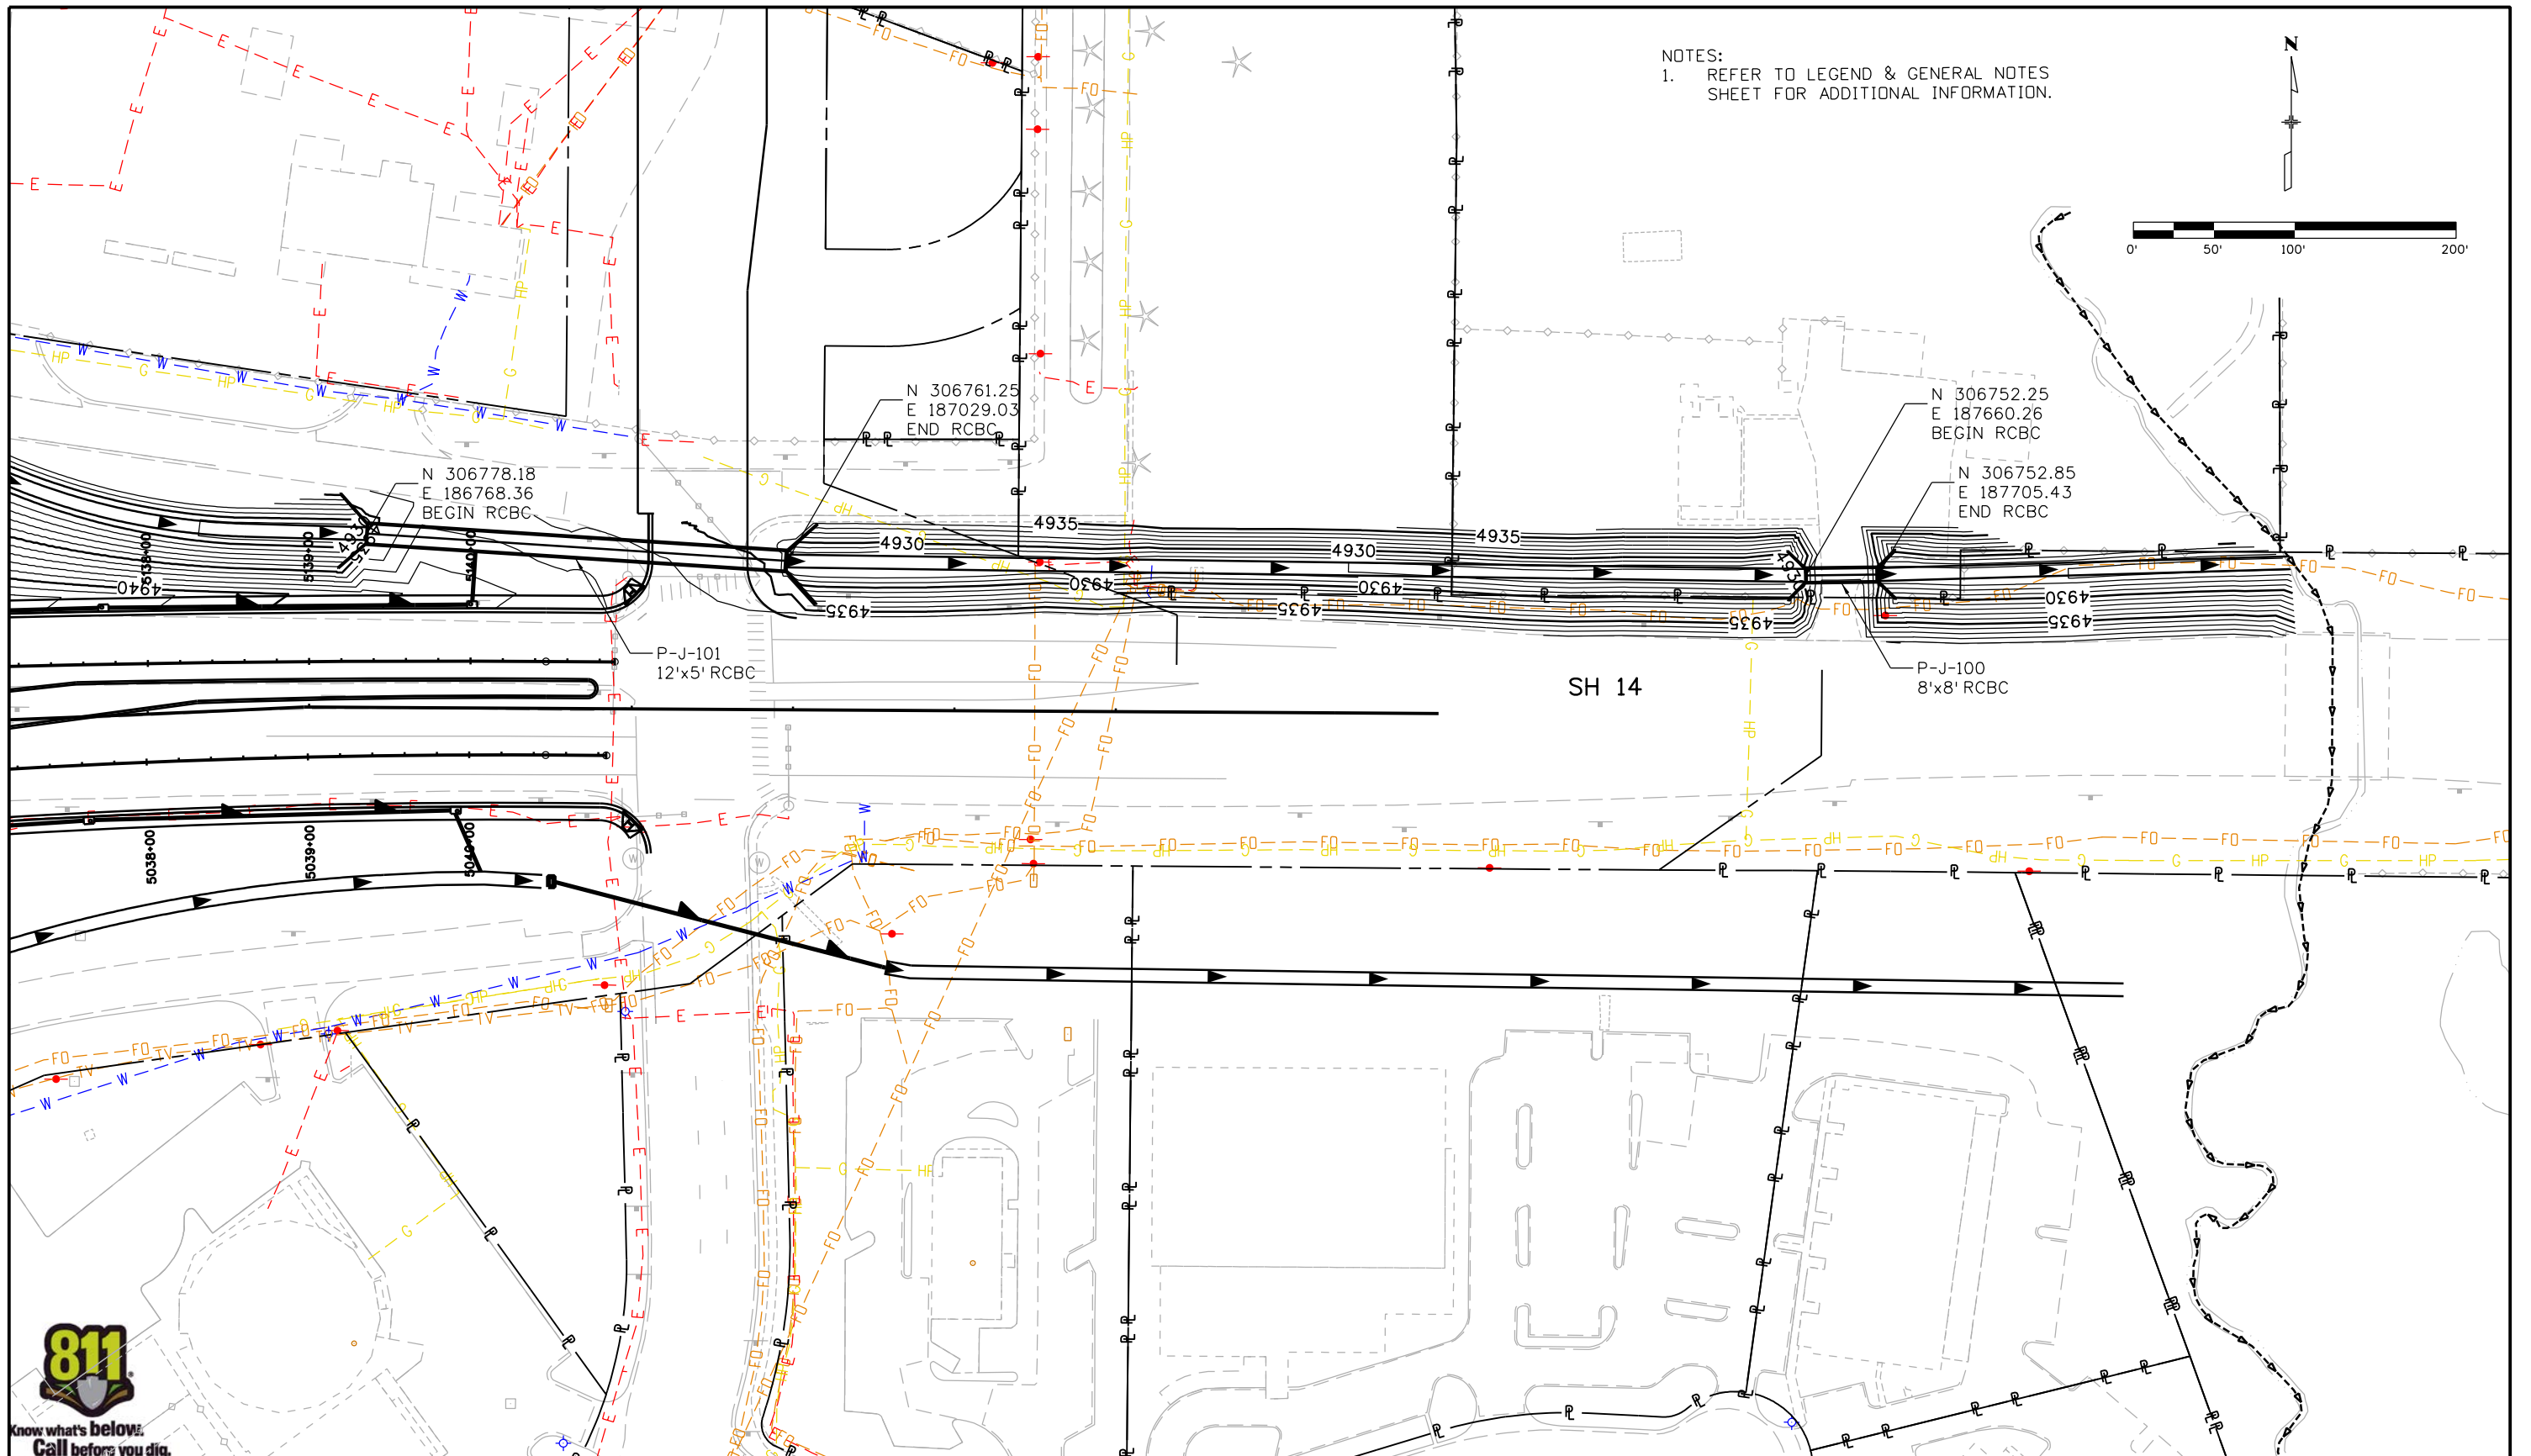

Print Date: 10/8/2015
 File Name: 18357HYDR_Plan_SH14_001.dgn
 Horiz. Scale: 1:100 Vert. Scale: As Noted

TSIOUVARAS SIMMONS HOLDERNESSE
 CONSULTING ENGINEERS

| Sheet Revisions | | |
|-----------------|----------|-------|
| Date: | Comments | Init. |
| | | |
| | | |
| | | |

Colorado Department of Transportation
 Region 4

2207 East Highway 402
 Loveland, CO 80537
 Phone: 970-622-1268 FAX: 970-669-0289

JFF

As Constructed

No Revisions:
 Revised:
 Void:

**SH 14 (MULBERRY ST)
 DRAINAGE AND UTILITY PLAN**

Designer:
 Detailer:
 Sheet Subset: DRAIN

Structure Numbers:
 Subset Sheets: U53 of U62


Project No./Code

IM 0253-221

18357

Sheet Number 260

larry.nichols
 10/8/2015 11:39:47 AM
 c:\p_work\pjsipw1\common\dms24327\18357HYDR_Plan_SH14_001.dgn
 DGN_MODEL_CDOT_Default

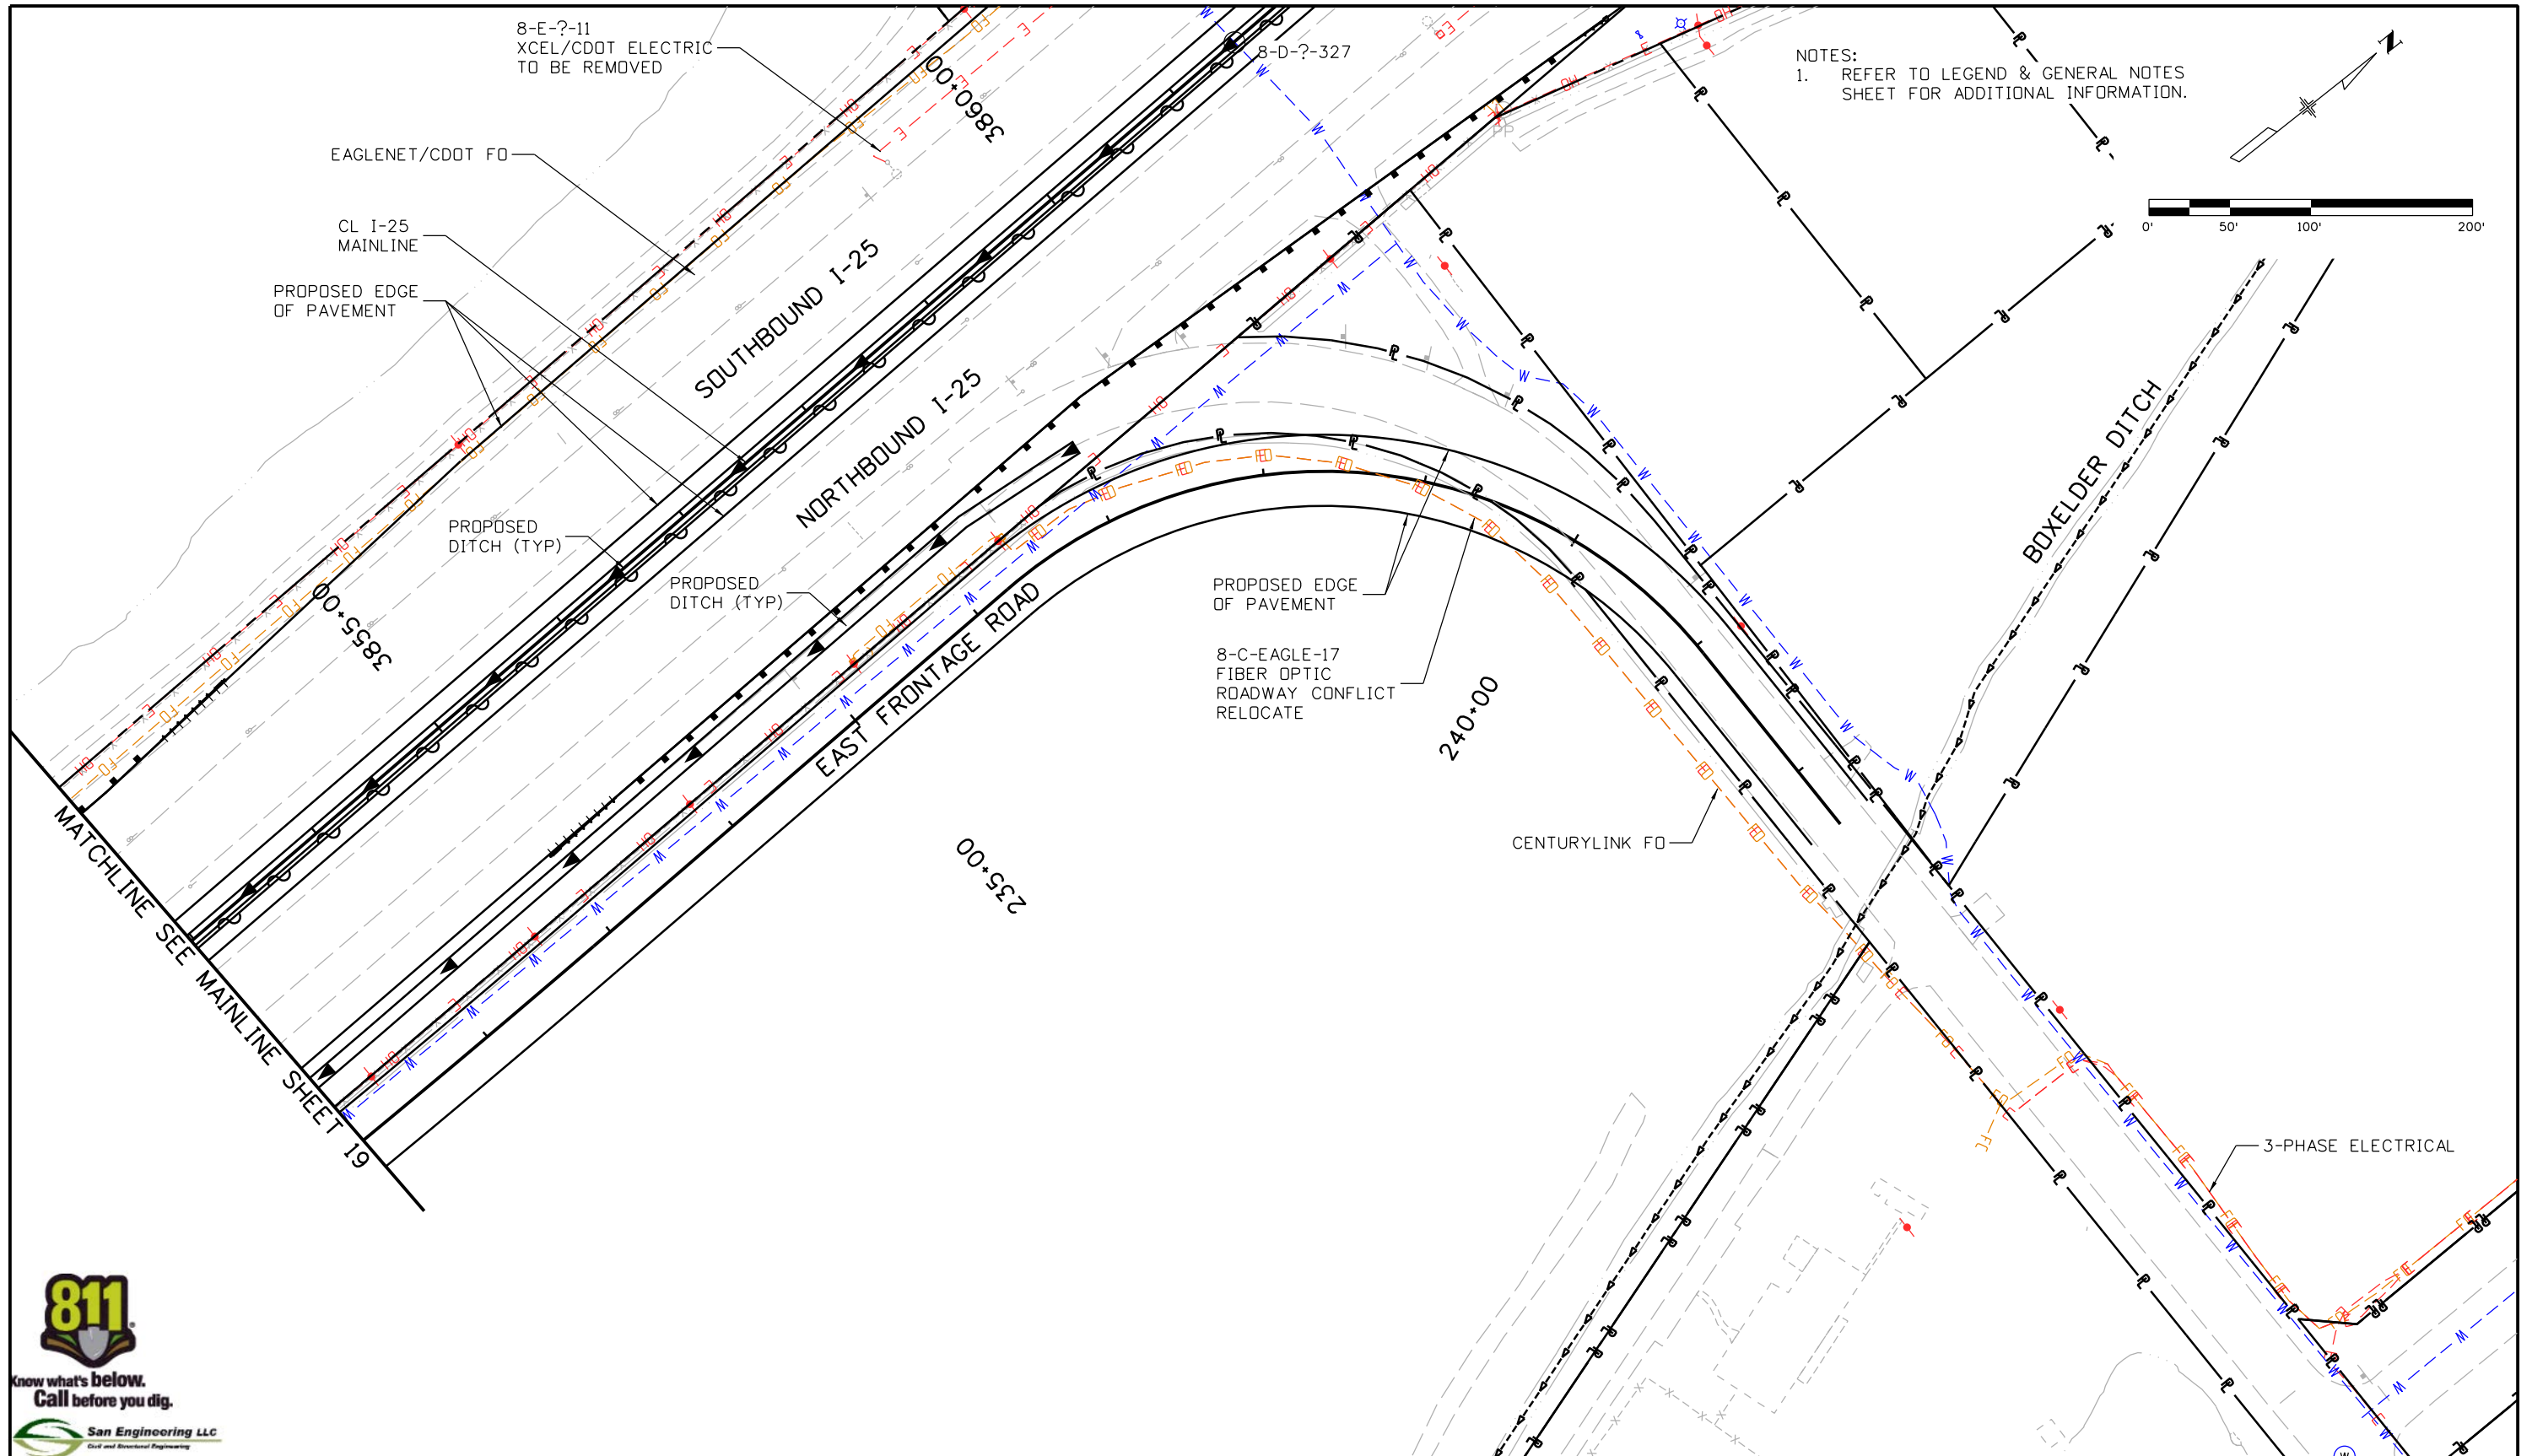

| |
|---|
| Print Date: 10/9/2015 |
| File Name: 18357UTIL_Plan_FR East001.dgn |
| Horiz. Scale: 1:100 Vert. Scale: |
| Unit Information Unit Leader Initials: |
| ATKINS 7604 Technology Way, Suite 400 Denver, CO 80237 Phone: (303) 221-7275 Fax: (303) 221-7276 |

| Sheet Revisions | | |
|-----------------|----------|-------|
| Date: | Comments | Init. |
| | | |
| | | |
| | | |

Colorado Department of Transportation



2207 East Highway 402
Loveland, CO 80537
Phone: 970-622-1268 FAX: 970-669-0289


Region 4 JFF

| |
|----------------|
| As Constructed |
| No Revisions: |
| Revised: |
| Void: |

| | |
|---|---------------------------|
| I-25/SH 392 TO SH 14 DRAINAGE AND UTILITY PLAN EAST FRONTAGE ROAD | |
| Designer: | Structure Numbers |
| Detailer: | |
| Sheet Subset: DRAIN | Subset Sheets: U54 of U62 |

| |
|------------------|
| Project No./Code |
| IM 0253-221 |
| 18357 |
| Sheet Number 261 |

c:\pw...work\pba\pba\18357\18357UTIL_Plan_FR East001.dgn

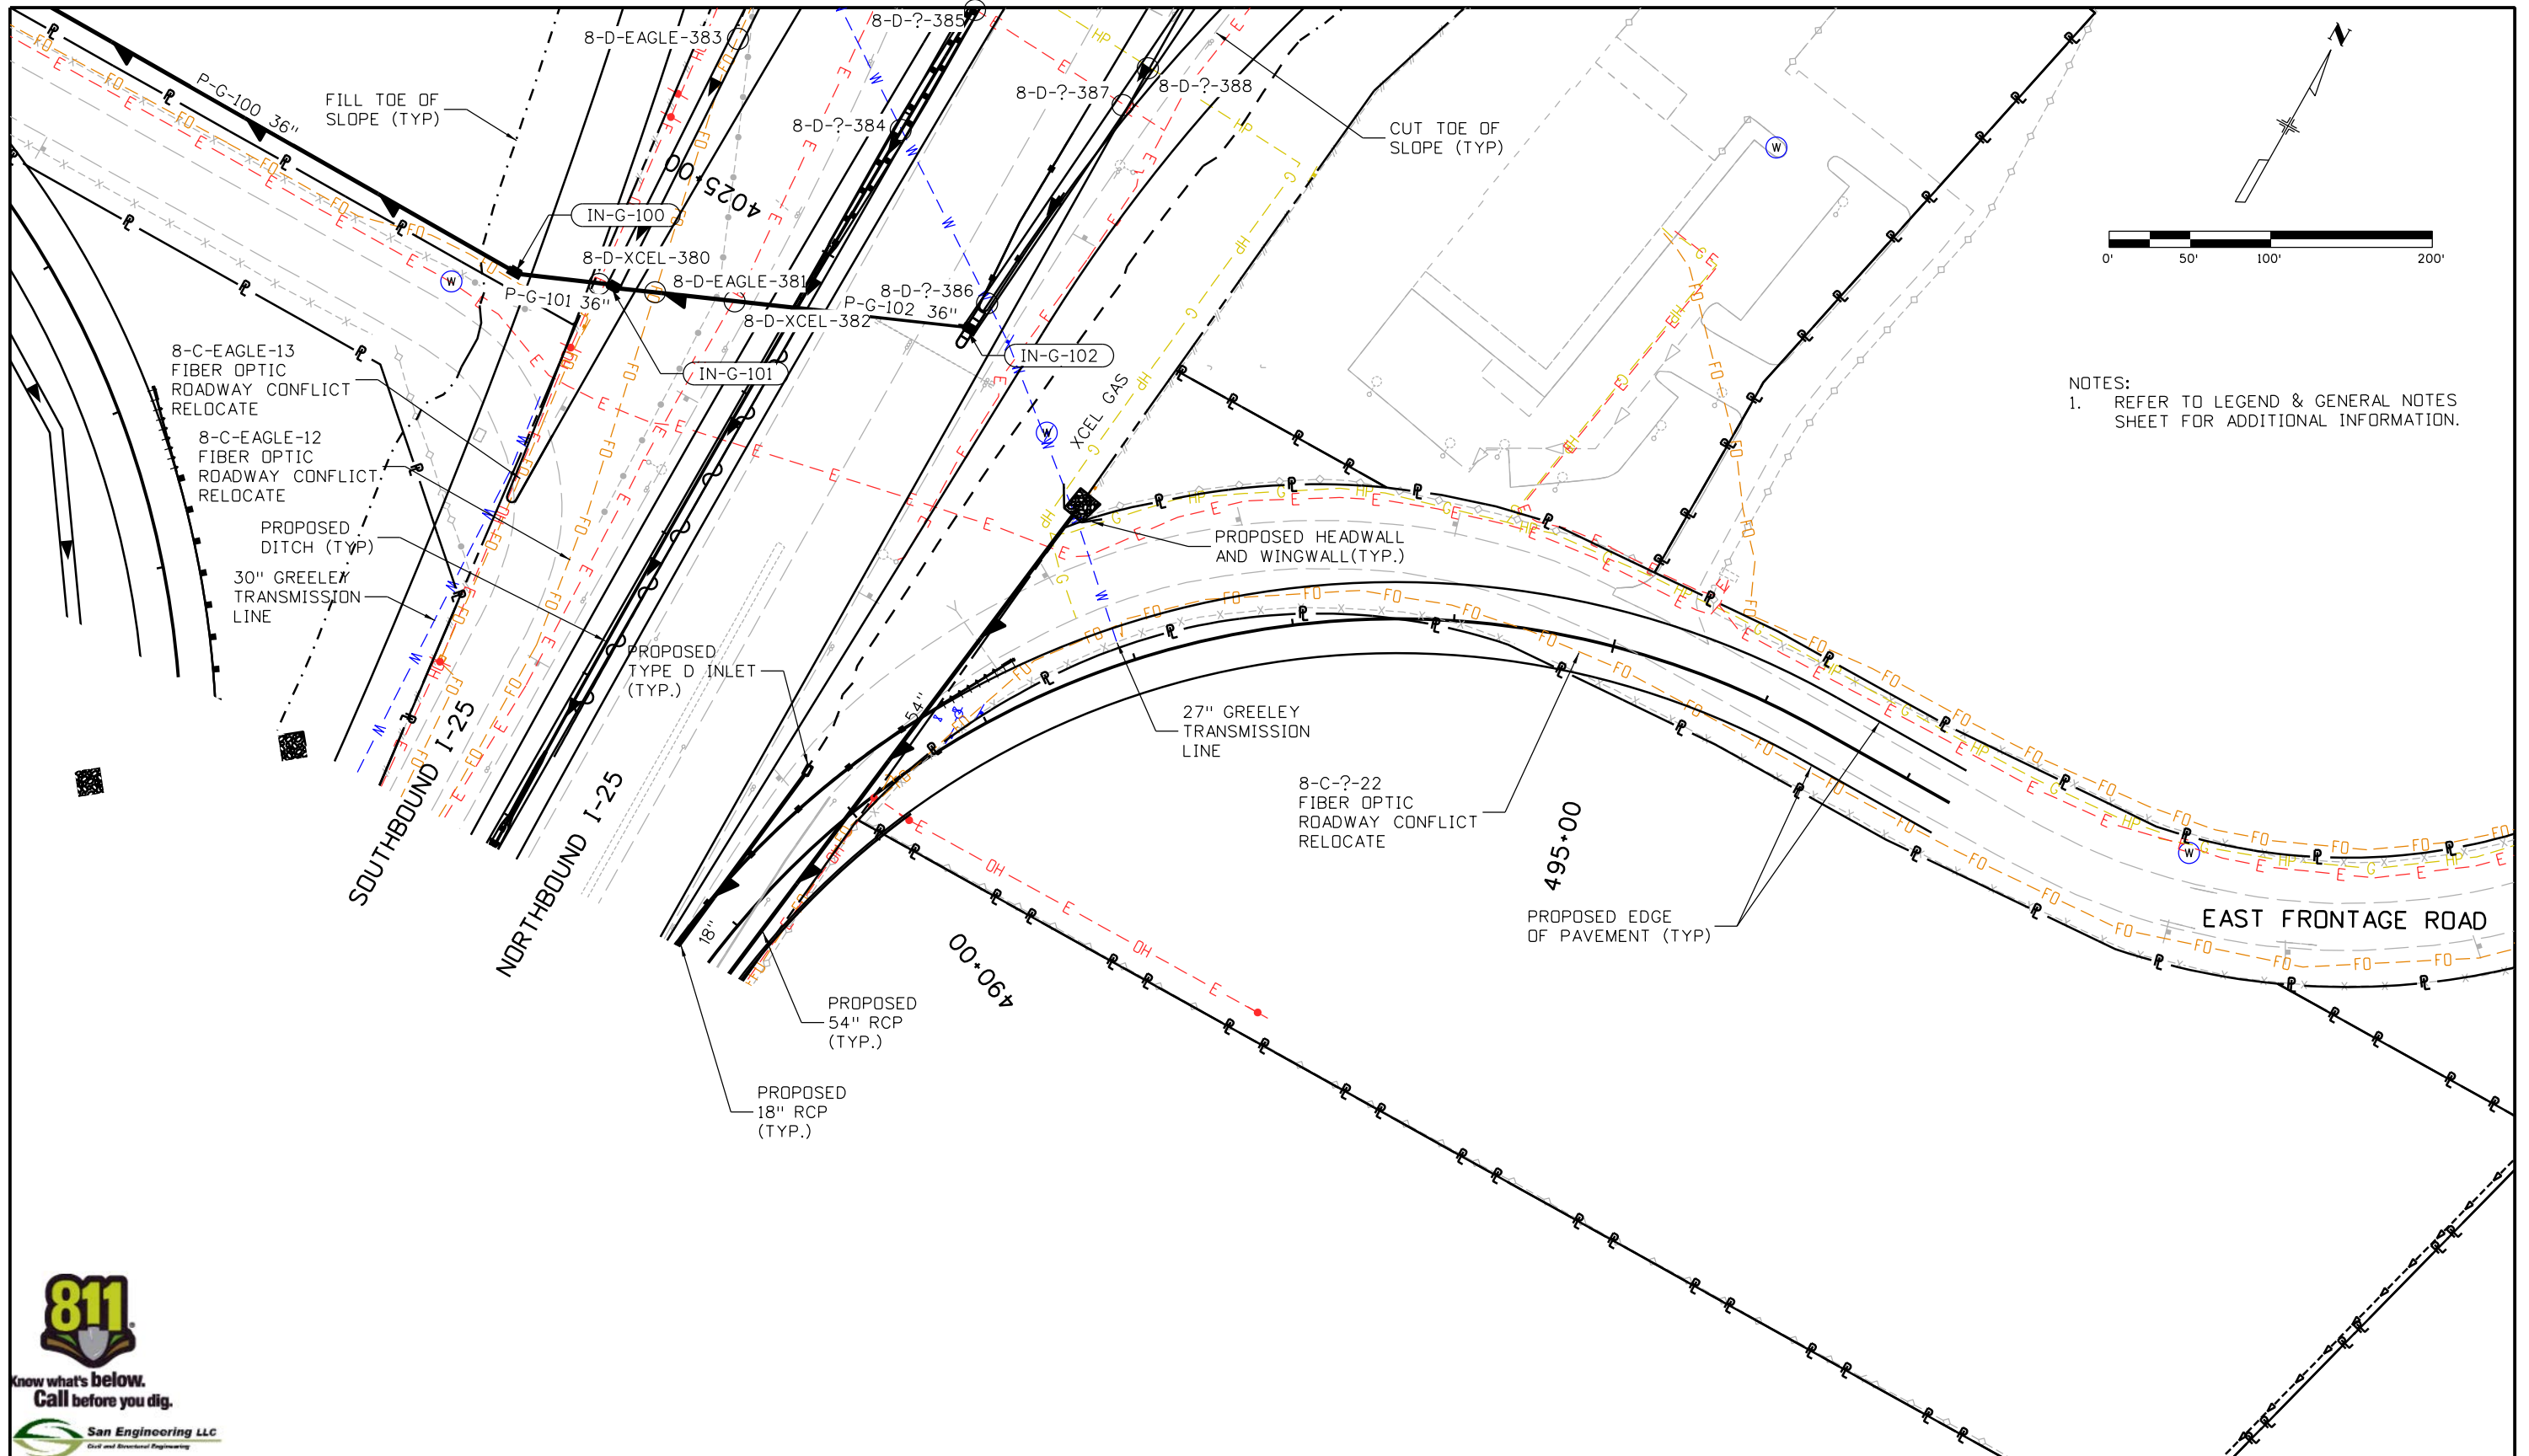

NOTES:
 1. REFER TO LEGEND & GENERAL NOTES SHEET FOR ADDITIONAL INFORMATION.



San Engineering LLC
 Civil and Structural Engineering

| | |
|---|------|
| Print Date: 10/9/2015 | 0000 |
| File Name: 18357UTIL_Plan_FR East002.dgn | |
| Horiz. Scale: 1:100 Vert. Scale: | |
| Unit Information Unit Leader Initials: | |
| ATKINS 7604 Technology Way, Suite 400 Denver, CO 80237 Phone: (303) 221-7275 Fax: (303) 221-7276 | |

| Sheet Revisions | | |
|-----------------|----------|-------|
| Date: | Comments | Init. |
| | | |
| | | |
| | | |

Colorado Department of Transportation

2207 East Highway 402
 Loveland, CO 80537
 Phone: 970-622-1268 FAX: 970-669-0289


Region 4 JFF

| |
|----------------|
| As Constructed |
| No Revisions: |
| Revised: |
| Void: |

| | |
|---|---------------------------|
| I-25/SH 392 TO SH 14 DRAINAGE AND UTILITY PLAN EAST FRONTAGE ROAD | |
| Designer: | Structure Numbers |
| Detailer: | |
| Sheet Subset: DRAIN | Subset Sheets: U55 of U62 |

| |
|------------------|
| Project No./Code |
| IM 0253-221 |
| 18357 |
| Sheet Number 262 |

c:\pw...work\pba\jpw\1\ogul3327\dms24462\18357UTIL_Plan_FR East002.dgn

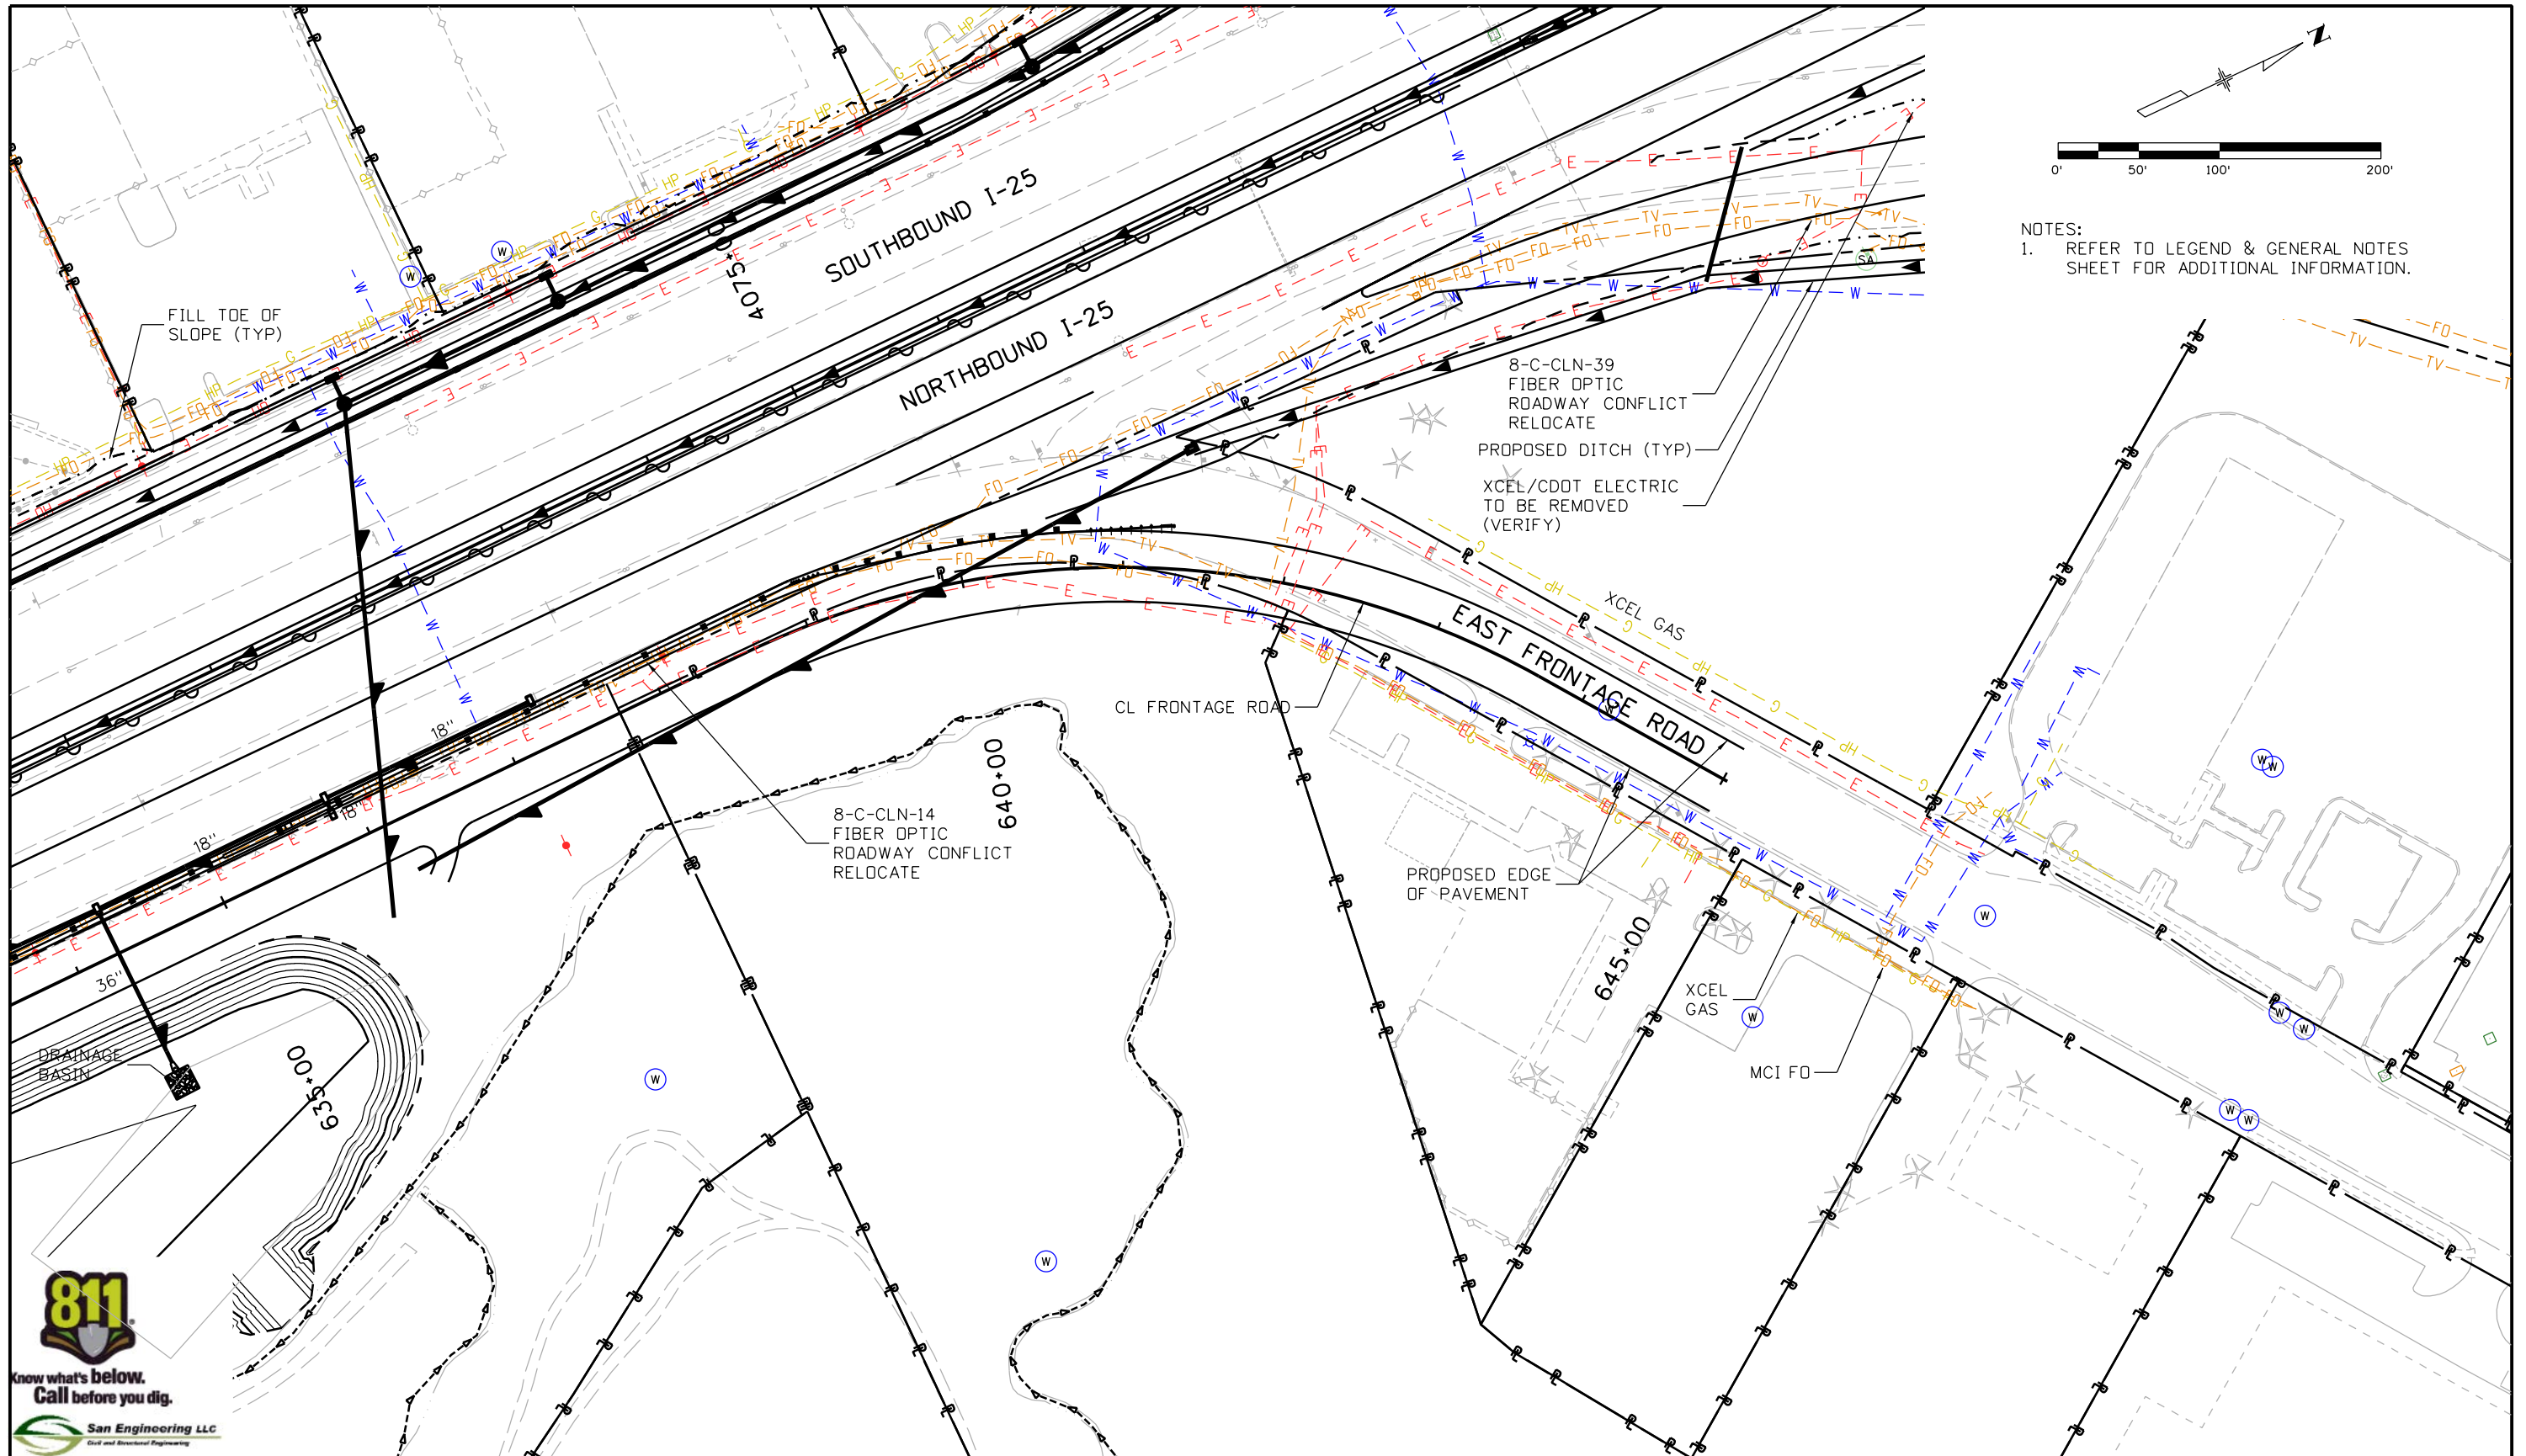


NOTES:
 1. REFER TO LEGEND & GENERAL NOTES SHEET FOR ADDITIONAL INFORMATION.



| | | | | | | | | | | | |
|--|--|-----------------|----------|---------------------------------------|---|----------------|---------------|---|--|---------------------------|--|
| Print Date: 10/9/2015 | | Sheet Revisions | | Colorado Department of Transportation | | As Constructed | | I-25/SH 392 TO SH 14 DRAINAGE AND UTILITY PLAN EAST FRONTAGE ROAD | | Project No./Code | |
| File Name: 18357UTIL_Plan_FR East003.dgn | | Date: | Comments | Init. | Region 4 | | No Revisions: | Designer: | | IM 0253-221 | |
| Horiz. Scale: 1:100 Vert. Scale: | | | | | 2207 East Highway 402 Loveland, CO 80537 Phone: 970-622-1268 FAX: 970-669-0289 | | Revised: | Detailer: | | 18357 | |
| Unit Information Unit Leader Initials: | | | | | JFF | | Void: | Sheet Subset: DRAIN | | Subset Sheets: U56 of U62 | |
| ATKINS 7604 Technology Way, Suite 400 Denver, CO 80237 Phone: (303) 221-7275 Fax: (303) 221-7276 | | | | | | | | Structure Numbers | | Sheet Number 263 | |

c:\p_work\pbs\jpw\gou3327\dms24462\18357UTIL_Plan_FR East003.dgn

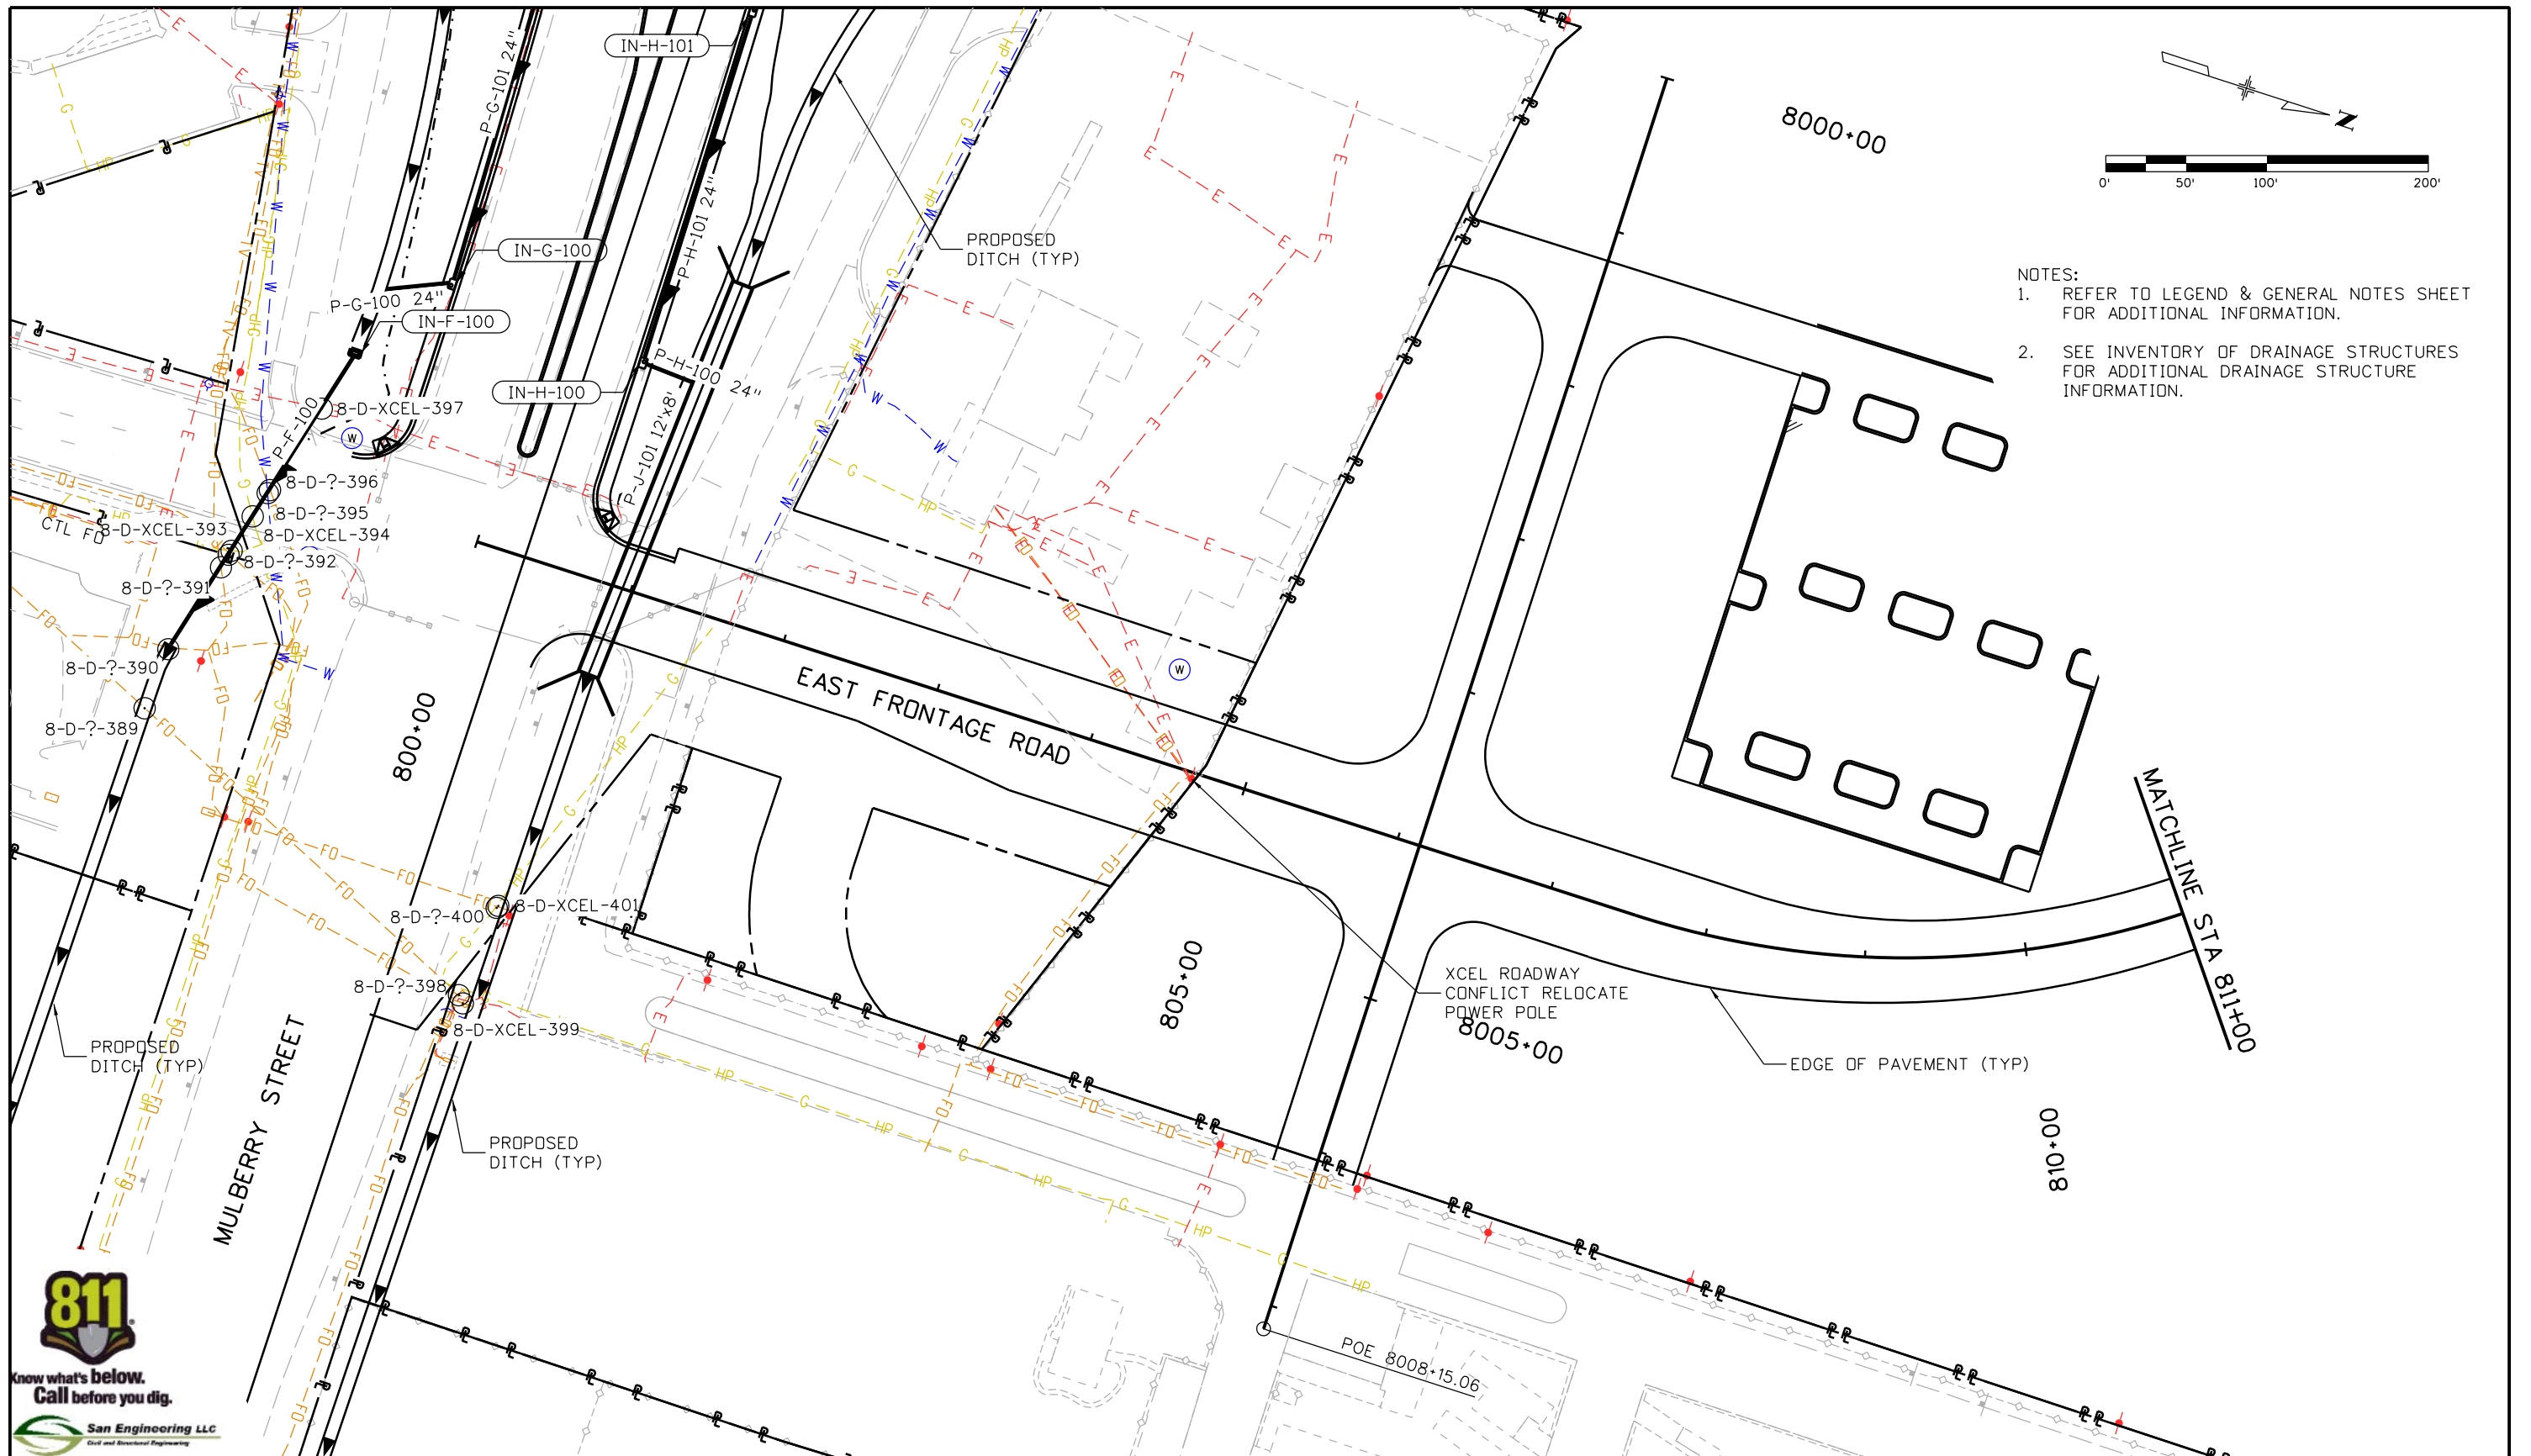

- NOTES:
1. REFER TO LEGEND & GENERAL NOTES SHEET FOR ADDITIONAL INFORMATION.
 2. SEE INVENTORY OF DRAINAGE STRUCTURES FOR ADDITIONAL DRAINAGE STRUCTURE INFORMATION.



Print Date: 10/9/2015

File Name: 18357UTIL_Plan_FR East004.dgn

Horiz. Scale: 1:100 Vert. Scale:

Unit Information Unit Leader Initials:

ATKINS 7604 Technology Way, Suite 400
Denver, CO 80237
Phone: (303) 221-7275 Fax: (303) 221-7276



Sheet Revisions

| Date: | Comments | Init. |
|-------|----------|-------|
| | | |
| | | |
| | | |

Colorado Department of Transportation
 2207 East Highway 402
 Loveland, CO 80537
 Phone: 970-622-1268 FAX: 970-669-0289
 Region 4 JFF

As Constructed

| |
|---------------|
| No Revisions: |
| Revised: |
| Void: |

I-25/SH 392 TO SH 14
DRAINAGE AND UTILITY PLAN
 EAST FRONTAGE ROAD


| | |
|---------------------|---------------------------|
| Designer: | Structure Numbers |
| Detailer: | |
| Sheet Subset: DRAIN | Subset Sheets: U57 of U62 |

Project No./Code

| |
|------------------|
| IM 0253-221 |
| 18357 |
| Sheet Number 264 |

ogui3327 4:30:06 PM c:\pawork\pawork\pawork\ogui3327\dms24462\18357UTIL_Plan_FR East004.dgn



c:\pw...work\pjs\pw\1\ogul3327\dms24462\18357UTIL_Plan_FR_East005.dgn

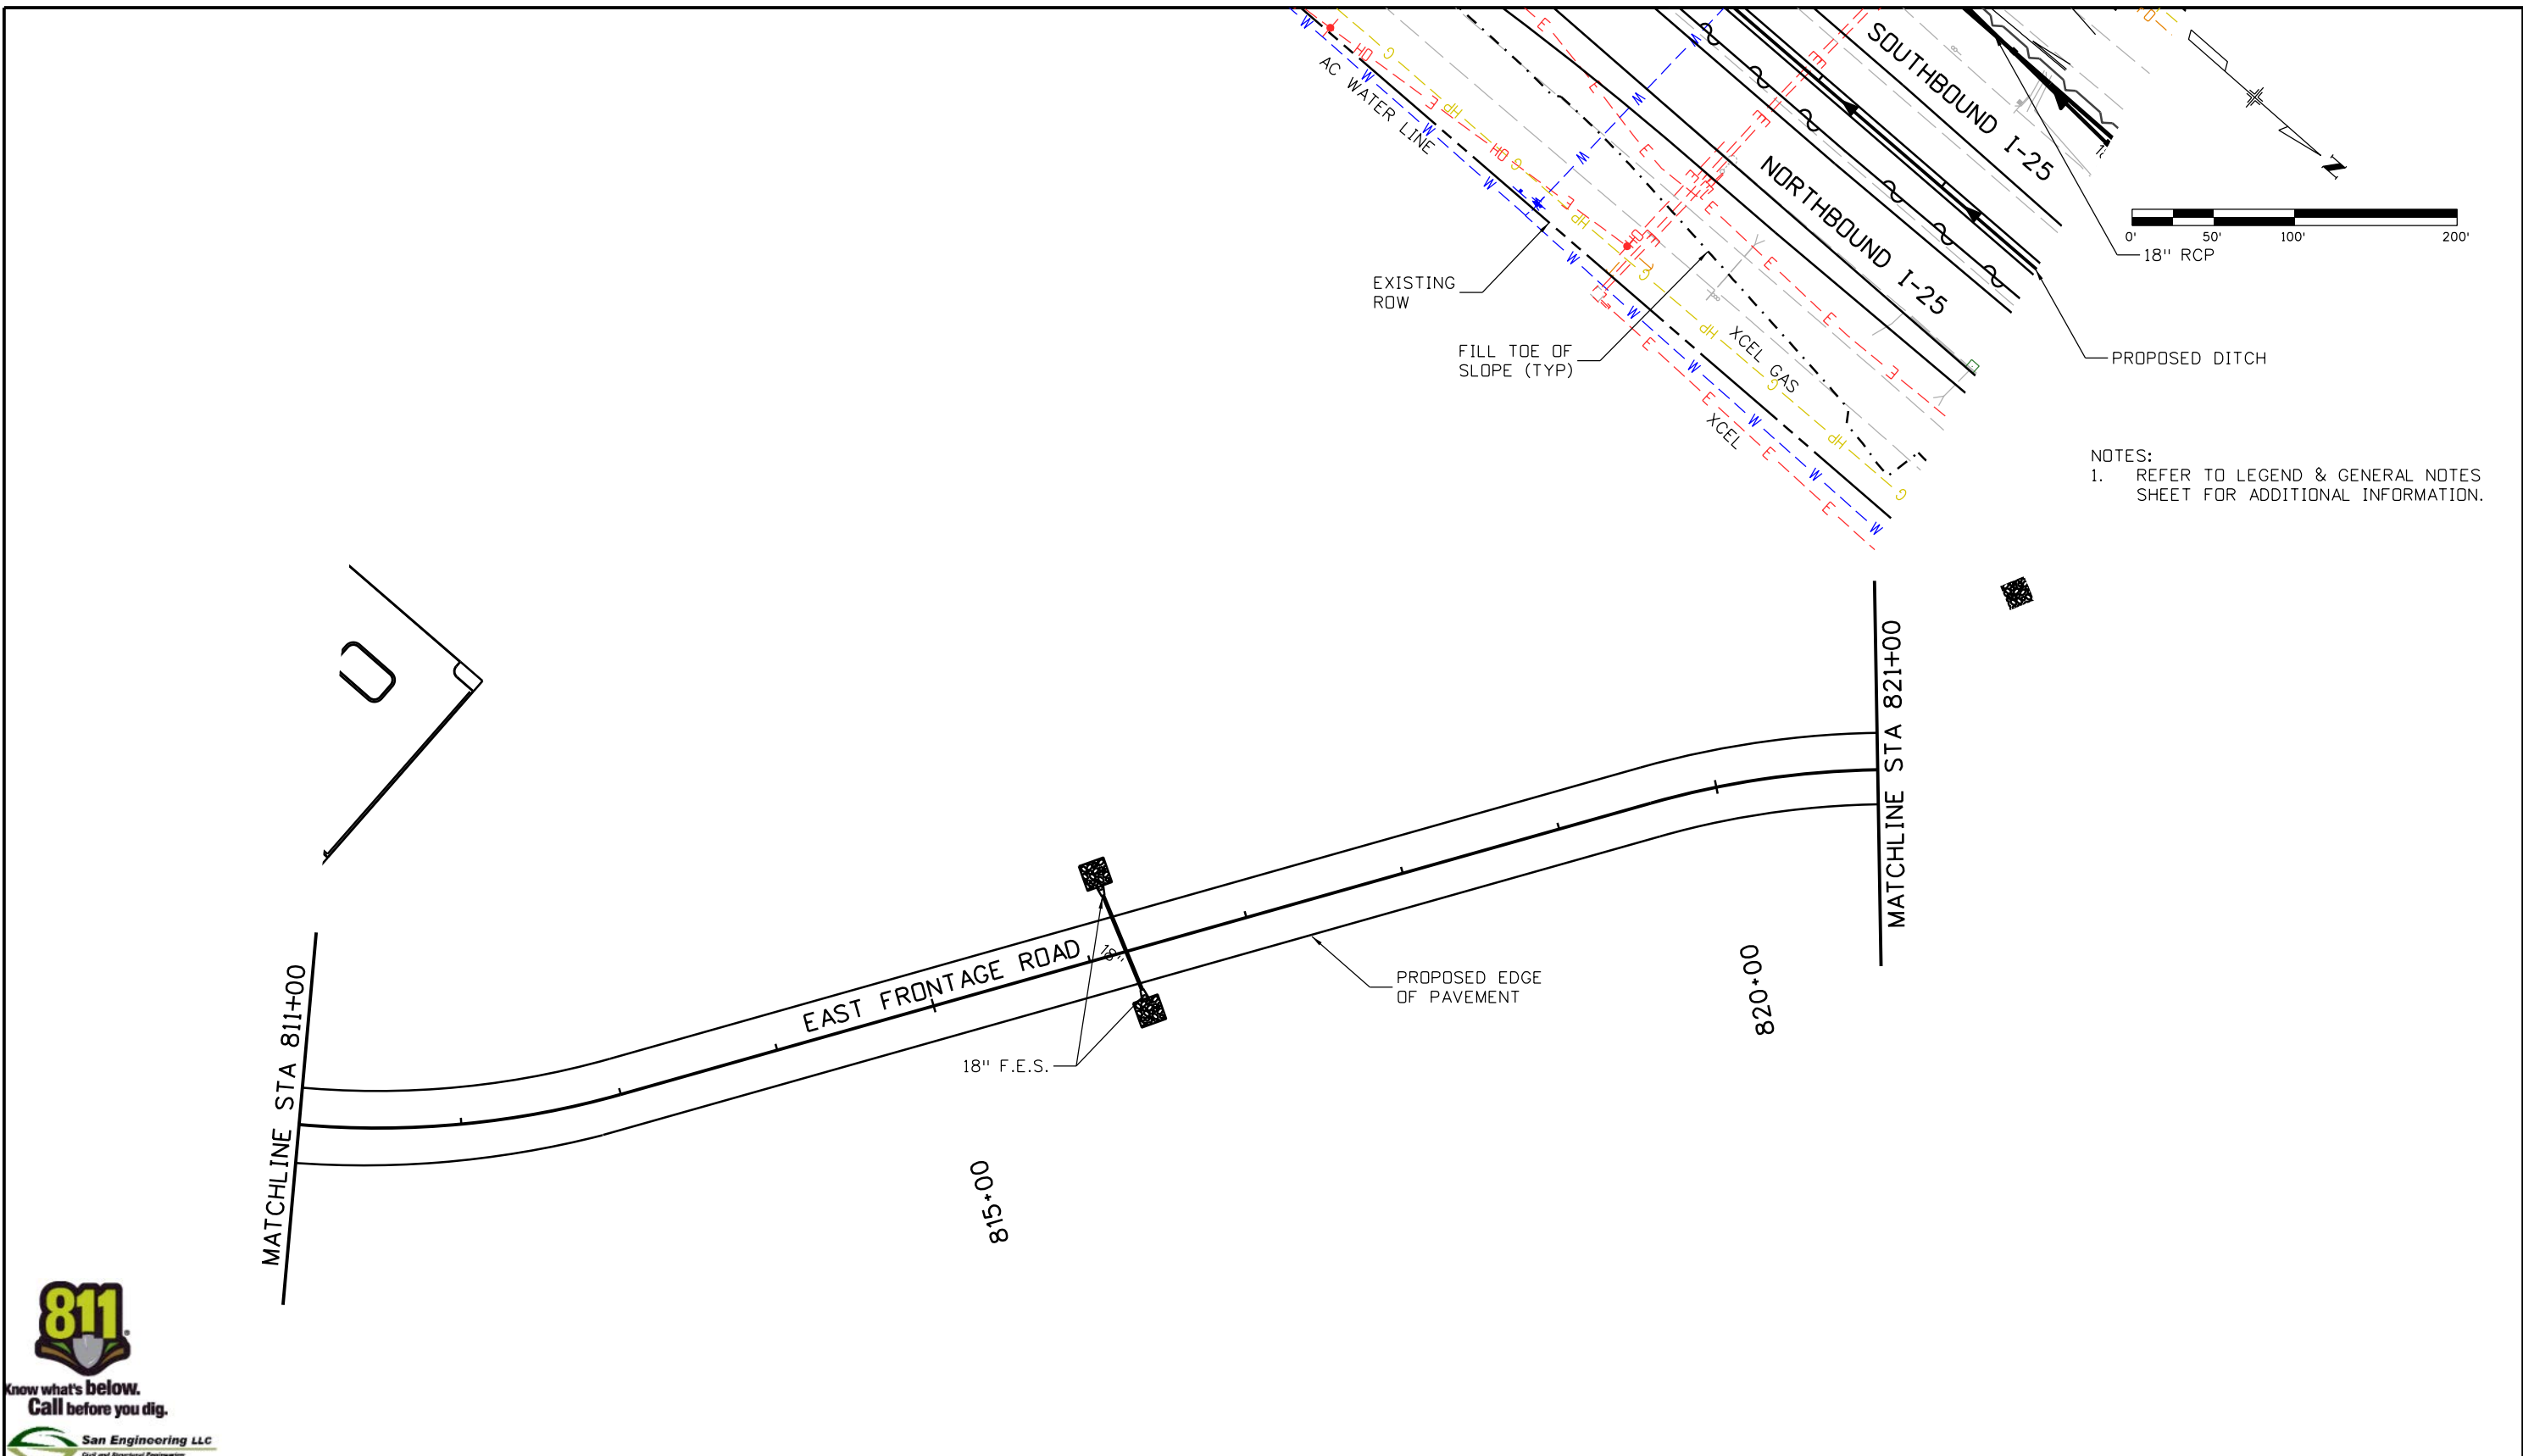

NOTES:
1. REFER TO LEGEND & GENERAL NOTES SHEET FOR ADDITIONAL INFORMATION.



| | | | | | | | | | | | | | | | | |
|---|------|------------------------|----------|-------|---|--|--|-----------------------|--|--|--|--|---------------------------|--|-----------------------|--|
| Print Date: 10/9/2015 | 0000 | Sheet Revisions | | | Colorado Department of Transportation | | | As Constructed | | I-25/SH 392 TO SH 14 DRAINAGE AND UTILITY PLAN EAST FRONTAGE ROAD | | | Project No./Code | | | |
| File Name: 18357UTIL_Plan_FR_East005.dgn | | Date: | Comments | Init. | 2207 East Highway 402 Loveland, CO 80537 Phone: 970-622-1268 FAX: 970-669-0289 Region 4 | | | No Revisions: | | Designer: Detailer: Sheet Subset: DRAIN | | | IM 0253-221 | | | |
| Horiz. Scale: 1:100 Vert. Scale: | | | | | | | | Revised: | | | | | Structure Numbers | | 18357 | |
| Unit Information Unit Leader Initials: | | | | | | | | Void: | | | | | Subset Sheets: U58 of U62 | | Sheet Number 265 | |
| ATKINS 7604 Technology Way, Suite 400 Denver, CO 80237 Phone: (303) 221-7275 Fax: (303) 221-7276 | | | | | JFF | | | | | | | | | | | |

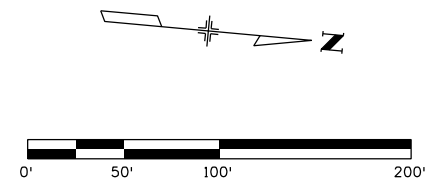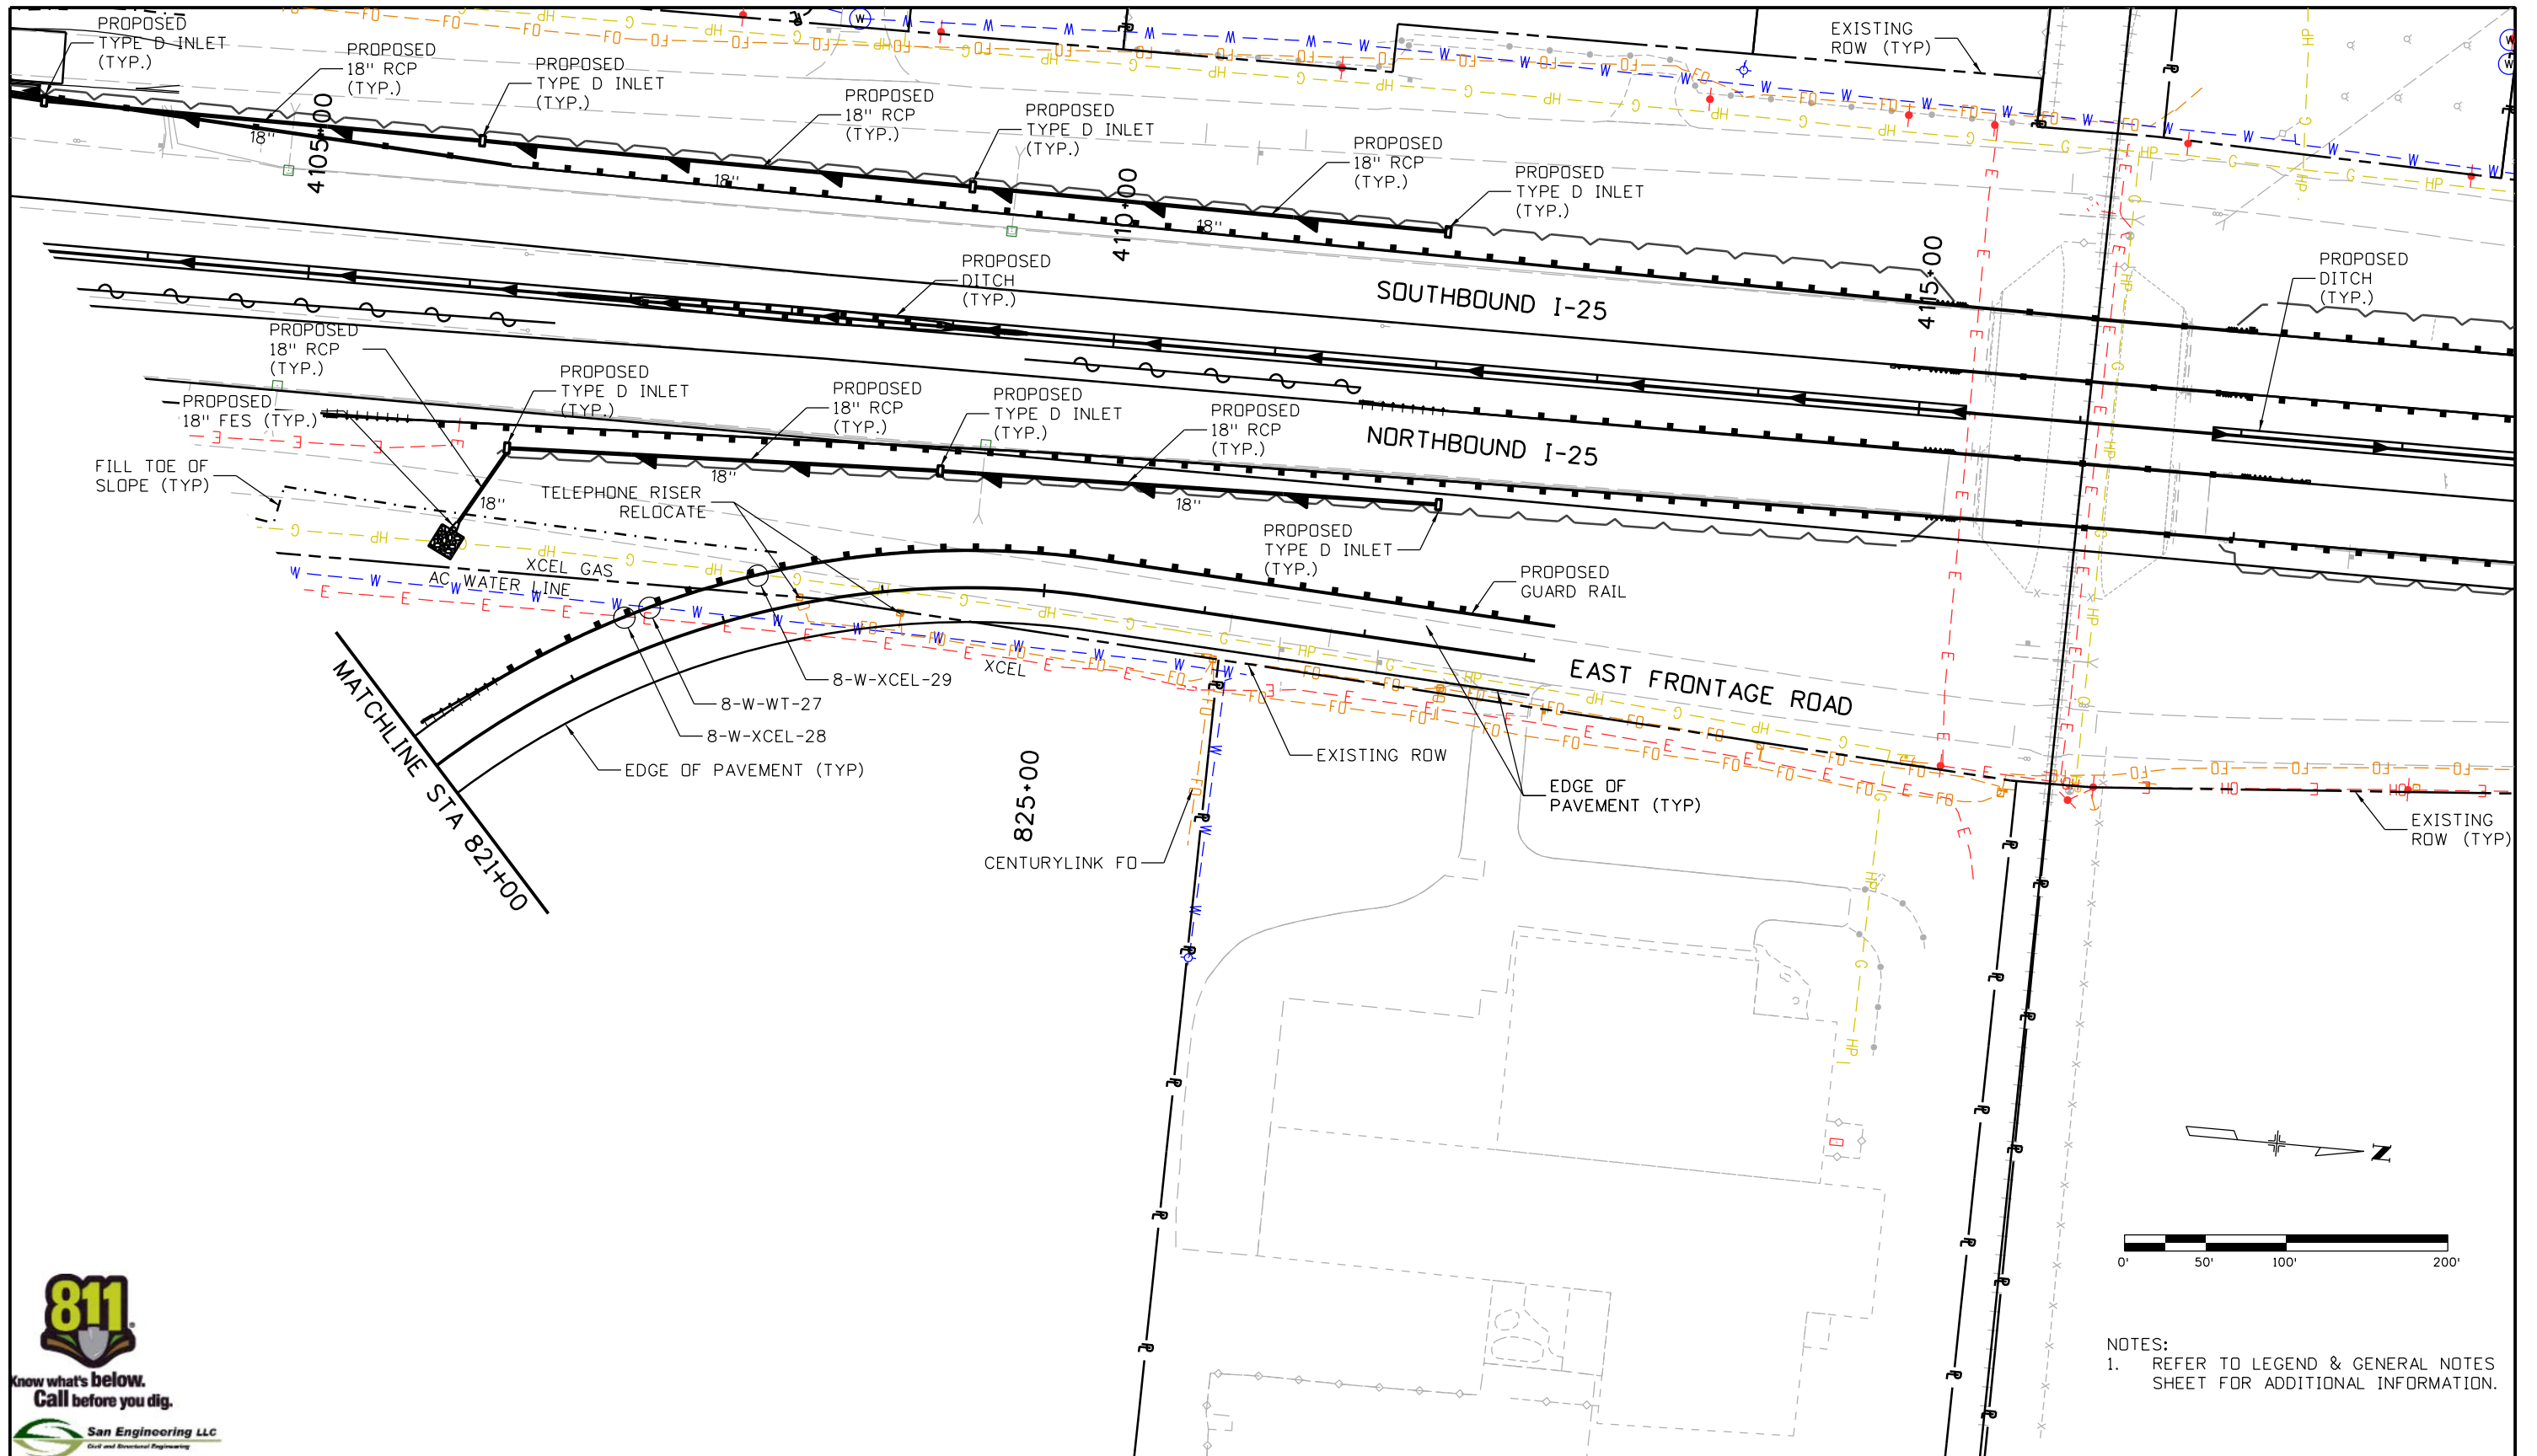



NOTES:
 1. REFER TO LEGEND & GENERAL NOTES SHEET FOR ADDITIONAL INFORMATION.



| | | | | | | | | | | | |
|---|--|----------|-------|---|--|----------------|--|---|--|---------------------------|--|
| Print Date: 10/9/2015 | Sheet Revisions | | | Colorado Department of Transportation | | As Constructed | | I-25/SH 392 TO SH 14 DRAINAGE AND UTILITY PLAN EAST FRONTAGE ROAD | | Project No./Code | |
| File Name: 18357UTIL_Plan_FR East006.dgn | Date: | Comments | Init. |  2207 East Highway 402 Loveland, CO 80537 Phone: 970-622-1268 FAX: 970-669-0289 | | No Revisions: | | Designer: | | IM 0253-221 | |
| Horiz. Scale: 1:100 Vert. Scale: | | | | | | Revised: | | Detailer: | | 18357 | |
| Unit Information Unit Leader Initials: | | | | | | Void: | | Sheet Subset: DRAIN | | Subset Sheets: U59 of U62 | |
|  7604 Technology Way, Suite 400 Denver, CO 80237 Phone: (303) 221-7275 Fax: (303) 221-7276 |  Region 4 | | | JFF | | | | Sheet Number | | 266 | |

c:\pwwork\jps\jpw\ogut3327\dms24462\18357UTIL_Plan_FR East006.dgn

NOTES:
1. REFER TO LEGEND & GENERAL NOTES SHEET FOR ADDITIONAL INFORMATION.

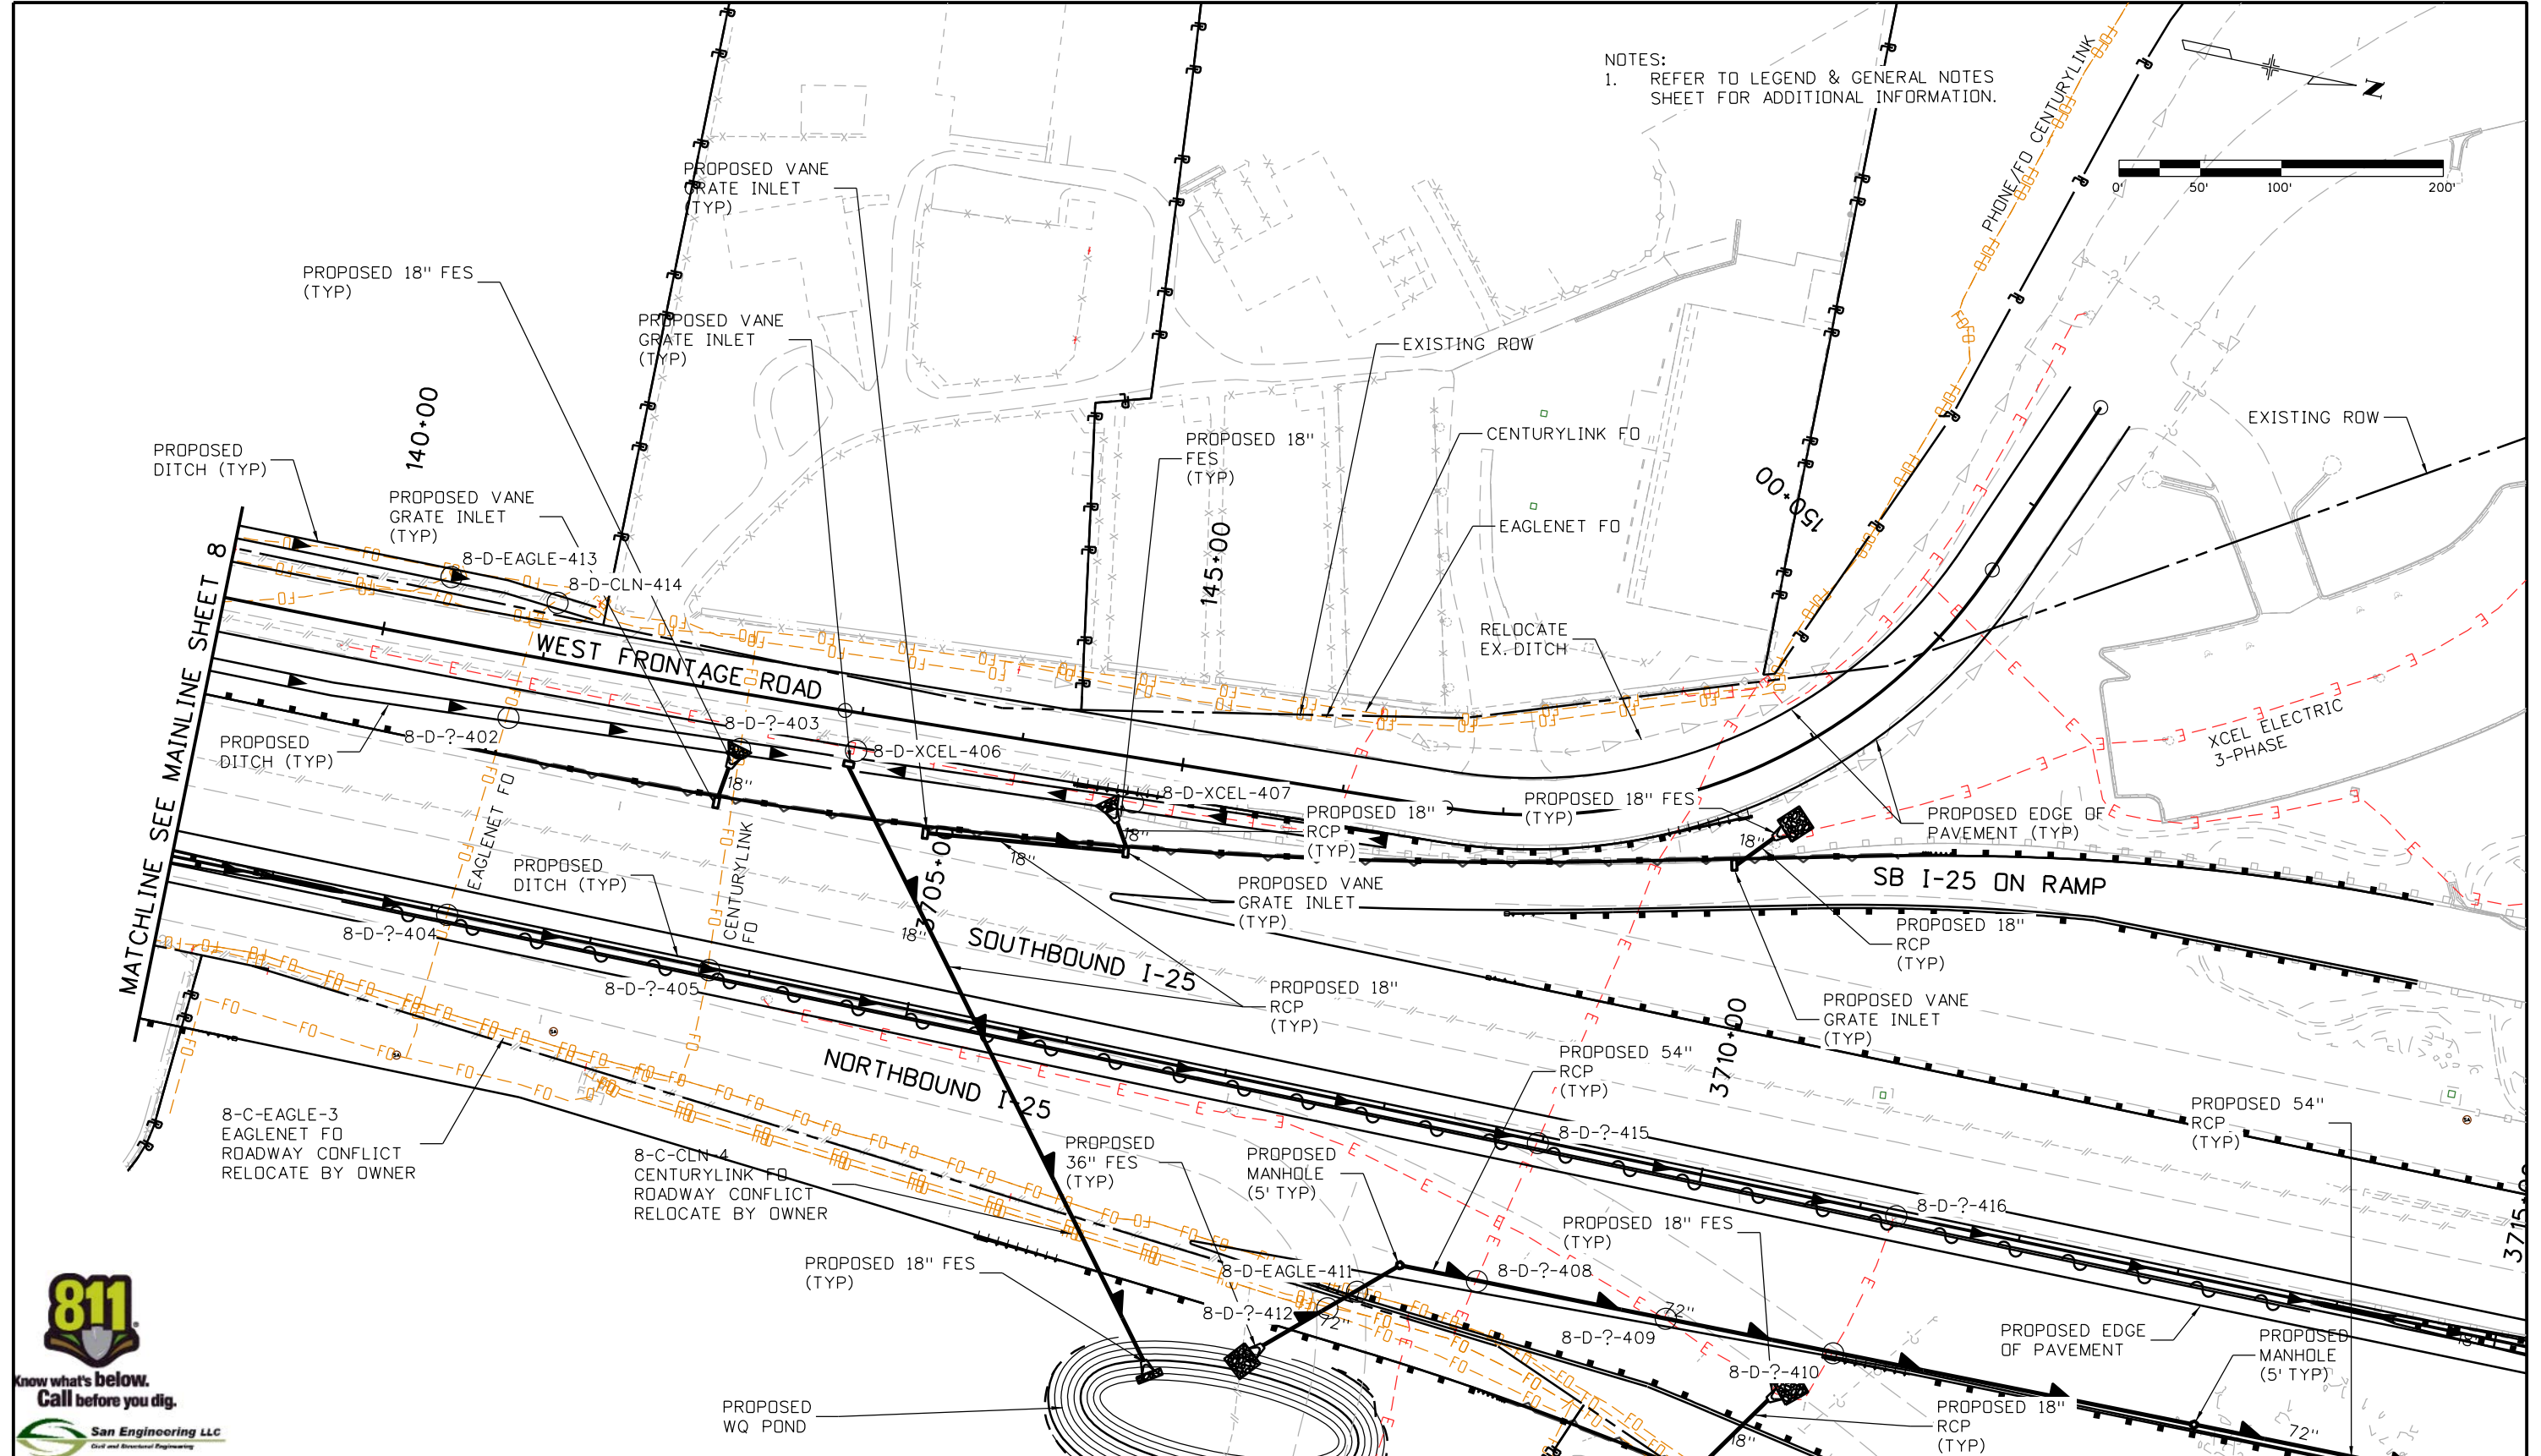 

Print Date: 10/9/2015
 File Name: 18357UTIL_Plan_FR West001.dgn
 Horiz. Scale: 1:100 Vert. Scale:
 Unit Information Unit Leader Initials:
ATKINS 7604 Technology Way, Suite 400
 Denver, CO 80237
 Phone: (303) 221-7275 Fax: (303) 221-7276

| Sheet Revisions | | |
|-----------------|----------|-------|
| Date: | Comments | Init. |
| | | |
| | | |
| | | |

Colorado Department of Transportation

 2207 East Highway 402
 Loveland, CO 80537
 Phone: 970-622-1268 FAX: 970-669-0289
 Region 4 JFF




As Constructed
 No Revisions:
 Revised:
 Void:

I-25/SH 392 TO SH 14
 DRAINAGE AND UTILITY PLAN
 WEST FRONTAGE ROAD
 Designer:
 Detailer:
 Sheet Subset: DRAIN Subset Sheets: U60 of U62

Project No./Code
 IM 0253-221
 18357
 Sheet Number 267

ogu3327 4:31:36 PM c:\pwwork\pbs\jpw\ogui3327\dms24462\18357UTIL_Plan_FR West001.dgn



NOTES:
1. REFER TO LEGEND & GENERAL NOTES SHEET FOR ADDITIONAL INFORMATION.

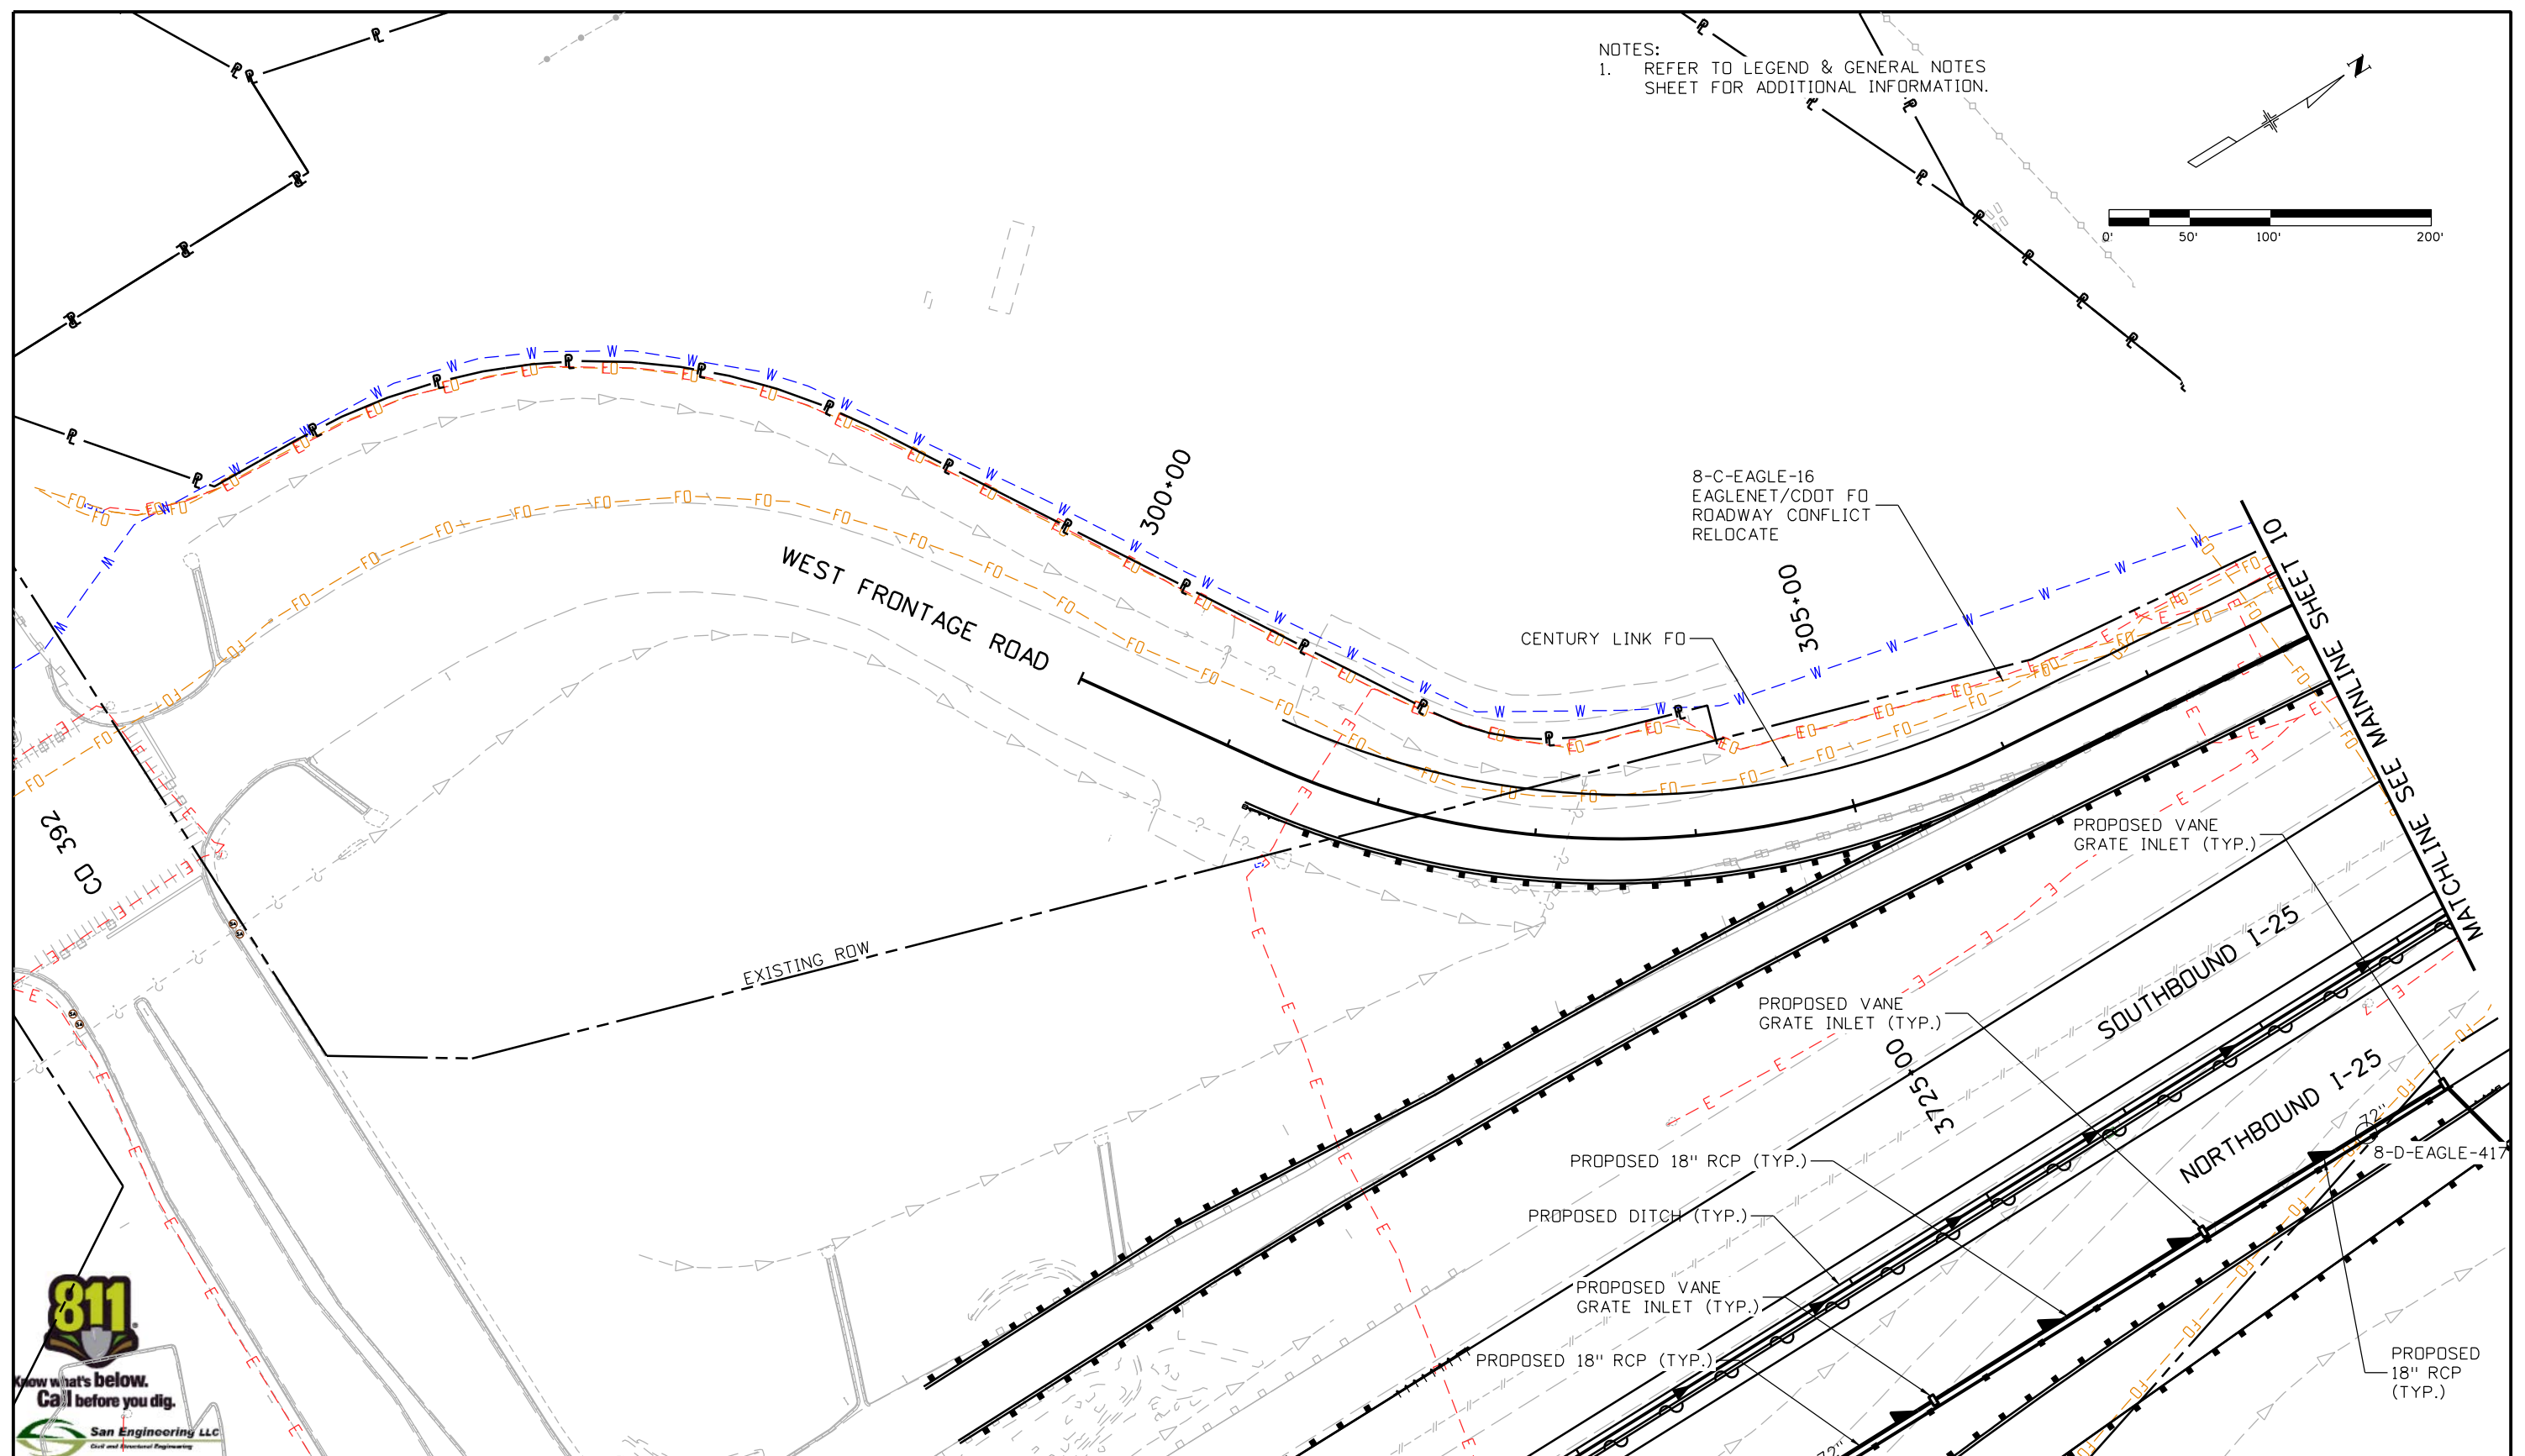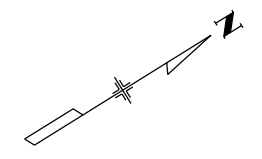 

| | | | | | | | | | | | |
|---|--|-----------------|----------|---------------------------------------|--|----------------|---------------|---|---------------------|---------------------------|------------------|
| Print Date: 10/9/2015 | | Sheet Revisions | | Colorado Department of Transportation | | As Constructed | | I-25/SH 392 TO SH 14 DRAINAGE AND UTILITY PLAN WEST FRONTAGE ROAD | | Project No./Code | |
| File Name: 18357UTIL_Plan_FR West002.dgn | | Date: | Comments | Init. | 2207 East Highway 402 Loveland, CO 80537 Phone: 970-622-1268 FAX: 970-669-0289 | | No Revisions: | | Designer: | | IM 0253-221 |
| Horiz. Scale: 1:100 Vert. Scale: | | | | | Region 4 | | Revised: | | Detailer: | | 18357 |
| Unit Information Unit Leader Initials: | | | | | JFF | | Void: | | Sheet Subset: DRAIN | | Sheet Number 268 |
| 7604 Technology Way, Suite 400 Denver, CO 80237 Phone: (303) 221-7275 Fax: (303) 221-7276 | | | | | | | | Structure Numbers: | | Subset Sheets: U61 of U62 | |

ogu3327 4:32:06 PM c:\pw_work\pws\jpw1\ogul3327\drms24462\18357UTIL_Plan_FR West002.dgn

NOTES:
 1. REFER TO LEGEND & GENERAL NOTES SHEET FOR ADDITIONAL INFORMATION.

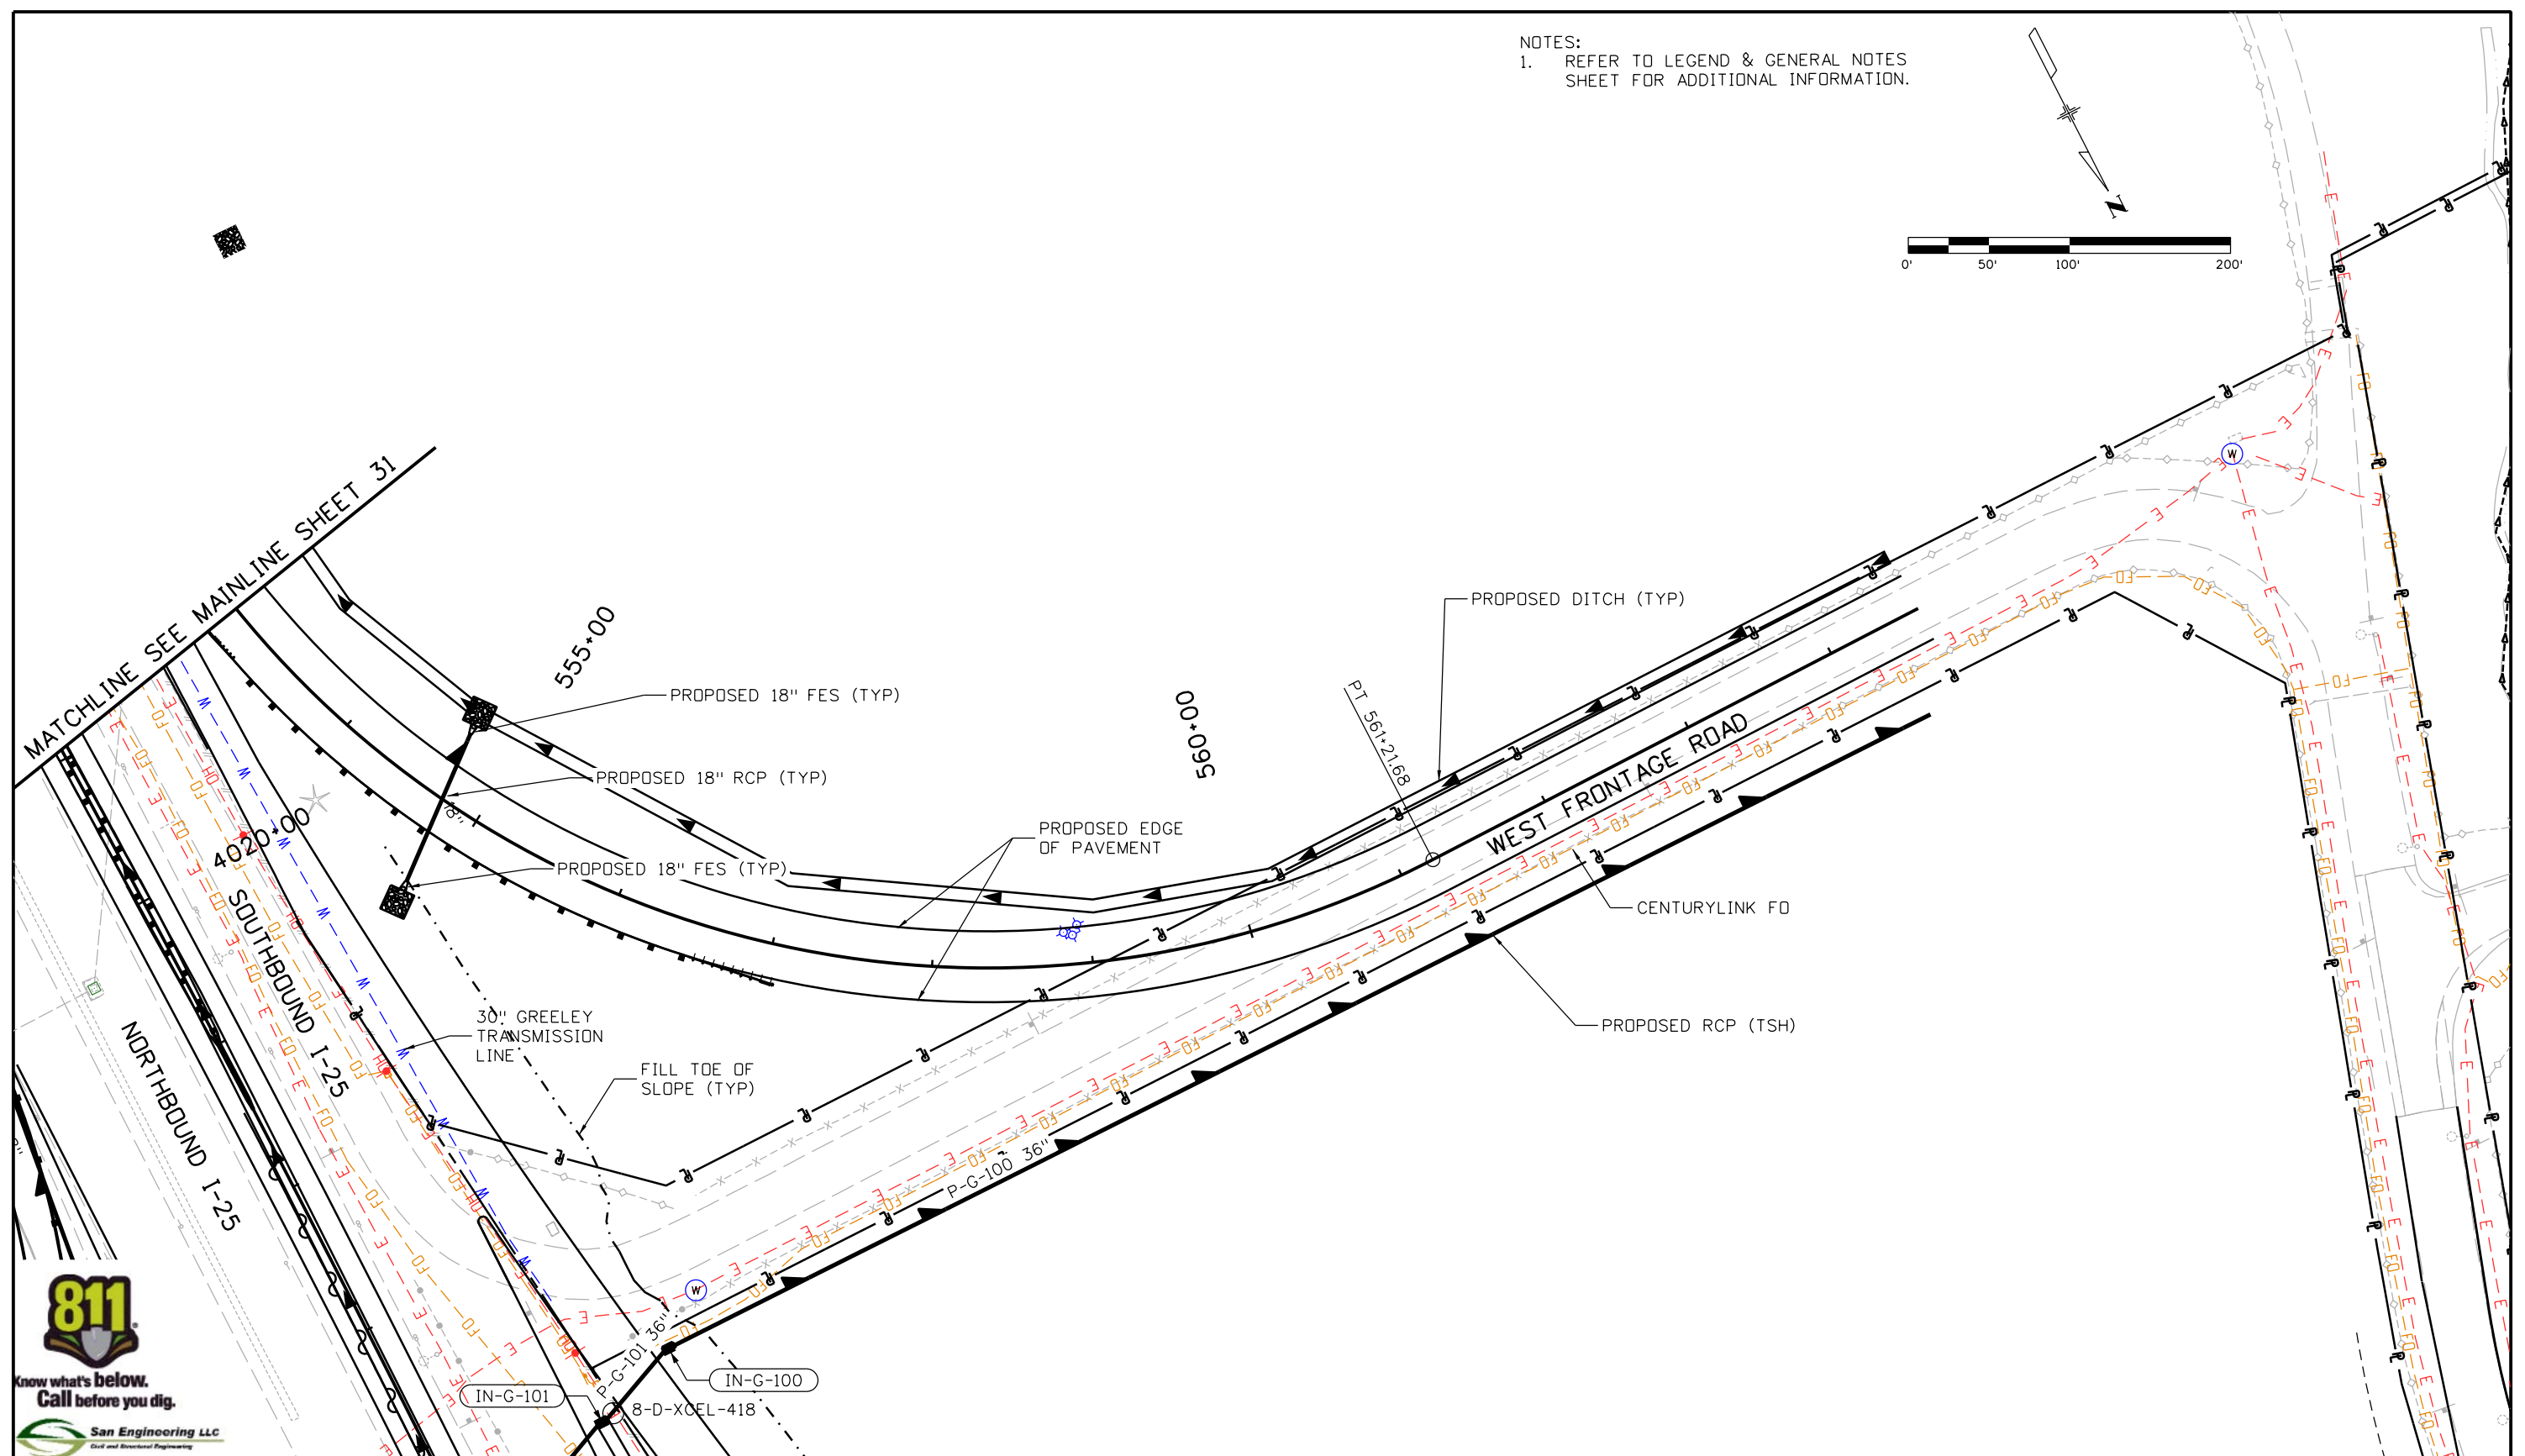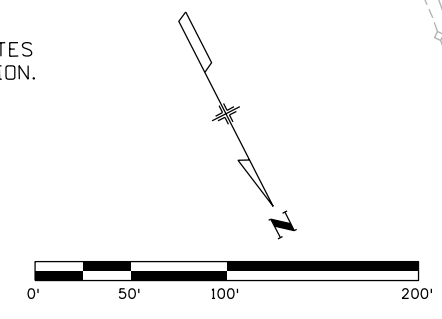

| | |
|--|---|
| Print Date: 10/9/2015 | |
| File Name: 18357UTIL_Plan_FR West003.dgn | |
| Horiz. Scale: 1:100 | Vert. Scale: |
| Unit Information | Unit Leader Initials: |
| ATKINS | 7604 Technology Way, Suite 400 Denver, CO 80237 Phone: (303) 221-7275 Fax: (303) 221-7276 |

| Sheet Revisions | | |
|-----------------|----------|-------|
| Date: | Comments | Init. |
| | | |
| | | |
| | | |

Colorado Department of Transportation

2207 East Highway 402
 Loveland, CO 80537
 Phone: 970-622-1268 FAX: 970-669-0289

Region 4 JFF



| |
|----------------|
| As Constructed |
| No Revisions: |
| Revised: |
| Void: |

| | | |
|---|---------------------------|--|
| I-25/SH 392 TO SH 14 DRAINAGE AND UTILITY PLAN WEST FRONTAGE ROAD | | |
| Designer: | Structure Numbers | |
| Detailer: | | |
| Sheet Subset: DRAIN | Subset Sheets: U62 of U62 | |

| |
|------------------|
| Project No./Code |
| IM 0253-221 |
| 18357 |
| Sheet Number 269 |

c:\pw...work\pba\pba\18357\18357UTIL_Plan_FR West003.dgn

jone6773 2:40:32 PM pw:\CP-PWS-1501.pbsj.com\PBS\Documents\Transportation\Surface Transportation\Projects\100027309 1-25\Hydraulics\Drawings\18357HYDR_Irrigation_Culverts

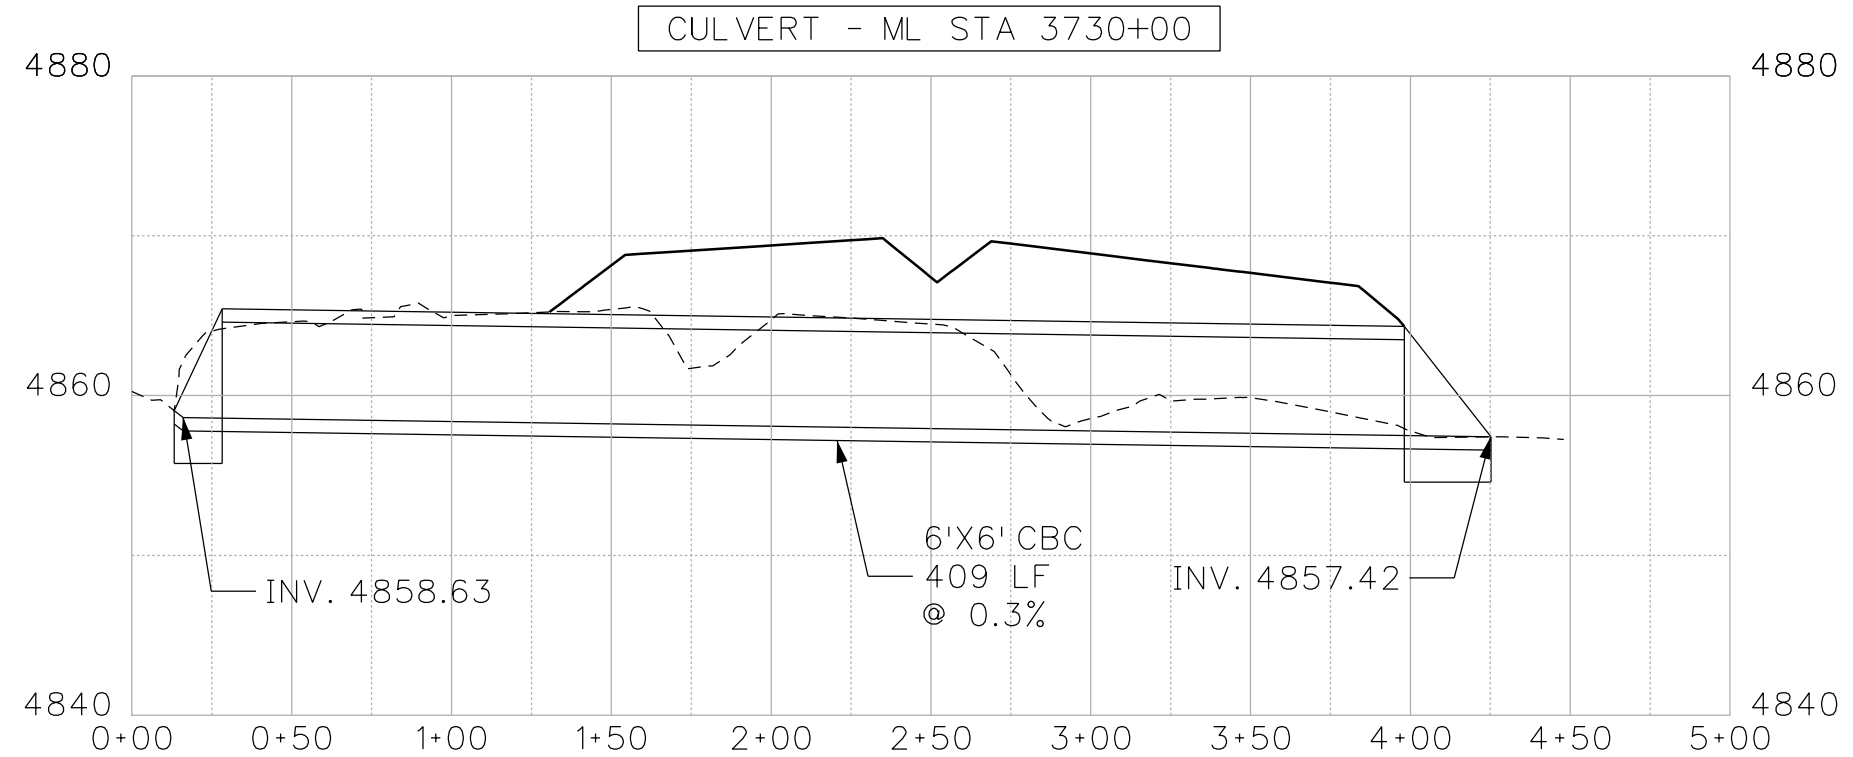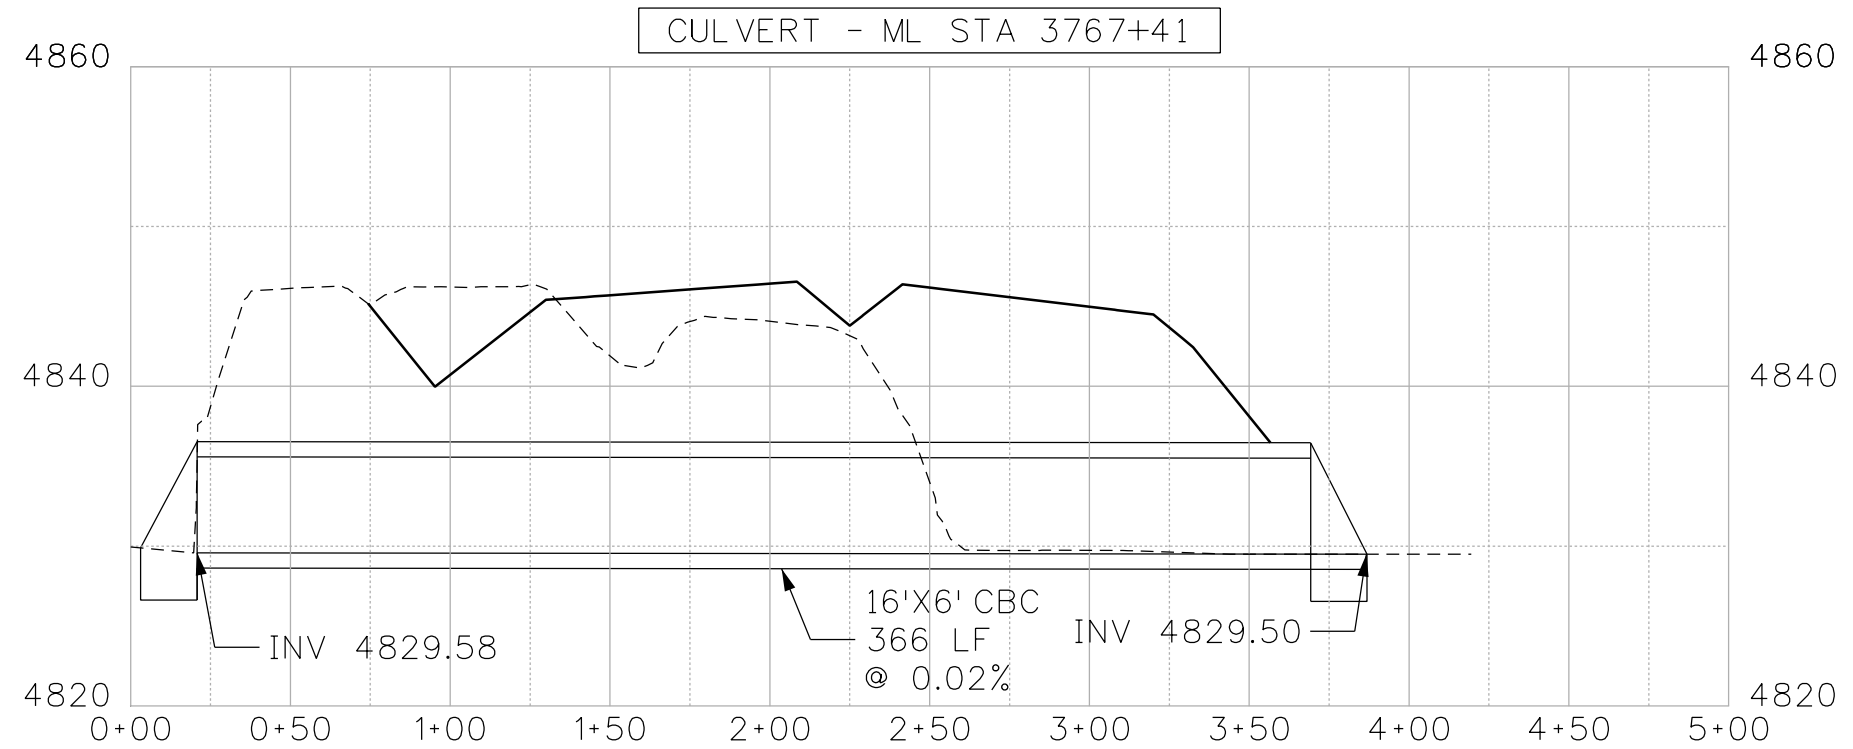

| | |
|---|--|
| Print Date: 10/9/2015 | |
| File Name: 18357HYDR_Irrigation_Culverts1 | |
| Horiz. Scale: 1:60 | Vert. Scale: |
| Unit Information | Unit Leader Initials: |
| ATKINS | 4601 DTC Boulevard, Suite 700 Denver, CO 80237 Phone: (303) 221-7275 Fax: (303) 221-7276 |

| Sheet Revisions | | |
|-----------------|----------|-------|
| Date: | Comments | Init. |
| | | |
| | | |
| | | |

Colorado Department of Transportation



2207 East Highway 402
Loveland, CO 80537
Phone: 970-622-1268 FAX: 970-669-0289

Region 4 **JFF**

| | |
|-----------------------|--|
| As Constructed | |
| No Revisions: | |
| Revised: | |
| Void: | |

| | | | |
|--|--------------------------|--|--|
| I-25 MAINLINE IRRIGATION CULVERT CROSS SECTIONS | | | |
| Designer: | Structure Numbers | | |
| Detailer: | | | |
| Sheet Subset: CBC | Subset Sheets: C1 of C14 | | |


| | |
|-------------------------|-----|
| Project No./Code | |
| IM 2053-221 | |
| 18357 | |
| Sheet Number | 270 |

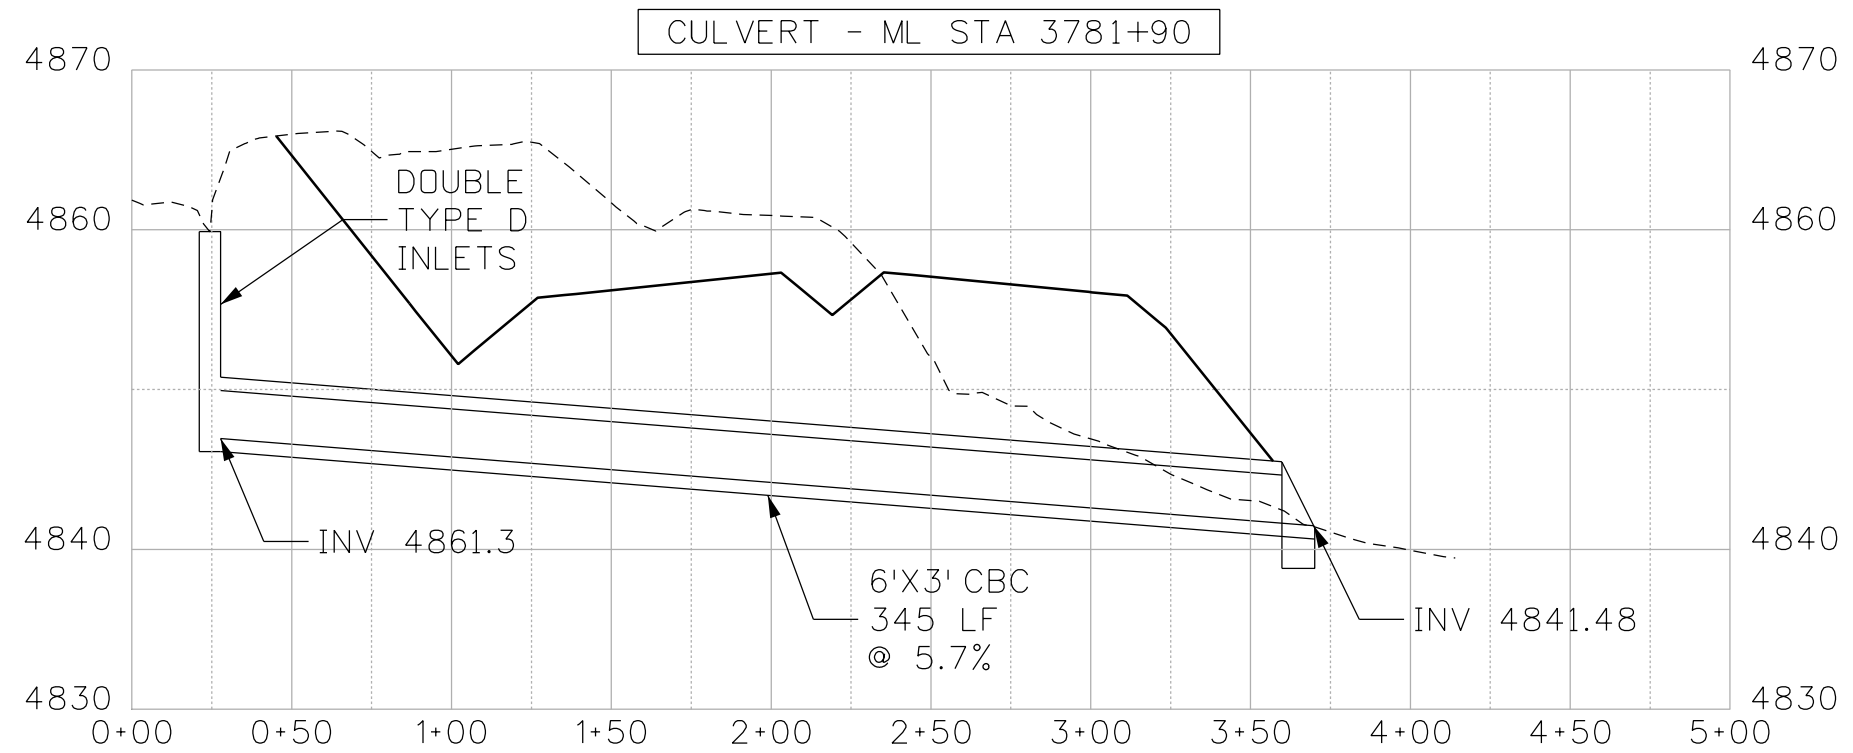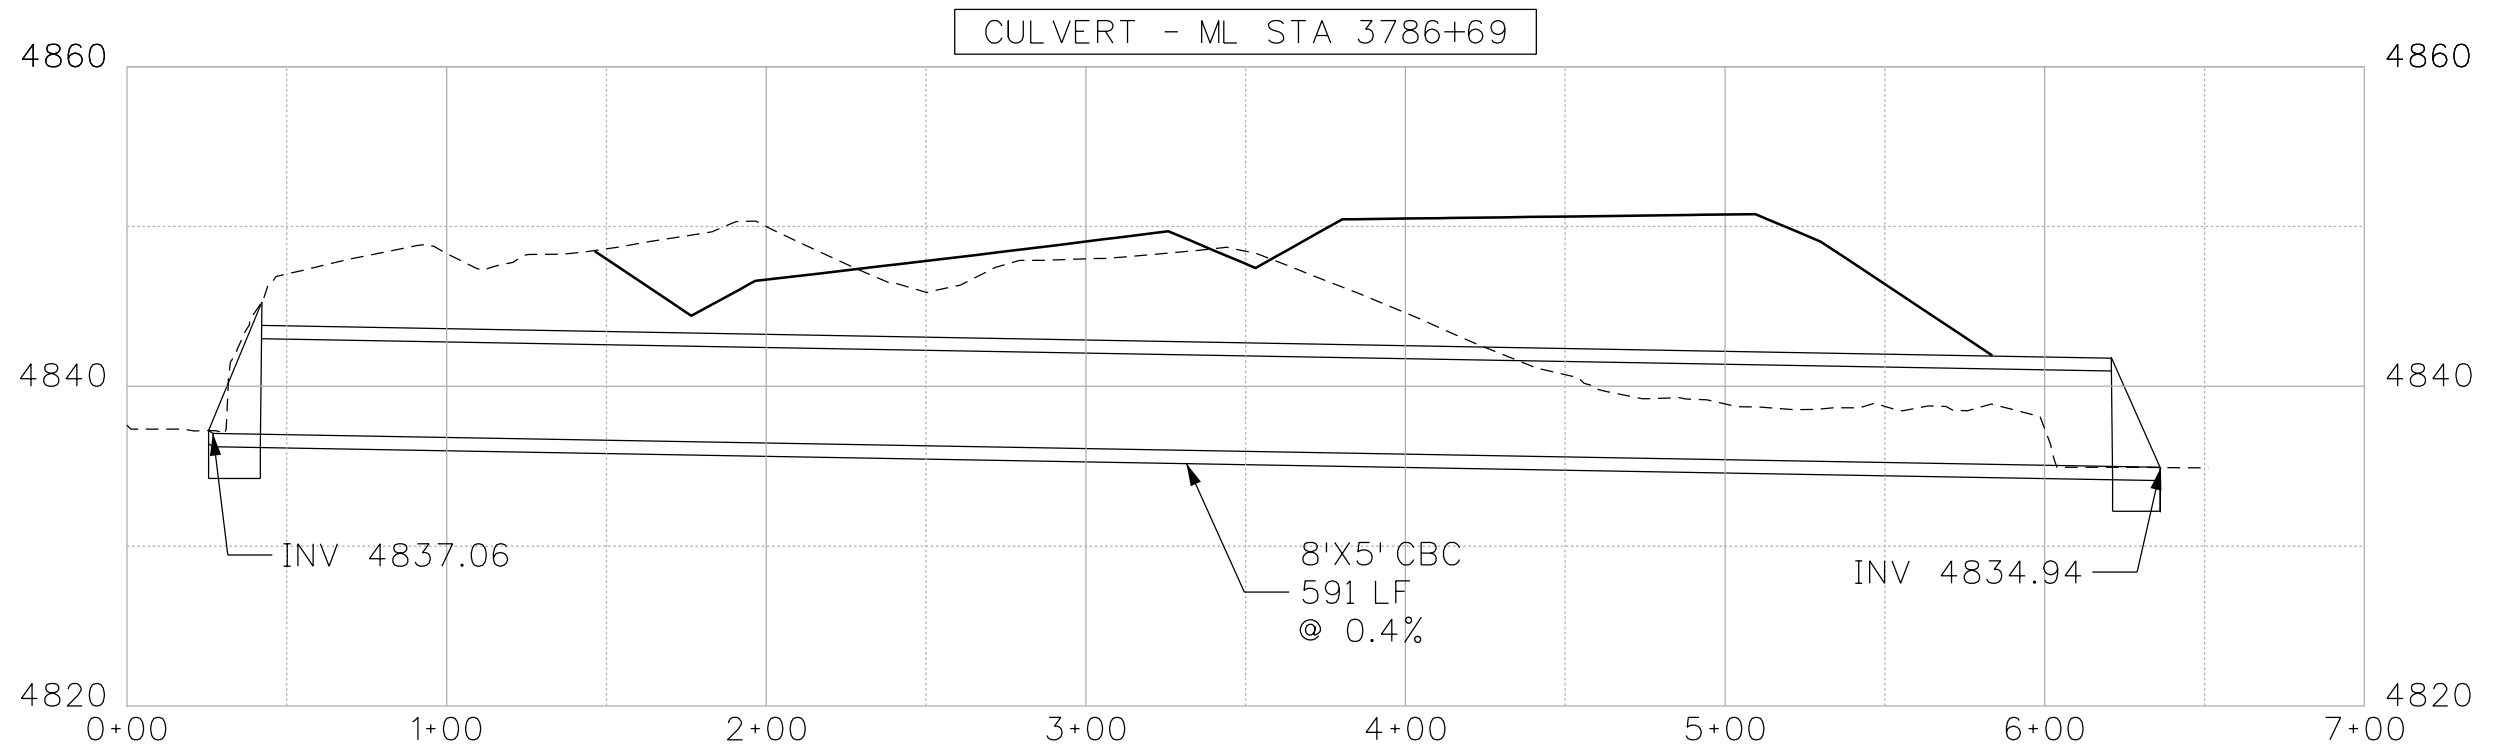

| | |
|---|--|
| Print Date: 10/9/2015 | |
| File Name: 18357HYDR_Irrigation_Culverts2.dgn | |
| Horiz. Scale: 1:60 | Vert. Scale: |
| Unit Information | Unit Leader Initials: |
| ATKINS | 4601 DTC Boulevard, Suite 700 Denver, CO 80237 Phone: (303) 221-7275 Fax: (303) 221-7276 |

| Sheet Revisions | | |
|-----------------|----------|-------|
| Date: | Comments | Init. |
| | | |
| | | |
| | | |

Colorado Department of Transportation



2207 East Highway 402
Loveland, CO 80537
Phone: 970-622-1268 FAX: 970-669-0289

Region 4 JFF



| As Constructed |
|----------------|
| No Revisions: |
| Revised: |
| Void: |

| I-25 MAINLINE IRRIGATION CULVERT CROSS SECTIONS | | | |
|---|--------------------------|--|--|
| Designer: | Structure Numbers | | |
| Detailer: | | | |
| Sheet Subset: CBC | Subset Sheets: C2 of C14 | | |

| Project No./Code |
|------------------|
| IM 2053-221 |
| 18357 |
| Sheet Number 271 |

jone6773 2:40:57 PM pw:\CP-PWS-1501.pws\jone6773\Documents\Transportation\Surface Transportation\Projects\100027309 1-25\Hydraulics\Drawings\18357HYDR_Irrigation_Culverts2.dgn

jone6773 2:41:21 PM pw:\CP-PWS-1501.pbsj.com\FBSJPW1\Documents\Transportation\Surface Transportation\Projects\100027309 1-25\Hydraulics\Drawings\18357HYDR_Irrigation_Culverts3.dgn

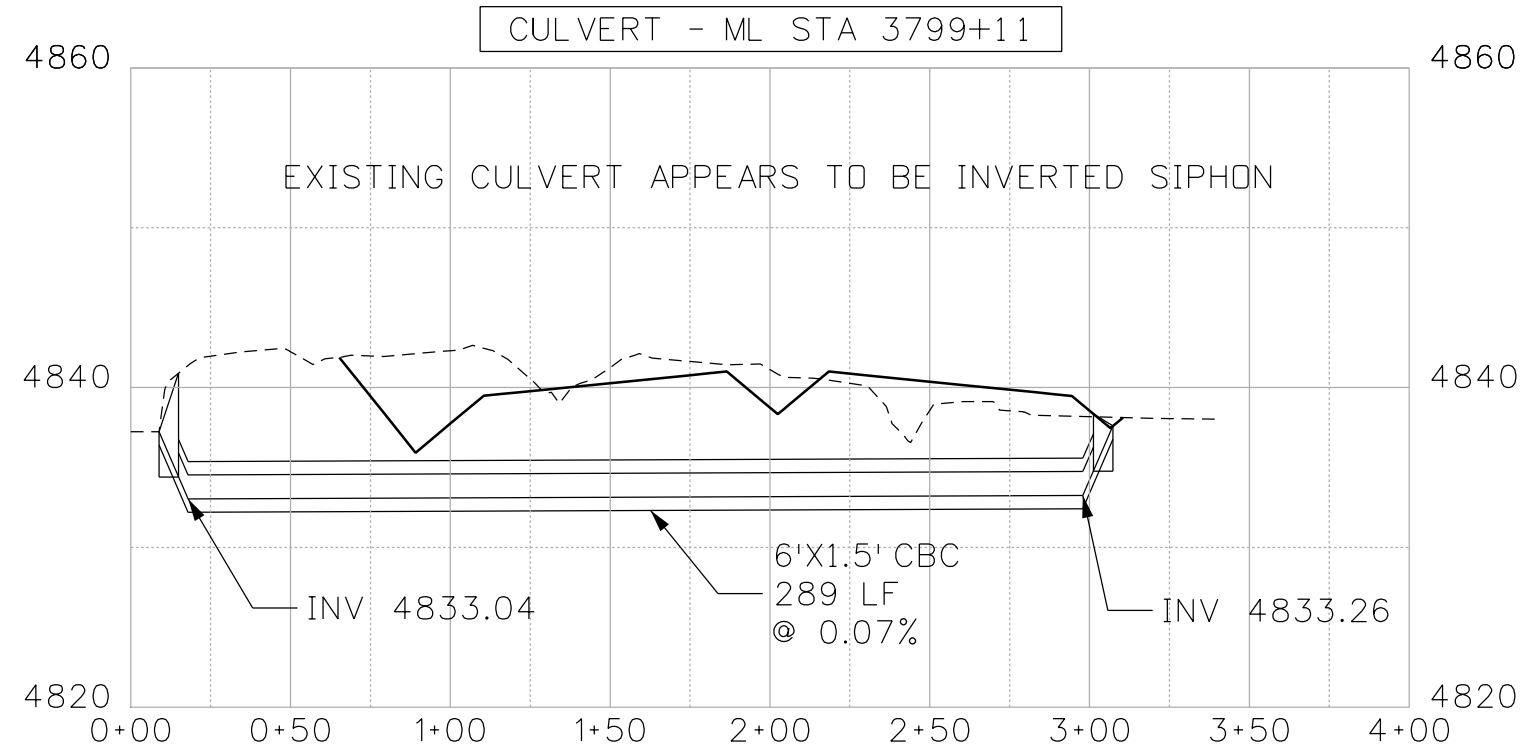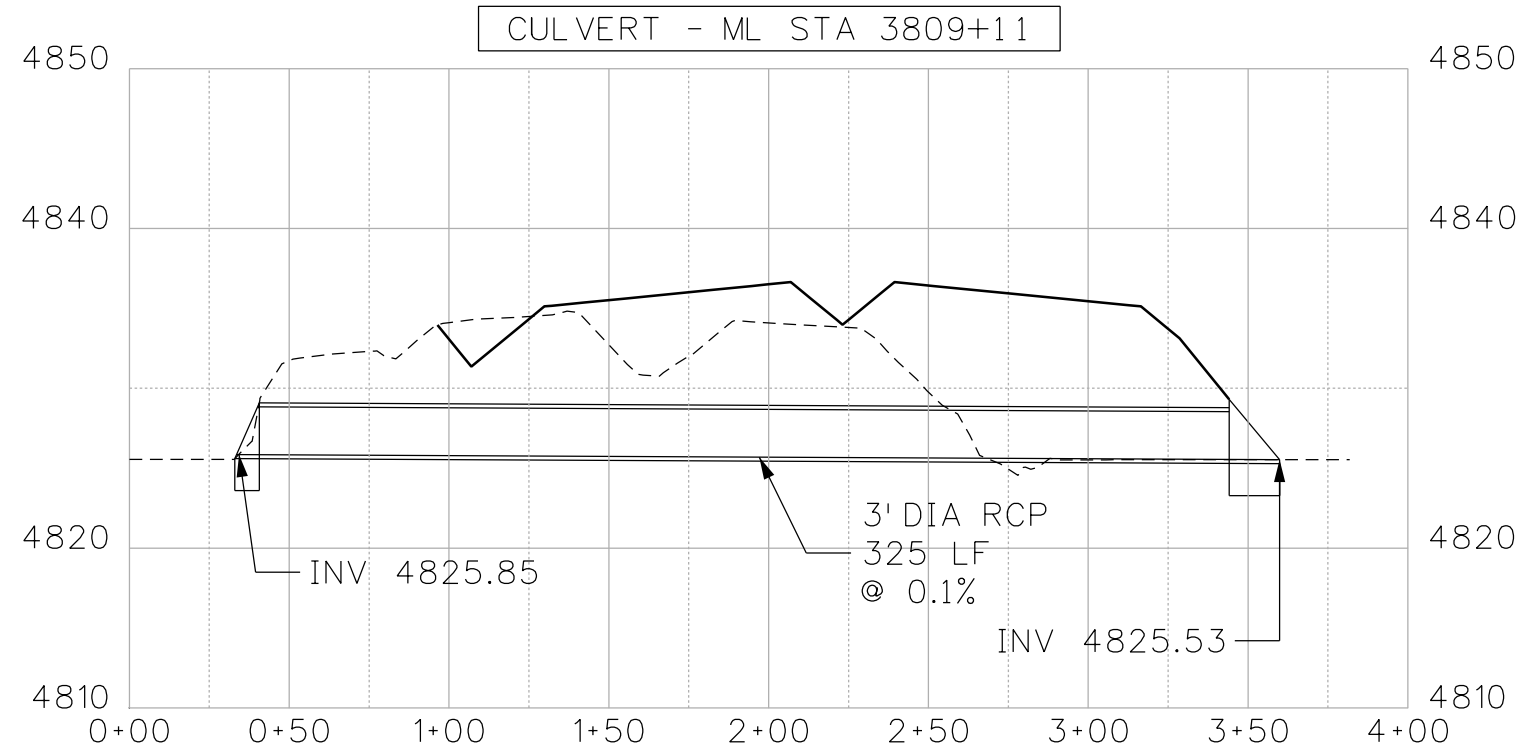

| | |
|---|--|
| Print Date: 10/9/2015 | |
| File Name: 18357HYDR_Irrigation_Culverts3.dgn | |
| Horiz. Scale: 1:60 | Vert. Scale: |
| Unit Information | Unit Leader Initials: |
| ATKINS | 4601 DTC Boulevard, Suite 700 Denver, CO 80237 Phone: (303) 221-7275 Fax: (303) 221-7276 |

| Sheet Revisions | | |
|-----------------|----------|-------|
| Date: | Comments | Init. |
| | | |
| | | |
| | | |

Colorado Department of Transportation



2207 East Highway 402
Loveland, CO 80537
Phone: 970-622-1268 FAX: 970-669-0289



Region 4 JFF

| | |
|----------------|--|
| As Constructed | |
| No Revisions: | |
| Revised: | |
| Void: | |

| | | | |
|---|--------------------------|--|--|
| I-25 MAINLINE IRRIGATION CULVERT CROSS SECTIONS | | | |
| Designer: | Structure Numbers | | |
| Detailer: | | | |
| Sheet Subset: CBC | Subset Sheets: C3 of C14 | | |

| | |
|------------------|-----|
| Project No./Code | |
| IM 2053-221 | |
| 18357 | |
| Sheet Number | 272 |

jone6773 2:41:48 PM pw:\CP-PWS-IS01.pbsj.com\PBSJPWI\Documents\Transportation\Surface Transportation\Projects\100027309 1-25\Hydraulics\Drawings\18357HYDR_Irrigation_Culverts4.dgn

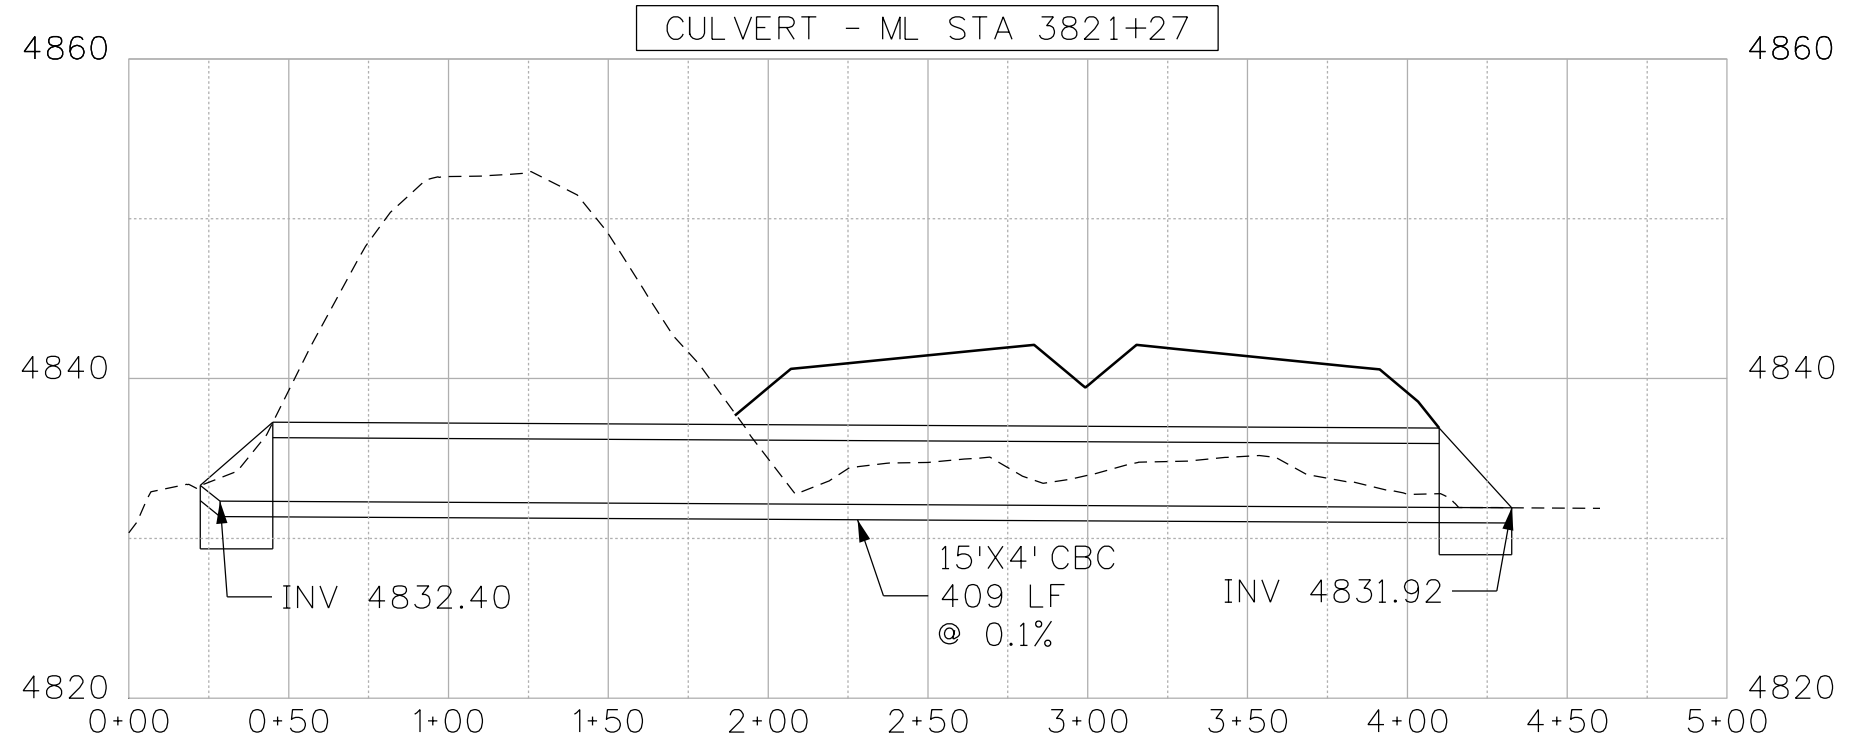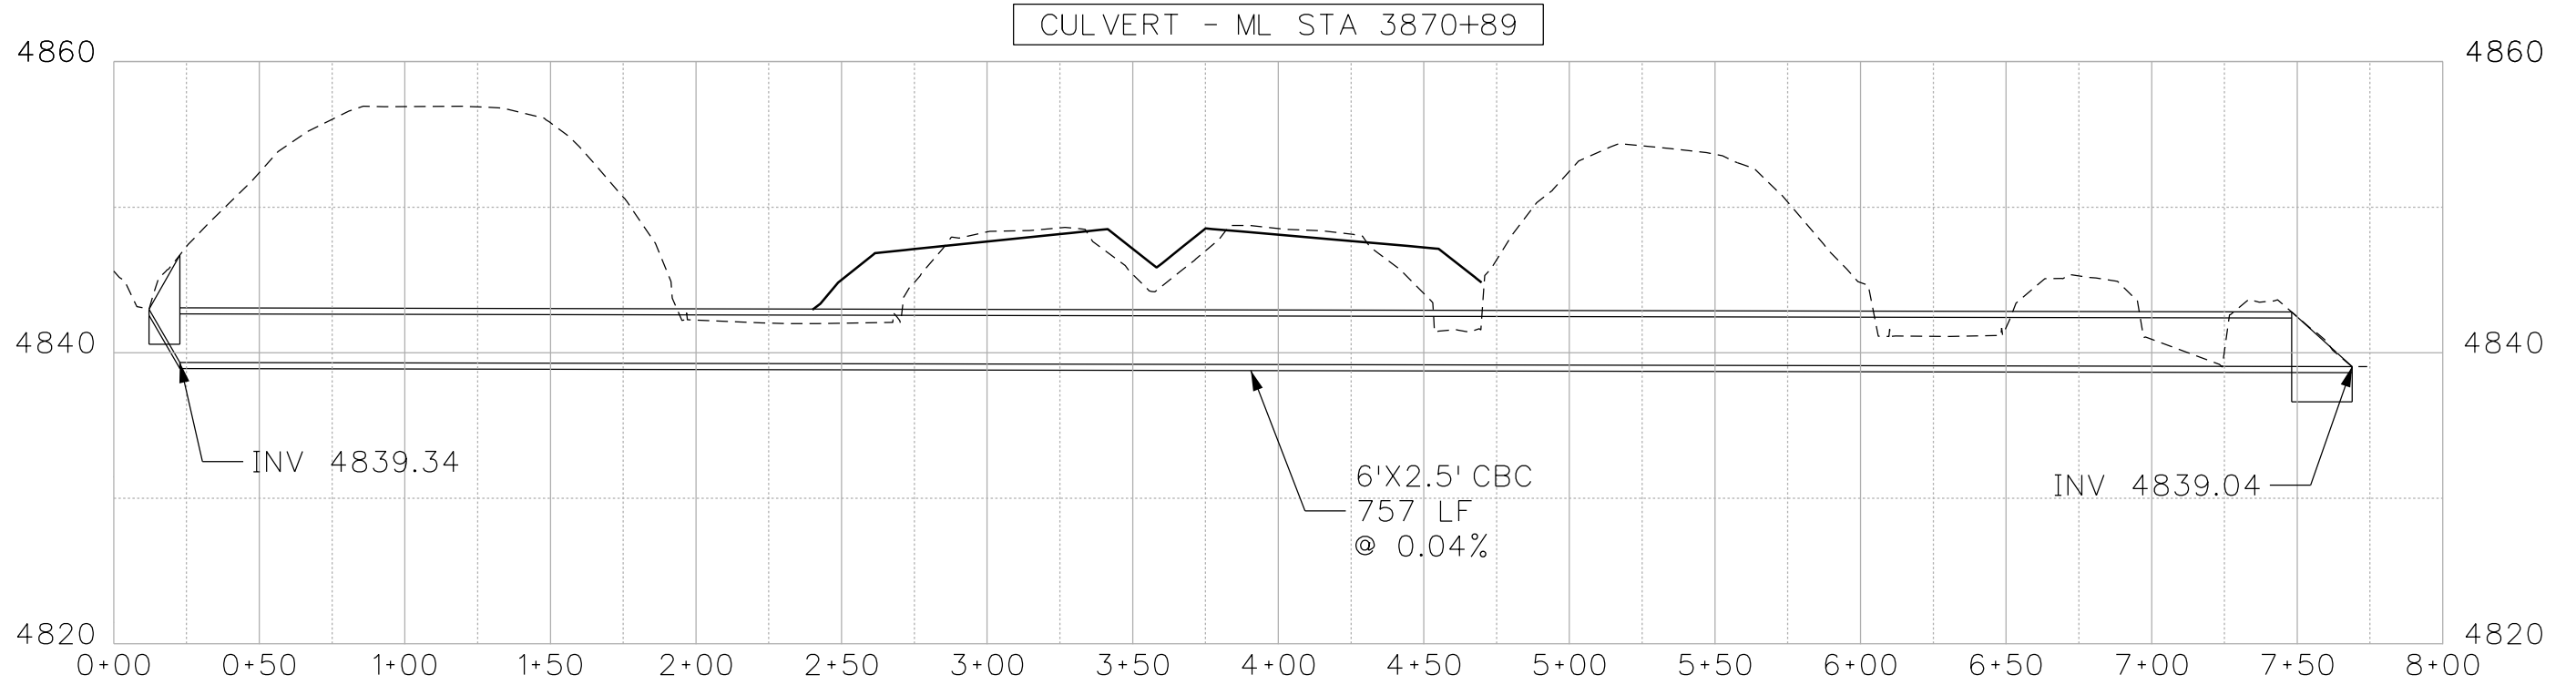

| | |
|---|--|
| Print Date: 10/9/2015 | |
| File Name: 18357HYDR_Irrigation_Culverts4.dgn | |
| Horiz. Scale: 1:60 | Vert. Scale: |
| Unit Information | Unit Leader Initials: |
| ATKINS | 4601 DTC Boulevard, Suite 700 Denver, CO 80237 Phone: (303) 221-7275 Fax: (303) 221-7276 |

| Sheet Revisions | | |
|-----------------|----------|-------|
| Date: | Comments | Init. |
| | | |
| | | |
| | | |

Colorado Department of Transportation



2207 East Highway 402
Loveland, CO 80537
Phone: 970-622-1268 FAX: 970-669-0289



Region 4 JFF

| As Constructed |
|----------------|
| No Revisions: |
| Revised: |
| Void: |

| I-25 MAINLINE IRRIGATION CULVERT CROSS SECTIONS | | | |
|---|--------------------------|--|--|
| Designer: | Structure Numbers | | |
| Detailer: | | | |
| Sheet Subset: CBC | Subset Sheets: C4 of C14 | | |

| Project No./Code |
|------------------|
| IM 2053-221 |
| 18357 |
| Sheet Number 273 |

jone6773 2:42:13 PM p:\CP-PWS-ISO1\pwsj.com\Projects\100027309 1--25_Hydraulics\Drawings\18357HYDR_Irrigation_Culverts5.dgn

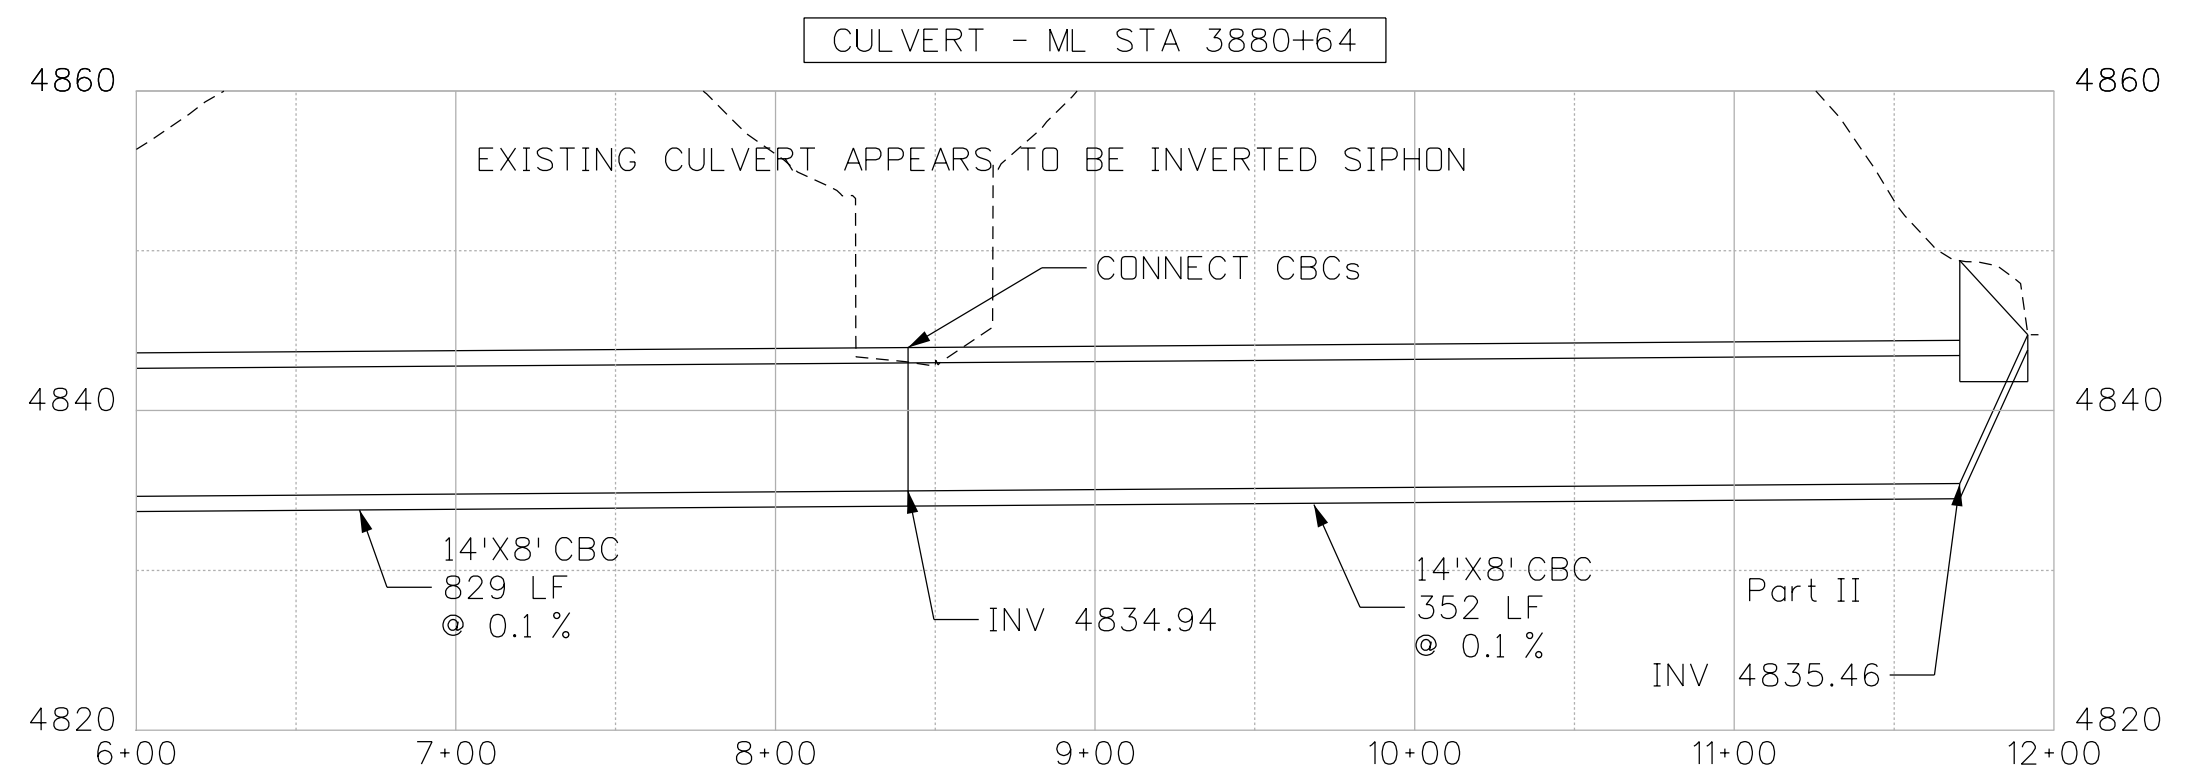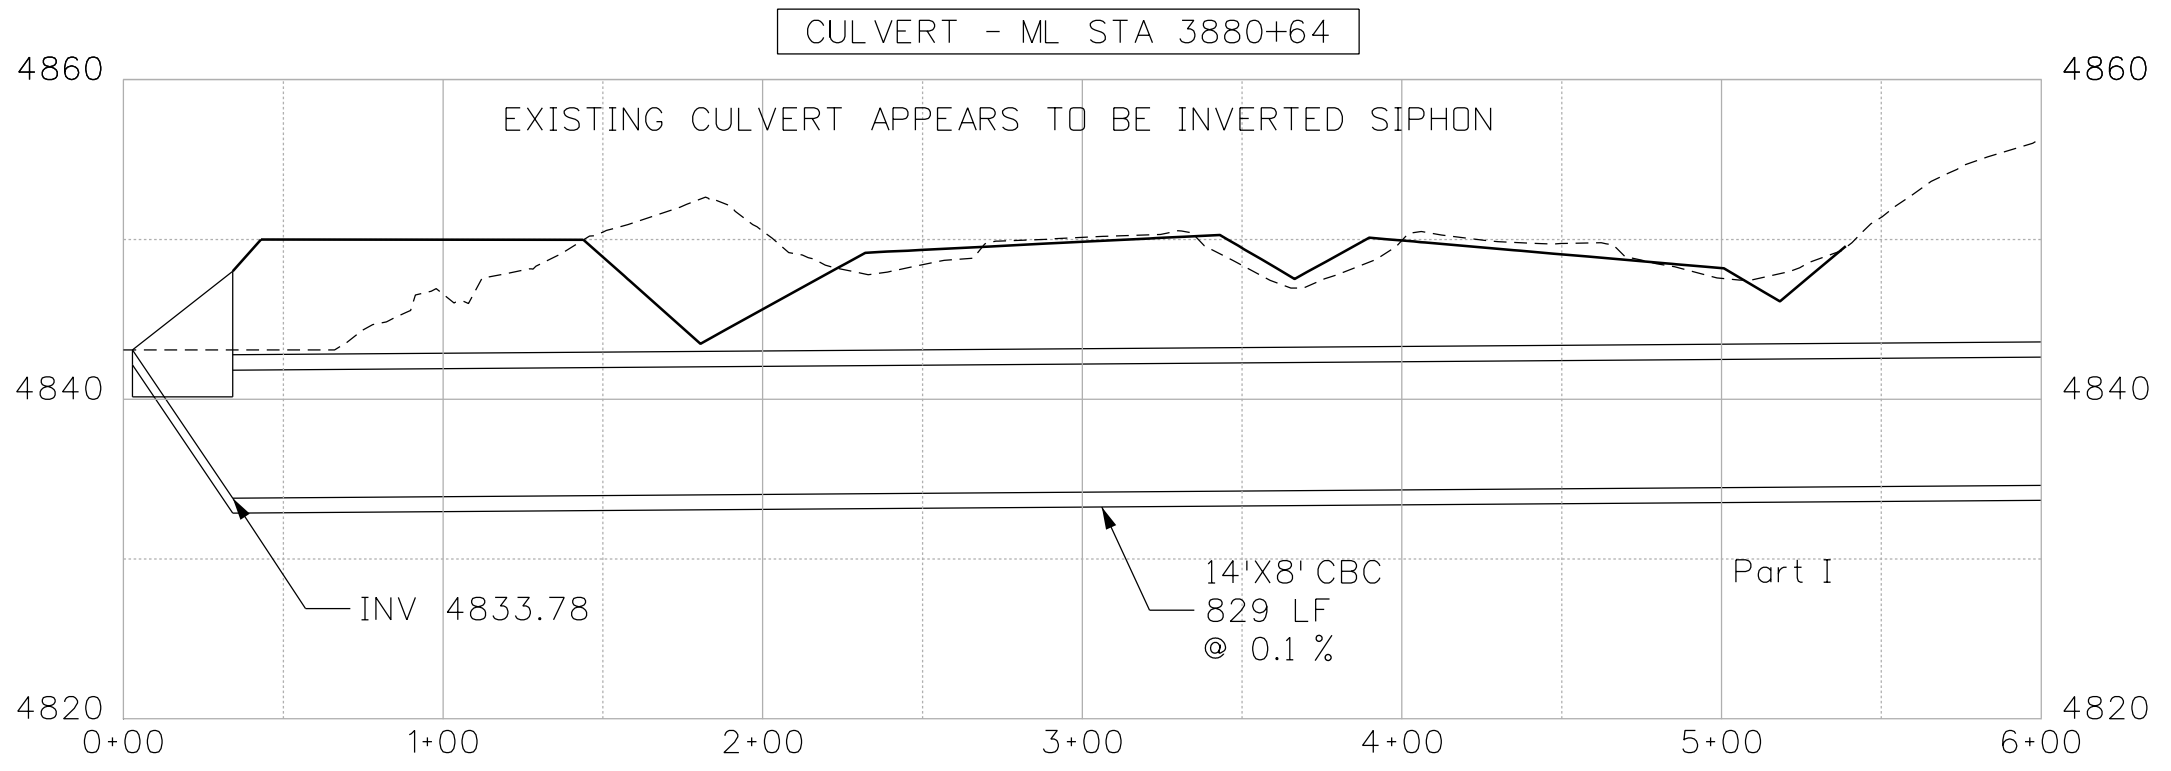

| | |
|---|--|
| Print Date: 10/9/2015 | |
| File Name: 18357HYDR_Irrigation_Culverts5.dgn | |
| Horiz. Scale: 1:60 | Vert. Scale: |
| Unit Information | Unit Leader Initials: |
| ATKINS | 4601 DTC Boulevard, Suite 700 Denver, CO 80237 Phone: (303) 221-7275 Fax: (303) 221-7276 |

| Sheet Revisions | | |
|-----------------|----------|-------|
| Date: | Comments | Init. |
| | | |
| | | |
| | | |

Colorado Department of Transportation



2207 East Highway 402
Loveland, CO 80537
Phone: 970-622-1268 FAX: 970-669-0289



Region 4 JFF

| |
|-----------------------|
| As Constructed |
| No Revisions: |
| Revised: |
| Void: |

| | | | |
|--|--------------------------|--|--|
| I-25 MAINLINE IRRIGATION CULVERT CROSS SECTIONS | | | |
| Designer: | Structure Numbers | | |
| Detailer: | | | |
| Sheet Subset: CBC | Subset Sheets: C5 of C14 | | |

| |
|-------------------------|
| Project No./Code |
| IM 2053-221 |
| 18357 |
| Sheet Number 274 |

jone6773 2:42:37 PM pw:\CP-PWS-1501.pbs\pbl\Documents\Transportation\Surface Transportation\Projects\100027309 1-25\Hydraulics\Drawings\18357HYDR_Irrigation_Culverts6.dgn

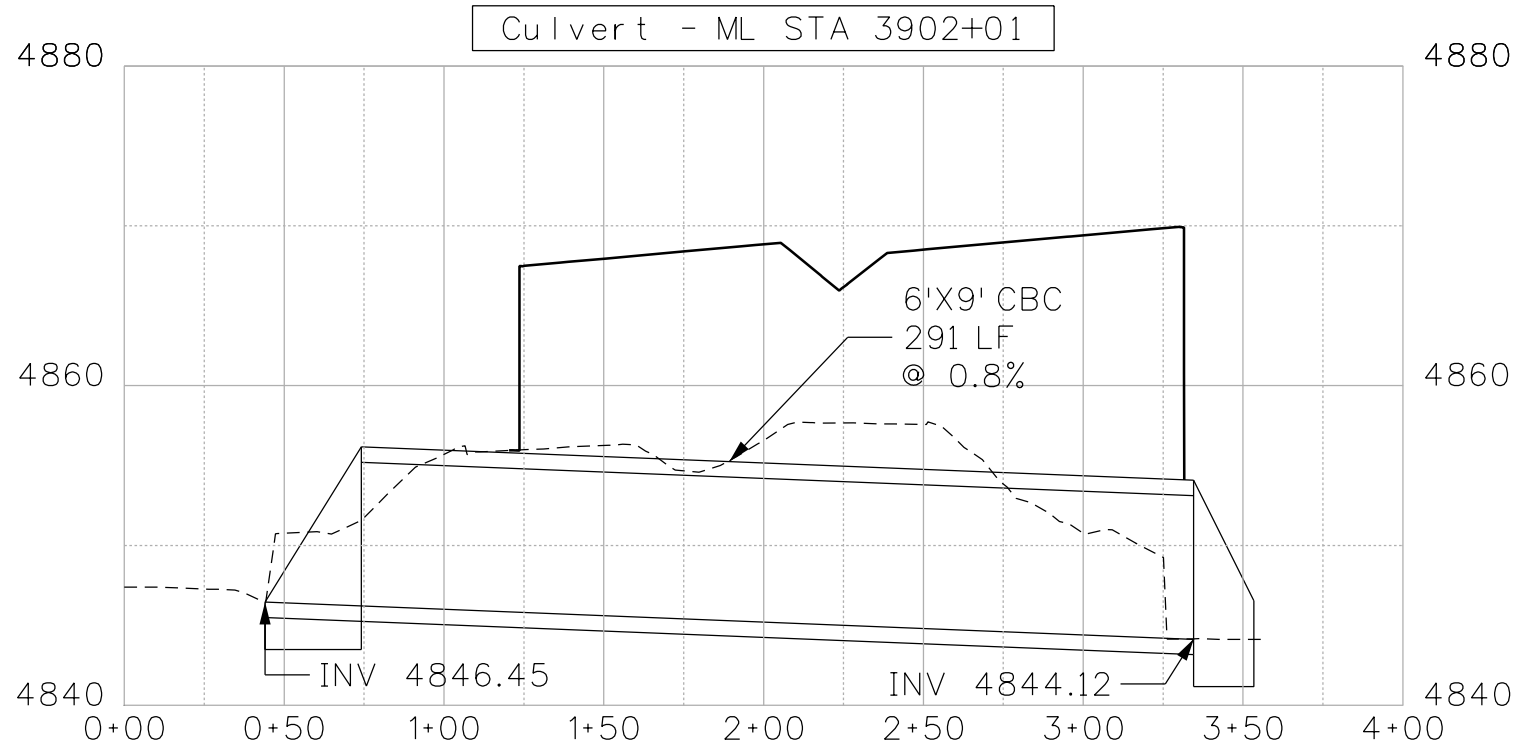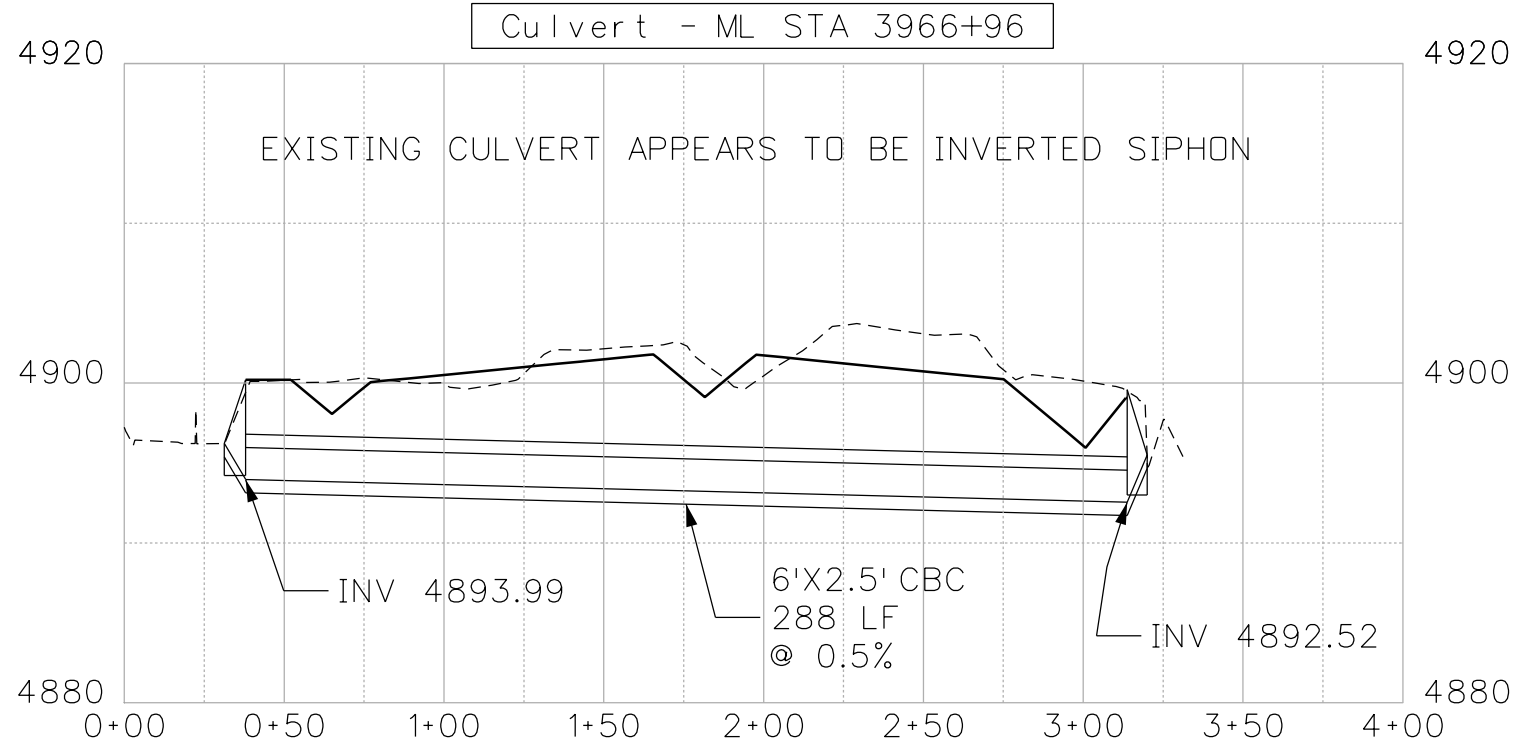

| | |
|---|--|
| Print Date: 10/9/2015 | |
| File Name: 18357HYDR_Irrigation_Culverts6.dgn | |
| Horiz. Scale: 1:60 | Vert. Scale: |
| Unit Information | Unit Leader Initials: |
| ATKINS | 4601 DTC Boulevard, Suite 700 Denver, CO 80237 Phone: (303) 221-7275 Fax: (303) 221-7276 |

| Sheet Revisions | | |
|-----------------|----------|-------|
| Date: | Comments | Init. |
| | | |
| | | |
| | | |

Colorado Department of Transportation



2207 East Highway 402
Loveland, CO 80537
Phone: 970-622-1268 FAX: 970-669-0289



Region 4 JFF

| | |
|----------------|--|
| As Constructed | |
| No Revisions: | |
| Revised: | |
| Void: | |

| | | | |
|---|--------------------------|--|--|
| I-25 MAINLINE IRRIGATION CULVERT CROSS SECTIONS | | | |
| Designer: | Structure Numbers | | |
| Detailer: | | | |
| Sheet Subset: CBC | Subset Sheets: C6 of C14 | | |

| | |
|------------------|-----|
| Project No./Code | |
| IM 2053-221 | |
| 18357 | |
| Sheet Number | 275 |

jone6773 2:43:01 PM p:\CP-PWS-1501.pbsj.com\Documents\Transportation\Surface Transportation\Projects\100027309 1-25\Hydraulics\Drawings\18357HYDR_Irrigation_Culverts7.dgn

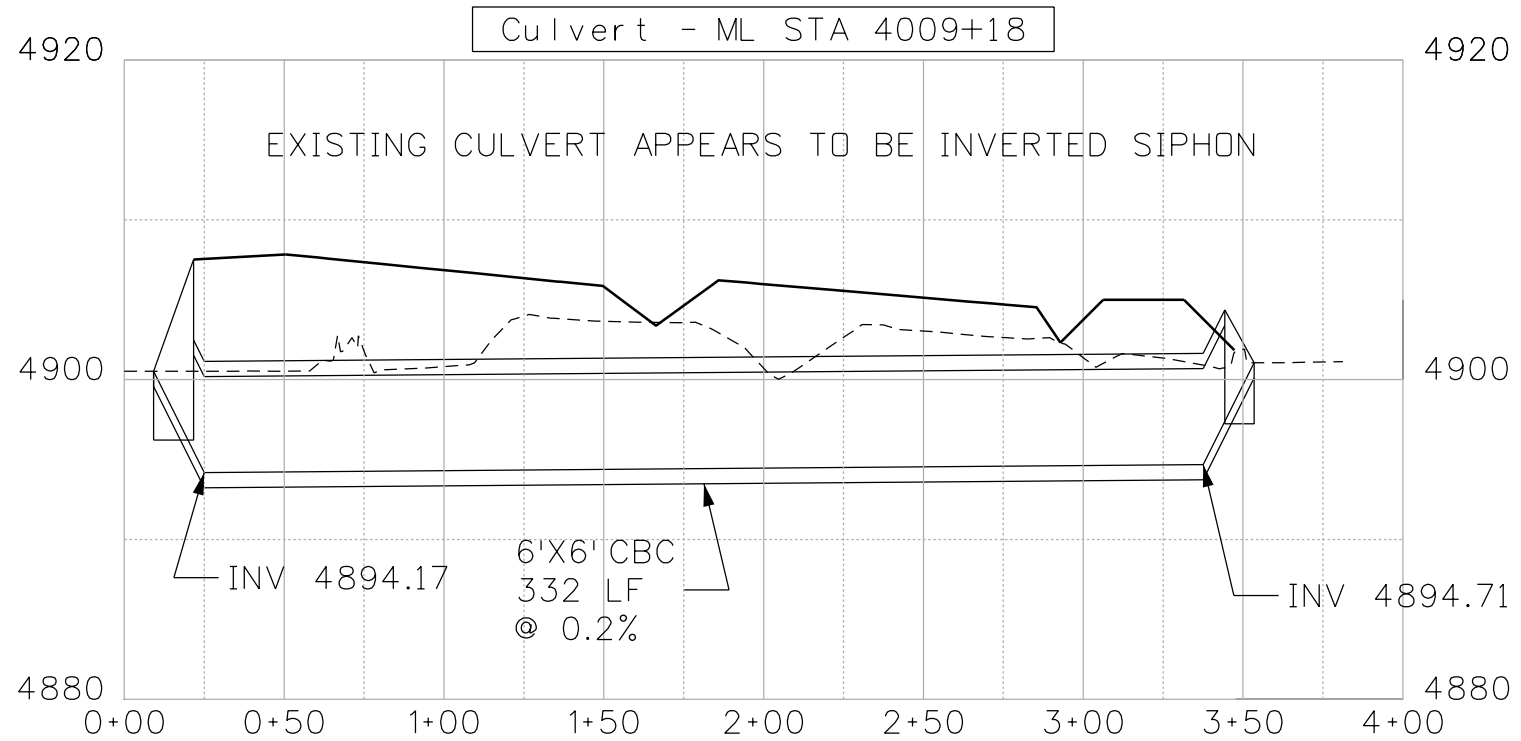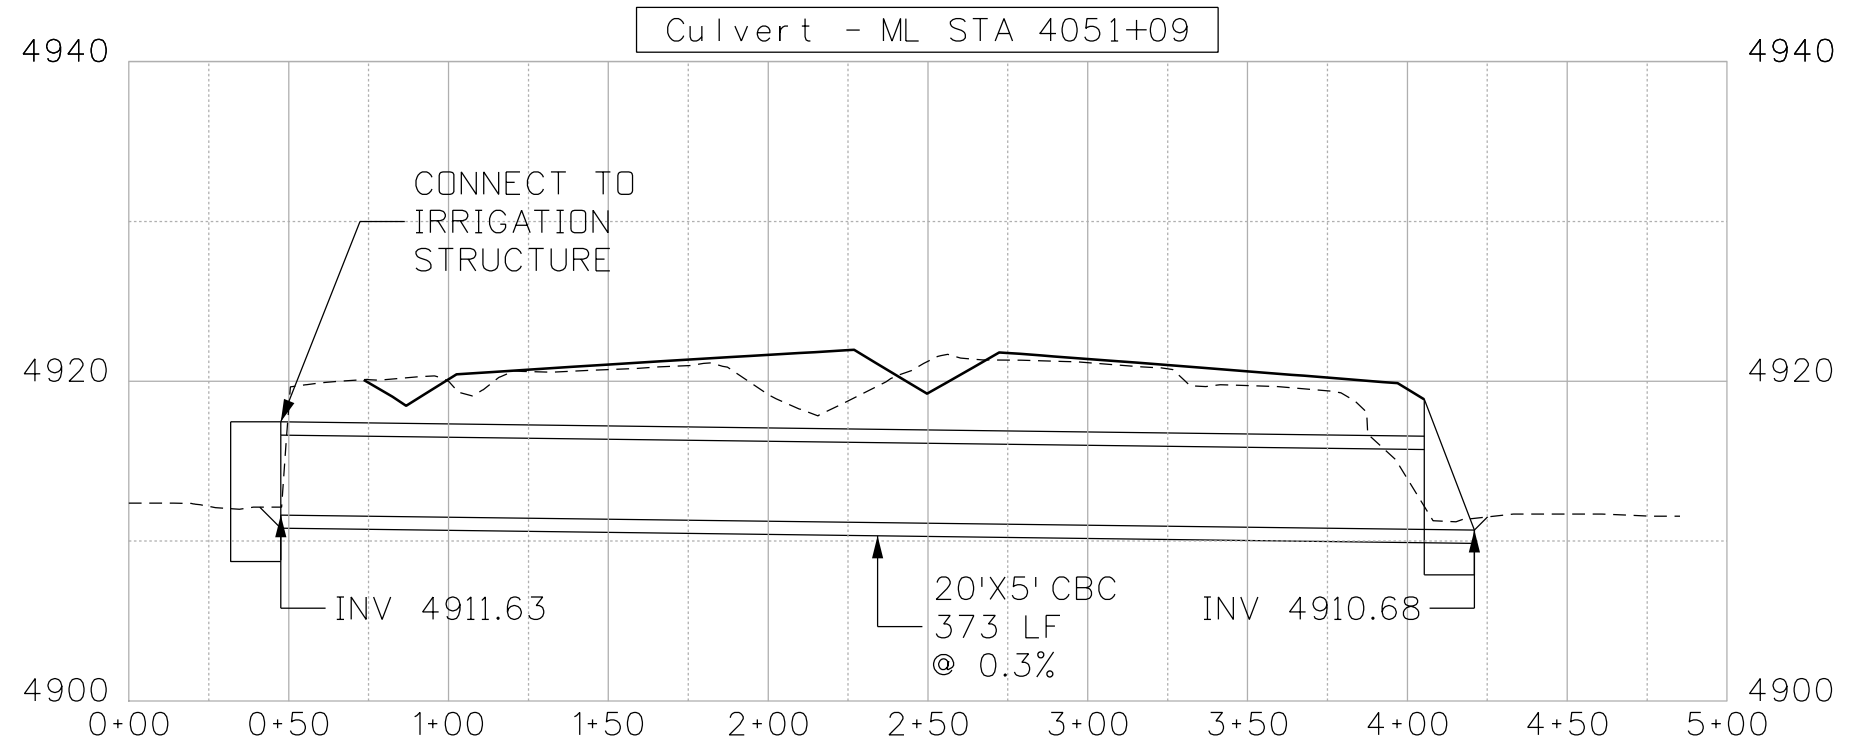

| | |
|---|--|
| Print Date: 10/9/2015 | |
| File Name: 18357HYDR_Irrigation_Culverts7.dgn | |
| Horiz. Scale: 1:60 | Vert. Scale: |
| Unit Information | Unit Leader Initials: |
| ATKINS | 4601 DTC Boulevard, Suite 700 Denver, CO 80237 Phone: (303) 221-7275 Fax: (303) 221-7276 |

| Sheet Revisions | | |
|-----------------|----------|-------|
| Date: | Comments | Init. |
| | | |
| | | |
| | | |

Colorado Department of Transportation

2207 East Highway 402
Loveland, CO 80537
Phone: 970-622-1268 FAX: 970-669-0289



Region 4 **JFF**

| | |
|----------------|--|
| As Constructed | |
| No Revisions: | |
| Revised: | |
| Void: | |

| | | | |
|--|--------------------------|--|--|
| I-25 MAINLINE IRRIGATION CULVERT CROSS SECTIONS | | | |
| Designer: | Structure Numbers | | |
| Detailer: | | | |
| Sheet Subset: CBC | Subset Sheets: C7 of C14 | | |

| | |
|------------------|-----|
| Project No./Code | |
| IM 2053-221 | |
| 18357 | |
| Sheet Number | 276 |

jone6773 2:4:3:27 PM pw:\CP-PWS-1501.pws\Documents\Transportation\Surface Transportation\Projects\100027309 1-25\Hydraulics\Drawings\18357HYDR_Irrigation_Culverts8.dgn

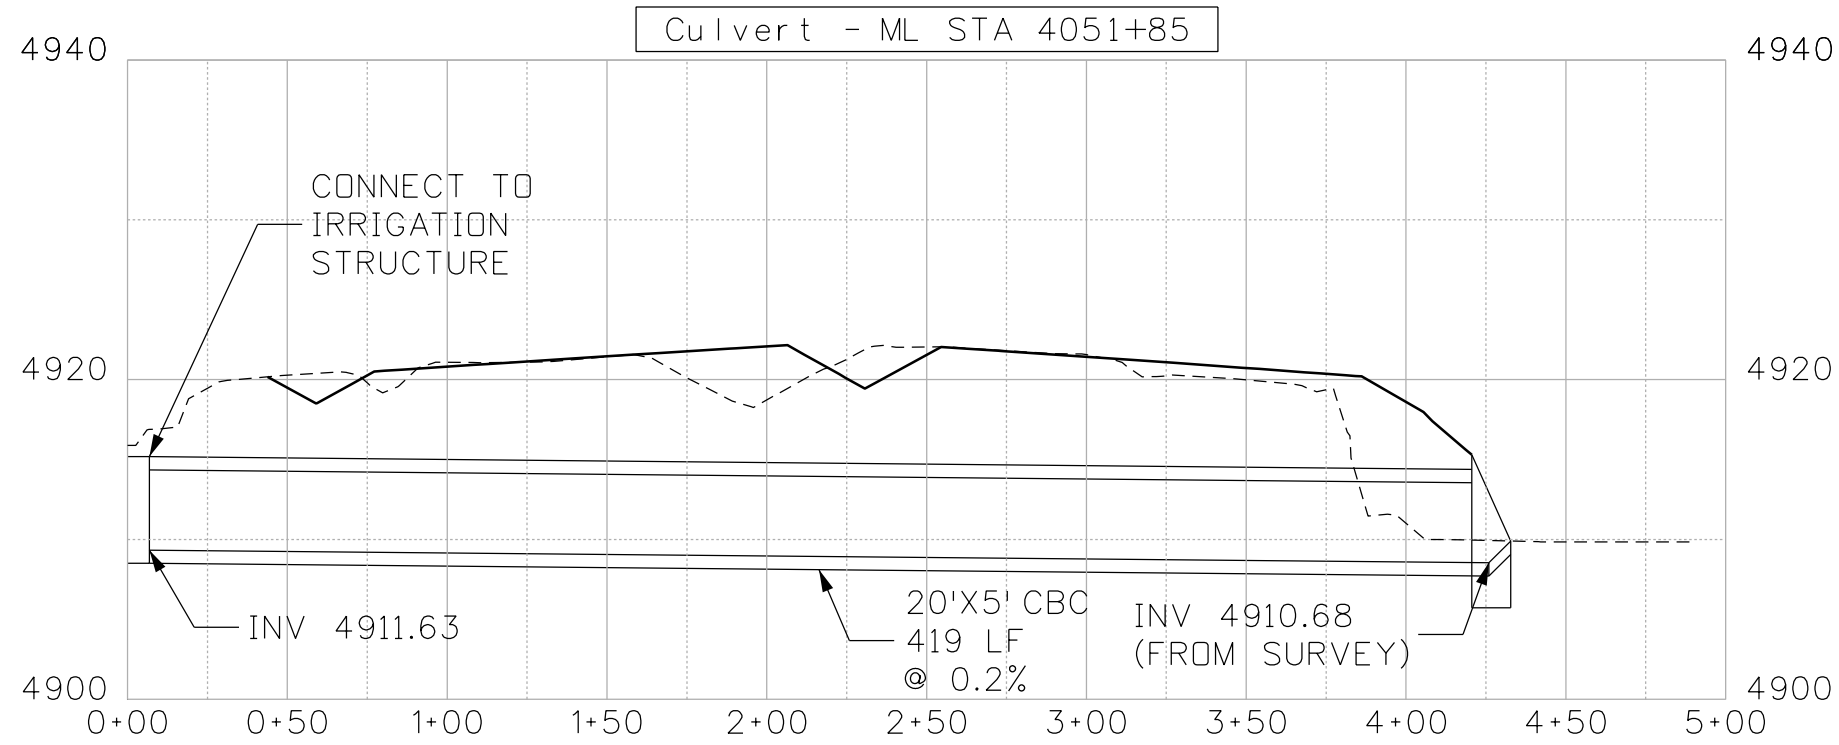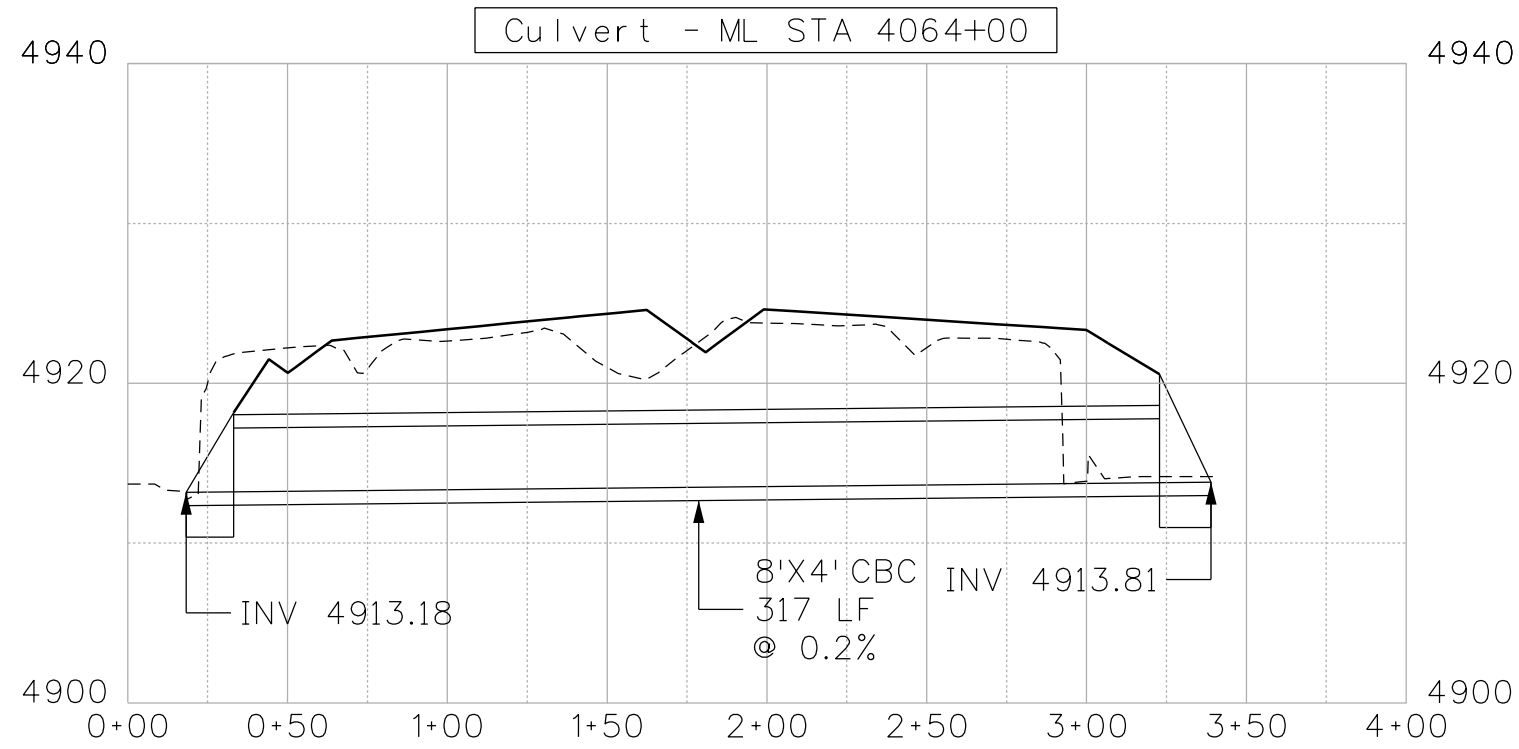

| | |
|---|--|
| Print Date: 10/9/2015 | |
| File Name: 18357HYDR_Irrigation_Culverts8.dgn | |
| Horiz. Scale: 1:60 | Vert. Scale: |
| Unit Information | Unit Leader Initials: |
| ATKINS | 4601 DTC Boulevard, Suite 700 Denver, CO 80237 Phone: (303) 221-7275 Fax: (303) 221-7276 |

| Sheet Revisions | | |
|-----------------|----------|-------|
| Date: | Comments | Init. |
| | | |
| | | |
| | | |

Colorado Department of Transportation

2207 East Highway 402
 Loveland, CO 80537
 Phone: 970-622-1268 FAX: 970-669-0289



Region 4 **JFF**

| |
|-----------------------|
| As Constructed |
| No Revisions: |
| Revised: |
| Void: |

| | | | |
|--|--------------------------|--|--|
| I-25 MAINLINE IRRIGATION CULVERT CROSS SECTIONS | | | |
| Designer: | Structure Numbers | | |
| Detailer: | | | |
| Sheet Subset: CBC | Subset Sheets: C8 of C14 | | |

| |
|-------------------------|
| Project No./Code |
| IM 2053-221 |
| 18357 |
| Sheet Number 277 |

jone6773 2:43:52 PM pw:\CP-PWS-1501.pbs\j.com\PBS\PM\Documents\Transportation\Surface Transportation\Projects\100027309 I-25 Hydraulics\Drawings\18357HYDR_DFP_Culverts.dgn

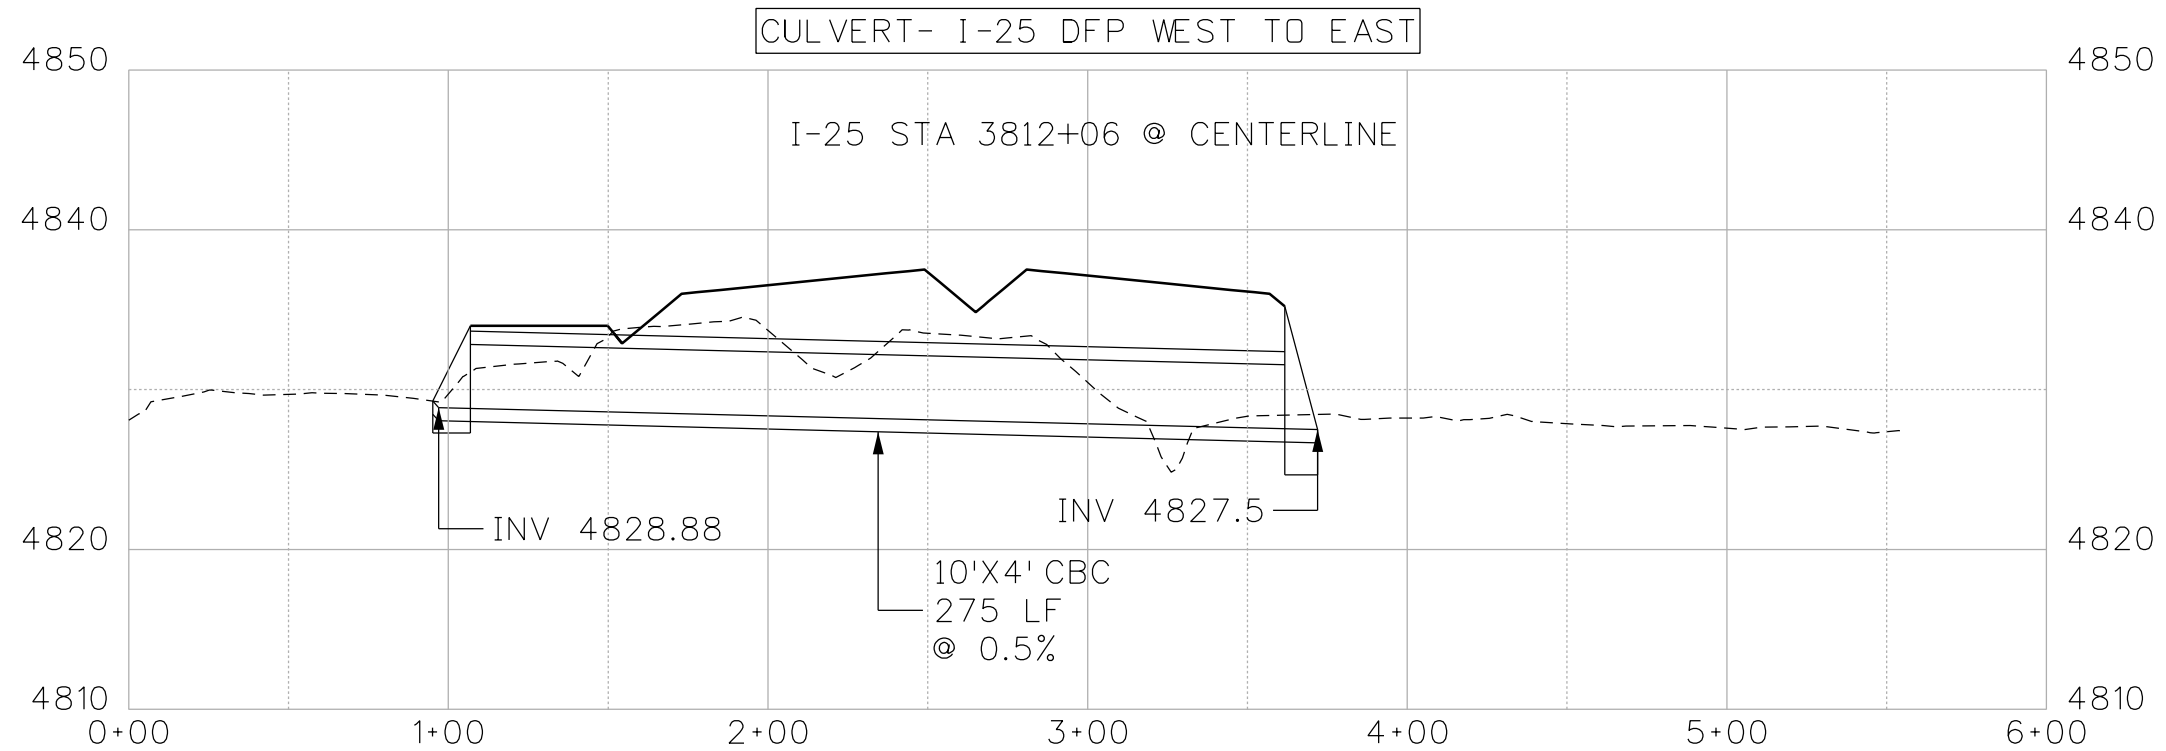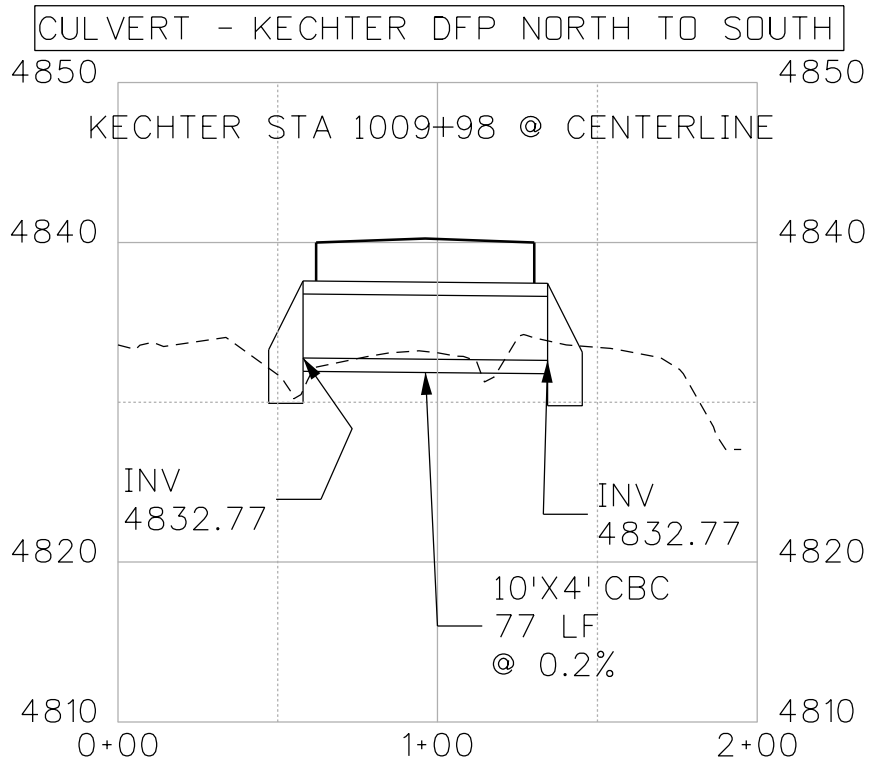

| | |
|---------------------------------------|--|
| Print Date: 10/9/2015 | |
| File Name: 18357HYDR_DFP_Culverts.dgn | |
| Horiz. Scale: 1:60 | Vert. Scale: |
| Unit Information | Unit Leader Initials: |
| ATKINS | 4601 DTC Boulevard, Suite 700 Denver, CO 80237 Phone: (303) 221-7275 Fax: (303) 221-7276 |

| Sheet Revisions | | |
|-----------------|----------|-------|
| Date: | Comments | Init. |
| | | |
| | | |
| | | |

Colorado Department of Transportation





2207 East Highway 402
 Loveland, CO 80537
 Phone: 970-622-1268 FAX: 970-669-0289

Region 4 **JFF**

| |
|-----------------------|
| As Constructed |
| No Revisions: |
| Revised: |
| Void: |

| | | | |
|--|--------------------------|--|--|
| I-25 MAINLINE IRRIGATION CULVERT CROSS SECTIONS | | | |
| Designer: | Structure Numbers | | |
| Detailer: | | | |
| Sheet Subset: CBC | Subset Sheets: C9 of C14 | | |

| |
|-------------------------|
| Project No./Code |
| IM 2053-221 |
| 18357 |
| Sheet Number 278 |

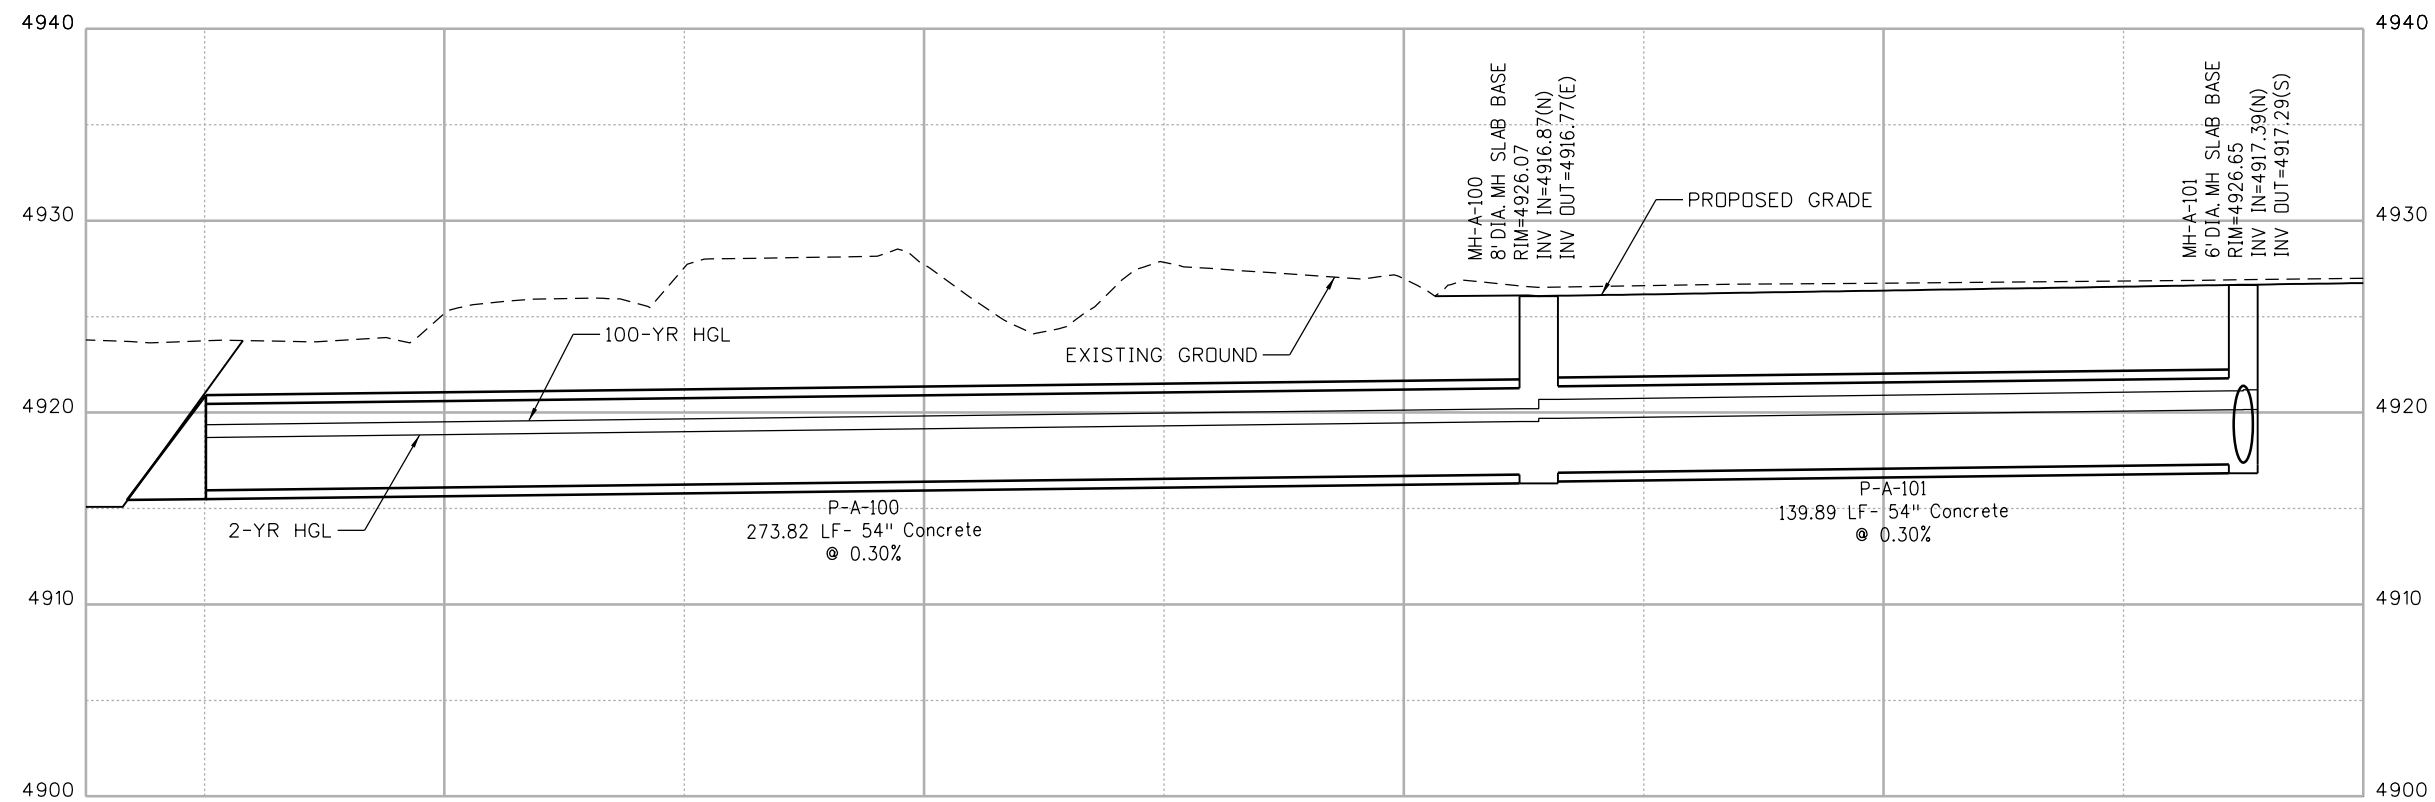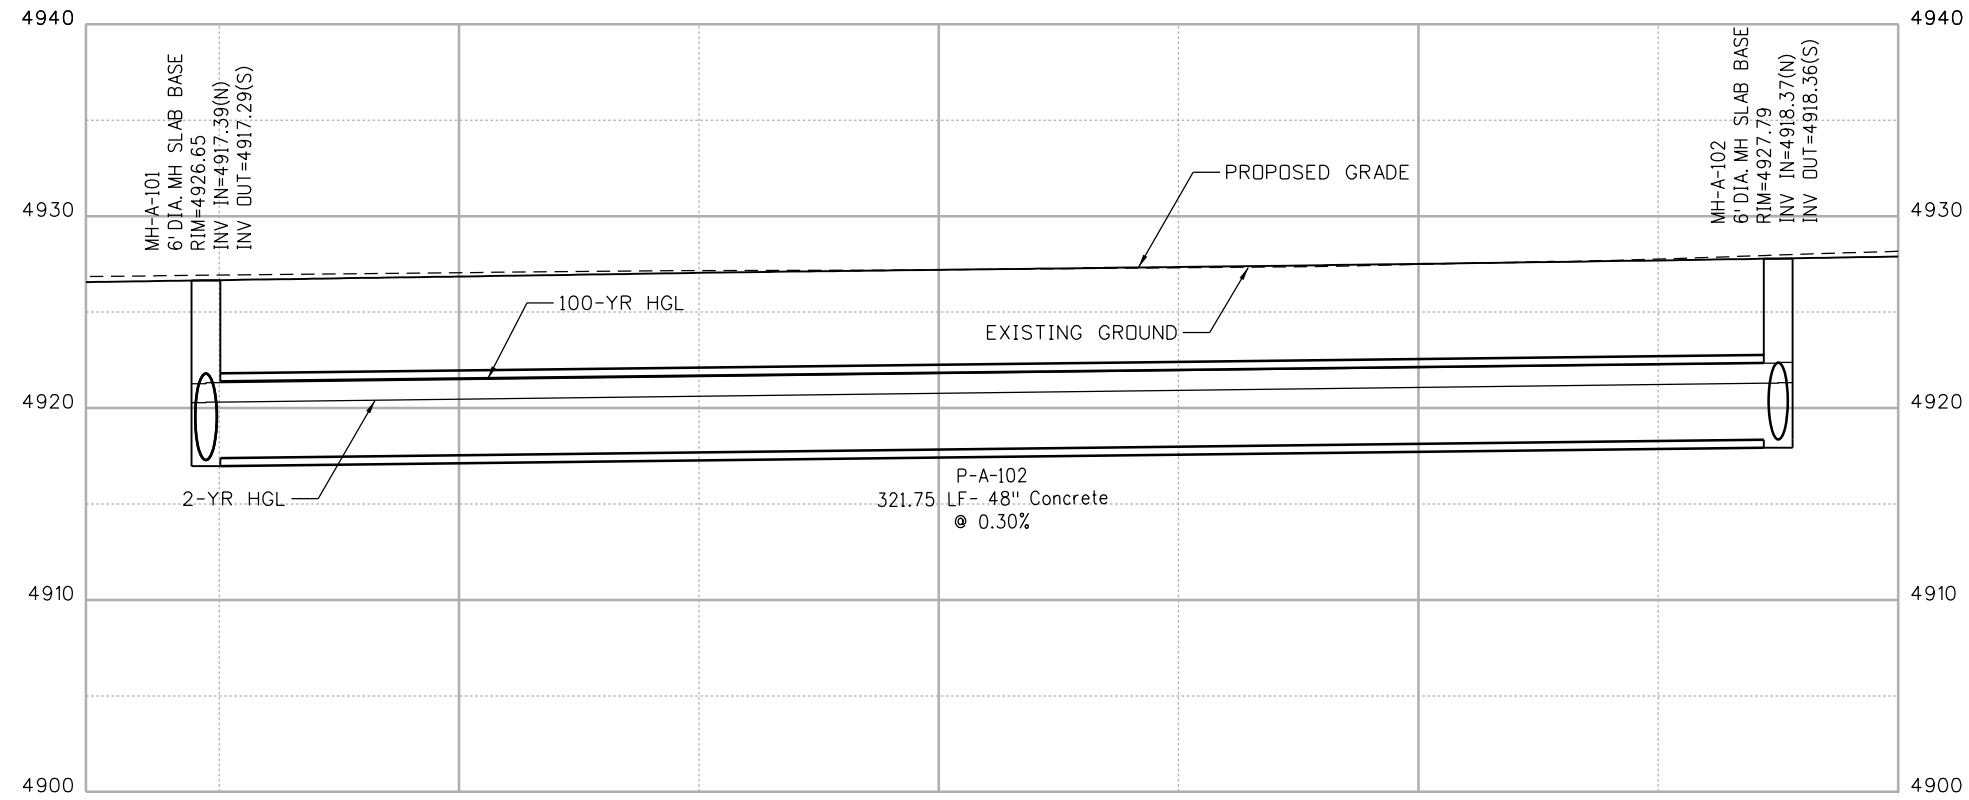

larry.nichols
 10/7/2015 2:47:17 PM
 c:\pwwork\psjpw1\common\dms4327\18357HYDR_Profiles-TSH.dgn
 DGN MODEL:Sheet_01

Print Date: 10/7/2015
 File Name: 18357HYDR_Profiles-TSH.dgn
 Horiz. Scale: 1:40 Vert. Scale: As Noted

TSIOUVARAS SIMMONS HOLDERNESS
 CONSULTING ENGINEERS

| Sheet Revisions | | |
|-----------------|----------|-------|
| Date: | Comments | Init. |
| | | |
| | | |
| | | |



Colorado Department of Transportation
 Region 4
 2207 East Highway 402
 Loveland, CO 80537
 Phone: 970-622-1268 FAX: 970-669-0289
JFF

| |
|-----------------------|
| As Constructed |
| No Revisions: |
| Revised: |
| Void: |

I-25 MAINLINE DRAINAGE PROFILE

| | |
|-------------------|---------------------------|
| Designer: | Structure Numbers |
| Detailer: | |
| Sheet Subset: CBC | Subset Sheets: C10 of C14 |

| |
|-------------------------|
| Project No./Code |
| IM 0253-221 |
| 18357 |
| Sheet Number 279 |

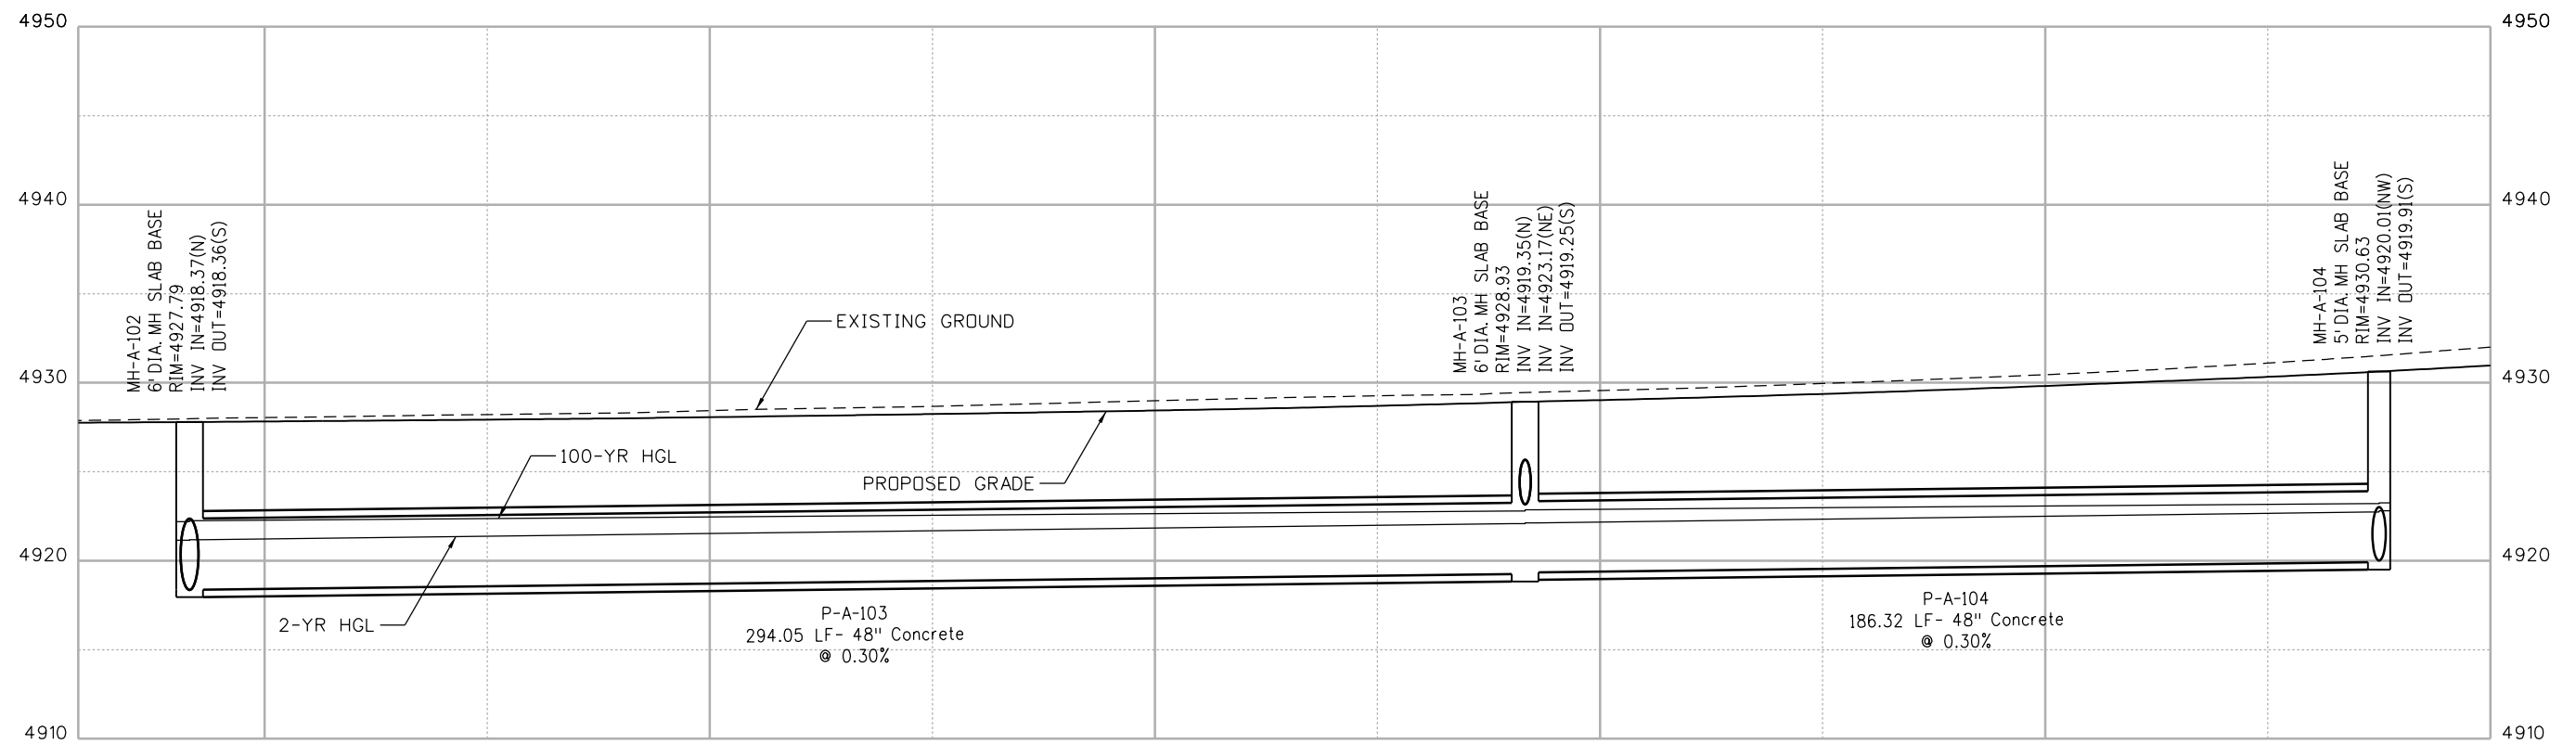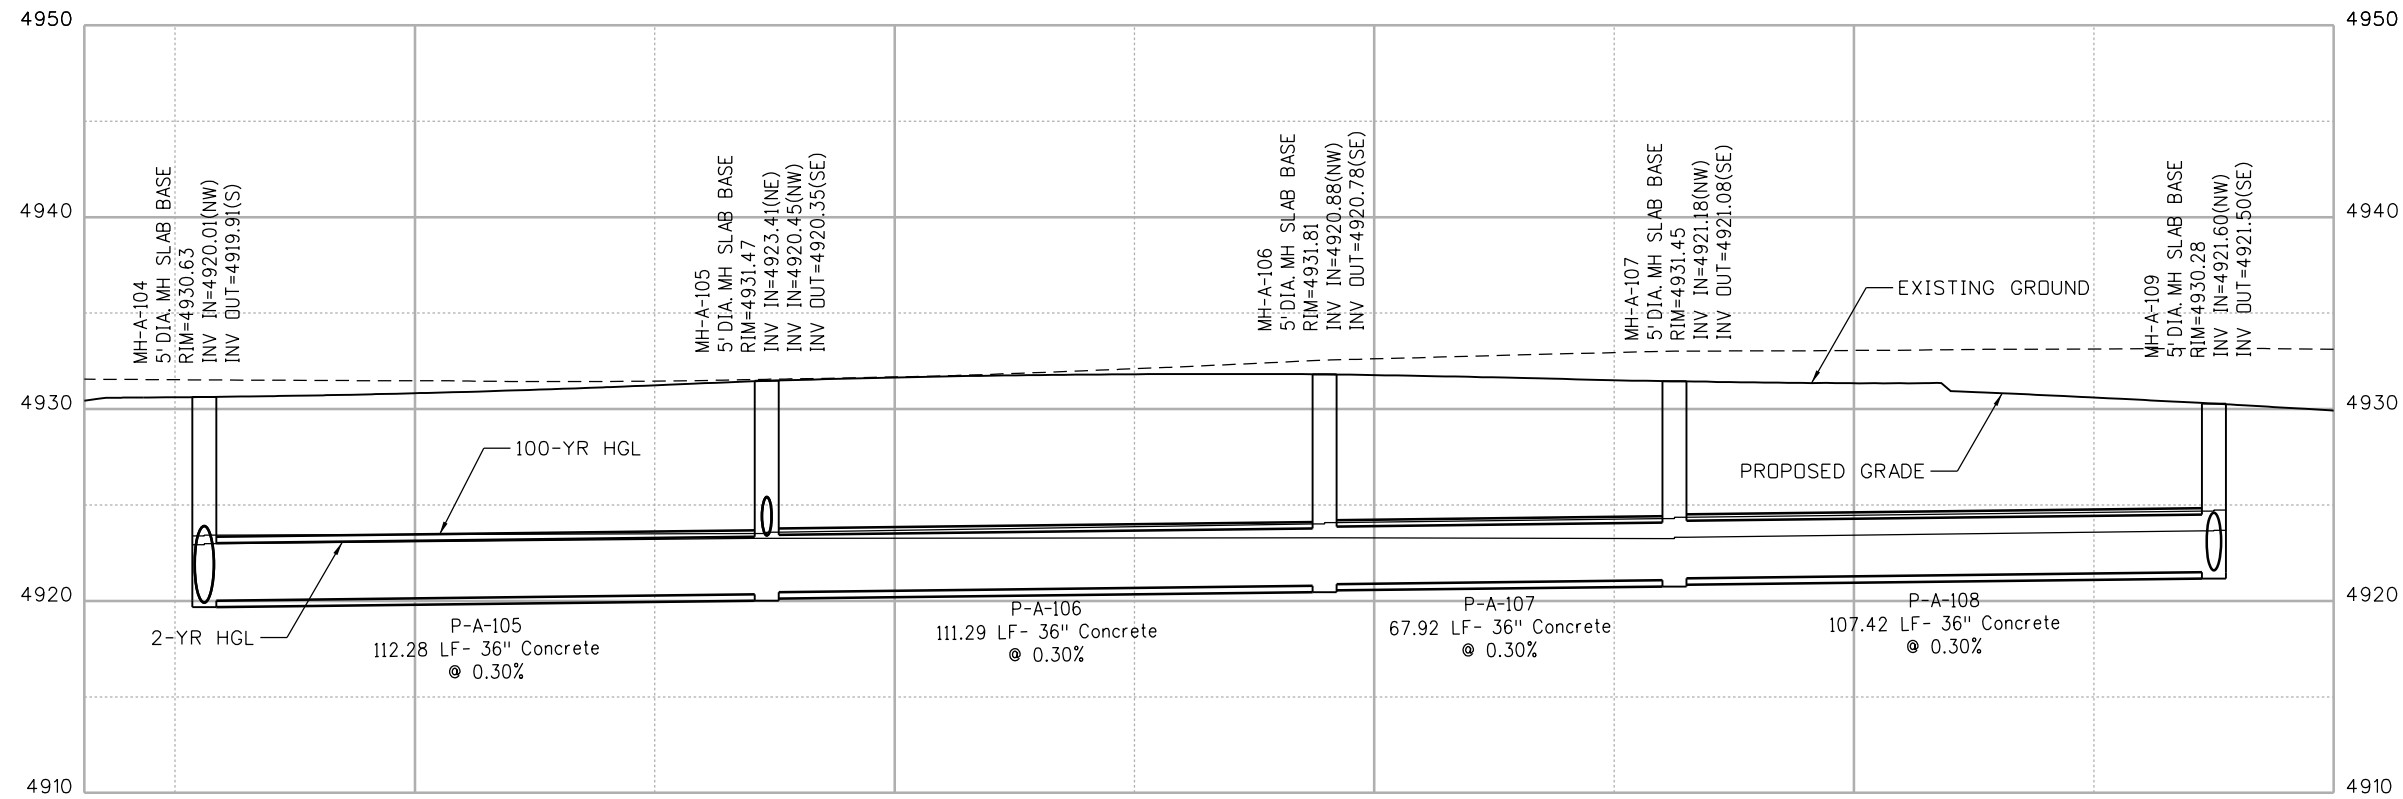

larry.nichols
 10/7/2015 2:48:09 PM
 c:\pw_work\psipw1\common\dms24327\18357HYDR_Profiles-TSH.dgn
 DGN MODEL_Sheet_02

Print Date: 10/7/2015
 File Name: 18357HYDR_Profiles-TSH.dgn
 Horiz. Scale: 1:40 Vert. Scale: As Noted



| Sheet Revisions | | |
|-----------------|----------|-------|
| Date: | Comments | Init. |
| | | |
| | | |
| | | |



Colorado Department of Transportation

 2207 East Highway 402
 Loveland, CO 80537
 Phone: 970-622-1268 FAX: 970-669-0289
Region 4 **JFF**

| As Constructed |
|----------------|
| No Revisions: |
| Revised: |
| Void: |

| I-25 MAINLINE DRAINAGE PROFILE | | |
|--------------------------------|---------------------------|--|
| Designer: | Structure Numbers | |
| Detailer: | | |
| Sheet Subset: CBC | Subset Sheets: C11 of C14 | |

| Project No./Code |
|------------------|
| IM 0253-221 |
| 18357 |
| Sheet Number 280 |

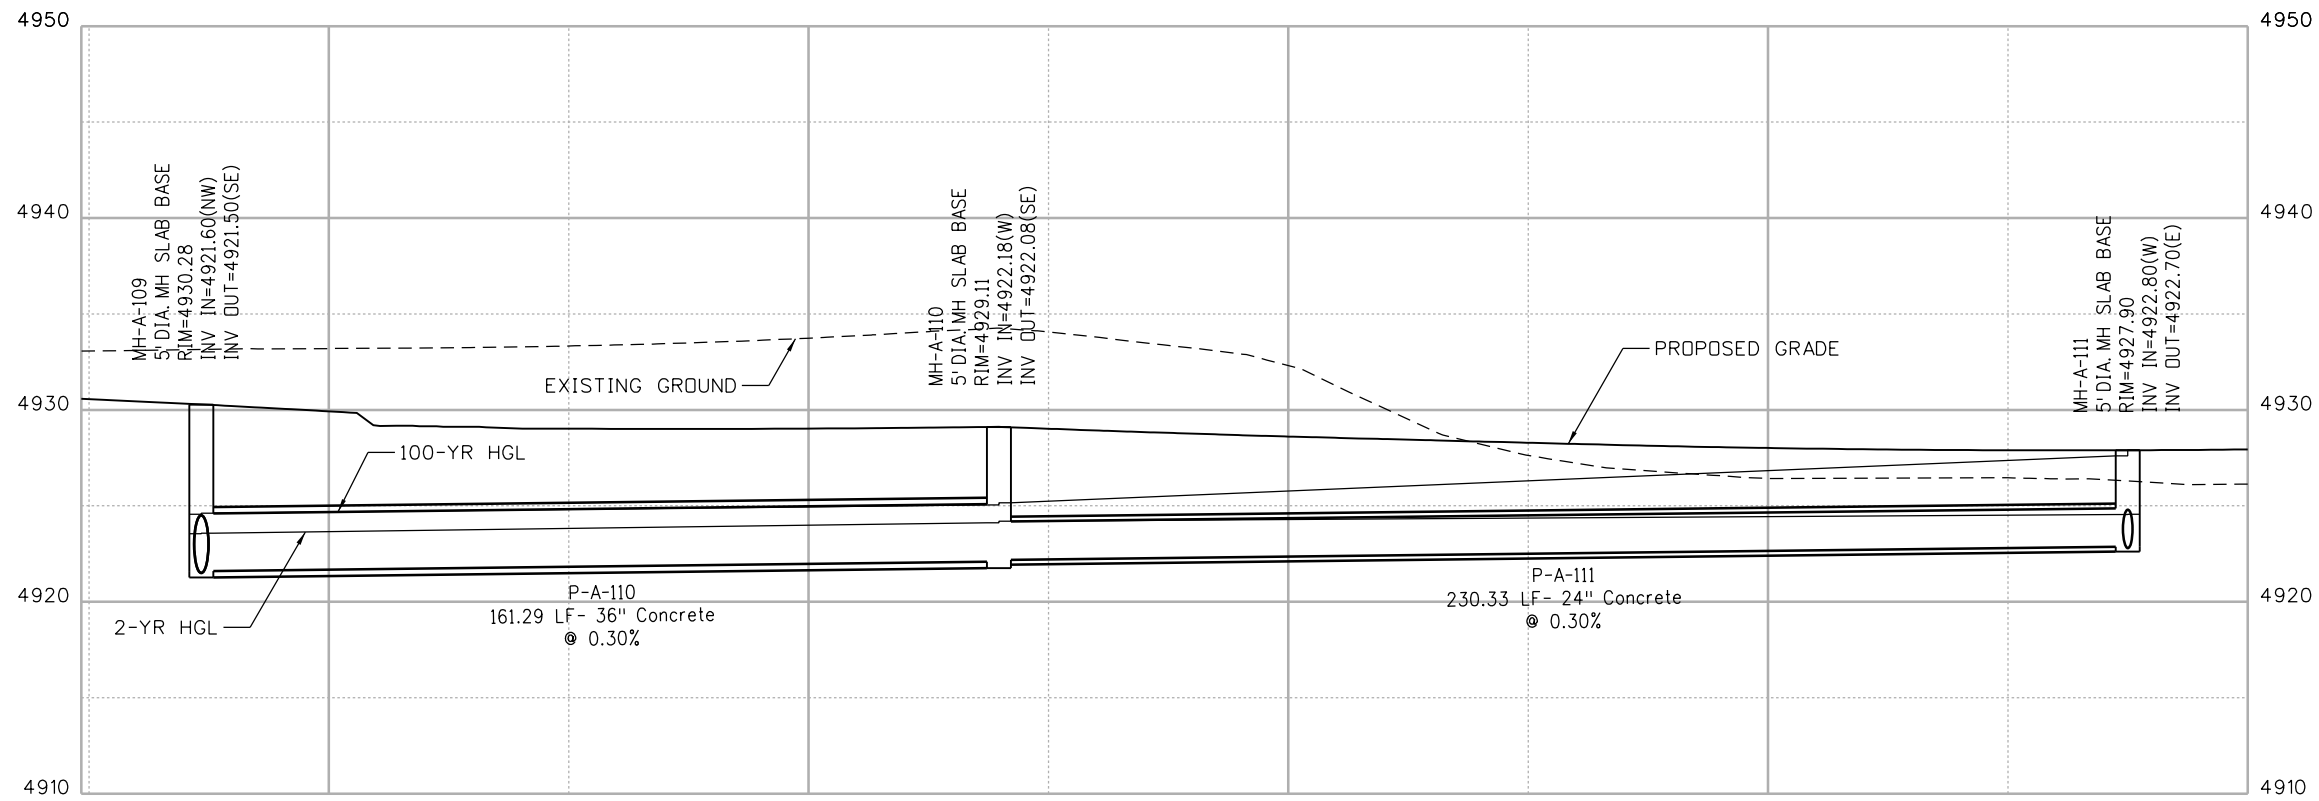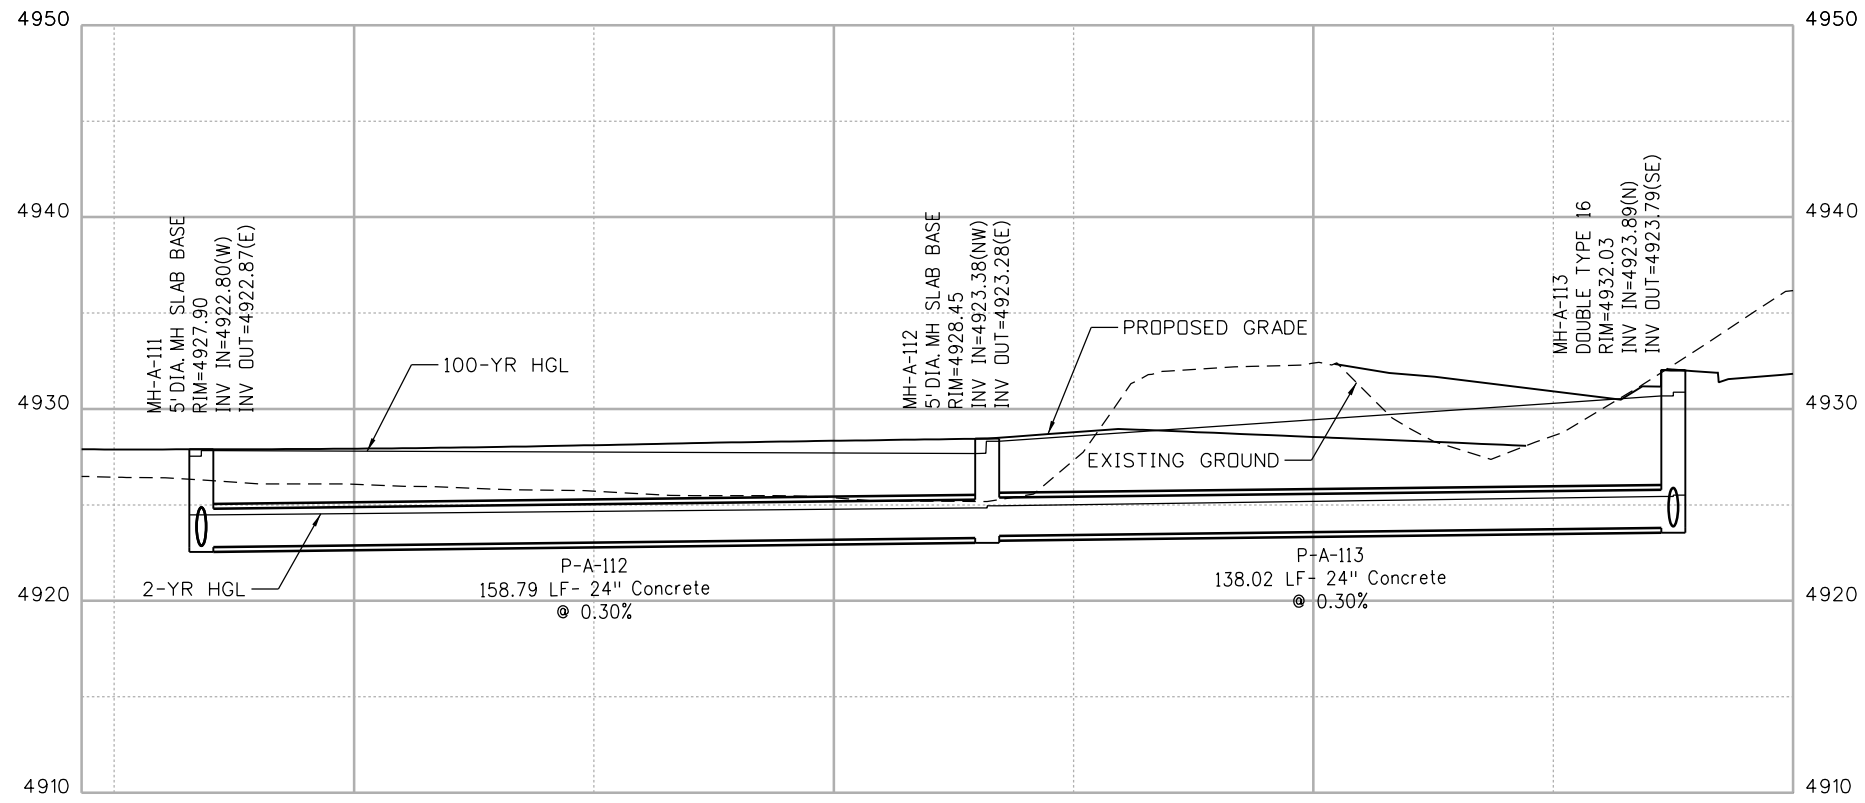

larry.nichols
 10/7/2015 2:48:39 PM
 c:\pwork\pjsipw1\common\dms24327\18357HYDR_Profiles-TSH.dgn
 DGN MODEL:Sheet_03

Print Date: 10/7/2015
 File Name: 18357HYDR_Profiles-TSH.dgn
 Horiz. Scale: 1:40 Vert. Scale: As Noted



| Sheet Revisions | | |
|-----------------|----------|-------|
| Date: | Comments | Init. |
| | | |
| | | |
| | | |

Colorado Department of Transportation


 Region 4
 2207 East Highway 402
 Loveland, CO 80537
 Phone: 970-622-1268 FAX: 970-669-0289
JFF

| As Constructed |
|----------------|
| No Revisions: |
| Revised: |
| Void: |

| I-25 MAINLINE DRAINAGE PROFILE | | |
|--------------------------------|---------------------------|--|
| Designer: | Structure Numbers | |
| Detailer: | | |
| Sheet Subset: CBC | Subset Sheets: C12 of C14 | |

| Project No./Code |
|------------------|
| IM 0253-221 |
| 18357 |
| Sheet Number 281 |

larry.nichols
 10/7/2015 2:49:20 PM
 c:\pw_work\pjsipw1\common\dms4327\18357HYDR_Profiles-TSH.dgn
 DGN MODEL_Sheet_04

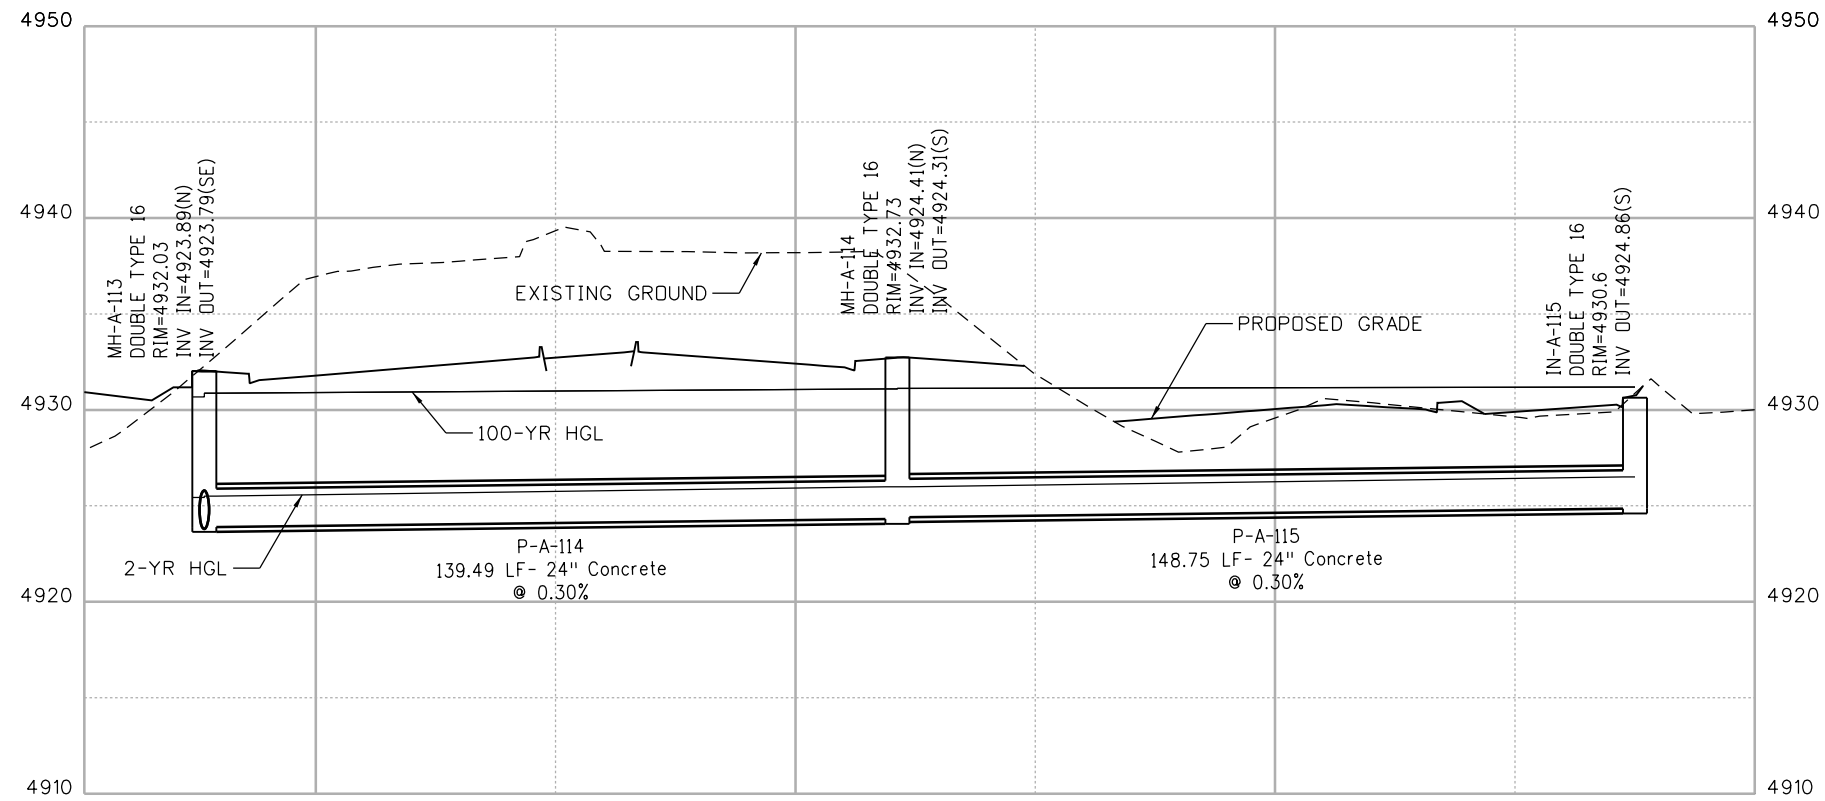

Print Date: 10/7/2015
 File Name: 18357HYDR_Profiles-TSH.dgn
 Horiz. Scale: 1:40 Vert. Scale: As Noted



| Sheet Revisions | | |
|-----------------|----------|-------|
| Date: | Comments | Init. |
| | | |
| | | |
| | | |



Colorado Department of Transportation

 2207 East Highway 402
 Loveland, CO 80537
 Phone: 970-622-1268 FAX: 970-669-0289
Region 4 **JFF**

| As Constructed |
|----------------|
| No Revisions: |
| Revised: |
| Void: |

| I-25 MAINLINE DRAINAGE PROFILE | | | |
|--------------------------------|---------------------------|---------------|-----|
| Designer: | Structure Numbers | Sheet Subset: | CBC |
| Detailer: | Subset Sheets: C13 of C14 | | |

| Project No./Code |
|------------------|
| IM 0253-221 |
| 18357 |
| Sheet Number 282 |

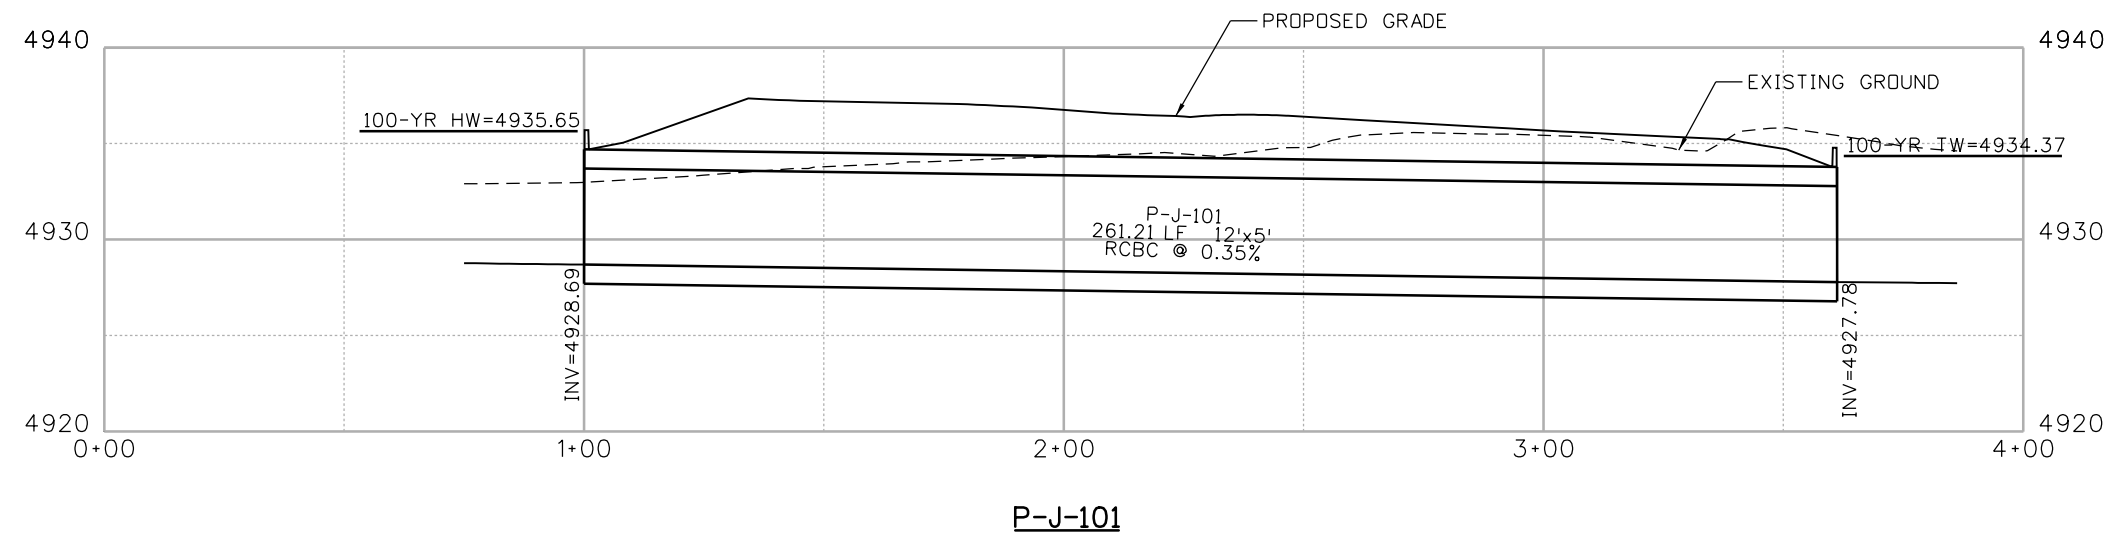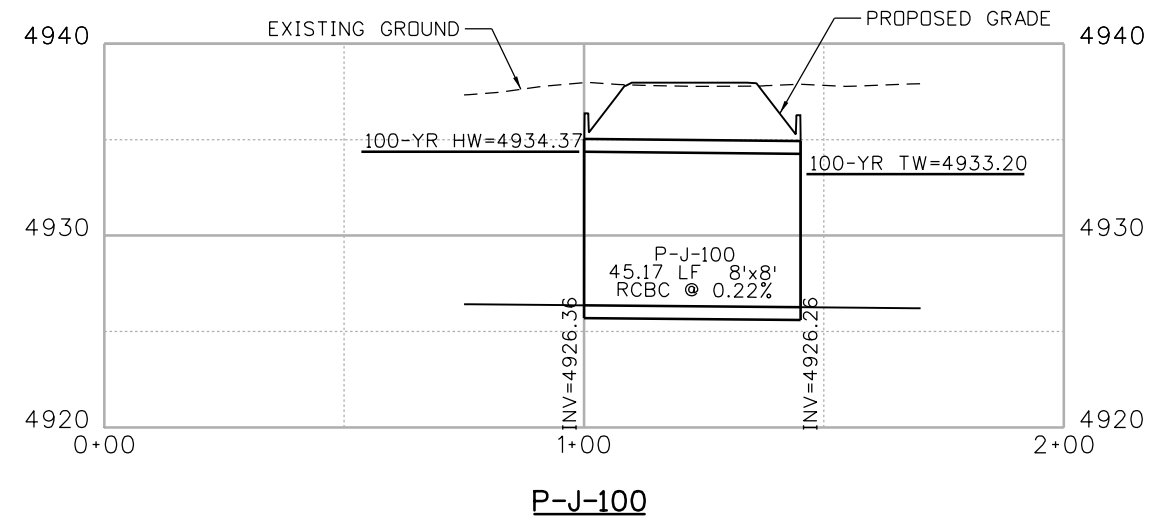

larry.nichols
 10/7/2015 1:39:32 PM
 c:\pw_work\pjsipw1\common\dms24327\18357HYDR_Profiles-TSH.dgn
 DGN MODEL:Sheet_05

Print Date: 10/7/2015
 File Name: 18357HYDR_Profiles-TSH.dgn
 Horiz. Scale: 1:40 Vert. Scale: As Noted

| Sheet Revisions | | |
|-----------------|----------|-------|
| Date: | Comments | Init. |
| | | |
| | | |
| | | |

Colorado Department of Transportation

 2207 East Highway 402
 Loveland, CO 80537
 Phone: 970-622-1268 FAX: 970-669-0289
Region 4 **JFF**

| |
|-----------------------|
| As Constructed |
| No Revisions: |
| Revised: |
| Void: |


I-25 MAINLINE DRAINAGE PROFILE

| | |
|--------------------------|---|
| Designer: | Structure Numbers: |
| Detailer: | |
| Sheet Subset: CBC | Subset Sheets: C14 of C14 |


| |
|-------------------------|
| Project No./Code |
| IM 0253-221 |
| 18357 |
| Sheet Number 283 |

dknight 7:59:52 AM M:\PROJECTS\292.02 I-25 Reconstruction, SH 392 to SH 14 (10#2)\Structural\Kechter Road Bridge\Sheet Files\18357BRDG_KR_Bridge01 (2015-09-24).dgn

| Design | | Detail | | Quantities | |
|-------------|------|---------|-------------|------------|------|
| INITIAL | DATE | INITIAL | DATE | INITIAL | DATE |
| Designed By | MRM | 3/15 | Detailed By | MRM | 2/15 |
| Checked By | SDL | 9/15 | Checked By | MRM | 3/15 |
| | | | | Checked By | SDL |
| | | | | Checked By | 9/15 |

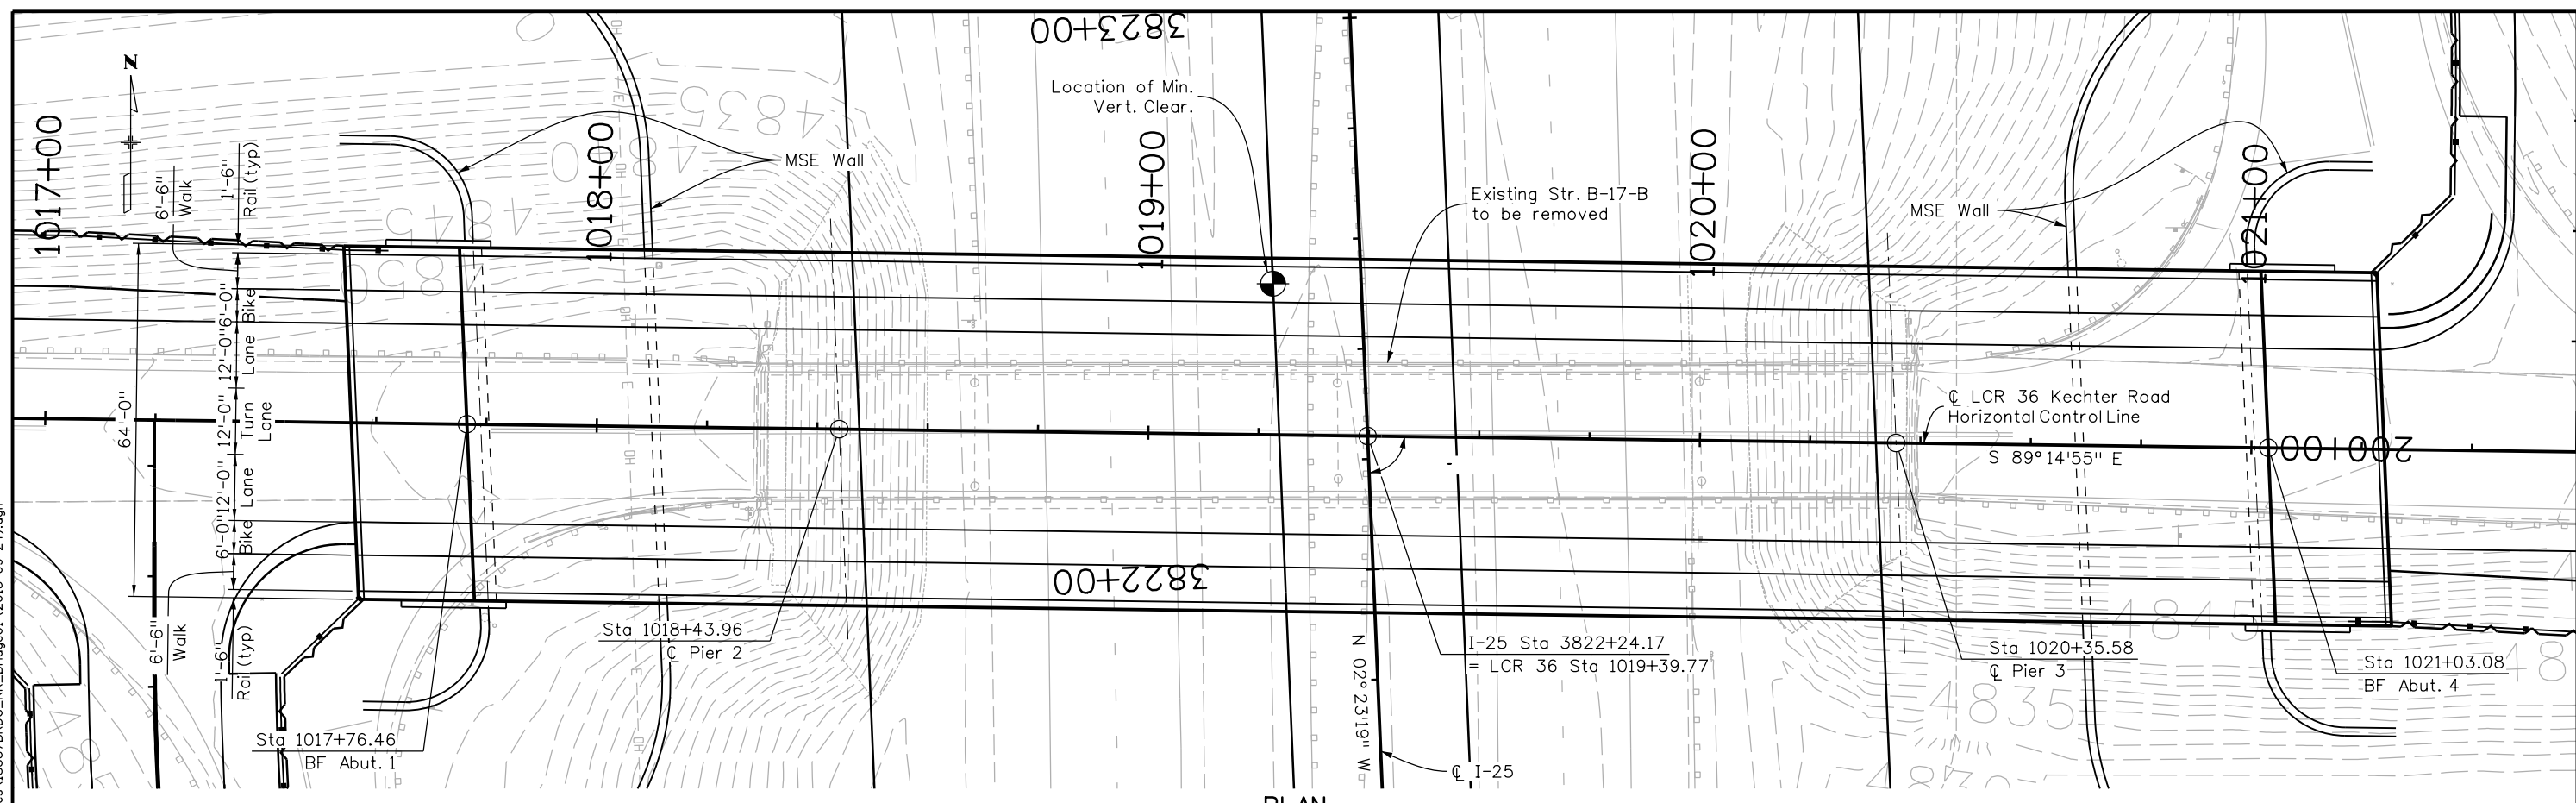

PLAN

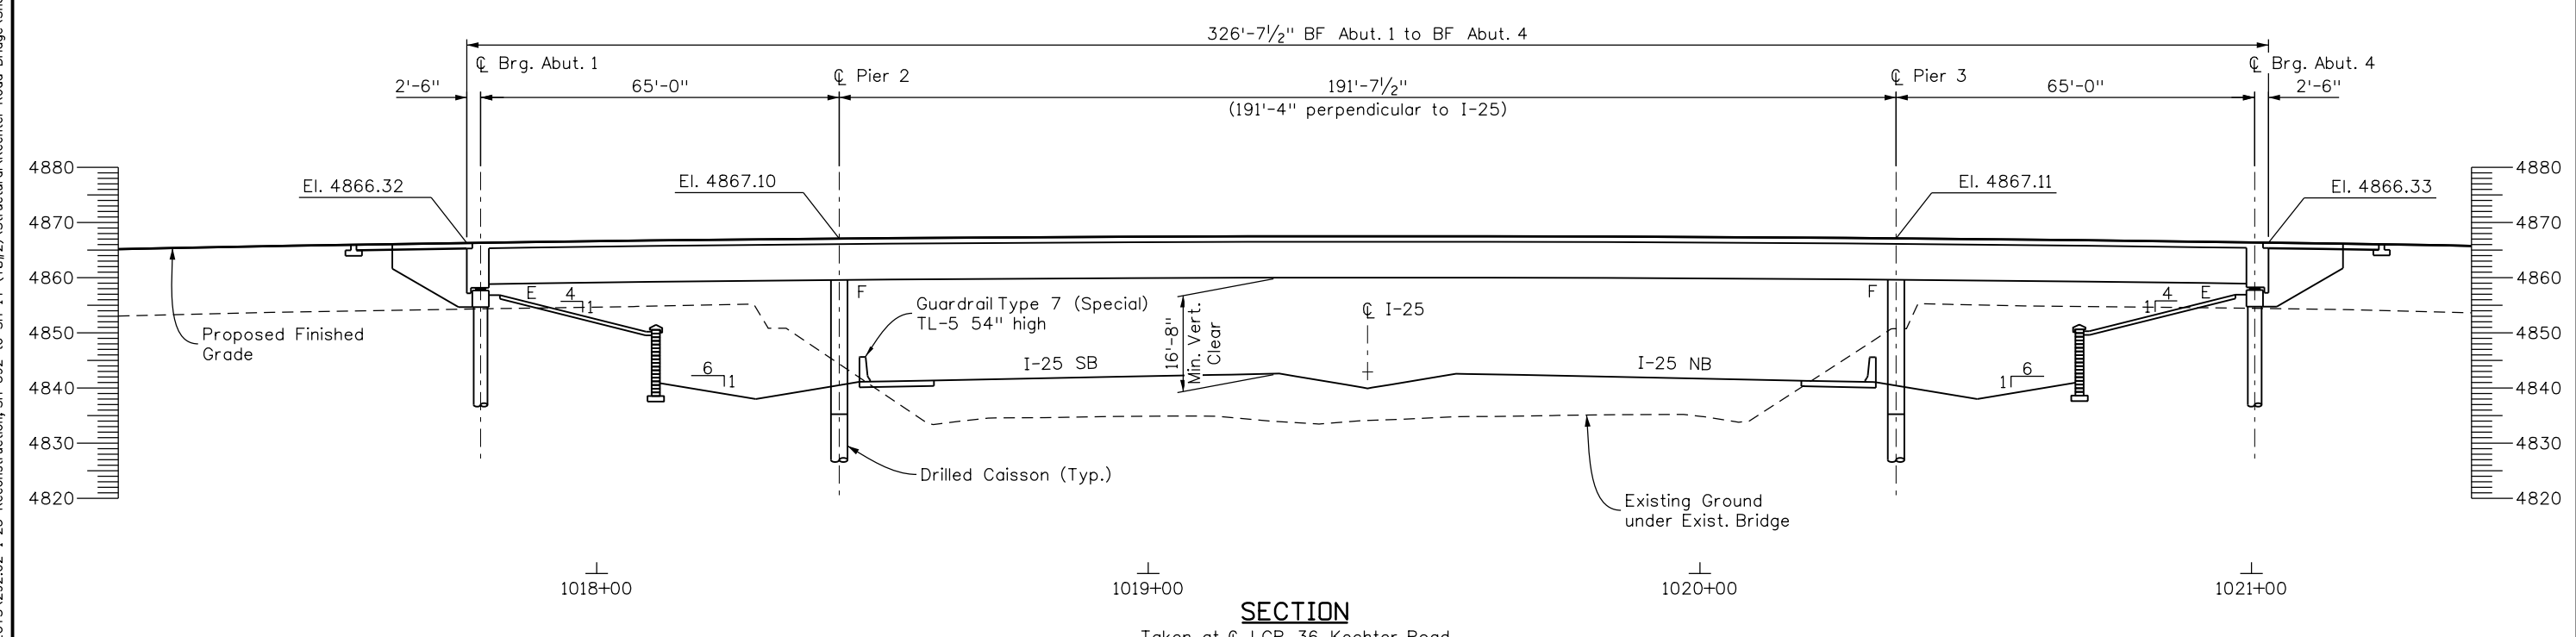

SECTION

Taken at \bar{C} LCR 36 Kechter Road

Print Date: 10/6/2015
 File Name: 18357BRDG_KR_Bridge01 (2015-09-24).dgn
 Horiz. Scale: 1:30 Vert. Scale: As Noted
 Prime Consultant: **ATKINS**
 Sub-Consultant: **RockSol** Consulting Group, Inc.

| Sheet Revisions | | |
|-----------------|----------|-------|
| Date: | Comments | Init. |
| | | |
| | | |
| | | |

Colorado Department of Transportation
 2207 East Highway 402
 Loveland, Co 80537
 Phone: 970-622-1268 FAX: 970-669-0289
 Region 4 JFF

As Constructed
 No Revisions:
 Revised:
 Void:



I-25 RECONSTRUCTION SH392 TO SH14
 KECHTER ROAD BRIDGE OVER I-25
 GENERAL LAYOUT: PLAN & ELEVATION
 Designer: M. Merklinger
 Detailer: D. Knight
 Sheet Subset: BRIDGE
 Structure Numbers
 Subset Sheets: B1 of B17

Project No./Code
 IM 0253-221
 18357
 Sheet Number 284

| Design | | Detail | | Quantities | |
|-------------|------|-------------|------|---------------|------|
| INITIAL | DATE | INITIAL | DATE | INITIAL | DATE |
| Designed By | MRM | Detailed By | MRM | Quantities By | MRM |
| Checked By | SDL | Checked By | MRM | Checked By | SDL |
| | 3/15 | | 3/15 | | 9/15 |

dknight 8:00:41 AM M:\PROJECTS\292.02 I-25 Reconstruction, SH 392 to SH 14 (10#2)\Structural\Kechter Road Bridge\Sheet Files\18357BRDG_KR_Bridge02 (2015-09-24).dgn

- (A) = Limits of Structural Concrete Stain federal color 22648 on cast-in-place portions of Superstructure
- (B) = Limits of Structural Concrete Stain federal color 20252 on precast superstructure exterior girders only
- (C) = Limits of Structural Concrete Stain federal color 22648 on Piers

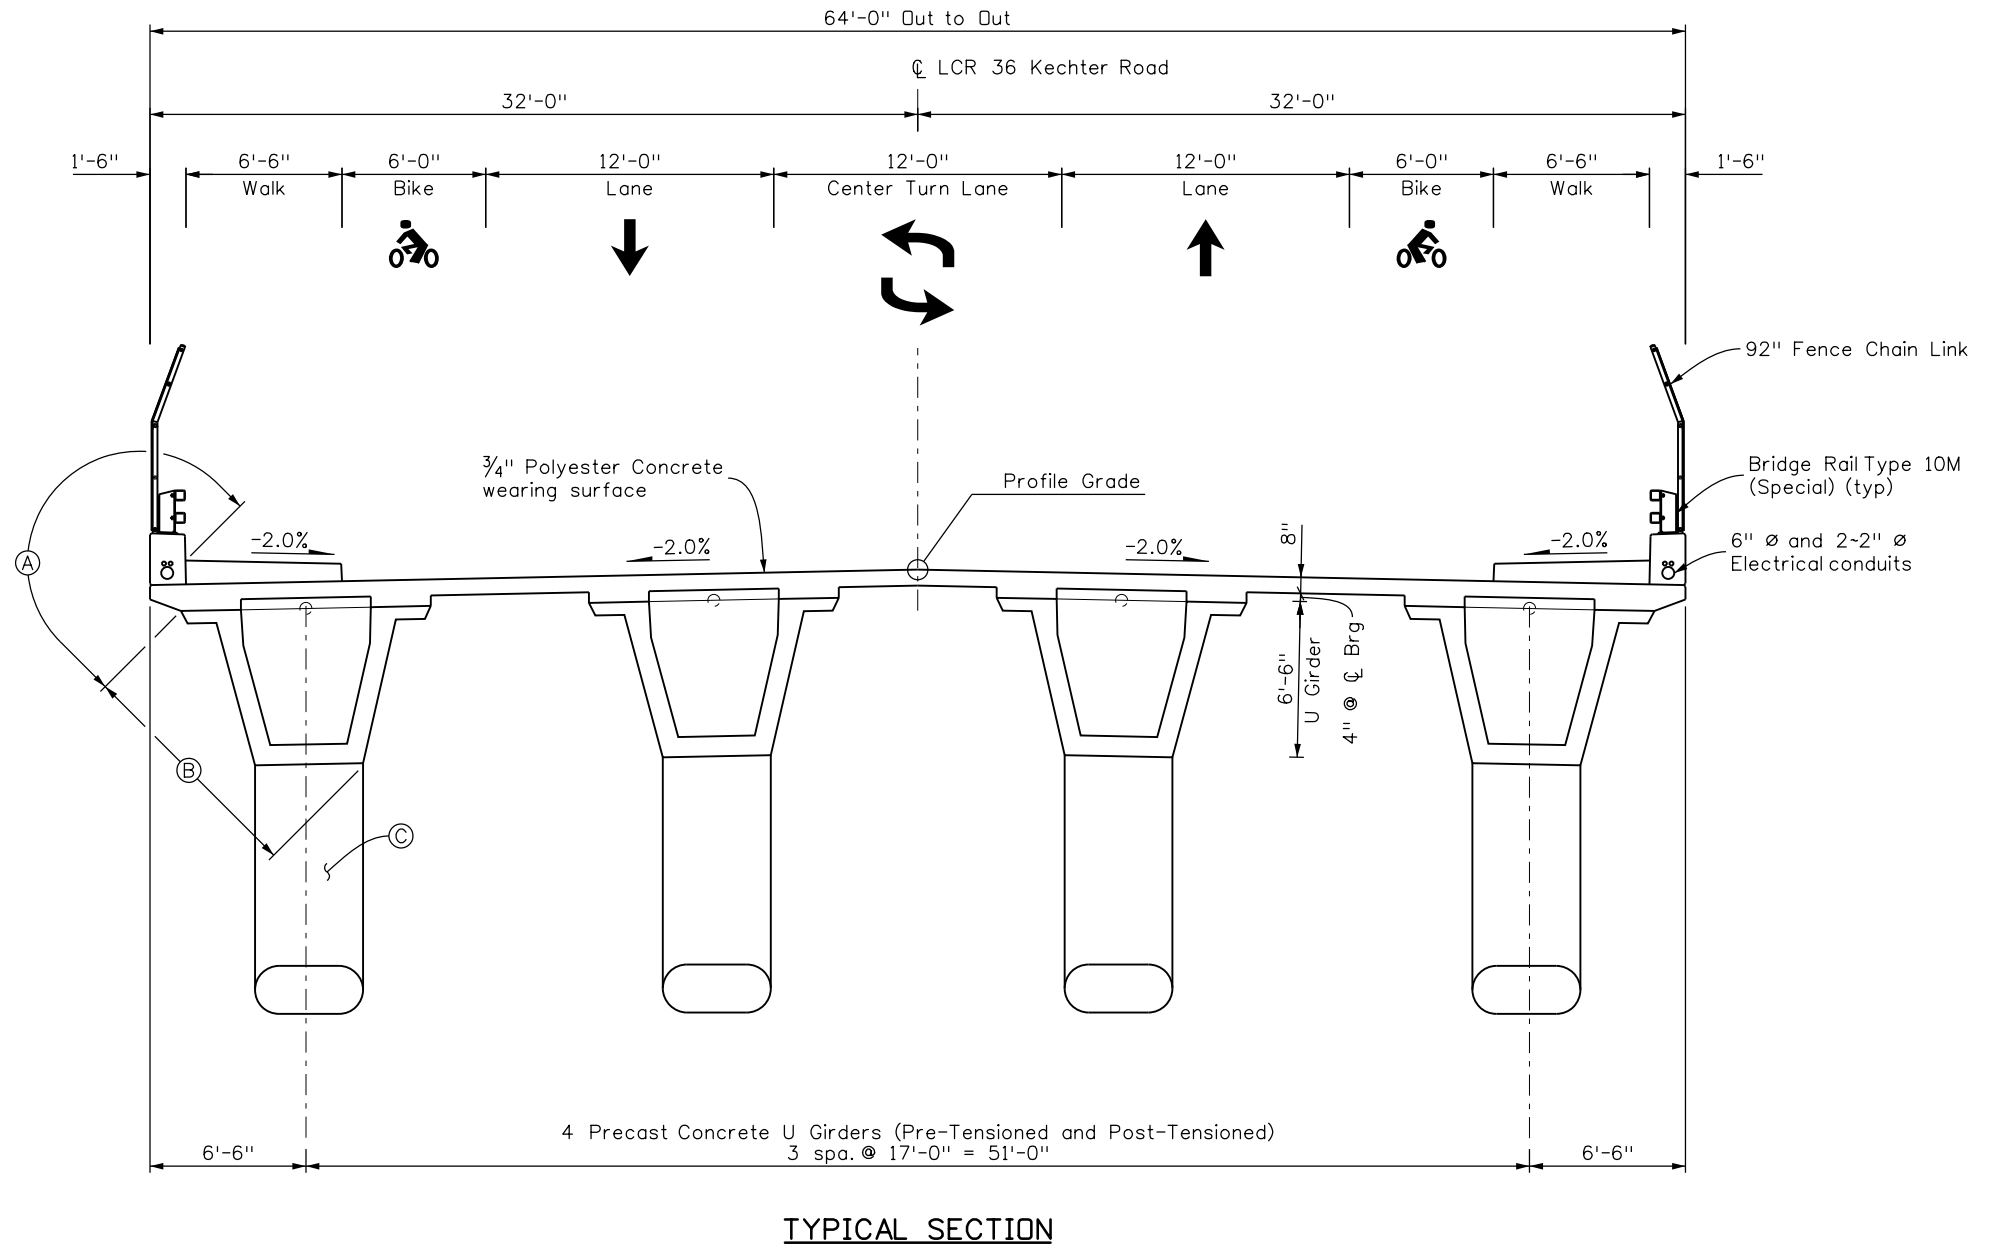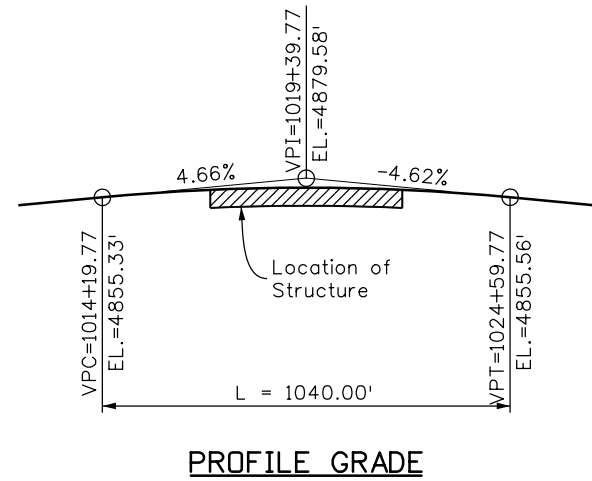

| |
|--|
| Print Date: 10/6/2015 |
| File Name: 18357BRDG_KR_Bridge02 (2015-09-24).dgn |
| Horiz. Scale: 1:8 Vert. Scale: As Noted |
| Prime Consultant ATKINS |
| Sub-Consultant RockSol Consulting Group, Inc. |

| Sheet Revisions | | |
|-----------------|----------|-------|
| Date: | Comments | Init. |
| | | |
| | | |
| | | |

Colorado Department of Transportation


2207 East Highway 402
Loveland, Co 80537
Phone: 970-622-1268 FAX: 970-669-0289

Region 4 **JFF**

| |
|-----------------------|
| As Constructed |
| No Revisions: |
| Revised: |
| Void: |

| | |
|--|--------------------------|
| I-25 RECONSTRUCTION SH392 TO SH14 KECHTER ROAD BRIDGE OVER I-25 GENERAL LAYOUT: TYPICAL SECTION | |
| Designer: M. Merklinger | Structure Numbers |
| Detailer: D. Knight | |
| Sheet Subset: BRIDGE | Subset Sheets: B2 of B17 |


| |
|-------------------------|
| Project No./Code |
| IM 0253-221 |
| 18357 |
| Sheet Number 285 |

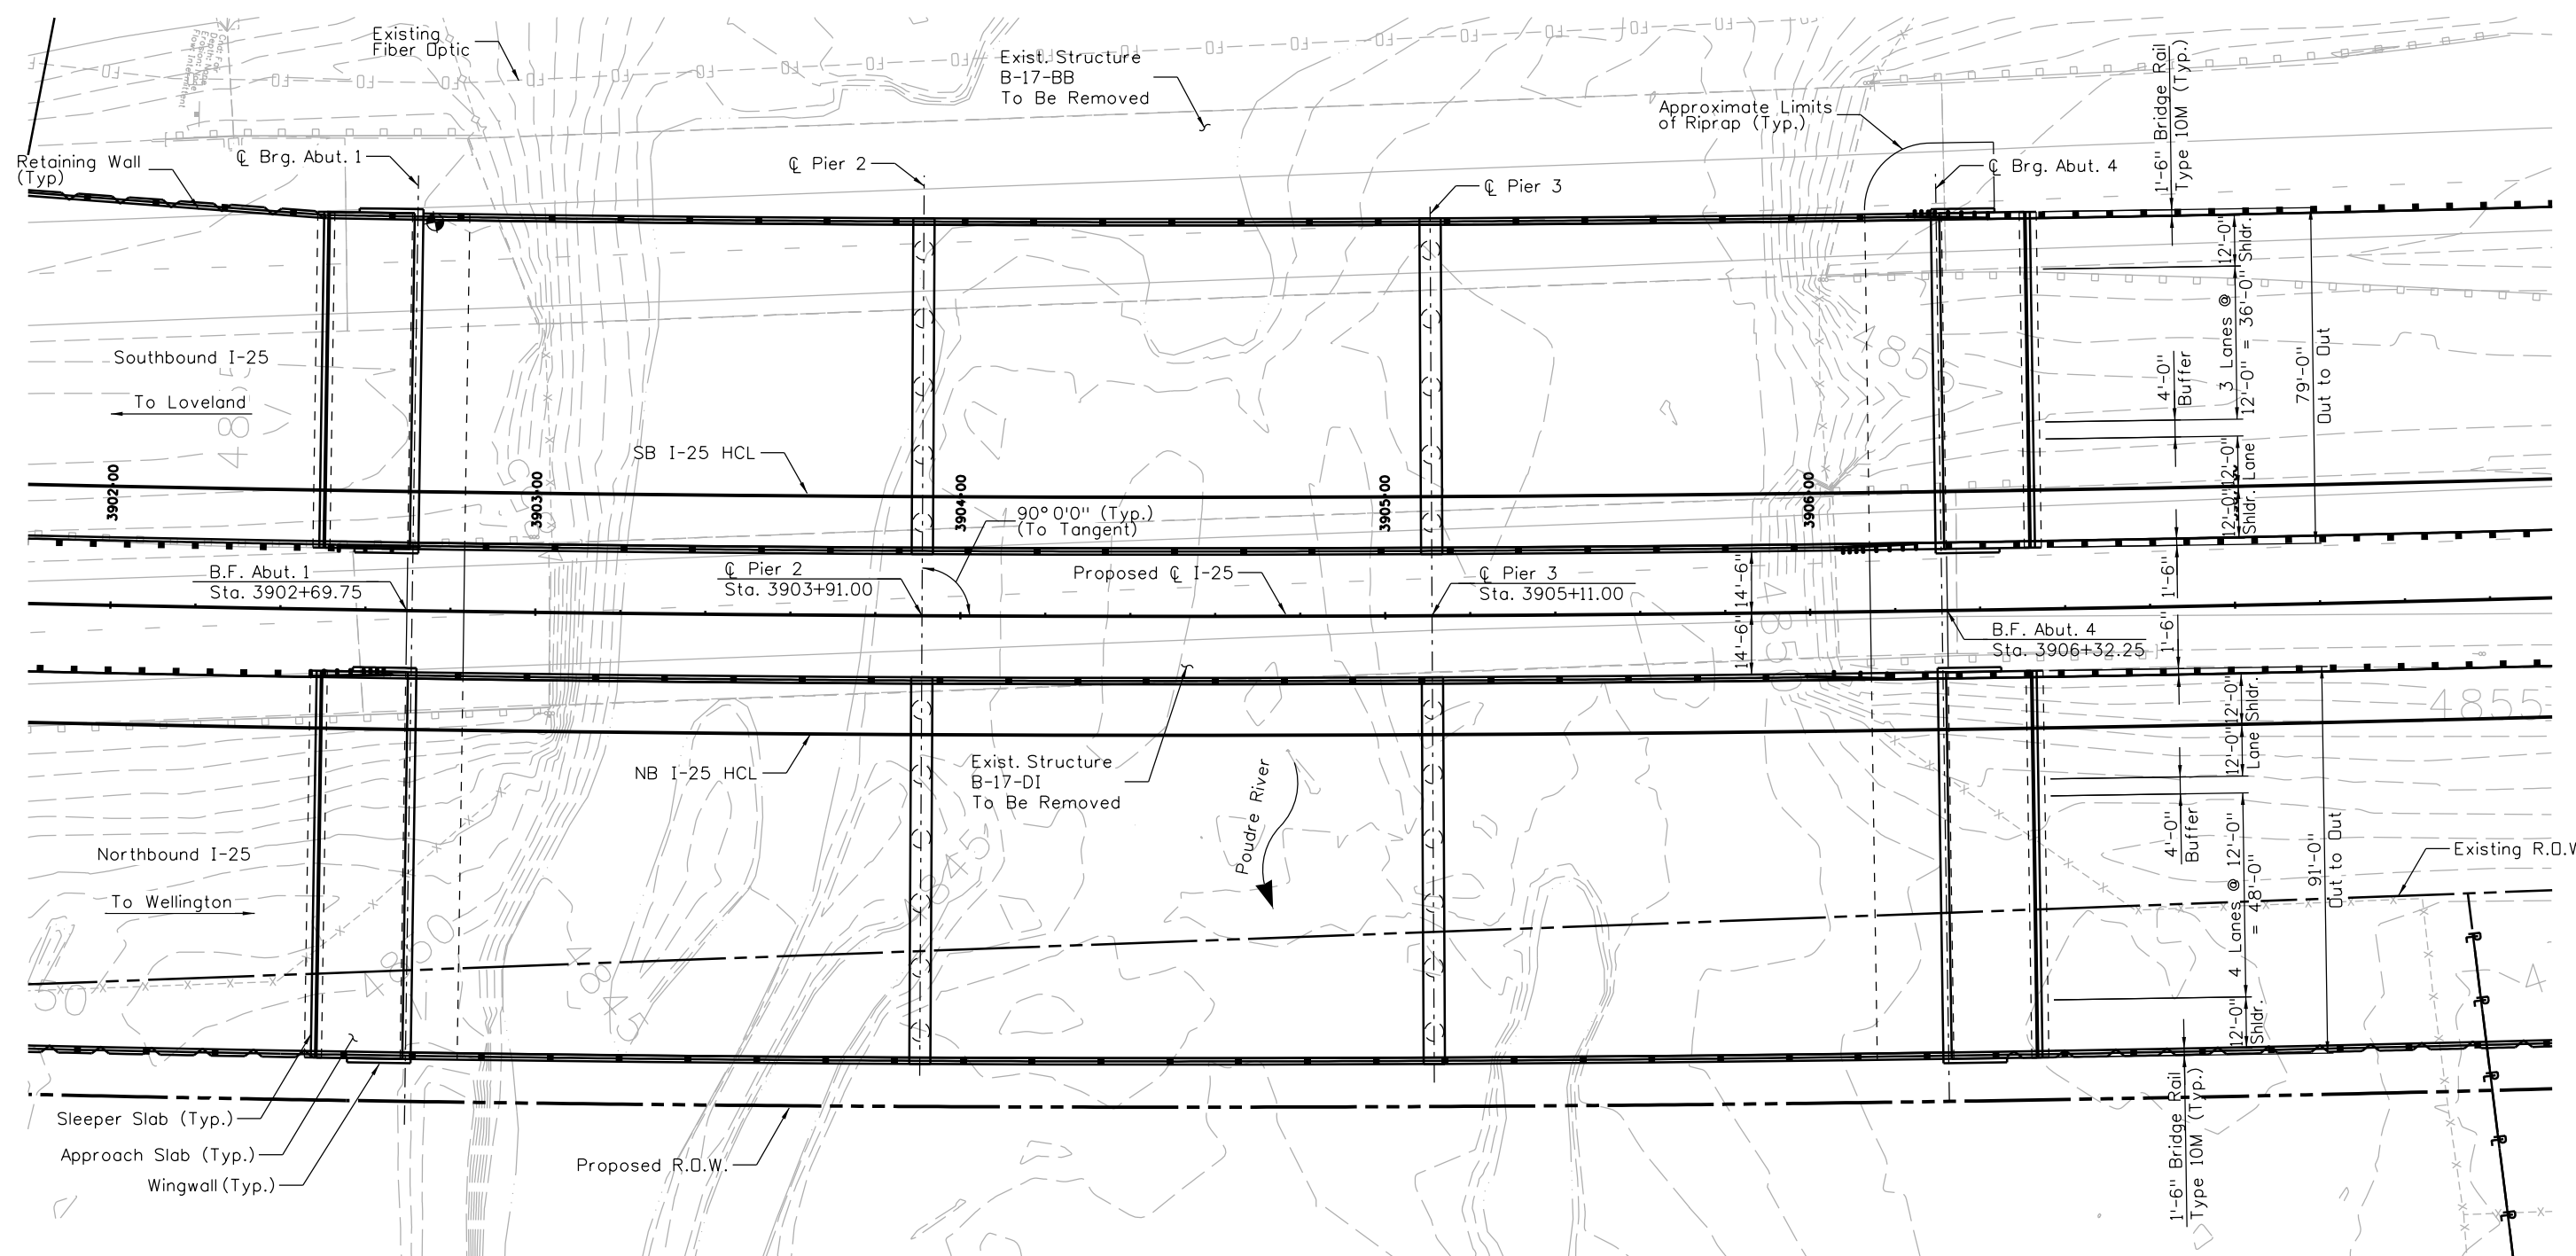

CURVE DATA
 I-25 HCL
 $\Delta = 11^\circ 07' 46''$ L
 $DC = 0^\circ 28' 33''$
 $T = 1173.06$
 $L = 2338.73$
 $R = 12040.00$
 $PI \text{ Sta. } 3898+60.41$



PLAN

Indicates point of Minimum Vertical Clearance

 

| | | | | | | | | | | | |
|---|--|------------------------|----------|---------------------------------------|--|----------------|---------------|--|------------------|---|--|
| Print Date: 10/9/2015 | | Sheet Revisions | | Colorado Department of Transportation | | As Constructed | | I-25 OVER POUDBE RIVER GENERAL LAYOUT (SHEET 1 OF 2) | | Project No./Code | |
| File Name: 18357BRDG_GenLayout01_Poudre.dgn | | Date: | Comments | Init. | 2207 East Highway 402 Loveland, CO 80537 Phone: 970-622-1268 FAX: 970-669-0289 | | No Revisions: | | IM 0253-221 | | |
| Horiz. Scale: 1:40 Vert. Scale: | | | | | Region 4 | | Revised: | | 18357 | | |
| Unit Information Unit Leader Initials: | | | | | JFF | | Void: | | Sheet Number 286 | | |
| ATKINS 7604 Technology Way, Suite 400 Denver, CO 80237 Phone: (303) 221-7275 Fax: (303) 221-7276 | | | | | | | | Designer: P. Fernandez Detailer: J. Persson Sheet Subset: BRIDGE | | Structure Numbers Subset Sheets: B3 of B17 | |

PERS6712 11:02:19 AM c:\pwwork\pbl\pers6712\dms61551\18357BRDG_GenLayout01_Poudre.dgn

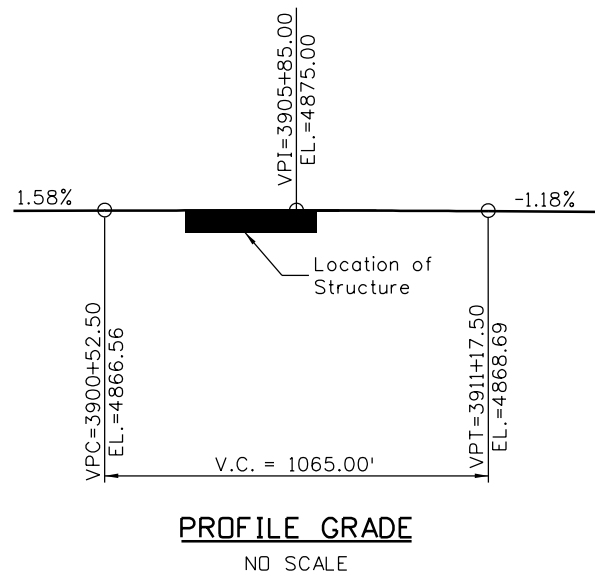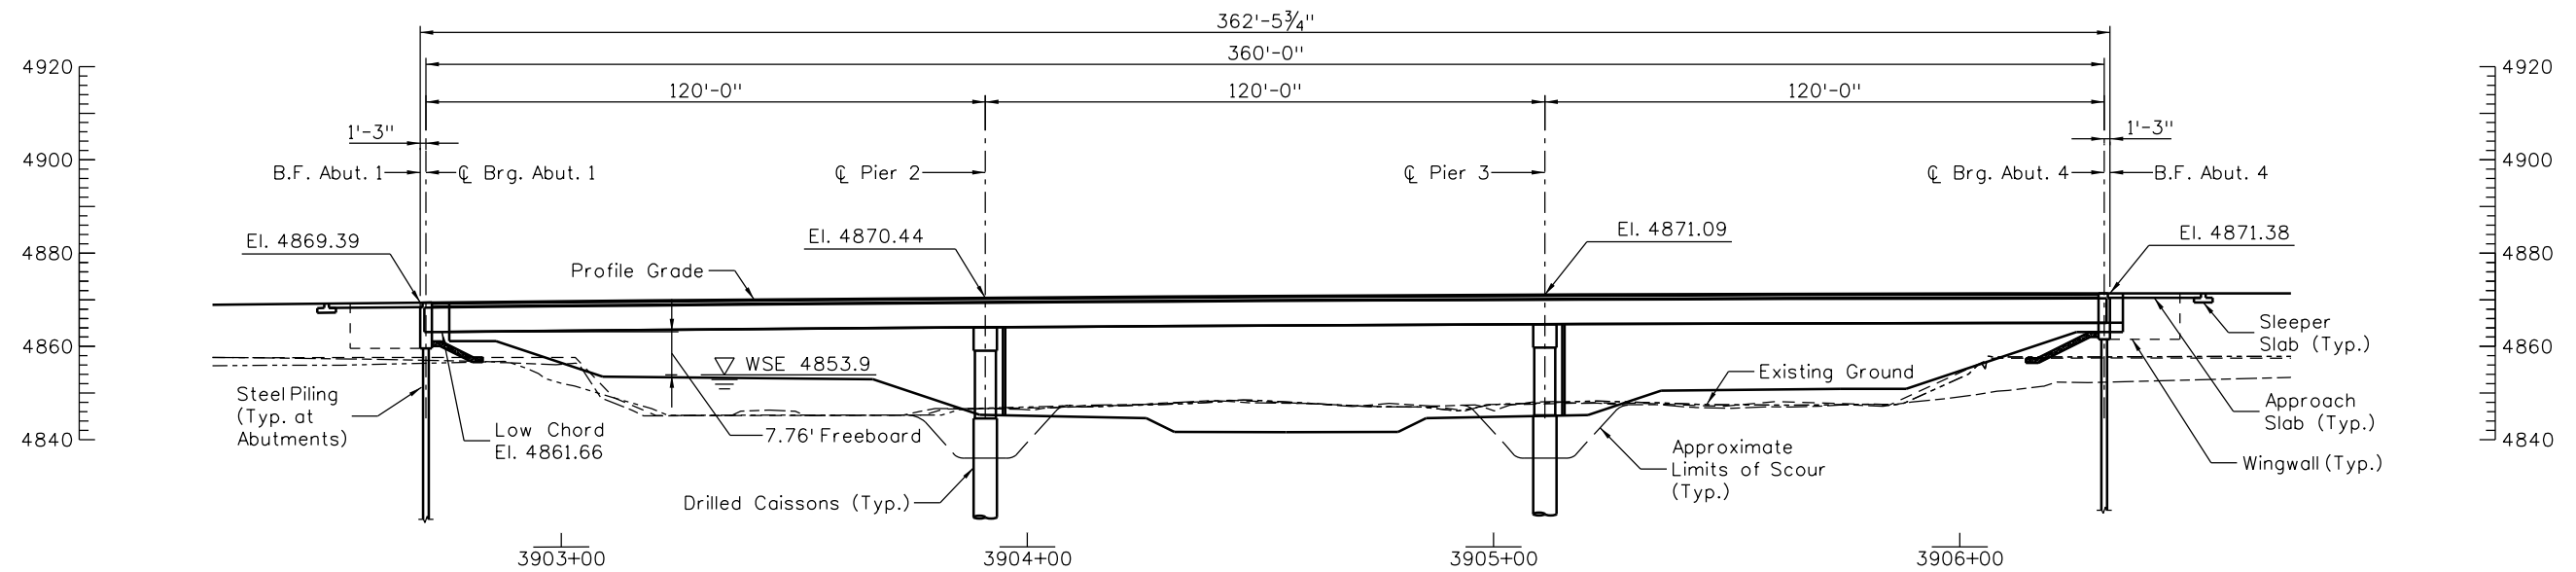

Print Date: 10/9/2015
 File Name: 18357BRDG_GenLayout02_Poudre.dgn
 Horiz. Scale: 1:40 Vert. Scale:
 Unit Information Unit Leader Initials:
ATKINS 7604 Technology Way, Suite 400
 Denver, CO 80237
 Phone: (303) 221-7275 Fax: (303) 221-7276

| Sheet Revisions | | |
|-----------------|----------|-------|
| Date: | Comments | Init. |
| | | |
| | | |
| | | |


Colorado Department of Transportation
CDOT
 2207 East Highway 402
 Loveland, CO 80537
 Phone: 970-622-1268 FAX: 970-669-0289
Region 4 JFF

As Constructed
 No Revisions:
 Revised:
 Void:

I-25 OVER POUUDRE RIVER
 GENERAL LAYOUT
 (SHEET 2 OF 2)

Designer: P. Fernandez
 Detailer: J. Persson
 Sheet Subset: BRIDGE
 Subset Sheets: B4 of B17

Project No./Code
 IM 0253-221
 18357
 Sheet Number 287

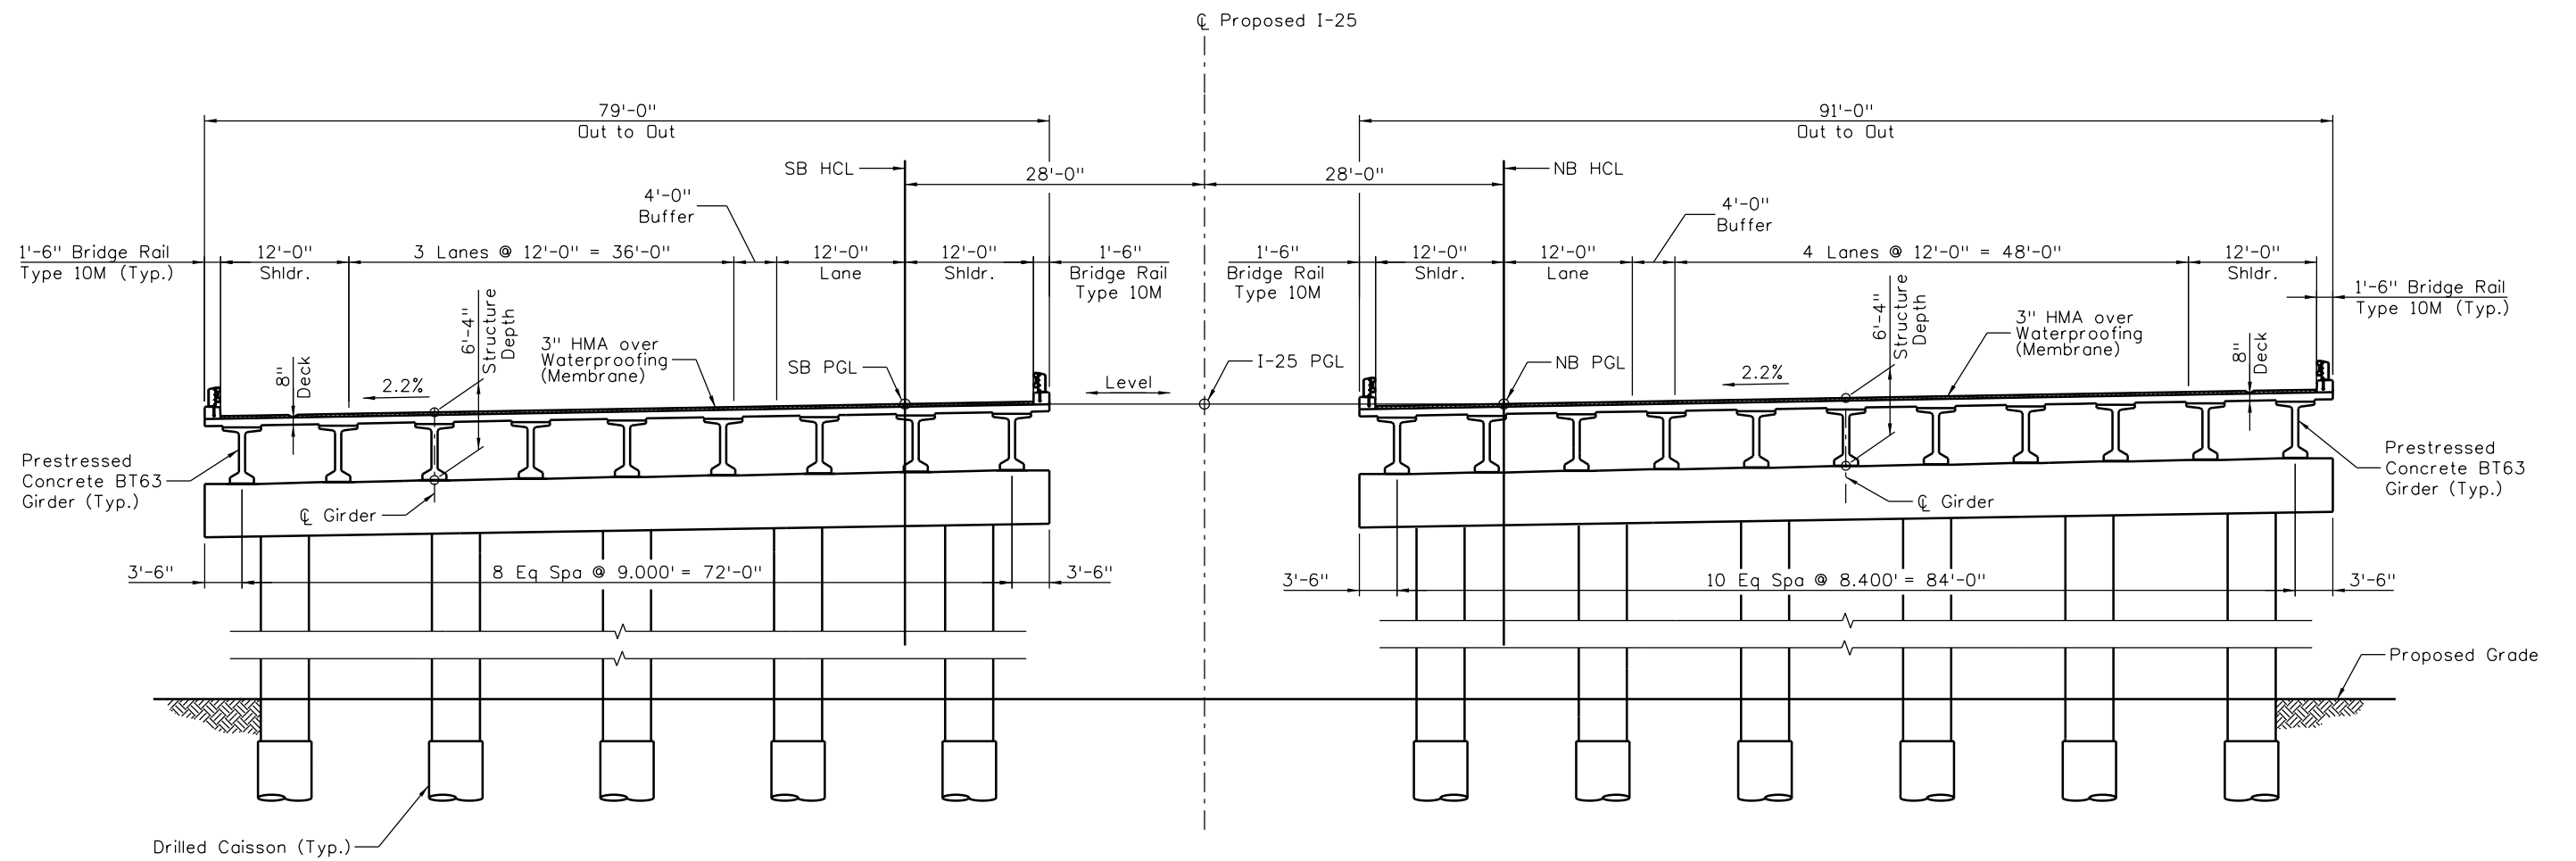

TYPICAL SECTION
(Looking Ahead Station)

| | |
|---|------|
| Print Date: 10/9/2015 | 0000 |
| File Name: 18357BRDG_TypSect01_Poudre.dgn | |
| Horiz. Scale: 1:16 Vert. Scale: | |
| Unit Information Unit Leader Initials: | |
| ATKINS 7604 Technology Way, Suite 400 Denver, CO 80237 Phone: (303) 221-7275 Fax: (303) 221-7276 | |

| Sheet Revisions | | |
|-----------------|----------|-------|
| Date: | Comments | Init. |
| | | |
| | | |
| | | |

Colorado Department of Transportation

CDOT
2207 East Highway 402
Loveland, CO 80537
Phone: 970-622-1268 FAX: 970-669-0289


CO Region 4 JFF

| |
|-----------------------|
| As Constructed |
| No Revisions: |
| Revised: |
| Void: |

| | | |
|--|--------------------------|--|
| I-25 OVER POU DRE RIVER TYPICAL SECTION | | |
| Designer: P. Fernandez | Structure Numbers | |
| Detailer: J. Persson | | |
| Sheet Subset: BRIDGE | Subset Sheets: B5 of B17 | |

| |
|-------------------------|
| Project No./Code |
| IM 0253-221 |
| 18357 |
| Sheet Number 288 |


PERS6712 11:04:30 AM c:\pw_work\pbes\jpw\18357BRDG_TypSect01_Poudre.dgn

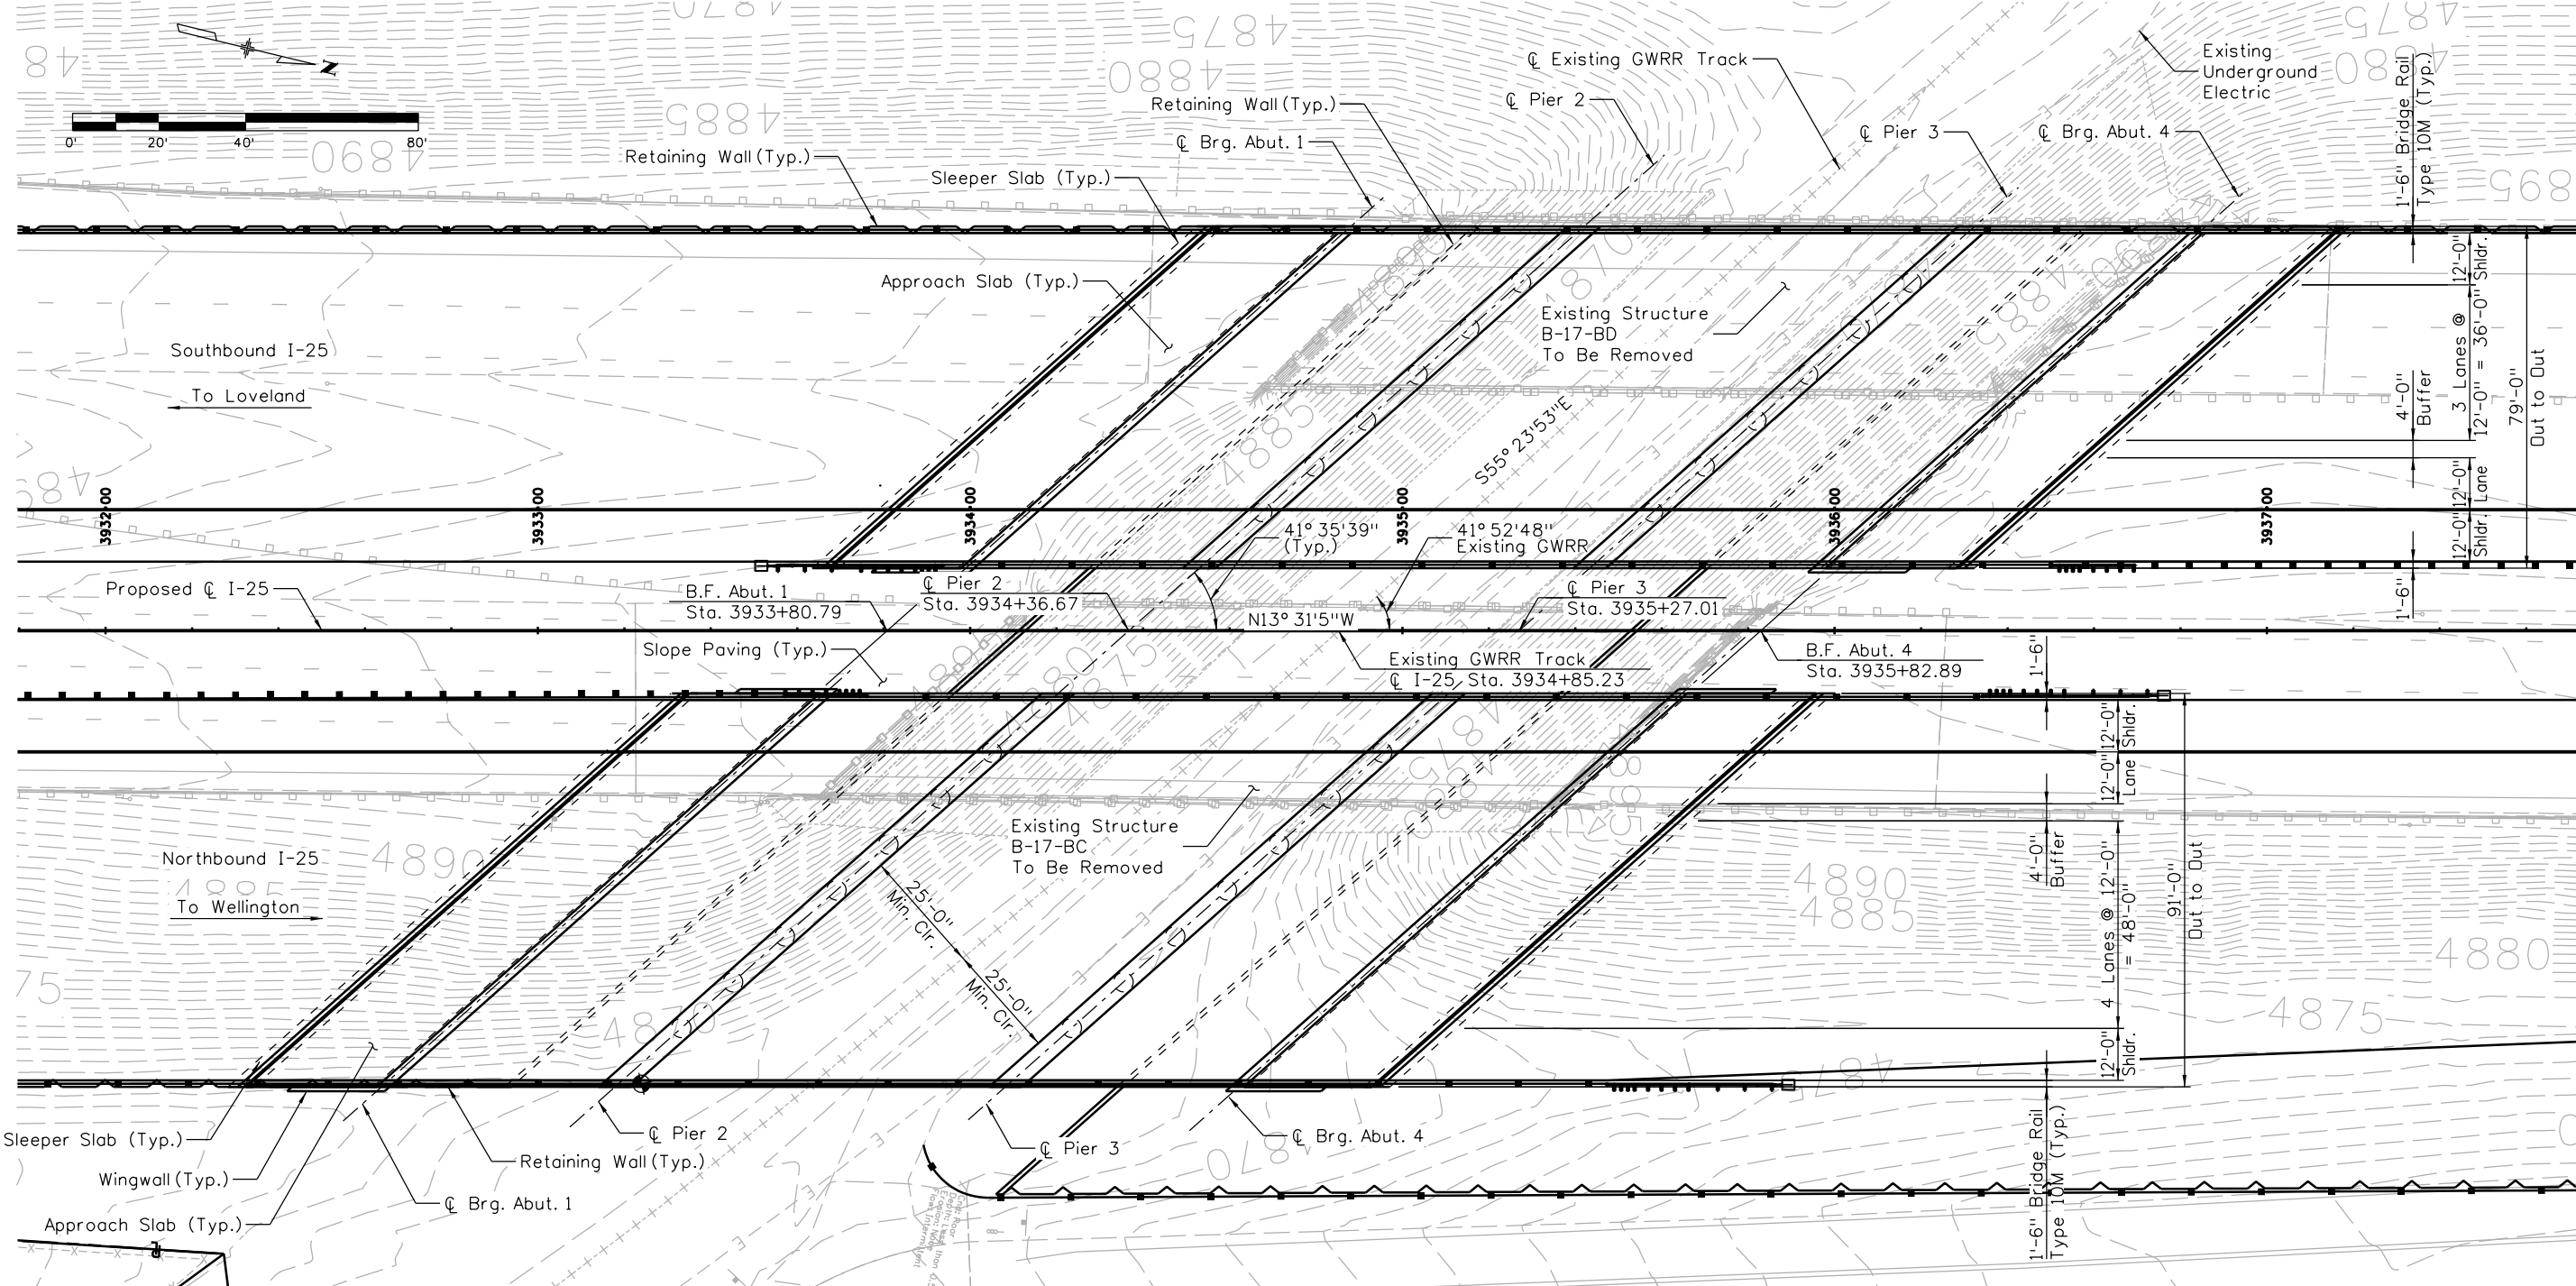


PLAN


⦿ Indicates point of Minimum Vertical Clearance

PERS6712 10:56:19 AM c:\pw_work\pws\pws\pers6712\dms8150\18357BRDG_GenLayout01_SGWRR.dgn


| | | | | | | | | | | | | |
|--|--|------------------------|----------|-------|--|--|-----------------------|--|---|--|-------------------------|--|
| Print Date: 10/9/2015 | | Sheet Revisions | | | Colorado Department of Transportation | | As Constructed | | I-25 OVER GWR (MP 266.45) | | Project No./Code | |
| File Name: 18357BRDG_GenLayout01_SGWRR.dgn | | Date: | Comments | Init. |  2207 East Highway 402 Loveland, CO 80537 Phone: 970-622-1268 FAX: 970-669-0289 | | No Revisions: | | GENERAL LAYOUT | | IM 0253-221 | |
| Horiz. Scale: 1:40 Vert. Scale: | | | | | | | | | (SHEET 1 OF 2) | | | |
| Unit Information Unit Leader Initials: | | | | | | | | | Designer: P. Fernandez Structure Numbers | | | |
| ATKINS 7604 Technology Way, Suite 400 Denver, CO 80237 Phone: (303) 221-7275 Fax: (303) 221-7276 | | 0000 | | | Region 4 | | Revised: | | Detailer: J. Persson | | 18357 | |
| | | | | | | | | | Void: | | | |

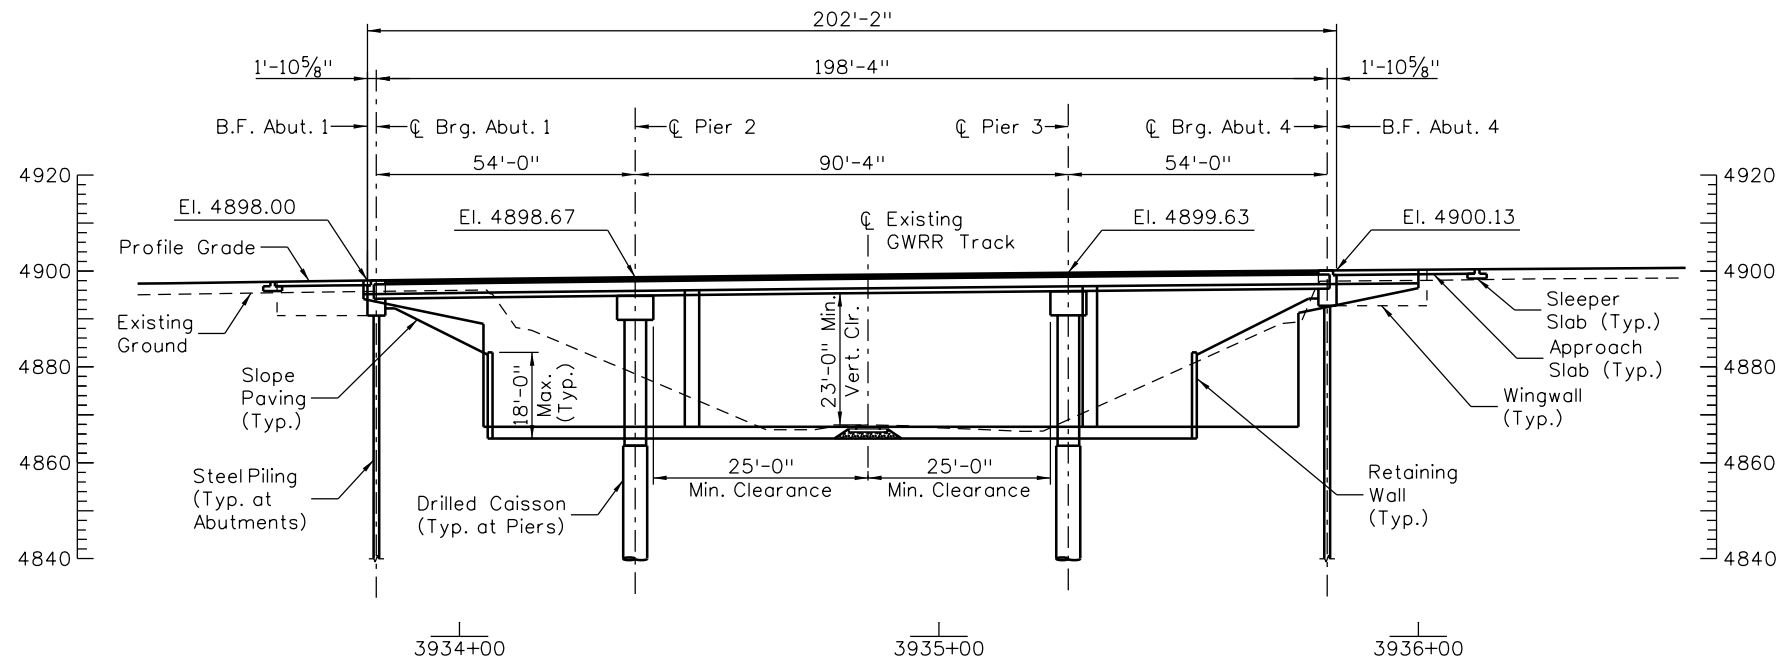


ELEVATION
(Taken along CL I-25)

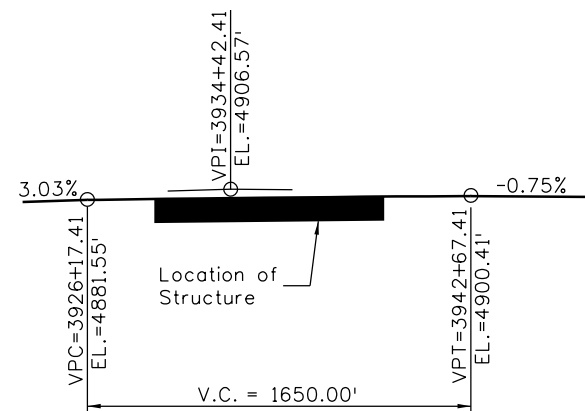

PROFILE GRADE
NO SCALE

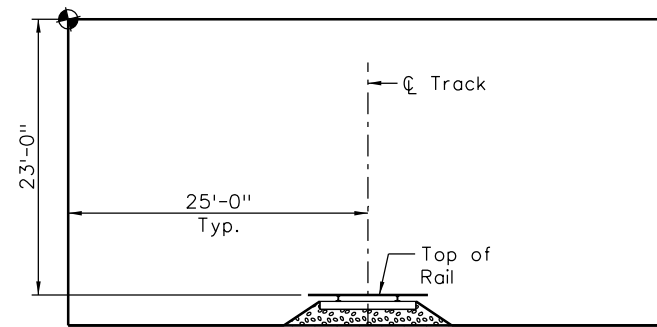

MINIMUM CLEARANCE ENVELOPE
(Taken normal to CL Track)
(Looking west)
Scale: $\frac{1}{16}'' = 1'-0''$

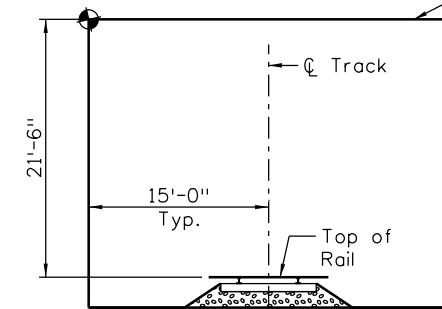

MINIMUM CONSTRUCTION CLEARANCE ENVELOPE
(Taken normal to CL Track)
(Looking west)
Scale: $\frac{1}{16}'' = 1'-0''$

No construction activities or other obstructions shall be placed within these limits.

| | |
|---|-------------|
| Print Date: 10/9/2015 | 0000 |
| File Name: 18357BRDG_GenLayout02_SGWRR.dgn | |
| Horiz. Scale: 1:40 Vert. Scale: | |
| Unit Information Unit Leader Initials: | |
| ATKINS 7604 Technology Way, Suite 400 Denver, CO 80237 Phone: (303) 221-7275 Fax: (303) 221-7276 | |

| Sheet Revisions | | |
|-----------------|----------|-------|
| Date: | Comments | Init. |
| | | |
| | | |
| | | |

Colorado Department of Transportation


2207 East Highway 402
Loveland, CO 80537
Phone: 970-622-1268 FAX: 970-669-0289

Region 4 **JFF**

| |
|-----------------------|
| As Constructed |
| No Revisions: |
| Revised: |
| Void: |

| | |
|---|--------------------------|
| I-25 OVER GWRR (MP 266.45) GENERAL LAYOUT (SHEET 2 OF 2) | |
| Designer: P. Fernandez | Structure Numbers |
| Detailer: D. Strong | |
| Sheet Subset: BRIDGE | Subset Sheets: B7 of B17 |

| |
|-------------------------|
| Project No./Code |
| IM 0253-221 |
| 18357 |
| Sheet Number 290 |

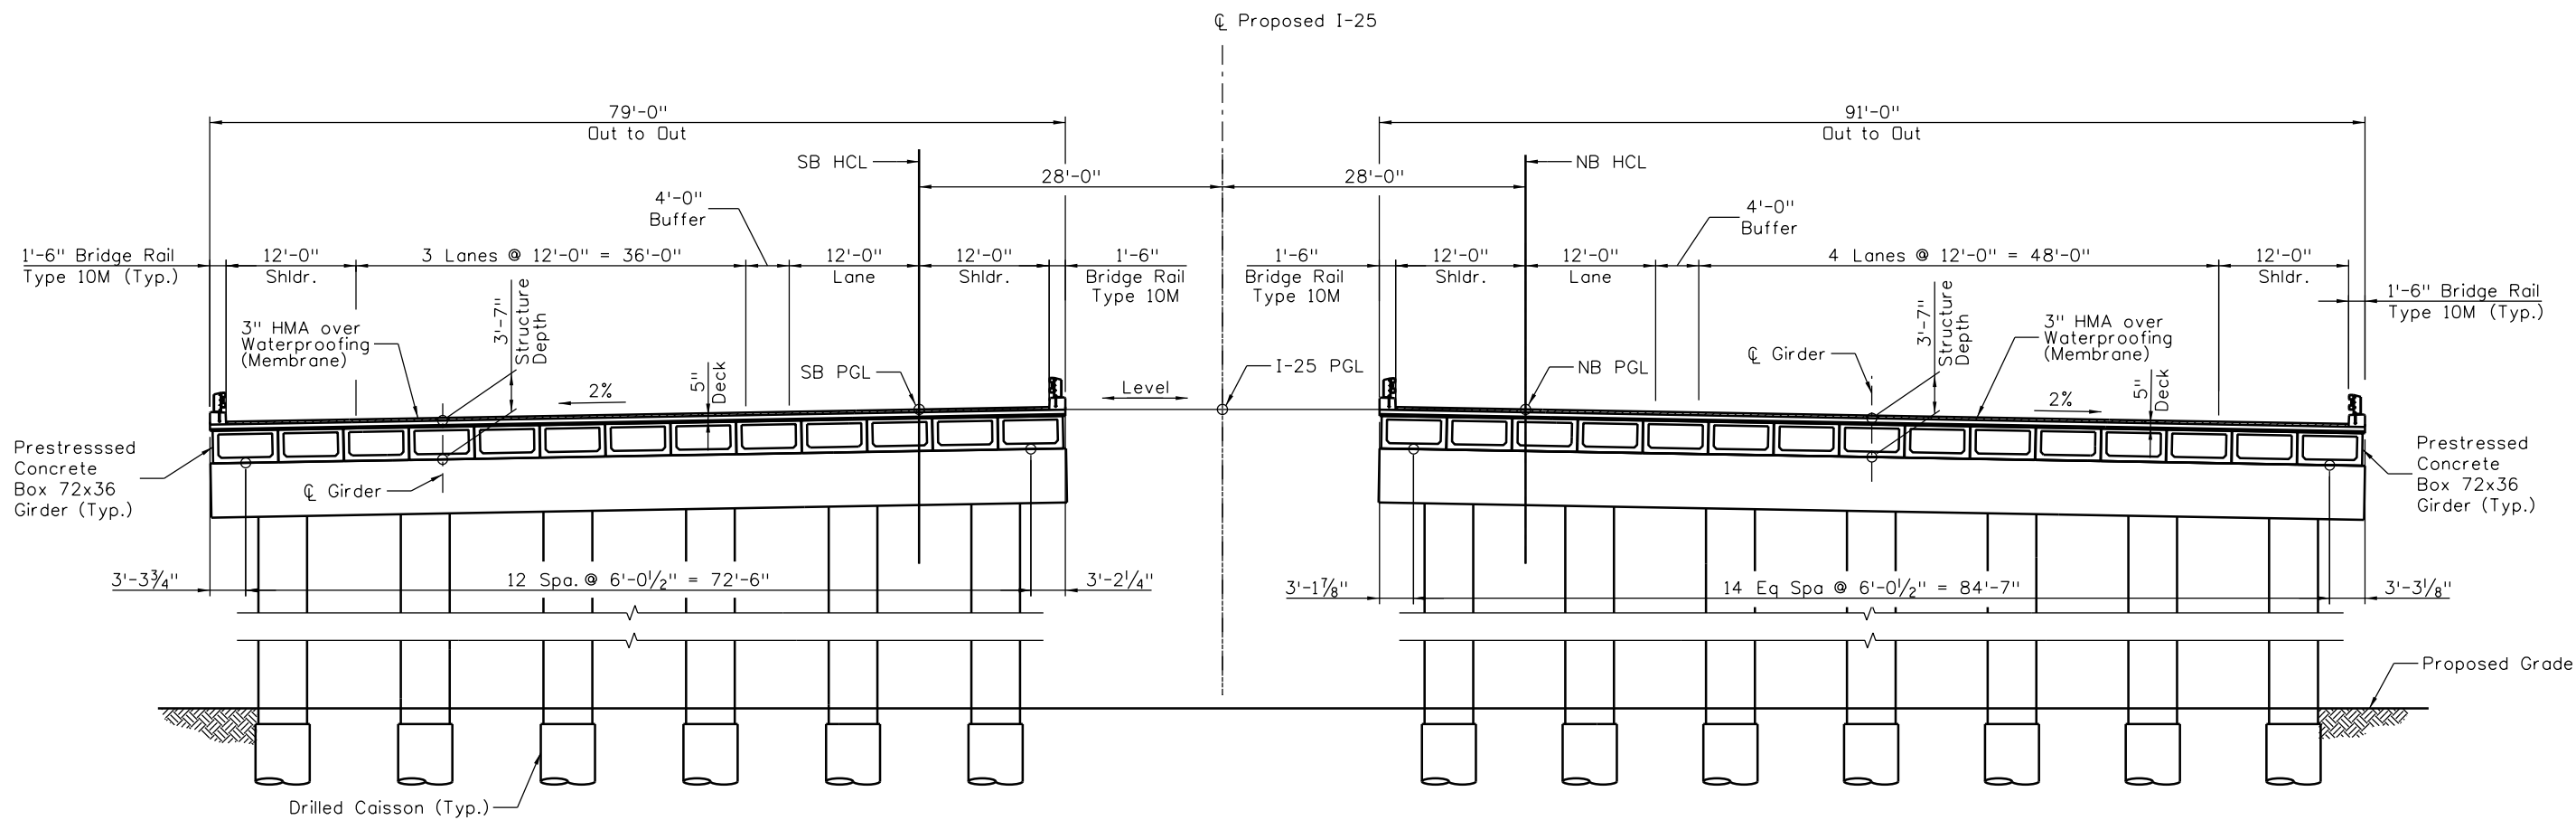

TYPICAL SECTION
(Looking ahead station)

| | |
|---|------|
| Print Date: 10/9/2015 | 0000 |
| File Name: 18357BRDG_TypSect01_-_SGWRR.dgn | |
| Horiz. Scale: 1:16 Vert. Scale: | |
| Unit Information Unit Leader Initials: | |
| ATKINS 7604 Technology Way, Suite 400 Denver, CO 80237 Phone: (303) 221-7275 Fax: (303) 221-7276 | |

| Sheet Revisions | | |
|-----------------|----------|-------|
| Date: | Comments | Init. |
| | | |
| | | |
| | | |

Colorado Department of Transportation

CDOT

2207 East Highway 402
Loveland, CO 80537
Phone: 970-622-1268 FAX: 970-669-0289


Region 4 **JFF**

| |
|-----------------------|
| As Constructed |
| No Revisions: |
| Revised: |
| Void: |

| | | |
|---|--------------------------|--|
| I-25 OVER GWRR (MP 266.45) TYPICAL SECTION | | |
| Designer: P. Fernandez | Structure Numbers | |
| Detailer: D. Strong | | |
| Sheet Subset: BRIDGE | Subset Sheets: B8 of B17 | |

| |
|-------------------------|
| Project No./Code |
| IM 0253-221 |
| 18357 |
| Sheet Number 291 |

PERS6712 10:59:58 AM c:\pw_work\pbs\jpw\pers6712\dms81550\18357BRDG_TypSect01_-_SGWRR.dgn

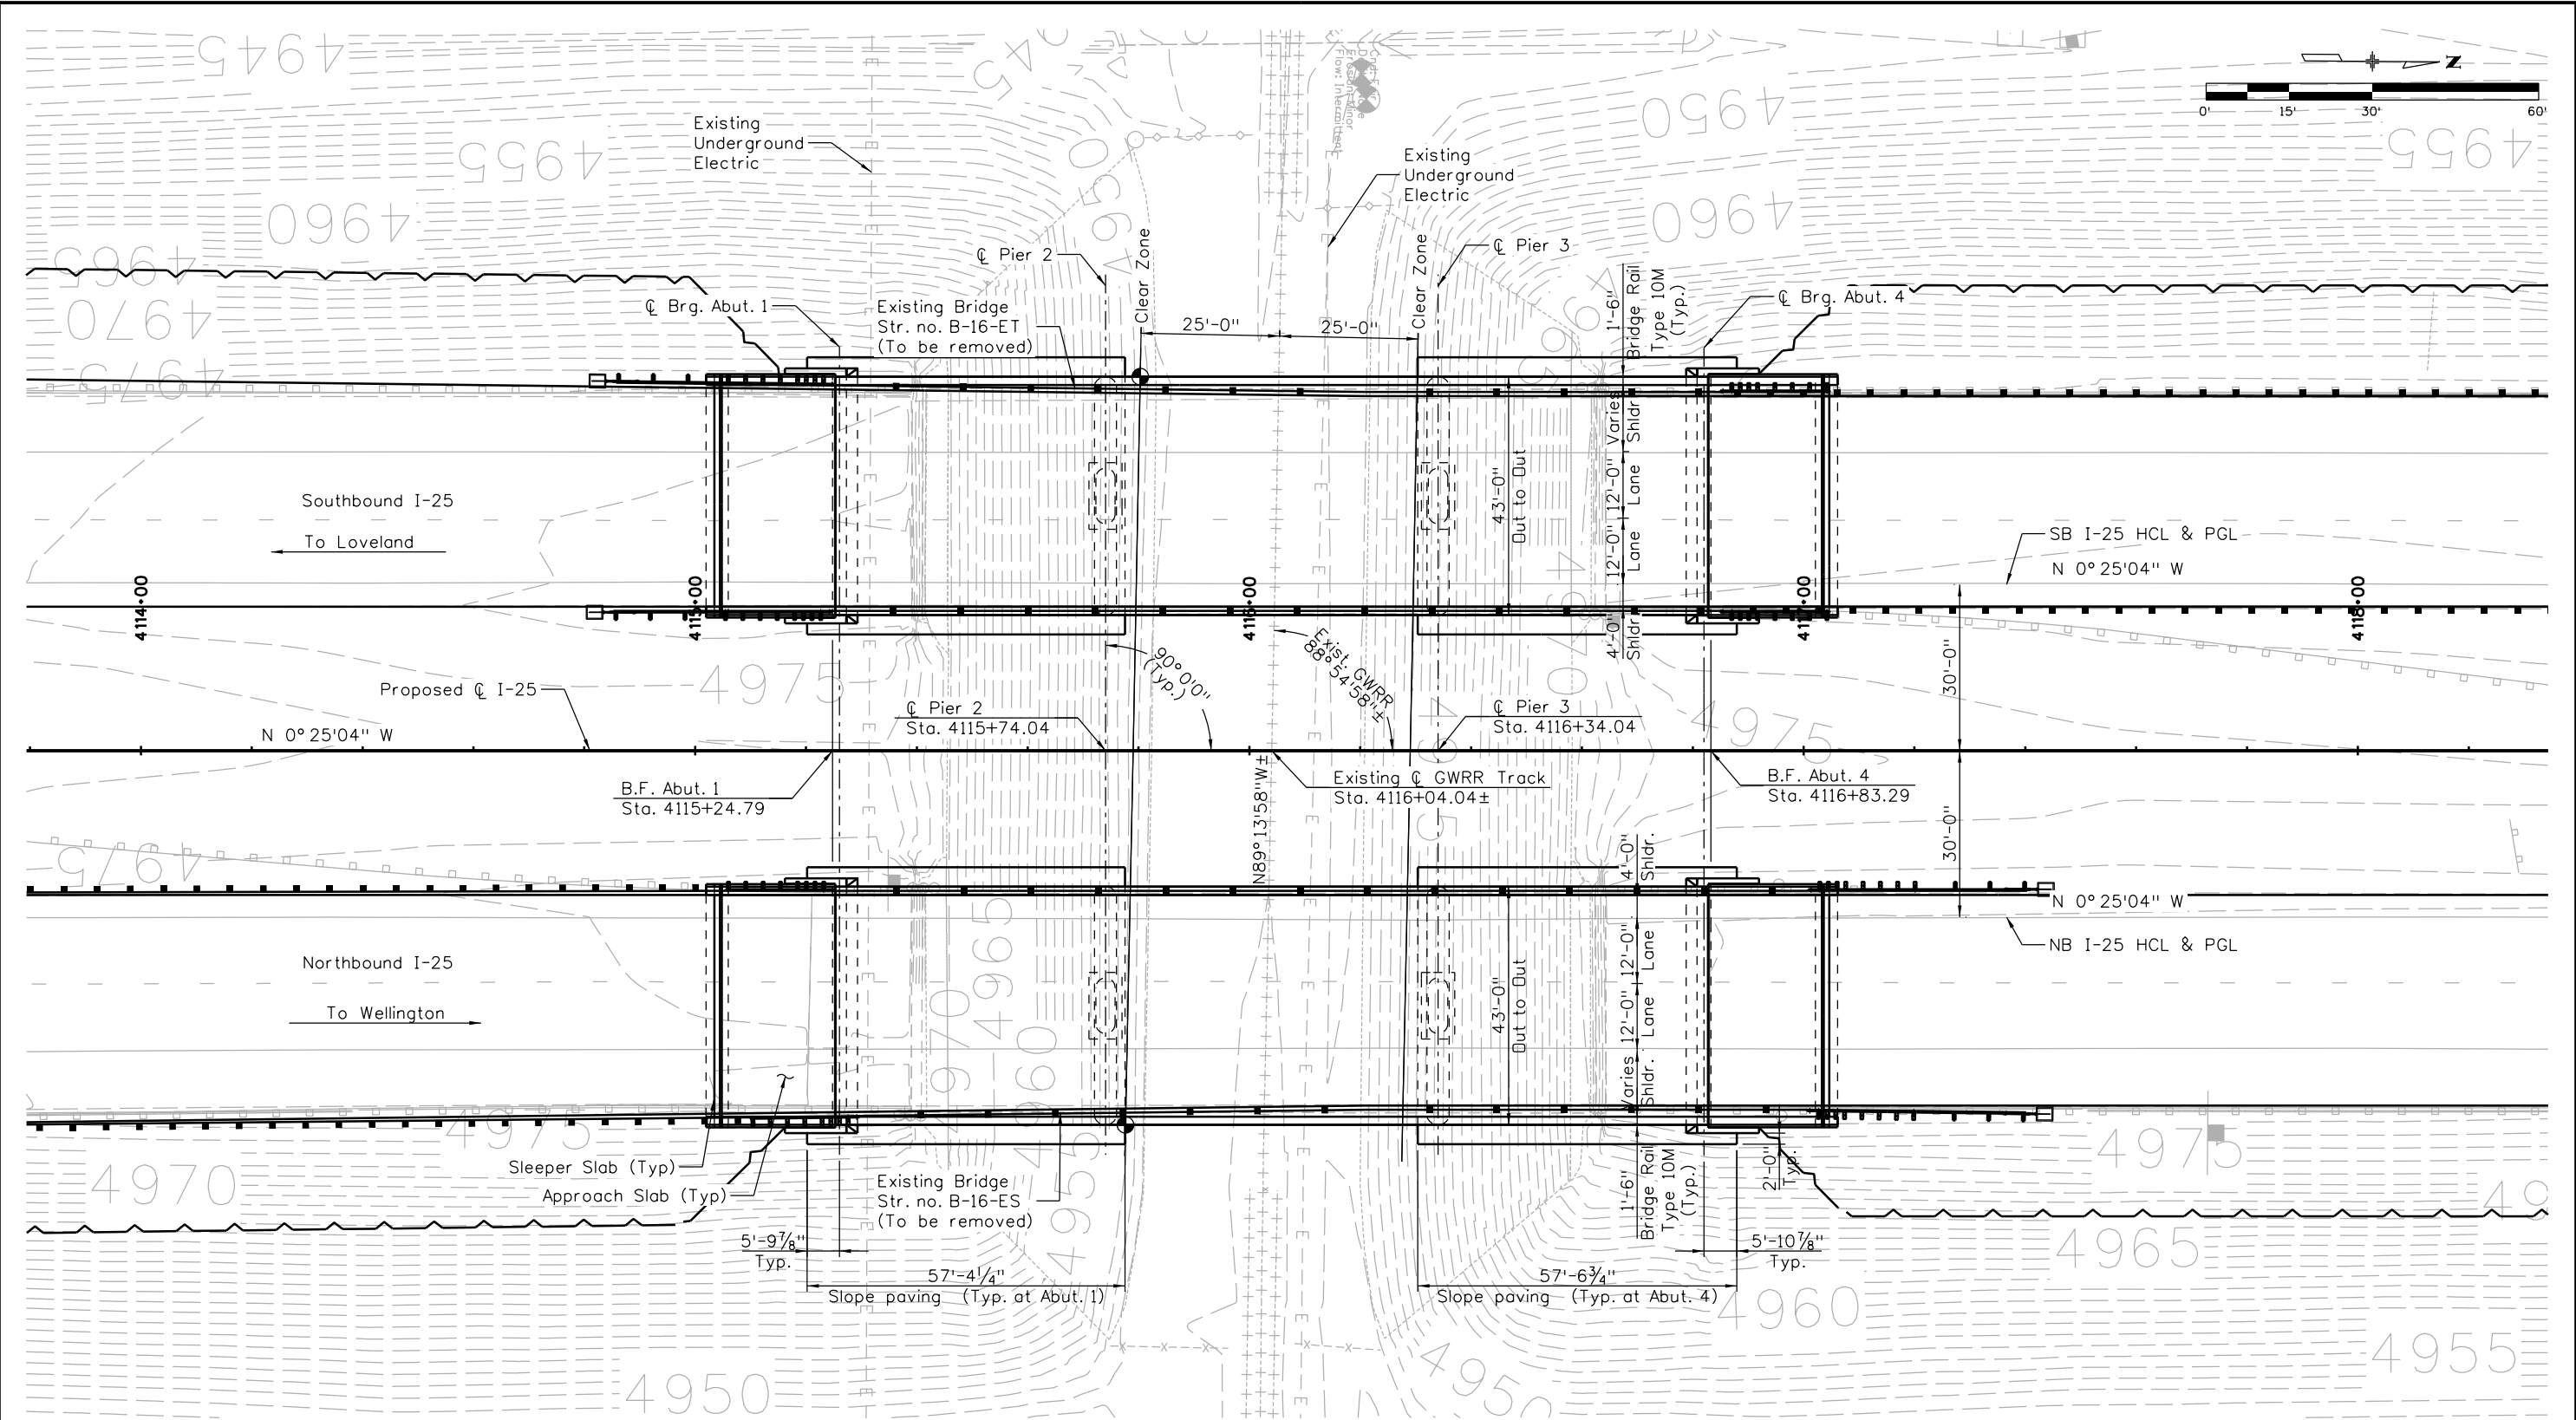

PLAN

LEGEND:
 ◆ Location of minimum vertical clearance.

Print Date: 10/9/2015
 File Name: 18357BRC_General-Layout01_GWRR_N.dgn
 Horiz. Scale: 1:30 Vert. Scale: None
 Staff Bridge Branch - Unit XXX XXX
ATKINS 7604 Technology Way, Suite 400
 Denver, CO 80237
 Phone: (303) 221-7275 Fax: (303) 221-7276

| Sheet Revisions | | |
|-----------------|----------|-------|
| Date: | Comments | Init. |
| | | |
| | | |
| | | |

Colorado Department of Transportation


 2207 East Highway 402
 Loveland, CO 80537
 Phone: 970-622-1268 FAX: 970-669-0289
 Region 4 JFF

As Constructed
 No Revisions:
 Revised:
 Void:


**I-25 OVER GWR (MP 269.86)
 GENERAL LAYOUT
 (SHEET 1 OF 2)**
 Designer: K. Saindon
 Detailer: B. Gaines
 Sheet Subset: BRIDGE Subset Sheets: B9 of B17

Project No./Code
 IM 0253-221
 18357
 Sheet Number 292


PERS6712 10:54:36 AM c:\pw_work\pbs\pw\pers6712\dms39561\18357BRC_General-Layout01_GWRR_N.dgn

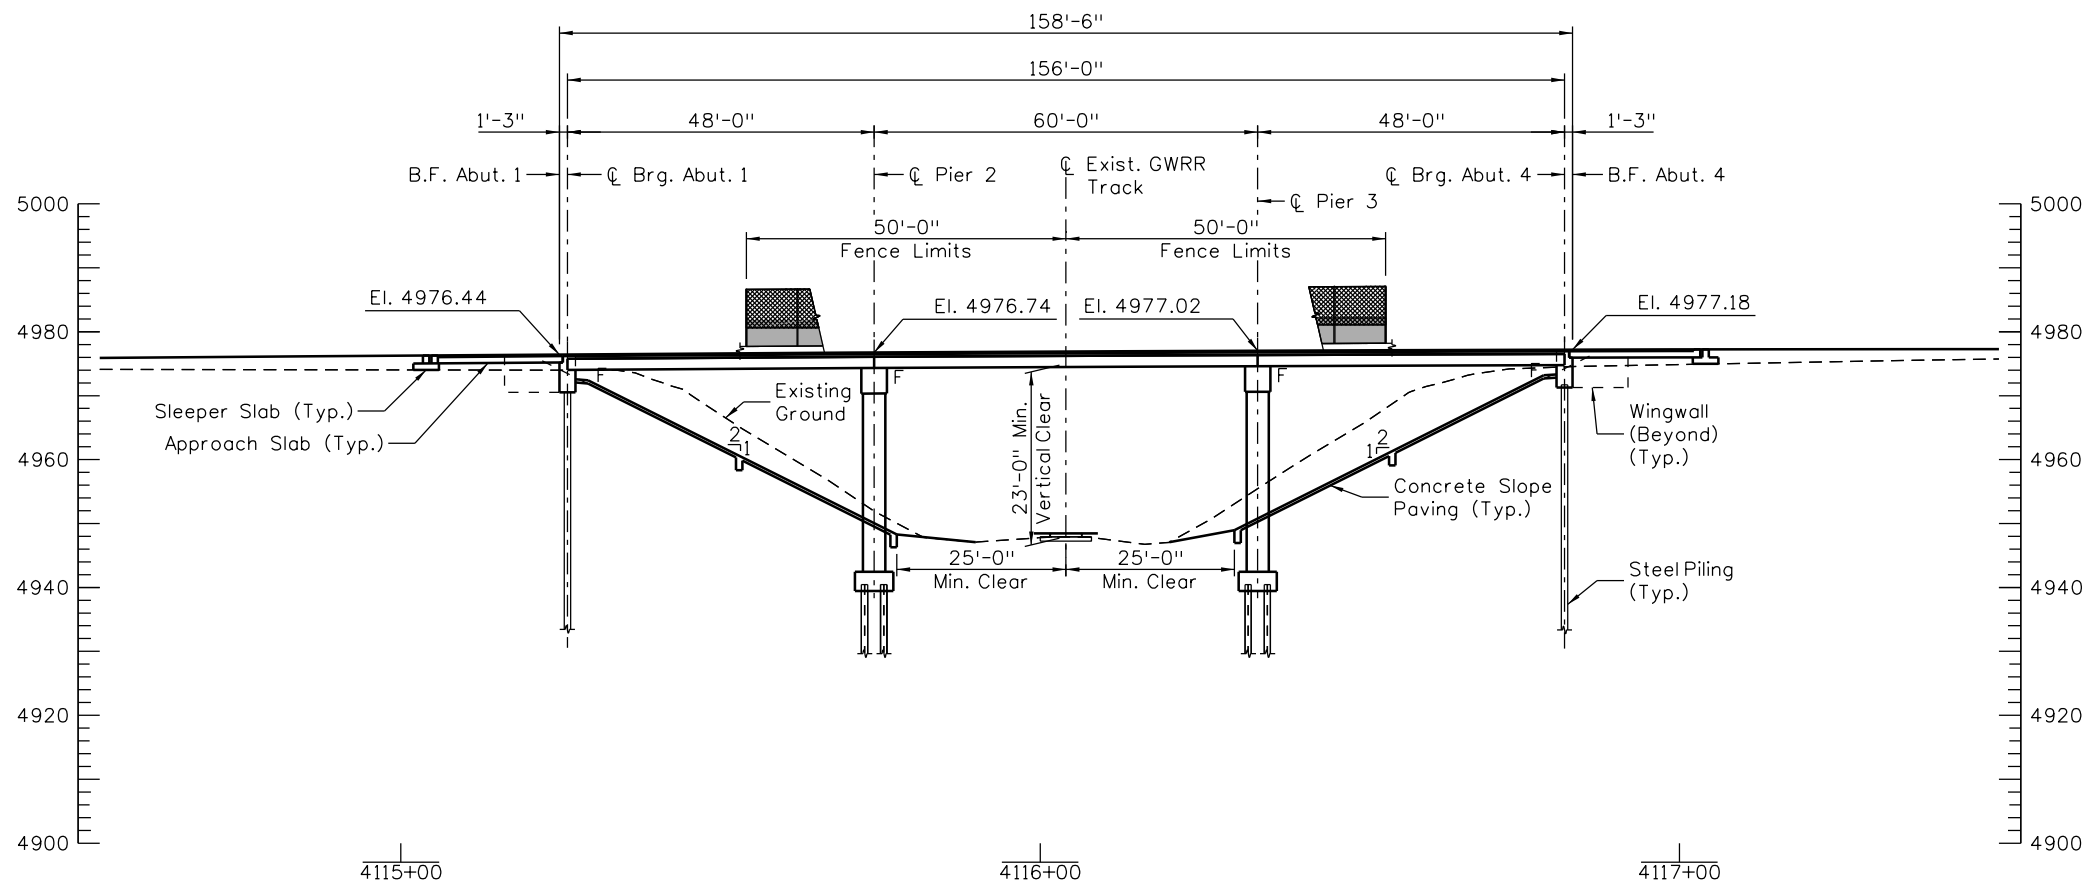


SECTION
 (Taken along Proposed C I-25)
 (Elevations are at finished grade)
 Scale: 1" = 30'-0"

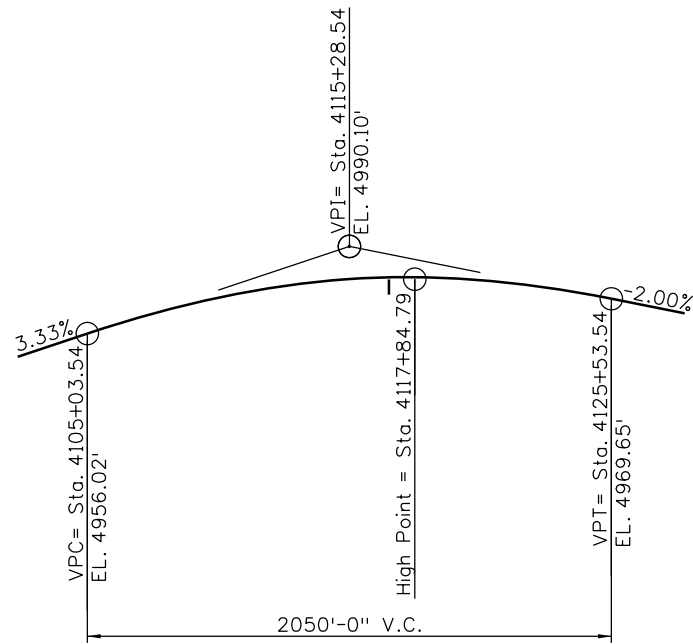

PROFILE GRADE DIAGRAM
 No Scale

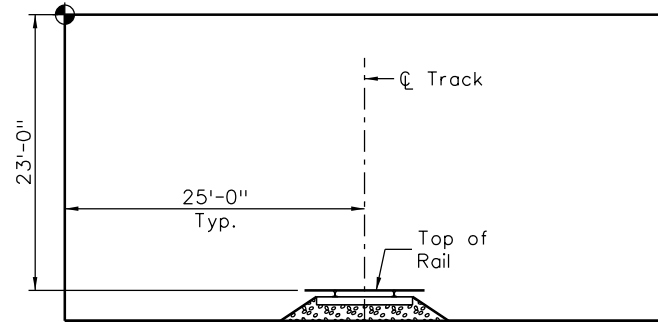

MINIMUM CLEARANCE ENVELOPE
 (Taken normal to C Track)
 (Looking west)
 Scale: $\frac{1}{16}$ " = 1'-0"

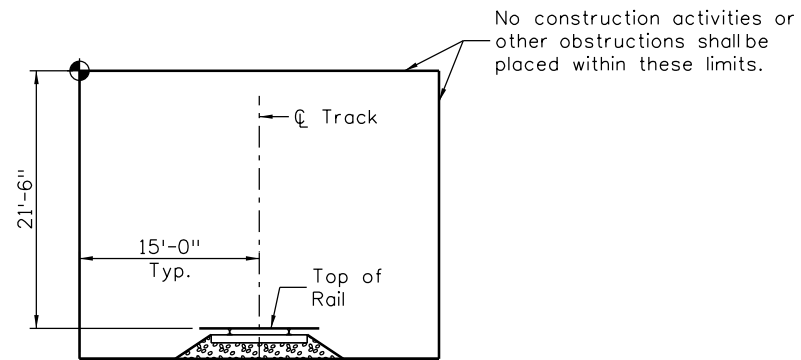

MINIMUM CONSTRUCTION CLEARANCE ENVELOPE
 (Taken normal to C Track)
 (Looking west)
 Scale: $\frac{1}{16}$ " = 1'-0"

LEGEND:
 ● Location of minimum vertical clearance.

| | |
|---|------|
| Print Date: 10/9/2015 | 0000 |
| File Name: 18357BRG_General-Layout02_GWRR_N.dgn | |
| Horiz. Scale: As Noted Vert. Scale: As Noted | |
| Staff Bridge Branch - Unit XXX XXX | |
| ATKINS 7604 Technology Way, Suite 400 Denver, CO 80237 Phone: (303) 221-7275 Fax: (303) 221-7276 | |

| Sheet Revisions | | |
|-----------------|----------|-------|
| Date: | Comments | Init. |
| | | |
| | | |
| | | |

Colorado Department of Transportation



2207 East Highway 402
 Loveland, CO 80537
 Phone: 970-622-1268 FAX: 970-669-0289



Region 4 JFFJF

| |
|-----------------------|
| As Constructed |
| No Revisions: |
| Revised: |
| Void: |

| | | | |
|-----------------------------------|------------|-------------------|------------|
| I-25 OVER GWRR (MP 269.86) | | | |
| GENERAL LAYOUT | | | |
| (SHEET 2 OF 2) | | | |
| Designer: | K. Saindon | Structure Numbers | |
| Detailer: | B. Gaines | | |
| Sheet Subset: | BRIDGE | Subset Sheets: | B10 of B17 |

| |
|-------------------------|
| Project No./Code |
| IM 0253-221 |
| 18357 |
| Sheet Number 293 |

PERS6712 10:56:26 AM c:\pw_work\pbs\jpw\pers6712\dms39561\18357BRG_General-Layout02_GWRR_N.dgn

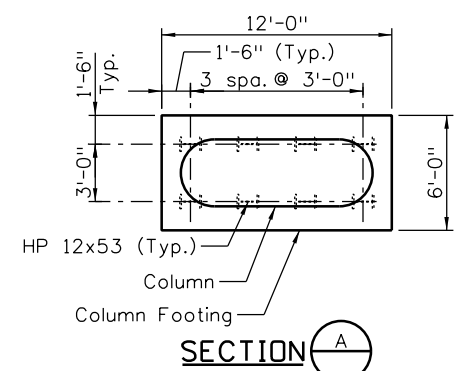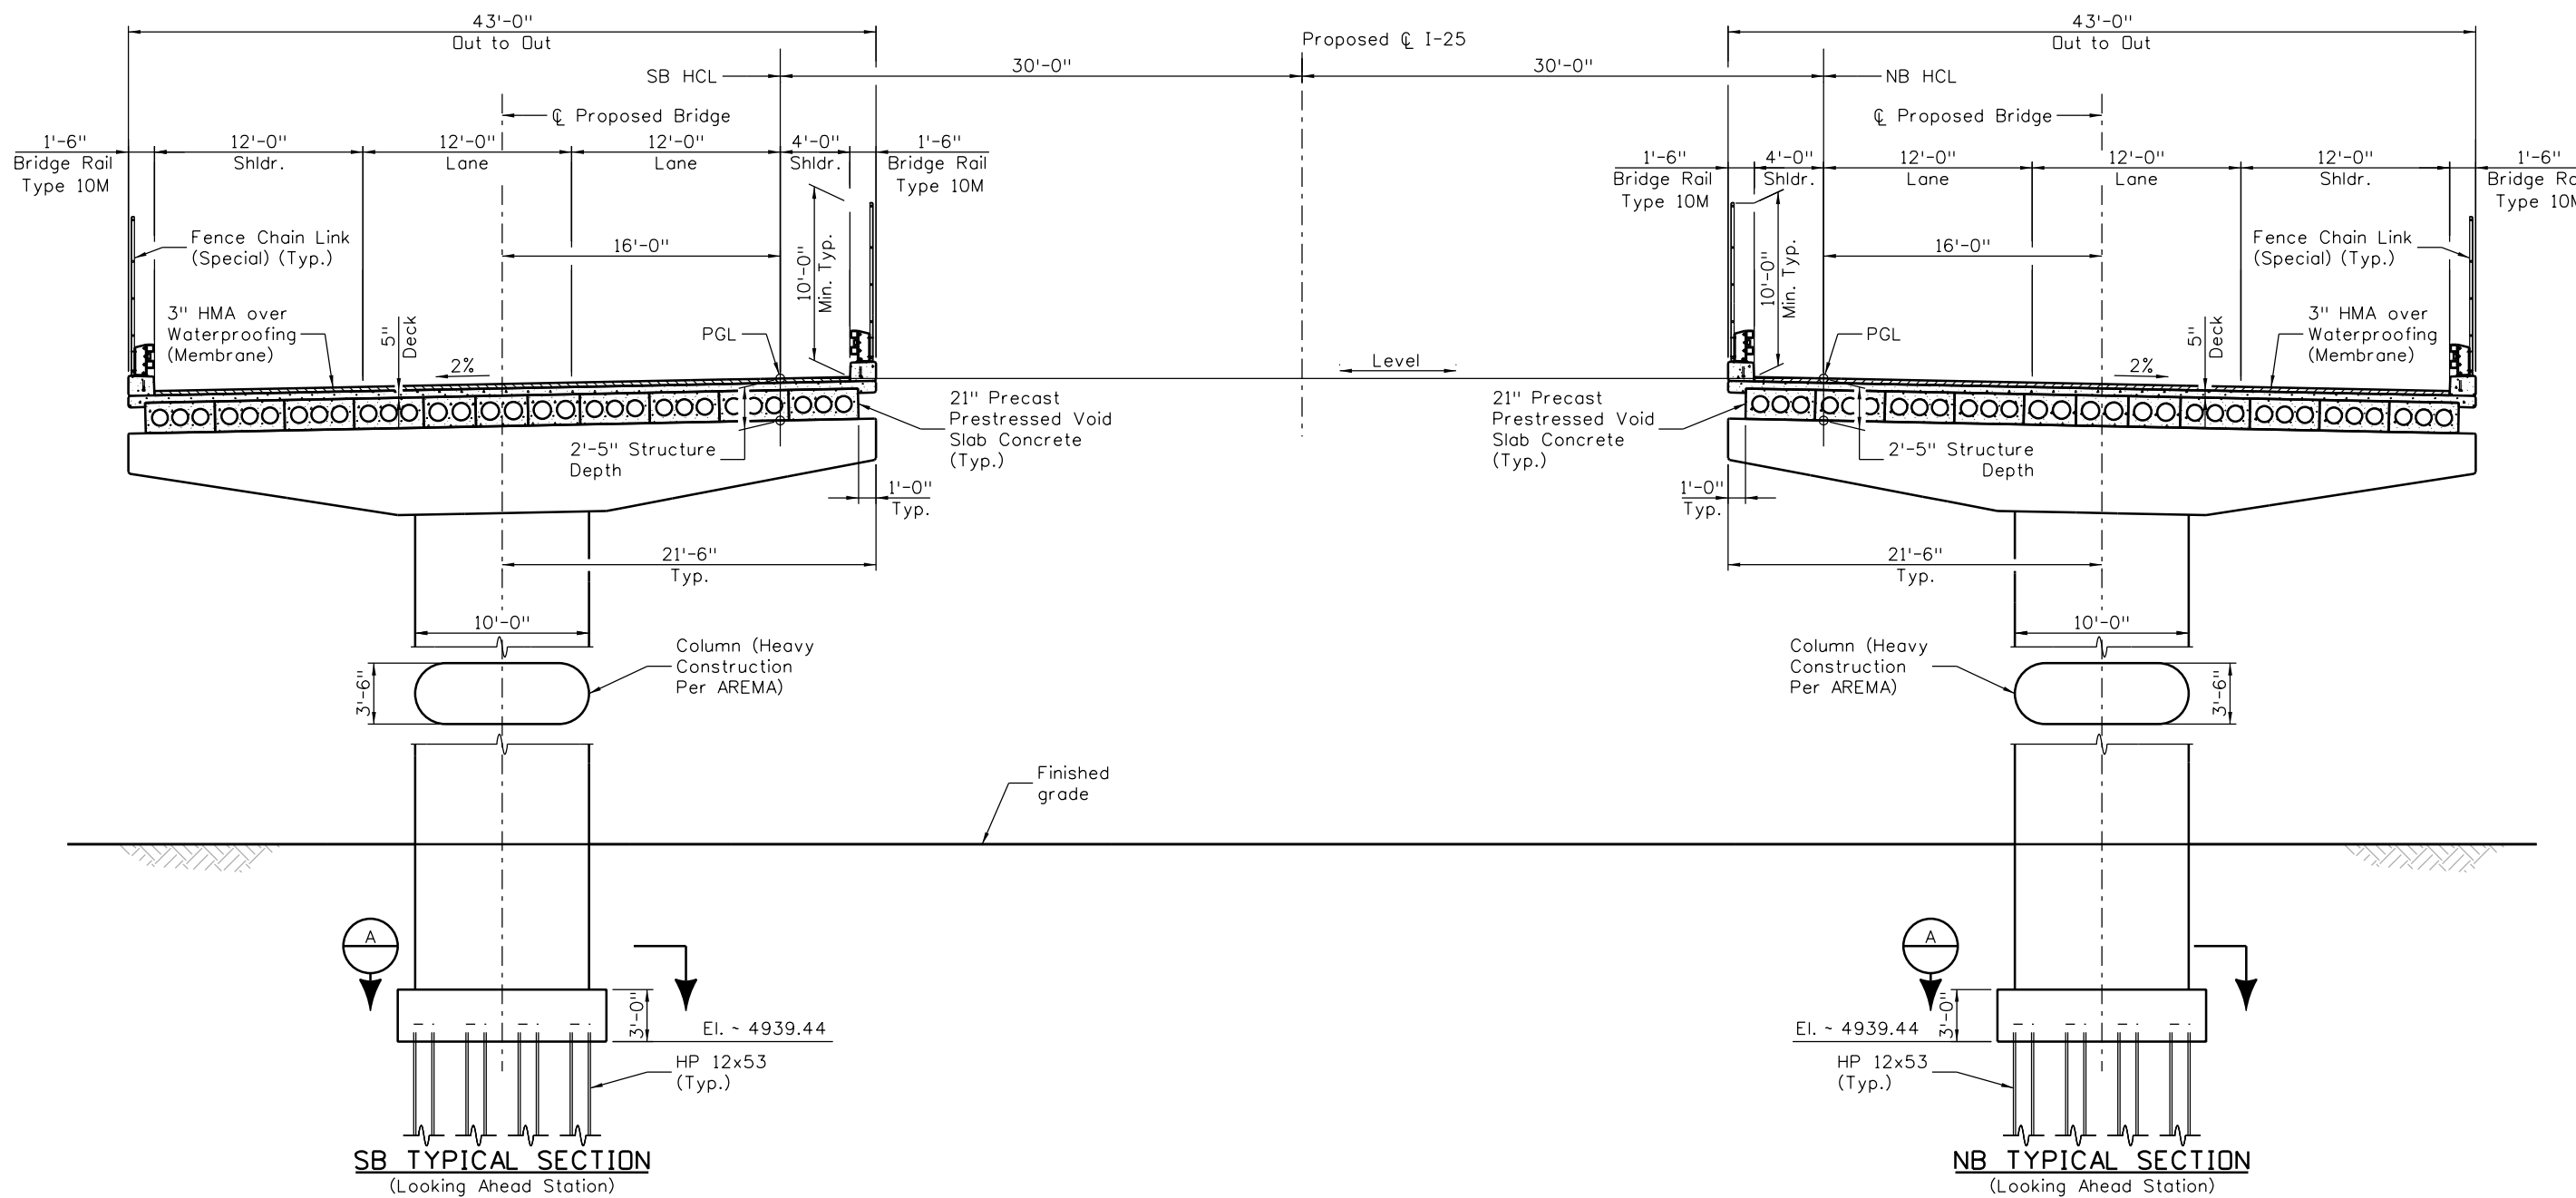

Print Date: 10/9/2015
 File Name: 18357BRG_Typical-Sections01_GWRR_N.dgn
 Horiz. Scale: 1:10 Vert. Scale:
ATKINS 7604 Technology Way, Suite 400
 Denver, CO 80237
 Phone: (303) 221-7275 Fax: (303) 221-7276

| Sheet Revisions | | |
|-----------------|----------|-------|
| Date: | Comments | Init. |
| | | |
| | | |
| | | |

Colorado Department of Transportation
 2207 East Highway 402
 Loveland, CO 80537
 Phone: 970-622-1268 FAX: 970-669-0289
Region 4 JFF


As Constructed
 No Revisions:
 Revised:
 Void:

**I-25 OVER GWRR (MP 269.86)
 TYPICAL SECTION**


| | | | |
|---------------|------------|-------------------|------------|
| Designer: | K. Saindon | Structure Numbers | |
| Detailer: | B. Gaines | | |
| Sheet Subset: | BRIDGE | Subset Sheets: | B11 of B17 |

Project No./Code
 IM 0253-221
 18357
 Sheet Number 294

PERS6712 10:57:16 AM c:\pw_work\pws\pers6712\dms39561\18357BRG_Typical-Sections01_GWRR_N.dgn

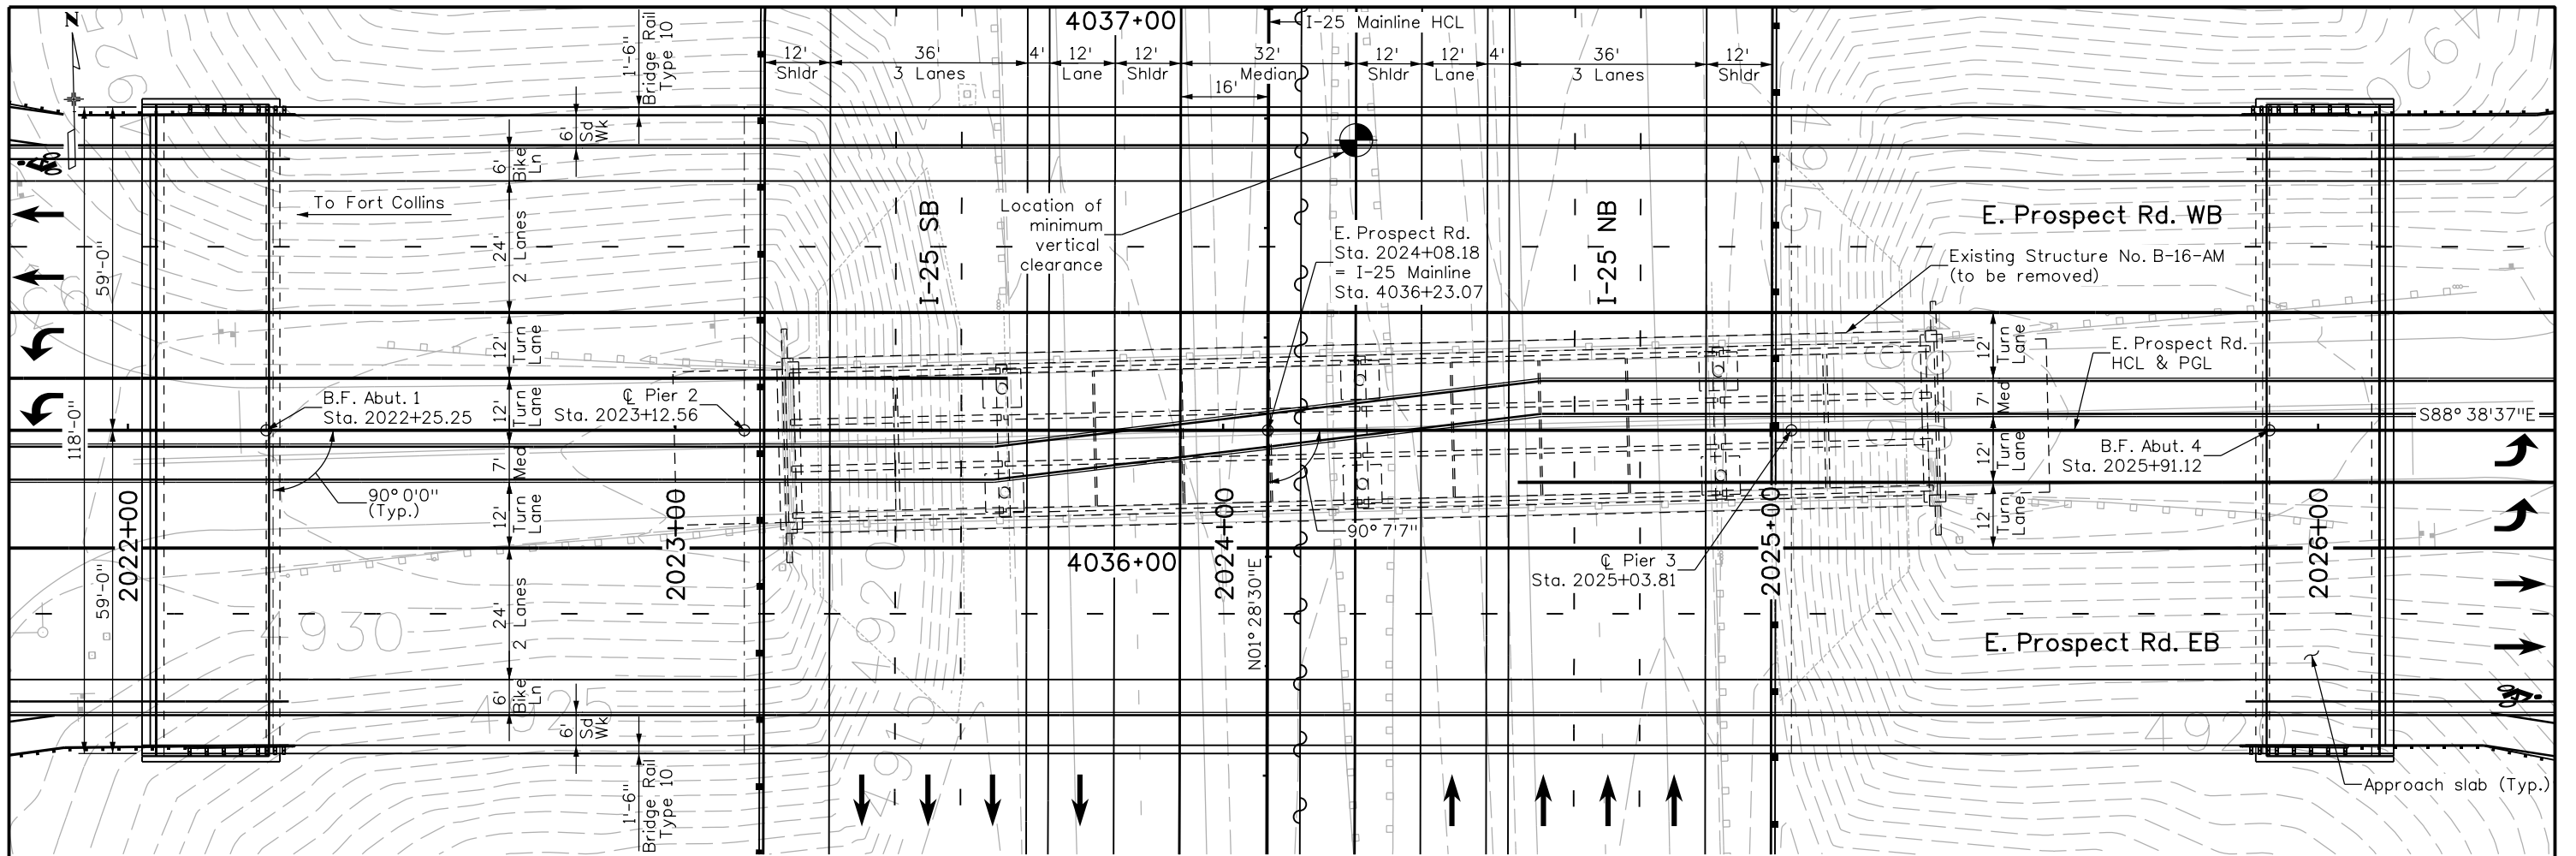

PLAN

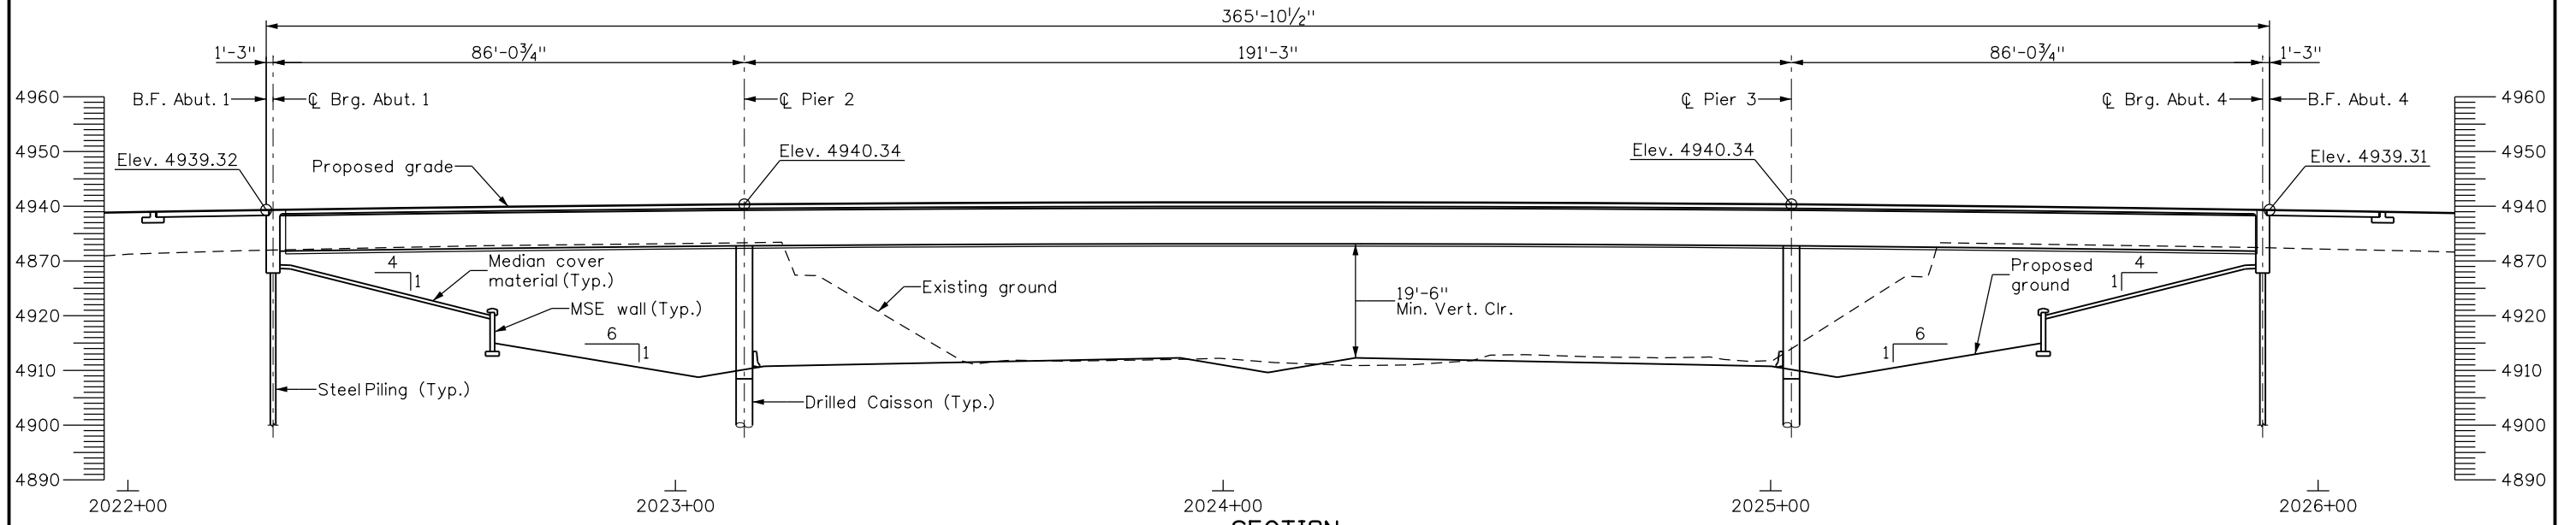

SECTION

Taken at E. Prospect Rd. PGL

| Design | | Detail | | Quantities | |
|-------------|------|---------|------|---------------|------|
| INITIAL | DATE | INITIAL | DATE | INITIAL | DATE |
| Designed By | CMK | 8/15 | 8/15 | Quantities By | |
| Checked By | | | | Checked By | |

10/7/2015 4:17:01 PM
 c:\pw_work\pdpjpw1\mike.welch\dms81063\18357BRDG_GenLayout_Prospect.dgn
 DGN_MODEL:CDOT_Default

Print Date: 10/7/2015
 File Name: 18357BRDG_GenLayout_Prospect.dgn
 Horiz. Scale: 1:30 Vert. Scale: As Noted


| Sheet Revisions | | |
|-----------------|----------|-------|
| Date: | Comments | Init. |
| | | |
| | | |
| | | |


Colorado Department of Transportation
 Region 4
 2207 East Highway 402
 Loveland, CO 80537
 Phone: 970-622-1268 FAX: 970-669-0289
 JFF

| As Constructed |
|----------------|
| No Revisions: |
| Revised: |
| Void: |


| I-25/SH 392 TO SH 14 E. PROSPECT RD. OVER I-25 GENERAL LAYOUT | |
|---|------------|
| Designer: | C. Krajnik |
| Detailer: | M. Welch |
| Sheet Subset: | BRIDGE |
| Structure Numbers | |
| Subset Sheets: | B12 of B17 |

| Project No./Code |
|------------------|
| IM 0253-221 |
| 18357 |
| Sheet Number 295 |

 

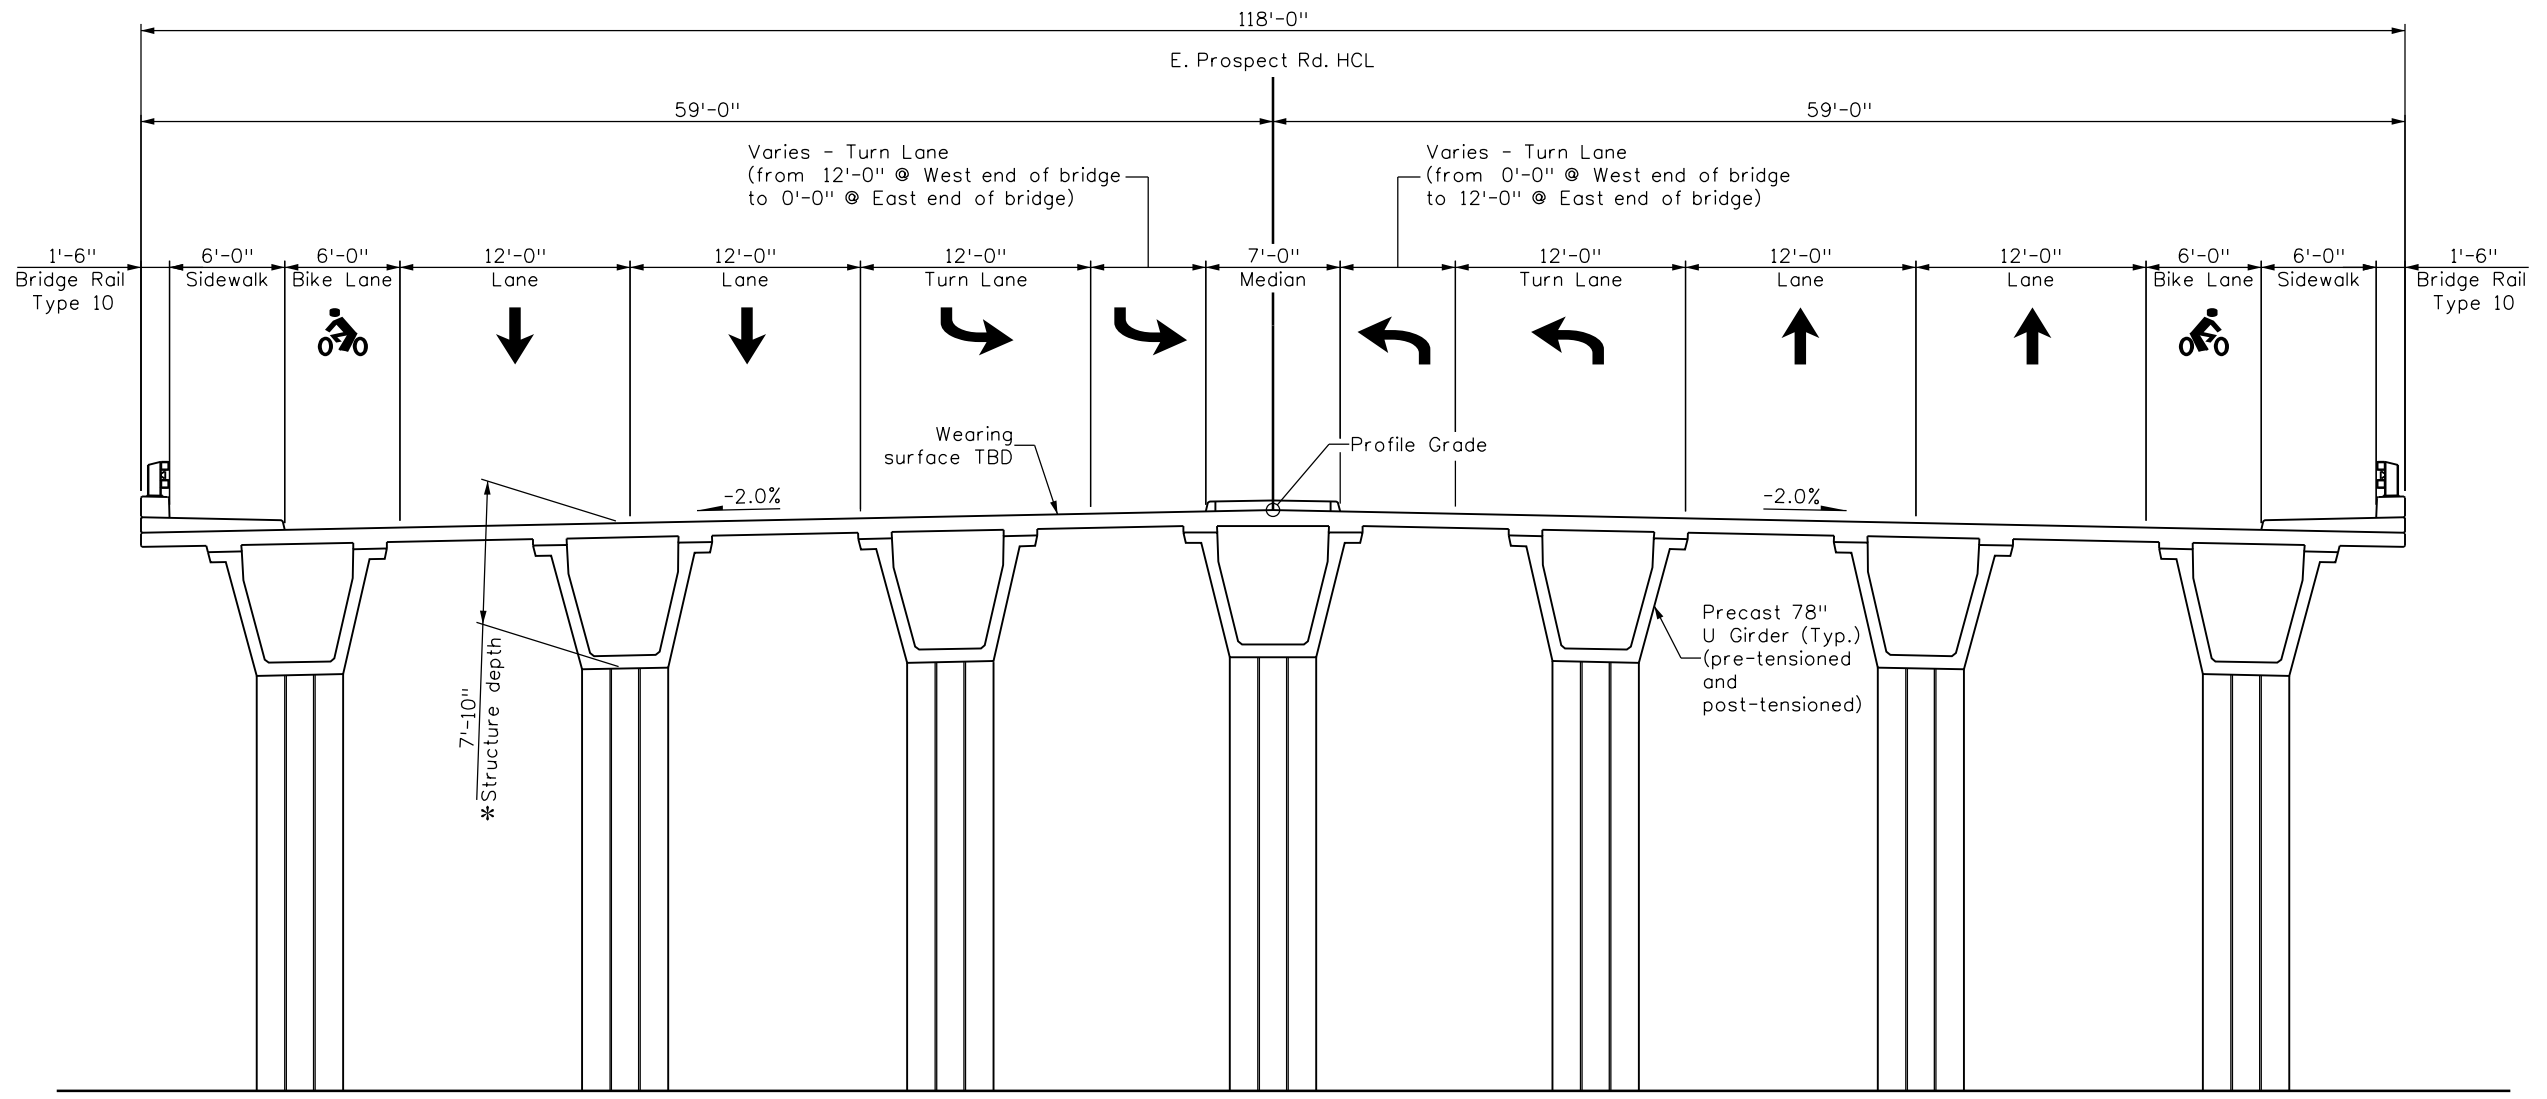

TYPICAL SECTION

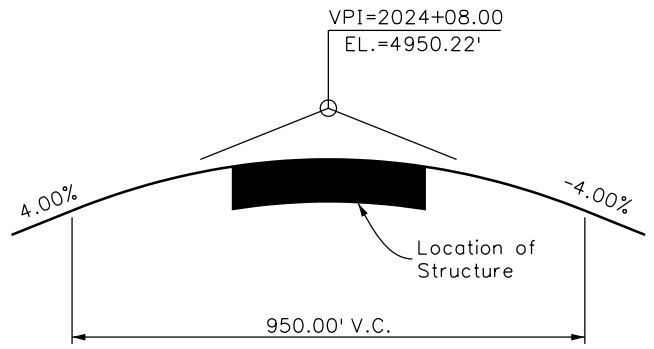

PROFILE GRADE

KEY NOTE

* Includes 3" allowance for wearing surface.

| Design | | Detail | | Quantities | |
|-------------|------|---------|------|---------------|------|
| INITIAL | DATE | INITIAL | DATE | INITIAL | DATE |
| Designed By | CMK | 8/15 | 8/15 | Quantities By | |
| Checked By | | | | Checked By | |

10/8/2015 5:19:19 PM
 c:\pwworkspace\jacob.winfrey\dms81053\18357BRDG_TypSect_Prospect.dgn
 DGN MODEL:CDOT_Default

Print Date: 10/8/2015
 File Name: 18357BRDG_TypSect_Prospect.dgn
 Horiz. Scale: 1:1 Vert. Scale: As Noted

TSIOUVARAS SIMMONS HOLDERNESS
 CONSULTING ENGINEERS

| Sheet Revisions | | |
|-----------------|----------|-------|
| Date: | Comments | Init. |
| | | |
| | | |
| | | |

Colorado Department of Transportation

Region 4

2207 East Highway 402
 Loveland, CO 80537
 Phone: 970-622-1268 FAX: 970-669-0289

JFF


| As Constructed |
|----------------|
| No Revisions: |
| Revised: |
| Void: |

I-25/SH 392 TO SH 14
 E. PROSPECT RD. OVER I-25
 TYPICAL SECTION


Designer: C. Krajnik
 Detailer: M. Welch

Sheet Subset: BRIDGE
 Subset Sheets: B13 of B17

| Project No./Code |
|------------------|
| IM 0253-221 |
| 18357 |
| Sheet Number 296 |

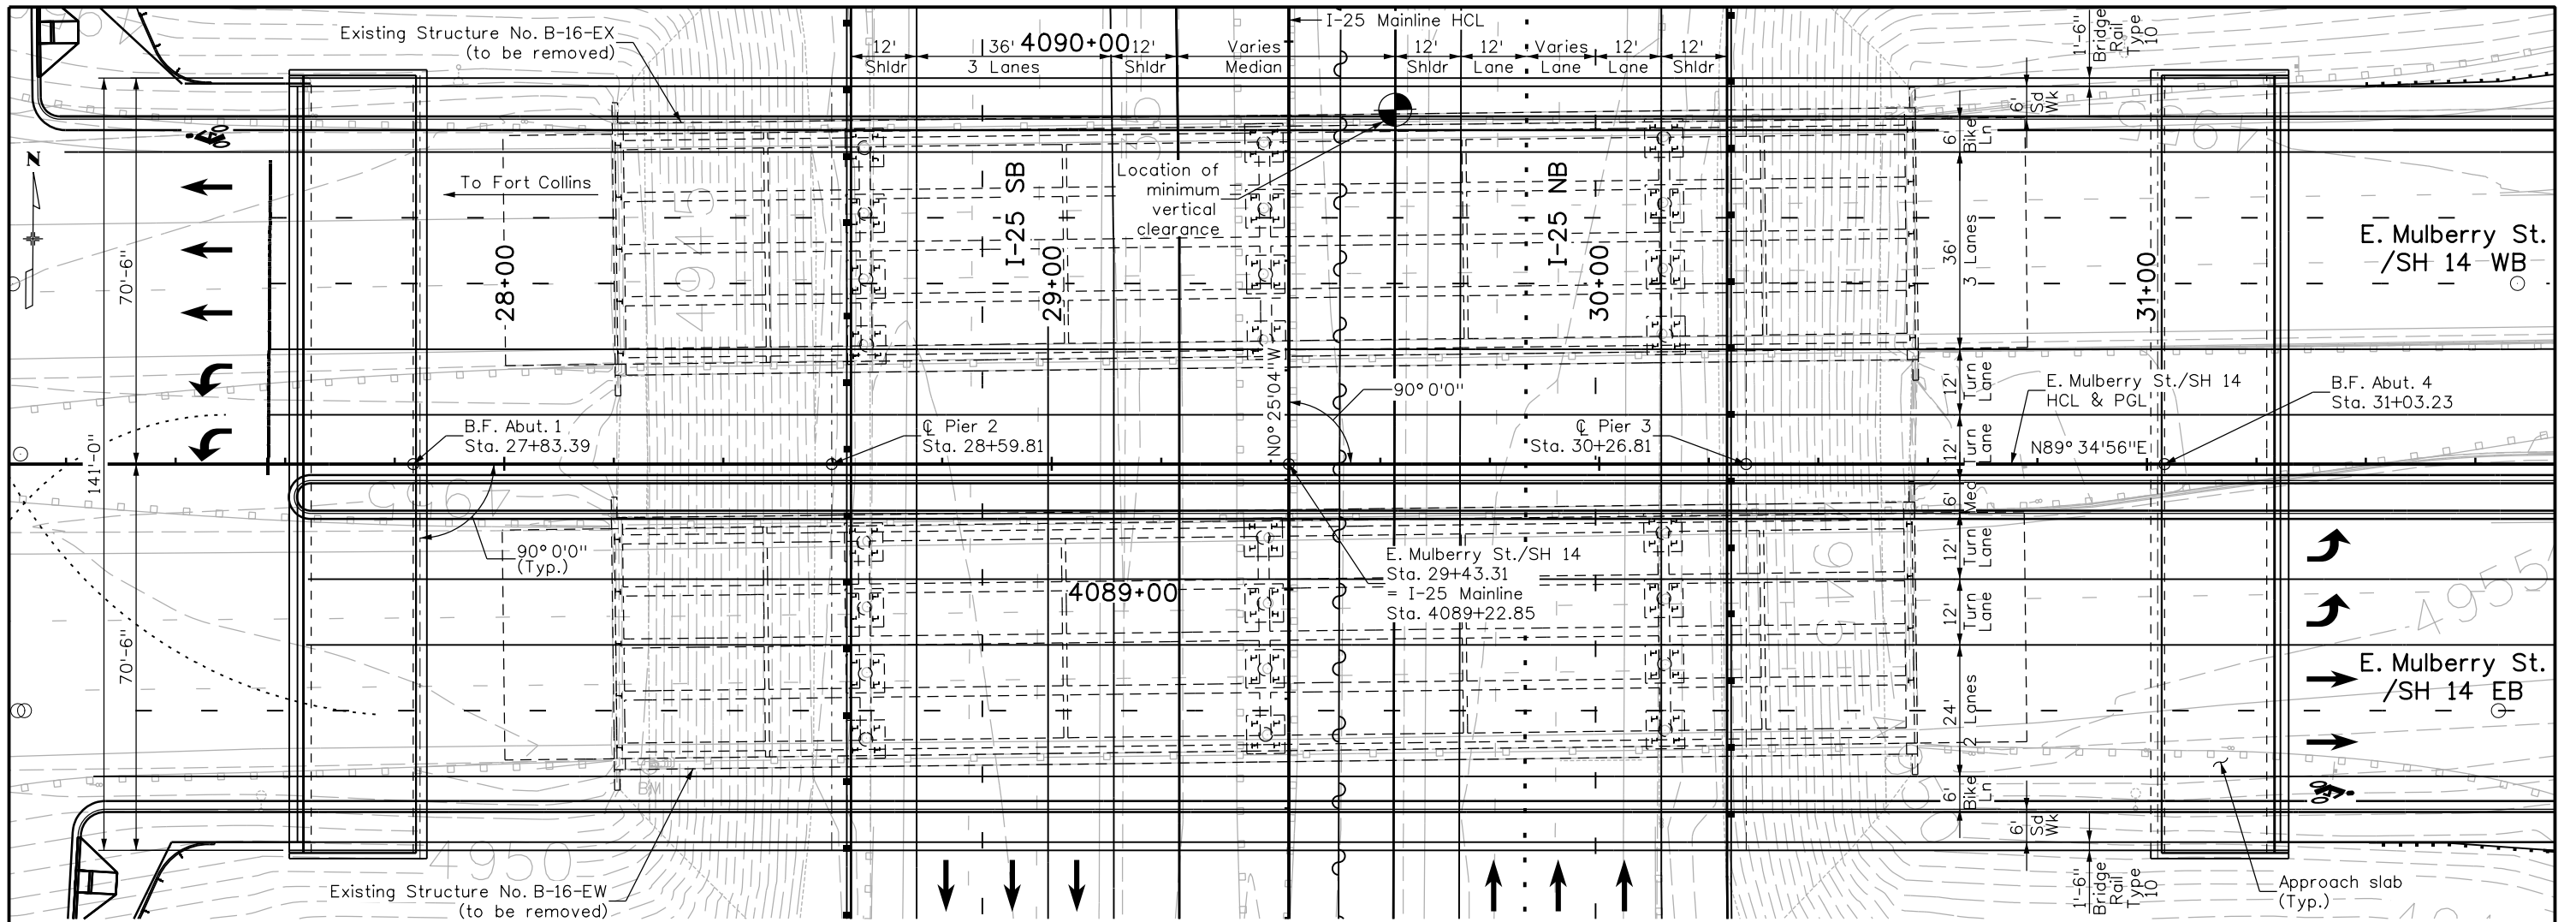

PLAN

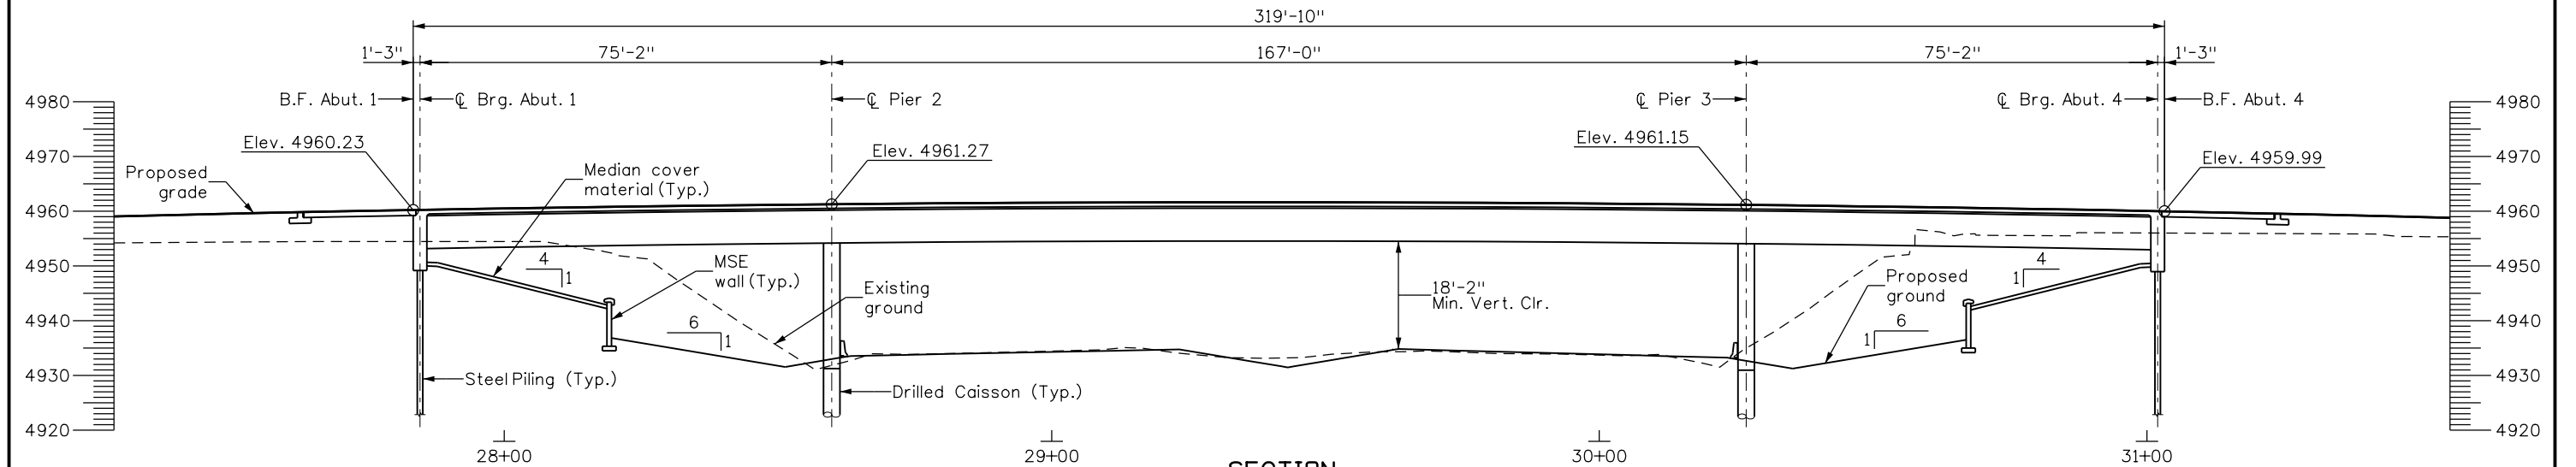

SECTION

Taken at E. Mulberry Street/SH14 PGL

| Design | | Detail | | Quantities | |
|-------------|------|-------------|------|---------------|------|
| INITIAL | DATE | INITIAL | DATE | INITIAL | DATE |
| Designed By | 8/15 | Detailed By | 8/15 | Quantities By | |
| Checked By | | Checked By | | Checked By | |

Print Date: 10/7/2015
 File Name: 18357BRDG_GenLayout_SH14.dgn
 Horiz. Scale: 1:30 Vert. Scale: As Noted

TSIOUVARAS SIMMONS HOLDERNES
 CONSULTING ENGINEERS

| Sheet Revisions | | |
|-----------------|----------|-------|
| Date: | Comments | Init. |
| | | |
| | | |
| | | |

Colorado Department of Transportation

Region 4

2207 East Highway 402
 Loveland, CO 80537
 Phone: 970-622-1268 FAX: 970-669-0289


JFF

| As Constructed |
|----------------|
| No Revisions: |
| Revised: |
| Void: |


| I-25/SH 392 TO SH 14 E. MULBERRY ST./SH14 OVER I-25 GENERAL LAYOUT | |
|--|------------|
| Designer: | C. Krajnik |
| Detailer: | M. Welch |
| Sheet Subset: | BRIDGE |
| Structure Numbers | |
| Subset Sheets: | B14 of B17 |

| Project No./Code | |
|------------------|----------|
| IM | 0253-221 |
| | 18357 |
| Sheet Number | 297 |

10/7/2015 4:18:59 PM
 c:\pw_work\p05jpw1\mike.welch\dms81054\18357BRDG_GenLayout_SH14.dgn
 DGN MODEL:CDOT Default

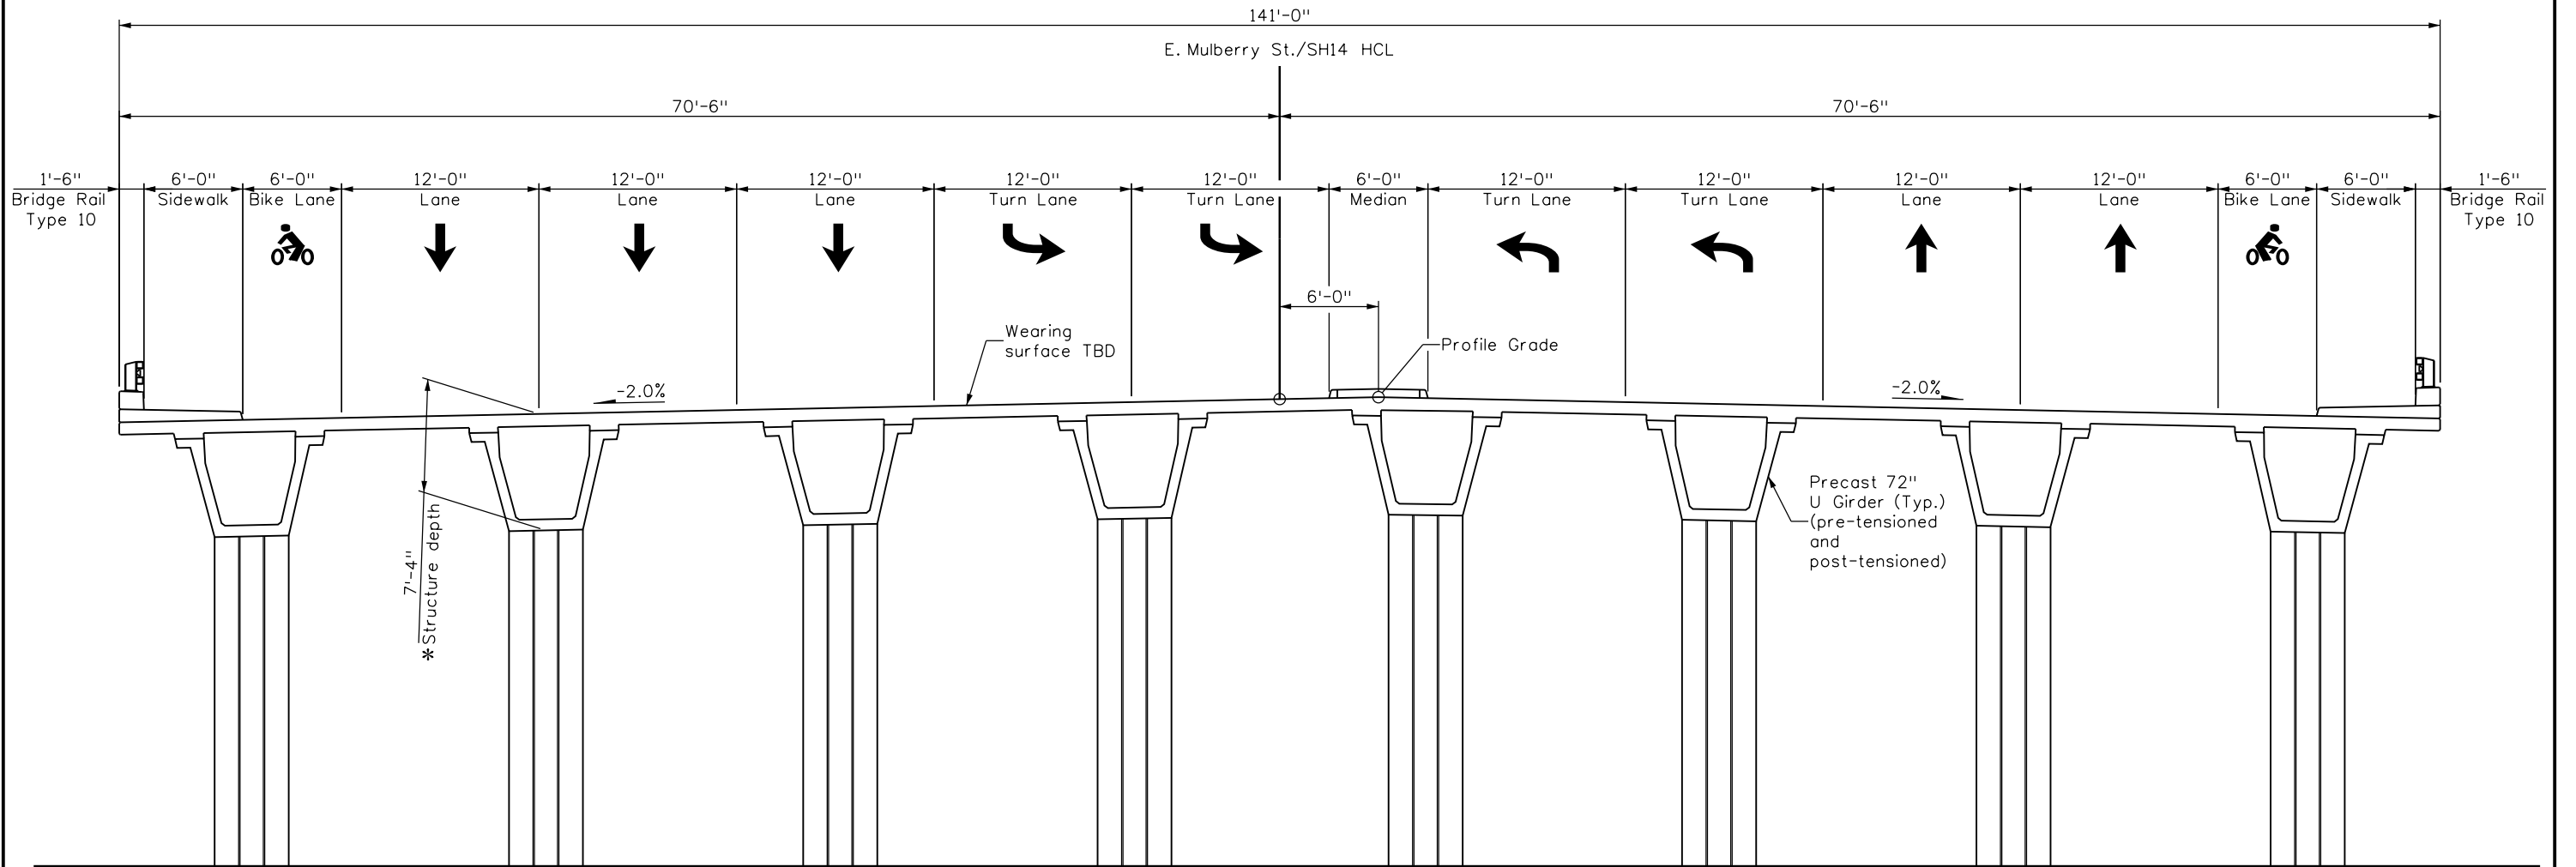

TYPICAL SECTION

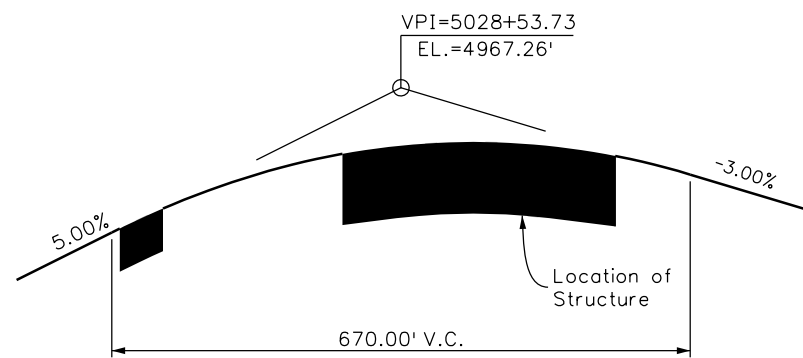

PROFILE GRADE

KEY NOTE

* Includes 3" allowance for wearing surface.

| Design | | Detail | | Quantities | |
|-------------|------|-------------|------|---------------|------|
| INITIAL | DATE | INITIAL | DATE | INITIAL | DATE |
| Designed By | 8/15 | Detailed By | 8/15 | Quantities By | |
| Checked By | | Checked By | | Checked By | |

jacob.winfrey 10/8/2015 5:21:22 PM
 c:\pwwork\psjpw1\jacob.winfrey\dms81054\18357BRDG_TypSect_SH14.dgn
 DGN MODEL:CDOT_Default

Print Date: 10/8/2015
 File Name: 18357BRDG_TypSect_SH14.dgn
 Horiz. Scale: 1:1 Vert. Scale: As Noted



| Sheet Revisions | | |
|-----------------|----------|-------|
| Date: | Comments | Init. |
| | | |
| | | |
| | | |

Colorado Department of Transportation

 2207 East Highway 402
 Loveland, CO 80537
 Phone: 970-622-1268 FAX: 970-669-0289
Region 4 **JFF**



| As Constructed |
|----------------|
| No Revisions: |
| Revised: |
| Void: |

| I-25/SH 392 TO SH 14 E. MULBERRY ST./SH14 OVER I-25 TYPICAL SECTION | |
|---|---------------------------|
| Designer: C. Krajnik | Structure Numbers |
| Detailer: M. Welch | |
| Sheet Subset: BRIDGE | Subset Sheets: B15 of B17 |

| Project No./Code |
|------------------|
| IM 0253-221 |
| 18357 |
| Sheet Number 298 |

| Design | | Detail | | Quantities | |
|-------------|------|---------|-------------|------------|------|
| INITIAL | DATE | INITIAL | DATE | INITIAL | DATE |
| Designed By | CMK | 8/15 | Detailed By | MJW | 8/15 |
| Checked By | | | Checked By | | |

10/7/2015 4:20:50 PM
 c:\pw_work\posipw1\mike.welch\dms81054\18357BRDG_GenLayout_ERndabtConn.dgn
 DGN MODEL:CDOT Default

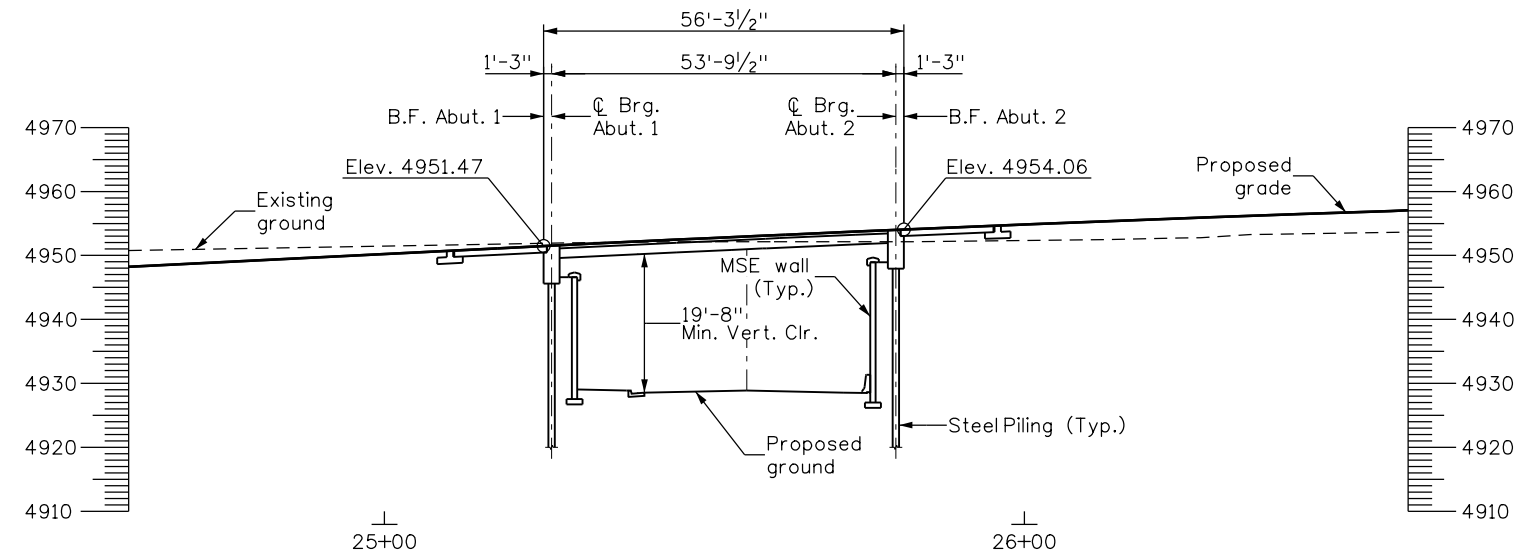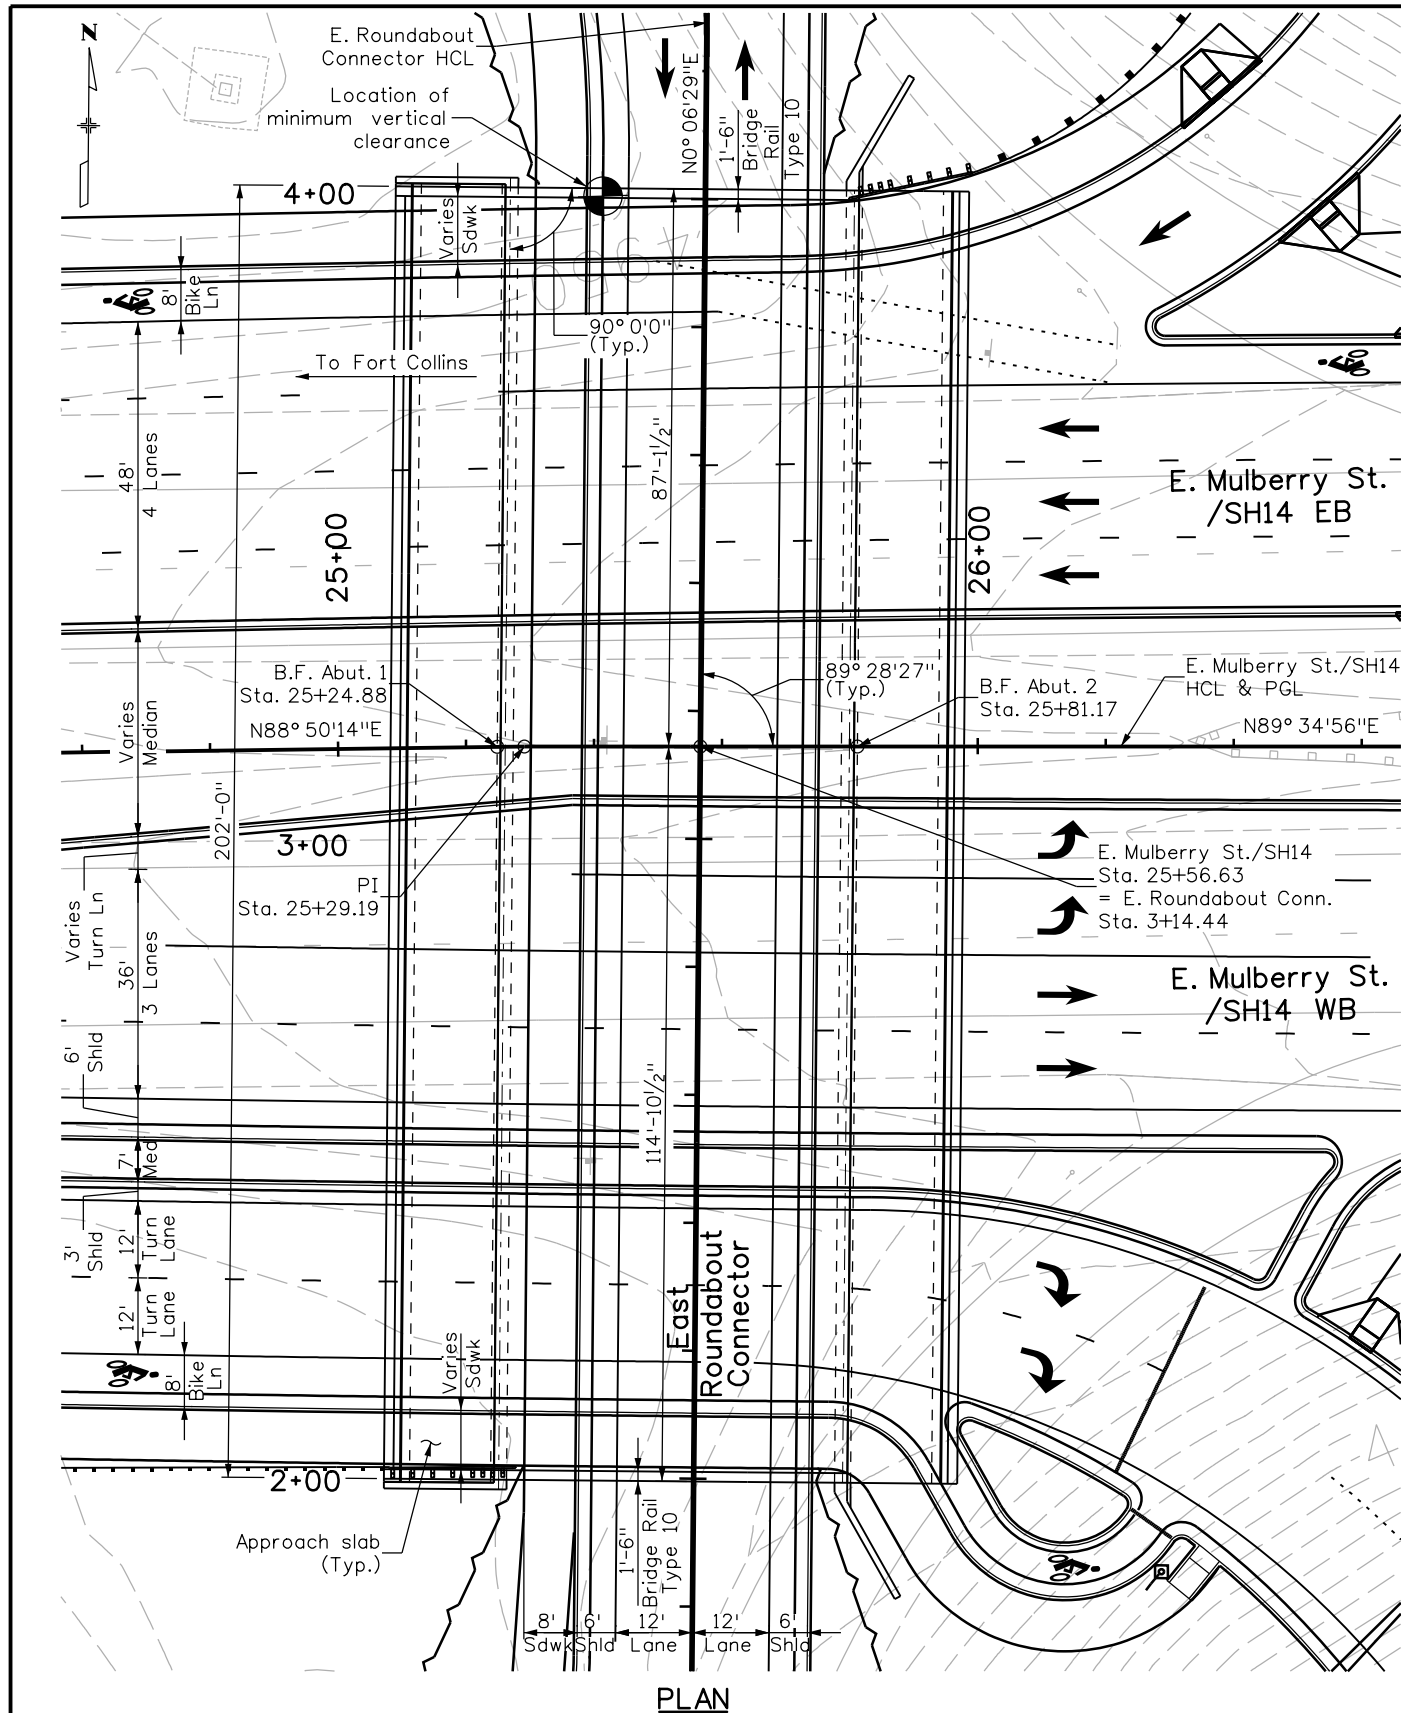

SECTION
 Taken at E. Mulberry St./SH14 PGL

Print Date: 10/7/2015
 File Name: 18357BRDG_GenLayout_ERndabtConn.dgn
 Horiz. Scale: 1:30 Vert. Scale: As Noted

| Sheet Revisions | | |
|-----------------|----------|-------|
| Date: | Comments | Init. |
| | | |
| | | |

Colorado Department of Transportation
 2207 East Highway 402
 Loveland, CO 80537
 Phone: 970-622-1268 FAX: 970-669-0289
Region 4 **JFF**



As Constructed
 No Revisions:
 Revised:
 Void:

**I-25/SH 392 TO SH 14
 SH14 OVER E. ROUNDABOUT CONNECTOR
 GENERAL LAYOUT**


Designer: C. Krajnik
 Detailer: M. Welch
 Sheet Subset: BRIDGE

Project No./Code
 IM 0253-221
 18357
 Sheet Number 299



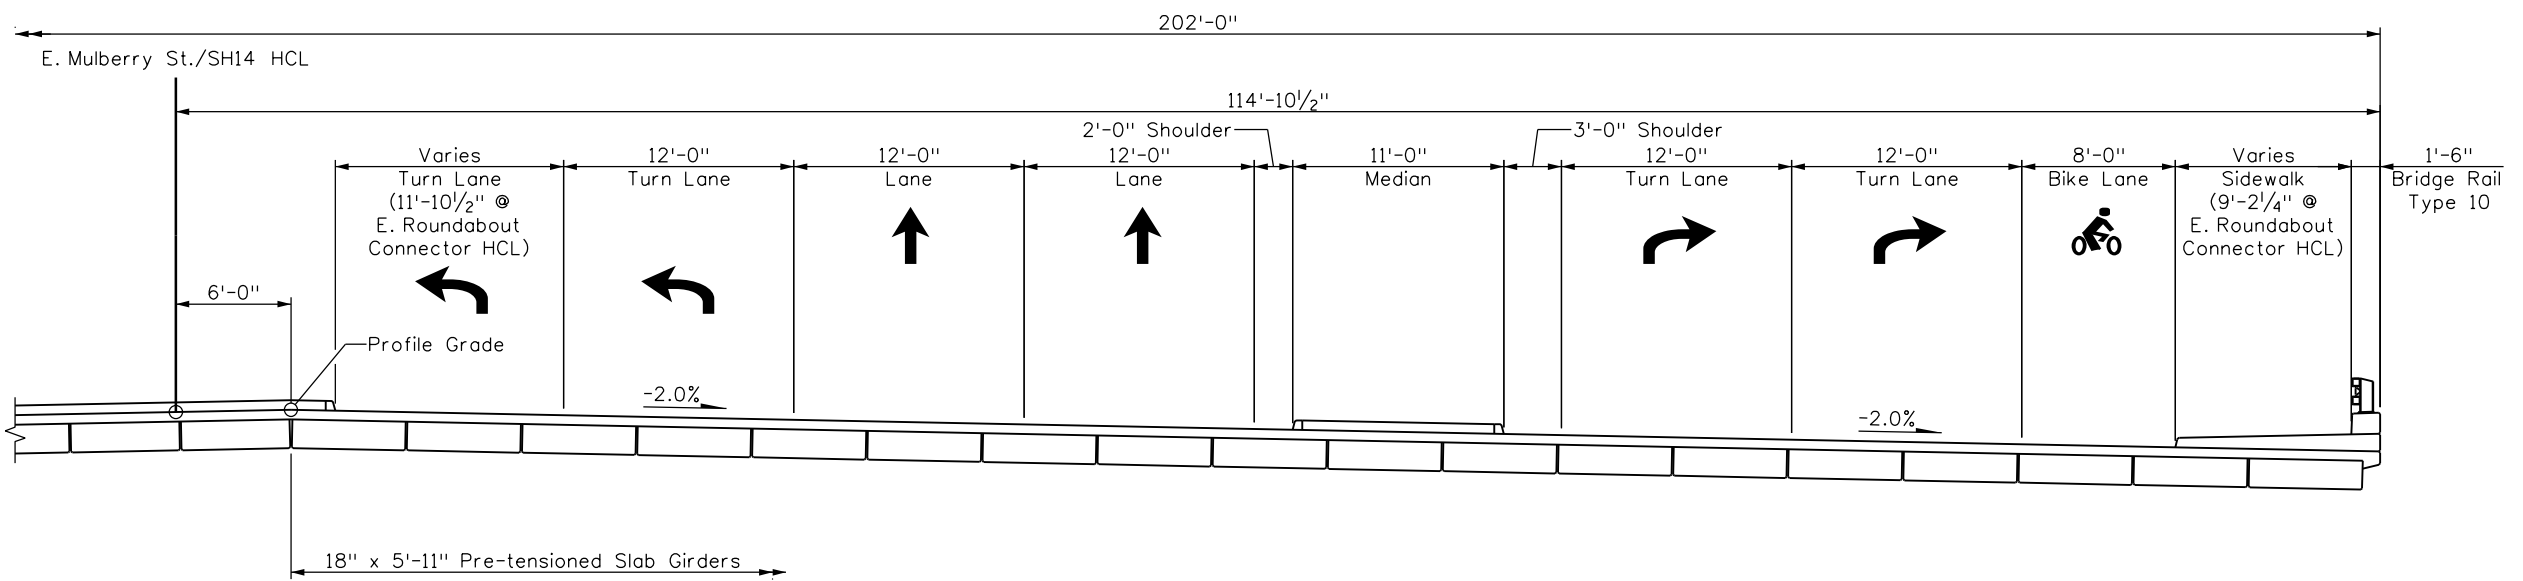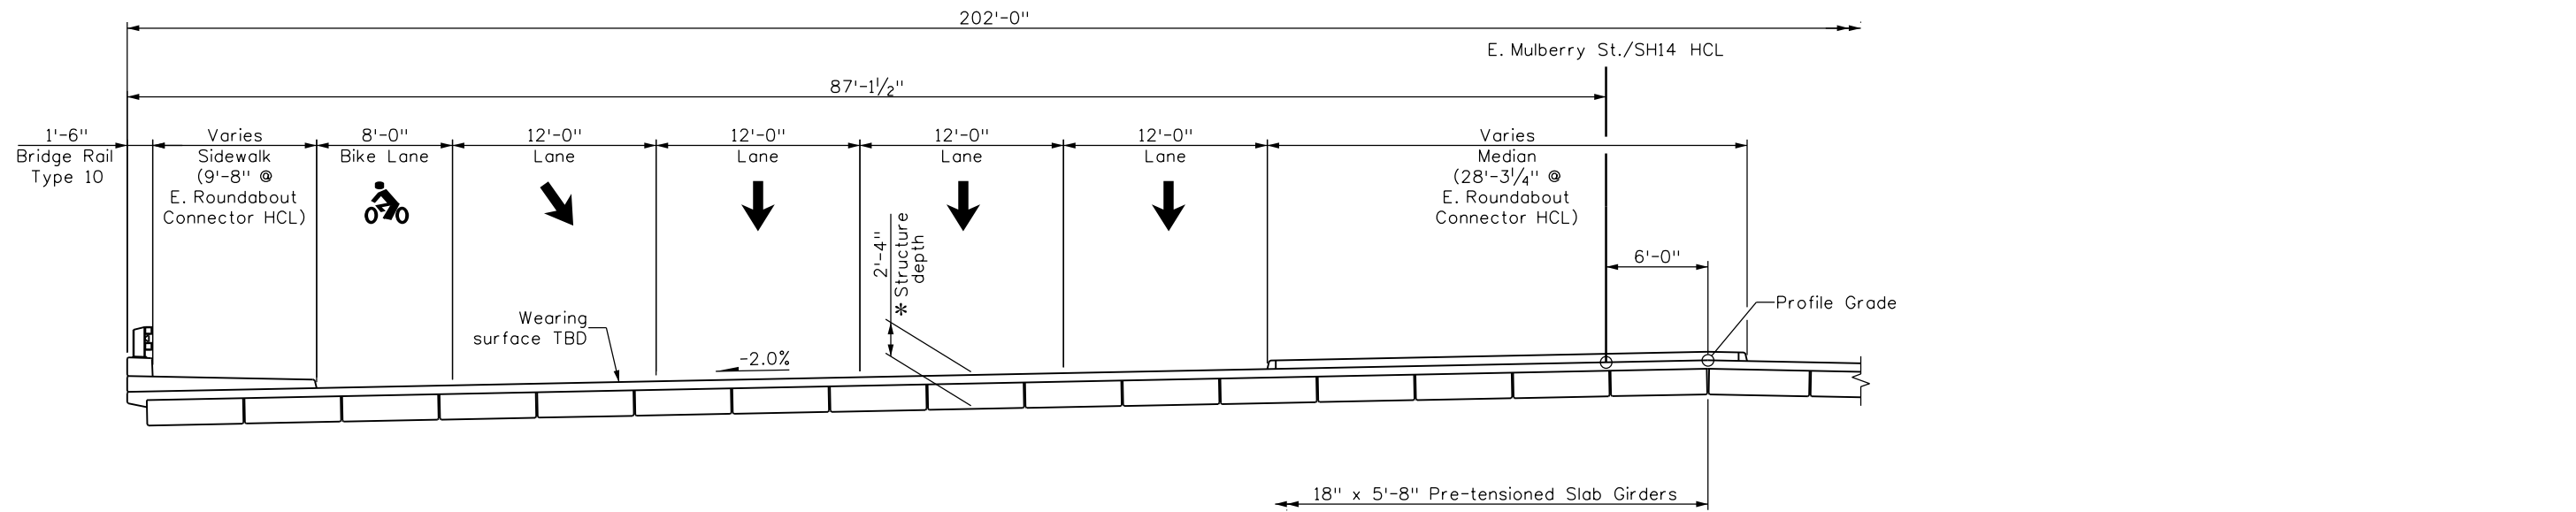

TYPICAL SECTION
Taken at E. Roundabout Connector HCL, Looking East

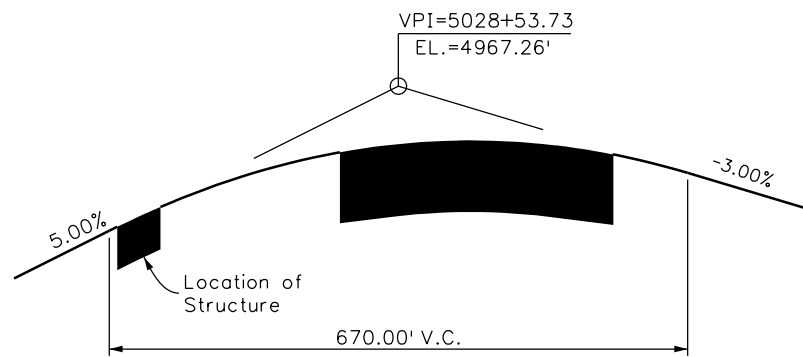

PROFILE GRADE

KEY NOTE

* Includes 3" allowance for wearing surface.

| Design | | Detail | | Quantities | |
|-------------|------|-------------|------|---------------|------|
| INITIAL | DATE | INITIAL | DATE | INITIAL | DATE |
| Designed By | 8/15 | Detailed By | 8/15 | Quantities By | 8/15 |
| Checked By | | Checked By | | Checked By | |

jacob.winfrey 10/8/2015 5:20:14 PM
 c:\pwwork\posipw1\jacob.winfrey\dms81054\18357BRDG_TypSect_ERndabtConn.dgn
 DGN MODEL:CDOT_Default

Print Date: 10/8/2015
 File Name: 18357BRDG_TypSect_ERndabtConn.dgn
 Horiz. Scale: 1:1 Vert. Scale: As Noted

| Sheet Revisions | | |
|-----------------|----------|-------|
| Date: | Comments | Init. |
| | | |
| | | |
| | | |

Colorado Department of Transportation
 Region 4

2207 East Highway 402
 Loveland, CO 80537
 Phone: 970-622-1268 FAX: 970-669-0289



JFF

| As Constructed |
|----------------|
| No Revisions: |
| Revised: |
| Void: |

| I-25/SH 392 TO SH 14 SH14 OVER E. ROUNDABOUT CONNECTOR TYPICAL SECTION | |
|--|---------------------------|
| Designer: C. Krajnik | Structure Numbers |
| Detailer: M. Welch | |
| Sheet Subset: BRIDGE | Subset Sheets: B17 of B17 |

| Project No./Code |
|------------------|
| IM 0253-221 |
| 18357 |
| Sheet Number 300 |



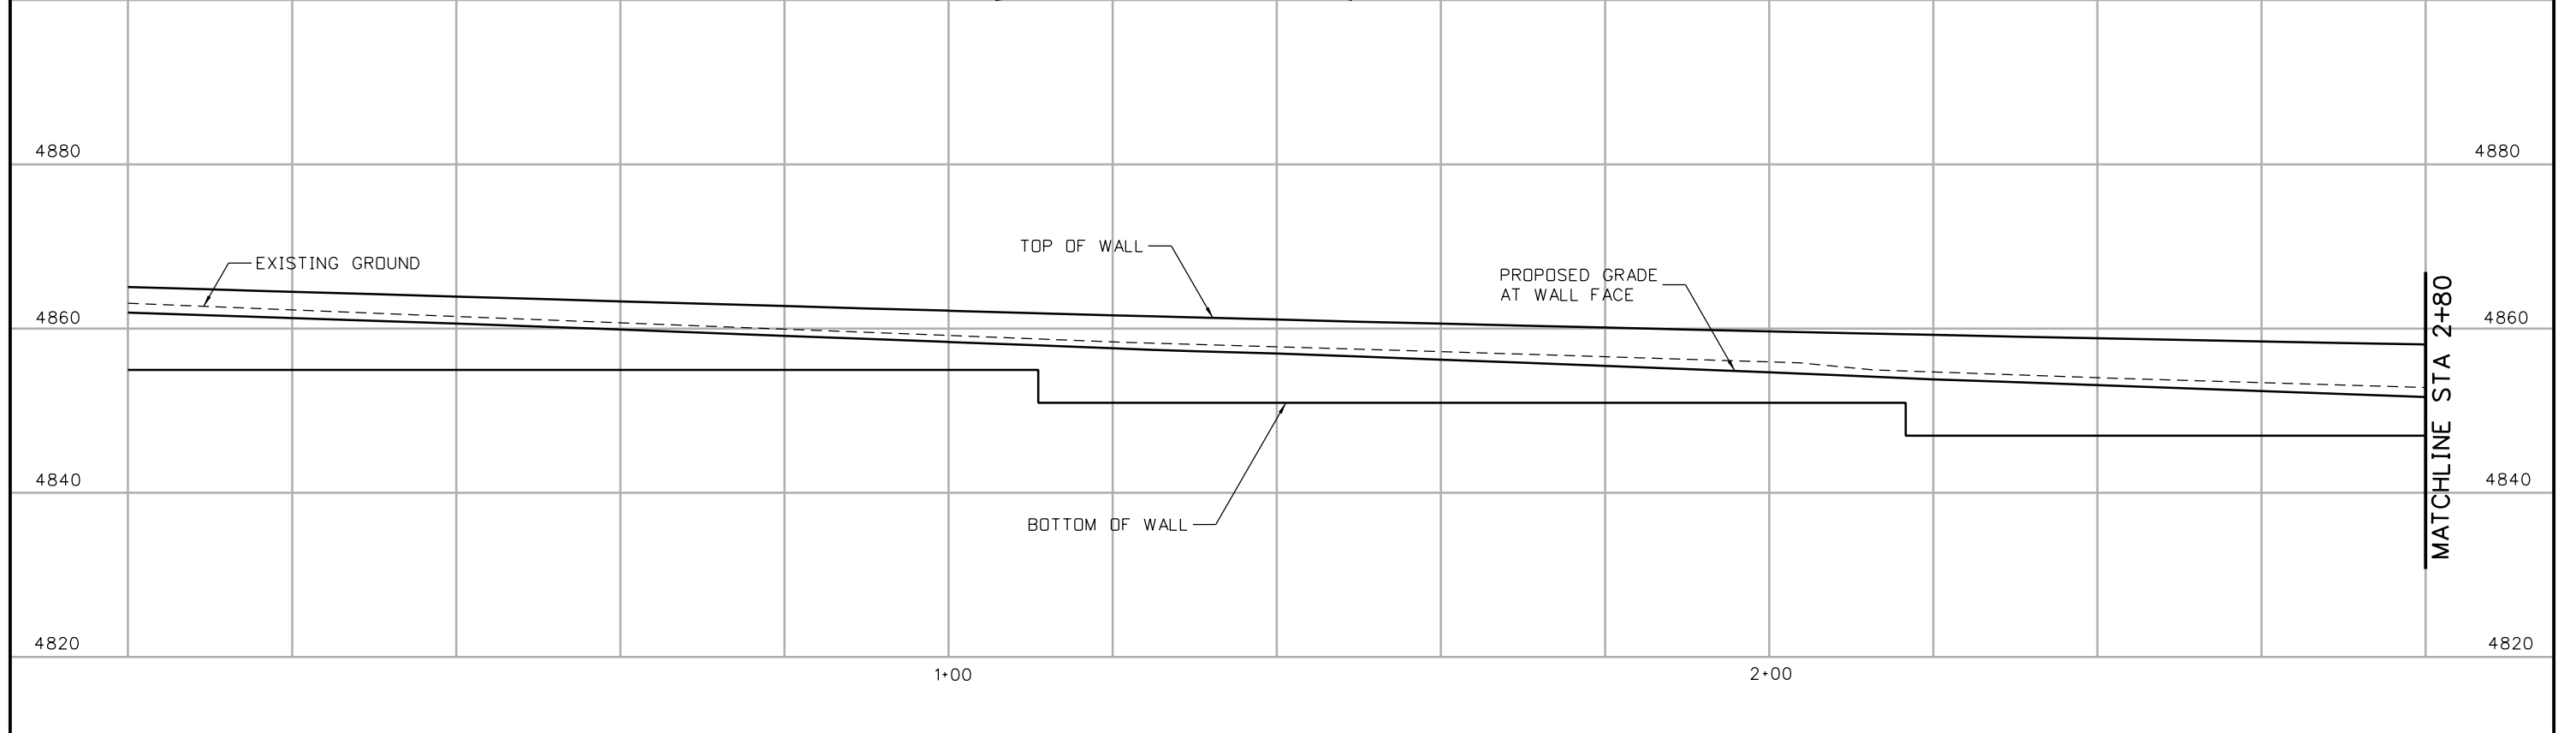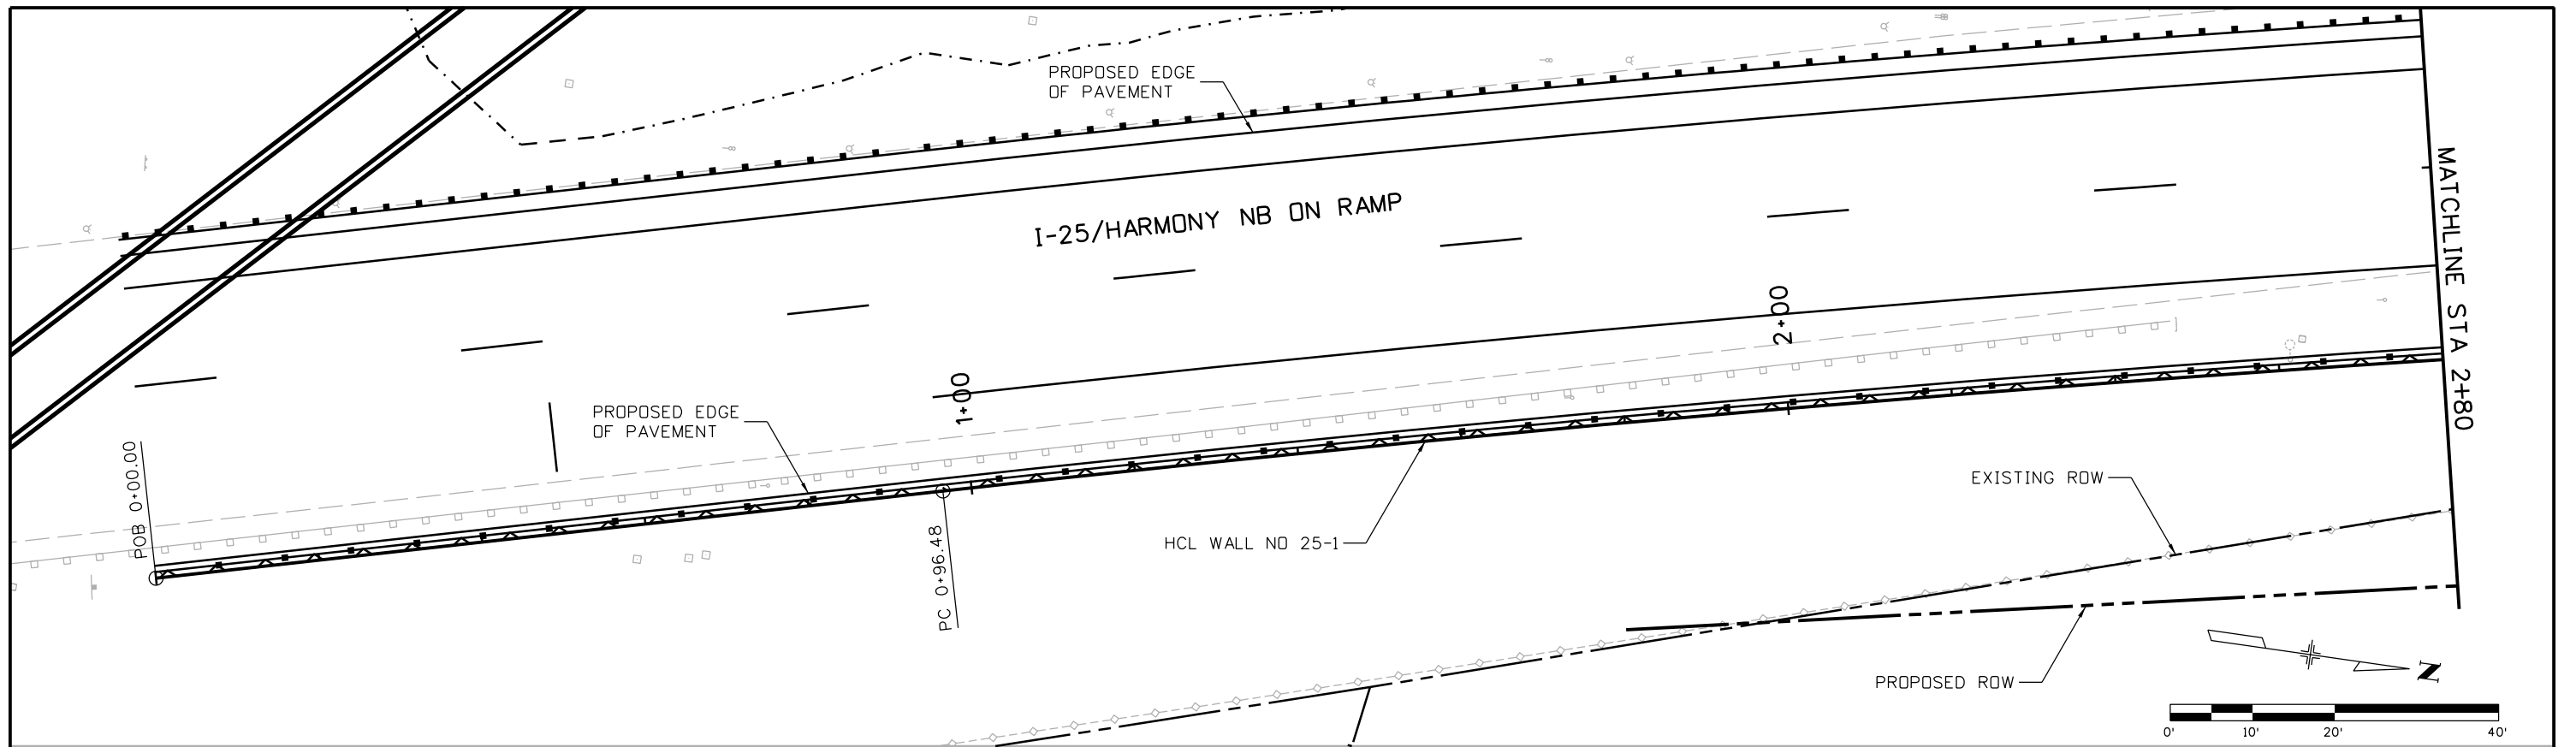

Print Date: 10/9/2015
 File Name: 18357DES_PNP_Wall I-25_01 Mainline001.dgn
 Horiz. Scale: 1:20 Vert. Scale:
 Unit Information Unit Leader Initials:
ATKINS 7604 Technology Way, Suite 400
 Denver, CO 80237
 Phone: (303) 221-7275 Fax: (303) 221-7276

| Sheet Revisions | | |
|-----------------|----------|-------|
| Date: | Comments | Init. |
| | | |
| | | |
| | | |

Colorado Department of Transportation



 2207 East Highway 402
 Loveland, CO 80537
 Phone: 970-622-1268 FAX: 970-669-0289
 Region 4 JFF

As Constructed
 No Revisions:
 Revised:
 Void:

I-25/SH 392 TO SH 14
 I-25 WALL NO 25-1
 GENERAL LAYOUT (1 OF 9)
 Designer: MTA
 Detailer: JAG
 Sheet Subset: WALLS
 Structure Numbers:
 Subset Sheets: W1 of W110



Project No./Code
 IM 0253-221
 18357
 Sheet Number 301

gell7543 7:26:47 AM c:\pwwork\pws\jpw\gell7543\dms24309\18357DES_PNP_Wall I-25_01 Mainline001.dgn

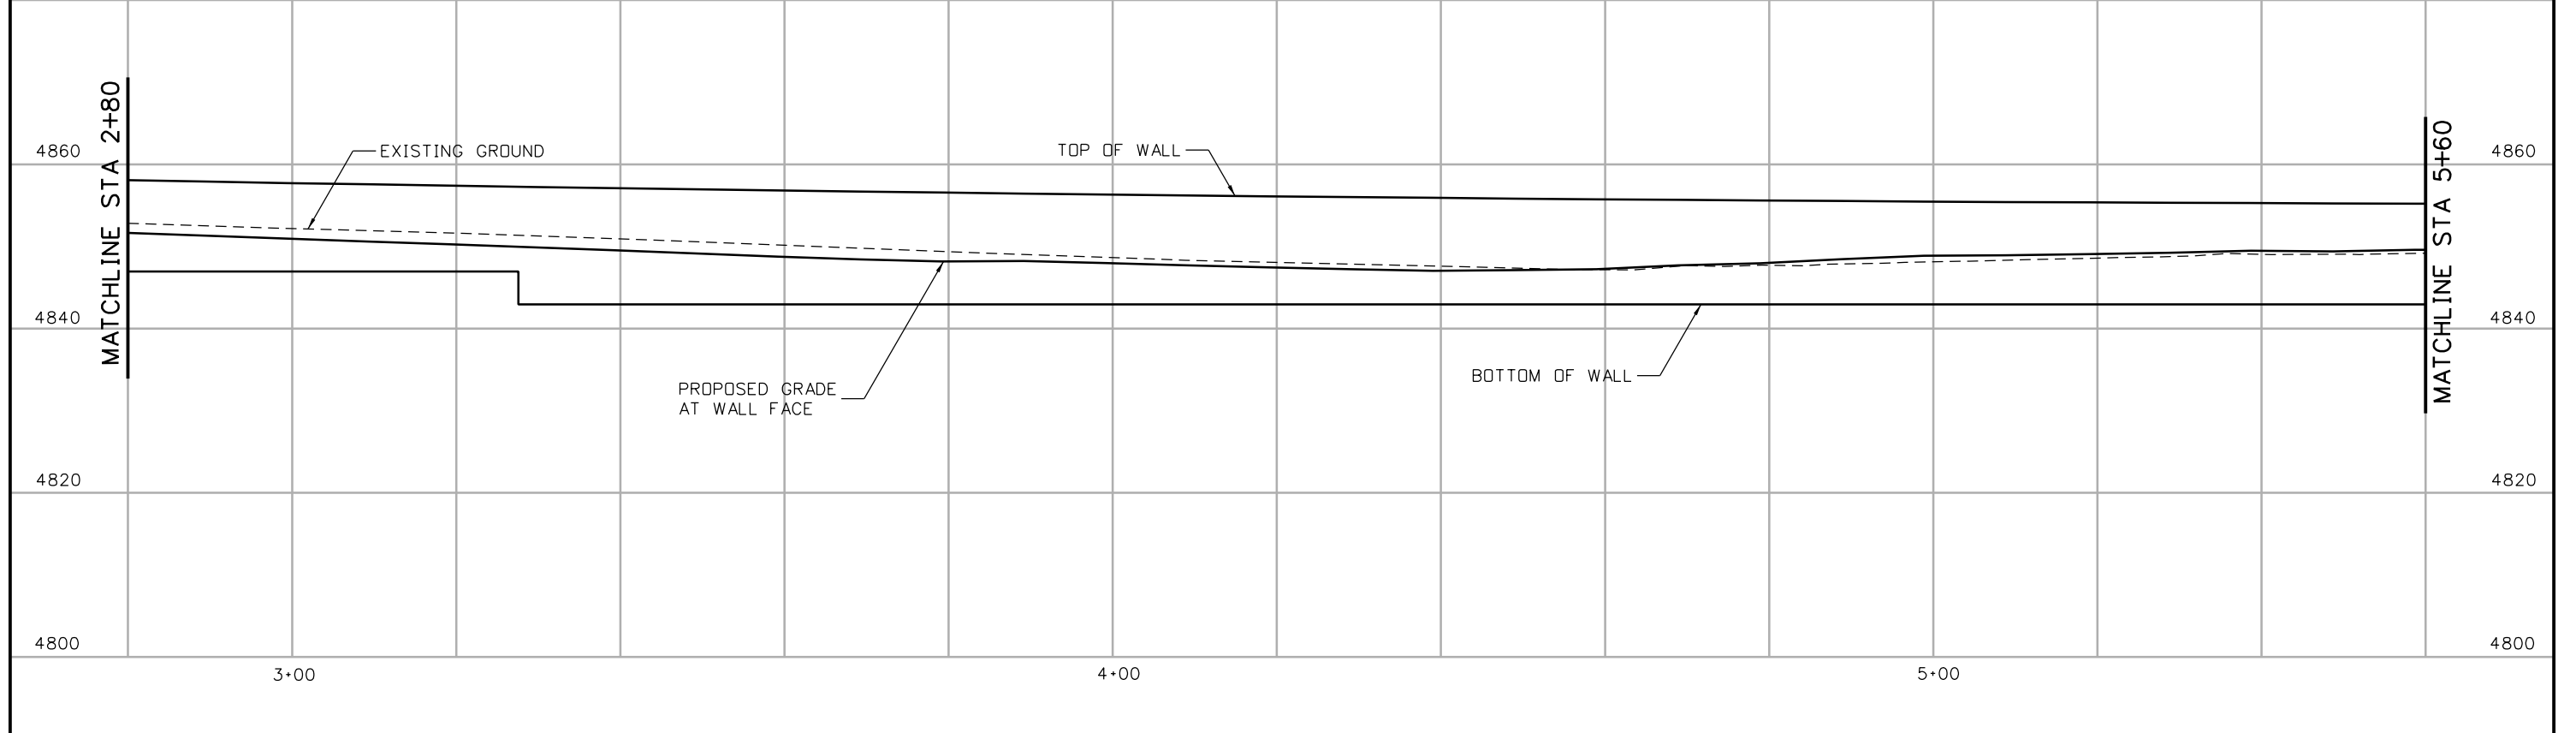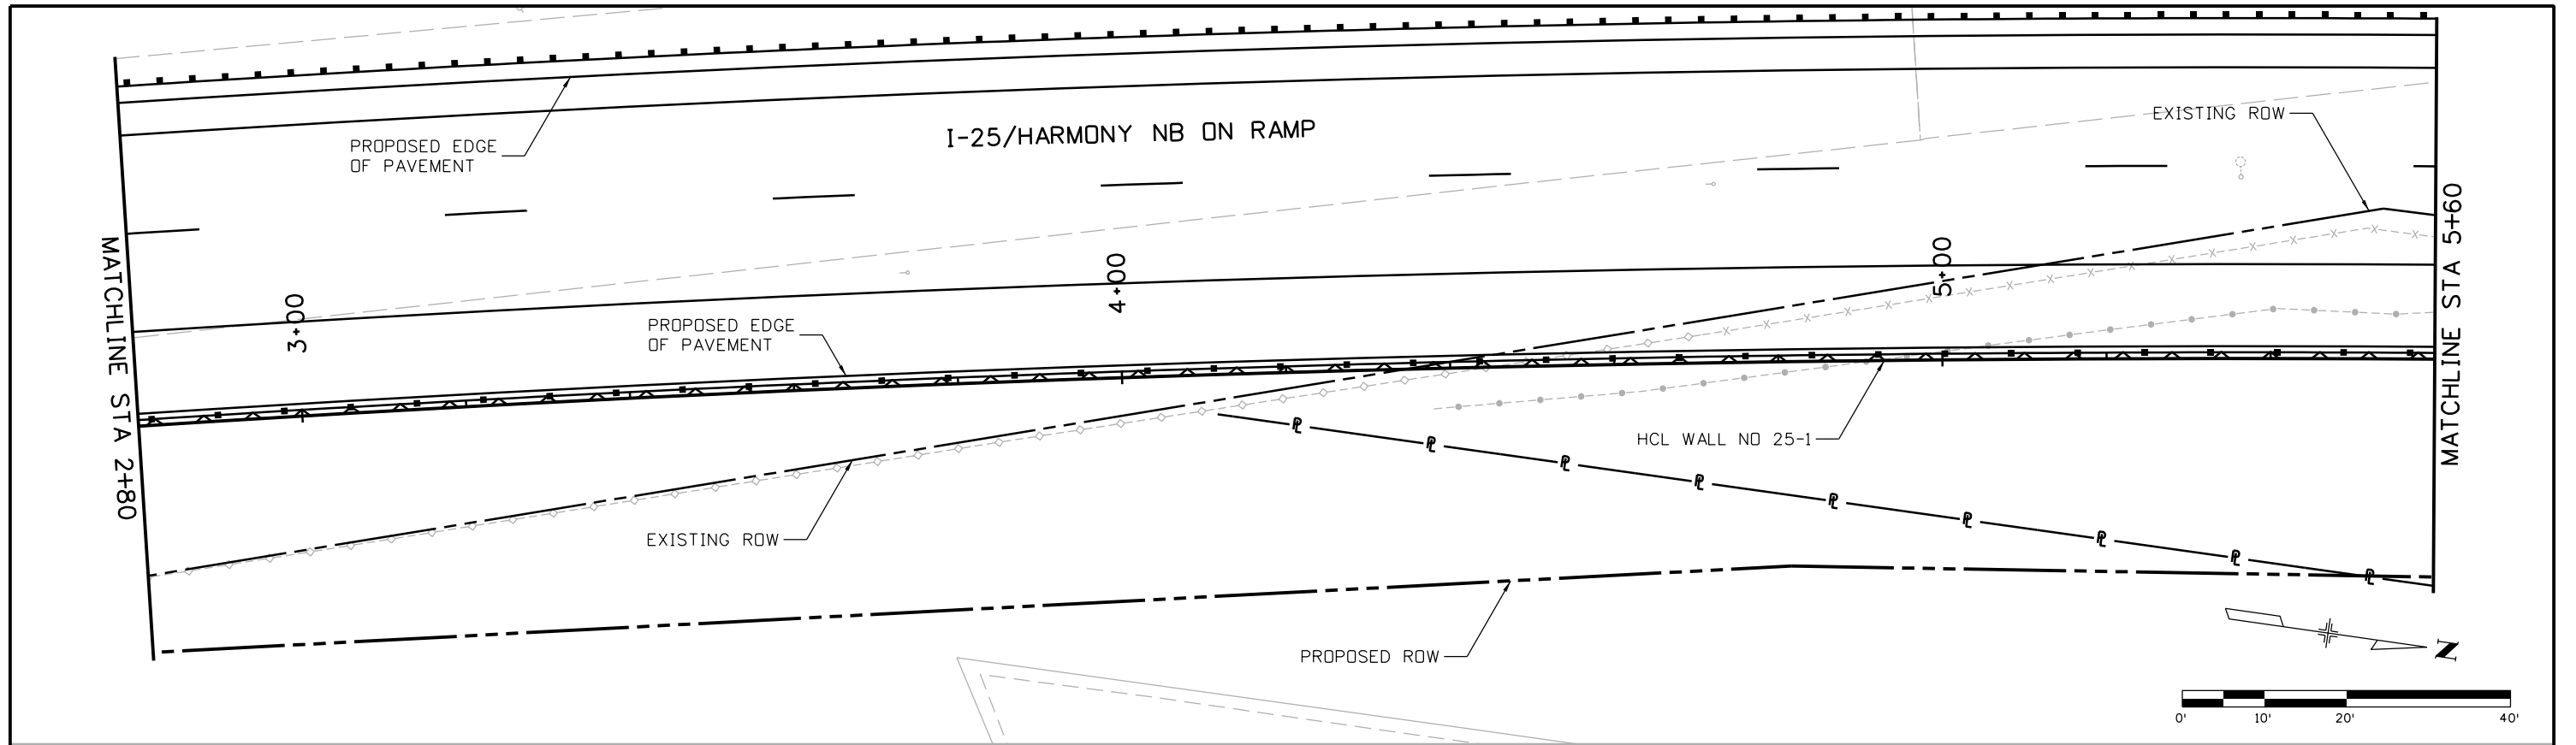

| | | | | | | | | | | | | | | | |
|---|--|------------------------|----------|-------|---|--|--|----------------|--|--|--|---------------------------|------------------|------------------|--|
| Print Date: 10/9/2015 | | Sheet Revisions | | | Colorado Department of Transportation | | | As Constructed | | I-25/SH 392 TO SH 14 I-25 WALL NO 25-1 GENERAL LAYOUT (2 OF 9) | | | Project No./Code | | |
| File Name: 18357DES_PNP_Wall I-25_01 Mainline002.dgn | | Date: | Comments | Init. |  2207 East Highway 402 Loveland, CO 80537 Phone: 970-622-1268 FAX: 970-669-0289 Region 4 | | | No Revisions: | | Designer: MTA | | Structure Numbers | | IM 0253-221 | |
| Horiz. Scale: 1:20 Vert. Scale: | | | | | | | | Revised: | | Detailer: JAG | | | | 18357 | |
| Unit Information Unit Leader Initials: | | | | | | | | Void: | | Sheet Subset: WALLS | | Subset Sheets: W2 of W110 | | Sheet Number 302 | |
| ATKINS 7604 Technology Way, Suite 400 Denver, CO 80237 Phone: (303) 221-7275 Fax: (303) 221-7276 | | | | | JFF | | | | | | | | | | |

gell7543 7:27:17 AM c:\pw_work\pbes\jpw1\gell7543\dms24309\18357DES_PNP_Wall I-25_01 Mainline002.dgn

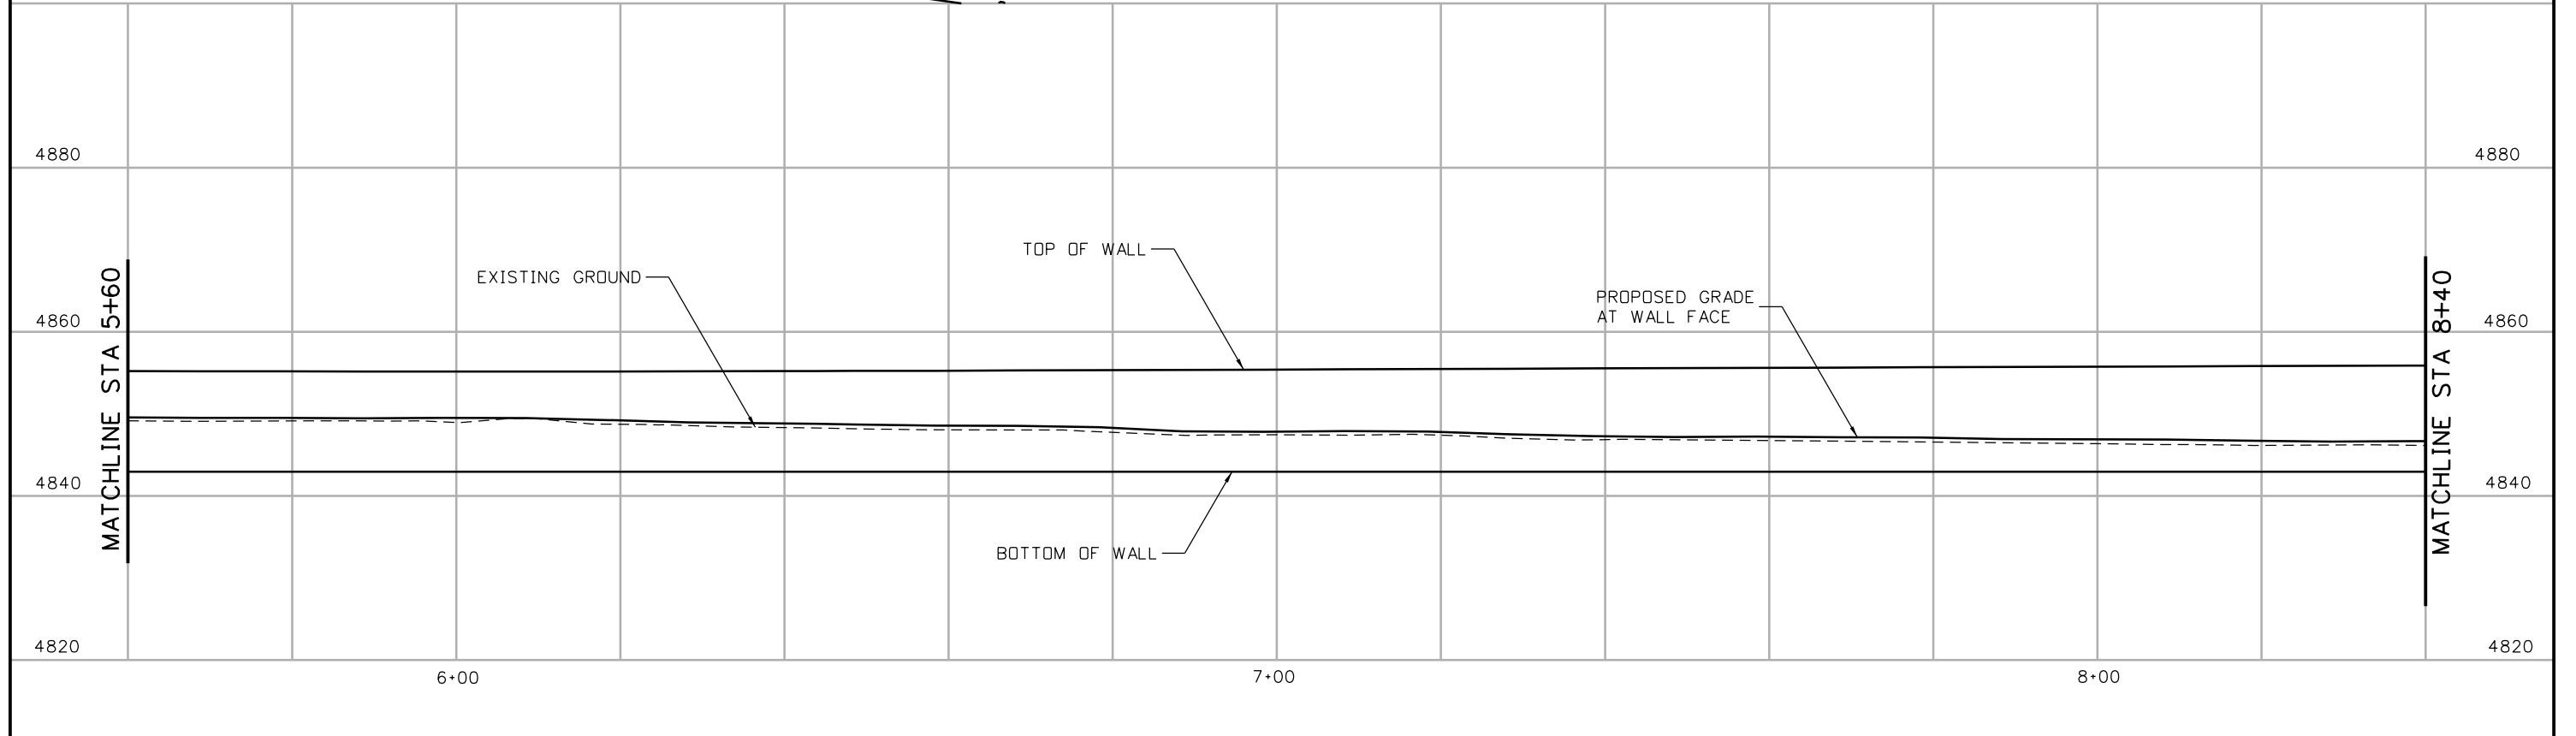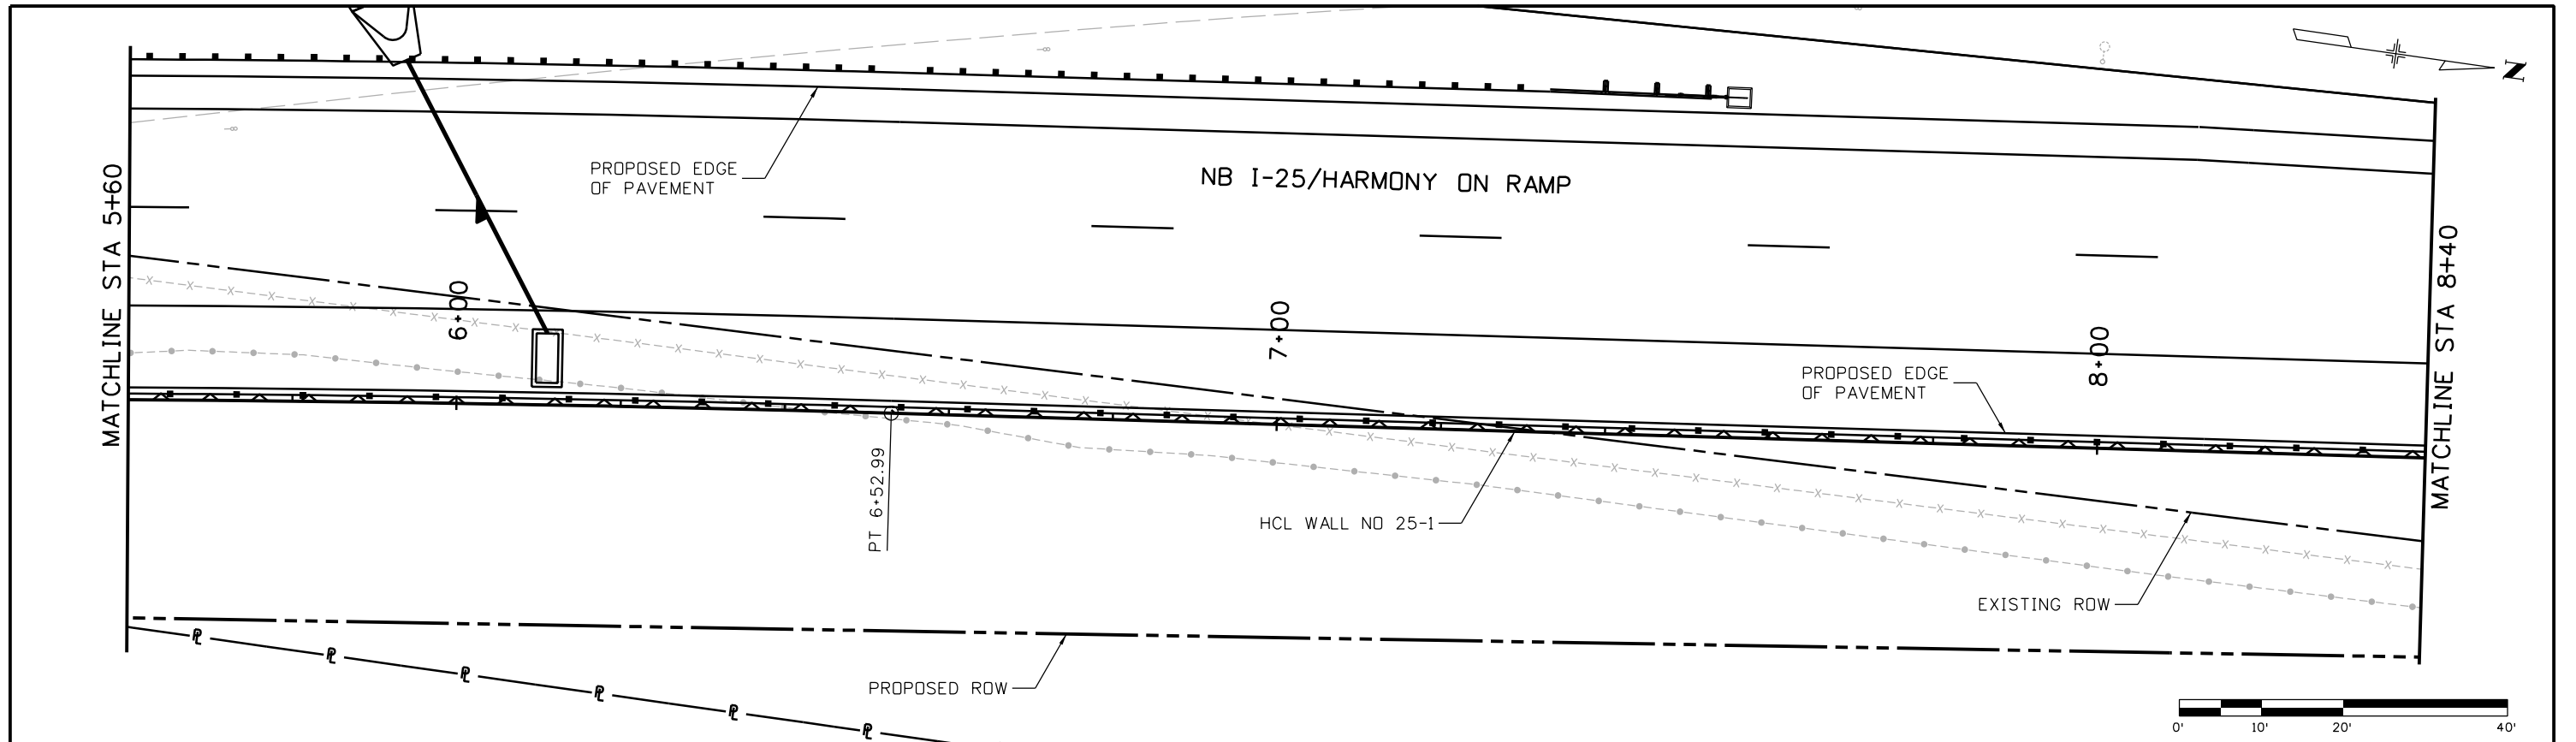

| | |
|--|---|
| Print Date: 10/9/2015 | |
| File Name: 18357DES_PNP_Wall I-25_01 Mainline003.dgn | |
| Horiz. Scale: 1:20 | Vert. Scale: |
| Unit Information | Unit Leader Initials: |
| ATKINS | 7604 Technology Way, Suite 400 Denver, CO 80237 Phone: (303) 221-7275 Fax: (303) 221-7276 |

| Sheet Revisions | | |
|-----------------|----------|-------|
| Date: | Comments | Init. |
| | | |
| | | |
| | | |
| | | |

Colorado Department of Transportation



 2207 East Highway 402
 Loveland, CO 80537
 Phone: 970-622-1268 FAX: 970-669-0289
Region 4 **JFF**

| |
|-----------------------|
| As Constructed |
| No Revisions: |
| Revised: |
| Void: |

| | |
|--------------------------------|---------------------------|
| I-25/SH 392 TO SH 14 | |
| I-25 WALL NO 25-1 | |
| GENERAL LAYOUT (3 OF 9) | |
| Designer: MTA | Structure Numbers: |
| Detailer: JAG | |
| Sheet Subset: WALLS | Subset Sheets: W3 of W110 |

| |
|-------------------------|
| Project No./Code |
| IM 0253-221 |
| 18357 |
| Sheet Number 303 |

gell7543 7:27:46 AM c:\pw_work\pbs\jpw\gell7543\dms24309\18357DES_PNP_Wall I-25_01 Mainline003.dgn

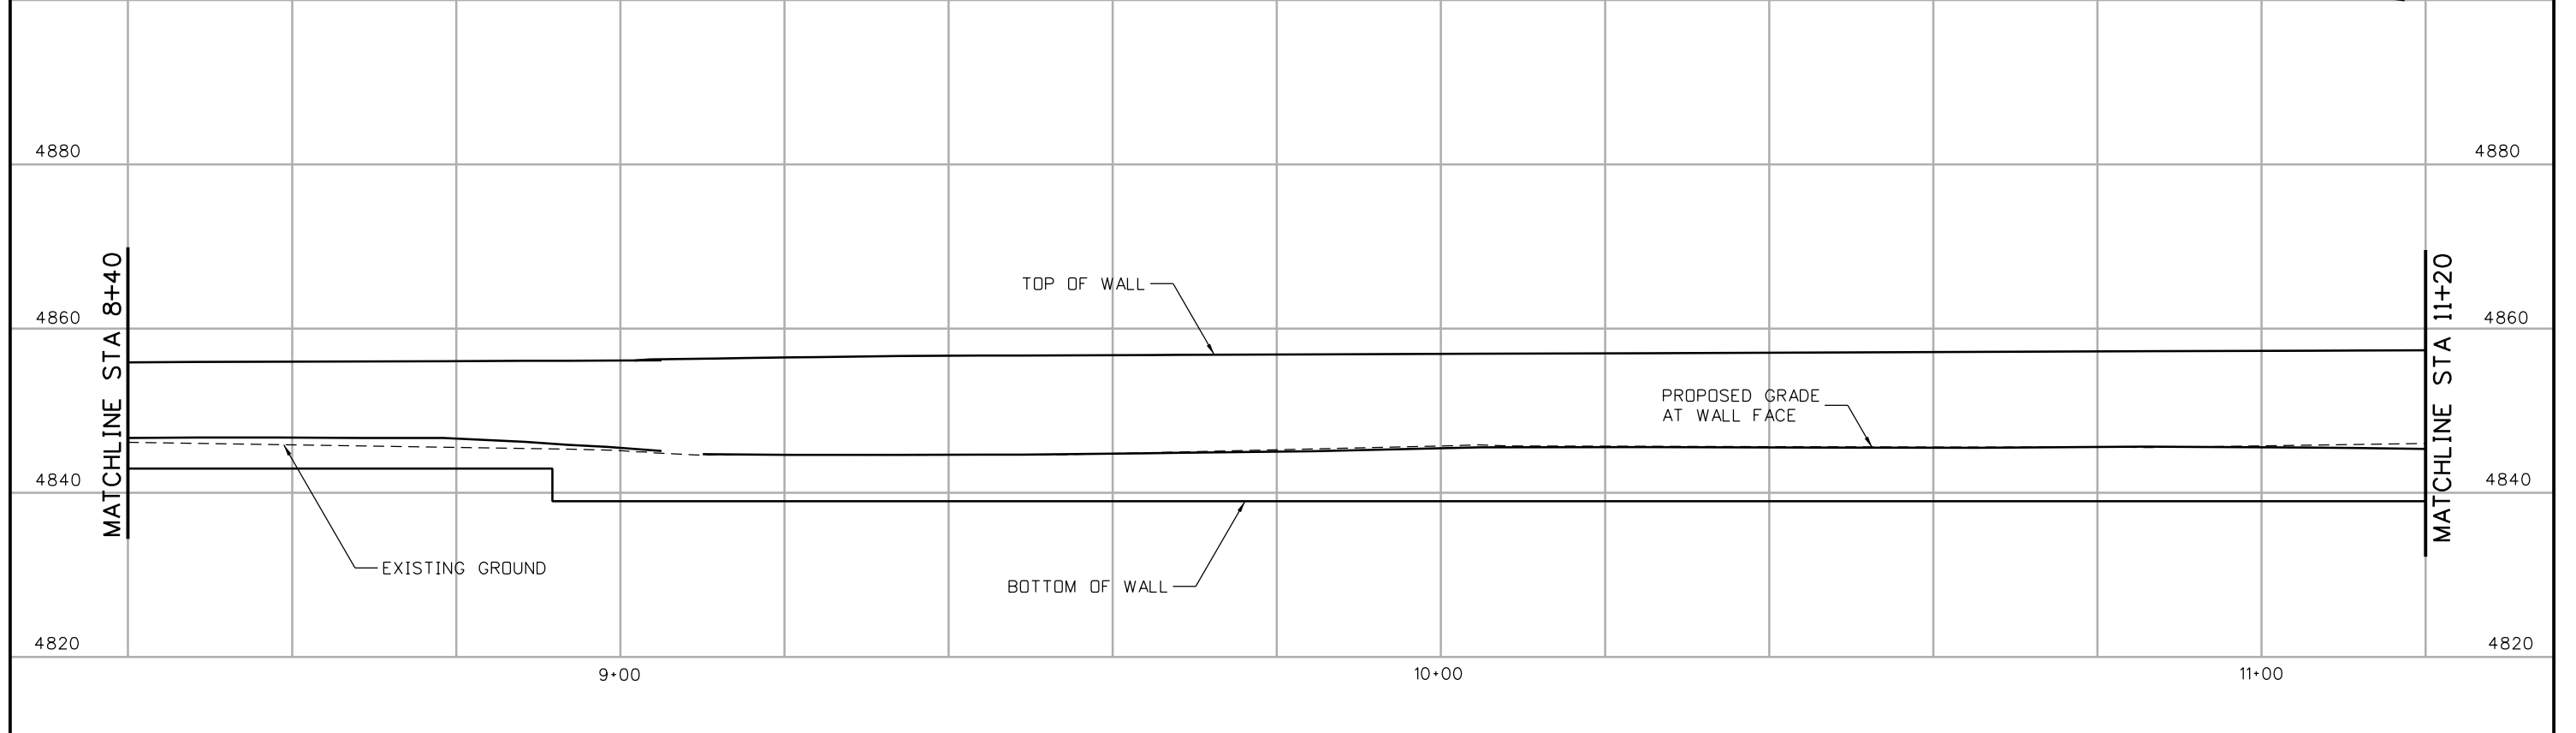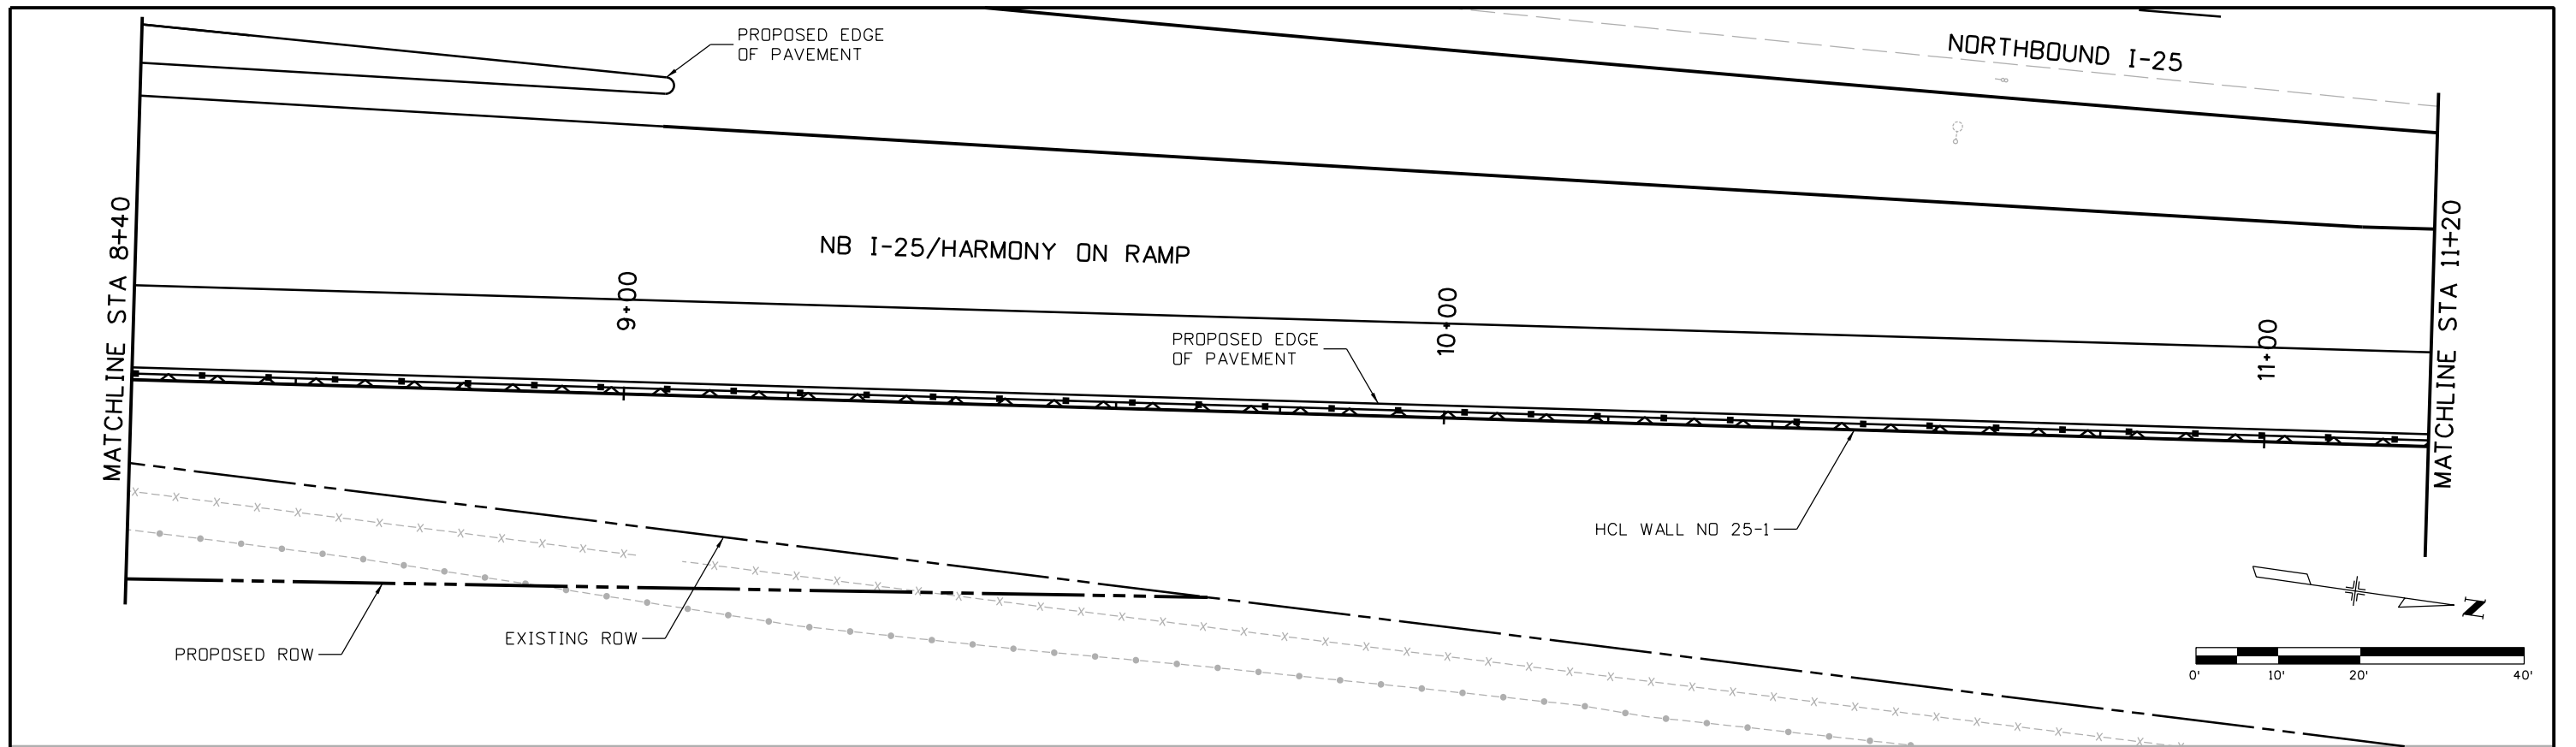

Print Date: 10/9/2015
 File Name: 18357DES_PNP_Wall I-25_01 Mainline004.dgn
 Horiz. Scale: 1:20 Vert. Scale:
 Unit Information Unit Leader Initials:
ATKINS 7604 Technology Way, Suite 400
 Denver, CO 80237
 Phone: (303) 221-7275 Fax: (303) 221-7276

| Sheet Revisions | | |
|-----------------|----------|-------|
| Date: | Comments | Init. |
| | | |
| | | |
| | | |

Colorado Department of Transportation



 2207 East Highway 402
 Loveland, CO 80537
 Phone: 970-622-1268 FAX: 970-669-0289
 Region 4 JFF

As Constructed
 No Revisions:
 Revised:
 Void:

I-25/SH 392 TO SH 14
 I-25 WALL NO 25-1
 GENERAL LAYOUT (4 OF 9)
 Designer: MTA
 Detailer: JAG
 Sheet Subset: WALLS
 Structure Numbers
 Subset Sheets: W4 of W110

Project No./Code
 IM 0253-221
 18357
 Sheet Number 304

gell754.3 7:28:17 AM c:\pw_work\pbes\jpw\gell754.3\dms24309\18357DES_PNP_Wall I-25_01 Mainline004.dgn

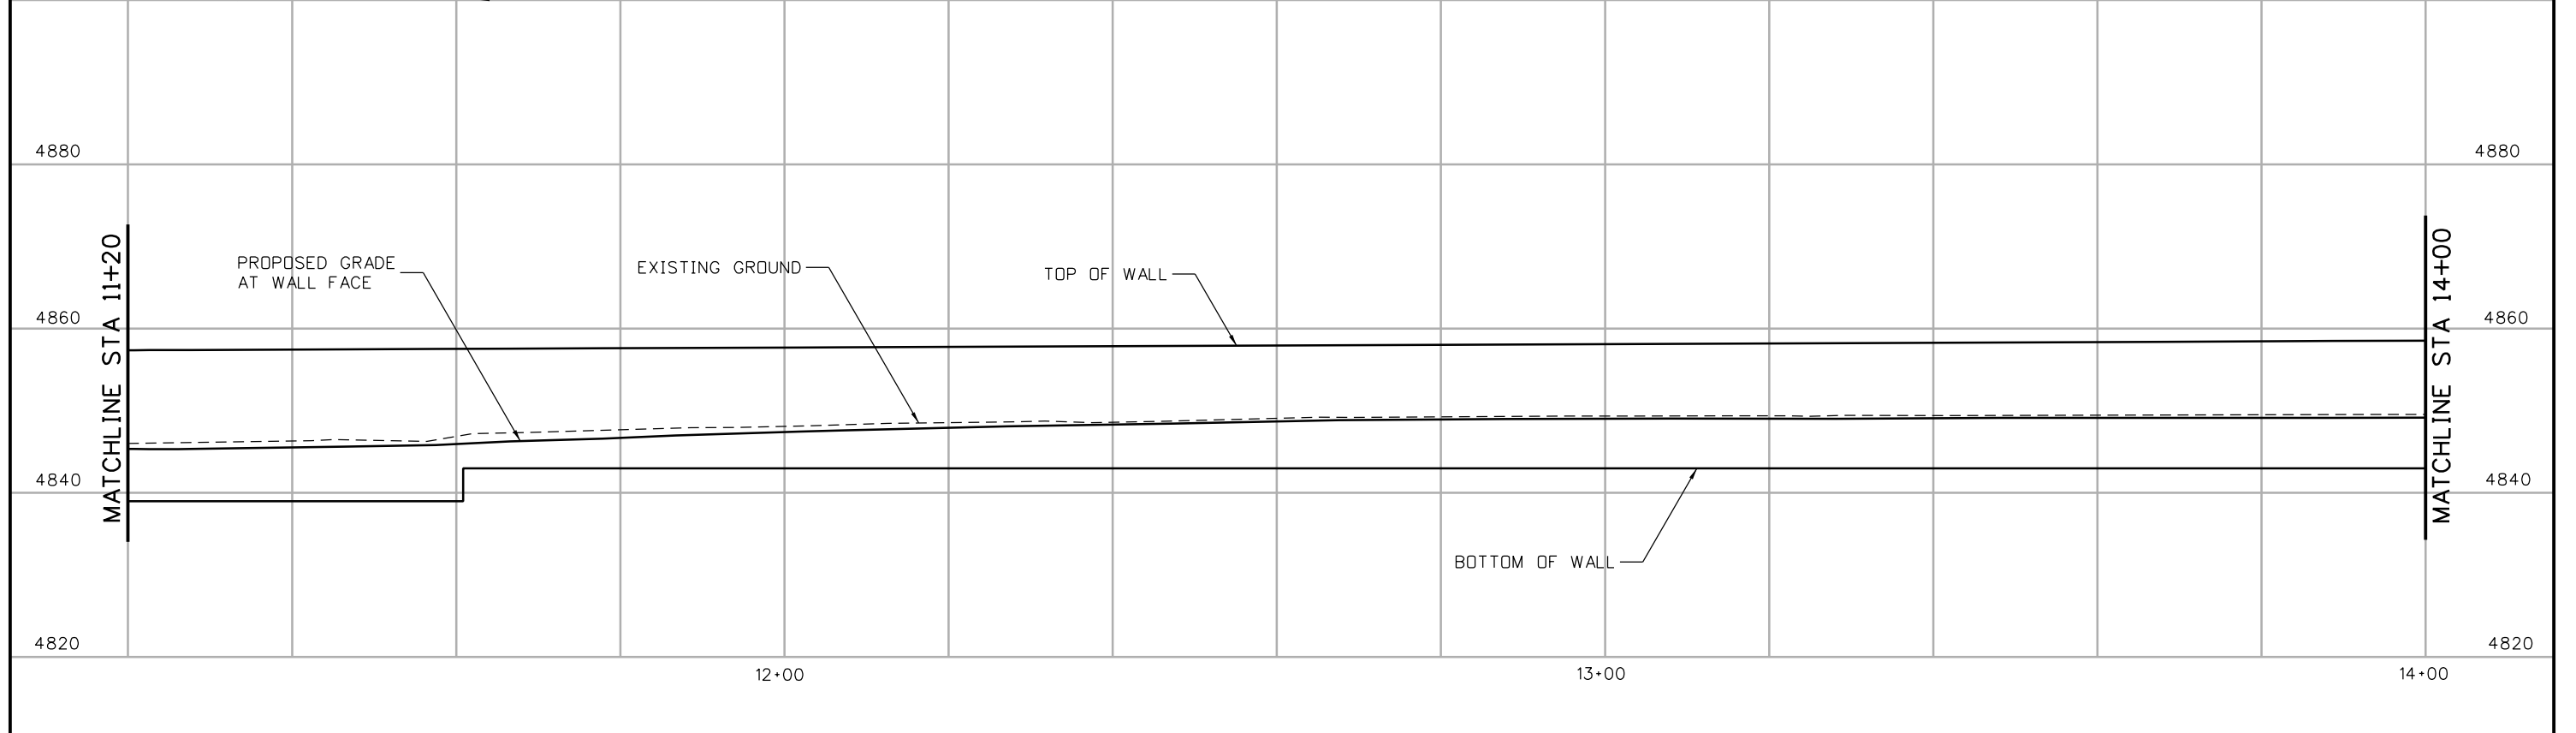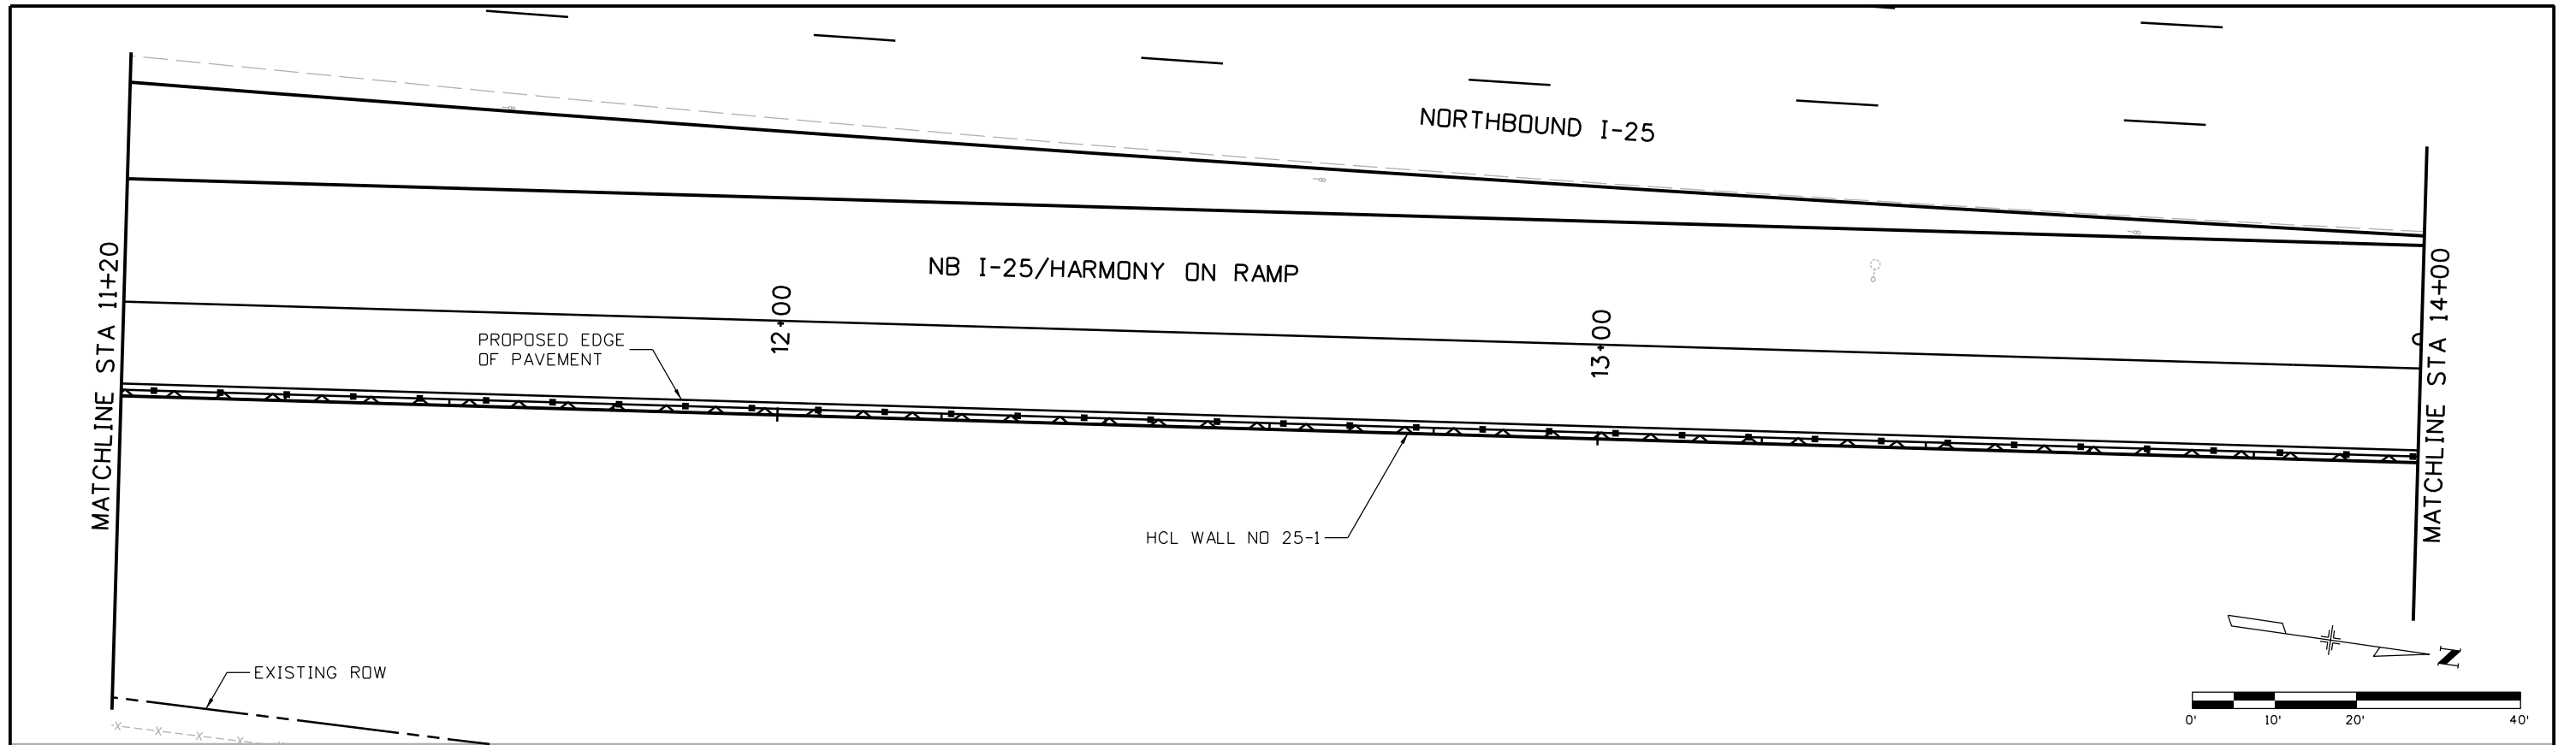

Print Date: 10/9/2015
 File Name: 18357DES_PNP_Wall I-25_01 Mainline005.dgn
 Horiz. Scale: 1:20 Vert. Scale:
 Unit Information Unit Leader Initials:
ATKINS 7604 Technology Way, Suite 400
 Denver, CO 80237
 Phone: (303) 221-7275 Fax: (303) 221-7276

| Sheet Revisions | | |
|-----------------|----------|-------|
| Date: | Comments | Init. |
| | | |
| | | |
| | | |

Colorado Department of Transportation



 2207 East Highway 402
 Loveland, CO 80537
 Phone: 970-622-1268 FAX: 970-669-0289
 Region 4 JFF

As Constructed
 No Revisions:
 Revised:
 Void:

I-25/SH 392 TO SH 14
 I-25 WALL NO 25-1
 GENERAL LAYOUT (5 OF 9)
 Designer: MTA Structure Numbers
 Detailer: JAG
 Sheet Subset: WALLS Subset Sheets: W5 of W110


Project No./Code
 IM 0253-221
 18357
 Sheet Number 305

gell7543 7:28:49 AM c:\pwork\work\pbs\jpw\gell7543\dm24309\18357DES_PNP_Wall I-25_01 Mainline005.dgn

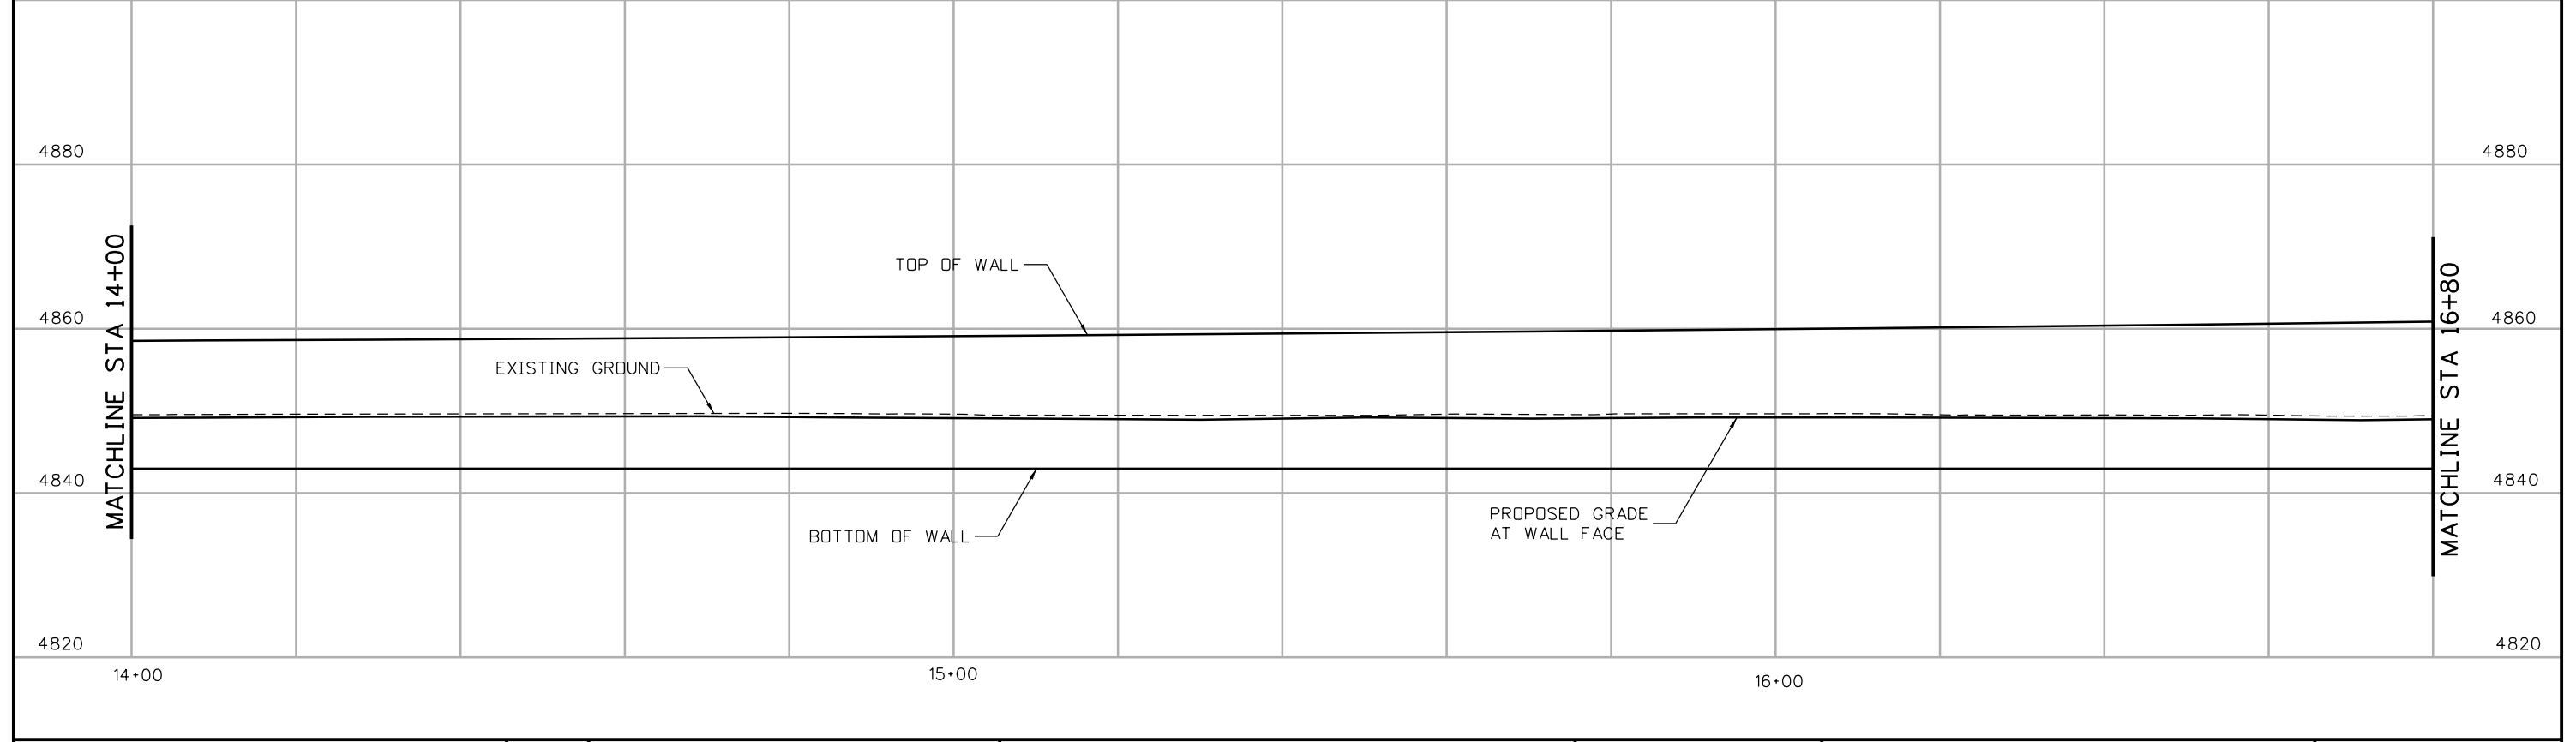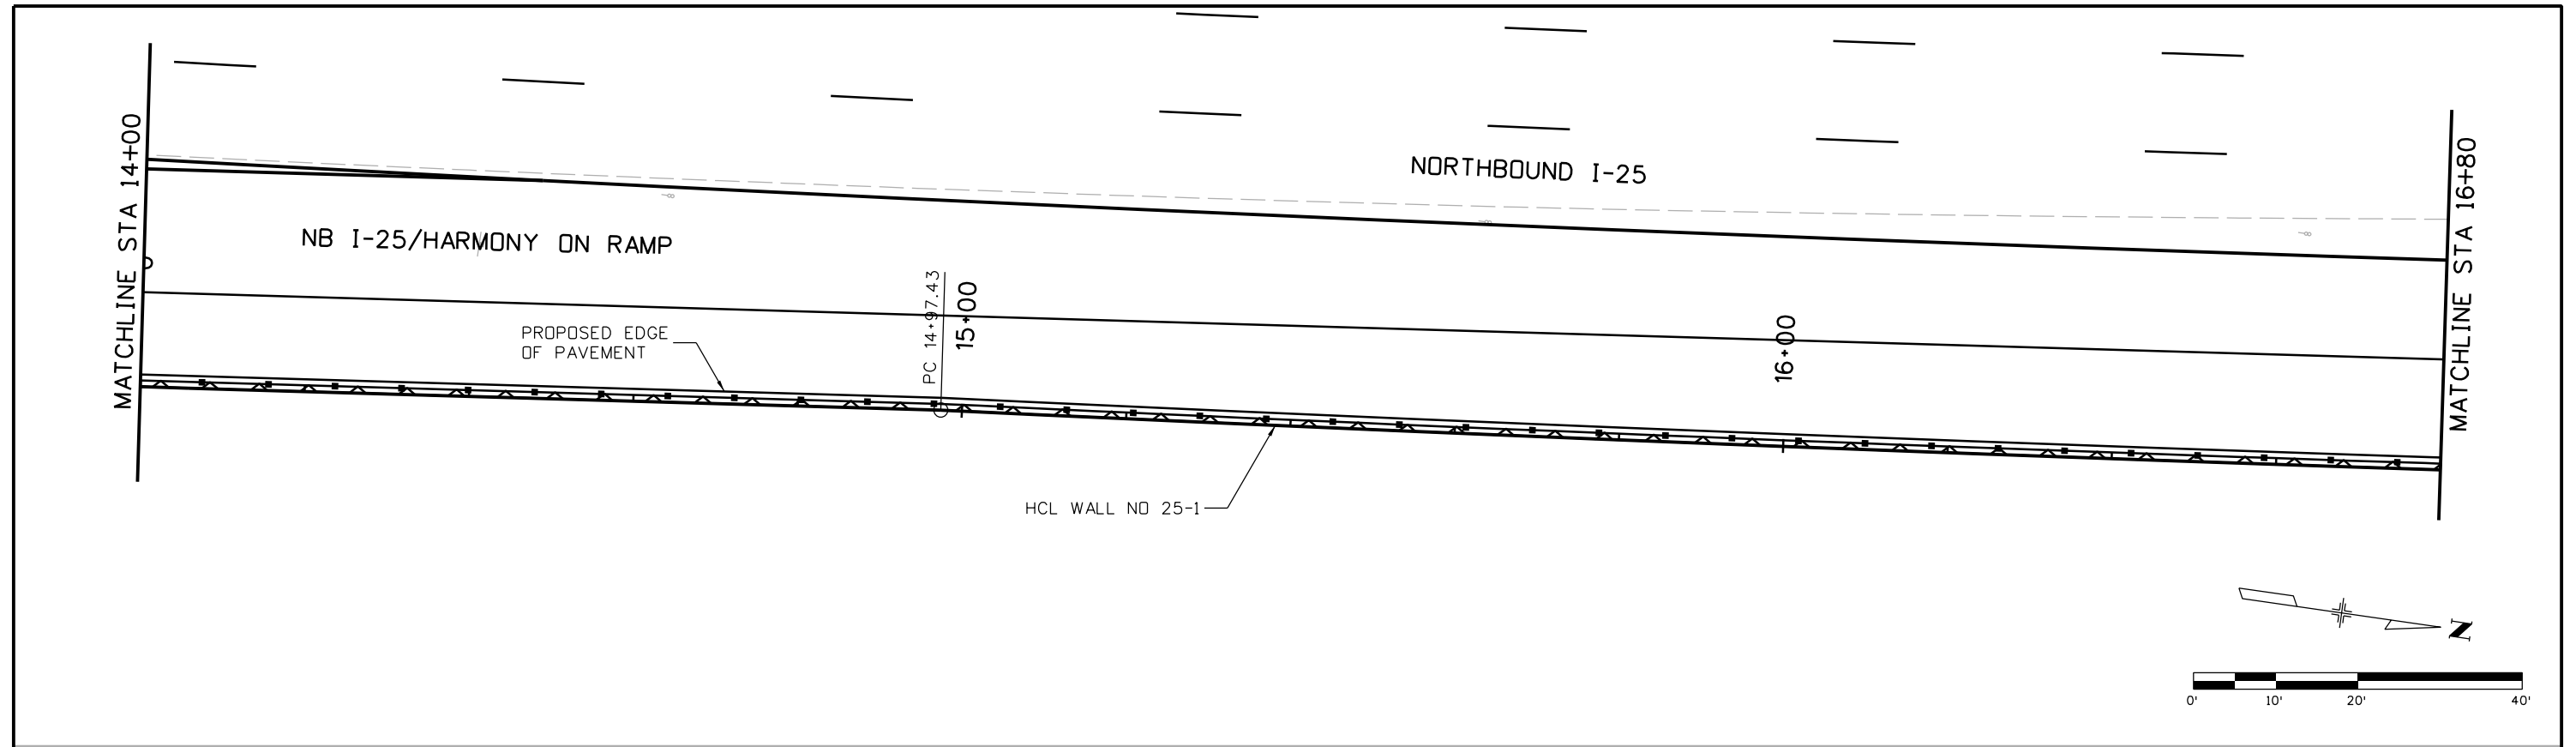

Print Date: 10/9/2015
 File Name: 18357DES_PNP_Wall I-25_01 Mainline006.dgn
 Horiz. Scale: 1:20 Vert. Scale:
 Unit Information Unit Leader Initials:
ATKINS 7604 Technology Way, Suite 400
 Denver, CO 80237
 Phone: (303) 221-7275 Fax: (303) 221-7276

| Sheet Revisions | | |
|-----------------|----------|-------|
| Date: | Comments | Init. |
| | | |
| | | |
| | | |




Colorado Department of Transportation

 2207 East Highway 402
 Loveland, CO 80537
 Phone: 970-622-1268 FAX: 970-669-0289
 Region 4 JFF

As Constructed
 No Revisions:
 Revised:
 Void:

I-25/SH 392 TO SH 14
 I-25 WALL NO 25-1
 GENERAL LAYOUT (6 OF 9)
 Designer: MTA
 Detailer: JAG
 Sheet Subset: WALLS
 Structure Numbers
 Subset Sheets: W6 of W110



Project No./Code
 IM 0253-221
 18357
 Sheet Number 306

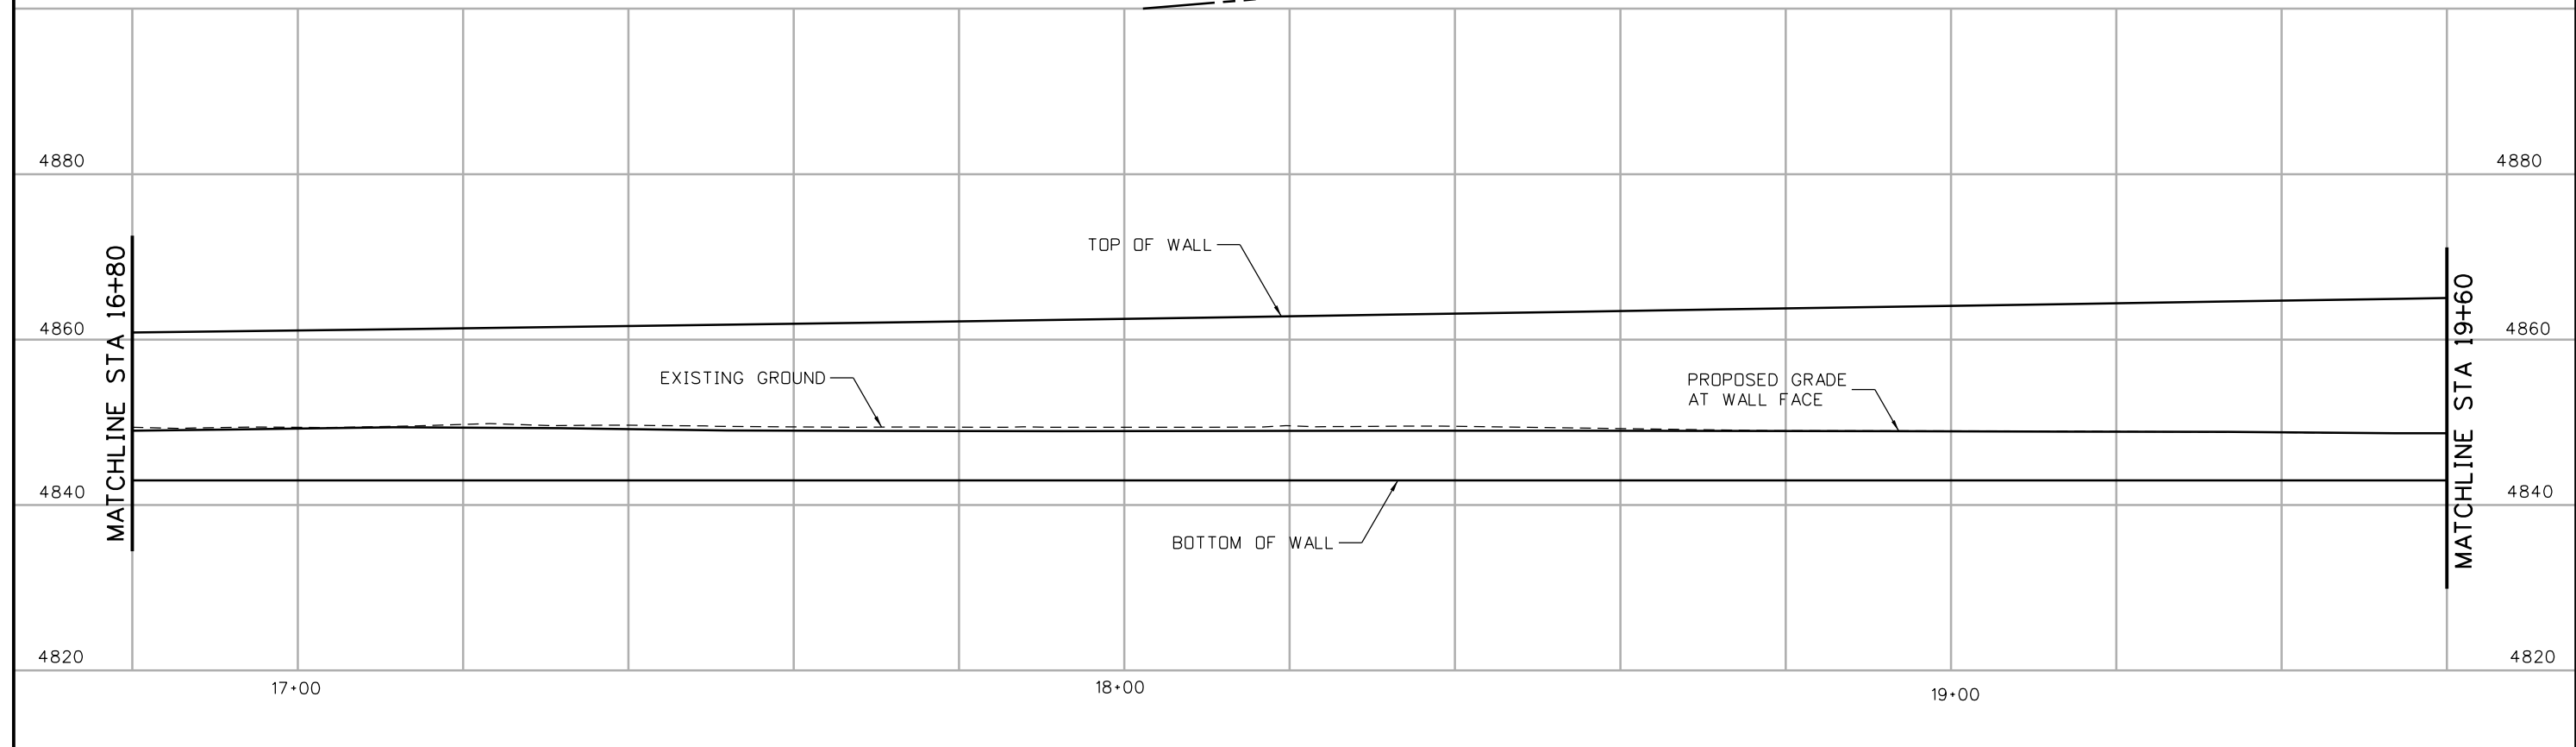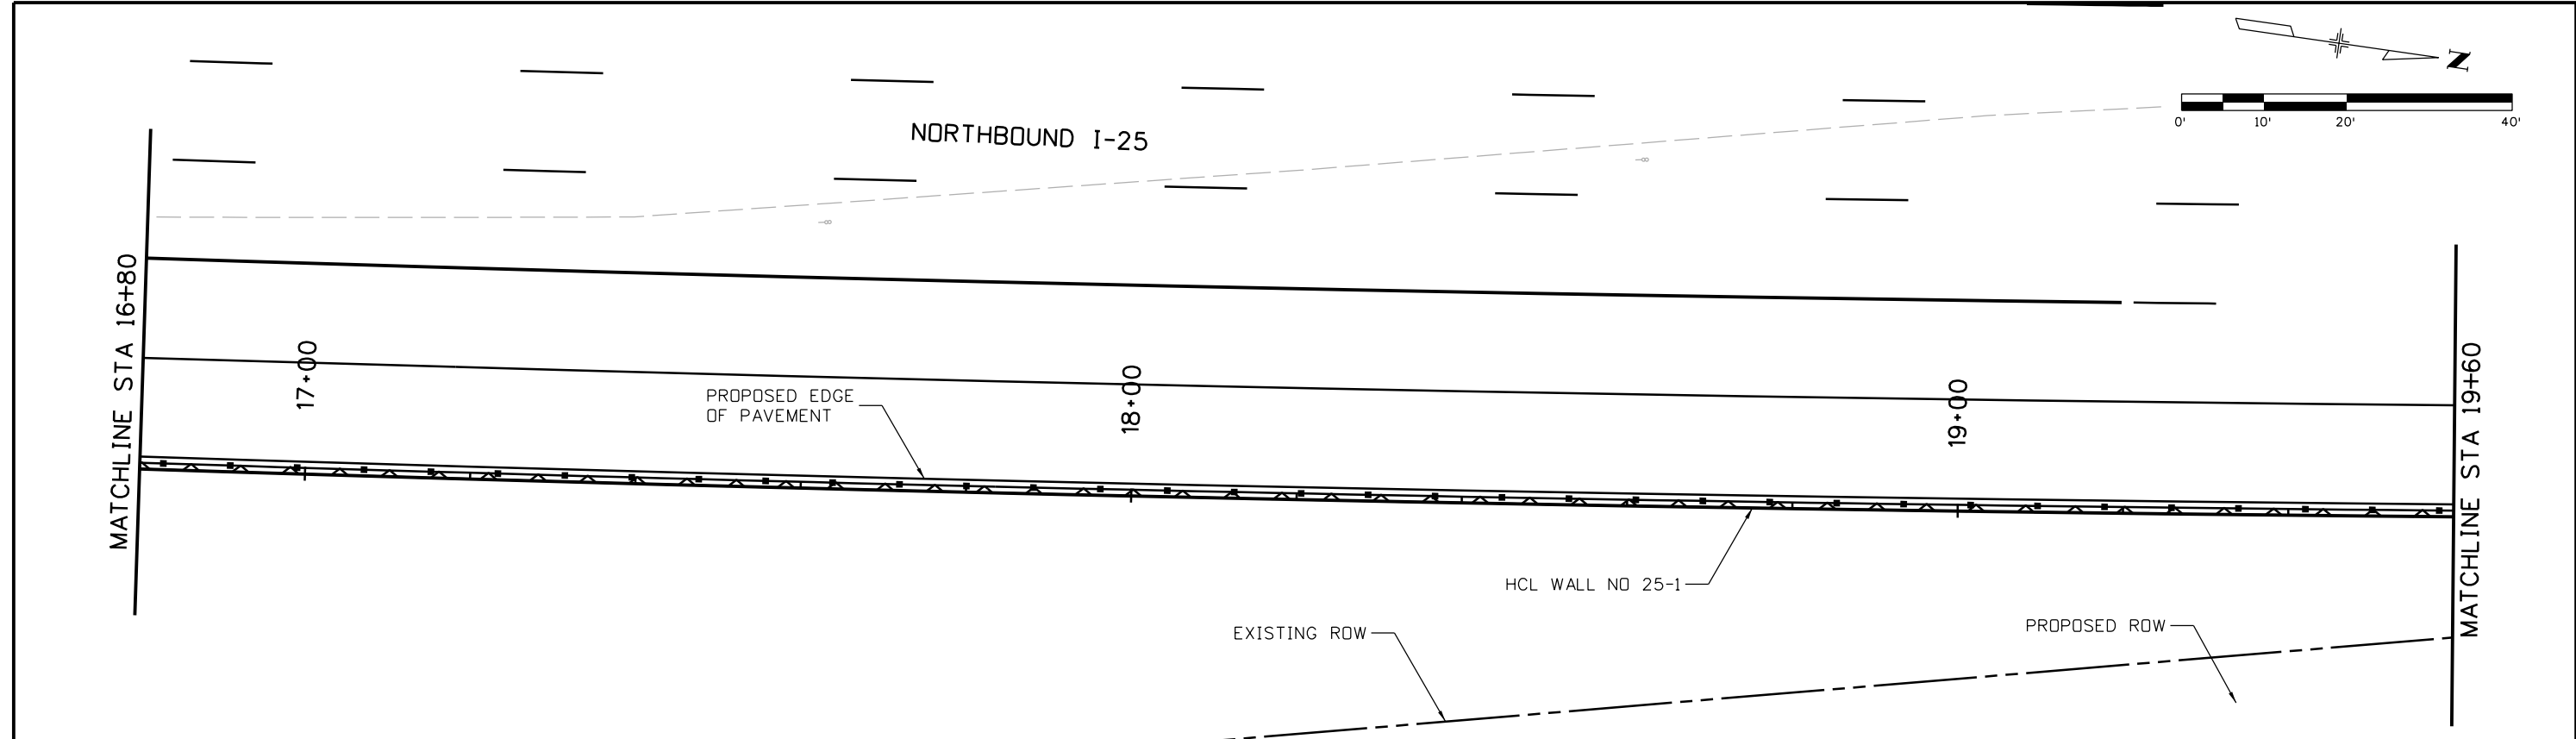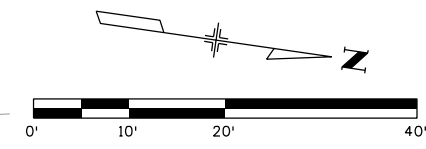gell7543 7:29:20 AM c:\pwork\work\pws\jpw\gell7543\dms24309\18357DES_PNP_Wall I-25_01 Mainline006.dgn



| | | | | | | | | | | | | |
|---|--|---|--|--|--|--------------------------------------|--|-----------------------|---|--|--|--|
| Print Date: 10/9/2015 | | Sheet Revisions Date: Comments Init. | | | Colorado Department of Transportation  2207 East Highway 402 Loveland, CO 80537 Phone: 970-622-1268 FAX: 970-669-0289 Region 4 JFF | | As Constructed No Revisions: | | I-25/SH 392 TO SH 14 I-25 WALL NO 25-1 GENERAL LAYOUT (7 OF 9) | | Project No./Code IM 0253-221 | |
| File Name: 18357DES_PNP_Wall I-25_01 Mainline007.dgn | | | | | | | Revised: | | | | Designer: MTA Structure Numbers | |
| Horiz. Scale: 1:20 Vert. Scale: | | Unit Information Unit Leader Initials: | | Void: | | Detailer: JAG Structure Numbers | | Sheet Number 307 | | | | |
|  7604 Technology Way, Suite 400 Denver, CO 80237 Phone: (303) 221-7275 Fax: (303) 221-7276 | |  | | Sheet Subset: WALLS Subset Sheets: W7 of W110 | | Sheet Number 307 | | Sheet Number 307 | | | | |

gell7543 7:29:51 AM c:\pwwork\pjs\pwl\gell7543\dms24309\18357DES_PNP_Wall I-25_01 Mainline007.dgn

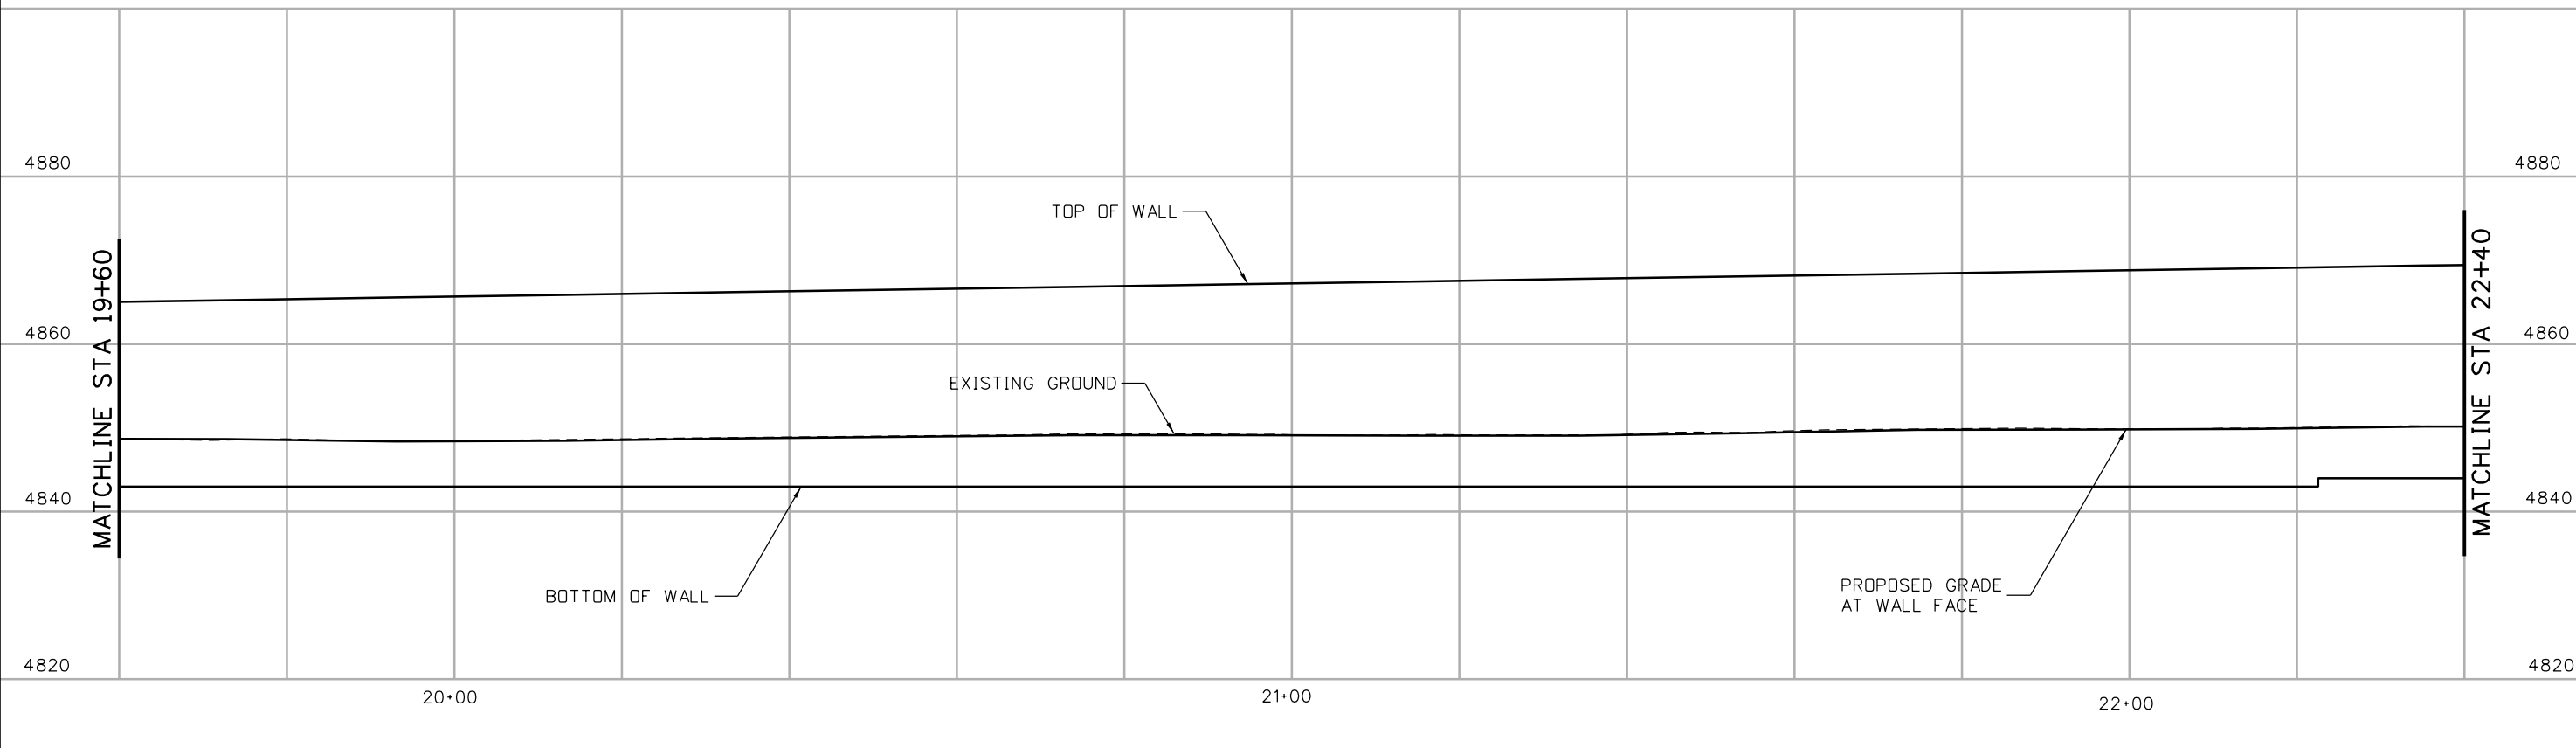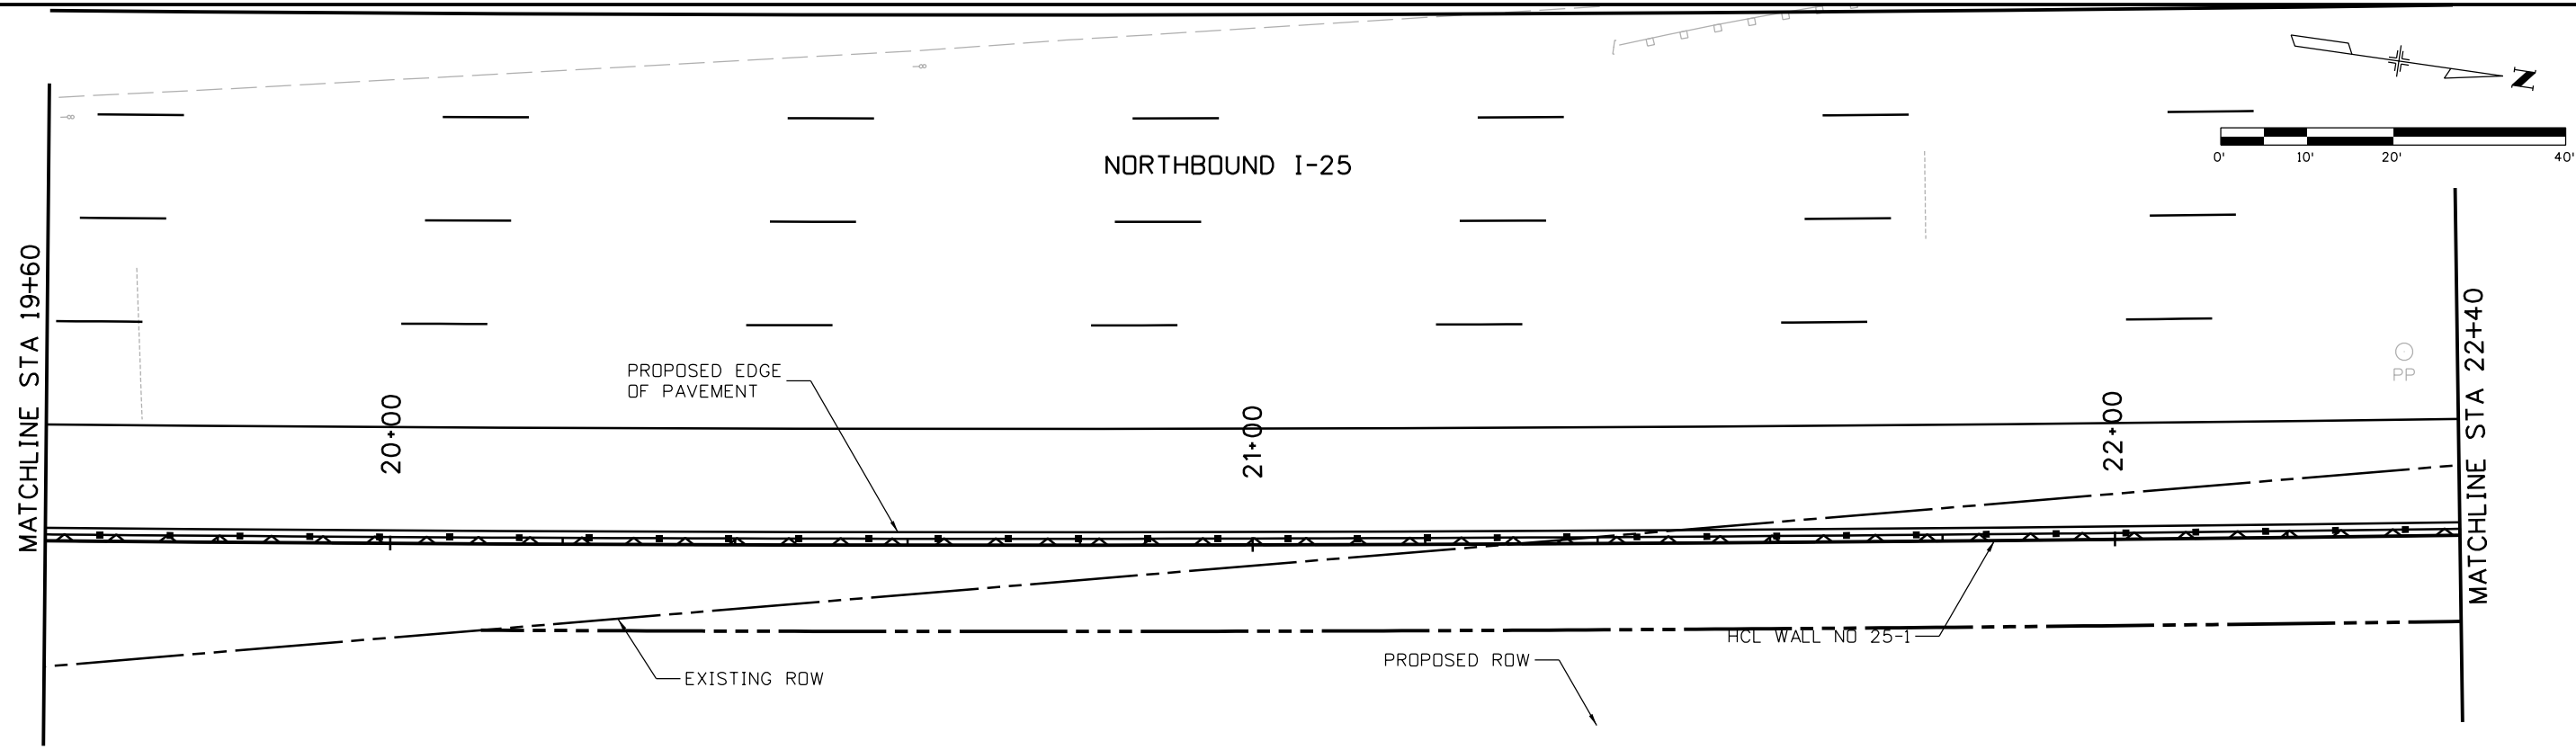

Print Date: 10/9/2015
 File Name: 18357DES_PNP_Wall I-25_01 Mainline008.dgn
 Horiz. Scale: 1:20 Vert. Scale:
 Unit Information Unit Leader Initials:
ATKINS 7604 Technology Way, Suite 400
 Denver, CO 80237
 Phone: (303) 221-7275 Fax: (303) 221-7276

| Sheet Revisions | | |
|-----------------|----------|-------|
| Date: | Comments | Init. |
| | | |
| | | |
| | | |

Colorado Department of Transportation



 2207 East Highway 402
 Loveland, CO 80537
 Phone: 970-622-1268 FAX: 970-669-0289
Region 4 JFF

As Constructed
 No Revisions:
 Revised:
 Void:

I-25/SH 392 TO SH 14
 I-25 WALL NO 25-1
GENERAL LAYOUT (8 OF 9)
 Designer: MTA
 Detailer: JAG
 Sheet Subset: WALLS
 Structure Numbers:
 Subset Sheets: W8 of W110

Project No./Code
 IM 0253-221
 18357
 Sheet Number 308

gell7543 7:30:23 AM c:\pwork\work\pws\jpw\gell7543\dm24309\18357DES_PNP_Wall I-25_01 Mainline008.dgn

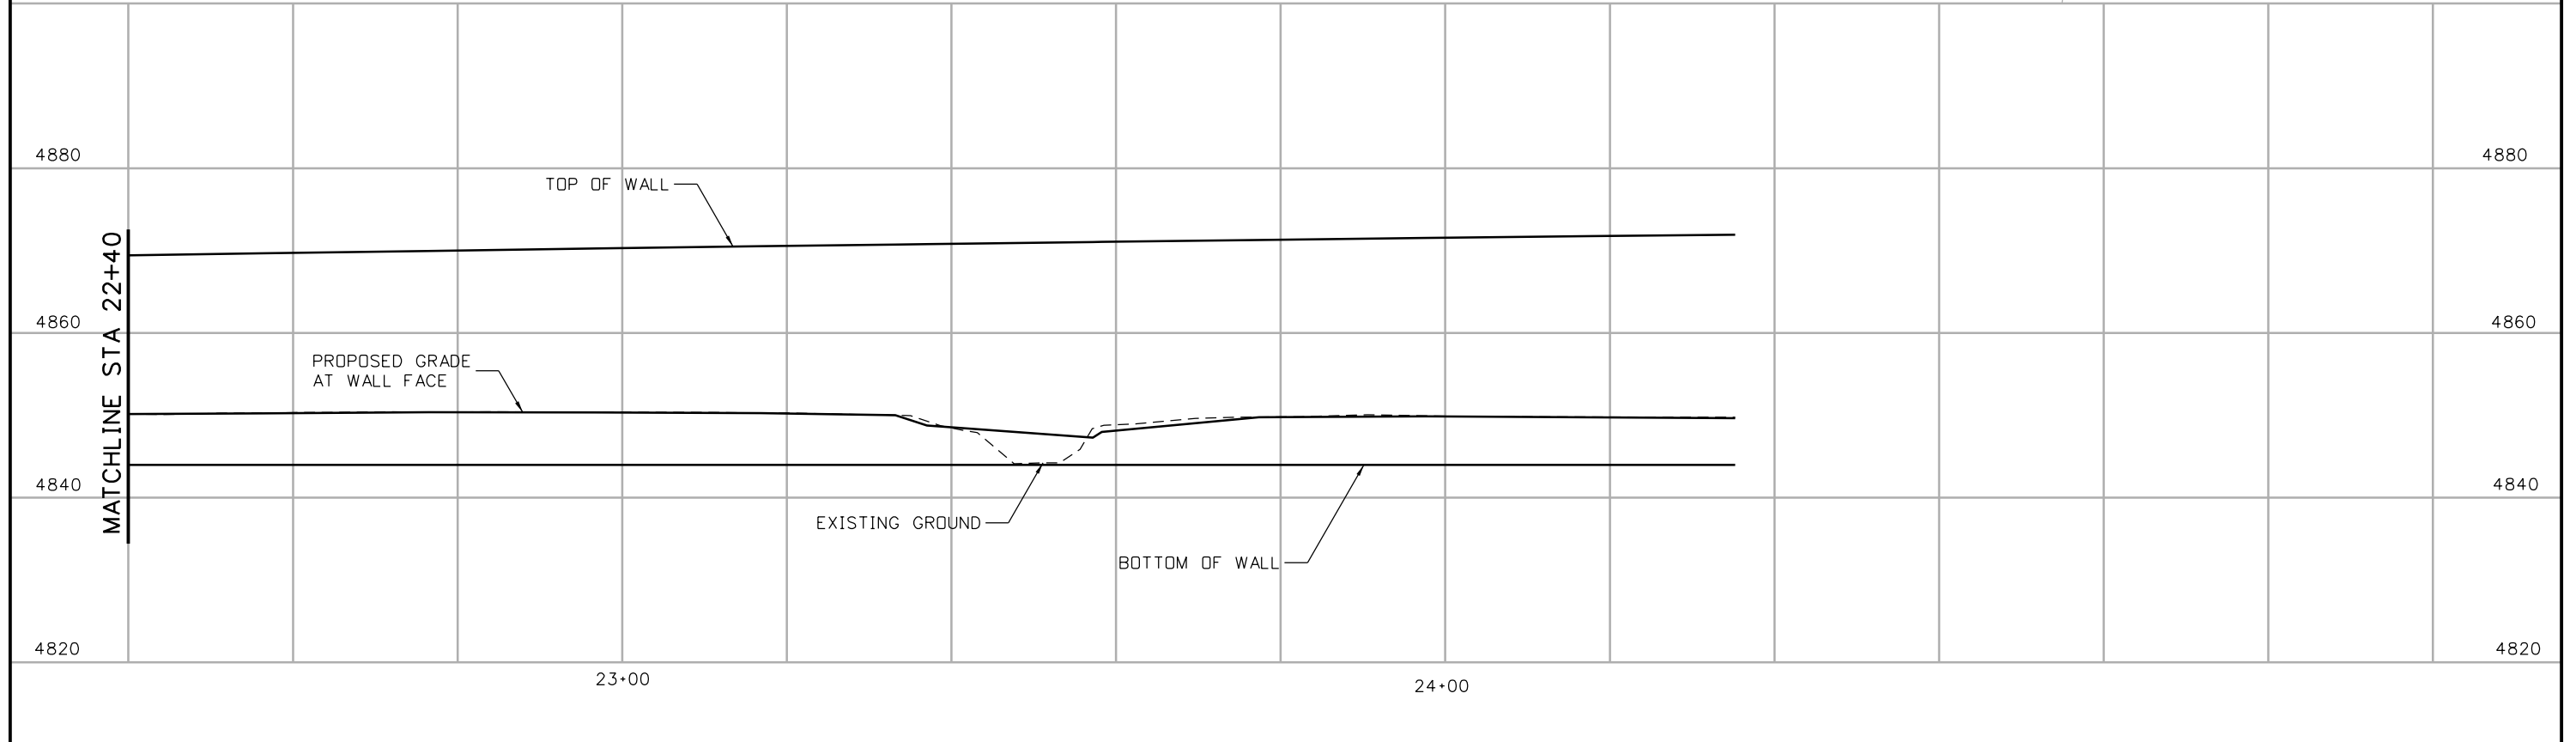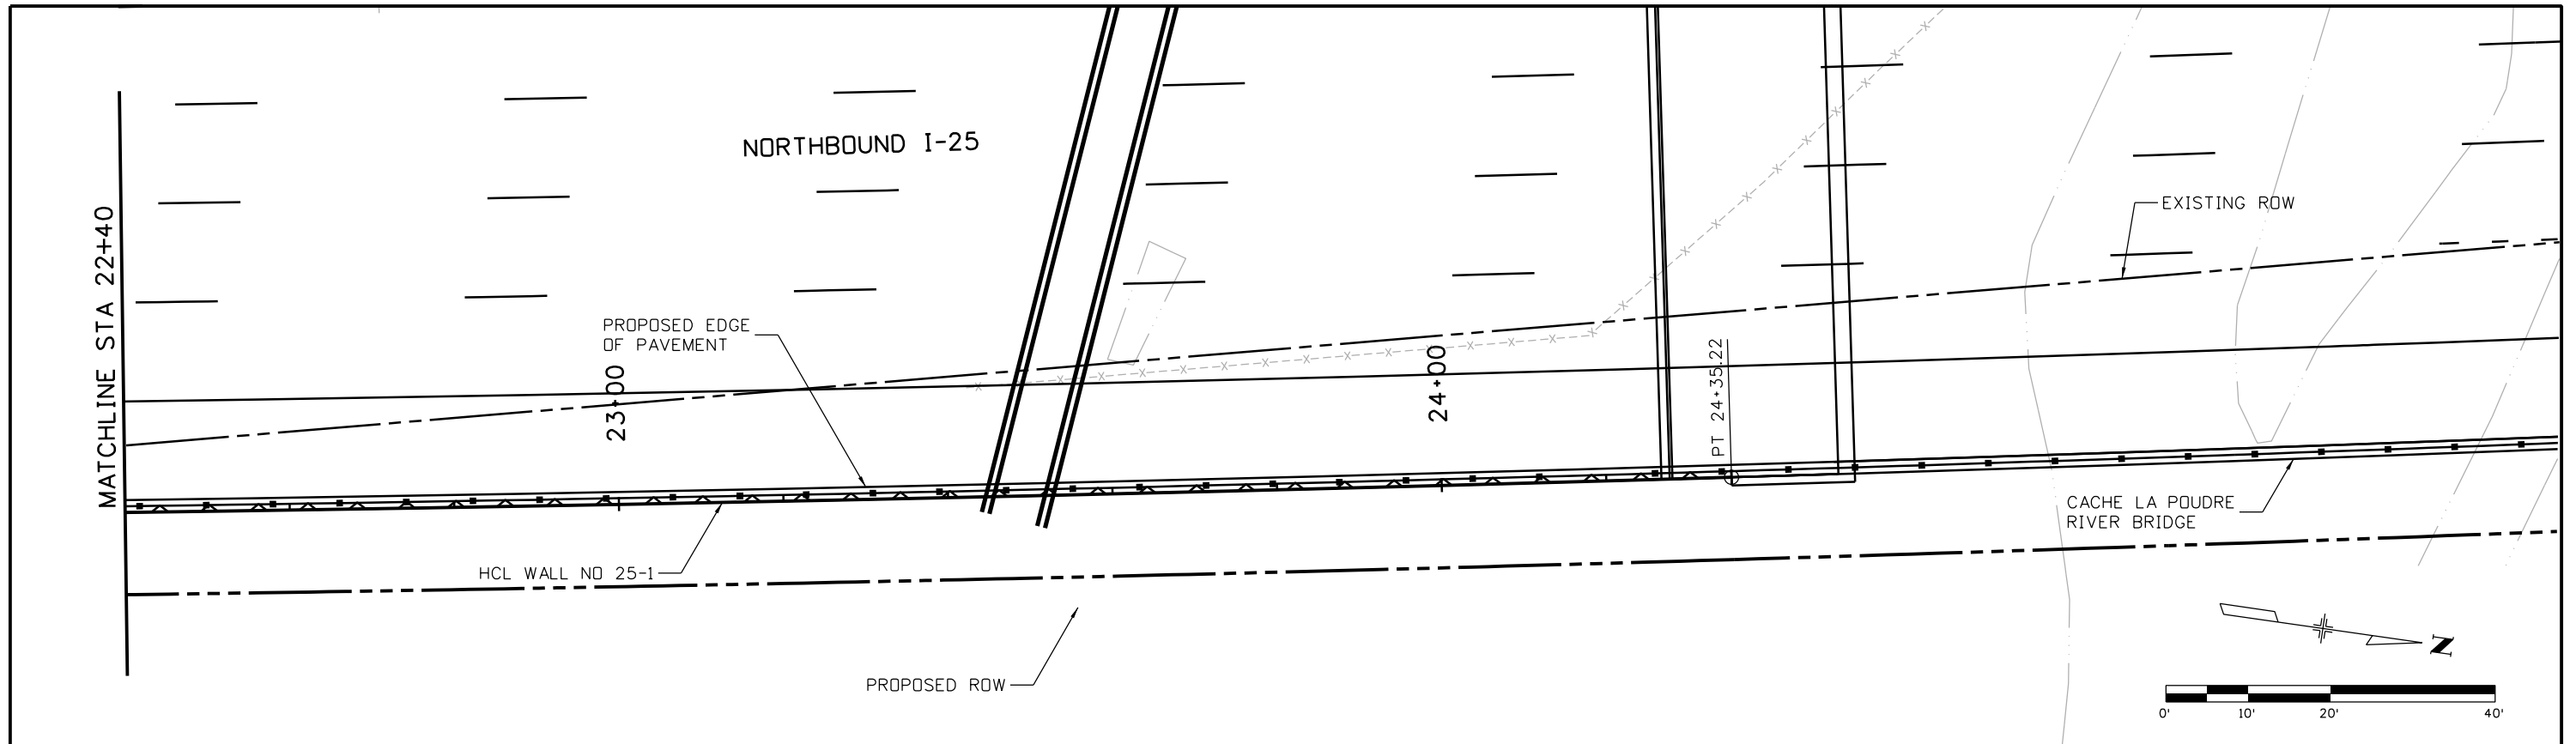

Print Date: 10/9/2015
 File Name: 18357DES_PNP_Wall I-25_01 Mainline009.dgn
 Horiz. Scale: 1:20 Vert. Scale:
 Unit Information Unit Leader Initials:
ATKINS 7604 Technology Way, Suite 400
 Denver, CO 80237
 Phone: (303) 221-7275 Fax: (303) 221-7276

| Sheet Revisions | | |
|-----------------|----------|-------|
| Date: | Comments | Init. |
| | | |
| | | |
| | | |

Colorado Department of Transportation



 2207 East Highway 402
 Loveland, CO 80537
 Phone: 970-622-1268 FAX: 970-669-0289
Region 4 JFF

As Constructed
 No Revisions:
 Revised:
 Void:

**I-25/SH 392 TO SH 14
 I-25 WALL NO 25-1
 GENERAL LAYOUT (9 OF 9)**
 Designer: MTA Structure Numbers
 Detailer: JAG
 Sheet Subset: WALLS Subset Sheets: W9 of W110

Project No./Code
 IM 0253-221
 18357
 Sheet Number 309

gell7543 7:30:54 AM c:\pwork\work\pbs\jpw\gell7543\dmns24309\18357DES_PNP_Wall I-25_01 Mainline009.dgn

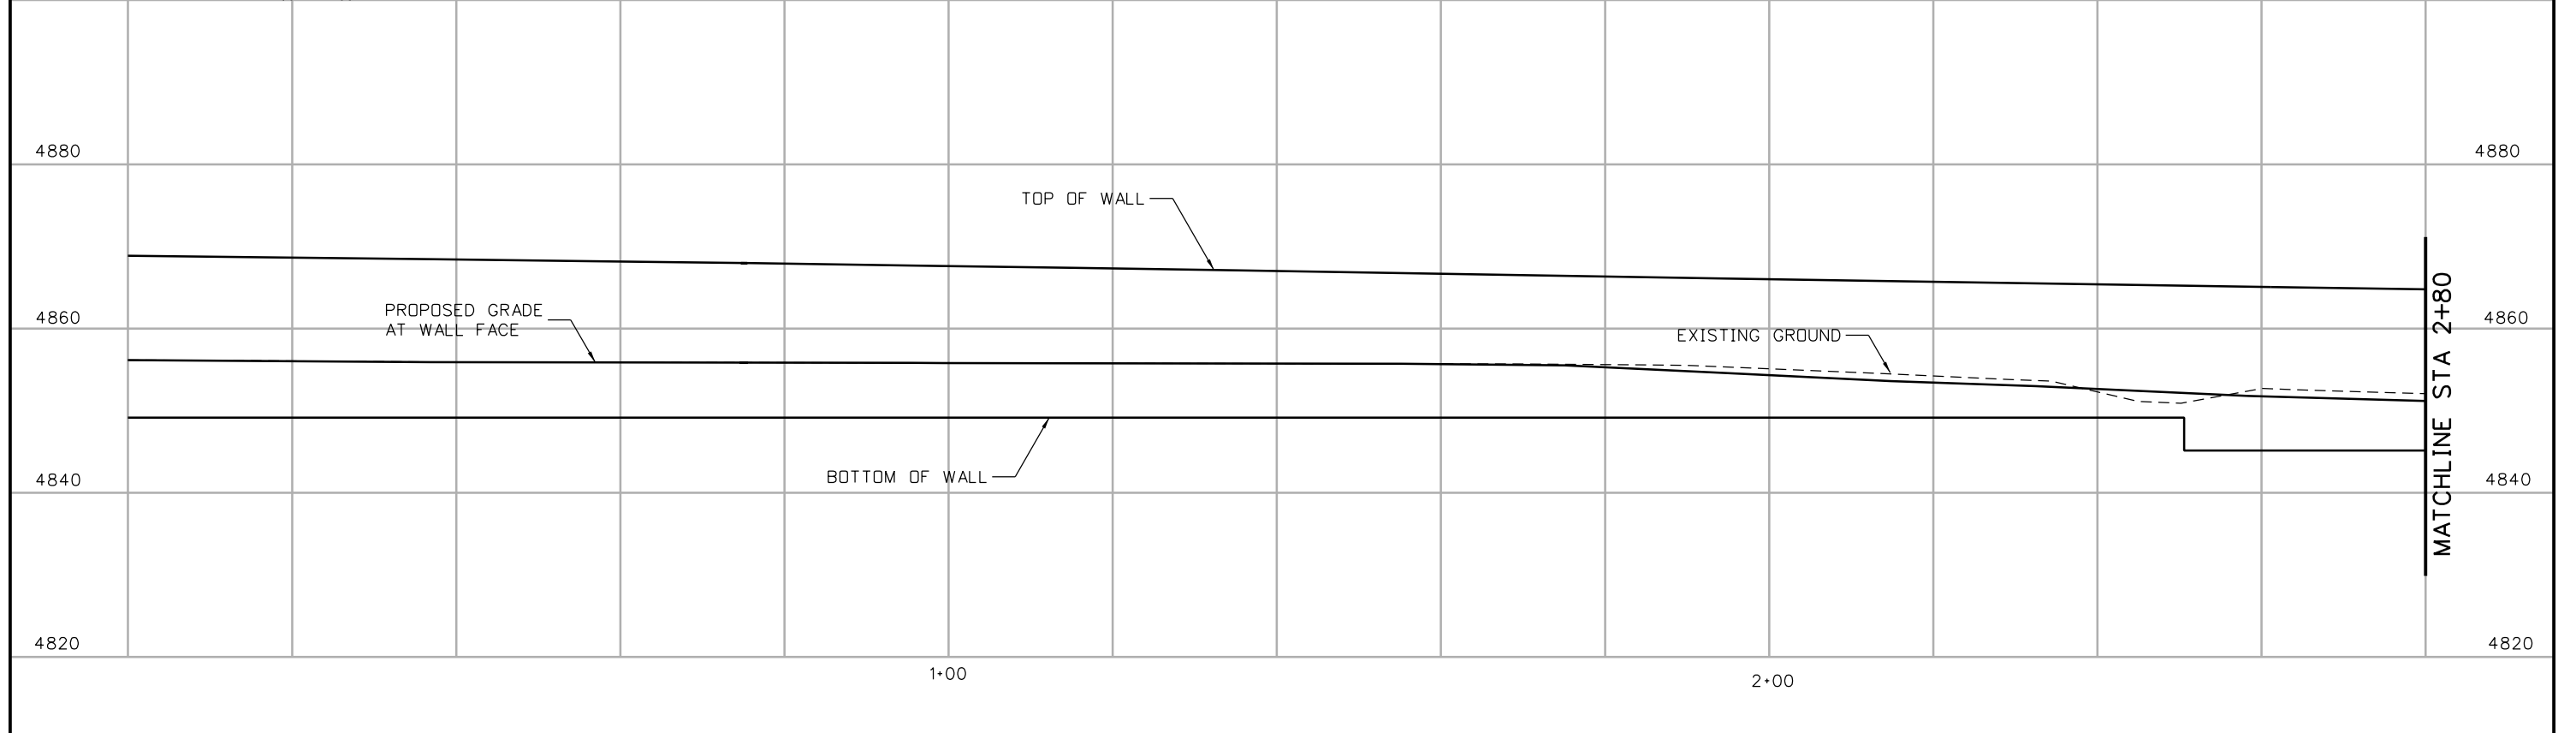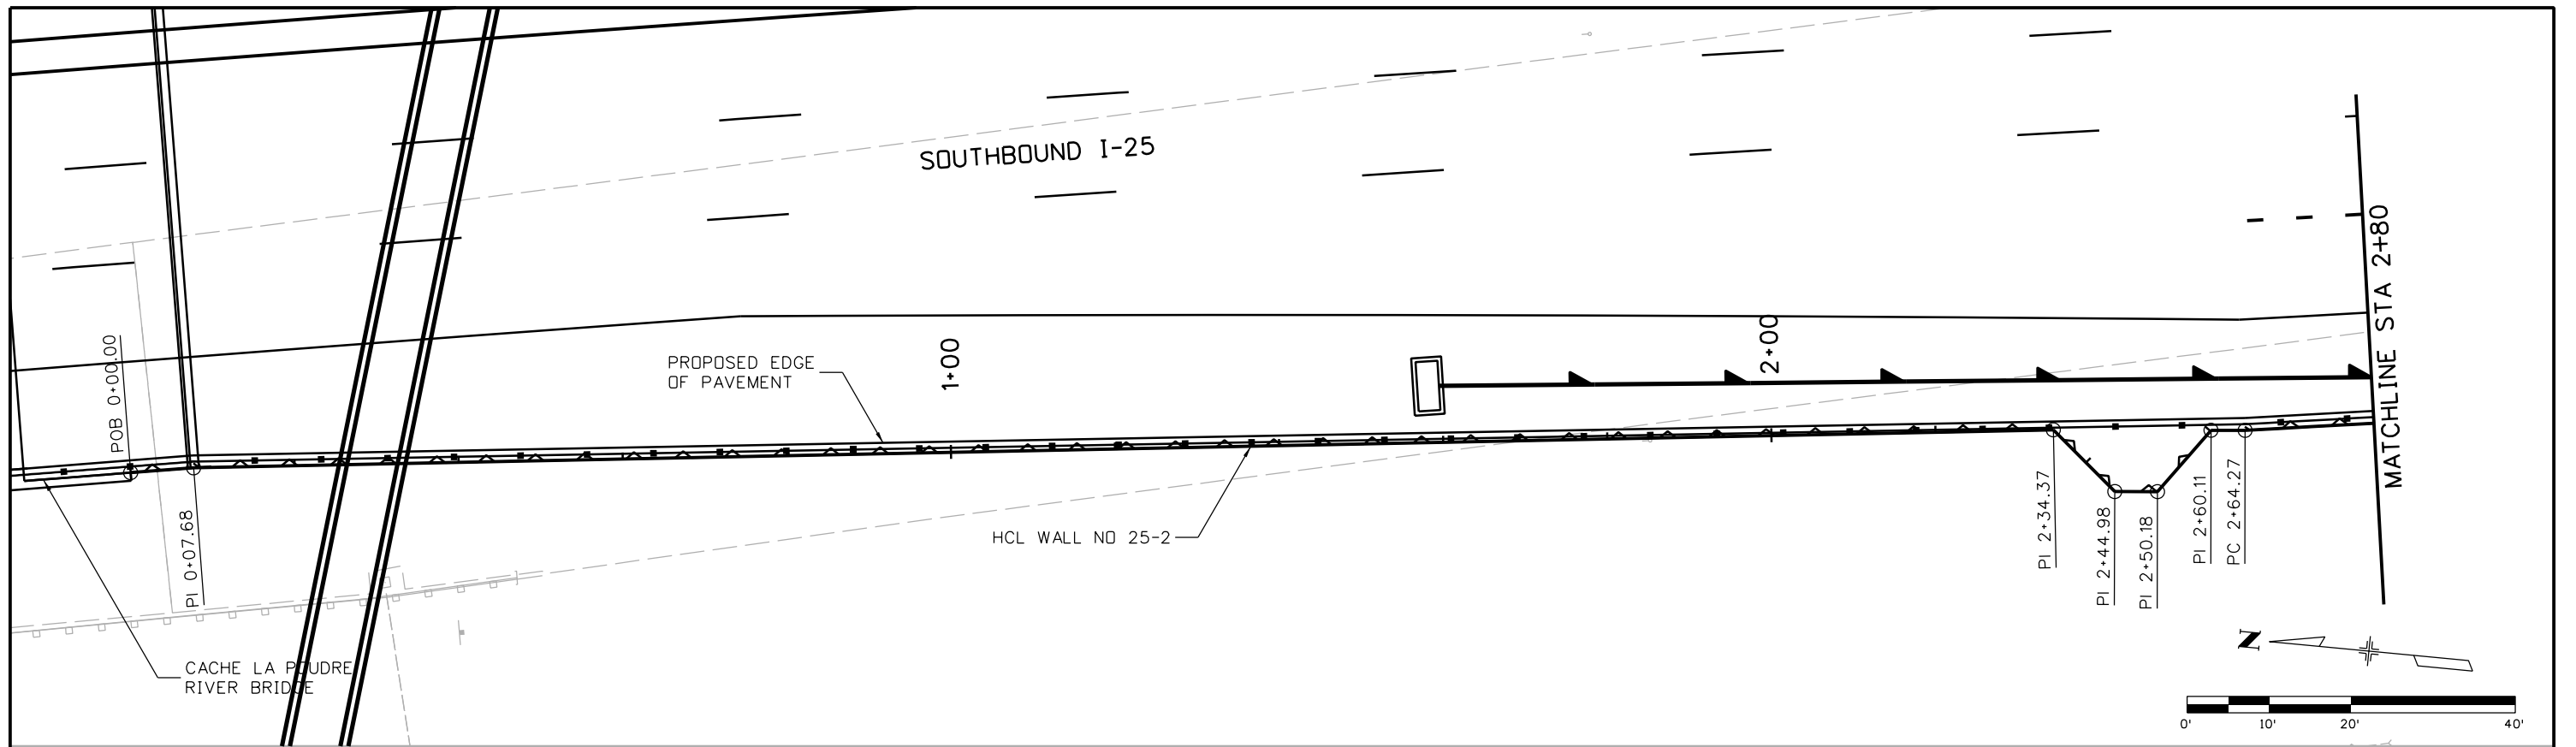

Print Date: 10/9/2015
 File Name: 18357DES_PNP_Wall I-25_02 Mainline001.dgn
 Horiz. Scale: 1:20 Vert. Scale:
 Unit Information Unit Leader Initials:
ATKINS 7604 Technology Way, Suite 400
 Denver, CO 80237
 Phone: (303) 221-7275 Fax: (303) 221-7276

| Sheet Revisions | | |
|-----------------|----------|-------|
| Date: | Comments | Init. |
| | | |
| | | |
| | | |

Colorado Department of Transportation



 2207 East Highway 402
 Loveland, CO 80537
 Phone: 970-622-1268 FAX: 970-669-0289
Region 4 JFF

As Constructed
 No Revisions:
 Revised:
 Void:

I-25/SH 392 TO SH 14
 I-25 WALL NO 25-2
GENERAL LAYOUT (1 OF 9)
 Designer: MTA Structure Numbers
 Detailer: JAG
 Sheet Subset: WALLS Subset Sheets: W10 of W110

Project No./Code
 IM 0253-221
 18357
 Sheet Number 310

gell7543 7:31:25 AM c:\pw_work\pbes\jpw\gell7543\dms24309\18357DES_PNP_Wall I-25_02 Mainline001.dgn

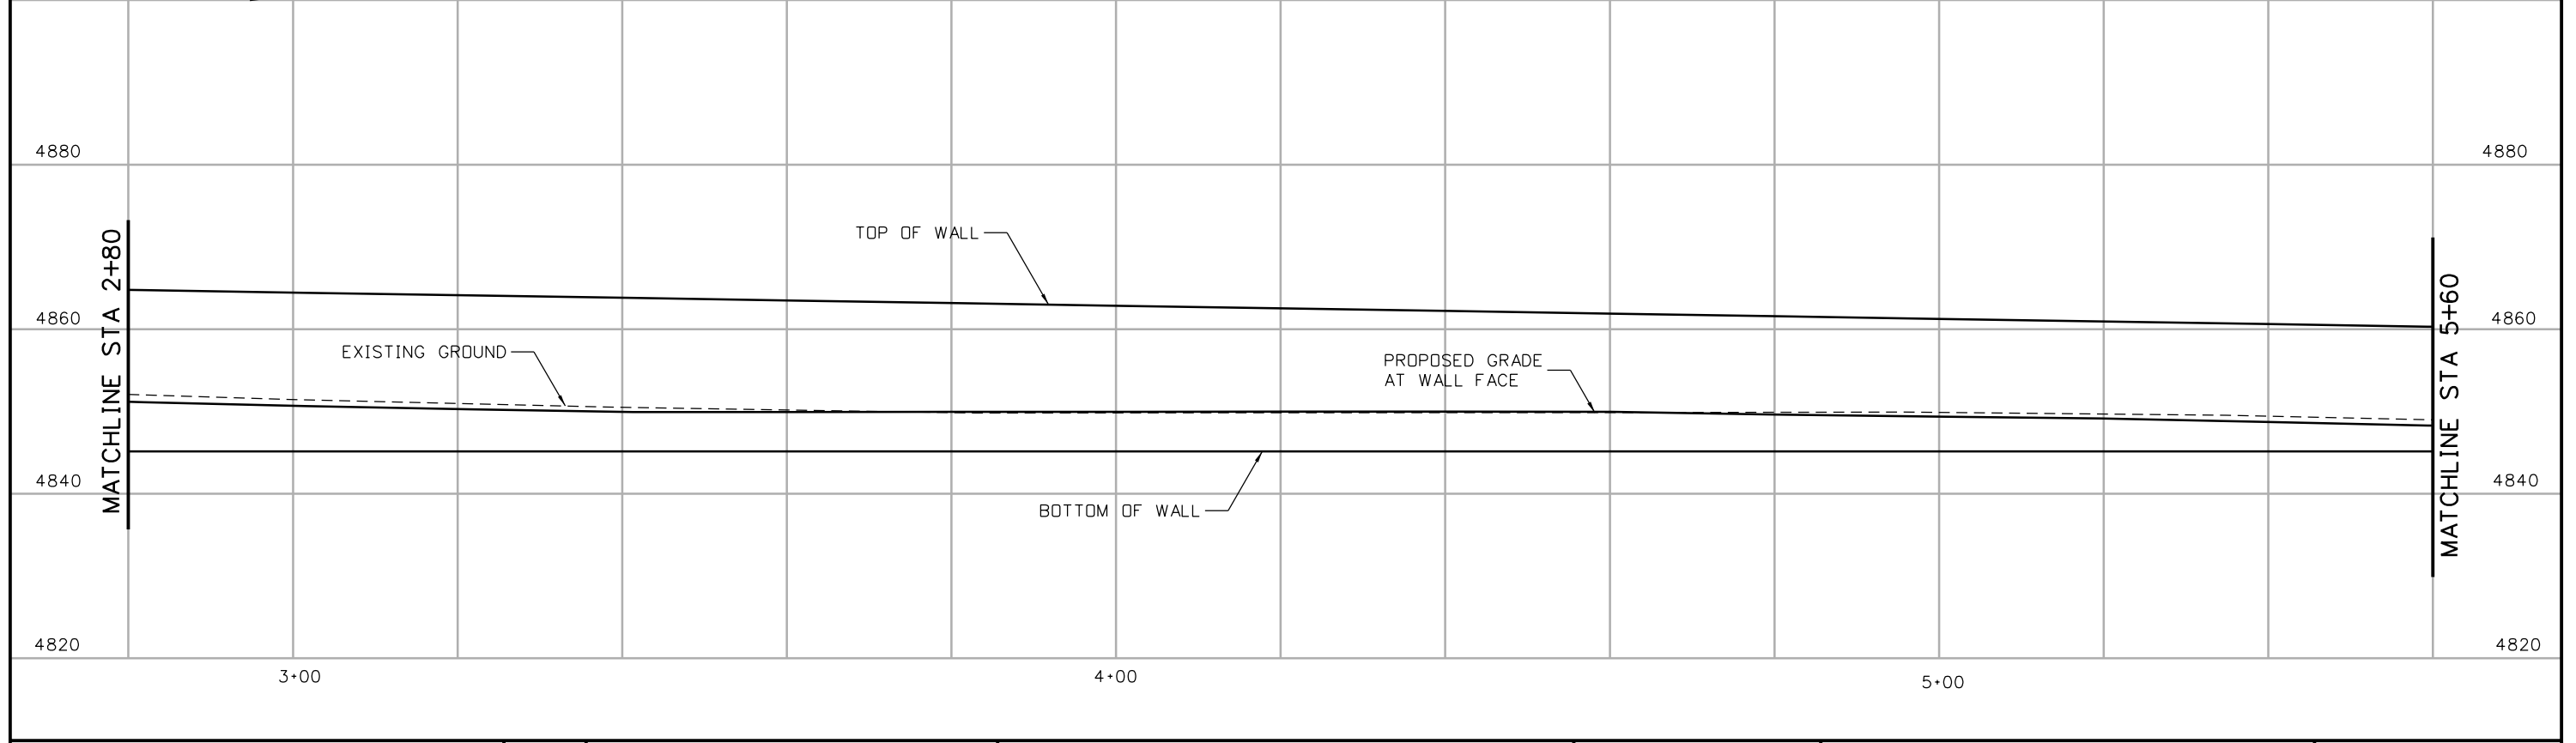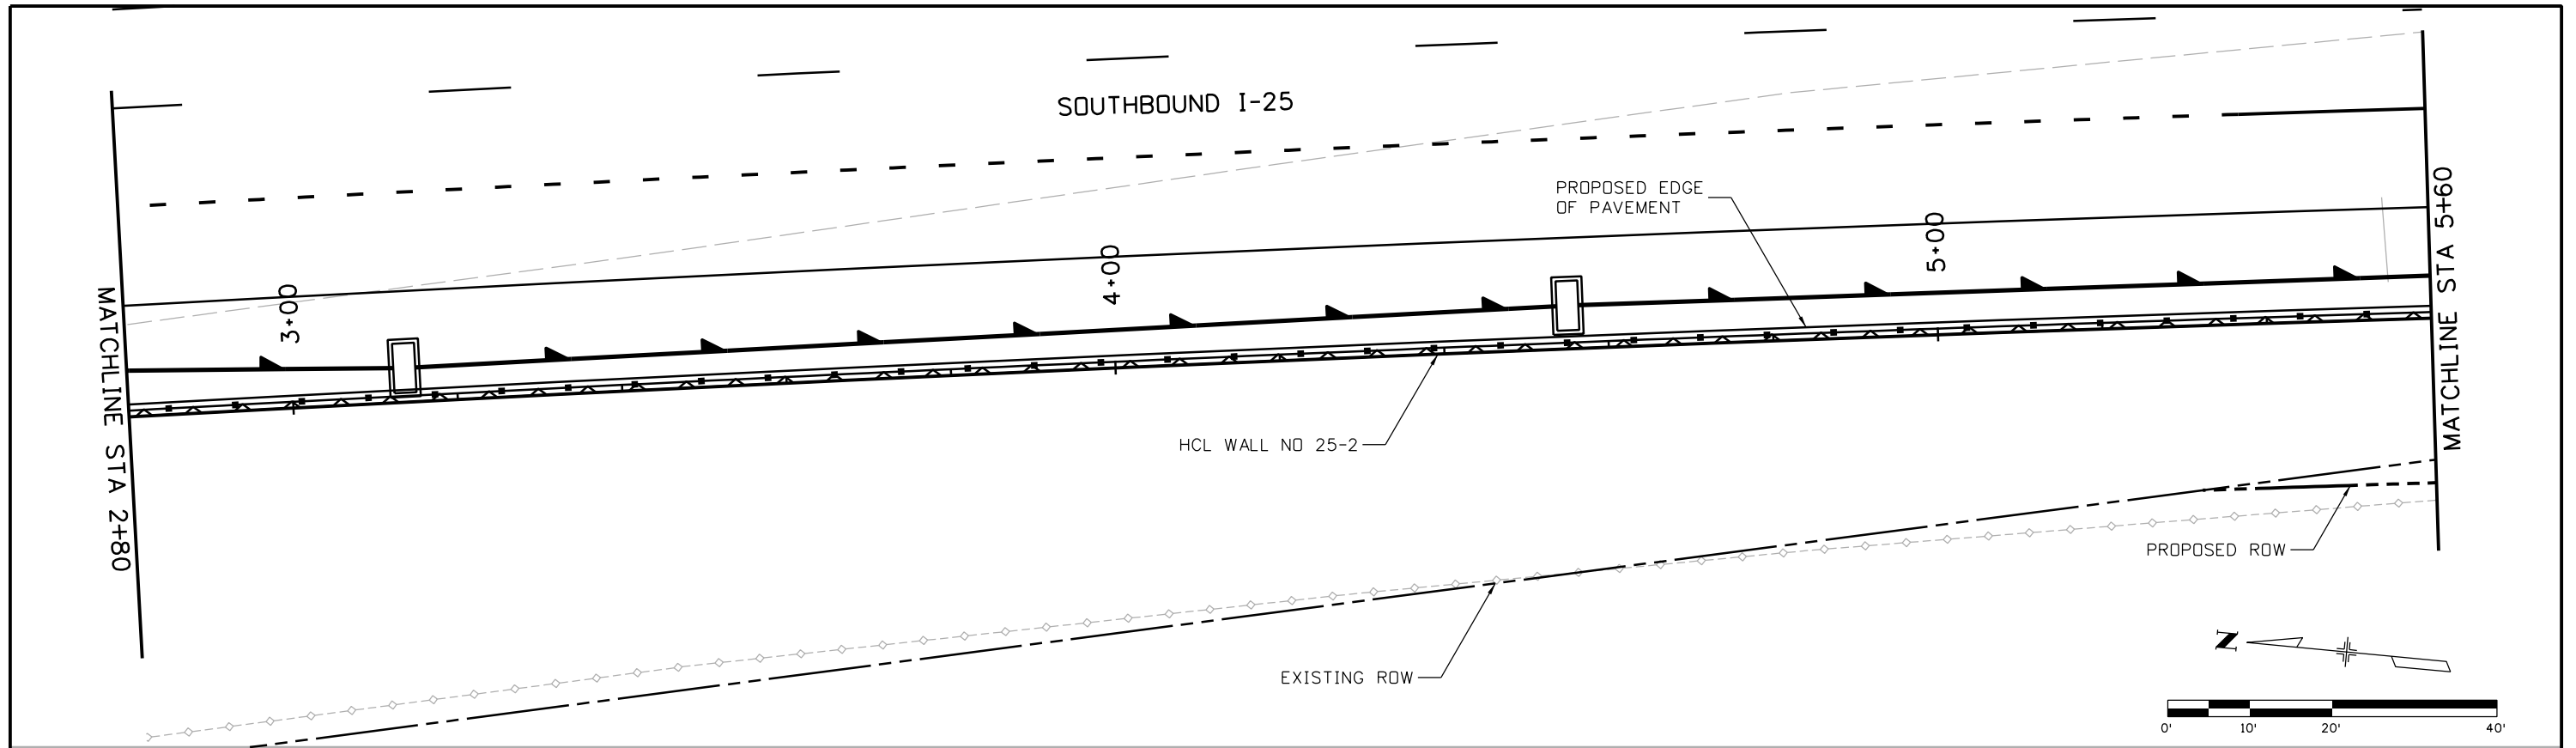

Print Date: 10/9/2015
 File Name: 18357DES_PNP_Wall I-25_02 Mainline002.dgn
 Horiz. Scale: 1:20 Vert. Scale:
 Unit Information Unit Leader Initials:
ATKINS 7604 Technology Way, Suite 400
 Denver, CO 80237
 Phone: (303) 221-7275 Fax: (303) 221-7276

| Sheet Revisions | | |
|-----------------|----------|-------|
| Date: | Comments | Init. |
| | | |
| | | |
| | | |



Colorado Department of Transportation
CDOT
 Region 4
 2207 East Highway 402
 Loveland, CO 80537
 Phone: 970-622-1268 FAX: 970-669-0289
JFF

As Constructed
 No Revisions:
 Revised:
 Void:

I-25/SH 392 TO SH 14
 I-25 WALL NO 25-2
 GENERAL LAYOUT (2 OF 9)
 Designer: MTA
 Detailer: JAG
 Sheet Subset: WALLS
 Structure Numbers
 Subset Sheets: W11 of W110

Project No./Code
 IM 0253-221
 18357
 Sheet Number 311

gell7543 7:31:59 AM c:\pw_work\pws\jpw1\gell7543\dms24309\18357DES_PNP_Wall I-25_02 Mainline002.dgn

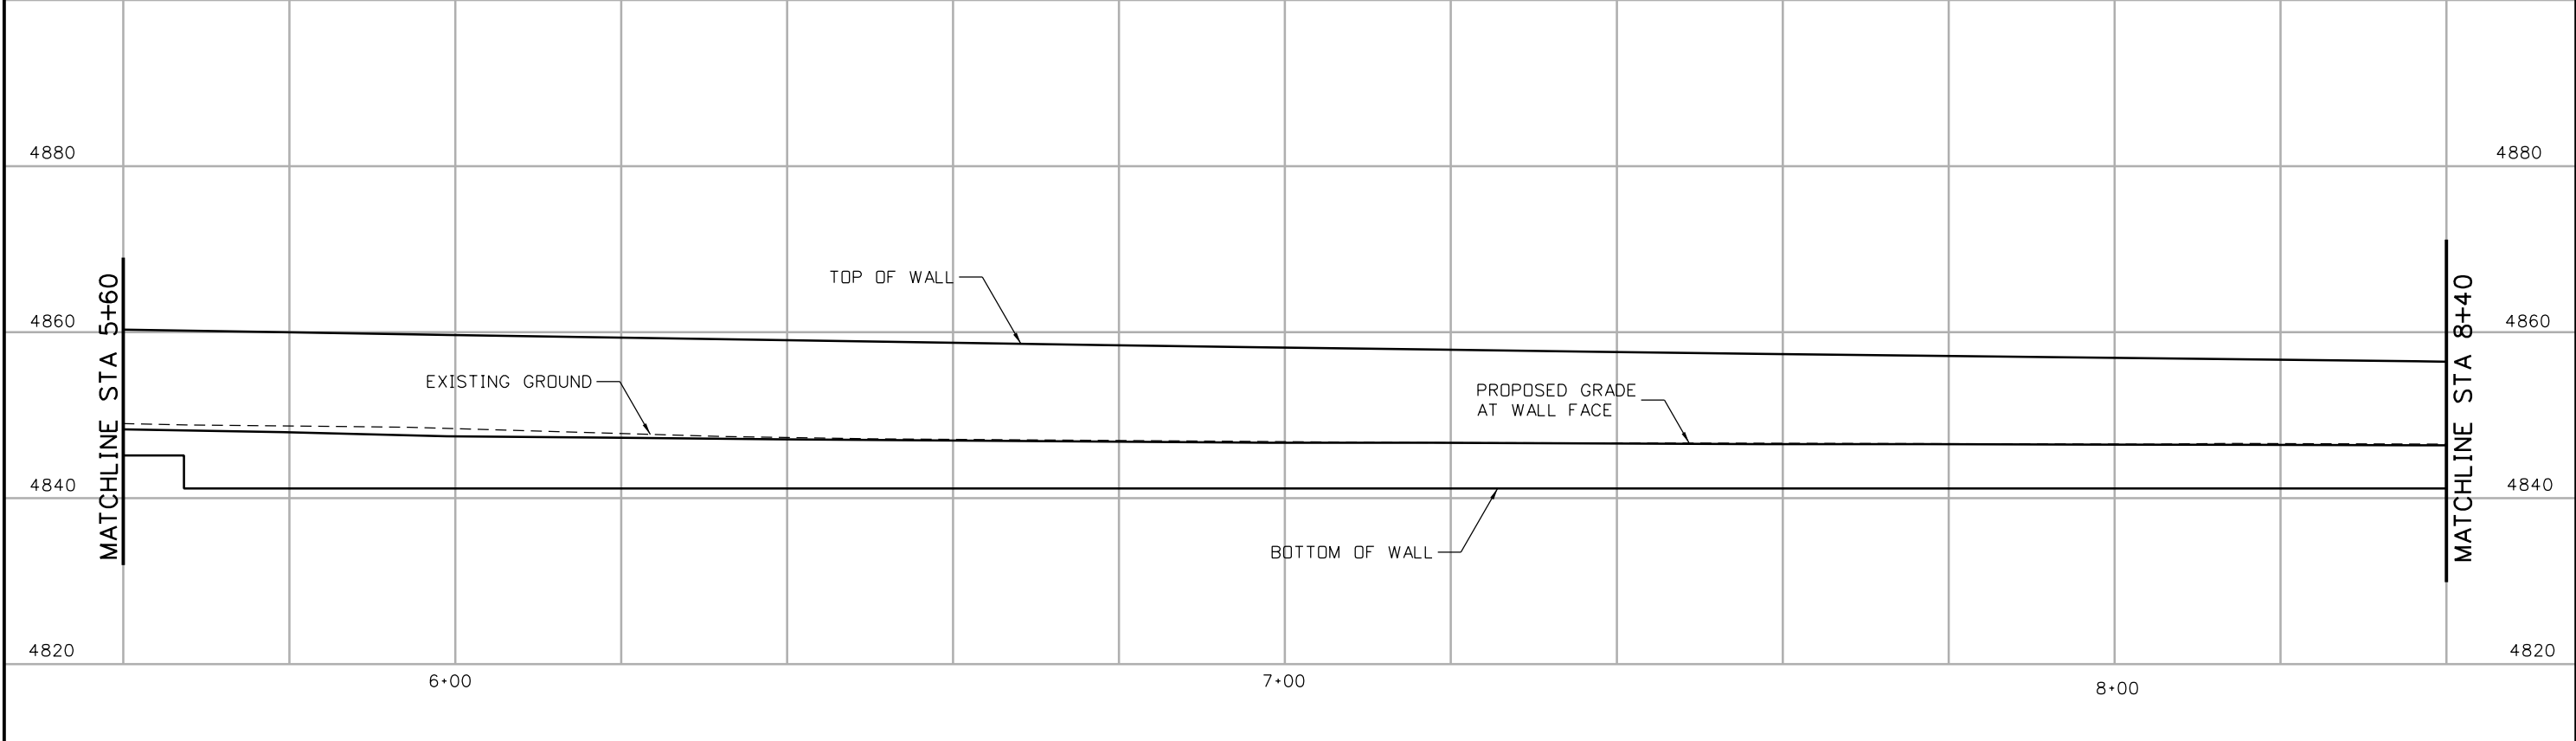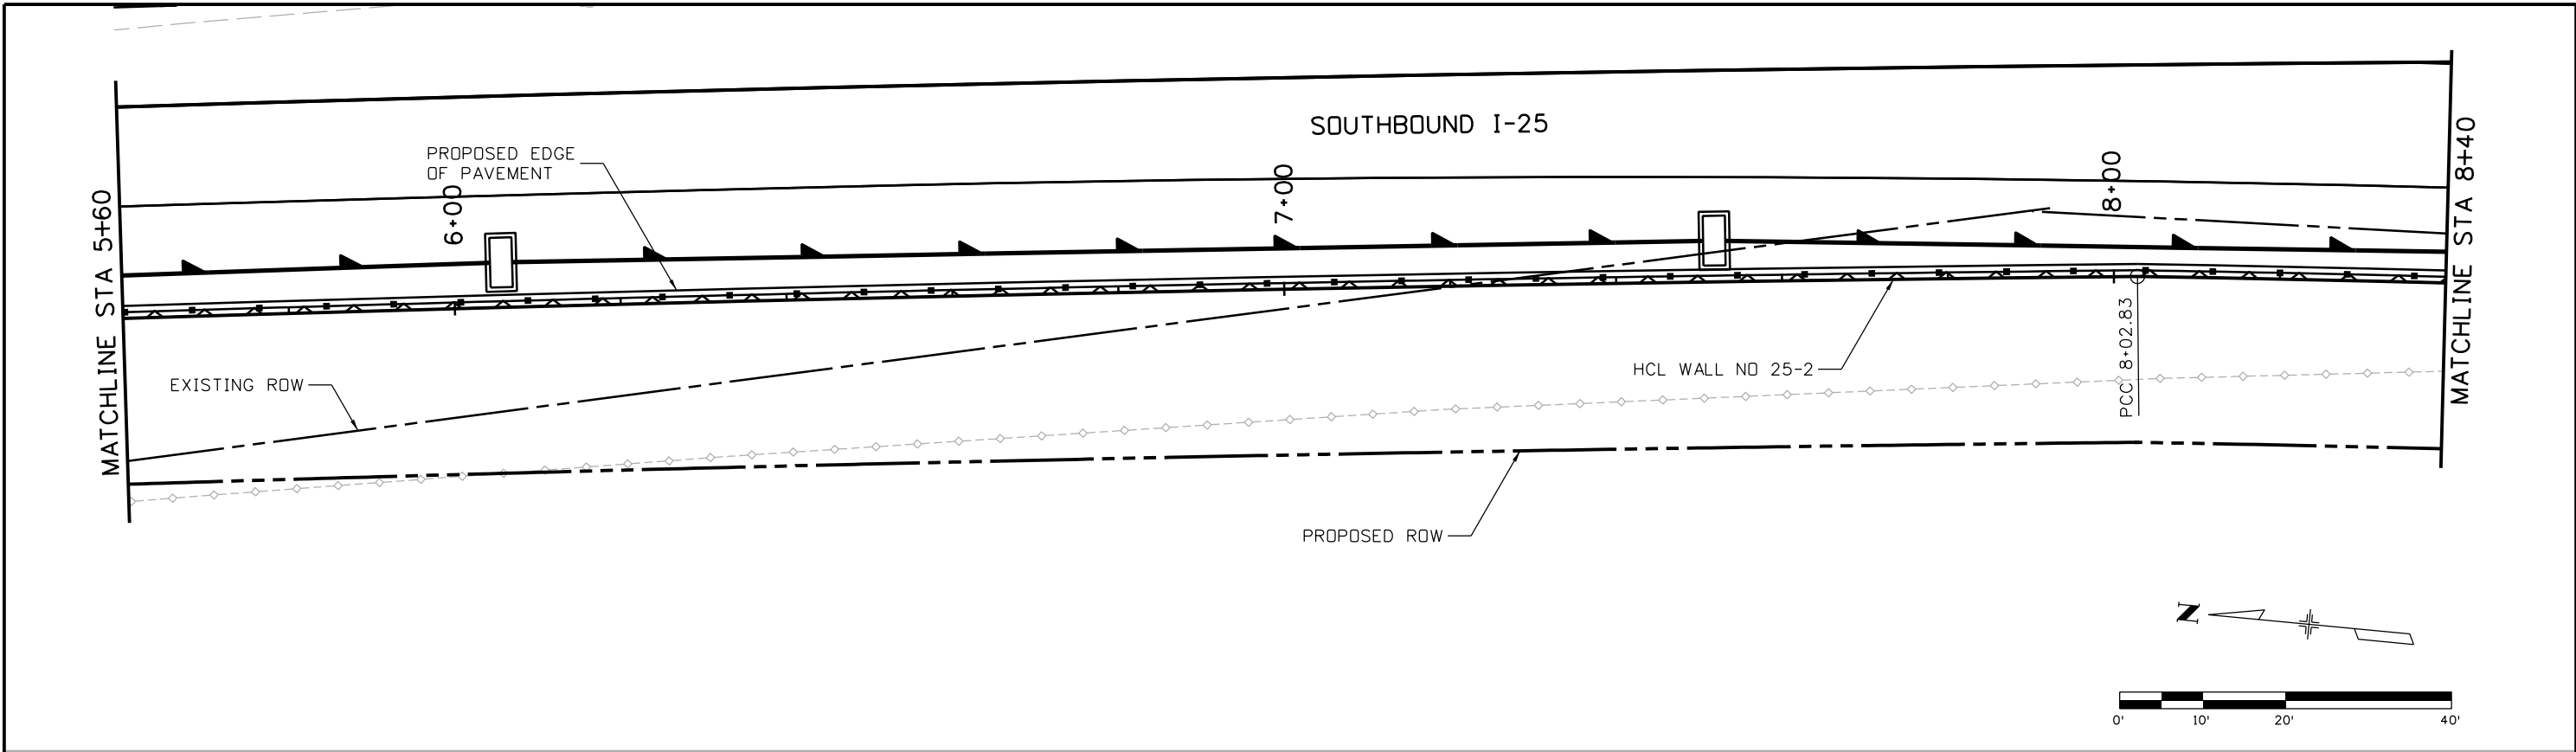

Print Date: 10/9/2015

File Name: 18357DES_PNP_Wall I-25_02 Mainline003.dgn

Horiz. Scale: 1:20 Vert. Scale:

Unit Information Unit Leader Initials:

ATKINS 7604 Technology Way, Suite 400
Denver, CO 80237
Phone: (303) 221-7275 Fax: (303) 221-7276

| Sheet Revisions | | |
|-----------------|----------|-------|
| Date: | Comments | Init. |
| | | |
| | | |
| | | |

Colorado Department of Transportation

Region 4

2207 East Highway 402
Loveland, CO 80537
Phone: 970-622-1268 FAX: 970-669-0289

JFF

As Constructed

No Revisions:

Revised:

Void:

**I-25/SH 392 TO SH 14
I-25 WALL NO 25-2
GENERAL LAYOUT (3 OF 9)**

Designer: MTA Structure Numbers: Sheet Subset: WALLS

Detailer: JAG Subset Sheets: W12 of W110



Project No./Code

IM 0253-221

18357

Sheet Number 312

gell7543 7:32:32 AM c:\pwwork\pws\jpw\gell7543\dms24309\18357DES_PNP_Wall I-25_02 Mainline003.dgn

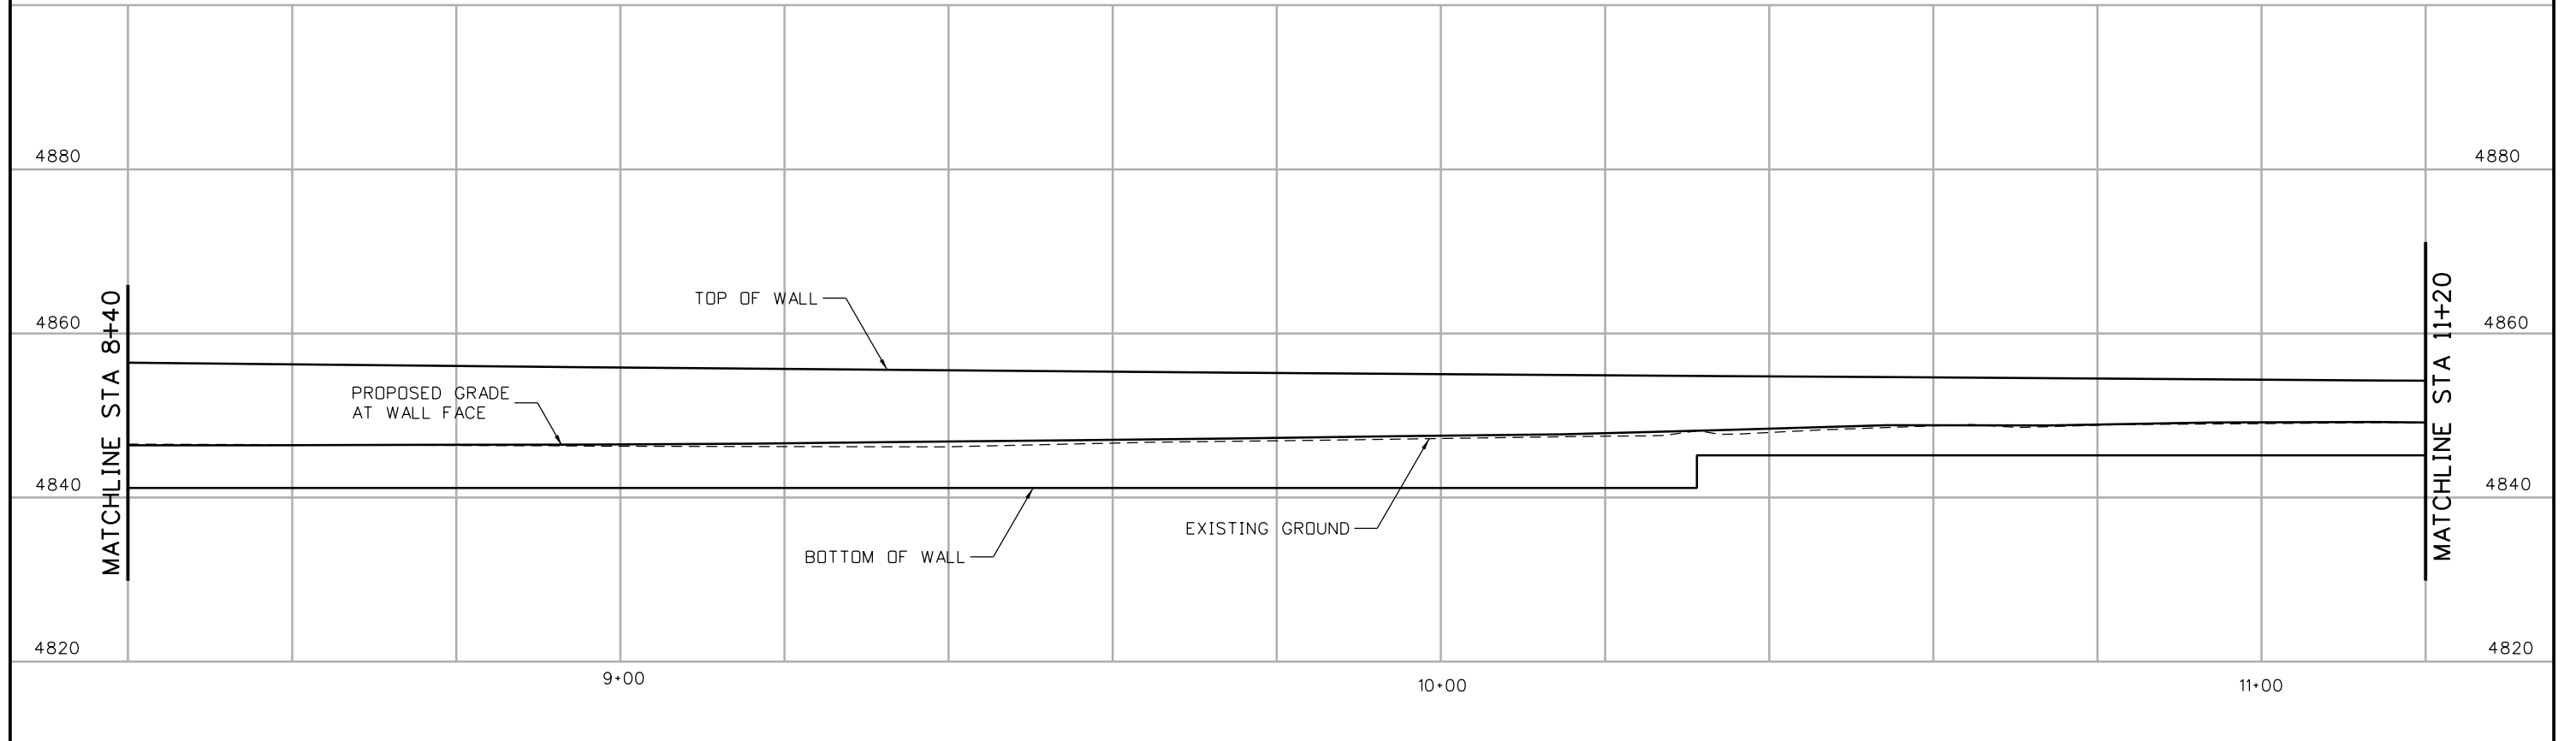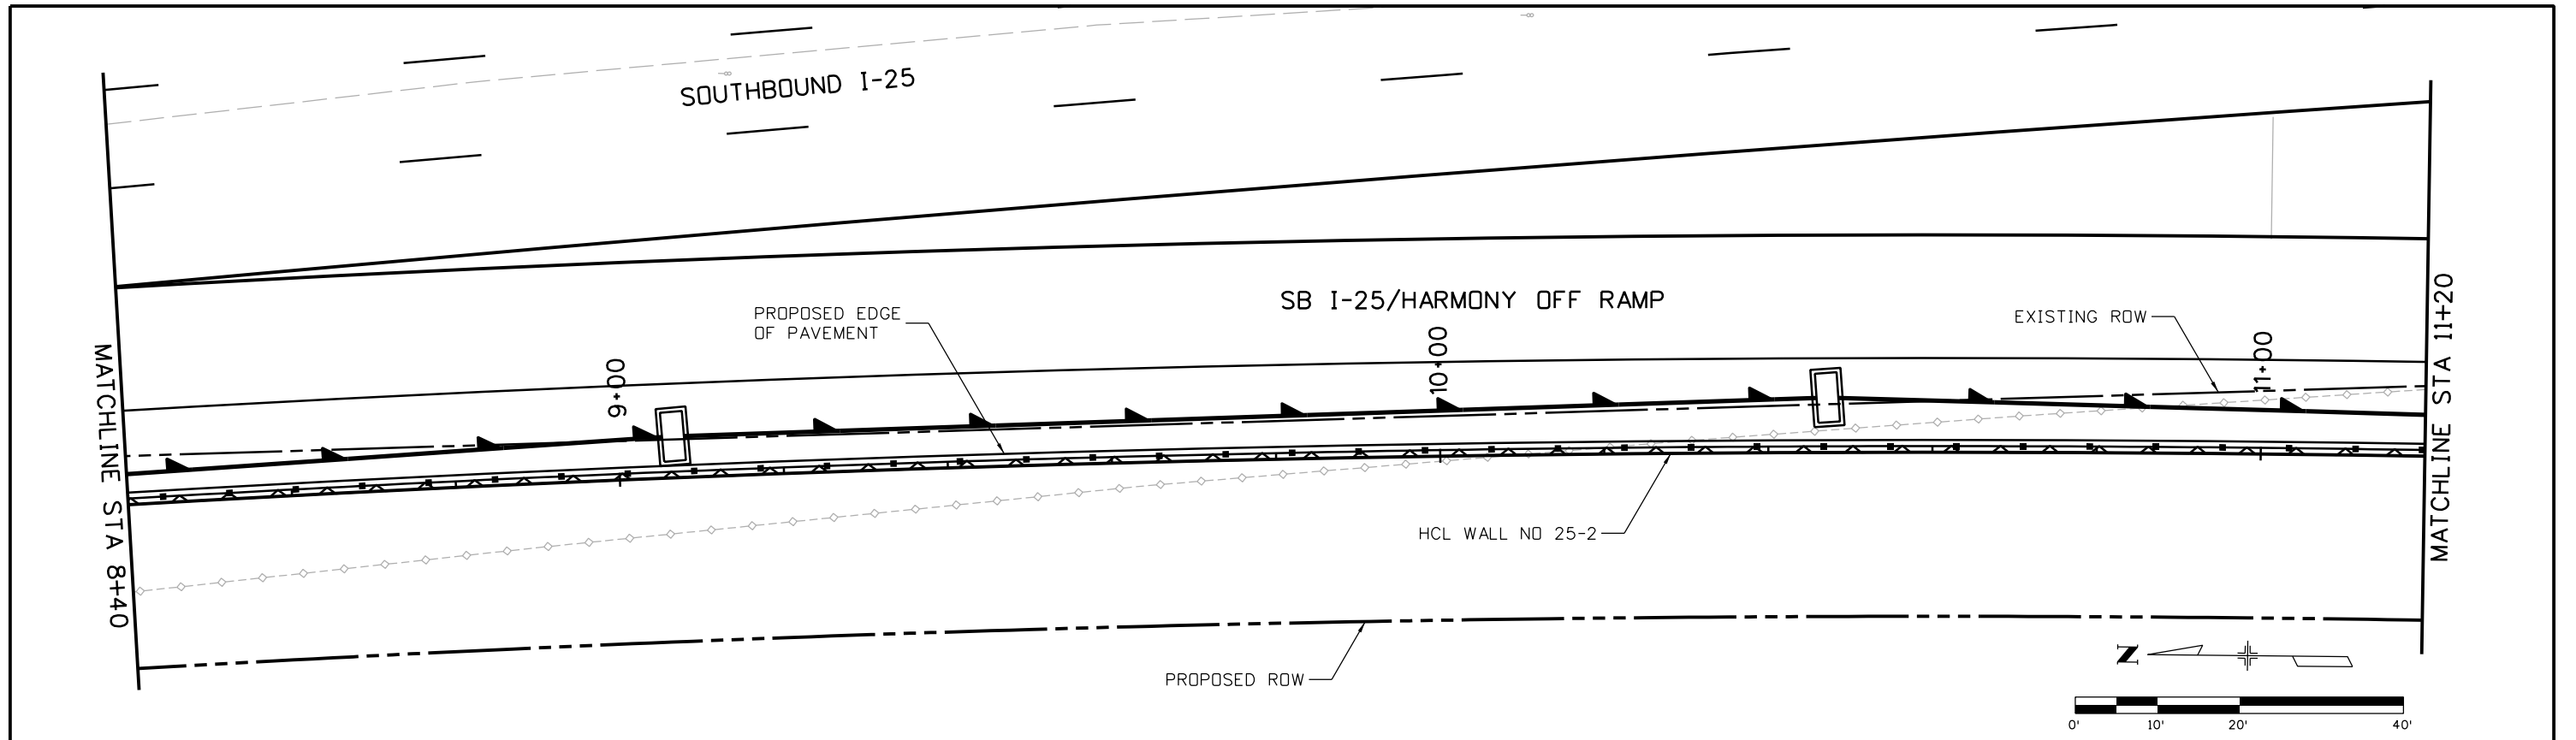

Print Date: 10/9/2015
 File Name: 18357DES_PNP_Wall I-25_02 Mainline004.dgn
 Horiz. Scale: 1:20 Vert. Scale:
 Unit Information Unit Leader Initials:
ATKINS 7604 Technology Way, Suite 400
 Denver, CO 80237
 Phone: (303) 221-7275 Fax: (303) 221-7276

| Sheet Revisions | | |
|-----------------|----------|-------|
| Date: | Comments | Init. |
| | | |
| | | |
| | | |

Colorado Department of Transportation



 2207 East Highway 402
 Loveland, CO 80537
 Phone: 970-622-1268 FAX: 970-669-0289
Region 4 JFF

As Constructed
 No Revisions:
 Revised:
 Void:

I-25/SH 392 TO SH 14
 I-25 WALL NO 25-2
 GENERAL LAYOUT (4 OF 9)
 Designer: MTA
 Detailer: JAG
 Sheet Subset: WALLS
 Structure Numbers:
 Subset Sheets: W13 of W110

Project No./Code
 IM 0253-221
 18357
 Sheet Number 313

gell7543 7:33:05 AM c:\pwork\work\pbs\jpw\gell7543\dms24309\18357DES_PNP_Wall I-25_02 Mainline004.dgn

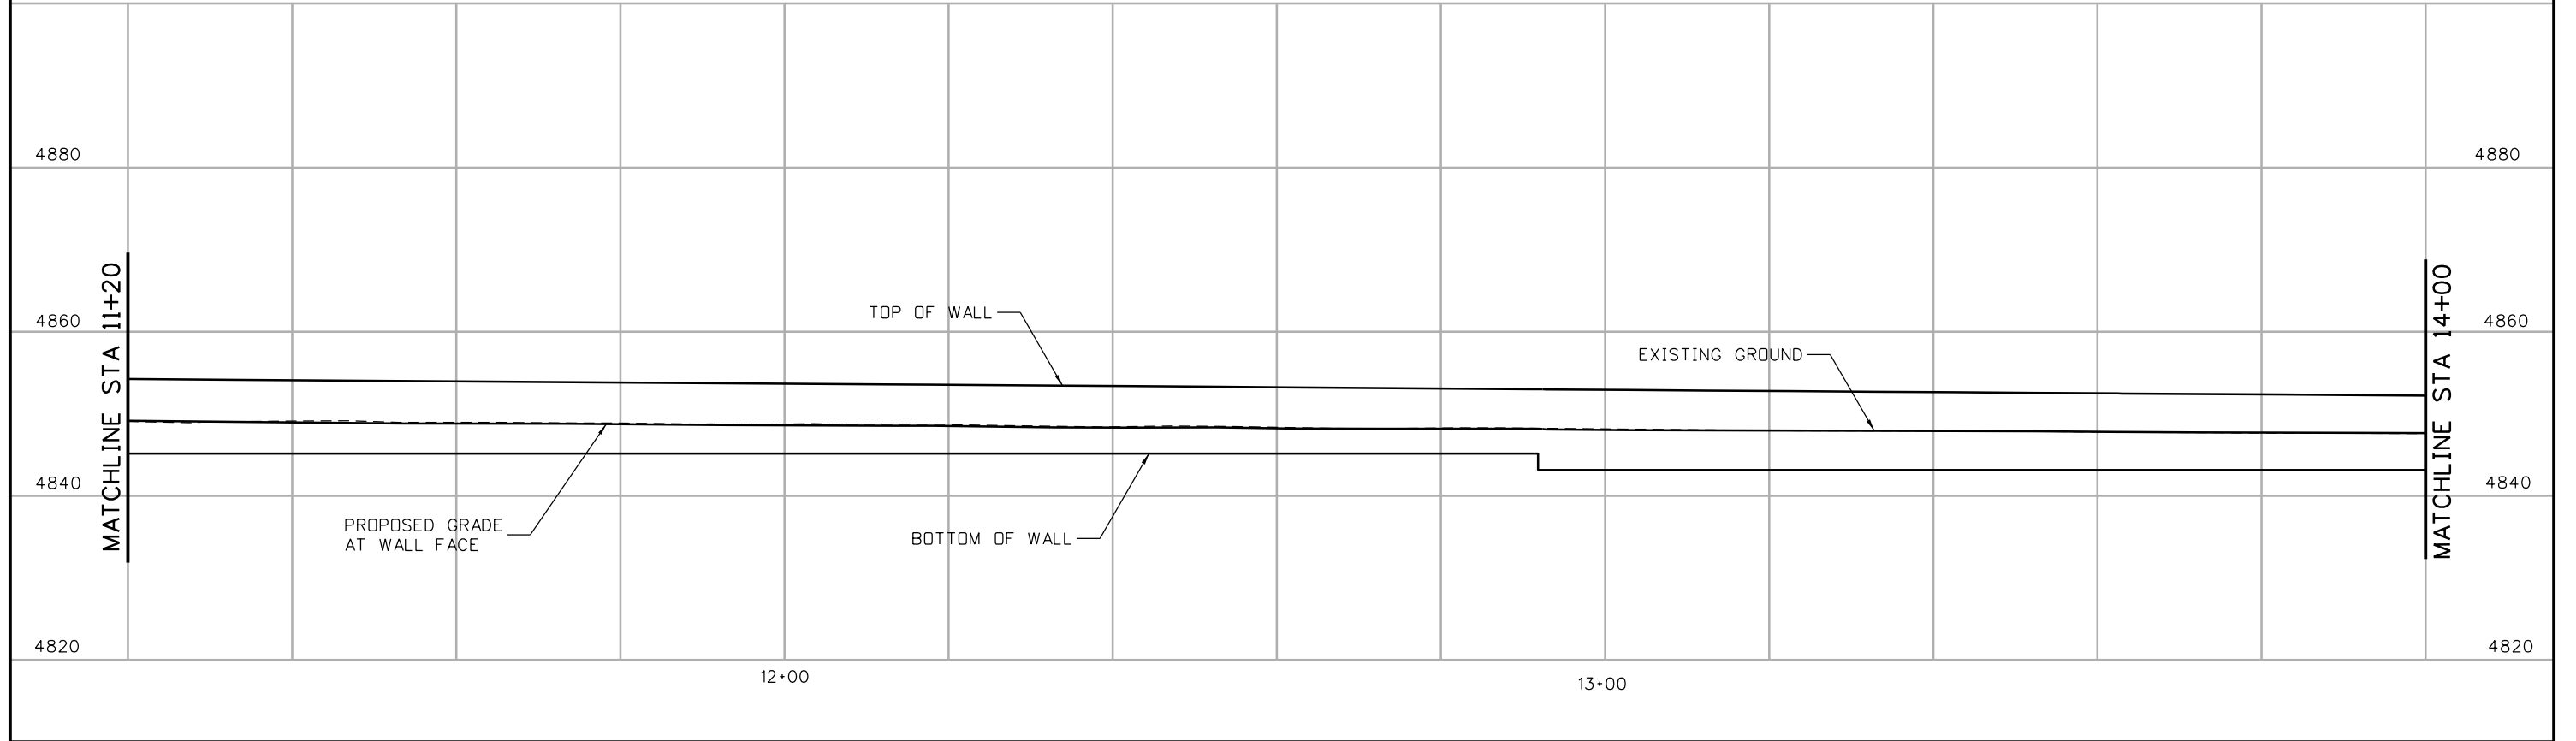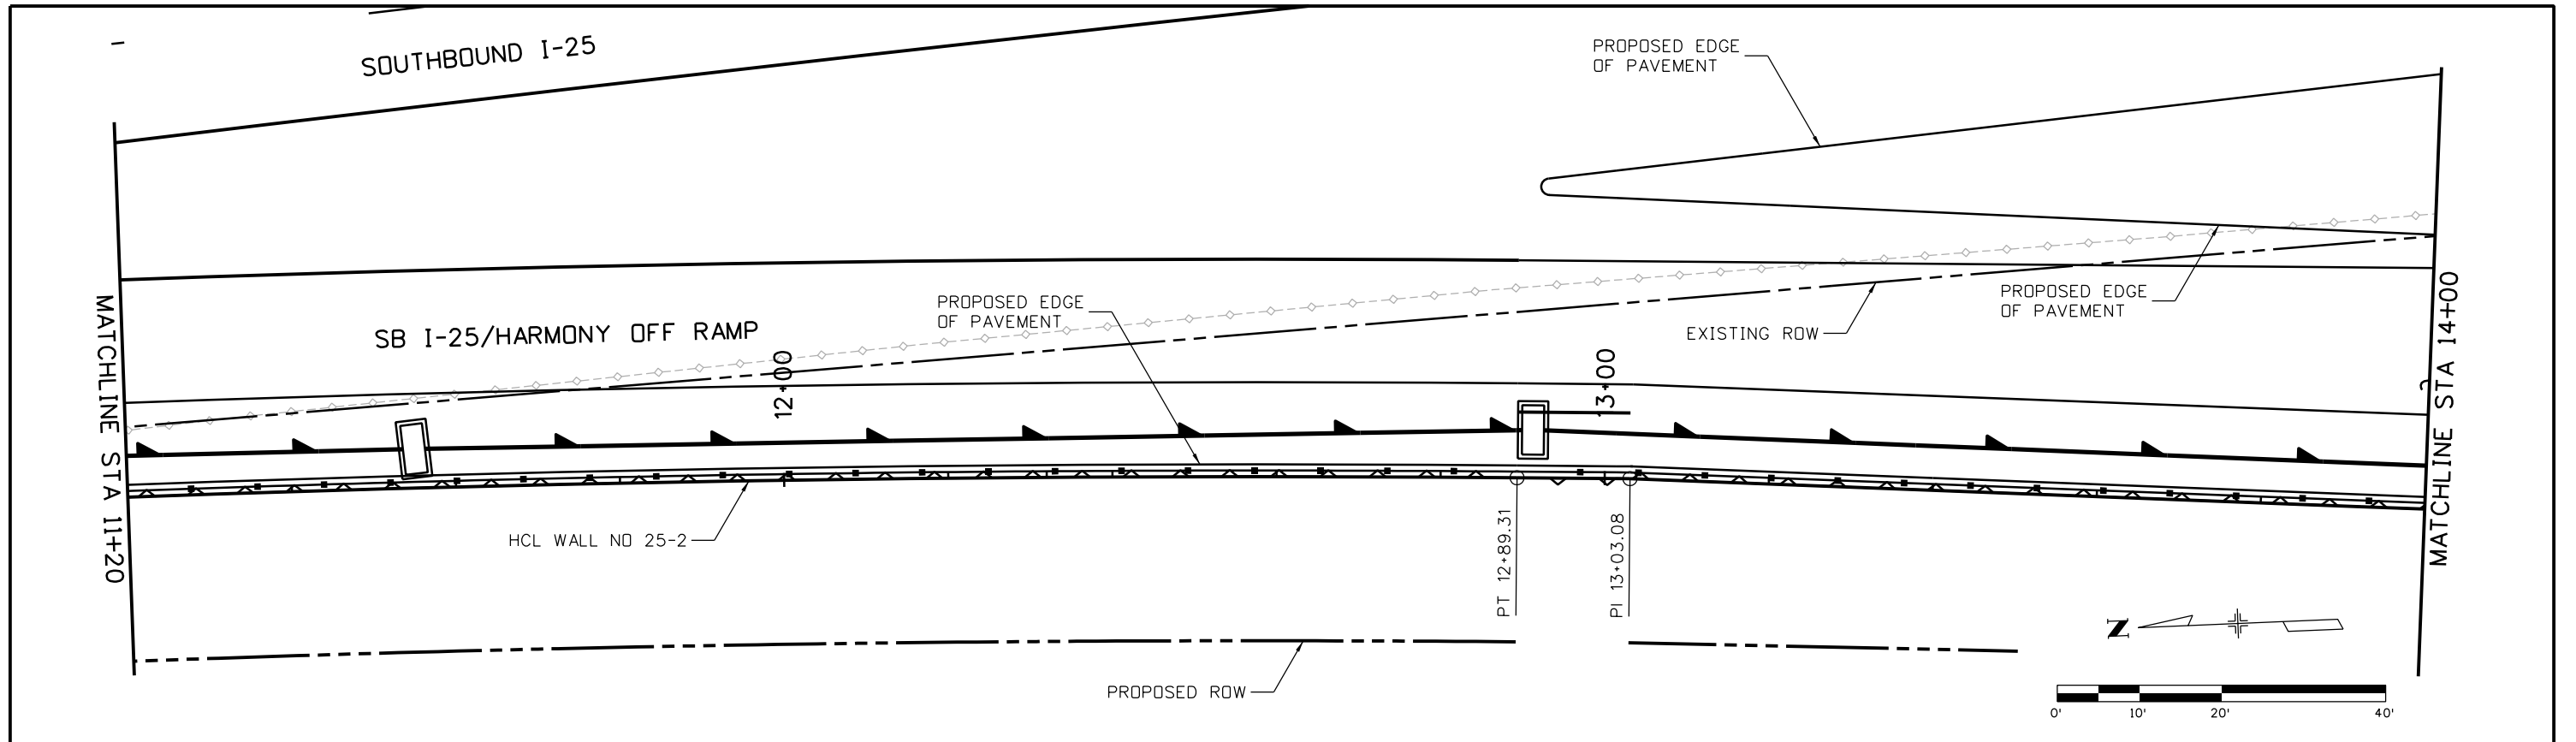

Print Date: 10/9/2015
 File Name: 18357DES_PNP_Wall I-25_02 Mainline005.dgn
 Horiz. Scale: 1:20 Vert. Scale:
 Unit Information Unit Leader Initials:
ATKINS 7604 Technology Way, Suite 400
 Denver, CO 80237
 Phone: (303) 221-7275 Fax: (303) 221-7276

| Sheet Revisions | | |
|-----------------|----------|-------|
| Date: | Comments | Init. |
| | | |
| | | |
| | | |

Colorado Department of Transportation

Region 4

2207 East Highway 402
 Loveland, CO 80537
 Phone: 970-622-1268 FAX: 970-669-0289

JFF

As Constructed

No Revisions:
 Revised:
 Void:

I-25/SH 392 TO SH 14
I-25 WALL NO 25-2
GENERAL LAYOUT (5 OF 9)

Designer: MTA
 Detailer: JAG
 Sheet Subset: WALLS

Structure Numbers
 Subset Sheets: W14 of W110



Project No./Code

IM 0253-221

18357

Sheet Number **314**

gell7543 7:33:38 AM c:\pwork\work\pws\jpw\gell7543\dm24309\18357DES_PNP_Wall I-25_02 Mainline005.dgn

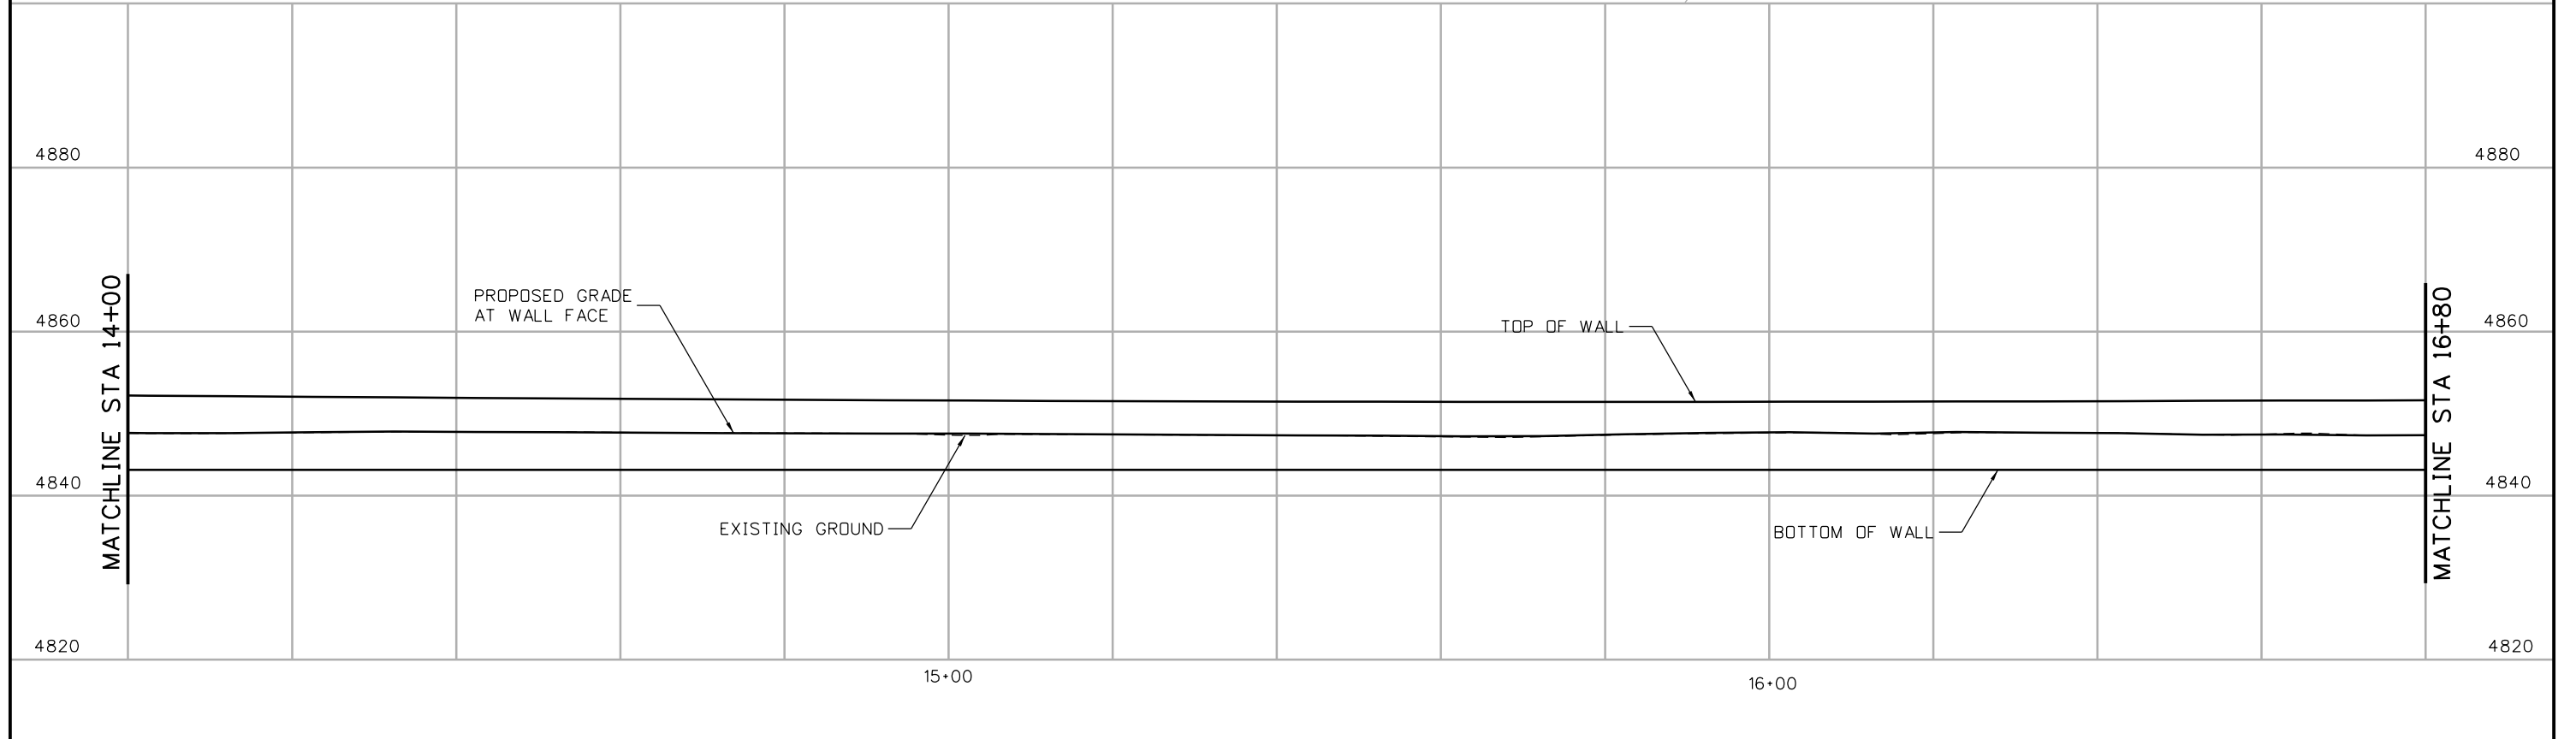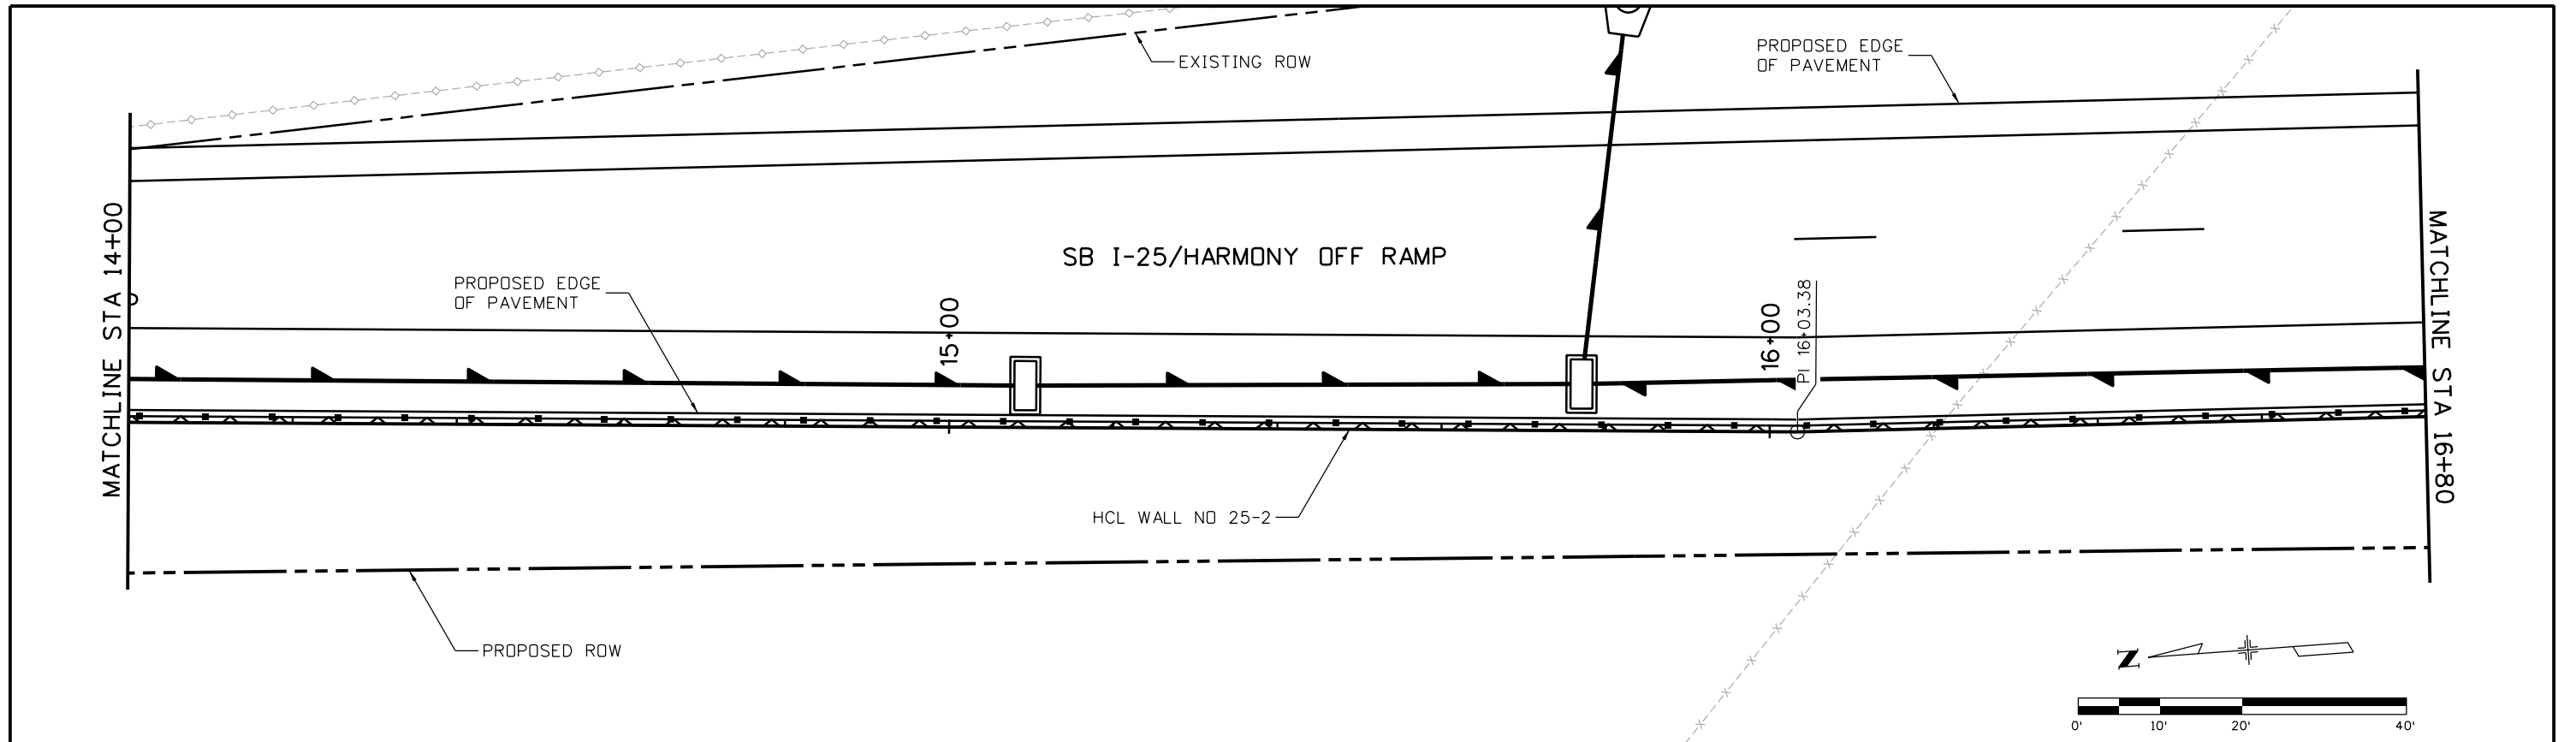

Print Date: 10/9/2015
 File Name: 18357DES_PNP_Wall I-25_02 Mainline006.dgn
 Horiz. Scale: 1:20 Vert. Scale:
 Unit Information Unit Leader Initials:
ATKINS 7604 Technology Way, Suite 400
 Denver, CO 80237
 Phone: (303) 221-7275 Fax: (303) 221-7276

| Sheet Revisions | | |
|-----------------|----------|-------|
| Date: | Comments | Init. |
| | | |
| | | |
| | | |

Colorado Department of Transportation



 2207 East Highway 402
 Loveland, CO 80537
 Phone: 970-622-1268 FAX: 970-669-0289
 Region 4 JFF

As Constructed
 No Revisions:
 Revised:
 Void:

I-25/SH 392 TO SH 14
 I-25 WALL NO 25-2
 GENERAL LAYOUT (6 OF 9)
 Designer: MTA
 Detailer: JAG
 Sheet Subset: WALLS
 Structure Numbers:
 Subset Sheets: W15 of W110

Project No./Code
 IM 0253-221
 18357
 Sheet Number 315

gell7543 7:34:18 AM c:\pw_work\pbes\jpw\gell7543\dms24309\18357DES_PNP_Wall I-25_02 Mainline006.dgn

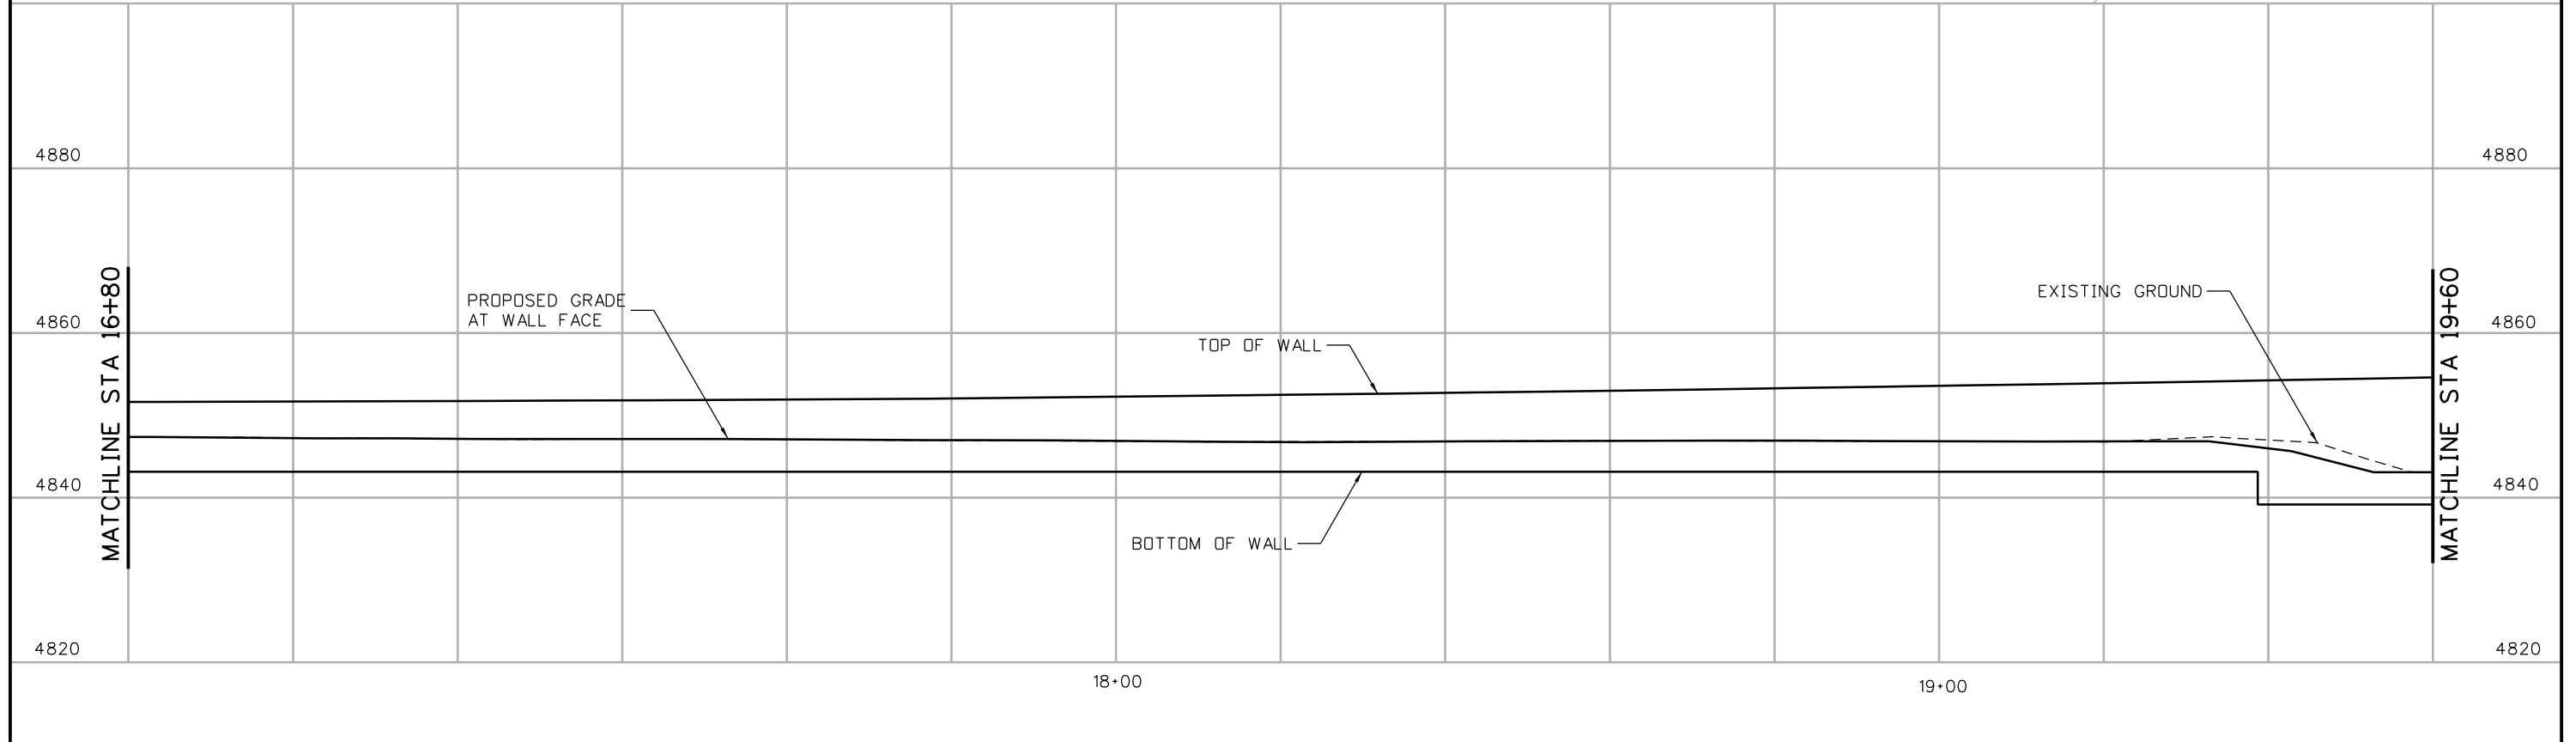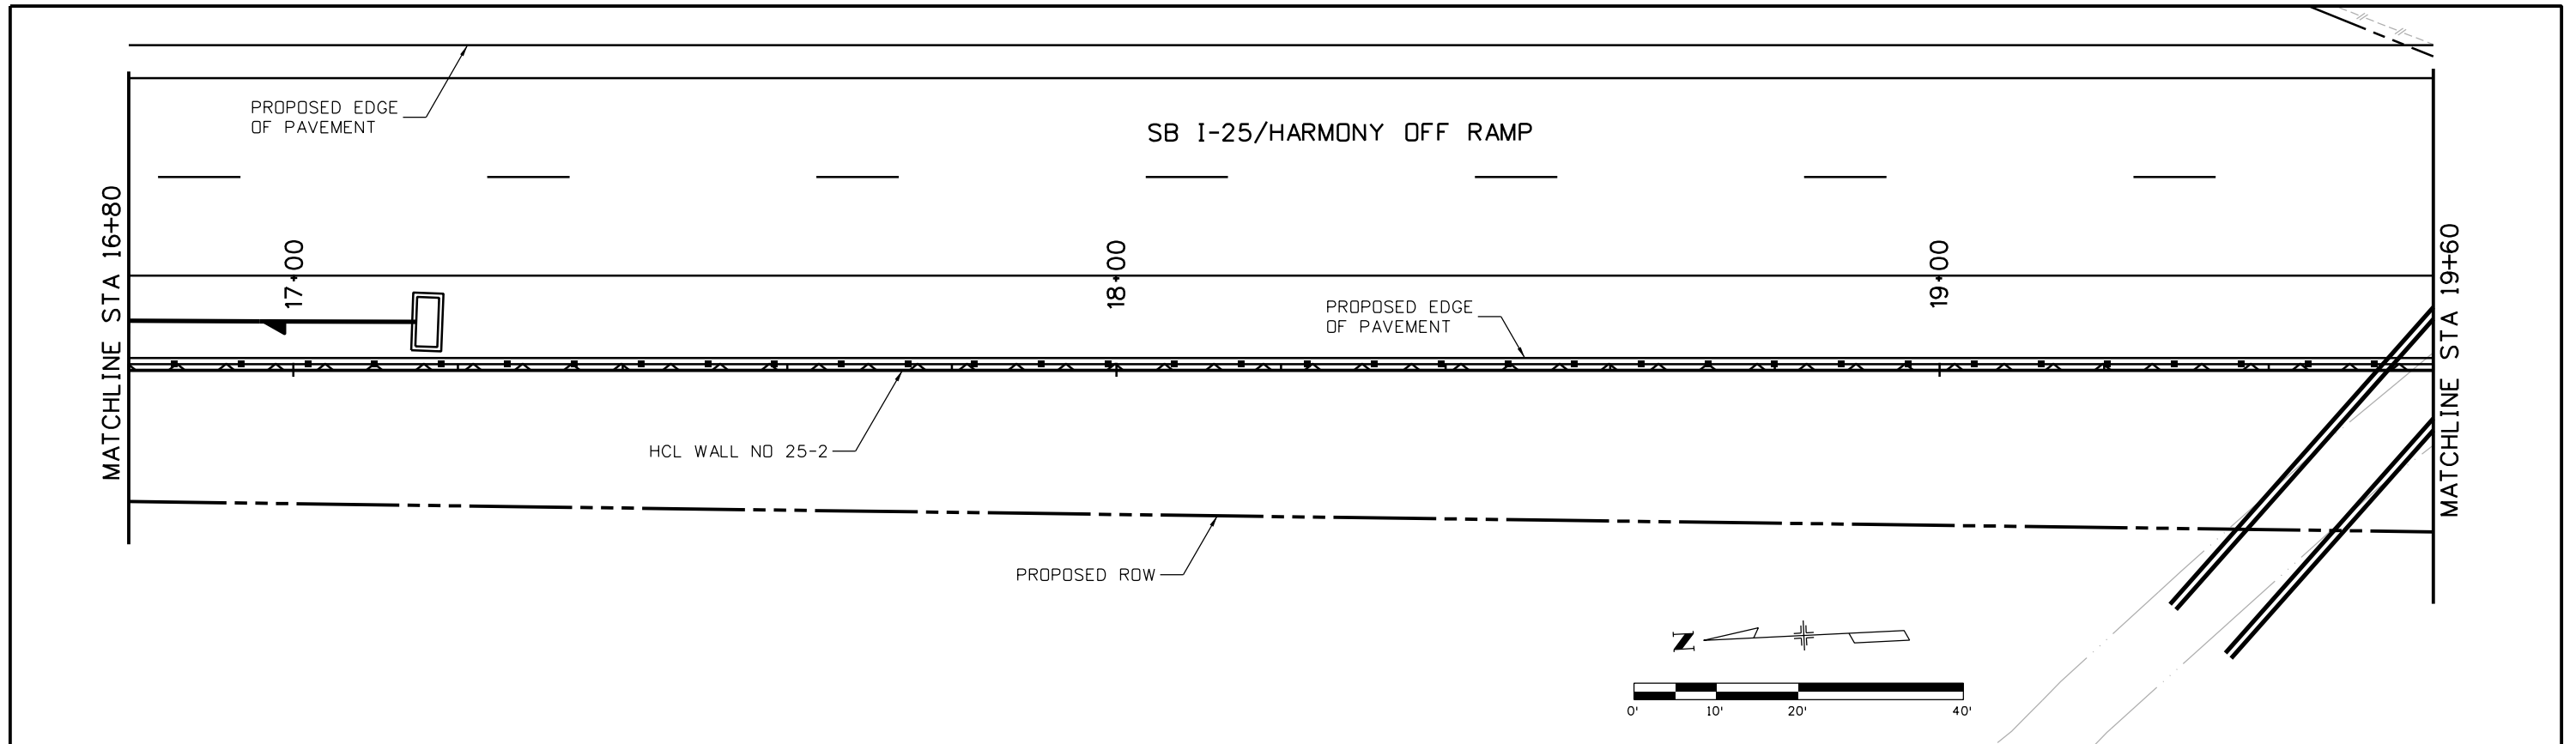

Print Date: 10/9/2015
 File Name: 18357DES_PNP_Wall I-25_02 Mainline007.dgn
 Horiz. Scale: 1:20 Vert. Scale:
 Unit Information Unit Leader Initials:
ATKINS 7604 Technology Way, Suite 400
 Denver, CO 80237
 Phone: (303) 221-7275 Fax: (303) 221-7276

| Sheet Revisions | | |
|-----------------|----------|-------|
| Date: | Comments | Init. |
| | | |
| | | |
| | | |

Colorado Department of Transportation



 2207 East Highway 402
 Loveland, CO 80537
 Phone: 970-622-1268 FAX: 970-669-0289
 Region 4 JFF

As Constructed
 No Revisions:
 Revised:
 Void:

I-25/SH 392 TO SH 14
 I-25 WALL NO 25-2
 GENERAL LAYOUT (7 OF 9)
 Designer: MTA
 Detailer: JAG
 Sheet Subset: WALLS
 Structure Numbers
 Subset Sheets: W16 of W110

Project No./Code
 IM 0253-221
 18357
 Sheet Number 316

gell7543 7:35:40 AM c:\pwork\work\pwsjpw\gell7543\dms24309\18357DES_PNP_Wall I-25_02 Mainline007.dgn

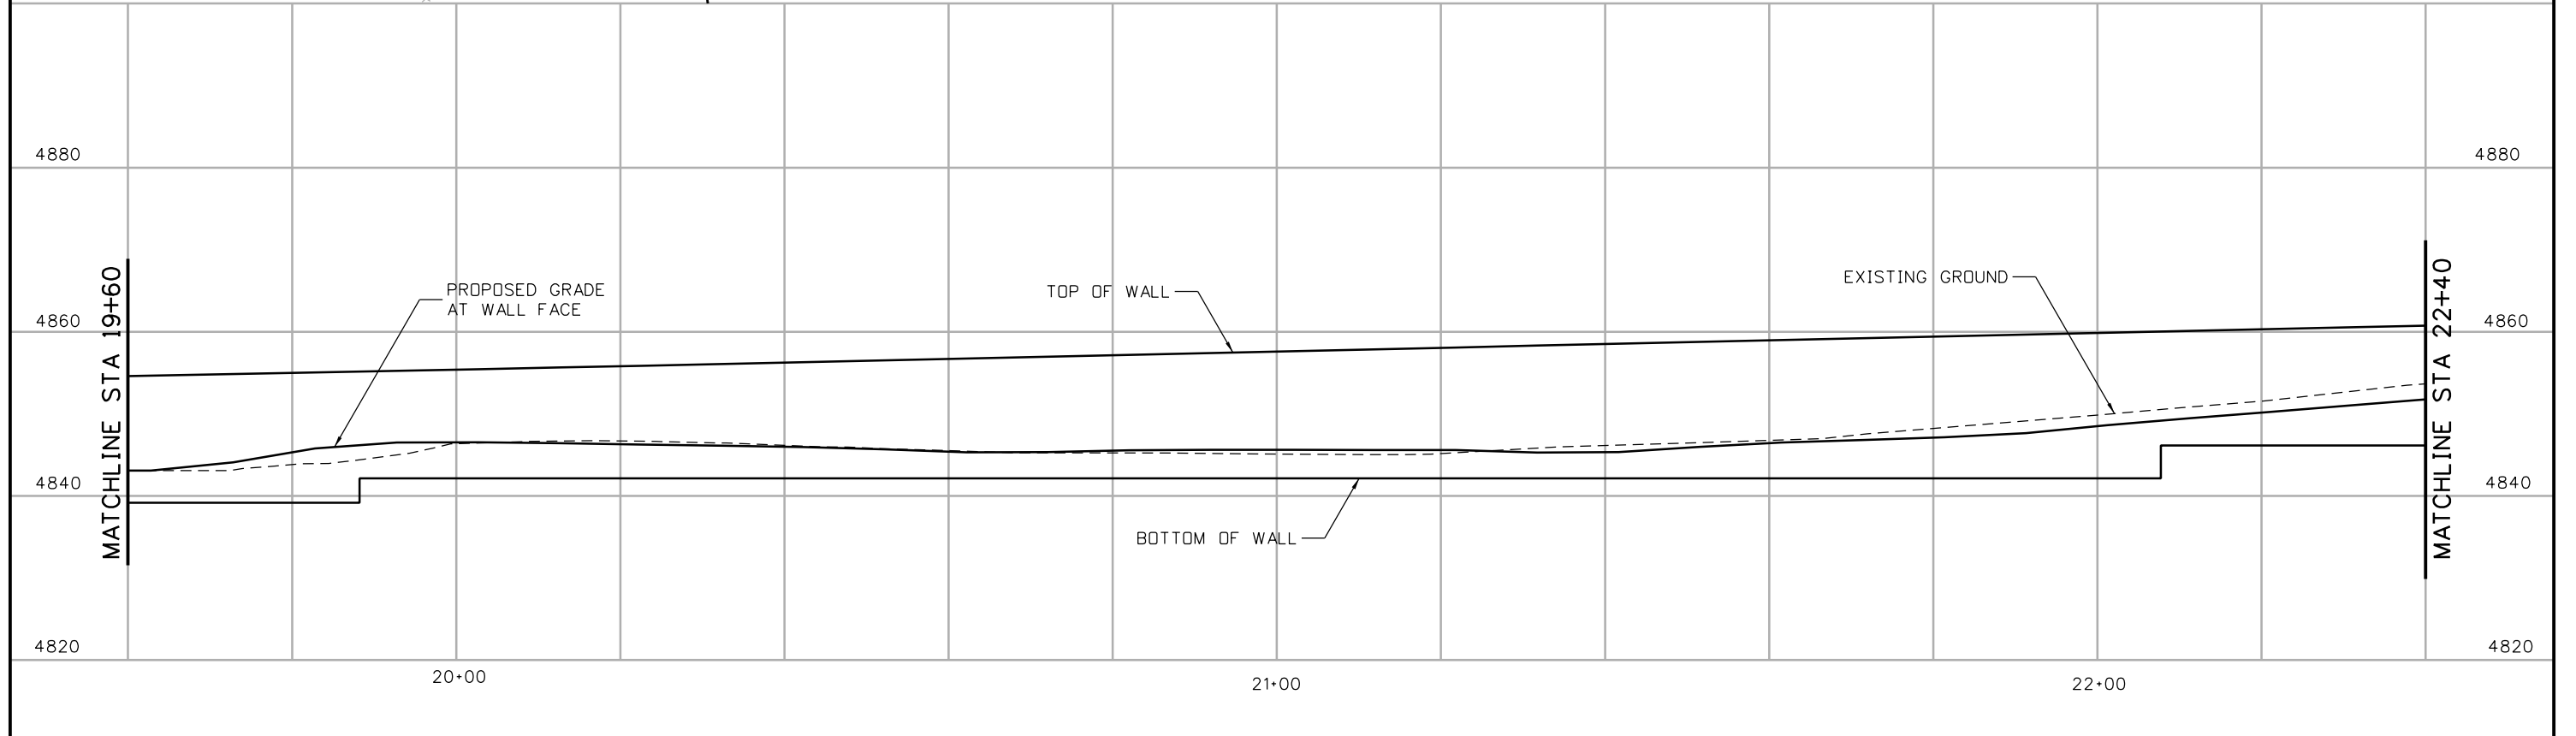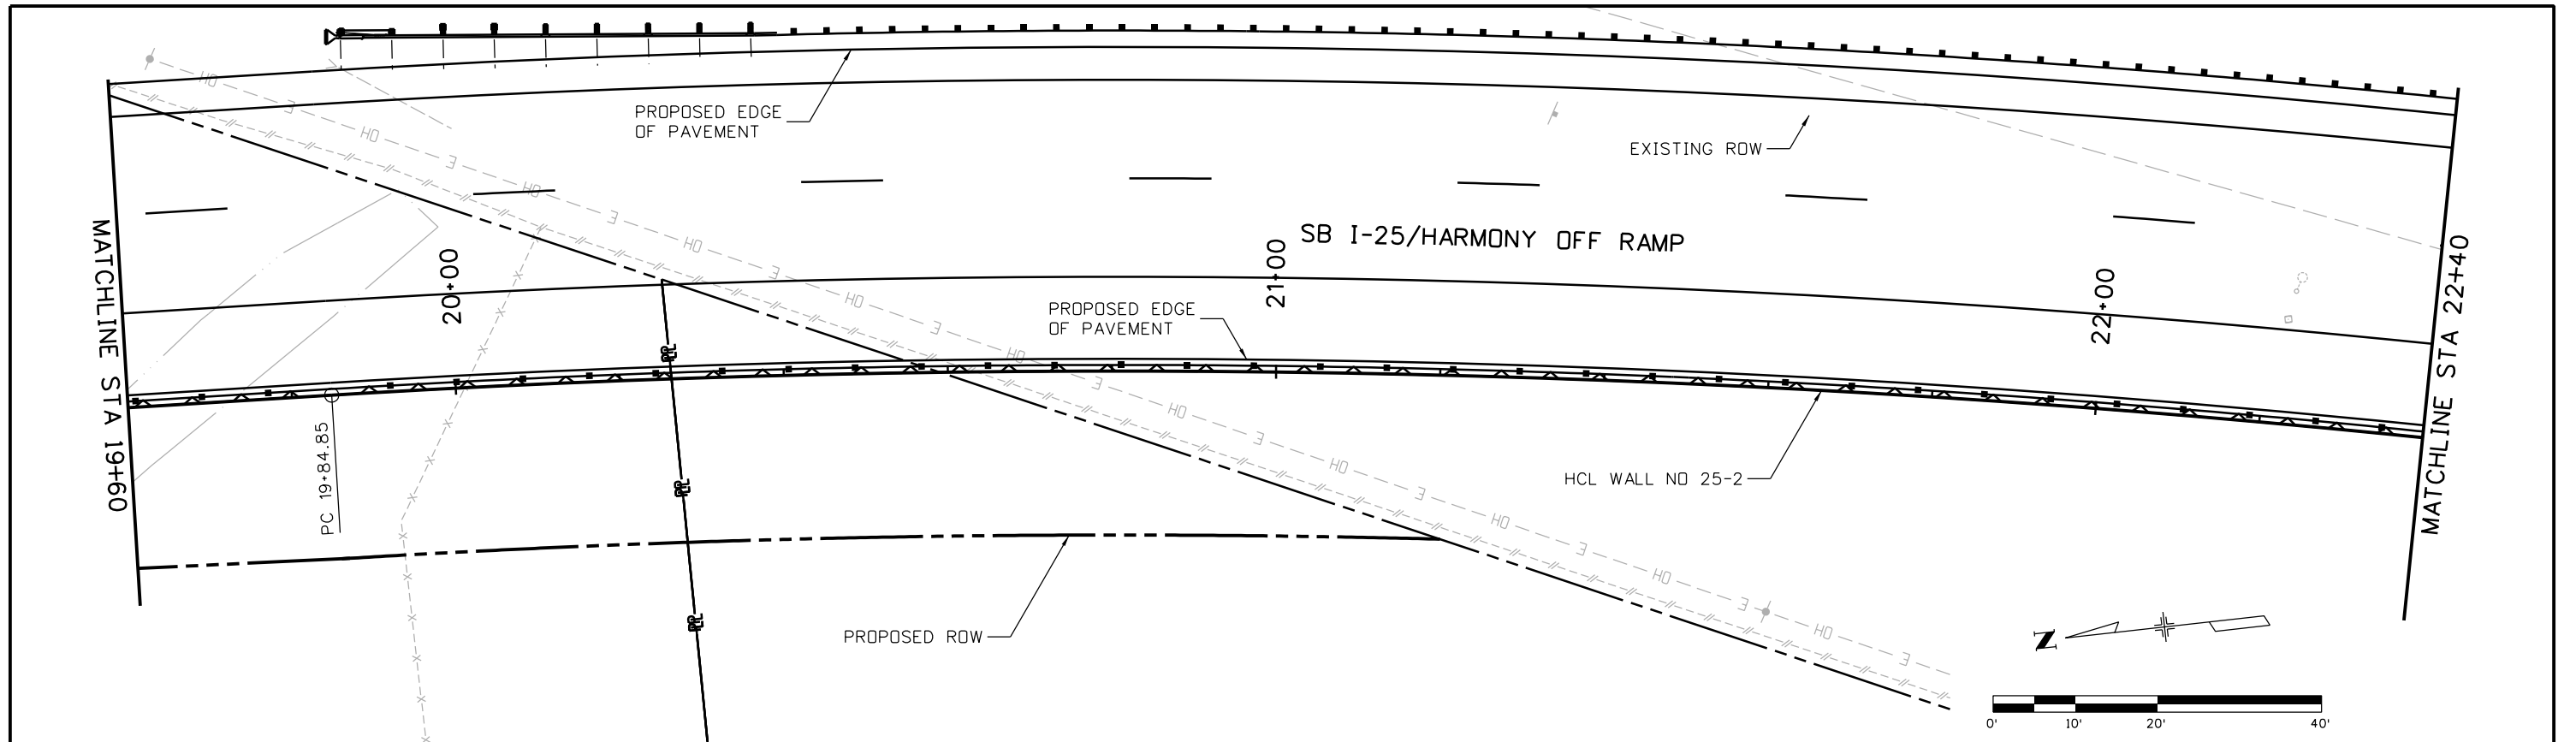

Print Date: 10/9/2015
 File Name: 18357DES_PNP_Wall I-25_02 Mainline008.dgn
 Horiz. Scale: 1:20 Vert. Scale:
 Unit Information Unit Leader Initials:
ATKINS 7604 Technology Way, Suite 400
 Denver, CO 80237
 Phone: (303) 221-7275 Fax: (303) 221-7276

| Sheet Revisions | | |
|-----------------|----------|-------|
| Date: | Comments | Init. |
| | | |
| | | |
| | | |

Colorado Department of Transportation

 2207 East Highway 402
 Loveland, CO 80537
 Phone: 970-622-1268 FAX: 970-669-0289
 Region 4 JFF




As Constructed
 No Revisions:
 Revised:
 Void:

I-25/SH 392 TO SH 14
 I-25 WALL NO 25-2
 GENERAL LAYOUT (8 OF 9)
 Designer: MTA
 Detailer: JAG
 Sheet Subset: WALLS
 Structure Numbers
 Subset Sheets: W17 of W110

Project No./Code
 IM 0253-221
 18357
 Sheet Number 317

gell7543 7:36:53 AM c:\pwork\pws\jpw\gell7543\dm24309\18357DES_PNP_Wall I-25_02 Mainline008.dgn


gell7543 7:38:14 AM c:\pw_work\pbsjpw1\gell7543\dms24309\18357DES_PNP_Wall I-25_02 Mainline009.dgn

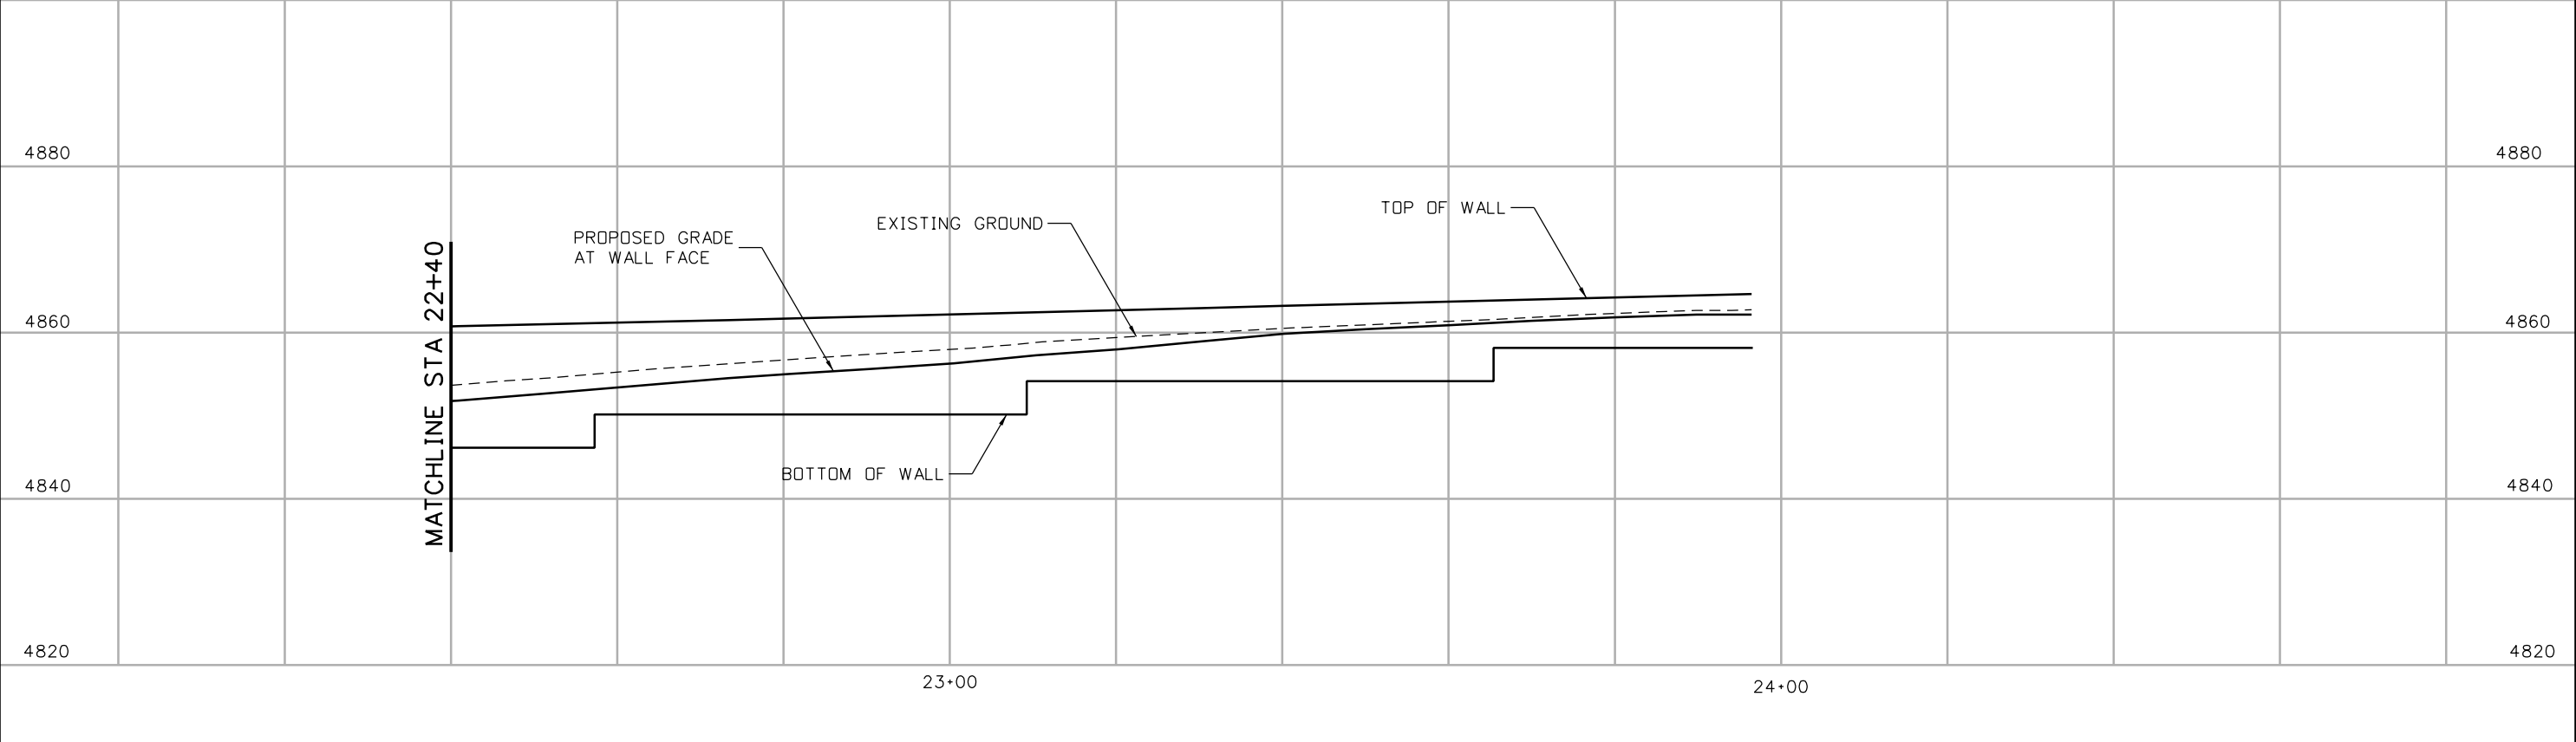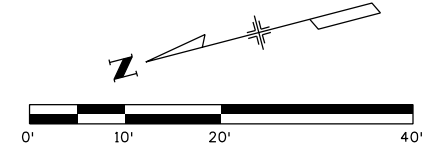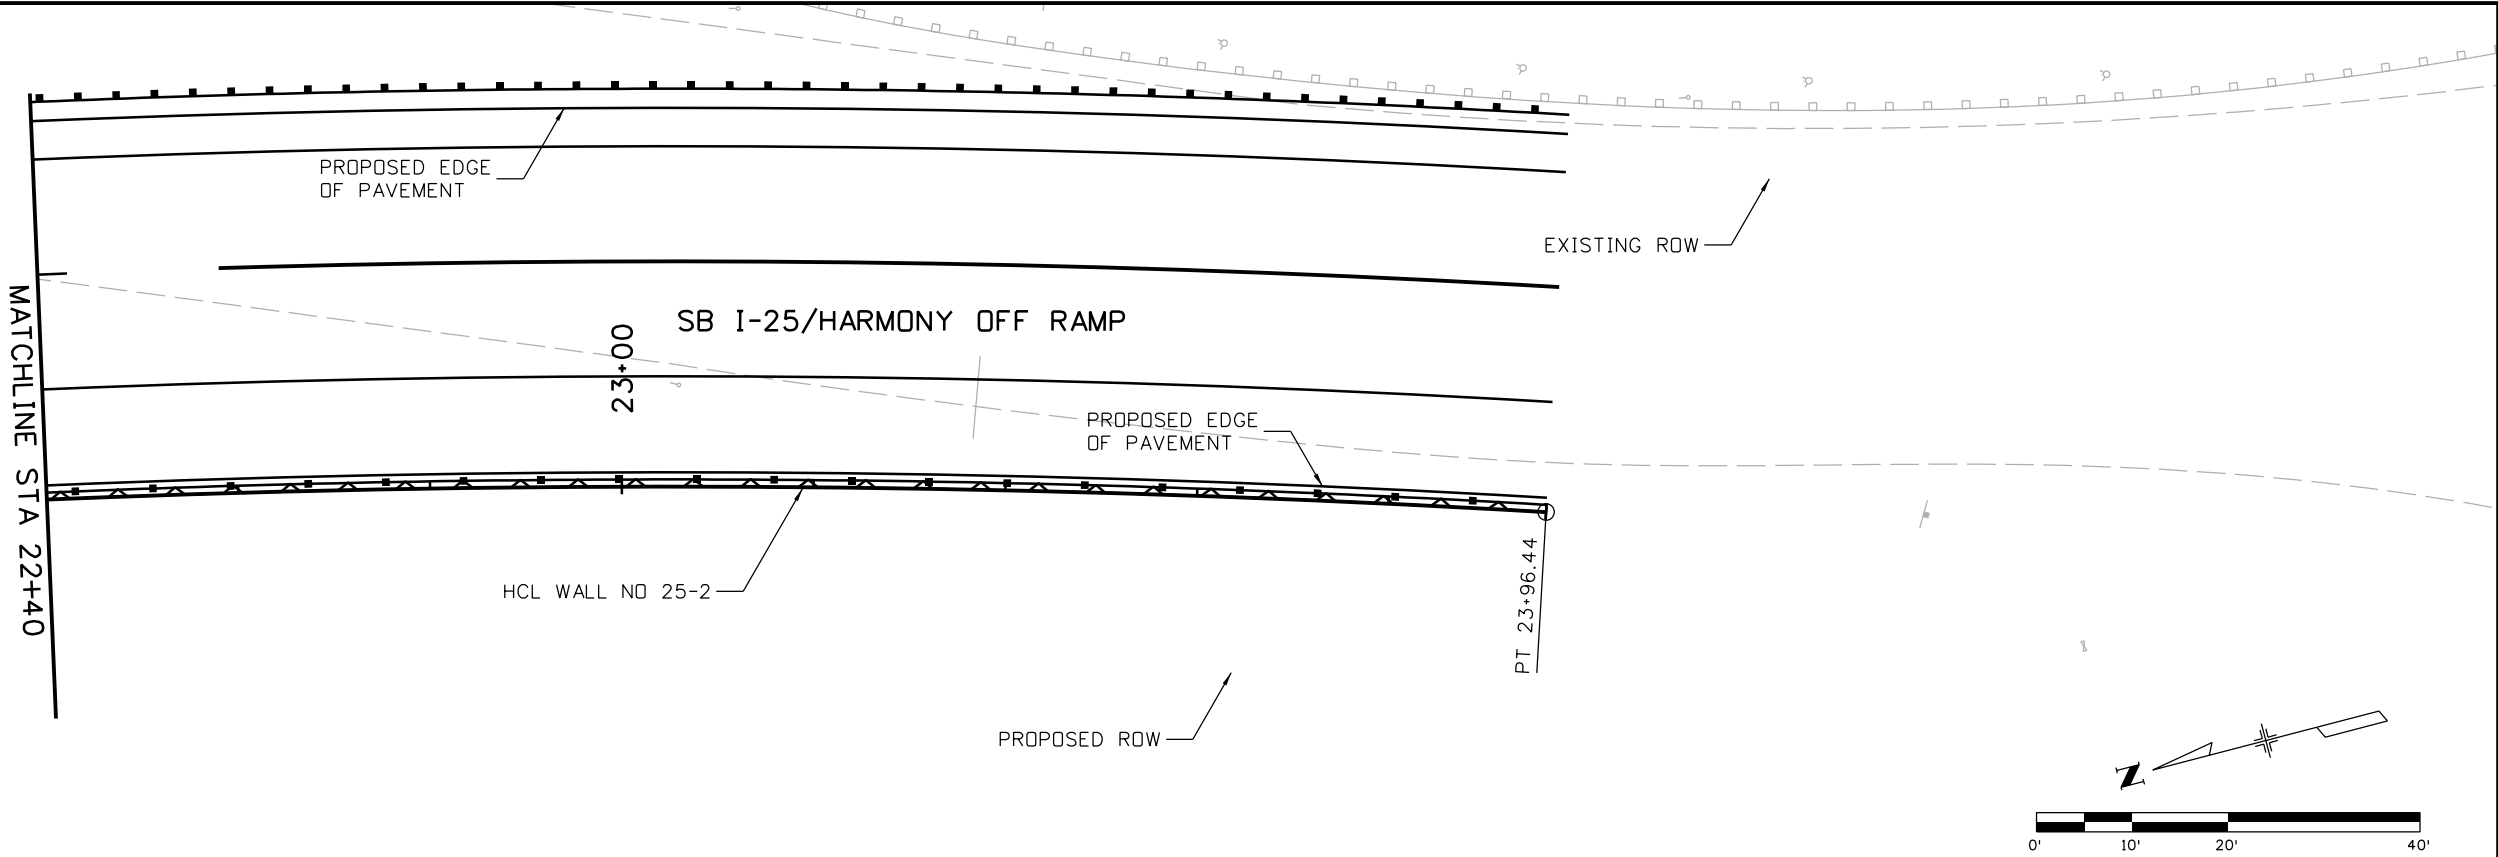

| | |
|--|---|
| Print Date: 10/9/2015 | |
| File Name: 18357DES_PNP_Wall I-25_02 Mainline009.dgn | |
| Horiz. Scale: 1:20 | Vert. Scale: |
| Unit Information | Unit Leader Initials: |
| ATKINS | 7604 Technology Way, Suite 400 Denver, CO 80237 Phone: (303) 221-7275 Fax: (303) 221-7276 |

| Sheet Revisions | | |
|-----------------|----------|-------|
| Date: | Comments | Init. |
| | | |
| | | |
| | | |

Colorado Department of Transportation





2207 East Highway 402
Loveland, CO 80537
Phone: 970-622-1268 FAX: 970-669-0289

Region 4 JFF

| |
|-----------------------|
| As Constructed |
| No Revisions: |
| Revised: |
| Void: |

| | | | |
|---|-------|-------------------|-------------|
| I-25/SH 392 TO SH 14 I-25 WALL NO 25-2 GENERAL LAYOUT (9 OF 9) | | | |
| Designer: | MTA | Structure Numbers | |
| Detailer: | JAG | | |
| Sheet Subset: | WALLS | Subset Sheets: | W18 of W110 |

| |
|-------------------------|
| Project No./Code |
| IM 0253-221 |
| 18357 |
| Sheet Number 318 |

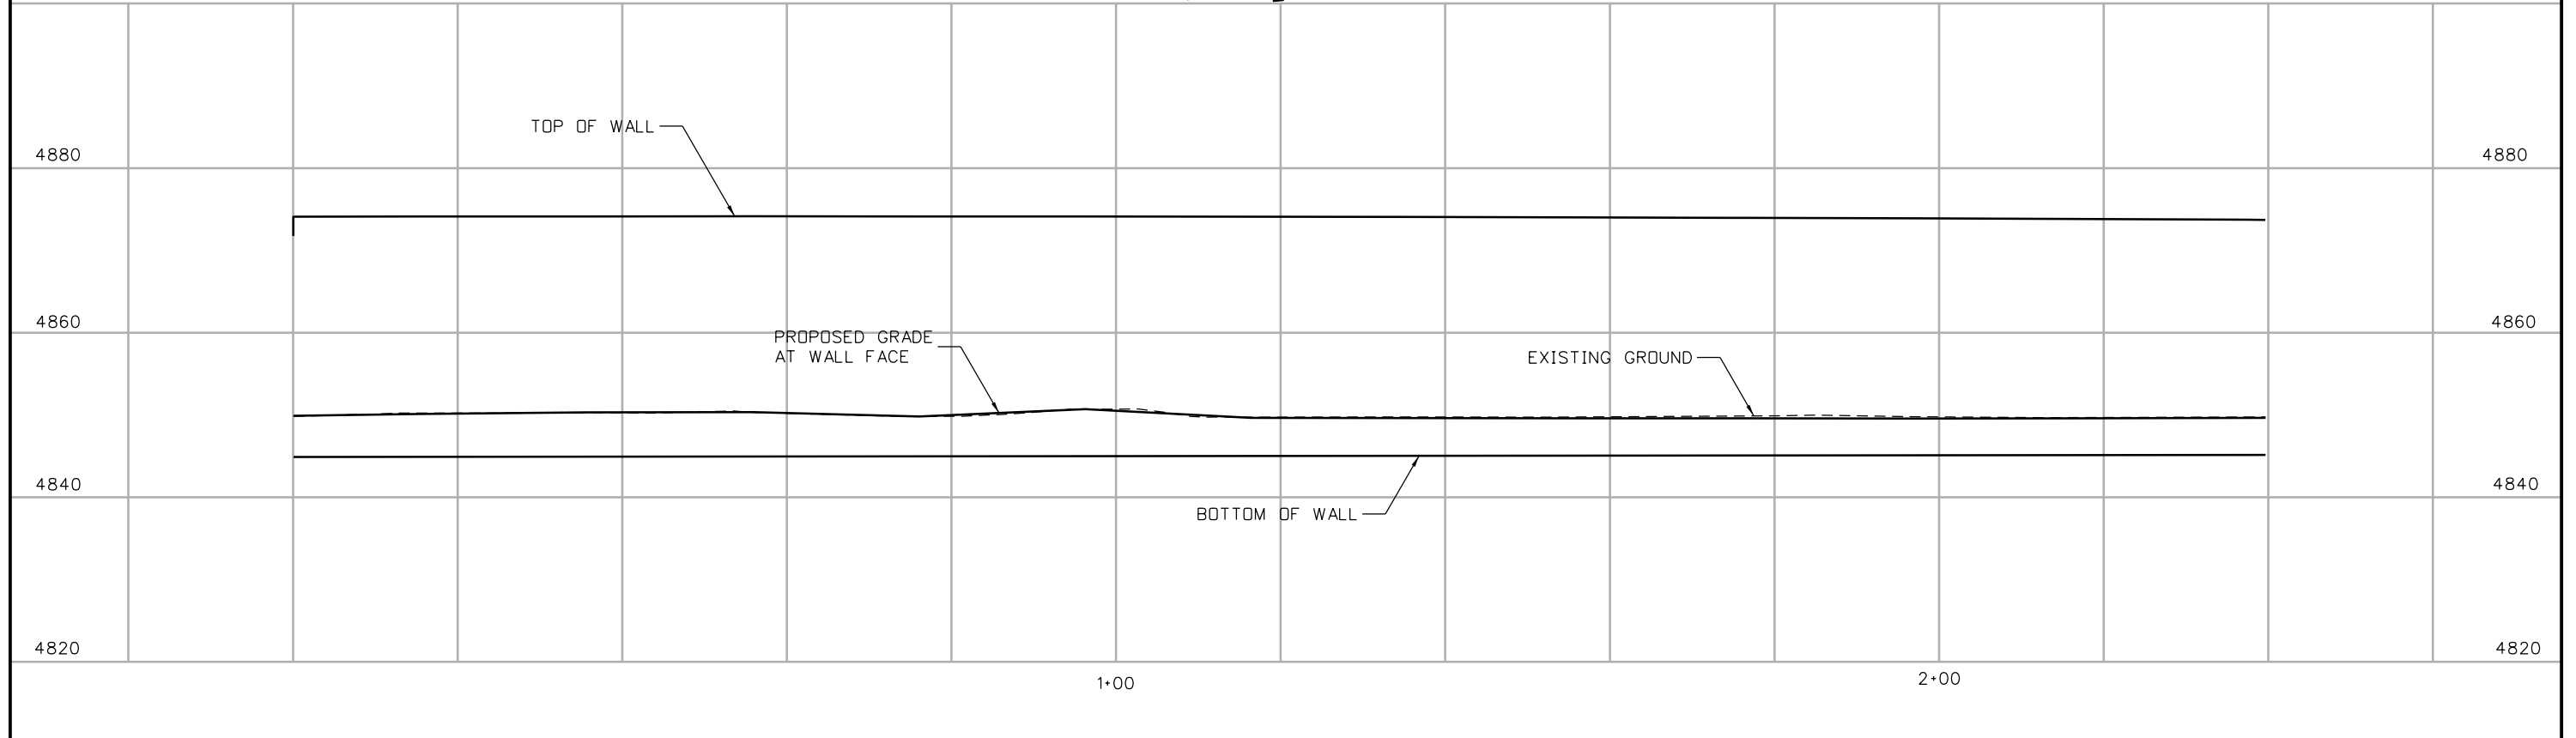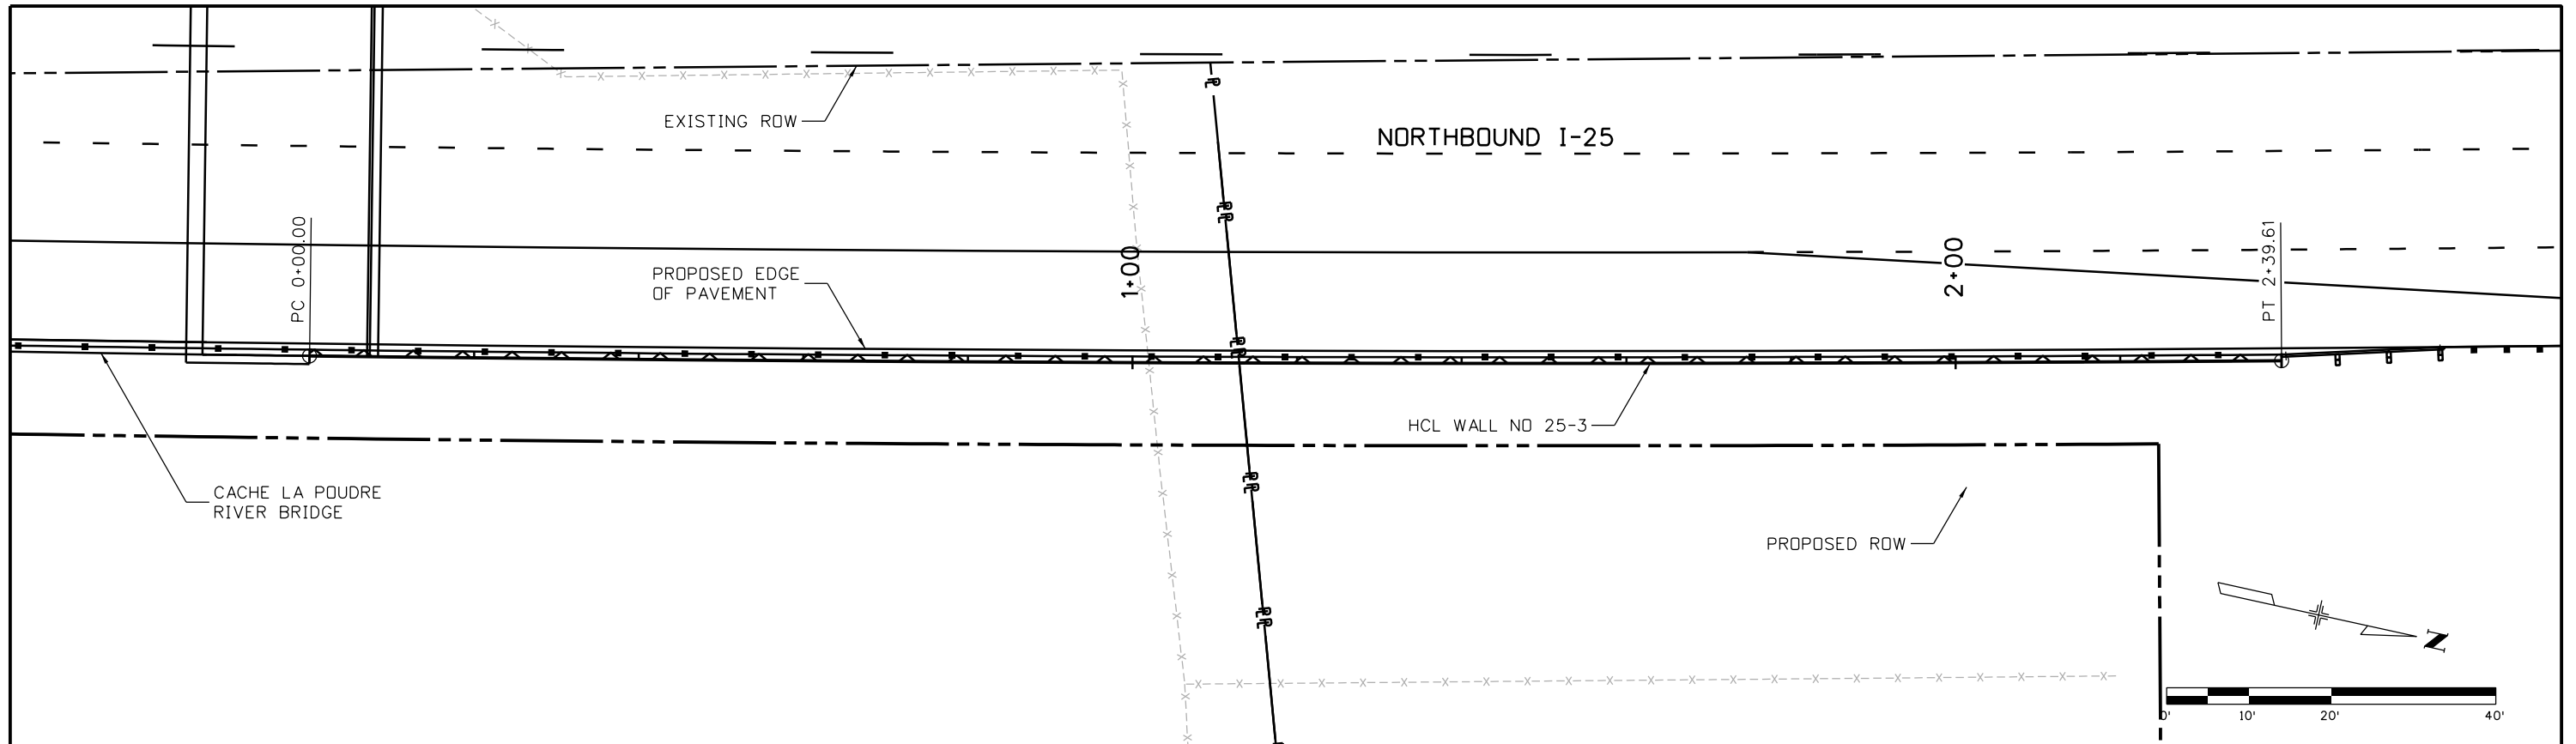

Print Date: 10/9/2015
 File Name: 18357DES_PNP_Wall I-25_03 Mainline001.dgn
 Horiz. Scale: 1:20 Vert. Scale:
 Unit Information Unit Leader Initials:
ATKINS 7604 Technology Way, Suite 400
 Denver, CO 80237
 Phone: (303) 221-7275 Fax: (303) 221-7276

| Sheet Revisions | | |
|-----------------|----------|-------|
| Date: | Comments | Init. |
| | | |
| | | |
| | | |

Colorado Department of Transportation



 2207 East Highway 402
 Loveland, CO 80537
 Phone: 970-622-1268 FAX: 970-669-0289
Region 4 JFF

As Constructed
 No Revisions:
 Revised:
 Void:

I-25/SH 392 TO SH 14
 I-25 WALL NO 25-3
 GENERAL LAYOUT (1 OF 1)
 Designer: MTA
 Detailer: JAG
 Sheet Subset: WALLS
 Structure Numbers:
 Subset Sheets: W19 of W110

Project No./Code
 IM 0253-221
 18357
 Sheet Number 319

gell7543 7:39:33 AM c:\pwwork\pws\jpw\gell7543\dms24309\18357DES_PNP_Wall I-25_03 Mainline001.dgn

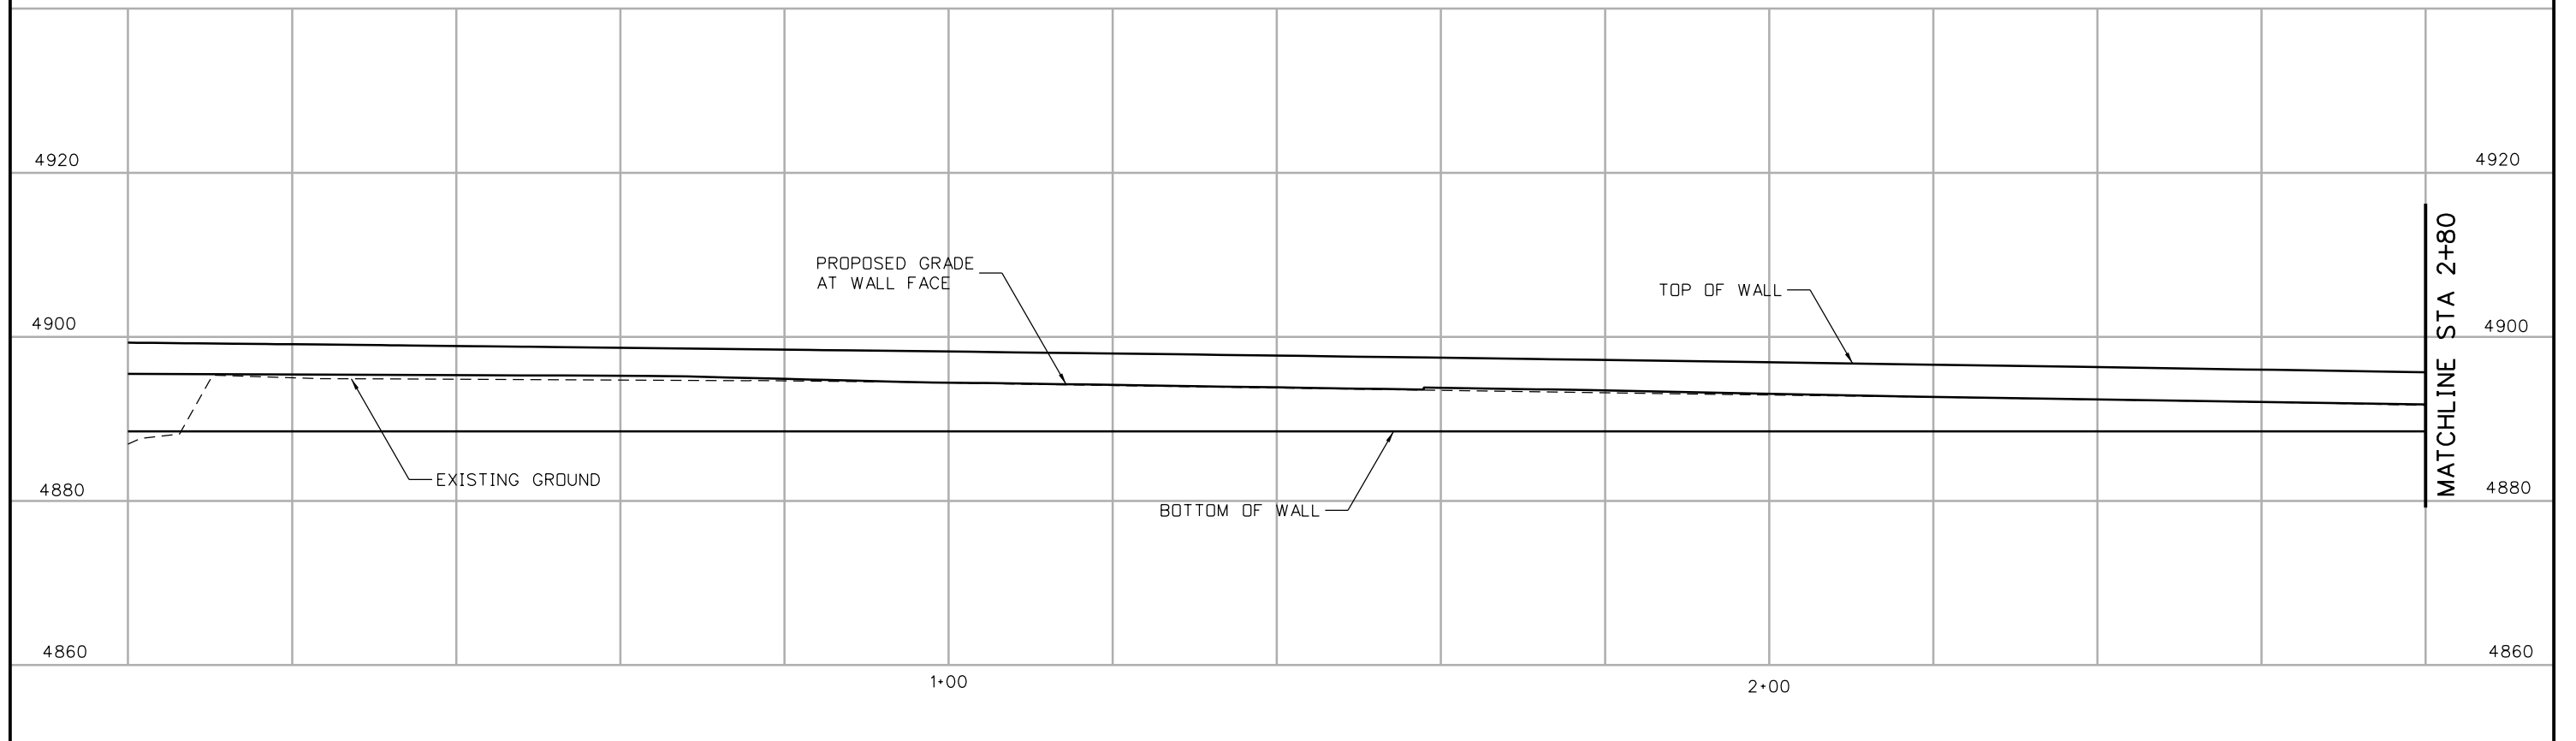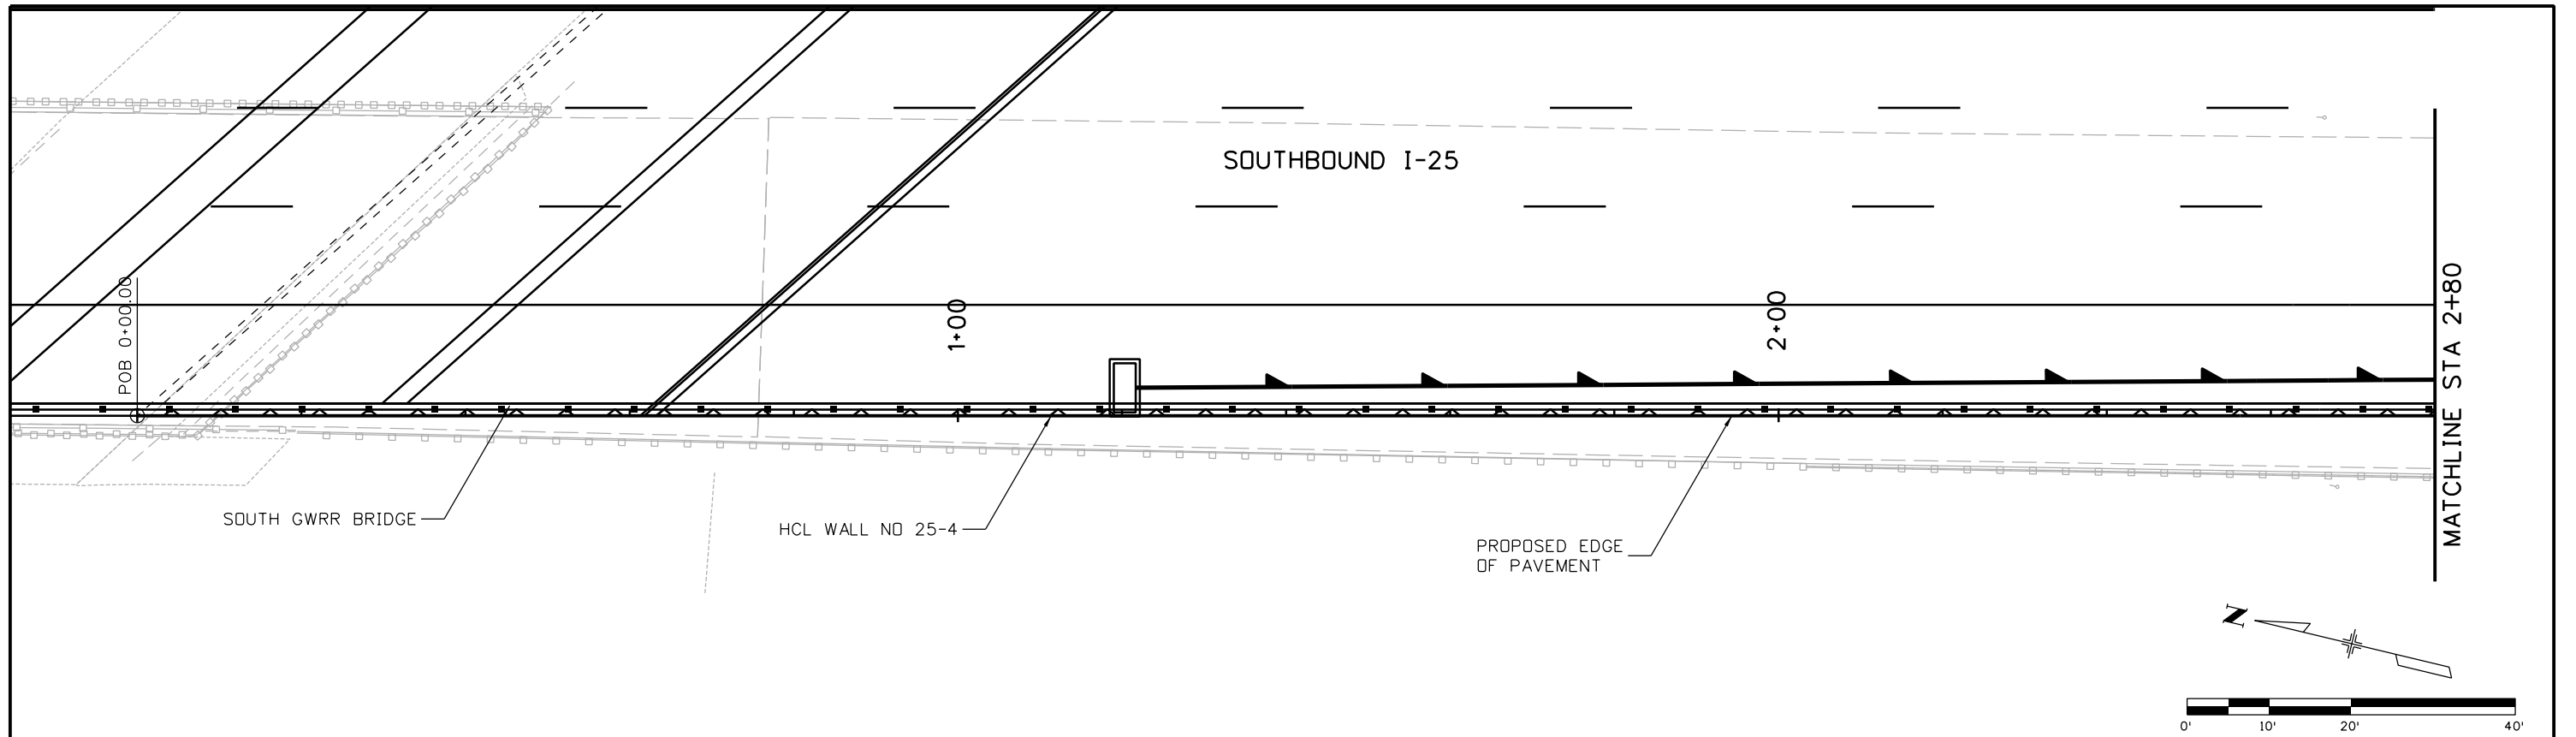

Print Date: 10/9/2015
 File Name: 18357DES_PNP_Wall I-25_04 Mainline001.dgn
 Horiz. Scale: 1:20 Vert. Scale:
 Unit Information Unit Leader Initials:
ATKINS 7604 Technology Way, Suite 400
 Denver, CO 80237
 Phone: (303) 221-7275 Fax: (303) 221-7276

| Sheet Revisions | | |
|-----------------|----------|-------|
| Date: | Comments | Init. |
| | | |
| | | |
| | | |

Colorado Department of Transportation



 2207 East Highway 402
 Loveland, CO 80537
 Phone: 970-622-1268 FAX: 970-669-0289
Region 4 JFF

As Constructed
 No Revisions:
 Revised:
 Void:

I-25/SH 392 TO SH 14
 I-25 WALL NO 25-4
GENERAL LAYOUT (1 OF 4)
 Designer: MTA
 Detailer: JAG
 Sheet Subset: WALLS
 Structure Numbers:
 Subset Sheets: W20 of W110



Project No./Code
 IM 0253-221
 18357
 Sheet Number 320

gell7543 7:40:45 AM c:\pwork\work\pbes\jpw\gell7543\dm24\18357DES_PNP_Wall I-25_04 Mainline001.dgn

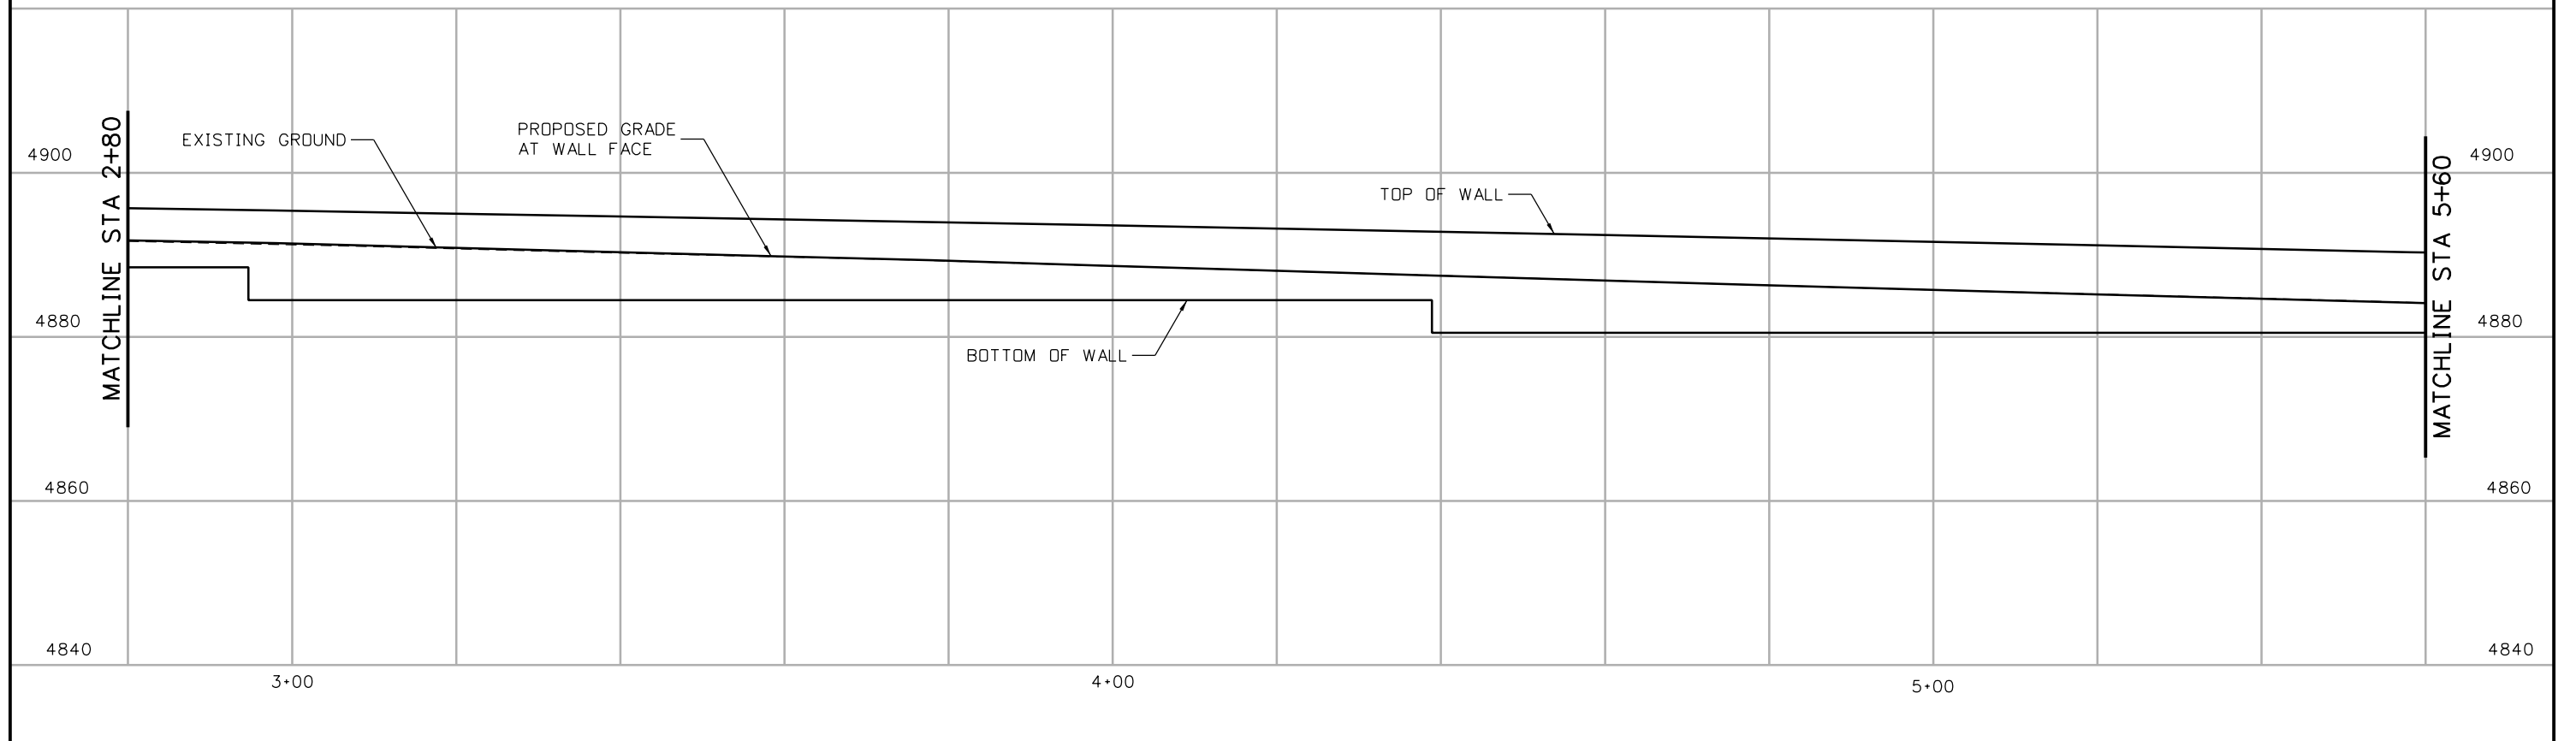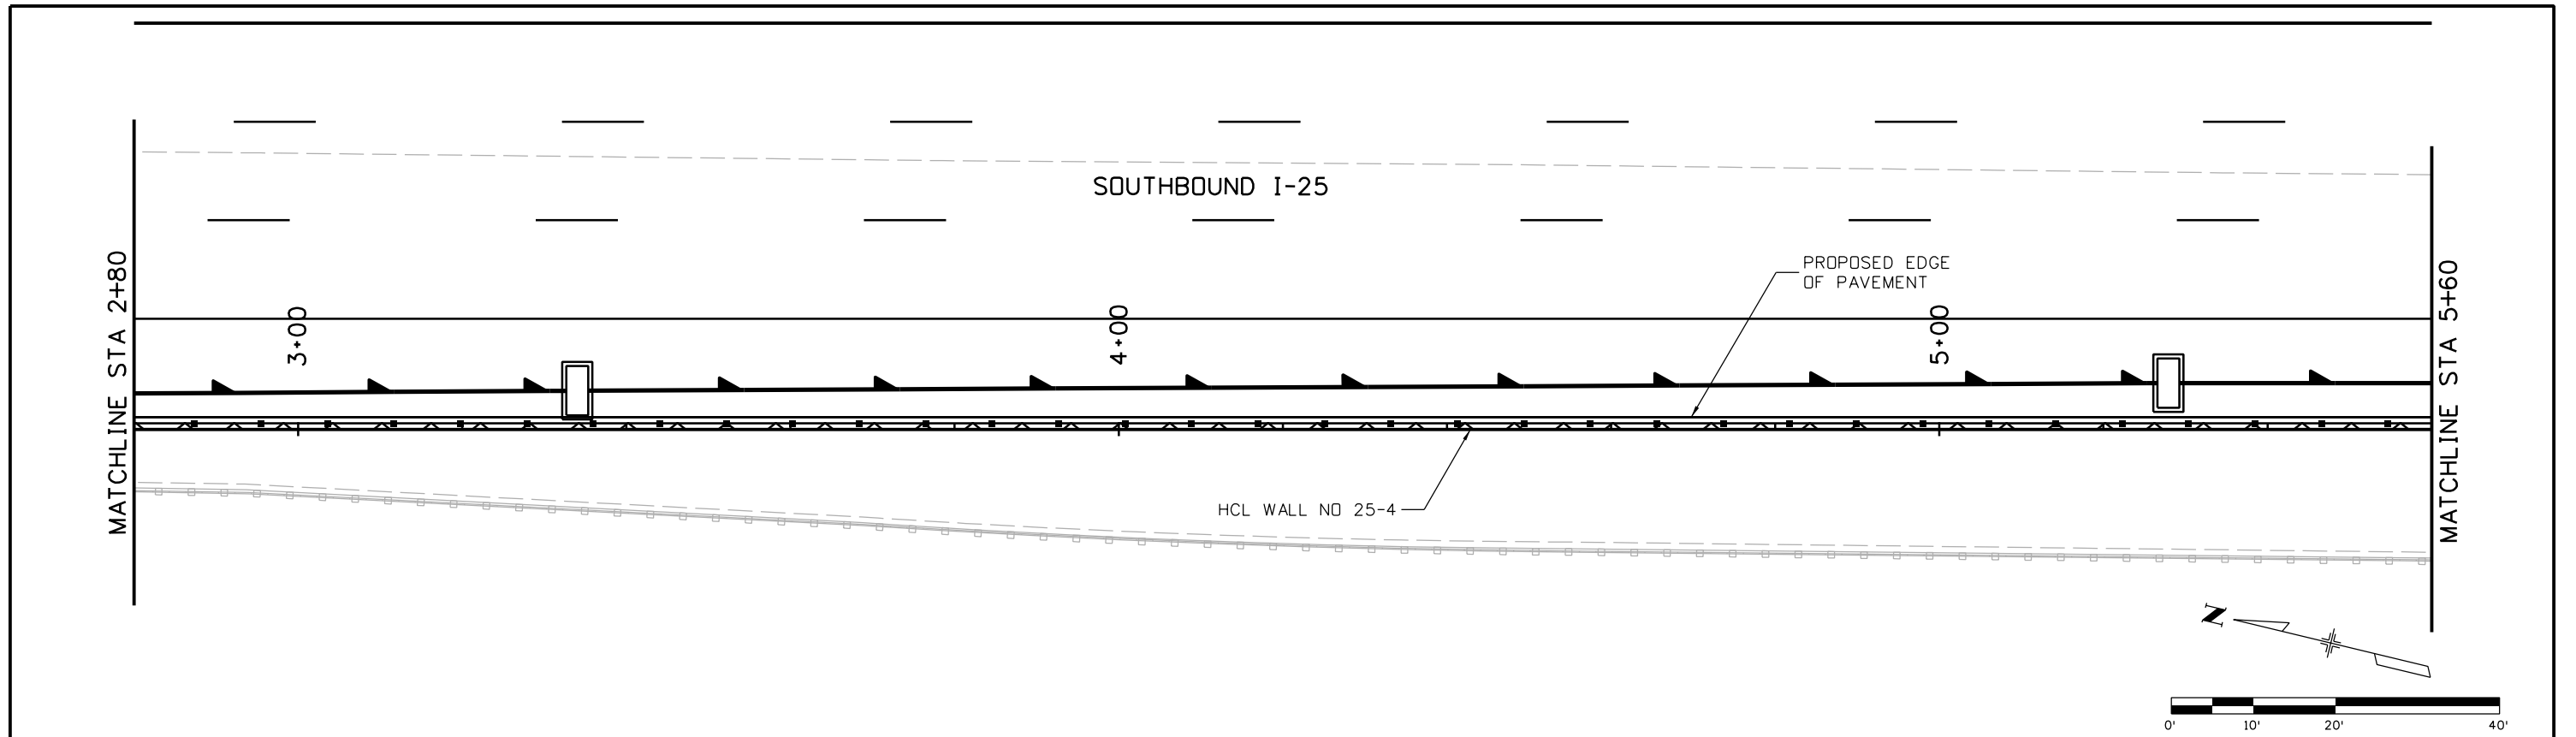

| | | | | | | | | | | | |
|---|------|------------------------|----------|-------|---|----------------------------|--------------------------------|-------------------|--------------|-------------------------|-----|
| Print Date: 10/9/2015 | 0000 | Sheet Revisions | | | Colorado Department of Transportation 2207 East Highway 402 Loveland, CO 80537 Phone: 970-622-1268 FAX: 970-669-0289 Region 4 | As Constructed | I-25/SH 392 TO SH 14 | | | Project No./Code | |
| File Name: 18357DES_PNP_Wall I-25_04 Mainline002.dgn | | Date: | Comments | Init. | | No Revisions: | I-25 WALL NO 25-4 | | | IM 0253-221 | |
| Horiz. Scale: 1:20 Vert. Scale: | | | | | | Revised: | GENERAL LAYOUT (2 OF 4) | | | 18357 | |
| Unit Information Unit Leader Initials: | | | | | | Void: | Designer: MTA | Structure Numbers | Sheet Number | | 321 |
| ATKINS 7604 Technology Way, Suite 400 Denver, CO 80237 Phone: (303) 221-7275 Fax: (303) 221-7276 | | | | | Detailer: JAG | Subset Sheets: W21 of W110 | | | | | |

gell7543 7:41:38 AM c:\pw_work\pbes\jpw1\gell7543\dms24309\18357DES_PNP_Wall I-25_04 Mainline002.dgn

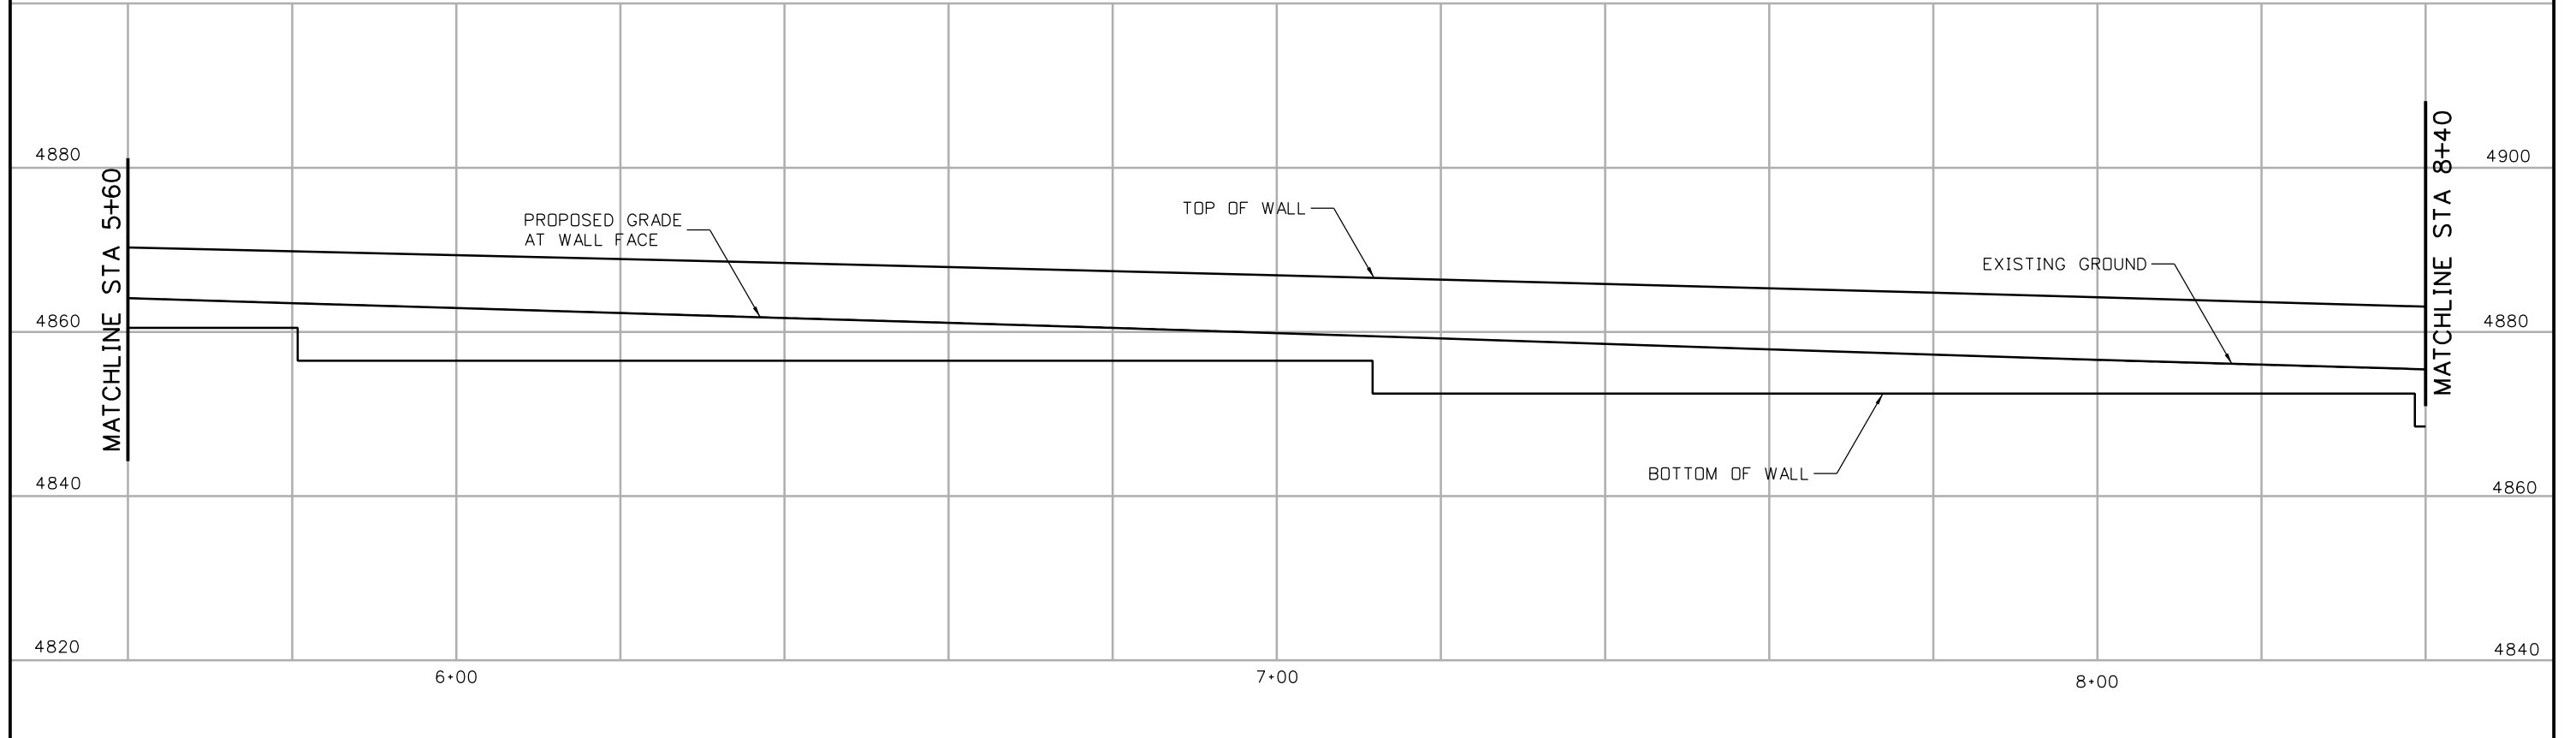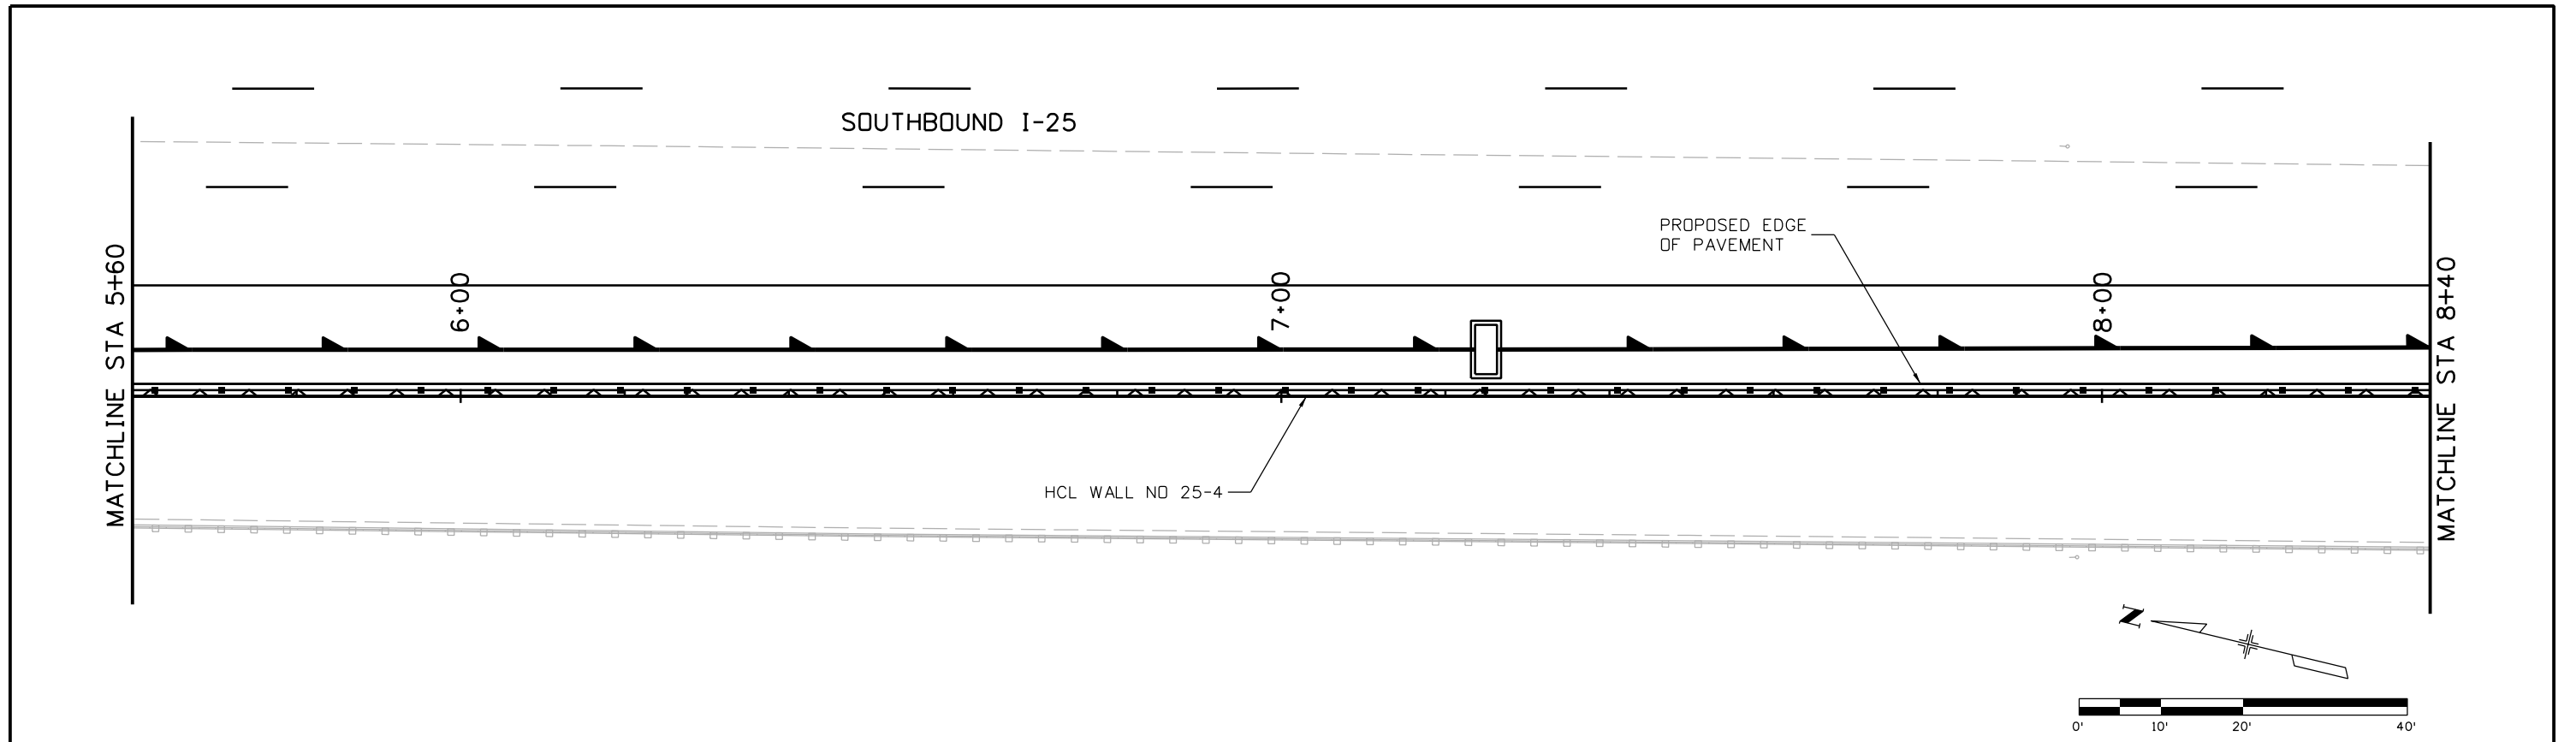

| | |
|--|---|
| Print Date: 10/9/2015 | |
| File Name: 18357DES_PNP_Wall I-25_04 Mainline003.dgn | |
| Horiz. Scale: 1:20 | Vert. Scale: |
| Unit Information | Unit Leader Initials: |
| ATKINS | 7604 Technology Way, Suite 400 Denver, CO 80237 Phone: (303) 221-7275 Fax: (303) 221-7276 |

| Sheet Revisions | | |
|-----------------|----------|-------|
| Date: | Comments | Init. |
| | | |
| | | |
| | | |

Colorado Department of Transportation



2207 East Highway 402
Loveland, CO 80537
Phone: 970-622-1268 FAX: 970-669-0289



Region 4 JFF

| | |
|----------------|--|
| As Constructed | |
| No Revisions: | |
| Revised: | |
| Void: | |

| | | | |
|--|-------|-------------------|-------------|
| I-25/SH 392 TO SH 14 I-25 WALL NO 25-4 GENERAL LAYOUT (3 OF 4) | | | |
| Designer: | MTA | Structure Numbers | |
| Detailer: | JAG | | |
| Sheet Subset: | WALLS | Subset Sheets: | W22 of W110 |

| | |
|------------------|-----|
| Project No./Code | |
| IM 0253-221 | |
| 18357 | |
| Sheet Number | 322 |

gell754.3 7:42:10 AM c:\pw_work\pbes\jpw\gell754.3\dms24309\18357DES_PNP_Wall I-25_04 Mainline003.dgn

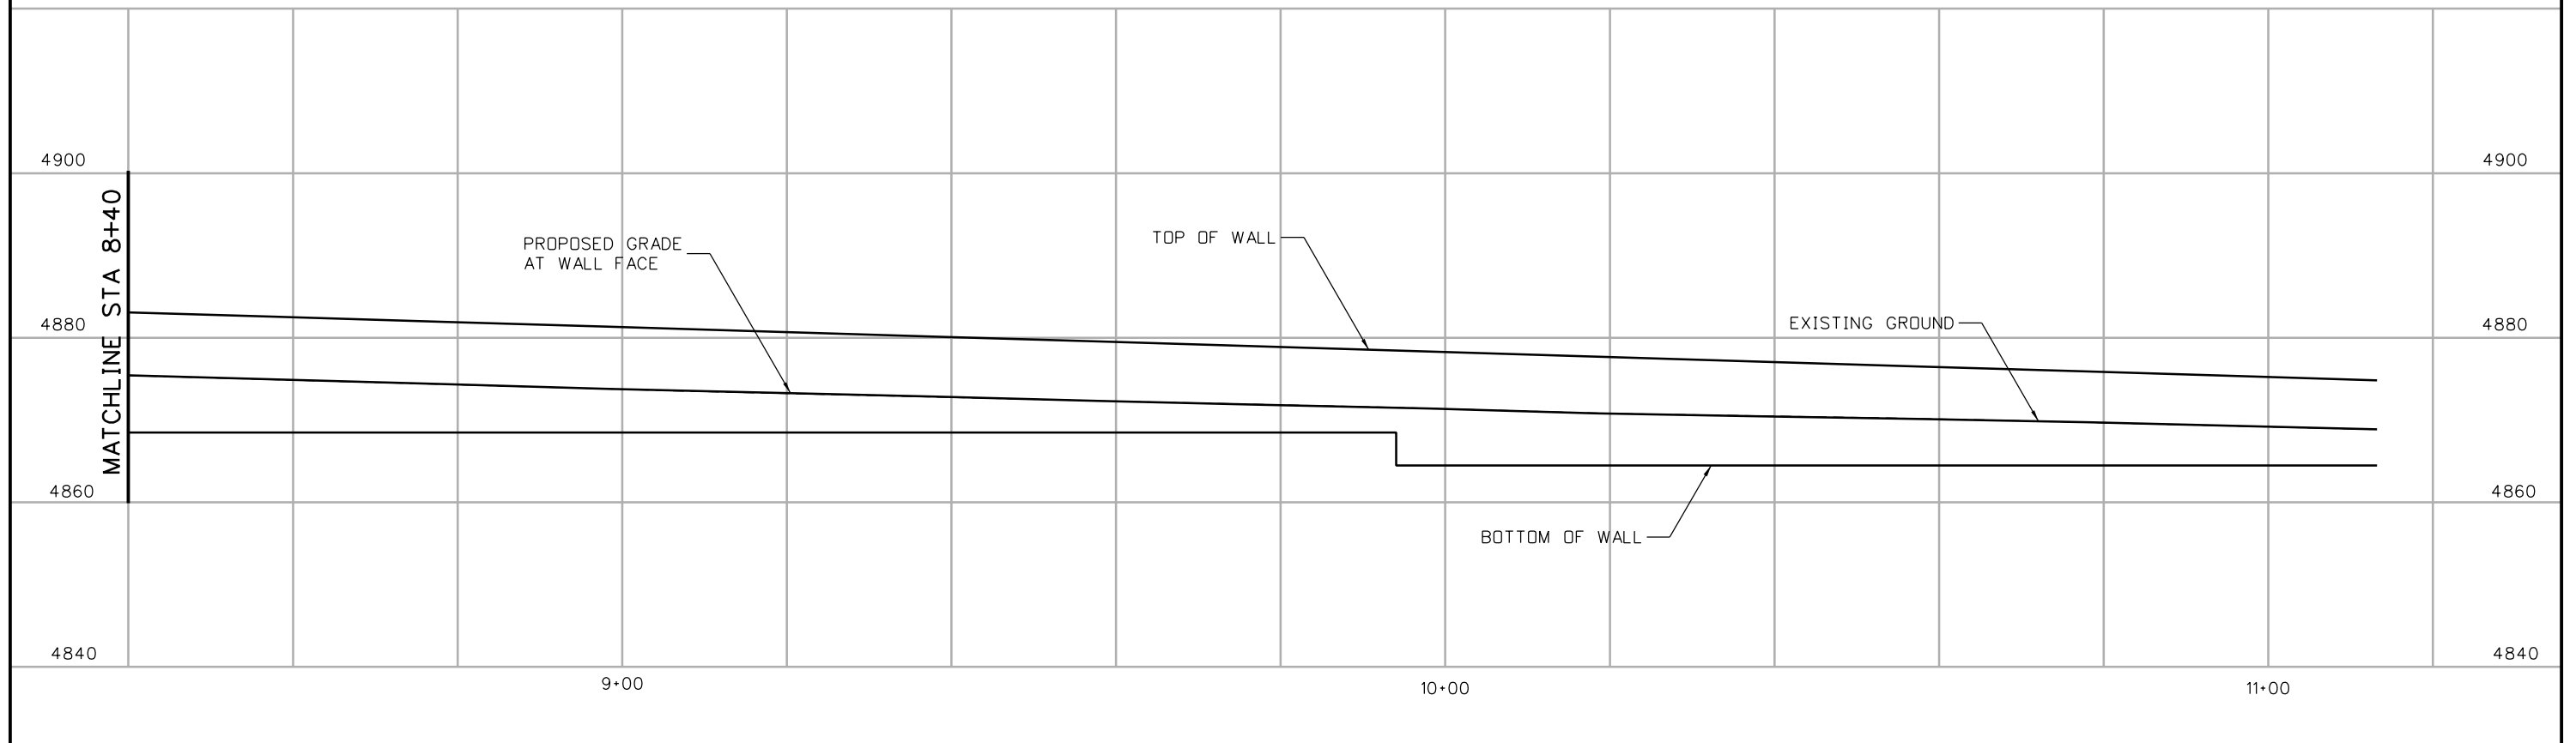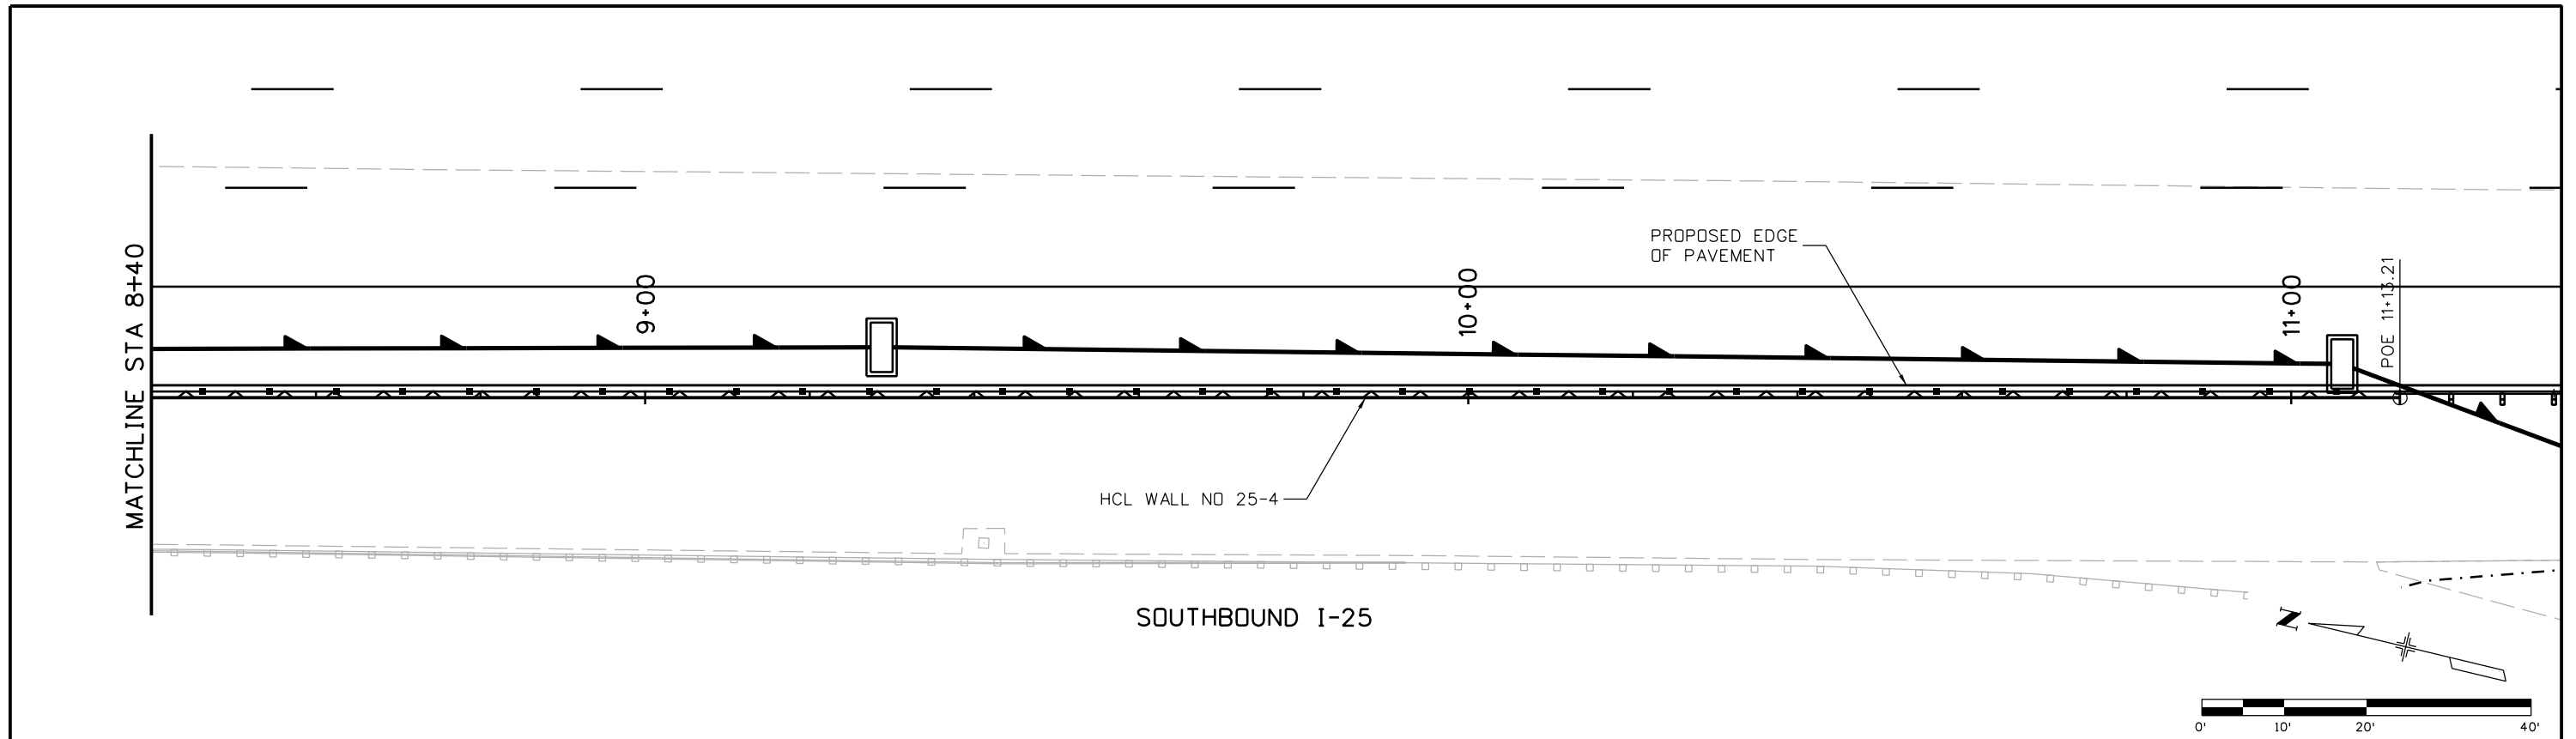

Print Date: 10/9/2015
 File Name: 18357DES_PNP_Wall I-25_04 Mainline004.dgn
 Horiz. Scale: 1:20 Vert. Scale:
 Unit Information Unit Leader Initials:
ATKINS 7604 Technology Way, Suite 400
 Denver, CO 80237
 Phone: (303) 221-7275 Fax: (303) 221-7276

| Sheet Revisions | | |
|-----------------|----------|-------|
| Date: | Comments | Init. |
| | | |
| | | |
| | | |

Colorado Department of Transportation



 Region 4
 2207 East Highway 402
 Loveland, CO 80537
 Phone: 970-622-1268 FAX: 970-669-0289
 JFF

As Constructed
 No Revisions:
 Revised:
 Void:

I-25/SH 392 TO SH 14
 I-25 WALL NO 25-4
 GENERAL LAYOUT (4 OF 4)
 Designer: MTA
 Detailer: JAG
 Sheet Subset: WALLS
 Structure Numbers
 Subset Sheets: W23 of W110

Project No./Code
 IM 0253-221
 18357
 Sheet Number 323

gell754.3 7:42:42 AM c:\pwork\work\pbesjpw\gell754.3\dms24.309\18357DES_PNP_Wall I-25_04 Mainline004.dgn

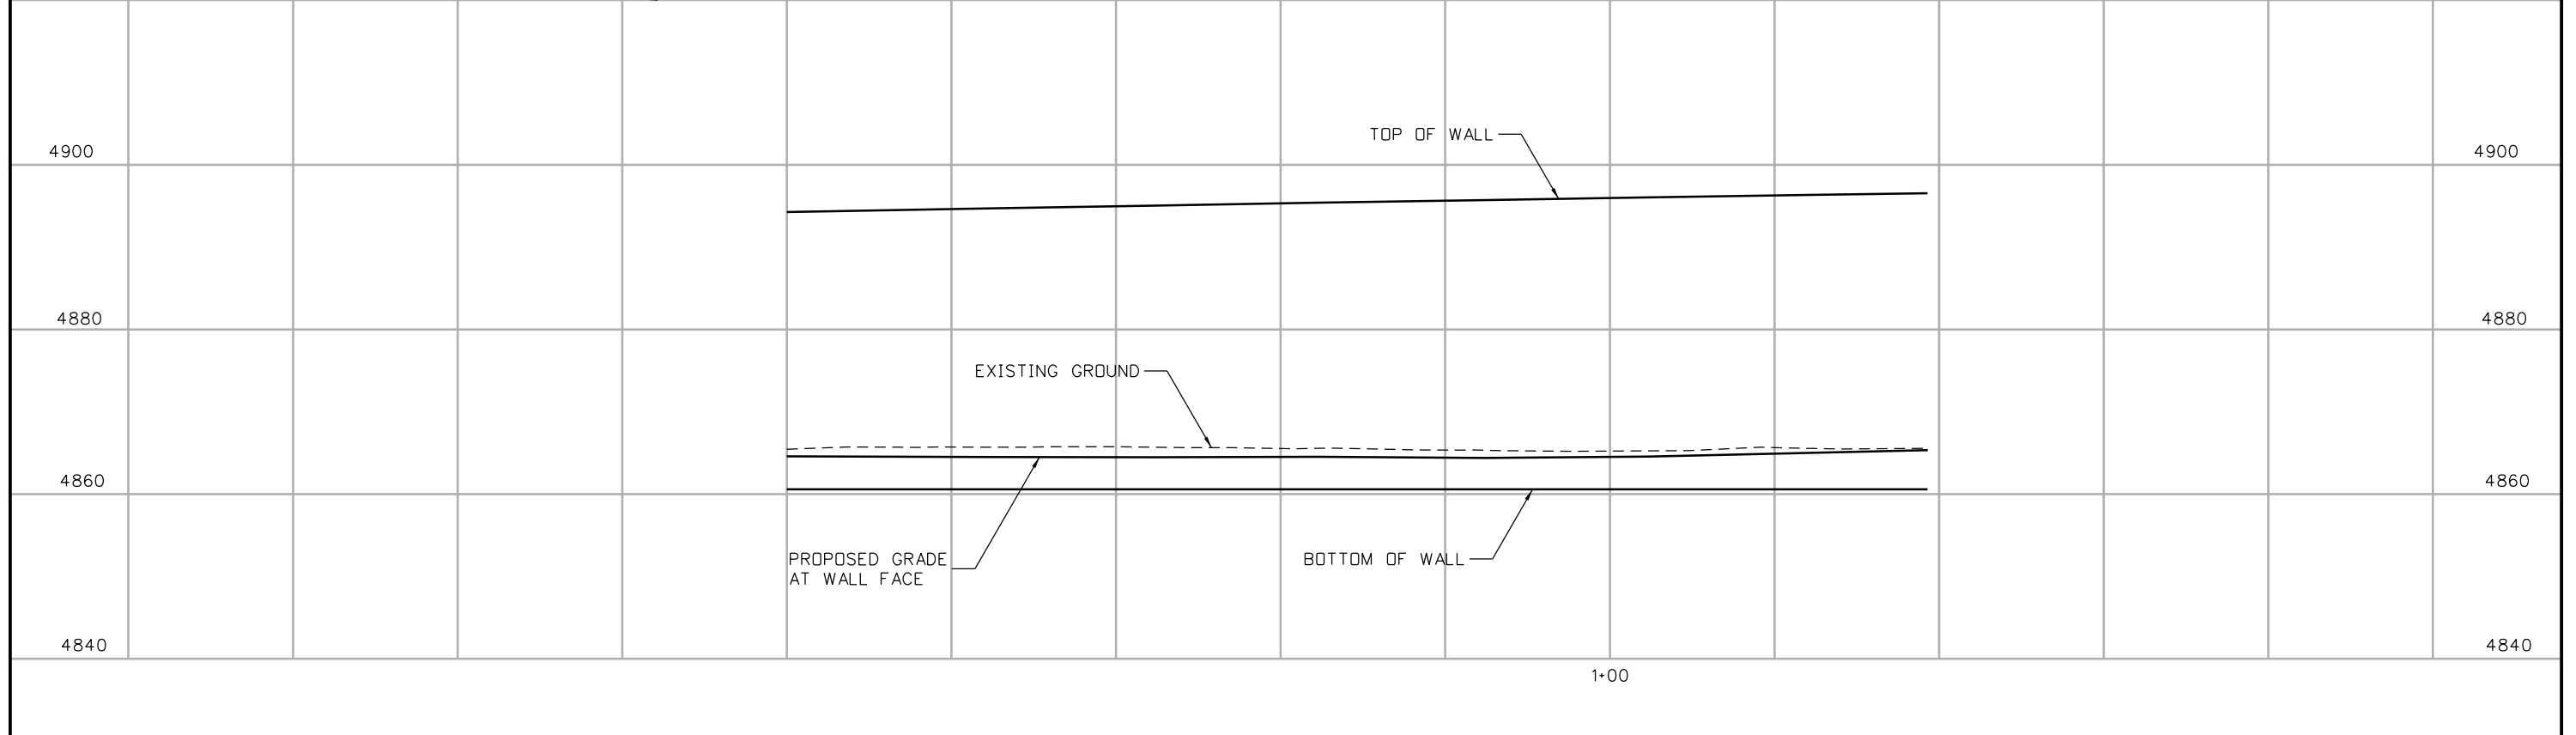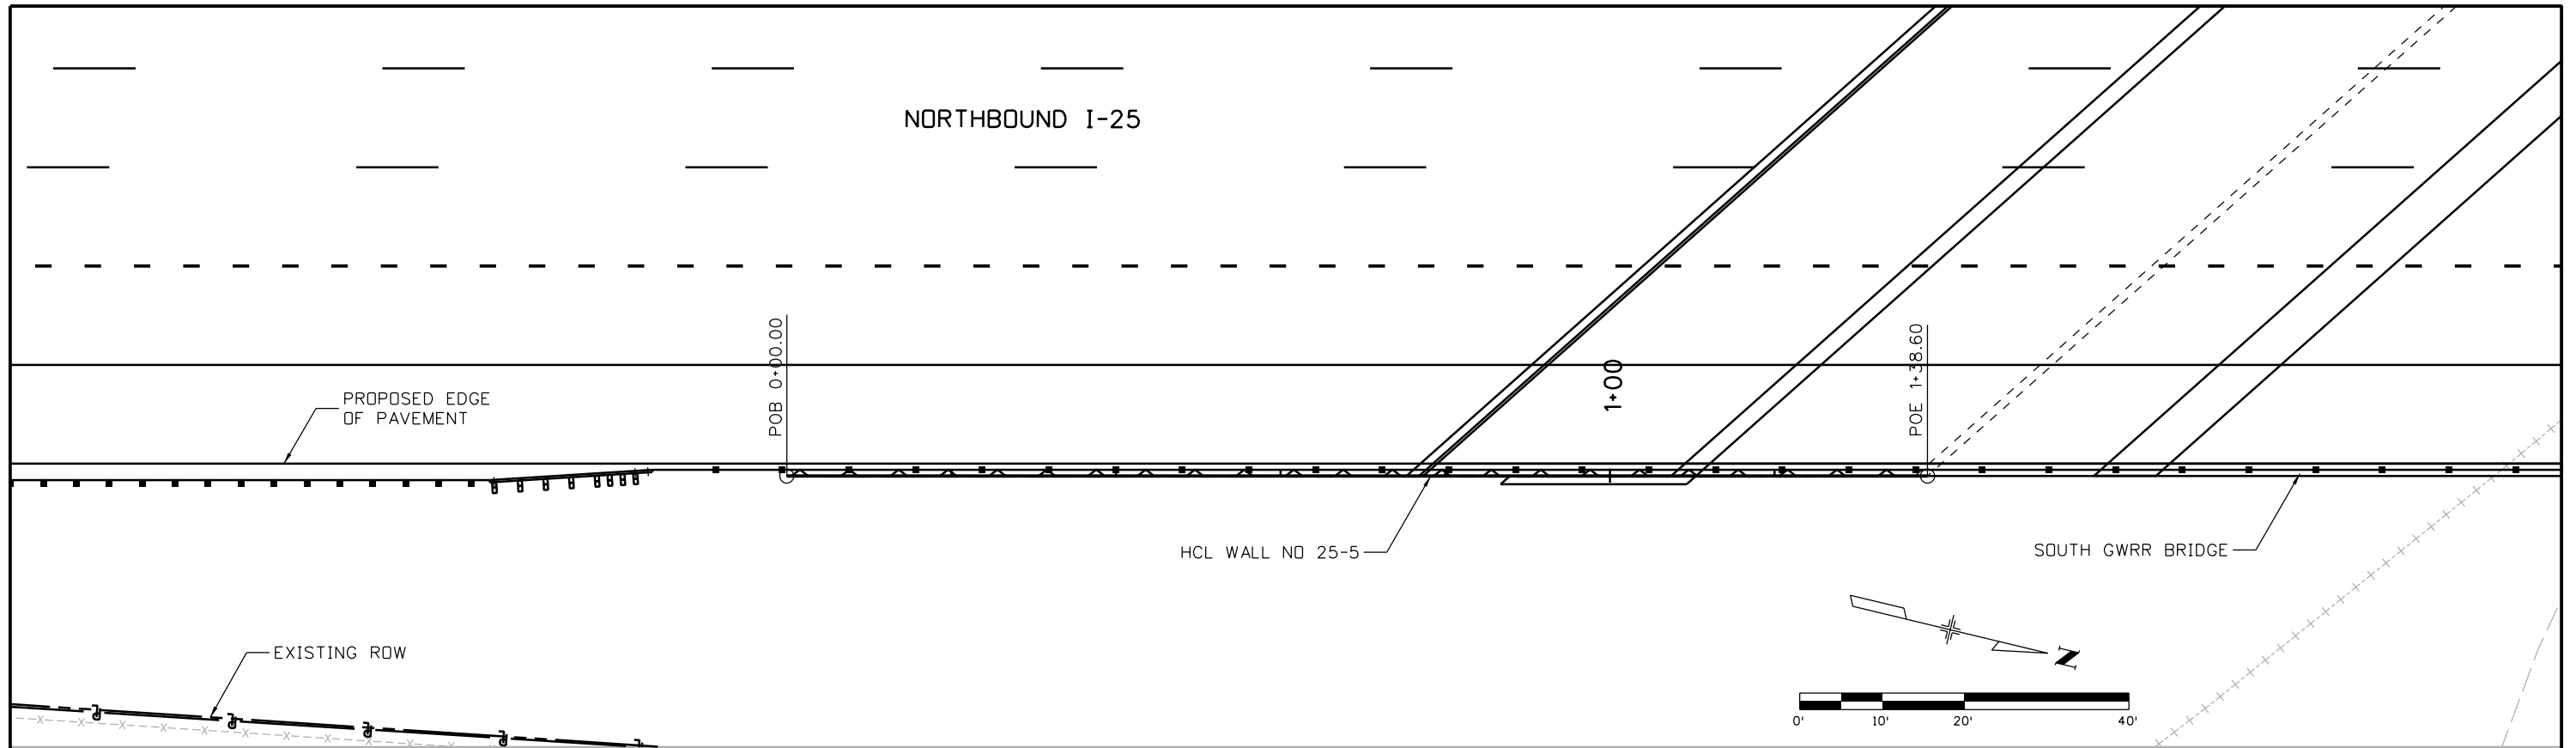

Print Date: 10/9/2015
 File Name: 18357DES_PNP_Wall I-25_05 Mainline001.dgn
 Horiz. Scale: 1:20 Vert. Scale:
 Unit Information Unit Leader Initials:
ATKINS 7604 Technology Way, Suite 400
 Denver, CO 80237
 Phone: (303) 221-7275 Fax: (303) 221-7276

| Sheet Revisions | | |
|-----------------|----------|-------|
| Date: | Comments | Init. |
| | | |
| | | |
| | | |

Colorado Department of Transportation



 2207 East Highway 402
 Loveland, CO 80537
 Phone: 970-622-1268 FAX: 970-669-0289
Region 4 JFF

As Constructed
 No Revisions:
 Revised:
 Void:

I-25/SH 392 TO SH 14
 I-25 WALL NO 25-5
 GENERAL LAYOUT (1 OF 1)
 Designer: MTA
 Detailer: JAG
 Sheet Subset: WALLS
 Structure Numbers:
 Subset Sheets: W24 of W110

Project No./Code
 IM 0253-221
 18357
 Sheet Number 324

gell7543 7:43:13 AM c:\pw_work\pbes\jpw\gell7543\dms24309\18357DES_PNP_Wall I-25_05 Mainline001.dgn

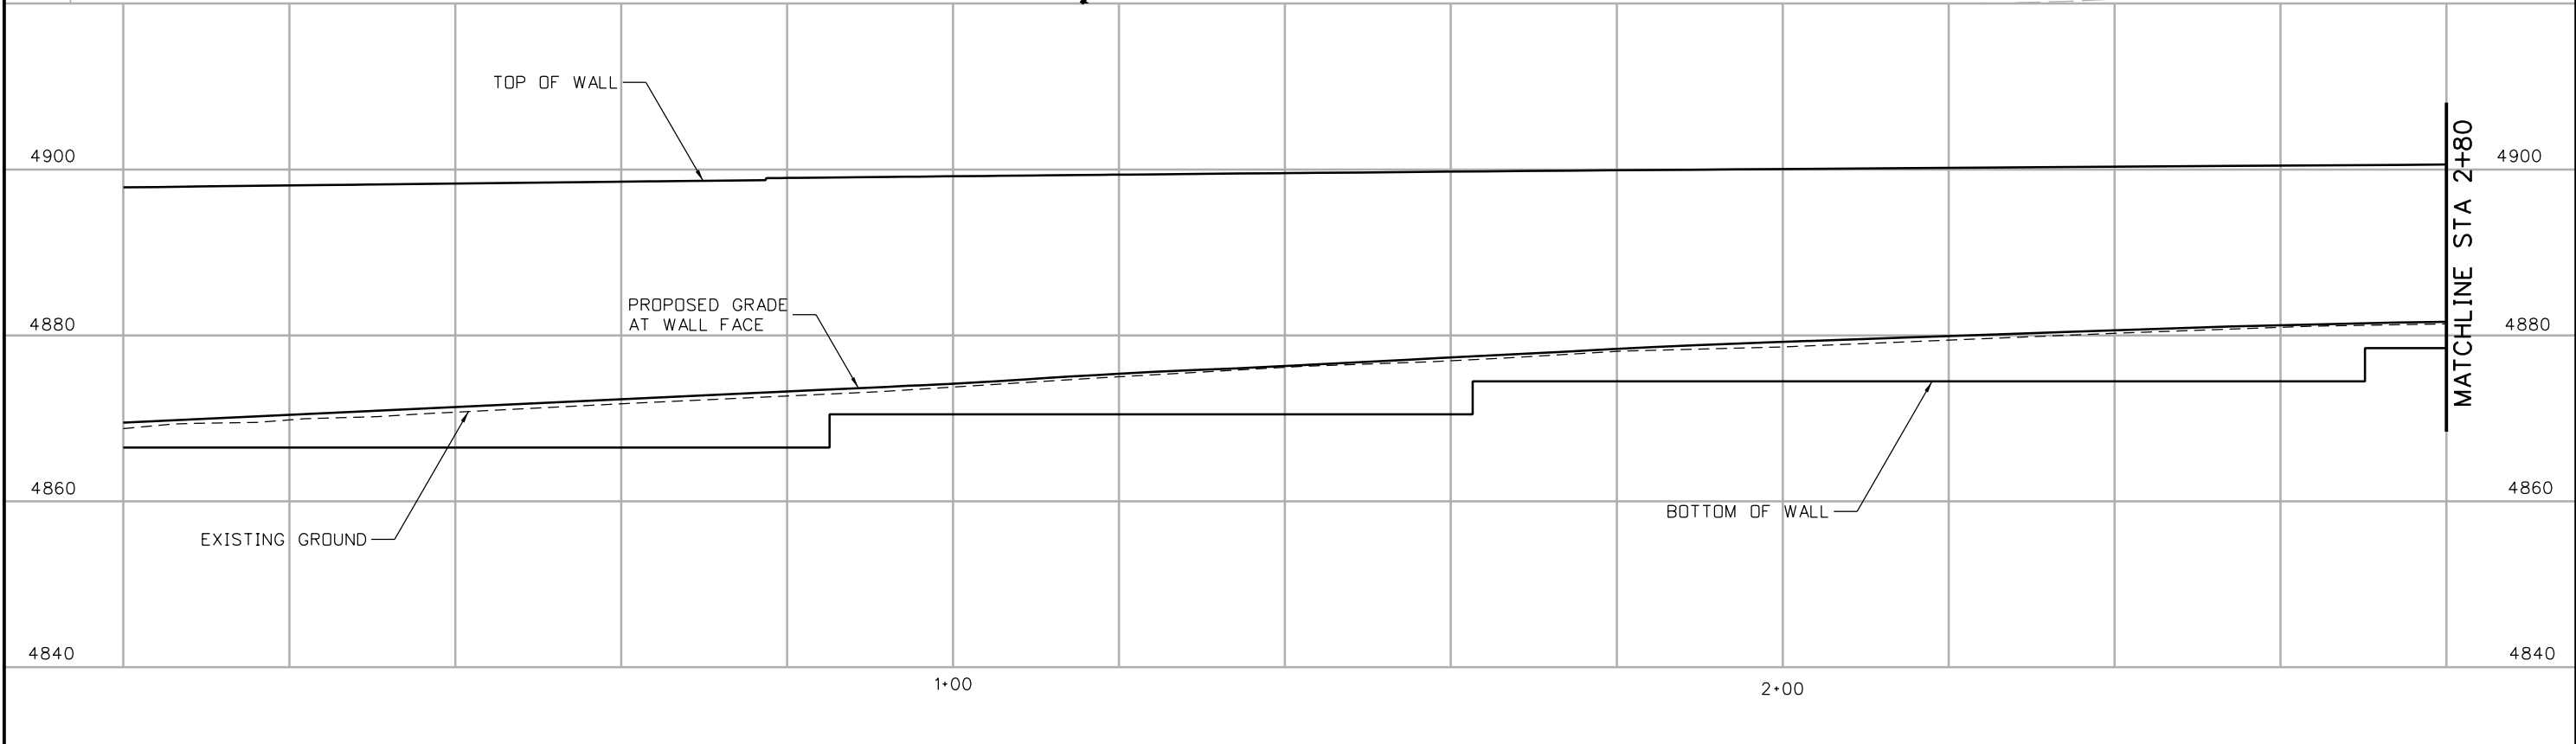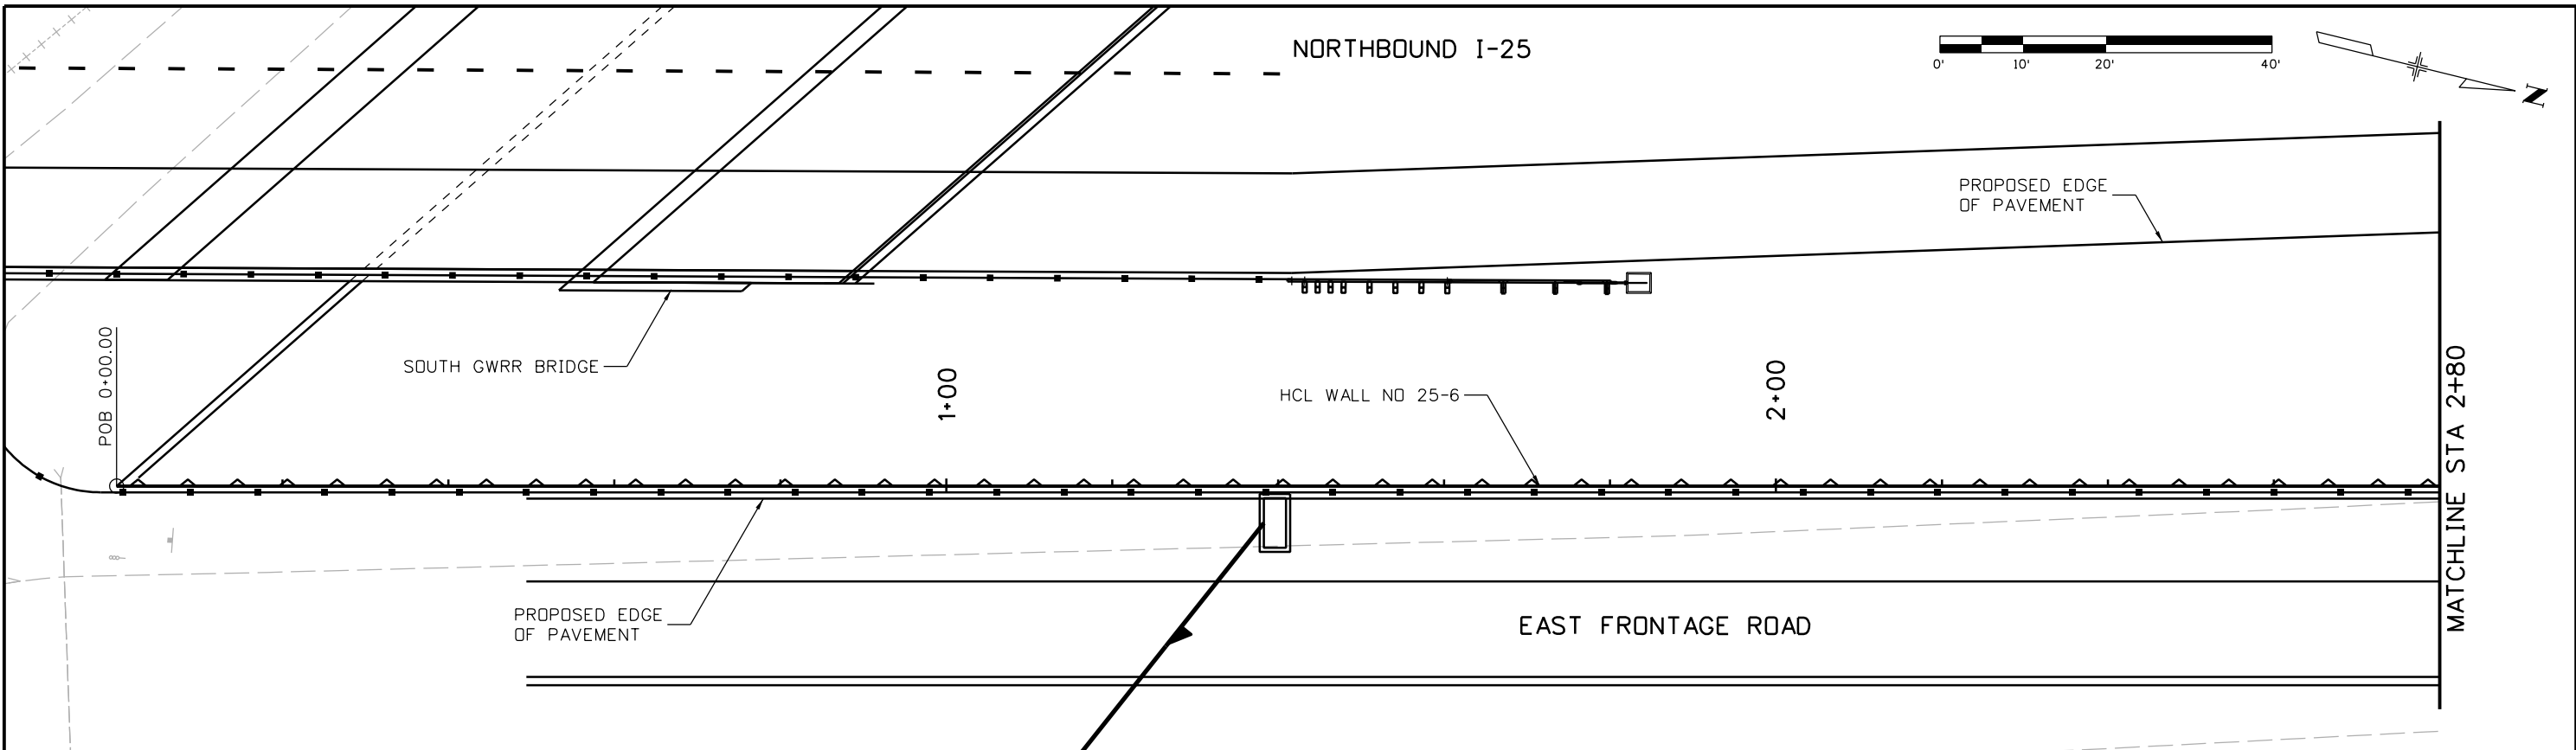

Print Date: 10/9/2015

File Name: 18357DES_PNP_Wall I-25_06 Mainline001.dgn

Horiz. Scale: 1:20 Vert. Scale:

Unit Information Unit Leader Initials:

ATKINS 7604 Technology Way, Suite 400
Denver, CO 80237
Phone: (303) 221-7275 Fax: (303) 221-7276

| Sheet Revisions | | |
|-----------------|----------|-------|
| Date: | Comments | Init. |
| | | |
| | | |
| | | |

Colorado Department of Transportation

CO **CDOT**

2207 East Highway 402
Loveland, CO 80537
Phone: 970-622-1268 FAX: 970-669-0289



Region 4 JFF

| | |
|----------------|--|
| As Constructed | |
| No Revisions: | |
| Revised: | |
| Void: | |

| | | | |
|--|-------|-------------------|-------------|
| I-25/SH 392 TO SH 14 I-25 WALL NO 25-6 GENERAL LAYOUT (1 OF 5) | | | |
| Designer: | MTA | Structure Numbers | |
| Detailer: | JAG | | |
| Sheet Subset: | WALLS | Subset Sheets: | W25 of W110 |

| | |
|------------------|-----|
| Project No./Code | |
| IM 0253-221 | |
| 18357 | |
| Sheet Number | 325 |

gell7543 7:43:45 AM c:\pwork\work\pbsjpw\gell7543\dms24309\18357DES_PNP_Wall I-25_06 Mainline001.dgn

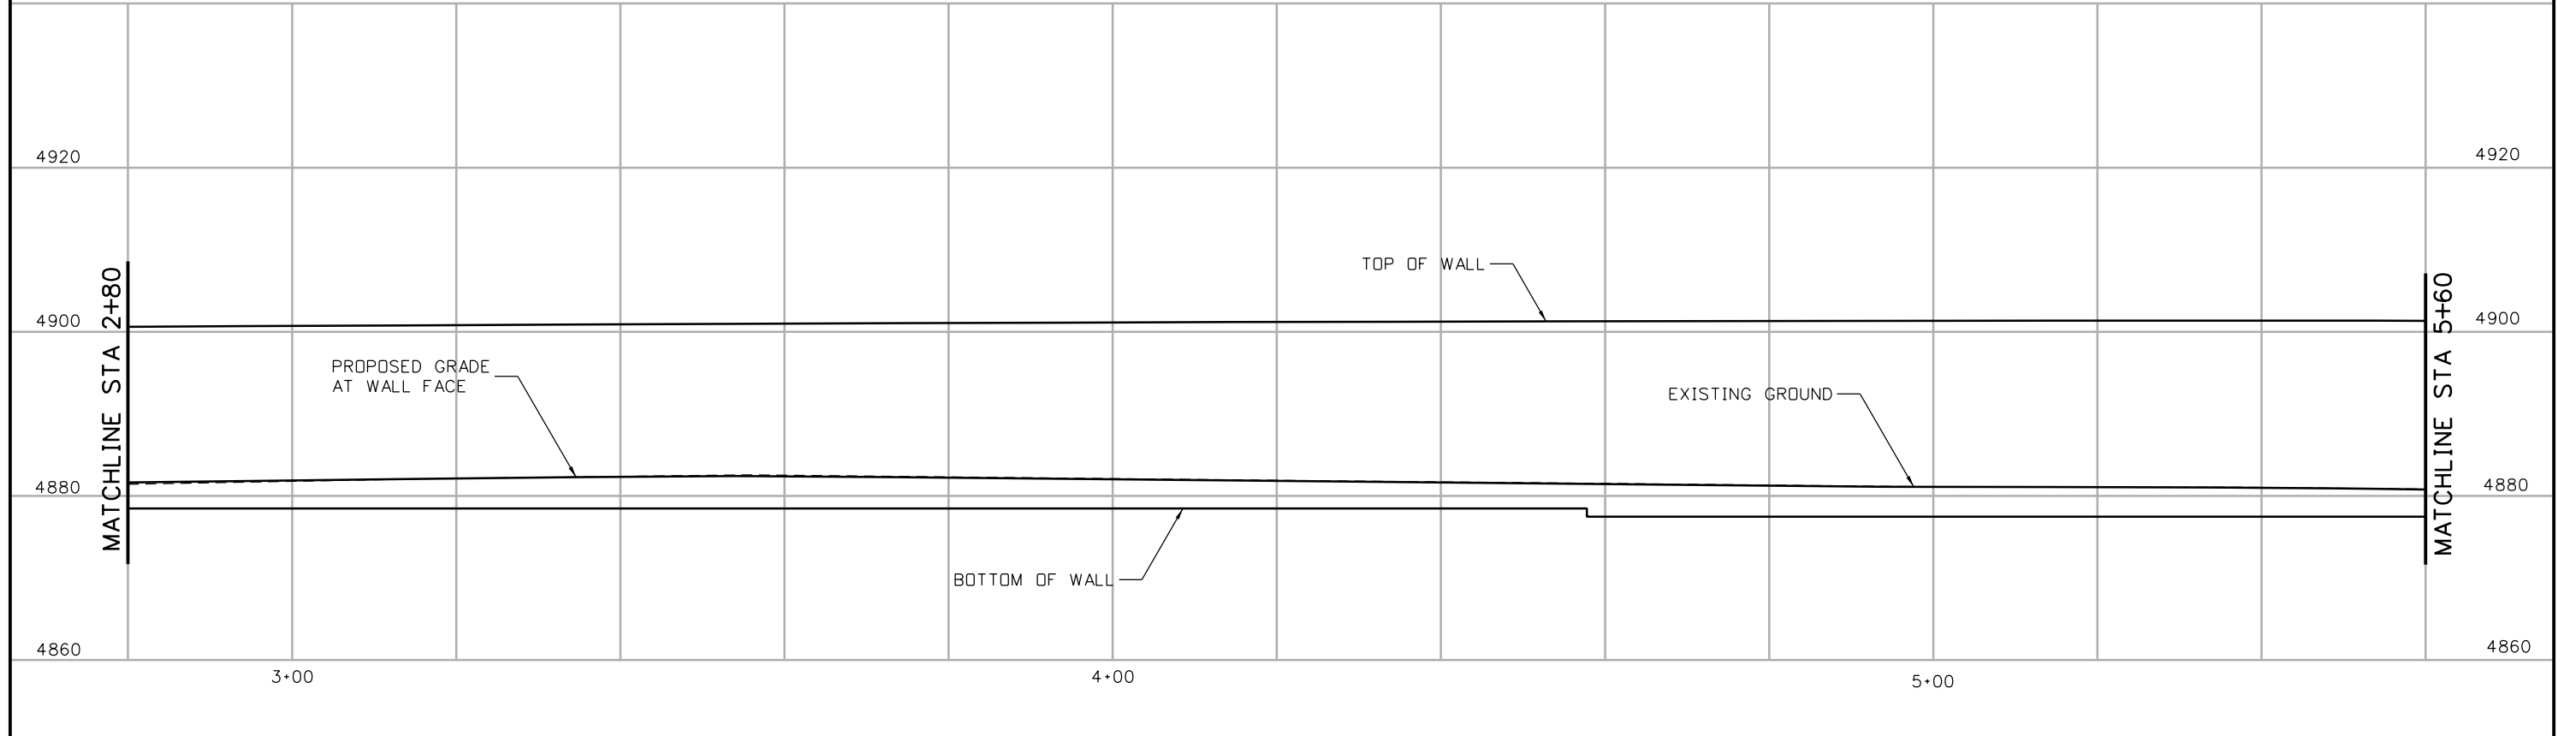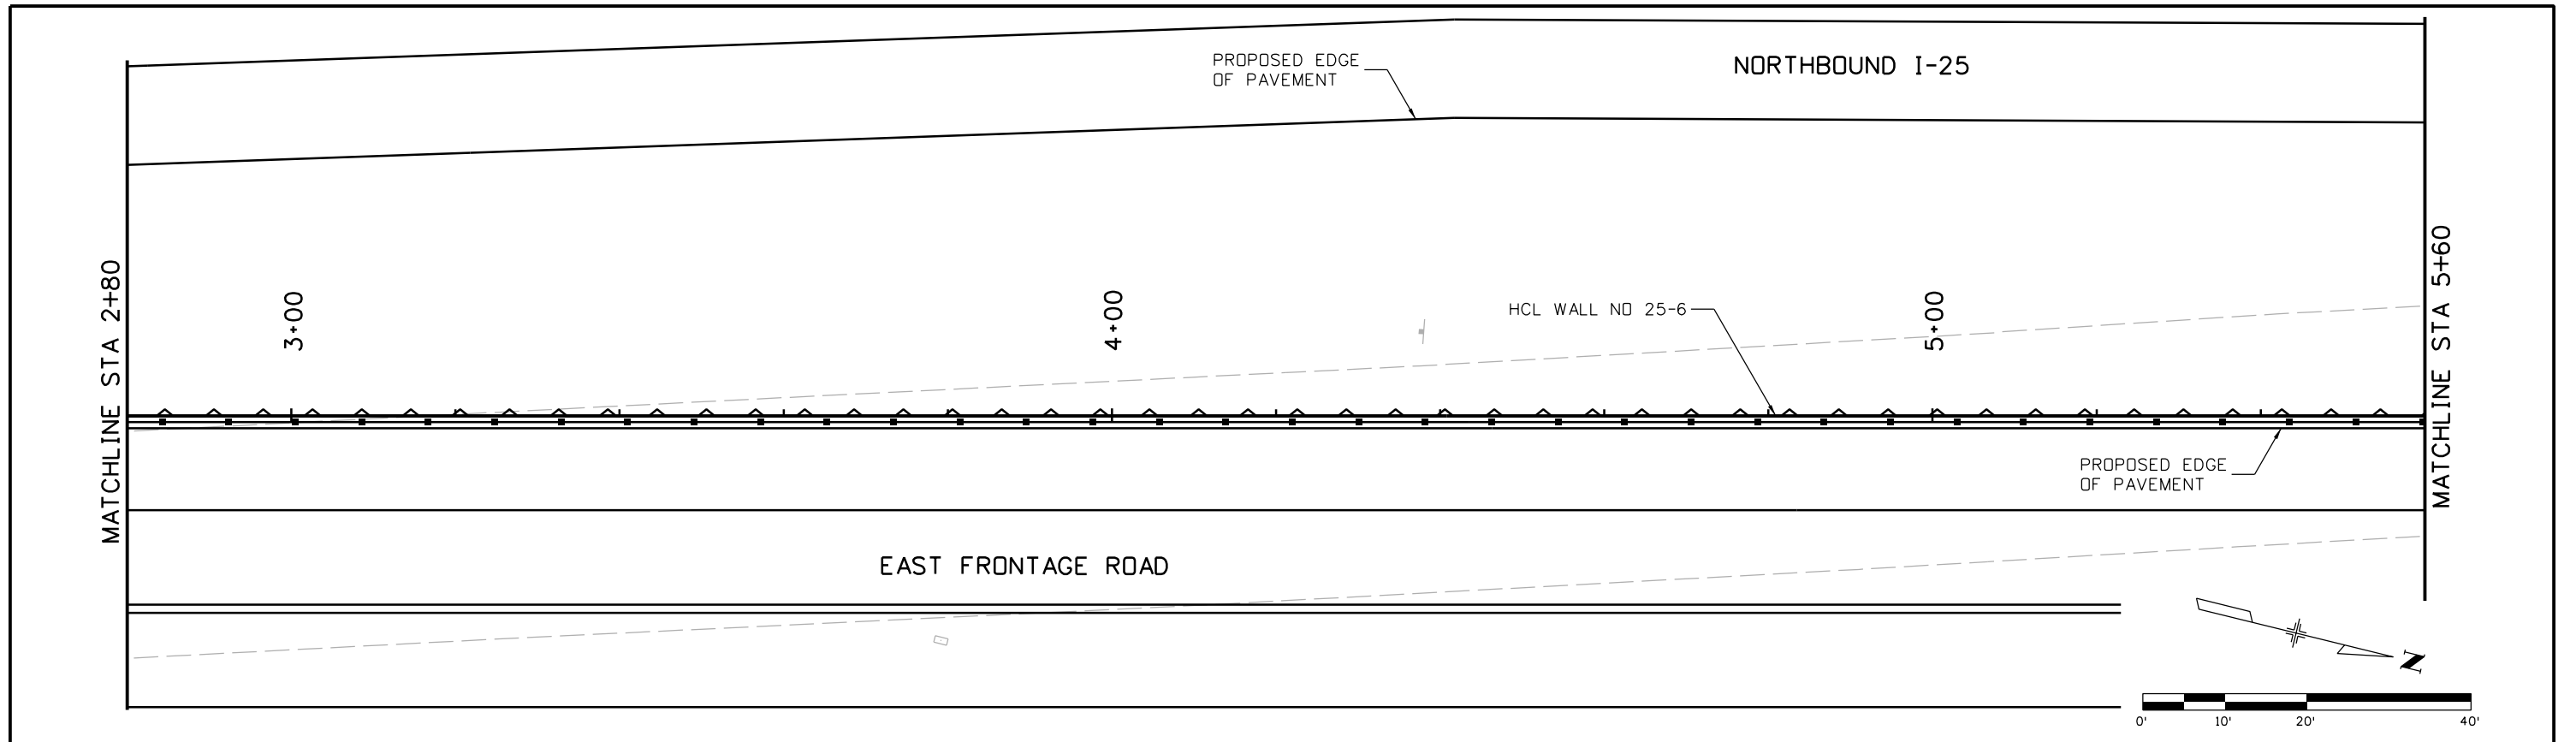

Print Date: 10/9/2015
 File Name: 18357DES_PNP_Wall I-25_06 Mainline002.dgn
 Horiz. Scale: 1:20 Vert. Scale:
 Unit Information Unit Leader Initials:
ATKINS 7604 Technology Way, Suite 400
 Denver, CO 80237
 Phone: (303) 221-7275 Fax: (303) 221-7276

| Sheet Revisions | | |
|-----------------|----------|-------|
| Date: | Comments | Init. |
| | | |
| | | |
| | | |

Colorado Department of Transportation



 2207 East Highway 402
 Loveland, CO 80537
 Phone: 970-622-1268 FAX: 970-669-0289
Region 4 JFF

As Constructed
 No Revisions:
 Revised:
 Void:

I-25/SH 392 TO SH 14
 I-25 WALL NO 25-6
GENERAL LAYOUT (2 OF 5)
 Designer: MTA
 Detailer: JAG
 Sheet Subset: WALLS
 Structure Numbers:
 Subset Sheets: W26 of W110

Project No./Code
 IM 0253-221
 18357
 Sheet Number 326

gell754.3 7:44:20 AM c:\pwwork\pwsjpw\gell754.3\dms24.309\18357DES_PNP_Wall I-25_06 Mainline002.dgn

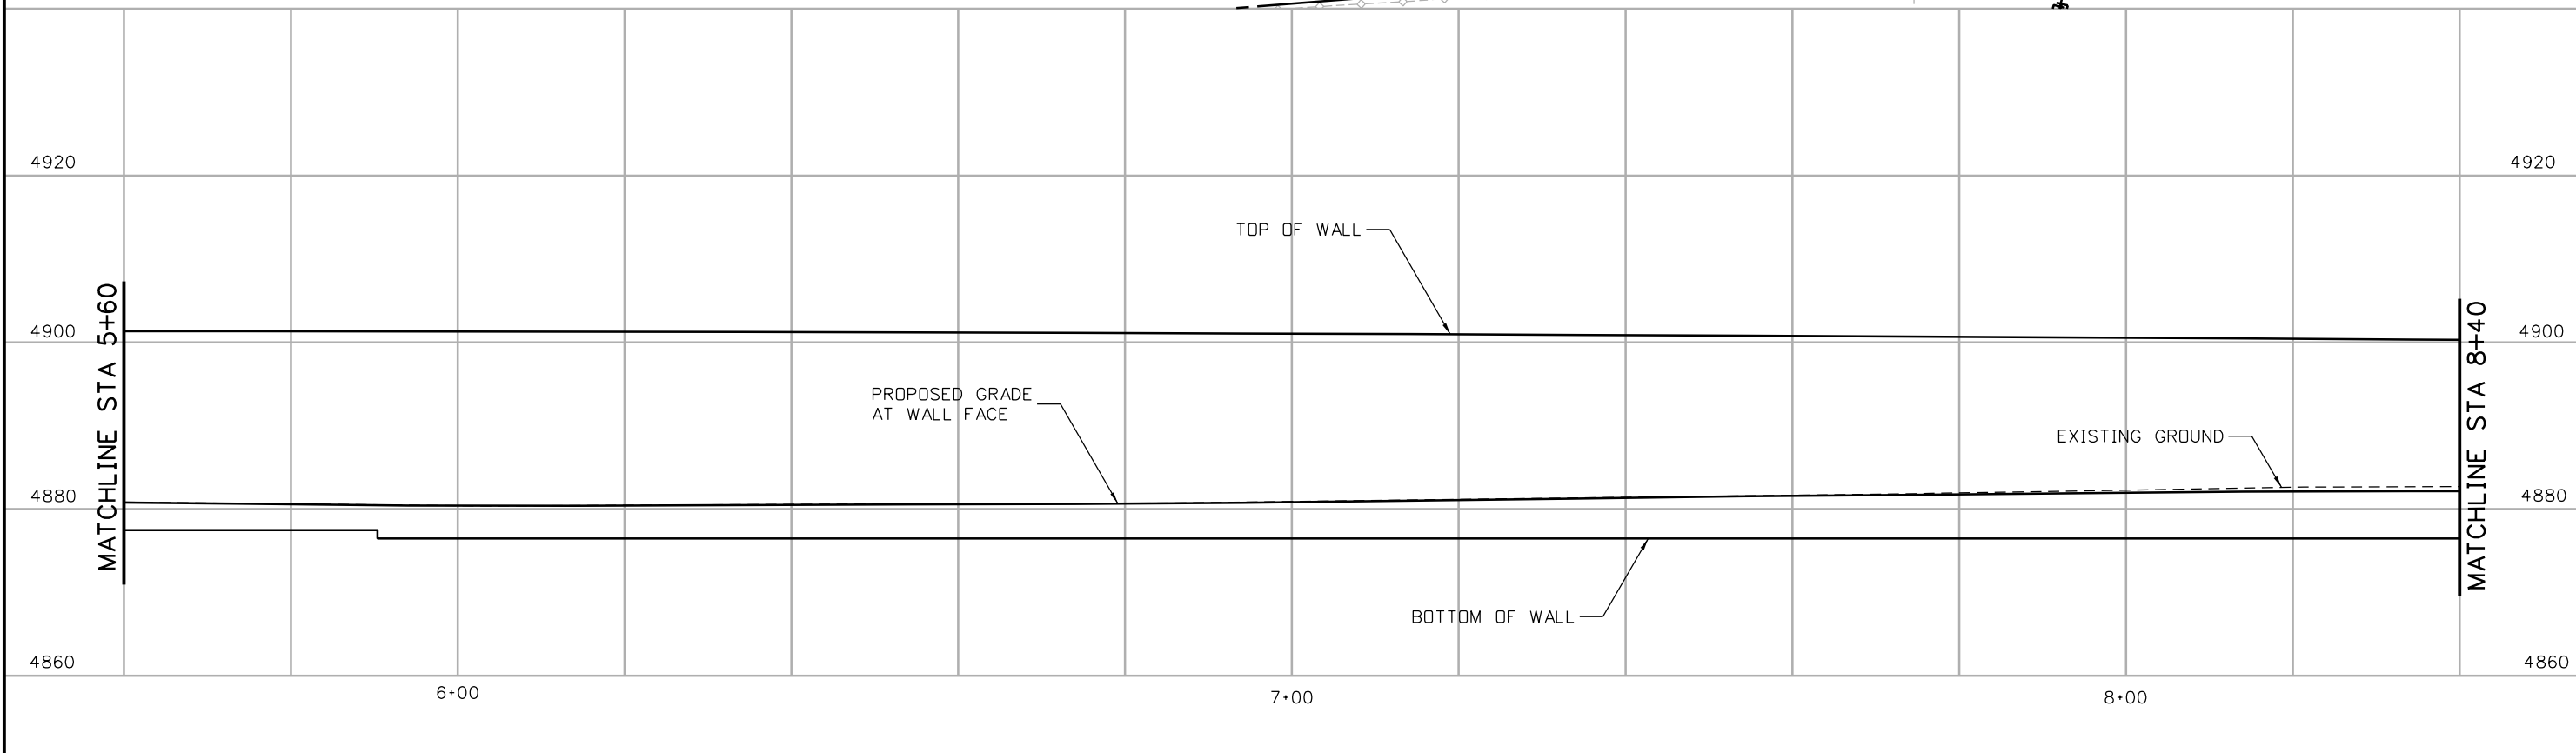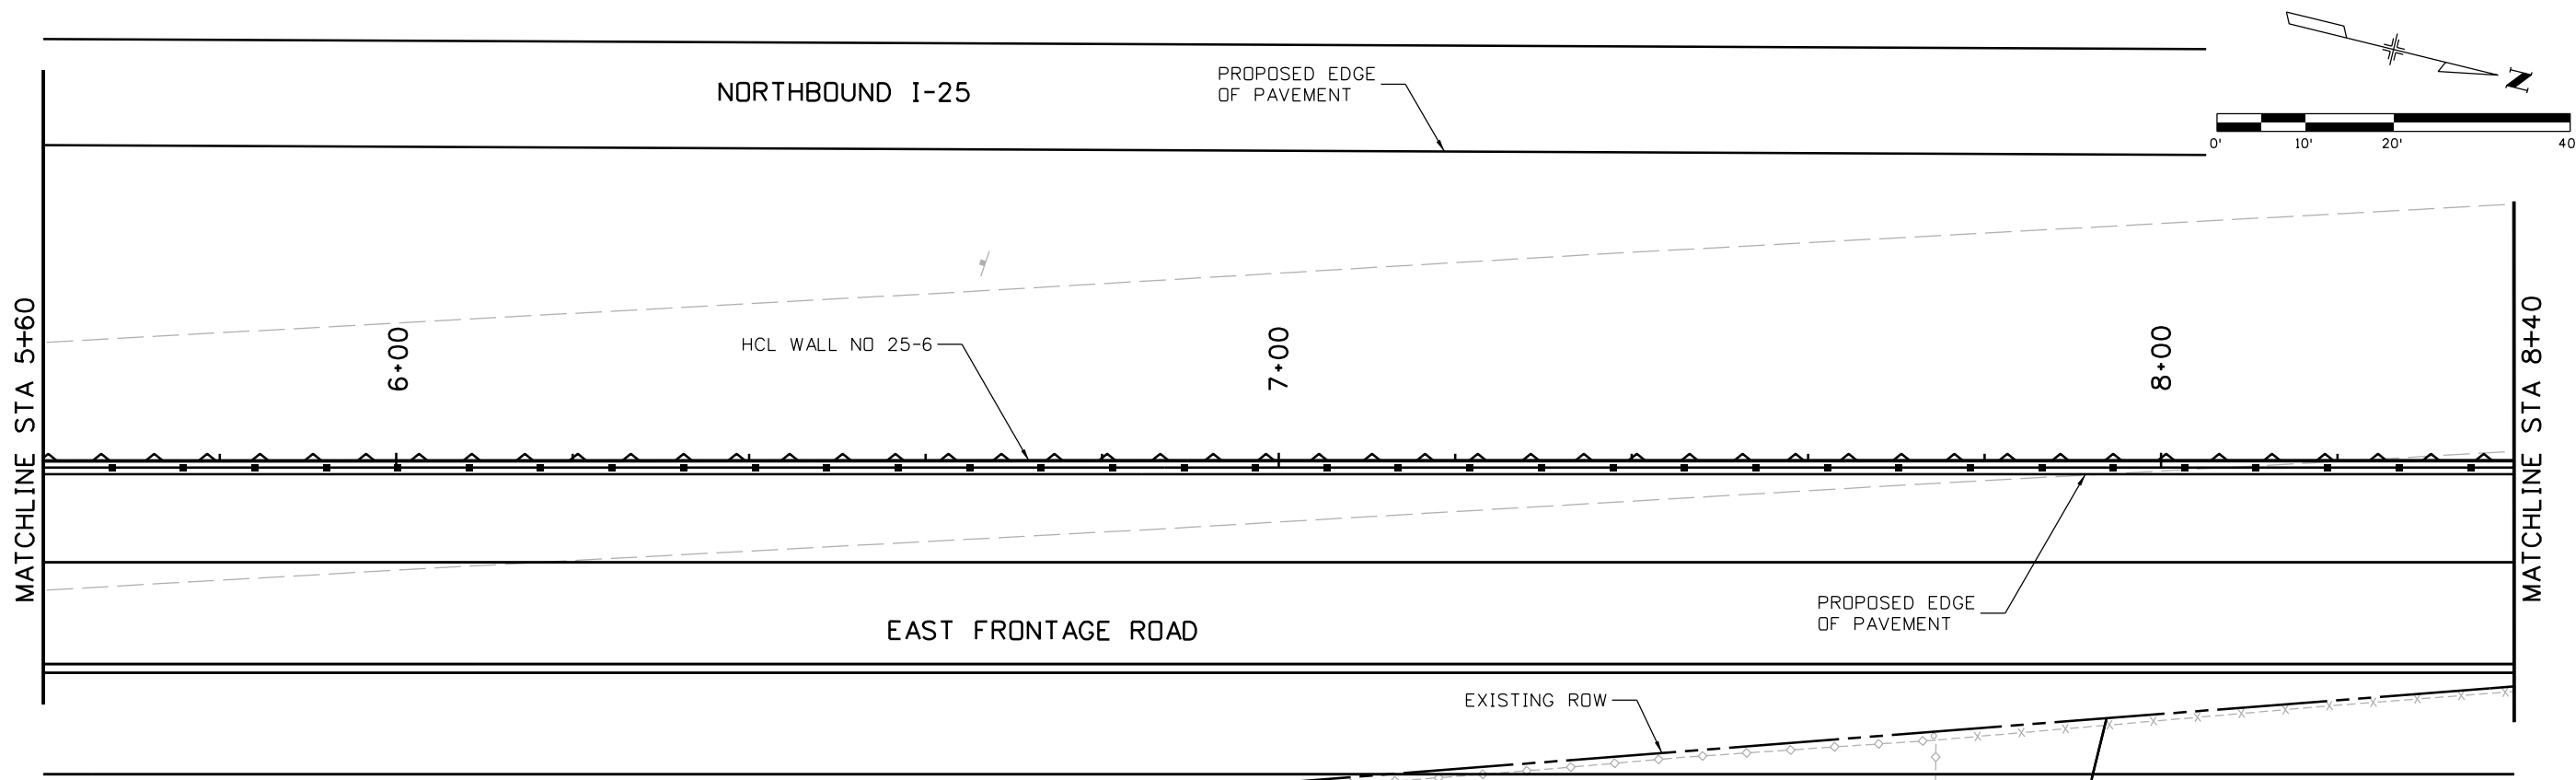

Print Date: 10/9/2015
 File Name: 18357DES_PNP_Wall I-25_06 Mainline003.dgn
 Horiz. Scale: 1:20 Vert. Scale:
 Unit Information Unit Leader Initials:
ATKINS 7604 Technology Way, Suite 400
 Denver, CO 80237
 Phone: (303) 221-7275 Fax: (303) 221-7276

| Sheet Revisions | | |
|-----------------|----------|-------|
| Date: | Comments | Init. |
| | | |
| | | |
| | | |

Colorado Department of Transportation



 2207 East Highway 402
 Loveland, CO 80537
 Phone: 970-622-1268 FAX: 970-669-0289
Region 4 **JFF**

As Constructed
 No Revisions:
 Revised:
 Void:

**I-25/SH 392 TO SH 14
 I-25 WALL NO 25-6
 GENERAL LAYOUT (3 OF 5)**
 Designer: MTA Structure Numbers:
 Detailer: JAG
 Sheet Subset: WALLS Subset Sheets: W27 of W110

Project No./Code
 IM 0253-221
 18357
 Sheet Number 327

gell754.3 7:44:54 AM c:\pwork\work\pbs\jpw\gell754.3\dms24.309\18357DES_PNP_Wall I-25_06 Mainline003.dgn

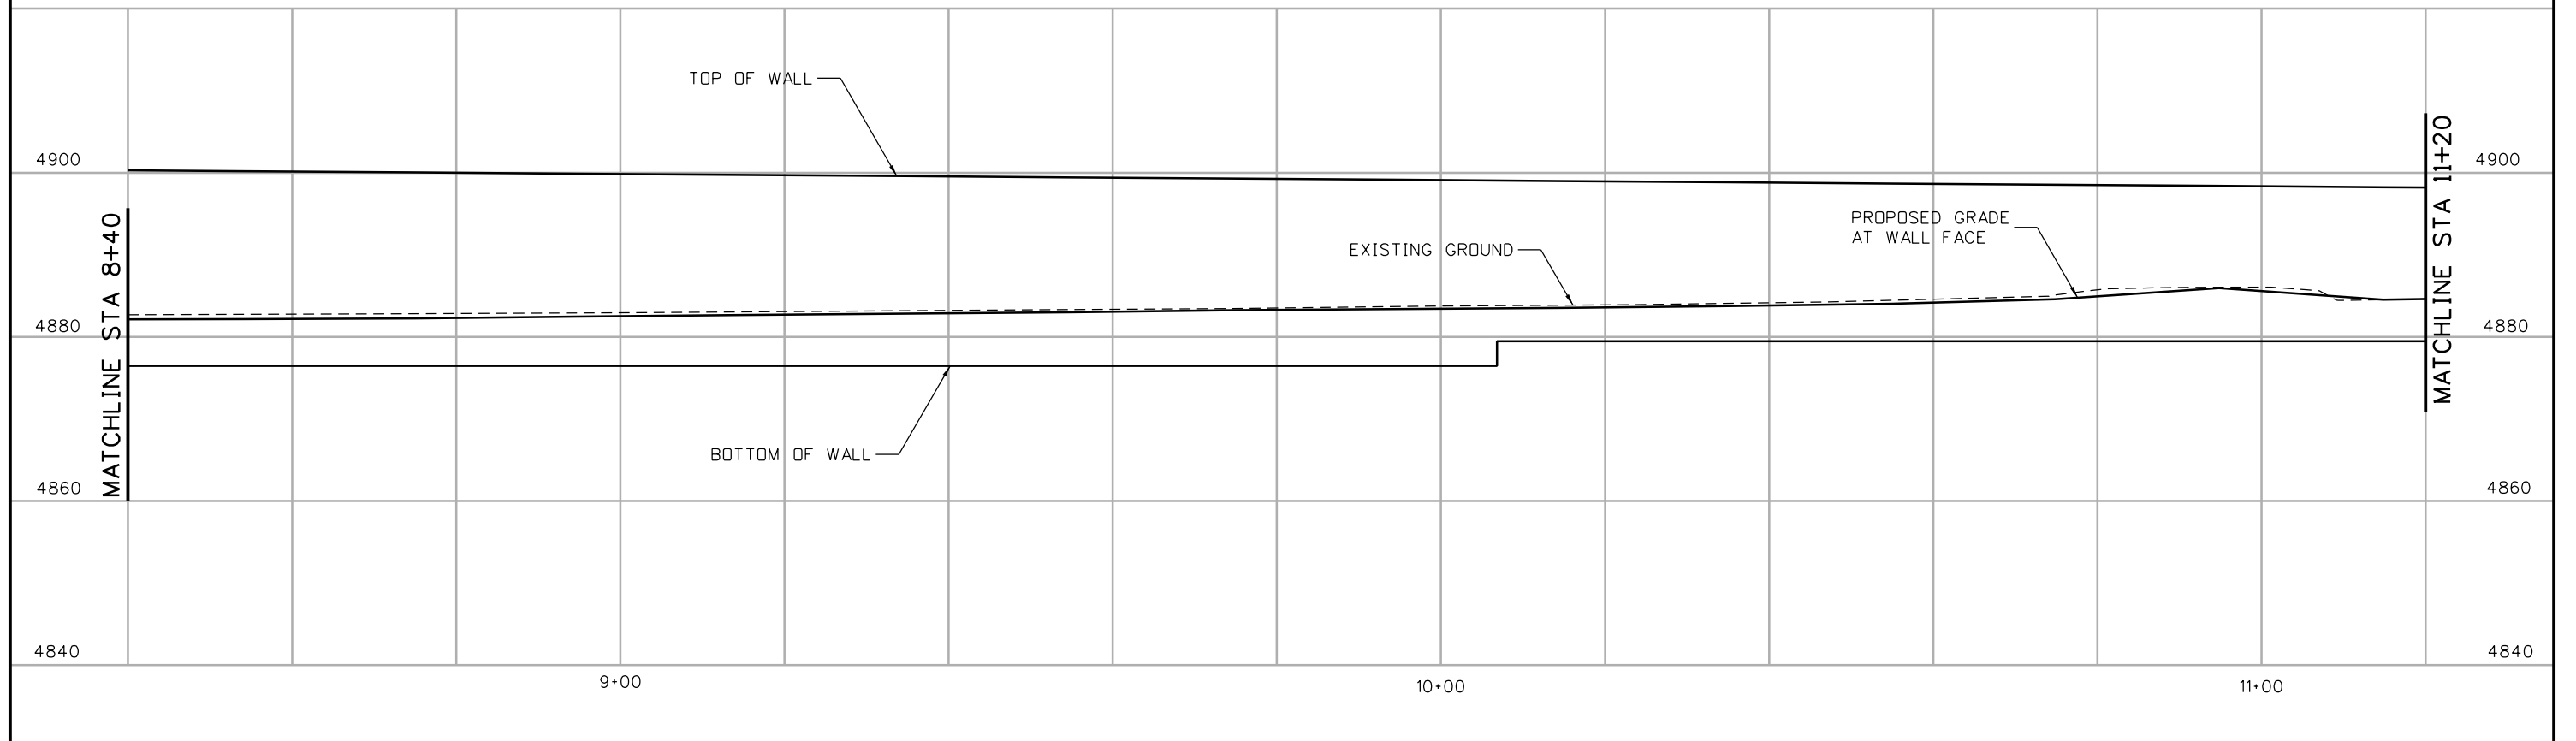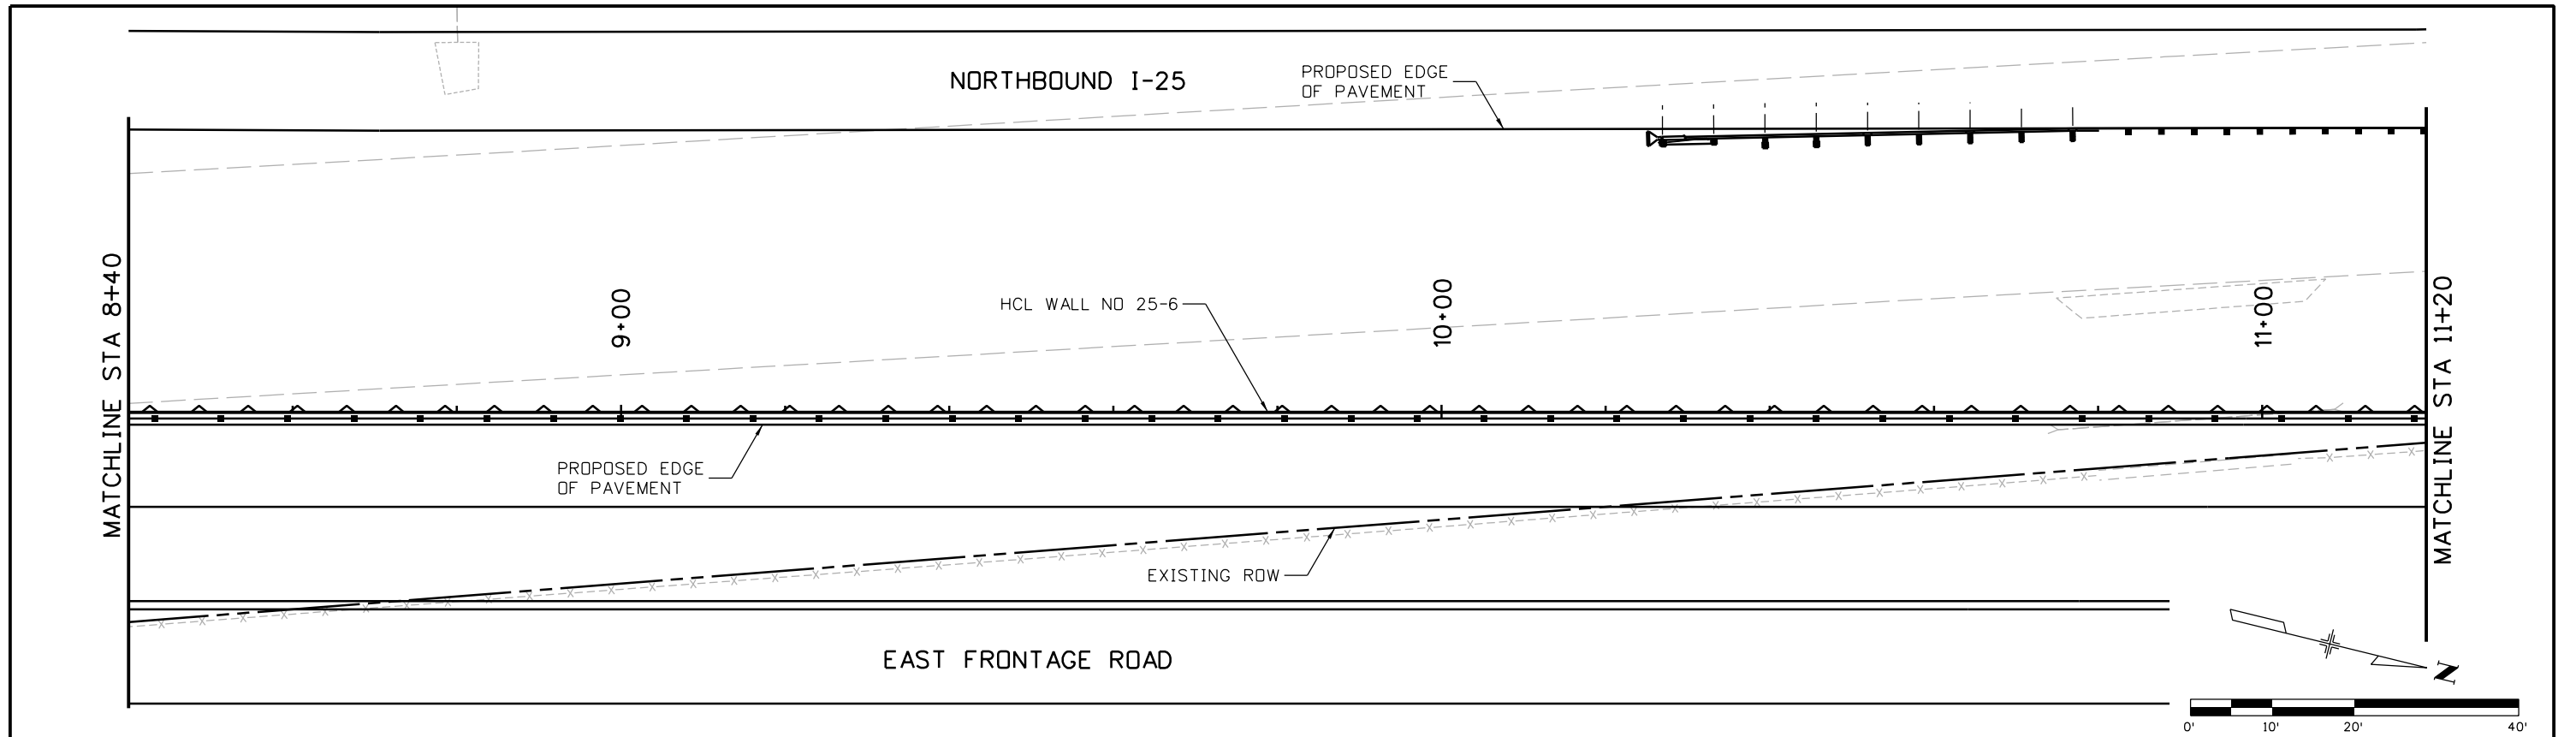

Print Date: 10/9/2015
 File Name: 18357DES_PNP_Wall I-25_06 Mainline004.dgn
 Horiz. Scale: 1:20 Vert. Scale:
 Unit Information Unit Leader Initials:
ATKINS 7604 Technology Way, Suite 400
 Denver, CO 80237
 Phone: (303) 221-7275 Fax: (303) 221-7276

| Sheet Revisions | | |
|-----------------|----------|-------|
| Date: | Comments | Init. |
| | | |
| | | |
| | | |

Colorado Department of Transportation



 2207 East Highway 402
 Loveland, CO 80537
 Phone: 970-622-1268 FAX: 970-669-0289
Region 4 JFF

As Constructed
 No Revisions:
 Revised:
 Void:

I-25/SH 392 TO SH 14
 I-25 WALL NO 25-6
GENERAL LAYOUT (4 OF 5)
 Designer: MTA Structure Numbers
 Detailer: JAG
 Sheet Subset: WALLS Subset Sheets: W28 of W110

Project No./Code
 IM 0253-221
 18357
 Sheet Number 328

gell754.3 7:45:39 AM c:\pwork\work\pbs\jpw\gell754.3\dms24309\18357DES_PNP_Wall I-25_06 Mainline004.dgn

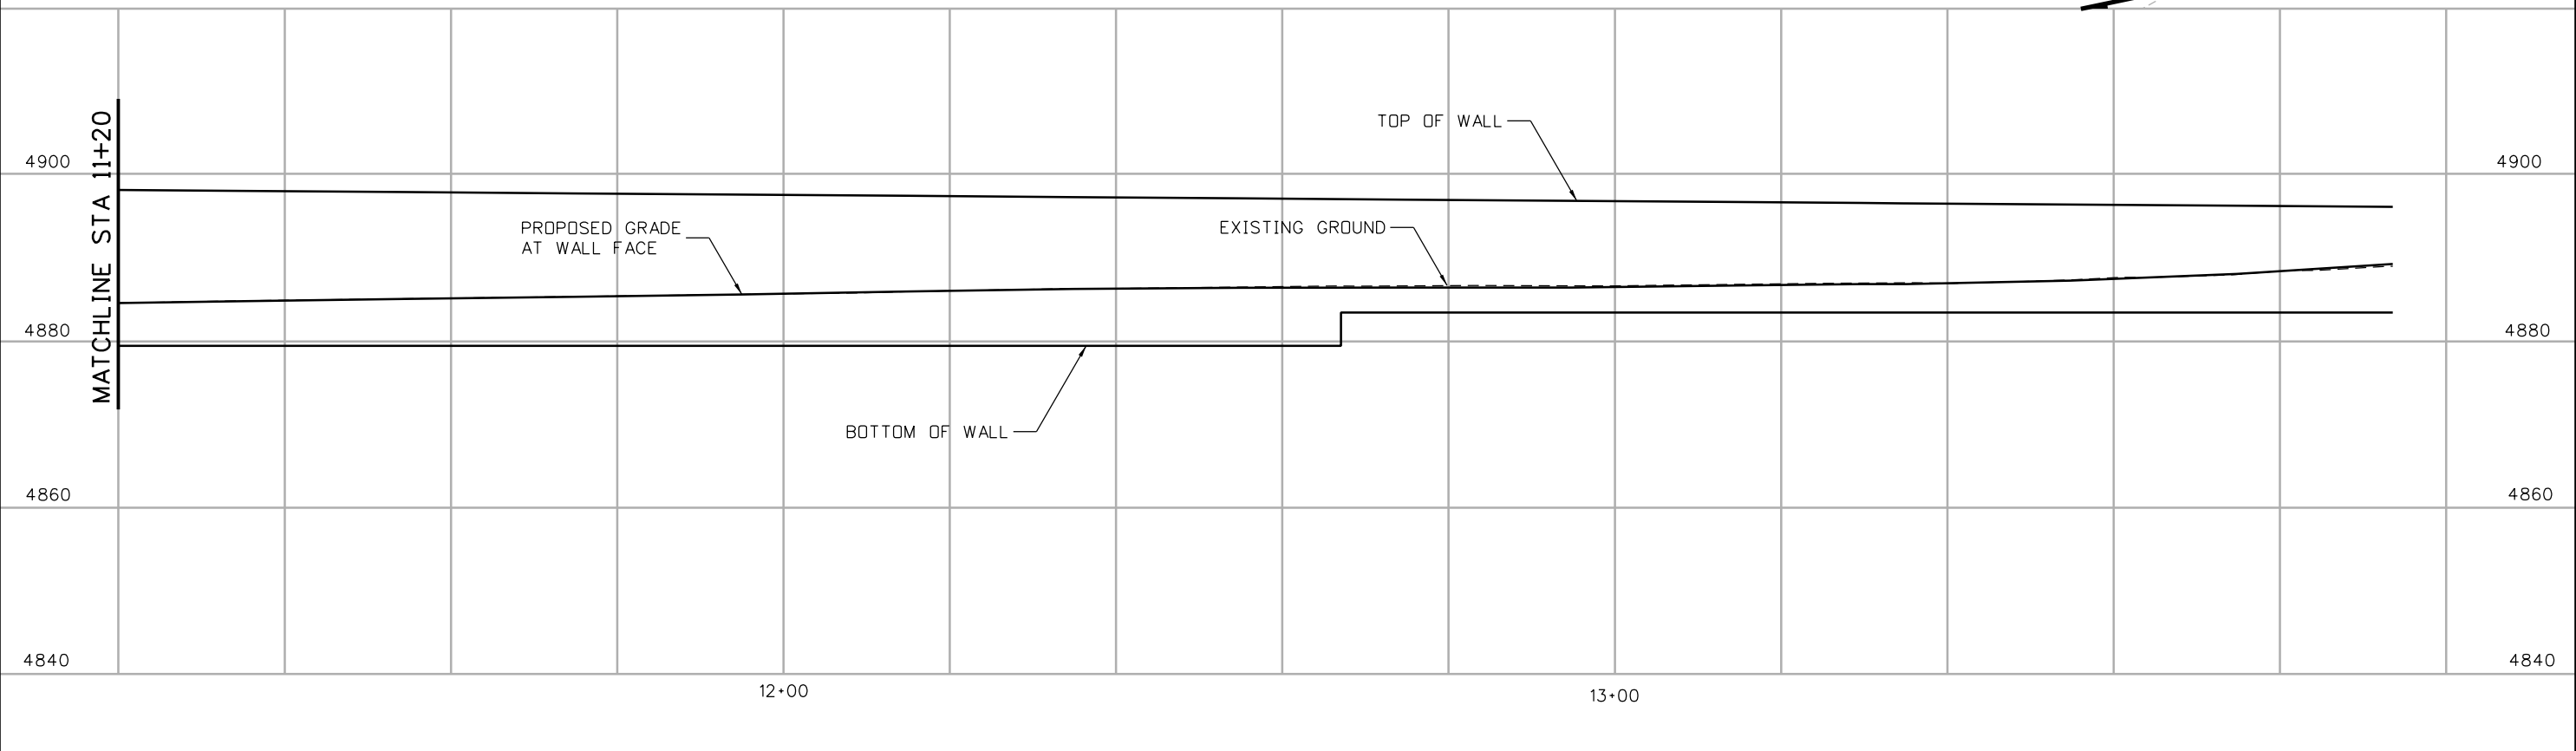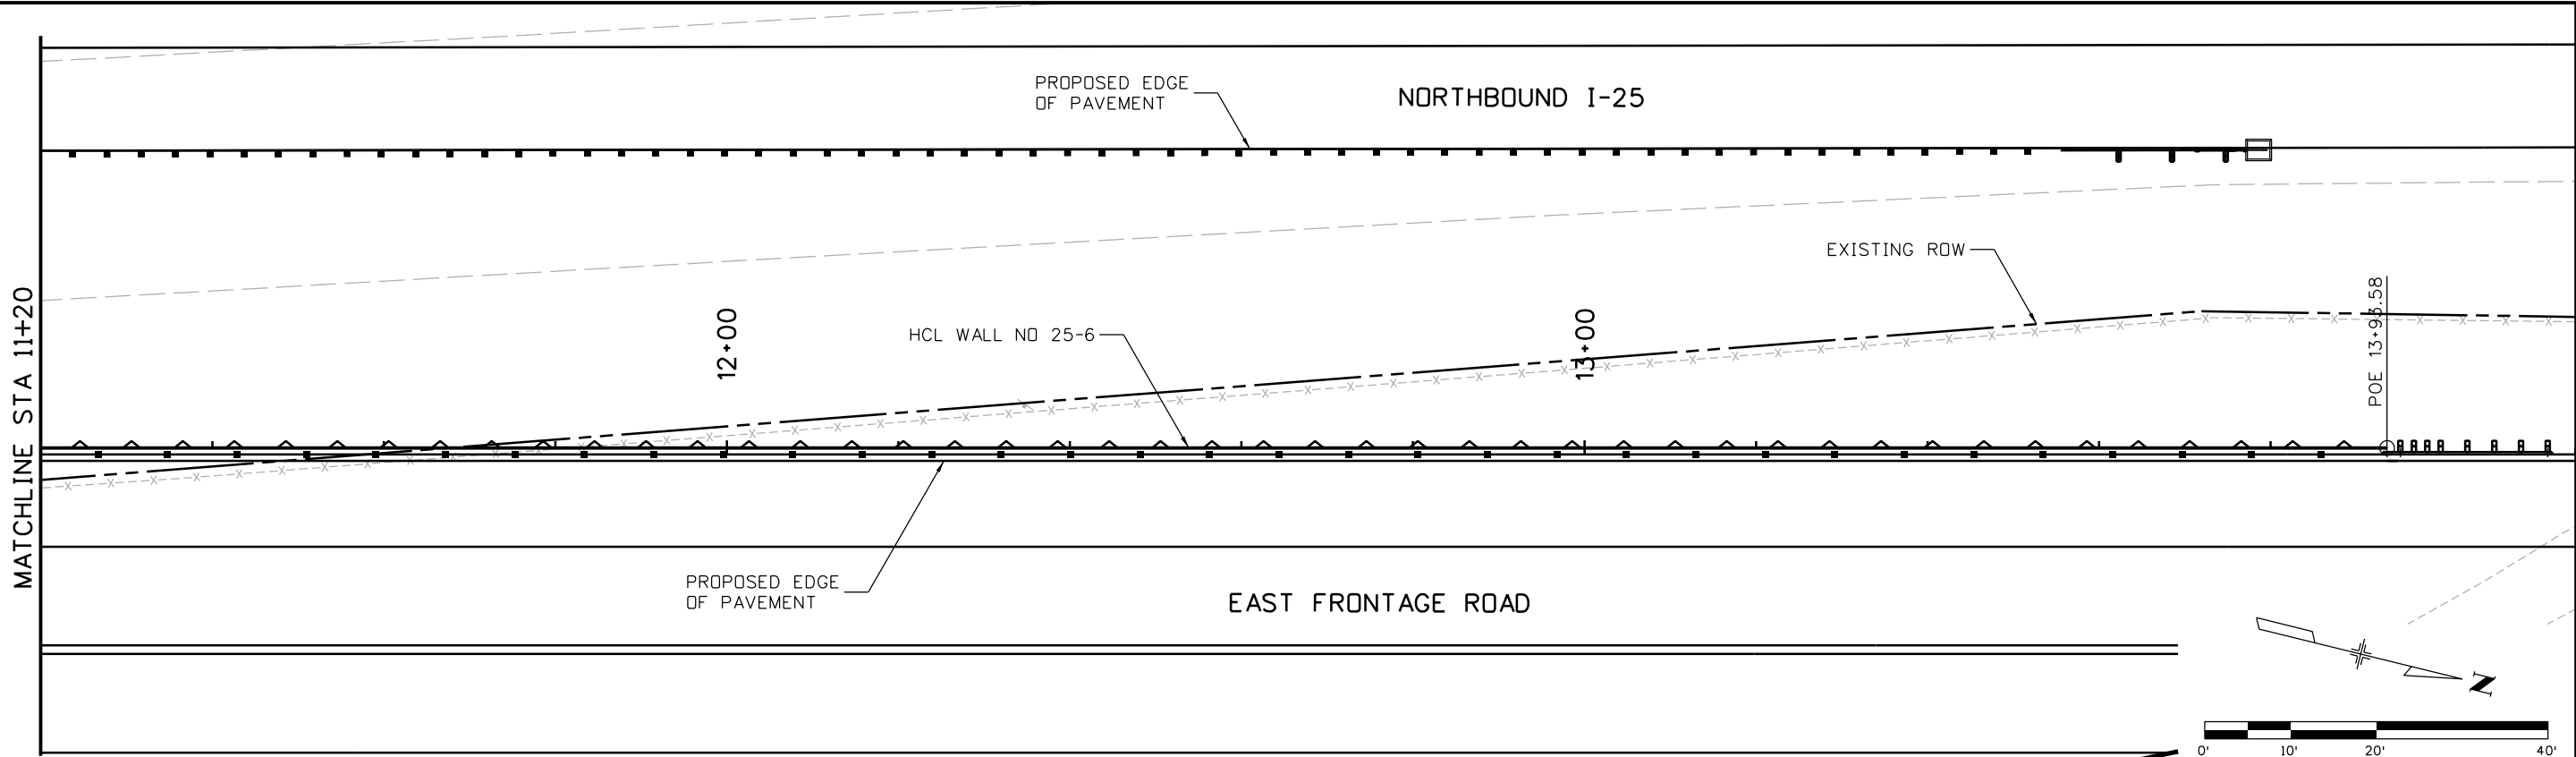

gell7543 7:46:26 AM c:\pwork\work\pbs\jpw\gell7543\dm24309\18357DES_PNP_Wall I-25_06 Mainline005.dgn

| | |
|--|---|
| Print Date: 10/9/2015 | |
| File Name: 18357DES_PNP_Wall I-25_06 Mainline005.dgn | |
| Horiz. Scale: 1:20 | Vert. Scale: |
| Unit Information | Unit Leader Initials: |
| ATKINS | 7604 Technology Way, Suite 400 Denver, CO 80237 Phone: (303) 221-7275 Fax: (303) 221-7276 |

| Sheet Revisions | | |
|-----------------|----------|-------|
| Date: | Comments | Init. |
| | | |
| | | |
| | | |

Colorado Department of Transportation





2207 East Highway 402
Loveland, CO 80537
Phone: 970-622-1268 FAX: 970-669-0289

Region 4 JFF

| | |
|----------------|--|
| As Constructed | |
| No Revisions: | |
| Revised: | |
| Void: | |



| | | | |
|--|-------|-------------------|-------------|
| I-25/SH 392 TO SH 14 I-25 WALL NO 25-6 GENERAL LAYOUT (5 OF 5) | | | |
| Designer: | MTA | Structure Numbers | |
| Detailer: | JAG | | |
| Sheet Subset: | WALLS | Subset Sheets: | W29 of W110 |

| | |
|------------------|-----|
| Project No./Code | |
| IM 0253-221 | |
| 18357 | |
| Sheet Number | 329 |

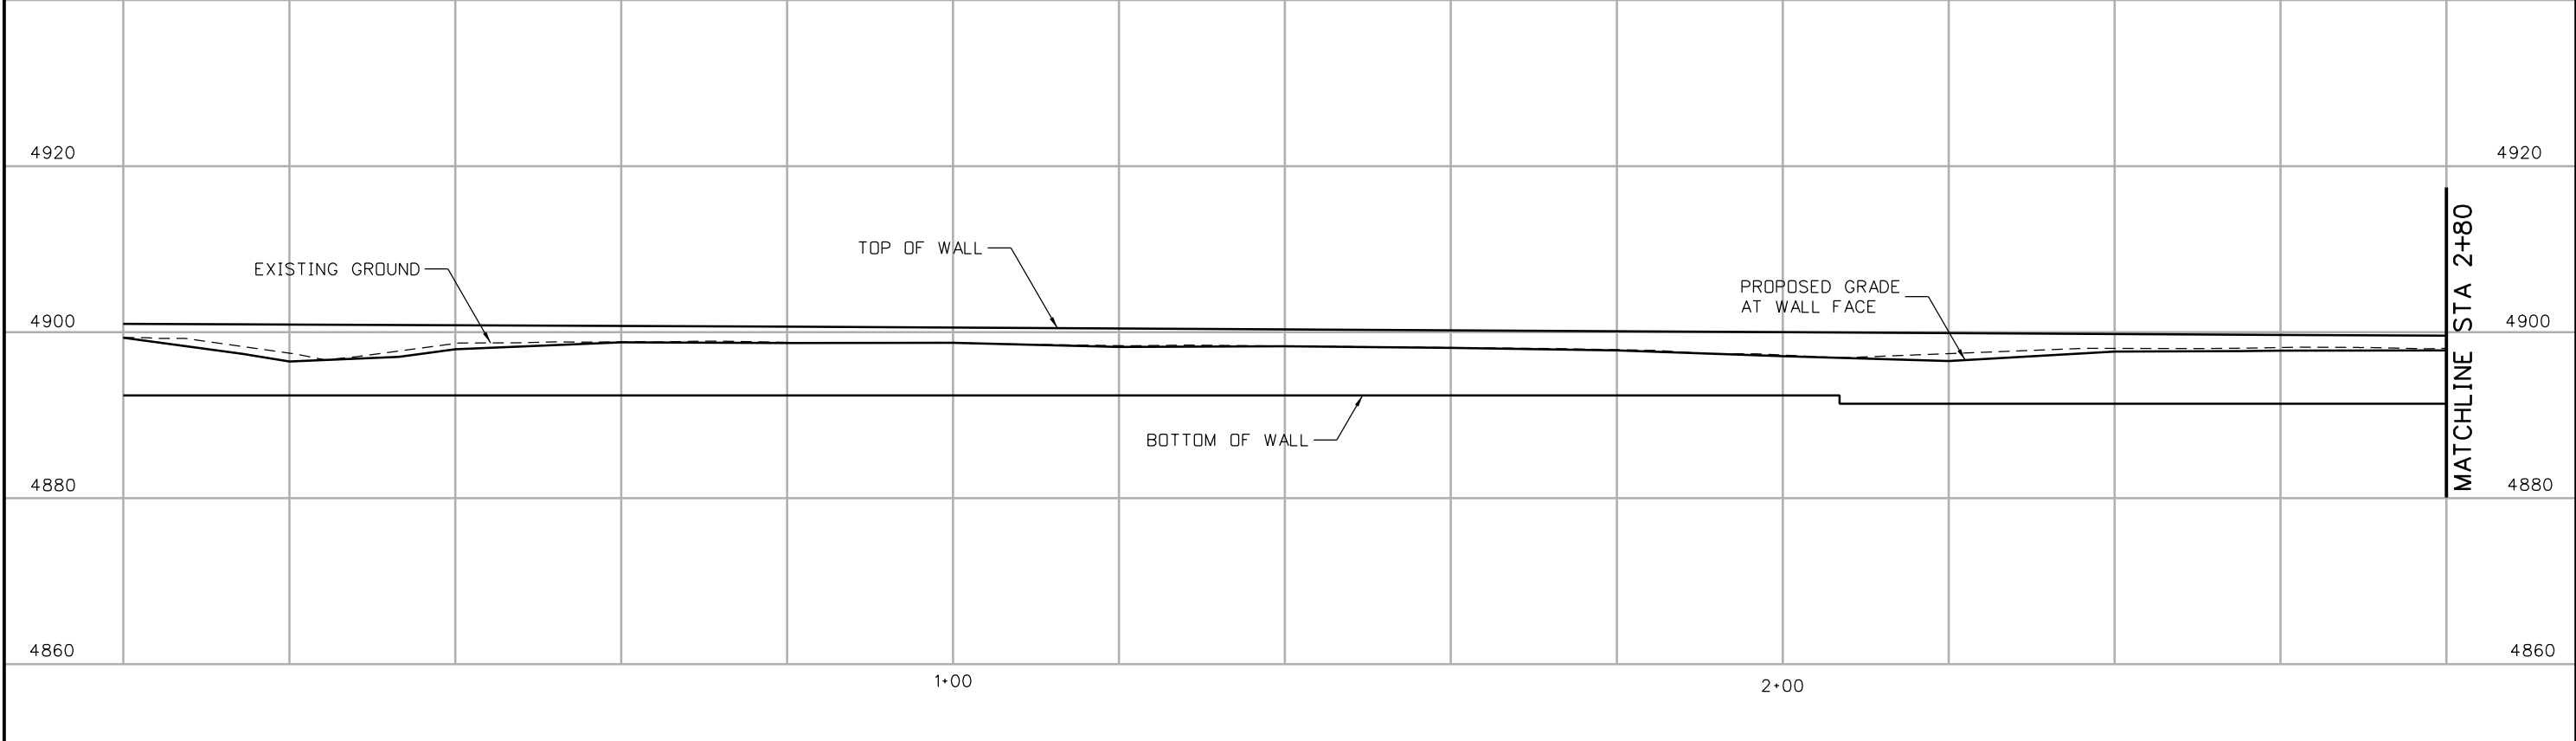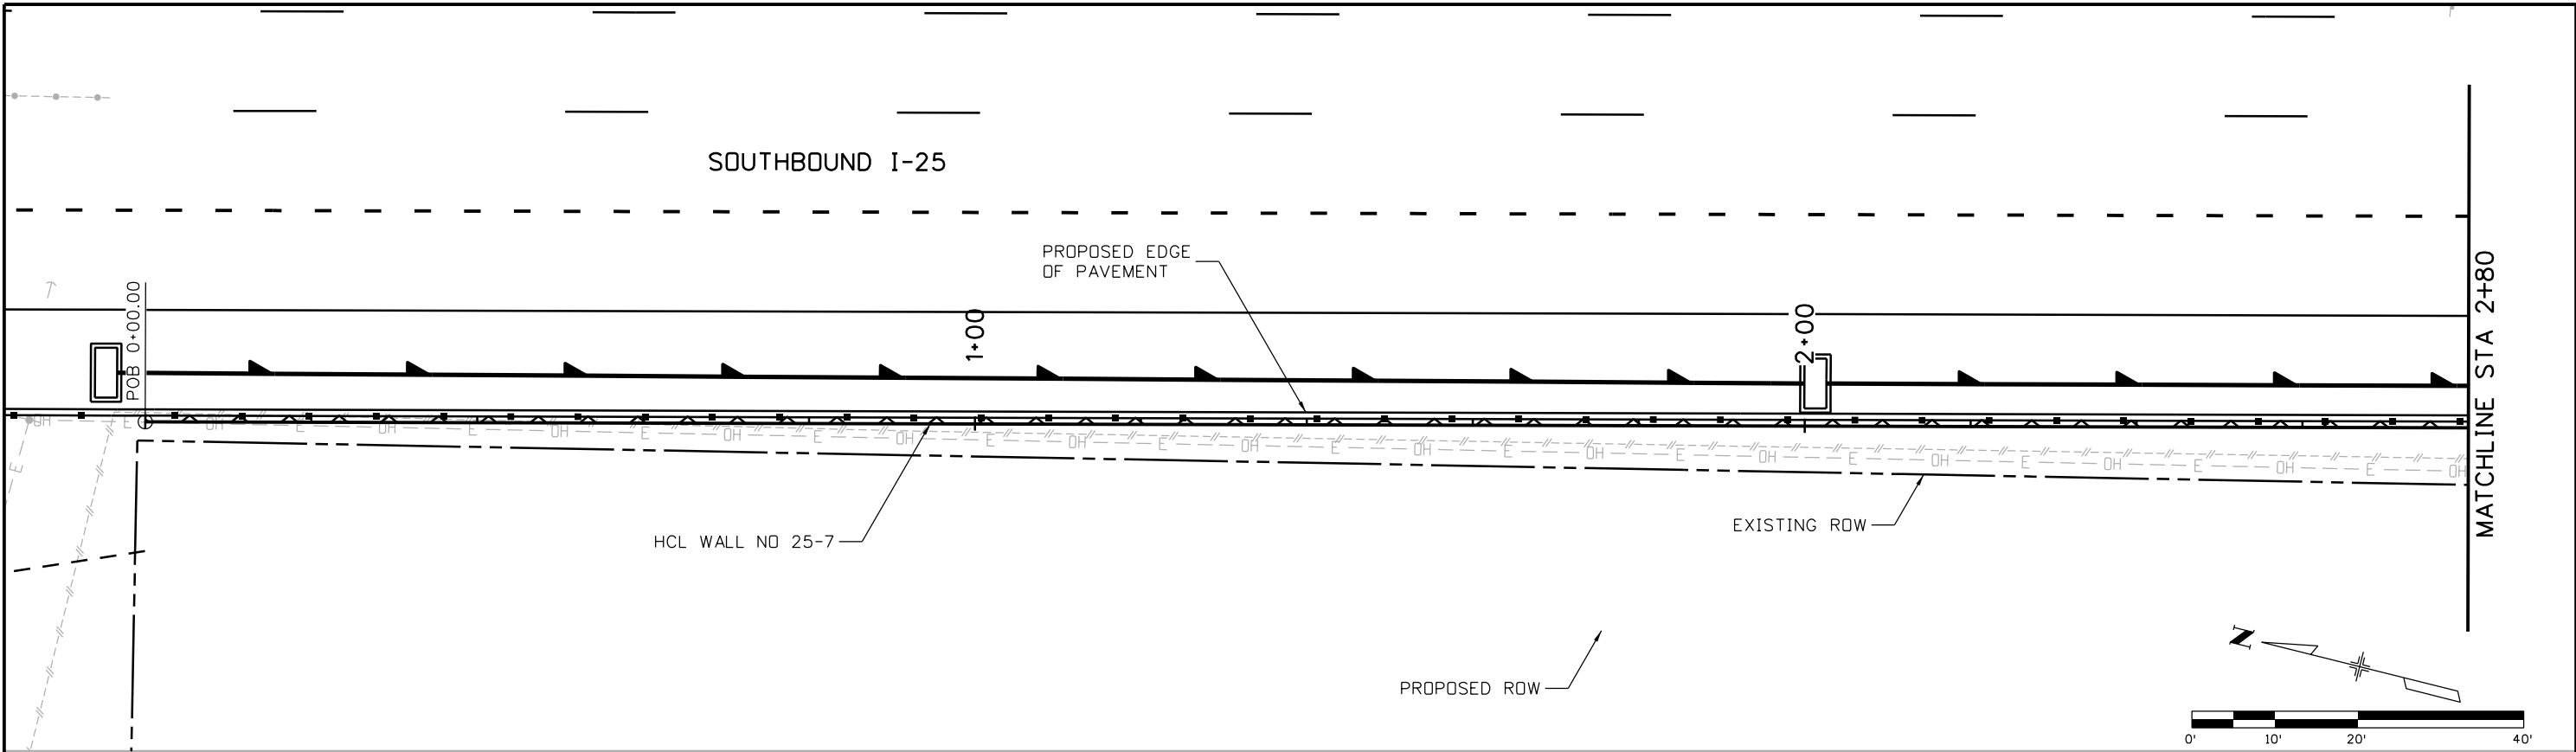

| | | | | | | | | | | | | |
|---|--|---|--|---------------|---|---|--|-----------------------|--|--|--|--|
| Print Date: 10/9/2015 | | Sheet Revisions Date: Comments Init. | | | Colorado Department of Transportation  2207 East Highway 402 Loveland, CO 80537 Phone: 970-622-1268 FAX: 970-669-0289 Region 4 | | As Constructed No Revisions: | | I-25/SH 392 TO SH 14 I-25 WALL NO 25-7 GENERAL LAYOUT (1 OF 11) | | Project No./Code IM 0253-221 | |
| File Name: 18357DES_PNP_Wall I-25_07 Mainline001.dgn | | | | | | | Revised: | | | | Designer: MTA Structure Numbers | |
| Horiz. Scale: 1:20 Vert. Scale: | | Void: | | Detailer: JAG | | Sheet Subset: WALLS Subset Sheets: W30 of W110 | | Sheet Number 330 | | | | |
| ATKINS 7604 Technology Way, Suite 400 Denver, CO 80237 Phone: (303) 221-7275 Fax: (303) 221-7276 | |  | | JFF | | | | | | | | |

gell7543 7:46:57 AM c:\pwwork\pws\jpw\gell7543\dmis24309\18357DES_PNP_Wall I-25_07 Mainline001.dgn

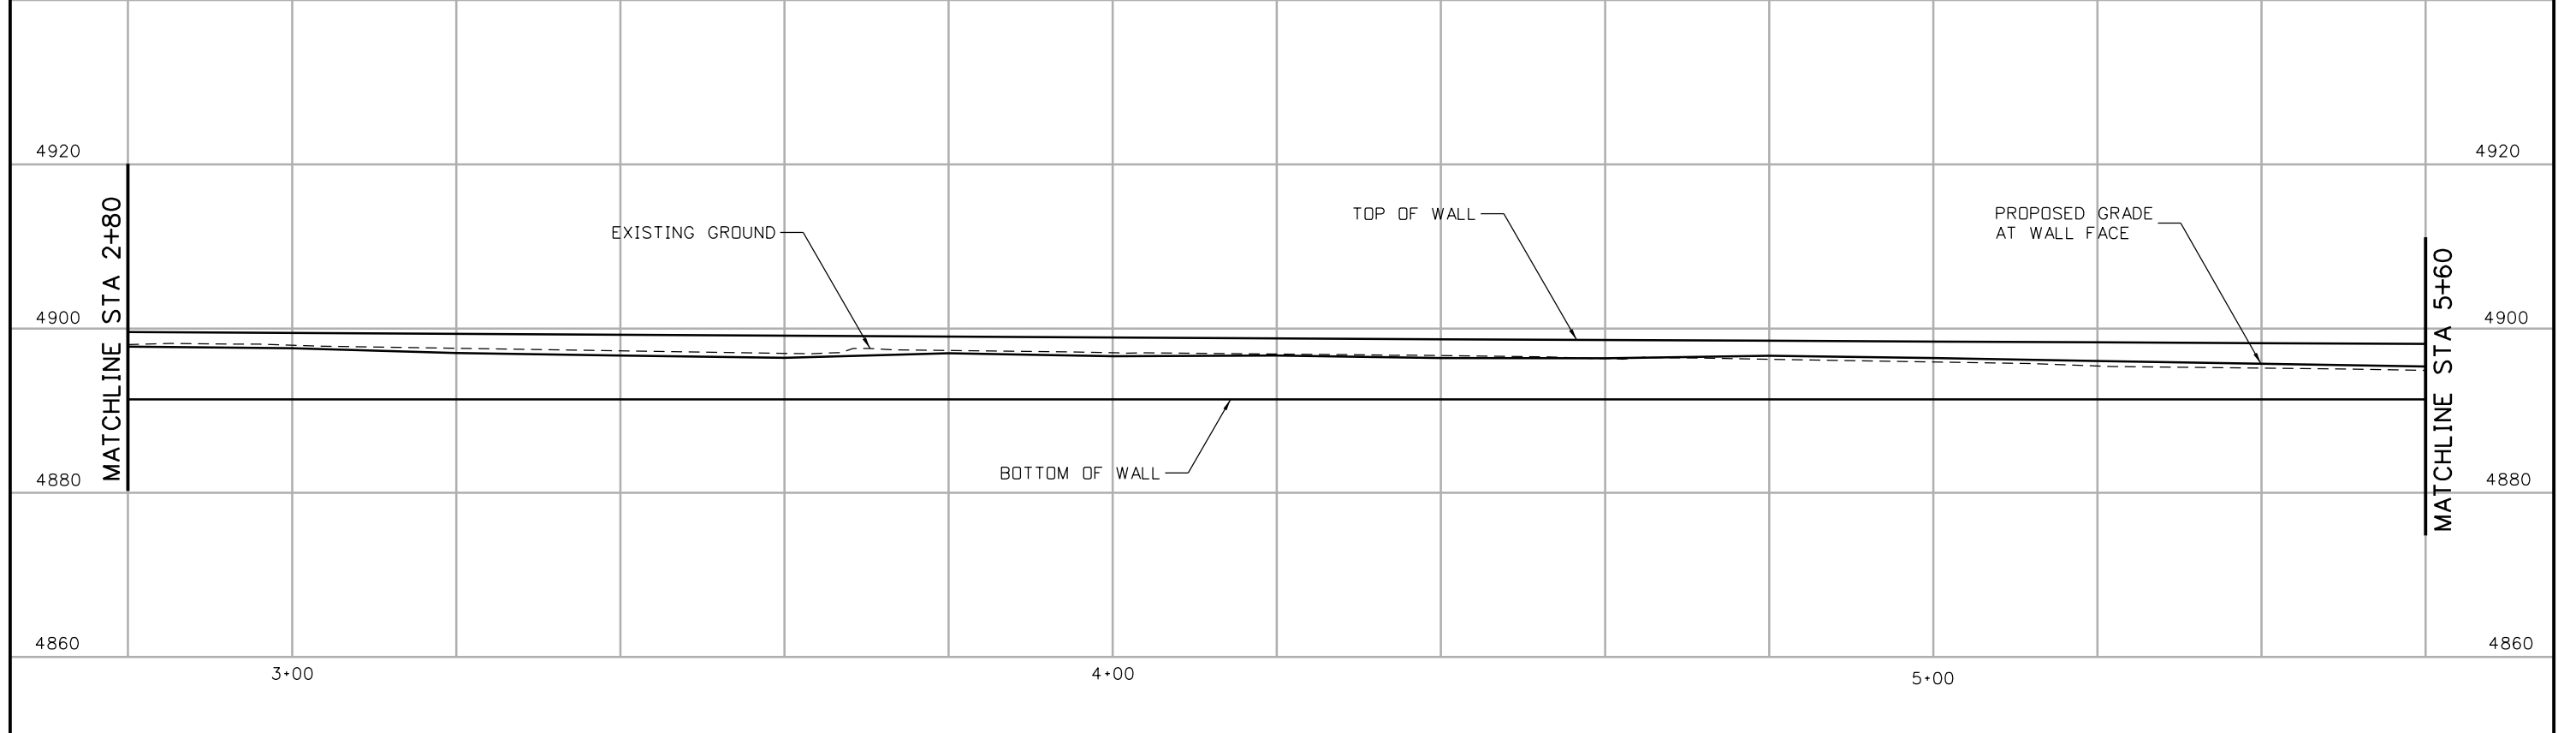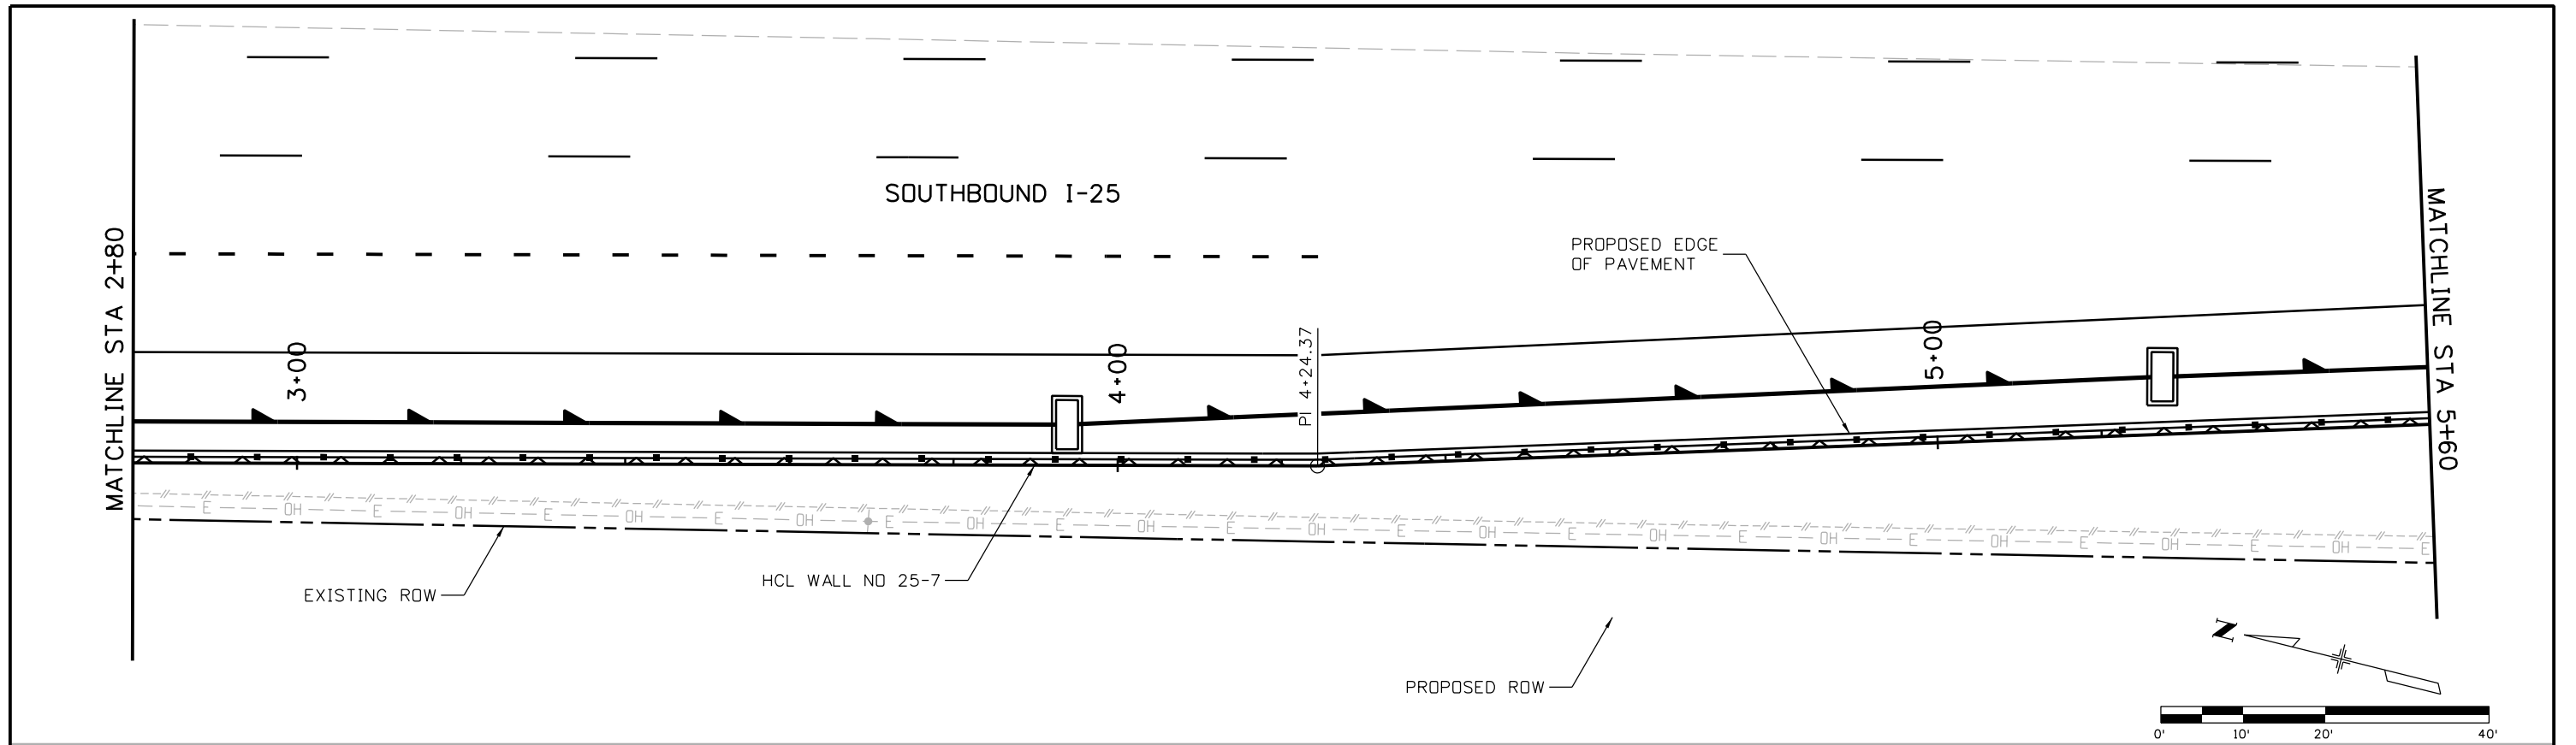

Print Date: 10/9/2015
 File Name: 18357DES_PNP_Wall I-25_07 Mainline002.dgn
 Horiz. Scale: 1:20 Vert. Scale:
 Unit Information Unit Leader Initials:
ATKINS 7604 Technology Way, Suite 400
 Denver, CO 80237
 Phone: (303) 221-7275 Fax: (303) 221-7276

| Sheet Revisions | | |
|-----------------|----------|-------|
| Date: | Comments | Init. |
| | | |
| | | |
| | | |

Colorado Department of Transportation



 2207 East Highway 402
 Loveland, CO 80537
 Phone: 970-622-1268 FAX: 970-669-0289
Region 4 JFF

As Constructed
 No Revisions:
 Revised:
 Void:

I-25/SH 392 TO SH 14
 I-25 WALL NO 25-7
GENERAL LAYOUT (2 OF 11)
 Designer: MTA Structure Numbers
 Detailer: JAG
 Sheet Subset: WALLS Subset Sheets: W31 of W110



Project No./Code
 IM 0253-221
 18357
 Sheet Number 331

gell7543 7:47:28 AM c:\pwwork\pws\jpw\gell7543\dm24309\18357DES_PNP_Wall I-25_07 Mainline002.dgn

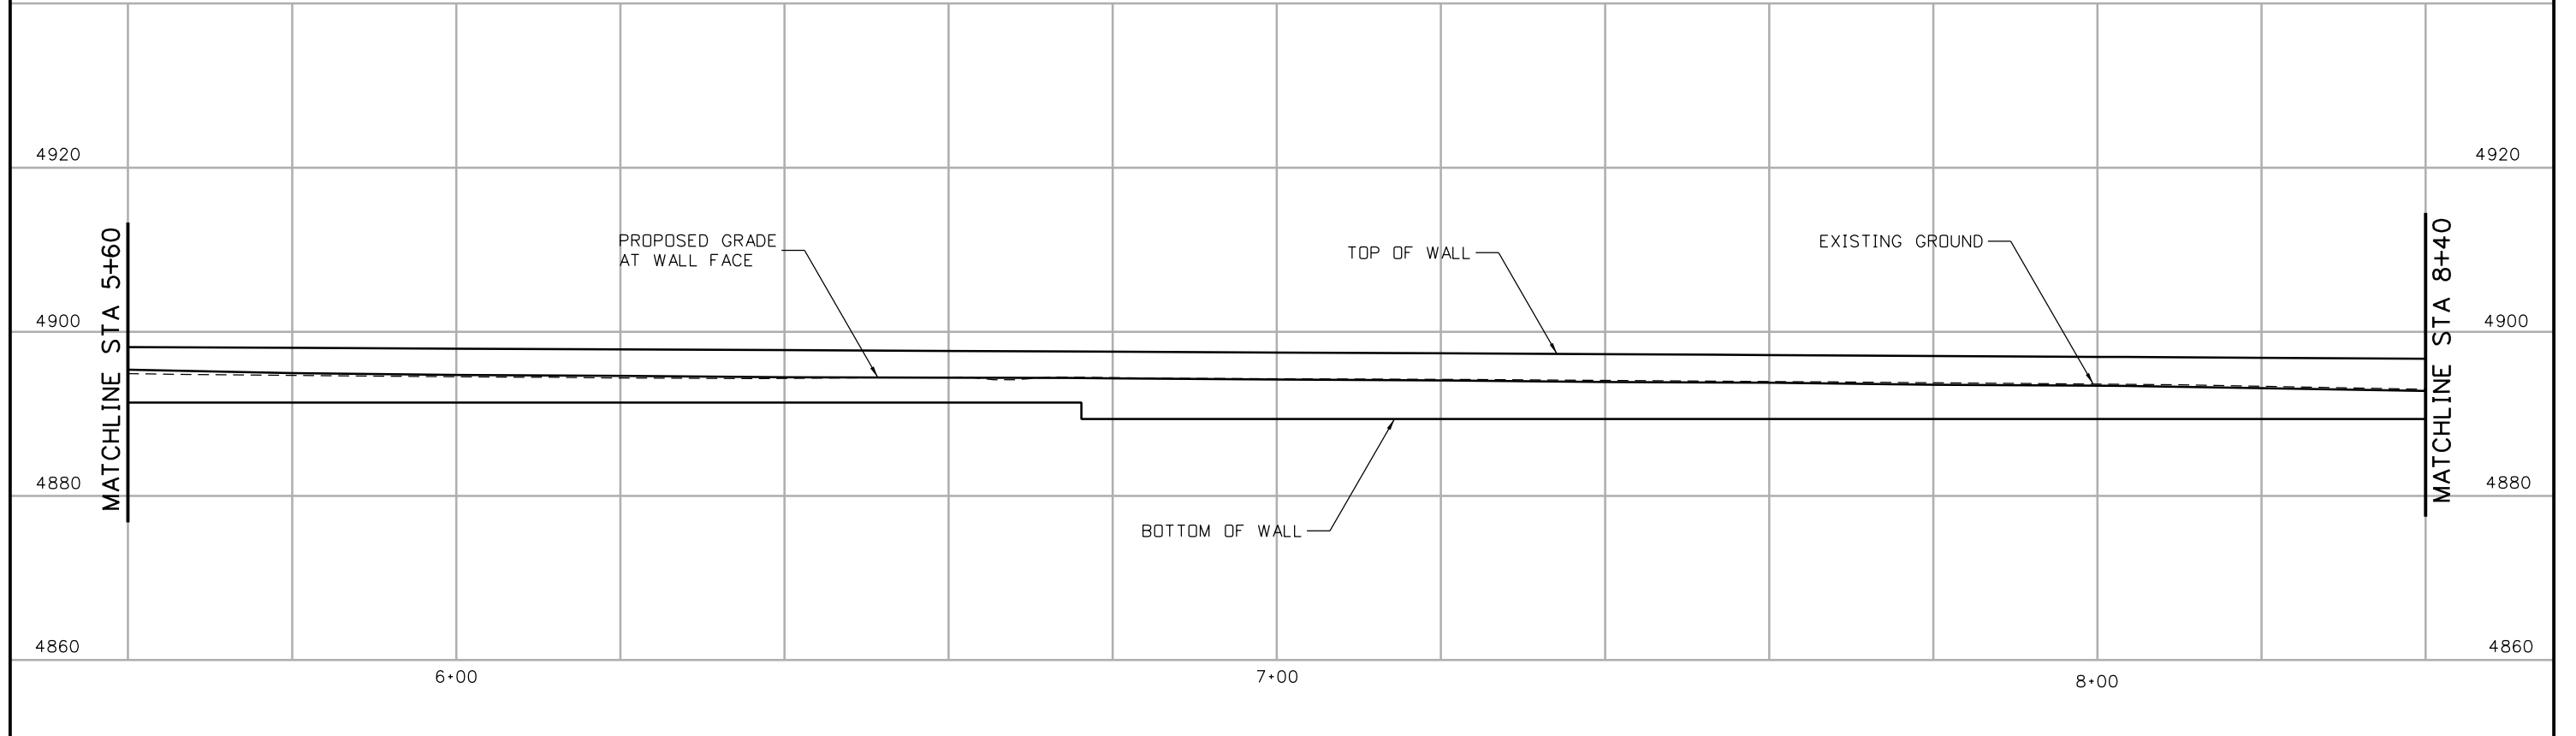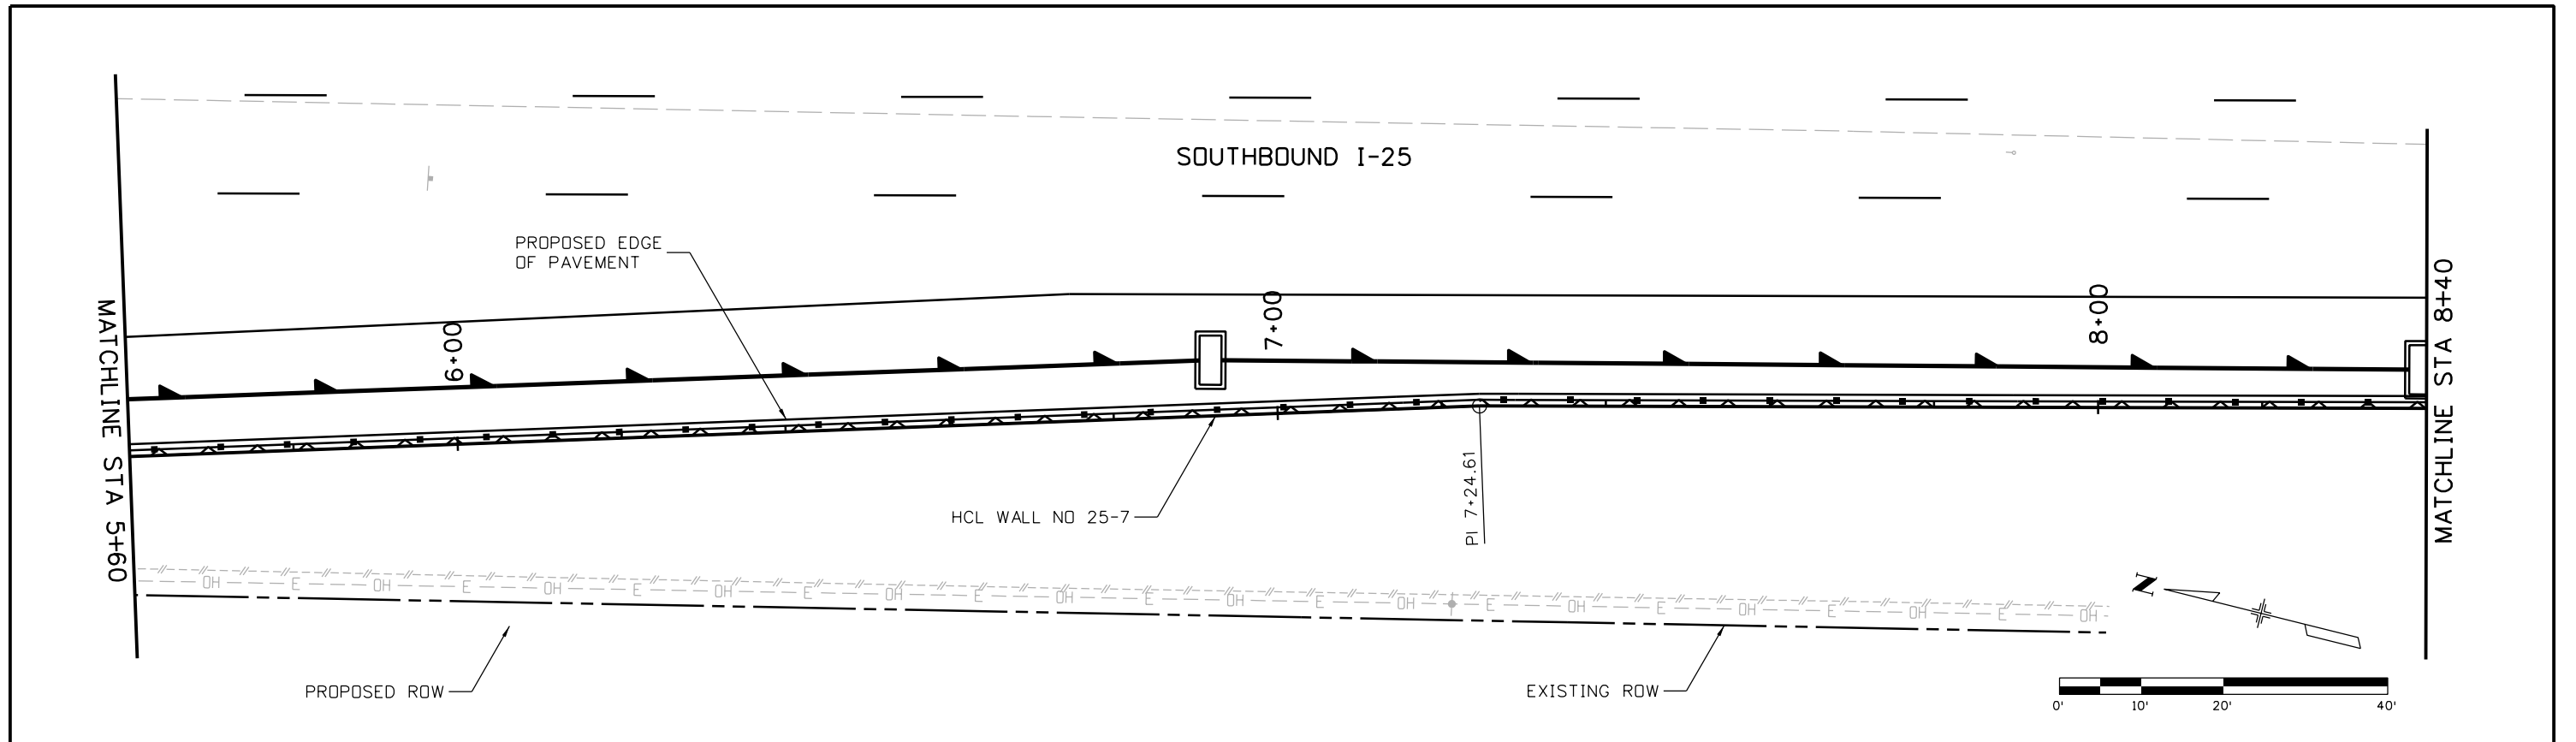

| | | | | | | | | | | | | | | | |
|---|--|------------------------|----------|-------|--|--|--|-------------------|--|---|--|----------------------------|------------------|--------------|-----|
| Print Date: 10/9/2015 | | Sheet Revisions | | | Colorado Department of Transportation | | | As Constructed | | I-25/SH 392 TO SH 14 I-25 WALL NO 25-7 GENERAL LAYOUT (3 OF 11) | | | Project No./Code | | |
| File Name: 18357DES_PNP_Wall I-25_07 Mainline003.dgn | | Date: | Comments | Init. | 2207 East Highway 402 Loveland, CO 80537 Phone: 970-622-1268 FAX: 970-669-0289 | | | No Revisions: | | Designer: MTA | | Structure | | IM 0253-221 | |
| Horiz. Scale: 1:20 Vert. Scale: | | | | | | | | Revised: | | Detailer: JAG | | Numbers | | 18357 | |
| Unit Information Unit Leader Initials: | | | | | | | | Void: | | Sheet Subset: WALLS | | Subset Sheets: W32 of W110 | | Sheet Number | |
| ATKINS | | | | | | | | Region 4 JFF | | | | | | | 332 |
| 7604 Technology Way, Suite 400 Denver, CO 80237 Phone: (303) 221-7275 Fax: (303) 221-7276 | | | | | | | | | | | | | | | |

gell7543 7:48:09 AM c:\pwork\work\pbs\jpw\gell7543\dm24309\18357DES_PNP_Wall I-25_07 Mainline003.dgn

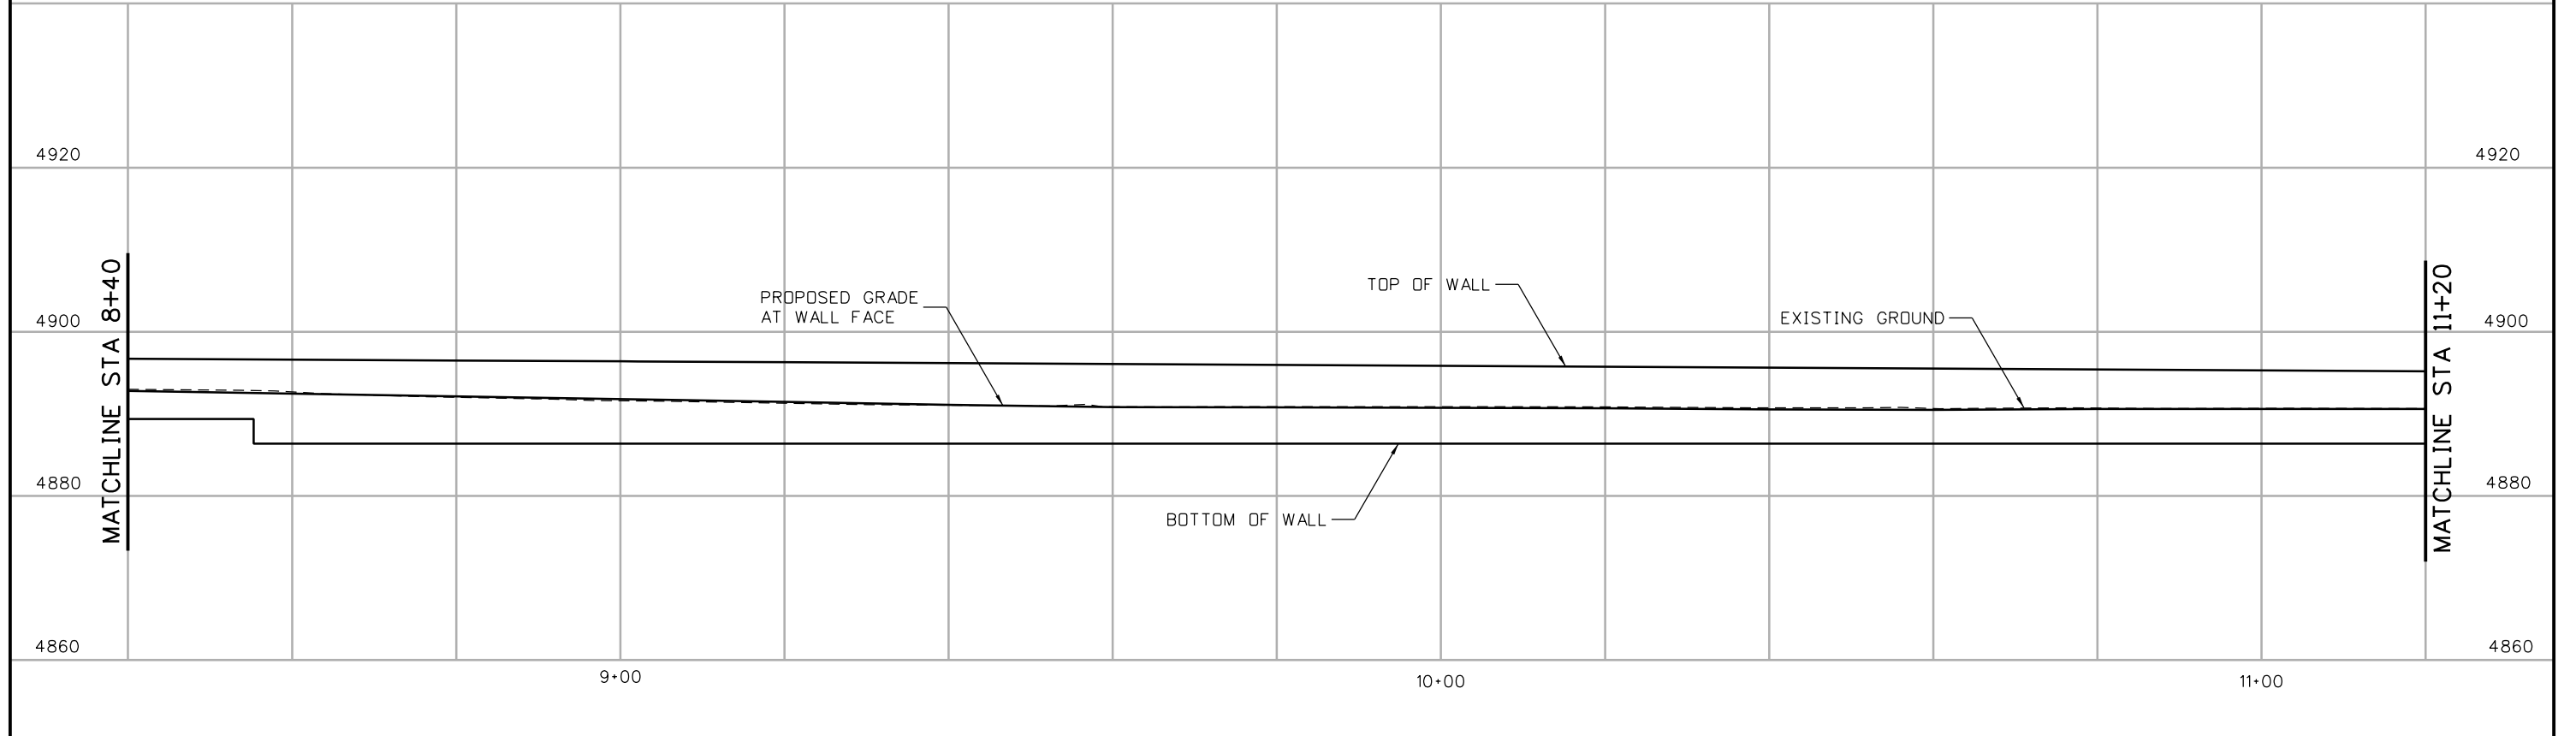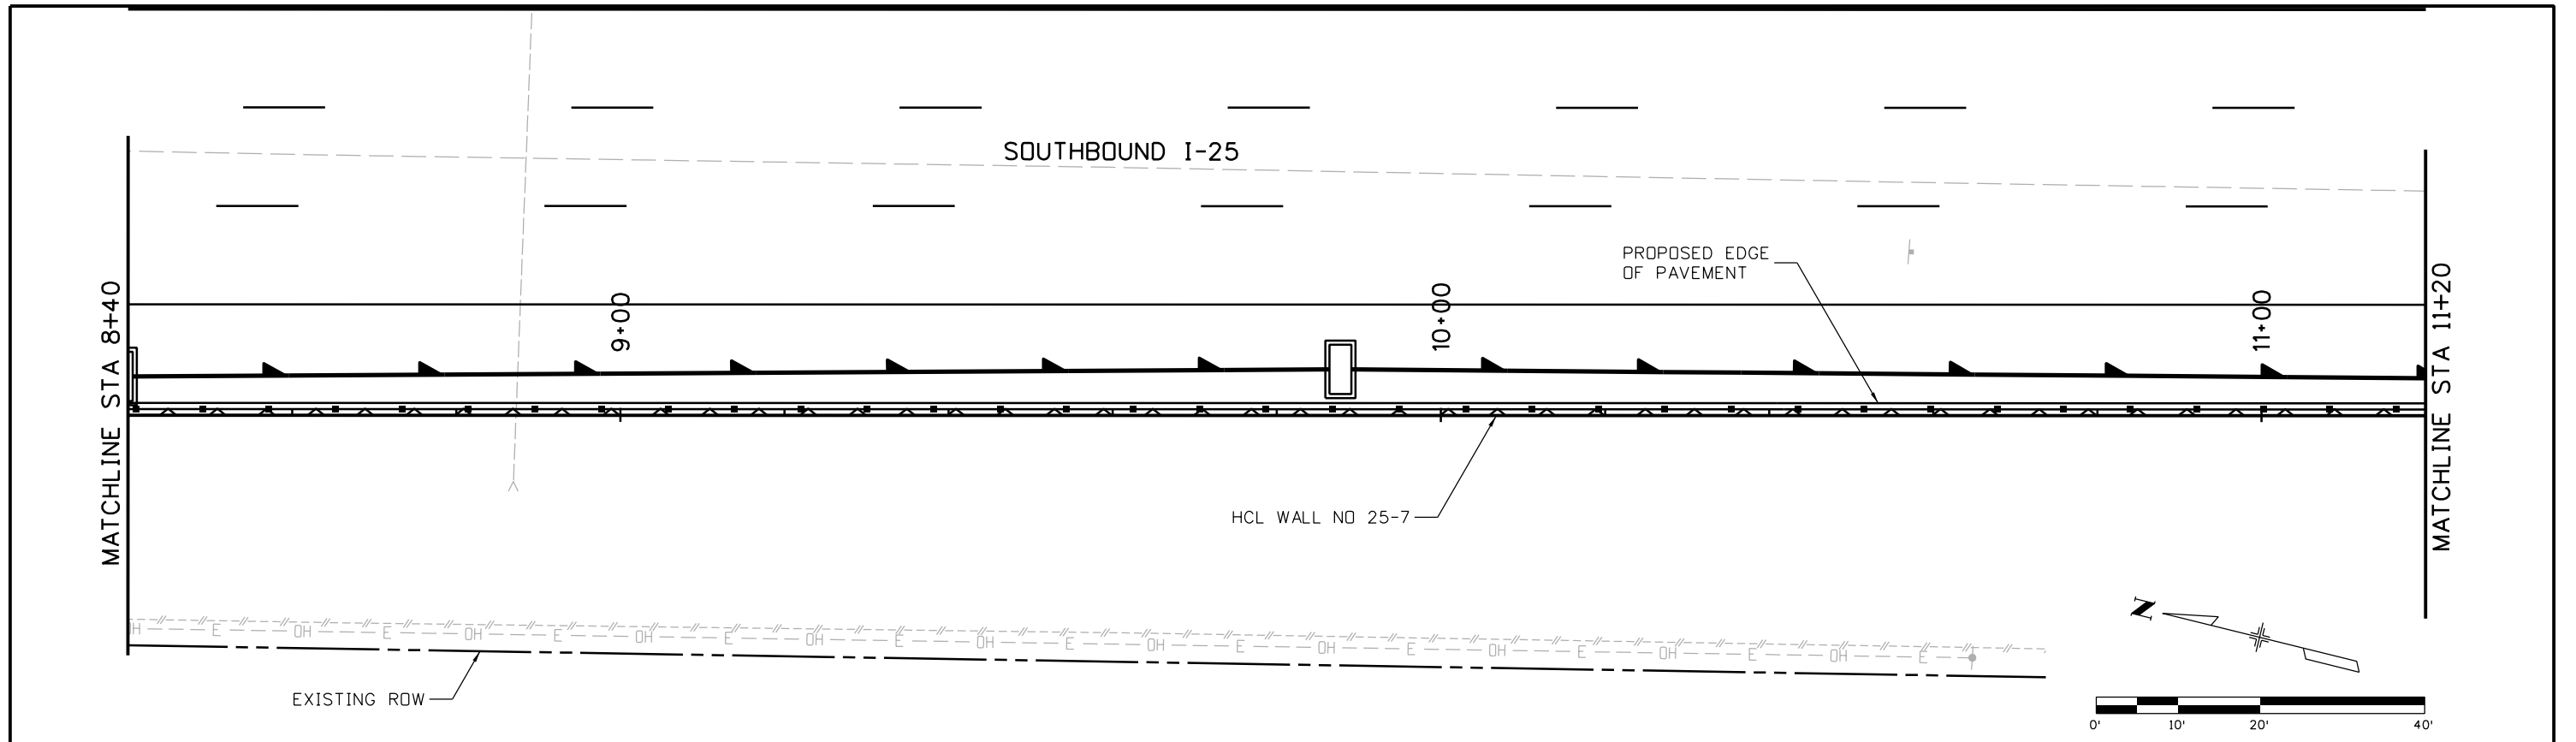

| | |
|--|---|
| Print Date: 10/9/2015 | |
| File Name: 18357DES_PNP_Wall I-25_07 Mainline004.dgn | |
| Horiz. Scale: 1:20 | Vert. Scale: |
| Unit Information | Unit Leader Initials: |
| ATKINS | 7604 Technology Way, Suite 400 Denver, CO 80237 Phone: (303) 221-7275 Fax: (303) 221-7276 |

| Sheet Revisions | | |
|-----------------|----------|-------|
| Date: | Comments | Init. |
| | | |
| | | |
| | | |

Colorado Department of Transportation



2207 East Highway 402
Loveland, CO 80537
Phone: 970-622-1268 FAX: 970-669-0289



Region 4 JFF

| | |
|----------------|--|
| As Constructed | |
| No Revisions: | |
| Revised: | |
| Void: | |

| | | | |
|---|-------|-------------------|-------------|
| I-25/SH 392 TO SH 14 I-25 WALL NO 25-7 GENERAL LAYOUT (4 OF 11) | | | |
| Designer: | MTA | Structure Numbers | |
| Detailer: | JAG | | |
| Sheet Subset: | WALLS | Subset Sheets: | W33 of W110 |



| | |
|------------------|-----|
| Project No./Code | |
| IM 0253-221 | |
| 18357 | |
| Sheet Number | 333 |

gell7543 7:48:40 AM c:\pwork\pwork\pwork\gell7543\dms24309\18357DES_PNP_Wall I-25_07 Mainline004.dgn

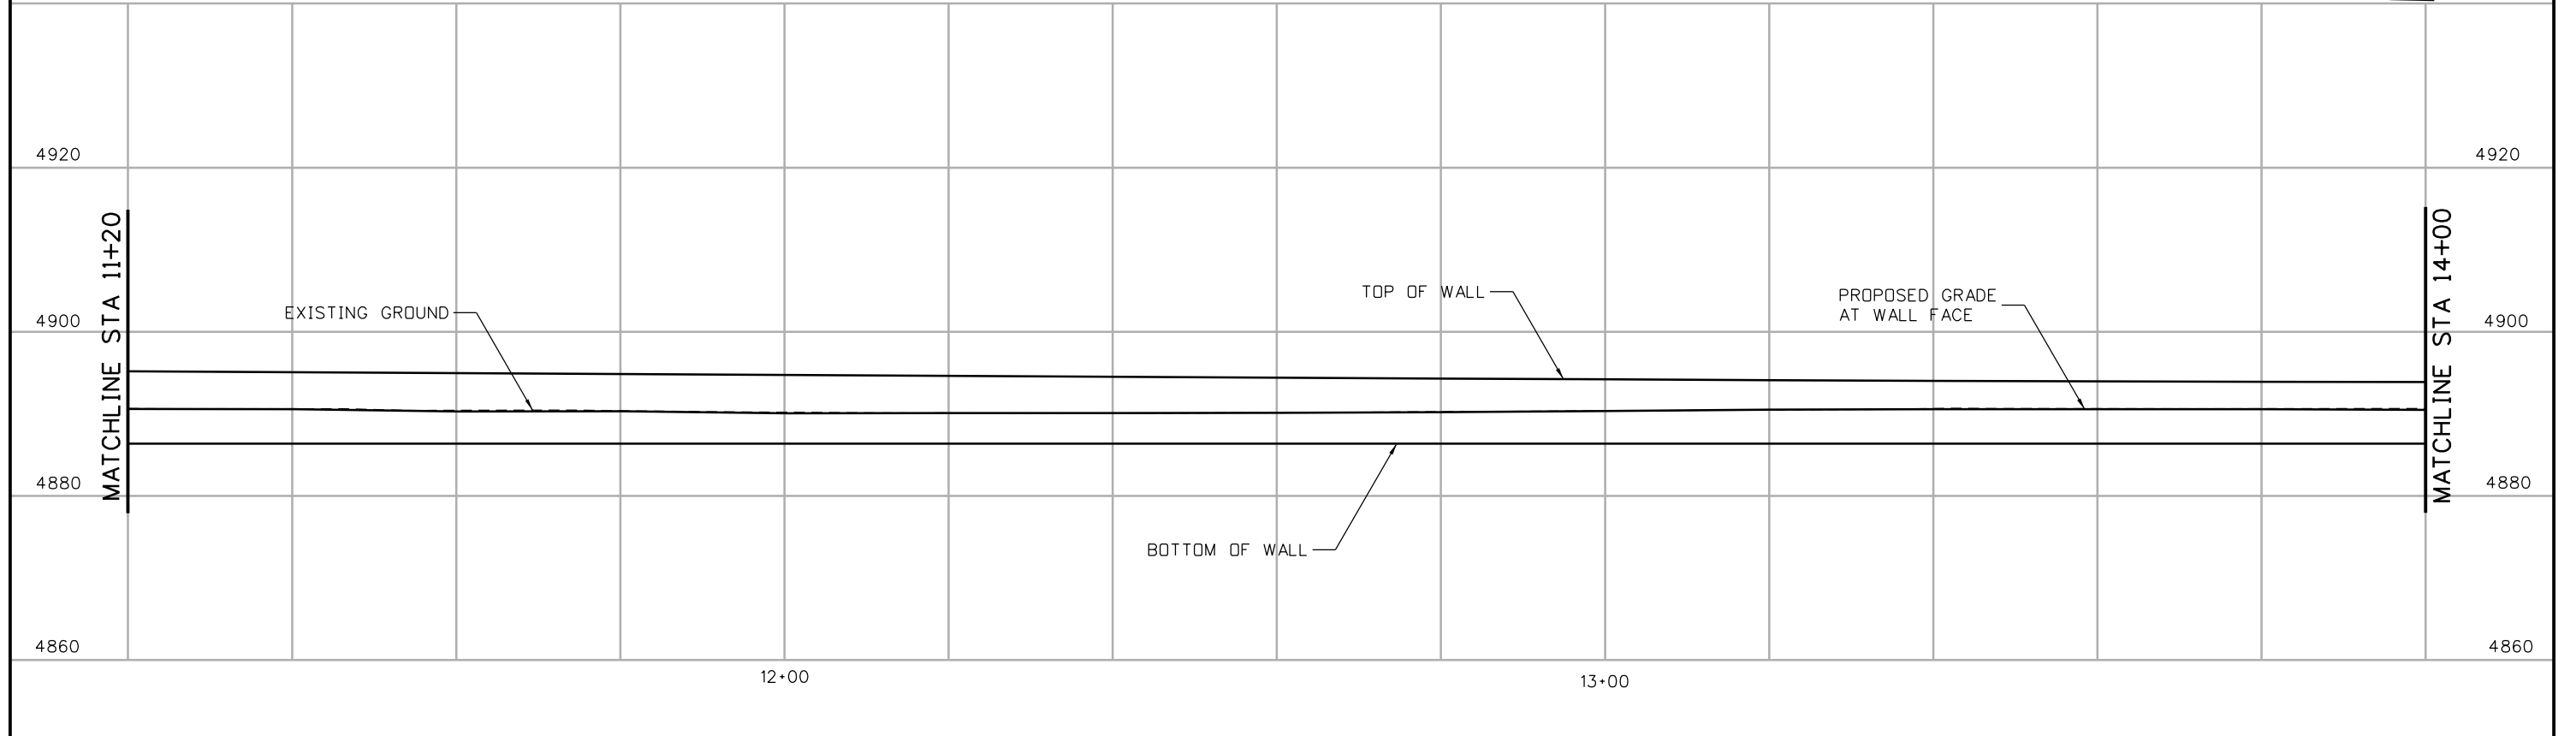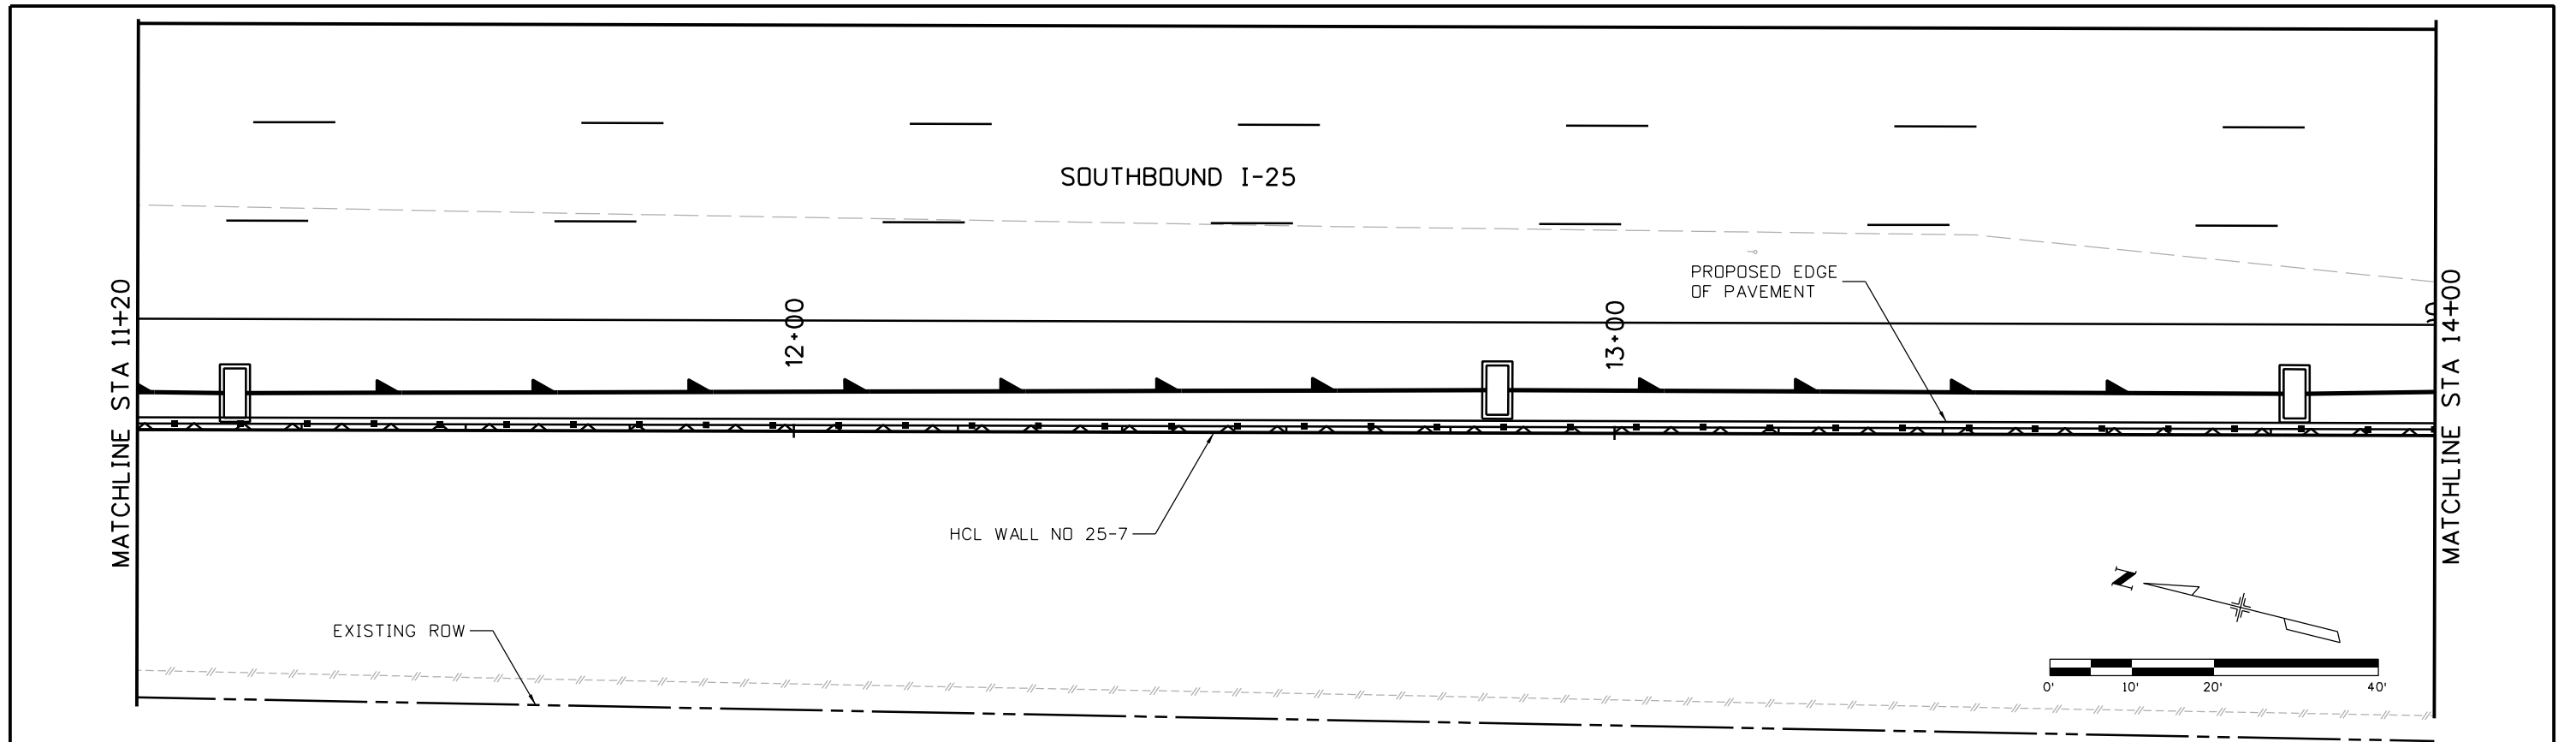

| | | | | | | | | | | |
|---|------|------------------------|----------|------------|---|----------------------------|--|-------------------|-------|-------------------------|
| Print Date: 10/9/2015 | 0000 | Sheet Revisions | | | Colorado Department of Transportation 2207 East Highway 402 Loveland, CO 80537 Phone: 970-622-1268 FAX: 970-669-0289 Region 4 | As Constructed | I-25/SH 392 TO SH 14 I-25 WALL NO 25-7 GENERAL LAYOUT (5 OF 11) | | | Project No./Code |
| File Name: 18357DES_PNP_Wall I-25_07 Mainline005.dgn | | Date: | Comments | Init. | | No Revisions: | | | | IM 0253-221 |
| Horiz. Scale: 1:20 Vert. Scale: | | | | | | Revised: | Designer: MTA | Structure Numbers | | |
| Unit Information Unit Leader Initials: | | | | | | Void: | Detailer: JAG | | 18357 | Sheet Number |
| ATKINS 7604 Technology Way, Suite 400 Denver, CO 80237 Phone: (303) 221-7275 Fax: (303) 221-7276 | | | | JFF | Sheet Subset: WALLS | Subset Sheets: W34 of W110 | 334 | | | |

gell7543 7:49:16 AM c:\pw_work\pws\jpw\7543\dms24309\18357DES_PNP_Wall I-25_07 Mainline005.dgn

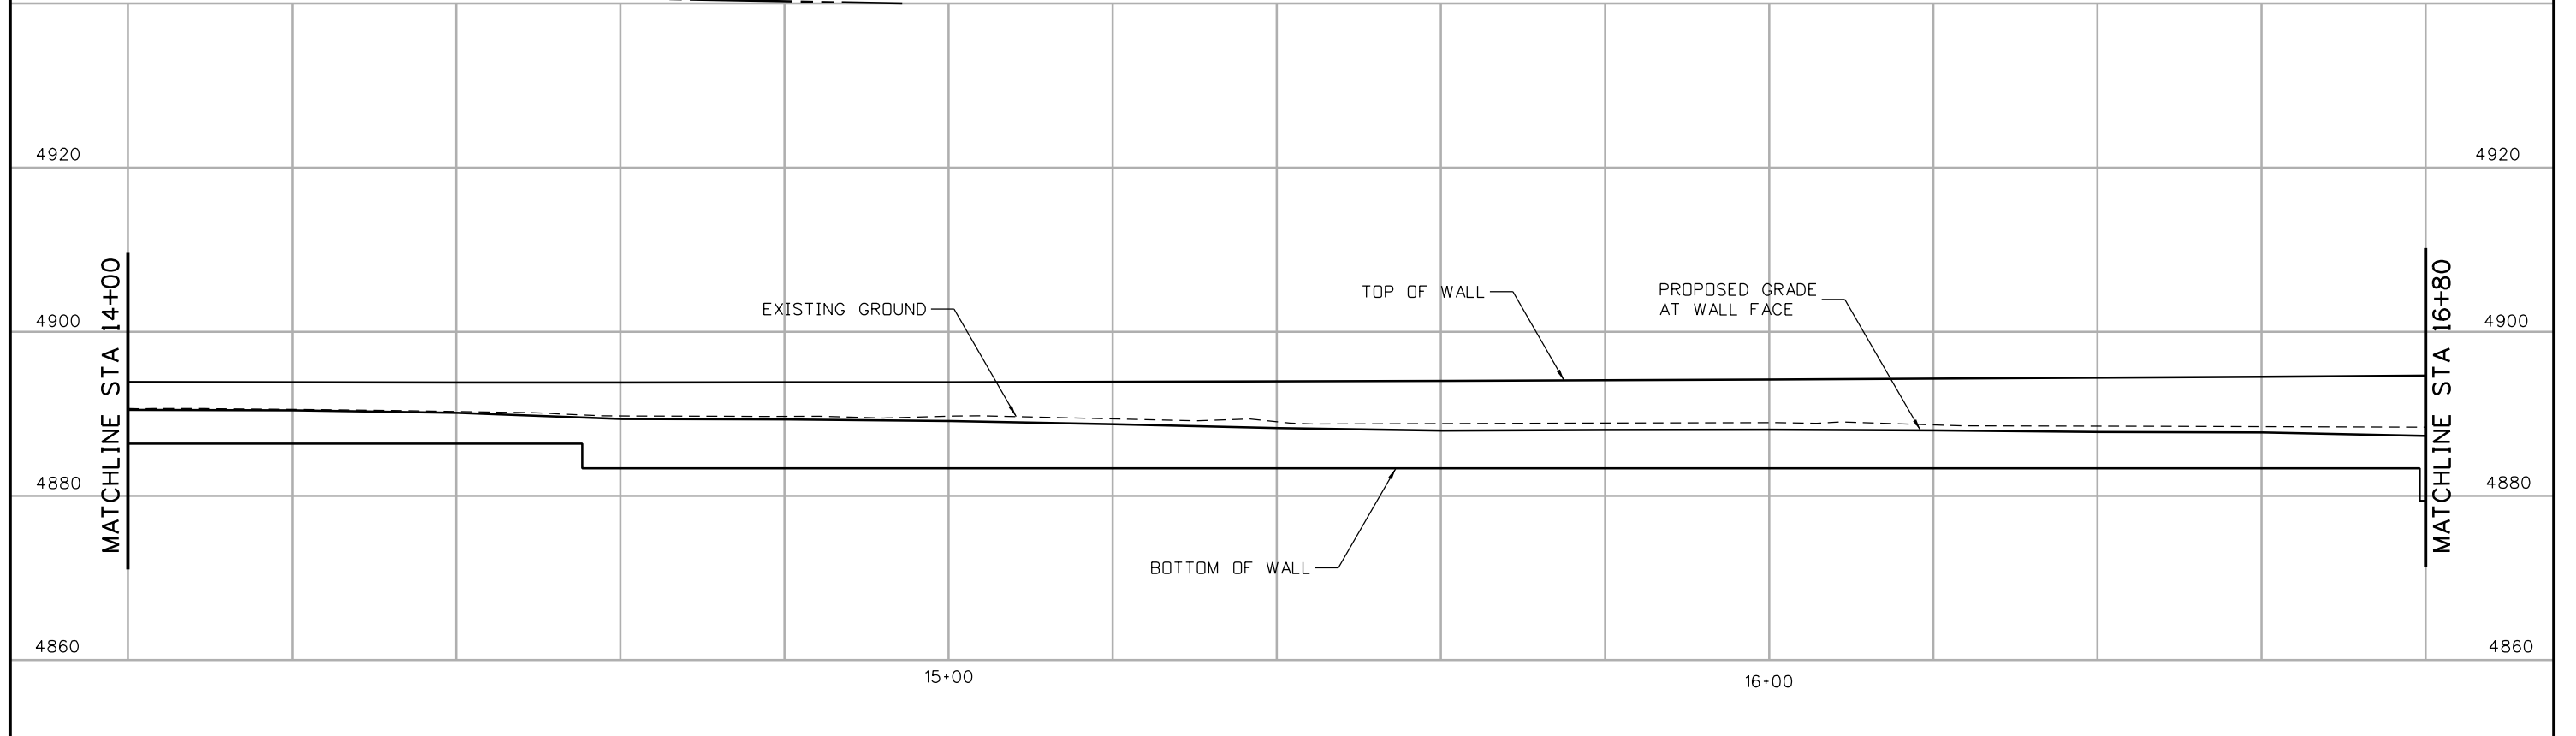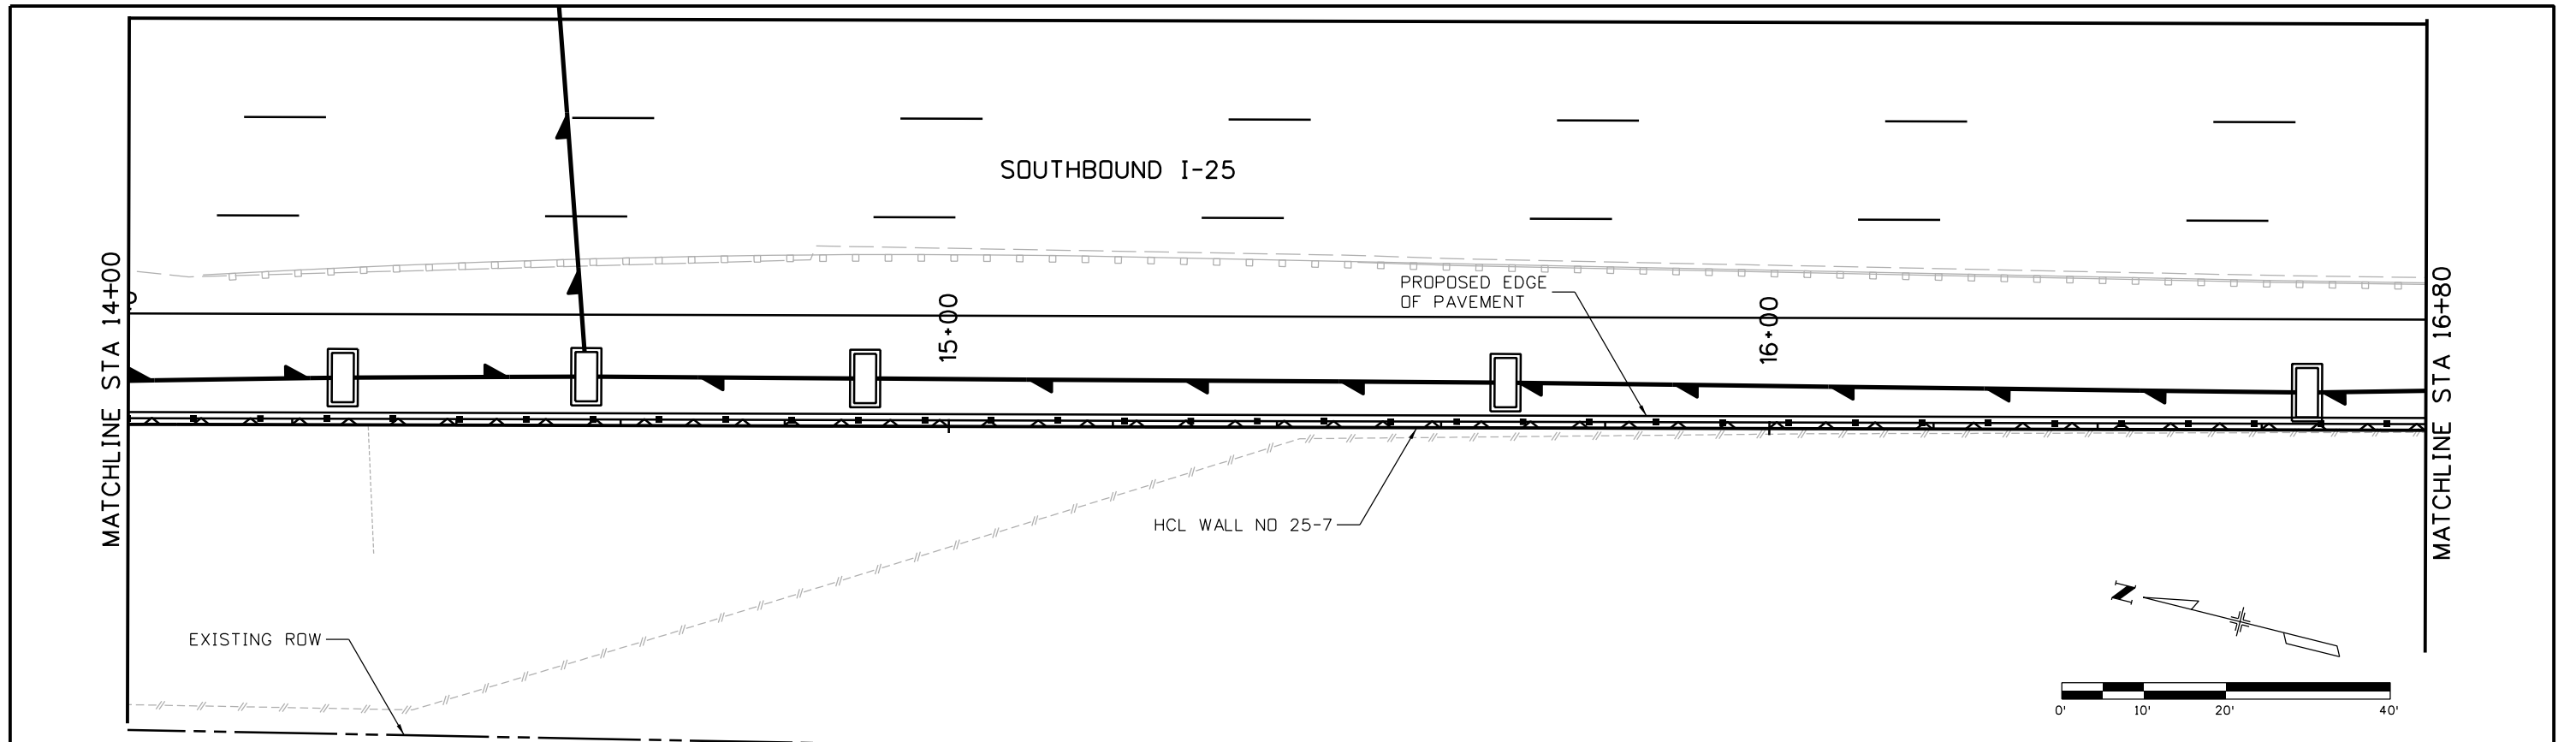

Print Date: 10/9/2015
 File Name: 18357DES_PNP_Wall I-25_07 Mainline006.dgn
 Horiz. Scale: 1:20 Vert. Scale:
 Unit Information Unit Leader Initials:
ATKINS 7604 Technology Way, Suite 400
 Denver, CO 80237
 Phone: (303) 221-7275 Fax: (303) 221-7276

| Sheet Revisions | | |
|-----------------|----------|-------|
| Date: | Comments | Init. |
| | | |
| | | |
| | | |

Colorado Department of Transportation



 2207 East Highway 402
 Loveland, CO 80537
 Phone: 970-622-1268 FAX: 970-669-0289
Region 4 JFF

As Constructed
 No Revisions:
 Revised:
 Void:

**I-25/SH 392 TO SH 14
 I-25 WALL NO 25-7
 GENERAL LAYOUT (6 OF 11)**
 Designer: MTA Structure Numbers
 Detailer: JAG
 Sheet Subset: WALLS Subset Sheets: W35 of W110

Project No./Code
 IM 0253-221
 18357
 Sheet Number 335

gell7543 7:49:52 AM c:\pwork\work\pws\jpw\gell7543\dm24309\18357DES_PNP_Wall I-25_07 Mainline006.dgn

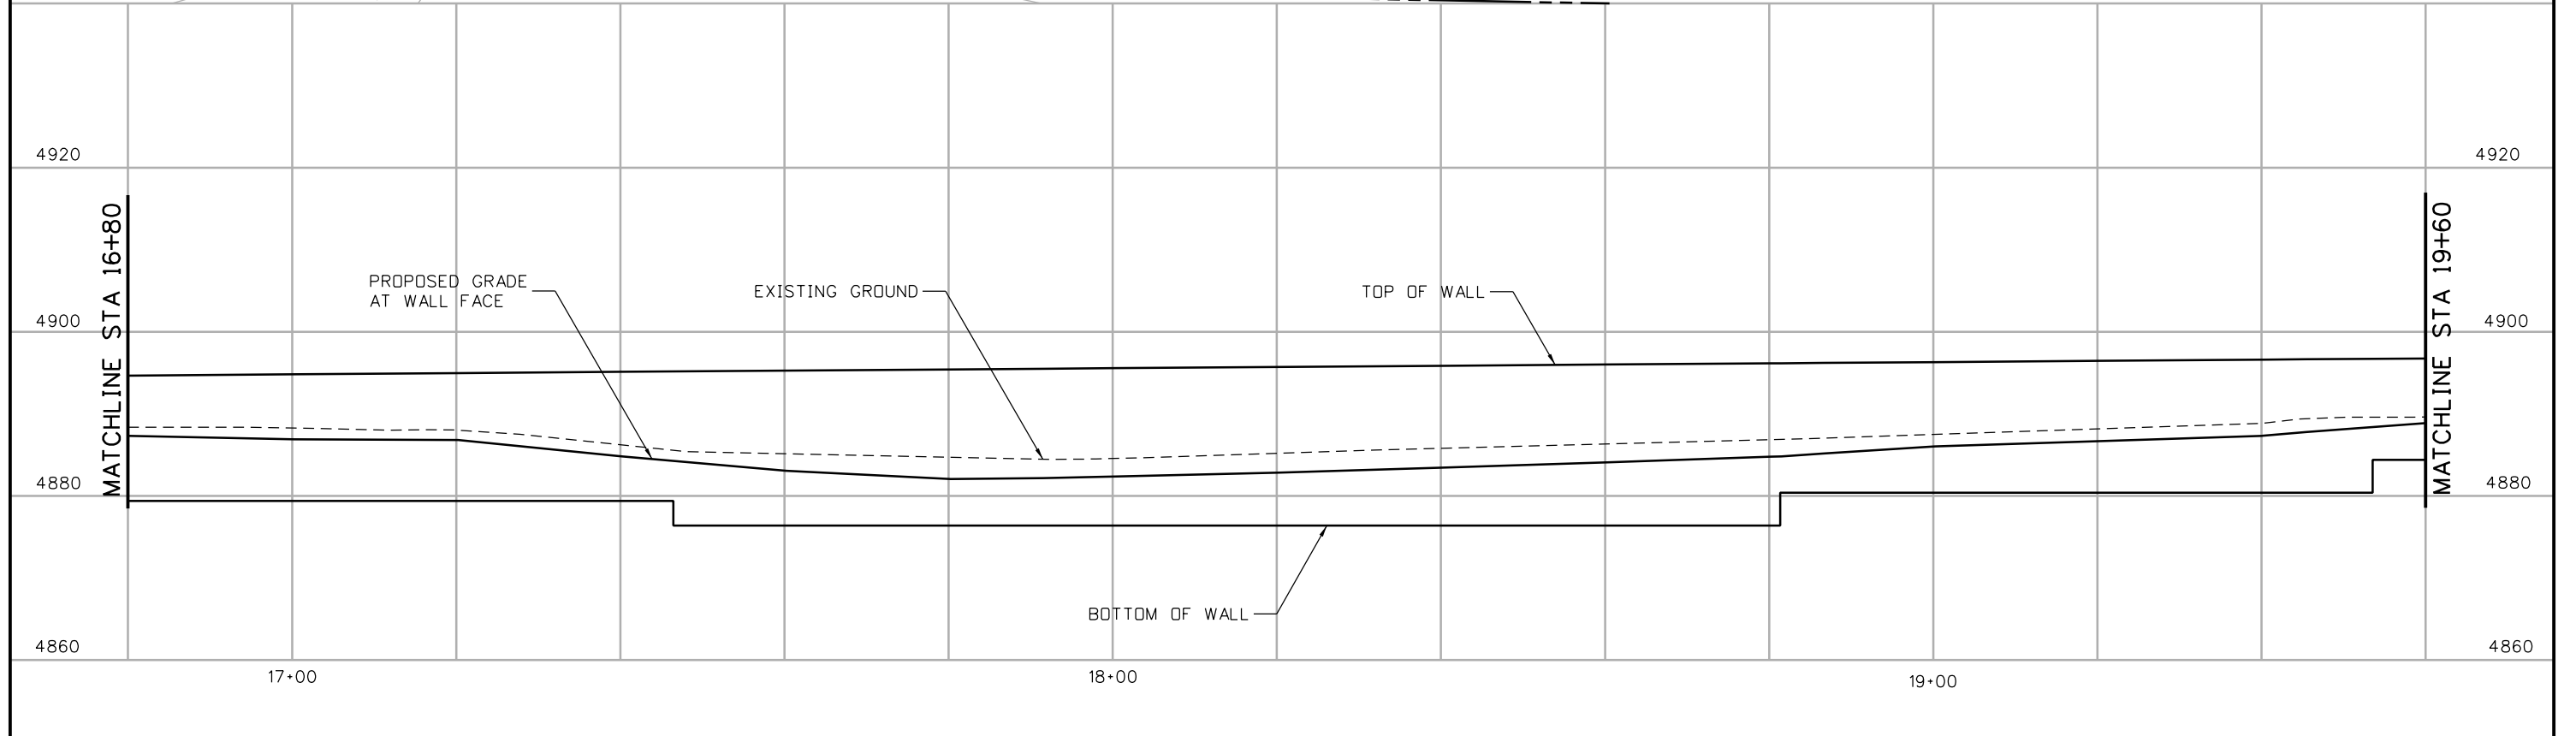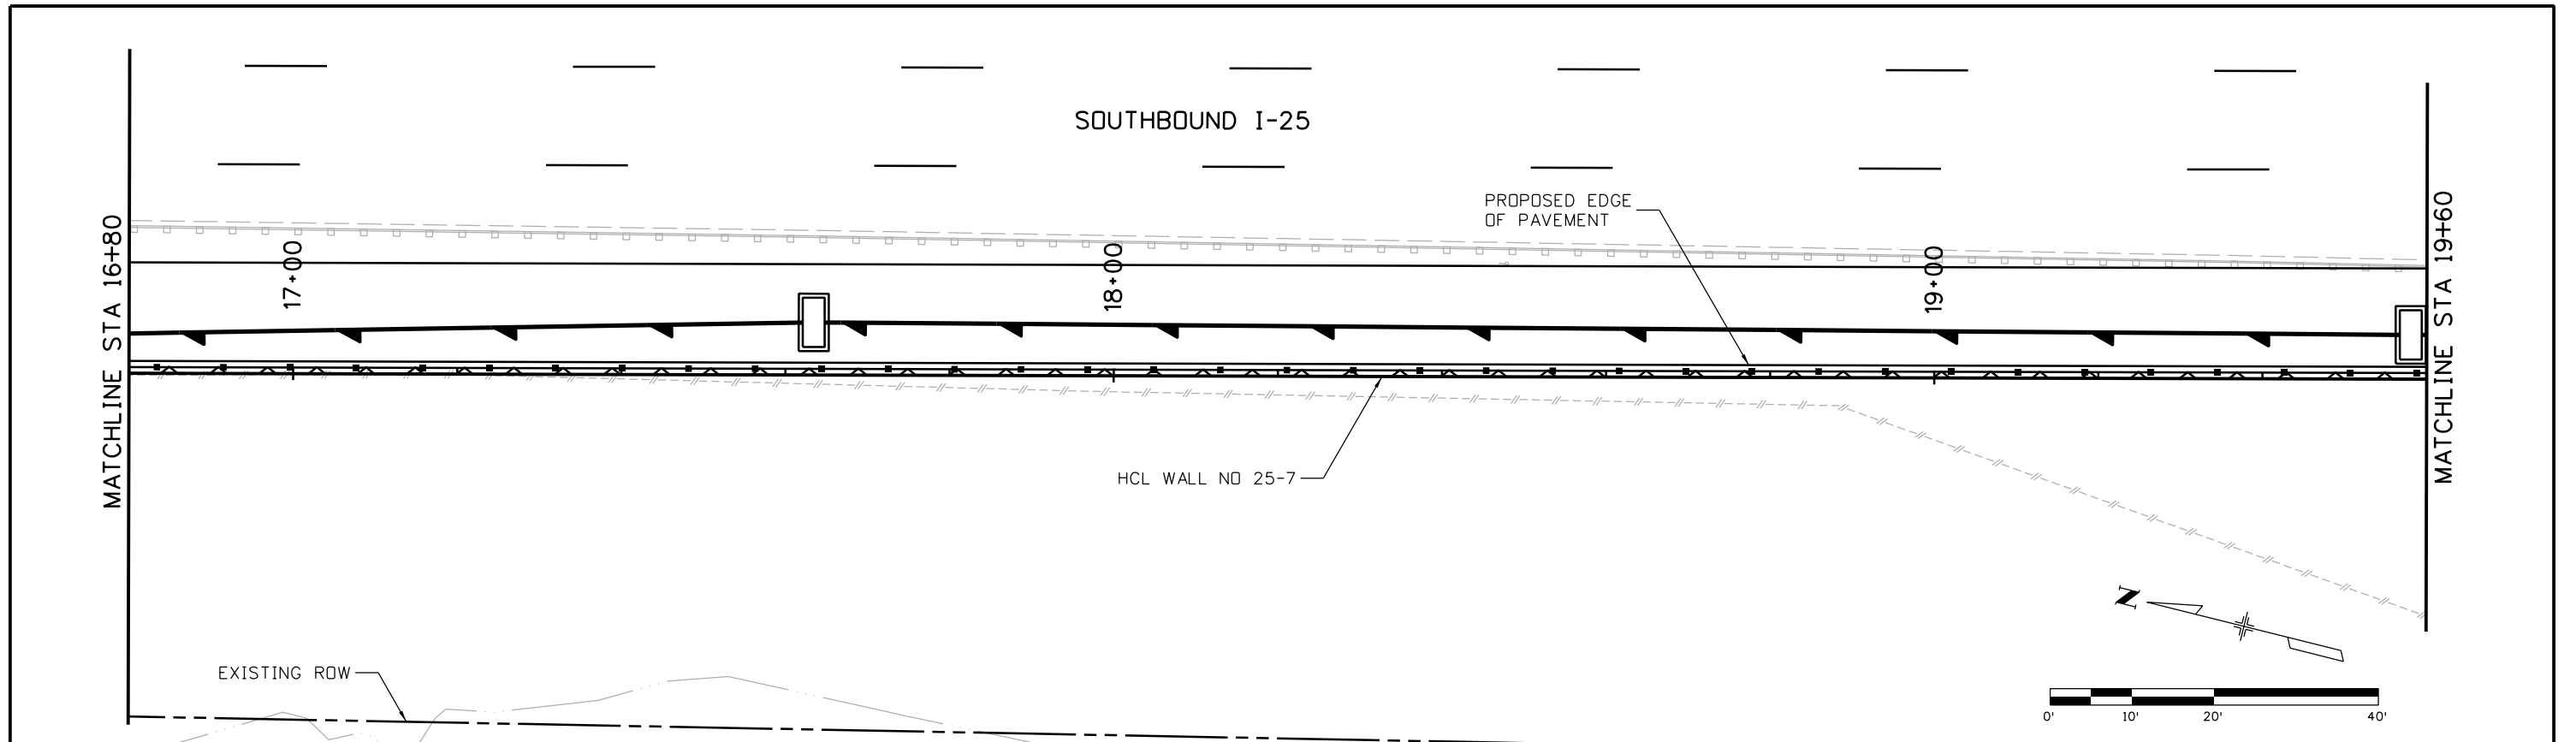

| | |
|--|---|
| Print Date: 10/9/2015 | |
| File Name: 18357DES_PNP_Wall I-25_07 Mainline007.dgn | |
| Horiz. Scale: 1:20 | Vert. Scale: |
| Unit Information | Unit Leader Initials: |
| ATKINS | 7604 Technology Way, Suite 400 Denver, CO 80237 Phone: (303) 221-7275 Fax: (303) 221-7276 |

| Sheet Revisions | | |
|-----------------|----------|-------|
| Date: | Comments | Init. |
| | | |
| | | |
| | | |

Colorado Department of Transportation



2207 East Highway 402
Loveland, CO 80537
Phone: 970-622-1268 FAX: 970-669-0289



Region 4 JFF

| |
|-----------------------|
| As Constructed |
| No Revisions: |
| Revised: |
| Void: |

| | | | |
|---|-------|----------------|-------------|
| I-25/SH 392 TO SH 14 I-25 WALL NO 25-7 GENERAL LAYOUT (7 OF 11) | | | |
| Designer: | MTA | Structure | |
| Detailer: | JAG | Numbers | |
| Sheet Subset: | WALLS | Subset Sheets: | W36 of W110 |

| |
|-------------------------|
| Project No./Code |
| IM 0253-221 |
| 18357 |
| Sheet Number 336 |


gell7543 7:50:29 AM c:\pw_work\pbs\jpw\gell7543\dm24309\18357DES_PNP_Wall I-25_07 Mainline007.dgn

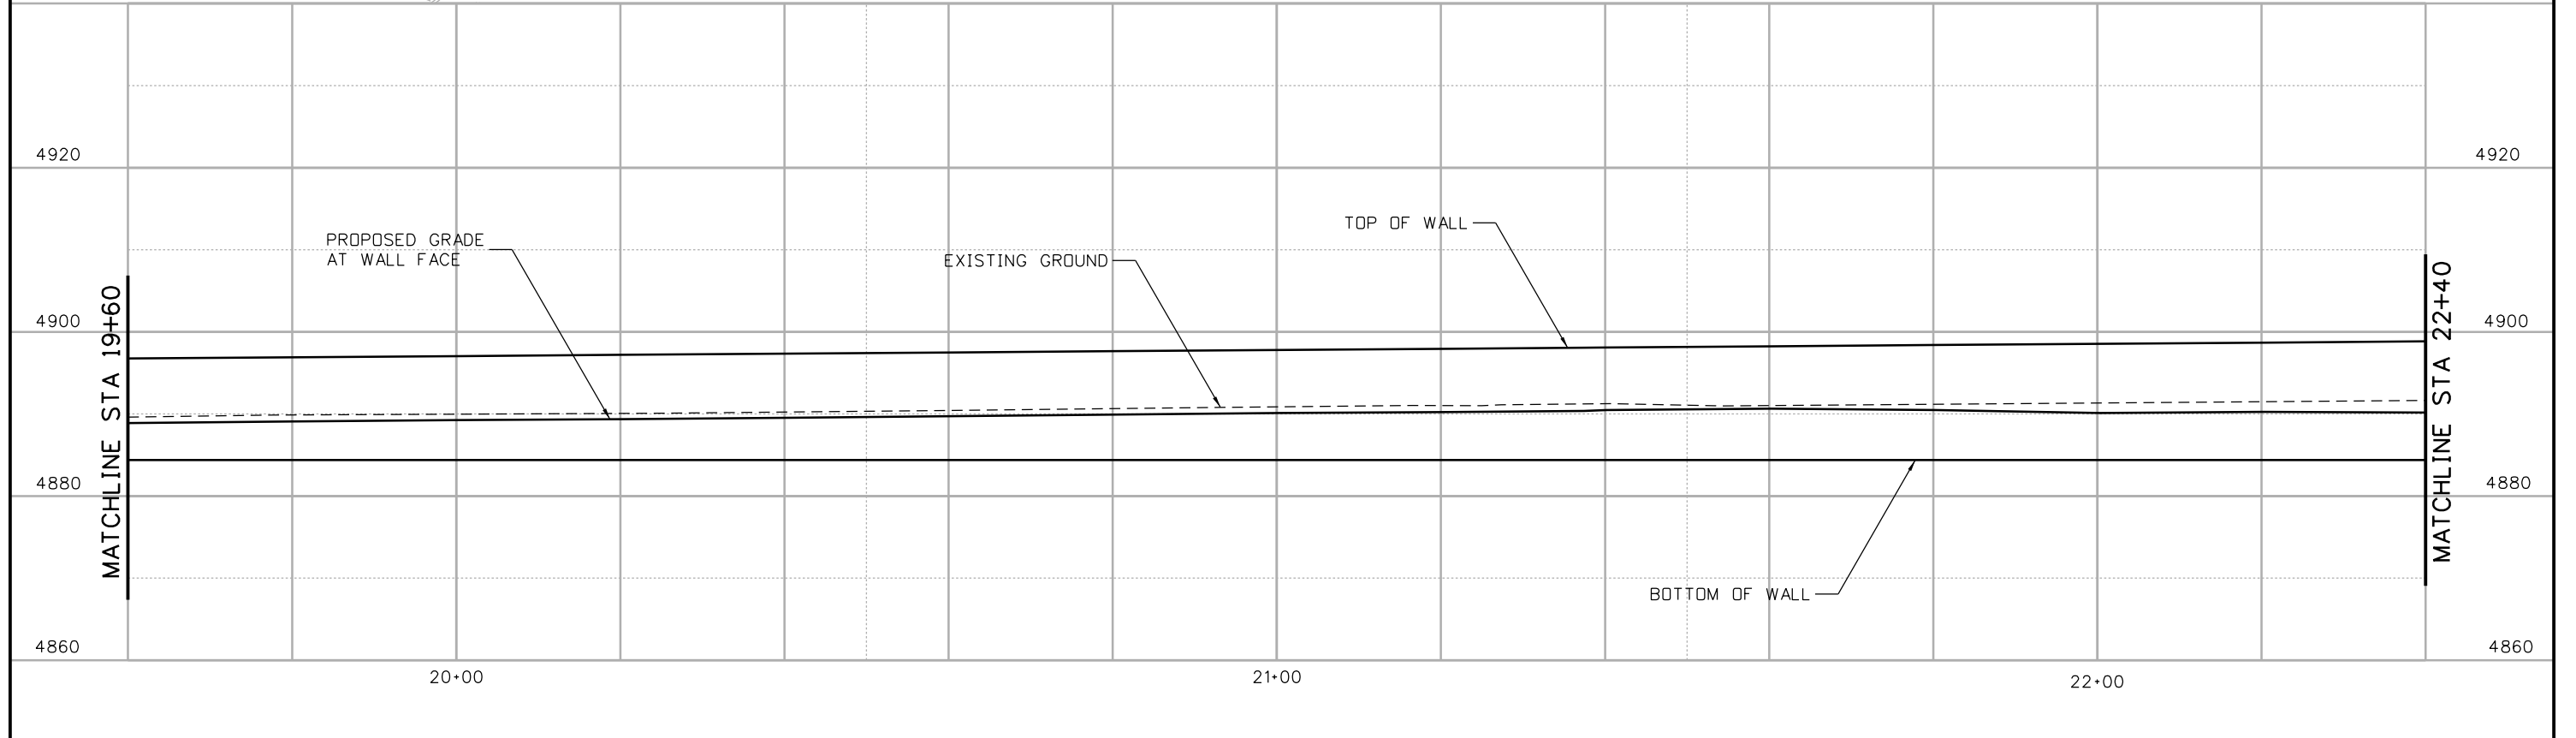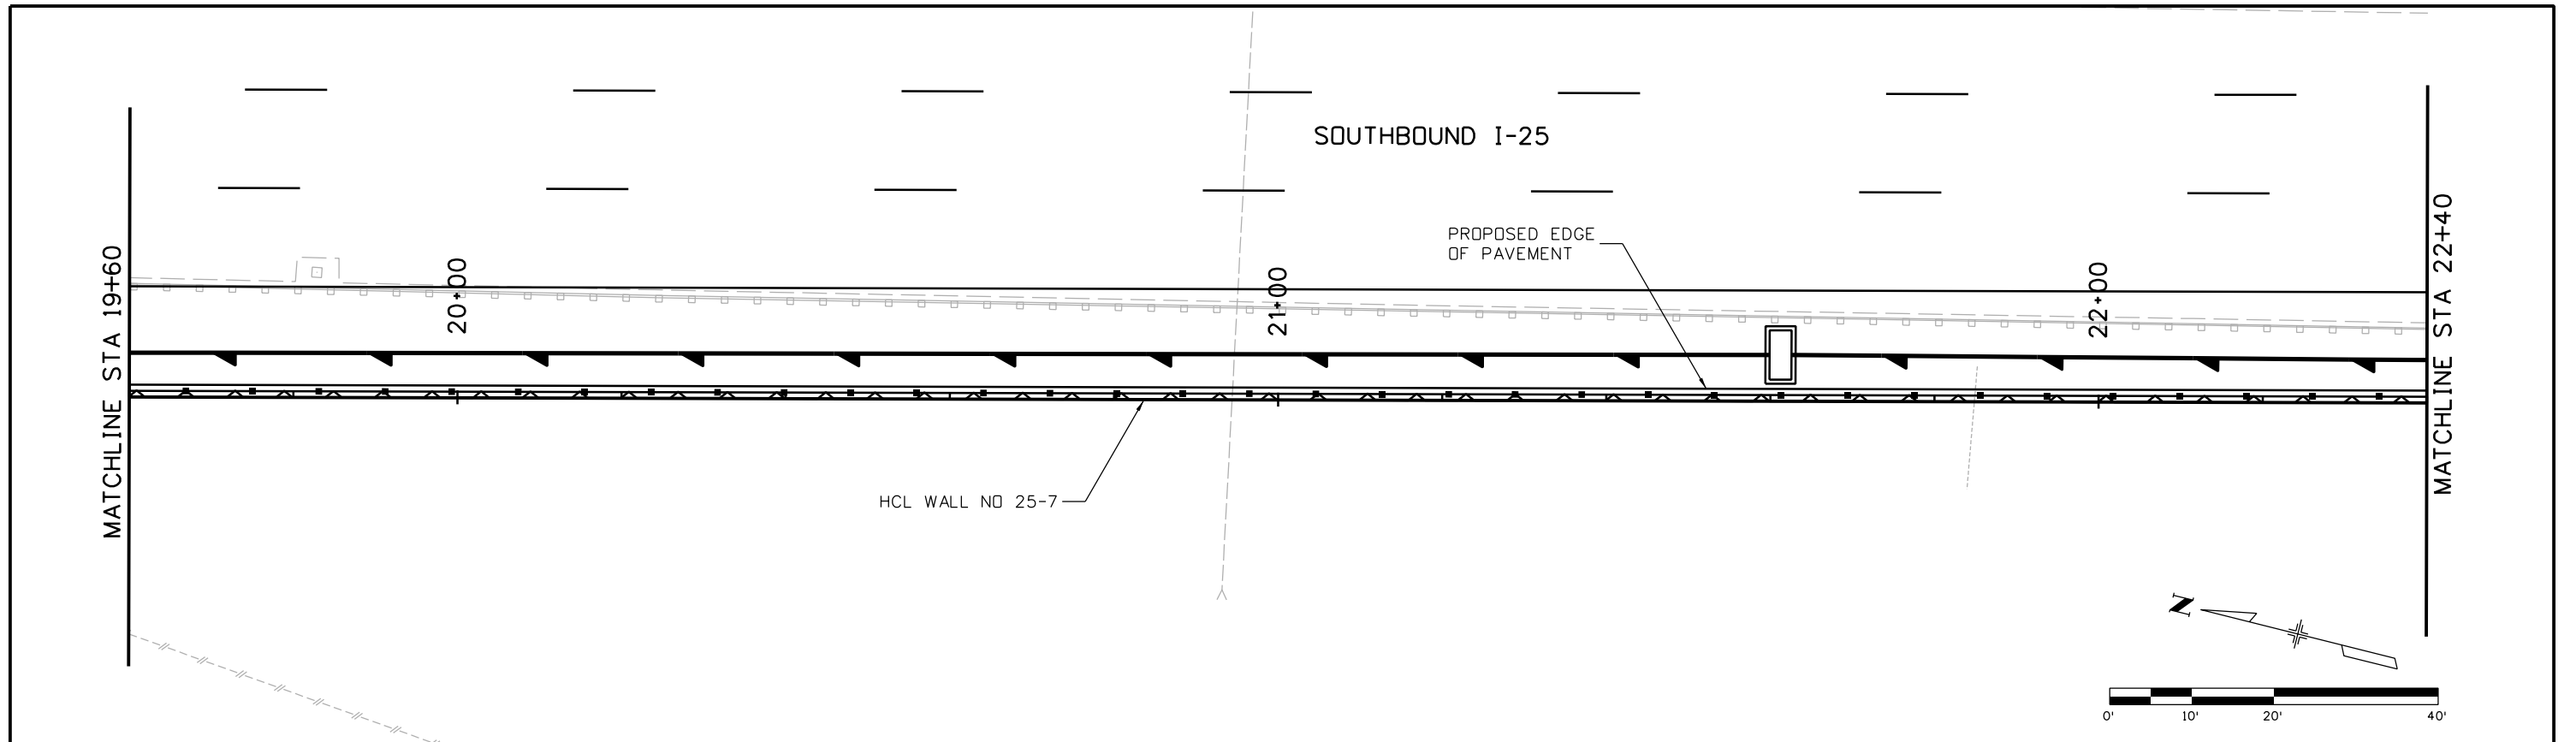

| | |
|--|---|
| Print Date: 10/9/2015 | |
| File Name: 18357DES_PNP_Wall I-25_07 Mainline008.dgn | |
| Horiz. Scale: 1:20 | Vert. Scale: |
| Unit Information | Unit Leader Initials: |
| ATKINS | 7604 Technology Way, Suite 400 Denver, CO 80237 Phone: (303) 221-7275 Fax: (303) 221-7276 |

| Sheet Revisions | | |
|-----------------|----------|-------|
| Date: | Comments | Init. |
| | | |
| | | |
| | | |

Colorado Department of Transportation



2207 East Highway 402
Loveland, CO 80537
Phone: 970-622-1268 FAX: 970-669-0289



Region 4 JFF

| | |
|----------------|--|
| As Constructed | |
| No Revisions: | |
| Revised: | |
| Void: | |

| | | | |
|---|-------|----------------|-------------|
| I-25/SH 392 TO SH 14 I-25 WALL NO 25-7 GENERAL LAYOUT (8 OF 11) | | | |
| Designer: | MTA | Structure | |
| Detailer: | JAG | Numbers | |
| Sheet Subset: | WALLS | Subset Sheets: | W37 of W110 |

| | |
|------------------|-----|
| Project No./Code | |
| IM 0253-221 | |
| 18357 | |
| Sheet Number | 337 |

gell7543 7:51:05 AM c:\pw_work\pbes\jpw1\gell7543\dms24309\18357DES_PNP_Wall I-25_07 Mainline008.dgn

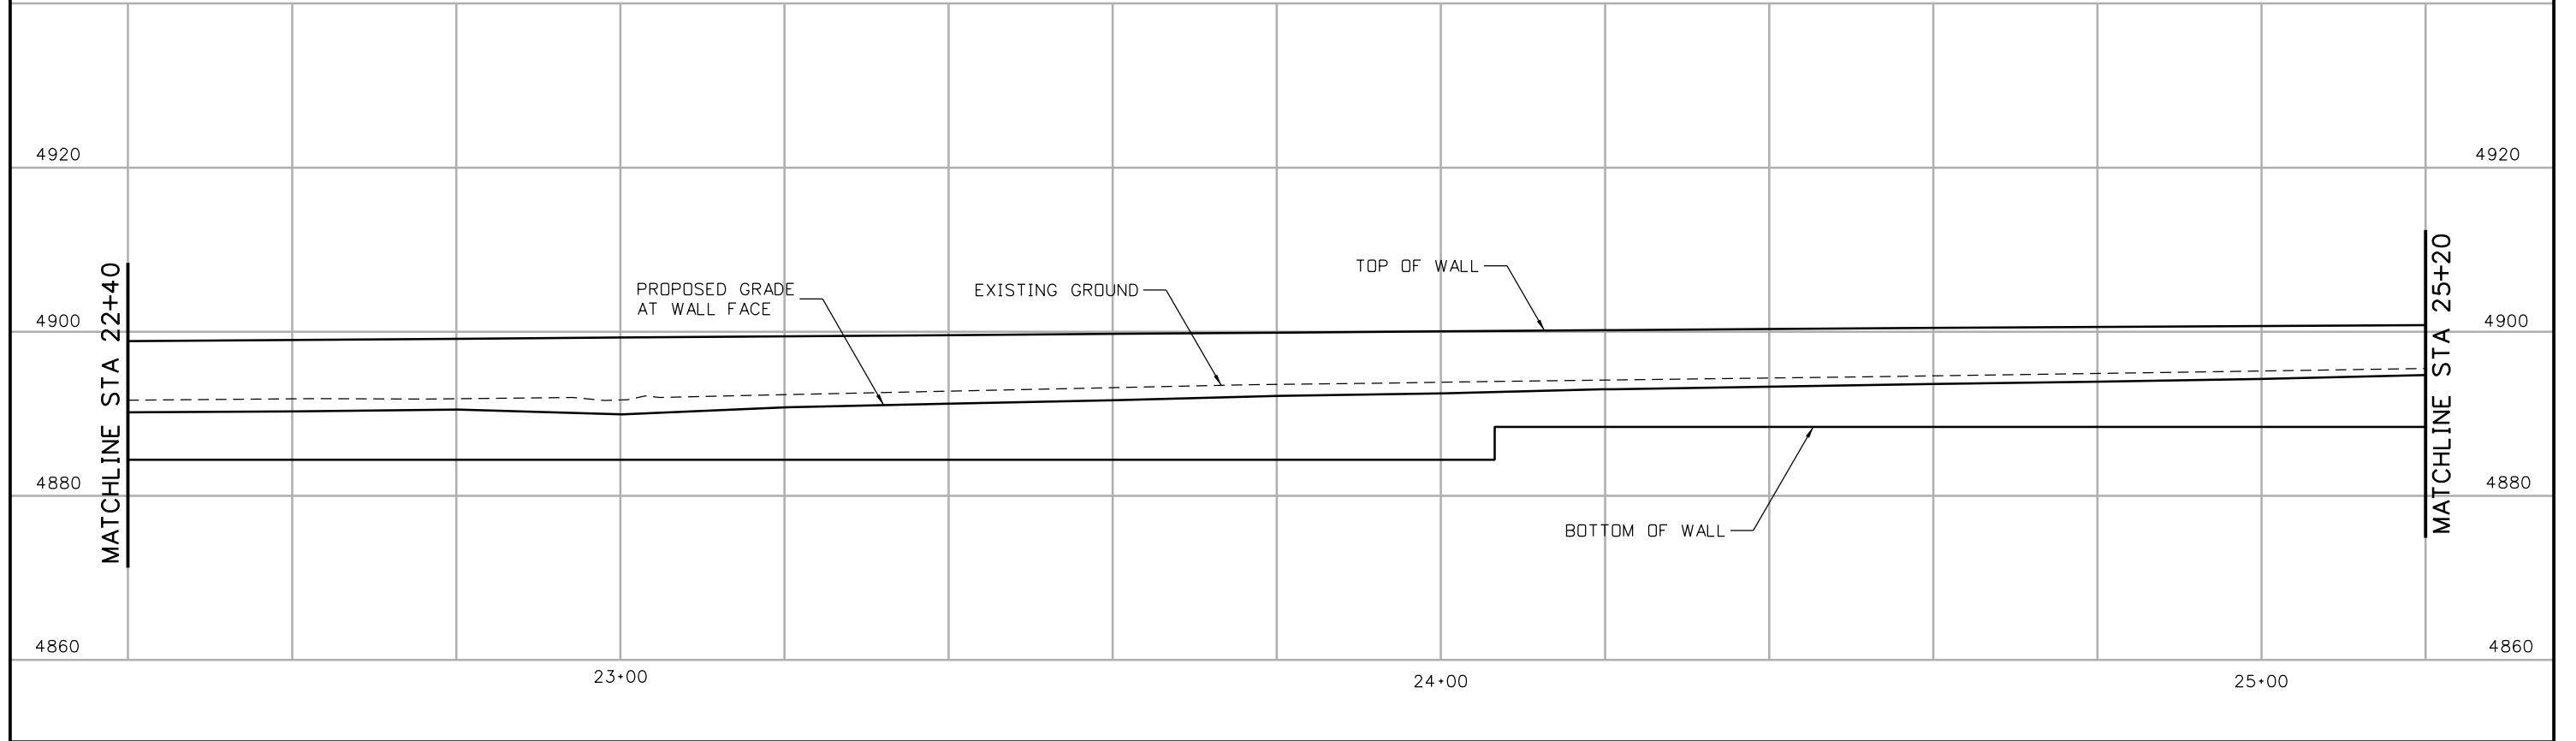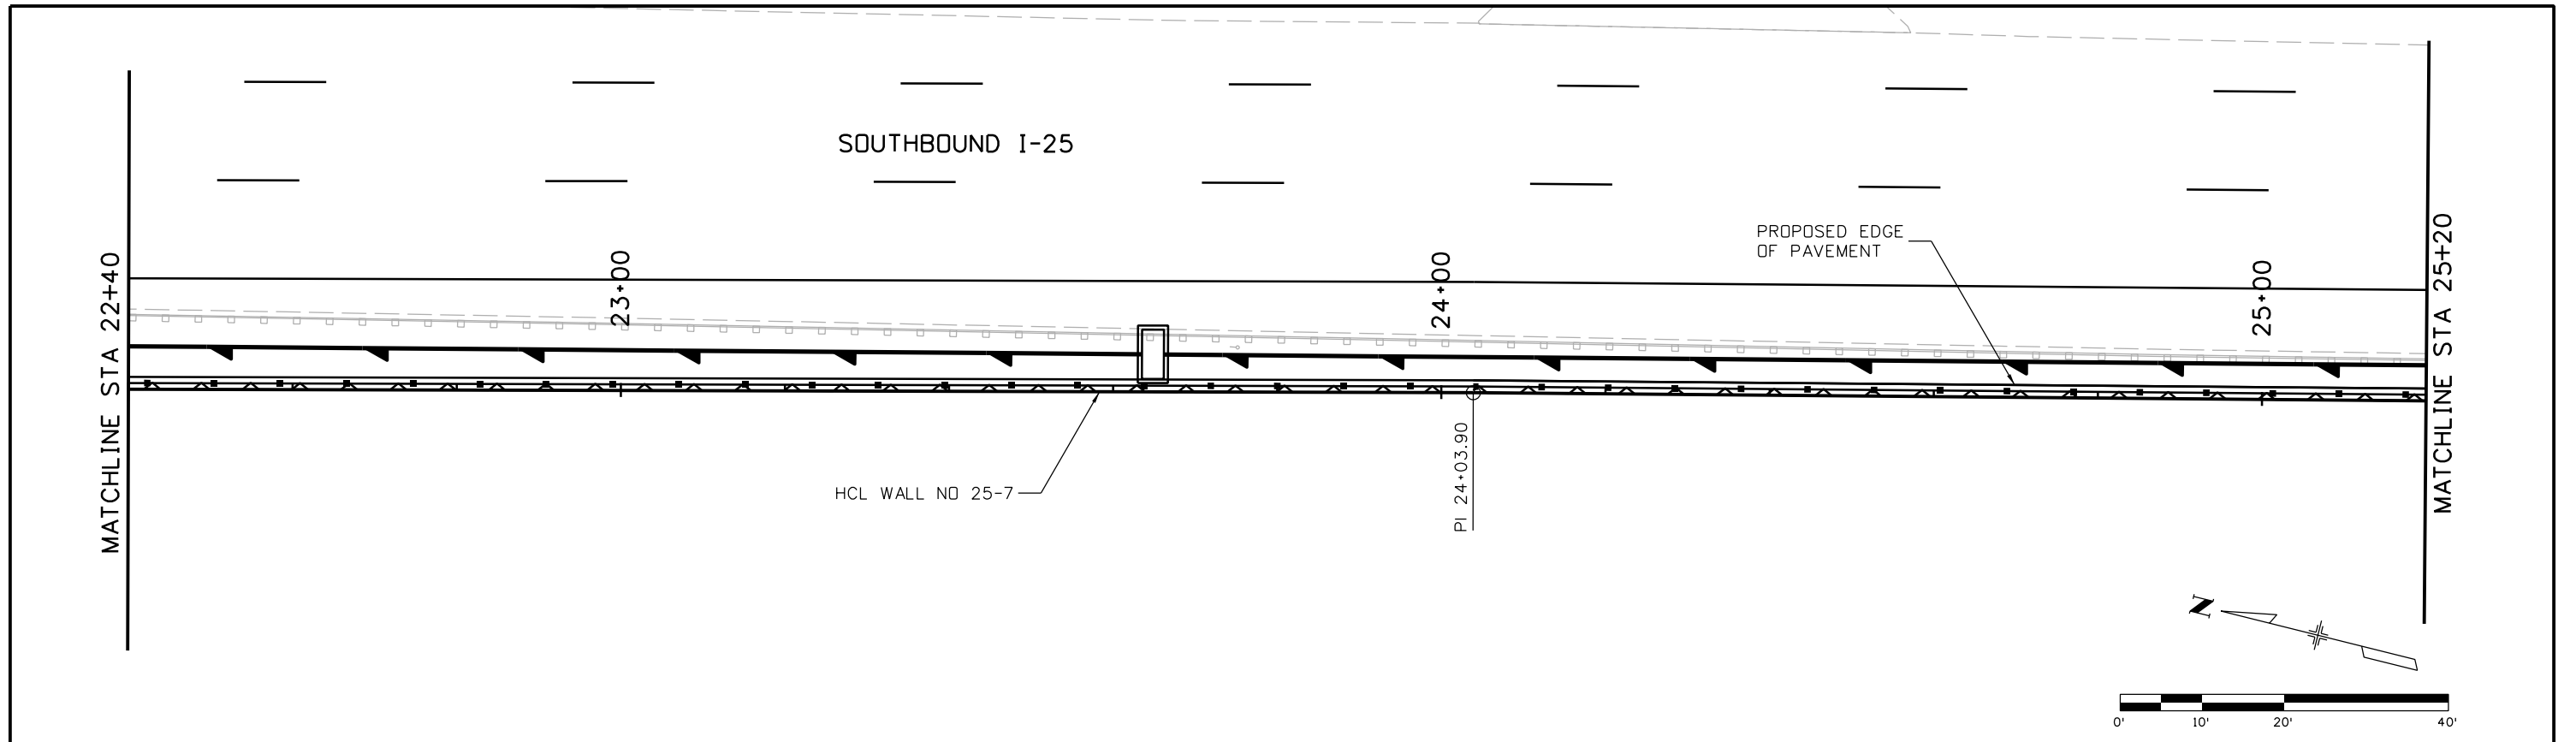

| | |
|--|---|
| Print Date: 10/9/2015 | |
| File Name: 18357DES_PNP_Wall I-25_07 Mainline009.dgn | |
| Horiz. Scale: 1:20 | Vert. Scale: |
| Unit Information | Unit Leader Initials: |
| ATKINS | 7604 Technology Way, Suite 400 Denver, CO 80237 Phone: (303) 221-7275 Fax: (303) 221-7276 |

| Sheet Revisions | | |
|-----------------|----------|-------|
| Date: | Comments | Init. |
| | | |
| | | |
| | | |

Colorado Department of Transportation



2207 East Highway 402
Loveland, CO 80537
Phone: 970-622-1268 FAX: 970-669-0289



Region 4 JFF

| | |
|----------------|--|
| As Constructed | |
| No Revisions: | |
| Revised: | |
| Void: | |

| | | | |
|---|-------|-------------------|-------------|
| I-25/SH 392 TO SH 14 I-25 WALL NO 25-7 GENERAL LAYOUT (9 OF 11) | | | |
| Designer: | MTA | Structure Numbers | |
| Detailer: | JAG | | |
| Sheet Subset: | WALLS | Subset Sheets: | W38 of W110 |



| | |
|------------------|-----|
| Project No./Code | |
| IM 0253-221 | |
| 18357 | |
| Sheet Number | 338 |

gell7543 7:51:38 AM c:\pw_work\pbes\jpw\gell7543\dms24309\18357DES_PNP_Wall I-25_07 Mainline009.dgn

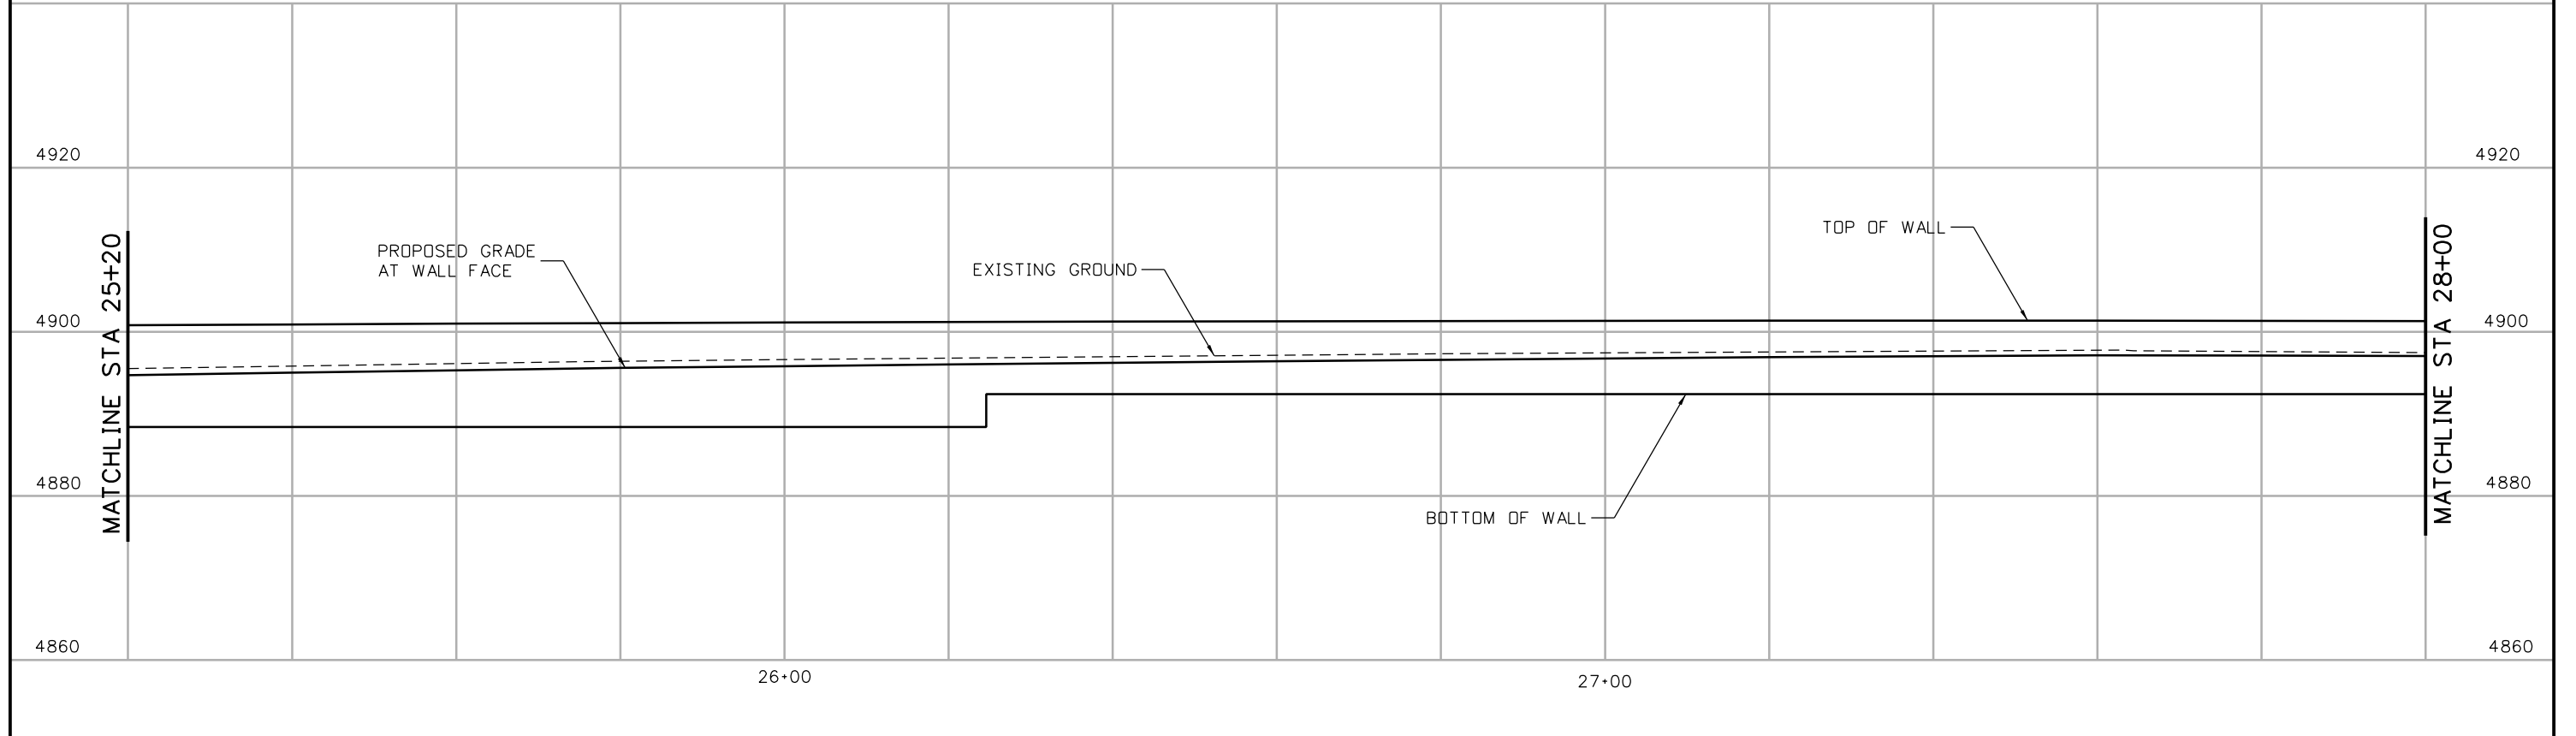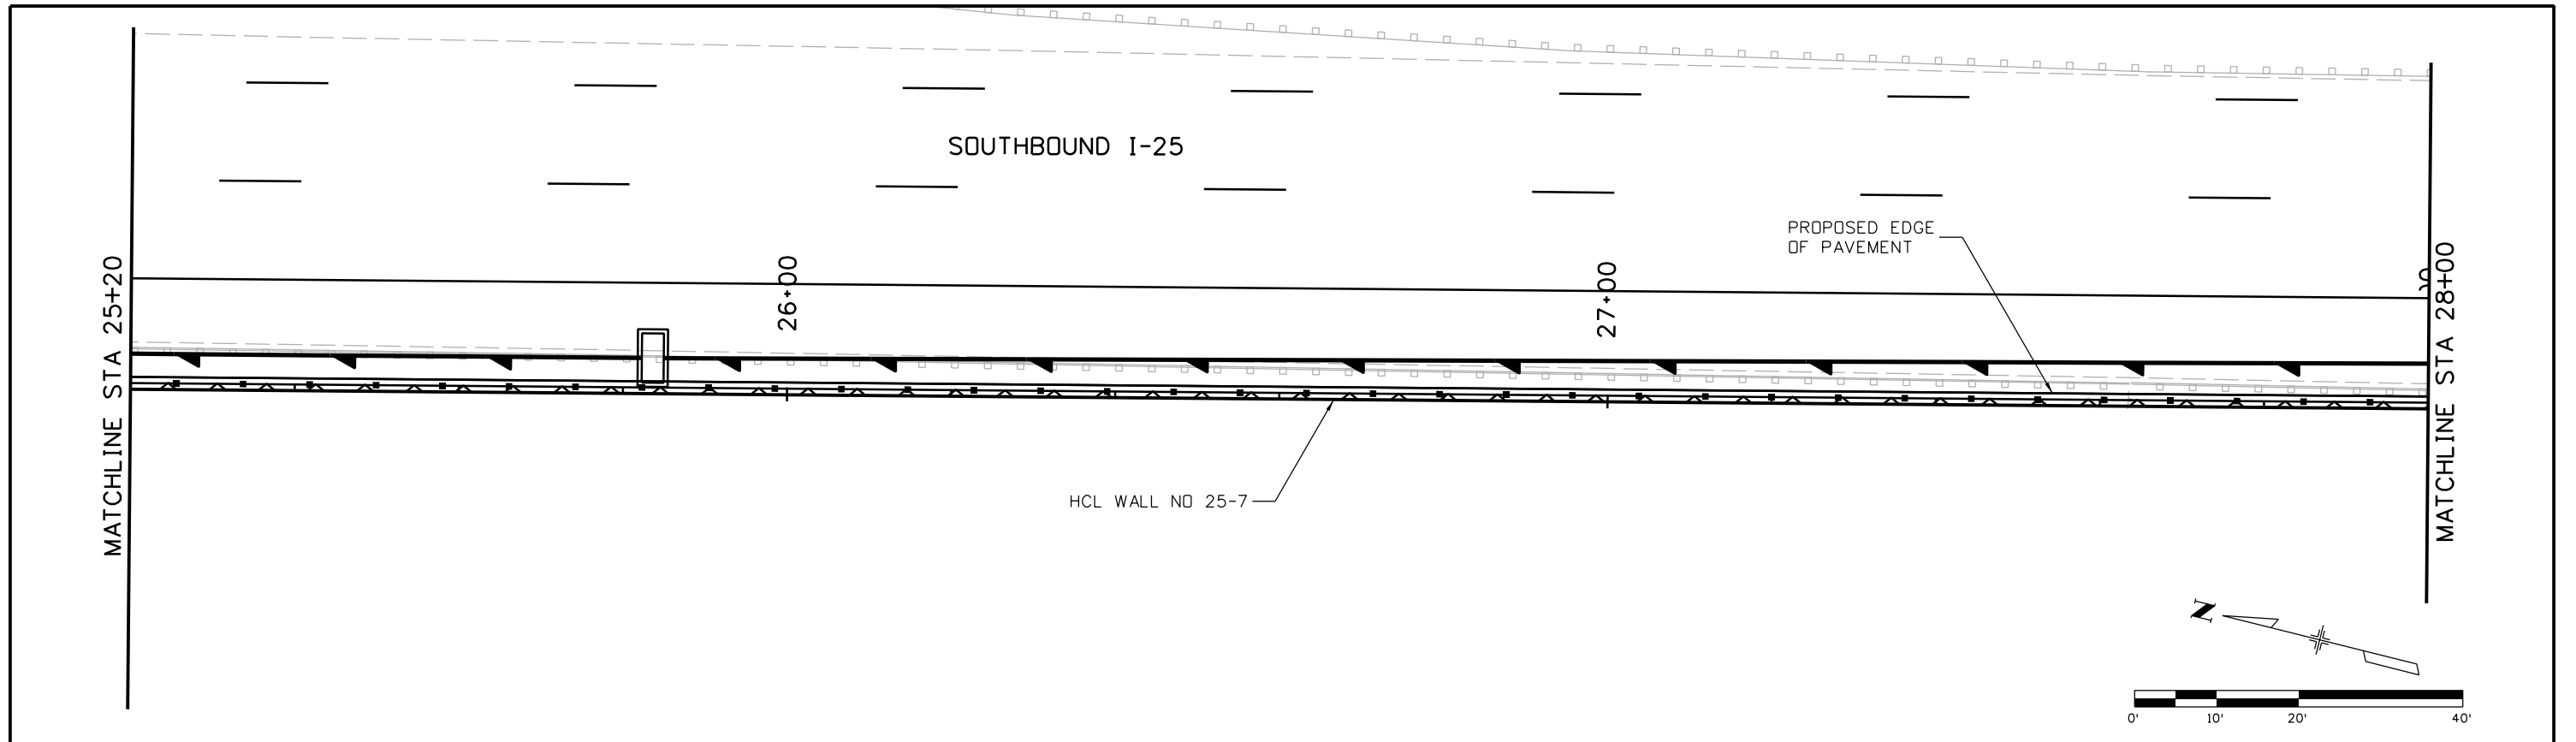


| | | | | | | | | | | | |
|---|--|------------------------|----------|----------|--|-----------------------|-------------------|----------------------------|------------------|------------------|--|
| Print Date: 10/9/2015 | | Sheet Revisions | | | | As Constructed | | I-25/SH 392 TO SH 14 | | Project No./Code | |
| File Name: 18357DES_PNP_Wall I-25_07 Mainline010.dgn | | Date: | Comments | Init. | | No Revisions: | I-25 WALL NO 25-7 | | IM 0253-221 | | |
| Horiz. Scale: 1:20 Vert. Scale: | | | | | | Revised: | Designer: MTA | Structure Numbers | 18357 | | |
| Unit Information Unit Leader Initials: | | | | | | Void: | Detailer: JAG | Subset Sheets: W39 of W110 | Sheet Number 339 | | |
| ATKINS 7604 Technology Way, Suite 400 Denver, CO 80237 Phone: (303) 221-7275 Fax: (303) 221-7276 | | | | Region 4 | 2207 East Highway 402 Loveland, CO 80537 Phone: 970-622-1268 FAX: 970-669-0289 | | JFF | | | | |

gell7543 7:52:10 AM c:\pw_work\pbes\jpw1\gell7543\dms24309\18357DES_PNP_Wall I-25_07 Mainline010.dgn

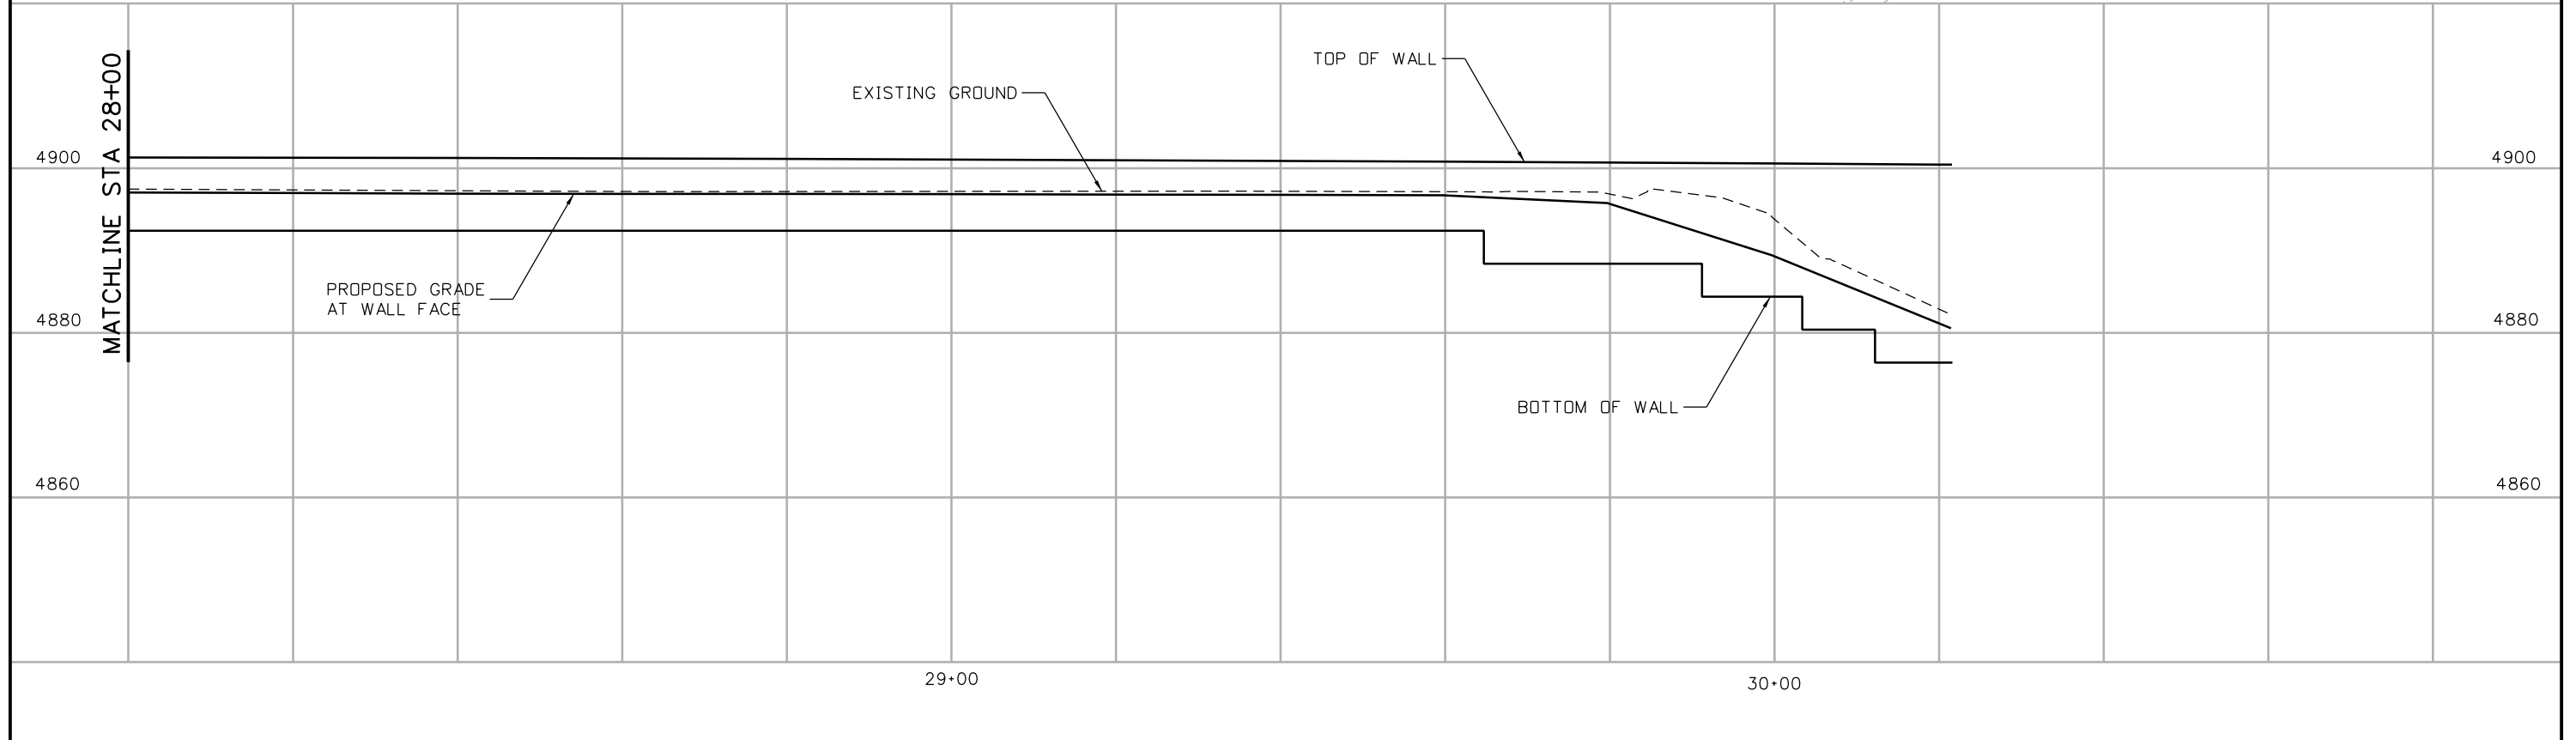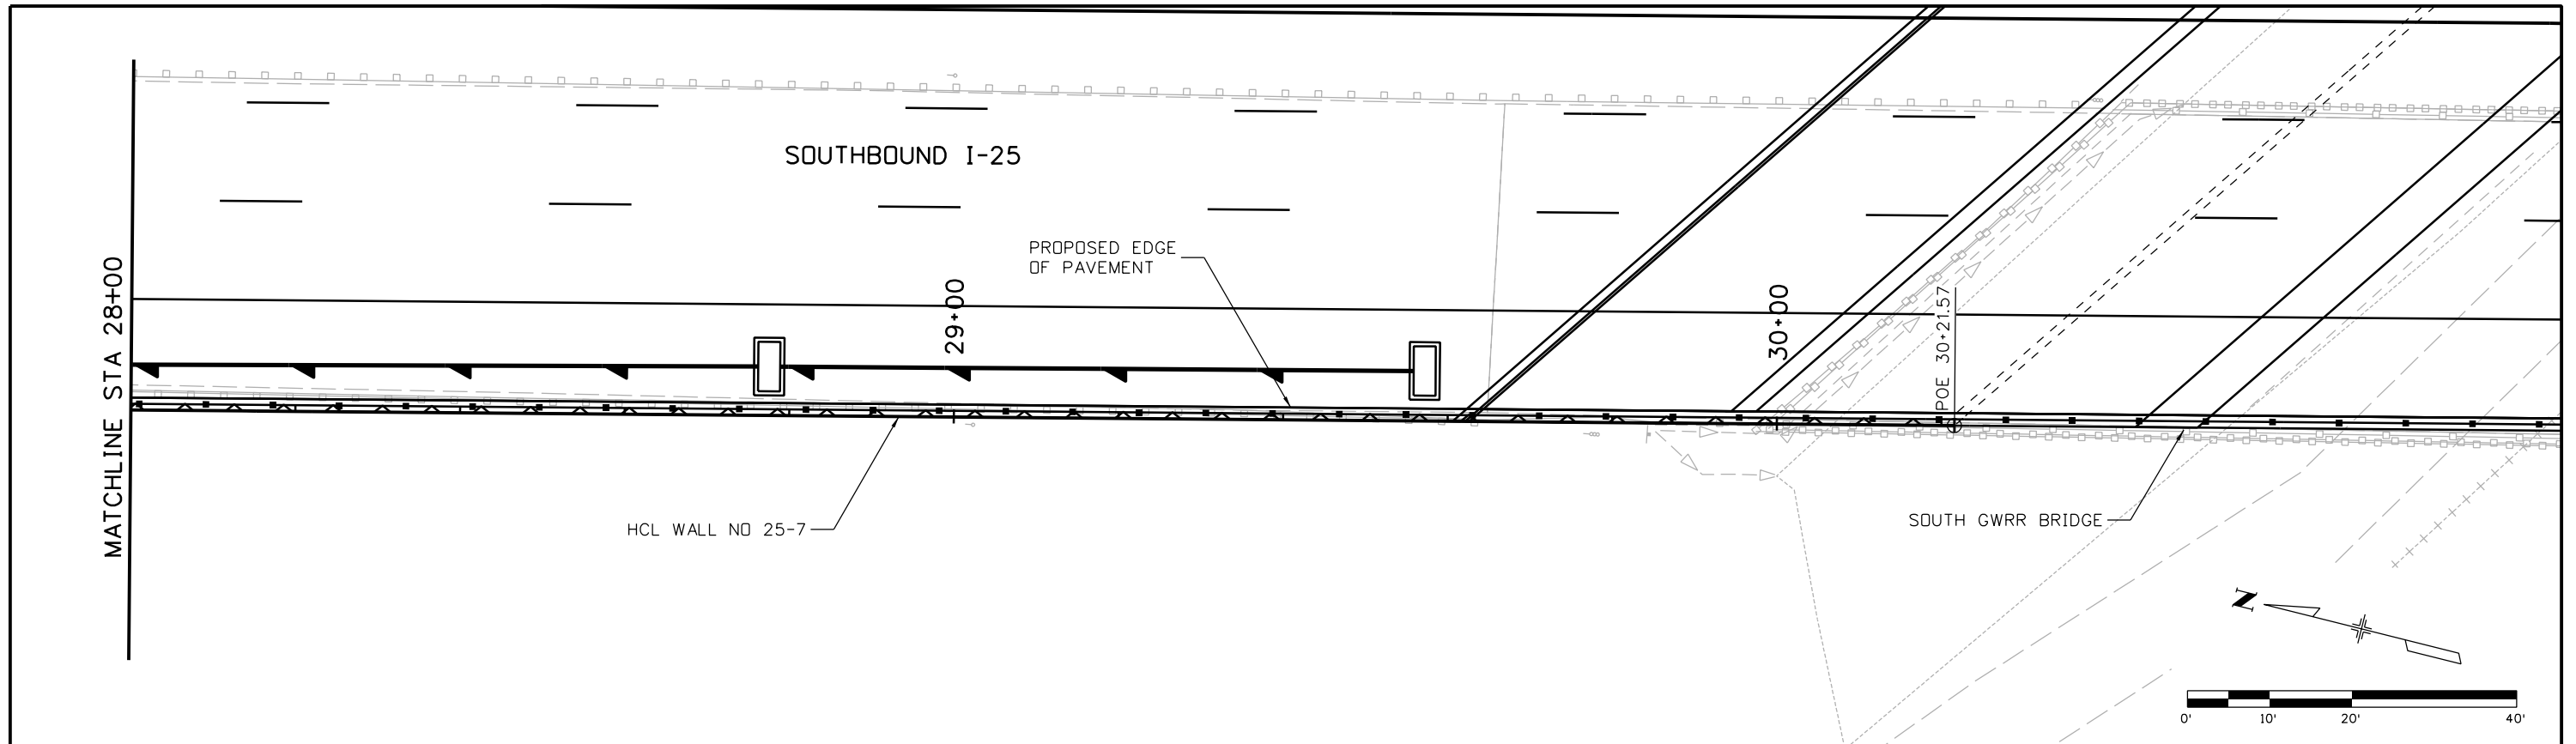

Print Date: 10/9/2015
 File Name: 18357DES_PNP_Wall I-25_07 Mainline011.dgn
 Horiz. Scale: 1:20 Vert. Scale:
 Unit Information Unit Leader Initials:
ATKINS 7604 Technology Way, Suite 400
 Denver, CO 80237
 Phone: (303) 221-7275 Fax: (303) 221-7276

| Sheet Revisions | | |
|-----------------|----------|-------|
| Date: | Comments | Init. |
| | | |
| | | |
| | | |



Colorado Department of Transportation

 2207 East Highway 402
 Loveland, CO 80537
 Phone: 970-622-1268 FAX: 970-669-0289
 Region 4 JFF

As Constructed
 No Revisions:
 Revised:
 Void:

I-25/SH 392 TO SH 14
 I-25 WALL NO 25-7
 GENERAL LAYOUT (11 OF 11)
 Designer: MTA Structure Numbers
 Detailer: JAG
 Sheet Subset: WALLS Subset Sheets: W40 of W110

Project No./Code
 IM 0253-221
 18357
 Sheet Number 340

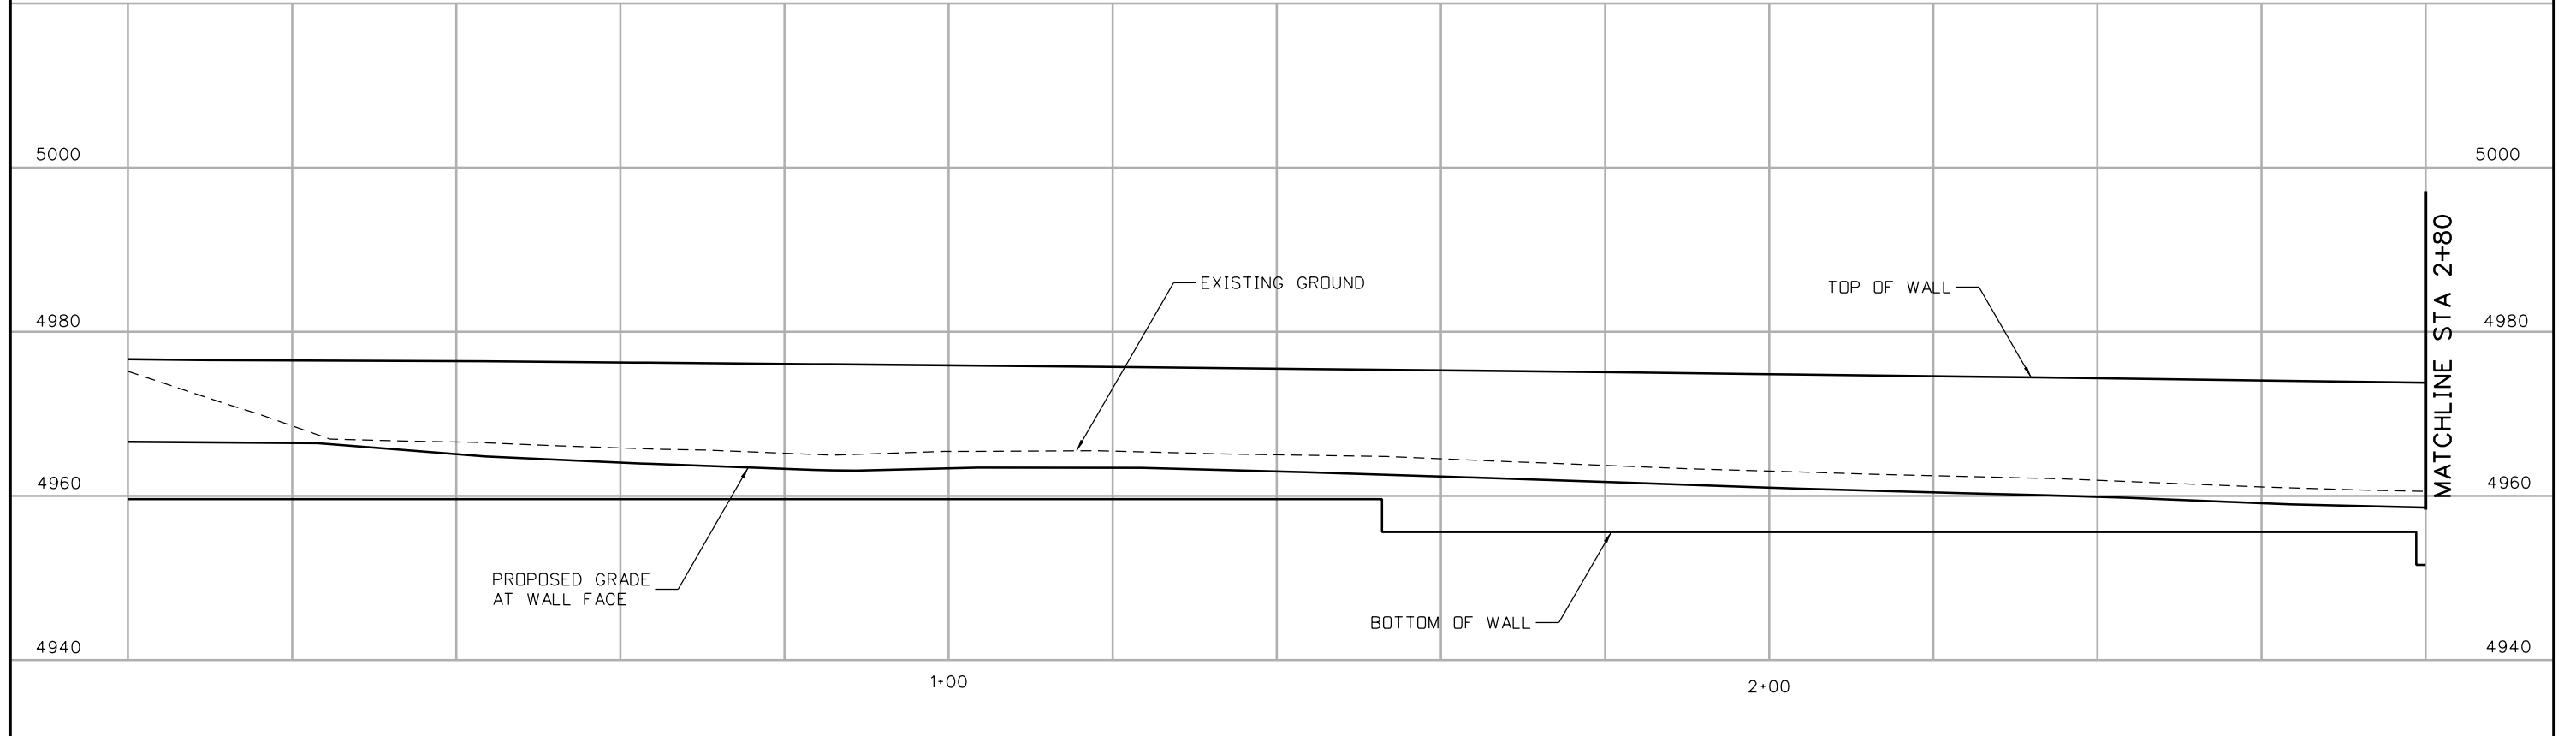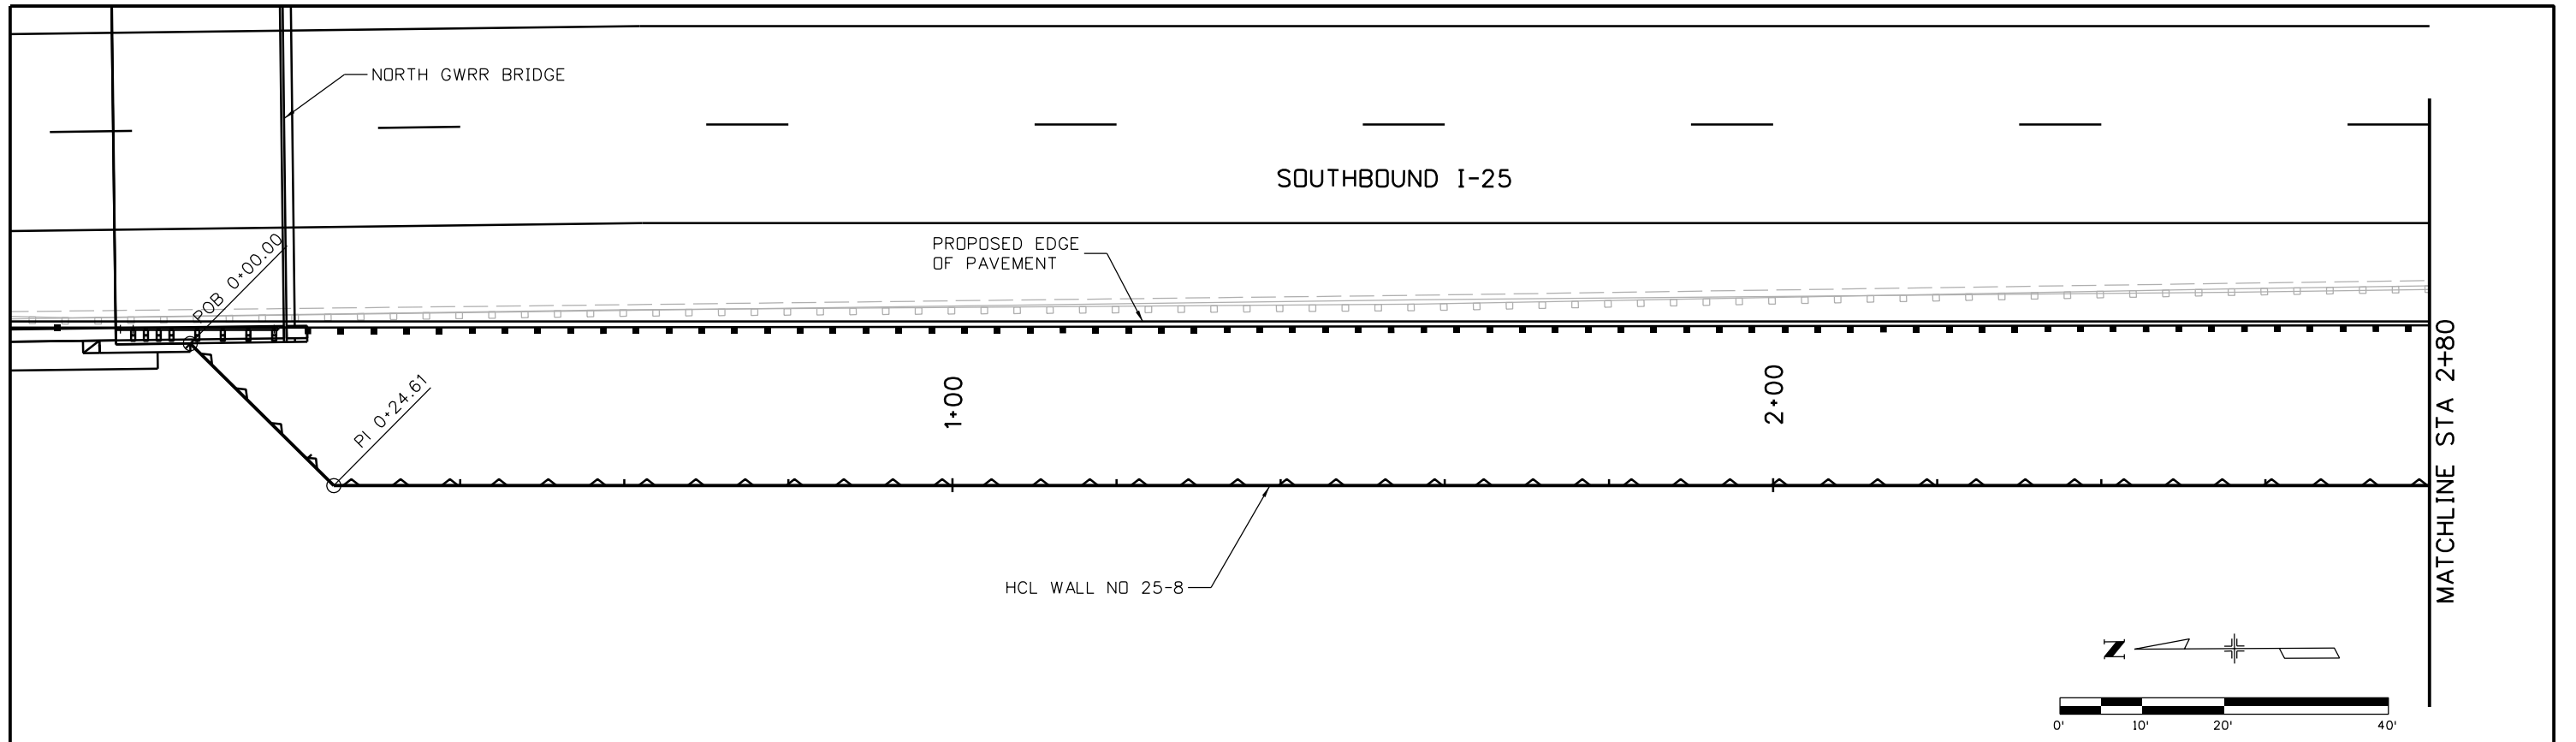gell754.3 7:52:44 AM c:\pwork\work\pbes\jpw\gell754.3\dms24.309\18357DES_PNP_Wall I-25_07 Mainline011.dgn



Print Date: 10/9/2015
 File Name: 18357DES_PNP_Wall I-25_08 Mainline001.dgn
 Horiz. Scale: 1:20 Vert. Scale:
 Unit Information Unit Leader Initials:
ATKINS 7604 Technology Way, Suite 400
 Denver, CO 80237
 Phone: (303) 221-7275 Fax: (303) 221-7276

| Sheet Revisions | | |
|-----------------|----------|-------|
| Date: | Comments | Init. |
| | | |
| | | |
| | | |

Colorado Department of Transportation



 2207 East Highway 402
 Loveland, CO 80537
 Phone: 970-622-1268 FAX: 970-669-0289
Region 4 JFF

As Constructed
 No Revisions:
 Revised:
 Void:

I-25/SH 392 TO SH 14
 I-25 WALL NO 25-8
GENERAL LAYOUT (1 OF 7)
 Designer: MTA
 Detailer: JAG
 Sheet Subset: WALLS
 Structure Numbers:
 Subset Sheets: W41 of W110

Project No./Code
 IM 0253-221
 18357
 Sheet Number 341

gell754.3 7:53:24 AM c:\pwork\work\pbs\jpw\gell754.3\dm24.309\18357DES_PNP_Wall I-25_08 Mainline001.dgn

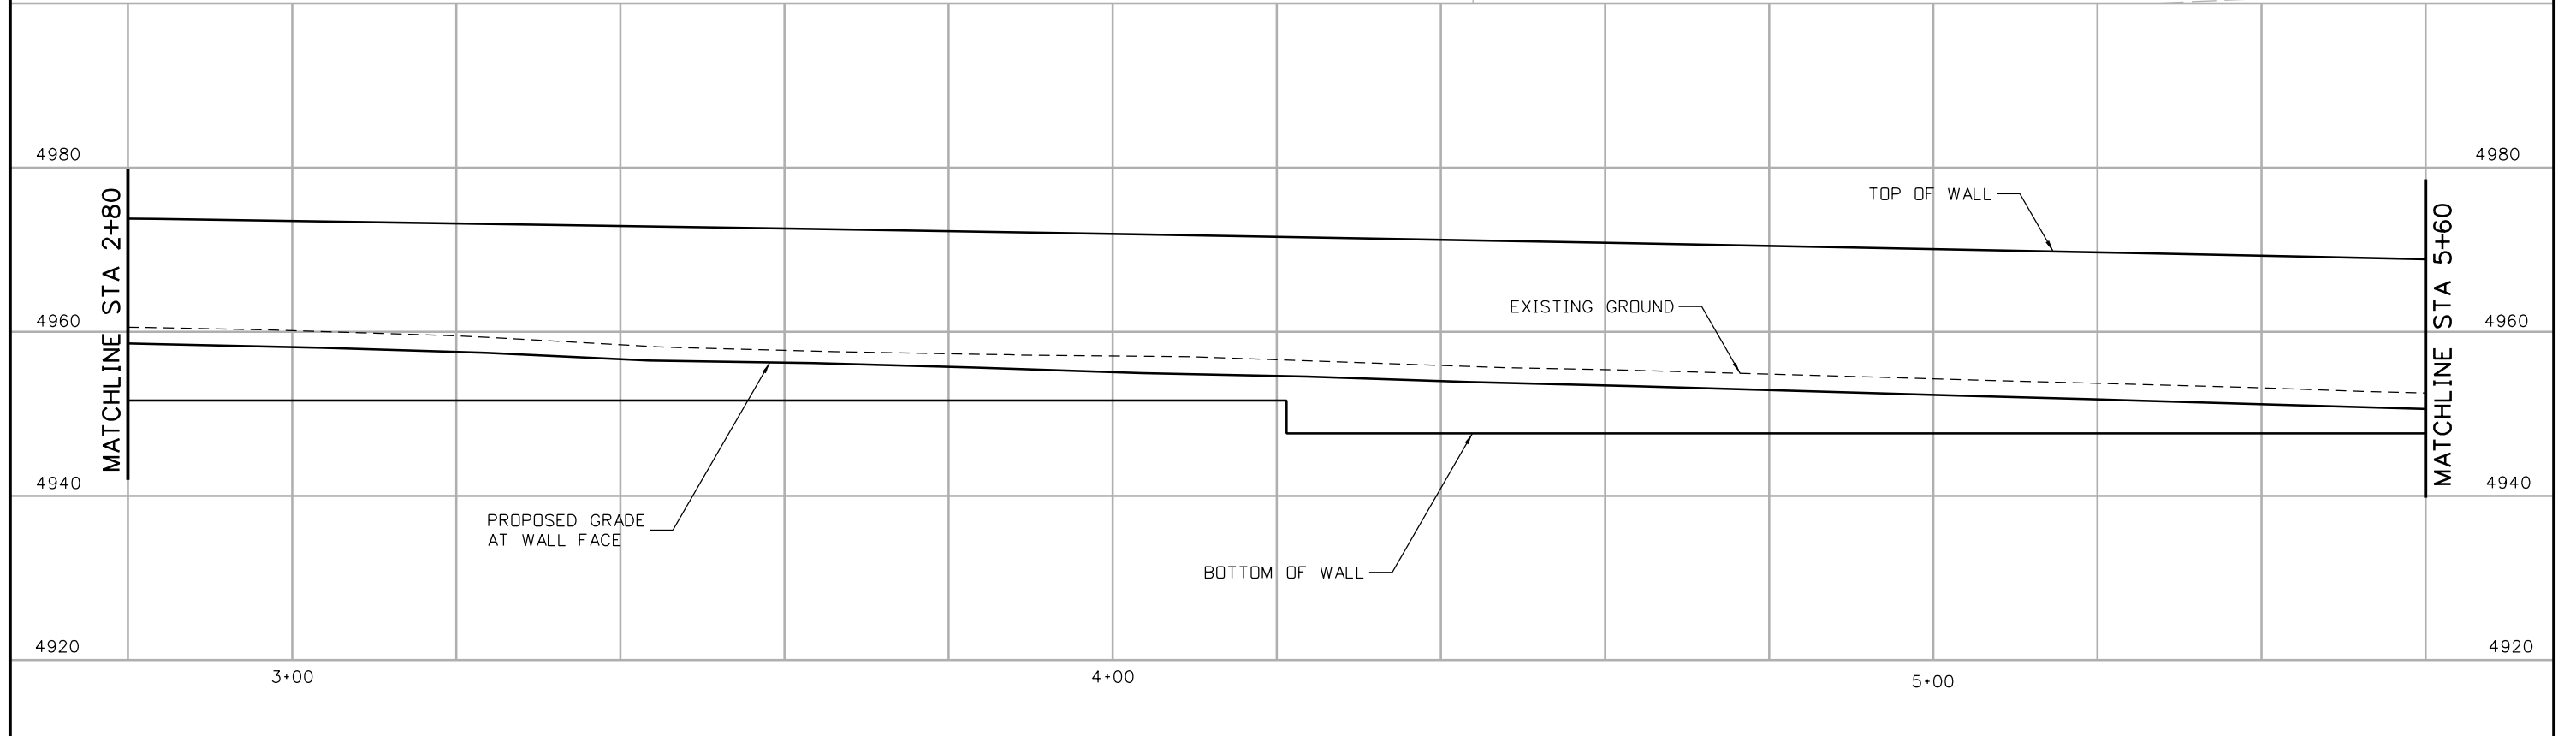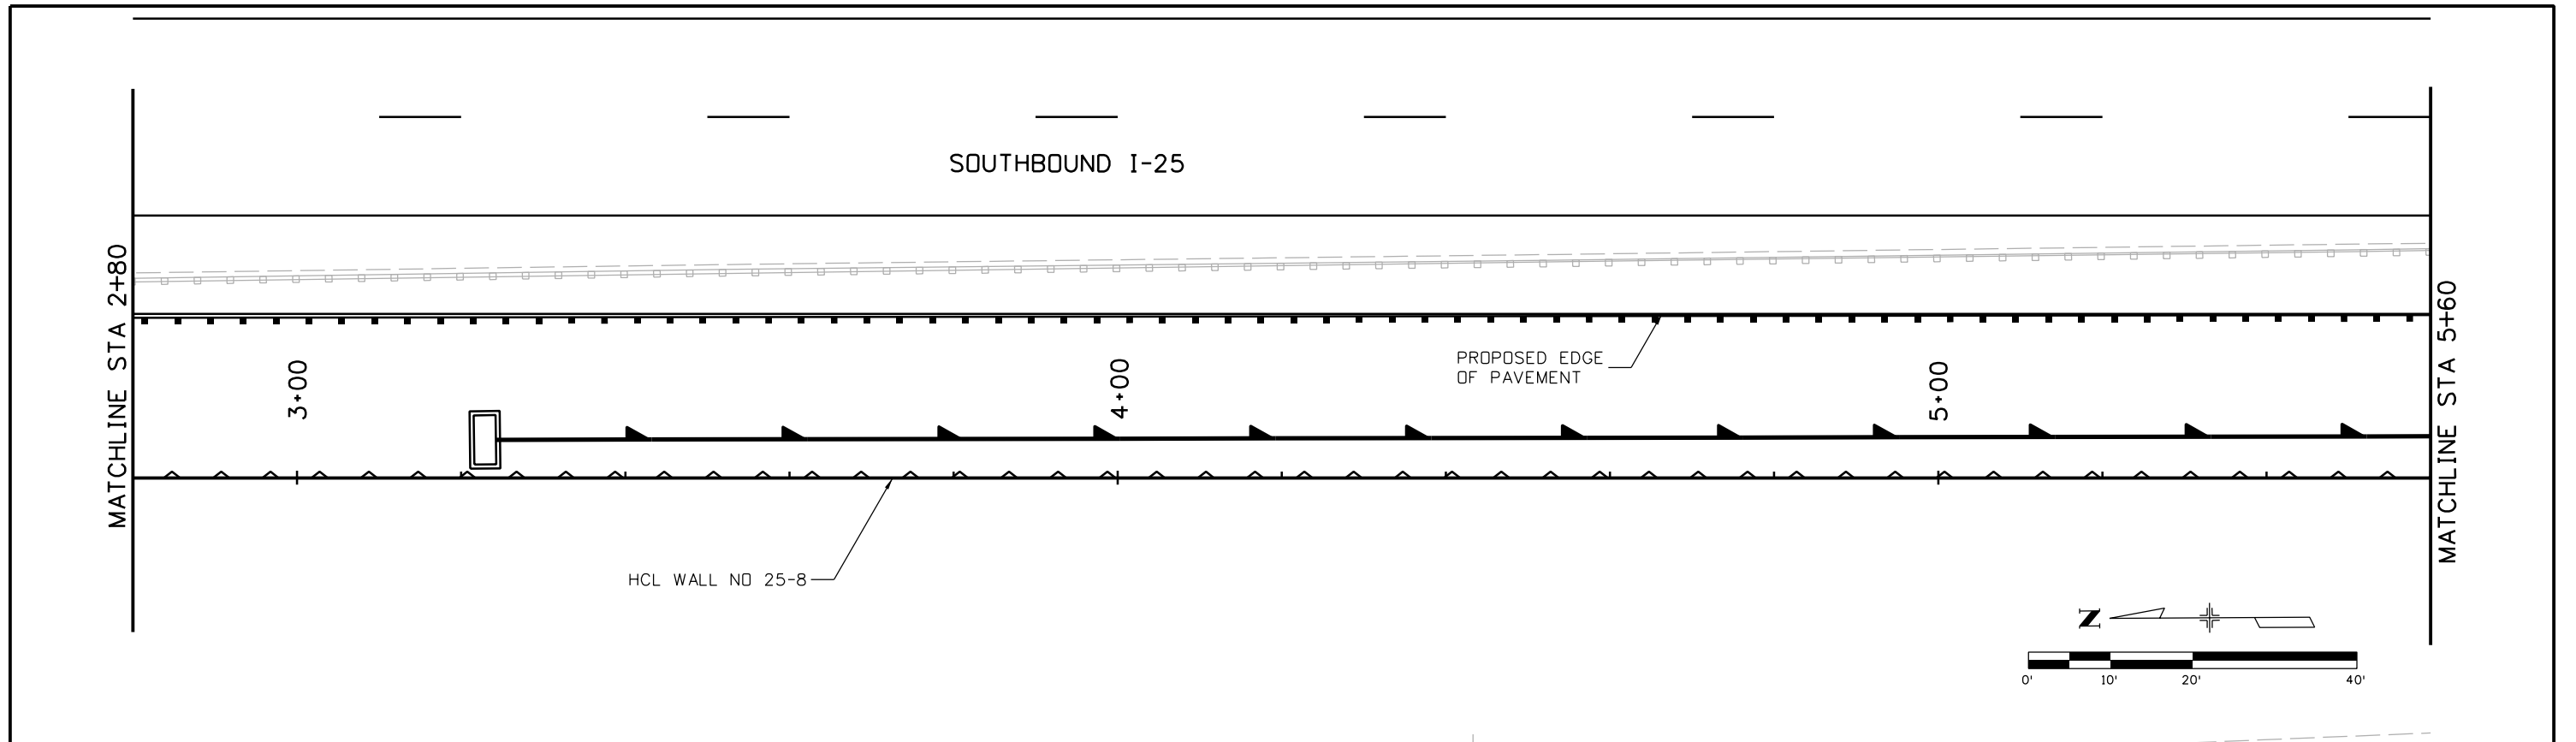

Print Date: 10/9/2015
 File Name: 18357DES_PNP_Wall I-25_08 Mainline002.dgn
 Horiz. Scale: 1:20 Vert. Scale:
 Unit Information Unit Leader Initials:
ATKINS 7604 Technology Way, Suite 400
 Denver, CO 80237
 Phone: (303) 221-7275 Fax: (303) 221-7276

| Sheet Revisions | | |
|-----------------|----------|-------|
| Date: | Comments | Init. |
| | | |
| | | |
| | | |

Colorado Department of Transportation



 2207 East Highway 402
 Loveland, CO 80537
 Phone: 970-622-1268 FAX: 970-669-0289
 Region 4 JFF

As Constructed
 No Revisions:
 Revised:
 Void:

I-25/SH 392 TO SH 14
 I-25 WALL NO 25-8
 GENERAL LAYOUT (2 OF 7)
 Designer: MTA
 Detailer: JAG
 Sheet Subset: WALLS
 Structure Numbers
 Subset Sheets: W42 of W110

Project No./Code
 IM 0253-221
 18357
 Sheet Number 342

gell7543 7:53:57 AM c:\pwwork\pws\jpw\gell7543\dms24309\18357DES_PNP_Wall I-25_08 Mainline002.dgn

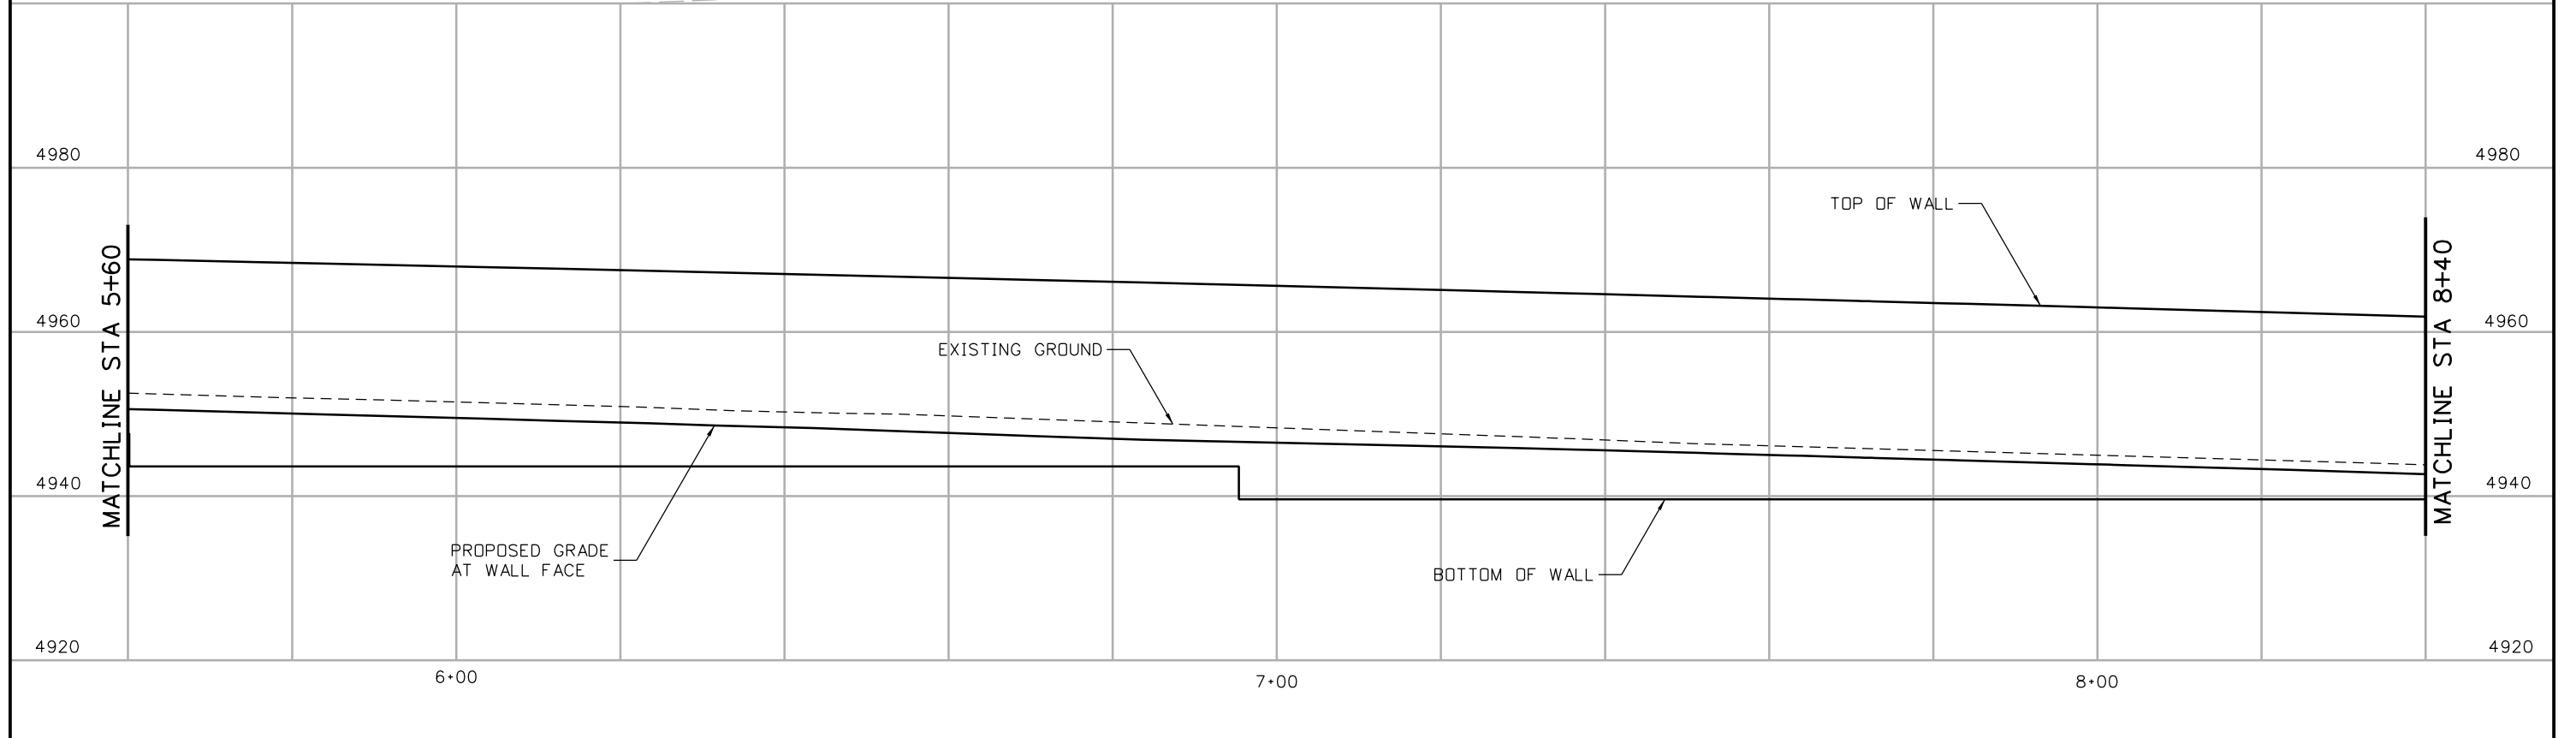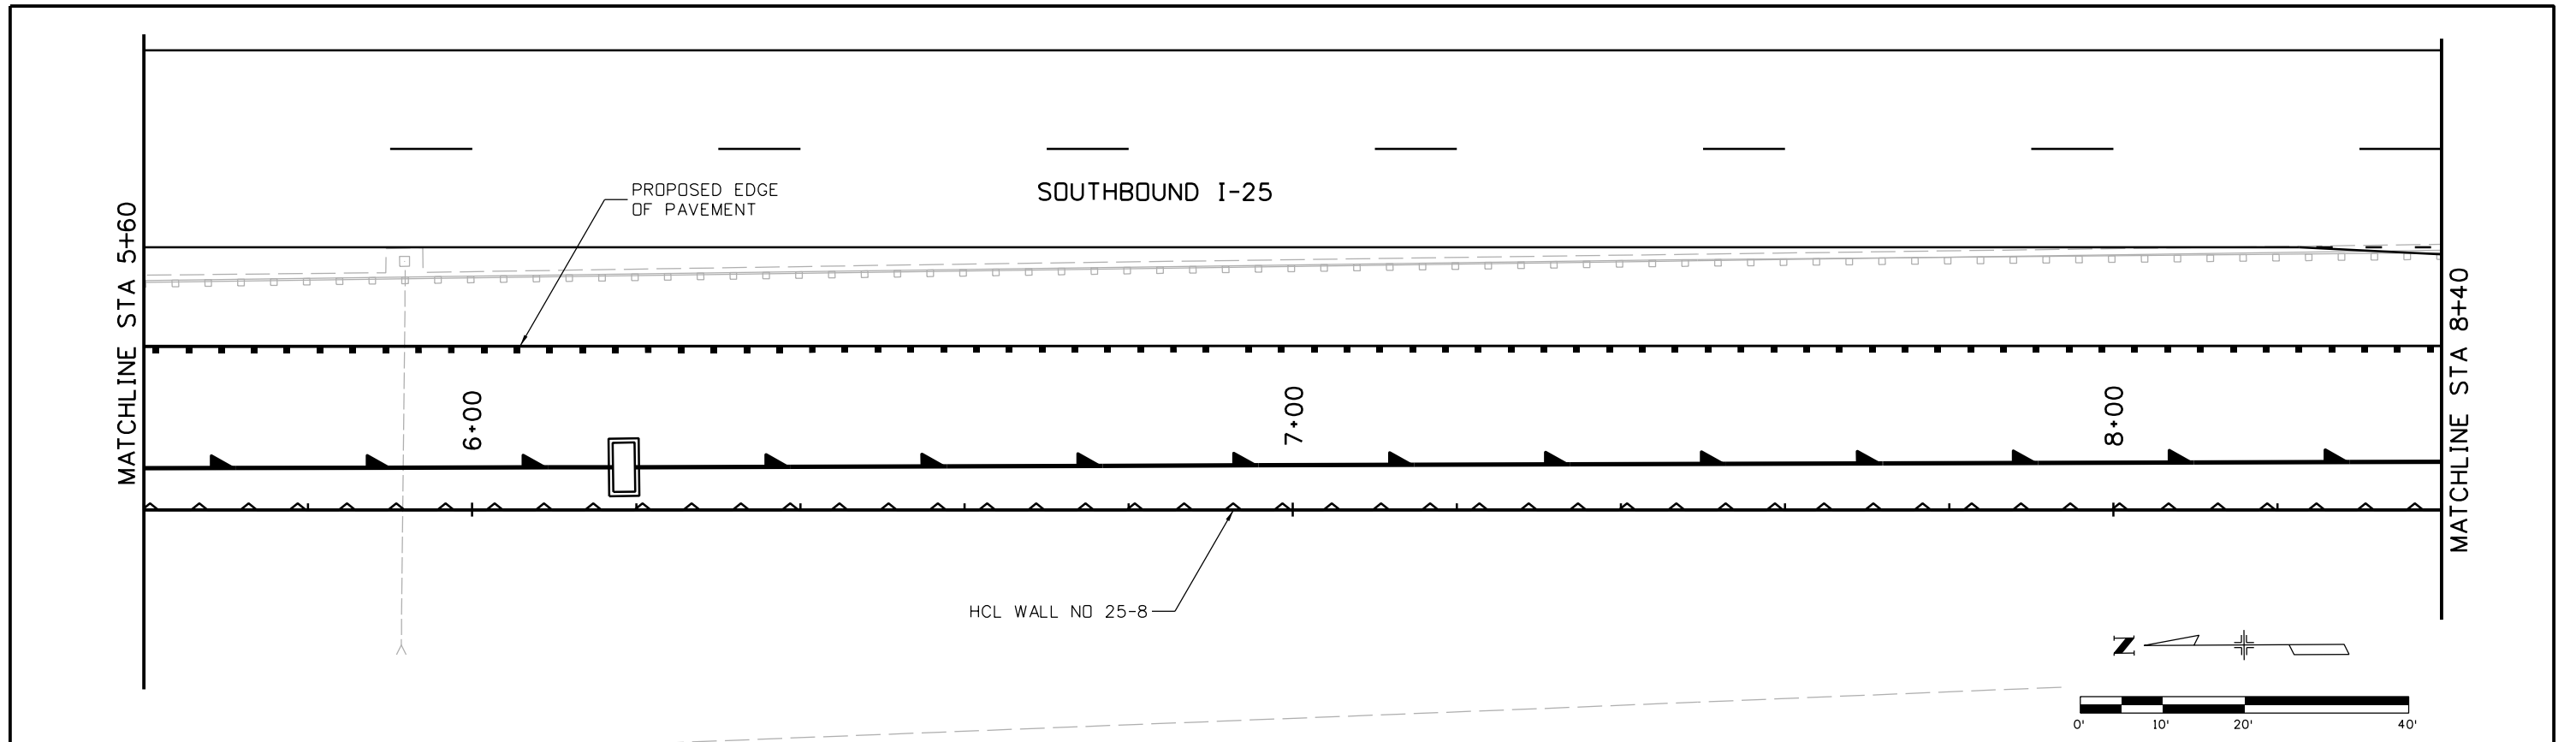

| | |
|--|---|
| Print Date: 10/9/2015 | |
| File Name: 18357DES_PNP_Wall I-25_08 Mainline003.dgn | |
| Horiz. Scale: 1:20 | Vert. Scale: |
| Unit Information | Unit Leader Initials: |
| ATKINS | 7604 Technology Way, Suite 400 Denver, CO 80237 Phone: (303) 221-7275 Fax: (303) 221-7276 |

| Sheet Revisions | | |
|-----------------|----------|-------|
| Date: | Comments | Init. |
| | | |
| | | |
| | | |

Colorado Department of Transportation

2207 East Highway 402
Loveland, CO 80537
Phone: 970-622-1268 FAX: 970-669-0289

Region 4 JFF



| |
|-----------------------|
| As Constructed |
| No Revisions: |
| Revised: |
| Void: |

| | | | |
|---|-------|-------------------|-------------|
| I-25/SH 392 TO SH 14 I-25 WALL NO 25-8 GENERAL LAYOUT (3 OF 7) | | | |
| Designer: | MTA | Structure Numbers | |
| Detailer: | JAG | | |
| Sheet Subset: | WALLS | Subset Sheets: | W43 of W110 |

| |
|-------------------------|
| Project No./Code |
| IM 0253-221 |
| 18357 |
| Sheet Number 343 |

gell7543 7:54:31 AM c:\pwwork\pws\jpw1\gell7543\dms24309\18357DES_PNP_Wall I-25_08 Mainline003.dgn

SOUTHBOUND I-25

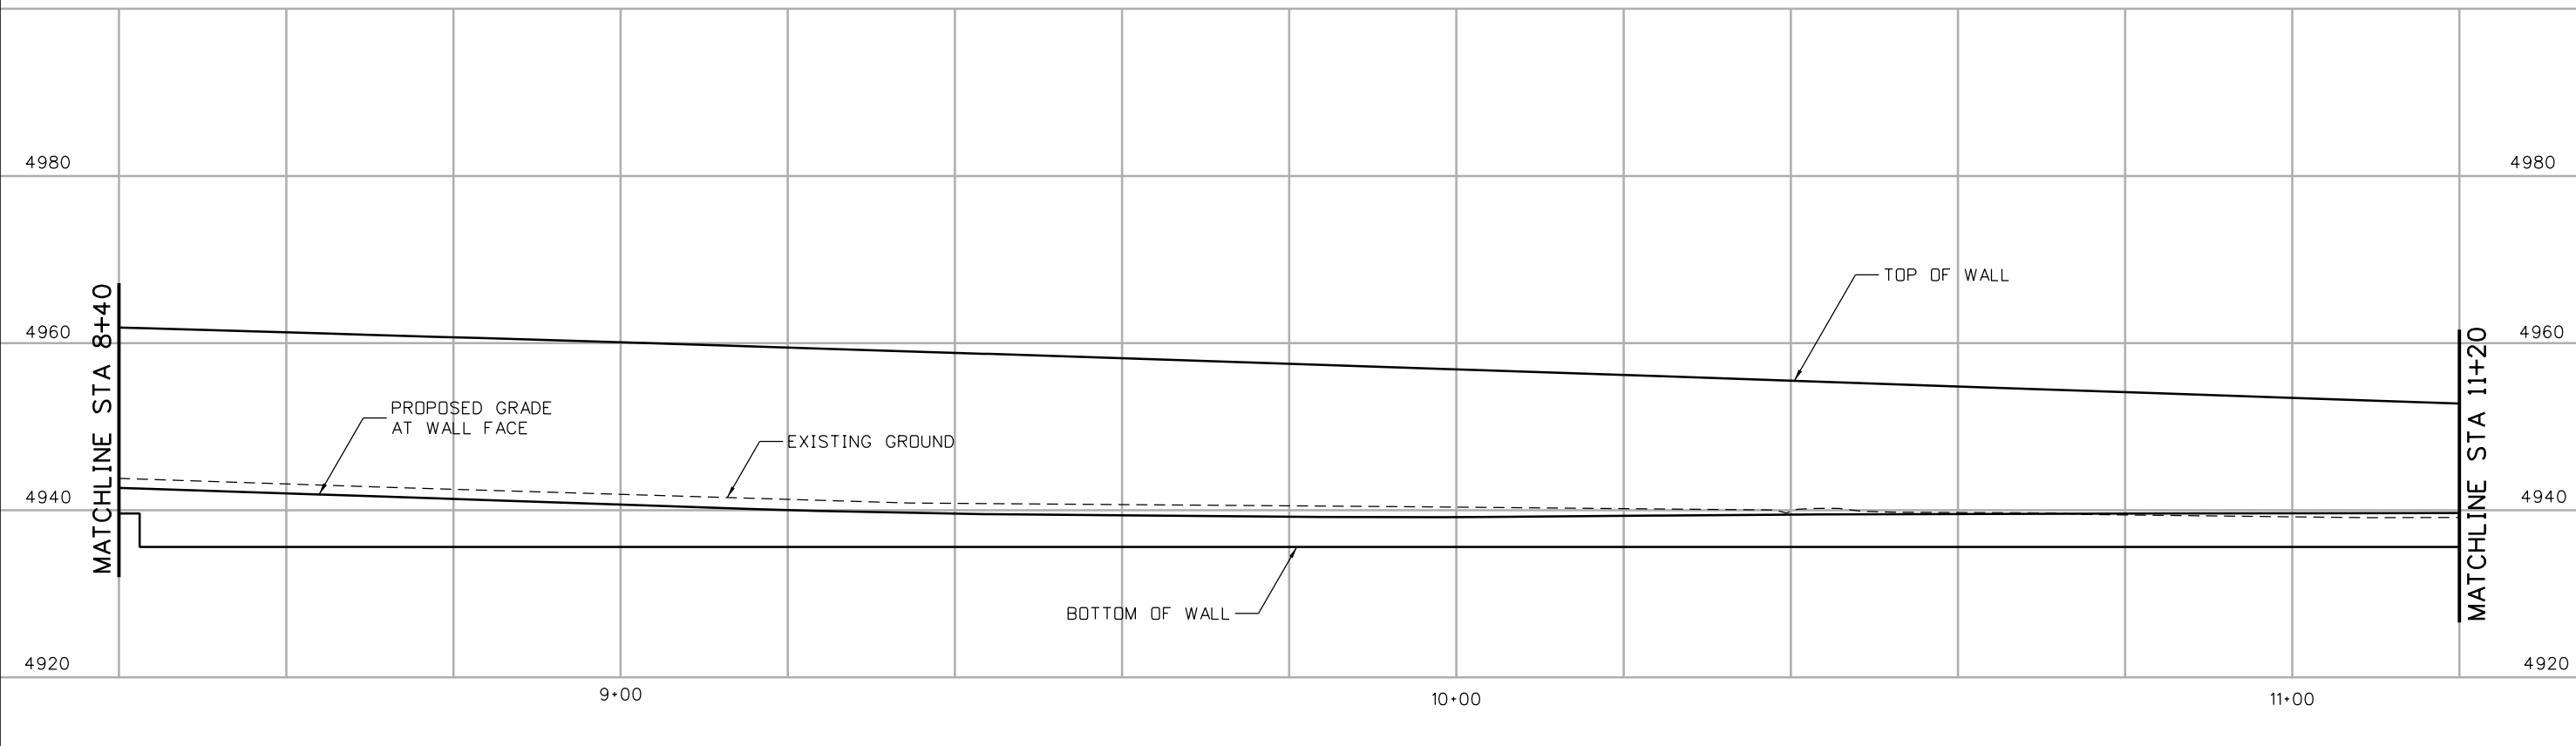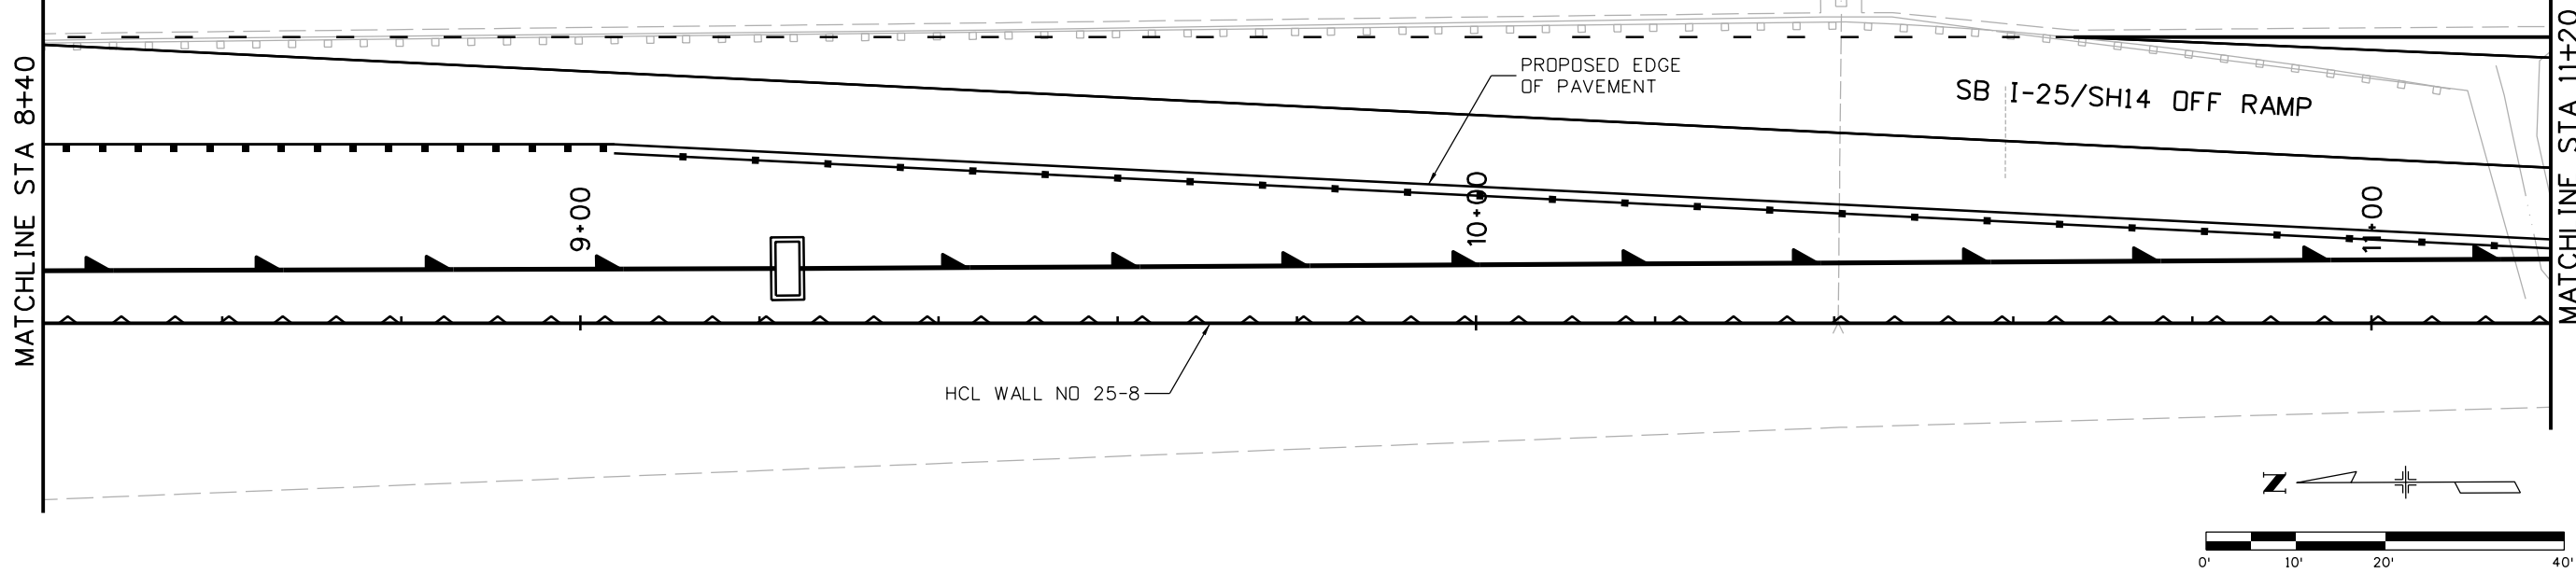

Print Date: 10/9/2015
 File Name: 18357DES_PNP_Wall I-25_08 Mainline004.dgn
 Horiz. Scale: 1:20 Vert. Scale:
 Unit Information Unit Leader Initials:
ATKINS 7604 Technology Way, Suite 400
 Denver, CO 80237
 Phone: (303) 221-7275 Fax: (303) 221-7276

| Sheet Revisions | | |
|-----------------|----------|-------|
| Date: | Comments | Init. |
| | | |
| | | |
| | | |

Colorado Department of Transportation


 2207 East Highway 402
 Loveland, CO 80537
 Phone: 970-622-1268 FAX: 970-669-0289
Region 4 JFF

As Constructed
 No Revisions:
 Revised:
 Void:



I-25/SH 392 TO SH 14
 I-25 WALL NO 25-8
GENERAL LAYOUT (4 OF 7)
 Designer: MTA
 Detailer: JAG
 Sheet Subset: WALLS
 Structure Numbers:
 Subset Sheets: W44 of W110

Project No./Code
 IM 0253-221
 18357
 Sheet Number **344**

gell7543 7:55:05 AM c:\pwork\work\pws\jpw\gell7543\dmns24309\18357DES_PNP_Wall I-25_08 Mainline004.dgn

 

SOUTHBOUND I-25

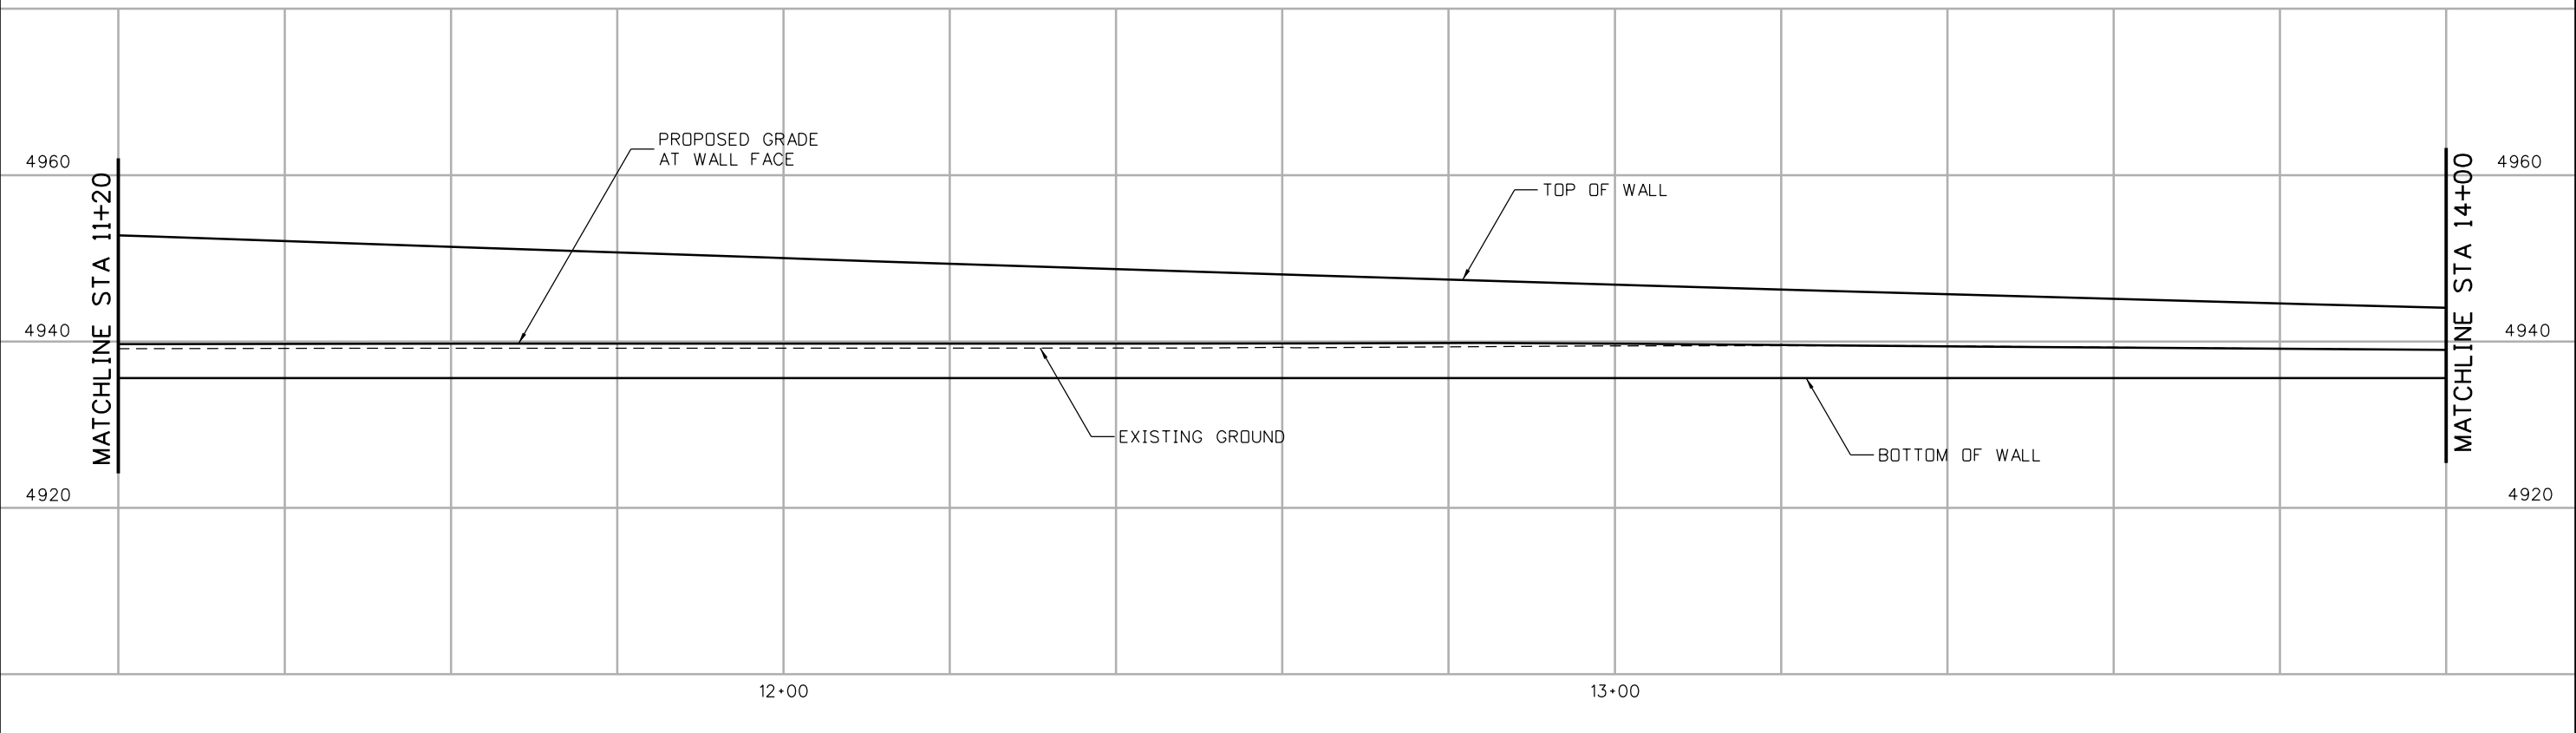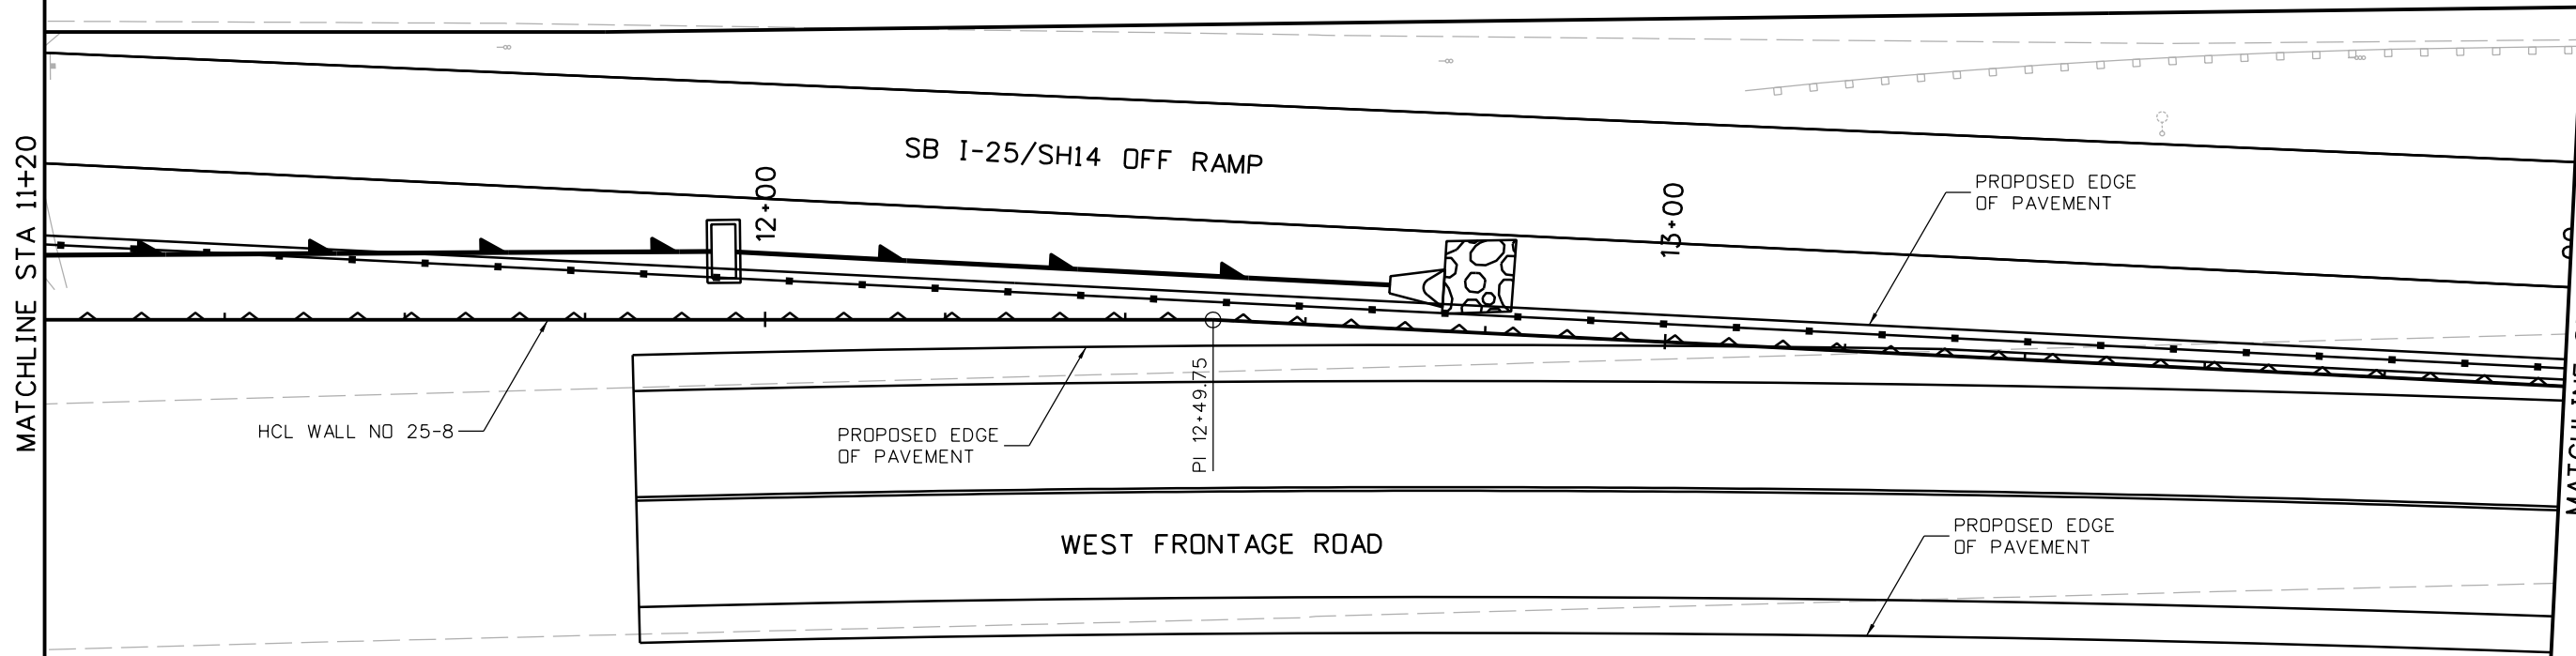

gell7543 7:55:46 AM c:\pwork\work\pbs\jpw\gell7543\dms24309\18357DES_PNP_Wall I-25_08 Mainline005.dgn

Print Date: 10/9/2015
 File Name: 18357DES_PNP_Wall I-25_08 Mainline005.dgn
 Horiz. Scale: 1:20 Vert. Scale:
 Unit Information Unit Leader Initials:
ATKINS 7604 Technology Way, Suite 400
 Denver, CO 80237
 Phone: (303) 221-7275 Fax: (303) 221-7276

| Sheet Revisions | | |
|-----------------|----------|-------|
| Date: | Comments | Init. |
| | | |
| | | |
| | | |

Colorado Department of Transportation



 Region 4
 2207 East Highway 402
 Loveland, CO 80537
 Phone: 970-622-1268 FAX: 970-669-0289
 JFF

| | |
|----------------|--|
| As Constructed | |
| No Revisions: | |
| Revised: | |
| Void: | |

I-25/SH 392 TO SH 14
 I-25 WALL NO 25-8
 GENERAL LAYOUT (5 OF 7)

| | | | |
|---------------|-------|-------------------|-------------|
| Designer: | MTA | Structure Numbers | |
| Detailer: | JAG | | |
| Sheet Subset: | WALLS | Subset Sheets: | W45 of W110 |

| | |
|------------------|-----|
| Project No./Code | |
| IM 0253-221 | |
| 18357 | |
| Sheet Number | 345 |

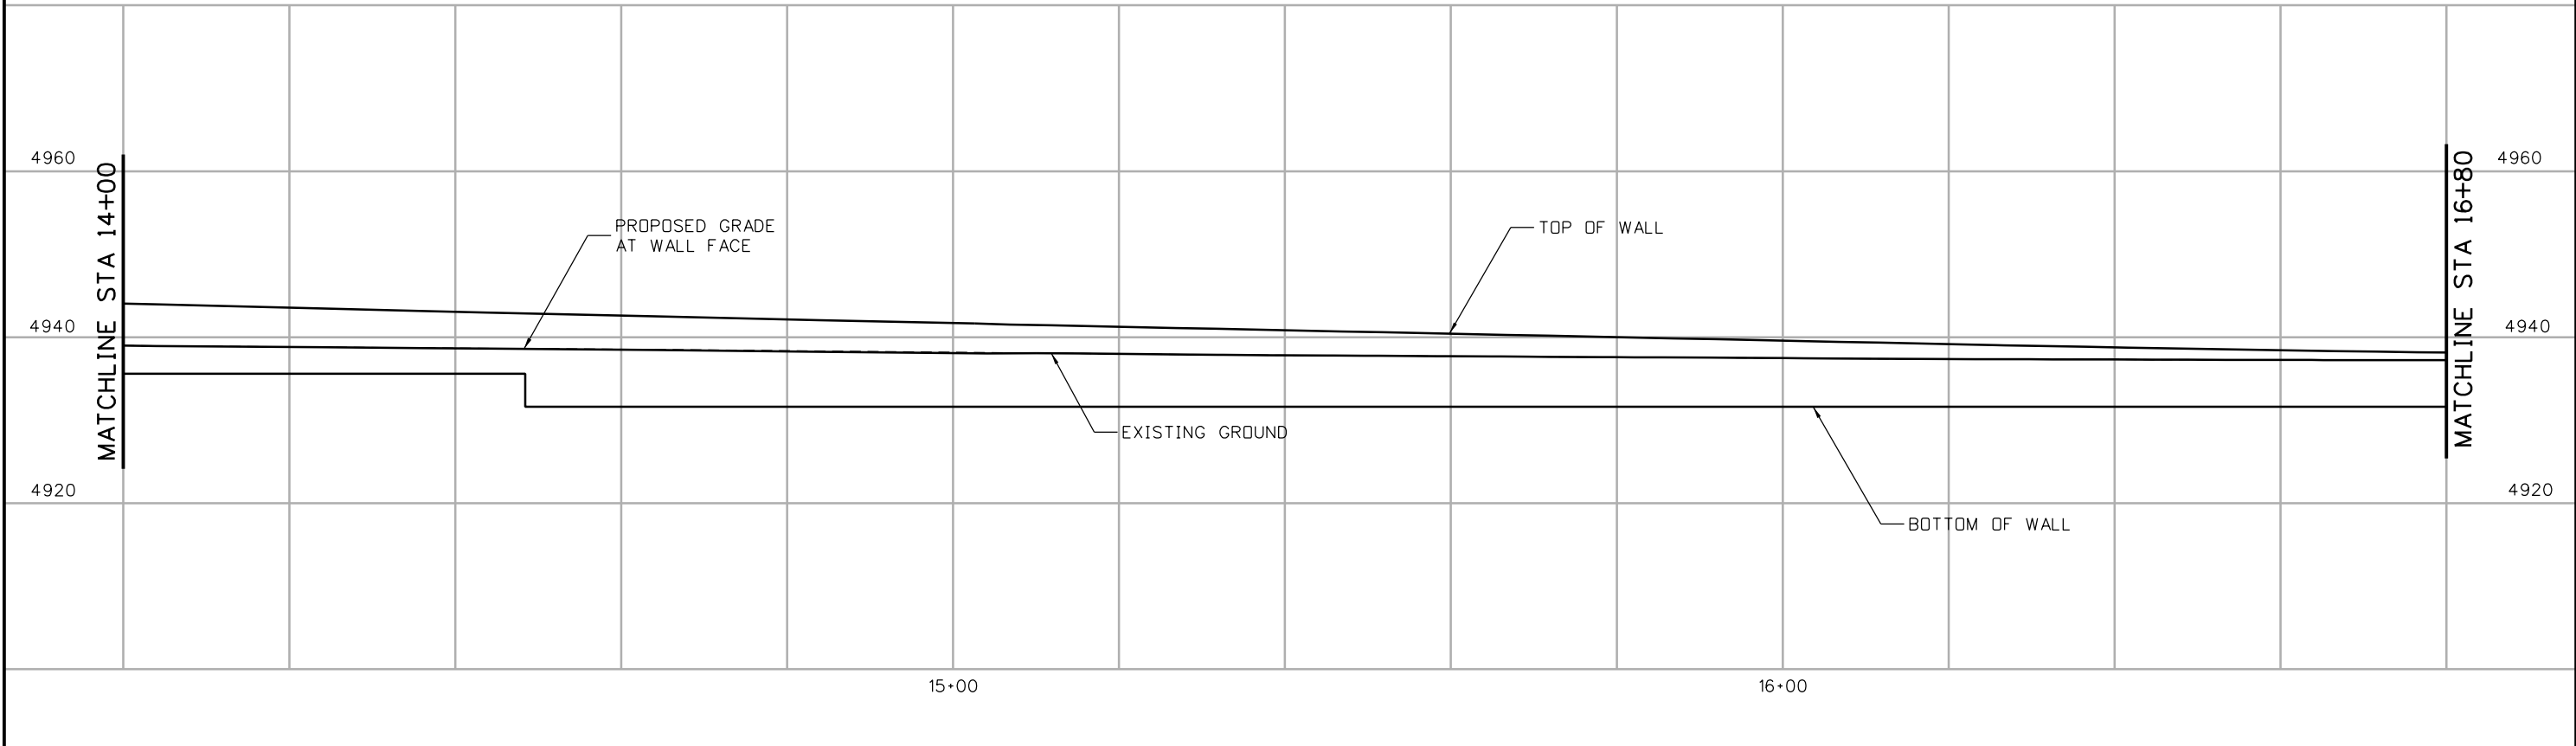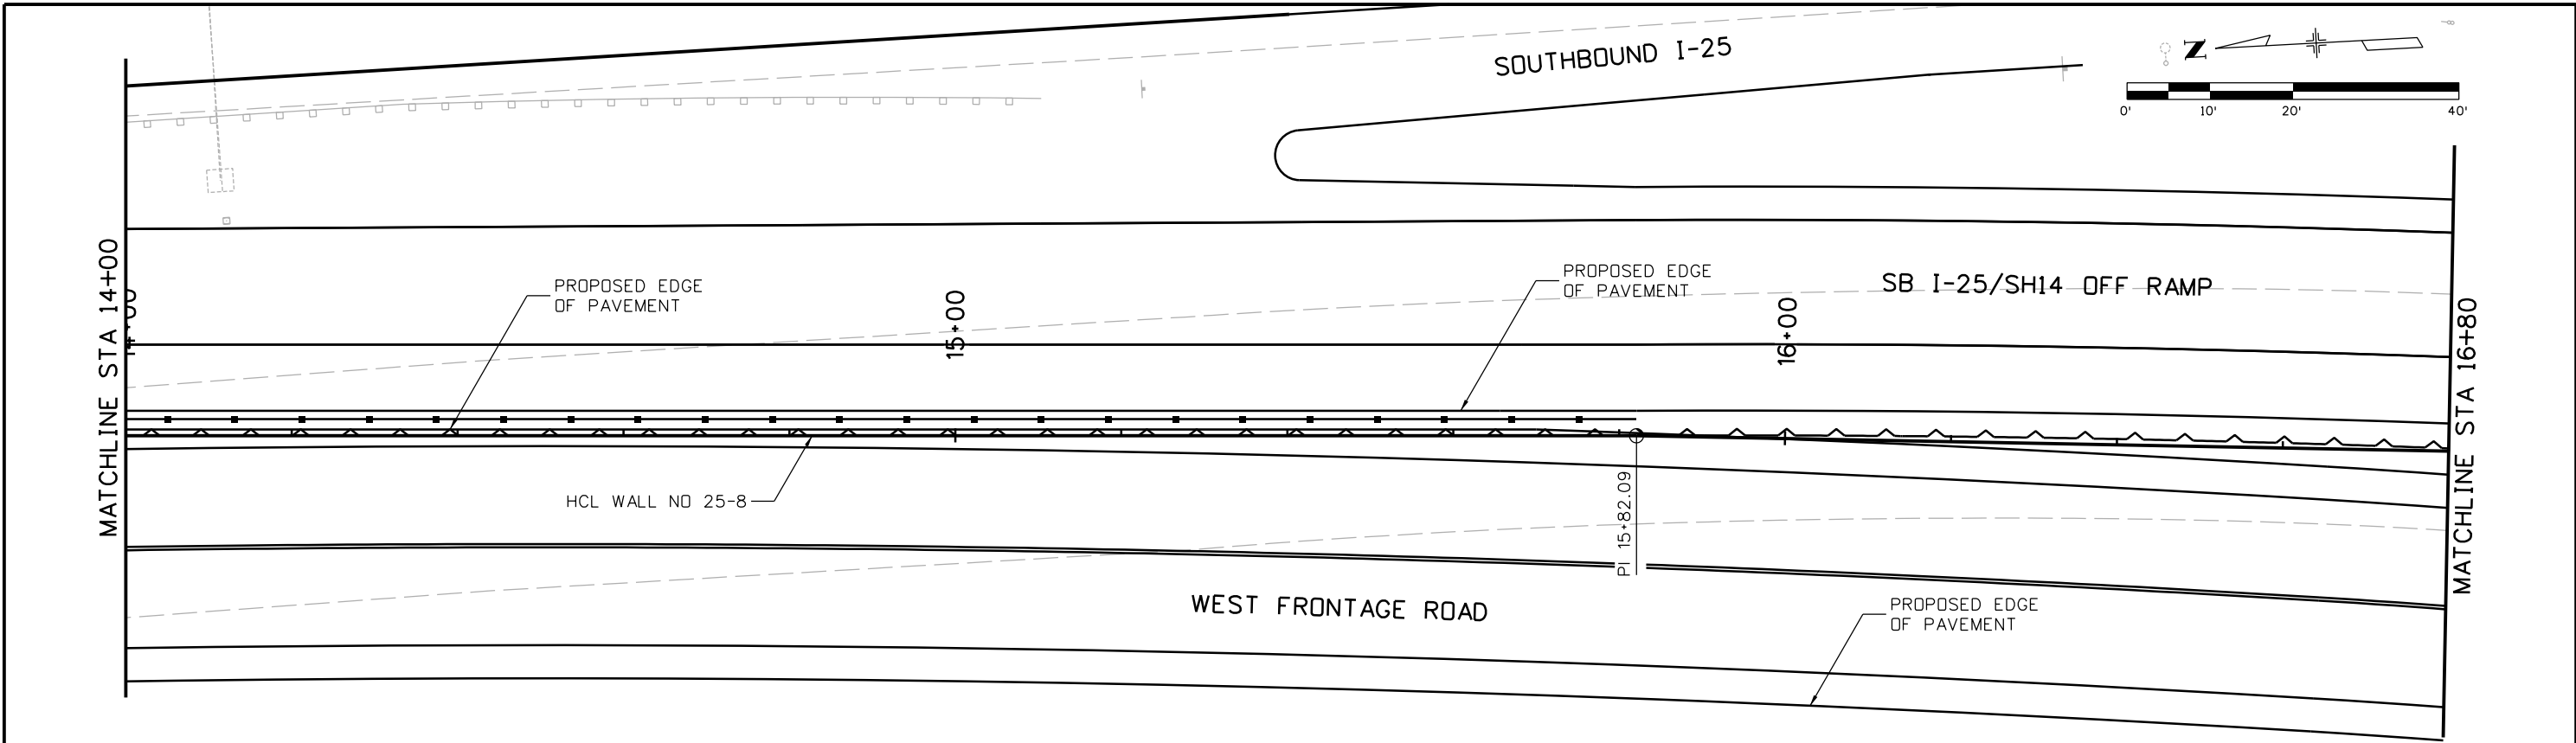

Print Date: 10/9/2015
 File Name: 18357DES_PNP_Wall I-25_08 Mainline006.dgn
 Horiz. Scale: 1:20 Vert. Scale:
 Unit Information Unit Leader Initials:
ATKINS 7604 Technology Way, Suite 400
 Denver, CO 80237
 Phone: (303) 221-7275 Fax: (303) 221-7276

| Sheet Revisions | | |
|-----------------|----------|-------|
| Date: | Comments | Init. |
| | | |
| | | |
| | | |

Colorado Department of Transportation



 2207 East Highway 402
 Loveland, CO 80537
 Phone: 970-622-1268 FAX: 970-669-0289
Region 4 JFF

As Constructed
 No Revisions:
 Revised:
 Void:

I-25/SH 392 TO SH 14
 I-25 WALL NO 25-8
GENERAL LAYOUT (6 OF 7)
 Designer:
 Detailer:
 Sheet Subset: WALLS Structure Numbers: Subst Sheets: W46 of W110

Project No./Code
 Sheet Number **346**

gell7543 7:56:20 AM c:\pwwork\pbs\jpw\gell7543\dm24309\18357DES_PNP_Wall I-25_08 Mainline006.dgn

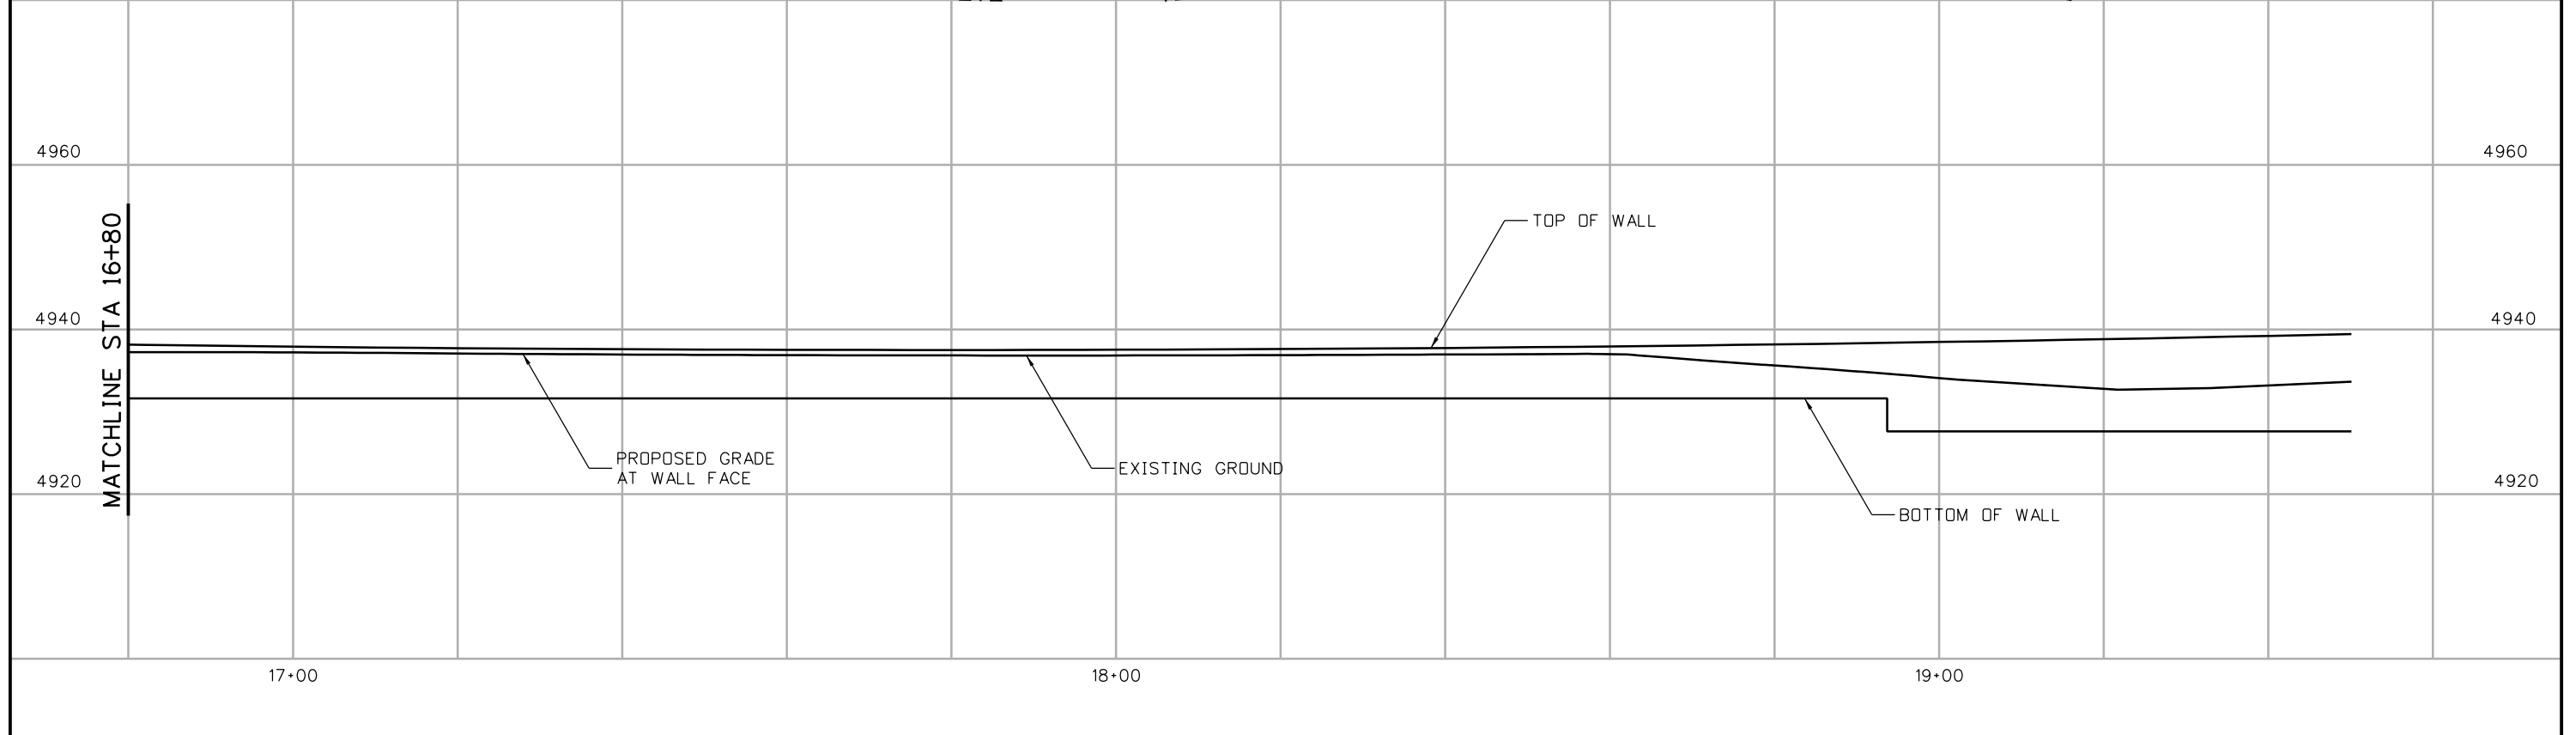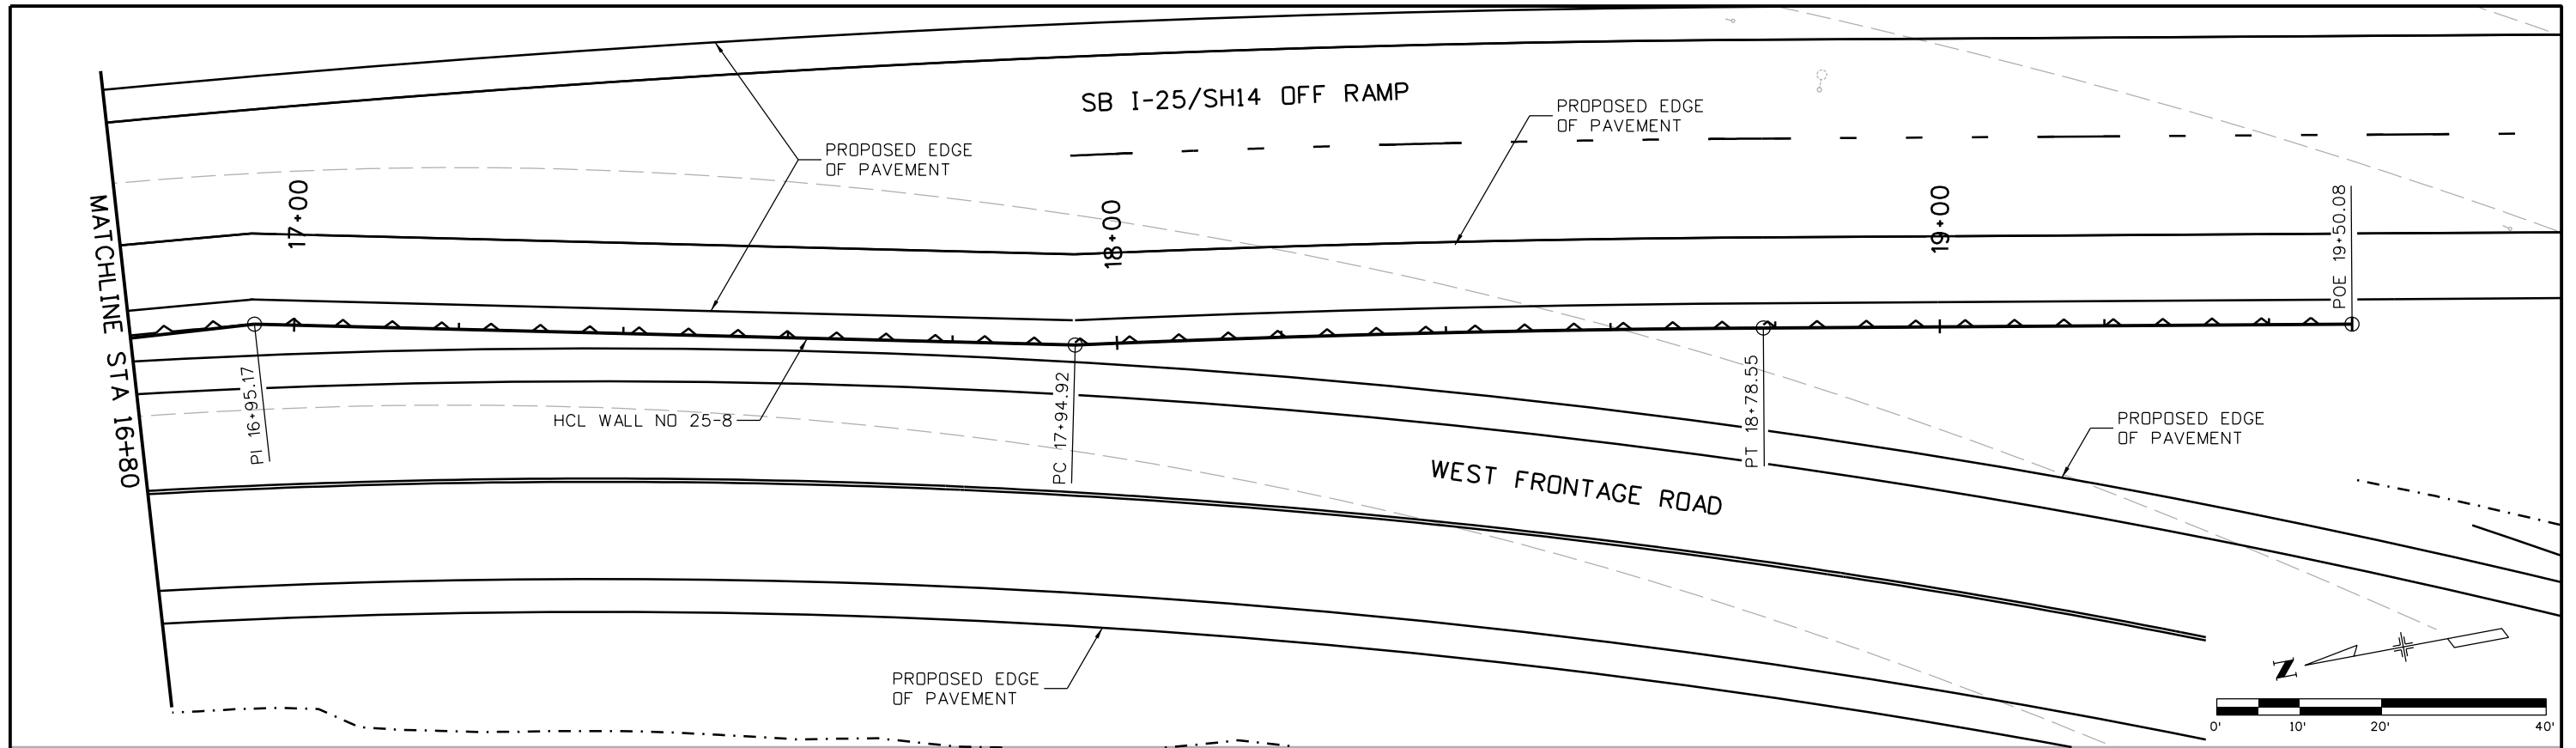

Print Date: 10/9/2015
 File Name: 18357DES_PNP_Wall I-25_08 Mainline007.dgn
 Horiz. Scale: 1:20 Vert. Scale:
 Unit Information Unit Leader Initials:
ATKINS 7604 Technology Way, Suite 400
 Denver, CO 80237
 Phone: (303) 221-7275 Fax: (303) 221-7276

| Sheet Revisions | | |
|-----------------|----------|-------|
| Date: | Comments | Init. |
| | | |
| | | |
| | | |

Colorado Department of Transportation

 2207 East Highway 402
 Loveland, CO 80537
 Phone: 970-622-1268 FAX: 970-669-0289
 Region 4 JFF

As Constructed
 No Revisions:
 Revised:
 Void:

I-25/SH 392 TO SH 14
 I-25 WALL NO 25-8
 GENERAL LAYOUT (7 OF 7)
 Designer:
 Detailer:
 Sheet Subset: WALLS
 Structure Numbers:
 Subset Sheets: W47 of W110

Project No./Code
 Sheet Number 347

gell7543 7:56:54 AM c:\pwwork\pwsjpw\gell7543\dms24309\18357DES_PNP_Wall I-25_08 Mainline007.dgn

NORTHBOUND I-25

MATCHLINE STA 2+80

MATCHLINE STA 2+80



POB 0+00.00

PROPOSED EDGE OF PAVEMENT

1+00


2+00

HCL WALL NO 25-9

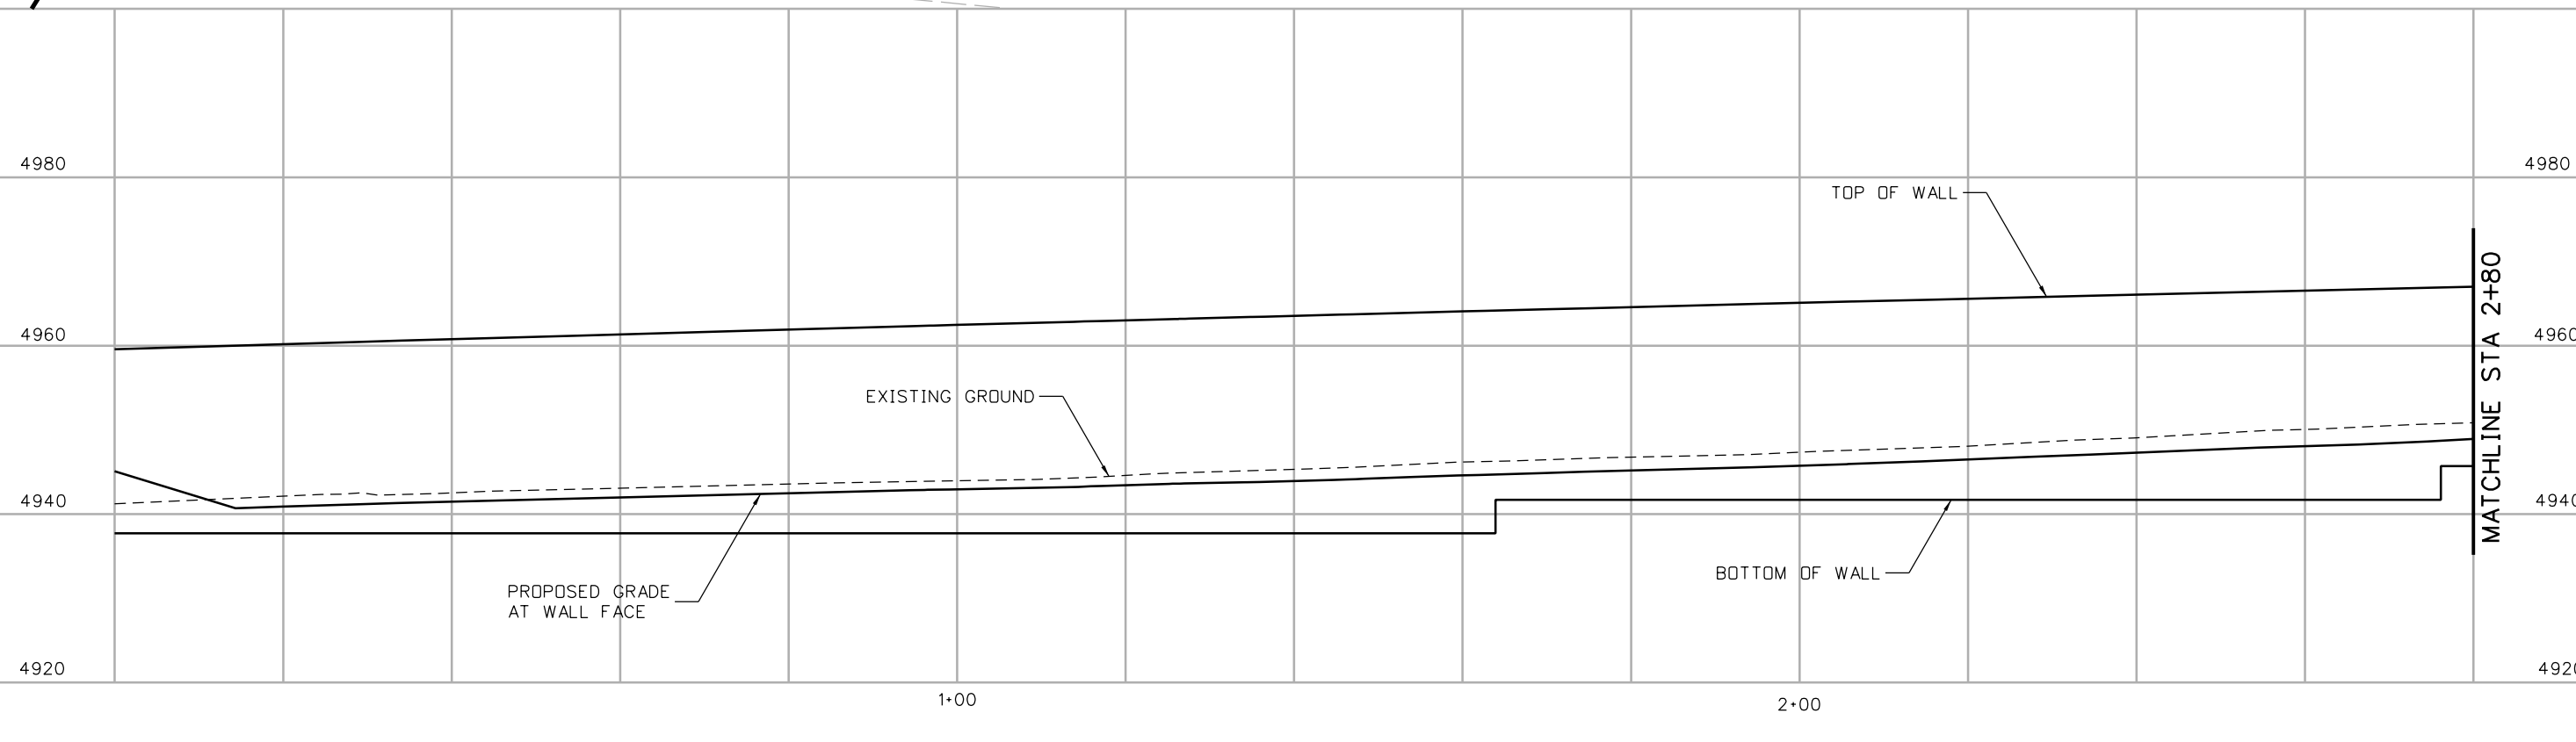 

Print Date: 10/9/2015
 File Name: 18357DES_PNP_Wall I-25_09 Mainline001.dgn
 Horiz. Scale: 1:20 Vert. Scale:
 Unit Information Unit Leader Initials:
ATKINS 7604 Technology Way, Suite 400
 Denver, CO 80237
 Phone: (303) 221-7275 Fax: (303) 221-7276

| Sheet Revisions | | |
|-----------------|----------|-------|
| Date: | Comments | Init. |
| | | |
| | | |
| | | |

Colorado Department of Transportation

 2207 East Highway 402
 Loveland, CO 80537
 Phone: 970-622-1268 FAX: 970-669-0289
Region 4 **JFF**

| |
|-----------------------|
| As Constructed |
| No Revisions: |
| Revised: |
| Void: |



I-25/SH 392 TO SH 14
 I-25 WALL NO 25-9
GENERAL LAYOUT (1 OF 4)

| | | | |
|-----------|-----|-------------------|-------------|
| Designer: | MTA | Structure Numbers | |
| Detailer: | JAG | Subset Sheets: | W48 of W110 |

| |
|-------------------------|
| Project No./Code |
| IM 0253-221 |
| 18357 |
| Sheet Number 348 |

gell7543 7:57:32 AM c:\pwwork\pws\jpw\gell7543\dm24309\18357DES_PNP_Wall I-25_09 Mainline001.dgn


gell7543 7:58:05 AM c:\pwork\work\pws\jpw\gell7543\dms24309\18357DES_PNP_Wall I-25_09 Mainline002.dgn

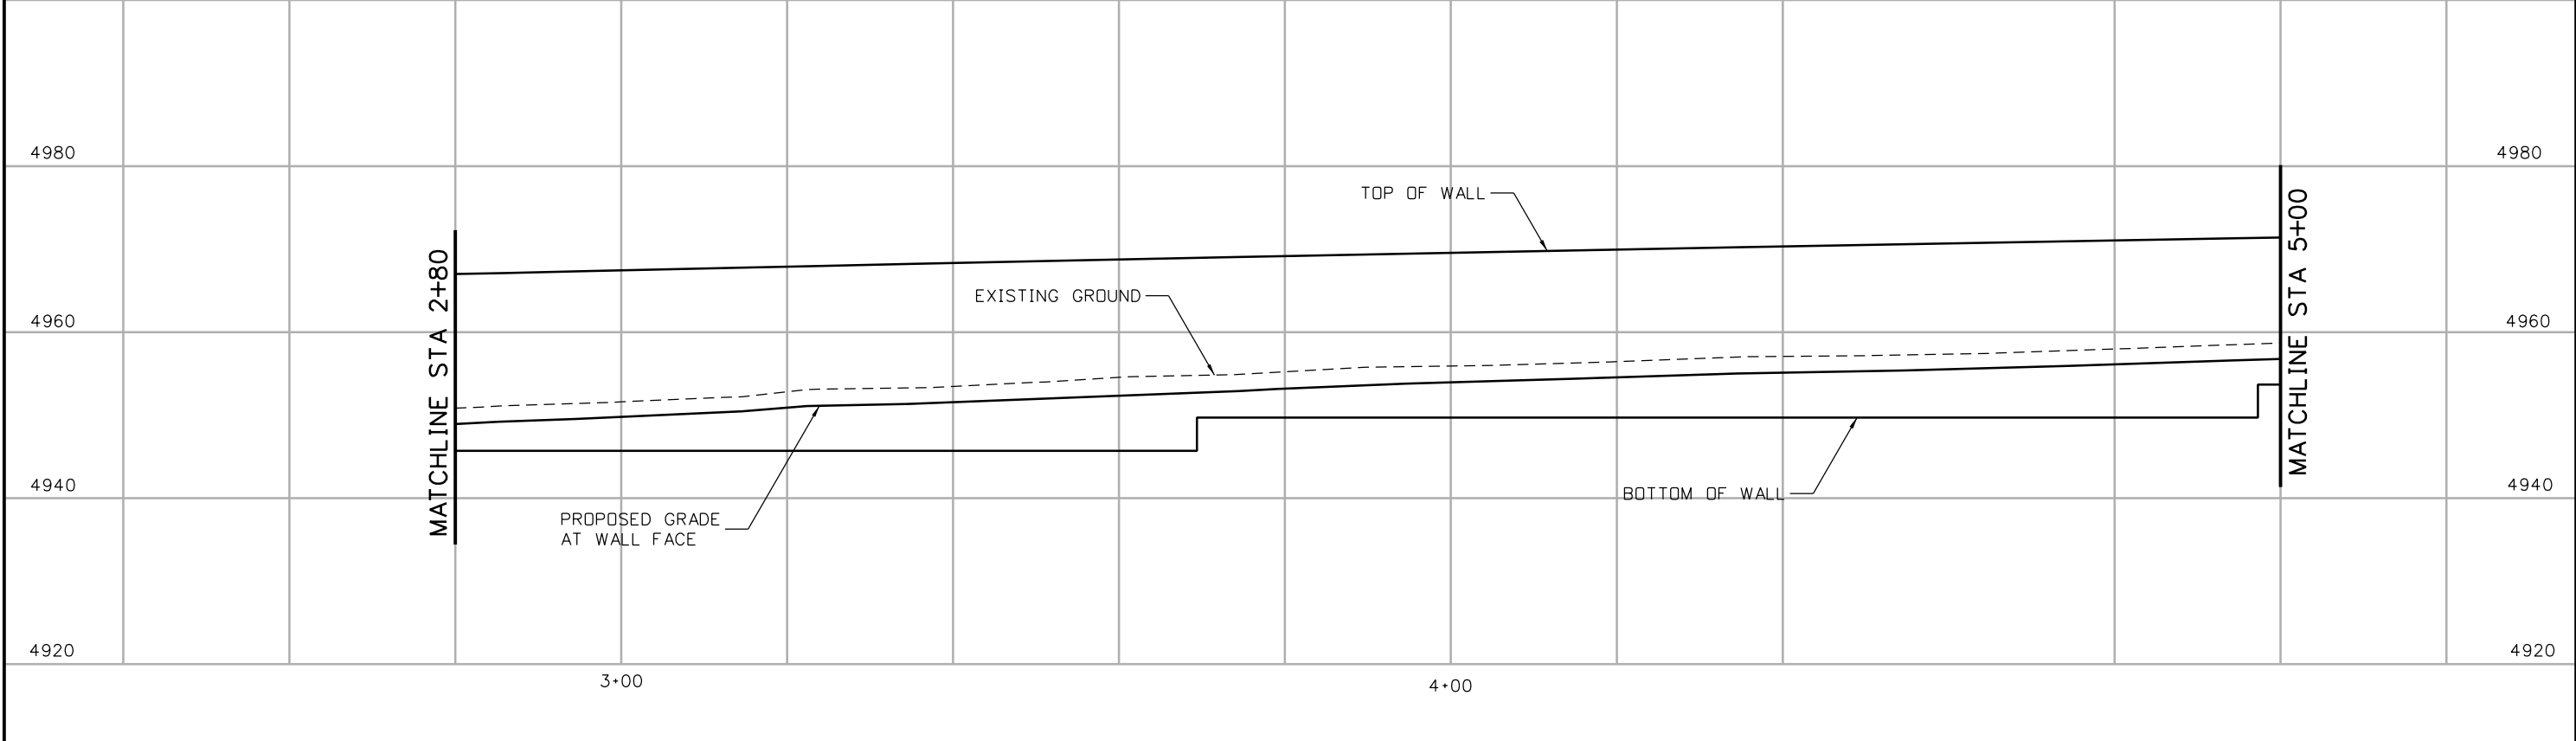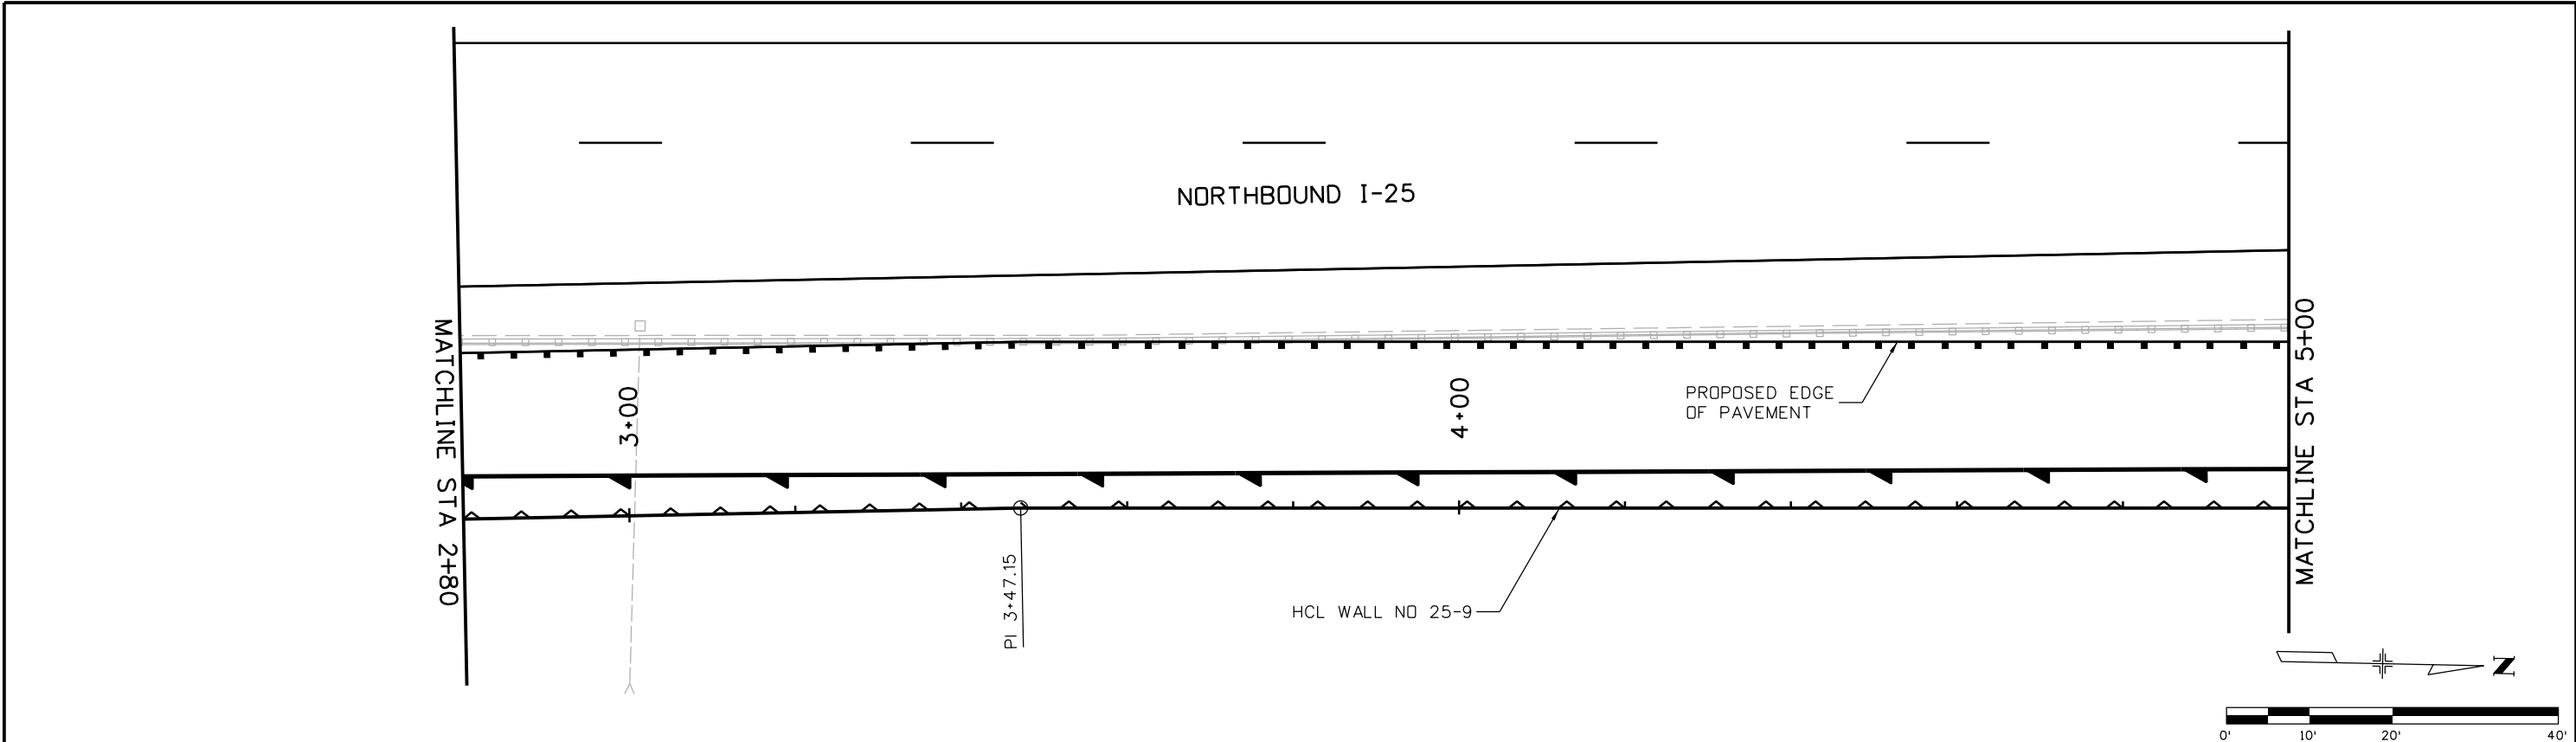

| | |
|--|---|
| Print Date: 10/9/2015 | |
| File Name: 18357DES_PNP_Wall I-25_09 Mainline002.dgn | |
| Horiz. Scale: 1:20 | Vert. Scale: |
| Unit Information | Unit Leader Initials: |
| ATKINS | 7604 Technology Way, Suite 400 Denver, CO 80237 Phone: (303) 221-7275 Fax: (303) 221-7276 |

| Sheet Revisions | | |
|-----------------|----------|-------|
| Date: | Comments | Init. |
| | | |
| | | |
| | | |

Colorado Department of Transportation



2207 East Highway 402
Loveland, CO 80537
Phone: 970-622-1268 FAX: 970-669-0289




Region 4 JFF

| | |
|----------------|--|
| As Constructed | |
| No Revisions: | |
| Revised: | |
| Void: | |



| | | | |
|--|-------|-------------------|-------------|
| I-25/SH 392 TO SH 14 I-25 WALL NO 25-9 GENERAL LAYOUT (2 OF 4) | | | |
| Designer: | MTA | Structure Numbers | |
| Detailer: | JAG | | |
| Sheet Subset: | WALLS | Subset Sheets: | W49 of W110 |

| | |
|------------------|-----|
| Project No./Code | |
| IM 0253-221 | |
| 18357 | |
| Sheet Number | 349 |

gell754.3 7:58:37 AM c:\pwork\work\pbs\jpw\gell754.3\dms24.309\18357DES_PNP_Wall I-25_09 Mainline003.dgn

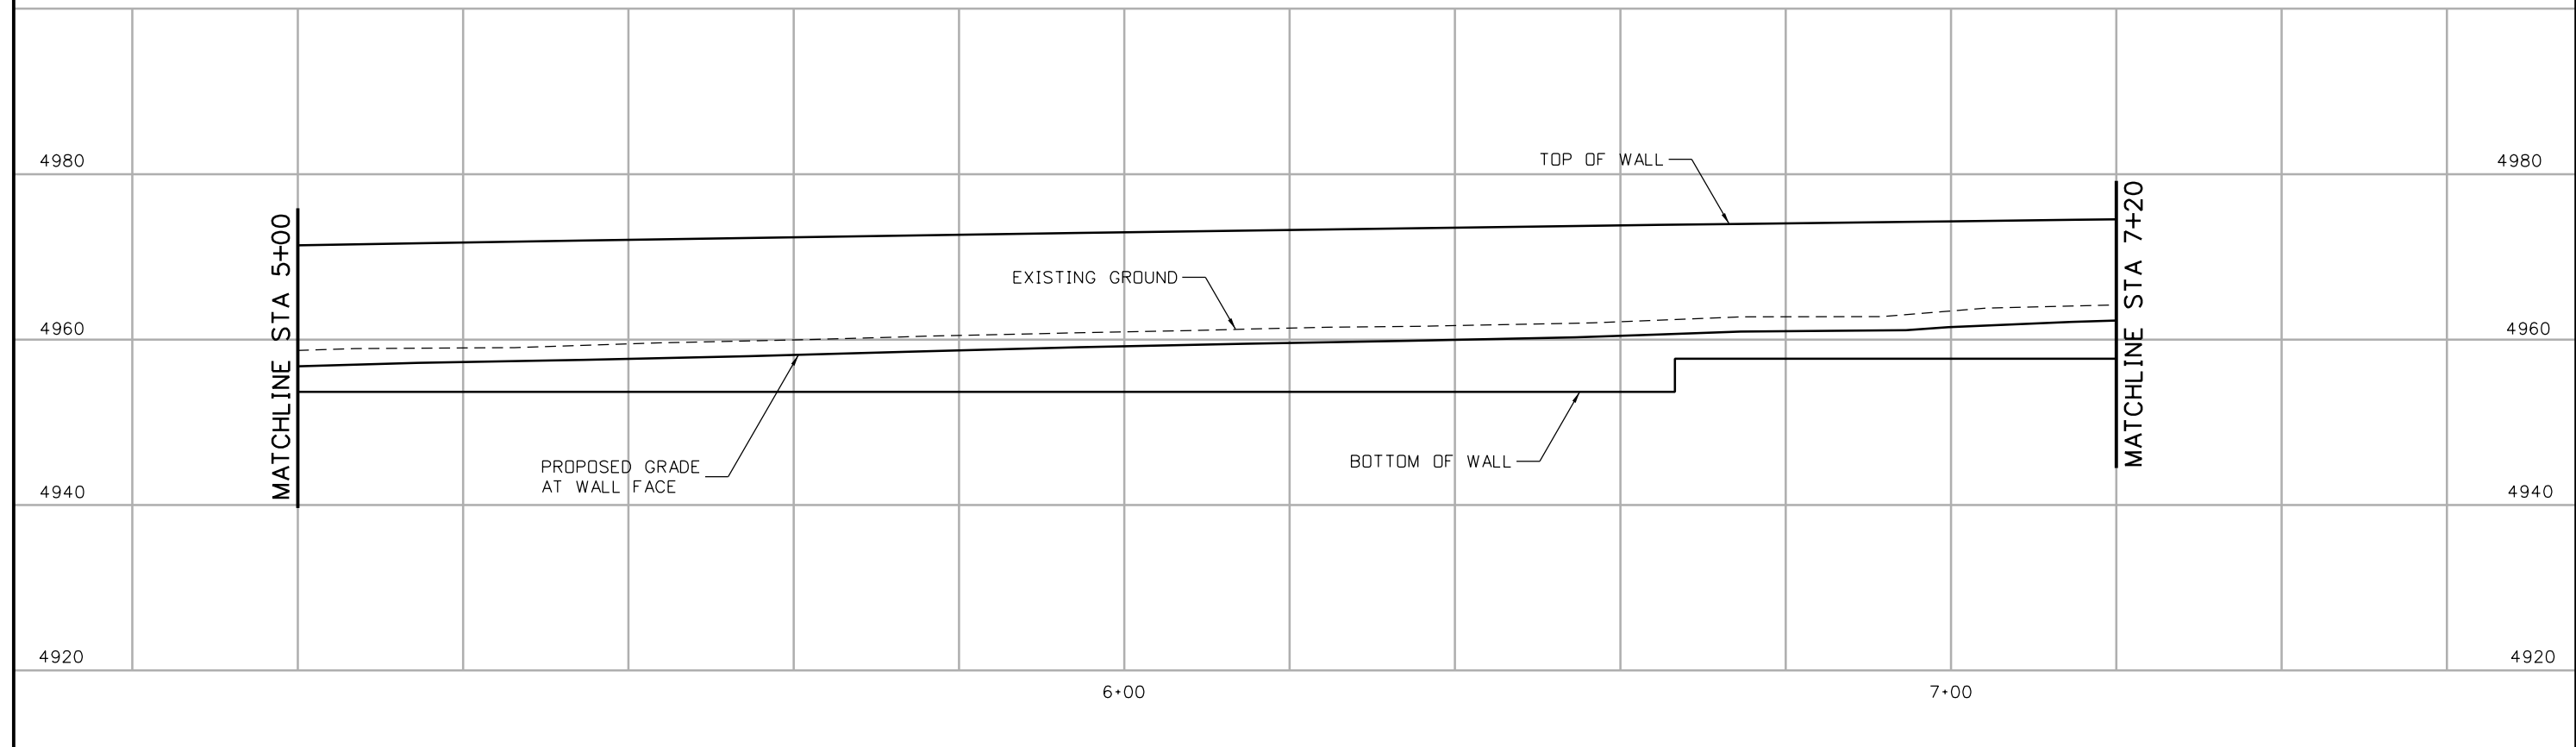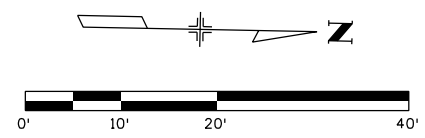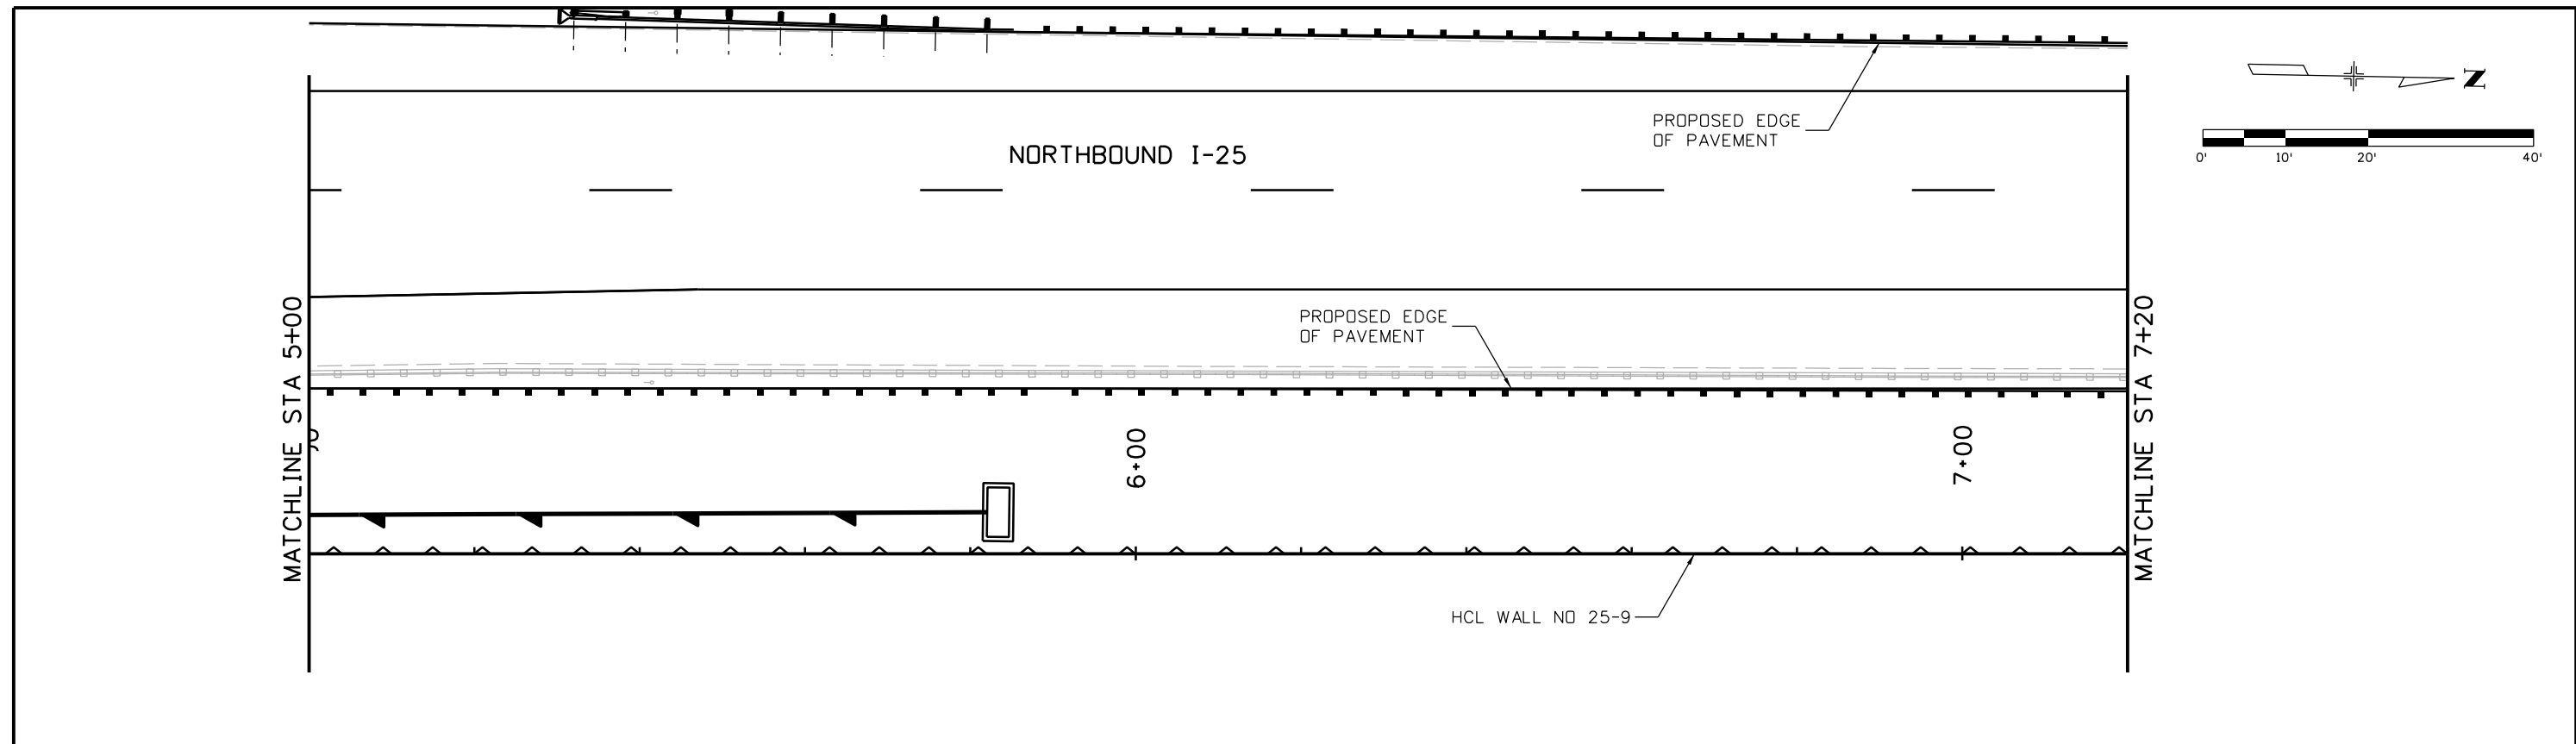


| | | | | | | | | | | | |
|---|--|--|--|---|--|---|--|---|--|----------------------------|--|
| Print Date: 10/9/2015 | | Sheet Revisions Date: Comments Init. | | Colorado Department of Transportation  2207 East Highway 402 Loveland, CO 80537 Phone: 970-622-1268 FAX: 970-669-0289 Region 4 | | As Constructed No Revisions: Revised: Void: | | I-25/SH 392 TO SH 14 I-25 WALL NO 25-9 GENERAL LAYOUT (3 OF 4) | | Project No./Code | |
| File Name: 18357DES_PNP_Wall I-25_09 Mainline003.dgn | | | | | | | | | | IM 0253-221 | |
| Horiz. Scale: 1:20 Vert. Scale: | | | | | | | | 18357 | | Sheet Number 350 | |
| Unit Information Unit Leader Initials: | | | | | | | | Designer: MTA Structure Numbers | | | |
|  7604 Technology Way, Suite 400 Denver, CO 80237 Phone: (303) 221-7275 Fax: (303) 221-7276 | | | | | | | | Detailer: JAG | | | |
| | | | | | | | | Sheet Subset: WALLS | | Subset Sheets: W50 of W110 | |

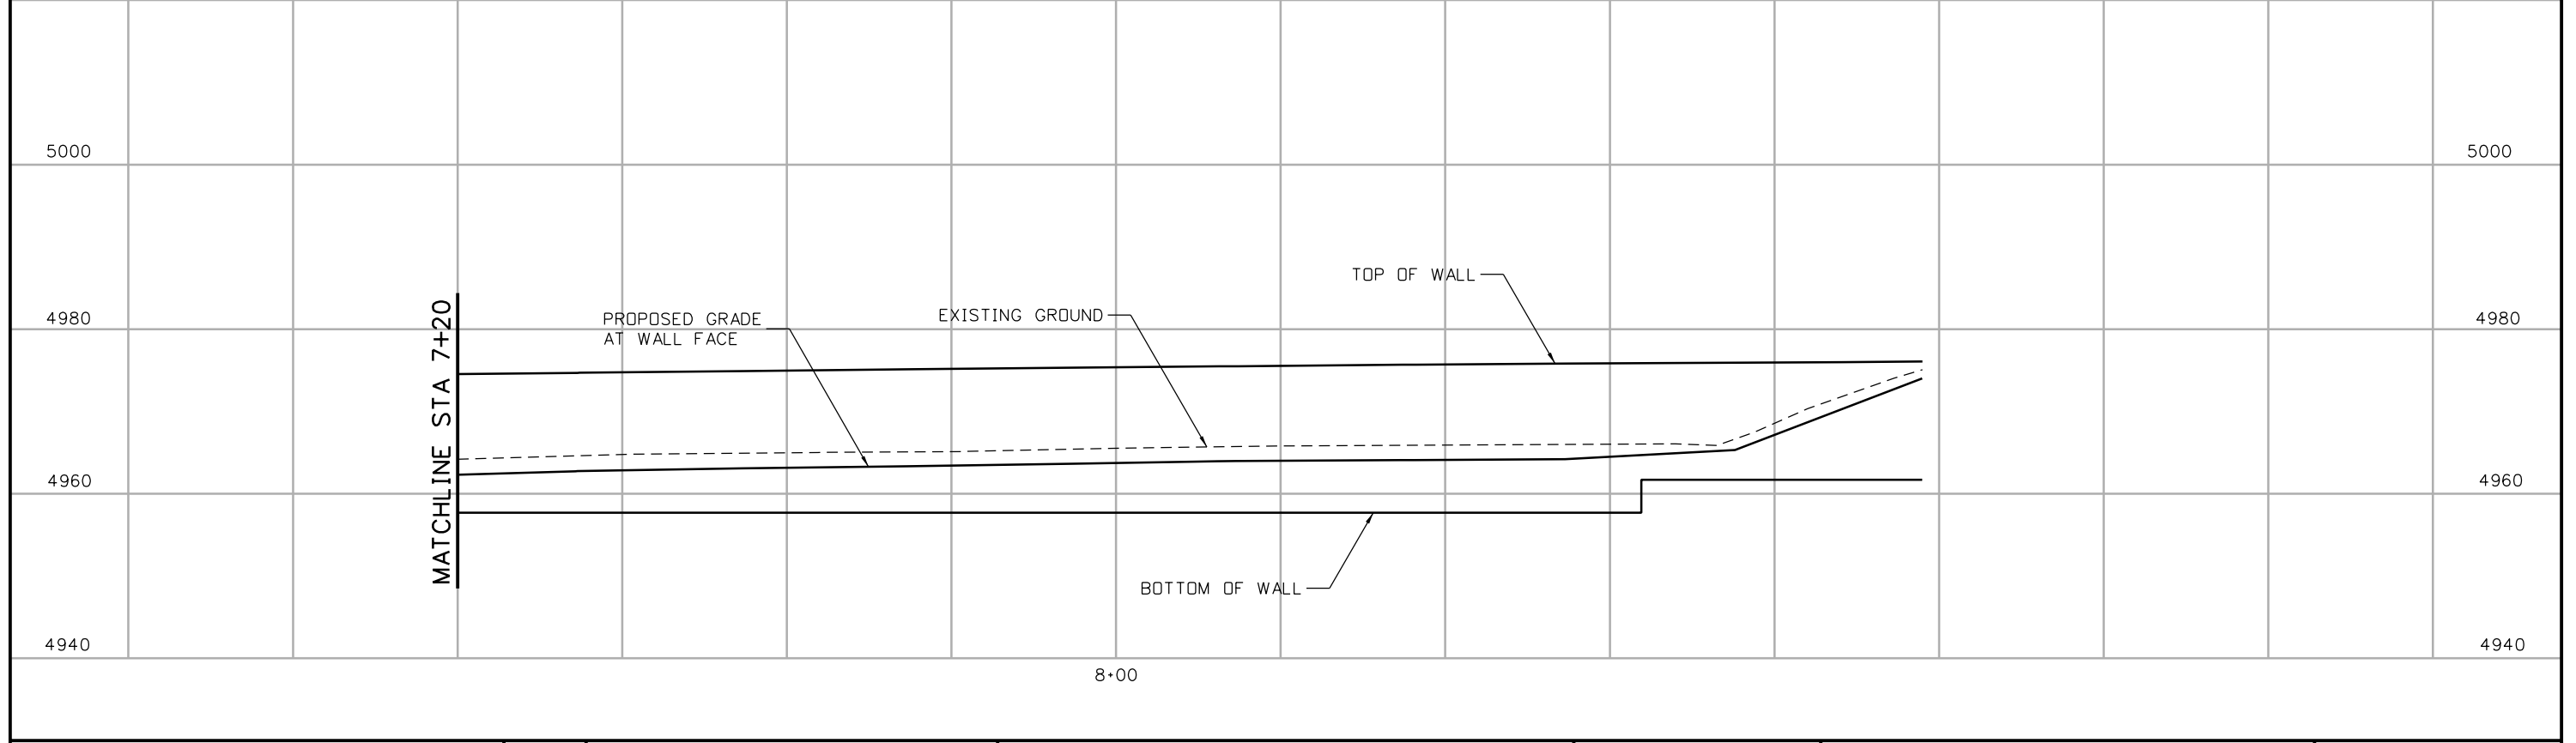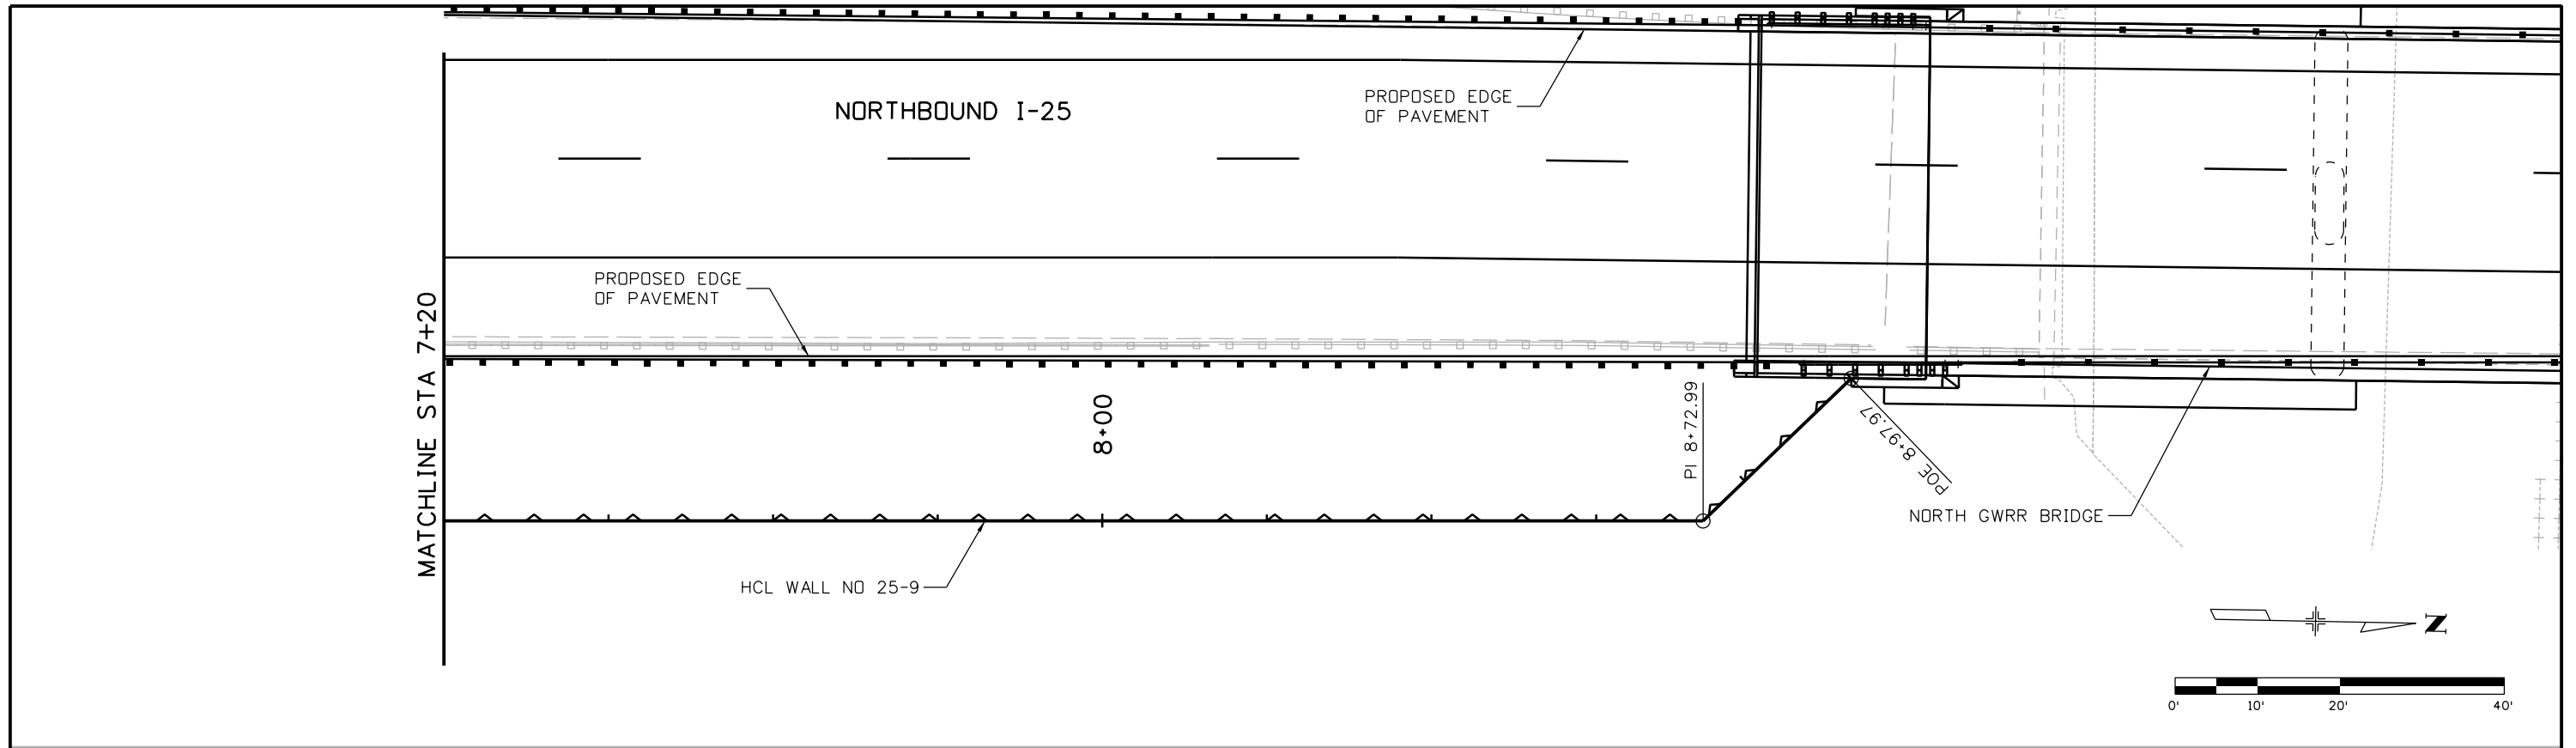

Print Date: 10/9/2015
 File Name: 18357DES_PNP_Wall I-25_09 Mainline004.dgn
 Horiz. Scale: 1:20 Vert. Scale:
 Unit Information Unit Leader Initials:
ATKINS 7604 Technology Way, Suite 400
 Denver, CO 80237
 Phone: (303) 221-7275 Fax: (303) 221-7276

| Sheet Revisions | | |
|-----------------|----------|-------|
| Date: | Comments | Init. |
| | | |
| | | |
| | | |



Colorado Department of Transportation

 2207 East Highway 402
 Loveland, CO 80537
 Phone: 970-622-1268 FAX: 970-669-0289
 Region 4 JFF

As Constructed
 No Revisions:
 Revised:
 Void:

I-25/SH 392 TO SH 14
 I-25 WALL NO 25-9
 GENERAL LAYOUT (4 OF 4)
 Designer: MTA
 Detailer: JAG
 Sheet Subset: WALLS
 Structure Numbers
 Subset Sheets: W51 of W110

Project No./Code
 IM 0253-221
 18357
 Sheet Number 351

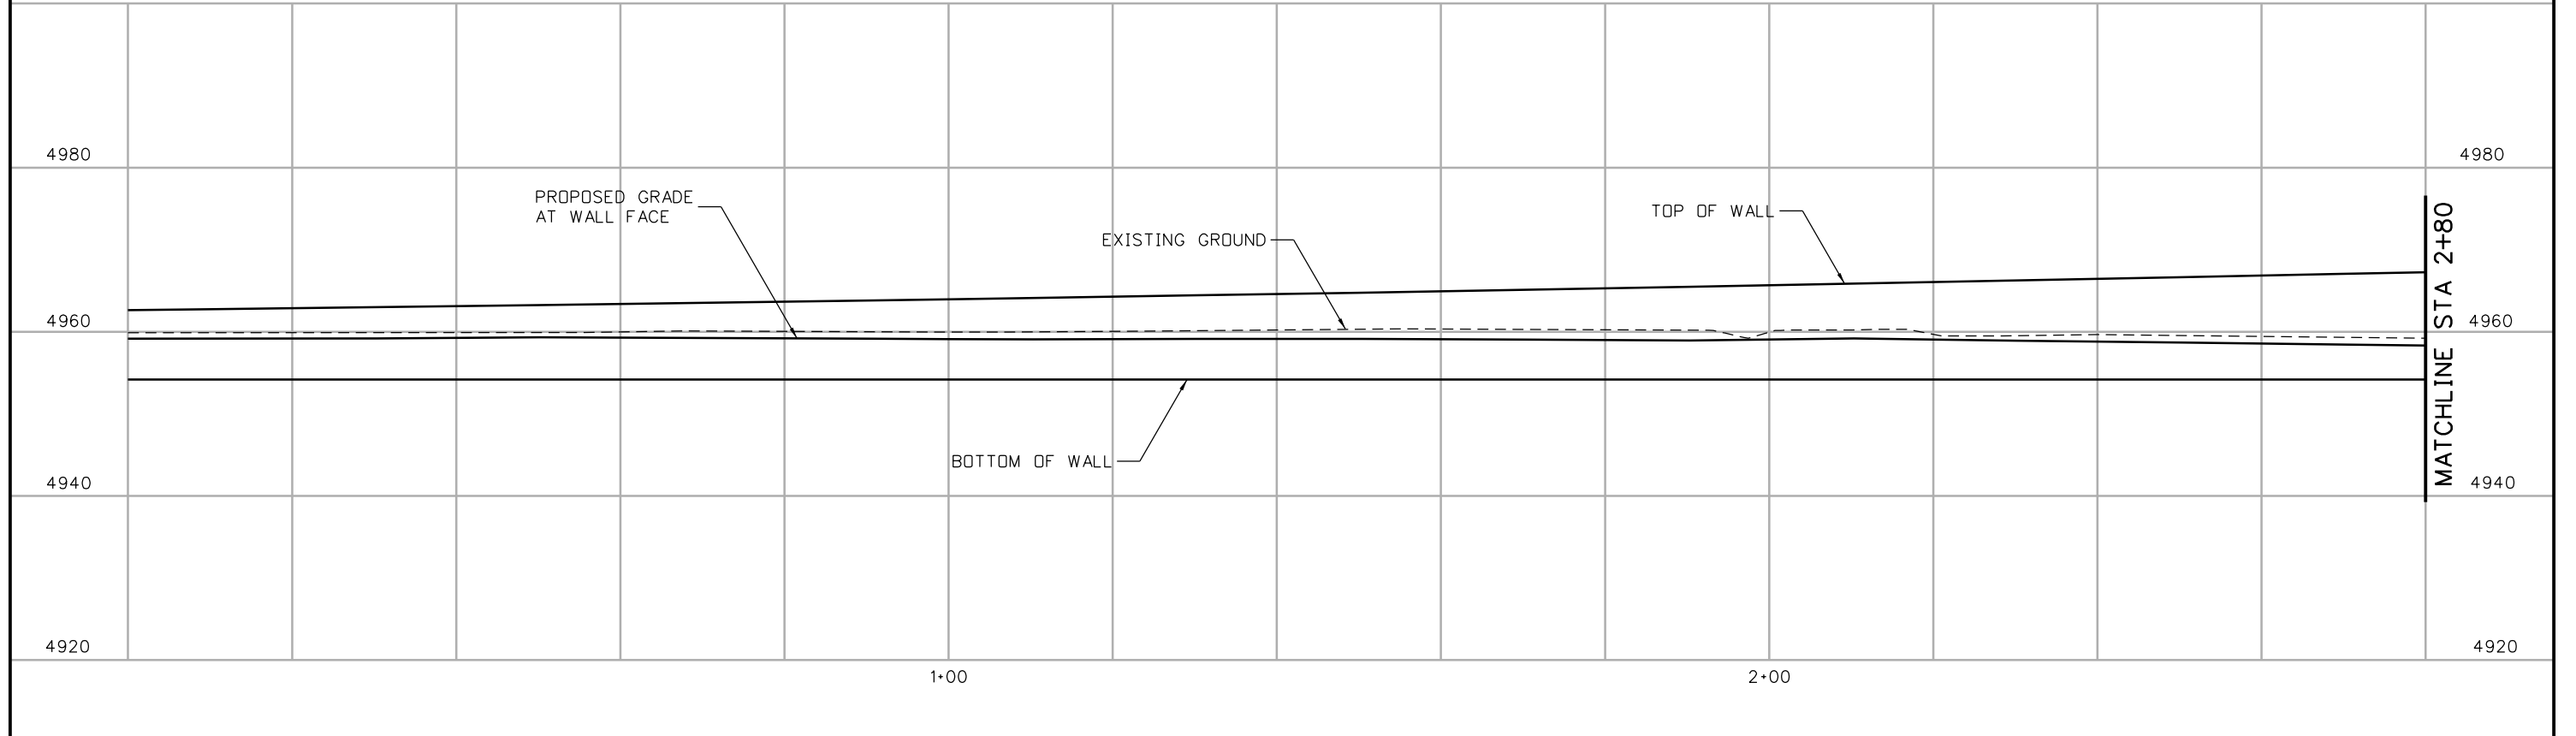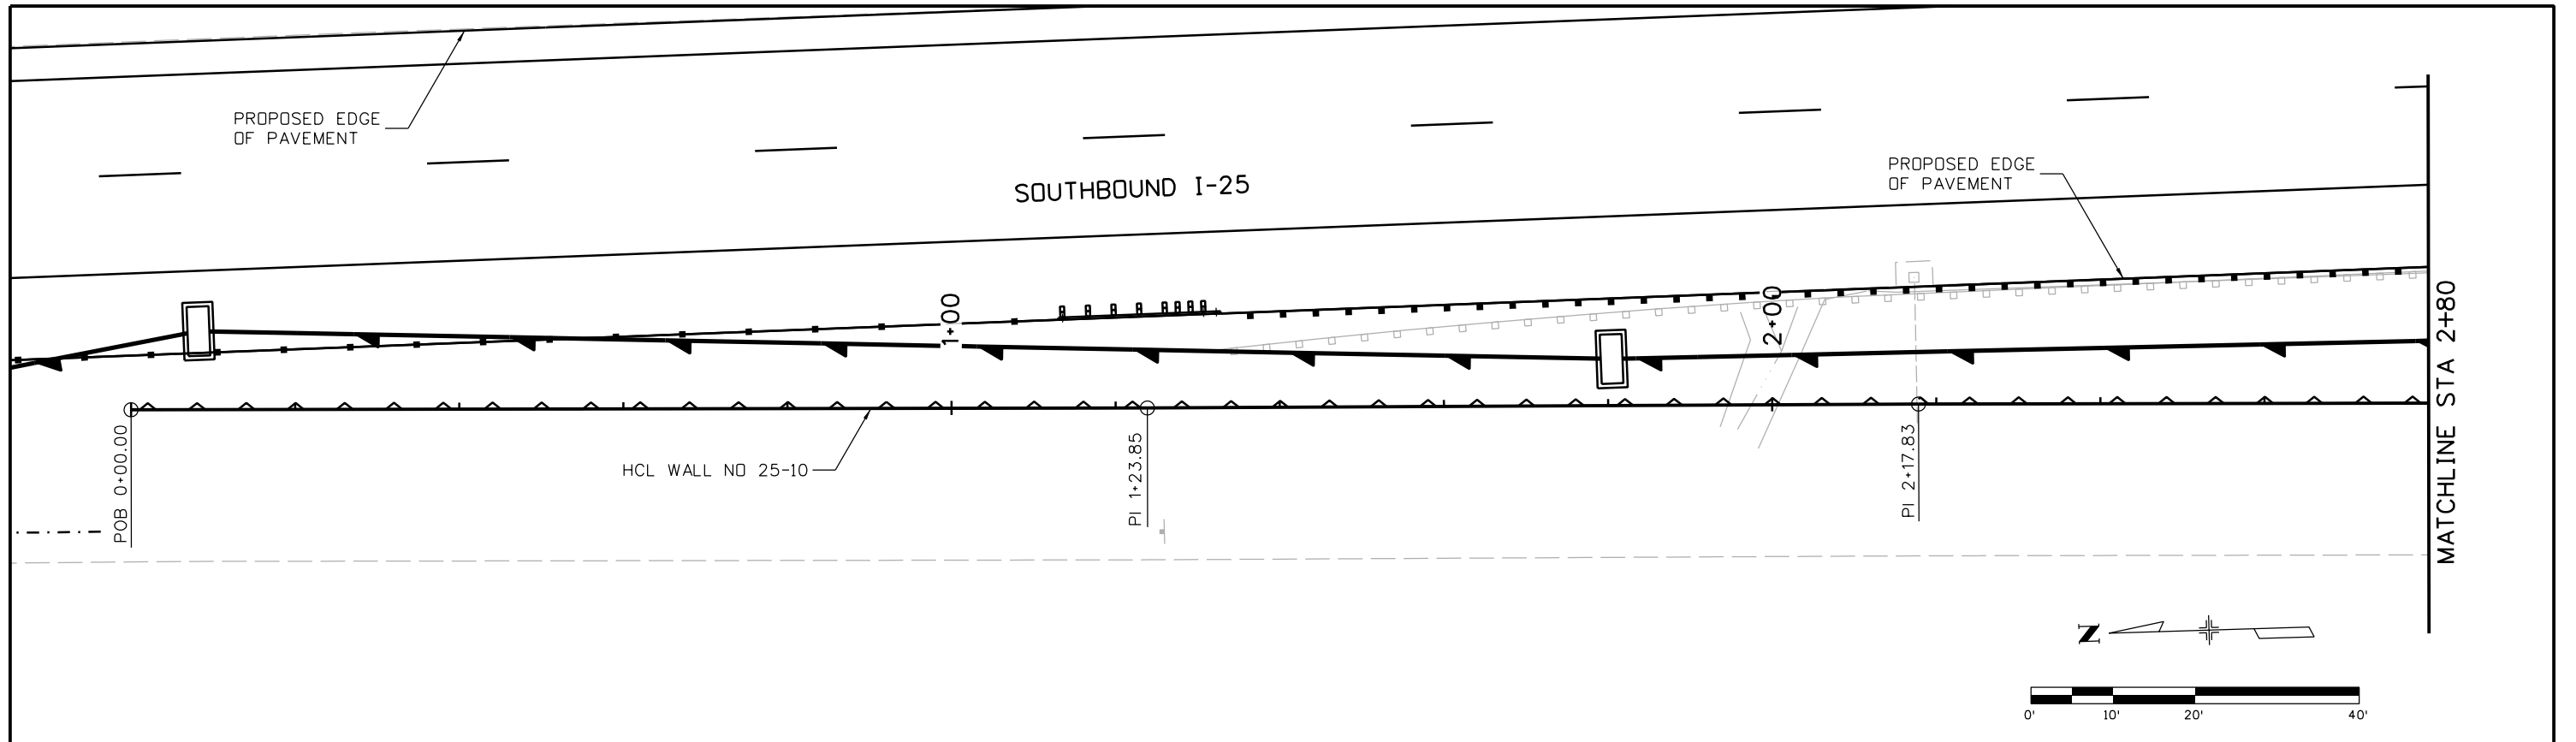gell754.3 7:59:11 AM c:\pw...work\pbls\pw1\gell754.3\dms24309\18357DES_PNP_Wall I-25_09 Mainline004.dgn



Print Date: 10/9/2015
 File Name: 18357DES_PNP_Wall I-25_10 Mainline001.dgn
 Horiz. Scale: 1:20 Vert. Scale:
 Unit Information Unit Leader Initials:
ATKINS 7604 Technology Way, Suite 400
 Denver, CO 80237
 Phone: (303) 221-7275 Fax: (303) 221-7276

| Sheet Revisions | | |
|-----------------|----------|-------|
| Date: | Comments | Init. |
| | | |
| | | |
| | | |

Colorado Department of Transportation



 Region 4
 2207 East Highway 402
 Loveland, CO 80537
 Phone: 970-622-1268 FAX: 970-669-0289
 JFF

As Constructed
 No Revisions:
 Revised:
 Void:

I-25/SH 392 TO SH 14
 I-25 WALL NO 25-10
 GENERAL LAYOUT (1 OF 5)
 Designer: MTA
 Detailer: JAG
 Sheet Subset: WALLS
 Structure Numbers
 Subset Sheets: W52 of W110

Project No./Code
 IM 0253-221
 18357
 Sheet Number 352

gell7543 7:59:48 AM c:\pwork\work\pbs\jpw\gell7543\dms24309\18357DES_PNP_Wall I-25_10 Mainline001.dgn

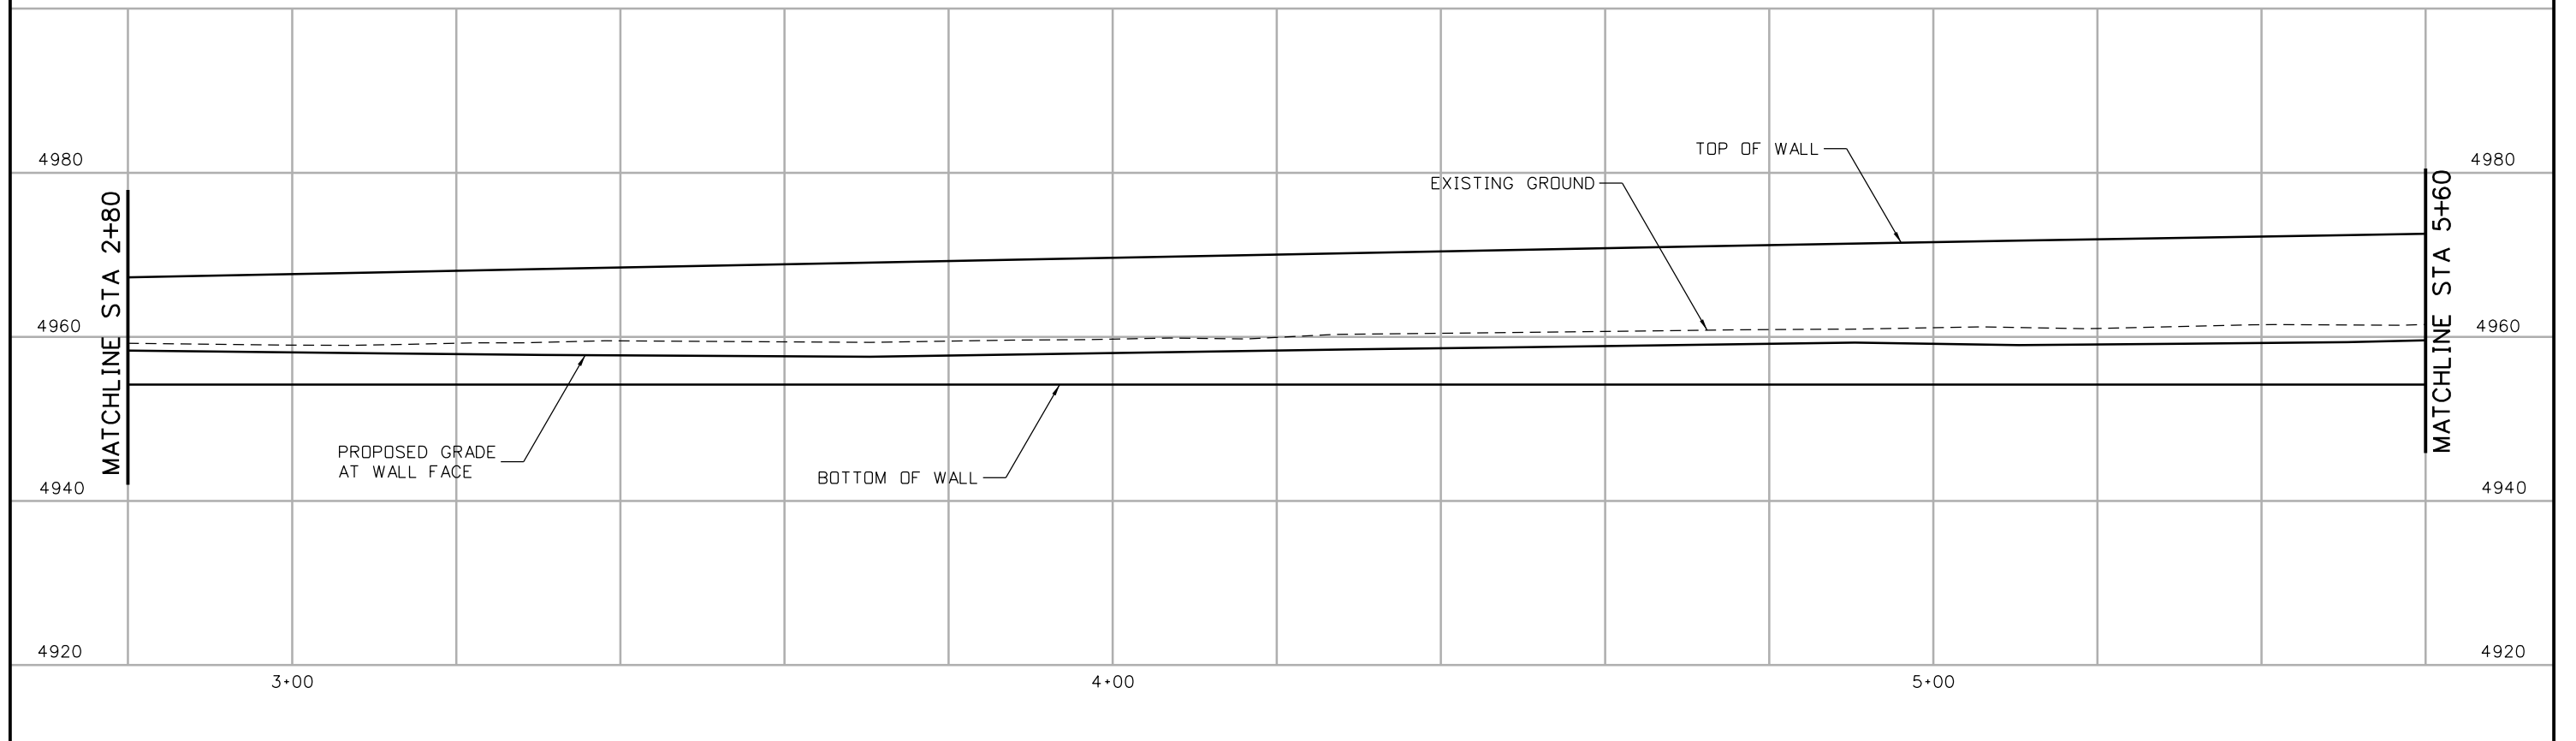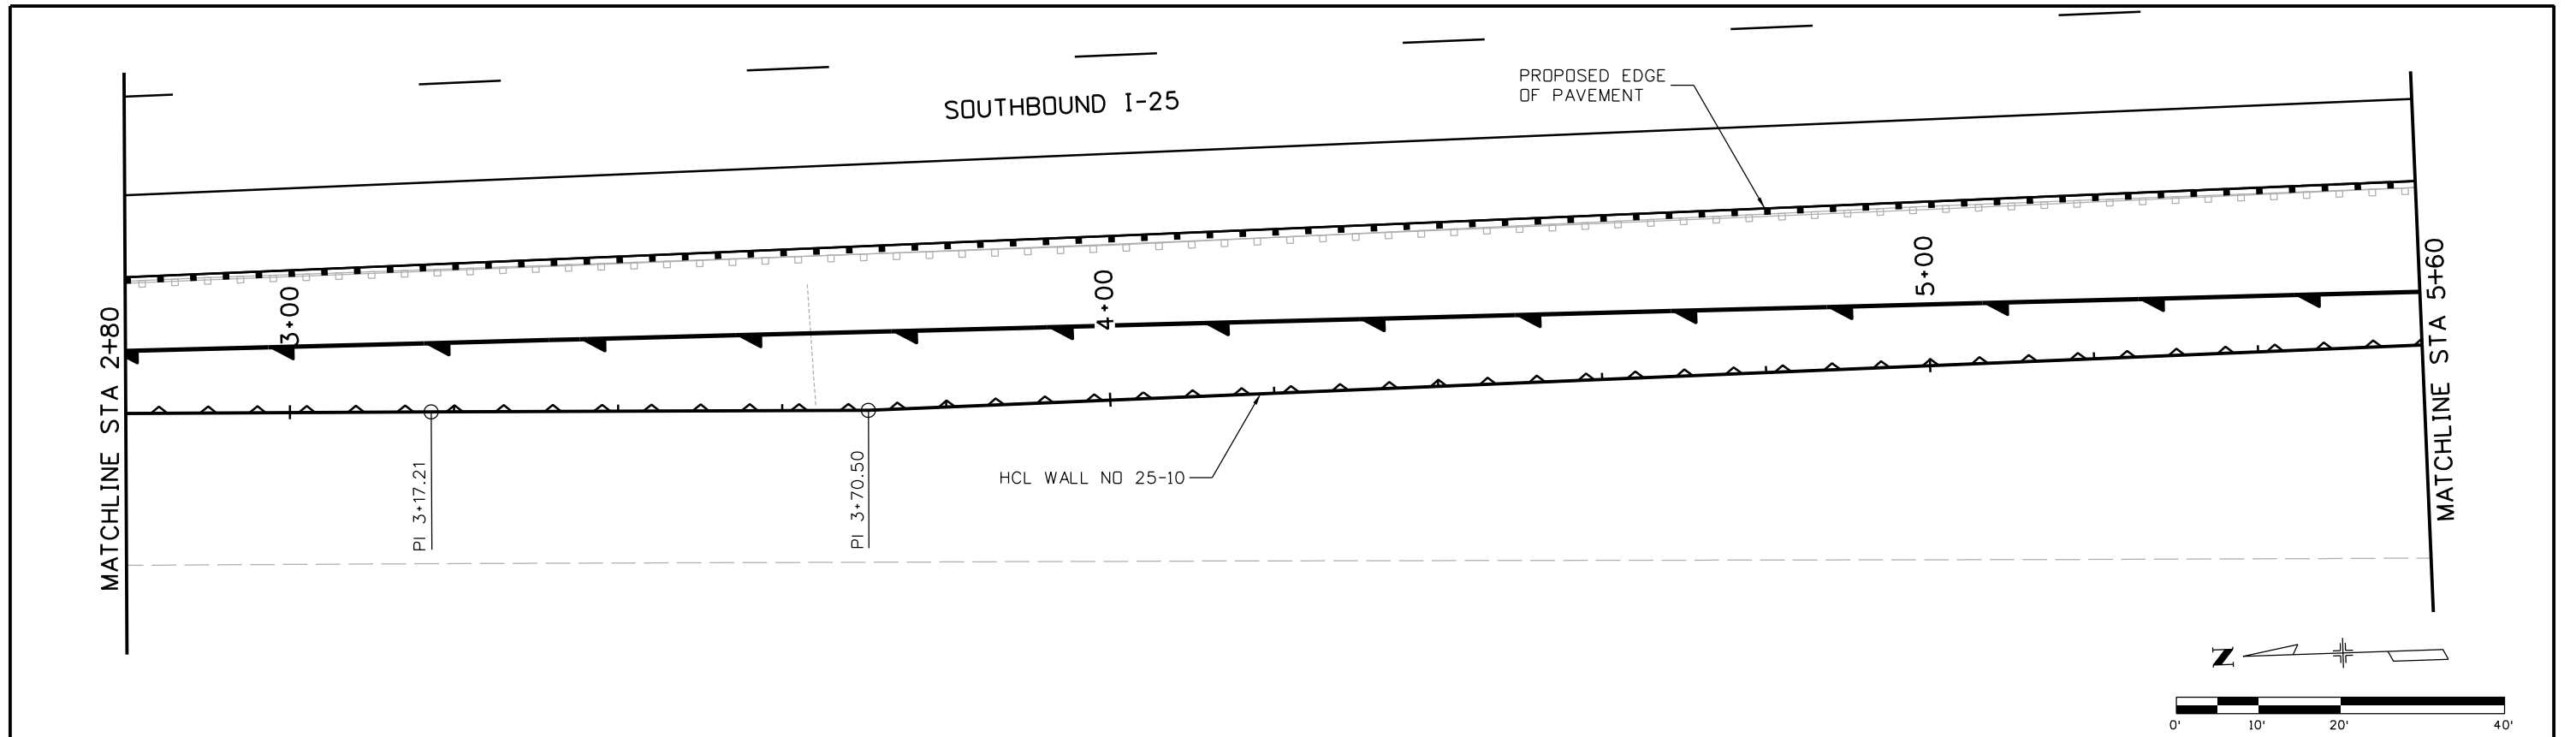

Print Date: 10/9/2015
 File Name: 18357DES_PNP_Wall I-25_10 Mainline002.dgn
 Horiz. Scale: 1:20 Vert. Scale:
 Unit Information Unit Leader Initials:
ATKINS 7604 Technology Way, Suite 400
 Denver, CO 80237
 Phone: (303) 221-7275 Fax: (303) 221-7276

| Sheet Revisions | | |
|-----------------|----------|-------|
| Date: | Comments | Init. |
| | | |
| | | |
| | | |

Colorado Department of Transportation
CDOT
 2207 East Highway 402
 Loveland, CO 80537
 Phone: 970-622-1268 FAX: 970-669-0289
Region 4 JFF



As Constructed
 No Revisions:
 Revised:
 Void:

I-25/SH 392 TO SH 14
 I-25 WALL NO 25-10
 GENERAL LAYOUT (2 OF 5)
 Designer: MTA
 Detailer: JAG
 Sheet Subset: WALLS
 Structure Numbers:
 Subset Sheets: W53 of W110

Project No./Code
 IM 0253-221
 18357
 Sheet Number 353

gell7543 8:00:28 AM c:\pwork\work\pbs\jpw\gell7543\dms24309\18357DES_PNP_Wall I-25_10 Mainline002.dgn

SOUTHBOUND I-25

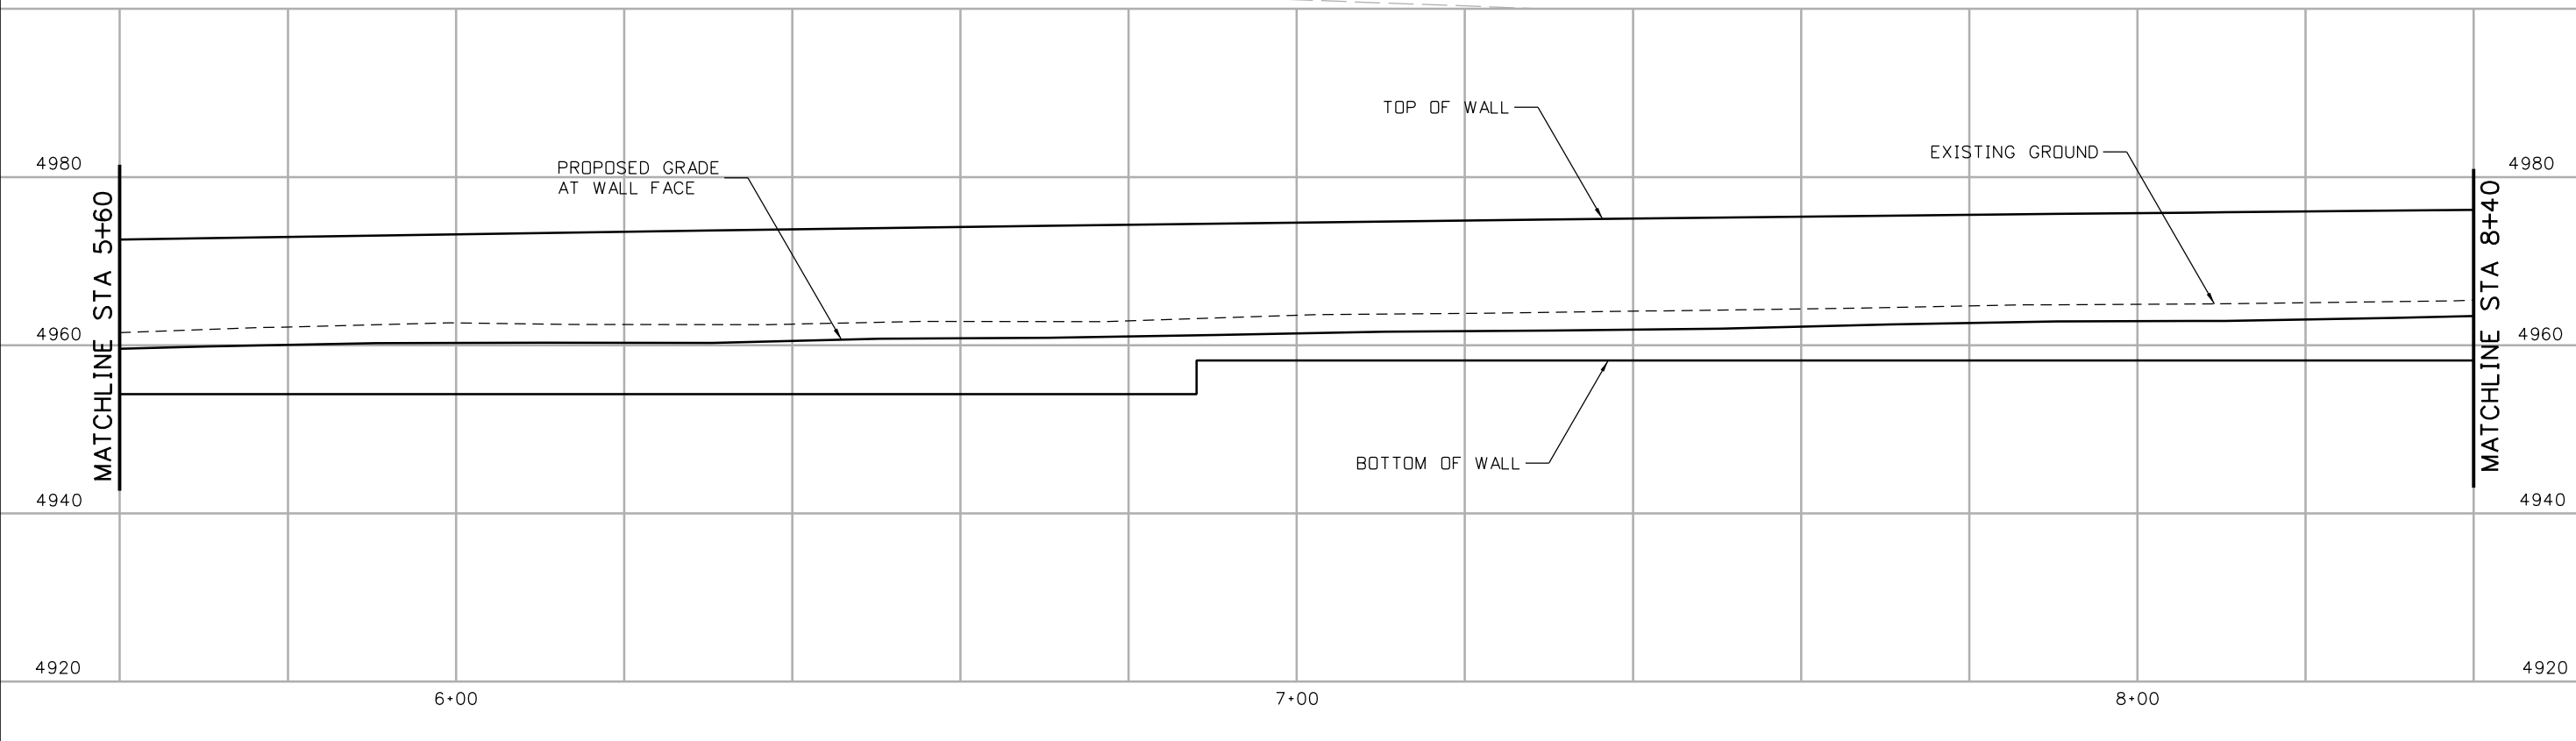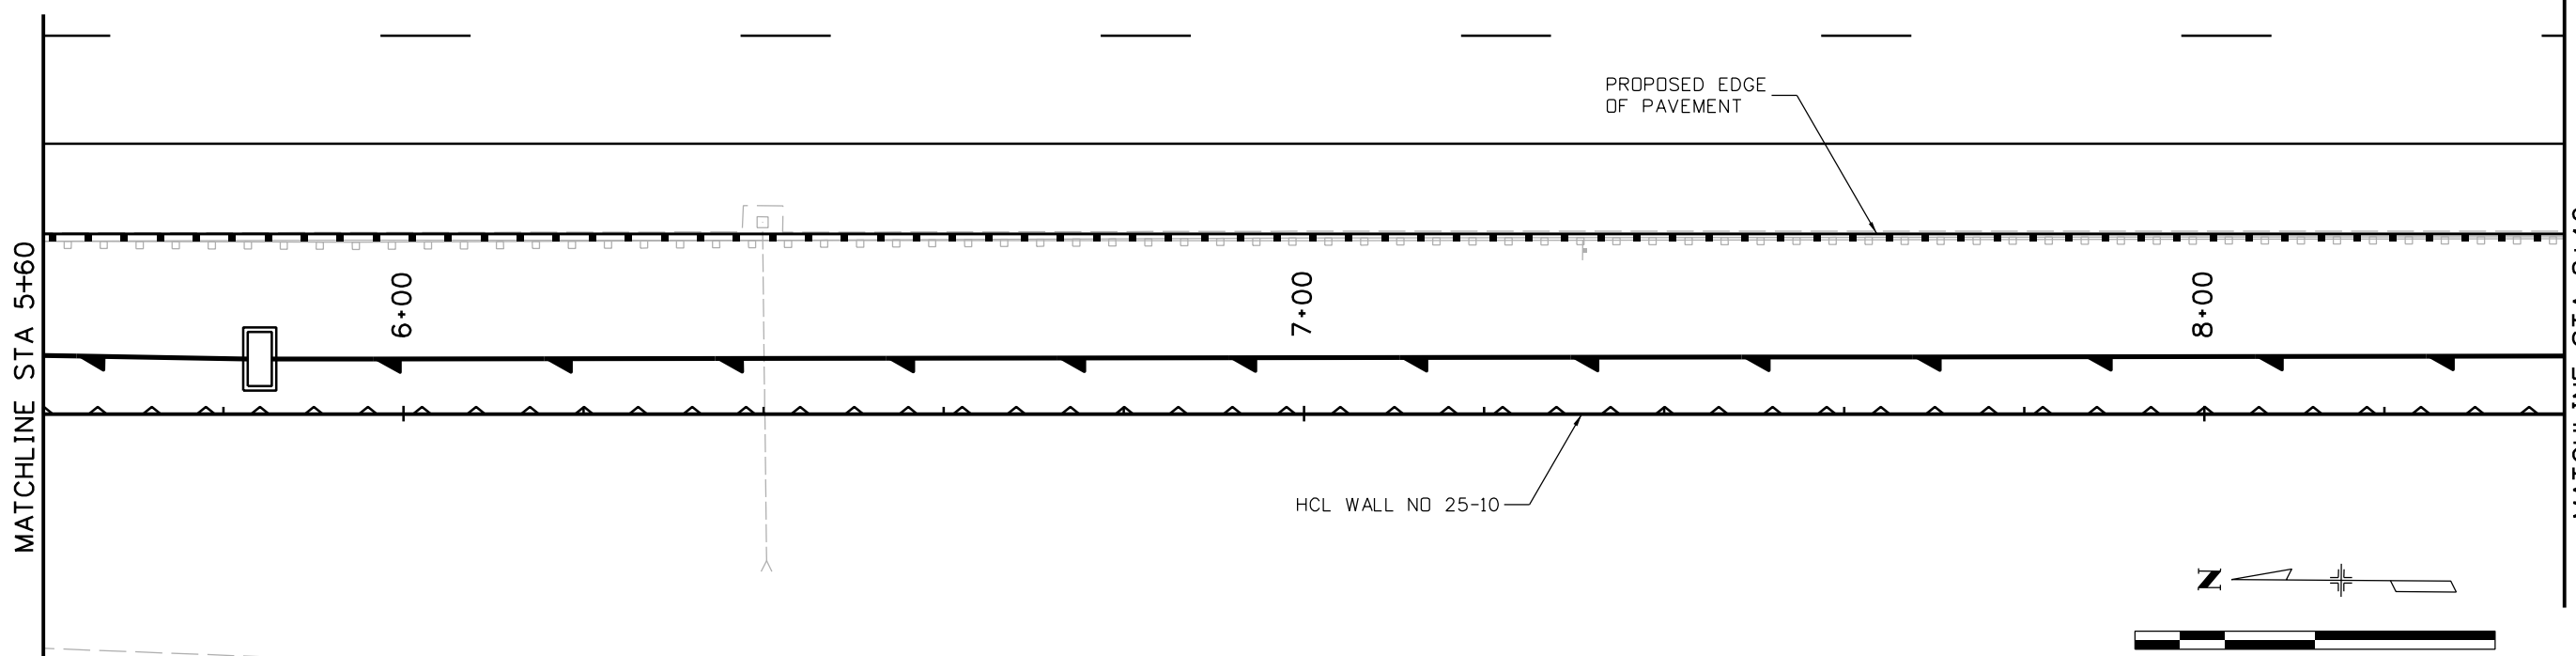

Print Date: 10/9/2015
 File Name: 18357DES_PNP_Wall I-25_10 Mainline003.dgn
 Horiz. Scale: 1:20 Vert. Scale:
 Unit Information Unit Leader Initials:
ATKINS 7604 Technology Way, Suite 400
 Denver, CO 80237
 Phone: (303) 221-7275 Fax: (303) 221-7276

| Sheet Revisions | | |
|-----------------|----------|-------|
| Date: | Comments | Init. |
| | | |
| | | |
| | | |

Colorado Department of Transportation

 2207 East Highway 402
 Loveland, CO 80537
 Phone: 970-622-1268 FAX: 970-669-0289
Region 4 JFF



| |
|-----------------------|
| As Constructed |
| No Revisions: |
| Revised: |
| Void: |

I-25/SH 392 TO SH 14
 I-25 WALL NO 25-10
GENERAL LAYOUT (3 OF 5)

| | | | |
|---------------|-------|-------------------|-------------|
| Designer: | MTA | Structure Numbers | |
| Detailer: | JAG | | |
| Sheet Subset: | WALLS | Subset Sheets: | W54 of W110 |



| |
|-------------------------|
| Project No./Code |
| IM 0253-221 |
| 18357 |
| Sheet Number 354 |

gell7543 8:01:04 AM c:\pw_work\pbes\jpw\gell7543\dms24309\18357DES_PNP_Wall I-25_10 Mainline003.dgn

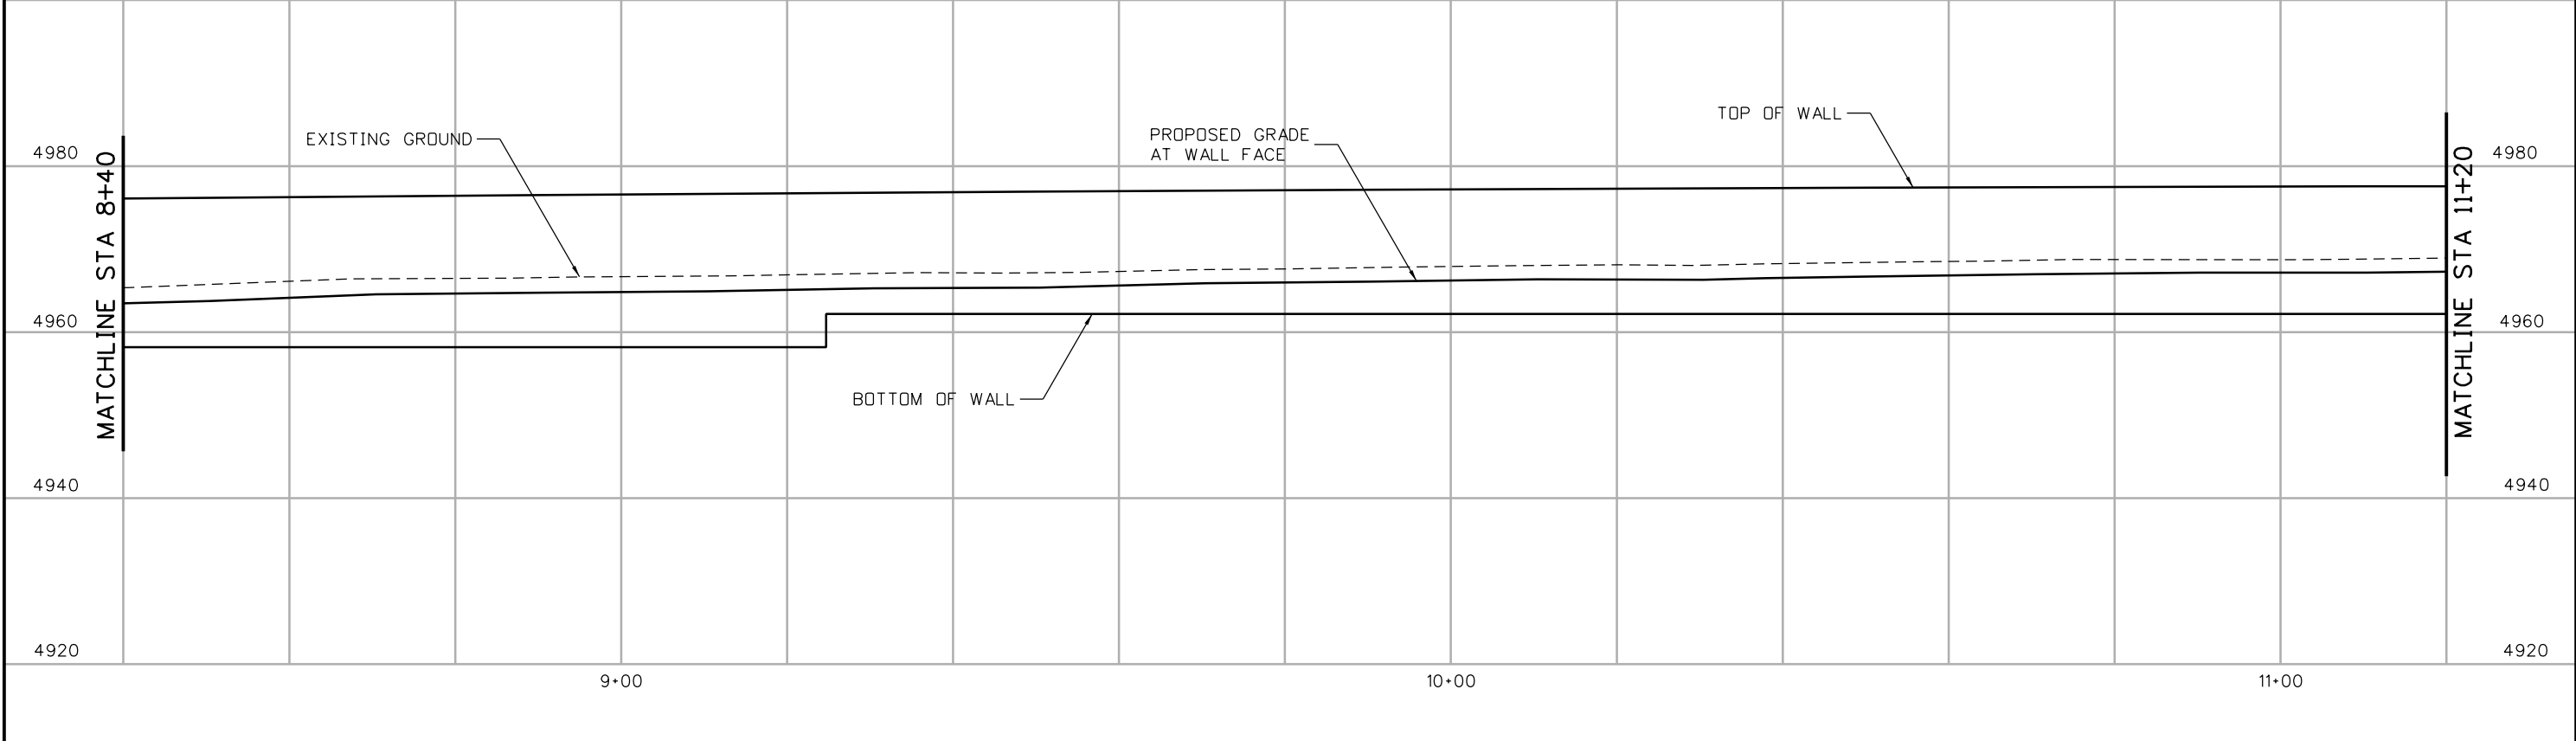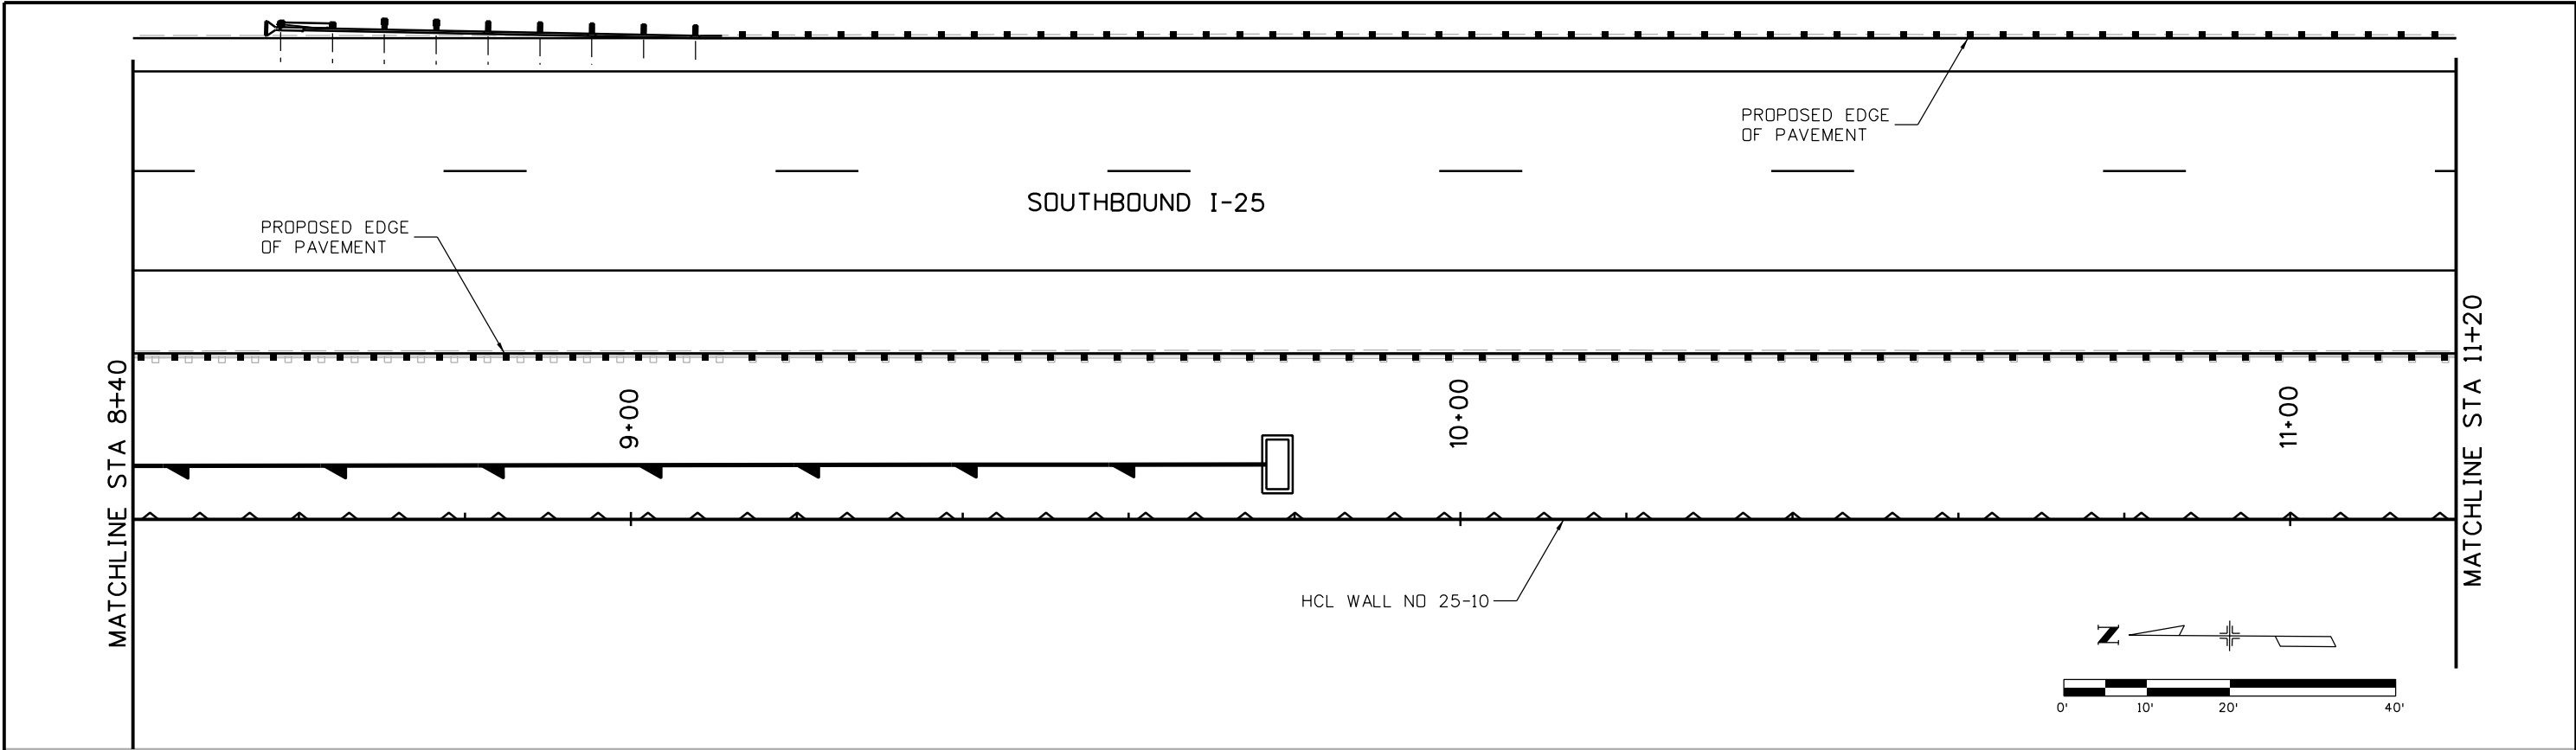

| | | | | | | | | | | | | | | | | |
|---|------|------------------------|----------|-----------------|--|--|------------|-----------------------|--|---|--|--|-------------------------|--|-------|--|
| Print Date: 10/9/2015 | 0000 | Sheet Revisions | | | Colorado Department of Transportation | | | As Constructed | | I-25/SH 392 TO SH 14 I-25 WALL NO 25-10 GENERAL LAYOUT (4 OF 5) | | | Project No./Code | | | |
| File Name: 18357DES_PNP_Wall I-25_10 Mainline004.dgn | | Date: | Comments | Init. | 2207 East Highway 402 Loveland, CO 80537 Phone: 970-622-1268 FAX: 970-669-0289 | | | No Revisions: | | Designer: MTA Detailer: JAG Sheet Subset: WALLS Subset Sheets: W55 of W110 | | | IM 0253-221 | | | |
| Horiz. Scale: 1:20 Vert. Scale: | | | | | | | | Revised: | | | | | Structure Numbers | | 18357 | |
| Unit Information Unit Leader Initials: | | | | | | | | Void: | | | | | Sheet Number | | 355 | |
| ATKINS 7604 Technology Way, Suite 400 Denver, CO 80237 Phone: (303) 221-7275 Fax: (303) 221-7276 | | | | Region 4 | | | JFF | | | | | | | | | |

gell7543 8:01:39 AM c:\pw_work\pos\jpw1\gell7543\dms24309\18357DES_PNP_Wall I-25_10 Mainline004.dgn

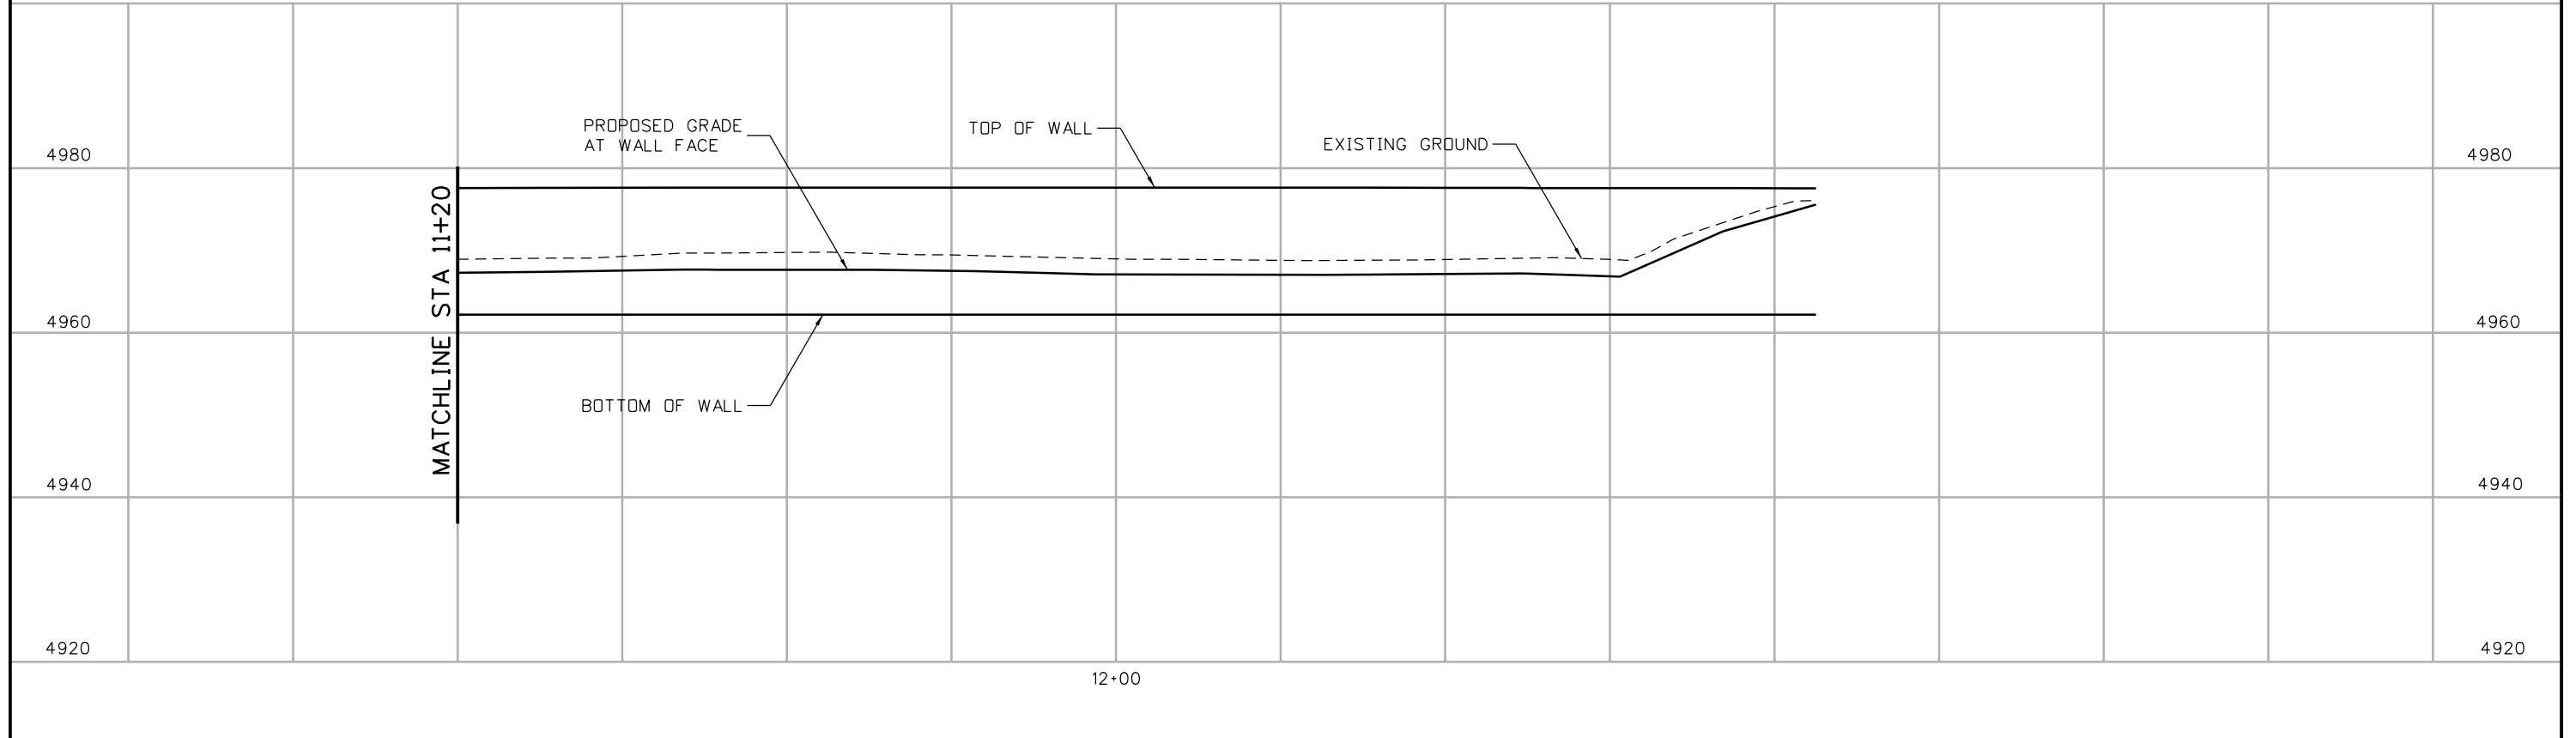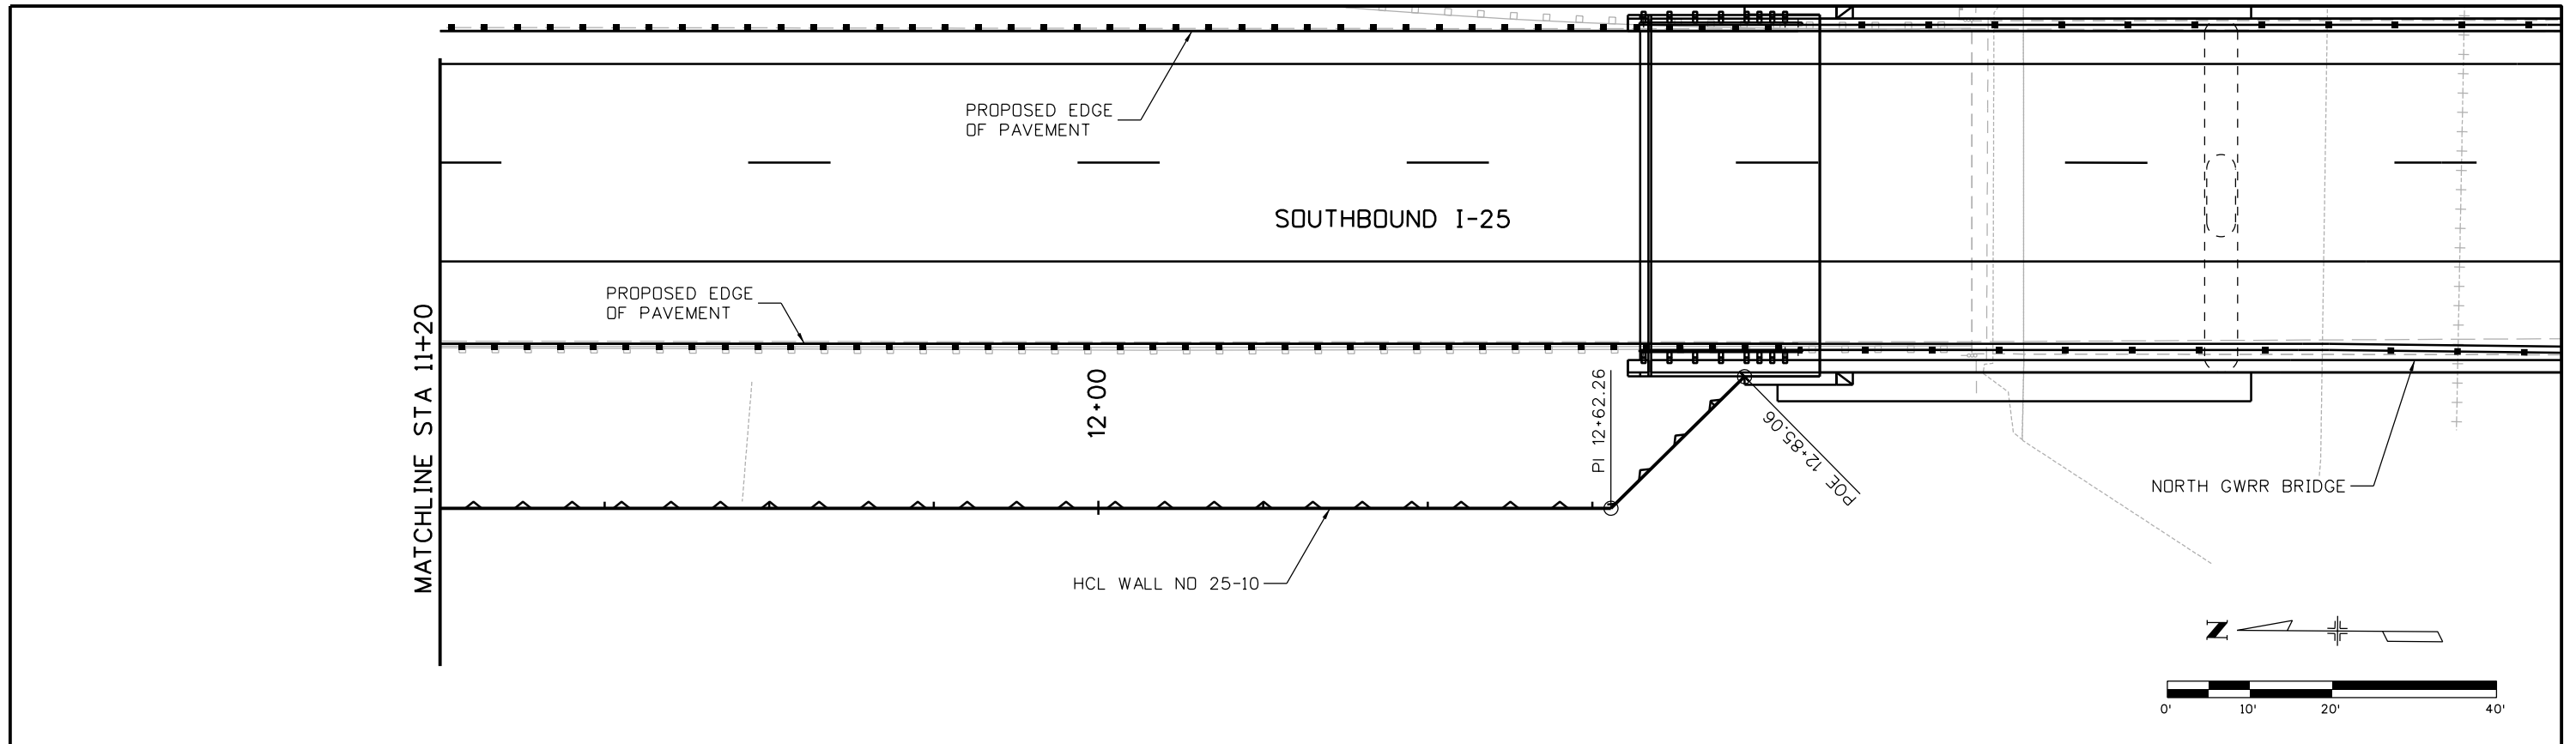

Print Date: 10/9/2015
 File Name: 18357DES_PNP_Wall I-25_10 Mainline005.dgn
 Horiz. Scale: 1:20 Vert. Scale:
 Unit Information Unit Leader Initials:
ATKINS 7604 Technology Way, Suite 400
 Denver, CO 80237
 Phone: (303) 221-7275 Fax: (303) 221-7276

| Sheet Revisions | | |
|-----------------|----------|-------|
| Date: | Comments | Init. |
| | | |
| | | |
| | | |

Colorado Department of Transportation



 2207 East Highway 402
 Loveland, CO 80537
 Phone: 970-622-1268 FAX: 970-669-0289
 Region 4 JFF

As Constructed
 No Revisions:
 Revised:
 Void:

I-25/SH 392 TO SH 14
 I-25 WALL NO 25-10
 GENERAL LAYOUT (5 OF 5)
 Designer: MTA Structure Numbers
 Detailer: JAG
 Sheet Subset: WALLS Subset Sheets: W56 of W110

Project No./Code
 IM 0253-221
 18357
 Sheet Number 356

gell7543 8:02:13 AM c:\pw_work\pbes\jpw1\gell7543\dms24309\18357DES_PNP_Wall I-25_10 Mainline005.dgn

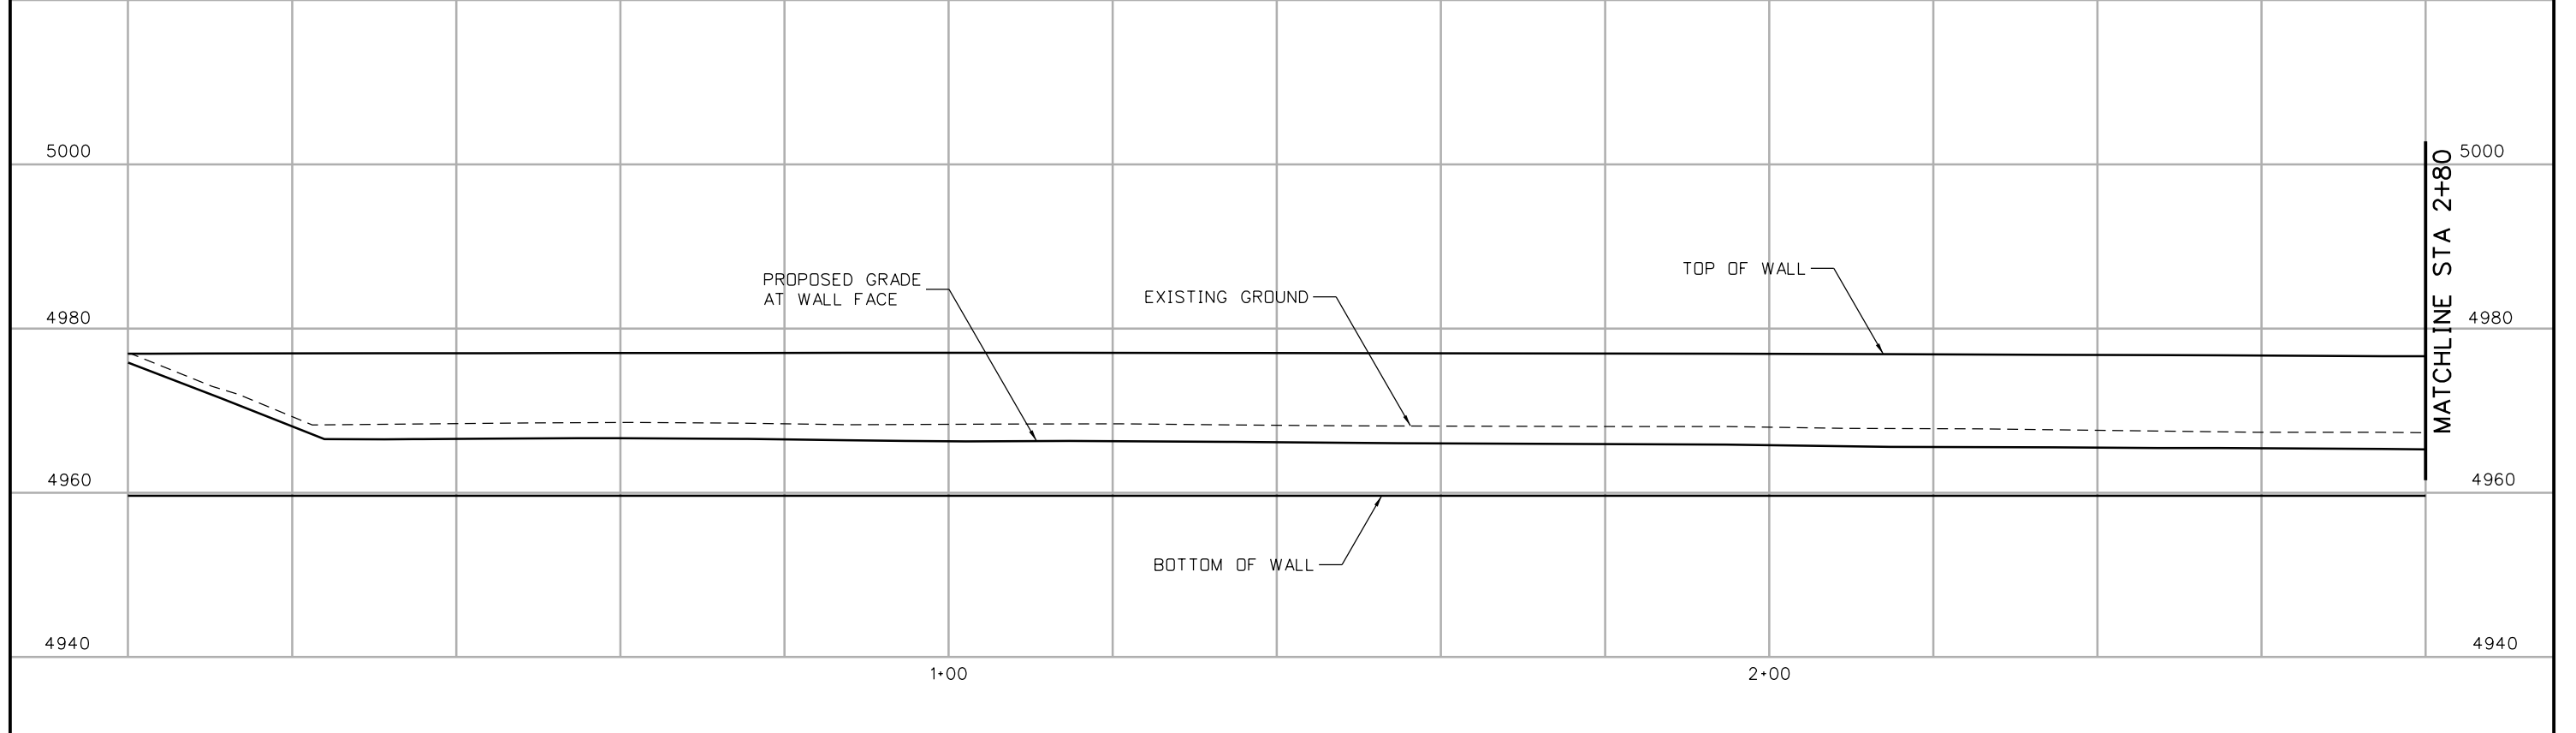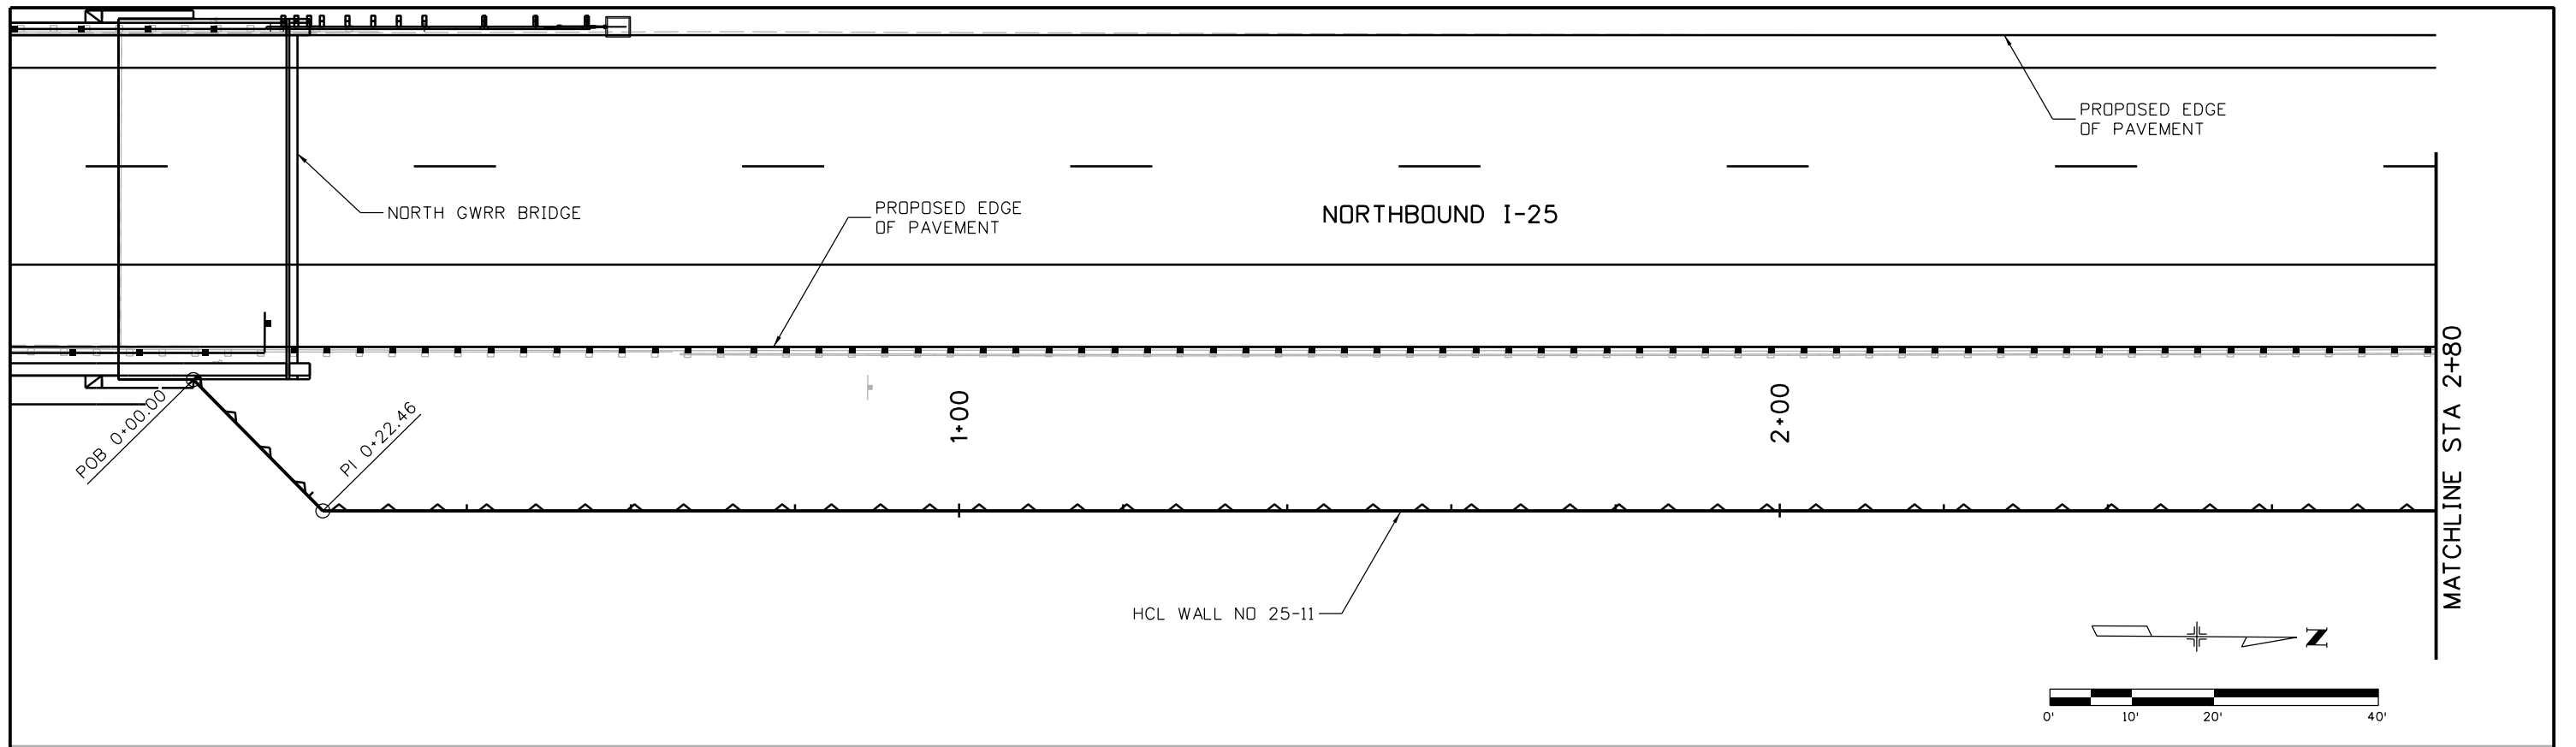

Print Date: 10/9/2015

File Name: 18357DES_PNP_Wall I-25_11 Mainline001.dgn

Horiz. Scale: 1:20 Vert. Scale:

Unit Information Unit Leader Initials:

ATKINS 7604 Technology Way, Suite 400
 Denver, CO 80237
 Phone: (303) 221-7275 Fax: (303) 221-7276

| Sheet Revisions | | |
|-----------------|----------|-------|
| Date: | Comments | Init. |
| | | |
| | | |
| | | |

Colorado Department of Transportation

2207 East Highway 402
 Loveland, CO 80537
 Phone: 970-622-1268 FAX: 970-669-0289

Region 4 JFF

| |
|-----------------------|
| As Constructed |
| No Revisions: |
| Revised: |
| Void: |

I-25/SH 392 TO SH 14
 I-25 WALL NO 25-11
 GENERAL LAYOUT (1 OF 6)



Designer: MTA Structure Numbers

Detailer: JAG

Sheet Subset: WALLS Subset Sheets: W57 of W110

| |
|-------------------------|
| Project No./Code |
| IM 0253-221 |
| 18357 |
| Sheet Number 357 |

gell7543 8:02:48 AM c:\pwork\work\pbs\jpw\gell7543\dmis24309\18357DES_PNP_Wall I-25_11 Mainline001.dgn

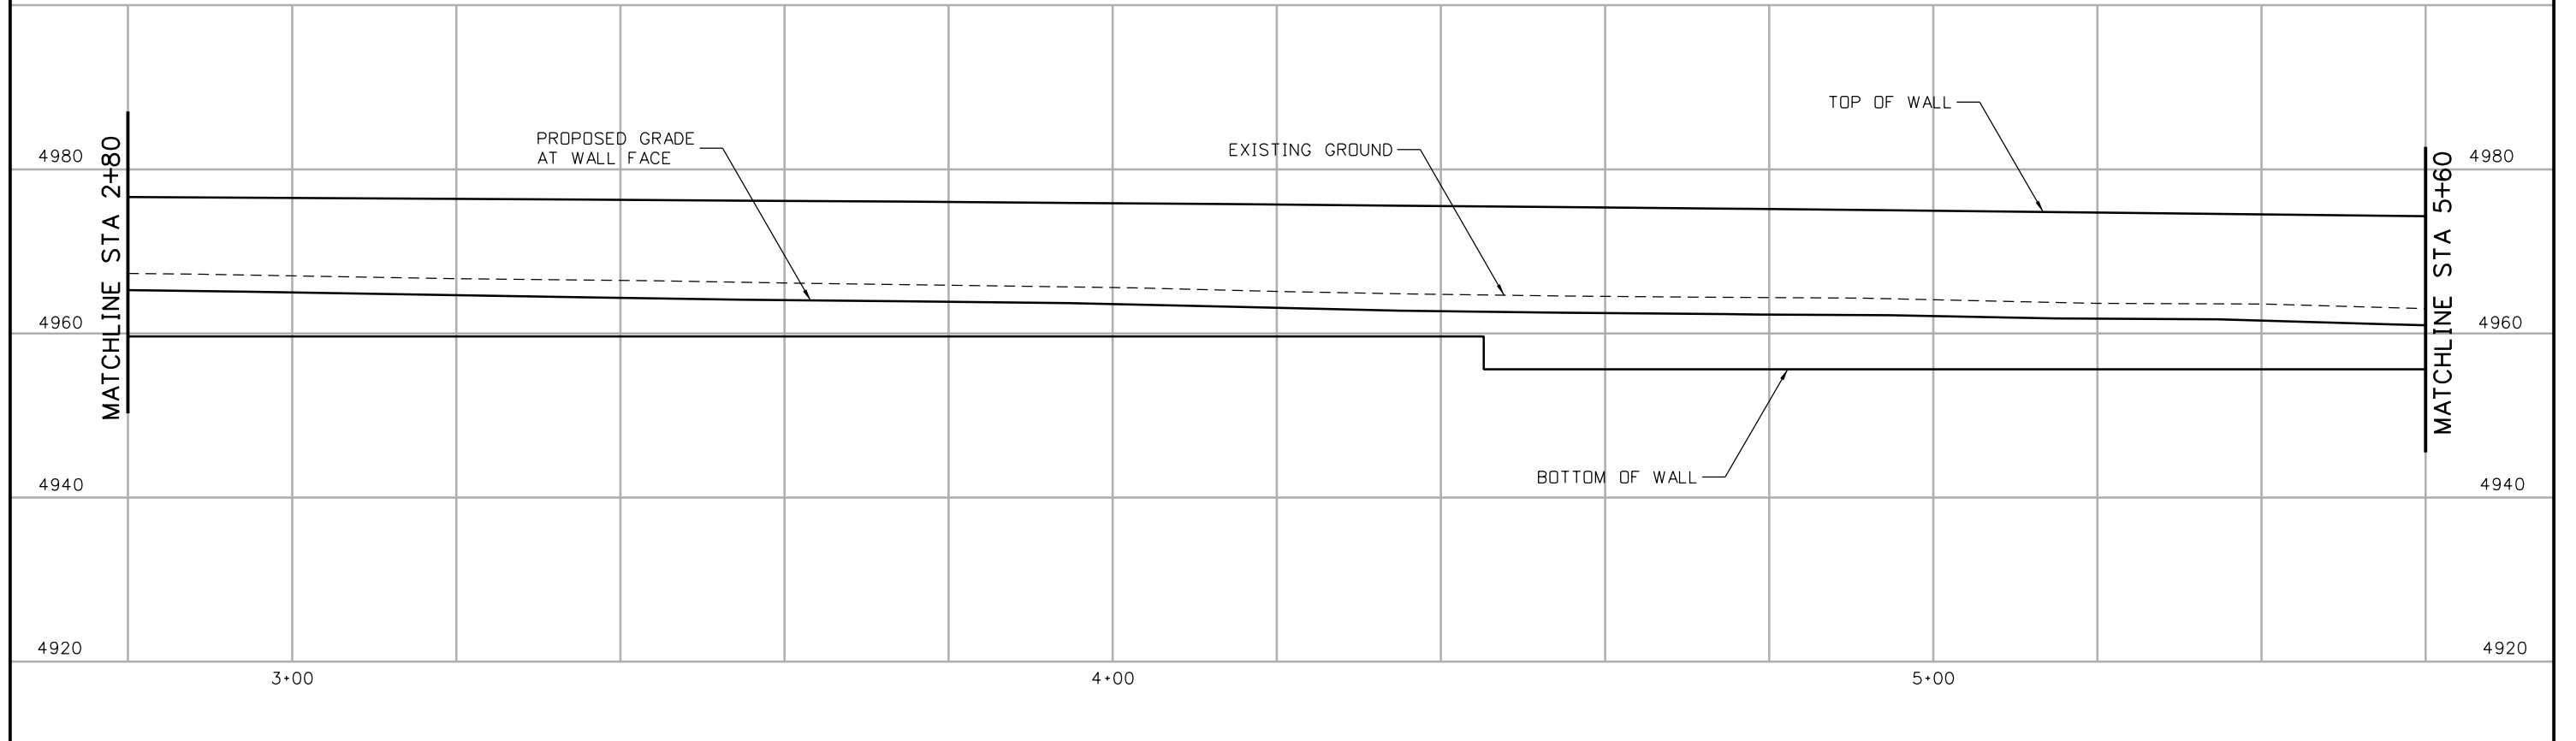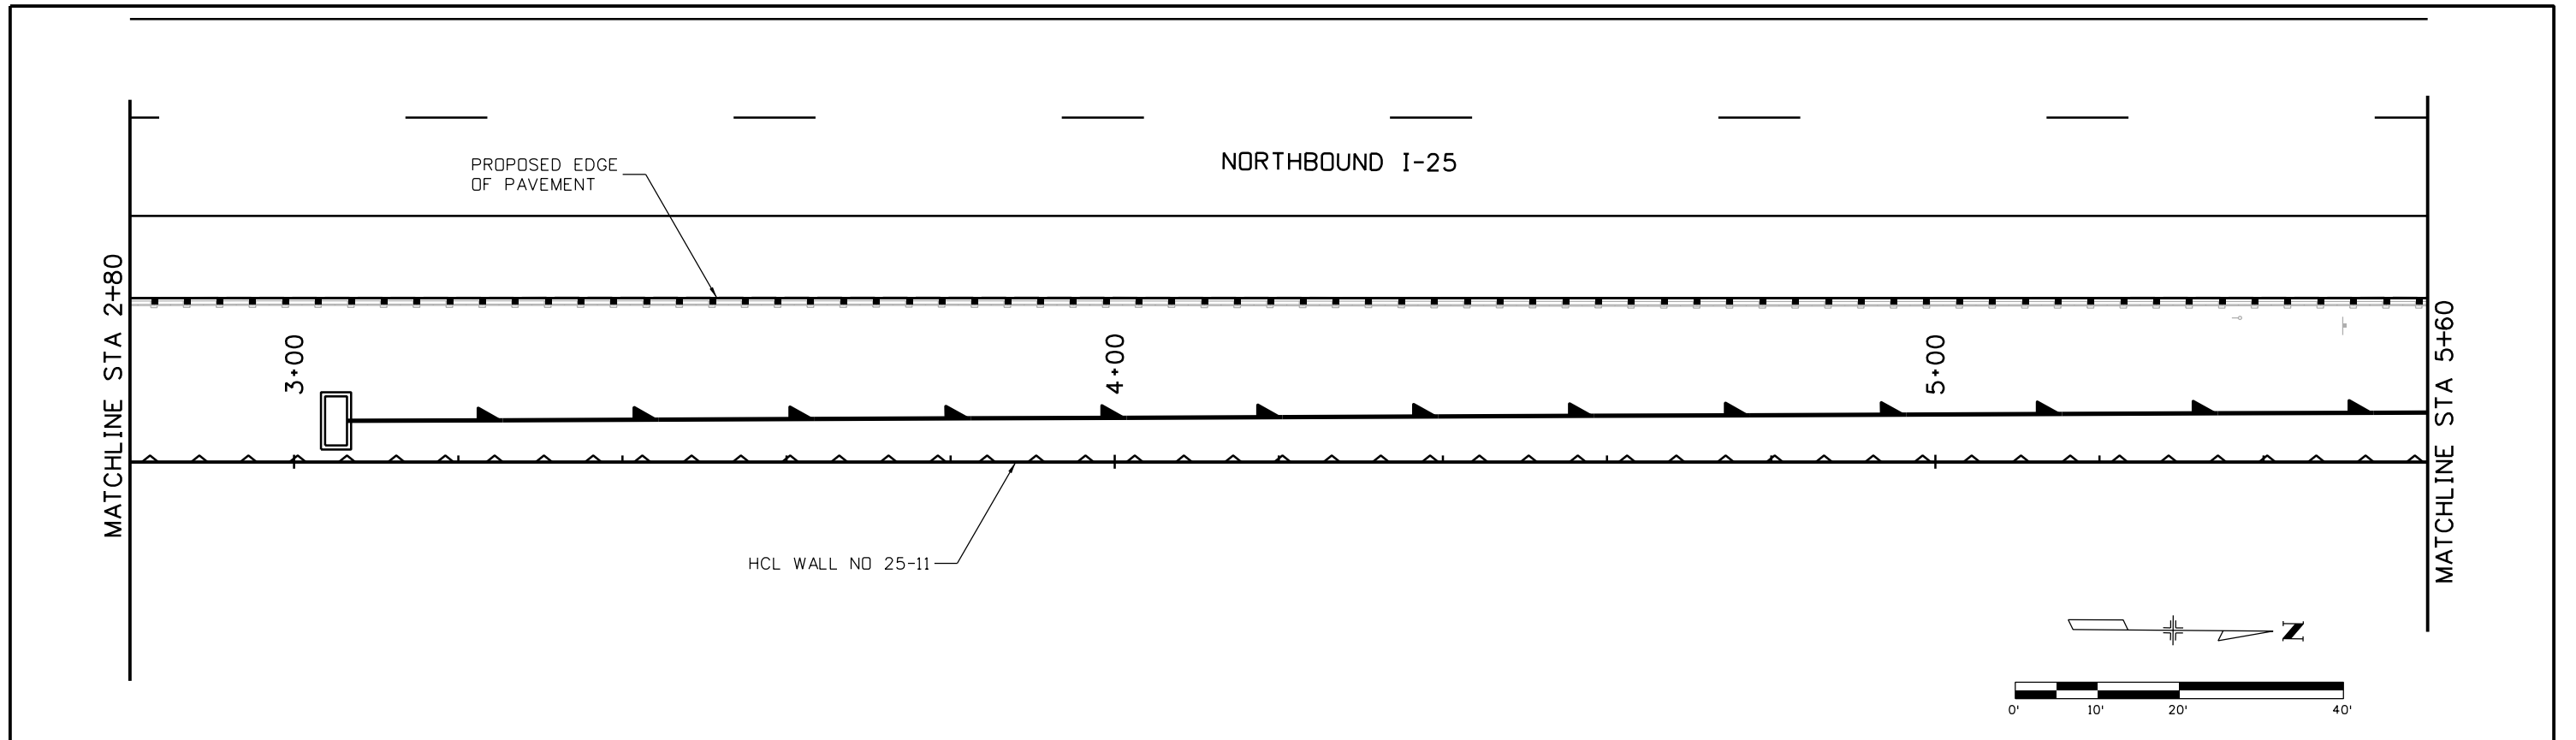

Print Date: 10/9/2015
 File Name: 18357DES_PNP_Wall I-25_11 Mainline002.dgn
 Horiz. Scale: 1:20 Vert. Scale:
 Unit Information Unit Leader Initials:
ATKINS 7604 Technology Way, Suite 400
 Denver, CO 80237
 Phone: (303) 221-7275 Fax: (303) 221-7276

| Sheet Revisions | | |
|-----------------|----------|-------|
| Date: | Comments | Init. |
| | | |
| | | |
| | | |

Colorado Department of Transportation



 2207 East Highway 402
 Loveland, CO 80537
 Phone: 970-622-1268 FAX: 970-669-0289
 Region 4 JFF

As Constructed
 No Revisions:
 Revised:
 Void:

I-25/SH 392 TO SH 14
 I-25 WALL NO 25-11
 GENERAL LAYOUT (2 OF 6)
 Designer: MTA
 Detailer: JAG
 Sheet Subset: WALLS
 Structure Numbers:
 Subset Sheets: W58 of W110

Project No./Code
 IM 0253-221
 18357
 Sheet Number 358

gell7543 8:03:22 AM c:\pwork\work\pbs\jpw\gell7543\dm24309\18357DES_PNP_Wall I-25_11 Mainline002.dgn

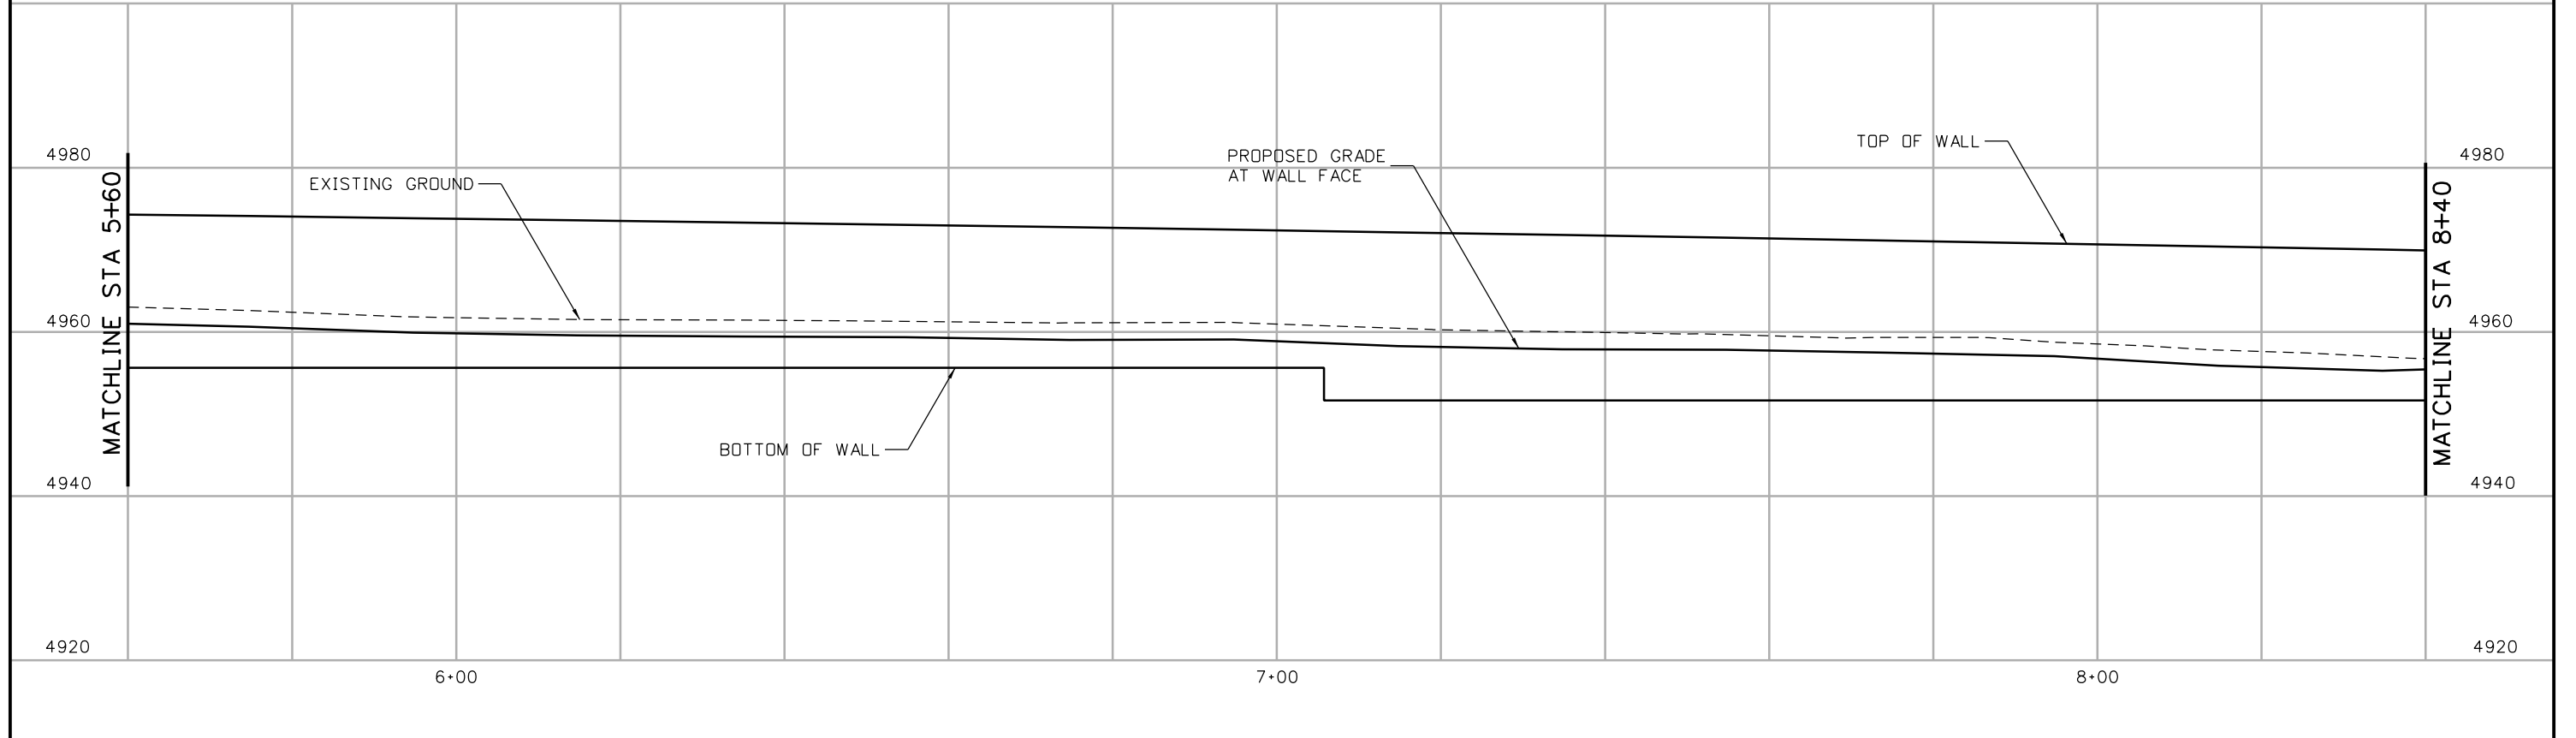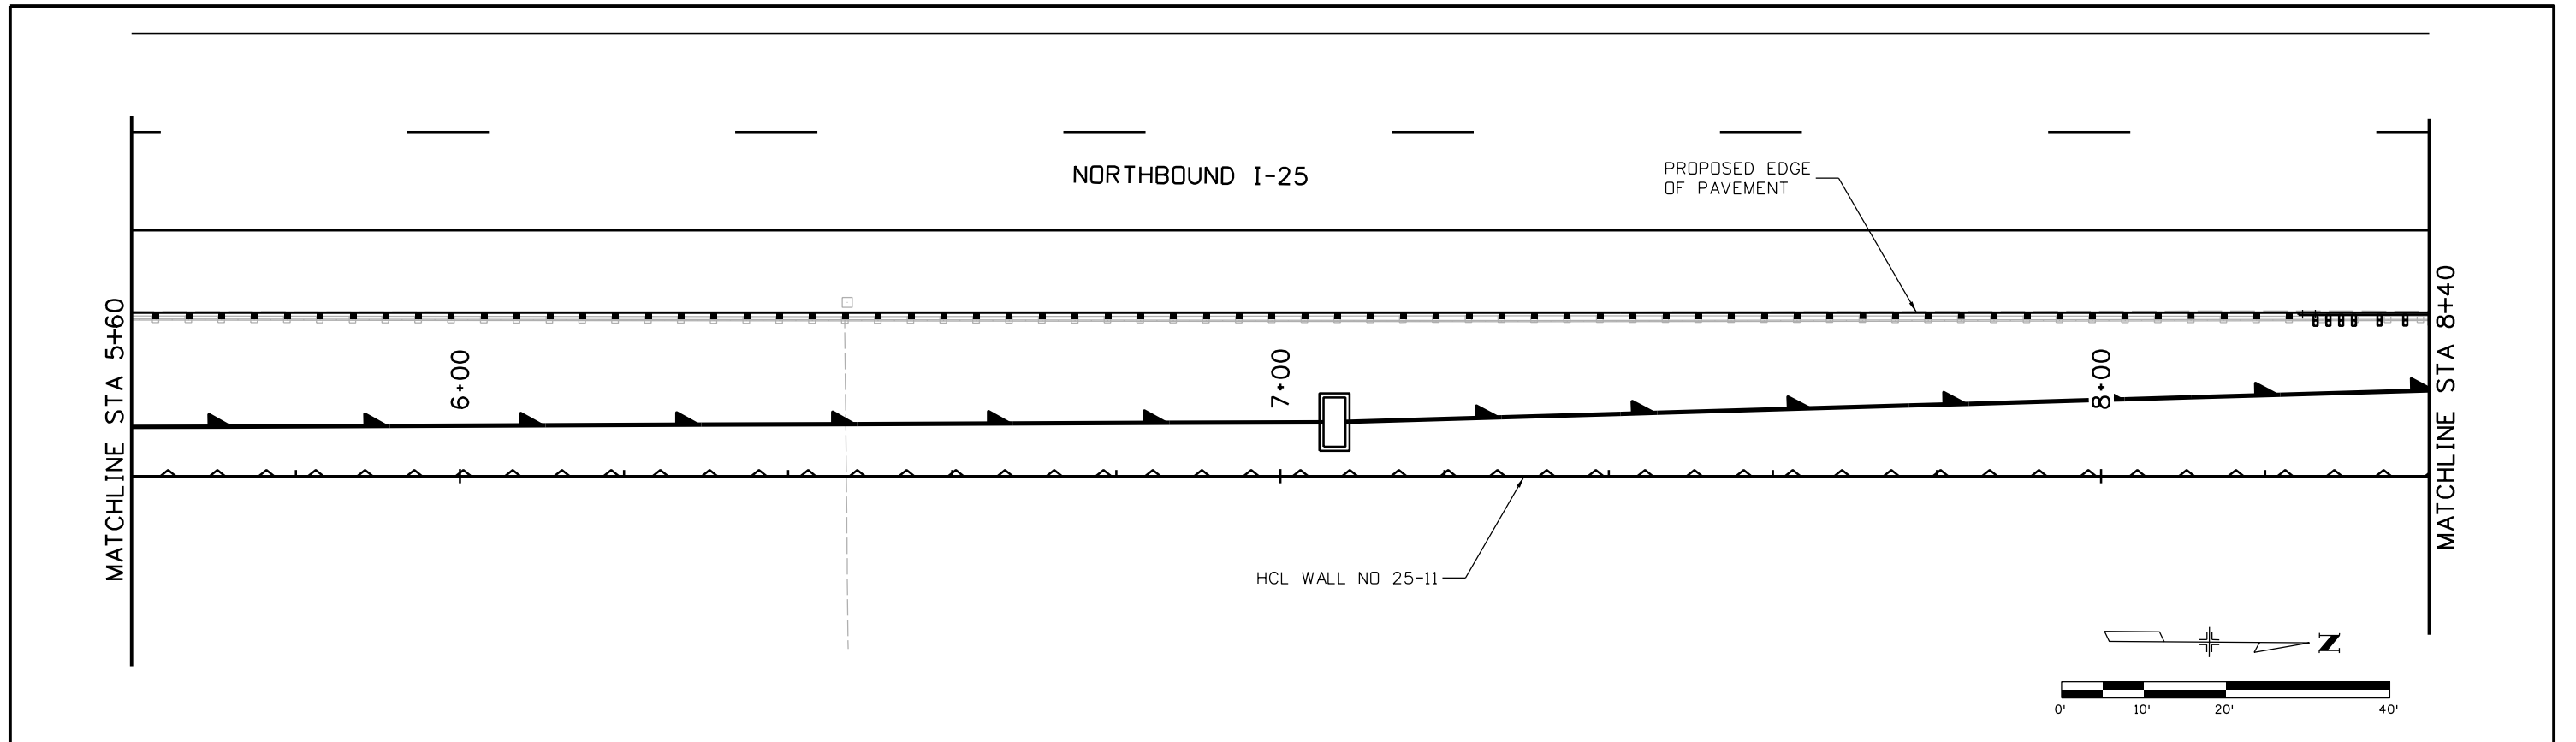

| | |
|--|---|
| Print Date: 10/9/2015 | |
| File Name: 18357DES_PNP_Wall I-25_11 Mainline003.dgn | |
| Horiz. Scale: 1:20 | Vert. Scale: |
| Unit Information | Unit Leader Initials: |
| ATKINS | 7604 Technology Way, Suite 400 Denver, CO 80237 Phone: (303) 221-7275 Fax: (303) 221-7276 |

| Sheet Revisions | | |
|-----------------|----------|-------|
| Date: | Comments | Init. |
| | | |
| | | |
| | | |

Colorado Department of Transportation

2207 East Highway 402
Loveland, CO 80537
Phone: 970-622-1268 FAX: 970-669-0289

Region 4




JFF

| | |
|-----------------------|--|
| As Constructed | |
| No Revisions: | |
| Revised: | |
| Void: | |

| | | | |
|--------------------------------|-------|----------------|-------------|
| I-25/SH 392 TO SH 14 | | | |
| I-25 WALL NO 25-11 | | | |
| GENERAL LAYOUT (3 OF 6) | | | |
| Designer: | MTA | Structure | |
| Detailer: | JAG | Numbers | |
| Sheet Subset: | WALLS | Subset Sheets: | W59 of W110 |

| | |
|-------------------------|-----|
| Project No./Code | |
| IM 0253-221 | |
| 18357 | |
| Sheet Number | 359 |

gell7543 8:03:56 AM c:\pw_work\pbs\jpw\gell7543\dms24309\18357DES_PNP_Wall I-25_11 Mainline003.dgn

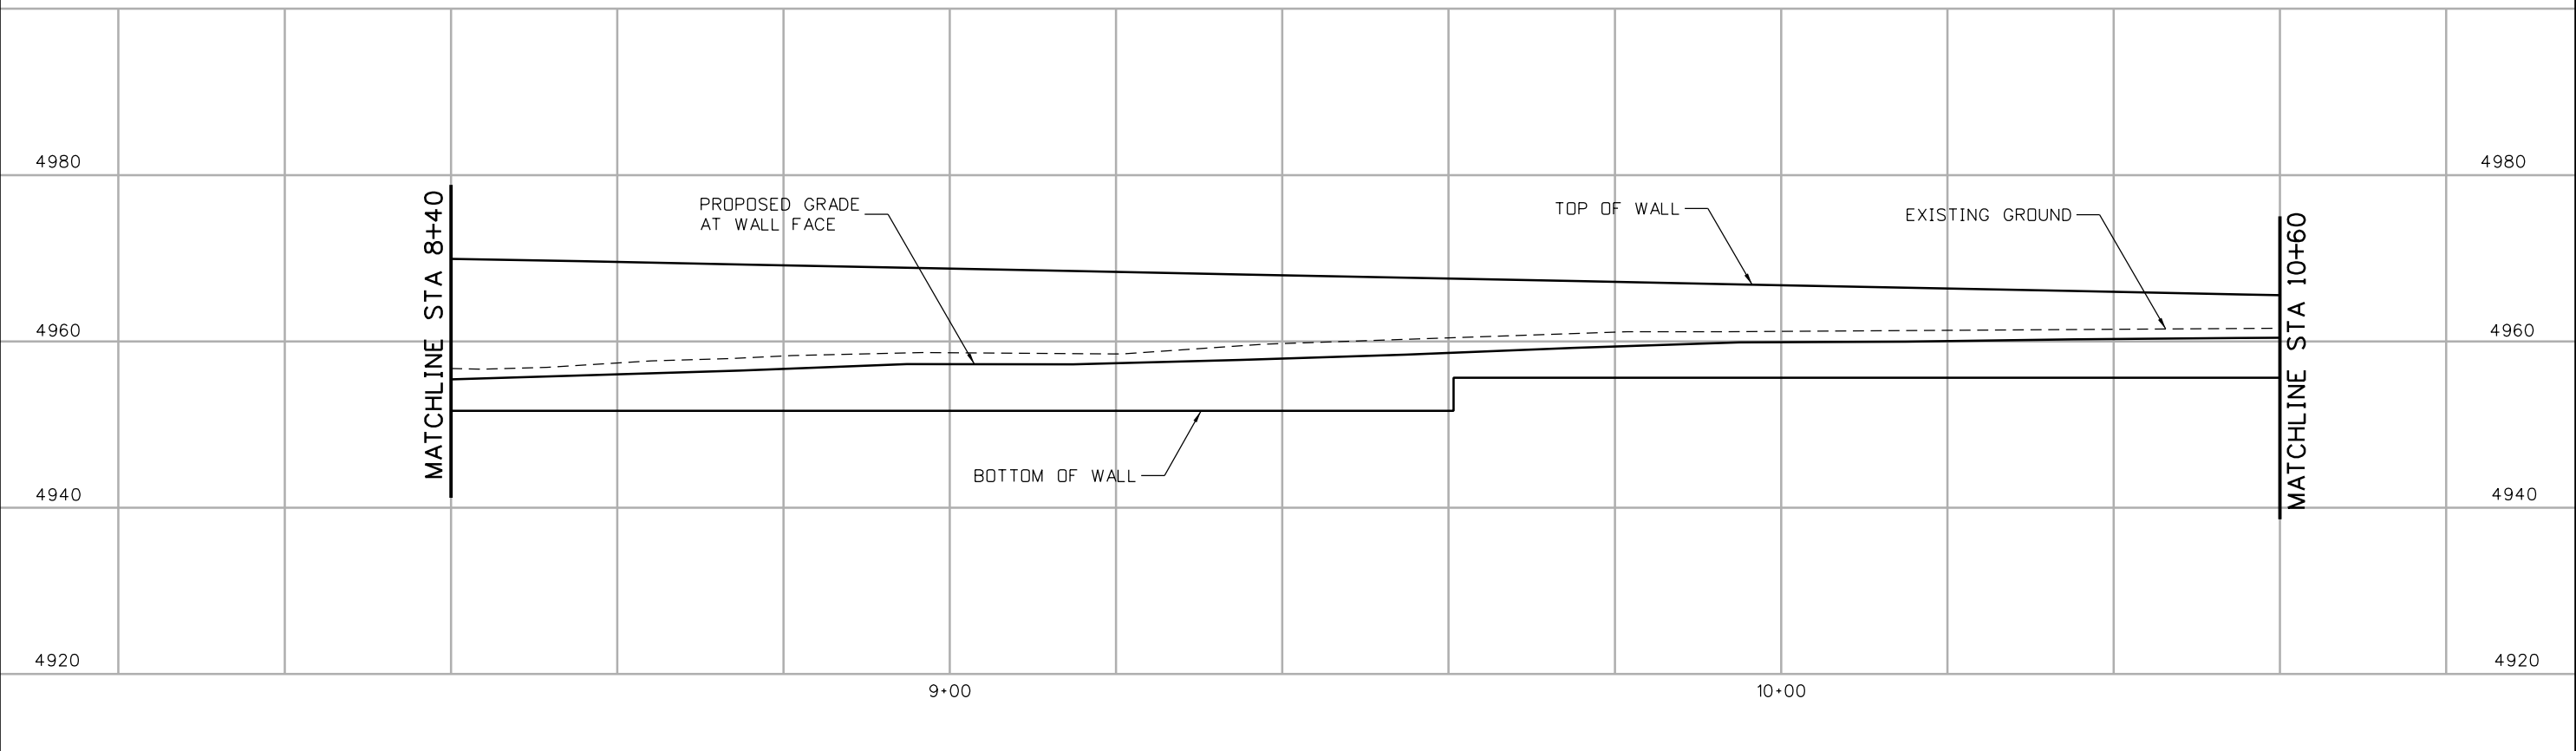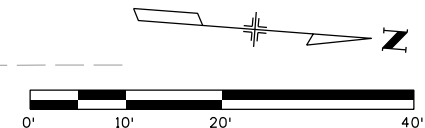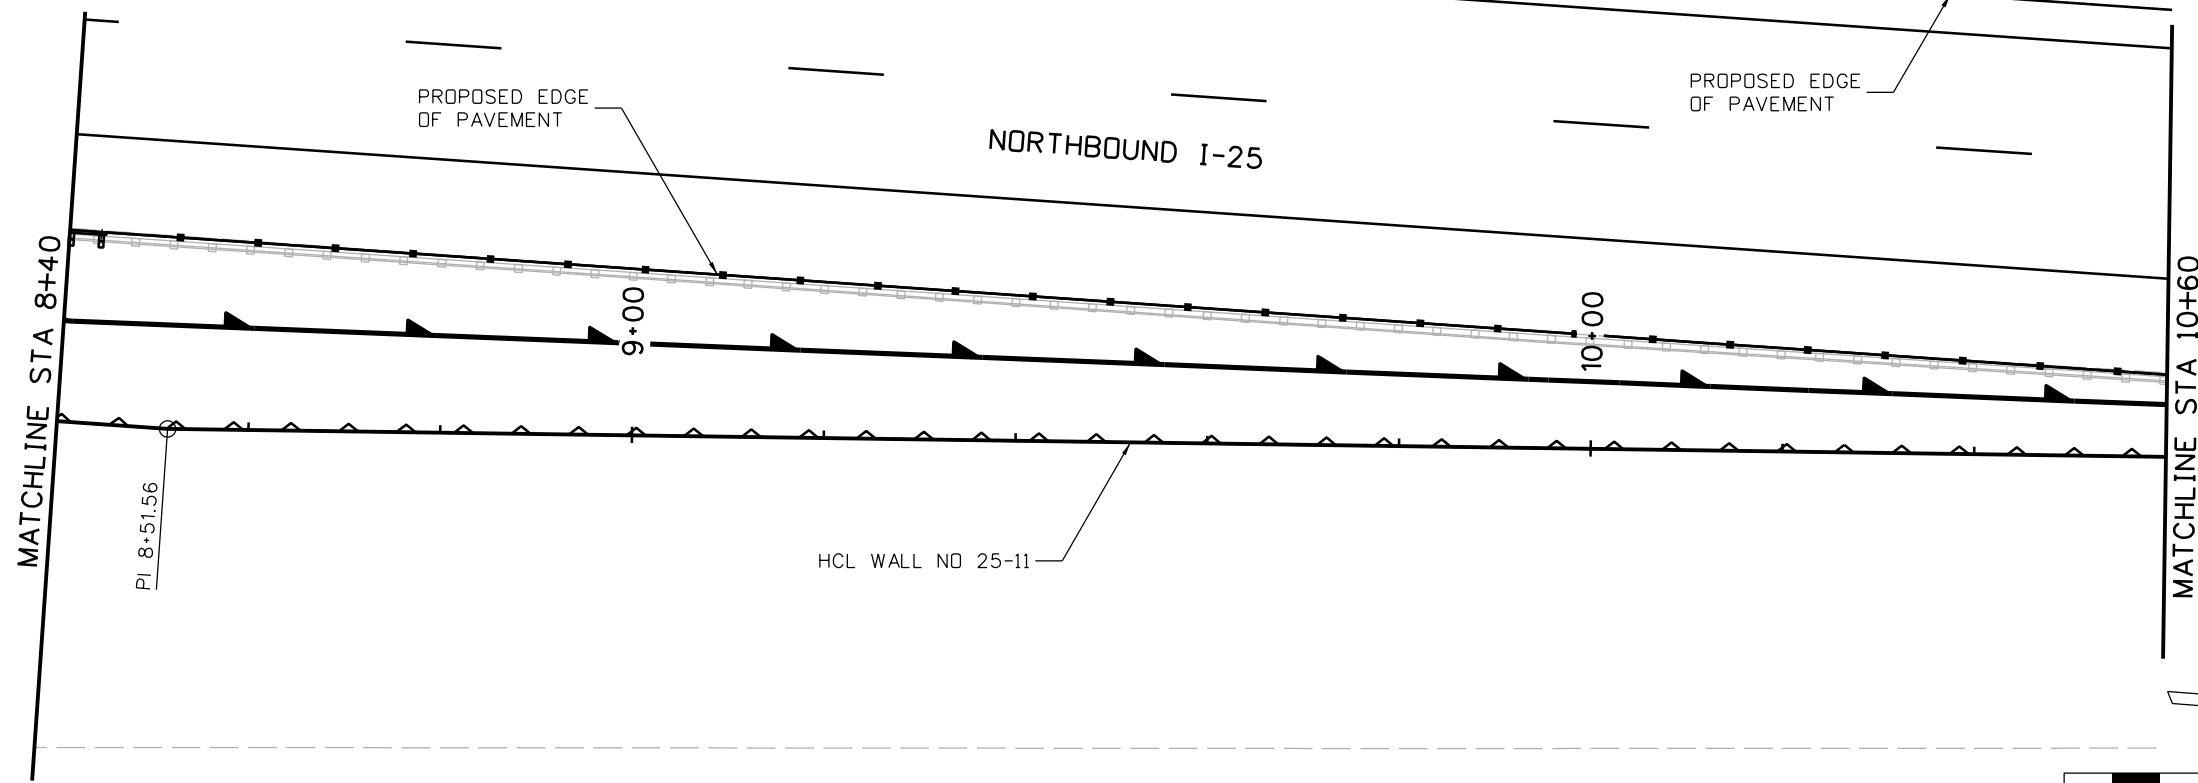

| | |
|--|---|
| Print Date: 10/9/2015 | |
| File Name: 18357DES_PNP_Wall I-25_11 Mainline004.dgn | |
| Horiz. Scale: 1:20 | Vert. Scale: |
| Unit Information | Unit Leader Initials: |
| ATKINS | 7604 Technology Way, Suite 400 Denver, CO 80237 Phone: (303) 221-7275 Fax: (303) 221-7276 |

| Sheet Revisions | | |
|-----------------|----------|-------|
| Date: | Comments | Init. |
| | | |
| | | |
| | | |

Colorado Department of Transportation



2207 East Highway 402
Loveland, CO 80537
Phone: 970-622-1268 FAX: 970-669-0289

Region 4

JFF



| | |
|----------------|--|
| As Constructed | |
| No Revisions: | |
| Revised: | |
| Void: | |

| | | | |
|---|-------|-------------------|-------------|
| I-25/SH 392 TO SH 14 I-25 WALL NO 25-11 GENERAL LAYOUT (4 OF 6) | | | |
| Designer: | MTA | Structure Numbers | |
| Detailer: | JAG | | |
| Sheet Subset: | WALLS | Subset Sheets: | W60 of W110 |

| | |
|------------------|-----|
| Project No./Code | |
| IM 0253-221 | |
| 18357 | |
| Sheet Number | 360 |

gell7543 8:04:38 AM c:\pwork\work\pbs\jpw\gell7543\dmis24309\18357DES_PNP_Wall I-25_11 Mainline004.dgn

gell7543 8:05:33 AM c:\pwork\work\pbs\jpw\gell7543\dms24309\18357DES_PNP_Wall I-25_11 Mainline005.dgn

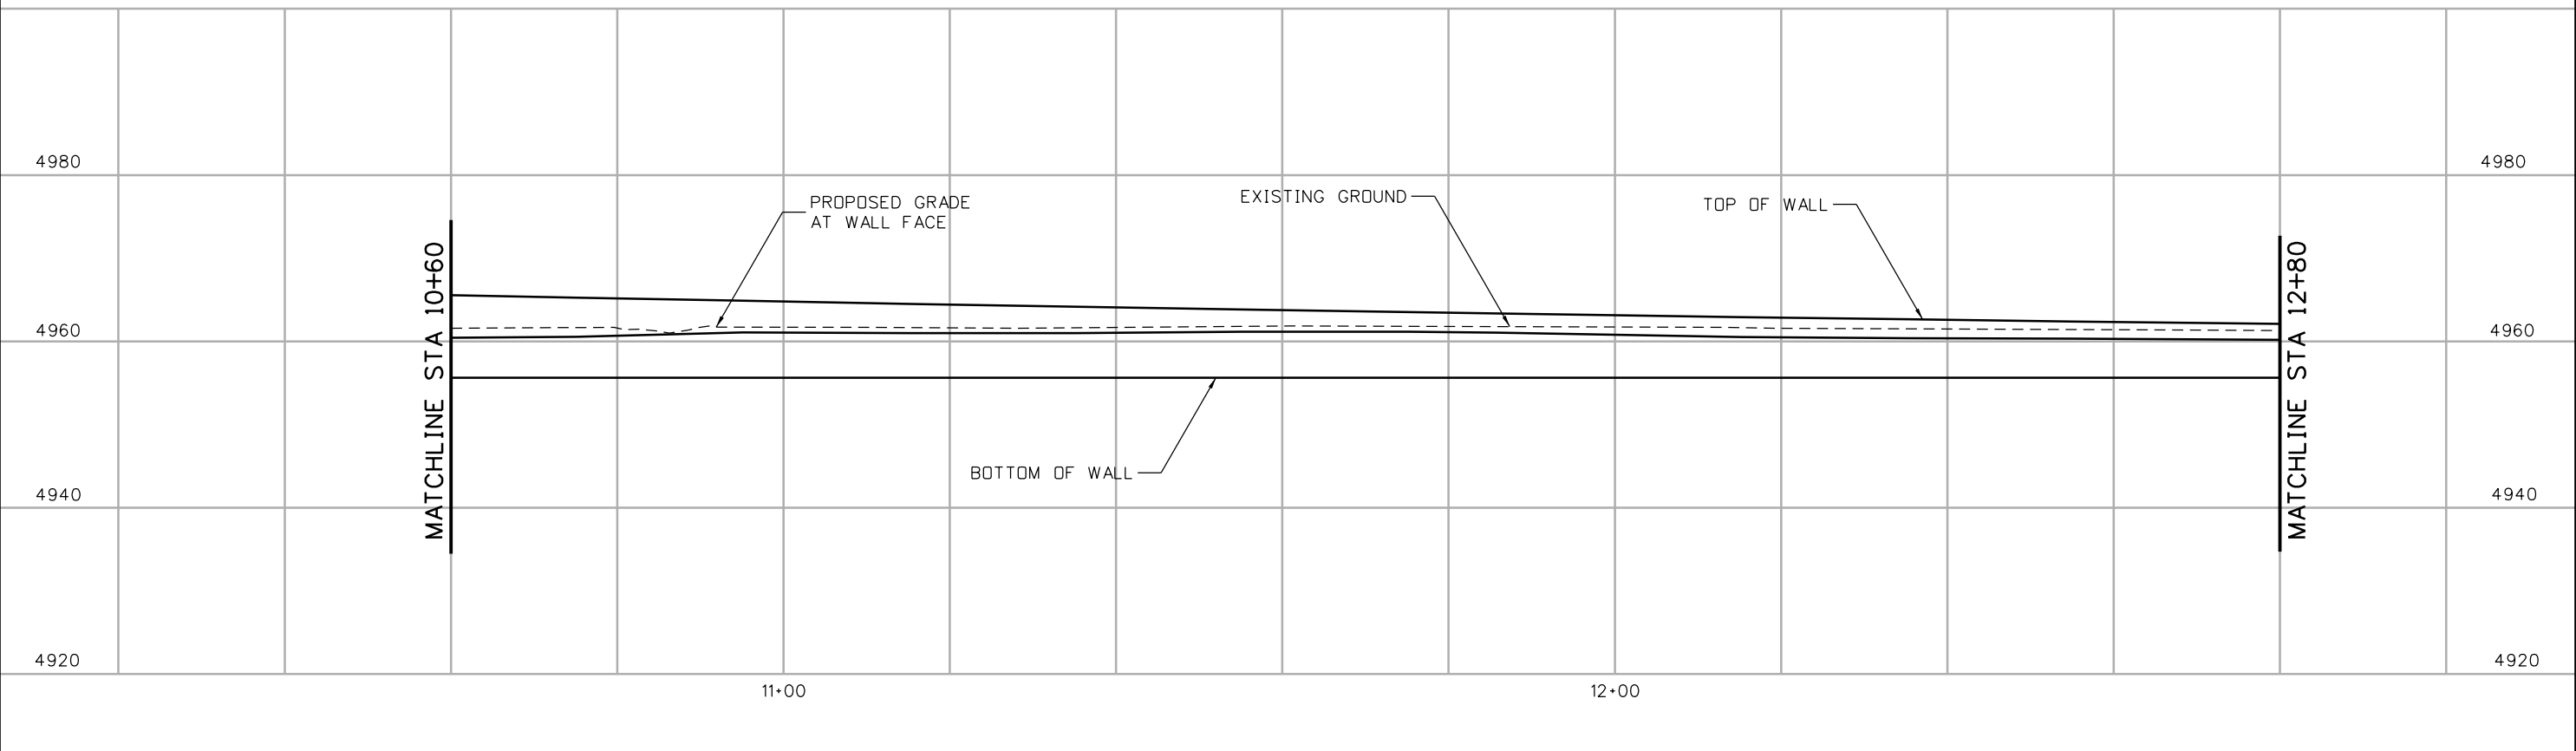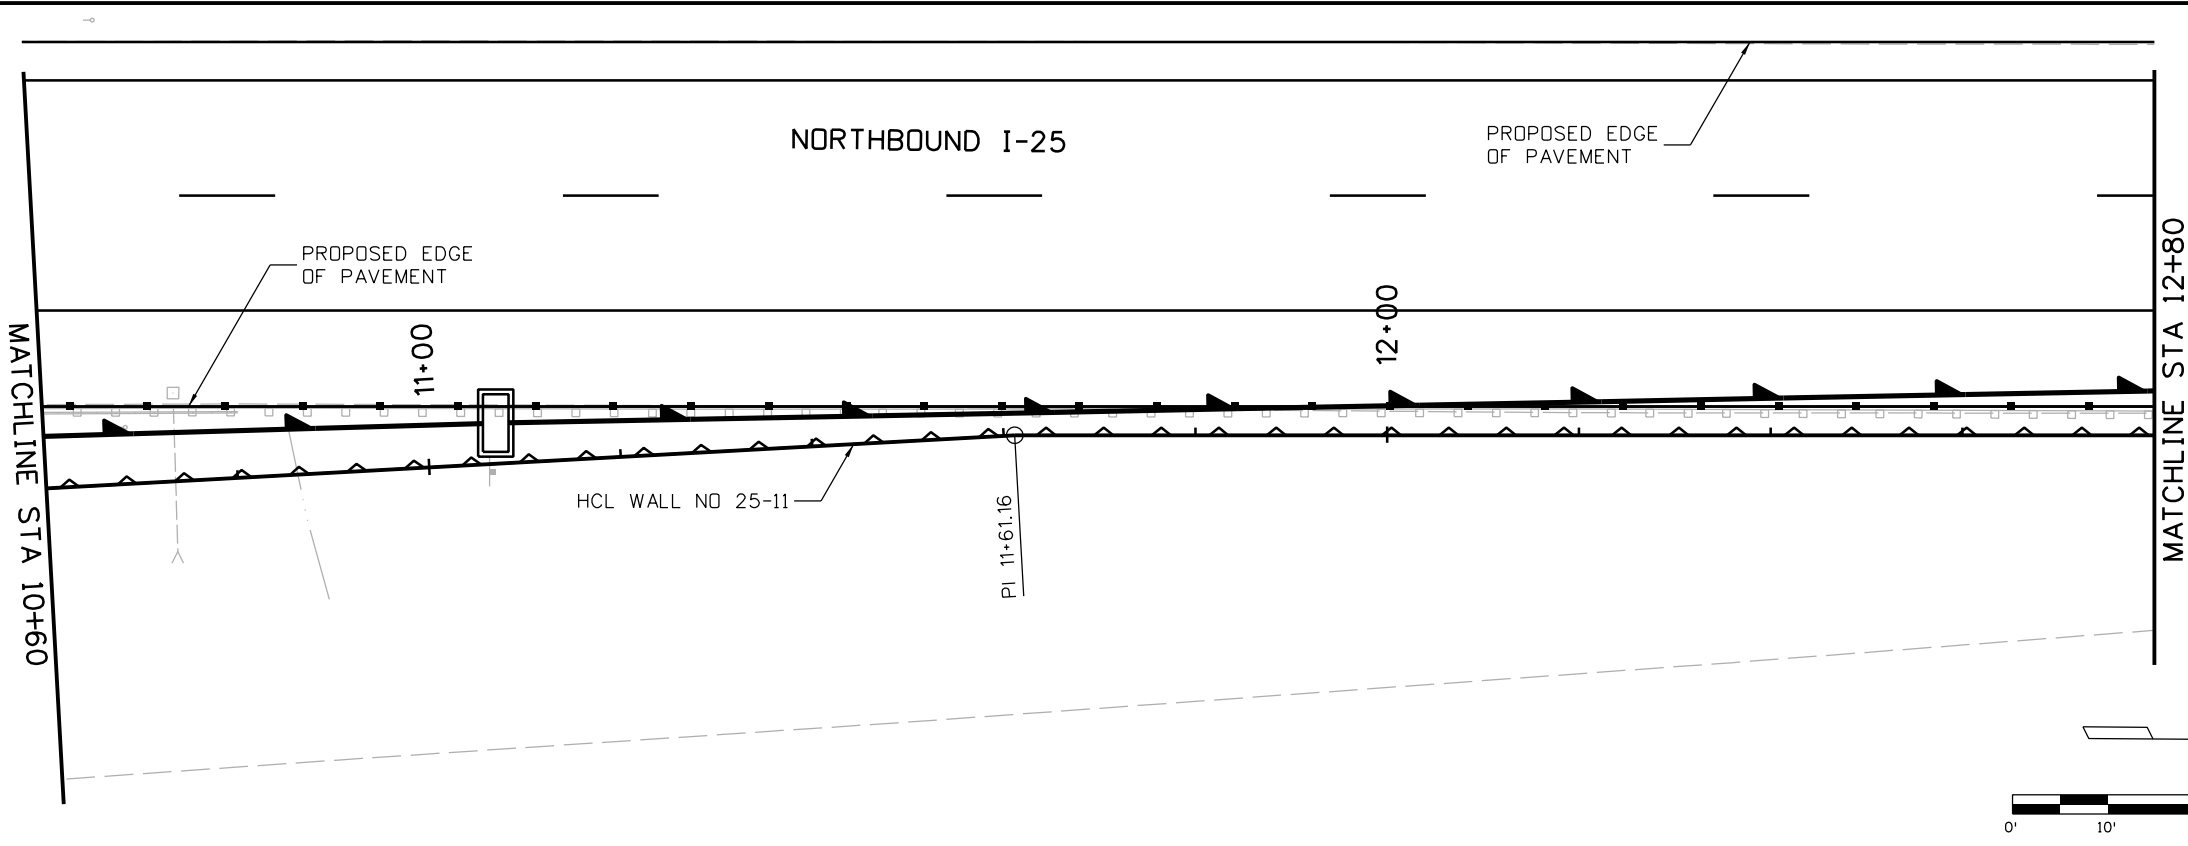

| | |
|--|---|
| Print Date: 10/9/2015 | |
| File Name: 18357DES_PNP_Wall I-25_11 Mainline005.dgn | |
| Horiz. Scale: 1:20 | Vert. Scale: |
| Unit Information | Unit Leader Initials: |
| ATKINS | 7604 Technology Way, Suite 400 Denver, CO 80237 Phone: (303) 221-7275 Fax: (303) 221-7276 |

| Sheet Revisions | | |
|-----------------|----------|-------|
| Date: | Comments | Init. |
| | | |
| | | |
| | | |

Colorado Department of Transportation



2207 East Highway 402
Loveland, CO 80537
Phone: 970-622-1268 FAX: 970-669-0289

Region 4 JFF

| |
|-----------------------|
| As Constructed |
| No Revisions: |
| Revised: |
| Void: |

| | | | |
|--|-------|-------------------|-------------|
| I-25/SH 392 TO SH 14 I-25 WALL NO 25-11 GENERAL LAYOUT (5 OF 6) | | | |
| Designer: | MTA | Structure Numbers | |
| Detailer: | JAG | | |
| Sheet Subset: | WALLS | Subset Sheets: | W61 of W110 |

| |
|-------------------------|
| Project No./Code |
| IM 0253-221 |
| 18357 |
| Sheet Number 361 |

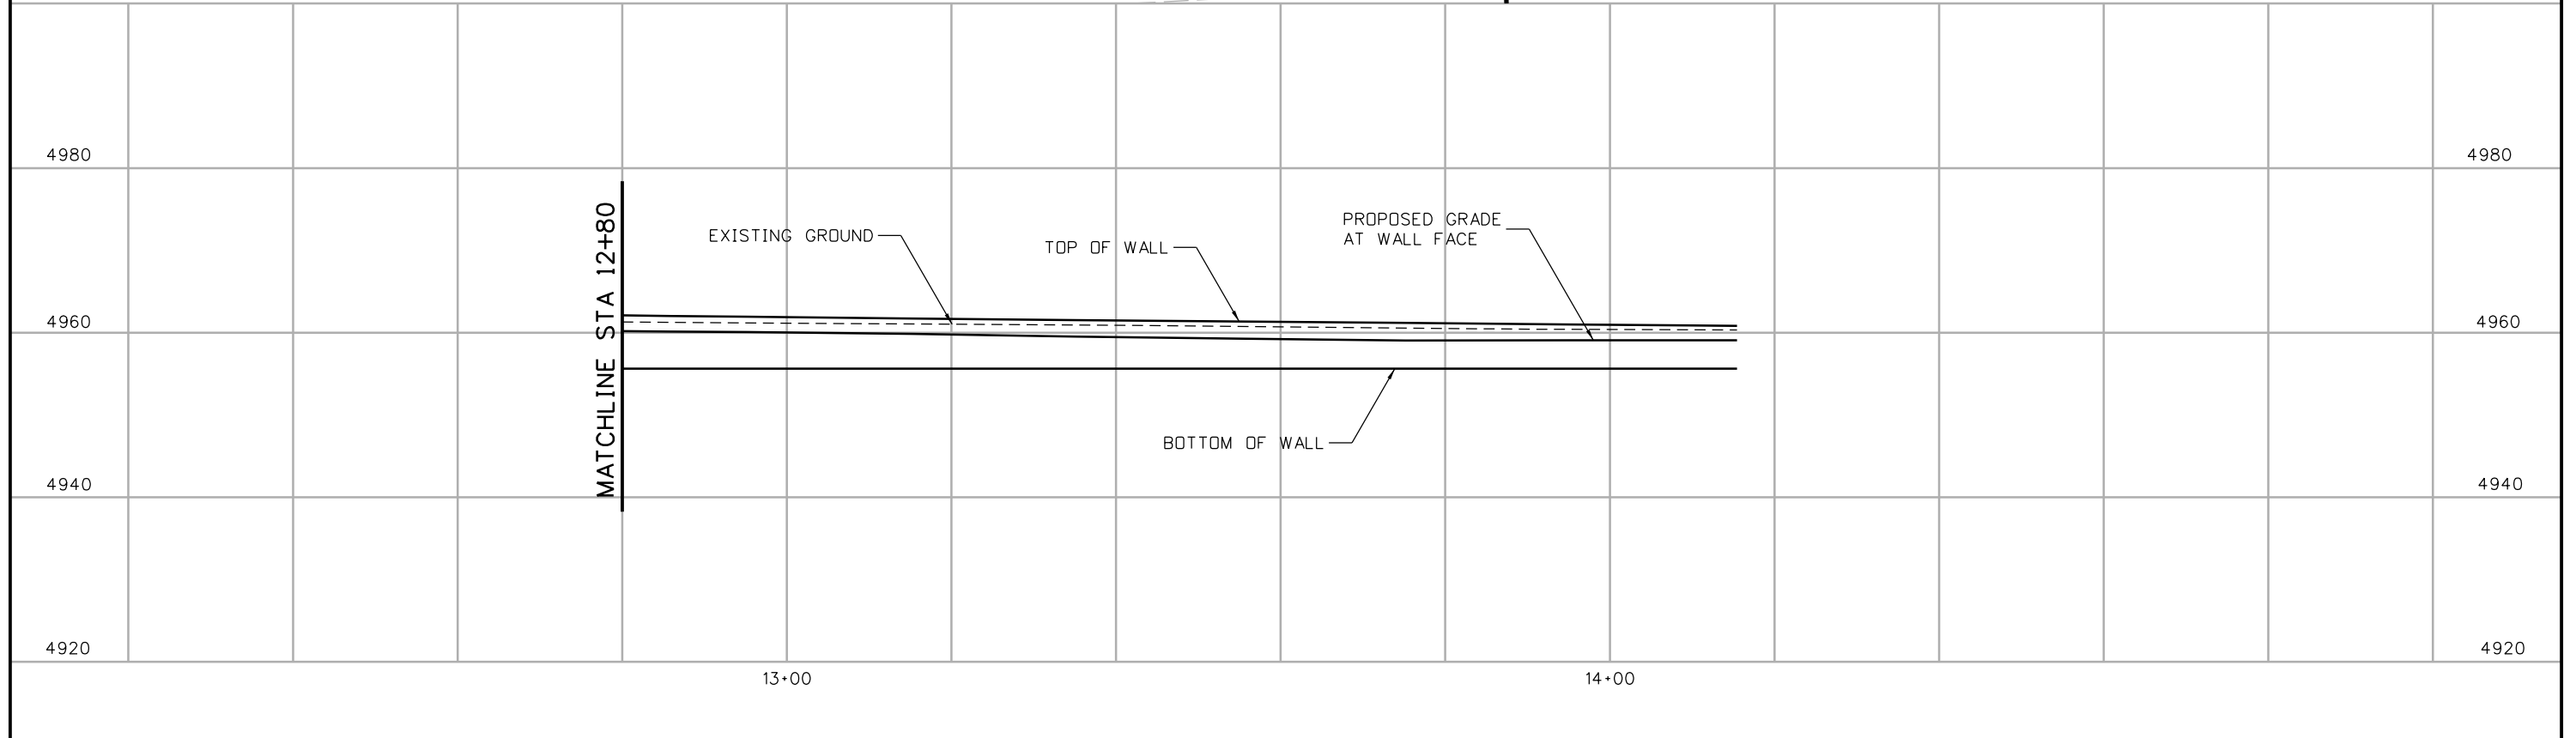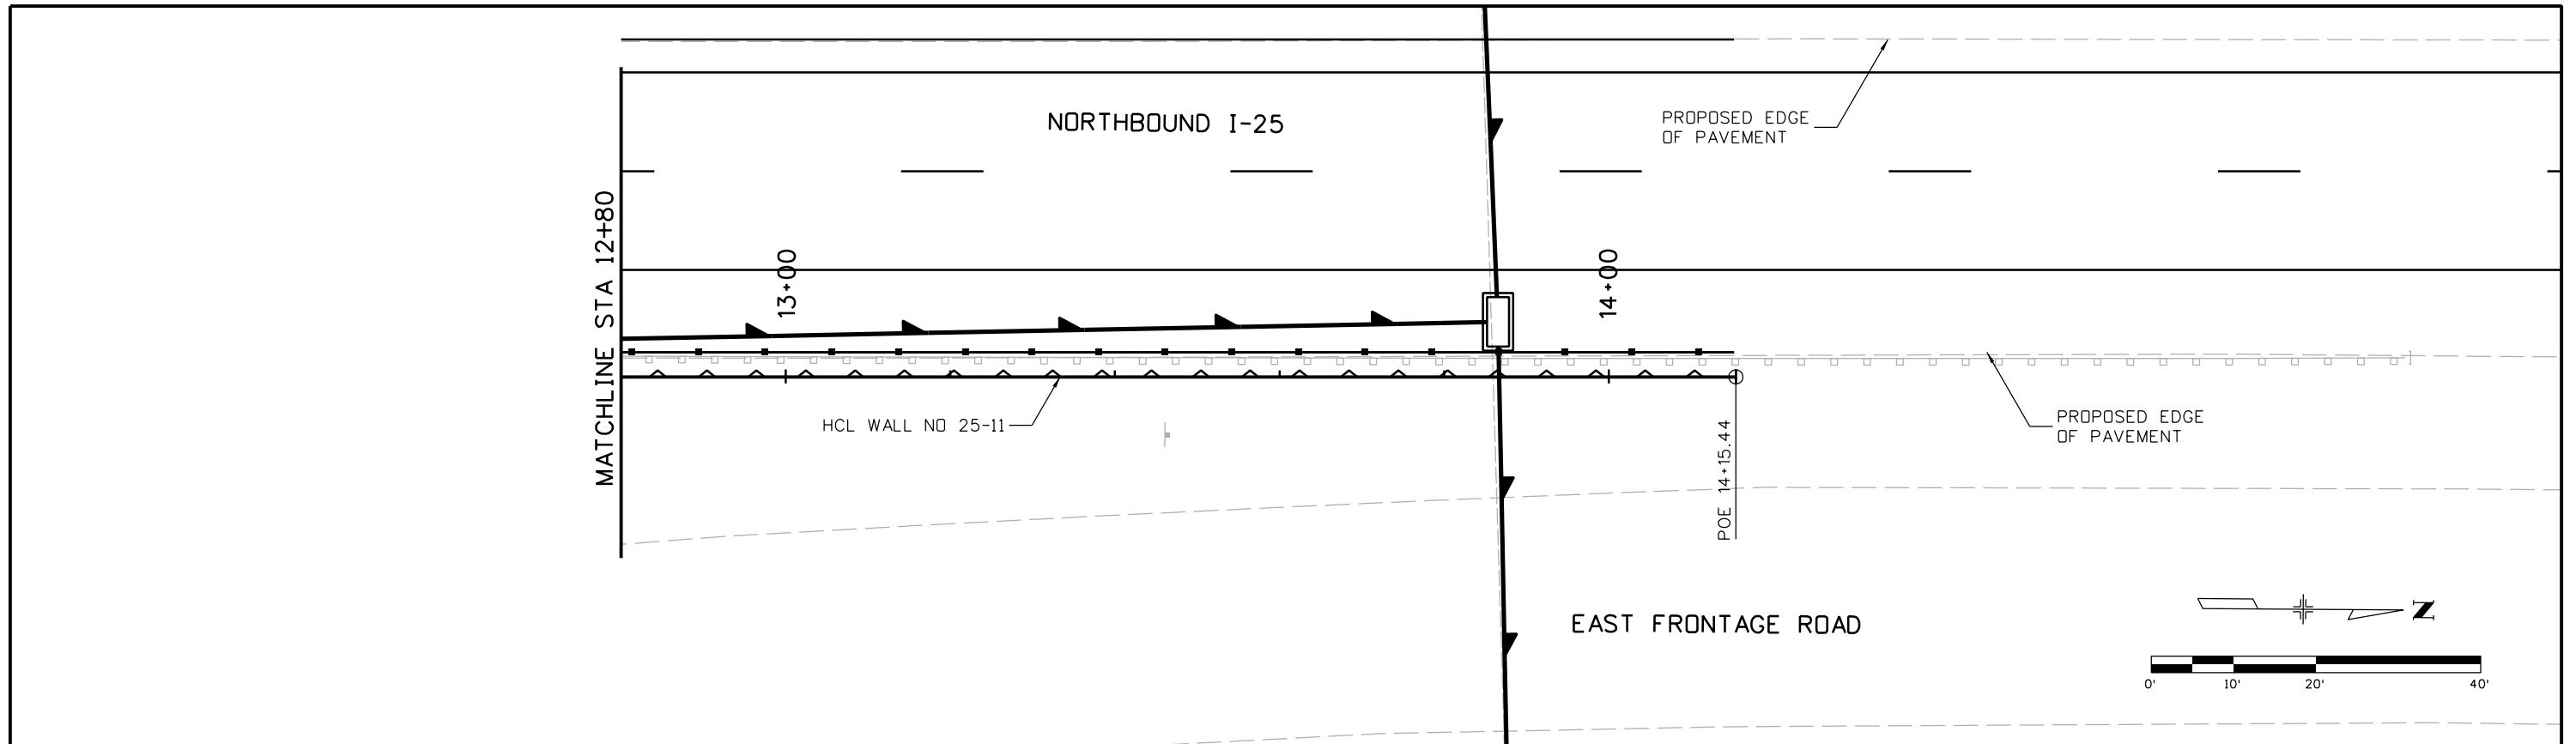

Print Date: 10/9/2015
 File Name: 18357DES_PNP_Wall I-25_11 Mainline006.dgn
 Horiz. Scale: 1:20 Vert. Scale:
 Unit Information Unit Leader Initials:
ATKINS 7604 Technology Way, Suite 400
 Denver, CO 80237
 Phone: (303) 221-7275 Fax: (303) 221-7276

| Sheet Revisions | | |
|-----------------|----------|-------|
| Date: | Comments | Init. |
| | | |
| | | |
| | | |

Colorado Department of Transportation



 2207 East Highway 402
 Loveland, CO 80537
 Phone: 970-622-1268 FAX: 970-669-0289
 Region 4 JFF

As Constructed
 No Revisions:
 Revised:
 Void:

I-25/SH 392 TO SH 14
 I-25 WALL NO 25-11
 GENERAL LAYOUT (6 OF 6)
 Designer:
 Detailer:
 Sheet Subset: WALLS
 Structure Numbers:
 Subset Sheets: W62 of W110



Project No./Code
 Sheet Number 362

gell7543 8:06:35 AM c:\pwork\work\pbs\jpw\gell7543\dms24309\18357DES_PNP_Wall I-25_11 Mainline006.dgn

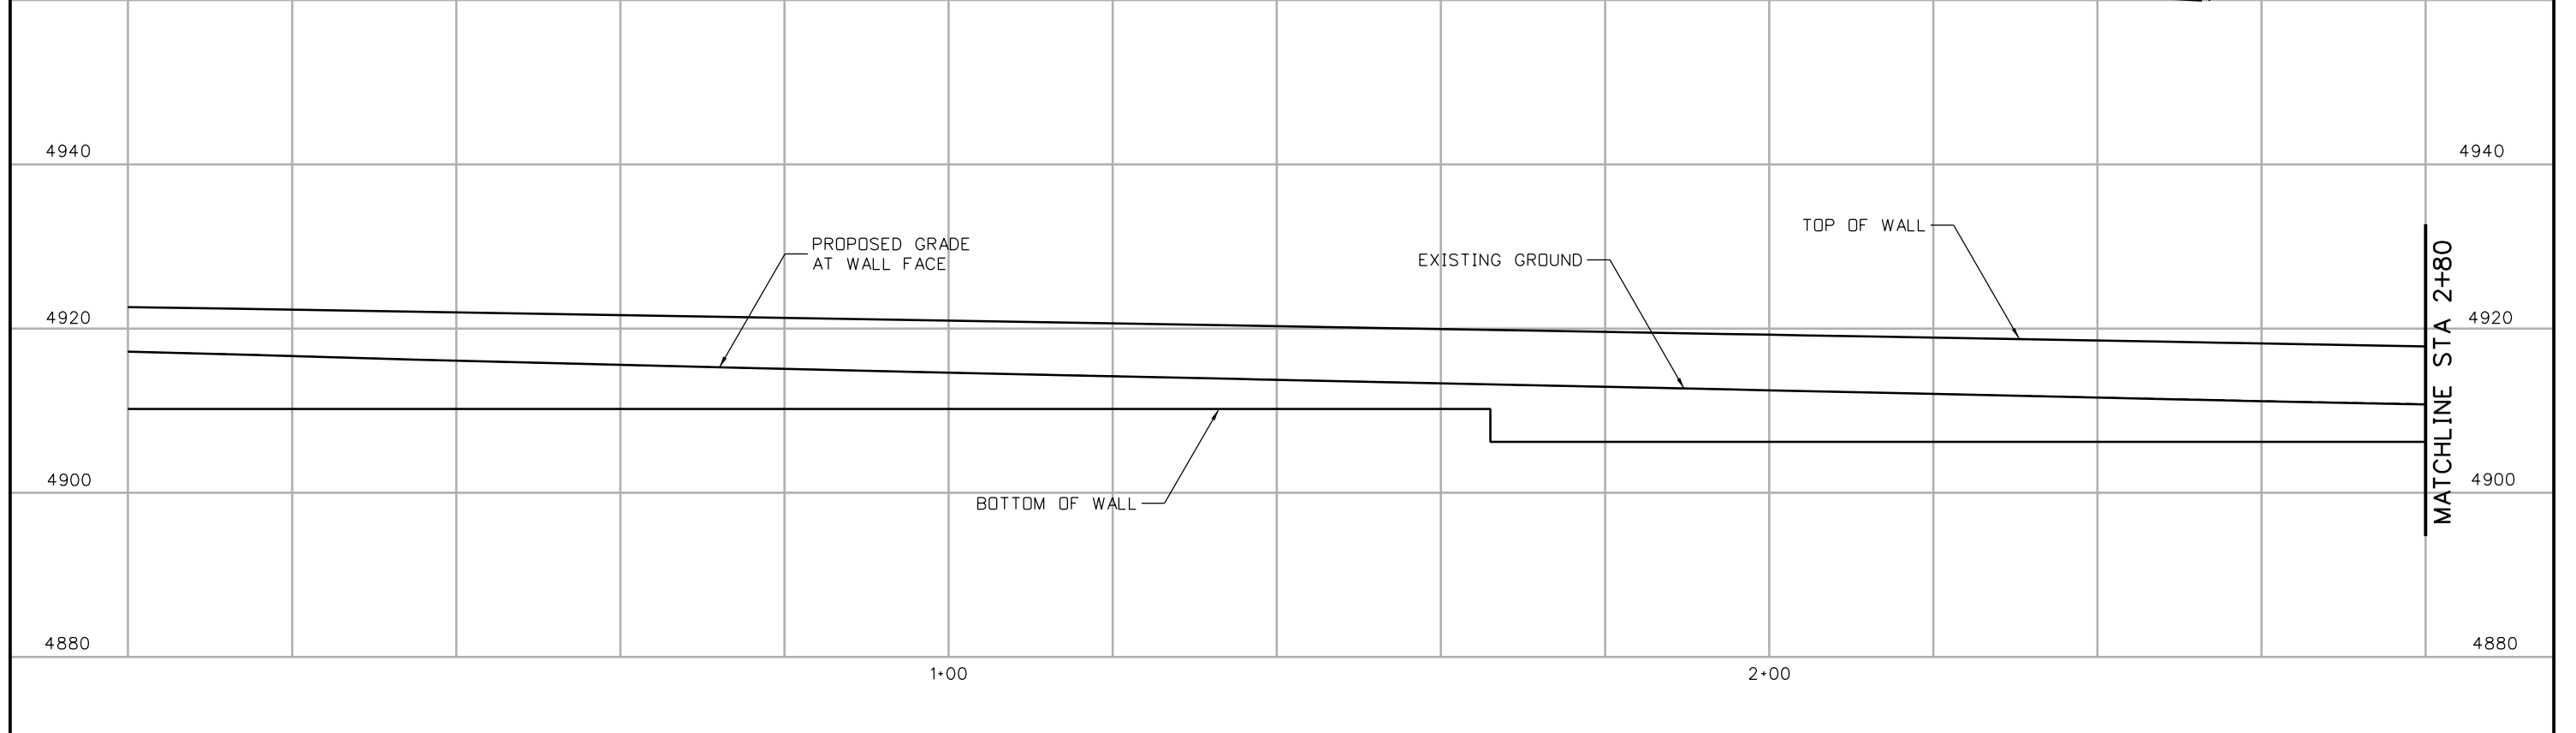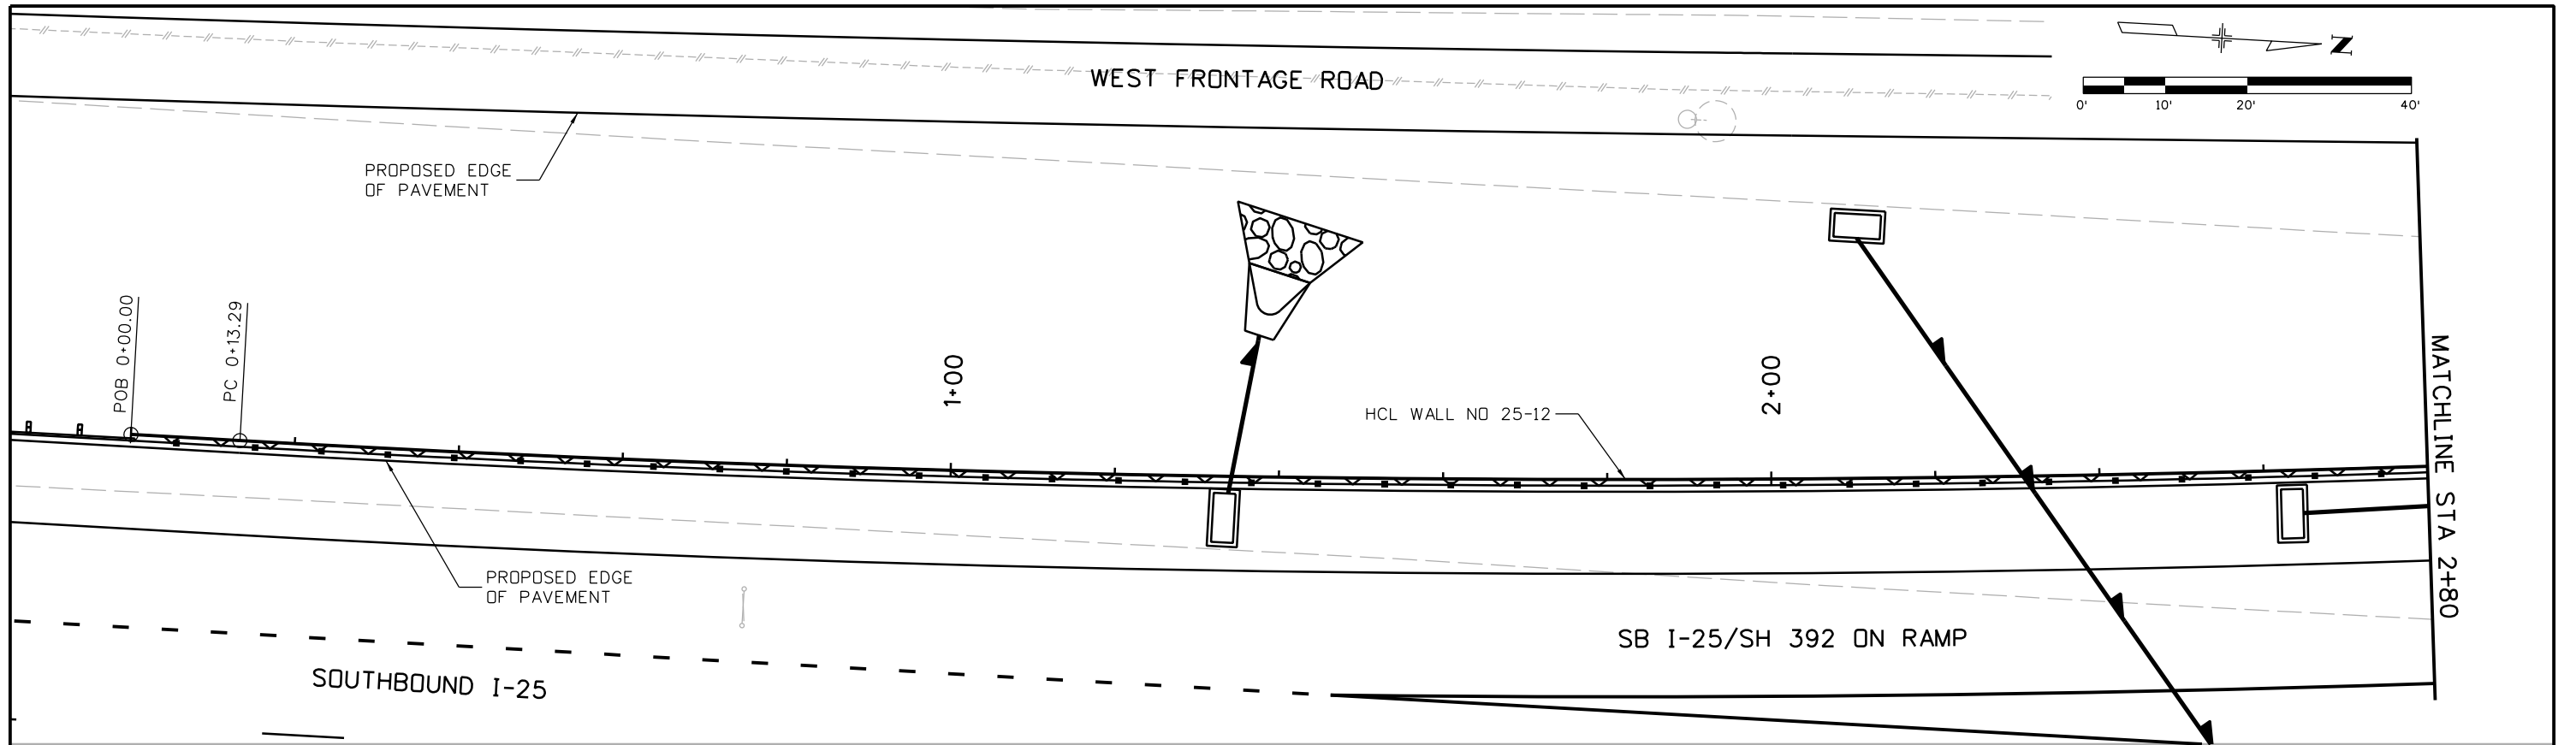




| | | | | | | | | | | | | | | | |
|---|--|---|----------|-------|--|--|--|-----------------------|--|---|--|----------------------------|------------------|------------------|--|
| Print Date: 10/9/2015 | | Sheet Revisions | | | Colorado Department of Transportation | | | As Constructed | | I-25/SH 392 TO SH 14 I-25 WALL NO 25-12 GENERAL LAYOUT (1 OF 4) | | | Project No./Code | | |
| File Name: 18357DES_PNP_Wall I-25_12 Mainline001.dgn | | Date: | Comments | Init. |  2207 East Highway 402 Loveland, CO 80537 Phone: 970-622-1268 FAX: 970-669-0289 | | | No Revisions: | | Designer: | | Structure Numbers | | Sheet Number 363 | |
| Horiz. Scale: 1:20 Vert. Scale: | | | | | | | | Revised: | | Detailer: | | | | | |
| Unit Information Unit Leader Initials: | | | | | | | | Void: | | Sheet Subset: WALLS | | Subset Sheets: W63 of W110 | | | |
| ATKINS 7604 Technology Way, Suite 400 Denver, CO 80237 Phone: (303) 221-7275 Fax: (303) 221-7276 | |  | | | Region 4 | | | JFF | | | | | | | |

gell7543 8:07:18 AM c:\pw_work\pbes\jpw1\gell7543\dms24309\18357DES_PNP_Wall I-25_12 Mainline001.dgn

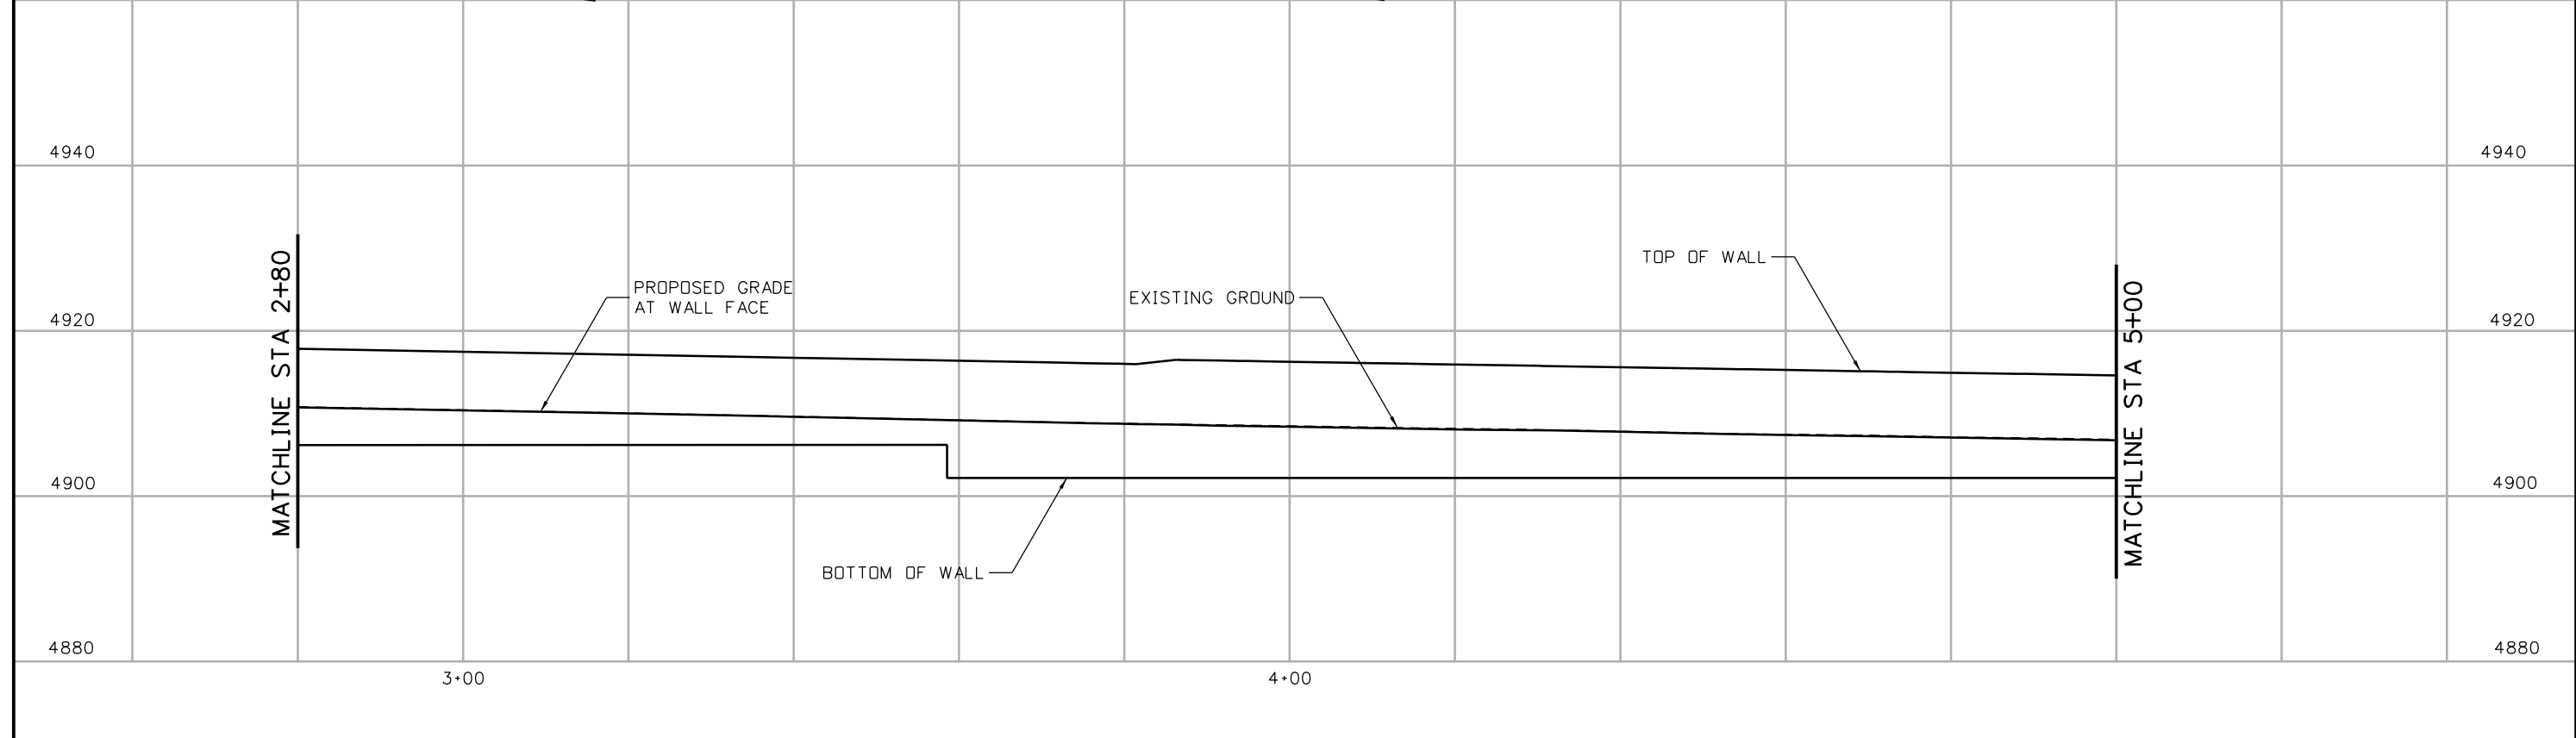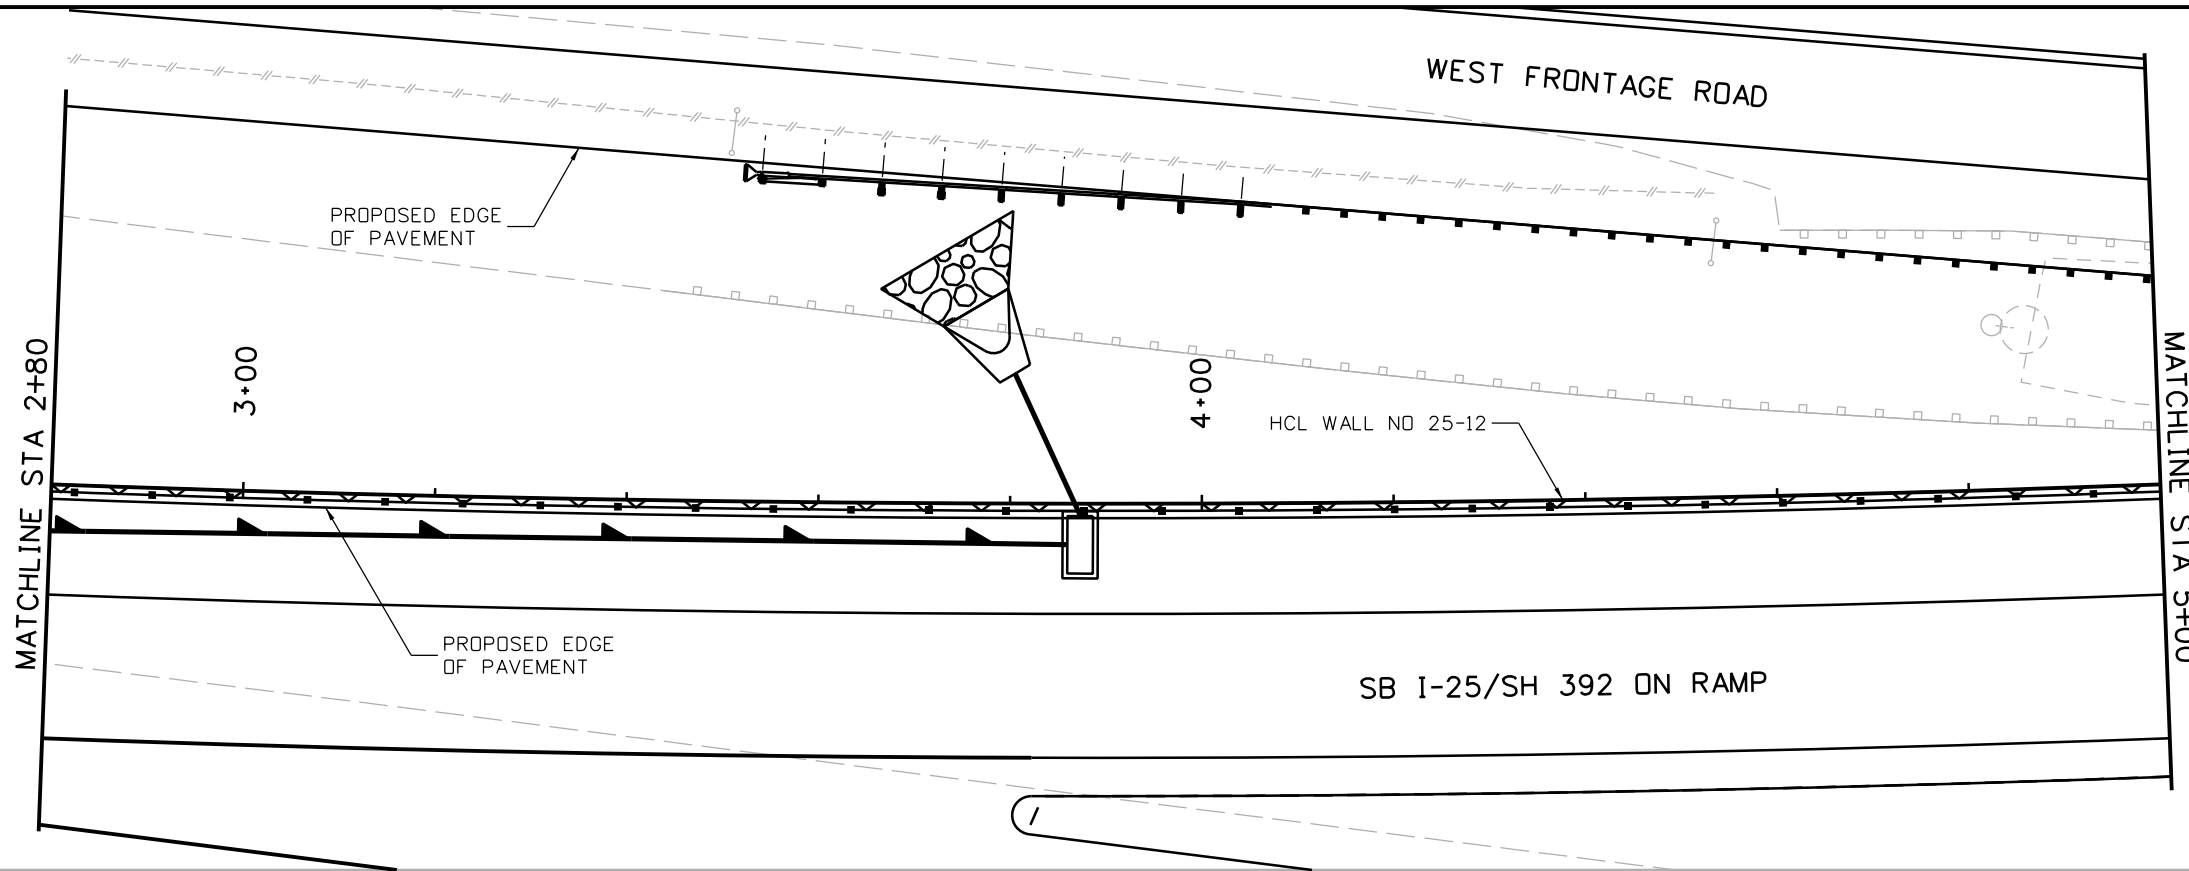



| | | | | | | | | | | |
|--|--|---|--|-----------|---|------------------------|--|----------------------------|---------------------|--|
| Print Date: 10/9/2015 | | Sheet Revisions Date: Comments Init. | | | As Constructed No Revisions: Revised: Void: | | I-25/SH 392 TO SH 14 I-25 WALL NO 25-12 GENERAL LAYOUT (2 OF 4) | | Project No./Code | |
| File Name: 18357DES_PNP_Wall I-25_12 Mainline002.dgn | | | | | | | | | Sheet Number 364 | |
| Horiz. Scale: 1:20 Vert. Scale: | |  Colorado Department of Transportation 2207 East Highway 402 Loveland, CO 80537 Phone: 970-622-1268 FAX: 970-669-0289 Region 4 JFF | | Designer: | | Structure Numbers | | | | |
| Unit Information Unit Leader Initials: | | | | Detailer: | | Sheet Subset: WALLS | | Subset Sheets: W64 of W110 | | |
|  7604 Technology Way, Suite 400 Denver, CO 80237 Phone: (303) 221-7275 Fax: (303) 221-7276 | | | | | | | | | | |

gell7543 8:08:21 AM c:\pwwork\pjs\pwt\gell7543\dms24309\18357DES_PNP_Wall I-25_12 Mainline002.dgn

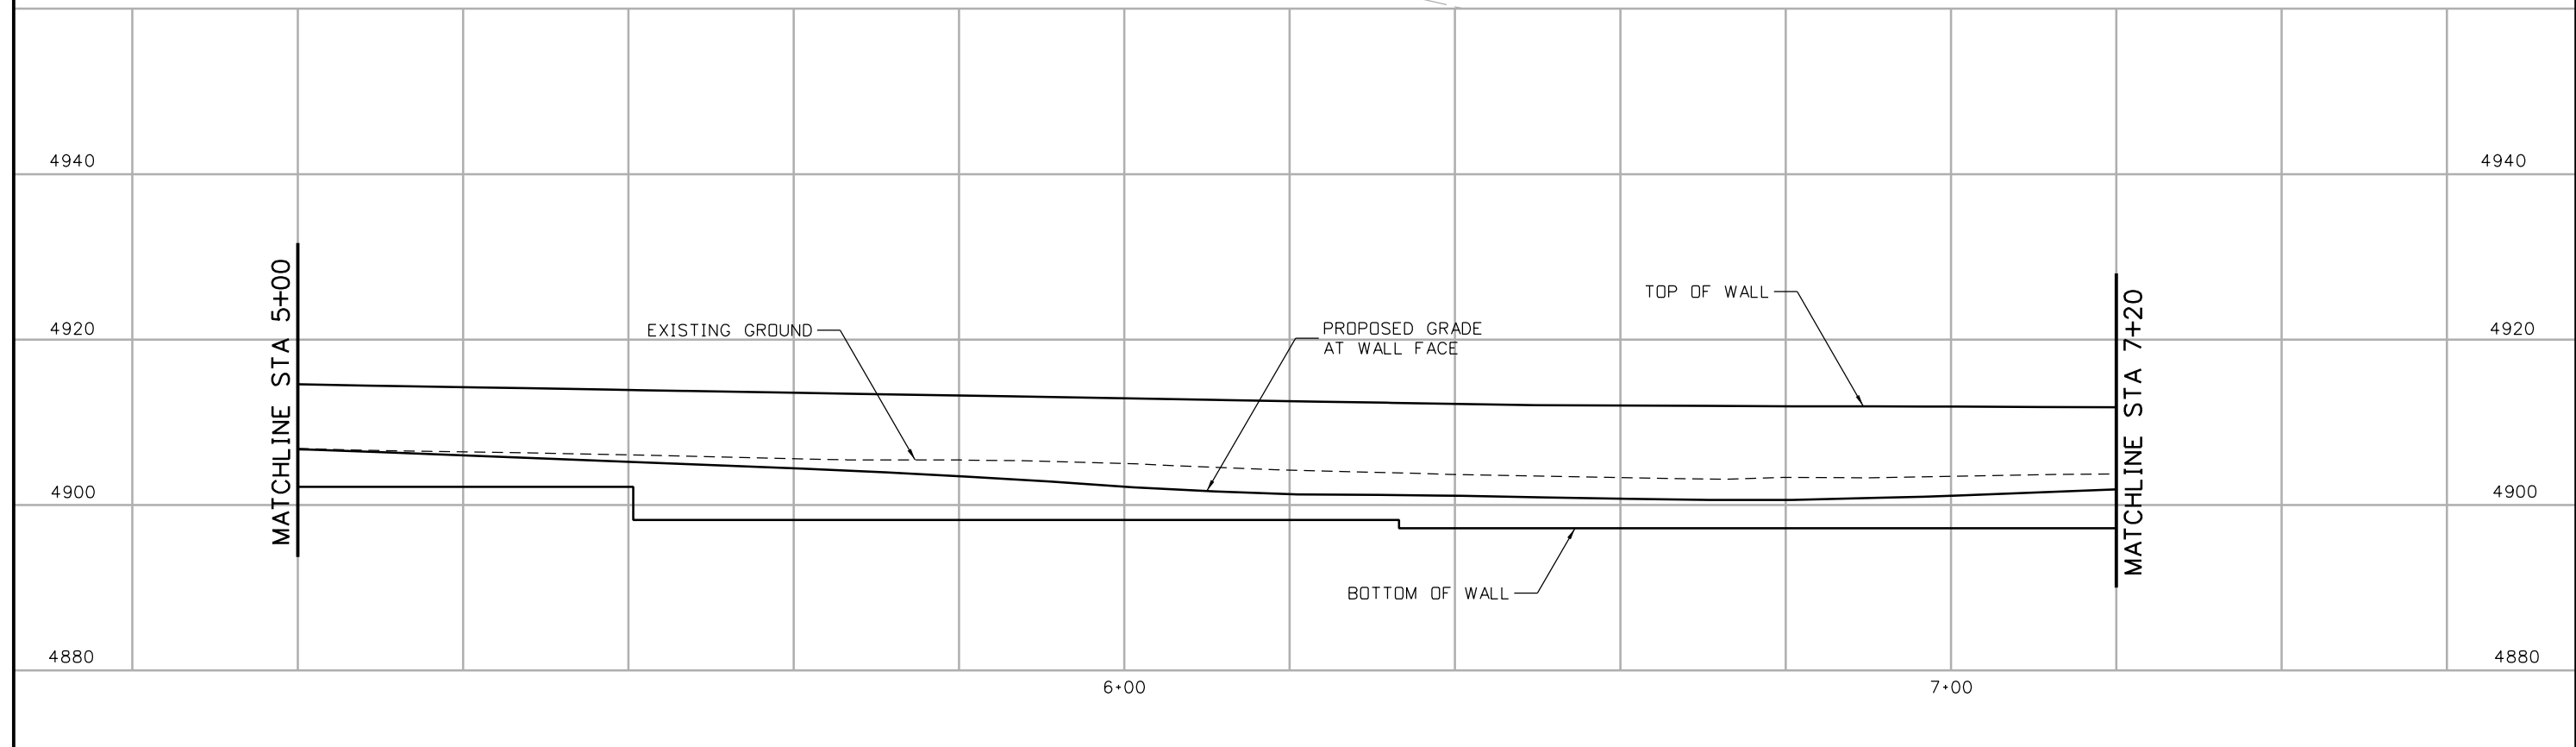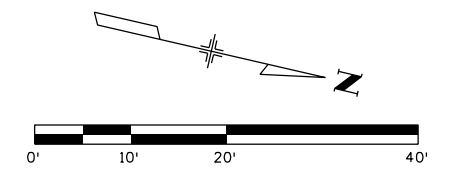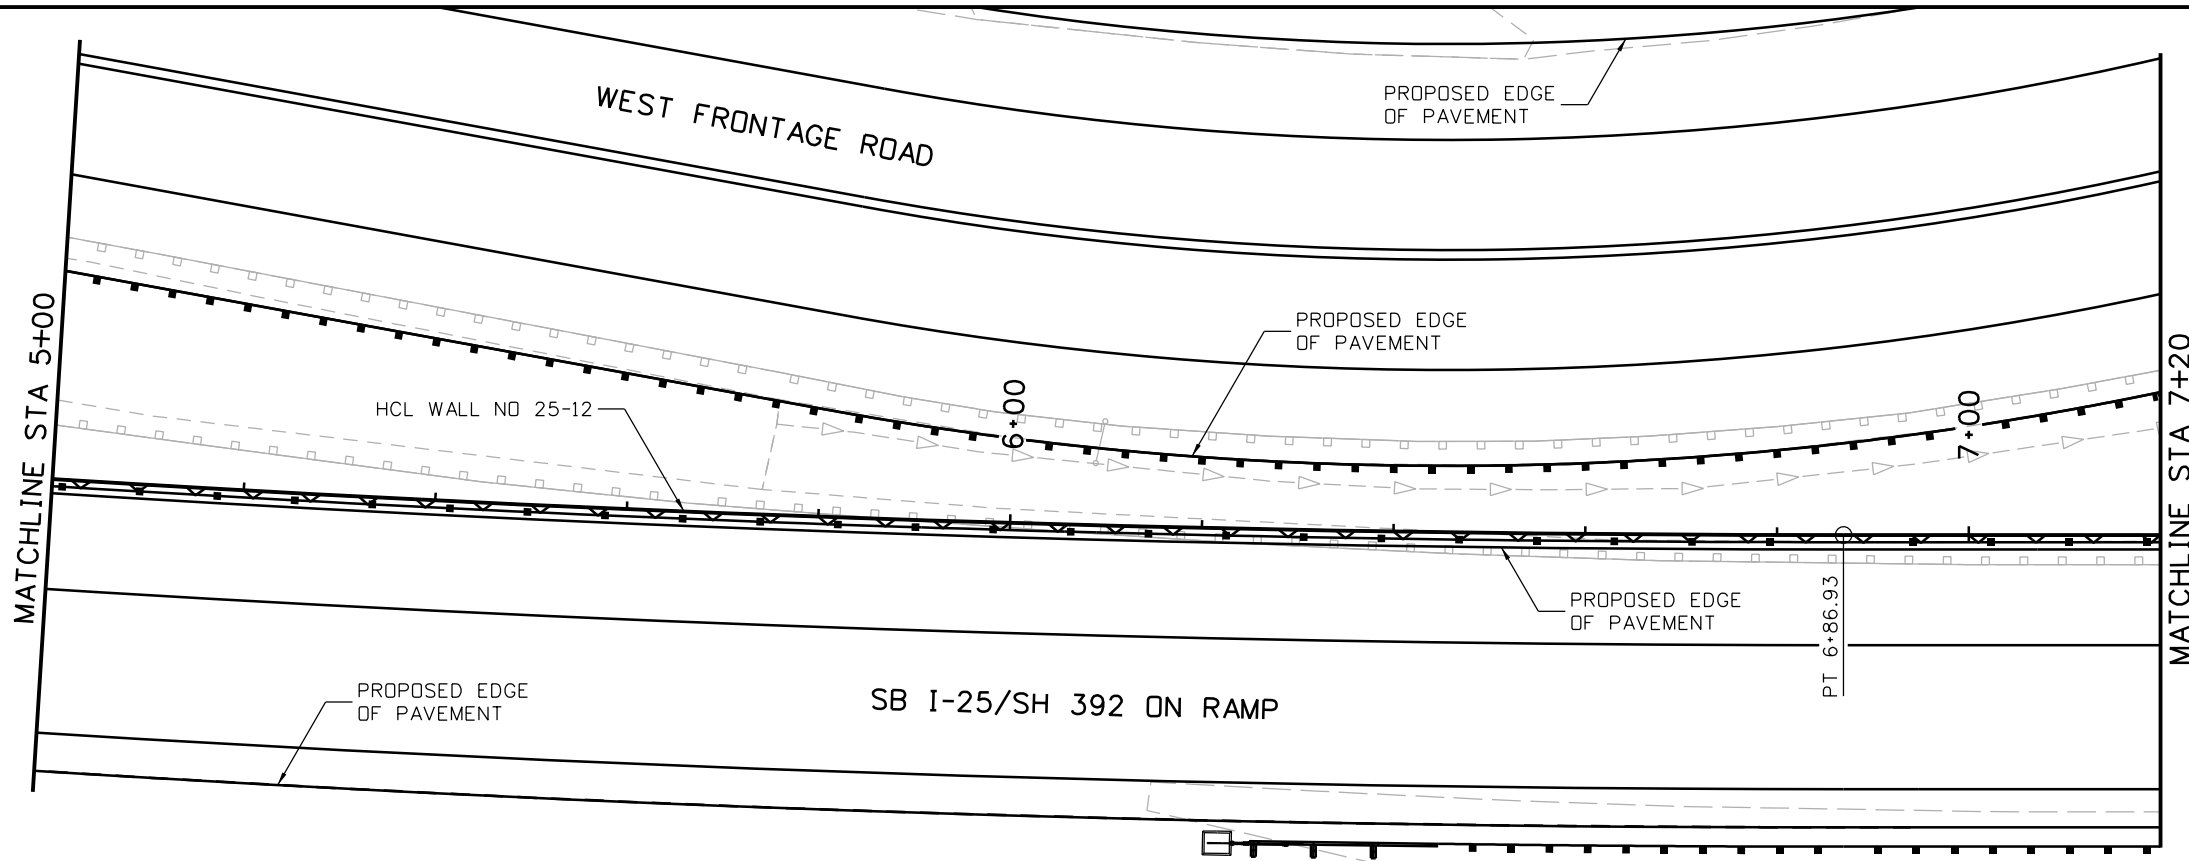

| | | | | | | | | | | | | |
|--|--|--|--|---|--|--|---|-------------------|--|--|---------------------|--|
| Print Date: 10/9/2015 | | Sheet Revisions Date: Comments Init. | | | Colorado Department of Transportation  2207 East Highway 402 Loveland, CO 80537 Phone: 970-622-1268 FAX: 970-669-0289 Region 4 JFF | | As Constructed No Revisions: Revised: Void: | | I-25/SH 392 TO SH 14 I-25 WALL NO 25-12 GENERAL LAYOUT (3 OF 4) | | Project No./Code | |
| File Name: 18357DES_PNP_Wall I-25_12 Mainline003.dgn | | | | | | | | | | | Sheet Number 365 | |
| Horiz. Scale: 1:20 Vert. Scale: | | Unit Information Unit Leader Initials: | |  7604 Technology Way, Suite 400 Denver, CO 80237 Phone: (303) 221-7275 Fax: (303) 221-7276 | | Designer: Detailer: Sheet Subset: WALLS Subset Sheets: W65 of W110 | | Structure Numbers | | | | |

gell7543 8:09:18 AM c:\pw_work\pbes\jpw\gell7543\dms24309\18357DES_PNP_Wall I-25_12 Mainline003.dgn

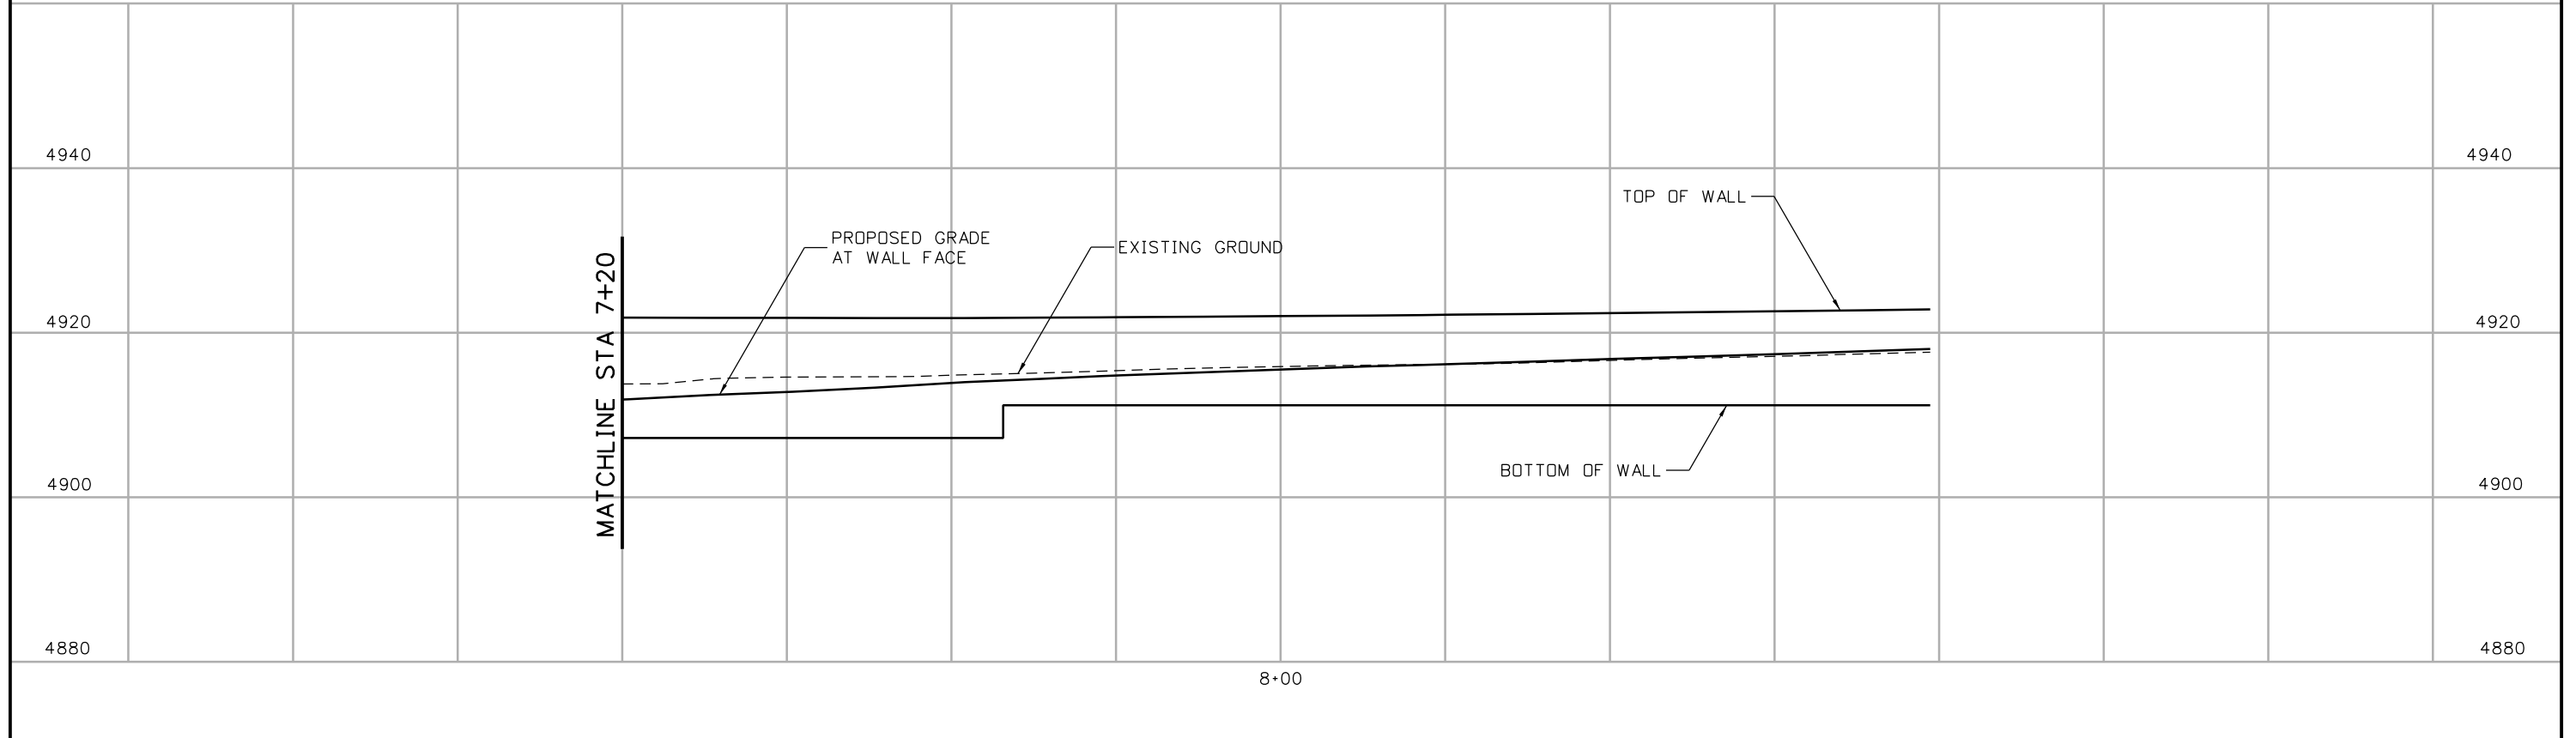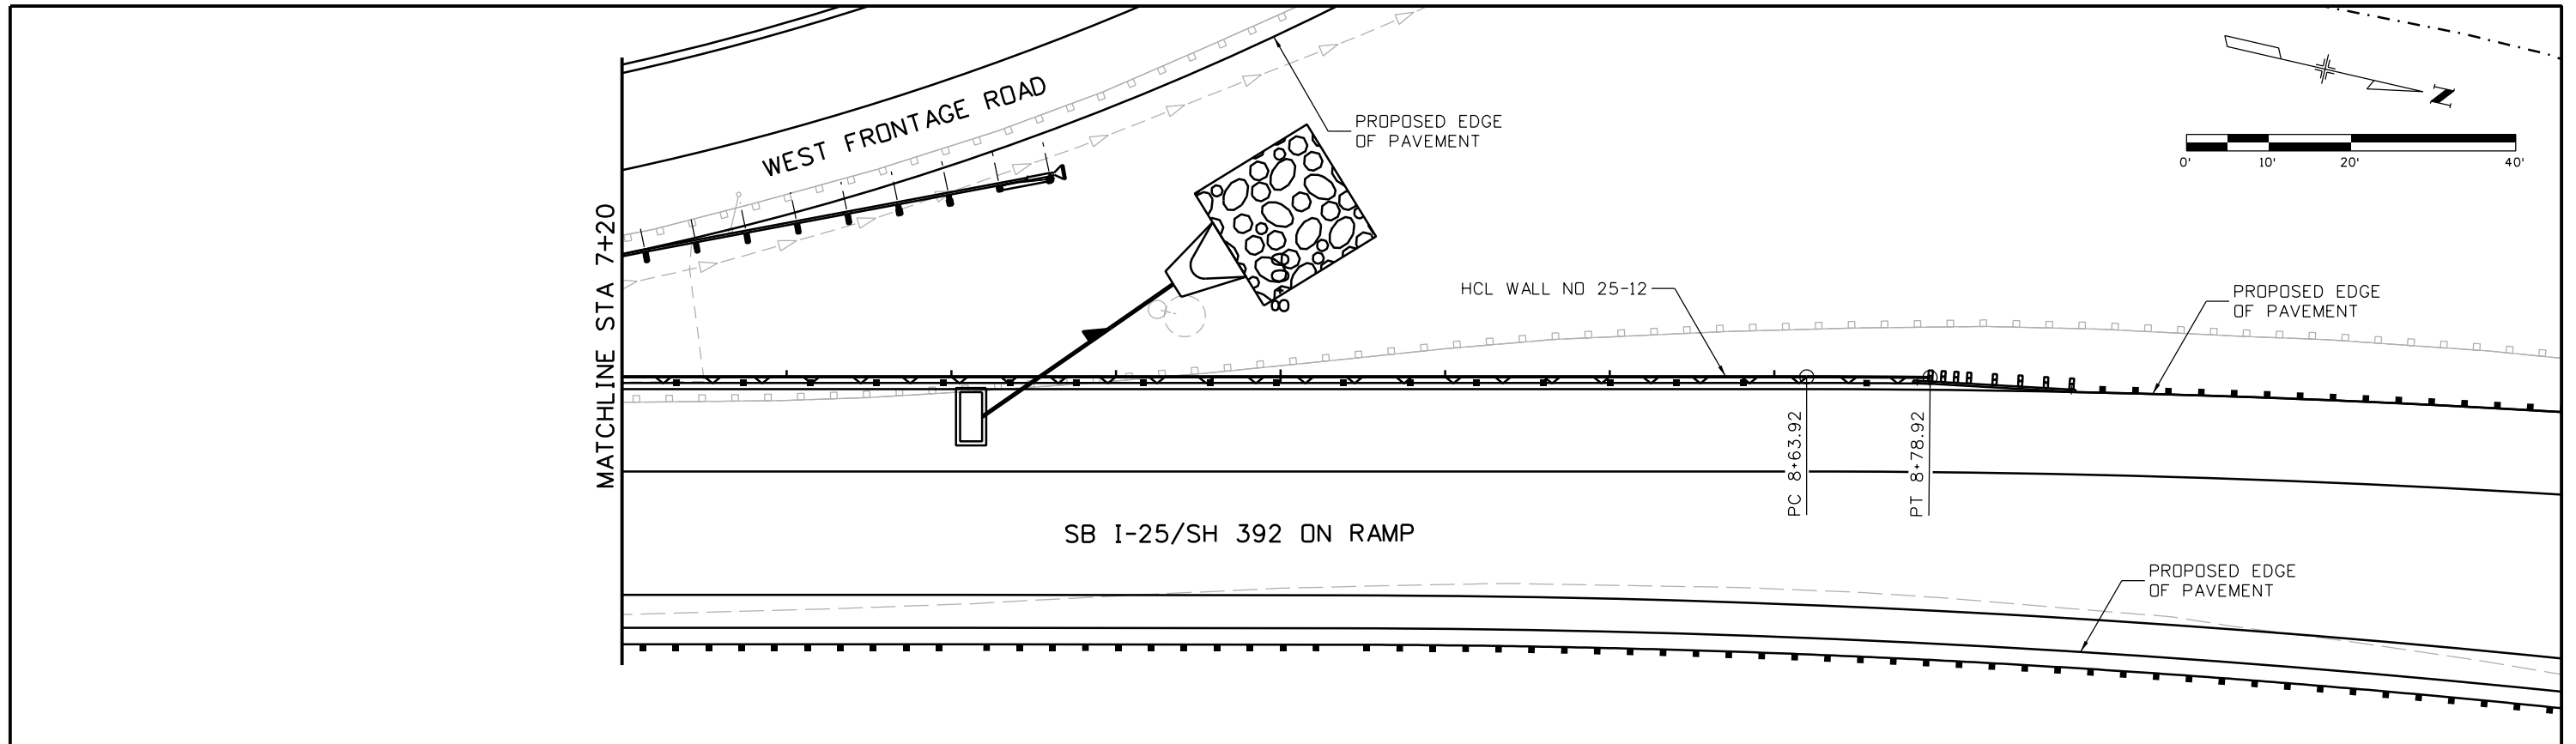

Print Date: 10/9/2015
 File Name: 18357DES_PNP_Wall I-25_12 Mainline004.dgn
 Horiz. Scale: 1:20 Vert. Scale:
 Unit Information Unit Leader Initials:
ATKINS 7604 Technology Way, Suite 400
 Denver, CO 80237
 Phone: (303) 221-7275 Fax: (303) 221-7276

| Sheet Revisions | | |
|-----------------|----------|-------|
| Date: | Comments | Init. |
| | | |
| | | |
| | | |

Colorado Department of Transportation

 2207 East Highway 402
 Loveland, CO 80537
 Phone: 970-622-1268 FAX: 970-669-0289
 Region 4 JFF



As Constructed
 No Revisions:
 Revised:
 Void:

I-25/SH 392 TO SH 14
 I-25 WALL NO 25-12
 GENERAL LAYOUT (4 OF 4)
 Designer:
 Detailer:
 Sheet Subset: WALLS Structure Numbers: Subset Sheets: W66 of W110

Project No./Code
 Sheet Number 366

gell7543 8:09:52 AM c:\pwwork\pws\jpw\gell7543\dms24309\18357DES_PNP_Wall I-25_12 Mainline004.dgn

gell7543 8:10:25 AM c:\pw_work\pbes\jpw1\gell7543\dms24309\18357DES_PNP_Wall I-25_13 Mainline001.dgn

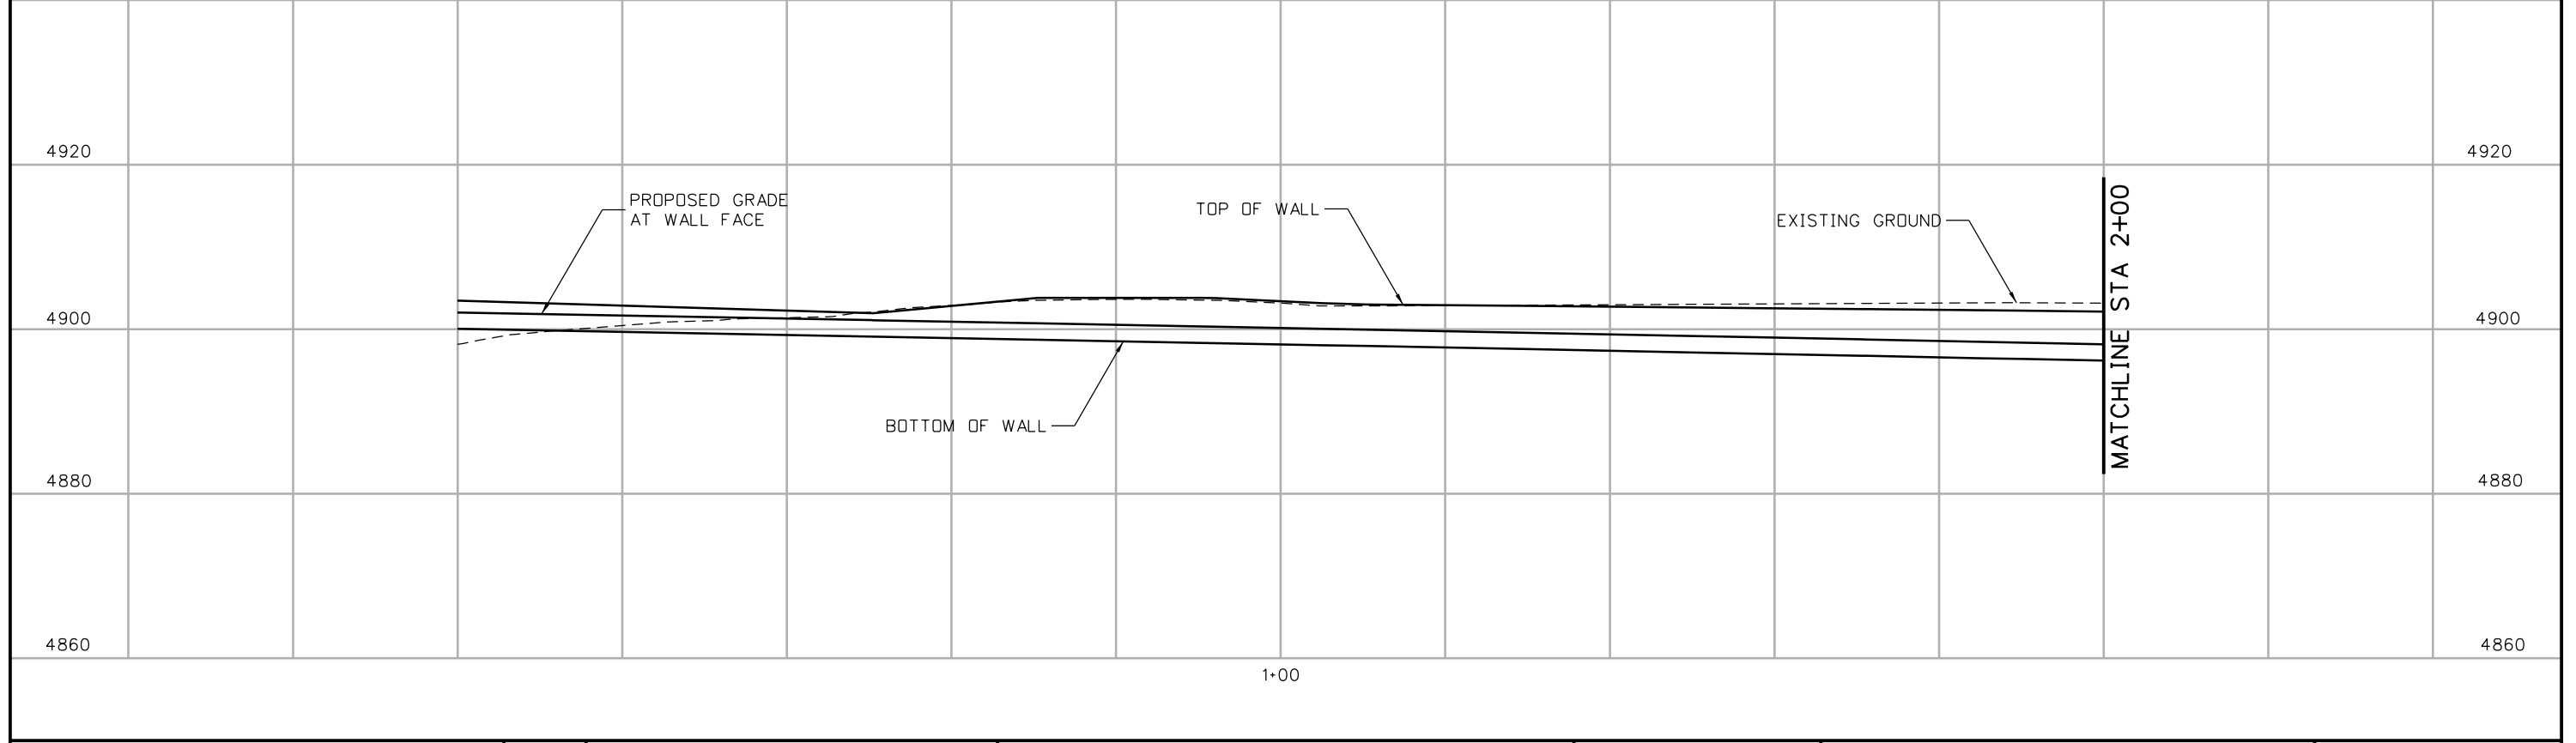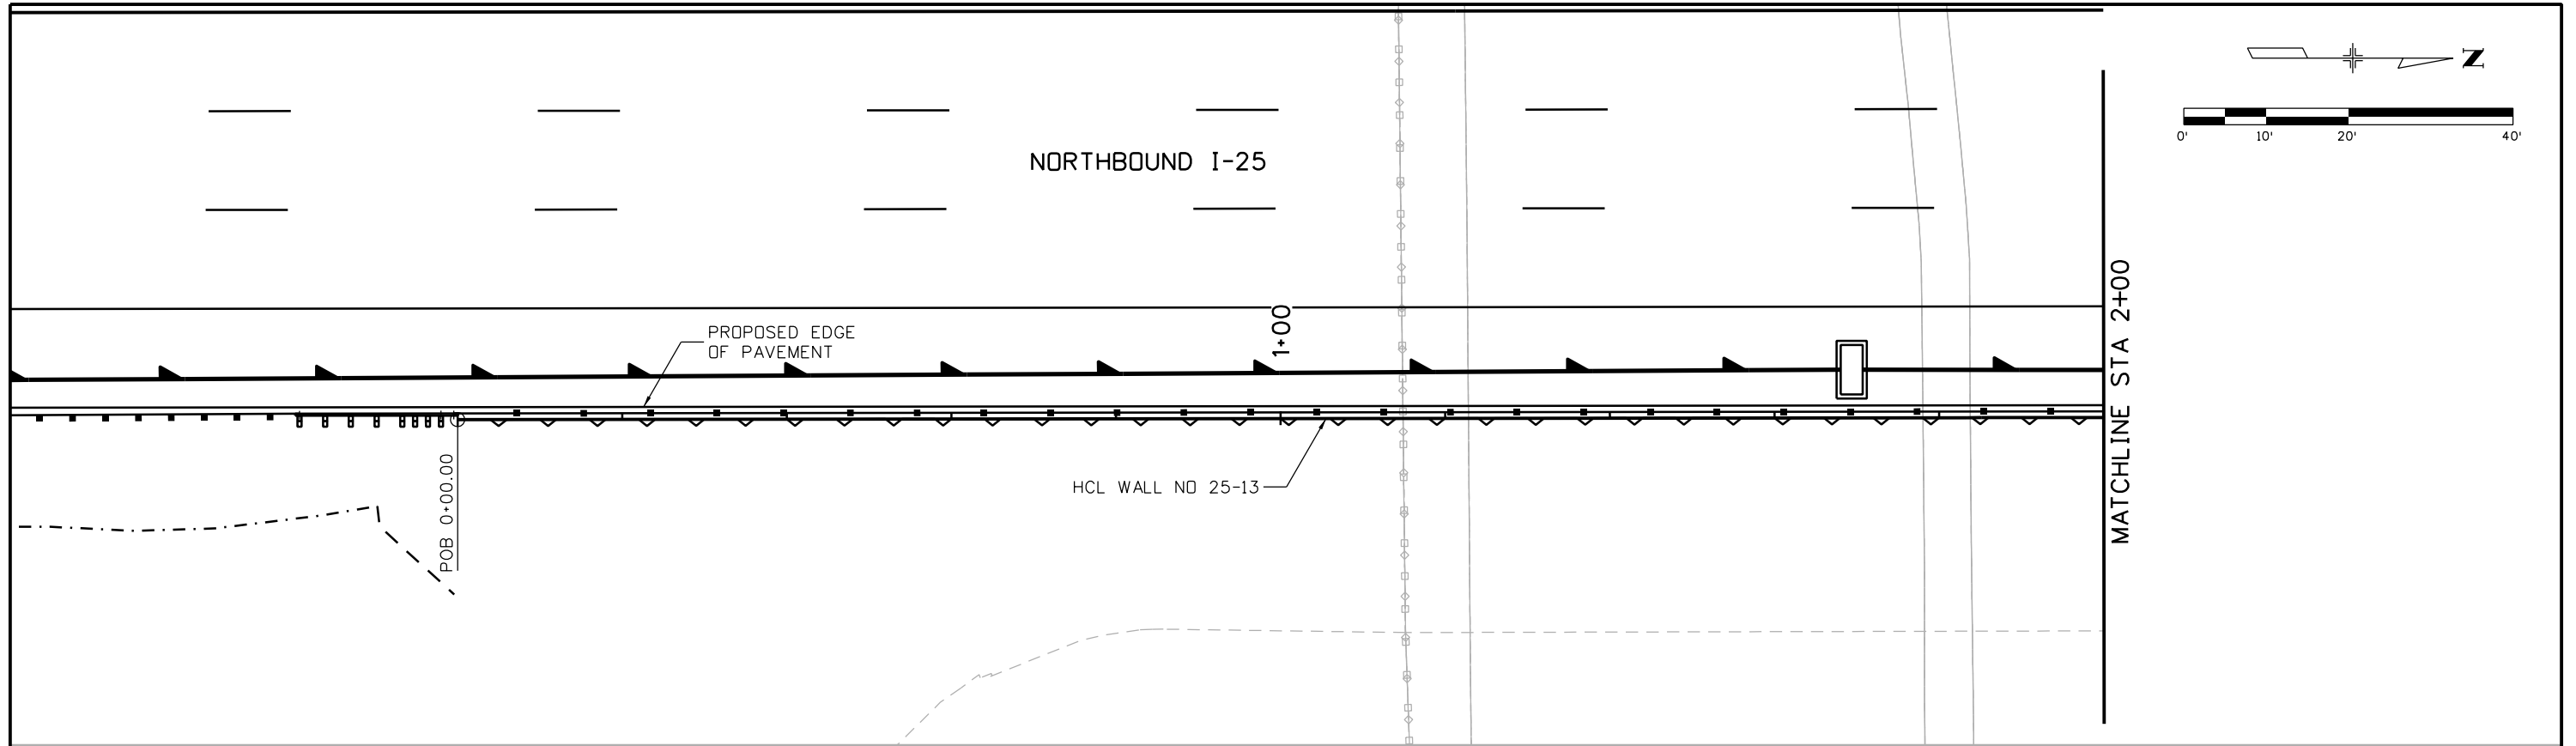

| | |
|--|---|
| Print Date: 10/9/2015 | |
| File Name: 18357DES_PNP_Wall I-25_13 Mainline001.dgn | |
| Horiz. Scale: 1:20 | Vert. Scale: |
| Unit Information | Unit Leader Initials: |
| ATKINS | 7604 Technology Way, Suite 400 Denver, CO 80237 Phone: (303) 221-7275 Fax: (303) 221-7276 |

| Sheet Revisions | | |
|-----------------|----------|-------|
| Date: | Comments | Init. |
| | | |
| | | |
| | | |

Colorado Department of Transportation

2207 East Highway 402
Loveland, CO 80537
Phone: 970-622-1268 FAX: 970-669-0289

Region 4 **JFF**

| |
|-----------------------|
| As Constructed |
| No Revisions: |
| Revised: |
| Void: |

| | |
|--|----------------------------|
| I-25/SH 392 TO SH 14 I-25 WALL NO 25-13 GENERAL LAYOUT (1 OF 2) | |
| Designer: | Structure Numbers |
| Detailer: | |
| Sheet Subset: WALLS | Subset Sheets: W67 of W110 |

| |
|-------------------------|
| Project No./Code |
| |
| Sheet Number 367 |

NORTHBOUND I-25


MATCHLINE STA 2+00

PROPOSED EDGE OF PAVEMENT

3+00

HCL WALL NO 25-13

POE 3+50.51

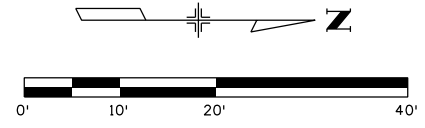

4920

4920

4900

4900

4880

4880

4860

4860

MATCHLINE STA 2+00

PROPOSED GRADE AT WALL FACE

EXISTING GROUND

TOP OF WALL

BOTTOM OF WALL

3+00

Print Date: 10/9/2015
 File Name: 18357DES_PNP_Wall I-25_13 Mainline002.dgn
 Horiz. Scale: 1:20 Vert. Scale:
 Unit Information Unit Leader Initials:
ATKINS 7604 Technology Way, Suite 400
 Denver, CO 80237
 Phone: (303) 221-7275 Fax: (303) 221-7276

| Sheet Revisions | | |
|-----------------|----------|-------|
| Date: | Comments | Init. |
| | | |
| | | |
| | | |

Colorado Department of Transportation

 2207 East Highway 402
 Loveland, CO 80537
 Phone: 970-622-1268 FAX: 970-669-0289
Region 4 JFF



| |
|-----------------------|
| As Constructed |
| No Revisions: |
| Revised: |
| Void: |

I-25/SH 392 TO SH 14
 I-25 WALL NO 25-13
GENERAL LAYOUT (2 OF 2)

| | |
|---------------------|----------------------------|
| Designer: | Structure Numbers |
| Detailer: | |
| Sheet Subset: WALLS | Subset Sheets: W68 of W110 |




| |
|------------------|
| Project No./Code |
| |
| Sheet Number 368 |

gell7543 8:10:58 AM c:\pw_work\pbes\jpw1\gell7543\dms24309\18357DES_PNP_Wall I-25_13 Mainline002.dgn

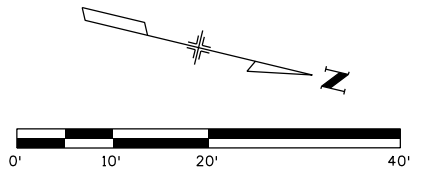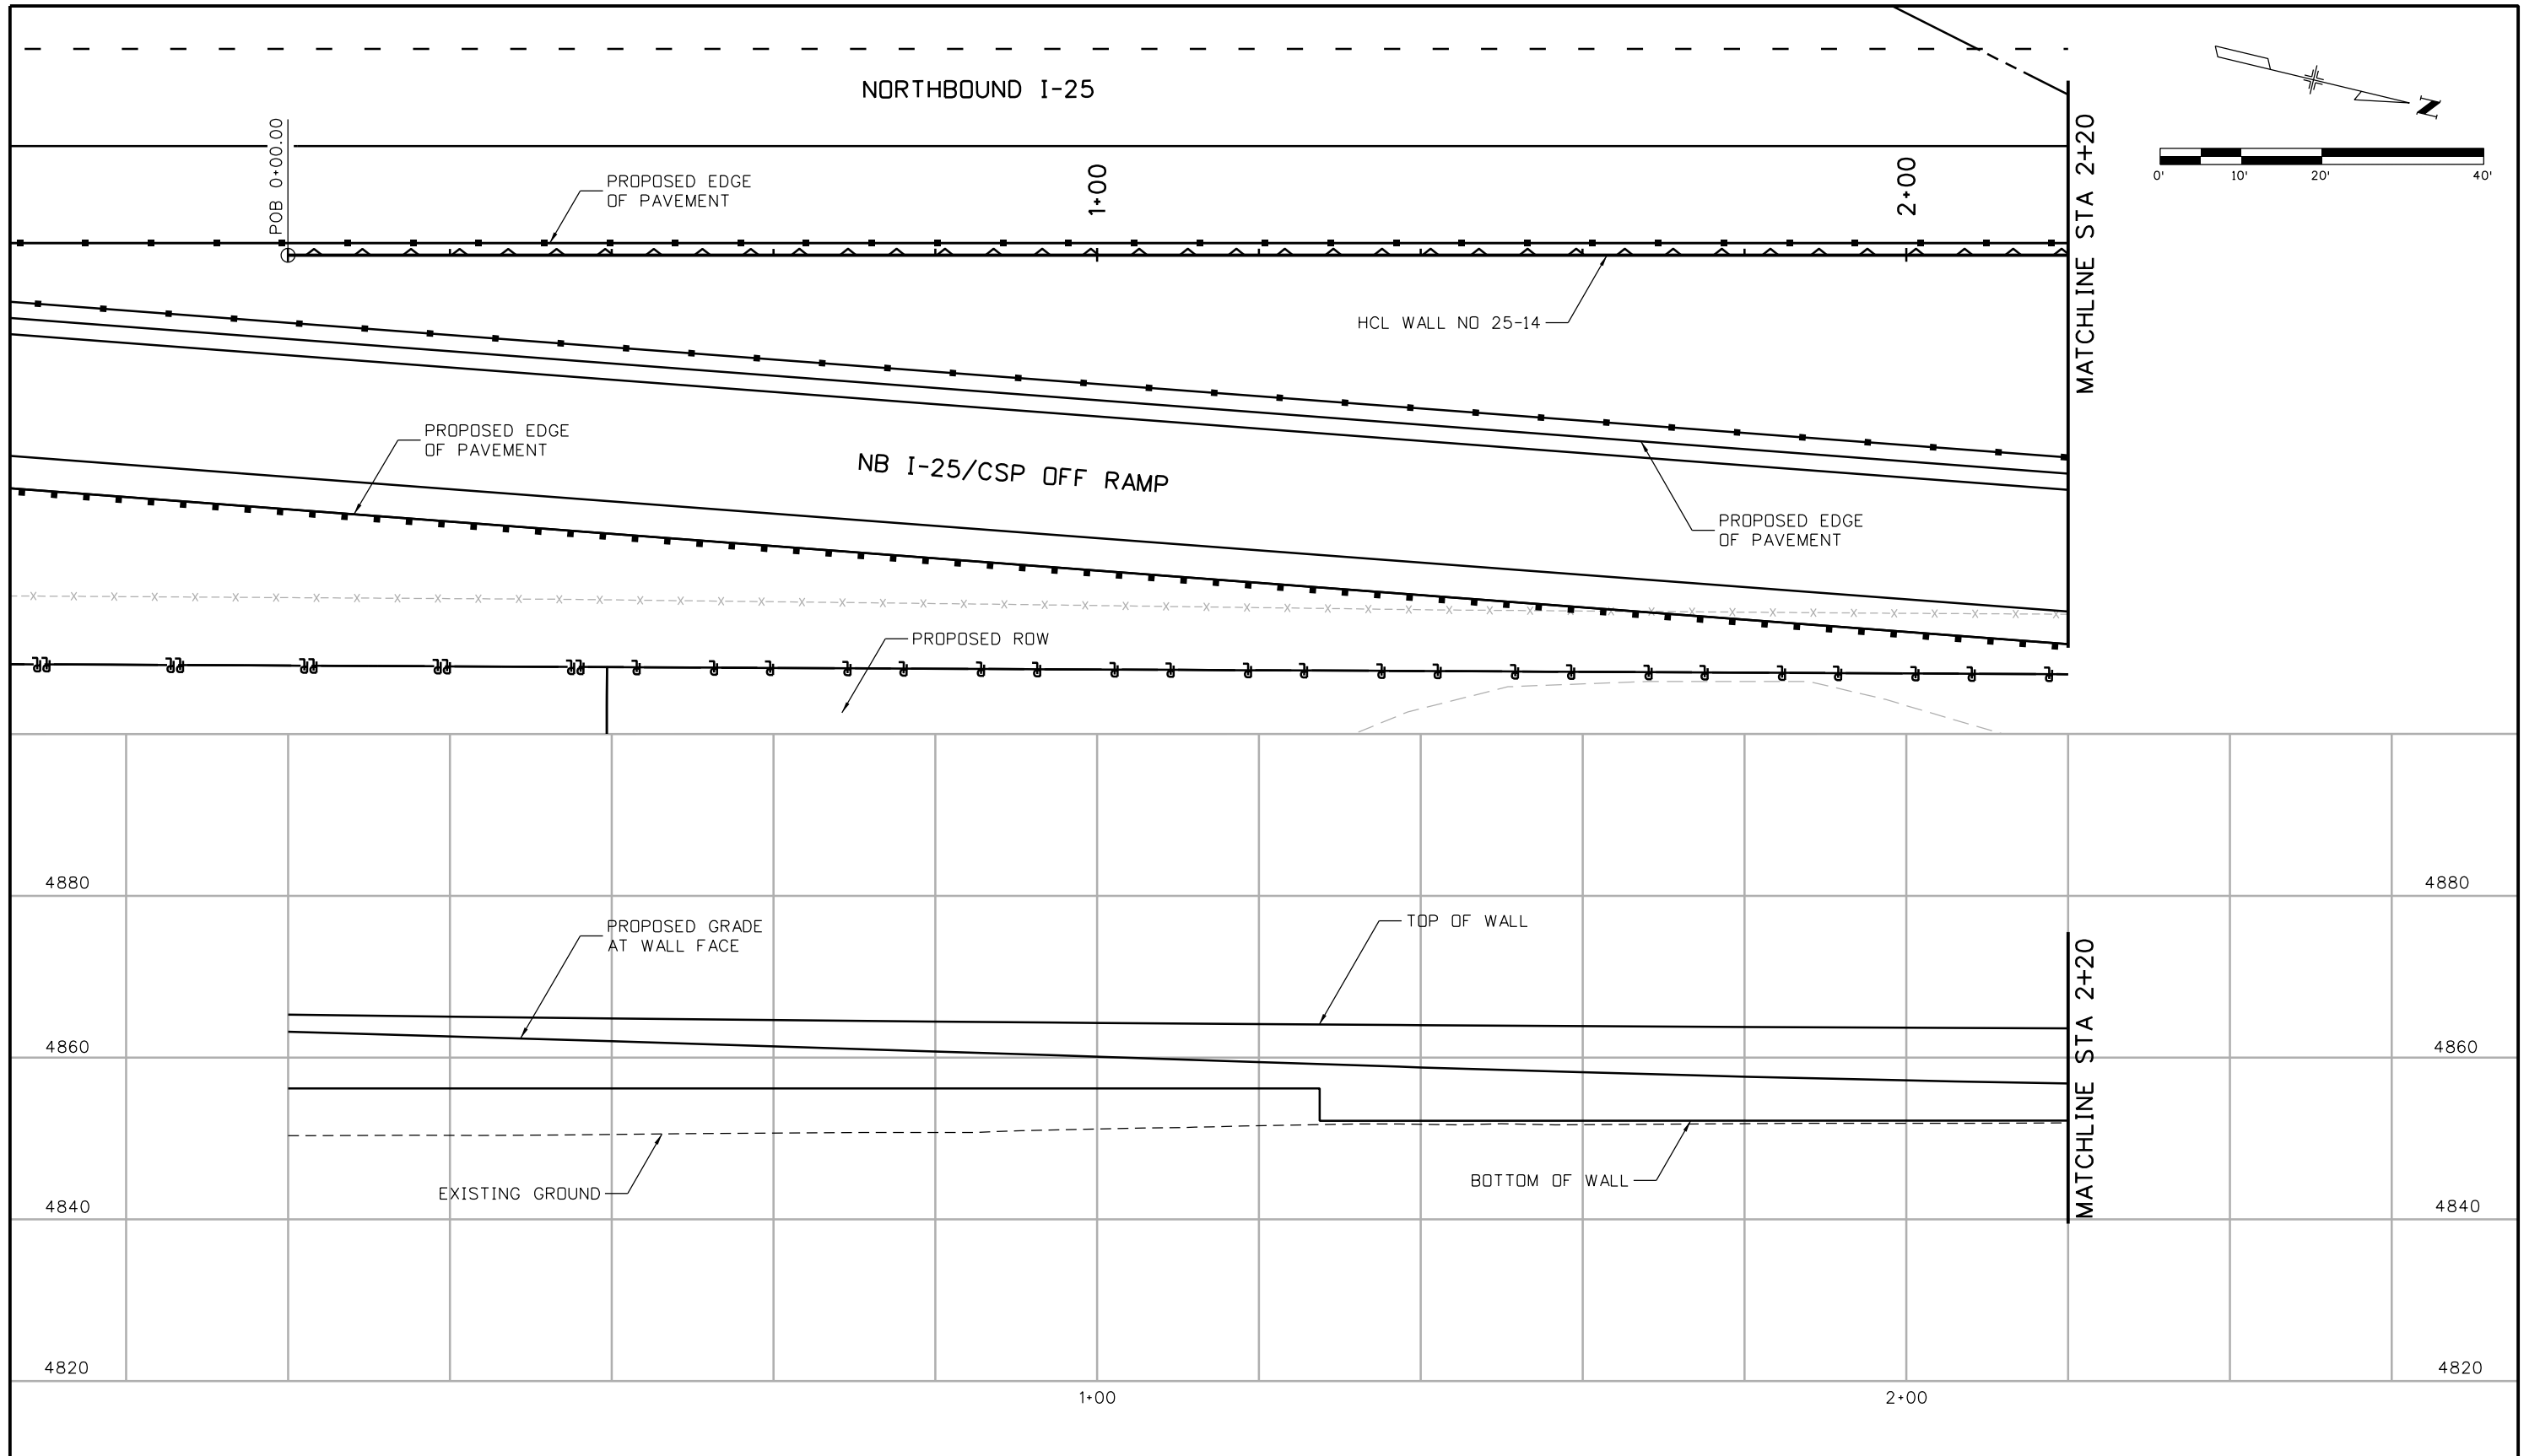

| | | | | | | | | | | | | |
|--|--|--|--|---|--|-------|--|---|--|--|------------------|--|
| Print Date: 10/9/2015 | | Sheet Revisions Date: Comments Init. | | | Colorado Department of Transportation  2207 East Highway 402 Loveland, CO 80537 Phone: 970-622-1268 FAX: 970-669-0289 Region 4 JFF | | As Constructed No Revisions: | | I-25/SH 392 TO SH 14 I-25 WALL NO 25-14 GENERAL LAYOUT (1 OF 3) | | Project No./Code | |
| File Name: 18357DES_PNP_Wall I-25_14 Mainline001.dgn | | | | | | | Revised: | | | | Designer: | |
| Horiz. Scale: 1:20 Vert. Scale: | | Unit Information Unit Leader Initials: | |  7604 Technology Way, Suite 400 Denver, CO 80237 Phone: (303) 221-7275 Fax: (303) 221-7276 | | Void: | | Detailer: Sheet Subset: WALLS Subset Sheets: W69 of W110 | | | | |

gell7543 8:11:30 AM c:\pwwork\pws\jpw1\gell7543\dms24309\18357DES_PNP_Wall I-25_14 Mainline001.dgn

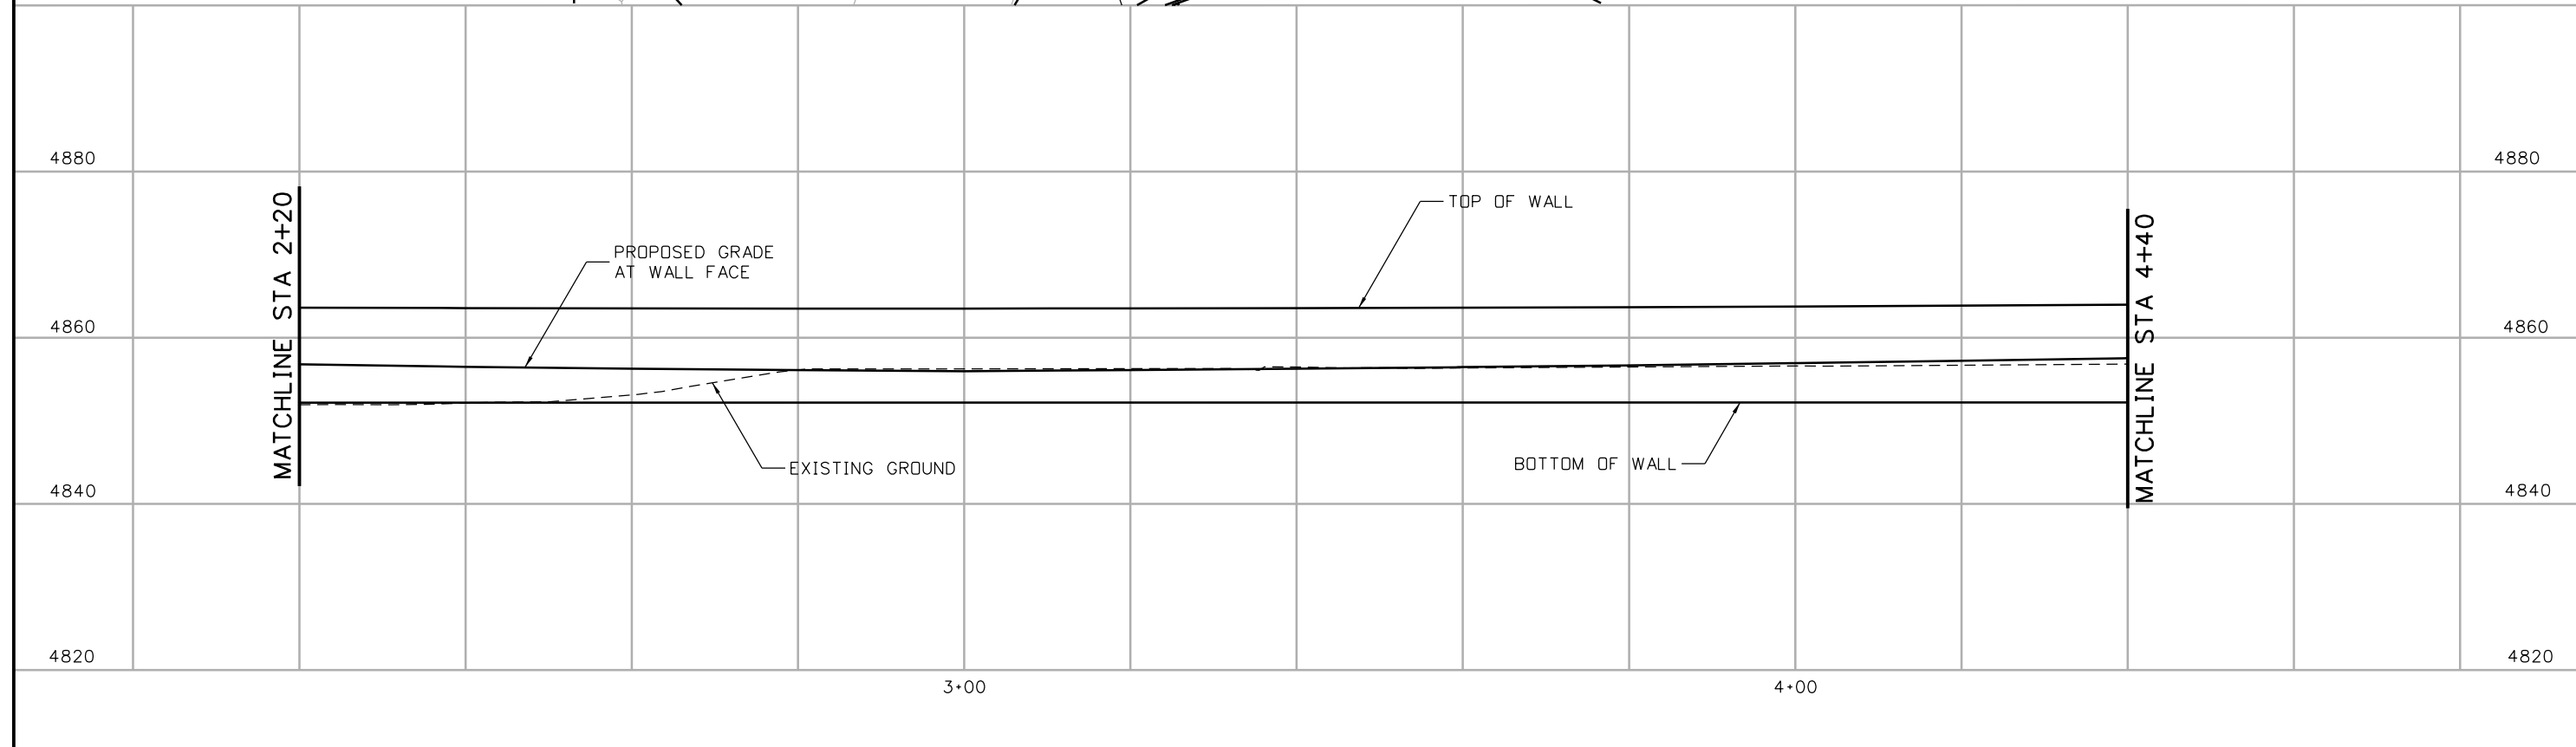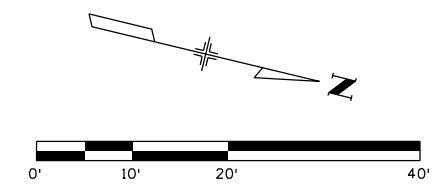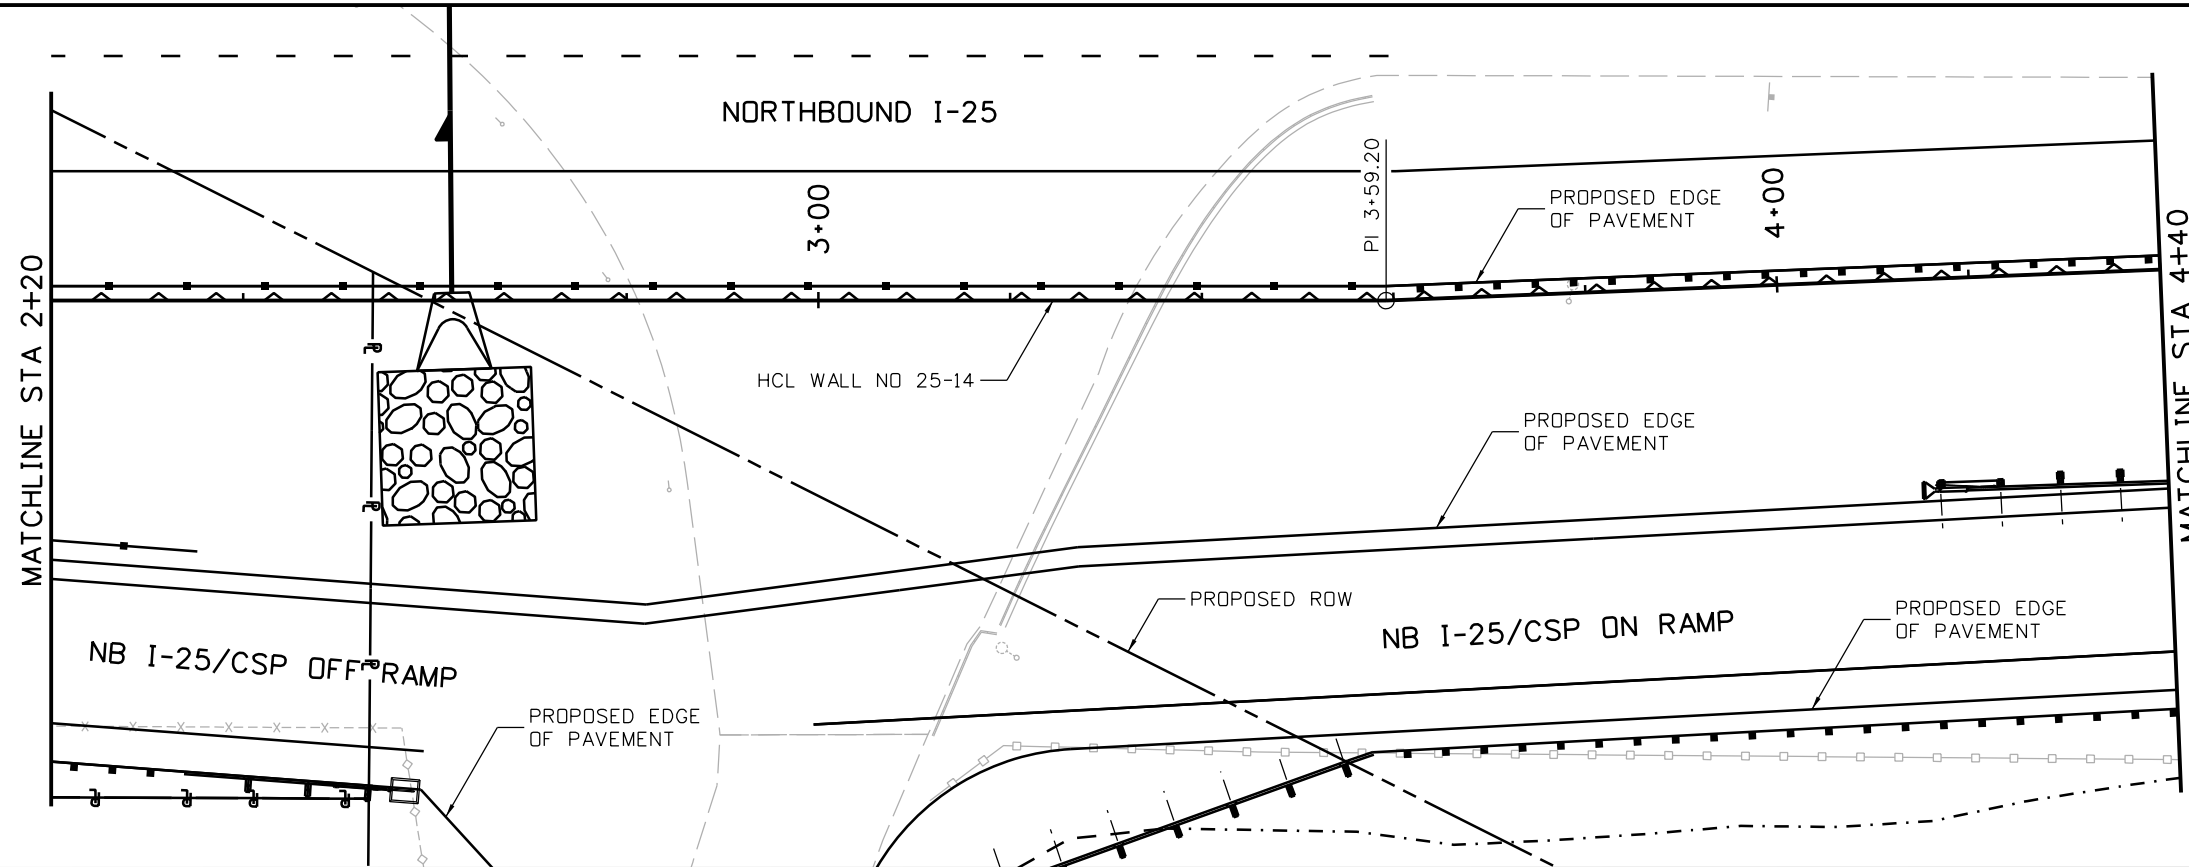

Print Date: 10/9/2015
 File Name: 18357DES_PNP_Wall I-25_14 Mainline002.dgn
 Horiz. Scale: 1:20 Vert. Scale:
 Unit Information Unit Leader Initials:
ATKINS 7604 Technology Way, Suite 400
 Denver, CO 80237
 Phone: (303) 221-7275 Fax: (303) 221-7276

| Sheet Revisions | | |
|-----------------|----------|-------|
| Date: | Comments | Init. |
| | | |
| | | |
| | | |

Colorado Department of Transportation

2207 East Highway 402
 Loveland, CO 80537
 Phone: 970-622-1268 FAX: 970-669-0289

Region 4 **JFF**

As Constructed
 No Revisions:
 Revised:
 Void:

I-25/SH 392 TO SH 14
 I-25 WALL NO 25-14
GENERAL LAYOUT (2 OF 3)



Designer:
 Detailer:
 Sheet Subset: WALLS

Structure Numbers:
 Subset Sheets: W70 of W110



Project No./Code
 Sheet Number **370**

gell7543 8:12:13 AM c:\pwwork\pws\jpw1\gell7543\dms24309\18357DES_PNP_Wall I-25_14 Mainline002.dgn

gell7543 8:13:06 AM c:\pw_work\pos\jpw1\gell7543\dms24309\18357DES_PNP_Wall I-25_14 Mainline003.dgn

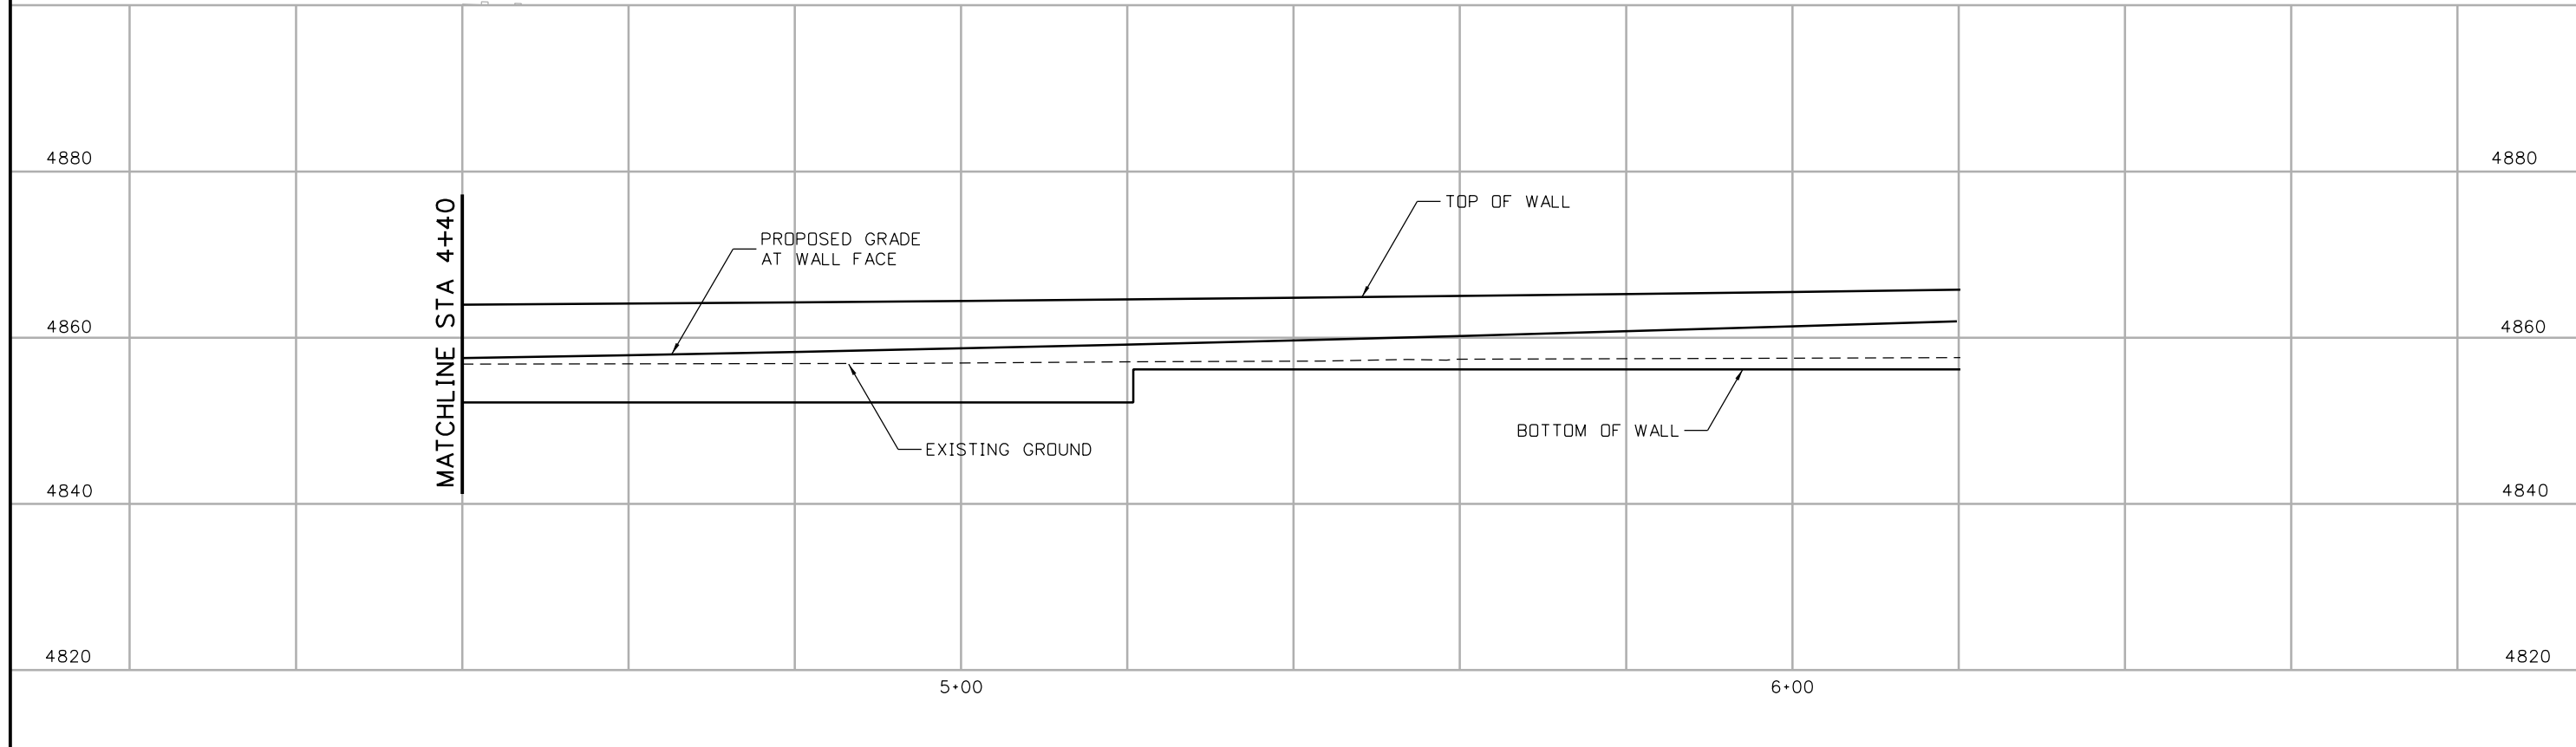
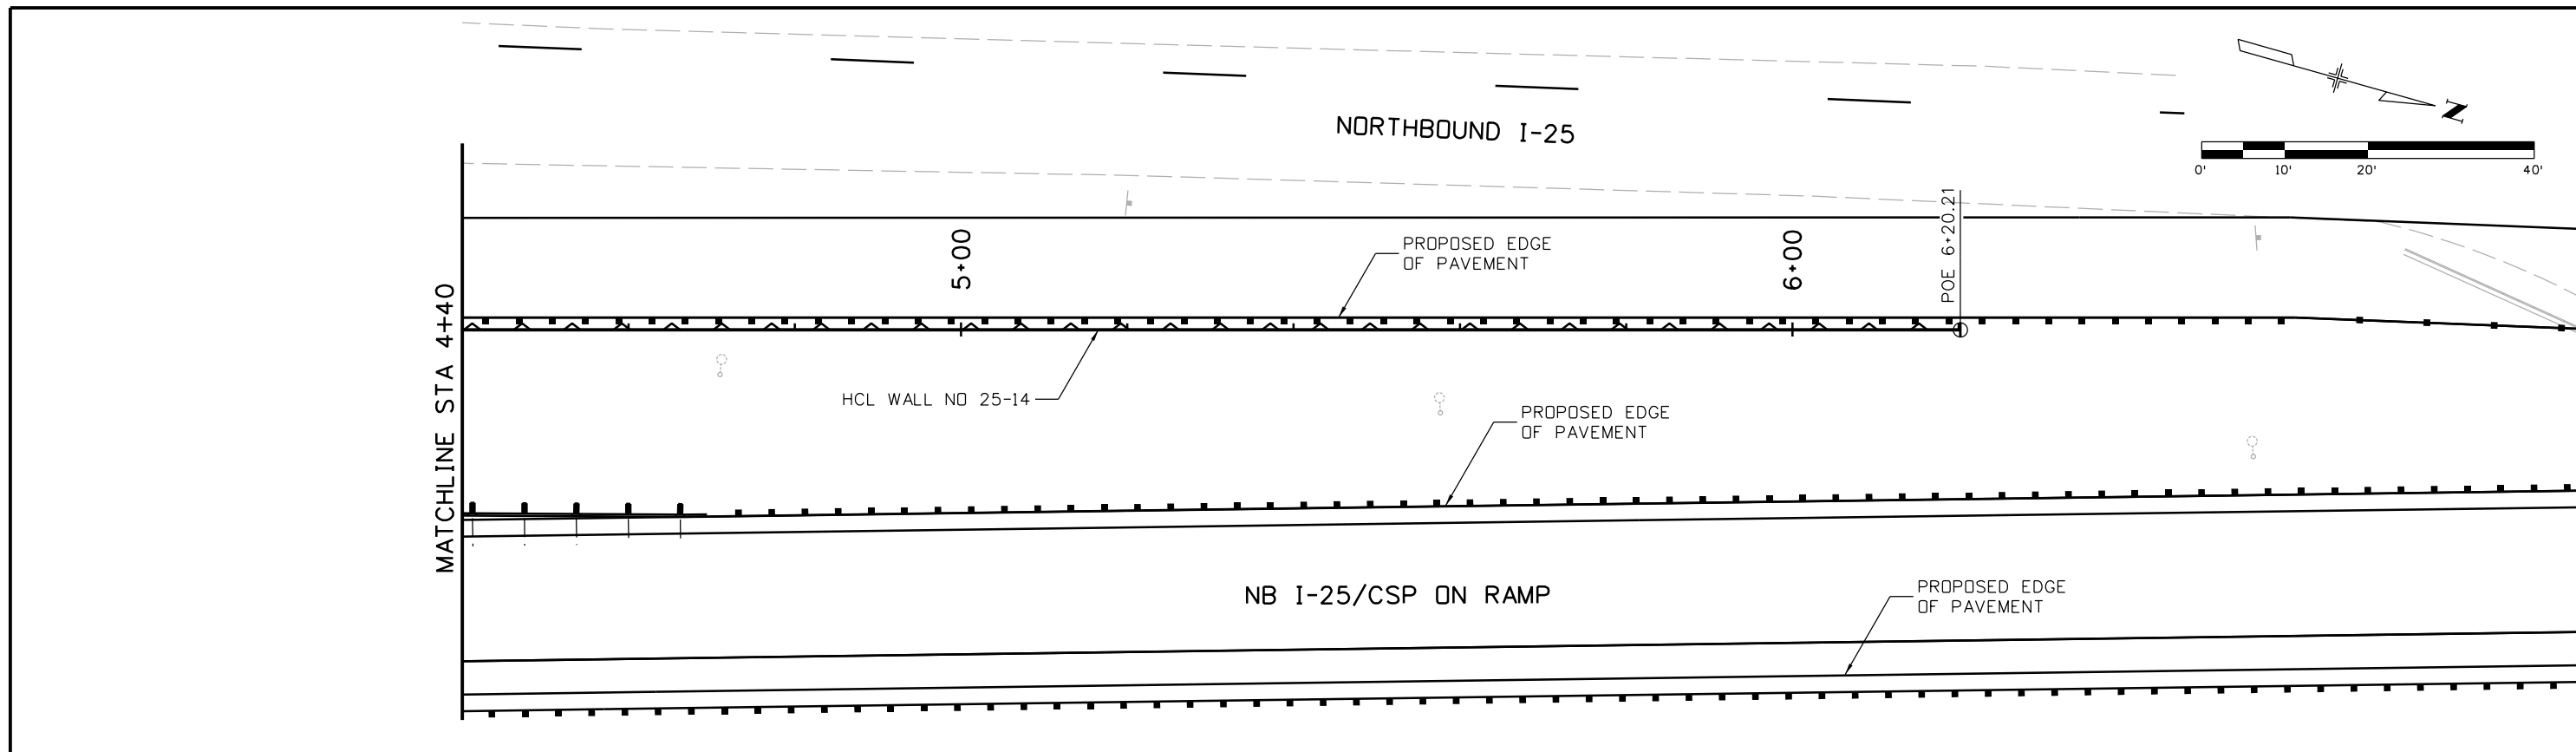



| | | | | | | | | | | |
|---|------|------------------------|----------|------------|---|----------------------------|--------------------------------|-------------------|--|-------------------------|
| Print Date: 10/9/2015 | 0000 | Sheet Revisions | | | Colorado Department of Transportation 2207 East Highway 402 Loveland, CO 80537 Phone: 970-622-1268 FAX: 970-669-0289 Region 4 | As Constructed | I-25/SH 392 TO SH 14 | | | Project No./Code |
| File Name: 18357DES_PNP_Wall I-25_14 Mainline003.dgn | | Date: | Comments | Init. | | No Revisions: | I-25 WALL NO 25-14 | | | |
| Horiz. Scale: 1:20 Vert. Scale: | | | | | | Revised: | GENERAL LAYOUT (3 OF 3) | | | |
| Unit Information Unit Leader Initials: | | | | | | Void: | Designer: | Structure Numbers | | |
| ATKINS 7604 Technology Way, Suite 400 Denver, CO 80237 Phone: (303) 221-7275 Fax: (303) 221-7276 | | | | JFF | Sheet Subset: WALLS | Subset Sheets: W71 of W110 | | 371 | | |

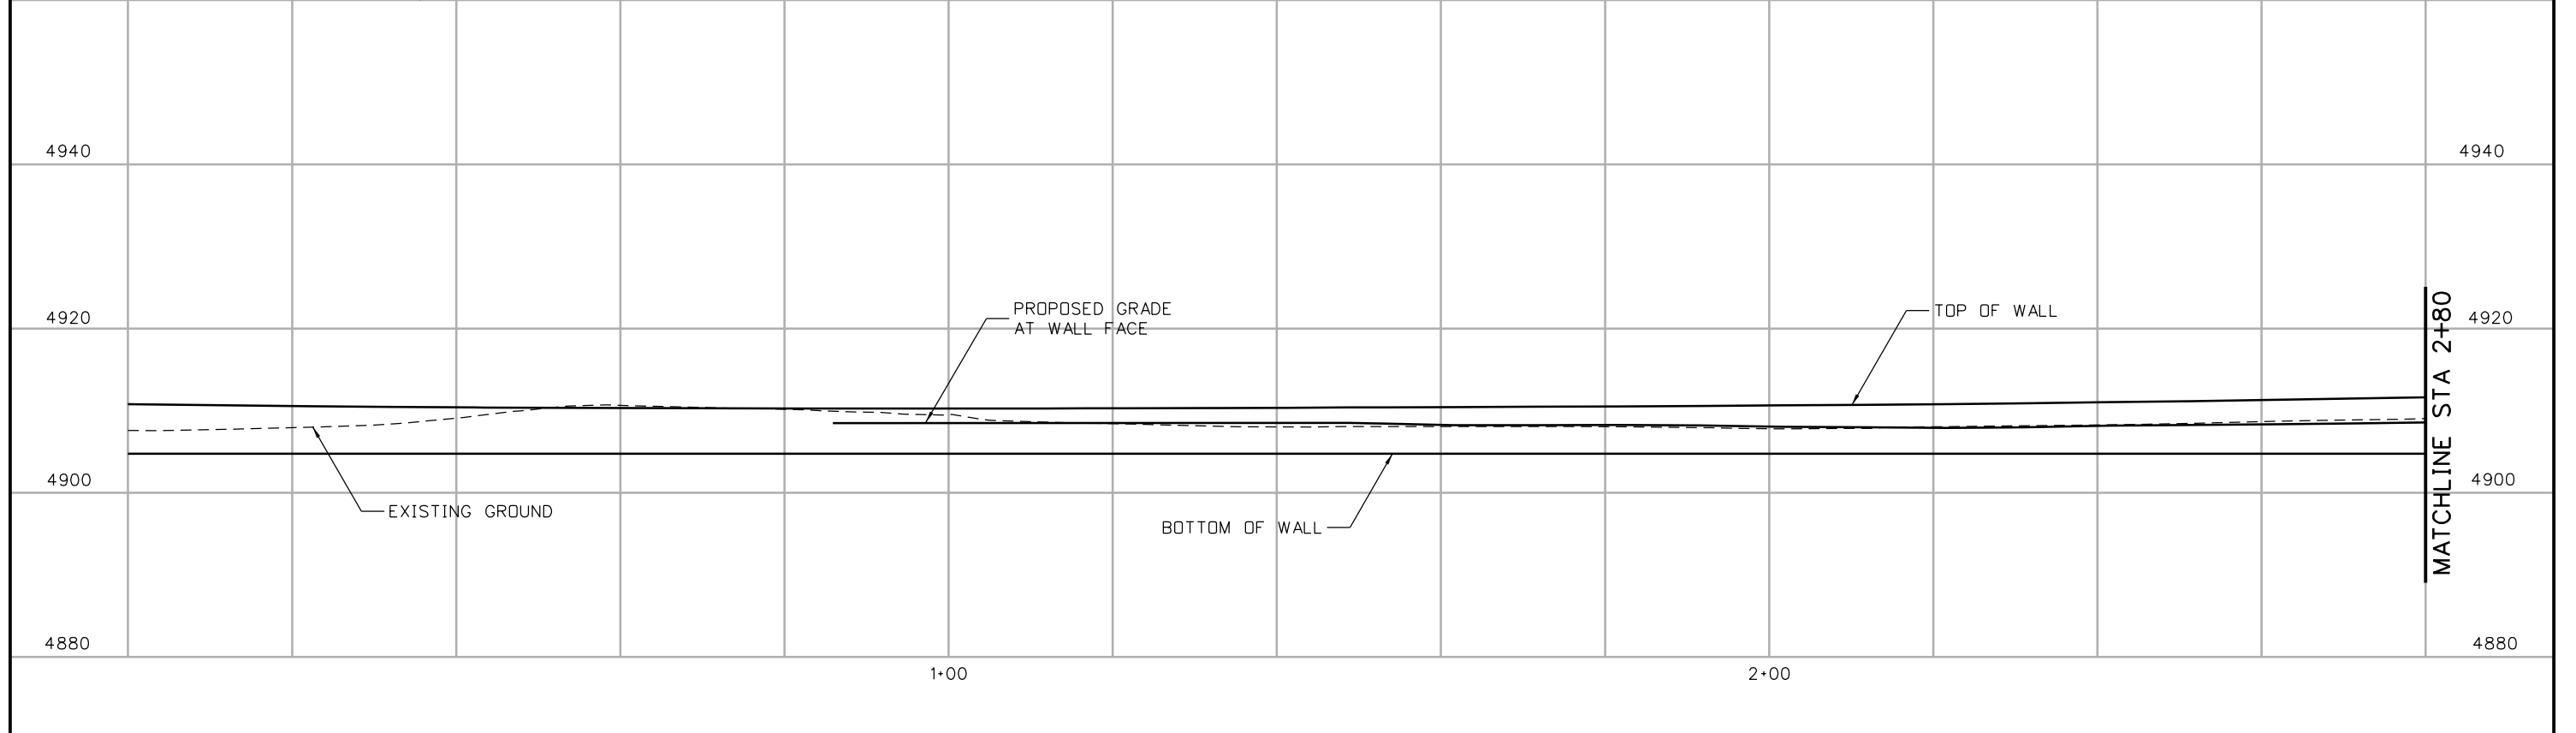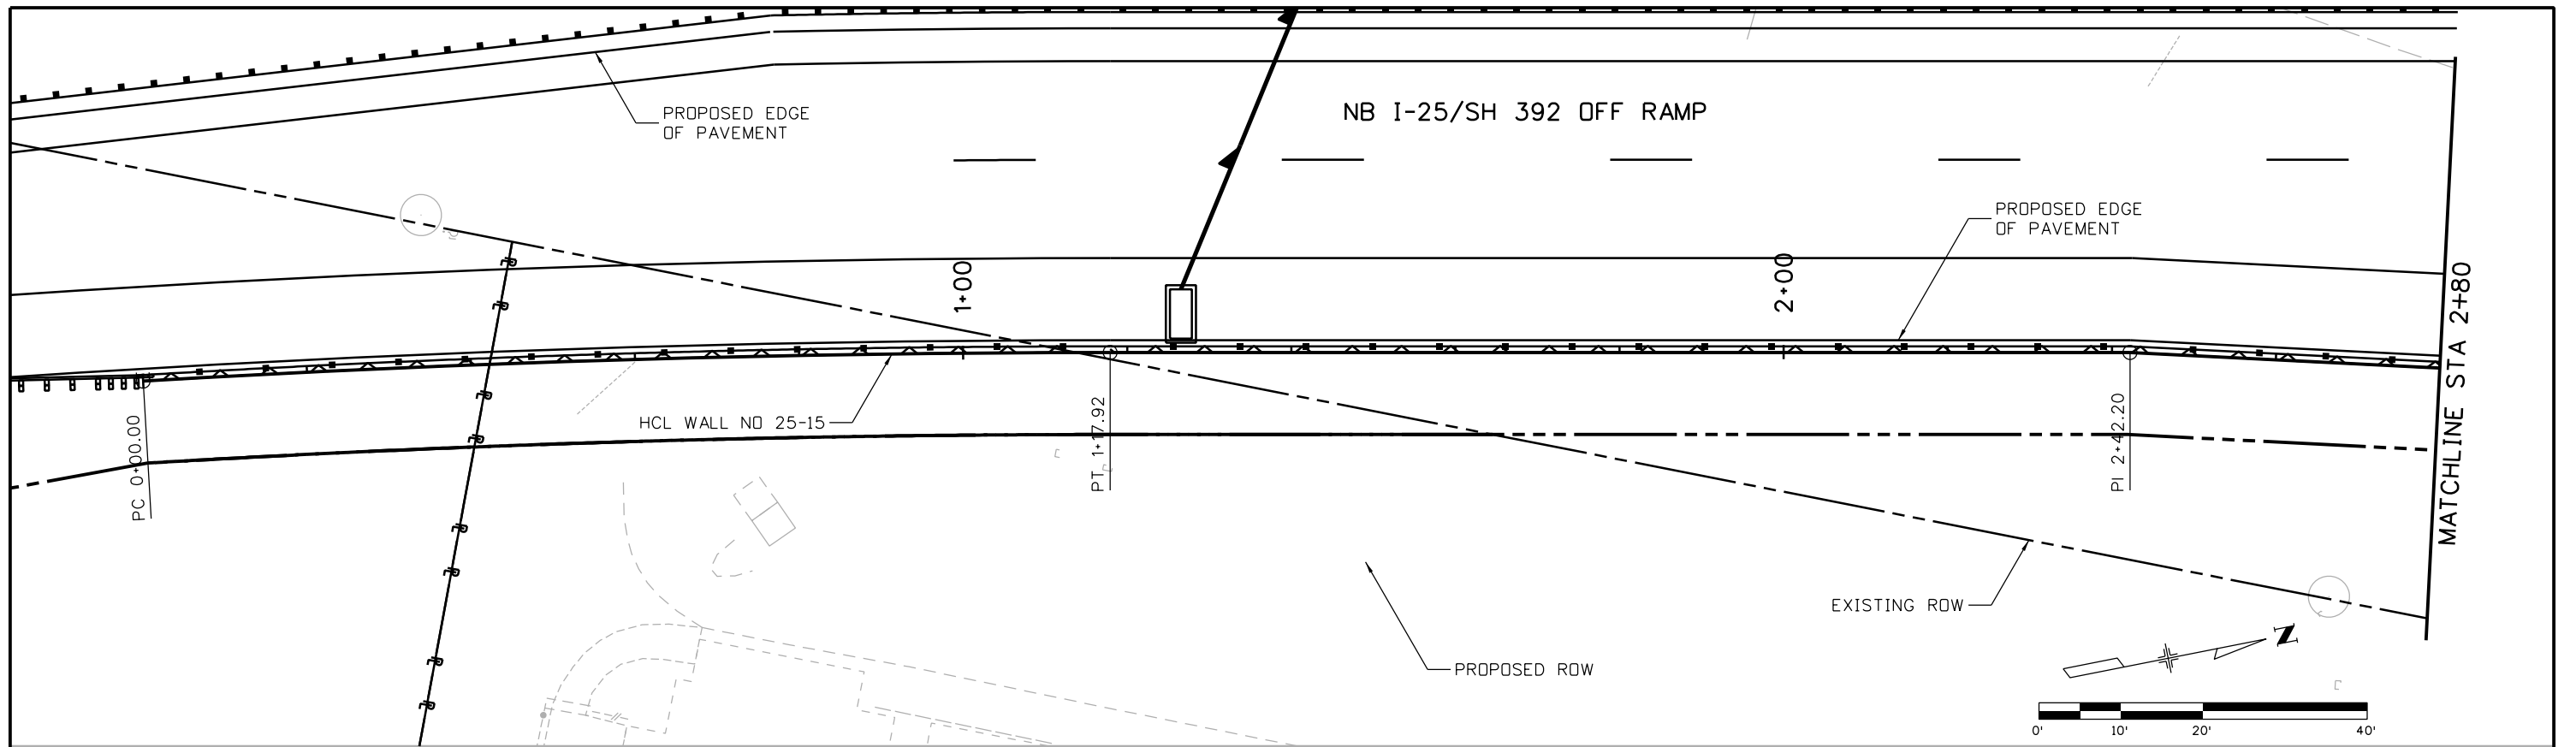



| | | | | | | | | | | |
|--|--|---|--|---|---|-------------------------------------|---|---|------------------|------------------|
| Print Date: 10/9/2015 | | Sheet Revisions Date: Comments Init. _____ _____ _____ | | | As Constructed No Revisions: Revised: Void: | | I-25/SH 392 TO SH 14 I-25 WALL NO 25-15 GENERAL LAYOUT (1 OF 2) | | Project No./Code | |
| File Name: 18357DES_PNP_Wall I-25_15 Mainline001.dgn | | | | | | | | | Sheet Number 372 | |
| Horiz. Scale: 1:20 Vert. Scale: | | 7604 Technology Way, Suite 400 Denver, CO 80237 Phone: (303) 221-7275 Fax: (303) 221-7276 | | 2207 East Highway 402 Loveland, CO 80537 Phone: 970-622-1268 FAX: 970-669-0289 Region 4 JFF | | Designer: | | Structure Numbers | | |
| Unit Information Unit Leader Initials: | | | | | | As Constructed Revised: Void: | | Sheet Subset: WALLS Subset Sheets: W72 of W110 | | Sheet Number 372 |

gell7543 8:14:02 AM c:\pw_work\pbes\jpw\gell7543\dms24309\18357DES_PNP_Wall I-25_15 Mainline001.dgn

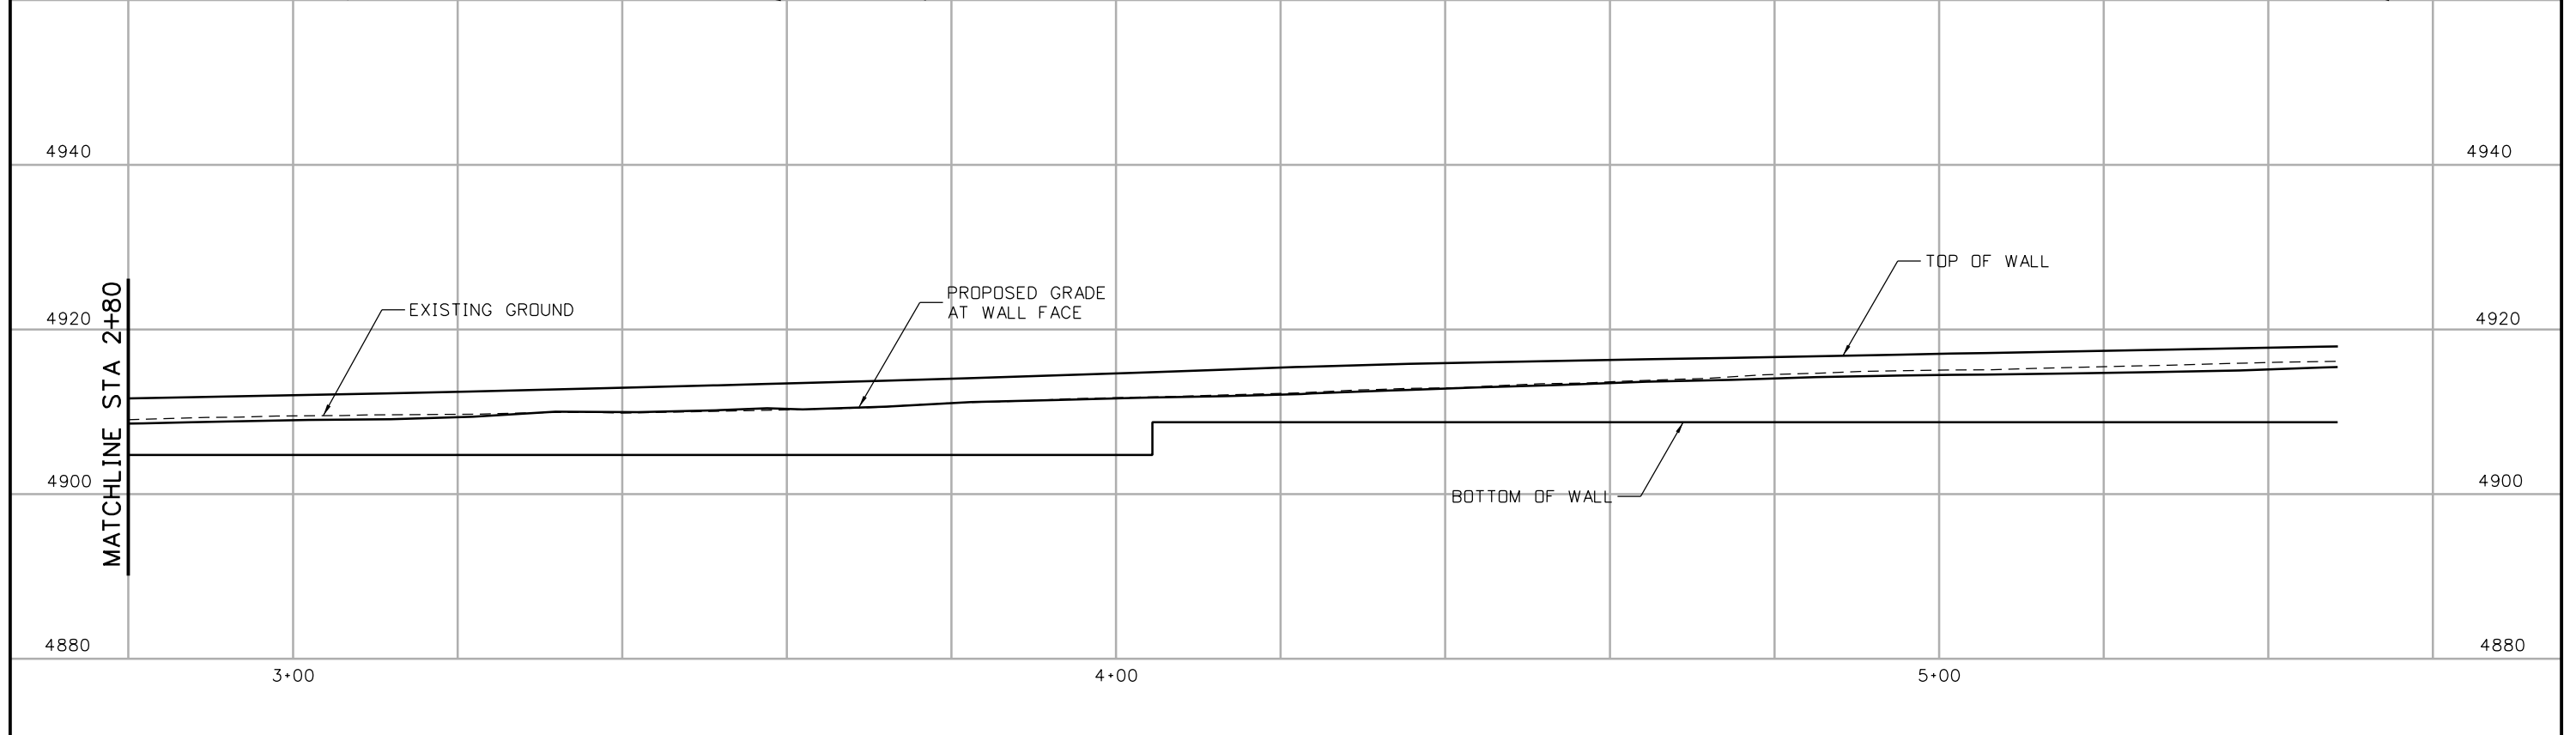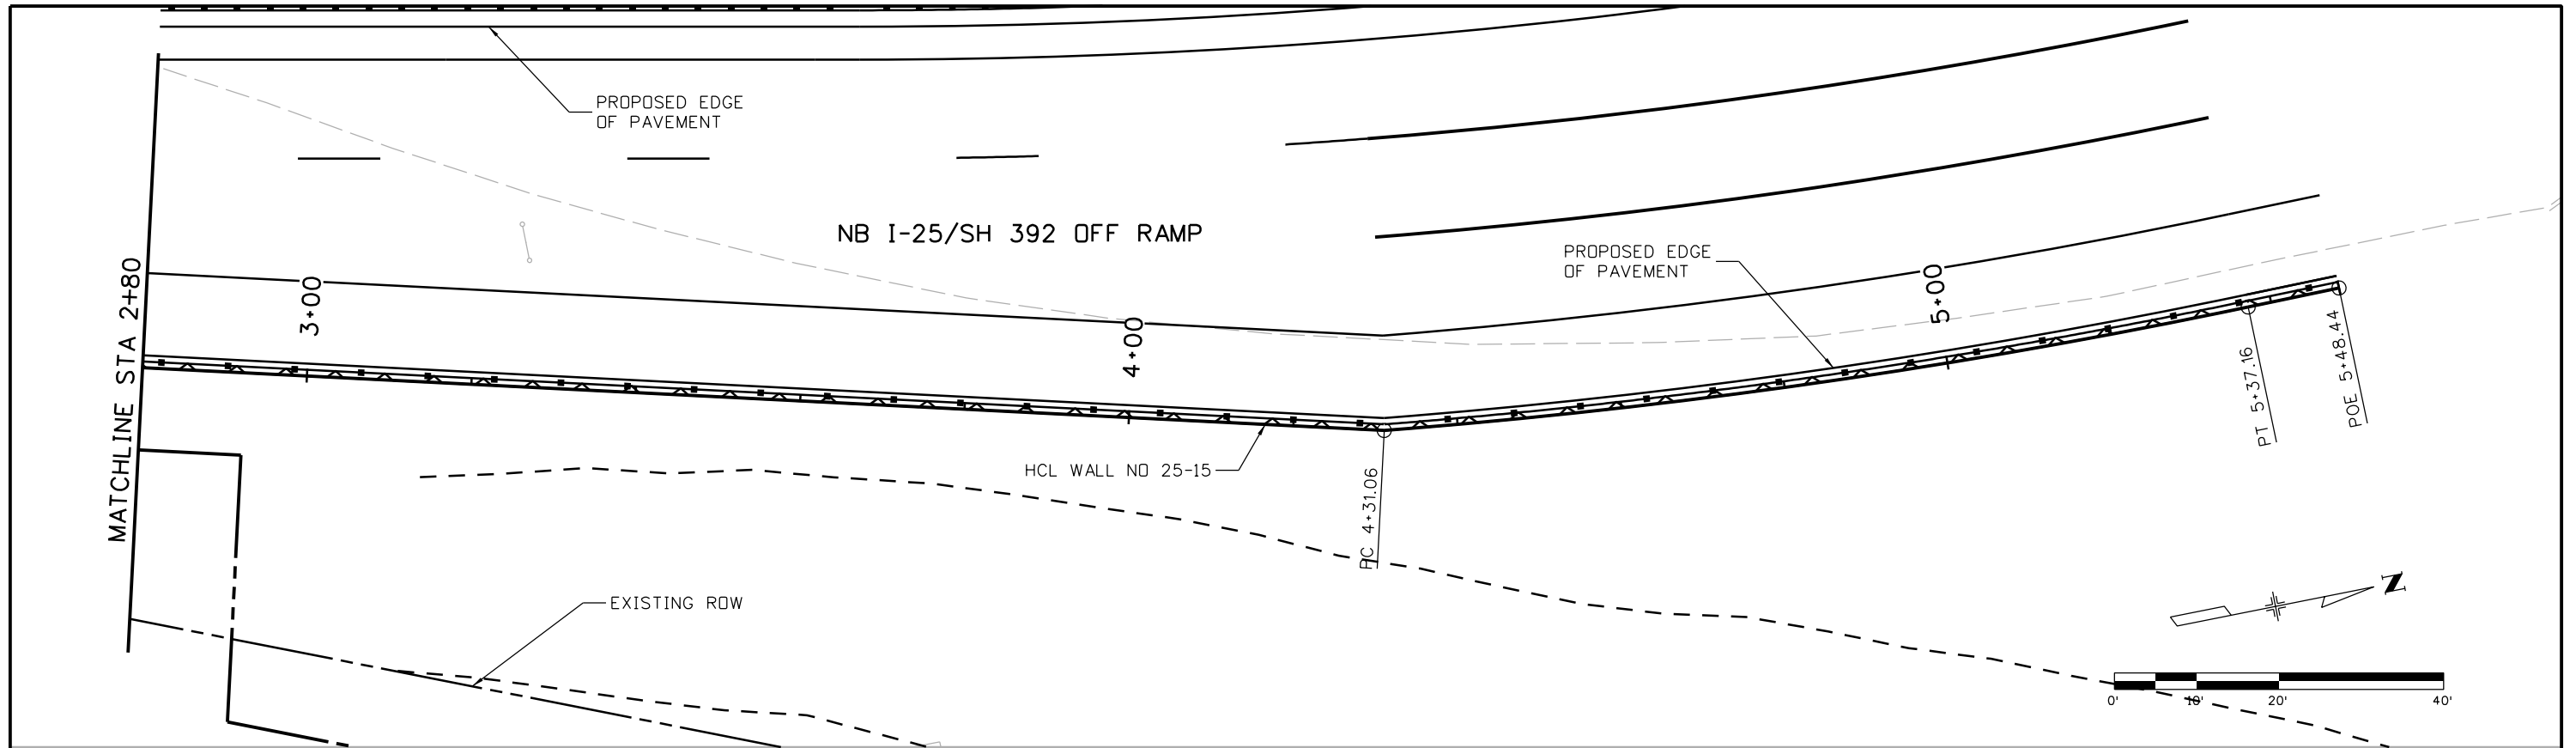
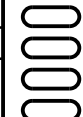
| | | | | | | | | | | | | |
|---|--|---|--|-----------|--|---------------------|--|----------------------------|--|------------------|------------------|--|
| Print Date: 10/9/2015 | | Sheet Revisions Date: Comments Init. | | | Colorado Department of Transportation  2207 East Highway 402 Loveland, CO 80537 Phone: 970-622-1268 FAX: 970-669-0289 Region 4 JFF | | As Constructed No Revisions: | | I-25/SH 392 TO SH 14 I-25 WALL NO 25-15 GENERAL LAYOUT (2 OF 2) | | Project No./Code | |
| File Name: 18357DES_PNP_Wall I-25_15 Mainline002.dgn | | | | | | | Revised: | | | | Designer: | |
| Horiz. Scale: 1:20 Vert. Scale: | | Void: | | Detailer: | | Sheet Subset: WALLS | | Subset Sheets: W73 of W110 | | Sheet Number 373 | | |
| Unit Information Unit Leader Initials: | | | | | | | | | | | | |
|  7604 Technology Way, Suite 400 Denver, CO 80237 Phone: (303) 221-7275 Fax: (303) 221-7276 | |  | | | | | | | | | | |

gell754.3 8:14:58 AM c:\pw_work\pbes\jpw1\gell754.3\dms24309\18357DES_PNP_Wall I-25_15 Mainline002.dgn

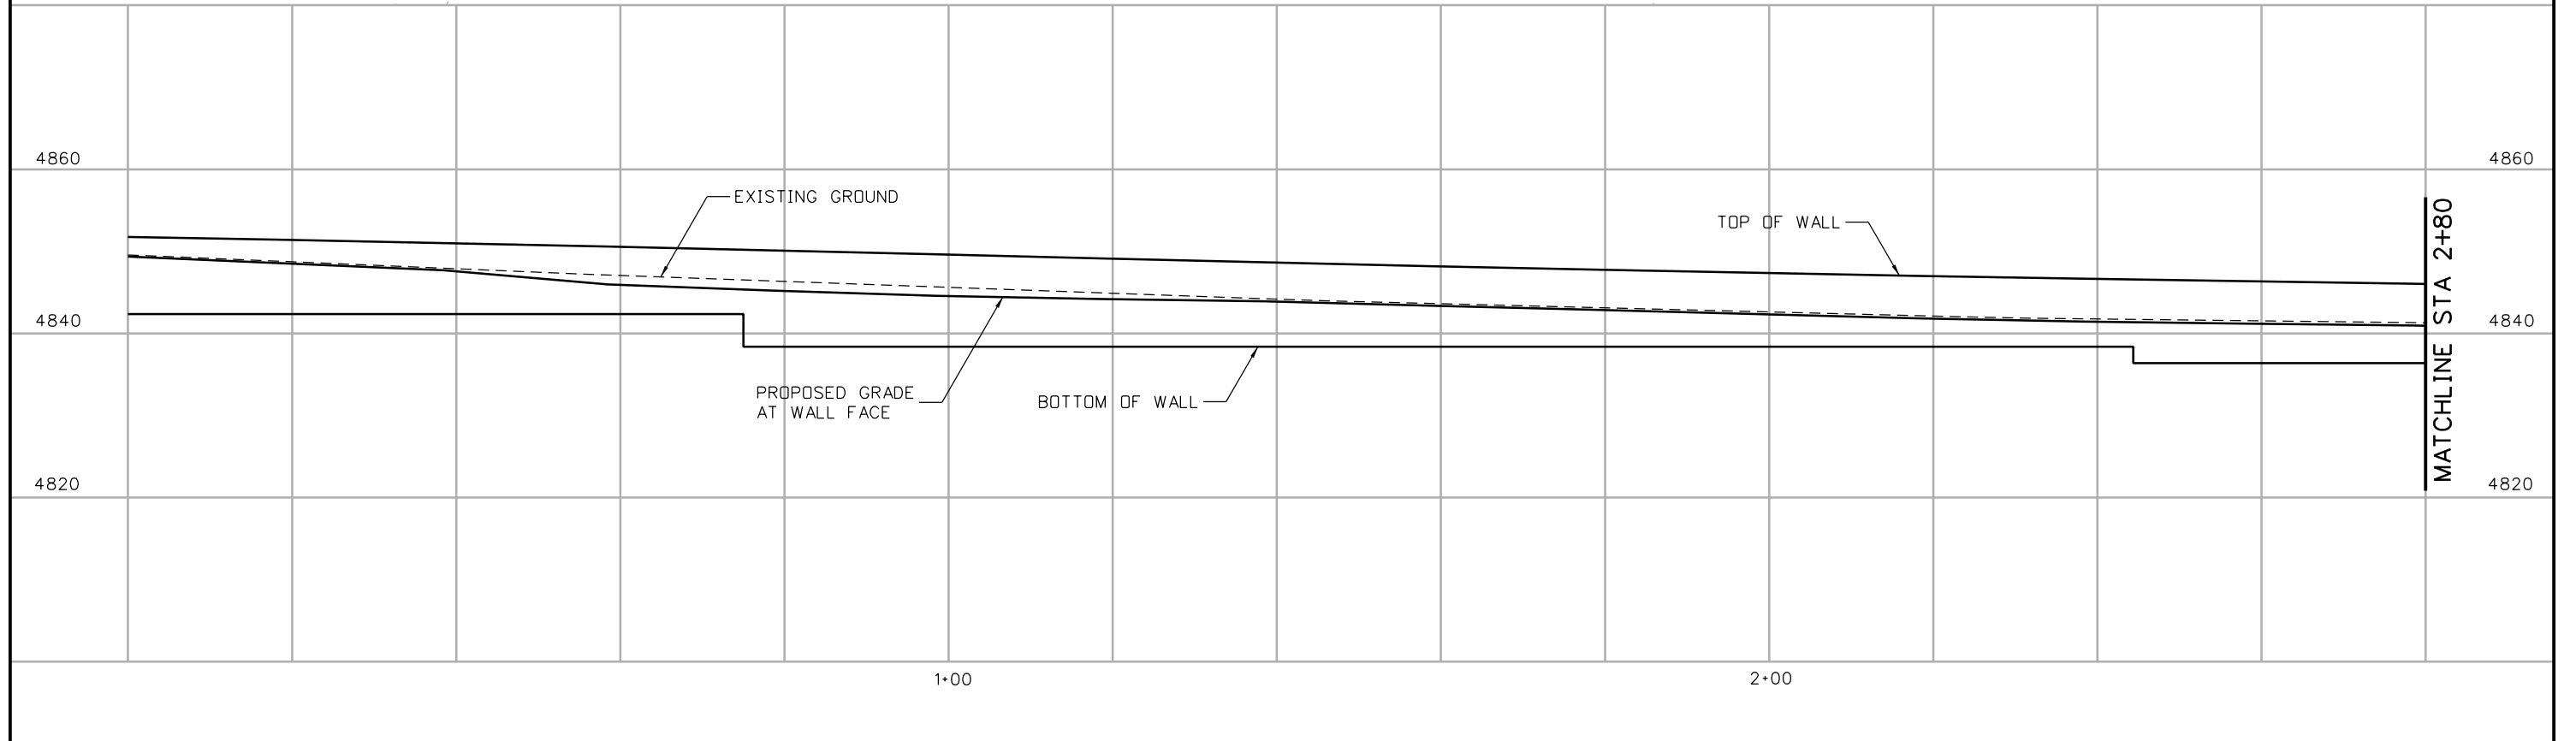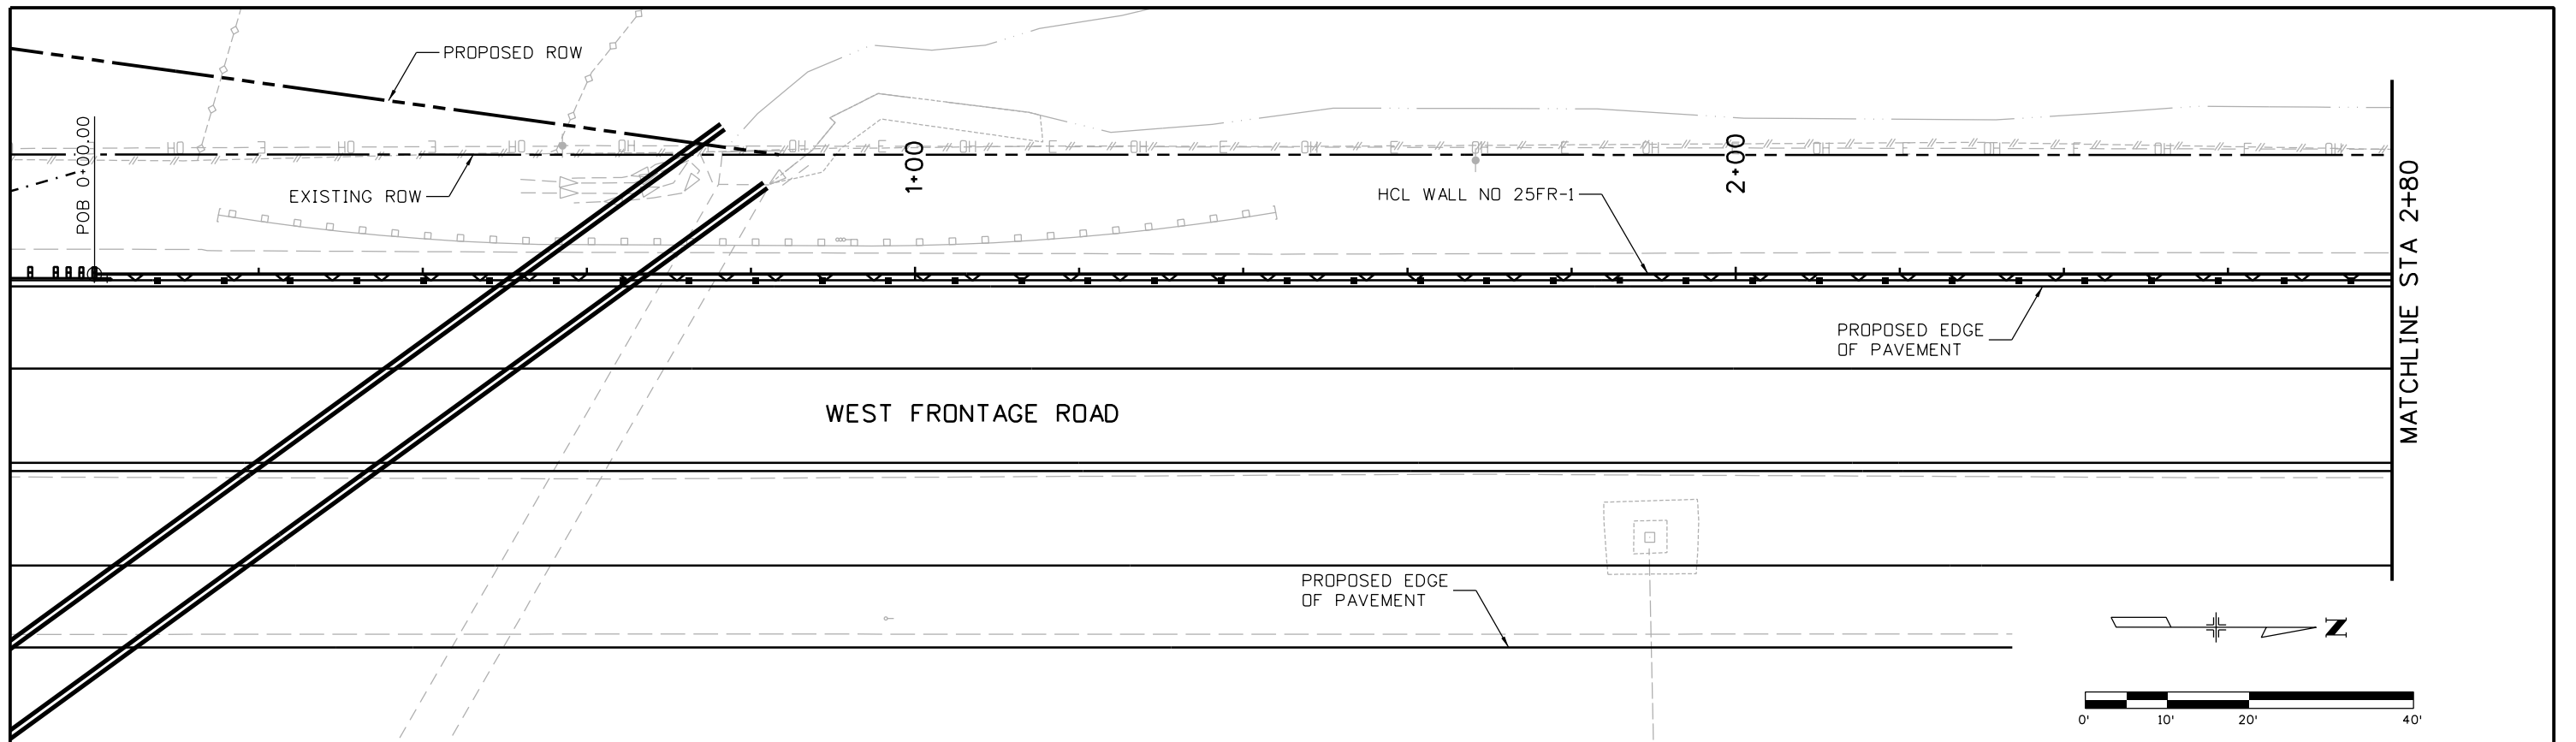

Print Date: 10/9/2015
 File Name: 18357DES_PNP_WallFR_01 West001.dgn
 Horiz. Scale: 1:20 Vert. Scale:
 Unit Information Unit Leader Initials:
ATKINS 7604 Technology Way, Suite 400
 Denver, CO 80237
 Phone: (303) 221-7275 Fax: (303) 221-7276

| Sheet Revisions | | |
|-----------------|----------|-------|
| Date: | Comments | Init. |
| | | |
| | | |
| | | |

Colorado Department of Transportation



 2207 East Highway 402
 Loveland, CO 80537
 Phone: 970-622-1268 FAX: 970-669-0289
Region 4 JFF


As Constructed
 No Revisions:
 Revised:
 Void:

I-25/SH 392 TO SH 14
W. FRONTAGE ROAD WALL NO 25FR-1
GENERAL LAYOUT (1 OF 3)
 Designer: MTA
 Detailer: JAG
 Sheet Subset: WALLS
 Structure Numbers:
 Subset Sheets: W74 of W110



Project No./Code
 IM 0253-221
 18357
 Sheet Number 374

gell7543 8:53:06 AM c:\pw_work\pbs\jpw\gell7543\18357DES_PNP_WallFR_01 West001.dgn

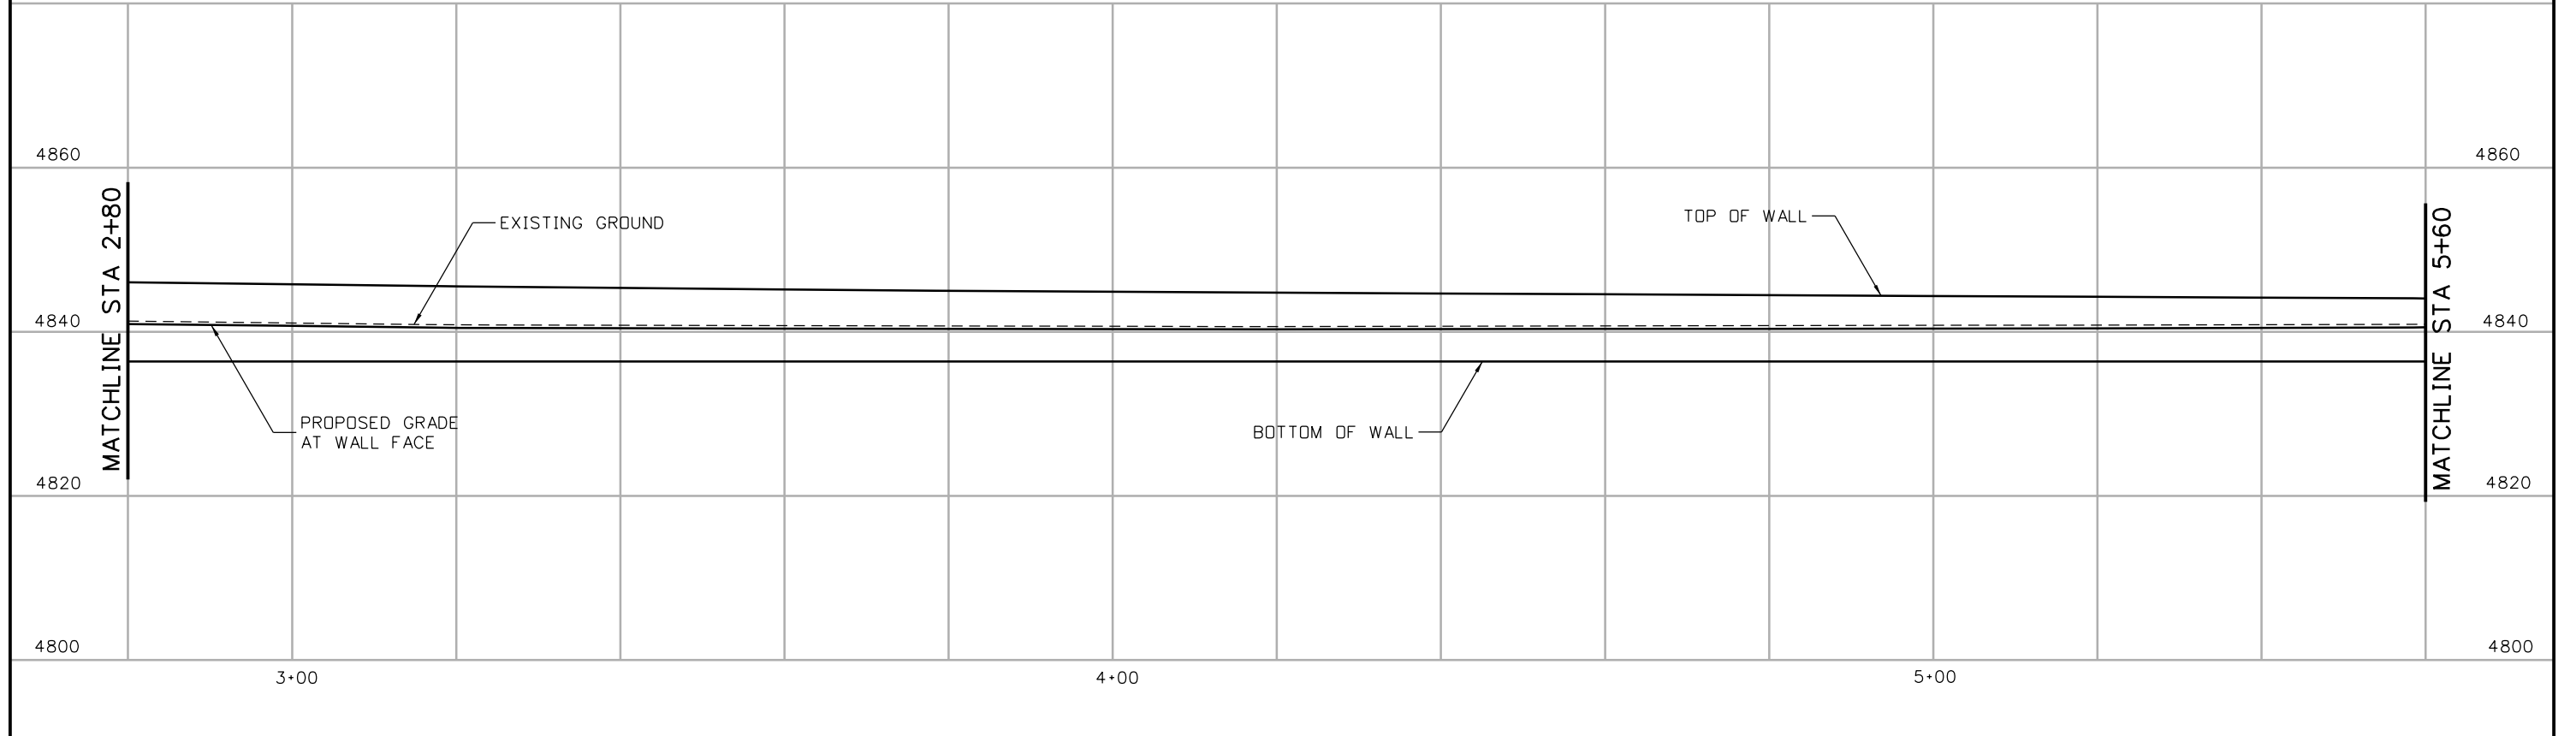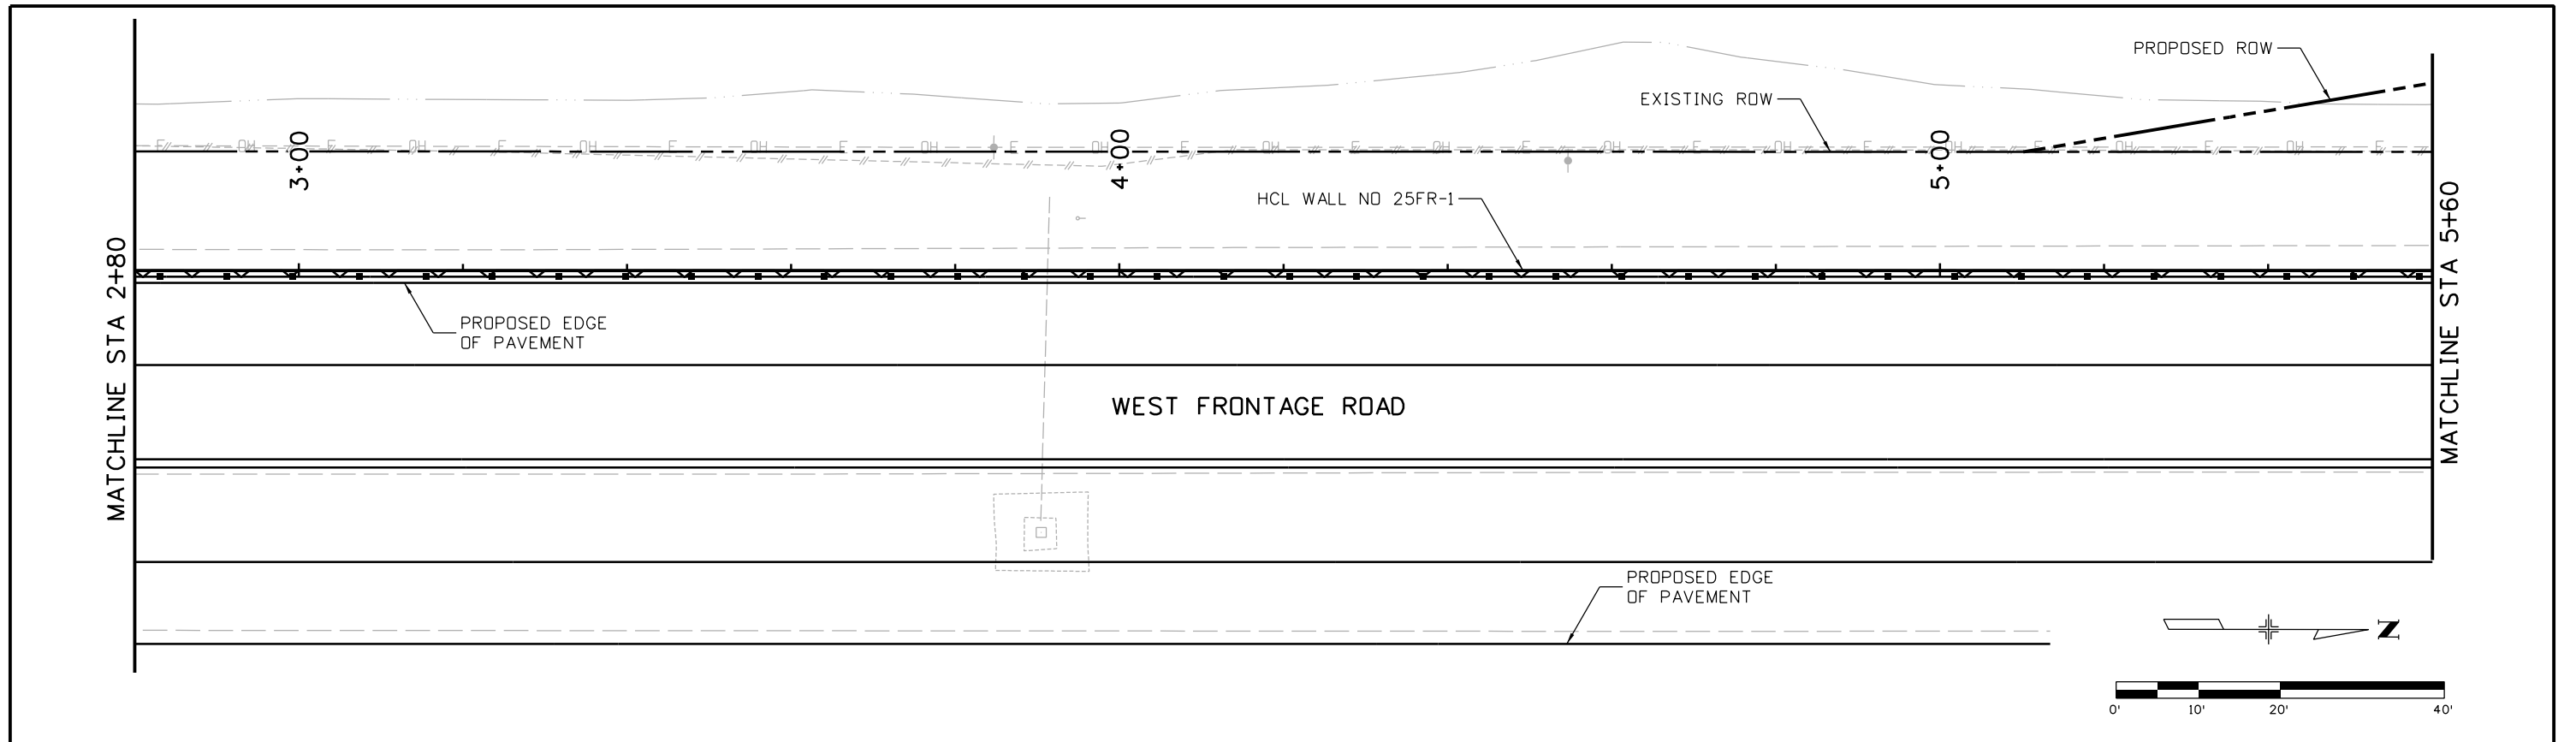



| | | | | | | | | | | | | |
|---|--|--|--|---------------|--|---|--|-----------------------|---|--|--|--|
| Print Date: 10/9/2015 | | Sheet Revisions Date: Comments Init. | | | Colorado Department of Transportation  2207 East Highway 402 Loveland, CO 80537 Phone: 970-622-1268 FAX: 970-669-0289 Region 4 JFF | | As Constructed No Revisions: | | I-25/SH 392 TO SH 14 W. FRONTAGE ROAD WALL NO 25FR-1 GENERAL LAYOUT (2 OF 3) | | Project No./Code IM 0253-221 | |
| File Name: 18357DES_PNP_WallFR_01 West002.dgn | | | | | | | Revised: | | | | Designer: MTA Structure Numbers | |
| Horiz. Scale: 1:20 Vert. Scale: | | Void: | | Detailer: JAG | | Sheet Subset: WALLS Subset Sheets: W75 of W110 | | Sheet Number 375 | | | | |
| Unit Information Unit Leader Initials: | | | | | | | | | | | | |
|  7604 Technology Way, Suite 400 Denver, CO 80237 Phone: (303) 221-7275 Fax: (303) 221-7276 | | | | | | | | | | | | |

gell7543 8:53:45 AM c:\pwork\work\pbs\jpw\gell7543\dmis24309\18357DES_PNP_WallFR_01 West002.dgn

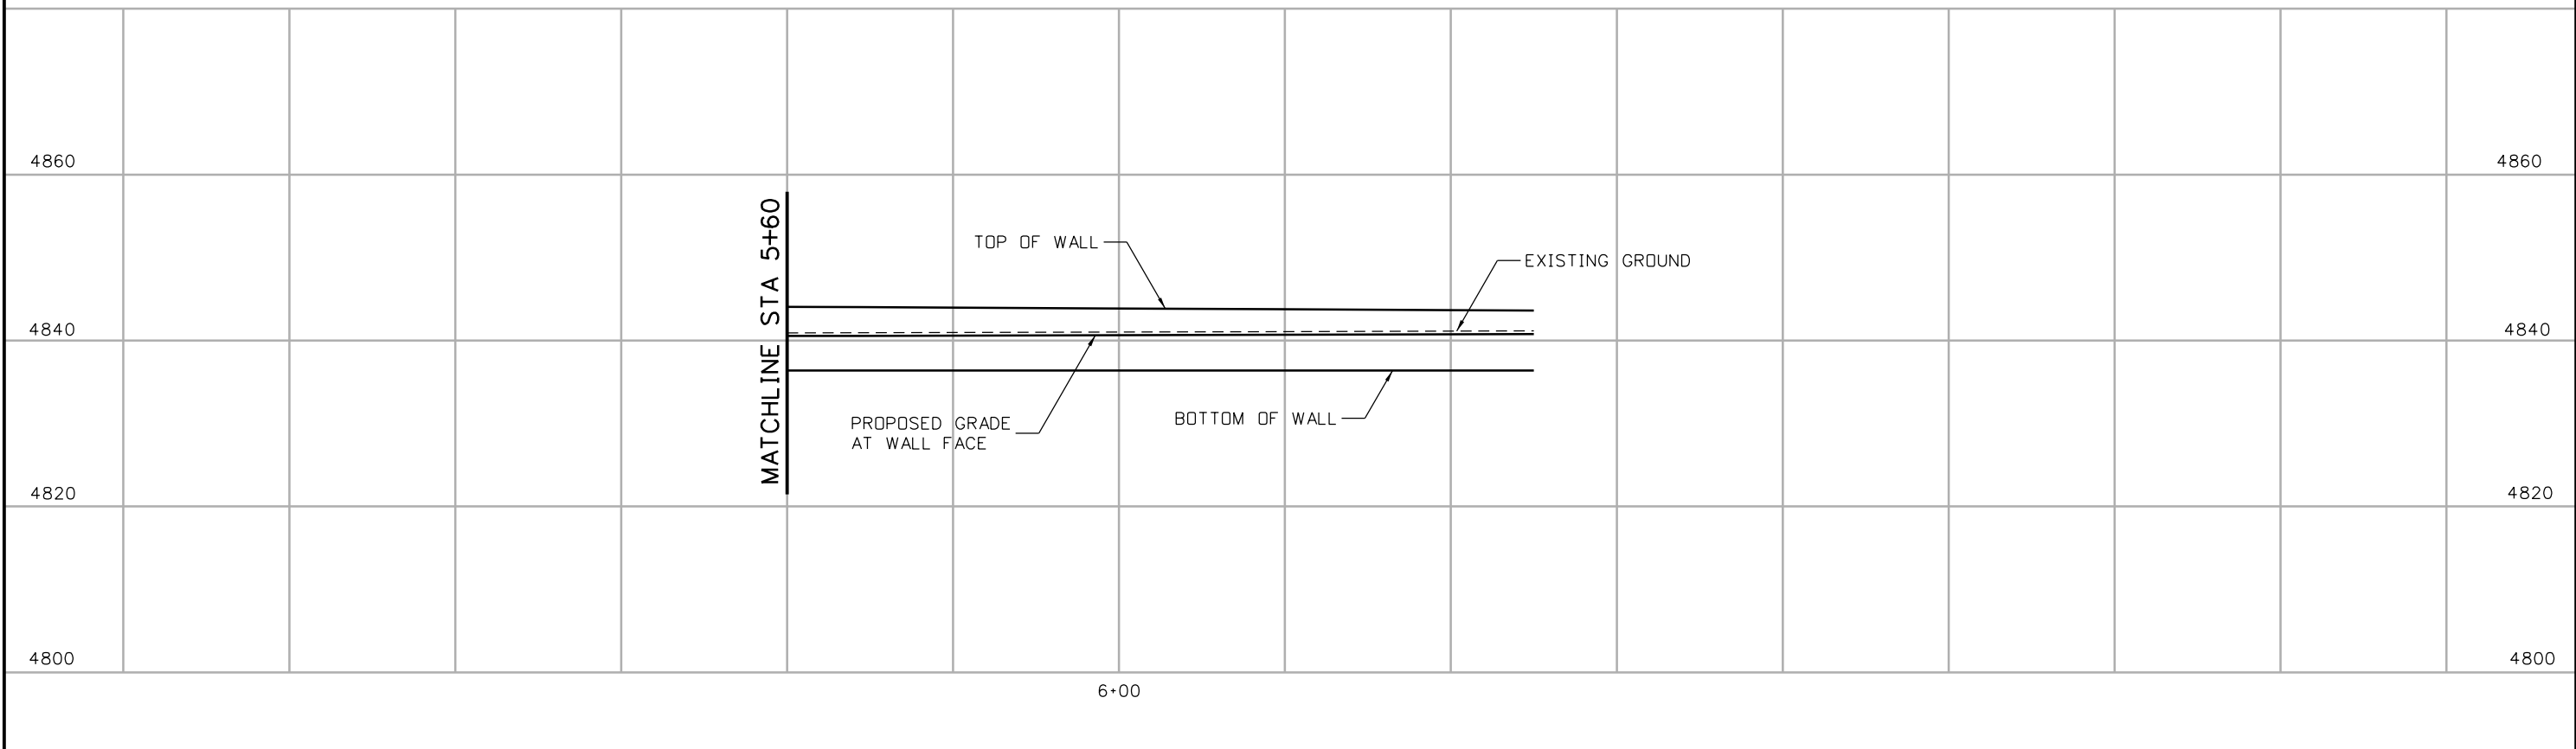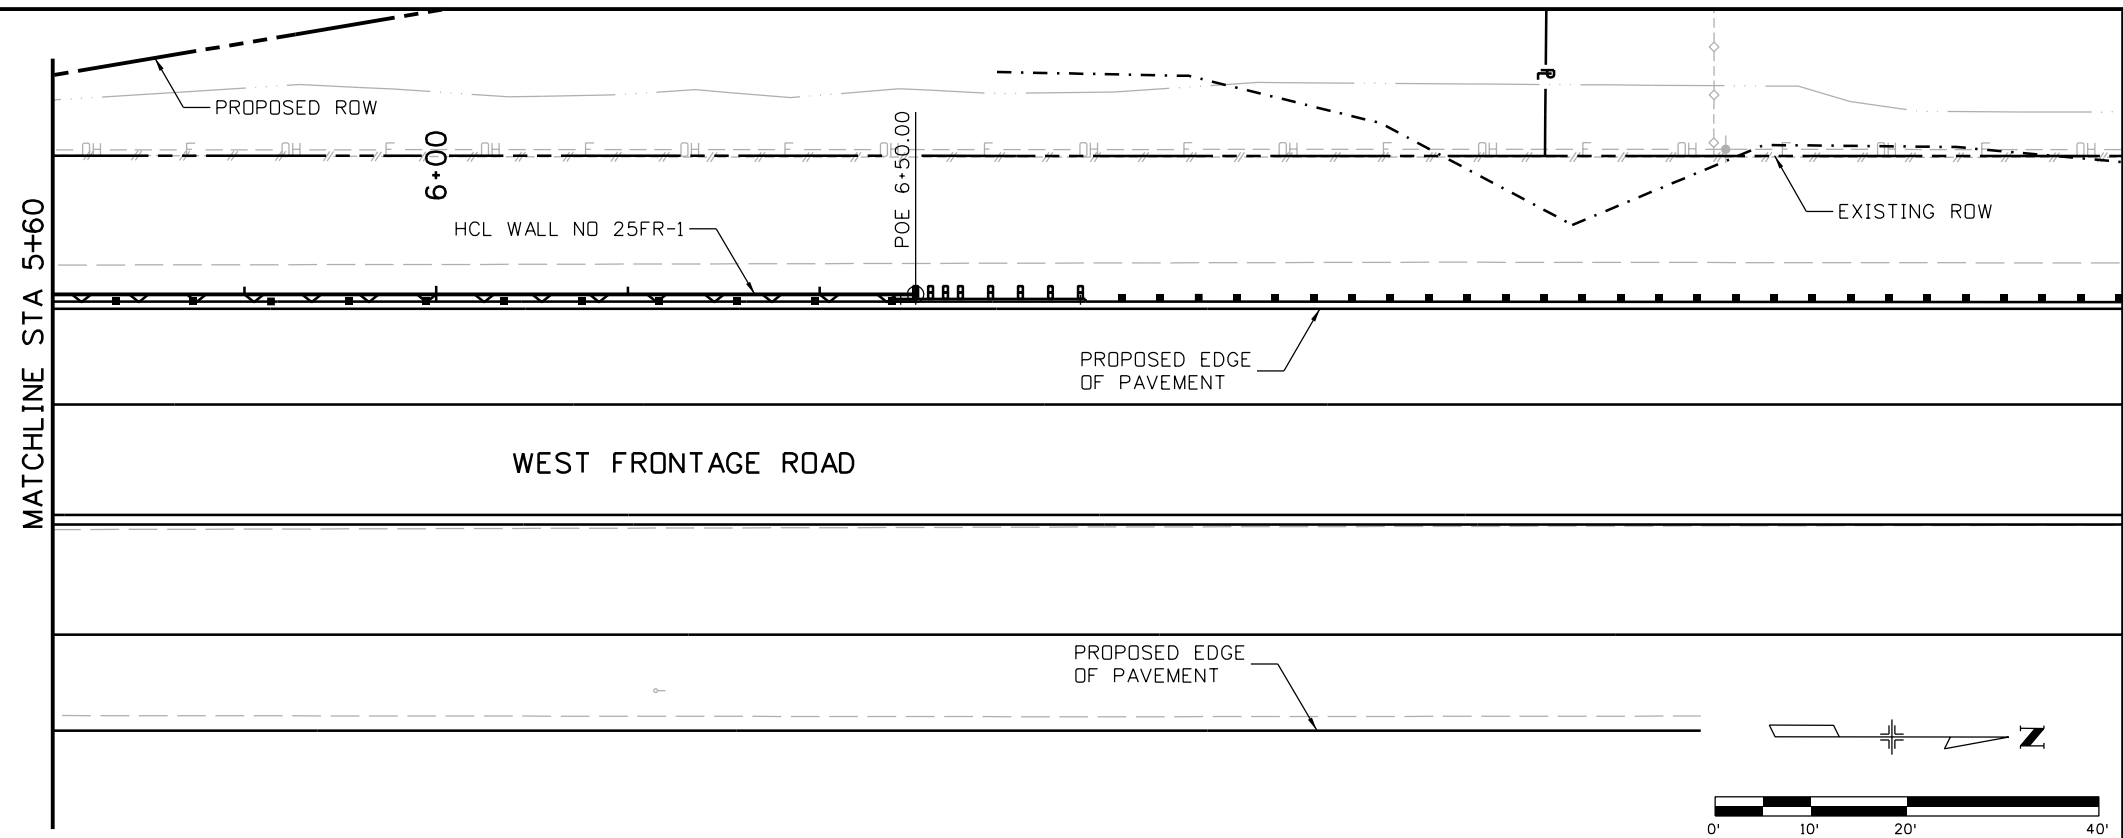

| | | | | | | | | | | | | |
|---|--|------------------------|----------|-------|----------|-----------------------|---------------------------------|----------------------------|----------------------|------------------|--|------------------|
| Print Date: 10/9/2015 | | Sheet Revisions | | | | As Constructed | | | I-25/SH 392 TO SH 14 | | | Project No./Code |
| File Name: 18357DES_PNP_WallFR_01 West003.dgn | | Date: | Comments | Init. | | No Revisions: | W. FRONTAGE ROAD WALL NO 25FR-1 | | | IM 0253-221 | | |
| Horiz. Scale: 1:20 Vert. Scale: | | | | | | Revised: | Designer: MTA | Structure Numbers | | 18357 | | |
| Unit Information Unit Leader Initials: | | | | | | Void: | Detailer: JAG | Subset Sheets: W76 of W110 | | Sheet Number 376 | | |
| ATKINS 7604 Technology Way, Suite 400 Denver, CO 80237 Phone: (303) 221-7275 Fax: (303) 221-7276 | | | | | Region 4 | JFF | GENERAL LAYOUT (3 OF 3) | | | | | |

gell7543 8:54:20 AM c:\pwwork\pws\jpw\gell7543\dms24309\18357DES_PNP_WallFR_01 West003.dgn

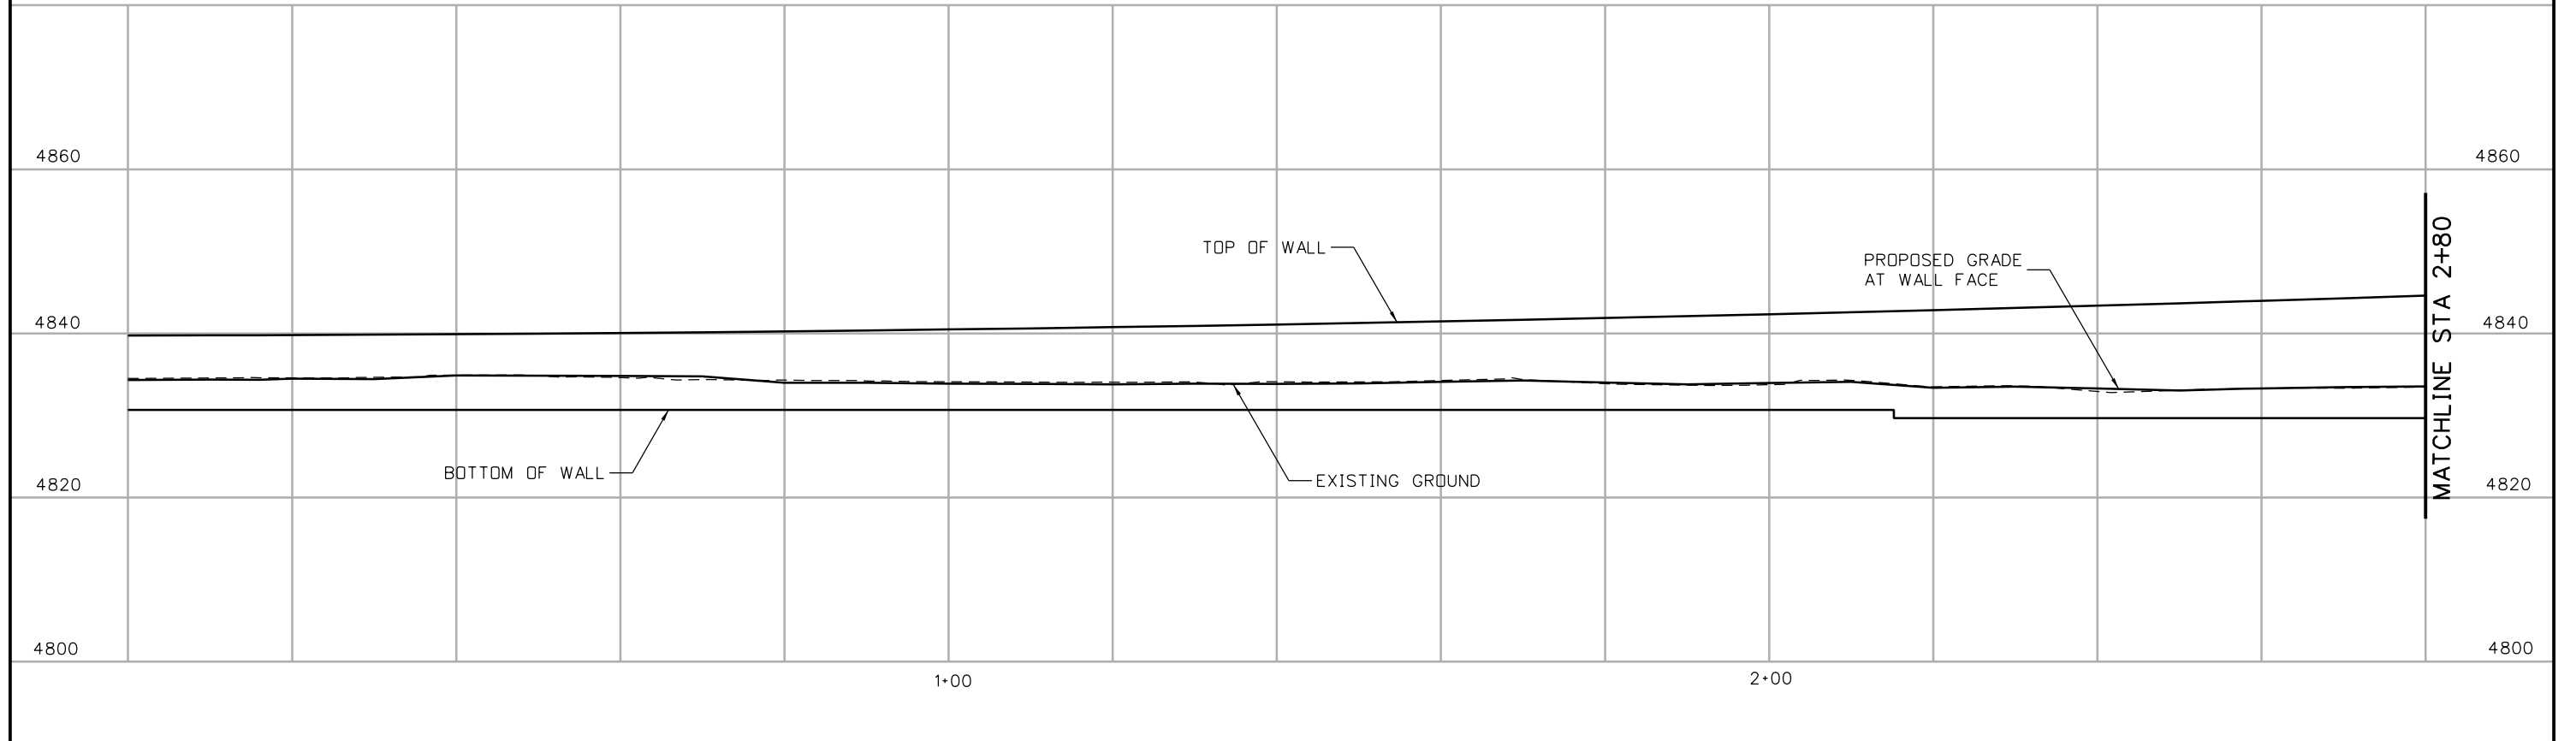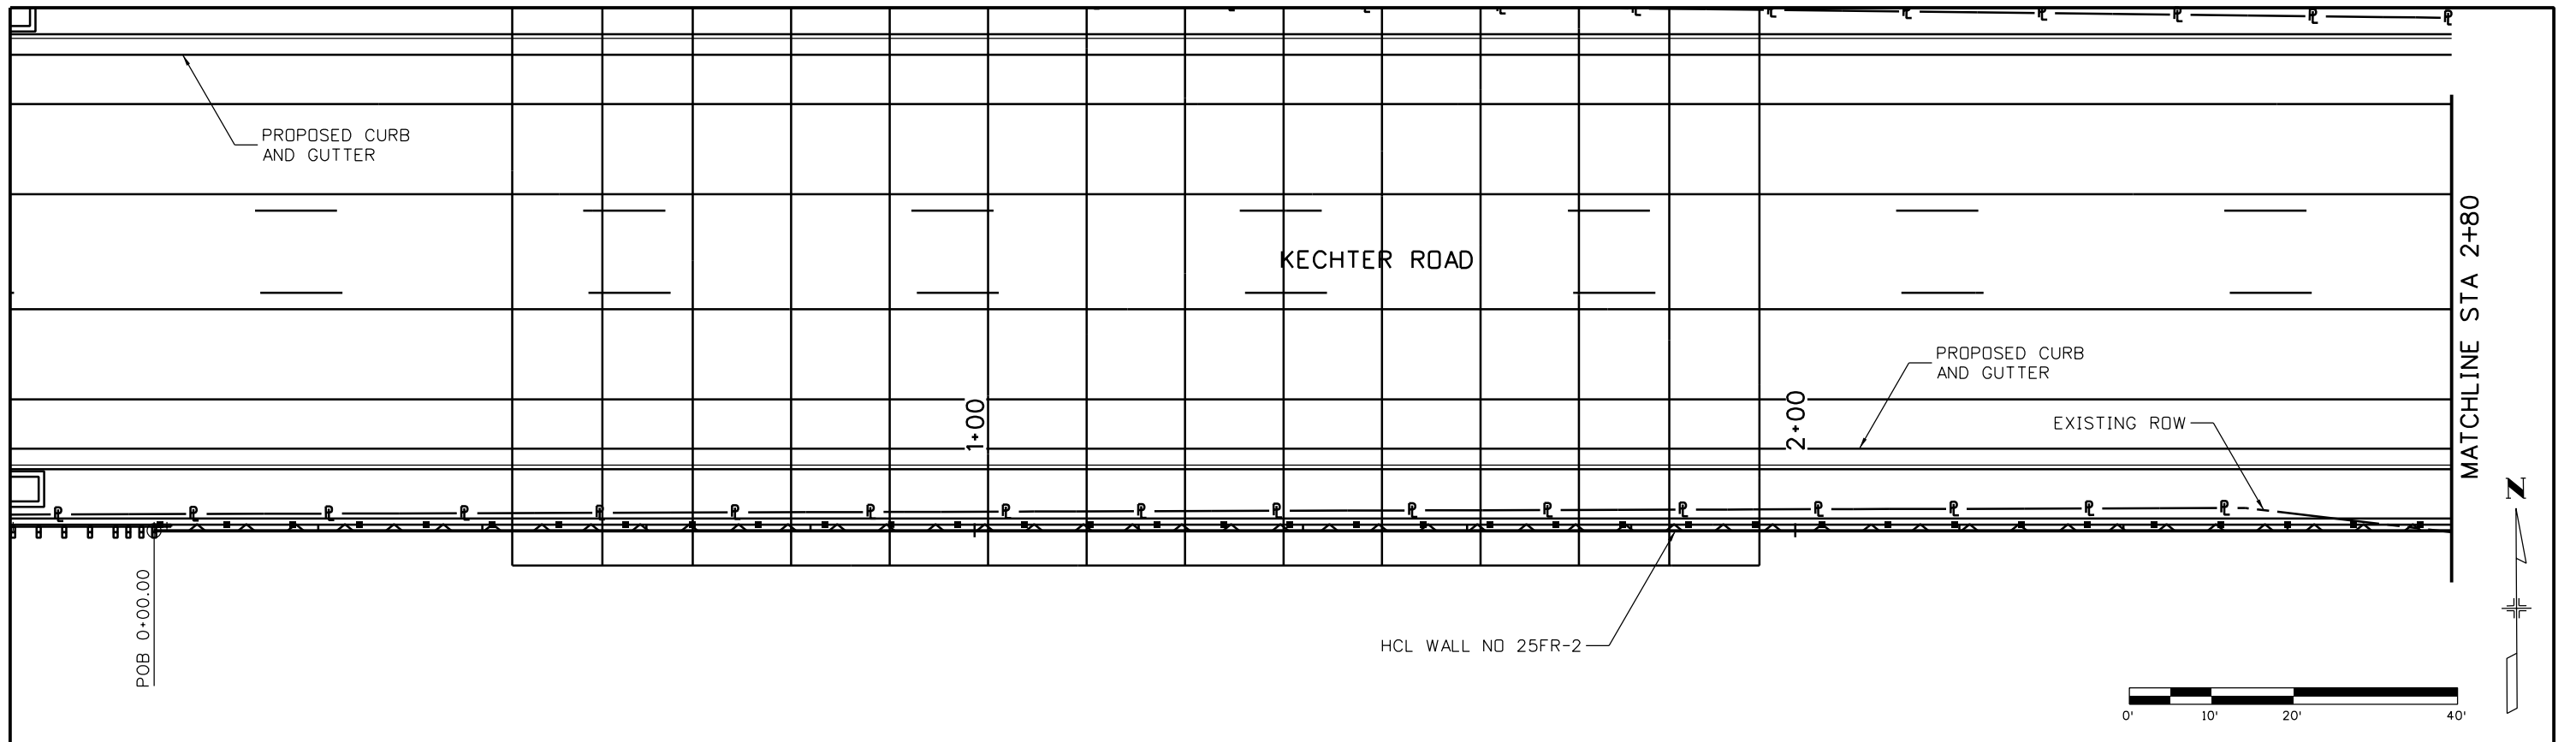

Print Date: 10/9/2015
 File Name: 18357DES_PNP_WallFR_02 West001.dgn
 Horiz. Scale: 1:20 Vert. Scale:
 Unit Information Unit Leader Initials:
ATKINS 7604 Technology Way, Suite 400
 Denver, CO 80237
 Phone: (303) 221-7275 Fax: (303) 221-7276

| Sheet Revisions | | |
|-----------------|----------|-------|
| Date: | Comments | Init. |
| | | |
| | | |
| | | |

Colorado Department of Transportation



 2207 East Highway 402
 Loveland, CO 80537
 Phone: 970-622-1268 FAX: 970-669-0289
Region 4 JFF

As Constructed
 No Revisions:
 Revised:
 Void:

I-25/SH 392 TO SH 14
 W. FRONTAGE ROAD WALL NO 25FR-2
 GENERAL LAYOUT (1 OF 6)
 Designer: MTA
 Detailer: JAG
 Sheet Subset: WALLS
 Structure Numbers:
 Subset Sheets: W77 of W110

Project No./Code
 IM 0253-221
 18357
 Sheet Number 377

gell754.3 8:54:54 AM c:\pwork\work\pbes\jpw\gell754.3\dms24.309\18357DES_PNP_WallFR_02 West001.dgn

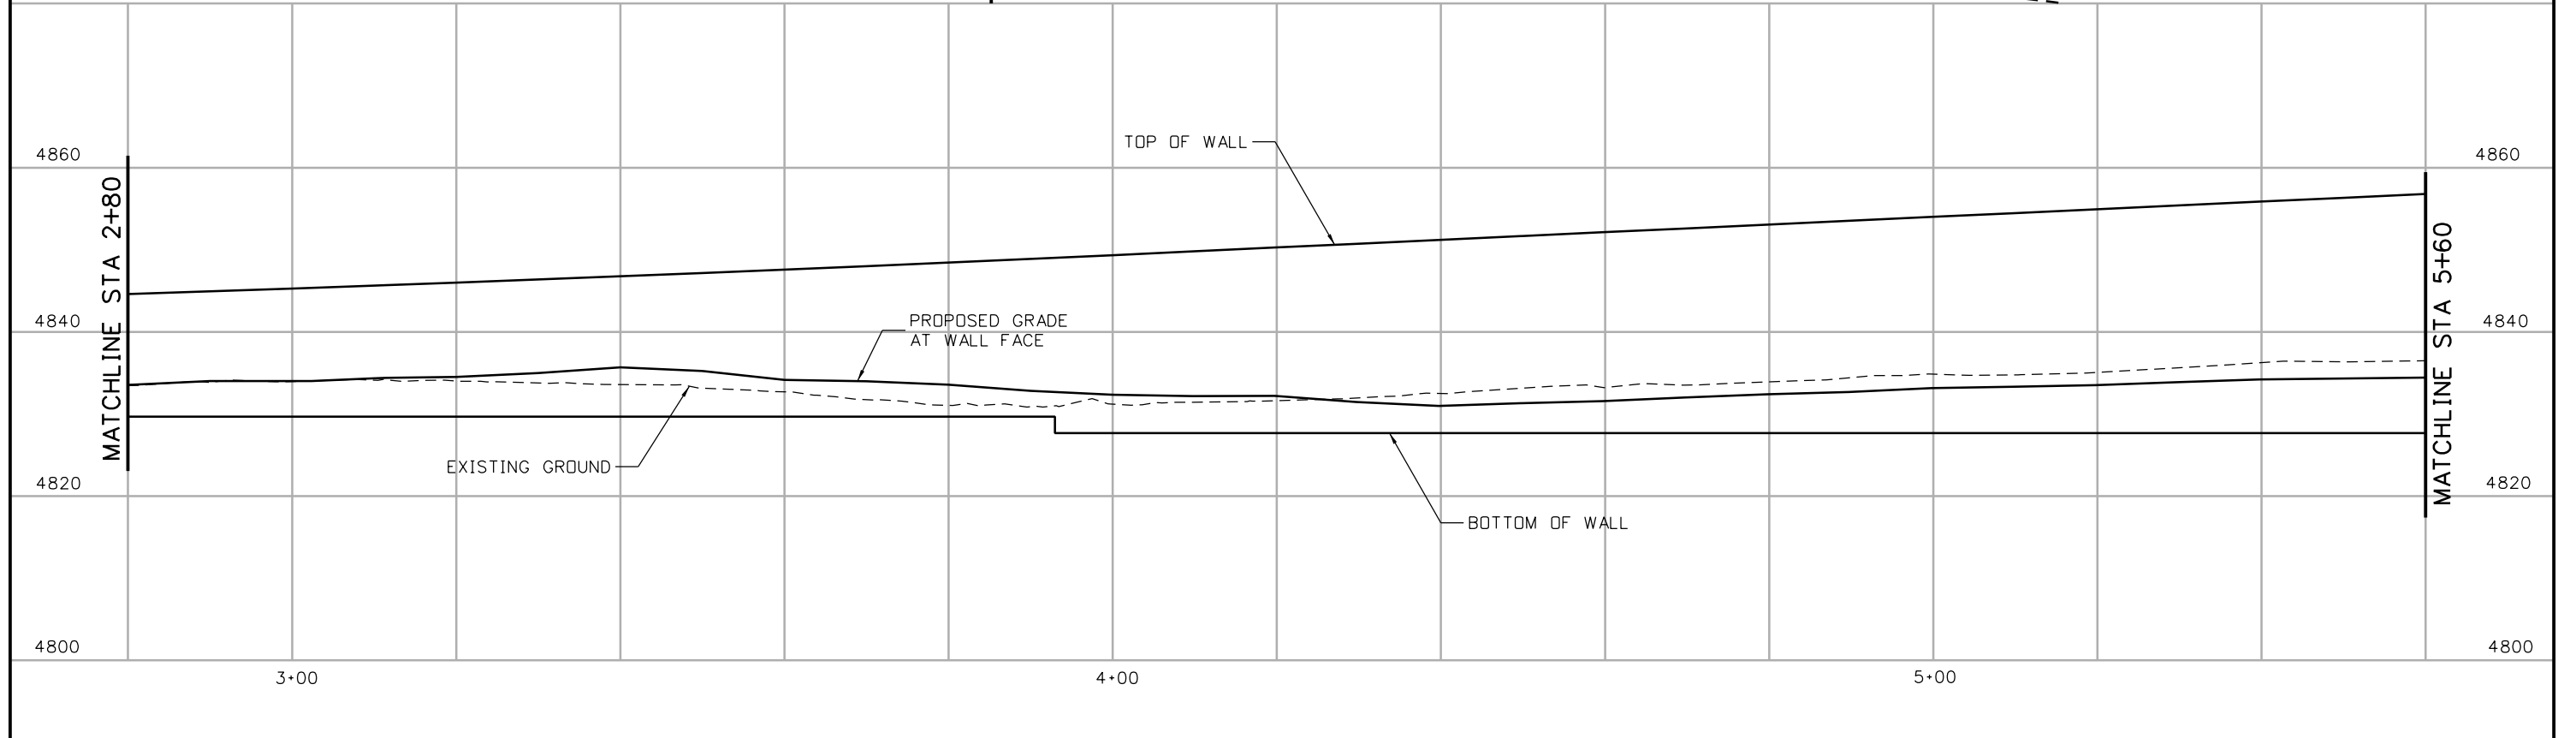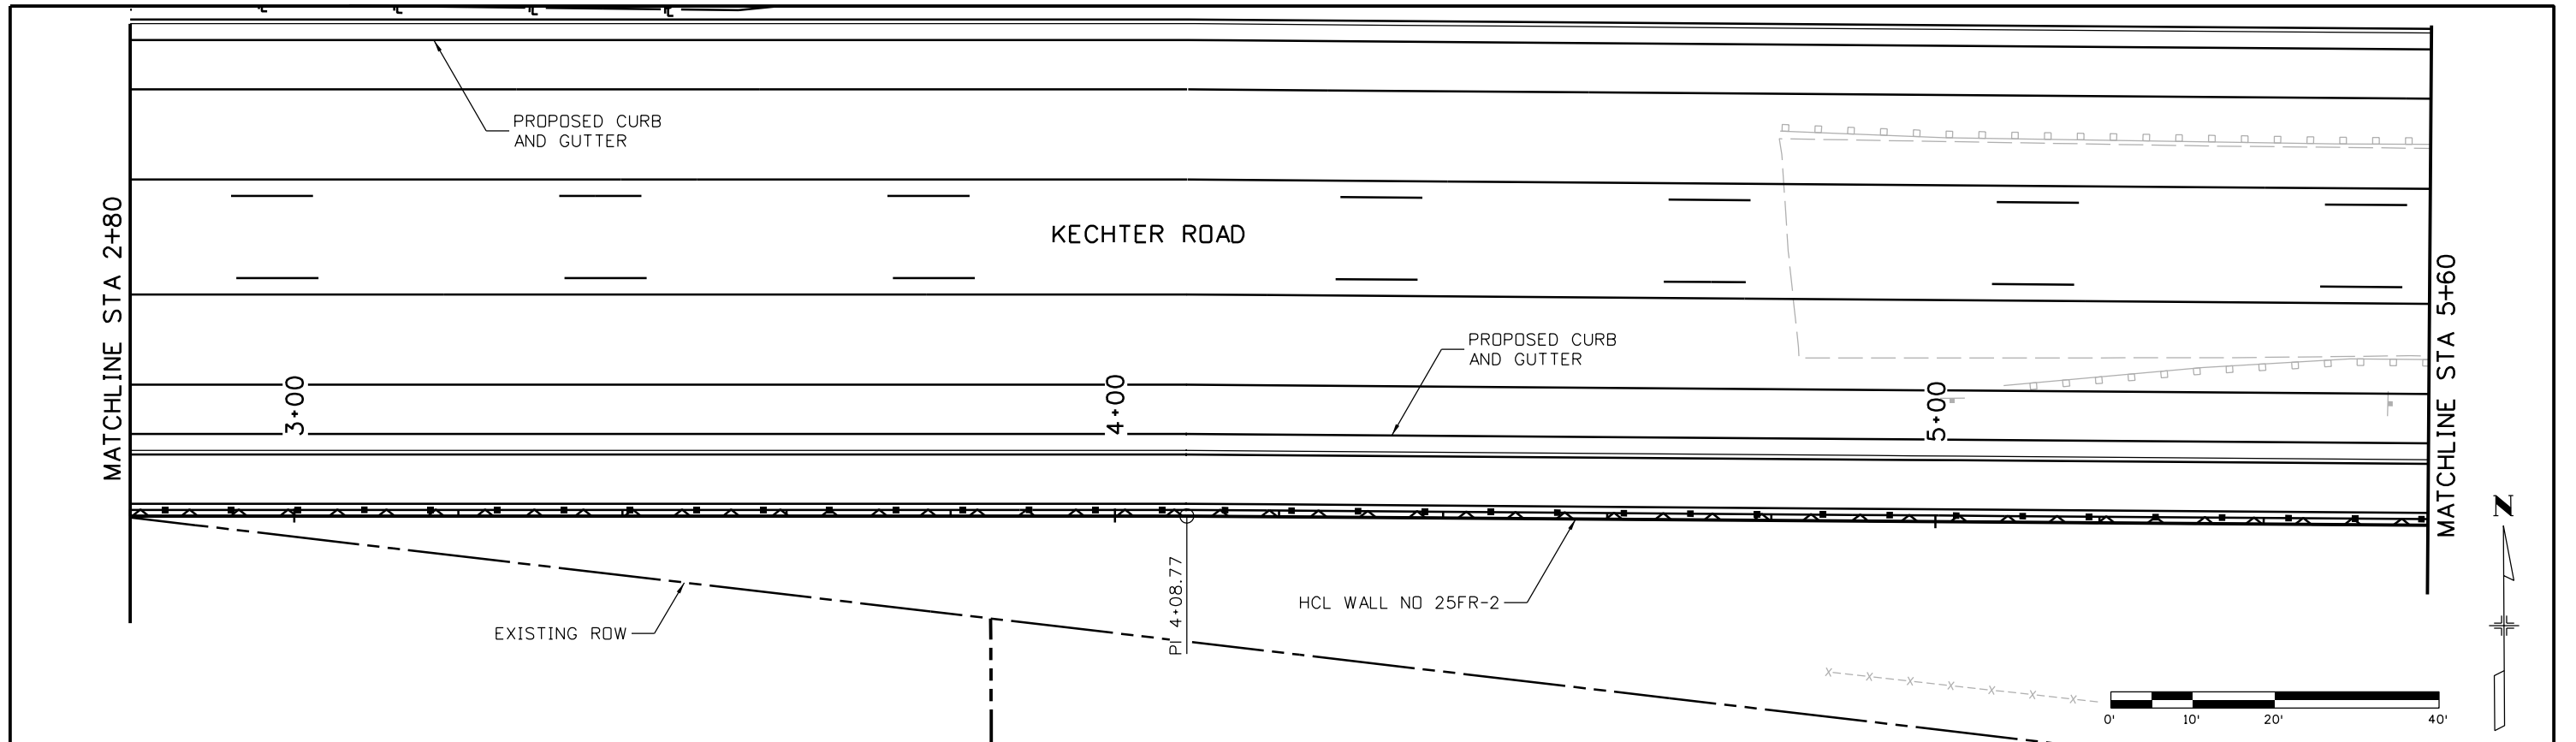

Print Date: 10/9/2015
 File Name: 18357DES_PNP_WallFR_02 West002.dgn
 Horiz. Scale: 1:20 Vert. Scale:
 Unit Information Unit Leader Initials:
ATKINS 7604 Technology Way, Suite 400
 Denver, CO 80237
 Phone: (303) 221-7275 Fax: (303) 221-7276

| Sheet Revisions | | |
|-----------------|----------|-------|
| Date: | Comments | Init. |
| | | |
| | | |
| | | |

Colorado Department of Transportation



 2207 East Highway 402
 Loveland, CO 80537
 Phone: 970-622-1268 FAX: 970-669-0289
 Region 4 JFF

As Constructed
 No Revisions:
 Revised:
 Void:

I-25/SH 392 TO SH 14
 W. FRONTAGE ROAD WALL NO 25FR-2
 GENERAL LAYOUT (2 OF 6)
 Designer: MTA
 Detailer: JAG
 Sheet Subset: WALLS
 Structure Numbers
 Subset Sheets: W78 of W110



Project No./Code
 IM 0253-221
 18357
 Sheet Number 378

gell7543 8:55:30 AM c:\pwork\work\pbs\jpw\gell7543\dm24309\18357DES_PNP_WallFR_02 West002.dgn

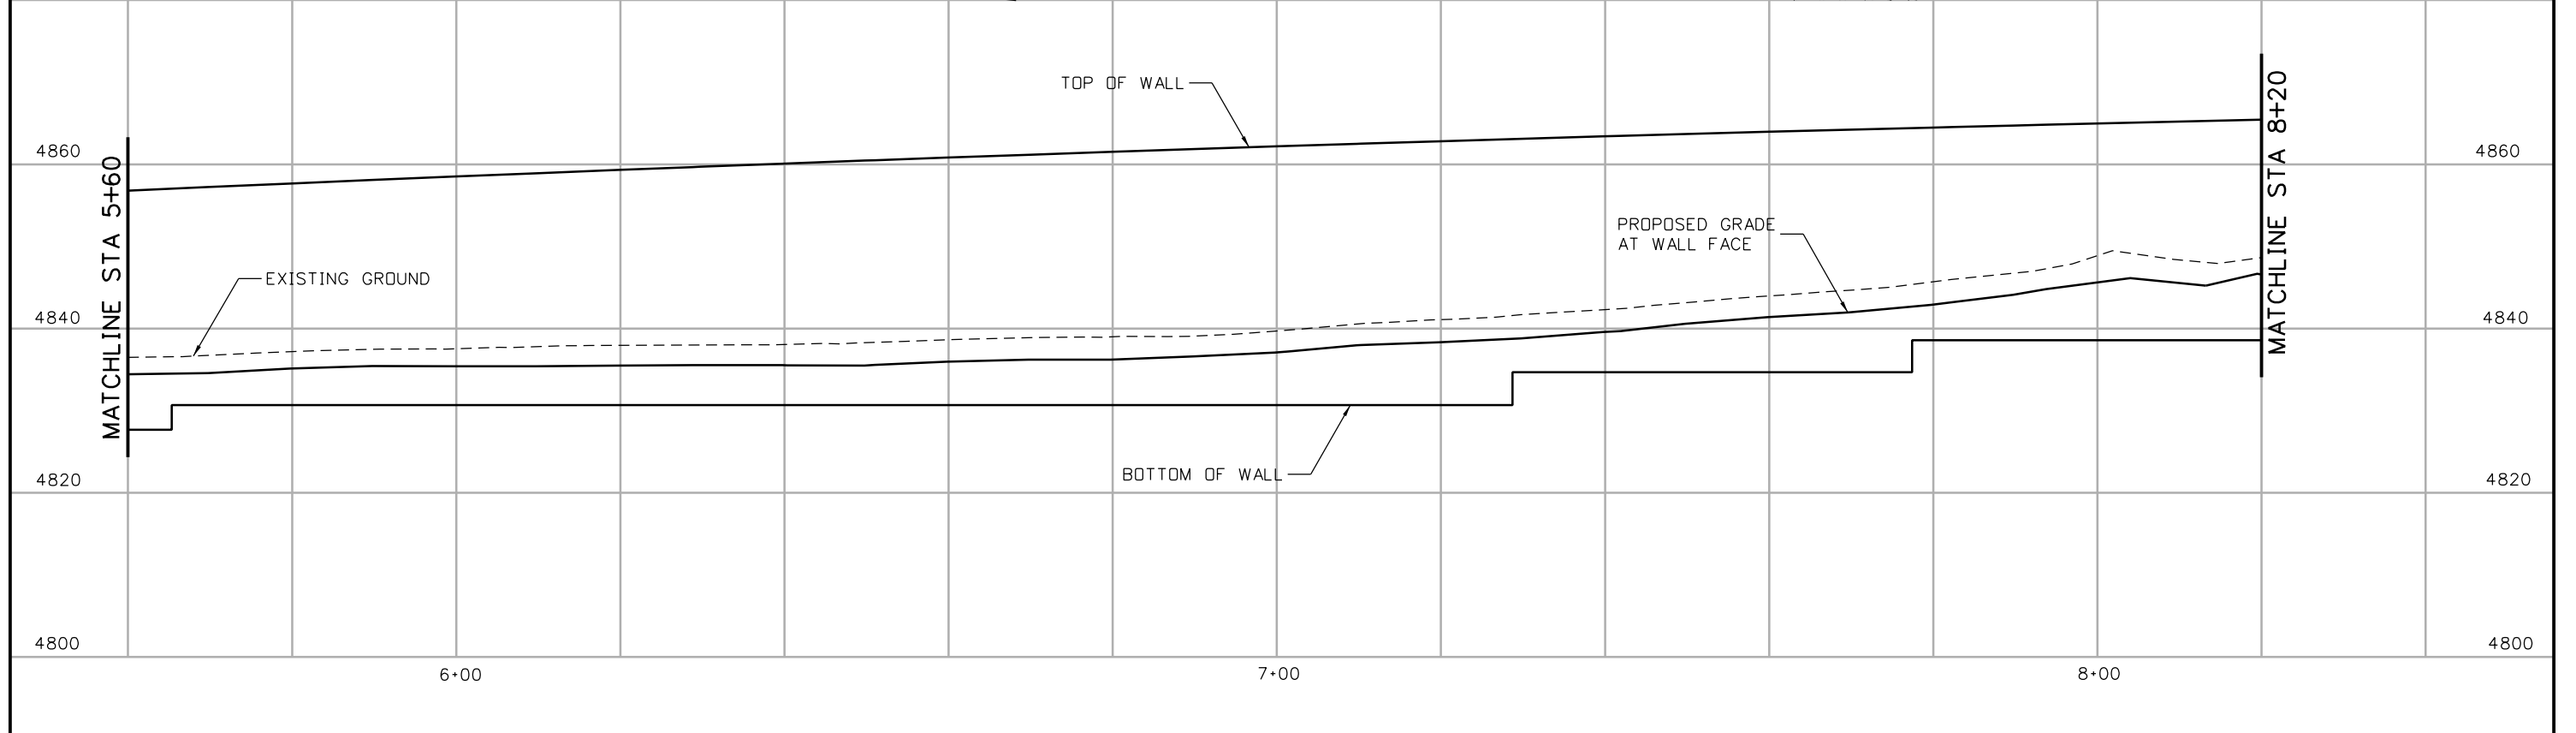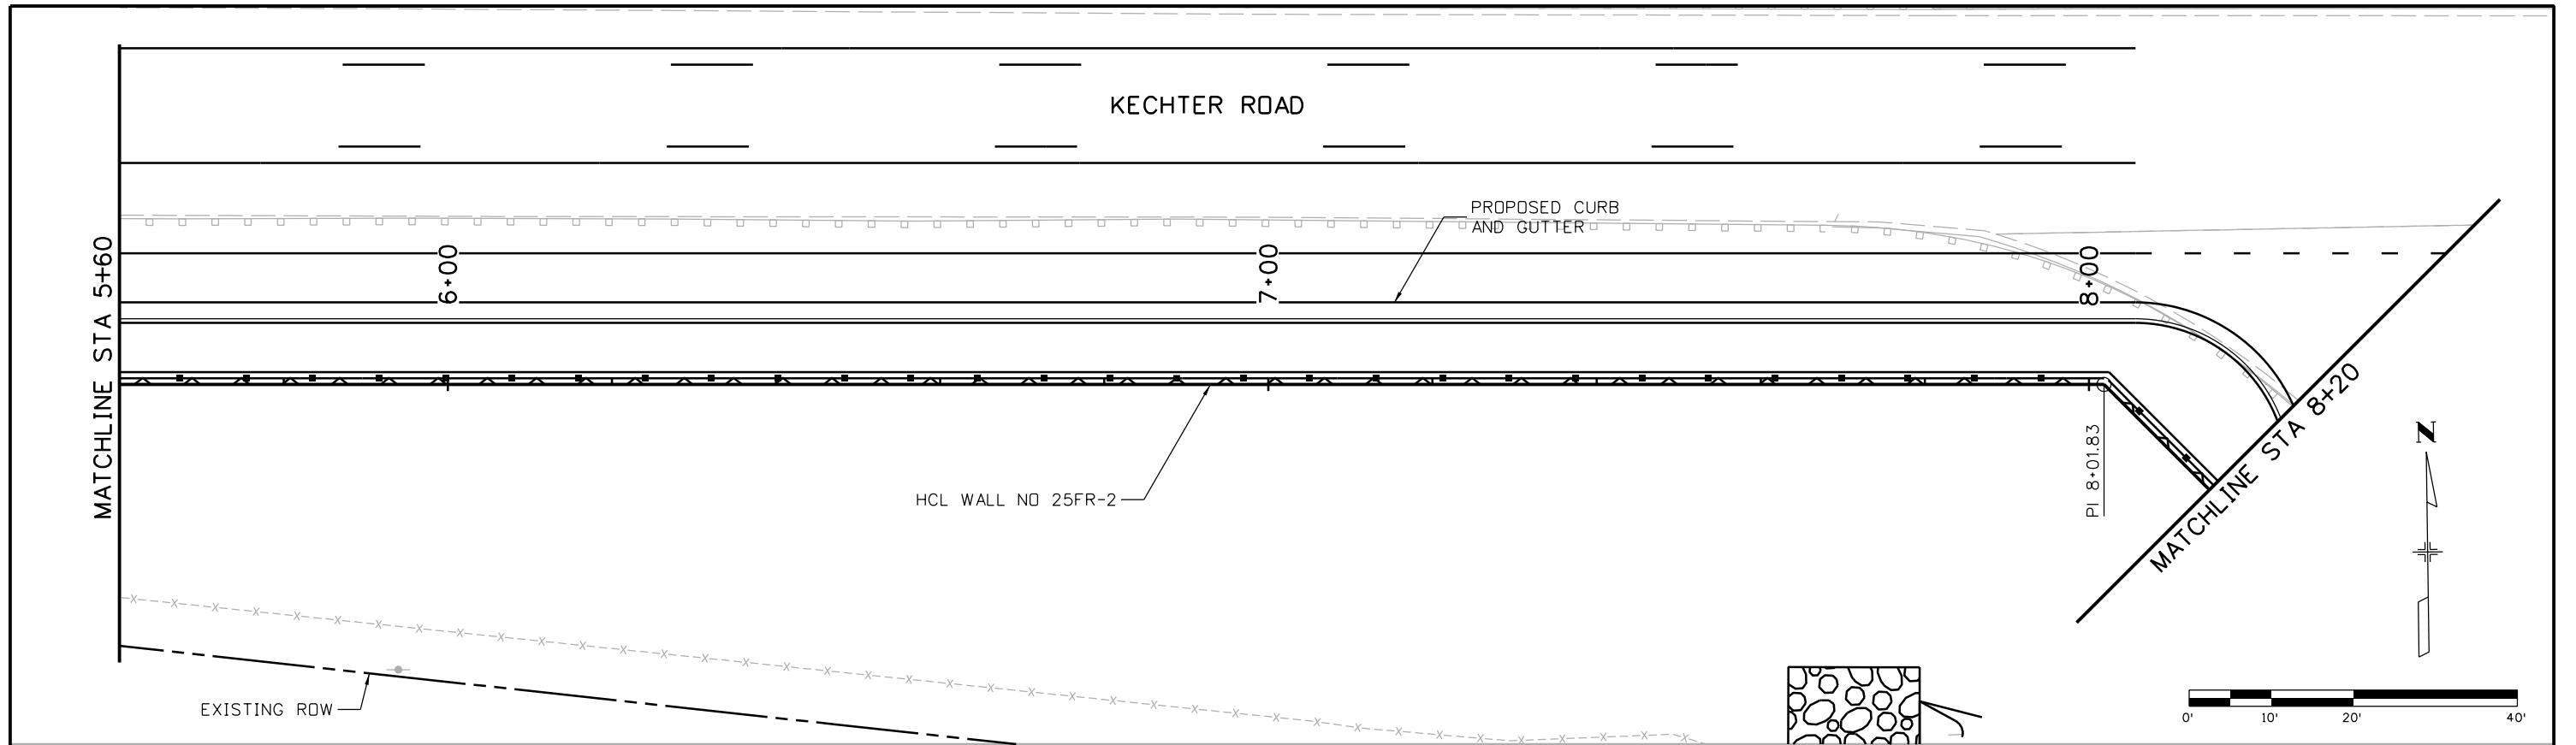

| | | | | | | | | | | |
|---|--|------------------------|----------|----------|---|---|---|---|-------------------------|--|
| Print Date: 10/9/2015 | | Sheet Revisions | | | | As Constructed | | I-25/SH 392 TO SH 14 W. FRONTAGE ROAD WALL NO 25FR-2 GENERAL LAYOUT (3 OF 6) | Project No./Code | |
| File Name: 18357DES_PNP_WallFR_02 West003.dgn | | Date: | Comments | Init. | | No Revisions: | IM 0253-221 | | | |
| Horiz. Scale: 1:20 Vert. Scale: | | | | | | Revised: | 18357 | | | |
| Unit Information Unit Leader Initials: | | | | | | Void: | Sheet Number 379 | | | |
| 7604 Technology Way, Suite 400 Denver, CO 80237 Phone: (303) 221-7275 Fax: (303) 221-7276 | | | | Region 4 | 2207 East Highway 402 Loveland, CO 80537 Phone: 970-622-1268 FAX: 970-669-0289 JFF | Designer: MTA Detailer: JAG Sheet Subset: WALLS | Structure Numbers Subset Sheets: W79 of W110 | | | |

gell7543 8:56:04 AM c:\pwwork\pws\jpw\gell7543\dmis24309\18357DES_PNP_WallFR_02 West003.dgn

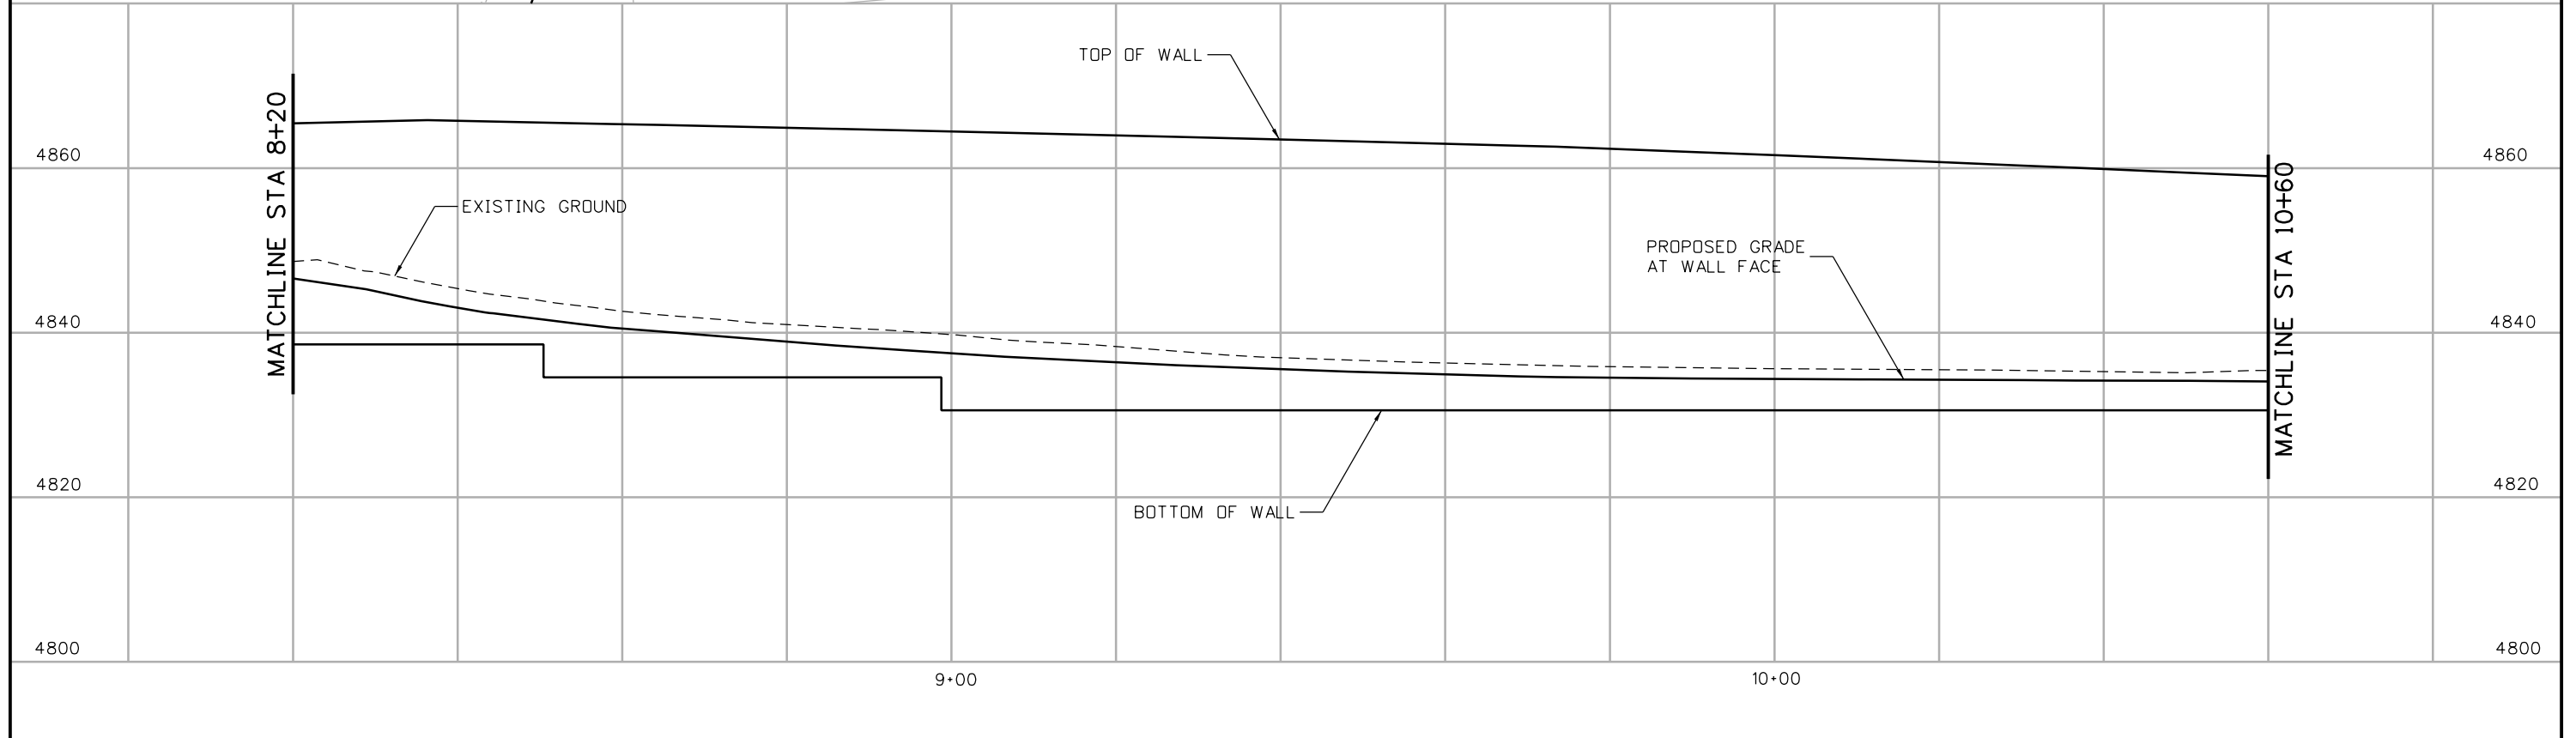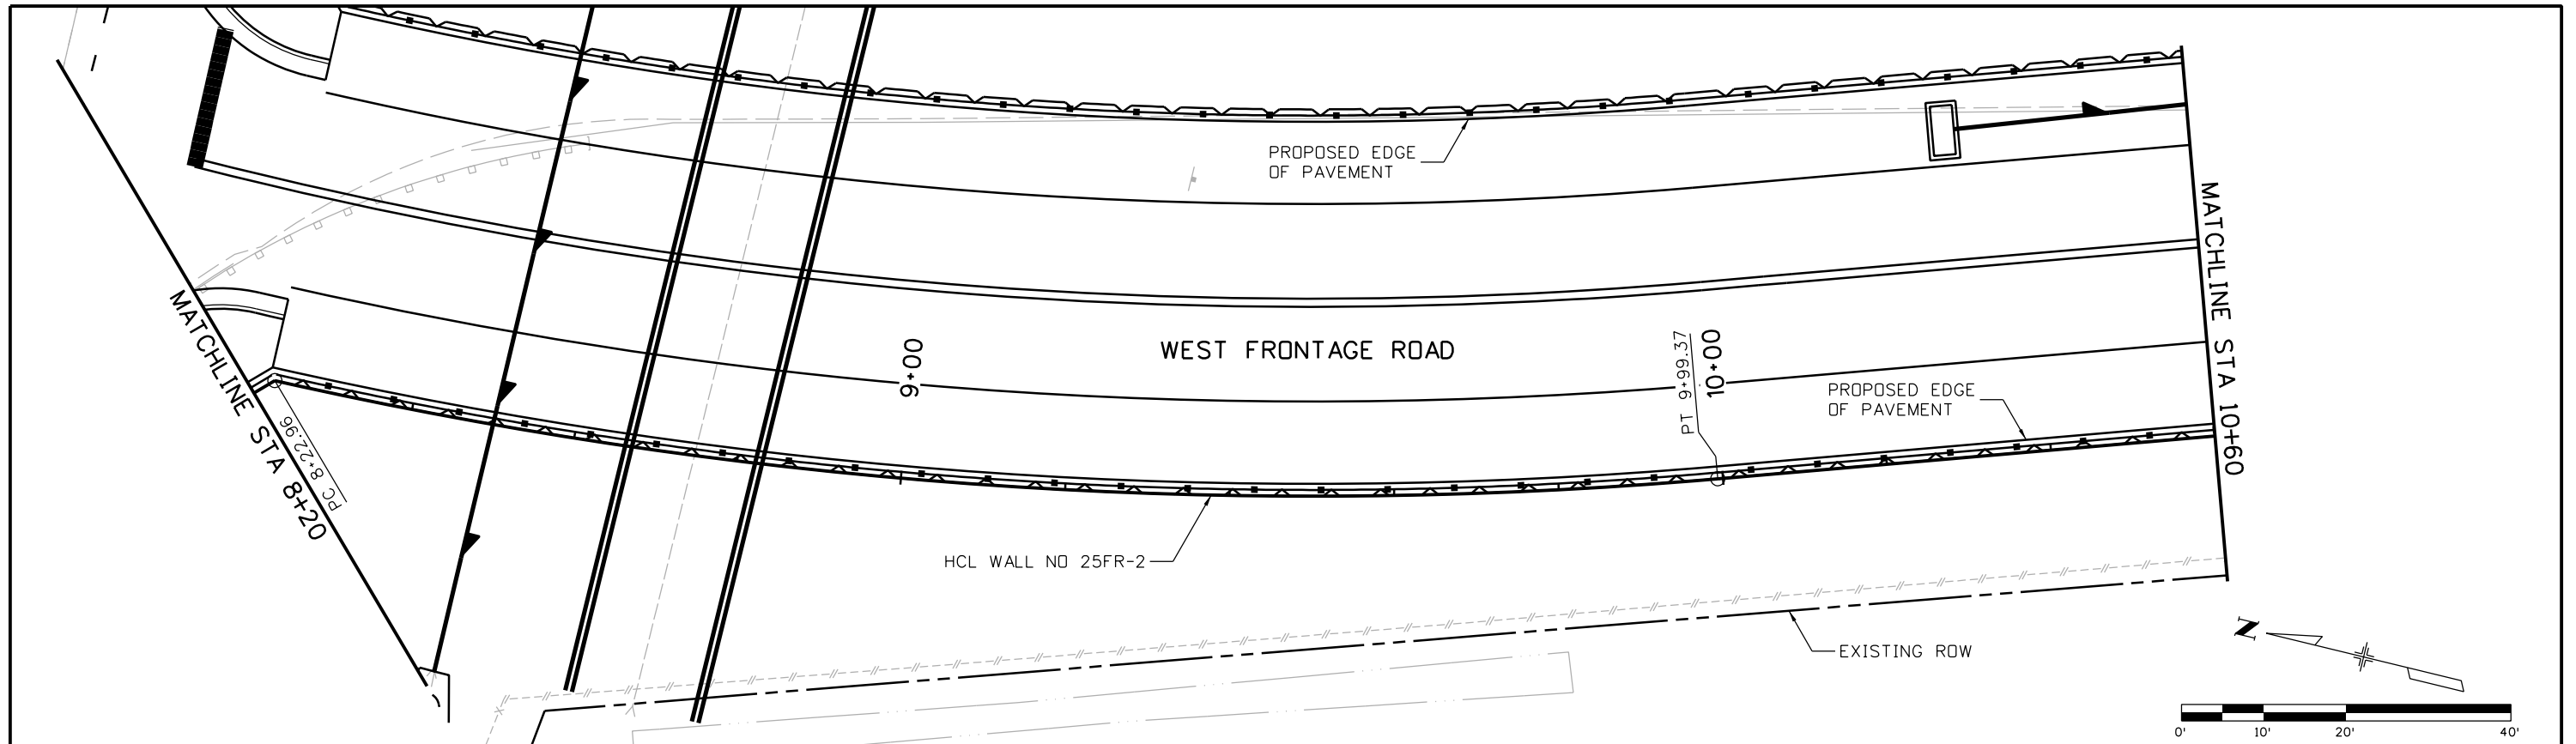

Print Date: 10/9/2015
 File Name: 18357DES_PNP_WallFR_02 West004.dgn
 Horiz. Scale: 1:20 Vert. Scale:
 Unit Information Unit Leader Initials:
ATKINS 7604 Technology Way, Suite 400
 Denver, CO 80237
 Phone: (303) 221-7275 Fax: (303) 221-7276

| Sheet Revisions | | |
|-----------------|----------|-------|
| Date: | Comments | Init. |
| | | |
| | | |
| | | |

Colorado Department of Transportation



 2207 East Highway 402
 Loveland, CO 80537
 Phone: 970-622-1268 FAX: 970-669-0289
 Region 4 JFF

As Constructed
 No Revisions:
 Revised:
 Void:

I-25/SH 392 TO SH 14
 W. FRONTAGE ROAD WALL NO 25FR-2
 GENERAL LAYOUT (4 OF 6)
 Designer: MTA
 Detailer: JAG
 Sheet Subset: WALLS
 Structure Numbers
 Subset Sheets: W80 of W110

Project No./Code
 IM 0253-221
 18357
 Sheet Number 380

gell7543 8:56:40 AM c:\pw_work\pbs\jpw\gell7543\dm24309\18357DES_PNP_WallFR_02 West004.dgn

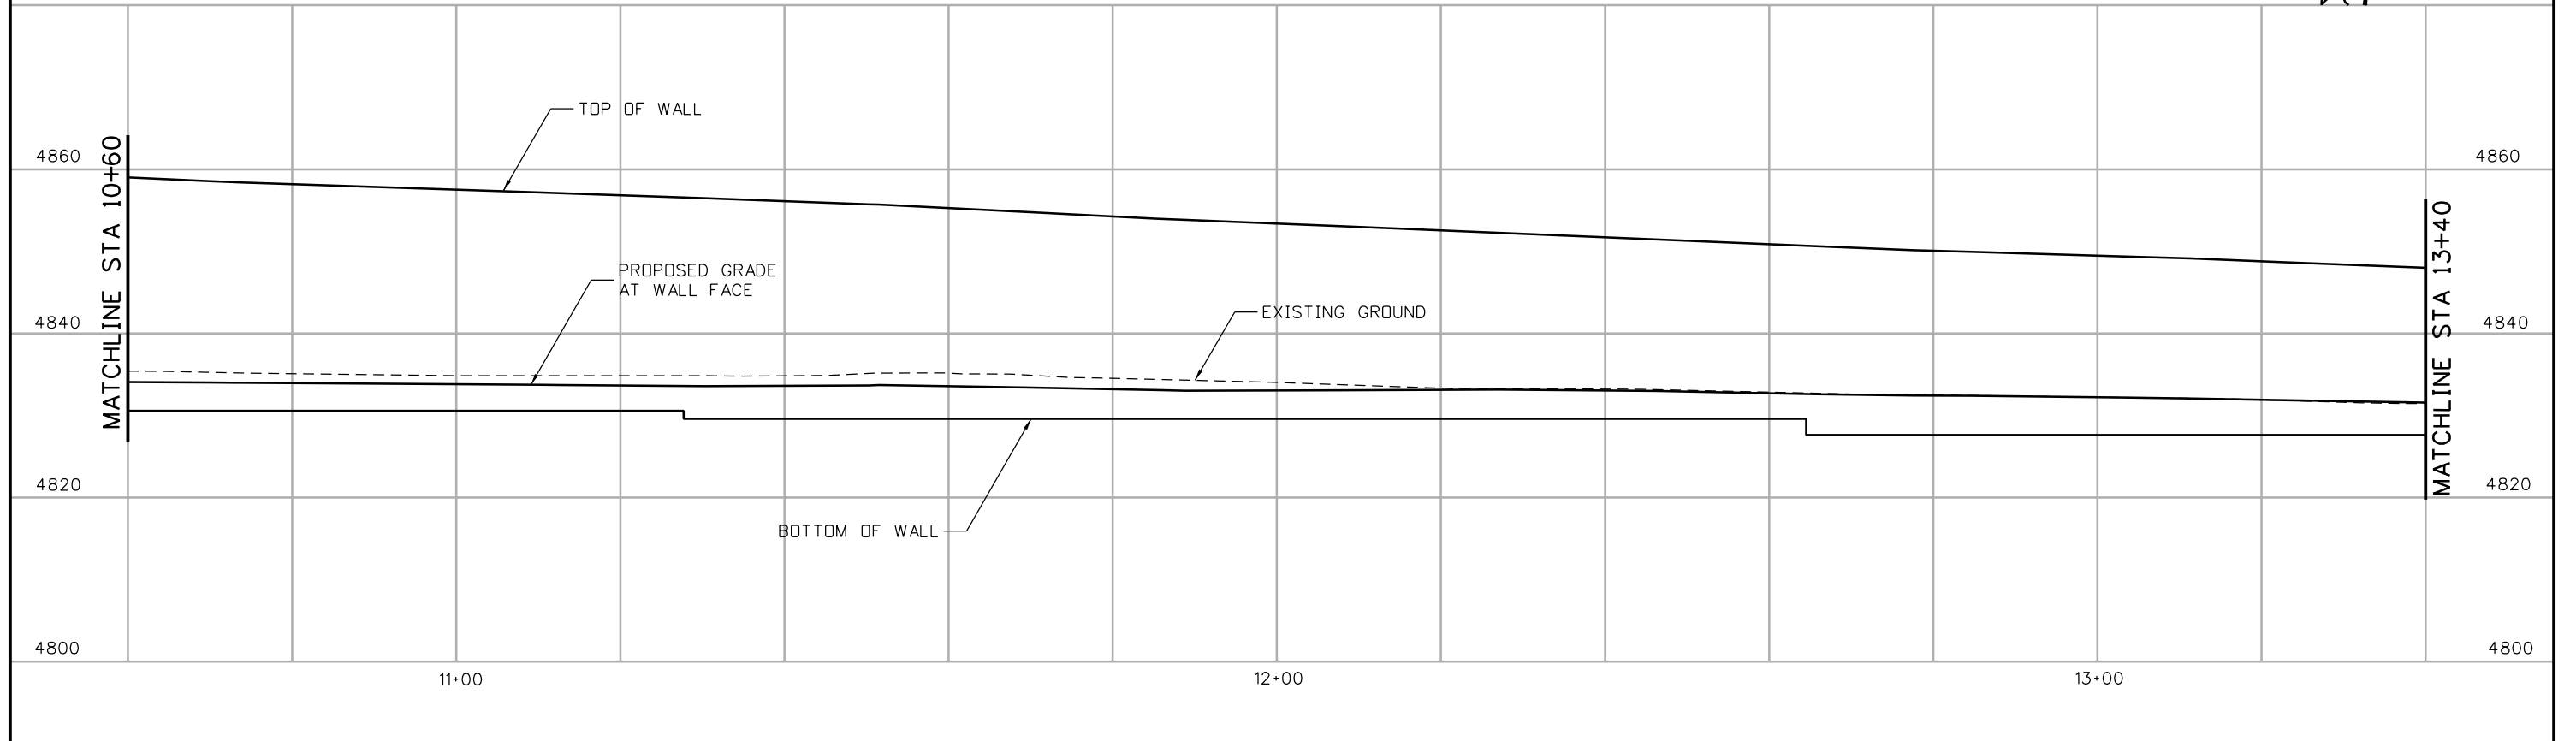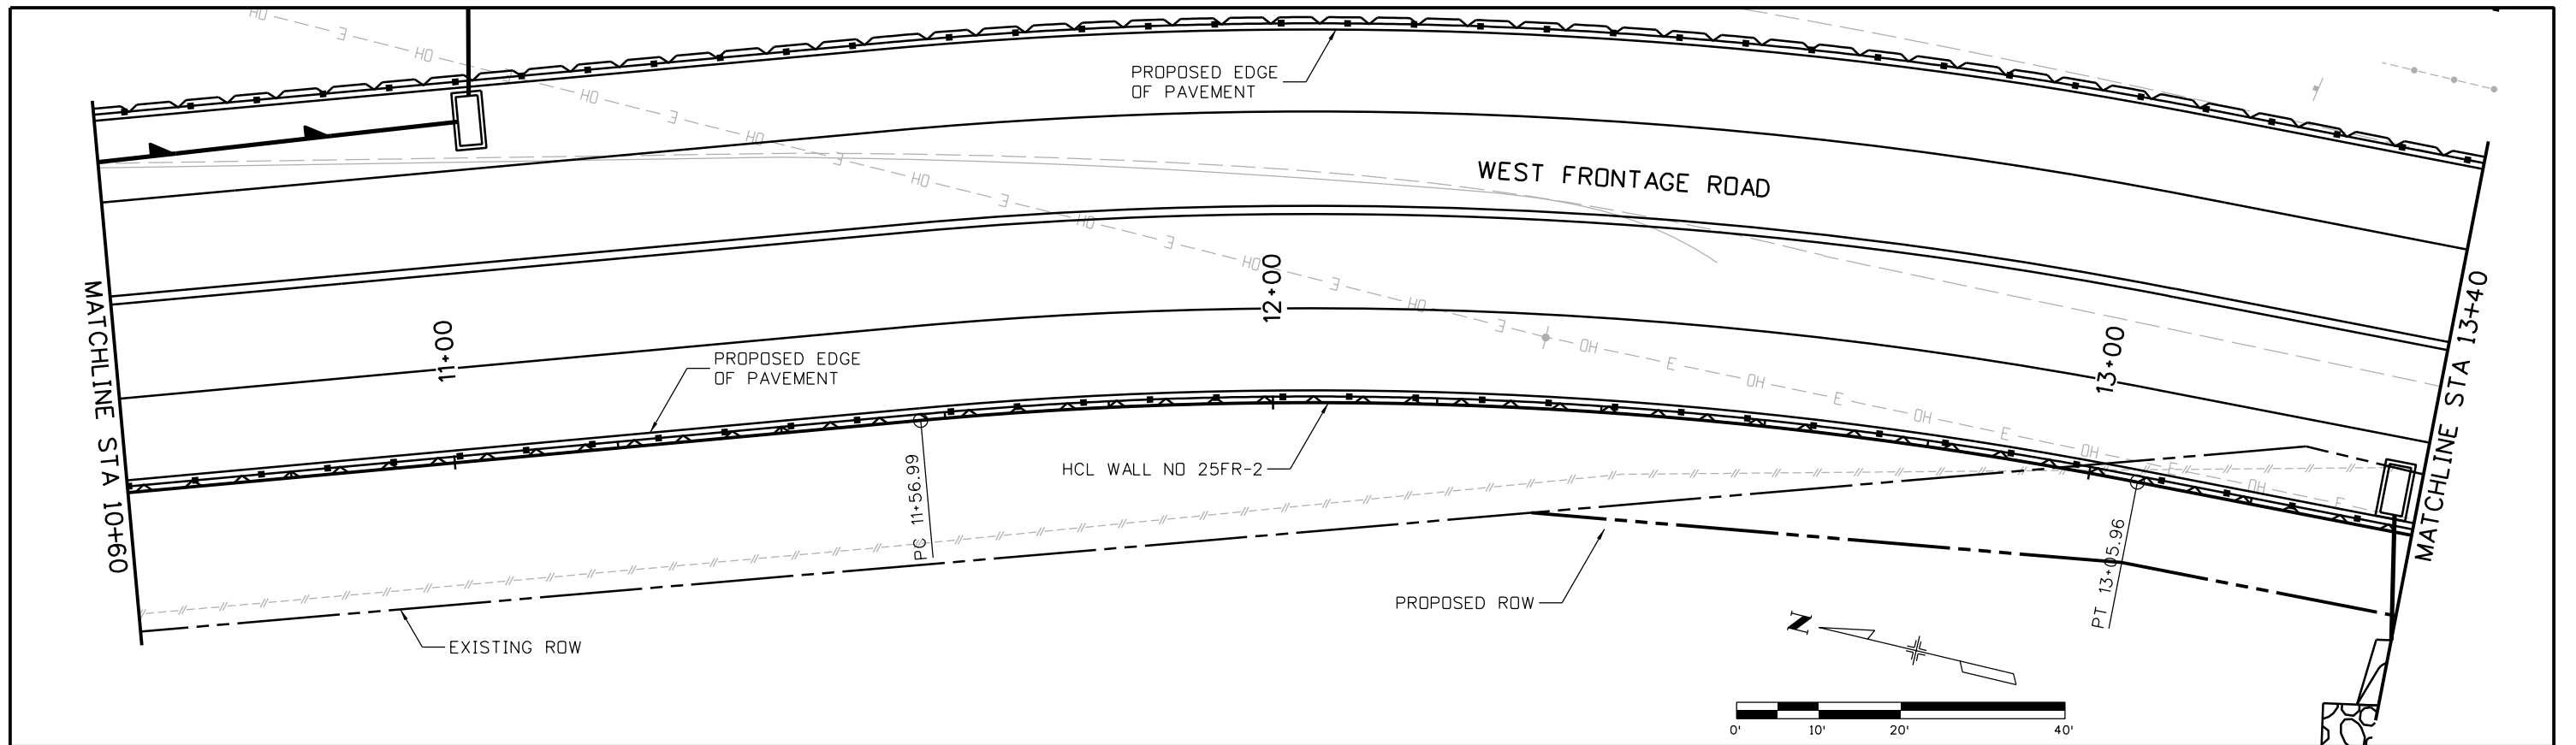

Print Date: 10/9/2015
 File Name: 18357DES_PNP_WallFR_02 West005.dgn
 Horiz. Scale: 1:20 Vert. Scale:
 Unit Information Unit Leader Initials:
ATKINS 7604 Technology Way, Suite 400
 Denver, CO 80237
 Phone: (303) 221-7275 Fax: (303) 221-7276

| Sheet Revisions | | |
|-----------------|----------|-------|
| Date: | Comments | Init. |
| | | |
| | | |
| | | |

Colorado Department of Transportation



 2207 East Highway 402
 Loveland, CO 80537
 Phone: 970-622-1268 FAX: 970-669-0289
Region 4 JFF



As Constructed
 No Revisions:
 Revised:
 Void:

I-25/SH 392 TO SH 14
W. FRONTAGE ROAD WALL NO 25FR-2
GENERAL LAYOUT (5 OF 6)
 Designer: MTA
 Detailer: JAG
 Sheet Subset: WALLS
 Structure Numbers:
 Subset Sheets: W81 of W110



Project No./Code
 IM 0253-221
 18357
 Sheet Number 381

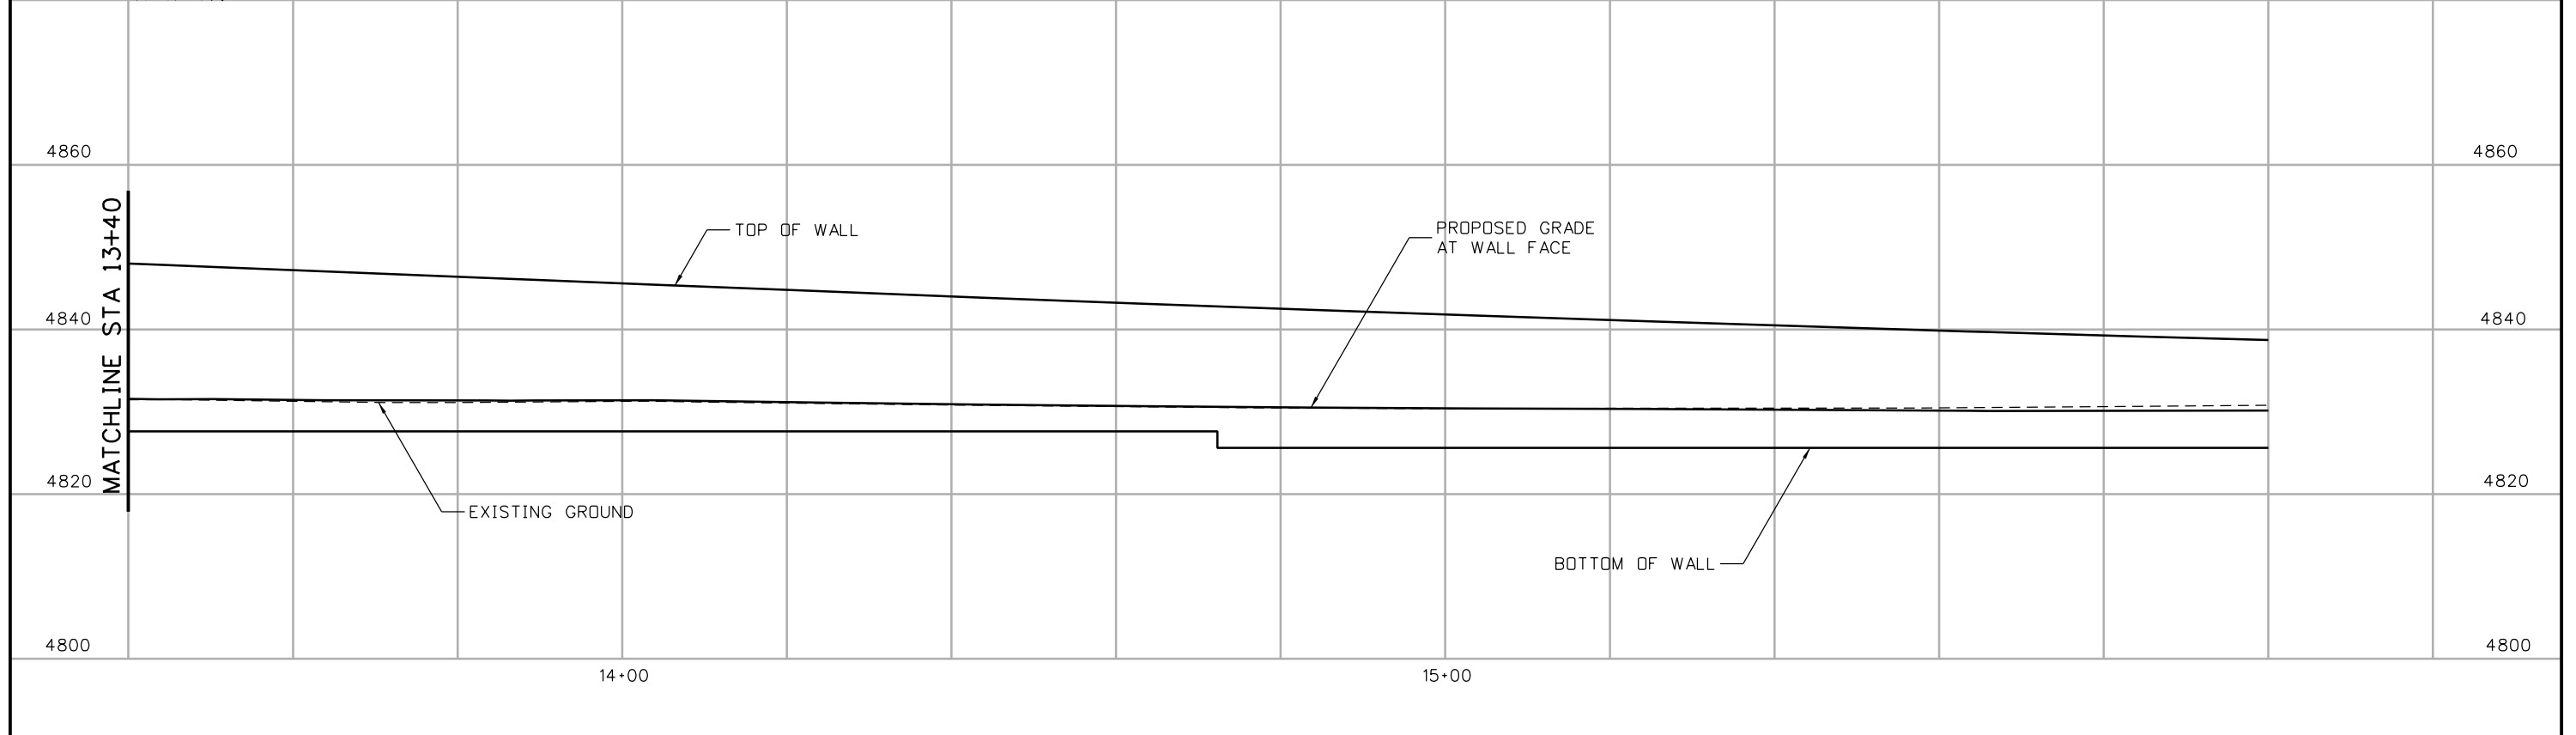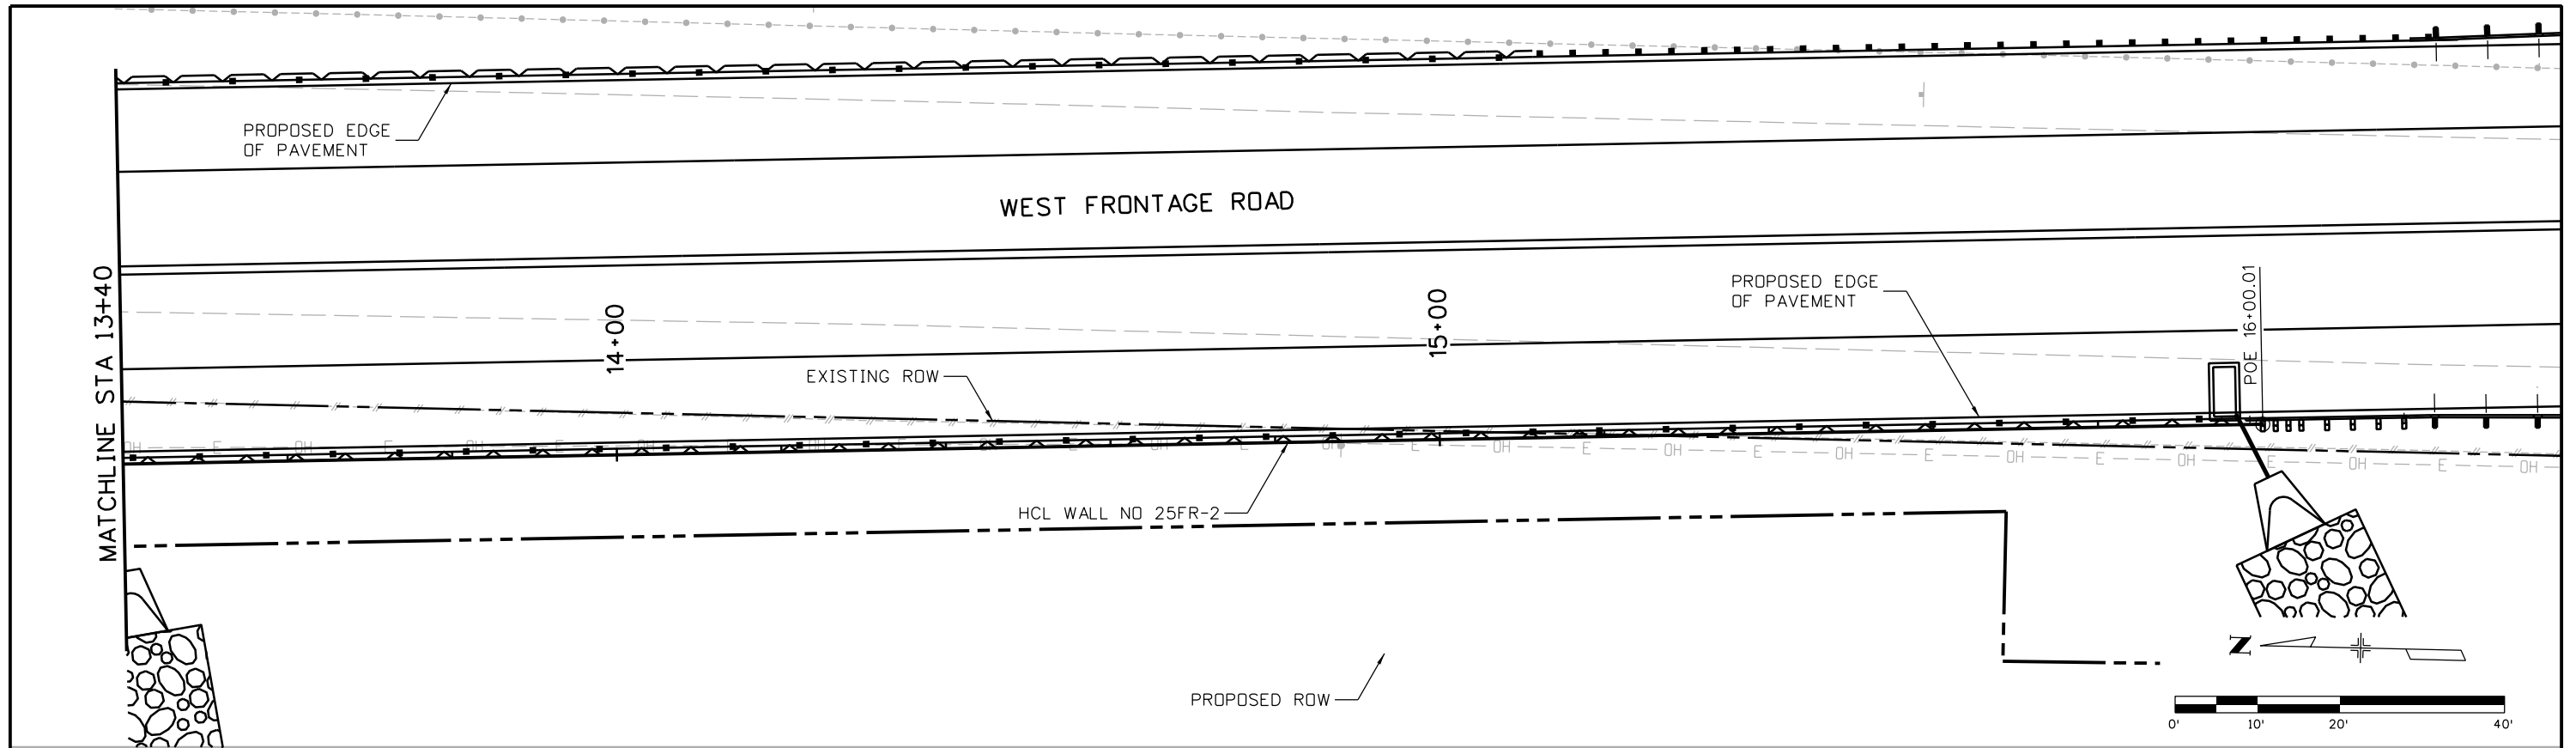gell7543 8:57:15 AM c:\pw_work\pbes\jpw\gell7543\dms24309\18357DES_PNP_WallFR_02 West005.dgn




| | | | | | | | | | | | | | | | |
|---|--|------------------------|----------|-------|--|--|--|----------------|--|---------------------------------|--|----------------------------|--|------------------|--|
| Print Date: 10/9/2015 | | Sheet Revisions | | | Colorado Department of Transportation | | | As Constructed | | I-25/SH 392 TO SH 14 | | Project No./Code | | | |
| File Name: 18357DES_PNP_WallFR_02 West006.dgn | | Date: | Comments | Init. |  2207 East Highway 402 Loveland, CO 80537 Phone: 970-622-1268 FAX: 970-669-0289 | | | No Revisions: | | W. FRONTAGE ROAD WALL NO 25FR-2 | | IM 0253-221 | | | |
| Horiz. Scale: 1:20 Vert. Scale: | | | | | | | | Revised: | | Designer: MTA | | Structure Numbers | | 18357 | |
| Unit Information Unit Leader Initials: | | | | | | | | Void: | | Detailer: JAG | | Subset Sheets: W82 of W110 | | Sheet Number 382 | |
|  7604 Technology Way, Suite 400 Denver, CO 80237 Phone: (303) 221-7275 Fax: (303) 221-7276 | | | | | Region 4 | | | JFF | | Sheet Subset: WALLS | | | | | |

gell7543 8:57:56 AM c:\pw_work\pbs\jpw\gell7543\18357DES_PNP_WallFR_02 West006.dgn

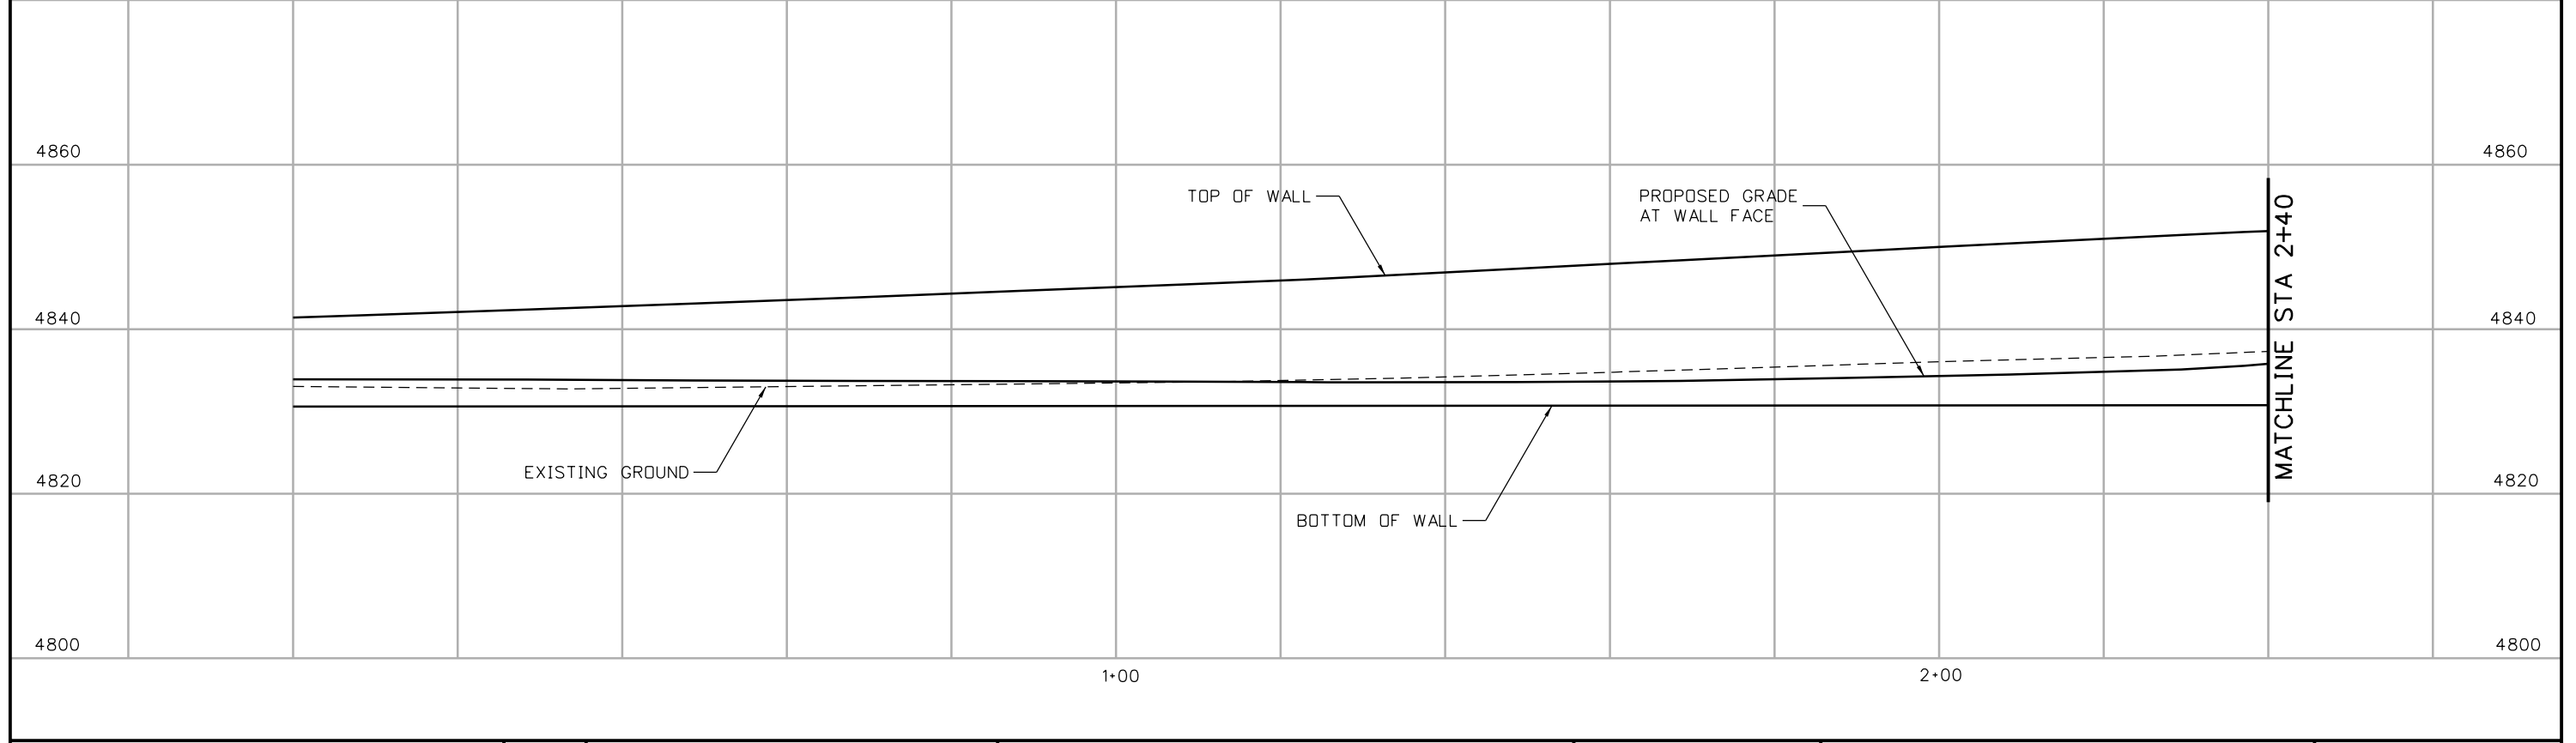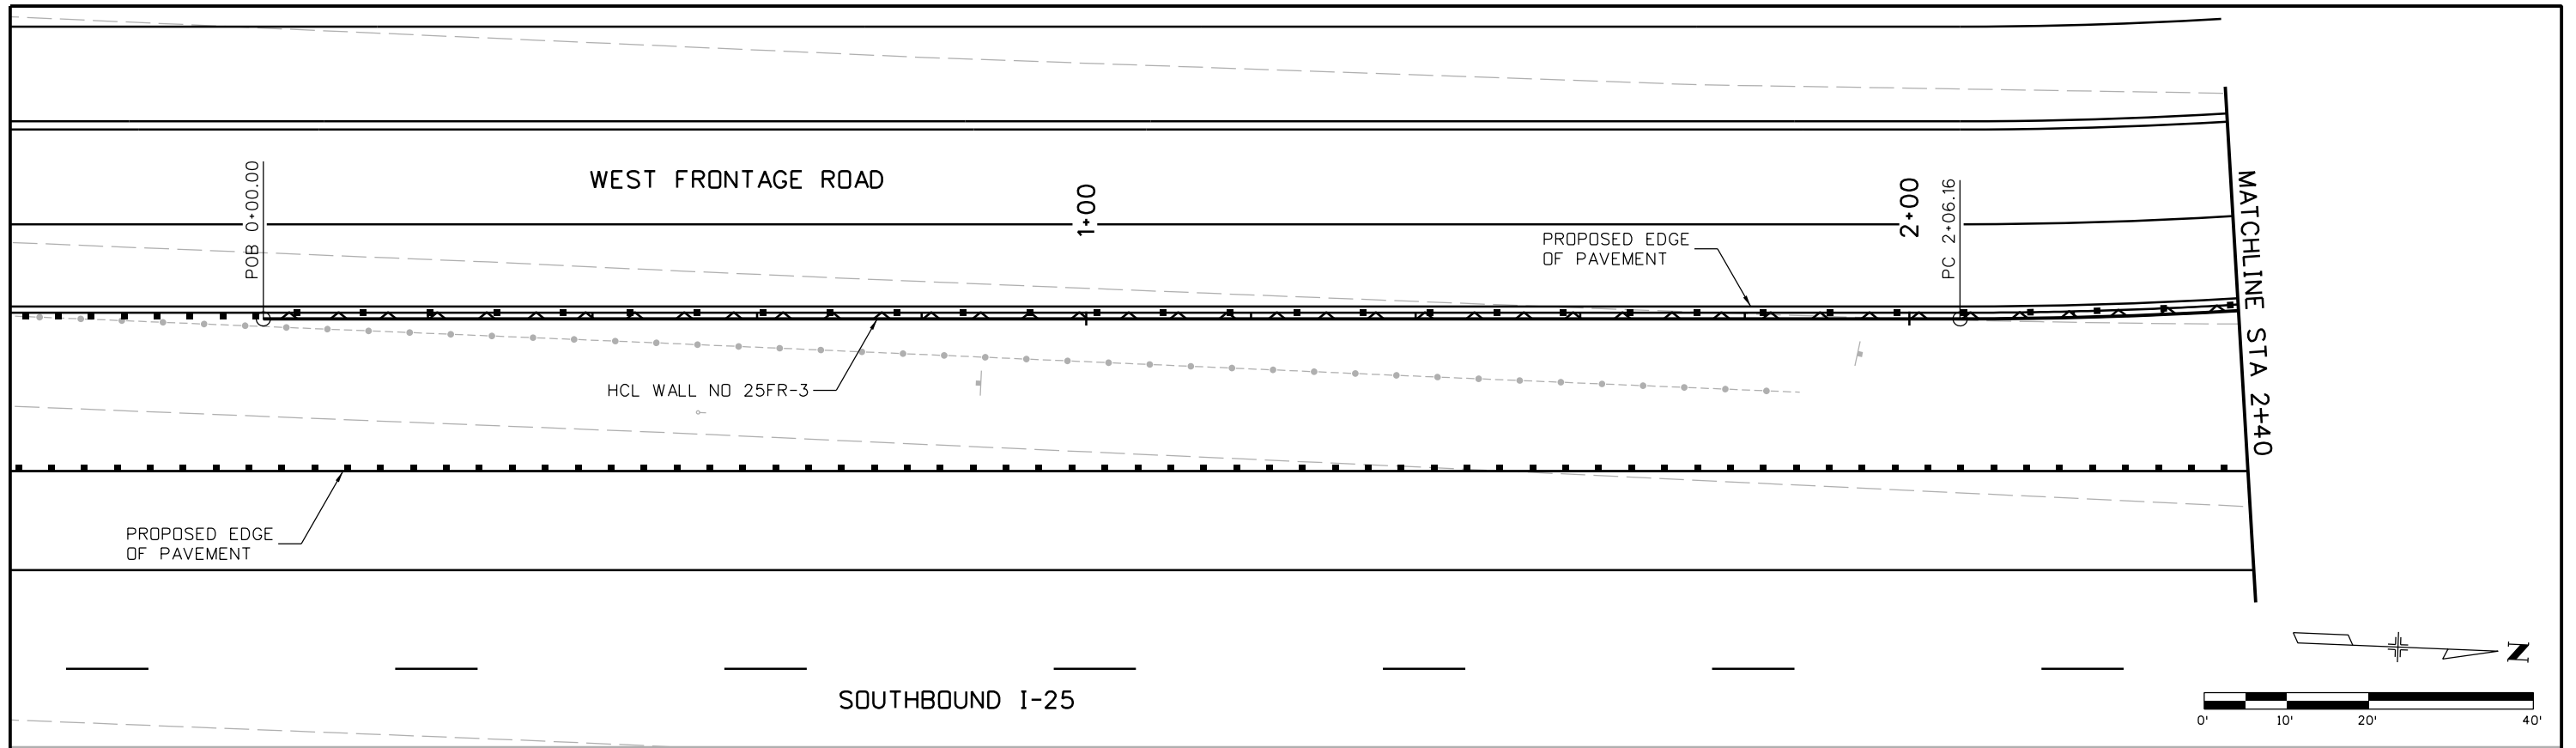

Print Date: 10/9/2015
 File Name: 18357DES_PNP_WallFR_03 West001.dgn
 Horiz. Scale: 1:20 Vert. Scale:
 Unit Information Unit Leader Initials:
ATKINS 7604 Technology Way, Suite 400
 Denver, CO 80237
 Phone: (303) 221-7275 Fax: (303) 221-7276

| Sheet Revisions | | |
|-----------------|----------|-------|
| Date: | Comments | Init. |
| | | |
| | | |
| | | |

Colorado Department of Transportation

 2207 East Highway 402
 Loveland, CO 80537
 Phone: 970-622-1268 FAX: 970-669-0289
Region 4 **JFF**



| |
|-----------------------|
| As Constructed |
| No Revisions: |
| Revised: |
| Void: |

**I-25/SH 392 TO SH 14
 W. FRONTAGE ROAD WALL NO 25FR-3
 GENERAL LAYOUT (1 OF 3)**

| | |
|---------------------|----------------------------|
| Designer: MTA | Structure Numbers |
| Detailer: JAG | |
| Sheet Subset: WALLS | Subset Sheets: W83 of W110 |



| |
|-------------------------|
| Project No./Code |
| IM 0253-221 |
| 18357 |
| Sheet Number 383 |

gell7543 8:58:40 AM c:\pwwork\pws\jpw\gell7543\dmis24309\18357DES_PNP_WallFR_03 West001.dgn

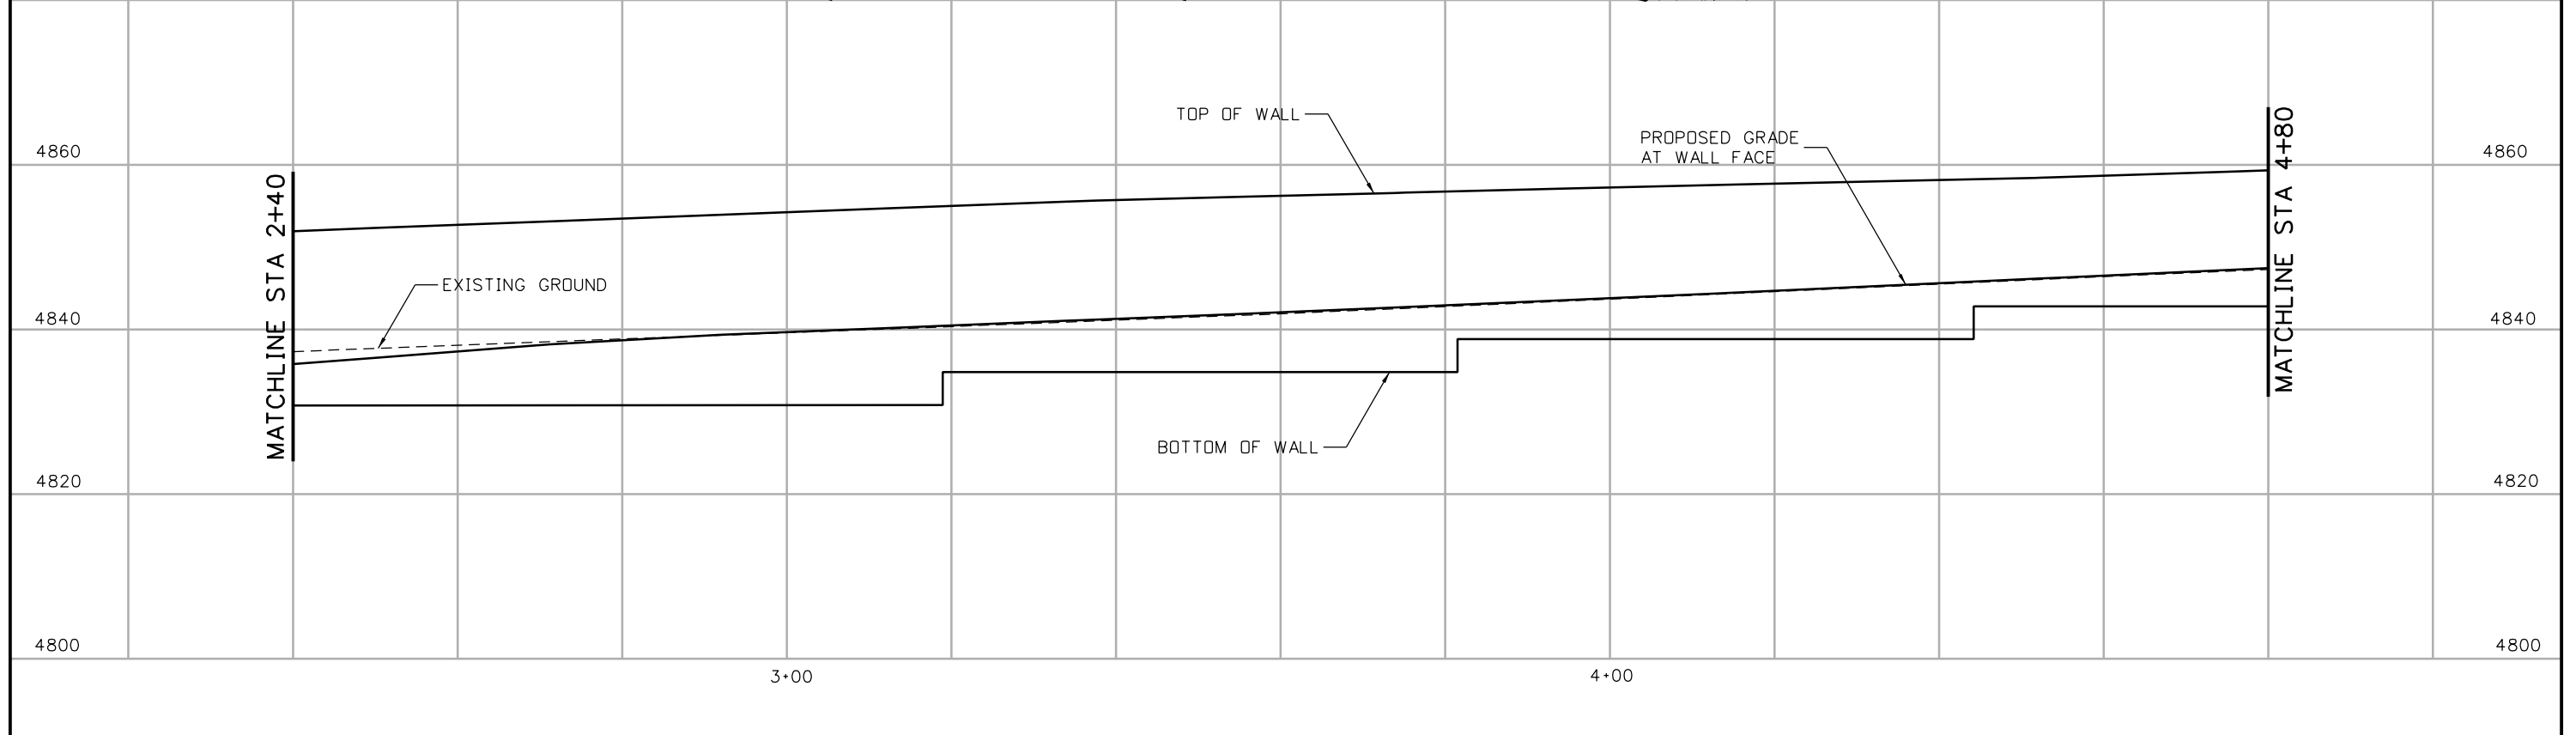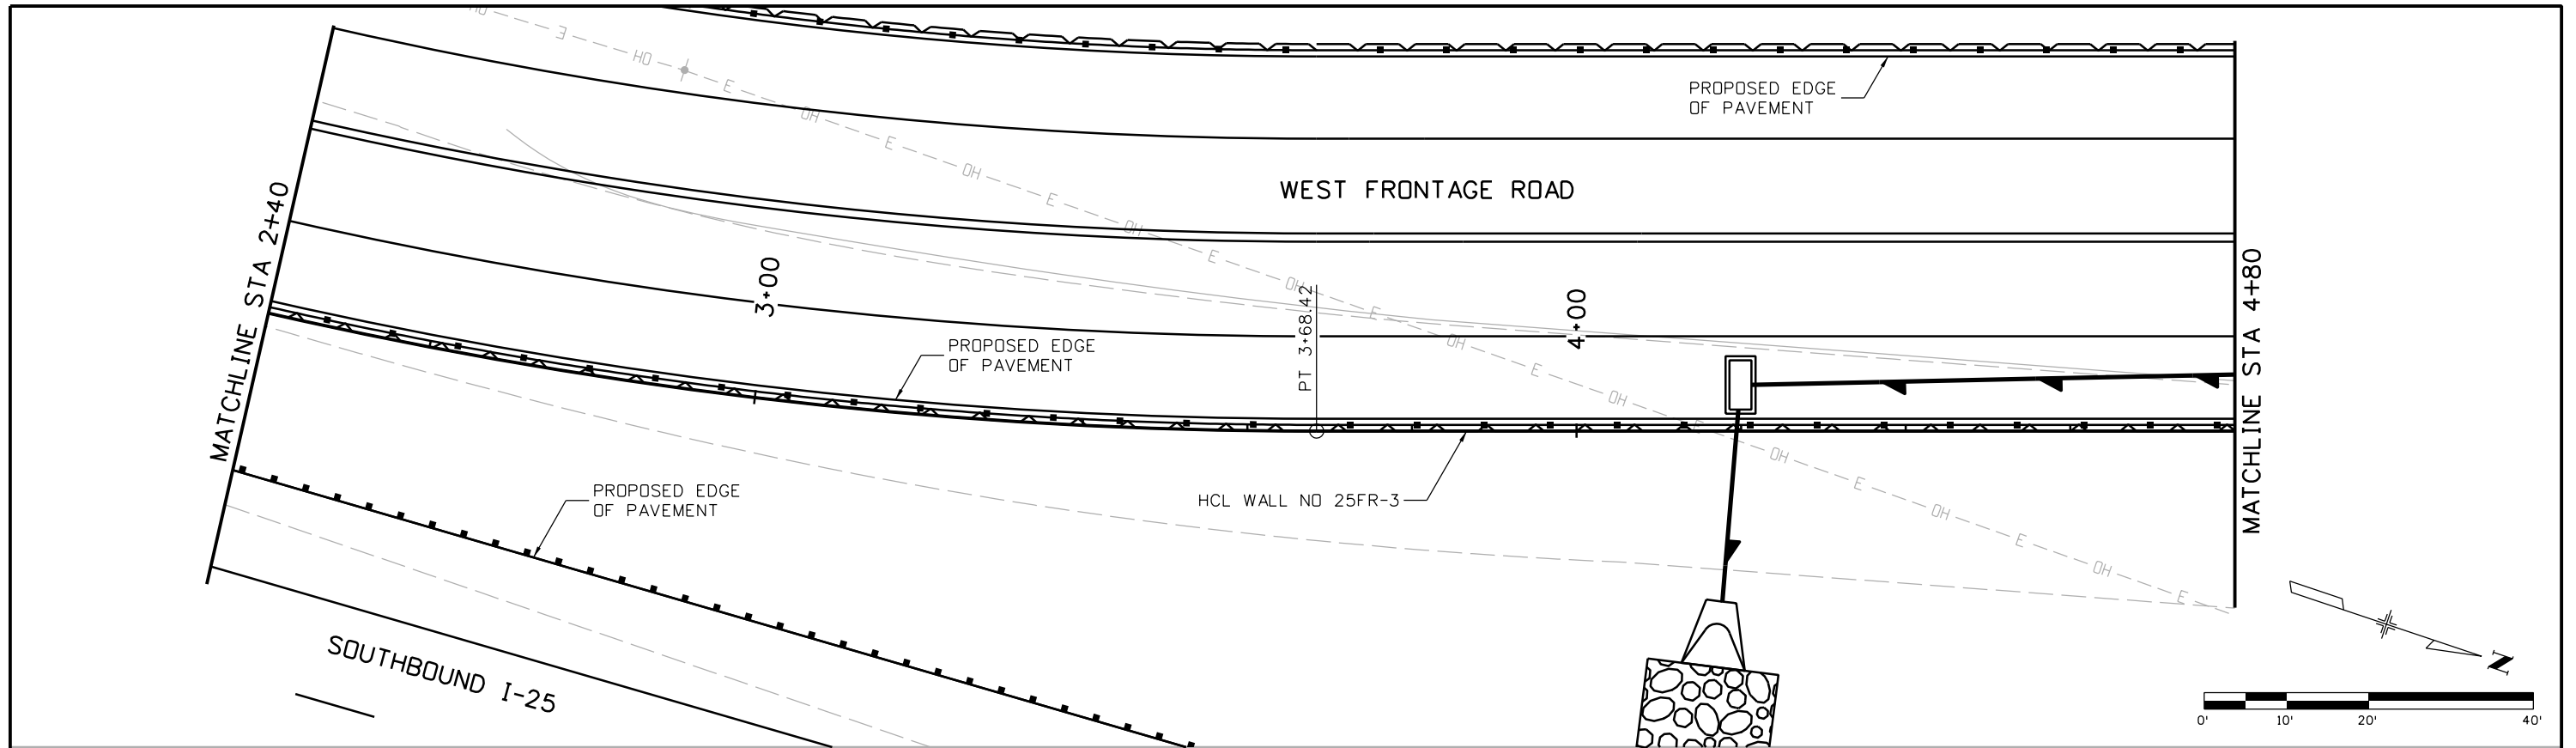




| | | | | | | | | | | |
|---|--|------------------------|----------|-------|--|-----------------------|---------------------|---|----------------------------|------------------|
| Print Date: 10/9/2015 | | Sheet Revisions | | | | As Constructed | | I-25/SH 392 TO SH 14 W. FRONTAGE ROAD WALL NO 25FR-2 GENERAL LAYOUT (2 OF 3) | Project No./Code | |
| File Name: 18357DES_PNP_WallFR_03 West002.dgn | | Date: | Comments | Init. | | No Revisions: | Designer: | | Structure Numbers | |
| Horiz. Scale: 1:20 Vert. Scale: | | | | | | Revised: | Detailer: | | | |
| Unit Information Unit Leader Initials: | | | | | | Void: | Sheet Subset: WALLS | | Subset Sheets: W84 of W110 | Sheet Number 384 |

gell7543 8:59:15 AM c:\pwworkspace\pws\jpw\7543\dms24309\18357DES_PNP_WallFR_03 West002.dgn

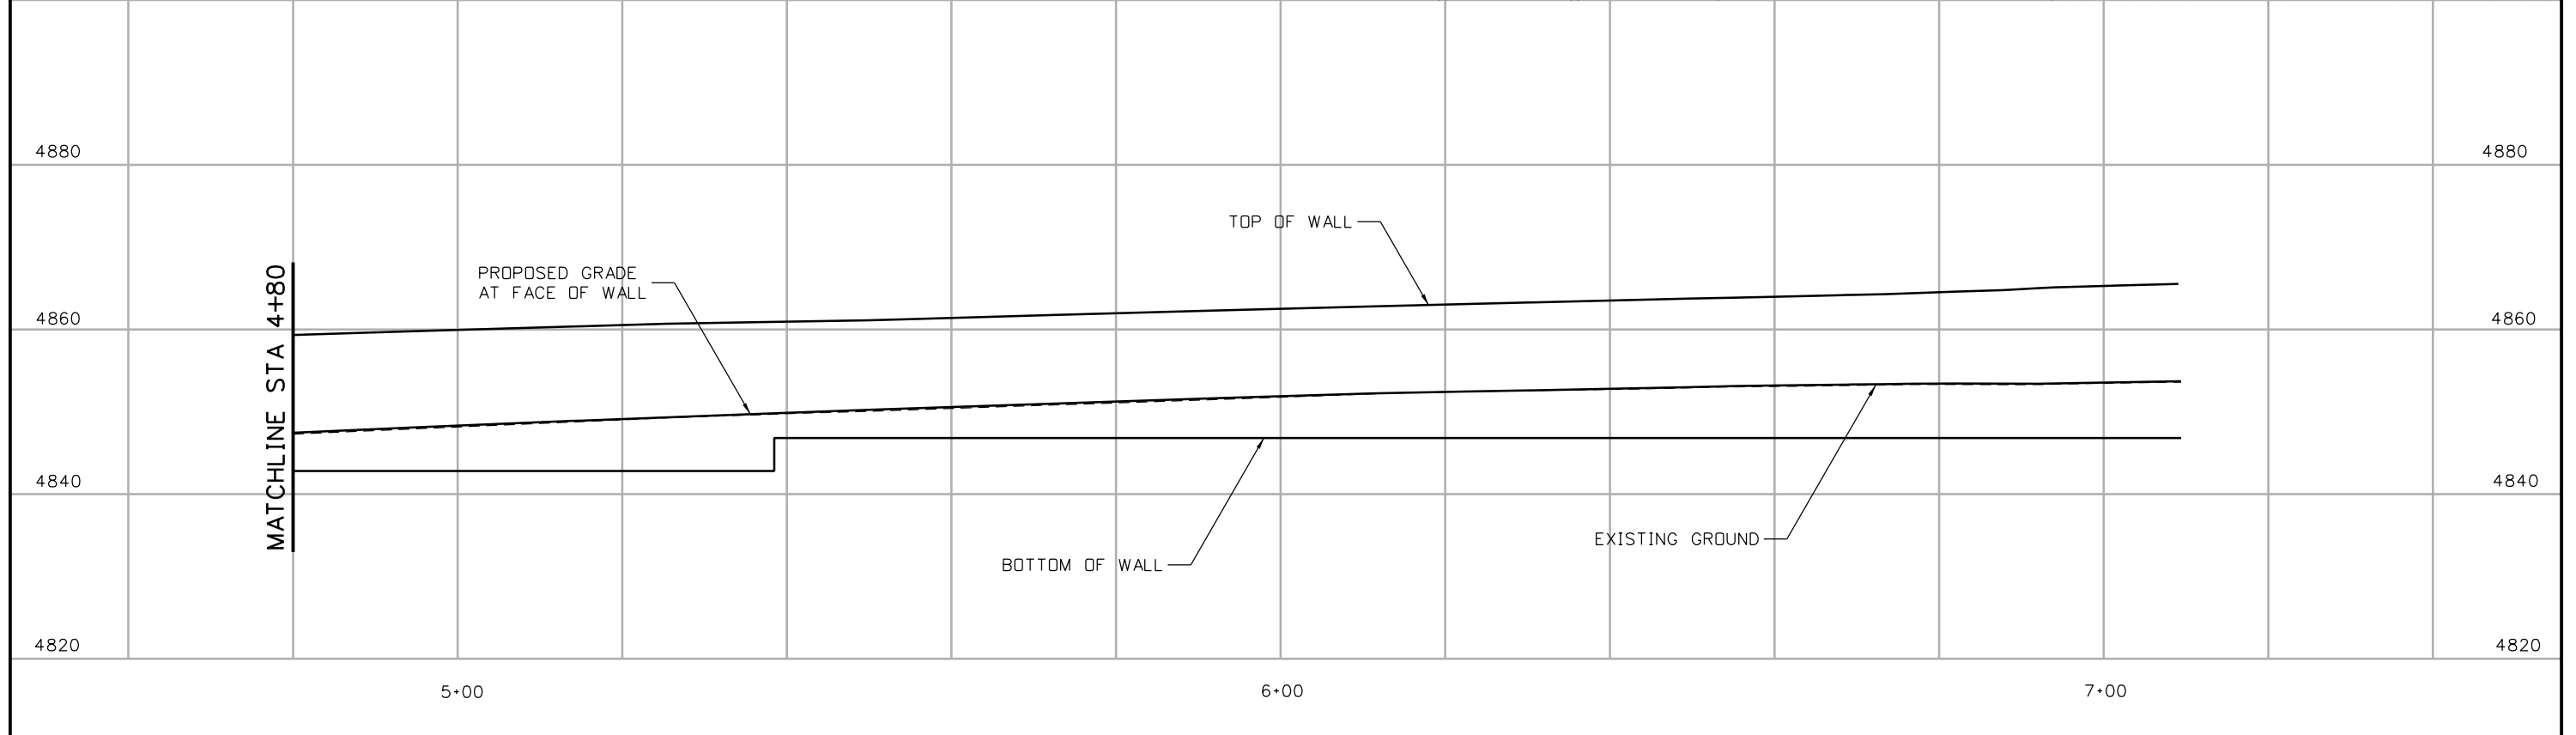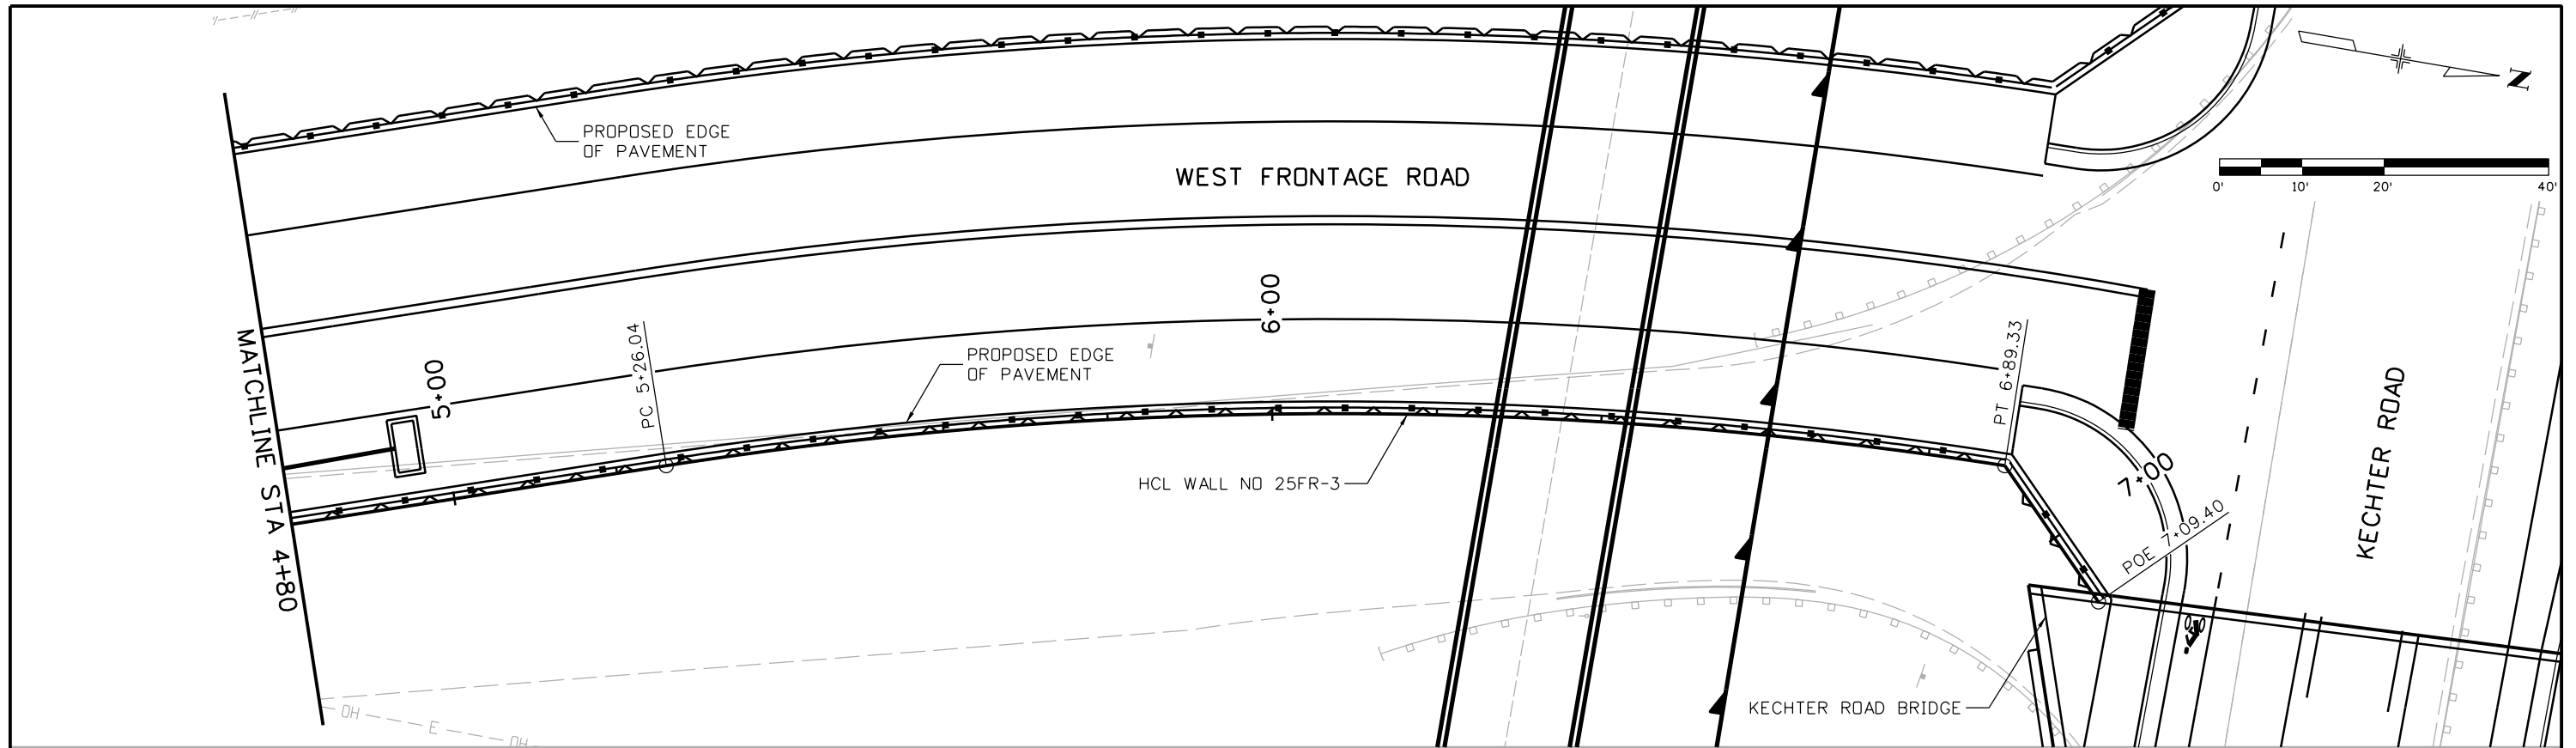



| | | | | | | | | | | | | | |
|---|--|------------------------|----------|-------|--|--|--|-----------------------|--|---------------------------------|--|----------------------------|--|
| Print Date: 10/9/2015 | | Sheet Revisions | | | Colorado Department of Transportation | | | As Constructed | | I-25/SH 392 TO SH 14 | | Project No./Code | |
| File Name: 18357DES_PNP_WallFR_03 West003.dgn | | Date: | Comments | Init. | 2207 East Highway 402 Loveland, CO 80537 Phone: 970-622-1268 FAX: 970-669-0289 | | | No Revisions: | | W. FRONTAGE ROAD WALL NO 25FR-2 | | | |
| Horiz. Scale: 1:20 Vert. Scale: | | | | | Region 4 | | | Revised: | | GENERAL LAYOUT (3 OF 3) | | | |
| Unit Information Unit Leader Initials: | | | | | JFF | | | Void: | | Designer: | | Structure Numbers | |
| ATKINS 7604 Technology Way, Suite 400 Denver, CO 80237 Phone: (303) 221-7275 Fax: (303) 221-7276 | | | | | | | | | | Detailer: | | | |
| | | | | | | | | | | Sheet Subset: WALLS | | Subset Sheets: W85 of W110 | |
| | | | | | | | | | | | | Sheet Number 385 | |

gell7543 8:59:54 AM c:\pwwork\pws\jpw\gell7543\dms24309\18357DES_PNP_WallFR_03 West003.dgn

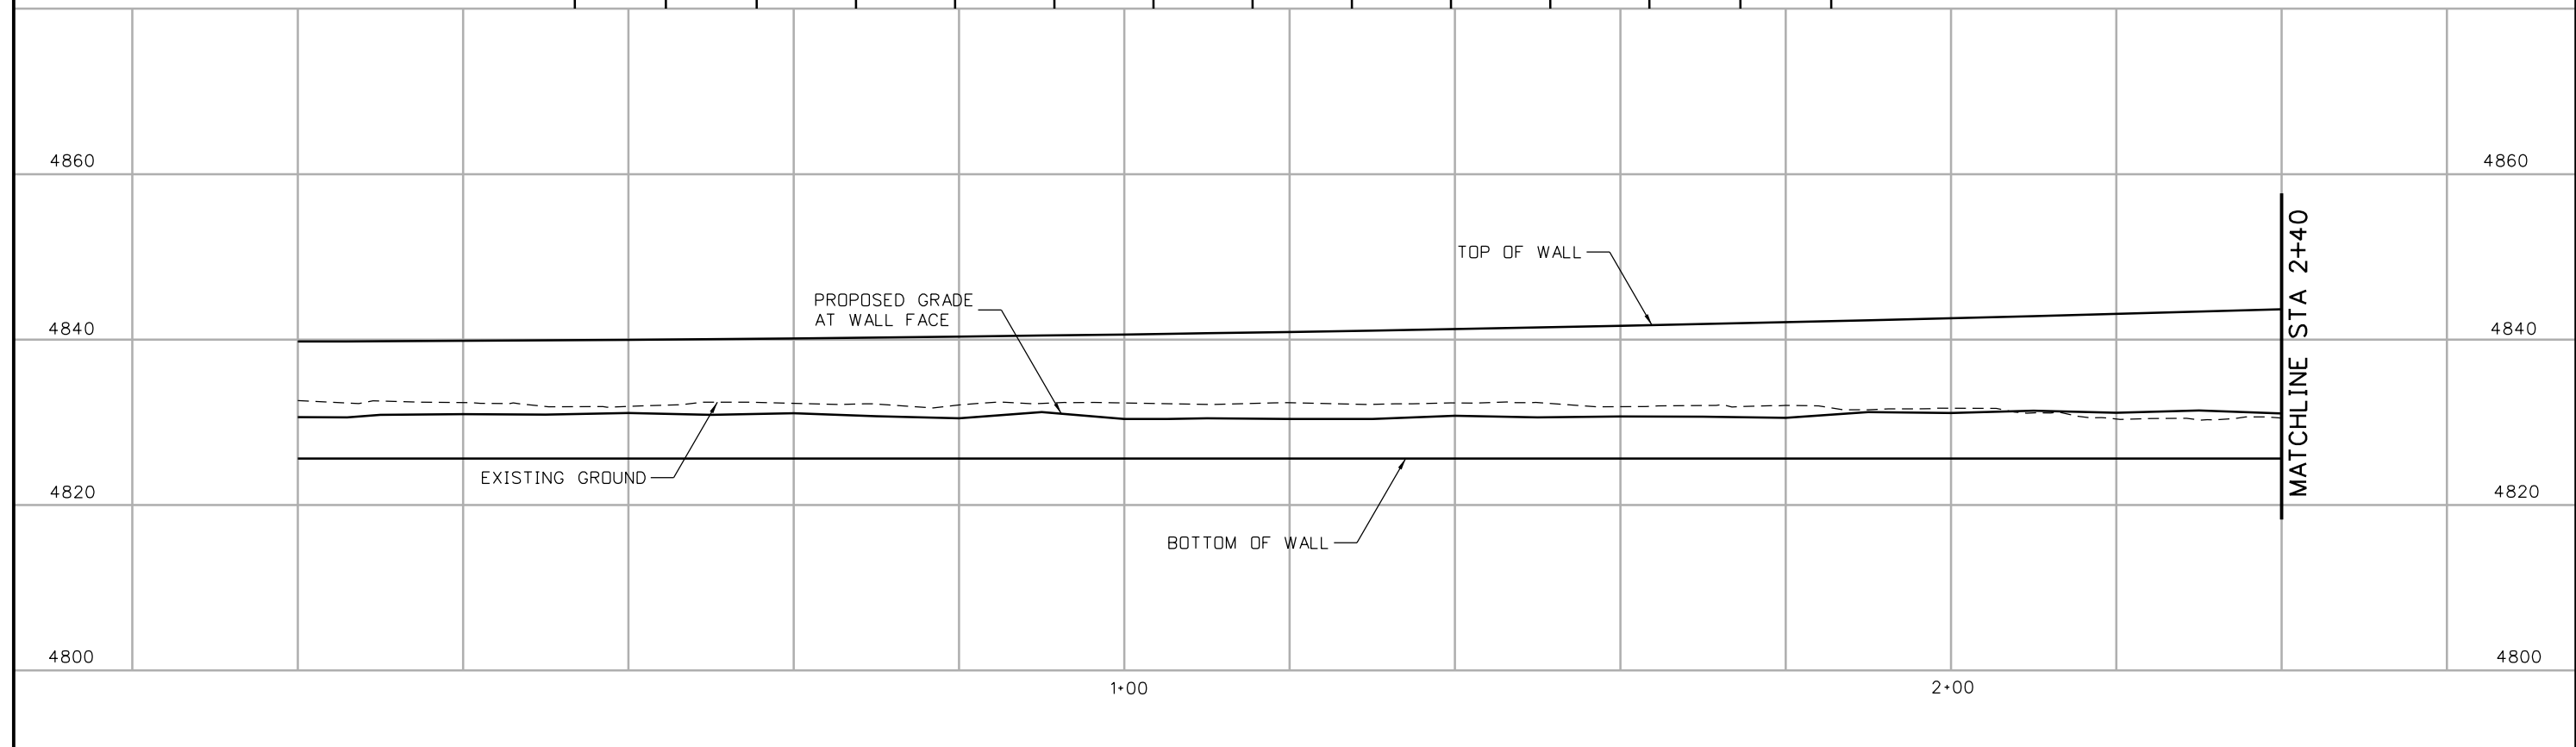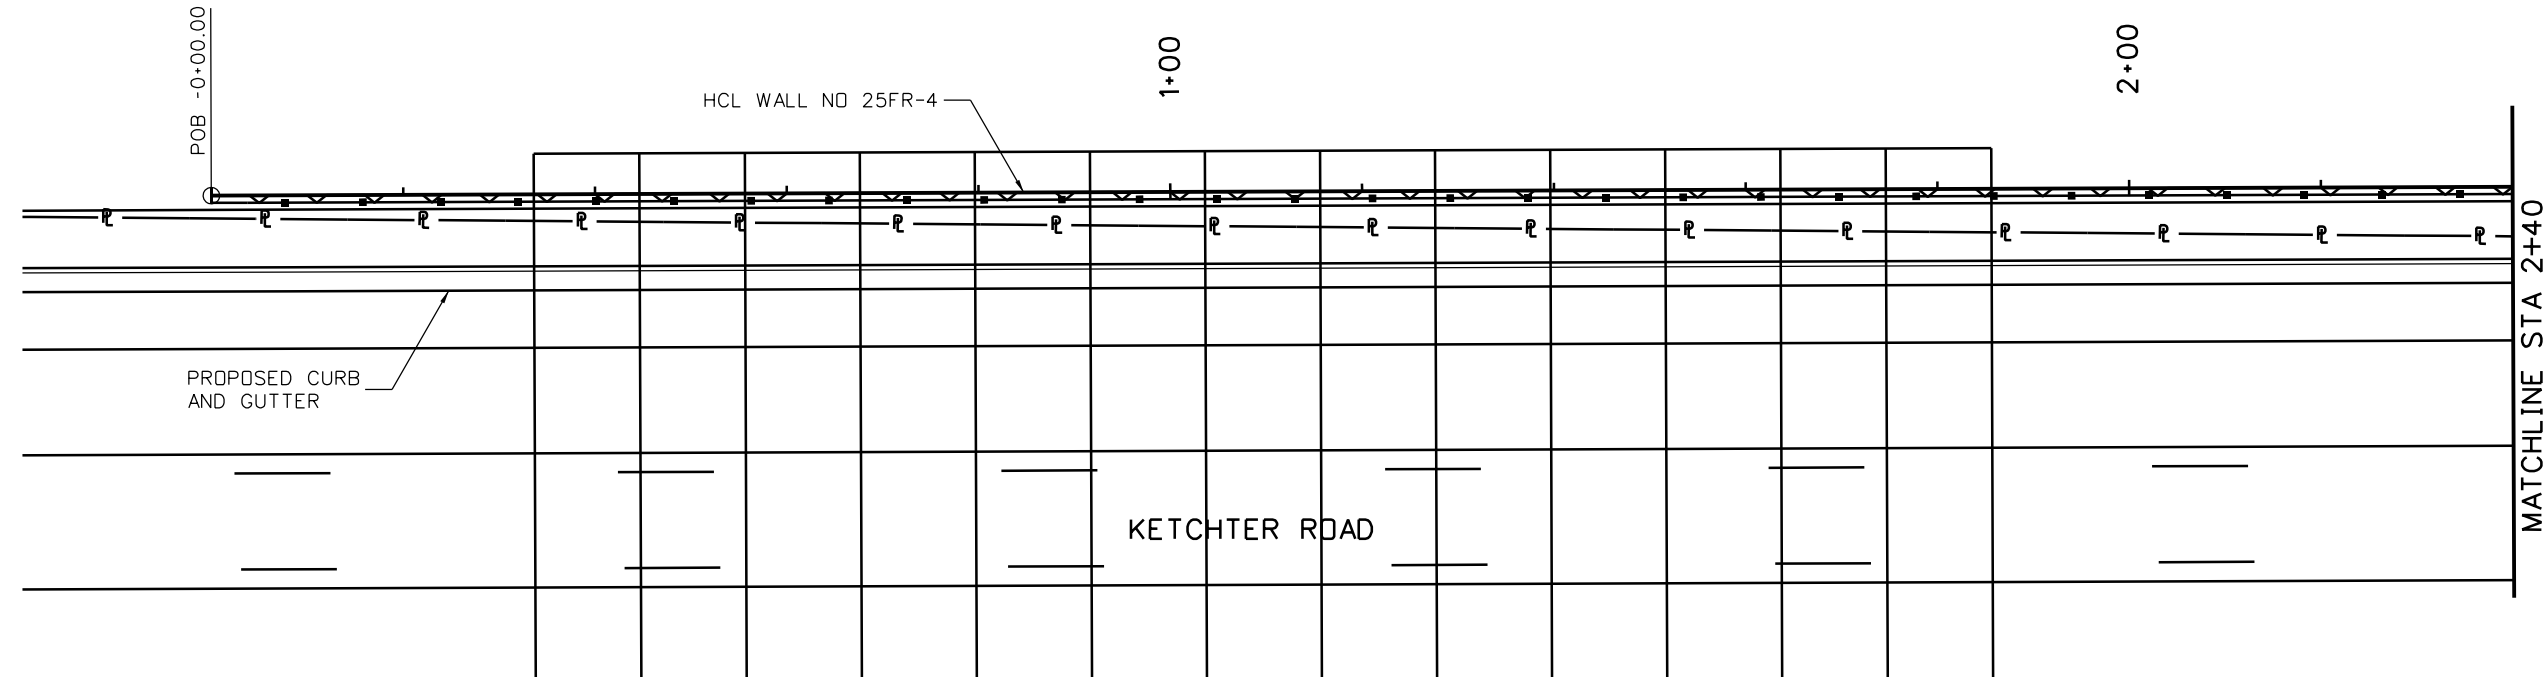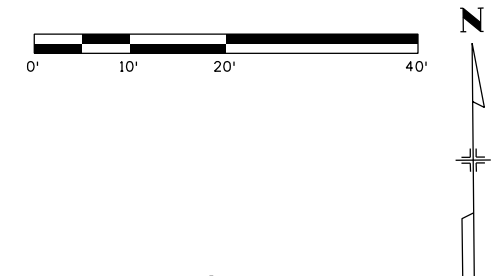

| | | | | | | | | | | | | | | | |
|---|--|------------------------|----------|-------|--|--|--|----------------|--|--|--|----------------------------|------------------|--------------|--|
| Print Date: 10/9/2015 | | Sheet Revisions | | | Colorado Department of Transportation | | | As Constructed | | I-25/SH 392 TO SH 14 W. FRONTAGE ROAD WALL NO 25FR-4 GENERAL LAYOUT (1 OF 4) | | | Project No./Code | | |
| File Name: 18357DES_PNP_WallFR_04 West001.dgn | | Date: | Comments | Init. |  2207 East Highway 402 Loveland, CO 80537 Phone: 970-622-1268 FAX: 970-669-0289 Region 4 | | | No Revisions: | | Designer: MTA | | Structure Numbers | | IM 0253-221 | |
| Horiz. Scale: 1:20 Vert. Scale: | | | | | | | | Revised: | | | | | | | |
| Unit Information Unit Leader Initials: | | | | | | | | Void: | | Sheet Subset: WALLS | | Subset Sheets: W86 of W110 | | Sheet Number | |
| ATKINS | | | | | | | | | | | | | | 386 | |
| 7604 Technology Way, Suite 400 Denver, CO 80237 Phone: (303) 221-7275 Fax: (303) 221-7276 | | | | | JFF | | | | | | | | | | |

gell7543 9:00:29 AM c:\pw_work\pws\jpw\gell7543\dwg\18357DES_PNP_WallFR_04 West001.dgn

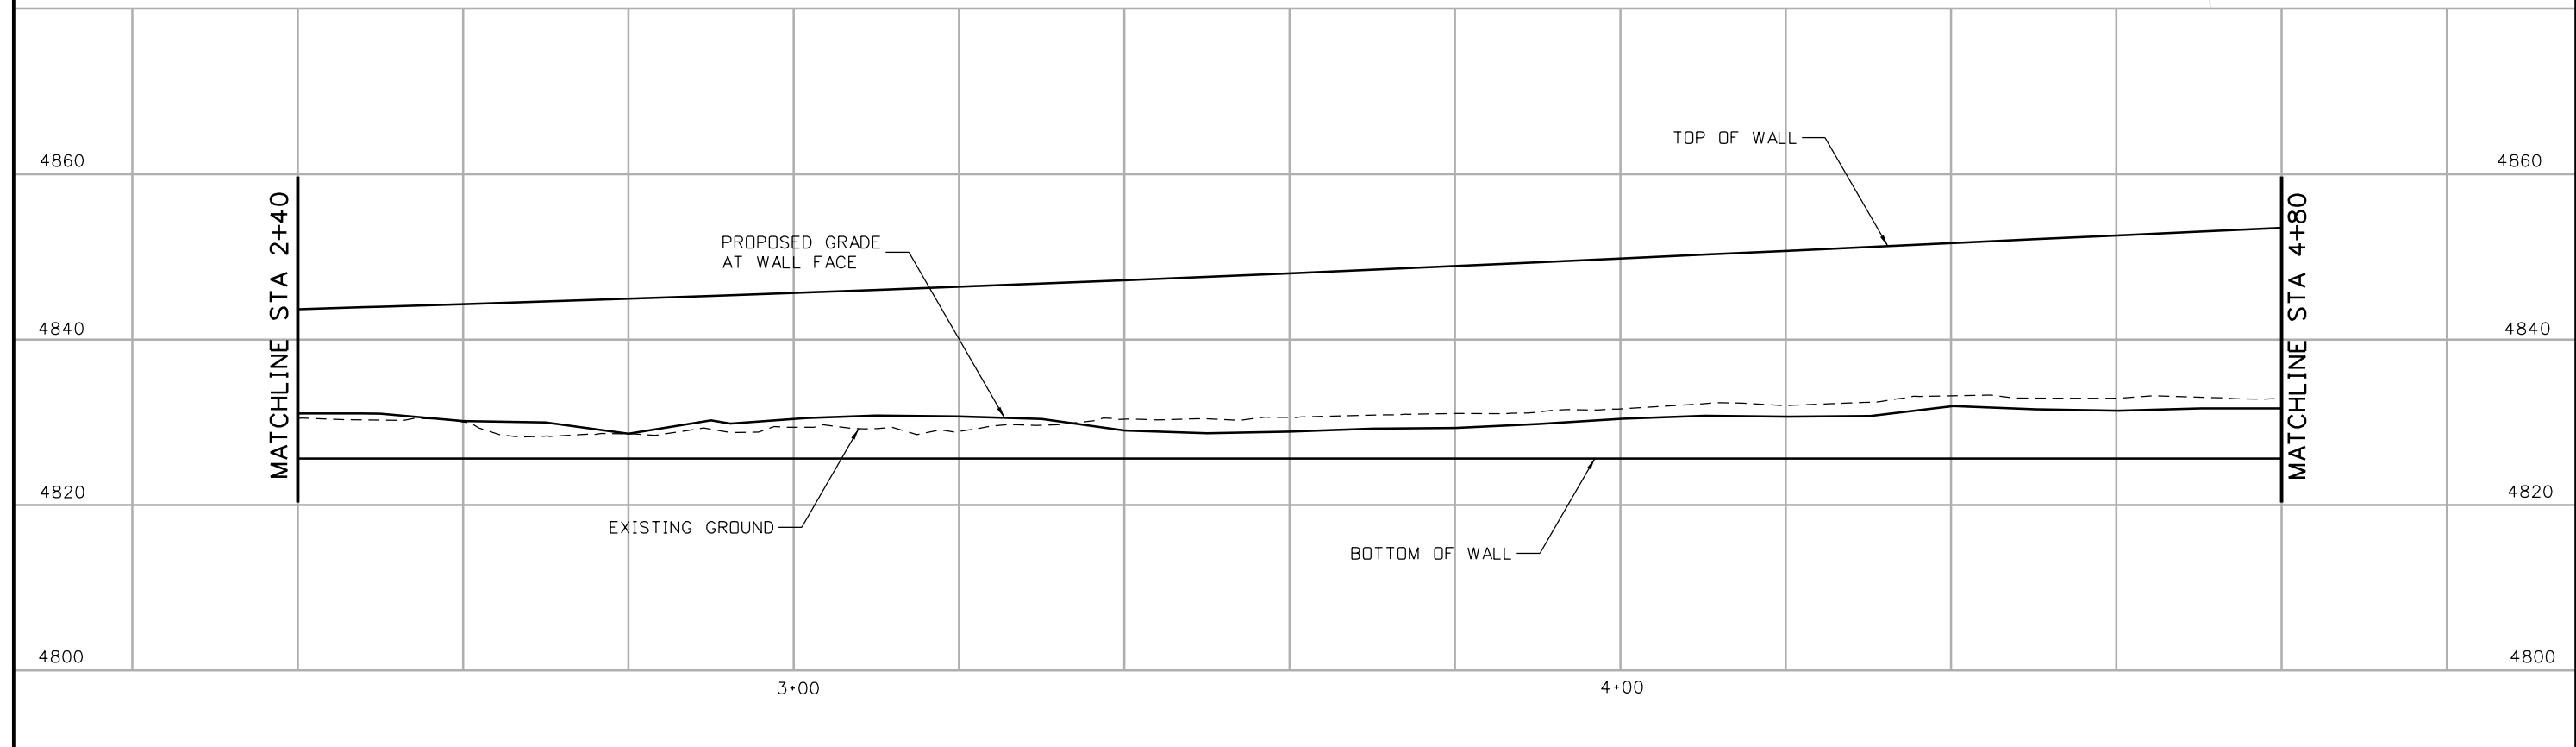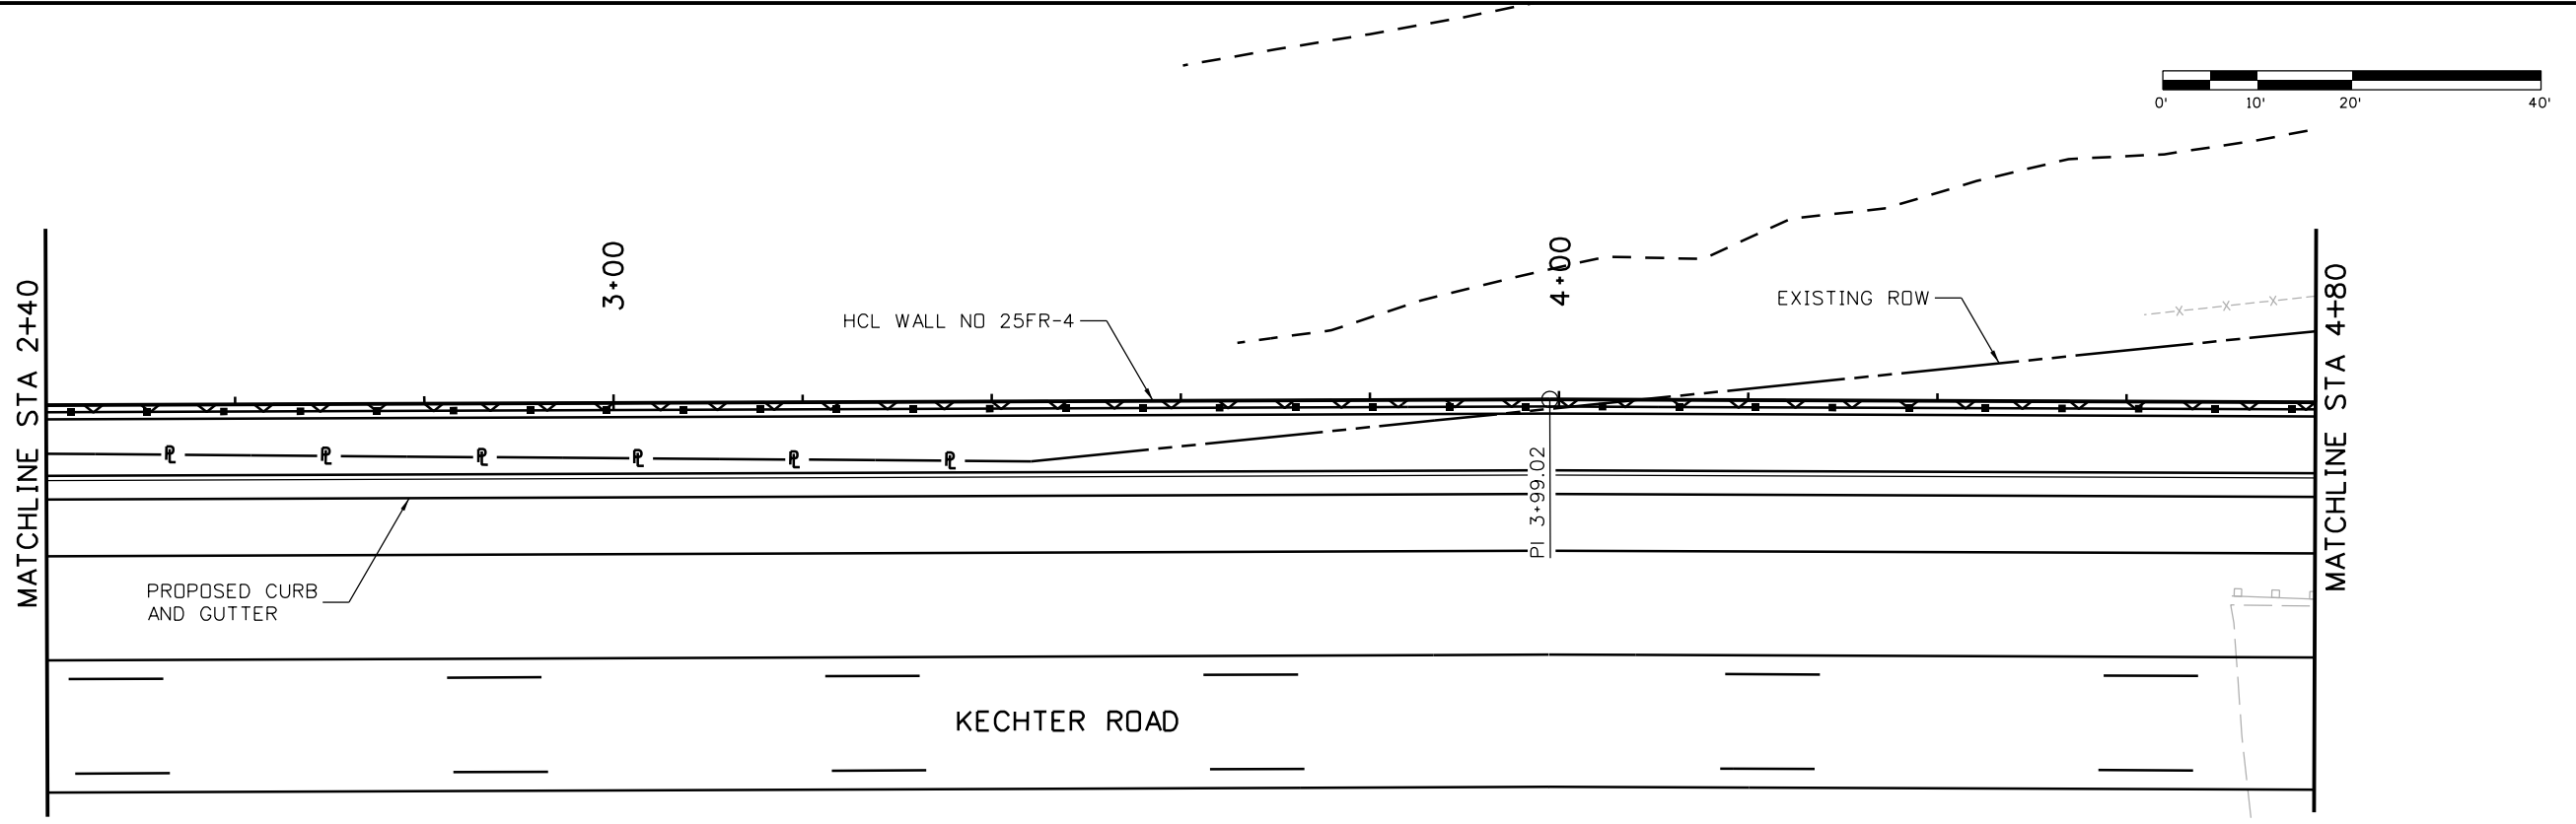

Print Date: 10/9/2015
 File Name: 18357DES_PNP_WallFR_04 West002.dgn
 Horiz. Scale: 1:20 Vert. Scale:
 Unit Information Unit Leader Initials:
ATKINS 7604 Technology Way, Suite 400
 Denver, CO 80237
 Phone: (303) 221-7275 Fax: (303) 221-7276

| Sheet Revisions | | |
|-----------------|----------|-------|
| Date: | Comments | Init. |
| | | |
| | | |
| | | |

Colorado Department of Transportation



 2207 East Highway 402
 Loveland, CO 80537
 Phone: 970-622-1268 FAX: 970-669-0289
 Region 4 JFF

As Constructed
 No Revisions:
 Revised:
 Void:

I-25/SH 392 TO SH 14
 W. FRONTAGE ROAD WALL NO 25FR-4
 GENERAL LAYOUT (2 OF 4)
 Designer: MTA
 Detailer: JAG
 Sheet Subset: WALLS
 Structure Numbers
 Subset Sheets: W87 of W110


Project No./Code
 IM 0253-221
 18357
 Sheet Number 387

gell7543 9:01:04 AM c:\pw_work\pbes\jpw\gell7543\dms24309\18357DES_PNP_WallFR_04 West002.dgn

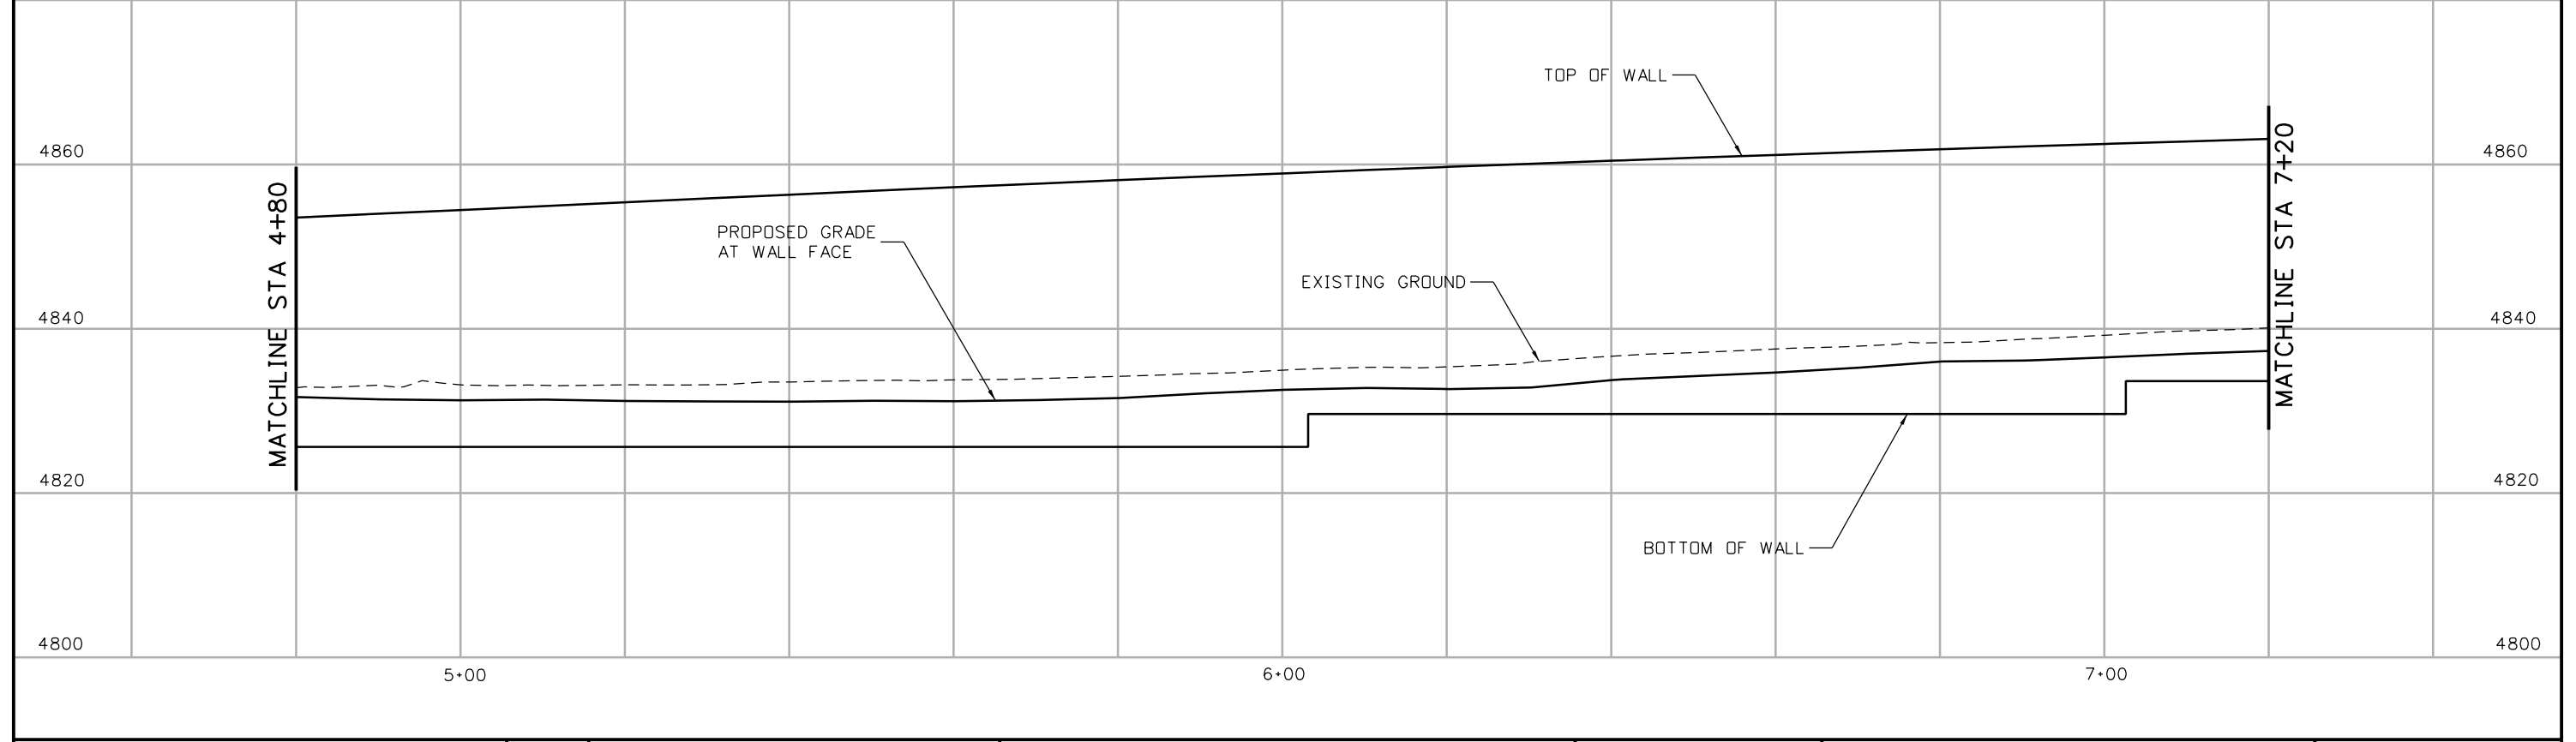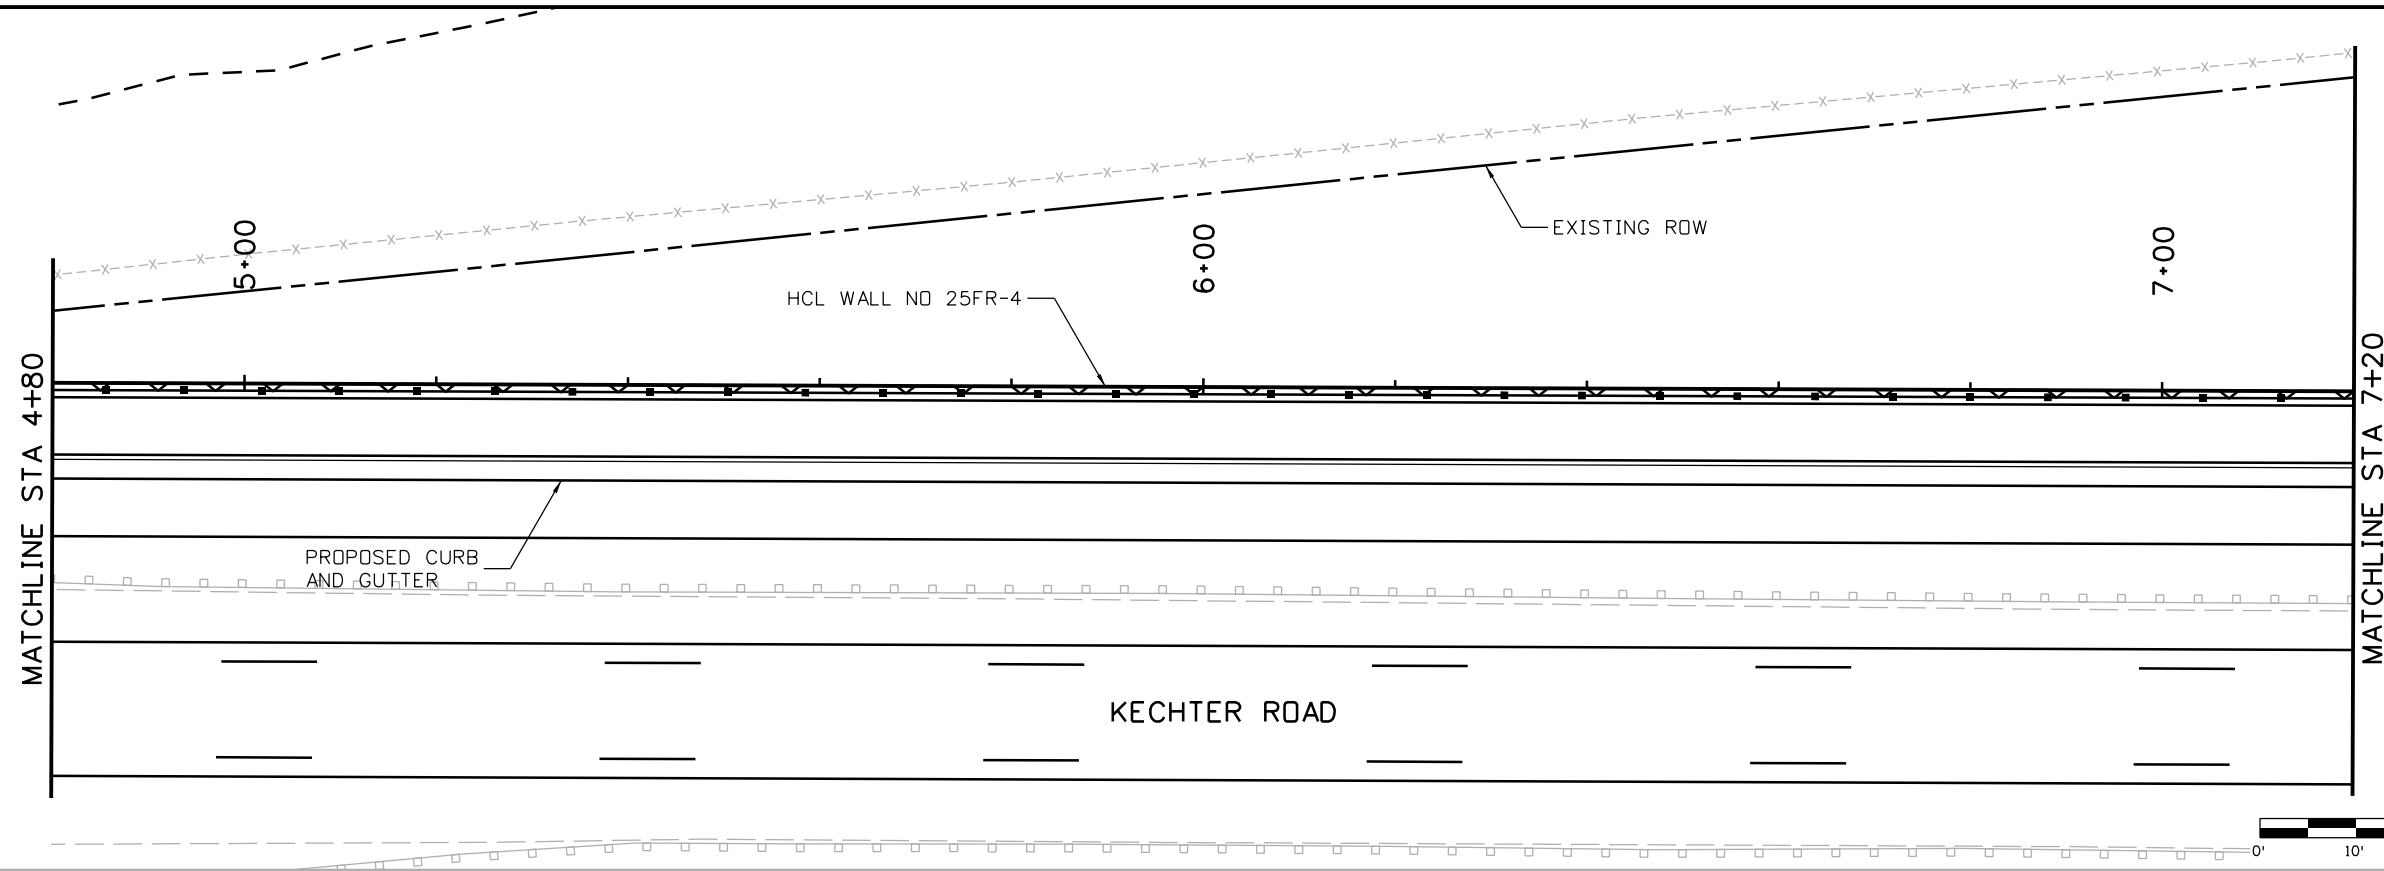

Print Date: 10/9/2015
 File Name: 18357DES_PNP_WallFR_04 West003.dgn
 Horiz. Scale: 1:20 Vert. Scale:
 Unit Information Unit Leader Initials:
ATKINS 7604 Technology Way, Suite 400
 Denver, CO 80237
 Phone: (303) 221-7275 Fax: (303) 221-7276

| Sheet Revisions | | |
|-----------------|----------|-------|
| Date: | Comments | Init. |
| | | |
| | | |
| | | |



Colorado Department of Transportation

 2207 East Highway 402
 Loveland, CO 80537
 Phone: 970-622-1268 FAX: 970-669-0289
Region 4 JFF

As Constructed
 No Revisions:
 Revised:
 Void:

I-25/SH 392 TO SH 14
W. FRONTAGE ROAD WALL NO 25FR-4
GENERAL LAYOUT (3 OF 4)
 Designer: MTA
 Detailer: JAG
 Sheet Subset: WALLS
 Structure Numbers:
 Subset Sheets: W88 of W110

Project No./Code
 IM 0253-221
 18357
 Sheet Number **388**

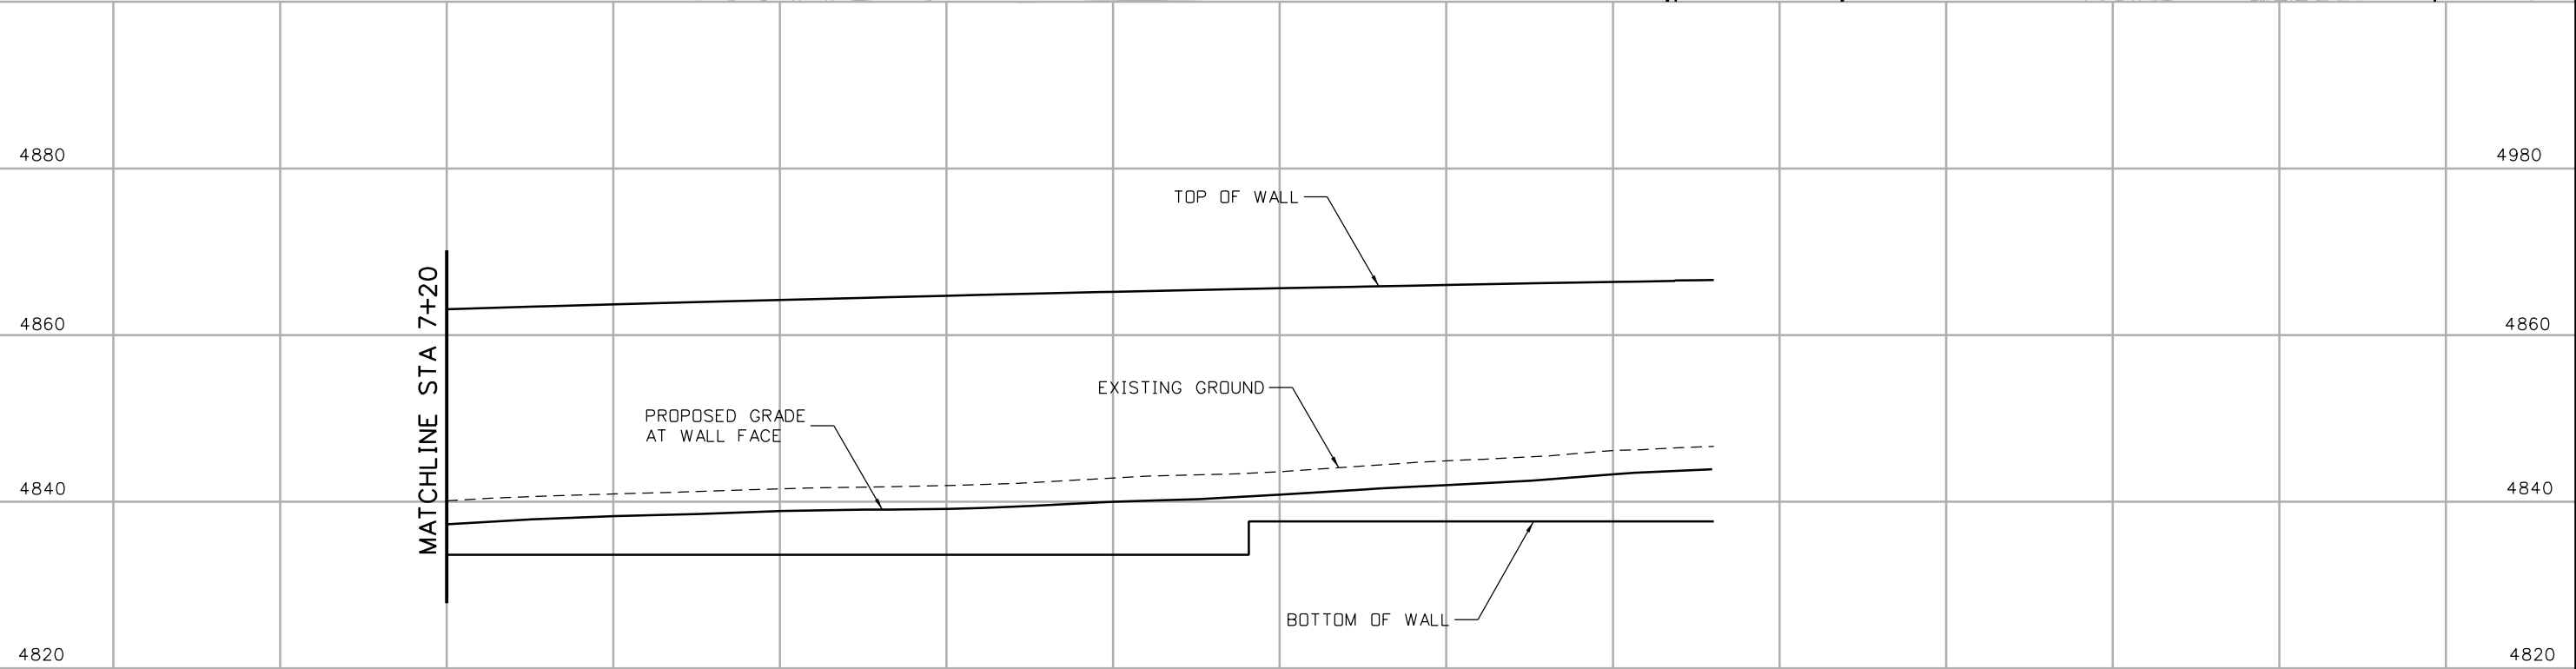
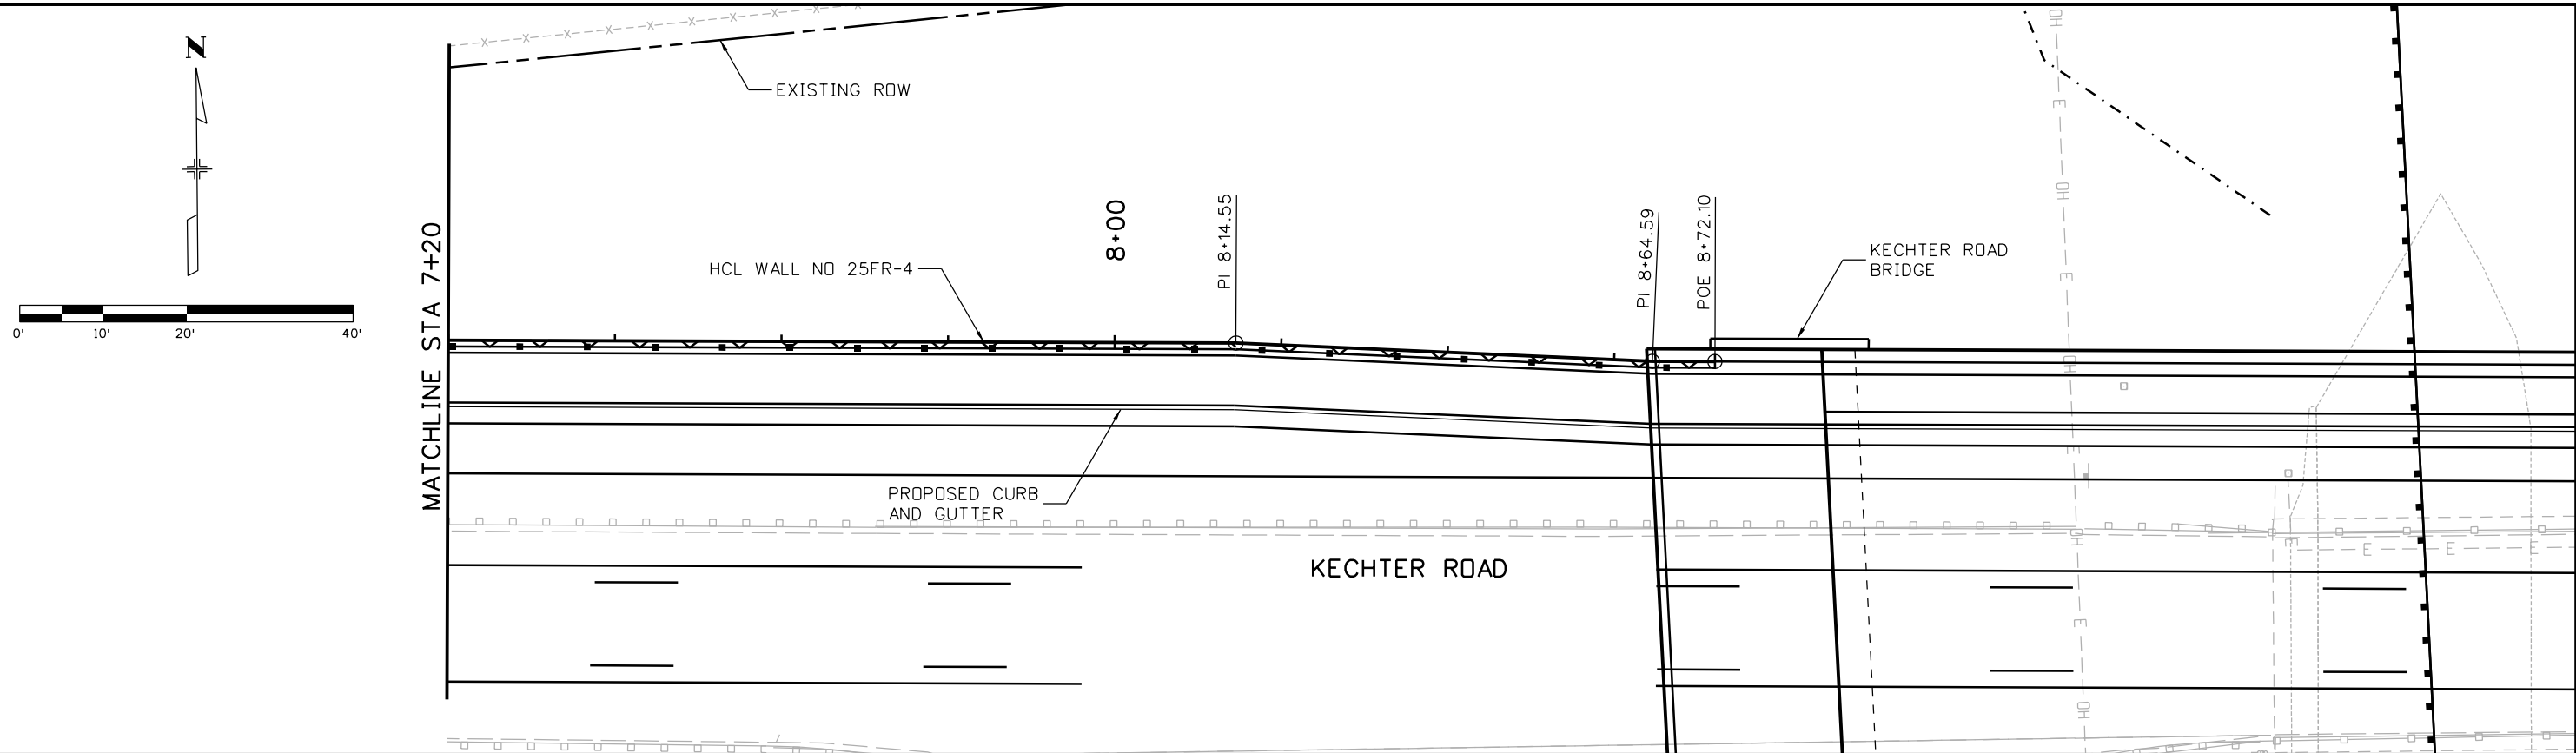
gell7543 9:01:37 AM c:\pw_work\pbes\jpw\gell7543\dms24309\18357DES_PNP_WallFR_04 West003.dgn



8+00

| | | | | | | |
|---|------|------------------------|---|-----------------------|---|----------------------------|
| Print Date: 10/9/2015 | | Sheet Revisions | Colorado Department of Transportation | As Constructed | I-25/SH 392 TO SH 14 W. FRONTAGE ROAD WALL NO 25FR-4 GENERAL LAYOUT (4 OF 4) | Project No./Code |
| File Name: 18357DES_PNP_WallFR_04 West004.dgn | | Date: |  2207 East Highway 402 Loveland, CO 80537 Phone: 970-622-1268 FAX: 970-669-0289 | No Revisions: | Designer: MTA | IM 0253-221 |
| Horiz. Scale: 1:20 Vert. Scale: | | Comments: | | Revised: | Detailer: JAG | 18357 |
| Unit Information Unit Leader Initials: | | Init.: | | Void: | Sheet Subset: WALLS | Sheet Number 389 |
| ATKINS 7604 Technology Way, Suite 400 Denver, CO 80237 Phone: (303) 221-7275 Fax: (303) 221-7276 | 0000 | | | Region 4 JFF | Structure Numbers | Subset Sheets: W89 of W110 |

gell7543 9:02:12 AM c:\pw_work\pbes\jpw\gell7543\dms24309\18357DES_PNP_WallFR_04 West004.dgn

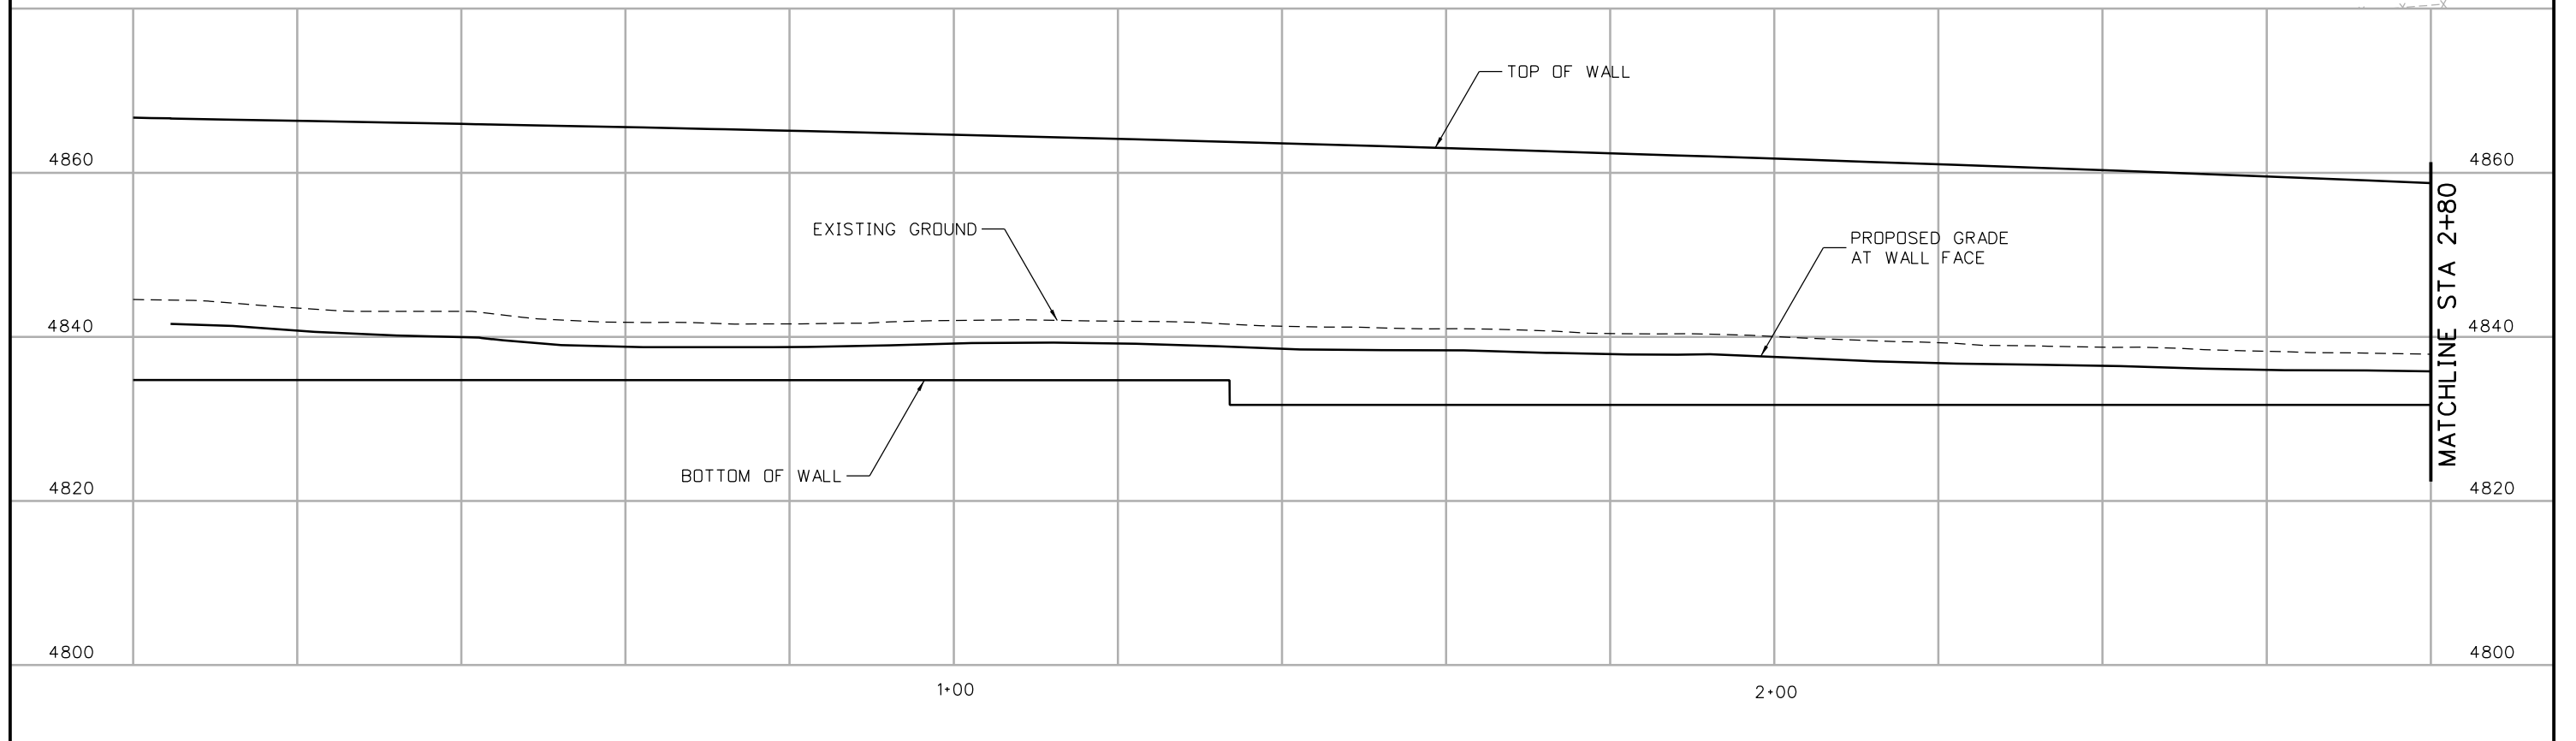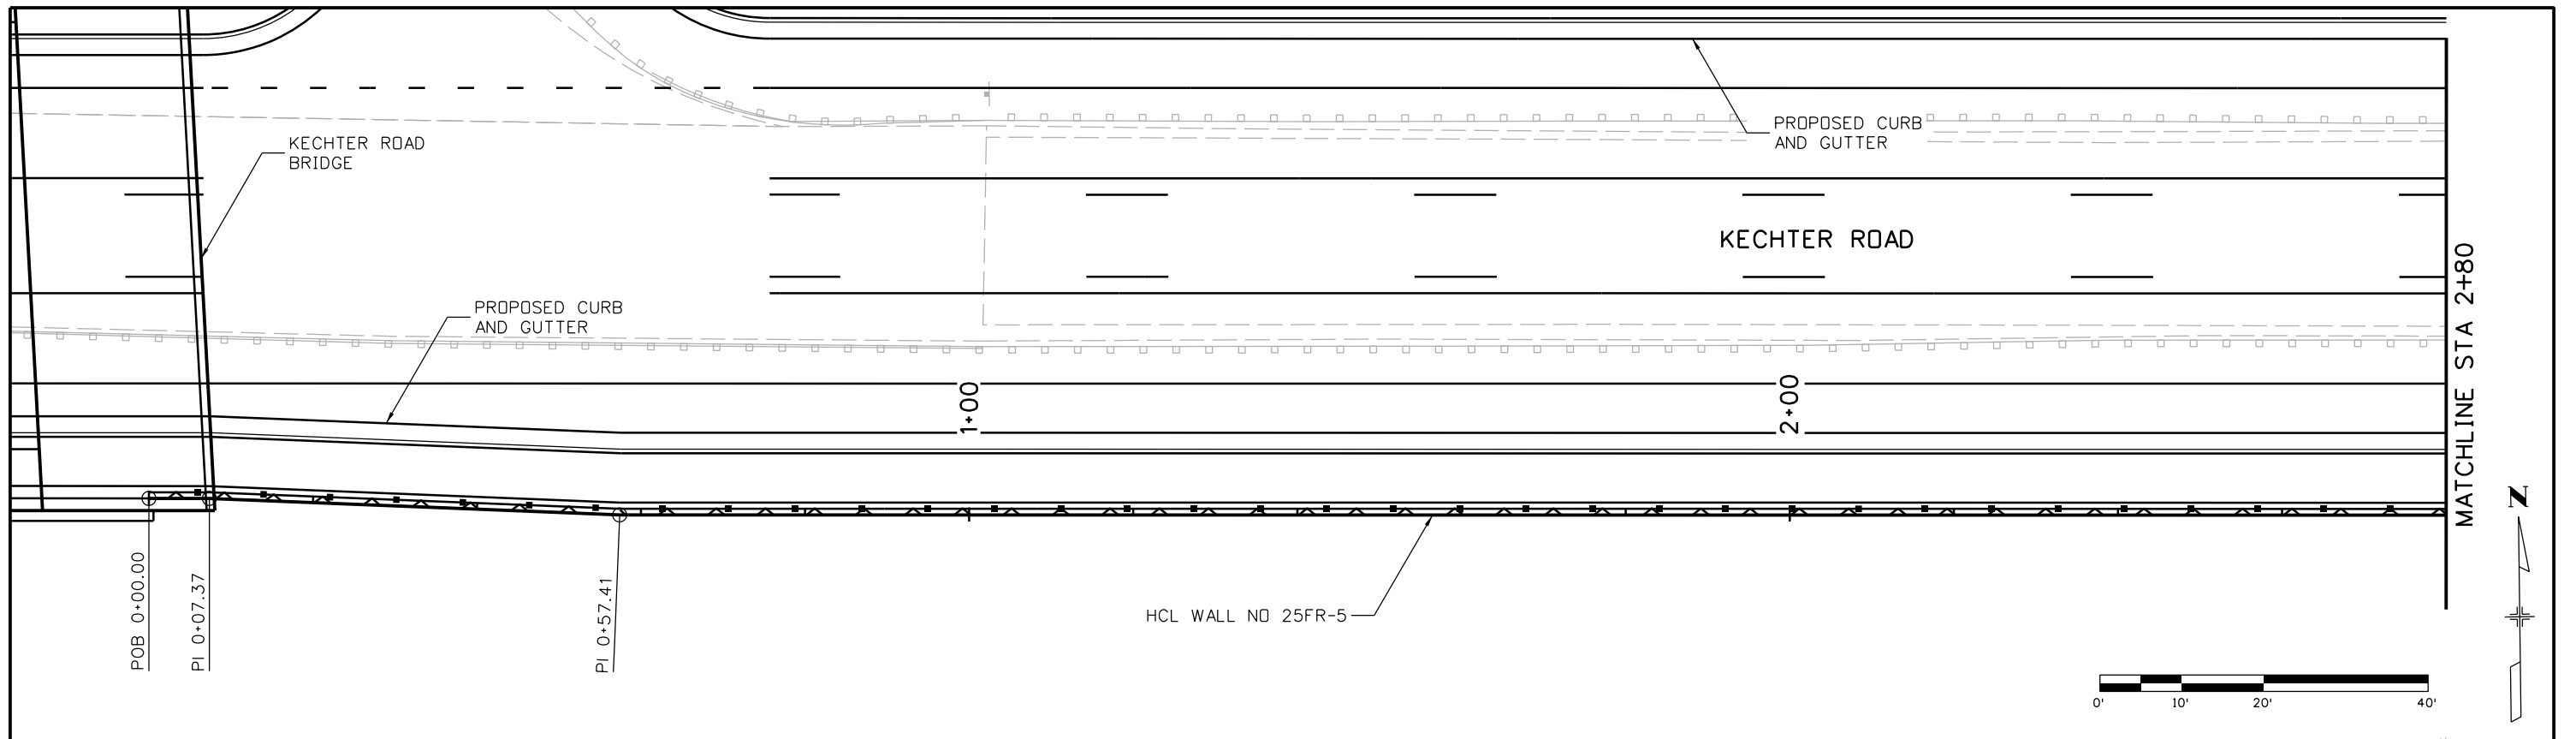

Print Date: 10/9/2015
 File Name: 18357DES_PNP_WallFR_05 East001.dgn
 Horiz. Scale: 1:20 Vert. Scale:
 Unit Information Unit Leader Initials:
ATKINS 7604 Technology Way, Suite 400
 Denver, CO 80237
 Phone: (303) 221-7275 Fax: (303) 221-7276

| Sheet Revisions | | |
|-----------------|----------|-------|
| Date: | Comments | Init. |
| | | |
| | | |
| | | |

Colorado Department of Transportation



 2207 East Highway 402
 Loveland, CO 80537
 Phone: 970-622-1268 FAX: 970-669-0289
 Region 4 JFF

As Constructed
 No Revisions:
 Revised:
 Void:

I-25/SH 392 TO SH 14
 E. FRONTAGE ROAD WALL NO 25FR-5
 GENERAL LAYOUT (1 OF 4)
 Designer: MTA
 Detailer: JAG
 Sheet Subset: WALLS
 Structure Numbers
 Subset Sheets: W90 of W110


Project No./Code
 IM 0253-221
 18357
 Sheet Number 390

gell7543 9:02:46 AM c:\pw_work\pbs\jpw\gell7543\dm24309\18357DES_PNP_WallFR_05 East001.dgn

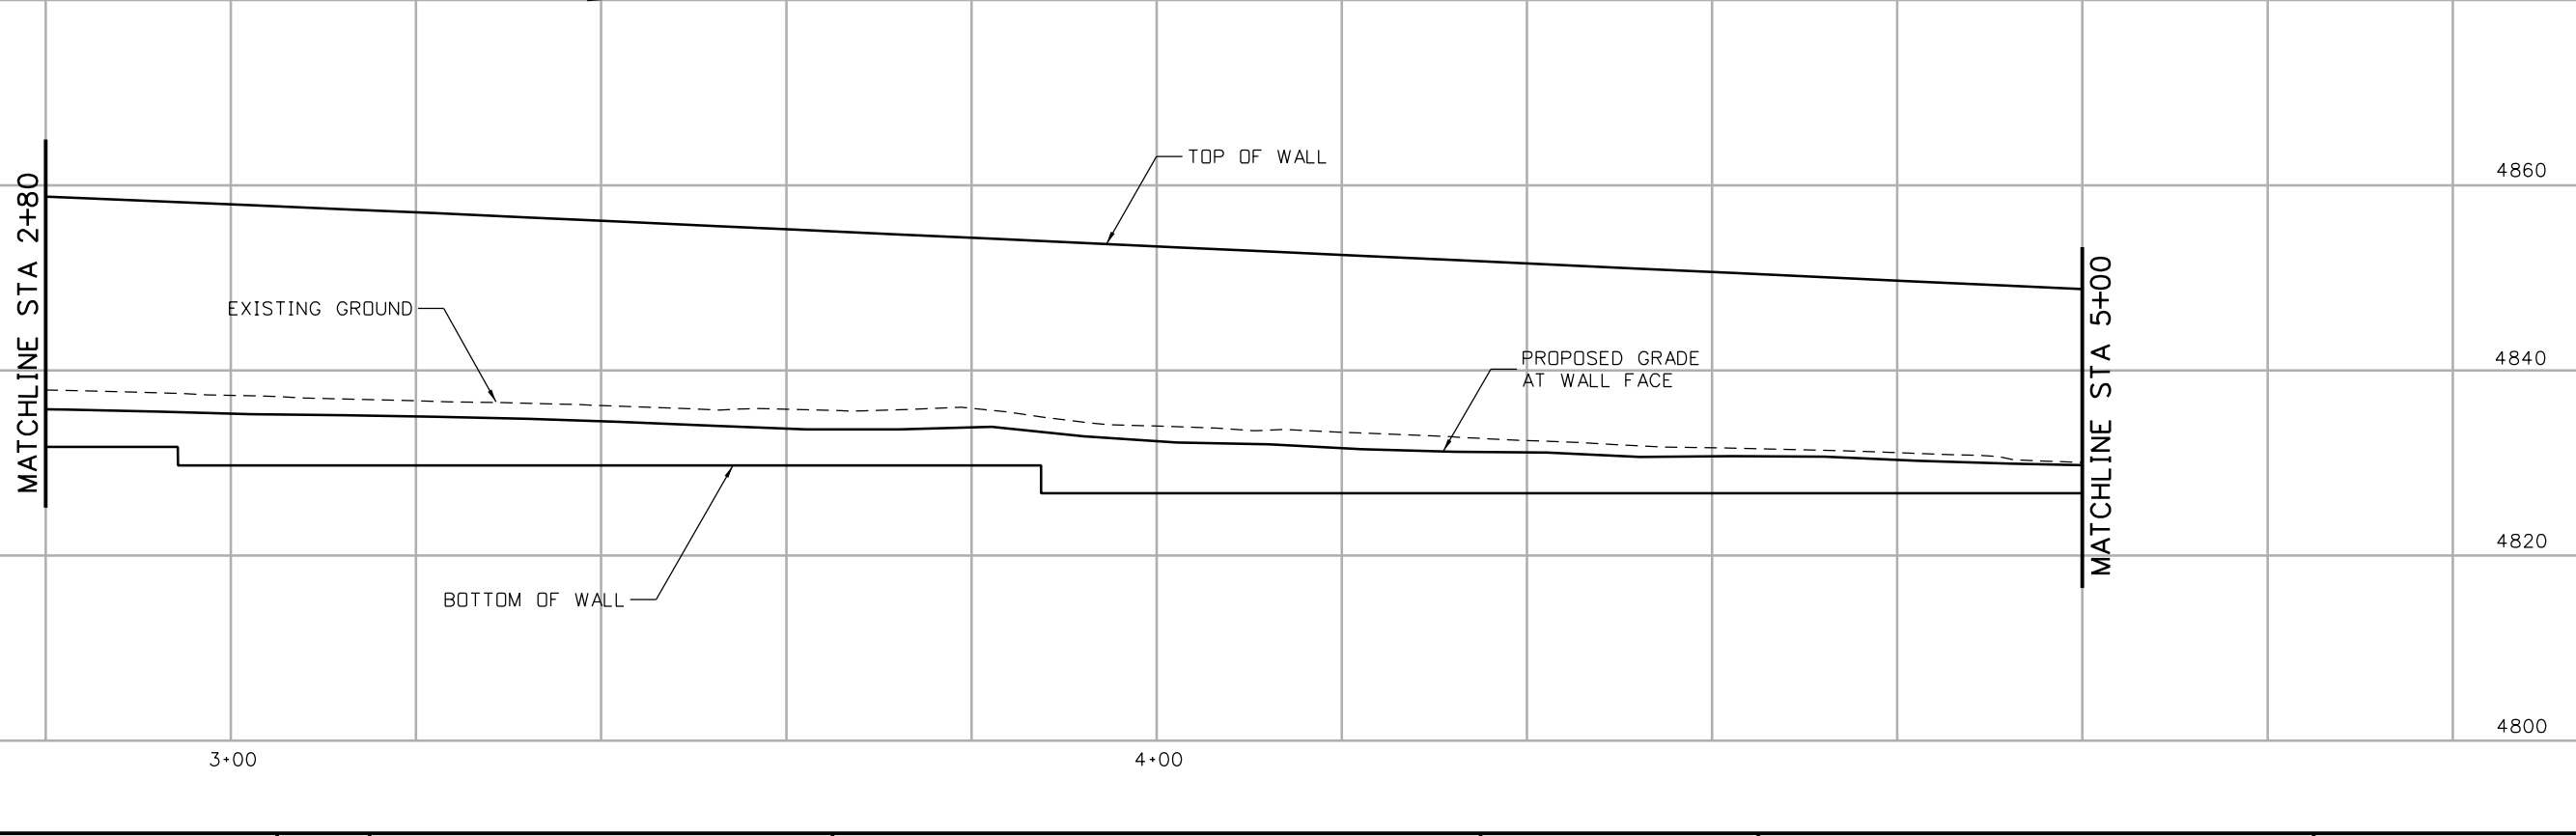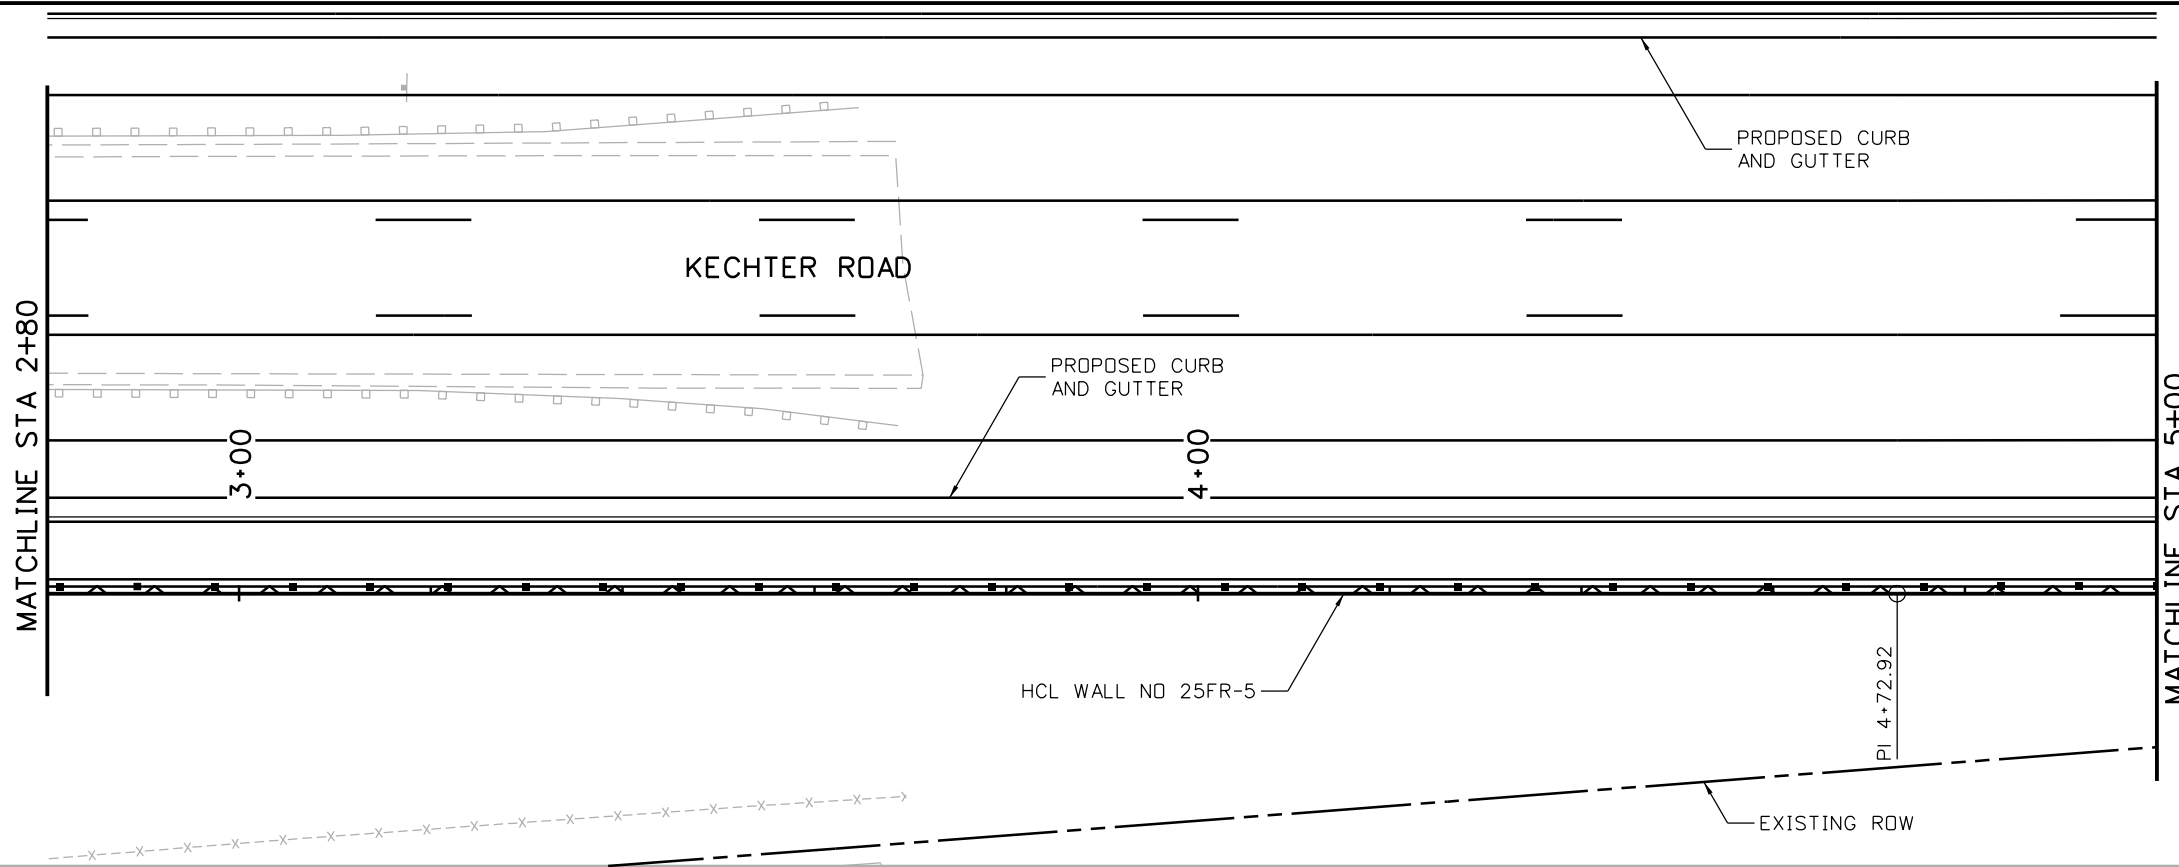

Print Date: 10/9/2015
 File Name: 18357DES_PNP_WallFR_05 East002.dgn
 Horiz. Scale: 1:20 Vert. Scale:
 Unit Information Unit Leader Initials:
ATKINS 7604 Technology Way, Suite 400
 Denver, CO 80237
 Phone: (303) 221-7275 Fax: (303) 221-7276

| Sheet Revisions | | |
|-----------------|----------|-------|
| Date: | Comments | Init. |
| | | |
| | | |
| | | |




Colorado Department of Transportation

 2207 East Highway 402
 Loveland, CO 80537
 Phone: 970-622-1268 FAX: 970-669-0289
Region 4 **JFF**

As Constructed
 No Revisions:
 Revised:
 Void:

**I-25/SH 392 TO SH 14
 E. FRONTAGE ROAD WALL NO 25FR-5
 GENERAL LAYOUT (2 OF 4)**
 Designer: MTA Structure Numbers
 Detailer: JAG
 Sheet Subset: WALLS Subset Sheets: W91 of W110

Project No./Code
 IM 0253-221
 18357
 Sheet Number 391

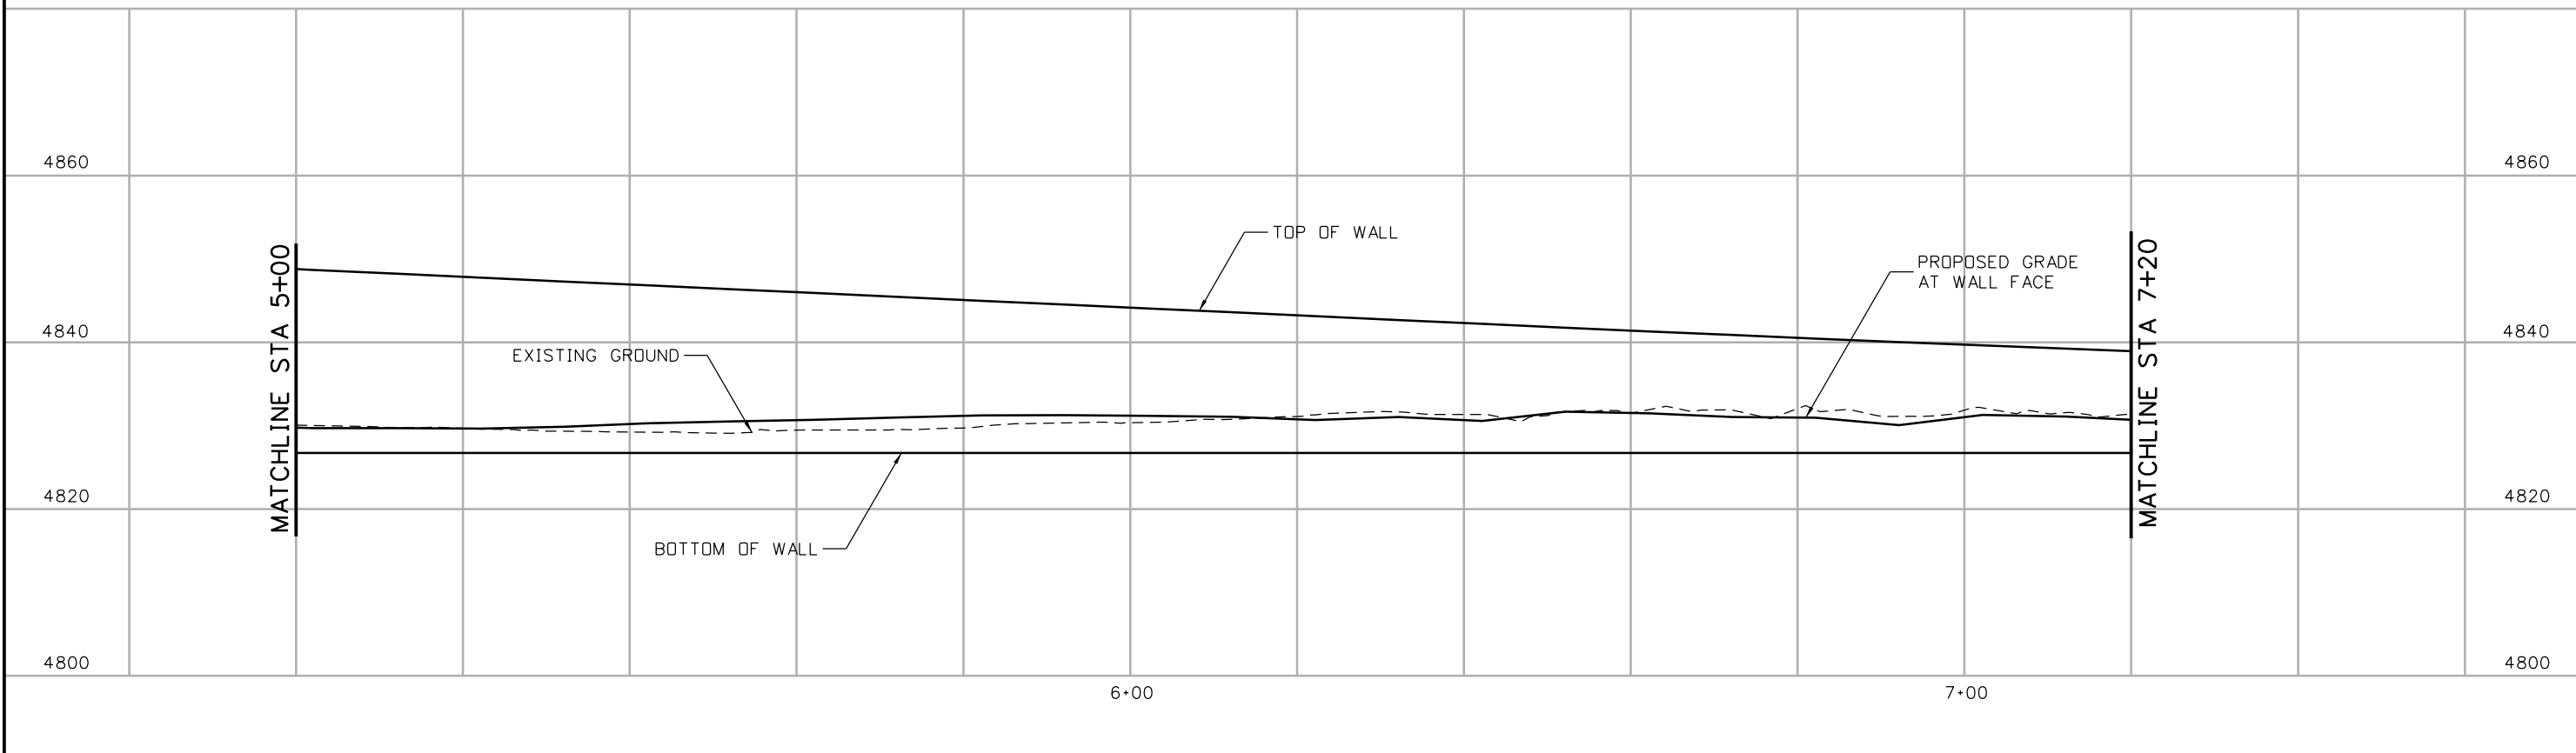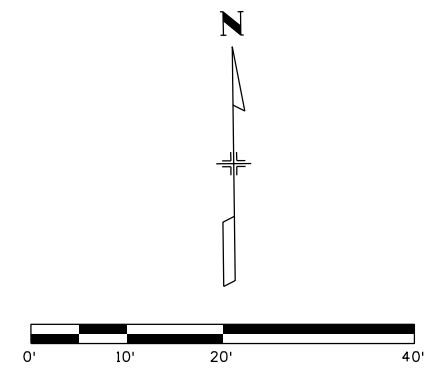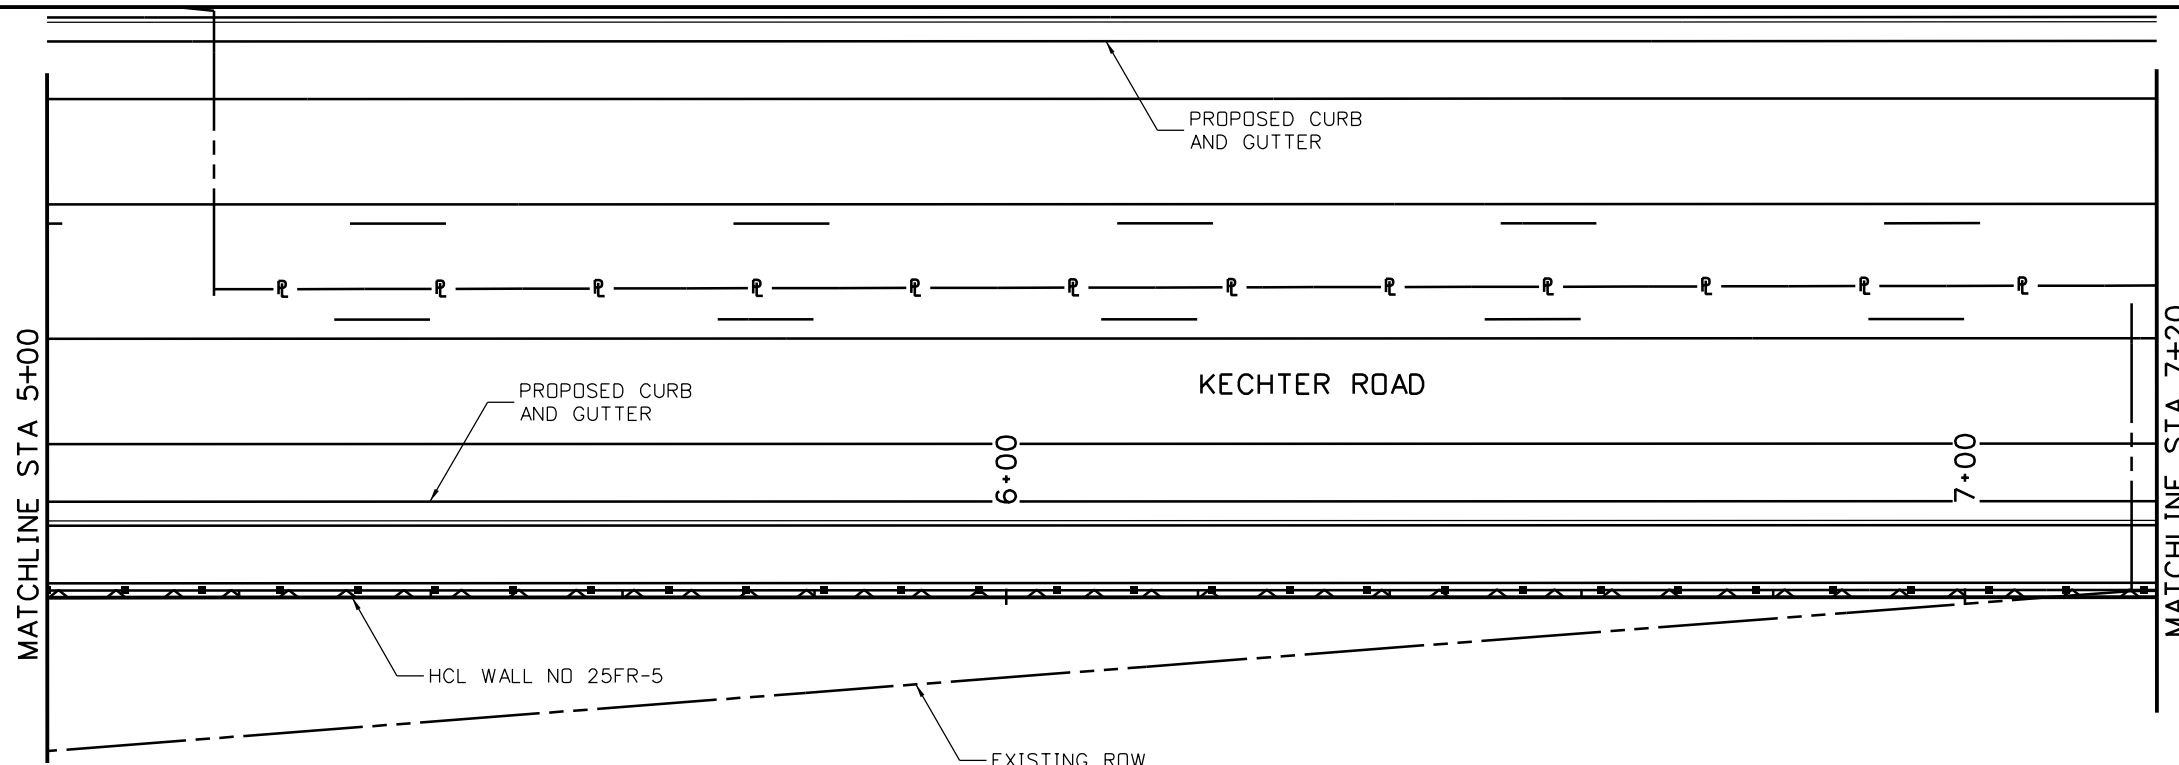gell7543 9:03:18 AM c:\pwworkspace\jpw1\gell7543\dms24309\18357DES_PNP_WallFR_05 East002.dgn



Print Date: 10/9/2015
 File Name: 18357DES_PNP_WallFR_05 East003.dgn
 Horiz. Scale: 1:20 Vert. Scale:
 Unit Information Unit Leader Initials:
ATKINS 7604 Technology Way, Suite 400
 Denver, CO 80237
 Phone: (303) 221-7275 Fax: (303) 221-7276

| Sheet Revisions | | |
|-----------------|----------|-------|
| Date: | Comments | Init. |
| | | |
| | | |
| | | |

Colorado Department of Transportation


 2207 East Highway 402
 Loveland, CO 80537
 Phone: 970-622-1268 FAX: 970-669-0289
 Region 4 JFF

As Constructed
 No Revisions:
 Revised:
 Void:


I-25/SH 392 TO SH 14
 E. FRONTAGE ROAD WALL NO 25FR-5
 GENERAL LAYOUT (3 OF 4)
 Designer: MTA
 Detailer: JAG
 Sheet Subset: WALLS
 Structure Numbers:
 Subset Sheets: W92 of W110

Project No./Code
 IM 0253-221
 18357
 Sheet Number 392


gell7543 9:04:00 AM c:\pwwork\pbs\jpw\gell7543\dms24309\18357DES_PNP_WallFR_05 East003.dgn

 

MATCHLINE STA 7+20

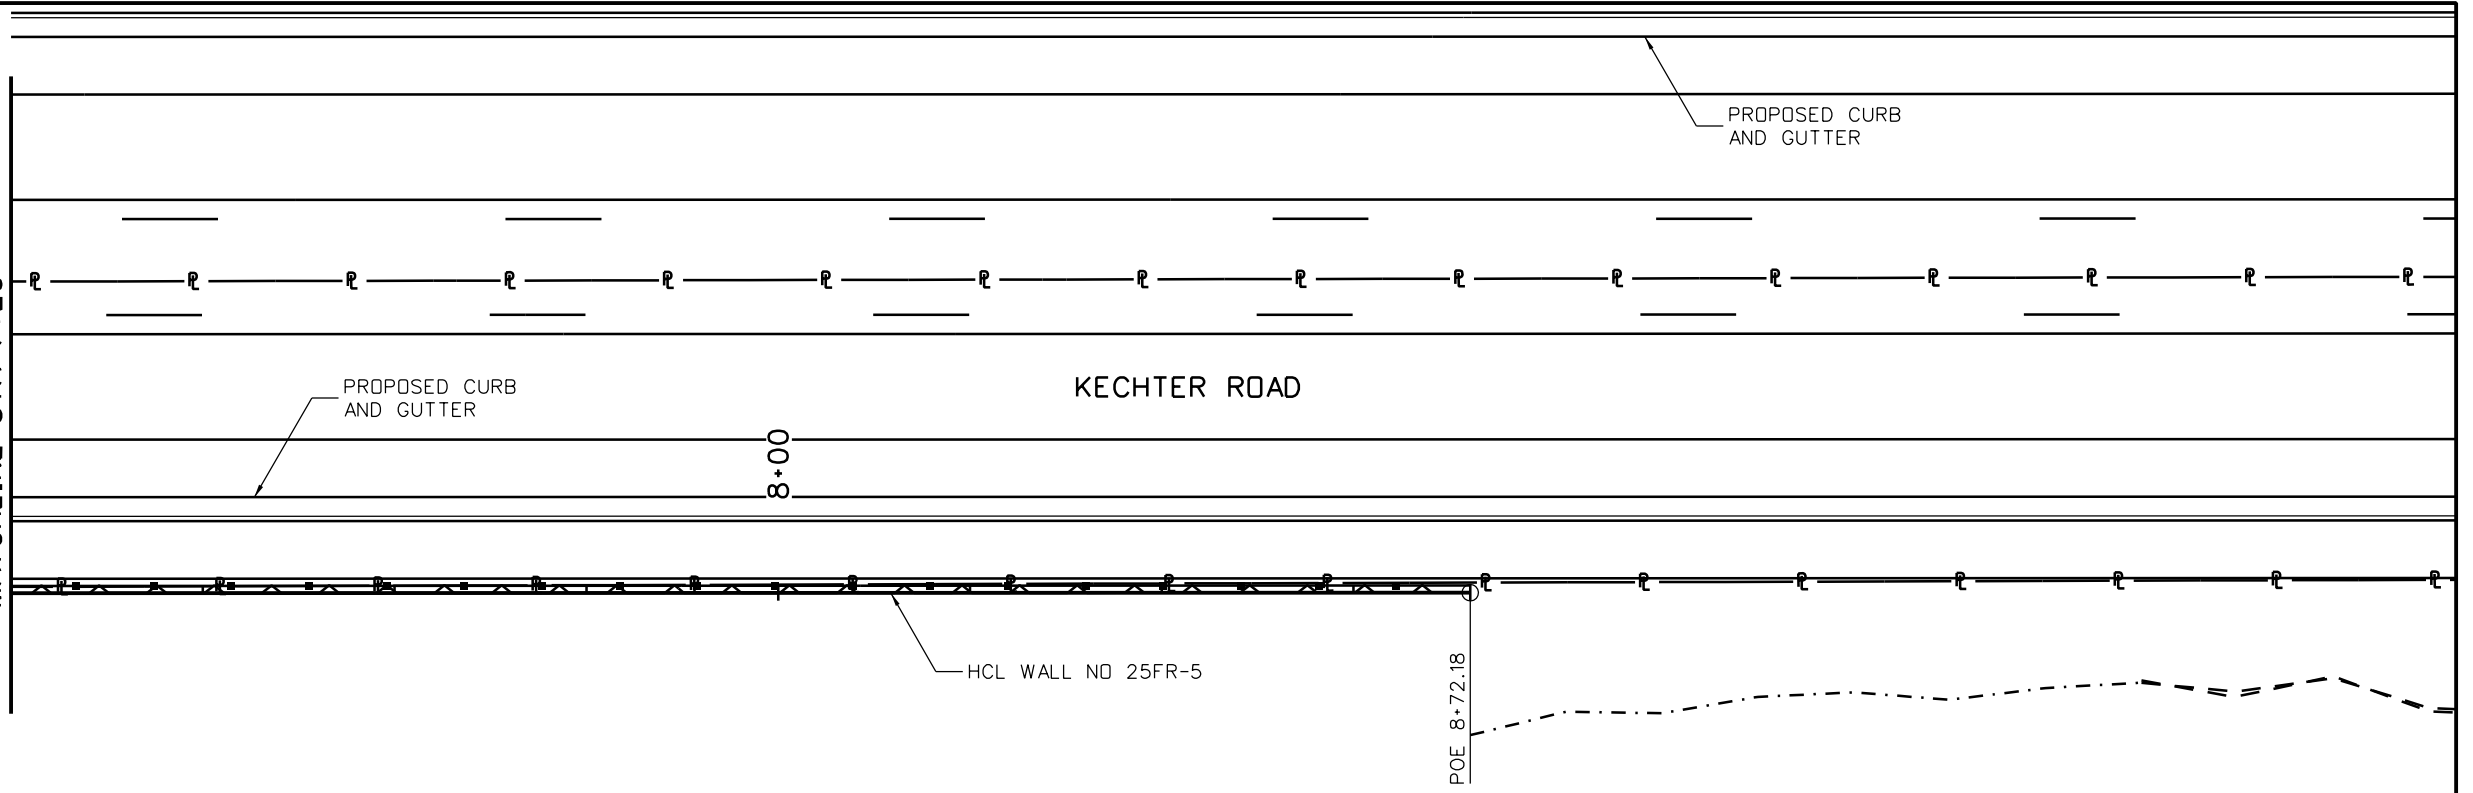

MATCHLINE STA 7+20

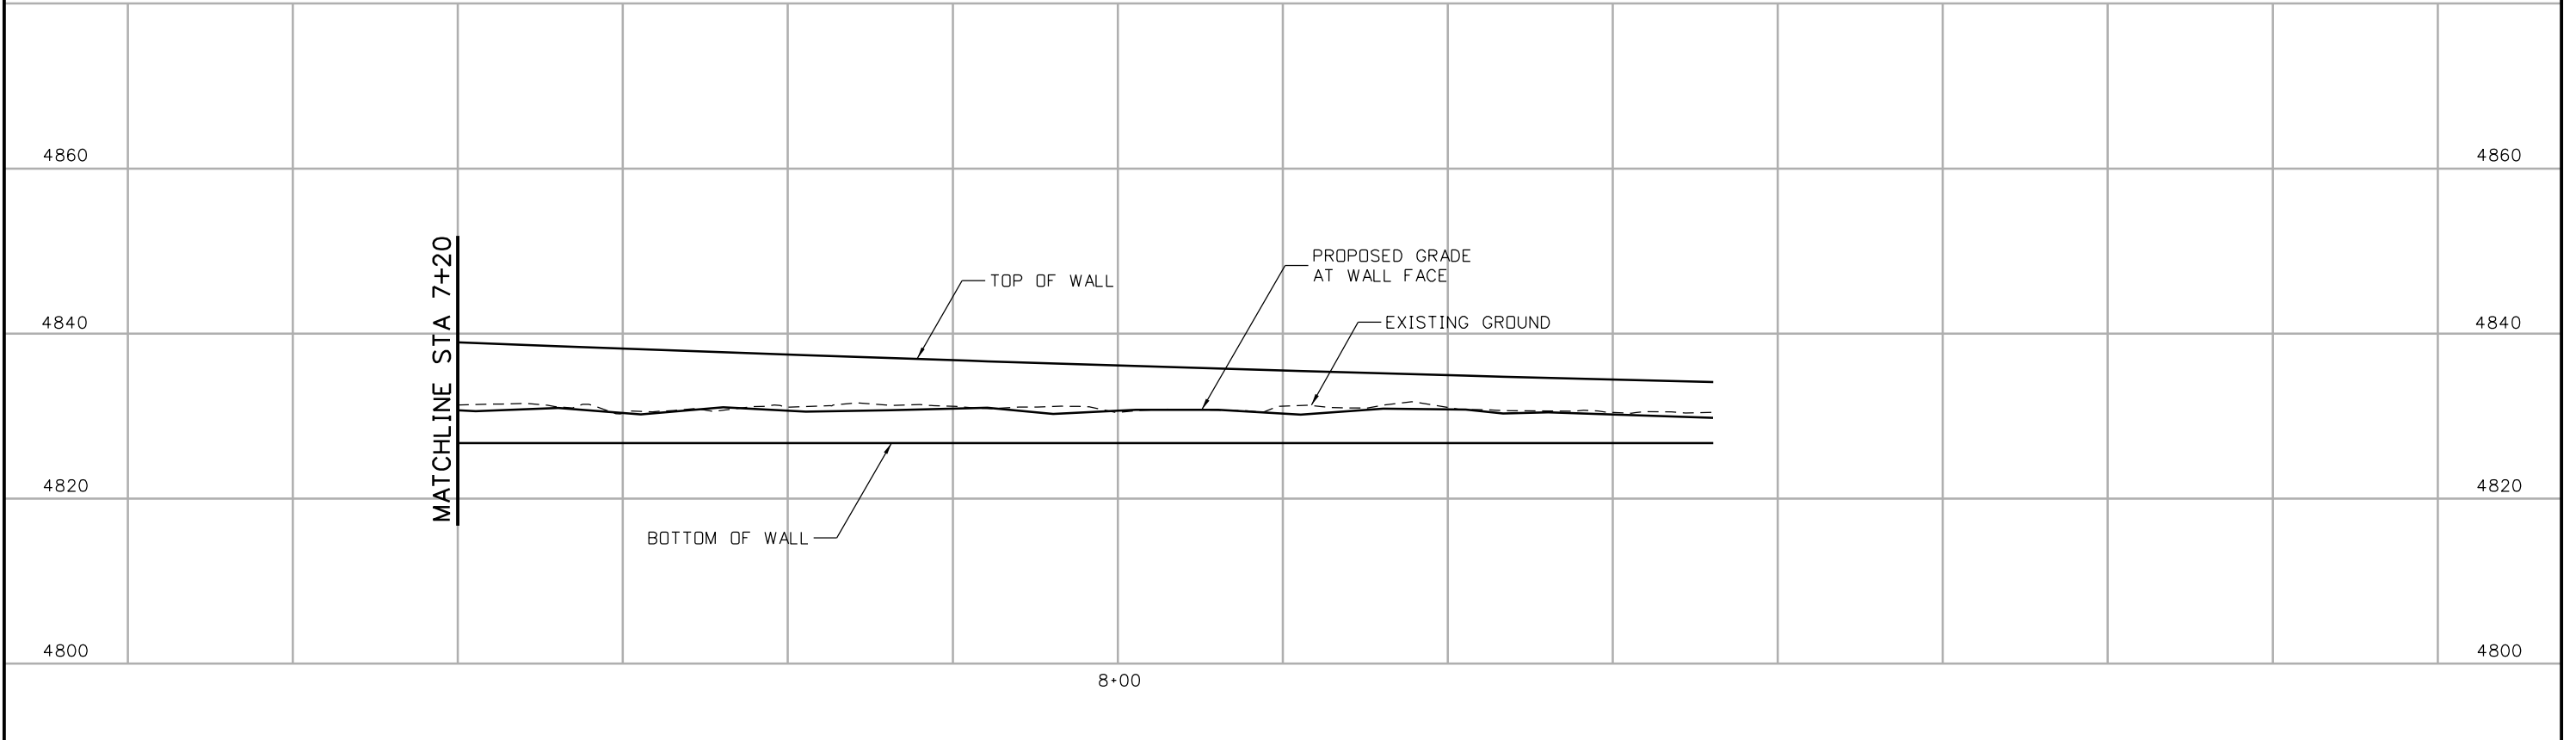

| | |
|---|---|
| Print Date: 10/9/2015 | |
| File Name: 18357DES_PNP_WallFR_05 East004.dgn | |
| Horiz. Scale: 1:20 | Vert. Scale: |
| Unit Information | Unit Leader Initials: |
| ATKINS | 7604 Technology Way, Suite 400 Denver, CO 80237 Phone: (303) 221-7275 Fax: (303) 221-7276 |

| Sheet Revisions | | |
|-----------------|----------|-------|
| Date: | Comments | Init. |
| | | |
| | | |
| | | |

Colorado Department of Transportation



2207 East Highway 402
Loveland, CO 80537
Phone: 970-622-1268 FAX: 970-669-0289

Region 18357 JFF


| |
|-----------------------|
| As Constructed |
| No Revisions: |
| Revised: |
| Void: |

I-25/SH 392 TO SH 14
E. FRONTAGE ROAD WALL NO 25FR-5
GENERAL LAYOUT (4 OF 4)

| | |
|---------------------|----------------------------|
| Designer: MTA | Structure Numbers |
| Detailer: JAG | |
| Sheet Subset: WALLS | Subset Sheets: W93 of W110 |

| |
|-------------------------|
| Project No./Code |
| IM 0253-221 |
| Sheet Number |
| 393 |

gell7543 9:04:38 AM c:\pwork\work\pws\jpw\gell7543\dm24309\18357DES_PNP_WallFR_05 East004.dgn

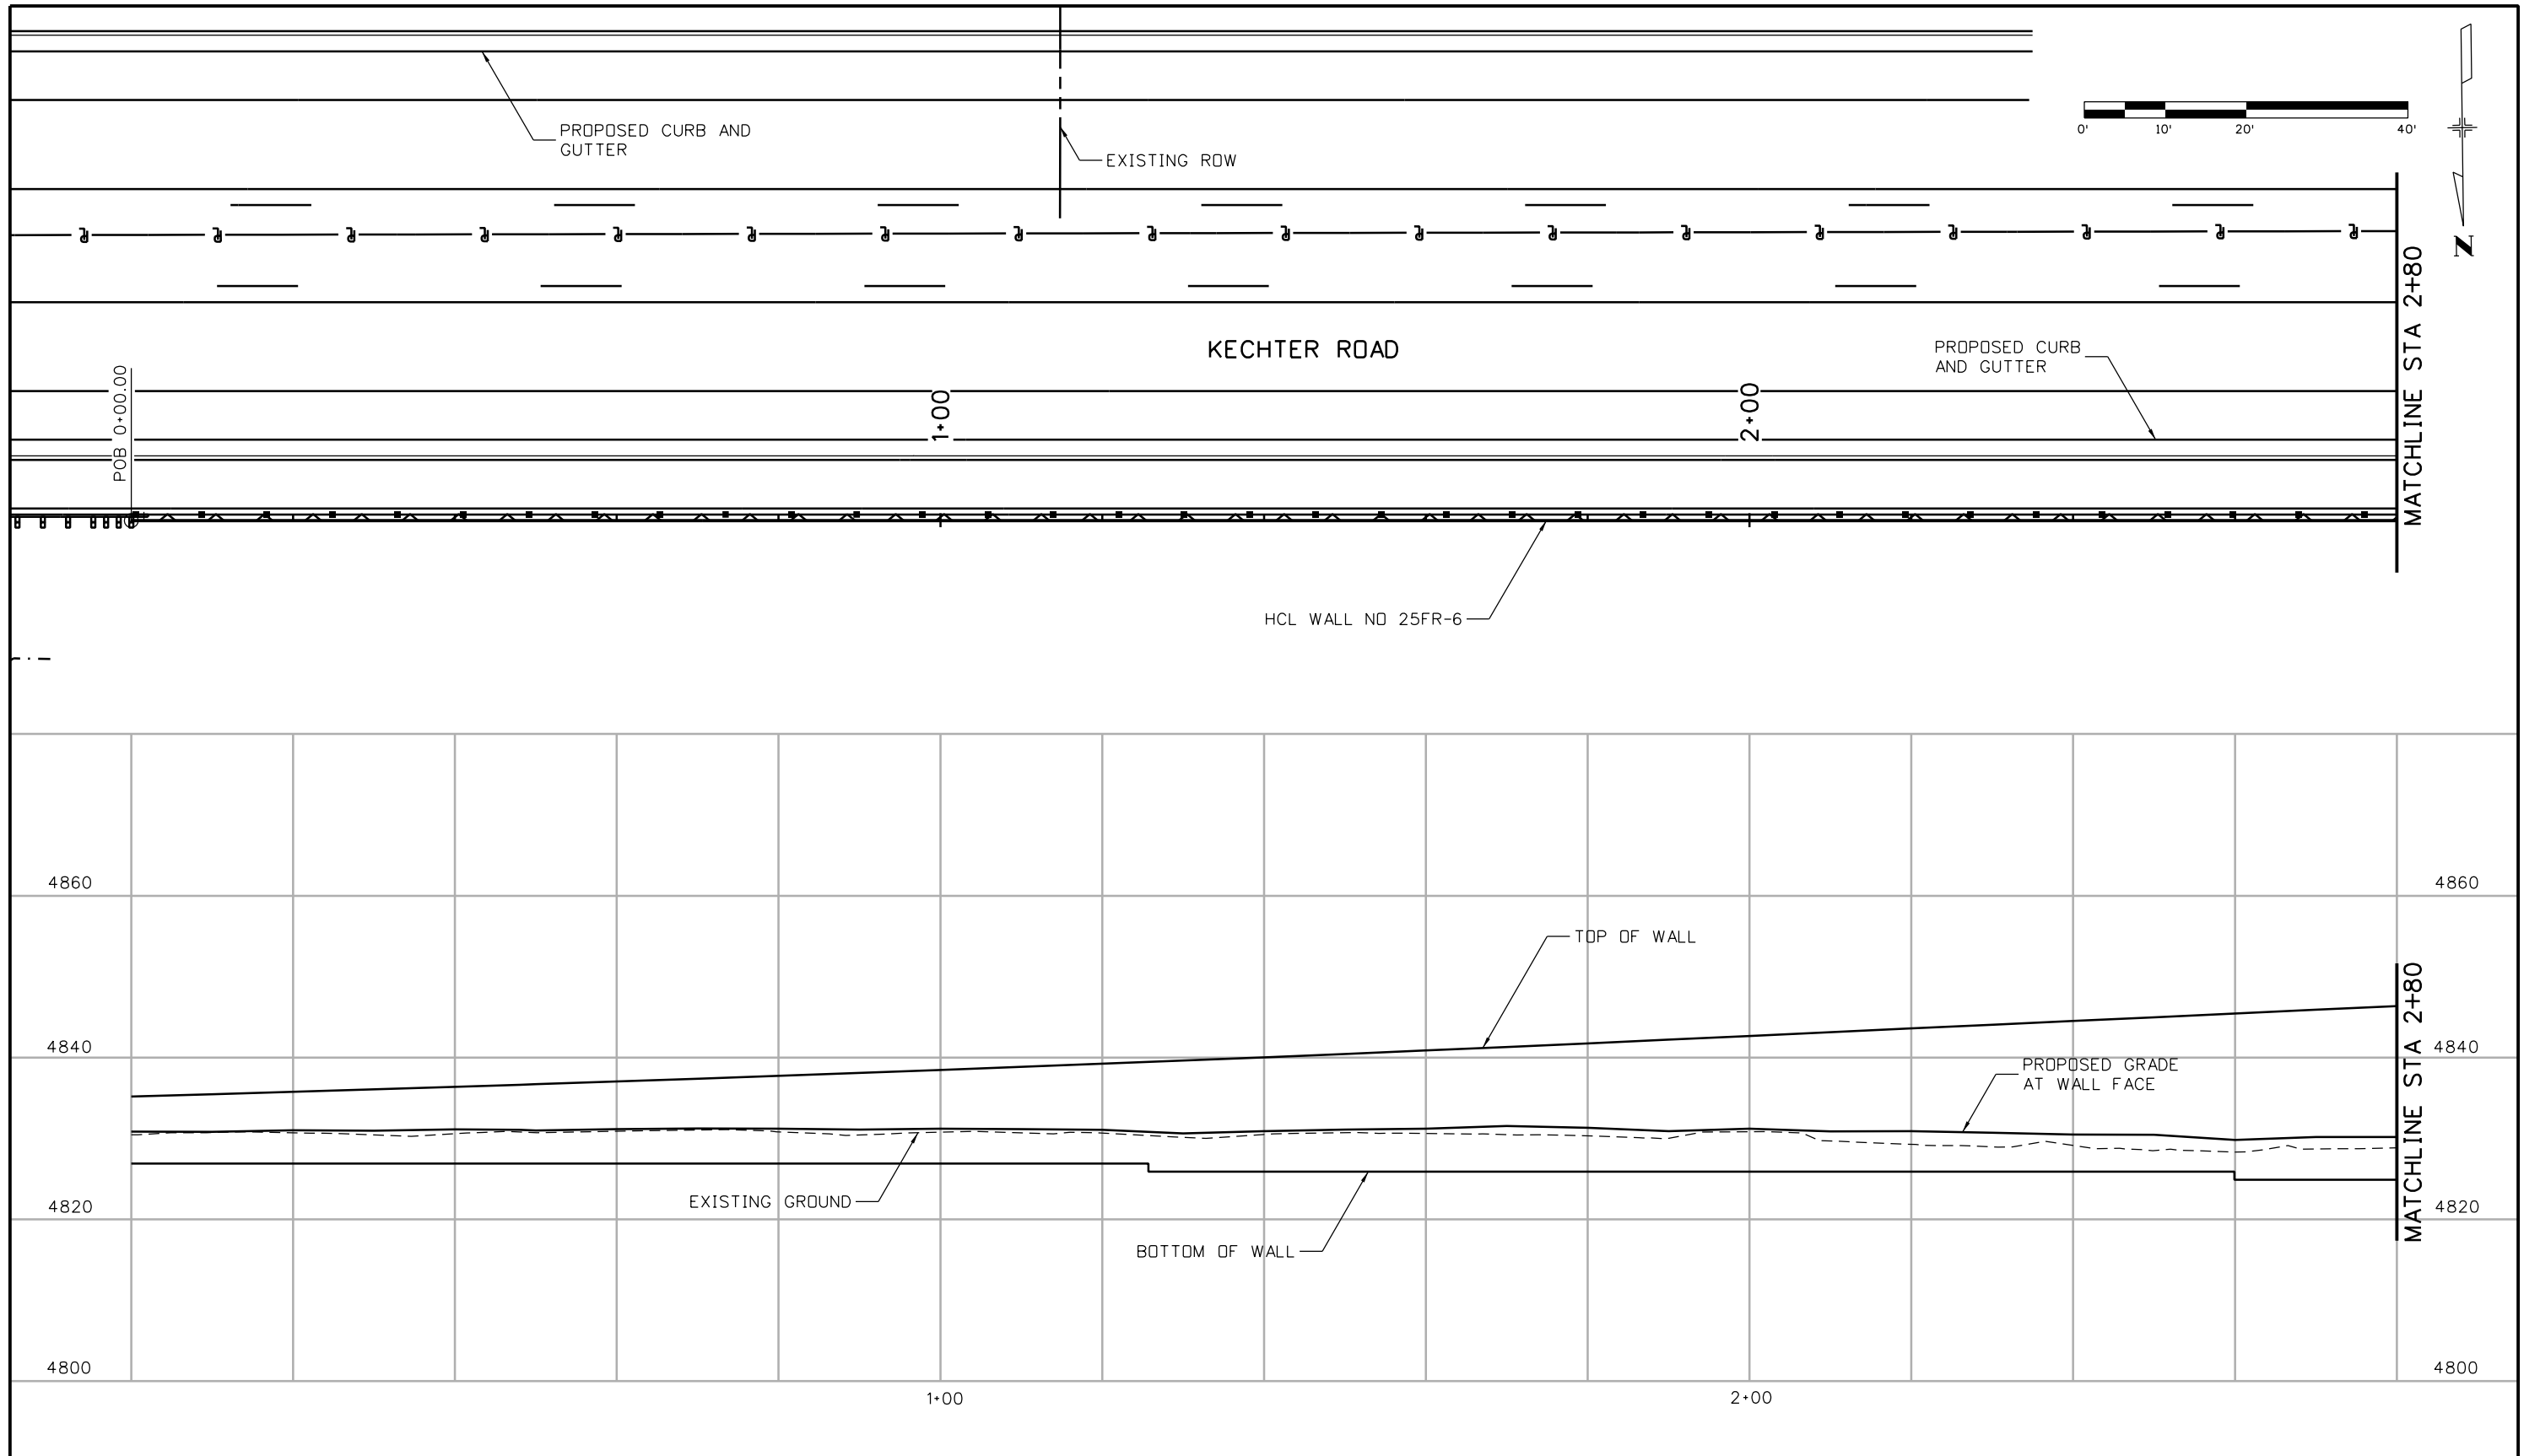

Print Date: 10/9/2015
 File Name: 18357DES_PNP_WallFR_06 East001.dgn
 Horiz. Scale: 1:20 Vert. Scale:
 Unit Information Unit Leader Initials:
ATKINS 7604 Technology Way, Suite 400
 Denver, CO 80237
 Phone: (303) 221-7275 Fax: (303) 221-7276

| Sheet Revisions | | |
|-----------------|----------|-------|
| Date: | Comments | Init. |
| | | |
| | | |
| | | |

Colorado Department of Transportation



 2207 East Highway 402
 Loveland, CO 80537
 Phone: 970-622-1268 FAX: 970-669-0289
 Region 4 JFF

As Constructed
 No Revisions:
 Revised:
 Void:

I-25/SH 392 TO SH 14
 E. FRONTAGE ROAD WALL NO 25FR-6
 GENERAL LAYOUT (1 OF 11)
 Designer: MTA
 Detailer: JAG
 Sheet Subset: WALLS
 Structure Numbers:
 Subset Sheets: W94 of W110

Project No./Code
 IM 0253-221
 18357
 Sheet Number 394

gell7543 9:05:16 AM c:\pwwork\pws\jpw1\gell7543\dms24309\18357DES_PNP_WallFR_06 East001.dgn

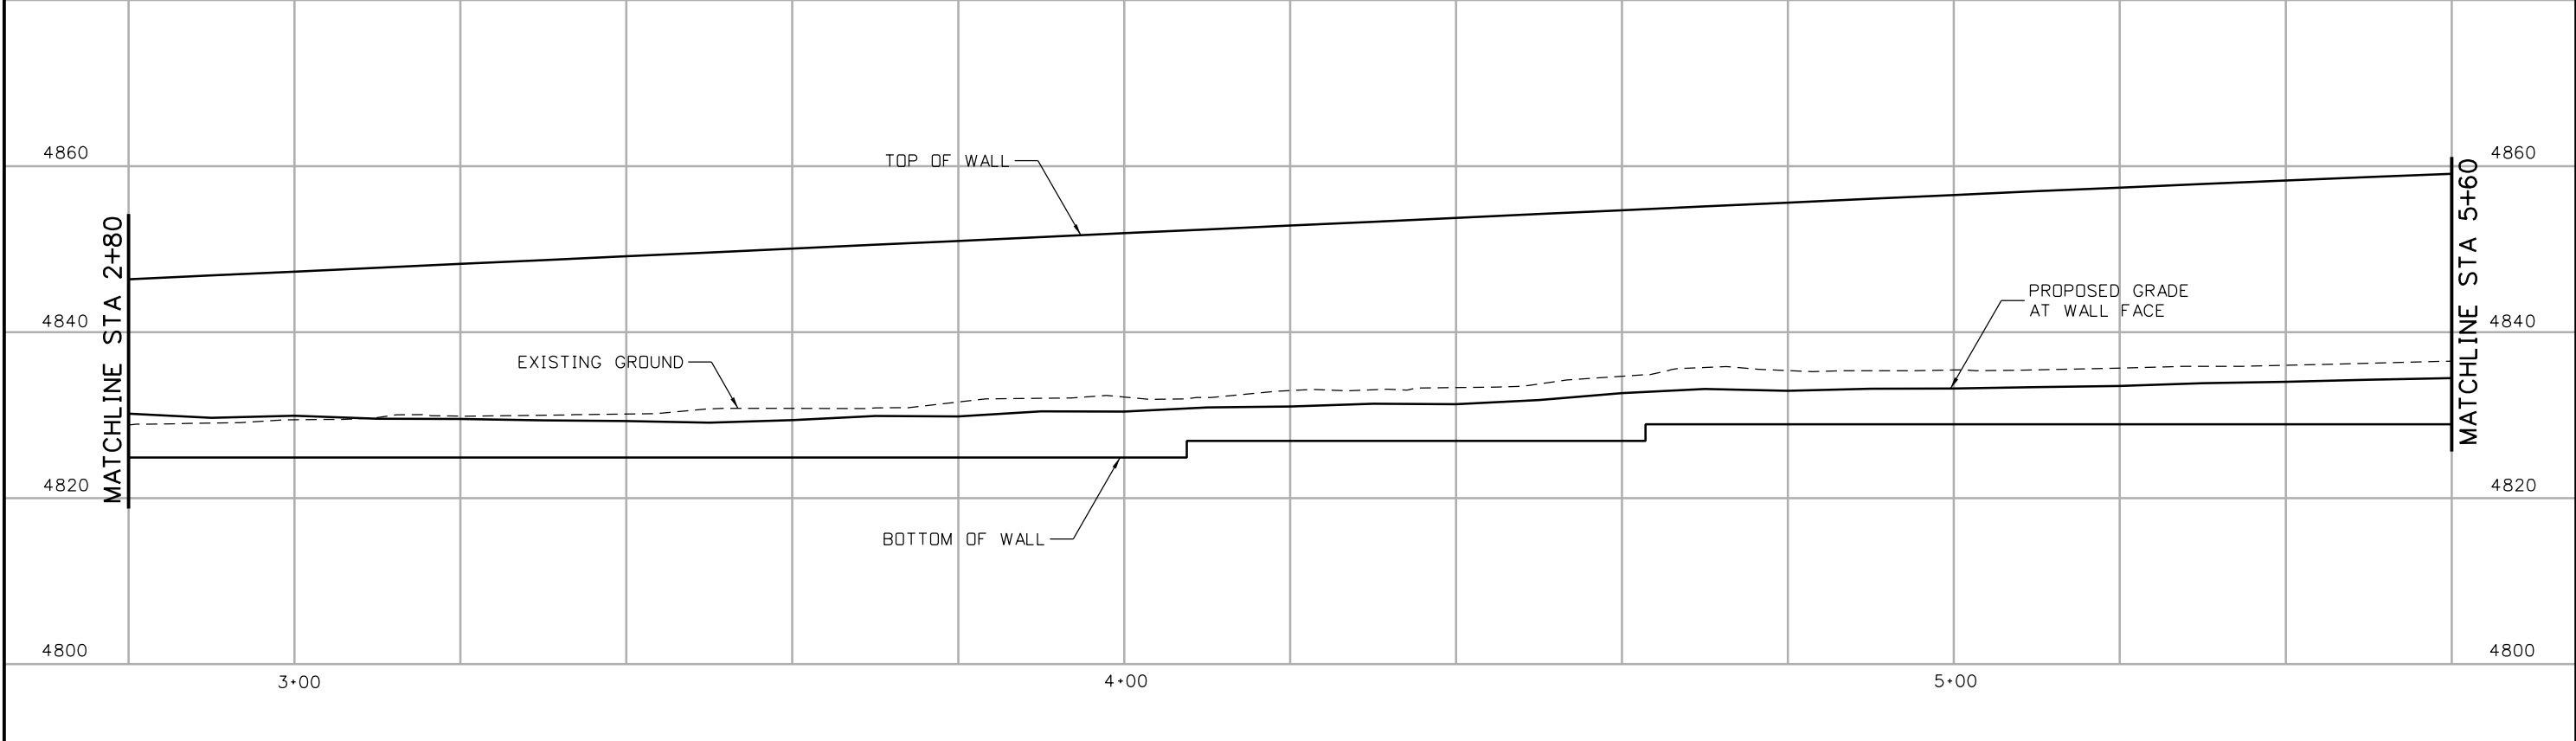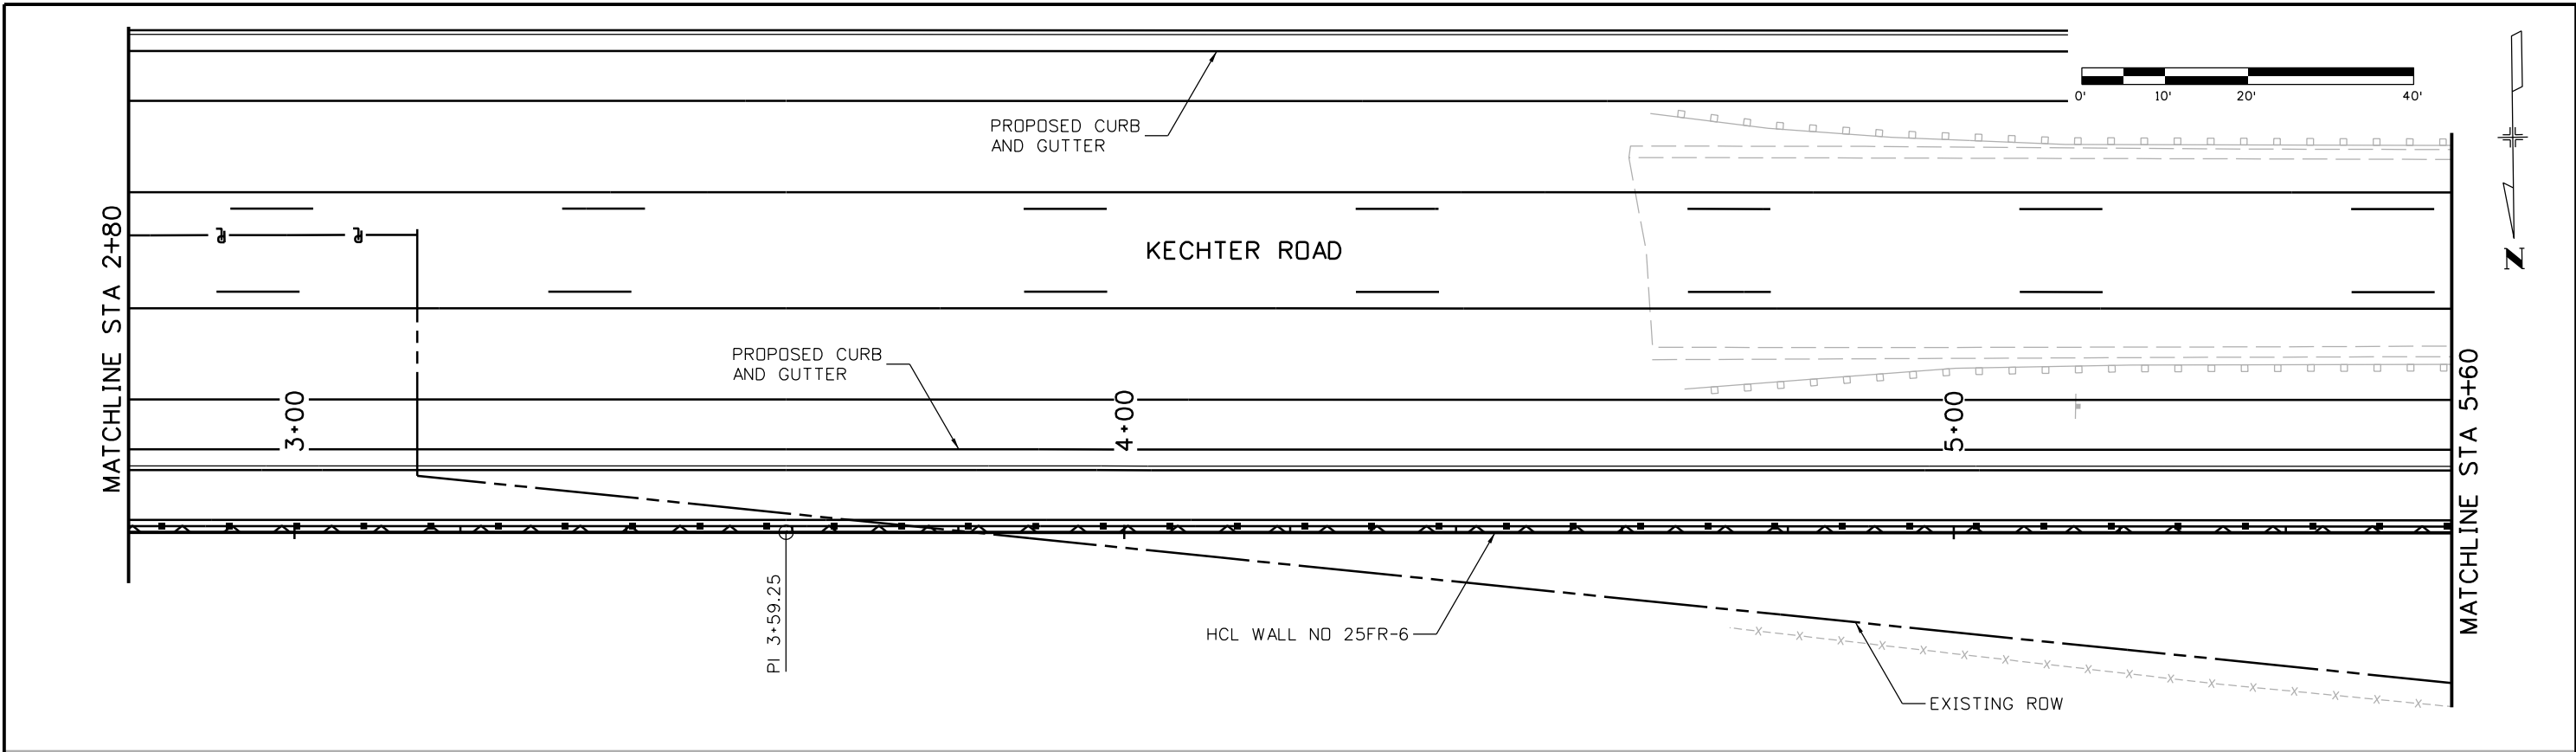

| | |
|---|---|
| Print Date: 10/9/2015 | |
| File Name: 18357DES_PNP_WallFR_06 East002.dgn | |
| Horiz. Scale: 1:20 | Vert. Scale: |
| Unit Information | Unit Leader Initials: |
| ATKINS | 7604 Technology Way, Suite 400 Denver, CO 80237 Phone: (303) 221-7275 Fax: (303) 221-7276 |

| Sheet Revisions | | |
|-----------------|----------|-------|
| Date: | Comments | Init. |
| | | |
| | | |
| | | |

Colorado Department of Transportation



2207 East Highway 402
Loveland, CO 80537
Phone: 970-622-1268 FAX: 970-669-0289

Region 4 JFF



| | |
|----------------|--|
| As Constructed | |
| No Revisions: | |
| Revised: | |
| Void: | |

| | | | |
|---|-------|-------------------|-------------|
| I-25/SH 392 TO SH 14 E. FRONTAGE ROAD WALL NO 25FR-6 GENERAL LAYOUT (2 OF 11) | | | |
| Designer: | MTA | Structure Numbers | |
| Detailer: | JAG | | |
| Sheet Subset: | WALLS | Subset Sheets: | W95 of W110 |



| | |
|------------------|-----|
| Project No./Code | |
| IM 0253-221 | |
| 18357 | |
| Sheet Number | 395 |

gell7543 9:05:54 AM c:\pwork\work\pbs\jpw\gell7543\dmis24309\18357DES_PNP_WallFR_06 East002.dgn

gell7543 9:06:32 AM c:\pw_work\pbs\jpw\gell7543\dms24309\18357DES_PNP_WallFR_06_East003.dgn

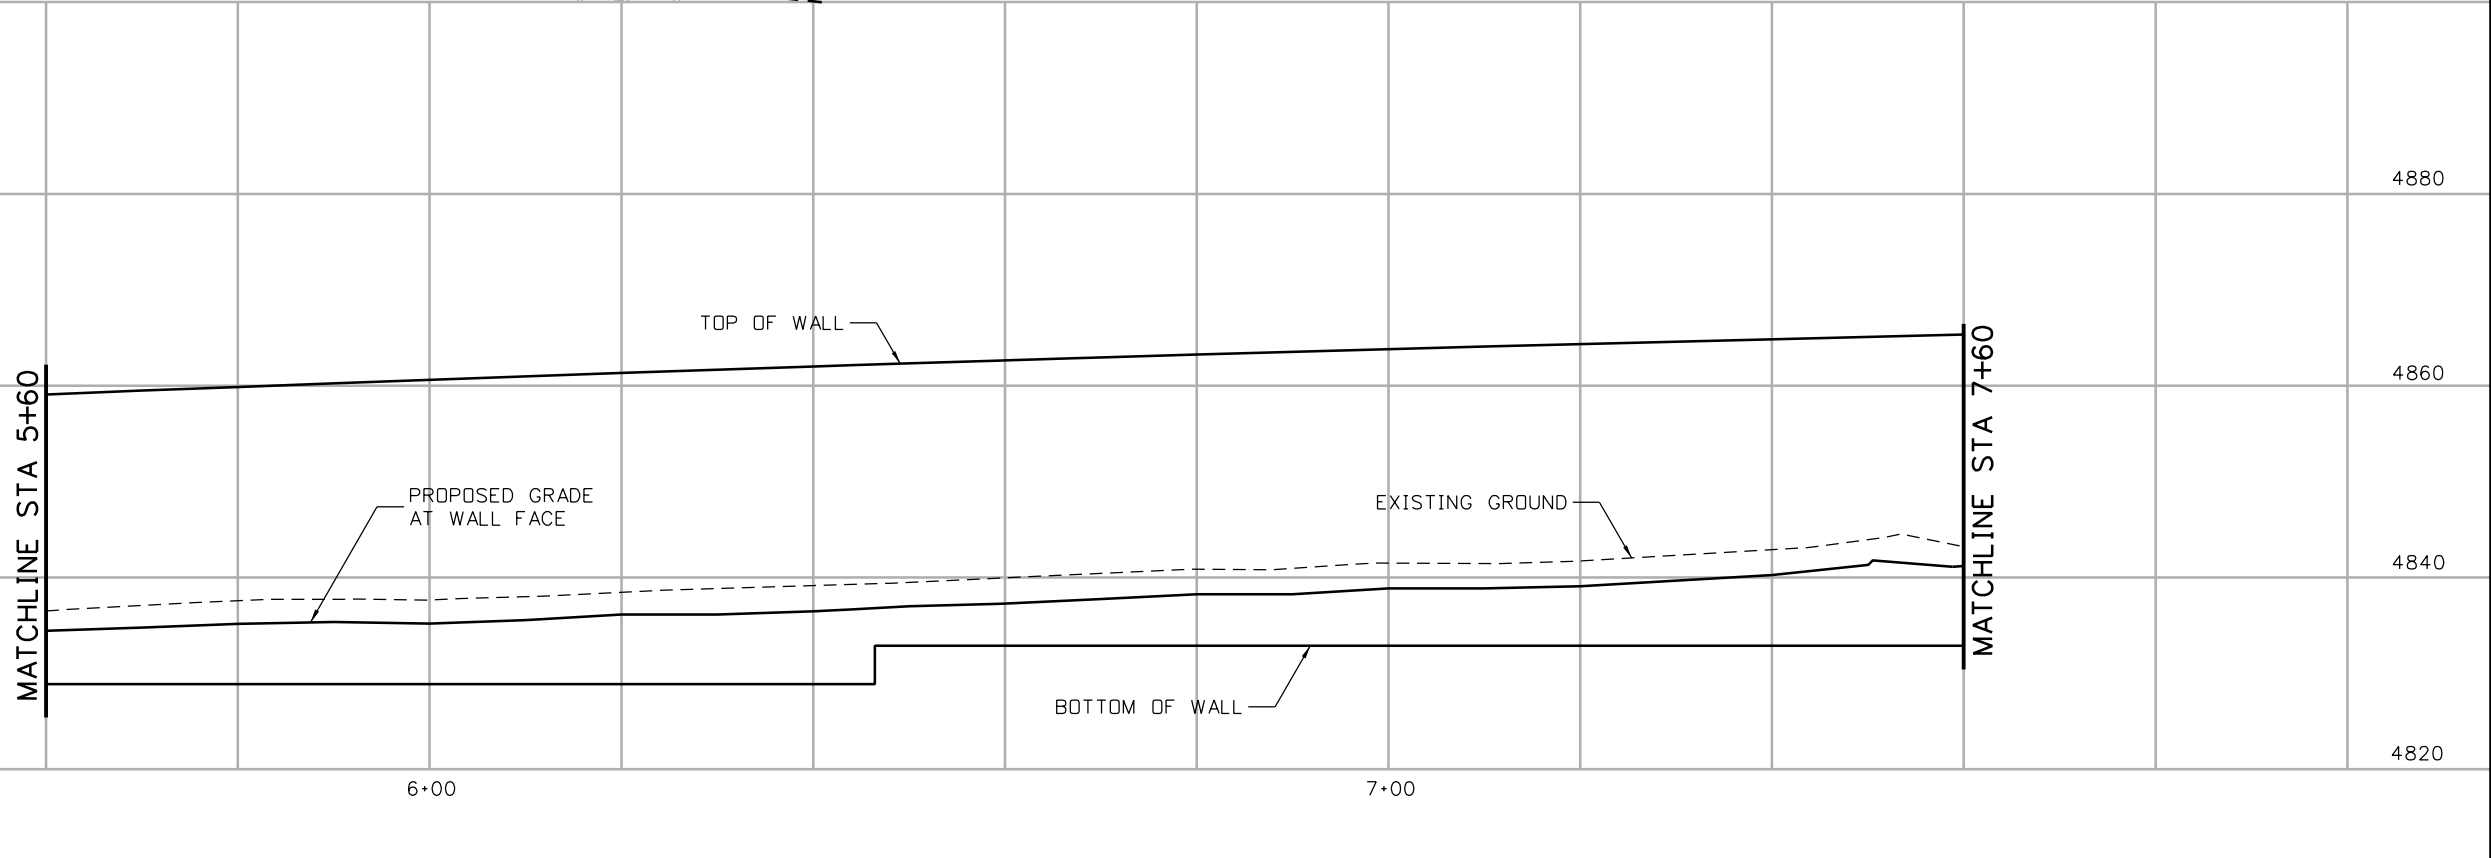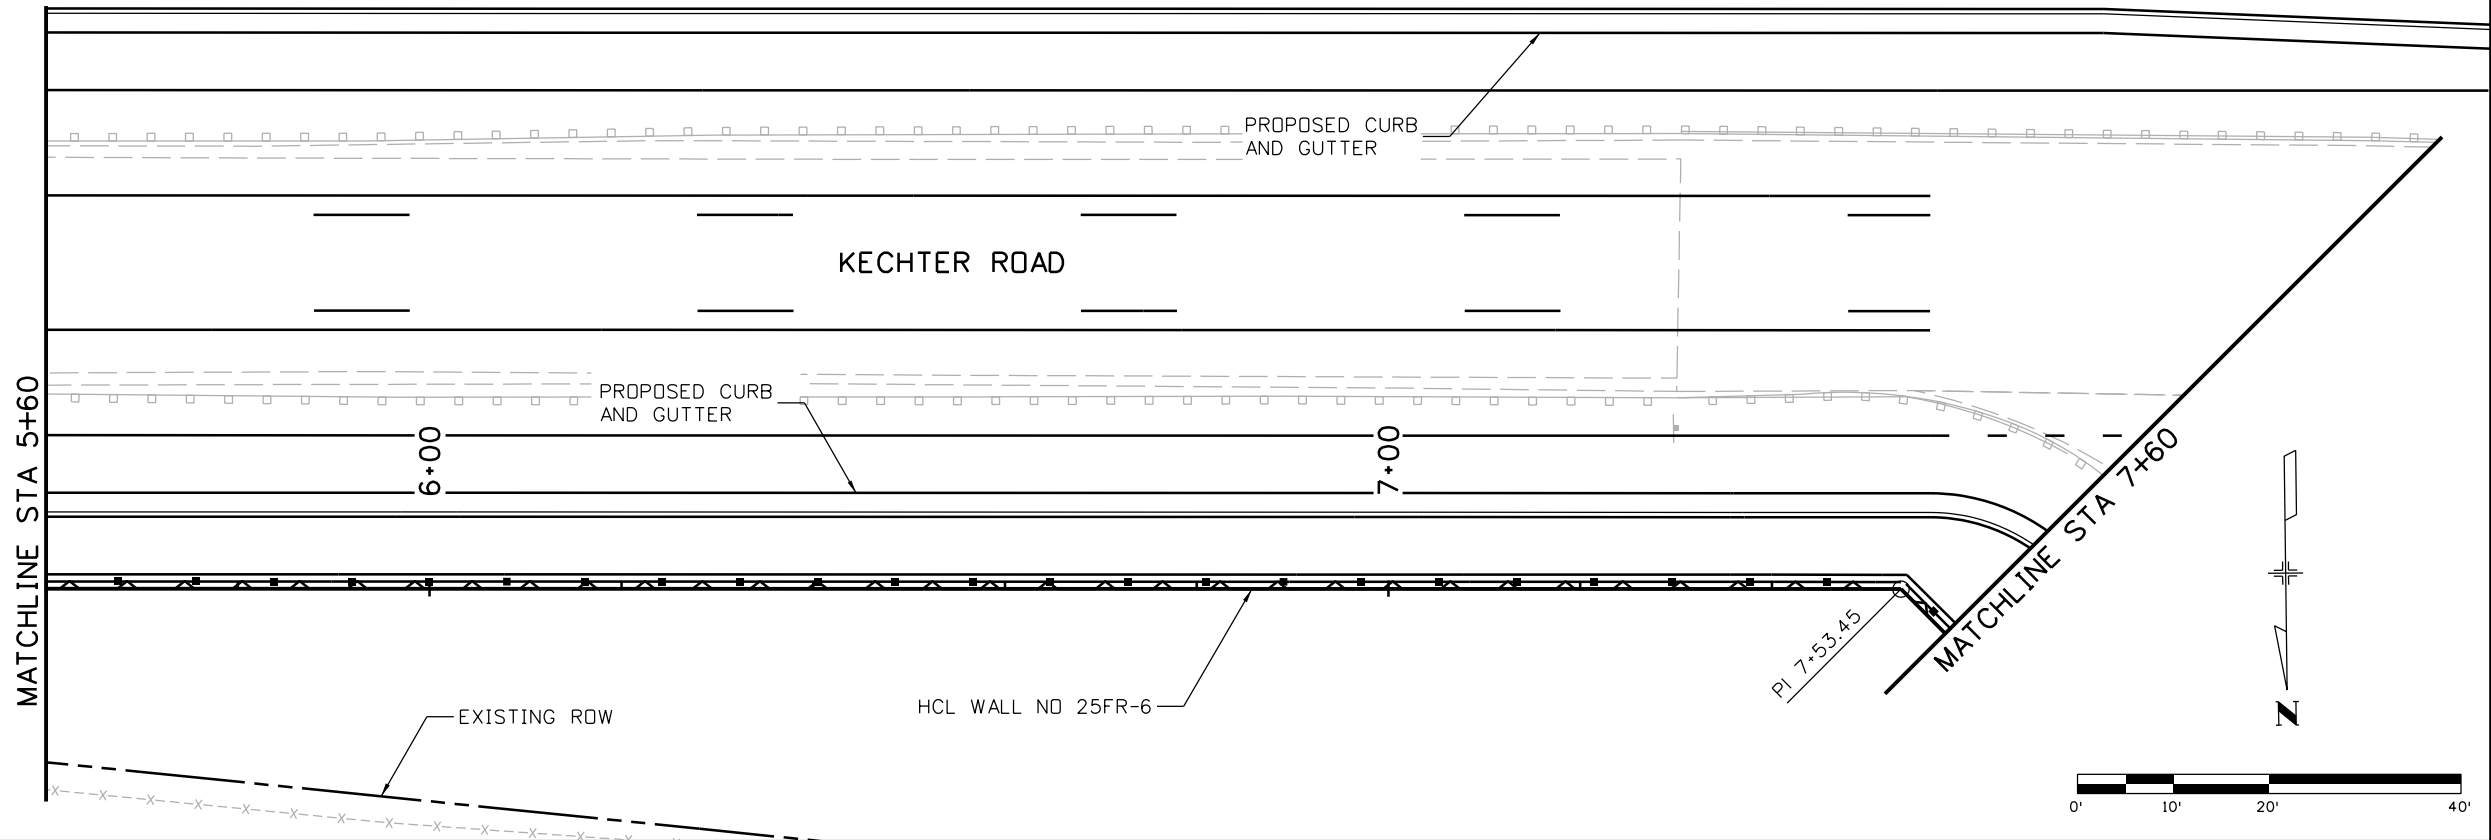


| | | | | | | | | | | |
|--|------|------------------------|----------|------------|---|-----------------------|--|----------------------------|------------------|-------------|
| Print Date: 10/9/2015 | 0000 | Sheet Revisions | | | Colorado Department of Transportation 2207 East Highway 402 Loveland, CO 80537 Phone: 970-622-1268 FAX: 970-669-0289 Region 4 | As Constructed | I-25/SH 392 TO SH 14 | | Project No./Code | |
| File Name: 18357DES_PNP_WallFR_06_East003.dgn | | Date: | Comments | Init. | | No Revisions: | E. FRONTAGE ROAD WALL NO 25FR-6 | | | IM 0253-221 |
| Horiz. Scale: 1:20 Vert. Scale: | | | | | | Revised: | Designer: MTA | Structure Numbers | | |
| Unit Information Unit Leader Initials: | | | | | | Void: | Detailer: JAG | Subset Sheets: W96 of W110 | | |
| ATKINS 7604 Technology Way, Suite 400 Denver, CO 80237 Phone: (303) 221-7275 Fax: (303) 221-7276 | | | | JFF | Sheet Subset: WALLS | | 18357 | Sheet Number 396 | | |

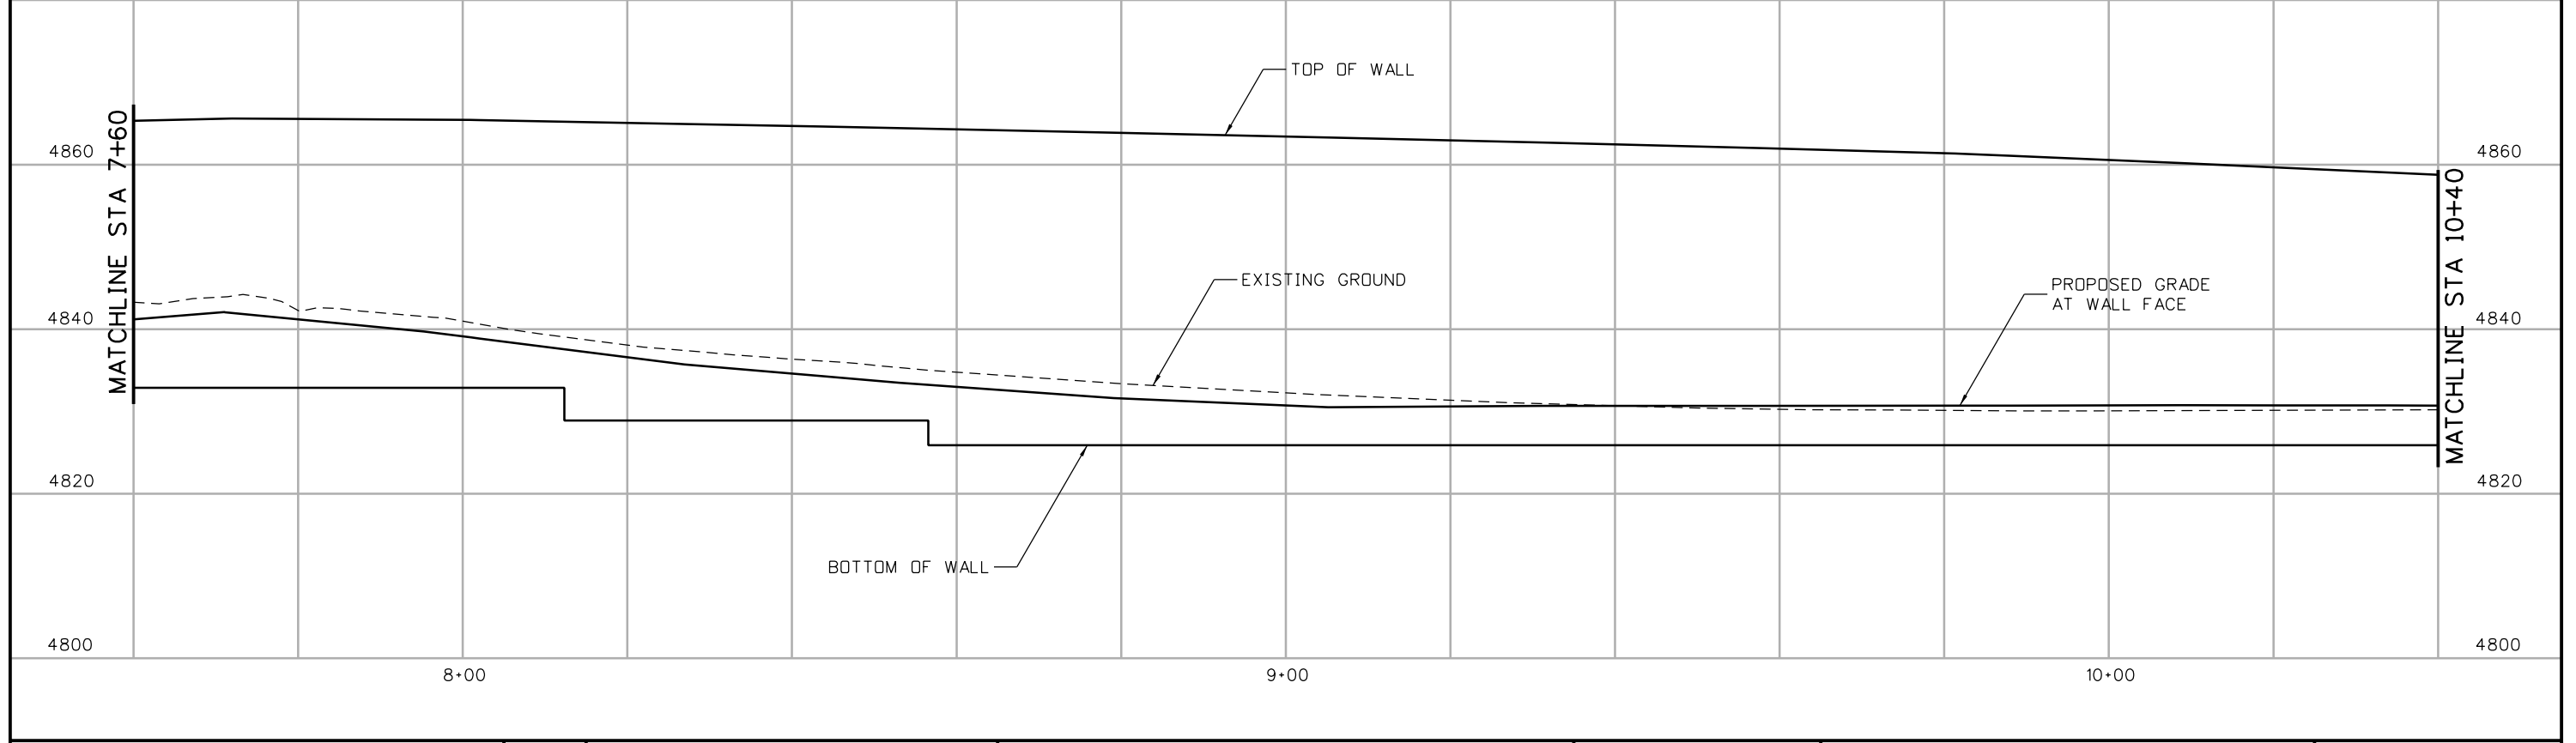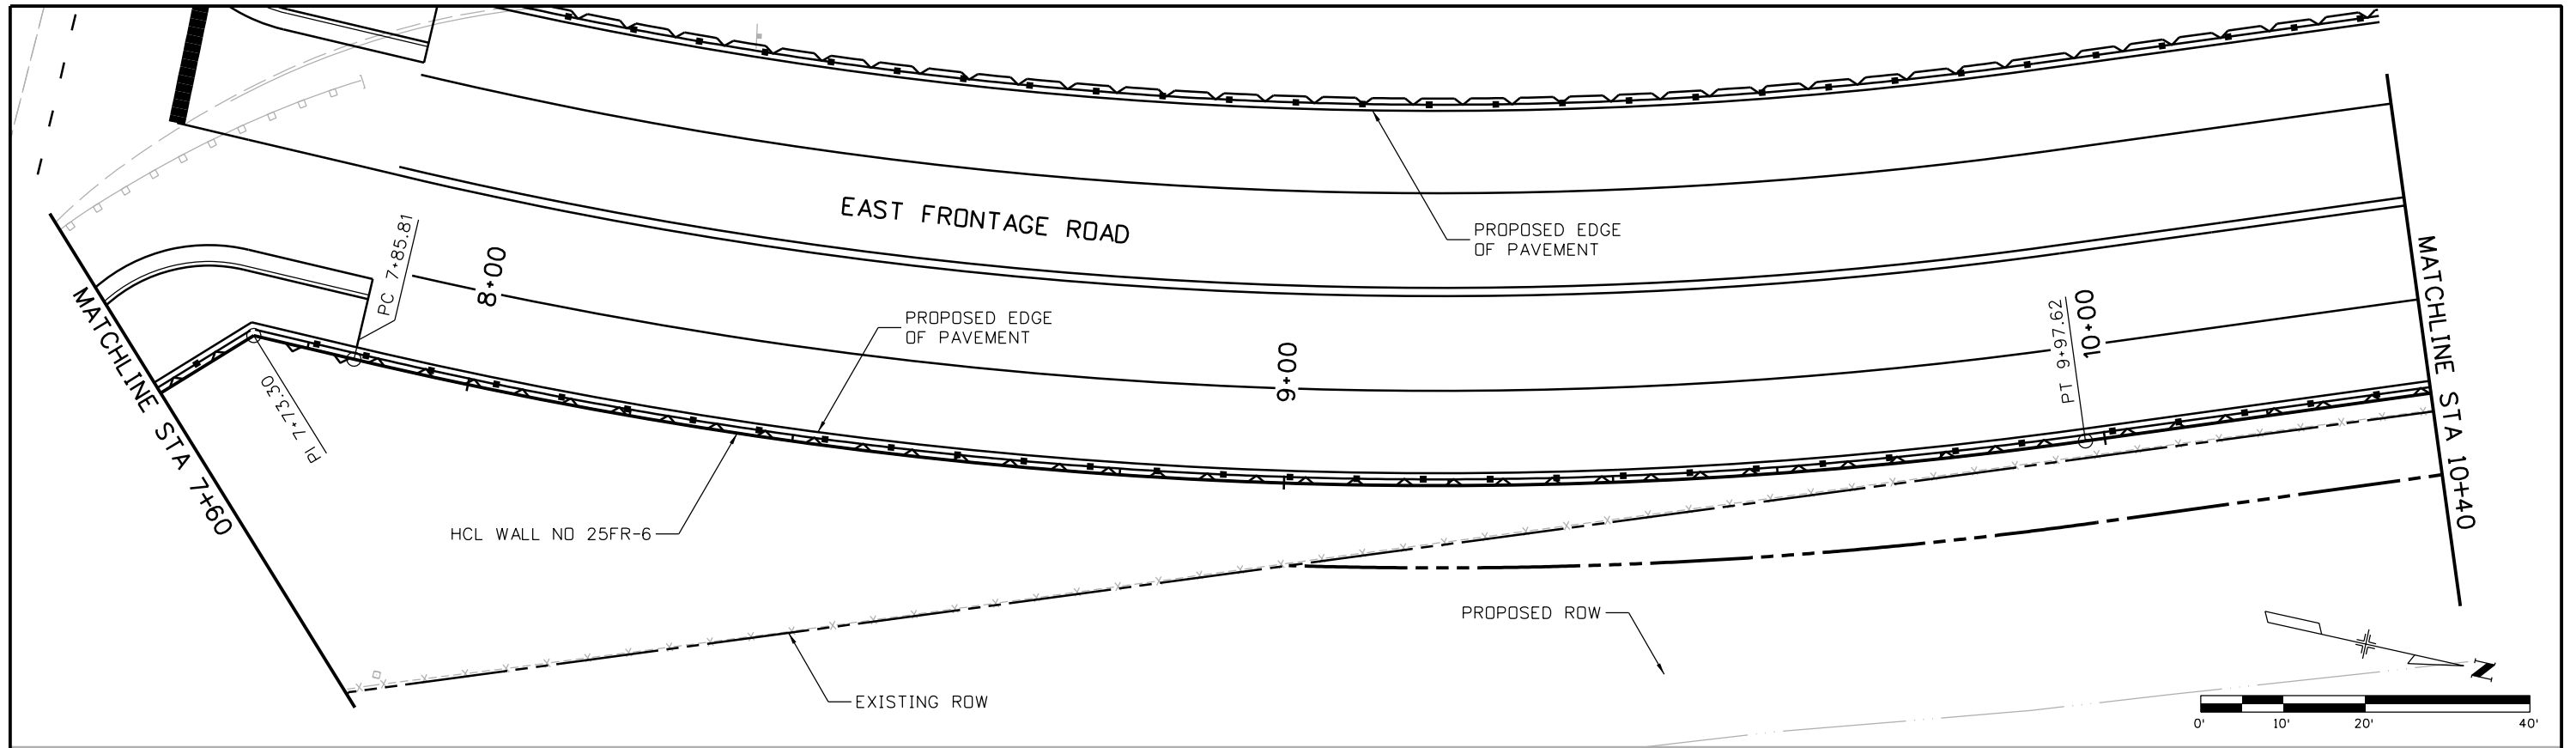

| | |
|---|---|
| Print Date: 10/9/2015 | |
| File Name: 18357DES_PNP_WallFR_06 East004.dgn | |
| Horiz. Scale: 1:20 | Vert. Scale: |
| Unit Information | Unit Leader Initials: |
| ATKINS | 7604 Technology Way, Suite 400 Denver, CO 80237 Phone: (303) 221-7275 Fax: (303) 221-7276 |

| Sheet Revisions | | |
|-----------------|----------|-------|
| Date: | Comments | Init. |
| | | |
| | | |
| | | |

Colorado Department of Transportation



2207 East Highway 402
Loveland, CO 80537
Phone: 970-622-1268 FAX: 970-669-0289

Region 4



JFF

| | |
|-----------------------|--|
| As Constructed | |
| No Revisions: | |
| Revised: | |
| Void: | |

| | | | |
|---|-------|-------------------|-------------|
| I-25/SH 392 TO SH 14 E. FRONTAGE ROAD WALL NO 25FR-6 GENERAL LAYOUT (4 OF 11) | | | |
| Designer: | MTA | Structure Numbers | |
| Detailer: | JAG | | |
| Sheet Subset: | WALLS | Subset Sheets: | W97 of W110 |

| | |
|-------------------------|-----|
| Project No./Code | |
| IM 0253-221 | |
| 18357 | |
| Sheet Number | 397 |

gell7543 9:07:09 AM c:\pw_work\pbs\jpw\gell7543\dms24309\18357DES_PNP_WallFR_06 East004.dgn

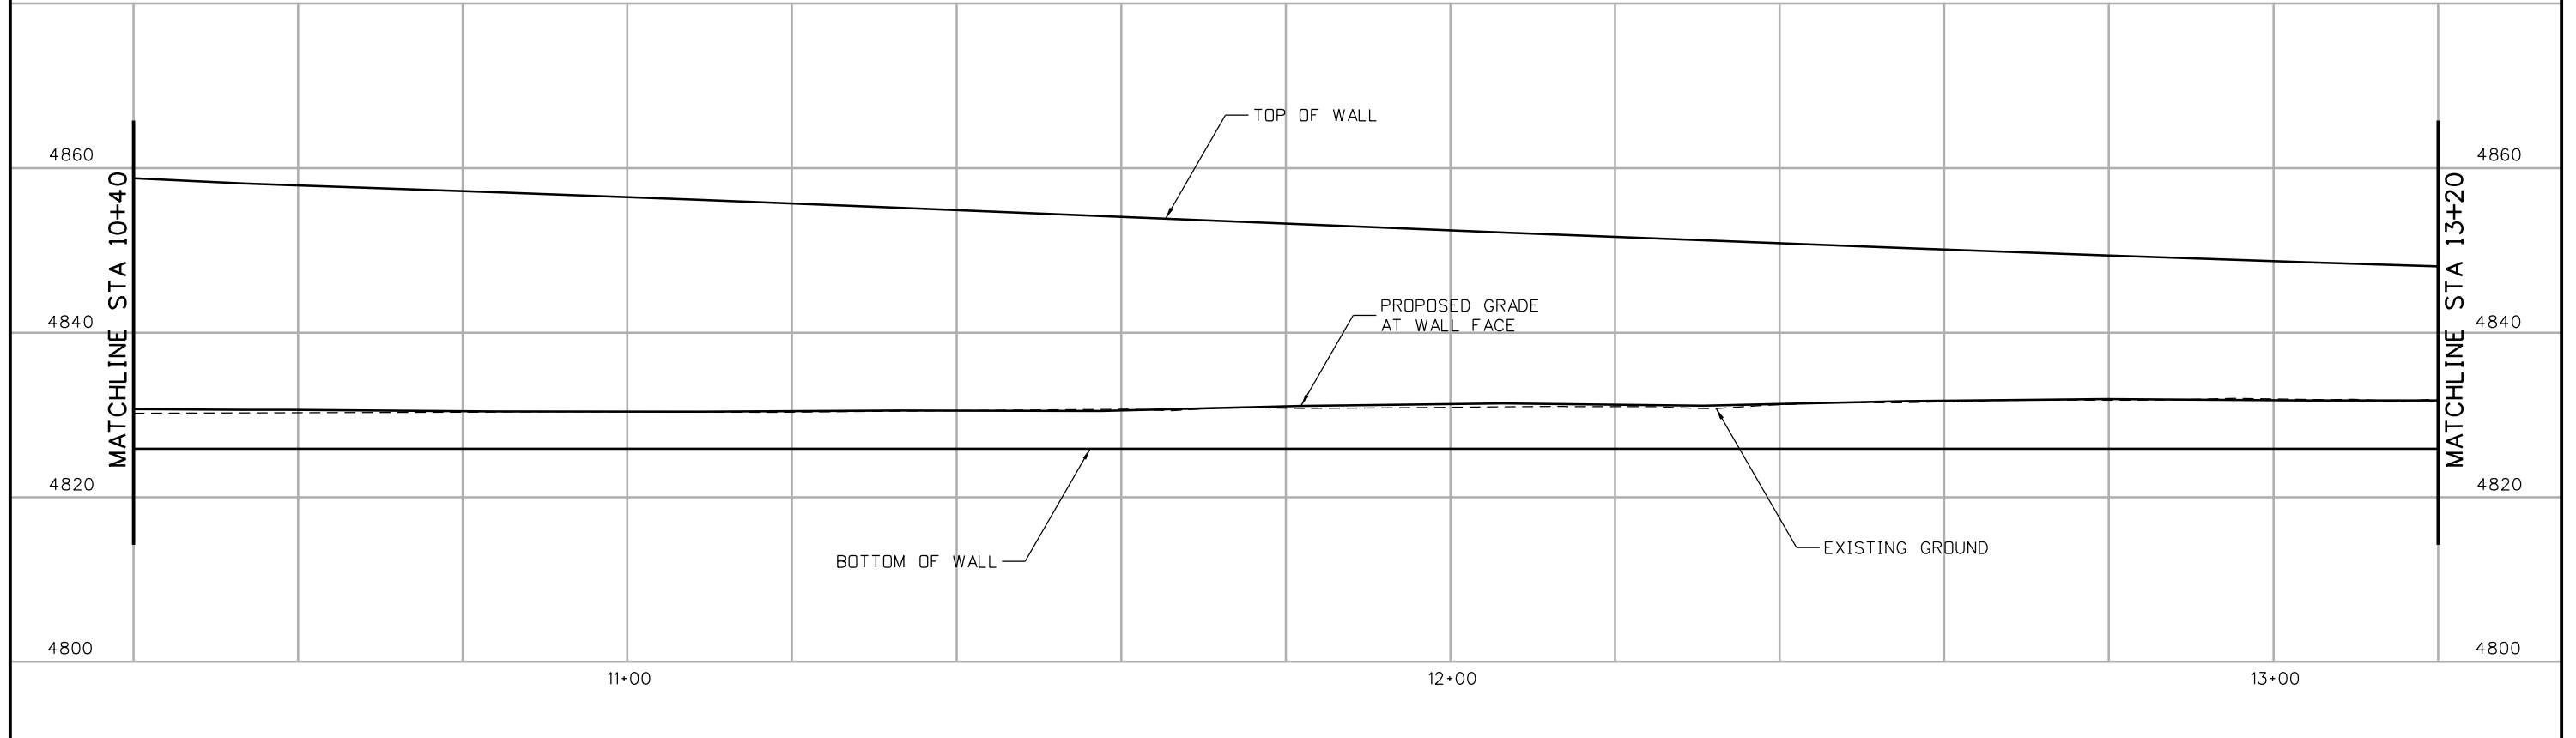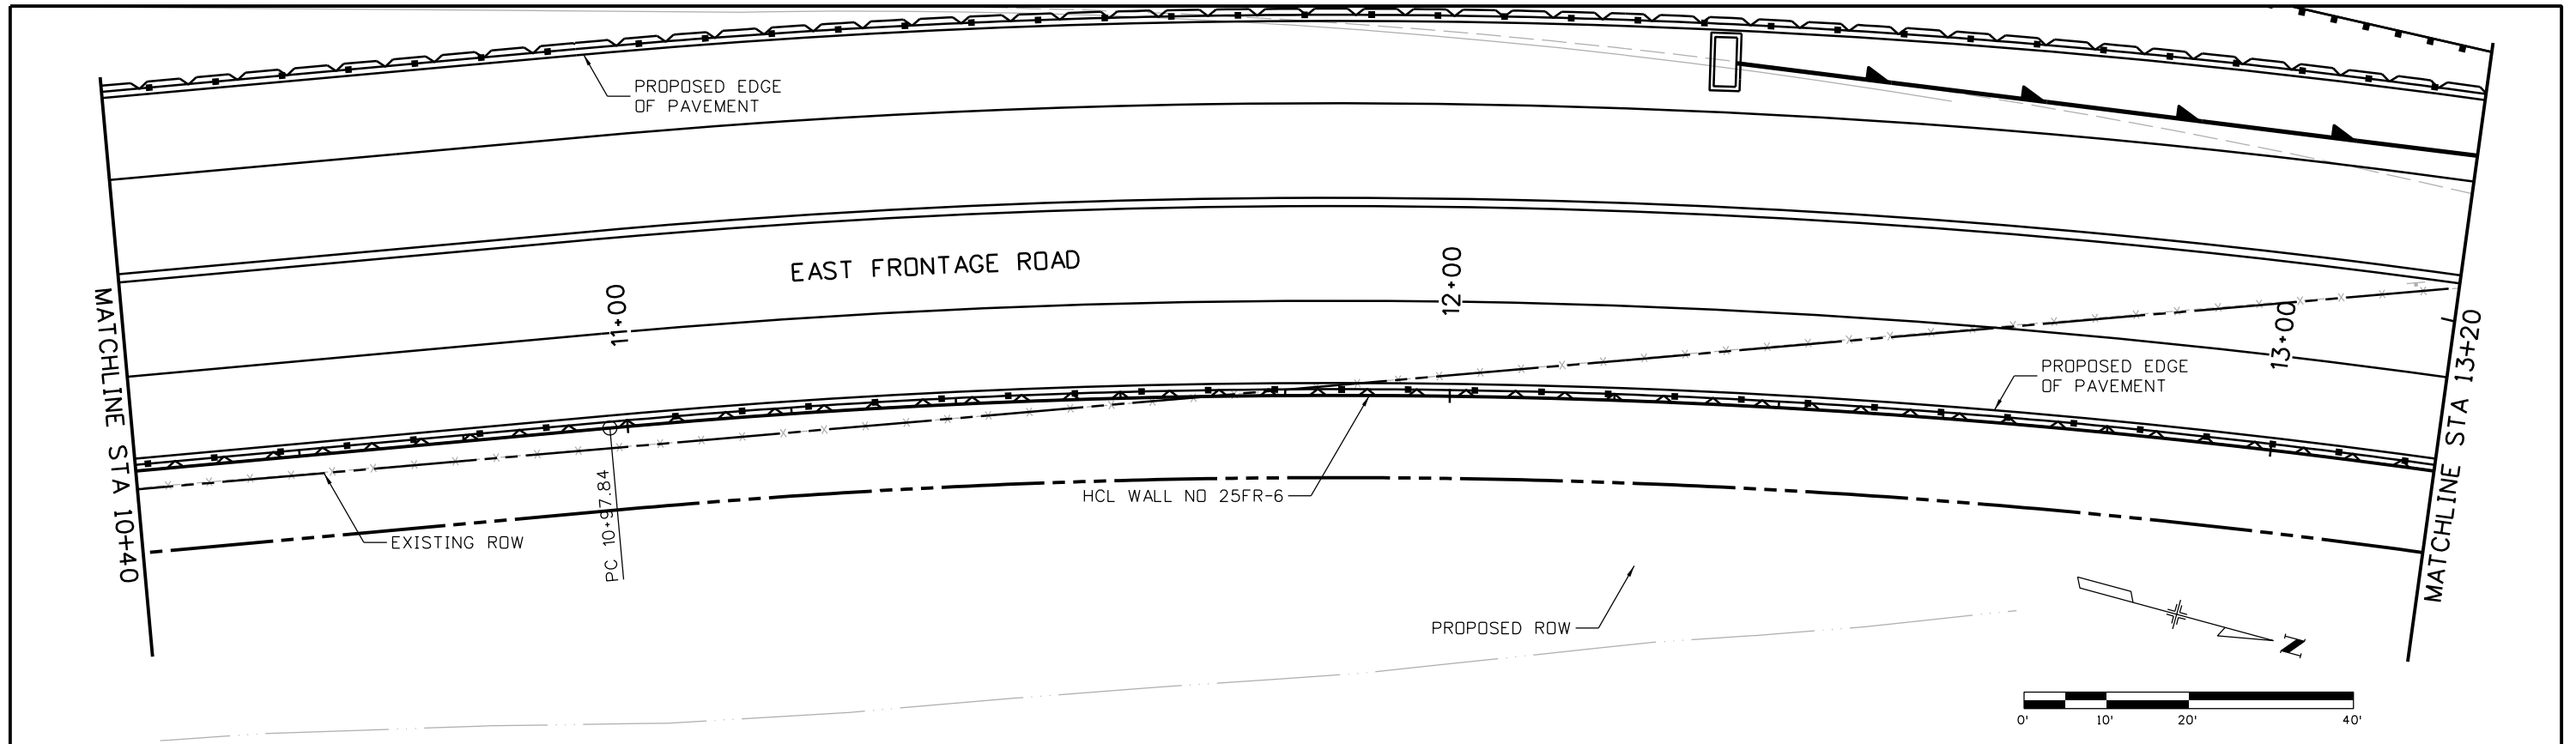

Print Date: 10/9/2015
 File Name: 18357DES_PNP_WallFR_06 East005.dgn
 Horiz. Scale: 1:20 Vert. Scale:
 Unit Information Unit Leader Initials:
ATKINS 7604 Technology Way, Suite 400
 Denver, CO 80237
 Phone: (303) 221-7275 Fax: (303) 221-7276

| Sheet Revisions | | |
|-----------------|----------|-------|
| Date: | Comments | Init. |
| | | |
| | | |
| | | |

Colorado Department of Transportation



 2207 East Highway 402
 Loveland, CO 80537
 Phone: 970-622-1268 FAX: 970-669-0289
Region 4 JFF

As Constructed
 No Revisions:
 Revised:
 Void:

I-25/SH 392 TO SH 14
E. FRONTAGE ROAD WALL NO 25FR-6
GENERAL LAYOUT (5 OF 11)
 Designer: MTA
 Detailer: JAG
 Sheet Subset: WALLS
 Structure Numbers:
 Subset Sheets: W98 of W110

Project No./Code
 IM 0253-221
 18357
 Sheet Number **398**

gell7543 9:07:44 AM c:\pwork\pwork\pwork\gell7543\dms24309\18357DES_PNP_WallFR_06 East005.dgn

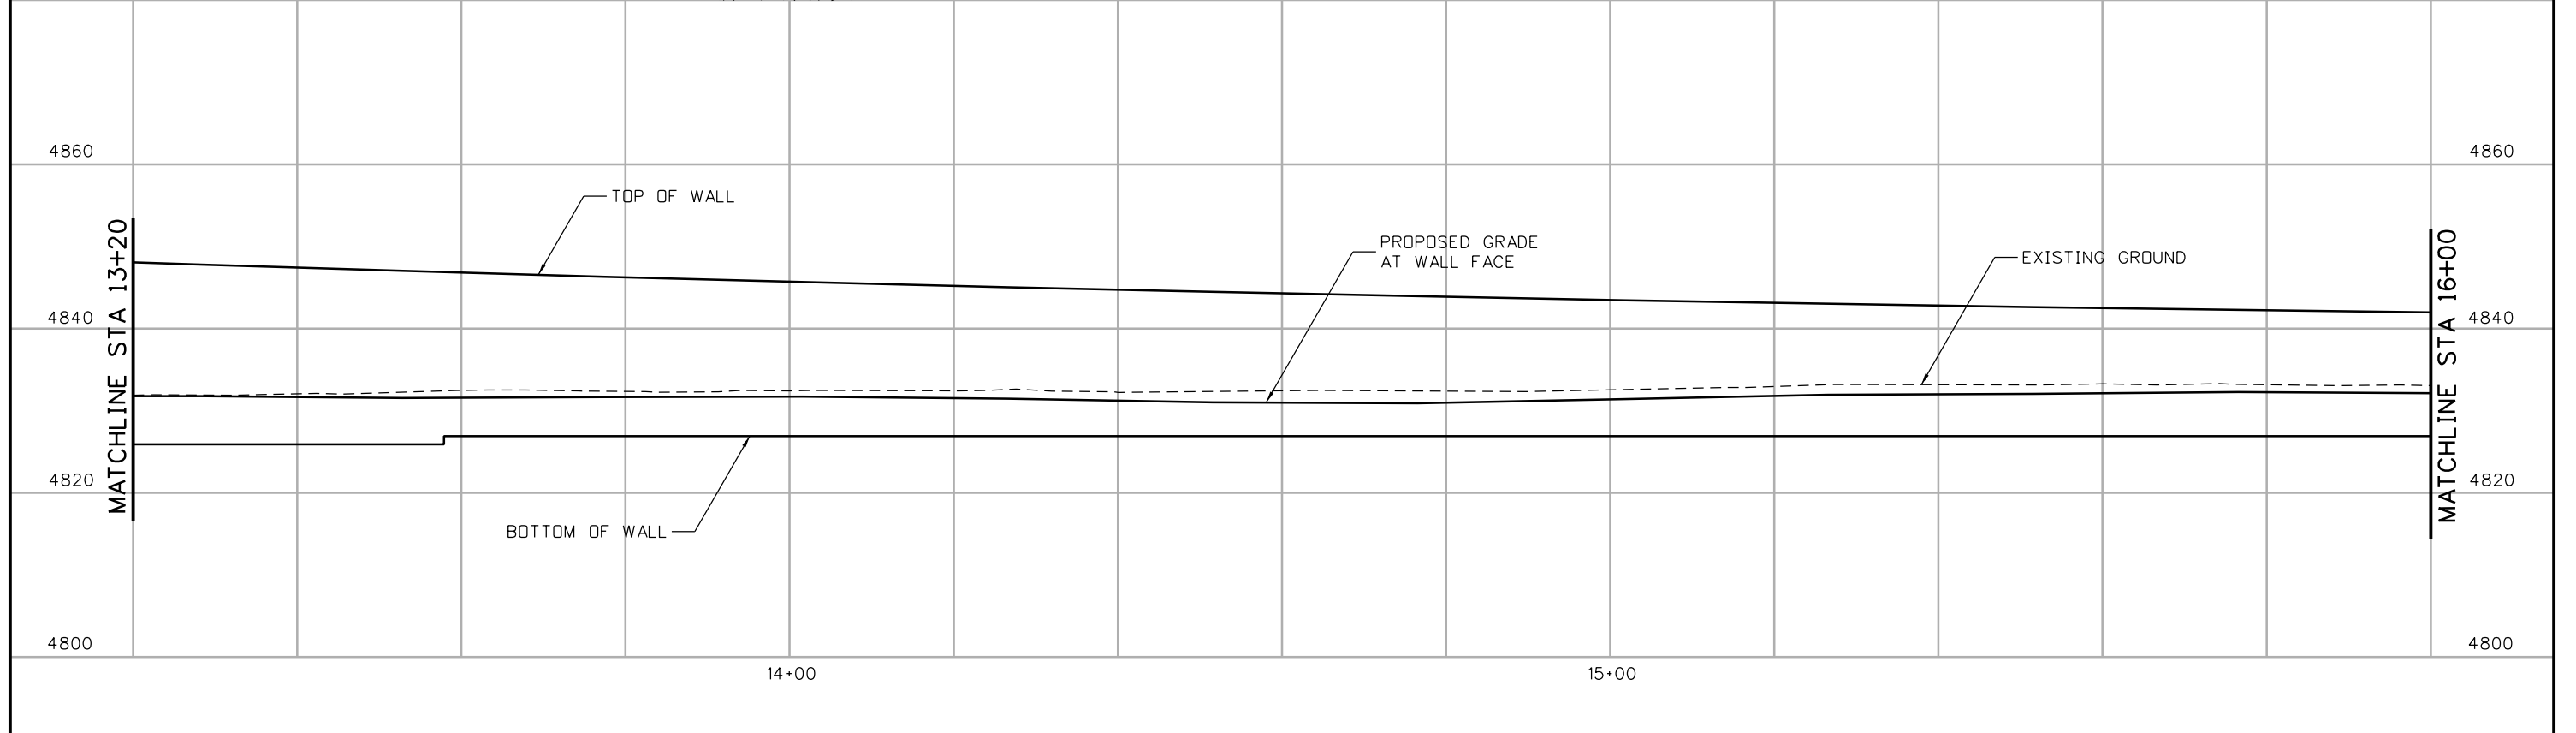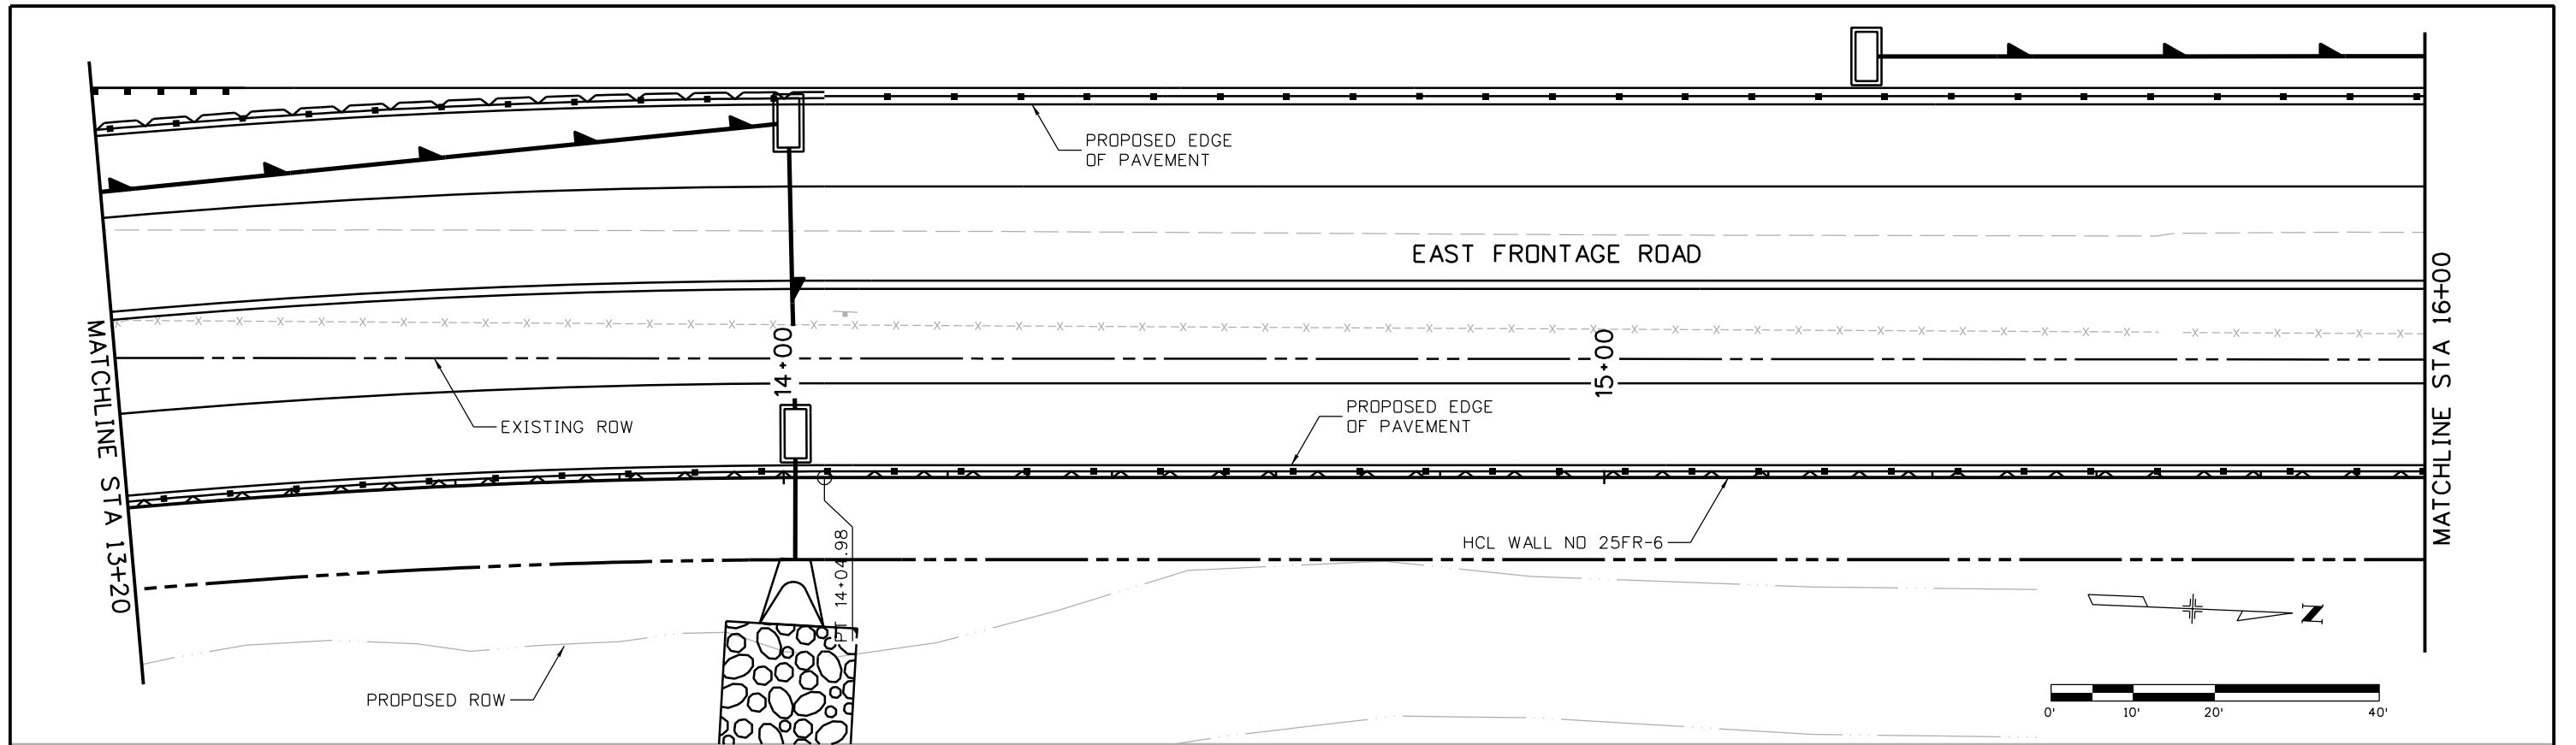

Print Date: 10/9/2015
 File Name: 18357DES_PNP_WallFR_06 East006.dgn
 Horiz. Scale: 1:20 Vert. Scale:
 Unit Information Unit Leader Initials:
ATKINS 7604 Technology Way, Suite 400
 Denver, CO 80237
 Phone: (303) 221-7275 Fax: (303) 221-7276

| Sheet Revisions | | |
|-----------------|----------|-------|
| Date: | Comments | Init. |
| | | |
| | | |
| | | |

Colorado Department of Transportation



 2207 East Highway 402
 Loveland, CO 80537
 Phone: 970-622-1268 FAX: 970-669-0289
Region 4 JFF

As Constructed
 No Revisions:
 Revised:
 Void:

I-25/SH 392 TO SH 14
E. FRONTAGE ROAD WALL NO 25FR-6
GENERAL LAYOUT (6 OF 11)
 Designer: MTA
 Detailer: JAG
 Sheet Subset: WALLS
 Structure Numbers:
 Subset Sheets: W99 of W110



Project No./Code
 IM 0253-221
 18357
 Sheet Number 399

gell7543 9:08:37 AM c:\pwwork\pbs\jpw\gell7543\dms24309\18357DES_PNP_WallFR_06 East006.dgn

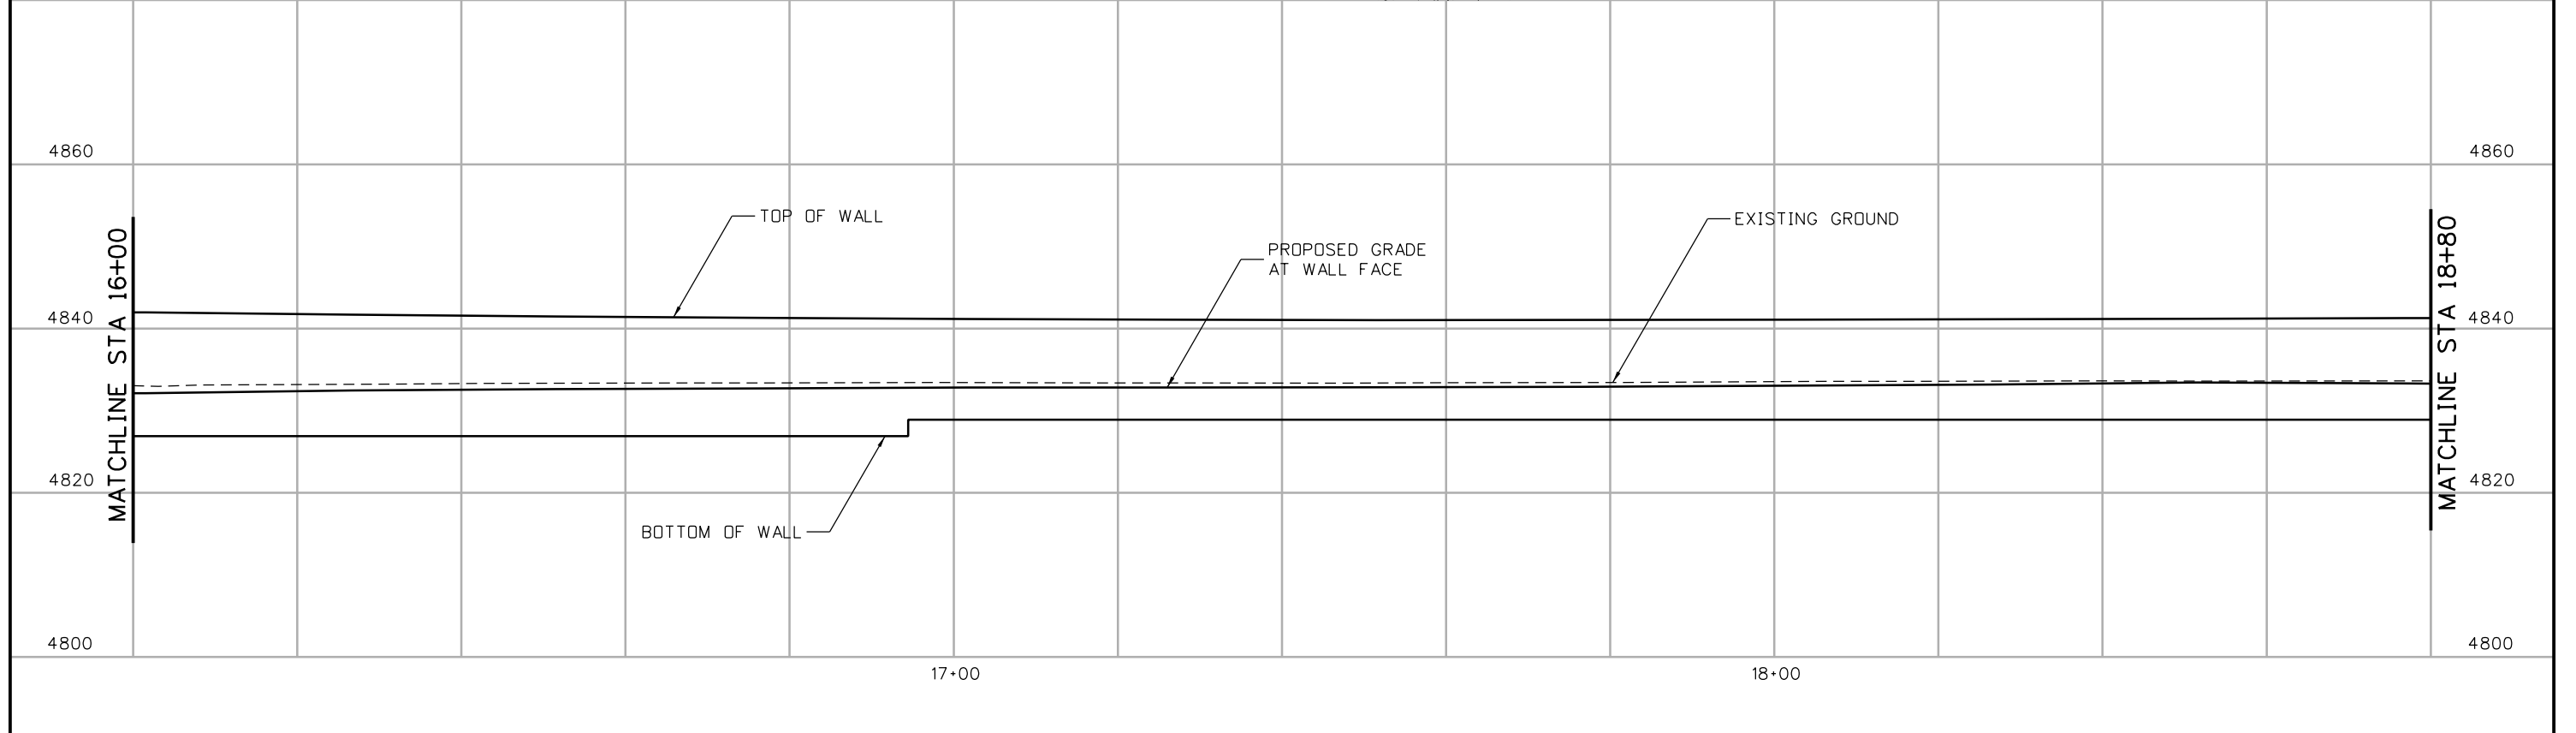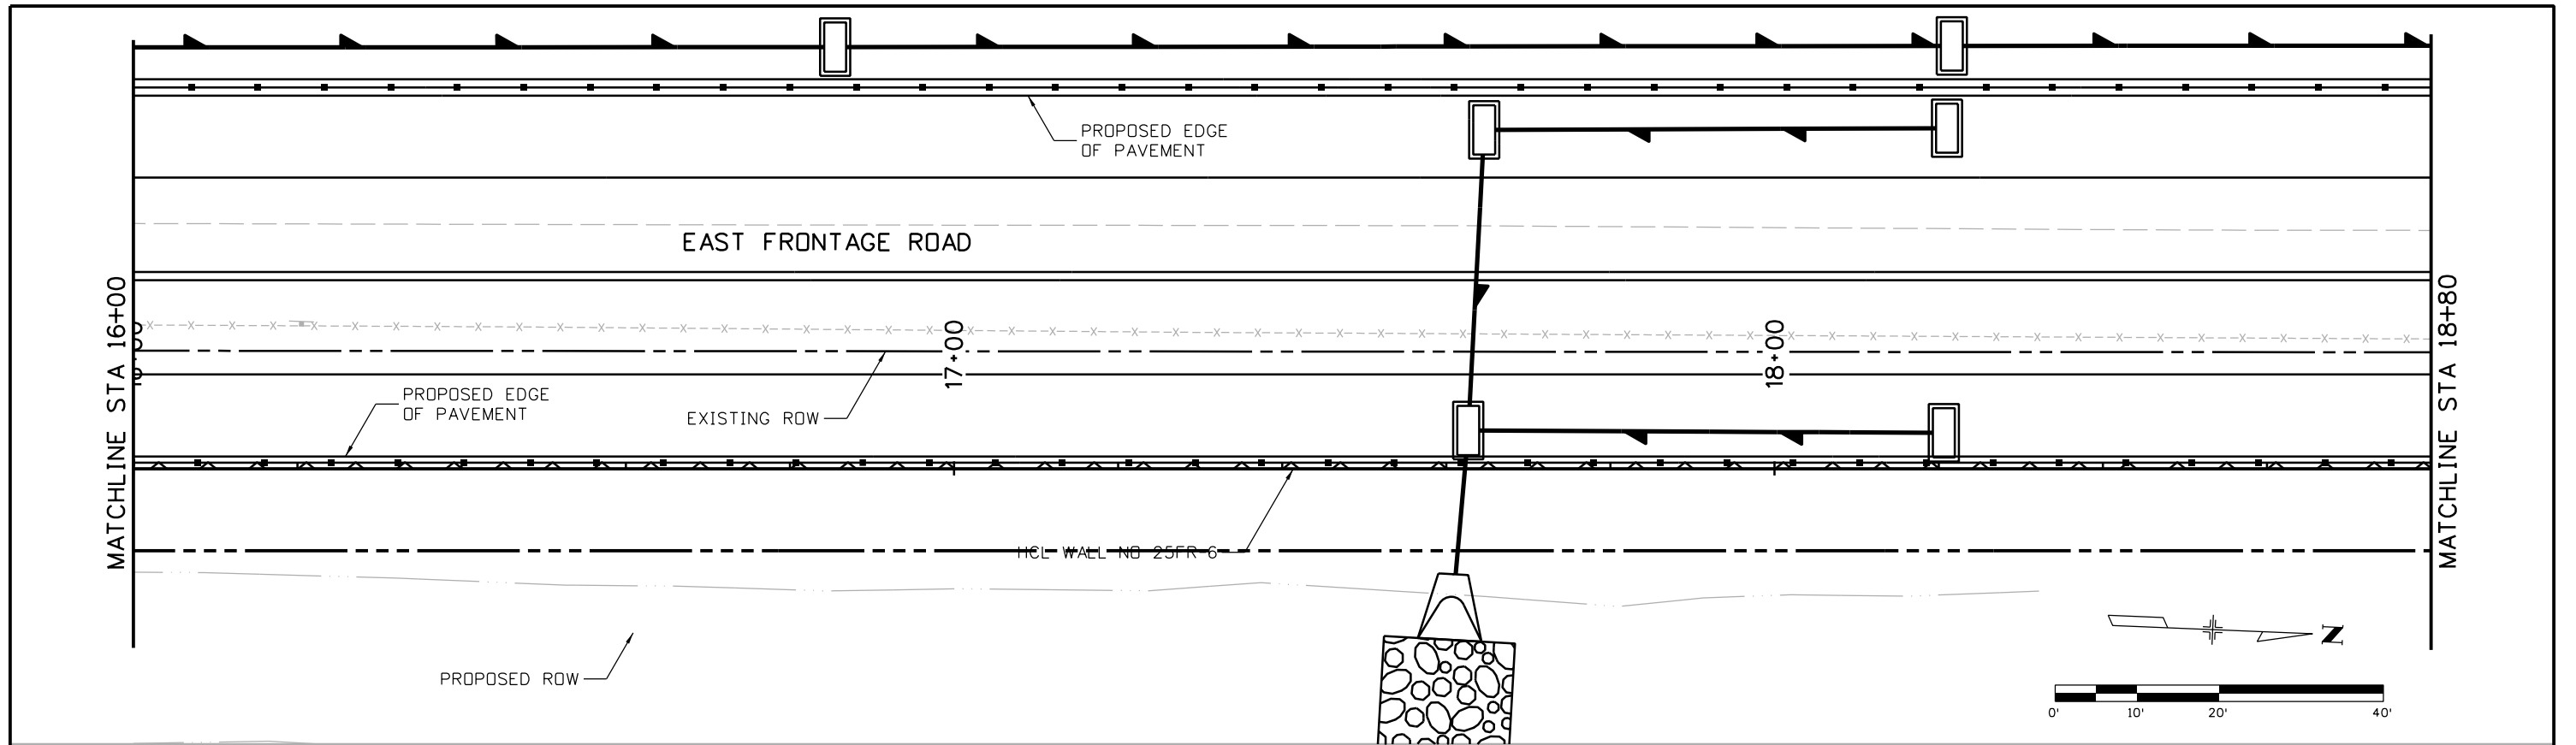

| | | | | | | | | | | | |
|---|--|------------------------|----------|---------------------------------------|--|-----------------------|---------------------|----------------------|--------------------------------------|------------------|-----------------------------|
| Print Date: 10/9/2015 | | Sheet Revisions | | Colorado Department of Transportation | | As Constructed | | I-25/SH 392 TO SH 14 | | Project No./Code | |
| File Name: 18357DES_PNP_WallFR_06 East007.dgn | | Date: | Comments | Init. | 2207 East Highway 402 Loveland, CO 80537 Phone: 970-622-1268 FAX: 970-669-0289 | | No Revisions: | | E. FRONTAGE ROAD WALL NO 25FR-6 | | IM 0253-221 |
| Horiz. Scale: 1:20 Vert. Scale: | | | | | Region 4 | | Revised: | | GENERAL LAYOUT (7 OF 11) | | 18357 |
| Unit Information Unit Leader Initials: | | | | | JFF | | Void: | | Designer: MTA Structure Numbers | | Sheet Number 400 |
| ATKINS 7604 Technology Way, Suite 400 Denver, CO 80237 Phone: (303) 221-7275 Fax: (303) 221-7276 | | | | | | | Sheet Subset: WALLS | | Detailer: JAG | | Subset Sheets: W100 of W110 |

gell7543 9:09:15 AM c:\pw_work\pos\pwl\gell7543\dms24309\18357DES_PNP_WallFR_06 East007.dgn

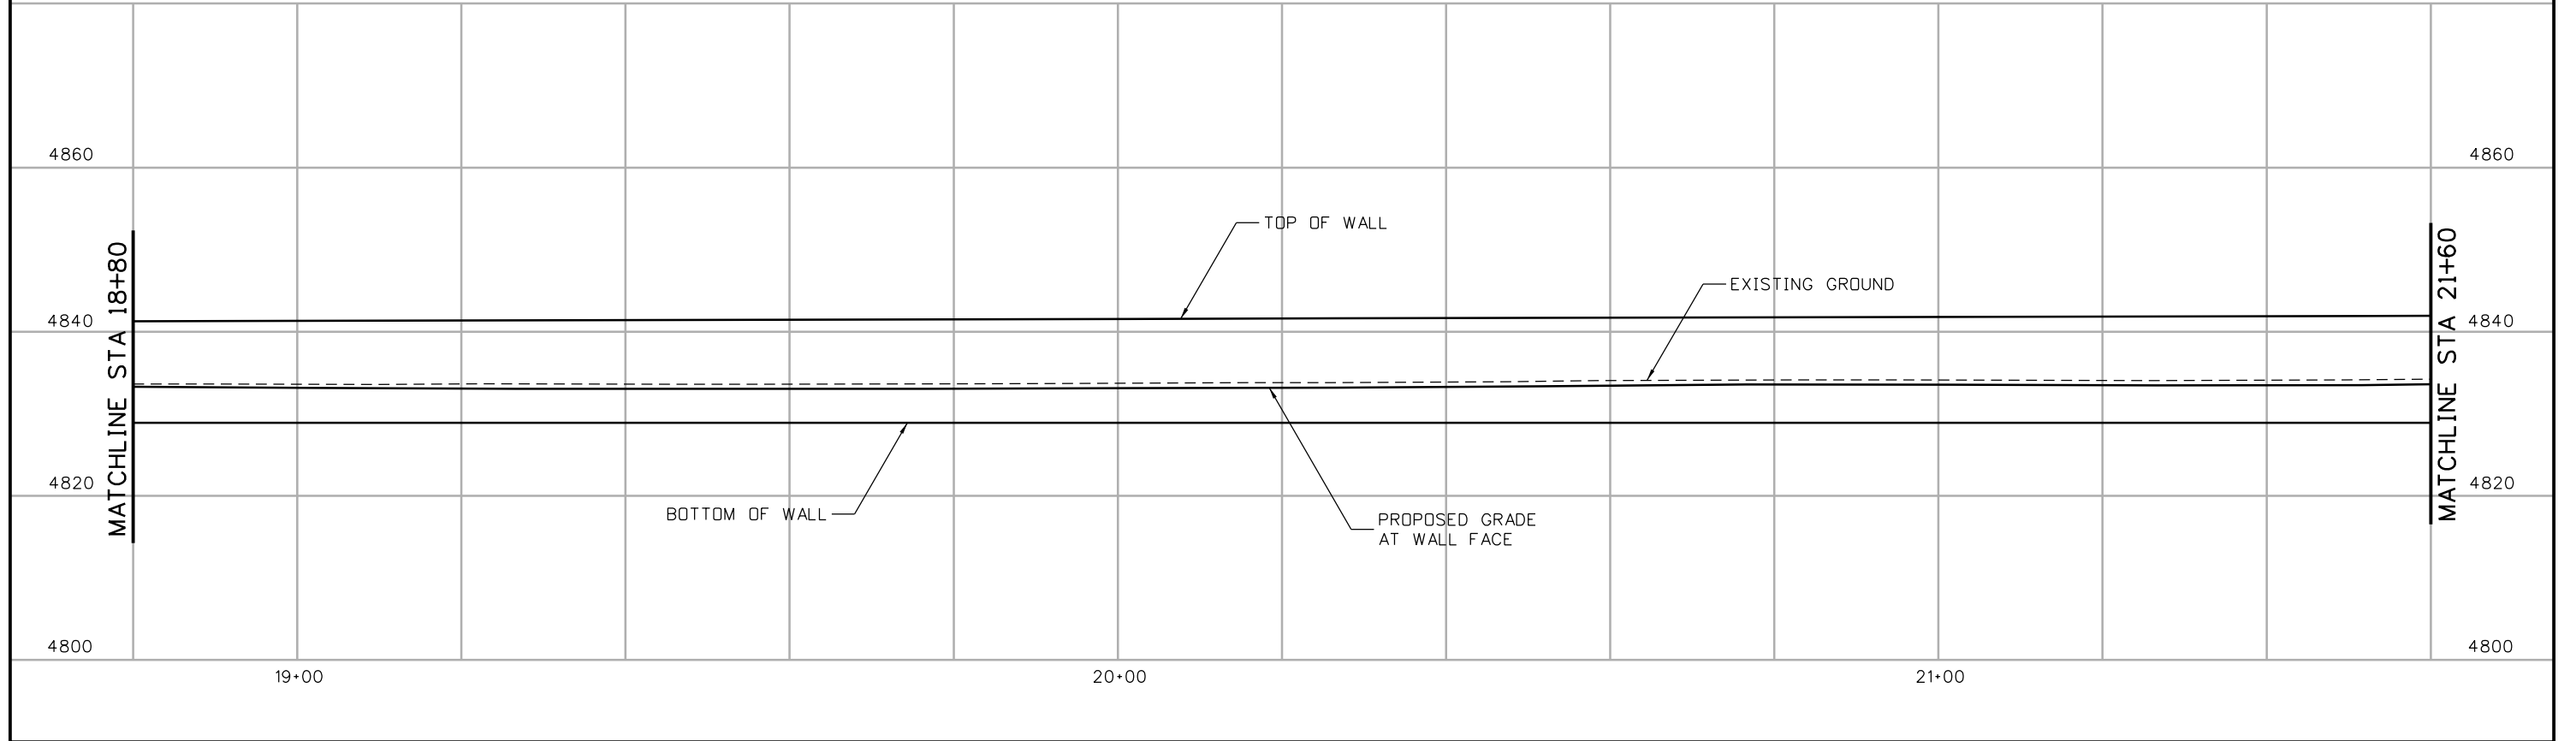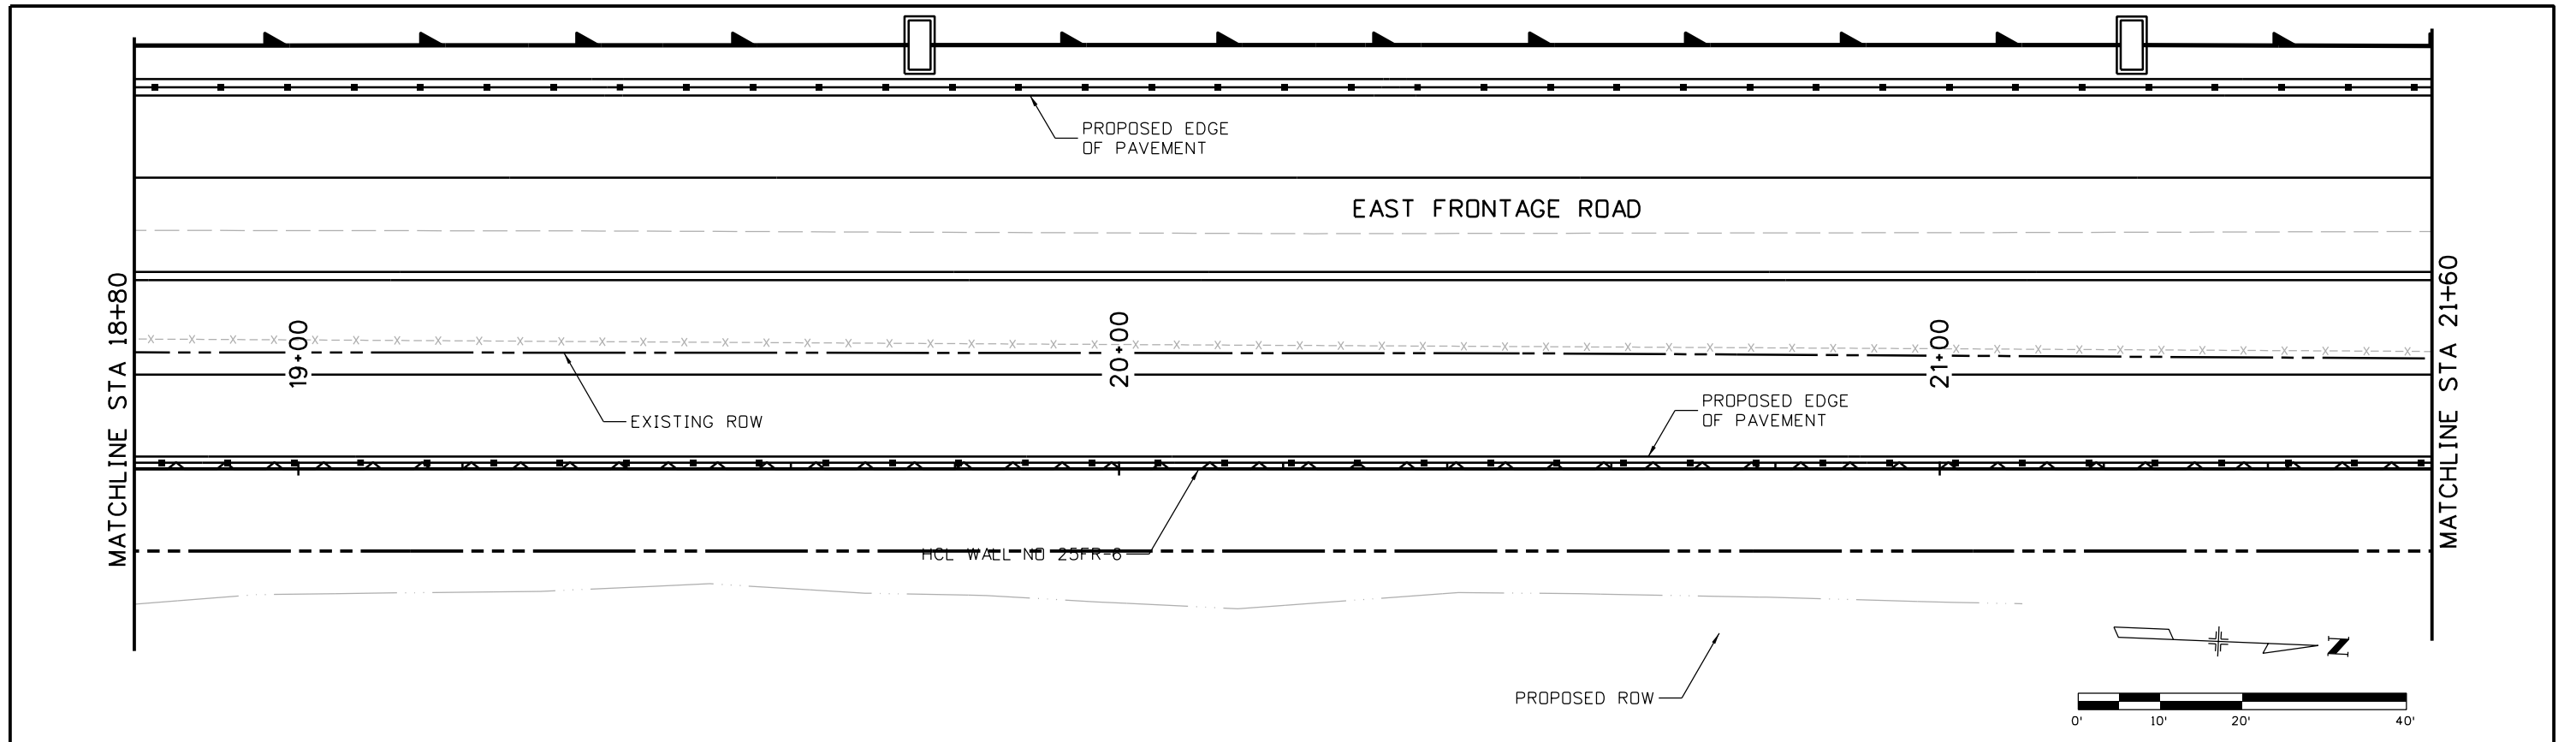

| | |
|---|---|
| Print Date: 10/9/2015 | |
| File Name: 18357DES_PNP_WallFR_06 East008.dgn | |
| Horiz. Scale: 1:20 | Vert. Scale: |
| Unit Information | Unit Leader Initials: |
| ATKINS | 7604 Technology Way, Suite 400 Denver, CO 80237 Phone: (303) 221-7275 Fax: (303) 221-7276 |

| Sheet Revisions | | |
|-----------------|----------|-------|
| Date: | Comments | Init. |
| | | |
| | | |
| | | |

Colorado Department of Transportation

2207 East Highway 402
Loveland, CO 80537
Phone: 970-622-1268 FAX: 970-669-0289



Region 4 JFF

| |
|-----------------------|
| As Constructed |
| No Revisions: |
| Revised: |
| Void: |

| | | | |
|---|-------|-------------------|--------------|
| I-25/SH 392 TO SH 14 E. FRONTAGE ROAD WALL NO 25FR-6 GENERAL LAYOUT (8 OF 11) | | | |
| Designer: | MTA | Structure Numbers | |
| Detailer: | JAG | | |
| Sheet Subset: | WALLS | Subset Sheets: | W101 of W110 |



| |
|-------------------------|
| Project No./Code |
| IM 0253-221 |
| 18357 |
| Sheet Number 401 |

gell7543 9:09:56 AM c:\pw_work\pbesjpw\gell7543\dms24309\18357DES_PNP_WallFR_06 East008.dgn

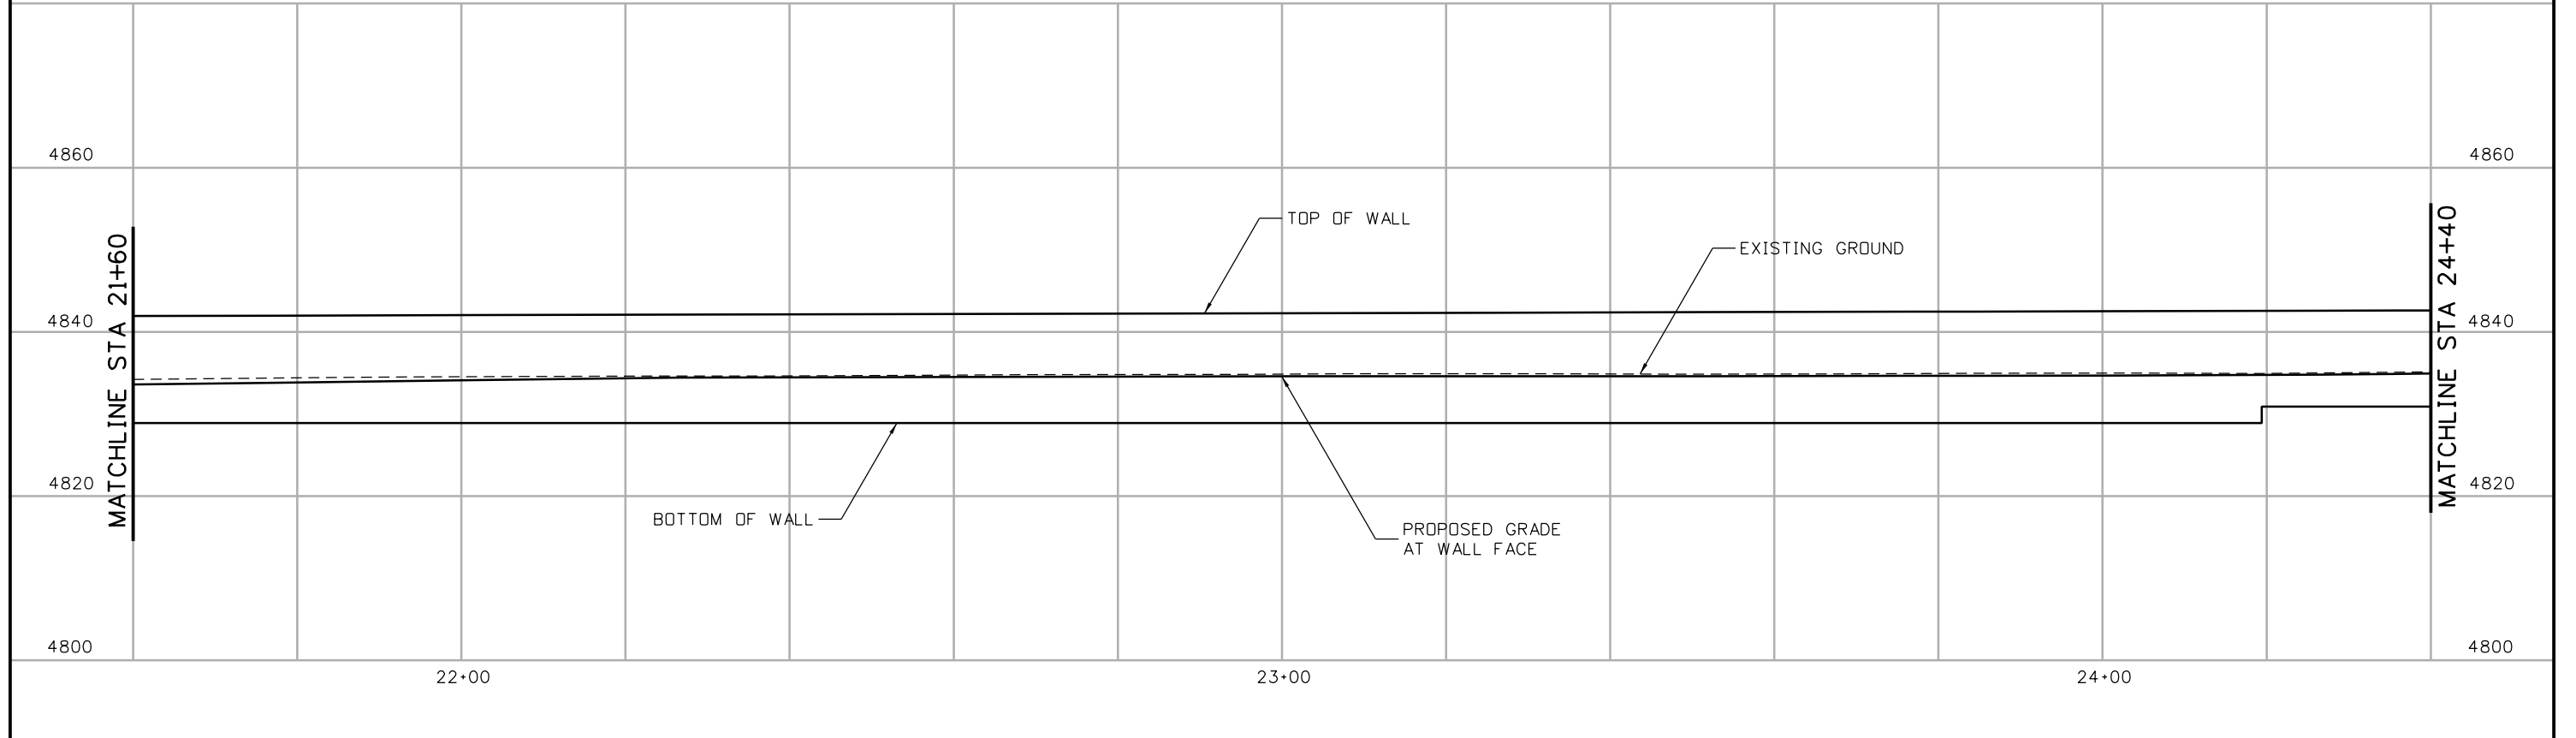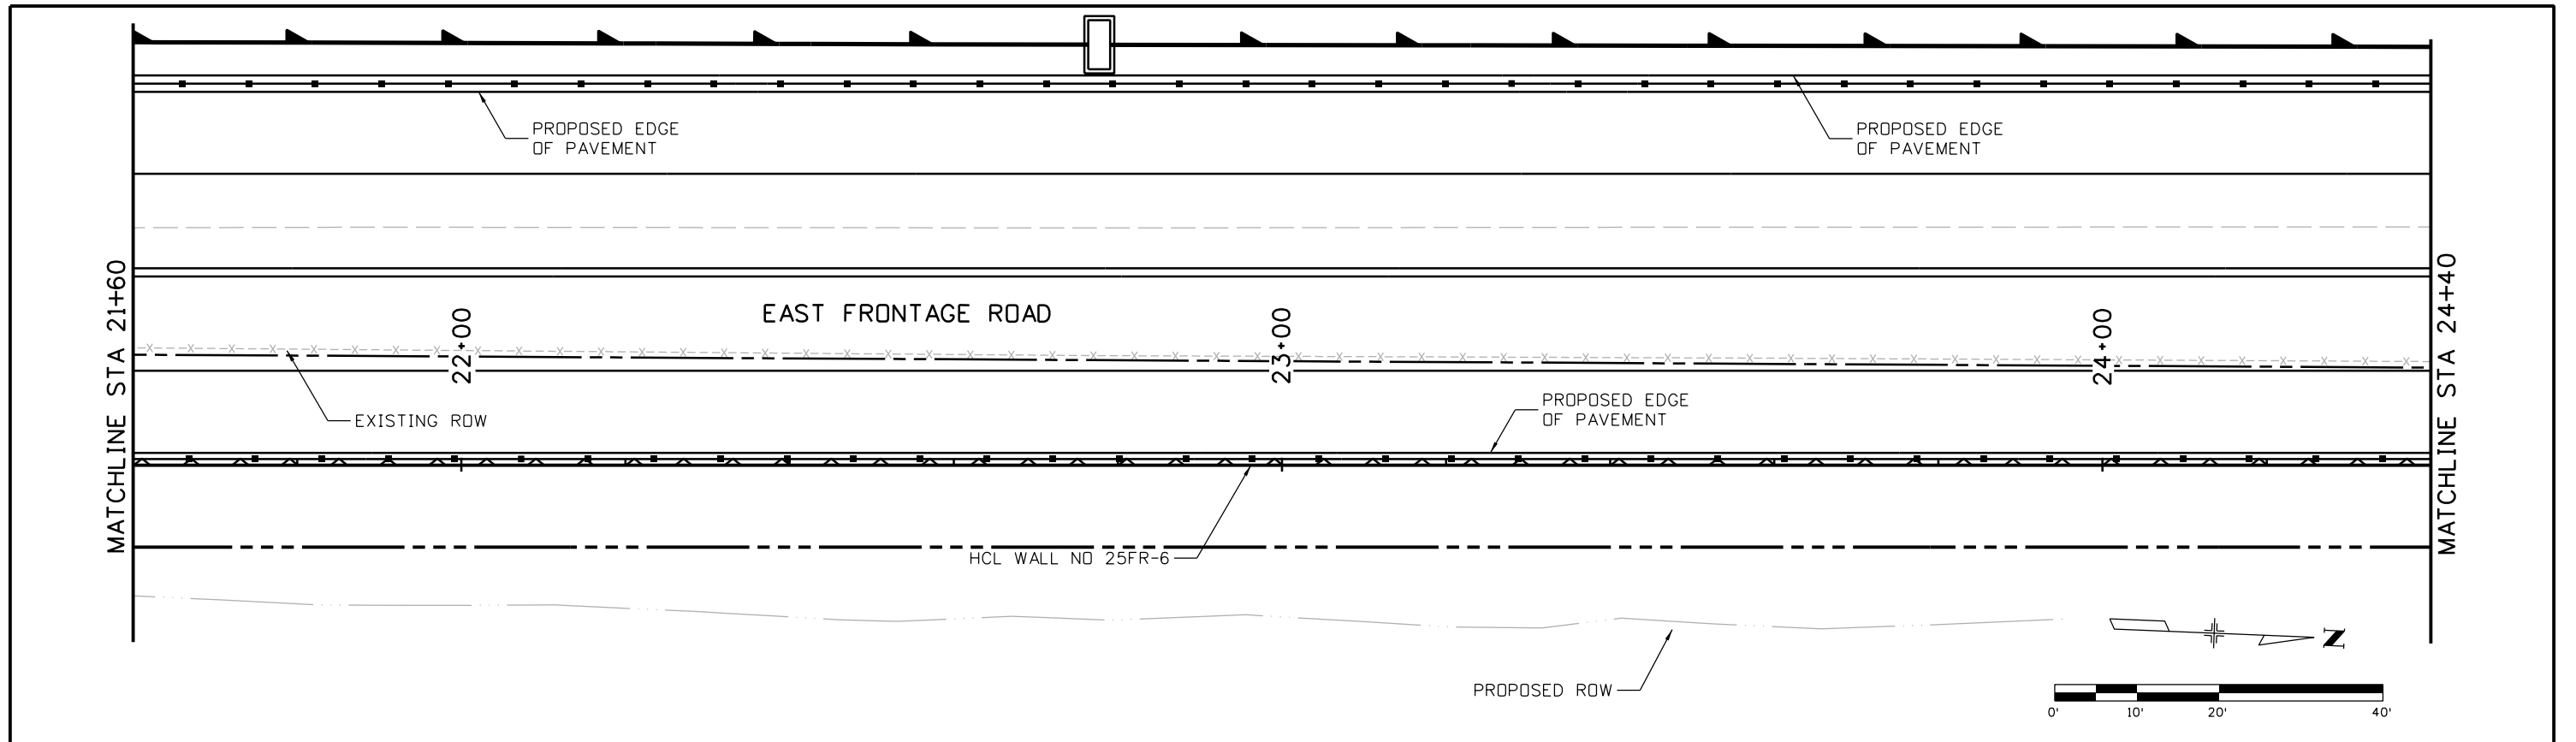

| | | | | | | | | | | |
|---|--|------------------------|----------|-------|--|-----------------------|---------------|--|-----------------------------|------------------|
| Print Date: 10/9/2015 | | Sheet Revisions | | | Colorado Department of Transportation 2207 East Highway 402 Loveland, CO 80537 Phone: 970-622-1268 FAX: 970-669-0289 Region 4 | As Constructed | | I-25/SH 392 TO SH 14 E. FRONTAGE ROAD WALL NO 25FR-6 GENERAL LAYOUT (9 OF 11) | Project No./Code | |
| File Name: 18357DES_PNP_WallFR_06 East009.dgn | | Date: | Comments | Init. | | No Revisions: | IM 0253-221 | | | |
| Horiz. Scale: 1:20 Vert. Scale: | | | | | | Revised: | Designer: MTA | | Structure Numbers | 18357 |
| Unit Information Unit Leader Initials: | | | | | | Void: | Detailer: JAG | | Subset Sheets: W102 of W110 | Sheet Number 402 |

gell7543 9:10:50 AM c:\pwwork\pbes\jpw1\gell7543\dms24309\18357DES_PNP_WallFR_06 East009.dgn

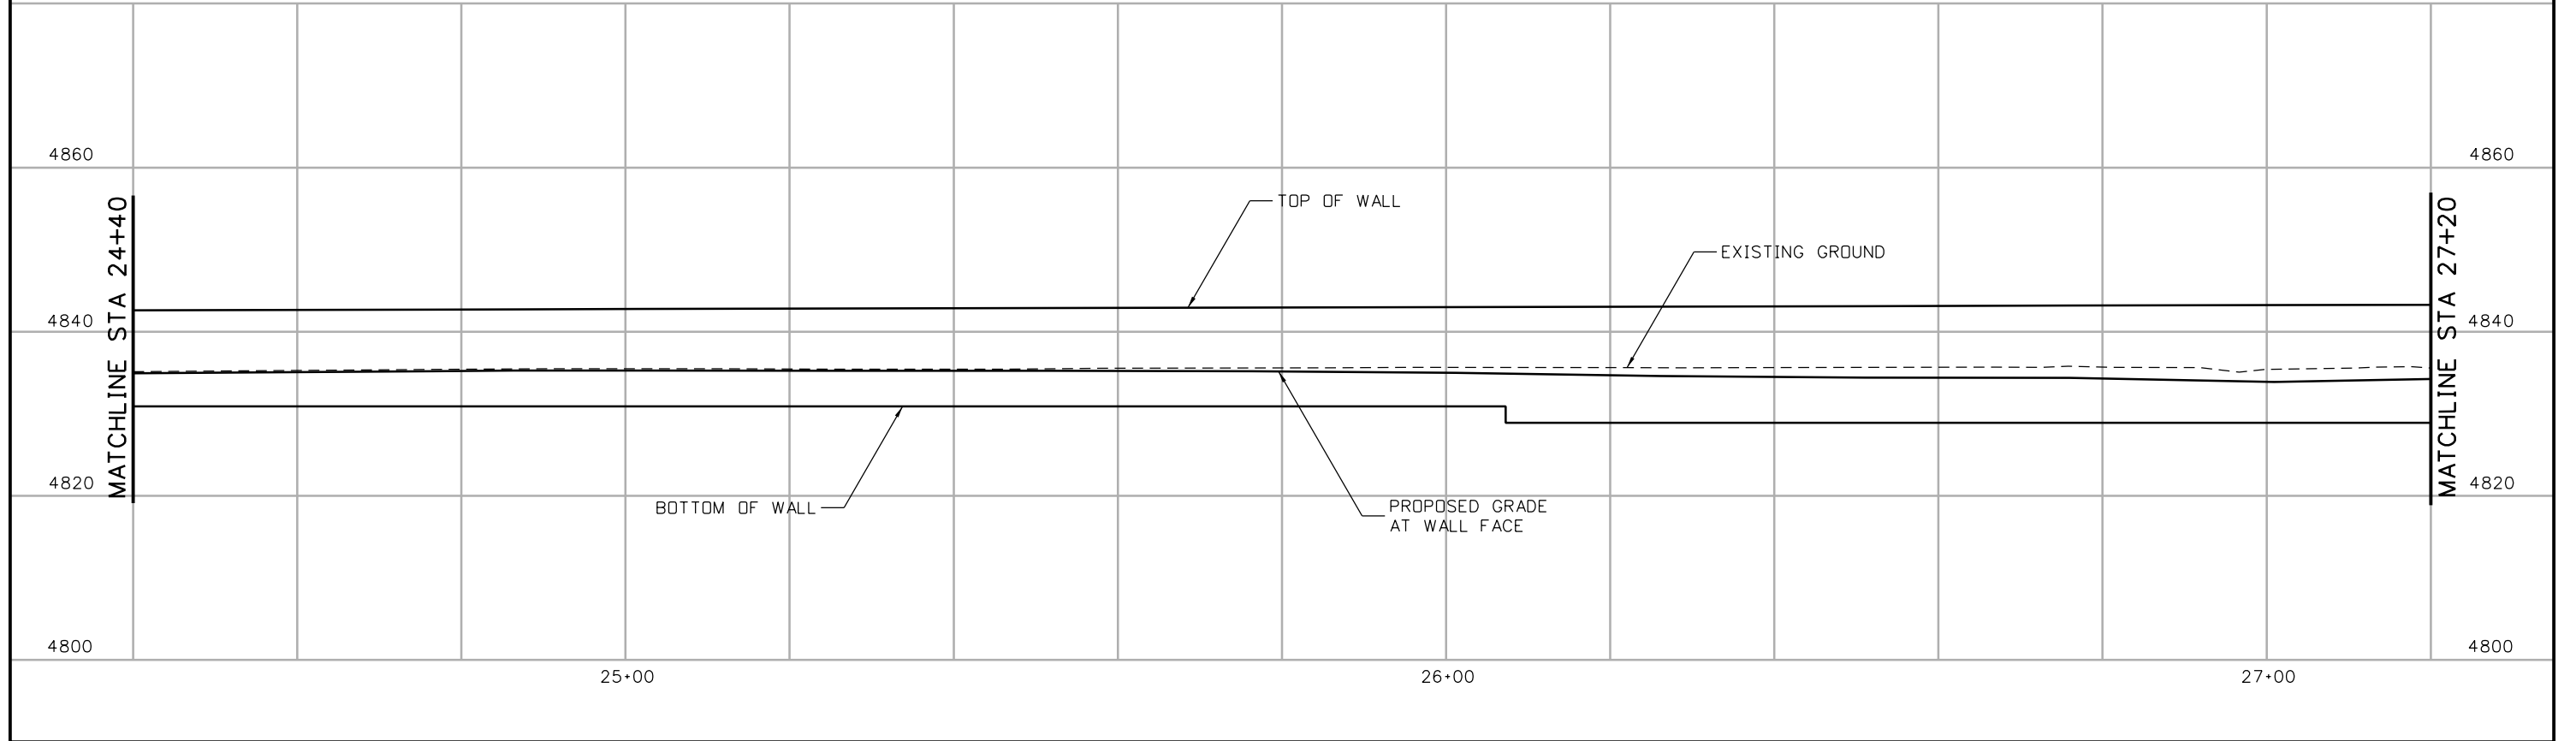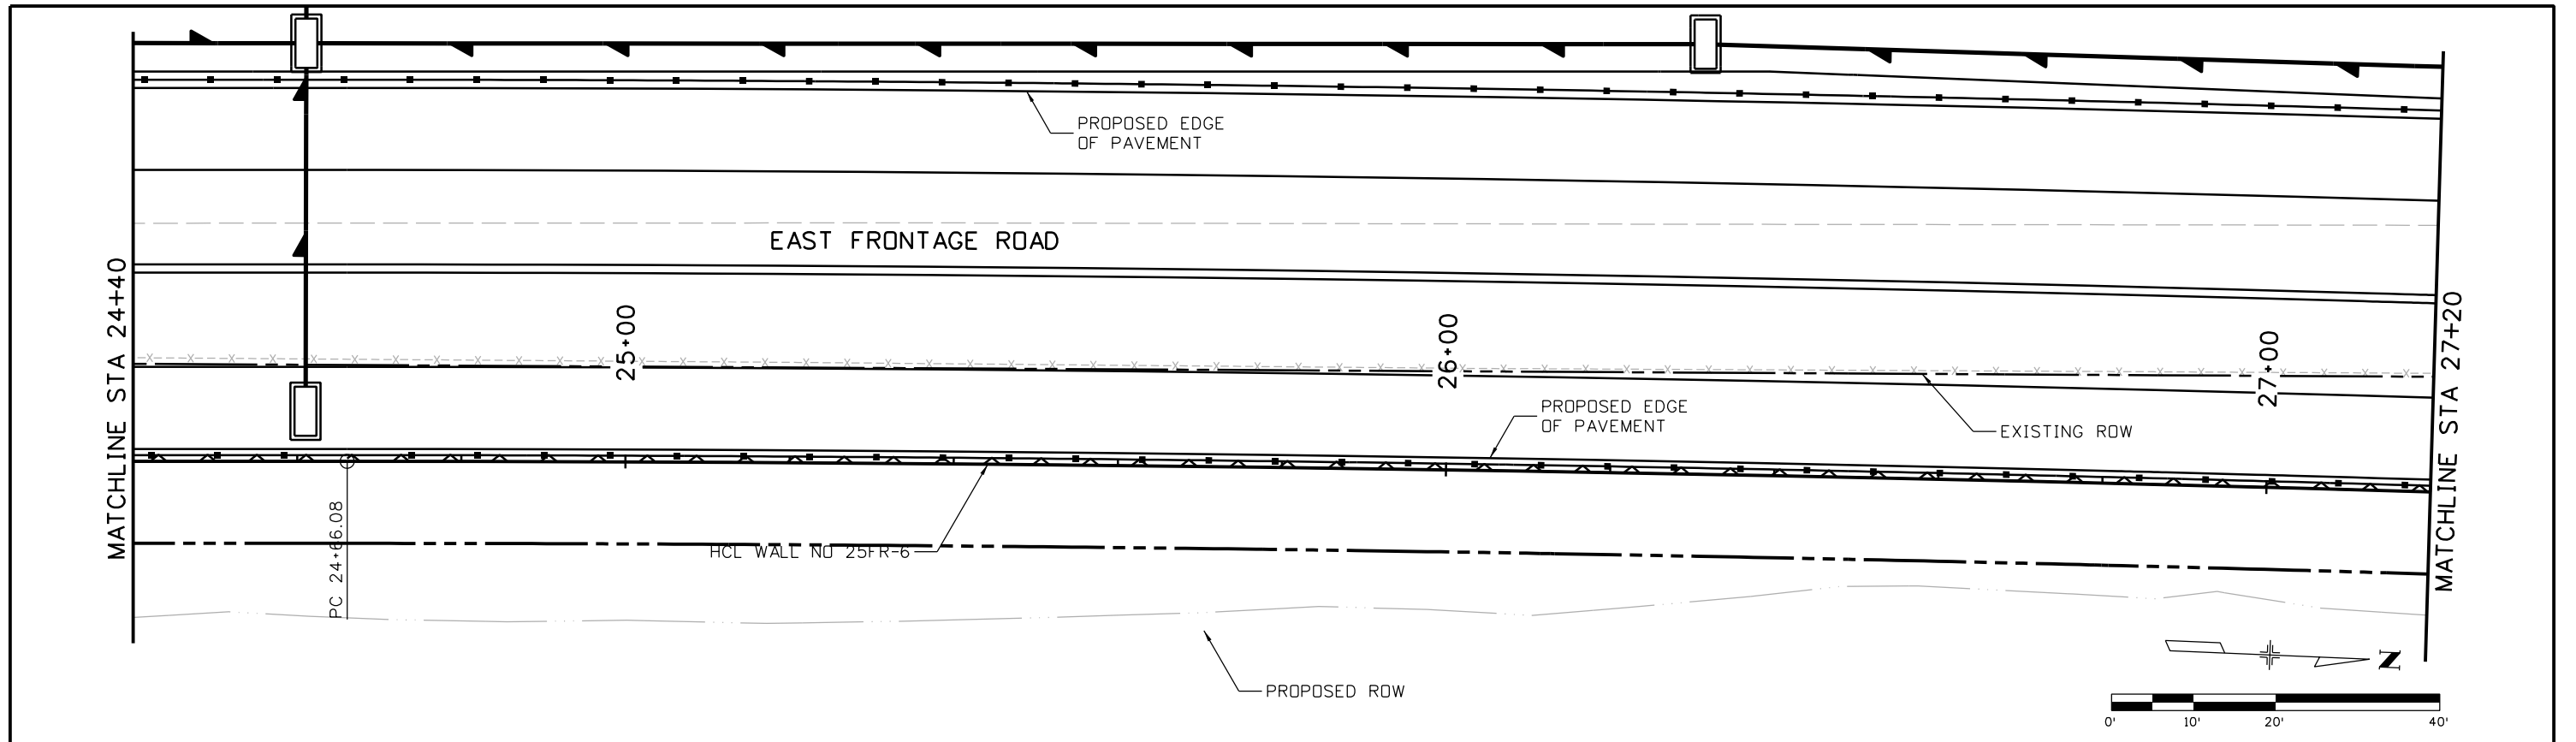

| | |
|---|---|
| Print Date: 10/9/2015 | |
| File Name: 18357DES_PNP_WallFR_06 East010.dgn | |
| Horiz. Scale: 1:20 | Vert. Scale: |
| Unit Information | Unit Leader Initials: |
| ATKINS | 7604 Technology Way, Suite 400 Denver, CO 80237 Phone: (303) 221-7275 Fax: (303) 221-7276 |

| Sheet Revisions | | |
|-----------------|----------|-------|
| Date: | Comments | Init. |
| | | |
| | | |
| | | |

Colorado Department of Transportation



2207 East Highway 402
Loveland, CO 80537
Phone: 970-622-1268 FAX: 970-669-0289

Region 4 JFF

| |
|-----------------------|
| As Constructed |
| No Revisions: |
| Revised: |
| Void: |

| | | |
|--|-----------------------------|--|
| I-25/SH 392 TO SH 14 E. FRONTAGE ROAD WALL NO 25FR-6 GENERAL LAYOUT (10 OF 11) | | |
| Designer: MTA | Structure Numbers | |
| Detailer: JAG | | |
| Sheet Subset: WALLS | Subset Sheets: W103 of W110 | |

| |
|-------------------------|
| Project No./Code |
| IM 0253-221 |
| 18357 |
| Sheet Number 403 |

gell7543 9:11:57 AM c:\pwwork\pws\jpw1\gell7543\dms24309\18357DES_PNP_WallFR_06 East010.dgn

NORTHBOUND I-25

PROPOSED EDGE OF PAVEMENT

PROPOSED EDGE OF PAVEMENT

EAST FRONTAGE ROAD

EXISTING ROW

28+00

29+00


PROPOSED EDGE OF PAVEMENT

POE 29+75.65


HCL WALL NO 25FR-6

PROPOSED ROW

PT 28+0.96

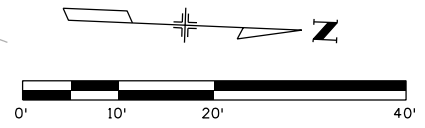

MATCHLINE STA 27+20

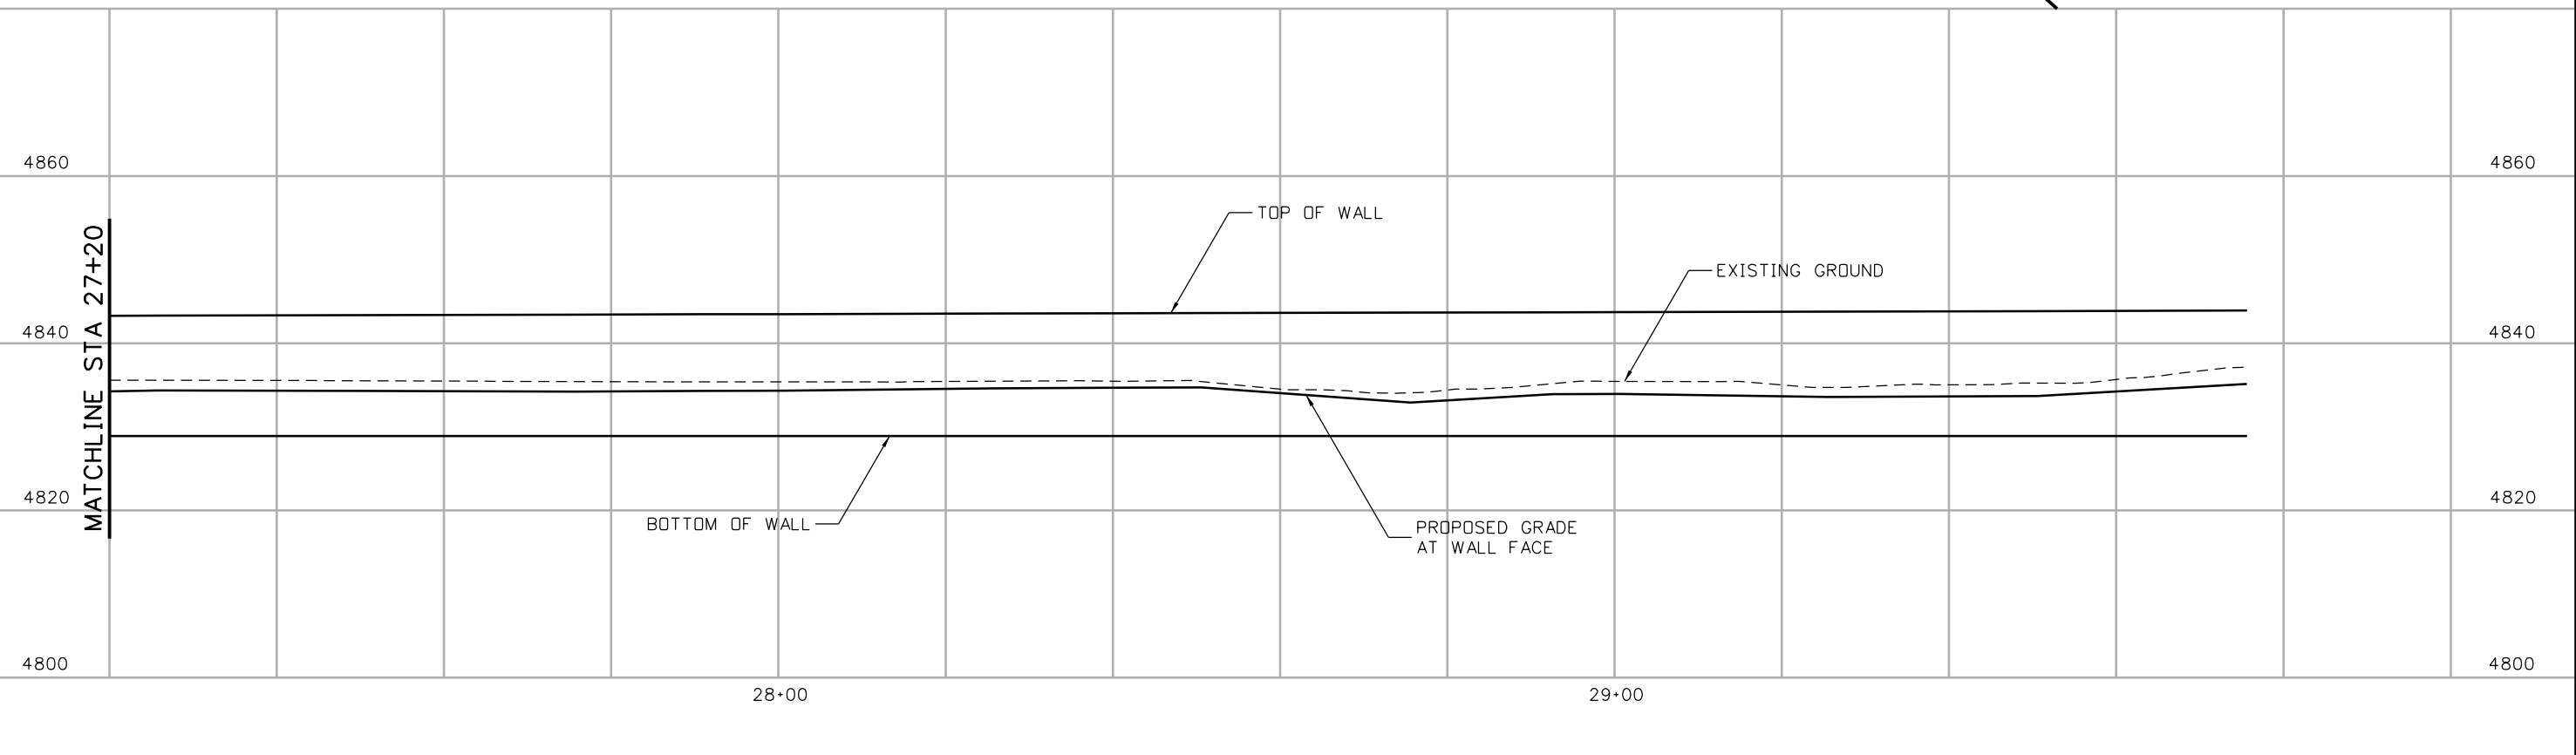

gell7543 9:12:50 AM c:\pw-work\pbes\jpw\gell7543\dms24309\18357DES_PNP_WallFR_06_East011.dgn

| | |
|---|---|
| Print Date: 10/9/2015 | |
| File Name: 18357DES_PNP_WallFR_06 East011.dgn | |
| Horiz. Scale: 1:20 | Vert. Scale: |
| Unit Information | Unit Leader Initials: |
| ATKINS | 7604 Technology Way, Suite 400 Denver, CO 80237 Phone: (303) 221-7275 Fax: (303) 221-7276 |

| Sheet Revisions | | |
|-----------------|----------|-------|
| Date: | Comments | Init. |
| | | |
| | | |
| | | |

Colorado Department of Transportation



2207 East Highway 402
Loveland, CO 80537
Phone: 970-622-1268 FAX: 970-669-0289



Region 4 JFF

| |
|-----------------------|
| As Constructed |
| No Revisions: |
| Revised: |
| Void: |

I-25/SH 392 TO SH 14
E. FRONTAGE ROAD WALL NO 25FR-6
GENERAL LAYOUT (11 OF 11)

| | |
|---------------------|-----------------------------|
| Designer: MTA | Structure Numbers |
| Detailer: JAG | |
| Sheet Subset: WALLS | Subset Sheets: W104 of W110 |

| |
|-------------------------|
| Project No./Code |
| IM 0253-221 |
| 18357 |
| Sheet Number 404 |

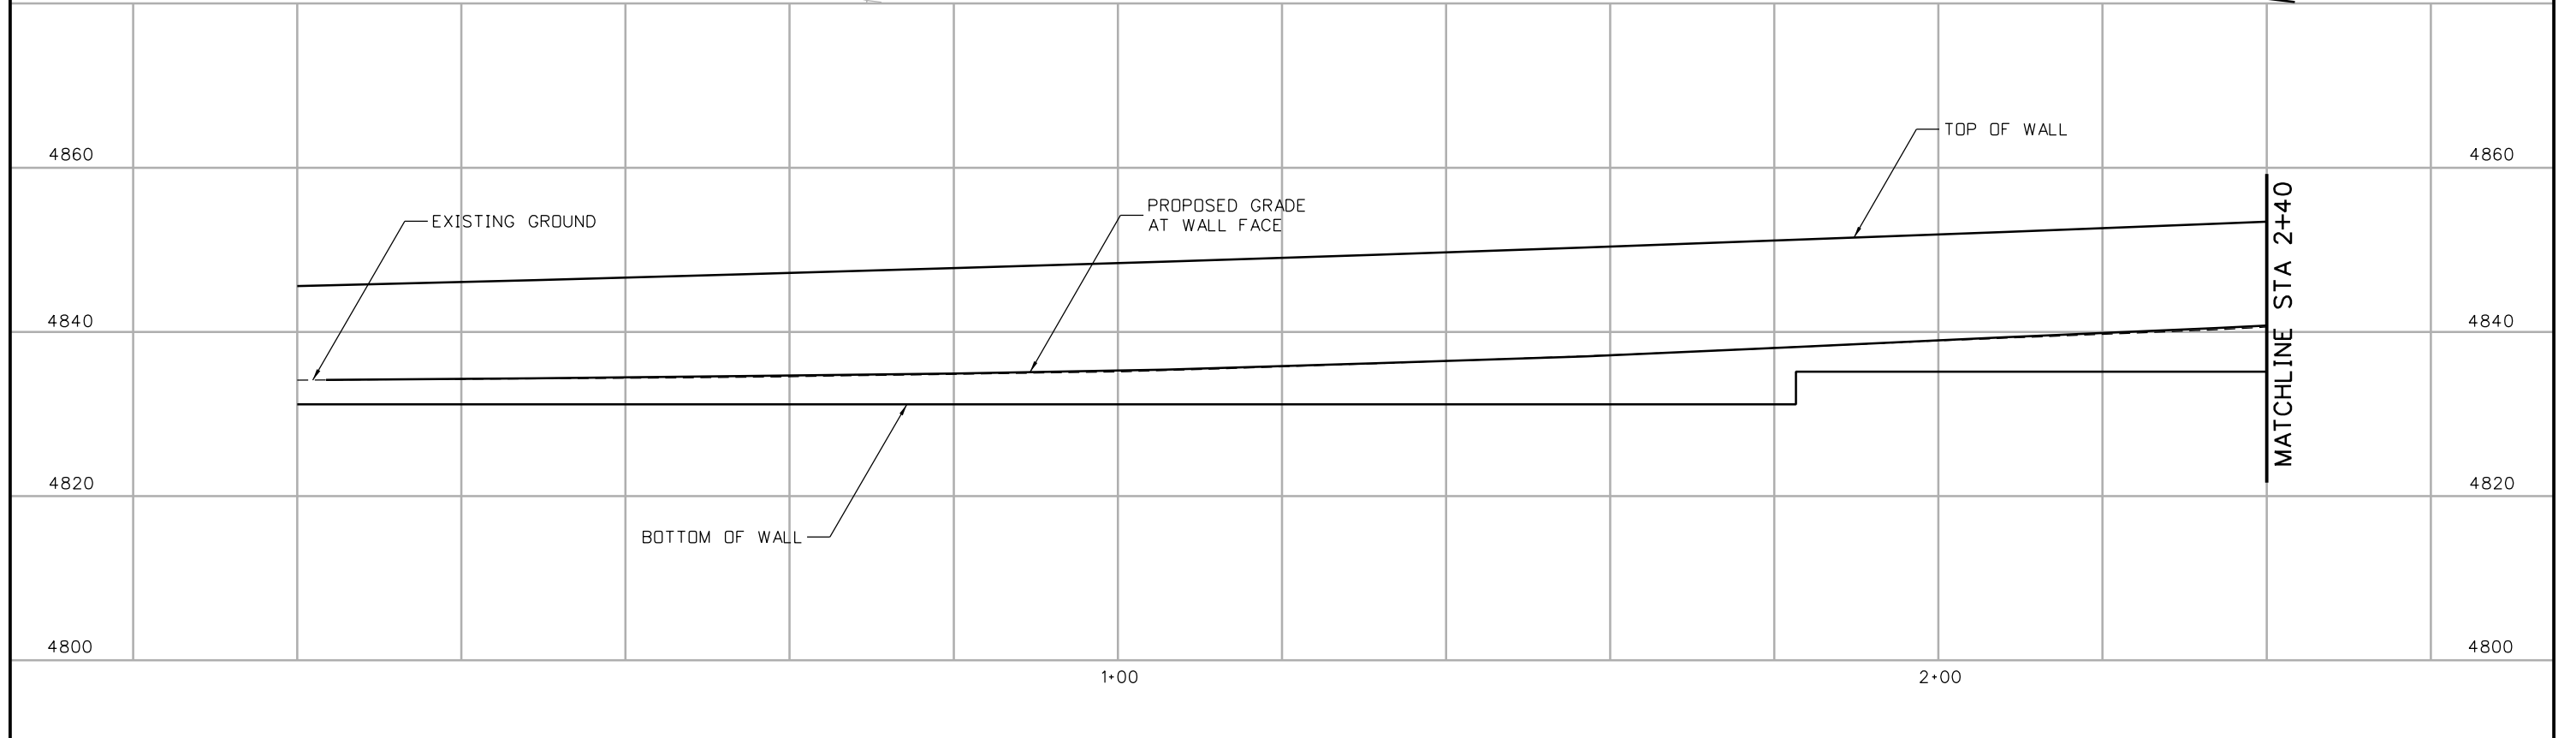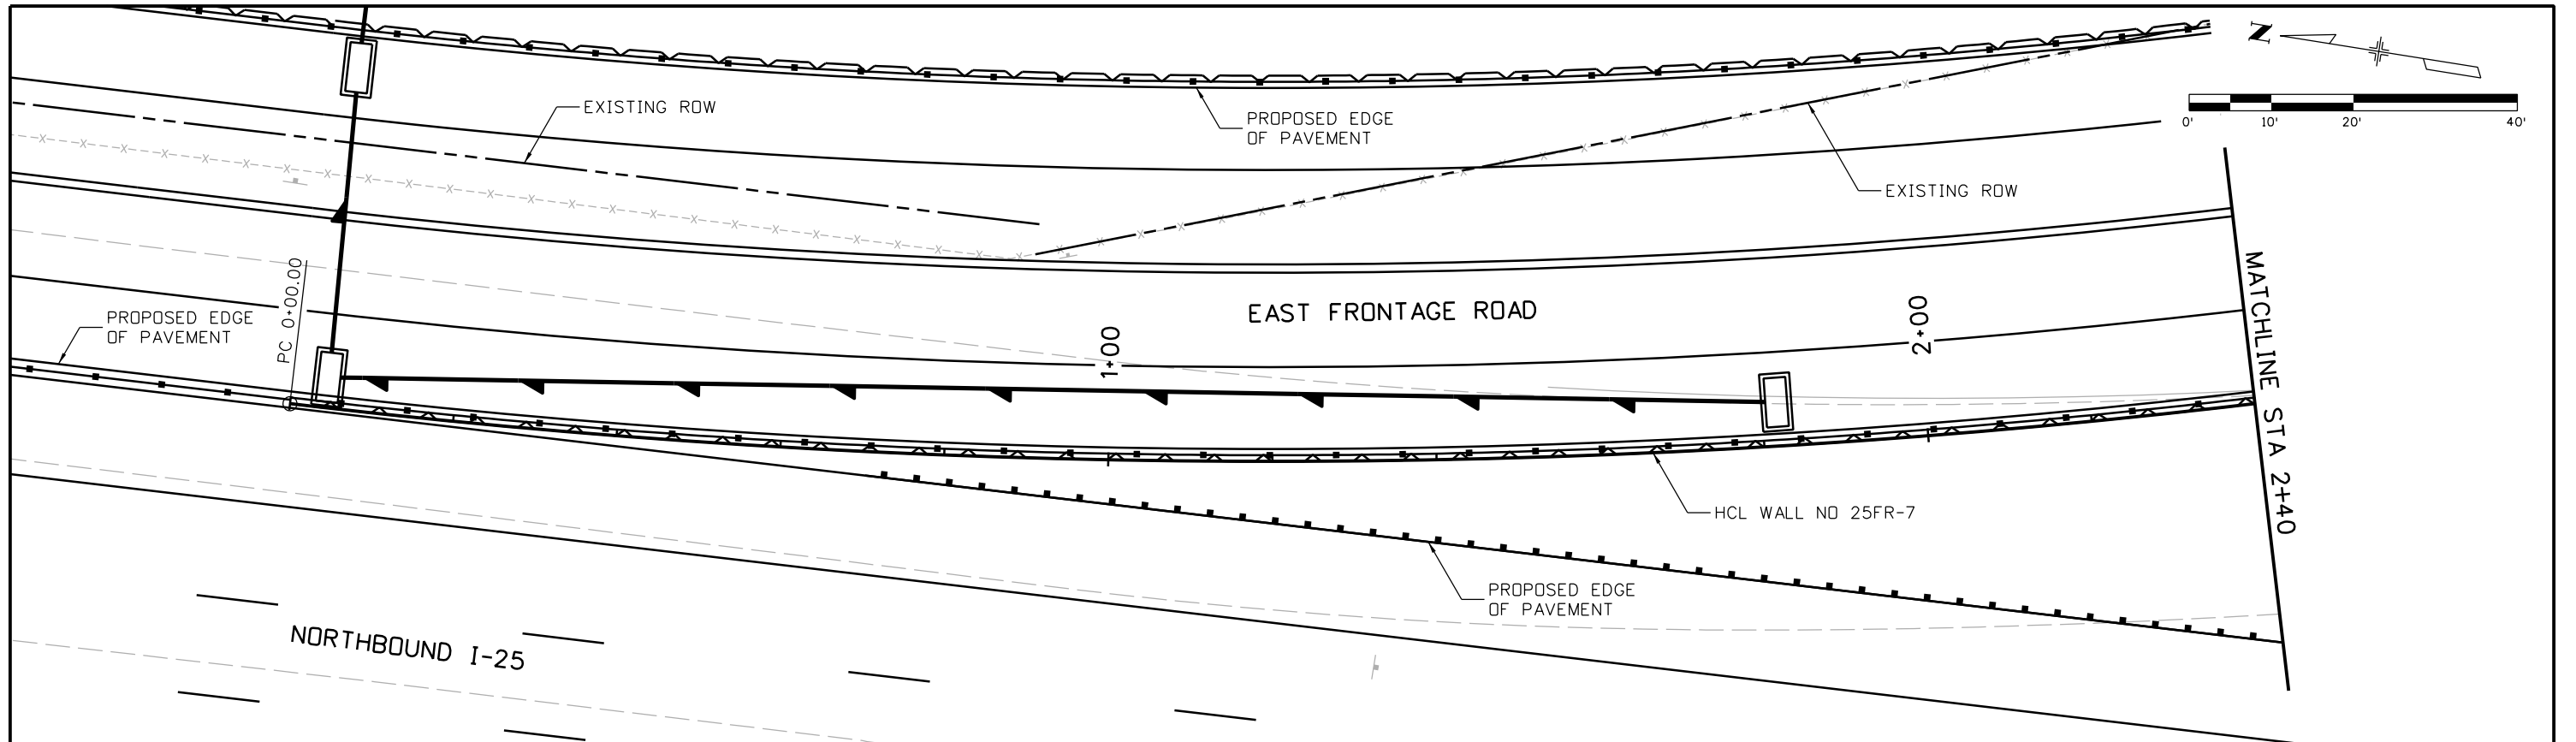

Print Date: 10/9/2015
 File Name: 18357DES_PNP_WallFR_07 East001.dgn
 Horiz. Scale: 1:20 Vert. Scale:
 Unit Information Unit Leader Initials:
ATKINS 7604 Technology Way, Suite 400
 Denver, CO 80237
 Phone: (303) 221-7275 Fax: (303) 221-7276

| Sheet Revisions | | |
|-----------------|----------|-------|
| Date: | Comments | Init. |
| | | |
| | | |
| | | |

Colorado Department of Transportation
 2207 East Highway 402
 Loveland, CO 80537
 Phone: 970-622-1268 FAX: 970-669-0289
Region 4 **JFF**



| |
|-----------------------|
| As Constructed |
| No Revisions: |
| Revised: |
| Void: |

I-25/SH 392 TO SH 14
 E. FRONTAGE ROAD WALL NO 25FR-7
 GENERAL LAYOUT (1 OF 3)

| | |
|---------------------|-----------------------------|
| Designer: MTA | Structure Numbers |
| Detailer: JAG | |
| Sheet Subset: WALLS | Subset Sheets: W105 of W110 |

| |
|-------------------------|
| Project No./Code |
| IM 0253-221 |
| 18357 |
| Sheet Number 405 |

gell7543 9:13:38 AM c:\pwworkspace\pws\jw\1\gell7543\dms24309\18357DES_PNP_WallFR_07 East001.dgn

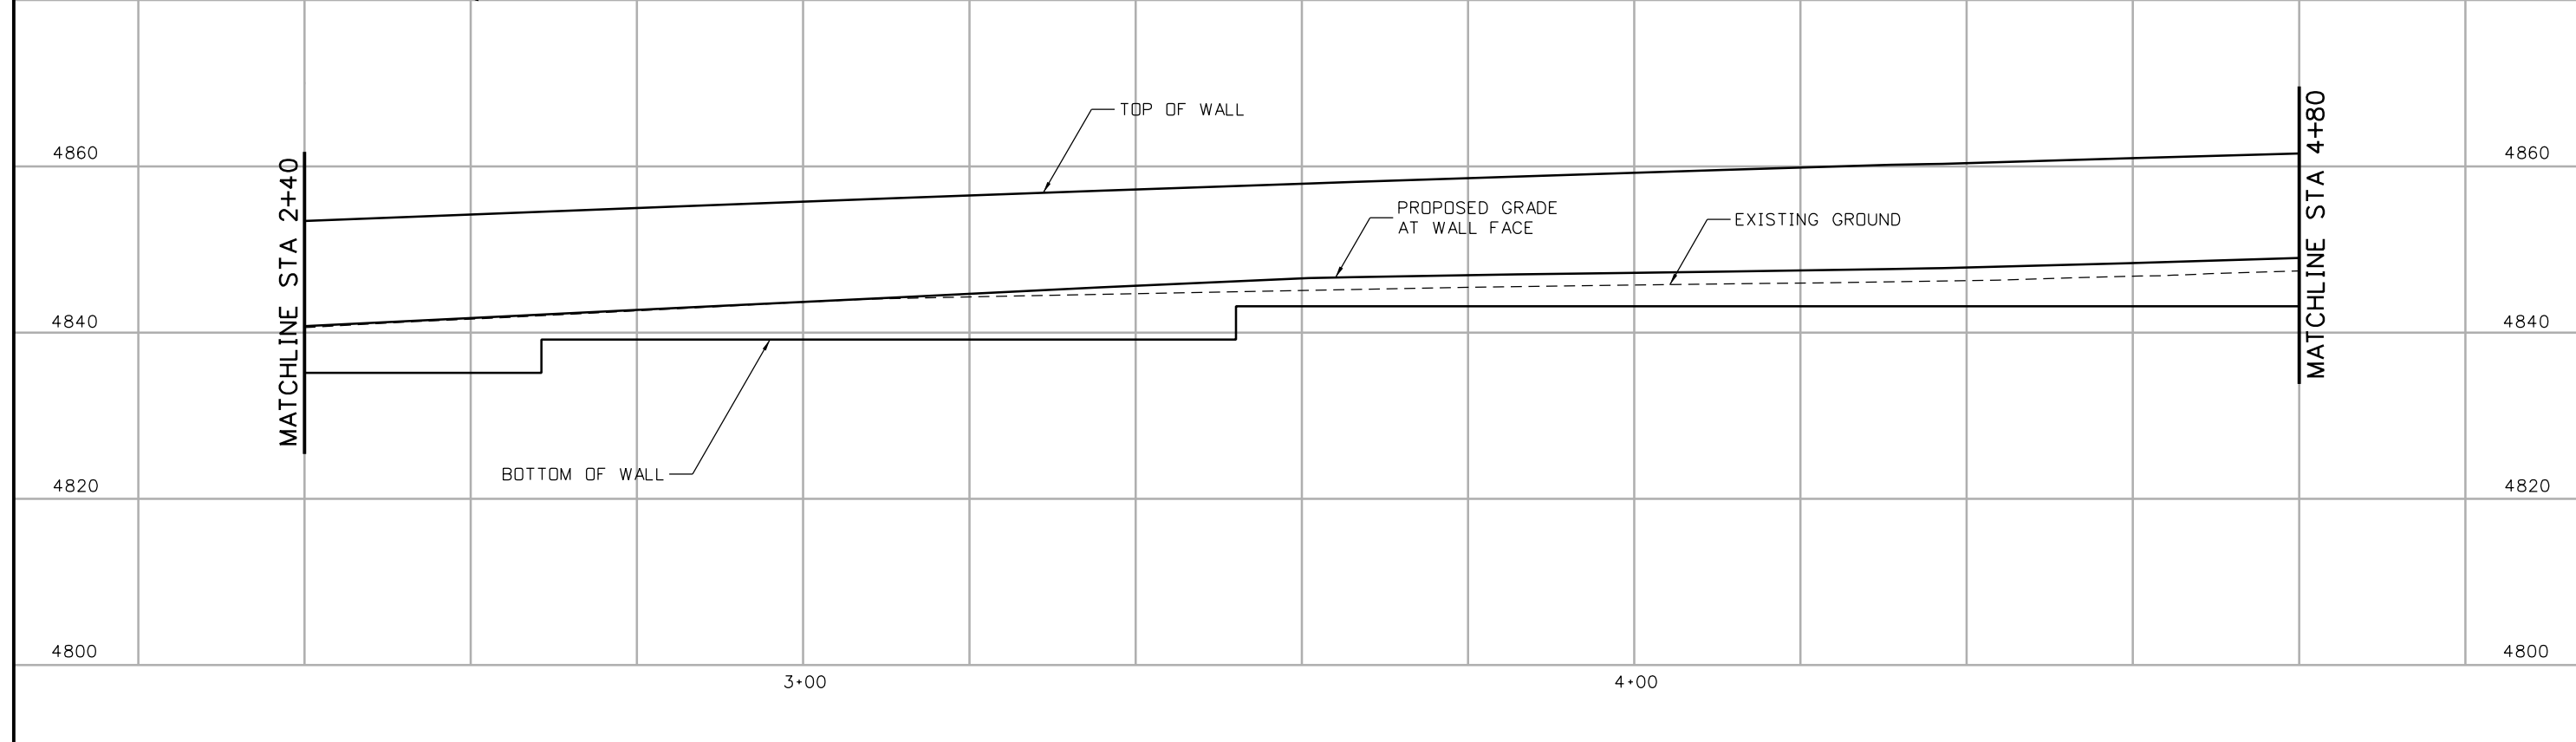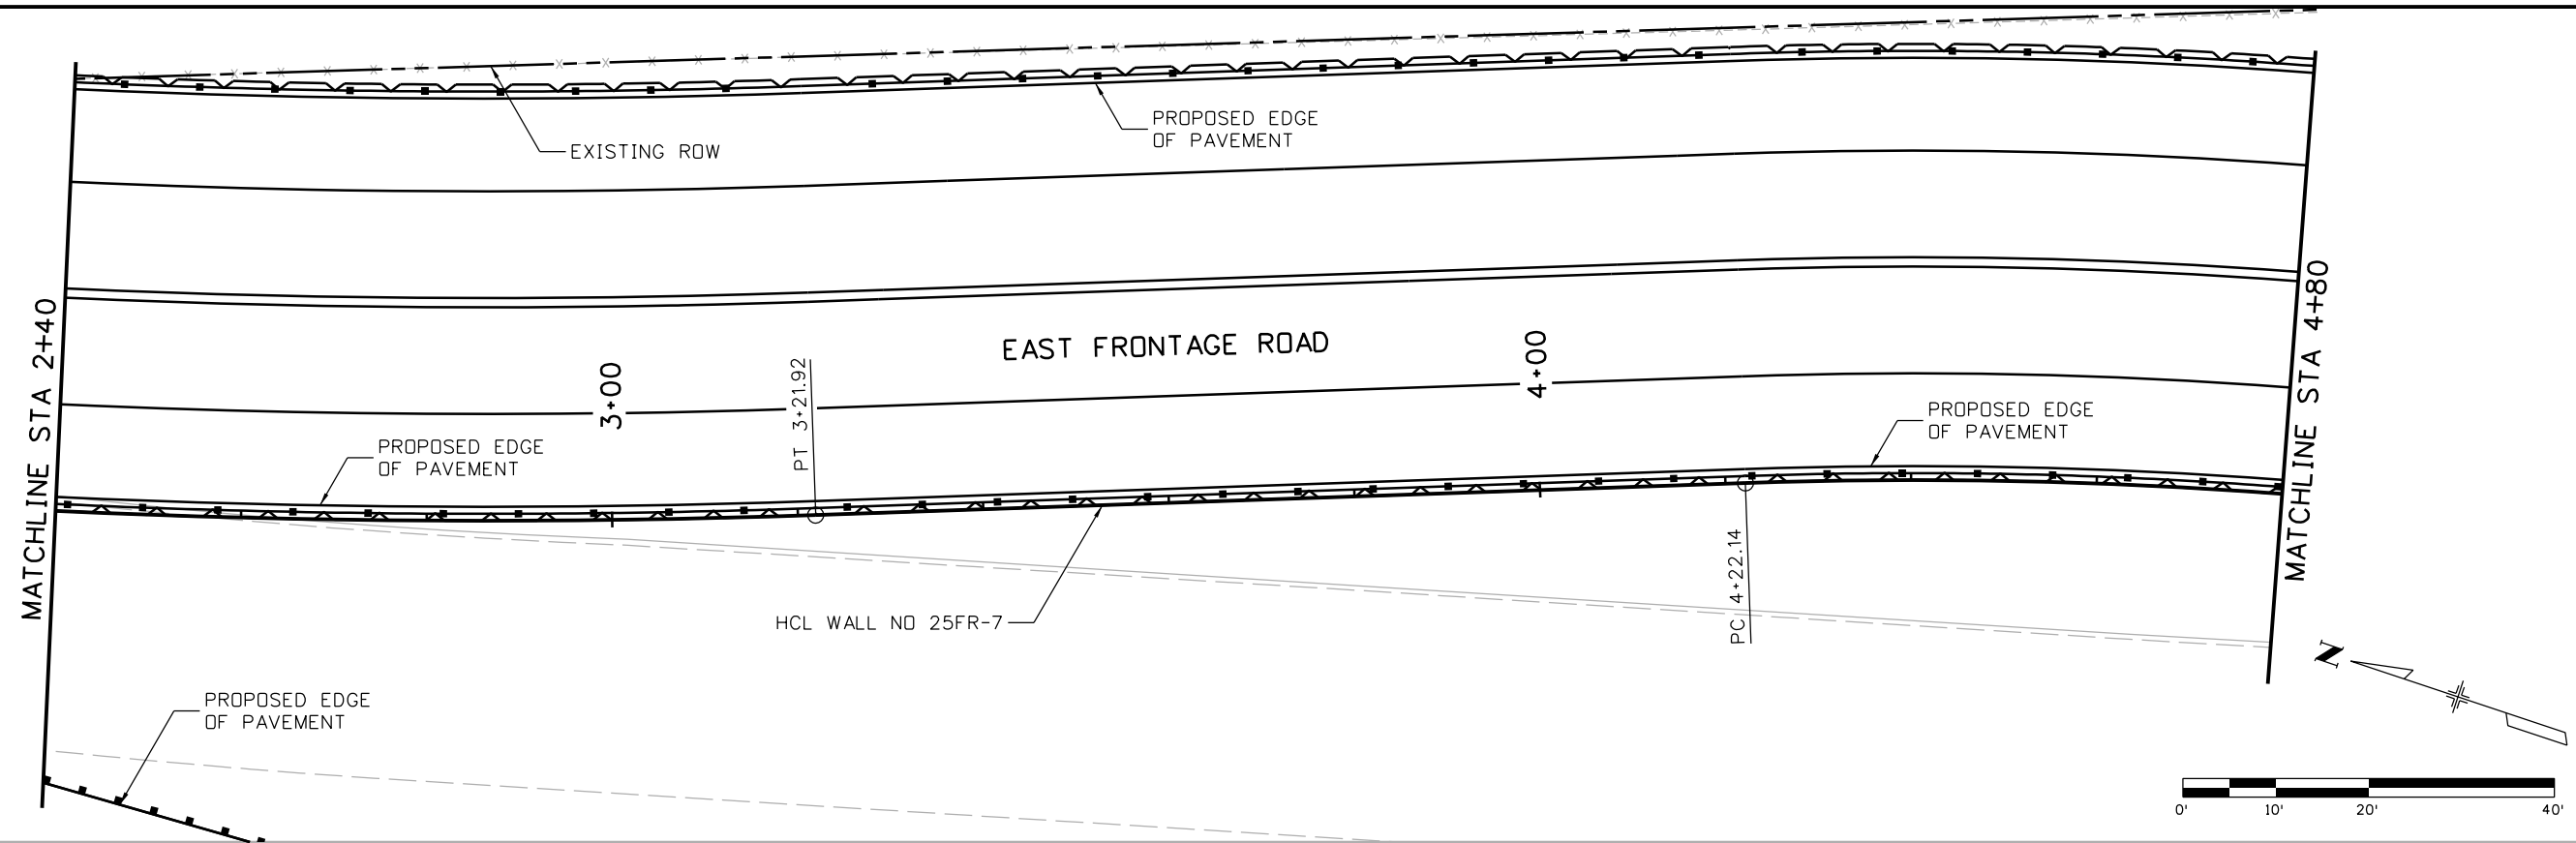

Print Date: 10/9/2015

File Name: 18357DES_PNP_WallFR_07 East002.dgn

Horiz. Scale: 1:20 Vert. Scale:

Unit Information Unit Leader Initials:

ATKINS 7604 Technology Way, Suite 400
 Denver, CO 80237
 Phone: (303) 221-7275 Fax: (303) 221-7276

| Sheet Revisions | | |
|-----------------|----------|-------|
| Date: | Comments | Init. |
| | | |
| | | |
| | | |

Colorado Department of Transportation

CDOT

2207 East Highway 402
 Loveland, CO 80537
 Phone: 970-622-1268 FAX: 970-669-0289

Region 4 JFF

As Constructed

No Revisions:

Revised:

Void:

I-25/SH 392 TO SH 14
 E. FRONTAGE ROAD WALL NO 25FR-7
 GENERAL LAYOUT (2 OF 3)

Designer: MTA Structure Numbers

Detailer: JAG

Sheet Subset: WALLS Subset Sheets: W106 of W110



Project No./Code


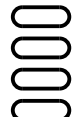
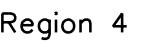
IM 0253-221

18357



Sheet Number 406

gell7543 9:14:28 AM c:\pw_work\pbes\jpw1\gell7543\dms24309\18357DES_PNP_WallFR_07 East002.dgn

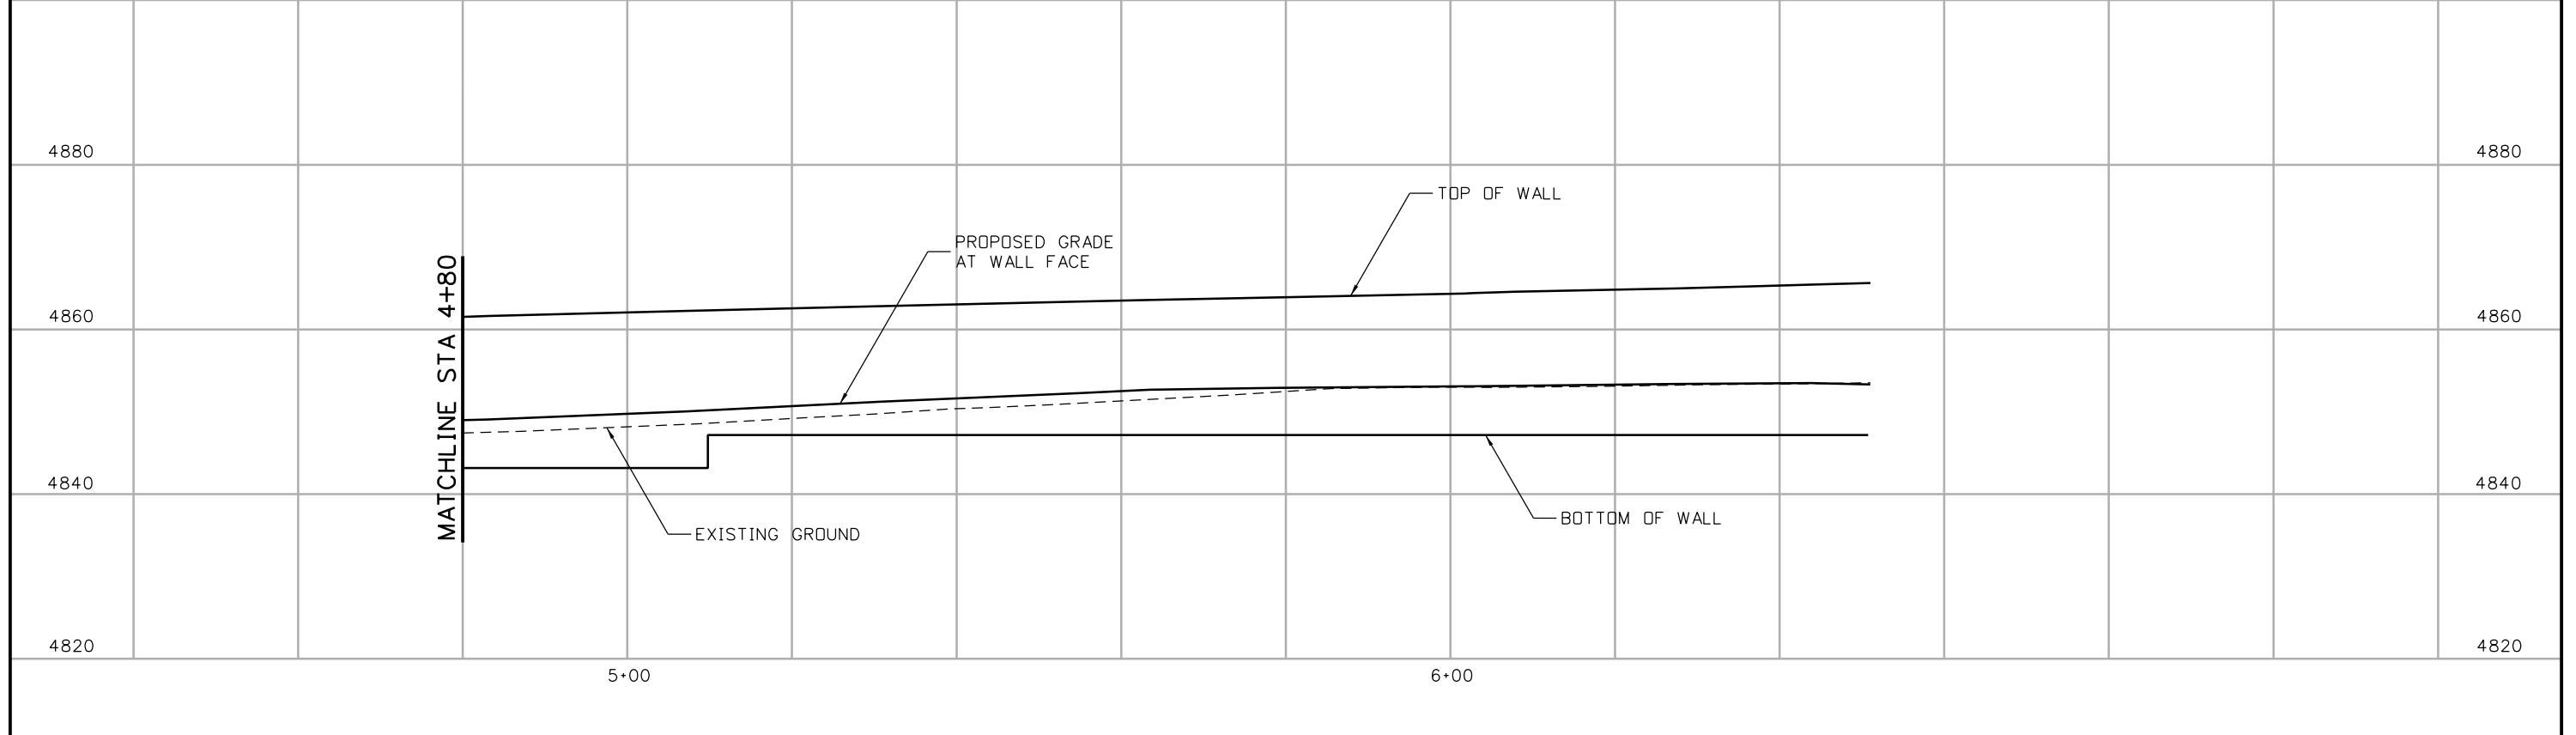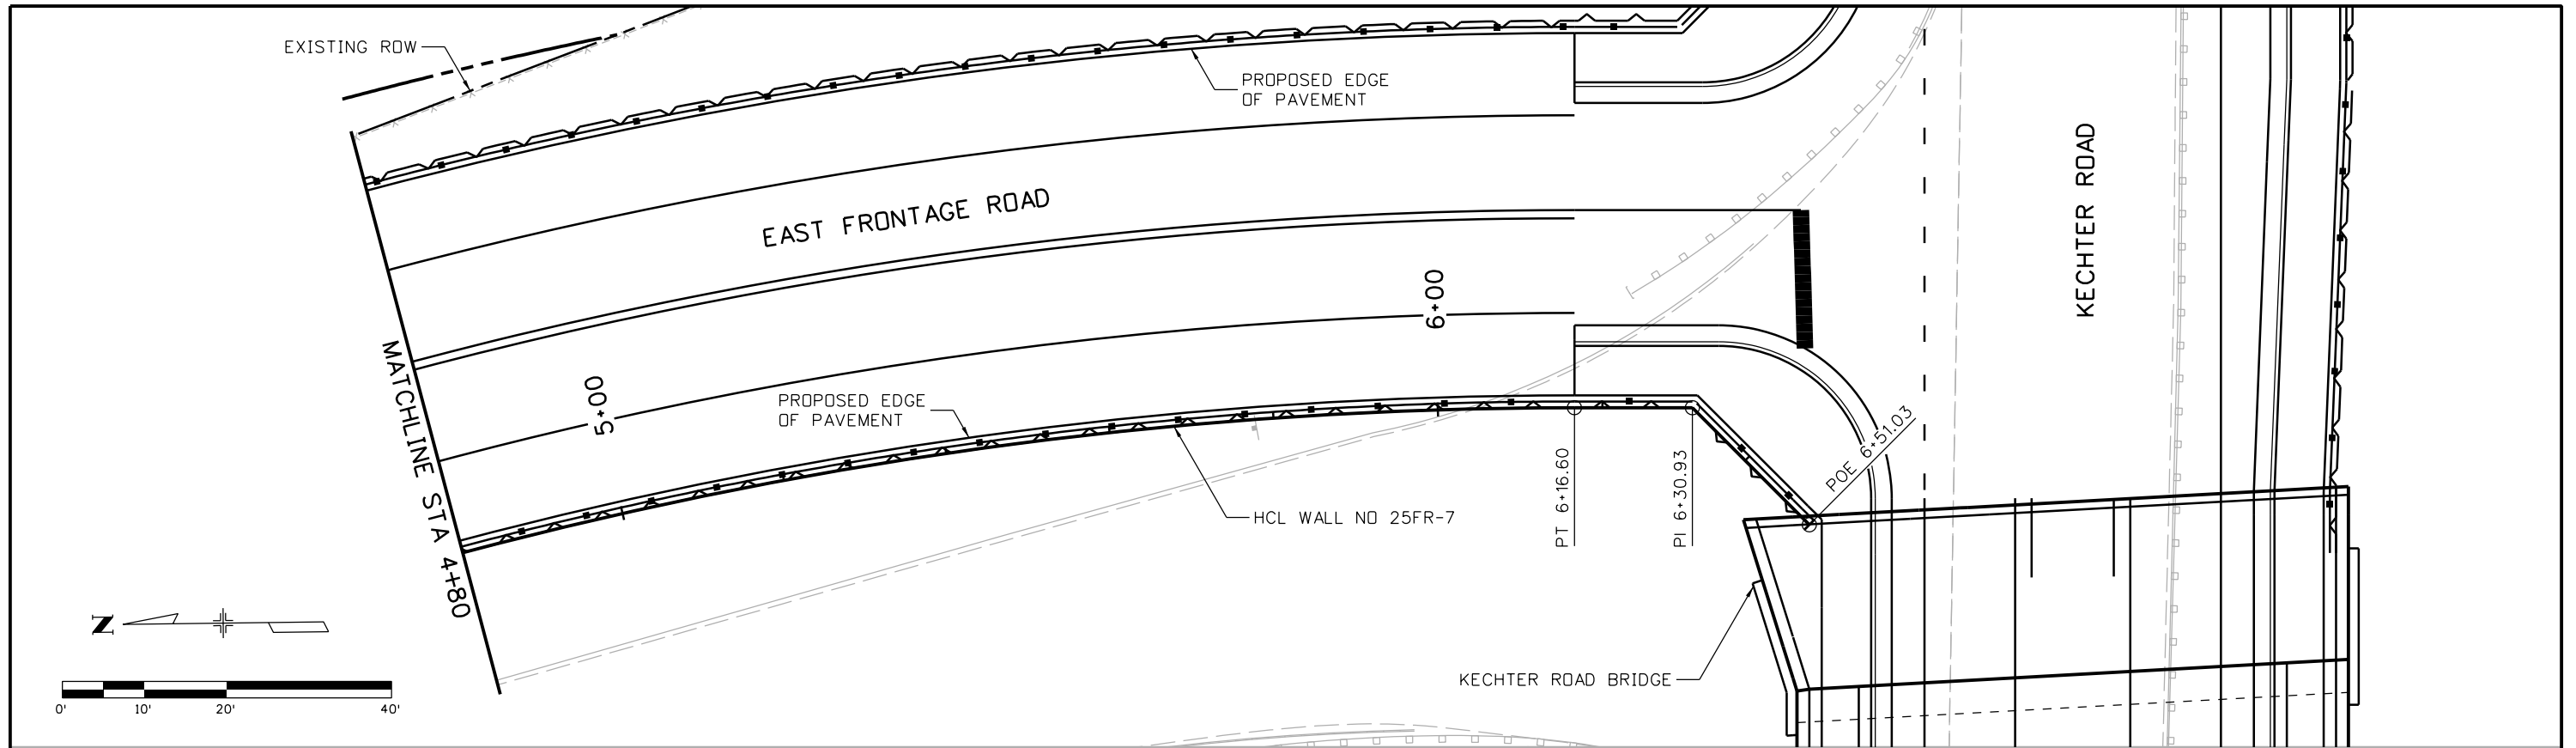

| | | | | | | | | | | | | | | |
|---|--|---|----------|-------|---|--|--|-----------------------|--|--|--|-----------------------------|------------------|------------------|
| Print Date: 10/9/2015 | | Sheet Revisions | | | Colorado Department of Transportation | | | As Constructed | | I-25/SH 392 TO SH 14 E. FRONTAGE ROAD WALL NO 25FR-7 GENERAL LAYOUT (3 OF 3) | | | Project No./Code | |
| File Name: 18357DES_PNP_WallFR_07 East003.dgn | | Date: | Comments | Init. |  2207 East Highway 402 Loveland, CO 80537 Phone: 970-622-1268 FAX: 970-669-0289 Region 4 | | | No Revisions: | | Designer: MTA | | Structure | IM 0253-221 | |
| Horiz. Scale: 1:20 Vert. Scale: | | | | | | | | Revised: | | Detailer: JAG | | Numbers | 18357 | |
| Unit Information Unit Leader Initials: | | | | | | | | Void: | | Sheet Subset: WALLS | | Subset Sheets: W107 of W110 | | Sheet Number 407 |
|  7604 Technology Way, Suite 400 Denver, CO 80237 Phone: (303) 221-7275 Fax: (303) 221-7276 | |  | | |  | | | | | | | | | |

gell7543 9:15:16 AM c:\pwwork\pblj\pwl\gell7543\dms24309\18357DES_PNP_WallFR_07 East003.dgn

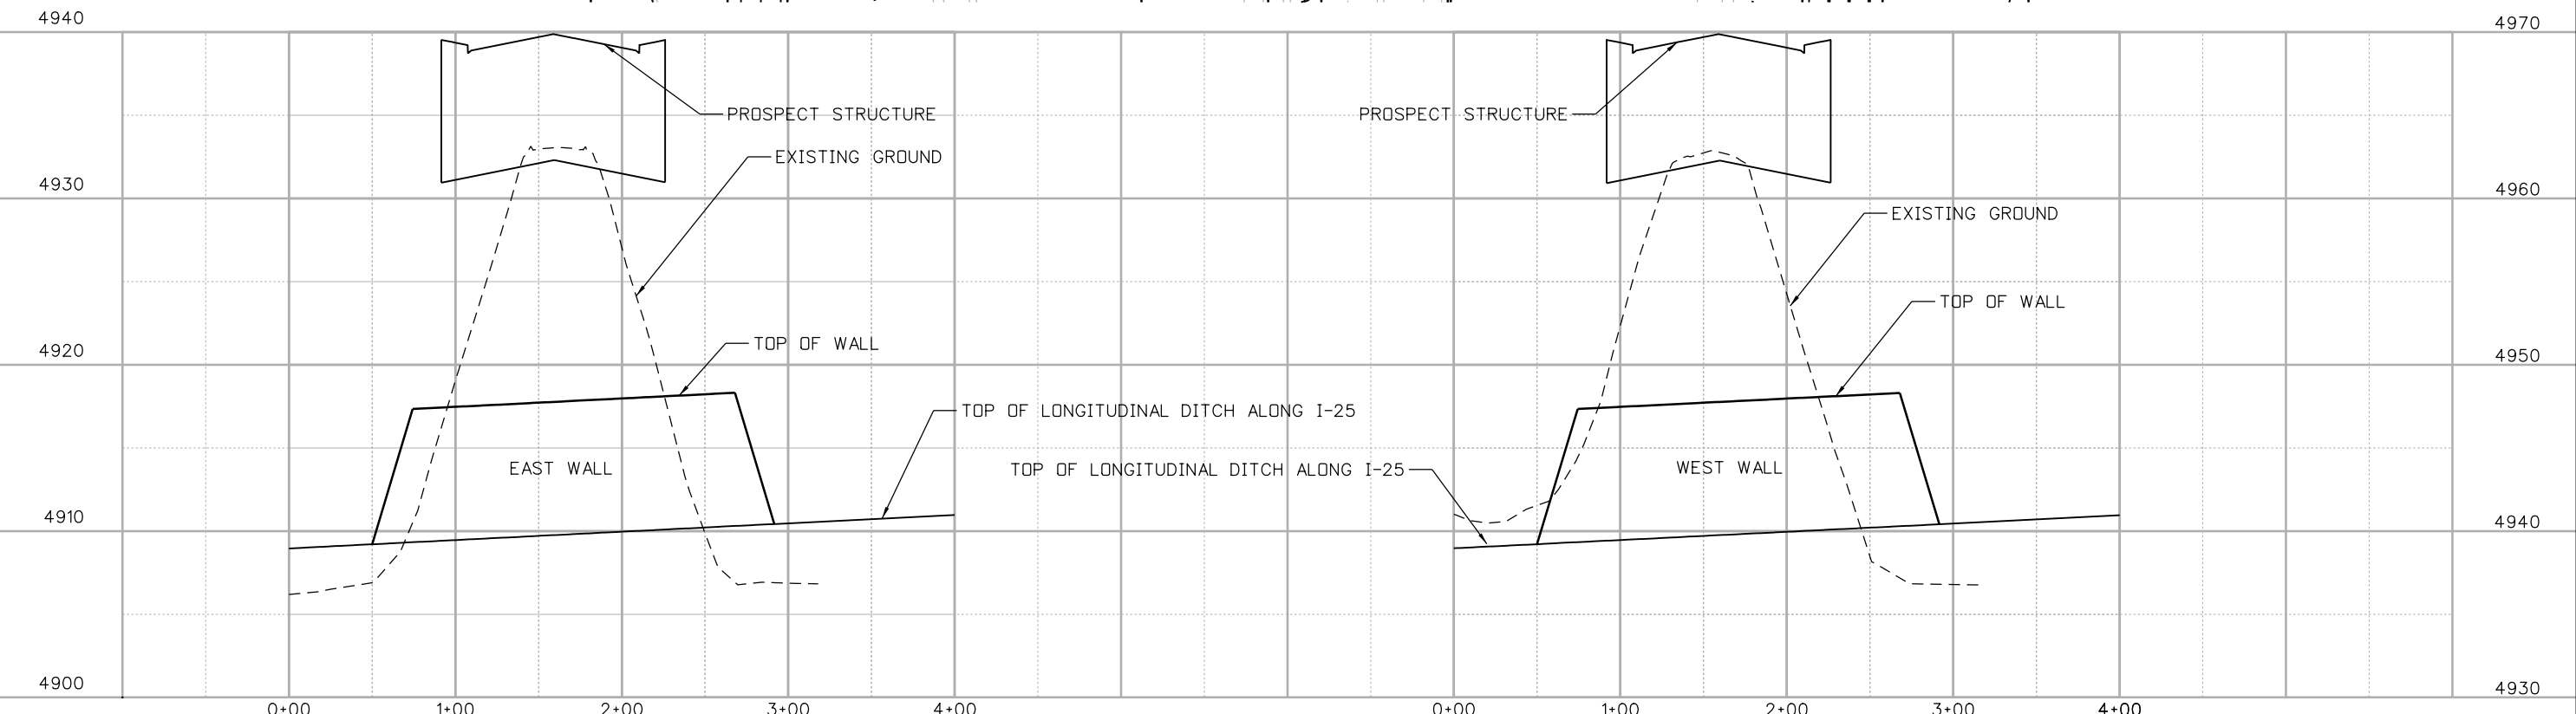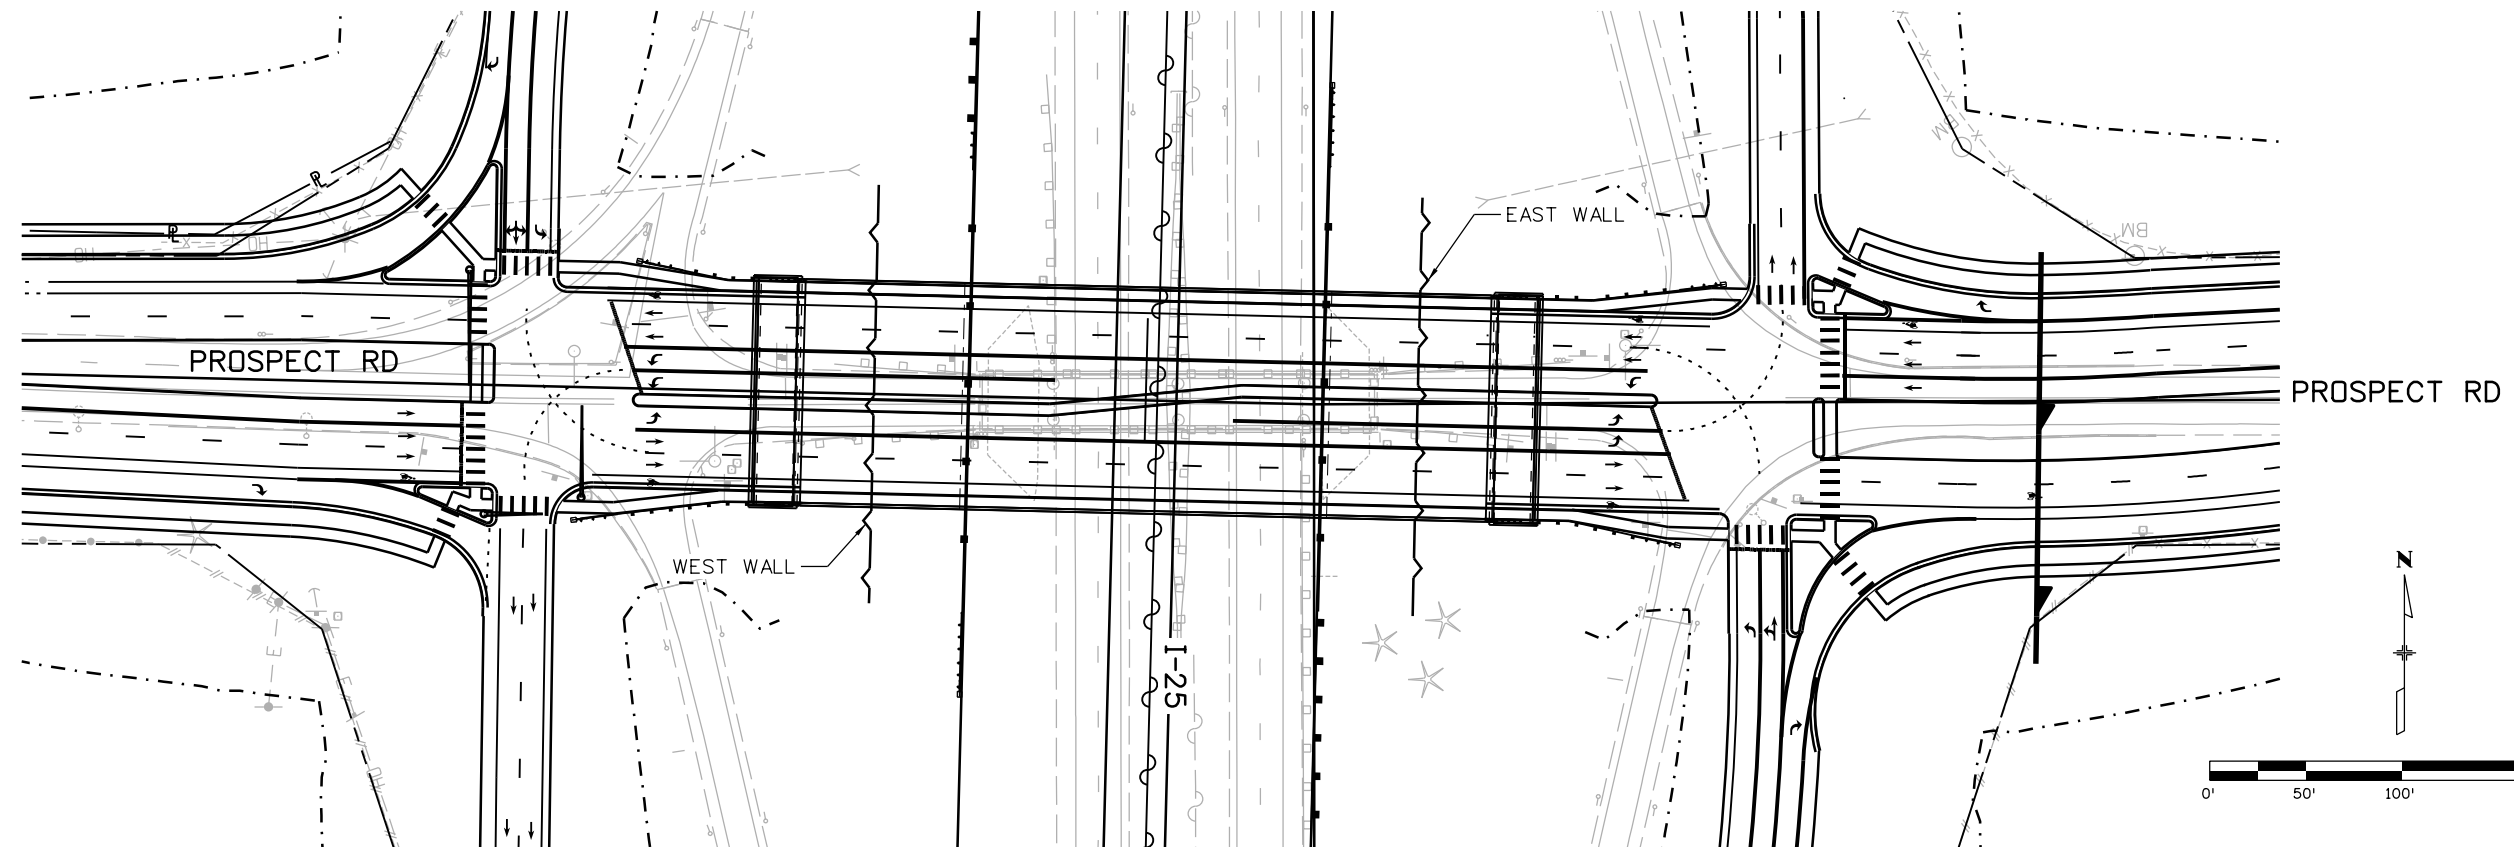

david.woolfall
 10/8/2015 1:25:42 PM
 c:\pw_work\posipw1\dave.woolfall\dms24309\18357DES_PNP_Wall_Prospect_BRDG001.dgn
 DGN MODEL:CDOT Default

Print Date: 10/8/2015
 File Name: 18357DES_PNP_WallProspect_BRDG001.dgn
 Horiz. Scale: 1:100 Vert. Scale: As Noted
TSIOUVARAS SIMMONS HOLDERNESSE
 CONSULTING ENGINEERS

| Sheet Revisions | | |
|-----------------|----------|-------|
| Date: | Comments | Init. |
| | | |
| | | |
| | | |



Colorado Department of Transportation

 Region 4
 2207 East Highway 402
 Loveland, CO 80537
 Phone: 970-622-1268 FAX: 970-669-0289
JFF

As Constructed
 No Revisions:
 Revised:
 Void:

**I-25/SH 392 TO SH 14
 PROSPECT ROAD BRIDGE
 RETAINING WALL PLAN AND PROFILE**
 Designer: DRW
 Detailer: CCL
 Sheet Subset: WALLS
 Structure Numbers
 Subset Sheets: W108 of W110

Project No./Code
 IM 0253-221
 18357
 Sheet Number **408**

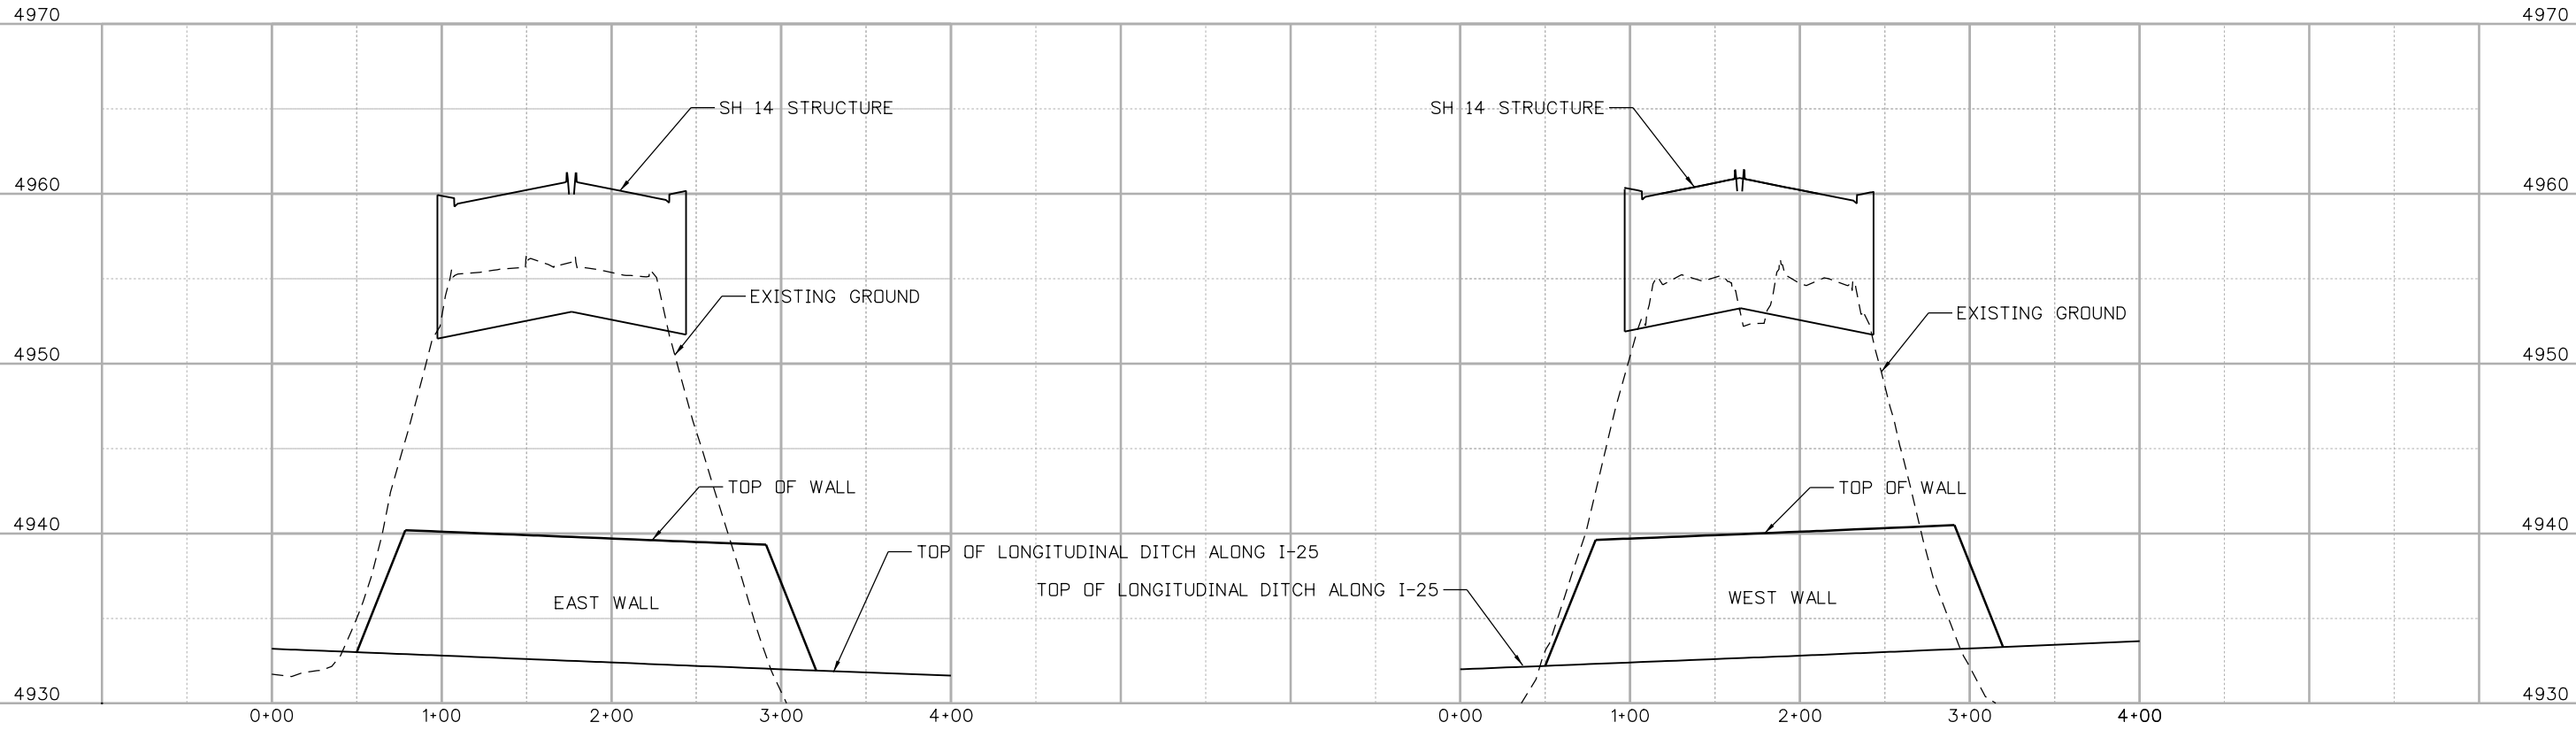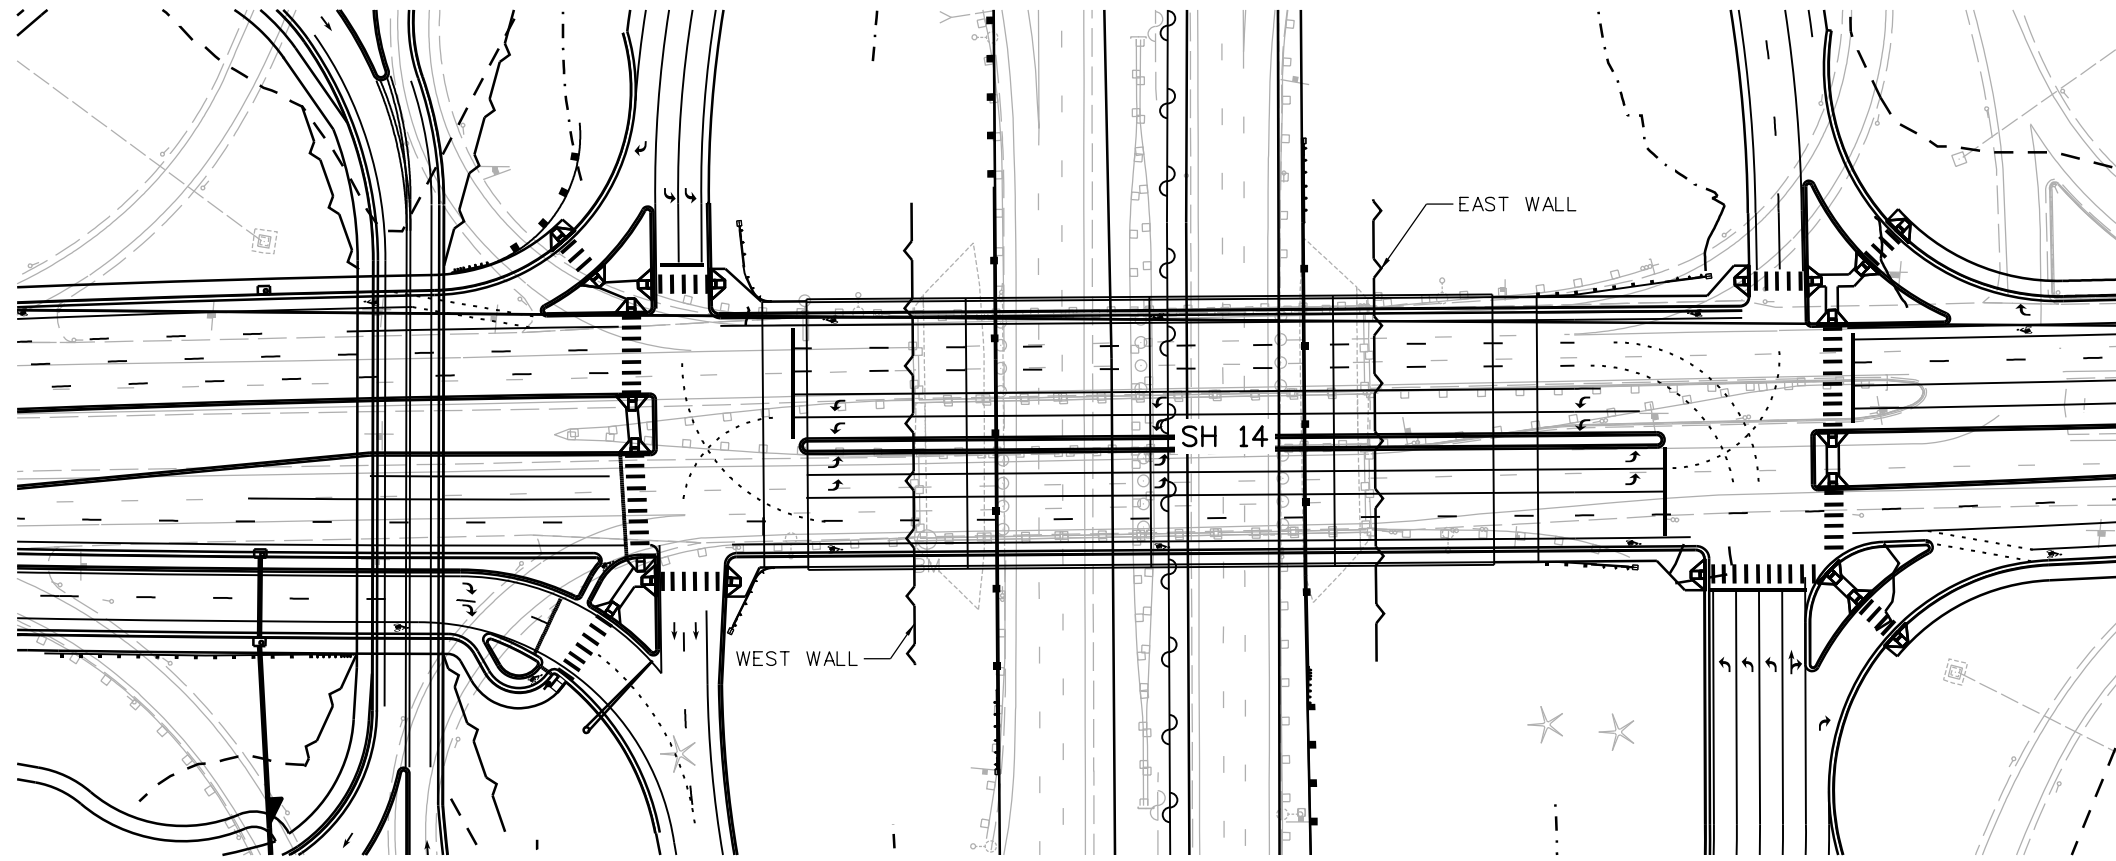

david.woolfall
 10/8/2015 12:59:35 PM
 c:\pw_work\p101\18357DES_PNP_Wall_SH14_BRDG001.dgn
 DGN_MODEL:CDOT_Default

Print Date: 10/8/2015
 File Name: 18357DES_PNP_Wall SH14_BRDG001.dgn
 Horiz. Scale: 1:100 Vert. Scale: As Noted

| Sheet Revisions | | |
|-----------------|----------|-------|
| Date: | Comments | Init. |
| | | |
| | | |
| | | |

Colorado Department of Transportation



 2207 East Highway 402
 Loveland, CO 80537
 Phone: 970-622-1268 FAX: 970-669-0289
Region 4 **JFF**

| |
|-----------------------|
| As Constructed |
| No Revisions: |
| Revised: |
| Void: |

**I-25/SH 392 TO SH 14
 SH 14 BRIDGE
 RETAINING WALL PLAN AND PROFILE**

| | | |
|---------------|-------|-----------------------------|
| Designer: | DRW | Structure Numbers |
| Detailer: | CCL | |
| Sheet Subset: | WALLS | Subset Sheets: W109 of W110 |

| |
|-------------------------|
| Project No./Code |
| IM 0253-221 |
| 18357 |
| Sheet Number 409 |

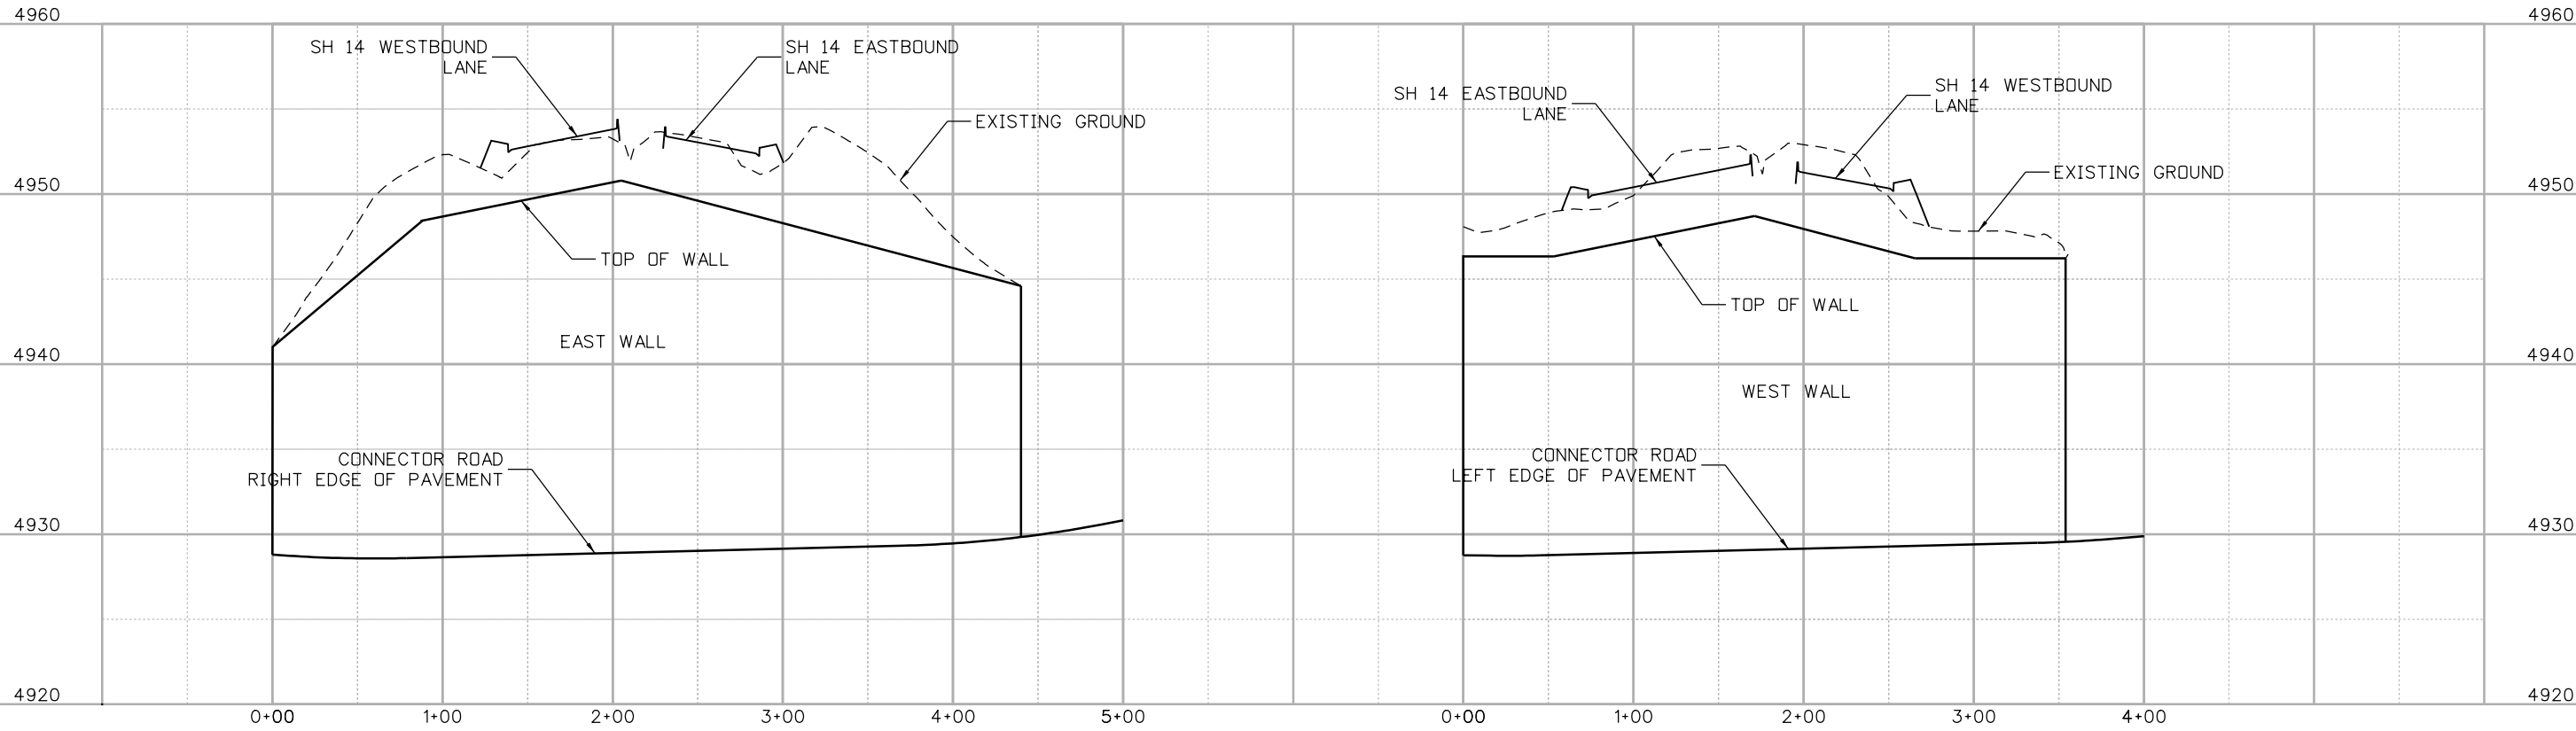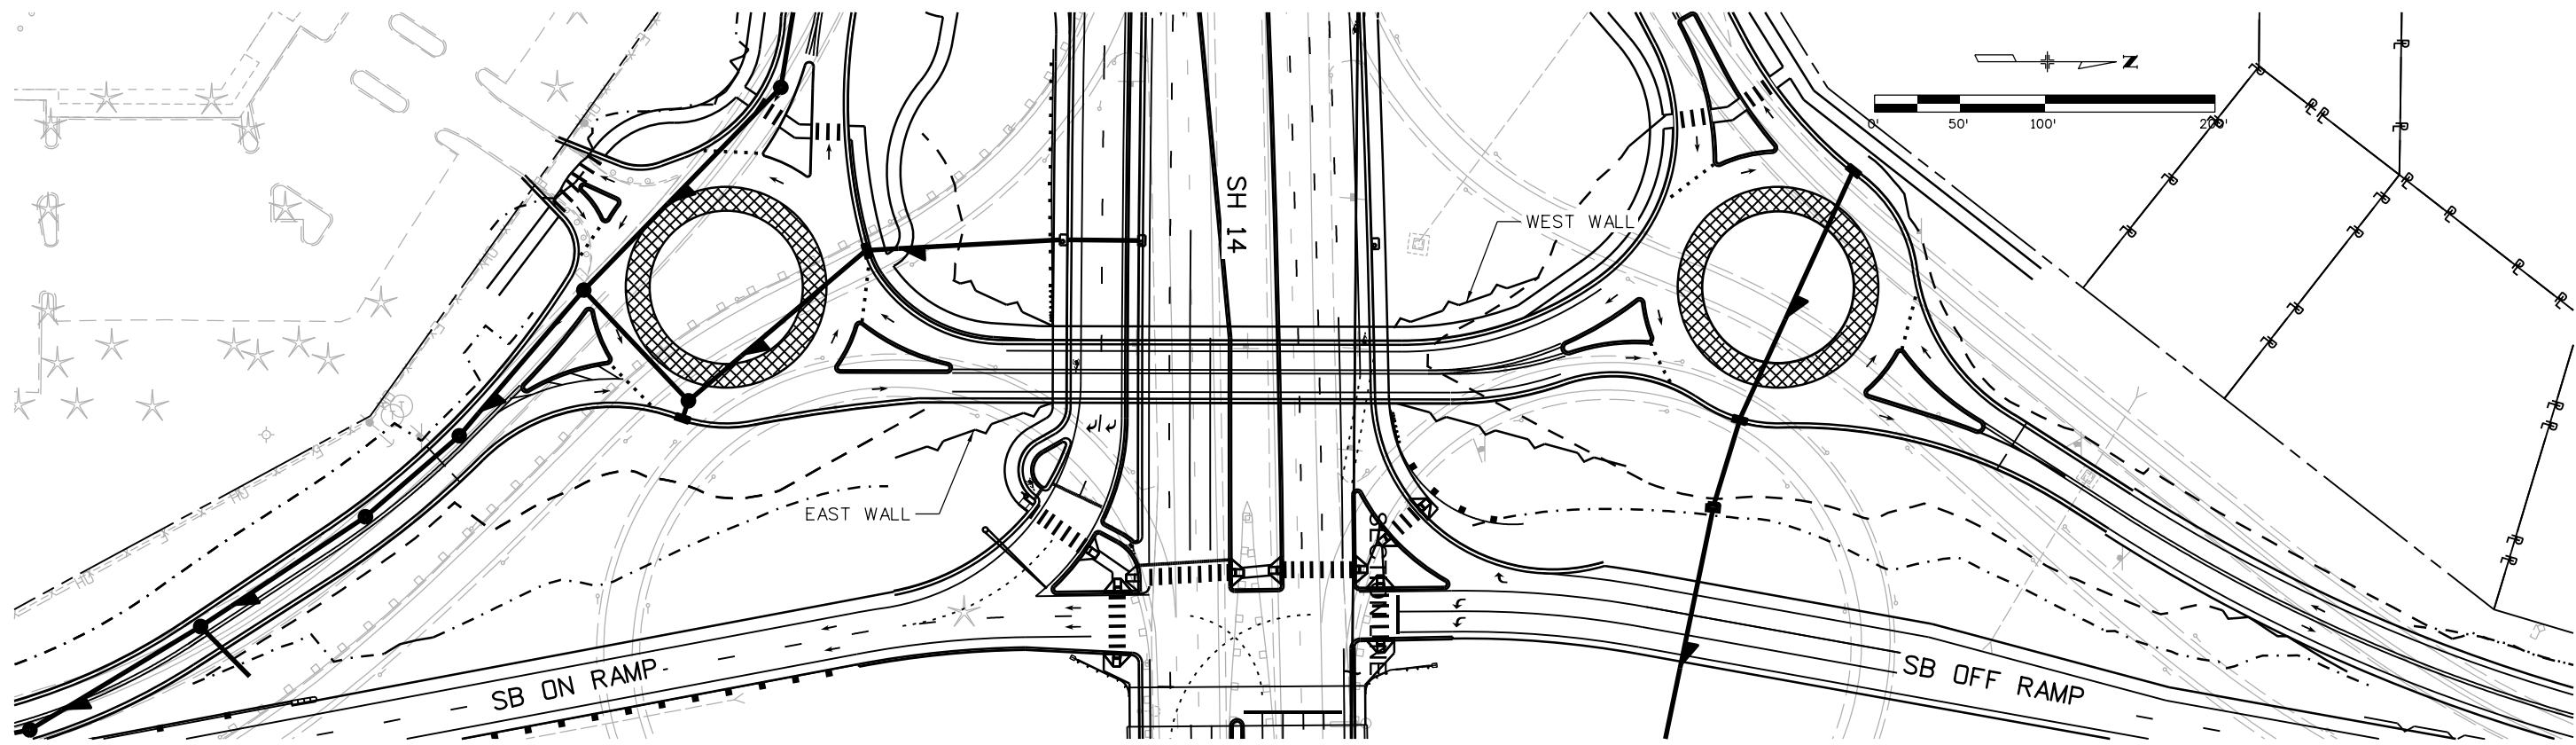

david.woolfall
 10/8/2015 12:58:29 PM
 c:\pw_work\posipw1\dave.woolfall\dms24309\18357DES_PNP_Wall_SH14_Connector001.dgn
 DGN MODEL:CDOT Default

Print Date: 10/8/2015
 File Name: 18357DES_PNP_Wall SH14_Connector001.dgn
 Horiz. Scale: 1:100 Vert. Scale: As Noted

| Sheet Revisions | | |
|-----------------|----------|-------|
| Date: | Comments | Init. |
| | | |
| | | |
| | | |

Colorado Department of Transportation


 2207 East Highway 402
 Loveland, CO 80537
 Phone: 970-622-1268 FAX: 970-669-0289
Region 4 **JFF**

| |
|-----------------------|
| As Constructed |
| No Revisions: |
| Revised: |
| Void: |



**I-25/SH 392 TO SH 14
 SH 14 SW CONNECTOR ROAD
 RETAINING WALL PLAN AND PROFILE**

| | | |
|---------------|-------|-----------------------------|
| Designer: | DRW | Structure Numbers |
| Detailer: | CCL | |
| Sheet Subset: | WALLS | Subset Sheets: W110 of W110 |

| |
|-------------------------|
| Project No./Code |
| IM 0253-221 |
| 18357 |
| Sheet Number 410 |

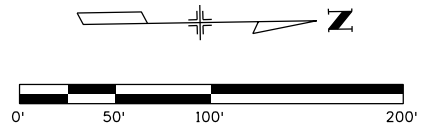

ALL PAVEMENT MARKINGS ARE BY OTHERS

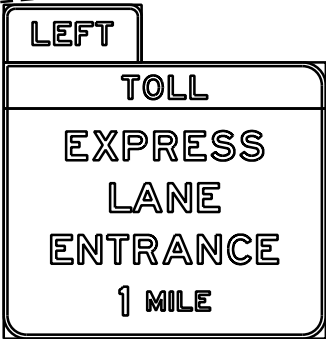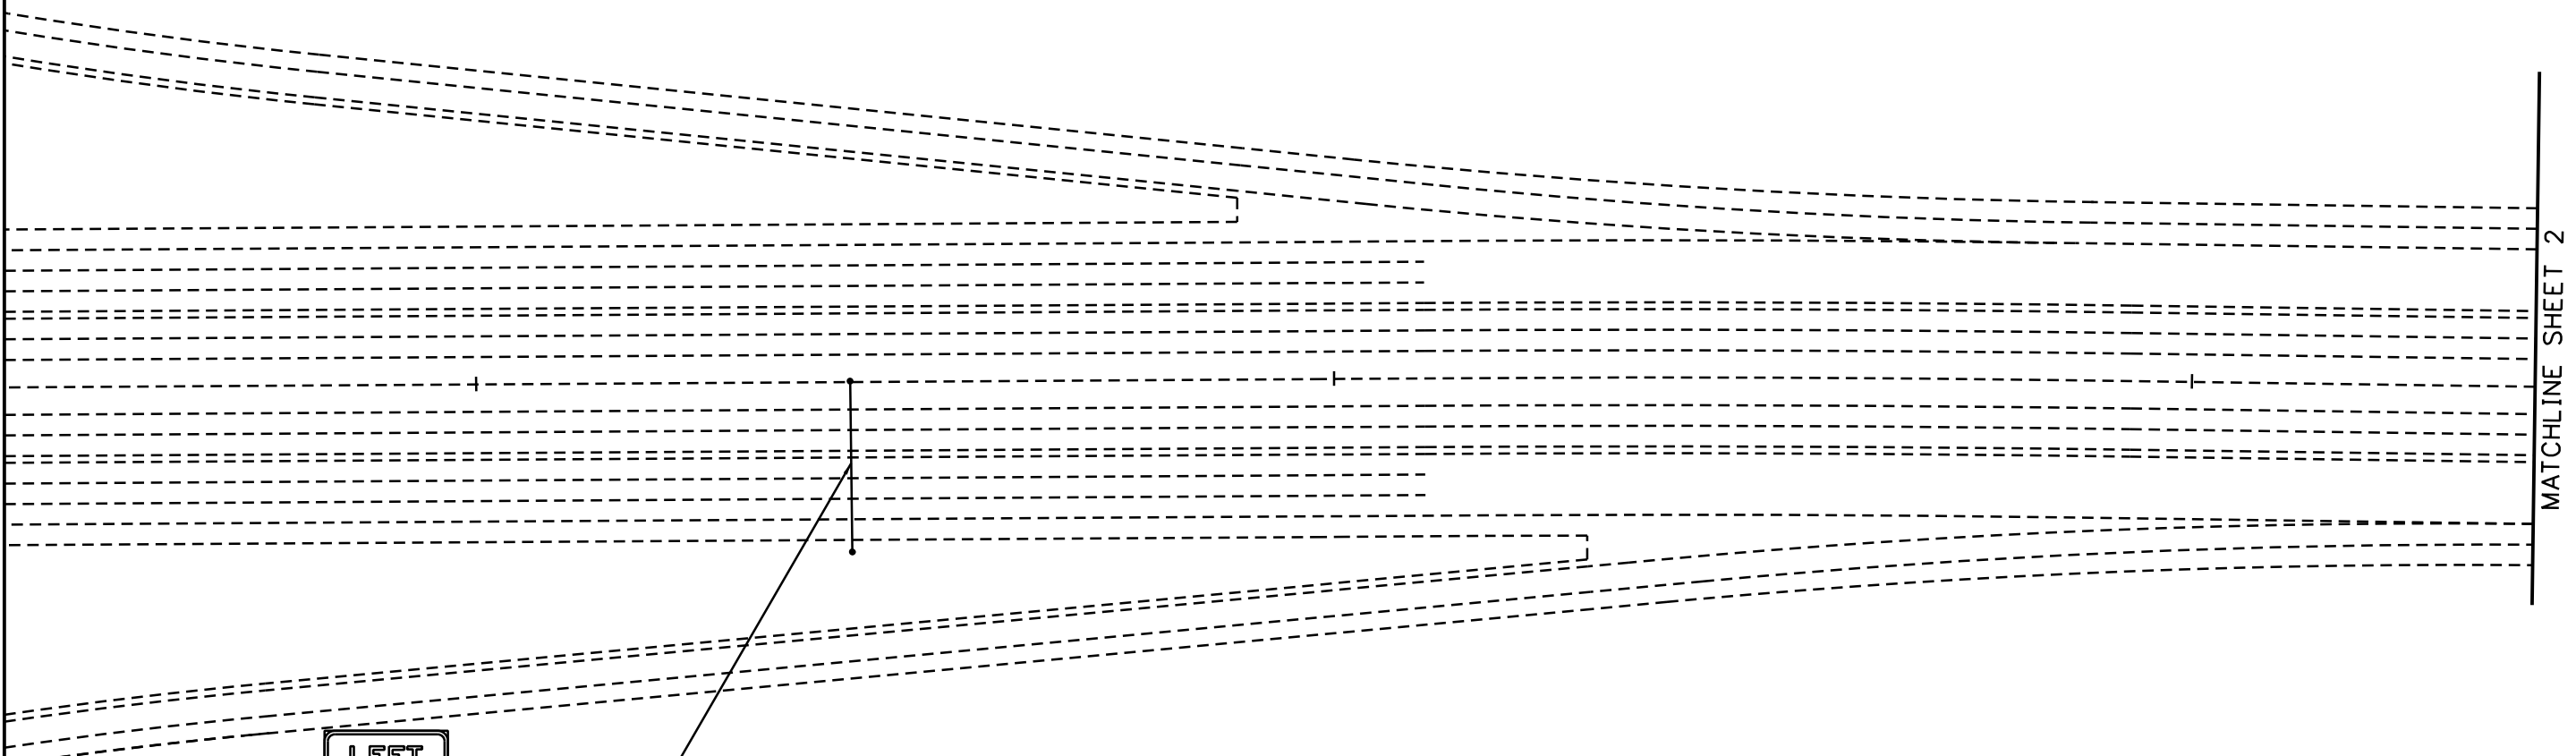


* FINAL LOCATION OF SIGN STRUCTURE TO BE COORDINATED WITH I-25/US-34 PROJECT SEGMENT 7 (IM 0253-223)

| | | | | | | | | | | | | | | | | | | | | | | | | | | |
|---|------|------------------------|-----------|-------|---|--|-----------------------|----------------|--|--|--|--|------------------|-----|-------------------|--|-----------|-----|-------------------|--|---------------|------|----------------|-----------|-------------|--|
| Print Date: 10/9/2015 | | Sheet Revisions | | | Colorado Department of Transportation | | | As Constructed | | I-25/SH 392 TO SH 14 SIGNING & STRIPING PLAN I-25 MAINLINE | | | Project No./Code | | | | | | | | | | | | | |
| File Name: 18357TRAF_Plan_I-25Mainline001.dgn | | Date: | Comments | Init. |  2207 East Highway 402 Loveland, CO 80537 Phone: 970-622-1268 FAX: 970-669-0289 Region 4 | | | No Revisions: | | <table border="1"> <tr> <td>Designer:</td> <td>KAM</td> <td>Structure Numbers</td> <td></td> </tr> <tr> <td>Detailer:</td> <td>JJH</td> <td>Structure Numbers</td> <td></td> </tr> <tr> <td>Sheet Subset:</td> <td>SIGN</td> <td>Subset Sheets:</td> <td>S1 of S91</td> </tr> </table> | | | Designer: | KAM | Structure Numbers | | Detailer: | JJH | Structure Numbers | | Sheet Subset: | SIGN | Subset Sheets: | S1 of S91 | IM 0253-221 | |
| Designer: | KAM | Structure Numbers | | | | | | | | | | | | | | | | | | | | | | | | |
| Detailer: | JJH | Structure Numbers | | | | | | | | | | | | | | | | | | | | | | | | |
| Sheet Subset: | SIGN | Subset Sheets: | S1 of S91 | | | | | | | | | | | | | | | | | | | | | | | |
| Horiz. Scale: 1:100 Vert. Scale: | | | | | Revised: | | 18357 | | | | | | | | | | | | | | | | | | | |
| Unit Information Unit Leader Initials: | | | | | Void: | | Sheet Number 411 | | | | | | | | | | | | | | | | | | | |
|  7604 Technology Way, Suite 400 Denver, CO 80237 Phone: (303) 221-7275 Fax: (303) 221-7276 | | | | | JFF | | | | | | | | | | | | | | | | | | | | | |

HEPN6828 10:37:56 AM p:\cp-pws-1501.pbsj.com\pws\Documents\Transportation\Surface Transportation\Projects\100027309 I-25\Traffic\ITS\Drawings\18357TRAF_Plan_I-25Mainline001.dgn


HEPN6828 10:36:26 AM p:\CP-PWS-1501.pbsj.com\PBS\PI\Documents\Transportation\Surface Transportation\Projects\100027309 1-25\Traffic-TTS\Drawings\18357TRAF_Plan_I-25Mainline002.dgn

 


EXIT 259
Crossroads Blvd
1/2 MILE

* FINAL LOCATION OF SIGN STRUCTURE AND PROPOSED CCTV TO BE COORDINATED WITH I-25/US-34 PROJECT SEGMENT 7 PROJECT NO. (IM 0253-223)



PROPOSED CCTV

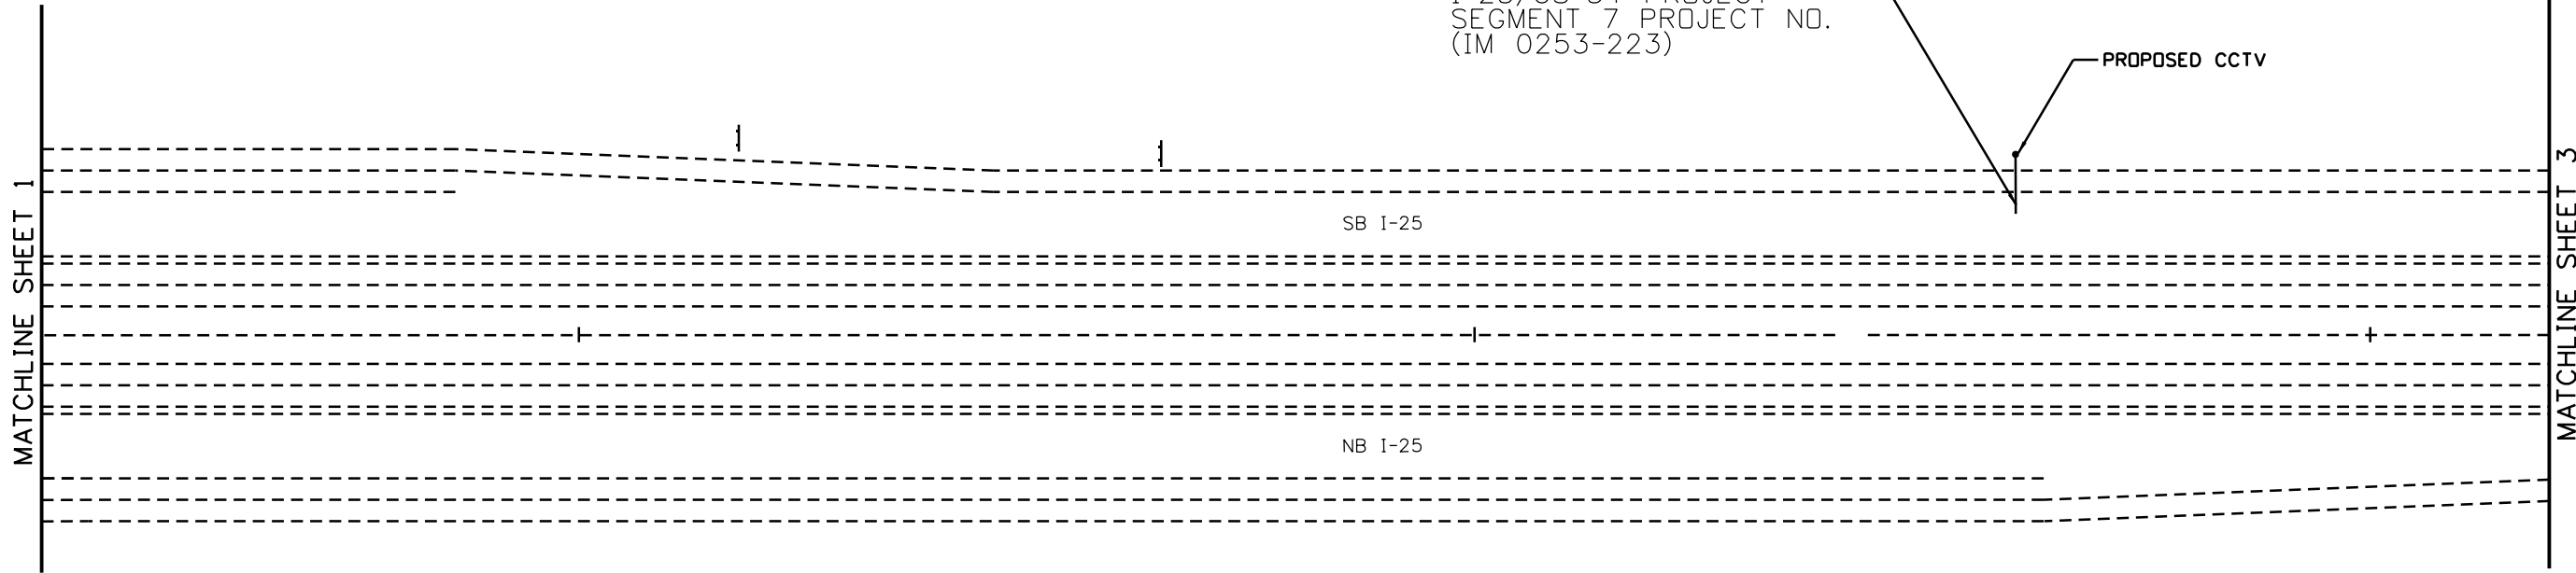

ALL PAVEMENT MARKINGS ARE BY OTHERS

| | | | | | | | | | | | |
|---|------|------------------------|----------|-------|---|-----------------------|--------------------|---|------------------|-------------------------|--|
| Print Date: 10/9/2015 | 0000 | Sheet Revisions | | | Colorado Department of Transportation  2207 East Highway 402 Loveland, CO 80537 Phone: 970-622-1268 FAX: 970-669-0289 Region 4 | As Constructed | | I-25/SH 392 TO SH 14 SIGNING & STRIPING PLAN I-25 MAINLINE | | Project No./Code | |
| File Name: 18357TRAF_Plan_I-25Mainline002.dgn | | Date: | Comments | Init. | | No Revisions: | | | IM 0253-221 | | |
| Horiz. Scale: 1:100 Vert. Scale: | | | | | | Revised: | Designer: KAM | Structure Numbers | 18357 | | |
| Unit Information Unit Leader Initials: | | | | | | Void: | Detailer: JJH | | Sheet Number 412 | | |
| ATKINS 7604 Technology Way, Suite 400 Denver, CO 80237 Phone: (303) 221-7275 Fax: (303) 221-7276 | | | | | | | Sheet Subset: SIGN | Subset Sheets: S2 of S91 | | | |

HEPN6828 10:36:51 AM pw:\CP-PWS-IS01.pbsj.com\FBSJPW1\Documents\Transportation\Surface Transportation\Projects\100027309 I-25\Traffic\ITS\Drawings\18357TRAF_Plan_I-25Mainline003.dgn

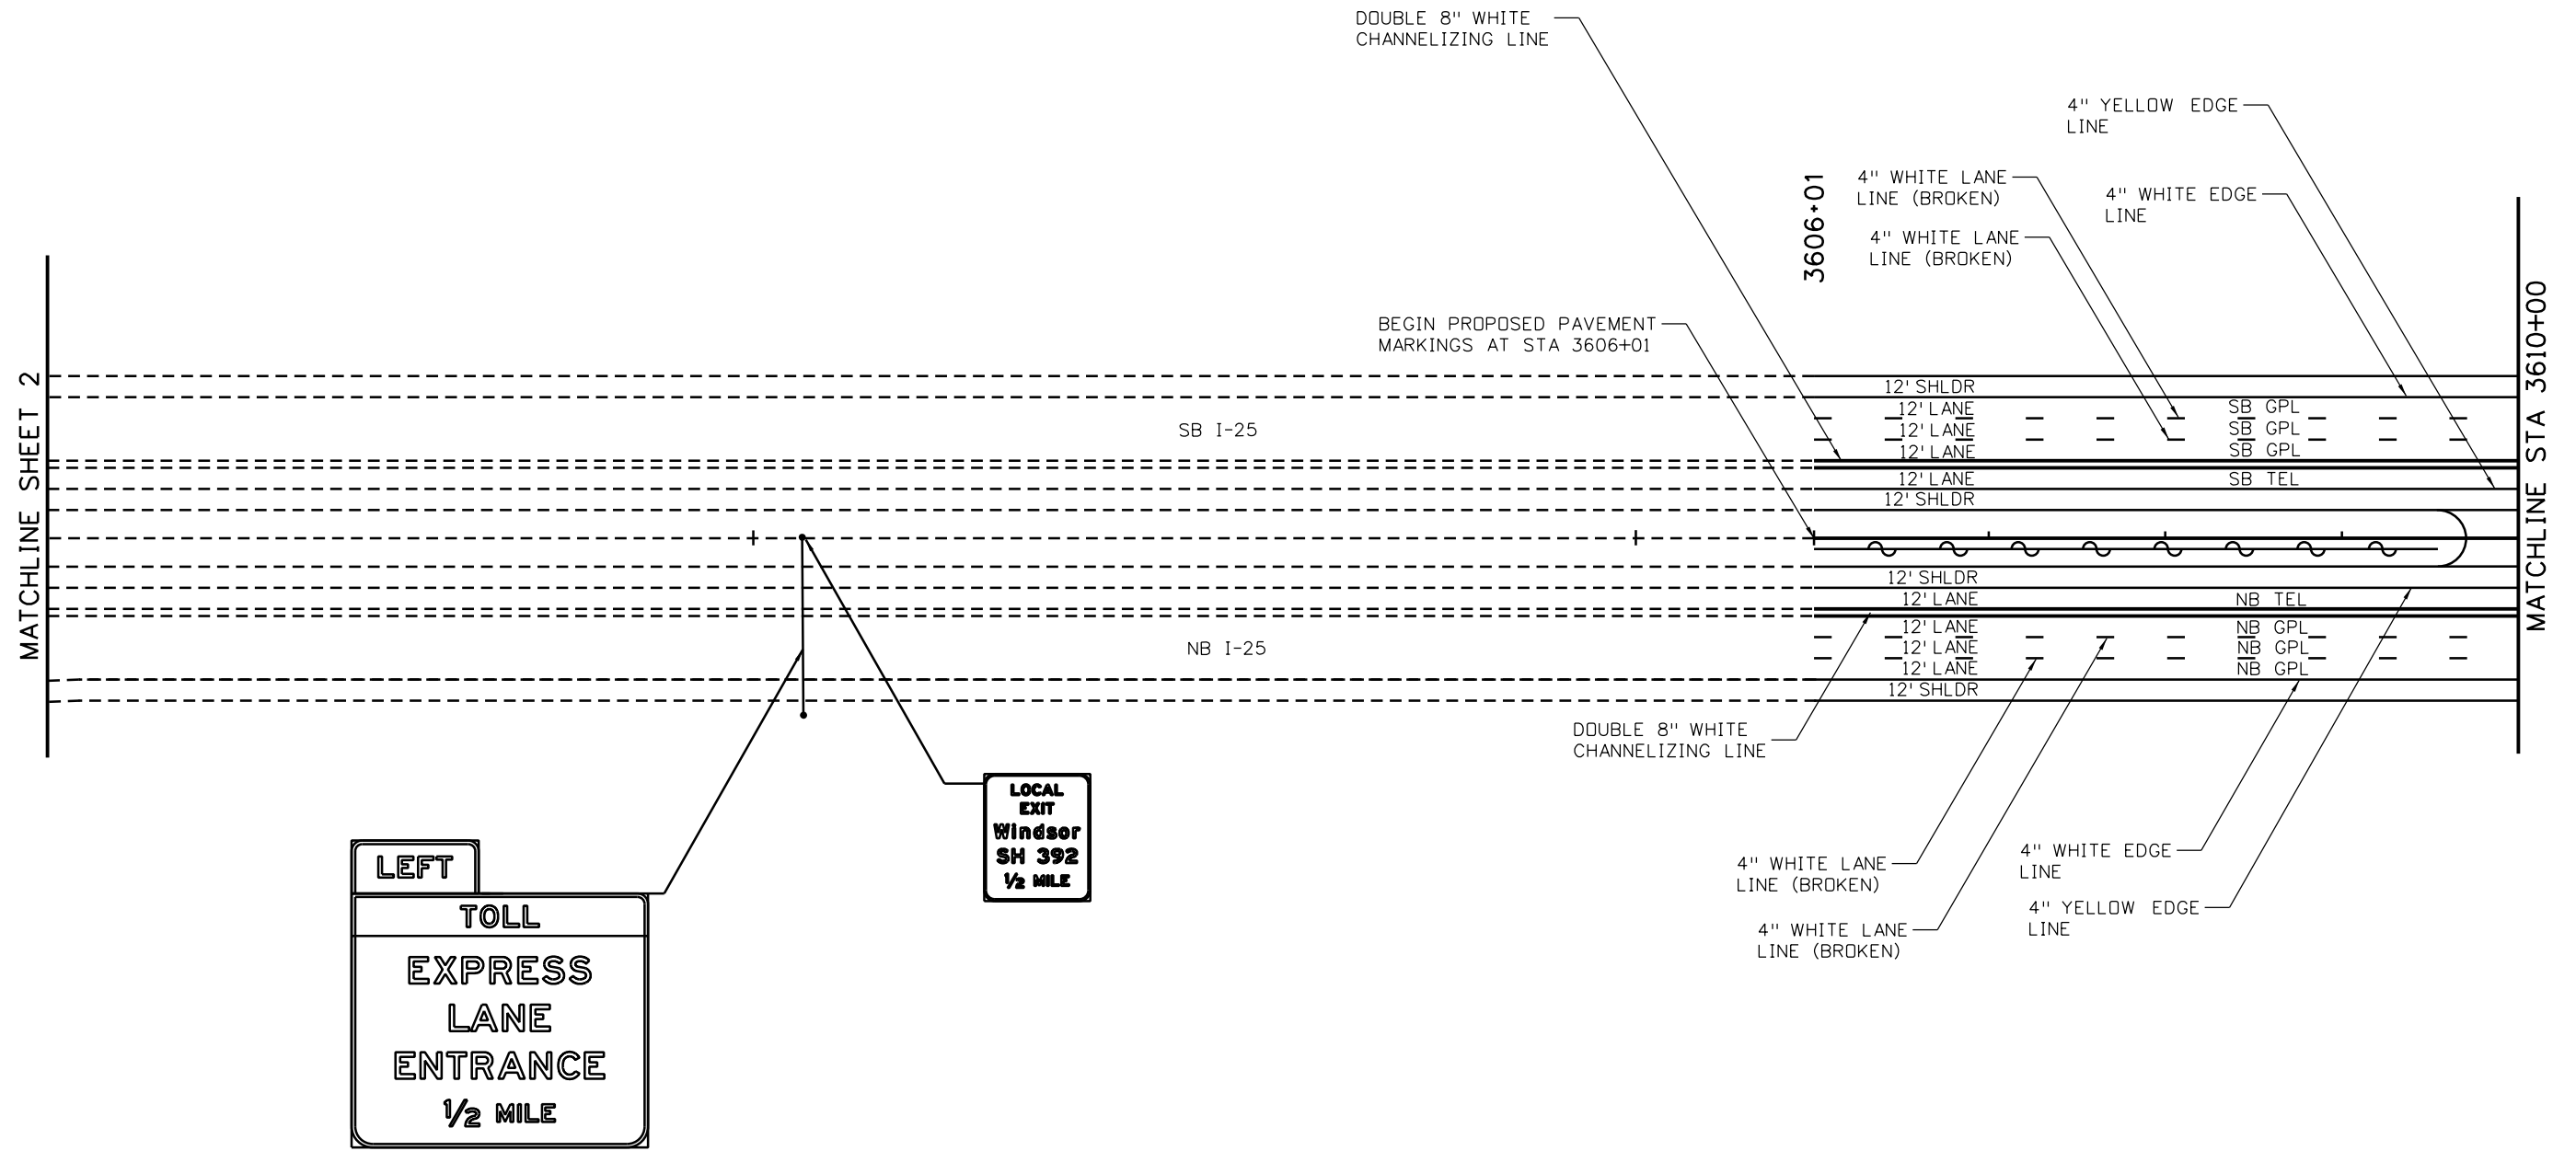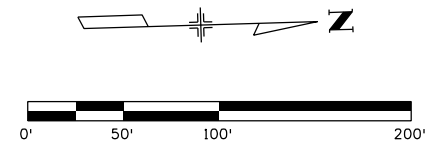

LEFT
TOLL
EXPRESS
LANE
ENTRANCE
1/2 MILE

LOCAL
EXIT
Windsor
SH 392
1/2 MILE

| | |
|---|---|
| Print Date: 10/9/2015 | |
| File Name: 18357TRAF_Plan_I-25Mainline003.dgn | |
| Horiz. Scale: 1:100 | Vert. Scale: |
| Unit Information | Unit Leader Initials: |
| ATKINS | 7604 Technology Way, Suite 400 Denver, CO 80237 Phone: (303) 221-7275 Fax: (303) 221-7276 |

| Sheet Revisions | | |
|-----------------|----------|-------|
| Date: | Comments | Init. |
| | | |
| | | |
| | | |

Colorado Department of Transportation




2207 East Highway 402
 Loveland, CO 80537
 Phone: 970-622-1268 FAX: 970-669-0289

Region 4 JFF

| |
|-----------------------|
| As Constructed |
| No Revisions: |
| Revised: |
| Void: |


| | | | |
|---|------|-------------------|-----------|
| I-25/SH 392 TO SH 14 SIGNING & STRIPING PLAN I-25 MAINLINE | | | |
| Designer: | KAM | Structure Numbers | |
| Detailer: | JJH | | |
| Sheet Subset: | SIGN | Subset Sheets: | S3 of S91 |

| |
|-------------------------|
| Project No./Code |
| IM 0253-221 |
| 18357 |
| Sheet Number 413 |

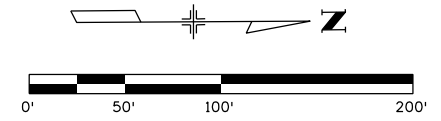

4" WHITE LANE LINE (BROKEN)
 4" WHITE LANE LINE (BROKEN)
 DOUBLE 8" WHITE CHANNELIZING LINE
 4" YELLOW EDGE LINE
 4" WHITE EDGE LINE

EXIT 259
Crossroads Blvd
1 MILE

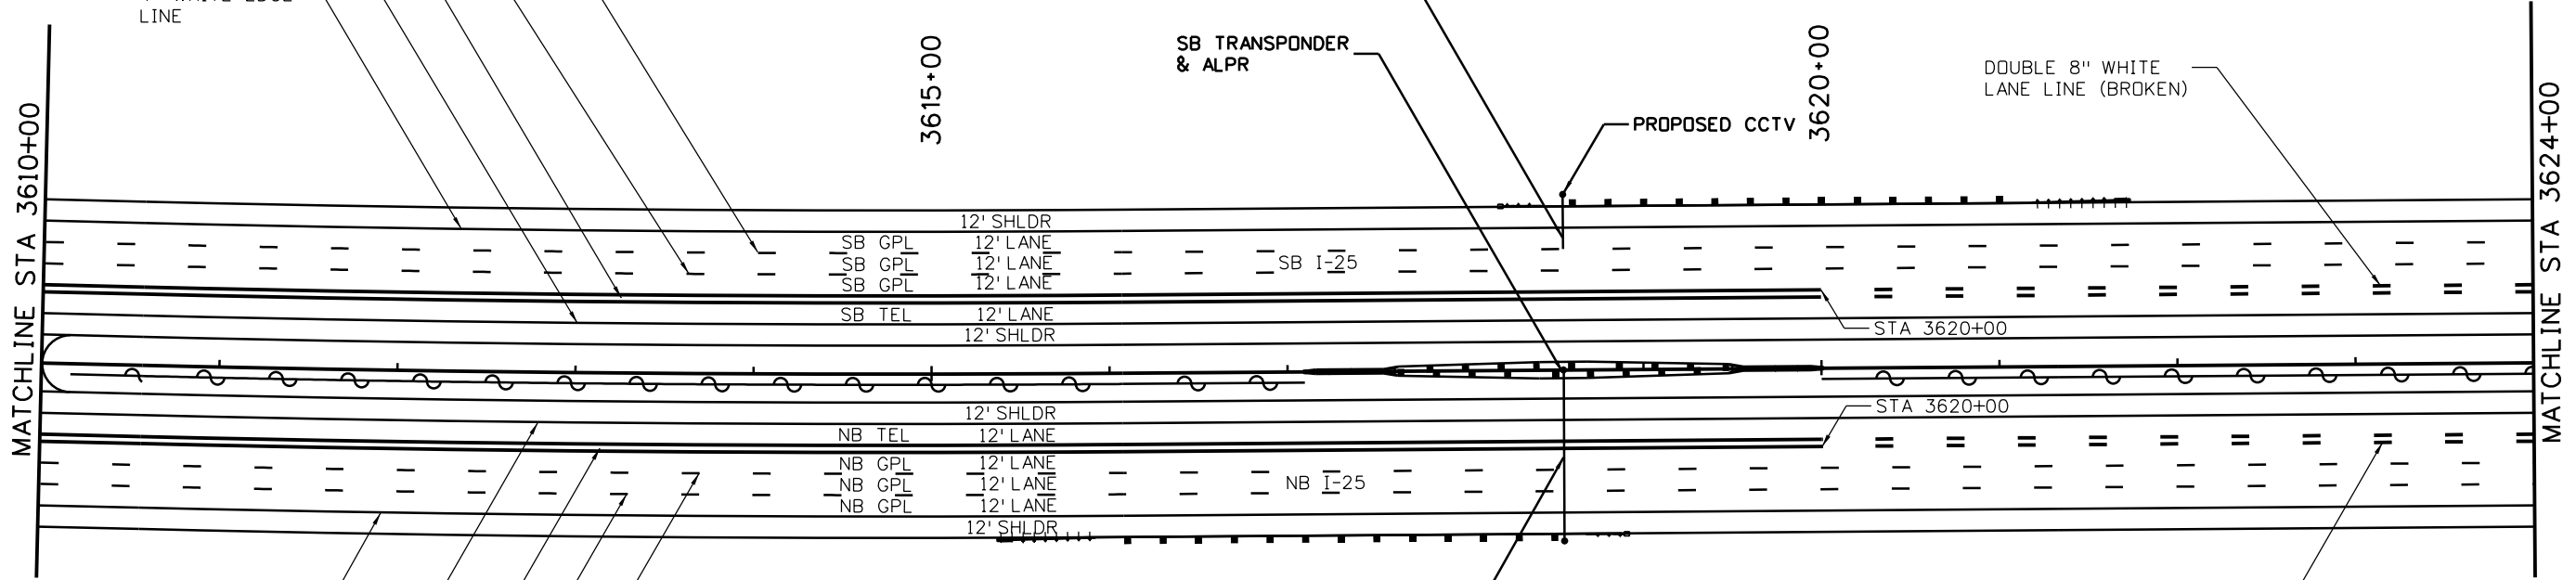

4" WHITE EDGE LINE
 4" YELLOW EDGE LINE
 DOUBLE 8" WHITE CHANNELIZING LINE
 4" WHITE LANE LINE (BROKEN)
 4" WHITE LANE LINE (BROKEN)

EXPRESS LANE

TOLL TO

SH 14 VTMS

DOUBLE 8" WHITE LANE LINE (BROKEN)

Print Date: 10/9/2015
 File Name: 18357TRAF_Plan_I-25Mainline004.dgn
 Horiz. Scale: 1:100 Vert. Scale:
 Unit Information Unit Leader Initials:
ATKINS 7604 Technology Way, Suite 400
 Denver, CO 80237
 Phone: (303) 221-7275 Fax: (303) 221-7276

| Sheet Revisions | | |
|-----------------|----------|-------|
| Date: | Comments | Init. |
| | | |
| | | |
| | | |

Colorado Department of Transportation

CDOT

2207 East Highway 402
 Loveland, CO 80537
 Phone: 970-622-1268 FAX: 970-669-0289

Region 4 JFF

As Constructed

No Revisions:

Revised:

Void:

I-25/SH 392 TO SH 14
 SIGNING & STRIPING PLAN
 I-25 MAINLINE

Designer: KAM Structure Numbers
 Detailer: JJH
 Sheet Subset: SIGN Subset Sheets: S4 of S91

Project No./Code



IM 0253-221

18357

Sheet Number 414

HEPN6828 10:39:14 AM pwr:\CP-PWS-1501.pbs\j.com\PBS\PM\Documents\Transportation\Surface Transportation\Projects\100027309 I-25\Traffic\Drawings\18357TRAF_Plan_I-25Mainline004.dgn

HEPN6828 10:39:37 AM p:\CP-PWS-1501.pbsj.com\PBSJ\Documents\Transportation\Surface Transportation\Projects\100027309 1-25\Traffic\ITS\Drawings\18357TRAF_Plan_I-25Mainline005.dgn

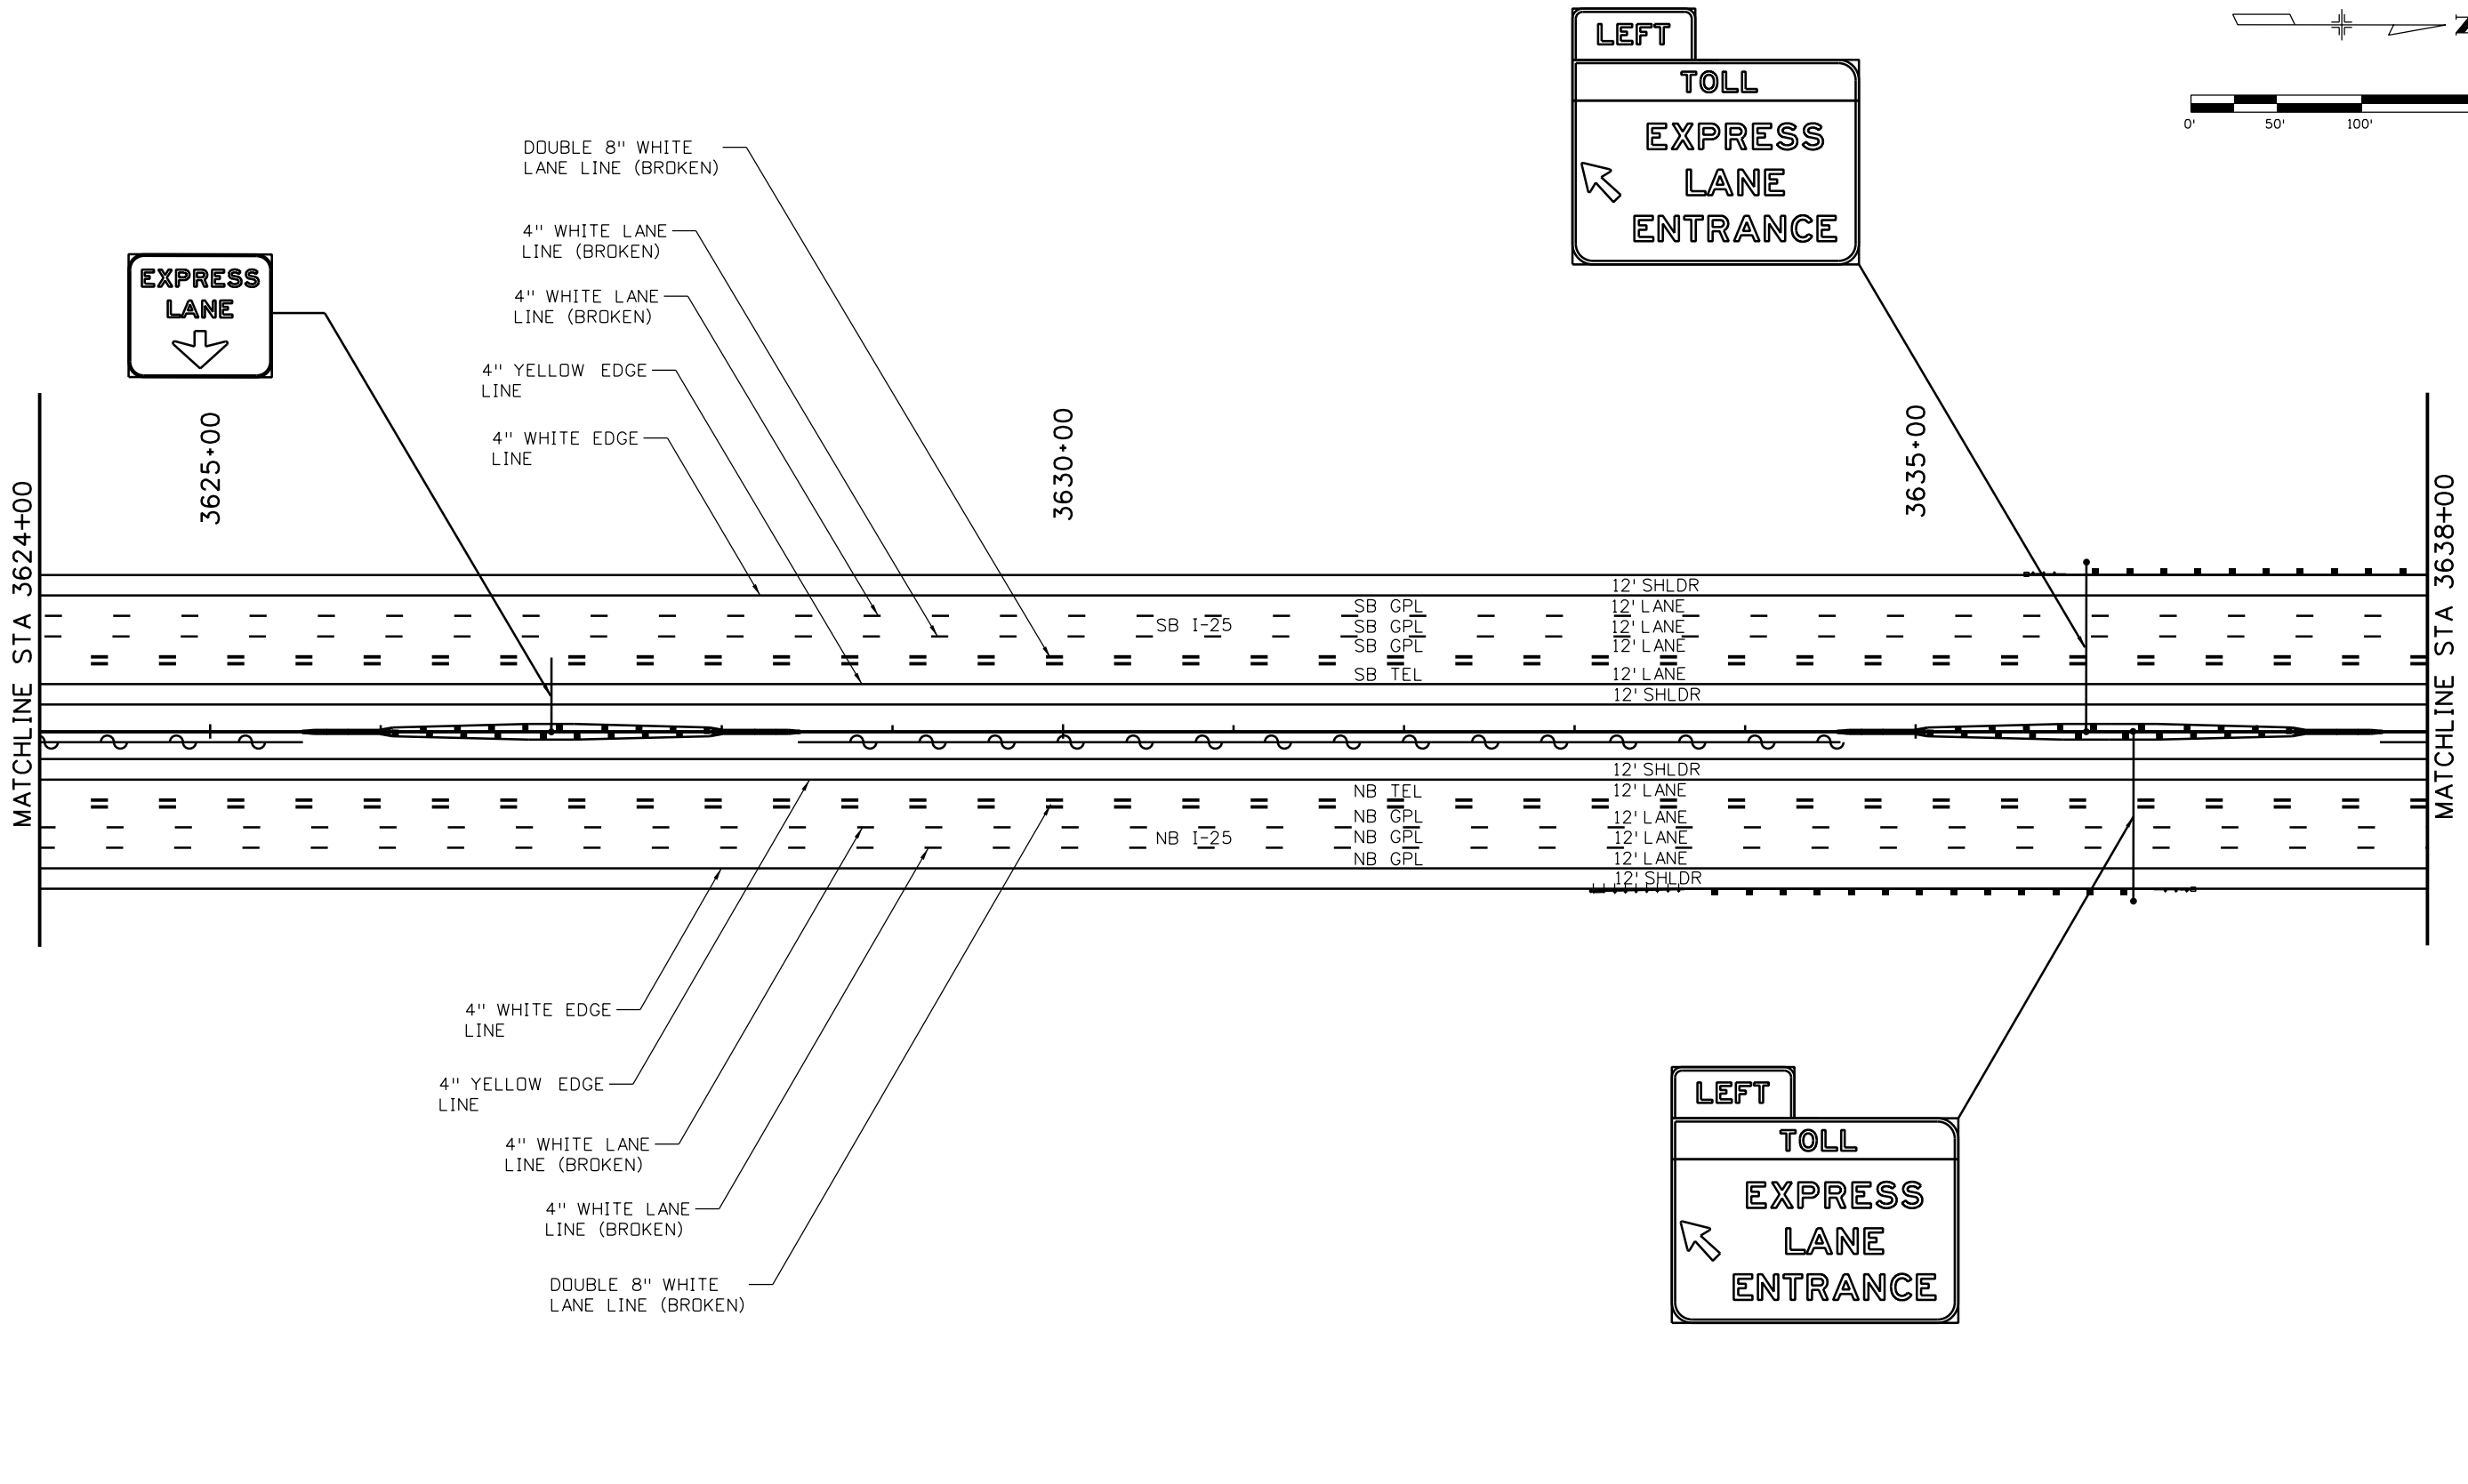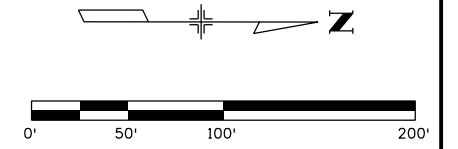

| | |
|---|---|
| Print Date: 10/9/2015 | |
| File Name: 18357TRAF_Plan_I-25Mainline005.dgn | |
| Horiz. Scale: 1:100 | Vert. Scale: |
| Unit Information | Unit Leader Initials: |
| ATKINS | 7604 Technology Way, Suite 400 Denver, CO 80237 Phone: (303) 221-7275 Fax: (303) 221-7276 |

| Sheet Revisions | | |
|-----------------|----------|-------|
| Date: | Comments | Init. |
| | | |
| | | |
| | | |

Colorado Department of Transportation





2207 East Highway 402
Loveland, CO 80537
Phone: 970-622-1268 FAX: 970-669-0289

Region 4 JFF

| | |
|----------------|--|
| As Constructed | |
| No Revisions: | |
| Revised: | |
| Void: | |

| | | | |
|--|------|----------------|-----------|
| I-25/SH 392 TO SH 14 SIGNING & STRIPING PLAN I-25 MAINLINE | | | |
| Designer: | KAM | Structure | |
| Detailer: | JJH | Numbers | |
| Sheet Subset: | SIGN | Subset Sheets: | S5 of S91 |

| | |
|------------------|-----|
| Project No./Code | |
| IM 0253-221 | |
| 18357 | |
| Sheet Number | 415 |

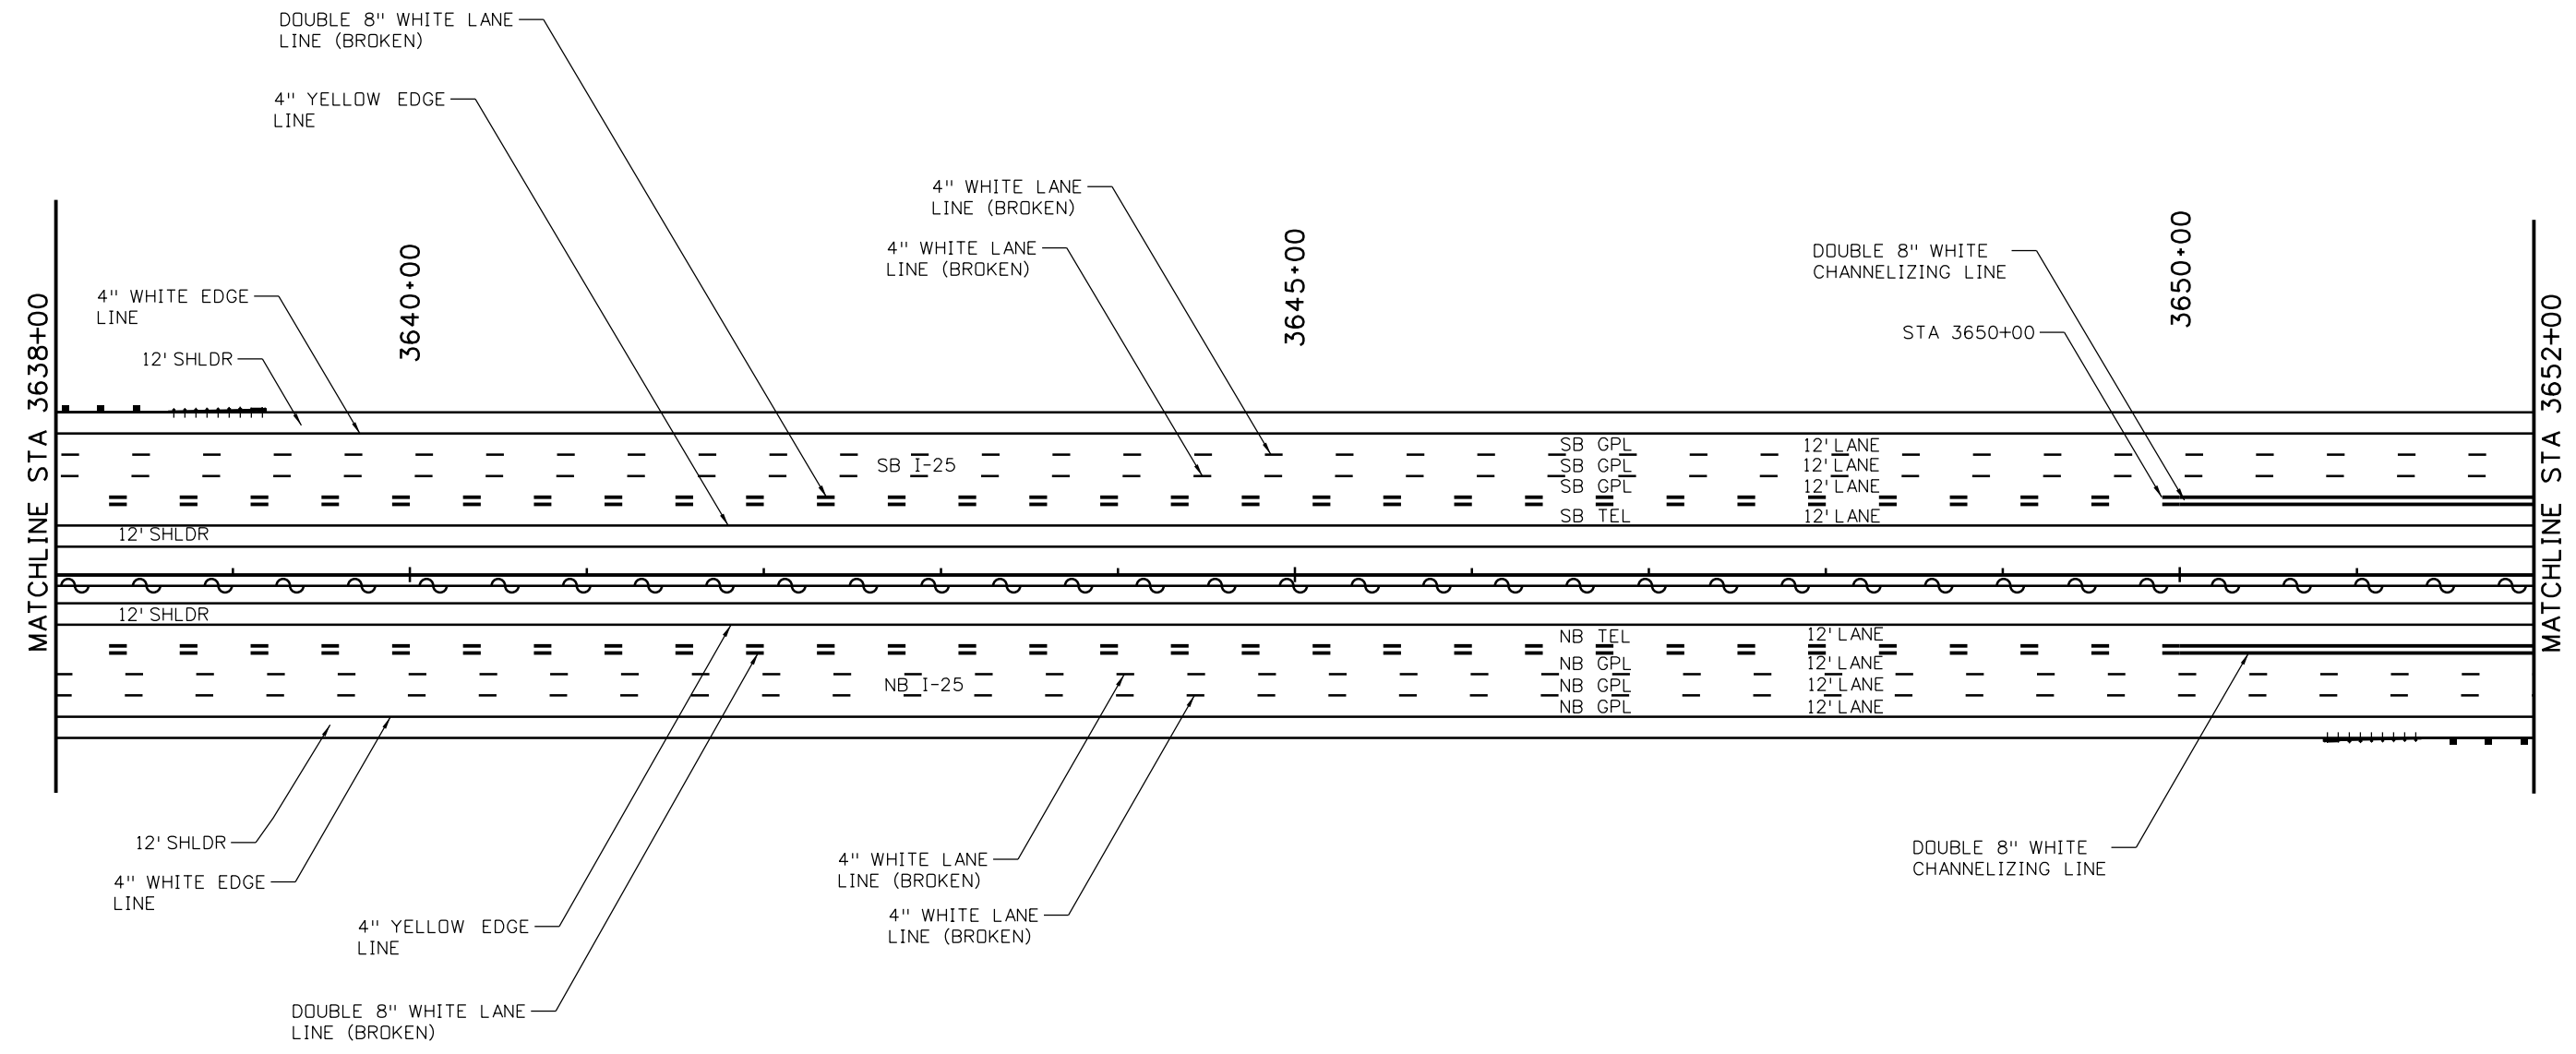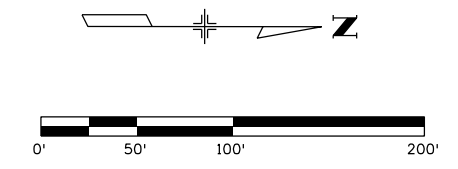

HEPN6828 10:39:58 AM p:\CP-PWS-1501.pbsj.com\PBSJ\Documents\Transportation\Surface Transportation\Projects\100027309 I-25\Traffic\Drawings\18357TRAF_Plan_I-25Mainline006.dgn

| | |
|---|---|
| Print Date: 10/9/2015 | |
| File Name: 18357TRAF_Plan_I-25Mainline006.dgn | |
| Horiz. Scale: 1:100 | Vert. Scale: |
| Unit Information | Unit Leader Initials: |
| ATKINS | 7604 Technology Way, Suite 400 Denver, CO 80237 Phone: (303) 221-7275 Fax: (303) 221-7276 |

| Sheet Revisions | | |
|-----------------|----------|-------|
| Date: | Comments | Init. |
| | | |
| | | |
| | | |

Colorado Department of Transportation



2207 East Highway 402
Loveland, CO 80537
Phone: 970-622-1268 FAX: 970-669-0289


Region 4 JFF

| | |
|----------------|--|
| As Constructed | |
| No Revisions: | |
| Revised: | |
| Void: | |


| | | | |
|---|------|-------------------|-----------|
| I-25/SH 392 TO SH 14 SIGNING & STRIPING PLAN I-25 MAINLINE | | | |
| Designer: | KAM | Structure Numbers | |
| Detailer: | JJH | | |
| Sheet Subset: | SIGN | Subset Sheets: | S6 of S91 |

| | |
|------------------|-----|
| Project No./Code | |
| IM 0253-221 | |
| 18357 | |
| Sheet Number | 416 |

HEPN6828 10:40:18 AM p:\CP-PWS-1501.pbs\j.com\PBS\PW1\Documents\Transportation\Surface Transportation\Projects\100027309 1-25\Traffic\ITS\Drawings\18357TRAF_Plan_I-25Mainline007.dgn

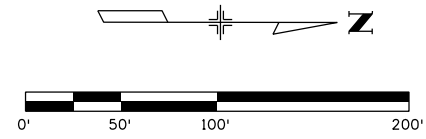

| EXPRESS LANE | |
|--------------------------|---------|
| <input type="checkbox"/> | TOLL TO |
| US 34 | VTMS |
| SH 66 | VTMS |
| SH 119 | VTMS |

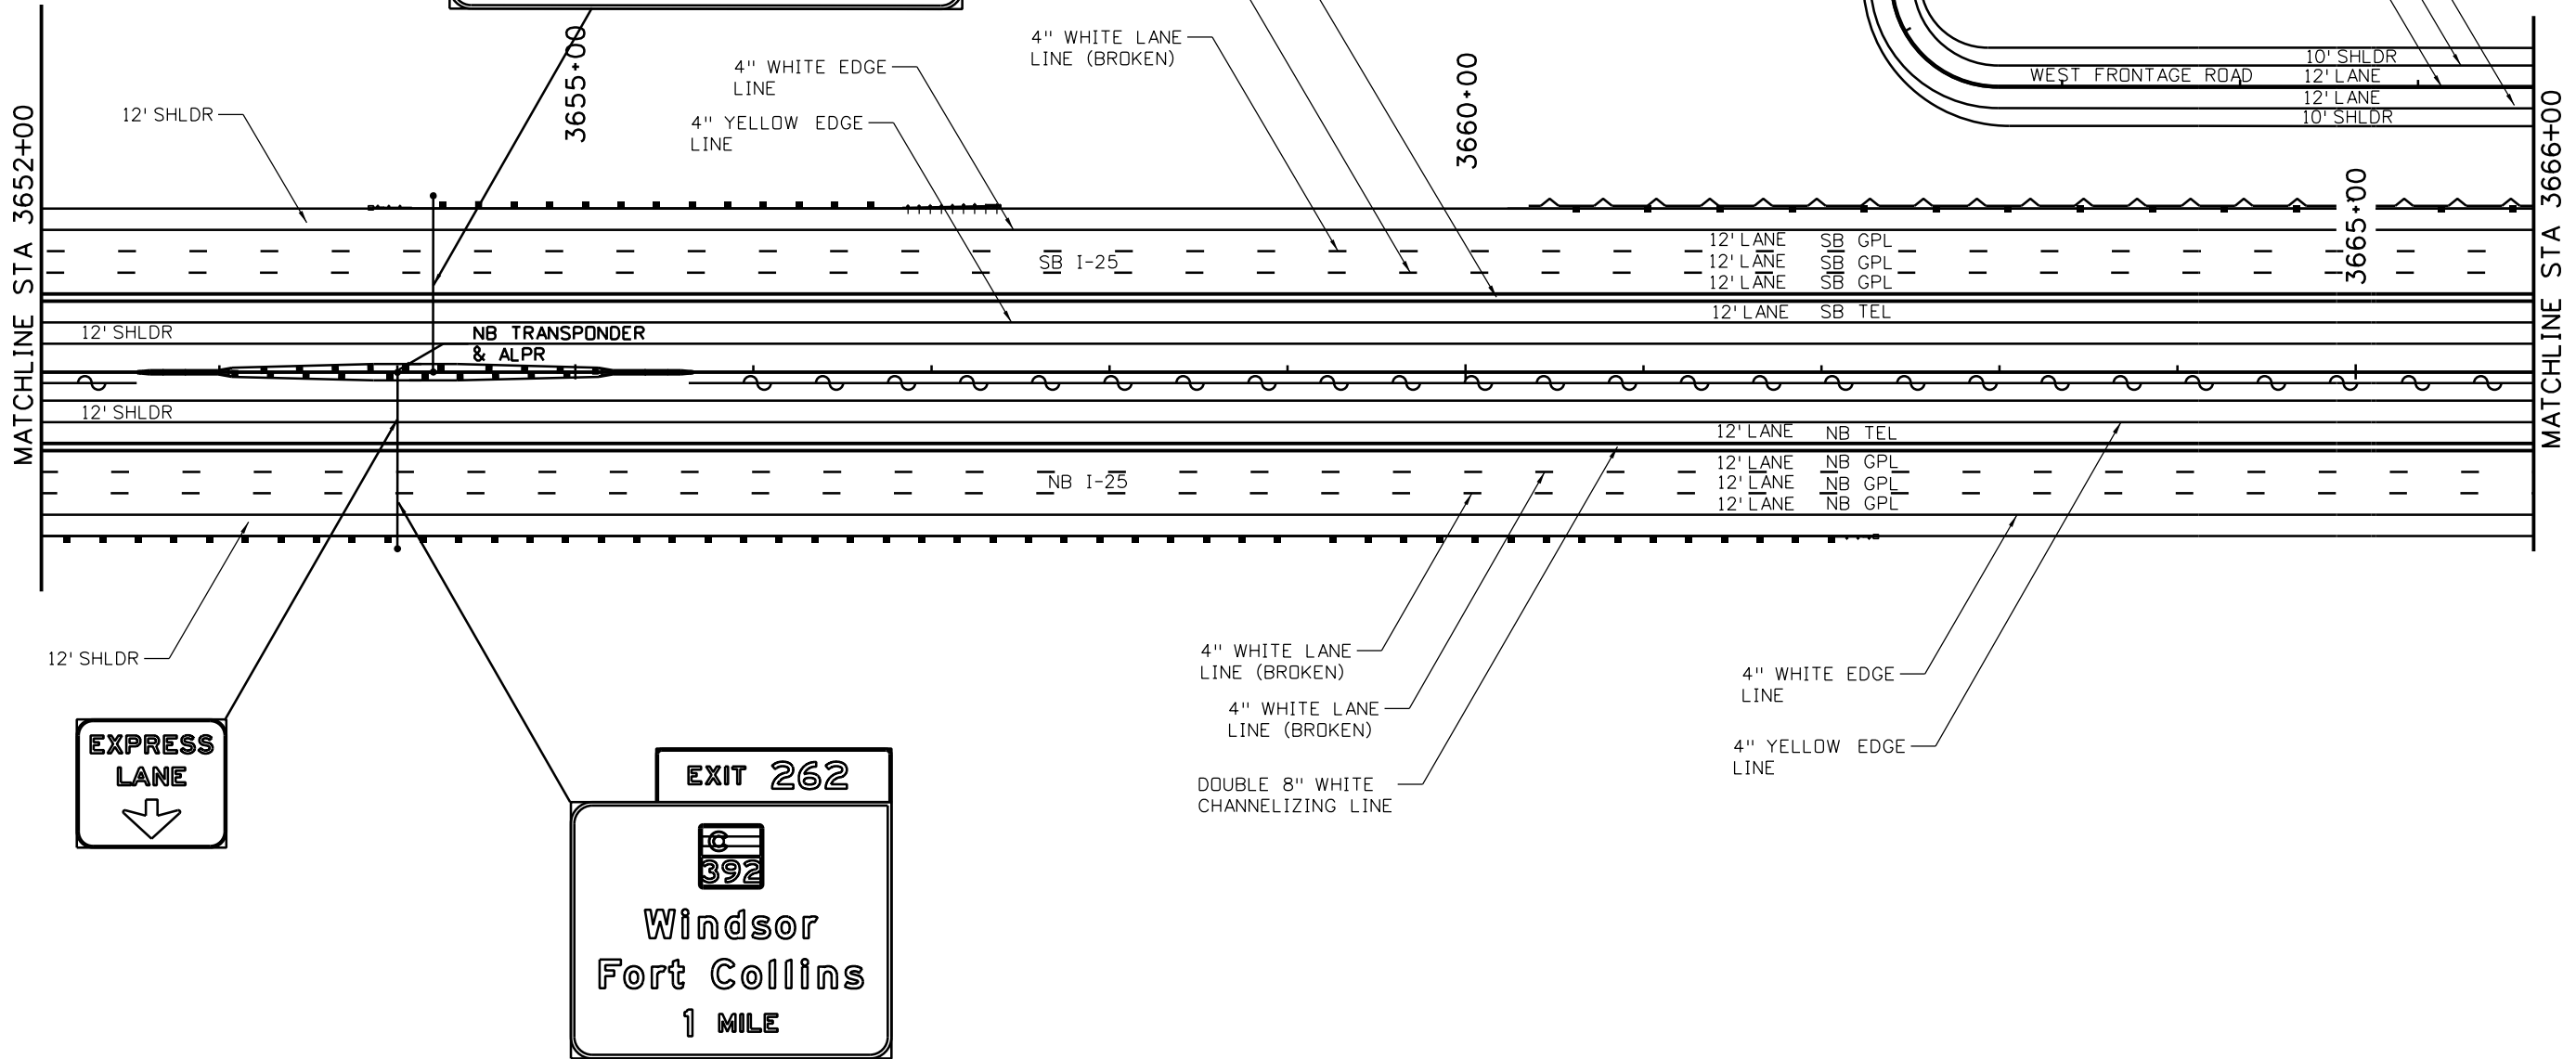

| EXIT 262 | |
|-----------------------------------|--|
| | |
| Windsor Fort Collins 1 MILE | |

| |
|---|
| Print Date: 10/9/2015 |
| File Name: 18357TRAF_Plan_I-25Mainline007.dgn |
| Horiz. Scale: 1:100 Vert. Scale: |
| Unit Information Unit Leader Initials: |
| ATKINS 7604 Technology Way, Suite 400 Denver, CO 80237 Phone: (303) 221-7275 Fax: (303) 221-7276 |

| Sheet Revisions | | |
|-----------------|----------|-------|
| Date: | Comments | Init. |
| | | |
| | | |
| | | |
| | | |

Colorado Department of Transportation

2207 East Highway 402
Loveland, CO 80537
Phone: 970-622-1268 FAX: 970-669-0289


Region 4 JFF

| As Constructed |
|----------------|
| No Revisions: |
| Revised: |
| Void: |


| I-25/SH 392 TO SH 14 SIGNING & STRIPING PLAN I-25 MAINLINE | | | |
|--|------|-------------------|-----------|
| Designer: | KAM | Structure Numbers | |
| Detailer: | JJH | | |
| Sheet Subset: | SIGN | Subset Sheets: | S7 of S91 |

| Project No./Code |
|------------------|
| IM 0253-221 |
| 18357 |
| Sheet Number 417 |

HEPN6828 10:40:38 AM p:\CP-PWS-1501.pbsj.com\PBS\JPM\Documents\Transportation\Surface Transportation\Projects\100027309 1-25\Traffic\ITS\Drawings\18357TRAF_Plan_I-25Mainline008.dgn

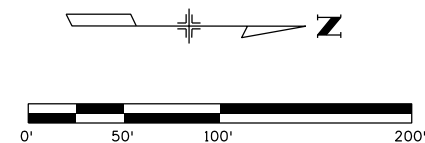

Crossroads Blvd 2
Jct US-34 4
Denver 52

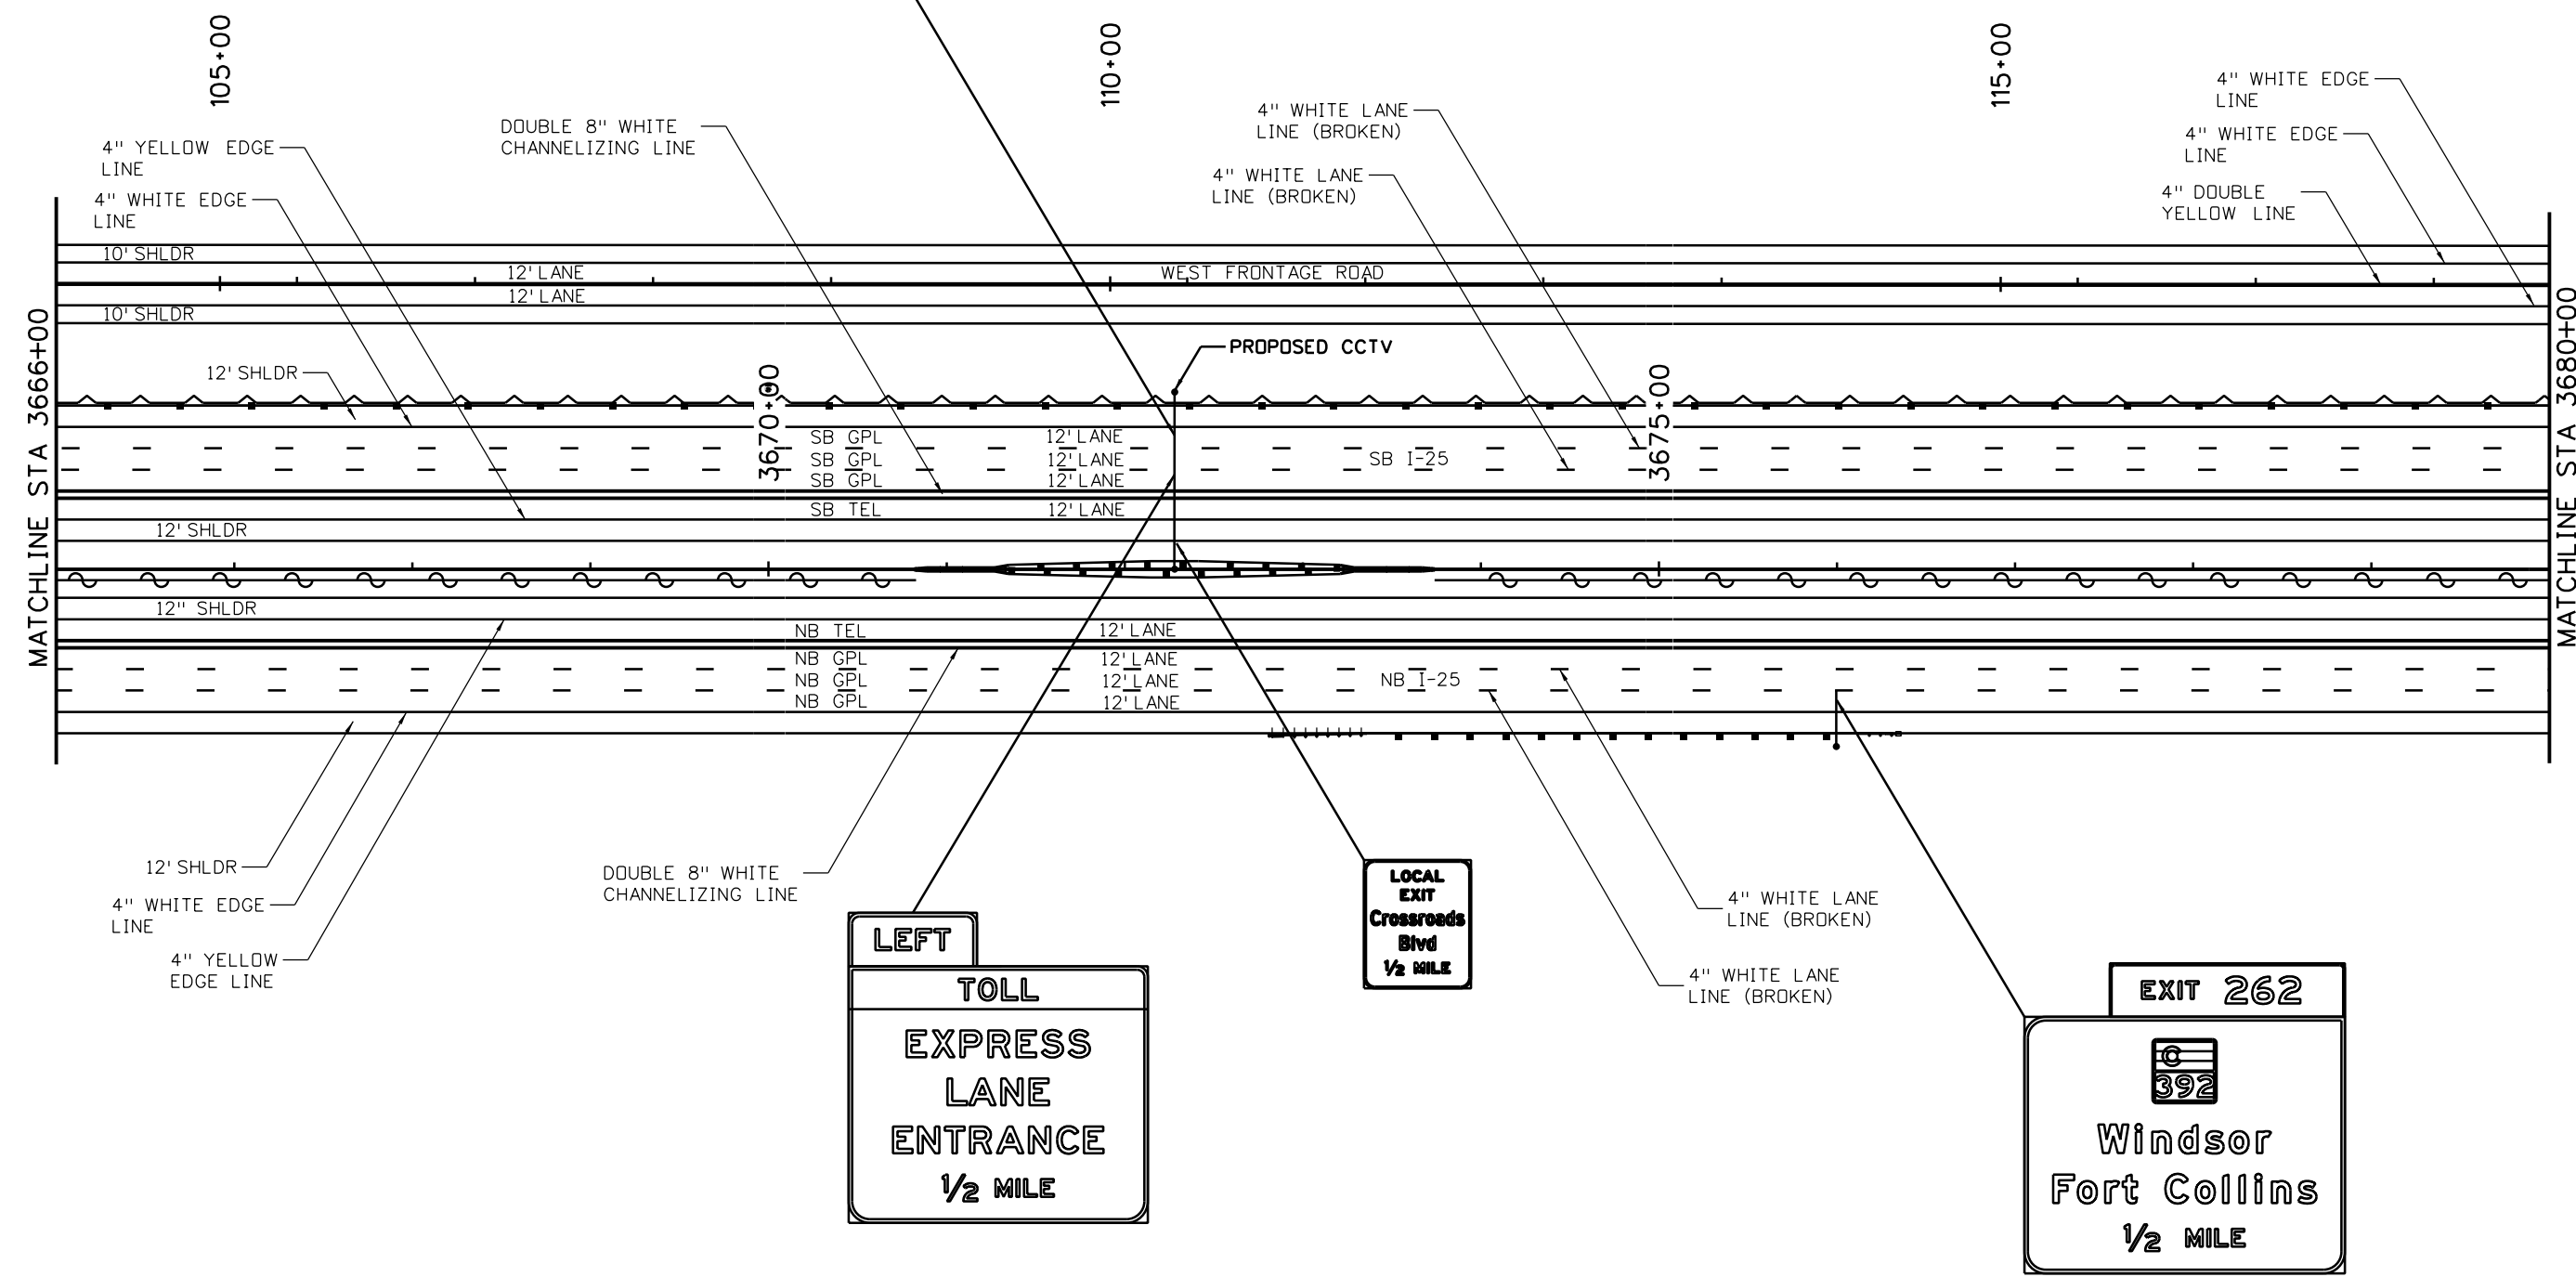

| | |
|---|---|
| Print Date: 10/9/2015 | |
| File Name: 18357TRAF_Plan_I-25Mainline008.dgn | |
| Horiz. Scale: 1:100 | Vert. Scale: |
| Unit Information | Unit Leader Initials: |
| ATKINS | 7604 Technology Way, Suite 400 Denver, CO 80237 Phone: (303) 221-7275 Fax: (303) 221-7276 |

| Sheet Revisions | | |
|-----------------|----------|-------|
| Date: | Comments | Init. |
| | | |
| | | |
| | | |

Colorado Department of Transportation



2207 East Highway 402
 Loveland, CO 80537
 Phone: 970-622-1268 FAX: 970-669-0289



Region 4 JFF

| | |
|----------------|--|
| As Constructed | |
| No Revisions: | |
| Revised: | |
| Void: | |

| | | | |
|--|------|-------------------|-----------|
| I-25/SH 392 TO SH 14 SIGNING & STRIPING PLAN I-25 MAINLINE | | | |
| Designer: | KAM | Structure Numbers | |
| Detailer: | JJH | | |
| Sheet Subset: | SIGN | Subset Sheets: | S8 of S91 |

| | |
|------------------|-----|
| Project No./Code | |
| IM 0253-221 | |
| 18357 | |
| Sheet Number | 418 |

HEPN6828 10:40:59 AM p:\CP-PWS-1501.pbsj.com\PBSJ\Documents\Transportation\Surface Transportation\Projects\100027309 1-25\Traffic\ITS\Drawings\18357TRAF_Plan_I-25Mainline009.dgn

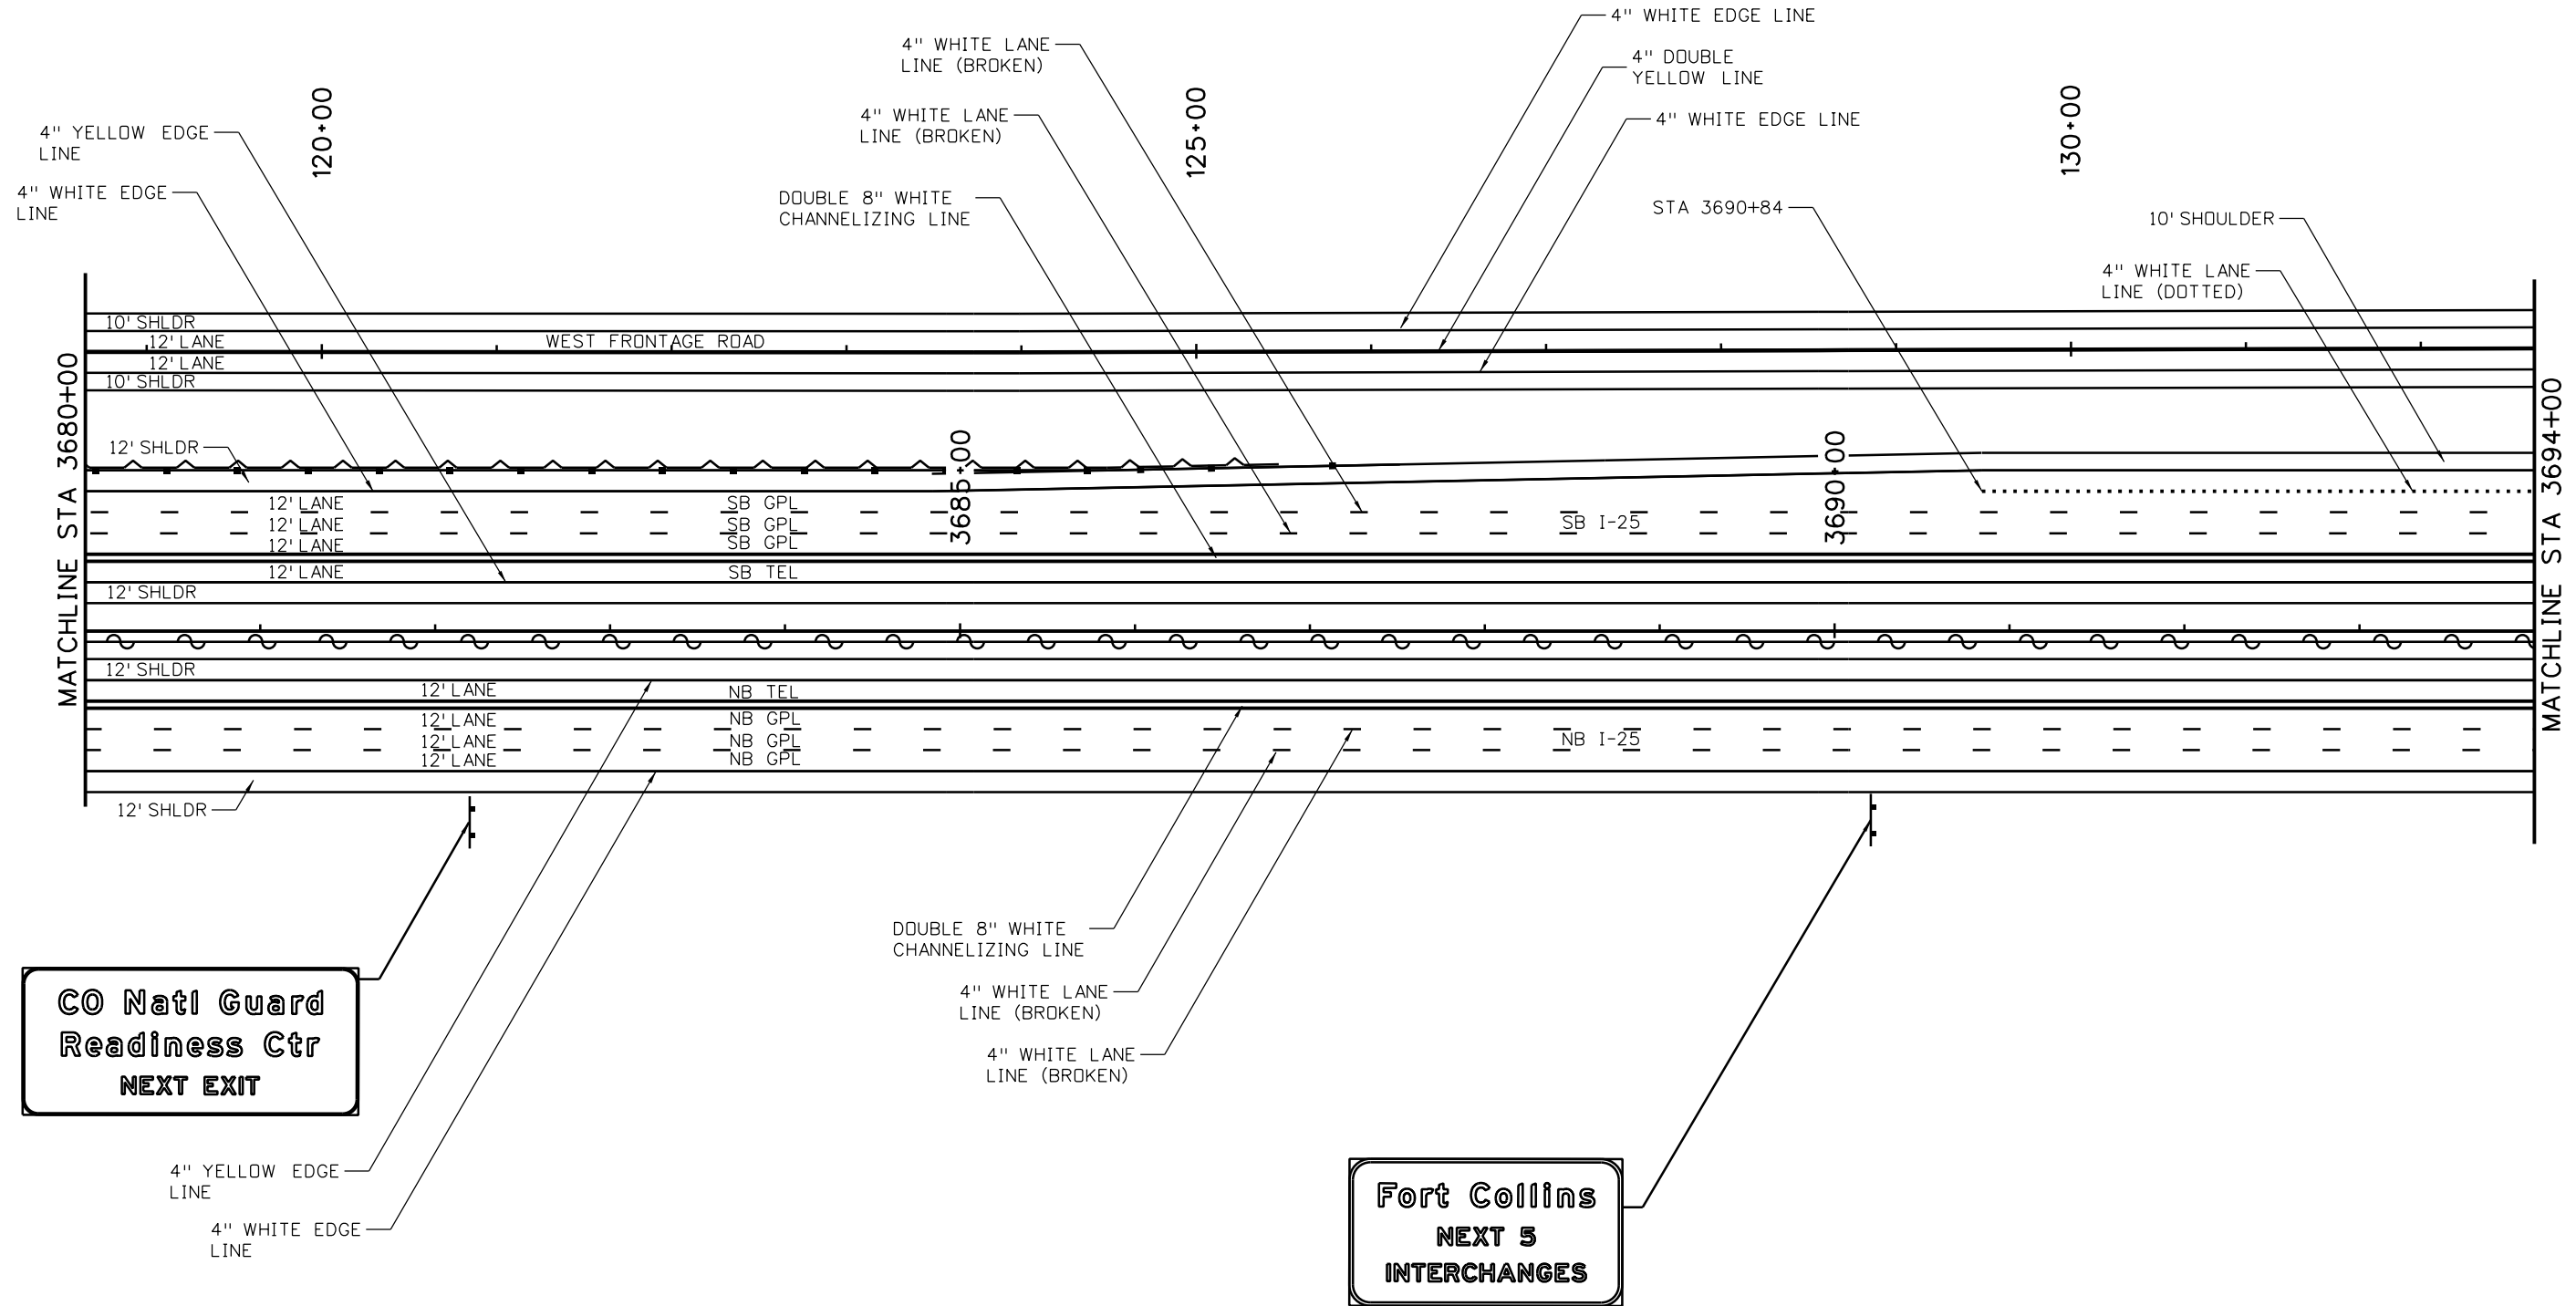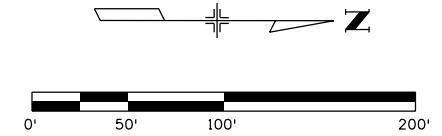

**CO Natl Guard
Readiness Ctr
NEXT EXIT**

**Fort Collins
NEXT 5
INTERCHANGES**

| | |
|---|---|
| Print Date: 10/9/2015 | |
| File Name: 18357TRAF_Plan_I-25Mainline009.dgn | |
| Horiz. Scale: 1:100 | Vert. Scale: |
| Unit Information | Unit Leader Initials: |
| ATKINS | 7604 Technology Way, Suite 400 Denver, CO 80237 Phone: (303) 221-7275 Fax: (303) 221-7276 |

| Sheet Revisions | | |
|-----------------|----------|-------|
| Date: | Comments | Init. |
| | | |
| | | |
| | | |

Colorado Department of Transportation

2207 East Highway 402
Loveland, CO 80537
Phone: 970-622-1268 FAX: 970-669-0289



Region 4 JFF

| | |
|-----------------------|--|
| As Constructed | |
| No Revisions: | |
| Revised: | |
| Void: | |

| | | | |
|---|------|-------------------|-----------|
| I-25/SH 392 TO SH 14 SIGNING & STRIPING PLAN I-25 MAINLINE | | | |
| Designer: | KAM | Structure Numbers | |
| Detailer: | JJH | | |
| Sheet Subset: | SIGN | Subset Sheets: | S9 of S91 |

| | |
|-------------------------|-----|
| Project No./Code | |
| IM 0253-221 | |
| 18357 | |
| Sheet Number | 419 |

HEPN6828 10:41:19 AM pw:\CP-PWS-1501.pbsj.com\FBSJPW1\Documents\Transportation\Surface Transportation\Projects\100027309 I-25\Traffic\ITS\Drawings\18357TRAF_Plan_I-25Mainline010.dgn

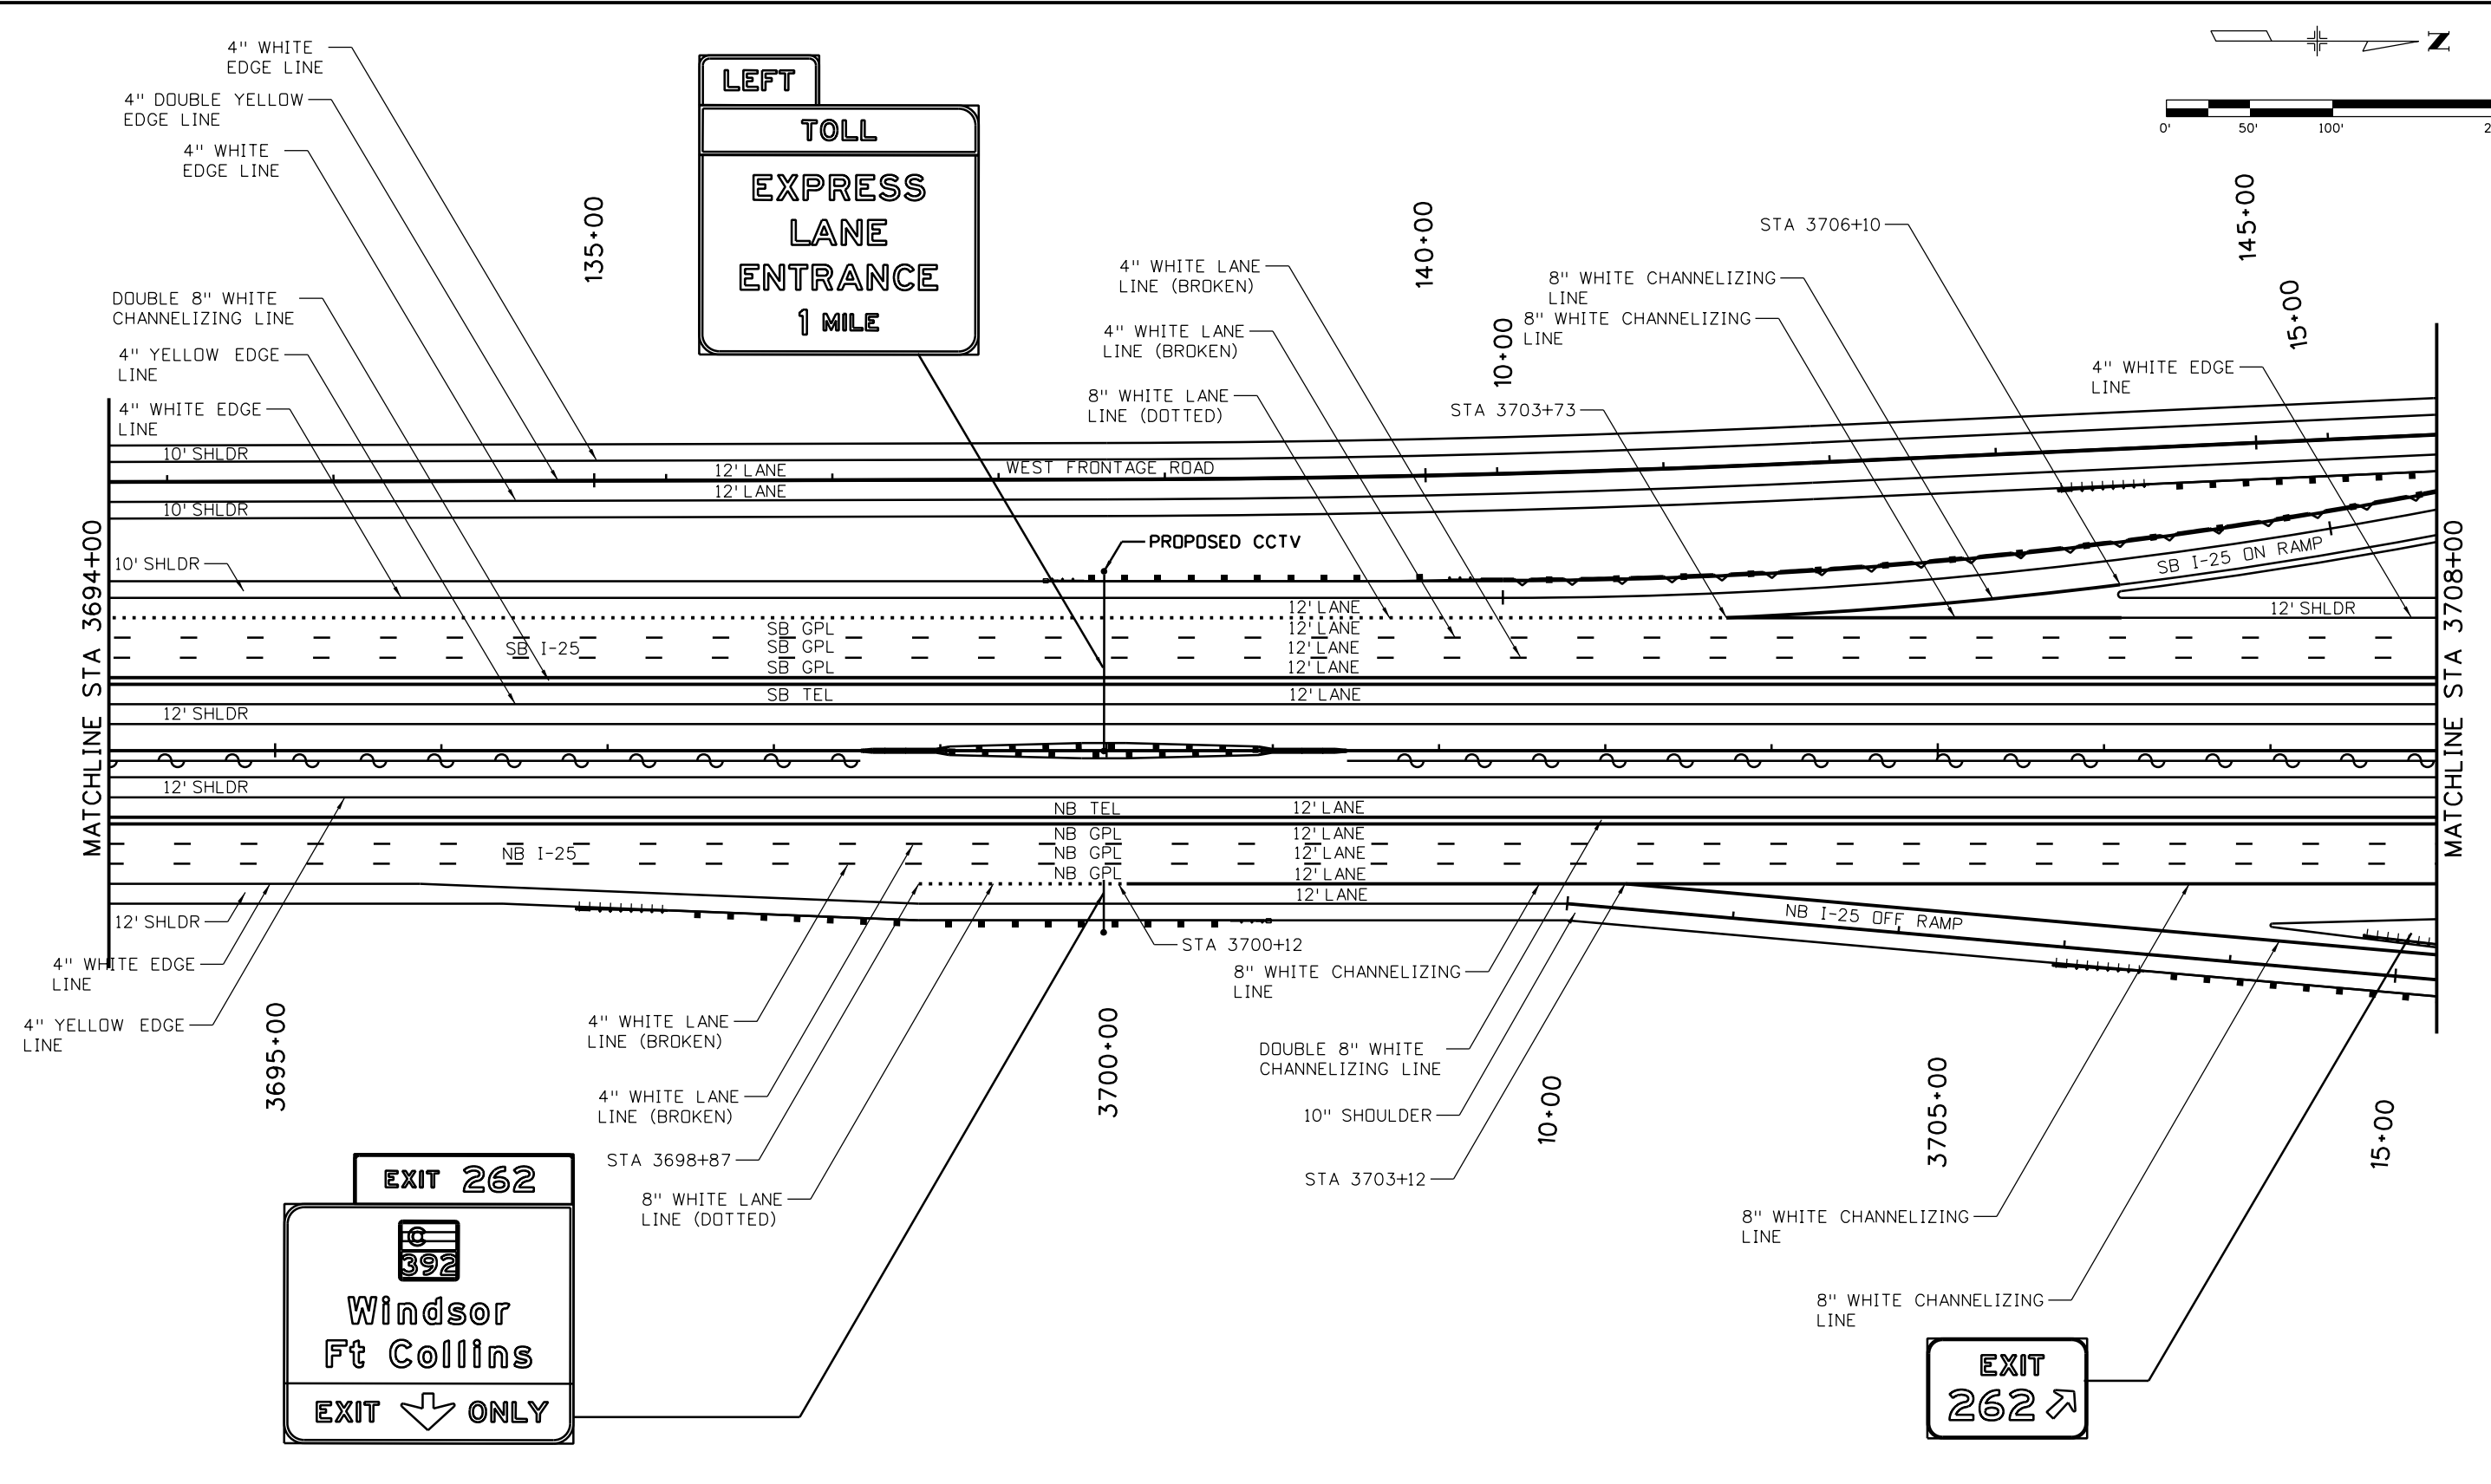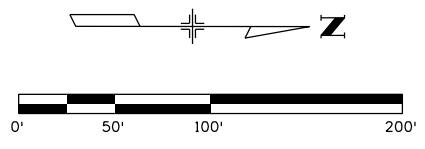

| | |
|---|---|
| Print Date: 10/9/2015 | |
| File Name: 18357TRAF_Plan_I-25Mainline010.dgn | |
| Horiz. Scale: 1:100 | Vert. Scale: |
| Unit Information | Unit Leader Initials: |
| ATKINS | 7604 Technology Way, Suite 400 Denver, CO 80237 Phone: (303) 221-7275 Fax: (303) 221-7276 |

| Sheet Revisions | | |
|-----------------|----------|-------|
| Date: | Comments | Init. |
| | | |
| | | |
| | | |

Colorado Department of Transportation



2207 East Highway 402
Loveland, CO 80537
Phone: 970-622-1268 FAX: 970-669-0289


Region 4 JFF

| | |
|----------------|--|
| As Constructed | |
| No Revisions: | |
| Revised: | |
| Void: | |

| | | | |
|--|------|-------------------|------------|
| I-25/SH 392 TO SH 14 SIGNING & STRIPING PLAN I-25 MAINLINE | | | |
| Designer: | KAM | Structure Numbers | |
| Detailer: | JJH | | |
| Sheet Subset: | SIGN | Subset Sheets: | S10 of S91 |

| | |
|------------------|-----|
| Project No./Code | |
| IM 0253-221 | |
| 18357 | |
| Sheet Number | 420 |

HEPN6828 10:41:40 AM p:\CP-PWS-1501.pbs\j.com\PBSUPWI\Documents\Transportation\Surface Transportation\Projects\100027309 I-25\Traffic\ITS\Drawings\18357TRAF_Plan_I-25Mainline011.dgn

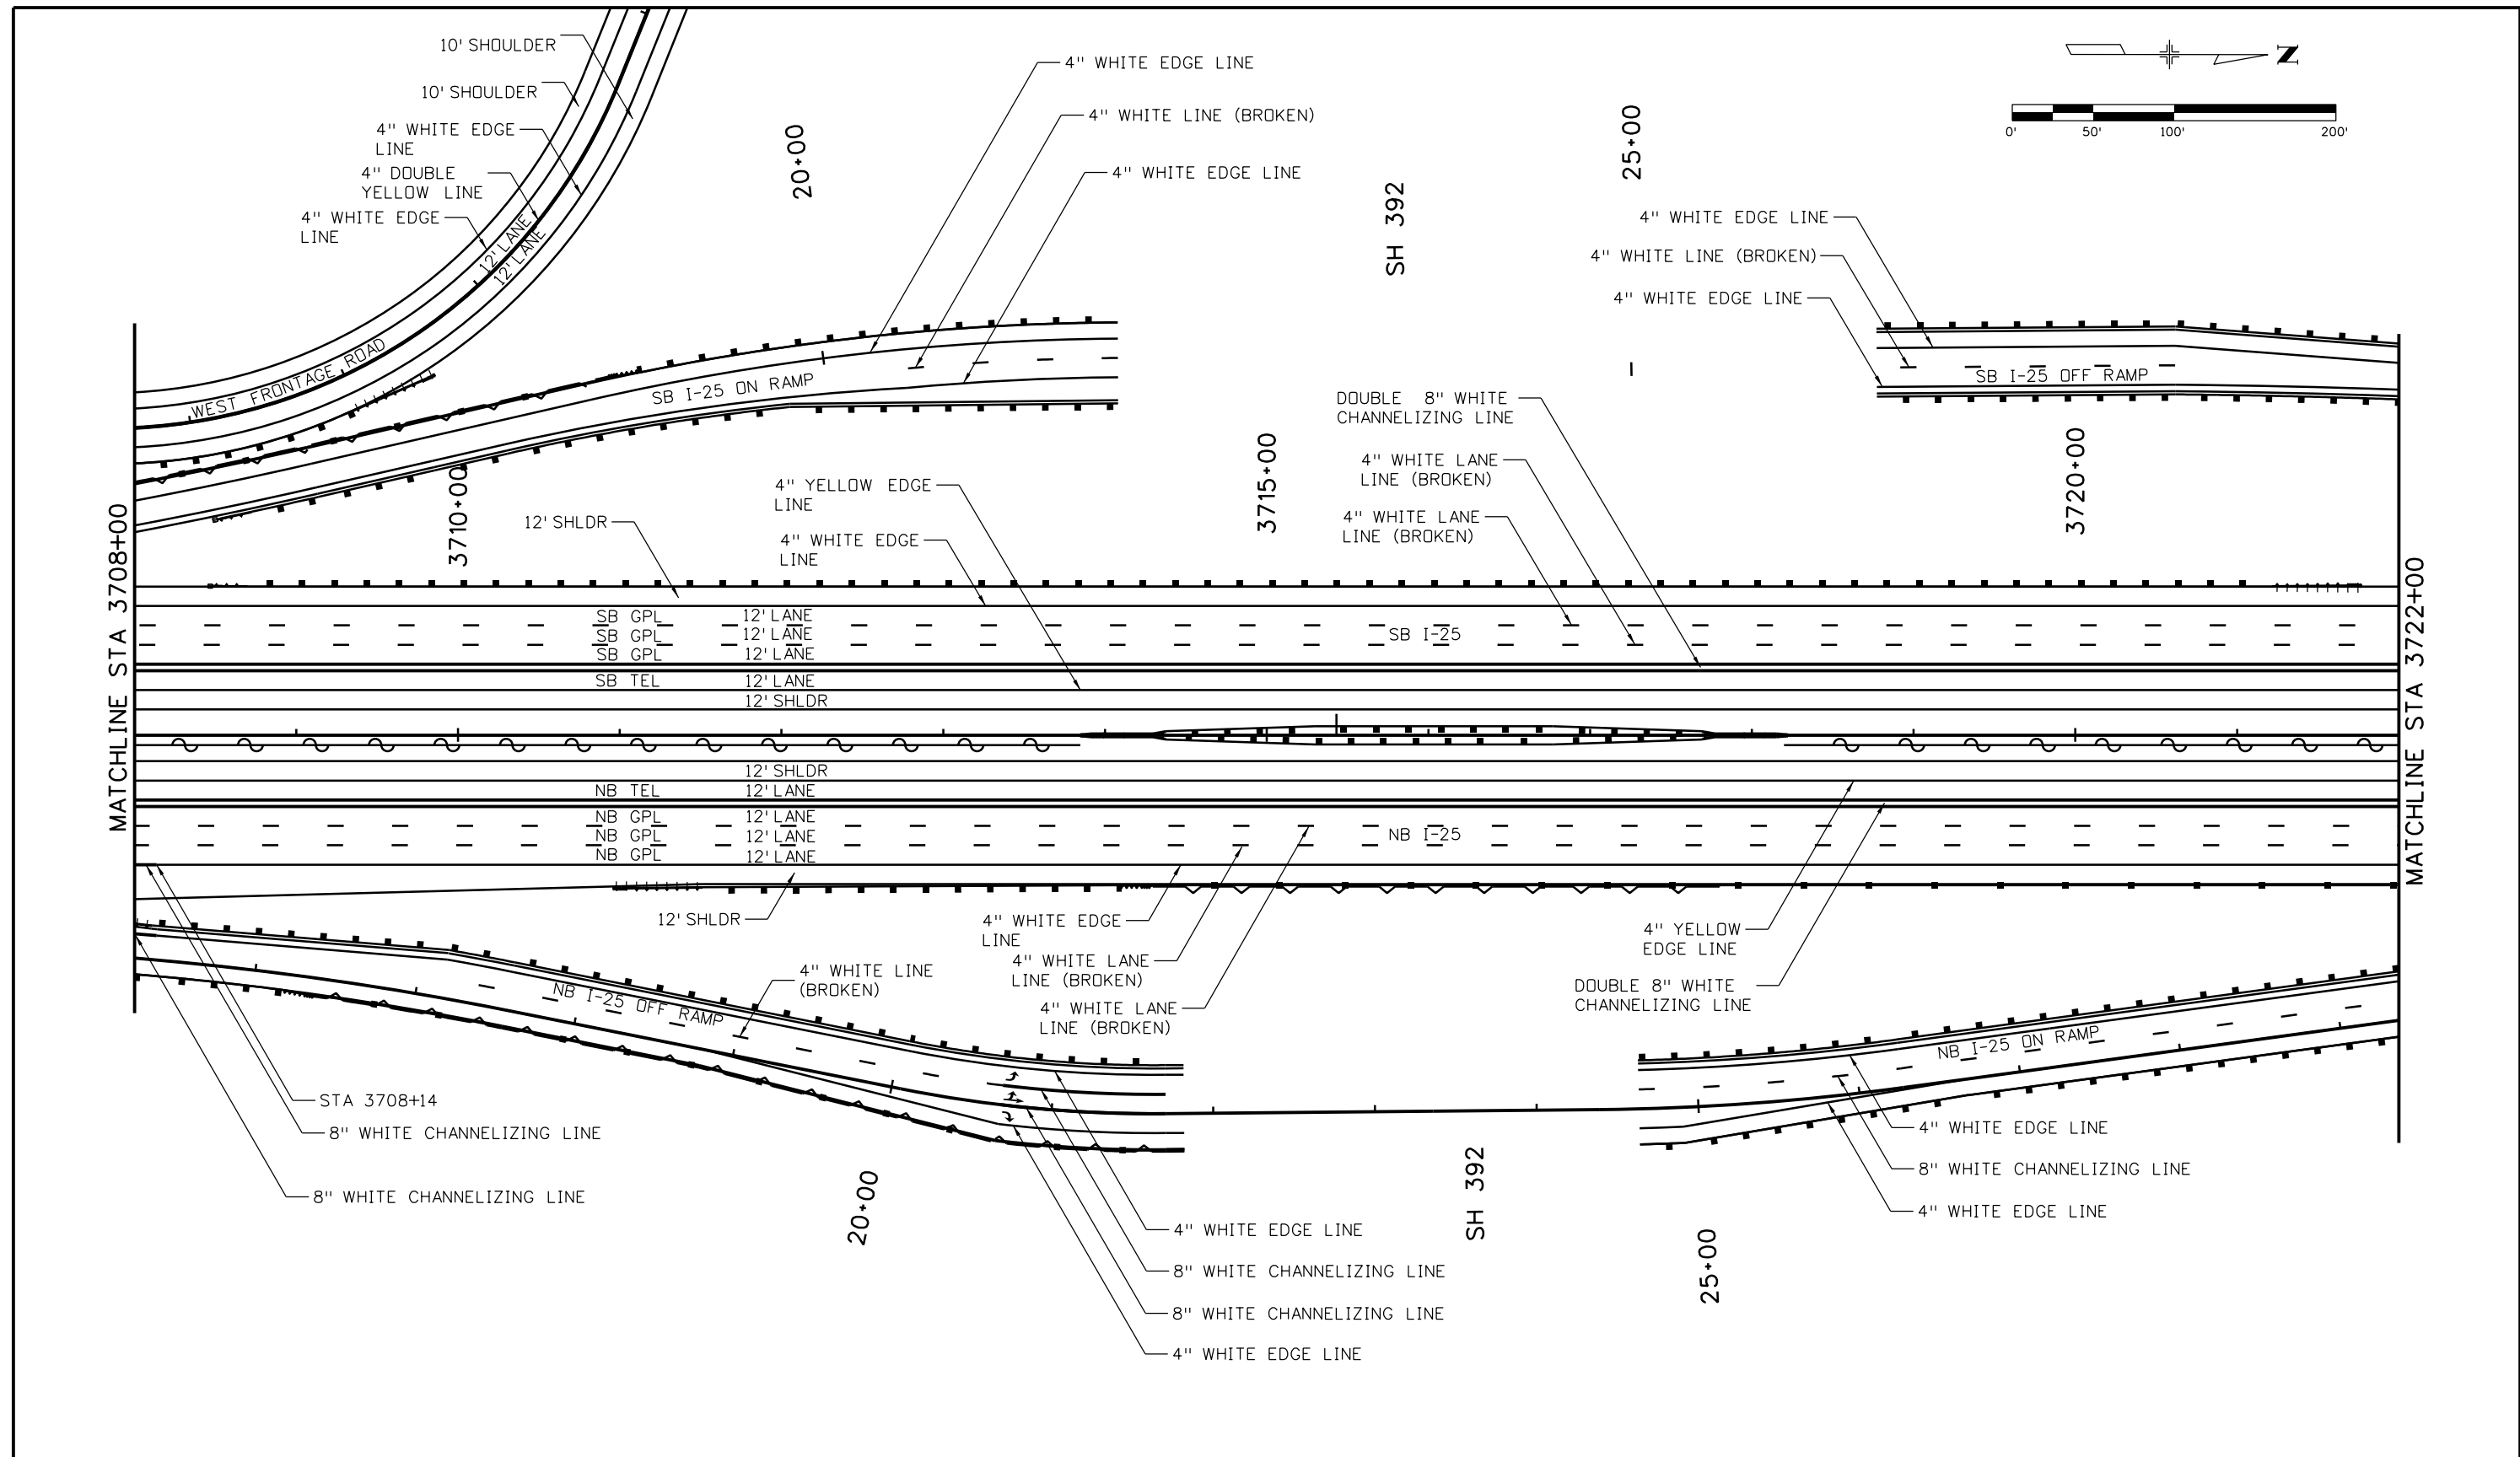

| | |
|---|---|
| Print Date: 10/9/2015 | |
| File Name: 18357TRAF_Plan_I-25Mainline011.dgn | |
| Horiz. Scale: 1:100 | Vert. Scale: |
| Unit Information | Unit Leader Initials: |
| ATKINS | 7604 Technology Way, Suite 400 Denver, CO 80237 Phone: (303) 221-7275 Fax: (303) 221-7276 |

| Sheet Revisions | | |
|-----------------|----------|-------|
| Date: | Comments | Init. |
| | | |
| | | |
| | | |

Colorado Department of Transportation



2207 East Highway 402
Loveland, CO 80537
Phone: 970-622-1268 FAX: 970-669-0289


Region 4 JFF

| | |
|----------------|--|
| As Constructed | |
| No Revisions: | |
| Revised: | |
| Void: | |

| | | | |
|--|------|-------------------|------------|
| I-25/SH 392 TO SH 14 SIGNING & STRIPING PLAN I-25 MAINLINE | | | |
| Designer: | KAM | Structure Numbers | |
| Detailer: | JJH | | |
| Sheet Subset: | SIGN | Subset Sheets: | S11 of S91 |


| | |
|------------------|-----|
| Project No./Code | |
| IM 0253-221 | |
| 18357 | |
| Sheet Number | 421 |

HEPN6828 10:42:01 AM pw:\CP-PWS-1501.pbsj.com\FBSJPW1\Documents\Transportation\Surface Transportation\Projects\100027309 I-25\Traffic\ITS\Drawings\18357TRAF_Plan_I-25Mainline012.dgn

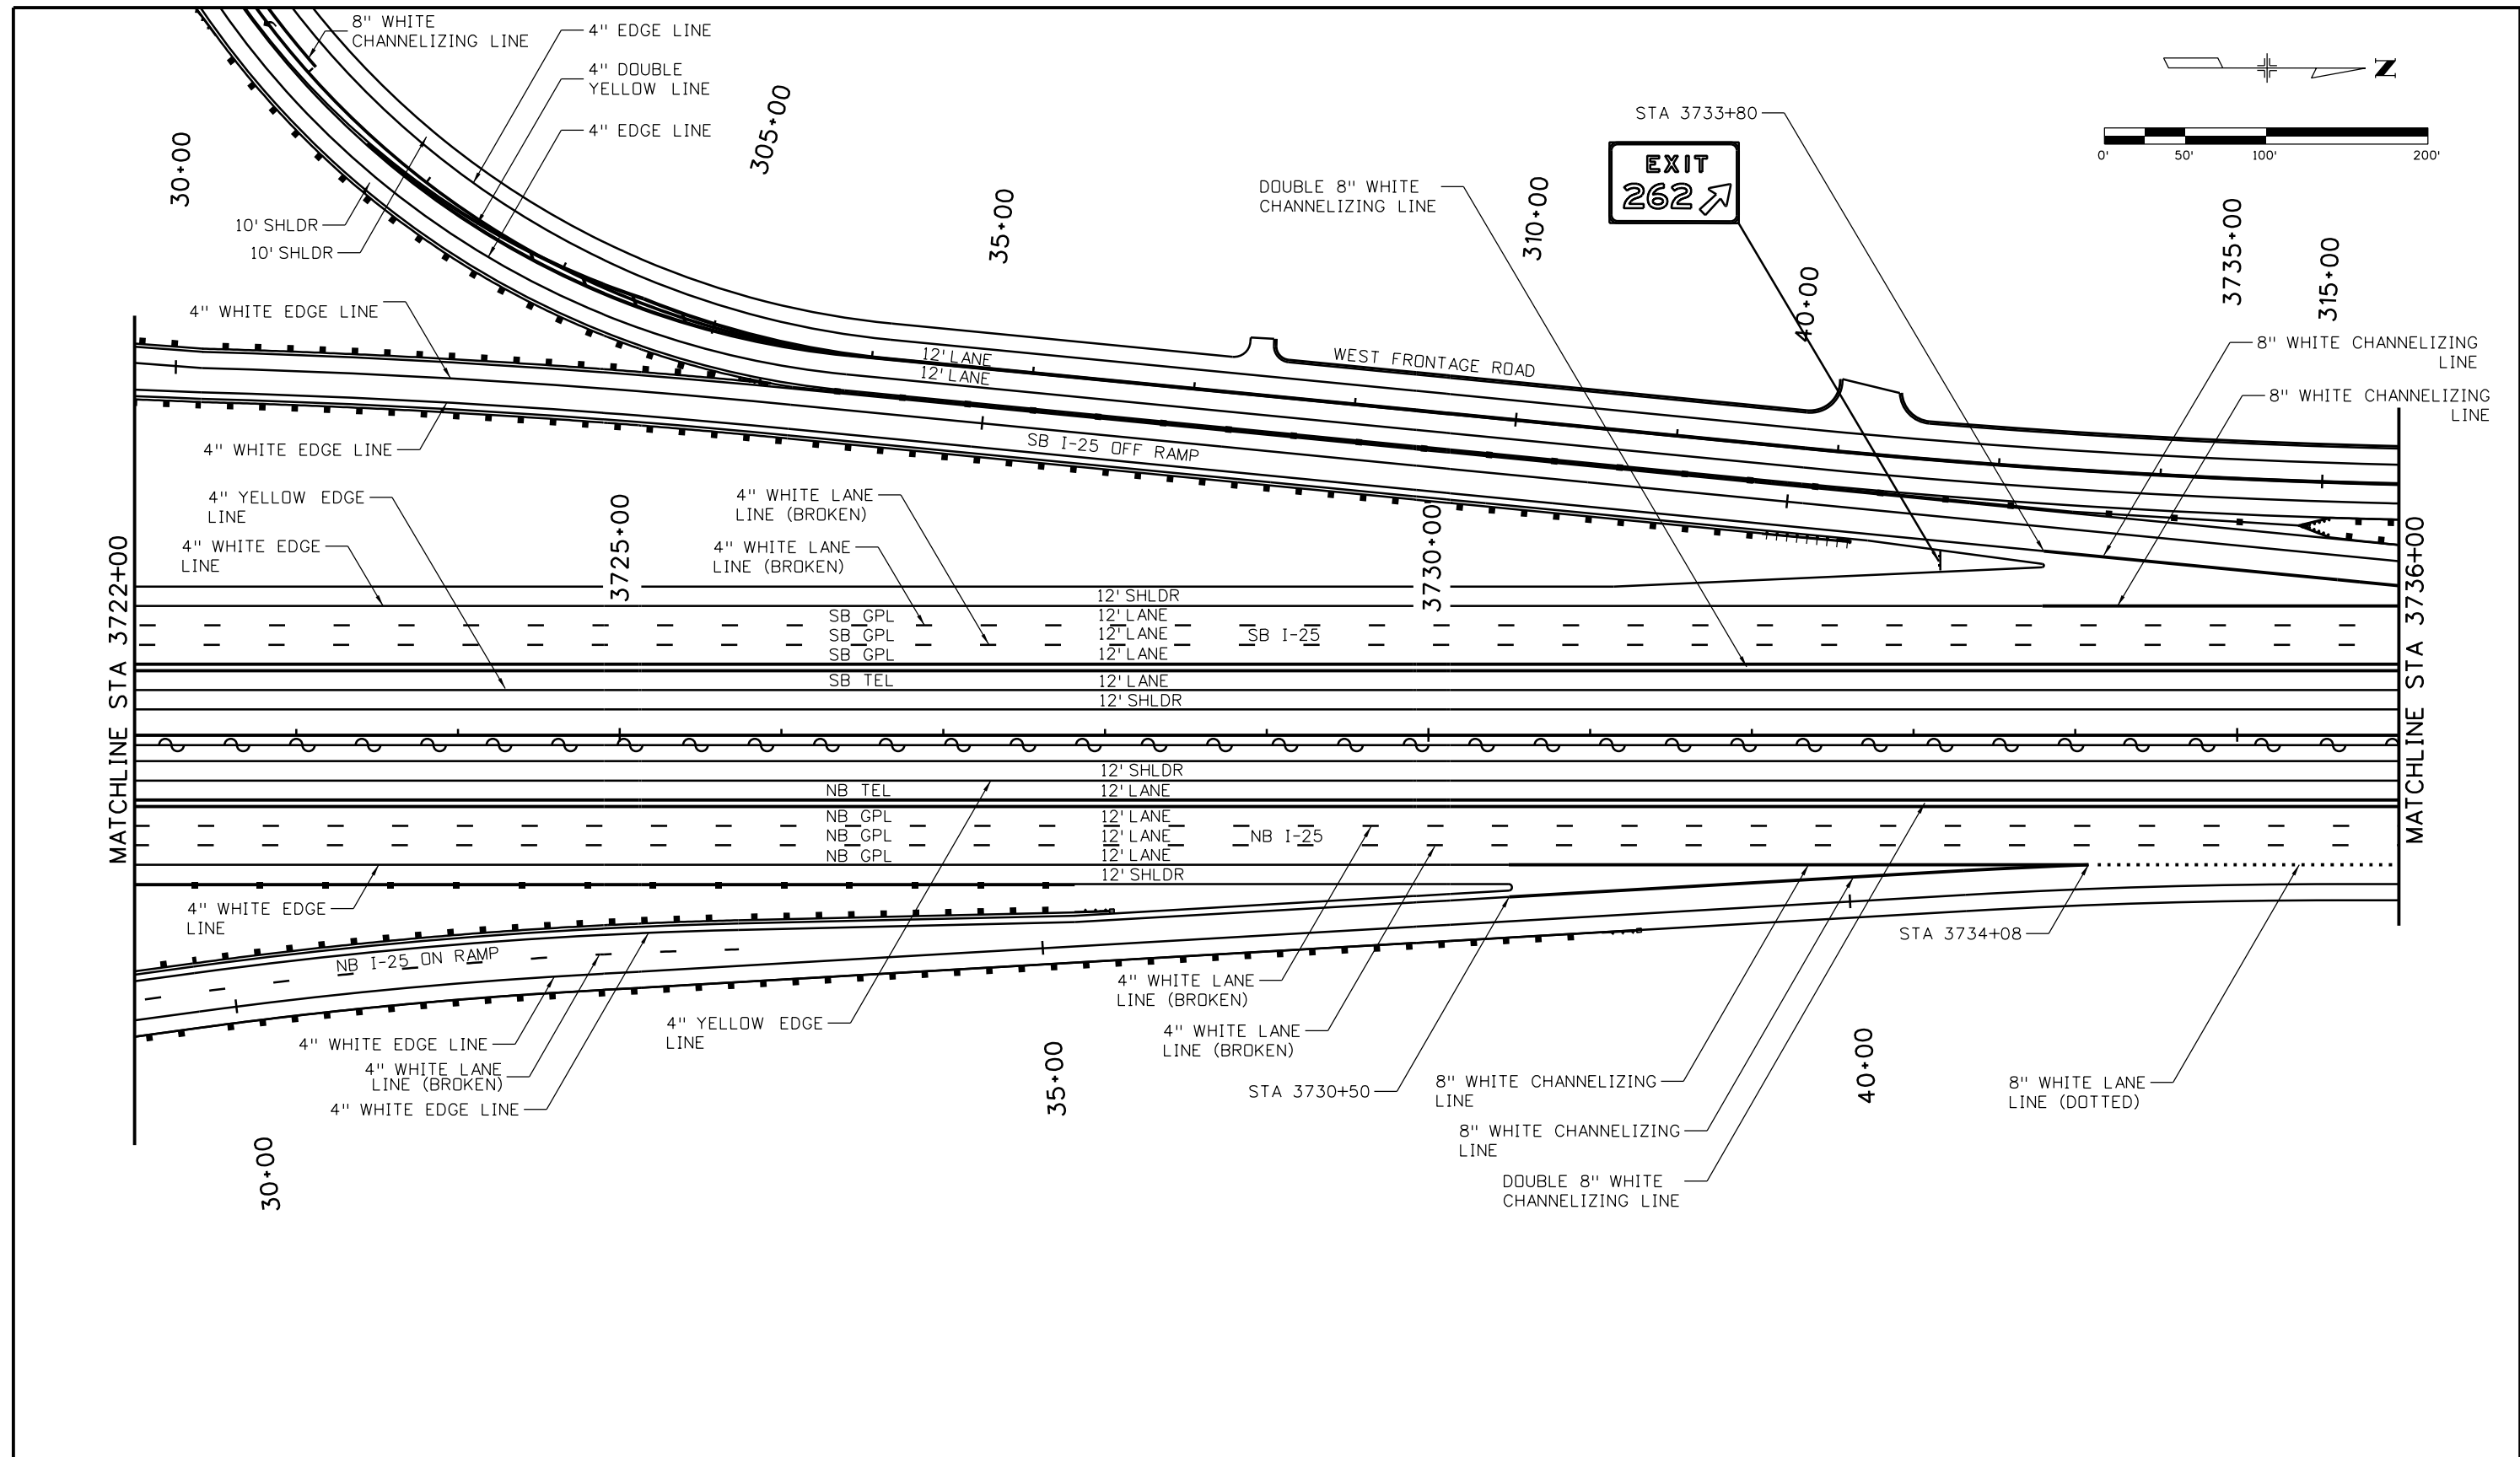




| | | | | | | | | | | | | |
|---|--|---|--|---------------|--|--------------------|----------------|---------------------------|---|--|------------------|--|
| Print Date: 10/9/2015 | | Sheet Revisions Date: Comments Init. | | | Colorado Department of Transportation  2207 East Highway 402 Loveland, CO 80537 Phone: 970-622-1268 FAX: 970-669-0289 Region 4 JFF | | As Constructed | | I-25/SH 392 TO SH 14 SIGNING & STRIPING PLAN I-25 MAINLINE | | Project No./Code | |
| File Name: 18357TRAF_Plan_I-25Mainline012.dgn | | | | | | | No Revisions: | | | | IM 0253-221 | |
| Horiz. Scale: 1:100 Vert. Scale: | | Revised: | | Designer: KAM | | Structure Numbers | | 18357 | | | | |
| Unit Information Unit Leader Initials: | | Void: | | Detailer: JJH | | Sheet Subset: SIGN | | Subset Sheets: S12 of S91 | | | | |
|  7604 Technology Way, Suite 400 Denver, CO 80237 Phone: (303) 221-7275 Fax: (303) 221-7276 | |  | | | | | | Sheet Number 422 | | | | |

HEPN6828 10:42:30 AM p:\CP-PWS-1501.pbsj.com\PBS\JPM\Documents\Transportation\Projects\100027309 1-25\Traffic\ITS\Drawings\18357TRAF_Plan_I-25Mainline013.dgn

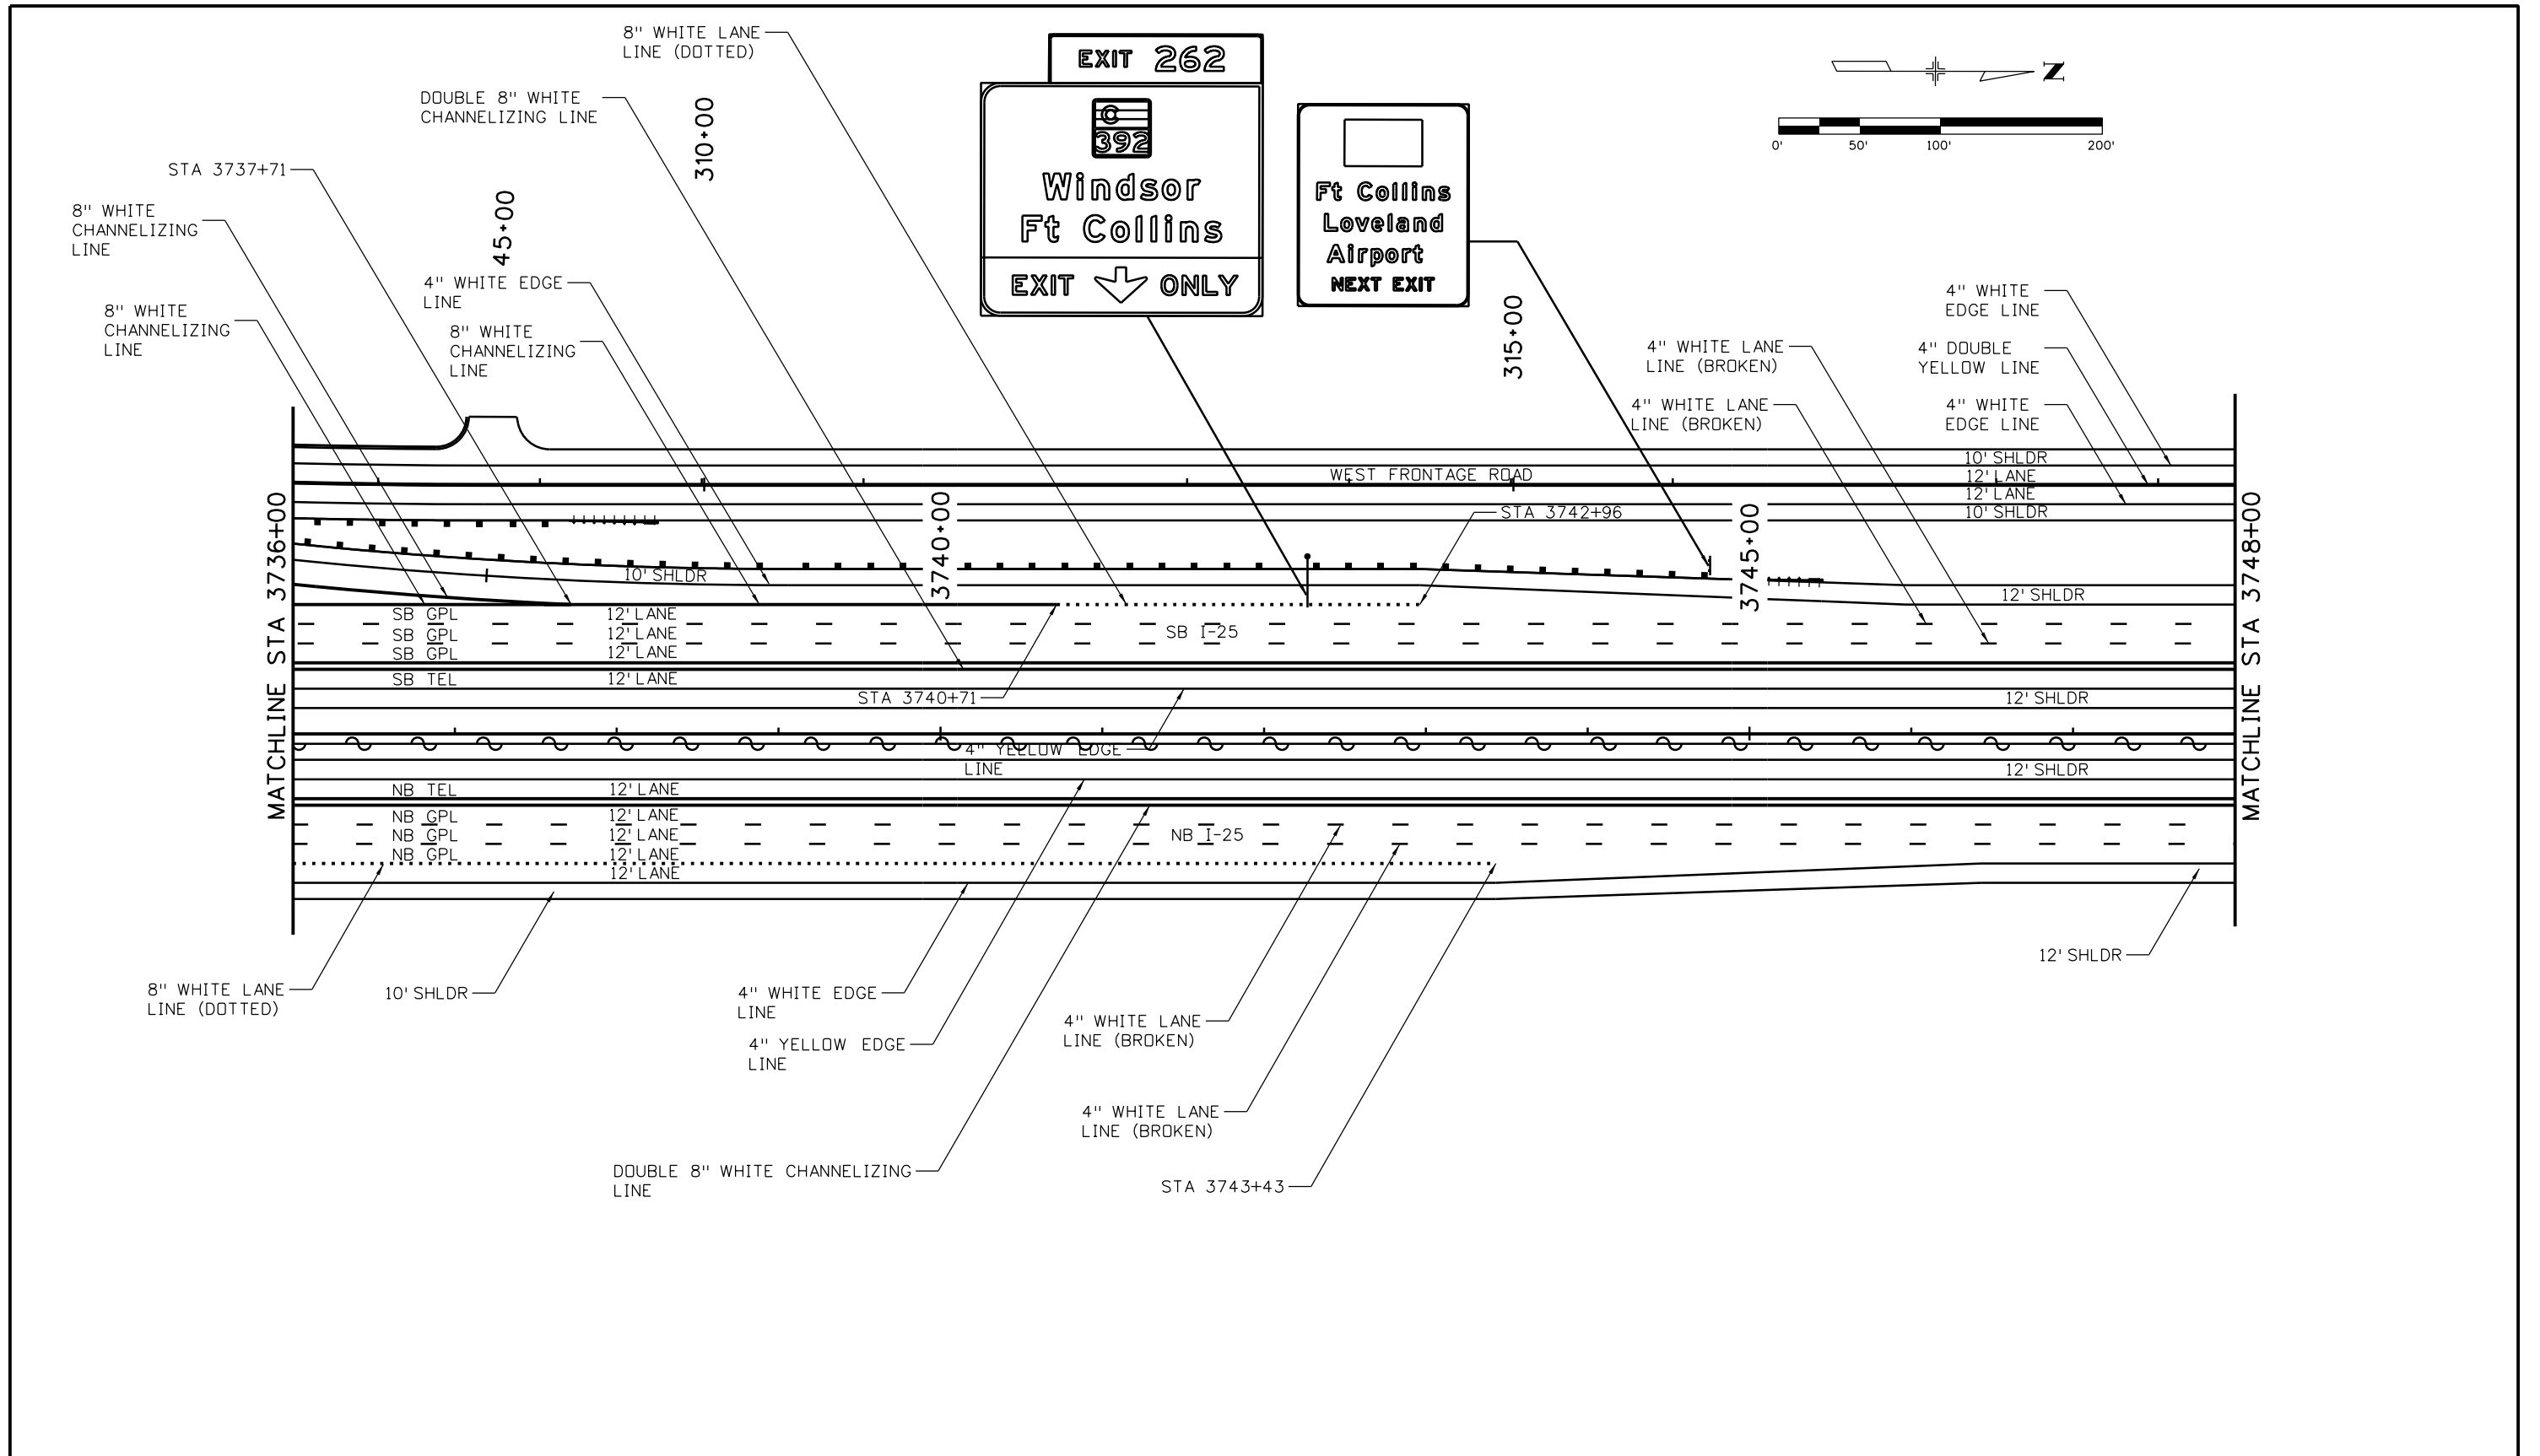

| | | | | | | | | | | | | |
|---|--|--|--|---|--|---|--|-------------------------|---|-----------------------|--|--|
| Print Date: 10/9/2015 | | Sheet Revisions Date: Comments Init. | | | Colorado Department of Transportation  2207 East Highway 402 Loveland, CO 80537 Phone: 970-622-1268 FAX: 970-669-0289 Region 4 JFF | | As Constructed No Revisions: | | I-25/SH 392 TO SH 14 SIGNING & STRIPING PLAN I-25 MAINLINE | | Project No./Code | |
| File Name: 18357TRAF_Plan_I-25Mainline013.dgn | | | | | | | Revised: Void: | | | | Designer: KAM Structure Numbers Detailer: JJH Sheet Subset: SIGN Subset Sheets: S13 of S91 | |
| Horiz. Scale: 1:100 Vert. Scale: | | Unit Information Unit Leader Initials: | |  7604 Technology Way, Suite 400 Denver, CO 80237 Phone: (303) 221-7275 Fax: (303) 221-7276 | |  | | Sheet Number 18357 | | Sheet Number 423 | | |

HEPN6828 10:42:59 AM p:\CP-PWS-1501.pbsj.com\PBS\JWI\Documents\Transportation\Surface Transportation\Projects\100027309 I-25\Traffic\ITS\Drawings\18357TRAF_Plan_I-25Mainline014.dgn

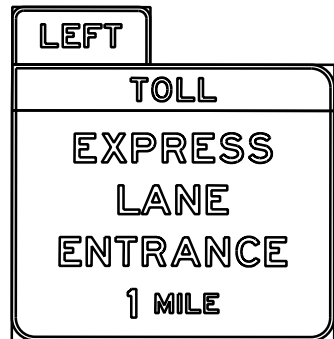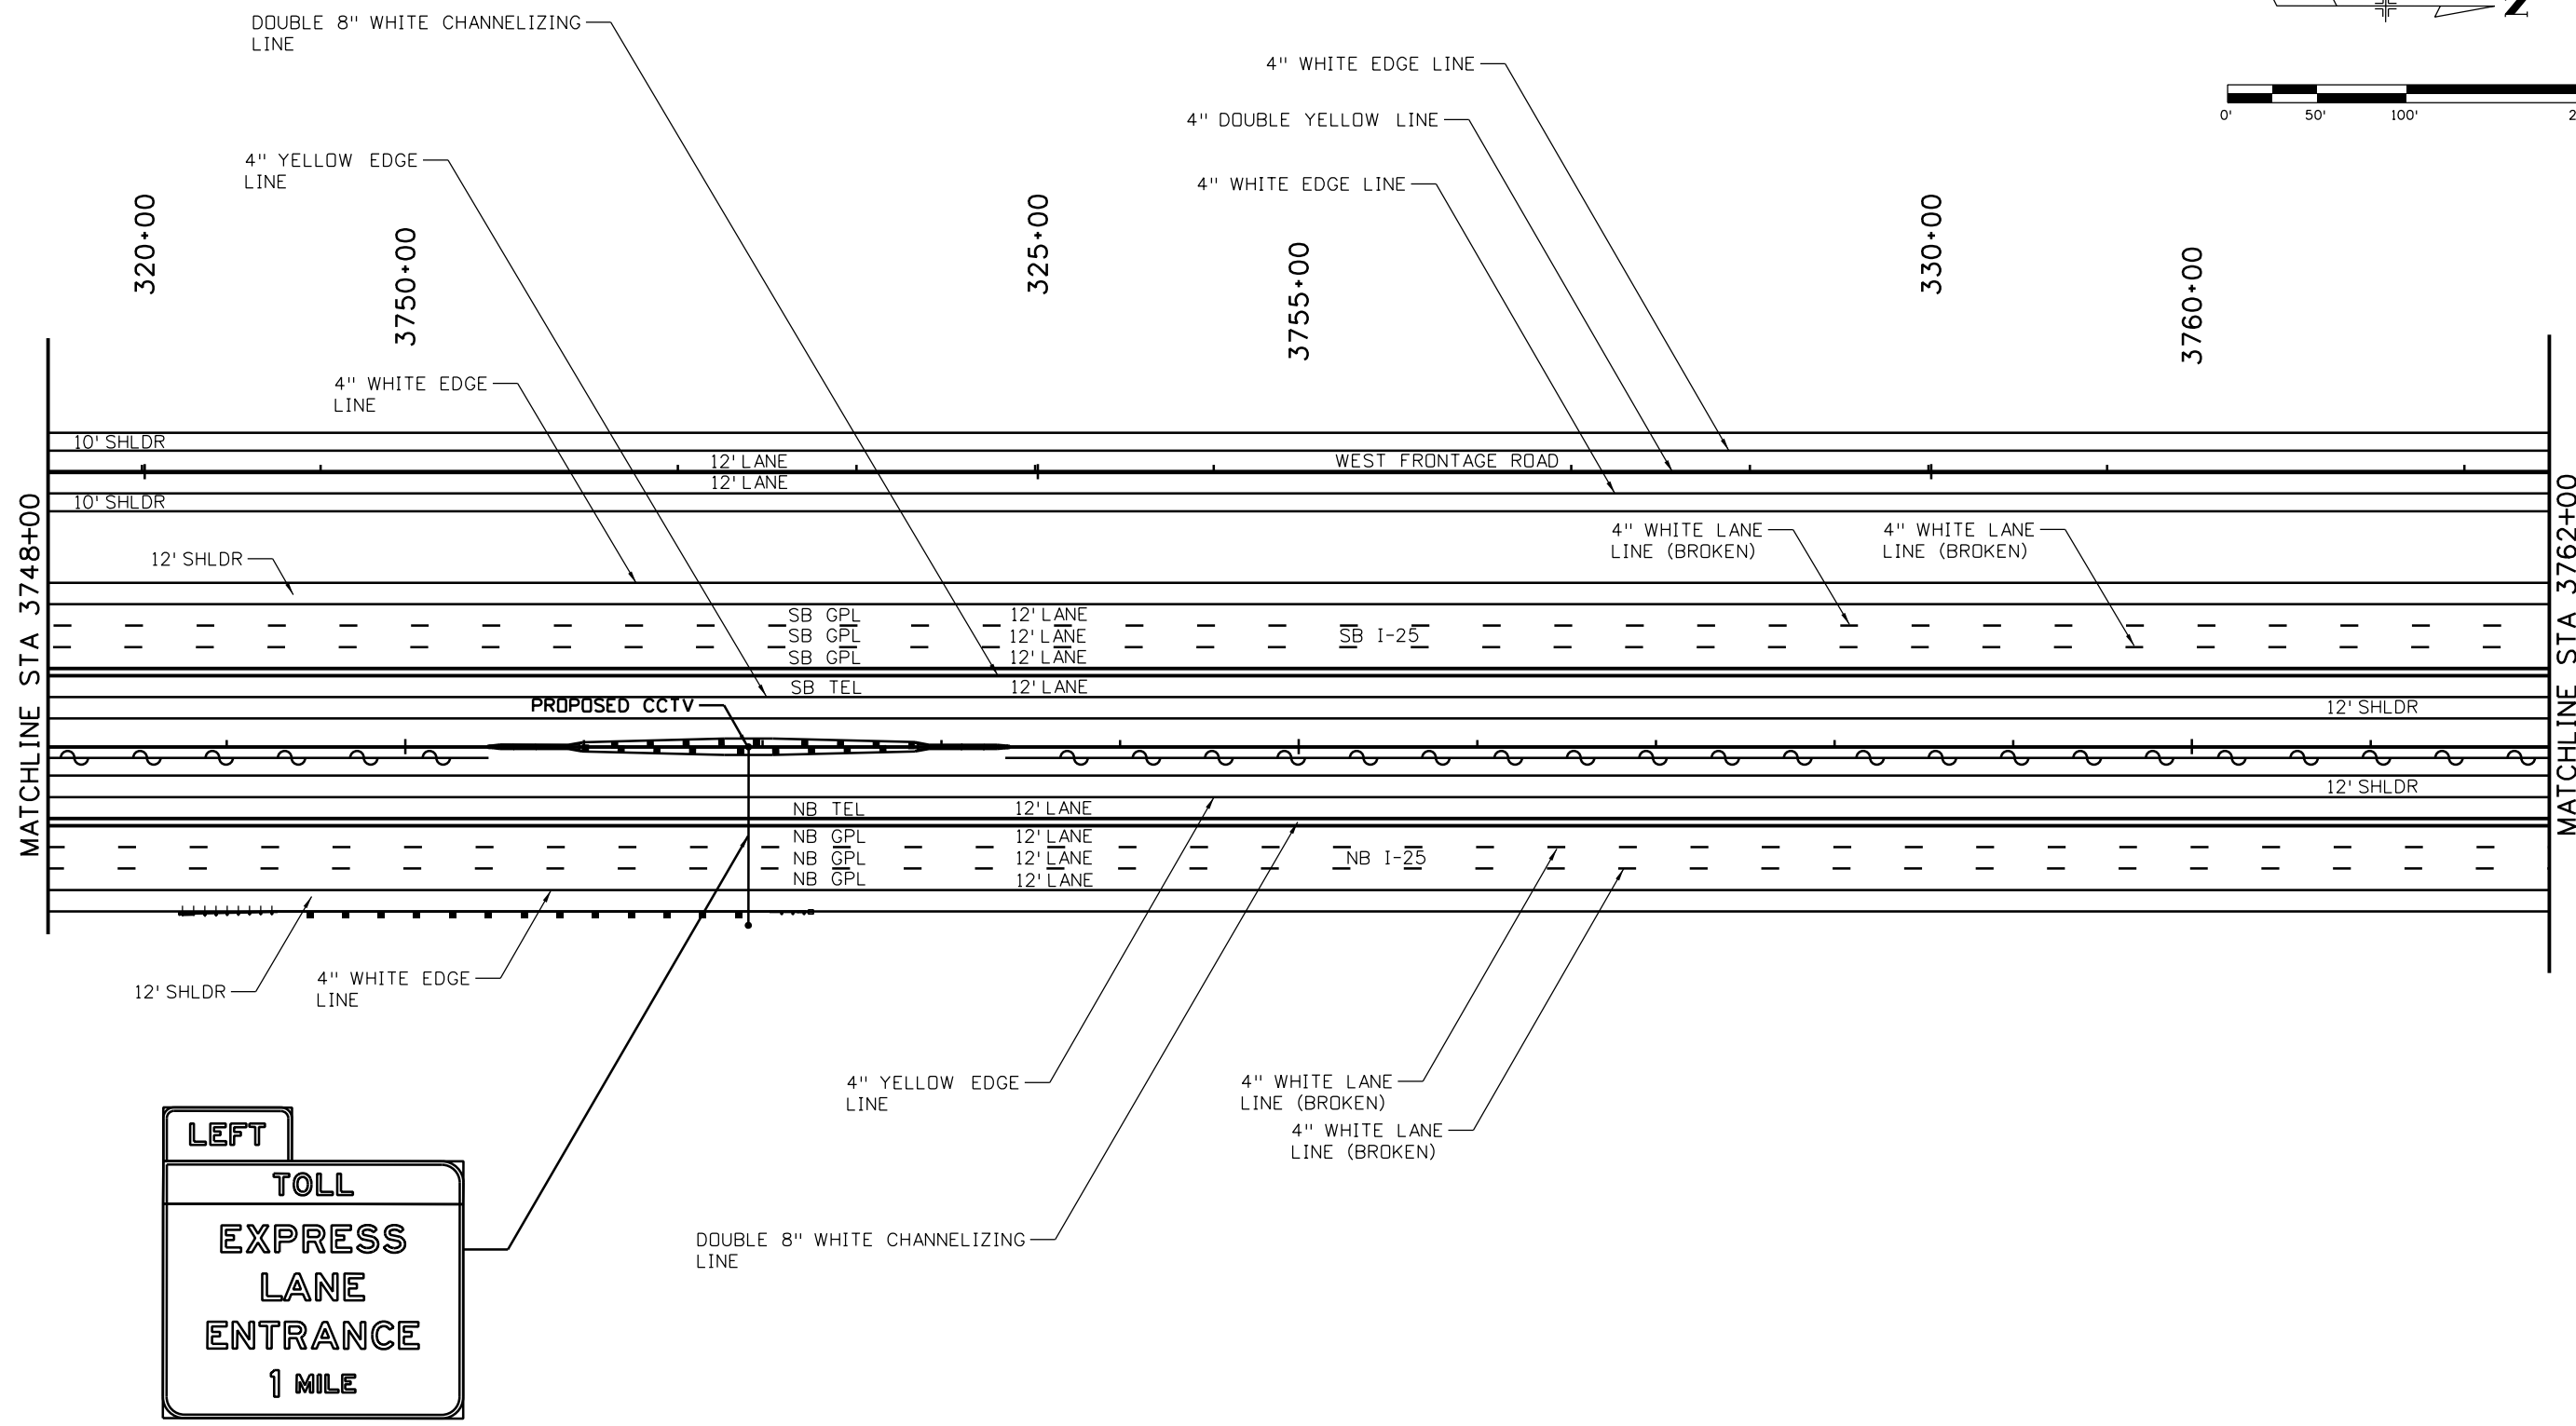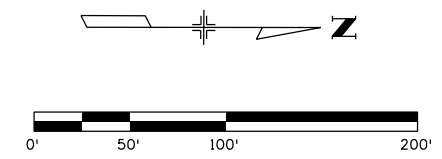

| | |
|---|---|
| Print Date: 10/9/2015 | |
| File Name: 18357TRAF_Plan_I-25Mainline014.dgn | |
| Horiz. Scale: 1:100 | Vert. Scale: |
| Unit Information | Unit Leader Initials: |
| ATKINS | 7604 Technology Way, Suite 400 Denver, CO 80237 Phone: (303) 221-7275 Fax: (303) 221-7276 |

| Sheet Revisions | | |
|-----------------|----------|-------|
| Date: | Comments | Init. |
| | | |
| | | |
| | | |

Colorado Department of Transportation

2207 East Highway 402
Loveland, CO 80537
Phone: 970-622-1268 FAX: 970-669-0289





Region 4 JFF

| | |
|----------------|--|
| As Constructed | |
| No Revisions: | |
| Revised: | |
| Void: | |

| | | | |
|--|------|-------------------|------------|
| I-25/SH 392 TO SH 14 SIGNING & STRIPING PLAN I-25 MAINLINE | | | |
| Designer: | KAM | Structure Numbers | |
| Detailer: | JJH | | |
| Sheet Subset: | SIGN | Subset Sheets: | S14 of S91 |

| | |
|------------------|-----|
| Project No./Code | |
| IM 0253-221 | |
| 18357 | |
| Sheet Number | 424 |

HEPN6828 10:43:23 AM p:\CP-PWS-1501.pbsj.com\PBS\JPM\Documents\Transportation\Surface Transportation\Projects\100027309 1-25\Traffic\ITS\Drawings\18357TRAF_Plan_I-25Mainline015.dgn

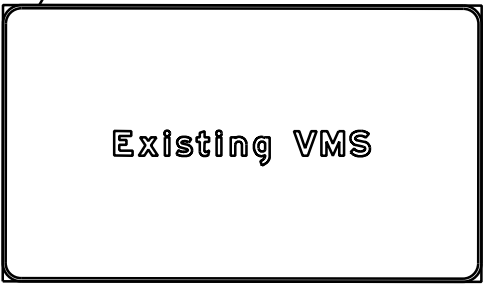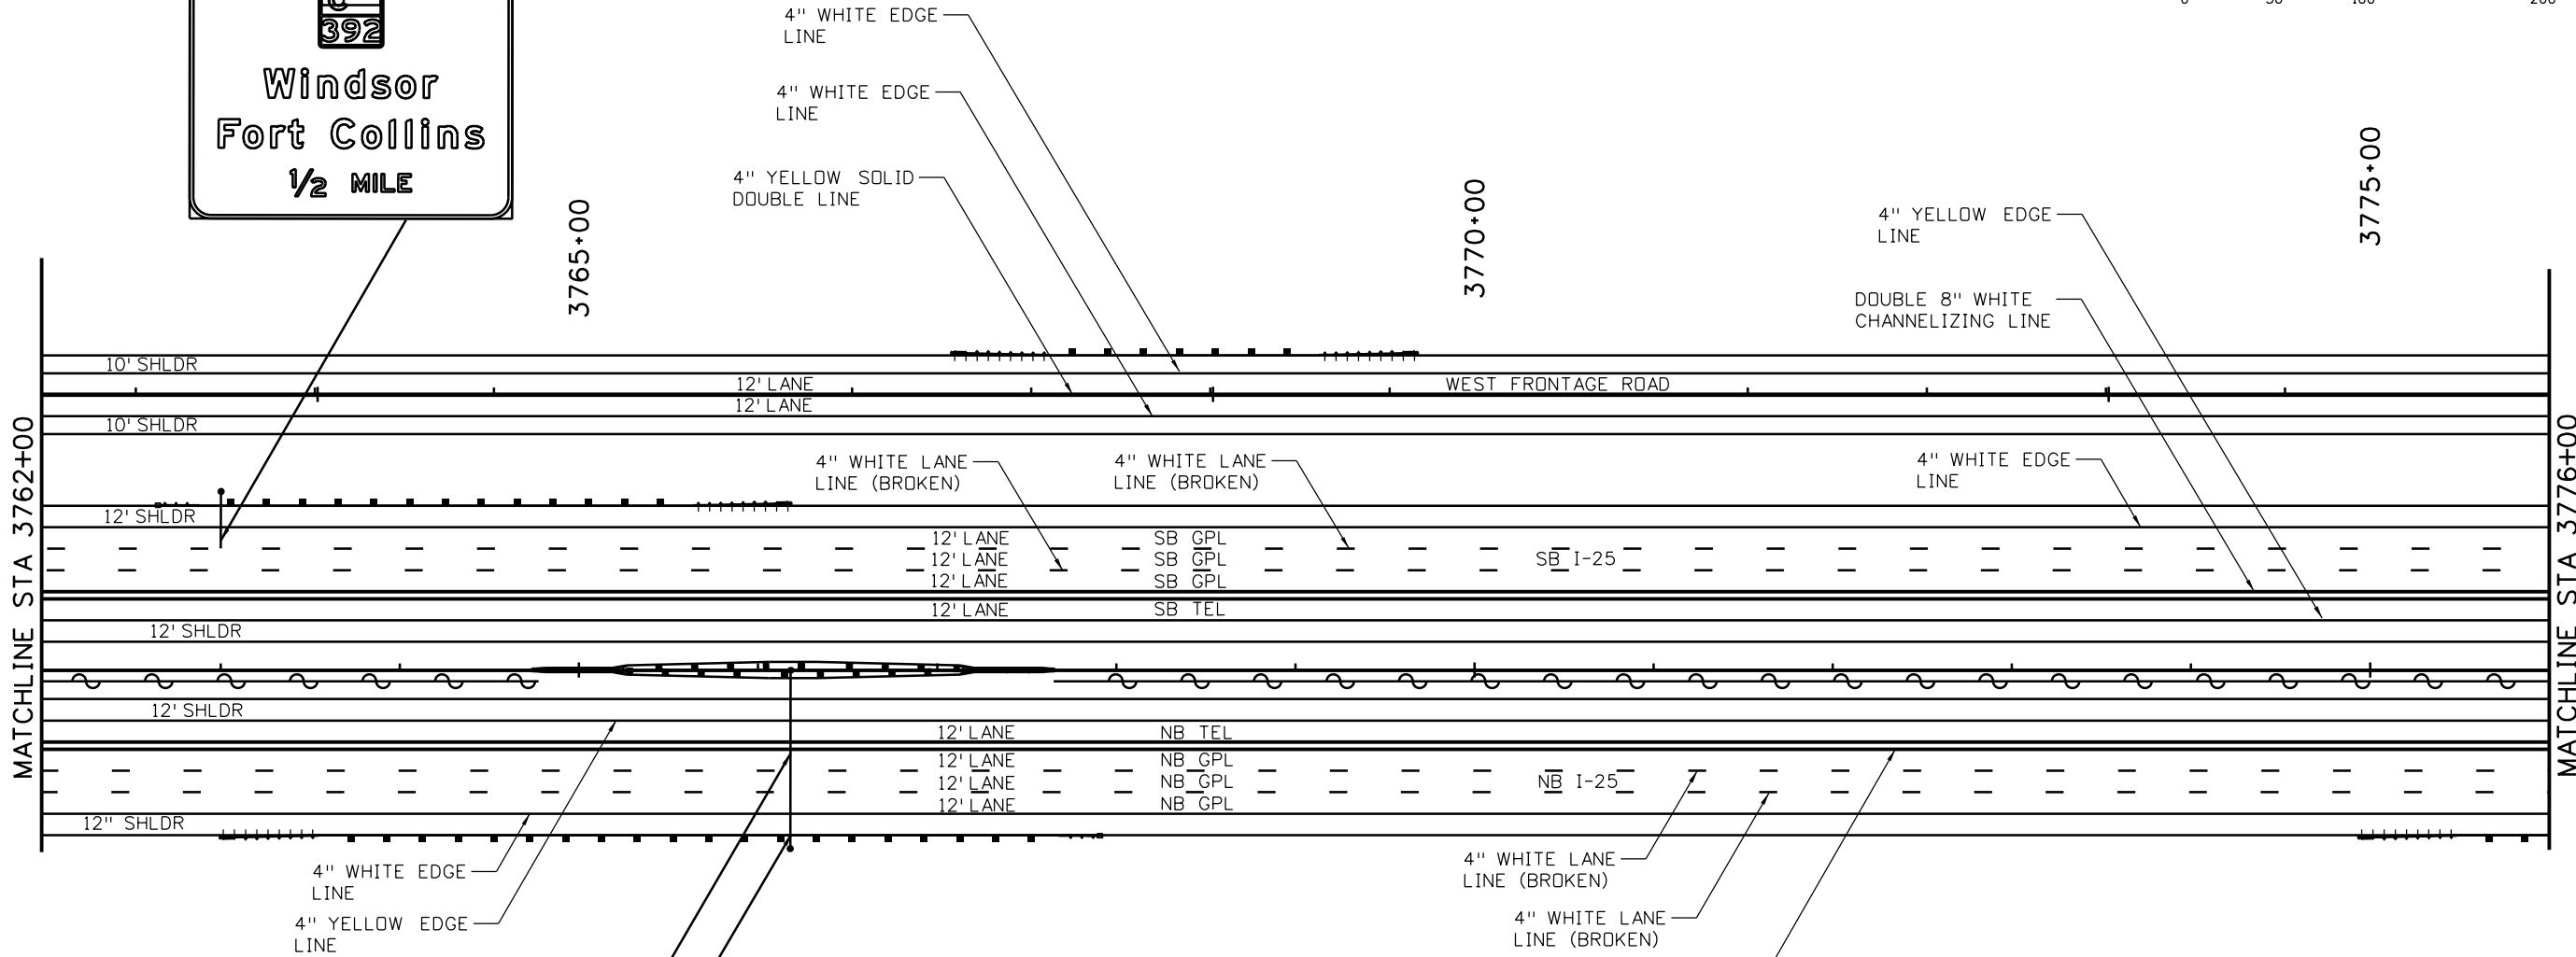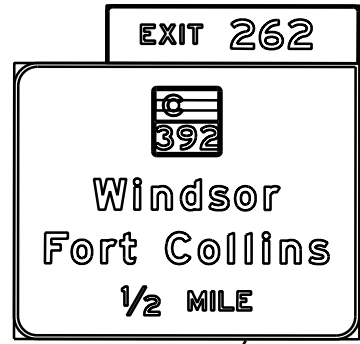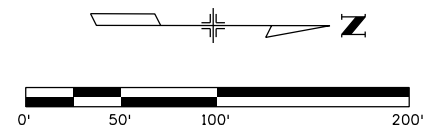

| | |
|---|---|
| Print Date: 10/9/2015 | |
| File Name: 18357TRAF_Plan_I-25Mainline015.dgn | |
| Horiz. Scale: 1:100 | Vert. Scale: |
| Unit Information | Unit Leader Initials: |
| ATKINS | 7604 Technology Way, Suite 400 Denver, CO 80237 Phone: (303) 221-7275 Fax: (303) 221-7276 |

| Sheet Revisions | | |
|-----------------|----------|-------|
| Date: | Comments | Init. |
| | | |
| | | |
| | | |

Colorado Department of Transportation

2207 East Highway 402
Loveland, CO 80537
Phone: 970-622-1268 FAX: 970-669-0289





Region 4 JFF

| | |
|----------------|--|
| As Constructed | |
| No Revisions: | |
| Revised: | |
| Void: | |

| | | | |
|--|------|-------------------|------------|
| I-25/SH 392 TO SH 14 SIGNING & STRIPING PLAN I-25 MAINLINE | | | |
| Designer: | KAM | Structure Numbers | |
| Detailer: | JJH | | |
| Sheet Subset: | SIGN | Subset Sheets: | S15 of S91 |

| | |
|------------------|-----|
| Project No./Code | |
| IM 0253-221 | |
| 18357 | |
| Sheet Number | 425 |

HEPN6828 10:43:47 AM p:\CP-PWS-ISOL\pwsj.com\Documents\Transportation\Surface Transportation\Projects\100027309 1-25\Traffic\ITS\Drawings\18357TRAF_Plan_I-25Mainline016.dgn

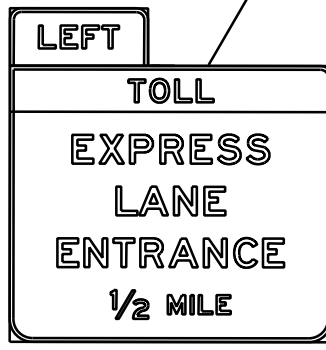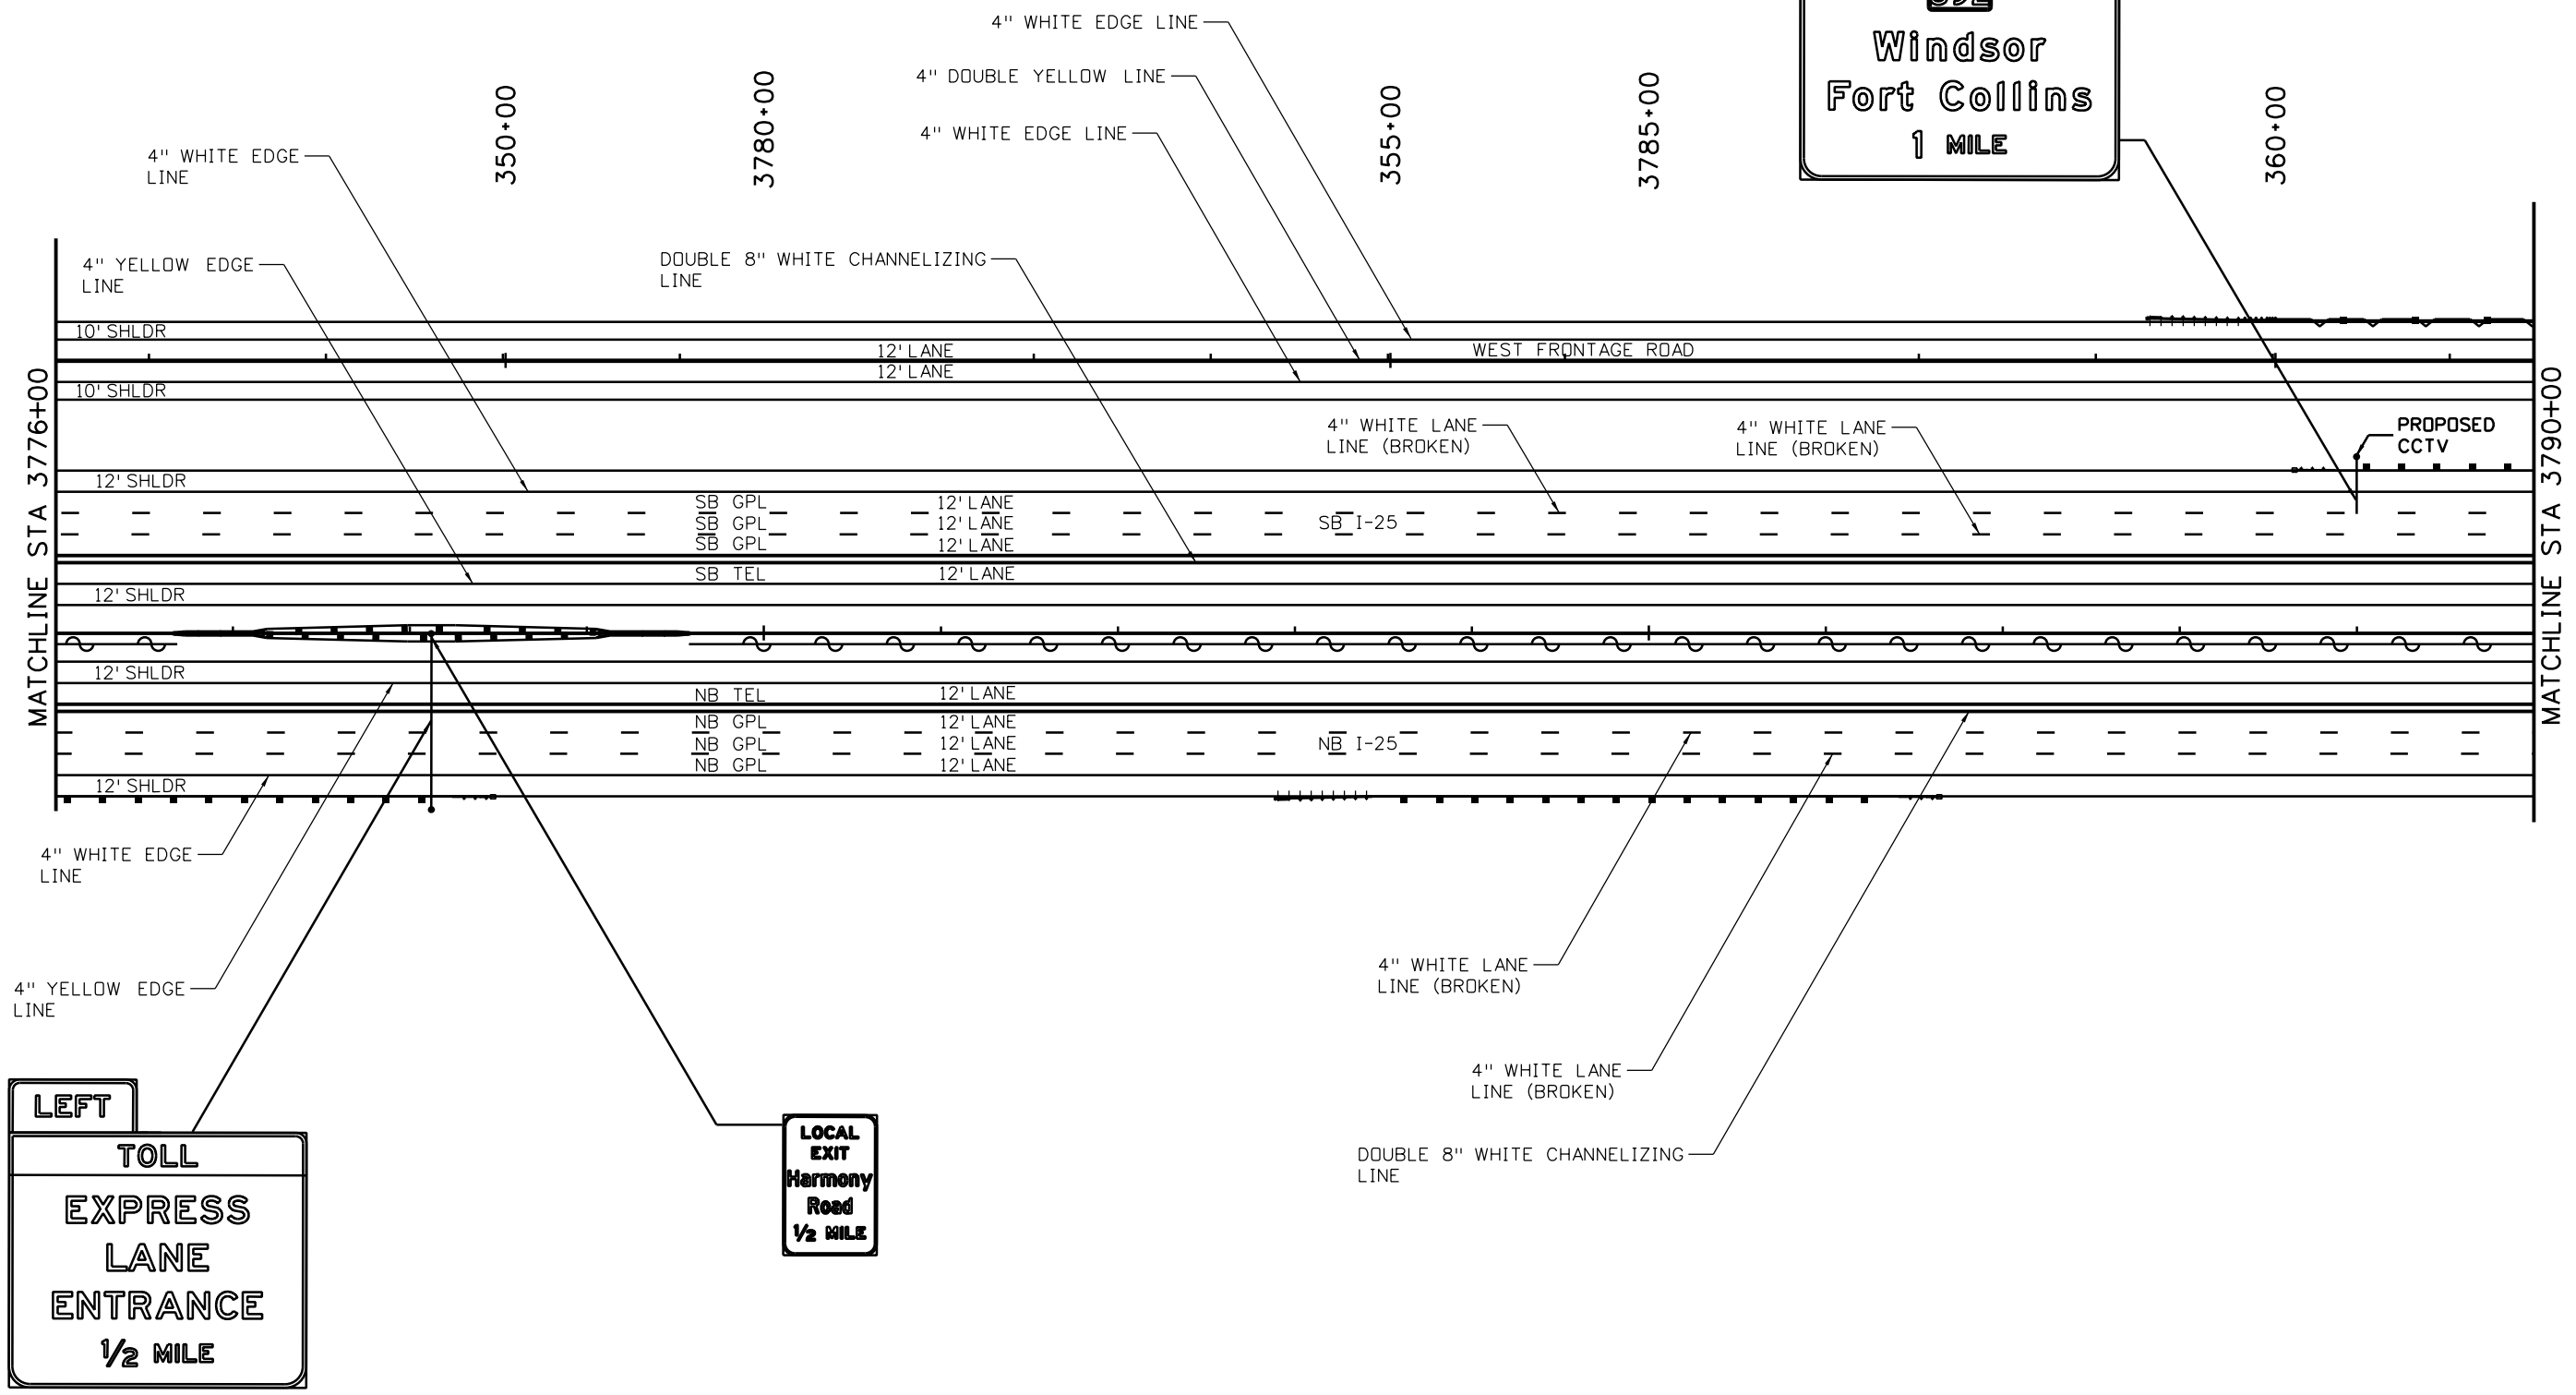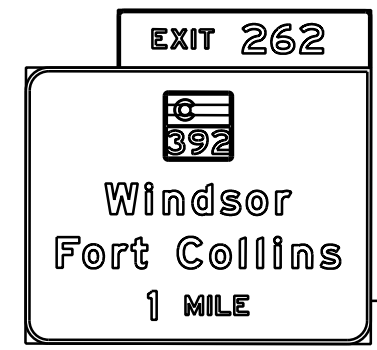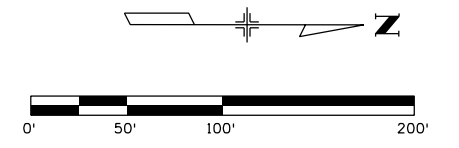

| | |
|---|---|
| Print Date: 10/9/2015 | |
| File Name: 18357TRAF_Plan_I-25Mainline016.dgn | |
| Horiz. Scale: 1:100 | Vert. Scale: |
| Unit Information | Unit Leader Initials: |
| ATKINS | 7604 Technology Way, Suite 400 Denver, CO 80237 Phone: (303) 221-7275 Fax: (303) 221-7276 |

| Sheet Revisions | | |
|-----------------|----------|-------|
| Date: | Comments | Init. |
| | | |
| | | |
| | | |

Colorado Department of Transportation

2207 East Highway 402
Loveland, CO 80537
Phone: 970-622-1268 FAX: 970-669-0289


Region 4 JFF

| | |
|----------------|--|
| As Constructed | |
| No Revisions: | |
| Revised: | |
| Void: | |

| | | | |
|--|------|-------------------|------------|
| I-25/SH 392 TO SH 14 SIGNING & STRIPING PLAN I-25 MAINLINE | | | |
| Designer: | KAM | Structure Numbers | |
| Detailer: | JJH | | |
| Sheet Subset: | SIGN | Subset Sheets: | S16 of S91 |

| | |
|------------------|-----|
| Project No./Code | |
| IM 0253-221 | |
| 18357 | |
| Sheet Number | 426 |

HEPN6828 10:44:10 AM pww:\CP-PWS-1501.pbs\j.com\PBS\PM\Documents\Transportation\Surface Transportation\Projects\100027309 I-25\Traffic\ITS\Drawings\18357TRAF_Plan_I-25Mainline017.dgn

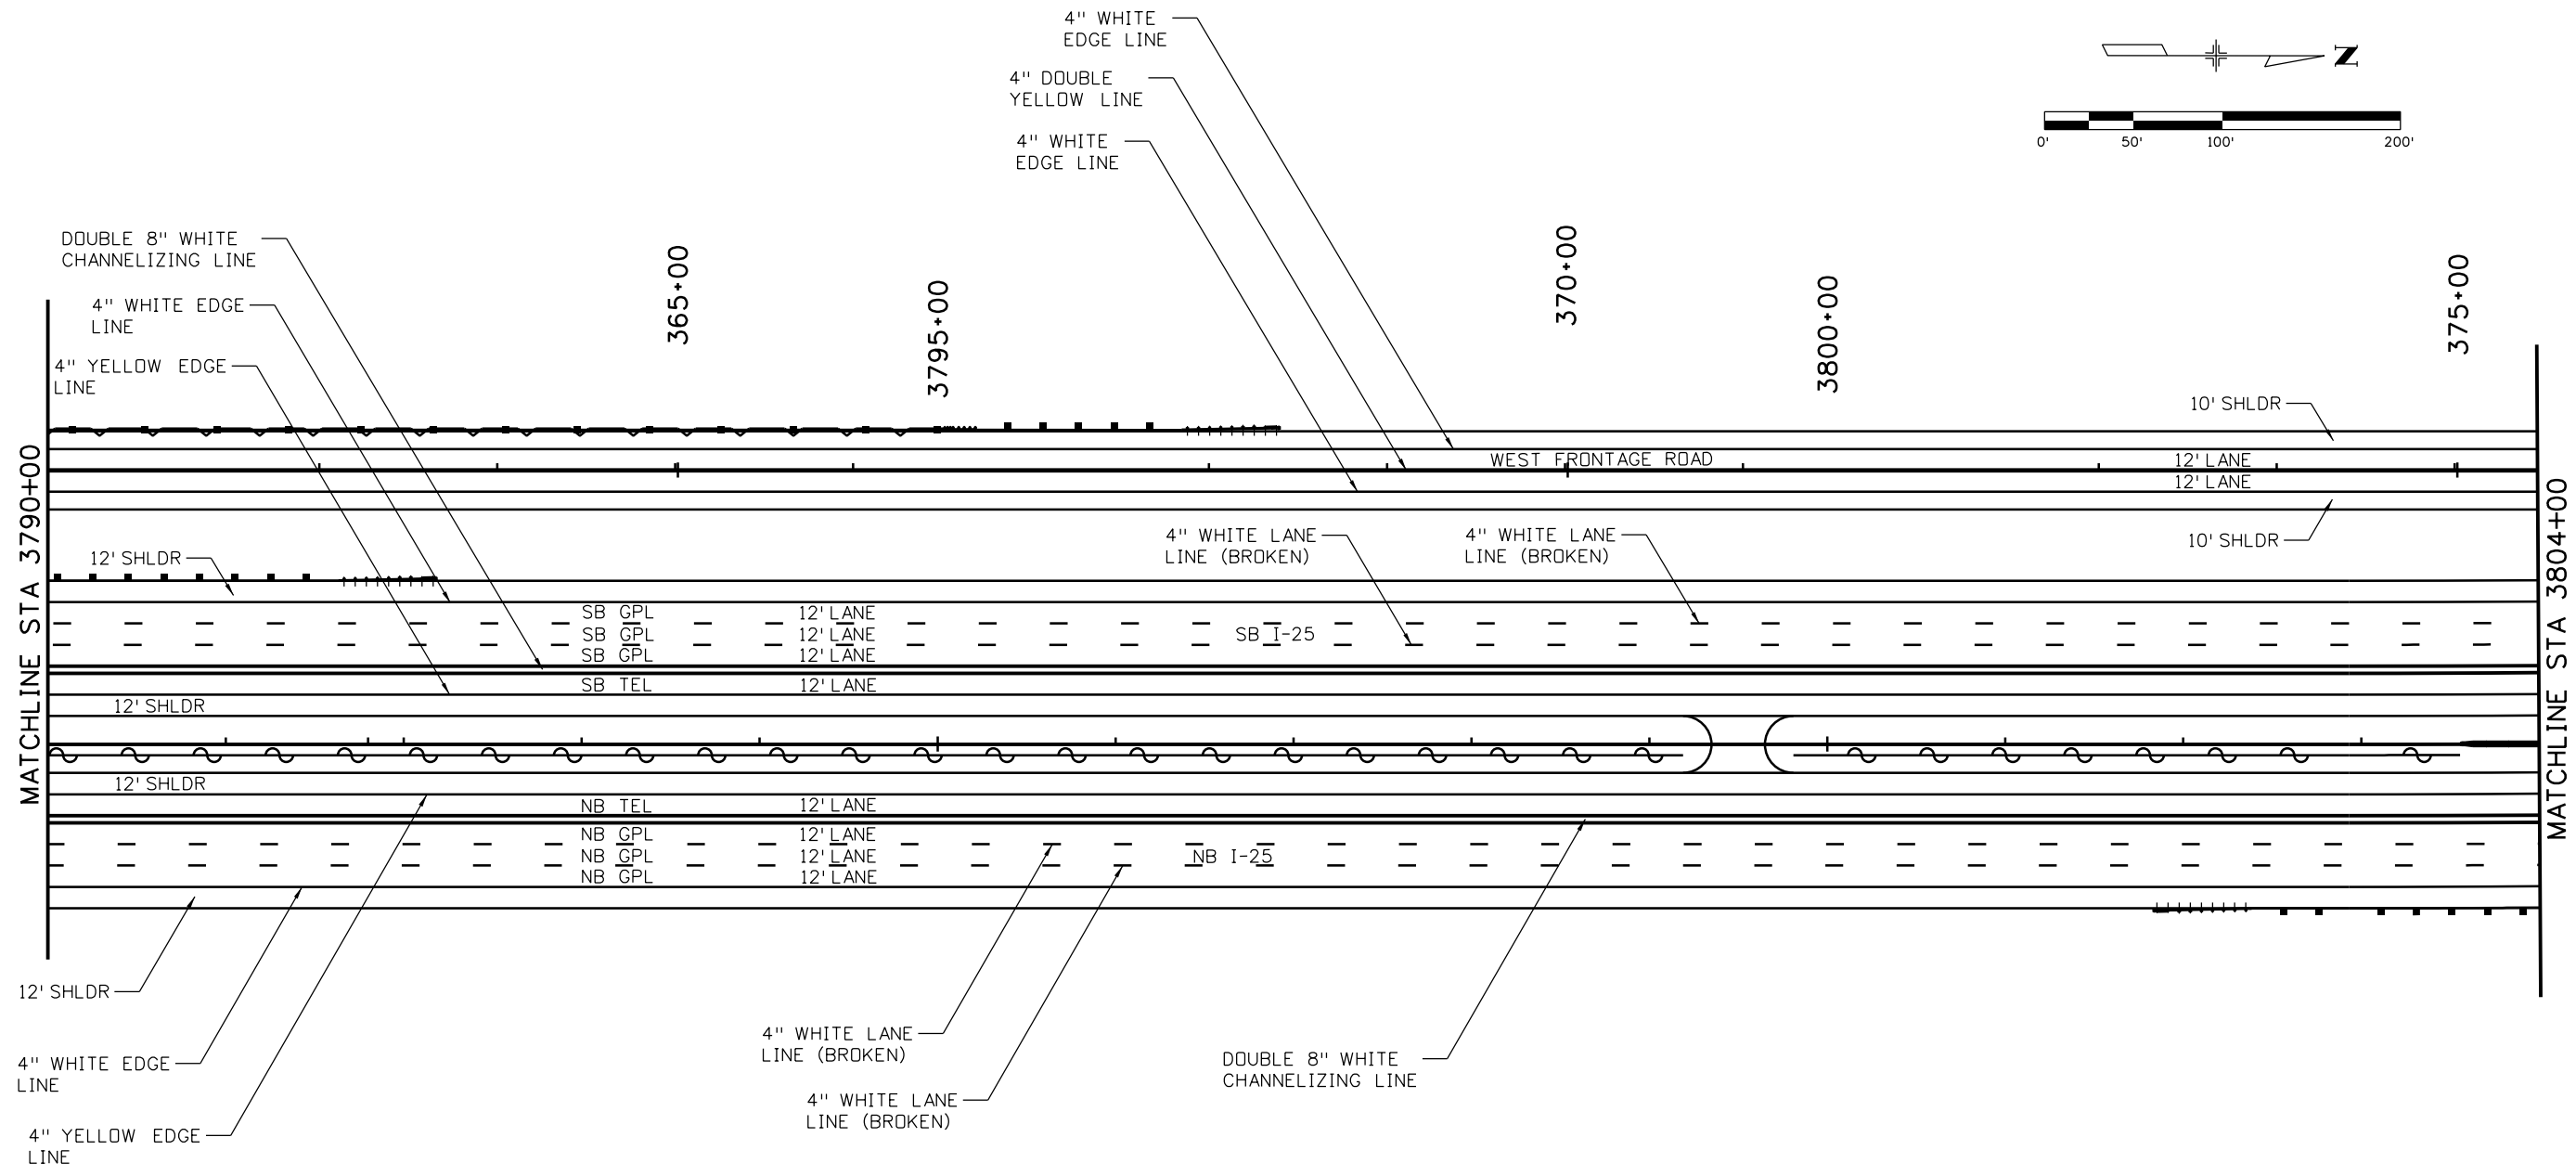

| | |
|---|---|
| Print Date: 10/9/2015 | |
| File Name: 18357TRAF_Plan_I-25Mainline017.dgn | |
| Horiz. Scale: 1:100 | Vert. Scale: |
| Unit Information | Unit Leader Initials: |
| ATKINS | 7604 Technology Way, Suite 400 Denver, CO 80237 Phone: (303) 221-7275 Fax: (303) 221-7276 |

| Sheet Revisions | | |
|-----------------|----------|-------|
| Date: | Comments | Init. |
| | | |
| | | |
| | | |

Colorado Department of Transportation



2207 East Highway 402
Loveland, CO 80537
Phone: 970-622-1268 FAX: 970-669-0289






Region 4 JFF

| | |
|----------------|--|
| As Constructed | |
| No Revisions: | |
| Revised: | |
| Void: | |

| | | | |
|--|------|-------------------|------------|
| I-25/SH 392 TO SH 14 SIGNING & STRIPING PLAN I-25 MAINLINE | | | |
| Designer: | KAM | Structure Numbers | |
| Detailer: | JJH | | |
| Sheet Subset: | SIGN | Subset Sheets: | S17 of S91 |

| | |
|------------------|-----|
| Project No./Code | |
| IM 0253-221 | |
| 18357 | |
| Sheet Number | 427 |

HEPN6828 10:44:32 AM p:\CP-PWS-ISO1.pbsj.com\PBS\JPM\Documents\Transportation\Surface Transportation\Projects\100027309 1-25\Traffic\ITS\Drawings\18357TRAF_Plan_I-25Mainline018.dgn

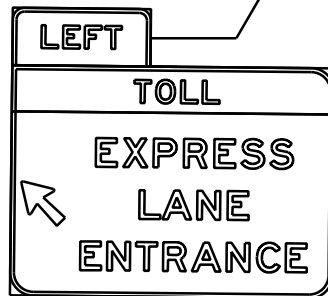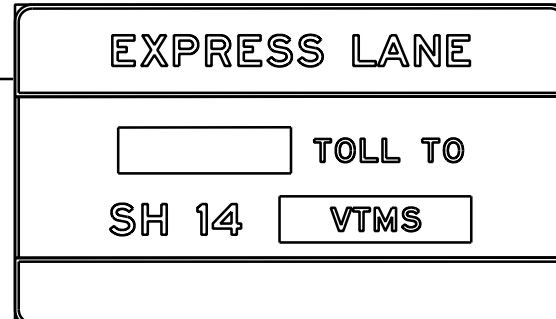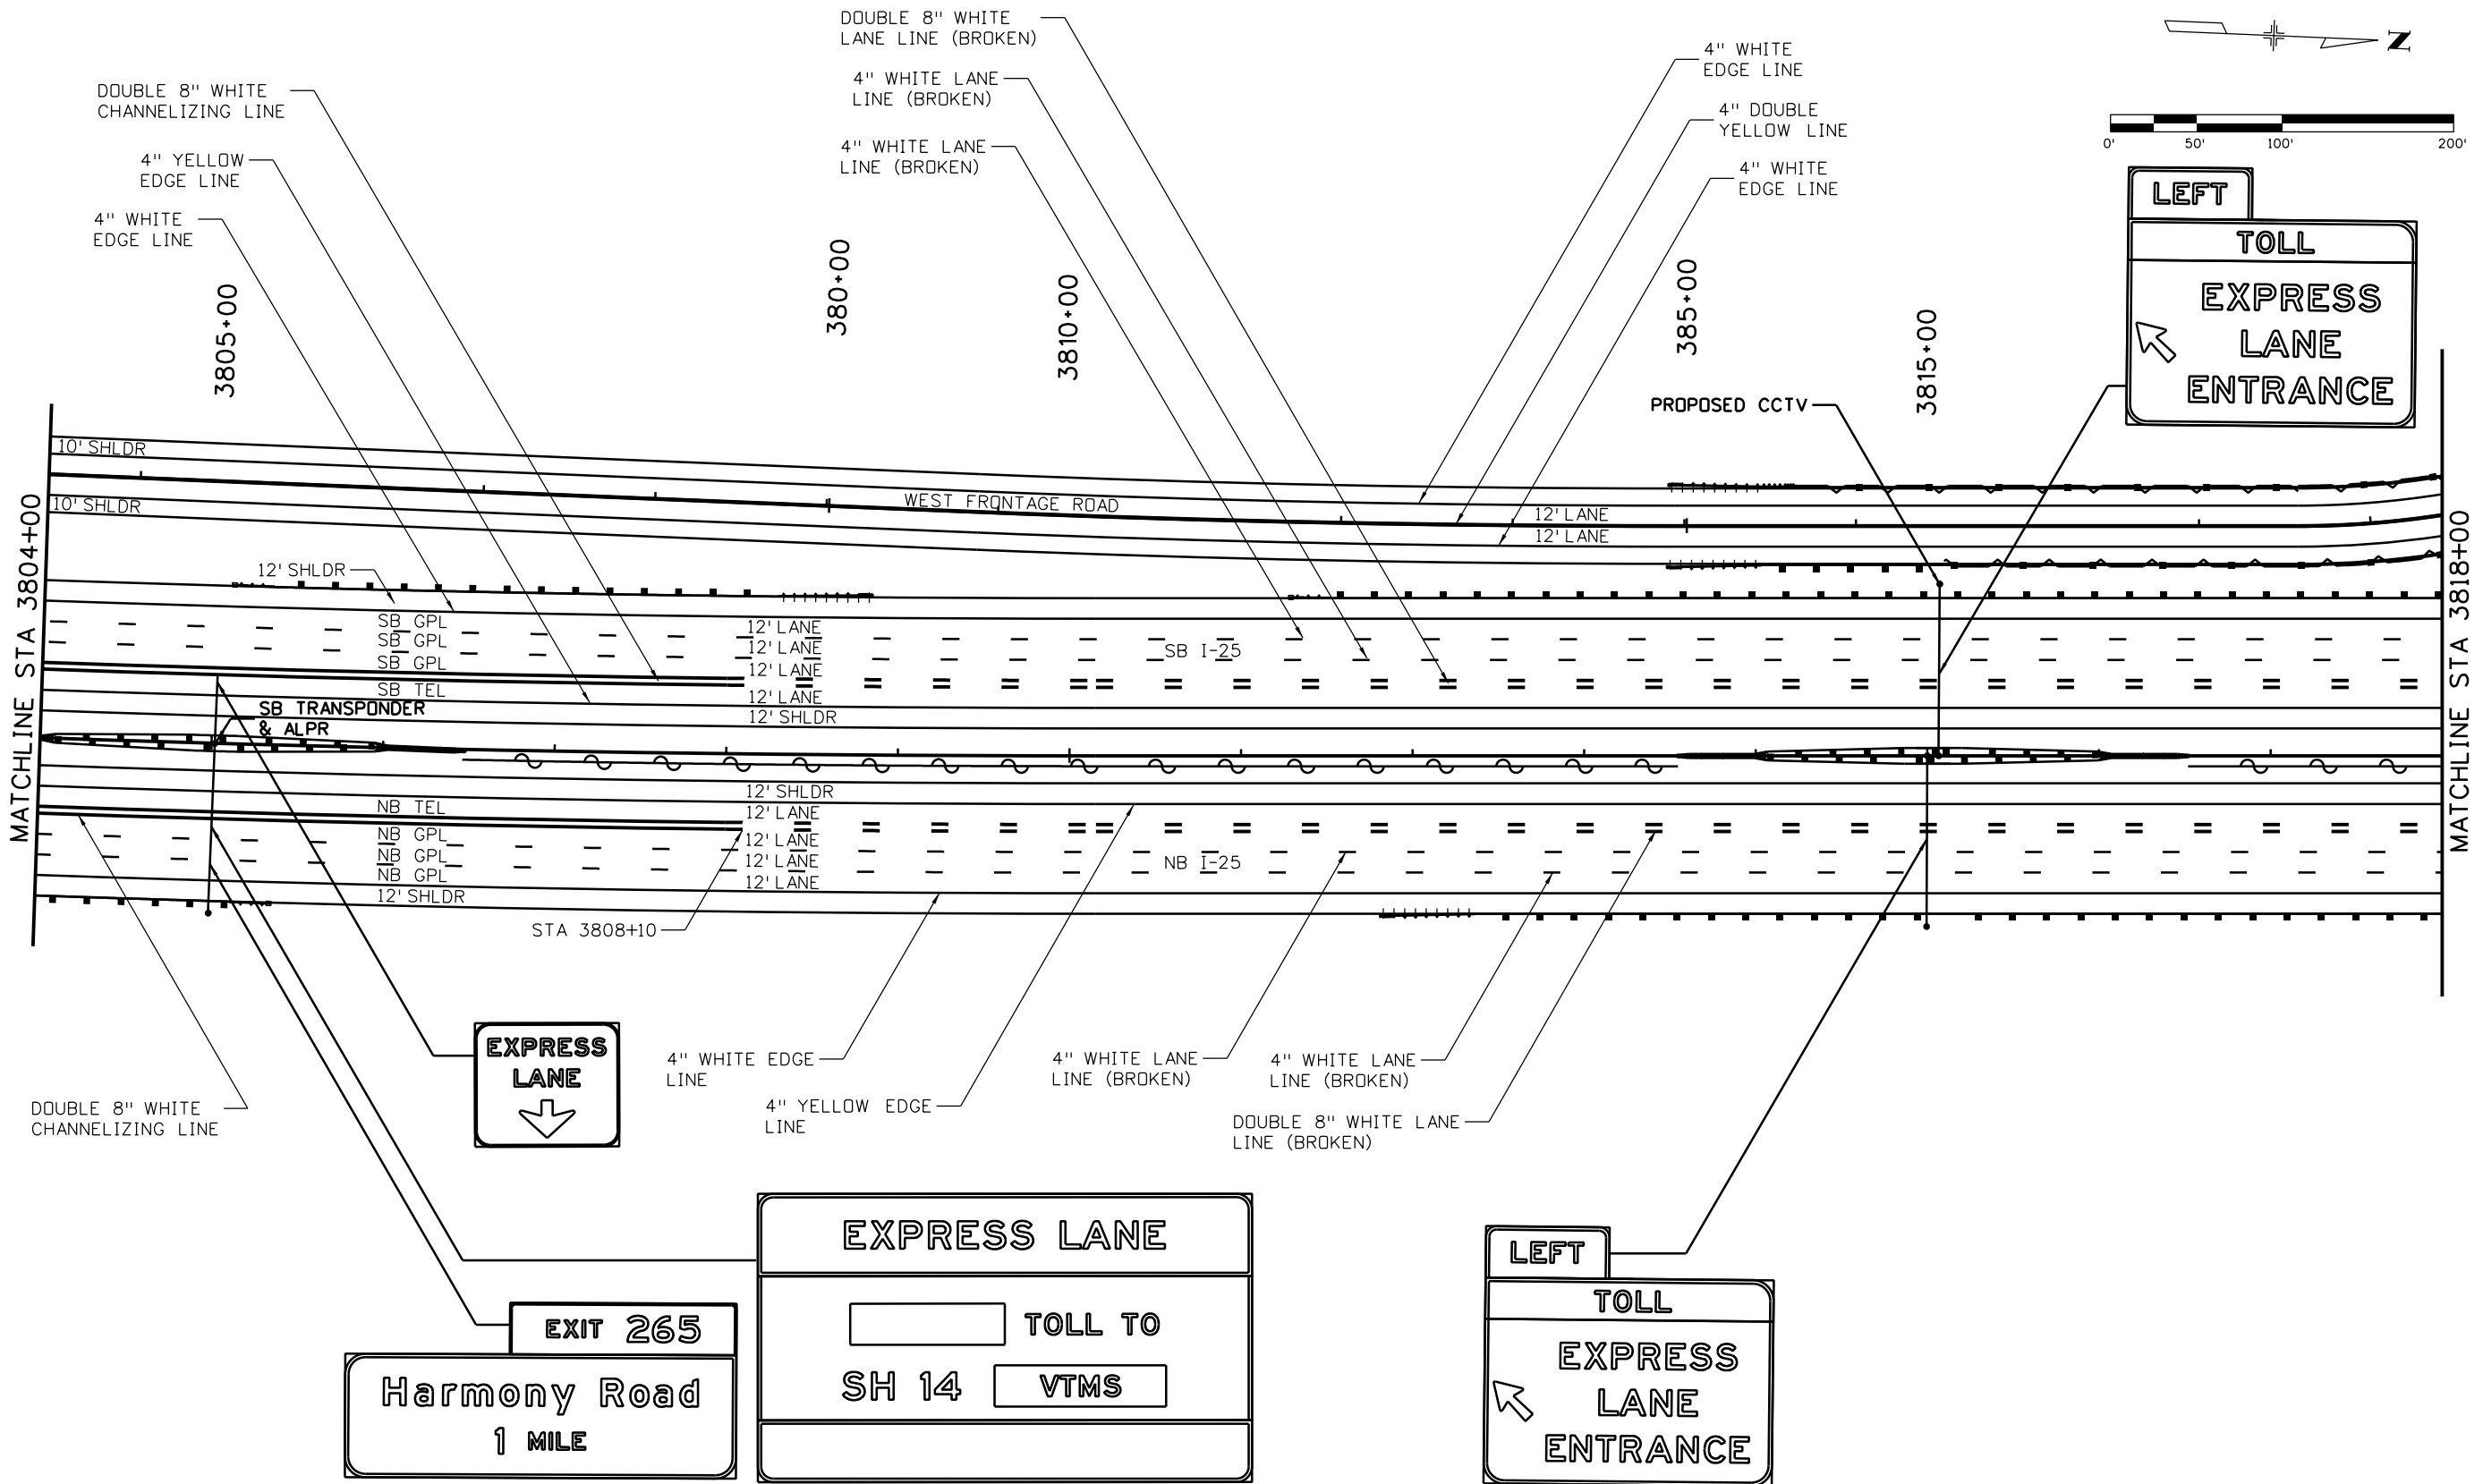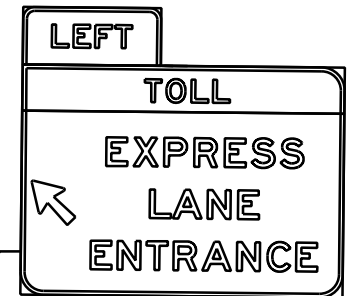 

| | |
|---|---|
| Print Date: 10/9/2015 | |
| File Name: 18357TRAF_Plan_I-25Mainline018.dgn | |
| Horiz. Scale: 1:100 | Vert. Scale: |
| Unit Information | Unit Leader Initials: |
| ATKINS | 7604 Technology Way, Suite 400 Denver, CO 80237 Phone: (303) 221-7275 Fax: (303) 221-7276 |

| Sheet Revisions | | |
|-----------------|----------|-------|
| Date: | Comments | Init. |
| | | |
| | | |
| | | |

Colorado Department of Transportation



2207 East Highway 402
Loveland, CO 80537
Phone: 970-622-1268 FAX: 970-669-0289


Region 4 JFF

| | |
|----------------|--|
| As Constructed | |
| No Revisions: | |
| Revised: | |
| Void: | |

| | | | |
|--|------|-------------------|------------|
| I-25/SH 392 TO SH 14 SIGNING & STRIPING PLAN I-25 MAINLINE | | | |
| Designer: | KAM | Structure Numbers | |
| Detailer: | JJH | | |
| Sheet Subset: | SIGN | Subset Sheets: | S18 of S91 |

| | |
|------------------|-----|
| Project No./Code | |
| IM 0253-221 | |
| 18357 | |
| Sheet Number | 428 |

HEPN6828 10:44:53 AM p:\CP-PWS-IS01.pbsj.com\PBS\UPW1\Documents\Transportation\Surface Transportation\Projects\100027309 1-25\Traffic\TTS\Drawings\18357TRAF_Plan_1-25Mainline019.dgn

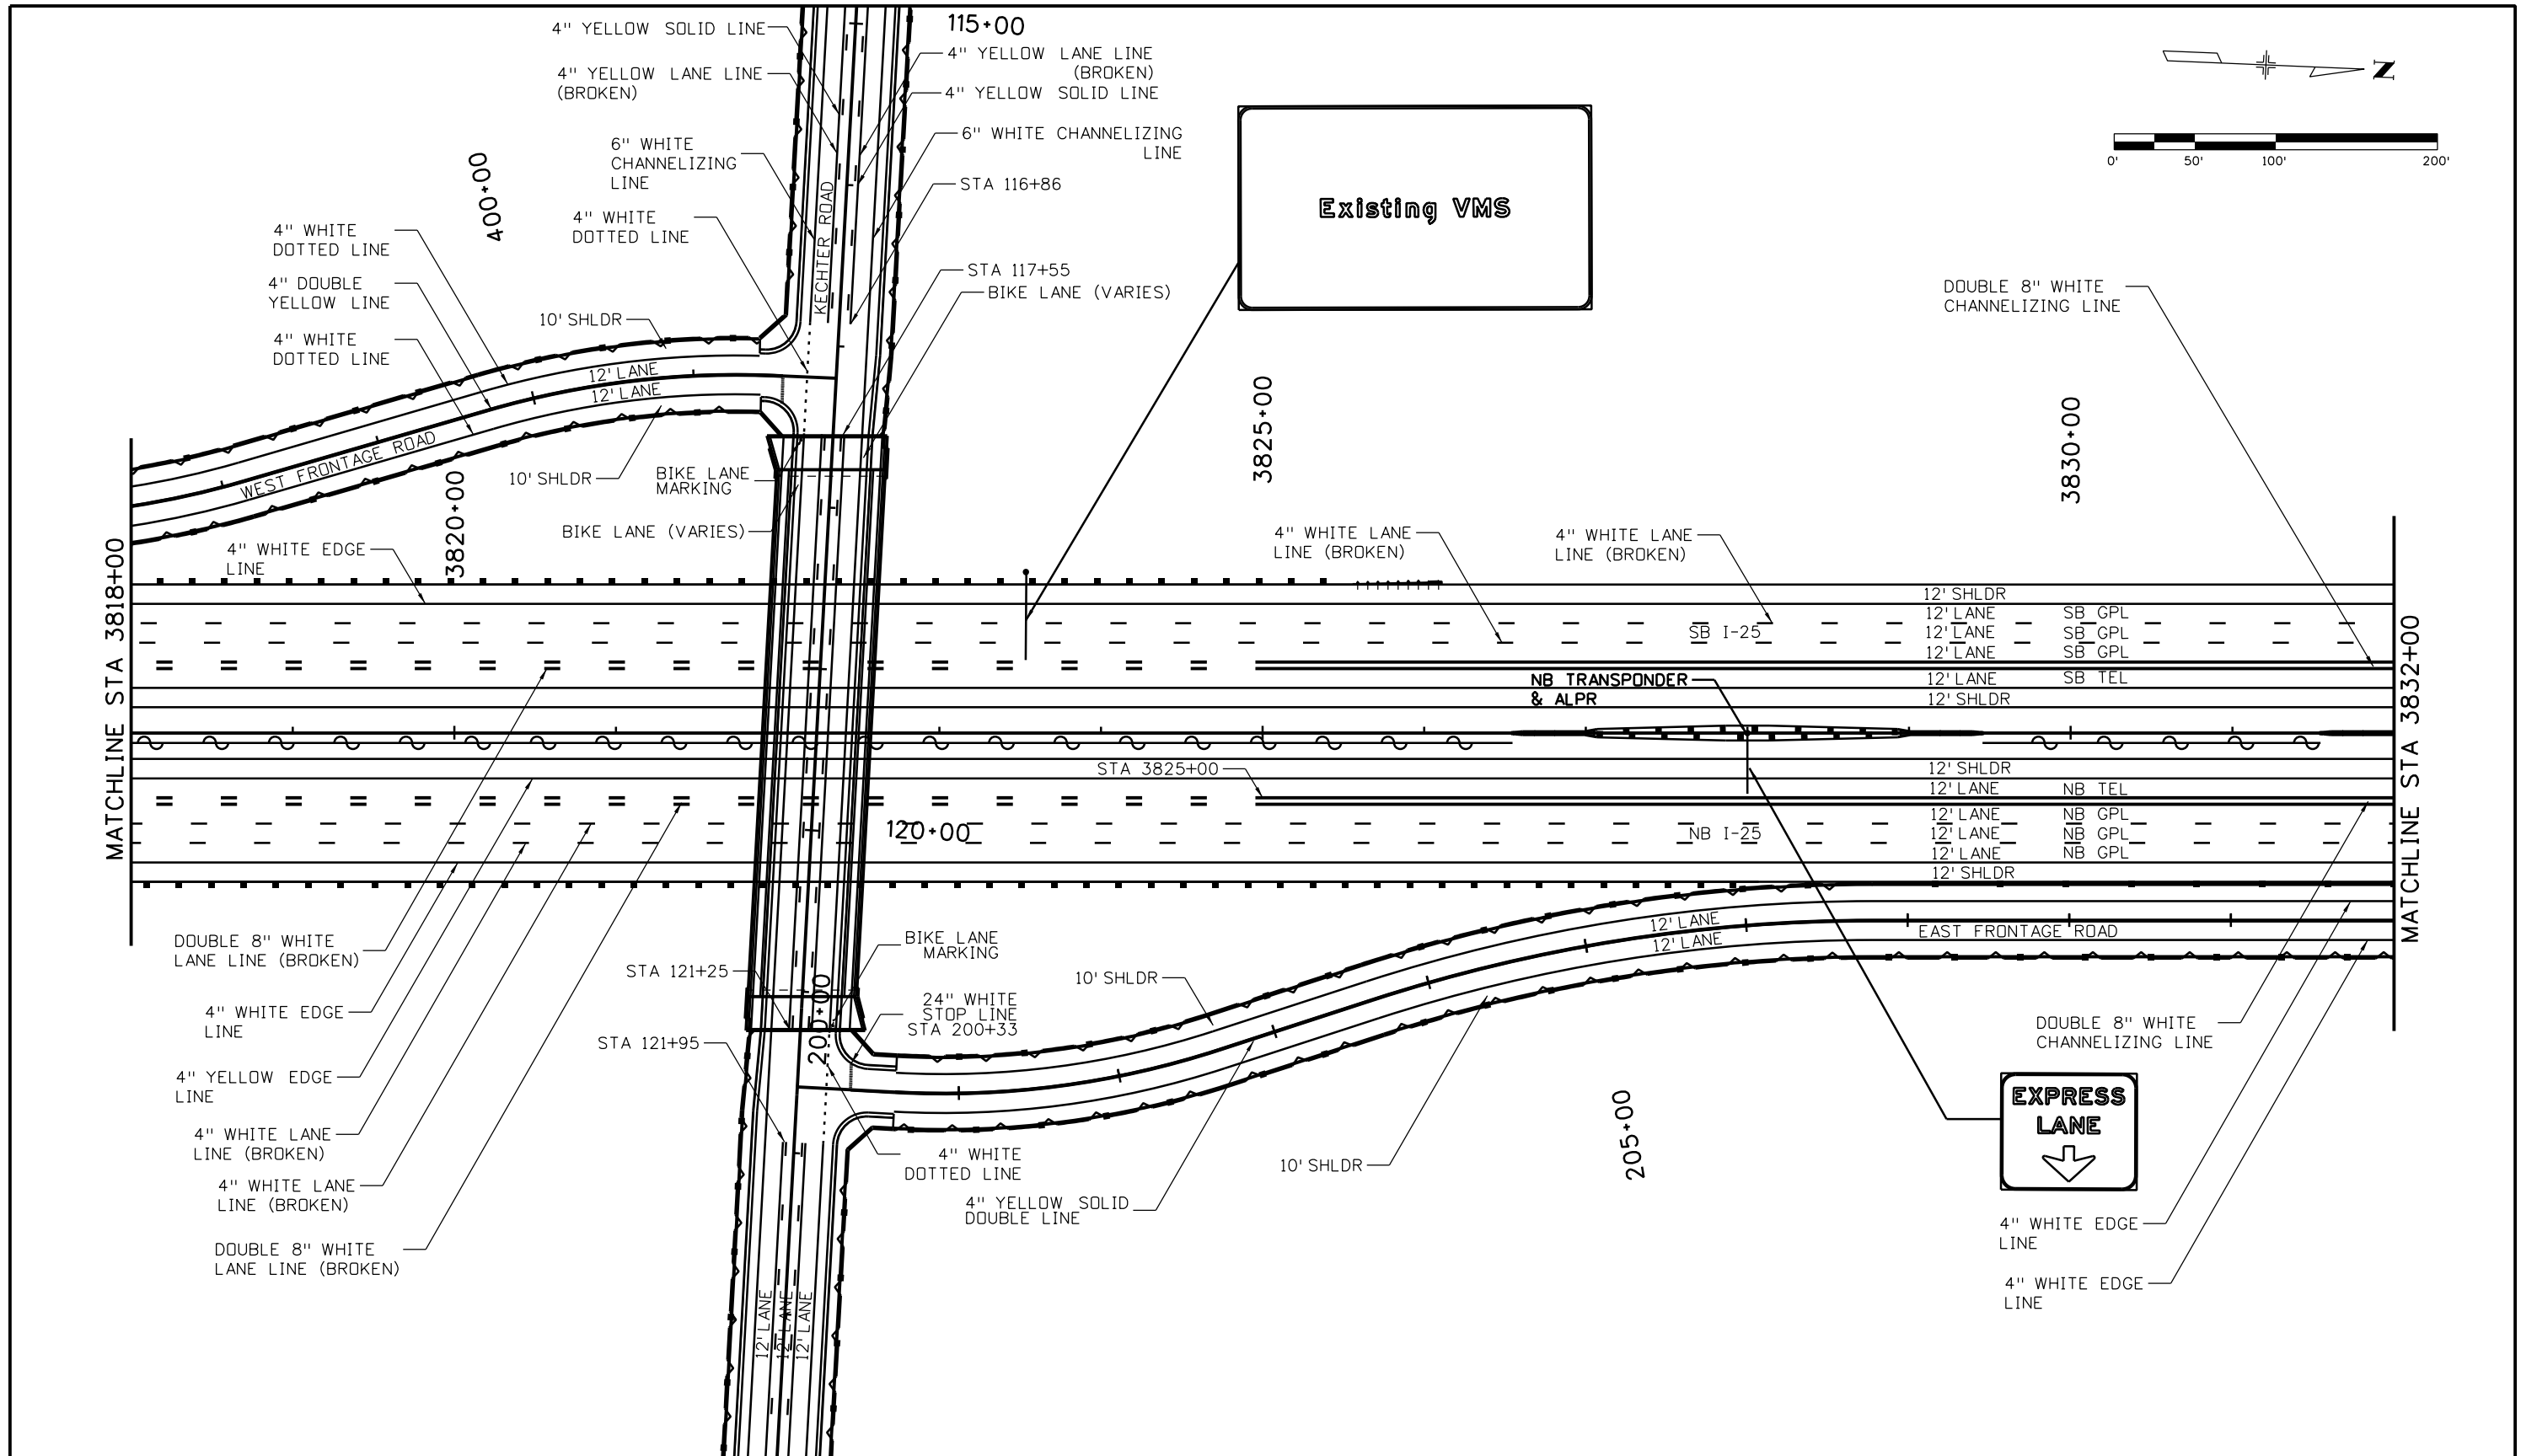

| | |
|---|---|
| Print Date: 10/9/2015 | |
| File Name: 18357TRAF_Plan_1-25Mainline019.dgn | |
| Horiz. Scale: 1:100 | Vert. Scale: |
| Unit Information | Unit Leader Initials: |
| ATKINS | 7604 Technology Way, Suite 400 Denver, CO 80237 Phone: (303) 221-7275 Fax: (303) 221-7276 |

| Sheet Revisions | | |
|-----------------|----------|-------|
| Date: | Comments | Init. |
| | | |
| | | |
| | | |

Colorado Department of Transportation



2207 East Highway 402
Loveland, CO 80537
Phone: 970-622-1268 FAX: 970-669-0289

Region 4 JFF

| | |
|----------------|--|
| As Constructed | |
| No Revisions: | |
| Revised: | |
| Void: | |

| | | | |
|--|------|----------------|------------|
| I-25/SH 392 TO SH 14 SIGNING & STRIPING PLAN I-25 MAINLINE | | | |
| Designer: | KAM | Structure | |
| Detailer: | JJH | Numbers | |
| Sheet Subset: | SIGN | Subset Sheets: | S19 of S91 |

| | |
|------------------|-----|
| Project No./Code | |
| IM 0253-221 | |
| 18357 | |
| Sheet Number | 429 |

HEPN628 10:45:13 AM pwr:\CP-PWS-1501.pbs\j.com\PBS\PM\Documents\Transportation\Surface Transportation\Projects\100027309 I-25\Traffic\ITS\Drawings\18357TRAF_Plan_I-25Mainline020.dgn

EXPRESS LANE

TOLL TO

US 34 VTMS



SH 66 VTMS

SH 119 VTMS

Windsor 2

Jct US-34 7

Denver 55

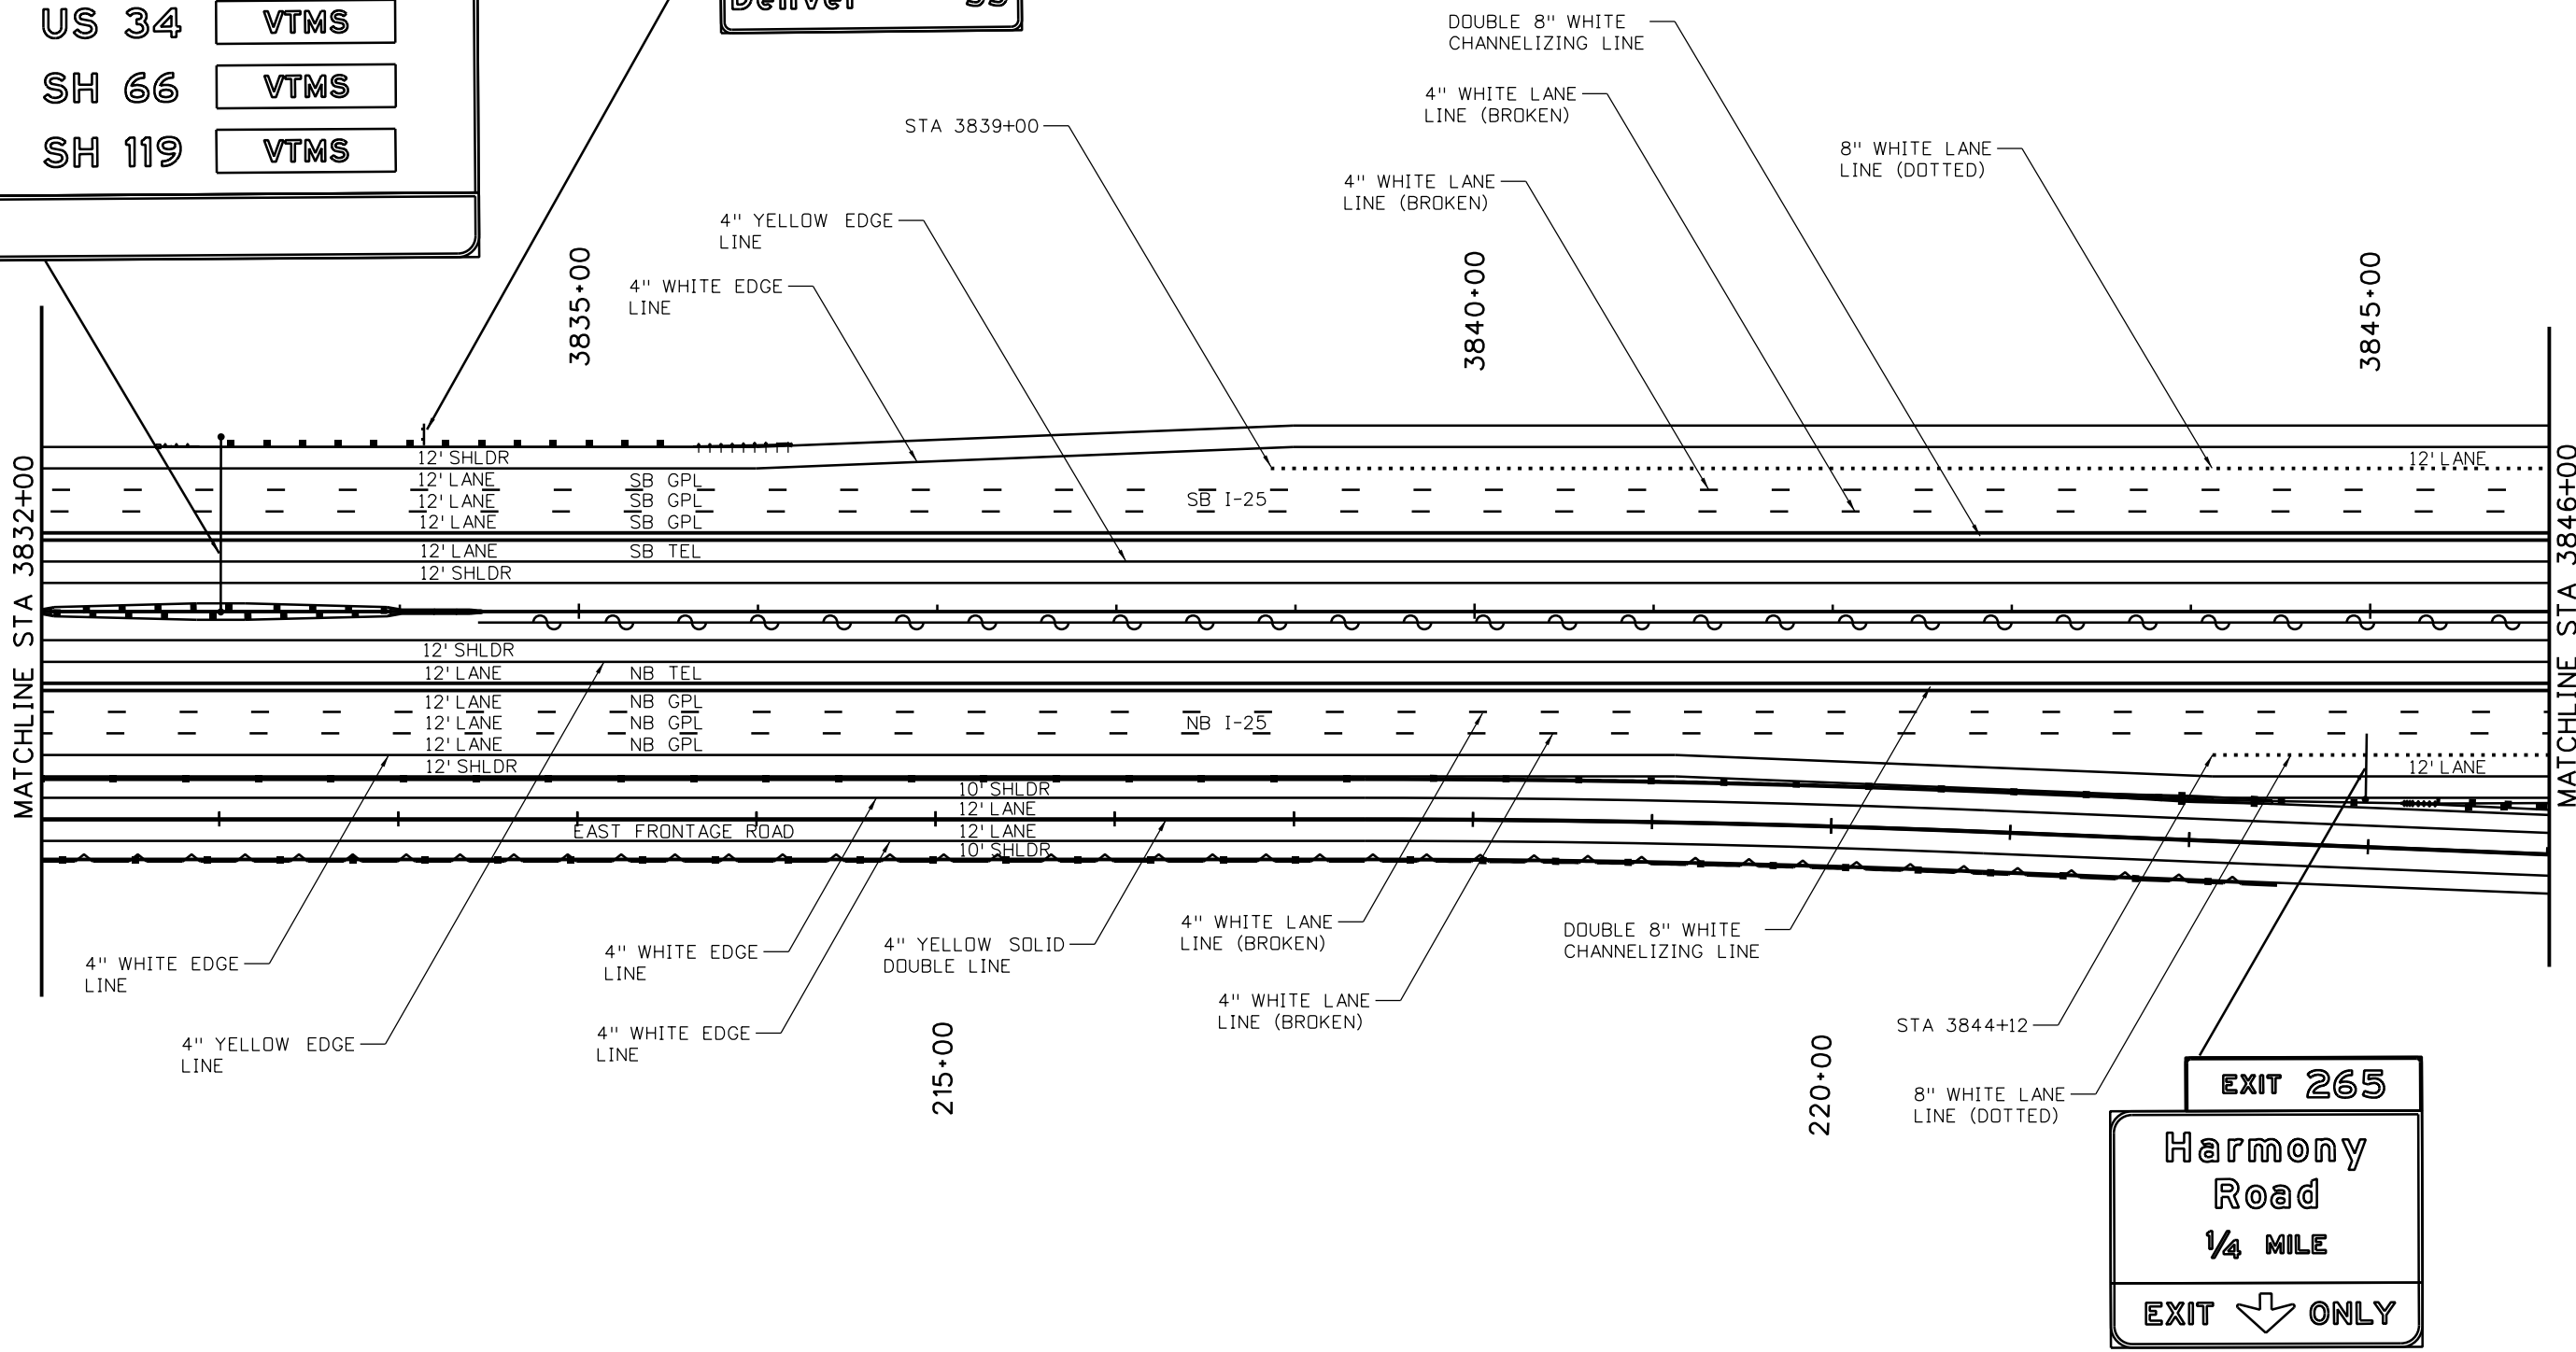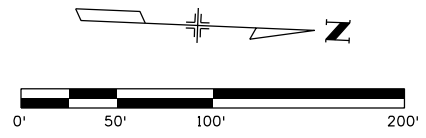

EXIT 265

Harmony Road

1/4 MILE

EXIT ONLY

| | |
|---|---|
| Print Date: 10/9/2015 | |
| File Name: 18357TRAF_Plan_I-25Mainline020.dgn | |
| Horiz. Scale: 1:100 | Vert. Scale: |
| Unit Information | Unit Leader Initials: |
| ATKINS | 7604 Technology Way, Suite 400 Denver, CO 80237 Phone: (303) 221-7275 Fax: (303) 221-7276 |

| Sheet Revisions | | |
|-----------------|----------|-------|
| Date: | Comments | Init. |
| | | |
| | | |
| | | |

Colorado Department of Transportation

2207 East Highway 402
Loveland, CO 80537
Phone: 970-622-1268 FAX: 970-669-0289



Region 4 JFF


| |
|-----------------------|
| As Constructed |
| No Revisions: |
| Revised: |
| Void: |

| | | | |
|---|------|-------------------|------------|
| I-25/SH 392 TO SH 14 SIGNING & STRIPING PLAN I-25 MAINLINE | | | |
| Designer: | KAM | Structure Numbers | |
| Detailer: | JJH | | |
| Sheet Subset: | SIGN | Subset Sheets: | S20 of S91 |


| |
|-------------------------|
| Project No./Code |
| IM 0253-221 |
| 18357 |
| Sheet Number 430 |

HEPN6828 10:45:35 AM p:\CP-PWS-1501.pbsj.com\PBS\JPM\Documents\Transportation\Surface Transportation\Projects\100027309 1-25\Traffic\ITS\Drawings\18357TRAF_Plan_I-25Mainline021.dgn

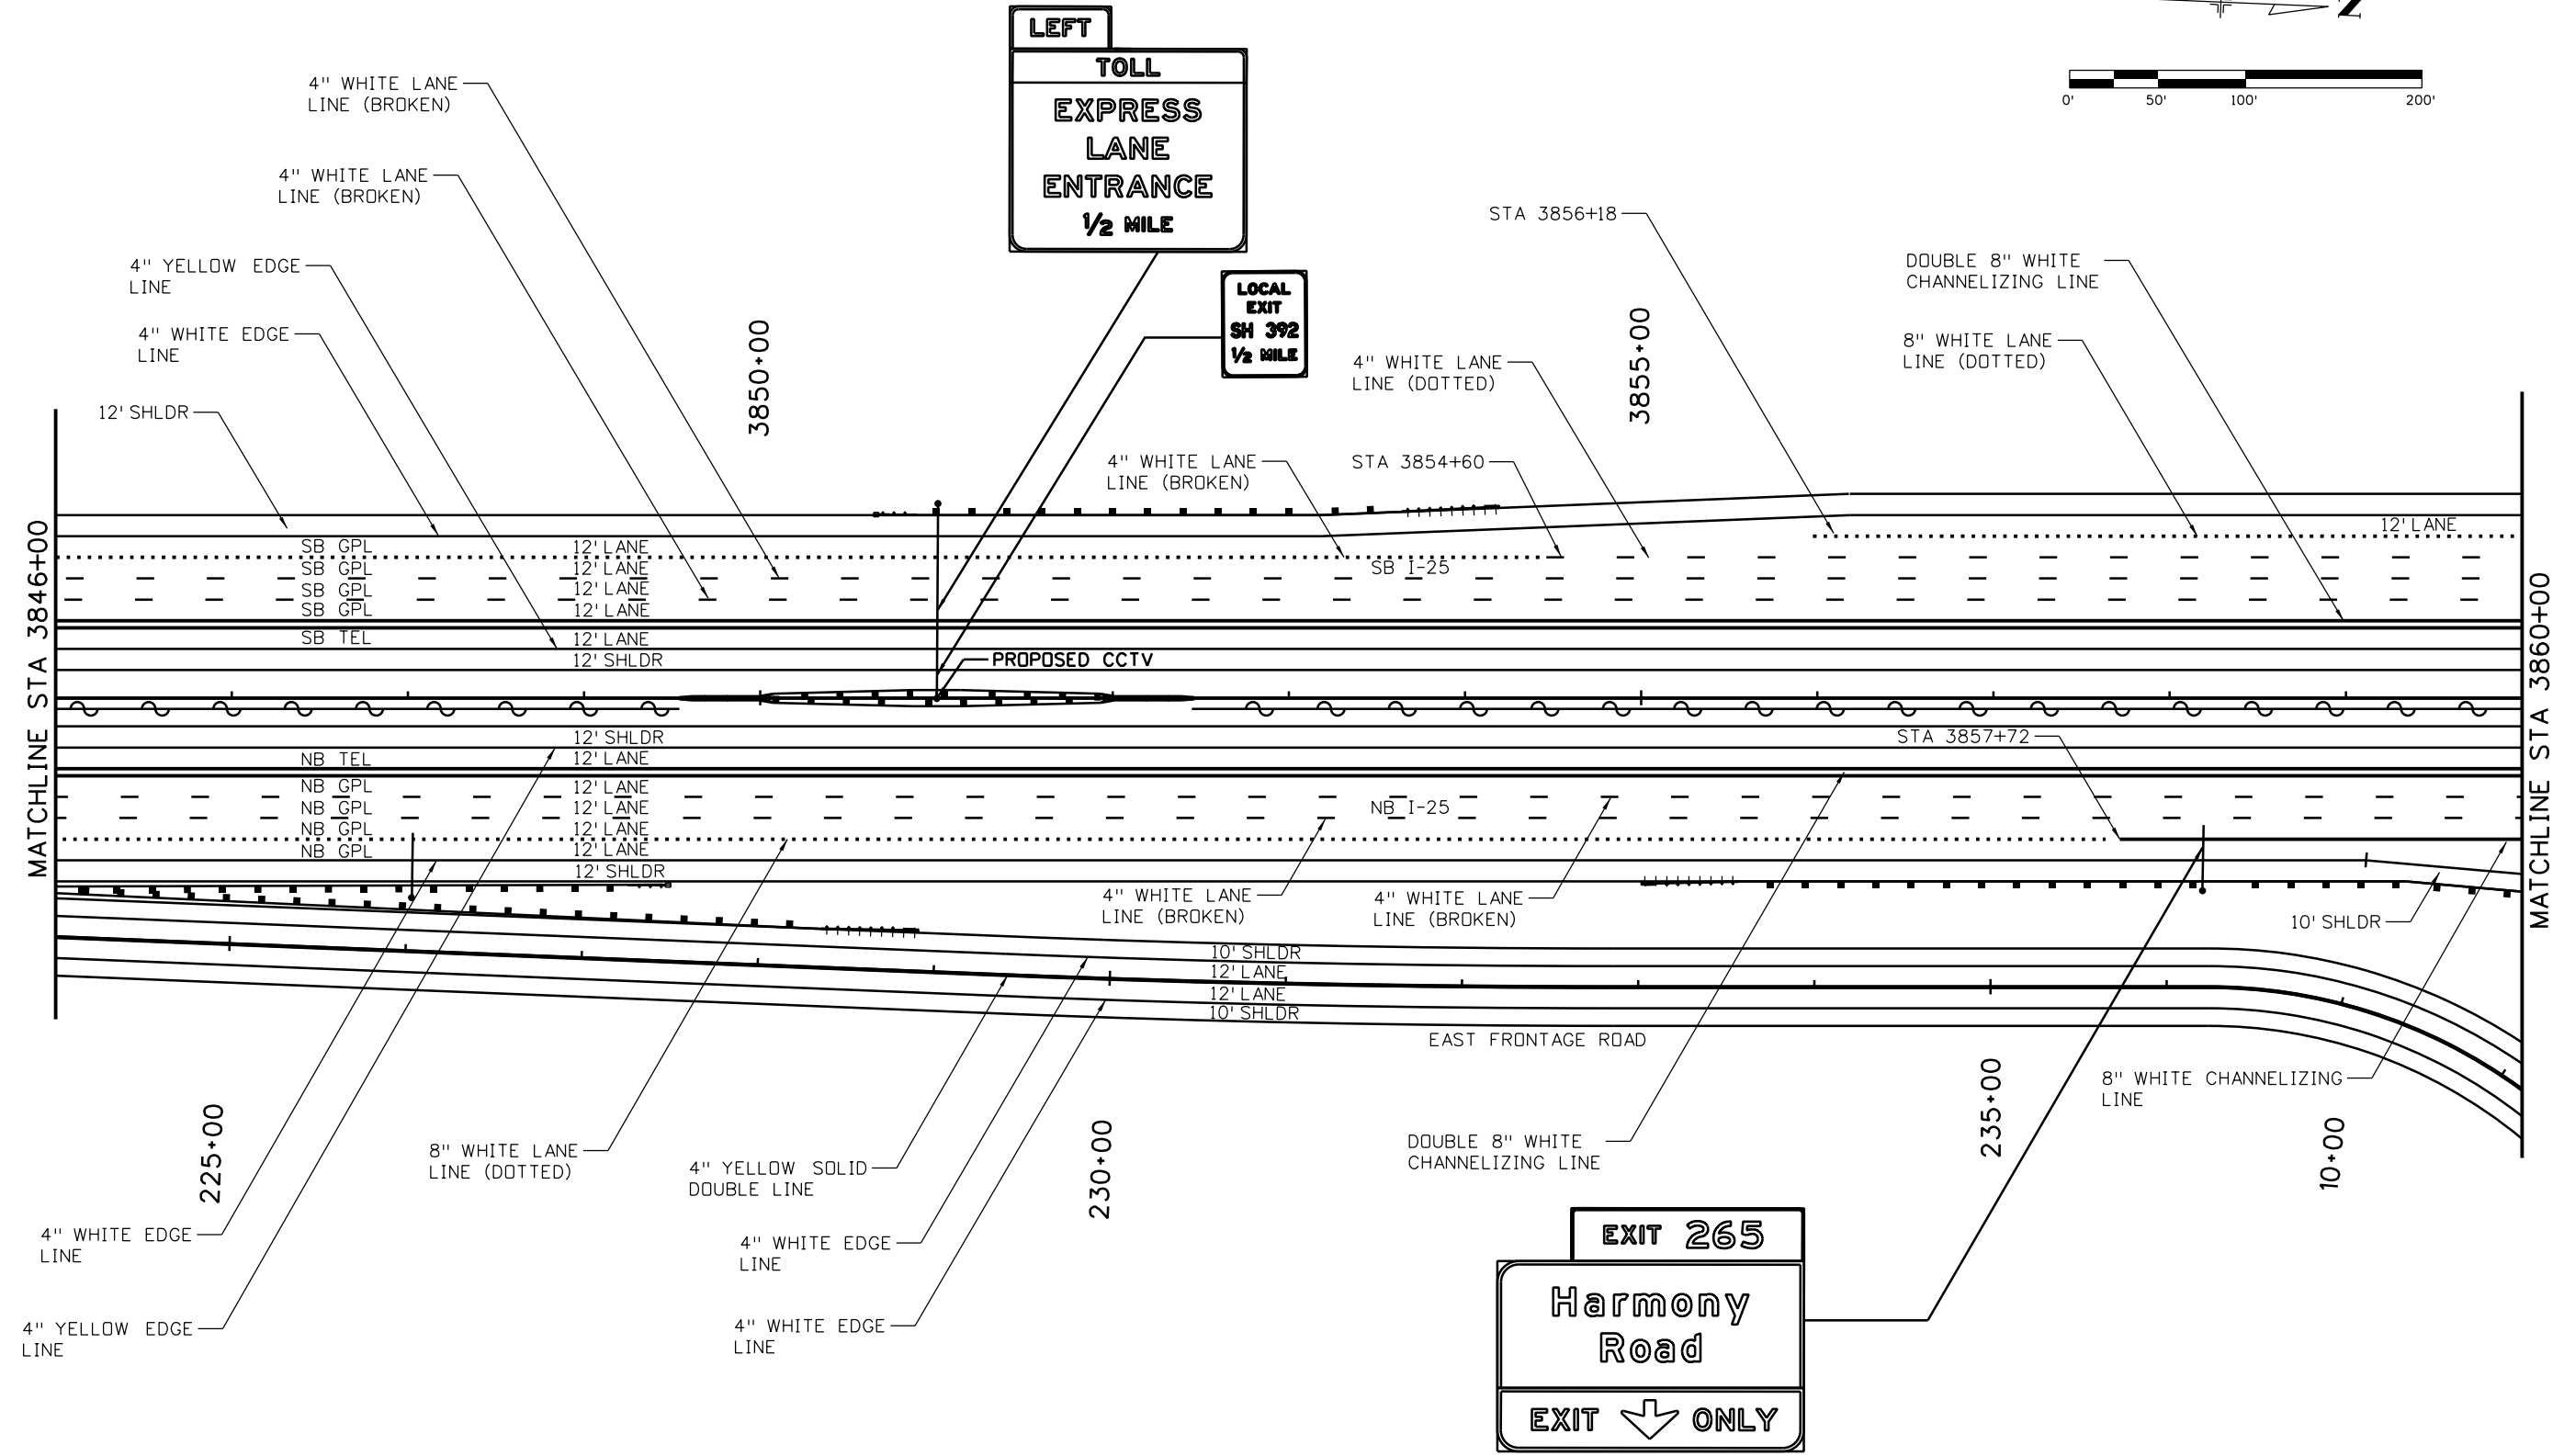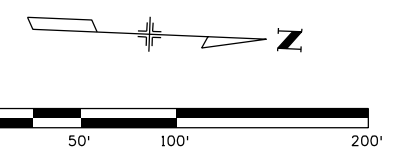

| | | | | | | | | | | | | | | | | |
|---|--|------------------------|----------|-------|---|--|--|----------------|--|---|--|--|-------------------|--|--------------|--|
| Print Date: 10/9/2015 | | Sheet Revisions | | | Colorado Department of Transportation | | | As Constructed | | I-25/SH 392 TO SH 14 SIGNING & STRIPING PLAN I-25 MAINLINE | | | Project No./Code | | | |
| File Name: 18357TRAF_Plan_I-25Mainline021.dgn | | Date: | Comments | Init. |  2207 East Highway 402 Loveland, CO 80537 Phone: 970-622-1268 FAX: 970-669-0289 Region 4 JFF | | | No Revisions: | | Designer: KAM Detailer: JJH Sheet Subset: SIGN Subset Sheets: S21 of S91 | | | IM 0253-221 | | | |
| Horiz. Scale: 1:100 Vert. Scale: | | | | | | | | Revised: | | | | | Structure Numbers | | 18357 | |
| Unit Information Unit Leader Initials: | | | | | | | | Void: | | | | | Sheet Numbers | | Sheet Number | |
| ATKINS | | | | | | | | | | | | | | | 431 | |
| 7604 Technology Way, Suite 400 Denver, CO 80237 Phone: (303) 221-7275 Fax: (303) 221-7276 | | | | | | | | | | | | | | | | |

HEPN6828 10:46:01 AM pw:\CP-PWS-1501.pbsj.com\FBS\JW1\Documents\Transportation\Surface Transportation\Projects\100027309 I-25\Traffic\ITS\Drawings\18357TRAF_Plan_I-25Mainline022.dgn

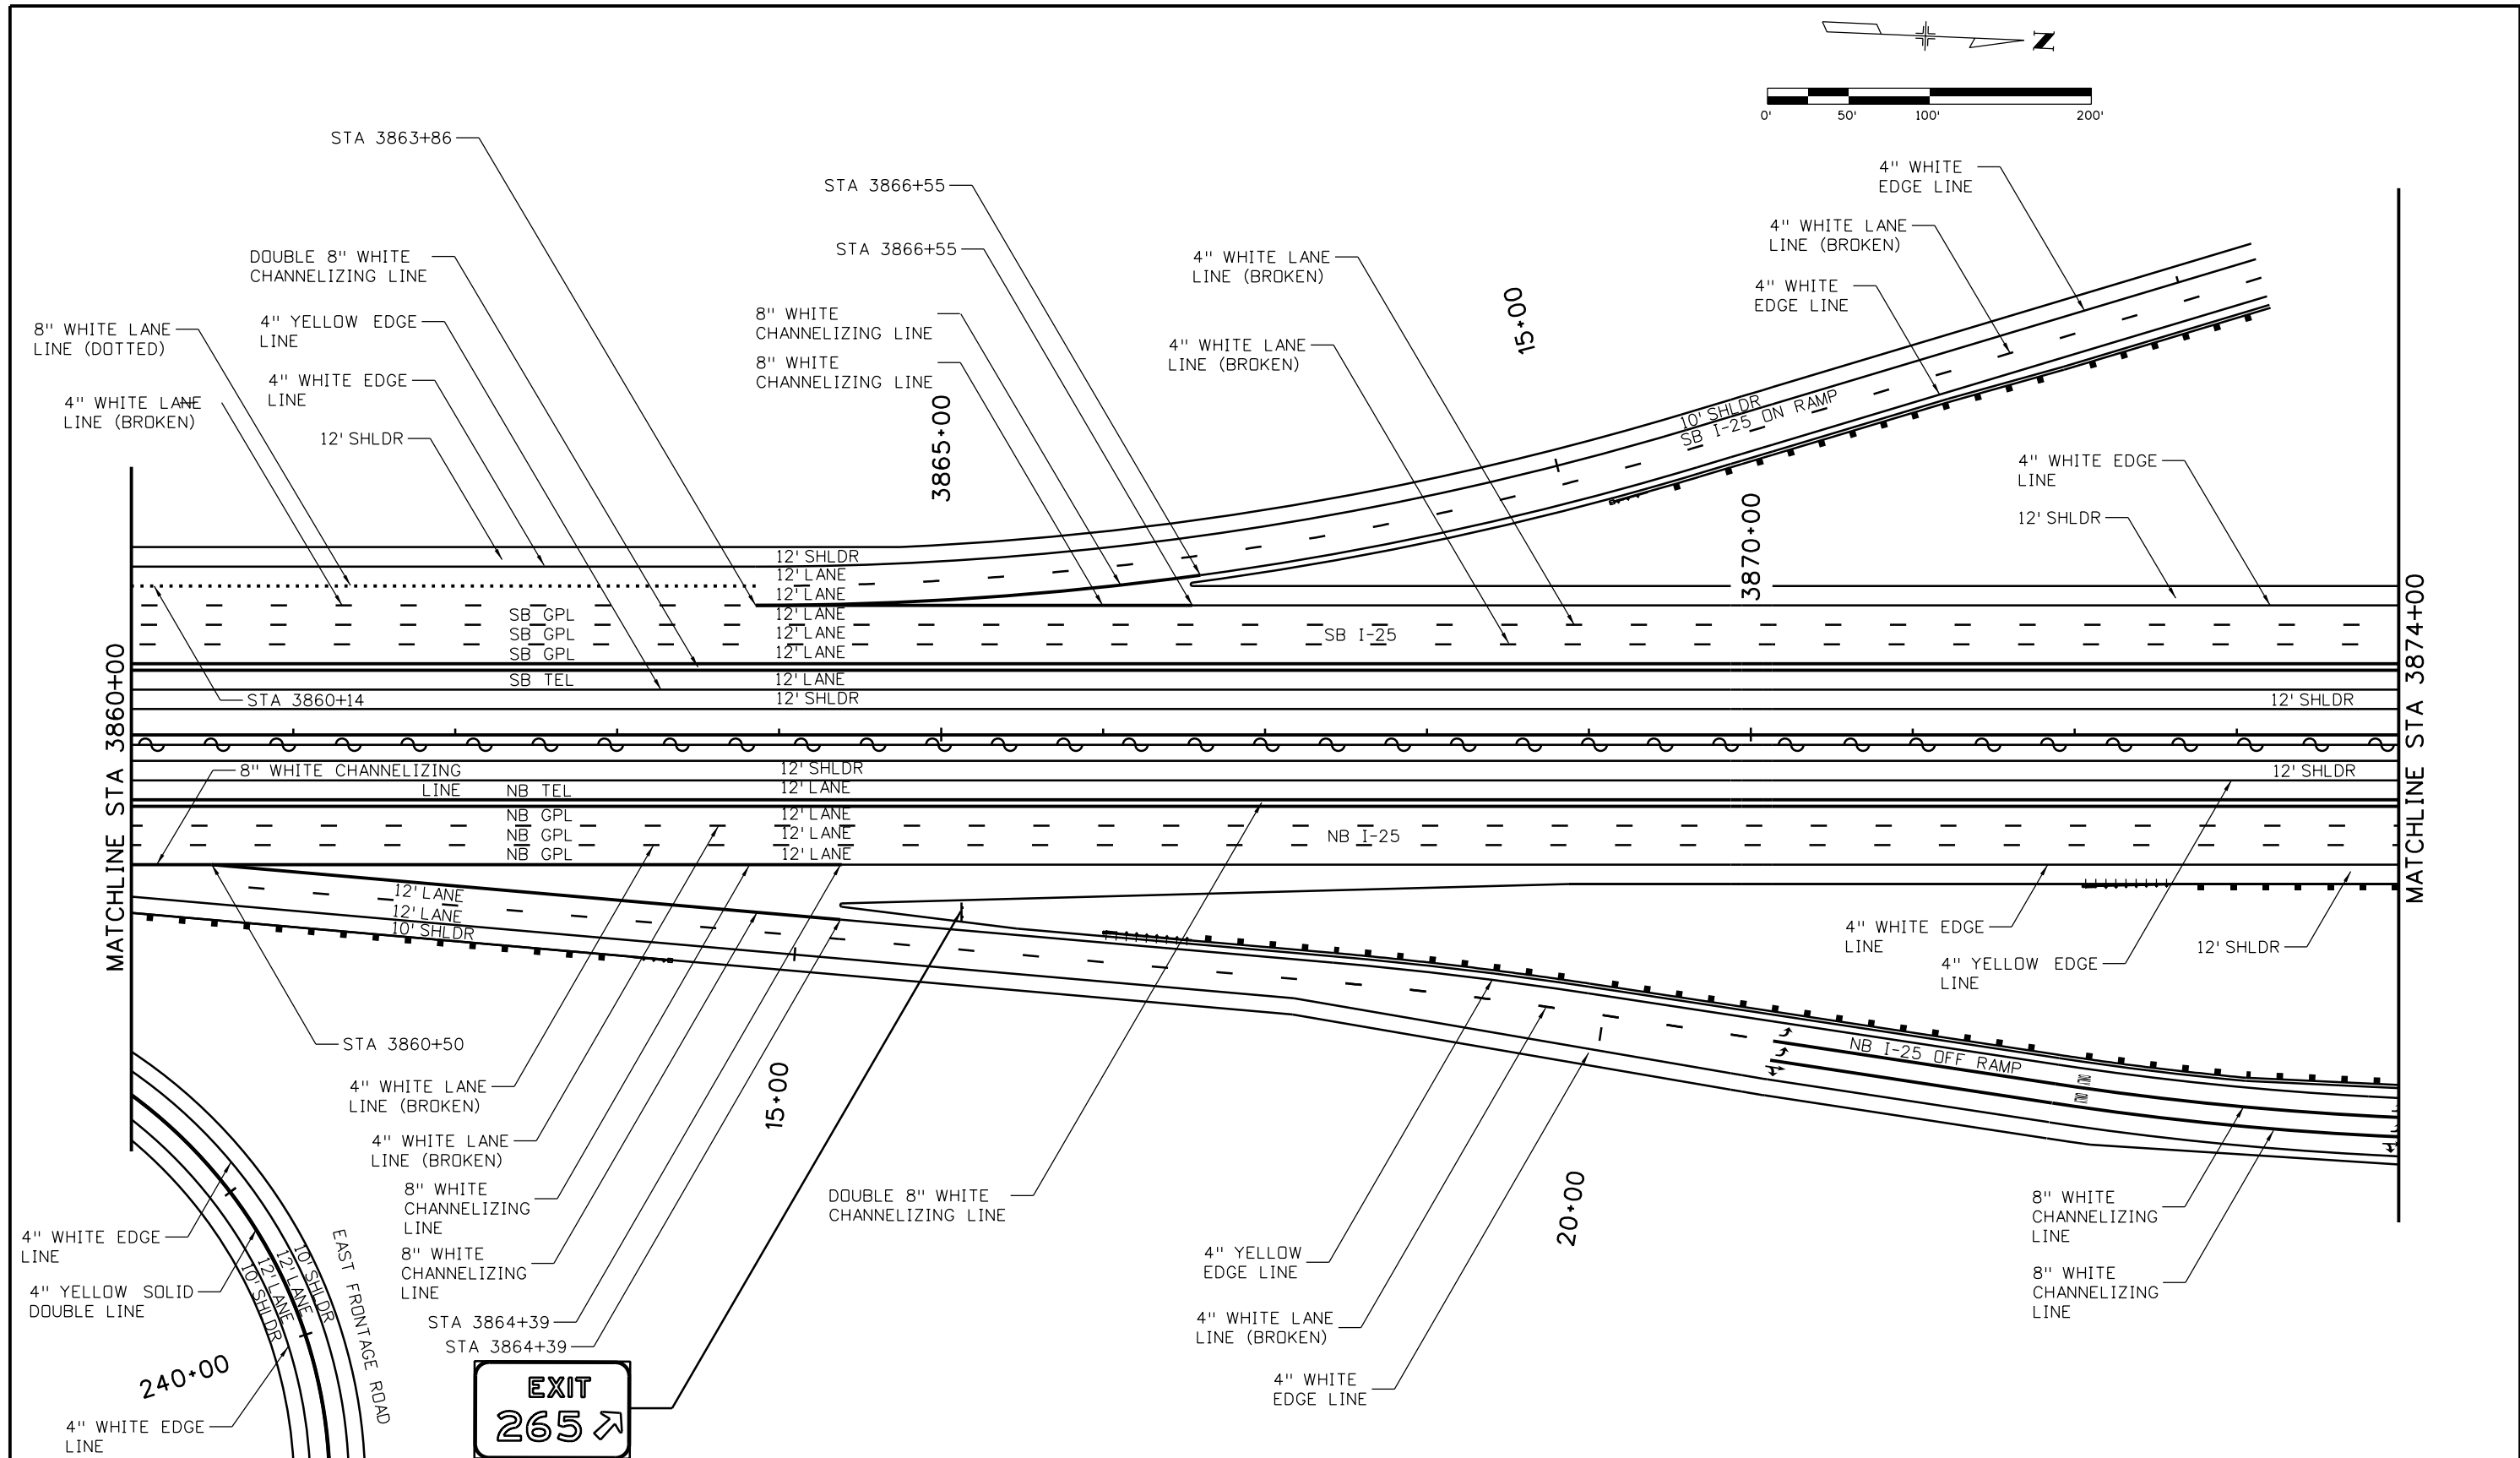

| | |
|---|---|
| Print Date: 10/9/2015 | |
| File Name: 18357TRAF_Plan_I-25Mainline022.dgn | |
| Horiz. Scale: 1:100 | Vert. Scale: |
| Unit Information | Unit Leader Initials: |
| ATKINS | 7604 Technology Way, Suite 400 Denver, CO 80237 Phone: (303) 221-7275 Fax: (303) 221-7276 |

| Sheet Revisions | | |
|-----------------|----------|-------|
| Date: | Comments | Init. |
| | | |
| | | |
| | | |

Colorado Department of Transportation

2207 East Highway 402
Loveland, CO 80537
Phone: 970-622-1268 FAX: 970-669-0289



Region 4 JFF

| | |
|----------------|--|
| As Constructed | |
| No Revisions: | |
| Revised: | |
| Void: | |

| | | | |
|--|------|----------------|------------|
| I-25/SH 392 TO SH 14 SIGNING & STRIPING PLAN I-25 MAINLINE | | | |
| Designer: | KAM | Structure | |
| Detailer: | JJH | Numbers | |
| Sheet Subset: | SIGN | Subset Sheets: | S22 of S91 |

| | |
|------------------|-----|
| Project No./Code | |
| IM 0253-221 | |
| 18357 | |
| Sheet Number | 432 |

HEPN6828 10:46:28 AM p:\CP-PWS-1501.pbsj.com\PBSJ\Documents\Transportation\Projects\100027309 1-25\Traffic\ITS\Drawings\18357TRAF_Plan_I-25Mainline023.dgn

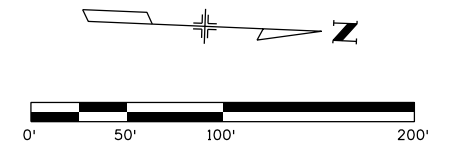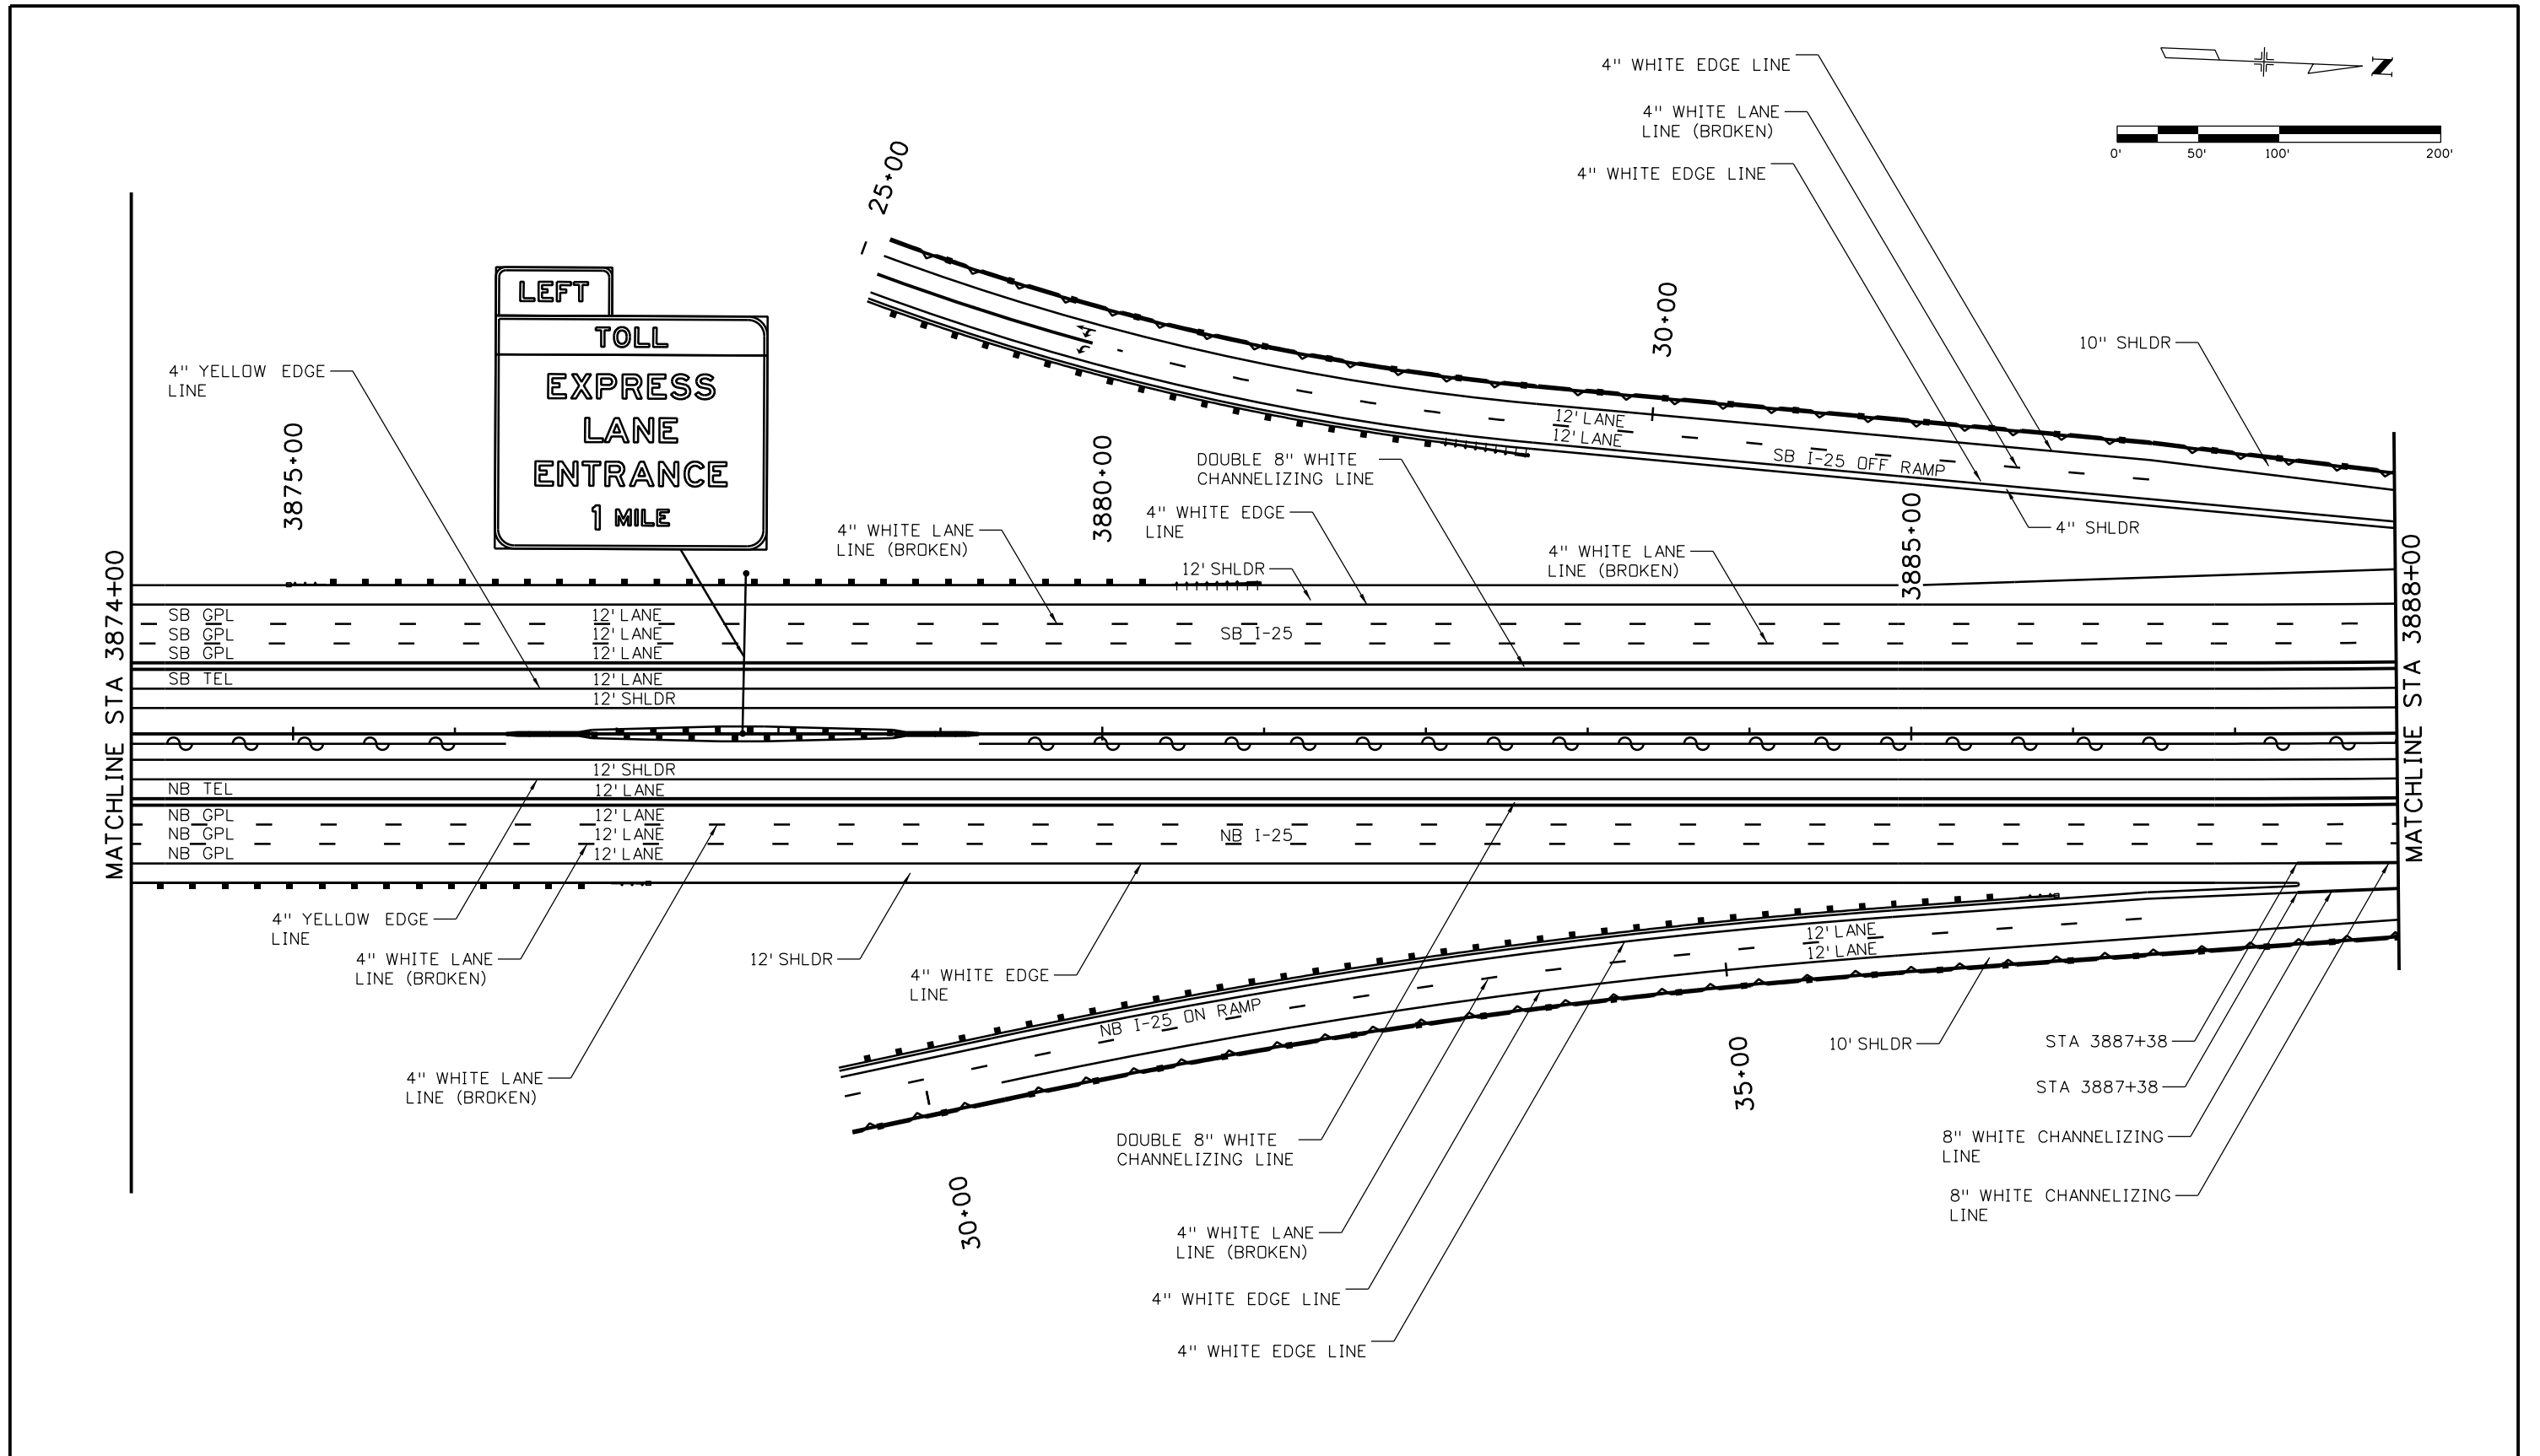

| | |
|---|---|
| Print Date: 10/9/2015 | |
| File Name: 18357TRAF_Plan_I-25Mainline023.dgn | |
| Horiz. Scale: 1:100 | Vert. Scale: |
| Unit Information | Unit Leader Initials: |
| ATKINS | 7604 Technology Way, Suite 400 Denver, CO 80237 Phone: (303) 221-7275 Fax: (303) 221-7276 |

| Sheet Revisions | | |
|-----------------|----------|-------|
| Date: | Comments | Init. |
| | | |
| | | |
| | | |

Colorado Department of Transportation



2207 East Highway 402
Loveland, CO 80537
Phone: 970-622-1268 FAX: 970-669-0289


Region 4 JFF

| | |
|----------------|--|
| As Constructed | |
| No Revisions: | |
| Revised: | |
| Void: | |

| | | | |
|--|------|-------------------|------------|
| I-25/SH 392 TO SH 14 SIGNING & STRIPING PLAN I-25 MAINLINE | | | |
| Designer: | KAM | Structure Numbers | |
| Detailer: | JJH | | |
| Sheet Subset: | SIGN | Subset Sheets: | S23 of S91 |

| | |
|------------------|-----|
| Project No./Code | |
| IM 0253-221 | |
| 18357 | |
| Sheet Number | 433 |

HEPN6828 10:46:50 AM p:\CP-PWS-1501.pbsj.com\PBSJ\Documents\Transportation\Surface Transportation\Projects\100027309 1-25\Traffic\ITS\Drawings\18357TRAF_Plan_1-25Mainline024.dgn

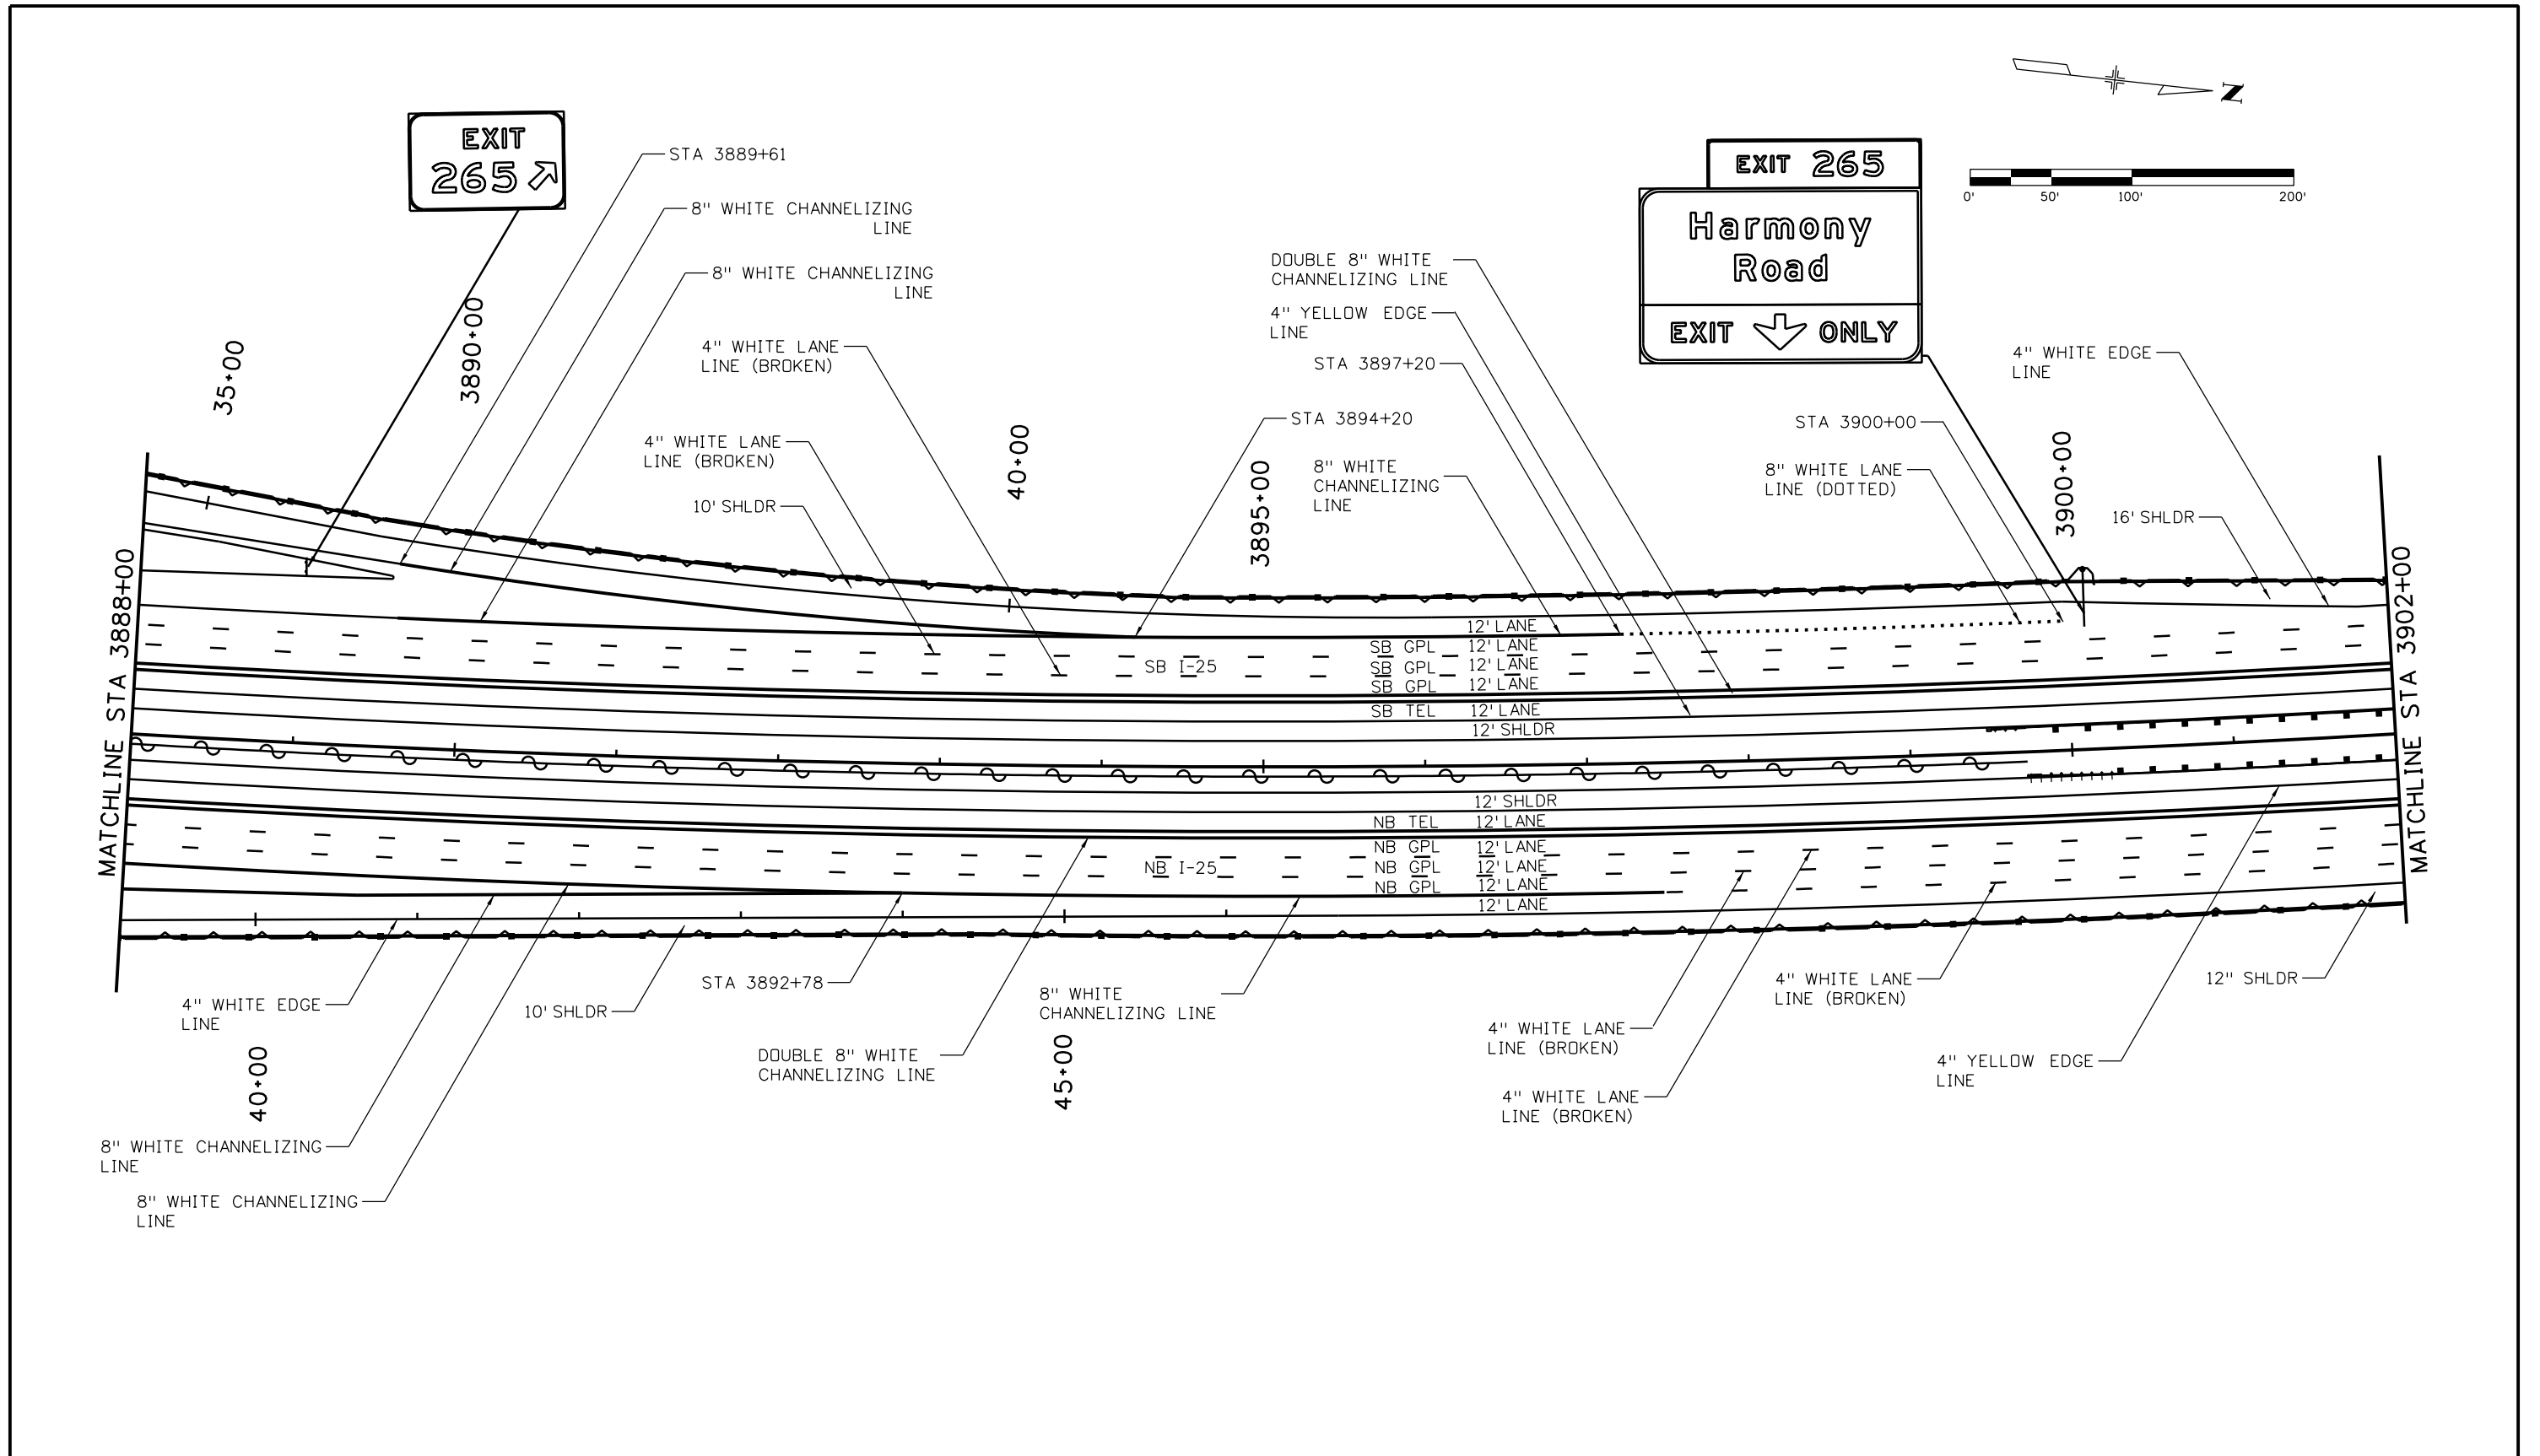

| | |
|---|---|
| Print Date: 10/9/2015 | |
| File Name: 18357TRAF_Plan_1-25Mainline024.dgn | |
| Horiz. Scale: 1:100 | Vert. Scale: |
| Unit Information | Unit Leader Initials: |
| ATKINS | 7604 Technology Way, Suite 400 Denver, CO 80237 Phone: (303) 221-7275 Fax: (303) 221-7276 |

| Sheet Revisions | | |
|-----------------|----------|-------|
| Date: | Comments | Init. |
| | | |
| | | |
| | | |

Colorado Department of Transportation



2207 East Highway 402
Loveland, CO 80537
Phone: 970-622-1268 FAX: 970-669-0289

Region 4 JFF

| |
|----------------|
| As Constructed |
| No Revisions: |
| Revised: |
| Void: |

| | | | |
|--|------|----------------|------------|
| I-25/SH 392 TO SH 14 SIGNING & STRIPING PLAN I-25 MAINLINE | | | |
| Designer: | KAM | Structure | |
| Detailer: | JJH | Numbers | |
| Sheet Subset: | SIGN | Subset Sheets: | S24 of S91 |

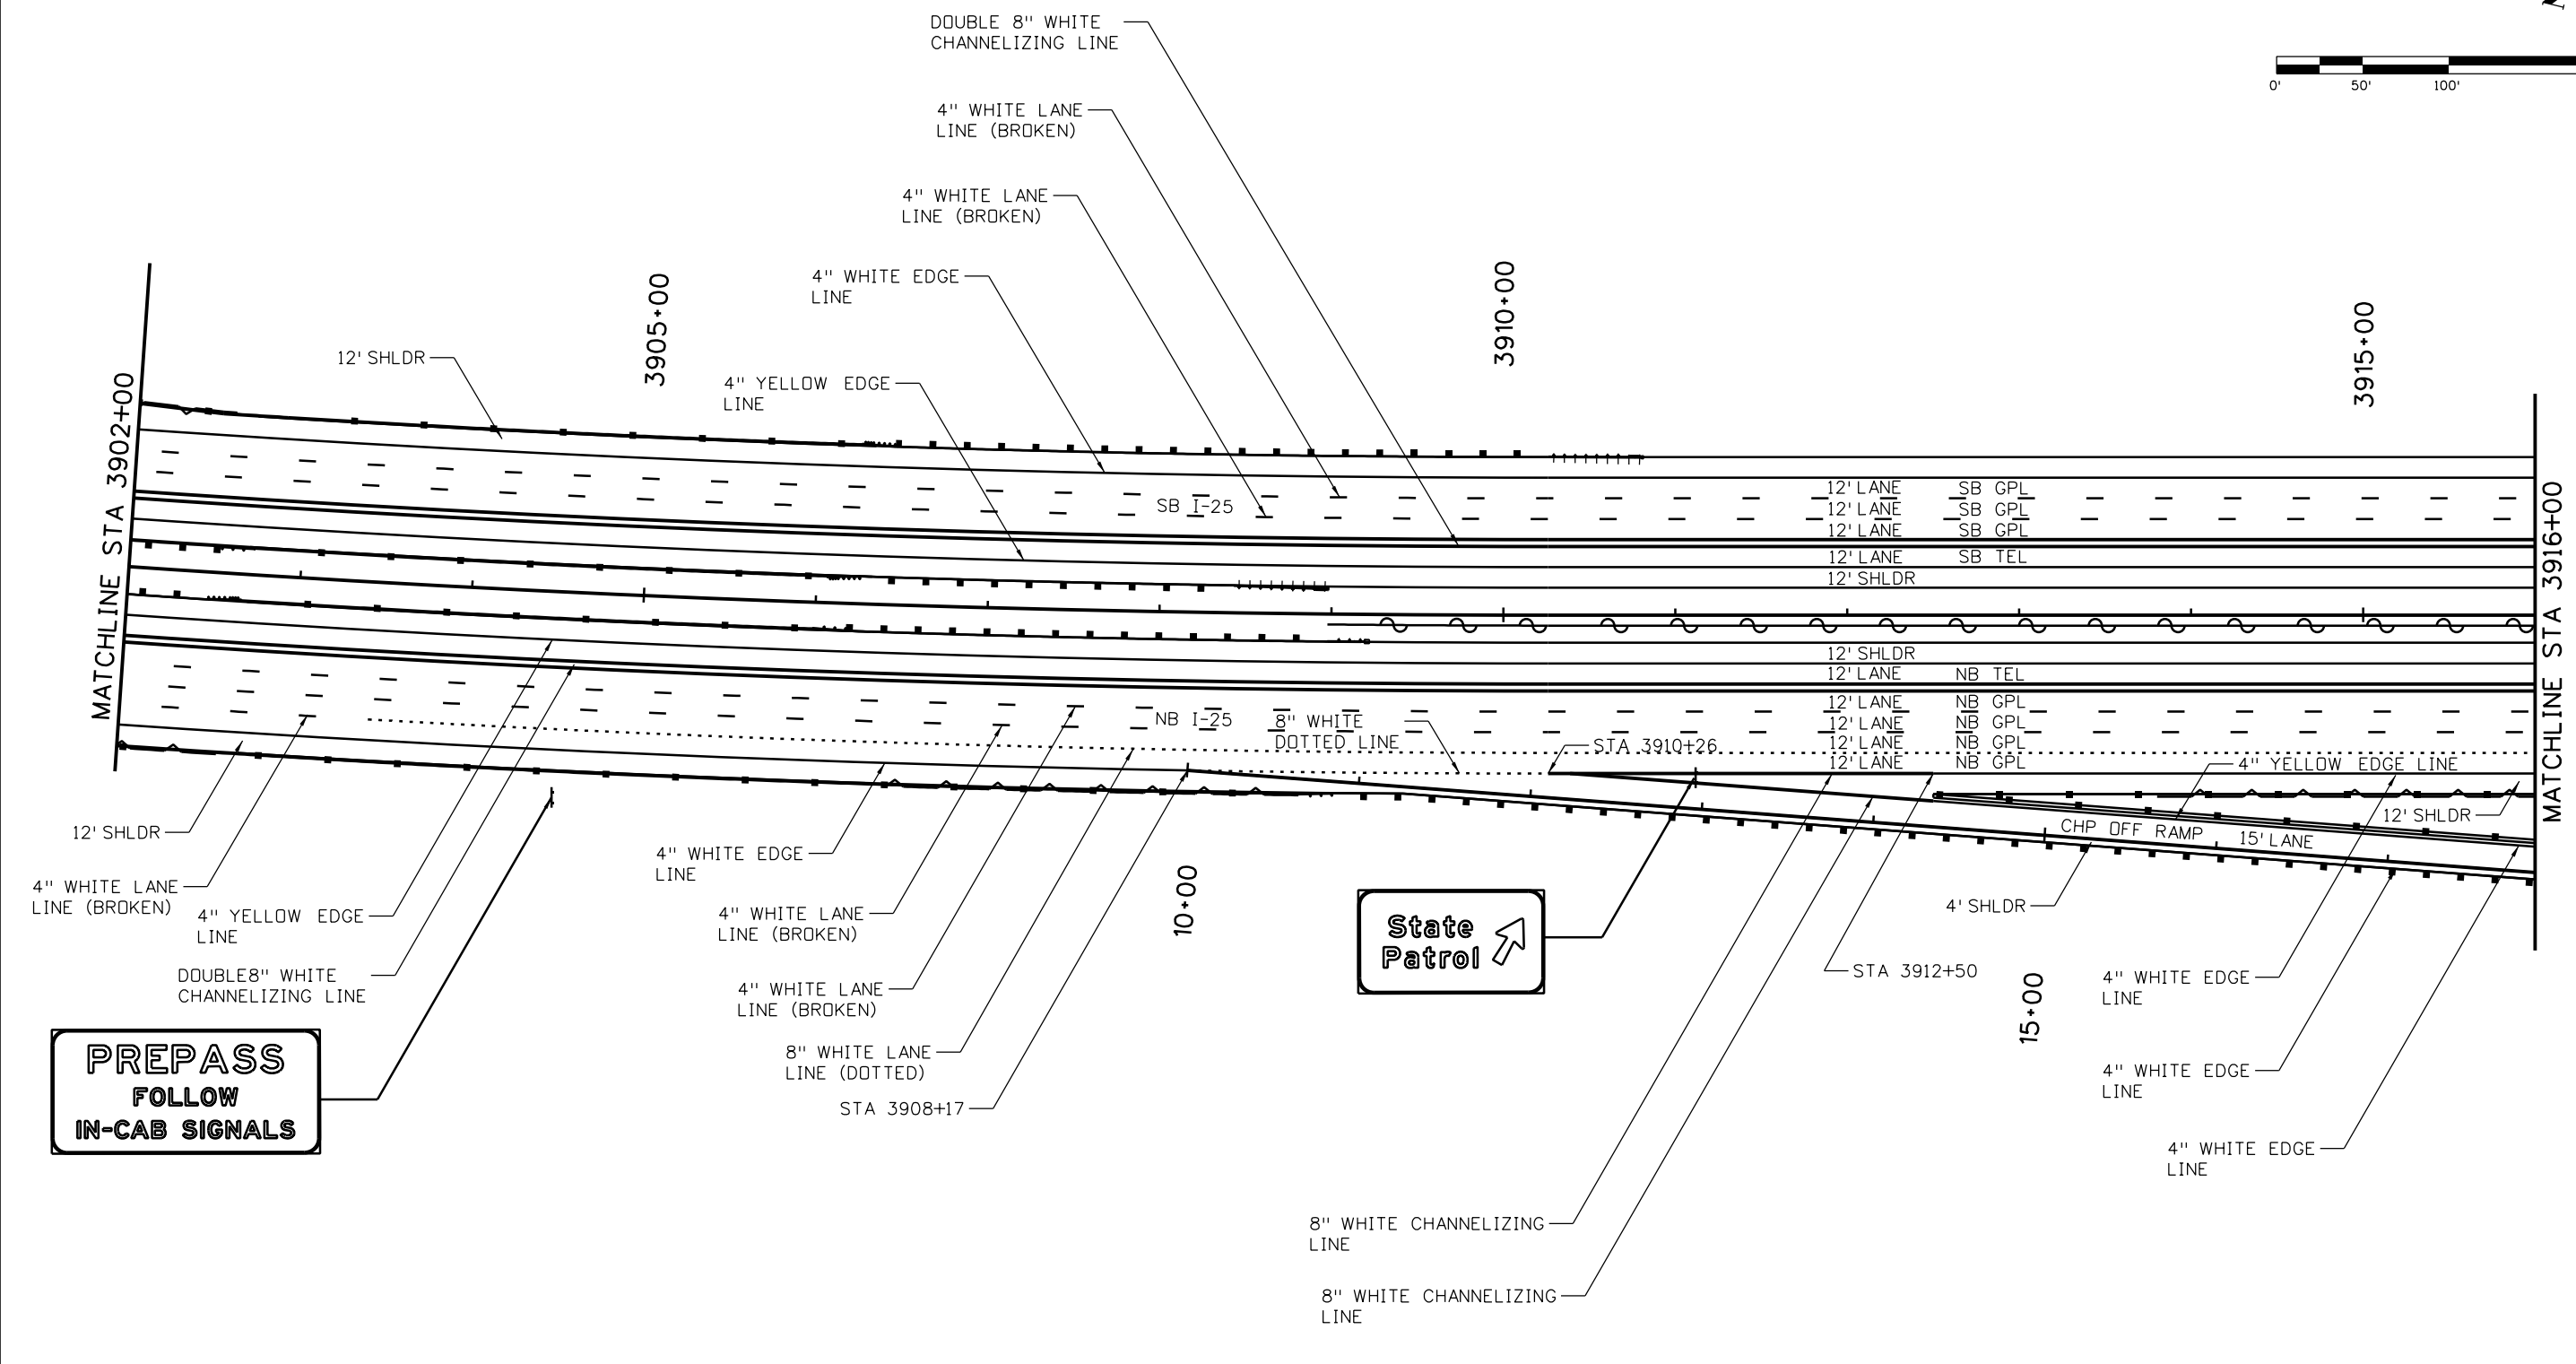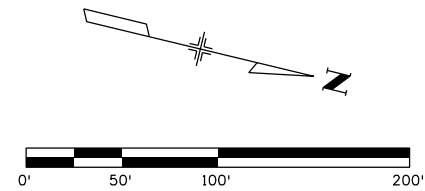

| | |
|------------------|-------------|
| Project No./Code | IM 0253-221 |
| | 18357 |
| Sheet Number | 434 |



**PREPASS
FOLLOW
IN-CAB SIGNALS**


**State
Patrol** ↗

0000


| | | | | | | | | | | | |
|---|--|-----------------|----------|---------------------------------------|--|----------------|--|--|--|---------------------------|--|
| Print Date: 10/9/2015 | | Sheet Revisions | | Colorado Department of Transportation | | As Constructed | | I-25/SH 392 TO SH 14 SIGNING & STRIPING PLAN I-25 MAINLINE | | Project No./Code | |
| File Name: 18357TRAF_Plan_I-25Mainline025.dgn | | Date: | Comments | Init. |  2207 East Highway 402 Loveland, CO 80537 Phone: 970-622-1268 FAX: 970-669-0289 | No Revisions: | | Designer: KAM | | IM 0253-221 | |
| Horiz. Scale: 1:100 Vert. Scale: | | | | | | Revised: | | Detailer: JJH | | 18357 | |
| Unit Information Unit Leader Initials: | | | | | | Void: | | Sheet Subset: SIGN | | Subset Sheets: S25 of S91 | |
|  7604 Technology Way, Suite 400 Denver, CO 80237 Phone: (303) 221-7275 Fax: (303) 221-7276 | | | | | | Region 4 | | JFF | | Sheet Number 435 | |

HEPN6828 10:47:17 AM p:\CP-PWS-IS01.pbs\j.com\PBS\UPWI\Documents\Transportation\Surface Transportation\Projects\100027309 I-25\Traffic\ITS\Drawings\18357TRAF_Plan_I-25Mainline025.dgn

HEPN6828 10:47:45 AM p:\CP-PWS-ISO1.pbsj.com\PBSJPW1\Documents\Transportation\Surface Transportation\Projects\100027309 1-25\Traffic\ITS\Drawings\18357TRAF_Plan_I-25Mainline026.dgn

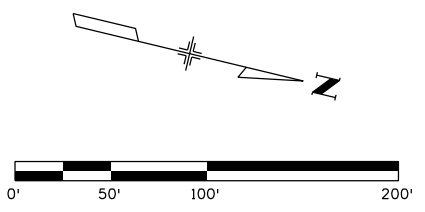

EXIT 265
Harmony Road
1/2 MILE

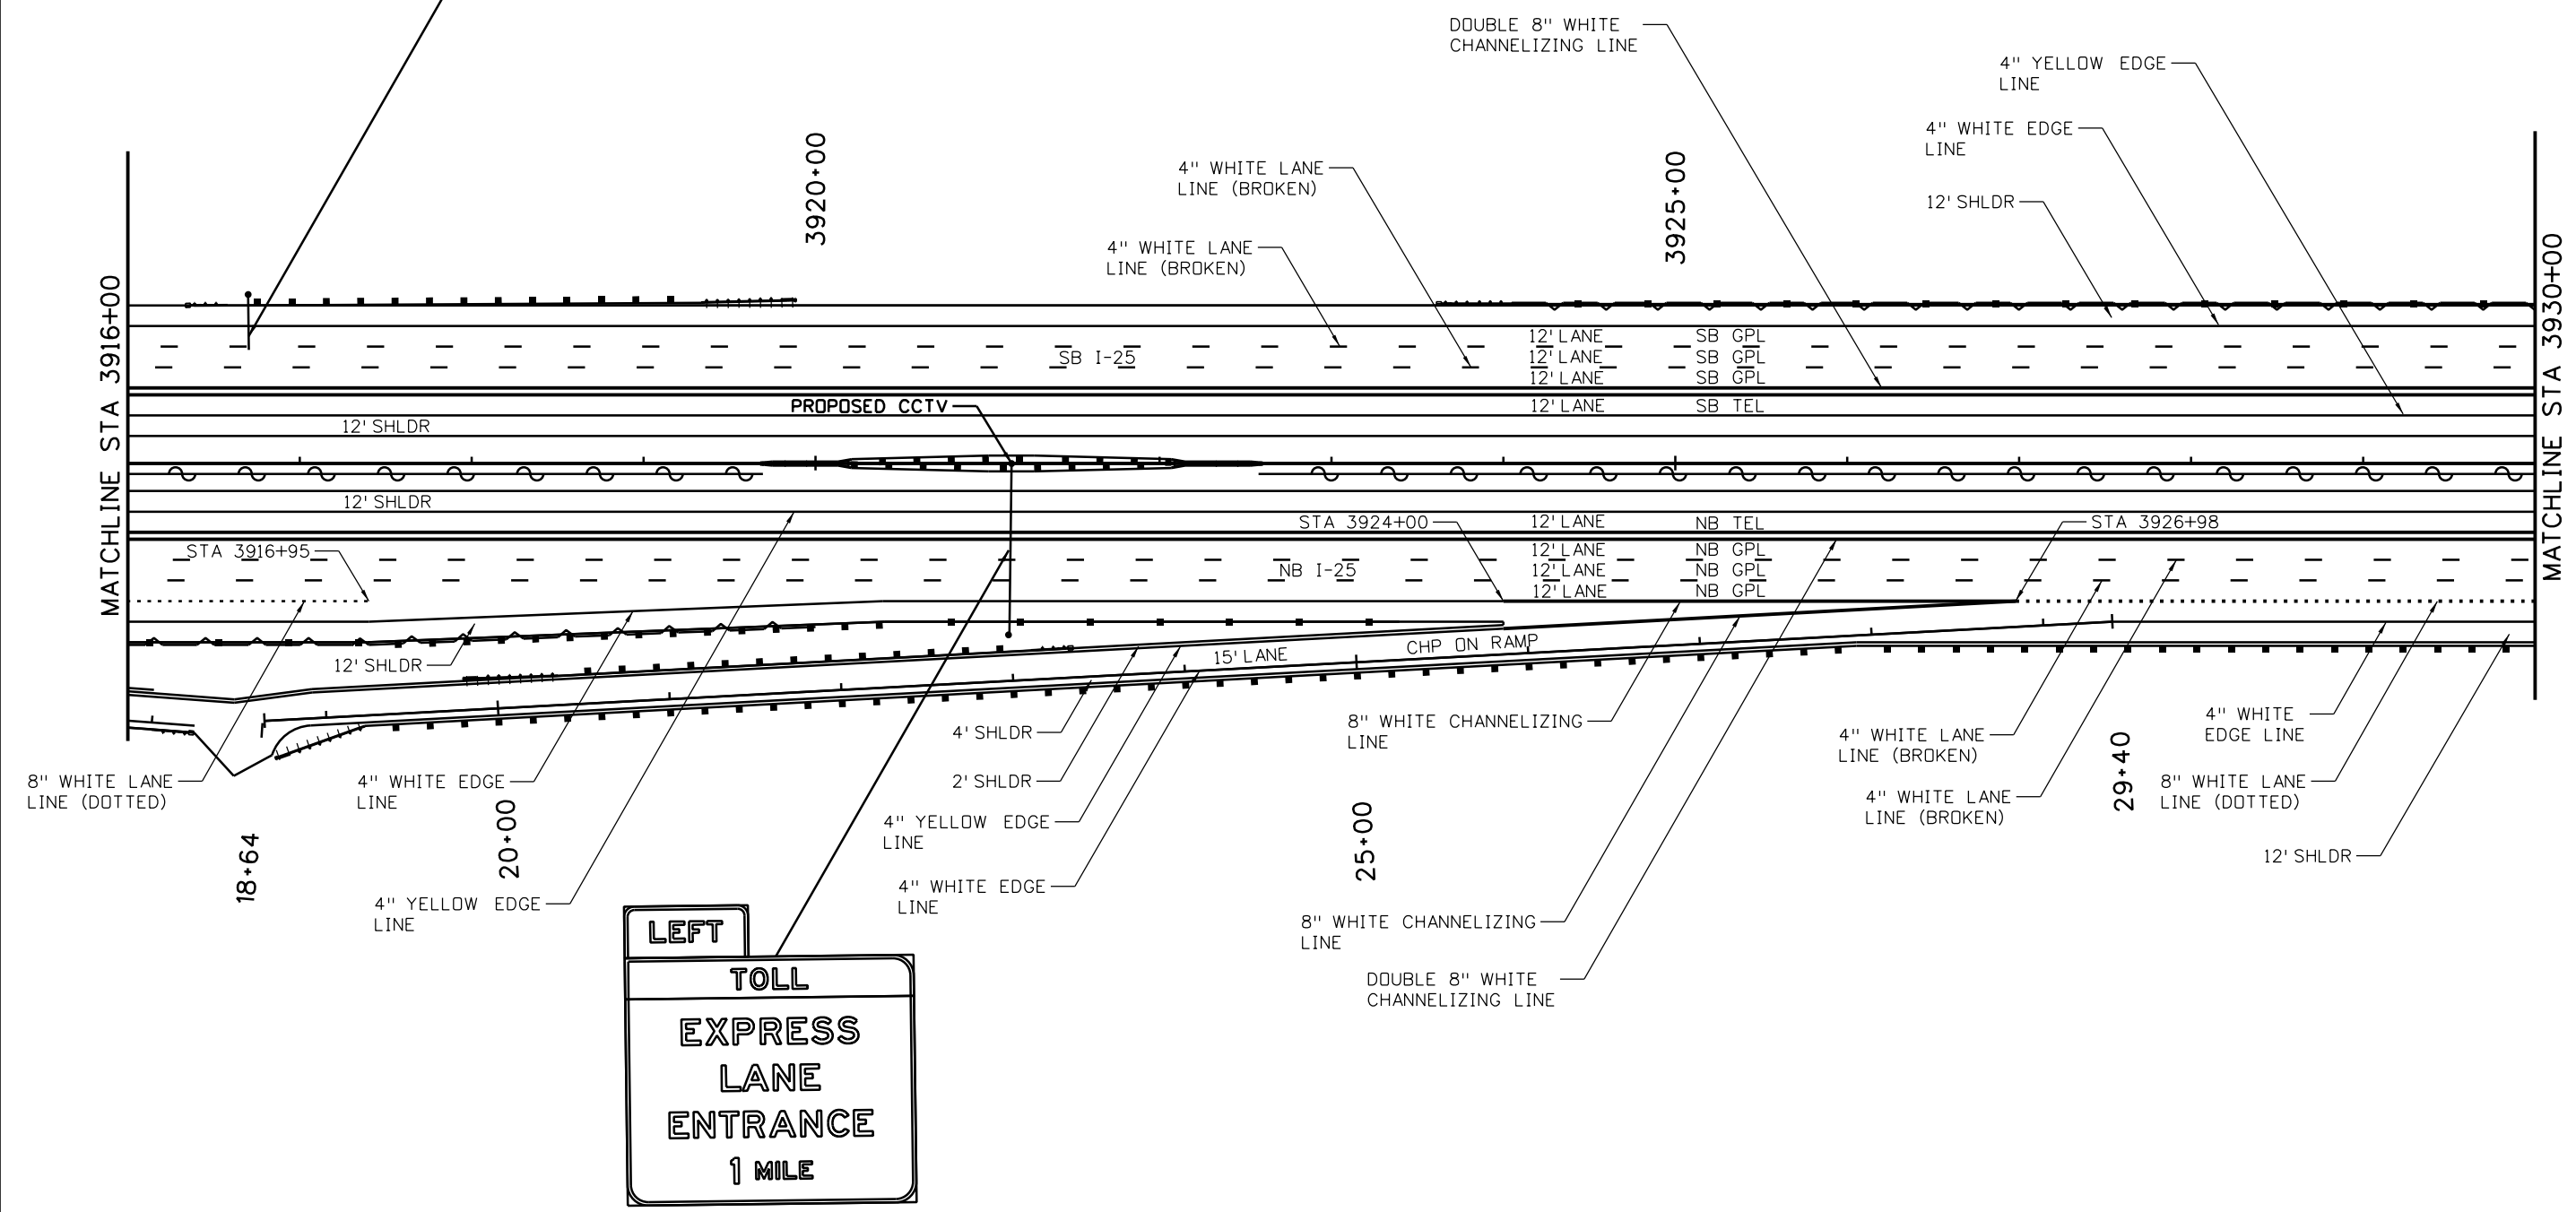

LEFT
TOLL
EXPRESS
LANE
ENTRANCE
1 MILE

| | |
|---|---|
| Print Date: 10/9/2015 | |
| File Name: 18357TRAF_Plan_I-25Mainline026.dgn | |
| Horiz. Scale: 1:100 | Vert. Scale: |
| Unit Information | Unit Leader Initials: |
| ATKINS | 7604 Technology Way, Suite 400 Denver, CO 80237 Phone: (303) 221-7275 Fax: (303) 221-7276 |

| Sheet Revisions | | |
|-----------------|----------|-------|
| Date: | Comments | Init. |
| | | |
| | | |
| | | |

Colorado Department of Transportation



2207 East Highway 402
 Loveland, CO 80537
 Phone: 970-622-1268 FAX: 970-669-0289


Region 4 JFF

| |
|-----------------------|
| As Constructed |
| No Revisions: |
| Revised: |
| Void: |




| | | | |
|---|------|-------------------|------------|
| I-25/SH 392 TO SH 14 SIGNING & STRIPING PLAN I-25 MAINLINE | | | |
| Designer: | KAM | Structure Numbers | |
| Detailer: | JJH | | |
| Sheet Subset: | SIGN | Subset Sheets: | S26 of S91 |

| |
|-------------------------|
| Project No./Code |
| IM 0253-221 |
| 18357 |
| Sheet Number 436 |

HEPN6828 10:48:13 AM pwr:\CP-PWS-1501.pbs\Documents\Transportation\Surface Transportation\Projects\100027309 I-25\Traffic\ITS\Drawings\18357TRAF_Plan_I-25Mainline027.dgn

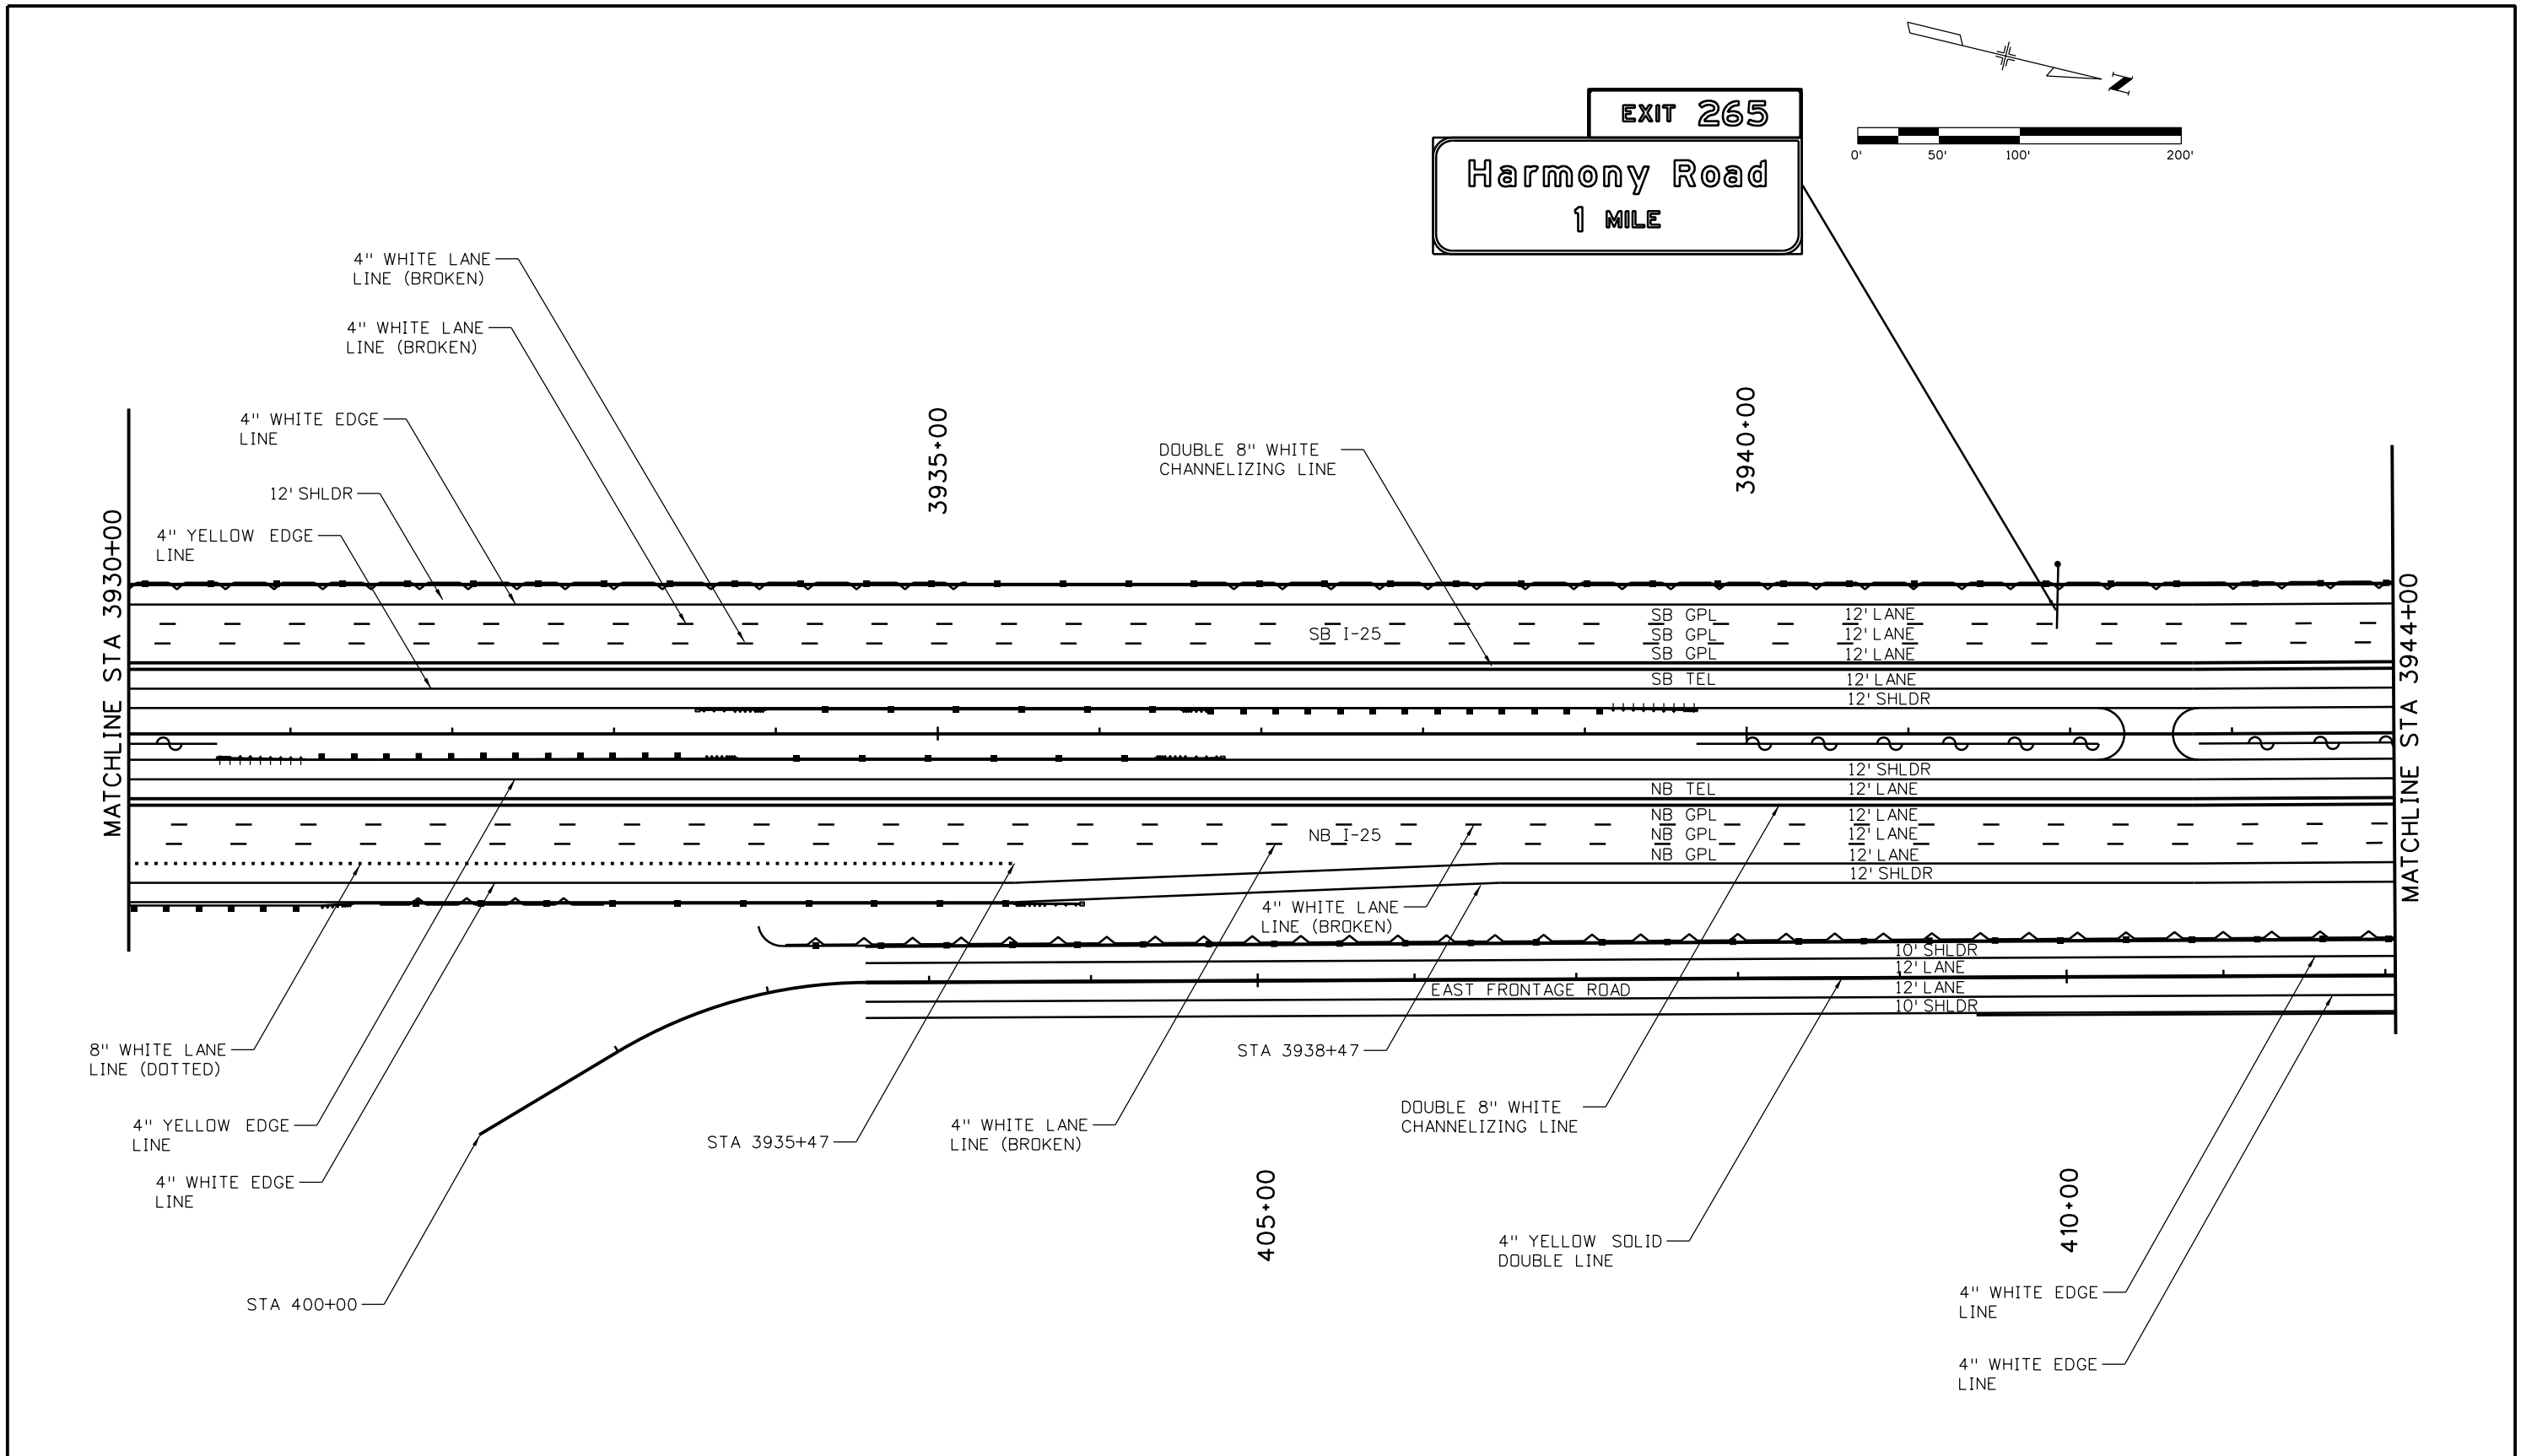

| | | | | | | | | | | | | | |
|---|--|--|--|---|--|-----------------------|--|--|--|---|--|---|--|
| Print Date: 10/9/2015 | | Sheet Revisions Date: Comments Init. | | | Colorado Department of Transportation  2207 East Highway 402 Loveland, CO 80537 Phone: 970-622-1268 FAX: 970-669-0289 Region 4 JFF | | | As Constructed No Revisions: | | I-25/SH 392 TO SH 14 SIGNING & STRIPING PLAN I-25 MAINLINE | | Project No./Code | |
| File Name: 18357TRAF_Plan_I-25Mainline027.dgn | | | | | | | | Revised: | | | | Designer: KAM Structure Numbers Detailer: JJH | |
| Horiz. Scale: 1:100 Vert. Scale: | | Void: | | Sheet Subset: SIGN Subset Sheets: S27 of S91 | | 18357 | | | | | | | |
| Unit Information Unit Leader Initials: | | | | | | Sheet Number 437 | | | | | | | |
|  7604 Technology Way, Suite 400 Denver, CO 80237 Phone: (303) 221-7275 Fax: (303) 221-7276 | | | | | | | | | | | | | |

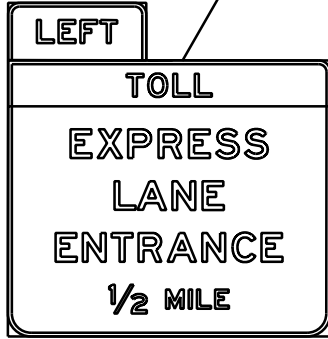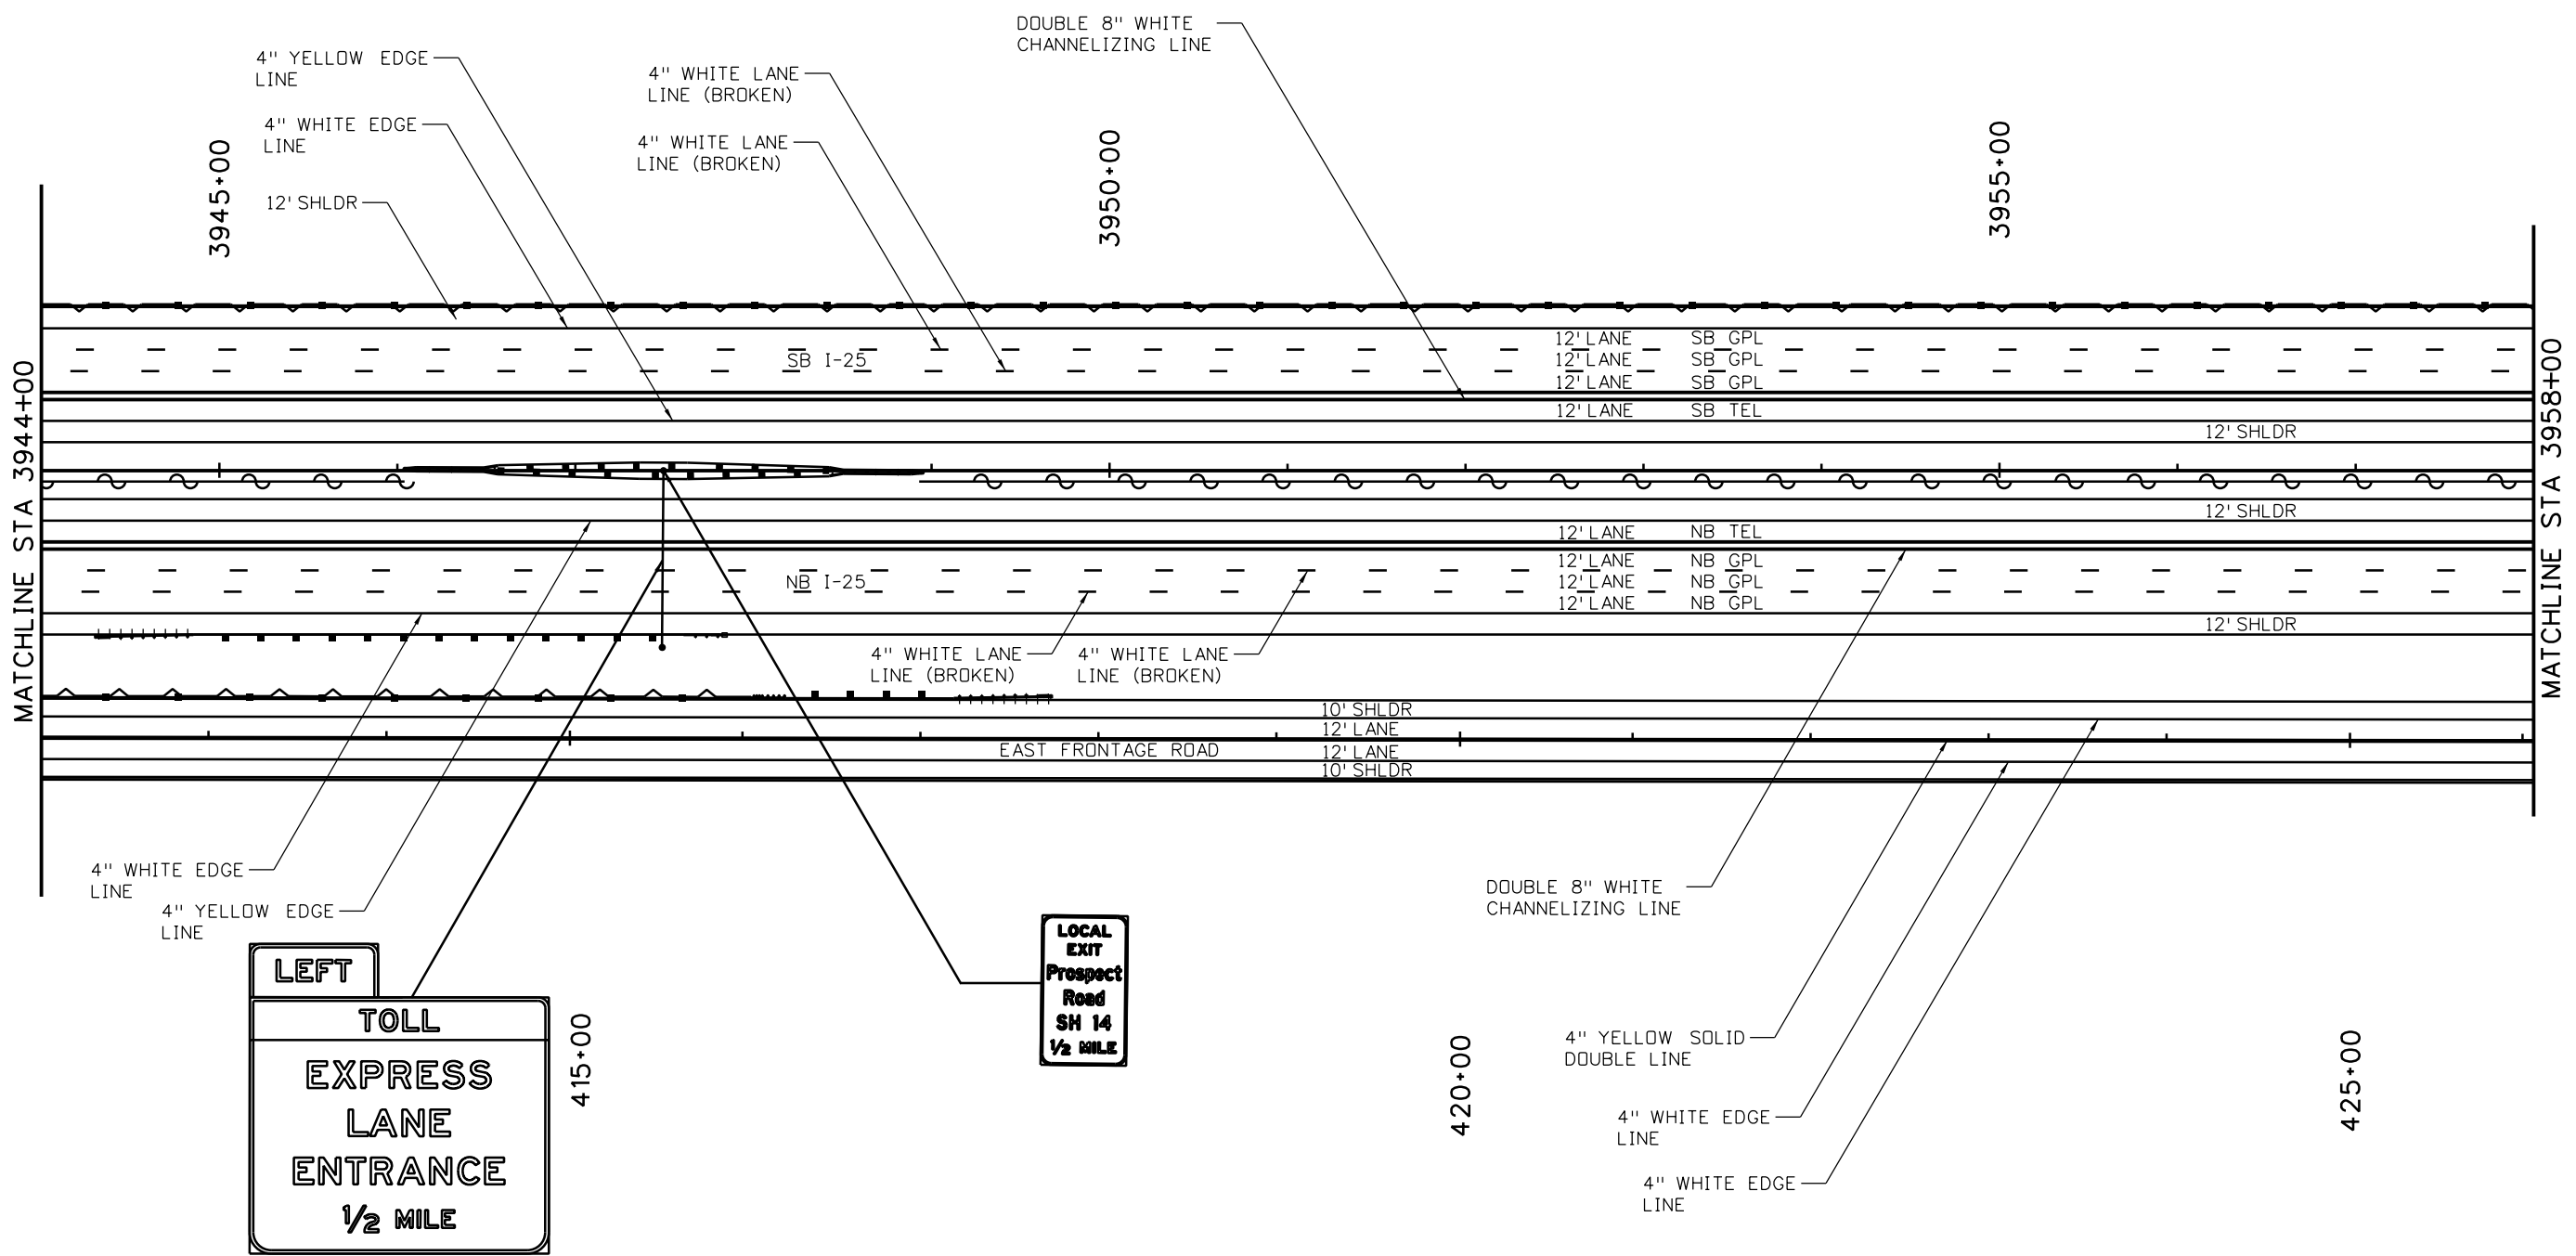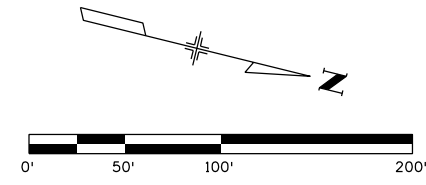

| | |
|---|---|
| Print Date: 10/9/2015 | |
| File Name: 18357TRAF_Plan_I-25Mainline028.dgn | |
| Horiz. Scale: 1:100 | Vert. Scale: |
| Unit Information | Unit Leader Initials: |
| ATKINS | 7604 Technology Way, Suite 400 Denver, CO 80237 Phone: (303) 221-7275 Fax: (303) 221-7276 |

| Sheet Revisions | | |
|-----------------|----------|-------|
| Date: | Comments | Init. |
| | | |
| | | |
| | | |

Colorado Department of Transportation



2207 East Highway 402
Loveland, CO 80537
Phone: 970-622-1268 FAX: 970-669-0289

Region 4 JFF



| | |
|----------------|--|
| As Constructed | |
| No Revisions: | |
| Revised: | |
| Void: | |

| | | | |
|--|------|-------------------|------------|
| I-25/SH 392 TO SH 14 SIGNING & STRIPING PLAN I-25 MAINLINE | | | |
| Designer: | KAM | Structure Numbers | |
| Detailer: | JJH | | |
| Sheet Subset: | SIGN | Subset Sheets: | S28 of S91 |

| | |
|------------------|-----|
| Project No./Code | |
| IM 0253-221 | |
| 18357 | |
| Sheet Number | 438 |

HEPN6828 10:48:43 AM p:\CP-PWS-IS01\pwsj.com\Documents\Transportation\Surface Transportation\Projects\100027309 I-25\Traffic\ITS\Drawings\18357TRAF_Plan_I-25Mainline028.dgn

HEPN6828 10:49:06 AM p:\CP-PWS-1501.pbsj.com\IPBS\PI\Documents\Transportation\Surface Transportation\Projects\100027309 1-25\Traffic-TS\Drawings\18357TRAF_Plan_I-25Mainline029.dgn

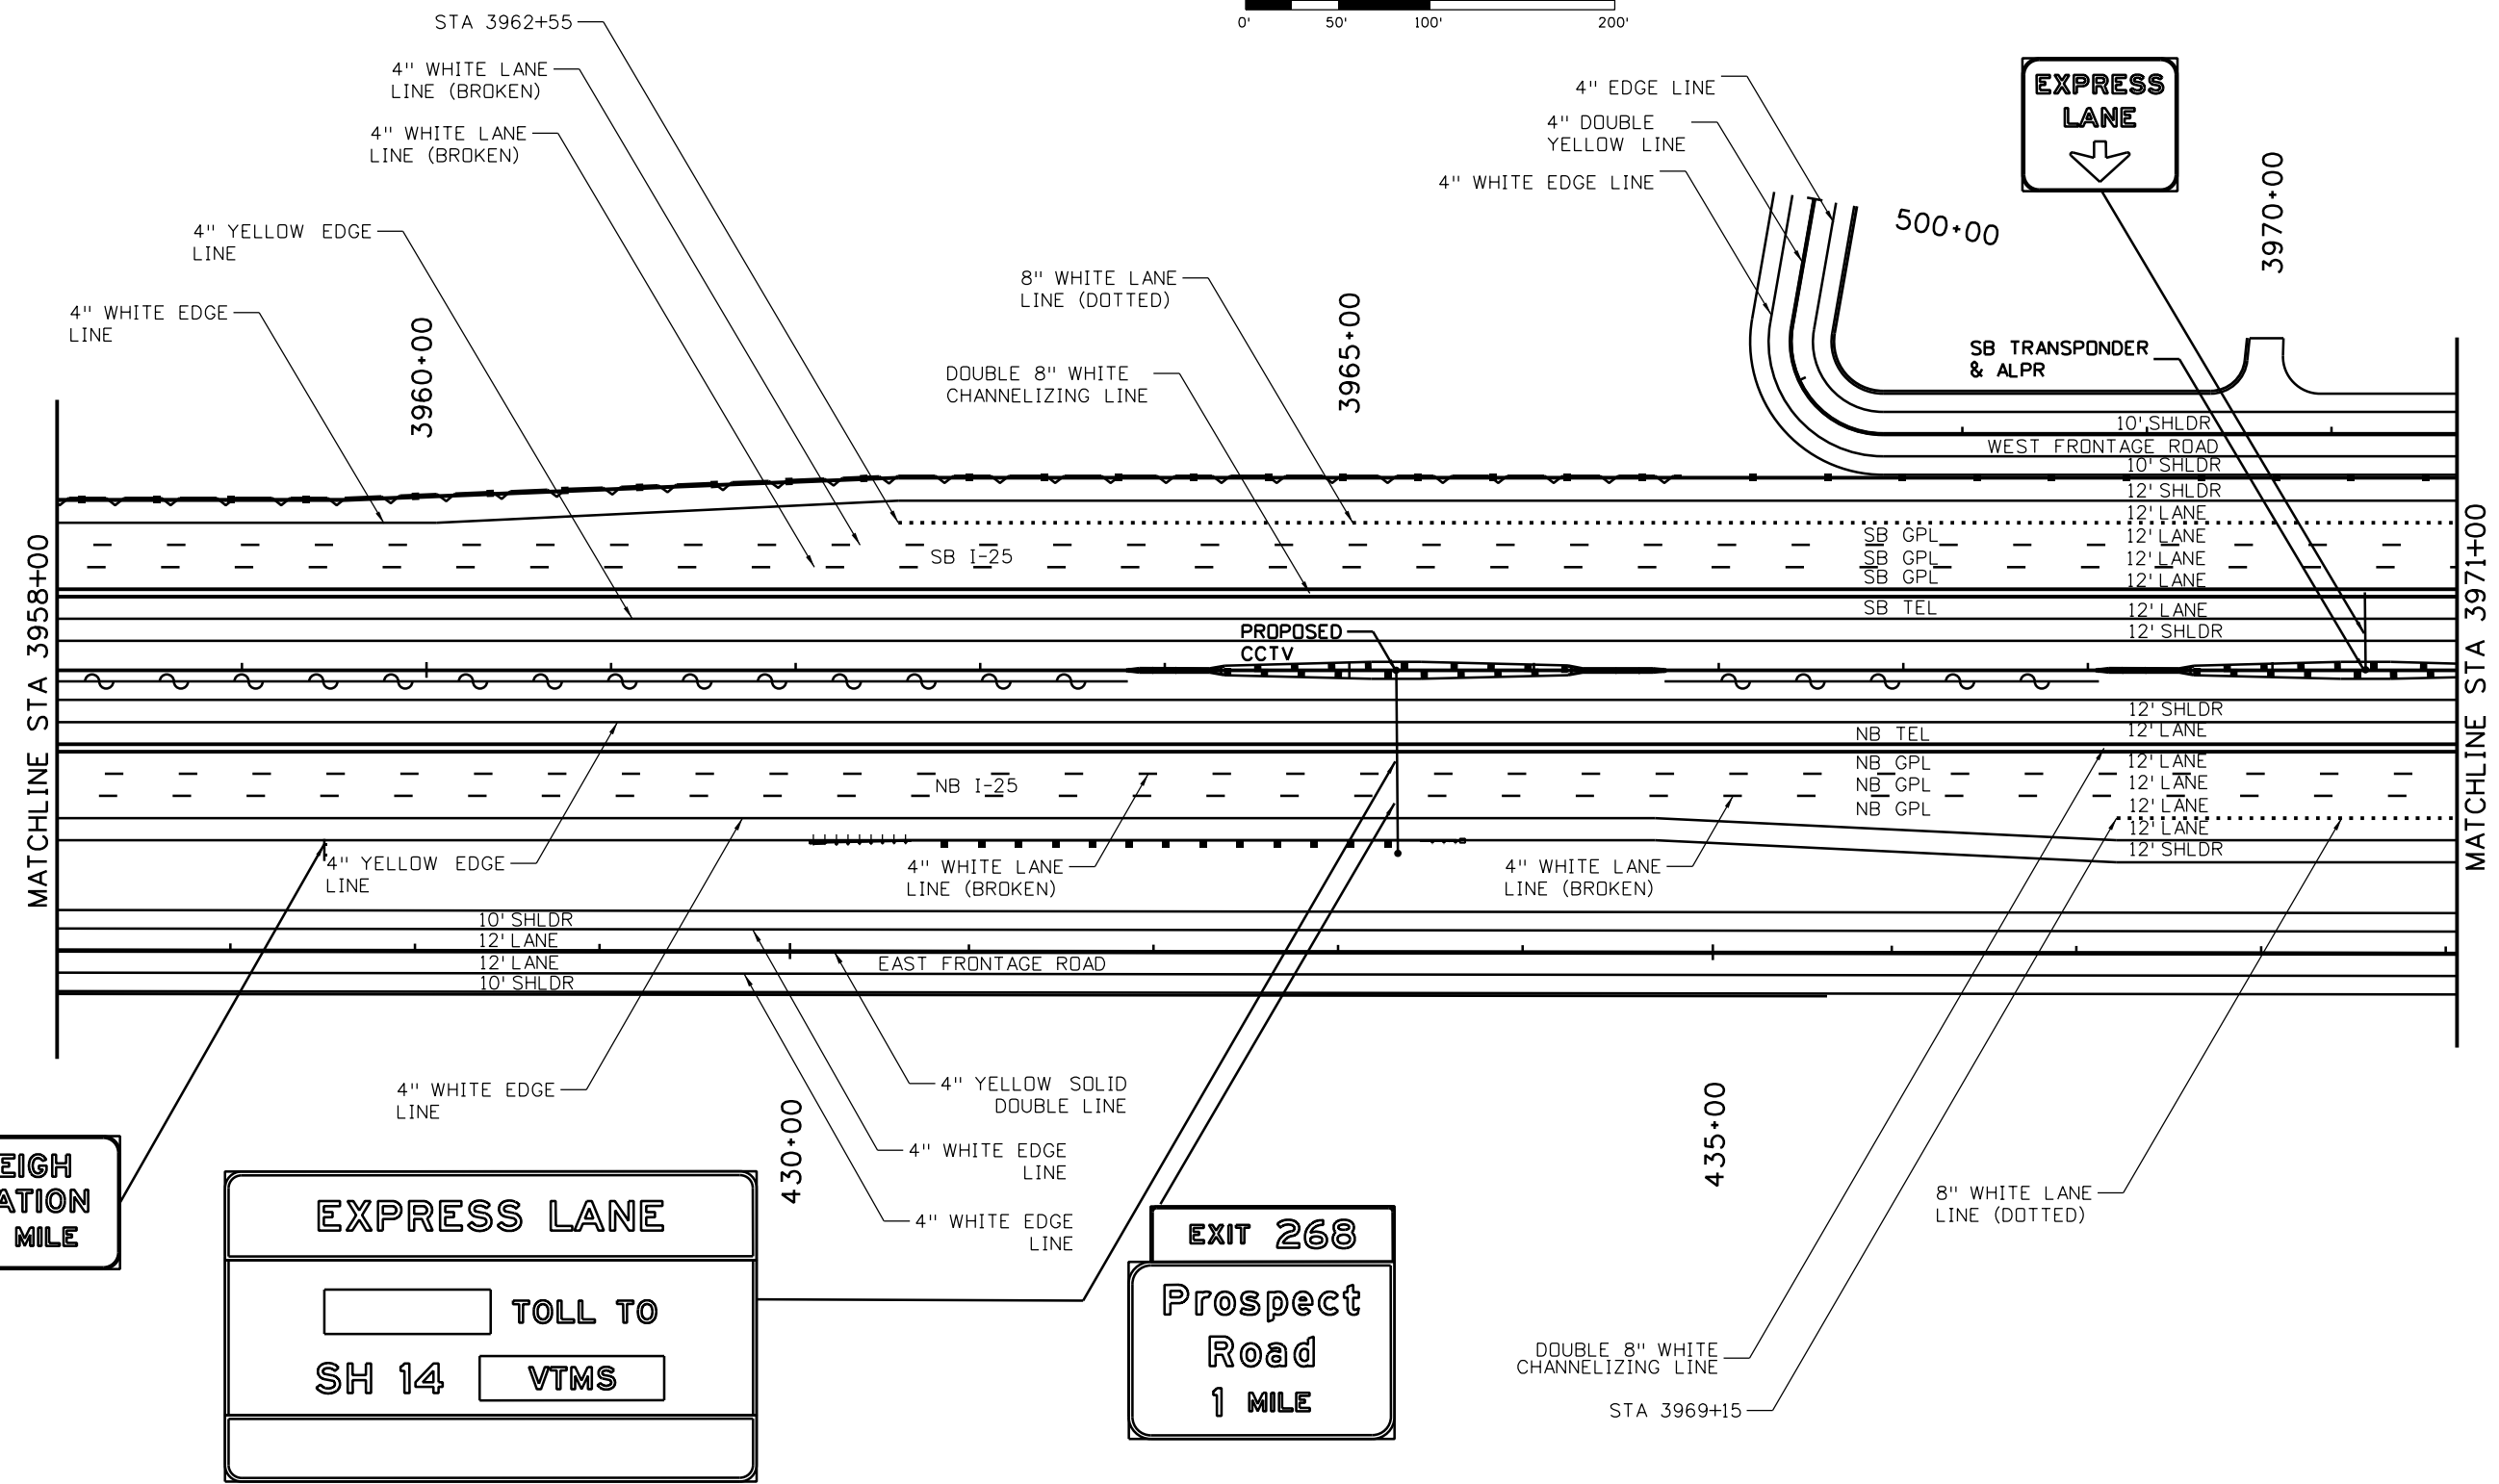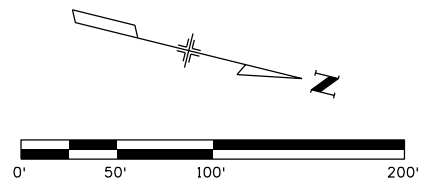

| | |
|---|---|
| Print Date: 10/9/2015 | |
| File Name: 18357TRAF_Plan_I-25Mainline029.dgn | |
| Horiz. Scale: 1:100 | Vert. Scale: |
| Unit Information | Unit Leader Initials: |
| ATKINS | 7604 Technology Way, Suite 400 Denver, CO 80237 Phone: (303) 221-7275 Fax: (303) 221-7276 |

| Sheet Revisions | | |
|-----------------|----------|-------|
| Date: | Comments | Init. |
| | | |
| | | |
| | | |

Colorado Department of Transportation

2207 East Highway 402
Loveland, CO 80537
Phone: 970-622-1268 FAX: 970-669-0289


Region 4 JFF

| | |
|----------------|--|
| As Constructed | |
| No Revisions: | |
| Revised: | |
| Void: | |

| | | | |
|--|------|-------------------|------------|
| I-25/SH 392 TO SH 14 SIGNING & STRIPING PLAN I-25 MAINLINE | | | |
| Designer: | KAM | Structure Numbers | |
| Detailer: | JJH | | |
| Sheet Subset: | SIGN | Subset Sheets: | S29 of S91 |

| | |
|------------------|-----|
| Project No./Code | |
| IM 0253-221 | |
| 18357 | |
| Sheet Number | 439 |

HEPN6828 10:49:27 AM p:\CP-PWS-1501.pbsj.com\FBS\JWI\Documents\Transportation\Surface Transportation\Projects\100027309 1-25\Traffic\ITS\Drawings\18357TRAF_Plan_1-25Mainline030.dgn

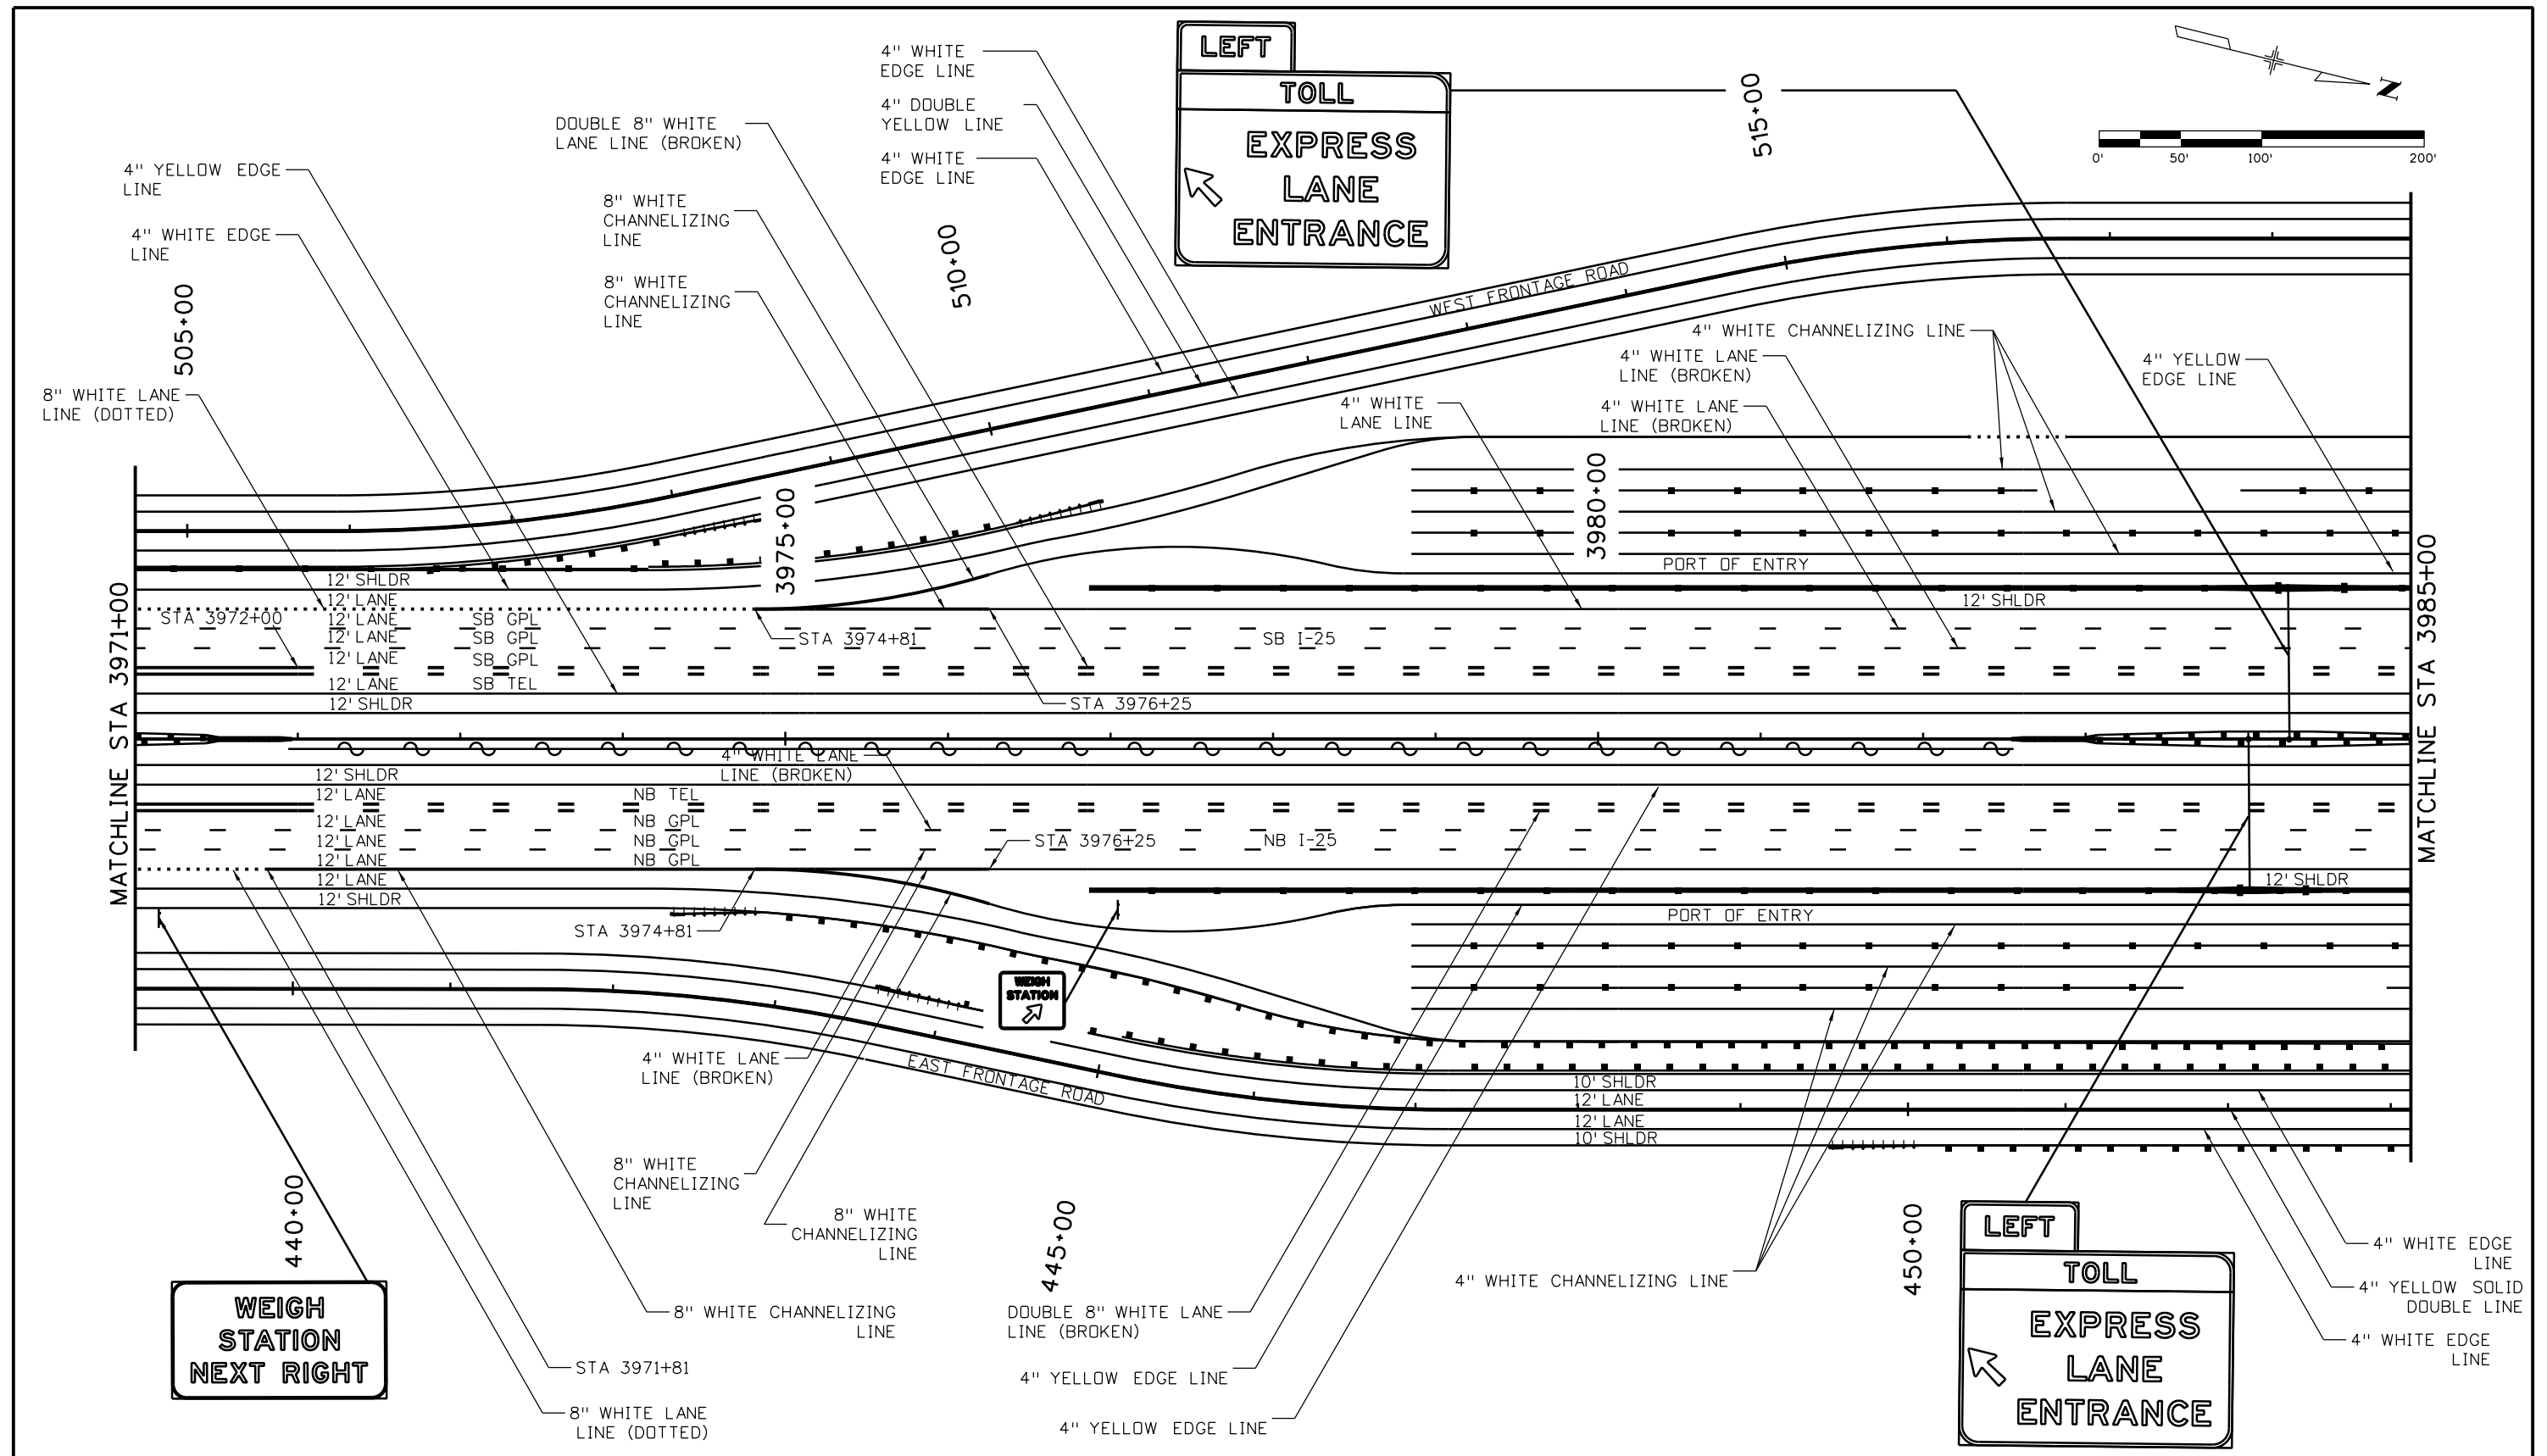

| | |
|---|---|
| Print Date: 10/9/2015 | |
| File Name: 18357TRAF_Plan_1-25Mainline030.dgn | |
| Horiz. Scale: 1:100 | Vert. Scale: |
| Unit Information | Unit Leader Initials: |
| ATKINS | 7604 Technology Way, Suite 400 Denver, CO 80237 Phone: (303) 221-7275 Fax: (303) 221-7276 |

| Sheet Revisions | | |
|-----------------|----------|-------|
| Date: | Comments | Init. |
| | | |
| | | |
| | | |

Colorado Department of Transportation

2207 East Highway 402
Loveland, CO 80537
Phone: 970-622-1268 FAX: 970-669-0289


Region 4 JFF

| | |
|----------------|--|
| As Constructed | |
| No Revisions: | |
| Revised: | |
| Void: | |

| | | | |
|--|------|----------------|------------|
| I-25/SH 392 TO SH 14 SIGNING & STRIPING PLAN I-25 MAINLINE | | | |
| Designer: | KAM | Structure | |
| Detailer: | JJH | Numbers | |
| Sheet Subset: | SIGN | Subset Sheets: | S30 of S91 |

| | |
|------------------|-----|
| Project No./Code | |
| IM 0253-221 | |
| 18357 | |
| Sheet Number | 440 |

HEPN6828 10:49:49 AM p:\CP-PWS-1501.pbsj.com\PBSJ\Documents\Transportation\Surface Transportation\Projects\100027309 1-25\Traffic\ITS\Drawings\18357TRAF_Plan_I-25Mainline031.dgn

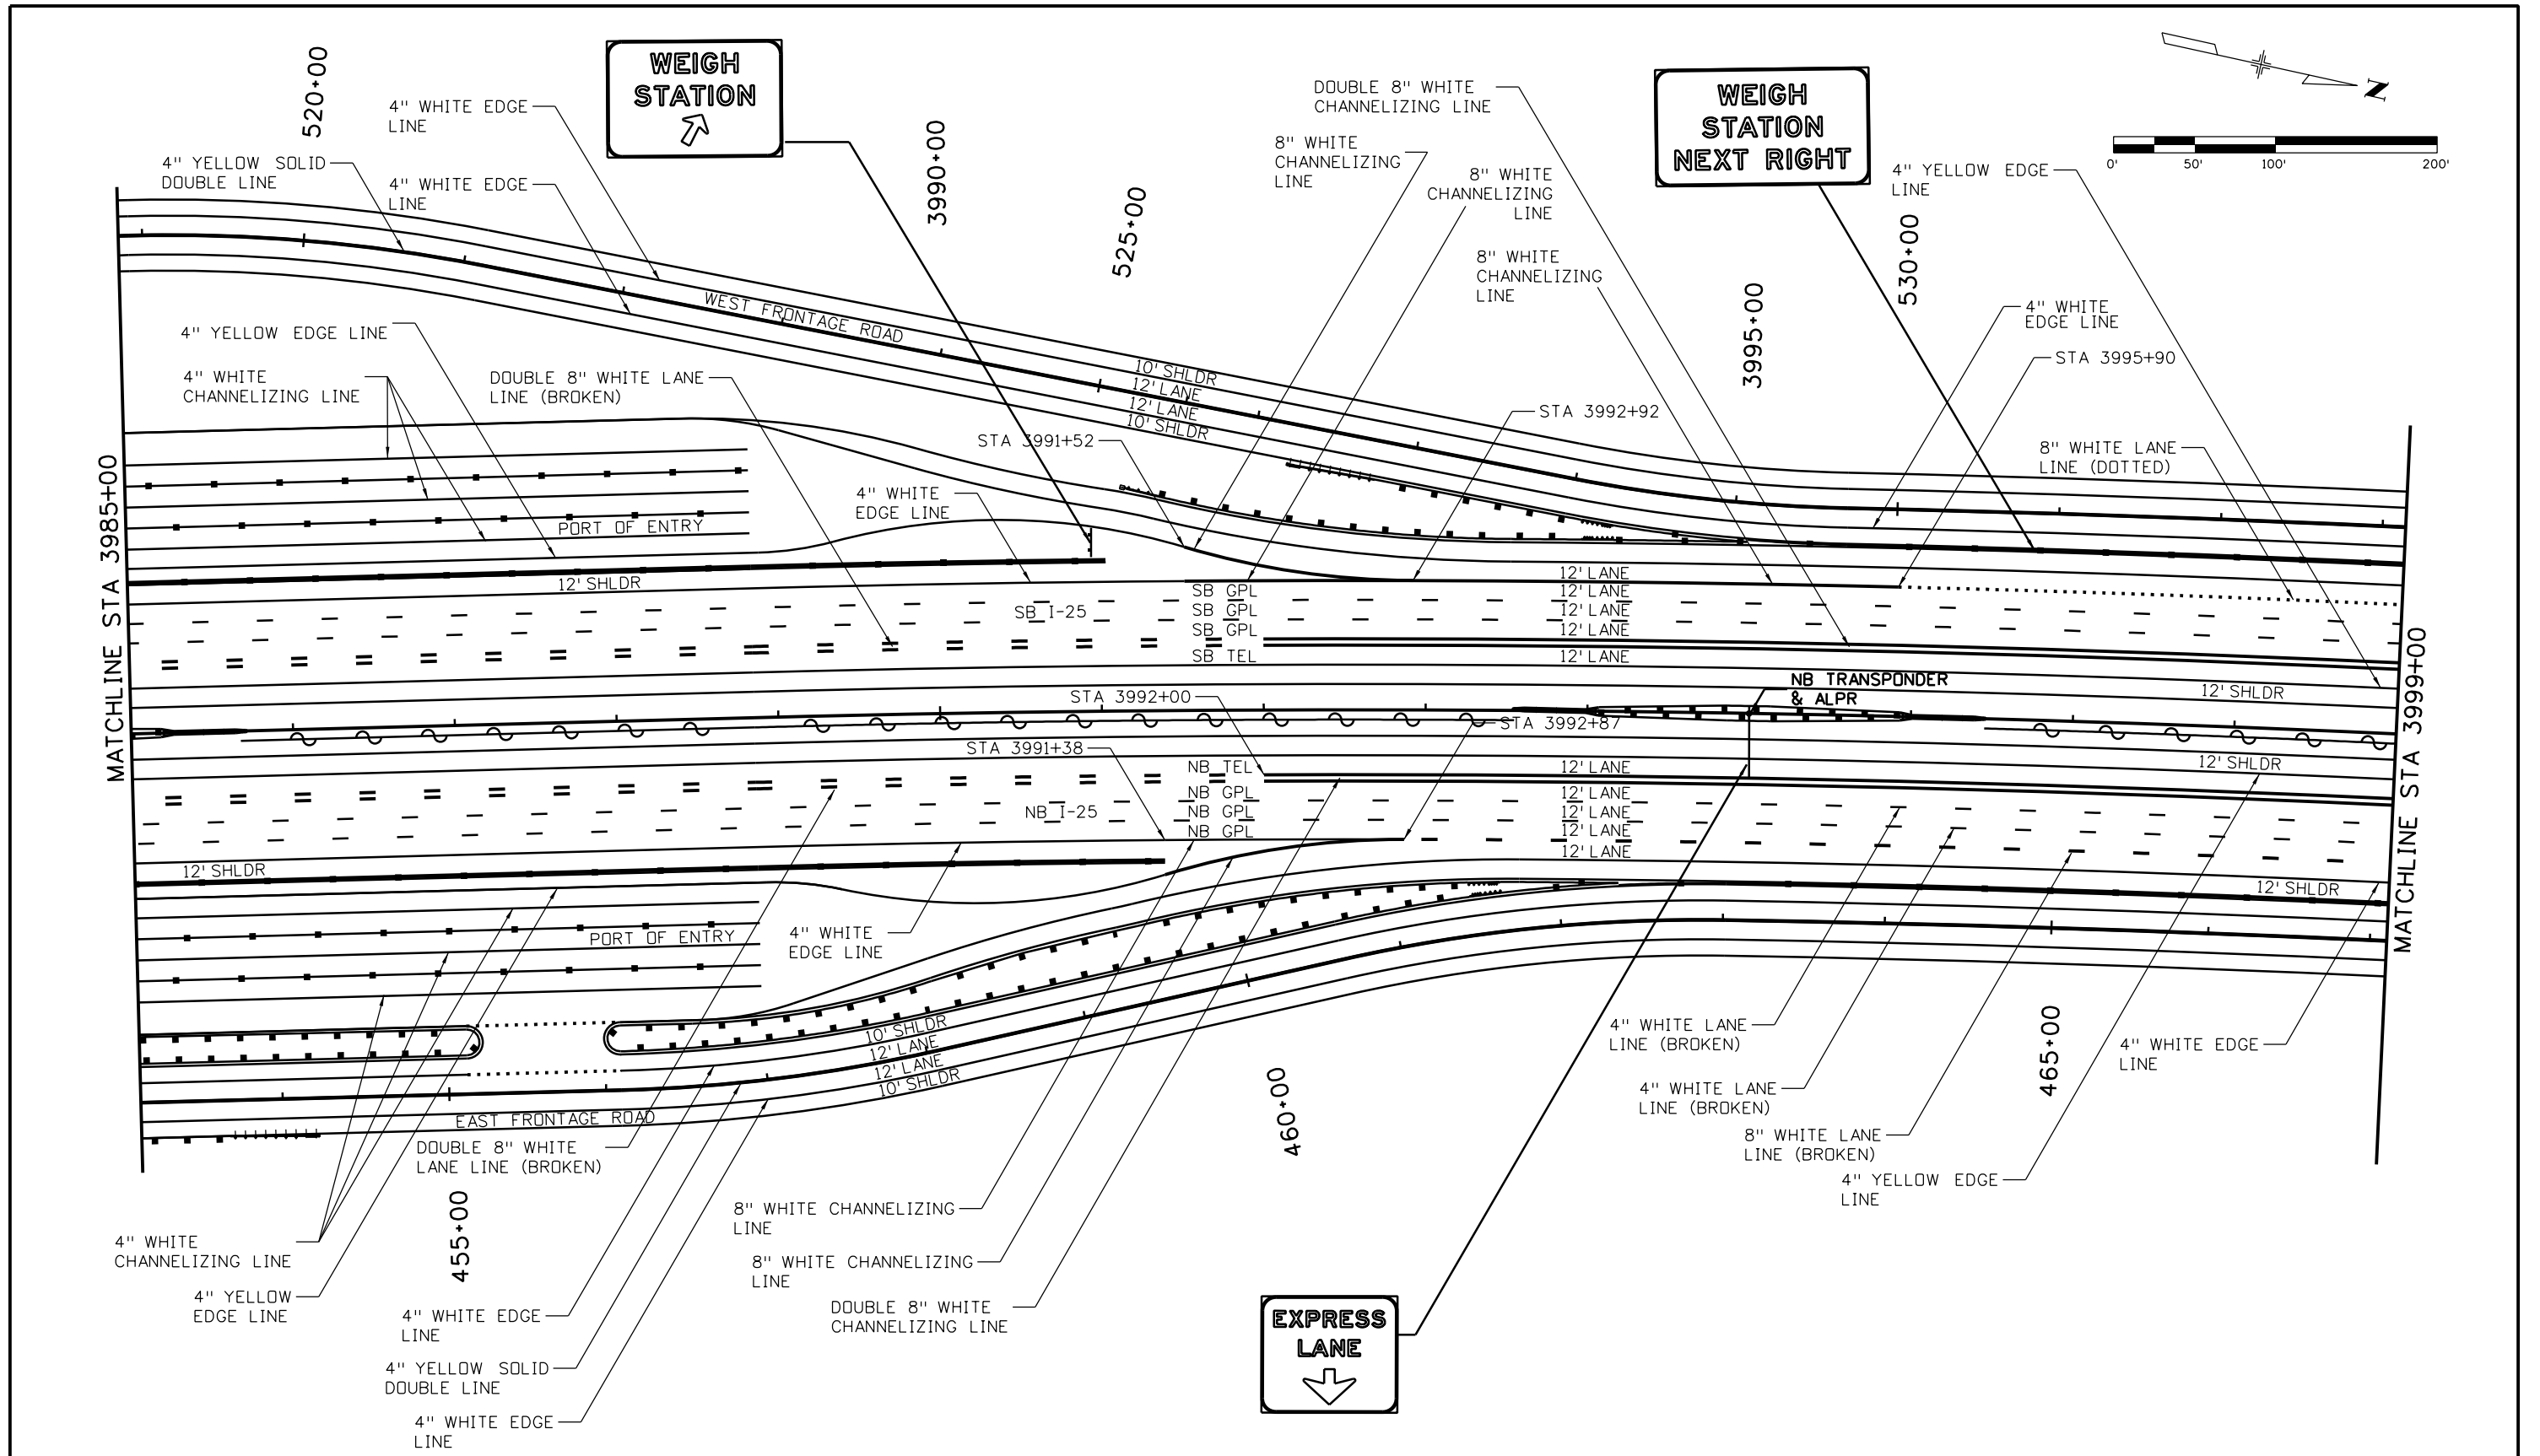

| | |
|---|---|
| Print Date: 10/9/2015 | |
| File Name: 18357TRAF_Plan_I-25Mainline031.dgn | |
| Horiz. Scale: 1:100 | Vert. Scale: |
| Unit Information | Unit Leader Initials: |
| ATKINS | 7604 Technology Way, Suite 400 Denver, CO 80237 Phone: (303) 221-7275 Fax: (303) 221-7276 |

| Sheet Revisions | | |
|-----------------|----------|-------|
| Date: | Comments | Init. |
| | | |
| | | |
| | | |

Colorado Department of Transportation

CDOT

2207 East Highway 402
Loveland, CO 80537
Phone: 970-622-1268 FAX: 970-669-0289


Region 4 **JFF**

| | |
|----------------|--|
| As Constructed | |
| No Revisions: | |
| Revised: | |
| Void: | |


| | | | |
|--|------|----------------|------------|
| I-25/SH 392 TO SH 14 SIGNING & STRIPING PLAN I-25 MAINLINE | | | |
| Designer: | KAM | Structure | |
| Detailer: | JJH | Numbers | |
| Sheet Subset: | SIGN | Subset Sheets: | S31 of S91 |

| | |
|------------------|-----|
| Project No./Code | |
| IM 0253-221 | |
| 18357 | |
| Sheet Number | 441 |

HEPN6828 10:50:12 AM pwr:\CP-PWS-1501.pbsj.com\FBS\PM1\Documents\Transportation\Surface Transportation\Projects\100027309 1-25\Traffic\ITS\Drawings\18357TRAF_Plan_I-25Mainline032.dgn

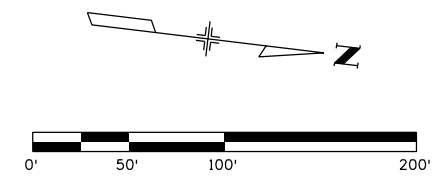


| EXPRESS LANE | |
|--------------------------|---------|
| <input type="checkbox"/> | TOLL TO |
| US 34 | VTMS |
| SH 66 | VTMS |
| SH 119 | VTMS |

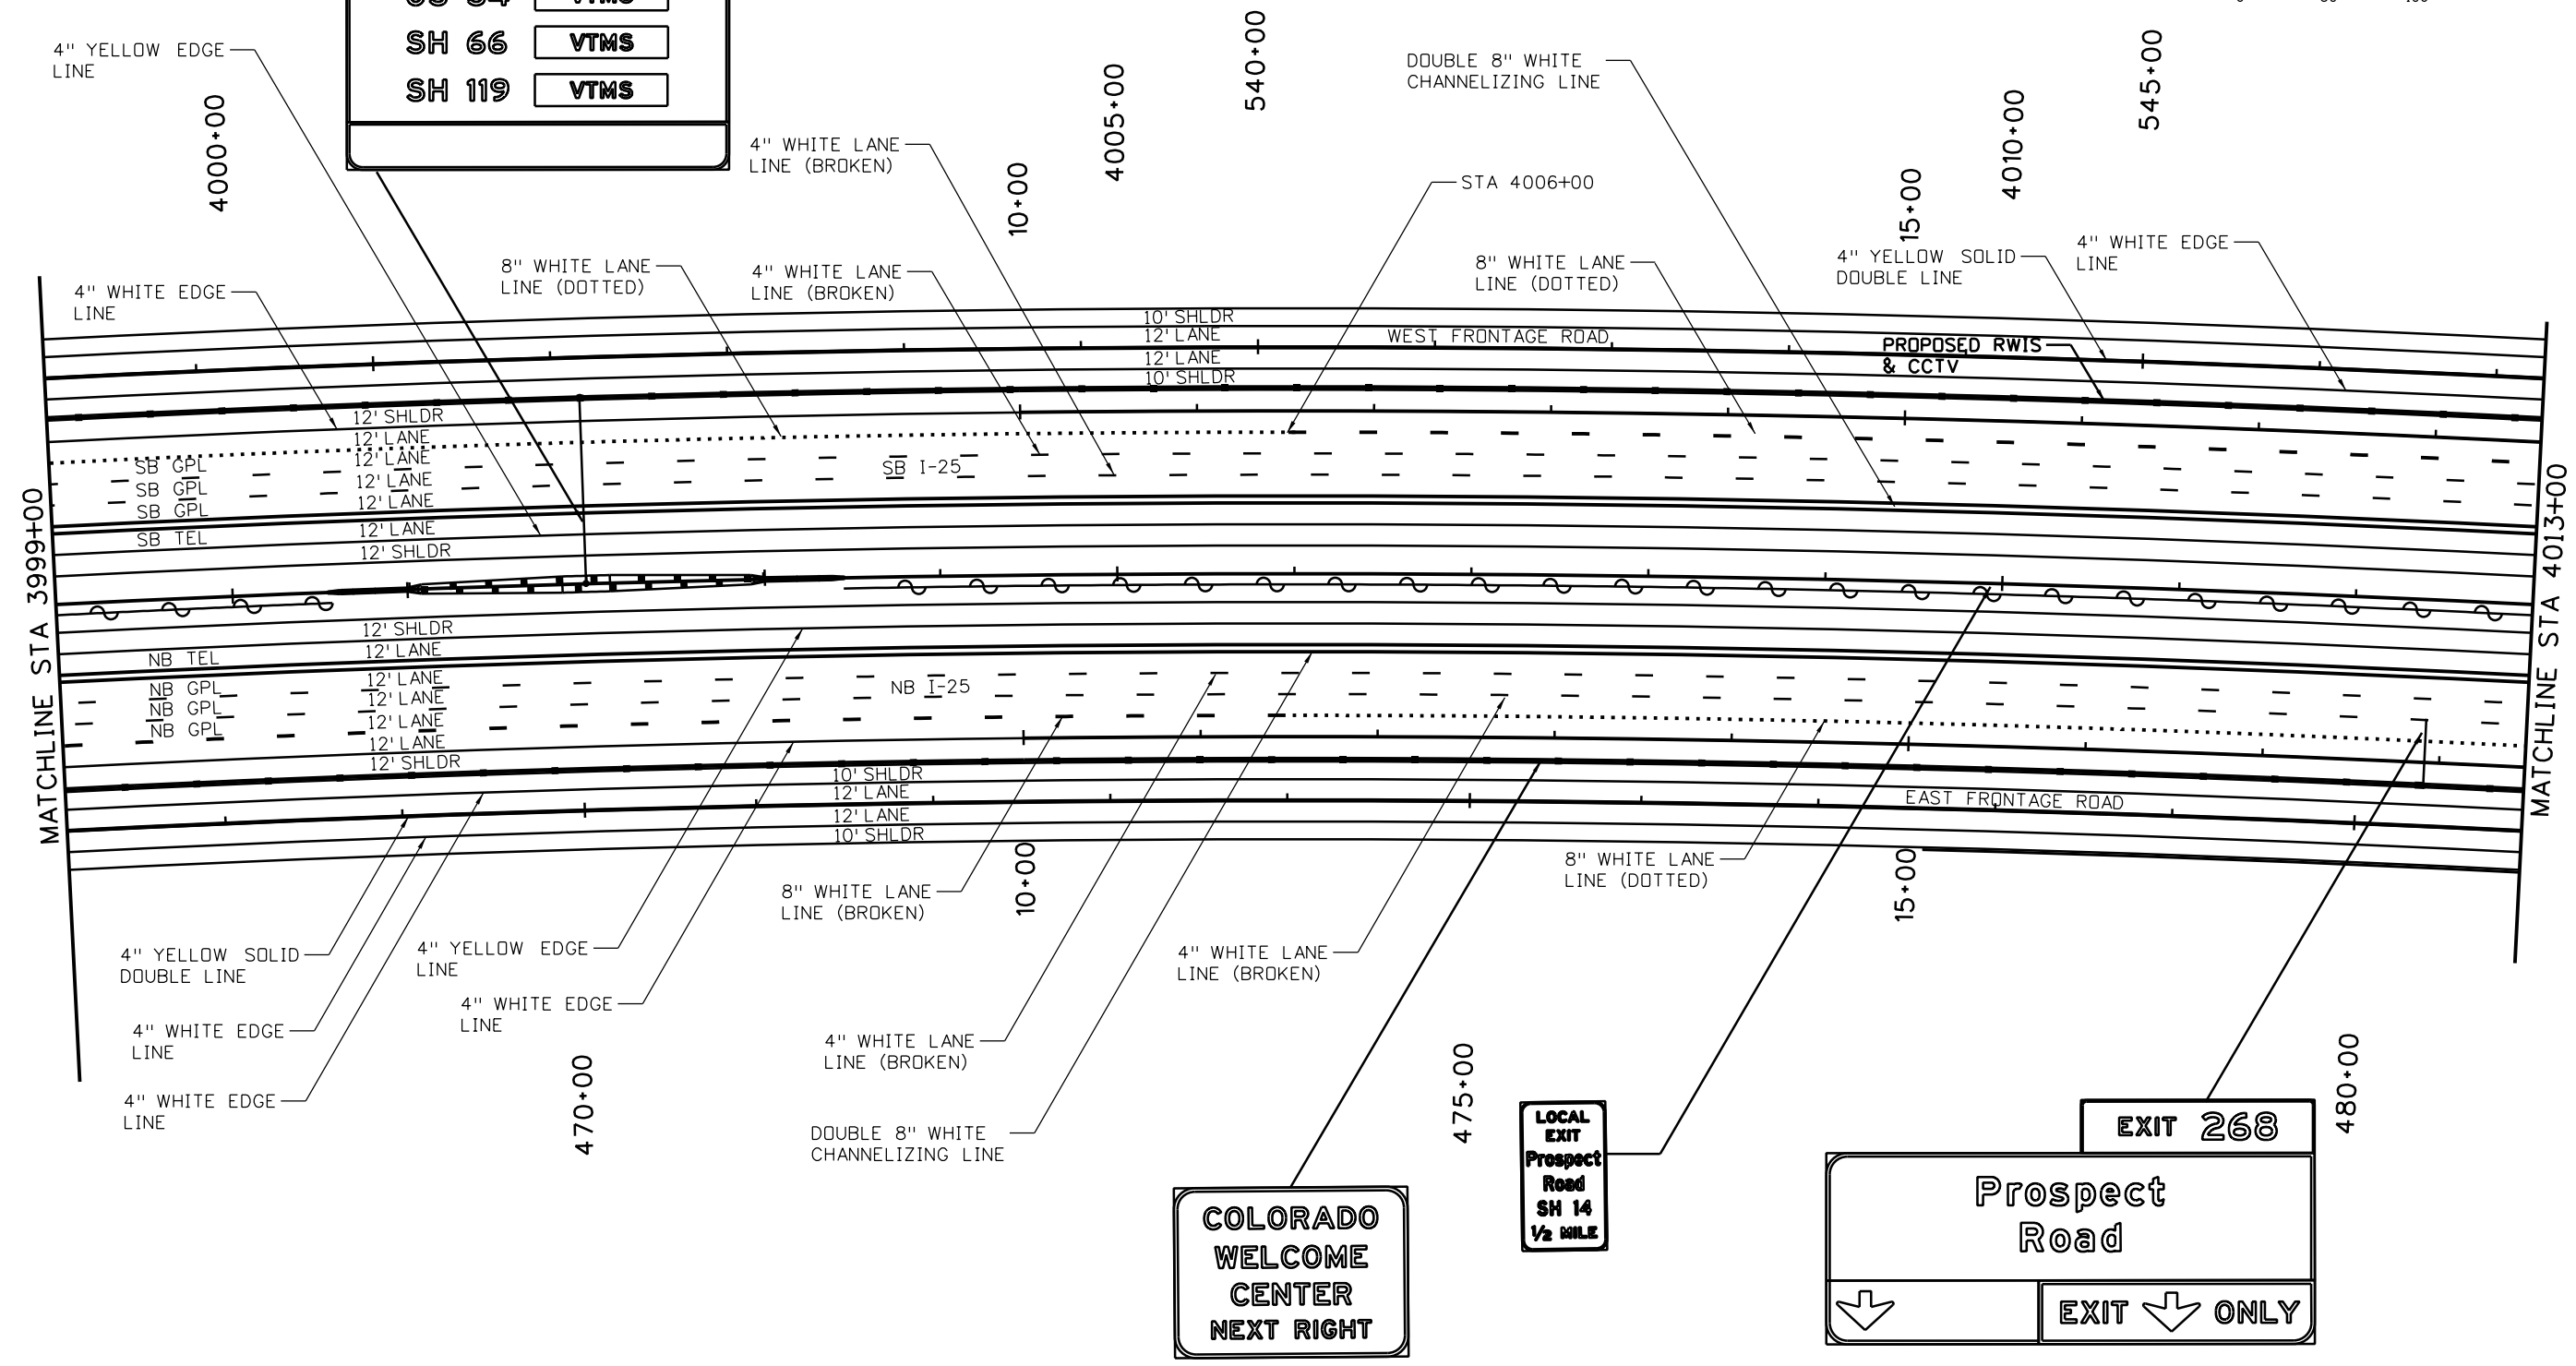

| Print Date: 10/9/2015 | <table border="1"> <thead> <tr> <th colspan="3">Sheet Revisions</th> </tr> <tr> <th>Date:</th> <th>Comments</th> <th>Init.</th> </tr> </thead> <tbody> <tr> <td> </td> <td> </td> <td> </td> </tr> <tr> <td> </td> <td> </td> <td> </td> </tr> </tbody> </table> | Sheet Revisions | | | Date: | Comments | Init. | | | | | | | Colorado Department of Transportation 2207 East Highway 402 Loveland, CO 80537 Phone: 970-622-1268 FAX: 970-669-0289 Region 4 | As Constructed No Revisions: Revised: Void: | I-25/SH 392 TO SH 14 SIGNING & STRIPING PLAN I-25 MAINLINE Designer: KAM Detailer: JJH Sheet Subset: SIGN | Project No./Code IM 0253-221 18357 Sheet Number 442 |
|--|--|--|--|--|-------|----------|-------|--|--|--|--|--|--|---|---|---|--|
| Sheet Revisions | | | | | | | | | | | | | | | | | |
| Date: | Comments | Init. | | | | | | | | | | | | | | | |
| | | | | | | | | | | | | | | | | | |
| | | | | | | | | | | | | | | | | | |
| File Name: 18357TRAF_Plan_I-25Mainline032.dgn Horiz. Scale: 1:100 Vert. Scale: Unit Information Unit Leader Initials: ATKINS 7604 Technology Way, Suite 400 Denver, CO 80237 Phone: (303) 221-7275 Fax: (303) 221-7276 | JFF | Structure Numbers Subset Sheets: S32 of S91 | | | | | | | | | | | | | | | |



HEPN628 10:50:38 AM p:\CP-PWS-1501.pbsj.com\FBSJ\Documents\Transportation\Surface Transportation\Projects\100027309 1-25\Traffic\ITS\Drawings\18357TRAF_Plan_I-25Mainline033.dgn

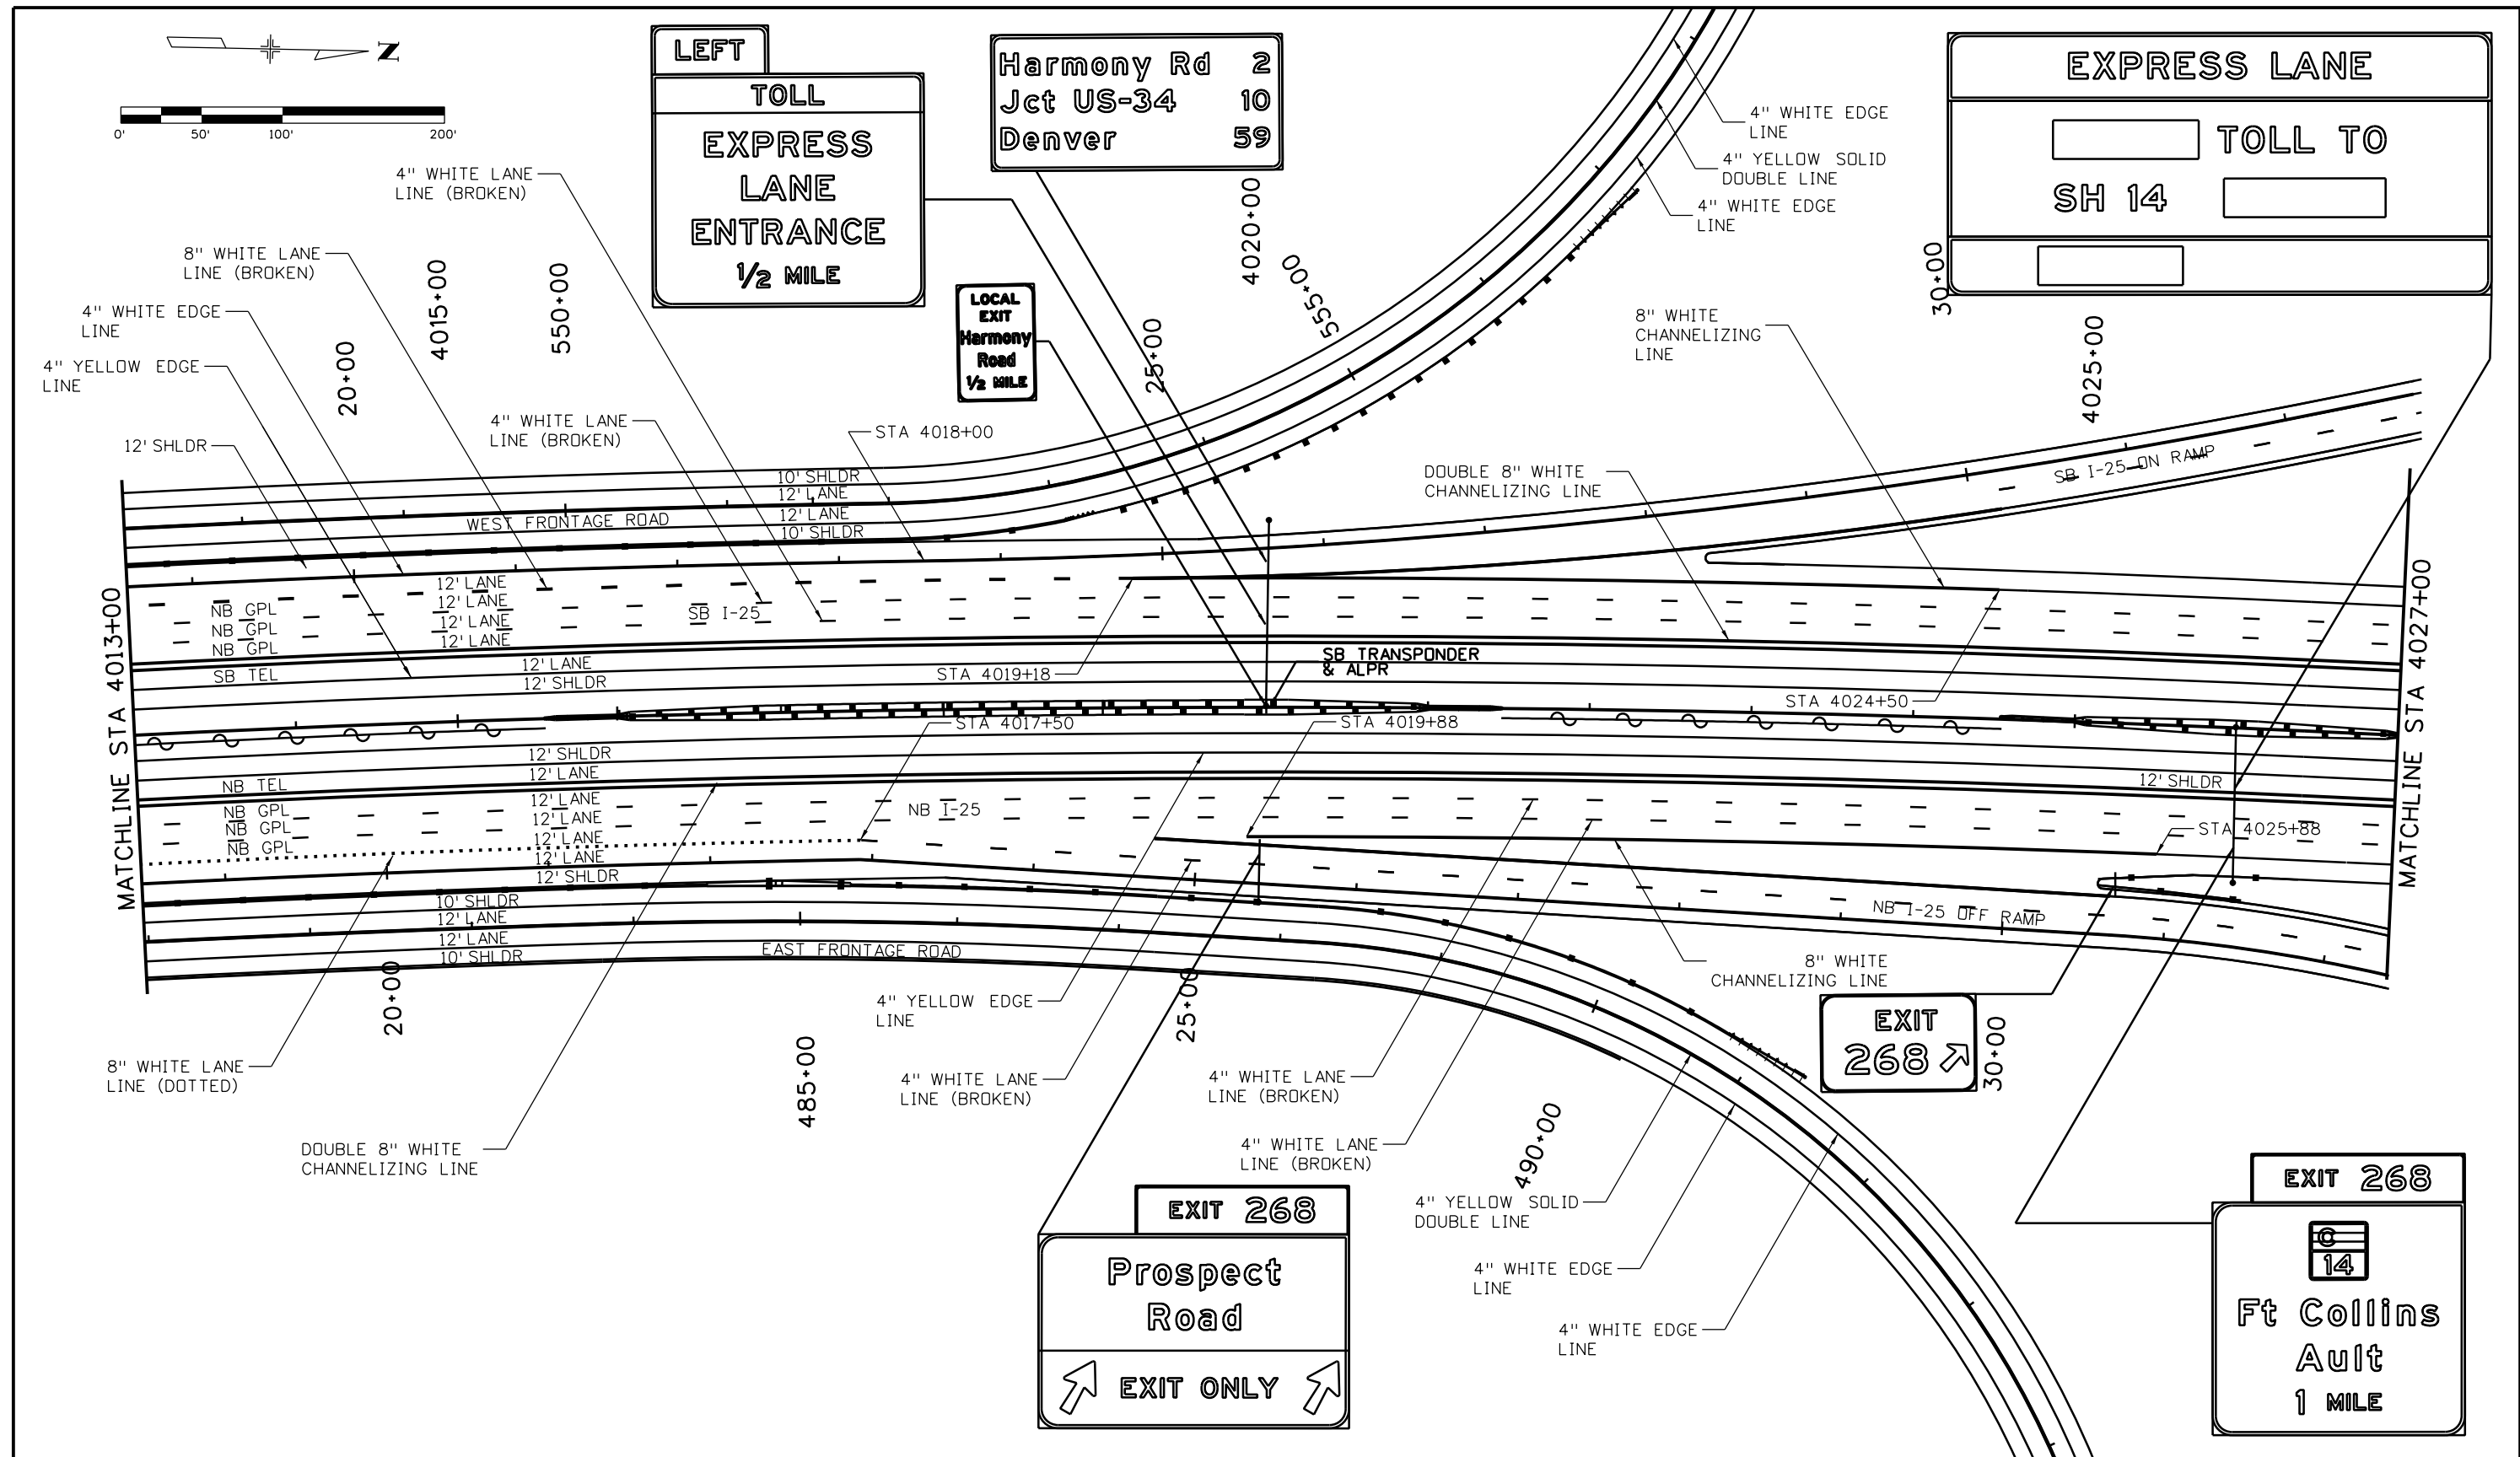

| | | | | | | | | | | | |
|---|--|-----------------|----------|---------------------------------------|--|----------------|---------------|--|------------------|---------------------------|--|
| Print Date: 10/9/2015 | | Sheet Revisions | | Colorado Department of Transportation | | As Constructed | | I-25/SH 392 TO SH 14 SIGNING & STRIPING PLAN I-25 MAINLINE | | Project No./Code | |
| File Name: 18357TRAF_Plan_I-25Mainline033.dgn | | Date: | Comments | Init. | 2207 East Highway 402 Loveland, CO 80537 Phone: 970-622-1268 FAX: 970-669-0289 | | No Revisions: | | IM 0253-221 | | |
| Horiz. Scale: 1:100 Vert. Scale: | | | | | Region 4 JFF | | Revised: | | 18357 | | |
| Unit Information Unit Leader Initials: | | | | | | | Void: | | Sheet Number 443 | | |
| ATKINS 7604 Technology Way, Suite 400 Denver, CO 80237 Phone: (303) 221-7275 Fax: (303) 221-7276 | | 0000 | | | | | | Designer: KAM Structure Numbers | | | |
| | | | | | | | | Detailer: JJH | | | |
| | | | | | | | | Sheet Subset: SIGN | | Subset Sheets: S33 of S91 | |

WEIGH STATION
3/4 MILE

EXPRESS LANE
↓

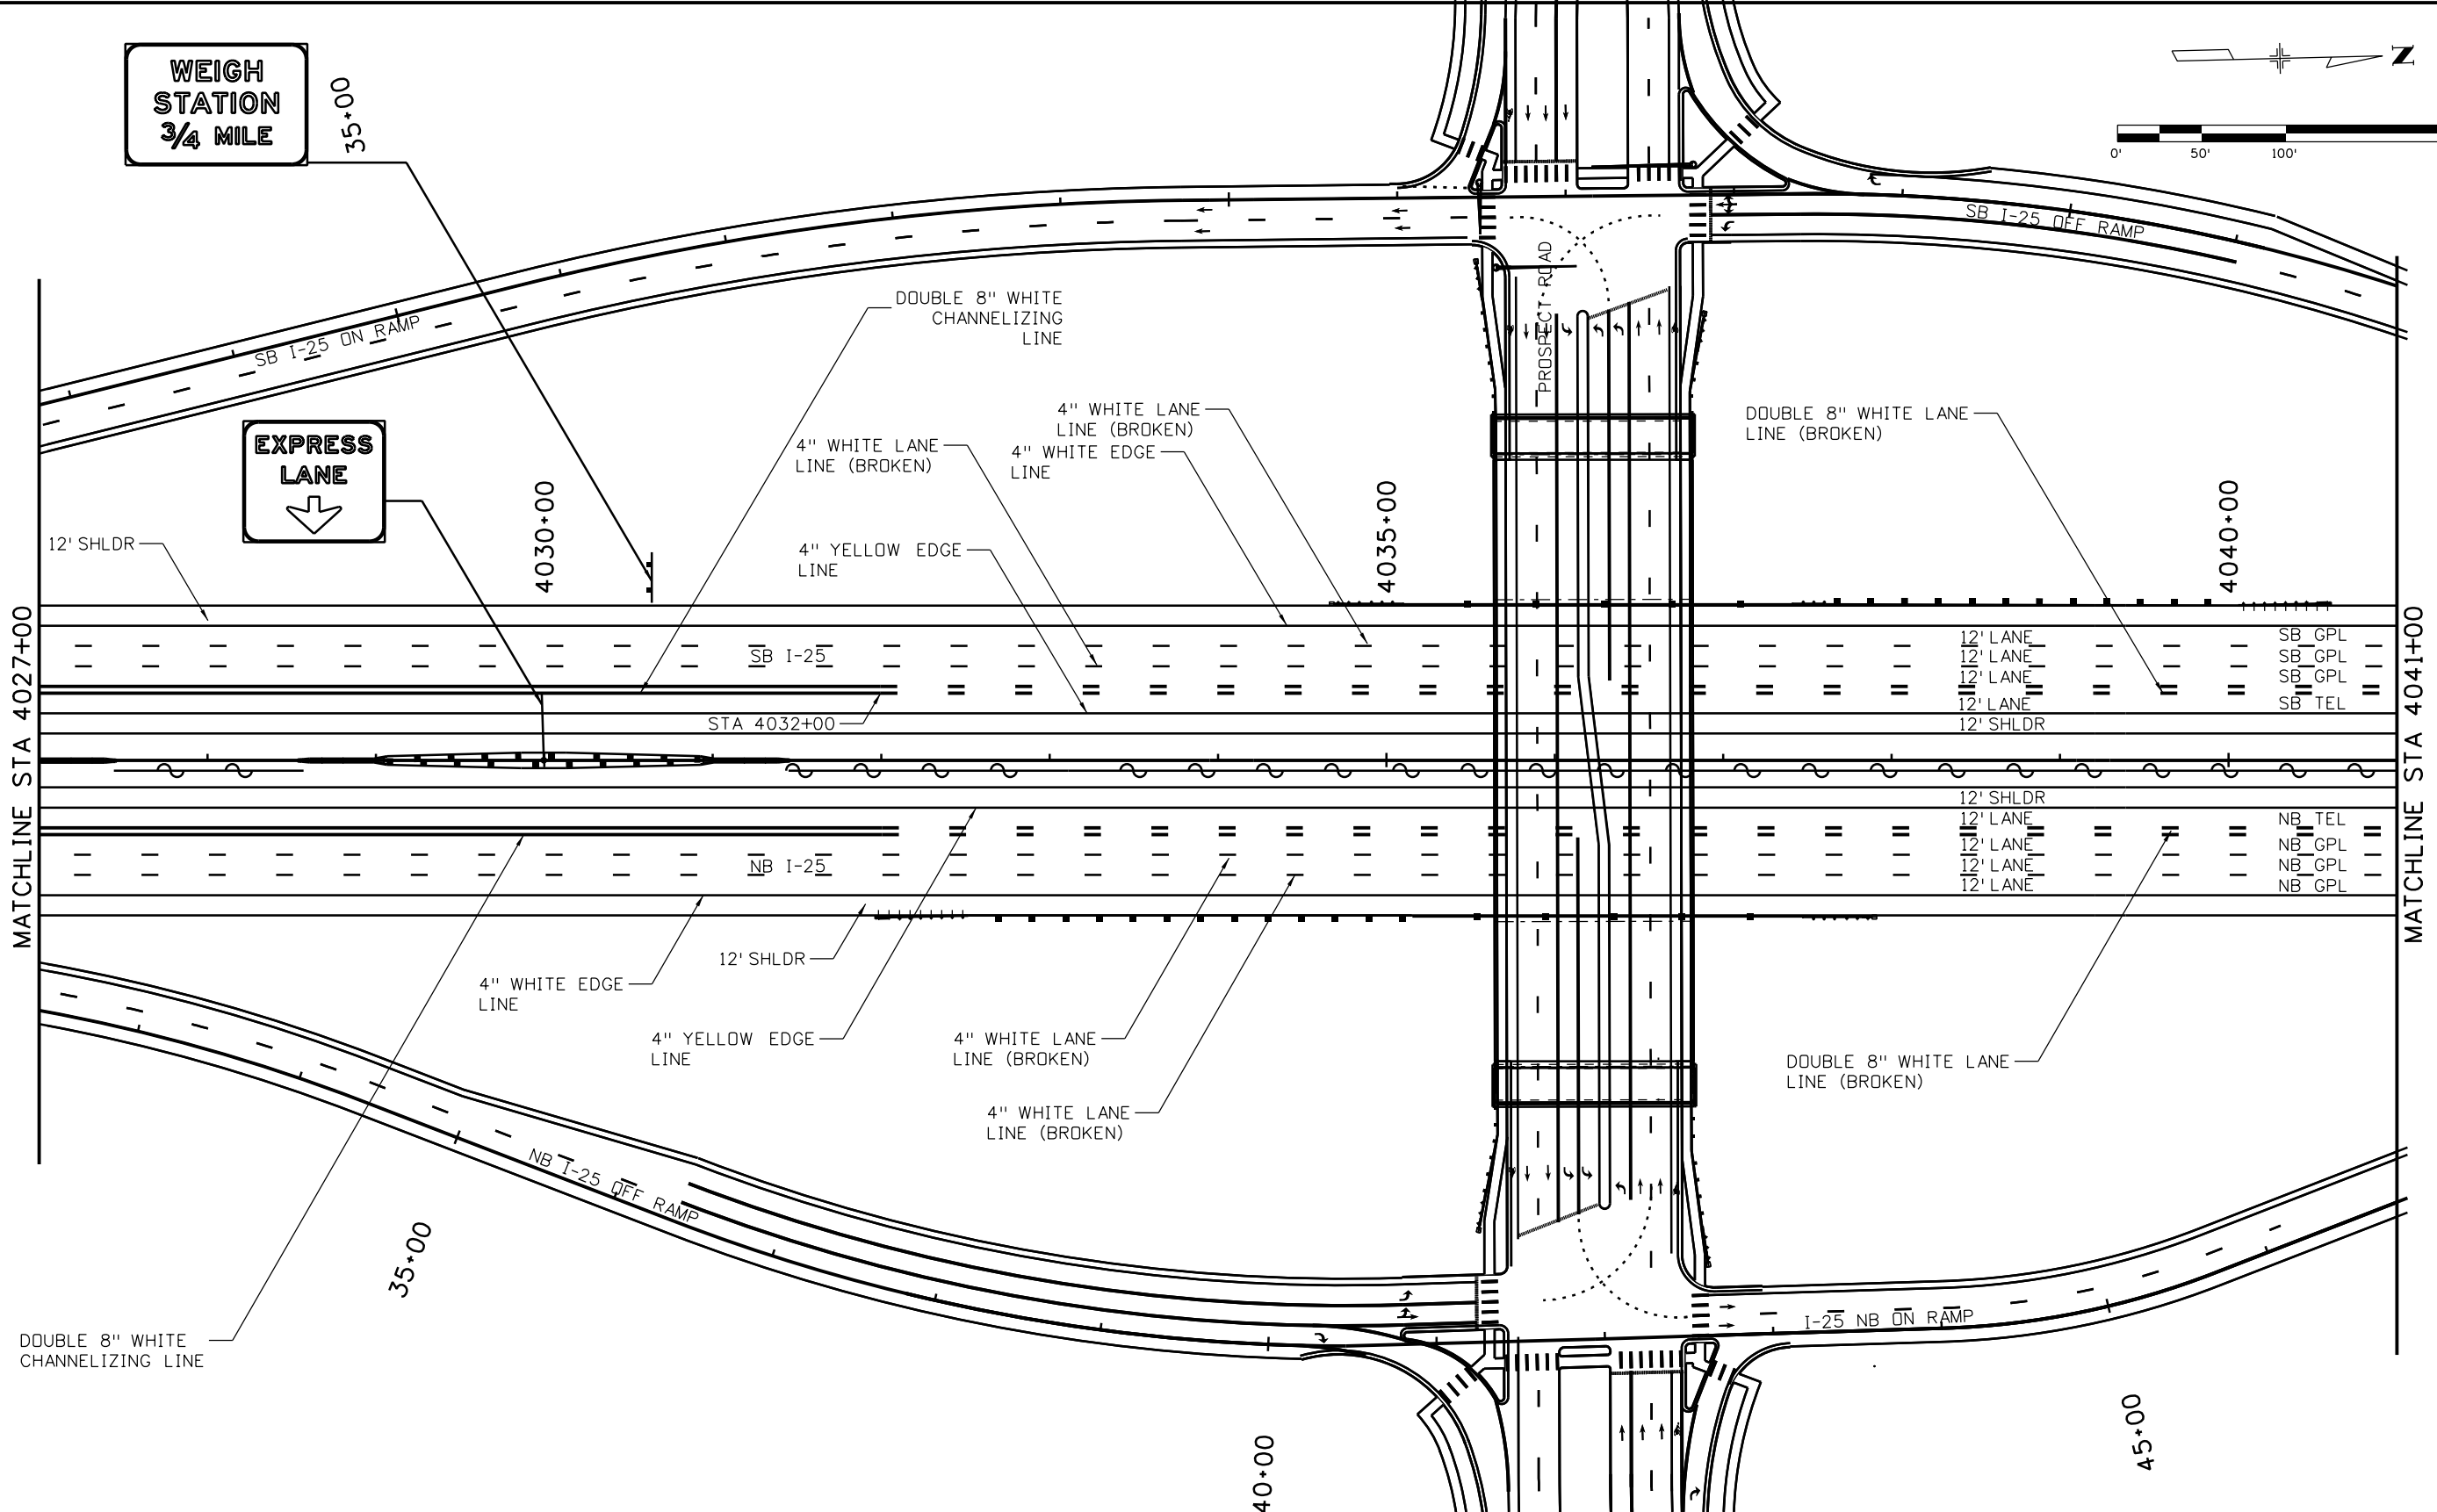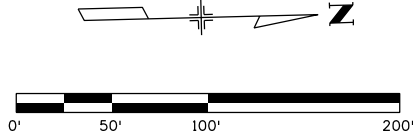

| | |
|---|---|
| Print Date: 10/9/2015 | |
| File Name: 18357TRAF_Plan_I-25Mainline034.dgn | |
| Horiz. Scale: 1:100 | Vert. Scale: |
| Unit Information | Unit Leader Initials: |
| ATKINS | 7604 Technology Way, Suite 400 Denver, CO 80237 Phone: (303) 221-7275 Fax: (303) 221-7276 |

| Sheet Revisions | | |
|-----------------|----------|-------|
| Date: | Comments | Init. |
| | | |
| | | |
| | | |

Colorado Department of Transportation

2207 East Highway 402
Loveland, CO 80537
Phone: 970-622-1268 FAX: 970-669-0289

Region 4 **JFF**


| |
|-----------------------|
| As Constructed |
| No Revisions: |
| Revised: |
| Void: |

| | | | |
|---|------|-------------------|------------|
| I-25/SH 392 TO SH 14 SIGNING & STRIPING PLAN I-25 MAINLINE | | | |
| Designer: | KAM | Structure Numbers | |
| Detailer: | JJH | | |
| Sheet Subset: | SIGN | Subset Sheets: | S34 of S91 |

| |
|-------------------------|
| Project No./Code |
| IM 0253-221 |
| 18357 |
| Sheet Number 444 |


HEPN6828 10:51:02 AM p:\CP-PWS-ISO1.pbs\com\FBS\JPM\Documents\Transportation\Surface Transportation\Projects\100027309 I-25\Traffic\ITS\Drawings\18357TRAF_Plan_I-25Mainline034.dgn

HEPN6828 10:51:26 AM pw:\CP-PWS-1501.pbsj.com\FBSJPW1\Documents\Transportation\Surface Transportation\Projects\100027309 I-25\Traffic\Drawings\18357TRAF_Plan_I-25Mainline035.dgn

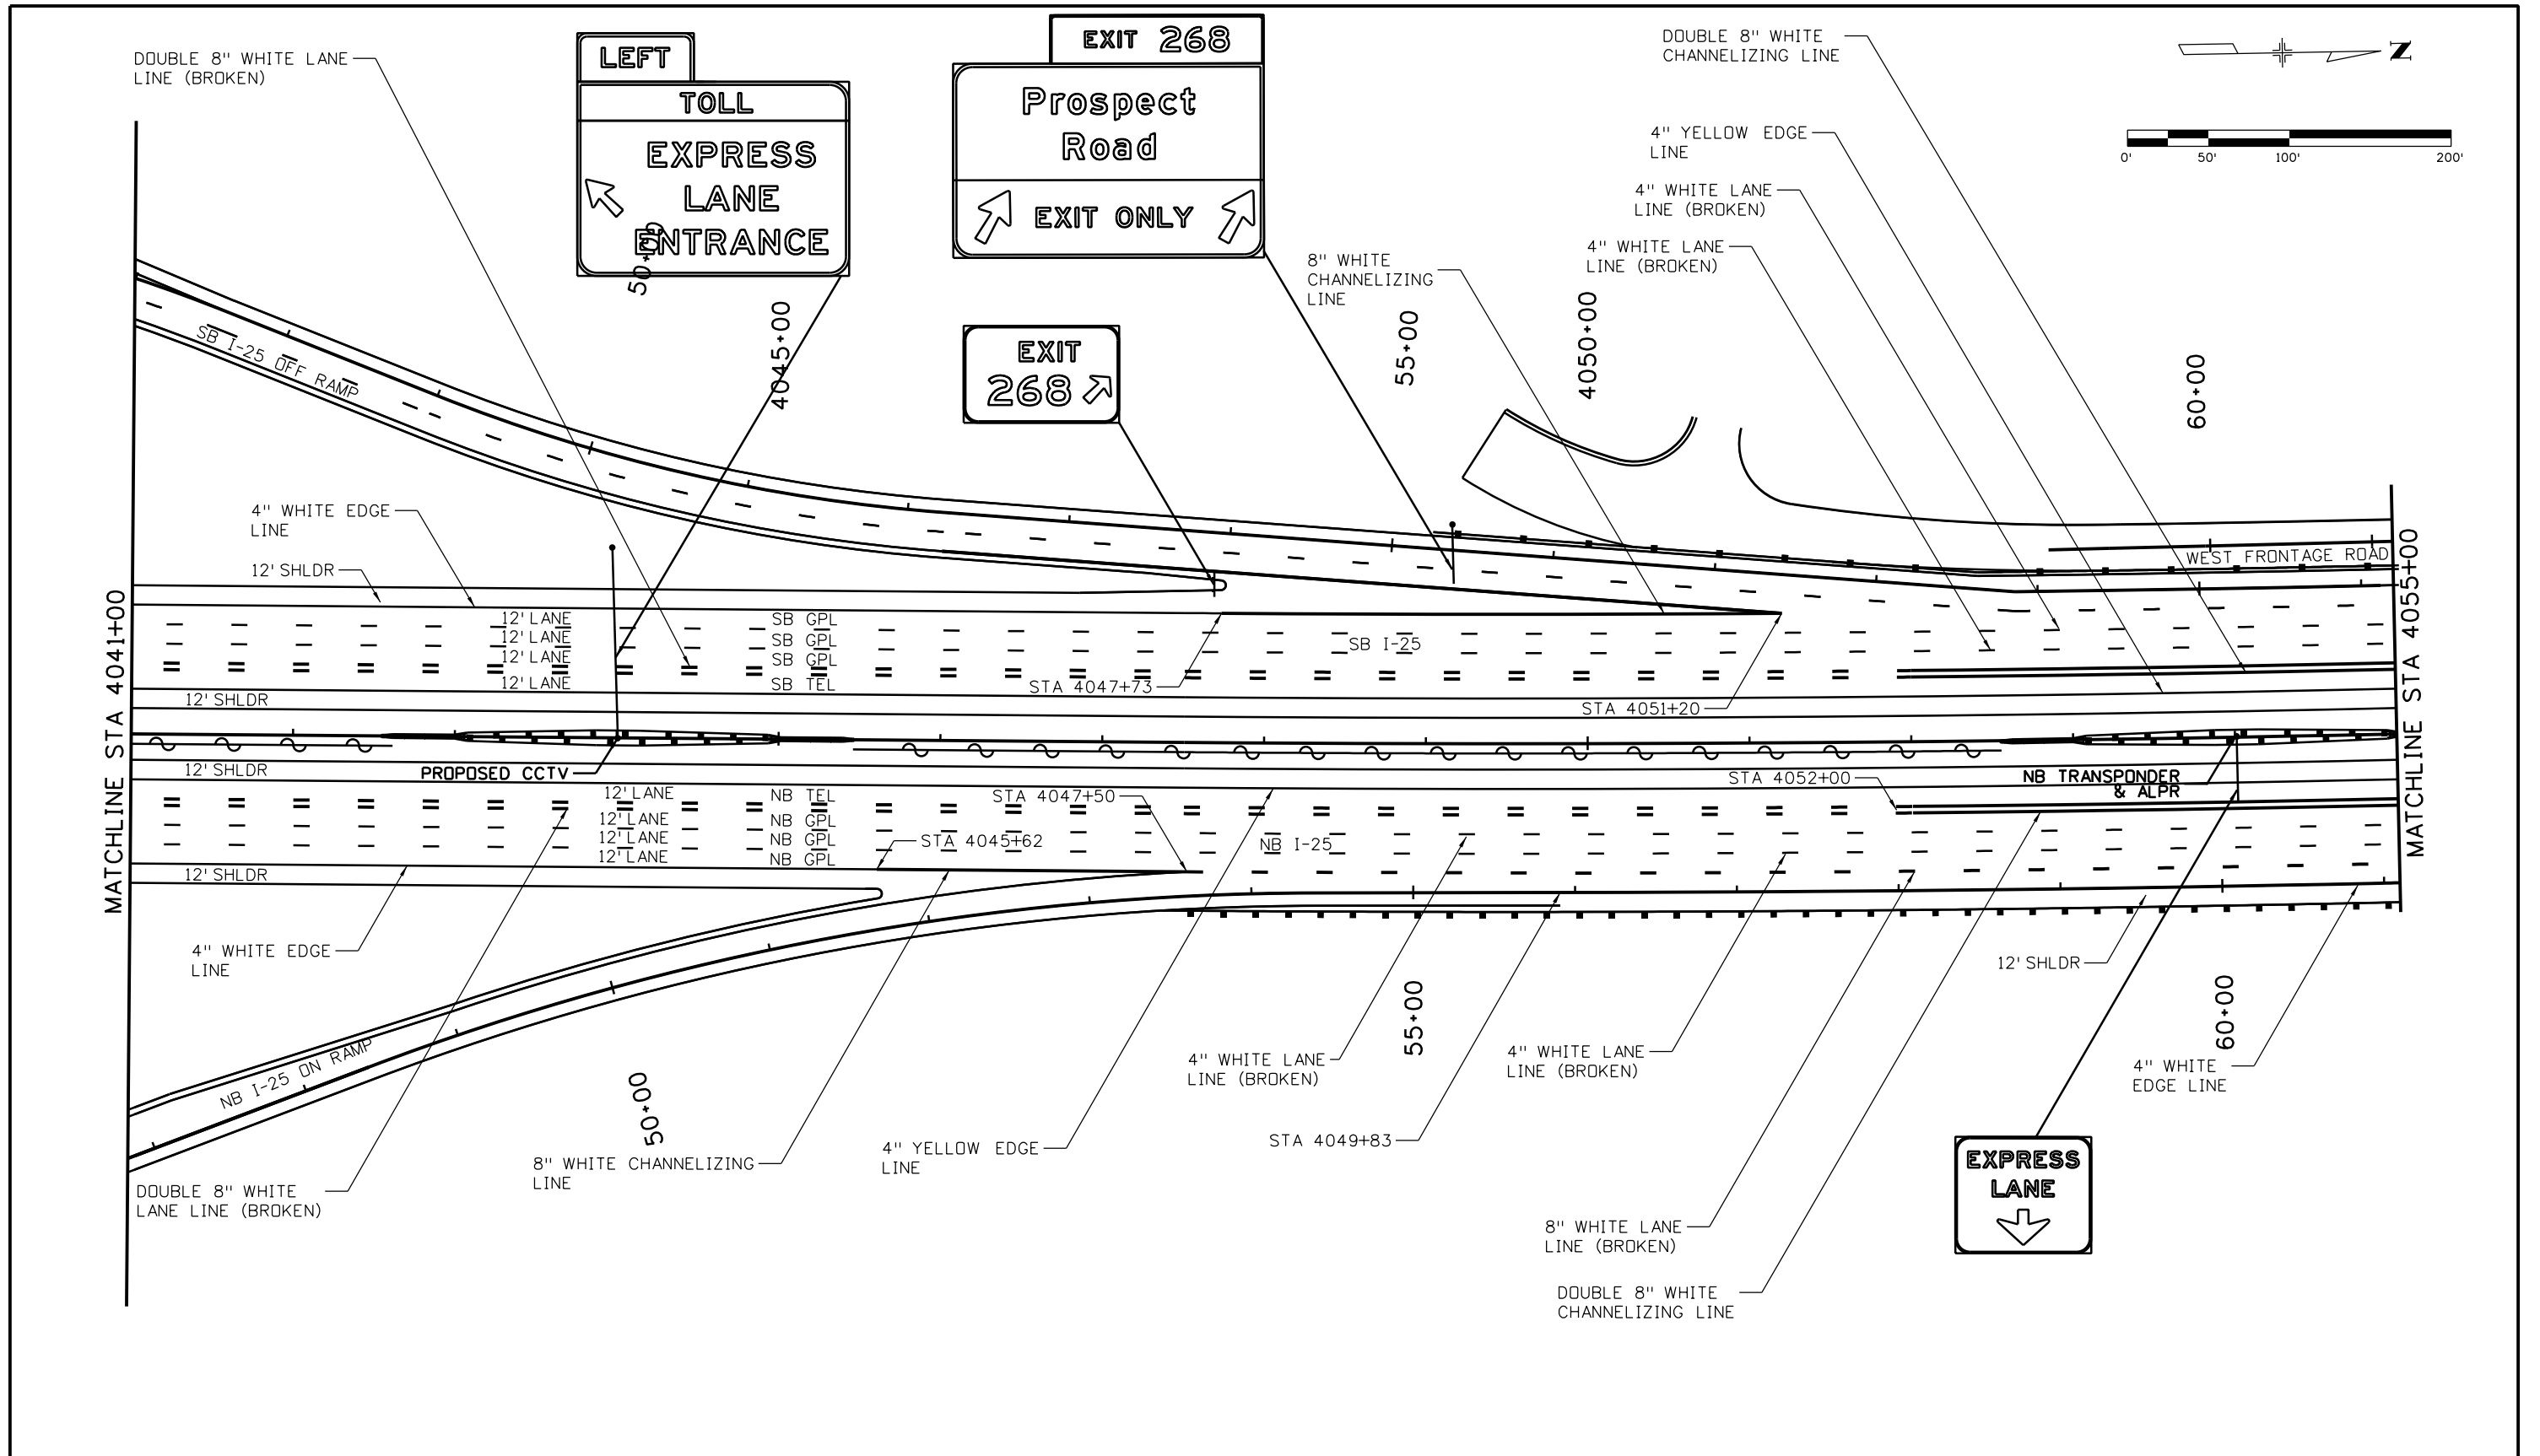






| | | | | | | | | | | | | | | | |
|---|--|---|----------|-------|--|--|--|-----------------------|--|--|--|---------------------------|------------------|------------------|--|
| Print Date: 10/9/2015 | | Sheet Revisions | | | Colorado Department of Transportation | | | As Constructed | | I-25/SH 392 TO SH 14 SIGNING & STRIPING PLAN I-25 MAINLINE | | | Project No./Code | | |
| File Name: 18357TRAF_Plan_I-25Mainline035.dgn | | Date: | Comments | Init. |  2207 East Highway 402 Loveland, CO 80537 Phone: 970-622-1268 FAX: 970-669-0289 | | | No Revisions: | | Designer: KAM | | Structure | | IM 0253-221 | |
| Horiz. Scale: 1:100 Vert. Scale: | | | | | | | | Revised: | | Detailer: JJH | | Numbers | | 18357 | |
| Unit Information Unit Leader Initials: | | | | | | | | Void: | | Sheet Subset: SIGN | | Subset Sheets: S35 of S91 | | Sheet Number 445 | |
|  7604 Technology Way, Suite 400 Denver, CO 80237 Phone: (303) 221-7275 Fax: (303) 221-7276 | |  | | | Region 4 | | | JFF | | | | | | | |

HEPN628 10:51:48 AM p:\CP-PWS-1501.pws\j.com\PBS\PI\Documents\Transportation\Surface Transportation\Projects\100027309 I-25\Traffic\Drawings\18357TRAF_Plan_I-25Mainline036.dgn


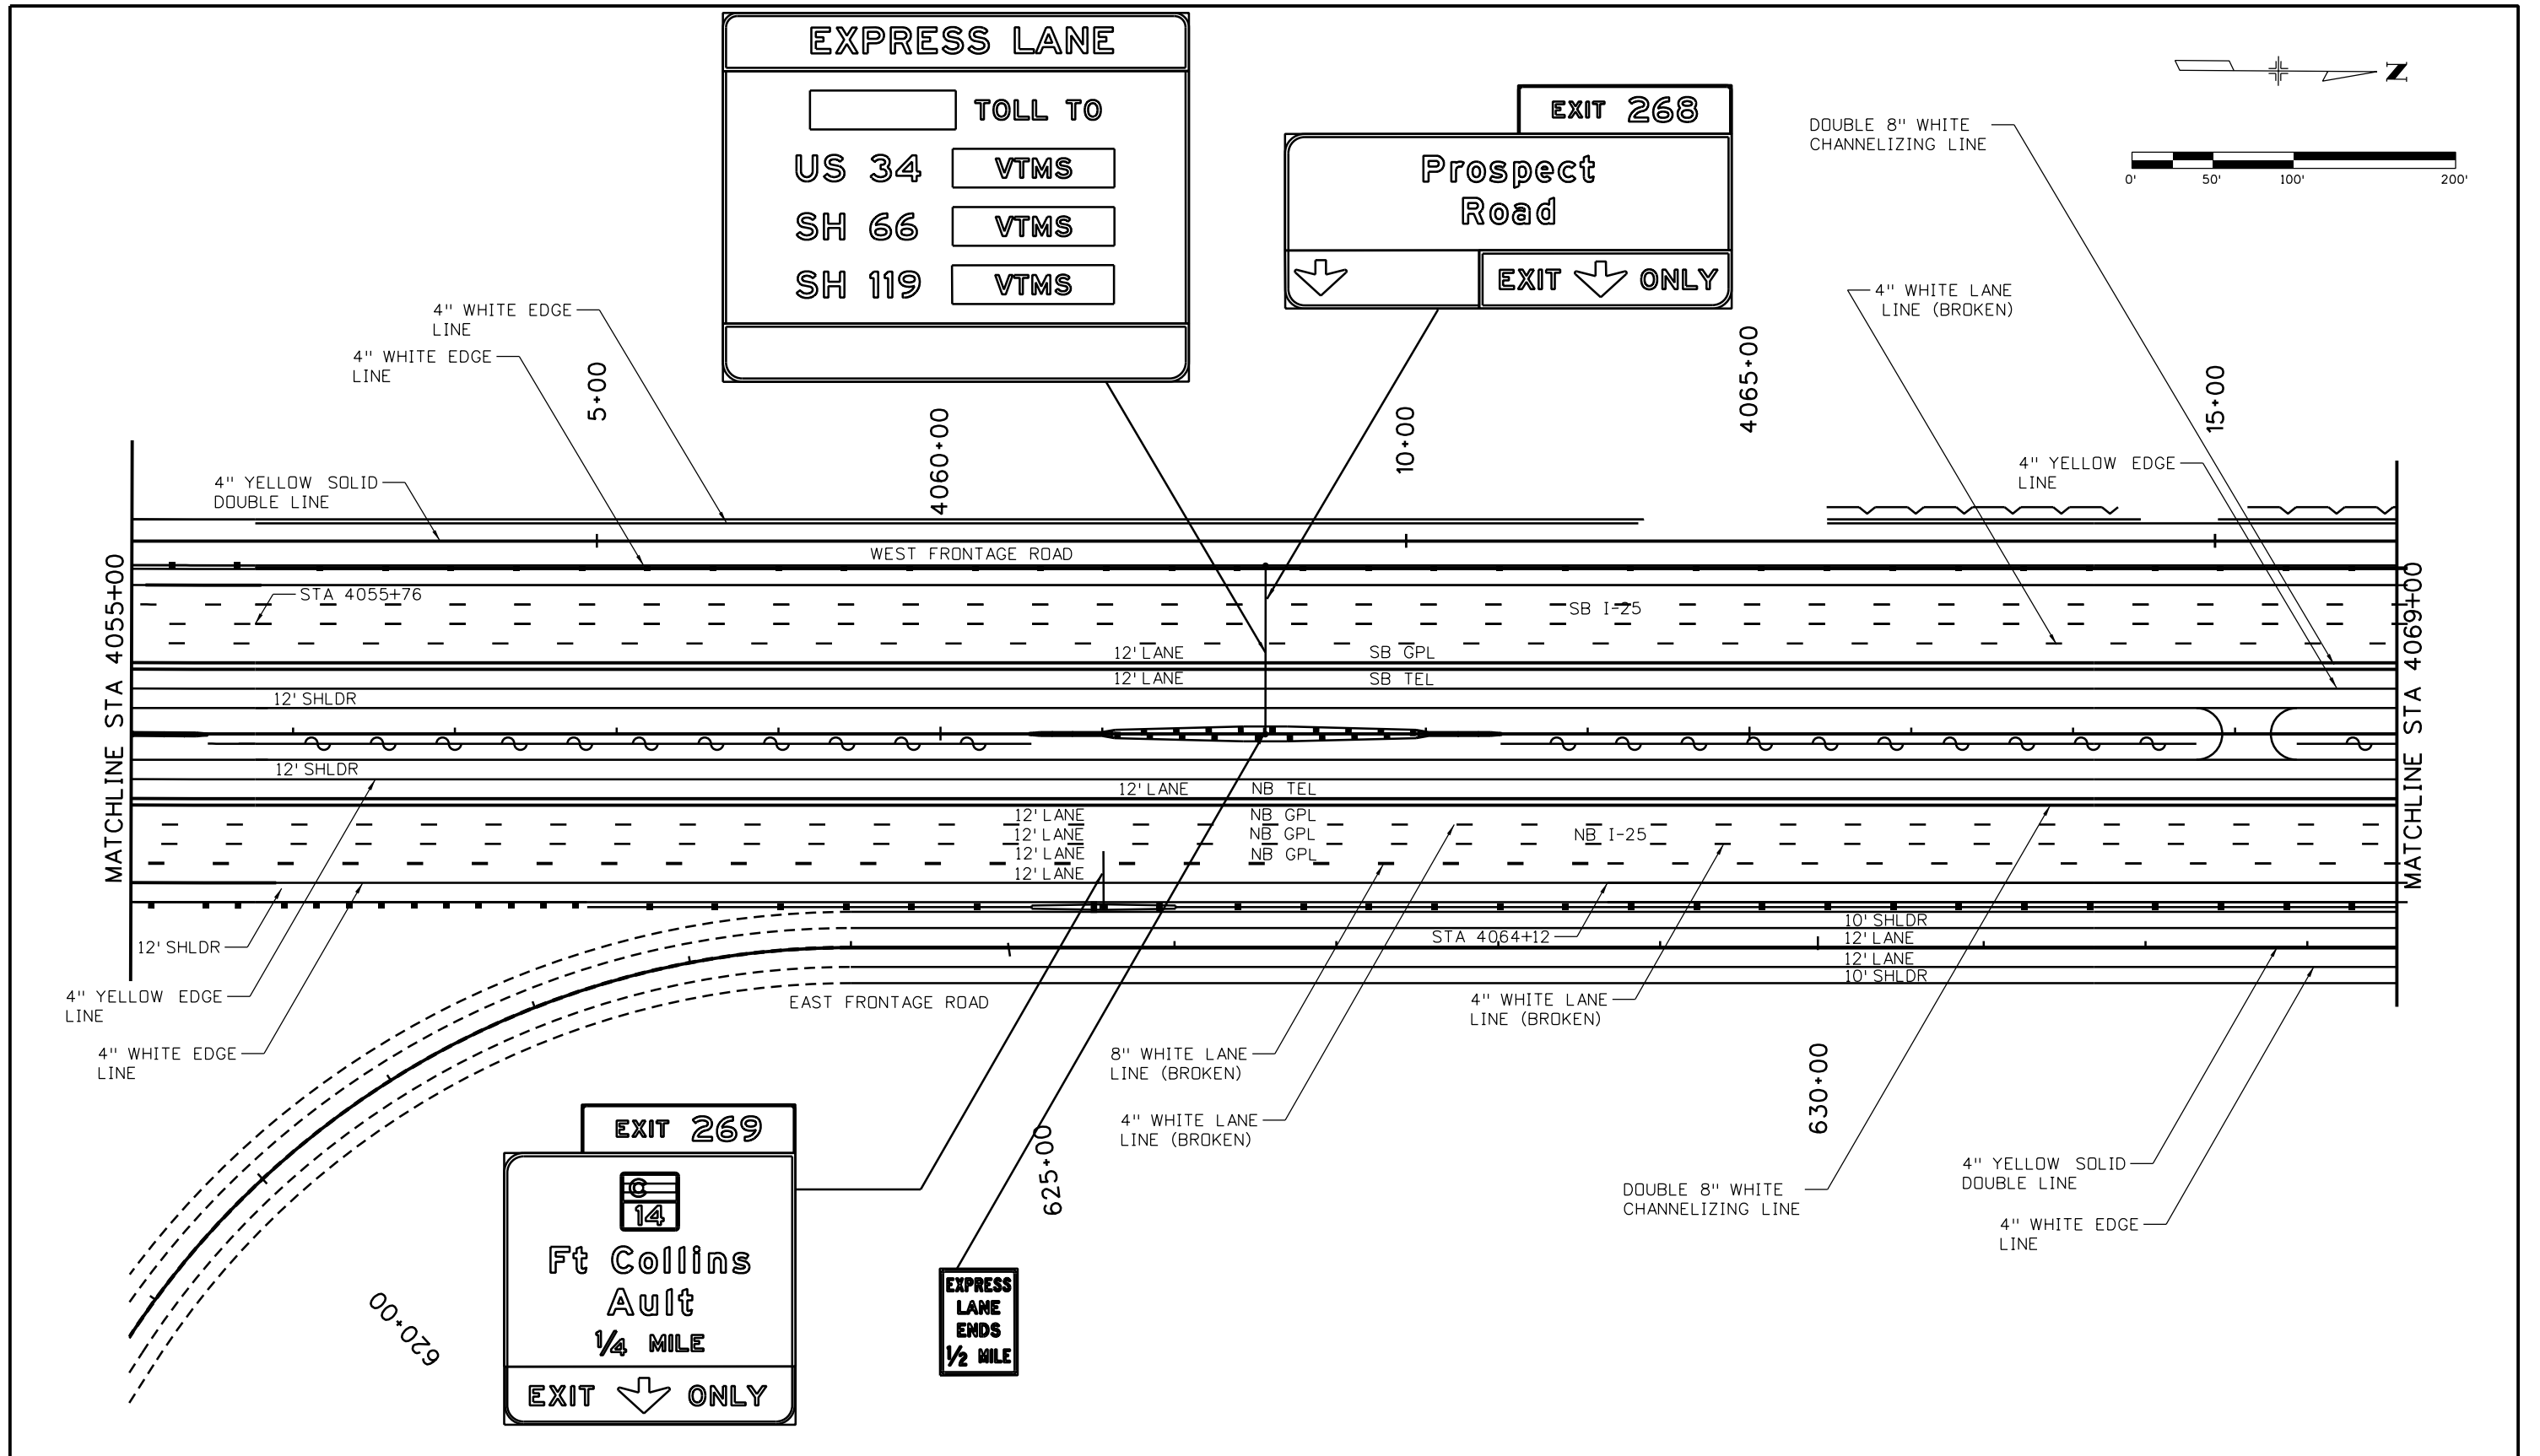


| | | | | | | | | | | | |
|---|--|---|----------|---------------------------------------|--|----------------|--|--|--|---------------------------|--|
| Print Date: 10/9/2015 | | Sheet Revisions | | Colorado Department of Transportation | | As Constructed | | I-25/SH 392 TO SH 14 SIGNING & STRIPING PLAN I-25 MAINLINE | | Project No./Code | |
| File Name: 18357TRAF_Plan_I-25Mainline036.dgn | | Date: | Comments | Init. |  2207 East Highway 402 Loveland, CO 80537 Phone: 970-622-1268 FAX: 970-669-0289 | No Revisions: | | Designer: KAM | | Structure Numbers | |
| Horiz. Scale: 1:100 Vert. Scale: | | | | | | Revised: | | Detailer: JJH | | 18357 | |
| Unit Information Unit Leader Initials: | | | | | | Void: | | Sheet Subset: SIGN | | Subset Sheets: S36 of S91 | |
|  7604 Technology Way, Suite 400 Denver, CO 80237 Phone: (303) 221-7275 Fax: (303) 221-7276 | |  | | Region 4 | | JFF | | Sheet Number | | 446 | |

HEPN6828 10:52:12 AM pwr:\CP-PWS-1501.pbs\j.com\FBS\PM1\Documents\Transportation\Surface Transportation\Projects\100027309 1-25\Traffic\ITS\Drawings\18357TRAF_Plan_I-25Mainline037.dgn

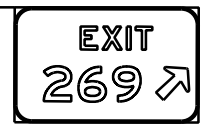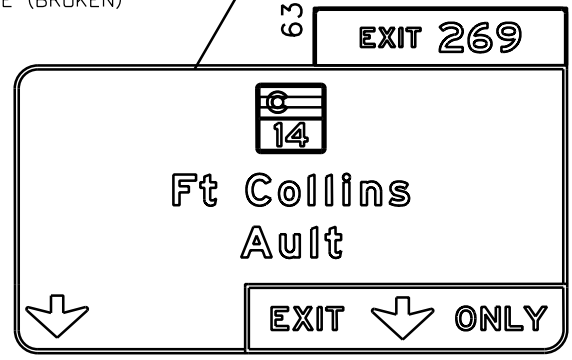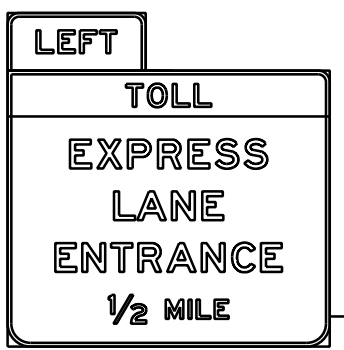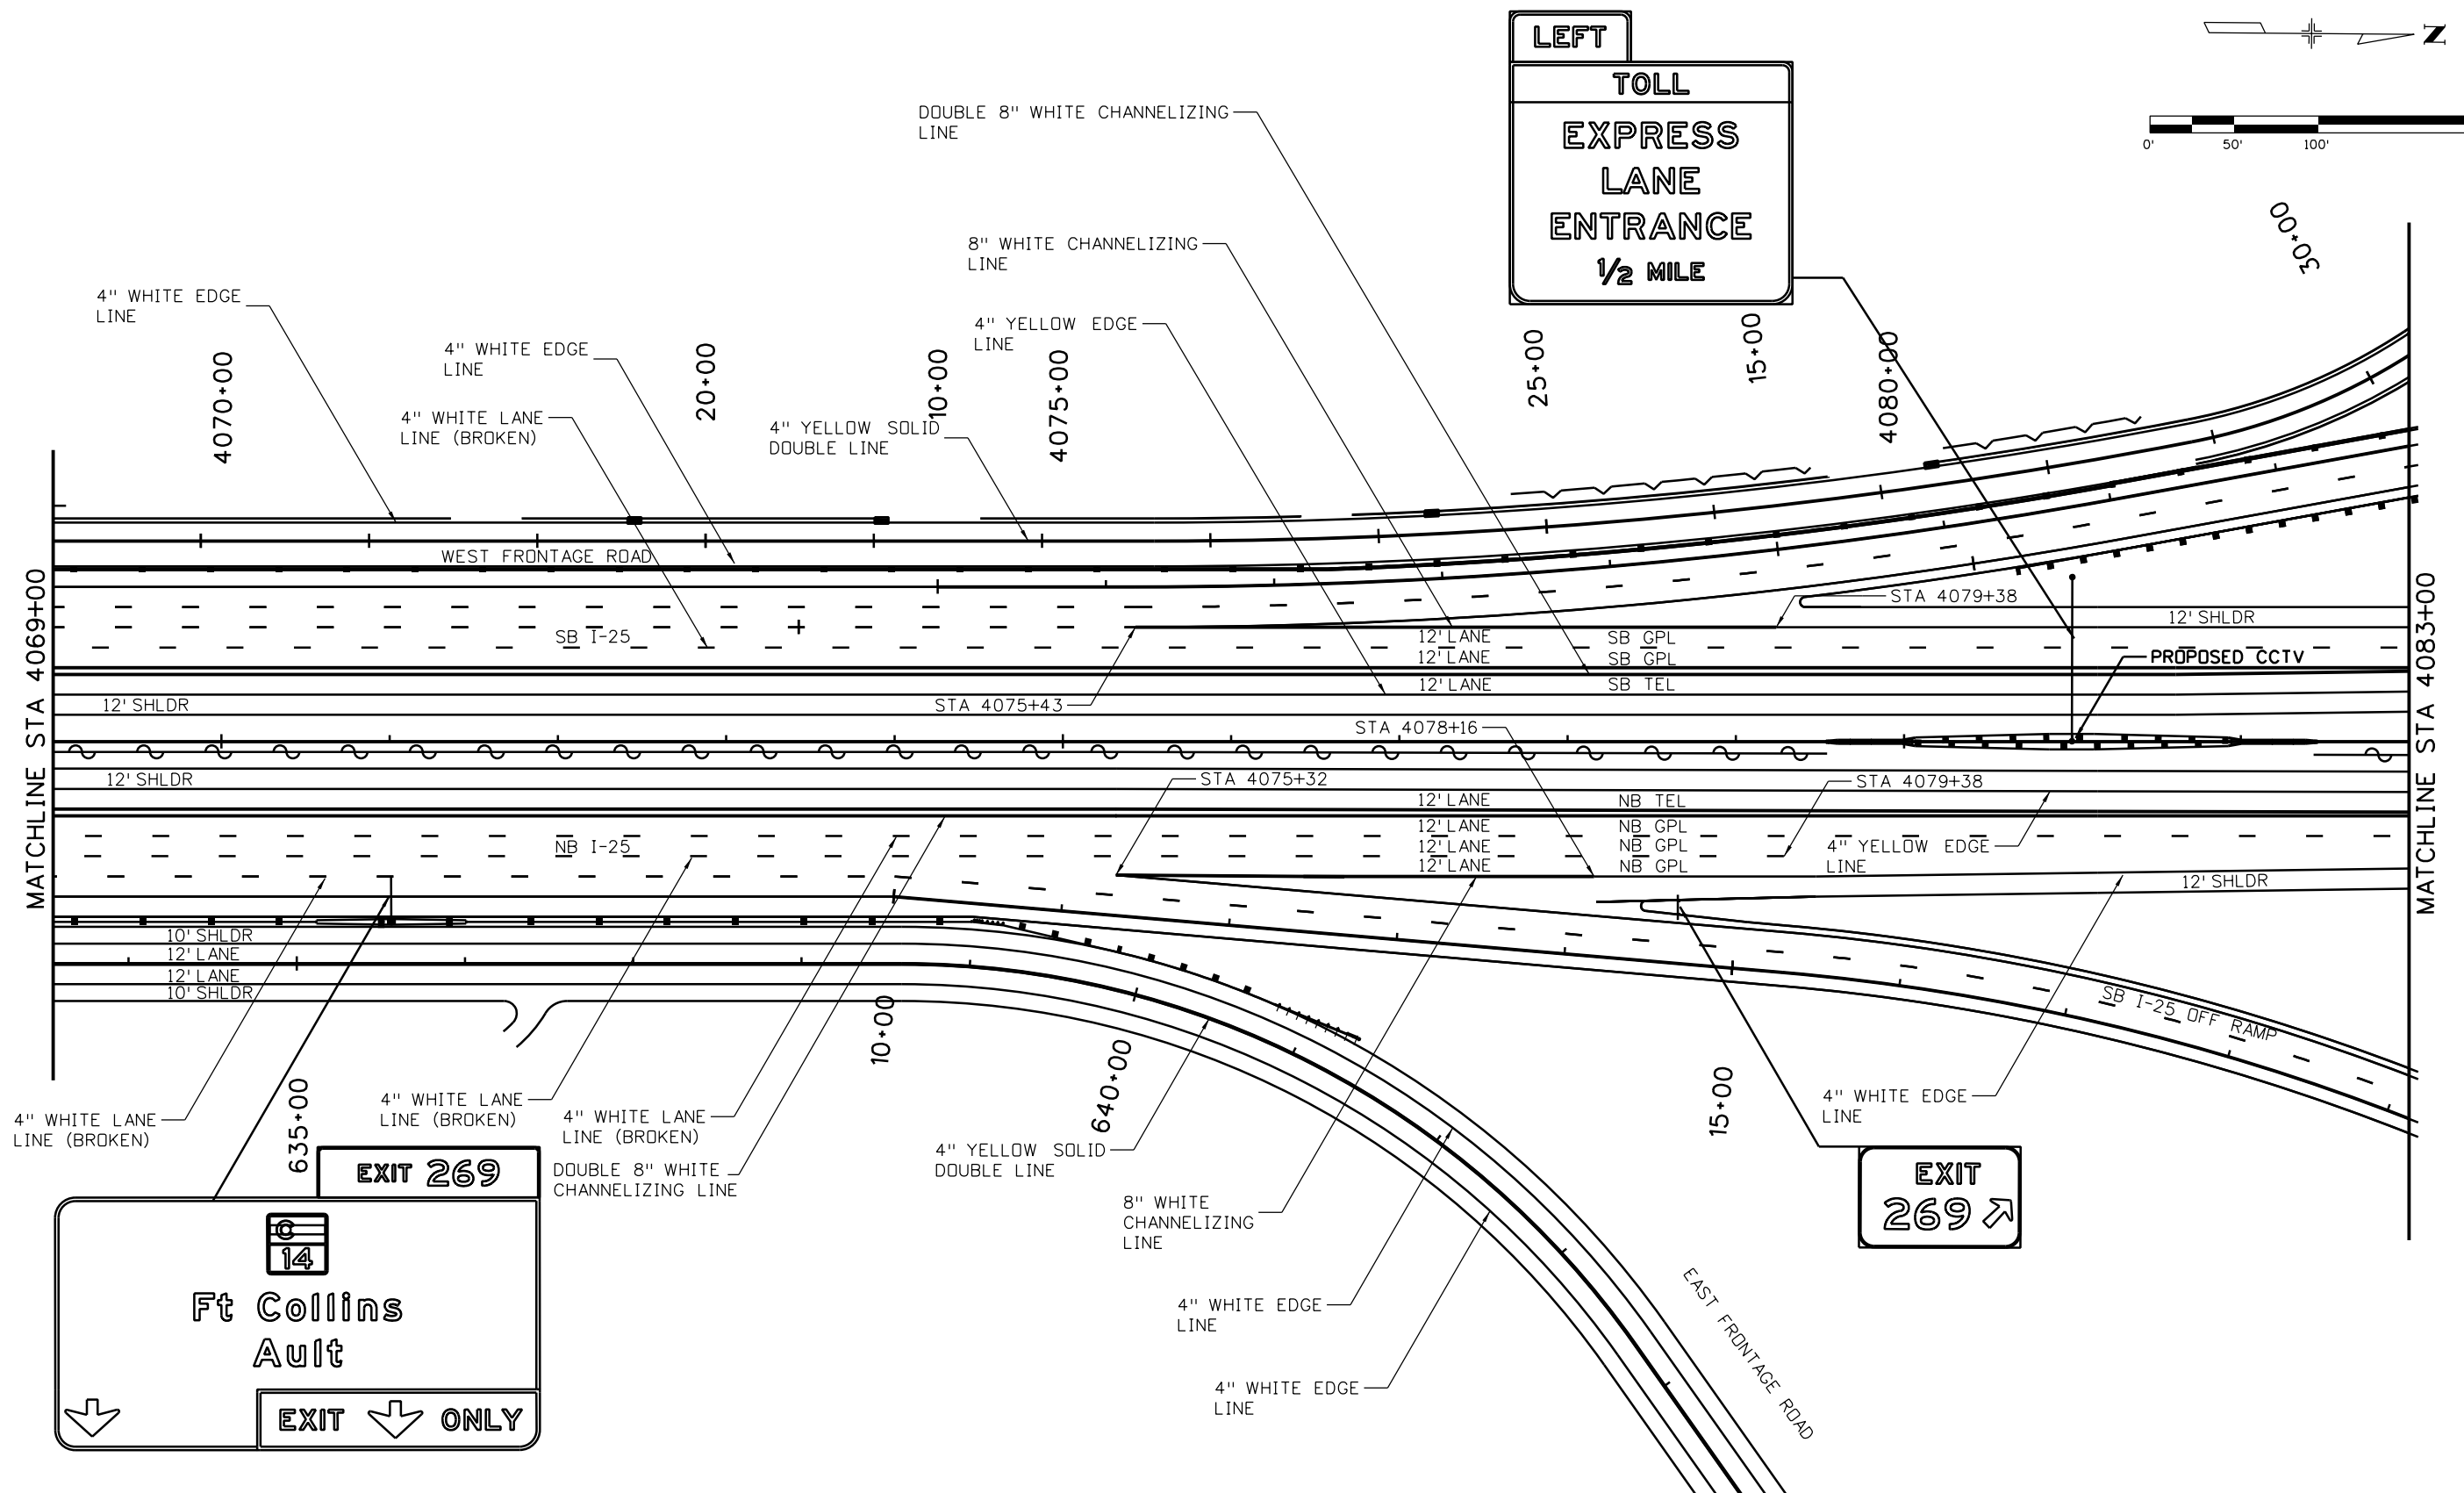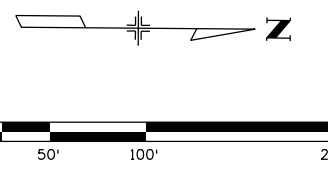

| | | | | | | | | | | | |
|---|--|-----------------|----------|---------------------------------------|--|----------------|---------------|--|--|---------------------------|--|
| Print Date: 10/9/2015 | | Sheet Revisions | | Colorado Department of Transportation | | As Constructed | | I-25/SH 392 TO SH 14 SIGNING & STRIPING PLAN I-25 MAINLINE | | Project No./Code | |
| File Name: 18357TRAF_Plan_I-25Mainline037.dgn | | Date: | Comments | Init. | 2207 East Highway 402 Loveland, CO 80537 Phone: 970-622-1268 FAX: 970-669-0289 | | No Revisions: | Designer: KAM Structure Numbers | | IM 0253-221 | |
| Horiz. Scale: 1:100 Vert. Scale: | | | | | Region 4 JFF | | Revised: | Detailer: JJH | | 18357 | |
| Unit Information Unit Leader Initials: | | | | | | | Void: | Sheet Subset: SIGN | | Subset Sheets: S37 of S91 | |
| ATKINS 7604 Technology Way, Suite 400 Denver, CO 80237 Phone: (303) 221-7275 Fax: (303) 221-7276 | | | | | | | | Sheet Subset: SIGN | | Sheet Number 447 | |

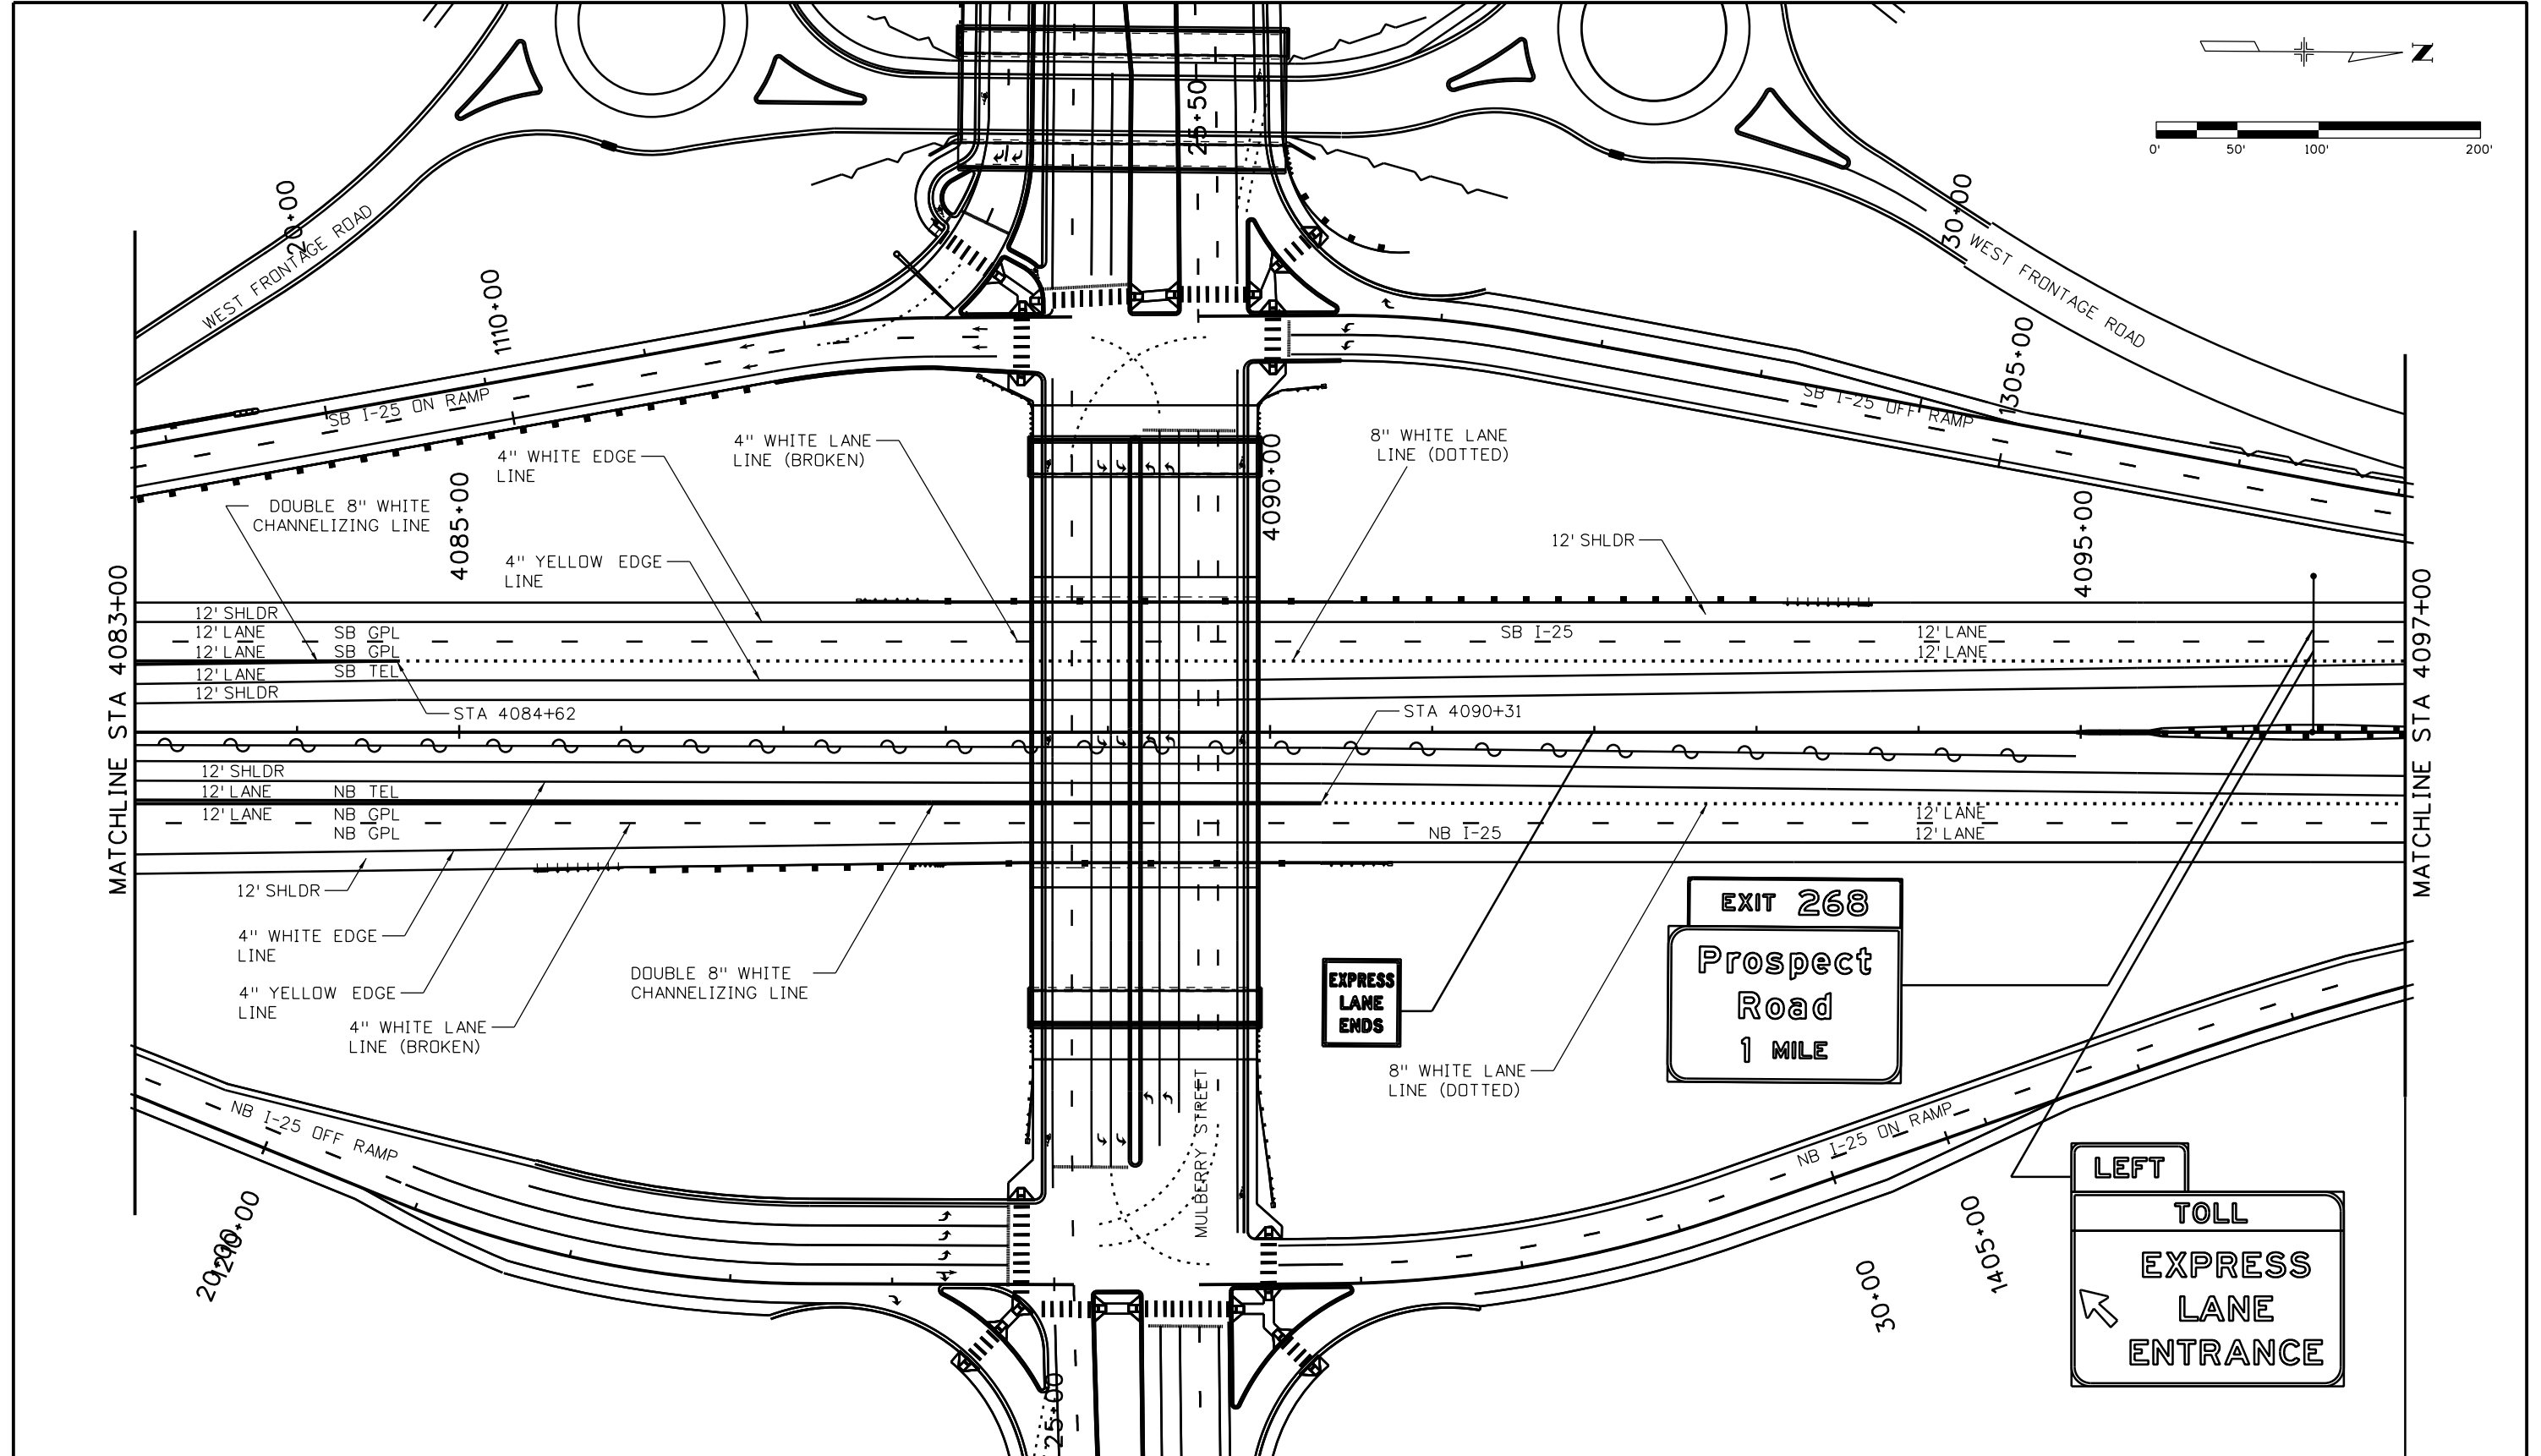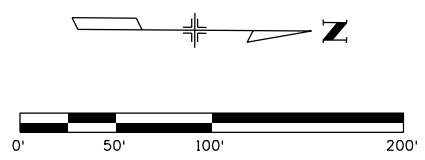

HEPN6828 10:52:34 AM p:\CP-PWS-ISO1\pwsj.com\Documents\Transportation\Surface Transportation\Projects\100027309 I-25\Traffic\ITS\Drawings\18357TRAF_Plan_I-25Mainline038.dgn

| | |
|---|---|
| Print Date: 10/9/2015 | |
| File Name: 18357TRAF_Plan_I-25Mainline038.dgn | |
| Horiz. Scale: 1:100 | Vert. Scale: |
| Unit Information | Unit Leader Initials: |
| ATKINS | 7604 Technology Way, Suite 400 Denver, CO 80237 Phone: (303) 221-7275 Fax: (303) 221-7276 |

| Sheet Revisions | | |
|-----------------|----------|-------|
| Date: | Comments | Init. |
| | | |
| | | |
| | | |

Colorado Department of Transportation





2207 East Highway 402
Loveland, CO 80537
Phone: 970-622-1268 FAX: 970-669-0289

Region 4 JFF

| | |
|----------------|--|
| As Constructed | |
| No Revisions: | |
| Revised: | |
| Void: | |



| | | | |
|--|------|----------------|------------|
| I-25/SH 392 TO SH 14 SIGNING & STRIPING PLAN I-25 MAINLINE | | | |
| Designer: | KAM | Structure | |
| Detailer: | JJH | Numbers | |
| Sheet Subset: | SIGN | Subset Sheets: | S38 of S91 |

| | |
|------------------|-----|
| Project No./Code | |
| IM 0253-221 | |
| 18357 | |
| Sheet Number | 448 |

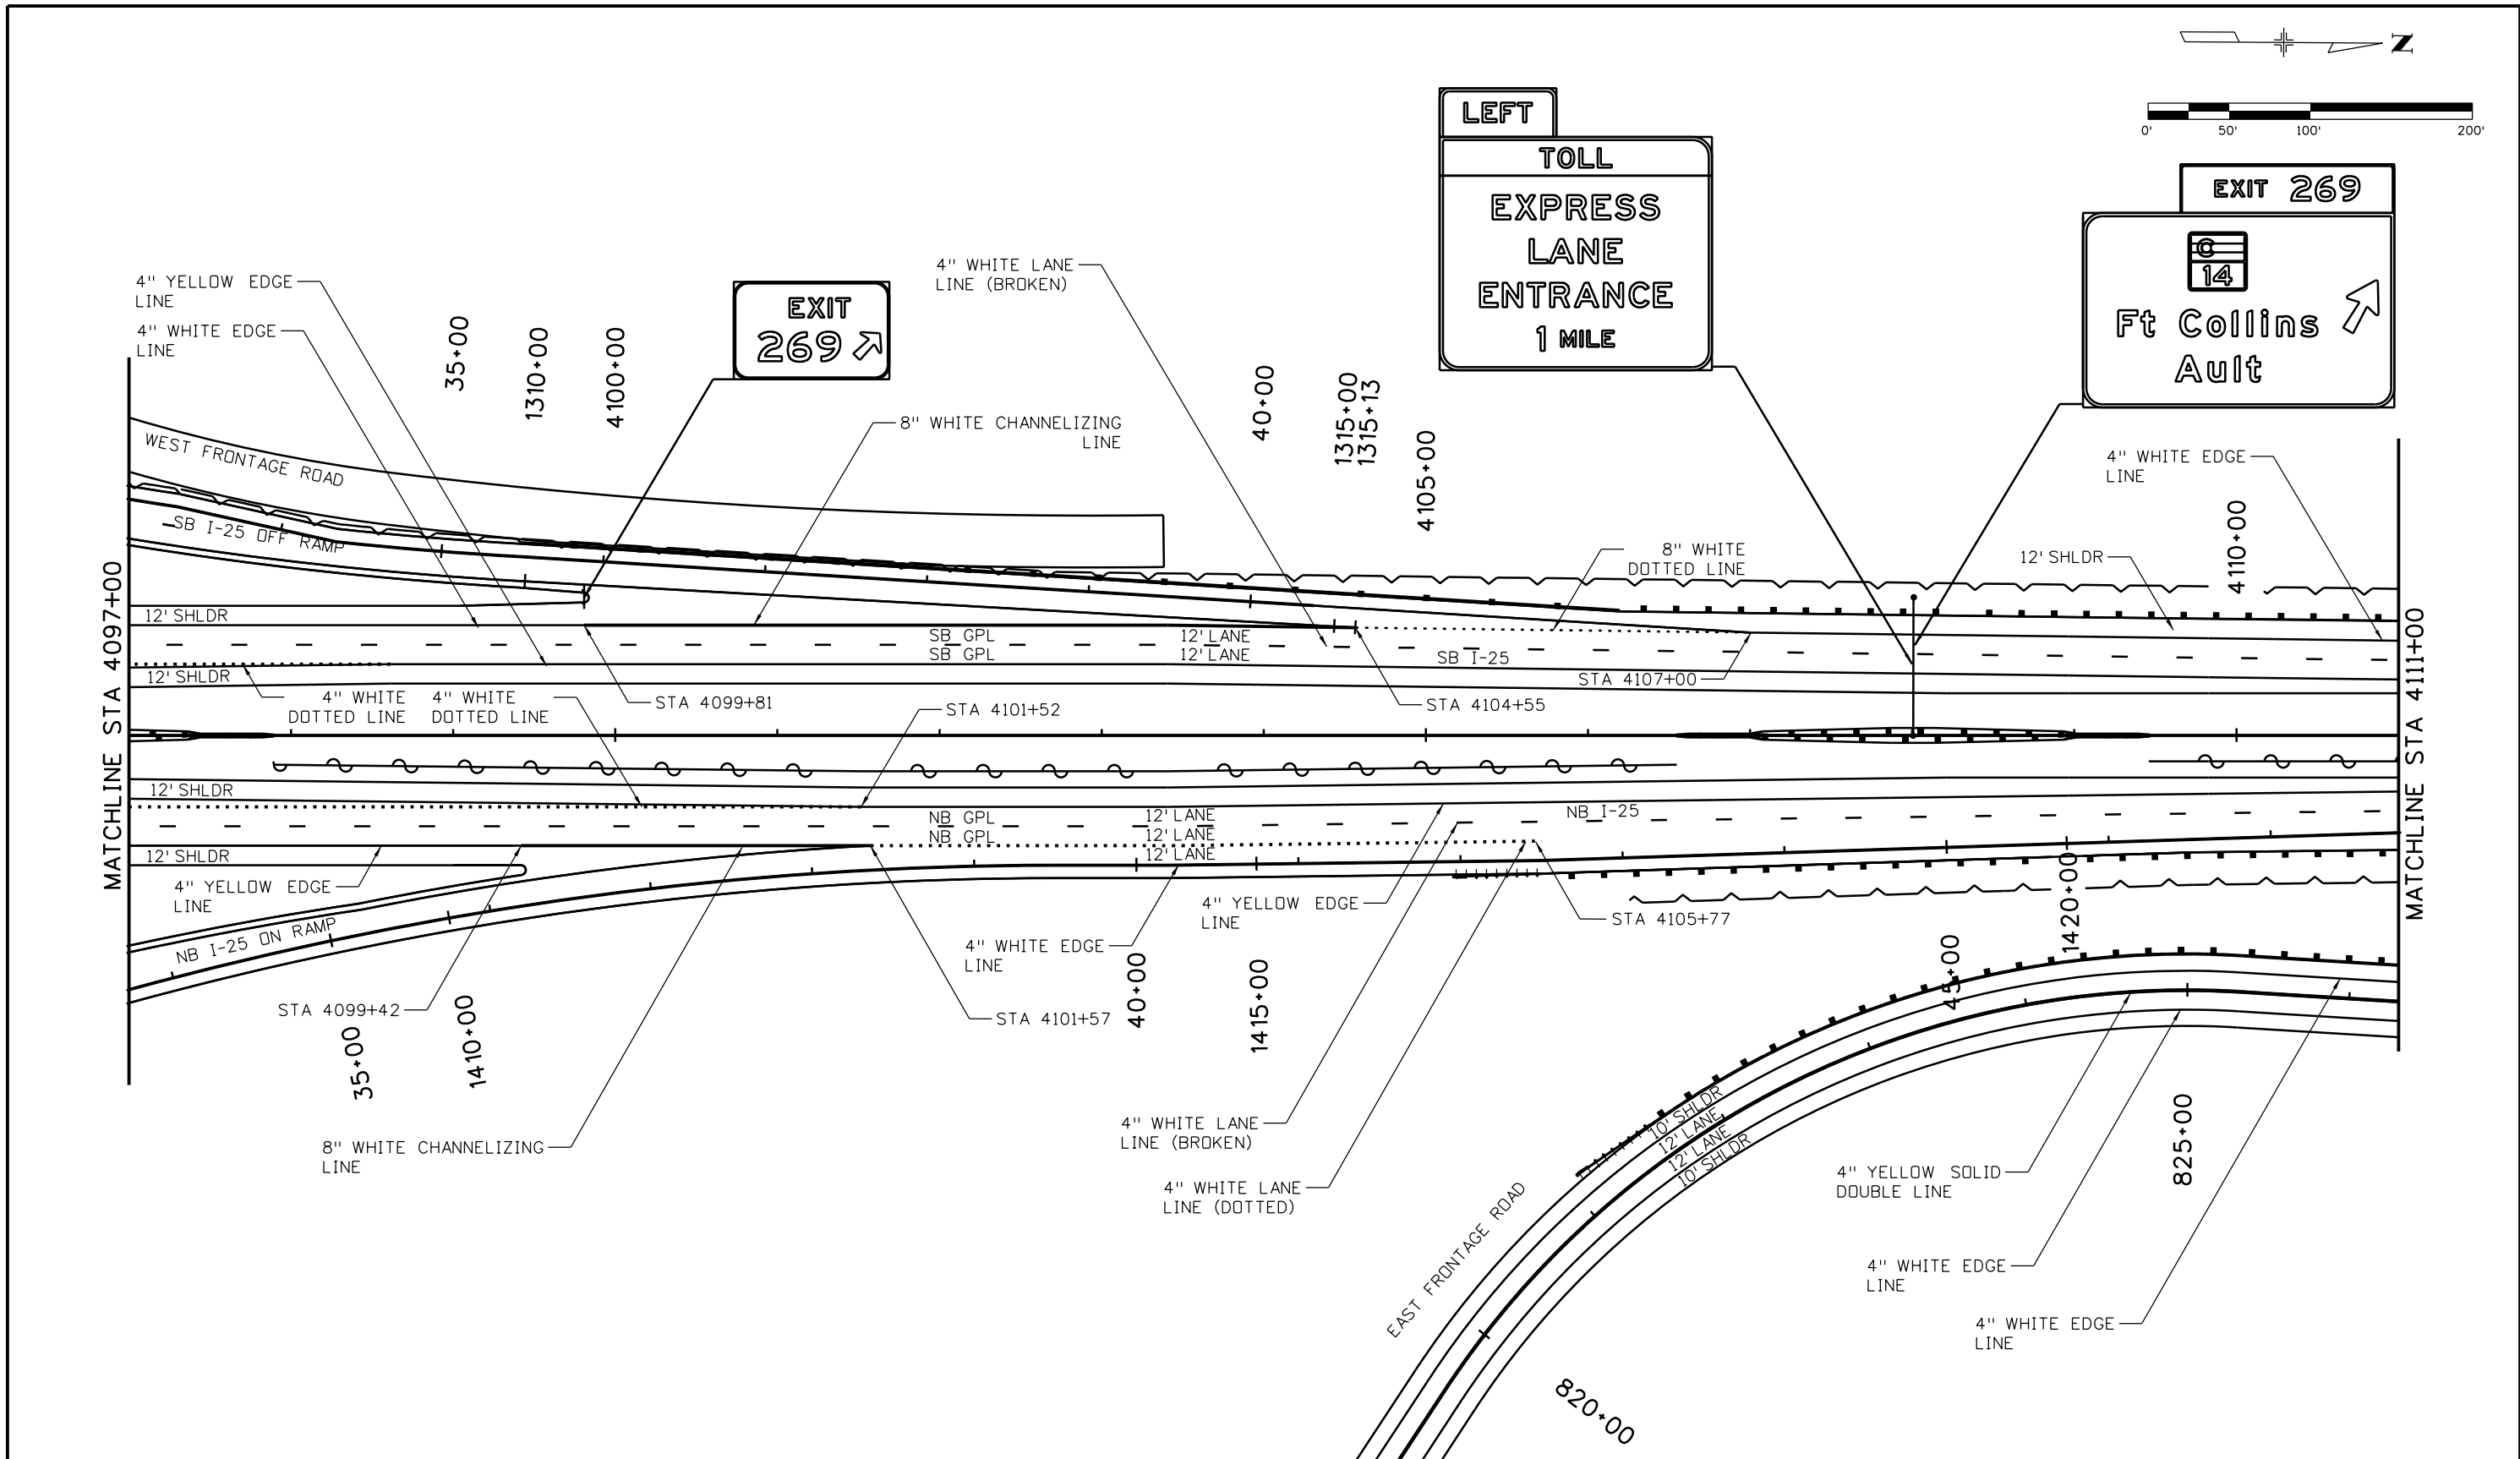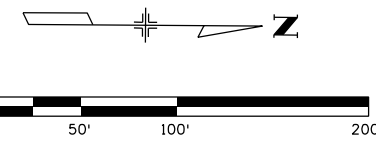

| | | | | | | | | | | | | | | | | |
|---|--|-----------------|----------|-------|--|--|--|--|----------------|--|--|--|---------------------------|------------------|------------------|--|
| Print Date: 10/9/2015 | | Sheet Revisions | | | Colorado Department of Transportation | | | | As Constructed | | I-25/SH 392 TO SH 14 SIGNING & STRIPING PLAN I-25 MAINLINE | | | Project No./Code | | |
| File Name: 18357TRAF_Plan_I-25Mainline039.dgn | | Date: | Comments | Init. | 2207 East Highway 402 Loveland, CO 80537 Phone: 970-622-1268 FAX: 970-669-0289 | | | | No Revisions: | | Designer: KAM | | Structure | | IM 0253-221 | |
| Horiz. Scale: 1:100 Vert. Scale: | | | | | | | | | Revised: | | Detailer: JJH | | Numbers | | 18357 | |
| Unit Information Unit Leader Initials: | | | | | | | | | Void: | | Sheet Subset: SIGN | | Subset Sheets: S39 of S91 | | Sheet Number 449 | |

HEPN628 10:52:59 AM p:\CP-PWS-1501.pbsj.com\Projects\18357TRAF_Plan_I-25Mainline039.dgn

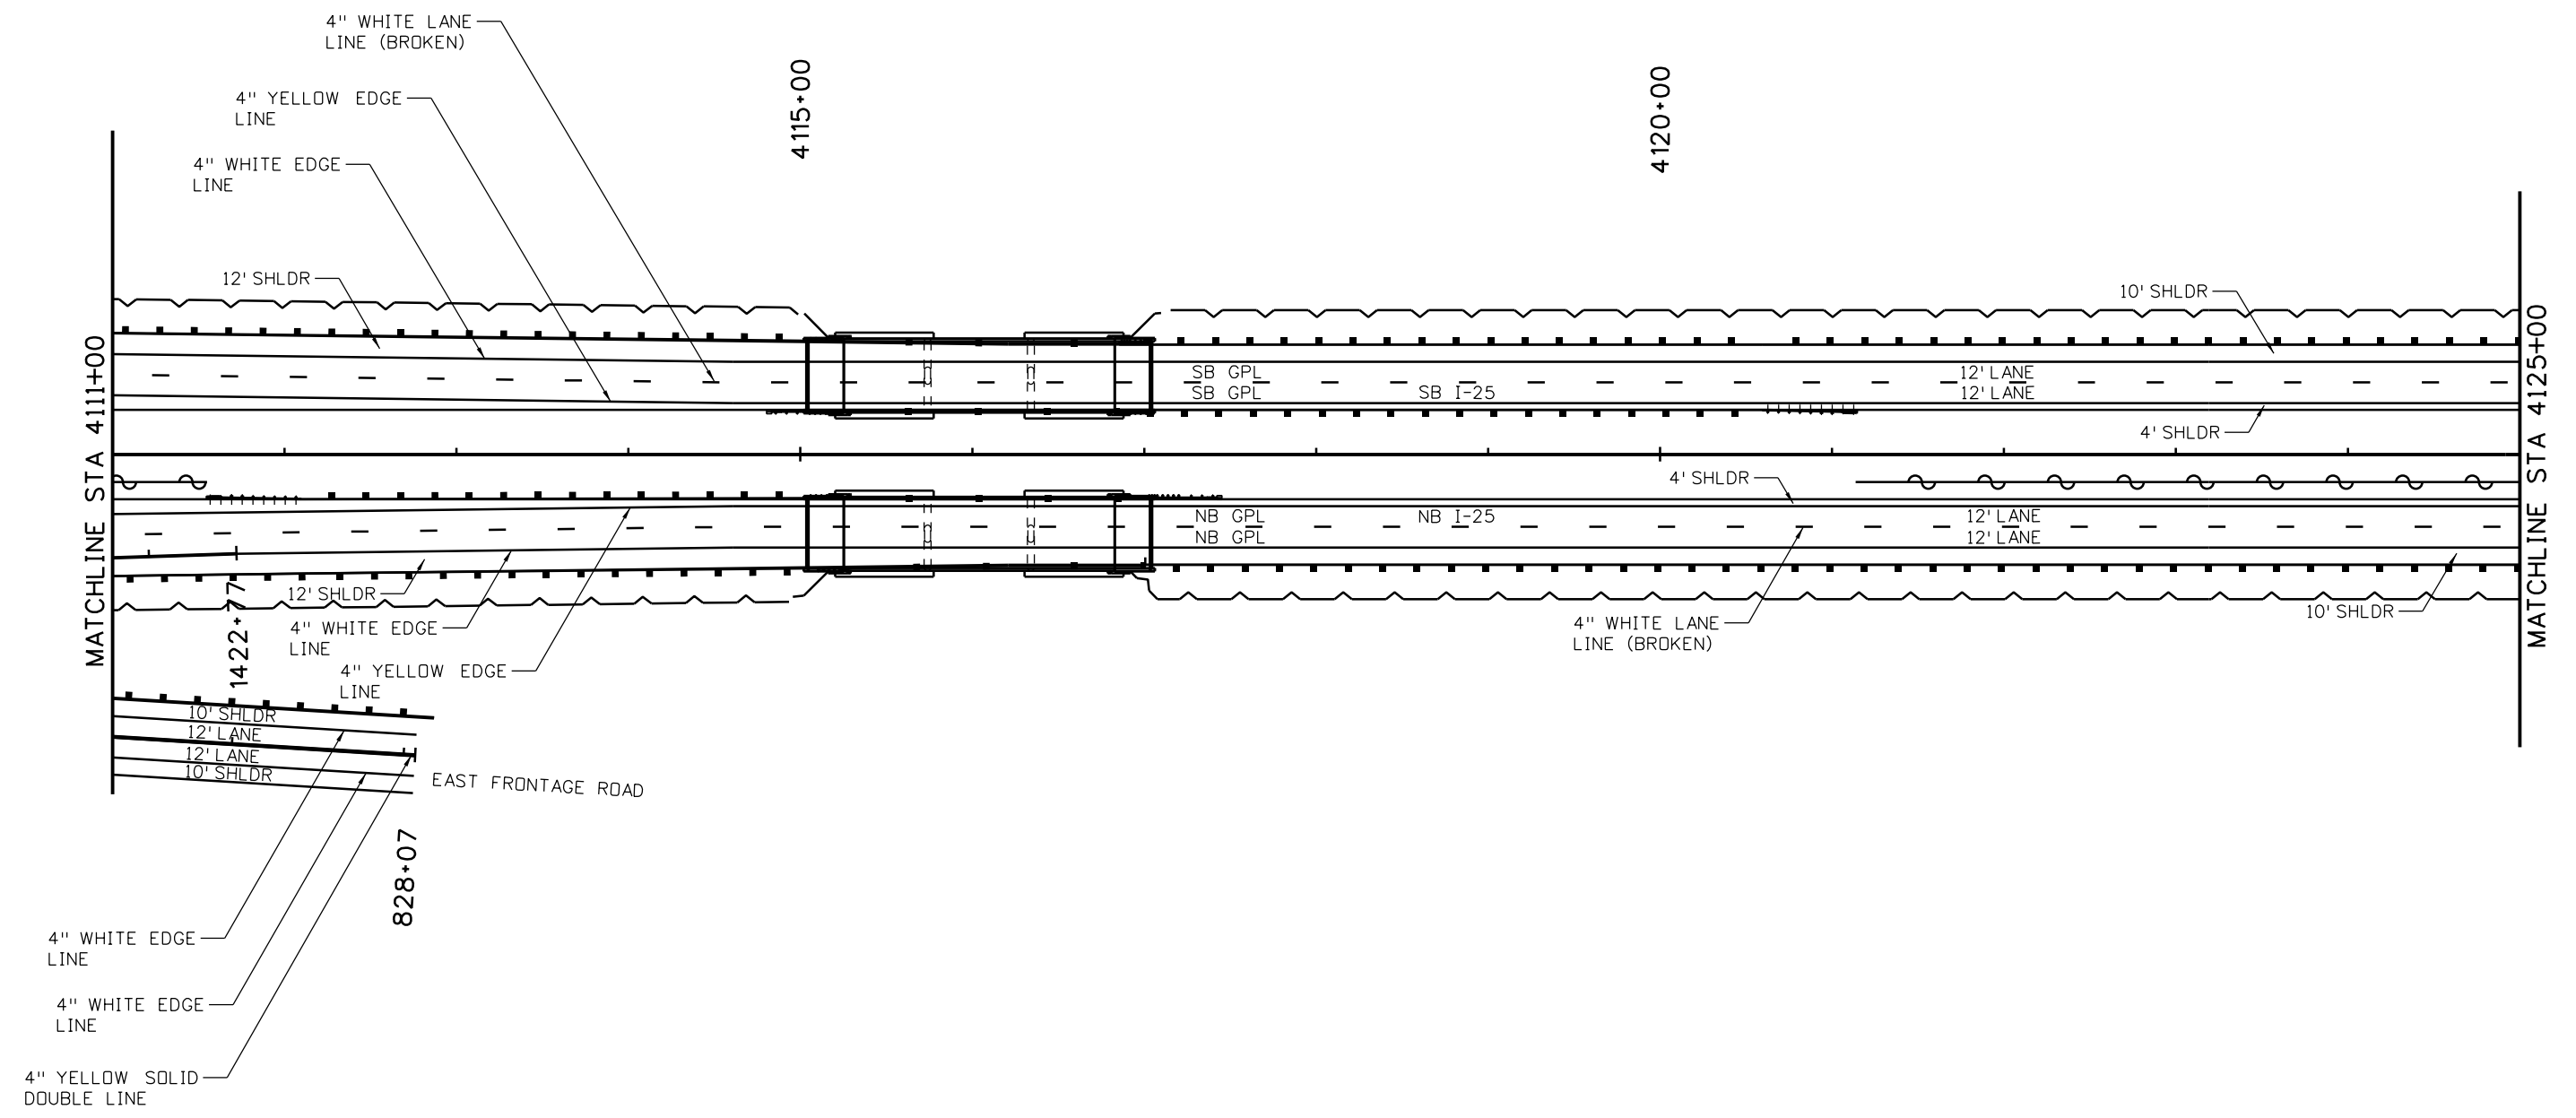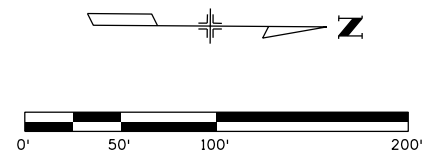

HEPN6828 10:53:21 AM pw:\CP-PWS-IS01.pbsj.com\FBS\JW1\Documents\Transportation\Surface Transportation\Projects\100027309 I-25\Traffic_I-25\Drawings\18357TRAF_Plan_I-25Mainline040.dgn

| | |
|---|---|
| Print Date: 10/9/2015 | |
| File Name: 18357TRAF_Plan_I-25Mainline040.dgn | |
| Horiz. Scale: 1:100 | Vert. Scale: |
| Unit Information | Unit Leader Initials: |
| ATKINS | 7604 Technology Way, Suite 400 Denver, CO 80237 Phone: (303) 221-7275 Fax: (303) 221-7276 |

| Sheet Revisions | | |
|-----------------|----------|-------|
| Date: | Comments | Init. |
| | | |
| | | |
| | | |

Colorado Department of Transportation





2207 East Highway 402
Loveland, CO 80537
Phone: 970-622-1268 FAX: 970-669-0289

Region 4 JFF

| | |
|----------------|--|
| As Constructed | |
| No Revisions: | |
| Revised: | |
| Void: | |

| | | | |
|---|------|-------------------|------------|
| I-25/SH 392 TO SH 14 SIGNING & STRIPING PLAN I-25 MAINLINE | | | |
| Designer: | KAM | Structure Numbers | |
| Detailer: | JJH | | |
| Sheet Subset: | SIGN | Subset Sheets: | S40 of S91 |

| | |
|------------------|-----|
| Project No./Code | |
| IM 0253-221 | |
| 18357 | |
| Sheet Number | 450 |

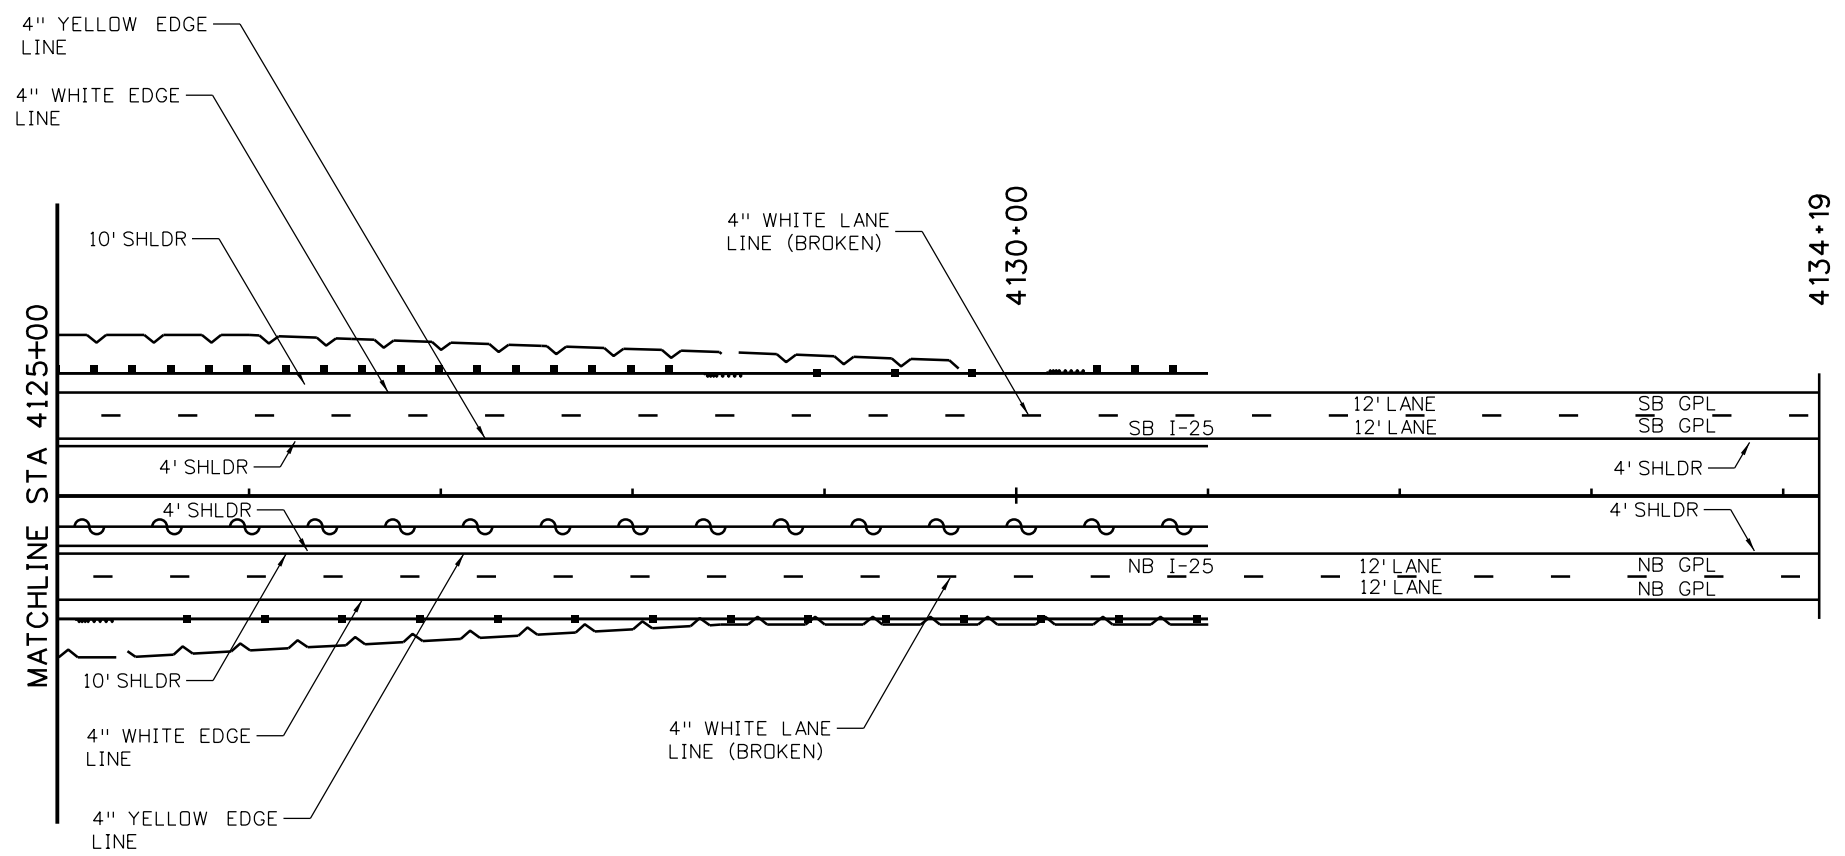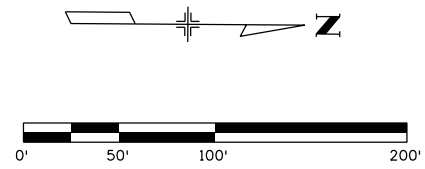

HEPN6828 10:53:42 AM p:\CP-PWS-ISO1.pbsj.com\PBSJ\Documents\Transportation\Surface Transportation\Projects\100027309 1-25\Traffic\ITS\Drawings\18357TRAF_Plan_I-25Mainline041.dgn

| | |
|---|---|
| Print Date: 10/9/2015 | |
| File Name: 18357TRAF_Plan_I-25Mainline041.dgn | |
| Horiz. Scale: 1:100 | Vert. Scale: |
| Unit Information | Unit Leader Initials: |
| ATKINS | 7604 Technology Way, Suite 400 Denver, CO 80237 Phone: (303) 221-7275 Fax: (303) 221-7276 |

| Sheet Revisions | | |
|-----------------|----------|-------|
| Date: | Comments | Init. |
| | | |
| | | |
| | | |



Colorado Department of Transportation

 2207 East Highway 402
 Loveland, CO 80537
 Phone: 970-622-1268 FAX: 970-669-0289
Region 4 JFF

| |
|-----------------------|
| As Constructed |
| No Revisions: |
| Revised: |
| Void: |

| | | | |
|---|------|-------------------|------------|
| I-25/SH 392 TO SH 14 SIGNING & STRIPING PLAN I-25 MAINLINE | | | |
| Designer: | KAM | Structure Numbers | |
| Detailer: | JJH | | |
| Sheet Subset: | SIGN | Subset Sheets: | S41 of S91 |

| |
|-------------------------|
| Project No./Code |
| IM 0253-221 |
| 18357 |
| Sheet Number 451 |

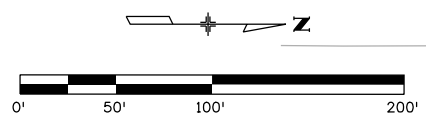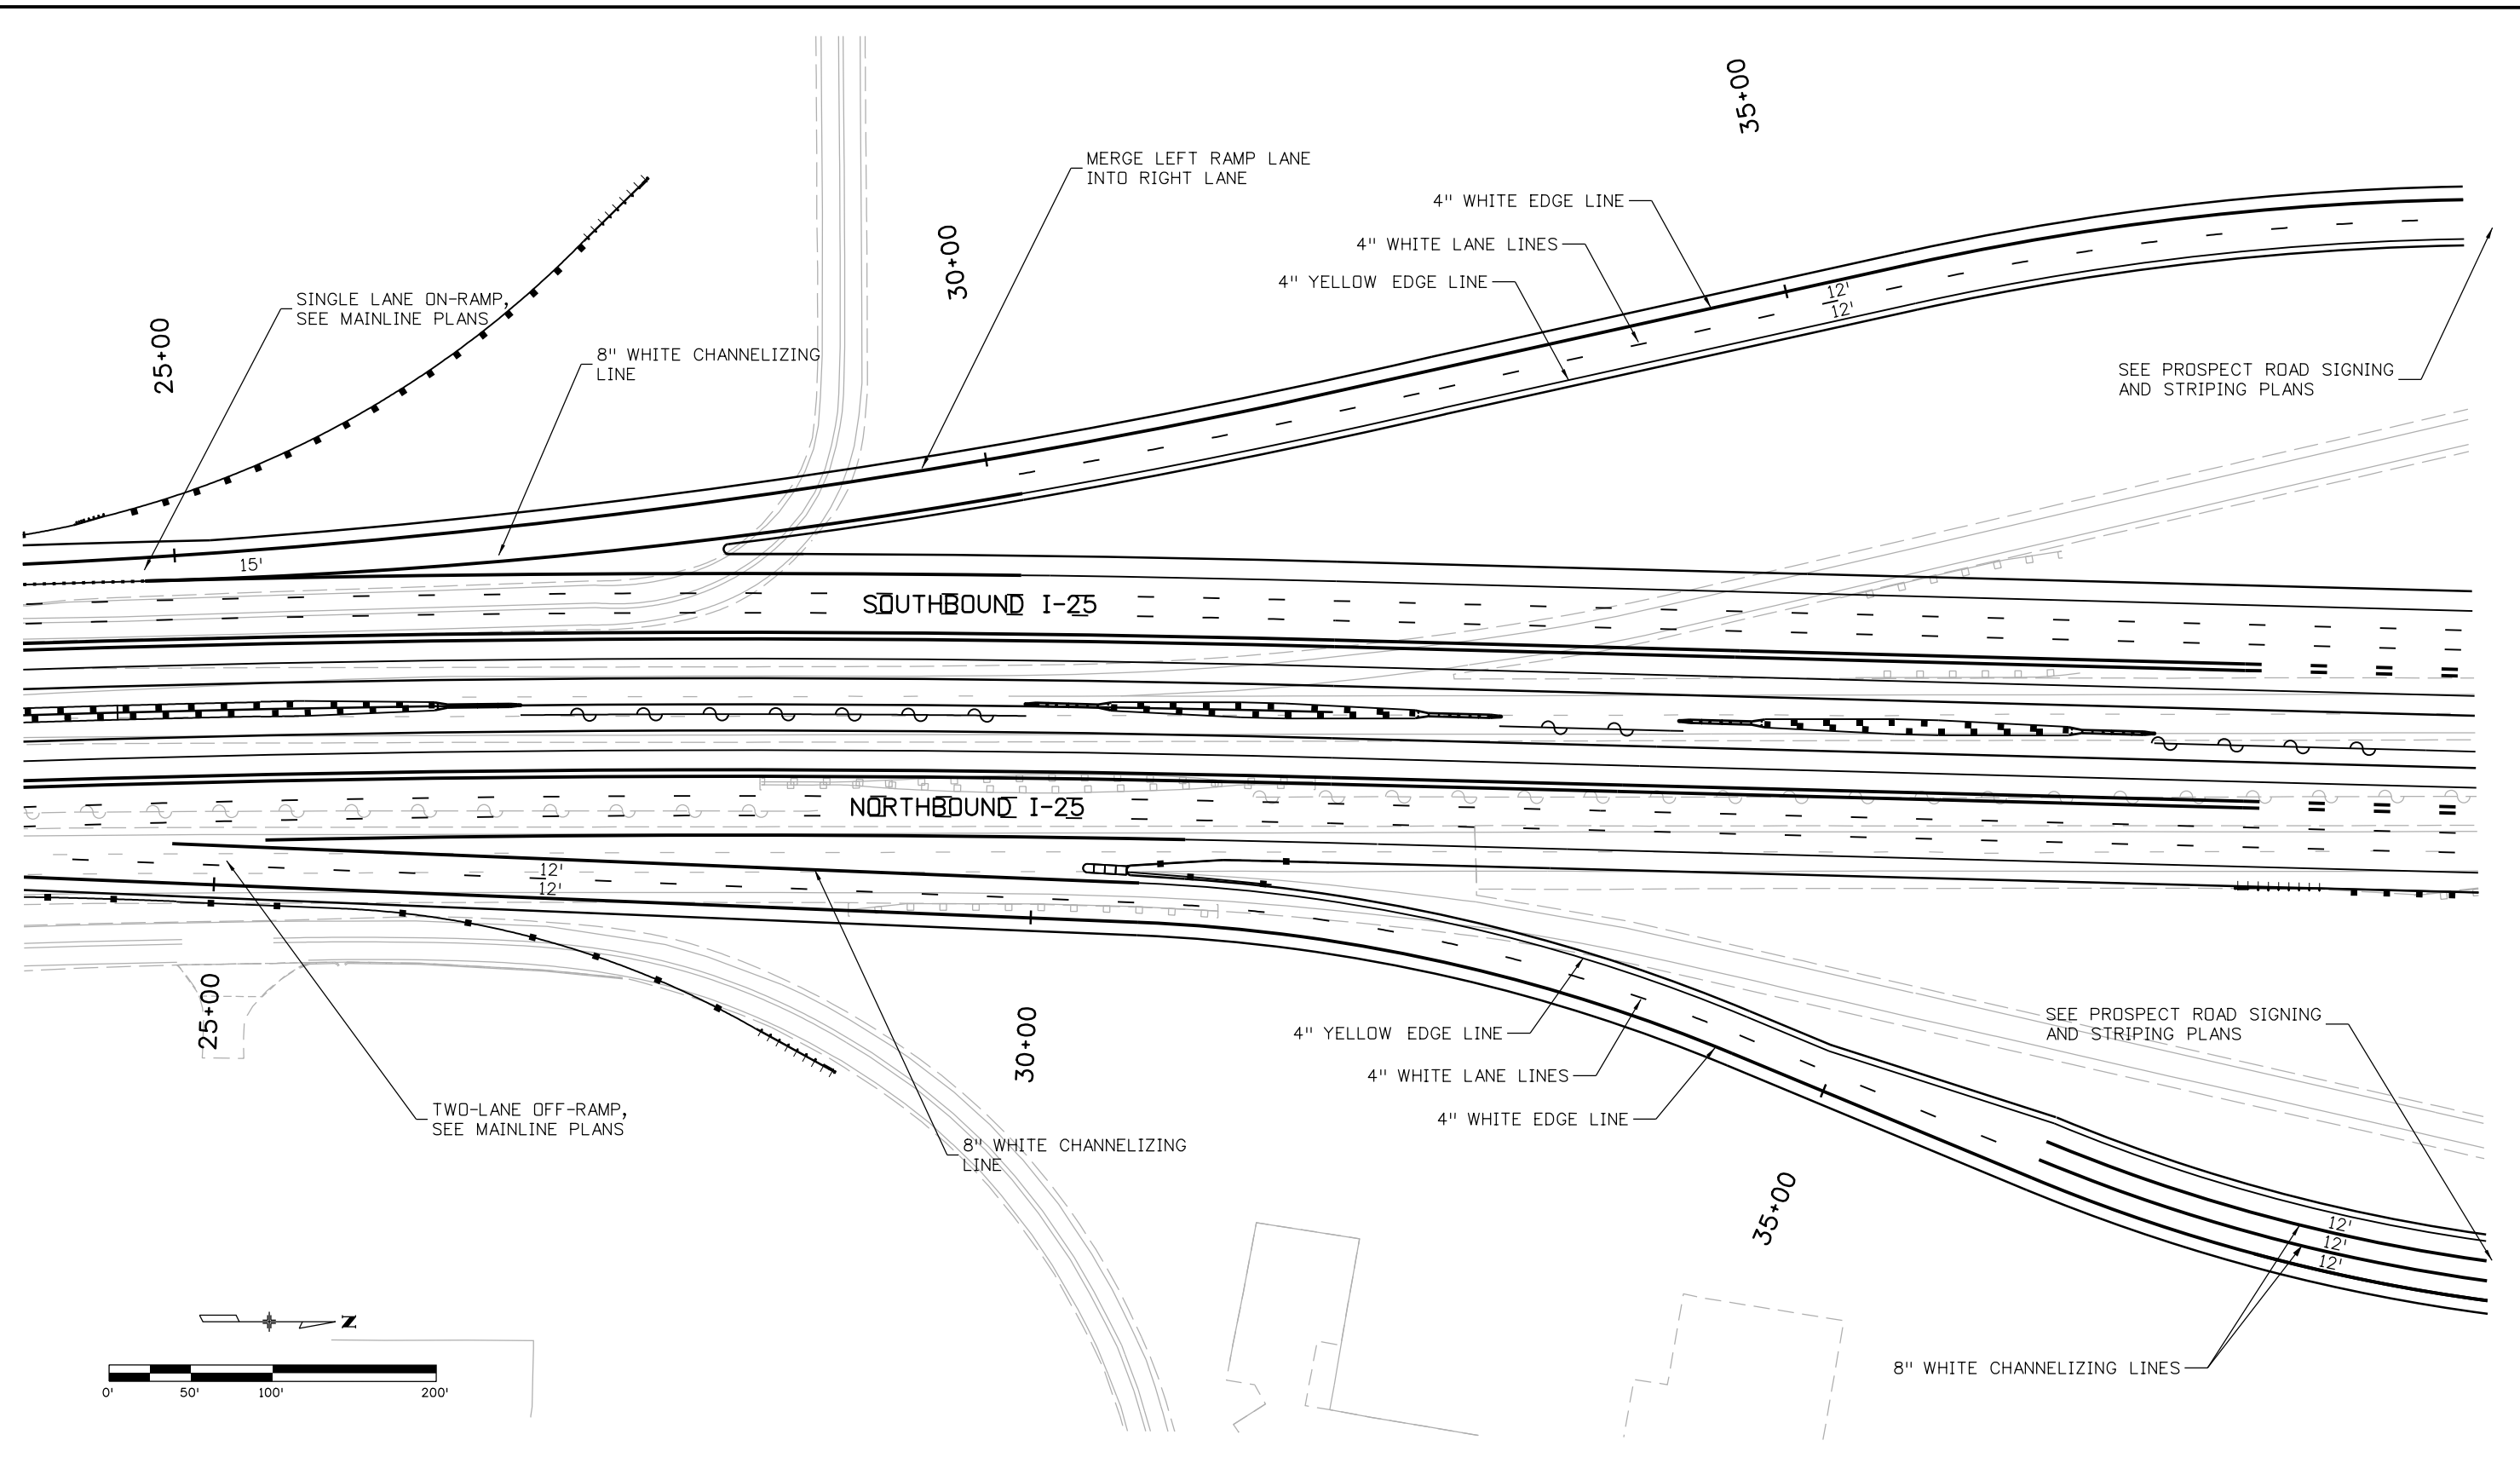

david.woolfall
 10/7/2015 9:34:14 AM
 c:\pw_work\pjs\pw1\dave.woolfall\dms24451\18357TRAF_PROSPECT-SOUTH-RAMPS.dgn
 DGN_MODEL:CDOT_Default

| | |
|---|-----------------------|
| Print Date: 10/7/2015 | |
| File Name: 18357TRAF_PROSPECT-SOUTH-RAMPS.dgn | |
| Horiz. Scale: 1:100.018 | Vert. Scale: As Noted |
| | |

| Sheet Revisions | | |
|-----------------|----------|-------|
| Date: | Comments | Init. |
| | | |
| | | |
| | | |



Colorado Department of Transportation

 2207 East Highway 402
 Loveland, CO 80537
 Phone: 970-622-1268 FAX: 970-669-0289
Region 4 **JFF**

| |
|-----------------------|
| As Constructed |
| No Revisions: |
| Revised: |
| Void: |

| | | | |
|--|------|----------------|------------|
| I-25/SH 392 TO SH 14 PROSPECT - SOUTH SIDE RAMPS SIGNING AND STRIPING | | | |
| Designer: | DRW | Structure | |
| Detailer: | DRW | Numbers | |
| Sheet Subset: | SIGN | Subset Sheets: | S42 of S91 |

| |
|-------------------------|
| Project No./Code |
| IM 0253-221 |
| 18357 |
| Sheet Number 452 |

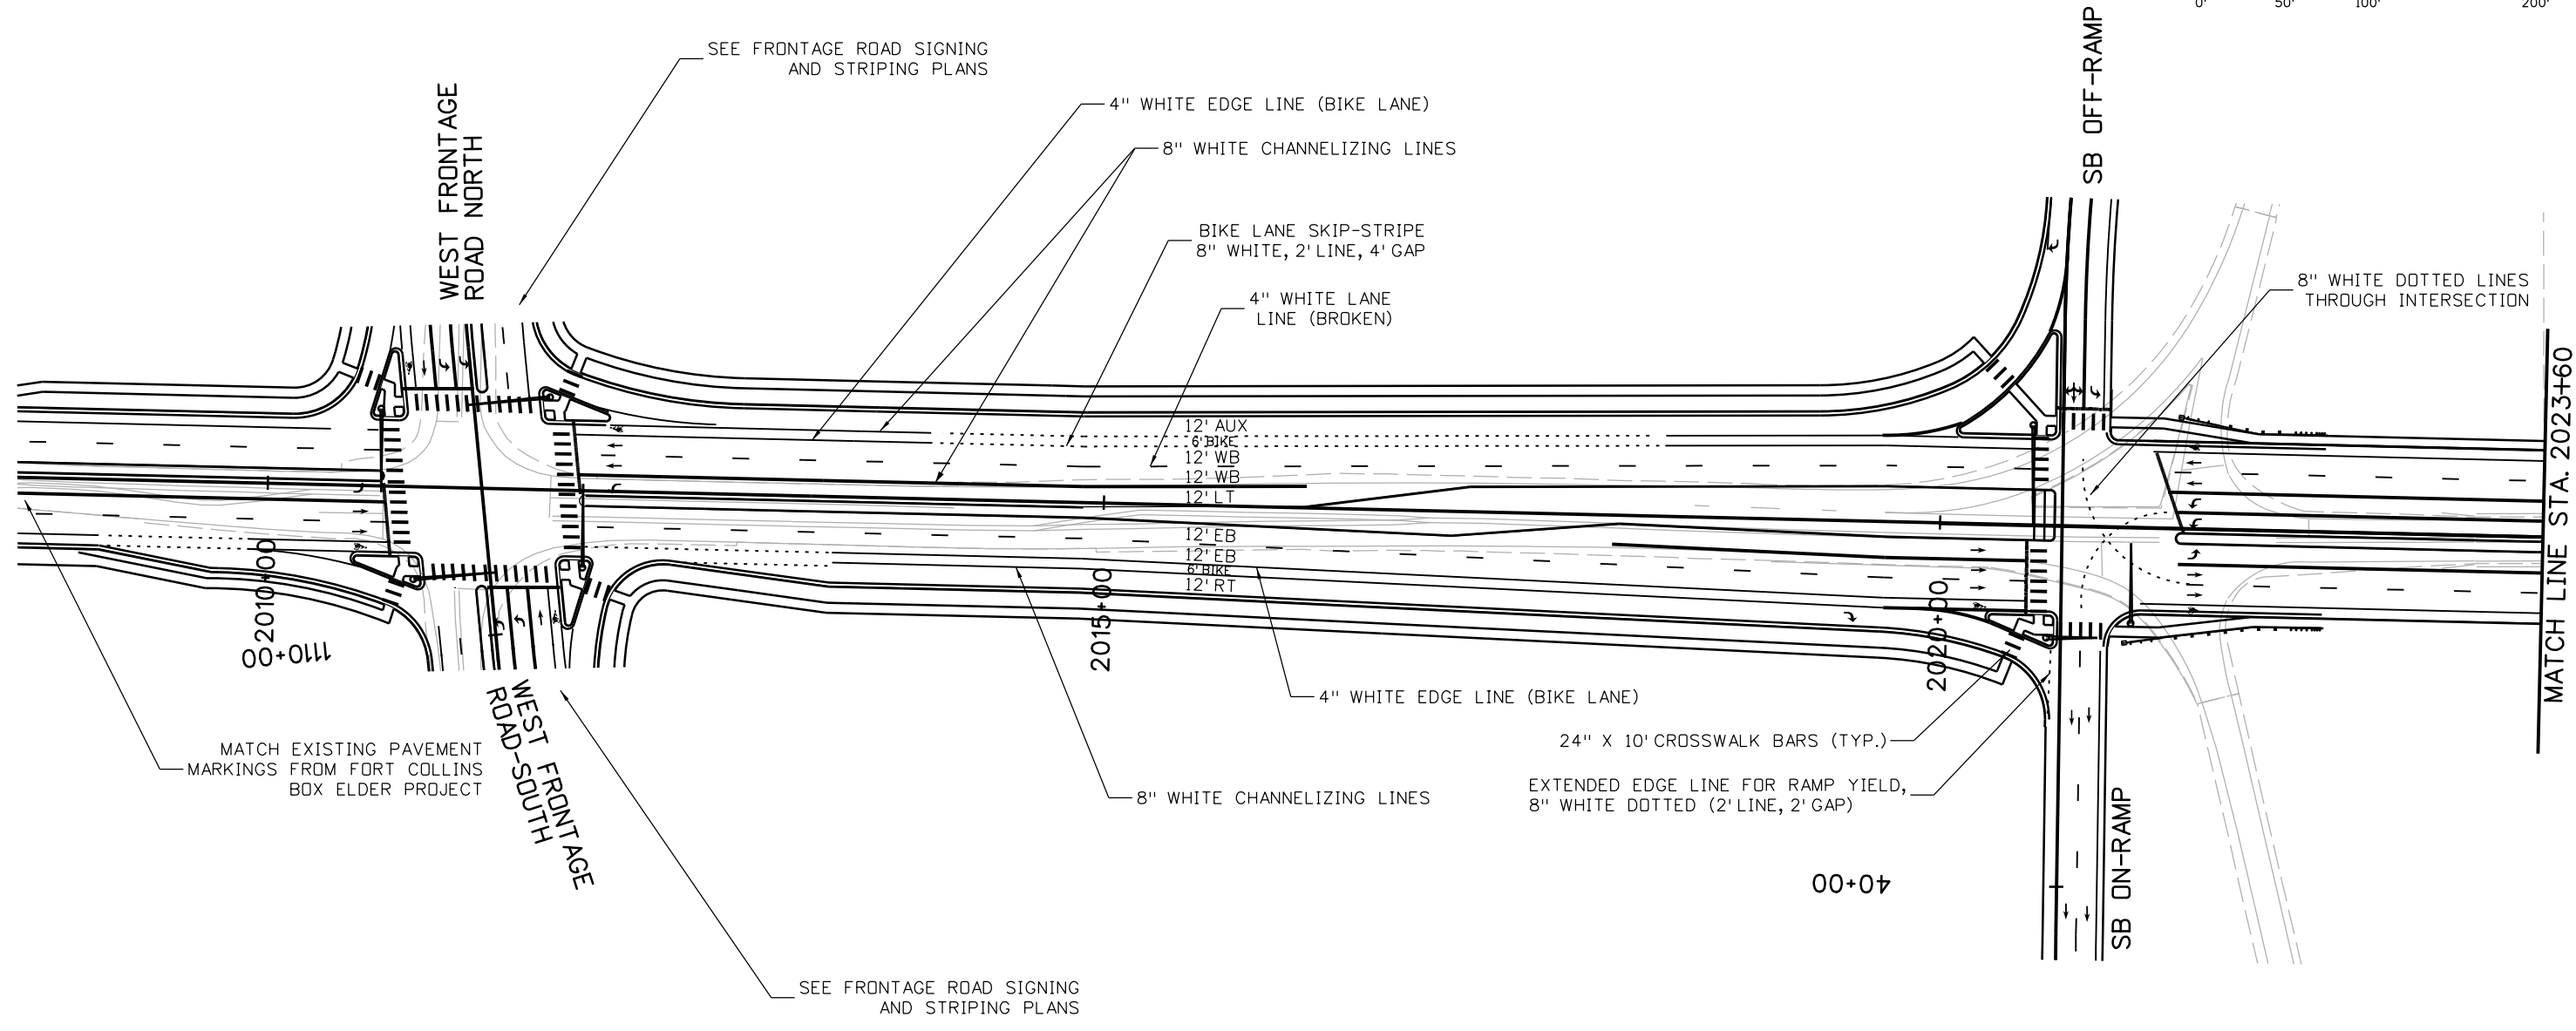 

david.woolfall
 10/7/2015 9:06:17 AM
 c:\p_work\pjsipw1\dave.woolfall\dms24451\18357TRAF_Prospect_001-TSH.dgn
 DGN MODEL:CDOT_Default

| | |
|---|-----------------------|
| Print Date: 10/7/2015 | |
| File Name: 18357TRAF_Prospect_001-TSH.dgn | |
| Horiz. Scale: 1:100 | Vert. Scale: As Noted |
| | |

| Sheet Revisions | | |
|-----------------|----------|-------|
| Date: | Comments | Init. |
| | | |
| | | |
| | | |


Colorado Department of Transportation

 Region 4
 2207 East Highway 402
 Loveland, CO 80537
 Phone: 970-622-1268 FAX: 970-669-0289
JFF

| |
|-----------------------|
| As Constructed |
| No Revisions: |
| Revised: |
| Void: |

| | | | |
|---|------|----------------|------------|
| I-25/SH 392 TO SH 14 EAST PROSPECT ROAD SIGNING AND STRIPING | | | |
| Designer: | DRW | Structure | |
| Detailer: | DRW | Numbers | |
| Sheet Subset: | SIGN | Subset Sheets: | S44 of S91 |

| |
|-------------------------|
| Project No./Code |
| IM 0253-221 |
| 18357 |
| Sheet Number 454 |

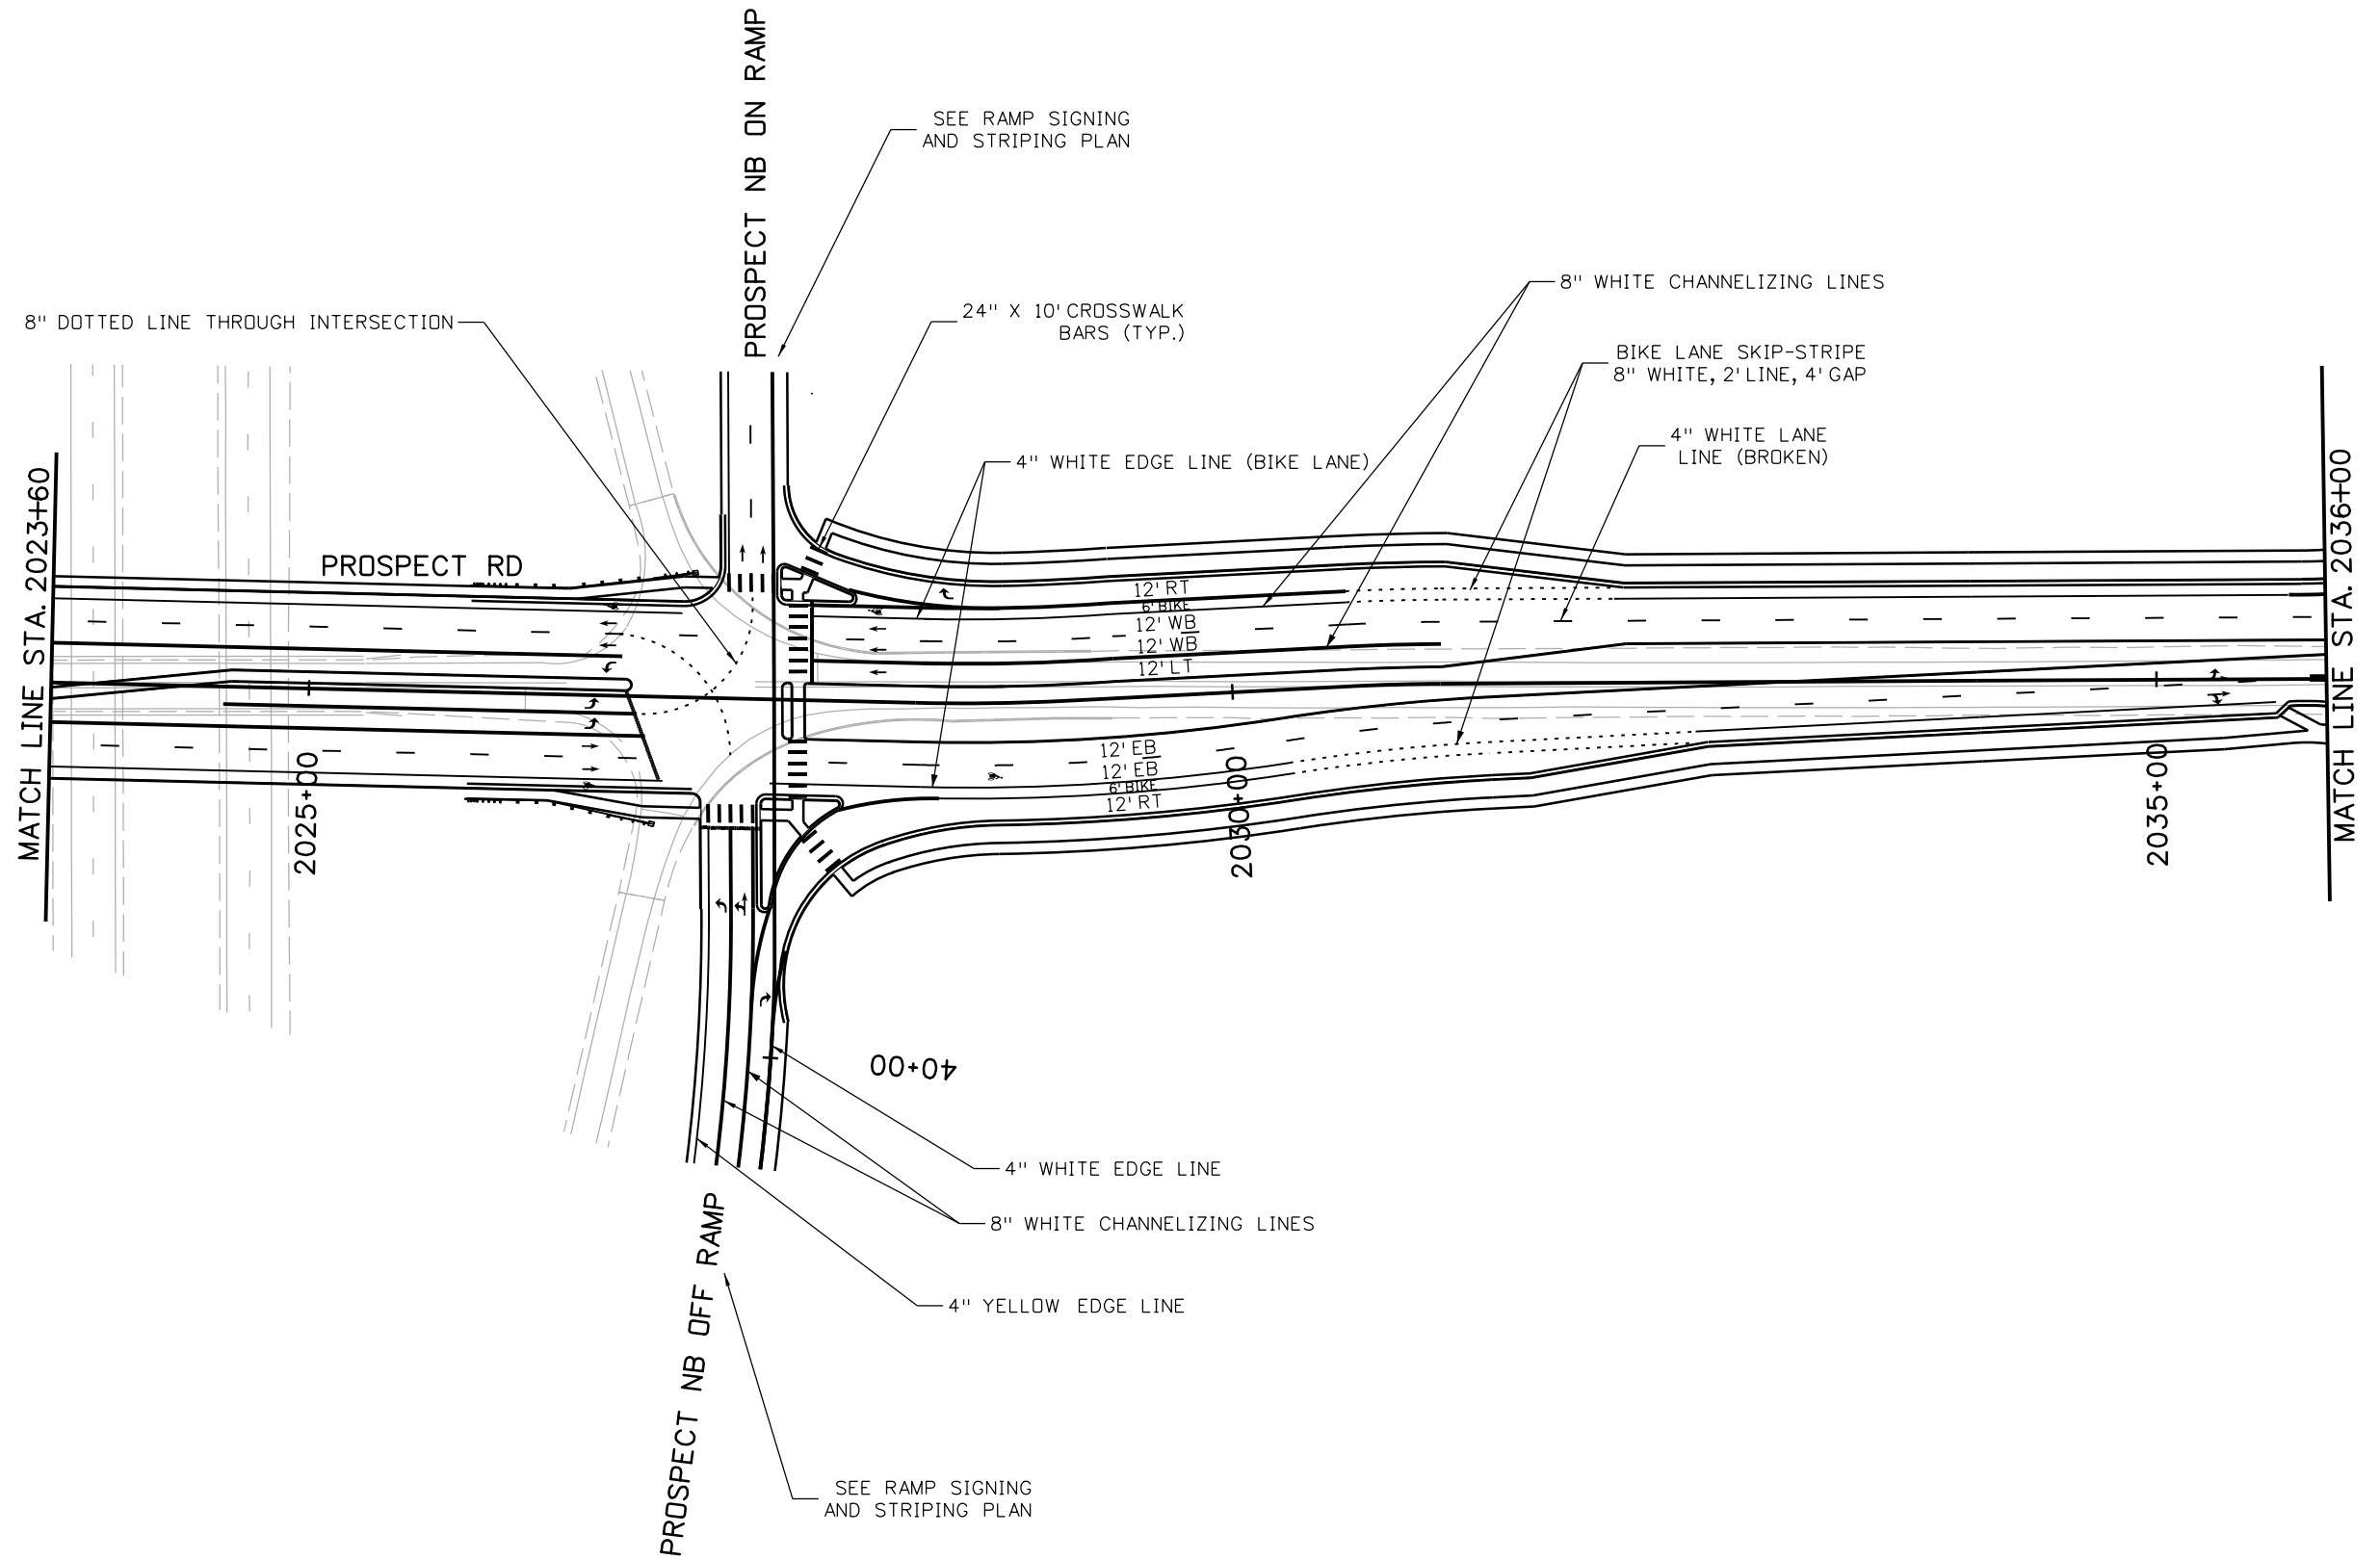

david.woolfall
 10/7/2015 9:09:22 AM
 c:\p_work\pbsjpw1\dave.woolfall\dms24451\18357TRAF_Prospect_002-TSH.dgn
 DGN MODEL:CDOT_Default

| | |
|---|-----------------------|
| Print Date: 10/7/2015 | |
| File Name: 18357TRAF_Prospect_002-TSH.dgn | |
| Horiz. Scale: 1:100 | Vert. Scale: As Noted |
| | |

| Sheet Revisions | | |
|-----------------|----------|-------|
| Date: | Comments | Init. |
| | | |
| | | |
| | | |



Colorado Department of Transportation

 2207 East Highway 402
 Loveland, CO 80537
 Phone: 970-622-1268 FAX: 970-669-0289
 Region 4 JFF

| | |
|----------------|--|
| As Constructed | |
| No Revisions: | |
| Revised: | |
| Void: | |

| | | | |
|---|------|----------------|------------|
| I-25/SH 392 TO SH 14 EAST PROSPECT ROAD SIGNING AND STRIPING | | | |
| Designer: | DRW | Structure | |
| Detailer: | DRW | Numbers | |
| Sheet Subset: | SIGN | Subset Sheets: | S45 of S91 |

| | |
|------------------|-----|
| Project No./Code | |
| IM 0253-221 | |
| 18357 | |
| Sheet Number | 455 |

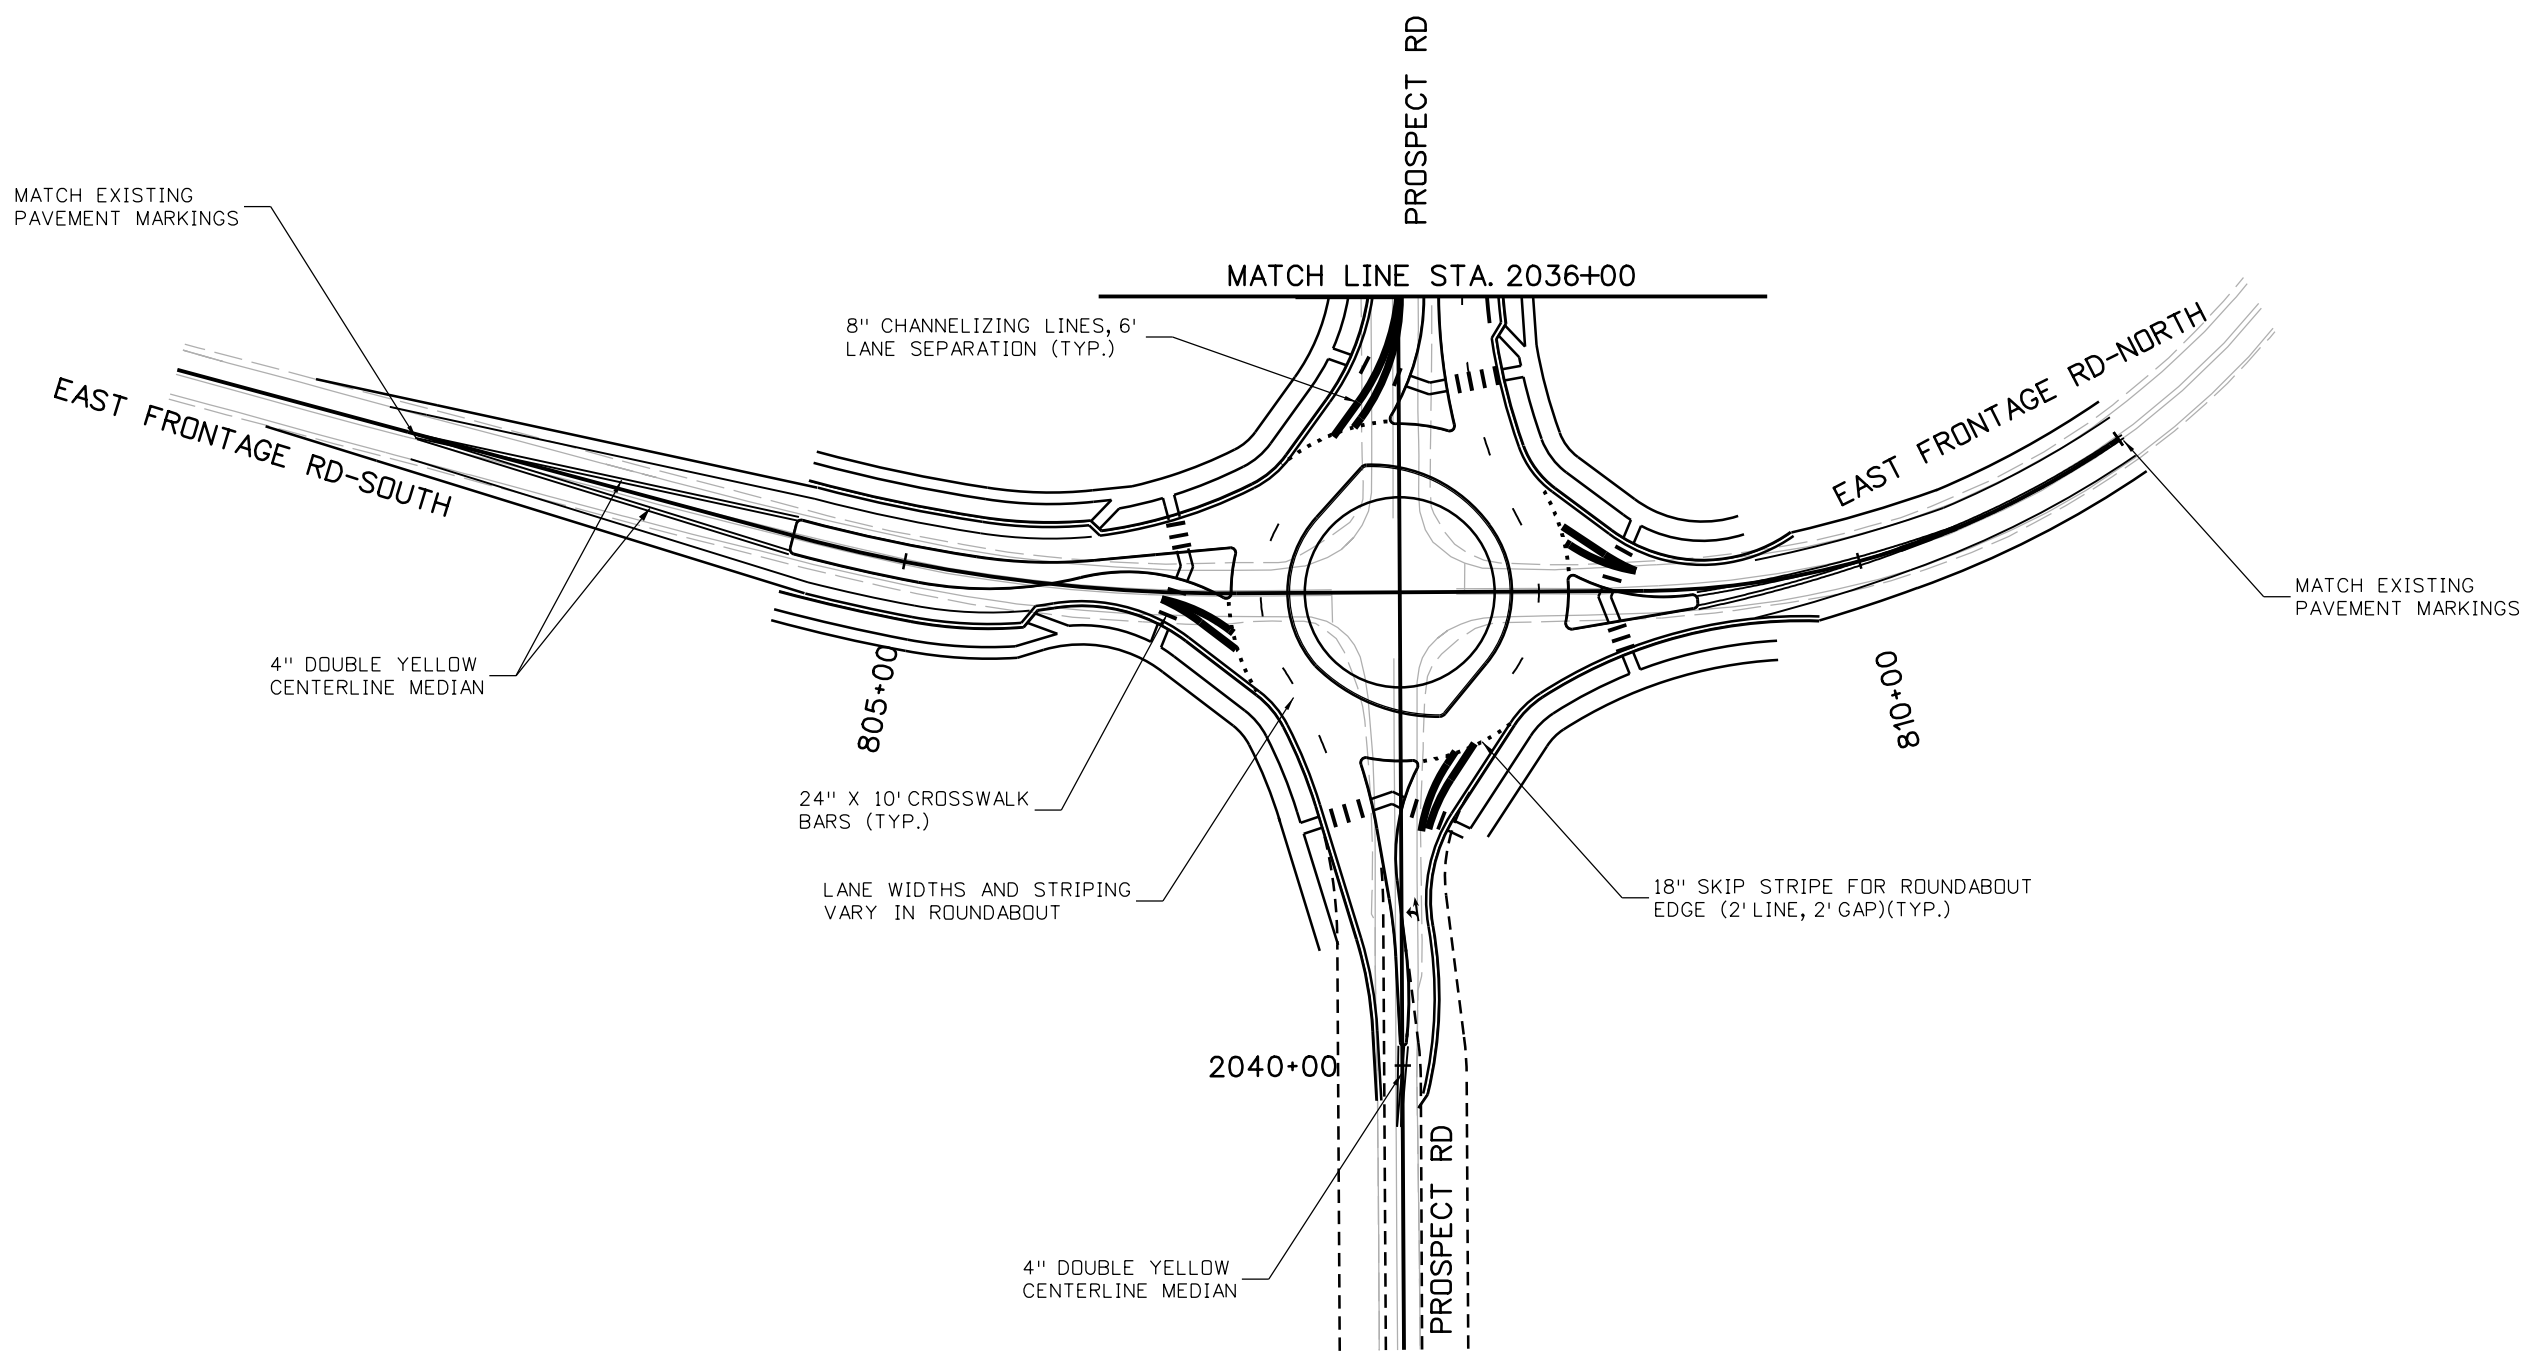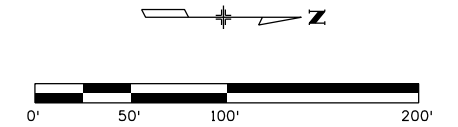

david.woolfall
 10/7/2015 9:10:14 AM
 c:\pwwork\psjpw1\dave.woolfall\dms24451\18357TRAF_Prospect_003-TSH.dgn
 DGN_MODEL:CDOT_Default

| |
|--|
| Print Date: 10/7/2015 |
| File Name: 18357TRAF_Prospect_003-TSH.dgn |
| Horiz. Scale: 1:100 Vert. Scale: As Noted |
| |

| Sheet Revisions | | |
|-----------------|----------|-------|
| Date: | Comments | Init. |
| | | |
| | | |
| | | |



Colorado Department of Transportation

 2207 East Highway 402
 Loveland, CO 80537
 Phone: 970-622-1268 FAX: 970-669-0289
Region 4 **JFF**

| |
|-----------------------|
| As Constructed |
| No Revisions: |
| Revised: |
| Void: |

| | | | |
|--|------|-------------------|------------|
| I-25/SH 392 TO SH 14 EAST PROSPECT AND E. FRONTAGE SIGNING AND STRIPING | | | |
| Designer: | DRW | Structure Numbers | |
| Detailer: | DRW | | |
| Sheet Subset: | SIGN | Subset Sheets: | S46 of S91 |

| |
|-------------------------|
| Project No./Code |
| IM 0253-221 |
| 18357 |
| Sheet Number 456 |

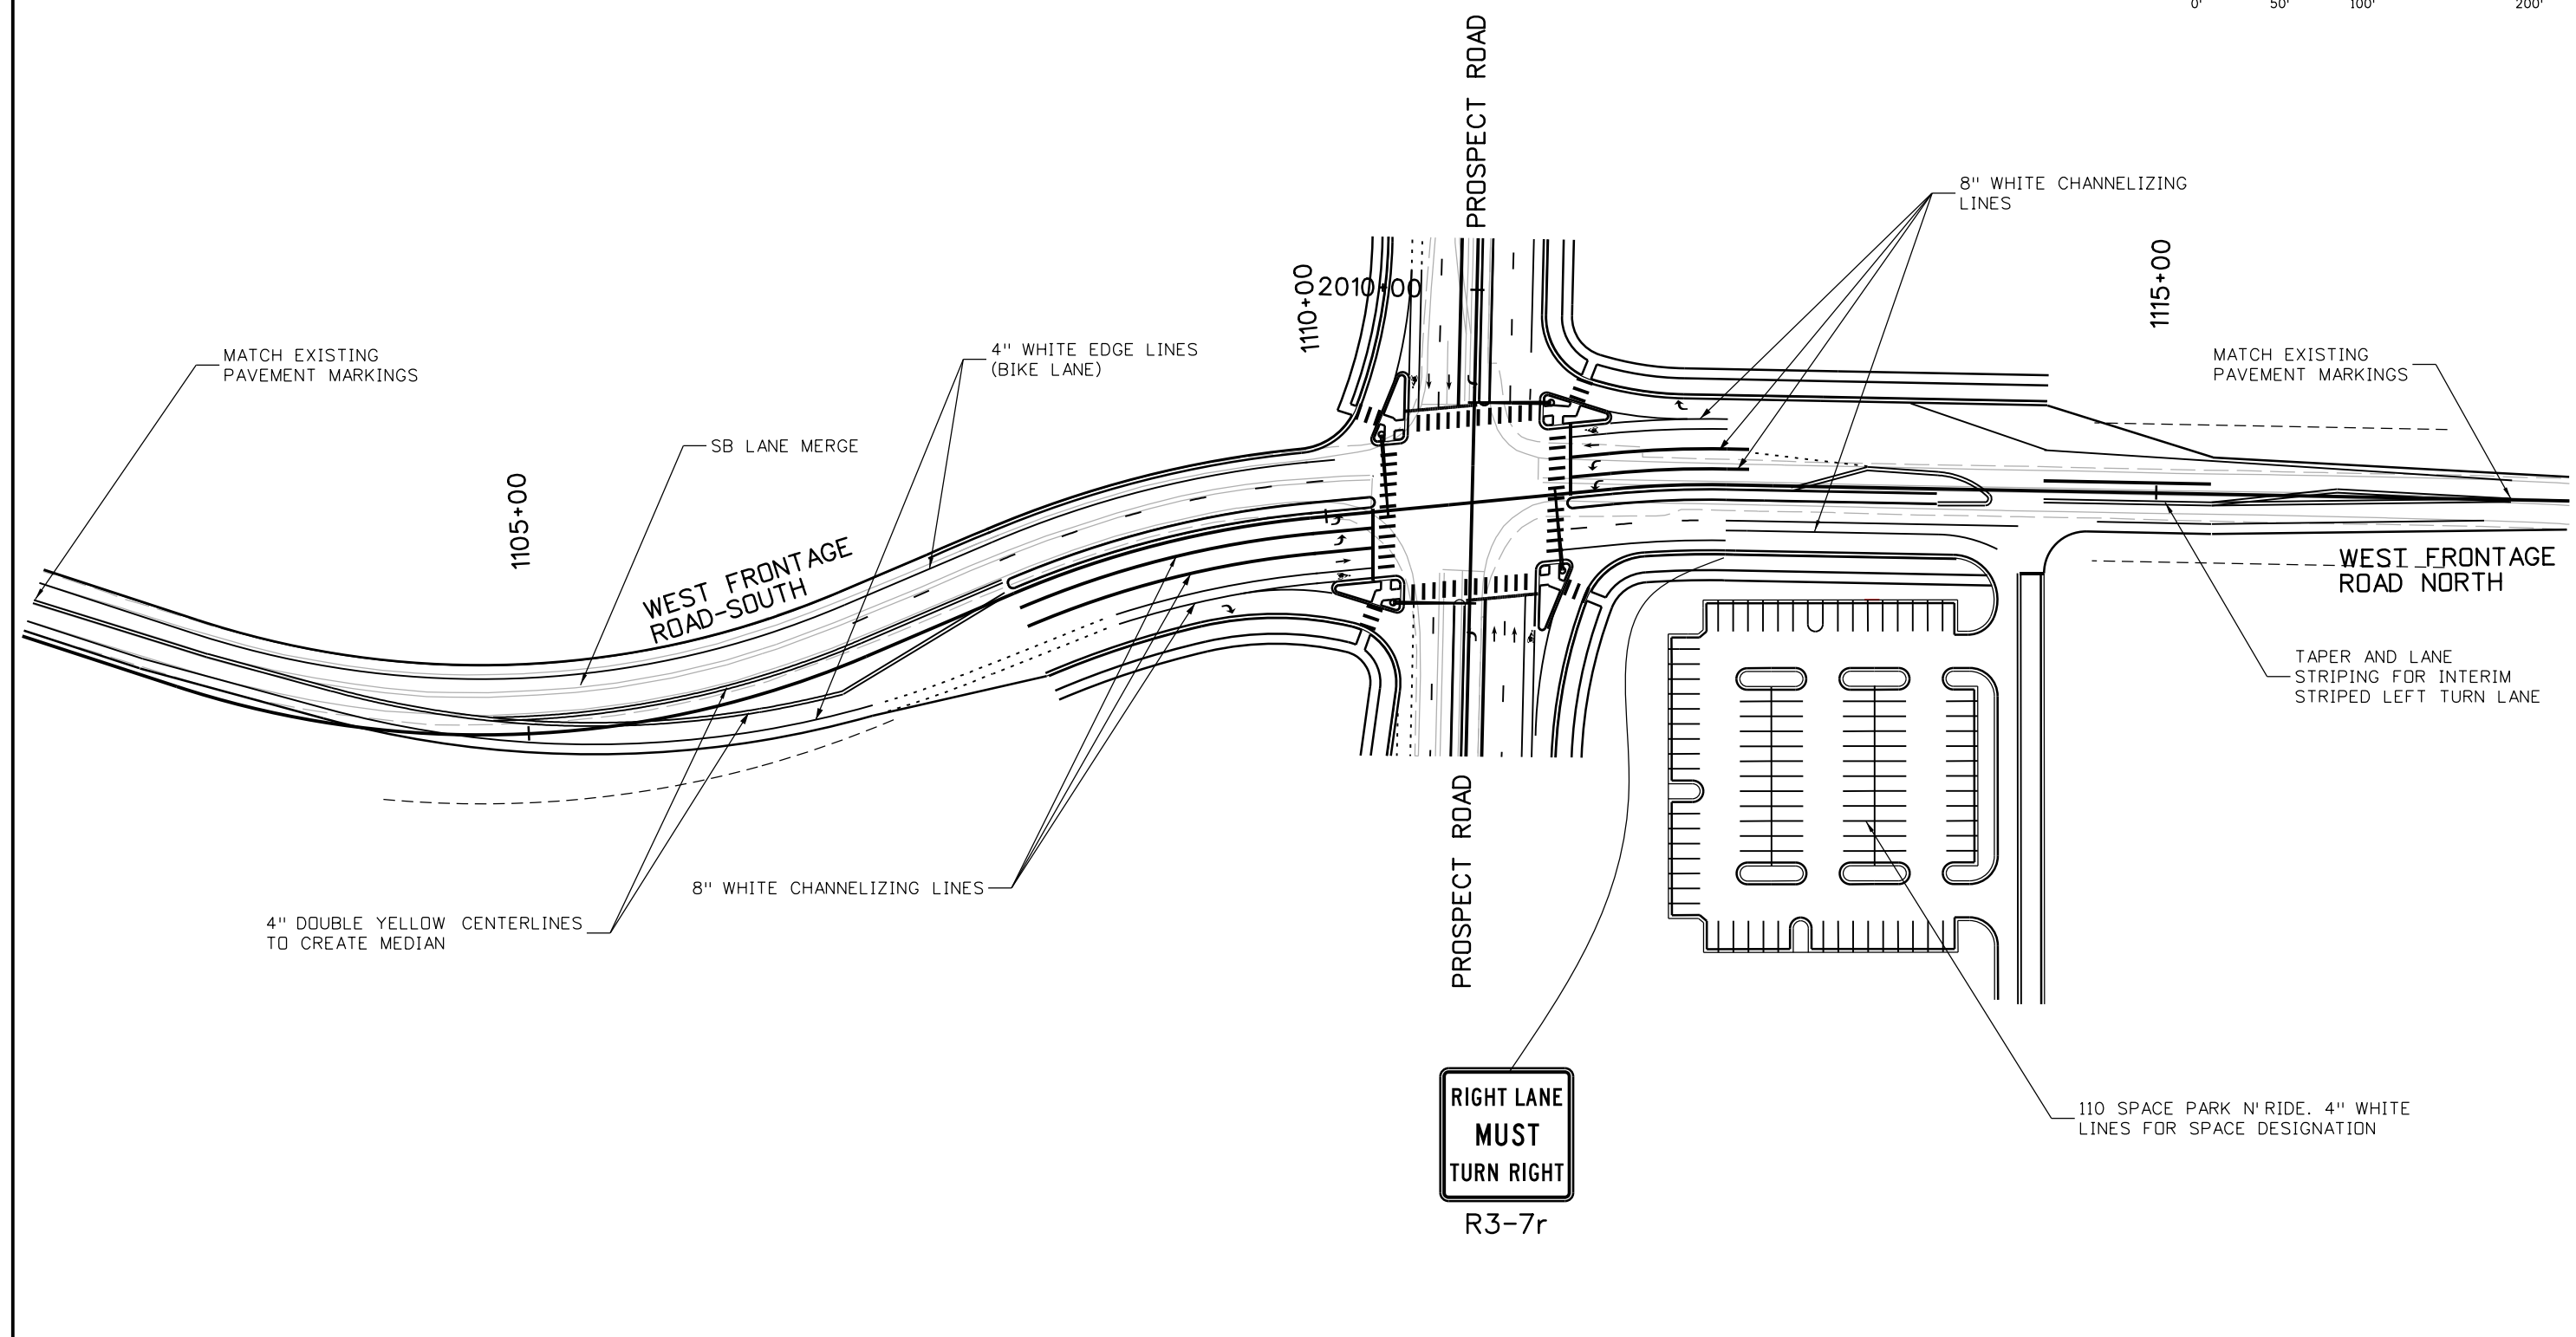 

RIGHT LANE
MUST
TURN RIGHT
R3-7r

david.woolfall
 10/7/2015 9:30:30 AM
 c:\pw_work\pjsipw1\dave.woolfall\dms24451\18357TRAF_Prospect_WEST_FR-TSH.dgn
 DGN MODEL:CDOT_Default

| |
|--|
| Print Date: 10/7/2015 |
| File Name: 18357TRAF_Prospect_WEST_FR-TSH.dgn |
| Horiz. Scale: 1:100 Vert. Scale: As Noted |
| TSIOUVARAS SIMMONS HOLDERNESS CONSULTING ENGINEERS |

| Sheet Revisions | | |
|-----------------|----------|-------|
| Date: | Comments | Init. |
| | | |
| | | |
| | | |

Colorado Department of Transportation



2207 East Highway 402
 Loveland, CO 80537
 Phone: 970-622-1268 FAX: 970-669-0289

Region 4 JFF

| |
|----------------|
| As Constructed |
| No Revisions: |
| Revised: |
| Void: |

| | | | |
|---|------|----------------|------------|
| I-25/SH 392 TO SH 14 WEST FRONTAGE RD AT PROSPECT SIGNING AND STRIPING | | | |
| Designer: | DRW | Structure | |
| Detailer: | DRW | Numbers | |
| Sheet Subset: | SIGN | Subset Sheets: | S47 of S91 |

| | |
|------------------|-------------|
| Project No./Code | IM 0253-221 |
| | 18357 |
| Sheet Number | 457 |

 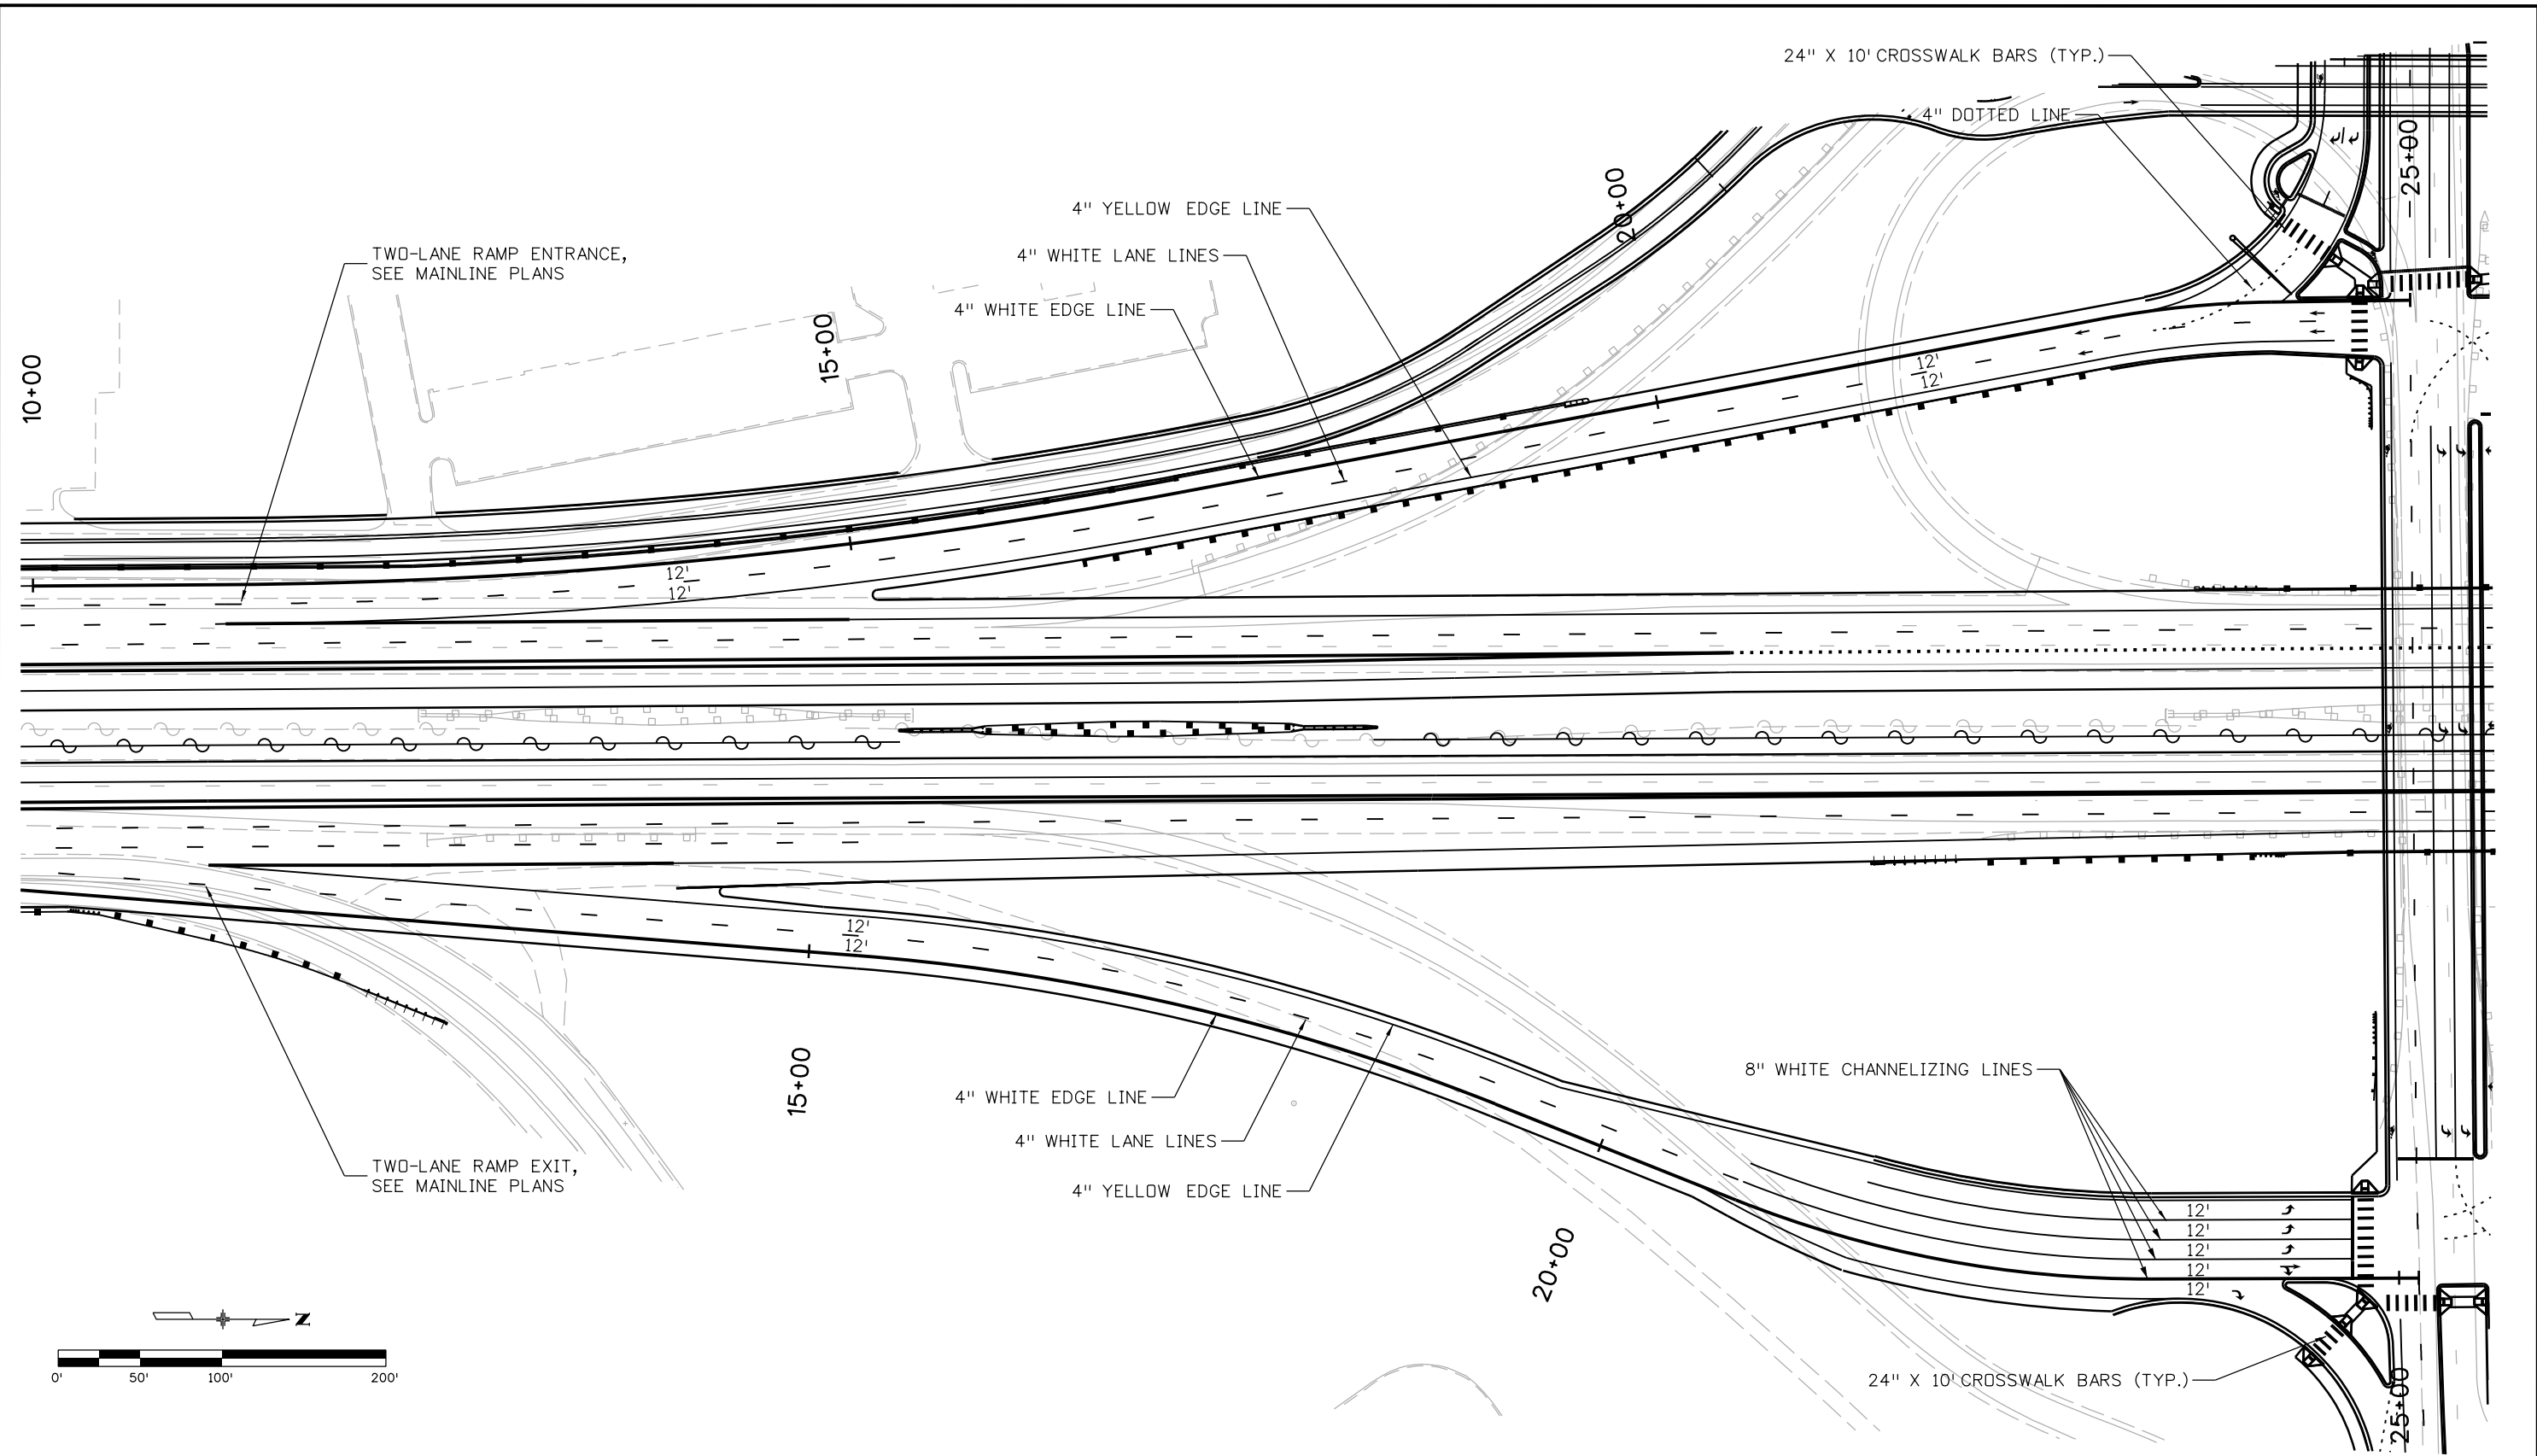

david.woolfall
 10/7/2015 9:45:24 AM
 c:\pwwork\psjpw\1\18357TRAF_SH14-SOUTH-RAMPS.dgn
 DGN MODEL:CDOT_Default

Print Date: 10/7/2015
 File Name: 18357TRAF_SH14-SOUTH-RAMPS.dgn
 Horiz. Scale: 1:100.042 Vert. Scale: As Noted

| Sheet Revisions | | |
|-----------------|----------|-------|
| Date: | Comments | Init. |
| | | |
| | | |
| | | |

Colorado Department of Transportation
 Region 4

2207 East Highway 402
 Loveland, CO 80537
 Phone: 970-622-1268 FAX: 970-669-0289

JFF

| |
|-----------------------|
| As Constructed |
| No Revisions: |
| Revised: |
| Void: |

I-25/SH 392 TO SH 14
 SH 14 - SOUTH SIDE RAMPS
 SIGNING AND STRIPING

| | | |
|---------------|------|---------------------------|
| Designer: | DRW | Structure Numbers |
| Detailer: | DRW | |
| Sheet Subset: | SIGN | Subset Sheets: S48 of S91 |

| | |
|------------------|-------------|
| Project No./Code | IM 0253-221 |
| | 18357 |
| Sheet Number | 458 |

5100+00

5105+00

5110+00

5000+00

5005+00

5010+00

ULTIMATE FORT COLLINS
6-LANE ARTERIAL

SH 14 WB HCL

NORTH-SIDE SH 14 FRONTAGE ROAD

END RIGHT TURN ACCEL TAPER

INTERIM TAPER FOR LEFT THRU
LOCATION LANE DROP

CENTRO WAY

MATCH EXISTING
PAVEMENT MARKINGS

WESTBOUND SH-14 (MUBLERRY)

10' SHLD
12' WB
12' WB

19' ULTIMATE MEDIAN

EASTBOUND SH-14 (MUBLERRY)

12' EB
12' EB
10' SHLD

SH 14 EB HCL

SOUTH-SIDE SH 14
FRONTAGE ROAD

MATCH EXISTING
PAVEMENT MARKINGS

8" WHITE LANE-DROP
LINES (2' LINE, 4' GAP)


TAPER TO BEGIN
ADDING EB THRU LANE



GROUND-MOUNTED SPECIAL SIGN

CANAL DR

MATCH LINE STA 5013+50 (EB SH 14)
MATCH LINE STA 5113+50 (WB SH 14)

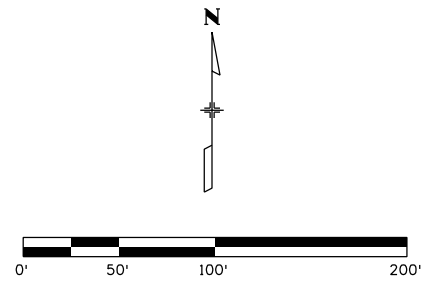

david.woolfall
10/7/2015 8:56:25 AM
c:\pw_work\pjsipw1\dave.woolfall\dms24451\18357TRAF_Plan_SH14_001.dgn
DGN MODEL:CDOT Default

Print Date: 10/7/2015
 File Name: 18357TRAF_Plan_SH14_001.dgn
 Horiz. Scale: 1:100 Vert. Scale: As Noted

| Sheet Revisions | | |
|-----------------|----------|-------|
| Date: | Comments | Init. |
| | | |
| | | |
| | | |

Colorado Department of Transportation
 Region 4



2207 East Highway 402
 Loveland, CO 80537
 Phone: 970-622-1268 FAX: 970-669-0289
 JFF

| |
|----------------|
| As Constructed |
| No Revisions: |
| Revised: |
| Void: |

I-25/SH 392 TO SH 14
 SH 14
 SIGNING AND STRIPING PLAN

| | | | |
|---------------|------|----------------|------------|
| Designer: | DRW | Structure | |
| Detailer: | DRW | Numbers | |
| Sheet Subset: | SIGN | Subset Sheets: | S50 of S91 |

| | |
|------------------|-------------|
| Project No./Code | IM 0253-221 |
| | 18357 |
| Sheet Number | 460 |

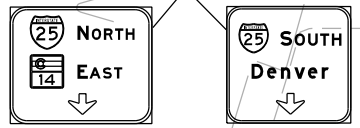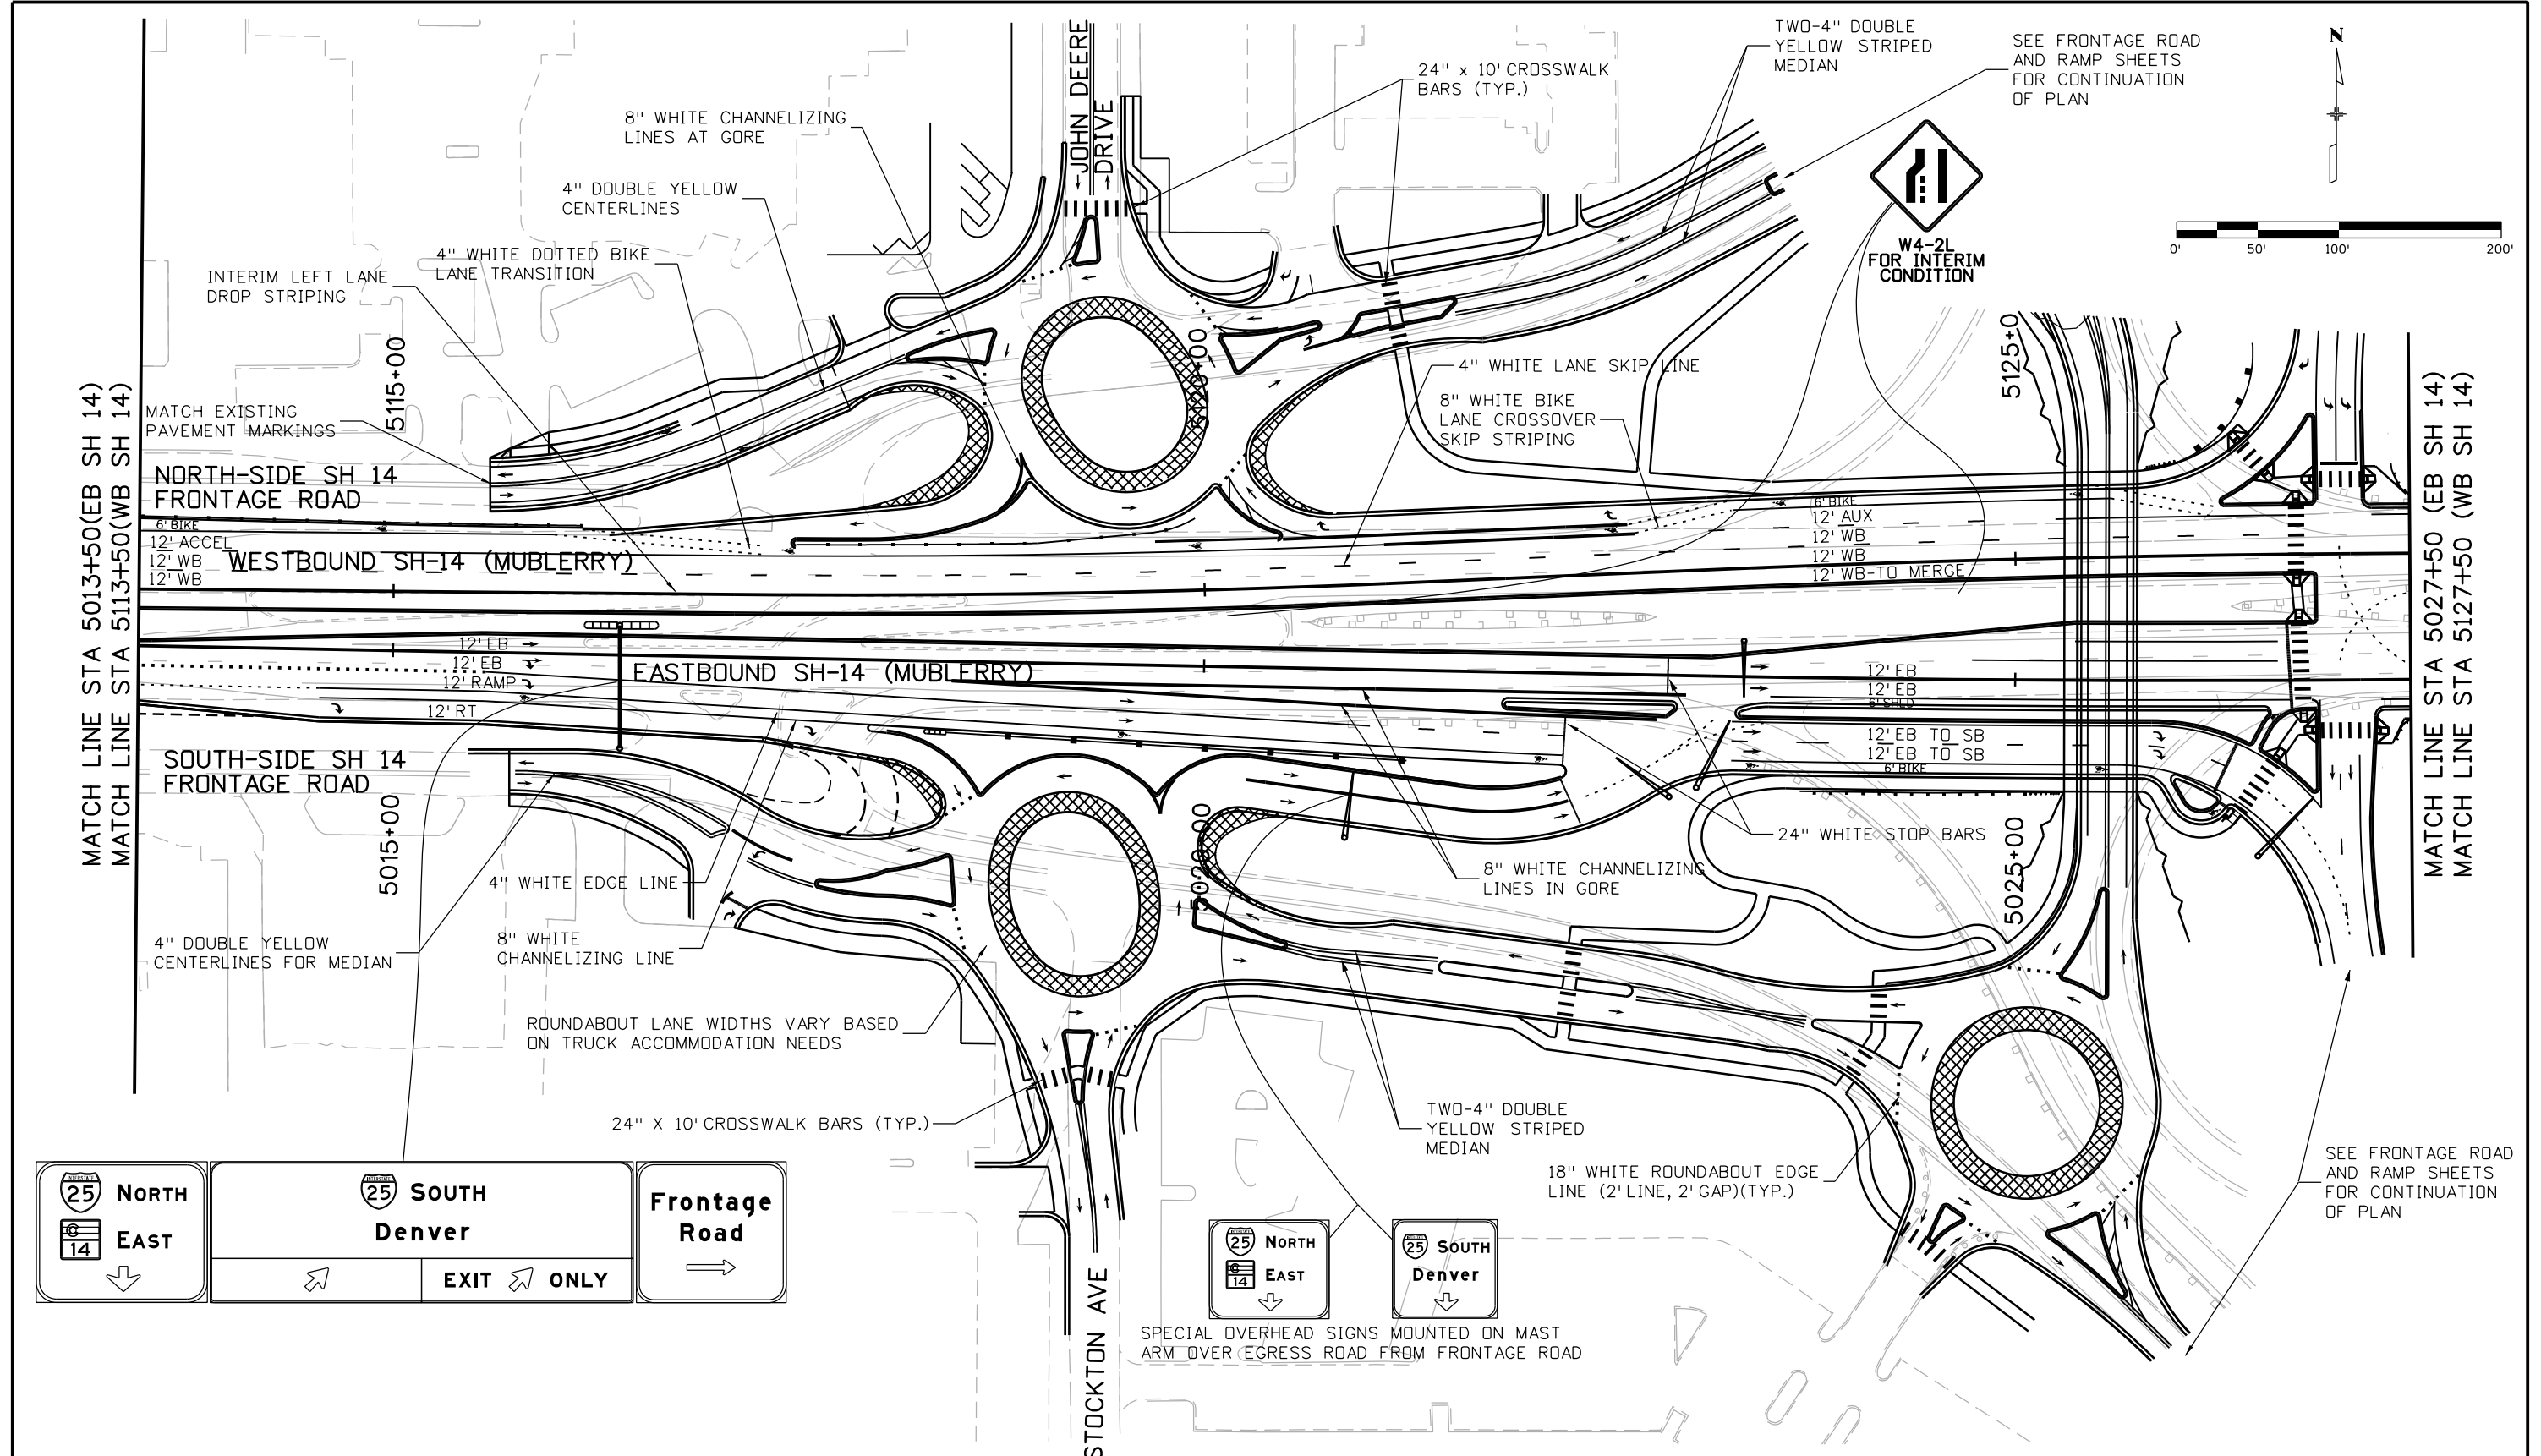

david.woolfall
 10/7/2015 9:00:18 AM
 c:\pw_worK\pjsipw1\dave.woolfall\dms24451\18357TRAF_Plan_SH14_002.dgn
 DGN MODEL:CDOT Default

| |
|--|
| Print Date: 10/7/2015 |
| File Name: 18357TRAF_Plan_SH14_002.dgn |
| Horiz. Scale: 1:100 Vert. Scale: As Noted |
| |

| Sheet Revisions | | |
|-----------------|----------|-------|
| Date: | Comments | Init. |
| | | |
| | | |
| | | |


Colorado Department of Transportation

 Region 4
 2207 East Highway 402
 Loveland, CO 80537
 Phone: 970-622-1268 FAX: 970-669-0289
JFF


| |
|-----------------------|
| As Constructed |
| No Revisions: |
| Revised: |
| Void: |

| | | | |
|---|------|----------------|------------|
| I-25/SH 392 TO SH 14 SH 14 SIGNING AND STRIPING PLAN | | | |
| Designer: | DRW | Structure | |
| Detailer: | CCL | Numbers | |
| Sheet Subset: | SIGN | Subset Sheets: | S51 of S91 |

| |
|-------------------------|
| Project No./Code |
| IM 0253-221 |
| 18357 |
| Sheet Number 461 |

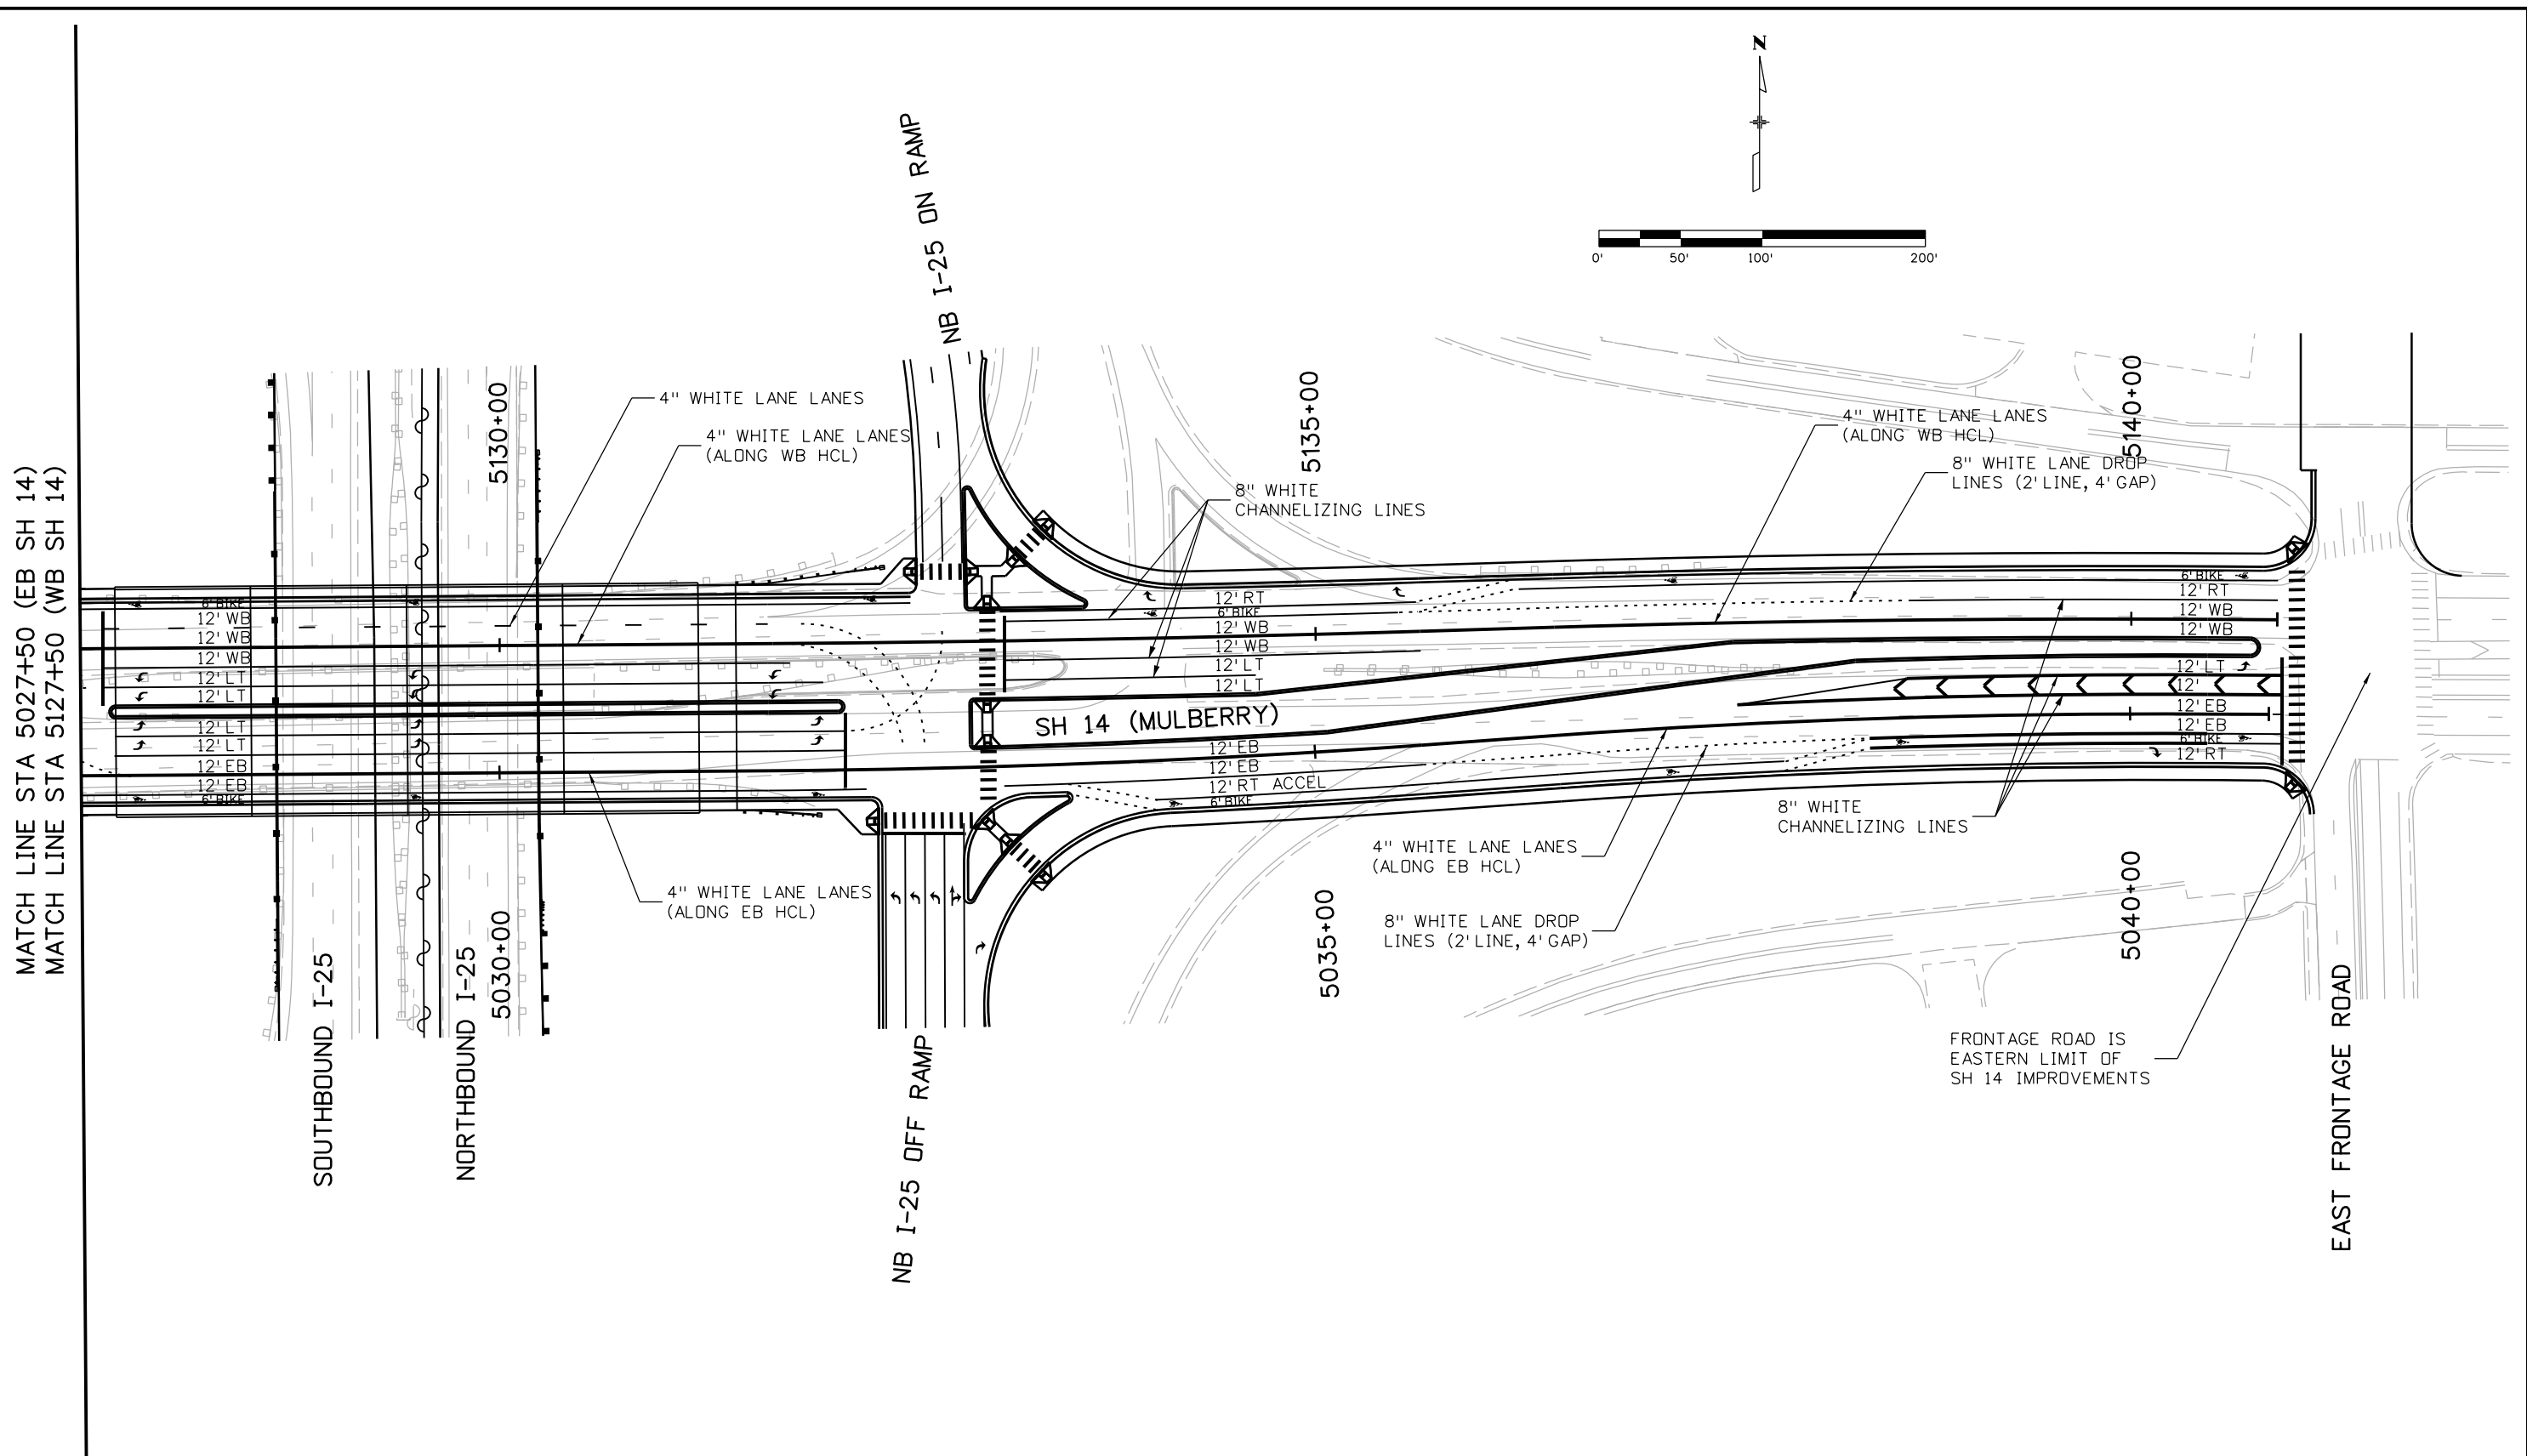

MATCH LINE STA 5027+50 (EB SH 14)
 MATCH LINE STA 5127+50 (WB SH 14)

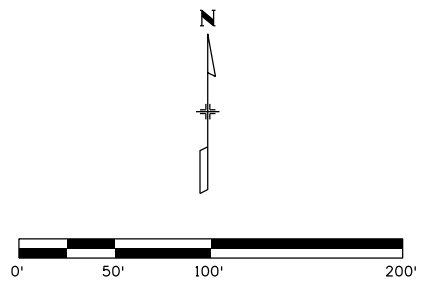

david.woolfall
 10/7/2015 9:05:49 AM
 c:\pw_work\pbsjpw1\drive\woolfall\18357TRAF_Plan_SH14_003.dgn
 DGN_MODEL:CDOT_Default

| |
|--|
| Print Date: 10/7/2015 |
| File Name: 18357TRAF_Plan_SH14_003.dgn |
| Horiz. Scale: 1:100 Vert. Scale: As Noted |
| |

| Sheet Revisions | | |
|-----------------|----------|-------|
| Date: | Comments | Init. |
| | | |
| | | |
| | | |

Colorado Department of Transportation



Region 4 JFF

2207 East Highway 402
 Loveland, CO 80537
 Phone: 970-622-1268 FAX: 970-669-0289

| |
|----------------|
| As Constructed |
| No Revisions: |
| Revised: |
| Void: |

| | | |
|--|------|---------------------------|
| I-25/SH 392 TO SH 14 SH 14 SIGNING AND STRIPING PLAN | | |
| Designer: | DRW | Structure Numbers |
| Detailer: | DRW | |
| Sheet Subset: | SIGN | Subset Sheets: S52 of S91 |

| | |
|------------------|-------------|
| Project No./Code | IM 0253-221 |
| | 18357 |
| Sheet Number | 462 |

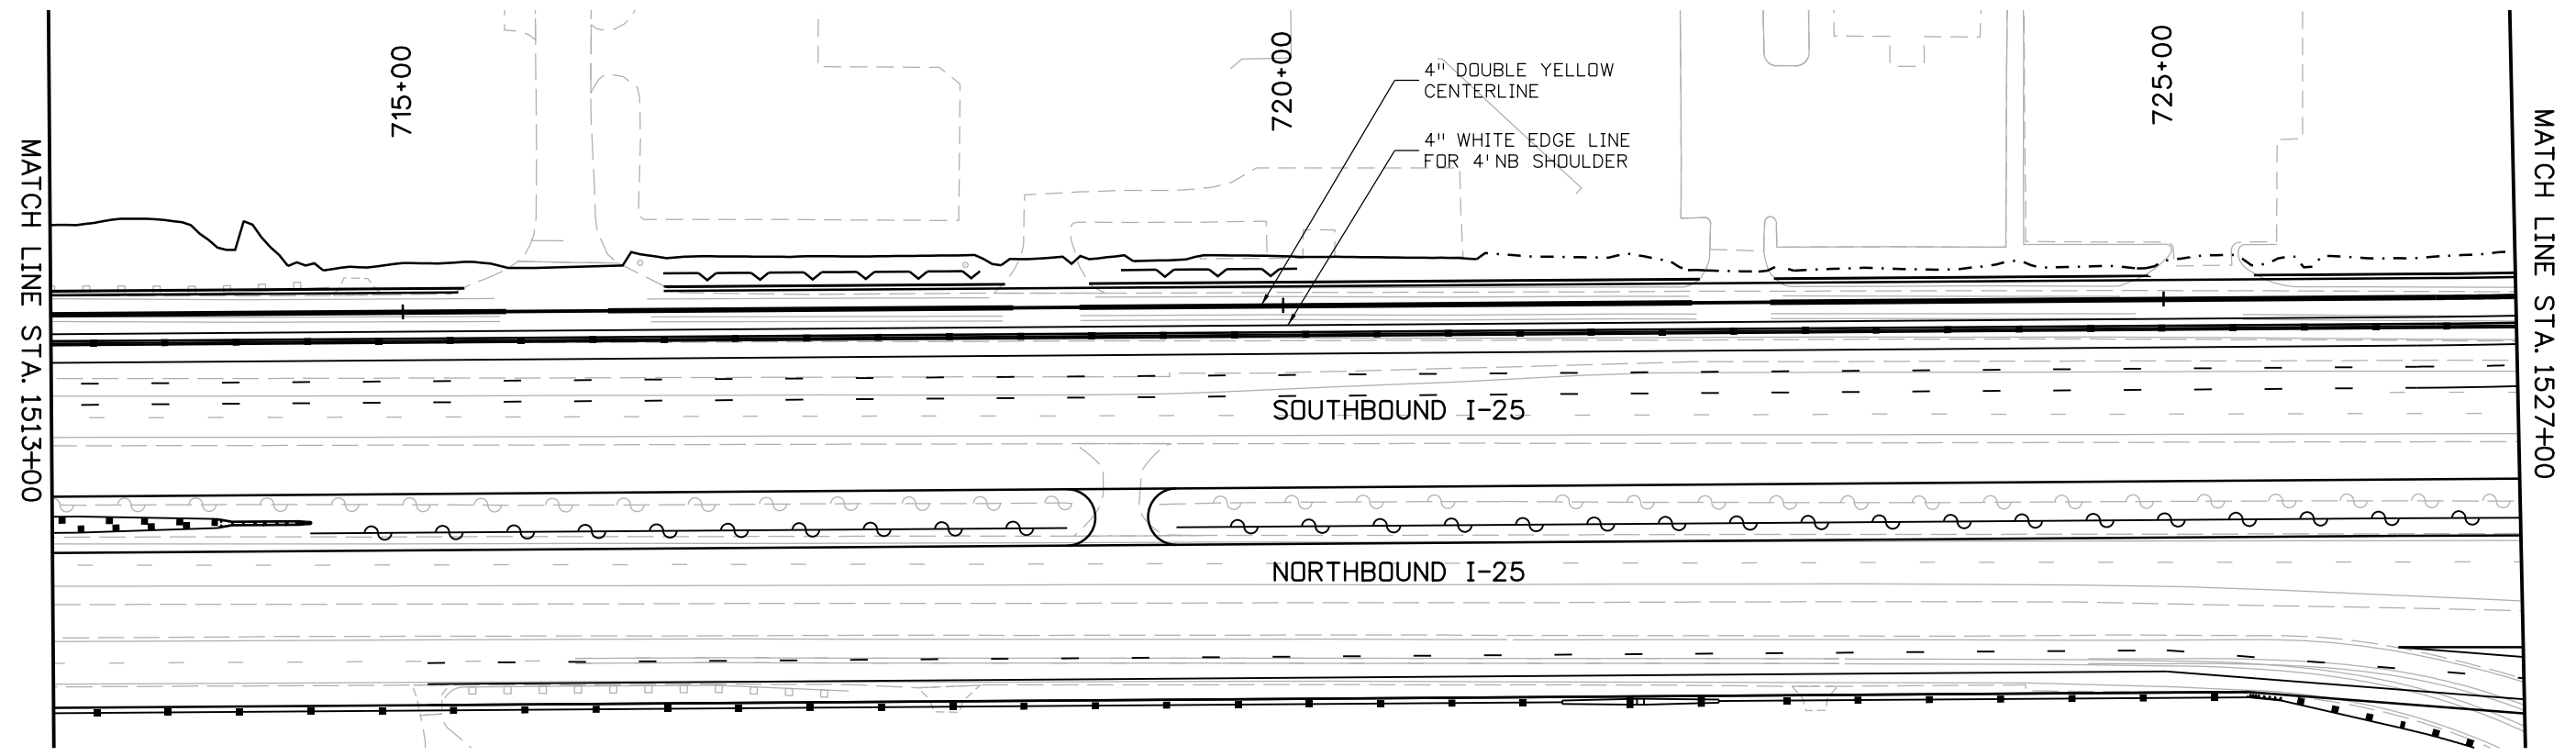 

david.woolfall
 10/7/2015 9:41:17 AM
 c:\pw_work\pjs\pw1\dave.woolfall\dms24451\18357TRAF_SH14_FR_SW002.dgn
 DGN MODEL:CDOT_Default

| |
|--|
| Print Date: 10/7/2015 |
| File Name: 18357TRAF_SH14_FR_SW002.dgn |
| Horiz. Scale: 1:100 Vert. Scale: As Noted |
| |

| Sheet Revisions | | |
|-----------------|----------|-------|
| Date: | Comments | Init. |
| 0000 | | |
| | | |
| | | |

Colorado Department of Transportation



2207 East Highway 402
 Loveland, CO 80537
 Phone: 970-622-1268 FAX: 970-669-0289

Region 4 JFF

| |
|-----------------------|
| As Constructed |
| No Revisions: |
| Revised: |
| Void: |

| | | |
|---|------|---------------------------|
| I-25/SH 392 TO SH 14 SH 14 SOUTHWEST FRONTAGE ROAD SIGNING AND STRIPING PLAN | | |
| Designer: | DRW | Structure |
| Detailer: | DRW | Numbers |
| Sheet Subset: | SIGN | Subset Sheets: S54 of S91 |

| |
|-------------------------|
| Project No./Code |
| IM 0253-221 |
| 18357 |
| Sheet Number 464 |

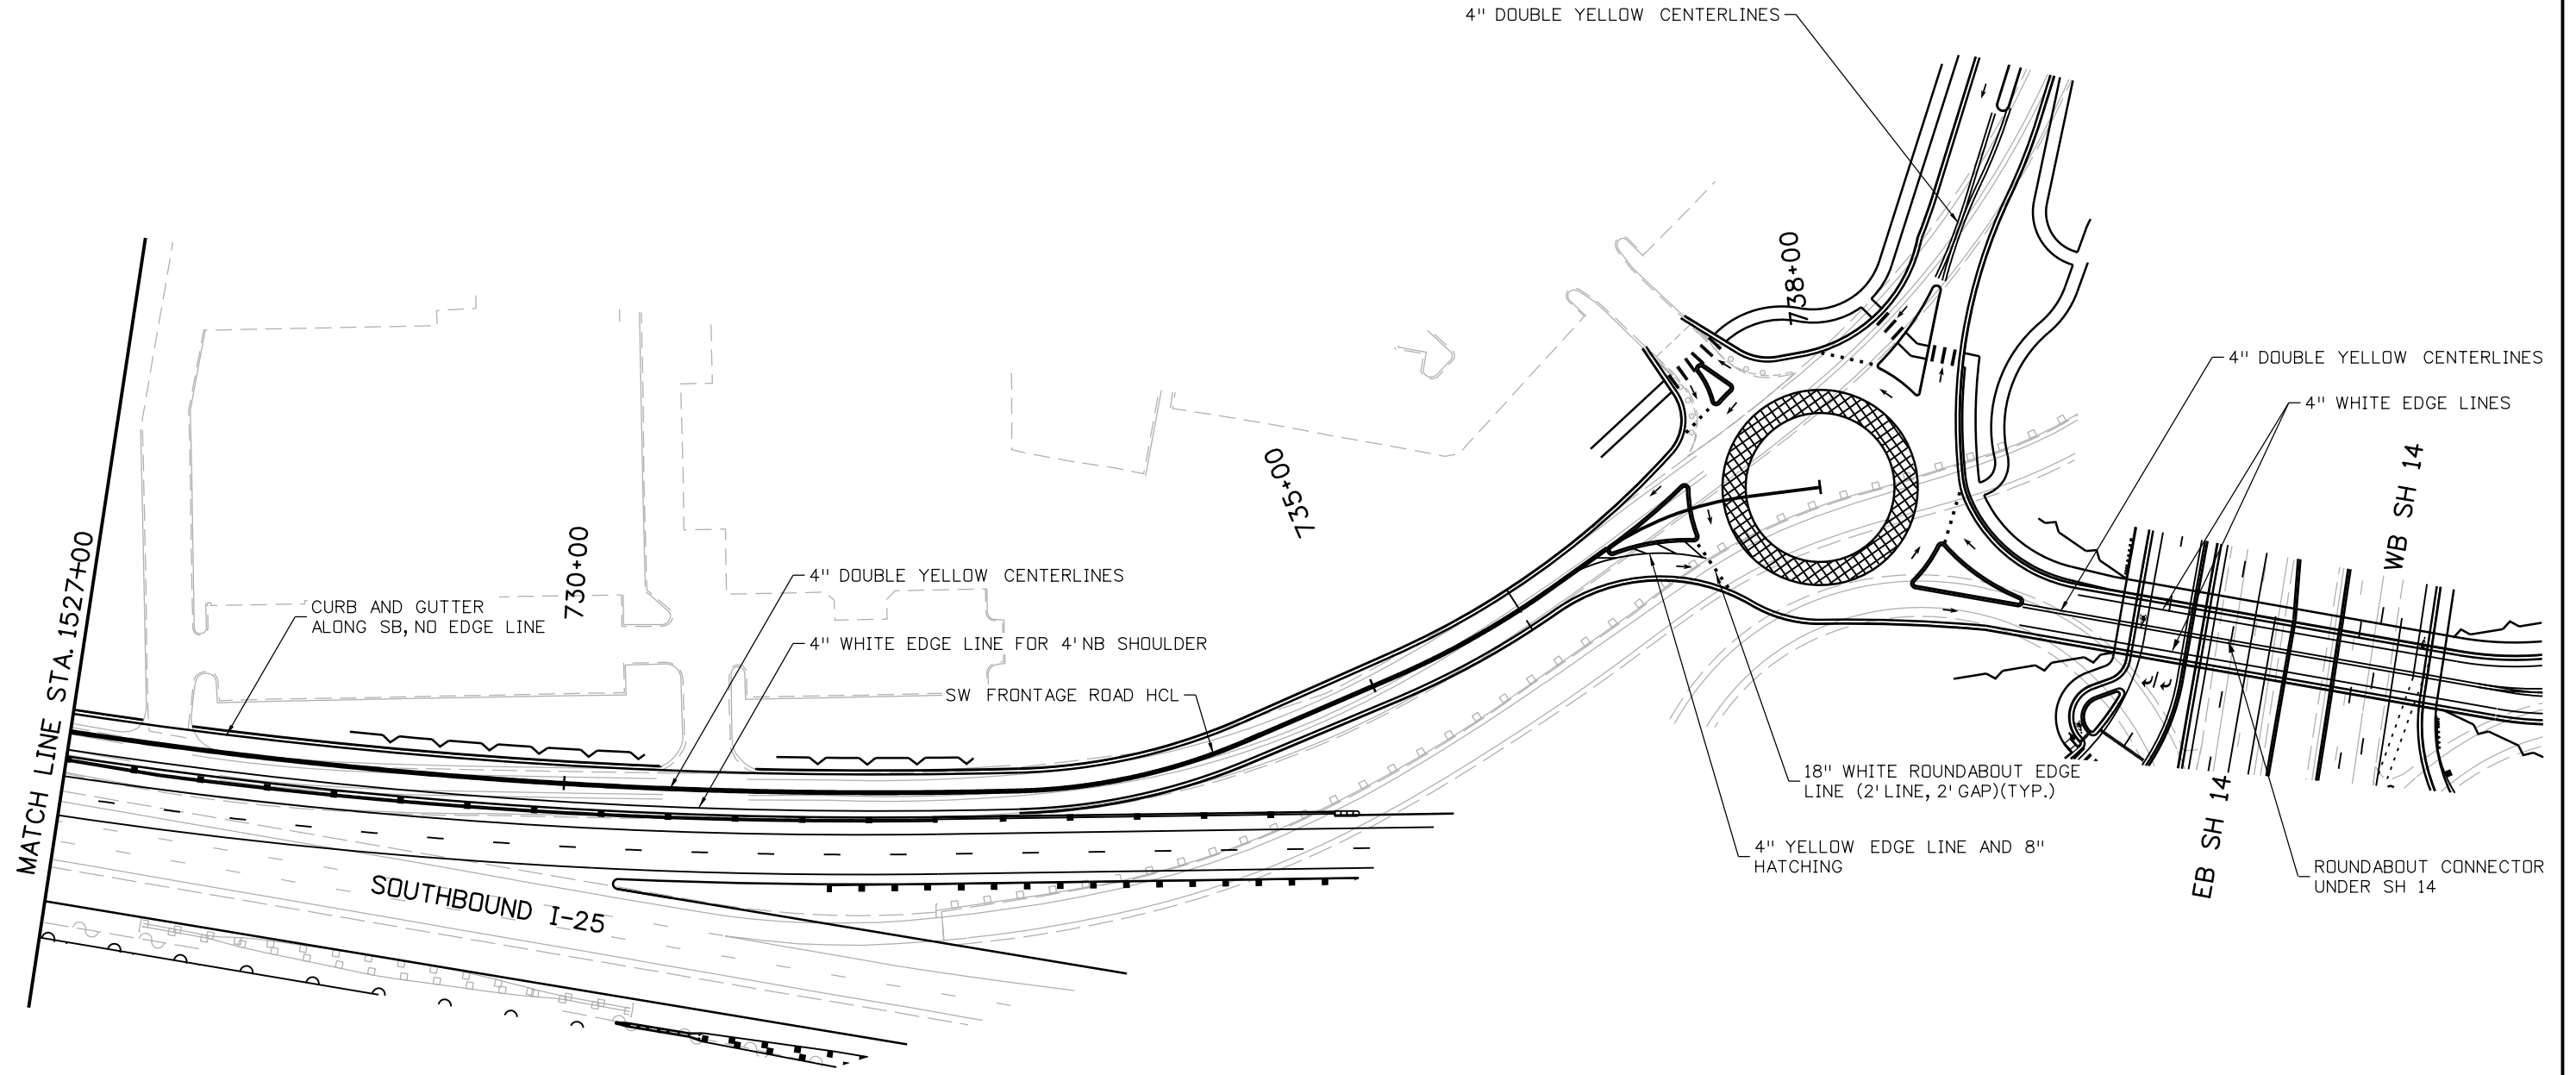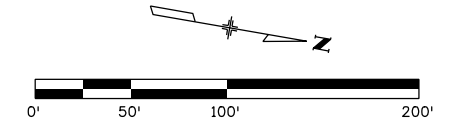

david.woolfall
 10/7/2015 9:42:40 AM
 c:\pw_work\pjs\pw1\dave.woolfall\dms24451\18357TRAF_SH14_FR_SW003.dgn
 DGN_MODEL:CDOT_Default

| |
|--|
| Print Date: 10/7/2015 |
| File Name: 18357TRAF_SH14_FR_SW003.dgn |
| Horiz. Scale: 1:100 Vert. Scale: As Noted |
| |



| Sheet Revisions | | |
|-----------------|----------|-------|
| Date: | Comments | Init. |
| | | |
| | | |
| | | |

Colorado Department of Transportation
 2207 East Highway 402
 Loveland, CO 80537
 Phone: 970-622-1268 FAX: 970-669-0289
Region 4 **JFF**

| |
|-----------------------|
| As Constructed |
| No Revisions: |
| Revised: |
| Void: |

| | | |
|--|------|---------------------------|
| I-25/SH 392 TO SH 14 SH 14 - SW FRONTAGE ROAD SIGNING AND STRIPING PLAN | | |
| Designer: | DRW | Structure Numbers |
| Detailer: | DRW | |
| Sheet Subset: | SIGN | Subset Sheets: S55 of S91 |

| |
|-------------------------|
| Project No./Code |
| IM 0253-221 |
| 18357 |
| Sheet Number 465 |

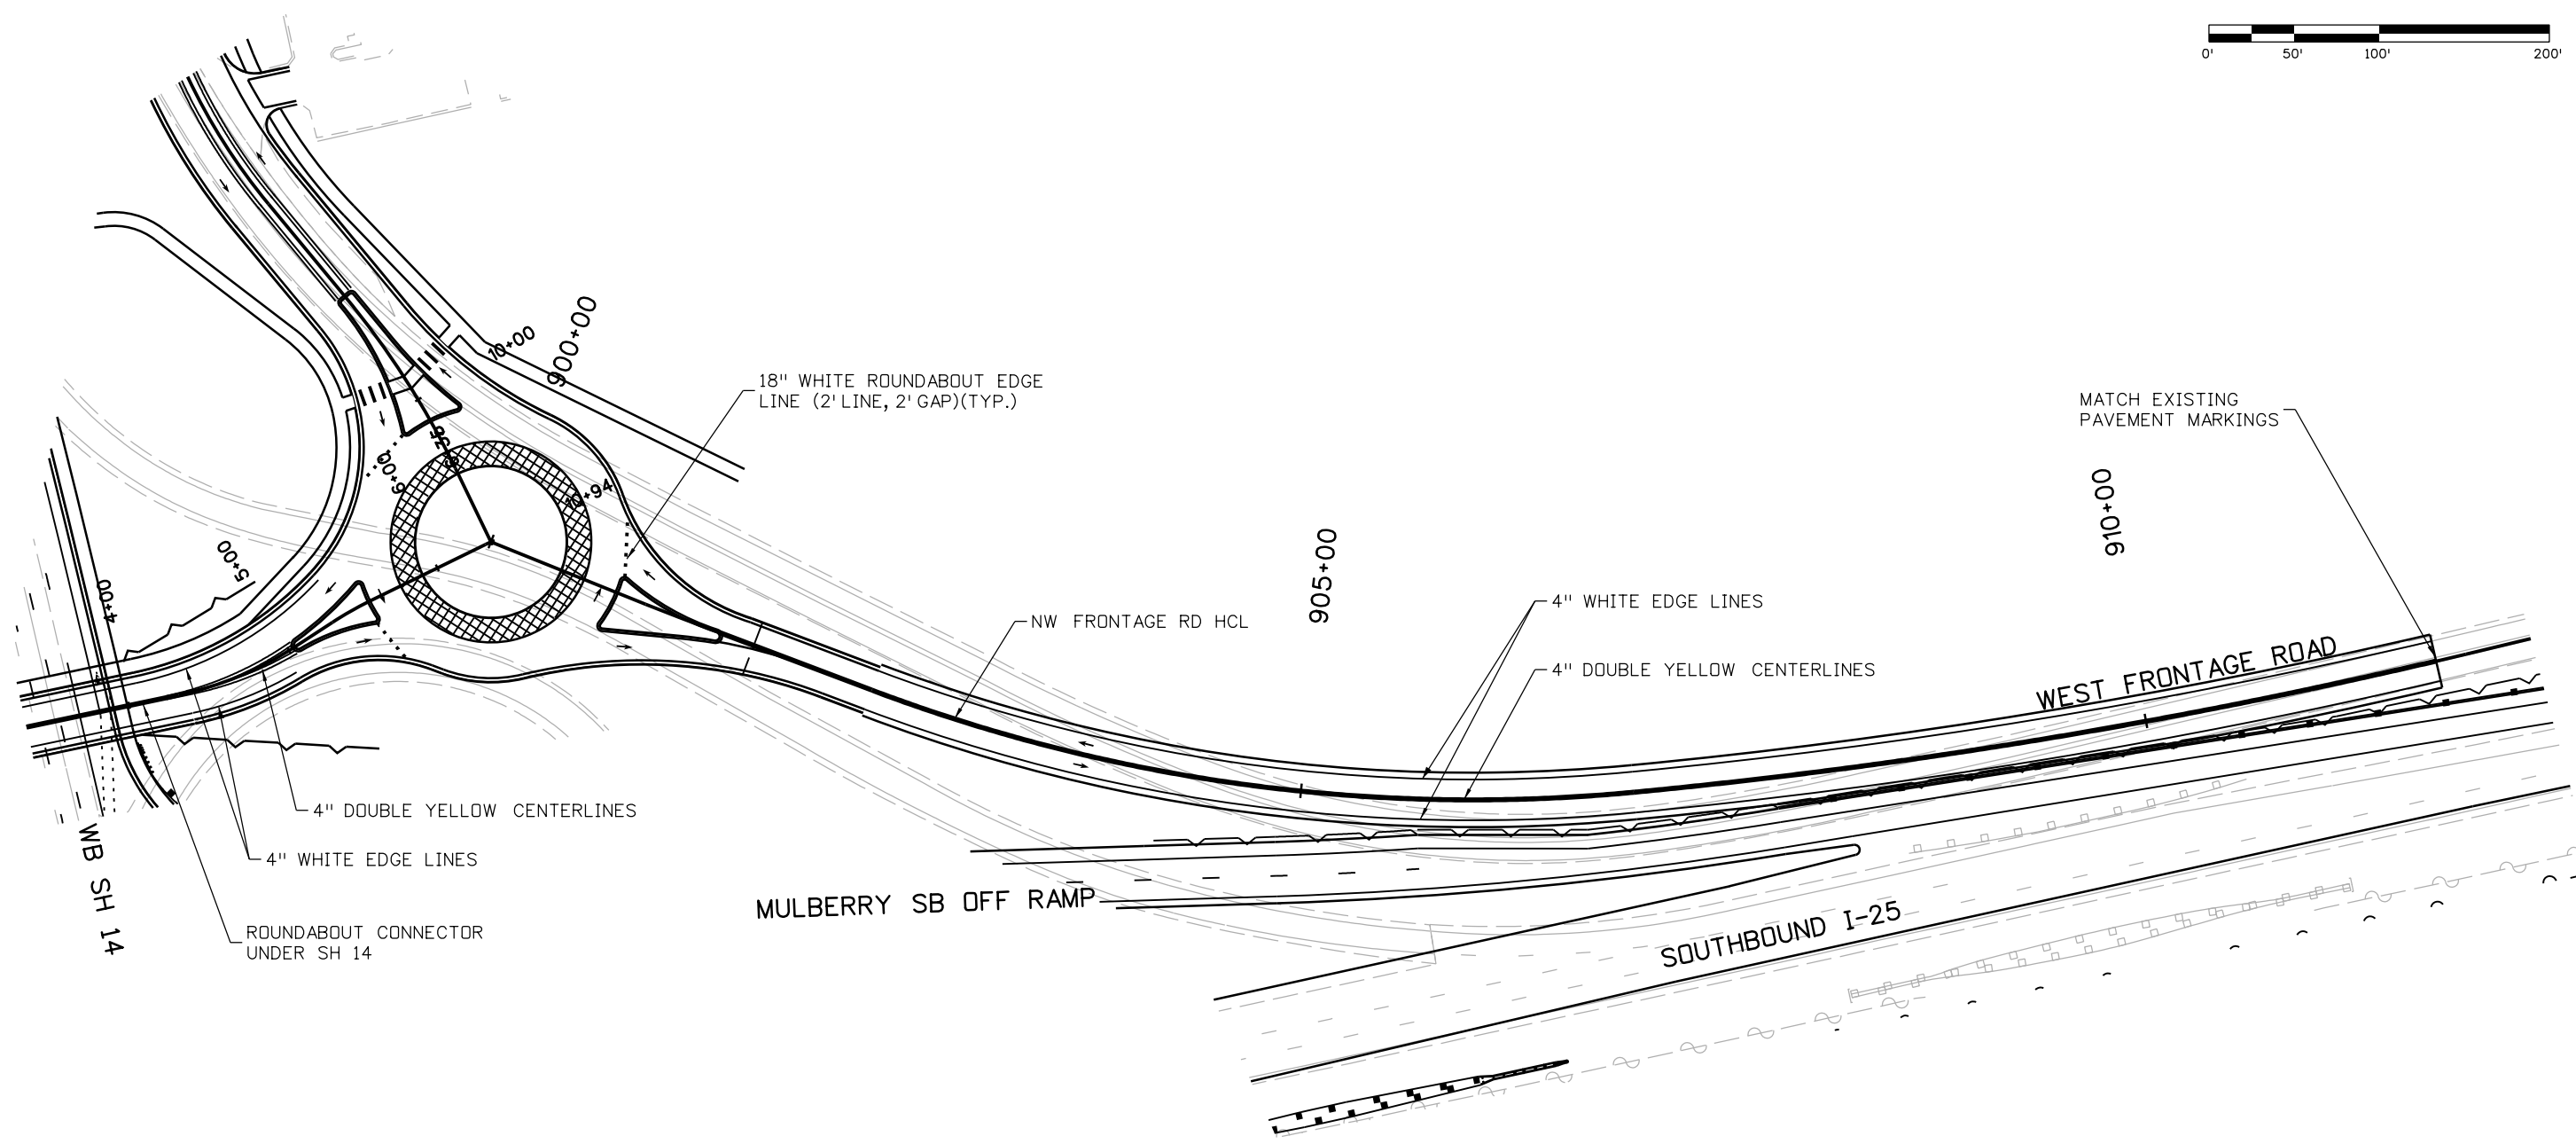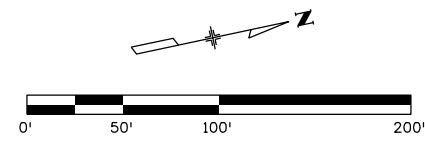

david.woolfall
 10/7/2015 9:37:32 AM
 c:\pw_work\pbesjpw1\dave.woolfall\dms24451\18357TRAF_SH14_FR_NW001.dgn
 DGN_MODEL:CDOT_Default

Print Date: 10/7/2015
 File Name: 18357TRAF_SH14_FR_NW001.dgn
 Horiz. Scale: 1:100 Vert. Scale: As Noted

| Sheet Revisions | | |
|-----------------|----------|-------|
| Date: | Comments | Init. |
| | | |
| | | |
| | | |

Colorado Department of Transportation

 2207 East Highway 402
 Loveland, CO 80537
 Phone: 970-622-1268 FAX: 970-669-0289
Region 4 **JFF**



| |
|-----------------------|
| As Constructed |
| No Revisions: |
| Revised: |
| Void: |

**I-25/SH 392 TO SH 14
 NW FRONTAGE ROAD
 SIGNING AND STRIPING PLAN**

| | | | |
|---------------|------|-------------------|------------|
| Designer: | DRW | Structure Numbers | |
| Detailer: | DRW | | |
| Sheet Subset: | SIGN | Subset Sheets: | S56 of S91 |

| |
|-------------------------|
| Project No./Code |
| IM 0253-221 |
| 18357 |
| Sheet Number 466 |

mll6175 11:01:32 AM pw:\CP-PWS-1501.pbsj.com\Documents\Transportation\Surface Transportation\Projects\100027309 1-25\Traffic_ITS\Drawings\18357TRAF_FR East001.dgn

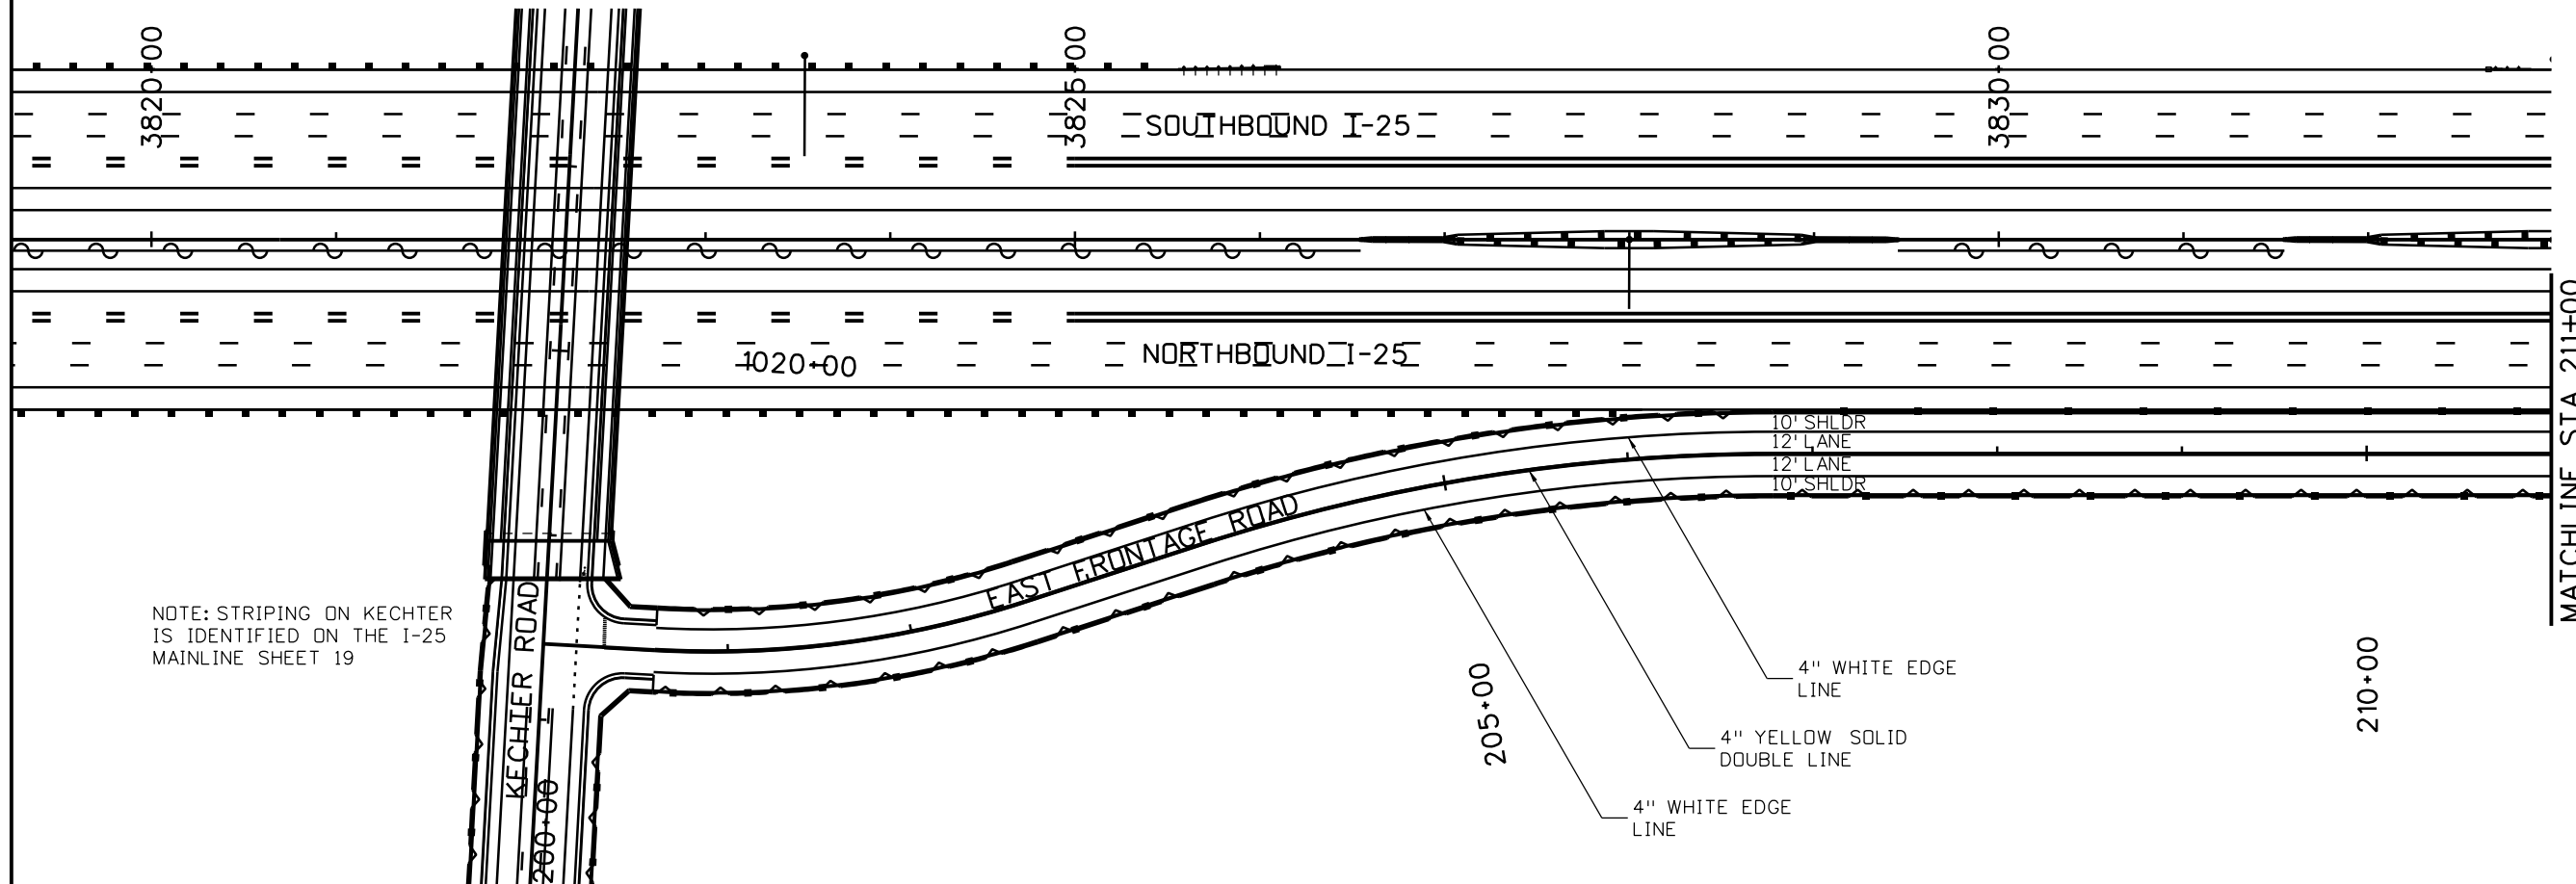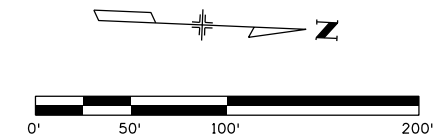


NOTE: STRIPING ON KECHTER IS IDENTIFIED ON THE I-25 MAINLINE SHEET 19

| | |
|-------------------------------------|---|
| Print Date: 10/9/2015 | |
| File Name: 18357TRAF_FR East001.dgn | |
| Horiz. Scale: 1:100 | Vert. Scale: |
| Unit Information | Unit Leader Initials: |
| ATKINS | 7604 Technology Way, Suite 400 Denver, CO 80237 Phone: (303) 221-7275 Fax: (303) 221-7276 |

| Sheet Revisions | | |
|-----------------|----------|-------|
| Date: | Comments | Init. |
| | | |
| | | |
| | | |

Colorado Department of Transportation



714 Grand Avenue, P.O. Box 298
Eagle, CO 81631
Phone: 970-328-6385 FAX: 970-328-2368



Region 4 **JFF**

| |
|-----------------------|
| As Constructed |
| No Revisions: |
| Revised: |
| Void: |

| | | | |
|--|-----|---------------------------|--|
| I-25/SH 392 TO SH 14 SIGNING & STRIPING PLAN EAST FRONTAGE ROAD | | | |
| Designer: | MTA | Structure | |
| Detailer: | JAG | Numbers | |
| Sheet Subset: PLAN SIGN | | Subset Sheets: S57 of S91 | |

| |
|-------------------------|
| Project No./Code |
| IM 0253-221 |
| 18357 |
| Sheet Number 467 |

mll6175 11:01:55 AM p:\CP-PWS-1501.pbs\com\PBS\JW1\Documents\Transportation\Surface Transportation\Projects\100027309 1-25\Traffic_ITS\Drawings\18357TRAF_FR_East002.dgn

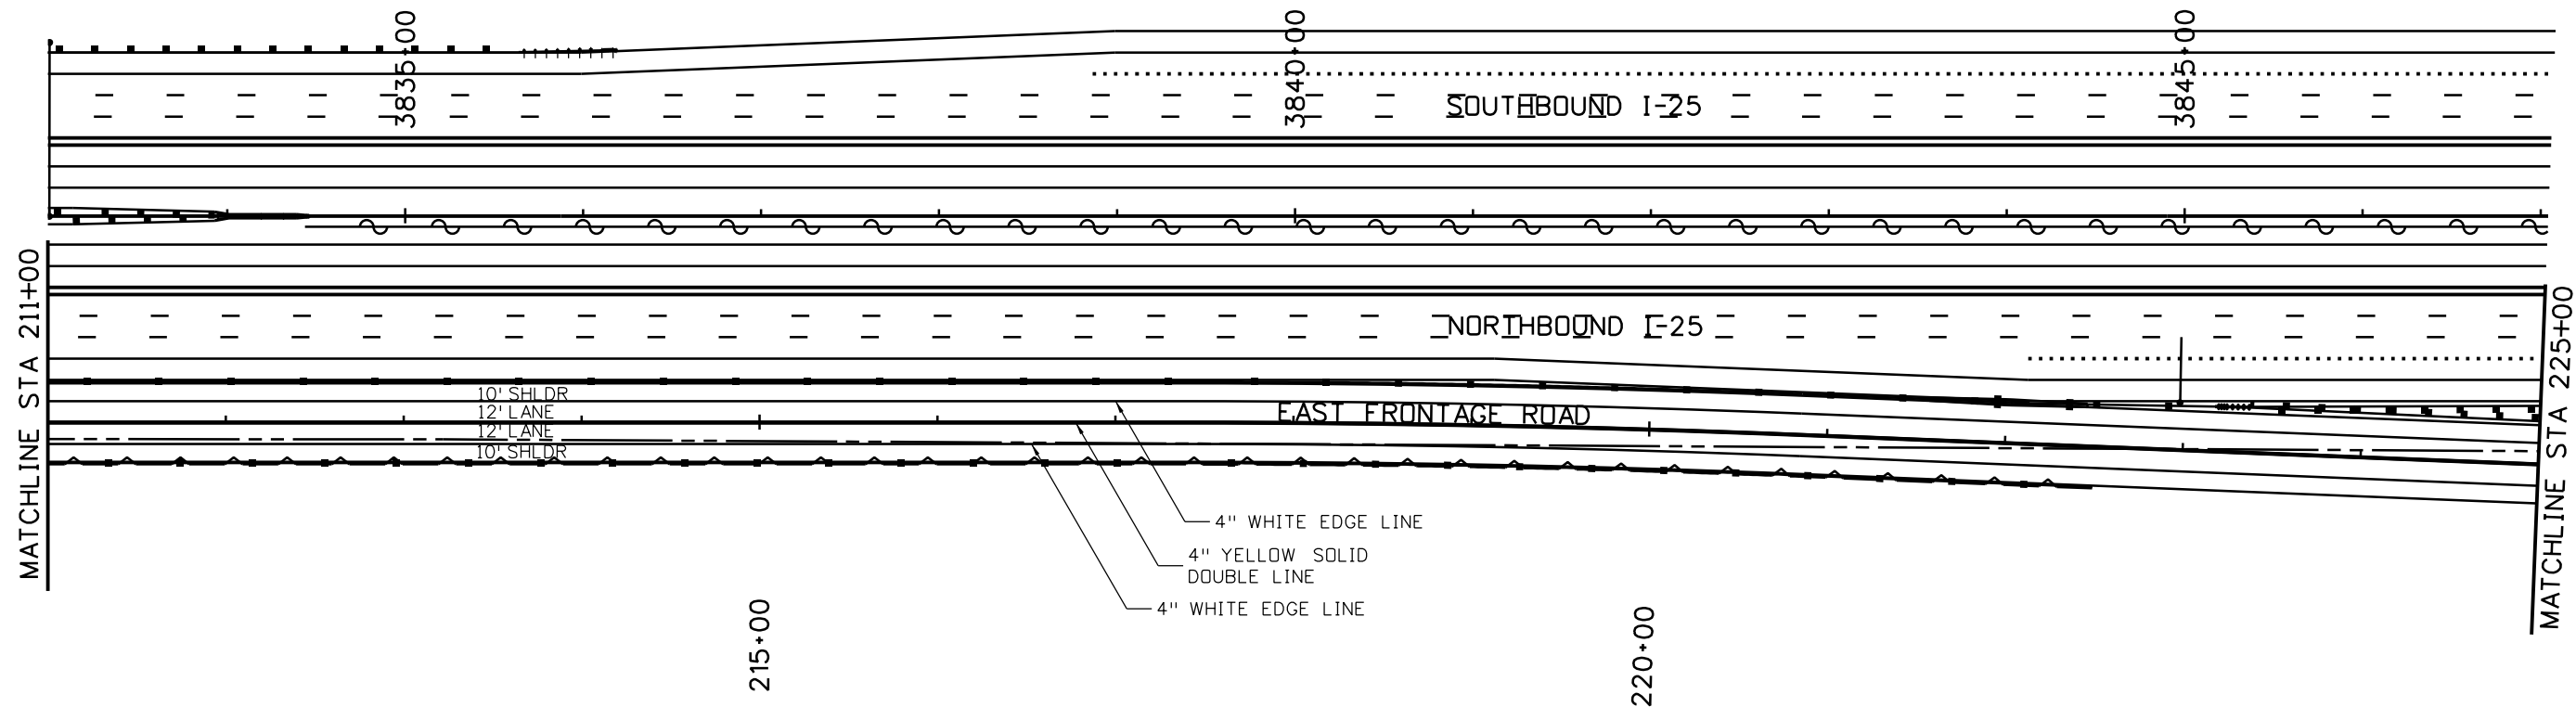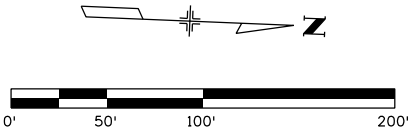

| | |
|-------------------------------------|---|
| Print Date: 10/9/2015 | |
| File Name: 18357TRAF_FR East002.dgn | |
| Horiz. Scale: 1:100 | Vert. Scale: |
| Unit Information | Unit Leader Initials: |
| ATKINS | 7604 Technology Way, Suite 400 Denver, CO 80237 Phone: (303) 221-7275 Fax: (303) 221-7276 |

| Sheet Revisions | | |
|-----------------|----------|-------|
| Date: | Comments | Init. |
| | | |
| | | |
| | | |

Colorado Department of Transportation

714 Grand Avenue, P.O. Box 298
Eagle, CO 81631
Phone: 970-328-6385 FAX: 970-328-2368



Region 4 JFF

| | |
|----------------|--|
| As Constructed | |
| No Revisions: | |
| Revised: | |
| Void: | |

| | | | |
|---|------|-------------------|------------|
| I-25/SH 392 TO SH 14 SIGNING & STRIPING PLAN EAST FRONTAGE ROAD | | | |
| Designer: | KAM | Structure Numbers | |
| Detailer: | JJH | | |
| Sheet Subset: | SIGN | Subset Sheets: | S58 of S91 |

| | |
|------------------|-----|
| Project No./Code | |
| IM 0253-221 | |
| 18357 | |
| Sheet Number | 468 |


mll6175 11:02:20 AM pw:\CP-PWS-1501.pbsj.com\FBSJPW1\Documents\Transportation\Surface Transportation\Projects\100027309 I-25\Traffic\ITS\Drawings\18357TRAF_FR East003.dgn

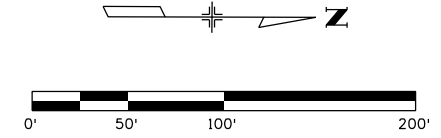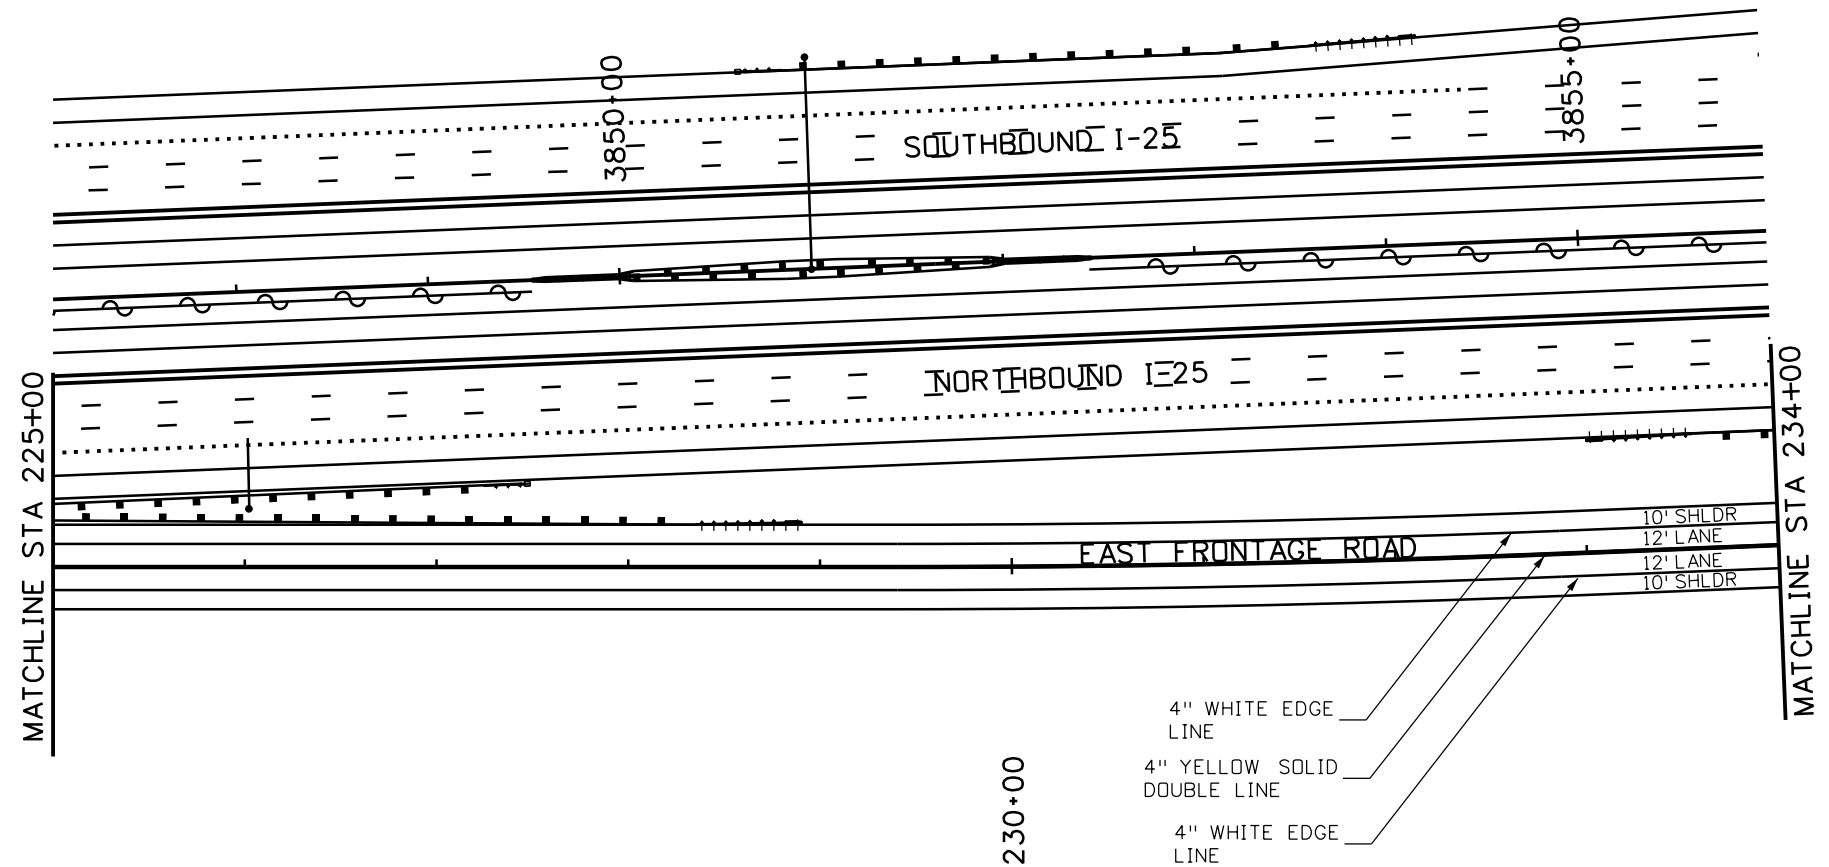

| | |
|-------------------------------------|---|
| Print Date: 10/9/2015 | |
| File Name: 18357TRAF_FR East003.dgn | |
| Horiz. Scale: 1:100 | Vert. Scale: |
| Unit Information | Unit Leader Initials: |
| ATKINS | 7604 Technology Way, Suite 400 Denver, CO 80237 Phone: (303) 221-7275 Fax: (303) 221-7276 |

| Sheet Revisions | | |
|-----------------|----------|-------|
| Date: | Comments | Init. |
| | | |
| | | |
| | | |

Colorado Department of Transportation



714 Grand Avenue, P.O. Box 298
Eagle, CO 81631
Phone: 970-328-6385 FAX: 970-328-2368



Region 4 JFF

| | |
|----------------|--|
| As Constructed | |
| No Revisions: | |
| Revised: | |
| Void: | |

| | | | |
|---|------|-------------------|------------|
| I-25/SH 392 TO SH 14 SIGNING & STRIPING PLAN EAST FRONTAGE ROAD | | | |
| Designer: | KAM | Structure Numbers | |
| Detailer: | JJH | | |
| Sheet Subset: | SIGN | Subset Sheets: | S59 of S91 |

| | |
|------------------|-----|
| Project No./Code | |
| IM 0253-221 | |
| 18357 | |
| Sheet Number | 469 |

mll6175 11:02:44 AM pwr:\CP-PWS-IS01.pbsj.com\FB5JPW1\Documents\Transportation\Surface Transportation\Projects\100027309 1-25\Traffic_ITS\Drawings\18357TRAF_FR East004.dgn

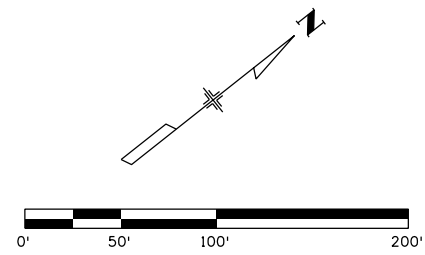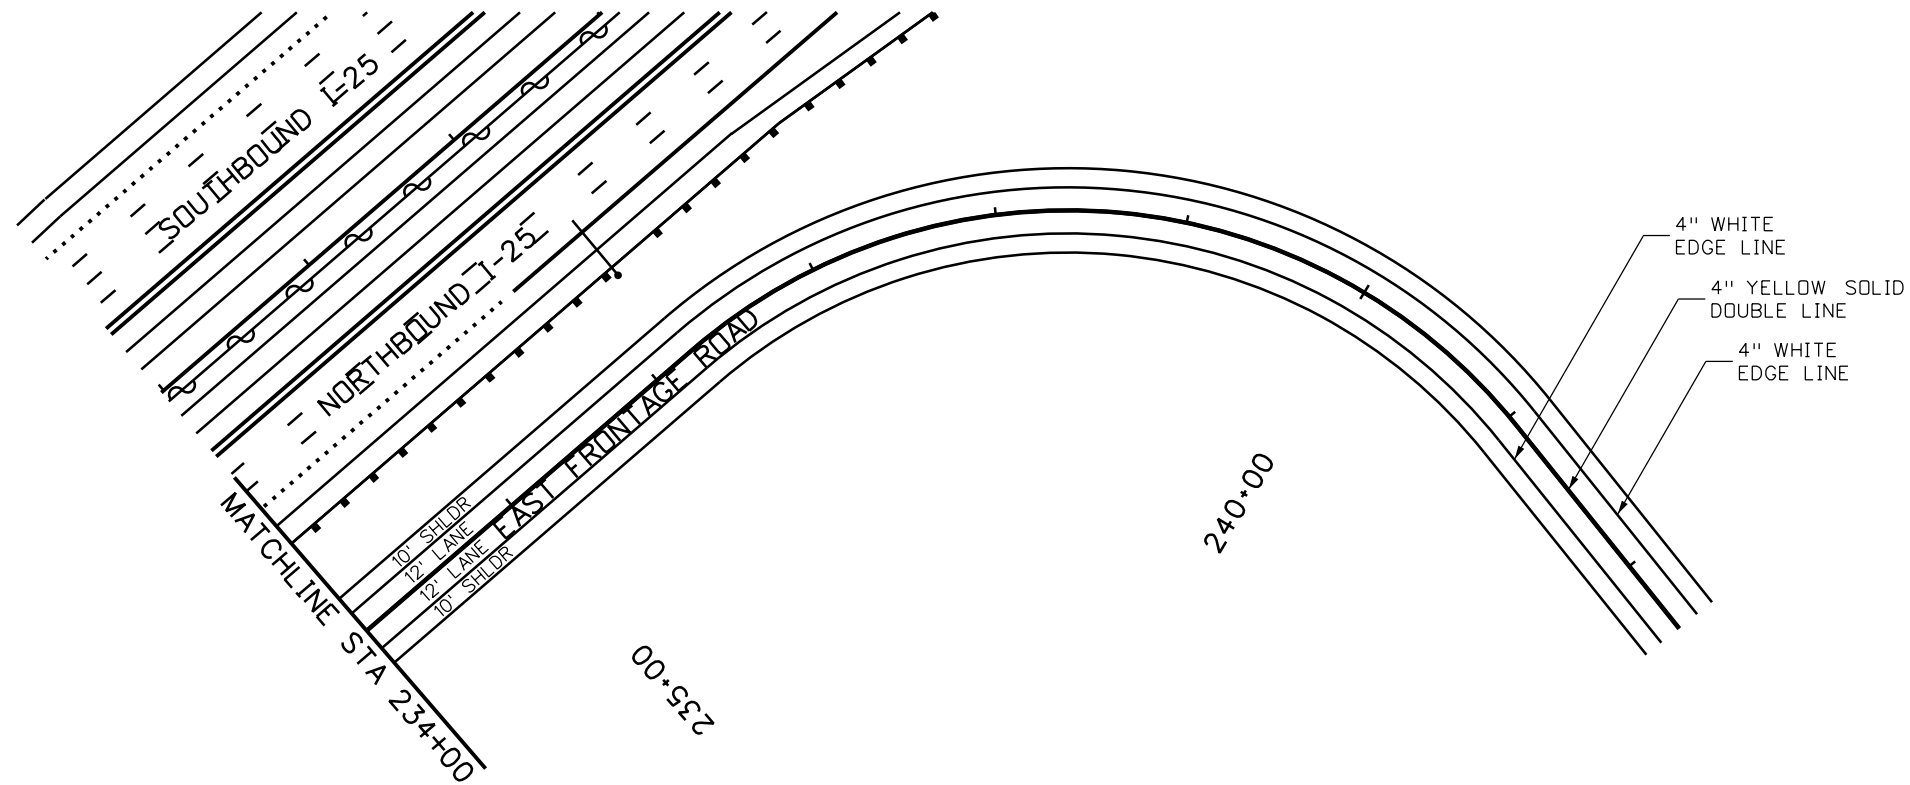

| | |
|-------------------------------------|---|
| Print Date: 10/9/2015 | |
| File Name: 18357TRAF_FR East004.dgn | |
| Horiz. Scale: 1:100 | Vert. Scale: |
| Unit Information | Unit Leader Initials: |
| ATKINS | 7604 Technology Way, Suite 400 Denver, CO 80237 Phone: (303) 221-7275 Fax: (303) 221-7276 |

| Sheet Revisions | | |
|-----------------|----------|-------|
| Date: | Comments | Init. |
| | | |
| | | |
| | | |

Colorado Department of Transportation



714 Grand Avenue, P.O. Box 298
Eagle, CO 81631
Phone: 970-328-6385 FAX: 970-328-2368


Region 4 JFF

| |
|-----------------------|
| As Constructed |
| No Revisions: |
| Revised: |
| Void: |

| | | | |
|--|------|-------------------|------------|
| I-25/SH 392 TO SH 14 SIGNING & STRIPING PLAN EAST FRONTAGE ROAD | | | |
| Designer: | KAM | Structure Numbers | |
| Detailer: | JJH | | |
| Sheet Subset: | SIGN | Subset Sheets: | S60 of S91 |

| |
|-------------------------|
| Project No./Code |
| IM 0253-221 |
| 18357 |
| Sheet Number 470 |

mll6175 11:03:31 AM pw:\CP-PWS-1501.pbsj.com\PBSUPW\Documents\Transportation\Surface Transportation\Projects\10027309 I-25\Traffic\ITS\Drawings\18357TRAF_FR East006.dgn

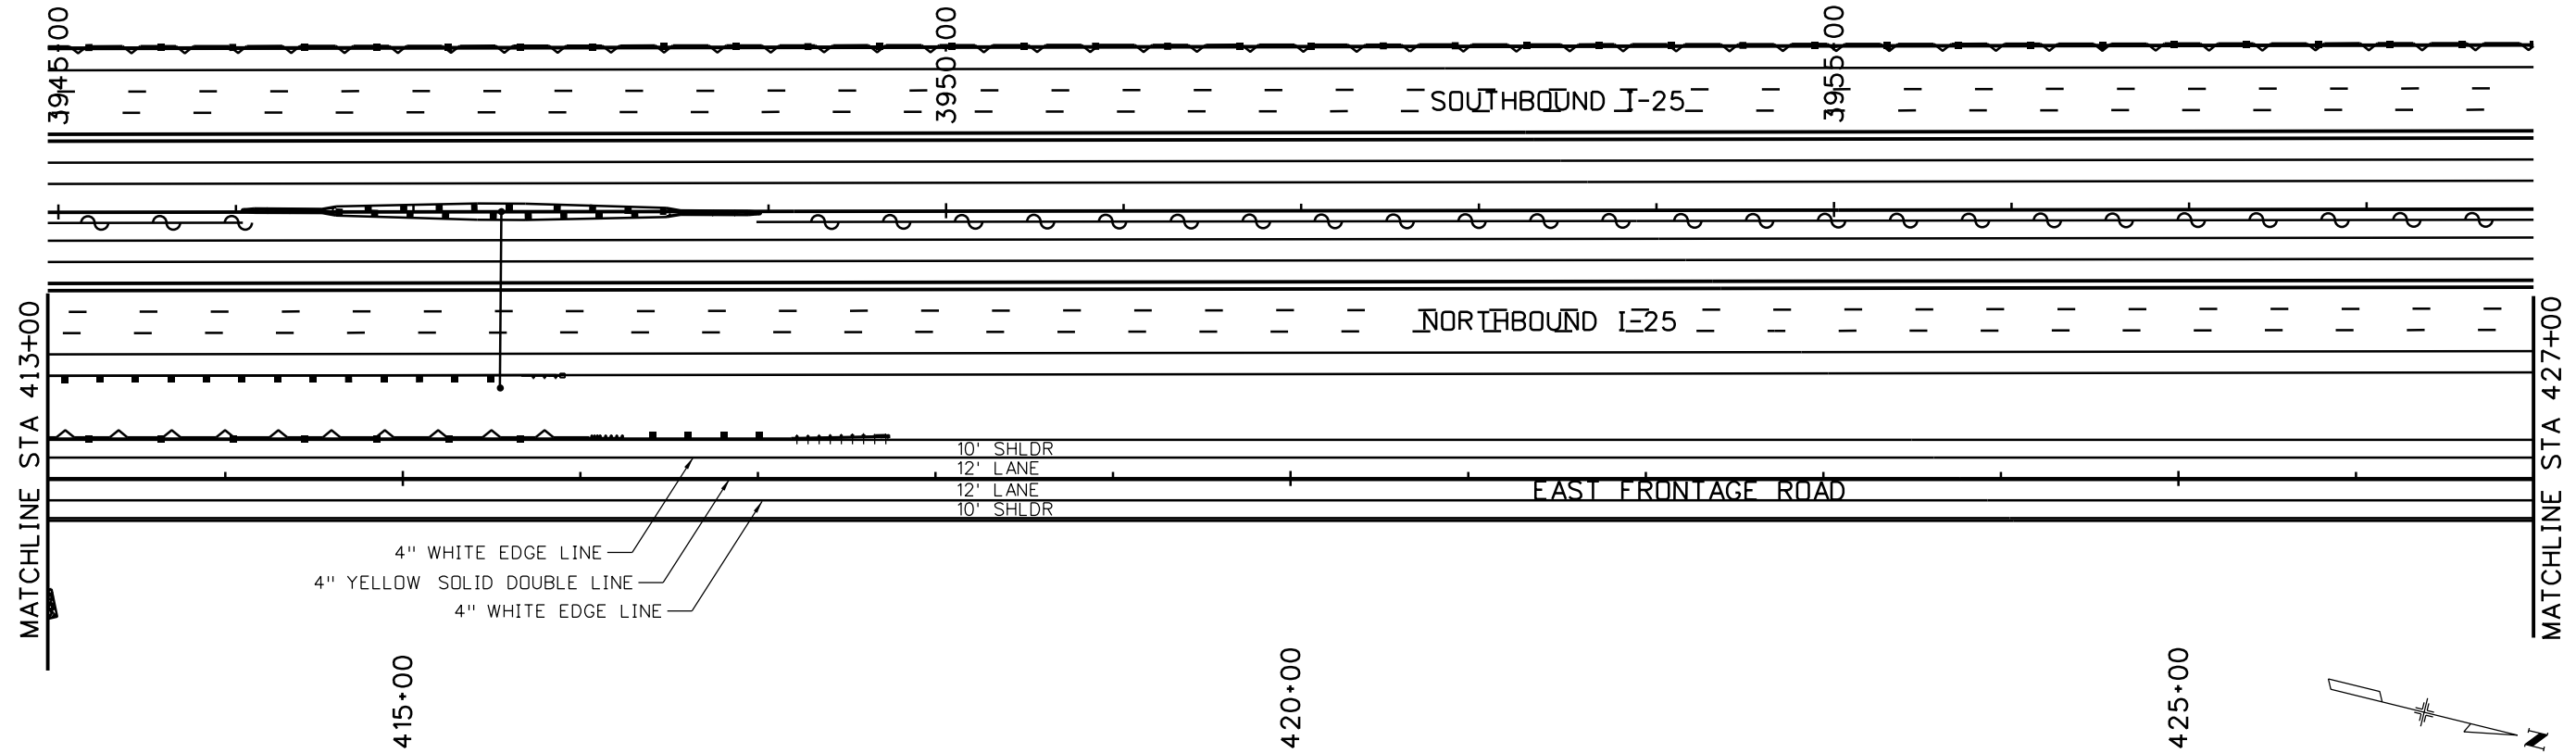

| | |
|-------------------------------------|---|
| Print Date: 10/9/2015 | |
| File Name: 18357TRAF_FR East006.dgn | |
| Horiz. Scale: 1:100 | Vert. Scale: |
| Unit Information | Unit Leader Initials: |
| ATKINS | 7604 Technology Way, Suite 400 Denver, CO 80237 Phone: (303) 221-7275 Fax: (303) 221-7276 |

| Sheet Revisions | | |
|-----------------|----------|-------|
| Date: | Comments | Init. |
| | | |
| | | |
| | | |

Colorado Department of Transportation



714 Grand Avenue, P.O. Box 298
Eagle, CO 81631
Phone: 970-328-6385 FAX: 970-328-2368



Region 4 JFF

| | |
|----------------|--|
| As Constructed | |
| No Revisions: | |
| Revised: | |
| Void: | |

| | | | |
|---|------|-------------------|------------|
| I-25/SH 392 TO SH 14 SIGNING & STRIPING PLAN EAST FRONTAGE ROAD | | | |
| Designer: | KAM | Structure Numbers | |
| Detailer: | JJH | | |
| Sheet Subset: | SIGN | Subset Sheets: | S62 of S91 |

| | |
|------------------|-----|
| Project No./Code | |
| IM 0253-221 | |
| 18357 | |
| Sheet Number | 472 |

mll6175 11:03:56 AM pw:\CP-PWS-1501.pbsj.com\FBSJ\Documents\Transportation\Surface Transportation\Projects\100027309 I-25\Traffic\ITS\Drawings\18357TRAF_FR East007.dgn

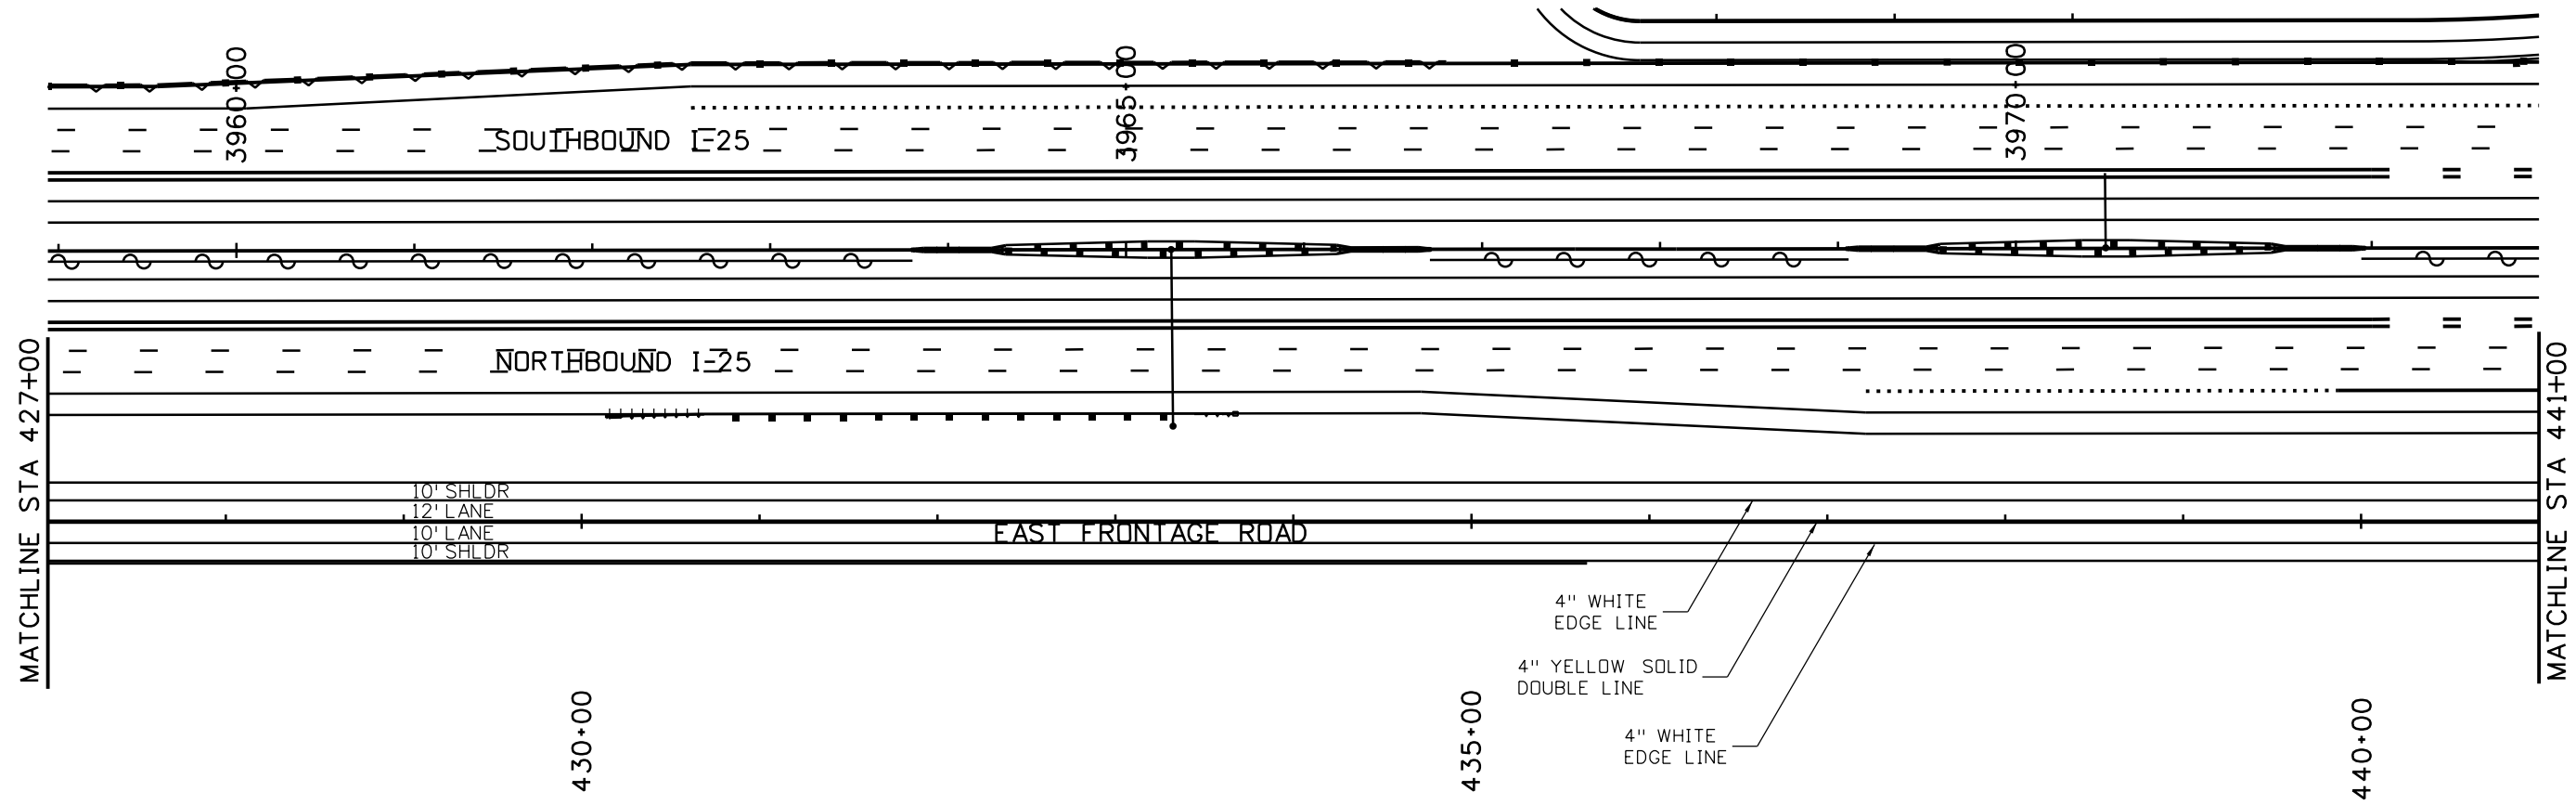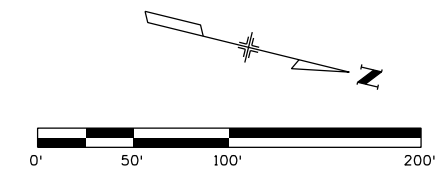

| | |
|-------------------------------------|---|
| Print Date: 10/9/2015 | |
| File Name: 18357TRAF_FR East007.dgn | |
| Horiz. Scale: 1:100 | Vert. Scale: |
| Unit Information | Unit Leader Initials: |
| ATKINS | 7604 Technology Way, Suite 400 Denver, CO 80237 Phone: (303) 221-7275 Fax: (303) 221-7276 |

| Sheet Revisions | | |
|-----------------|----------|-------|
| Date: | Comments | Init. |
| | | |
| | | |
| | | |

Colorado Department of Transportation





714 Grand Avenue, P.O. Box 298
Eagle, CO 81631
Phone: 970-328-6385 FAX: 970-328-2368

Region 4 JFF

| | |
|----------------|--|
| As Constructed | |
| No Revisions: | |
| Revised: | |
| Void: | |

| | | | |
|---|------|----------------|------------|
| I-25/SH 392 TO SH 14 SIGNING & STRIPING PLAN EAST FRONTAGE ROAD | | | |
| Designer: | KAM | Structure | |
| Detailer: | JJH | Numbers | |
| Sheet Subset: | SIGN | Subset Sheets: | S63 of S91 |

| | |
|------------------|-----|
| Project No./Code | |
| IM 0253-221 | |
| 18357 | |
| Sheet Number | 473 |

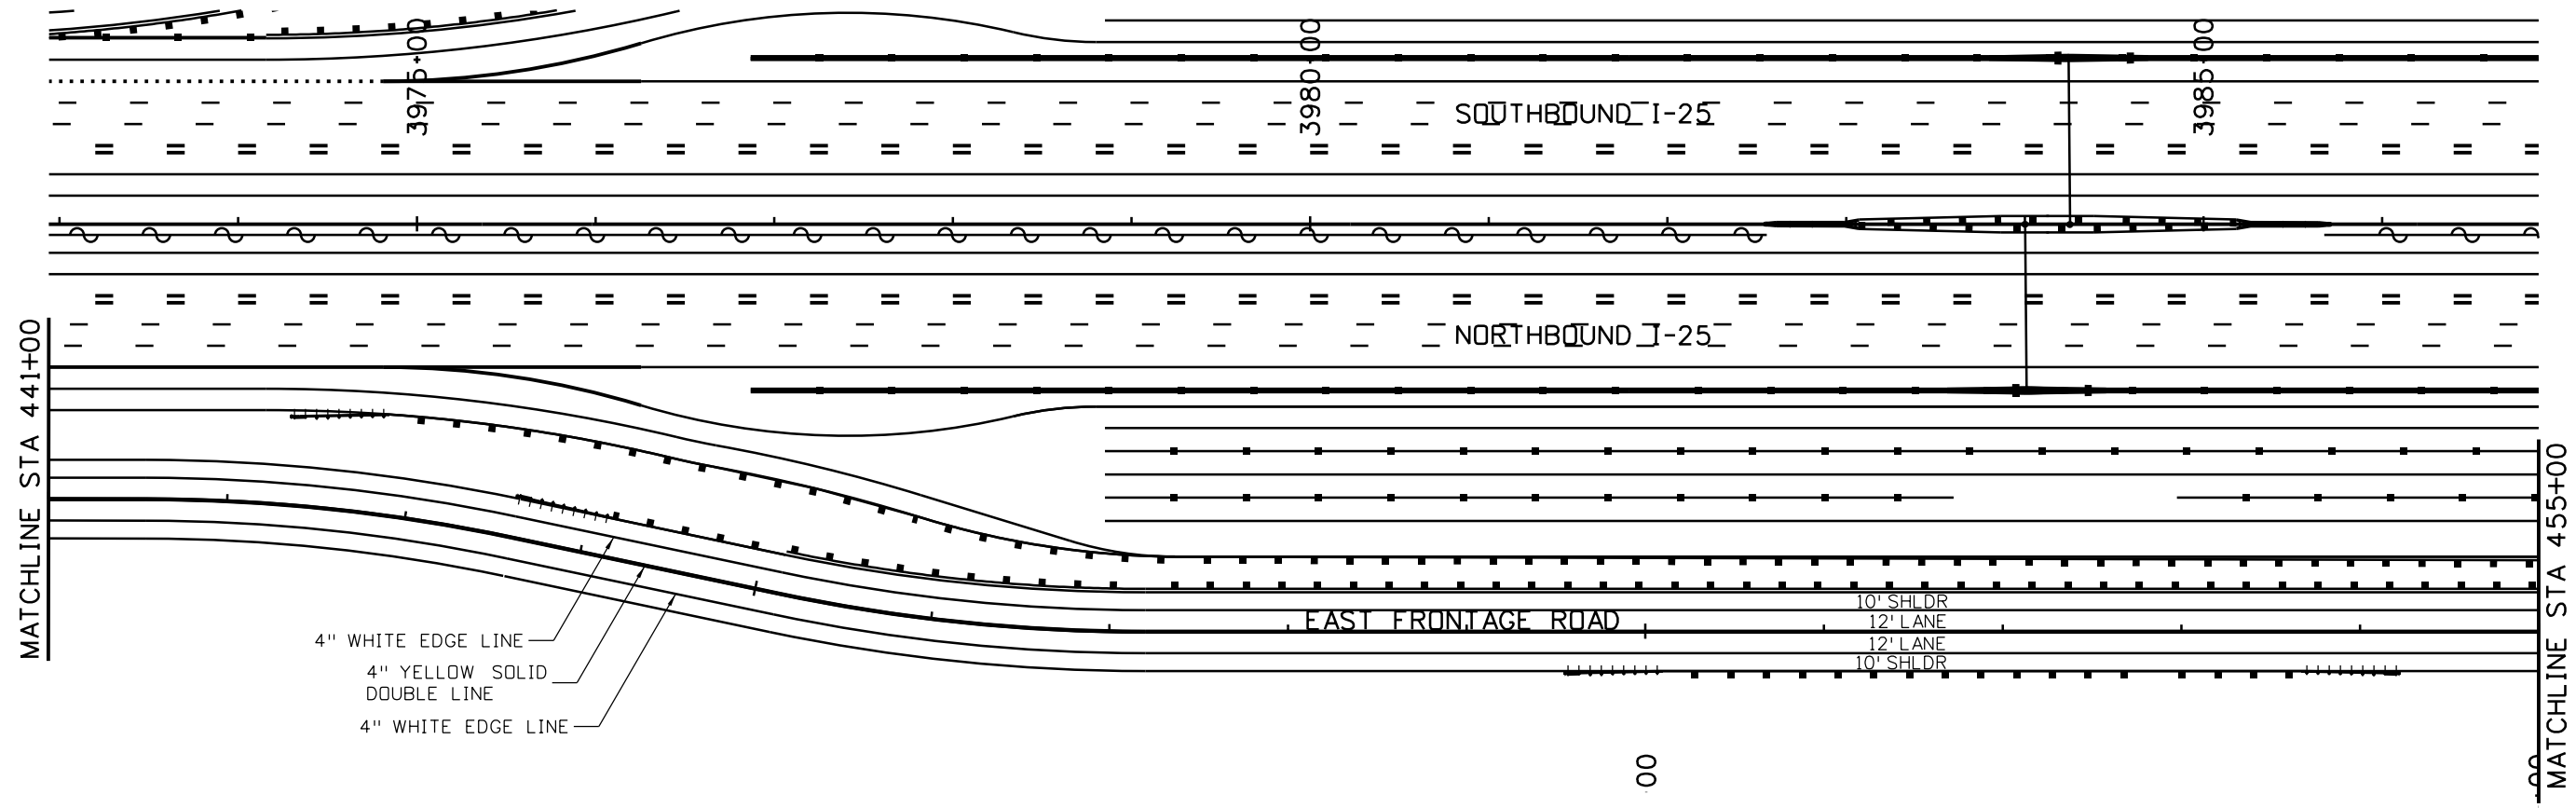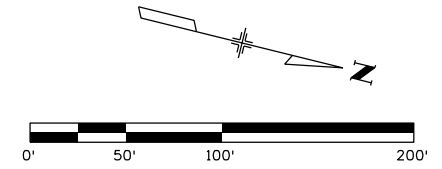


mll6175 11:04:18 AM pw:\CP-PWS-1501.pbsj.com\PBSJ\Documents\Transportation\Surface Transportation\Projects\100027309 I-25\Traffic\ITS\Drawings\18357TRAF_FR East008.dgn

| | |
|-------------------------------------|---|
| Print Date: 10/9/2015 | |
| File Name: 18357TRAF_FR East008.dgn | |
| Horiz. Scale: 1:100 | Vert. Scale: |
| Unit Information | Unit Leader Initials: |
| ATKINS | 7604 Technology Way, Suite 400 Denver, CO 80237 Phone: (303) 221-7275 Fax: (303) 221-7276 |

| Sheet Revisions | | |
|-----------------|----------|-------|
| Date: | Comments | Init. |
| | | |
| | | |
| | | |

Colorado Department of Transportation



714 Grand Avenue, P.O. Box 298
Eagle, CO 81631
Phone: 970-328-6385 FAX: 970-328-2368



Region 4 JFF

| | |
|----------------|--|
| As Constructed | |
| No Revisions: | |
| Revised: | |
| Void: | |

| | | | |
|---|------|-------------------|------------|
| I-25/SH 392 TO SH 14 SIGNING & STRIPING PLAN EAST FRONTAGE ROAD | | | |
| Designer: | KAM | Structure Numbers | |
| Detailer: | JJH | | |
| Sheet Subset: | SIGN | Subset Sheets: | S64 of S91 |

| | |
|------------------|-----|
| Project No./Code | |
| IM 0253-221 | |
| 18357 | |
| Sheet Number | 474 |

mll6175 11:04:40 AM pw:\CP-PWS-1501.pbsj.com\FBSJPW1\Documents\Transportation\Surface Transportation\Projects\100027309 I-25\Traffic\ITS\Drawings\18357TRAF_FR East009.dgn

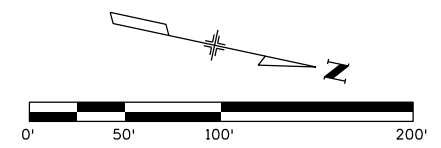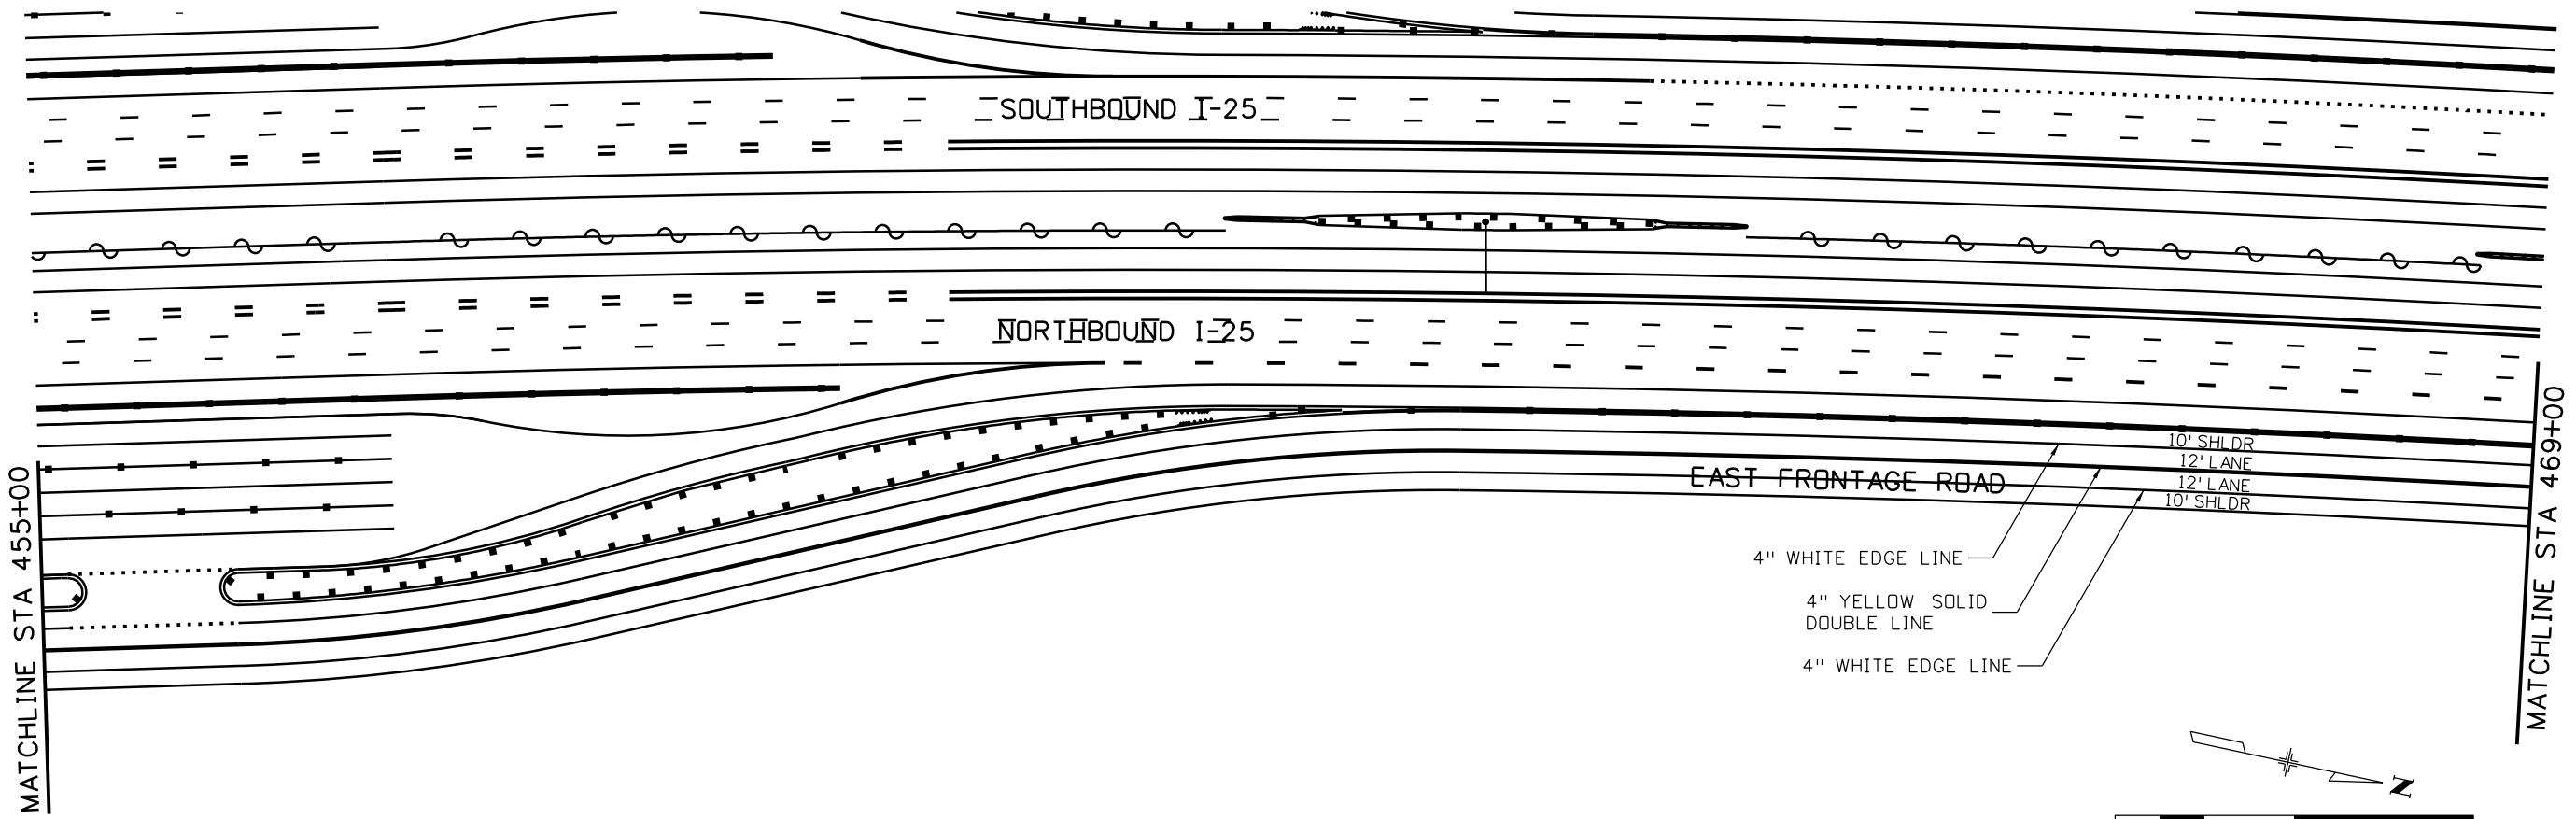

| | |
|-------------------------------------|---|
| Print Date: 10/9/2015 | |
| File Name: 18357TRAF_FR East009.dgn | |
| Horiz. Scale: 1:100 | Vert. Scale: |
| Unit Information | Unit Leader Initials: |
| ATKINS | 7604 Technology Way, Suite 400 Denver, CO 80237 Phone: (303) 221-7275 Fax: (303) 221-7276 |

| Sheet Revisions | | |
|-----------------|----------|-------|
| Date: | Comments | Init. |
| | | |
| | | |
| | | |

Colorado Department of Transportation



714 Grand Avenue, P.O. Box 298
Eagle, CO 81631
Phone: 970-328-6385 FAX: 970-328-2368



Region 4 JFF

| |
|----------------|
| As Constructed |
| No Revisions: |
| Revised: |
| Void: |

| | | | |
|---|------|----------------|------------|
| I-25/SH 392 TO SH 14 SIGNING & STRIPING PLAN EAST FRONTAGE ROAD | | | |
| Designer: | KAM | Structure | |
| Detailer: | JJH | Numbers | |
| Sheet Subset: | SIGN | Subset Sheets: | S65 of S91 |

| | |
|------------------|-------------|
| Project No./Code | IM 0253-221 |
| | 18357 |
| Sheet Number | 475 |

mll6175 11:05:02 AM pw:\CP-PWS-1501.pbsj.com\FBSJPW1\Documents\Transportation\Surface Transportation\Projects\100027309 I-25\Traffic\ITS\Drawings\18357TRAF_FR_East010.dgn

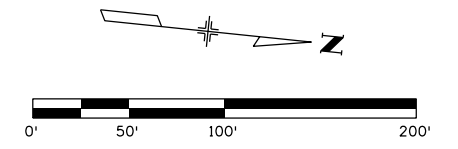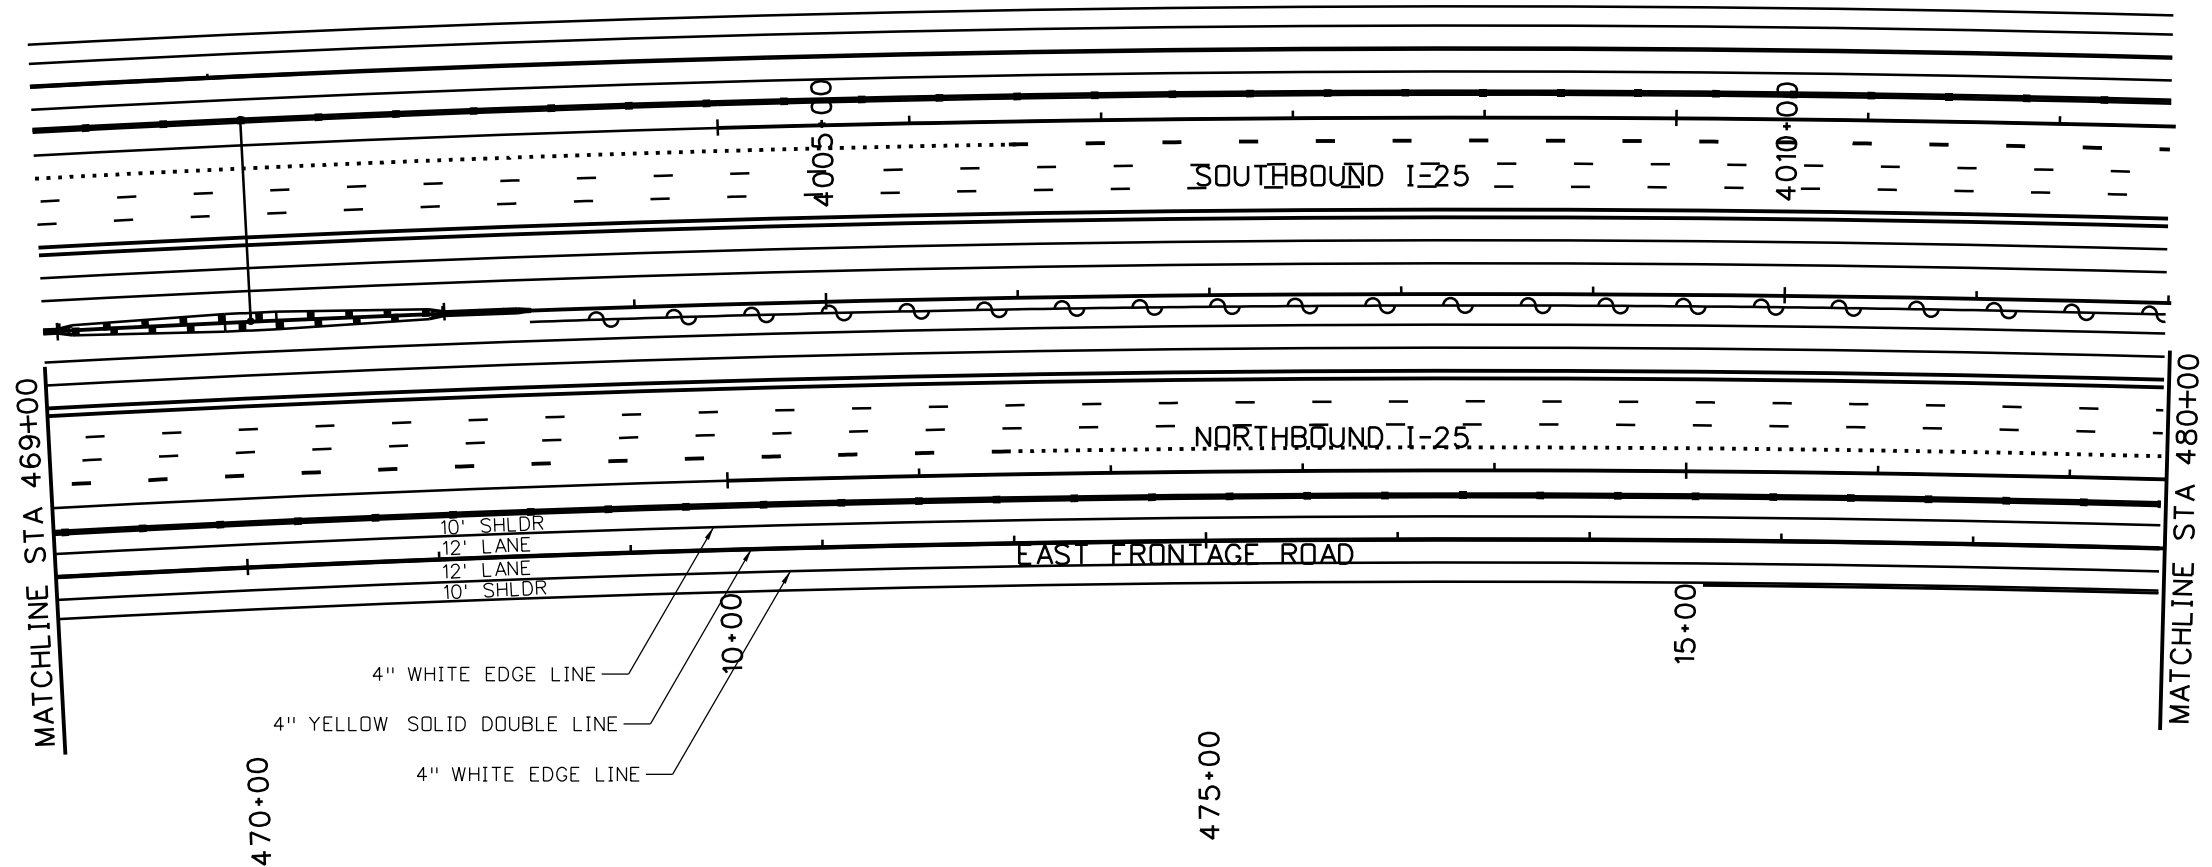

| | |
|-------------------------------------|---|
| Print Date: 10/9/2015 | |
| File Name: 18357TRAF_FR_East010.dgn | |
| Horiz. Scale: 1:100 | Vert. Scale: |
| Unit Information | Unit Leader Initials: |
| ATKINS | 7604 Technology Way, Suite 400 Denver, CO 80237 Phone: (303) 221-7275 Fax: (303) 221-7276 |

| Sheet Revisions | | |
|-----------------|----------|-------|
| Date: | Comments | Init. |
| | | |
| | | |
| | | |

Colorado Department of Transportation



714 Grand Avenue, P.O. Box 298
Eagle, CO 81631
Phone: 970-328-6385 FAX: 970-328-2368



Region 4 JFF

| | |
|----------------|--|
| As Constructed | |
| No Revisions: | |
| Revised: | |
| Void: | |

| | | | |
|---|------|----------------|------------|
| I-25/SH 392 TO SH 14 SIGNING & STRIPING PLAN EAST FRONTAGE ROAD | | | |
| Designer: | KAM | Structure | |
| Detailer: | JJH | Numbers | |
| Sheet Subset: | SIGN | Subset Sheets: | S66 of S91 |

| | |
|------------------|-----|
| Project No./Code | |
| IM 0253-221 | |
| 18357 | |
| Sheet Number | 476 |


mll6175 11:05:23 AM pw:\\CP-PWS-1501.pbsj.com\FBSJPW1\Documents\Transportation\Surface Transportation\Projects\100027309 I-25\Traffic\ITS\Drawings\18357TRAF_FR_East011.dgn

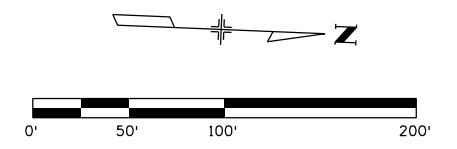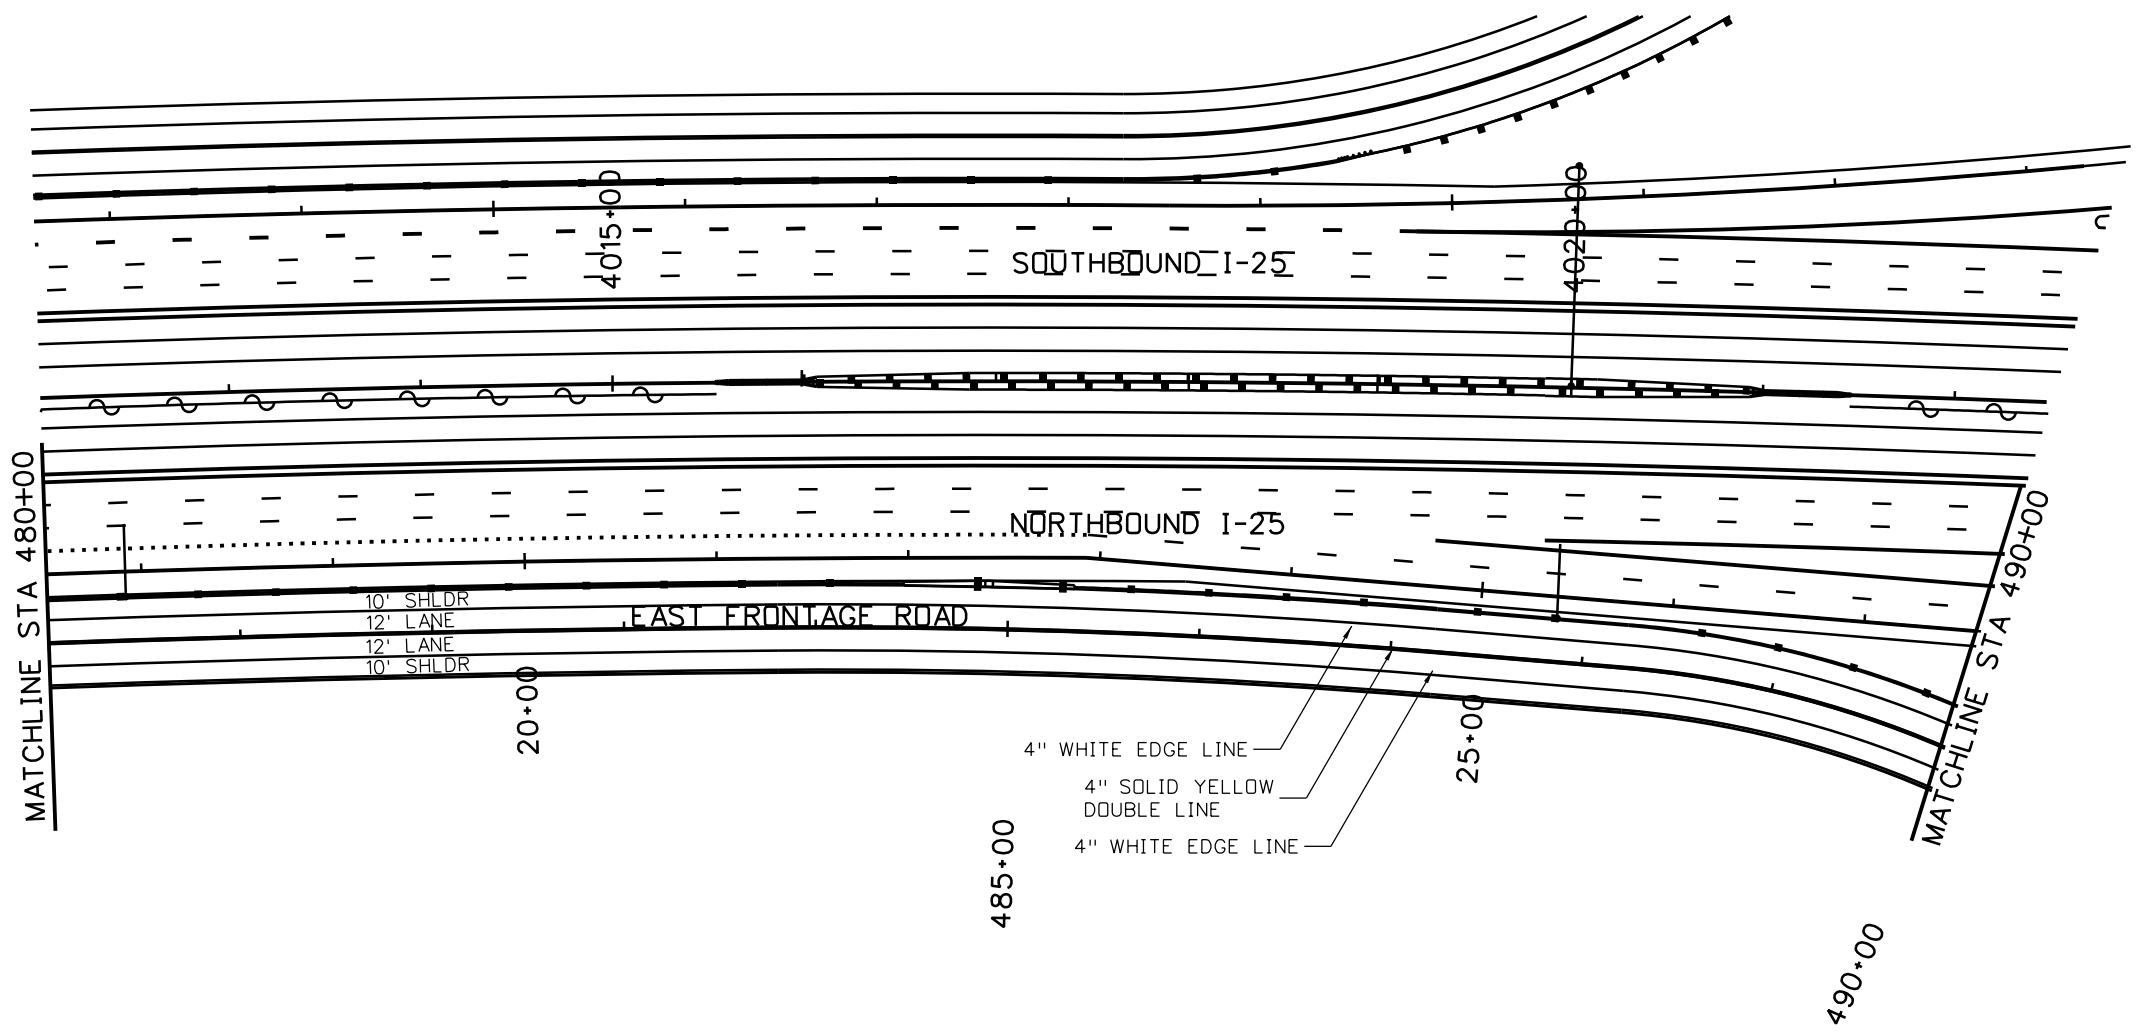

| | |
|-------------------------------------|---|
| Print Date: 10/9/2015 | |
| File Name: 18357TRAF_FR_East011.dgn | |
| Horiz. Scale: 1:100 | Vert. Scale: |
| Unit Information | Unit Leader Initials: |
| ATKINS | 7604 Technology Way, Suite 400 Denver, CO 80237 Phone: (303) 221-7275 Fax: (303) 221-7276 |

| Sheet Revisions | | |
|-----------------|----------|-------|
| Date: | Comments | Init. |
| | | |
| | | |
| | | |

Colorado Department of Transportation



714 Grand Avenue, P.O. Box 298
Eagle, CO 81631
Phone: 970-328-6385 FAX: 970-328-2368



Region 4 JFF

| | |
|----------------|--|
| As Constructed | |
| No Revisions: | |
| Revised: | |
| Void: | |

| | | | |
|---|------|-------------------|------------|
| I-25/SH 392 TO SH 14 SIGNING & STRIPING PLAN EAST FRONTAGE ROAD | | | |
| Designer: | KAM | Structure Numbers | |
| Detailer: | JJH | | |
| Sheet Subset: | SIGN | Subset Sheets: | S67 of S91 |

| | |
|------------------|-----|
| Project No./Code | |
| IM 0253-221 | |
| 18357 | |
| Sheet Number | 477 |

mll6175 11:05:44 AM pwr:\CP-PWS-IS01.pbsj.com\FB5JPW1\Documents\Transportation\Surface Transportation\Projects\100027309 1-25\Traffic\ITS\Drawings\18357TRAF_FR East012.dgn

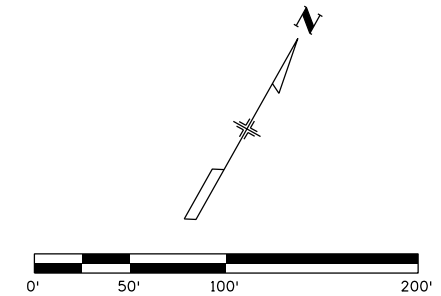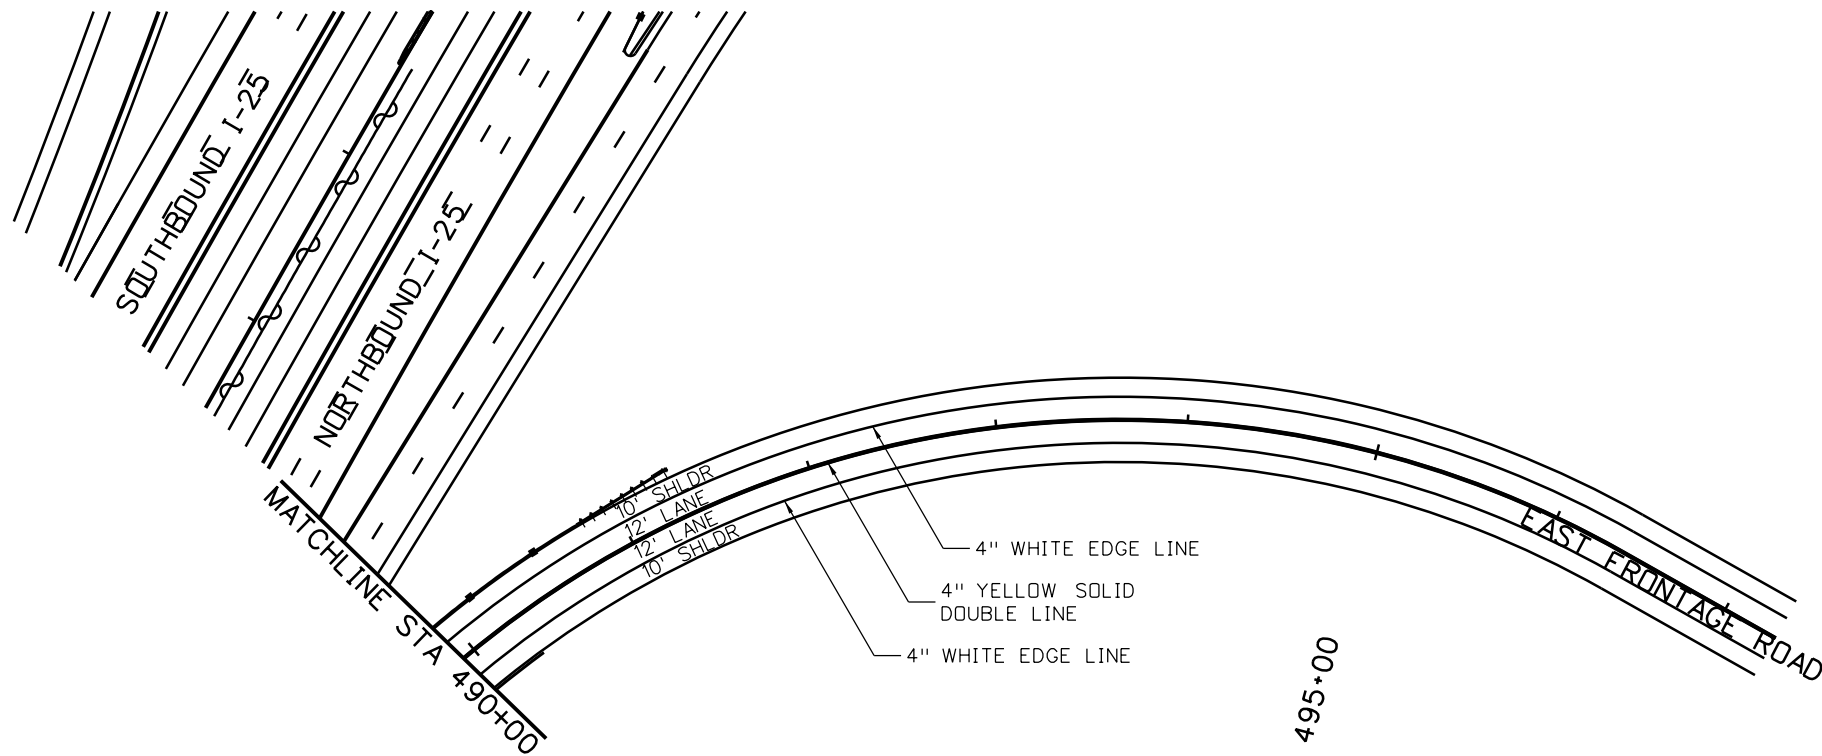

| | |
|-------------------------------------|---|
| Print Date: 10/9/2015 | |
| File Name: 18357TRAF_FR East012.dgn | |
| Horiz. Scale: 1:100 | Vert. Scale: |
| Unit Information | Unit Leader Initials: |
| ATKINS | 7604 Technology Way, Suite 400 Denver, CO 80237 Phone: (303) 221-7275 Fax: (303) 221-7276 |

| Sheet Revisions | | |
|-----------------|----------|-------|
| Date: | Comments | Init. |
| | | |
| | | |
| | | |

Colorado Department of Transportation



714 Grand Avenue, P.O. Box 298
Eagle, CO 81631
Phone: 970-328-6385 FAX: 970-328-2368



Region 4 JFF

| | |
|----------------|--|
| As Constructed | |
| No Revisions: | |
| Revised: | |
| Void: | |

| | | | |
|---|------|-------------------|------------|
| I-25/SH 392 TO SH 14 SIGNING & STRIPING PLAN EAST FRONTAGE ROAD | | | |
| Designer: | KAM | Structure Numbers | |
| Detailer: | JJH | | |
| Sheet Subset: | SIGN | Subset Sheets: | S68 of S91 |

| | |
|------------------|-----|
| Project No./Code | |
| IM 0253-221 | |
| 18357 | |
| Sheet Number | 478 |

mll6175 11:06:07 AM pw:\CP-PWS-1501.pbsj.com\FBSJPW1\Documents\Transportation\Surface Transportation\Projects\100027309 I-25\Traffic\ITS\Drawings\18357TRAF_FR East015.dgn

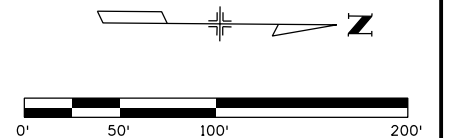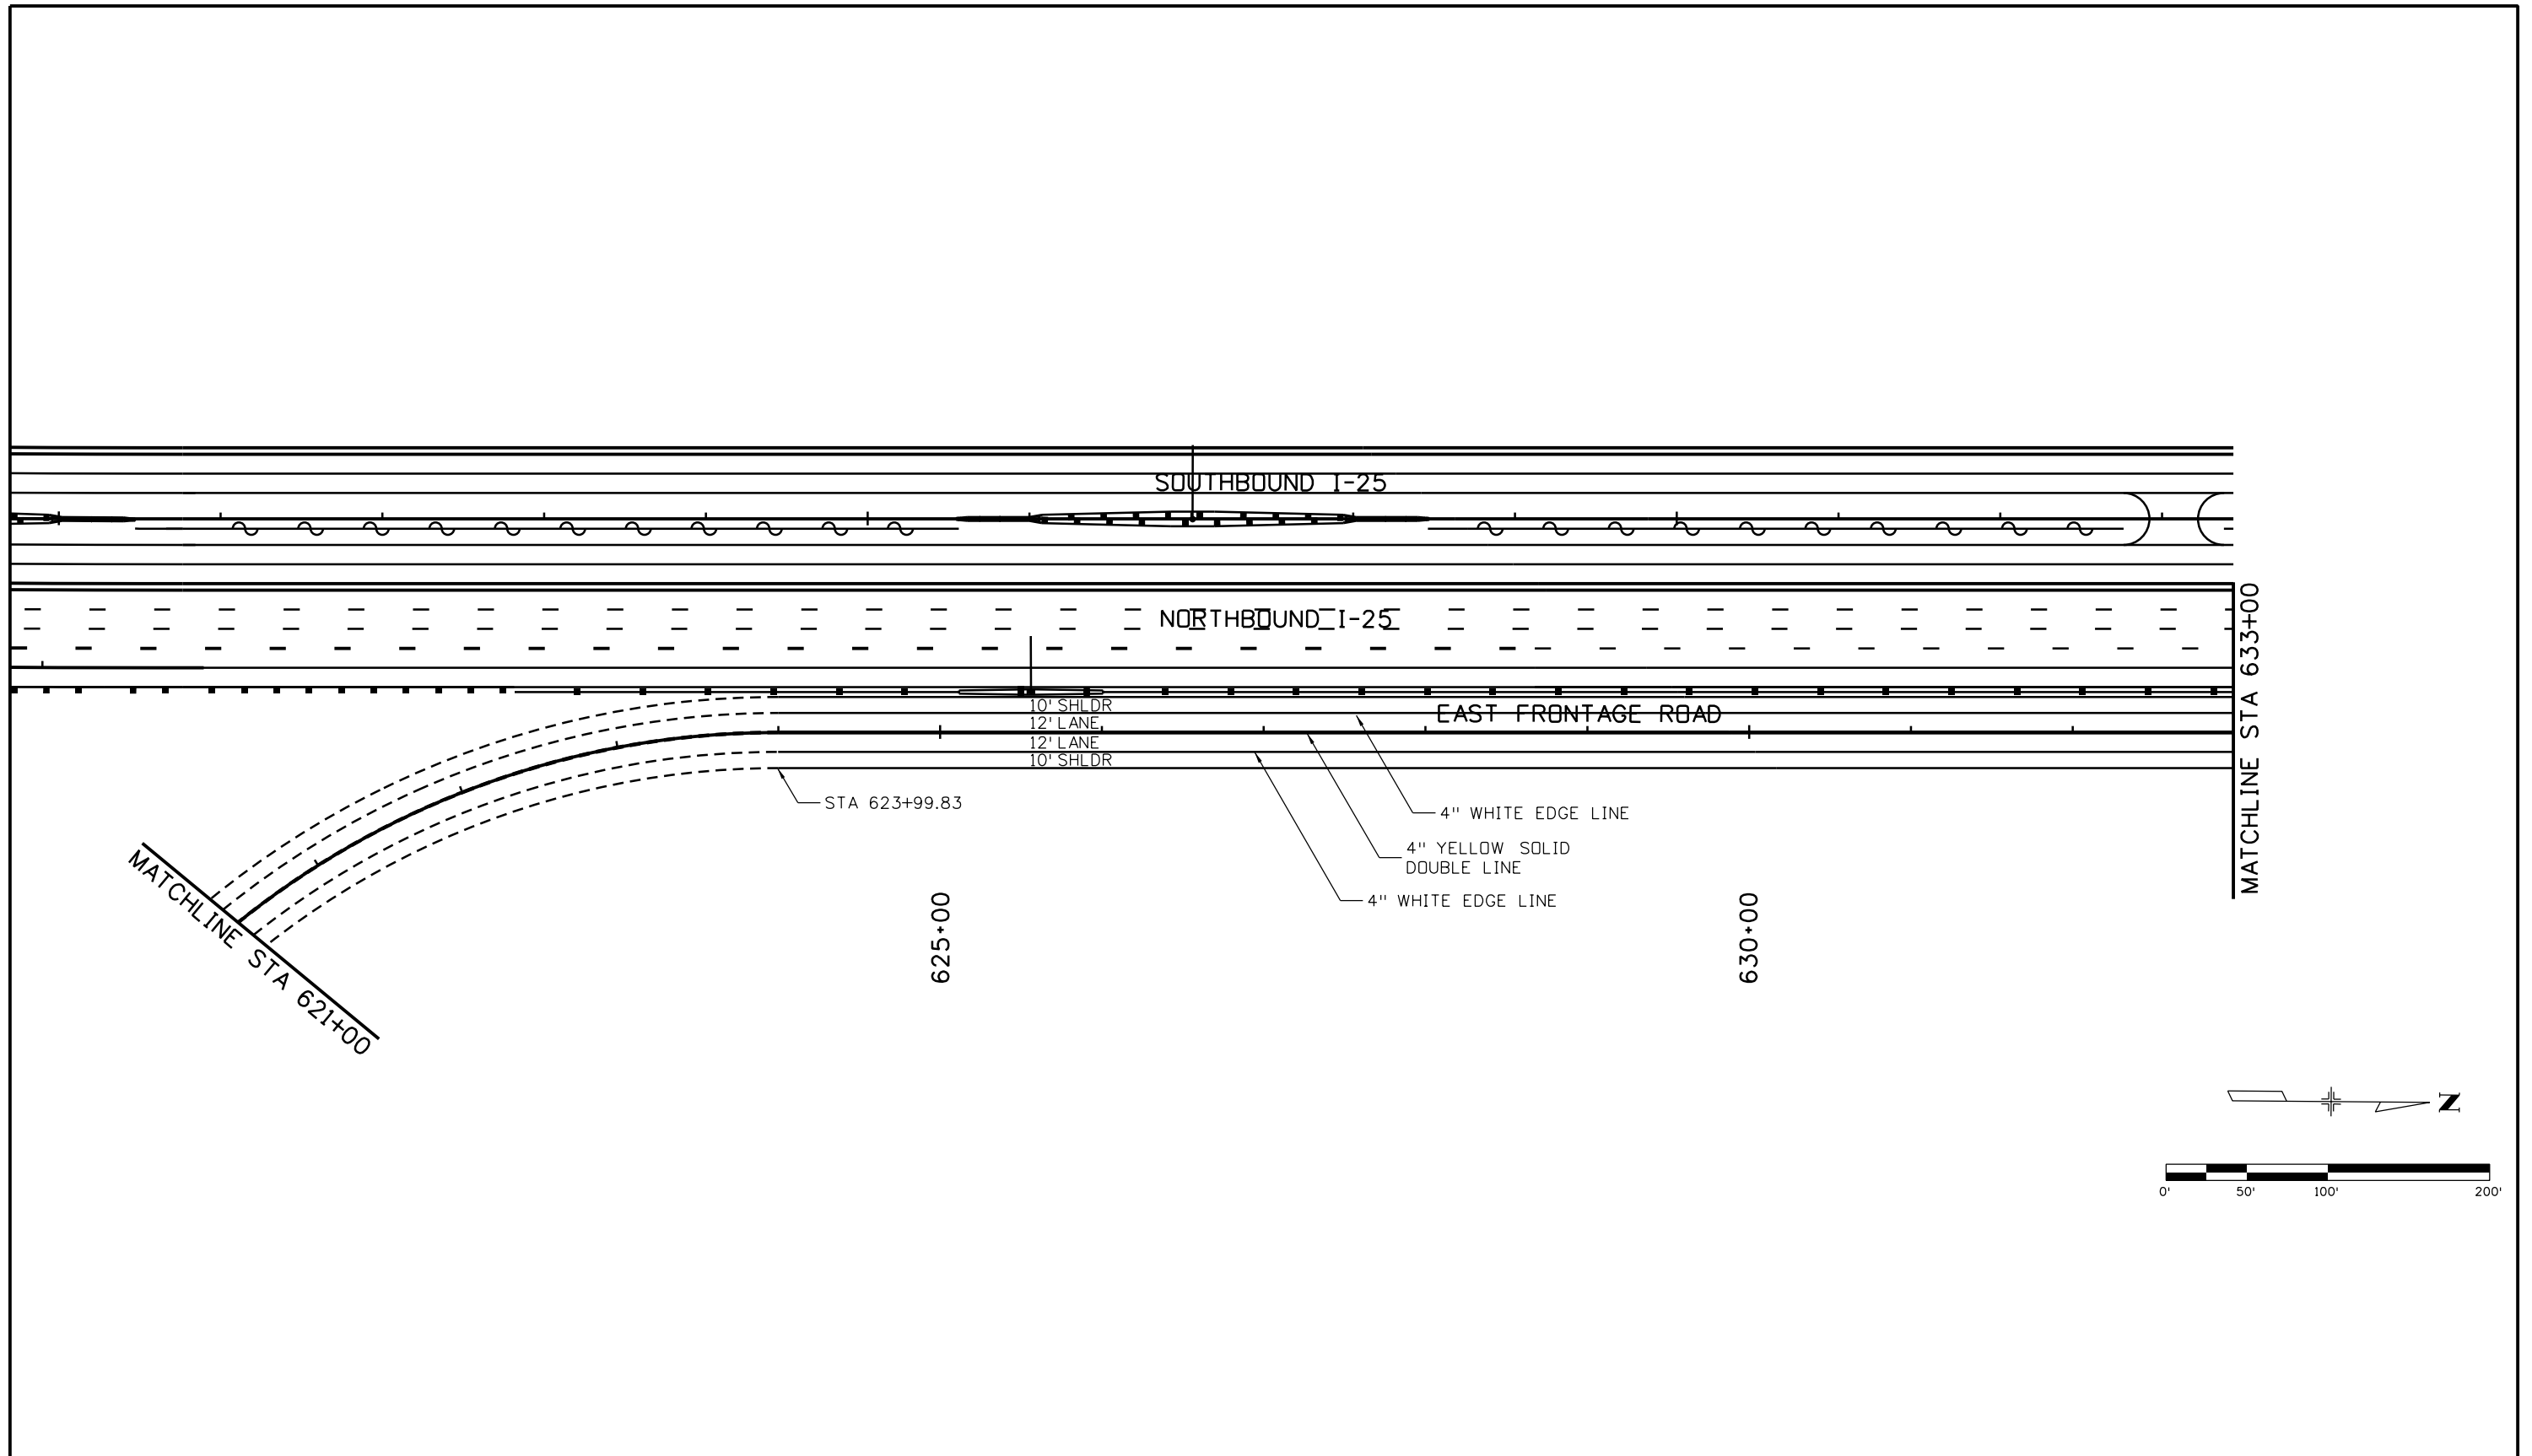

| | |
|-------------------------------------|---|
| Print Date: 10/9/2015 | |
| File Name: 18357TRAF_FR East015.dgn | |
| Horiz. Scale: 1:100 | Vert. Scale: |
| Unit Information | Unit Leader Initials: |
| ATKINS | 7604 Technology Way, Suite 400 Denver, CO 80237 Phone: (303) 221-7275 Fax: (303) 221-7276 |

| Sheet Revisions | | |
|-----------------|----------|-------|
| Date: | Comments | Init. |
| | | |
| | | |
| | | |

Colorado Department of Transportation



714 Grand Avenue, P.O. Box 298
Eagle, CO 81631
Phone: 970-328-6385 FAX: 970-328-2368



Region 4 JFF

| | |
|----------------|--|
| As Constructed | |
| No Revisions: | |
| Revised: | |
| Void: | |

| | | | |
|---|------|-------------------|------------|
| I-25/SH 392 TO SH 14 SIGNING & STRIPING PLAN EAST FRONTAGE ROAD | | | |
| Designer: | KAM | Structure Numbers | |
| Detailer: | JJH | | |
| Sheet Subset: | SIGN | Subset Sheets: | S69 of S91 |

| | |
|------------------|-----|
| Project No./Code | |
| IM 0253-221 | |
| 18357 | |
| Sheet Number | 479 |


mll6175 11:06:31 AM pw:\CP-PWS-1501.pbsj.com\PBS\UPW\Documents\Transportation\Surface Transportation\Projects\100027309 I-25\Traffic\ITS\Drawings\18357TRAF_FR_East016.dgn

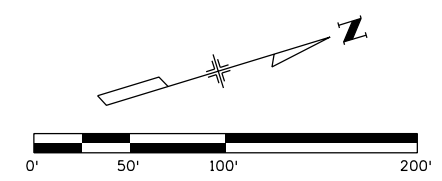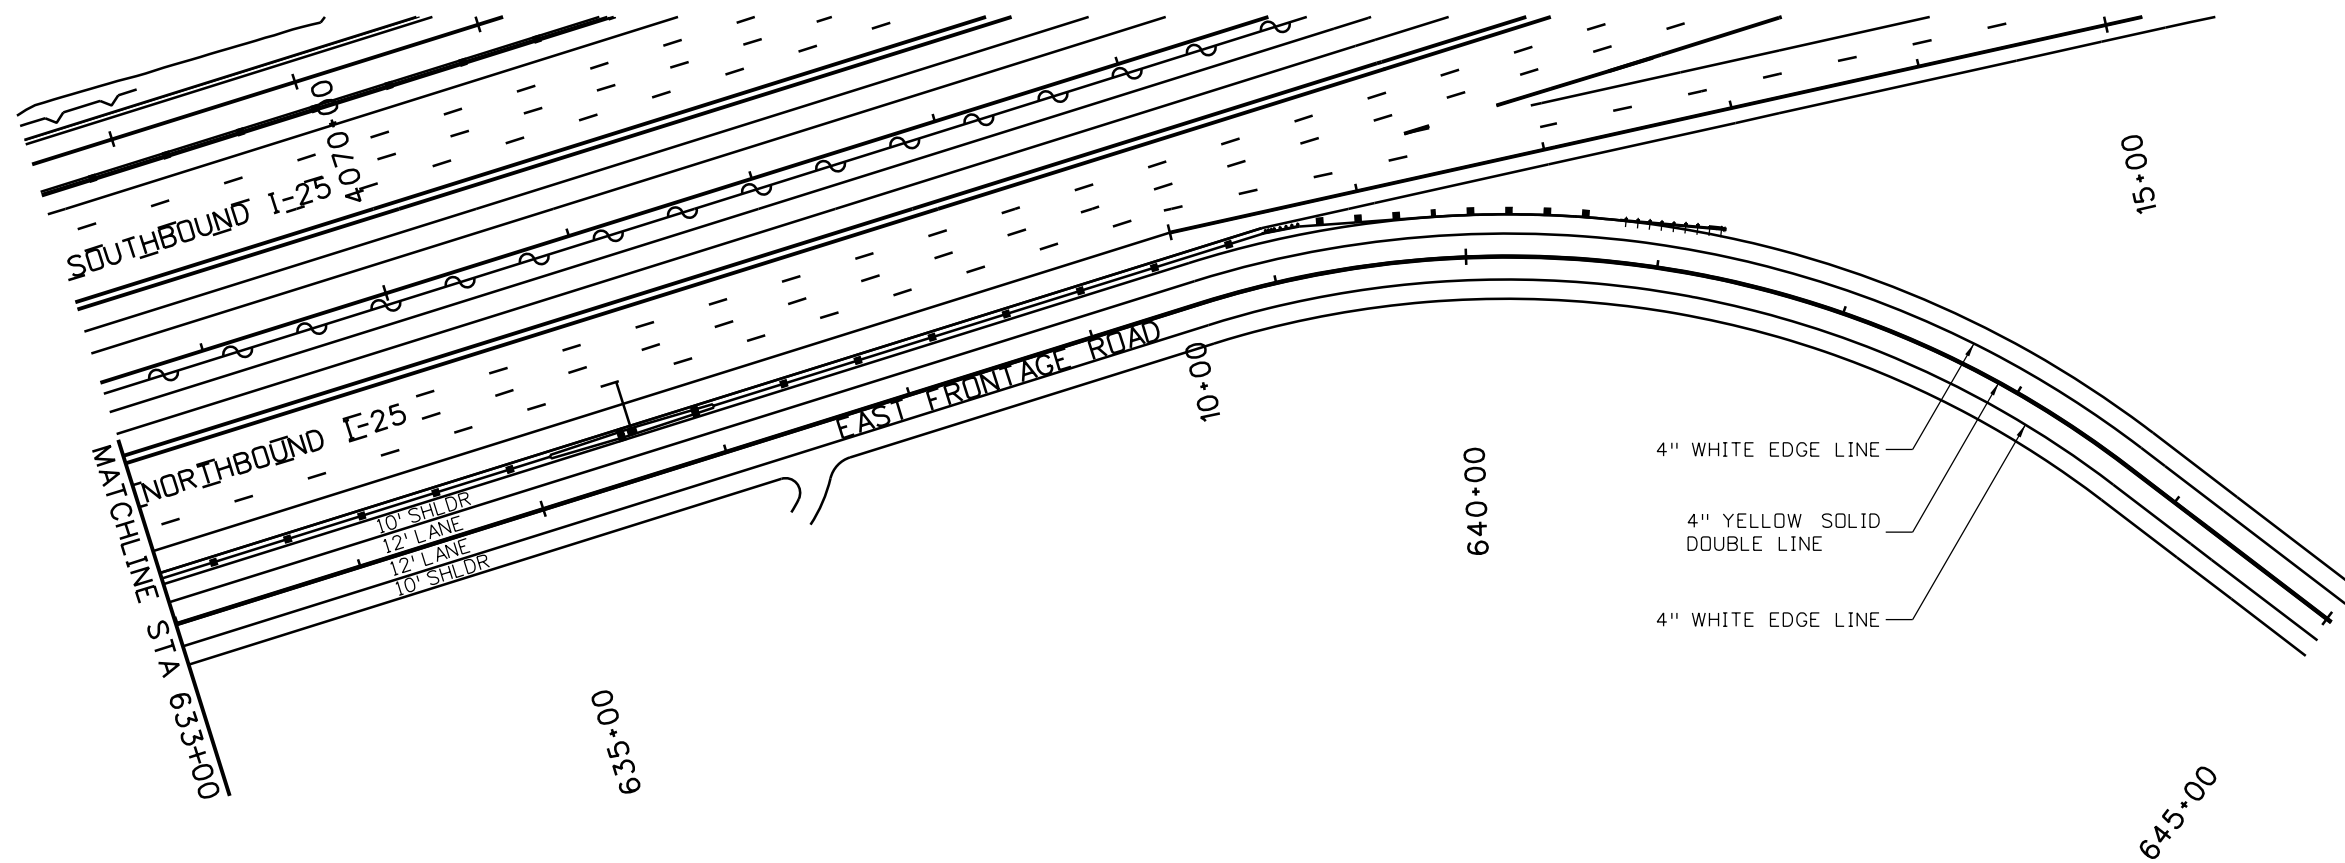

| | |
|-------------------------------------|---|
| Print Date: 10/9/2015 | |
| File Name: 18357TRAF_FR_East016.dgn | |
| Horiz. Scale: 1:100 | Vert. Scale: |
| Unit Information | Unit Leader Initials: |
| ATKINS | 7604 Technology Way, Suite 400 Denver, CO 80237 Phone: (303) 221-7275 Fax: (303) 221-7276 |

| Sheet Revisions | | |
|-----------------|----------|-------|
| Date: | Comments | Init. |
| | | |
| | | |
| | | |

Colorado Department of Transportation



714 Grand Avenue, P.O. Box 298
Eagle, CO 81631
Phone: 970-328-6385 FAX: 970-328-2368


Region 4 JFF

| |
|-----------------------|
| As Constructed |
| No Revisions: |
| Revised: |
| Void: |

| | | | |
|--|------|-------------------|------------|
| I-25/SH 392 TO SH 14 SIGNING & STRIPING PLAN EAST FRONTAGE ROAD | | | |
| Designer: | KAM | Structure Numbers | |
| Detailer: | JJH | | |
| Sheet Subset: | SIGN | Subset Sheets: | S70 of S91 |

| |
|-------------------------|
| Project No./Code |
| IM 0253-221 |
| 18357 |
| Sheet Number 480 |

mll6175 11:06:55 AM pw:\CP-PWS-1501.pbsj.com\FBSJPW1\Documents\Transportation\Surface Transportation\Projects\100027309 1-25\Traffic_ITS\Drawings\18357TRAF_FR East017.dgn

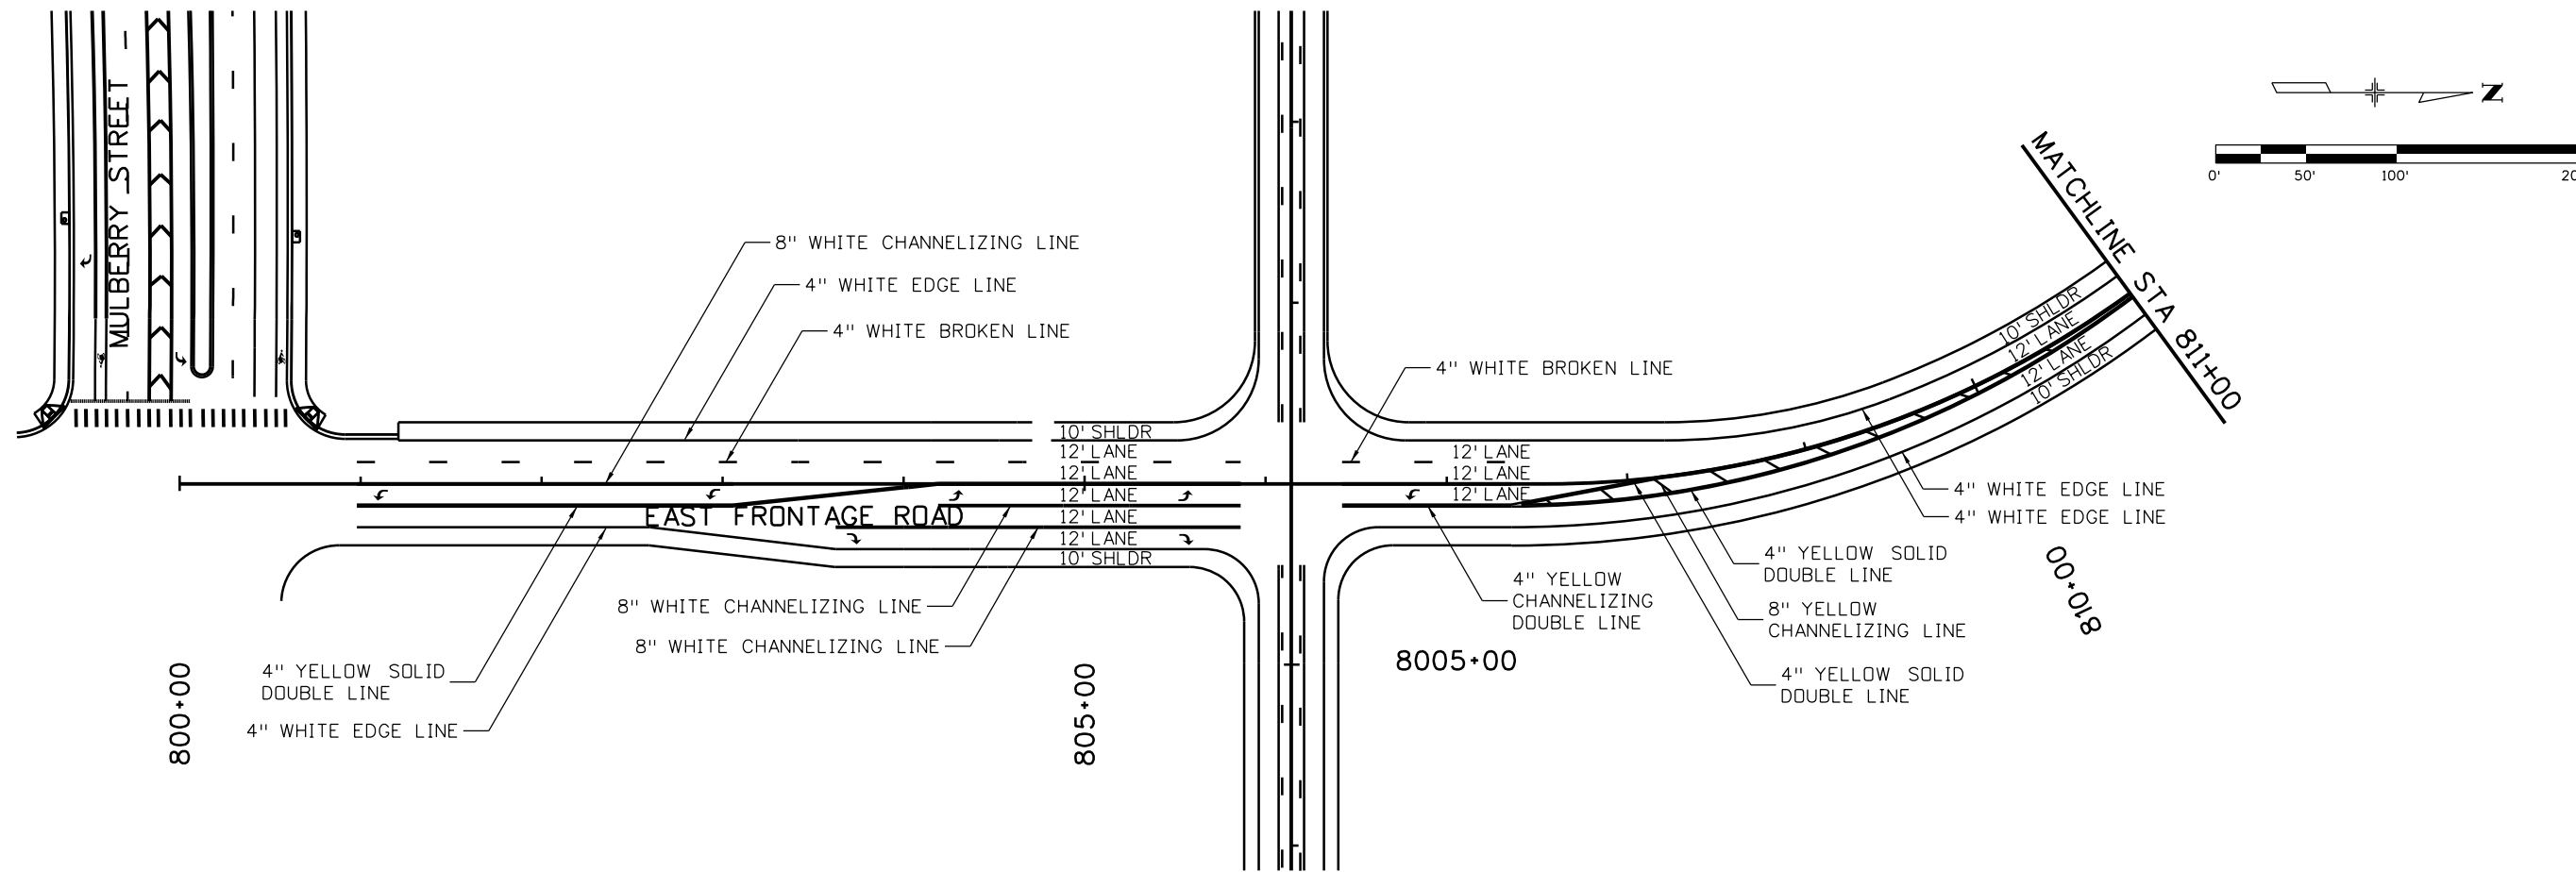

| | |
|-------------------------------------|---|
| Print Date: 10/9/2015 | |
| File Name: 18357TRAF_FR East017.dgn | |
| Horiz. Scale: 1:100 | Vert. Scale: |
| Unit Information | Unit Leader Initials: |
| ATKINS | 7604 Technology Way, Suite 400 Denver, CO 80237 Phone: (303) 221-7275 Fax: (303) 221-7276 |

| Sheet Revisions | | |
|-----------------|----------|-------|
| Date: | Comments | Init. |
| | | |
| | | |
| | | |

Colorado Department of Transportation

714 Grand Avenue, P.O. Box 298
Eagle, CO 81631
Phone: 970-328-6385 FAX: 970-328-2368



Region 4 **JFF**

| |
|-----------------------|
| As Constructed |
| No Revisions: |
| Revised: |
| Void: |

| | | | |
|--|------|-------------------|------------|
| I-25/SH 392 TO SH 14 SIGNING & STRIPING PLAN EAST FRONTAGE ROAD | | | |
| Designer: | KAM | Structure Numbers | |
| Detailer: | JJH | | |
| Sheet Subset: | SIGN | Subset Sheets: | S71 of S91 |

| |
|-------------------------|
| Project No./Code |
| IM 0253-221 |
| 18357 |
| Sheet Number 481 |

mll6175 11:07:19 AM pw:\CP-PWS-1501.pbsj.com:PBSUPW1\Documents\Transportation\Surface Transportation\Projects\100027309 1-25\Traffic_ITS\Drawings\18357TRAF_FR East018.dgn

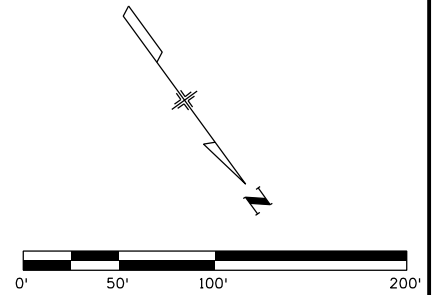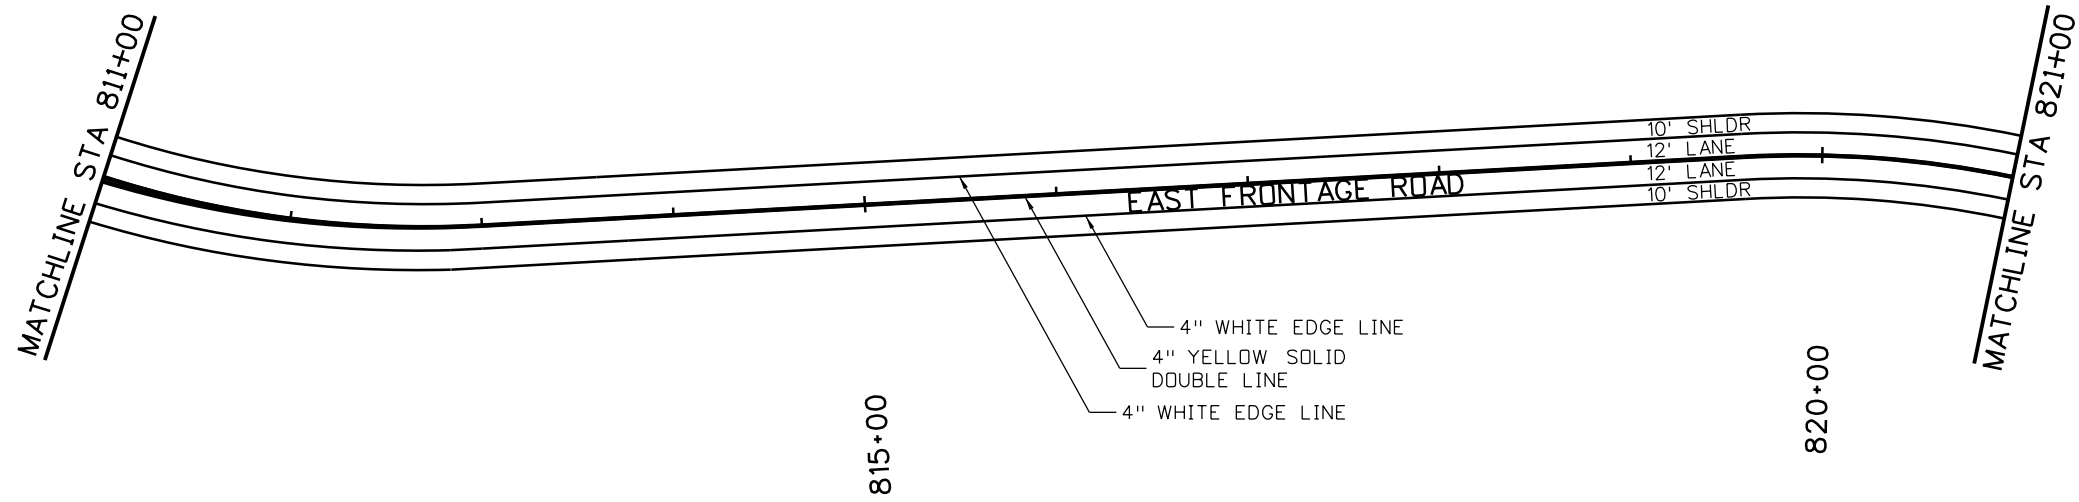

| | |
|-------------------------------------|---|
| Print Date: 10/9/2015 | |
| File Name: 18357TRAF_FR East018.dgn | |
| Horiz. Scale: 1:100 | Vert. Scale: |
| Unit Information | Unit Leader Initials: |
| ATKINS | 7604 Technology Way, Suite 400 Denver, CO 80237 Phone: (303) 221-7275 Fax: (303) 221-7276 |

| Sheet Revisions | | |
|-----------------|----------|-------|
| Date: | Comments | Init. |
| | | |
| | | |
| | | |

Colorado Department of Transportation



714 Grand Avenue, P.O. Box 298
Eagle, CO 81631
Phone: 970-328-6385 FAX: 970-328-2368



Region 4 JFF

| | |
|----------------|--|
| As Constructed | |
| No Revisions: | |
| Revised: | |
| Void: | |

| | | | |
|---|------|-------------------|------------|
| I-25/SH 392 TO SH 14 SIGNING & STRIPING PLAN EAST FRONTAGE ROAD | | | |
| Designer: | KAM | Structure Numbers | |
| Detailer: | JJH | | |
| Sheet Subset: | SIGN | Subset Sheets: | S72 of S91 |

| | |
|------------------|-----|
| Project No./Code | |
| IM 0253-221 | |
| 18357 | |
| Sheet Number | 482 |

mll6175 11:07:41 AM pw:\CP-PWS-1501.pbsj.com\PBSUPWI\Documents\Transportation\Surface Transportation\Projects\100027309 I-25\Traffic\ITS\Drawings\18357TRAF_FR East019.dgn

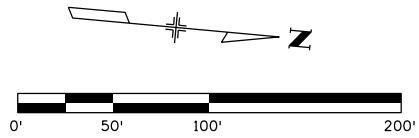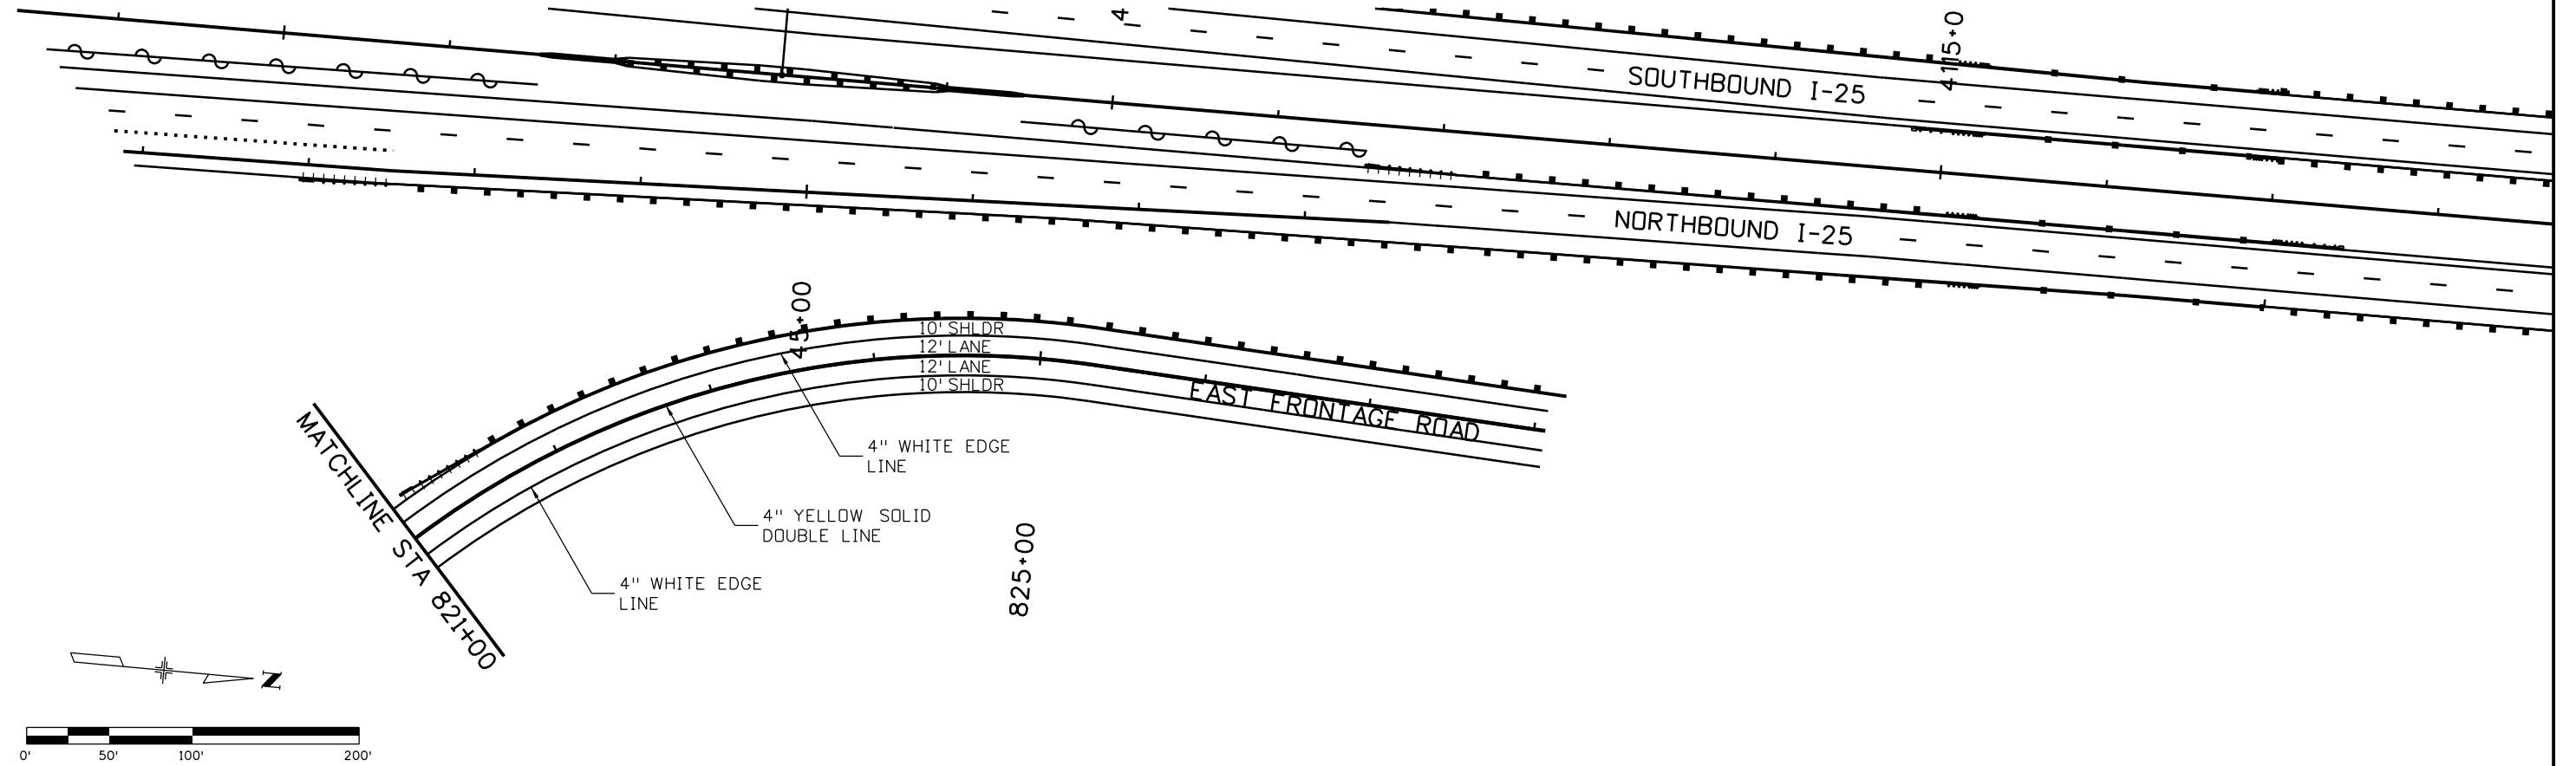

| | |
|-------------------------------------|---|
| Print Date: 10/9/2015 | |
| File Name: 18357TRAF_FR East019.dgn | |
| Horiz. Scale: 1:100 | Vert. Scale: |
| Unit Information | Unit Leader Initials: |
| ATKINS | 7604 Technology Way, Suite 400 Denver, CO 80237 Phone: (303) 221-7275 Fax: (303) 221-7276 |

| Sheet Revisions | | |
|-----------------|----------|-------|
| Date: | Comments | Init. |
| | | |
| | | |
| | | |

Colorado Department of Transportation



714 Grand Avenue, P.O. Box 298
Eagle, CO 81631
Phone: 970-328-6385 FAX: 970-328-2368


Region 4 JFF

| |
|-----------------------|
| As Constructed |
| No Revisions: |
| Revised: |
| Void: |

| | | | |
|--|------|-------------------|------------|
| I-25/SH 392 TO SH 14 SIGNING & STRIPING PLAN EAST FRONTAGE ROAD | | | |
| Designer: | KAM | Structure Numbers | |
| Detailer: | JJH | | |
| Sheet Subset: | SIGN | Subset Sheets: | S73 of S91 |

| |
|-------------------------|
| Project No./Code |
| IM 0253-221 |
| 18357 |
| Sheet Number 483 |

mll6175 11:08:04 AM pw:\CP-PWS-IS01.pbsj.com\FBS\JPW1\Documents\Transportation\Surface Transportation\Projects\100027309 1-25\Traffic\ITS\Drawings\18357TRAF_FR East020.dgn

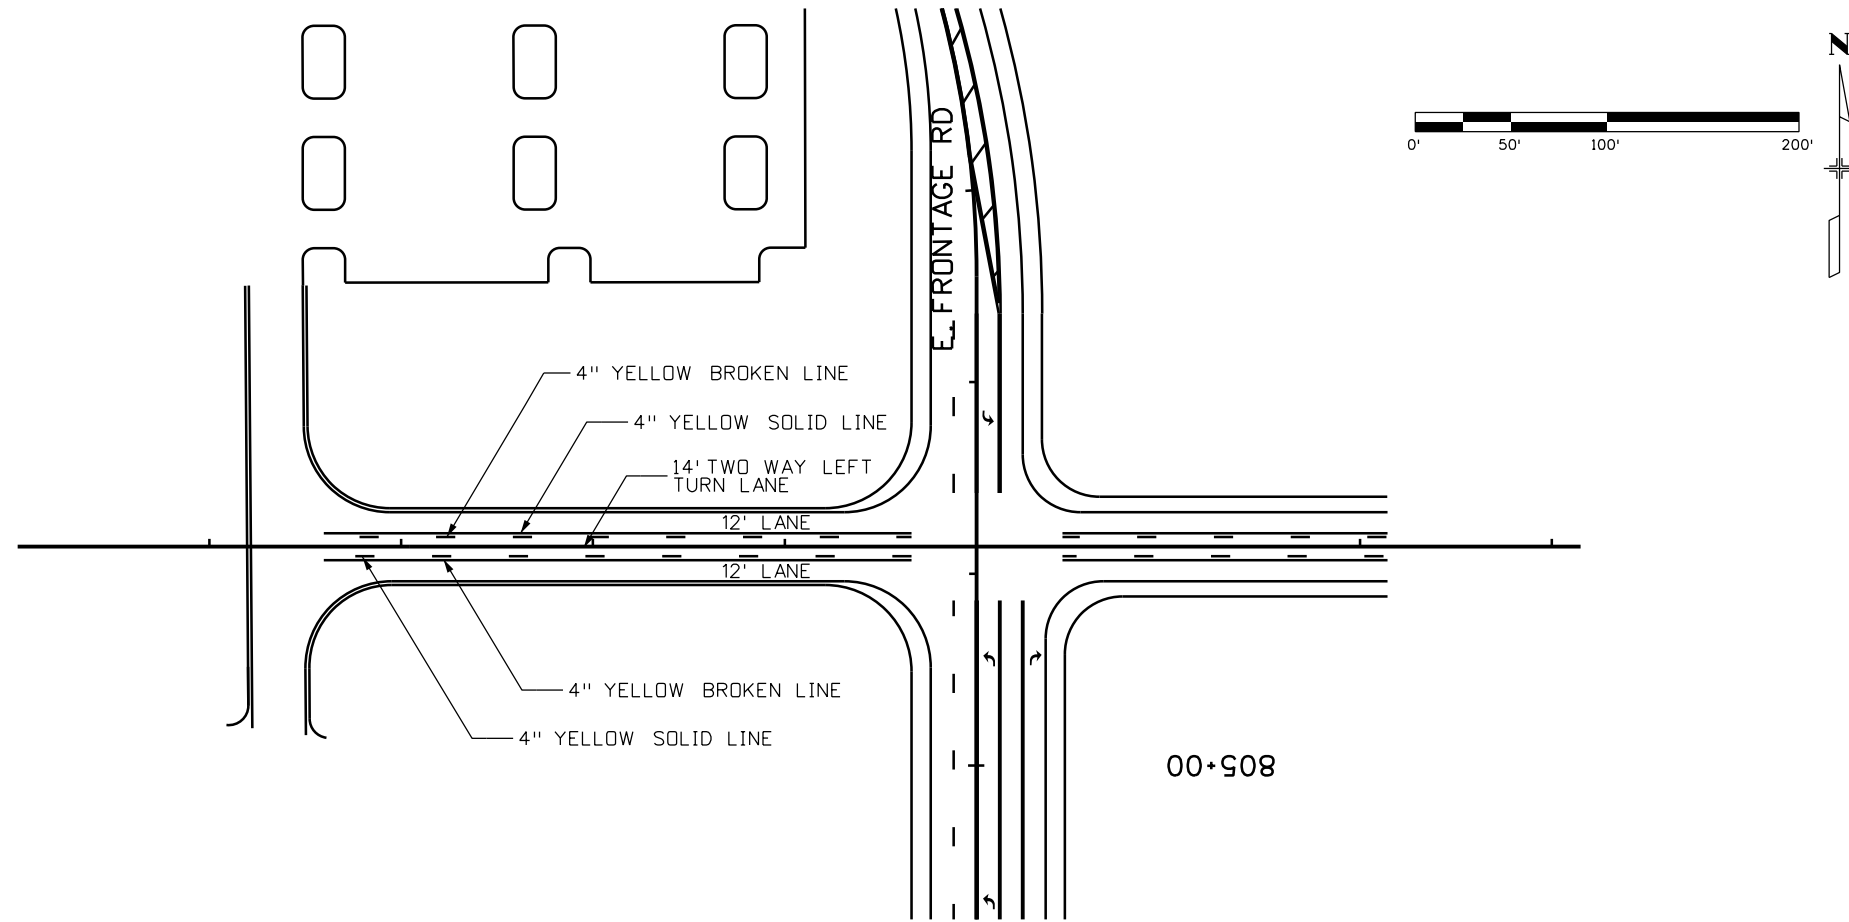

| | |
|-------------------------------------|---|
| Print Date: 10/9/2015 | |
| File Name: 18357TRAF_FR East020.dgn | |
| Horiz. Scale: 1:100 | Vert. Scale: |
| Unit Information | Unit Leader Initials: |
| ATKINS | 7604 Technology Way, Suite 400 Denver, CO 80237 Phone: (303) 221-7275 Fax: (303) 221-7276 |

| Sheet Revisions | | |
|-----------------|----------|-------|
| Date: | Comments | Init. |
| | | |
| | | |
| | | |

Colorado Department of Transportation



714 Grand Avenue, P.O. Box 298
Eagle, CO 81631
Phone: 970-328-6385 FAX: 970-328-2368



Region 4 JFF

| | |
|----------------|--|
| As Constructed | |
| No Revisions: | |
| Revised: | |
| Void: | |

| | | | |
|---|------|-------------------|------------|
| I-25/SH 392 TO SH 14 SIGNING & STRIPING PLAN EAST FRONTAGE ROAD | | | |
| Designer: | KAM | Structure Numbers | |
| Detailer: | JJH | | |
| Sheet Subset: | SIGN | Subset Sheets: | S74 of S91 |

| | |
|------------------|-----|
| Project No./Code | |
| IM 0253-221 | |
| 18357 | |
| Sheet Number | 484 |


mll6175 11:08:48 AM pw:\CP-PWS-1501.pbsj.com\FBSJPW1\Documents\Transportation\Surface Transportation\Projects\100027309 I-25\Traffic\ITS\Drawings\18357TRAF_FR West002.dgn

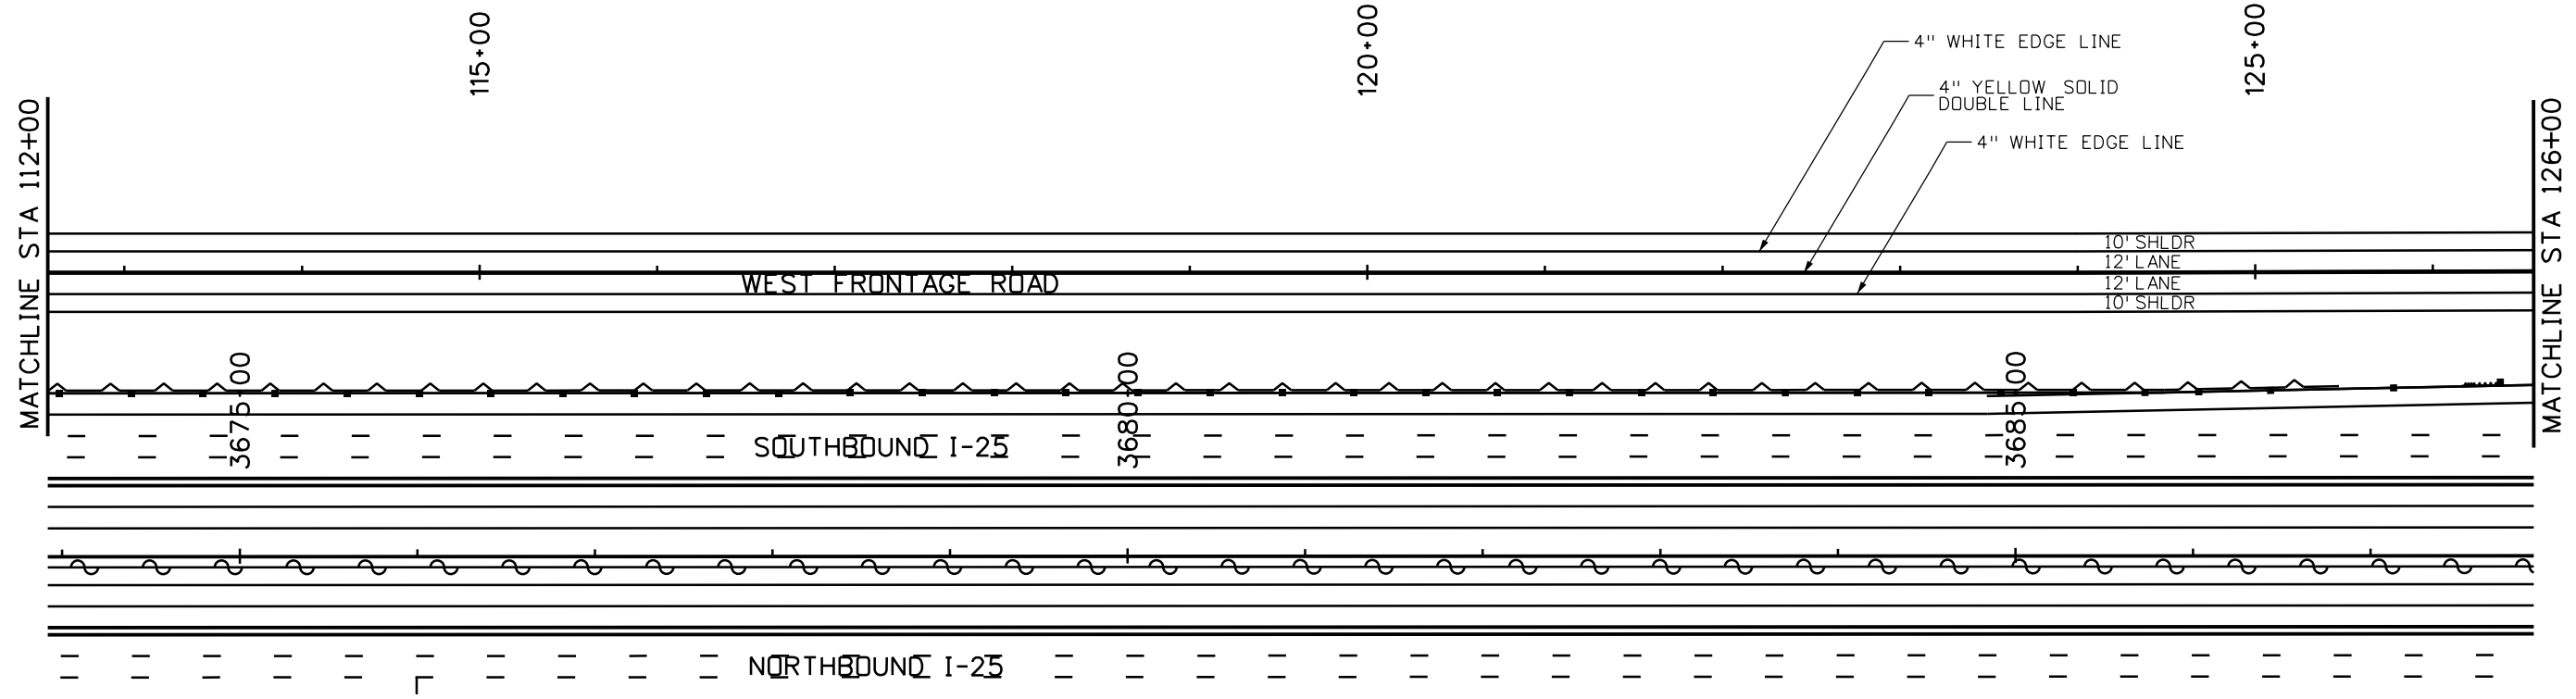 

| | |
|-------------------------------------|---|
| Print Date: 10/9/2015 | |
| File Name: 18357TRAF_FR West002.dgn | |
| Horiz. Scale: 1:100 | Vert. Scale: |
| Unit Information | Unit Leader Initials: |
| ATKINS | 7604 Technology Way, Suite 400 Denver, CO 80237 Phone: (303) 221-7275 Fax: (303) 221-7276 |

| Sheet Revisions | | |
|-----------------|----------|-------|
| Date: | Comments | Init. |
| | | |
| | | |
| | | |

Colorado Department of Transportation



714 Grand Avenue, P.O. Box 298
Eagle, CO 81631
Phone: 970-328-6385 FAX: 970-328-2368



Region 4 JFF

| |
|-----------------------|
| As Constructed |
| No Revisions: |
| Revised: |
| Void: |

| | | | |
|--|------|-------------------|------------|
| I-25/SH 392 TO SH 14 SIGNING & STRIPING PLAN WEST FRONTAGE ROAD | | | |
| Designer: | KAM | Structure Numbers | |
| Detailer: | JJH | | |
| Sheet Subset: | SIGN | Subset Sheets: | S76 of S91 |

| |
|-------------------------|
| Project No./Code |
| IM 0253-221 |
| 18357 |
| Sheet Number 486 |

mll6175 11:09:11 AM p:\CP-PWS-1501.pbsj.com\PBS\JPI\Documents\Transportation\Surface Transportation\Projects\100027309 1-25\Traffic\ITS\Drawings\18357TRAF_FR West003.dgn

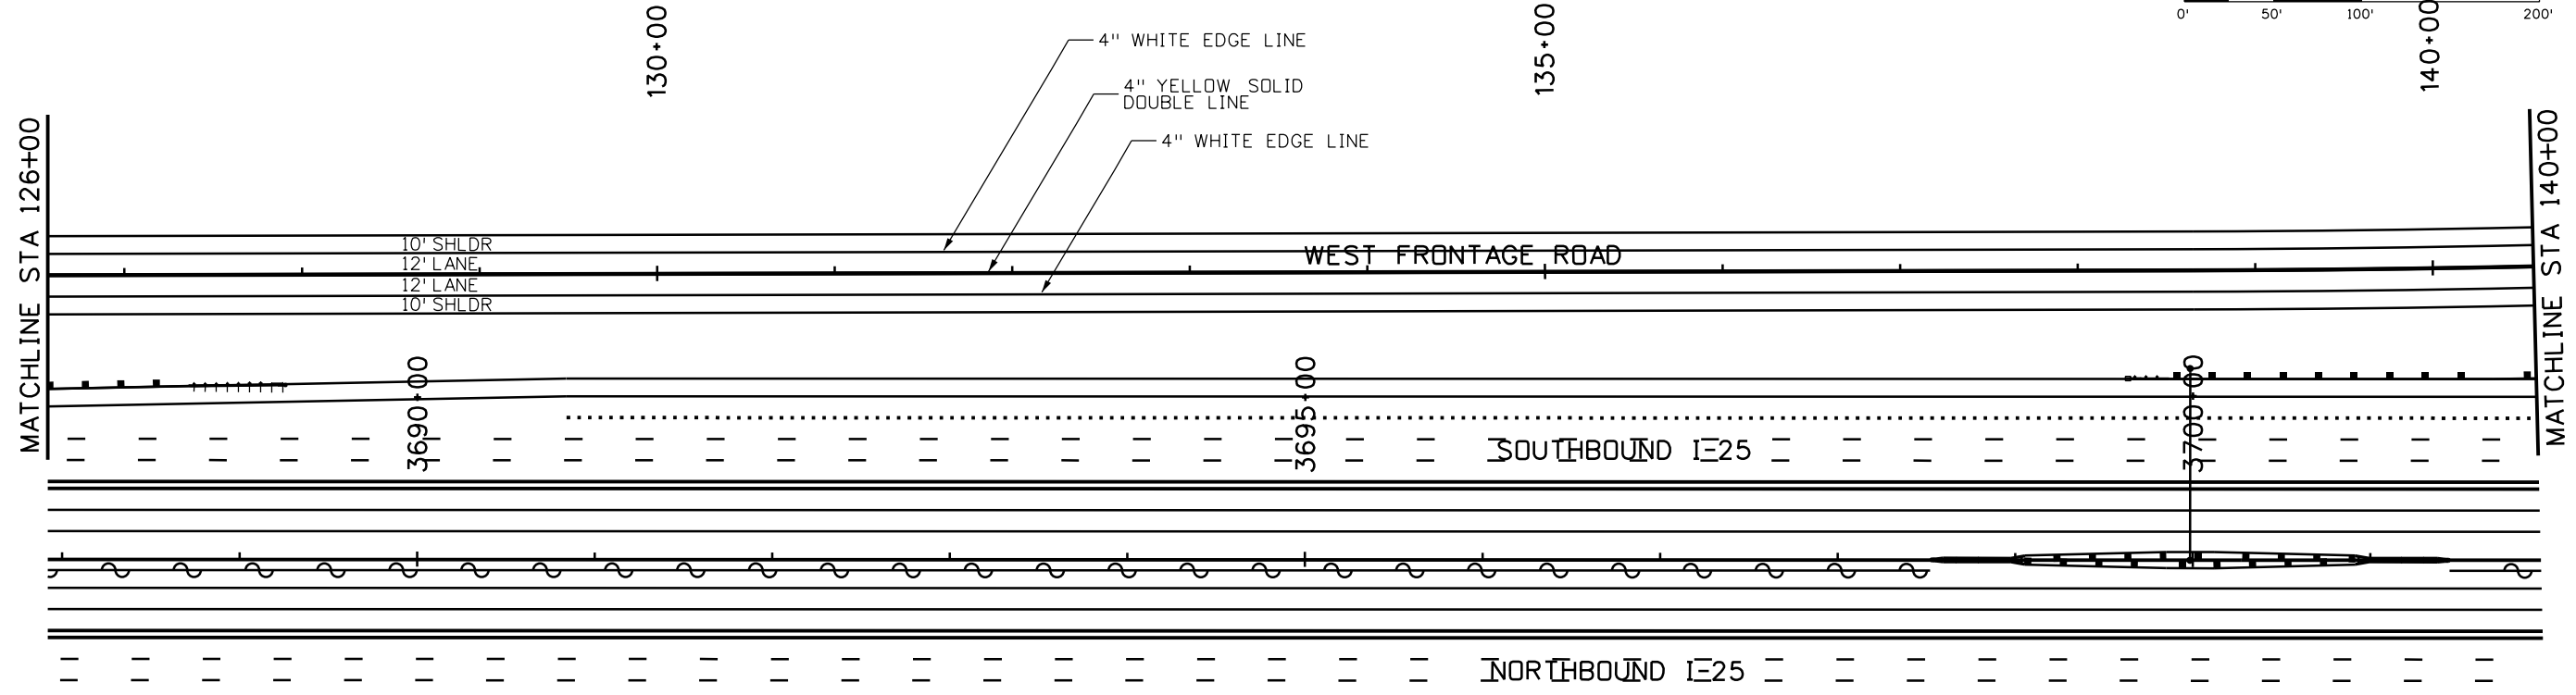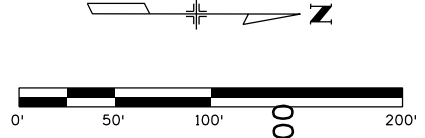

| | |
|-------------------------------------|---|
| Print Date: 10/9/2015 | |
| File Name: 18357TRAF_FR West003.dgn | |
| Horiz. Scale: 1:100 | Vert. Scale: |
| Unit Information | Unit Leader Initials: |
| ATKINS | 7604 Technology Way, Suite 400 Denver, CO 80237 Phone: (303) 221-7275 Fax: (303) 221-7276 |

| Sheet Revisions | | |
|-----------------|----------|-------|
| Date: | Comments | Init. |
| | | |
| | | |
| | | |

Colorado Department of Transportation

714 Grand Avenue, P.O. Box 298
Eagle, CO 81631
Phone: 970-328-6385 FAX: 970-328-2368



Region 4 JFF

| | |
|----------------|--|
| As Constructed | |
| No Revisions: | |
| Revised: | |
| Void: | |

| | | | |
|---|------|-------------------|------------|
| I-25/SH 392 TO SH 14 SIGNING & STRIPING PLAN WEST FRONTAGE ROAD | | | |
| Designer: | KAM | Structure Numbers | |
| Detailer: | JJH | | |
| Sheet Subset: | SIGN | Subset Sheets: | S77 of S91 |

| | |
|------------------|-----|
| Project No./Code | |
| IM 0253-221 | |
| 18357 | |
| Sheet Number | 487 |


mll6175 11:09:33 AM pw:\CP-PWS-1501.pbsj.com\FBSJPW1\Documents\Transportation\Surface Transportation\Projects\100027309 I-25\Traffic_IT'S\Drawings\18357TRAF_FR West004.dgn

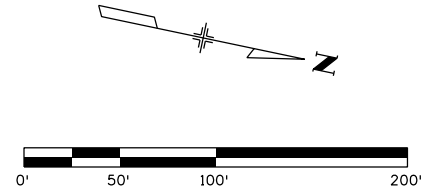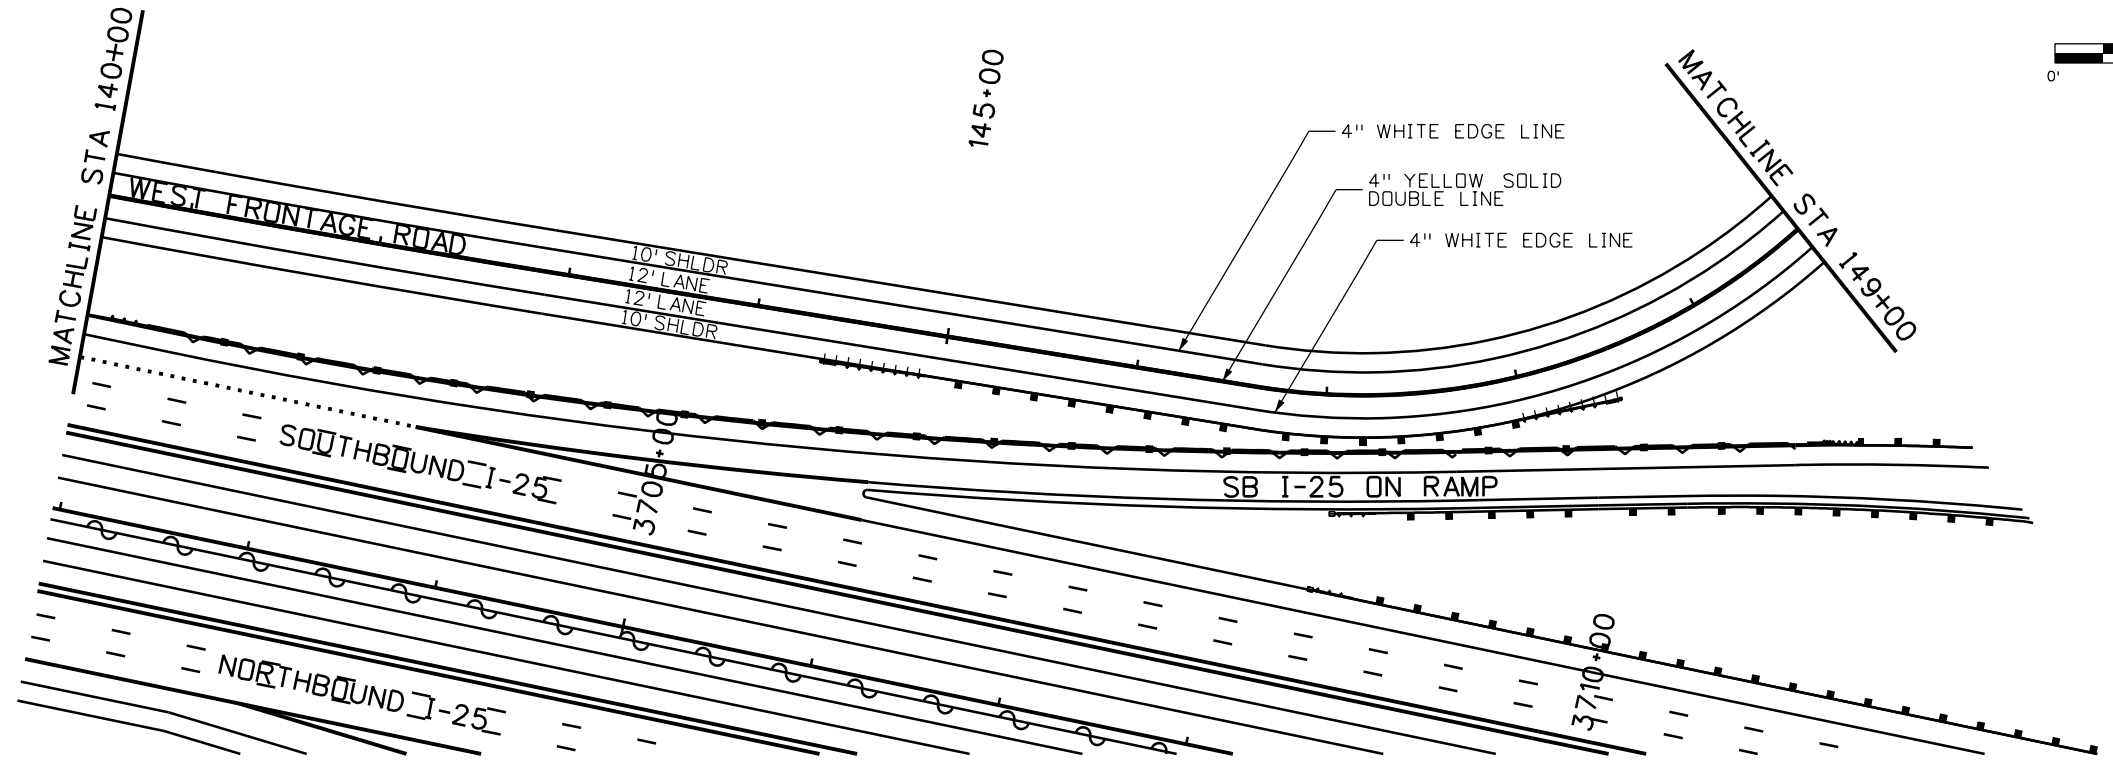

| | |
|-------------------------------------|---|
| Print Date: 10/9/2015 | |
| File Name: 18357TRAF_FR West004.dgn | |
| Horiz. Scale: 1:100 | Vert. Scale: |
| Unit Information | Unit Leader Initials: |
| ATKINS | 7604 Technology Way, Suite 400 Denver, CO 80237 Phone: (303) 221-7275 Fax: (303) 221-7276 |

| Sheet Revisions | | |
|-----------------|----------|-------|
| Date: | Comments | Init. |
| | | |
| | | |
| | | |

Colorado Department of Transportation



714 Grand Avenue, P.O. Box 298
Eagle, CO 81631
Phone: 970-328-6385 FAX: 970-328-2368


Region 4 JFF

| | |
|----------------|--|
| As Constructed | |
| No Revisions: | |
| Revised: | |
| Void: | |

| | | | |
|---|------|----------------|------------|
| I-25/SH 392 TO SH 14 SIGNING & STRIPING PLAN WEST FRONTAGE ROAD | | | |
| Designer: | KAM | Structure | |
| Detailer: | JJH | Numbers | |
| Sheet Subset: | SIGN | Subset Sheets: | S78 of S91 |

| | |
|------------------|-----|
| Project No./Code | |
| IM 0253-221 | |
| 18357 | |
| Sheet Number | 488 |

mll6175 11:09:55 AM pw:\CP-PWS-1501.pbsj.com\FBSJ\Documents\Transportation\Surface Transportation\Projects\100027309 1-25\Traffic_ITS\Drawings\18357TRAF_FR West005.dgn

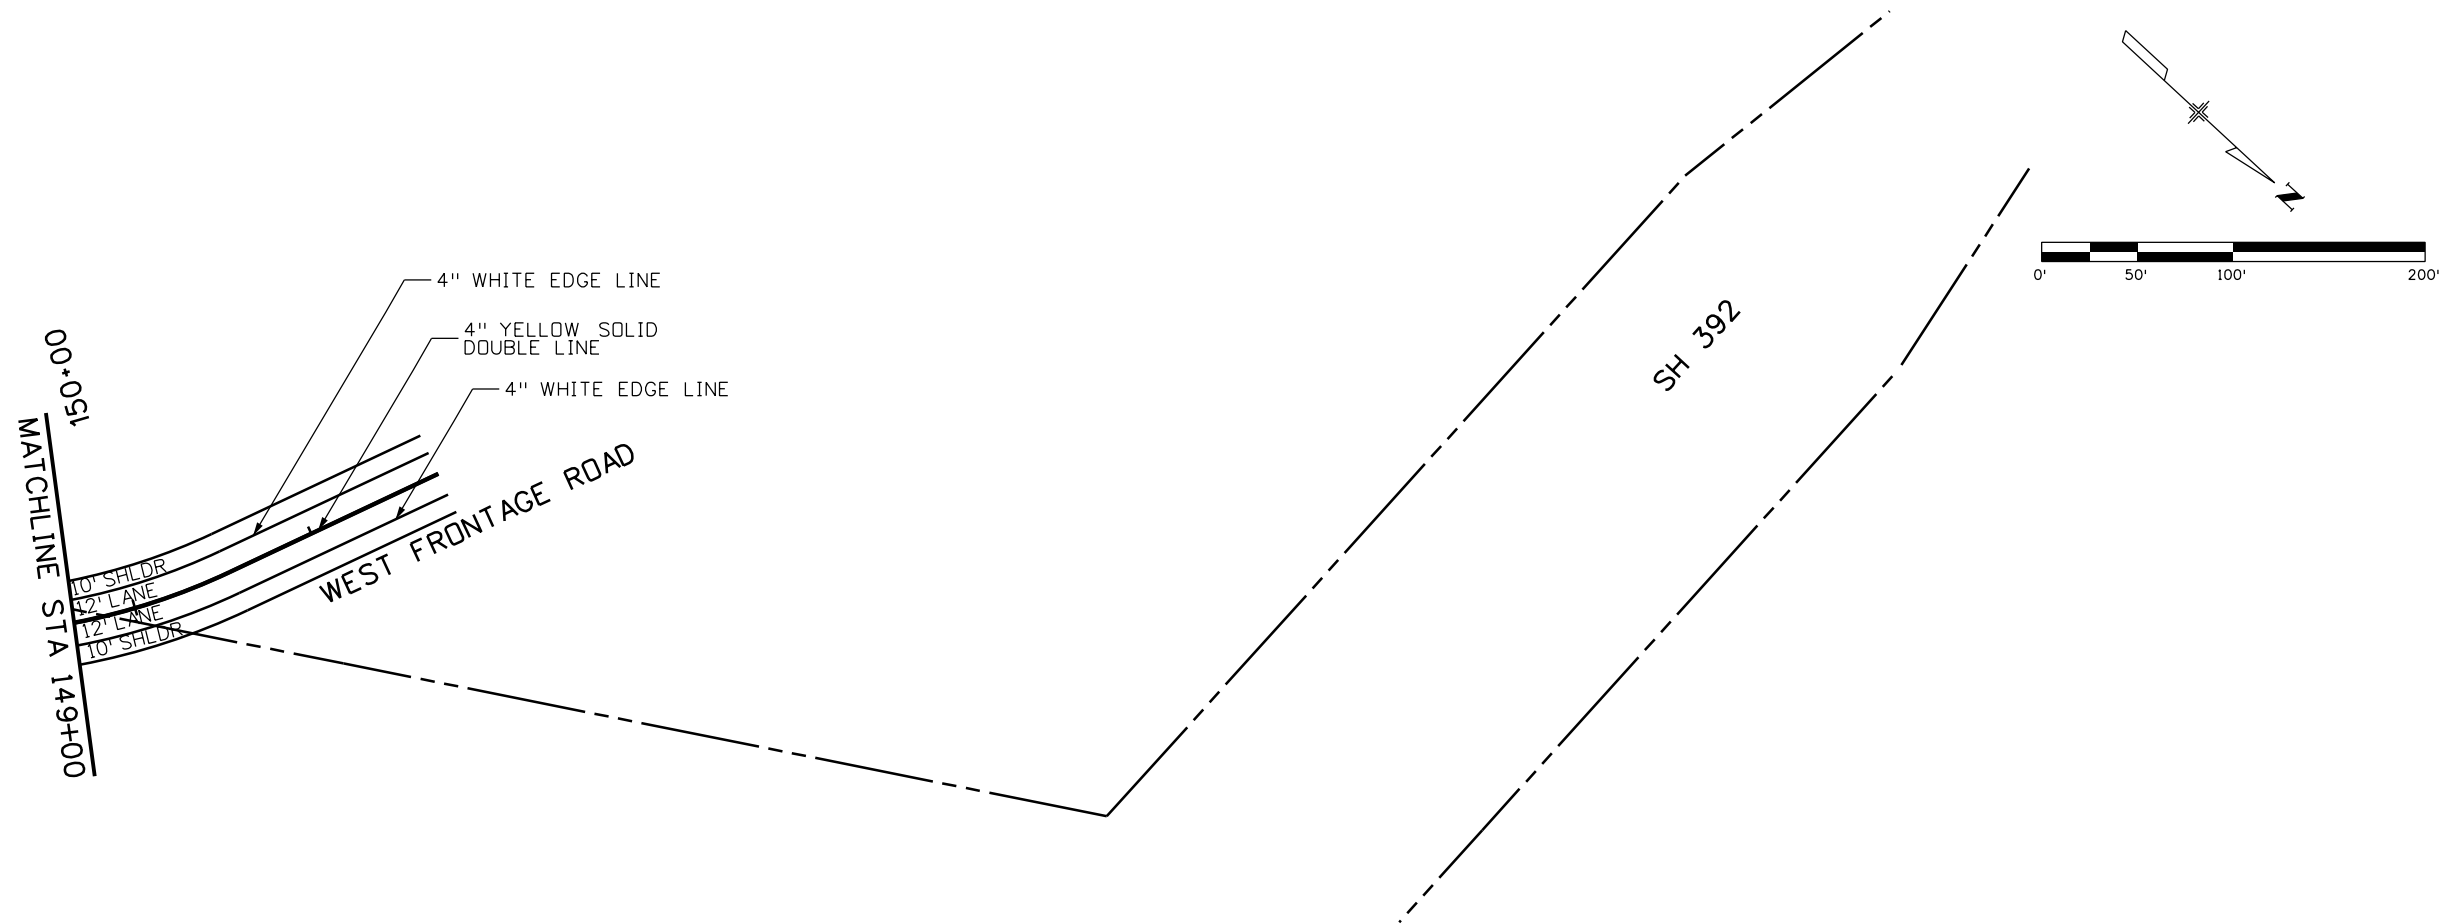

Print Date: 10/9/2015
 File Name: 18357TRAF_FR West005.dgn
 Horiz. Scale: 1:100 Vert. Scale:
 Unit Information Unit Leader Initials:
ATKINS 7604 Technology Way, Suite 400
 Denver, CO 80237
 Phone: (303) 221-7275 Fax: (303) 221-7276

0000

| Sheet Revisions | | |
|-----------------|----------|-------|
| Date: | Comments | Init. |
| | | |
| | | |
| | | |




Colorado Department of Transportation
 714 Grand Avenue, P.O. Box 298
 Eagle, CO 81631
 Phone: 970-328-6385 FAX: 970-328-2368
Region 4 JFF


As Constructed
 No Revisions:
 Revised:
 Void:

**I-25/SH 392 TO SH 14
 SIGNING & STRIPING PLAN
 WEST FRONTAGE ROAD**
 Designer: KAM
 Detailer: JJH
 Sheet Subset: SIGN
 Structure Numbers:
 Subset Sheets: S79 of S91



Project No./Code
 IM 0253-221
 18357
 Sheet Number **489**

mll6175 11:10:17 AM pw:\CP-PWS-IS01.pbsj.com\PBS\PW1\Documents\Transportation\Surface Transportation\Projects\10027309 I-25\Traffic\ITS\Drawings\18357TRAF_FR West006.dgn

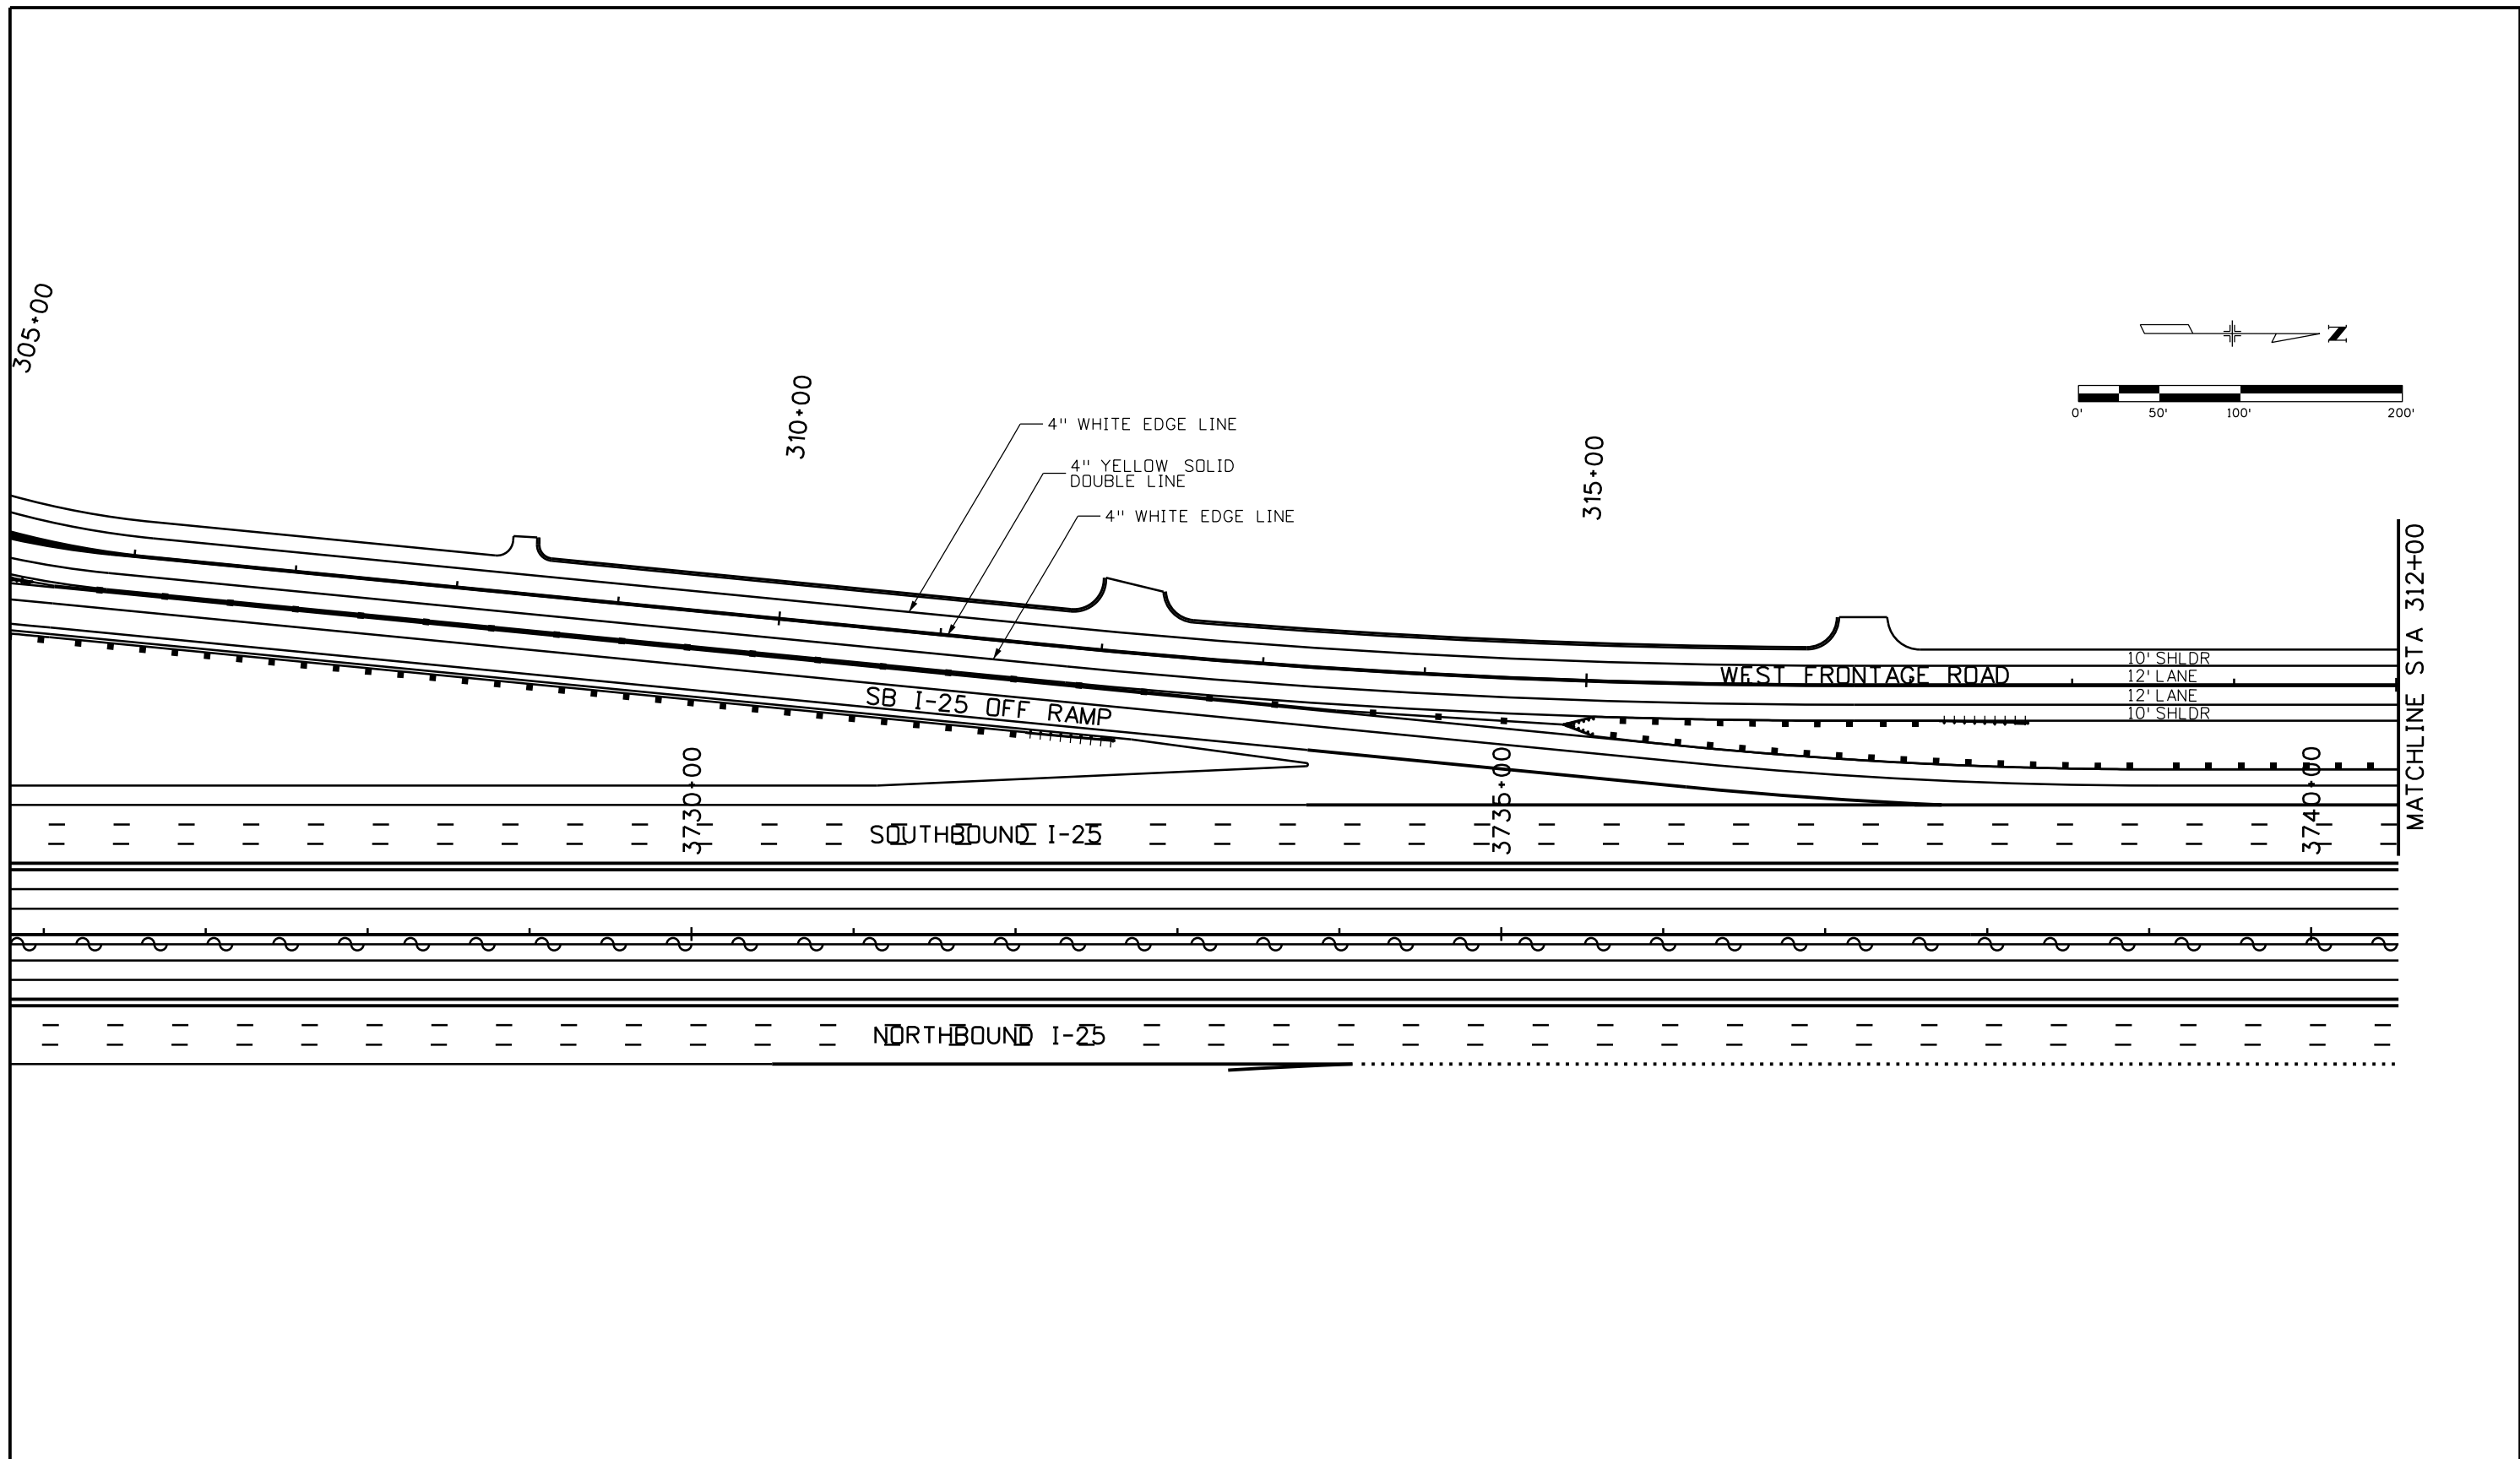

| | | | | | | | | | | | | |
|---|------|-----------------|----------|-------|--|---------------|----------------|--------------------|---|---------------------------|------------------|------------------|
| Print Date: 10/9/2015 | 0000 | Sheet Revisions | | | Colorado Department of Transportation | | As Constructed | | I-25/SH 392 TO SH 14 SIGNING & STRIPING PLAN WEST FRONTAGE ROAD | | Project No./Code | |
| File Name: 18357TRAF_FR West006.dgn | | Date: | Comments | Init. |  714 Grand Avenue, P.O. Box 298 Eagle, CO 81631 Phone: 970-328-6385 FAX: 970-328-2368 | No Revisions: | | Designer: KAM | | IM 0253-221 | | |
| Horiz. Scale: 1:100 Vert. Scale: | | | | | | Revised: | | Detailer: JJH | | 18357 | | |
| Unit Information Unit Leader Initials: | | | | | | Void: | | Sheet Subset: SIGN | | Subset Sheets: S80 of S91 | | Sheet Number 490 |
| ATKINS 7604 Technology Way, Suite 400 Denver, CO 80237 Phone: (303) 221-7275 Fax: (303) 221-7276 | | | | | | Region 4 | JFF | | | | | |

mll6175 11:10:44 AM pw:\CP-PWS-1501.pbsj.com\Documents\Transportation\Surface Transportation\Projects\100027309 I-25\Traffic_ITS\Drawings\18357TRAF_FR West007.dgn

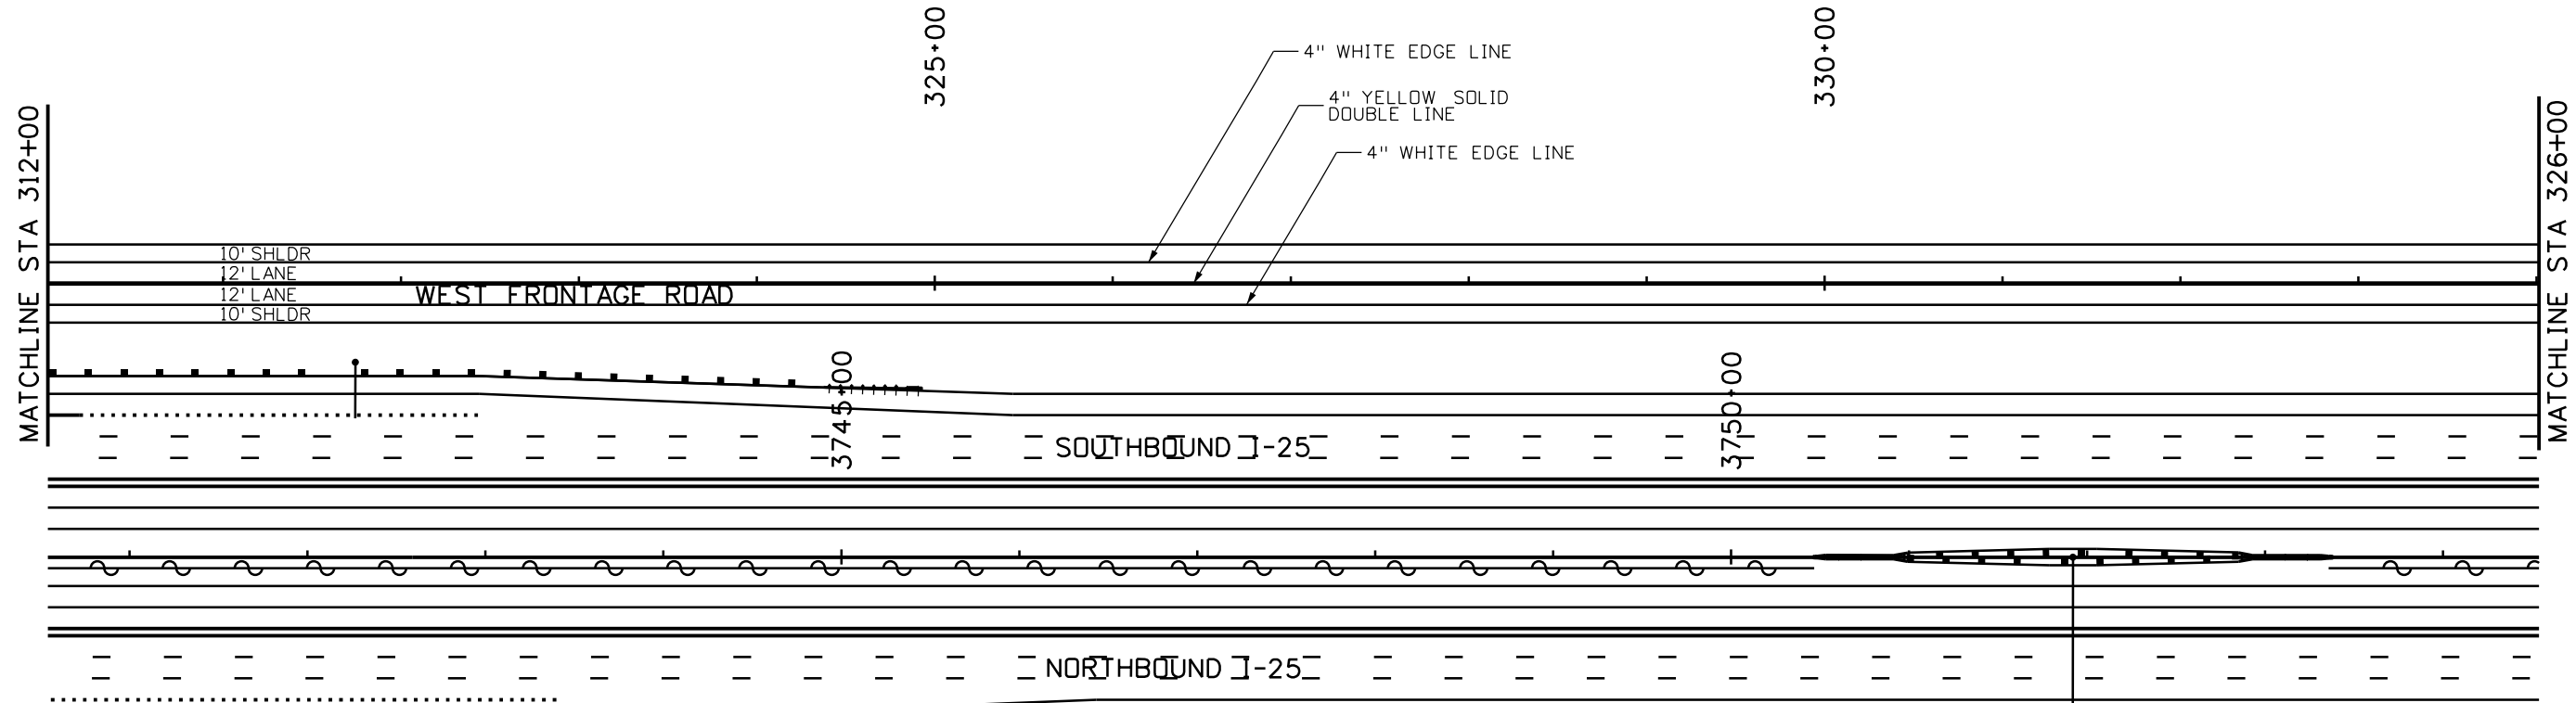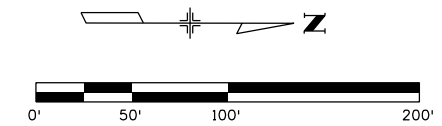

| | |
|-------------------------------------|---|
| Print Date: 10/9/2015 | |
| File Name: 18357TRAF_FR West007.dgn | |
| Horiz. Scale: 1:100 | Vert. Scale: |
| Unit Information | Unit Leader Initials: |
| ATKINS | 7604 Technology Way, Suite 400 Denver, CO 80237 Phone: (303) 221-7275 Fax: (303) 221-7276 |

| Sheet Revisions | | |
|-----------------|----------|-------|
| Date: | Comments | Init. |
| | | |
| | | |
| | | |

Colorado Department of Transportation



714 Grand Avenue, P.O. Box 298
Eagle, CO 81631
Phone: 970-328-6385 FAX: 970-328-2368



Region 4 JFF

| | |
|----------------|--|
| As Constructed | |
| No Revisions: | |
| Revised: | |
| Void: | |

| | | | |
|---|------|-------------------|------------|
| I-25/SH 392 TO SH 14 SIGNING & STRIPING PLAN WEST FRONTAGE ROAD | | | |
| Designer: | KAM | Structure Numbers | |
| Detailer: | JJH | | |
| Sheet Subset: | SIGN | Subset Sheets: | S81 of S91 |

| | |
|------------------|-----|
| Project No./Code | |
| IM 0253-221 | |
| 18357 | |
| Sheet Number | 491 |

mll6175 11:11:06 AM pw:\CP-PWS-IS01.pbsj.com\PBSJ\Documents\Transportation\Surface Transportation\Projects\100027309 I-25\Traffic\ITS\Drawings\18357TRAF_FR West008.dgn

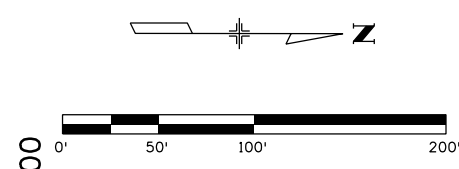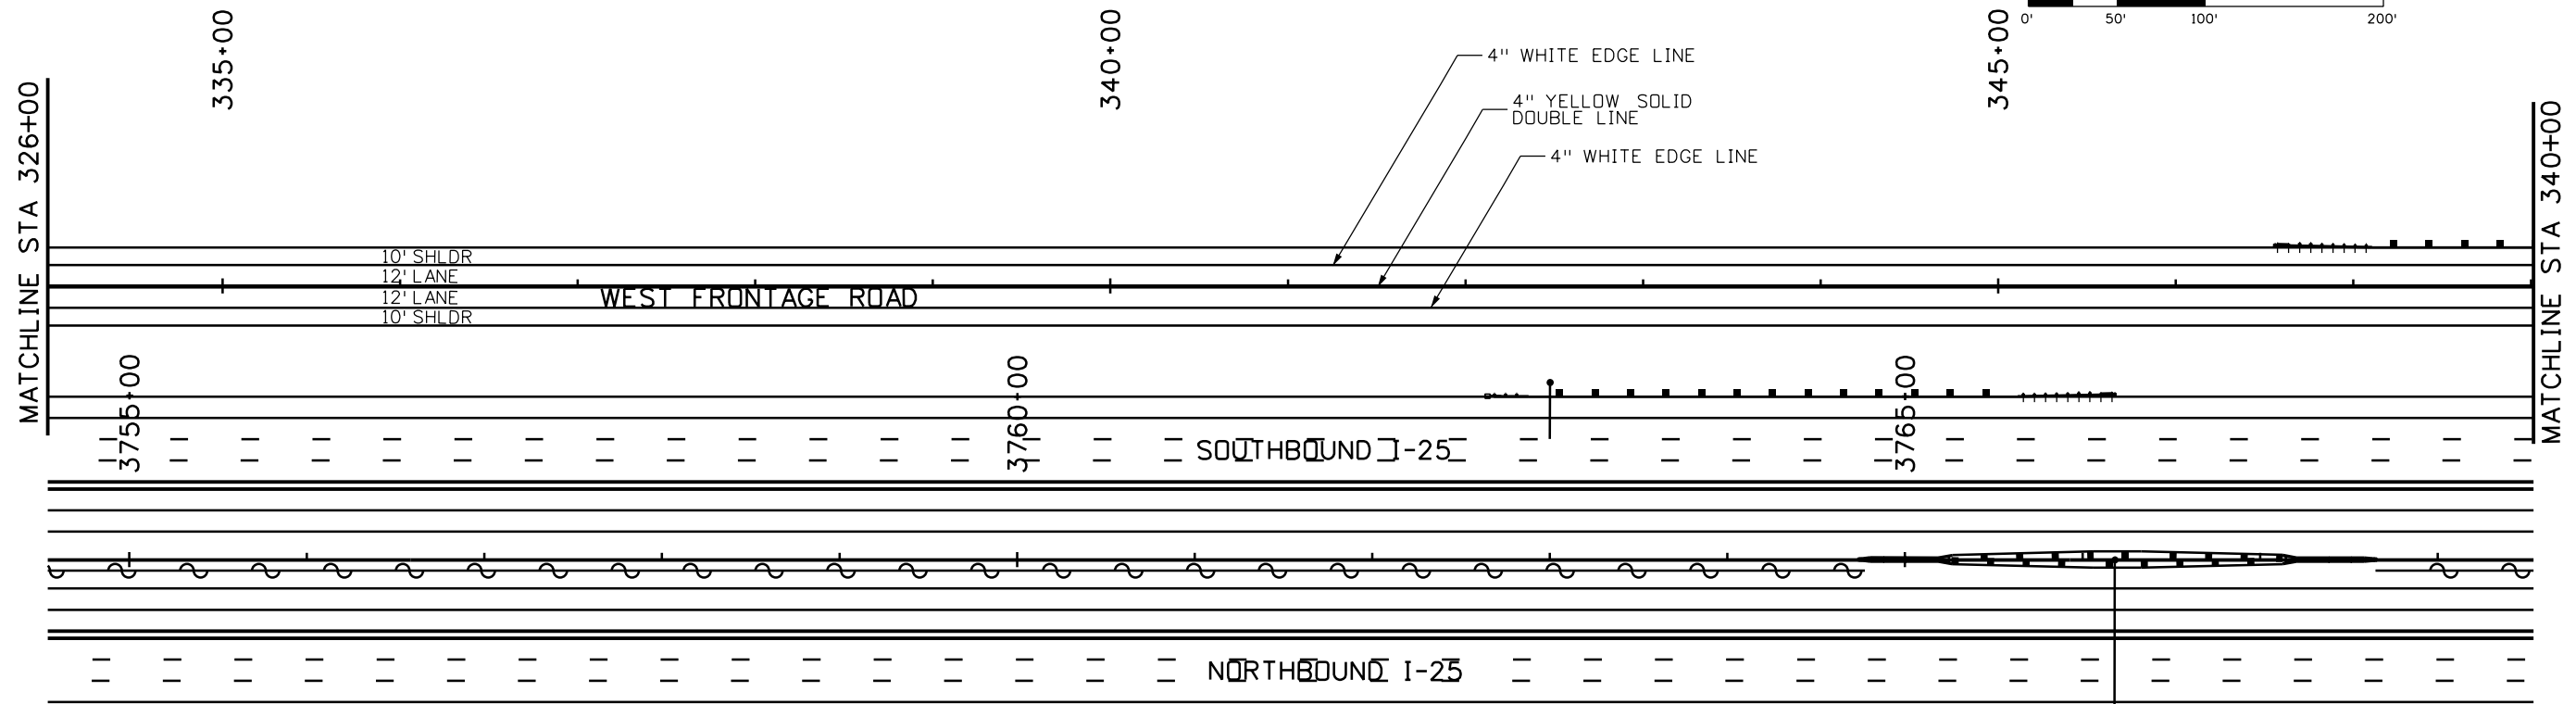

| | |
|-------------------------------------|---|
| Print Date: 10/9/2015 | |
| File Name: 18357TRAF_FR West008.dgn | |
| Horiz. Scale: 1:100 | Vert. Scale: |
| Unit Information | Unit Leader Initials: |
| ATKINS | 7604 Technology Way, Suite 400 Denver, CO 80237 Phone: (303) 221-7275 Fax: (303) 221-7276 |

| Sheet Revisions | | |
|-----------------|----------|-------|
| Date: | Comments | Init. |
| | | |
| | | |
| | | |

Colorado Department of Transportation



714 Grand Avenue, P.O. Box 298
Eagle, CO 81631
Phone: 970-328-6385 FAX: 970-328-2368



Region 4 JFF

| | |
|----------------|--|
| As Constructed | |
| No Revisions: | |
| Revised: | |
| Void: | |

| | | | |
|---|------|-------------------|------------|
| I-25/SH 392 TO SH 14 SIGNING & STRIPING PLAN WEST FRONTAGE ROAD | | | |
| Designer: | KAM | Structure Numbers | |
| Detailer: | JJH | | |
| Sheet Subset: | SIGN | Subset Sheets: | S82 of S91 |

| | |
|------------------|-----|
| Project No./Code | |
| IM 0253-221 | |
| 18357 | |
| Sheet Number | 492 |


mll6175 11:11:29 AM pw:\CP-PWS-IS01.pbsj.com\PBSJ\Documents\Transportation\Surface Transportation\Projects\10027309 I-25\Traffic\ITS\Drawings\18357TRAF_FR West009.dgn

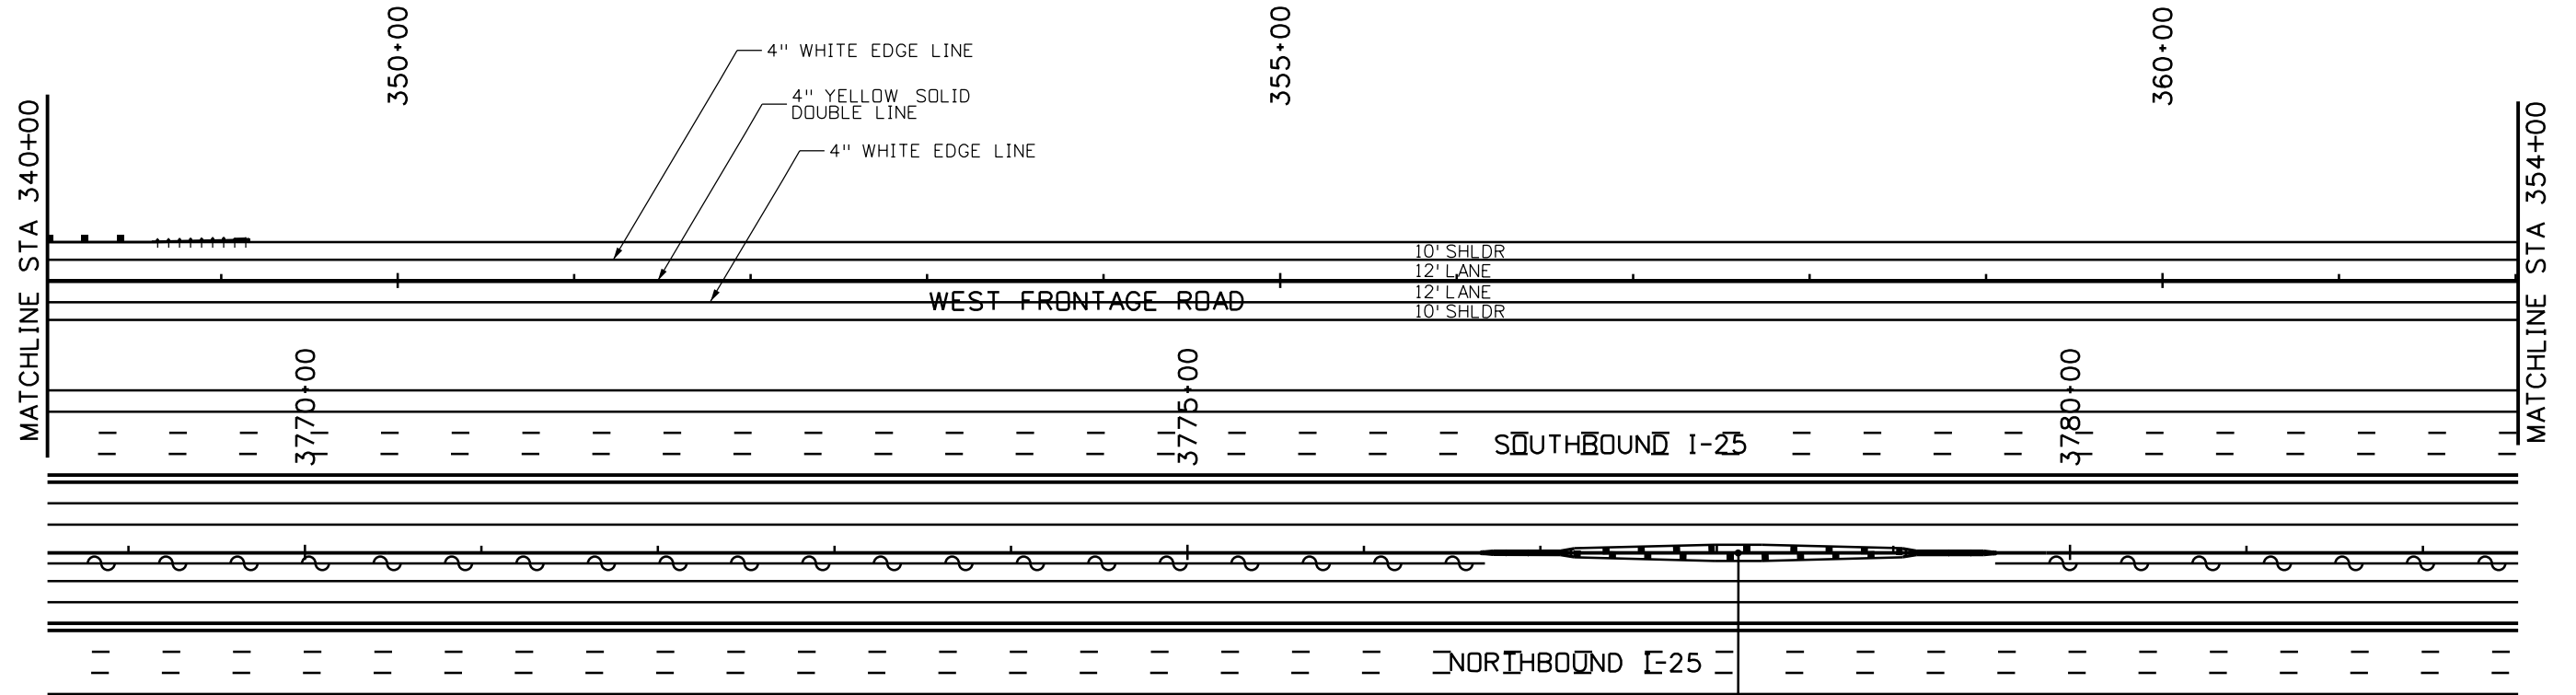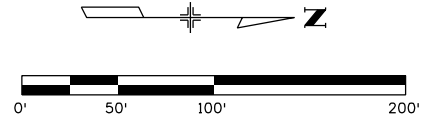

| | |
|-------------------------------------|---|
| Print Date: 10/9/2015 | |
| File Name: 18357TRAF_FR West009.dgn | |
| Horiz. Scale: 1:100 | Vert. Scale: |
| Unit Information | Unit Leader Initials: |
| ATKINS | 7604 Technology Way, Suite 400 Denver, CO 80237 Phone: (303) 221-7275 Fax: (303) 221-7276 |

| Sheet Revisions | | |
|-----------------|----------|-------|
| Date: | Comments | Init. |
| | | |
| | | |
| | | |

Colorado Department of Transportation



714 Grand Avenue, P.O. Box 298
Eagle, CO 81631
Phone: 970-328-6385 FAX: 970-328-2368



Region 4 JFF

| | |
|----------------|--|
| As Constructed | |
| No Revisions: | |
| Revised: | |
| Void: | |

| | | | |
|---|------|-------------------|------------|
| I-25/SH 392 TO SH 14 SIGNING & STRIPING PLAN WEST FRONTAGE ROAD | | | |
| Designer: | KAM | Structure Numbers | |
| Detailer: | JJH | | |
| Sheet Subset: | SIGN | Subset Sheets: | S83 of S91 |

| | |
|------------------|-----|
| Project No./Code | |
| IM 0253-221 | |
| 18357 | |
| Sheet Number | 493 |

mll6175 11:11:54 AM pw:\CP-PWS-1501.pbsj.com\PBS\PW1\Documents\Transportation\Surface Transportation\Projects\100027309 I-25\Traffic\ITS\Drawings\18357TRAF_FR West010.dgn

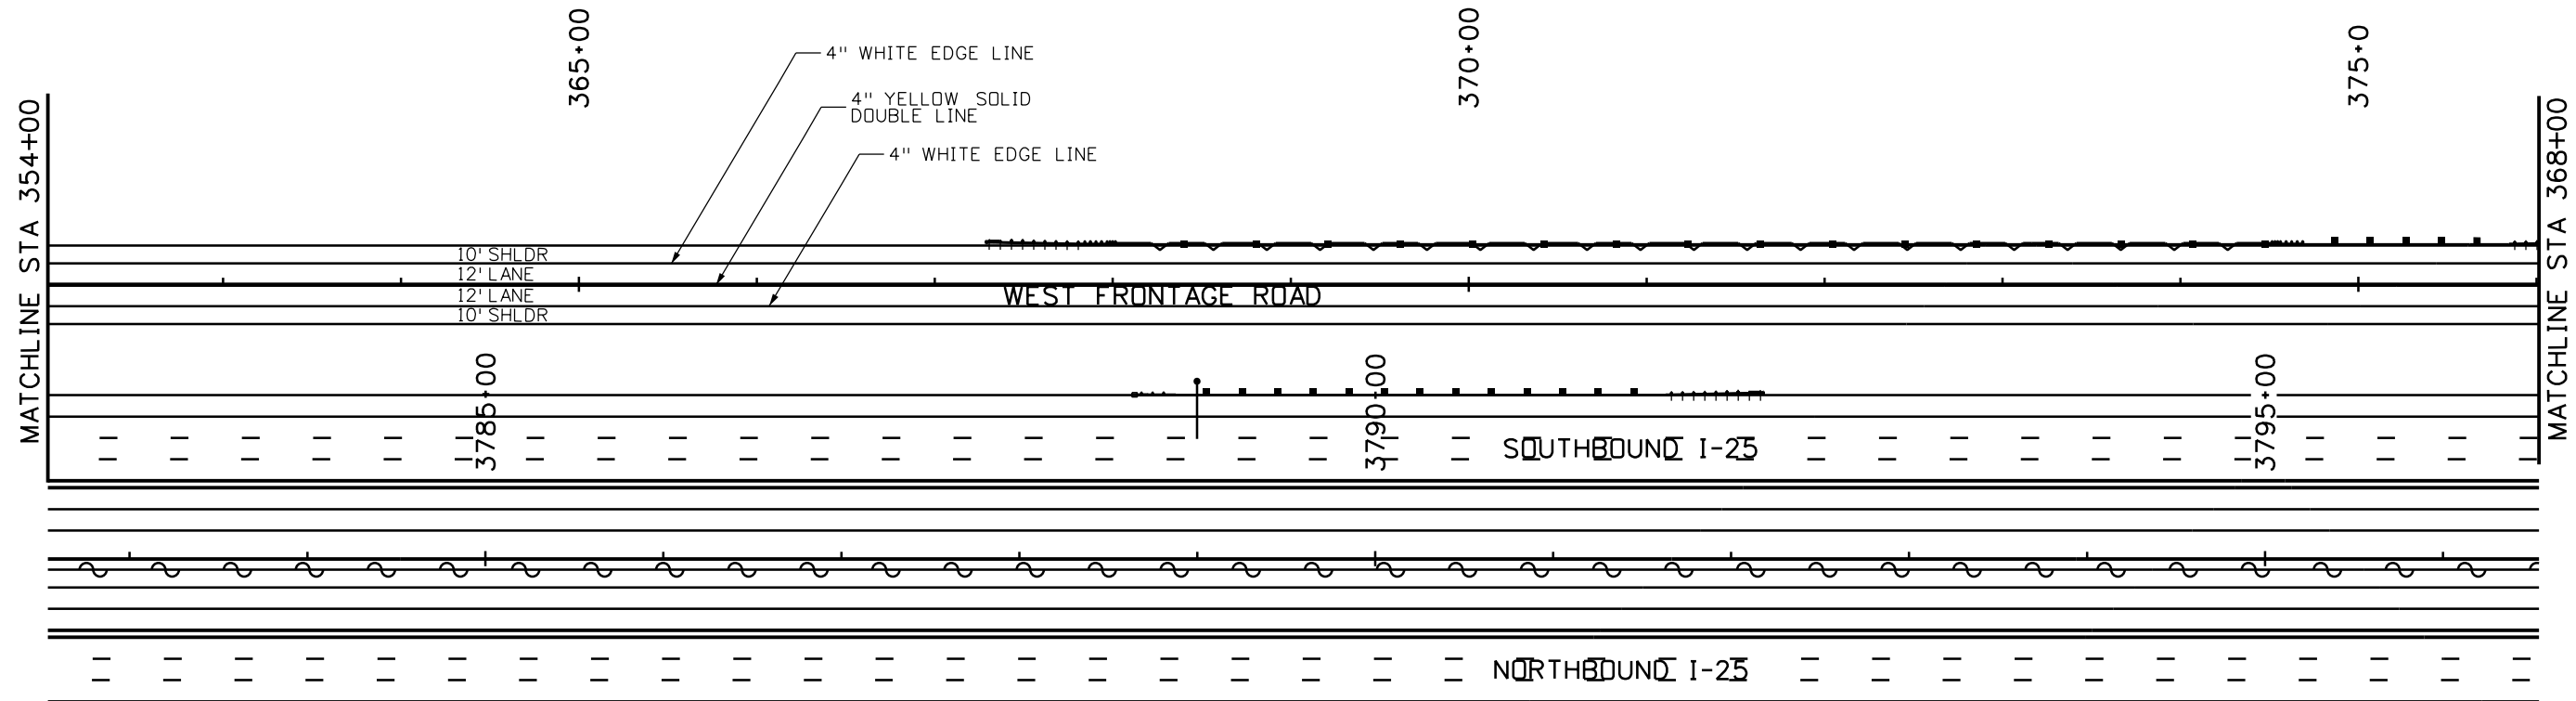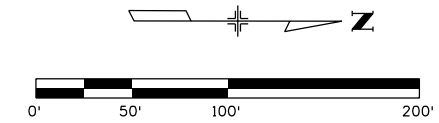

| | |
|-------------------------------------|---|
| Print Date: 10/9/2015 | |
| File Name: 18357TRAF_FR West010.dgn | |
| Horiz. Scale: 1:100 | Vert. Scale: |
| Unit Information | Unit Leader Initials: |
| ATKINS | 7604 Technology Way, Suite 400 Denver, CO 80237 Phone: (303) 221-7275 Fax: (303) 221-7276 |

| Sheet Revisions | | |
|-----------------|----------|-------|
| Date: | Comments | Init. |
| | | |
| | | |
| | | |

Colorado Department of Transportation

714 Grand Avenue, P.O. Box 298
Eagle, CO 81631
Phone: 970-328-6385 FAX: 970-328-2368



Region 4 JFF

| | |
|----------------|--|
| As Constructed | |
| No Revisions: | |
| Revised: | |
| Void: | |

| | | | |
|---|------|-------------------|------------|
| I-25/SH 392 TO SH 14 SIGNING & STRIPING PLAN WEST FRONTAGE ROAD | | | |
| Designer: | KAM | Structure Numbers | |
| Detailer: | JJH | | |
| Sheet Subset: | SIGN | Subset Sheets: | S84 of S91 |

| | |
|------------------|-----|
| Project No./Code | |
| IM 0253-221 | |
| 18357 | |
| Sheet Number | 494 |

mll6175 11:12:20 AM p:\CP-PWS-1S01.pbsj.com\Documents\Transportation\Surface Transportation\Projects\100027309 1-25\Traffic_ITS\Drawings\18357TRAF_FR West011.dgn

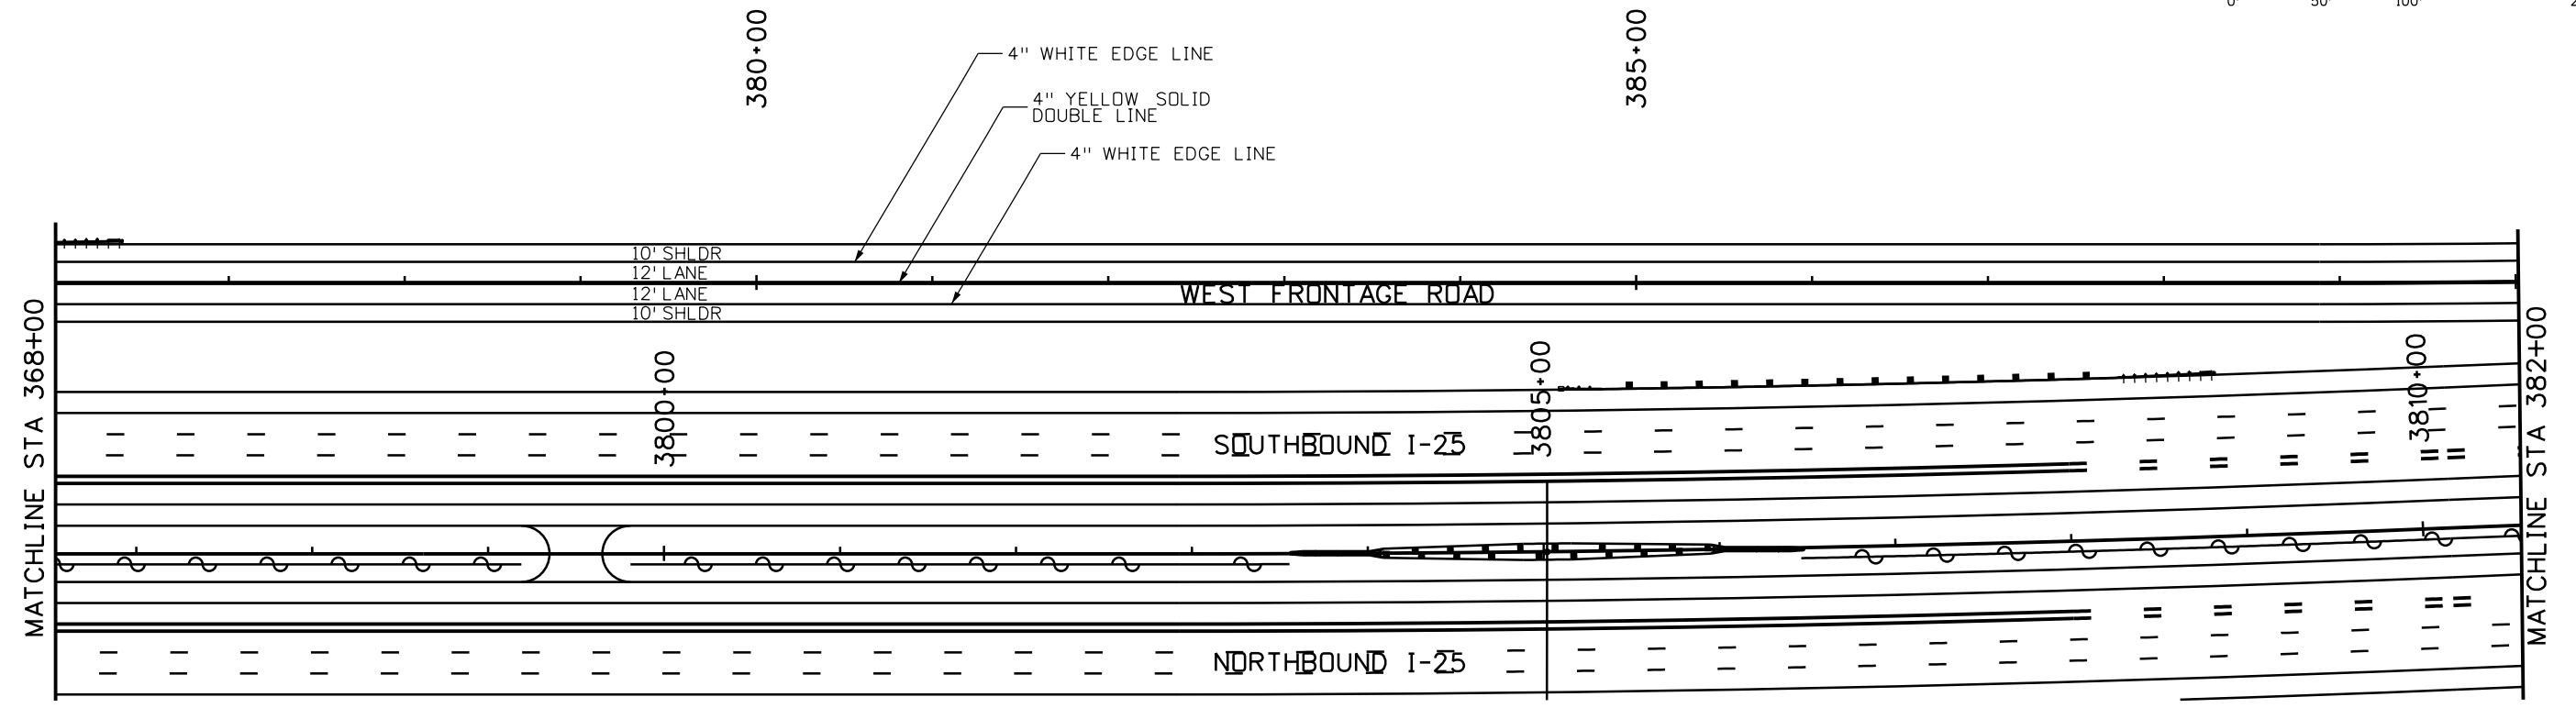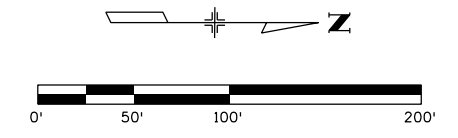

| | |
|-------------------------------------|---|
| Print Date: 10/9/2015 | |
| File Name: 18357TRAF_FR West011.dgn | |
| Horiz. Scale: 1:100 | Vert. Scale: |
| Unit Information | Unit Leader Initials: |
| ATKINS | 7604 Technology Way, Suite 400 Denver, CO 80237 Phone: (303) 221-7275 Fax: (303) 221-7276 |

| Sheet Revisions | | |
|-----------------|----------|-------|
| Date: | Comments | Init. |
| | | |
| | | |
| | | |

Colorado Department of Transportation

714 Grand Avenue, P.O. Box 298
Eagle, CO 81631
Phone: 970-328-6385 FAX: 970-328-2368


Region 4 JFF

| | |
|----------------|--|
| As Constructed | |
| No Revisions: | |
| Revised: | |
| Void: | |

| | | | |
|---|------|-------------------|------------|
| I-25/SH 392 TO SH 14 SIGNING & STRIPING PLAN WEST FRONTAGE ROAD | | | |
| Designer: | KAM | Structure Numbers | |
| Detailer: | JJH | | |
| Sheet Subset: | SIGN | Subset Sheets: | S85 of S91 |

| | |
|------------------|-----|
| Project No./Code | |
| IM 0253-221 | |
| 18357 | |
| Sheet Number | 495 |

mll6175 11:12:45 AM pw:\CP-PWS-1501.pbsj.com\Documents\Transportation\Surface Transportation\Projects\100027309 I-25\Traffic_ITS\Drawings\18357TRAF_FR West012.dgn

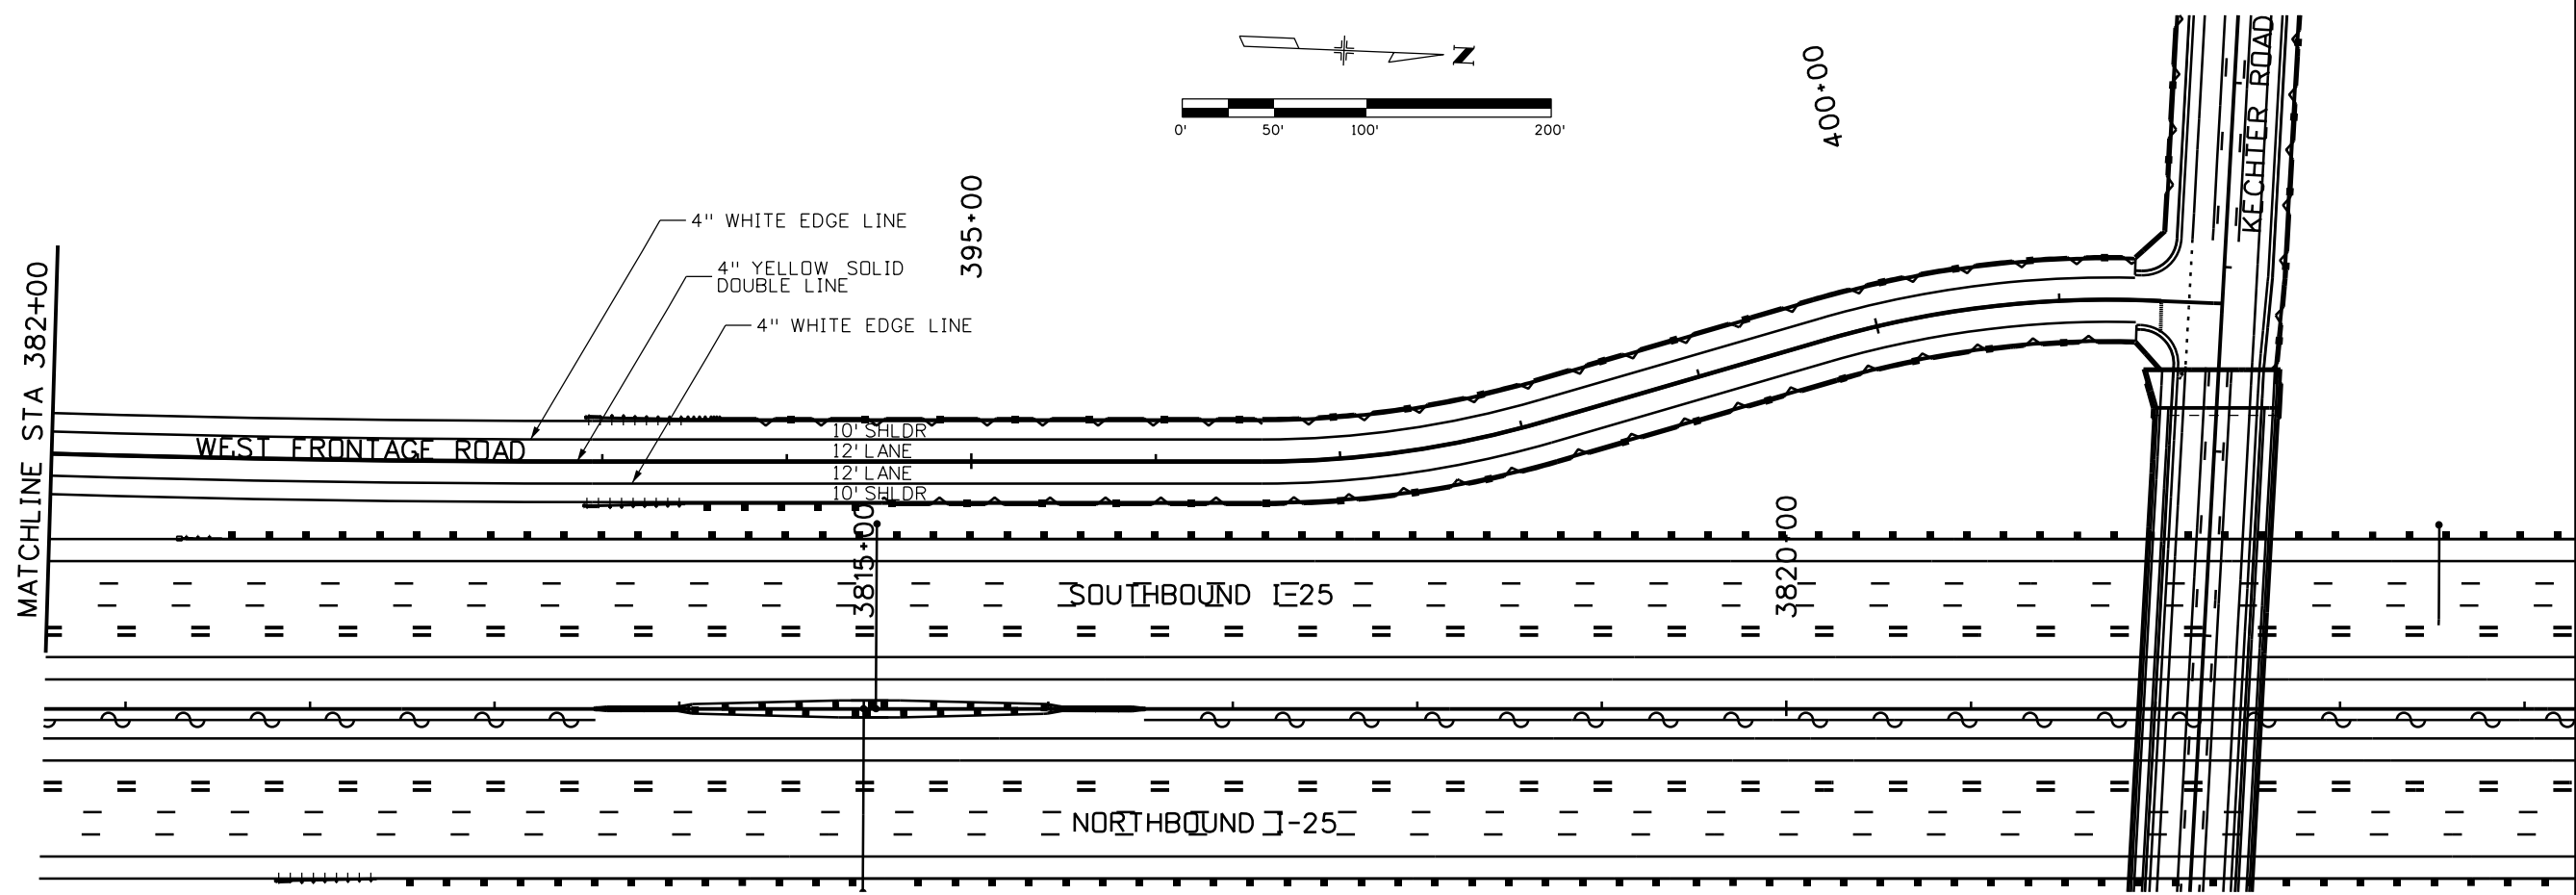

Print Date: 10/9/2015
 File Name: 18357TRAF_FR West012.dgn
 Horiz. Scale: 1:100 Vert. Scale:
 Unit Information Unit Leader Initials:
ATKINS 7604 Technology Way, Suite 400
 Denver, CO 80237
 Phone: (303) 221-7275 Fax: (303) 221-7276

| Sheet Revisions | | |
|-----------------|----------|-------|
| Date: | Comments | Init. |
| | | |
| | | |
| | | |

Colorado Department of Transportation


 714 Grand Avenue, P.O. Box 298
 Eagle, CO 81631
 Phone: 970-328-6385 FAX: 970-328-2368
 Region 4 JFF



As Constructed
 No Revisions:
 Revised:
 Void:

I-25/SH 392 TO SH 14
 SIGNING & STRIPING PLAN
 WEST FRONTAGE ROAD
 Designer: KAM Structure Numbers
 Detailer: JJH
 Sheet Subset: SIGN Subset Sheets: S86 of S91



Project No./Code
 IM 0253-221
 18357
 Sheet Number 496

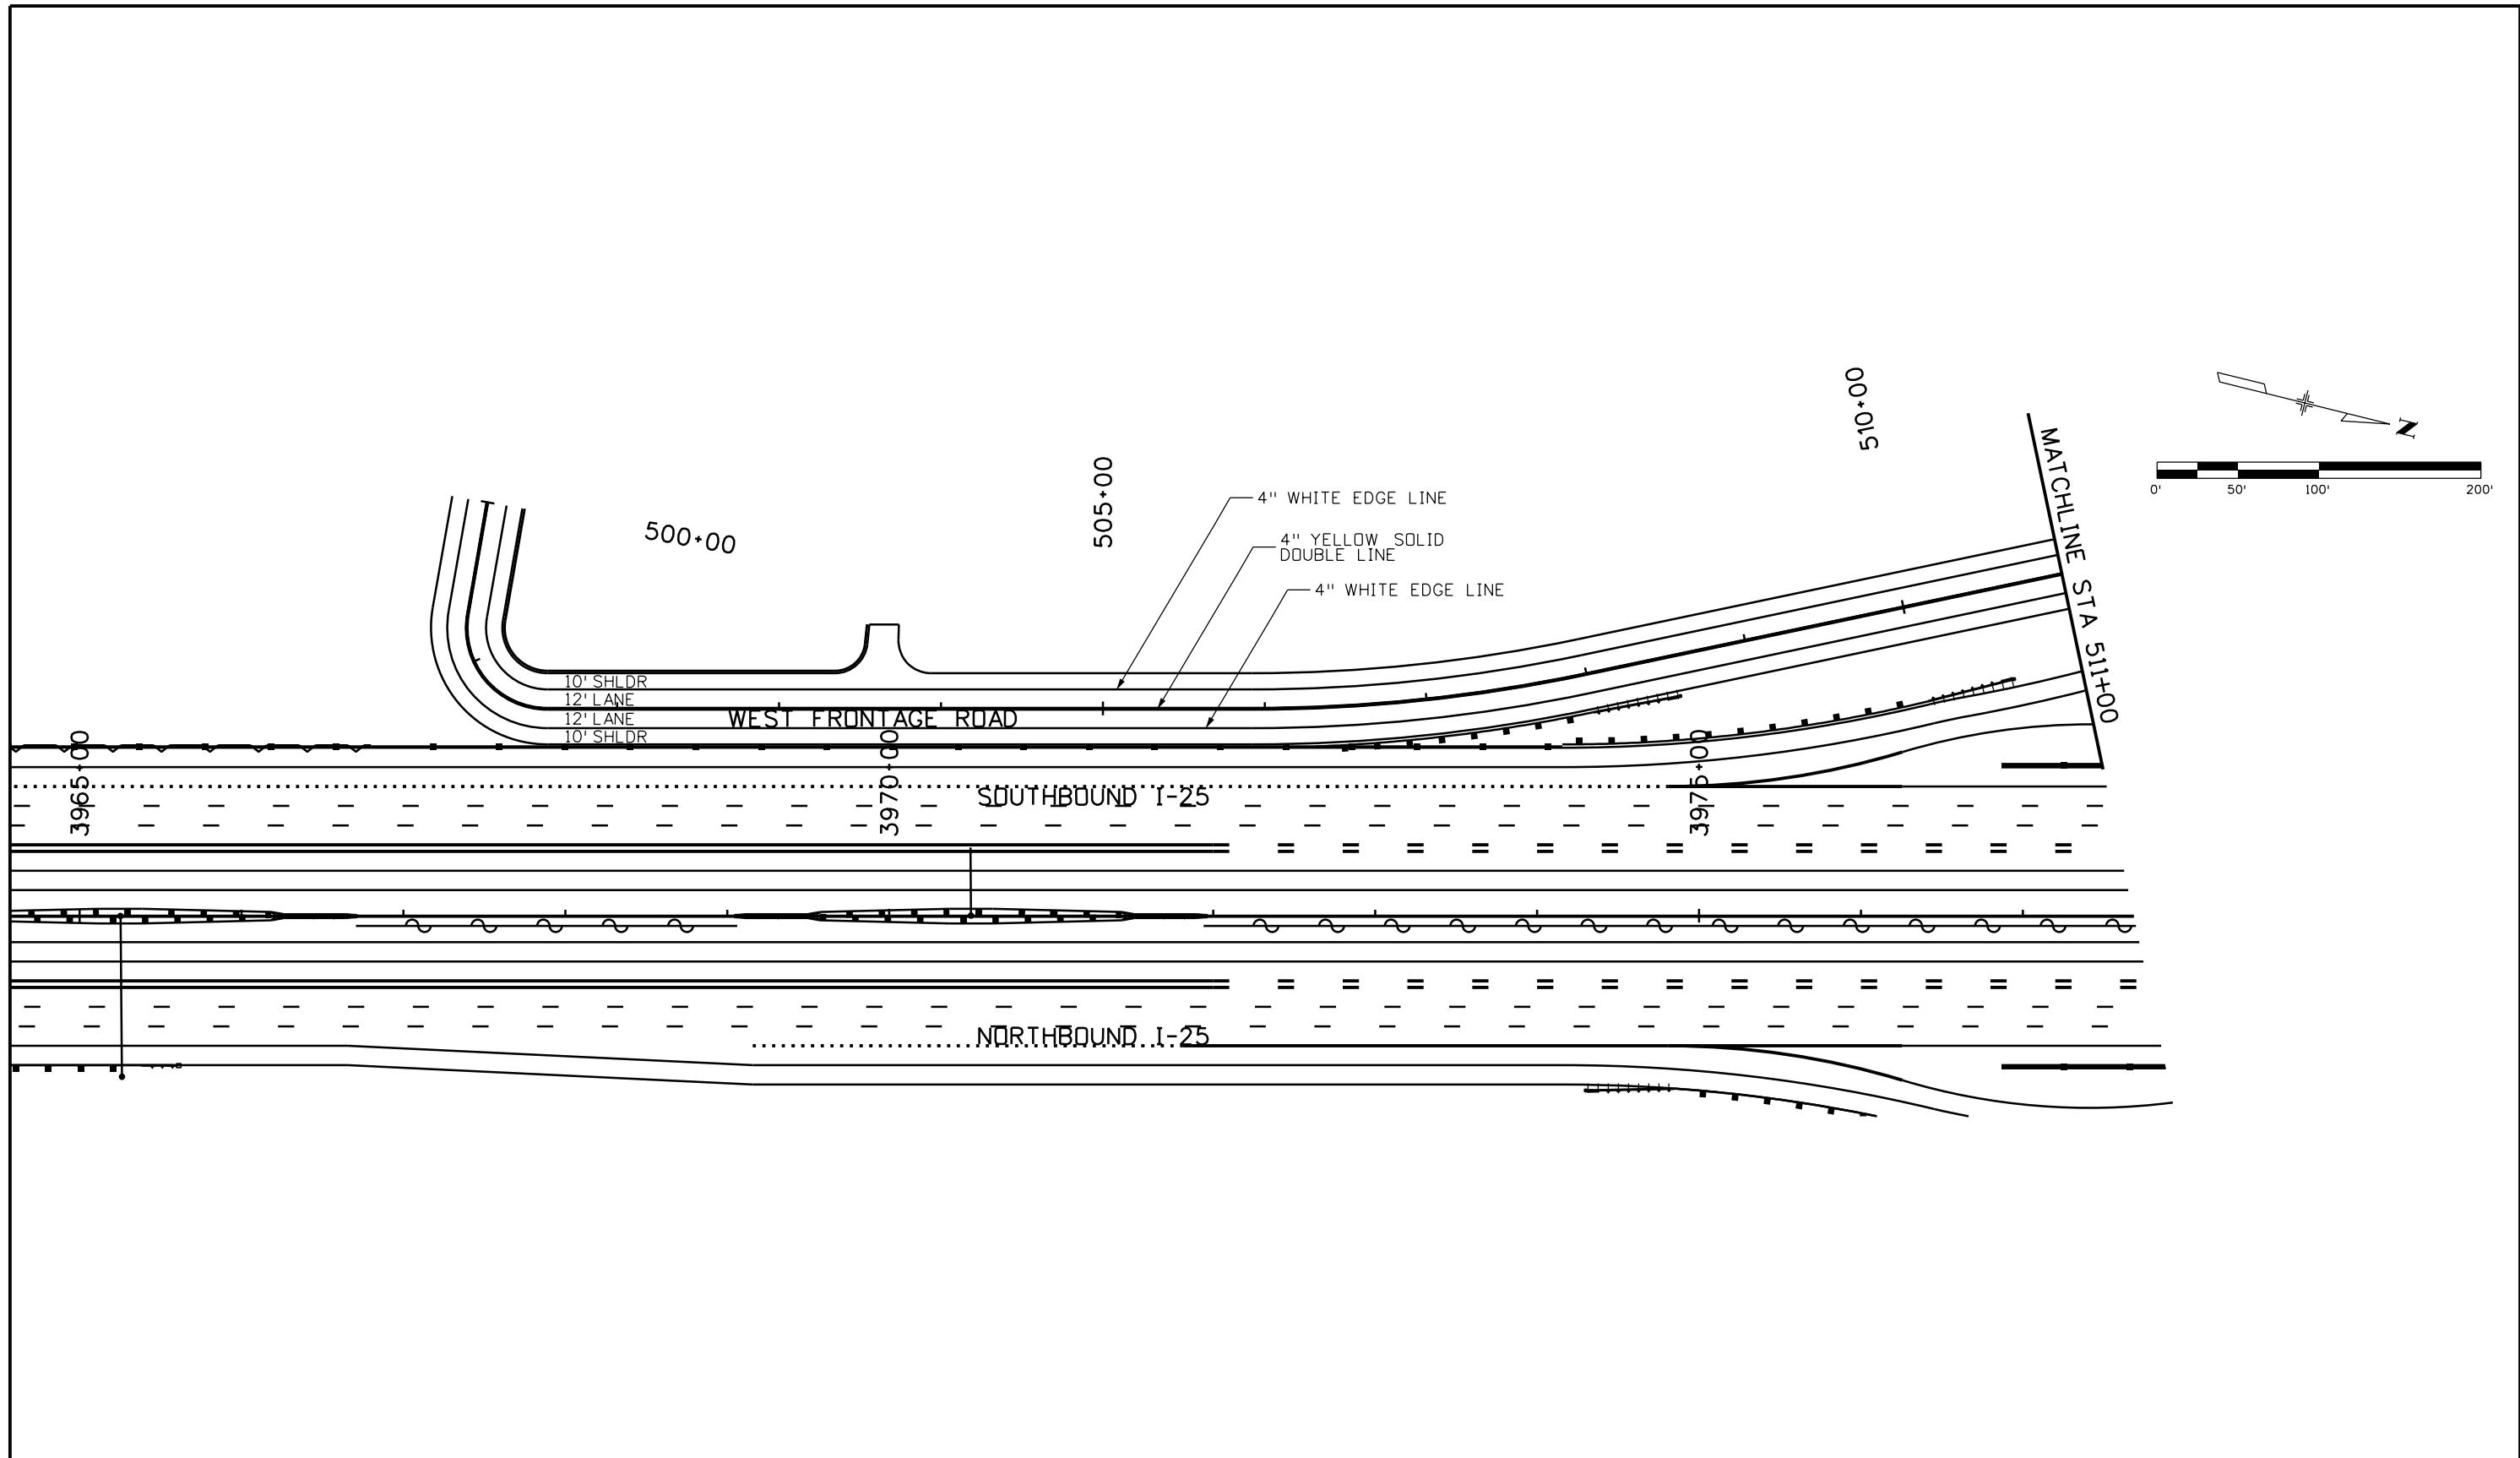mll6175 11:13:09 AM pw:\CP-PWS-1501.pbsj.com:PBSUPW1\Documents\Transportation\Surface Transportation\Projects\100027309 I-25\Traffic\18357TRAF_FR West013.dgn



| | | | | | | | | | | | | |
|---|------|-----------------|----------|----------|--|---------------|--------------------|---------------------------|---|------------------|------------------|--|
| Print Date: 10/9/2015 | 0000 | Sheet Revisions | | | Colorado Department of Transportation | | As Constructed | | I-25/SH 392 TO SH 14 SIGNING & STRIPING PLAN WEST FRONTAGE ROAD | | Project No./Code | |
| File Name: 18357TRAF_FR West013.dgn | | Date: | Comments | Init. |  714 Grand Avenue, P.O. Box 298 Eagle, CO 81631 Phone: 970-328-6385 FAX: 970-328-2368 | No Revisions: | | IM 0253-221 | | | | |
| Horiz. Scale: 1:100 Vert. Scale: | | | | | | Revised: | | Designer: KAM | Structure Numbers | 18357 | | |
| Unit Information Unit Leader Initials: | | | | | | Void: | | Detailer: JJH | | Sheet Number 497 | | |
|  7604 Technology Way, Suite 400 Denver, CO 80237 Phone: (303) 221-7275 Fax: (303) 221-7276 | | | | Region 4 | | JFF | Sheet Subset: SIGN | Subset Sheets: S87 of S91 | | | | |


mll6175 11:13:33 AM pw:\CP-PWS-1501.pbsj.com\Documents\Transportation\Surface Transportation\Projects\100027309 1-25\Traffic_ITS\Drawings\18357TRAF_FR West014.dgn

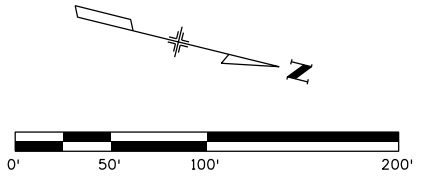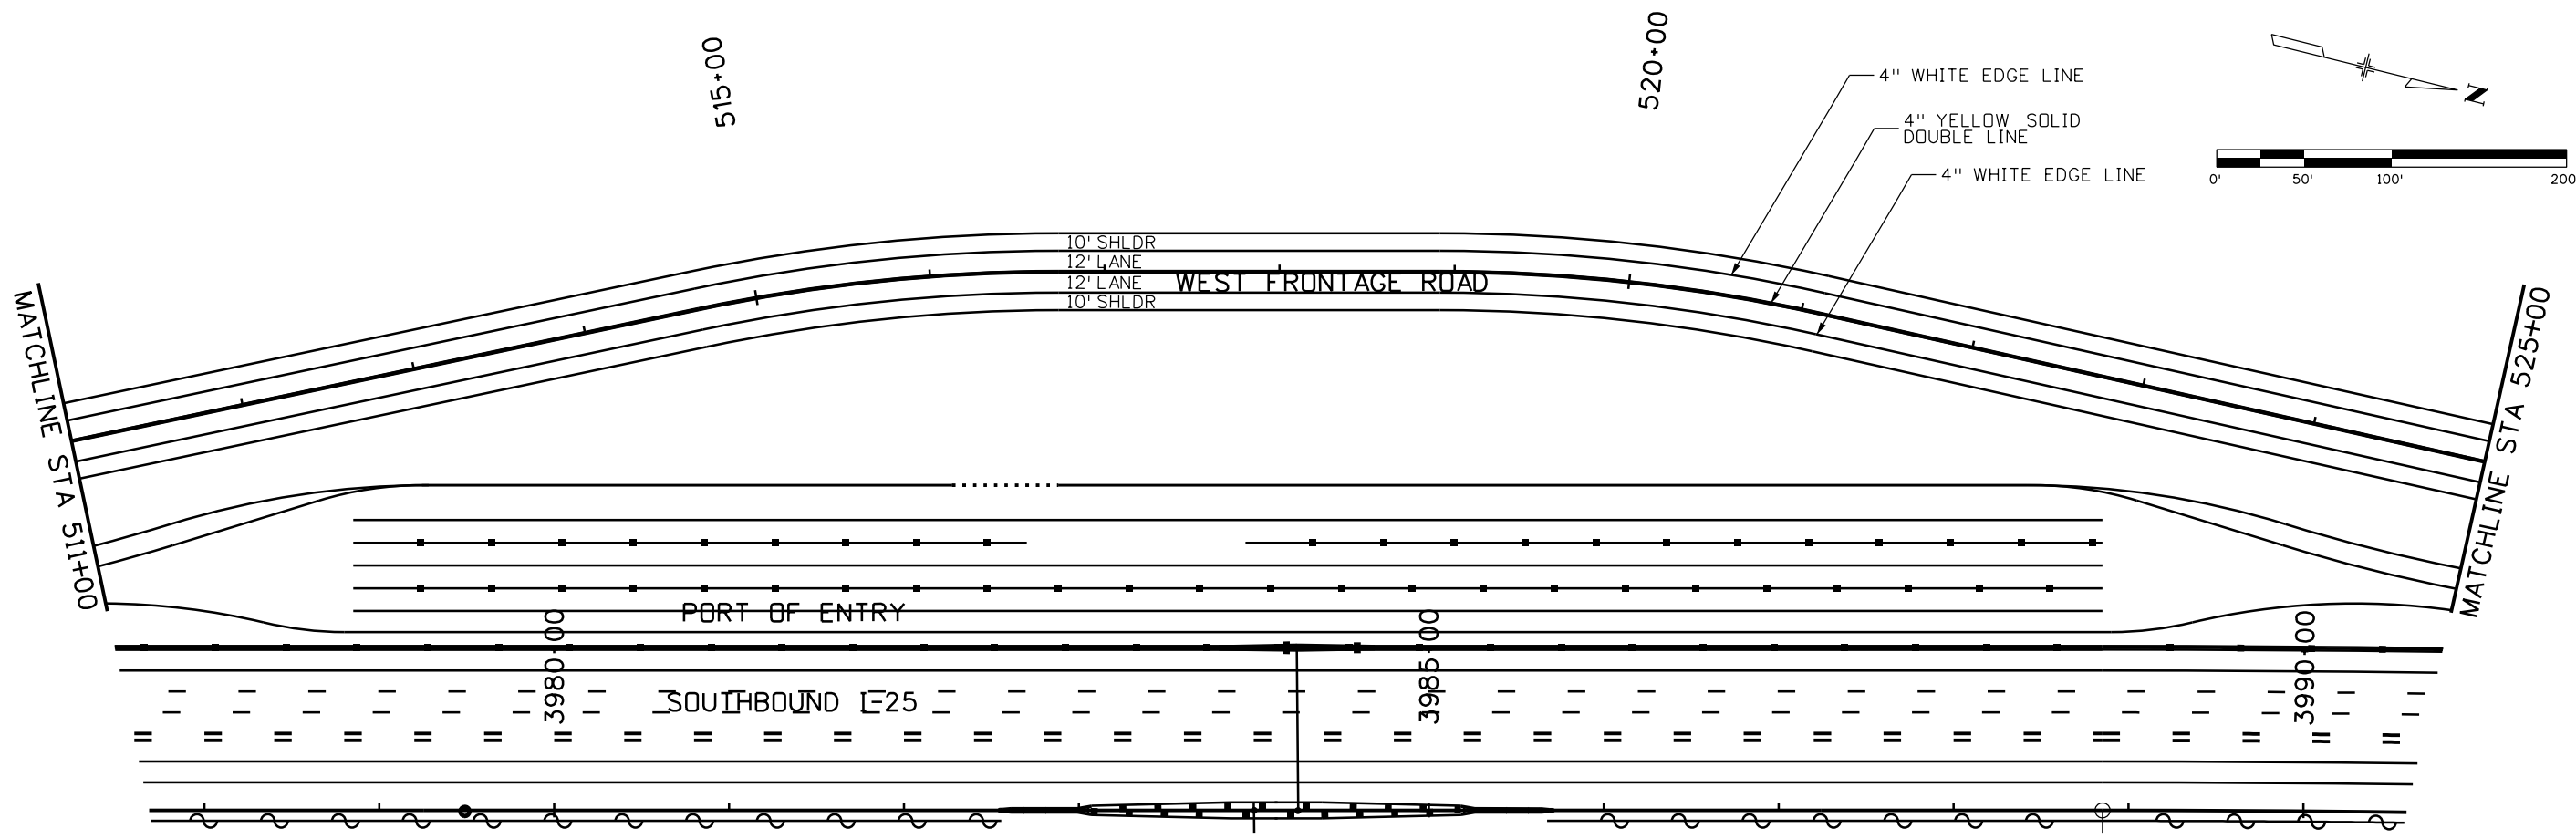

| | |
|-------------------------------------|---|
| Print Date: 10/9/2015 | |
| File Name: 18357TRAF_FR West014.dgn | |
| Horiz. Scale: 1:100 | Vert. Scale: |
| Unit Information | Unit Leader Initials: |
| ATKINS | 7604 Technology Way, Suite 400 Denver, CO 80237 Phone: (303) 221-7275 Fax: (303) 221-7276 |

| Sheet Revisions | | |
|-----------------|----------|-------|
| Date: | Comments | Init. |
| | | |
| | | |
| | | |

Colorado Department of Transportation



714 Grand Avenue, P.O. Box 298
Eagle, CO 81631
Phone: 970-328-6385 FAX: 970-328-2368



Region 4 JFF

| | |
|----------------|--|
| As Constructed | |
| No Revisions: | |
| Revised: | |
| Void: | |

| | | | |
|---|------|----------------|------------|
| I-25/SH 392 TO SH 14 SIGNING & STRIPING PLAN WEST FRONTAGE ROAD | | | |
| Designer: | KAM | Structure | |
| Detailer: | JJH | Numbers | |
| Sheet Subset: | SIGN | Subset Sheets: | S88 of S91 |

| | |
|------------------|-----|
| Project No./Code | |
| IM 0253-221 | |
| 18357 | |
| Sheet Number | 498 |

mll6175 11:13:58 AM p:\CP-PWS-1501.pbsj.com\Documents\Transportation\Surface Transportation\Projects\100027309 1-25\Traffic_ITS\Drawings\18357TRAF_FR West015.dgn

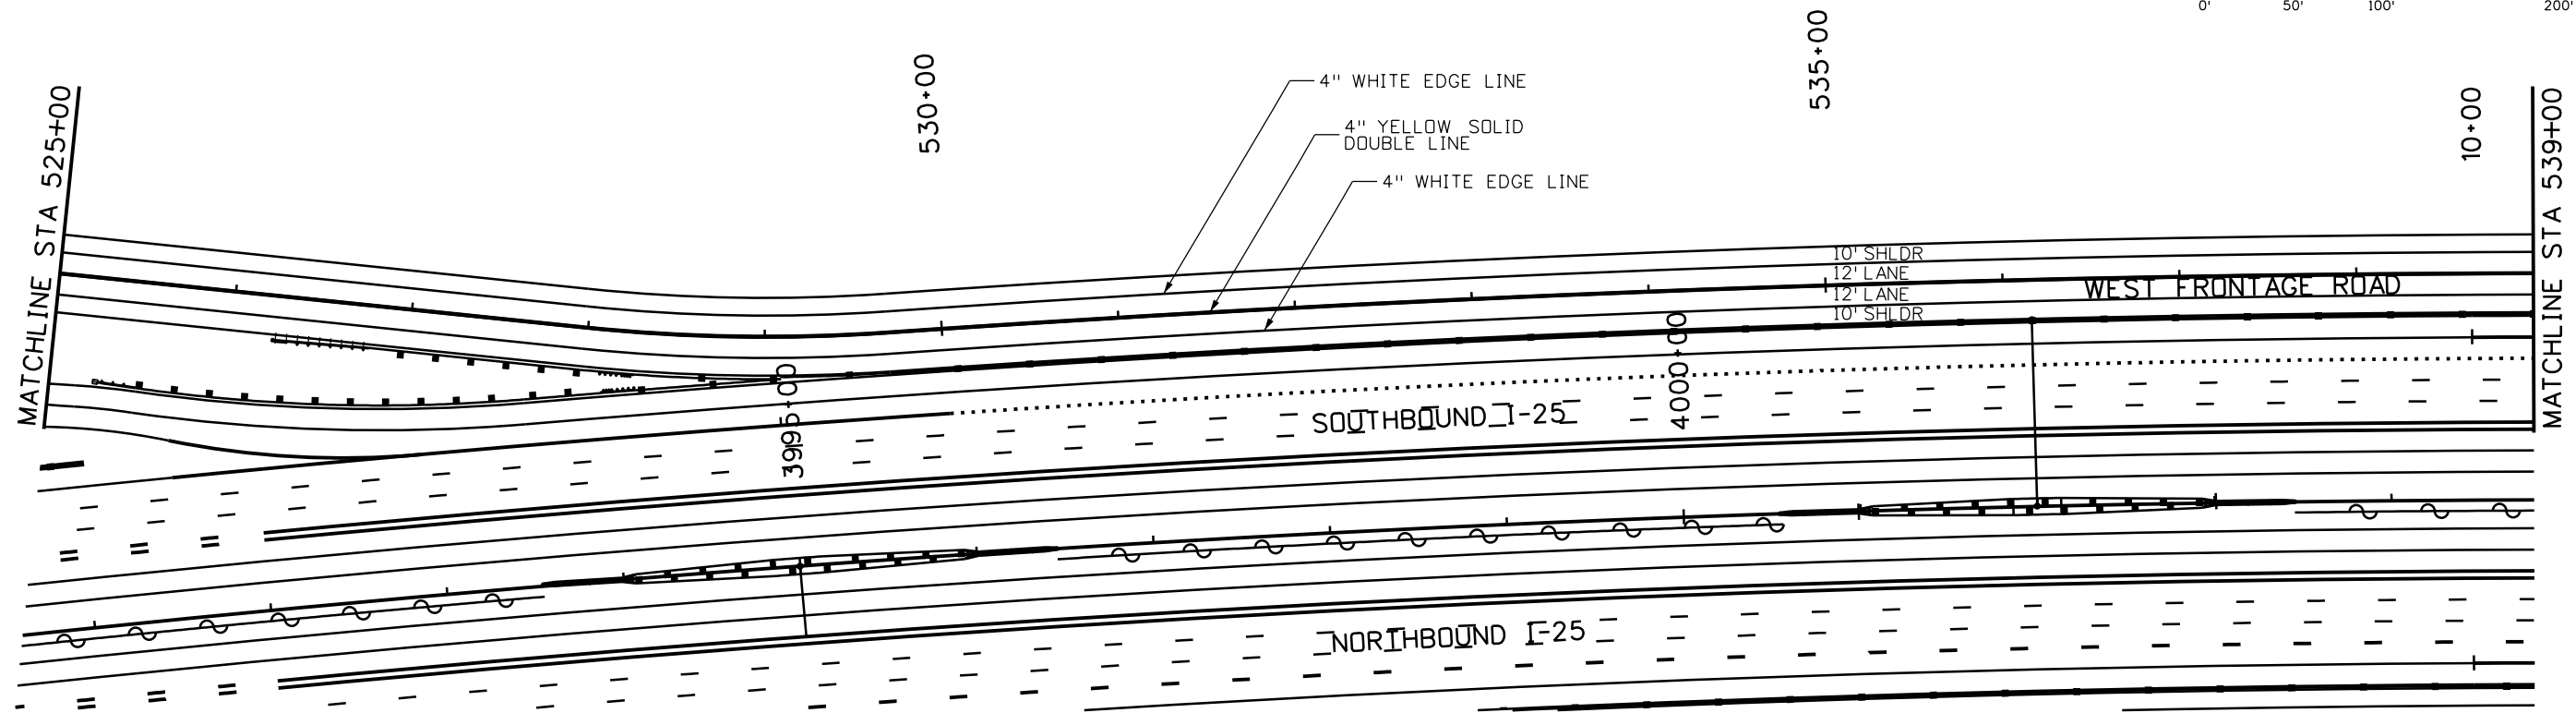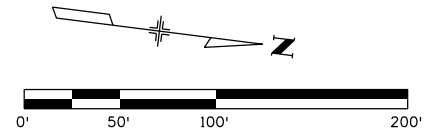

| | |
|-------------------------------------|---|
| Print Date: 10/9/2015 | |
| File Name: 18357TRAF_FR West015.dgn | |
| Horiz. Scale: 1:100 | Vert. Scale: |
| Unit Information | Unit Leader Initials: |
| ATKINS | 7604 Technology Way, Suite 400 Denver, CO 80237 Phone: (303) 221-7275 Fax: (303) 221-7276 |

| Sheet Revisions | | |
|-----------------|----------|-------|
| Date: | Comments | Init. |
| | | |
| | | |
| | | |

Colorado Department of Transportation



714 Grand Avenue, P.O. Box 298
Eagle, CO 81631
Phone: 970-328-6385 FAX: 970-328-2368



Region 4 JFF

| | |
|----------------|--|
| As Constructed | |
| No Revisions: | |
| Revised: | |
| Void: | |

| | | | |
|---|------|-------------------|------------|
| I-25/SH 392 TO SH 14 SIGNING & STRIPING PLAN WEST FRONTAGE ROAD | | | |
| Designer: | KAM | Structure Numbers | |
| Detailer: | JJH | | |
| Sheet Subset: | SIGN | Subset Sheets: | S89 of S91 |

| | |
|------------------|-----|
| Project No./Code | |
| IM 0253-221 | |
| 18357 | |
| Sheet Number | 499 |

mll6175 11:14:22 AM p:\CP-PWS-1501.pbsj.com\Documents\Transportation\Surface Transportation\Projects\100027309 I-25\Traffic_ITS\Drawings\18357TRAF_FR West016.dgn

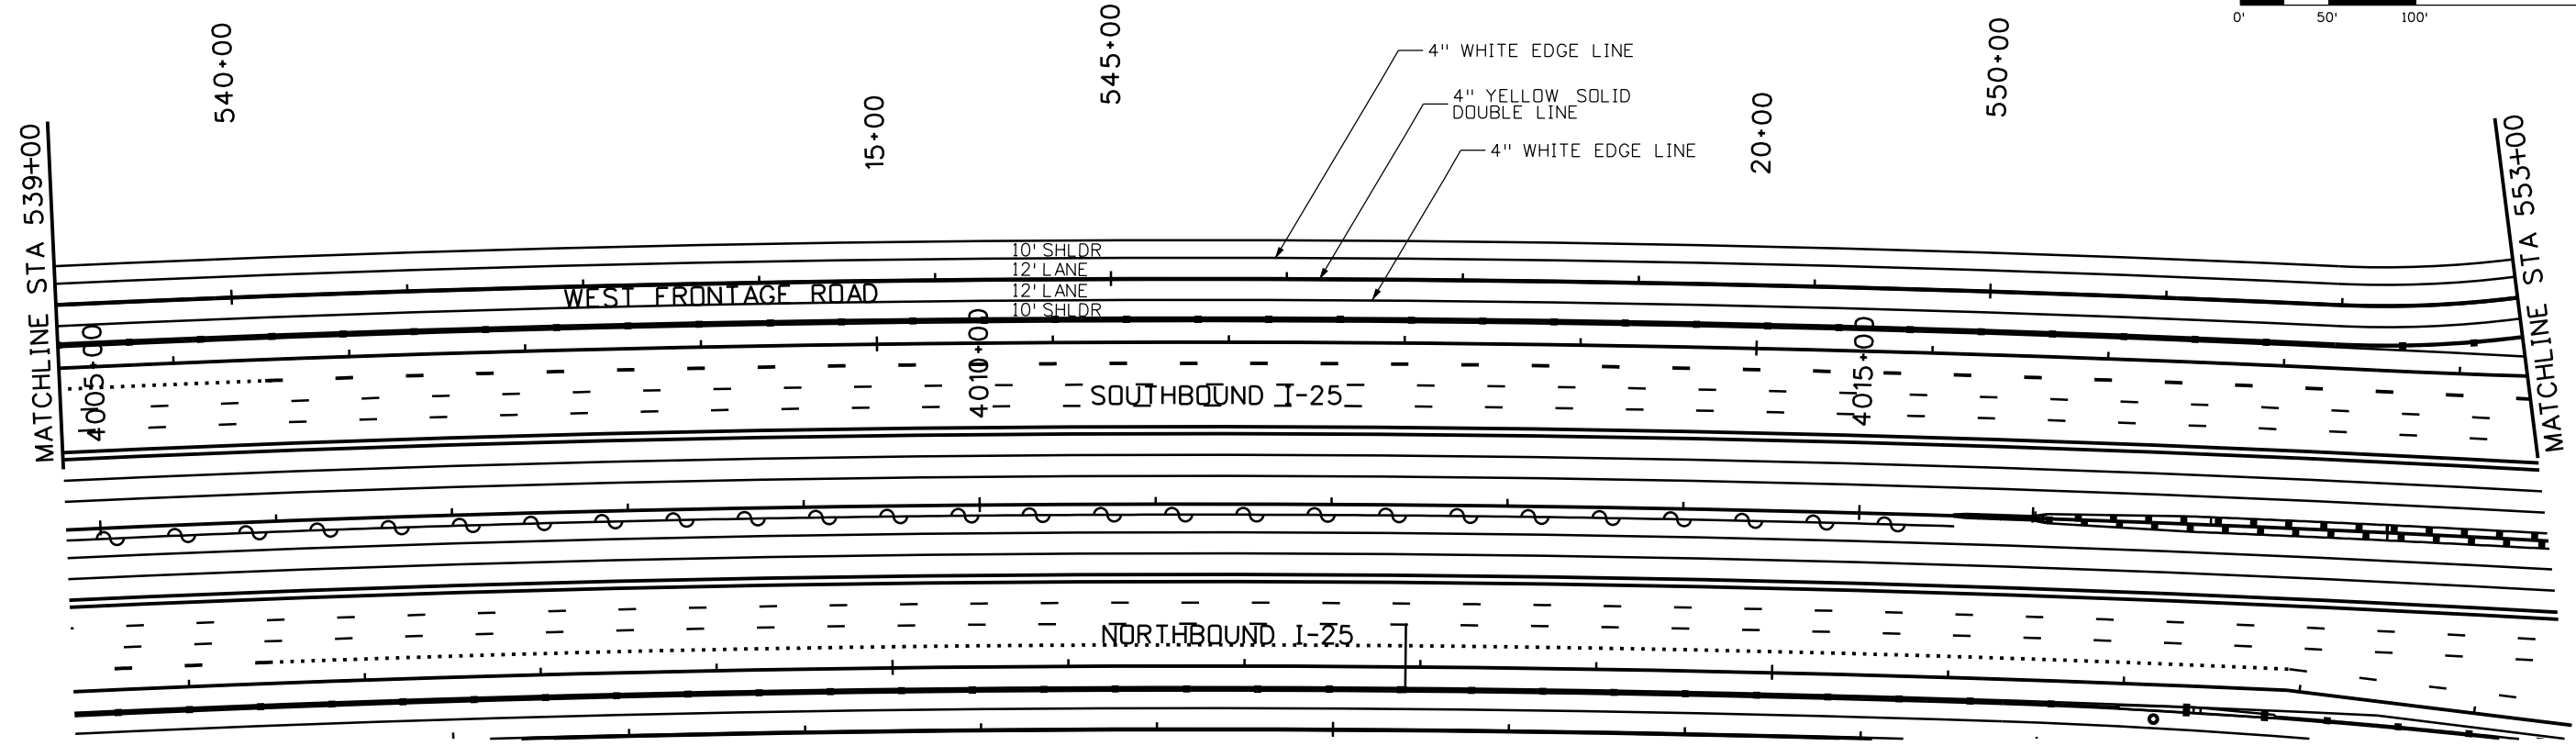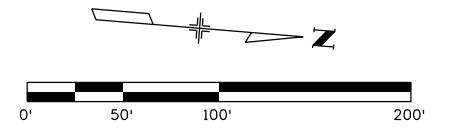

| | |
|-------------------------------------|---|
| Print Date: 10/9/2015 | |
| File Name: 18357TRAF_FR West016.dgn | |
| Horiz. Scale: 1:100 | Vert. Scale: |
| Unit Information | Unit Leader Initials: |
| ATKINS | 7604 Technology Way, Suite 400 Denver, CO 80237 Phone: (303) 221-7275 Fax: (303) 221-7276 |

| Sheet Revisions | | |
|-----------------|----------|-------|
| Date: | Comments | Init. |
| | | |
| | | |
| | | |

Colorado Department of Transportation



714 Grand Avenue, P.O. Box 298
Eagle, CO 81631
Phone: 970-328-6385 FAX: 970-328-2368



Region 4 JFF

| | |
|----------------|--|
| As Constructed | |
| No Revisions: | |
| Revised: | |
| Void: | |

| | | | |
|---|------|-------------------|------------|
| I-25/SH 392 TO SH 14 SIGNING & STRIPING PLAN WEST FRONTAGE ROAD | | | |
| Designer: | KAM | Structure Numbers | |
| Detailer: | JJH | | |
| Sheet Subset: | SIGN | Subset Sheets: | S90 of S91 |

| | |
|------------------|-----|
| Project No./Code | |
| IM 0253-221 | |
| 18357 | |
| Sheet Number | 500 |

mll6175 11:14:45 AM p:\CP-PWS-1501.pbsj.com\Documents\Transportation\Surface Transportation\Projects\100027309 I-25\Traffic_ITS\Drawings\18357TRAF_FR West017.dgn

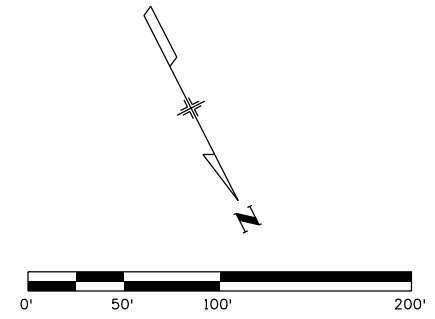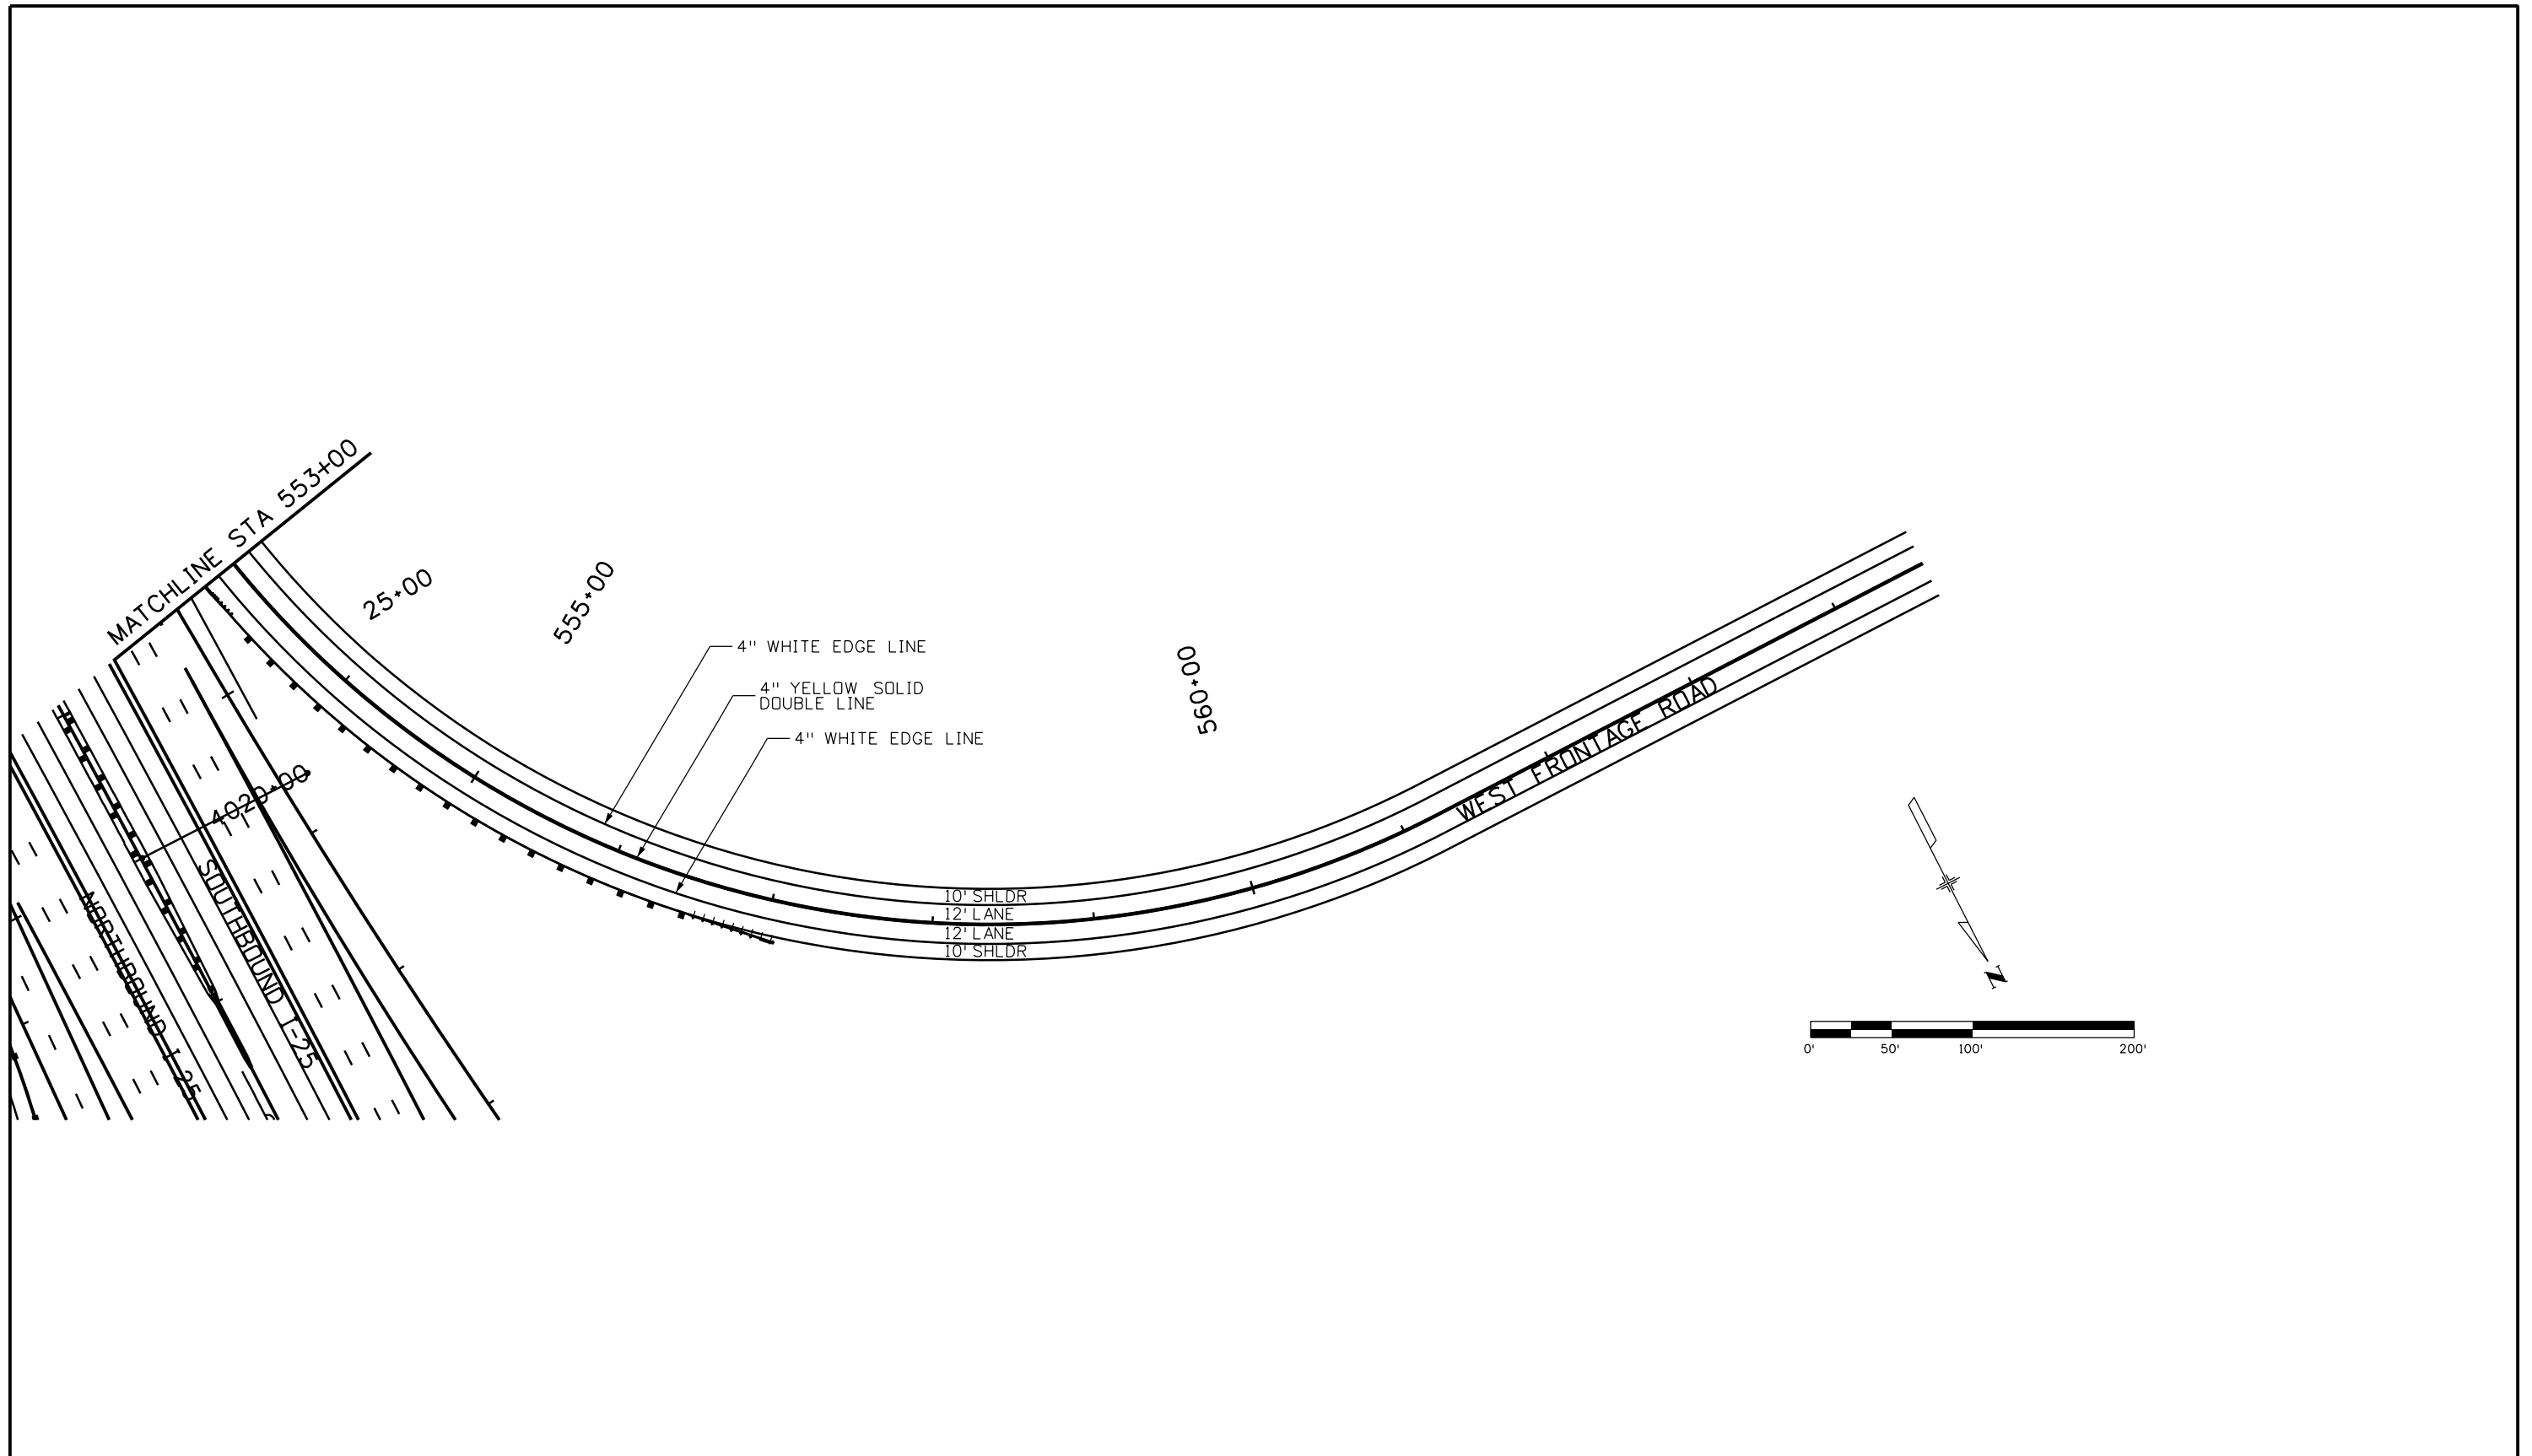

| | | | | | | | | | | |
|---|--|---|--|-------------------|---|--------------------------------|--|---|------------------|--|
| Print Date: 10/9/2015 | | Sheet Revisions Date: Comments Init. | | | As Constructed No Revisions: Revised: Void: | | I-25/SH 392 TO SH 14 SIGNING & STRIPING PLAN WEST FRONTAGE ROAD | | Project No./Code | |
| File Name: 18357TRAF_FR West017.dgn | | | | | | | | | IM 0253-221 | |
| Horiz. Scale: 1:100 Vert. Scale: | |  Colorado Department of Transportation 714 Grand Avenue, P.O. Box 298 Eagle, CO 81631 Phone: 970-328-6385 FAX: 970-328-2368 | | JFF | | Designer: KAM Detailer: JJH | | 18357 | | |
| Unit Information Unit Leader Initials: | | Region 4 | | Structure Numbers | | Sheet Subset: SIGN | | Subset Sheets: S91 of S91 Sheet Number 501 | | |
|  7604 Technology Way, Suite 400 Denver, CO 80237 Phone: (303) 221-7275 Fax: (303) 221-7276 | |  | | | | | | | | |