

Oversight / NHS

FHWA OVERSIGHT NO YES

NATIONAL HIGHWAY SYSTEM NO YES

DEPARTMENT OF TRANSPORTATION
STATE OF COLORADO

HIGHWAY CONSTRUCTION BID PLANS OF PROPOSED
COLORADO PROJECT NO. NH 0852-086

U.S. HIGHWAY NO. 85
DOUGLAS COUNTY
CONSTRUCTION PROJECT CODE NO. 13429

S.H. 85 - C470 to MEADOWS PARKWAY


Related Projects:
P.E. UNDER PROJECT:
Project Number - NH 0852-086
Project Code - 13429

R.O.W. Projects
R.O.W. Project Description
Project Number - NH 0852-086
Project Code - 13429

TABULATION OF LENGTH & DESIGN DATA

STATION	ROADWAY		MAJOR STRUCTURE	
	Ln. Ft.	Miles	Ln. Ft.	Miles
US 85				
STA 10+00 BEGIN PROJECT	9,427	1.785		
STA 104+27 END NO WORK ZONE	28,508	5.399		
STA 525+08 END NO WORK ZONE	23,861	4.523		
STA 574+19 END NO WORK ZONE				
STA 813+00 END PROJECT	61,816	11.707		
TOTALS				
	61,816	11.707		
SUMMARY				
Roadway			Ln. Ft.	Miles
Major Structure			61,816	11.707
GROSS AND NET LENGTH				
			61,816	11.707

DESIGN DATA	US 85
MINIMUM RADIUS OF CURVE	1740 FT.
MAXIMUM GRADE	5.90%
MAXIMUM SUPERELEVATION	0.052 FT/FT
MINIMUM S.S.D. HORIZONTAL	3495
MINIMUM S.S.D. VERTICAL	3495
MAXIMUM DESIGN SPEED	45 mph
CLEAR ZONE DISTANCE	25'

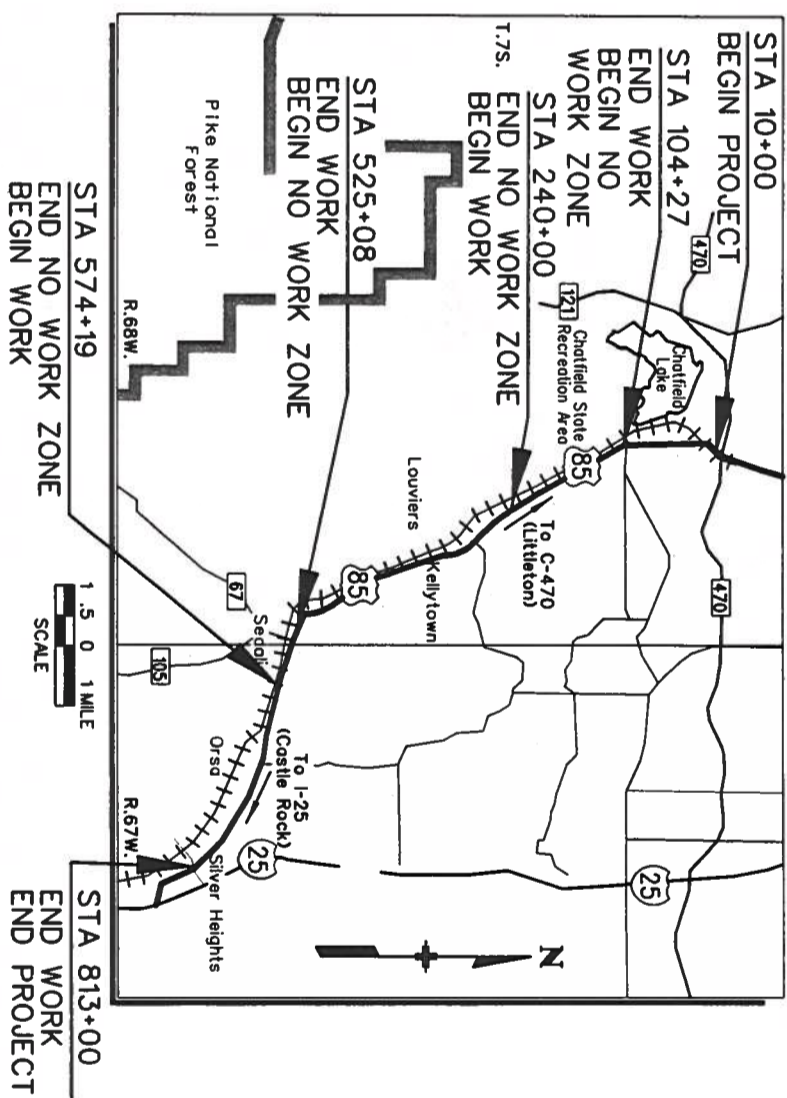

SHEET NO.	DESCRIPTION
1	TITLE SHEET
2	STANDARD PLANS LIST
3	GENERAL NOTES
4	TRAFFIC DATA
5 - 12	TYPICAL SECTIONS
13 - 62	UTILITY PLANS
63 - 64	PLAN OVERVIEW
65 - 167	ROADWAY PLANS & PROFILES
168	HIGHLINE CANAL RECREATION TRAIL LAYOUT
169	MEDIAN COVER AND RAISED ISLAND DETAILS
170 - 189	STRUCTURE CROSS SECTIONS
300 - 462	CROSS SECTIONS

INDEX OF SHEETS

Computer File Information

Creation Date: 03/17/03 Initials: DAF
 Last Modification Date: Initials:
 Full Path: S:\Tranpro\246042-12\HwyDes\Plans\
 Drawing File Name: gets01.dgn
 Scale: Units: ENGLISH

Index of Revisions

No.	Description

DOT
359 Inverness Dr. South
Suite K
Englewood, CO 80112
Phone: (303) 790-1020
Fax: (303) 790-1037

REGION 1 CAD

PBS&J
5500 Greenwood Plaza Blvd.
Suite 150
Greenwood Village, CO 80111
Phone: 303/221-7275
Fax: 303/221-7276

As Constructed


No. Revisions:	Contractor:

Contract Information


Project No./Code	Project Accepted:
NH 0852-086	
13429	
Sheet Number: 1	

30% DESIGN
FEBRUARY 24, 2003



US 85 Corridor
Annual Average Daily Traffic Volumes (1998)

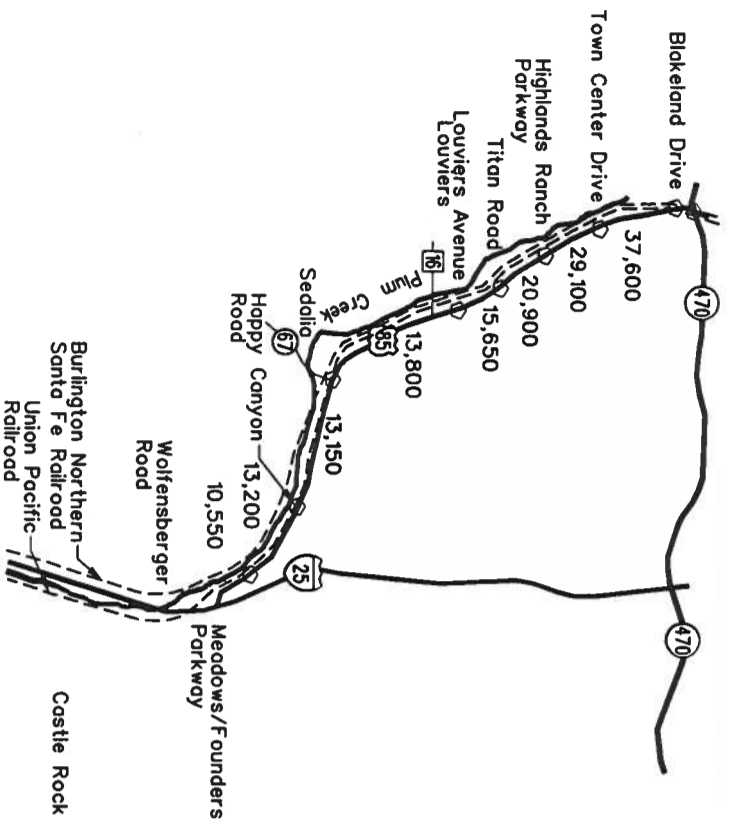

US 85 Corridor
Peak Hour Traffic Volumes (1998)

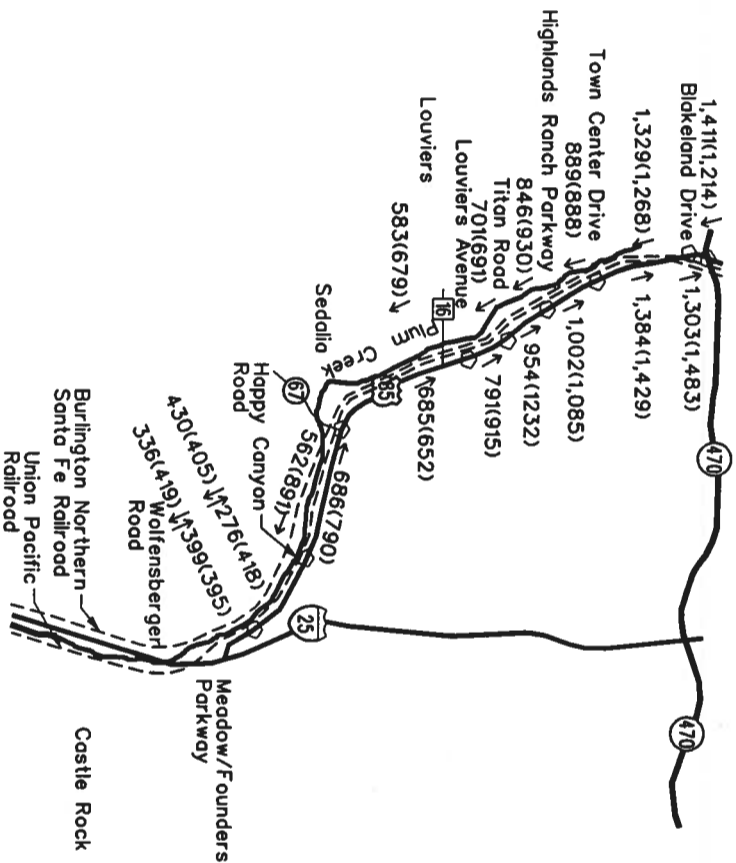

US 85 Corridor Preferred Alternative
Peak Hour Link Volumes (2020)

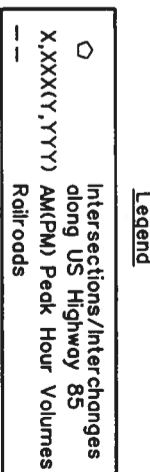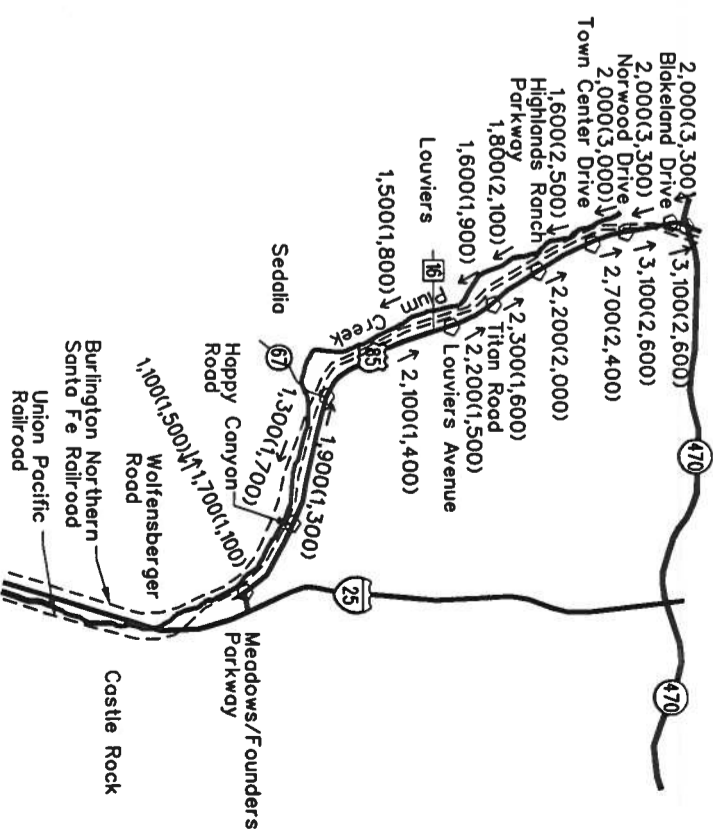

Computer File Information

Creation Date:	02/18/03	Initials:	DAF
Last Modification Date:		Initials:	
Full Path:	S:\Tranpro\246042.12\Hwy\Des\Plans\msd101.dgn		
Drawing File Name:	msd101.dgn		
Scale:	Units: ENGLISH		

Index of Revisions

DOT
 DEPARTMENT OF TRANSPORTATION
 359 Inverness Dr. South
 Suite K
 Englewood, CO 80112
 Phone: (303) 790-1020
 Fax: (303) 790-1037

PBSJ
 5500 Greenwood Plaza Blvd.
 Suite 150
 Greenwood Village, CO 80111
 Phone: 303/221-1725
 Fax: 303/221/7276

As Constructed

No. Revisions:	
Revised:	
Void:	

TRAFFIC DATA


Designer:	DAF	Structure	
Detailer:	DAF	Numbers	
Sheet Subset:	Roadway	Subset Sheets:	

Project No./Code


NH 0852-086
13429
4

TYPICAL SECTION NOTES

- ▲ Break points in slopes and in bottom of ditches shall be rounded during construction for a pleasing appearance.
 - 2% roadway slope (Typical) For specific cross slopes, see profile sheets.
 - Vertical alignment points.
- Curb & Gutter Type 2 (Section 1M & Section 1M) and concrete pavement may be poured monolithically. Cross slope across pan shall be in accordance with M-609-1.
- All Curb & Gutter next to PCC Pavement shall be the same thickness as the concrete pavement.
- For variable widths, see the roadway plans.
- All Sidewalk shall be minimum 6" thick.

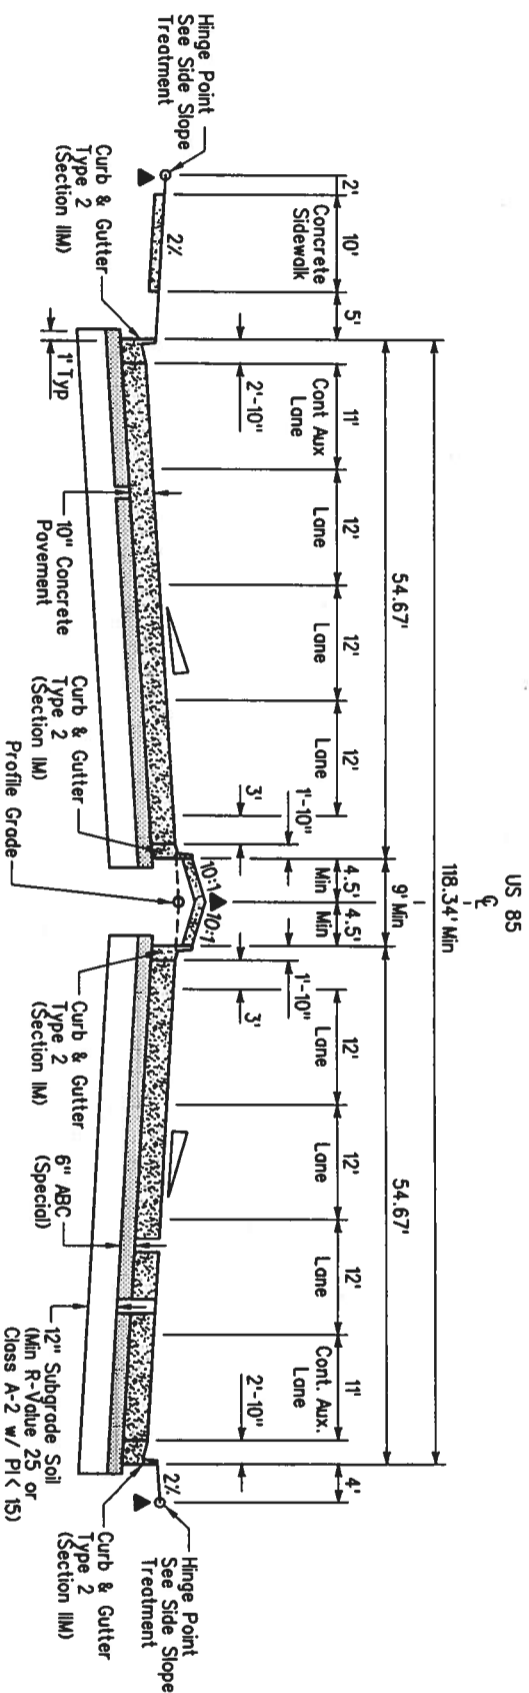

TYPICAL SECTION NO. 1
US 85 Sta 10+08.22 to Sta 104+27.91
(C470 to Highlands Ranch Blvd)

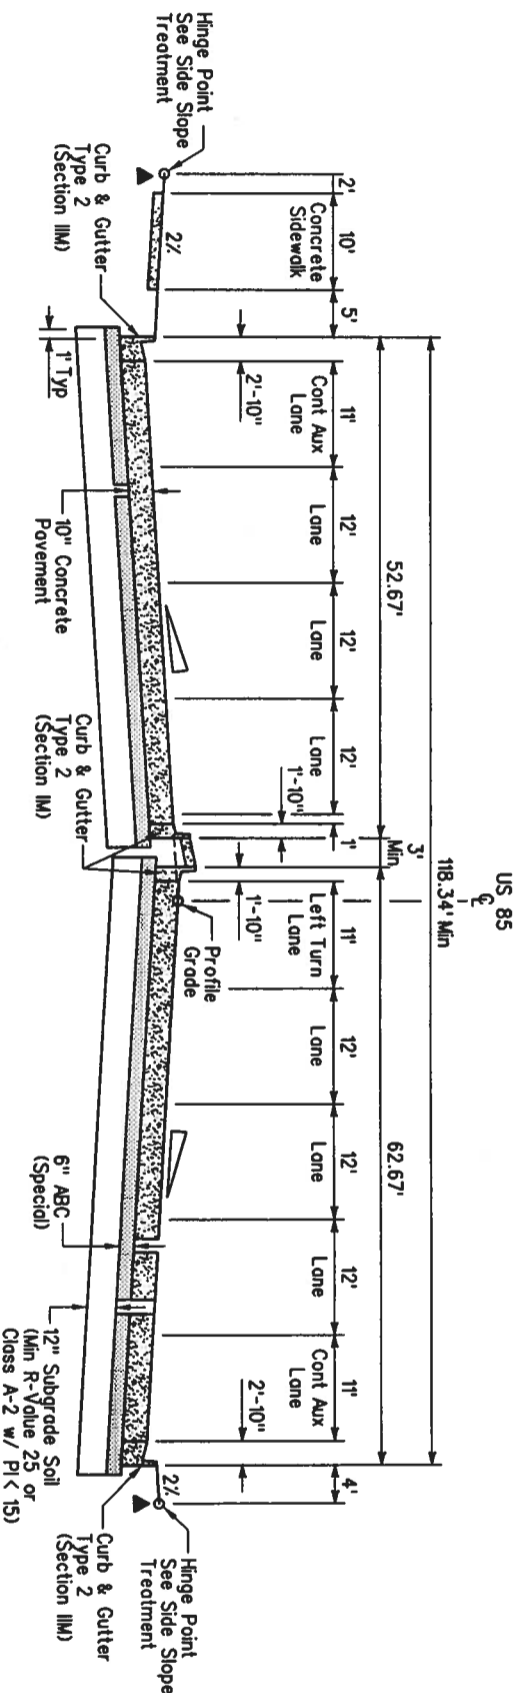

TYPICAL SECTION NO. 1A (LEFT TURN LANE)
US 85 Sta 10+08.22 to Sta 104+27.91
(C470 to Highlands Ranch Blvd)

Computer File Information

Creation Date:	04/03/01	Initials:	DAF
Last Modification Date:		Initials:	
Full Path:	S:\Trompro\246042\2\HydDes\Plans\		
Drawing File Name:	rdty01.dgn		
Scale:	Units: ENGLISH		

Index of Revisions

DOT
359 Inverness Dr. South
Suite K
Englewood, CO 80120
Phone: (303) 790-1020
Fax: (303) 790-1037

PBSJ
5500 Greenwood Plaza Blvd.
Suite 150
Greenwood Village, CO 80111
Phone: 303/221-7275
Fax: 303/221-7276

As Constructed

No. Revisions:	
Revised:	
Void:	

US 85 - TYPICAL SECTIONS



Designer:	DAF
Detailer:	DAF
Sheet Subset:	Roadway

Project No./Code

NH 0852-086
13429
Sheet Number:

TYPICAL SECTION NOTES


- ▲ Break points in slopes and in bottom of ditches shall be rounded during construction for a pleasing appearance.
 - 2/ roadway slope (Typical). For specific cross slopes, see profile sheets.
 - Vertical alignment points.
- Curb & Gutter Type 2 (Section IM & Section IM) and concrete pavement may be poured monolithically. Cross slope across pan shall be in accordance with M-609-1.
- All Curb & Gutter next to PCC Pavement shall be the same thickness as the concrete pavement.
- For variable widths, see the roadway plans.
- All Sidewalk shall be minimum 6" thick.

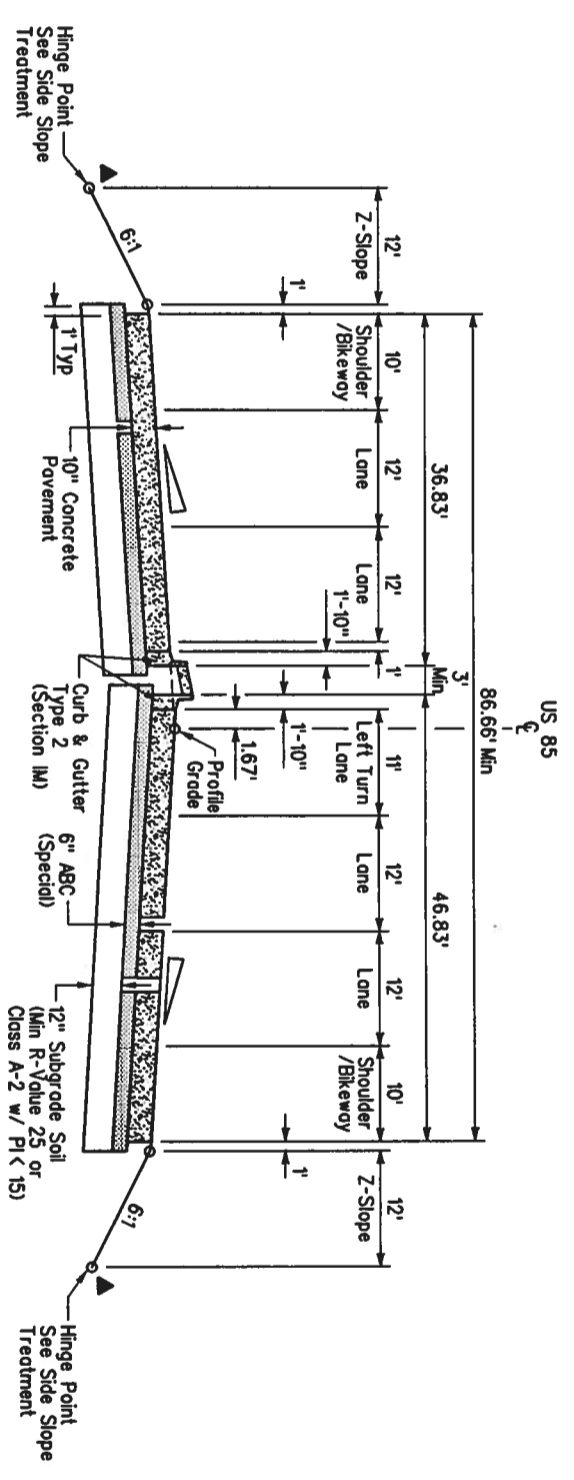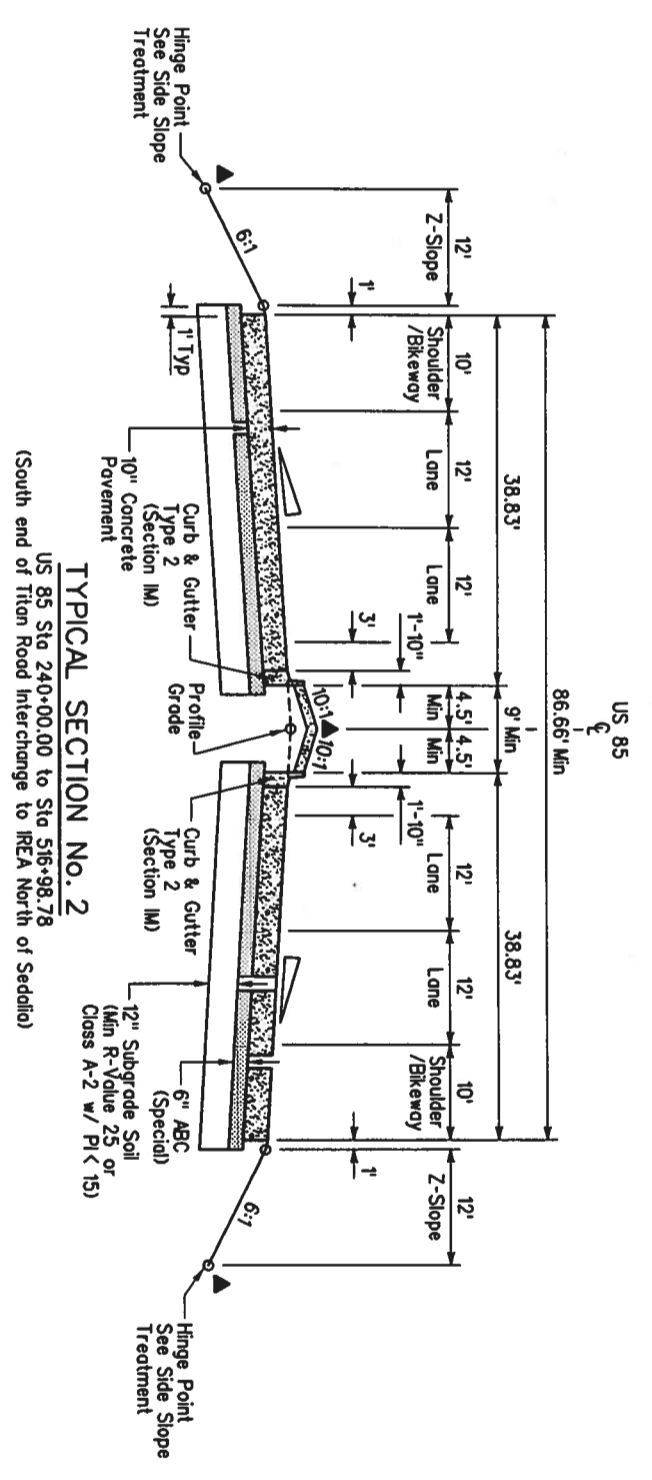


Computer File Information

Creation Date:	04/03/01	Initials:	DAF
Last Modification Date:		Initials:	
Full Path:	S:\Transport\246042:2: HwyDees\Plans\rdly02.dgn		
Drawing File Name:	rdly02.dgn		
Scale:	Units: ENGLISH		

Index of Revisions



DOT
DEPARTMENT OF TRANSPORTATION



PBSJ

359 Inverness Dr. South
Suite K
Englewood, CO 80112
Phone: (303) 790-1020
Fax: (303) 790-1057


5500 Greenwood Plaza Blvd.
Suite 150
Greenwood Village, CO 80111
Phone: 303/221-7275
Fax: 303/221-7276

REGION 1

As Constructed		US 85 - TYPICAL SECTIONS		Project No./Code	
No. Revisions:		Designer:	DAF	Structure	
Revised:		Detailer:	DAF	Numbers	
Void:		Sheet Subset:	Roadway	Subset Sheets:	of
				Sheet Number:	13429
					NH 0852-086

TYPICAL SECTION NOTES

- ▲ Break points in slopes and in bottom of ditches shall be rounded during construction for a pleasing appearance.
- 2x: roadway slope (Typical). For specific cross slopes, see profile sheets.
- Vertical alignment points.
- Curb & Gutter Type 2 (Section IM & Section IIM) and concrete pavement may be poured monolithically. Cross slope across pan shall be in accordance with M-609-1.
- All Curb & Gutter next to PCC Pavement shall be the same thickness as the concrete pavement.
- For variable widths, see the roadway plans.
- All Sidewalk shall be minimum 6" thick.

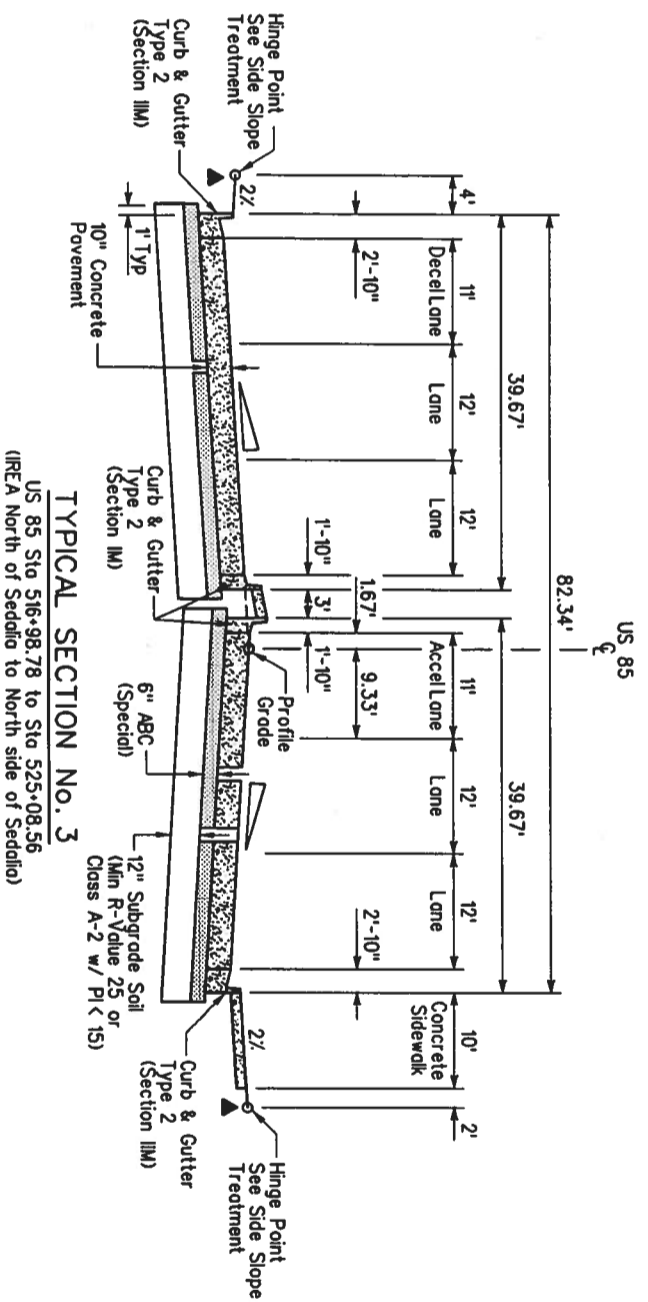

Computer File Information

Creation Date:	04/03/01	Initials:	DAF
Lost Modification Date:		Initials:	
Full Path:	S:\Tranpro\ 246042.12\HwyDes\Plans\		
Drawing File Name:	rdly03.dgn		
Scale:	Units: ENGLISH		

Index of Revisions



359 Inverness Dr. South
 Suite K
 Englewood, CO 80112
 Phone: (303) 790-1020
 FAX: (303) 790-1037

REGION 1



5500 Greenwood Plaza Blvd.
 Suite 150
 Greenwood Village, CO 80111
 Phone: 303/221-7275
 Fax: 303/221/7276

As Constructed

No. Revisions:	
Revised:	
Void:	

US 85 - TYPICAL SECTIONS


Designer:	DAF
Detailer:	DAF
Sheet Subset:	Roadway

Project No./Code


	NH 0852-086
	13429
	Sheet Number: 7

TYPICAL SECTION NOTES

- ▲ Break points in slopes and in bottom of ditches shall be rounded during construction for a pleasing appearance.
 - 2% roadway slope (Typical). For specific cross slopes, see profile sheets.
 - Vertical alignment points.
- Curb & Gutter Type 2 (Section IM & Section IIM) and concrete pavement may be poured monolithically. Cross slope across joint shall be in accordance with M-609-1.
- All Curb & Gutter next to PCC Pavement shall be the same thickness as the concrete pavement.
- For variable widths, see the roadway plans.
- All Sidewalk shall be minimum 6" thick.

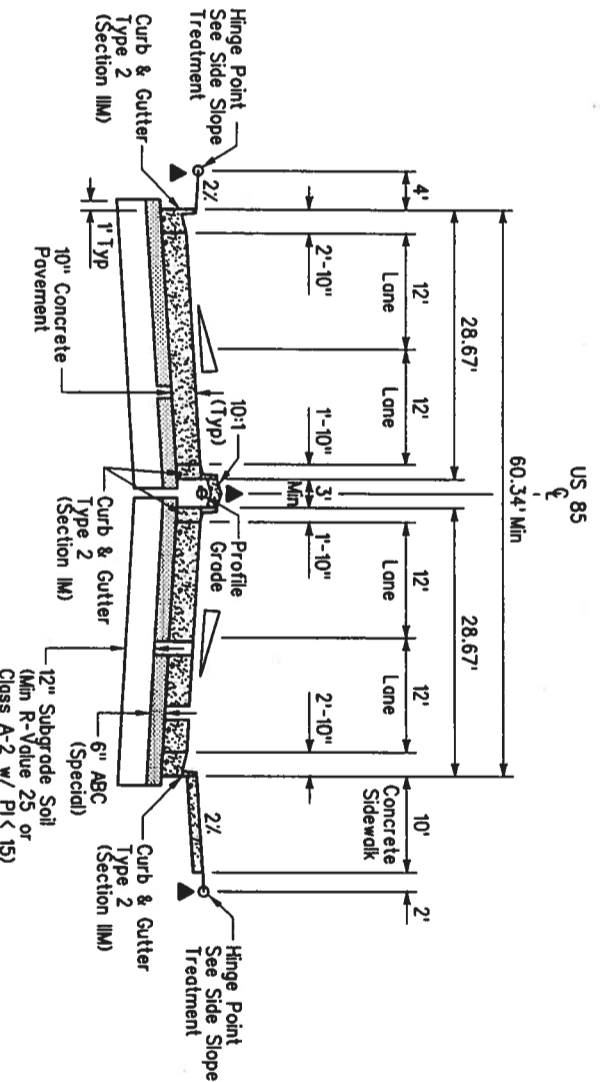

TYPICAL SECTION NO. 4
 US 85 Sta 574+18.91 to Sta 641+63.39
 (South of Sedalia to 3200' North of Daniels Park Road)

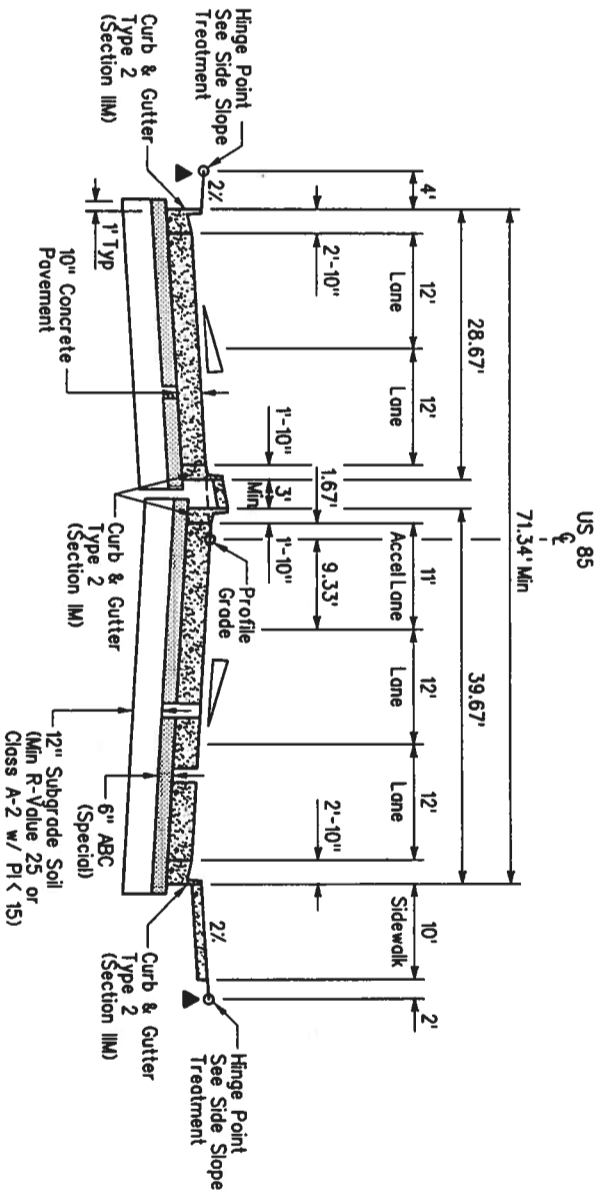

TYPICAL SECTION NO. 4A (LEFT TURN LANE)
 US 85 Sta 574+18.91 to Sta 641+63.39
 (South of Sedalia to 3200' North of Daniels Park Road)

Computer File Information

Creation Date:	04/03/01	Initials:	DAF
Last Modification Date:		Initials:	
Full Path:	S:\Tranpro\246042\HwyDes\Plans\rdty04.dgn		
Drawing File Name:	rdty04.dgn		
Scale:	Units: ENGLISH		

Index of Revisions

359 Inverness Dr. South
 Suite K
 Englewood, CO 80112
 Phone: (303) 790-1020
 FAX: (303) 790-1037

5500 Greenwood Plaza Blvd.
 Suite 150
 Greenwood Village, CO 80111
 Phone: 303/221-7275
 Fax: 303/221-7276

As Constructed

No. Revisions:	
Revised:	
Void:	

US 85 - TYPICAL SECTIONS



Designer:	DAF
Detailer:	DAF
Sheet Subset:	Roadway

Project No./Code

NH 0852-086
13429
Sheet Number:

TYPICAL SECTION NOTES

- ▲ Break points in slopes and in bottom of ditches shall be rounded during construction for a pleasing appearance.
 - 2% roadway slope (Typical). For specific cross slopes, see profile sheets.
 - Vertical alignment points.
- Curb & Gutter Type 2 (Section IM & Section IMa) and concrete pavement may be poured monolithically. Cross slope across pan shall be in accordance with M-609-1.
- All Curb & Gutter next to PCC Pavement shall be the same thickness as the concrete pavement.
- For variable widths, see the roadway plans.
- All Sidewalk shall be minimum 6" thick.

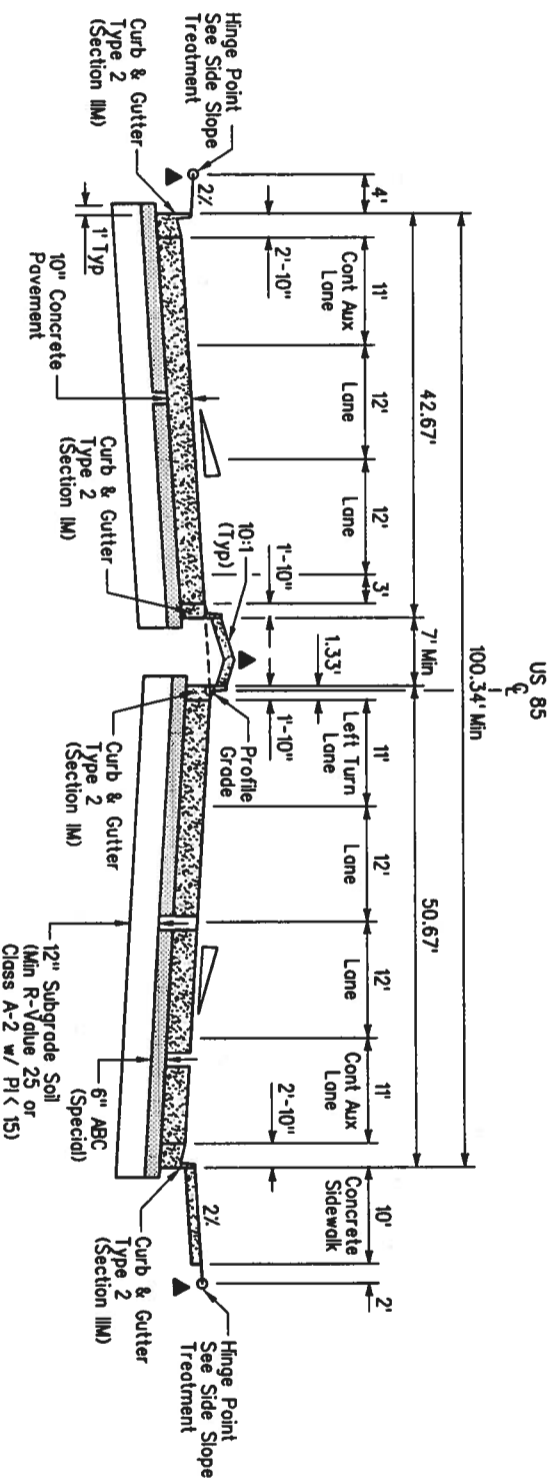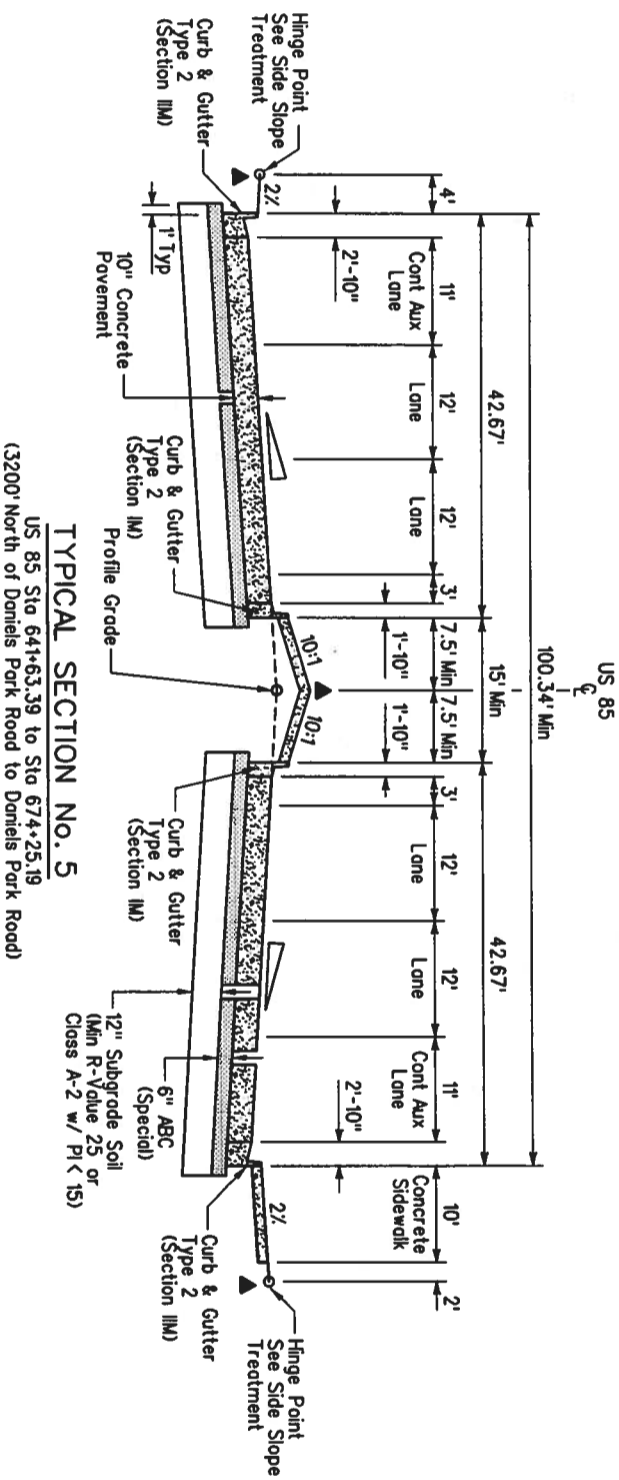

Computer File Information

Creation Date:	04/03/01	Initials:	DAF
Lost Modification Date:		Initials:	
Full Path:	S:\Trompro\246042\Hydes\Plans\rdty05.dgn		
Drawing File Name:	Units: ENGLISH		
Scale:			

Index of Revisions

REGION 1

359 Inverness Dr. South
Suite K
Englewood, CO 80112
Phone: (303) 790-1020
Fax: (303) 790-1037

5500 Greenwood Plaza Blvd.
Suite 150
Greenwood Village, CO 80111
Phone: 303/221-7275
Fax: 303/221-7276

As Constructed

No. Revisions:	
Revised:	
Void:	

US 85 - TYPICAL SECTIONS


Designer:	DAF	Structure Numbers:	
Detailer:	DAF	Subsets:	
Sheet Subset:	Roadway	Sheet Number:	9

Project No./Code


NH 0852-086
13429

TYPICAL SECTION NOTES

- ▲ Break points in slopes and in bottom of ditches shall be rounded during construction for a pleasing appearance.
 - 2% roadway slope (Typical). For specific cross slopes, see profile sheets.
 - Vertical alignment points.
- Curb & Gutter Type 2 (Section IM & Section IM) and concrete pavement may be poured monolithically. Cross slope across pan shall be in accordance with M-609-1. All Curb & Gutter next to PCC Pavement shall be the same thickness as the concrete pavement.
- For variable widths, see the roadway plans.
- All Sidewalk shall be minimum 6" thick.

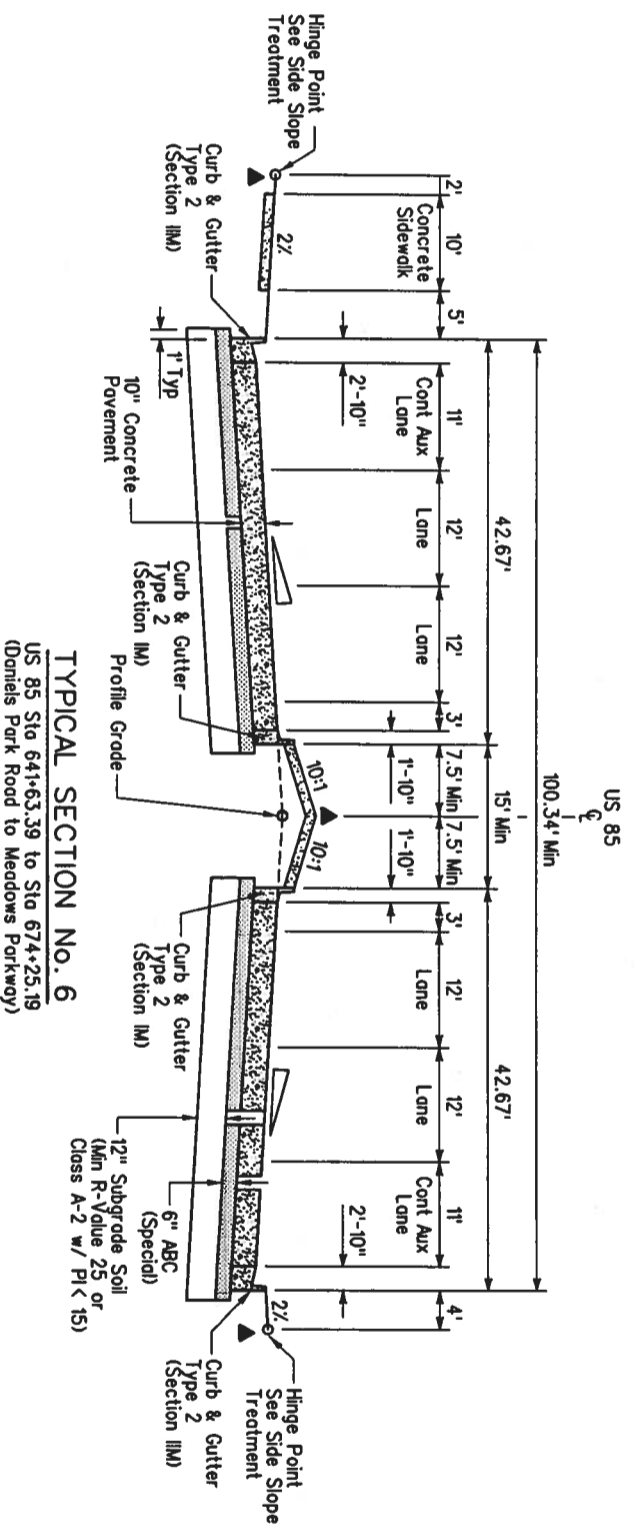

TYPICAL SECTION No. 6
US 85 Sta 641+63.39 to Sta 674+25.19
(Daniels Park Road to Meadows Parkway)

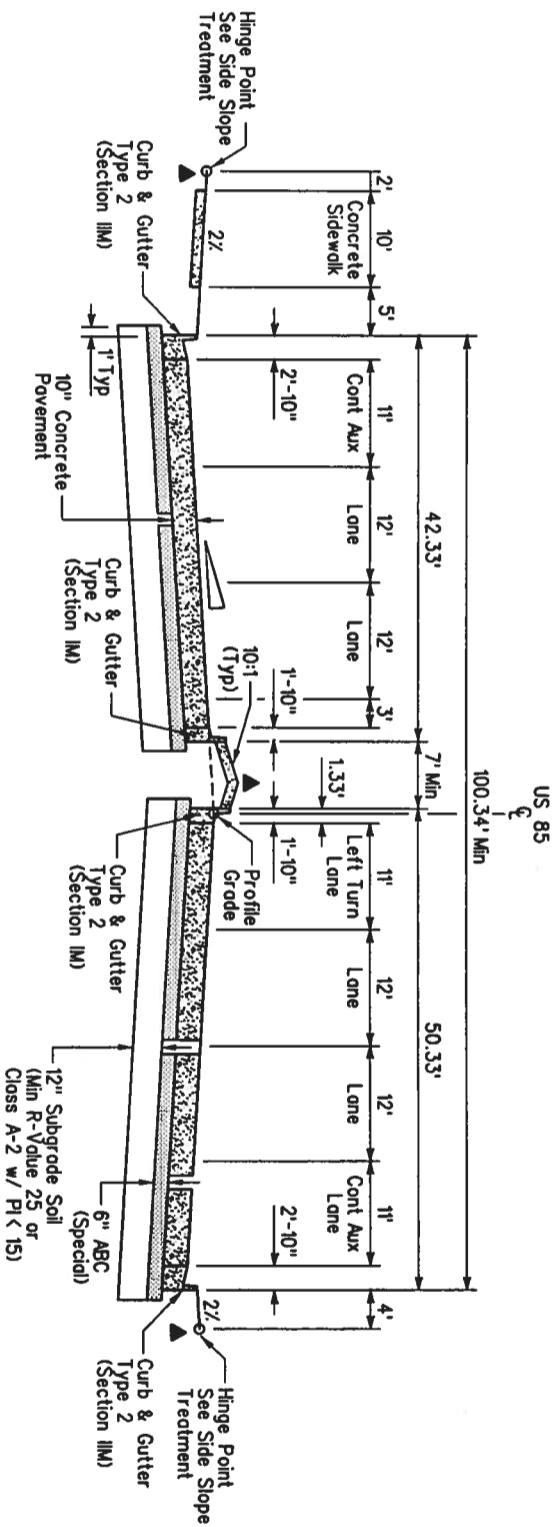


TYPICAL SECTION No. 6A (LEFT TURN LANE)
US 85 Sta 641+63.39 to Sta 674+25.19
(Daniels Park Road to Meadows Parkway)


Computer File Information

Creation Date:	04/03/01	Initials:	DAF
Last Modification Date:		Initials:	
Full Path:	S:\Tranpro\246042\HwyDes\Plans\rdty06.dgn		
Drawing File Name:	rdty06.dgn		
Scale:	Units: ENGLISH		

Index of Revisions



DOT
DEPARTMENT OF TRANSPORTATION



PBSJ

359 Inverness Dr. South
Suite K
Englewood, CO 80112
Phone: (303) 790-1020
Fax: (303) 790-1037

5500 Greenwood Plaza Blvd.
Suite 150
Greenwood Village, CO 80111
Phone: 303/221-7275
Fax: 303/221/7276

As Constructed


No. Revisions:	
Revised:	
Void:	

US 85 - TYPICAL SECTIONS

Designer:	DAF
Detailer:	DAF
Sheet Subset:	Roadway


Project No./Code

	NH 0852-086
	13429
	Sheet Number: 10

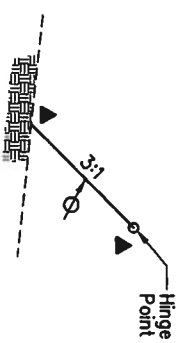


SIDE SLOPE TREATMENT

- US 85 Sta 14+60 to Sta 17+40
- US 85 Sta 17+40 to Sta 18+00 - Trams
- US 85 Sta 34+00 to Sta 49+20
- US 85 Sta 49+20 to Sta 49+40 - Trams
- US 85 Sta 49+80 to Sta 52+20
- US 85 Sta 52+20 to Sta 52+40 - Trams
- US 85 Sta 58+20 to Sta 59+40
- US 85 Sta 59+40 to Sta 60+00 - Trams
- US 85 Sta 78+40 to Sta 84+40
- US 85 Sta 84+40 to Sta 84+60
- US 85 Sta 243+50 to Sta 246+00
- US 85 Sta 246+00 to Sta 246+50 - Trams
- US 85 Sta 277+00 to Sta 293+00
- US 85 Sta 293+00 to Sta 293+50 - Trams
- US 85 Sta 297+50 to Sta 302+00
- US 85 Sta 302+00 to Sta 302+50 - Trams
- US 85 Sta 304+00 to Sta 305+00
- US 85 Sta 305+00 to Sta 305+50 - Trams
- US 85 Sta 321+50 to Sta 325+50
- US 85 Sta 325+50 to Sta 325+76 - Trams
- US 85 Sta 376+00 to Sta 384+79
- US 85 Sta 384+79 to Sta 385+00 - Trams
- US 85 Sta 426+50 to Sta 429+63
- US 85 Sta 429+63 to Sta 429+66 - Trams
- US 85 Sta 430+50 to Sta 462+50
- US 85 Sta 462+50 to Sta 463+00 - Trams
- US 85 Sta 471+00 to Sta 473+00
- US 85 Sta 473+00 to Sta 473+50 - Trams
- US 85 Sta 479+50 to Sta 480+50
- US 85 Sta 480+50 to Sta 481+00 - Trams
- US 85 Sta 484+00 to Sta 485+50
- US 85 Sta 485+50 to Sta 486+00 - Trams
- US 85 Sta 495+50 to Sta 498+50
- US 85 Sta 498+50 to Sta 498+71 - Trams
- US 85 Sta 628+00 to Sta 634+00
- US 85 Sta 634+00 to Sta 635+08 - Trams
- US 85 Sta 684+00 to Sta 684+50
- US 85 Sta 684+50 to Sta 684+78 - Trams
- US 85 Sta 692+65 to Sta 698+50
- US 85 Sta 698+50 to Sta 699+00 - Trams
- US 85 Sta 700+50 to Sta 707+50
- US 85 Sta 707+50 to Sta 708+00 - Trams
- US 85 Sta 714+50 to Sta 716+50
- US 85 Sta 717+00 to Sta 717+00 - Trams
- US 85 Sta 761+00 to Sta 781+00
- US 85 Sta 781+00 to Sta 781+50 - Trams
- US 85 Sta 792+00 to Sta 794+04
- US 85 Sta 794+04 to Sta 794+50 - Trams
- US 85 Sta 803+00 to Sta 812+50

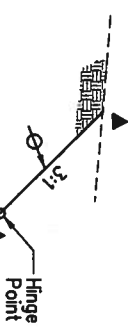


SIDE SLOPE TREATMENT

- US 85 Sta 21+60 to Sta 25+89
- US 85 Sta 25+89 to Sta 26+50 - Trams
- US 85 Sta 28+69 to Sta 33+80
- US 85 Sta 33+80 to Sta 34+00 - Trams
- US 85 Sta 52+40 to Sta 58+00
- US 85 Sta 58+00 to Sta 58+20 - Trams
- US 85 Sta 70+40 to Sta 78+20
- US 85 Sta 78+20 to Sta 78+40 - Trams
- US 85 Sta 86+60 to Sta 103+80
- US 85 Sta 67+4+50 to Sta 68+50
- US 85 Sta 68+50 to Sta 684+00 - Trams
- US 85 Sta 684+78 to Sta 692+50
- US 85 Sta 692+50 to Sta 692+65 - Trams
- US 85 Sta 699+00 to Sta 700+00
- US 85 Sta 700+00 to Sta 700+50 - Trams
- US 85 Sta 708+00 to Sta 714+00
- US 85 Sta 714+00 to Sta 714+50 - Trams
- US 85 Sta 717+00 to Sta 760+50
- US 85 Sta 760+50 to Sta 761+00 - Trams
- US 85 Sta 781+50 to Sta 791+50
- US 85 Sta 791+50 to Sta 792+00 - Trams
- US 85 Sta 794+50 to Sta 802+50
- US 85 Sta 805+50 to Sta 803+00 - Trams

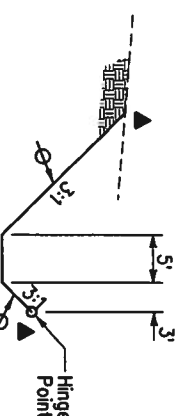


SIDE SLOPE TREATMENT

- US 85 Sta 240+50 to Sta 243+00
- US 85 Sta 243+00 to Sta 243+50 - Trams
- US 85 Sta 246+50 to Sta 254+50
- US 85 Sta 254+50 to Sta 255+00 - Trams
- US 85 Sta 269+25 to Sta 276+50
- US 85 Sta 276+50 to Sta 277+00 - Trams
- US 85 Sta 293+50 to Sta 297+00
- US 85 Sta 297+00 to Sta 297+50 - Trams
- US 85 Sta 302+50 to Sta 303+50
- US 85 Sta 303+50 to Sta 304+00 - Trams
- US 85 Sta 308+00 to Sta 321+00
- US 85 Sta 321+00 to Sta 321+50 - Trams
- US 85 Sta 325+76 to Sta 355+50
- US 85 Sta 355+50 to Sta 356+00 - Trams
- US 85 Sta 360+50 to Sta 370+50
- US 85 Sta 370+50 to Sta 371+00 - Trams
- US 85 Sta 374+50 to Sta 375+50
- US 85 Sta 375+50 to Sta 376+00 - Trams
- US 85 Sta 386+00 to Sta 386+50
- US 85 Sta 386+50 to Sta 387+00 - Trams
- US 85 Sta 391+50 to Sta 401+50
- US 85 Sta 401+50 to Sta 402+00 - Trams
- US 85 Sta 429+66 to Sta 431+75
- US 85 Sta 431+75 to Sta 432+30 - Trams
- US 85 Sta 463+00 to Sta 464+50
- US 85 Sta 464+50 to Sta 465+00 - Trams
- US 85 Sta 477+38 to Sta 479+00
- US 85 Sta 479+00 to Sta 479+50 - Trams
- US 85 Sta 494+50 to Sta 495+00
- US 85 Sta 495+00 to Sta 495+50 - Trams
- US 85 Sta 498+71 to Sta 500+50
- US 85 Sta 500+50 to Sta 501+00 - Trams
- US 85 Sta 510+50 to Sta 516+50
- US 85 Sta 516+50 to Sta 516+90 - Trams

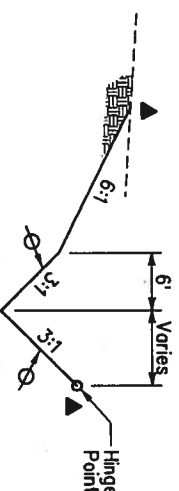


SIDE SLOPE TREATMENT

- US 85 Sta 585+84 to Sta 588+50
- US 85 Sta 592+50 to Sta 595+27
- US 85 Sta 596+79 to Sta 598+19
- US 85 Sta 625+00 to Sta 627+67
- US 85 Sta 627+67 to Sta 628+00 - Trams
- US 85 Sta 645+93 to Sta 649+50
- US 85 Sta 649+93 to Sta 650+00 - Trams

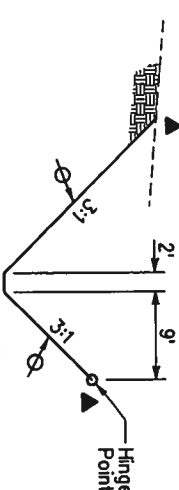


SIDE SLOPE TREATMENT

- US 85 Sta 516+90 to Sta 519+00
- US 85 Sta 519+00 to Sta 519+50 - Trams

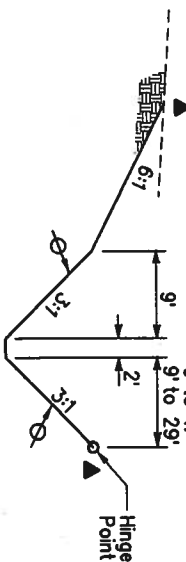


SIDE SLOPE TREATMENT

- US 85 Sta 519+50 to Sta 525+00
- US 85 Sta 605+50 to Sta 609+00

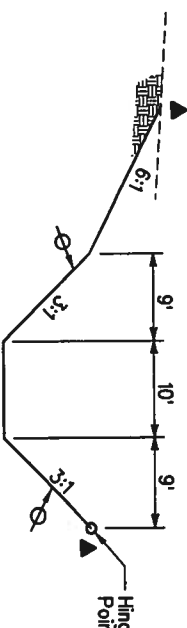


SIDE SLOPE TREATMENT

- US 85 Sta 576+50 to Sta 580+50
- US 85 Sta 580+50 to Sta 581+00 - Trams

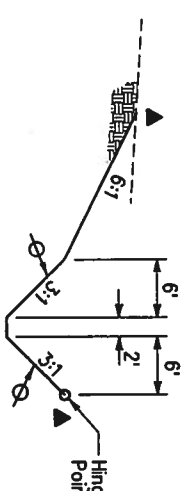


SIDE SLOPE TREATMENT

- US 85 Sta 638+08 to Sta 643+50
- US 85 Sta 643+50 to Sta 644+00 - Trams

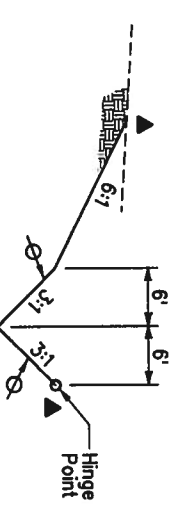


SIDE SLOPE TREATMENT

- US 85 Sta 581+00 to Sta 585+84
- US 85 Sta 588+50 to Sta 592+50
- US 85 Sta 595+27 to Sta 596+79
- US 85 Sta 598+19 to Sta 605+32
- US 85 Sta 605+32 to Sta 605+50 - Trams
- US 85 Sta 619+26 to Sta 625+00
- US 85 Sta 644+00 to Sta 645+93

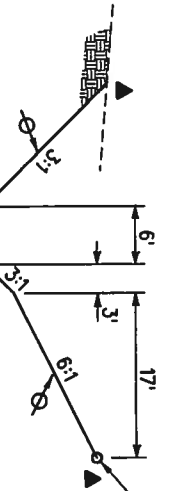

SIDE SLOPE TREATMENT

- US 85 Sta 650+00 to Sta 658+50
- US 85 Sta 658+50 to Sta 659+00 - Trams
- US 85 Sta 660+50 to Sta 674+50

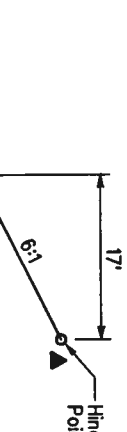


SIDE SLOPE TREATMENT

- US 85 Sta 659+00 to Sta 660+00
- US 85 Sta 660+00 to Sta 660+50 - Trams



SIDE SLOPE TREATMENT

- US 85 Sta 10+09 to Sta 14+40
- US 85 Sta 10+40 to Sta 14+60 - Trams
- US 85 Sta 18+00 to Sta 21+40
- US 85 Sta 21+40 to Sta 21+60 - Trams
- US 85 Sta 49+40 to Sta 49+60
- US 85 Sta 49+60 to Sta 49+80 - Trams
- US 85 Sta 60+00 to Sta 63+40
- US 85 Sta 63+40 to Sta 63+60 - Trams
- US 85 Sta 65+60 to Sta 66+40
- US 85 Sta 66+40 to Sta 66+60 - Trams
- US 85 Sta 67+40 to Sta 69+80
- US 85 Sta 69+80 to Sta 70+40 - Trams

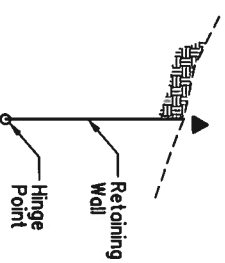

SIDE SLOPE TREATMENT

- US 85 Sta 255+00 to Sta 262+00
- US 85 Sta 262+00 to Sta 262+50 - Trams
- US 85 Sta 432+30 to Sta 449+63
- US 85 Sta 449+63 to Sta 450+50 - Trams

Computer File Information

Creation Date:	04/03/01	Initials:	DAF
Last Modification Date:		Initials:	
Full Path:	S:\Transporto\246042\12\HyDes\Plans\		
Drawing File Name:	rdty07.dgn		
Scale:	Units: ENGLISH		

Index of Revisions

339 Inverness Dr. South
Suite X
Englewood, CO 80112
Phone: (303) 790-1020
FAX: (303) 790-1037

5500 Greenwood Plaza Blvd.
Suite 150
Greenwood Village, CO 80111
Phone: 303/221-7275
Fax: 303/221/7276

As Constructed

No. Revisions:	
Revised:	
Void:	

US 85 - TYPICAL SECTIONS		Project No./Code	
SIDE SLOPE TREATMENTS - LEFT		NH 0852-086	
Designer:	DAF	Structure Numbers:	
Detailer:	DAF	Sheet Number:	13429
Sheet Subset:	Roadway	of	

SIDE SLOPE TREATMENT NOTES


The contractor will be required to place 4 inches of topsoil to this line after completion of paving operation.

Break points in slopes and in bottom of ditches shall be rounded during construction for a pleasing appearance.

Vertical alignment points.


The gradient and width of roadway ditches, and excavation and embankment slope rates may be adjusted by the engineer to assure adequate drainage and slope stability. All adjustments shall be coordinated with the engineer prior to implementation.

For variable widths, see the roadway and grading plans.

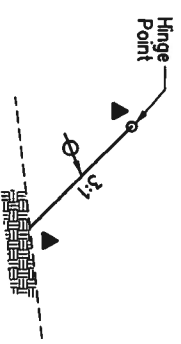


SIDE SLOPE TREATMENT

- US 85 Sta 10+09 to Sta 12+46
- US 85 Sta 12+46 to 12+60 - Trams
- US 85 Sta 31+20 to Sta 41+00
- US 85 Sta 41+00 to Sta 41+20 - Trams
- US 85 Sta 41+50 to Sta 49+20
- US 85 Sta 49+20 to Sta 49+40 - Trams
- US 85 Sta 68+40 to Sta 69+60
- US 85 Sta 69+60 to Sta 69+80 - Trams
- US 85 Sta 70+60 to Sta 74+20
- US 85 Sta 74+20 to Sta 74+40 - Trams
- US 85 Sta 76+00 to Sta 83+60
- US 85 Sta 83+60 to Sta 84+00 - Trams
- US 85 Sta 240+50 to Sta 259+50 - Trams
- US 85 Sta 259+50 to Sta 273+00
- US 85 Sta 273+00 to Sta 273+50 - Trams
- US 85 Sta 277+00 to Sta 325+01
- US 85 Sta 325+01 to Sta 325+50 - Trams
- US 85 Sta 326+50 to Sta 334+50
- US 85 Sta 334+50 to Sta 335+00 - Trams
- US 85 Sta 366+00 to Sta 357+00
- US 85 Sta 357+00 to Sta 357+50 - Trams
- US 85 Sta 374+50 to Sta 386+00
- US 85 Sta 386+00 to Sta 386+50 - Trams
- US 85 Sta 393+00 to Sta 393+50 - Trams
- US 85 Sta 393+00 to Sta 393+50 - Trams
- US 85 Sta 396+50 to Sta 402+50
- US 85 Sta 402+50 to Sta 403+00 - Trams
- US 85 Sta 410+50 to Sta 412+00
- US 85 Sta 412+00 to Sta 412+50 - Trams
- US 85 Sta 471+00 to Sta 472+50
- US 85 Sta 472+50 to Sta 473+00 - Trams
- US 85 Sta 485+00 to Sta 487+00
- US 85 Sta 487+00 to Sta 487+50 - Trams
- US 85 Sta 497+00 to Sta 502+50
- US 85 Sta 502+50 to Sta 503+00 - Trams
- US 85 Sta 509+00 to Sta 518+50
- US 85 Sta 518+50 to Sta 519+00 - Trams
- US 85 Sta 576+50 to Sta 598+00
- US 85 Sta 598+00 to Sta 598+50 - Trams
- US 85 Sta 603+00 to Sta 605+50
- US 85 Sta 605+50 to Sta 606+00 - Trams
- US 85 Sta 611+50 to Sta 624+50
- US 85 Sta 624+50 to Sta 625+00 - Trams
- US 85 Sta 631+09 to Sta 633+00
- US 85 Sta 633+00 to Sta 633+50 - Trams
- US 85 Sta 635+00 to Sta 636+00
- US 85 Sta 636+00 to Sta 636+50 - Trams
- US 85 Sta 645+50 to Sta 652+00
- US 85 Sta 652+00 to Sta 652+00 - Trams
- US 85 Sta 667+50 to Sta 670+00
- US 85 Sta 670+00 to Sta 670+35 - Trams
- US 85 Sta 673+00 to Sta 676+50
- US 85 Sta 676+50 to Sta 677+00 - Trams
- US 85 Sta 678+50 to Sta 700+50
- US 85 Sta 700+50 to Sta 701+00 - Trams
- US 85 Sta 702+12 to Sta 721+50
- US 85 Sta 721+50 to Sta 722+00 - Trams
- US 85 Sta 724+00 to Sta 724+50
- US 85 Sta 724+50 to Sta 725+00 - Trams
- US 85 Sta 746+00 to Sta 748+00
- US 85 Sta 748+00 to Sta 748+50 - Trams
- US 85 Sta 759+00 to Sta 761+65
- US 85 Sta 761+65 to Sta 761+94 - Trams
- US 85 Sta 773+00 to Sta 774+00
- US 85 Sta 774+00 to Sta 774+50 - Trams
- US 85 Sta 799+00 to Sta 786+00
- US 85 Sta 786+00 to Sta 786+50 - Trams
- US 85 Sta 793+50 to Sta 794+04
- US 85 Sta 794+04 to Sta 794+50 - Trams
- US 85 Sta 798+50 to Sta 804+00
- US 85 Sta 804+00 to Sta 804+50 - Trams
- US 85 Sta 806+00 to Sta 811+00
- US 85 Sta 811+00 to Sta 811+50 - Trams

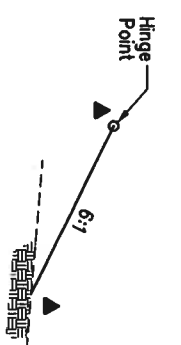


SIDE SLOPE TREATMENT

- US 85 Sta 17+20 to Sta 25+89
- US 85 Sta 25+89 to Sta 26+50 - Trams
- US 85 Sta 49+60 to Sta 50+00
- US 85 Sta 50+00 to Sta 50+20 - Trams
- US 85 Sta 51+40 to Sta 62+40
- US 85 Sta 62+40 to Sta 62+60 - Trams
- US 85 Sta 65+80 to Sta 66+00
- US 85 Sta 66+00 to Sta 66+40 - Trams
- US 85 Sta 84+00 to Sta 84+40
- US 85 Sta 84+40 to Sta 84+60 - Trams
- US 85 Sta 94+20 to Sta 94+80
- US 85 Sta 94+80 to Sta 95+00 - Trams
- US 85 Sta 357+50 to Sta 364+50
- US 85 Sta 364+50 to Sta 365+00 - Trams
- US 85 Sta 386+50 to Sta 388+00
- US 85 Sta 388+00 to Sta 388+50 - Trams
- US 85 Sta 403+00 to Sta 410+00
- US 85 Sta 410+00 to Sta 410+50 - Trams
- US 85 Sta 412+50 to Sta 413+00
- US 85 Sta 413+00 to Sta 413+50 - Trams
- US 85 Sta 414+76 to Sta 423+50
- US 85 Sta 423+50 to Sta 424+00 - Trams
- US 85 Sta 441+00 to Sta 441+00
- US 85 Sta 441+00 to Sta 441+50 - Trams
- US 85 Sta 457+50 to Sta 459+50
- US 85 Sta 459+50 to Sta 460+00 - Trams
- US 85 Sta 463+30 to Sta 464+50
- US 85 Sta 464+50 to Sta 465+00 - Trams
- US 85 Sta 469+50 to Sta 470+50
- US 85 Sta 470+50 to Sta 471+00 - Trams
- US 85 Sta 480+50 to Sta 484+50
- US 85 Sta 484+50 to Sta 485+00 - Trams
- US 85 Sta 487+50 to Sta 496+50
- US 85 Sta 496+50 to Sta 497+00 - Trams
- US 85 Sta 701+00 to Sta 702+00
- US 85 Sta 702+00 to Sta 702+12 - Trams

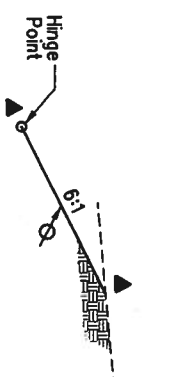


SIDE SLOPE TREATMENT

- US 85 Sta 41+20 to Sta 41+40
- US 85 Sta 41+40 to Sta 41+50 - Trams
- US 85 Sta 49+40 to Sta 49+40
- US 85 Sta 49+40 to Sta 49+60 - Trams
- US 85 Sta 50+20 to Sta 51+20
- US 85 Sta 51+20 to Sta 51+40 - Trams
- US 85 Sta 62+60 to Sta 65+60
- US 85 Sta 65+60 to Sta 65+80 - Trams

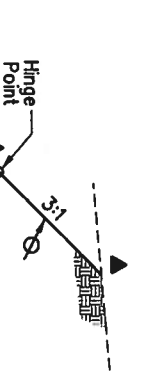


SIDE SLOPE TREATMENT

- US 85 Sta 26+50 to Sta 27+07
- US 85 Sta 27+07 to Sta 27+20 Trams
- US 85 Sta 29+60 to Sta 31+20 - Trams
- US 85 Sta 31+00 to Sta 31+20 - Trams
- US 85 Sta 68+80 to Sta 70+20
- US 85 Sta 70+20 to Sta 70+60
- US 85 Sta 74+40 to Sta 75+80
- US 85 Sta 75+80 to 76+00 - Trams

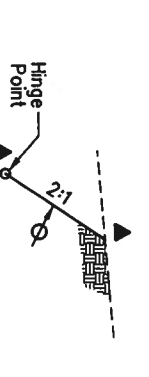

SIDE SLOPE TREATMENT

- US 85 Sta 27+20 to Sta 29+40
- US 85 Sta 29+40 to Sta 29+60 - Trams

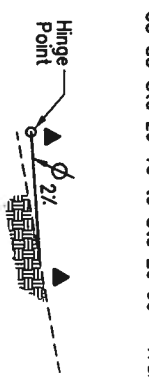


SIDE SLOPE TREATMENT

- US 85 Sta 84+60 to Sta 91+00
- US 85 Sta 91+00 to Sta 92+40 - Trams
- US 85 Sta 92+80 to Sta 94+01
- US 85 Sta 94+01 to Sta 94+20 - Trams




SIDE SLOPE TREATMENT

- US 85 Sta 92+40 to Sta 92+40
- US 85 Sta 92+40 to Sta 92+80 - Trams

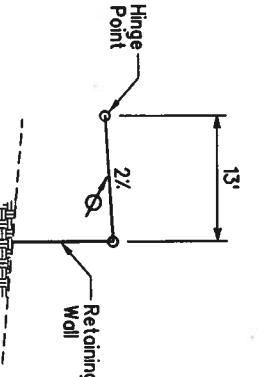


SIDE SLOPE TREATMENT

- US 85 Sta 95+00 to Sta 103+80

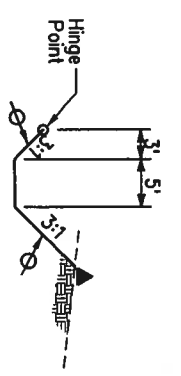

SIDE SLOPE TREATMENT

- US 85 Sta 273+50 to Sta 276+50
- US 85 Sta 276+50 to Sta 277+00 - Trams
- US 85 Sta 325+50 to Sta 326+00
- US 85 Sta 326+00 to Sta 326+50 - Trams
- US 85 Sta 347+00 to Sta 355+50
- US 85 Sta 355+50 to Sta 356+00 - Trams
- US 85 Sta 355+00 to Sta 374+00
- US 85 Sta 374+00 to Sta 374+50 - Trams
- US 85 Sta 388+50 to Sta 391+00
- US 85 Sta 391+00 to Sta 391+50 - Trams
- US 85 Sta 393+50 to Sta 396+00
- US 85 Sta 396+00 to Sta 396+50 - Trams
- US 85 Sta 460+00 to Sta 463+00
- US 85 Sta 463+00 to Sta 463+50 - Trams
- US 85 Sta 473+50 to Sta 480+00
- US 85 Sta 480+00 to Sta 480+50 - Trams
- US 85 Sta 503+00 to Sta 508+50
- US 85 Sta 508+50 to Sta 509+00 - Trams

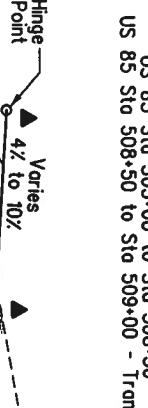


SIDE SLOPE TREATMENT

- US 85 Sta 413+50 to Sta 414+50
- US 85 Sta 414+50 to Sta 414+76 - Trams
- US 85 Sta 433+50 to Sta 439+50
- US 85 Sta 439+50 to Sta 440+00 - Trams
- US 85 Sta 441+50 to Sta 448+50
- US 85 Sta 448+50 to Sta 449+00 - Trams




SIDE SLOPE TREATMENT

- US 85 Sta 519+00 to Sta 522+50
- US 85 Sta 522+50 to 523+00 - Trams

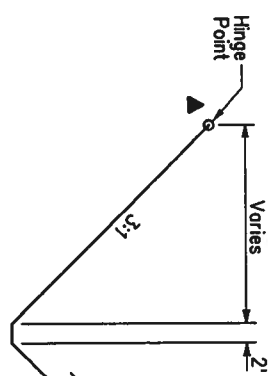


SIDE SLOPE TREATMENT

- US 85 Sta 523+00 to Sta 525+00

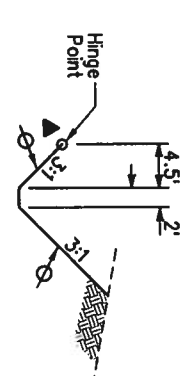


SIDE SLOPE TREATMENT

- US 85 Sta 598+50 to Sta 602+50
- US 85 Sta 602+50 to Sta 603+00 - Trams

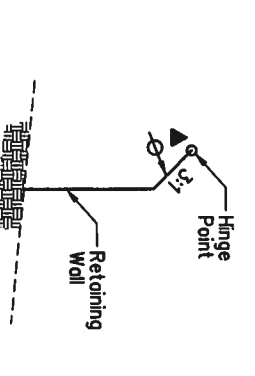

SIDE SLOPE TREATMENT

- US 85 Sta 259+50 to Sta 263+67
- US 85 Sta 263+67 to Sta 264+00 - Trams

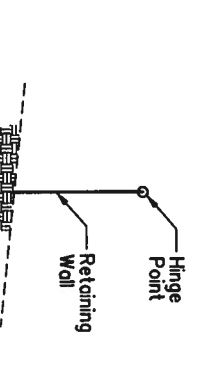

SIDE SLOPE TREATMENT

- US 85 Sta 335+00 to Sta 346+50
- US 85 Sta 346+50 to Sta 347+00 - Trams
- US 85 Sta 424+00 to Sta 433+00
- US 85 Sta 433+00 to Sta 433+50 - Trams
- US 85 Sta 449+00 to Sta 457+00
- US 85 Sta 457+00 to Sta 457+50 - Trams
- US 85 Sta 465+00 to Sta 469+00
- US 85 Sta 469+00 to Sta 469+50 - Trams
- US 85 Sta 606+00 to Sta 611+00
- US 85 Sta 611+00 to Sta 611+50 - Trams
- US 85 Sta 625+00 to Sta 631+00
- US 85 Sta 631+00 to Sta 631+09 - Trams
- US 85 Sta 658+50 to Sta 663+50
- US 85 Sta 663+50 to Sta 664+00 - Trams
- US 85 Sta 790+00 to Sta 793+00
- US 85 Sta 793+00 to Sta 793+50 - Trams

SIDE SLOPE TREATMENT NOTES

The contractor will be required to place 4 inches of topsoil to this line after completion of paving operation.

Break points in slopes and in bottom of ditches shall be rounded during construction for a pleasing appearance.



Vertical alignment points.

The gradient and width of roadway ditches, and excavation and embankment slope rates may be adjusted by the engineer to assure adequate drainage and slope stability. All adjustments shall be coordinated with the engineer prior to implementation.

For variable widths see the roadway and grading plans.

Computer File Information		Index of Revisions		 359 Inverness Dr. South Suite K Englewood, CO 80112 Phone: (303) 790-1020 FAX: (303) 790-1037	 5500 Greenwood Plaza Blvd. Suite 150 Greenwood Village, CO 80111 Phone: 303/221-1775 Fax: 303/221/7276
Creation Date:	04/03/01	Initials:	DAF		
Last Modification Date:		Initials:			
Full Path:	S:\Trampo\ 246042.12\HwyDes\Plans\	Drawing File Name:	rdty07.dgn	Units:	ENGLISH
As Constructed		US 85 - TYPICAL SECTIONS		Project No./Code	
No. Revisions:		SIDE SLOPE TREATMENTS - RIGHT		NH 0852-086	
Revised:		Designer:	DAF	Structure	13429
		Detailer:	DAF	Numbers	
Void:		Sheet Subset:	Roadway	Subset Sheets:	of
				Sheet Number:	12

- LEGEND**
- SS ———> EXISTING SANITARY SEWER
 - G ———> EXISTING GAS LINE
 - W ———> EXISTING WATER LINE
 - OAE ———> EXISTING OVERHEAD ELECTRIC LINE
 - E ———> EXISTING BURIED ELECTRIC LINE
 - T ———> EXISTING BURIED TELEPHONE LINE
 - FO ———> EXISTING BURIED FIBER-OPTIC LINE
 - OFO ———> EXISTING OVERHEAD FIBER-OPTIC LINE
 - OHT ———> EXISTING OVERHEAD TELEVISION LINE
 - > TOP OF CUT
 - > TOE OF FILL

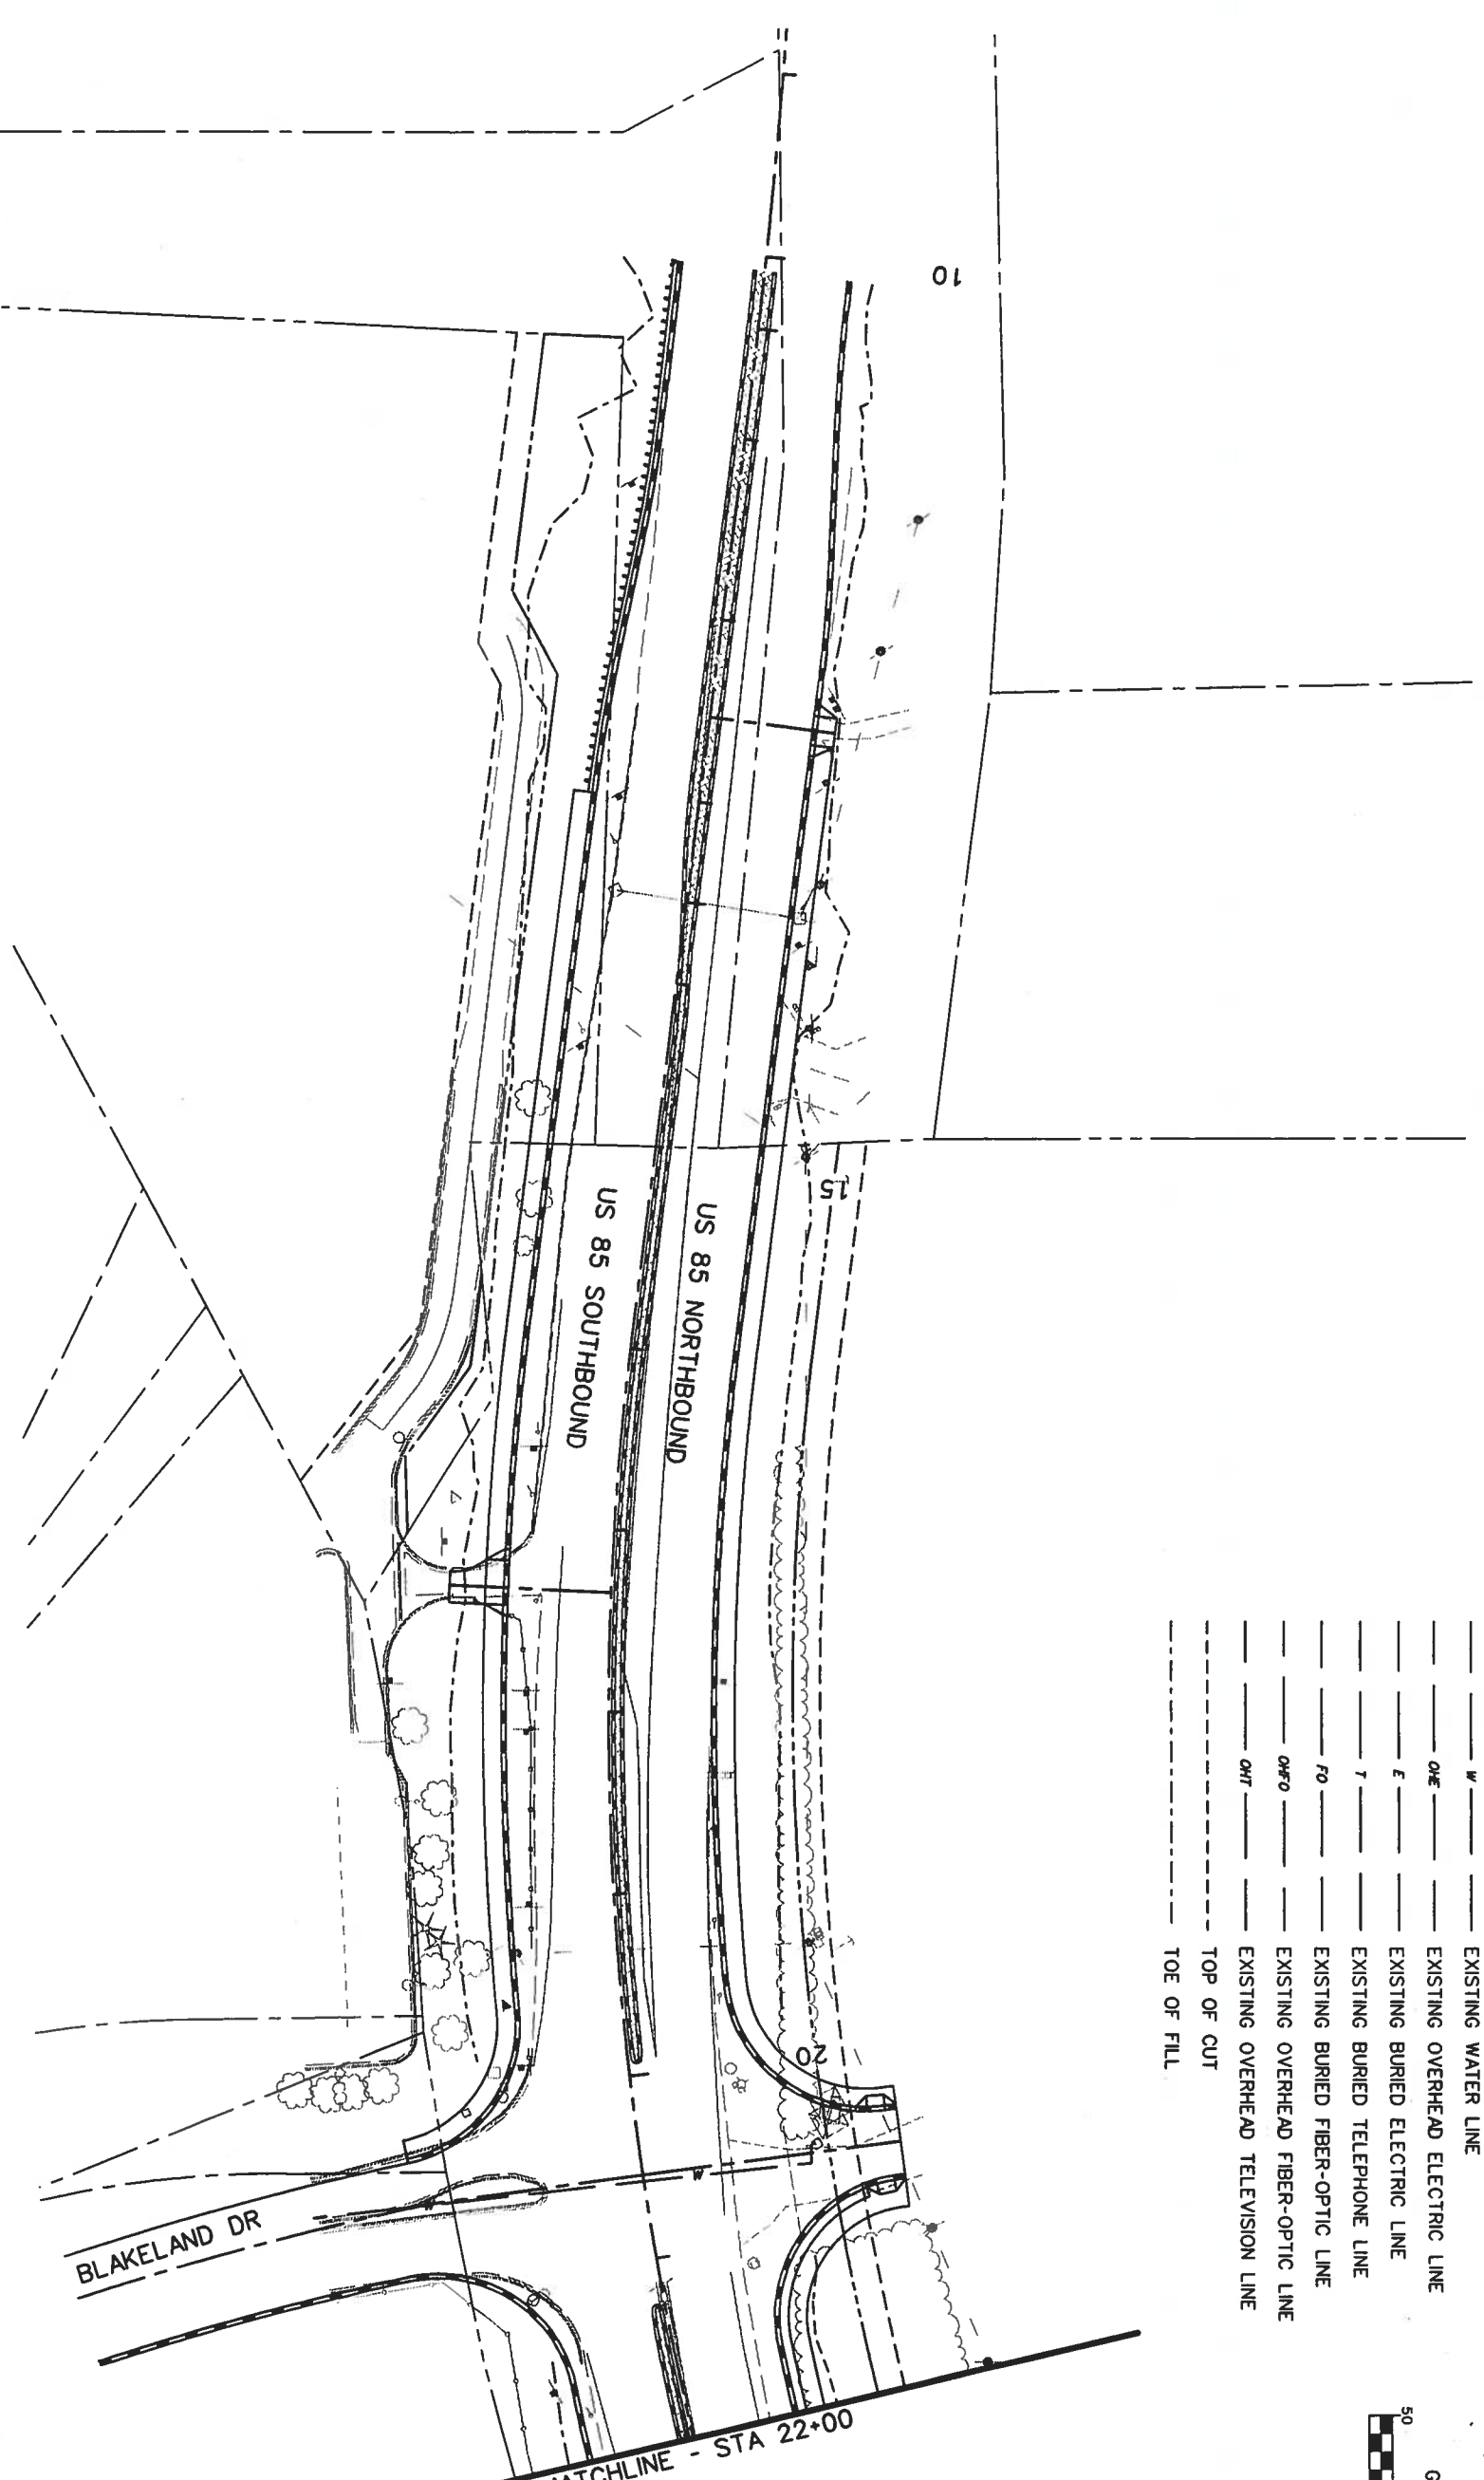 

Computer File Information

Creation Date:	05/29/01	Initials:	MSJ
Last Modification Date:		Initials:	
Full Path:	S:\Tranproj\246042\HwyDes\Plans\		
Drawing File Name:	utp102.dgn		
Scale:	Units: ENGLISH		

Index of Revisions

359 Inverness Dr. South
Suite K
Englewood, CO 80112
Phone: (303) 790-1020
Fax: (303) 790-1037

REGION 1

5500 Greenwood Plaza Blvd.
Suite 150
Greenwood Village, CO 80111
Phone: 303/221-7275
Fax: 303/221-7276

As Constructed


No. Revisions:	
Revised:	
Void:	

US 85 - UTILITY PLAN

Designer:	DAF	Structure	
Detailer:	JAM	Numbers	
Sheet Subset:	Roadway	Subset Sheets:	
			of

Project No./Code

NH 0852-086
13429
Sheet Number: 13

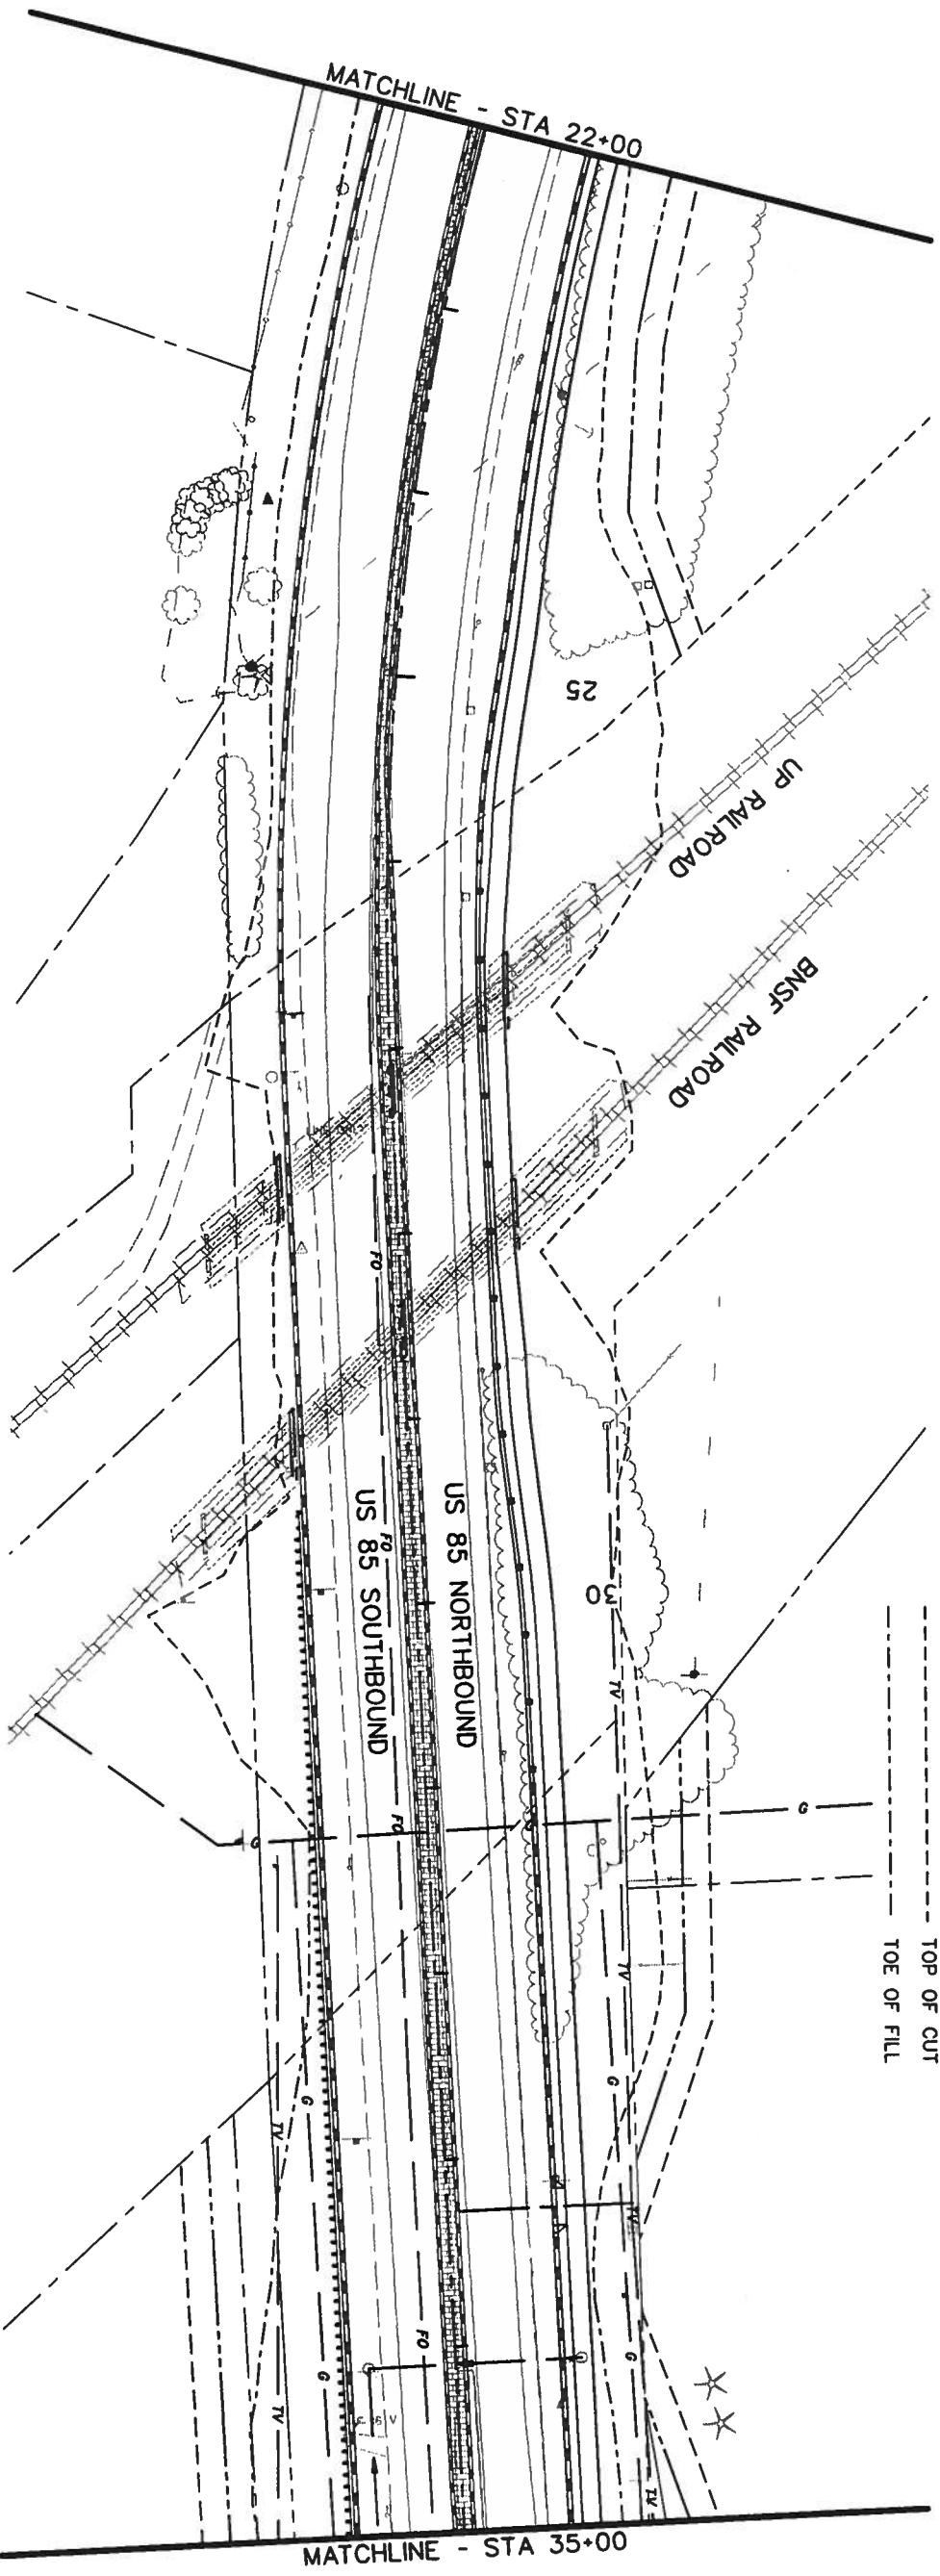

- LEGEND**
- SS ———— EXISTING SANITARY SEWER
 - G ———— EXISTING GAS LINE
 - W ———— EXISTING WATER LINE
 - OE ———— EXISTING OVERHEAD ELECTRIC LINE
 - E ———— EXISTING BURIED ELECTRIC LINE
 - T ———— EXISTING BURIED TELEPHONE LINE
 - FO ———— EXISTING BURIED FIBER-OPTIC LINE
 - OF/O ———— EXISTING OVERHEAD FIBER-OPTIC LINE
 - OH/T ———— EXISTING OVERHEAD TELEVISION LINE
 - TOP OF CUT
 - TOE OF FILL



Computer File Information

Creation Date:	05/29/01	Initials:	MSJ
Last Modification Date:		Initials:	
Full Path:	S:\Tranpro\246042.12\Hydes\Plans\		
Drawing File Name:	utp103.dgn		
Scale:	Units: ENGLISH		

Index of Revisions

359 Inverness Dr., South
Suite K
Englewood, CO 80112
Phone: (303) 790-1020
Fax: (303) 790-1037

REGION 1

5500 Greenwood Plaza Blvd.
Suite 150
Greenwood Village, CO 80111
Phone: 303/221-7275
Fax: 303/221/7276

As Constructed

No. Revisions:	
Revised:	
Void:	

US 85 - UTILITY PLAN

Designer:	DAF	Structure	
Detailer:	JAM	Numbers	
Sheet Subset:	Roadway	Subset Sheets:	of


Project No./Code

NH 0852-086
13429
Sheet Number: 14



LEGEND

- SS ———— EXISTING SANITARY SEWER
- G ———— EXISTING GAS LINE
- W ———— EXISTING WATER LINE
- OE ———— EXISTING OVERHEAD ELECTRIC LINE
- E ———— EXISTING BURIED ELECTRIC LINE
- T ———— EXISTING BURIED TELEPHONE LINE
- FO ———— EXISTING BURIED FIBER-OPTIC LINE
- OF/O ———— EXISTING OVERHEAD FIBER-OPTIC LINE
- OHT ———— EXISTING OVERHEAD TELEVISION LINE
- TOP OF CUT
- TOE OF FILL

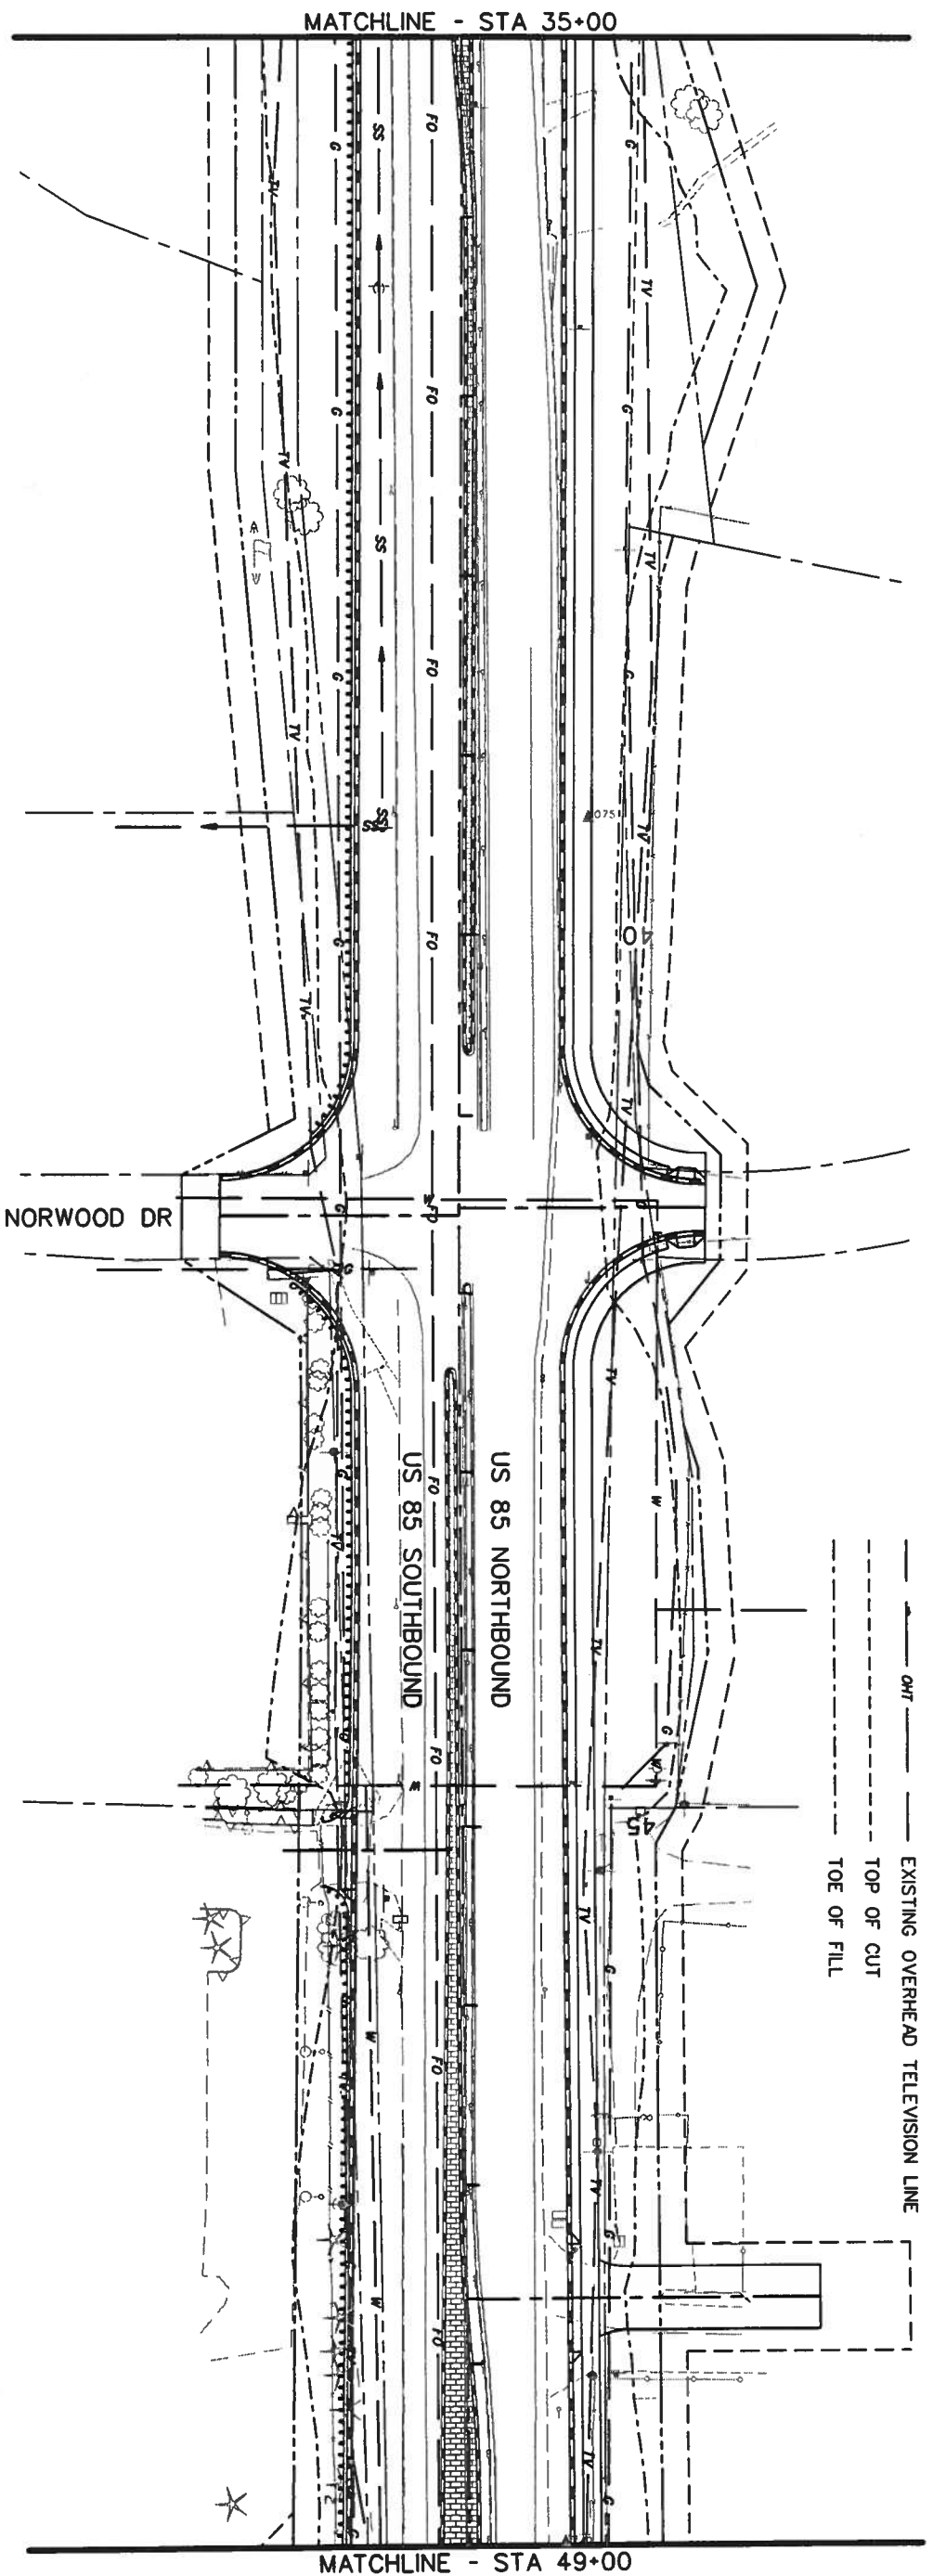

Computer File Information

Creation Date:	05/29/01	Initials:	MSJ
Last Modification Date:		Initials:	
Full Path:	S:\Tranpro\246042\2\HwyDes\Plans\		
Drawing File Name:	utp104.dgn		
Scale:	Units: ENGLISH		

Index of Revisions



REGION 1

350 Inverness Dr. South
Suite K
Englewood, CO 80112
Phone: (303) 790-1020
Fax: (303) 790-1037



5500 Greenwood Plaza Blvd.
Suite 150
Greenwood Village, CO 80111
Phone: 303/221-7275
Fax: 303/221/7276

As Constructed


No. Revisions:	
Revised:	
Void:	

US 85 - UTILITY PLAN

Designer:	DAF	Structure	
Detailer:	JAM	Numbers	
Sheet Subset:	Roadway	Subset Sheets:	

Project No./Code


NH 0852-086
13429
Sheet Number: 15

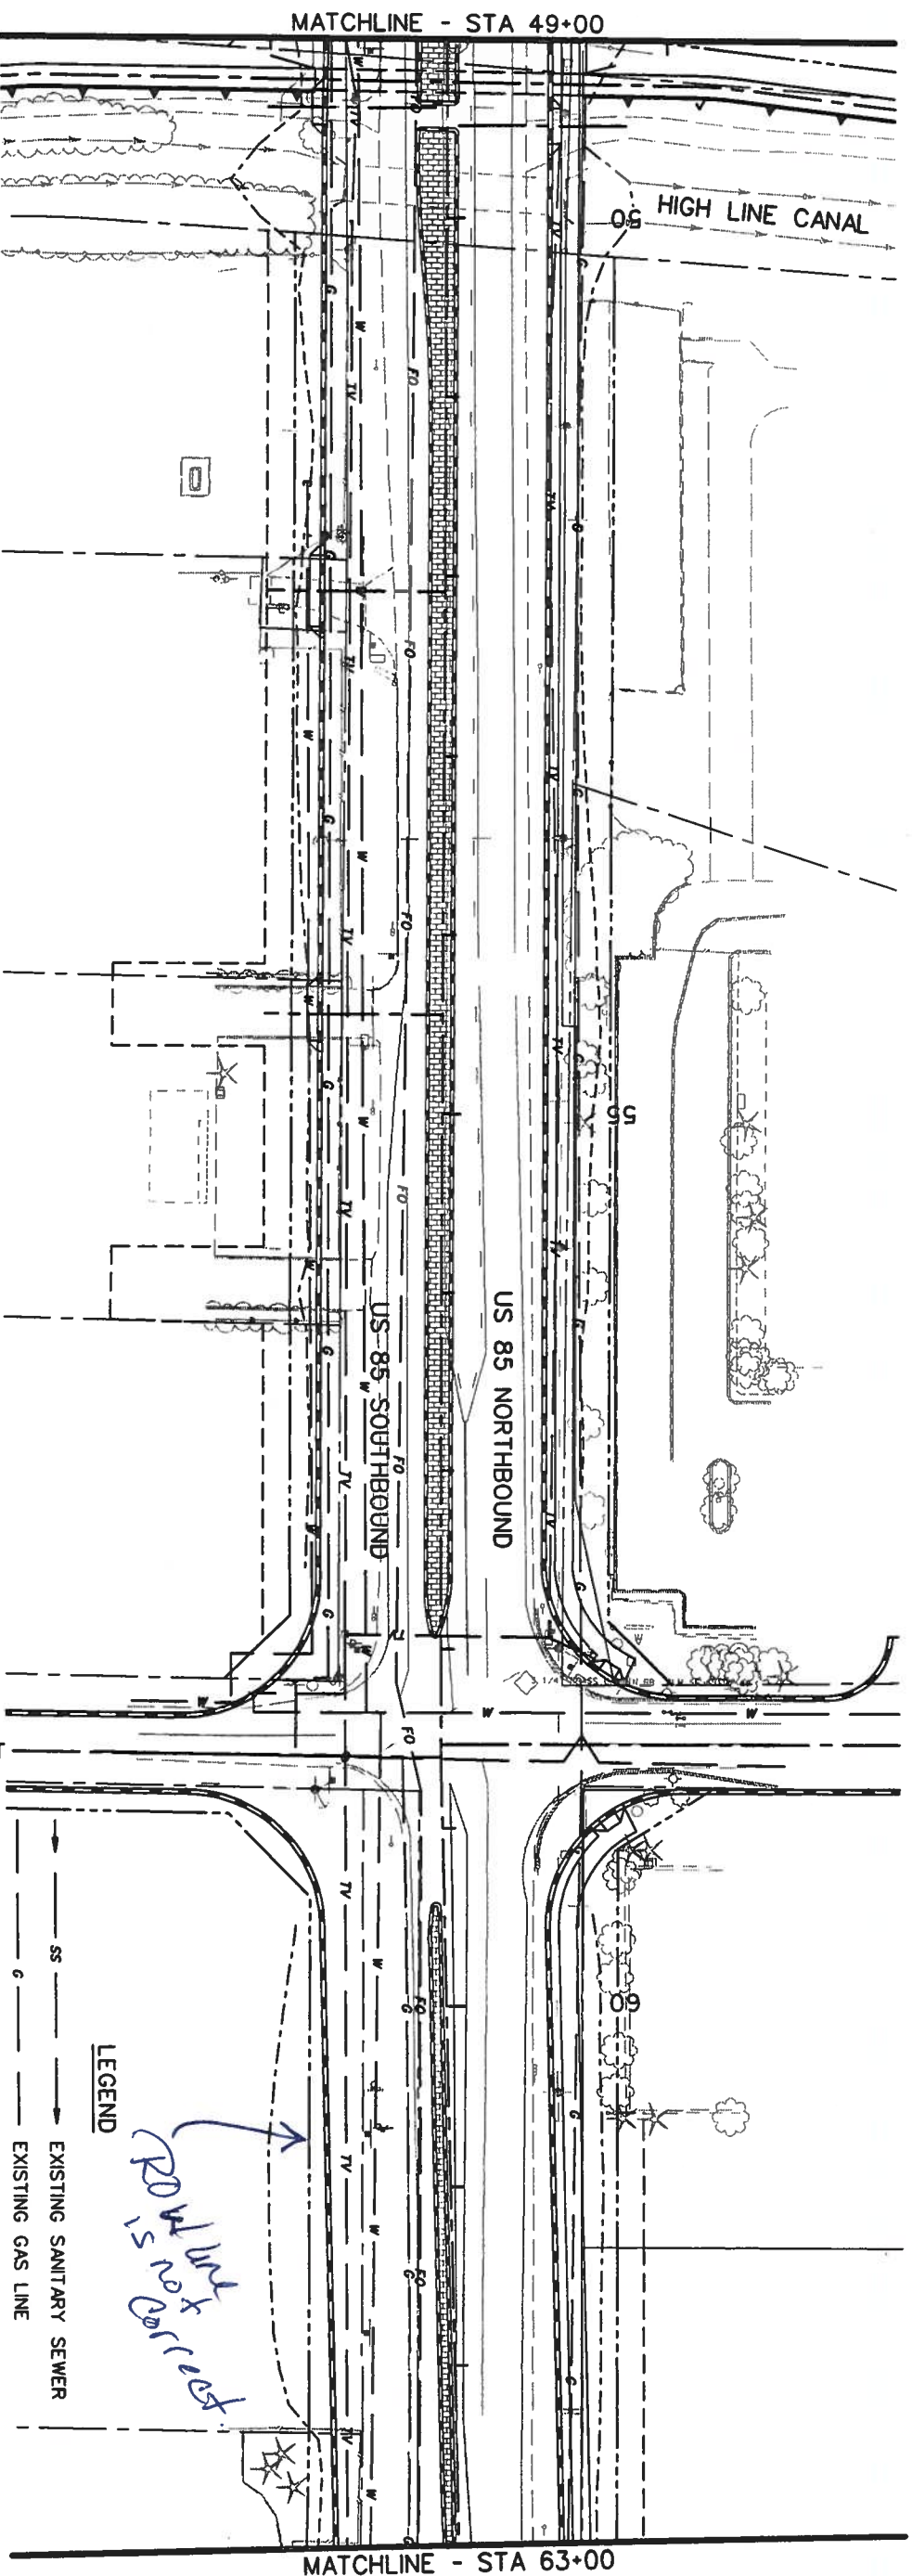


LEGEND

- SS ———— EXISTING SANITARY SEWER
- G ———— EXISTING GAS LINE
- W ———— EXISTING WATER LINE
- OHE ———— EXISTING OVERHEAD ELECTRIC LINE
- E ———— EXISTING BURIED ELECTRIC LINE
- T ———— EXISTING BURIED TELEPHONE LINE
- FO ———— EXISTING BURIED FIBER-OPTIC LINE
- O#FO ———— EXISTING OVERHEAD FIBER-OPTIC LINE
- OHT ———— EXISTING OVERHEAD TELEVISION LINE
- TOP OF CUT
- TOE OF FILL


ROAD LINE CORRECT

Computer File Information		Index of Revisions	
Creation Date: 05/29/01	Initials: MSJ		
Last Modification Date:	Initials:		
Full Path: S:\Tranpro\ 246042.12\HwyDes\Plans\			
Drawing File Name: utp105.dgn			
Scale: Units: ENGLISH			
 359 Inverness Dr. South Suite K Englewood, CO 80112 Phone: (303) 790-1020 Fax: (303) 790-1037		REGION 1	
As Constructed		US 85 - UTILITY PLAN	
No. Revisions:	Revised:	Designer: DAF	Structure Numbers
		Detailer: JAM	
Void:		Sheet Subset: Roadway	Subst Sheets: of
		Project No./Code	
		NH 0852-086	
		Sheet Number: 13429	
		10	

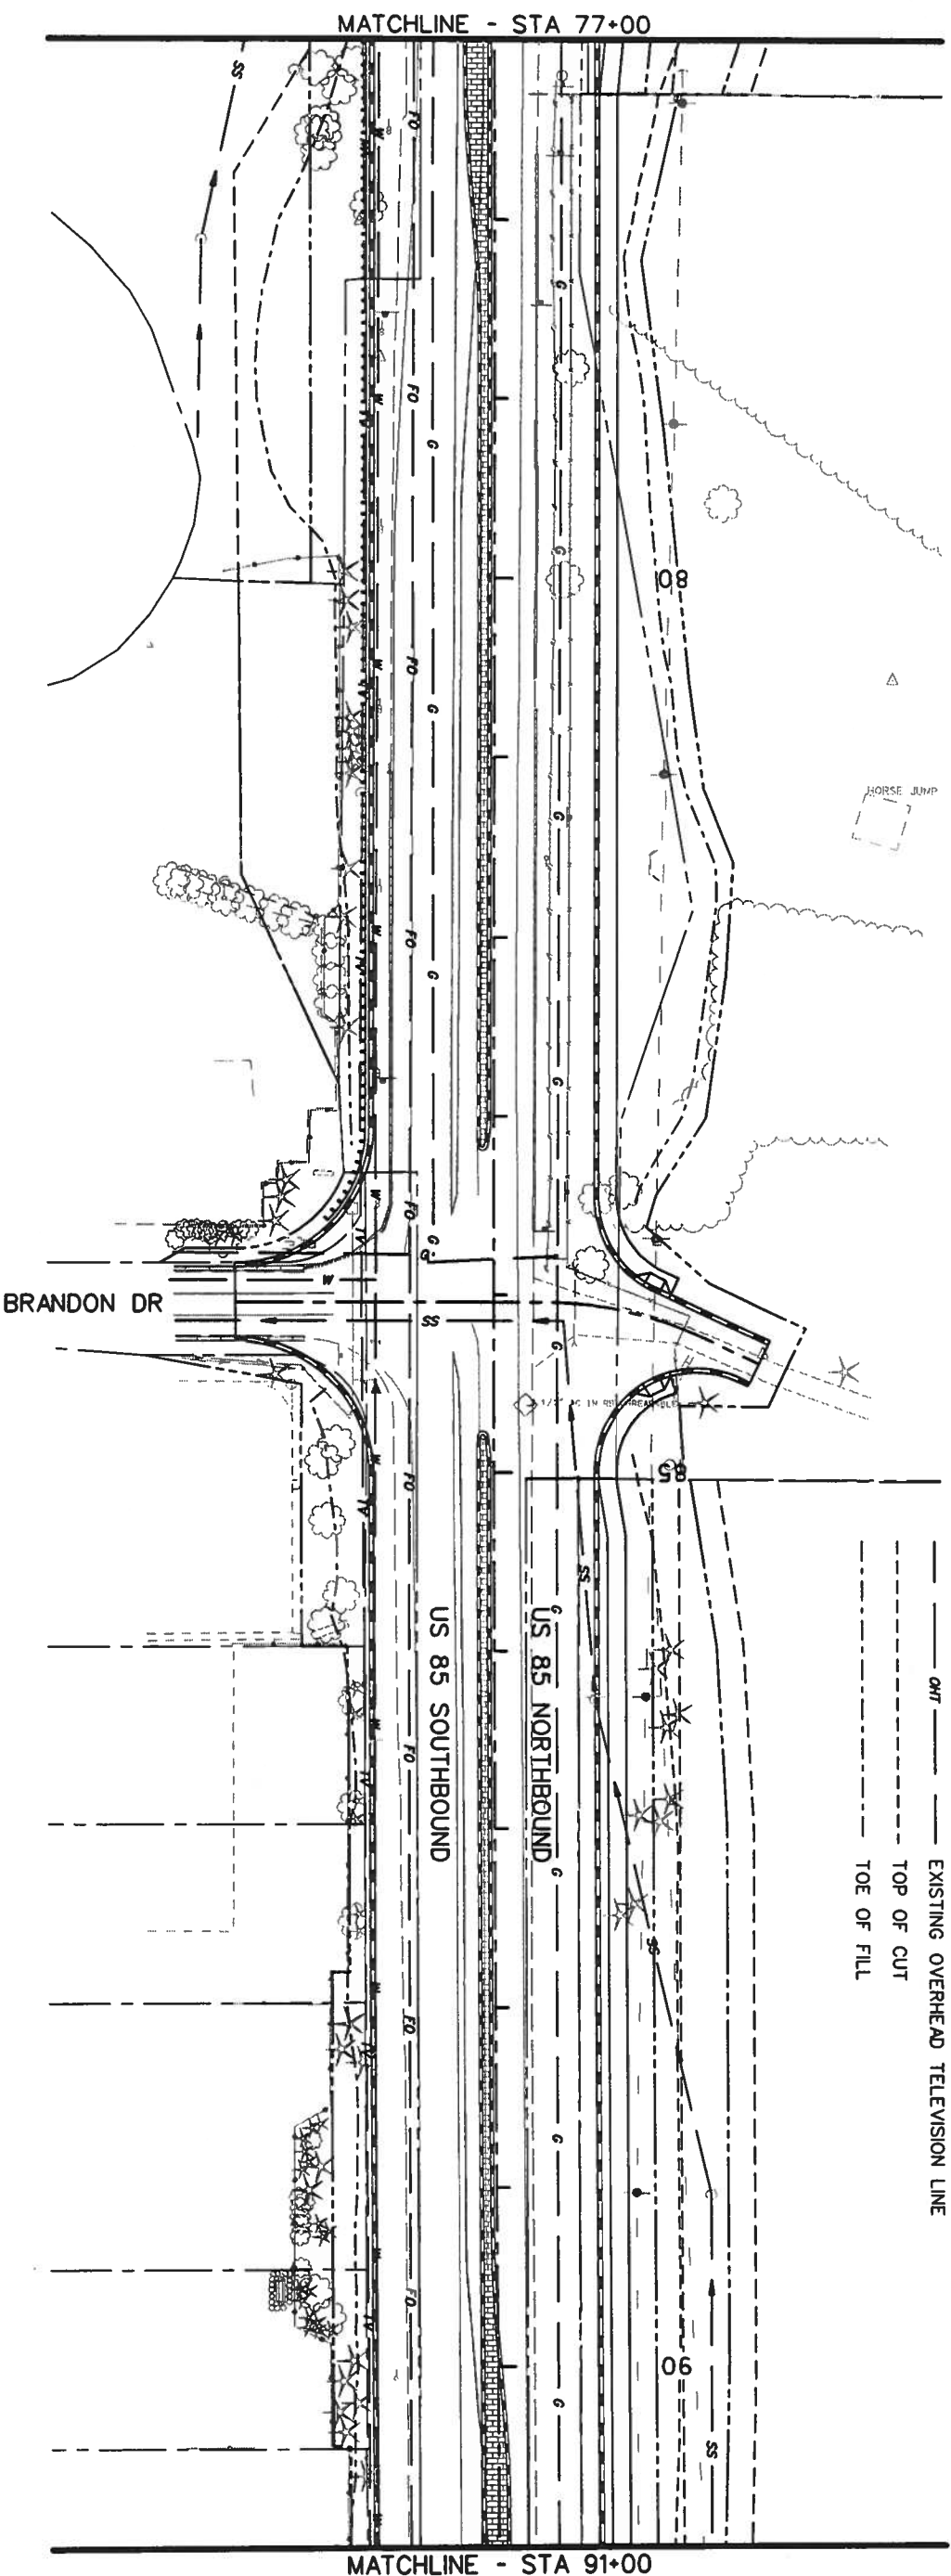

LEGEND

- SS ———— EXISTING SANITARY SEWER
- G ———— EXISTING GAS LINE
- W ———— EXISTING WATER LINE
- OHE ———— EXISTING OVERHEAD ELECTRIC LINE
- E ———— EXISTING BURIED ELECTRIC LINE
- T ———— EXISTING BURIED TELEPHONE LINE
- FO ———— EXISTING BURIED FIBER-OPTIC LINE
- OHO ———— EXISTING OVERHEAD FIBER-OPTIC LINE
- OHT ———— EXISTING OVERHEAD TELEVISION LINE
- TOP OF CUT
- TOE OF FILL

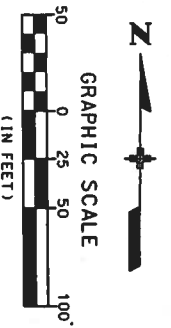

Computer File Information

Creation Date:	05/29/01	Initials:	MSJ
Last Modification Date:		Initials:	
Full Path:	S:\Tranpro\246042.12\HWYDes\Plans\		
Drawing File Name:	utpl07.dgn		
Scale:	Units: ENGLISH		

Index of Revisions

DOT
DEPARTMENT OF TRANSPORTATION
REGION 1

359 Inverness Dr. South
Suite K
Englewood, CO 80112
Phone: (303) 790-1020
Fax: (303) 790-1037

PBSJ
5500 Greenwood Plaza Blvd.
Suite 150
Greenwood Village, CO 80111
Phone: 303/221-7275
Fax: 303/221/7276

As Constructed


No. Revisions:	
Revised:	
Void:	

US 85 - UTILITY PLAN


Designer:	DAF	Structure	
Detailer:	JAM	Numbers	
Sheet Subset:	Roadway	Subset Sheets:	



Project No./Code


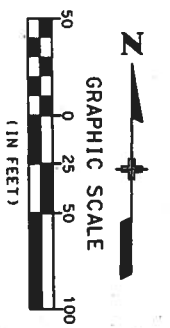
NH 0852-086
13429
Sheet Number: 18

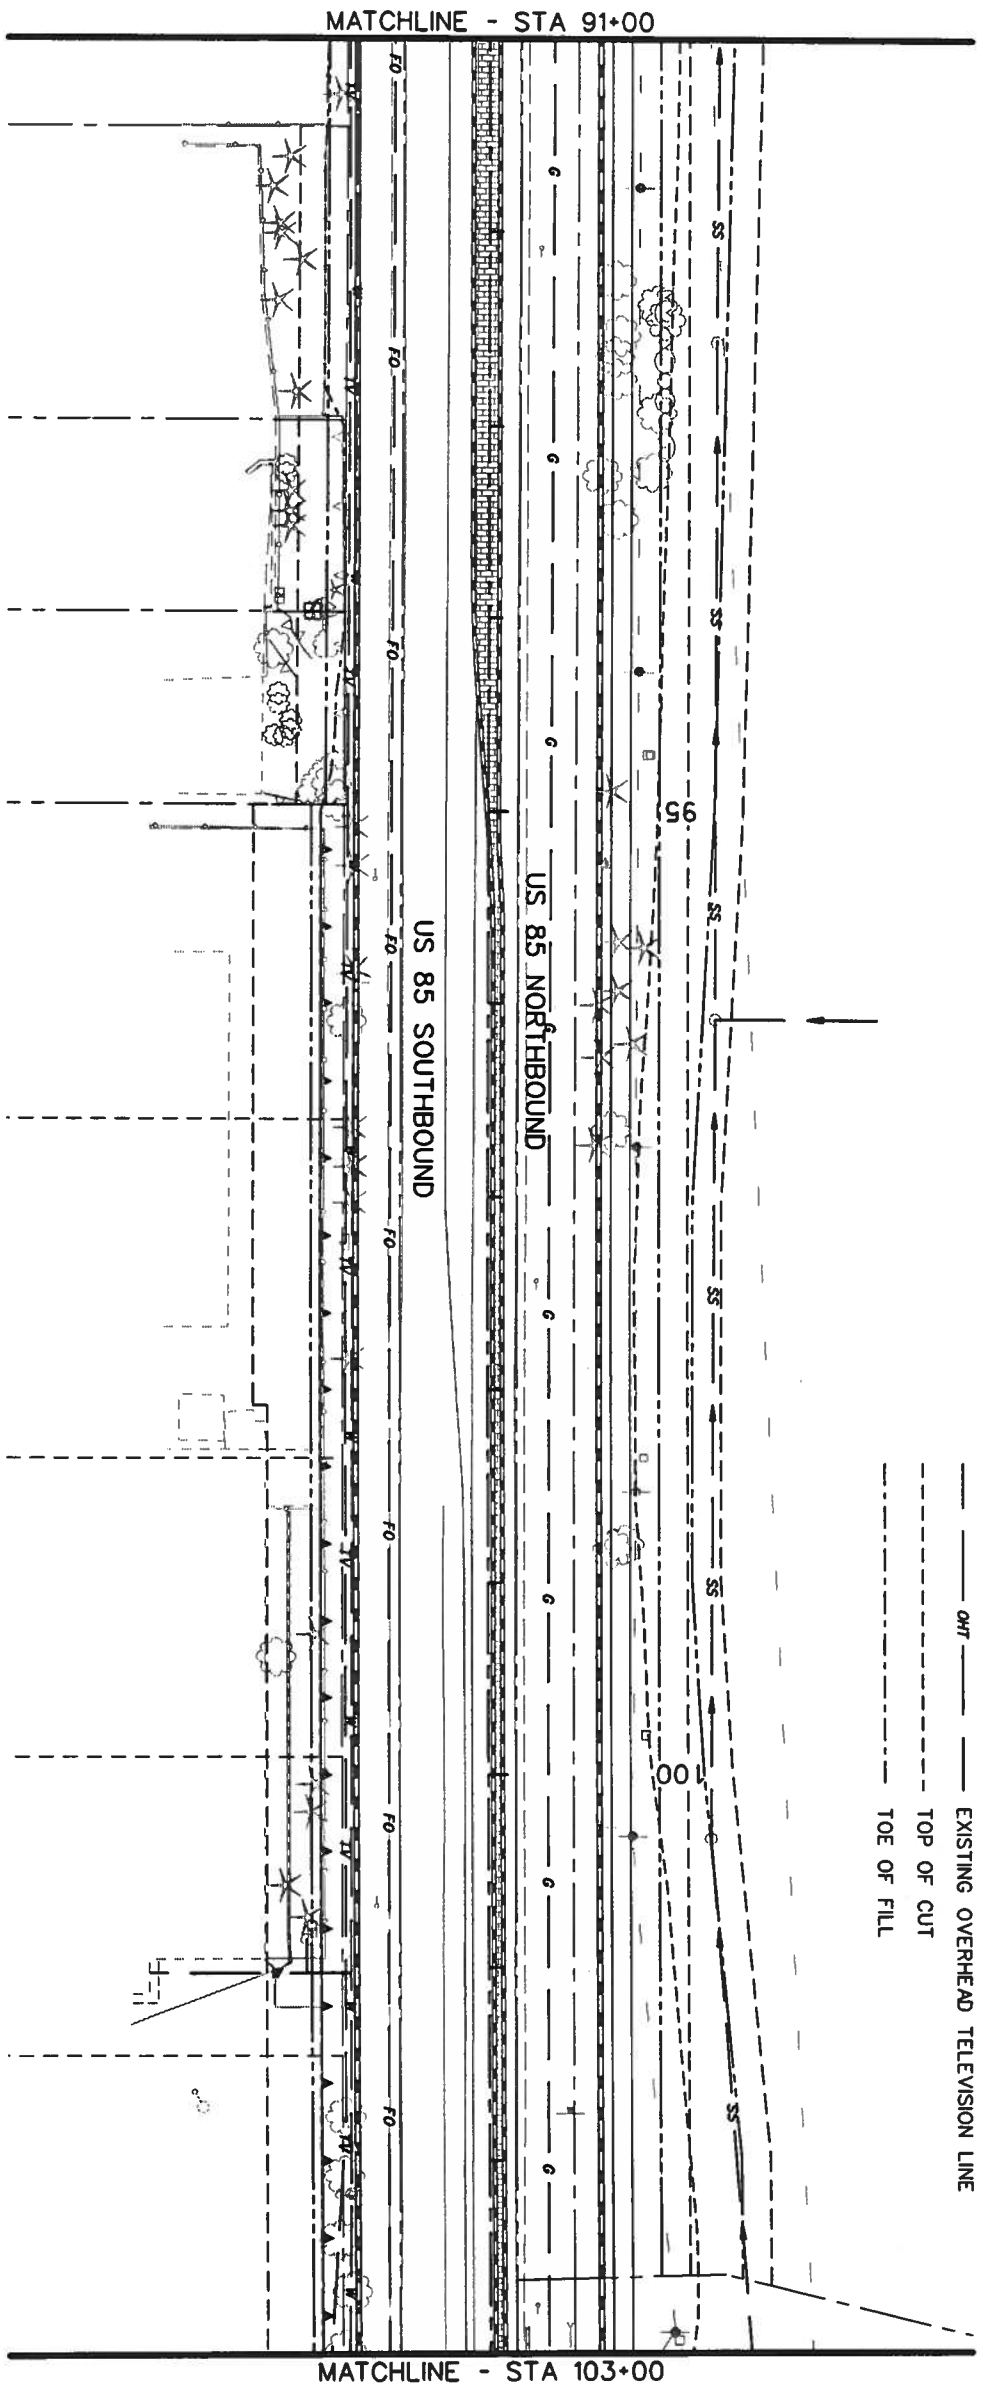

- LEGEND**
- SS ———> EXISTING SANITARY SEWER
 - G ———> EXISTING GAS LINE
 - W ———> EXISTING WATER LINE
 - OHE ———> EXISTING OVERHEAD ELECTRIC LINE
 - E ———> EXISTING BURIED ELECTRIC LINE
 - T ———> EXISTING BURIED TELEPHONE LINE
 - FO ———> EXISTING BURIED FIBER-OPTIC LINE
 - O#FO ———> EXISTING OVERHEAD FIBER-OPTIC LINE
 - OHT ———> EXISTING OVERHEAD TELEVISION LINE
 - > TOP OF CUT
 - > TOE OF FILL



Computer File Information		Index of Revisions		 359 Inverness Dr., South Suite K Englewood, CO 80112 Phone: (303) 790-1020 FAX: (303) 790-1037	 5500 Greenwood Plaza Blvd. Suite 150 Greenwood Village, CO 80111 Phone: 303/221-7275 Fax: 303/221-7276
Creation Date:	05/29/01	Initials:	MSJ		
Last Modification Date:		Initials:			
Full Path:	S:\Trompro\246042\HwyDes\Plans\				
Drawing File Name:	utp108.dgn				
Scale:	Units: ENGLISH				
As Constructed		US 85 - UTILITY PLAN		Project No./Code NH 0852-086	
No. Revisions:		Designer:	DAF		Sheet Number: 19
Revised:		Detailer:	JAM		
Void:		Sheet Subset:	Roadway	of	

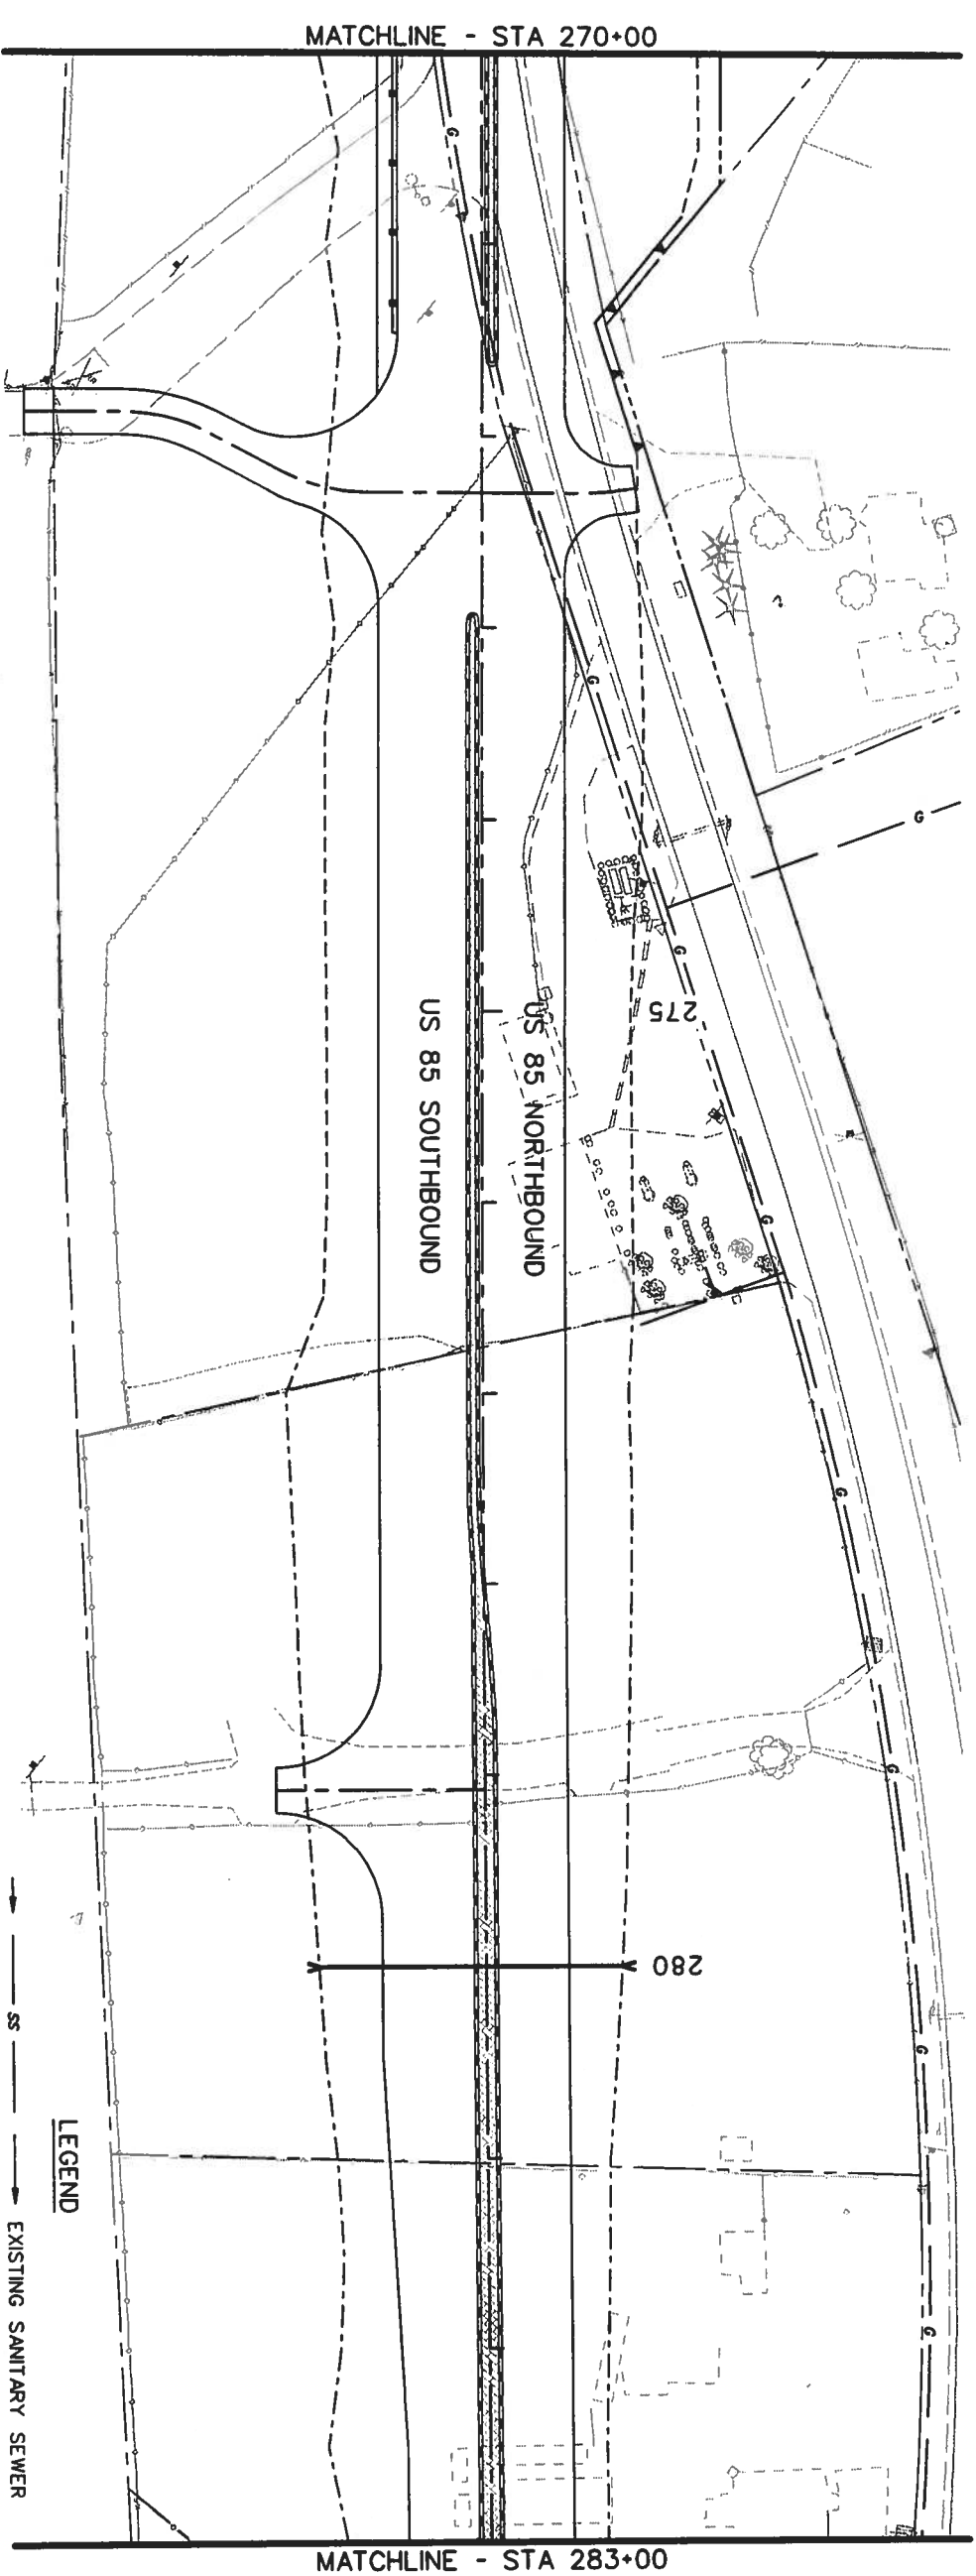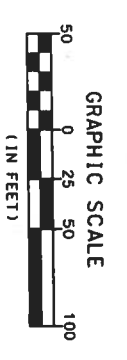


LEGEND


SS	EXISTING SANITARY SEWER
G	EXISTING GAS LINE
W	EXISTING WATER LINE
OHE	EXISTING OVERHEAD ELECTRIC LINE
E	EXISTING BURIED ELECTRIC LINE
T	EXISTING BURIED TELEPHONE LINE
FO	EXISTING BURIED FIBER-OPTIC LINE
OFO	EXISTING OVERHEAD FIBER-OPTIC LINE
OHT	EXISTING OVERHEAD TELEVISION LINE
---	TOP OF CUT
---	TOE OF FILL



Computer File Information		Index of Revisions	
Creation Date: 05/29/01	Initials: MSJ		
Lost Modification Date:	Initials:		
Full Path: S:\Tranpro\ 246042\HwyDes\Plans\			
Drawing File Name: ulp122.dgn			
Scale: Units: ENGLISH			
 359 Inverness Dr. South Suite K Englewood, CO 80112 Phone: (303) 790-1020 FAX: (303) 790-1037		 5500 Greenwood Plaza Blvd. Suite 150 Greenwood Village, CO 80111 Phone: 303/221-7275 Fax: 303/221/7276	
As Constructed			
No. Revisions:			
Revised:			
Void:			
US 85 - UTILITY PLAN			
Designer: DAF	Structure Numbers		
Detailer: JAM			
Sheet Subset: Roadway	Subset Sheets:	of	
Project No./Code			
NH 0852-086			
13429			
Sheet Number:		24	

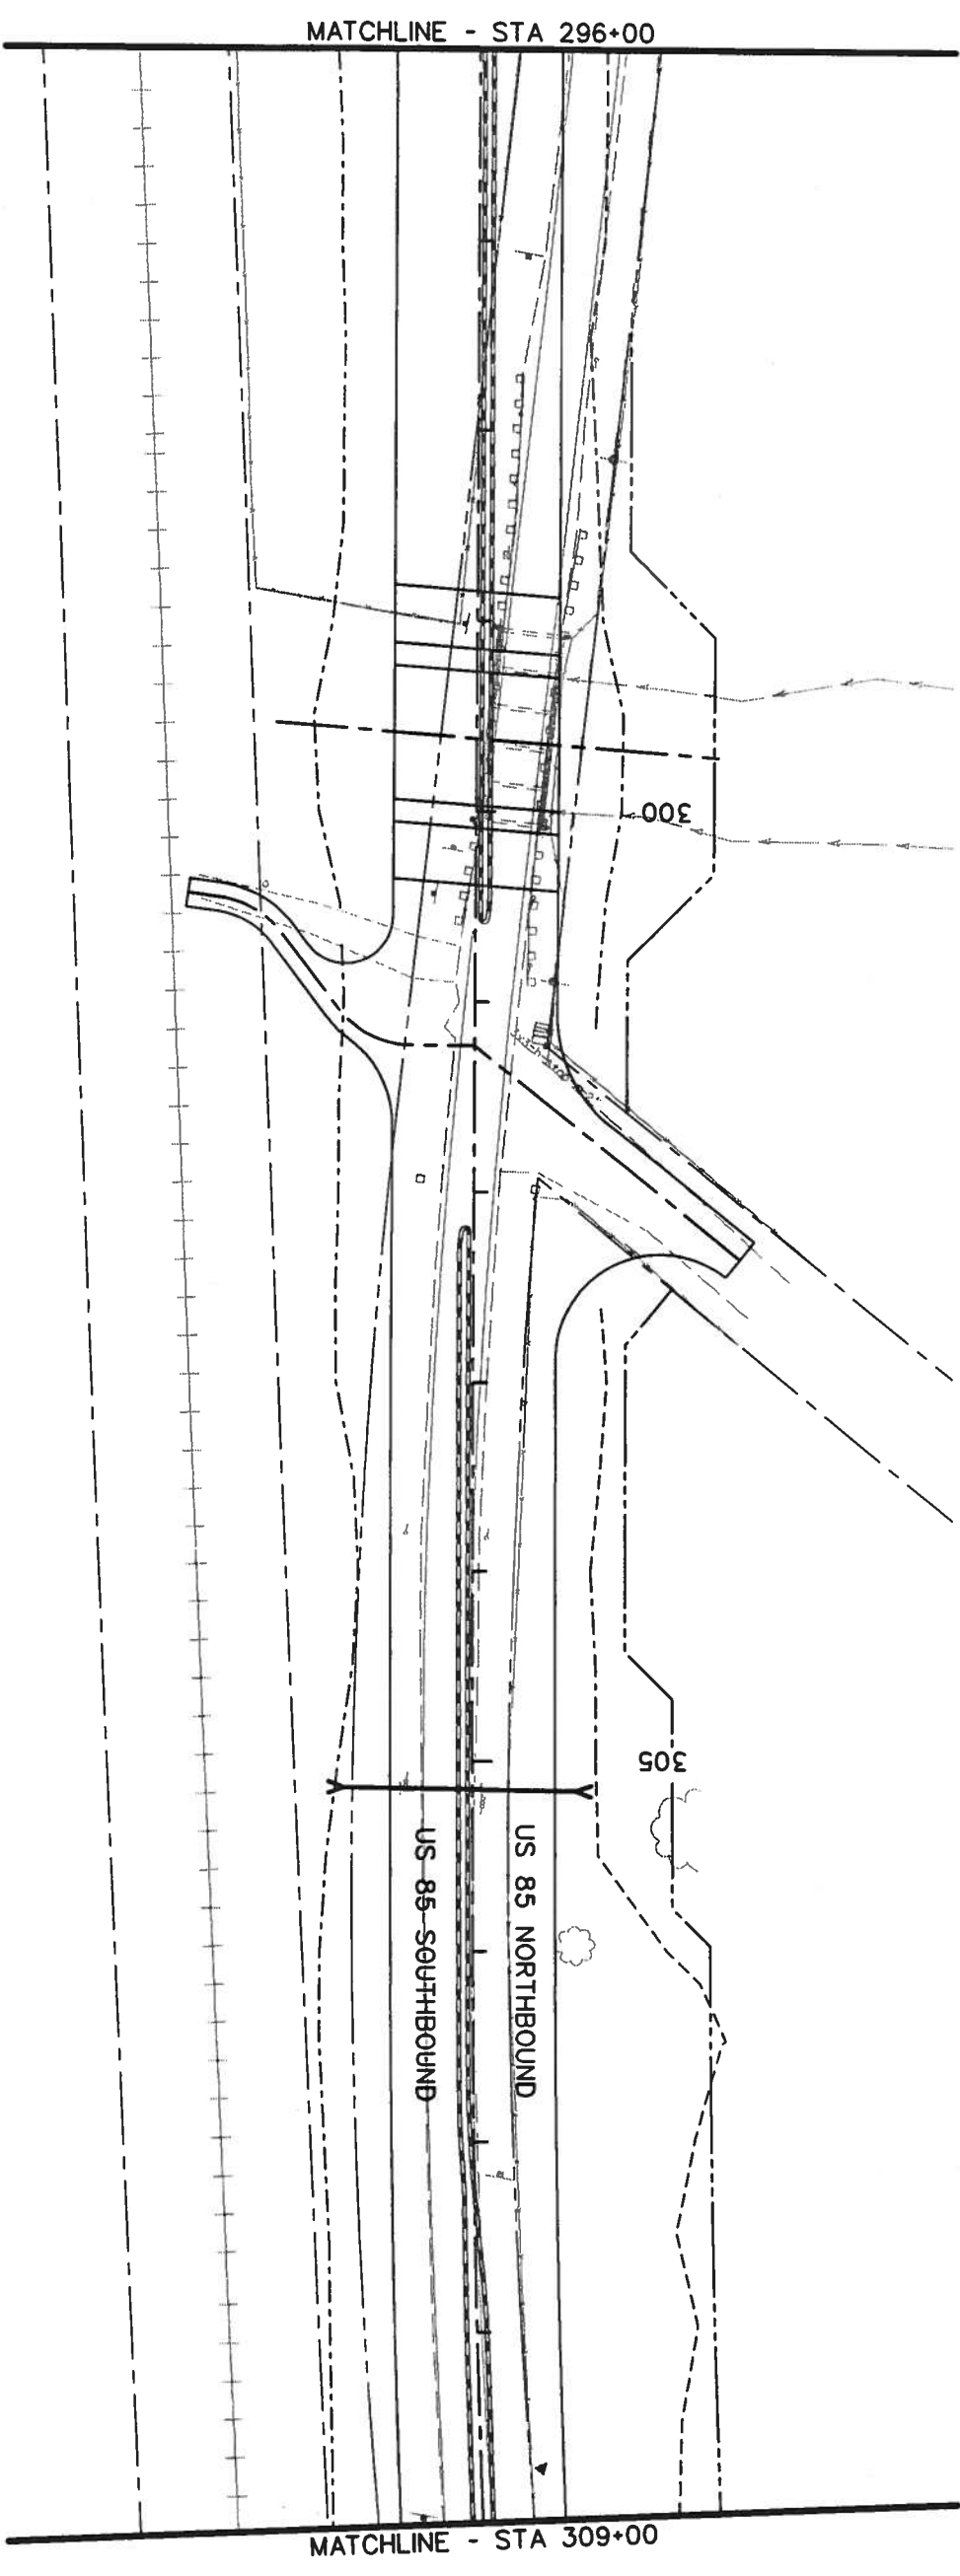
REGION 1

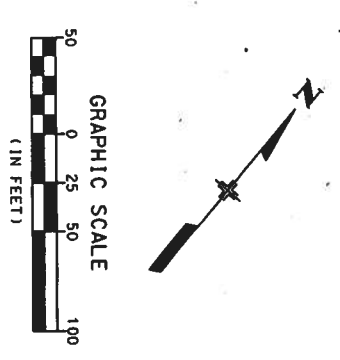


- LEGEND**
- SS ———— EXISTING SANITARY SEWER
 - G ———— EXISTING GAS LINE
 - W ———— EXISTING WATER LINE
 - OHE ———— EXISTING OVERHEAD ELECTRIC LINE
 - E ———— EXISTING BURIED ELECTRIC LINE
 - T ———— EXISTING BURIED TELEPHONE LINE
 - FO ———— EXISTING BURIED FIBER-OPTIC LINE
 - OFO ———— EXISTING OVERHEAD FIBER-OPTIC LINE
 - OHT ———— EXISTING OVERHEAD TELEVISION LINE
 - TOP OF CUT
 - TOE OF FILL



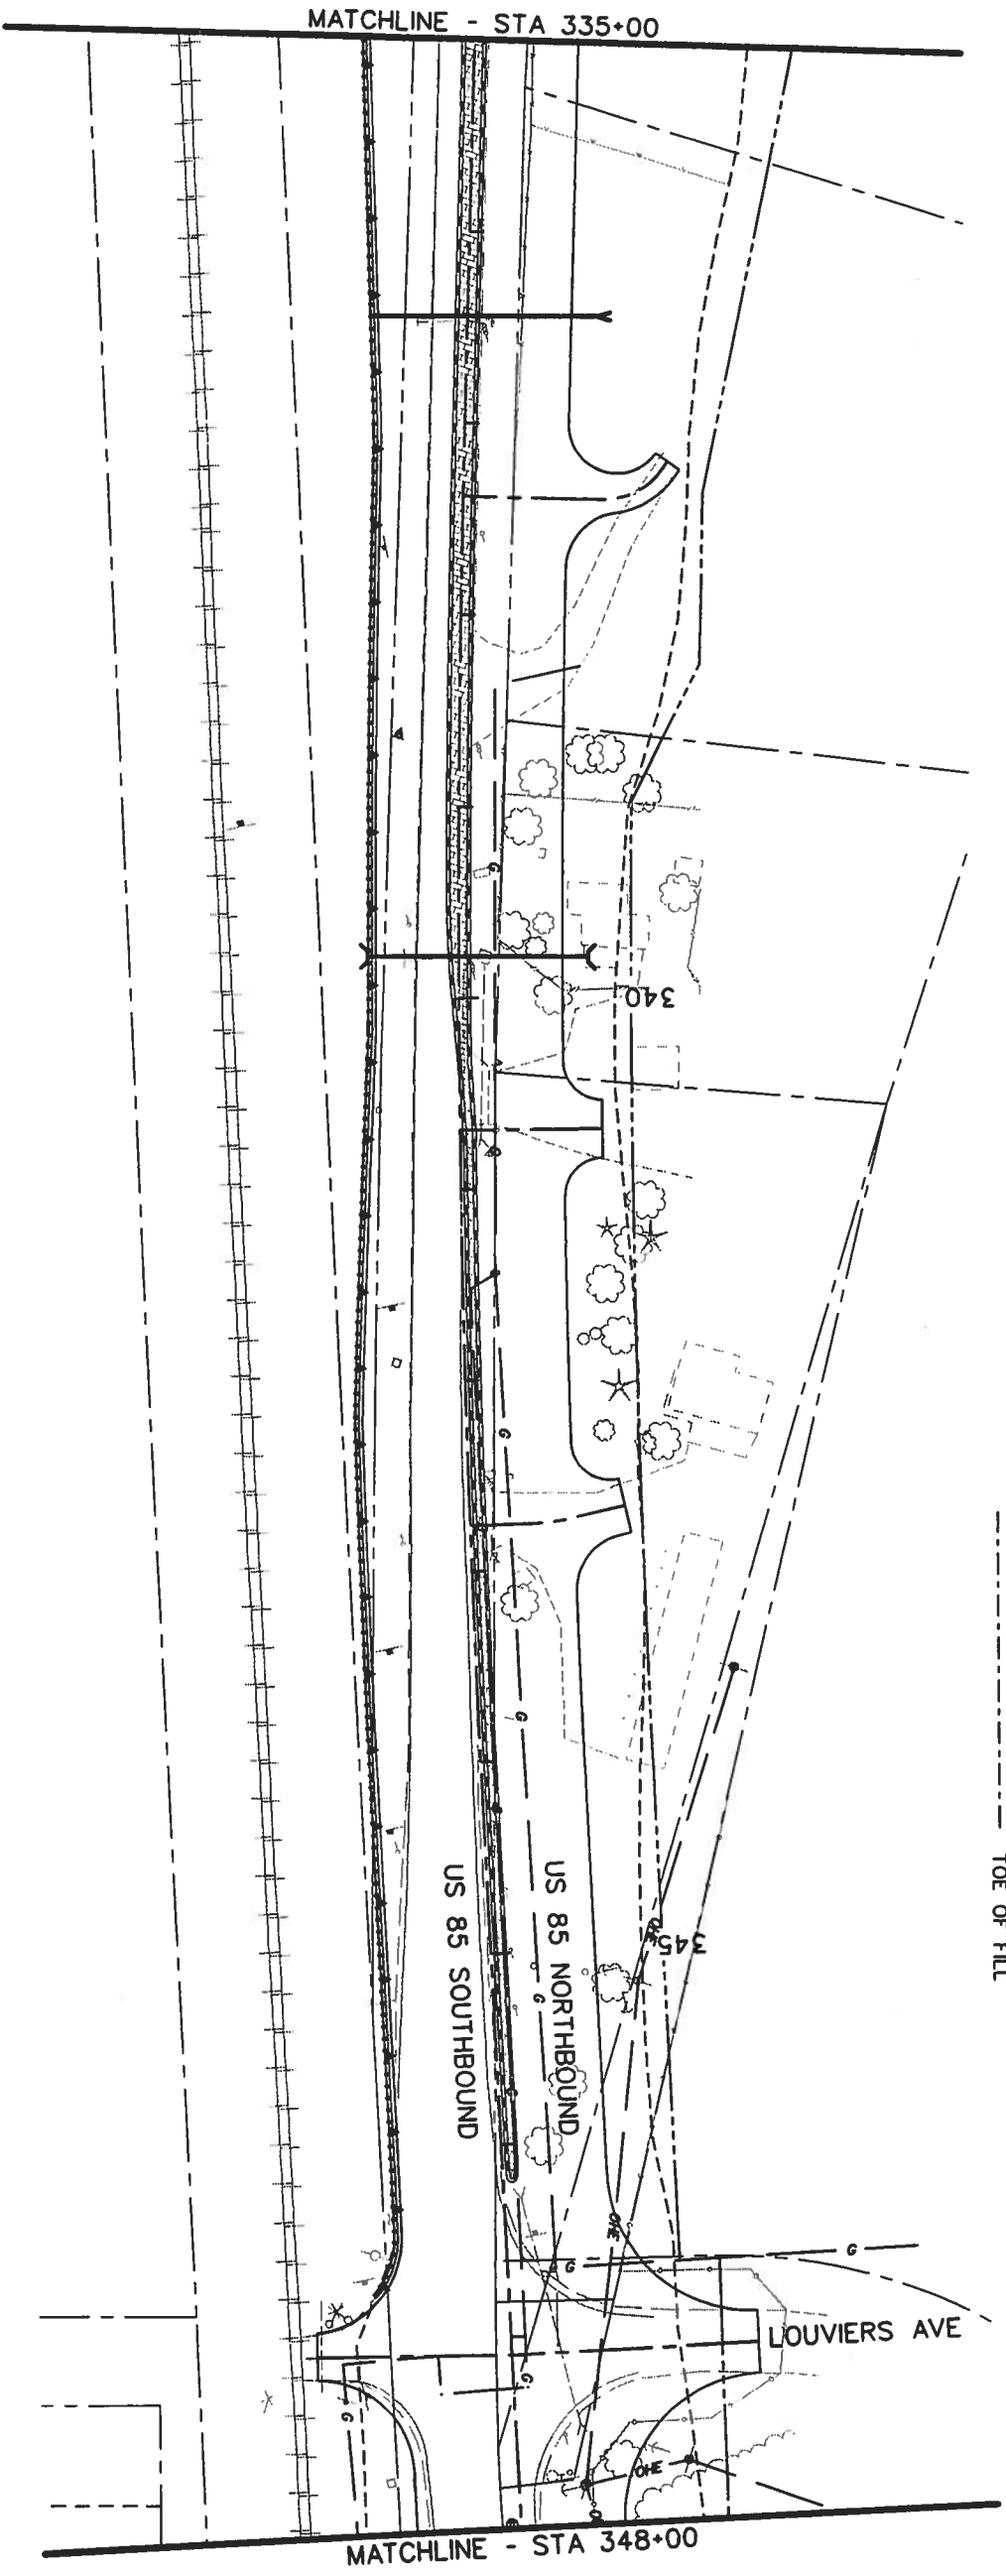


Computer File Information		Index of Revisions		 DOT DEPARTMENT OF TRANSPORTATION 359 Inverness Dr. South Suite K Englewood, CO 80112 Phone: (303) 790-1020 Fax: (303) 790-1037	 PBSJ 5500 Greenwood Plaza Blvd. Suite 150 Greenwood Village, CO 80111 Phone: 303/221-7275 Fax: 303/221/7276
Creation Date: 05/29/01	Initials: MSJ				
Last Modification Date:	Initials:				
Full Path: S:\Tranpro\246042.HwyDes\Plans\	Initials:				
Drawing File Name: utlp24.dgn	Units: ENGLISH				
Scale:					
As Constructed		US 85 - UTILITY PLAN		Project No./Code NH 0852-086	
No. Revisions:	Revised:	Designer: DAF	Structure Numbers:		Sheet Number: 13429
Void:		Detailer: JAM	Subset Sheets:	Sheet Number: 20	
		Roadway			

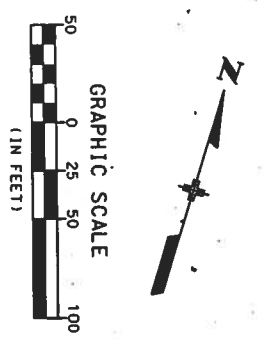


- LEGEND**
- SS ———— EXISTING SANITARY SEWER
 - G ———— EXISTING GAS LINE
 - W ———— EXISTING WATER LINE
 - OHE ———— EXISTING OVERHEAD ELECTRIC LINE
 - E ———— EXISTING BURIED ELECTRIC LINE
 - T ———— EXISTING BURIED TELEPHONE LINE
 - FO ———— EXISTING BURIED FIBER-OPTIC LINE
 - OHO ———— EXISTING OVERHEAD FIBER-OPTIC LINE
 - OHT ———— EXISTING OVERHEAD TELEVISION LINE
 - TOP OF CUT
 - TOE OF FILL



Computer File Information		Index of Revisions		 359 Inverness Dr. South Suite K Englewood, CO 80112 Phone: (303) 790-1020 Fax: (303) 790-1037 REGION 1	 5500 Greenwood Plaza Blvd. Suite 150 Greenwood Village, CO 80111 Phone: 303/221-7275 Fax: 303/221/7276
Creation Date:	05/29/01	Initials:	MSJ		
Lost Modification Date:		Initials:			
Full Path:	S:\Trompro\ 246042\HwyDes\Plans\				
Drawing File Name:	utp127.dgn				
Scale:	Units: ENGLISH				
As Constructed		US 85 - UTILITY PLAN		Project No./Code	
No. Revisions:		Designer:	DAF	NH 0852-086	
Revised:		Detailer:	JAM	13429	
Void:		Sheet Subset:	Roadway	Sheet Number:	
		Structure Numbers		29	
		Subset Sheets:			

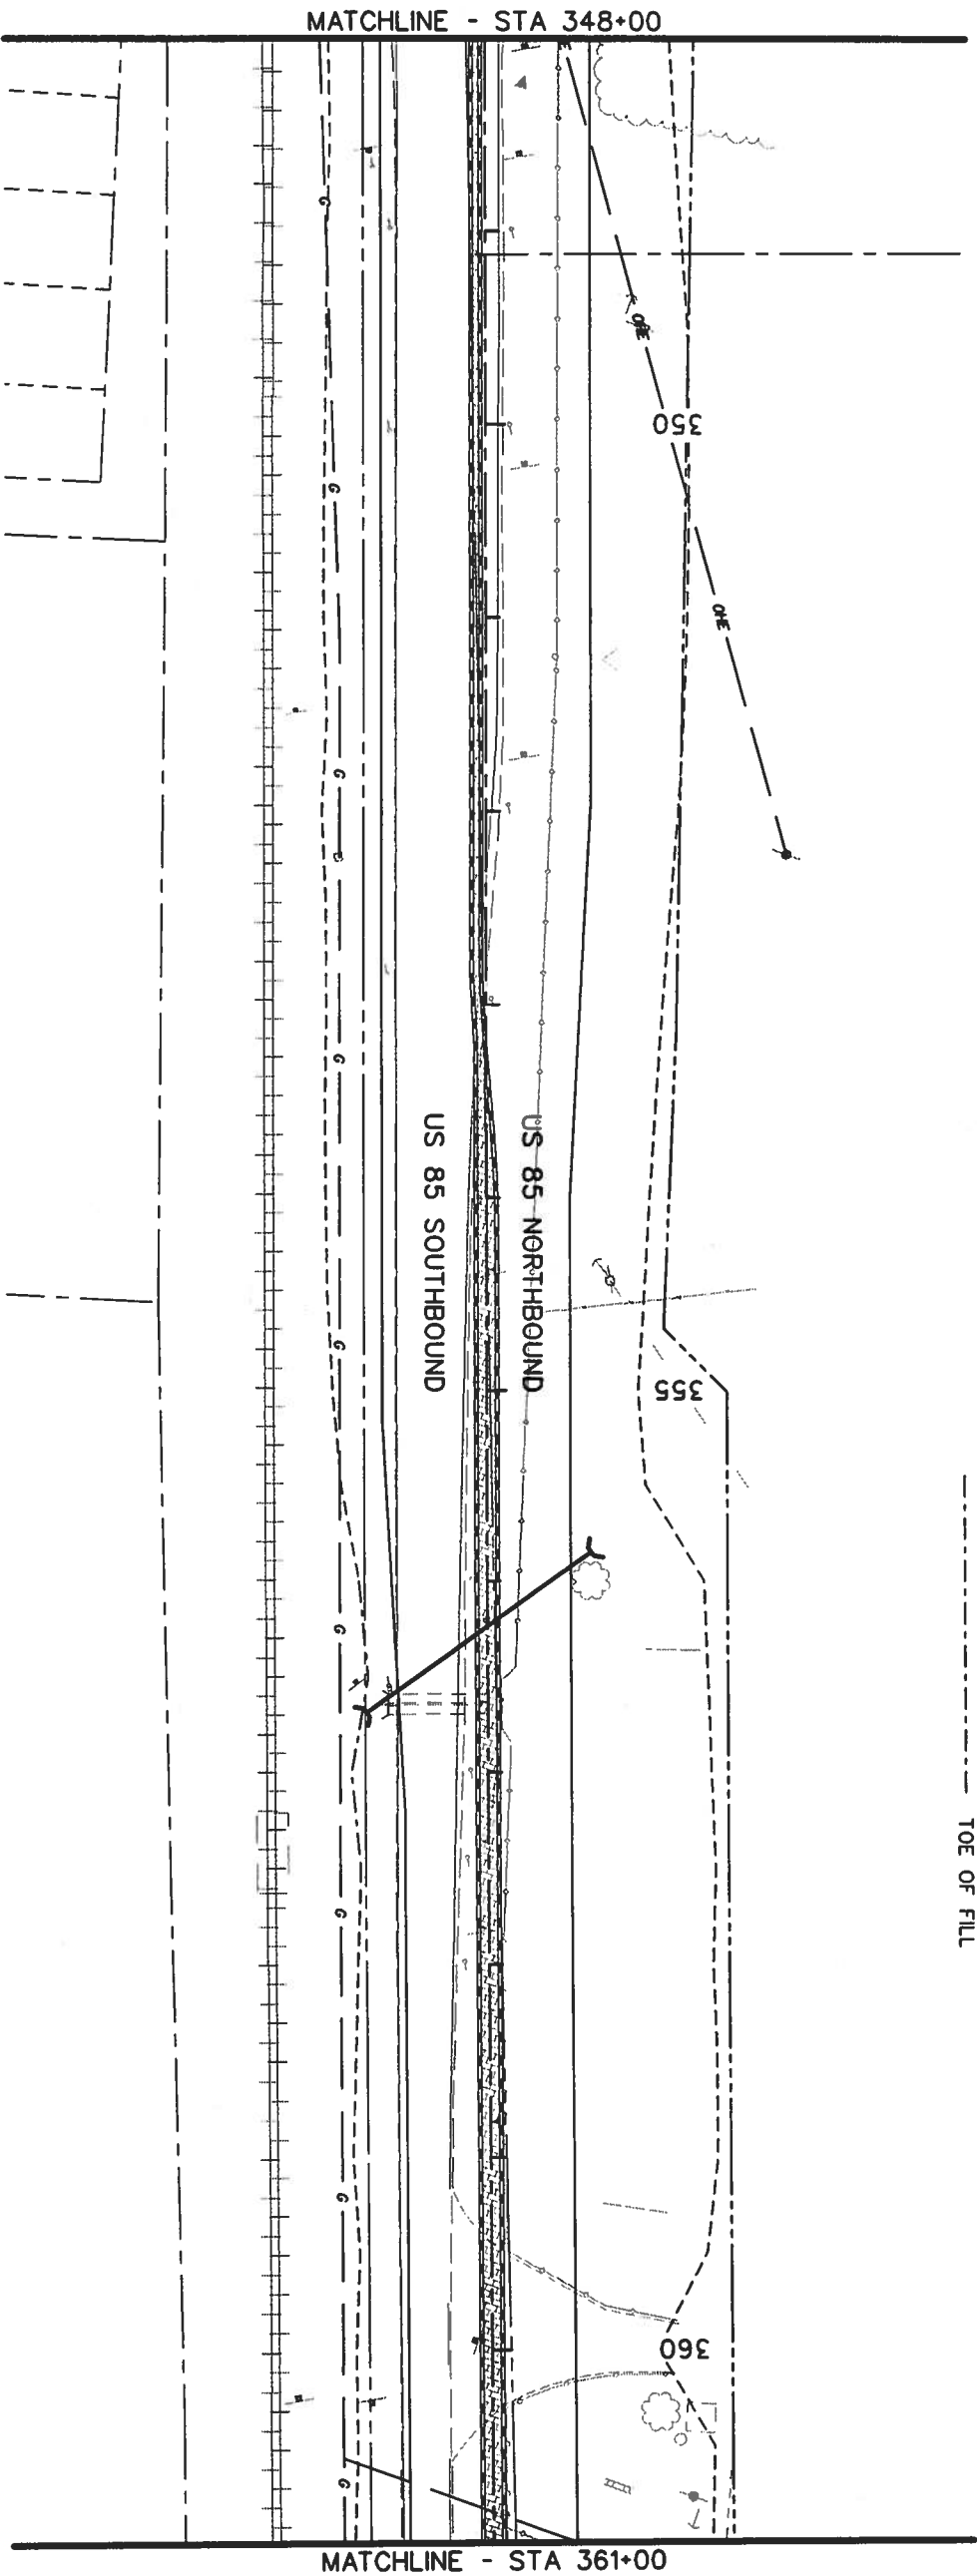

- LEGEND**
- SS ———— EXISTING SANITARY SEWER
 - G ———— EXISTING GAS LINE
 - W ———— EXISTING WATER LINE
 - OHE ———— EXISTING OVERHEAD ELECTRIC LINE
 - E ———— EXISTING BURIED ELECTRIC LINE
 - T ———— EXISTING BURIED TELEPHONE LINE
 - FO ———— EXISTING BURIED FIBER-OPTIC LINE
 - FO/O ———— EXISTING OVERHEAD FIBER-OPTIC LINE
 - OHT ———— EXISTING OVERHEAD TELEVISION LINE
 - TOP OF CUT
 - TOE OF FILL

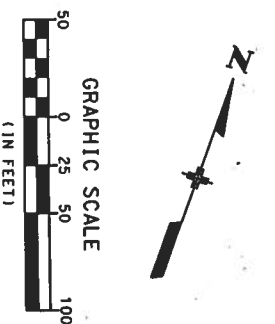

Computer File Information

Creation Date:	05/29/01	Initials:	MSJ
Lost Modification Date:		Initials:	
Full Path:	S:\Trompro\246042\HyDes\Plans\		
Drawing File Name:	utp128.dgn		
Scale:	Units: ENGLISH		

Index of Revisions

DOT
DEPARTMENT OF TRANSPORTATION

359 Inverness Dr. South
Suite K
Englewood, CO 80112
Phone: (303) 790-1020
Fax: (303) 790-1037

REGION I

PBSJ

5500 Greenwood Plaza Blvd.
Suite 150
Greenwood Village, CO 80111
Phone: 303/221-7275
Fax: 303/221/7276

As Constructed


No. Revisions:	
Revised:	
Void:	

US 85 - UTILITY PLAN


Designer:	DAF	Structure	
Detailer:	JAM	Numbers	
Sheet Subset:	Roadway	Subset Sheets:	of

Project No./Code

NH 0852-086
Sheet Number: 13429
30

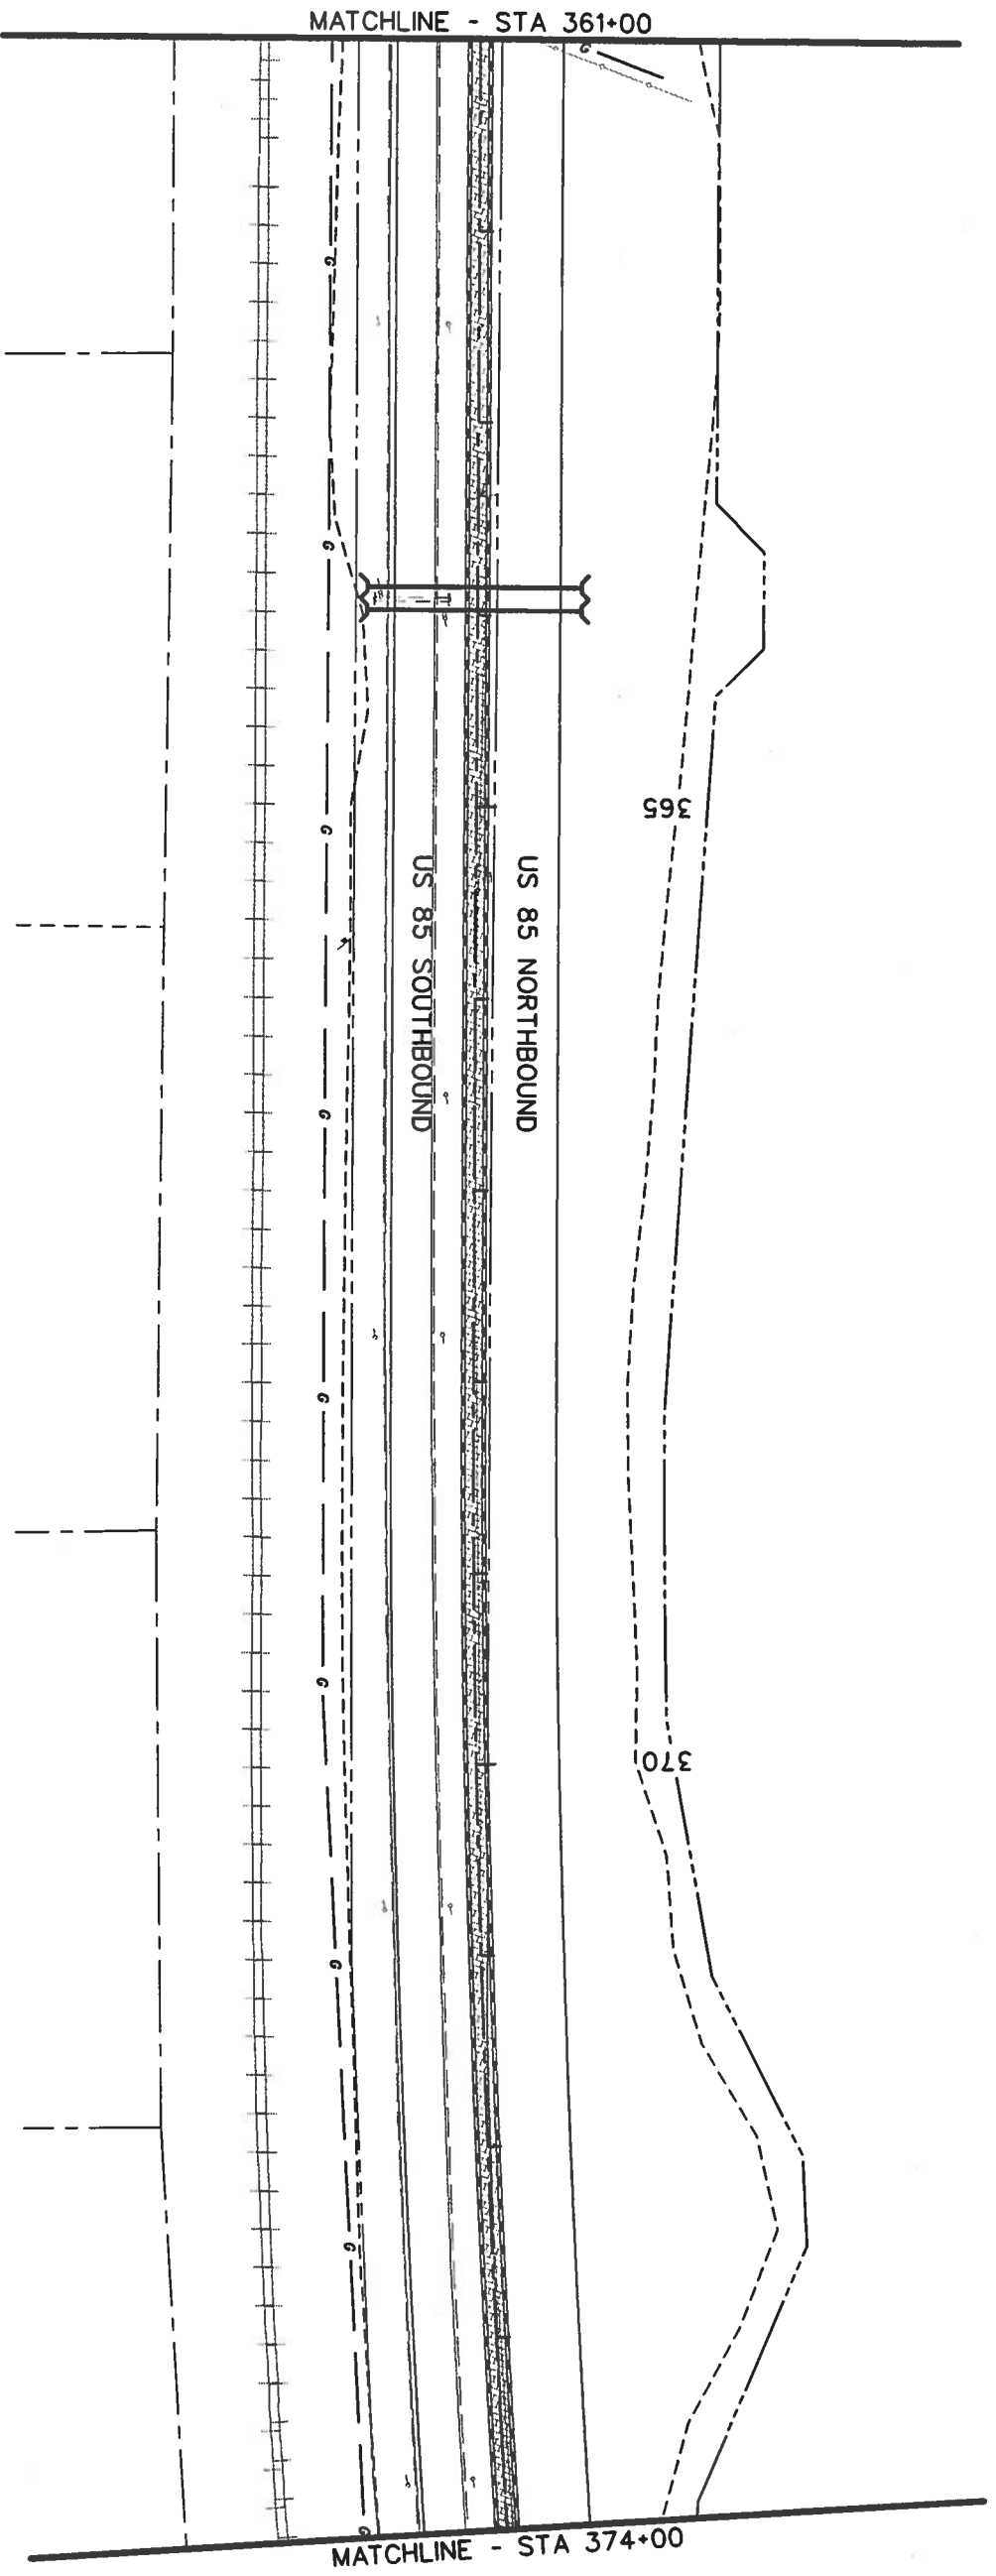

- LEGEND**
- SS ———> EXISTING SANITARY SEWER
 - G ———> EXISTING GAS LINE
 - W ———> EXISTING WATER LINE
 - OHE ———> EXISTING OVERHEAD ELECTRIC LINE
 - E ———> EXISTING BURIED ELECTRIC LINE
 - T ———> EXISTING BURIED TELEPHONE LINE
 - FO ———> EXISTING BURIED FIBER-OPTIC LINE
 - OHFO ———> EXISTING OVERHEAD FIBER-OPTIC LINE
 - OHT ———> EXISTING OVERHEAD TELEVISION LINE
 - > TOP OF CUT
 - > TOE OF FILL

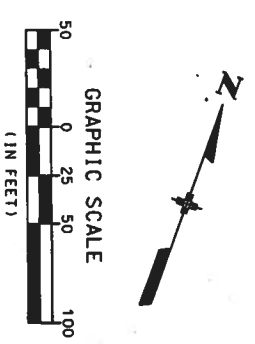

Computer File Information

Creation Date: 05/29/01 Initials: MSJ
 Last Modification Date: Initials:
 Full Path: S:\Transport\246042.HwyDes\Plans\
 Drawing File Name: utp129.dgn
 Scale: Units: ENGLISH

Index of Revisions

359 Inverness Dr. South
 Suite K
 Englewood, CO 80112
 Phone: (303) 790-1020
 FAX: (303) 790-1037

REGION I

5500 Greenwood Plaza Blvd.
 Suite 150
 Greenwood Village, CO 80111
 Phone: 303/221-7275
 Fax: 303/221-7276

As Constructed

No. Revisions:	
Revised:	
Void:	



US 85 - UTILITY PLAN

Designer: DAF Structure Numbers
 Detailer: JAM
 Sheet Subset: Roadway Subset Sheets: of

Project No./Code

NH 0852-086
 13429
 Sheet Number: 31

- LEGEND**
- SS ———> EXISTING SANITARY SEWER
 - G ———> EXISTING GAS LINE
 - W ———> EXISTING WATER LINE
 - OHE ———> EXISTING OVERHEAD ELECTRIC LINE
 - E ———> EXISTING BURIED ELECTRIC LINE
 - T ———> EXISTING BURIED TELEPHONE LINE
 - FO ———> EXISTING BURIED FIBER-OPTIC LINE
 - OFO ———> EXISTING OVERHEAD FIBER-OPTIC LINE
 - OHT ———> EXISTING OVERHEAD TELEVISION LINE
 - > TOP OF CUT
 - > TOE OF FILL

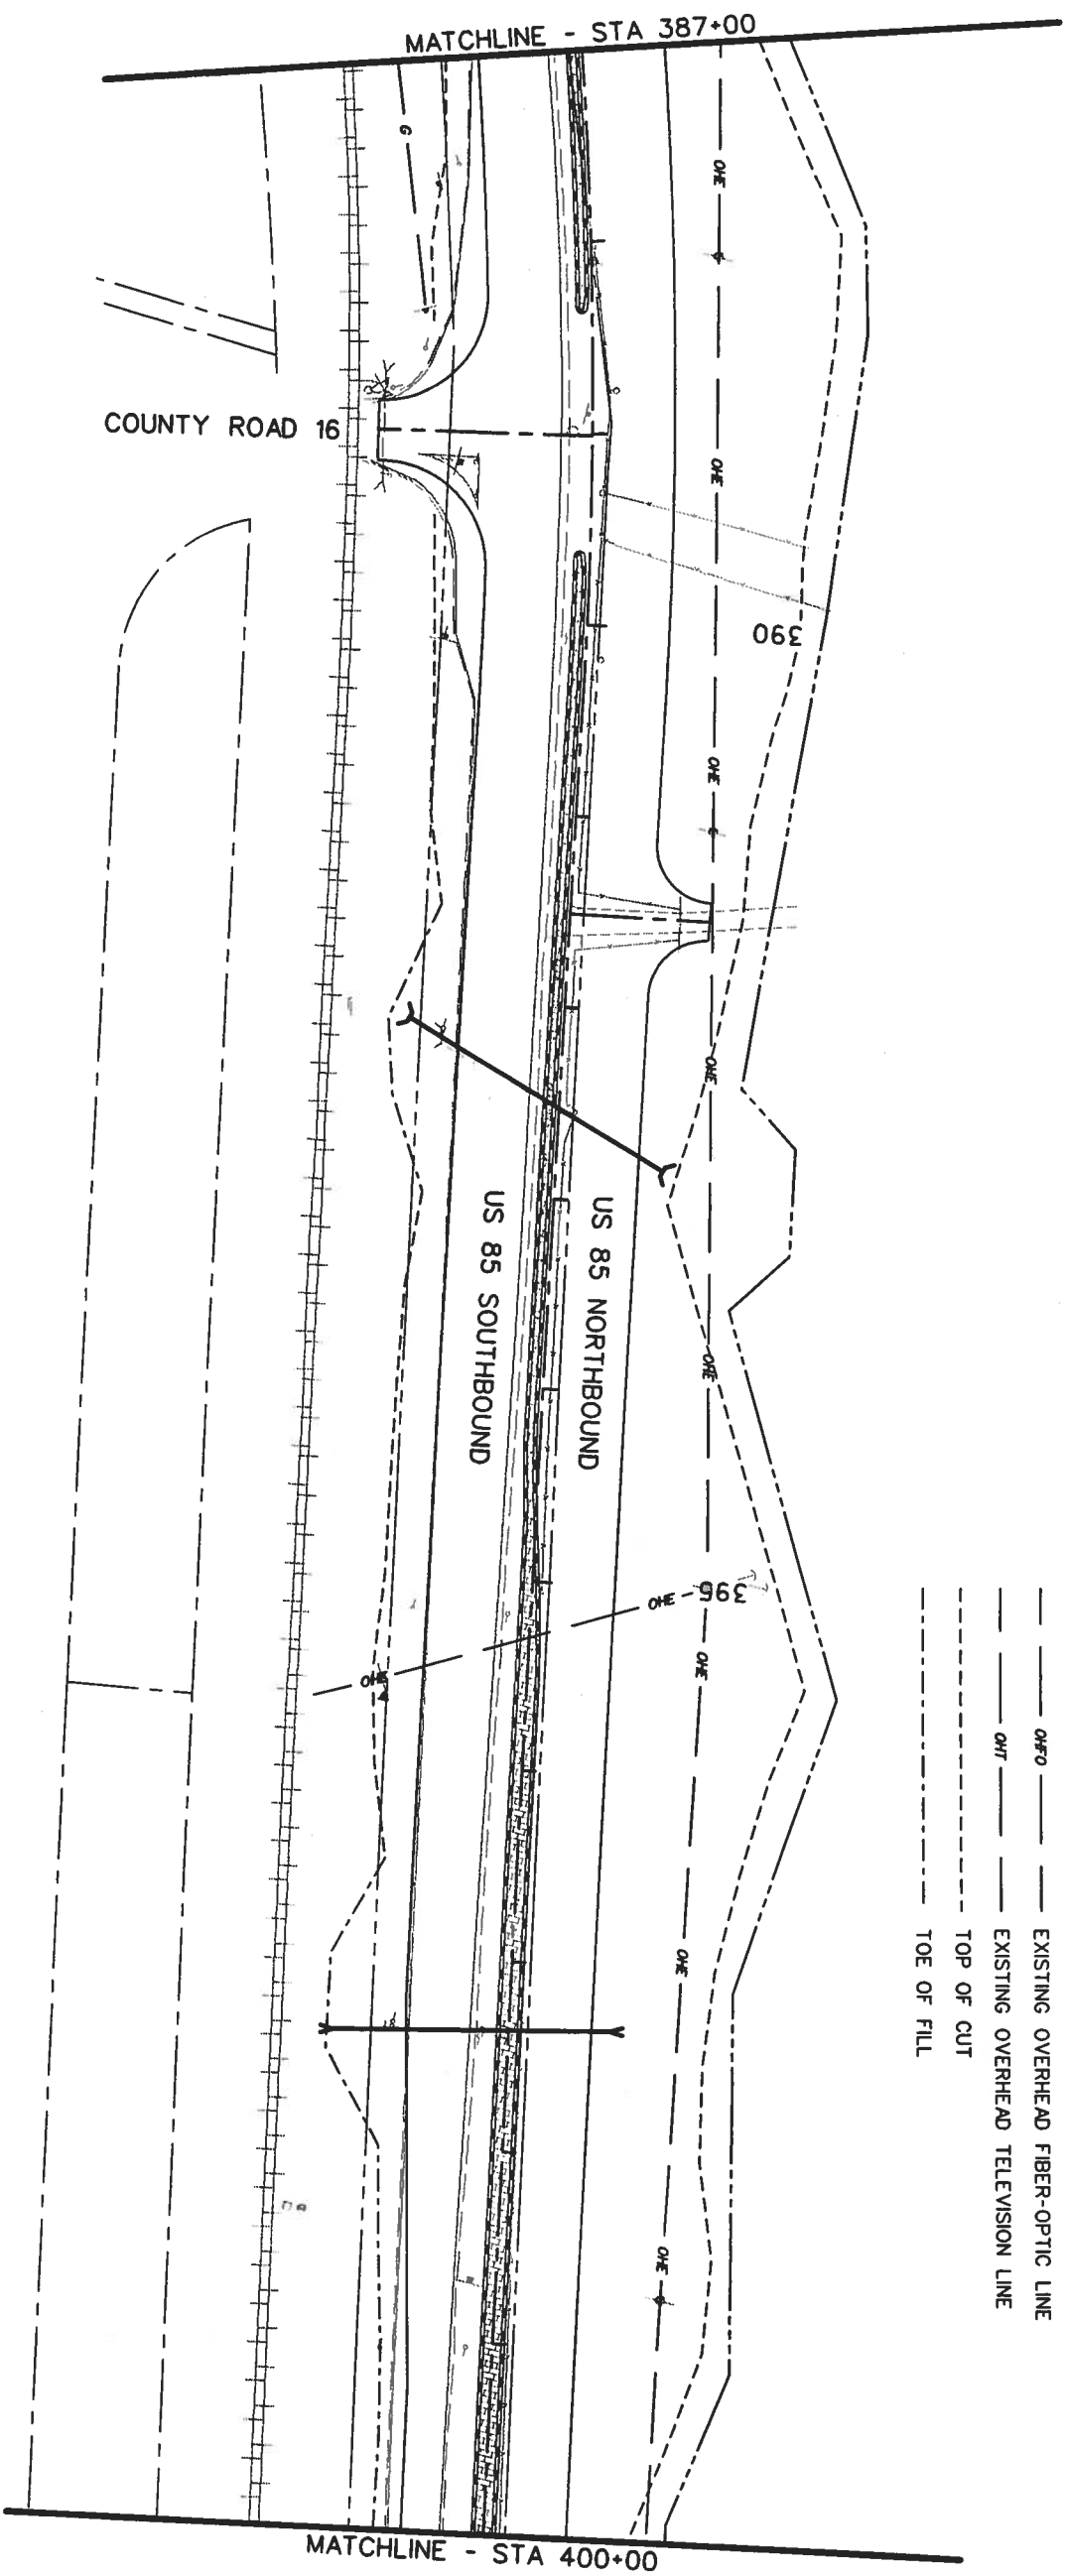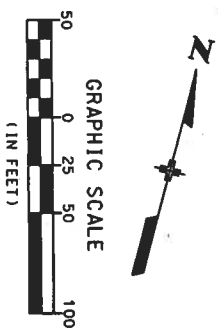

Computer File Information

Creation Date:	05/29/01	Initials:	MSJ
Lost Modification Date:		Initials:	
Full Path:	S:\Tranproj\ 246042.12\HwyDes\Plans\		
Drawing File Name:	utpl31.dgn		
Scale:	Units: ENGLISH		

Index of Revisions

359 Inverness Dr. South
Suite K
Englewood, CO 80112
Phone: (303) 790-1020
Fax: (303) 790-1037

REGION 1

5500 Greenwood Plaza Blvd.
Suite 150
Greenwood Village, CO 80111
Phone: 303/221-7275
Fax: 303/221-7276

As Constructed

No. Revisions:	
Revised:	
Void:	

US 85 - UTILITY PLAN



Designer:		Structure Numbers	
Detailer:		Sheet Subsets	
Sheet Subsets:	Roadway		

Project No./Code

NH 0852-086
13429
Sheet Number: 33

LEGEND

- SS ———— EXISTING SANITARY SEWER
- G ———— EXISTING GAS LINE
- W ———— EXISTING WATER LINE
- OHE ———— EXISTING OVERHEAD ELECTRIC LINE
- E ———— EXISTING BURIED ELECTRIC LINE
- T ———— EXISTING BURIED TELEPHONE LINE
- FO ———— EXISTING BURIED FIBER-OPTIC LINE
- OFO ———— EXISTING OVERHEAD FIBER-OPTIC LINE
- OHT ———— EXISTING OVERHEAD TELEVISION LINE
- TOP OF CUT
- TOE OF FILL

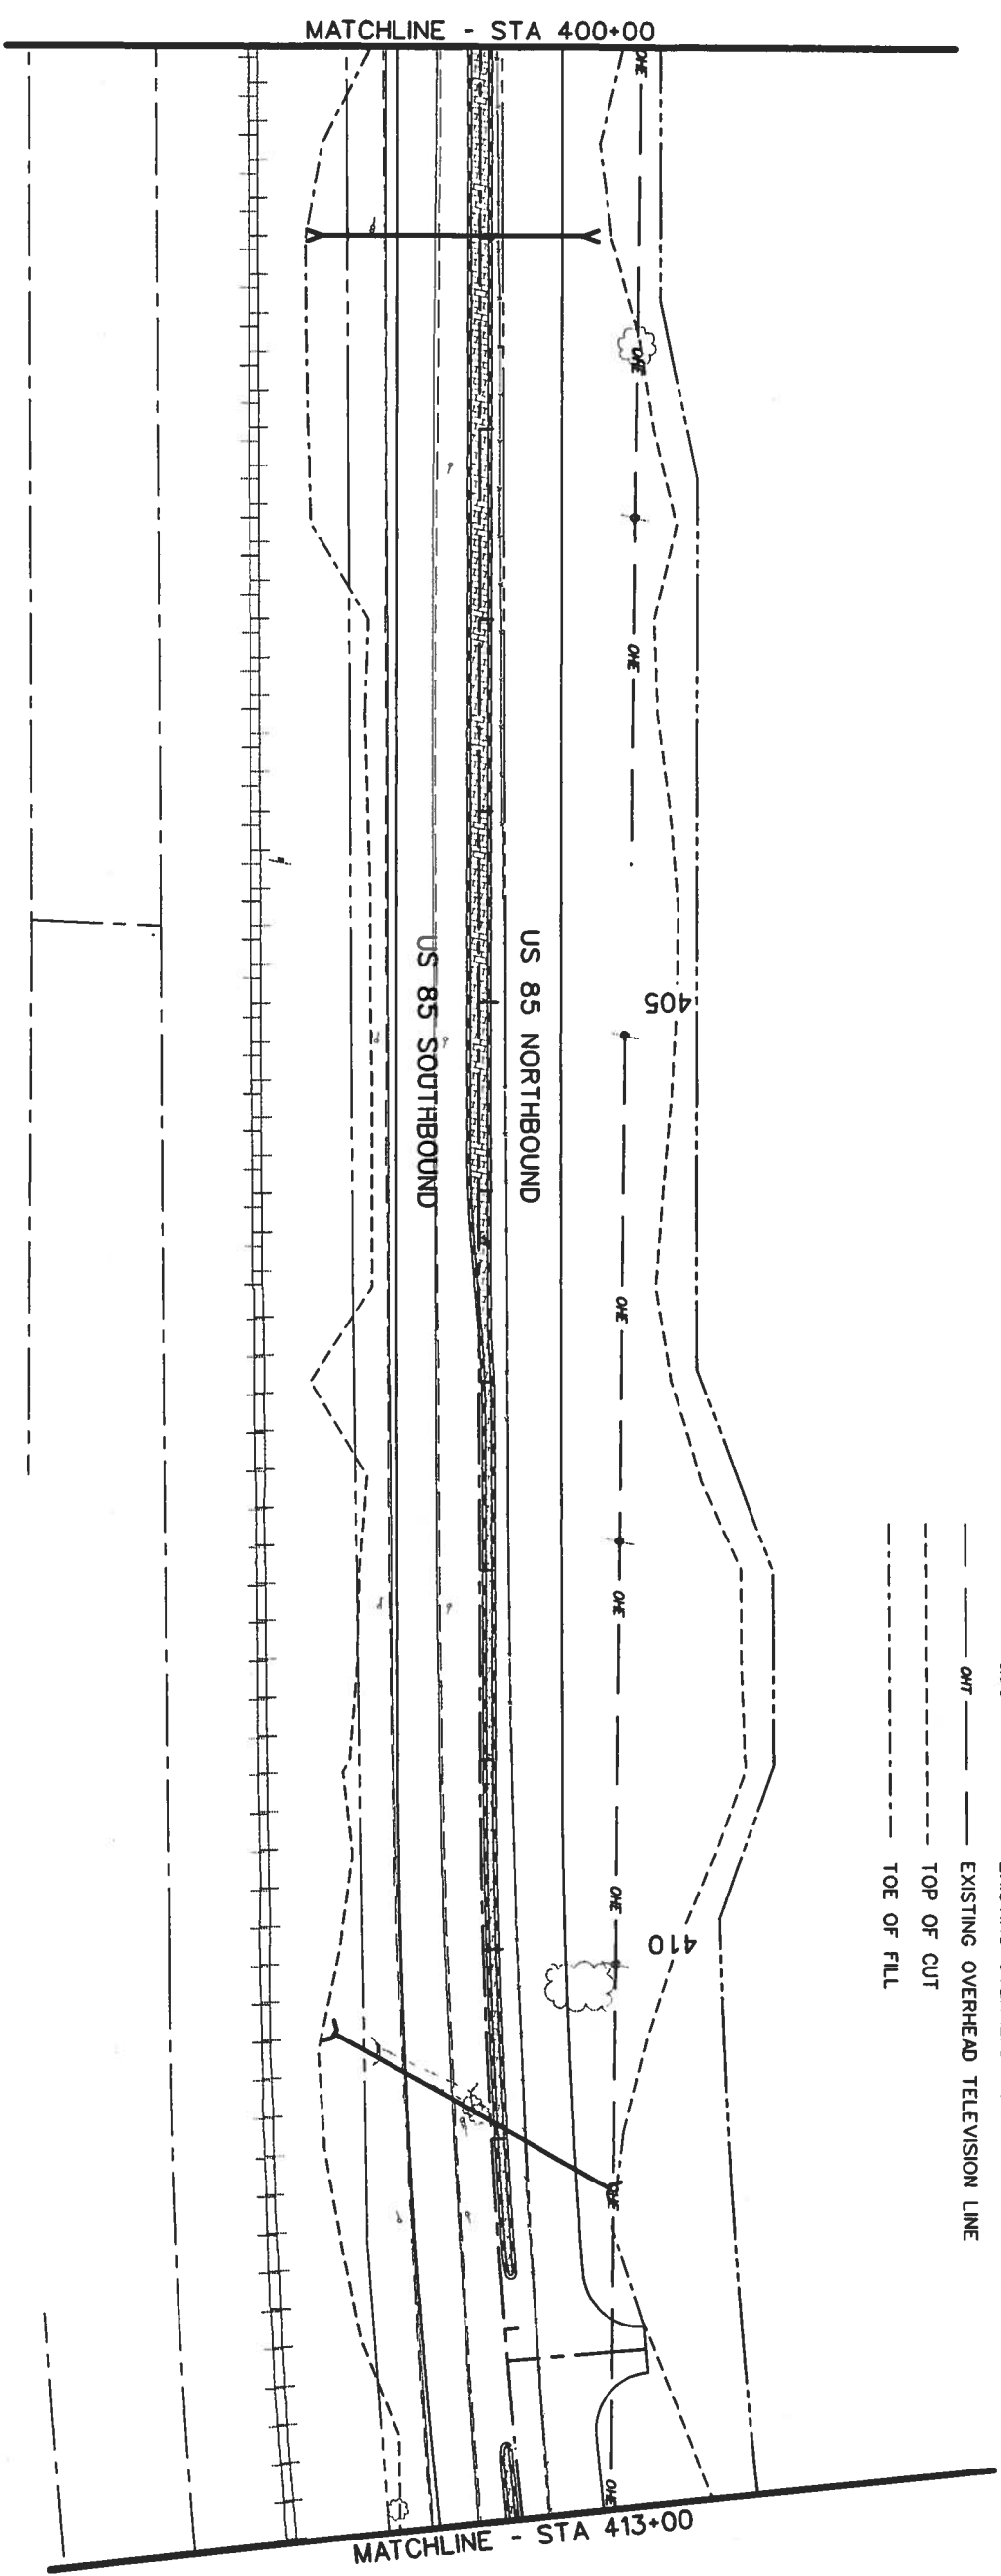 

Computer File Information

Creation Date:	05/29/01	Initials:	MSJ
Last Modification Date:		Initials:	
Full Path:	S:\Tranpro\ 246042.12\HwyDes\Plans\		
Drawing File Name:	utpl32.dgn		
Scale:	Units: ENGLISH		

Index of Revisions

DOT
DEPARTMENT OF TRANSPORTATION

359 Inverness Dr. South
Suite K
Englewood, CO 80112
Phone: (303) 790-1020
Fax: (303) 790-1037

REGION 1

PBSJ

5500 Greenwood Plaza Blvd.
Suite 150
Greenwood Village, CO 80111
Phone: 303/221-7275
Fax: 303/221/7276

As Constructed

No. Revisions:	
Revised:	
Void:	

US 85 - UTILITY PLAN

Designer:	DAF
Detailer:	JAM
Sheet Subset:	Roadway
Structure Numbers:	
Subset Sheets:	

Project No./Code

NH 0852-086
Sheet Number: 13429
34

Computer File Information
 Creation Date: 05/29/01 Initials: MSJ
 Last Modification Date: Initials:
 Full Path: S:\Tranproj\246042.12\HwyDes\Plans\
 Drawing File Name: utpl33.dgn
 Scale: Units: ENGLISH

Index of Revisions	



DOT
 DEPARTMENT OF TRANSPORTATION
 359 Inverness Dr. South
 Suite K Englewood, CO 80112
 Phone: (303) 790-1020
 FAX: (303) 790-1037




PBSJ
 5500 Greenwood Plaza Blvd.
 Suite 150 Greenwood Village, CO 80111
 Phone: 303/721-7275
 Fax: 303/721/7276


As Constructed	
No. Revisions:	
Revised:	
Void:	


US 85 - UTILITY PLAN
 Designer: DAF
 Detailer: JAM
 Sheet Subset: Roadway Subset Sheets: of

Project No./Code
 NH 0852-086
 13429
 Sheet Number: 35

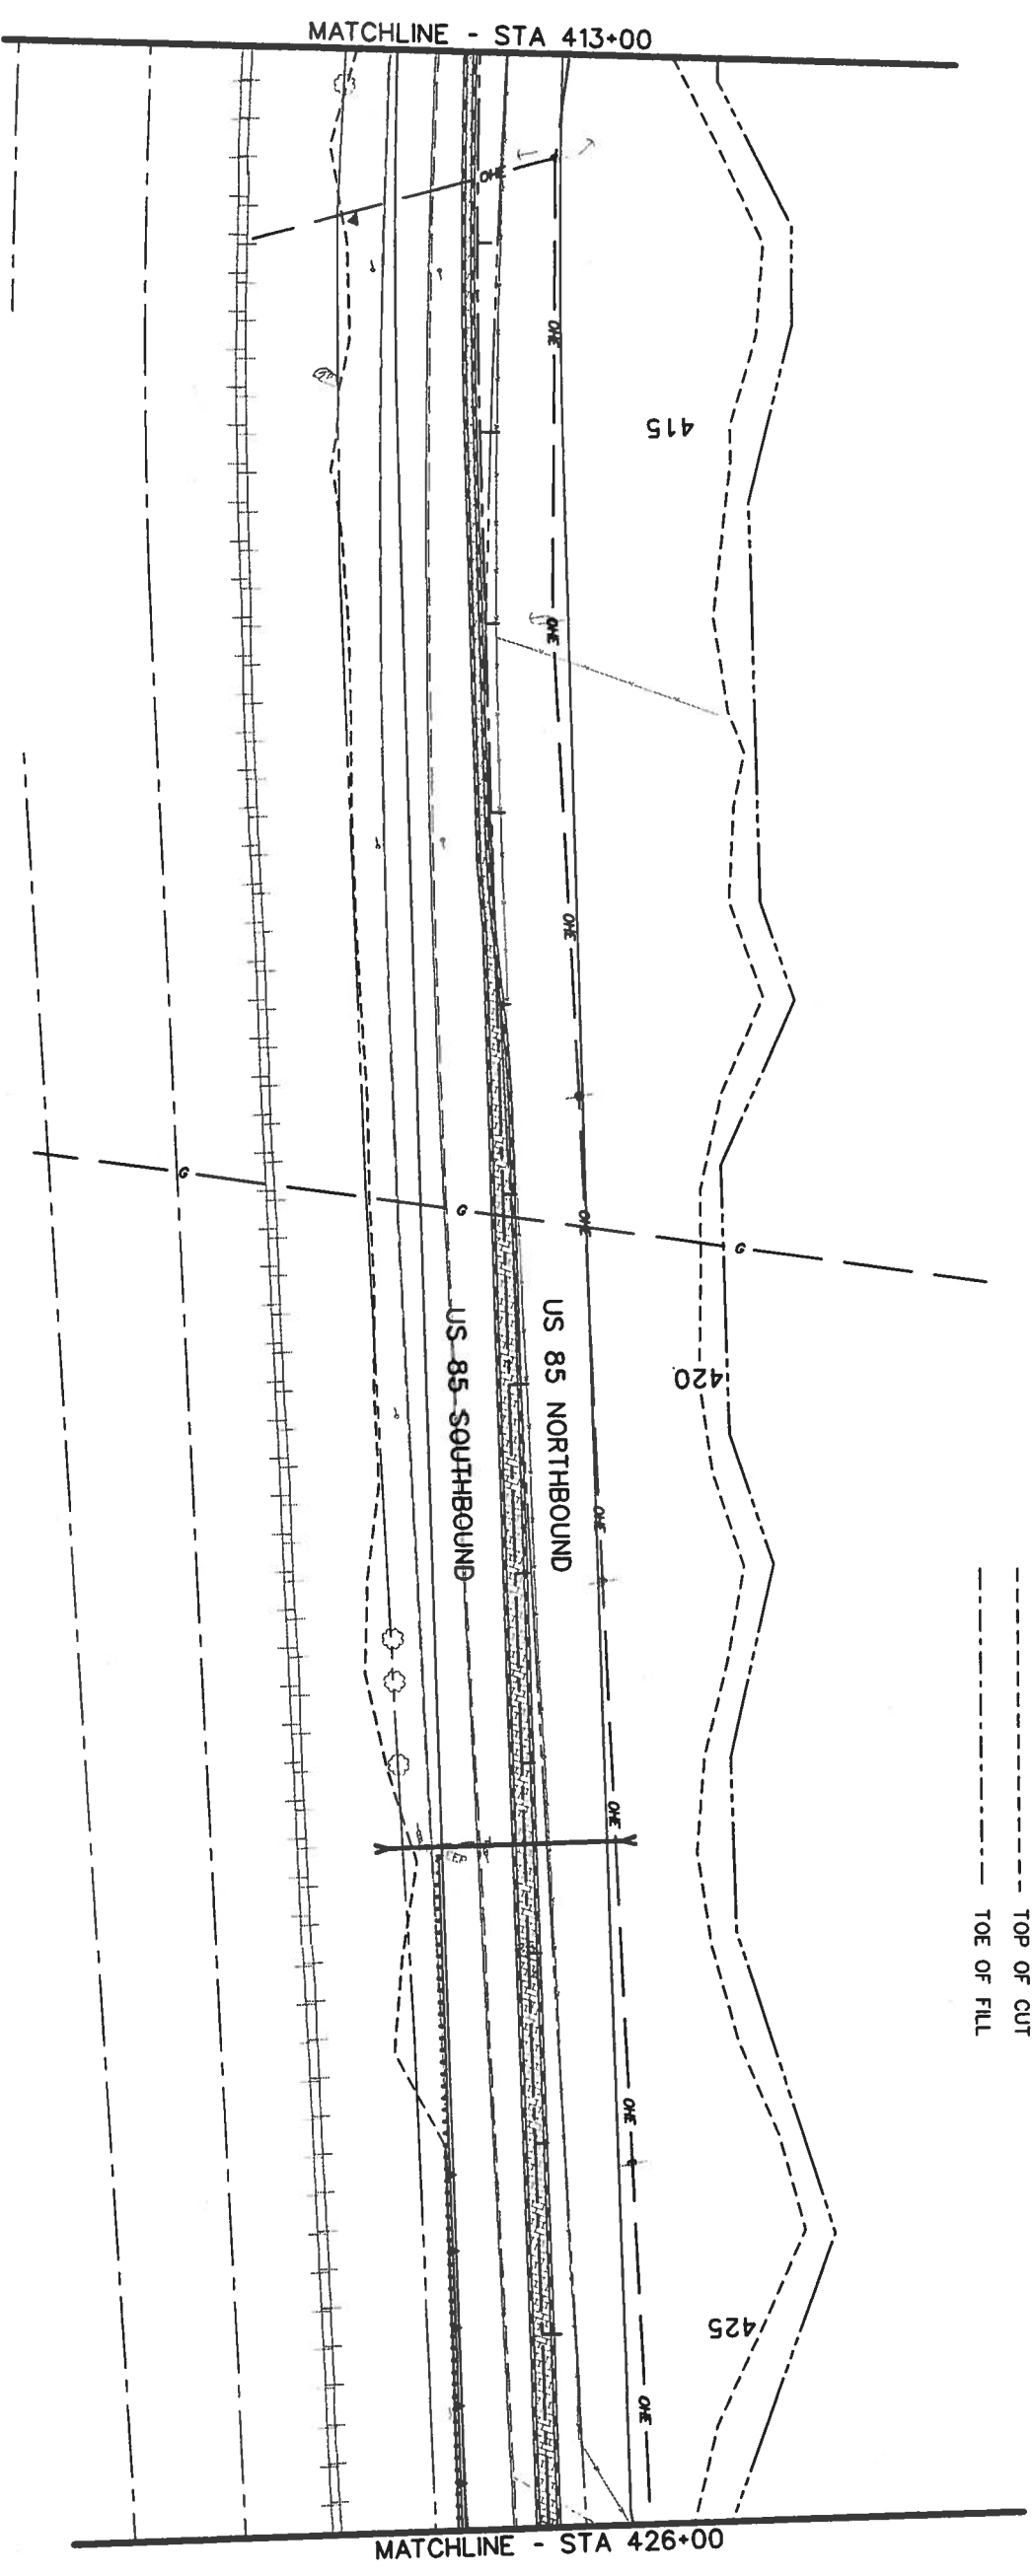

- LEGEND**
- SS ———— EXISTING SANITARY SEWER
 - G ———— EXISTING GAS LINE
 - W ———— EXISTING WATER LINE
 - OWE ———— EXISTING OVERHEAD ELECTRIC LINE
 - F ———— EXISTING BURIED ELECTRIC LINE
 - T ———— EXISTING BURIED TELEPHONE LINE
 - FO ———— EXISTING BURIED FIBER-OPTIC LINE
 - OWE/O ———— EXISTING OVERHEAD FIBER-OPTIC LINE
 - OHT ———— EXISTING OVERHEAD TELEVISION LINE
 - TOP OF CUT
 - TOE OF FILL

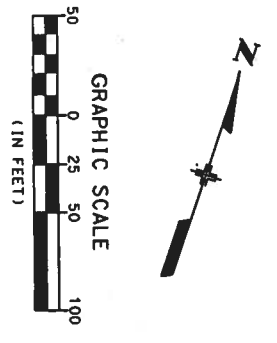


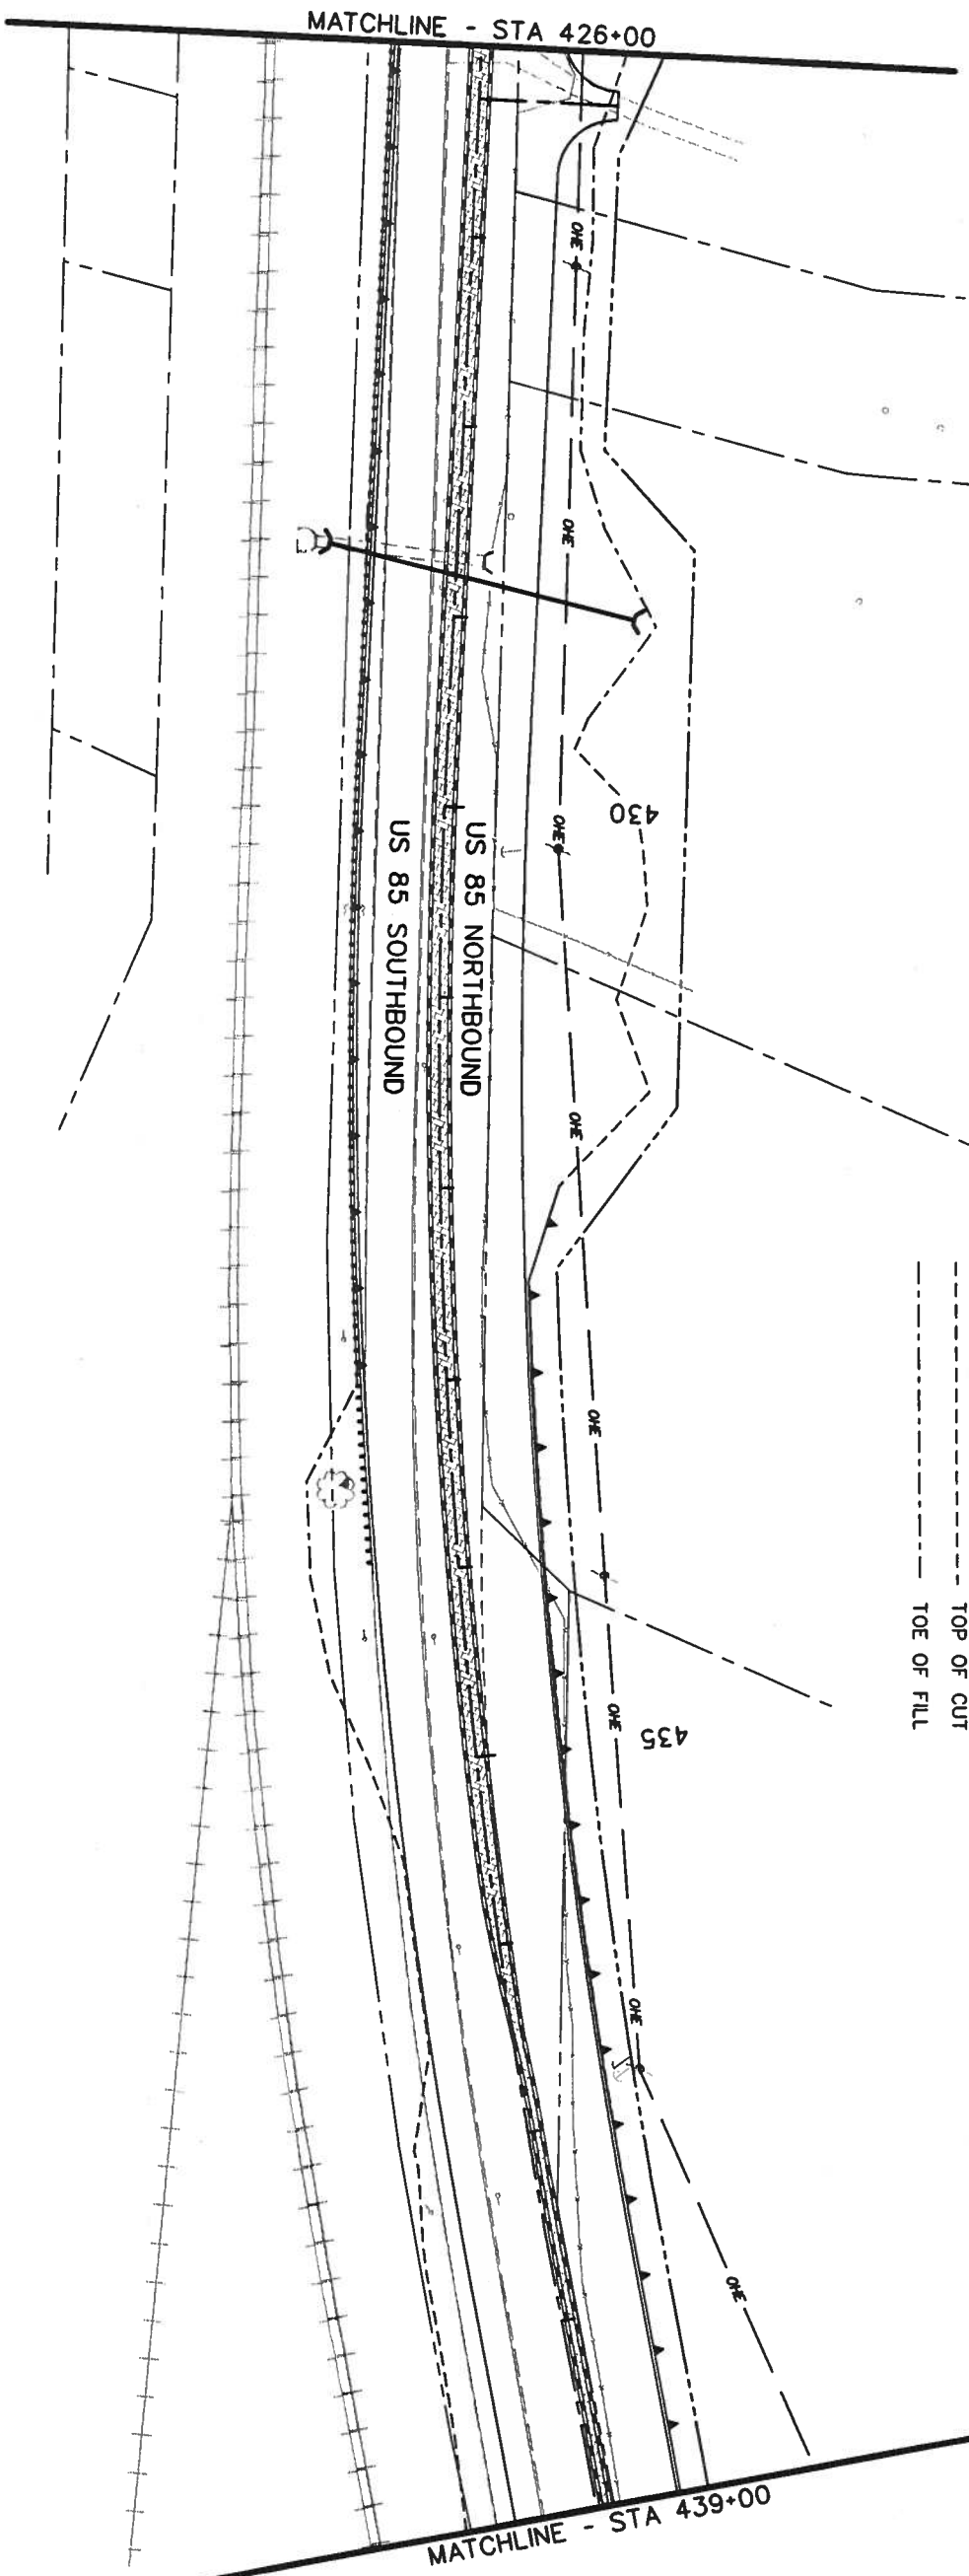




- LEGEND**
- SS ———— EXISTING SANITARY SEWER
 - G ———— EXISTING GAS LINE
 - W ———— EXISTING WATER LINE
 - OWE ———— EXISTING OVERHEAD ELECTRIC LINE
 - F ———— EXISTING BURIED ELECTRIC LINE
 - 7 ———— EXISTING BURIED TELEPHONE LINE
 - FO ———— EXISTING BURIED FIBER-OPTIC LINE
 - OWO ———— EXISTING OVERHEAD FIBER-OPTIC LINE
 - OWT ———— EXISTING OVERHEAD TELEVISION LINE
 - TOP OF CUT
 - TOE OF FILL




Computer File Information		Index of Revisions		 359 Inverness Dr. South Suite K Englewood, CO 80112 Phone: (303) 790-1020 FAX: (303) 790-1037	 5500 Greenwood Plaza Blvd. Suite 150 Greenwood Village, CO 80111 Phone: 303/721-7275 Fax: 303/721/7276
Creation Date: 05/29/01	Initials: MSJ				
Lost Modification Date:	Initials:			As Constructed	
Full Path: S:\Tranproj\24604212\HwyDes\Plans\				No. Revisions:	
Drawing File Name: utp134.dgn				Revised:	
Scale: Units: ENGLISH				Void:	
US 85 - UTILITY PLAN			US 85 - UTILITY PLAN		
			Designer: DAF Detaller: JAM Structure Numbers: Roadway Subset Sheets: of		
Project No./Code			Project No./Code		
NH 0852-086			NH 0852-086		
13429			13429		
Sheet Number: 30			Sheet Number: 30		

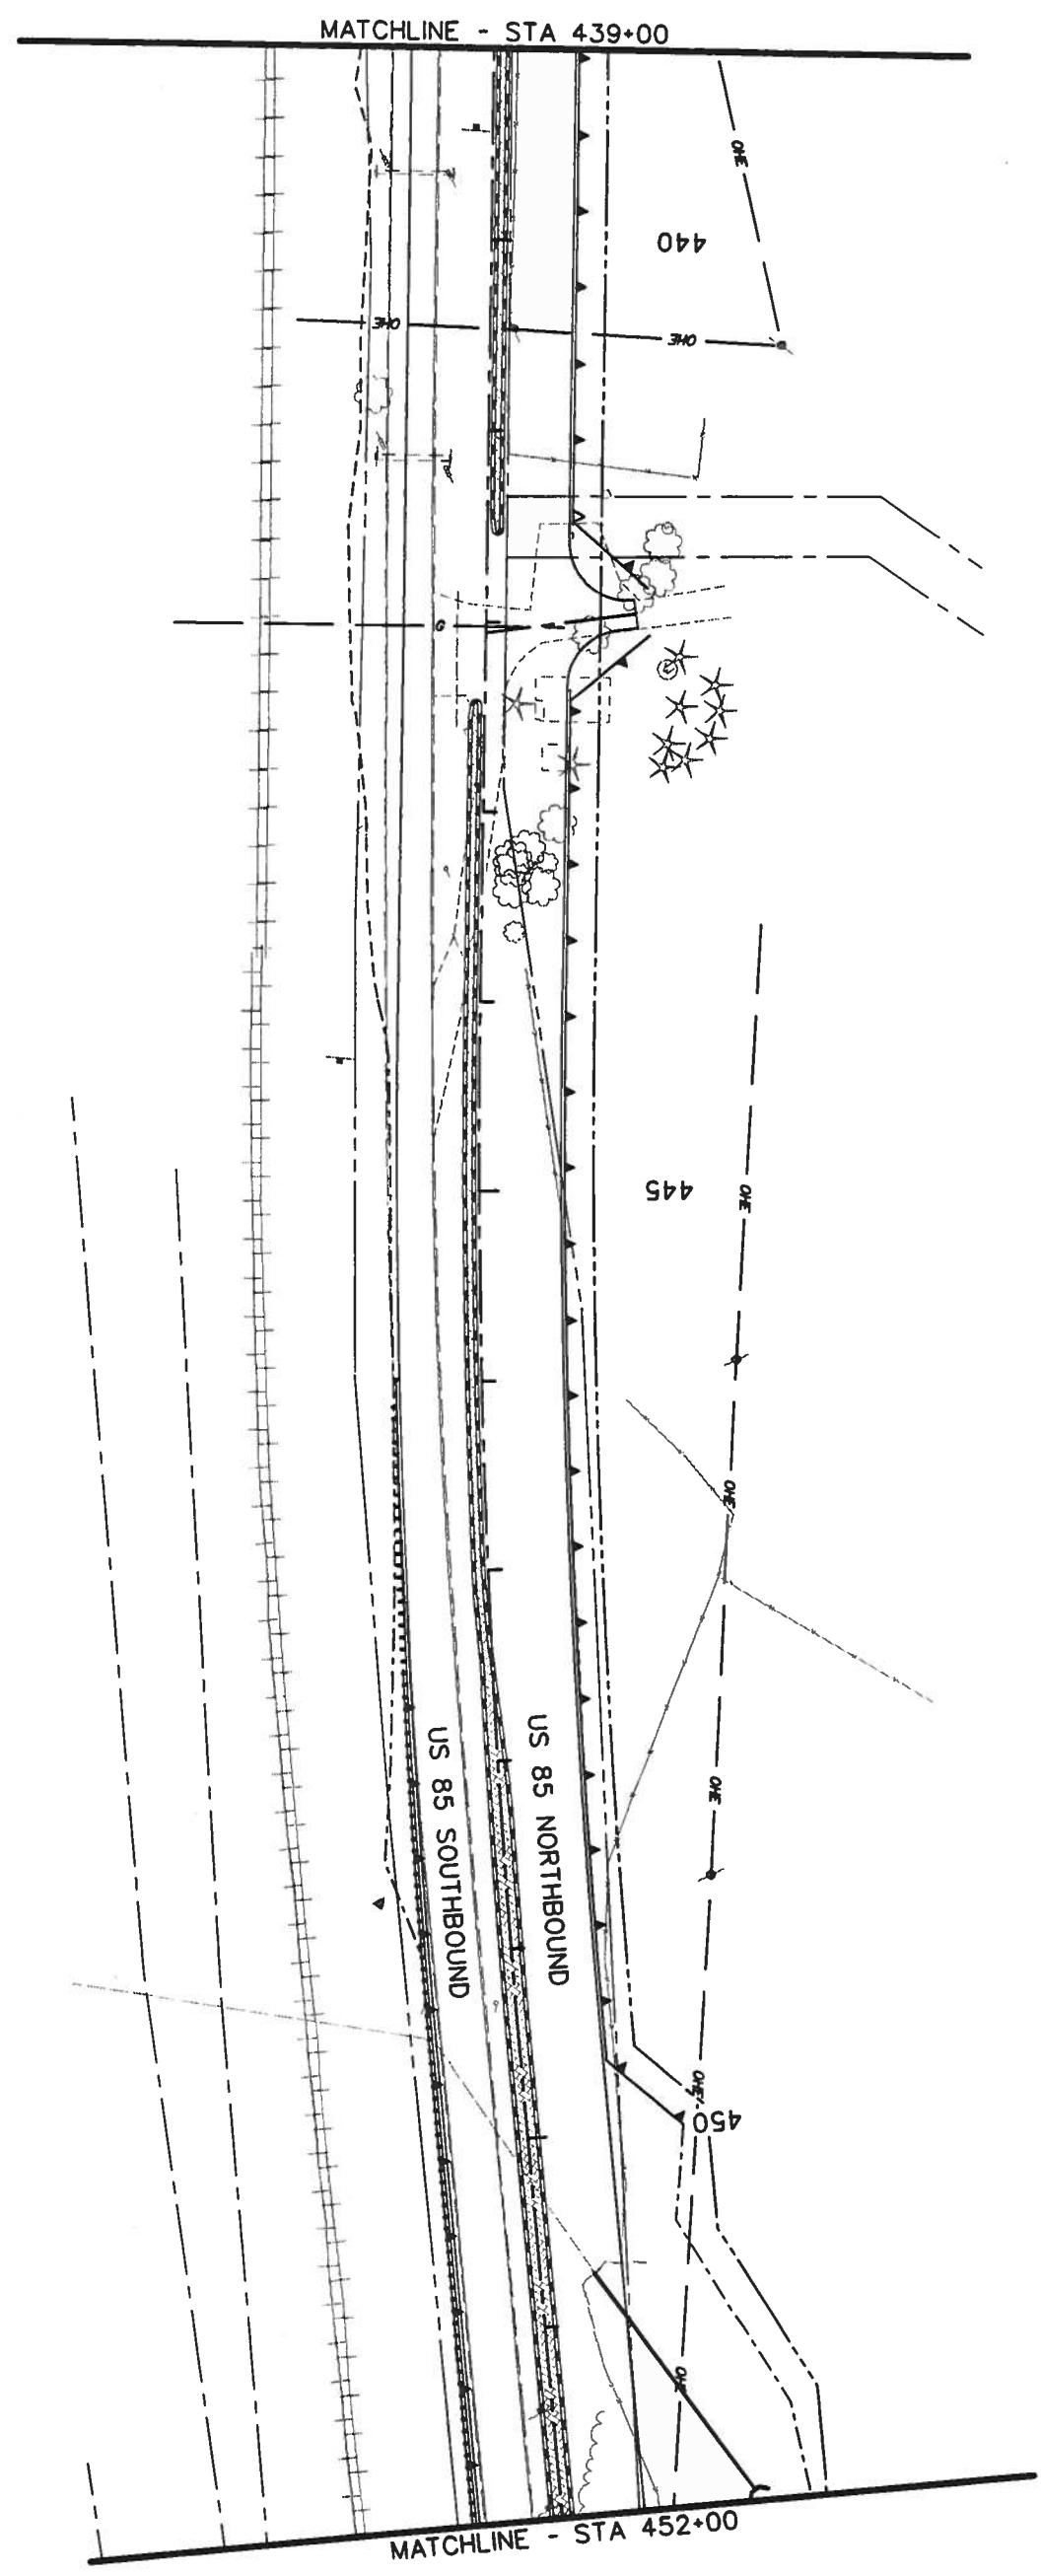
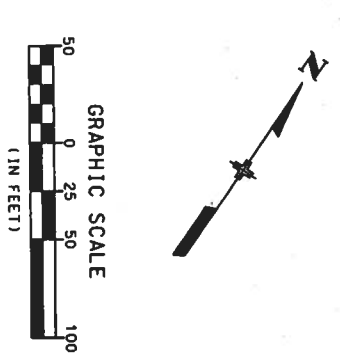
- LEGEND**
- SS ———— EXISTING SANITARY SEWER
 - G ———— EXISTING GAS LINE
 - W ———— EXISTING WATER LINE
 - OE ———— EXISTING OVERHEAD ELECTRIC LINE
 - F ———— EXISTING BURIED ELECTRIC LINE
 - T ———— EXISTING BURIED TELEPHONE LINE
 - FO ———— EXISTING BURIED FIBER-OPTIC LINE
 - OF/O ———— EXISTING OVERHEAD FIBER-OPTIC LINE
 - OH/T ———— EXISTING OVERHEAD TELEVISION LINE
 - TOP OF CUT
 - TOE OF FILL



Computer File Information		Index of Revisions		 <p>359 Inverness Dr. South Suite K Englewood, CO 80112 Phone: (303) 790-1020 Fax: (303) 790-1037</p>	 <p>5500 Greenwood Plaza Blvd. Suite 150 Greenwood Village, CO 80111 Phone: 303/221-7275 Fax: 303/221/7276</p>
Creation Date: 05/29/01	Initials: MSJ				
Last Modification Date:	Initials:				
Full Path: S:\Tranproj\246042\246042\HwyDes\Plans\					
Drawing File Name: utp135.dgn	Units: ENGLISH				
Scale:					
As Constructed		US 85 - UTILITY PLAN		Project No./Code	
No. Revisions:		Designer: DAF	Structure Numbers	NH 0852-086	
Revised:		Detailer: JAM		13429	
Void:		Sheet Subset: Roadway	Subset Sheets: of	Sheet Number: 37	

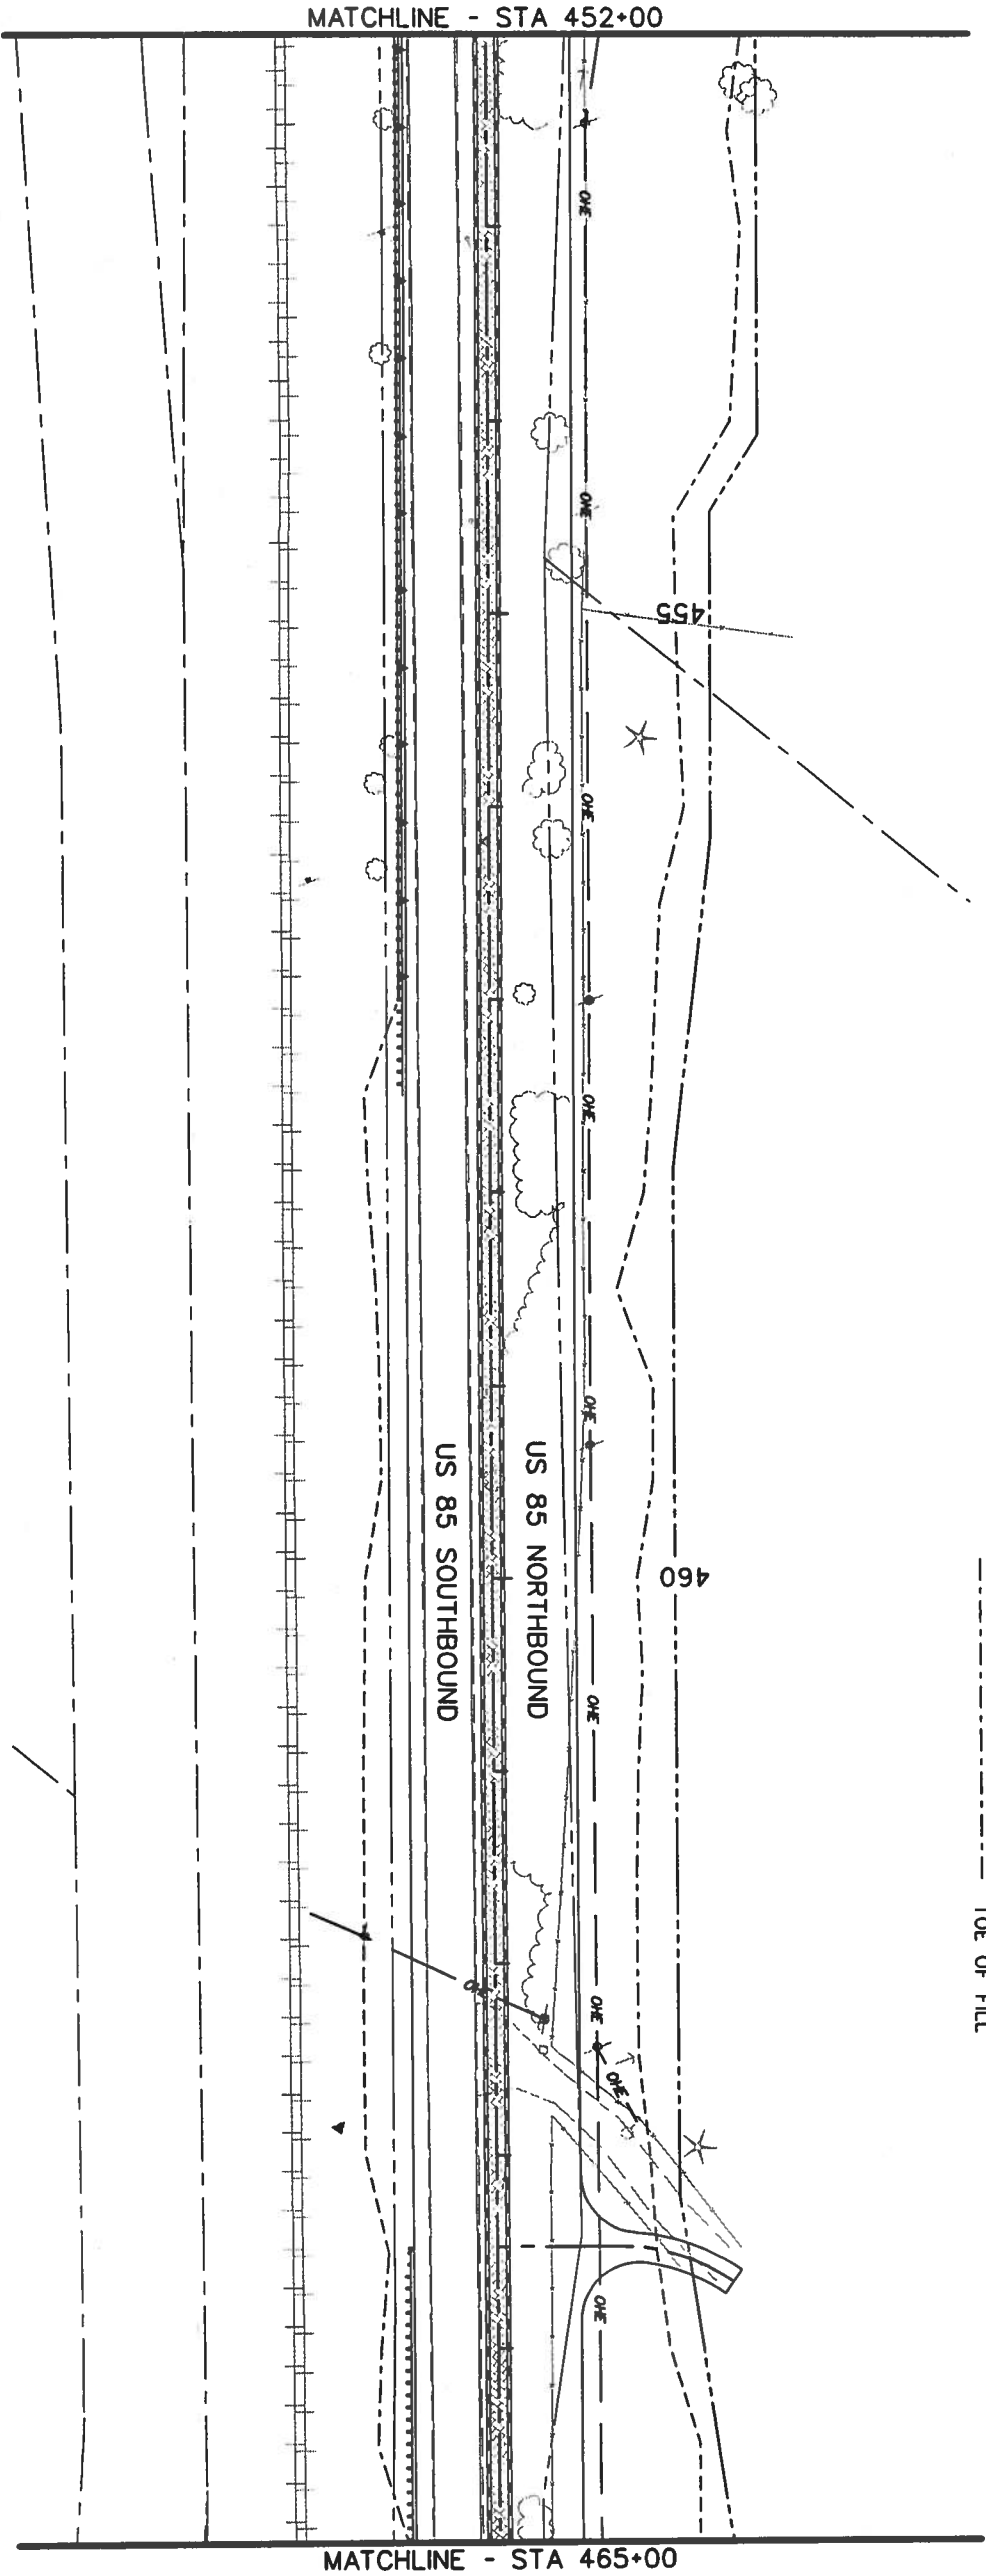

- LEGEND**
- SS ———— EXISTING SANITARY SEWER
 - G ———— EXISTING GAS LINE
 - W ———— EXISTING WATER LINE
 - OHE ———— EXISTING OVERHEAD ELECTRIC LINE
 - E ———— EXISTING BURIED ELECTRIC LINE
 - T ———— EXISTING BURIED TELEPHONE LINE
 - FO ———— EXISTING BURIED FIBER-OPTIC LINE
 - OFTO ———— EXISTING OVERHEAD FIBER-OPTIC LINE
 - OHT ———— EXISTING OVERHEAD TELEVISION LINE
 - TOP OF CUT
 - TOE OF FILL

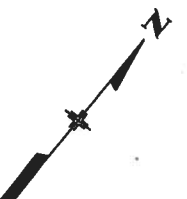 

Computer File Information

Creation Date:	05/29/01	Initials:	MSJ
Last Modification Date:		Initials:	
Full Path:	S:\T\proj\246042\HWDes\Plans\		
Drawing File Name:	utpl36.dgn		
Scale:	Units: ENGLISH		

Index of Revisions

No.	Description	By	Date

359 Inverness Dr. South
Suite K
Englewood, CO 80112
Phone: (303) 790-1020
Fax: (303) 790-1037

REGION 1

5500 Greenwood Plaza Blvd.
Suite 150
Greenwood Village, CO 80111
Phone: 303/221-7275
Fax: 303/221/7276

As Constructed


No. Revisions:	
Revised:	
Void:	

US 85 - UTILITY PLAN


Designer:	DAF	Structure	
Detailer:	JAM	Numbers	
Sheet Subset:	Roadway	Subset Sheets:	

Project No./Code

NH 0852-086
Sheet Number: 13429
38

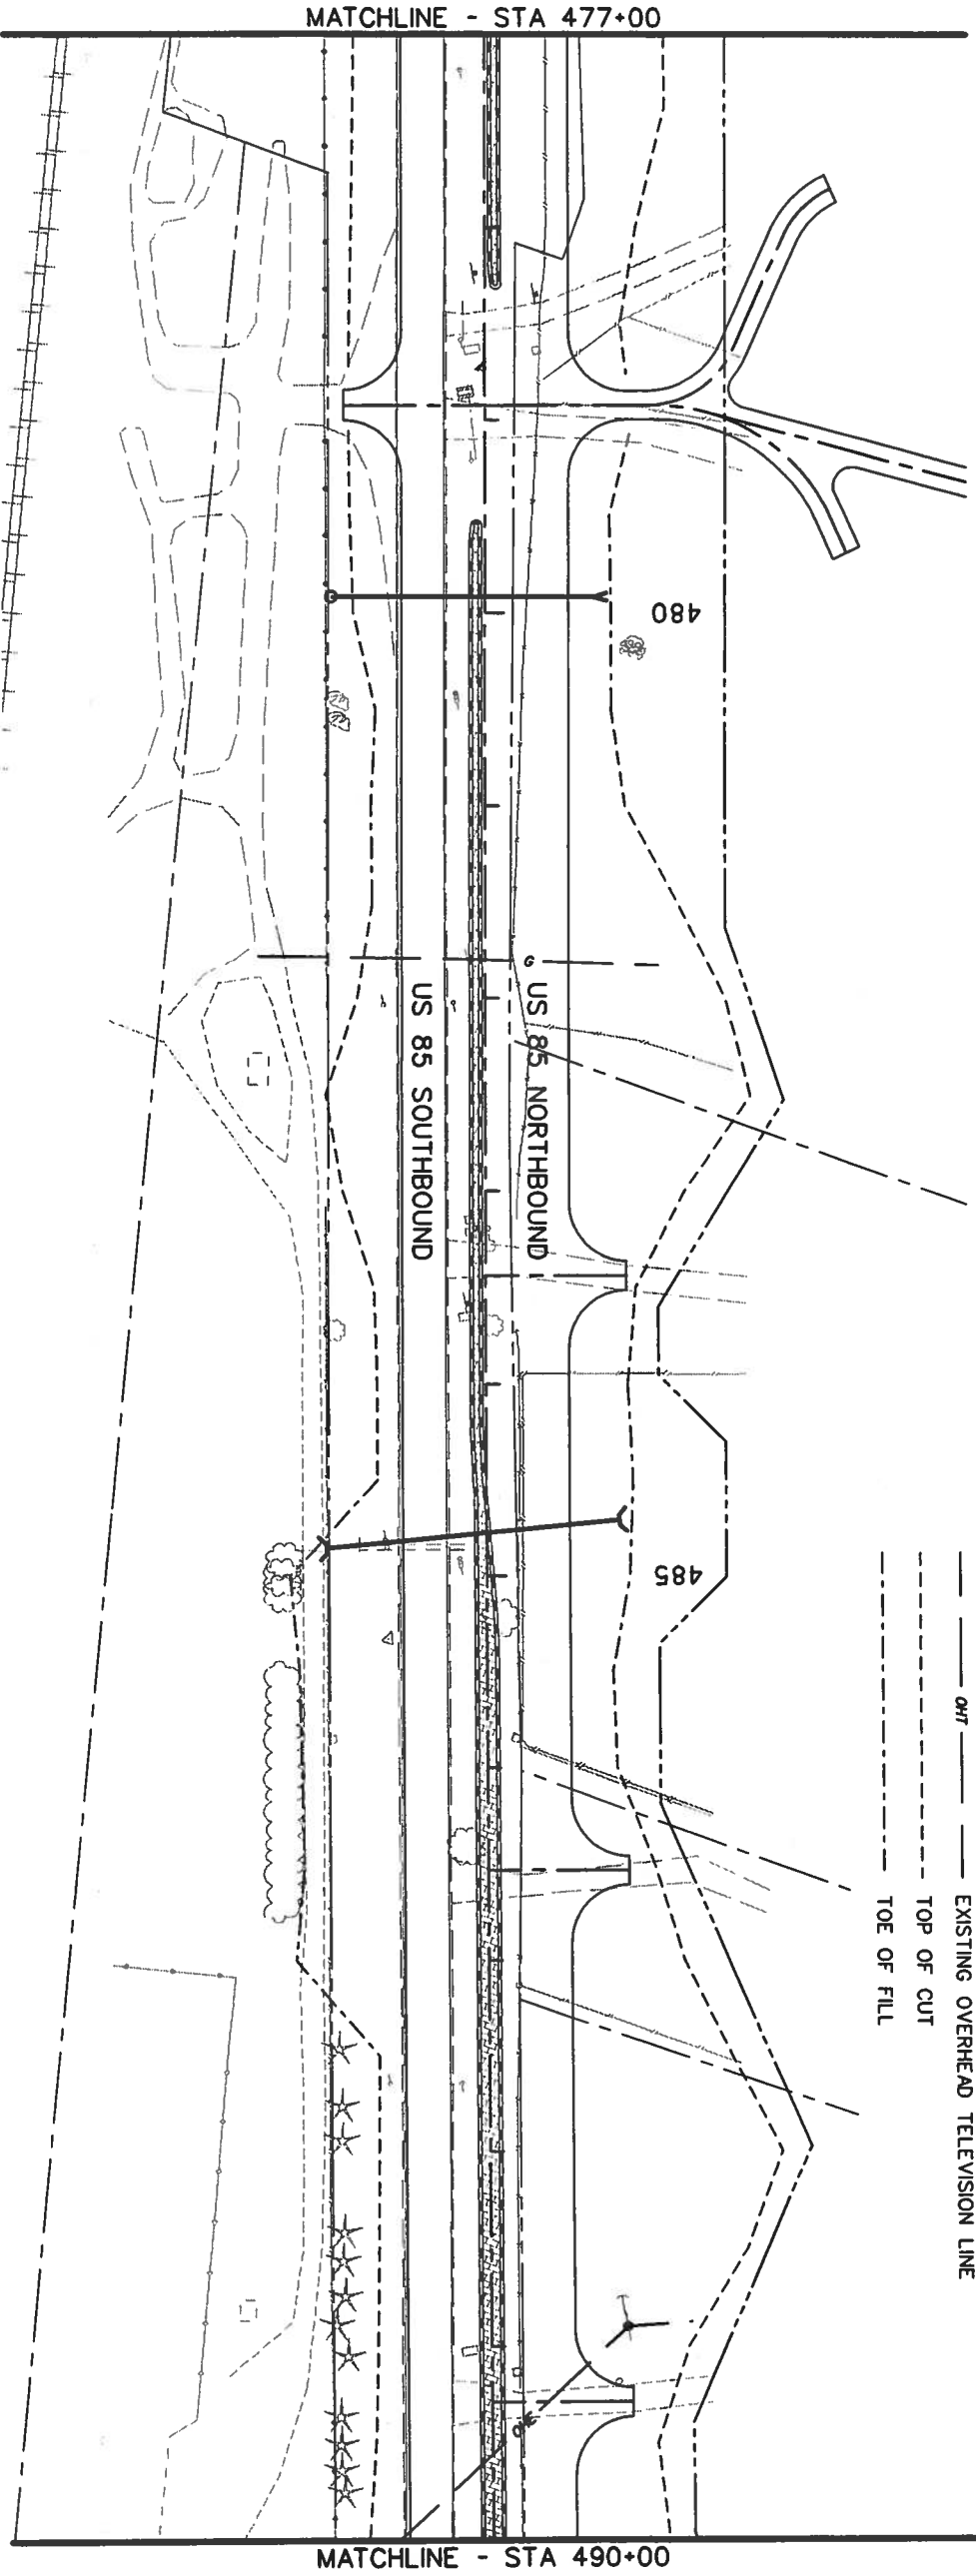

- LEGEND**
- SS ———> EXISTING SANITARY SEWER
 - G ———> EXISTING GAS LINE
 - W ———> EXISTING WATER LINE
 - OE ———> EXISTING OVERHEAD ELECTRIC LINE
 - F ———> EXISTING BURIED ELECTRIC LINE
 - T ———> EXISTING BURIED TELEPHONE LINE
 - FO ———> EXISTING BURIED FIBER-OPTIC LINE
 - OF0 ———> EXISTING OVERHEAD FIBER-OPTIC LINE
 - OH1 ———> EXISTING OVERHEAD TELEVISION LINE
 - TOP OF CUT
 - TOE OF FILL

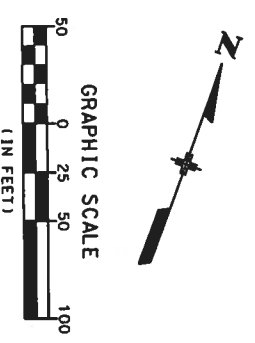

Computer File Information

Creation Date: 05/29/01 Initials: MSJ
 Lost Modification Date: Initials:
 Full Path: S:\Transport\246042\12\HwyDes\Plans\
 Drawing File Name: utp138.dgn
 Scale: Units: ENGLISH

Index of Revisions

DOT
 DEPARTMENT OF TRANSPORTATION
 REGION 1

359 Inverness Dr. South
 Suite K
 Englewood, CO 80112
 Phone: (303) 790-1020
 Fax: (303) 790-1037

PBSJ

5500 Greenwood Plaza Blvd.
 Suite 150
 Greenwood Village, CO 80111
 Phone: 303/221-7275
 Fax: 303/221/7276


As Constructed

No. Revisions:	
Revised:	
Void:	

US 85 - UTILITY PLAN

Designer: DAF Structure
 Detaller: JAM Numbers
 Sheet Subset: Roadway Subset Sheets: of

Project No./Code
 NH 0852-086
 Sheet Number: 13429
 40

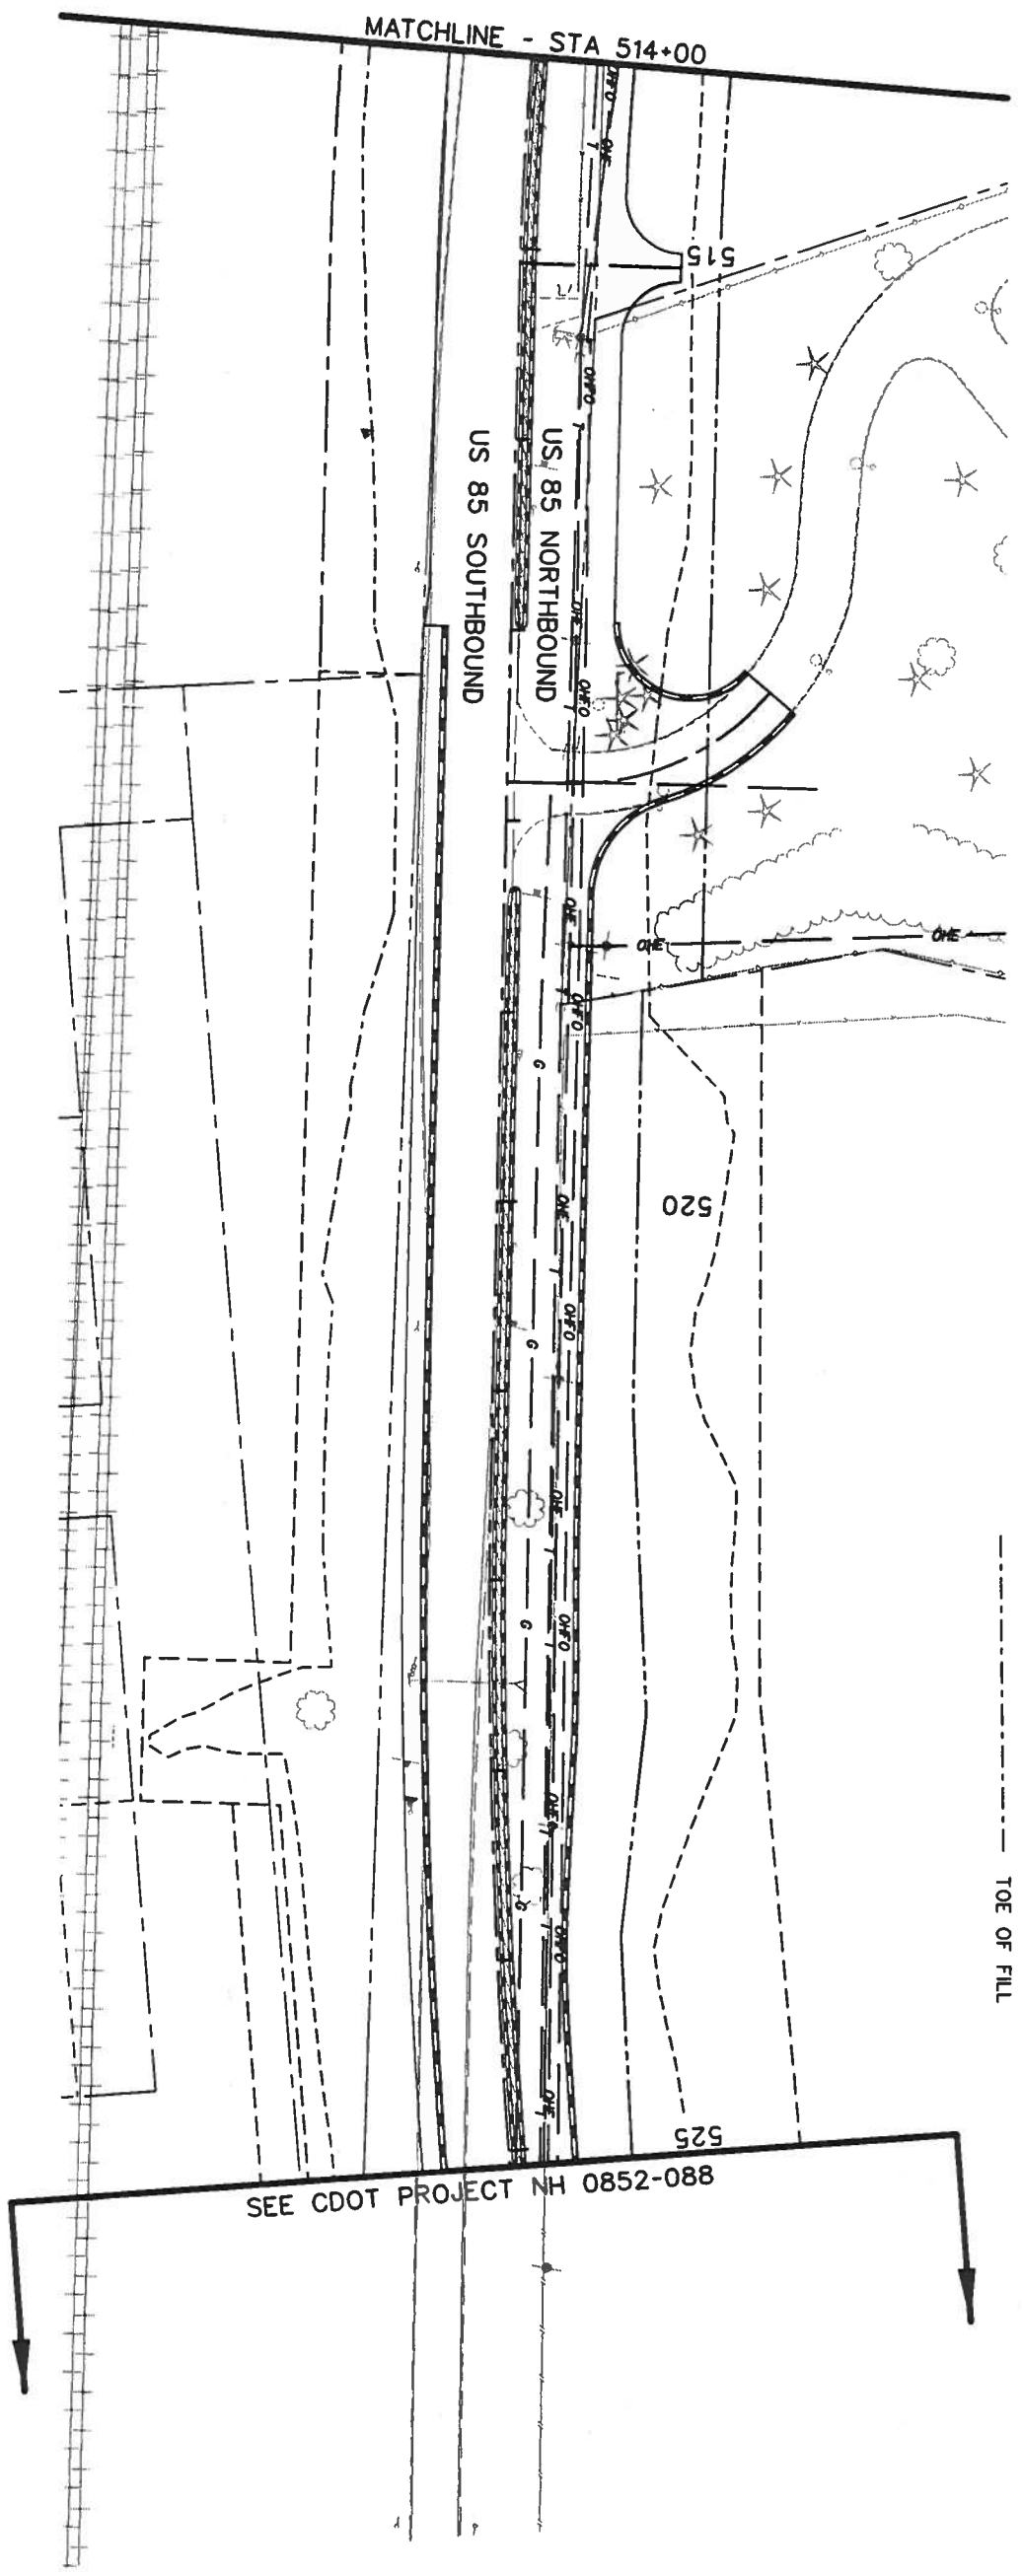

- LEGEND**
- SS ———— EXISTING SANITARY SEWER
 - G ———— EXISTING GAS LINE
 - W ———— EXISTING WATER LINE
 - OE ———— EXISTING OVERHEAD ELECTRIC LINE
 - E ———— EXISTING BURIED ELECTRIC LINE
 - T ———— EXISTING BURIED TELEPHONE LINE
 - FO ———— EXISTING BURIED FIBER-OPTIC LINE
 - OF/O ———— EXISTING OVERHEAD FIBER-OPTIC LINE
 - OH/T ———— EXISTING OVERHEAD TELEVISION LINE
 - TOP OF CUT
 - TOE OF FILL



Computer File Information

Creation Date: 05/29/01 Initials: MSJ
 Last Modification Date: Initials:
 Full Path: S:\Transport\246042\246042\HwyDes\Plans\
 Drawing File Name: utpl41.dgn
 Scale: Units: ENGLISH

Index of Revisions

DOT
 DEPARTMENT OF TRANSPORTATION
 REGION 1

359 Inverness Dr. South
 Suite K
 Englewood, CO 80112
 Phone: (303) 790-1020
 FAX: (303) 790-1037

PBS&J
 5500 Greenwood Plaza Blvd.
 Suite 150
 Greenwood Village, CO 80111
 Phone: 303/221-7275
 Fax: 303/221/7276

As Constructed

No. Revisions:	
Revised:	
Void:	

US 85 - UTILITY PLAN

Designer: DAF
 Detailer: JAM
 Sheet Subset: Roadway Subset Sheets: of

Project No./Code
 NH 0852-086
 13429
 Sheet Number: 43

Computer File Information	
Creation Date:	05/29/01
Initials:	MSJ
Last Modification Date:	
Initials:	
Full Path:	S:\Trompro\246042\12\HwyDes\Plans\
Drawing File Name:	utp145.dgn
Scale:	Units: ENGLISH

Index of Revisions	
No.	Description



359 Inverness Dr. South
Suite K
Englewood, CO 80112
Phone: (303) 790-1020
Fax: (303) 790-1037

REGION 1




5500 Greenwood Plaza Blvd.
Suite 150
Greenwood Village, CO 80111
Phone: 303/221-7275
Fax: 303/221/7276


As Constructed	
No. Revisions:	
Revised:	
Void:	

US 85 - UTILITY PLAN			
Designer:	DAF	Structure	
Detailer:	JAM	Numbers	
Sheet Subset:	Roadway	Subset Sheets:	of


Project No./Code	
NH 0852-086	
Sheet Number:	13429
	44

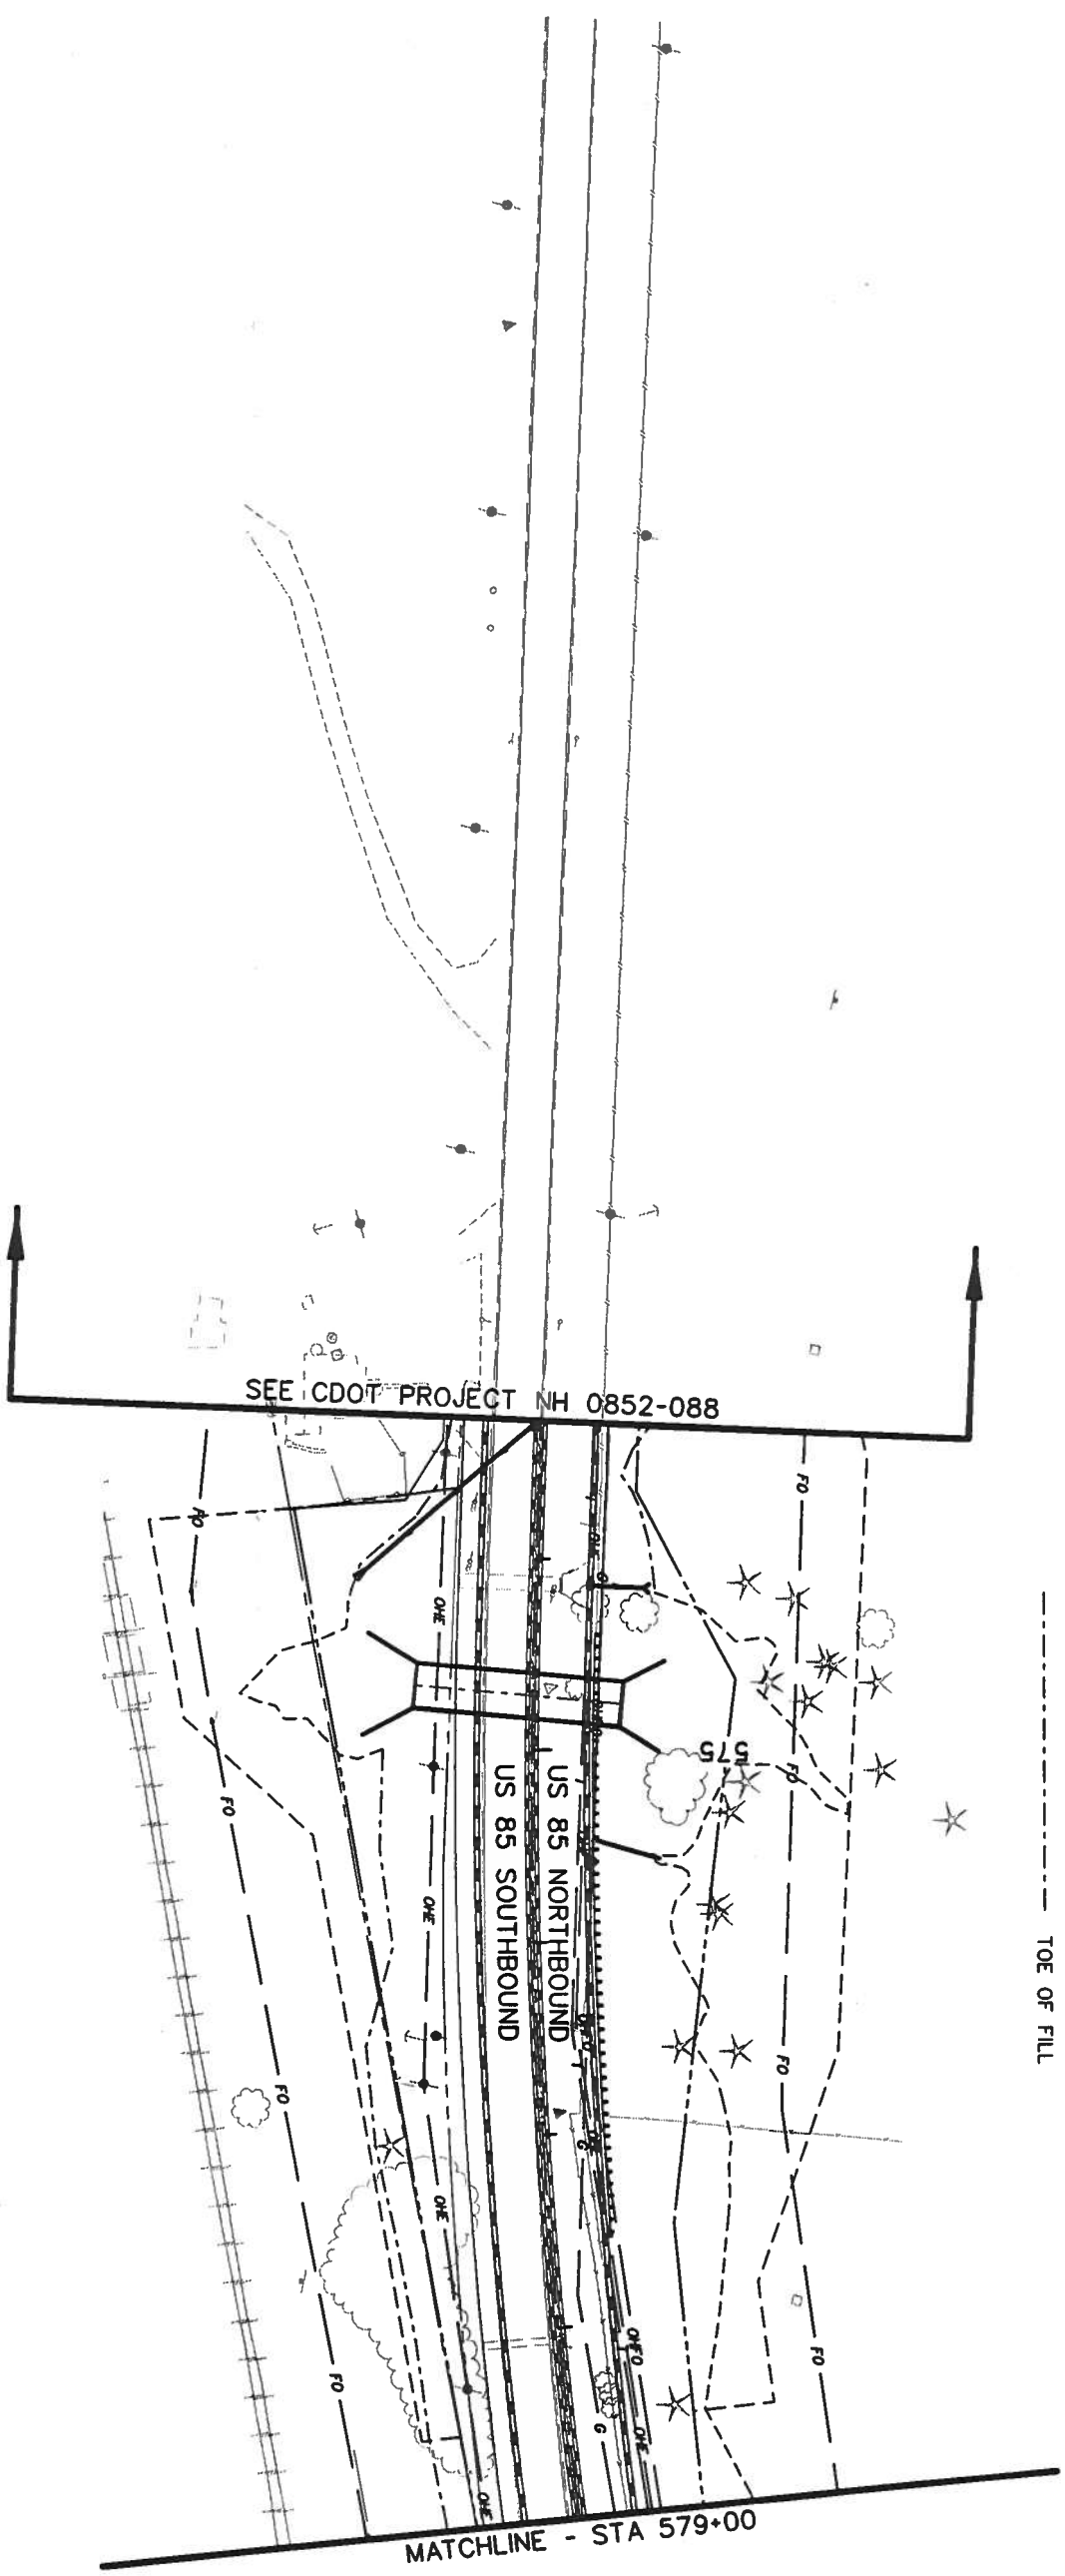

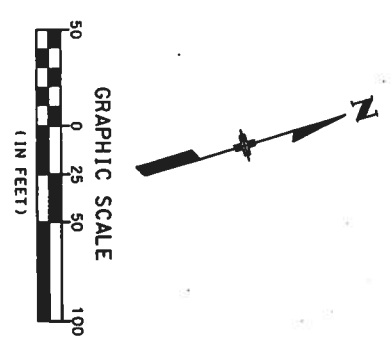


- LEGEND**
- SS ———— EXISTING SANITARY SEWER
 - G ———— EXISTING GAS LINE
 - W ———— EXISTING WATER LINE
 - OWE ———— EXISTING OVERHEAD ELECTRIC LINE
 - E ———— EXISTING BURIED ELECTRIC LINE
 - T ———— EXISTING BURIED TELEPHONE LINE
 - FO ———— EXISTING BURIED FIBER-OPTIC LINE
 - OWEFO ———— EXISTING OVERHEAD FIBER-OPTIC LINE
 - OHT ———— EXISTING OVERHEAD TELEVISION LINE
 - TOP OF CUT
 - TOE OF FILL

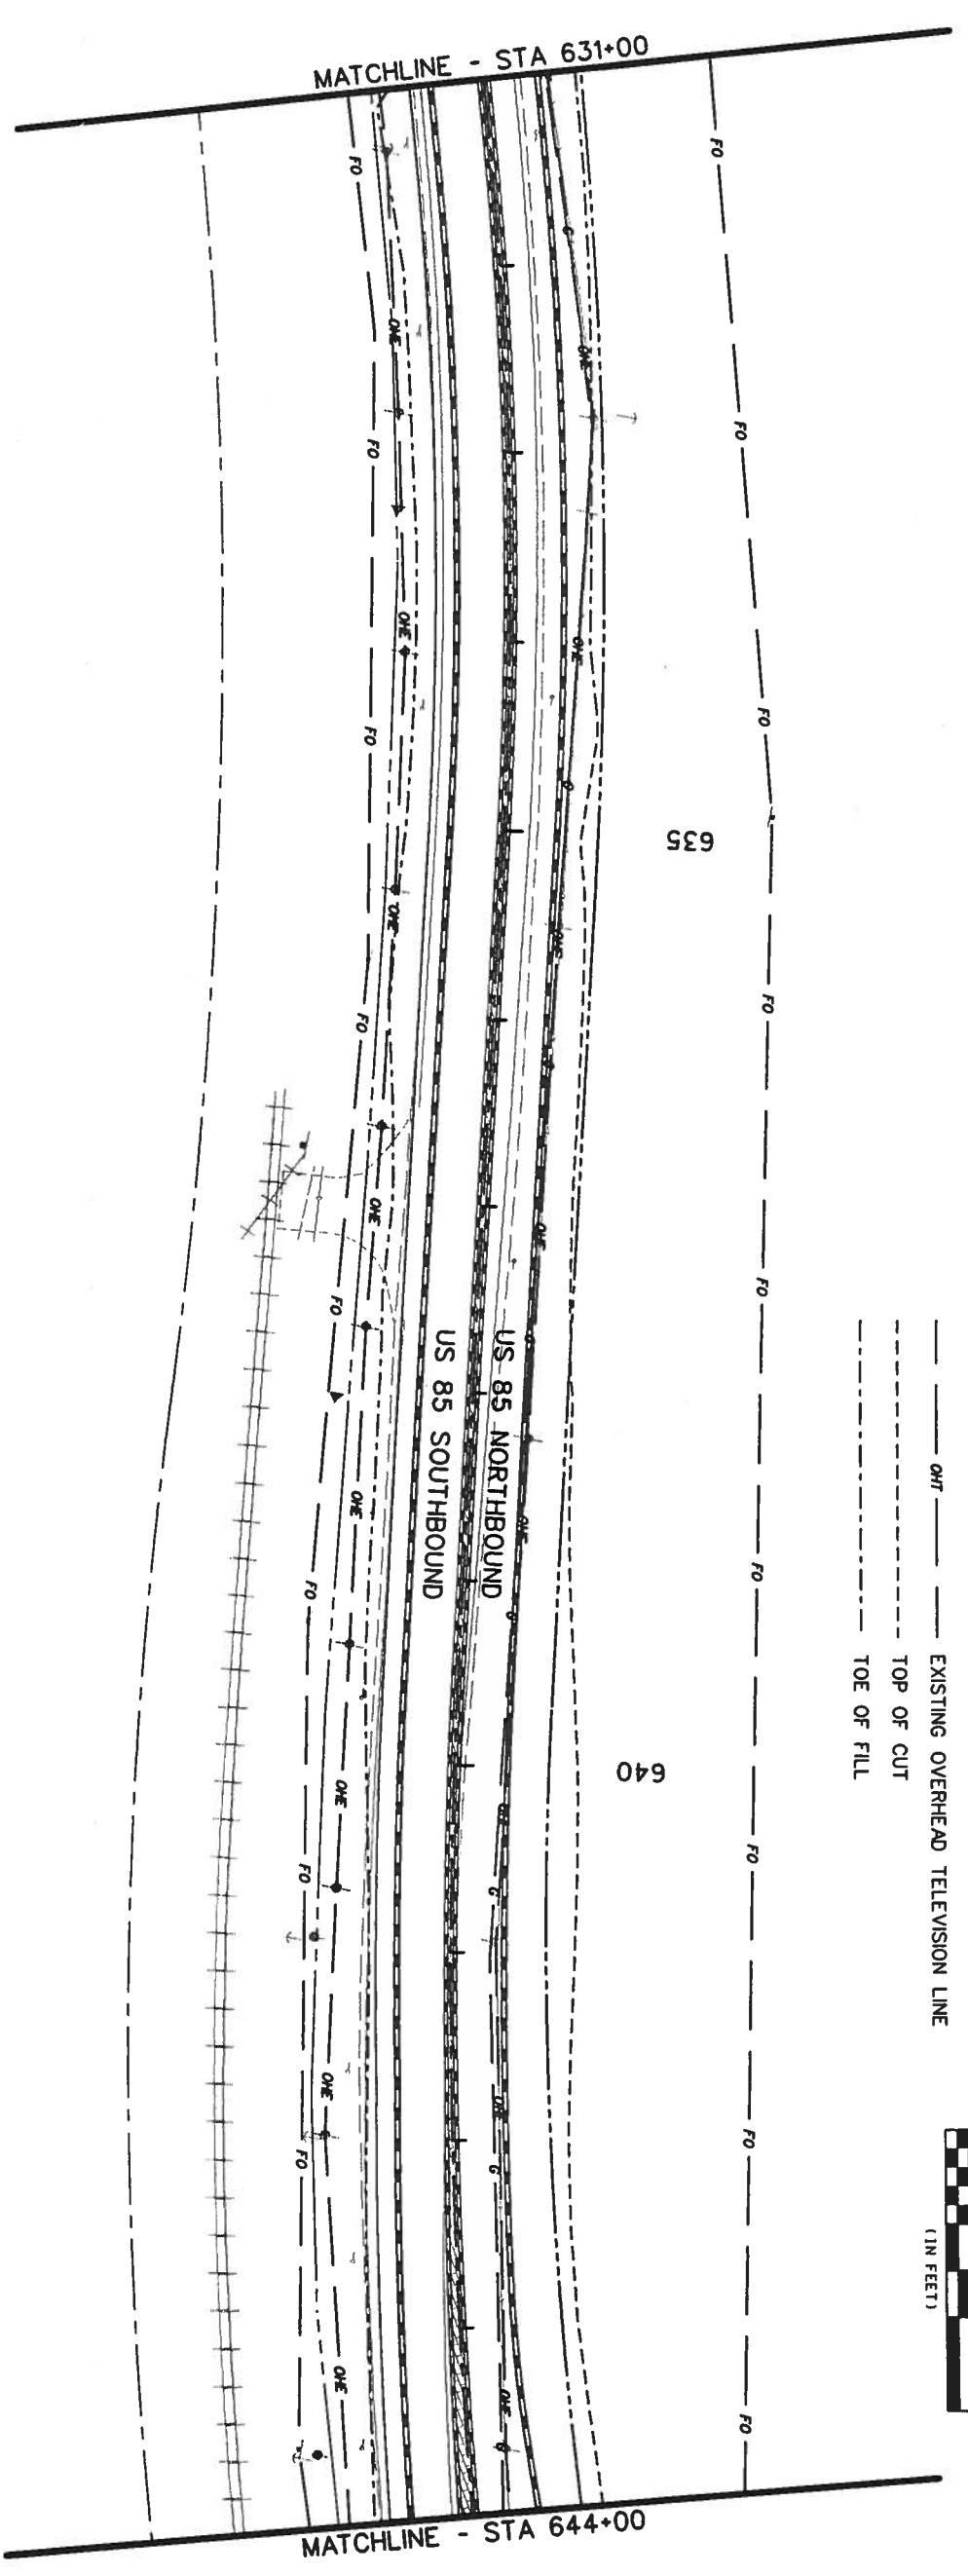

- LEGEND**
- SS —> EXISTING SANITARY SEWER
 - G —> EXISTING GAS LINE
 - W —> EXISTING WATER LINE
 - OE —> EXISTING OVERHEAD ELECTRIC LINE
 - E —> EXISTING BURIED ELECTRIC LINE
 - T —> EXISTING BURIED TELEPHONE LINE
 - FO —> EXISTING BURIED FIBER-OPTIC LINE
 - OHT —> EXISTING OVERHEAD TELEVISION LINE
 - TOP OF CUT
 - TOE OF FILL




Computer File Information		Index of Revisions		 <p>DOT DEPARTMENT OF TRANSPORTATION</p> <p>359 Inverness Dr. South Suite K Englewood, CO 80112 Phone: (303) 790-1020 Fax: (303) 790-1037</p>	 <p>PBSJ</p> <p>5500 Greenwood Plaza Blvd. Suite 150 Greenwood Village, CO 80111 Phone: 303/221-7275 Fax: 303/221/7276</p>
Creation Date:	05/29/01	Initials:	MSJ		
Last Modification Date:		Initials:			
Full Path:	S:\Tranpro1\246042.12\Hydres\Plans\				
Drawing File Name:	utp150.dgn				
Scale:	Units: ENGLISH				
As Constructed		US 85 - UTILITY PLAN		Project No./Code NH 0852-086	
No. Revisions:		Designer:	DAF		
Revised:		Detailer:	JAM	Sheet Number: 13429	
Void:		Sheet Subset:	Roadway		
		Structure Numbers:		Sheet Number: 49	
		Subset Sheets:			

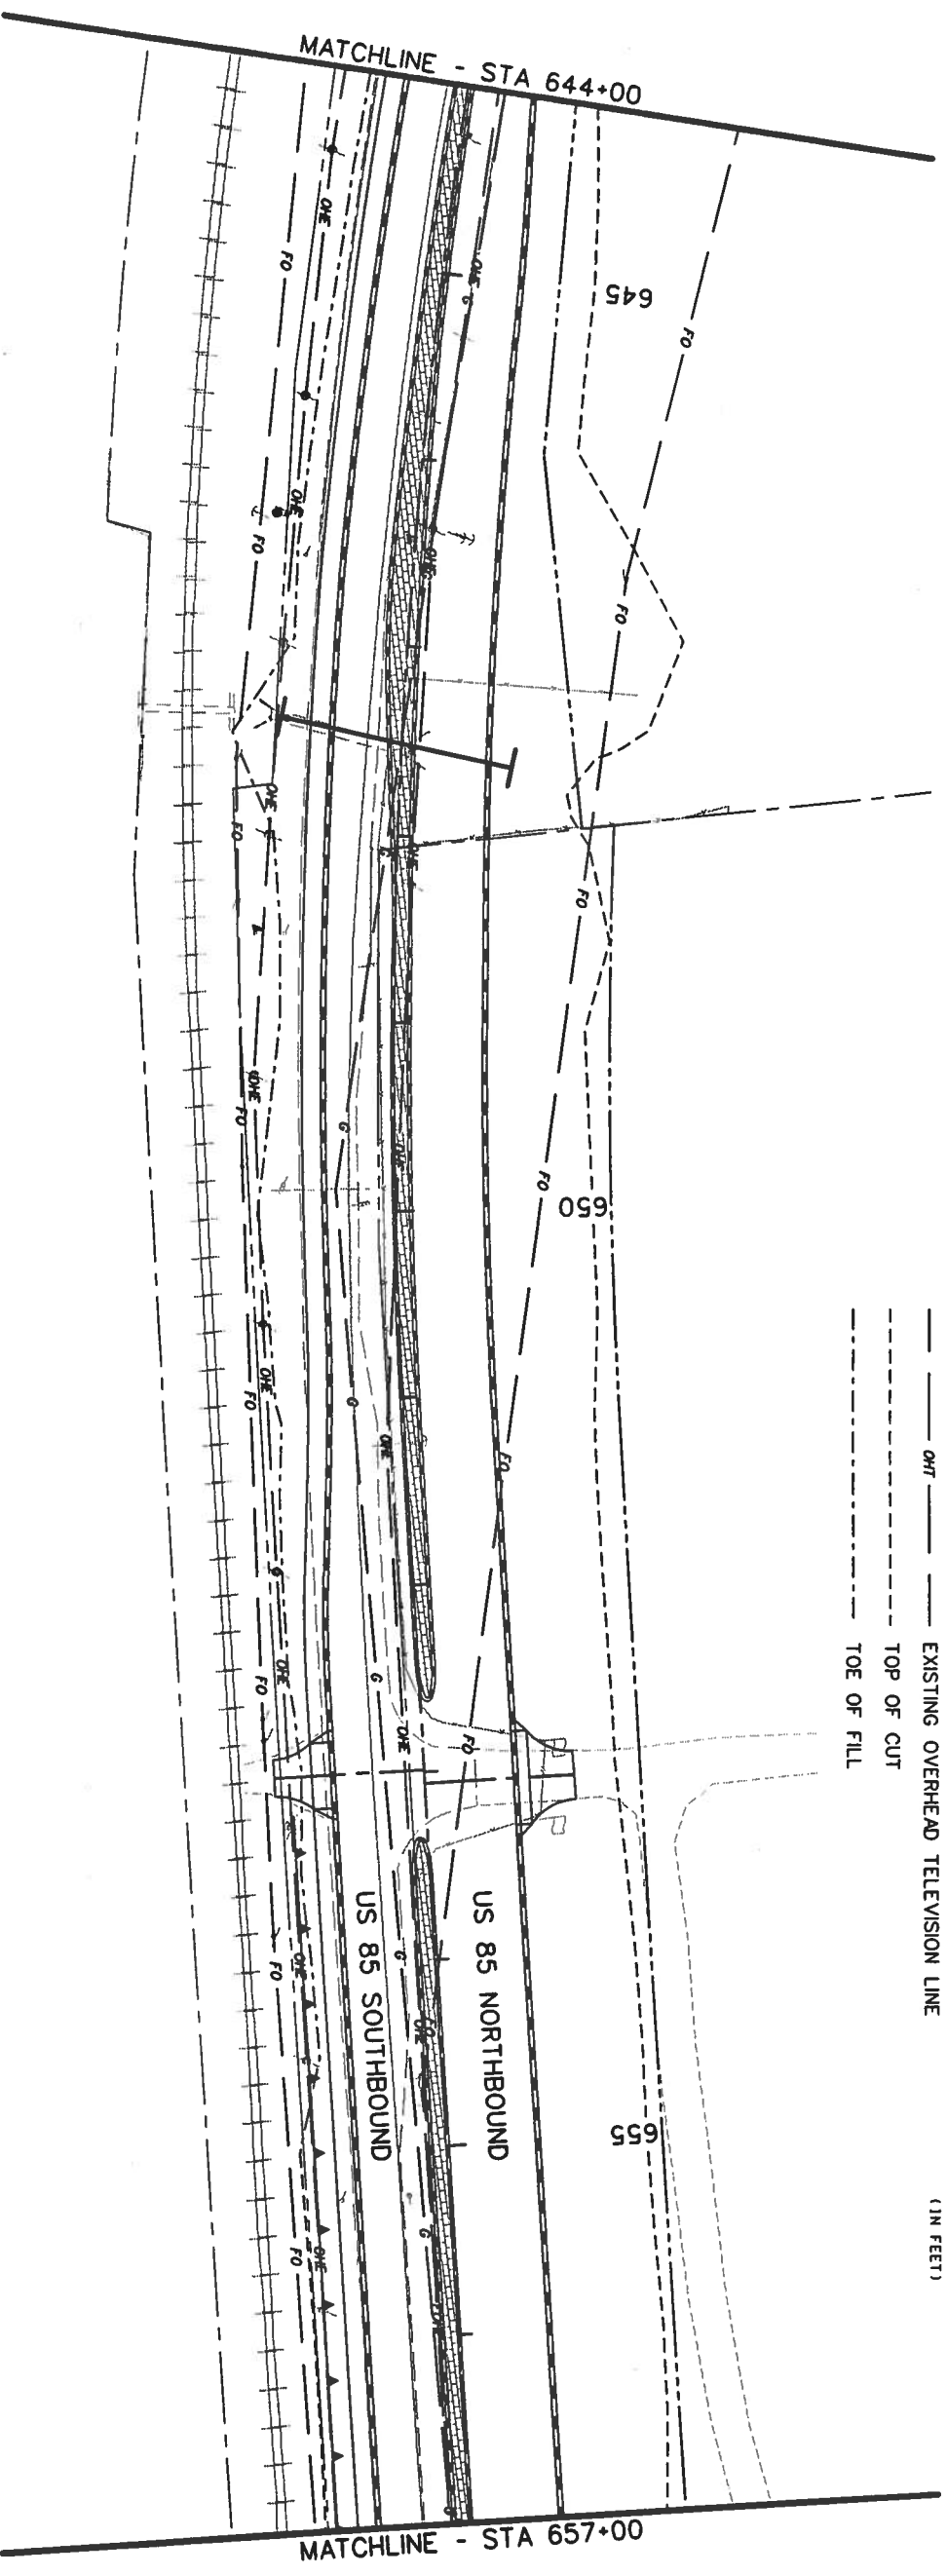

- LEGEND**
- SS ———> EXISTING SANITARY SEWER
 - G ———> EXISTING GAS LINE
 - W ———> EXISTING WATER LINE
 - OWE ———> EXISTING OVERHEAD ELECTRIC LINE
 - E ———> EXISTING BURIED ELECTRIC LINE
 - T ———> EXISTING BURIED TELEPHONE LINE
 - FO ———> EXISTING BURIED FIBER-OPTIC LINE
 - OHT ———> EXISTING OVERHEAD FIBER-OPTIC LINE
 - > EXISTING OVERHEAD TELEVISION LINE
 - > TOP OF CUT
 - > TOE OF FILL



Computer File Information				Index of Revisions			
Creation Date:	05/29/01	Initials:	MSJ				
Last Modification Date:		Initials:					
Full Path:	S:\Tranproj\246042.12\HwyDes\Plans\utp151.dgn						
Drawing File Name:	utp151.dgn						
Scale:	Units: ENGLISH						
DOT DEPARTMENT OF TRANSPORTATION				PBS&J			
359 Inverness Dr. South Suite K Englewood, CO 80112 Phone: (303) 790-1020 Fax: (303) 790-1037				5500 Greenwood Plaza Blvd. Suite 150 Greenwood Village, CO 80111 Phone: 303/221-7275 Fax: 303/221/7276			
REGION 1							
As Constructed				US 85 UTILITY PLAN			
No. Revisions:		Designer:	DAF	Structure Numbers:		Project No./Code:	NH 0852-086
Revised:		Detailer:	JAM	Subst Sheets:		Sheet Number:	13429
Void:		Sheet Subst:	Roadway	Subst Sheets:		Sheet Number:	50

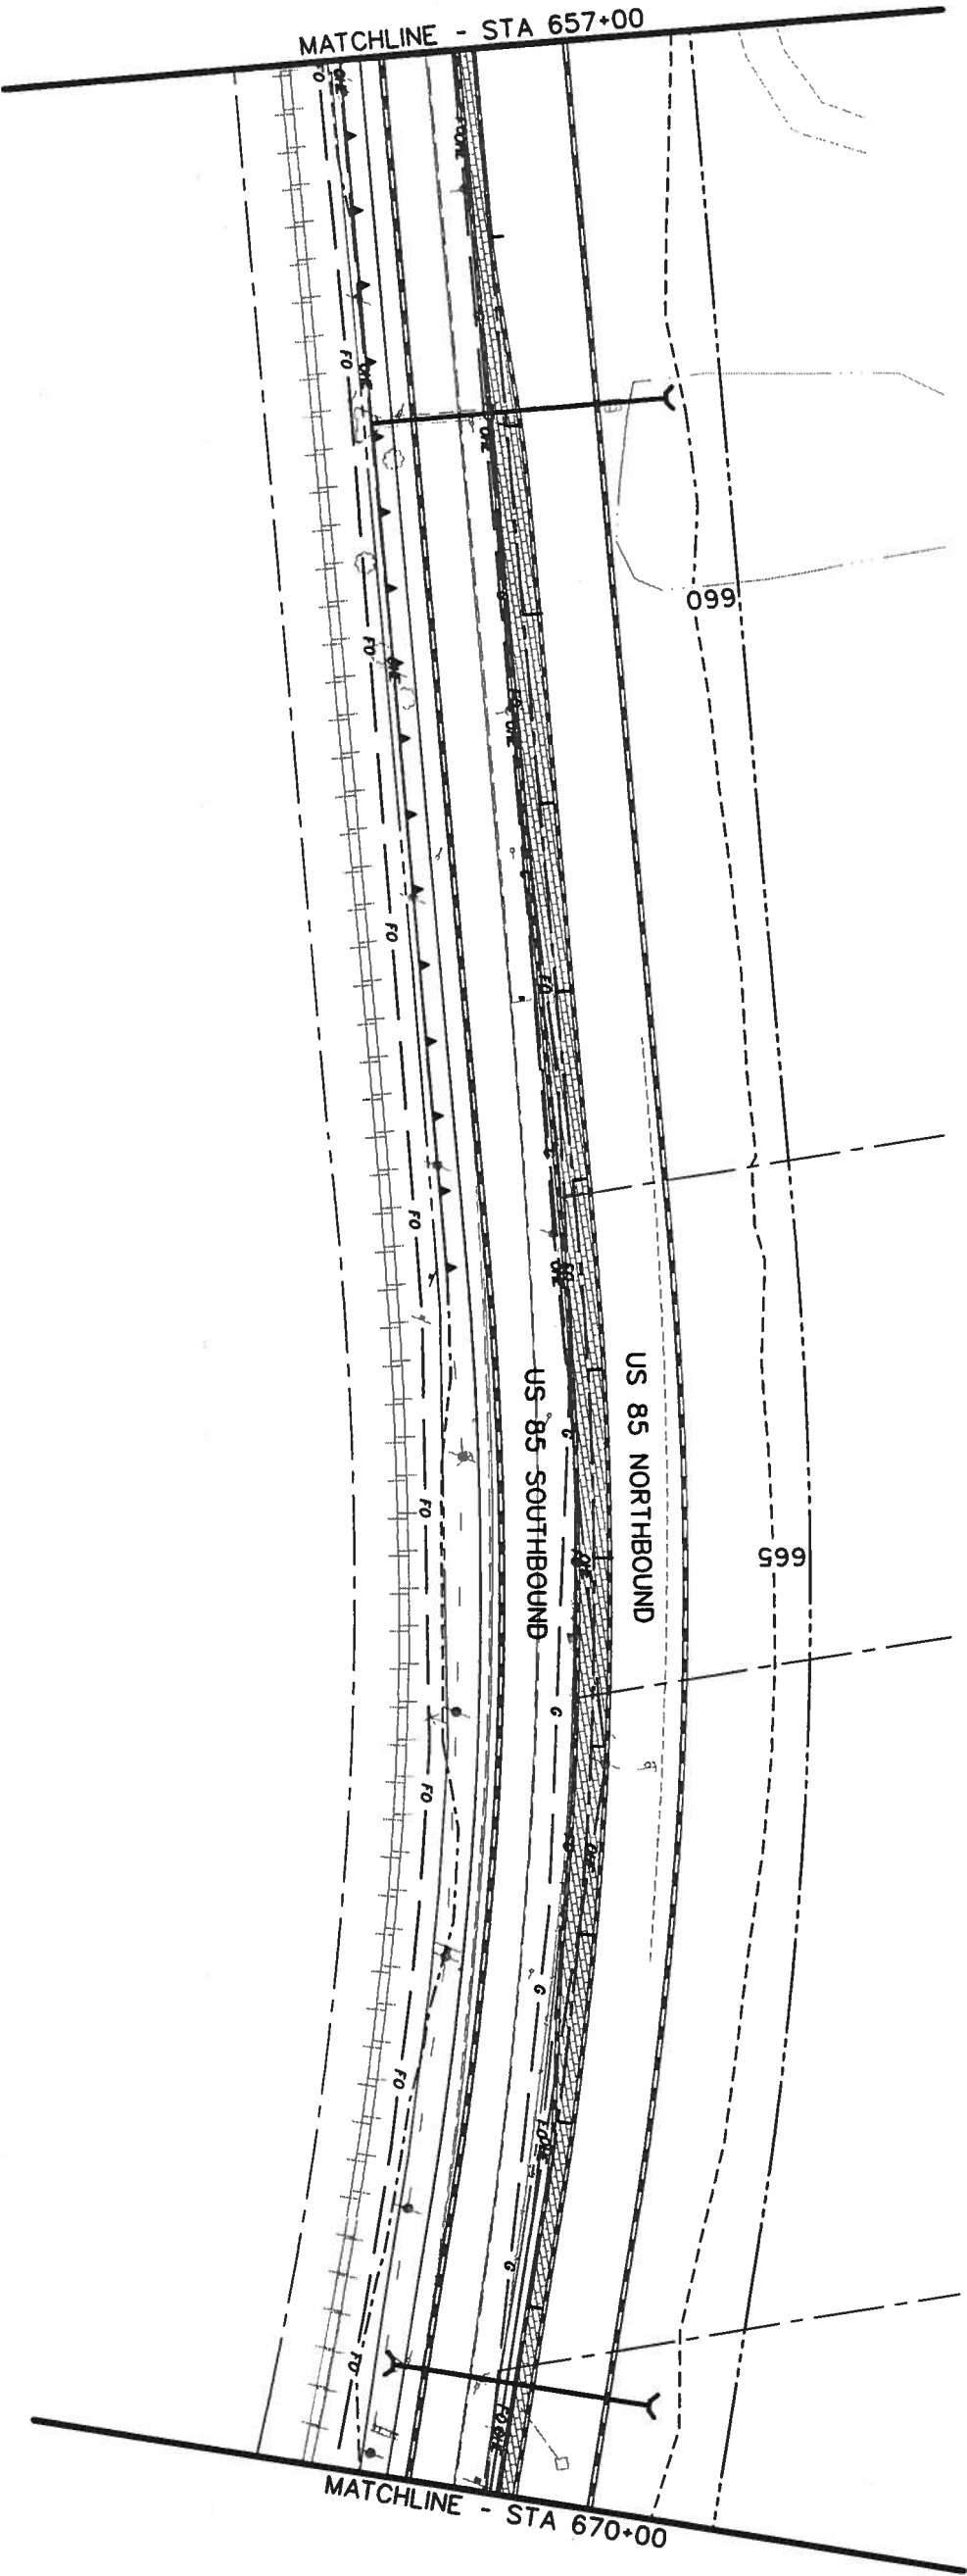

LEGEND

- SS ———> EXISTING SANITARY SEWER
- G ———> EXISTING GAS LINE
- W ———> EXISTING WATER LINE
- OHE ———> EXISTING OVERHEAD ELECTRIC LINE
- E ———> EXISTING BURIED ELECTRIC LINE
- T ———> EXISTING BURIED TELEPHONE LINE
- FO ———> EXISTING BURIED FIBER-OPTIC LINE
- OHFO ———> EXISTING OVERHEAD FIBER-OPTIC LINE
- OHT ———> EXISTING OVERHEAD TELEVISION LINE
- > TOP OF CUT
- > TOE OF FILL

GRAPHIC SCALE
 50 0 25 50 100
 (1 IN FEET)

Computer File Information

Creation Date: 05/29/01 Initials: MSJ
 Last Modification Date: Initials:
 Full Path: S:\Tranproj\246042\HwyDes\Plans\
 Drawing File Name: utp152.dgn
 Scale: Units: ENGLISH

Index of Revisions

No.	Description

REG ION 1

359 Inverness Dr. South
 Suite K
 Englewood, CO 80112
 Phone: (303) 790-1020
 Fax: (303) 790-1037

5500 Greenwood Plaza Blvd.
 Suite 150
 Greenwood Village, CO 80111
 Phone: 303/221-7275
 Fax: 303/221/7276

As Constructed

No. Revisions:	
Revised:	
Void:	


US 85 - UTILITY PLAN

Designer:	DAF	Structure	
Detailer:	JAM	Numbers	
Sheet Subset:	Roadway	Subset Sheets:	of

Project No./Code

NH 0852-086

Sheet Number: 13429 of 51

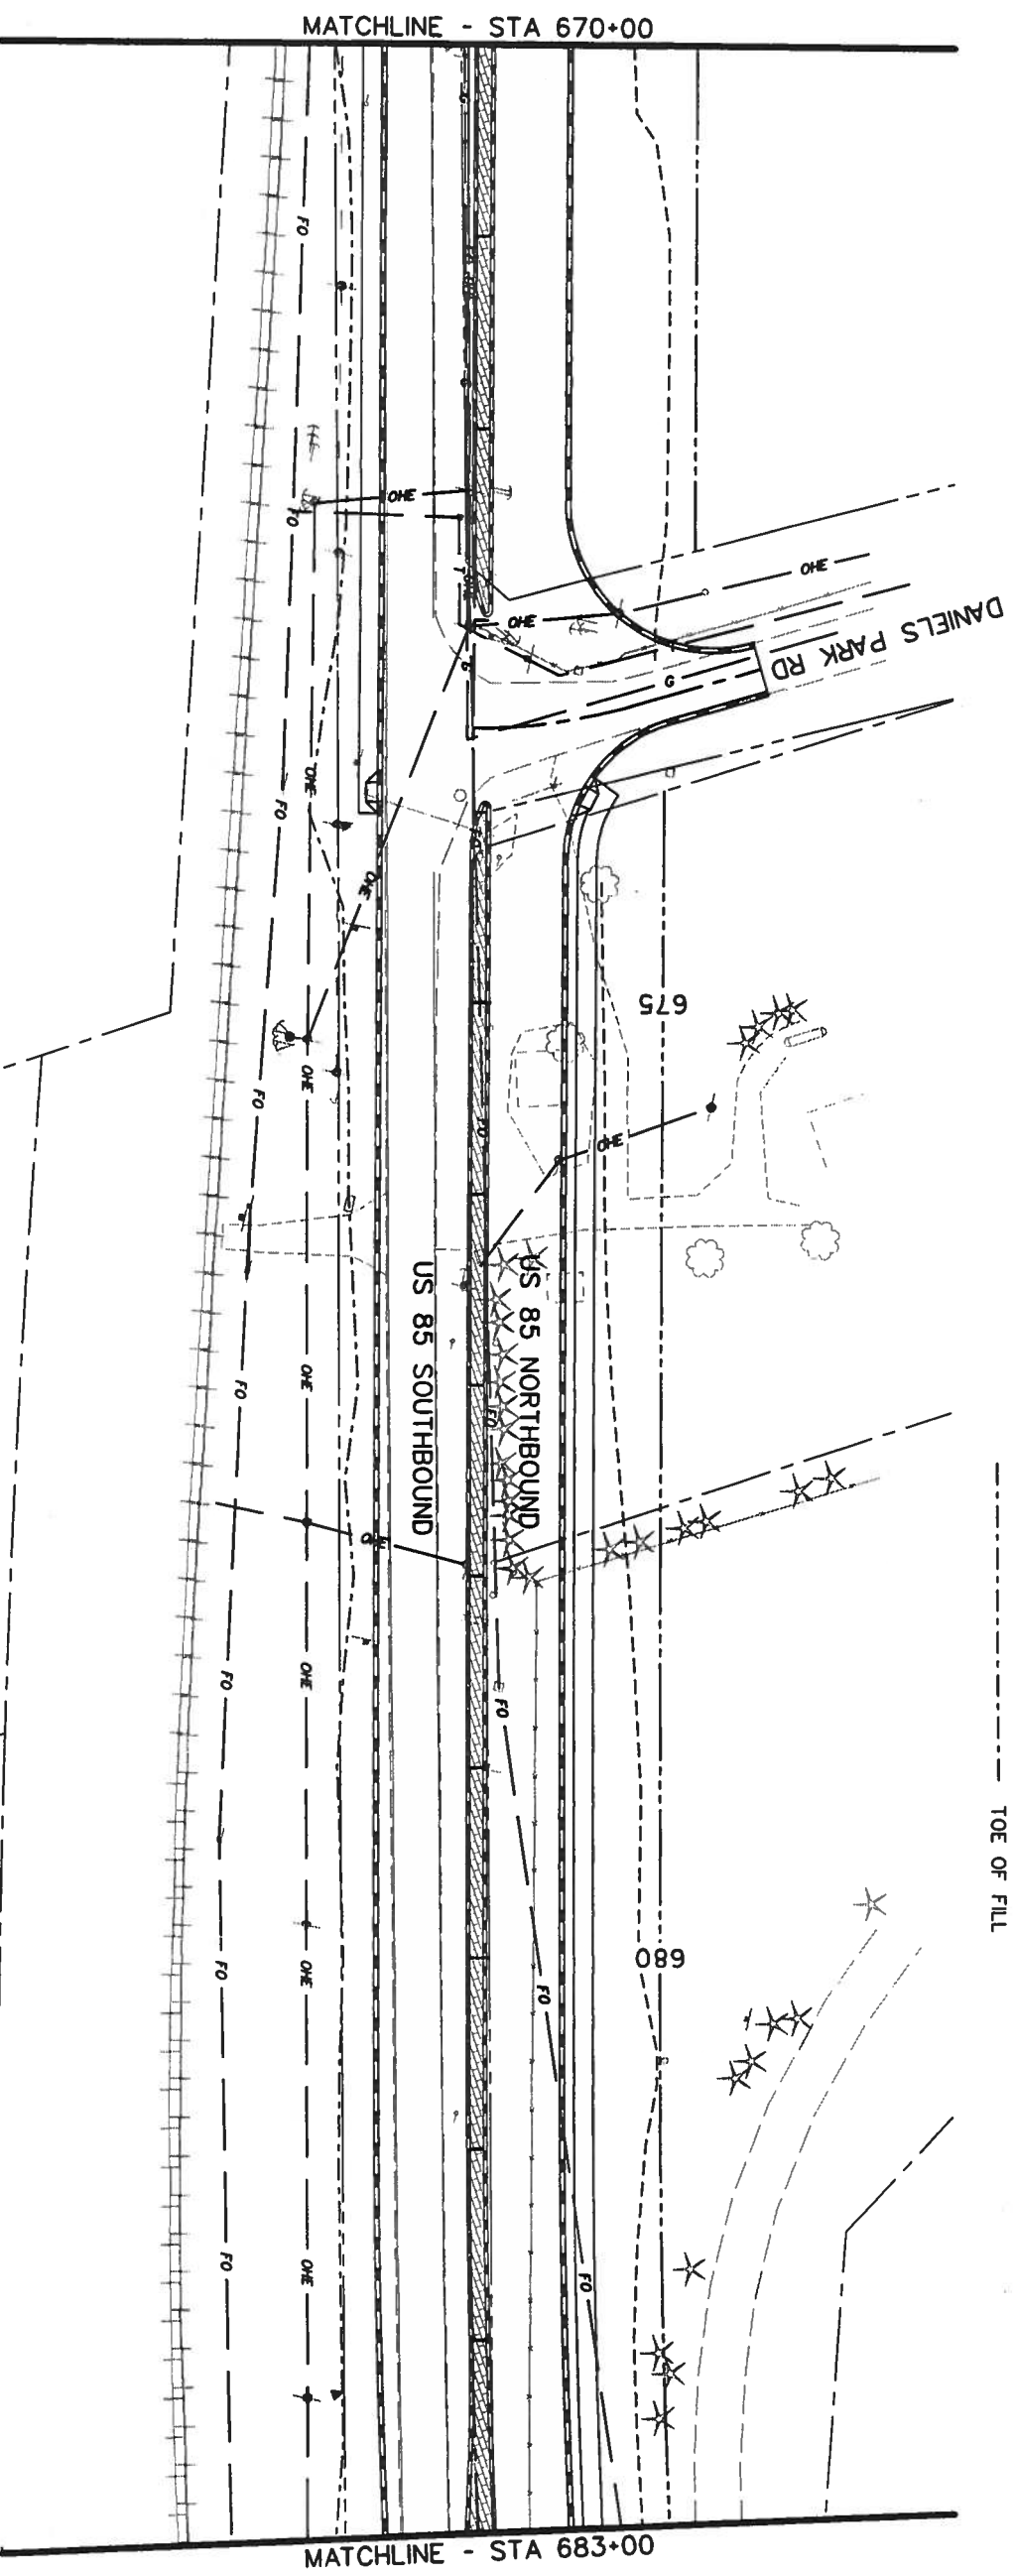

- LEGEND**
- SS ———> EXISTING SANITARY SEWER
 - G ———> EXISTING GAS LINE
 - W ———> EXISTING WATER LINE
 - OHE ———> EXISTING OVERHEAD ELECTRIC LINE
 - F ———> EXISTING BURIED ELECTRIC LINE
 - T ———> EXISTING BURIED TELEPHONE LINE
 - FO ———> EXISTING BURIED FIBER-OPTIC LINE
 - OHT ———> EXISTING OVERHEAD TELEVISION LINE
 - CUT ---> TOP OF CUT
 - FILL ---> TOE OF FILL



Computer File Information

Creation Date:	05/29/01	Initials:	MSJ
Last Modification Date:		Initials:	
Full Path:	S:\Tranproj\246042\HwyDes\Plans\		
Drawing File Name:	utp153.dgn		
Scale:	Units: ENGLISH		

Index of Revisions

359 Inverness Dr. South
Suite K
Englewood, CO 80112
Phone: (303) 790-1020
Fax: (303) 790-1037

REGION 1

5500 Greenwood Plaza Blvd.
Suite 150
Greenwood Village, CO 80111
Phone: 303/221-7275
Fax: 303/221-7276

As Constructed

No. Revisions:	
Revised:	
Void:	


US 85 UTILITY PLAN



Designer:	DAF	Structure Numbers	
Detailer:	JAM	Subset Sheets:	
Sheet Subset:	Roadway		


Project No./Code

NH 0852-086	Sheet Number:	13429
		52

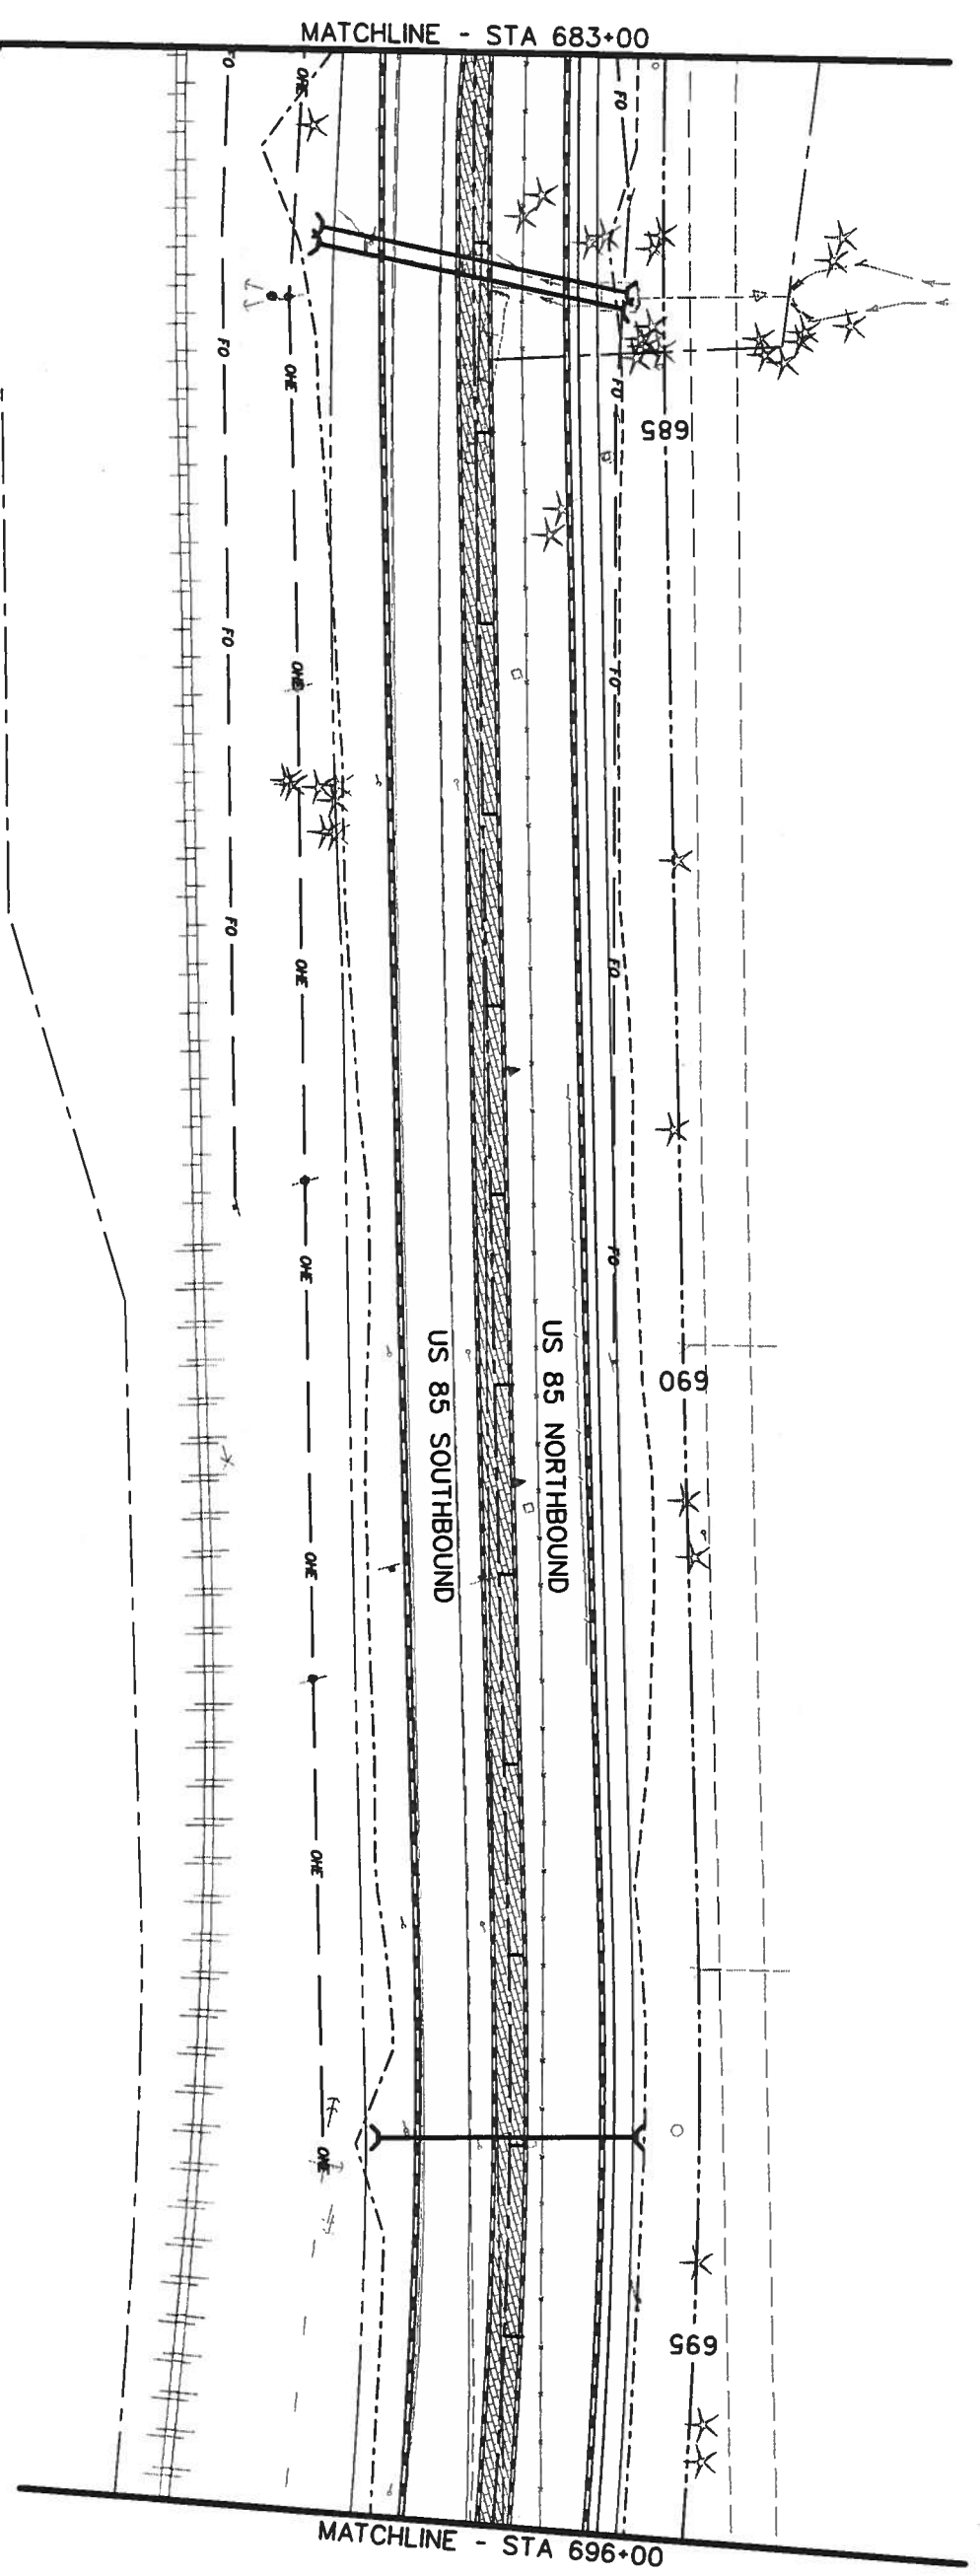
- LEGEND**
- SS —> EXISTING SANITARY SEWER
 - G —> EXISTING GAS LINE
 - W —> EXISTING WATER LINE
 - OWE —> EXISTING OVERHEAD ELECTRIC LINE
 - F —> EXISTING BURIED ELECTRIC LINE
 - T —> EXISTING BURIED TELEPHONE LINE
 - FO —> EXISTING BURIED FIBER-OPTIC LINE
 - OFO —> EXISTING OVERHEAD FIBER-OPTIC LINE
 - OVT —> EXISTING OVERHEAD TELEVISION LINE
 - ---> TOE OF CUT
 - ---> TOE OF FILL



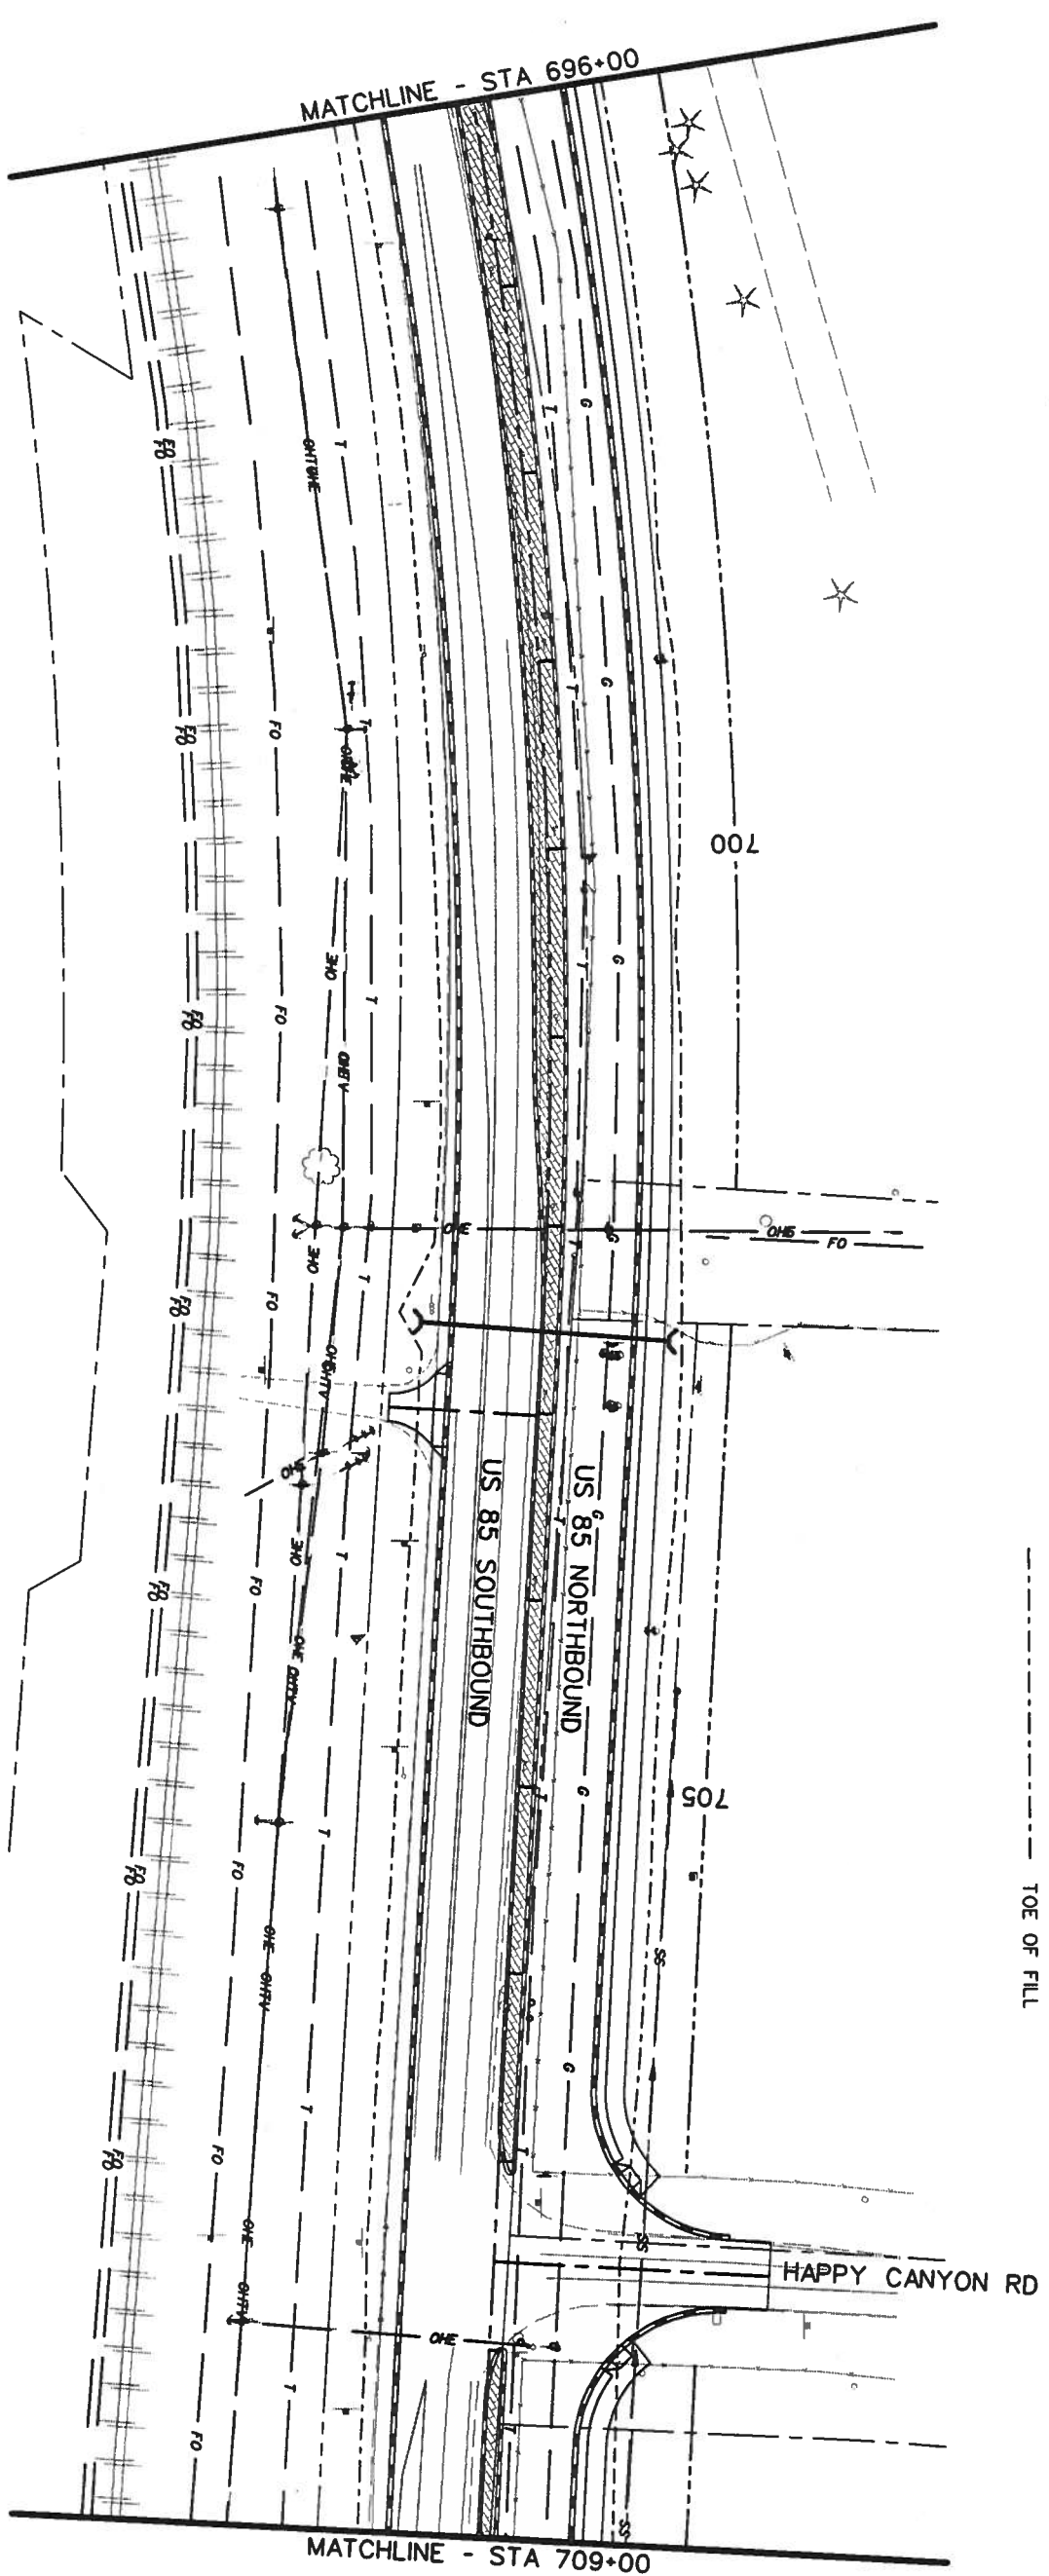

Computer File Information		Index of Revisions		 <p>359 Inverness Dr. South Suite K Englewood, CO 80112 Phone: (303) 790-1020 Fax: (303) 790-1037</p>	 <p>5500 Greenwood Plaza Blvd. Suite 150 Greenwood Village, CO 80111 Phone: 303/221-7275 Fax: 303/221/7276</p>
Creation Date: 05/29/01	Initials: MSJ				
Lost Modification Date:	Initials:				
Full Path: S:\Tranpro\ 246042\HwyDes\Plans\					
Drawing File Name: utp154.dgn	Units: ENGLISH				
Scale:					
As Constructed		US 85 UTILITY PLAN		Project No./Code	
No. Revisions:		Designer: DAF	Structure Numbers:	NH 0852-086	
Revised:		Detailer: JAM	Subset Numbers:	13429	
Void:		Sheet Subset: Roadway	Subset Sheets:	of	
				Sheet Number: 53	


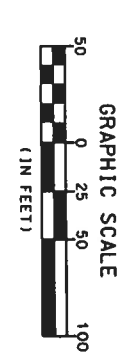


- LEGEND**
- SS ———> EXISTING SANITARY SEWER
 - G ———> EXISTING GAS LINE
 - W ———> EXISTING WATER LINE
 - OHE ———> EXISTING OVERHEAD ELECTRIC LINE
 - E ———> EXISTING BURIED ELECTRIC LINE
 - T ———> EXISTING BURIED TELEPHONE LINE
 - FO ———> EXISTING BURIED FIBER-OPTIC LINE
 - OHT ———> EXISTING OVERHEAD TELEVISION LINE
 - ---> TOP OF CUT
 - ---> TOE OF FILL




Computer File Information		Index of Revisions		 359 Inverness Dr. South Suite K Englewood, CO 80112 Phone: (303) 790-1020 FAX: (303) 790-1037	 5500 Greenwood Plaza Blvd. Suite 150 Greenwood Village, CO 80111 Phone: 303/221-7275 Fax: 303/221/7276
Creation Date:	05/29/01	Initials:	MSJ		
Last Modification Date:		Initials:			
Full Path:	S:\Tranpro\246042.12\Hydes\Plans\				
Drawing File Name:	utp155.dgn				
Scale:	Units: ENGLISH				
As Constructed		US 85 - UTILITY PLAN		Project No./Code NH 0852-086	
No. Revisions:		Designer:	DAF		
Revised:		Detailer:	JAM	Structure Numbers	
Void:		Sheet Subset:	Roadway	Subset Sheets:	
				of	
				Sheet Number:	
				54	



- LEGEND**
- SS ———> EXISTING SANITARY SEWER
 - G ———> EXISTING GAS LINE
 - W ———> EXISTING WATER LINE
 - OHE ———> EXISTING OVERHEAD ELECTRIC LINE
 - E ———> EXISTING BURIED ELECTRIC LINE
 - T ———> EXISTING BURIED TELEPHONE LINE
 - FO ———> EXISTING BURIED FIBER-OPTIC LINE
 - O#FO ———> EXISTING OVERHEAD FIBER-OPTIC LINE
 - OHT ———> EXISTING OVERHEAD TELEVISION LINE
 - > TOP OF CUT
 - > TOE OF FILL

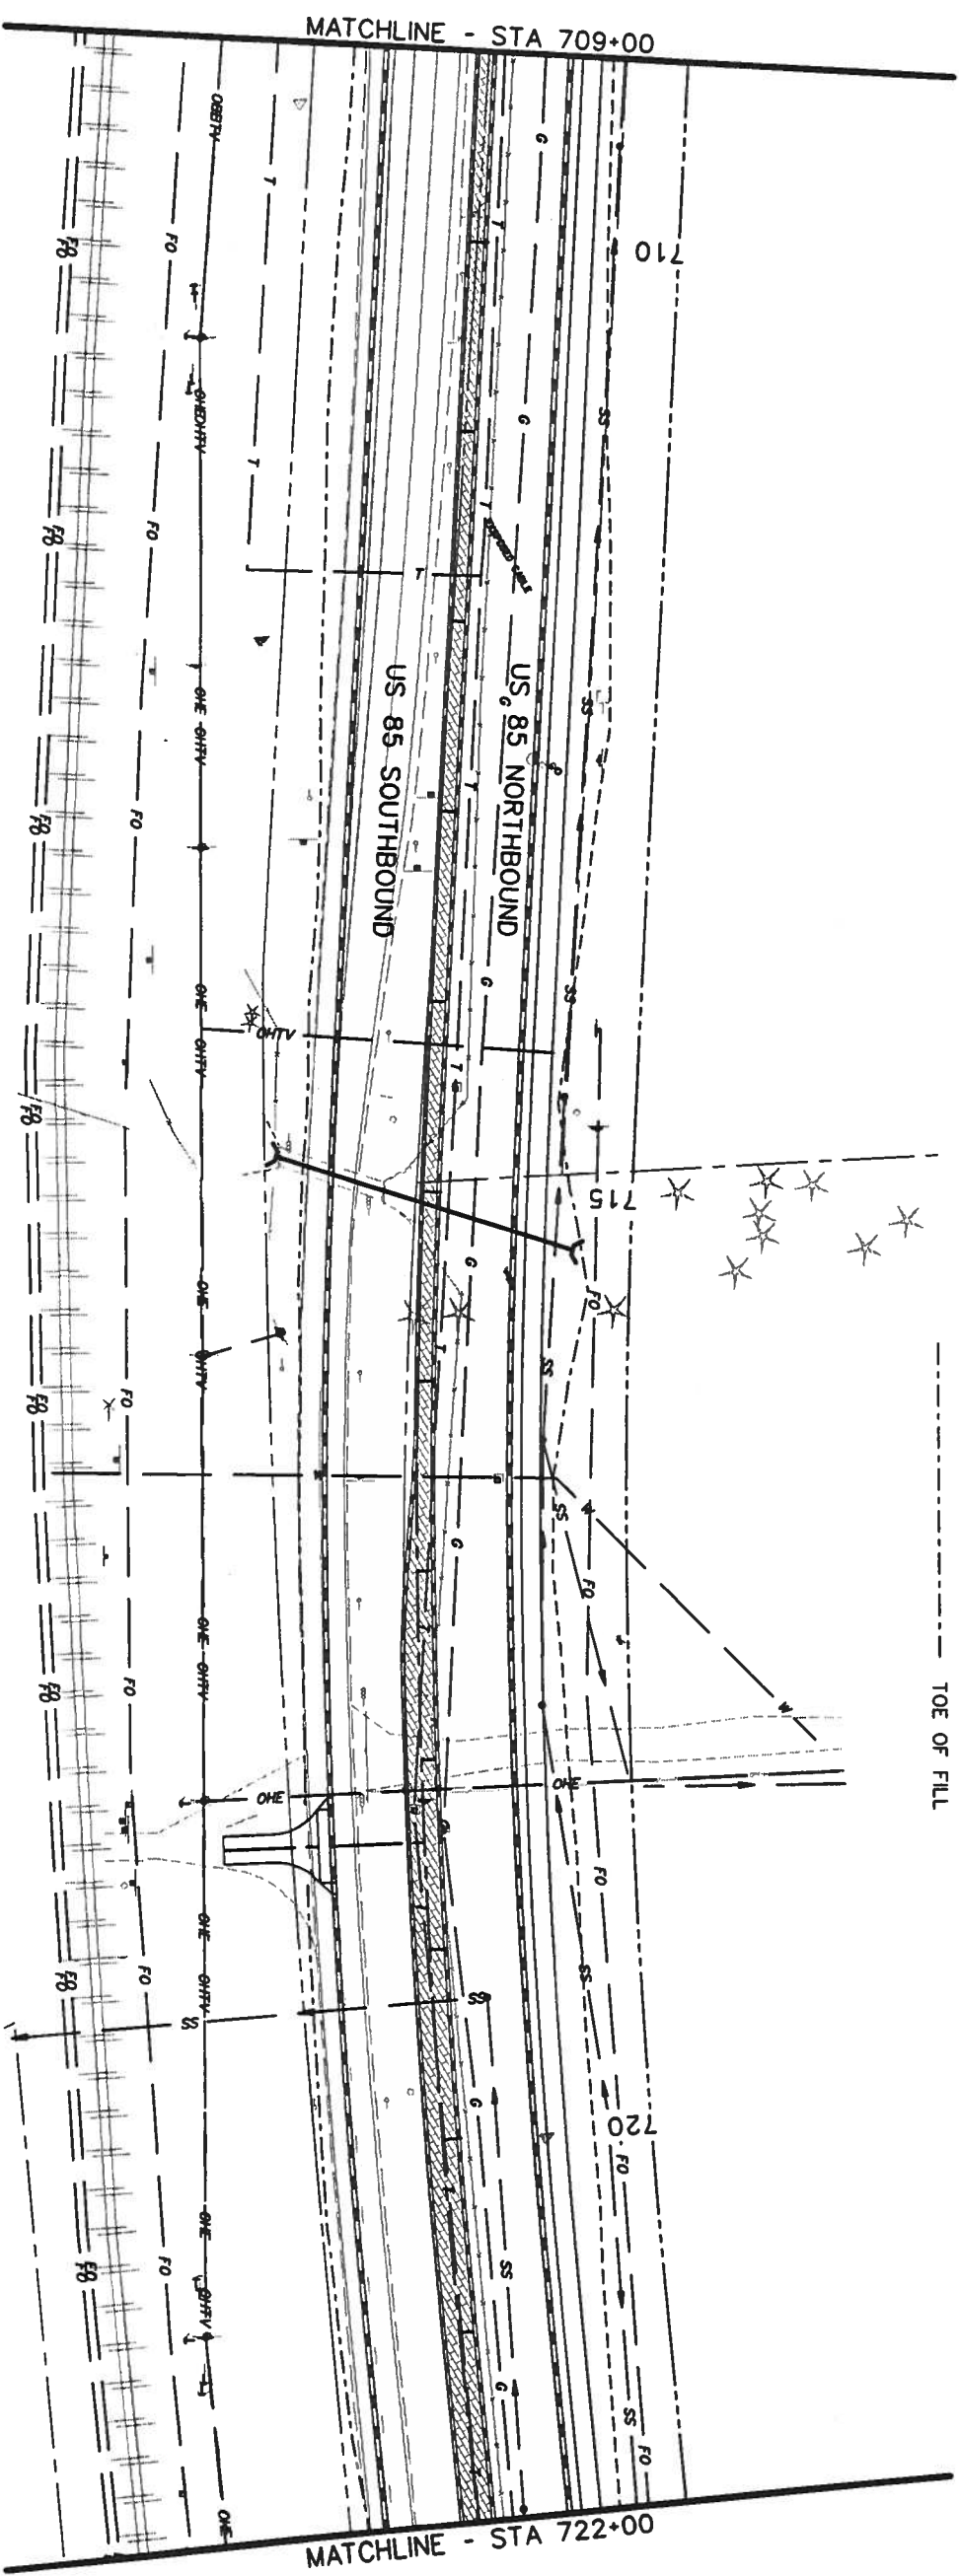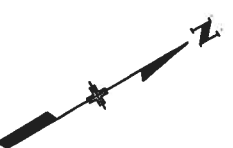


Computer File Information		Index of Revisions		<p>359 Inverness Dr. South Suite K Englewood, CO 80112 Phone: (303) 790-1020 Fax: (303) 790-1037</p>	<p>5500 Greenwood Plaza Blvd. Suite 150 Greenwood Village, CO 80111 Phone: 303/221-7275 Fax: 303/221/7276</p>
Creation Date: 05/29/01	Initials: MSJ				
Last Modification Date:	Initials:				
Full Path: S:\Tranpro\246042.12\HwyDes\Plans\					
Drawing File Name: utpl56.dgn					
Scale: Units: ENGLISH					
As Constructed		US 85 - UTILITY PLAN		Project No./Code	
No. Revisions:		Designer: DAF	Structure Numbers	NH 0852-086	
Revised:		Detaller: JAM		13429	
Void:		Sheet Subset: Roadway	Subset Sheets: of	Sheet Number: 55	

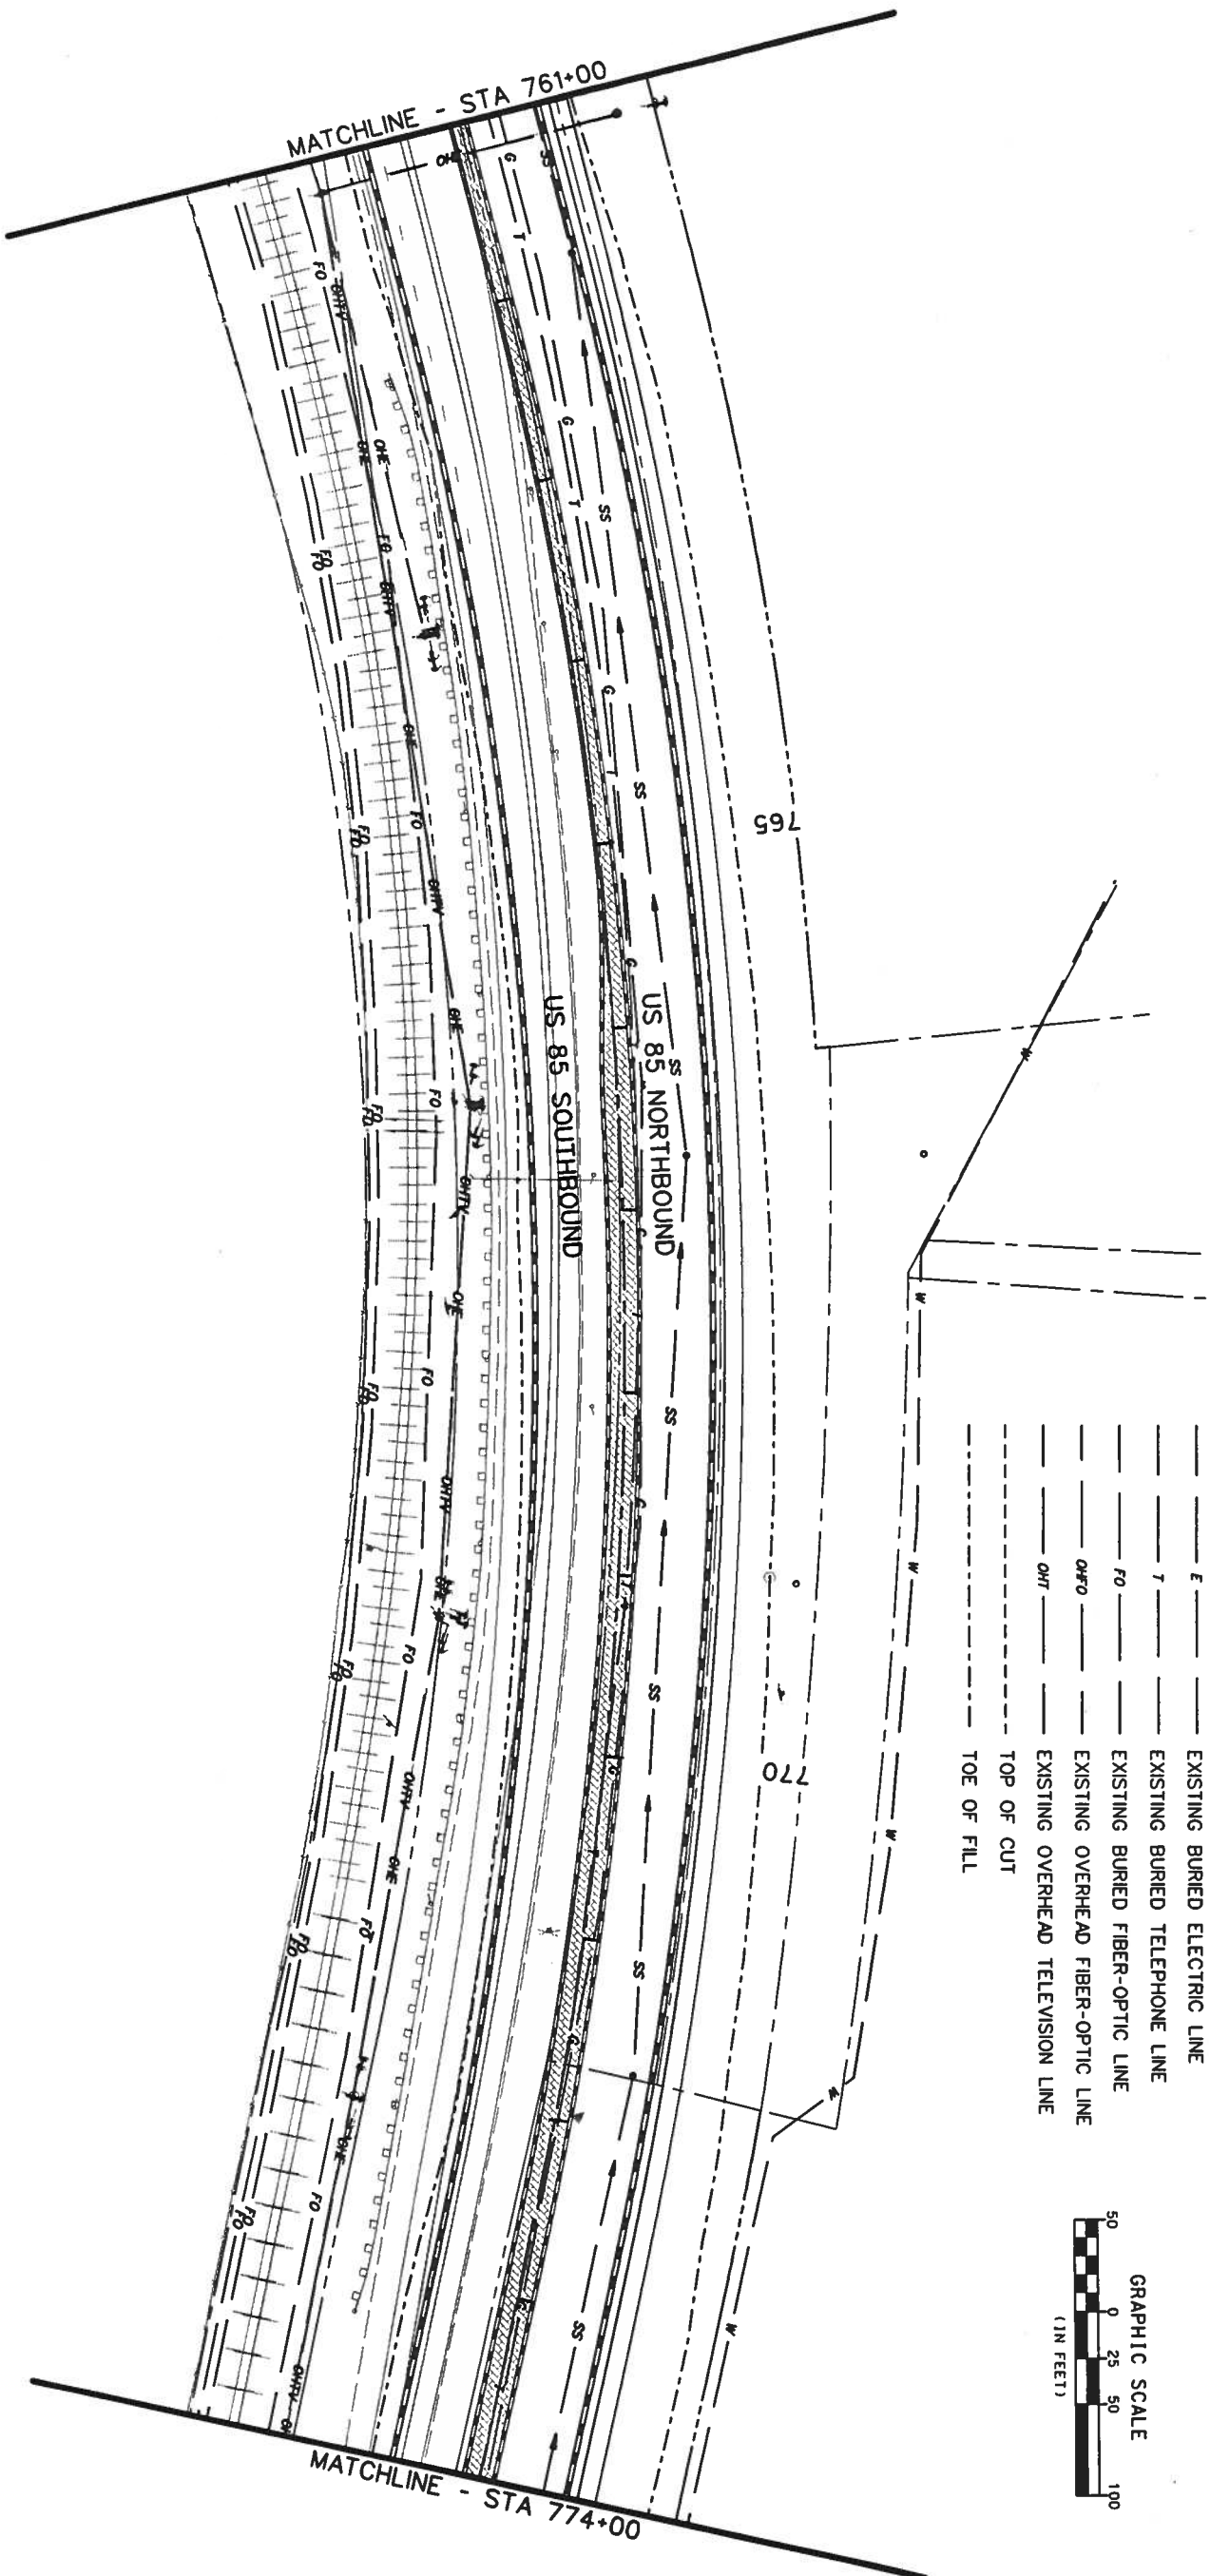


- LEGEND**
- SS ———> EXISTING SANITARY SEWER
 - G ———> EXISTING GAS LINE
 - W ———> EXISTING WATER LINE
 - OHE ———> EXISTING OVERHEAD ELECTRIC LINE
 - E ———> EXISTING BURIED ELECTRIC LINE
 - T ———> EXISTING BURIED TELEPHONE LINE
 - FO ———> EXISTING BURIED FIBER-OPTIC LINE
 - OFO ———> EXISTING OVERHEAD FIBER-OPTIC LINE
 - OHT ———> EXISTING OVERHEAD TELEVISION LINE
 - TOP OF CUT
 - TOE OF FILL

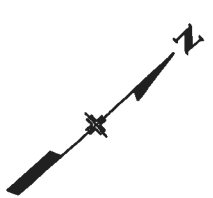 

Computer File Information				Index of Revisions			
Creation Date:	05/29/01	Initials:	MSJ				
Last Modification Date:		Initials:					
Full Path:	S:\Tranpro\246042\HwyDes\Plans\						
Drawing File Name:	utp160.dgn						
Scale:	Units: ENGLISH						
DOT DEPARTMENT OF TRANSPORTATION REGION 1				359 Inverness Dr. South Suite K Englewood, CO 80112 Phone: (303) 790-1020 FAX: (303) 790-1037			
				PBSJ 5500 Greenwood Plaza Blvd. Suite 150 Greenwood Village, CO 80111 Phone: 303/221-7275 Fax: 303/221/7276			
As Constructed				US 85 - UTILITY PLAN			
No. Revisions:		Designer:	DAF	Structure			
Revised:		Detailer:	JAM	Numbers			
Void:		Sheet Subset:	Roadway	Subset Sheets:		of	
				Project No./Code		NH 0852-086	
				Sheet Number:		13429	
						59	

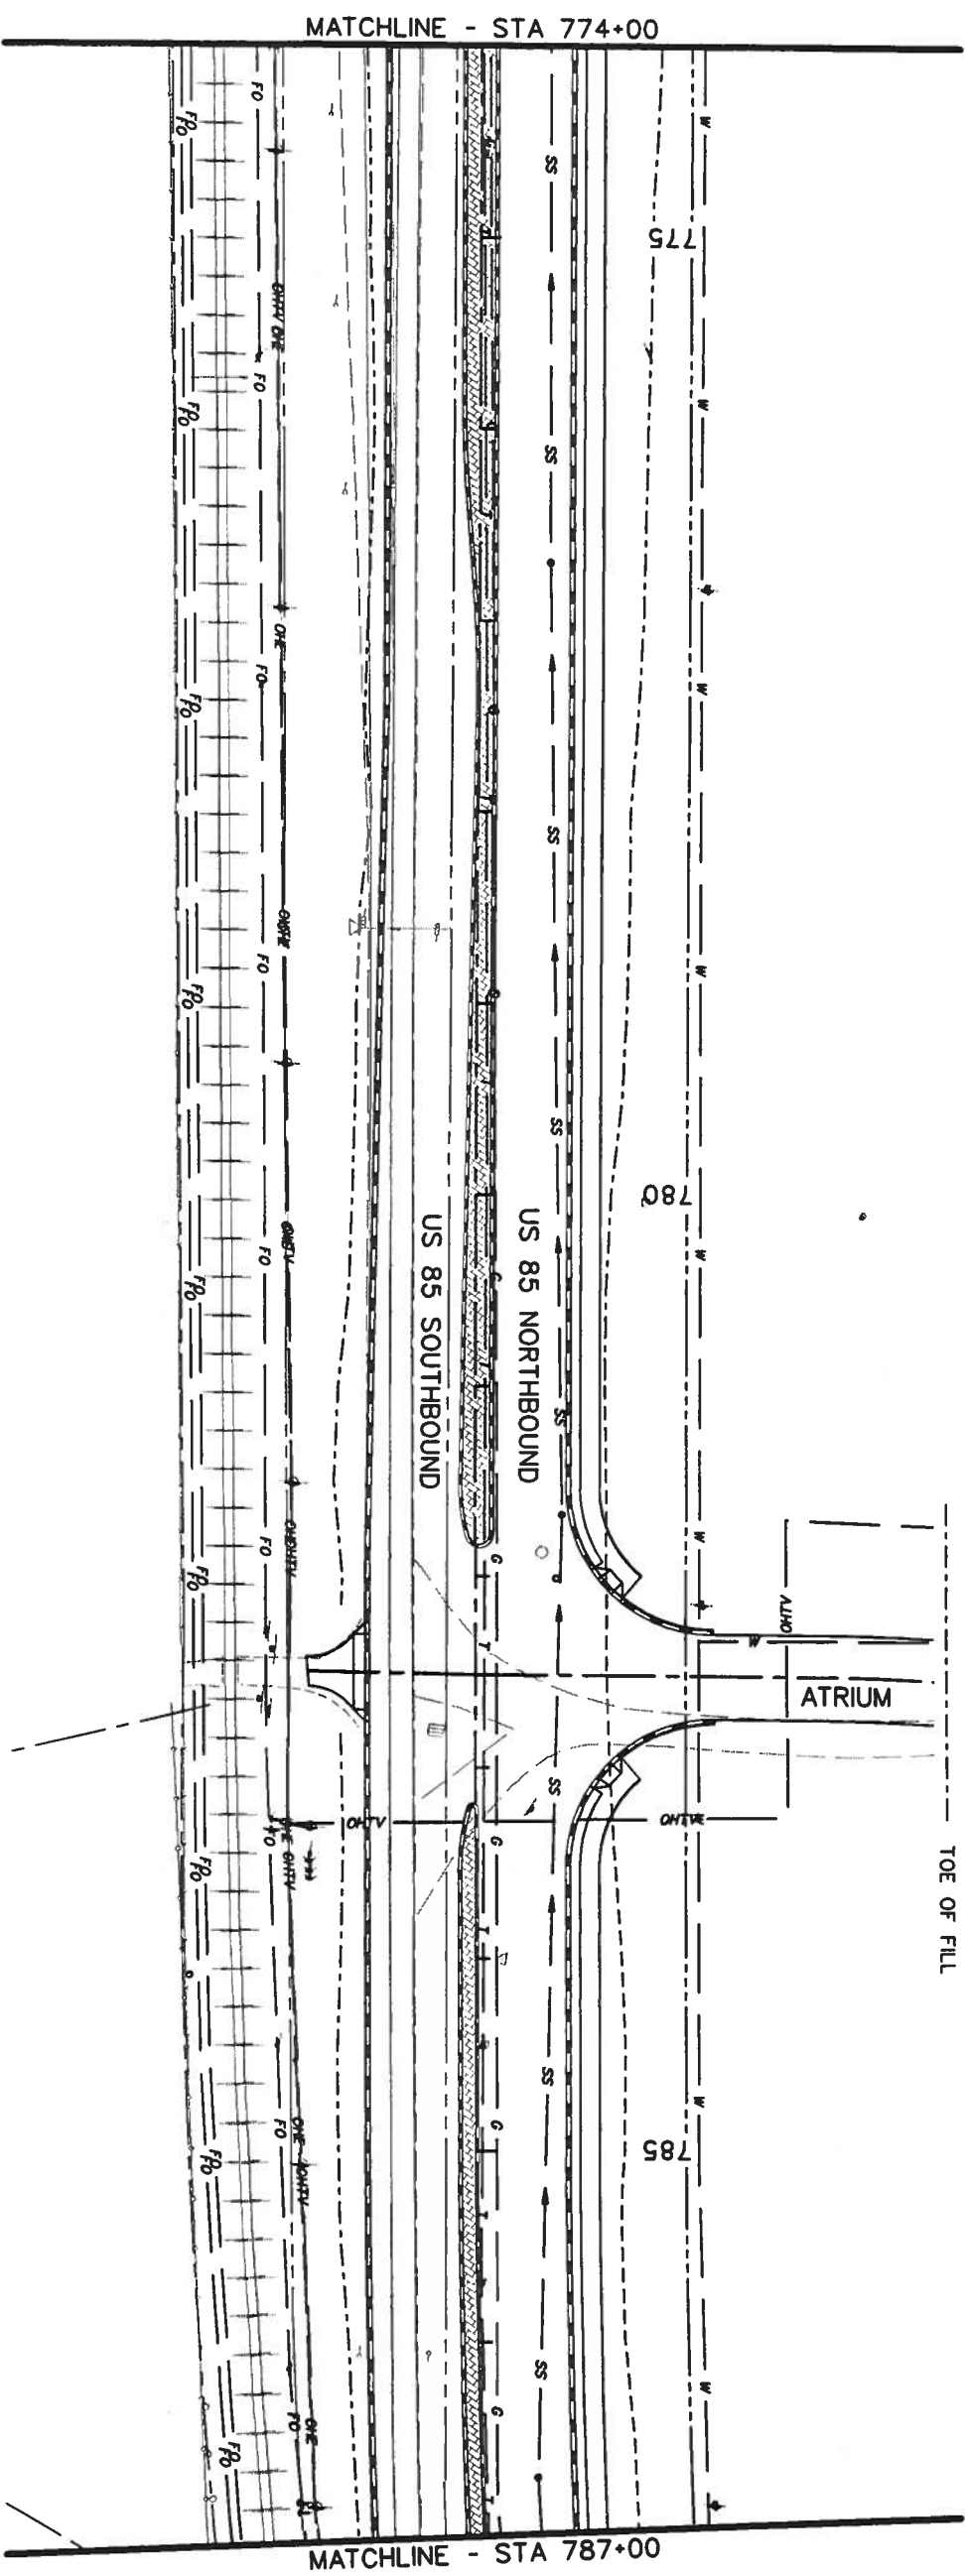

- LEGEND**
- SS ———> EXISTING SANITARY SEWER
 - G ———> EXISTING GAS LINE
 - W ———> EXISTING WATER LINE
 - OHE ———> EXISTING OVERHEAD ELECTRIC LINE
 - E ———> EXISTING BURIED ELECTRIC LINE
 - T ———> EXISTING BURIED TELEPHONE LINE
 - FO ———> EXISTING BURIED FIBER-OPTIC LINE
 - OHO ———> EXISTING OVERHEAD FIBER-OPTIC LINE
 - OHT ———> EXISTING OVERHEAD TELEVISION LINE
 - > TOP OF CUT
 - > TOE OF FILL

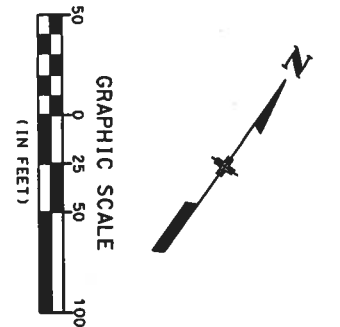

Computer File Information

Creation Date:	05/29/01	Initials:	MSJ
Last Modification Date:		Initials:	
Full Path:	S:\Tranproj\246042\HwyDes\Plans\		
Drawing File Name:	utpl61.dgn		
Scale:	Units: ENGLISH		

Index of Revisions

DOT
DEPARTMENT OF TRANSPORTATION

359 Inverness Dr. South
Suite K
Englewood, CO 80112
Phone: (303) 790-1020
Fax: (303) 790-1037

REGION 1

PRS

5500 Greenwood Plaza Blvd.
Suite 150
Greenwood Village, CO 80111
Phone: 303/221-7275
Fax: 303/221/7276

As Constructed


No. Revisions:	
Revised:	
Void:	

US 85 - UTILITY PLAN


Designer:	DAF
Detailer:	JAM
Sheet Subset:	Roadway
Structure Numbers	
Subset Sheets:	

Project No./Code


NH 0852-086
13429
Sheet Number: 600

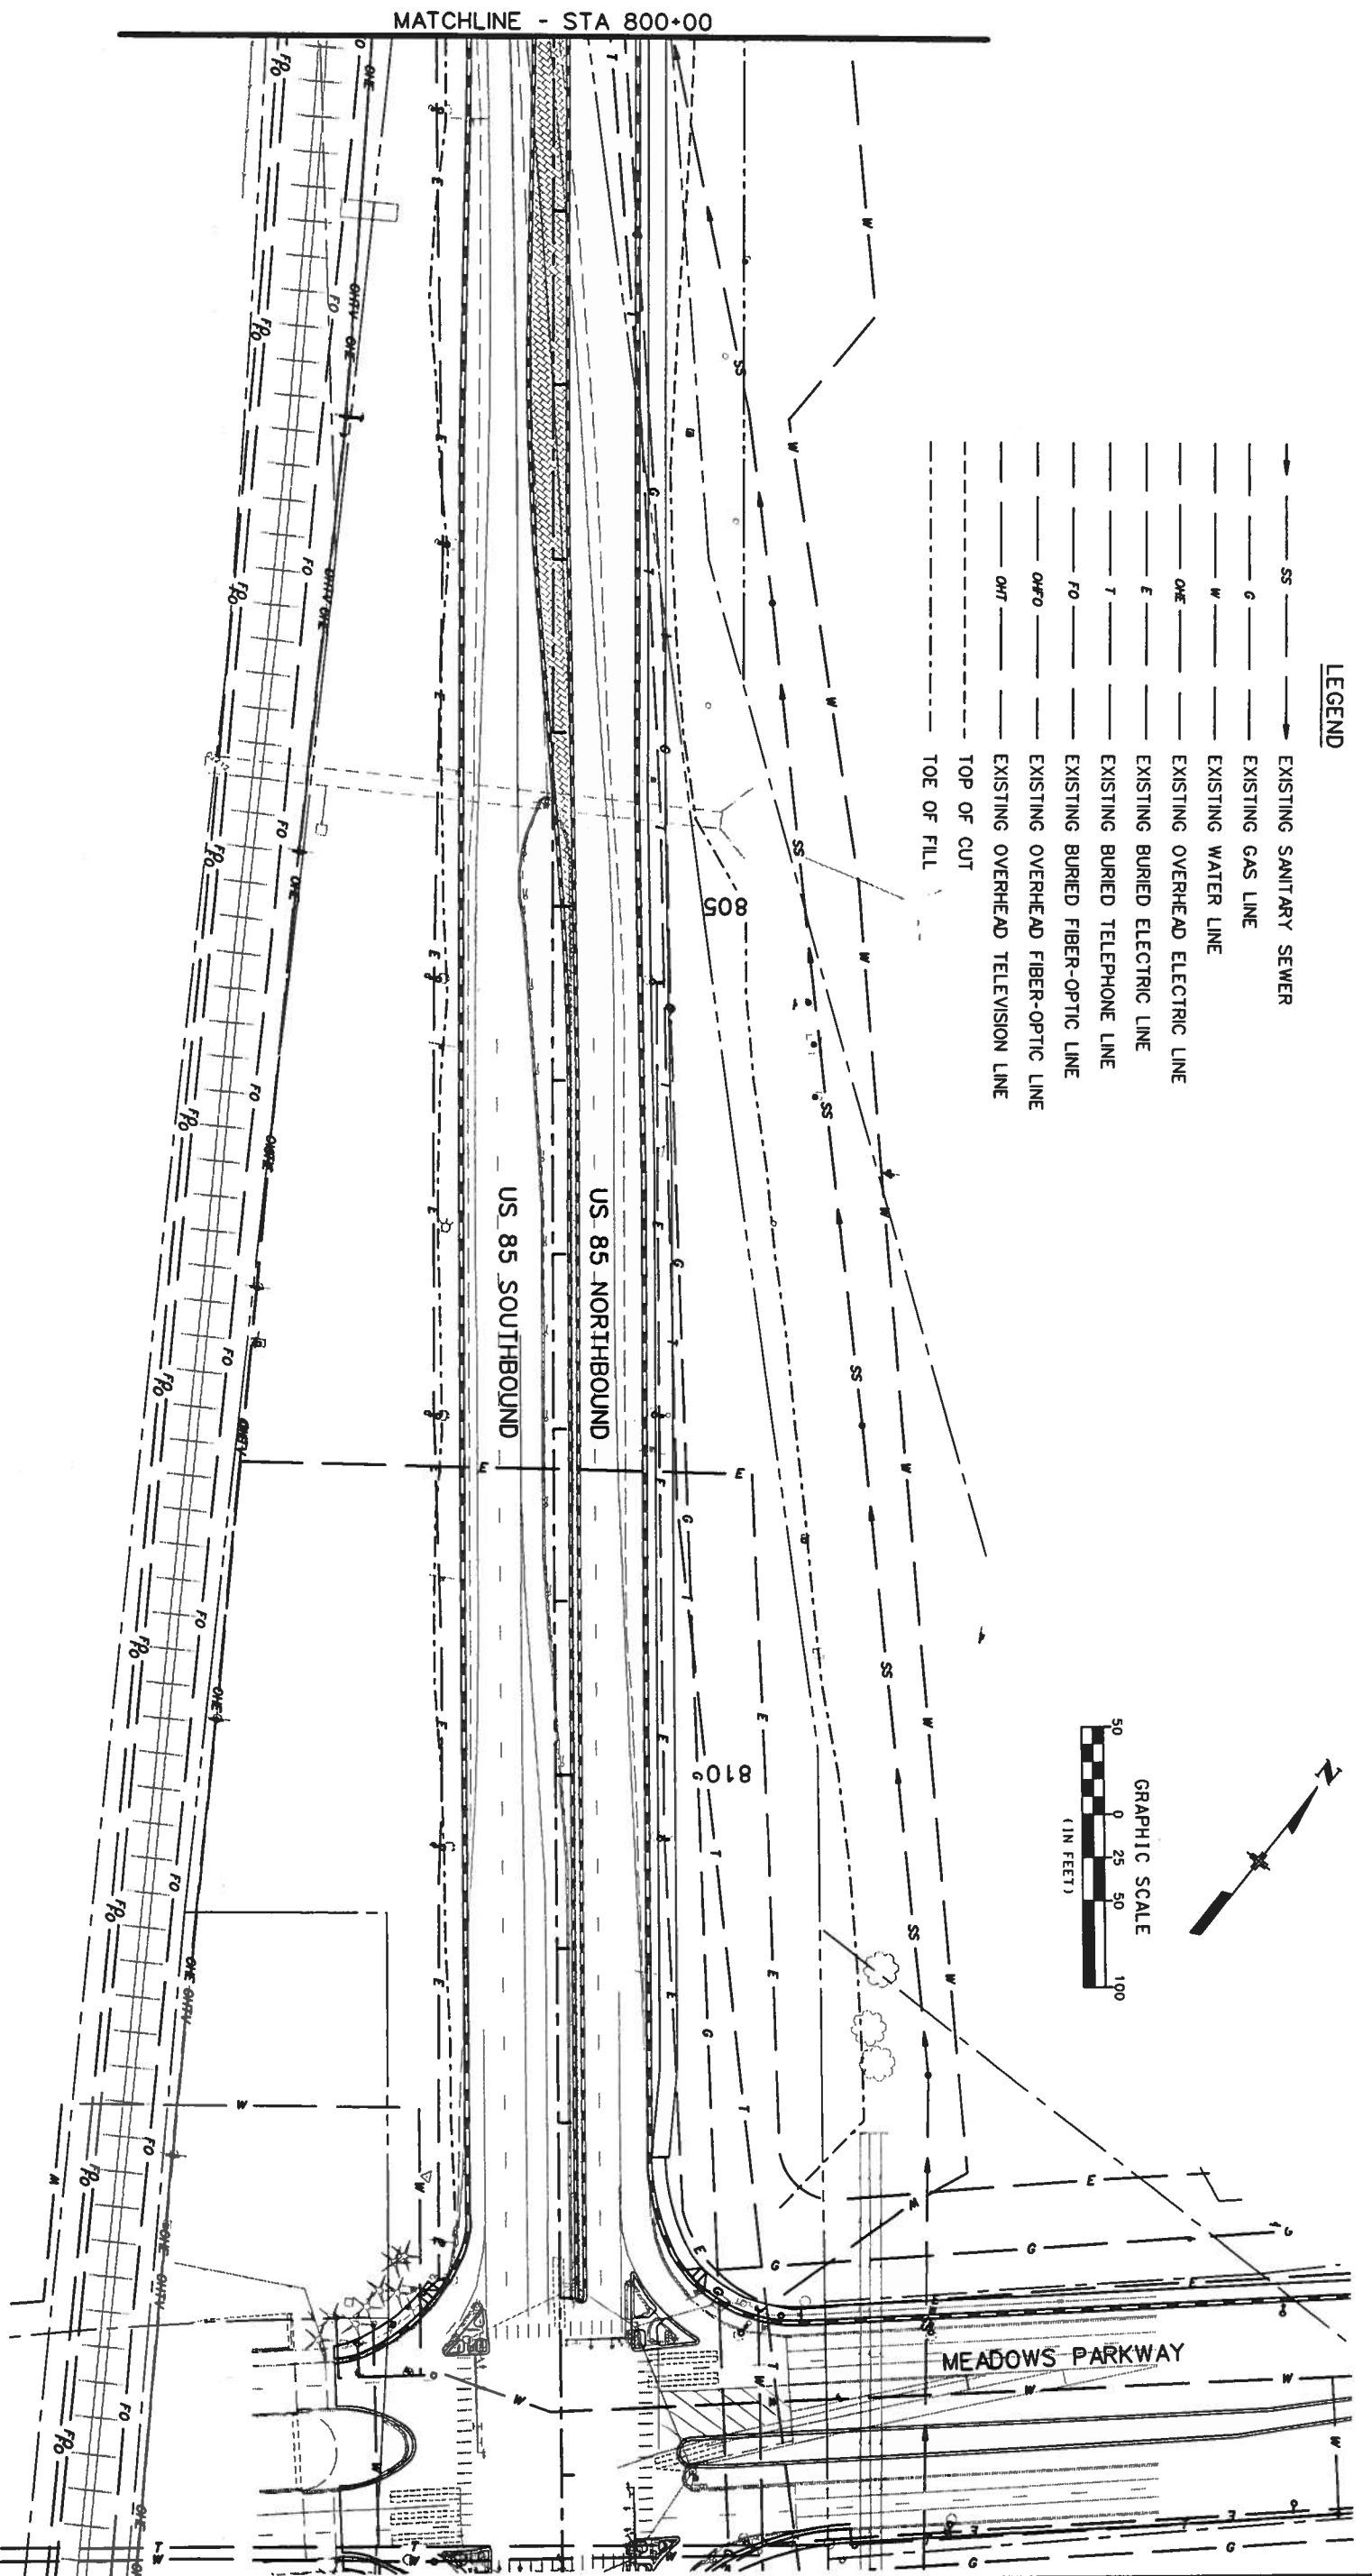

- LEGEND**
- SS ———→ EXISTING SANITARY SEWER
 - G ———→ EXISTING GAS LINE
 - W ———→ EXISTING WATER LINE
 - OWE ———→ EXISTING OVERHEAD ELECTRIC LINE
 - F ———→ EXISTING BURIED ELECTRIC LINE
 - T ———→ EXISTING BURIED TELEPHONE LINE
 - FO ———→ EXISTING BURIED FIBER-OPTIC LINE
 - OHT ———→ EXISTING OVERHEAD FIBER-OPTIC LINE
 - EXISTING OVERHEAD TELEVISION LINE
 - TOP OF CUT
 - TOE OF FILL

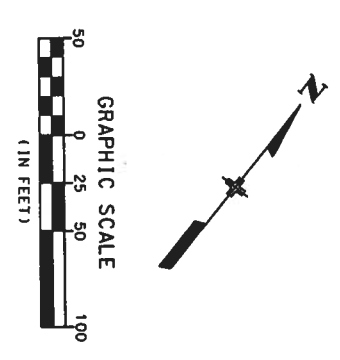

Computer File Information		Index of Revisions		 359 Inverness Dr. South Suite K Englewood, CO 80112 Phone: (303) 790-1020 Fax: (303) 790-1037	 5500 Greenwood Plaza Blvd. Suite 150 Greenwood Village, CO 80111 Phone: 303/221-7275 Fax: 303/221/7276	As Constructed		US 85 - UTILITY PLAN		Project No./Code	
Creation Date: 05/29/01	Initials: MSJ					No. Revisions:	Designer: DAF	Structure Numbers:	Sheet Number: 13429	NH 0852-086	
Last Modification Date:	Initials:			Revised:	Detailer: JAM	Subsets:	Sheet Number: 62				
Full Path: S:\Transport\24604.2\HwyDes\Plans\	Initials: utpl63.dgn			Void:	Sheet Subset: Roadway	Subsets:	Sheet Number: 62				
Drawing File Name:	Units: ENGLISH										
Scale:											

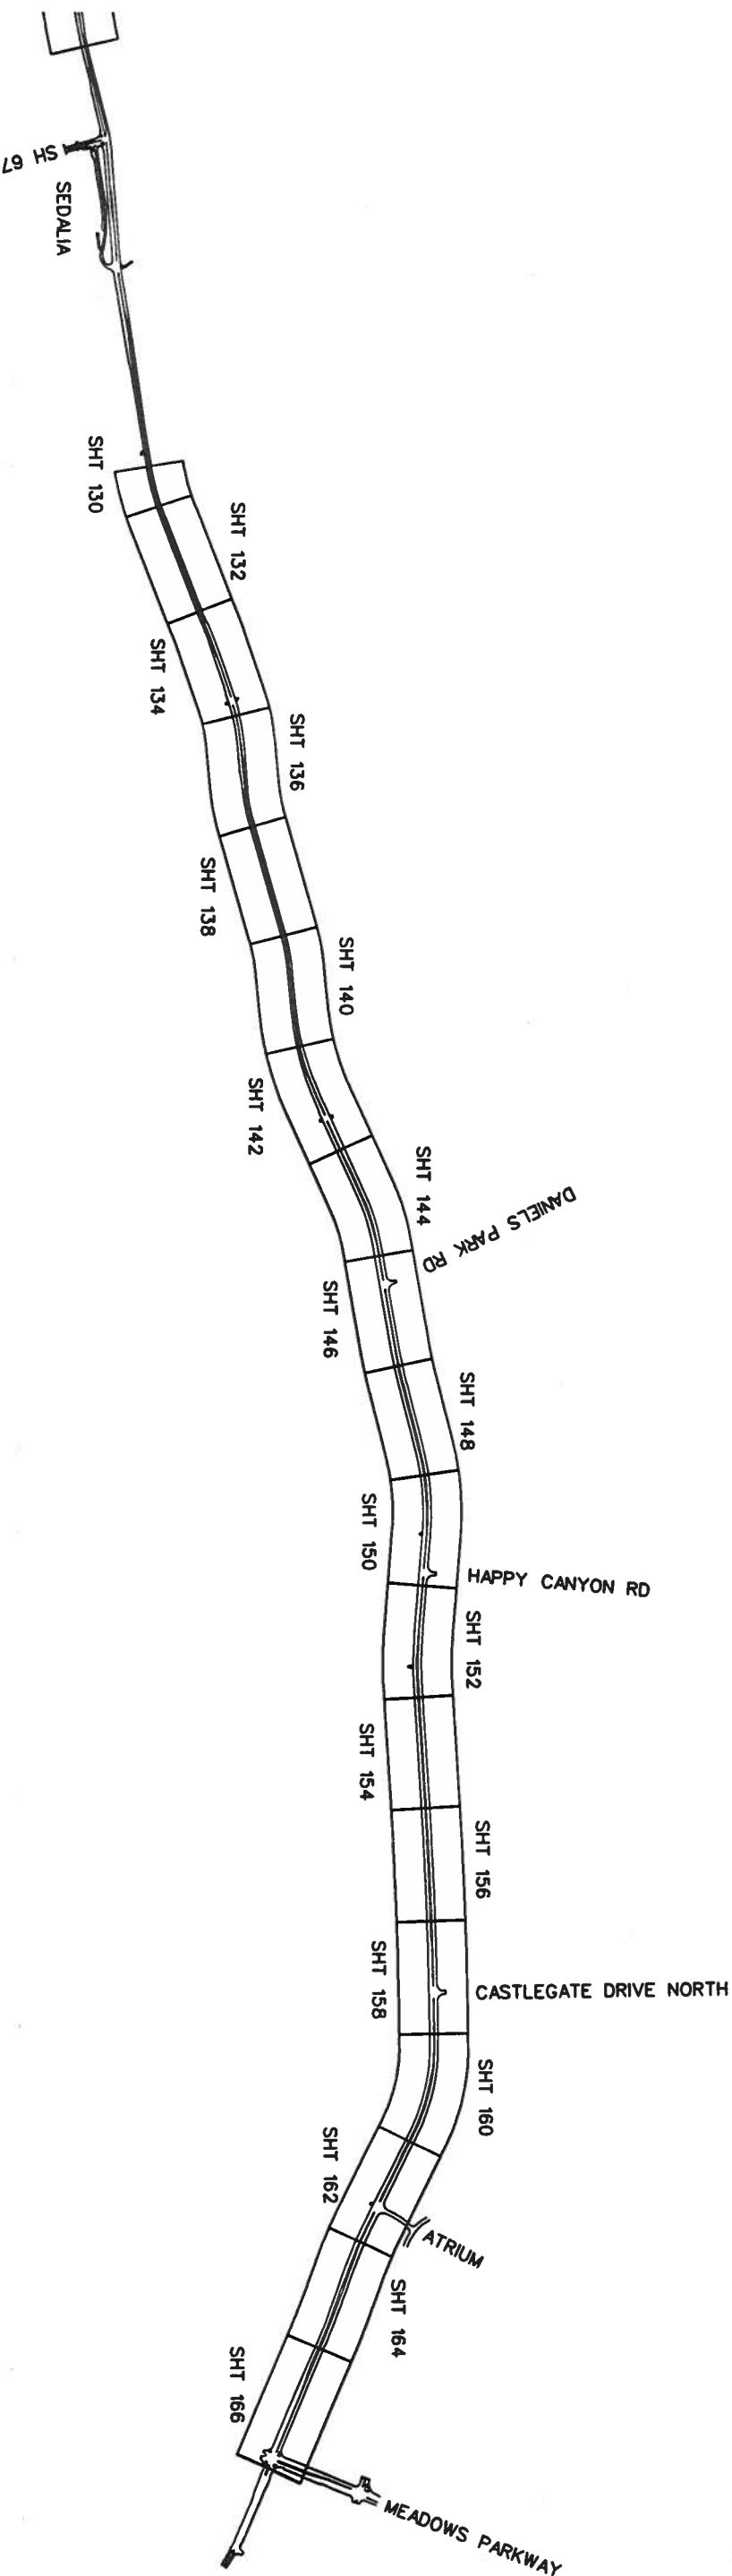

Computer File Information

Creation Date: 02/18/03 Inits: DAF
 Last Modification Date: Inits:
 Full Path: S:\Tranproj\246042\HwyDes\Plans\
 Drawing File Name: plovo02.dgn
 Scale: Units: ENGLISH

Index of Revisions

No.	Description

359 Inverness Dr. South
 Suite K
 Englewood, CO 80112
 Phone: (303) 790-1020
 FAX: (303) 790-1037

REGION 1

5500 Greenwood Plaza Blvd.
 Suite 150
 Greenwood Village, CO 80111
 Phone: 303/221-7275
 Fax: 303/221/7276

As Constructed


No. Revisions:
 Revised:
 Void:

PLAN OVERVIEW

Designer: DAF
 Detailer: DAF
 Sheet Subset: Roadway
 Subsheet Numbers:
 Subsheet Sheets:
 of

Project No./Code

NH 0852-086
 13429
 Sheet Number: 64

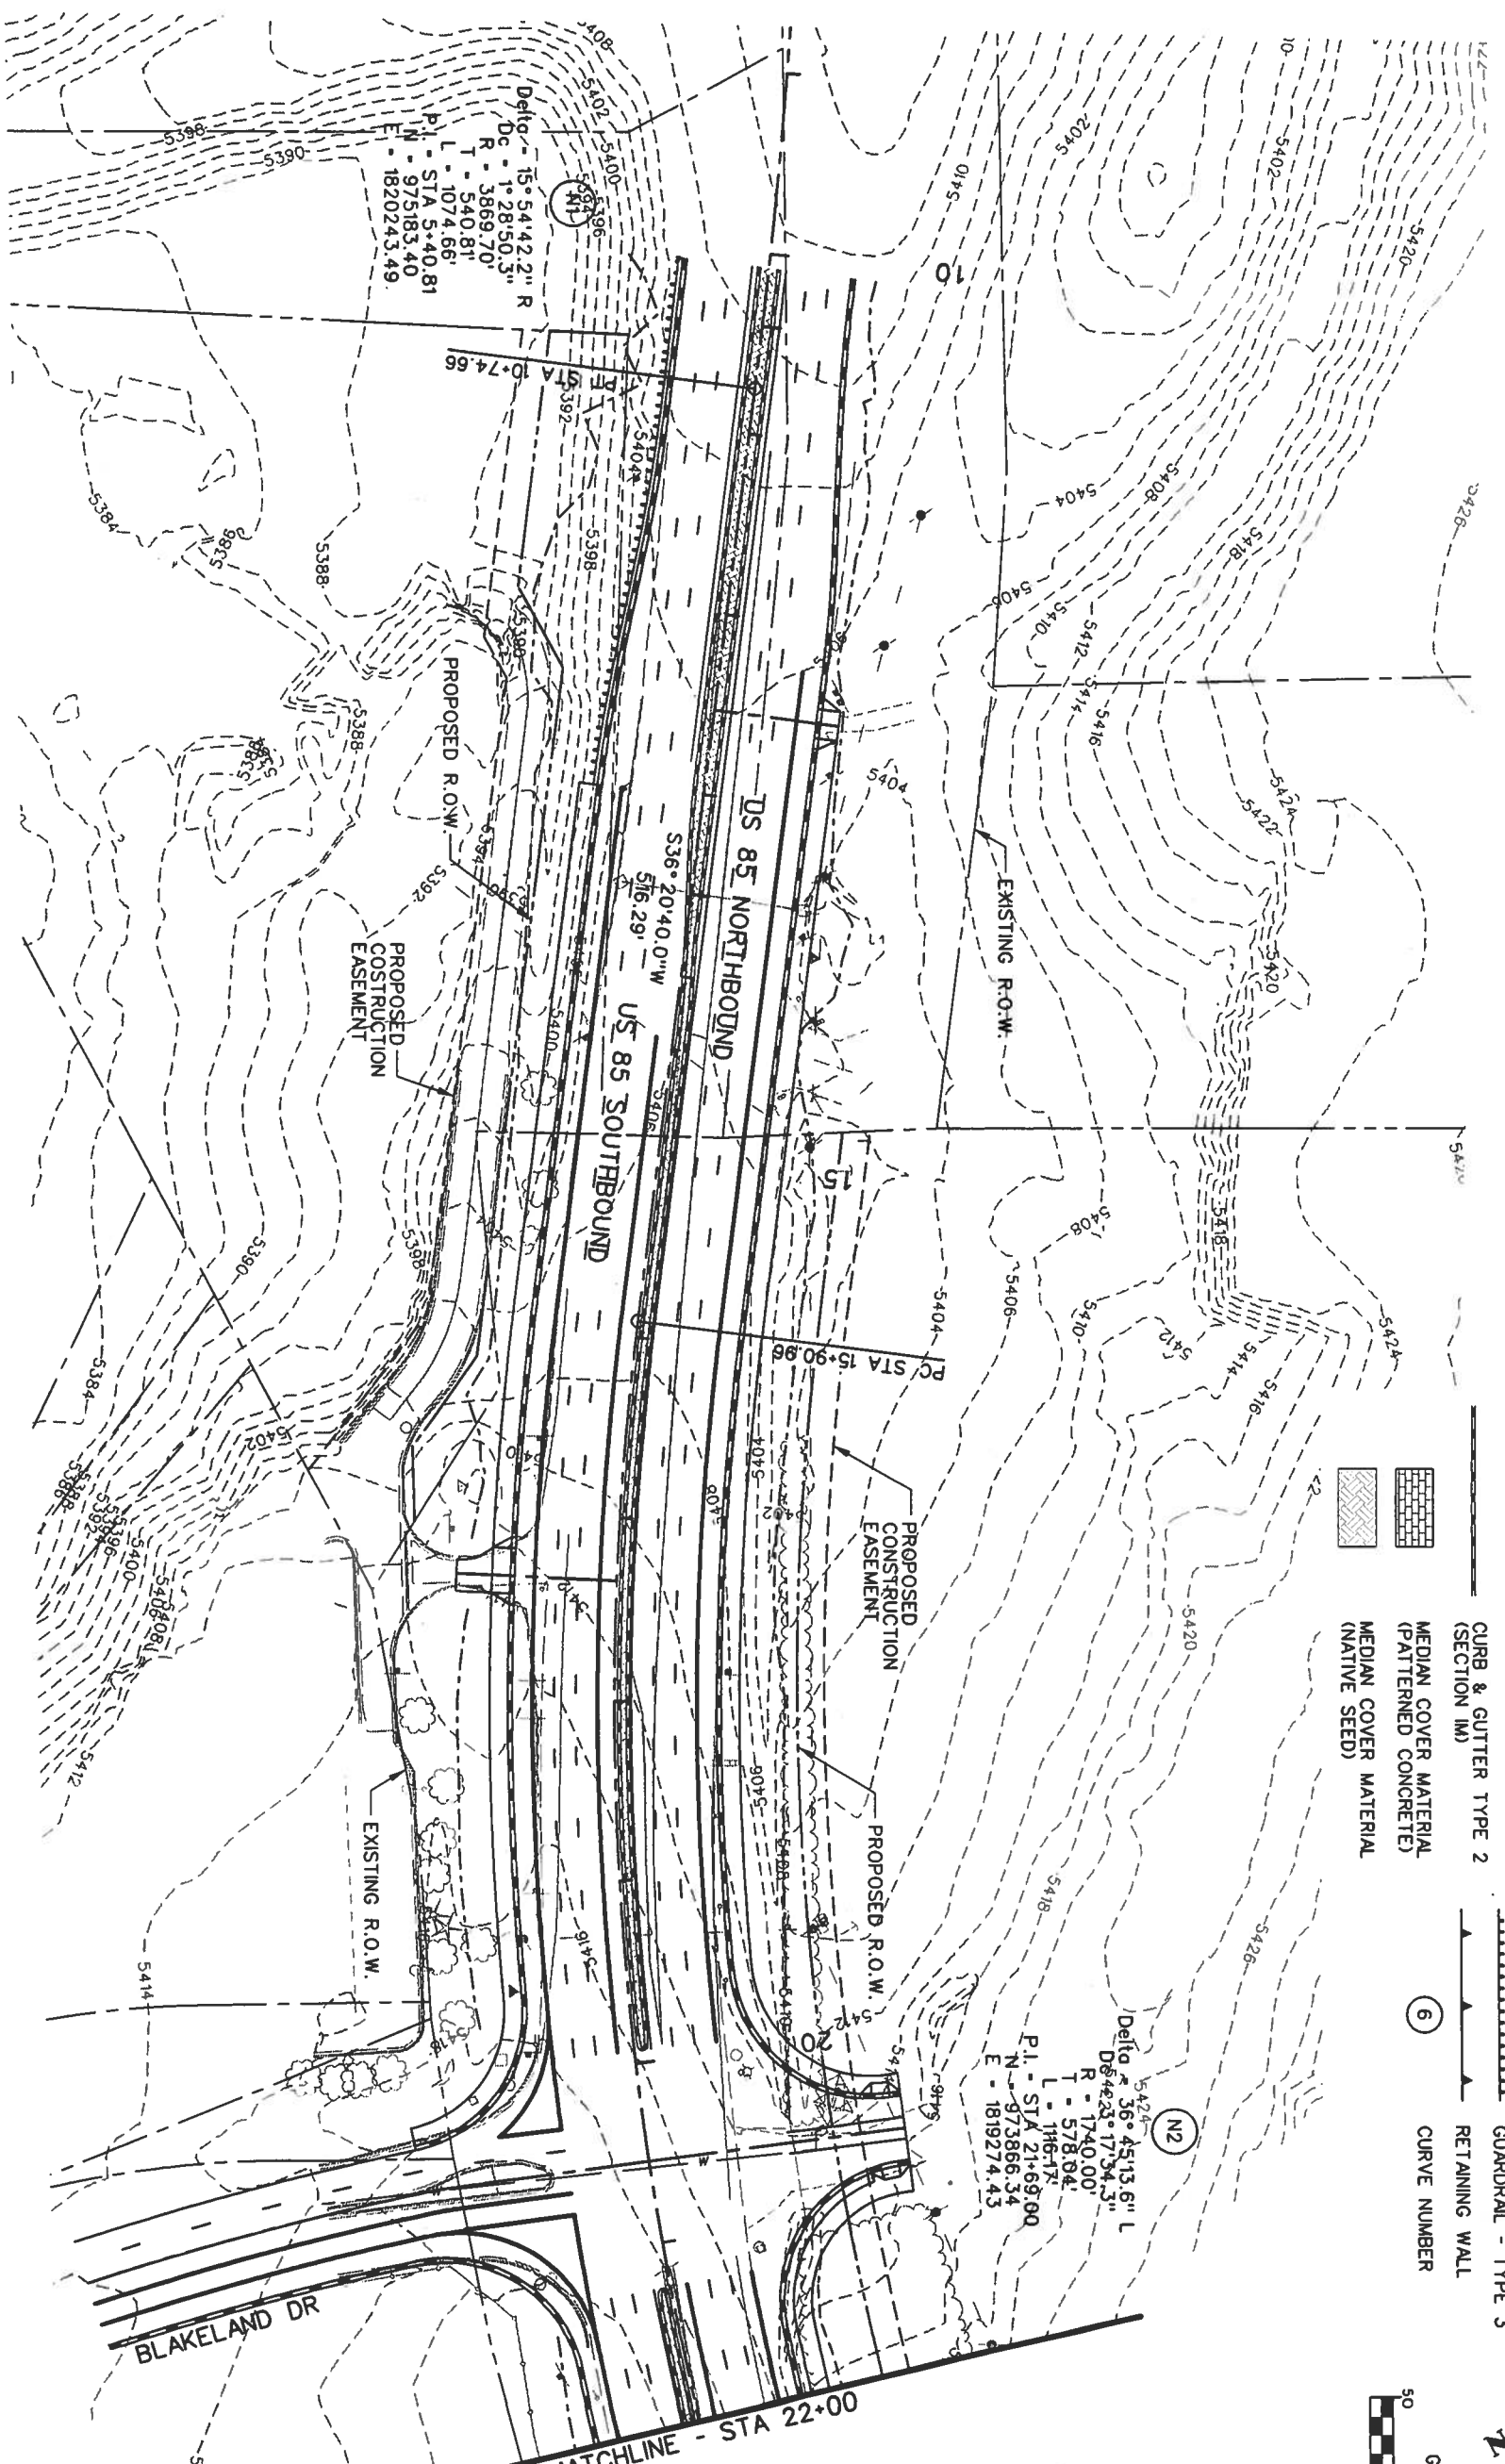

LEGEND

- CONCRETE BARRIER
- |— GUARDRAIL - TYPE 3
- |— CURB & GUTTER TYPE 2 (SECTION IIB)
- |— CURB & GUTTER TYPE 2 (SECTION IM)
- ▨ MEDIAN COVER MATERIAL (PATTERNED CONCRETE)
- ▩ MEDIAN COVER MATERIAL (NATIVE SEED)
- |— RETAINING WALL
- ⑥ CURVE NUMBER

GRAPHIC SCALE
(IN FEET)

0 25 50 100

Computer File Information

Creation Date:	05/29/01	Initials:	MSJ
Lost Modification Date:		Initials:	
Full Path:	S:\Tranpro\ 246042.12\HwyDes\Plans \		
Drawing File Name:	r\p102.dgn		
Scale:	Units: ENGLISH		

Index of Revisions

DOT
DEPARTMENT OF TRANSPORTATION

359 Inverness Dr. South
Suite K
Englewood, CO 80112
Phone: (303) 790-1020
Fax: (303) 790-1037

REGION 1

PBSJ

5500 Greenwood Plaza Blvd.
Suite 150
Greenwood Village, CO 80111
Phone: 303/221-7275
Fax: 303/221/7276

As Constructed


No. Revisions:	
Revised:	
Void:	

US 85 - PLAN


Designer:	DAF	Structure Numbers	
Detailer:	JAM		
Sheet Subset:	Roadway	Subset Sheets:	of

Project No./Code



NH 0852-086
Sheet Number: 13429

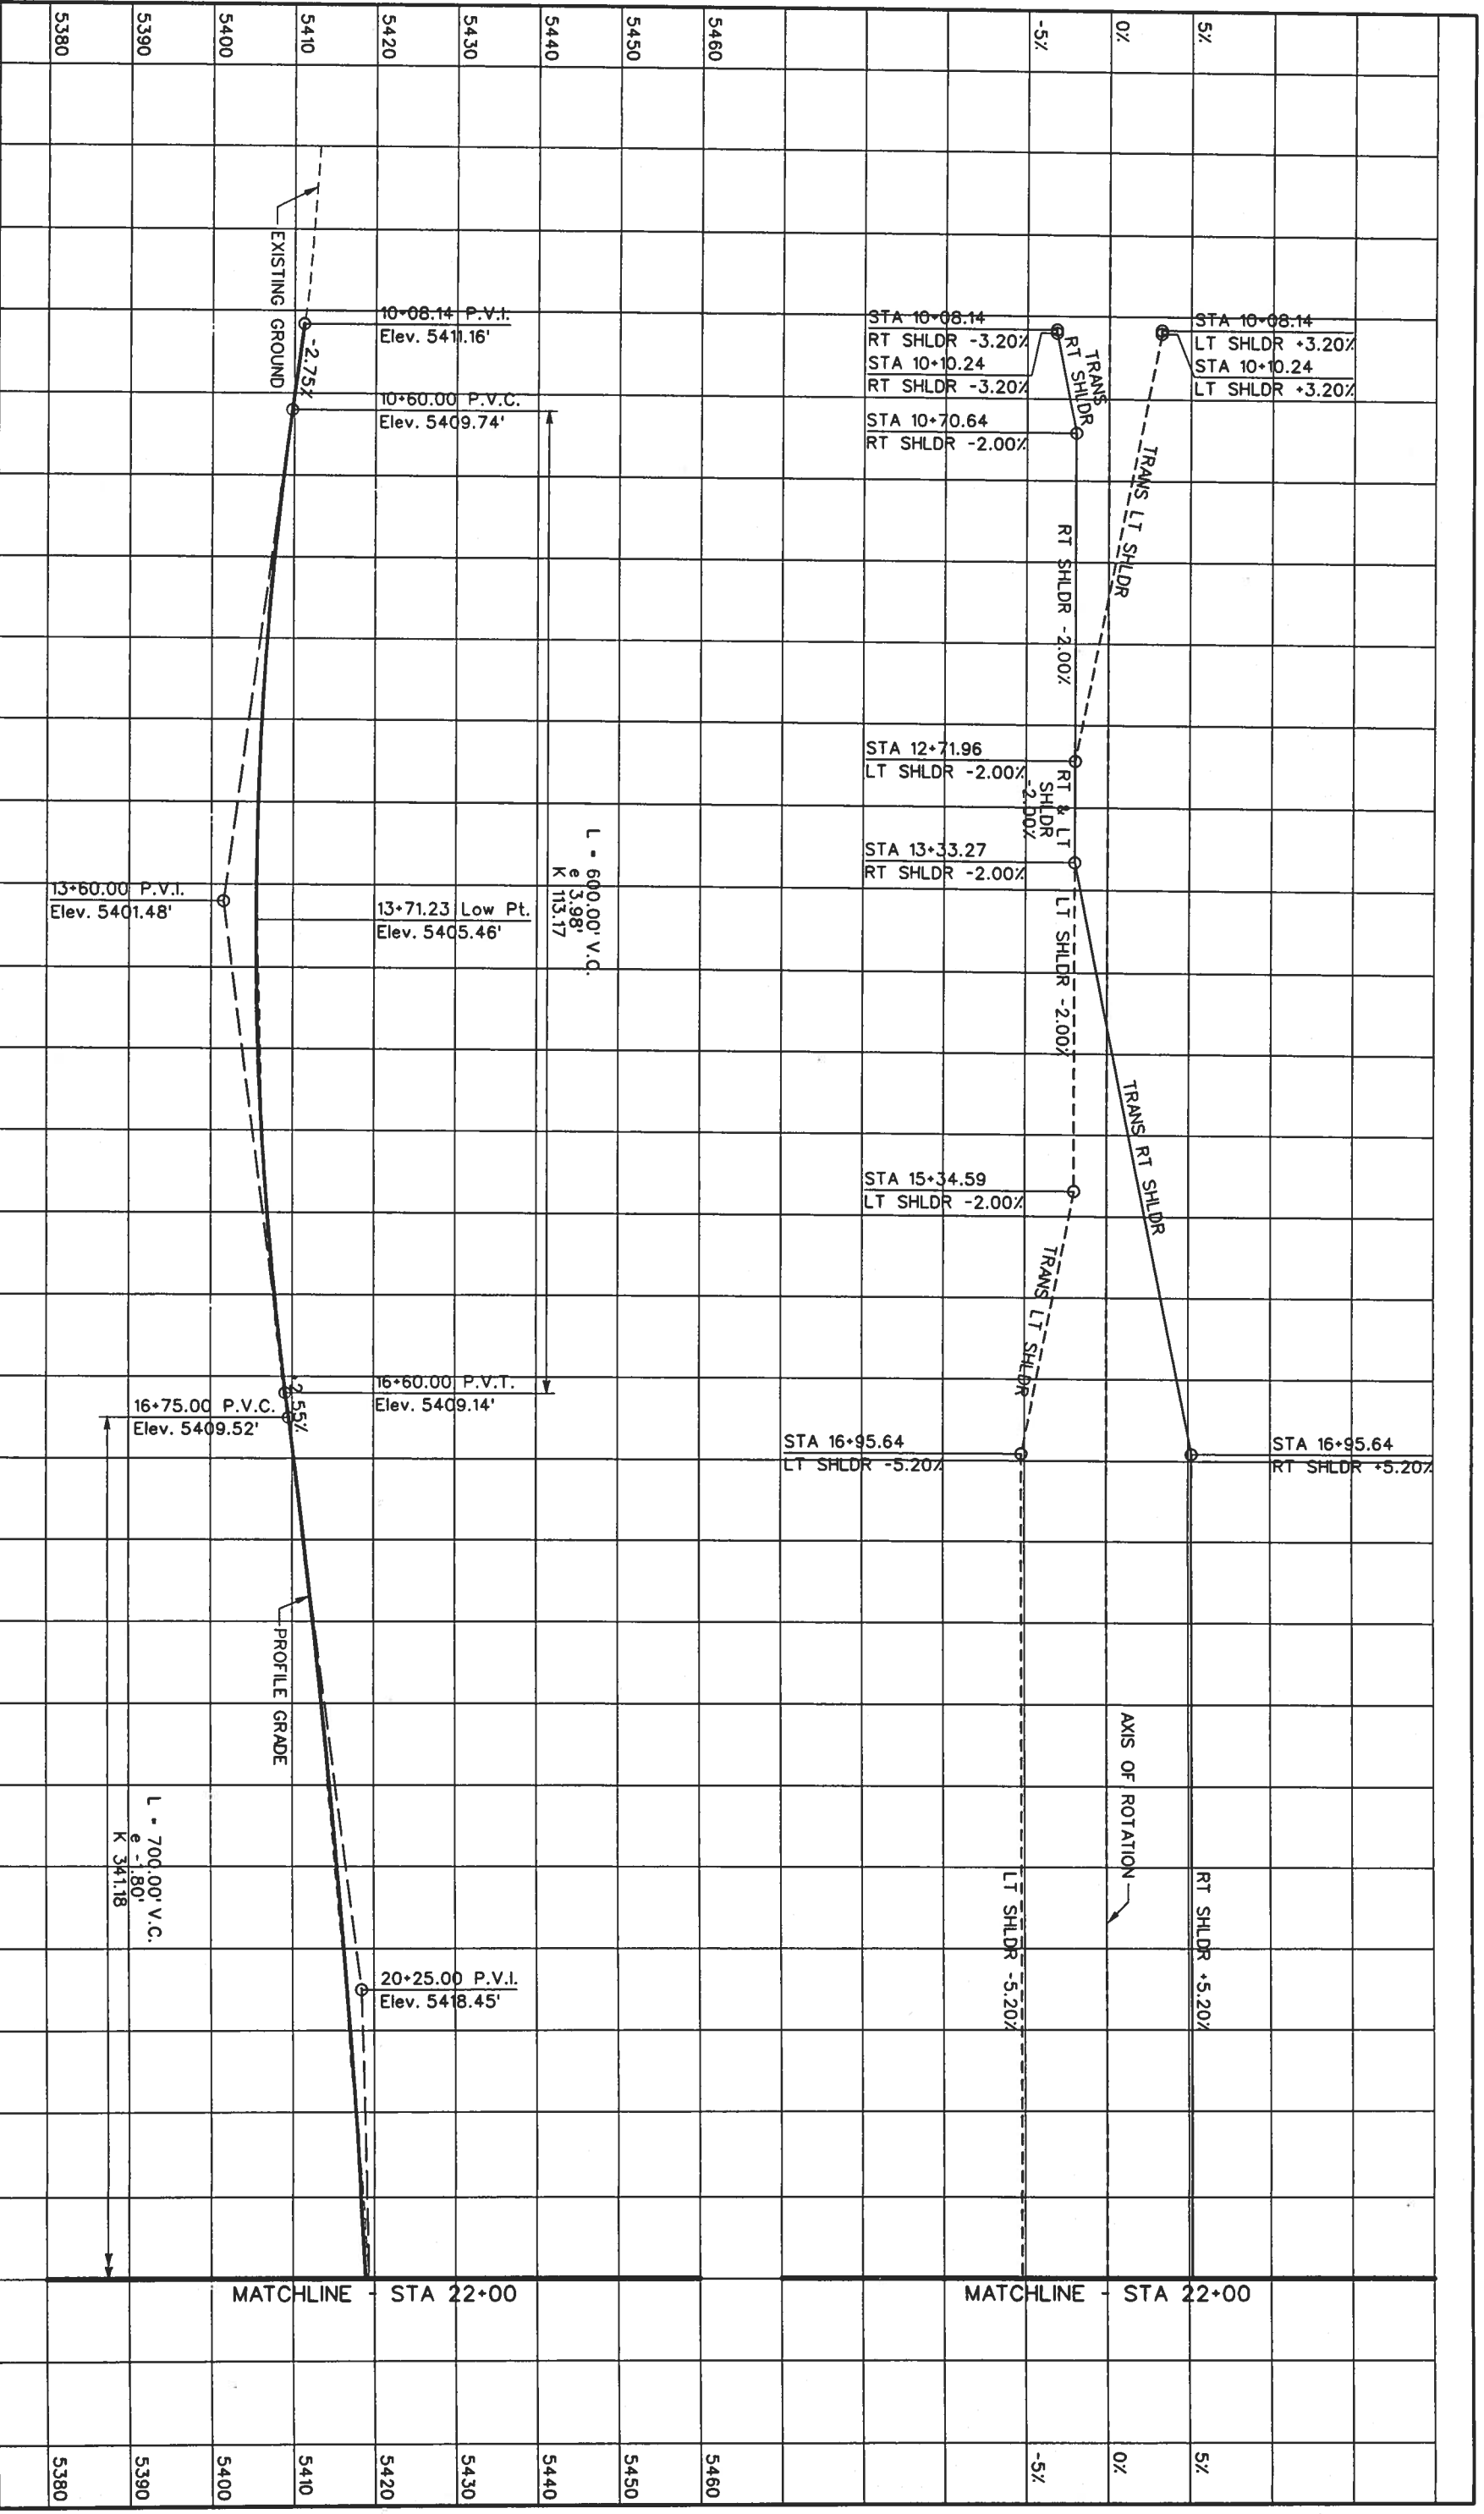

Computer File Information		Index of Revisions		 REGION 1 359 Inverness Dr. South Suite K Englewood, CO 80112 Phone: (303) 790-1020 Fax: (303) 790-1037	 5500 Greenwood Plaza Blvd. Suite 150 Greenwood Village, CO 80111 Phone: 303/221-7275 Fax: 303/221/7276
Creation Date:	07/17/01	Initials:	MSJ		
Last Modification Date:		Initials:			
Full Path:	S:\Tranproj\246042.12\HwyDes\Plans\				
Drawing File Name:	rdpr02.dgn				
Scale:	Units: ENGLISH				
As Constructed		US 85 - PROFILE		Project No./Code NH 0852-086 13429	
No. Revisions:		Designer:	DAF		
Revised:		Detailer:	JAM		
Void:		Sheet Subset:	Roadway		
		Sheet Number:	13429		
		Sheet Number:	66		

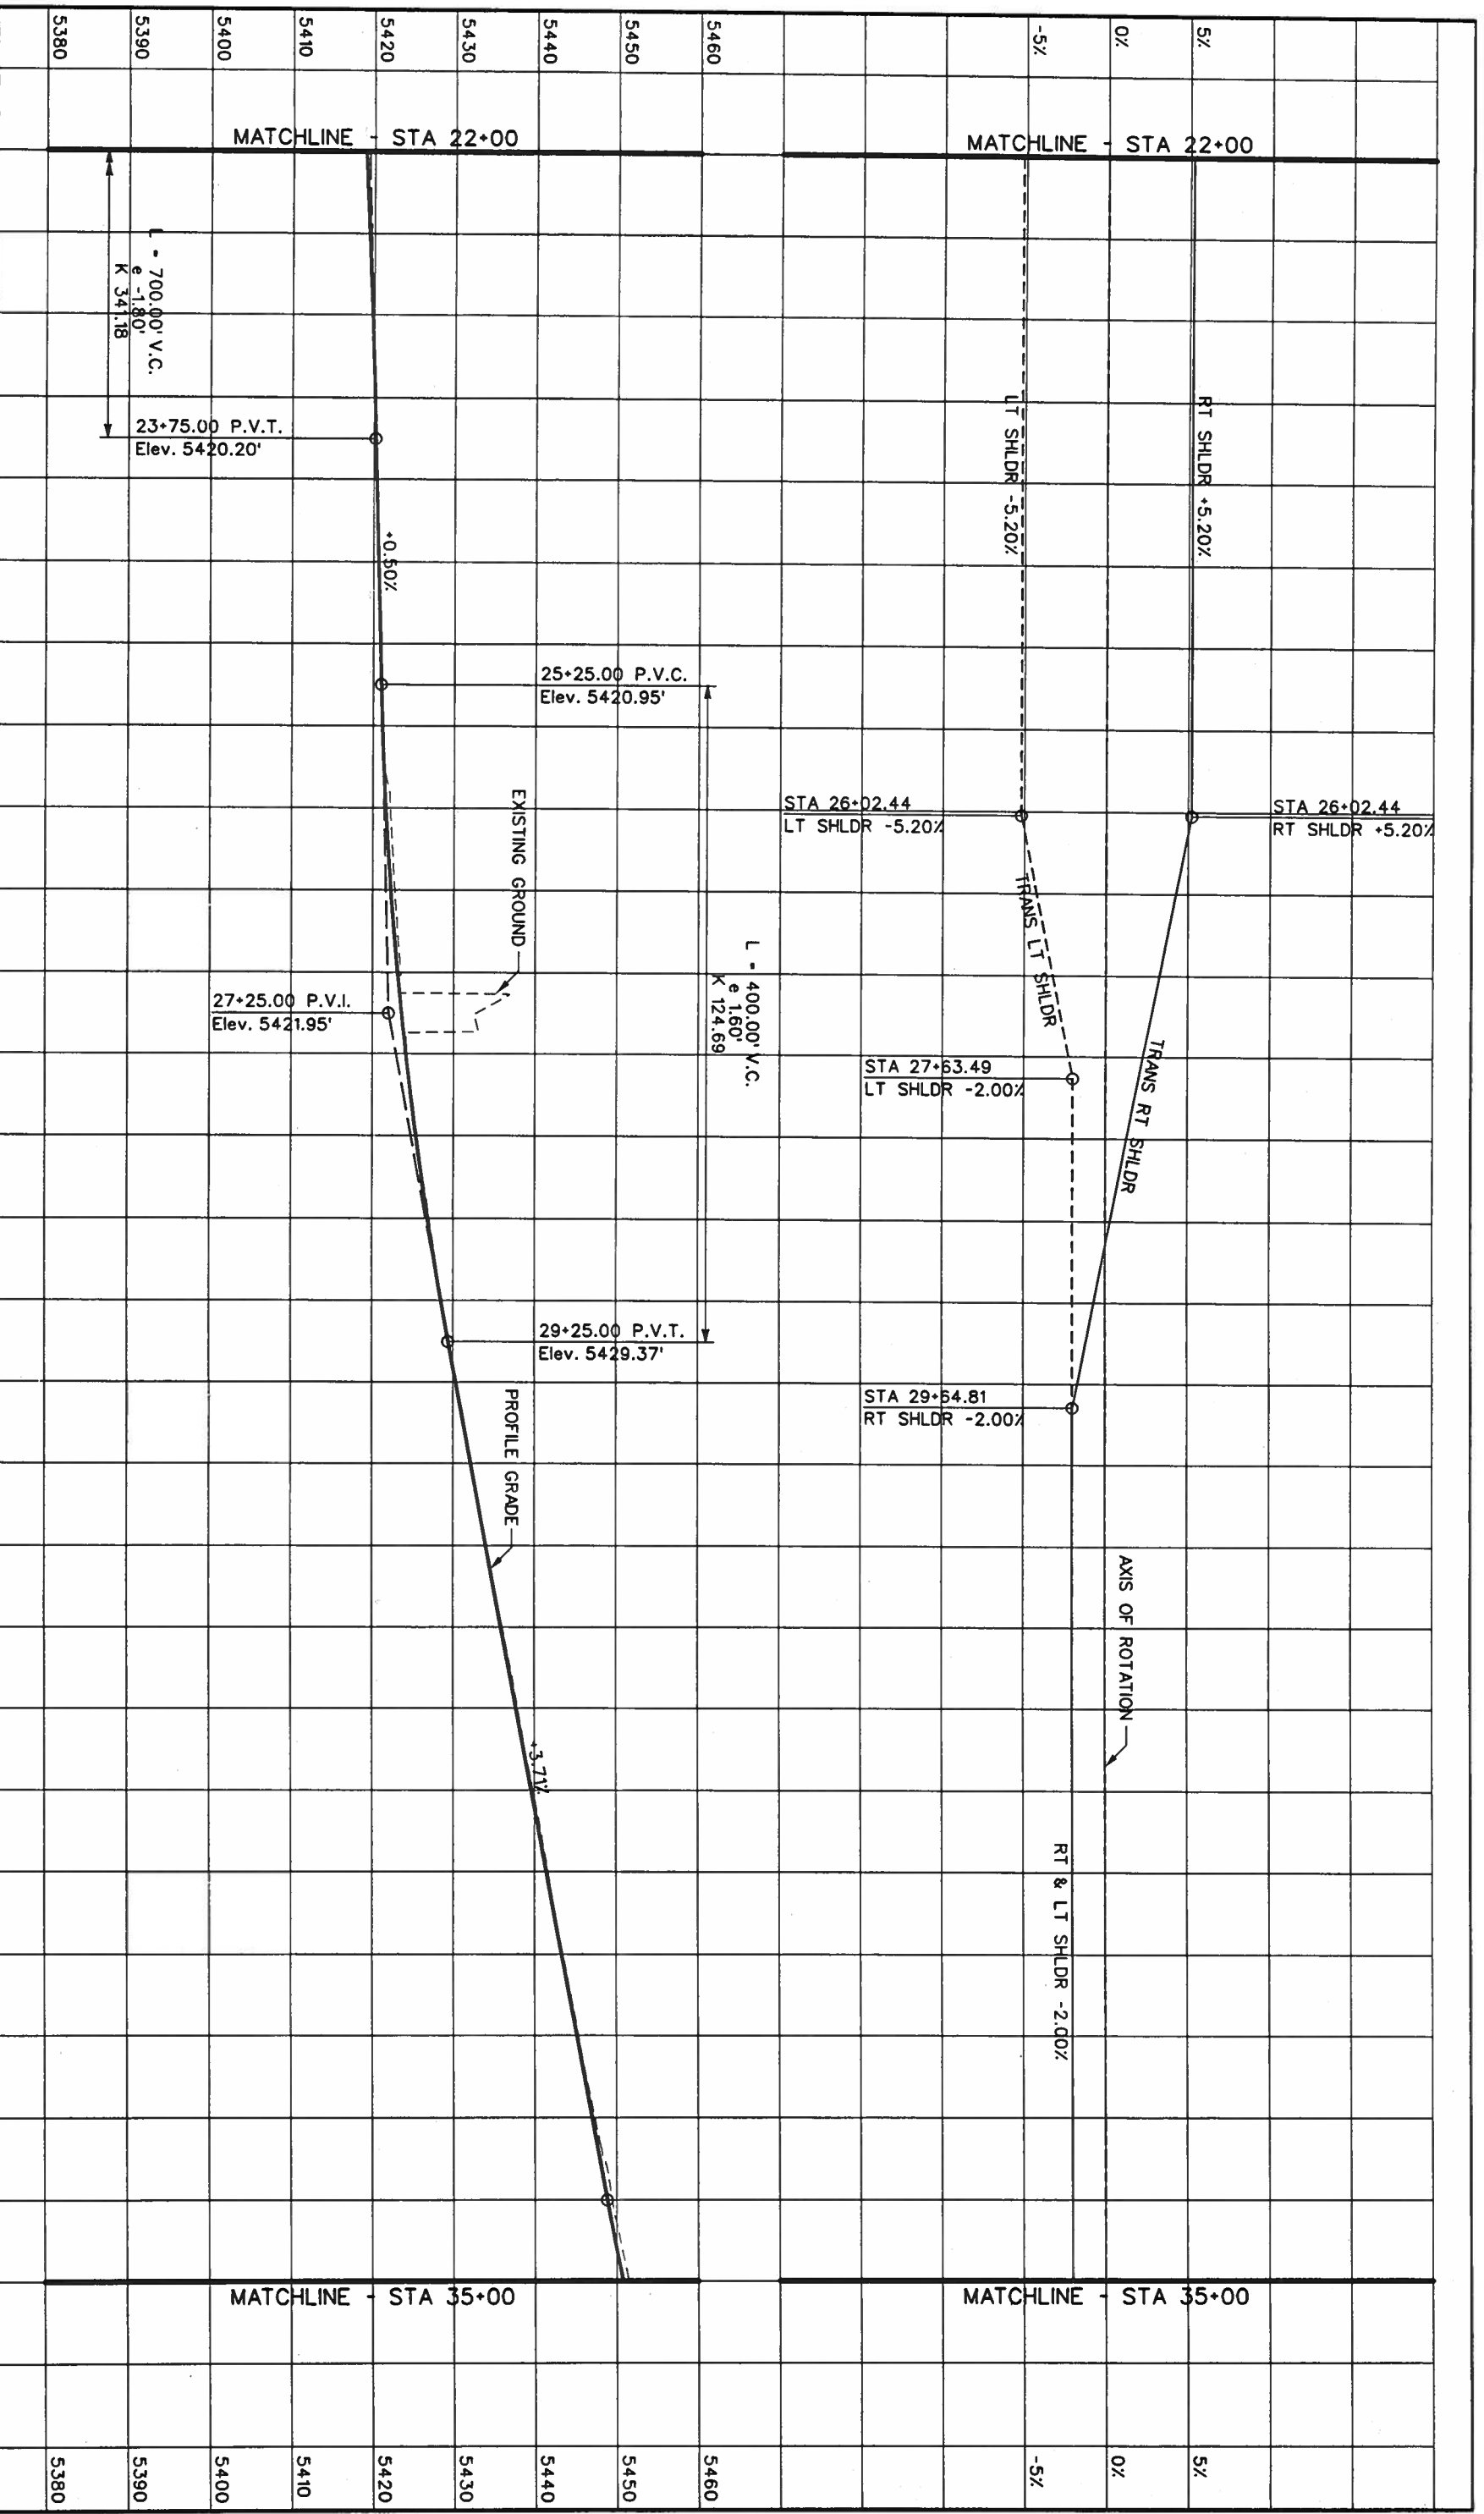

Computer File Information		Index of Revisions					
Creation Date: 07/17/01	Initials: MSJ	<table border="1" style="width: 100%; height: 40px;"> <tr><td> </td><td> </td><td> </td><td> </td></tr> </table>					
Last Modification Date:	Initials:	<table border="1" style="width: 100%; height: 40px;"> <tr><td> </td><td> </td><td> </td><td> </td></tr> </table>					
Full Path: S:\Tranpro\246042.12\HwyDes\Plans\	Initials:	<table border="1" style="width: 100%; height: 40px;"> <tr><td> </td><td> </td><td> </td><td> </td></tr> </table>					
Drawing File Name: r dpr03.dgn	Units: ENGLISH	<table border="1" style="width: 100%; height: 40px;"> <tr><td> </td><td> </td><td> </td><td> </td></tr> </table>					
Scale:	Units: ENGLISH	<table border="1" style="width: 100%; height: 40px;"> <tr><td> </td><td> </td><td> </td><td> </td></tr> </table>					
 359 Inverness Dr. South Suite K Englewood, CO 80112 Phone: (303) 790-1020 Fax: (303) 790-1037		 5500 Greenwood Plaza Blvd. Suite 150 Greenwood Village, CO 80111 Phone: 303/221-7275 Fax: 303/221/7276					
As Constructed		US 85 - PROFILE					
No. Revisions:	Revised:	Designer: DAF	Structure Numbers				
Void:	Revised:	Detailer: JAM	Subsets				
		Sheet Subst: Roadway	Subst Sheets: of				
		Project No./Code					
		NH 0852-086					
		Sheet Number: 13429					
		68					

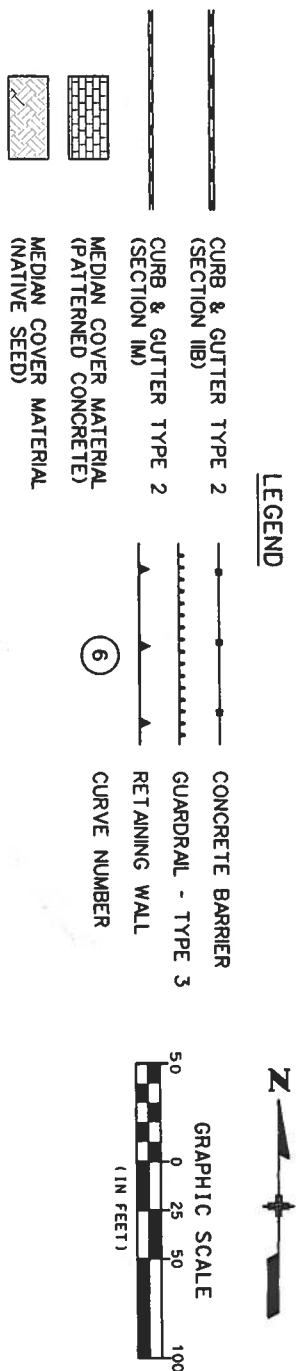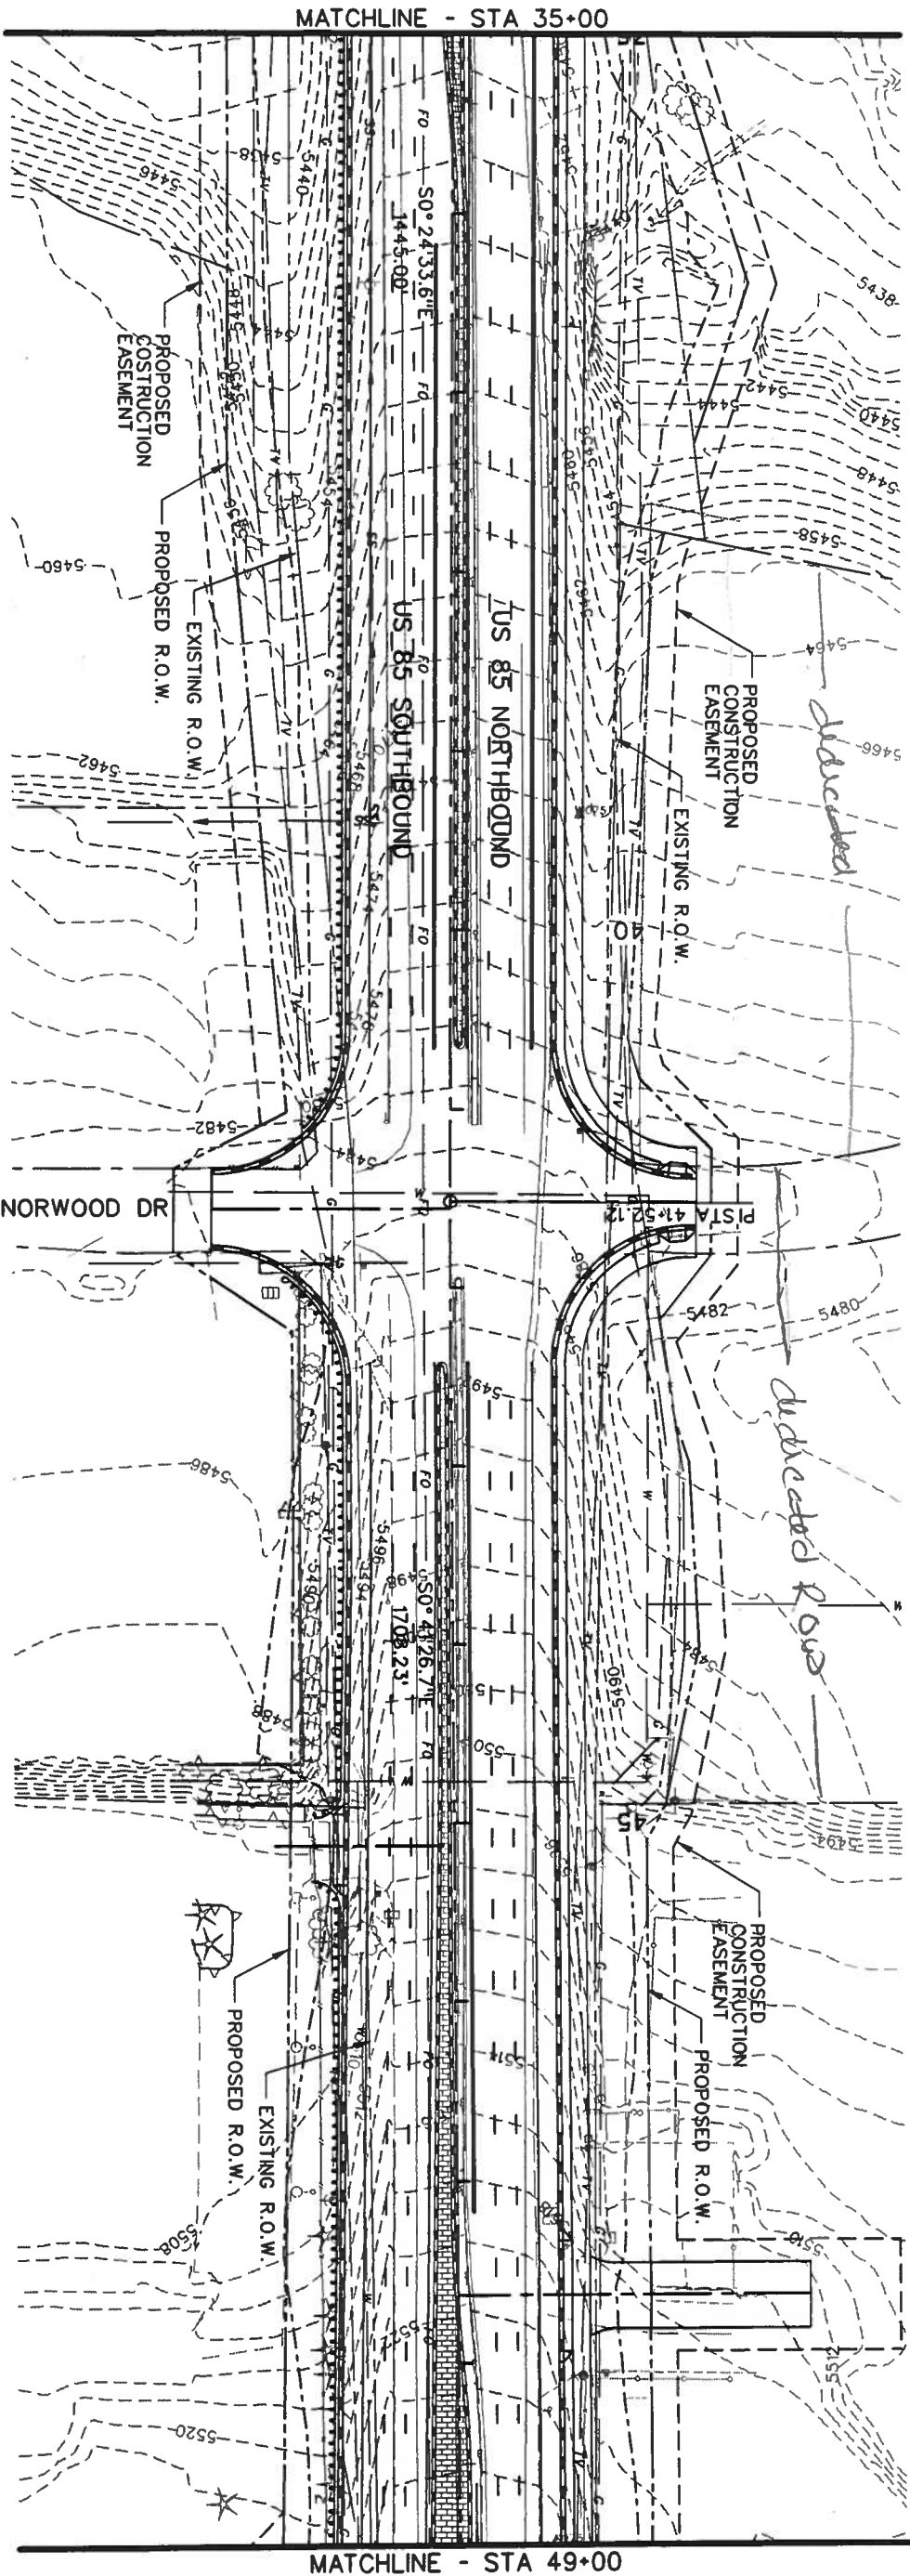

Computer File Information

Creation Date:	05/29/01	Initials:	MSJ
Last Modification Date:		Initials:	
Full Path:	S:\Tranpro\ 246042.12\Hydres\Plans\		
Drawing File Name:	rpd104.dgn		
Scale:	Units: ENGLISH		

Index of Revisions

DOT
DEPARTMENT OF TRANSPORTATION

359 Inverness Dr. South
Suite K
Englewood, CO 80112
Phone: (303) 790-1020
Fax: (303) 790-1037

REGION I

PBSJ

5500 Greenwood Plaza Blvd.
Suite 150
Greenwood Village CO 80111
Phone: 303/221-7275
Fax: 303/221/7276

As Constructed


No. Revisions:	
Revised:	
Void:	



US 85 - PLAN


Designer:	DAF	Structure Numbers	
Detailer:	JAM		
Sheet Subset:	Roadway	Subset Sheets:	

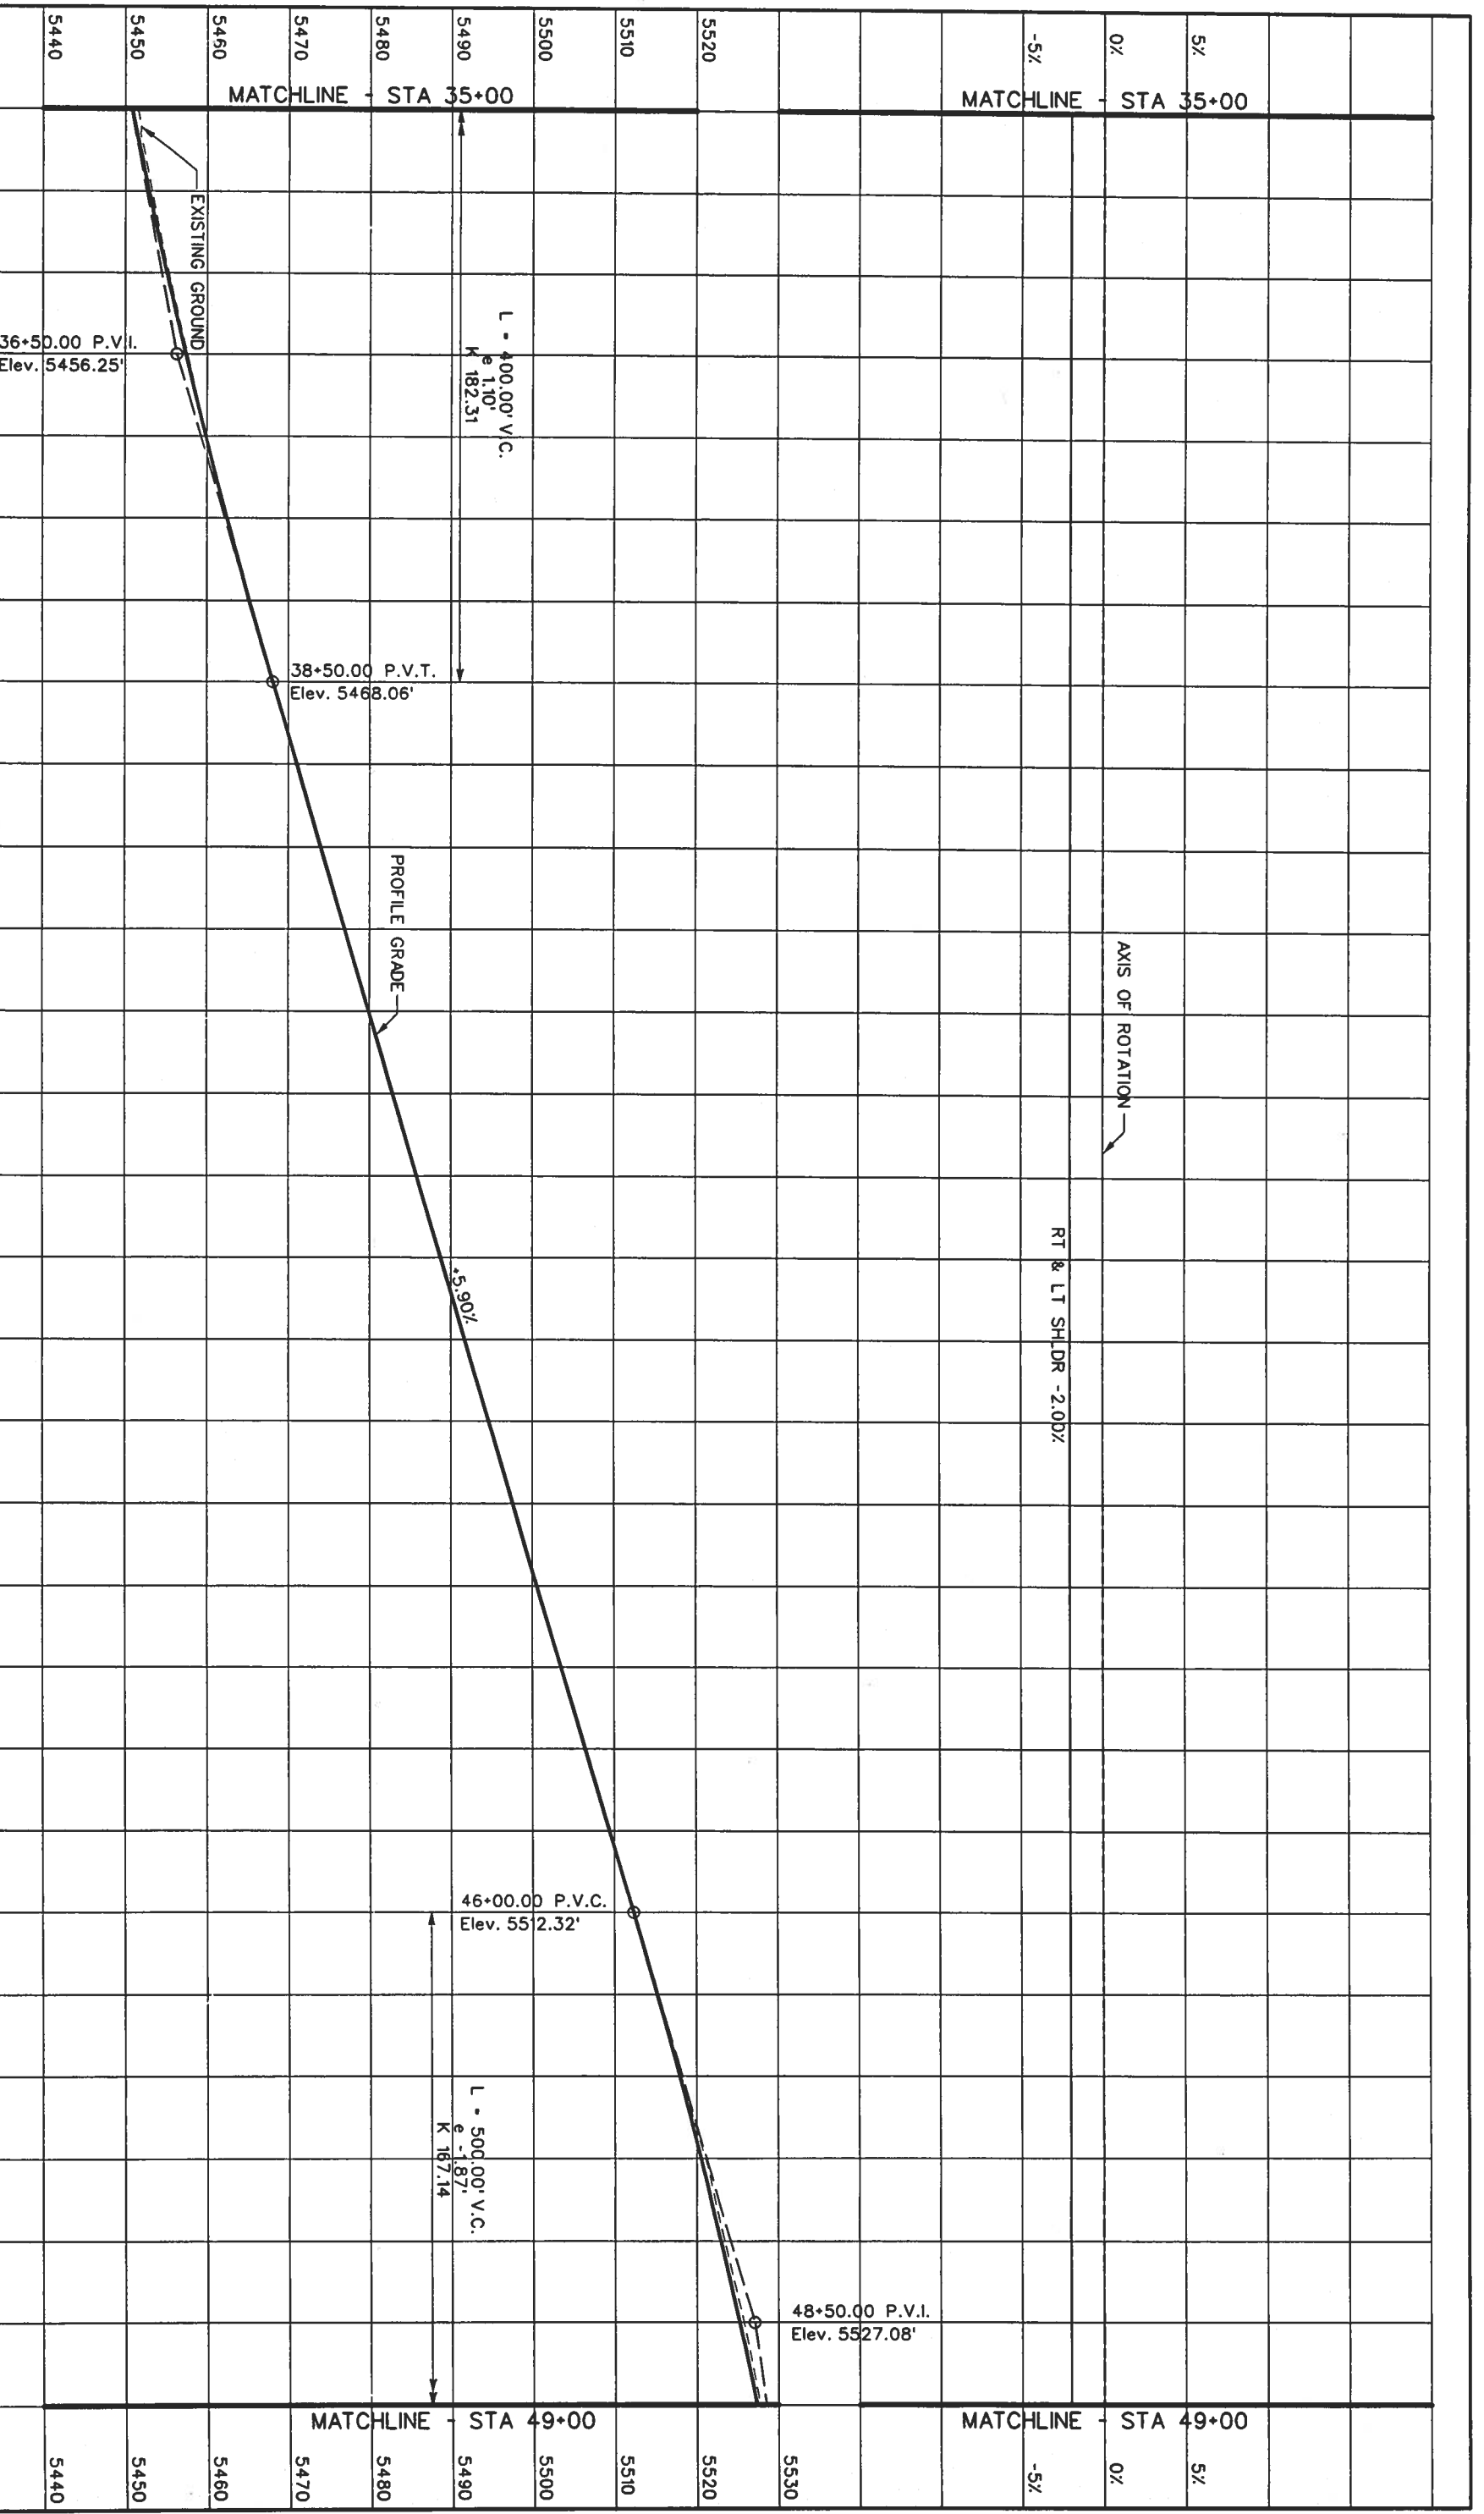

Project No./Code

NH 0852-086
Sheet Number: 13429
of 69

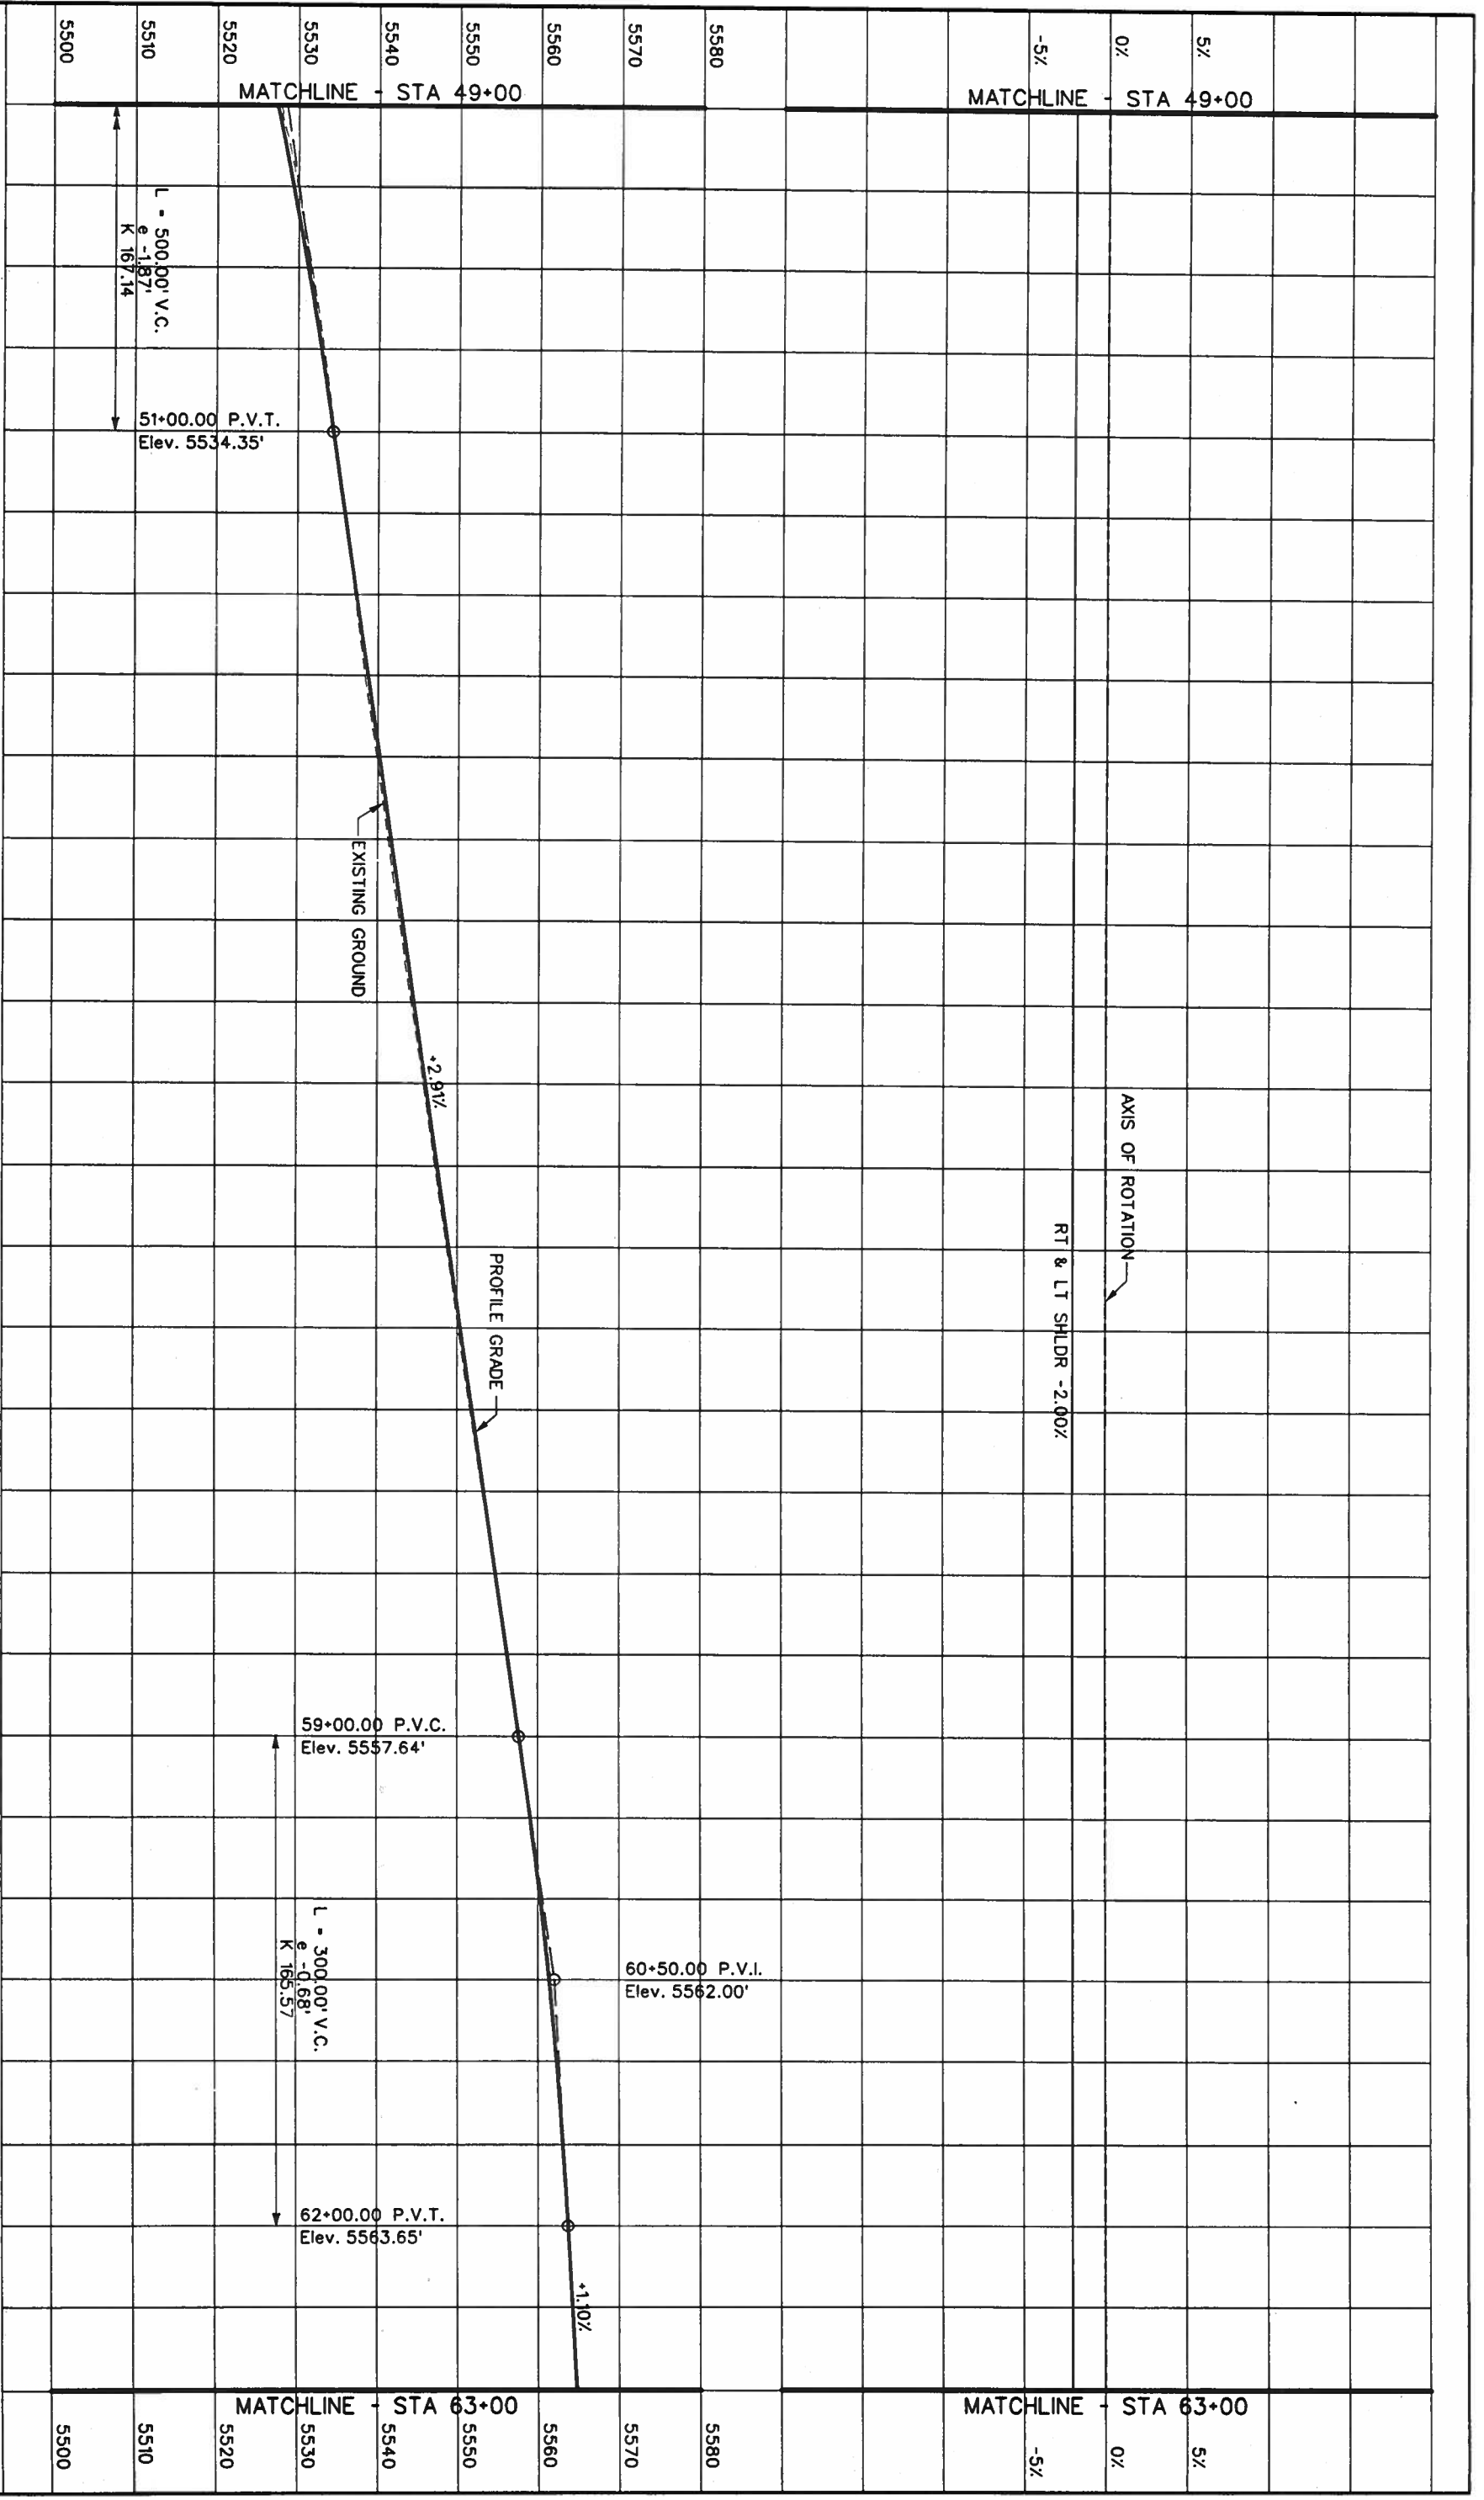

Computer File Information Creation Date: 07/17/01 Initials: MSJ Last Modification Date: Initials: Full Path: S:\Transport\246042\246042\HwyDes\Plans\ Drawing File Name: rdpr04.dgn Scale: Units: ENGLISH		Index of Revisions <table border="1"> <tr><td> </td><td> </td></tr> <tr><td> </td><td> </td></tr> <tr><td> </td><td> </td></tr> <tr><td> </td><td> </td></tr> </table>										 359 Inverness Dr. South Suite K Englewood, CO 80112 Phone: (303) 790-1020 FAX: (303) 790-1037 REGION 1		 5500 Greenwood Plaza Blvd. Suite 150 Greenwood Village, CO 80111 Phone: 303/221-7275 Fax: 303/221-7276	
As Constructed No. Revisions: Revised: Void:		US 85 - PROFILE Designer: DAF Detailer: JAM Sheet Subsets: Roadway		Structure Numbers Subsets: _____ of _____											
Project No./Code NH 0852-086		Sheet Number: 13429		70											




Computer File Information		Index of Revisions		 <p>359 Inverness Dr. South Englewood, CO 80112 Phone: (303) 790-1020 Fax: (303) 790-1037</p>	 <p>5500 Greenwood Plaza Blvd. Suite 150 Greenwood Village, CO 80111 Phone: 303/221-7275 Fax: 303/221/7276</p>
Creation Date: 07/17/01	Initials: MSJ				
Lost Modification Date:	Initials:			As Constructed	
Full Path: S:\Tromproj\246042\HwyDes\Plans\				No. Revisions:	<p>US 85 - PROFILE</p>
Drawing File Name: rdp05.dgn				Revised:	
Scale: Units: ENGLISH				Void:	
				Designer: DAF	<p>Project No./Code NH 0852-086</p>
				Detailer: JAM	
				Sheet Subset: Roadway	Sheet Number: 13429
				Subst Sheets: of	72

LEGEND


- CURB & GUTTER TYPE 2 (SECTION MB)
- CURB & GUTTER TYPE 2 (SECTION IM)
- MEDIAN COVER MATERIAL (PATTERNED CONCRETE)
- MEDIAN COVER MATERIAL (NATIVE SEED)
- CONCRETE BARRIER
- GUARDRAIL - TYPE 3
- RETAINING WALL
- CURVE NUMBER



GRAPHIC SCALE
 50 0 25 50 100
 (IN FEET)


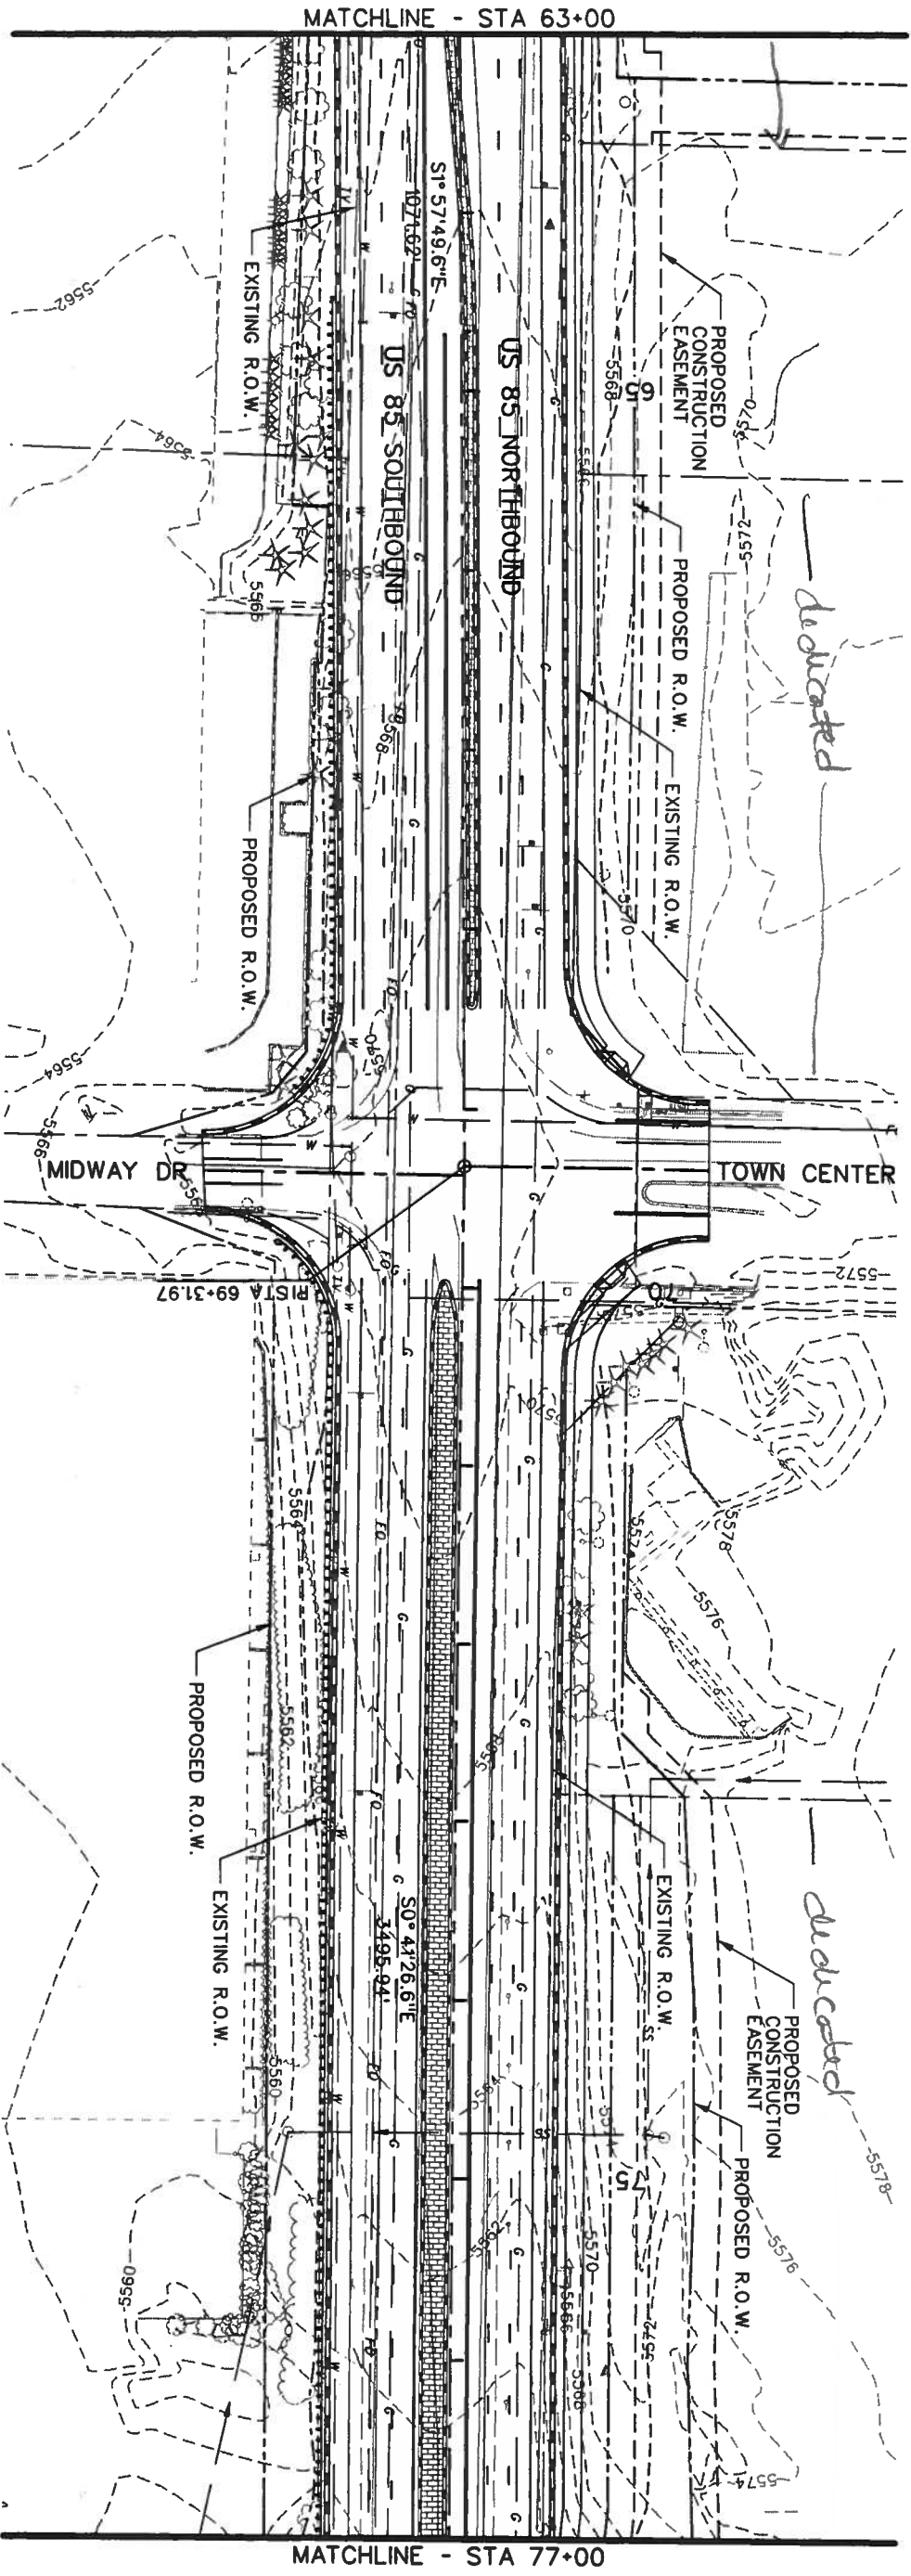
N

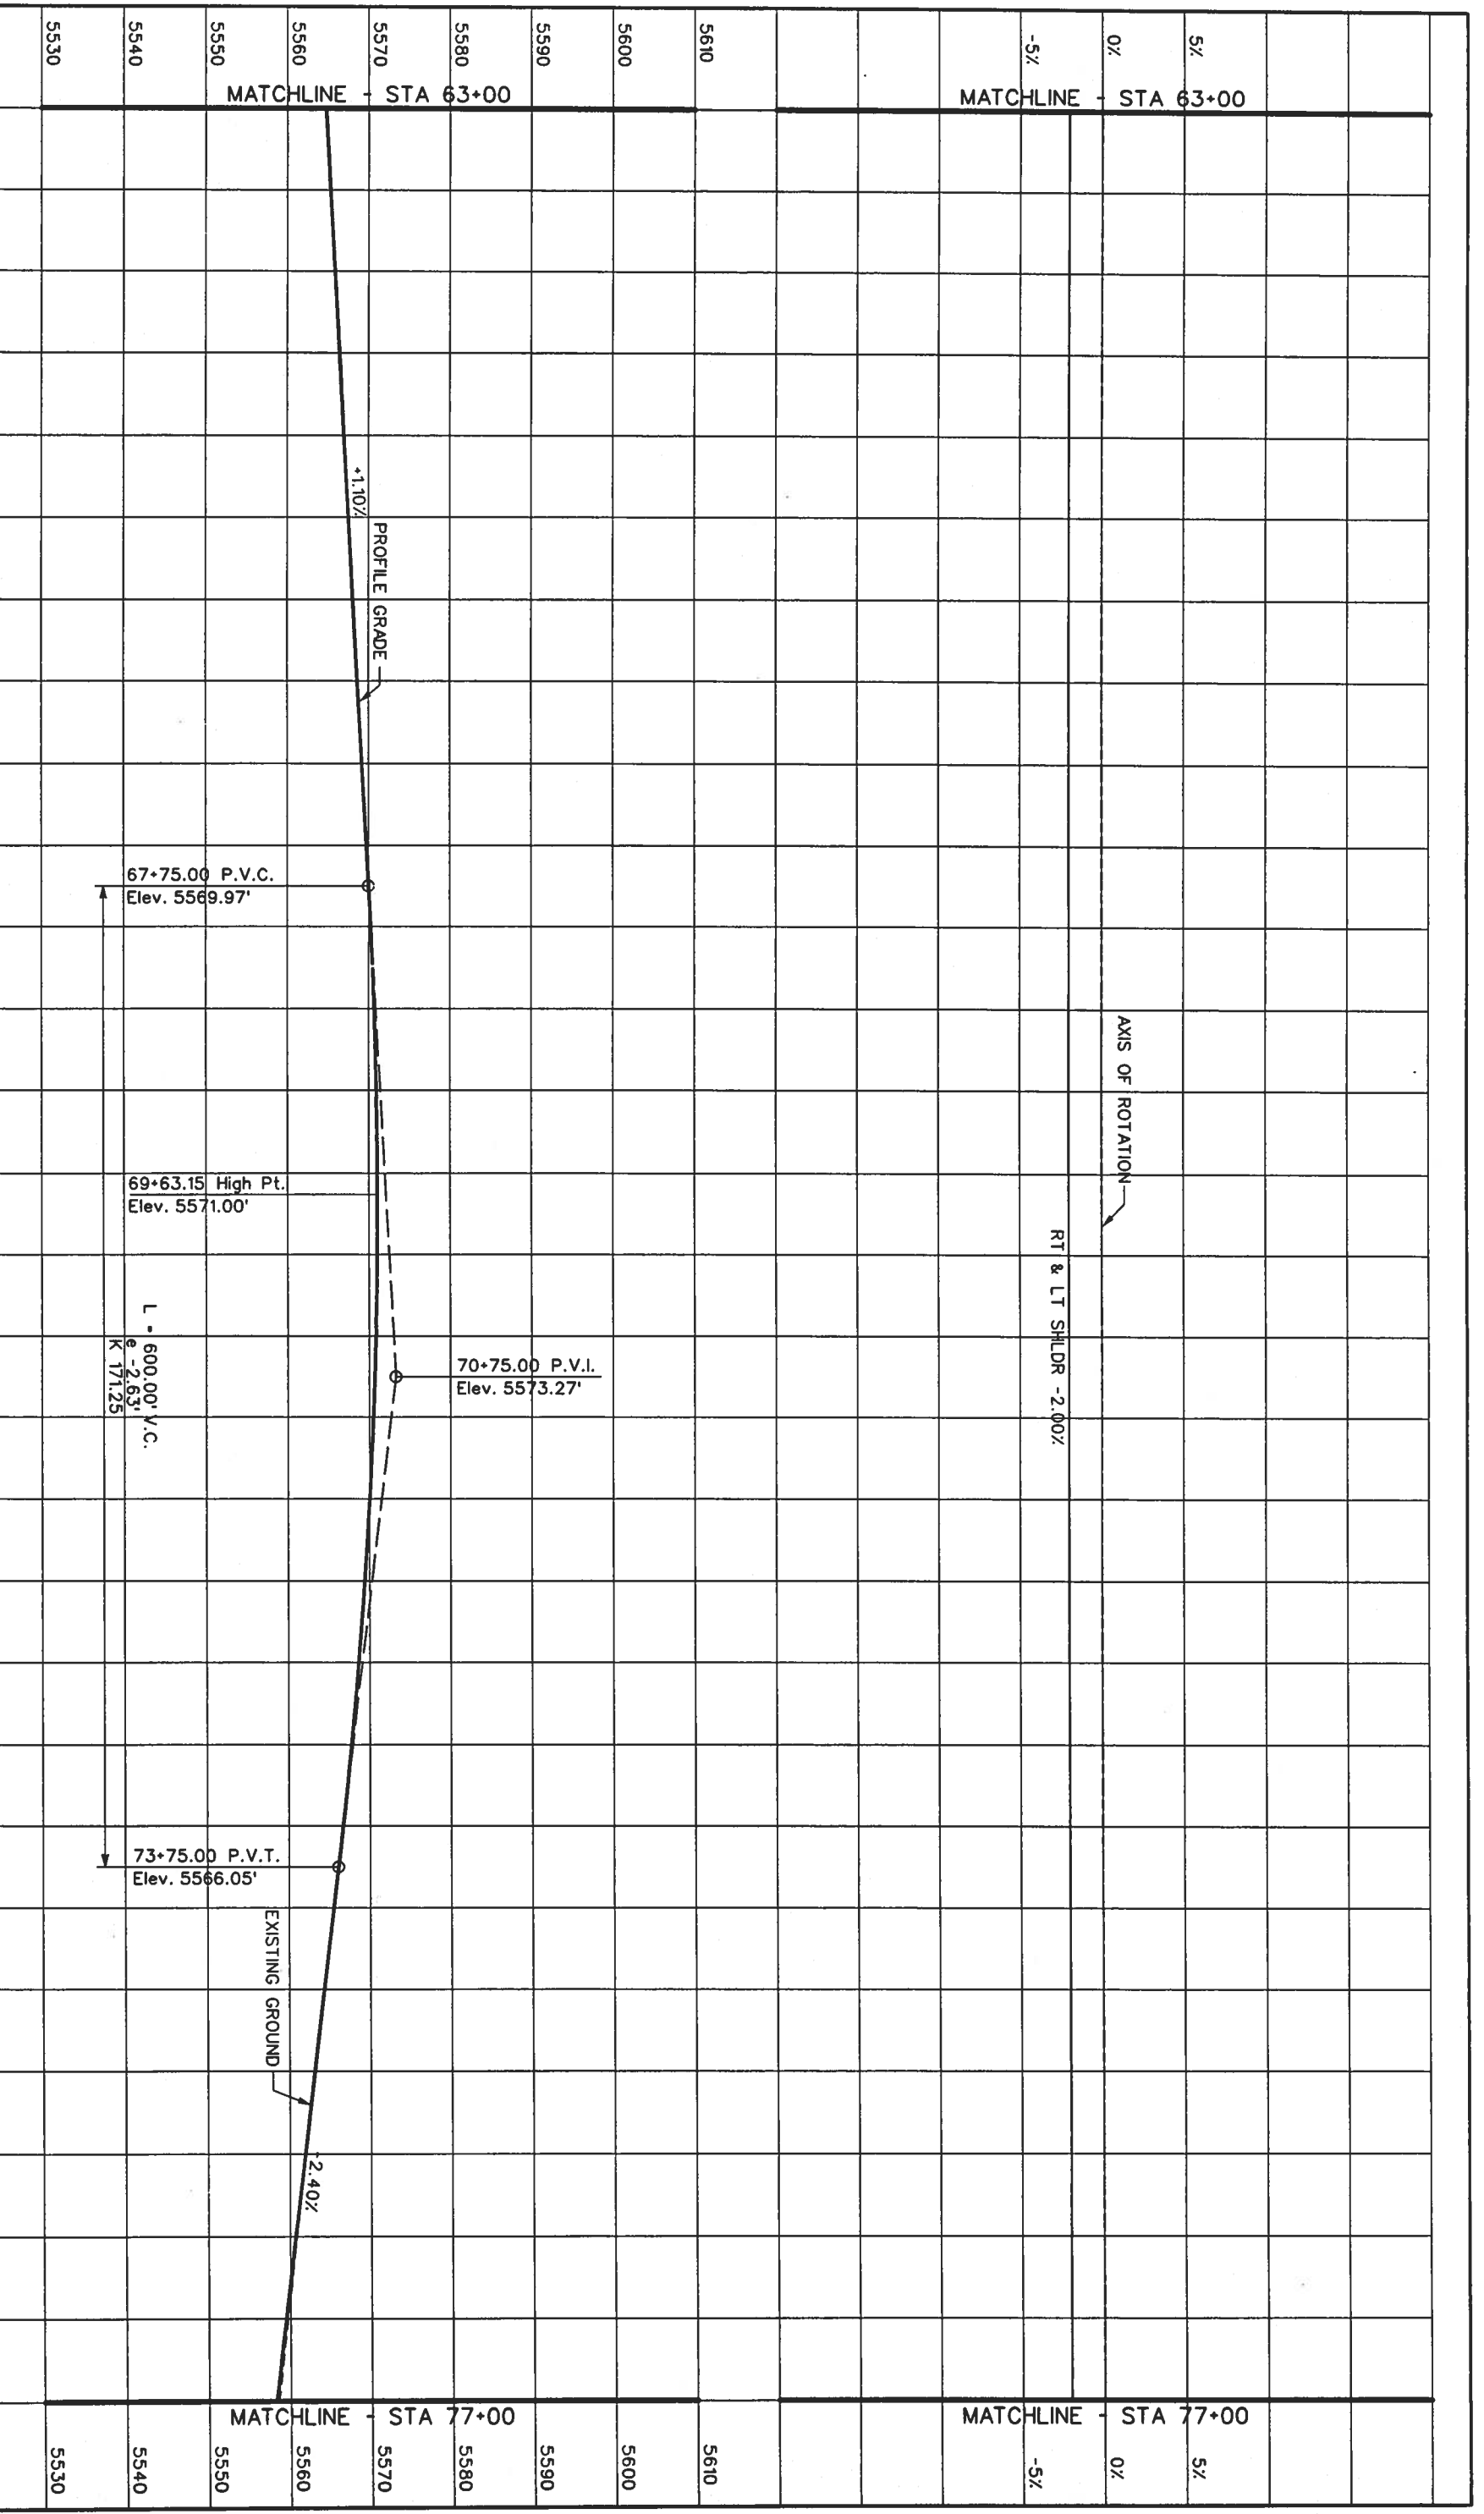

Computer File Information		Index of Revisions		359 Inverness Dr. South Suite K Englewood, CO 80112 Phone: (303) 790-1020 FAX: (303) 790-1037 REGION 1		5500 Greenwood Plaza Blvd. Suite 150 Greenwood Village, CO 80111 Phone: 303/221-7275 Fax: 303/221-7276	
Creation Date:	05/29/01	Initials:	MSJ				
Last Modification Date:		Initials:					
Full Path:	S:\Transport\246042.12\HwyDes\Plans\						
Drawing File Name:	rddi06.dgn						
Scale:	Units: ENGLISH						
As Constructed		US 85 - PLAN		Project No./Code			
No. Revisions:		Designer:	DAF	Structure		NH 0852-086	
Revised:		Detailer:	JAM	Numbers		13429	
Void:		Sheet Subset:	Roadway	Subset Sheets:			73 of
						Sheet Number:	



Computer File Information Creation Date: 07/17/01 Initials: MSJ Last Modification Date: Initials: Full Path: S:\Tranpro\246042.12\HwyDes\Plans\ Drawing File Name: r_dpr06.dgn Scale: Units: ENGLISH		Index of Revisions <table border="1"> <tr><td> </td><td> </td><td> </td><td> </td></tr> <tr><td> </td><td> </td><td> </td><td> </td></tr> <tr><td> </td><td> </td><td> </td><td> </td></tr> <tr><td> </td><td> </td><td> </td><td> </td></tr> </table>																		 REGION 1 359 Inverness Dr. South Suite K Englewood, CO 80112 Phone: (303) 790-1020 FAX: (303) 790-1037		 5500 Greenwood Plaza Blvd. Suite 150 Greenwood Village, CO 80111 Phone: 303/221-7275 Fax: 303/221-7276	
As Constructed No. Revisions: Revised: Void:		US 85 - PROFILE Designer: DAF Detailer: JAM Sheet Subset: Roadway		Structure Numbers Subset Sheets: of		Project No./Code NH 0852-086 Sheet Number: 13429 74																	

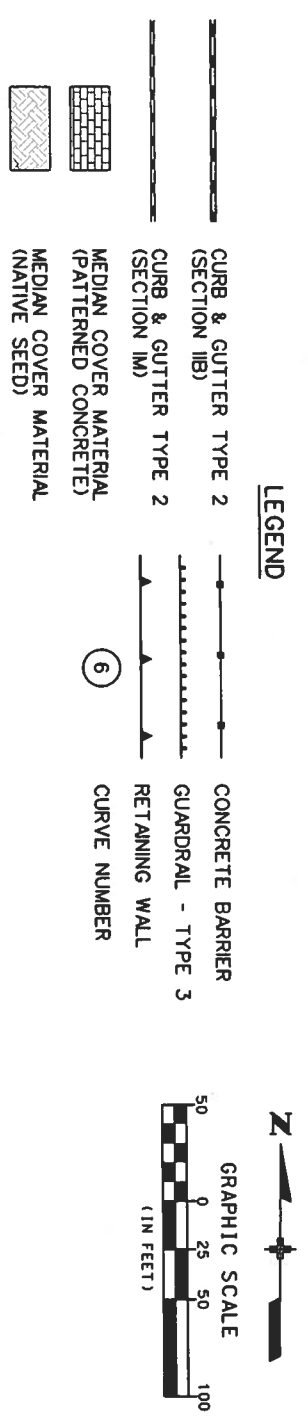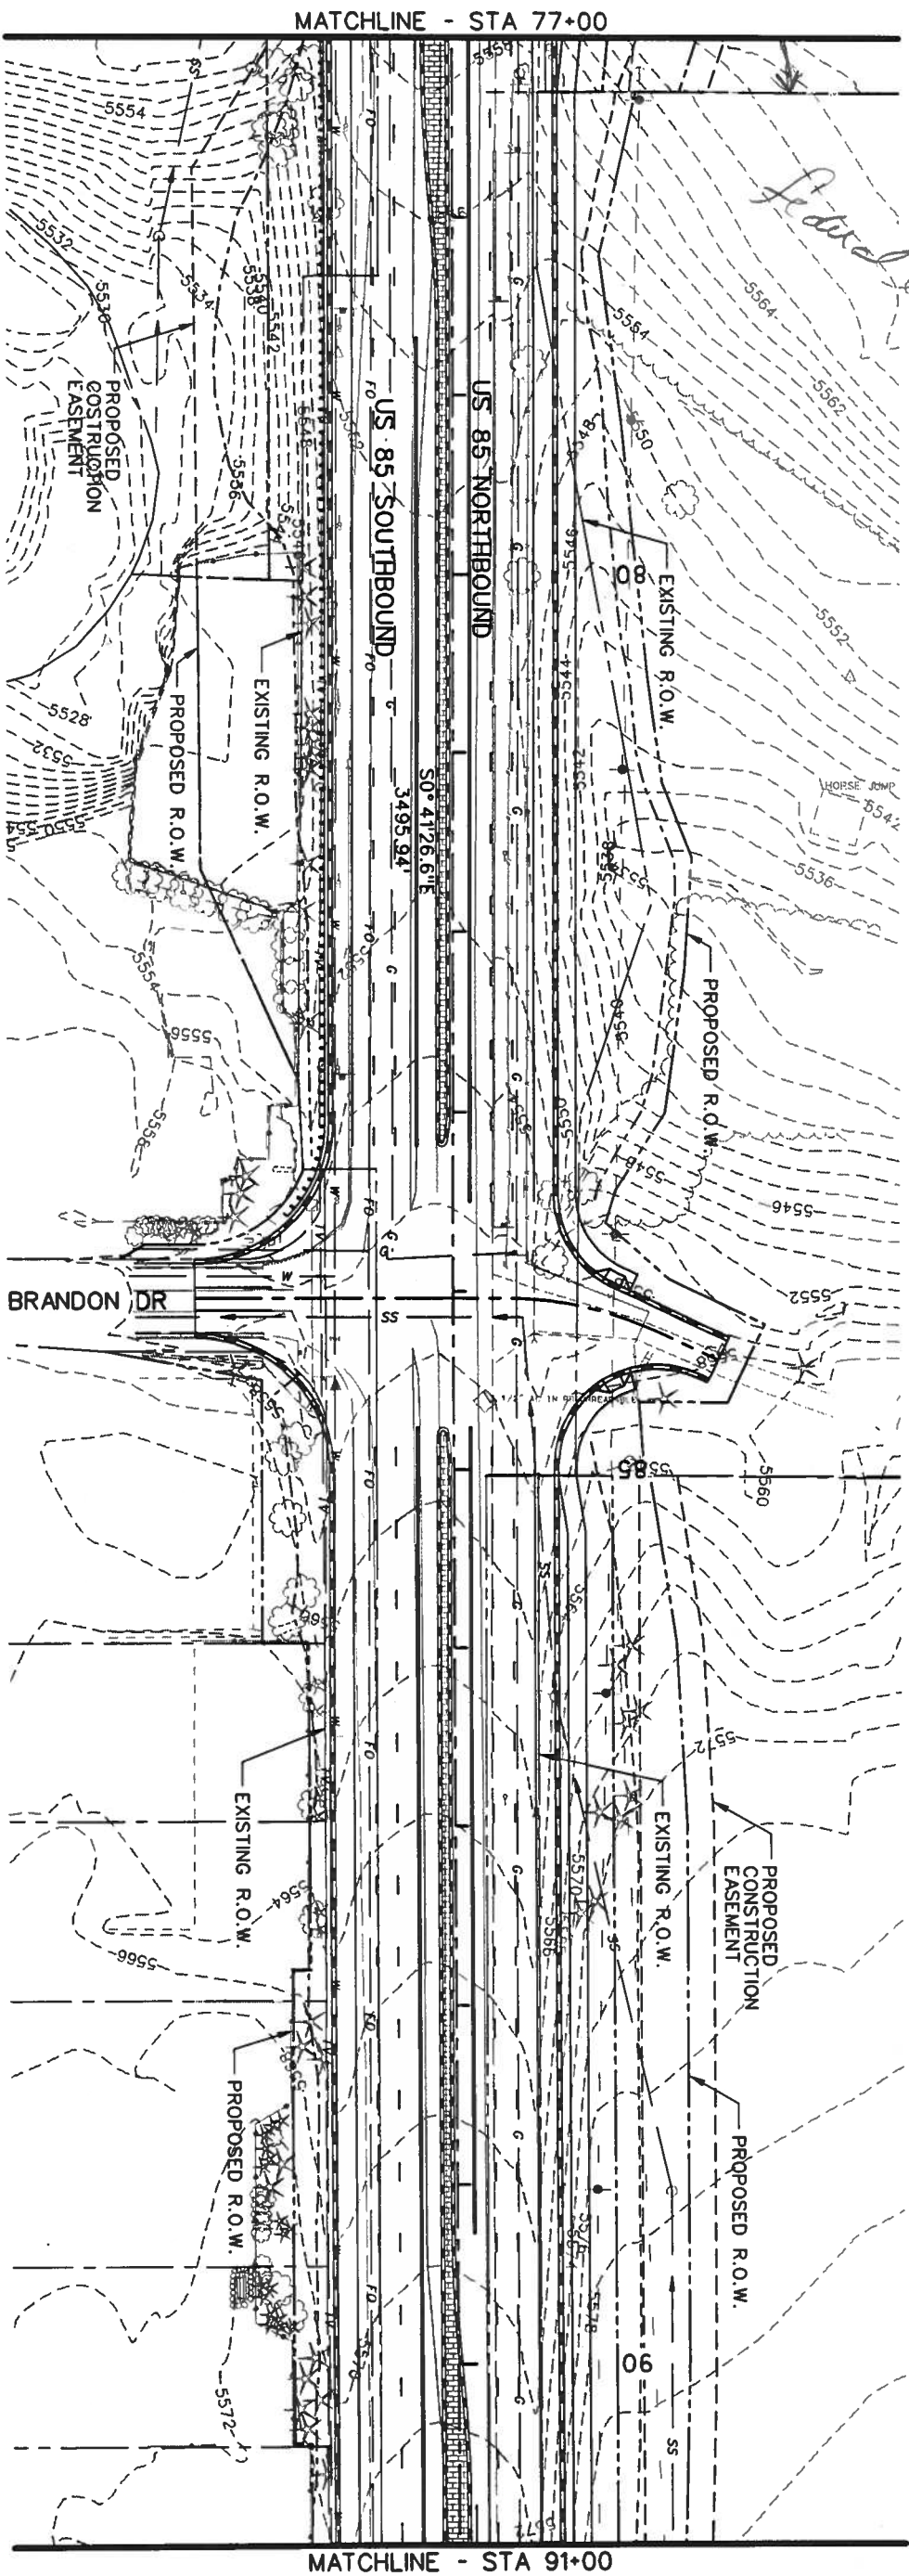

Computer File Information	
Creation Date:	05/29/01
Last Modification Date:	
Full Path:	S:\Trompro\246042\Hydres\Plans\
Drawing File Name:	rdp107.dgn
Scale:	Units: ENGLISH

Index of Revisions	

DOT
 DEPARTMENT OF TRANSPORTATION
 REGION 1


359 Inverness Dr. South
 Suite K
 Englewood, CO 80112
 Phone: (303) 790-1020
 FAX: (303) 790-1037



PBSJ
 5500 Greenwood Plaza Blvd.
 Suite 150
 Greenwood Village, CO 80111
 Phone: 303/221-7275
 Fax: 303/221/7276


As Constructed	
No. Revisions:	
Revised:	
Void:	

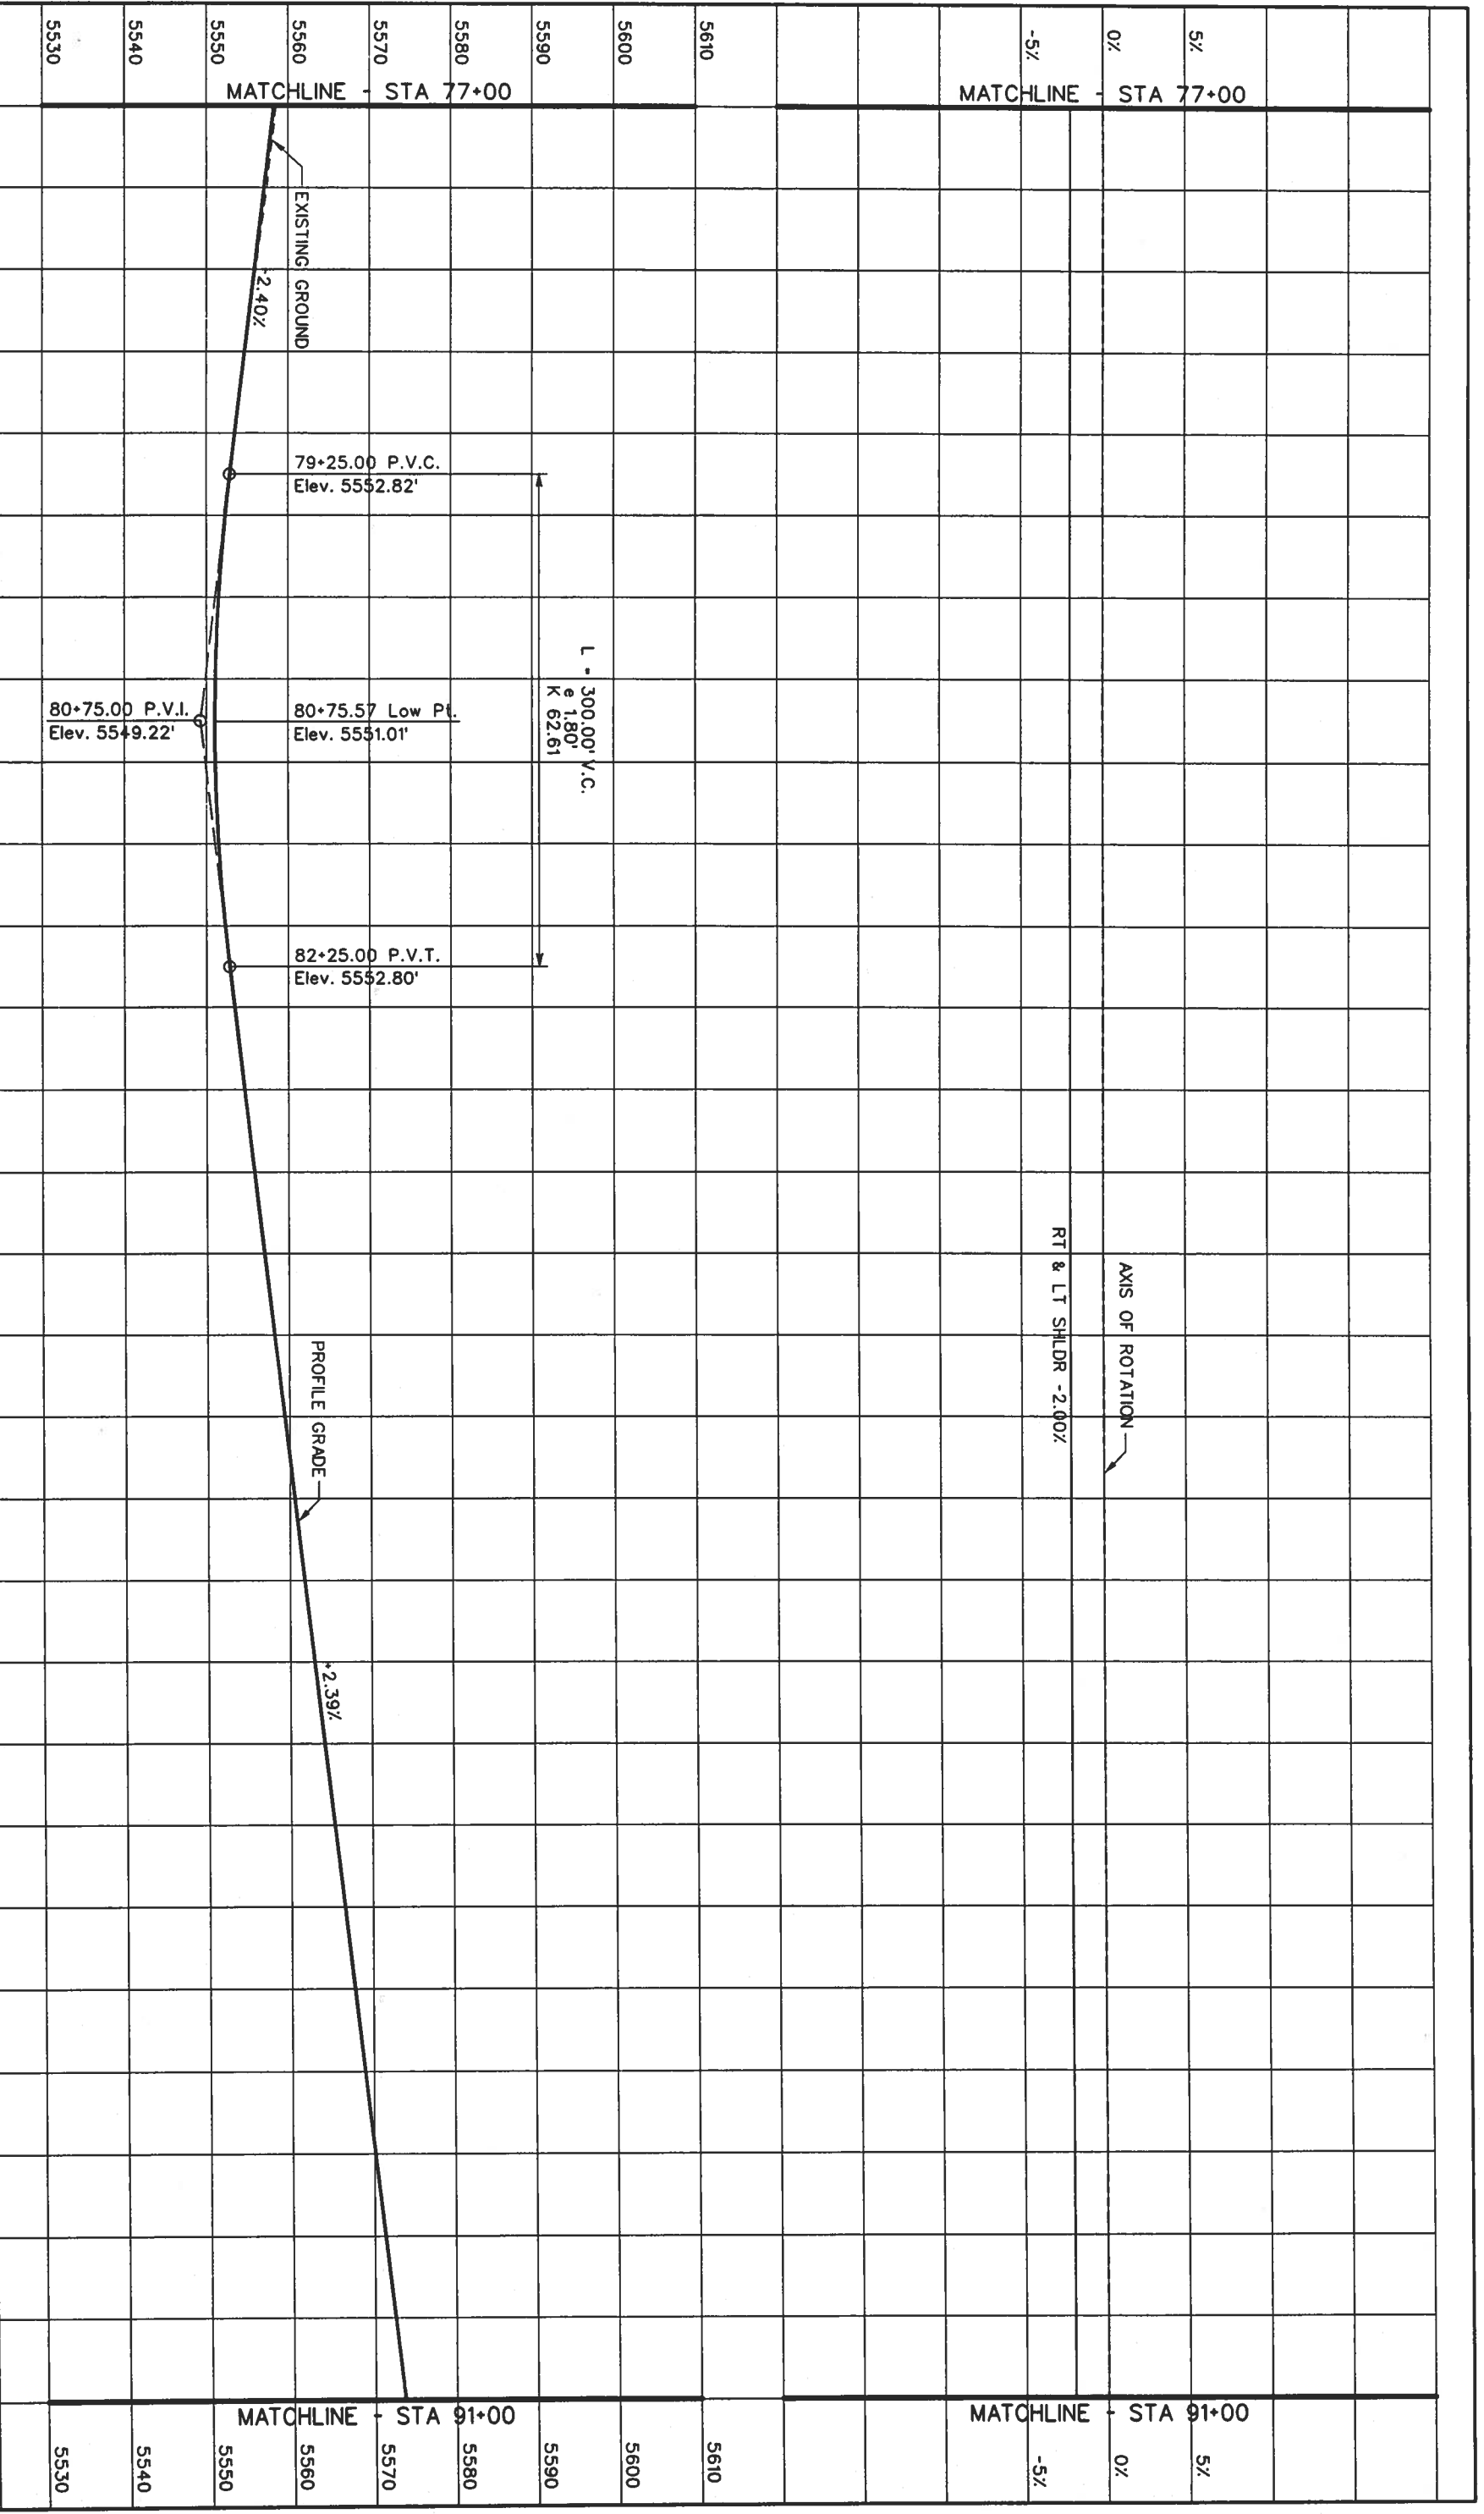

US 85 - PLAN	
Designer:	DAF
Detailer:	JAM
Sheet Subset:	Roadway
Structure Numbers	
Subset Sheets:	
	of



Project No./Code	
NH 0852-086	
Sheet Number:	13429
	75

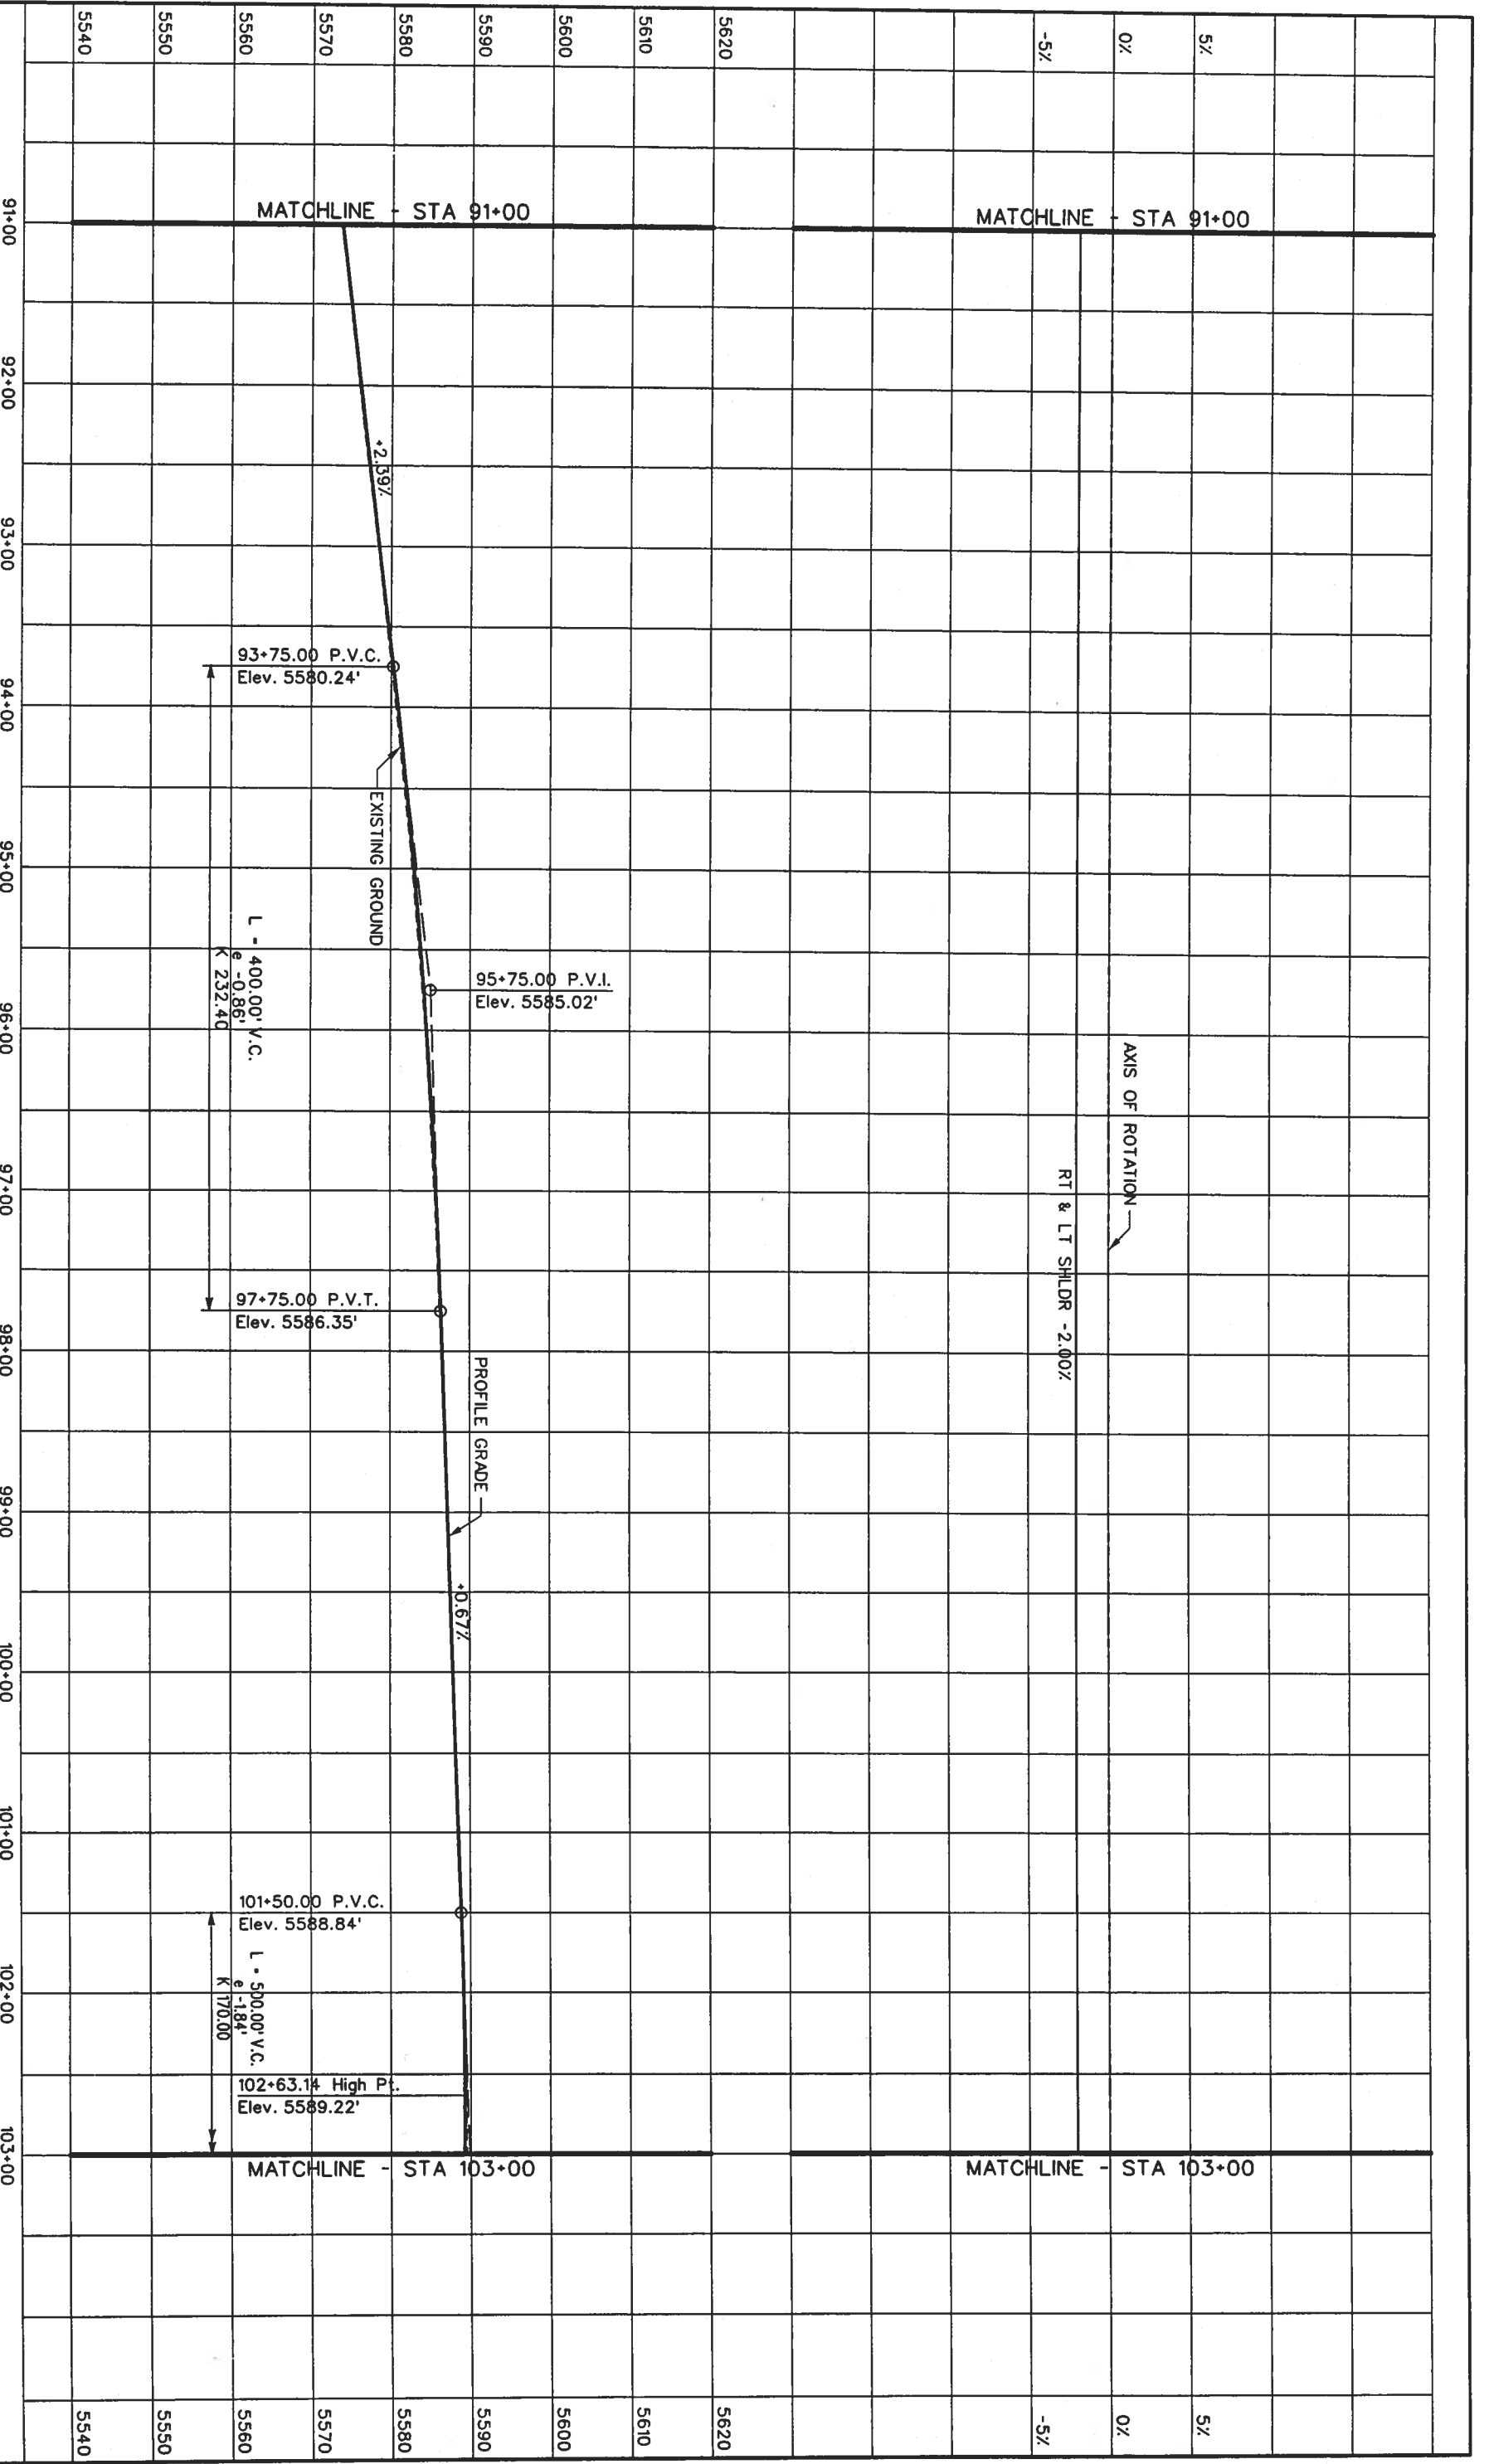

Computer File Information		Index of Revisions		 <p>359 Inverness Dr. South Suite K Englewood, CO 80112 Phone: (303) 790-1020 Fax: (303) 790-1037</p>	 <p>5500 Greenwood Plaza Blvd. Suite 150 Greenwood Village, CO 80111 Phone: 303/221-7275 Fax: 303/221-7276</p>															
Creation Date: 07/17/01	Initials: MSJ	<table border="1"> <tr><td> </td><td> </td></tr> <tr><td> </td><td> </td></tr> <tr><td> </td><td> </td></tr> <tr><td> </td><td> </td></tr> </table>																		
Last Modification Date:	Initials:	<table border="1"> <tr><td> </td><td> </td></tr> <tr><td> </td><td> </td></tr> <tr><td> </td><td> </td></tr> <tr><td> </td><td> </td></tr> </table>										<p>US 85 - PROFILE</p>	<p>Project No./Code NH 0852-086</p>							
Full Path: S:\Transport\246042.12\HwyDes\Plans\rdpr07.dgn	Initials:	<table border="1"> <tr> <td>No. Revisions:</td> <td> </td> <td>Designer:</td> <td>DAF</td> </tr> <tr> <td>Revised:</td> <td> </td> <td>Detailer:</td> <td>JAM</td> </tr> <tr> <td>Void:</td> <td> </td> <td>Sheet Subset:</td> <td>Roadway</td> </tr> </table>		No. Revisions:		Designer:	DAF	Revised:		Detailer:	JAM	Void:		Sheet Subset:	Roadway	<table border="1"> <tr> <td>Structure Numbers</td> <td> </td> </tr> <tr> <td>Subset Sheets:</td> <td> </td> </tr> </table>	Structure Numbers		Subset Sheets:	
No. Revisions:		Designer:	DAF																	
Revised:		Detailer:	JAM																	
Void:		Sheet Subset:	Roadway																	
Structure Numbers																				
Subset Sheets:																				
Drawing File Name:	Units: ENGLISH	<table border="1"> <tr> <td>Sheet Number:</td> <td>13429</td> </tr> <tr> <td>of</td> <td>76</td> </tr> </table>		Sheet Number:	13429	of	76	<p>Sheet Number: 76</p>												
Sheet Number:	13429																			
of	76																			
Scale:		<p>Matchlines: STA 77+00 (left), STA 91+00 (right)</p>		<p>Matchlines: STA 91+00 (left), STA 77+00 (right)</p>																



Computer File Information		Index of Revisions		 359 Inverness Dr. South Suite K Englewood, CO 80112 Phone: (303) 790-1020 Fax: (303) 790-1037	 5500 Greenwood Plaza Blvd. Suite 150 Greenwood Village, CO 80111 Phone: 303/221-7275 Fax: 303/221/7276
Creation Date: 07/17/01	Initials: MSJ				
Last Modification Date:	Initials:			As Constructed	US 85 - PROFILE
Full Path: S:\Tranproj\246042.12\HwyDes\Plans\	Initials:			No. Revisions:	
Drawing File Name: rdp08.dgn	Initials:			Revised:	Designer: DAF
Scale: ENGLISH	Initials:			Void:	Detailer: JAM
					Structure Numbers
					Sheet Subsets: Roadway
					Subsets: Sheets: of
					Project No./Code
					NH 0852-086
					Sheet Number: 13429
					78

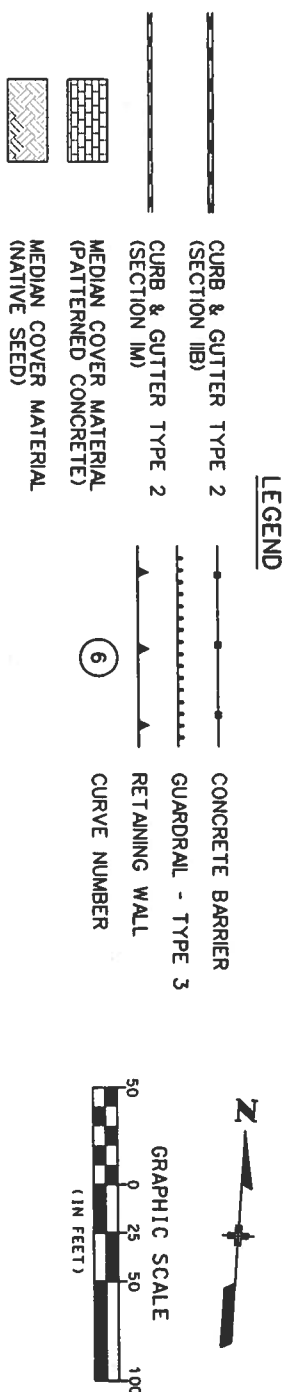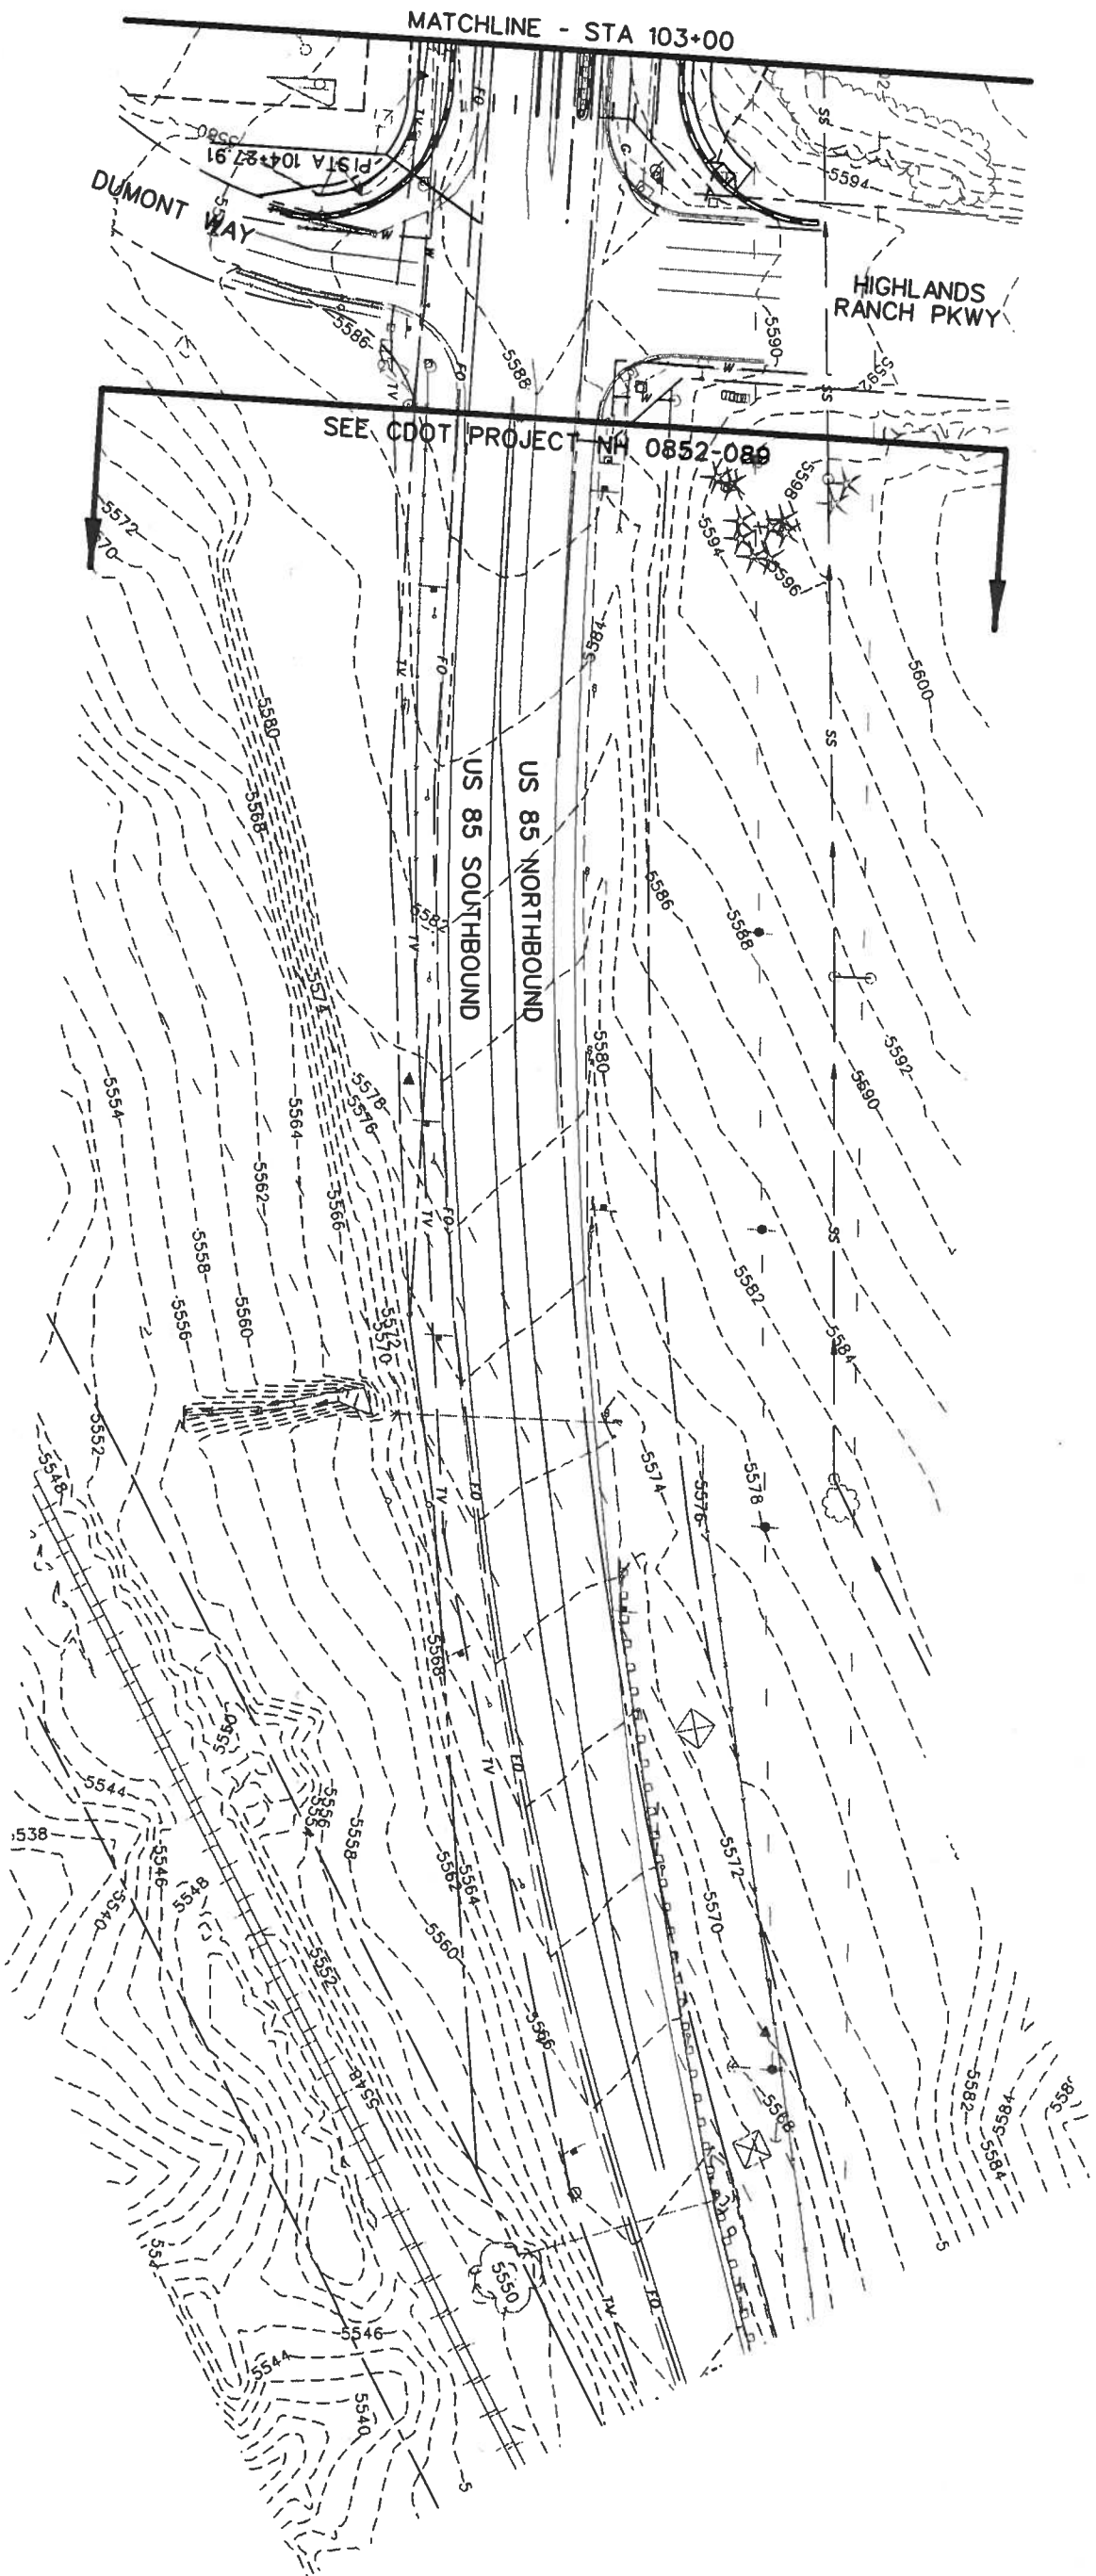

Computer File Information

Creation Date:	05/29/01	Initials:	MSJ
Last Modification Date:		Initials:	
Full Path:	S:\Tranproj\246042.12\HwyDes\Plans\rdp109.dgn		
Drawing File Name:	rdp109.dgn		
Scale:	Units: ENGLISH		

Index of Revisions

DOT
 DEPARTMENT OF TRANSPORTATION
 359 Inverness Dr. South
 Suite K
 Englewood, CO 80112
 Phone: (303) 790-1020
 FAX: (303) 790-1037

REGION 1

PBSJ
 5500 Greenwood Plaza Blvd.
 Suite 150
 Greenwood Village, CO 80111
 Phone: 303/221-7275
 Fax: 303/221-7276

As Constructed


No. Revisions:	
Revised:	
Void:	



US 85 - PLAN

Designer:	DAF	Structure Numbers	
Detailer:	JAM		
Sheet Subset:	Roadway	Subset Sheets:	

Project No./Code


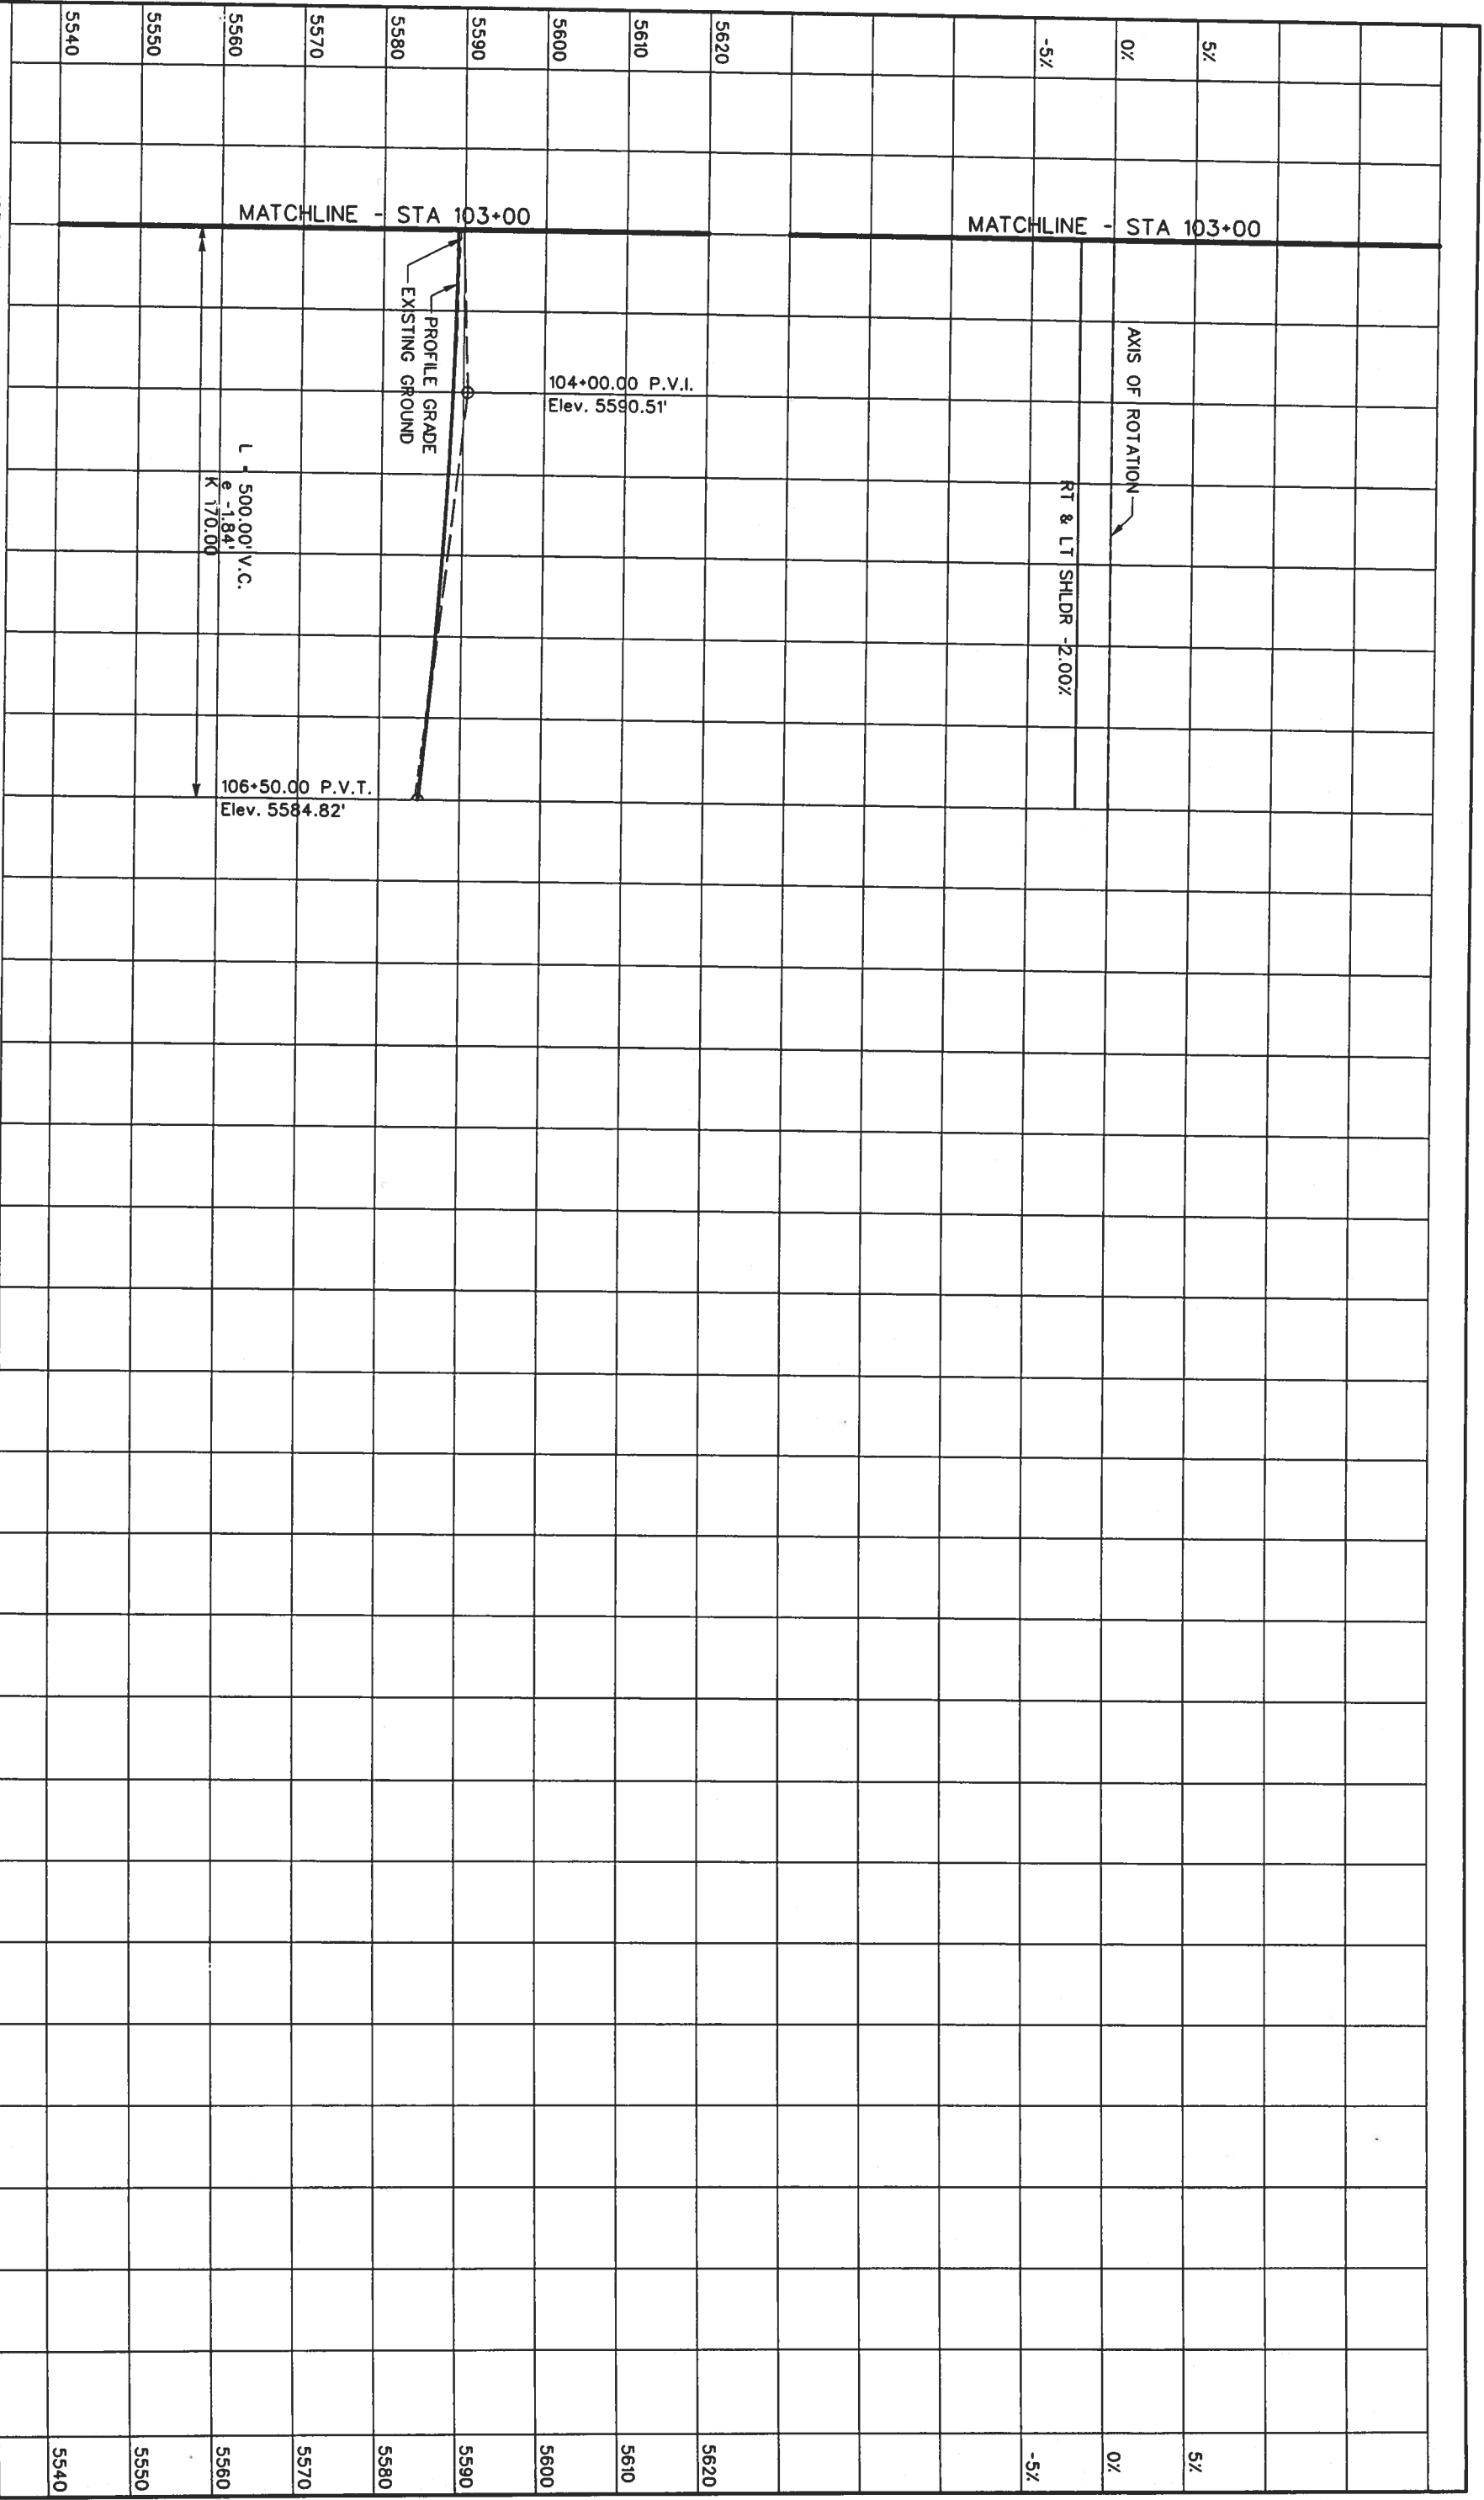
NH 0852-086
13429
79



Computer File Information		Index of Revisions		As Constructed		US 85 - PROFILE		Project No./Code	
Creation Date:	07/17/01	Initials:	MSJ						
Last Modification Date:		Initials:							
Full Path:	S:\Transport\246042\HwyDes\Plans\								
Drawing File Name:	r.dpr.09.dgn								
Scale:	Units: ENGLISH								
 REGION 1 359 Inverness Dr. South Suite K Englewood, CO 80112 Phone: (303) 790-1020 Fax: (303) 790-1037		 5500 Greenwood Plaza Blvd. Suite 150 Greenwood Village, CO 80111 Phone: (303) 221-1275 Fax: (303) 221-1276		No. Revisions: Revised: Void:		Designer: DAF Checker: JAM Structure Numbers: Subsets:		Sheet Number: 13429 of 80	
Creation Date: 07/17/01 Initials: MSJ		Index of Revisions		No. Revisions: Revised: Void:		Designer: DAF Checker: JAM Structure Numbers: Subsets:		Project No./Code: NH 0852-086 Sheet Number: 13429 of 80	

**TITAN ROAD INTERCHANGE WAS
CDOT PROJECT NH 0852-082**

- LEGEND**
- CURB & GUTTER TYPE 2 (SECTION 11B)
 - CURB & GUTTER TYPE 2 (SECTION 11M)
 - MEDIAN COVER MATERIAL (PATTERNED CONCRETE) (NATIVE SEED)
 - CONCRETE BARRIER
 - GUARDRAIL - TYPE 3
 - RETAINING WALL
 - CURVE NUMBER

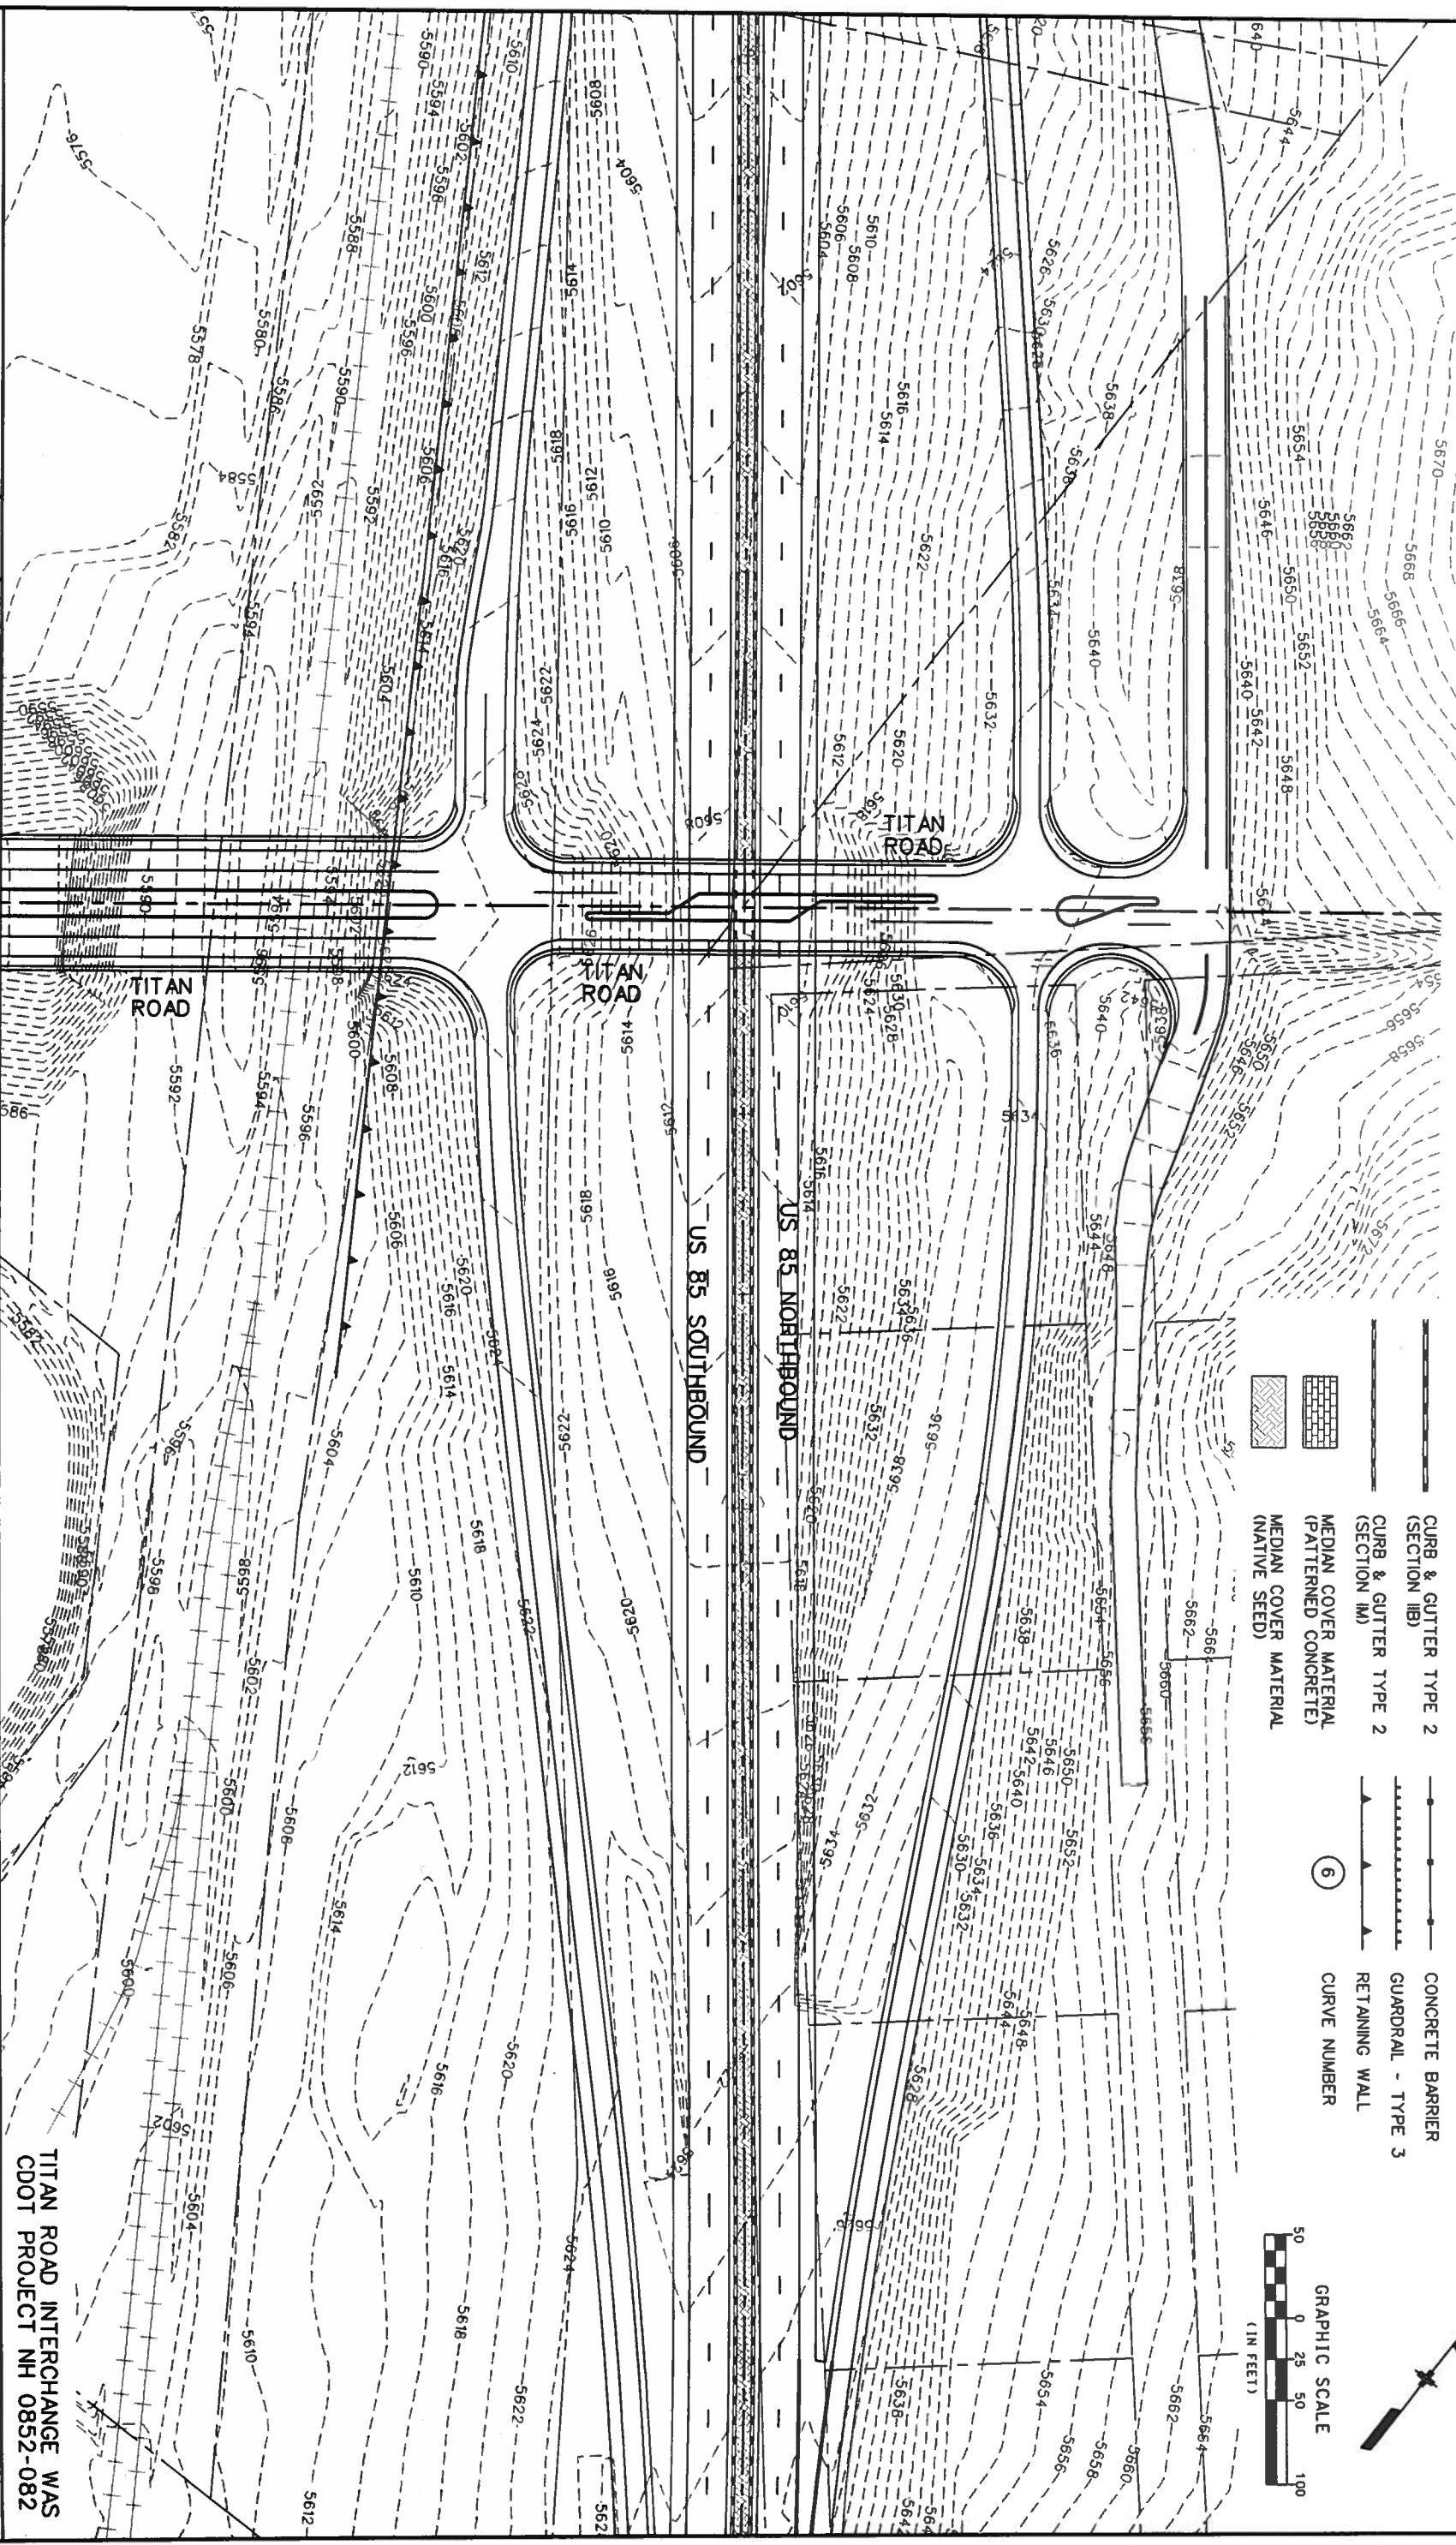
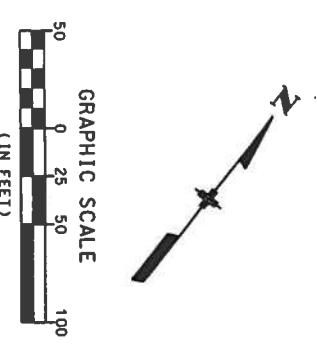


Computer File Information		Index of Revisions		 359 Inverness Dr. South Suite K Englewood, CO 80112 Phone: (303) 790-1020 FAX: (303) 790-1037		 5500 Greenwood Plaza Blvd. Suite 150 Greenwood Village, CO 80111 Phone: 303/221-7275 Fax: 303/221/7276	
Creation Date:	05/29/01	Initials:	MSJ				
Last Modification Date:		Initials:		US 85 - PLAN		TITAN ROAD INTERCHANGE WAS CDOT PROJECT NH 0852-082	
Full Path:	S:\Tranpro\246042.12\HWDes\Plans\						
Drawing File Name:	rdj18.dgn			Project No./Code NH 0852-086		Sheet Number: 13429	
Scale:	Units: ENGLISH						
				As Constructed		Designer: DAF Detailer: JAM	
				No. Revisions:		Structure Numbers	
				Revised:		of	
				Void:		Sheet Subsets:	

TITAN ROAD INTERCHANGE WAS
CDOT PROJECT NH 0852-082

LEGEND

	CURB & GUTTER TYPE 2 (SECTION 11B)		CONCRETE BARRIER
	CURB & GUTTER TYPE 2 (SECTION 11M)		GUARDRAIL - TYPE 3
	MEDIAN COVER MATERIAL (PATTERNED CONCRETE)		RETAINING WALL
	MEDIAN COVER MATERIAL (NATIVE SEED)		CURVE NUMBER

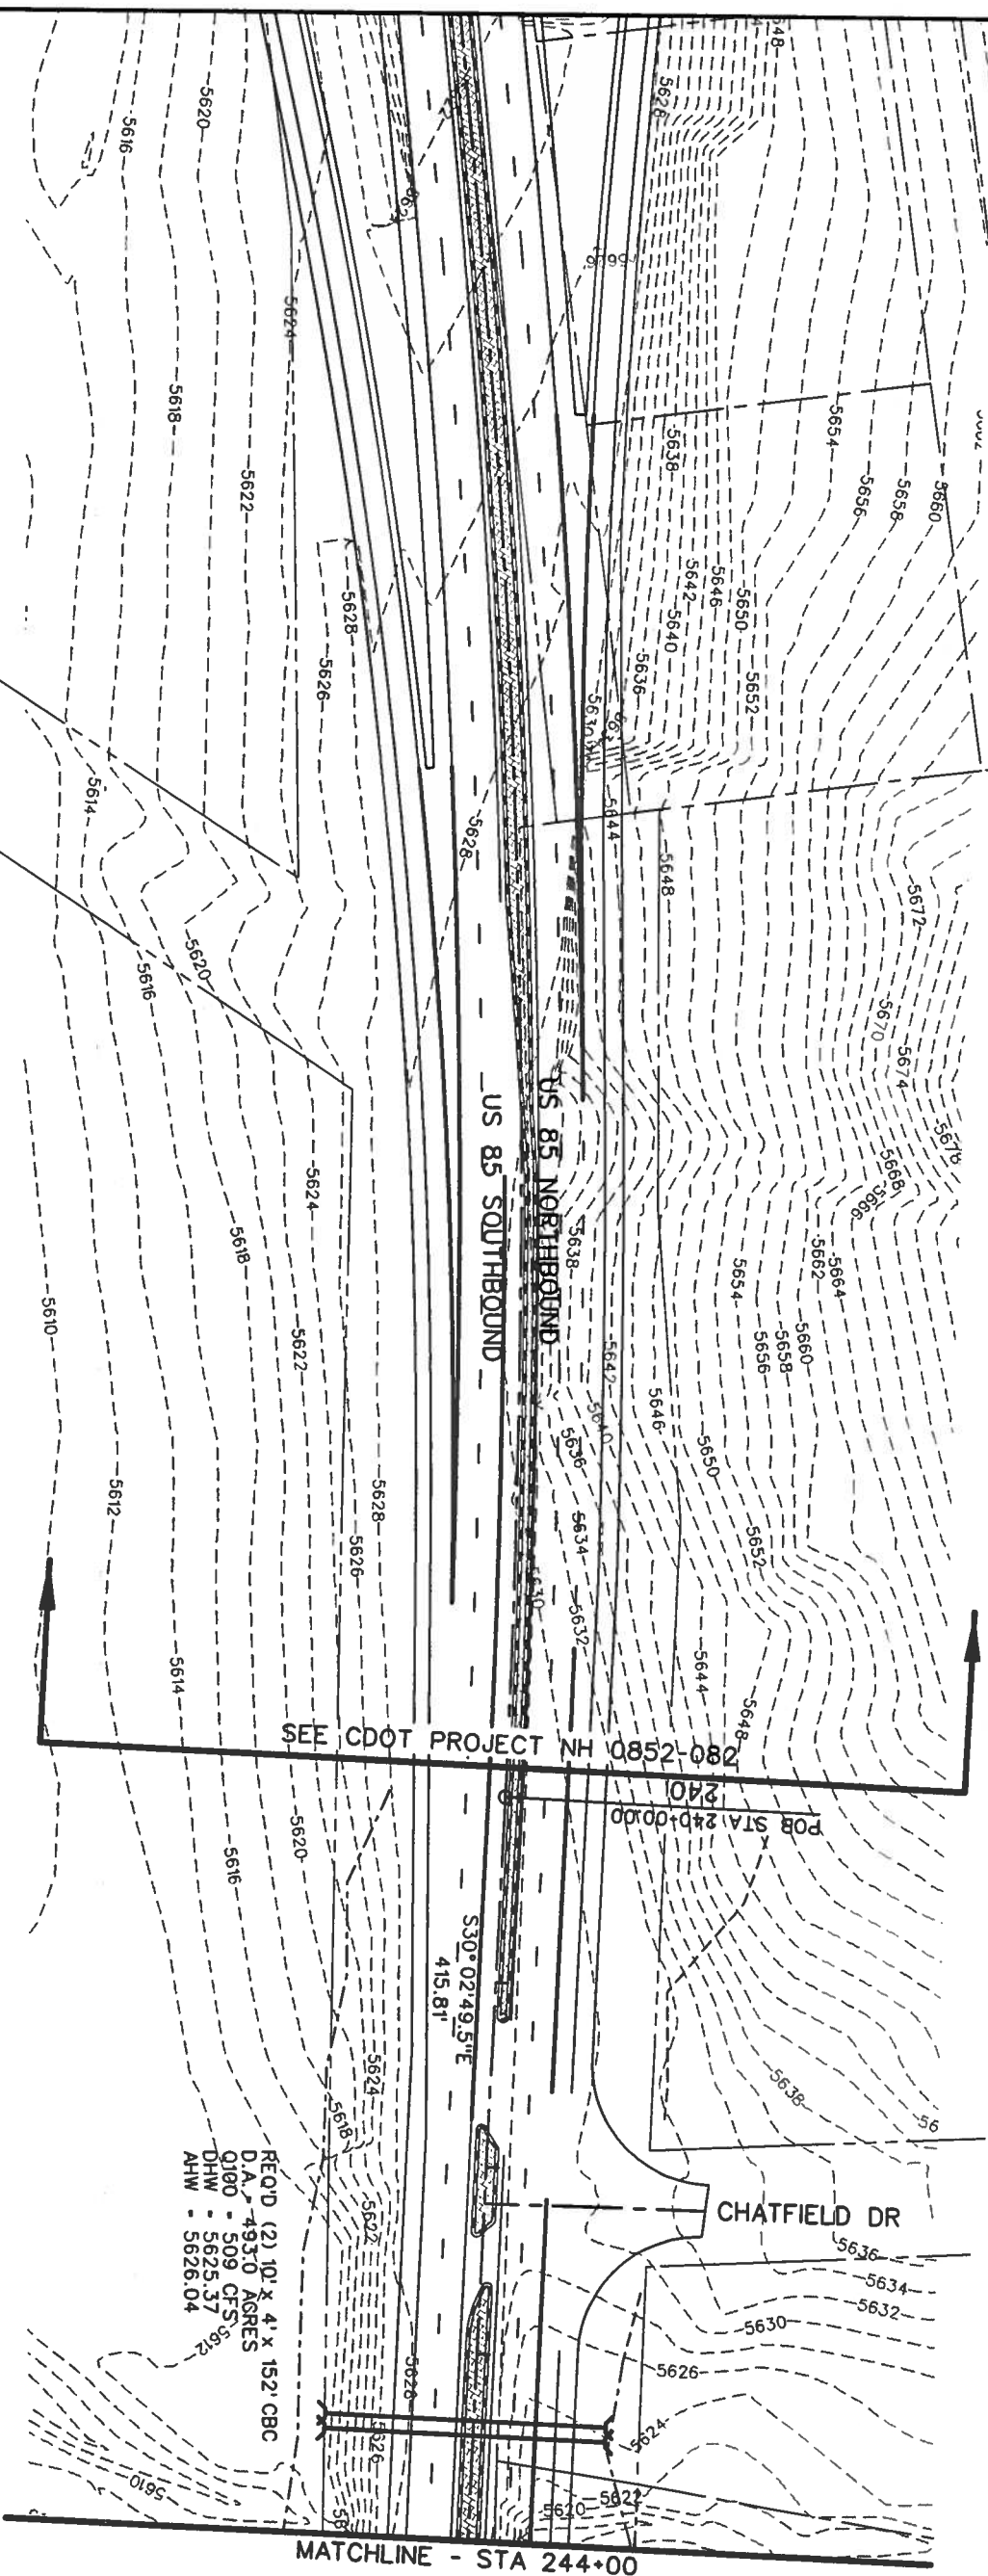 

REQ'D (2) 10' x 4' x 152' CBC
D.A. - 493.0 AGRES
Q100 - 509 CFS
DHW - 5625.37
AHW - 5626.04

Computer File Information

Creation Date:	05/29/01	Initials:	MSJ
Last Modification Date:		Initials:	
Full Path:	S:\Tranpro\246042.12\HwyDes\Plans\		
Drawing File Name:	rdp119.dgn		
Scale:	Units: ENGLISH		

Index of Revisions

359 Inverness Dr. South
Suite K
Englewood, CO 80112
Phone: (303) 790-1020
FAX: (303) 790-1037

REGION 1

5500 Greenwood Plaza Blvd.
Suite 150
Greenwood Village, CO 80111
Phone: 303/221-7275
Fax: 303/221-7276

As Constructed

No. Revisions:	
Revised:	
Void:	


US 85 - PLAN



Designer:	DAF	Structure	
Detailer:	KAM	Numbers	
Sheet Subset:	Roadway	Subset Sheets:	



Project No./Code


NH 0852-086
13429
Sheet Number: 84

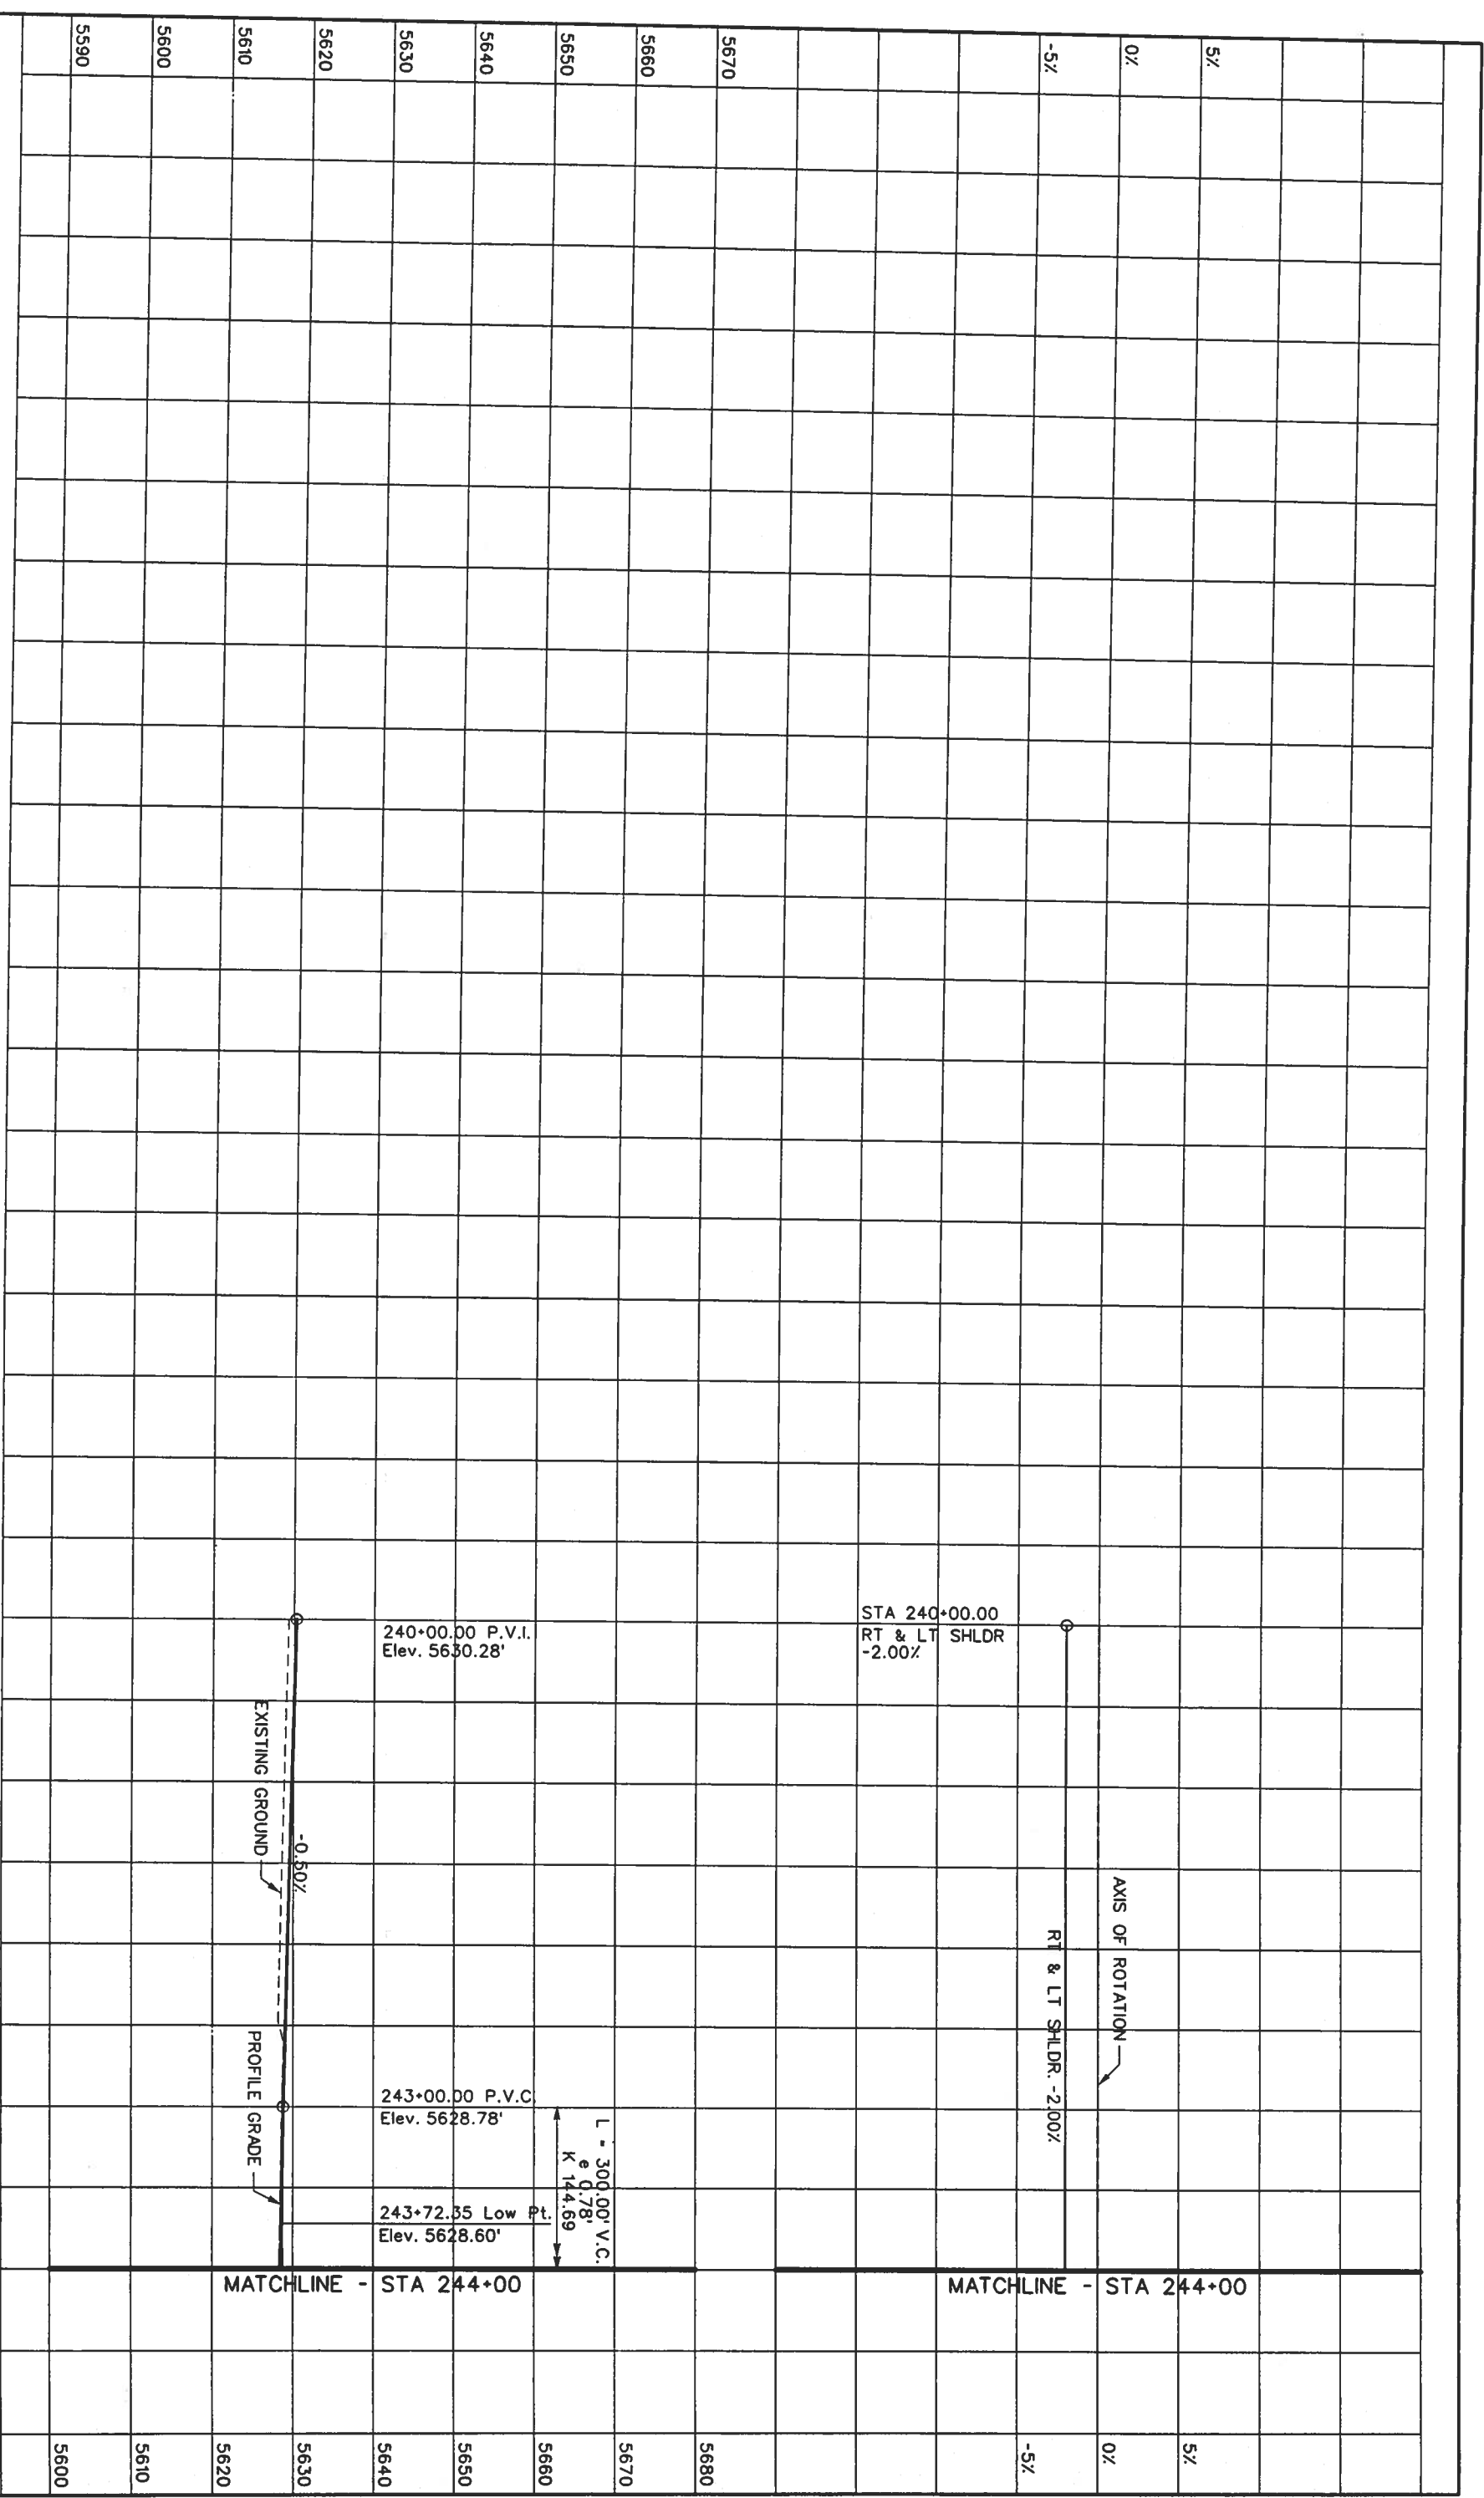
TITAN ROAD INTERCHANGE WAS
CDOT PROJECT NH 0852-082



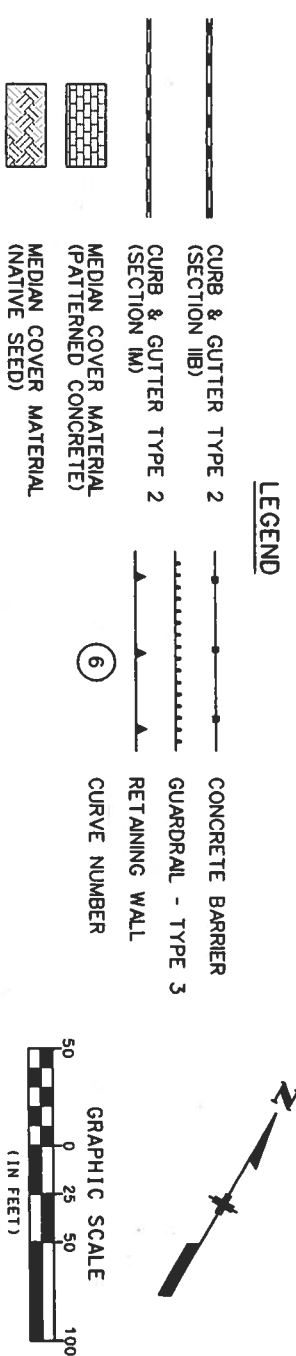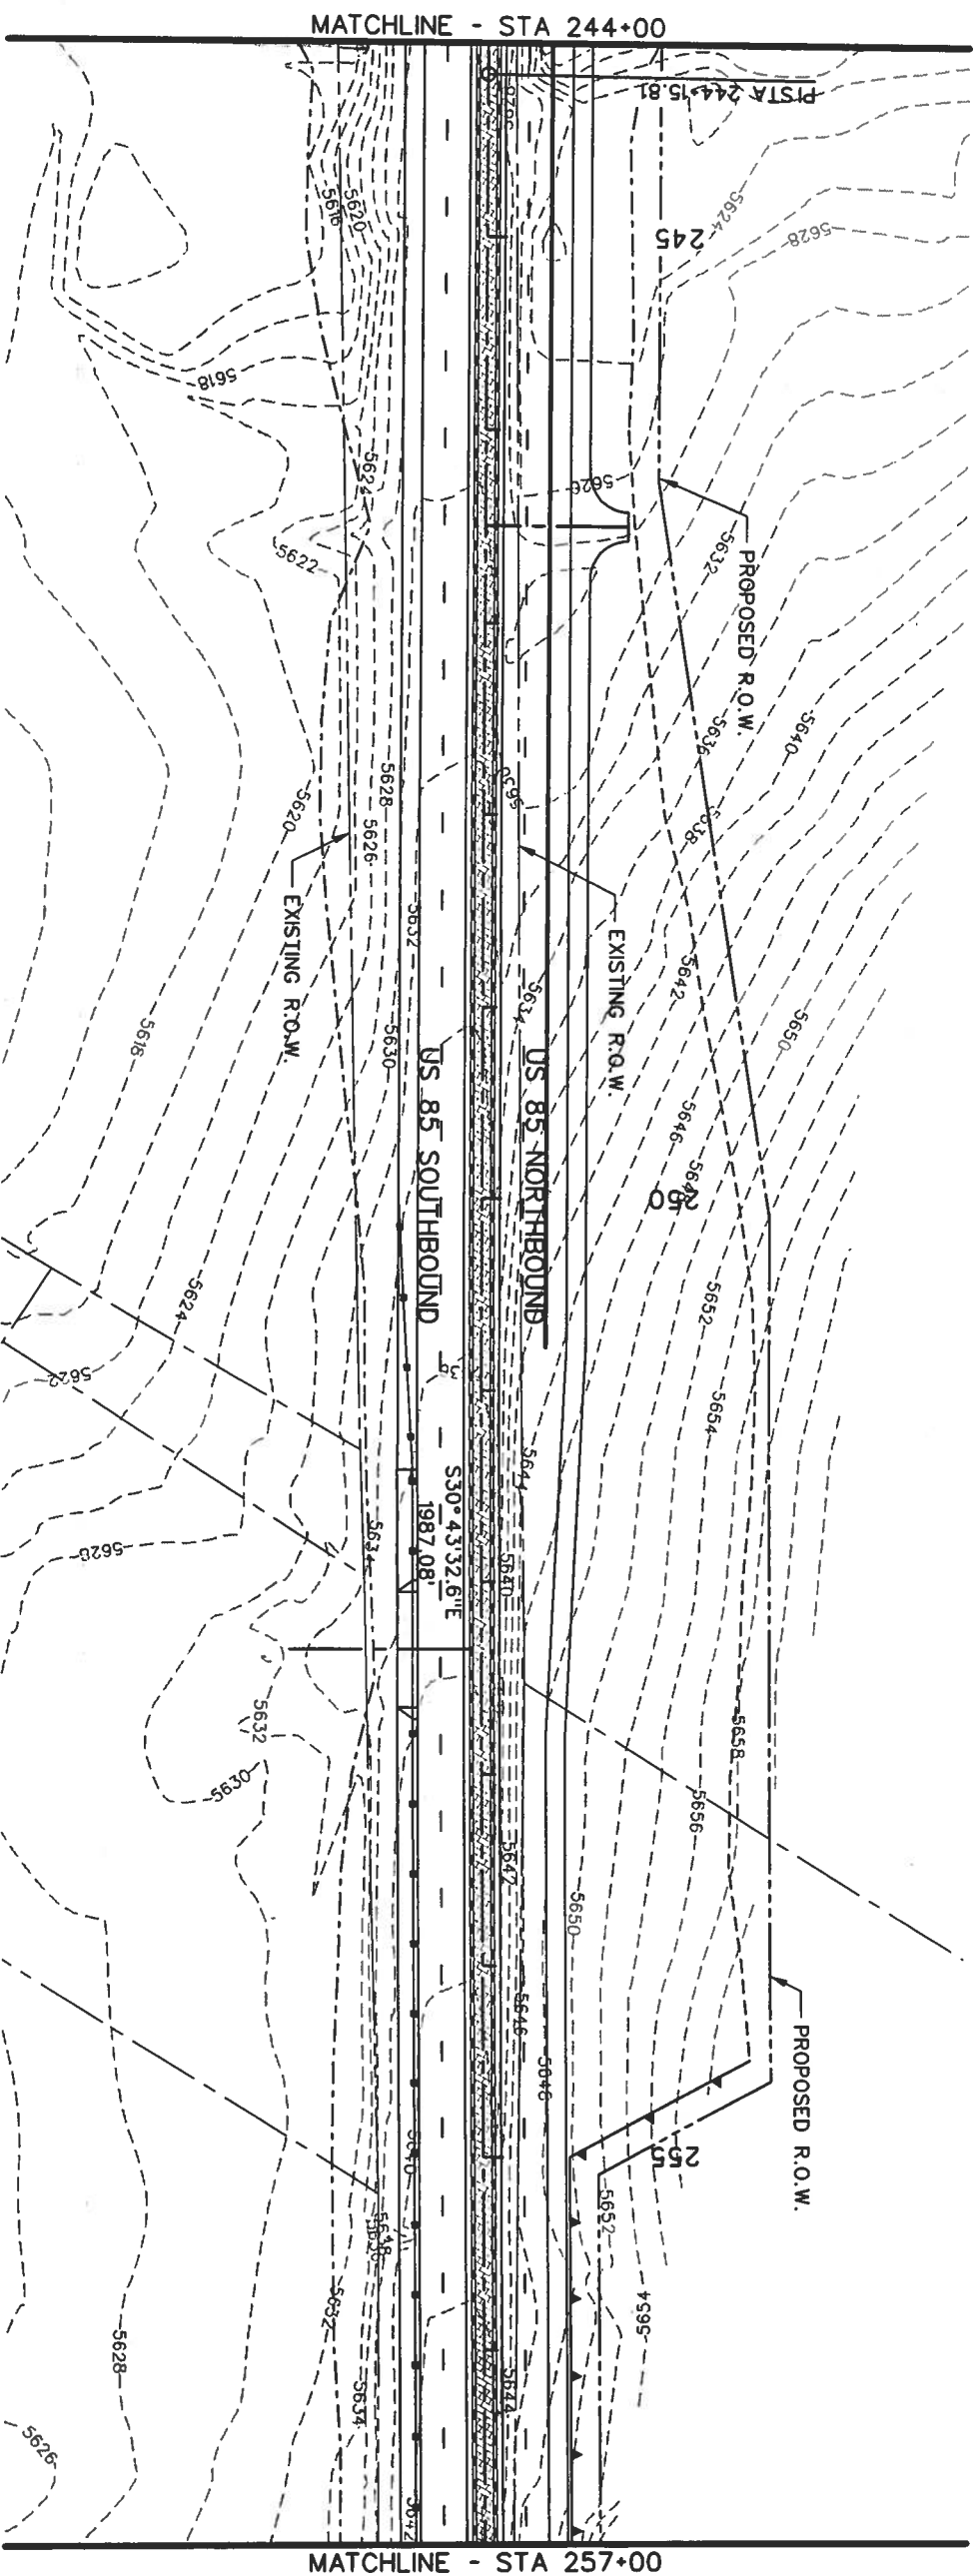

Computer File Information		Index of Revisions	
Creation Date: 07/17/01	Initials: MSJ		
Last Modification Date:	Initials:		
Full Path: S:\Tranproj\246042\HwyDes\Plans\			
Drawing File Name: rdpr19.dgn			
Scale:	Units: ENGLISH		
 359 Inverness Dr. South Suite K Englewood, CO 80112 Phone: (303) 790-1020 Fax: (303) 790-1037		 5500 Greenwood Plaza Blvd. Suite 150 Greenwood Village, CO 80111 Phone: 303/221-7275 Fax: 303/221-7276	
As Constructed		US 85 - PROFILE	
No. Revisions:	Revised:	Designer: DAF	Structure Numbers
Void:		Detailer: JAM	
		Sheet Subset: Roadway	Subset Sheets: of
240+00		241+00	
242+00		243+00	
244+00		244+00	
Project No./Code		Project No./Code	
NH 0852-086		NH 0852-086	
Sheet Number: 13429		Sheet Number: 13429	
85		85	

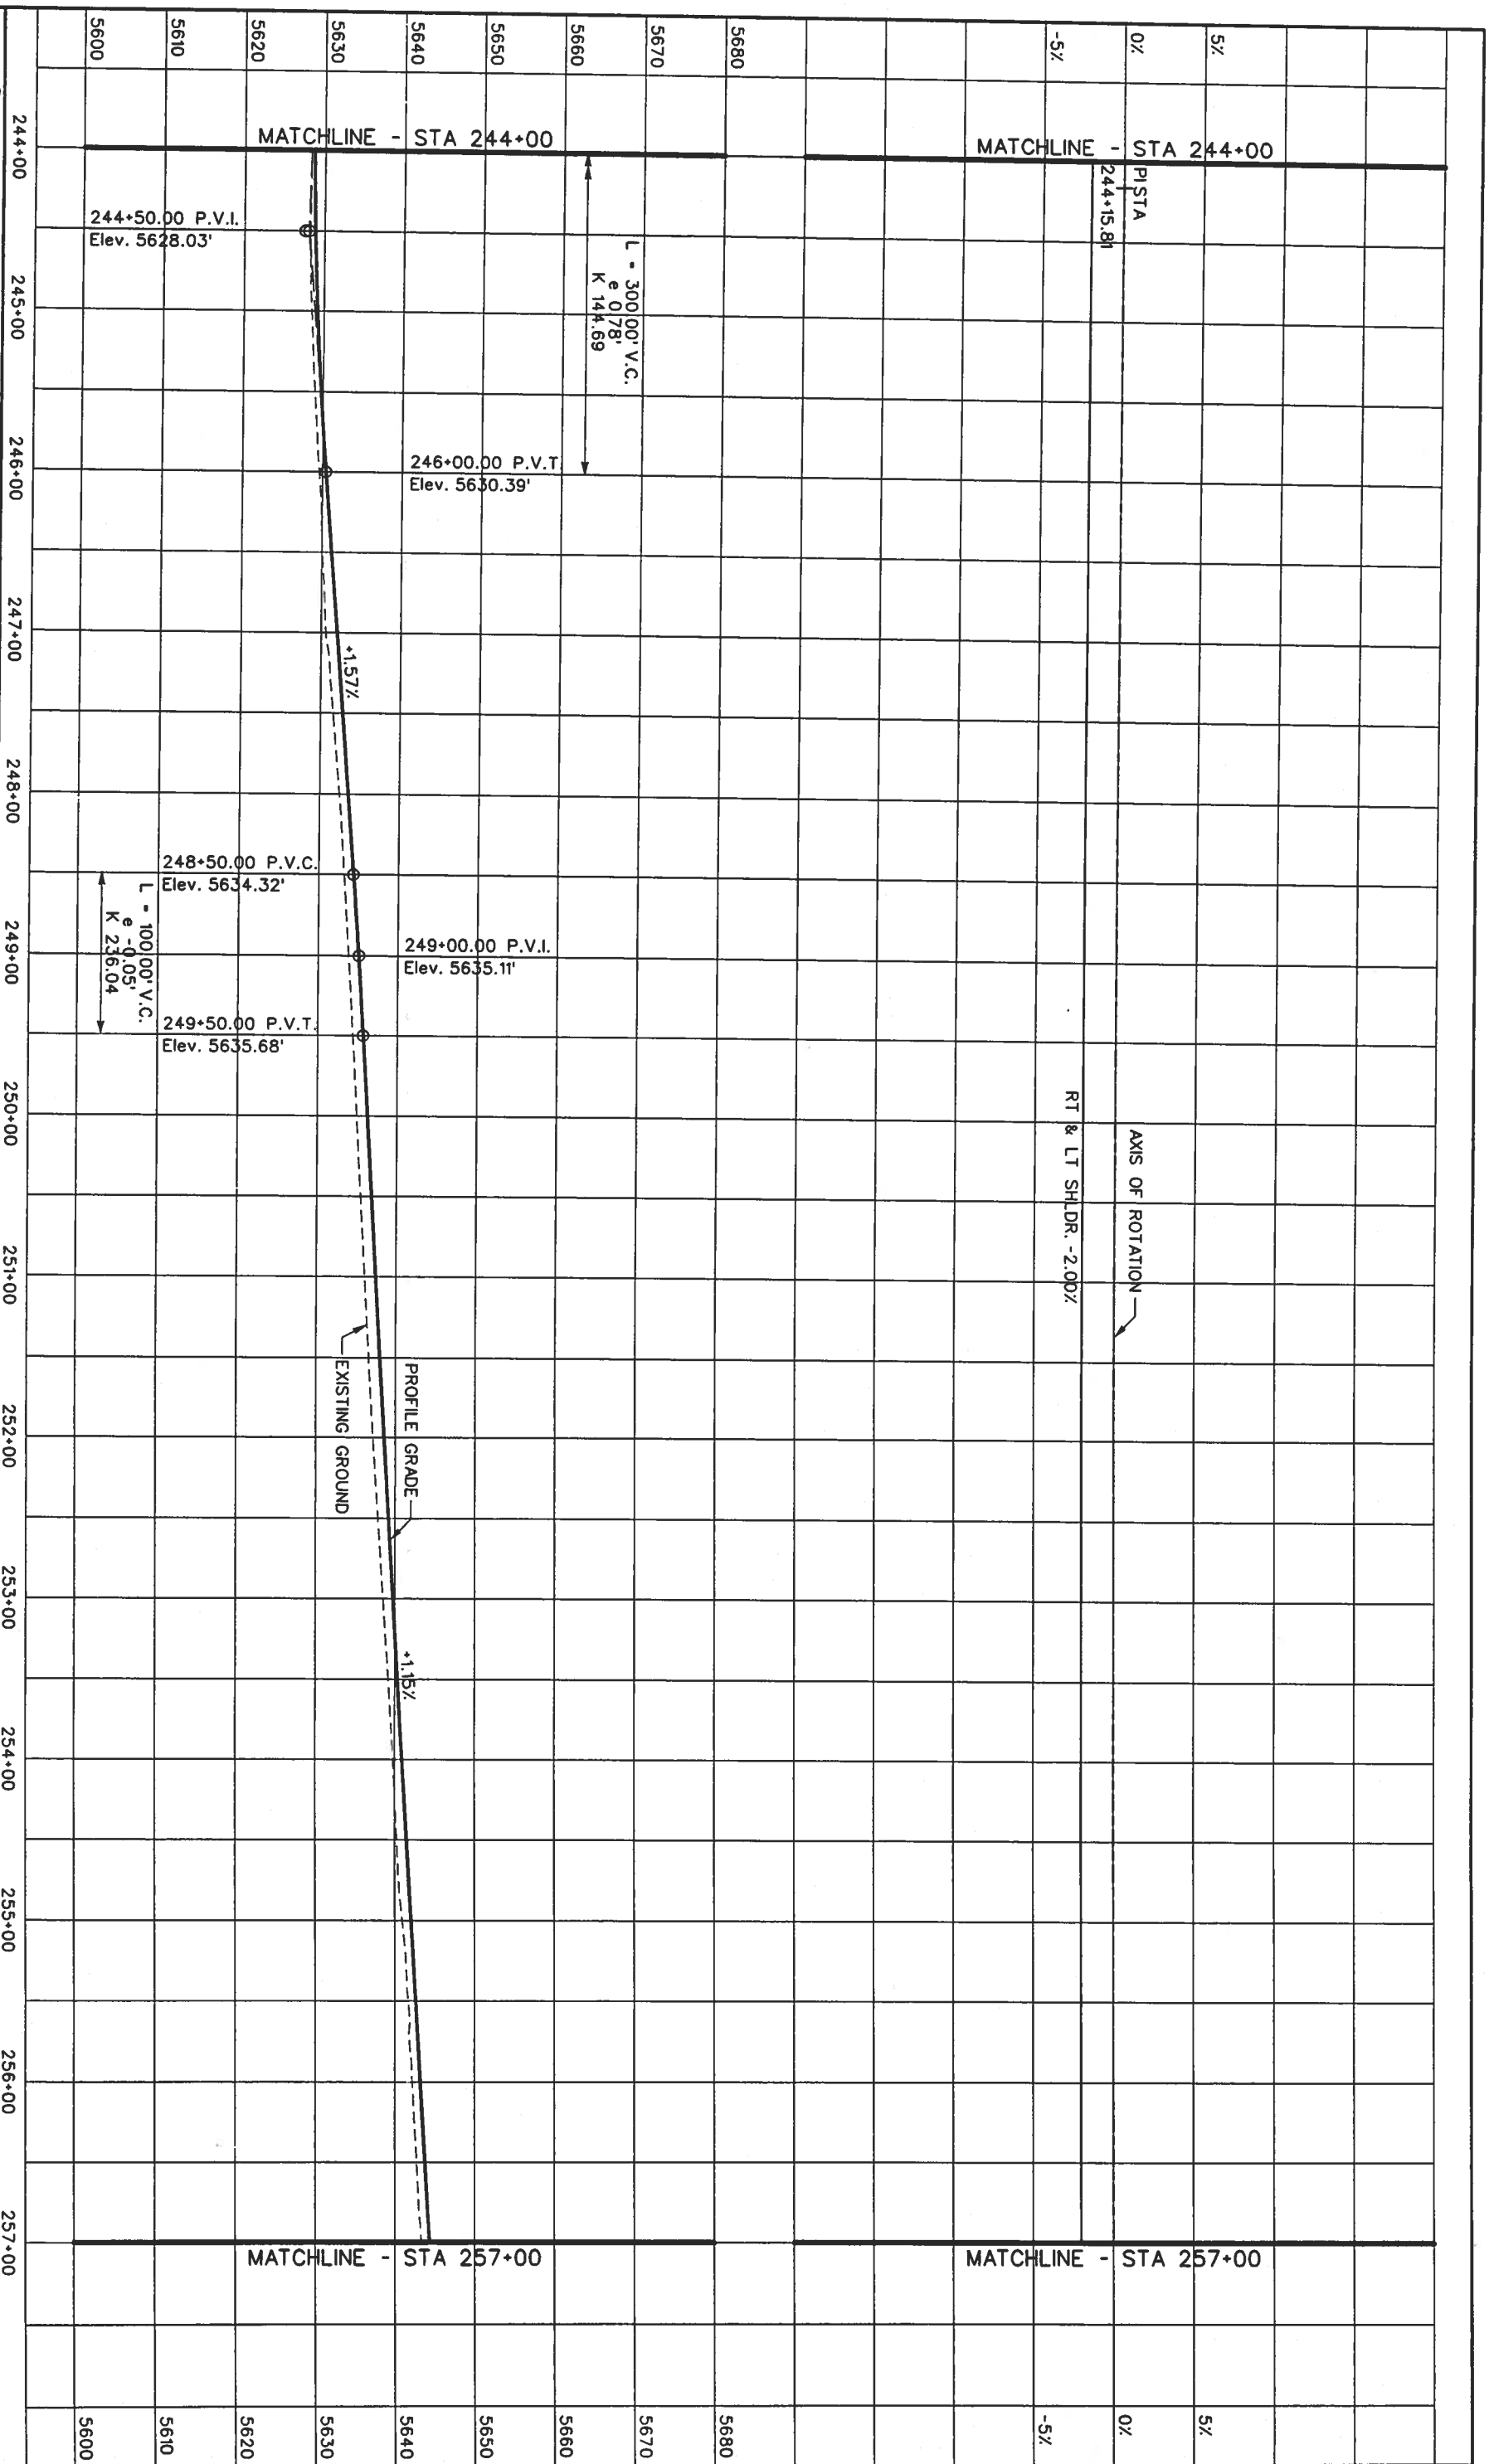

Computer File Information		Index of Revisions				As Constructed		US 85 - PLAN		Project No./Code		
Creation Date:	05/29/01	Initials:	MSJ			359 Inverness Dr. South Suite K Englewood, CO 80112 Phone: (303) 790-1020 Fax: (303) 790-1037		No. Revisions:		NH 0852-086		
Last Modification Date:		Initials:				5500 Greenwood Plaza Blvd. Suite 150 Greenwood Village, CO 80111 Phone: 303/221-7275 Fax: 303/221/7276		Revised:	DAF	Structure		
Full Path:	S:\Tranproj\246042.12\HwyDes\Plans\							Designer:	JAM	Numbers	13429	
Drawing File Name:	rdp120.dgn							Detailer:				
Scale:	Units: ENGLISH							Sheet Subset:	Roadway	Subset Sheets:	of	
											Sheet Number:	80




Computer File Information		Index of Revisions									
Creation Date: 07/17/01	Initials: MSJ	<table border="1"> <tr><td> </td><td> </td></tr> <tr><td> </td><td> </td></tr> <tr><td> </td><td> </td></tr> <tr><td> </td><td> </td></tr> </table>									
Last Modification Date: S:\Tranpro\24604212\Hydres\Plans\	Initials: rdp	<table border="1"> <tr><td> </td><td> </td></tr> <tr><td> </td><td> </td></tr> <tr><td> </td><td> </td></tr> <tr><td> </td><td> </td></tr> </table>									
Full Path: S:\Tranpro\24604212\Hydres\Plans\	Initials: rdp	<table border="1"> <tr><td> </td><td> </td></tr> <tr><td> </td><td> </td></tr> <tr><td> </td><td> </td></tr> <tr><td> </td><td> </td></tr> </table>									
Drawing File Name: rdpr20.dgn	Units: ENGLISH	<table border="1"> <tr><td> </td><td> </td></tr> <tr><td> </td><td> </td></tr> <tr><td> </td><td> </td></tr> <tr><td> </td><td> </td></tr> </table>									
Scale: 1" = 40'	Units: ENGLISH	<table border="1"> <tr><td> </td><td> </td></tr> <tr><td> </td><td> </td></tr> <tr><td> </td><td> </td></tr> <tr><td> </td><td> </td></tr> </table>									
 <p>359 Inverness Dr. South Suite K Englewood, CO 80112 Phone: (303) 790-1020 Fax: (303) 790-1037</p>		 <p>5500 Greenwood Plaza Blvd. Suite 150 Greenwood Village, CO 80111 Phone: 303/221-7275 Fax: 303/221-7276</p>									
As Constructed		US 85 - PROFILE									
No. Revisions:	Revised:	Designer: DAF	Structure Numbers								
Void:	Void:	Detailer: JAM	Subset Sheets: of								
Sheet Subset: Roadway		Project No./Code: NH 0852-086									
Sheet Number: 87		Sheet Number: 13429									

LEGEND

- CURB & GUTTER TYPE 2 (SECTION 11B)
- CURB & GUTTER TYPE 2 (SECTION 1M)
- MEDIAN COVER MATERIAL (PATTERNED CONCRETE)
- MEDIAN COVER MATERIAL (NATIVE SEED)
- CONCRETE BARRIER
- GUARDRAIL - TYPE 3
- RETAINING WALL
- CURVE NUMBER


GRAPHIC SCALE
(IN FEET)

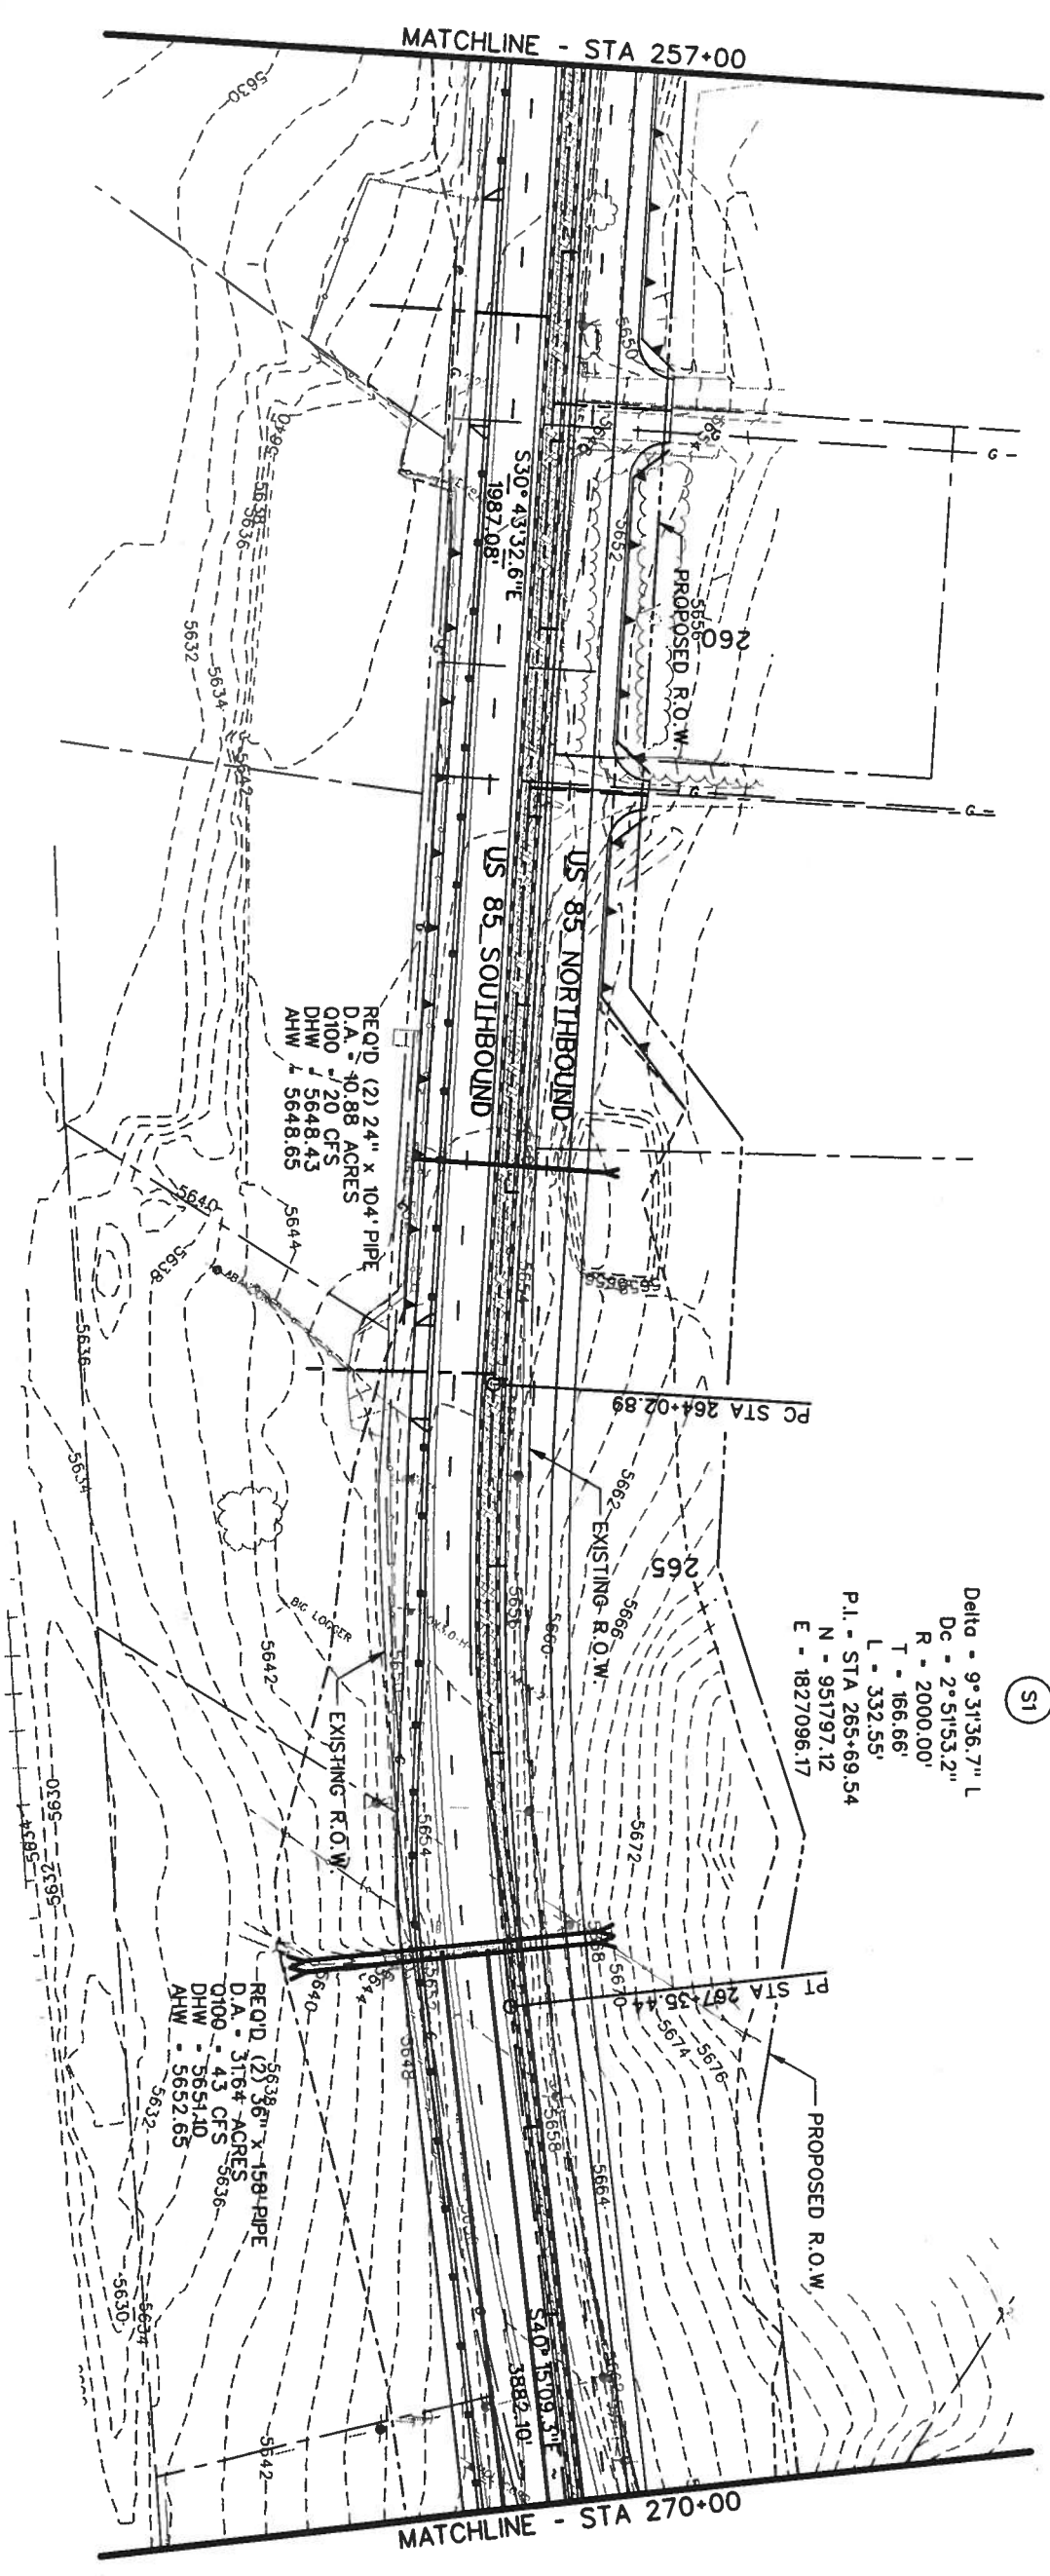


(S1)

Delta = 9° 31' 36.7" L
 Dc = 2° 51' 53.2" L
 R = 2000.00'
 T = 166.66'
 L = 332.55'
 P.I. = STA 265+69.54
 N = 951797.12
 E = 1827096.17

Computer File Information		Index of Revisions		<p>359 Inverness Dr. South Suite K Englewood, CO 80112 Phone: (303) 790-1020 FAX: (303) 790-1037</p>	<p>5500 Greenwood Plaza Blvd. Suite 150 Greenwood Village, CO 80111 Phone: 303/221-7275 Fax: 303/221/7276</p>
Creation Date: 05/29/01	Initials: MSJ				
Lost Modification Date:	Initials:				
Full Path: S:\Transport\246042\12\HwyDes\Plans\					
Drawing File Name: rdp121.dgn					
Scale: Units: ENGLISH					
As Constructed		US 85 - PLAN		Project No./Code	
No. Revisions:		Designer:	DAF	Structure	
Revised:		Detailer:	JAM	Numbers	
Void:		Sheet Subset:	Roadway	Subset Sheets:	
				of	
				Sheet Number:	13429
					88

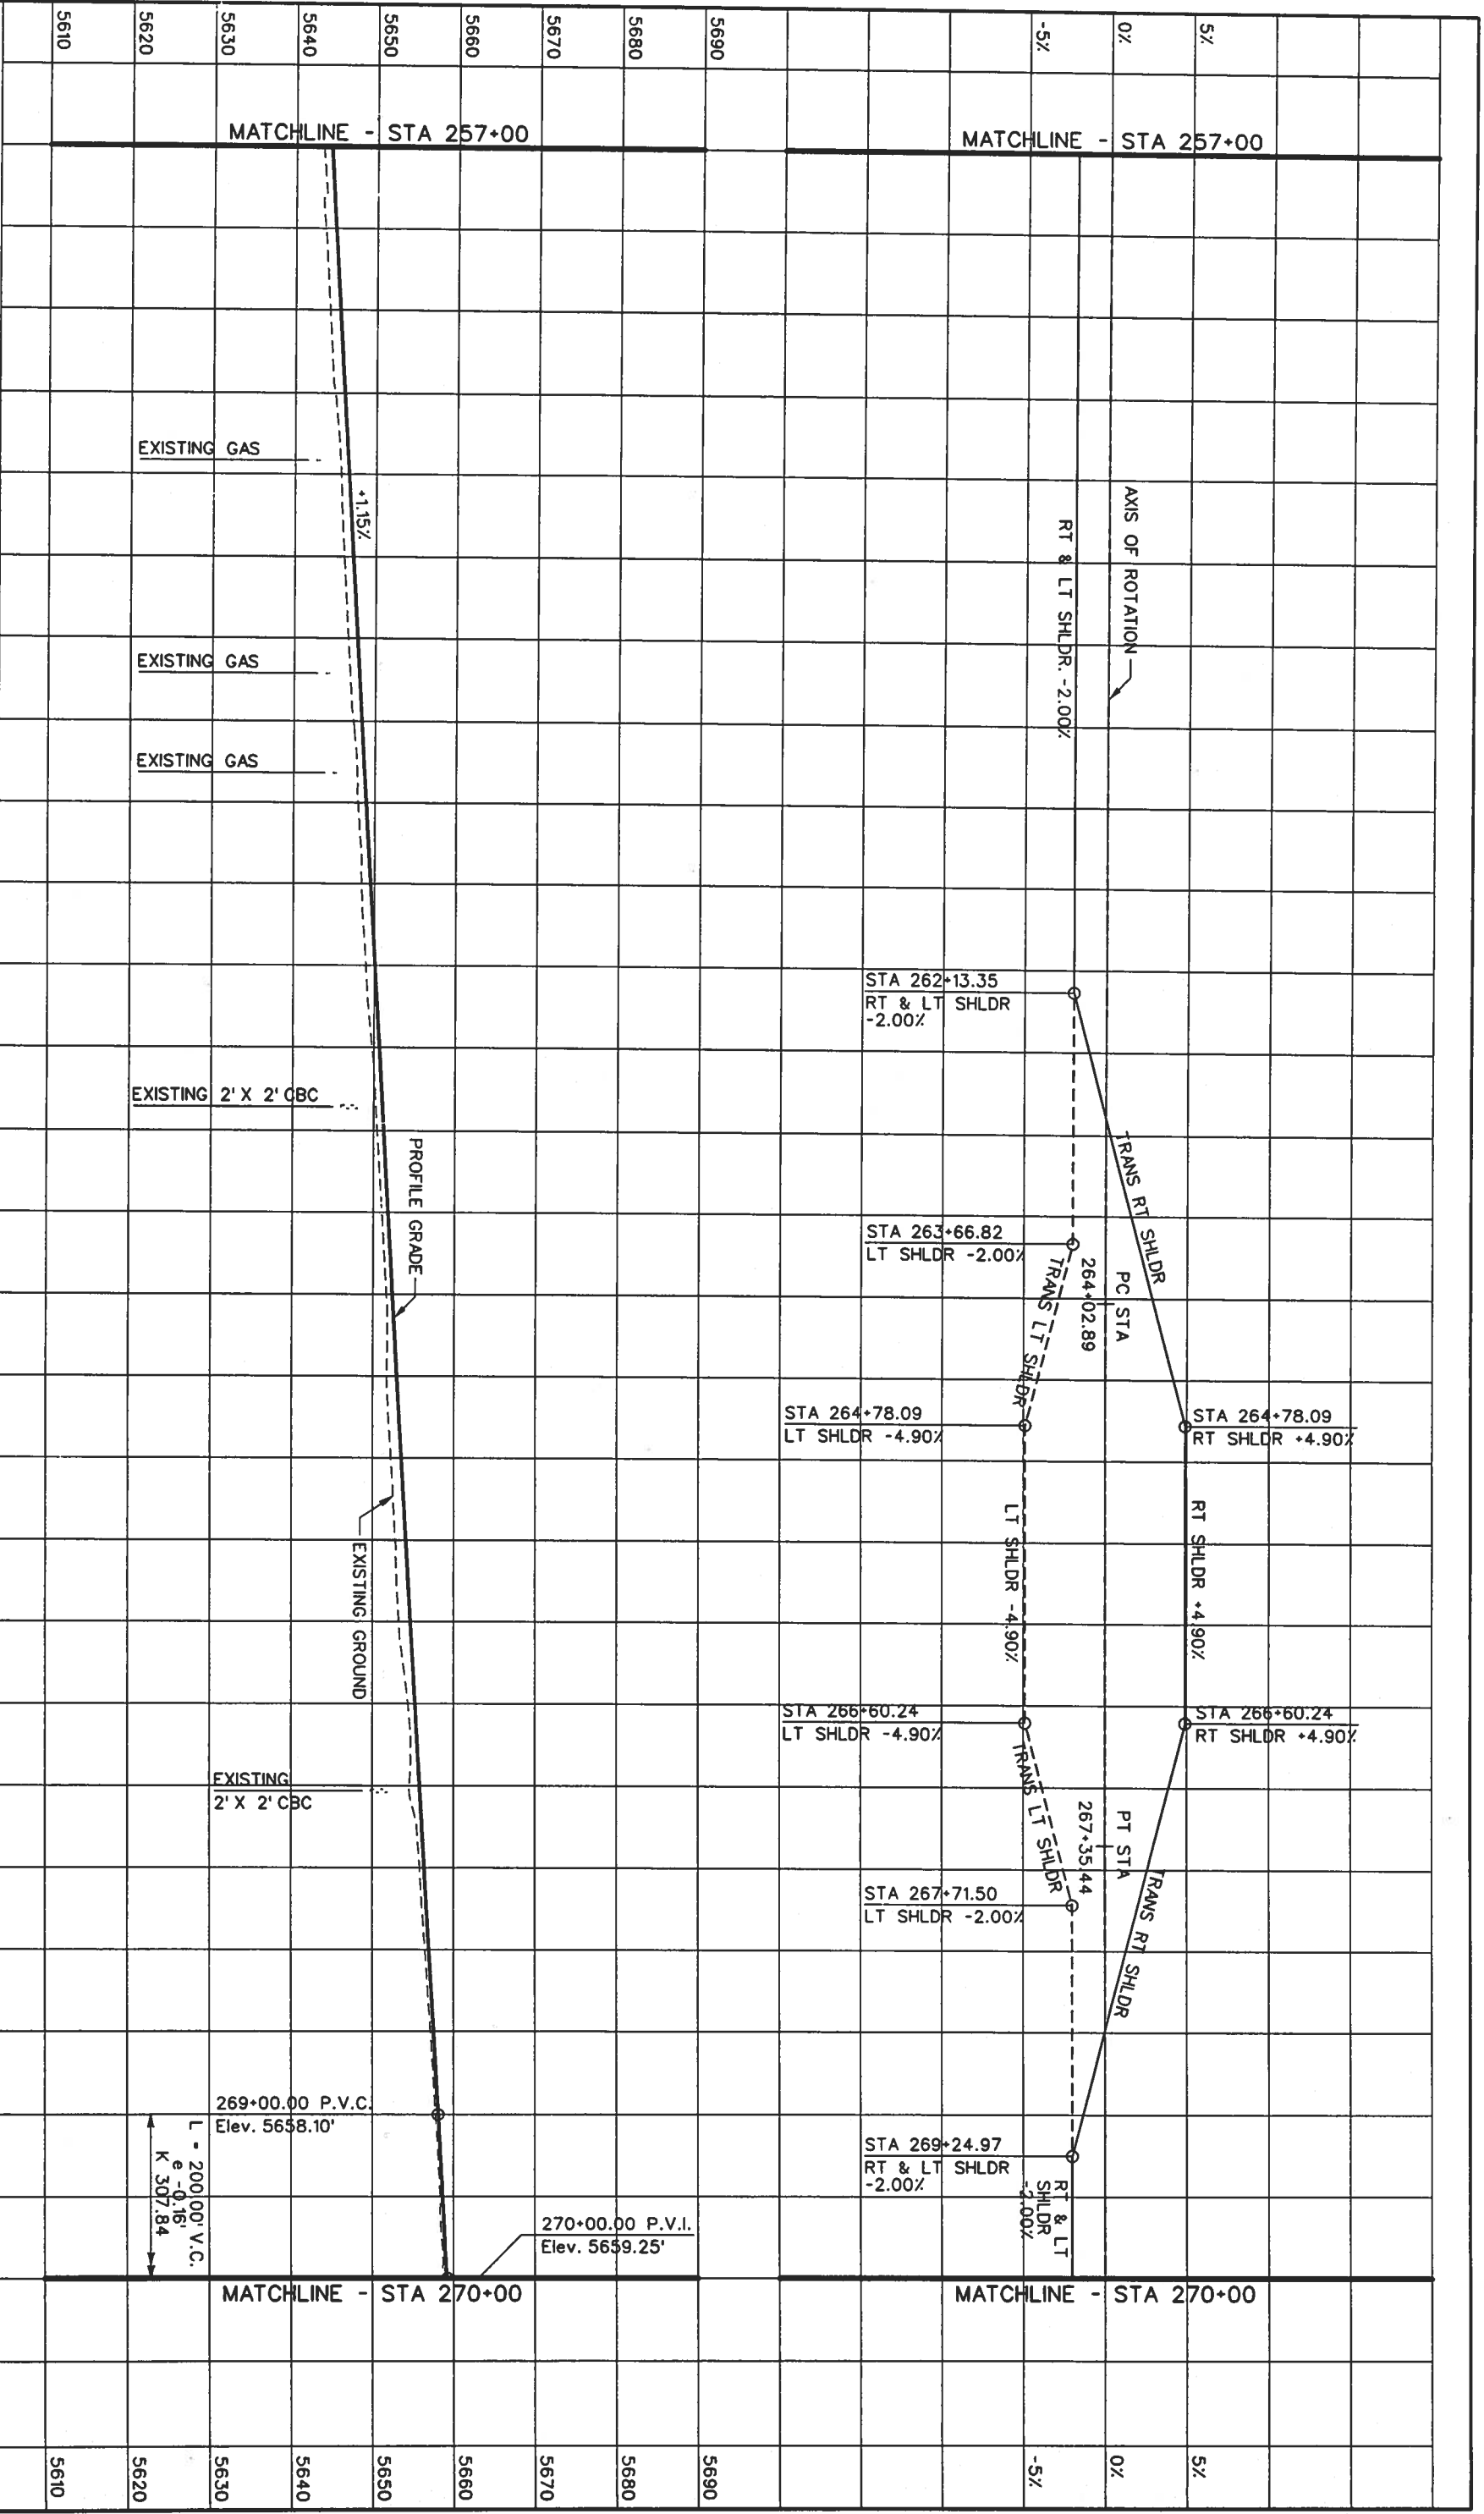


Computer File Information		Index of Revisions		As Constructed		US 85 - PROFILE		Project No./Code	
Creation Date:	07/17/01	Initials:	MSJ	No. Revisions:		Designer:	DAF	Structure	NH 0852-086
Lost Modification Date:		Initials:		Revised:		Detailer:	JAM	Numbers	13429
Full Path:	S:\Tranpro\246042\HwyDes\Plans\			Void:		Sheet Subset:	Roadway	Subset Sheets:	of
Drawing File Name:	prp21.dgn								
Scale:	Units: ENGLISH								Sheet Number: 89



REGION 1

359 Inverness Dr. South
Suite K
Englewood, CO 80112
Phone: (303) 790-1020
Fax: (303) 790-1037




5500 Greenwood Plaza Blvd.
Suite 150
Greenwood Village, CO 80111
Phone: 303/221-7275
Fax: 303/221/7276

LEGEND

- CURB & GUTTER TYPE 2 (SECTION 11B)
- CURB & GUTTER TYPE 2 (SECTION 1M)
- MEDIAN COVER MATERIAL (PATTERNED CONCRETE)
- MEDIAN COVER MATERIAL (NATIVE SEED)
- CONCRETE BARRIER
- GUARDRAIL - TYPE 3
- RETAINING WALL
- CURVE NUMBER

GRAPHIC SCALE
(IN FEET)

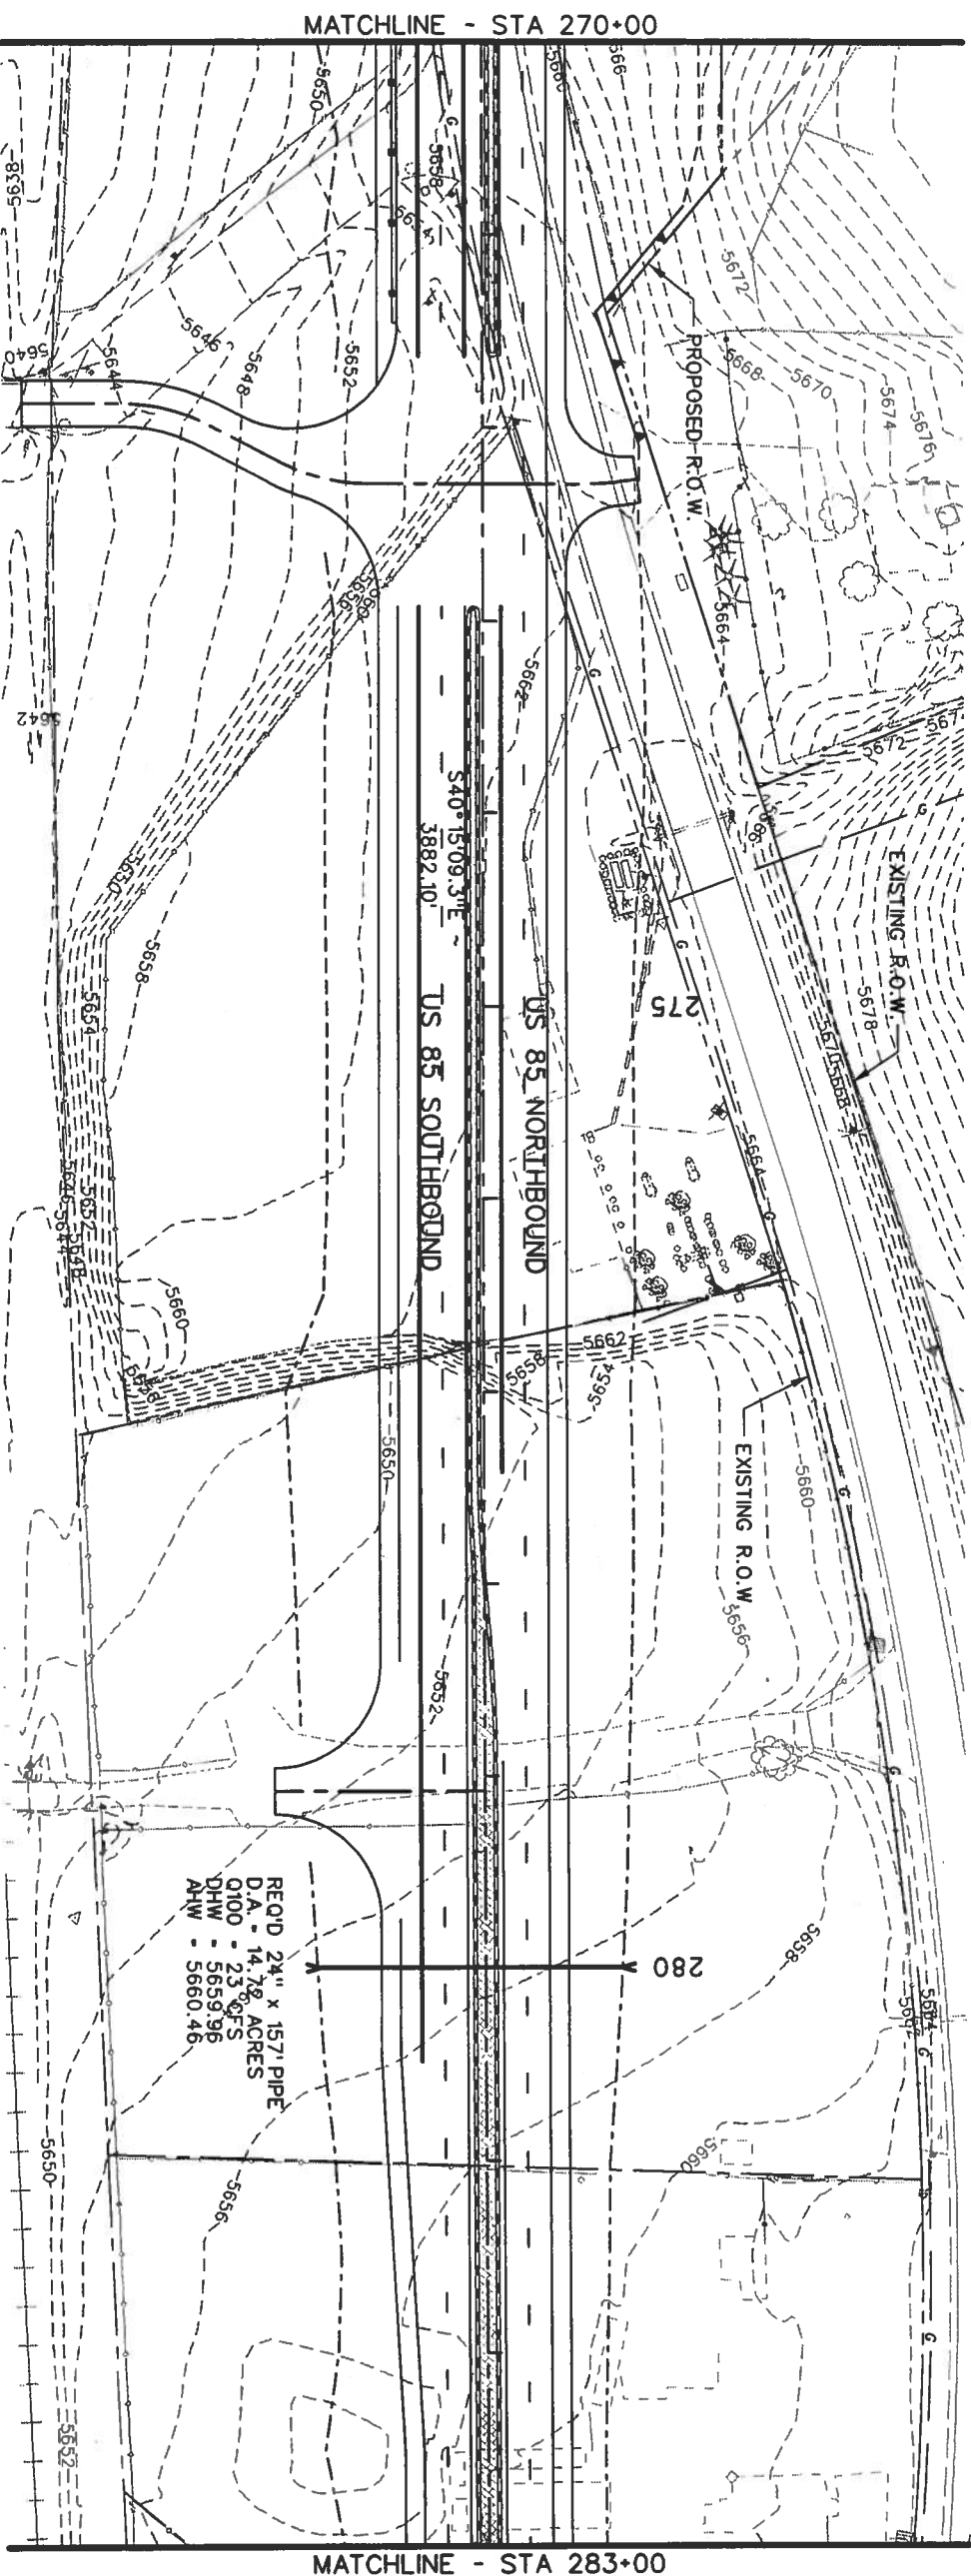

Computer File Information

Creation Date:	05/29/01	Initials:	MSJ
Last Modification Date:		Initials:	
Full Path:	S:\Transport\246042.12\HwyDes\Plans\		
Drawing File Name:	rdp122.dgn		
Scale:	Units: ENGLISH		

Index of Revisions

DOT
DEPARTMENT OF TRANSPORTATION

359 Inverness Dr. South
Suite K
Englewood, CO 80112
Phone: (303) 790-1020
Fax: (303) 790-1037

REGION 1

PBSJ

5500 Greenwood Plaza Blvd.
Suite 150
Greenwood Village, CO 80111
Phone: 303/221-7275
Fax: 303/221-7276

As Constructed


No. Revisions:	
Revised:	
Void:	



US 85 - PLAN



Designer:	DAF	Structure	
Detailer:	JAM	Numbers	
Sheet Subset:	Roadway	Subset Sheets:	of

Project No./Code

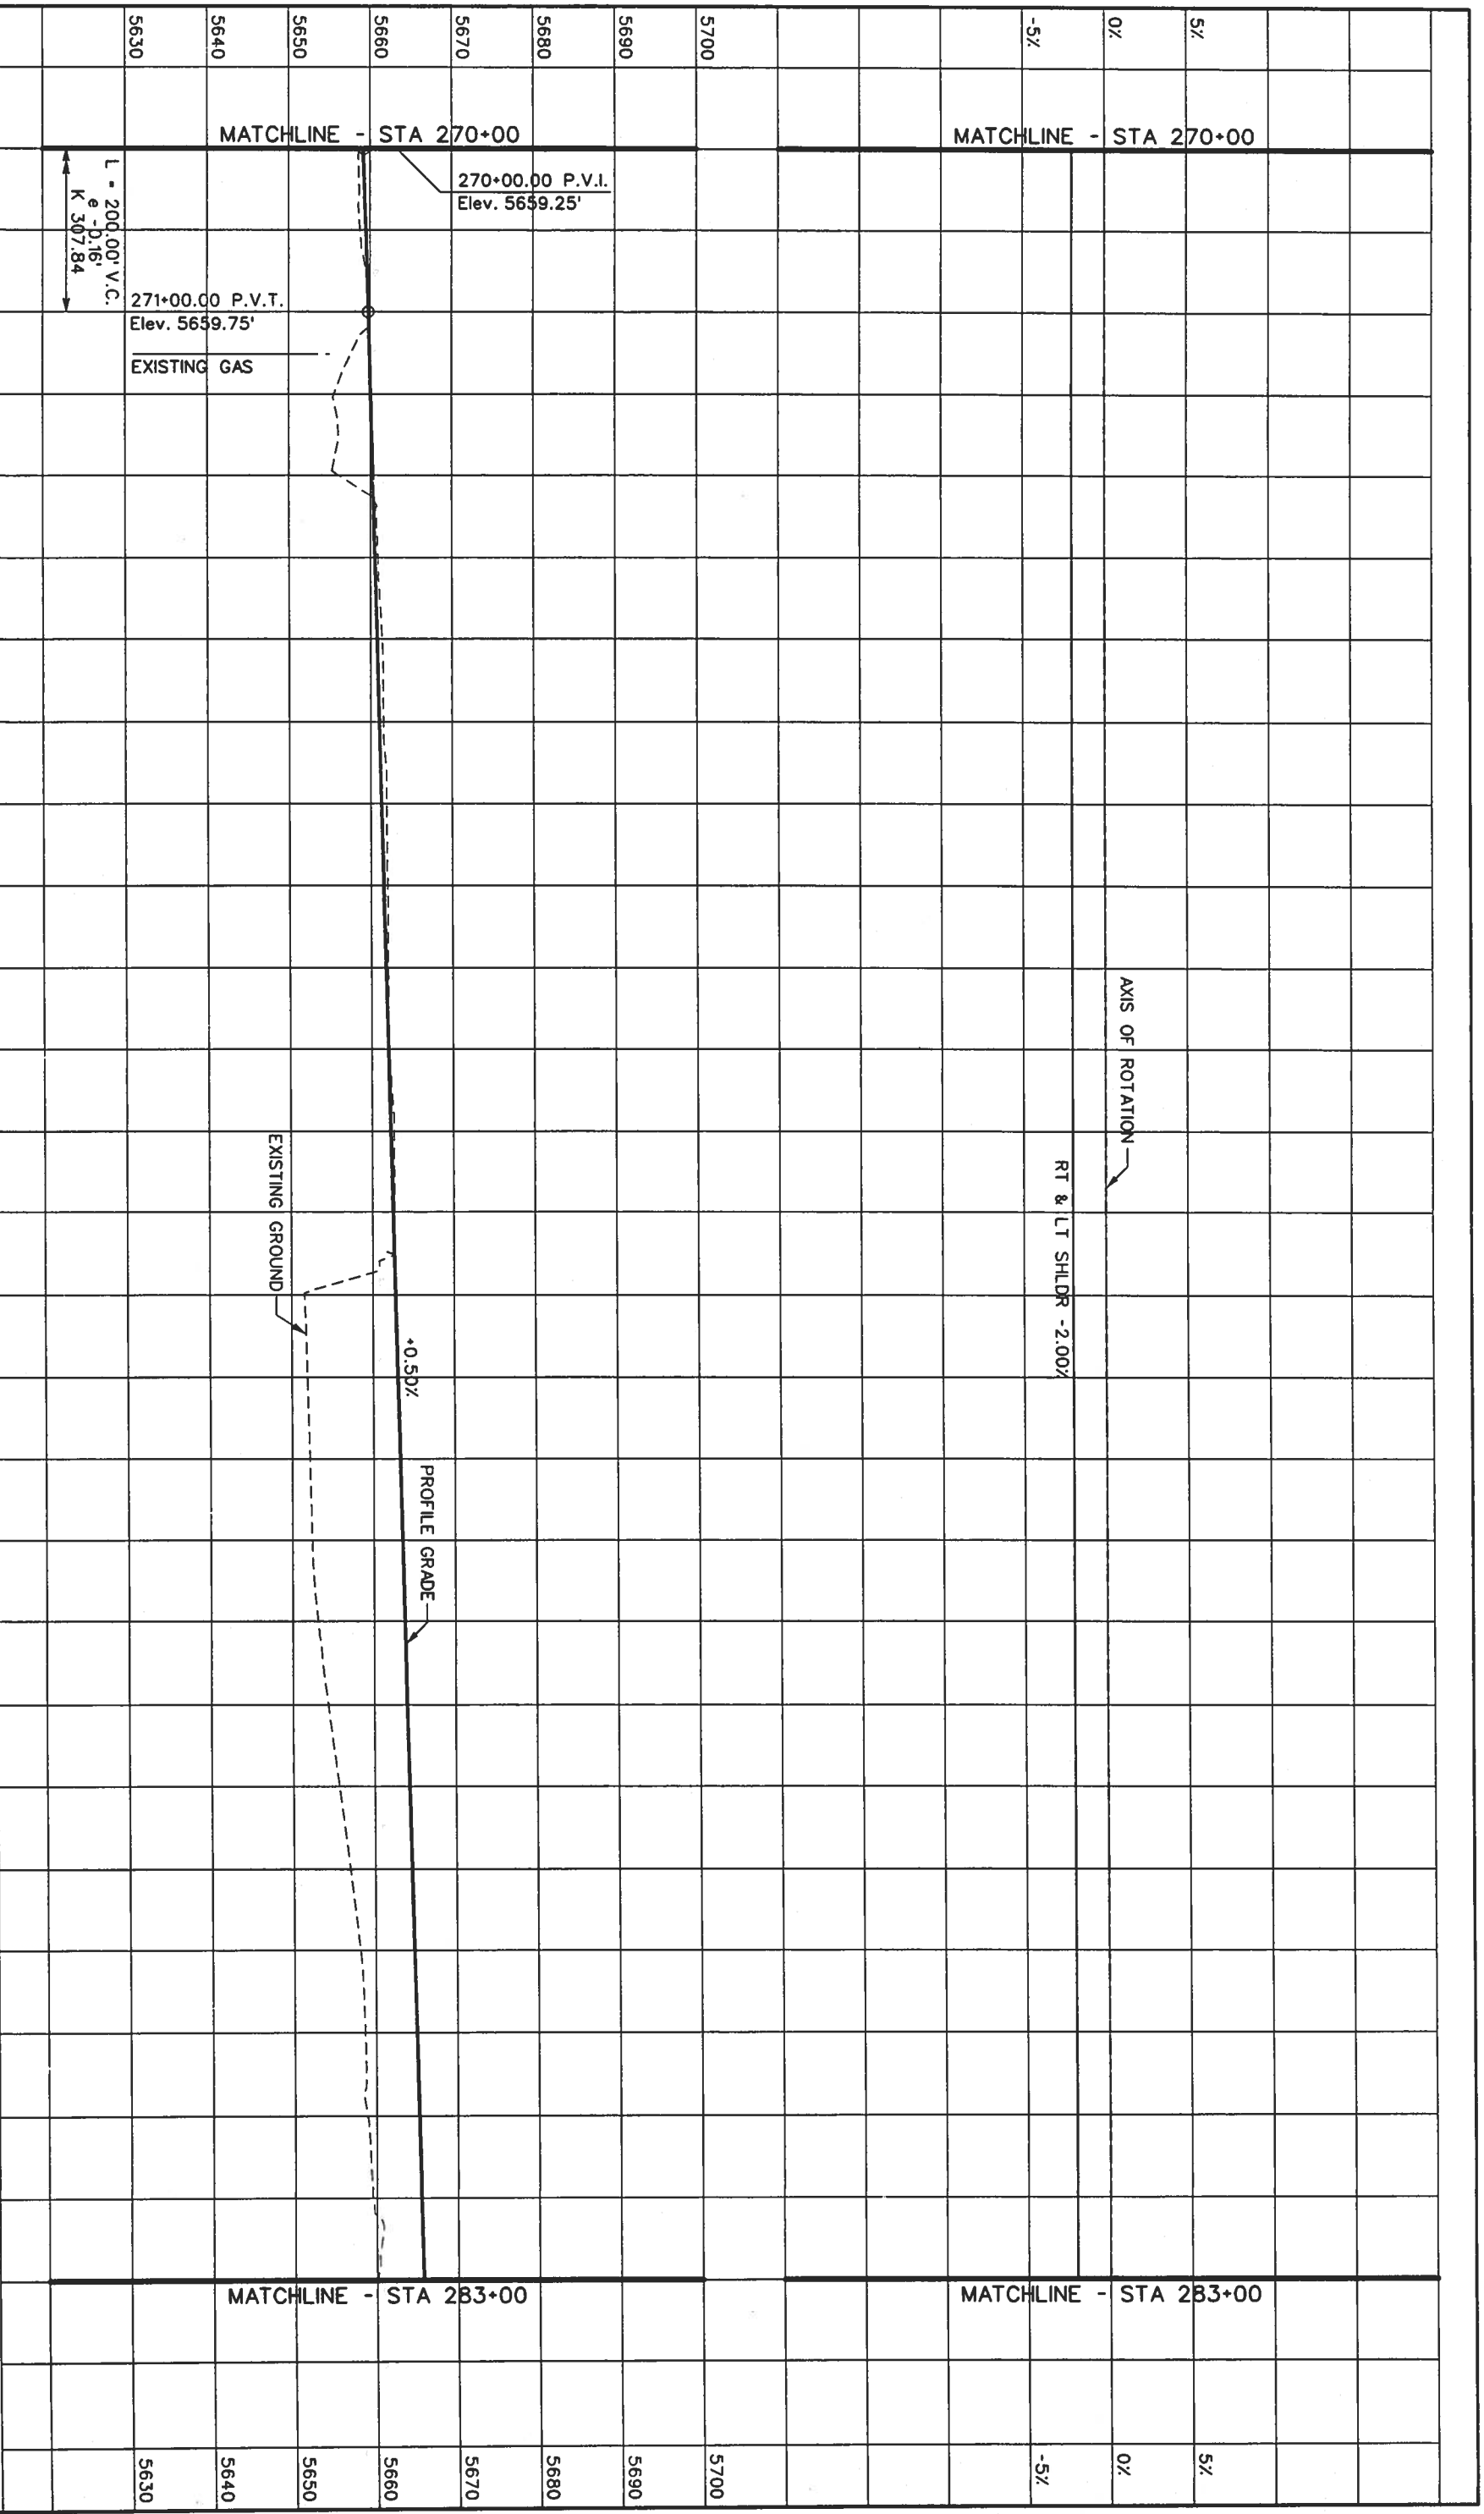NH 0852-086
Sheet Number: 13429
90




Computer File Information		Index of Revisions	
Creation Date: 07/17/01	Initials: MSJ		
Last Modification Date:	Initials:		
Full Path: S:\Tranpro\246042.12\HwyDes\Plans\			
Drawing File Name: rdp22.dgn			
Scale: ENGLISH			
 359 Inverness Dr. South Suite K Englewood, CO 80112 Phone: (303) 790-1020 FAX: (303) 790-1037		 5500 Greenwood Plaza Blvd. Suite 150 Greenwood Village, CO 80111 Phone: 303/221-7275 Fax: 303/221-7276	
As Constructed		US 85 - PROFILE	
No. Revisions:	Revised:	Designer: DAF	Structure Numbers
		Detailer: JAM	
Void:		Sheet Subset: Roadway	Sheet Number: 91
		Project No./Code: NH 0852-086	
		Sheet Number: 13429	
		91	

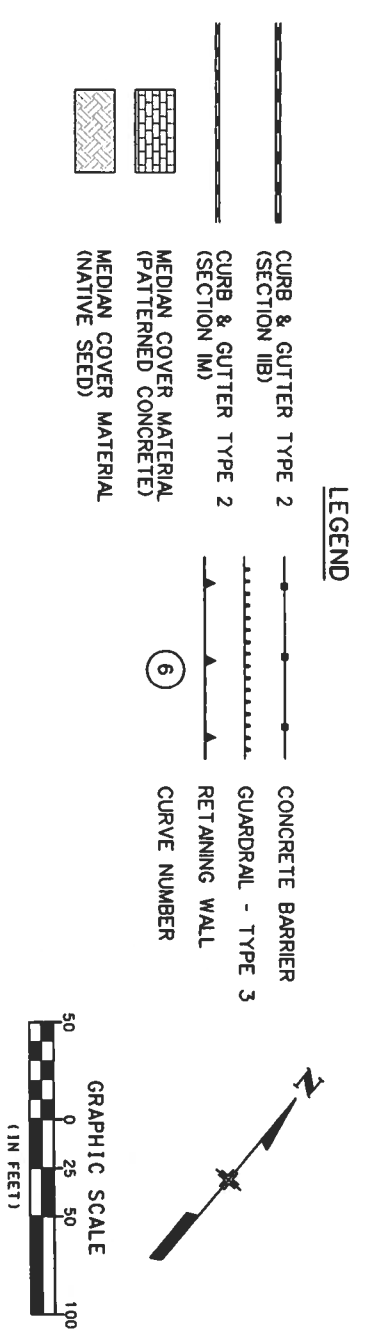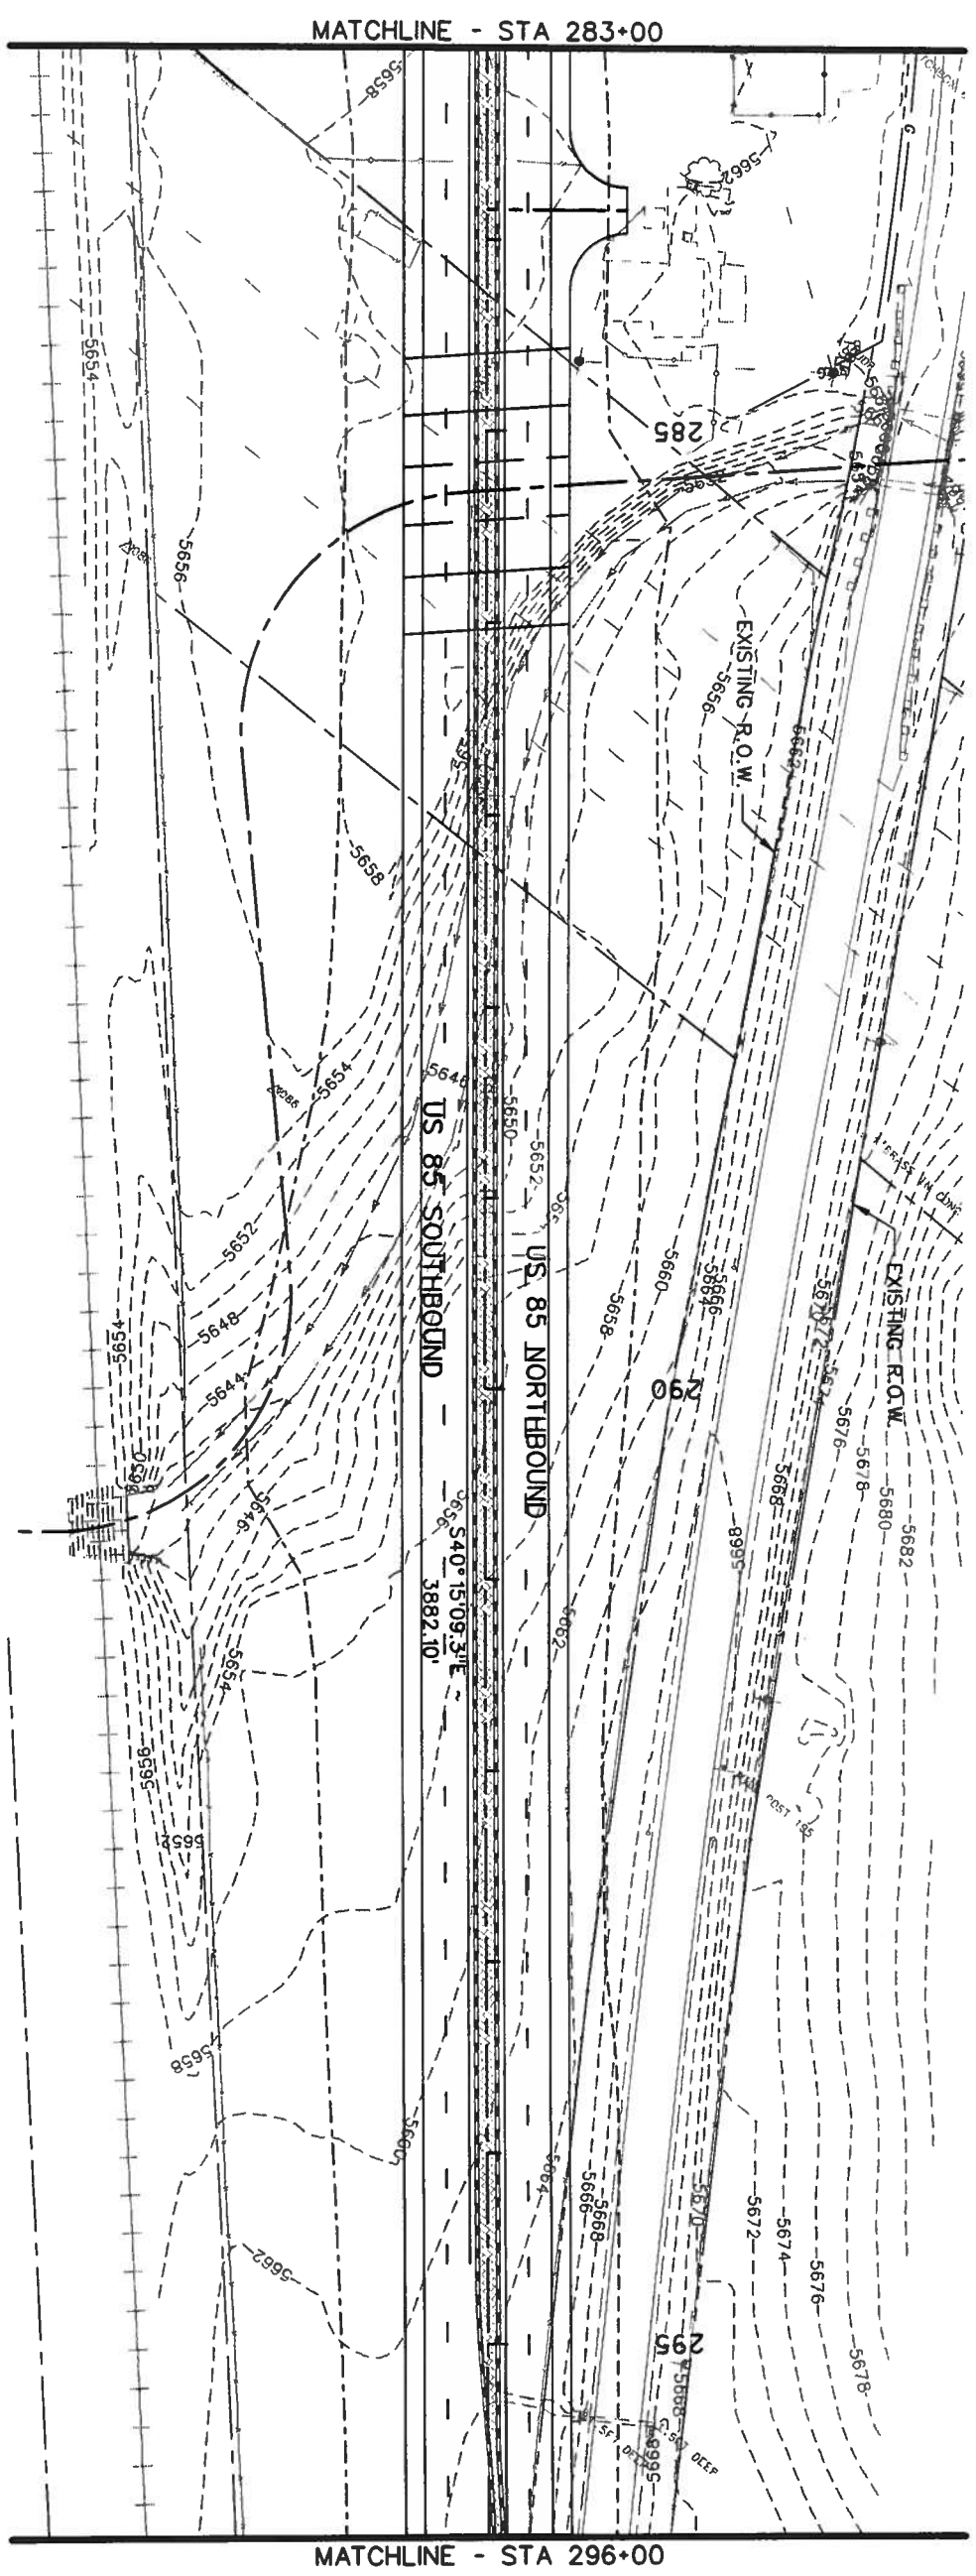

Computer File Information	
Creation Date:	05/29/01
Initials:	MSJ
Lost Modification Date:	Initials:
Full Path:	S:\Tranpro\246042\246042\HwyDes\Plans\
Drawing File Name:	rdp123.dgn
Scale:	Units: ENGLISH

Index of Revisions	



339 Inverness Dr. South
Suite K
Englewood, CO 80112
Phone: (303) 790-1020
Fax: (303) 790-1037






5500 Greenwood Plaza Blvd.
Suite 150
Greenwood Village, CO 80111
Phone: 303/221-7275
Fax: 303/221/7276


As Constructed	
No. Revisions:	
Revised:	
Void:	

US 85 - PLAN	
Designer:	DAF
Detailer:	JAM
Structure Numbers:	
Sheet Subset:	Roadway
Subset Sheets:	
	of

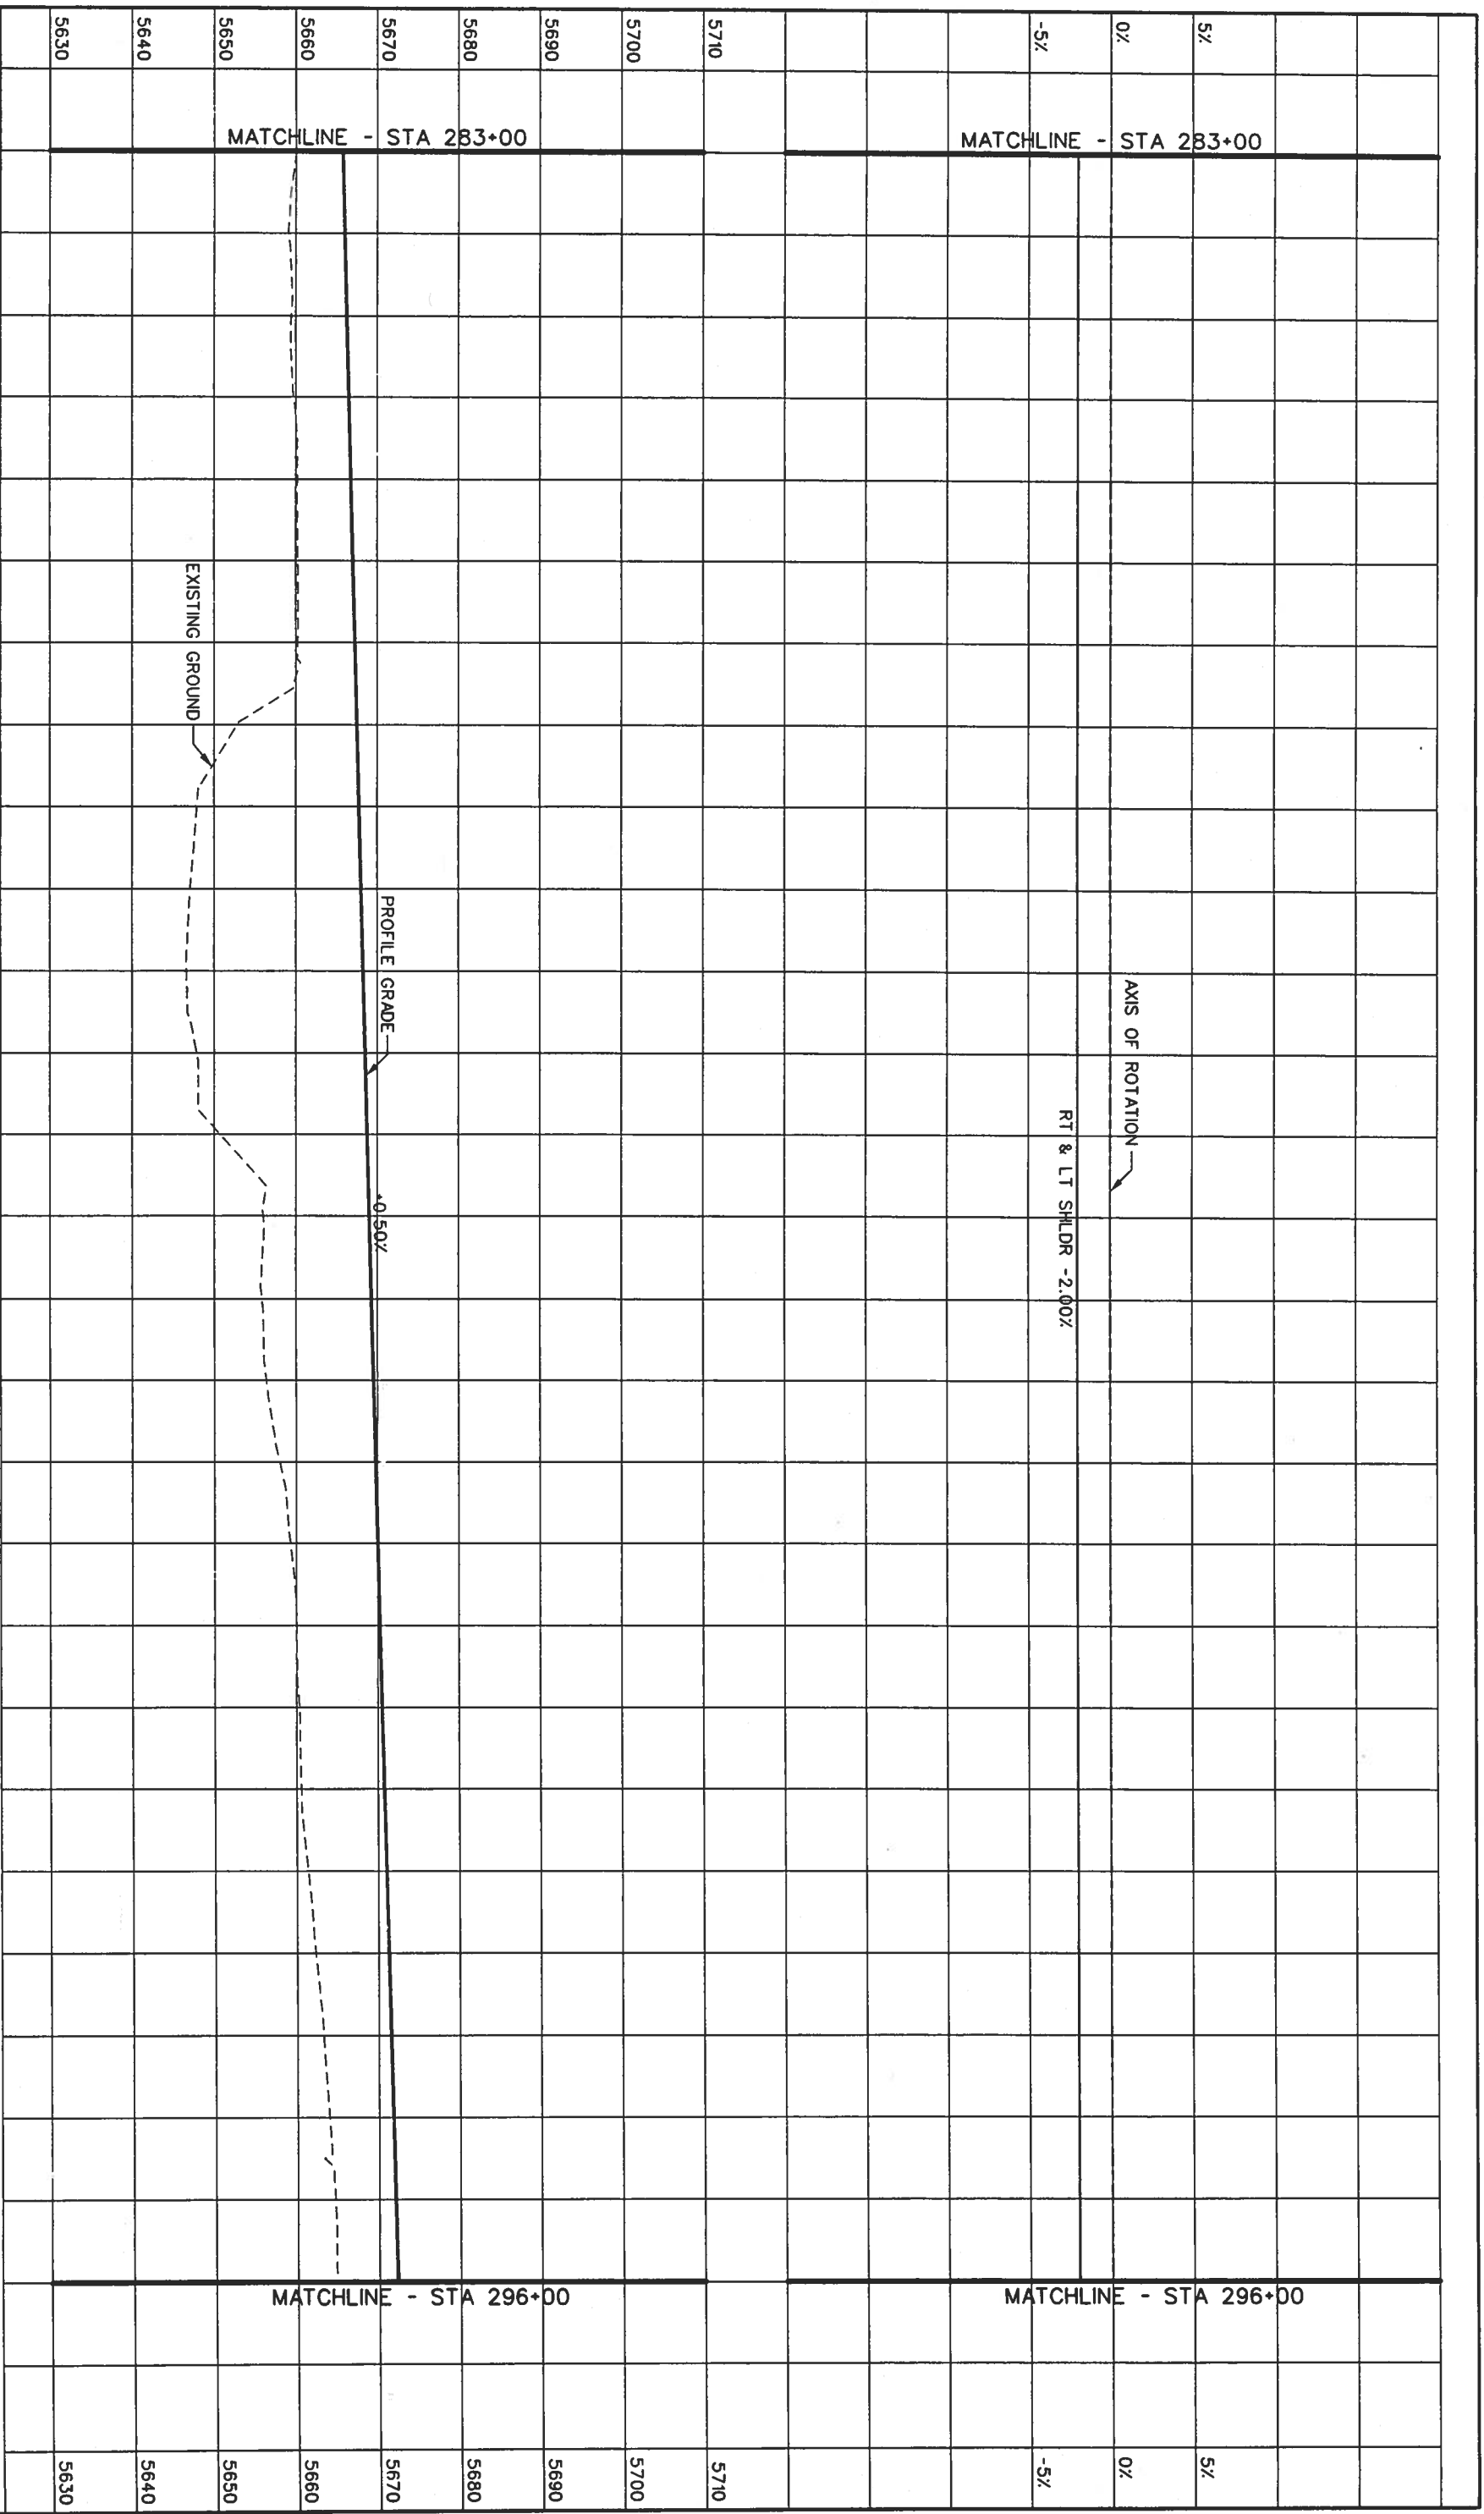
Project No./Code	
NH 0852-086	
Sheet Number:	13429
	92




Computer File Information Creation Date: 07/17/01 Initials: MSJ Last Modification Date: Initials: Full Path: S:\Transport\246042.12\HwyDes\Plans\ Drawing File Name: rdpr23.dgn Scale: Units: ENGLISH		Index of Revisions <table border="1"> <tr><td> </td><td> </td><td> </td></tr> <tr><td> </td><td> </td><td> </td></tr> <tr><td> </td><td> </td><td> </td></tr> <tr><td> </td><td> </td><td> </td></tr> </table>													
 359 Inverness Dr. South Suite K Englewood, CO 80112 Phone: (303) 790-1020 Fax: (303) 790-1037 REGION 1		 5500 Greenwood Plaza Blvd. Suite 150 Greenwood Village, CO 80111 Phone: 303/221-7275 Fax: 303/221/7276													
As Constructed No. Revisions: Revised: Void:		US 85 - PROFILE Designer: DAF Detailer: JAM Structure Numbers: Sheet Subset: Roadway Subset Sheets: of													
Project No./Code NH 0852-086 Sheet Number: 13429		Sheet Number: 93													

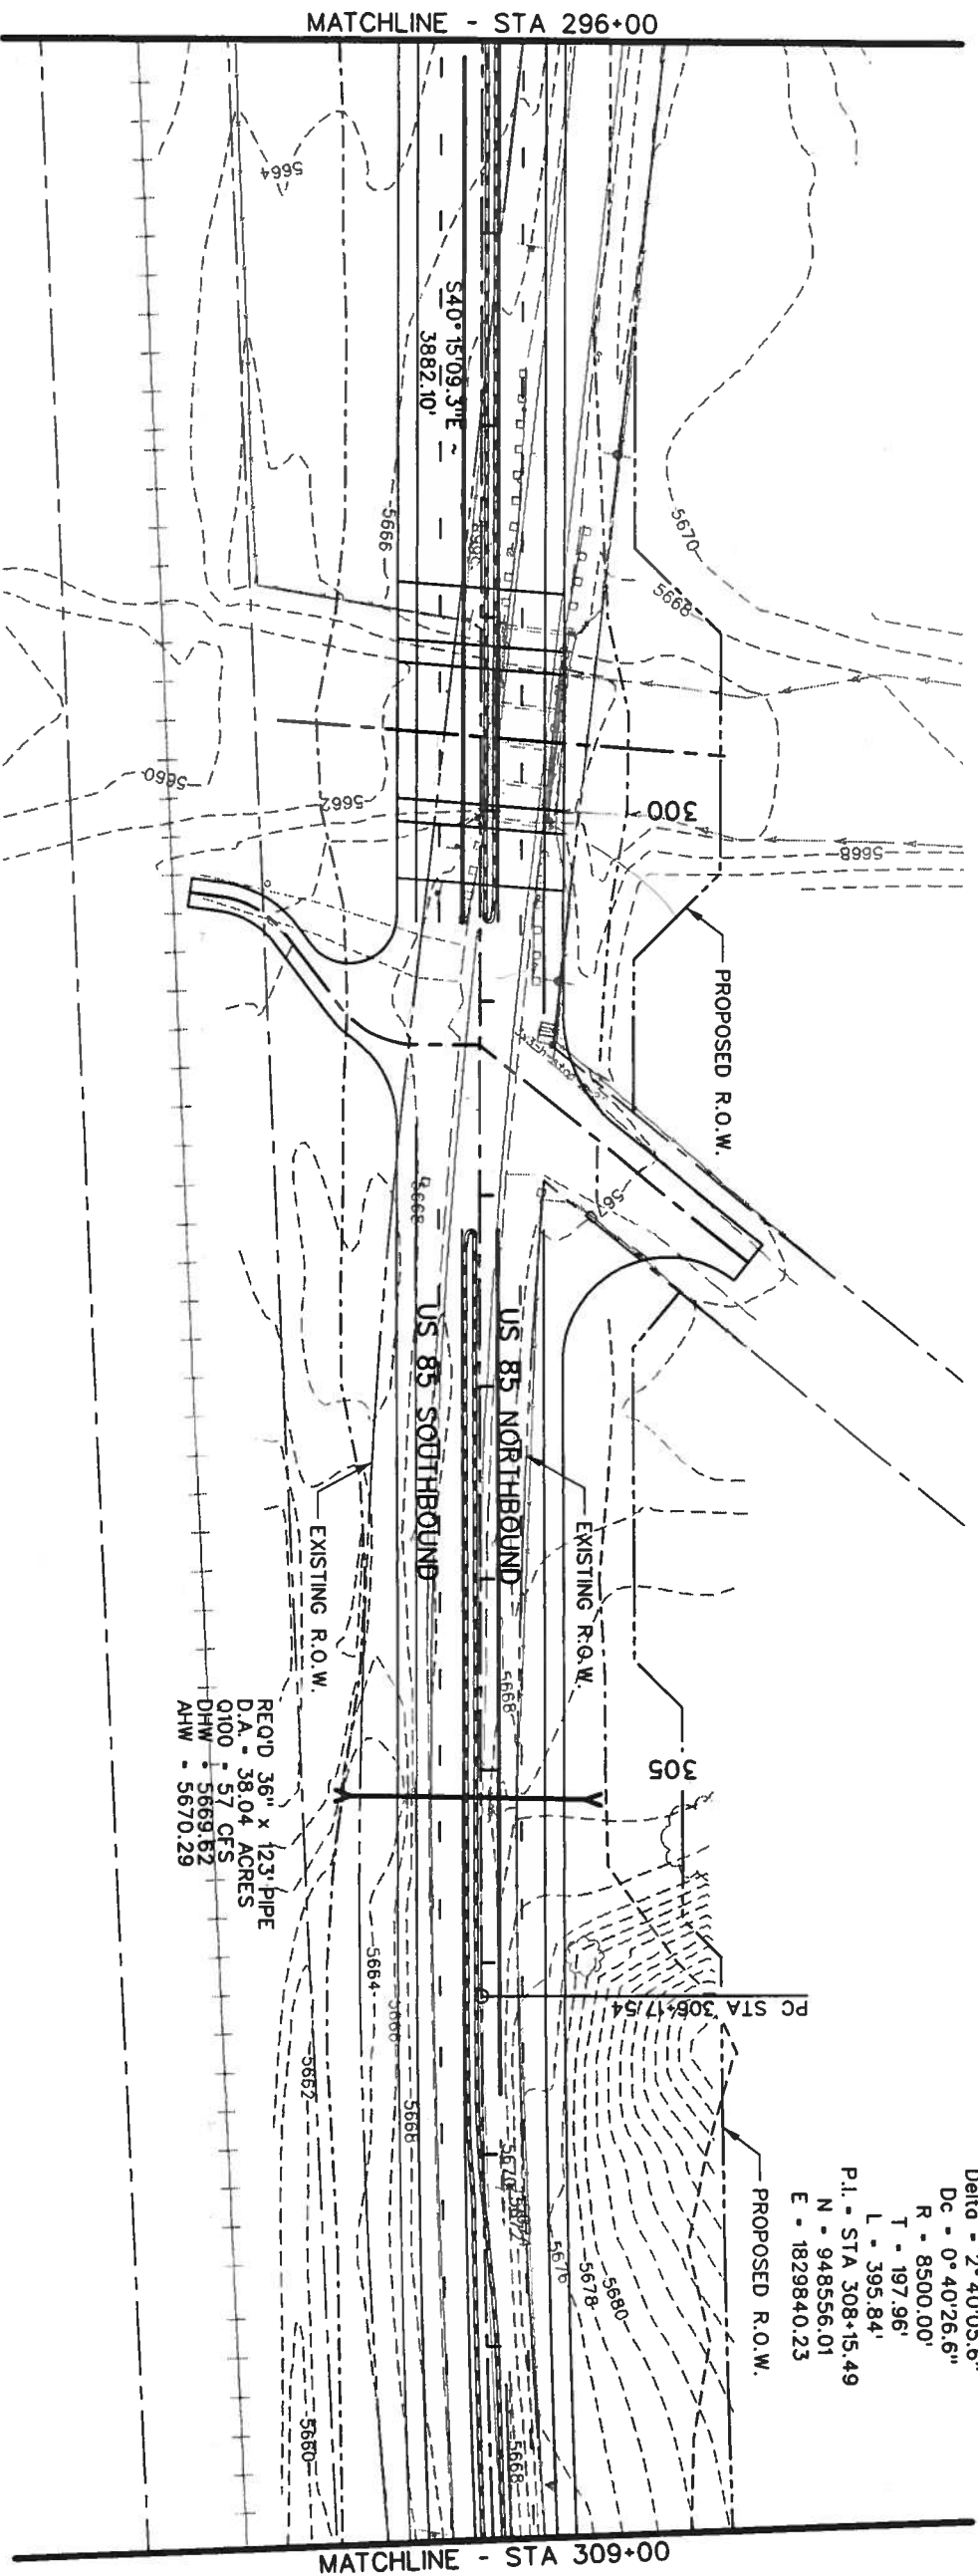

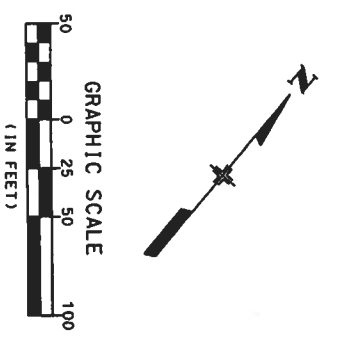


- LEGEND**
- CURB & GUTTER TYPE 2 (SECTION 11B)
 - CURB & GUTTER TYPE 2 (SECTION 11A)
 - ▨ MEDIAN COVER MATERIAL (PATTERNED CONCRETE)
 - ▩ MEDIAN COVER MATERIAL (NATIVE SEED)
 - CONCRETE BARRIER
 - GUARDRAIL - TYPE 3
 - ▲— RETAINING WALL
 - ⑥ CURVE NUMBER



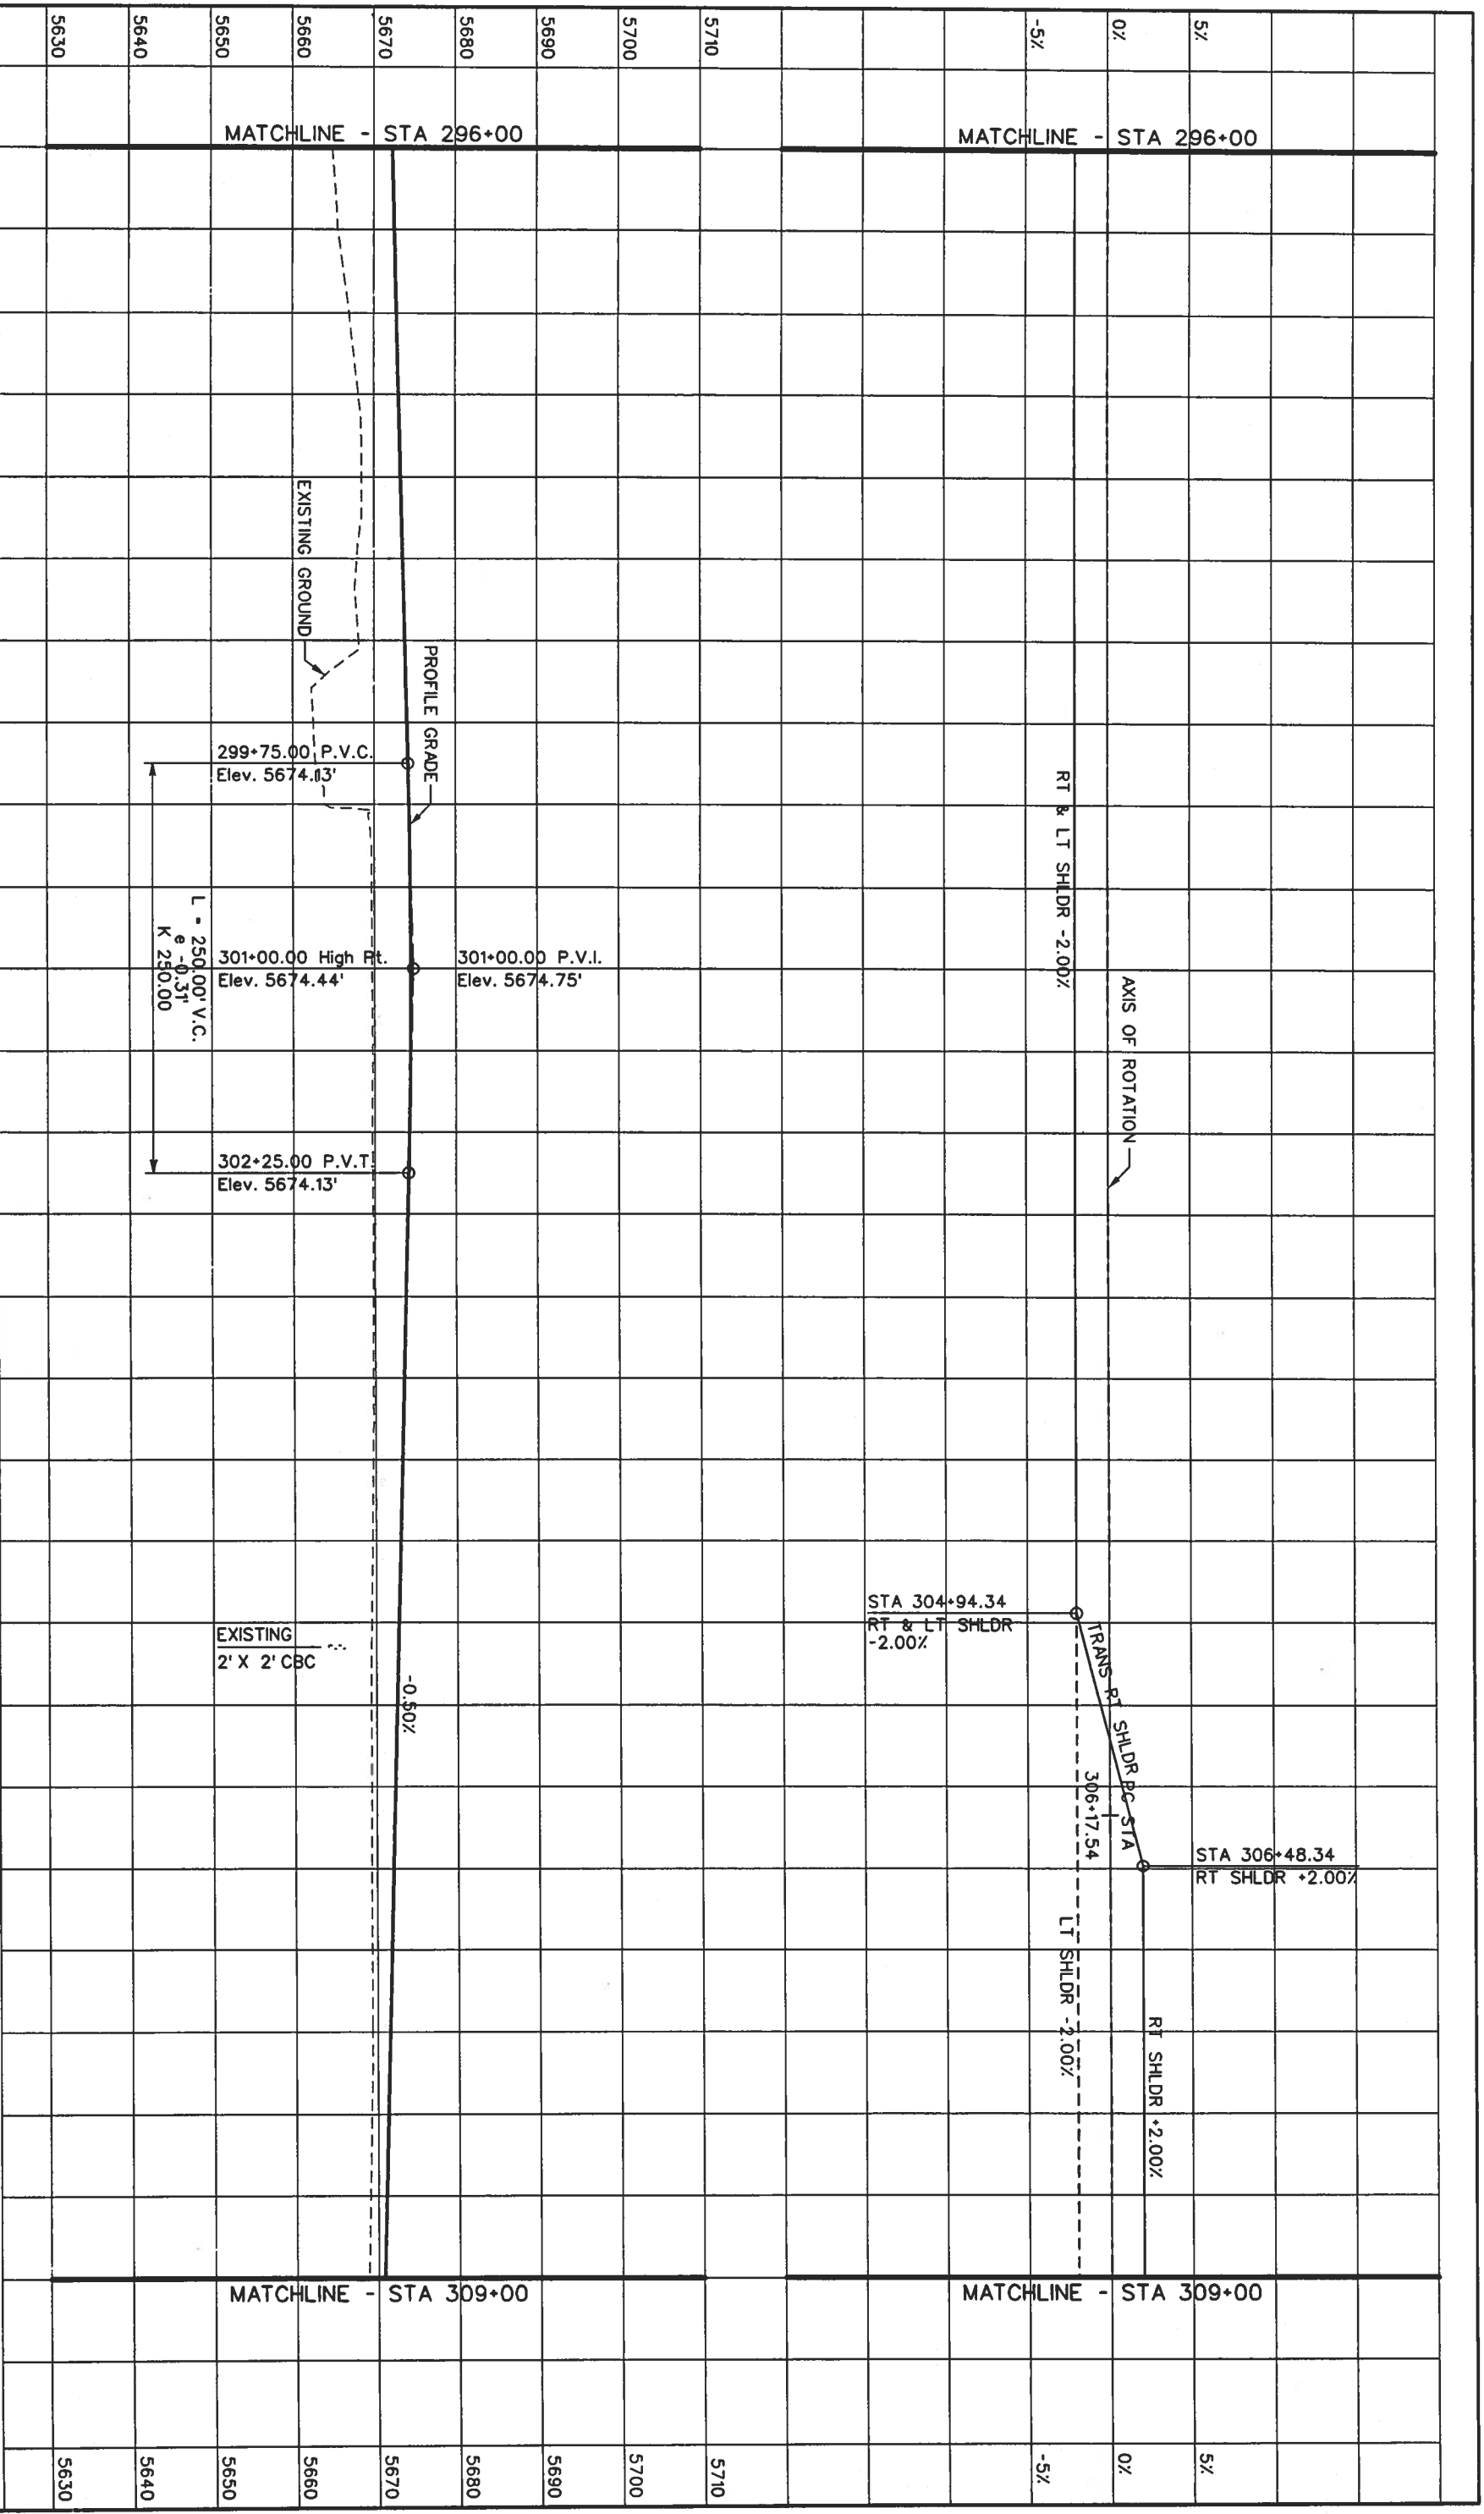


Computer File Information		Index of Revisions		 359 Inverness Dr. South Suite K Englewood, CO 80112 Phone: (303) 790-1020 FAX: (303) 790-1037		 5500 Greenwood Plaza Blvd. Suite 150 Greenwood Village, CO 80111 Phone: 303/221-7275 Fax: 303/221/7276			
Creation Date:	05/29/01	Initials:	MSJ					US 85 - PLAN	
Last Modification Date:		Initials:							
Full Path:	S:\Transport\246042\HwyDes\Plans\			Designer: DAF Detailer: JAM Structure Numbers:		Sheet Number: 13429			
Drawing File Name:	rpp124.dgn							Sheet Subset: Roadway Subset Sheets:	
Scale:	Units: ENGLISH			As Constructed		No. Revisions: Revised: Void:			
								REGION 1	

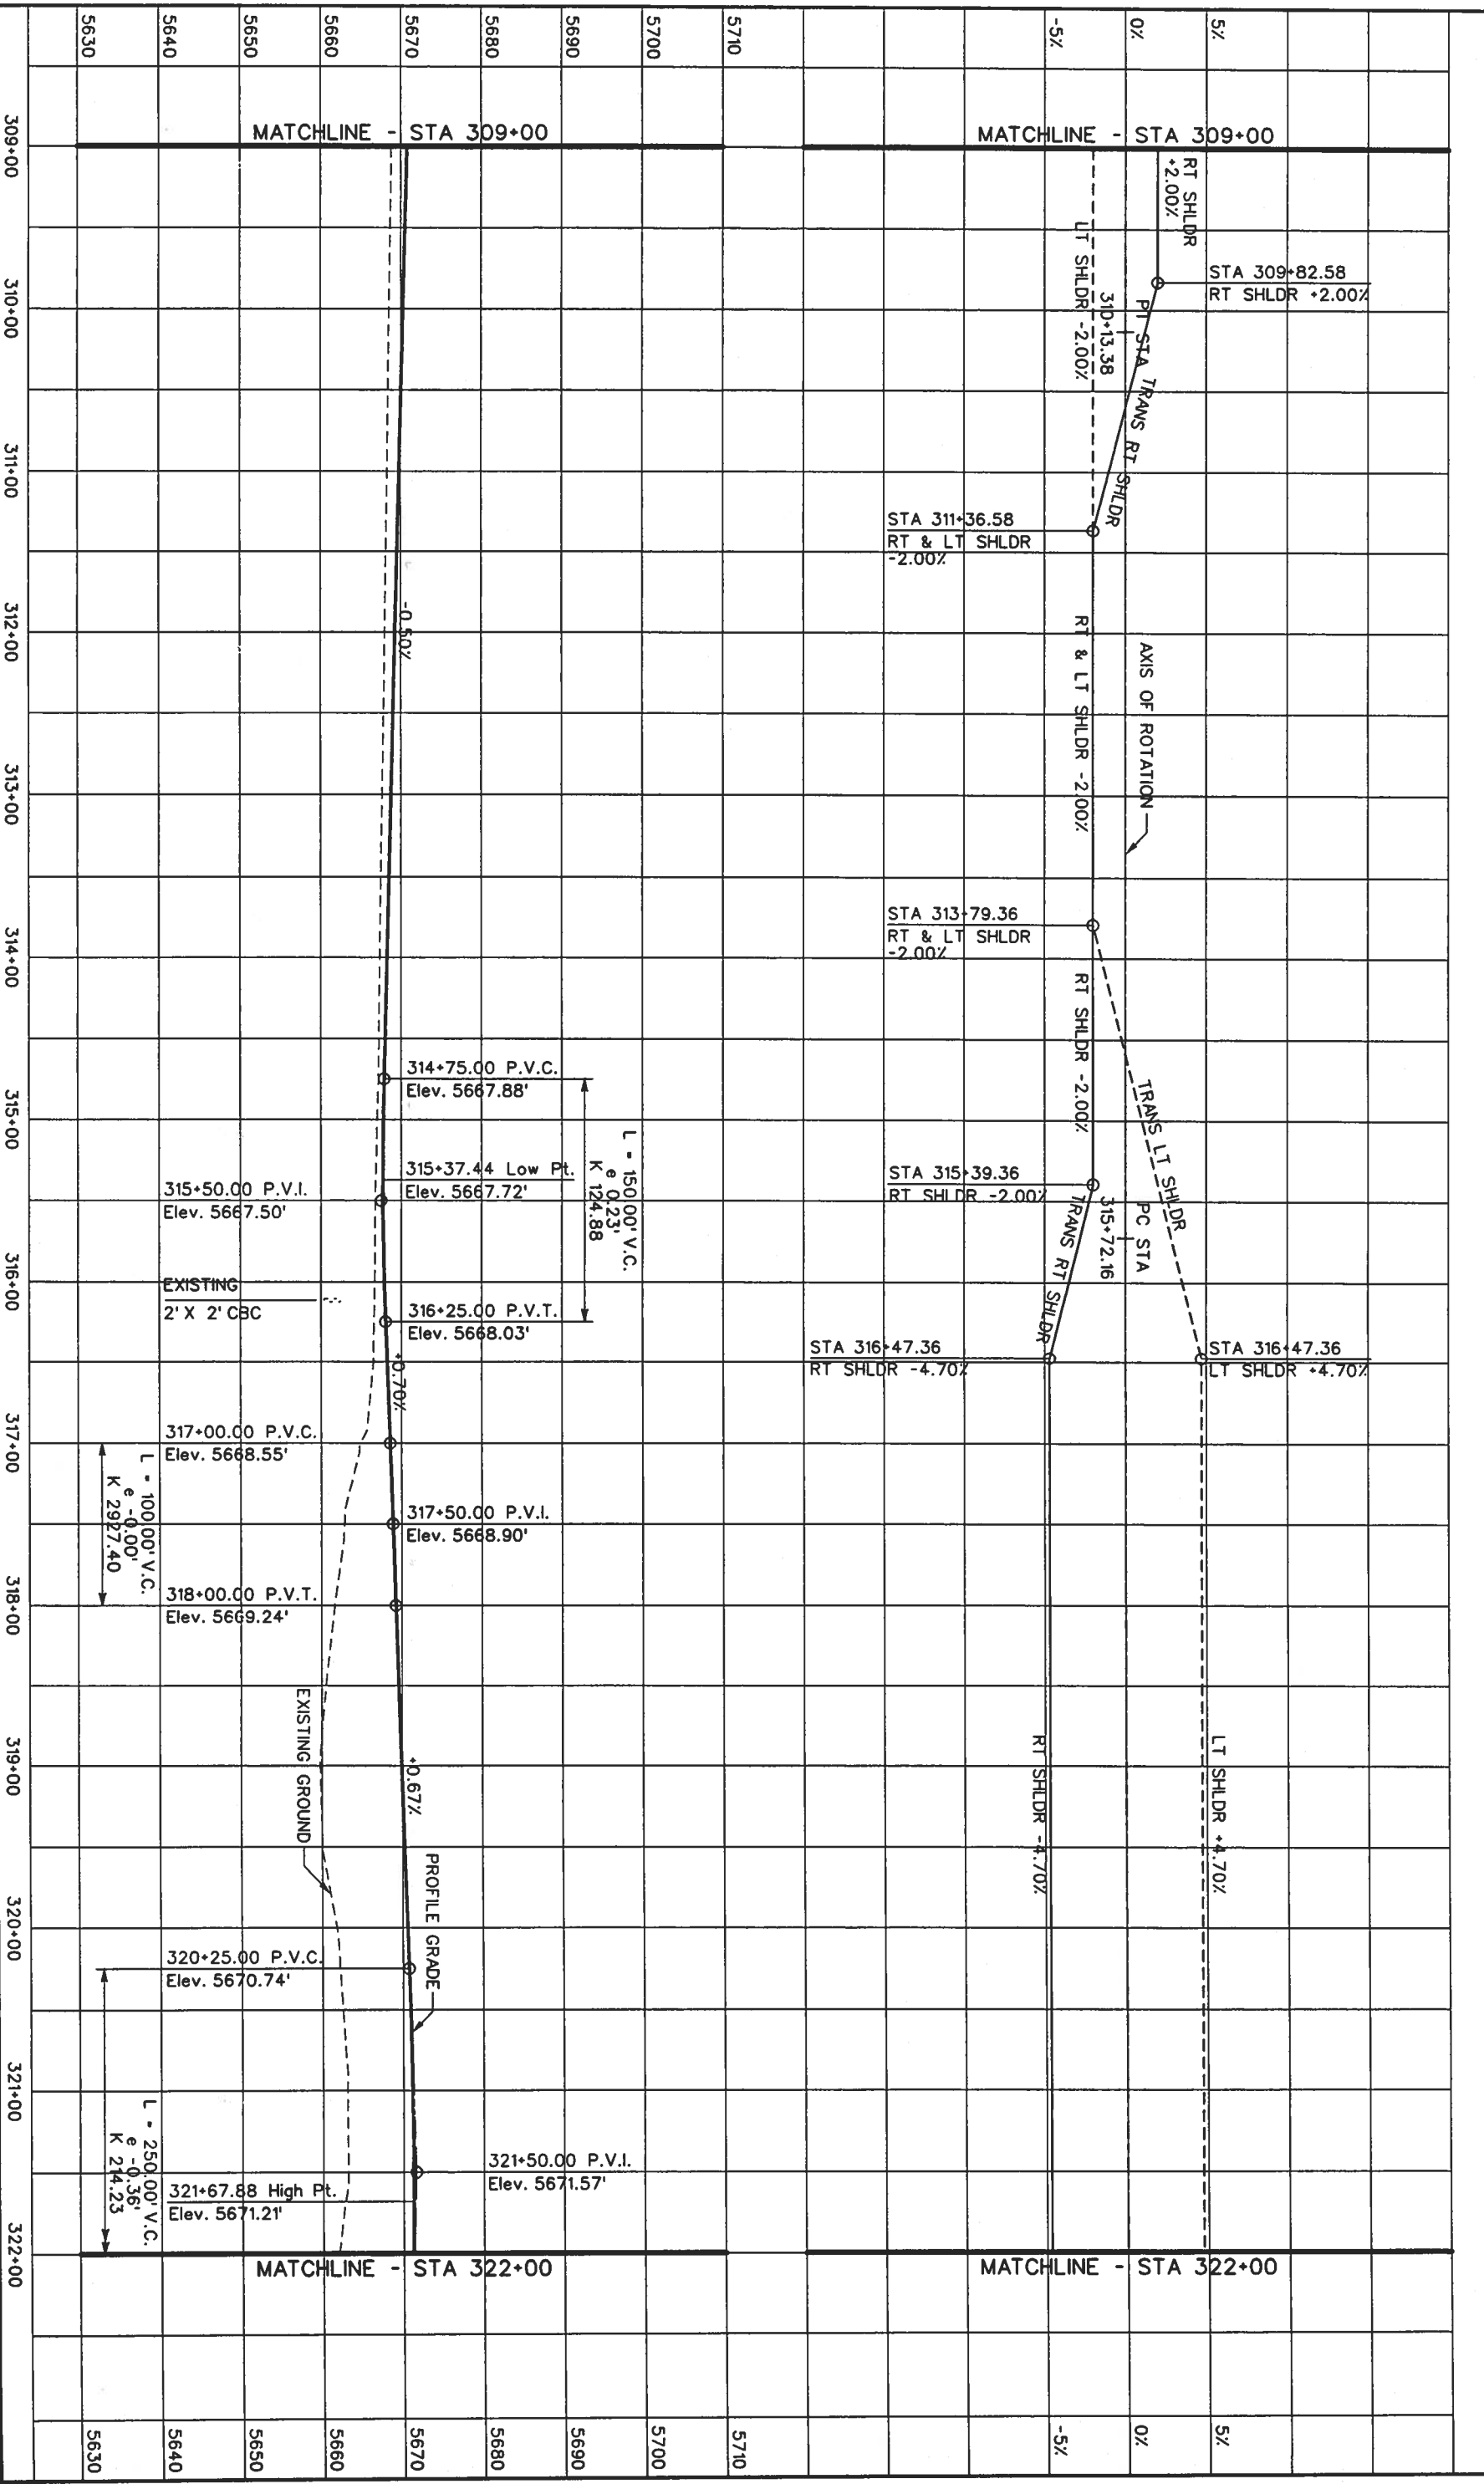

Computer File Information		Index of Revisions	
Creation Date: 07/17/01	Initials: MSJ	[]	
Last Modification Date:	Initials:	[]	
Full Path: S:\Tranproj\246042.12\HwyDes\Plans\		[]	
Drawing File Name: r dpr 24.dgn	Units: ENGLISH	[]	
Scale:		[]	
 REGION 1 359 Inverness Dr. South Suite K Englewood, CO 80112 Phone: (303) 790-1020 Fax: (303) 790-1037		 5500 Greenwood Plaza Blvd. Suite 150 Greenwood Village, CO 80111 Phone: 303/221-7275 Fax: 303/221/7276	
As Constructed		US 85 - PROFILE	
No. Revisions:	Revised:	Designer: DAF	Structure Numbers
Void:	Sheet Subset: Roadway	Subst Numbers	of
		Project No./Code	
		NH 0852-086	
		Sheet Number: 13429	
		95	



Computer File Information		Index of Revisions	
Creation Date: 07/17/01	Initials: MSJ	[]	
Last Modification Date:	Initials:	[]	
Full Path: S:\Tranpro\246042.HwyDes\Plans\	Initials:	[]	
Drawing File Name: rdpr25.dgn	Initials:	[]	
Scale: ENGLISH	Initials:	[]	
 REGION 1		 5500 Greenwood Plaza Blvd. Greenwood Village, CO 80111 Phone: 303/221-7275 Fax: 303/221-7276	
As Constructed		US 85 - PROFILE	
No. Revisions:	Revised:	Designer: DAF	Structure Numbers:
Void:		Detailer: JAM	Subset Sheets: of
		Sheet Number: 13429	
		Project No./Code: NH 0852-086	
		Sheet Number: 97	

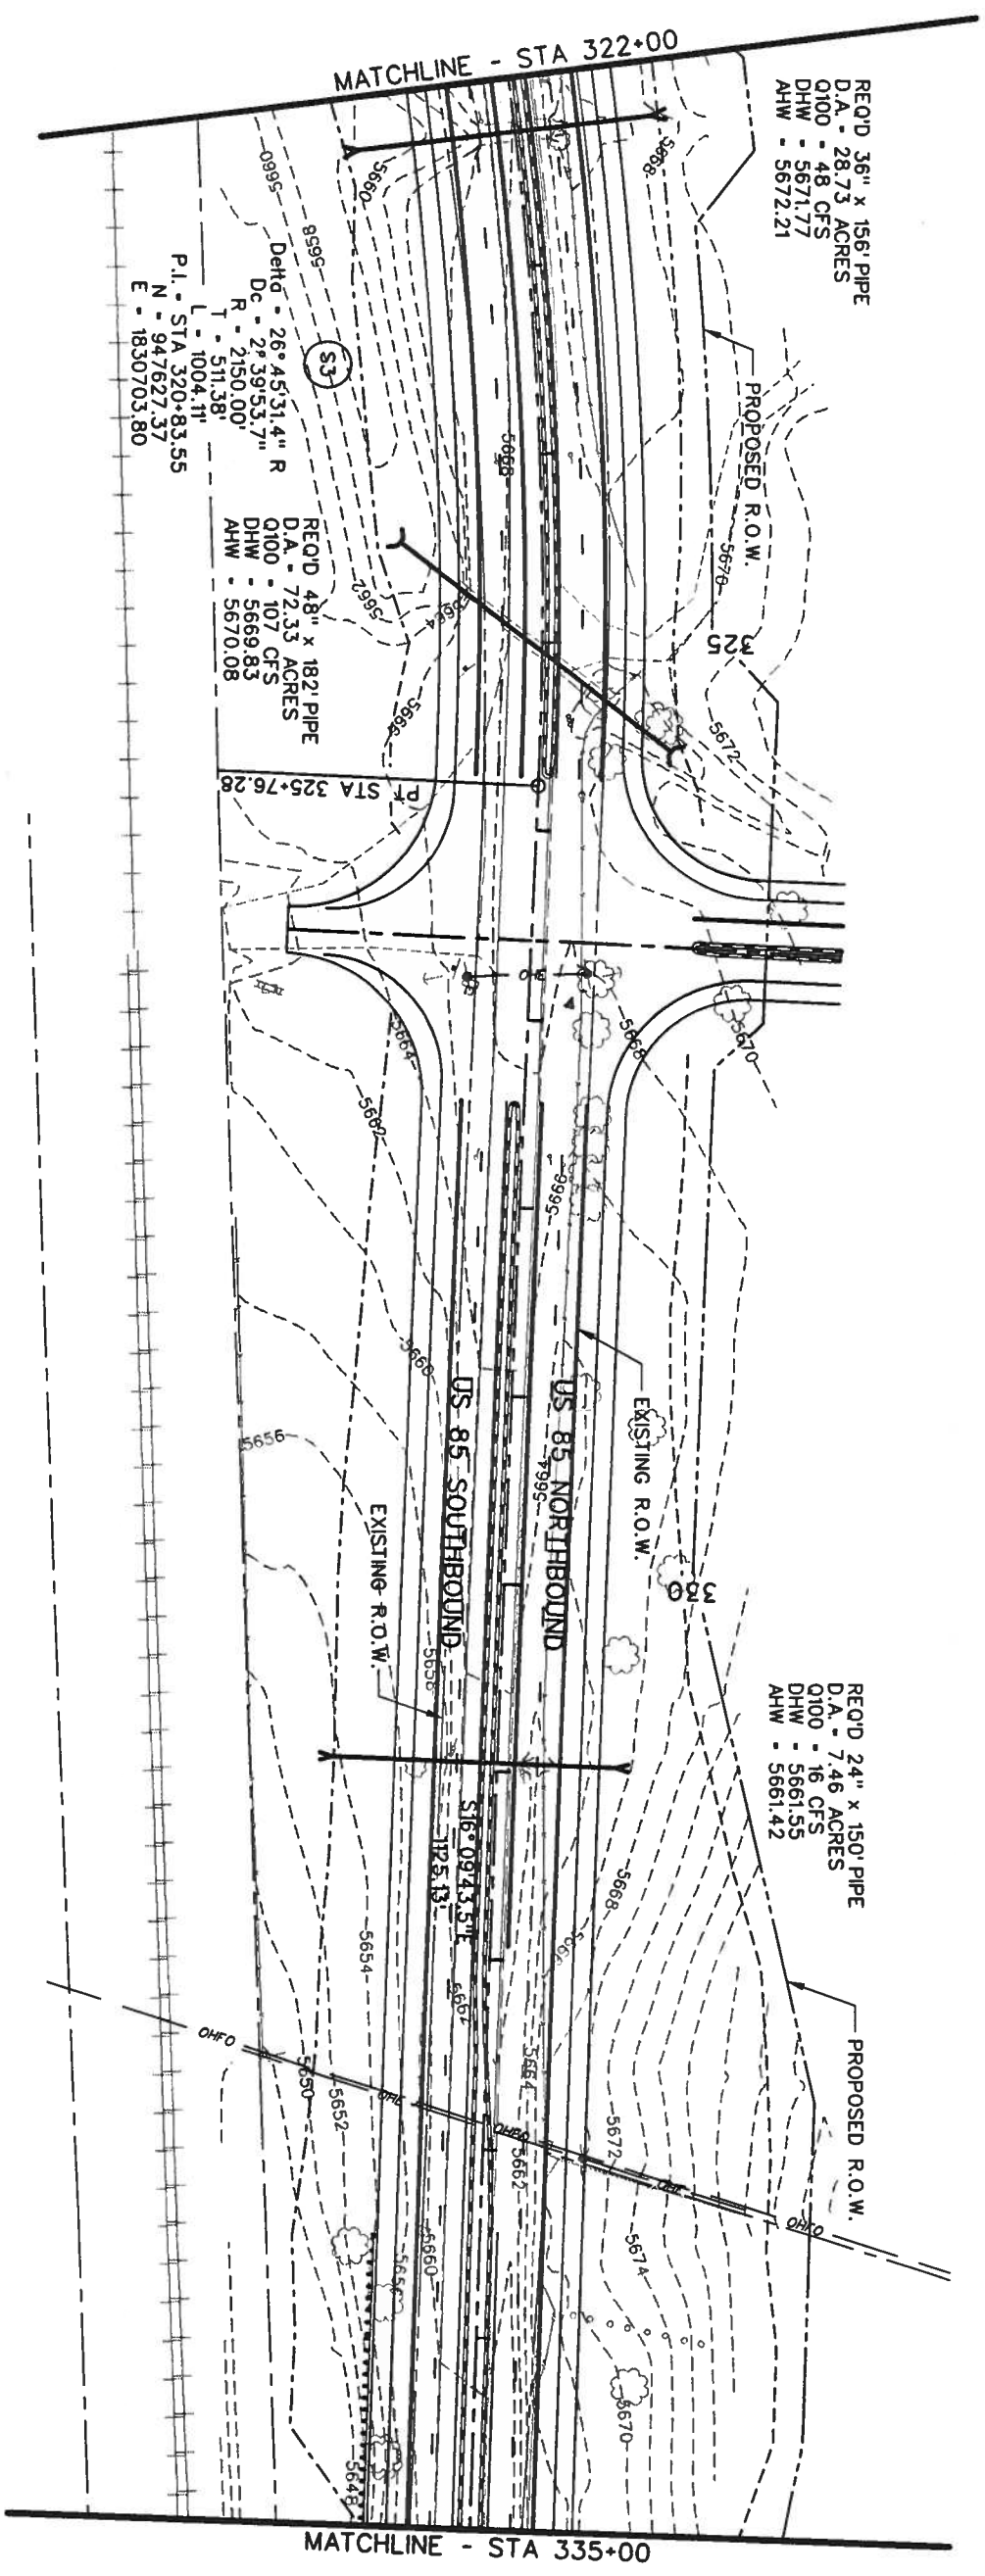

LEGEND


- CURB & GUTTER TYPE 2 (SECTION 11B)
- CURB & GUTTER TYPE 2 (SECTION 11M)
- MEDIAN COVER MATERIAL (PATTERNED CONCRETE)
- MEDIAN COVER MATERIAL (NATIVE SEED)
- CONCRETE BARRIER
- GUARDRAIL - TYPE 3
- RETAINING WALL
- CURVE NUMBER

GRAPHIC SCALE
 50 0 25 50 100
 (IN FEET)

Computer File Information


Creation Date:	05/29/01	Initials:	MSJ
Last Modification Date:		Initials:	
Full Path:	S:\Tranpro\246042\HwyDees\Plans\		
Drawing File Name:	rdp126.dgn		
Scale:	Units: ENGLISH		

Index of Revisions



DOT
 DEPARTMENT OF TRANSPORTATION
 359 Inverness Dr. South
 Suite K
 Greenwood, CO 80112
 Phone: (303) 790-1020
 Fax: (303) 790-1037

REGION 1



PBSJ
 5500 Greenwood Plaza Blvd.
 Suite 150
 Greenwood Village, CO 80111
 Phone: 303/221-7275
 Fax: 303/221/7276

As Constructed


No. Revisions:	
Revised:	
Void:	



US 85 - PLAN



Designer:	DAF	Structure	
Detailer:	JAM	Numbers	
Sheet Subsets:	Roadway	Subsets Sheets:	

Project No./Code

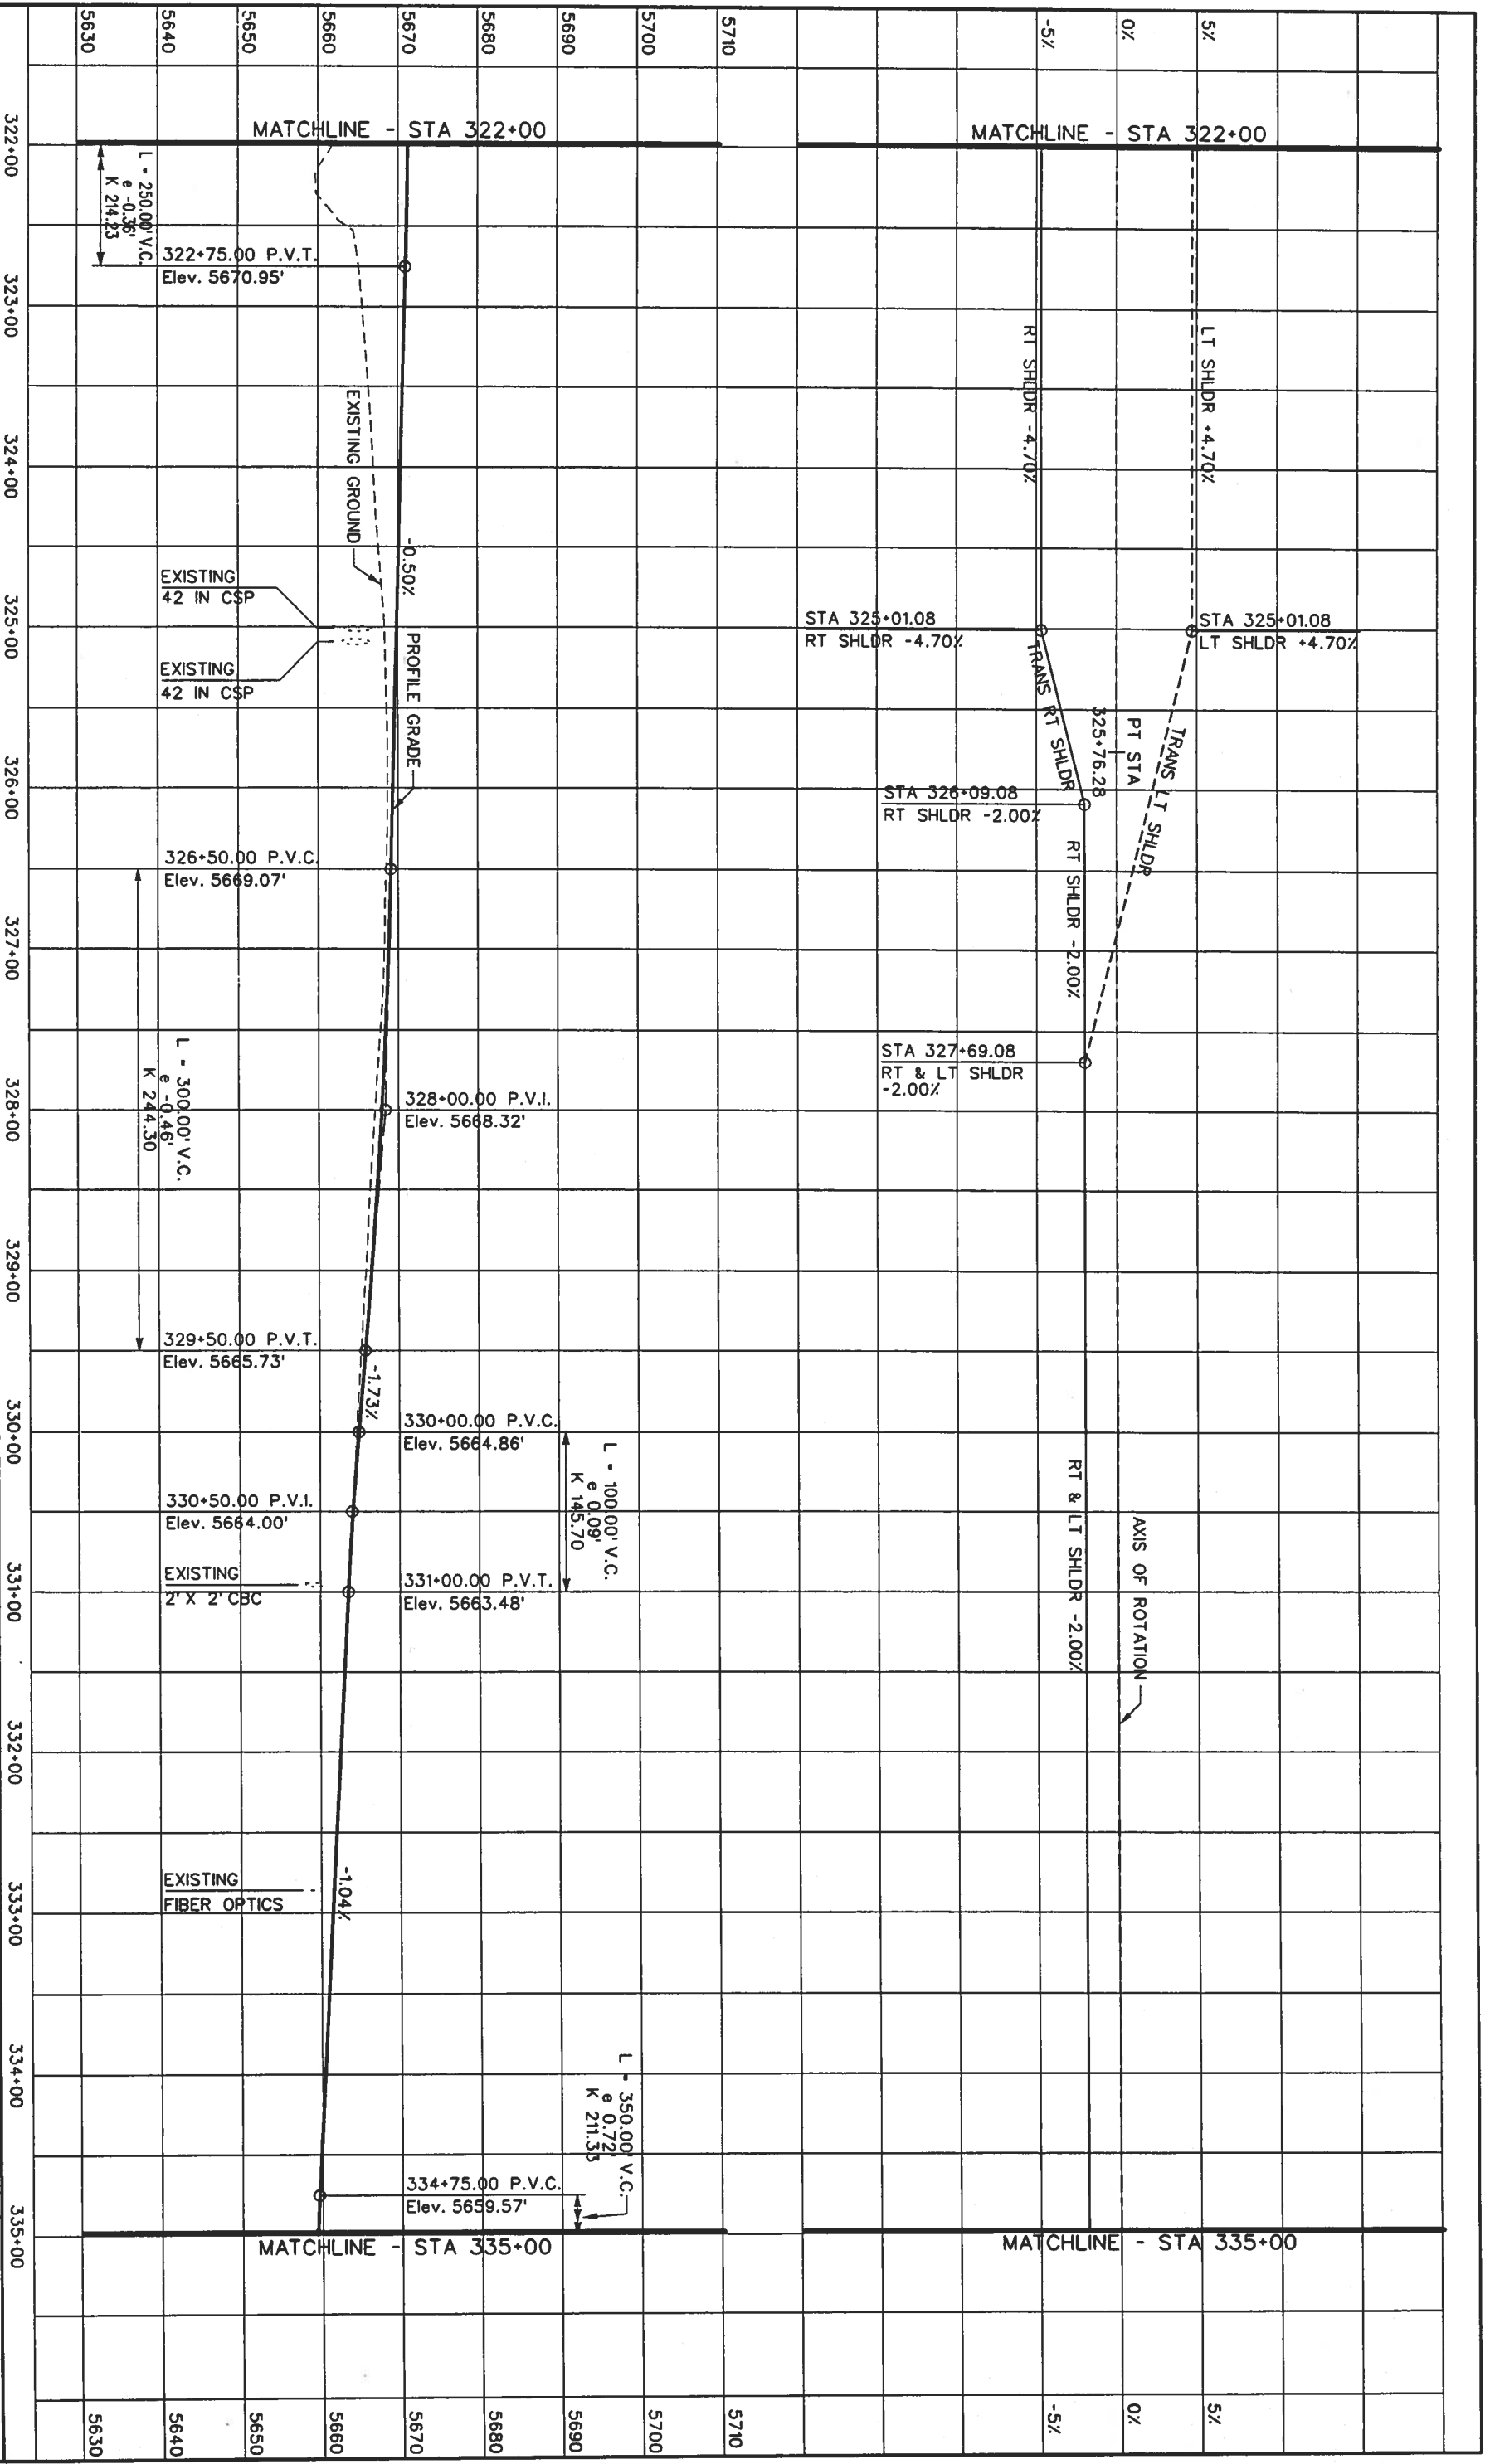NH 0852-086	Sheet Number:	13429
		9B



Computer File Information Creation Date: 07/17/01 Initials: MSJ Last Modification Date: Initials: Full Path: S:\Transport\246042\HwyDes\Plans\ Drawing File Name: rdp26.dgn Scale: Units: ENGLISH		Index of Revisions <table border="1"> <tr><td> </td><td> </td></tr> <tr><td> </td><td> </td></tr> <tr><td> </td><td> </td></tr> <tr><td> </td><td> </td></tr> <tr><td> </td><td> </td></tr> </table>											
 REGION 1 359 Inverness Dr. South Suite K Englewood, CO 80112 Phone: (303) 790-1020 Fax: (303) 790-1037		 5500 Greenwood Plaza Blvd. Suite 150 Greenwood Village, CO 80111 Phone: 303/221-7275 Fax: 303/221-7276											
As Constructed No. Revisions: Revised: Void:		US 85 - PROFILE Designer: DAF Detailer: JAM Sheet Subsets: Roadway Structure Numbers Subset Sheets: of											
Project No./Code NH 0852-086		Sheet Number: 99											

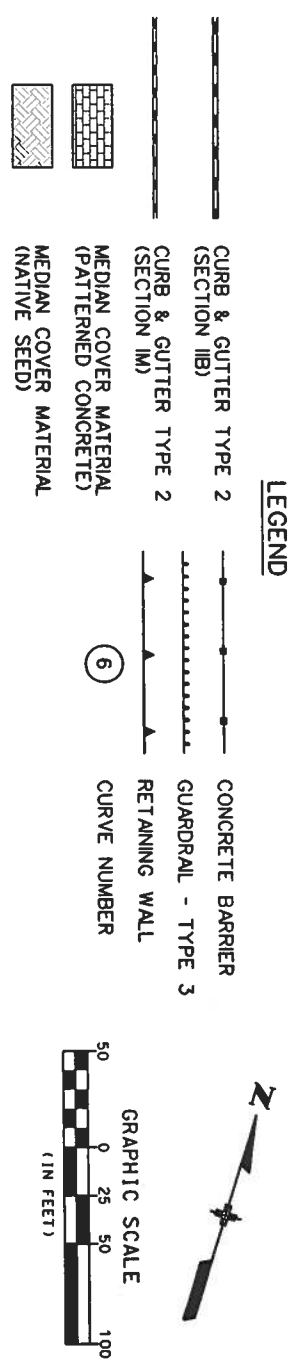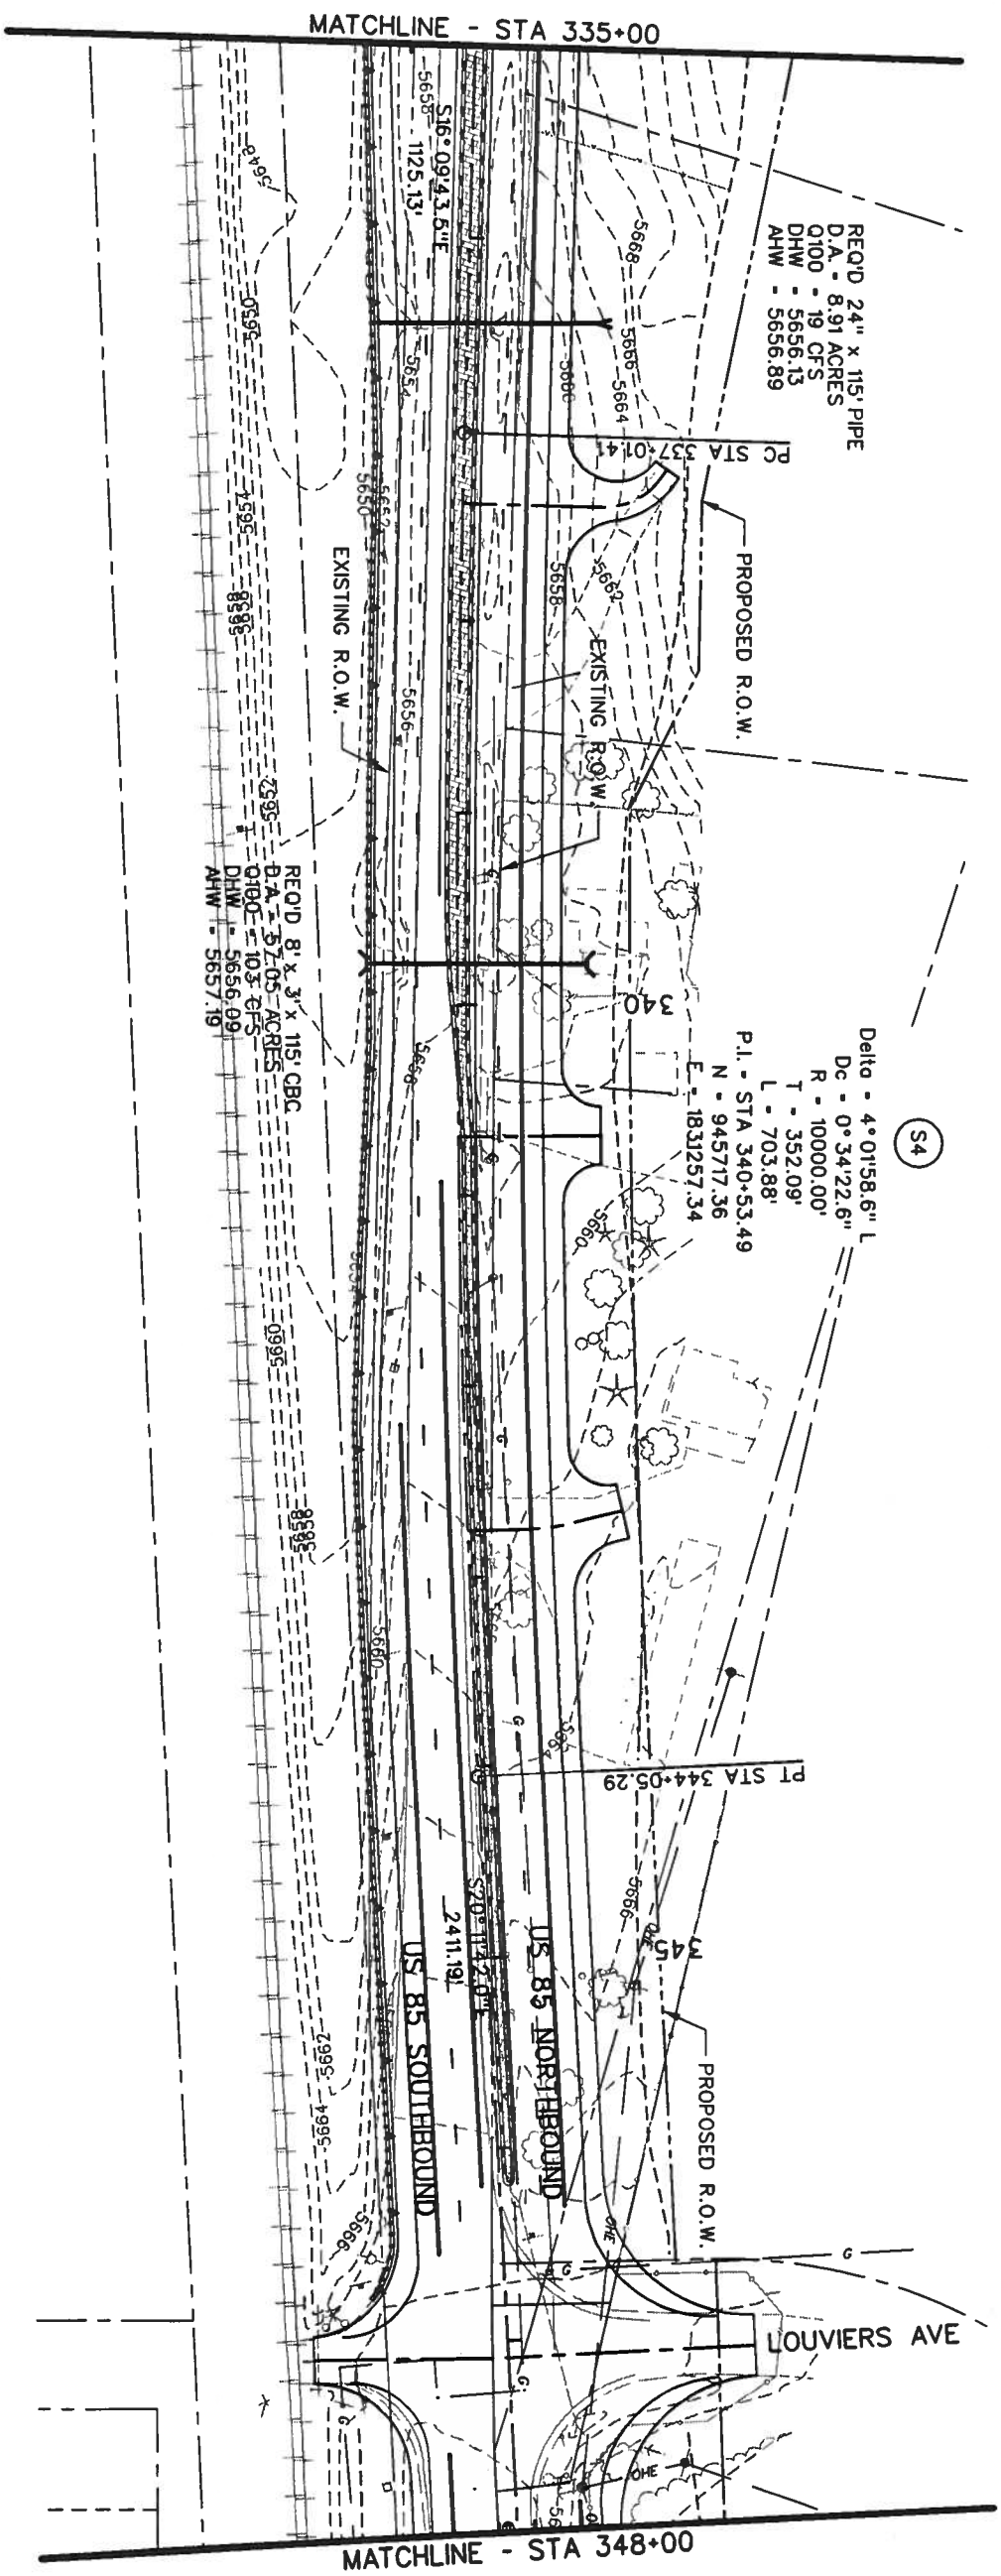

Computer File Information	
Creation Date:	05/29/01
Last Modification Date:	05/29/01
Full Path:	S:\Tranpro\246042.12\HwyDes\Plans\
Drawing File Name:	r_dpi27.dgn
Scale:	Units: ENGLISH

Index of Revisions	

DOT
DEPARTMENT OF TRANSPORTATION
REGION I


359 Inverness Dr. South
Suite K
Englewood, CO 80112
Phone: (303) 790-1020
Fax: (303) 790-1037

PRBSJ
5500 Greenwood Plaza Blvd.
Suite 150
Greenwood Village, CO 80111
Phone: 303/221-7275
Fax: 303/221/7276


As Constructed	
No. Revisions:	
Revised:	
Void:	

US 85 - PLAN	
Designer:	DAF
Detailer:	JAM
Sheet Subsets:	Roadway
Structure Numbers:	
Subset Sheets:	


Project No./Code	
NH 0852-086	
Sheet Number:	13429
	of 100

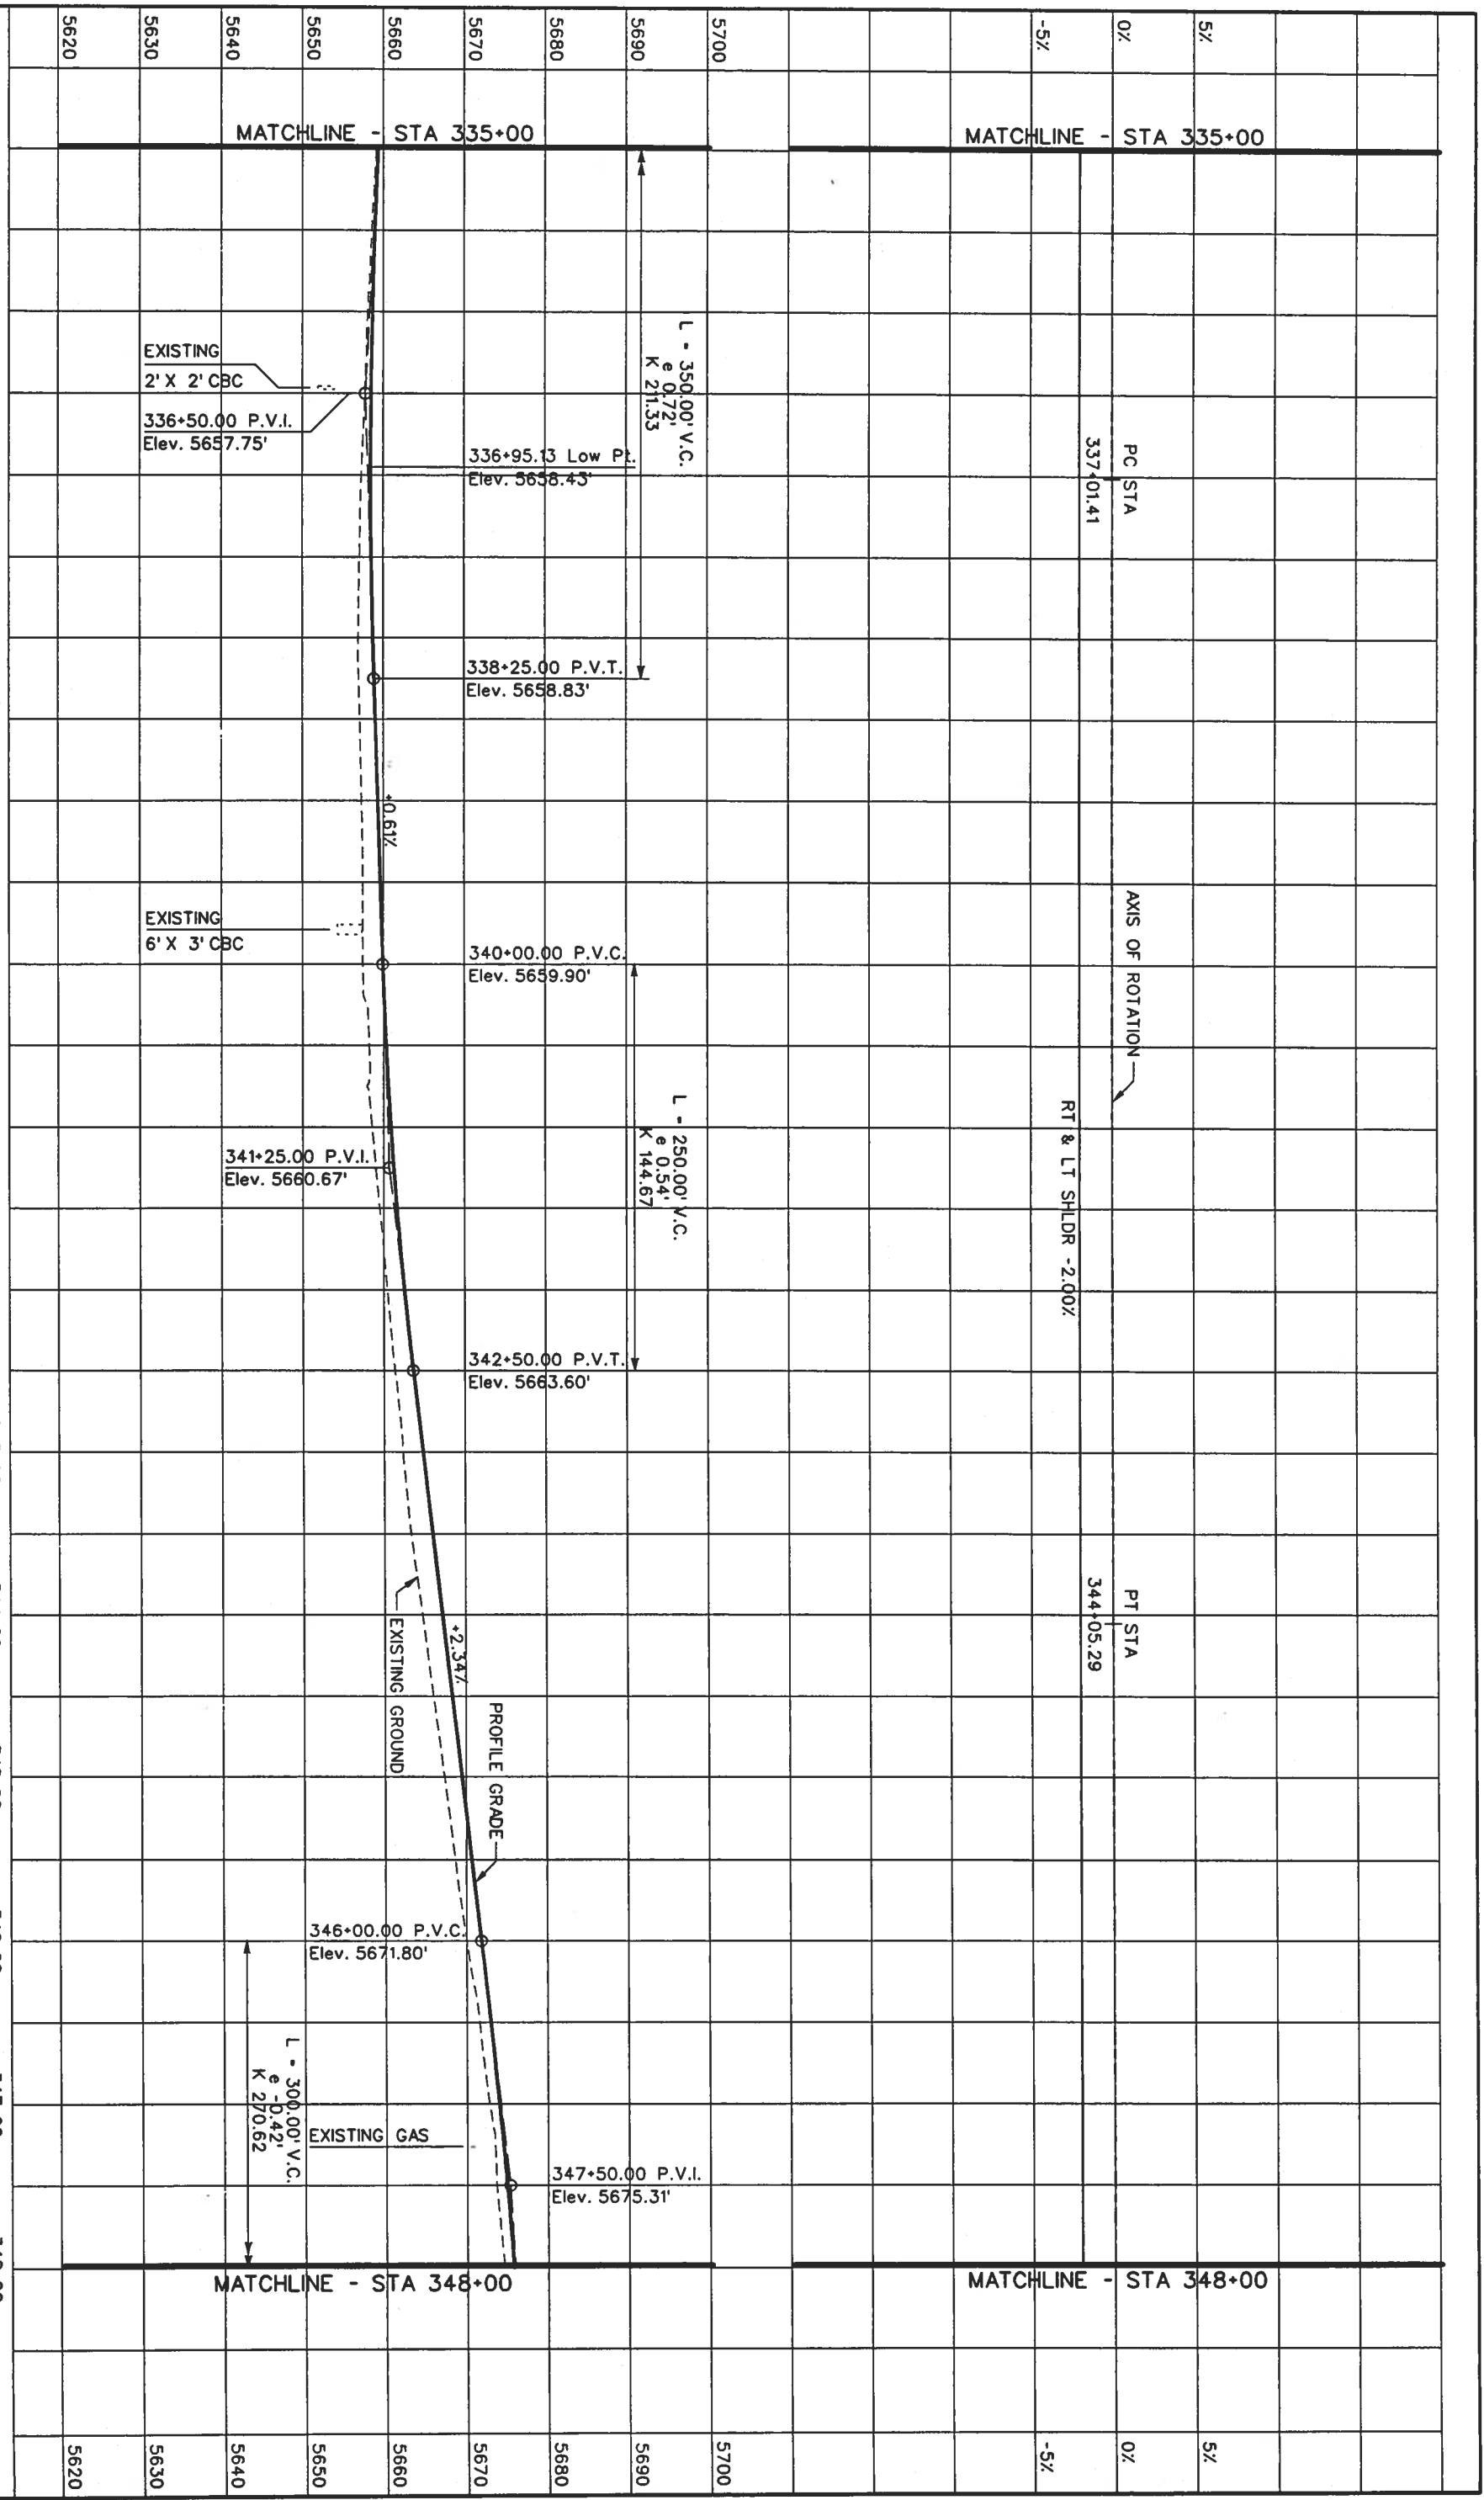

Computer File Information		Index of Revisions					
Creation Date: 07/17/01	Initials: MSJ	<table border="1" style="width: 100%; border-collapse: collapse;"> <tr><td style="width: 20px; height: 15px;"></td></tr> </table>					
Last Modification Date:	Initials:						
Full Path: S:\Transport\246042.HwyDes\Plans\	Initials:						
Drawing File Name: rdpr27.dgn	Units: ENGLISH						
Scale:							
REGION 1		As Constructed					
 359 Inverness Dr. South Suite K Englewood, CO 80112 Phone: (303) 790-1020 Fax: (303) 790-1037		 5500 Greenwood Plaza Blvd. Suite 150 Greenwood Village, CO 80111 Phone: 303/221-7275 Fax: 303/221/7276					
US 85 - PROFILE		Project No./Code					
Designer: DAF	Structure: JAM	NH 0852-086					
Detailer: JAM	Subsets: JAM	13429					
Sheet Subsets: of		Sheet Number: 101					

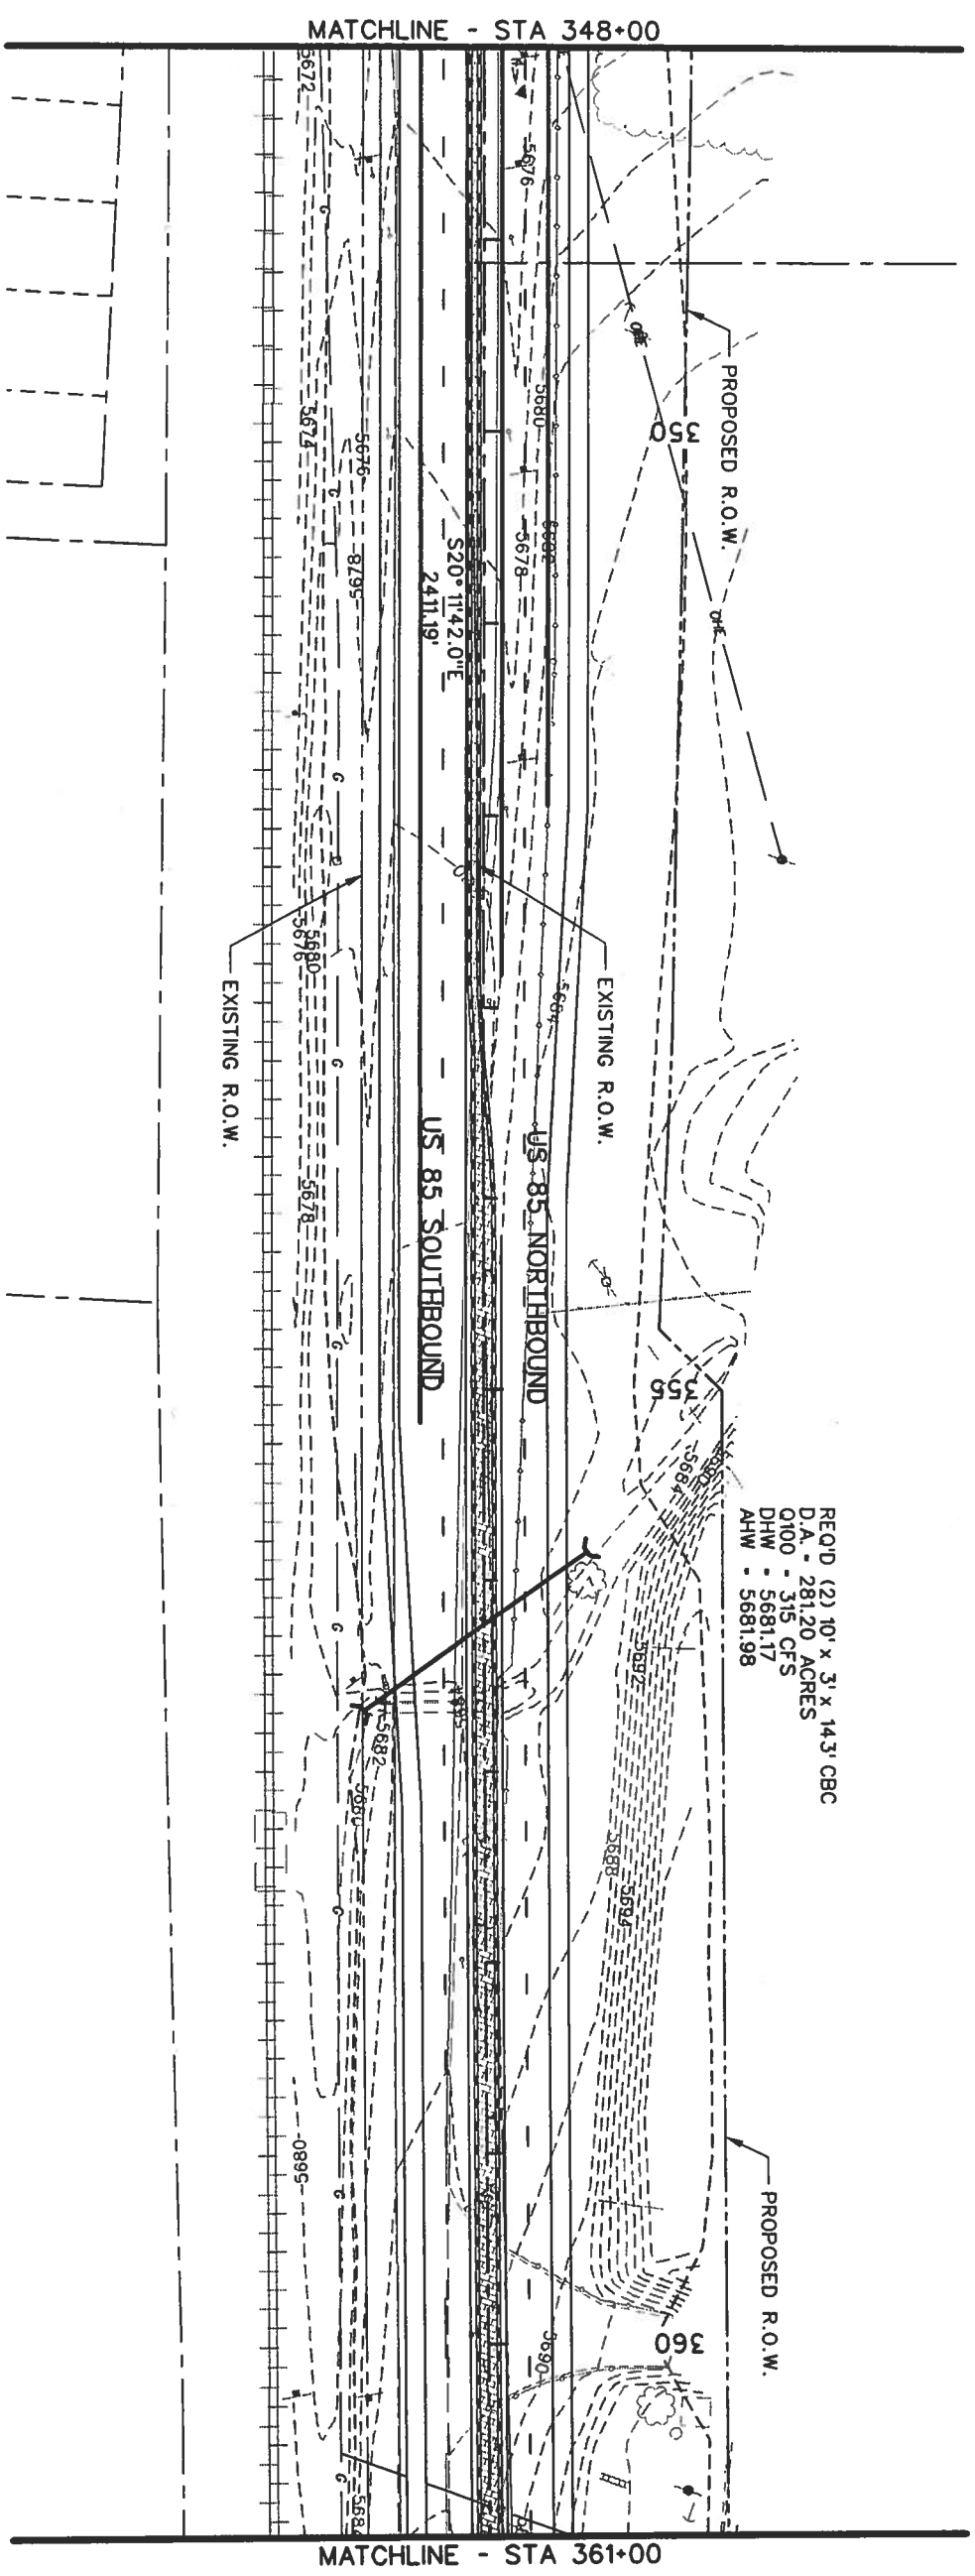

- LEGEND**
- CURB & GUTTER TYPE 2 (SECTION 11B)
 - CURB & GUTTER TYPE 2 (SECTION 11M)
 - MEDIAN COVER MATERIAL (PATTERNED CONCRETE)
 - MEDIAN COVER MATERIAL (NATIVE SEED)
 - CONCRETE BARRIER
 - GUARDRAIL - TYPE 3
 - RETAINING WALL
 - CURVE NUMBER

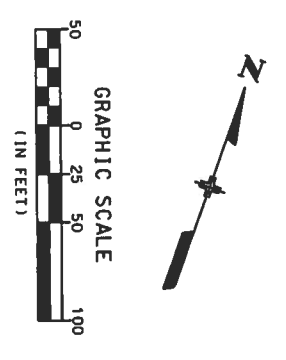

REQ'D (2) 10' x 3' x 14.3' CBC
 D.A. - 281.20 ACRES
 O100 - 315 CFS
 DHW - 5681.17
 AHW - 5681.98

Computer File Information

Creation Date:	05/29/01	Initials:	MSJ
Lost Modification Date:		Initials:	
Full Path:	S:\Tranpro\246042\HwyDes\Plans\		
Drawing File Name:	rph128.dgn		
Scale:	Units: ENGLISH		

Index of Revisions

359 Inverness Dr. South
 Suite K
 Englewood, CO 80112
 Phone: (303) 790-1020
 FAX: (303) 790-1037

REGION 1

5500 Greenwood Plaza Blvd.
 Suite 150
 Greenwood Village, CO 80111
 Phone: 303/221-7275
 Fax: 303/221/7276

As Constructed


No. Revisions:	
Revised:	
Void:	



US 85 - PLAN

Designer:	DAF	Structure	
Detailer:	JAM	Numbers	
Sheet Subset:	Roadway	Subset Sheets:	

Project No./Code

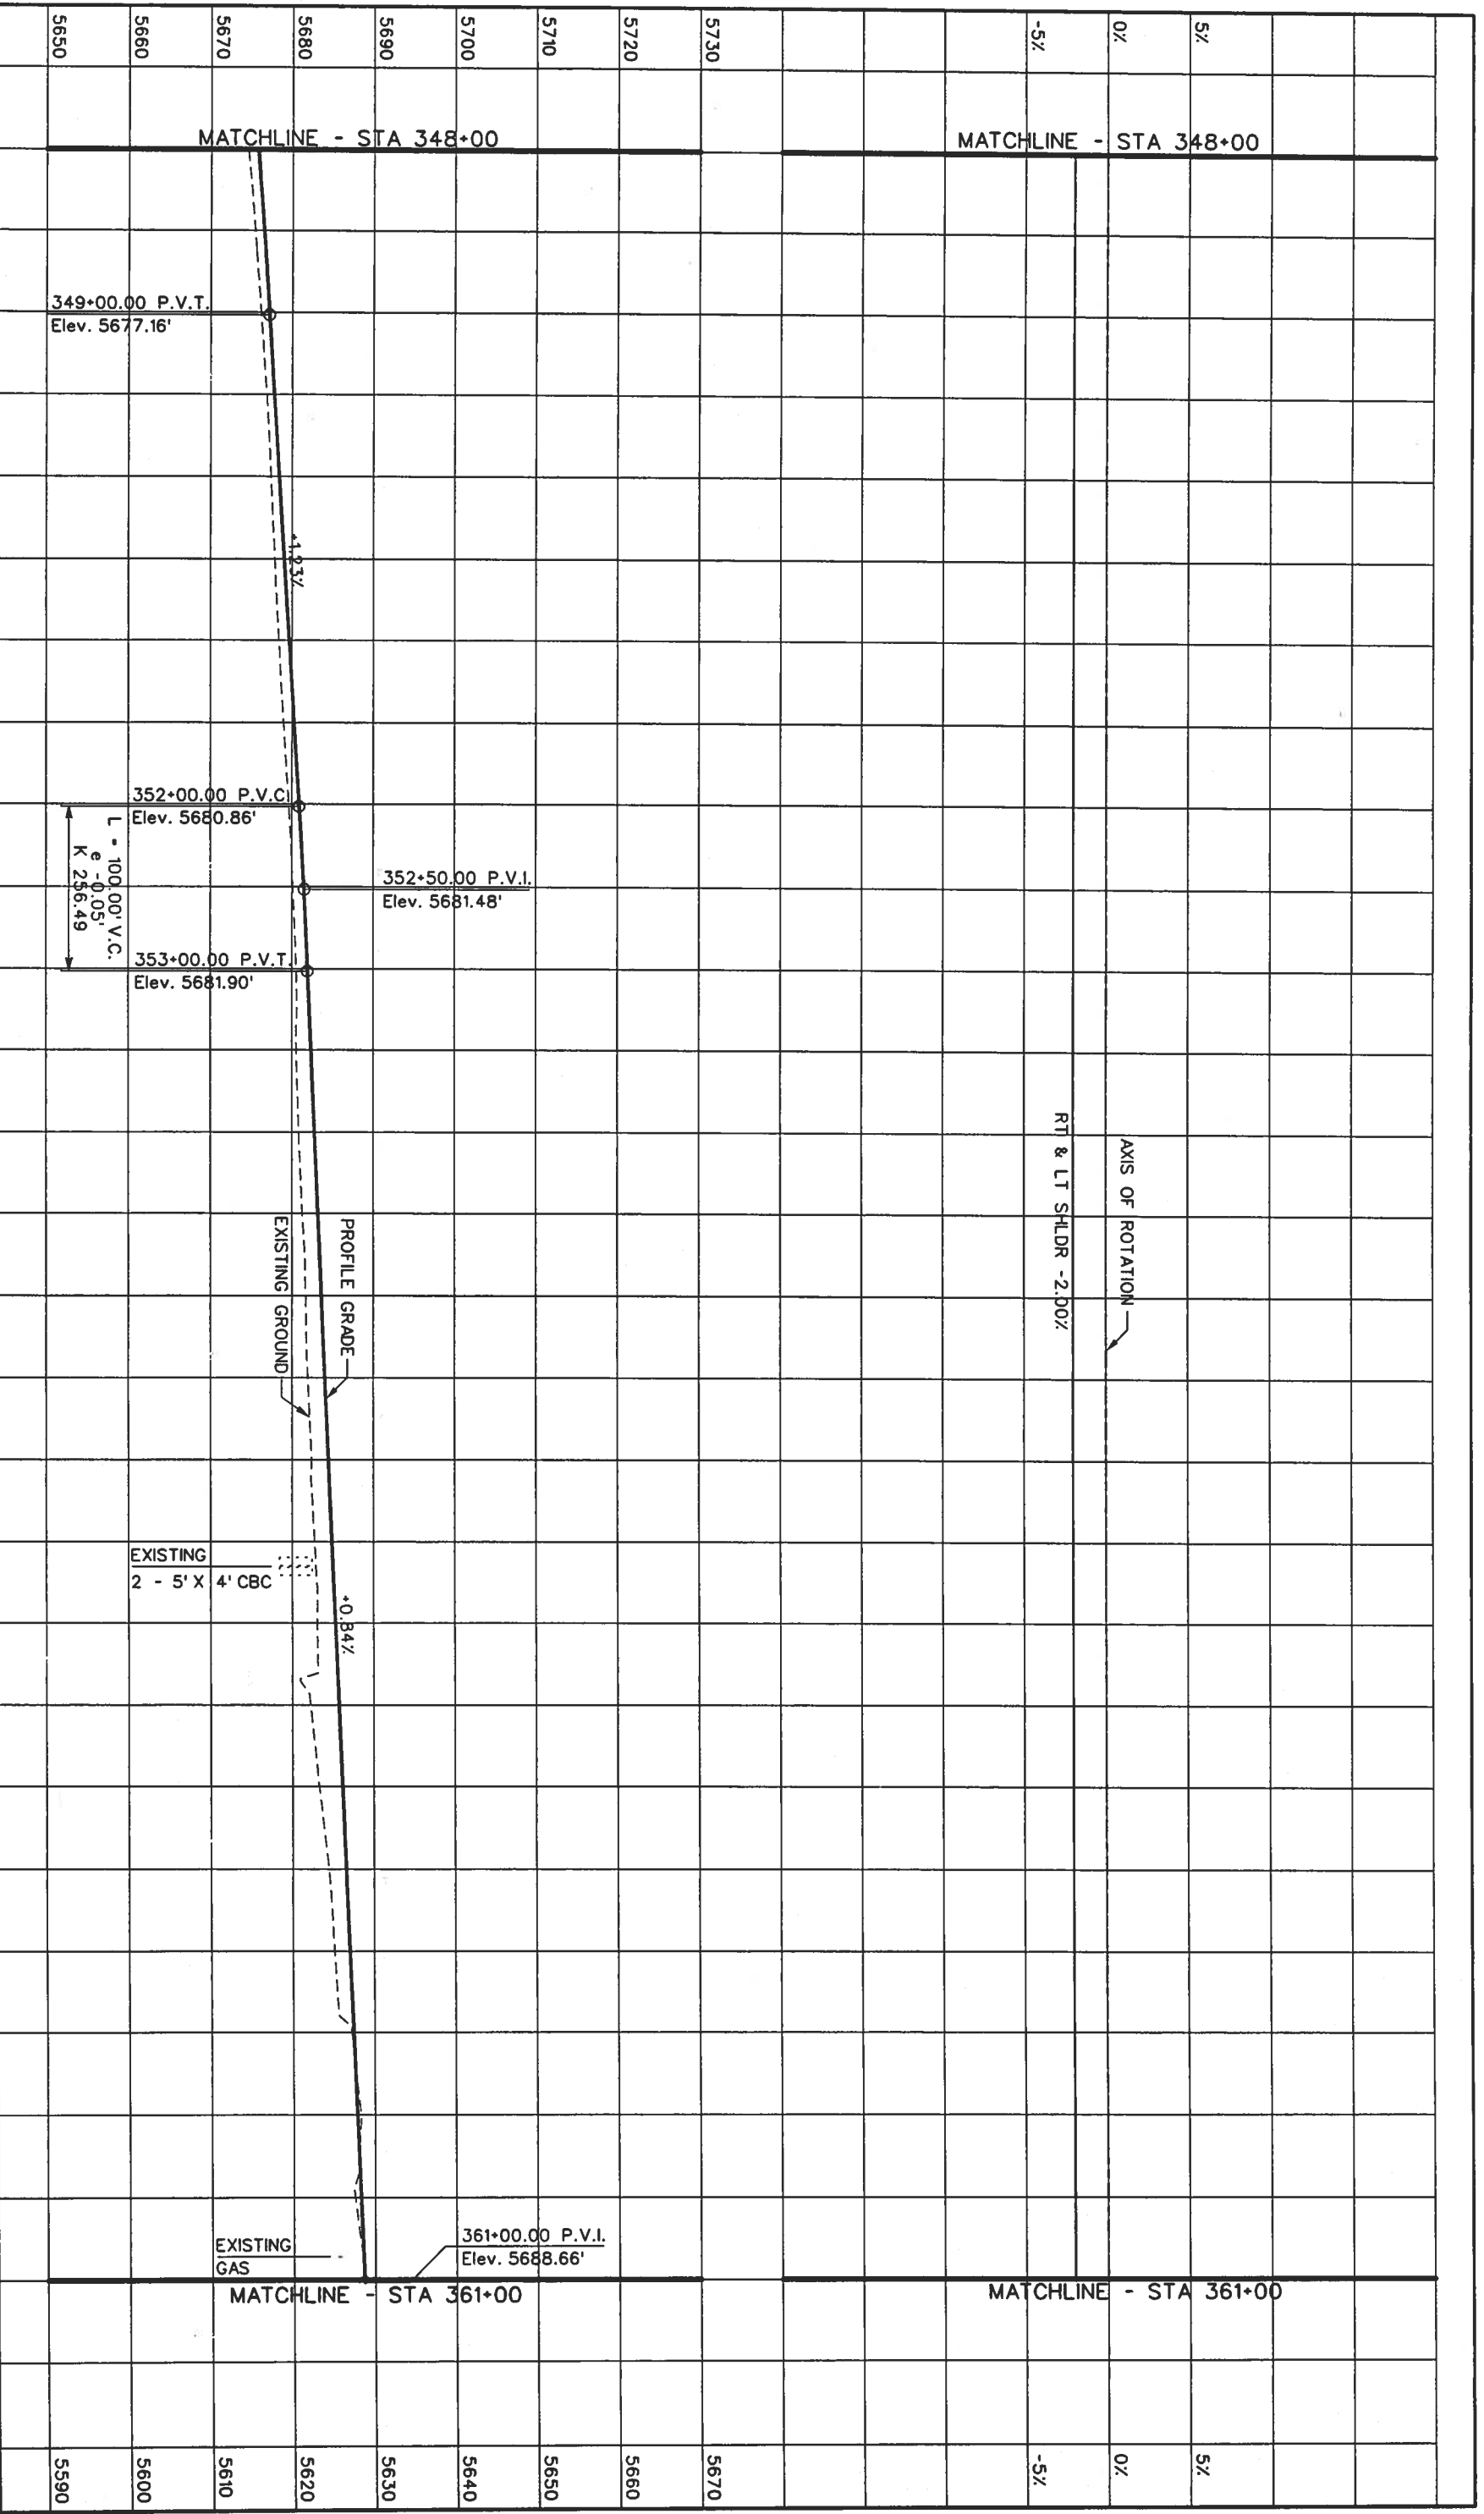NH 0852-086	Sheet Number:	102
-------------	---------------	-----




Computer File Information		Index of Revisions		 <p>359 Inverness Dr. South Suite K Englewood, CO 80112 Phone: (303) 790-1020 Fax: (303) 790-1037</p>	 <p>5500 Greenwood Plaza Blvd. Suite 150 Greenwood Village, CO 80111 Phone: 303/221-7275 Fax: 303/221-7276</p>													
Creation Date: 07/17/01	Initials: MSJ	<table border="1"> <tr><td> </td><td> </td></tr> <tr><td> </td><td> </td></tr> <tr><td> </td><td> </td></tr> <tr><td> </td><td> </td></tr> </table>																
Last Modification Date:	Initials:	<table border="1"> <tr><td> </td><td> </td></tr> <tr><td> </td><td> </td></tr> <tr><td> </td><td> </td></tr> <tr><td> </td><td> </td></tr> </table>										<table border="1"> <tr> <td>No. Revisions:</td> <td> </td> </tr> <tr> <td>Revised:</td> <td> </td> </tr> <tr> <td>Void:</td> <td> </td> </tr> </table>	No. Revisions:		Revised:		Void:	
No. Revisions:																		
Revised:																		
Void:																		
Full Path: S:\Transport\246042.HwyDes\Plans\		<table border="1"> <tr> <td>Designer:</td> <td>DAF</td> </tr> <tr> <td>Detailer:</td> <td>JAM</td> </tr> </table>		Designer:	DAF	Detailer:	JAM	<table border="1"> <tr> <td>Sheet Subst:</td> <td>Roadway</td> </tr> </table>	Sheet Subst:	Roadway								
Designer:	DAF																	
Detailer:	JAM																	
Sheet Subst:	Roadway																	
Drawing File Name: r dpr 28.dgn	Units: ENGLISH	<table border="1"> <tr> <td>Structure Numbers</td> <td> </td> </tr> <tr> <td>Subst Sheets:</td> <td> </td> </tr> </table>		Structure Numbers		Subst Sheets:		<table border="1"> <tr> <td>Project No./Code</td> <td>NH 0852-086</td> </tr> <tr> <td>Sheet Number:</td> <td>13429 of 103</td> </tr> </table>	Project No./Code	NH 0852-086	Sheet Number:	13429 of 103						
Structure Numbers																		
Subst Sheets:																		
Project No./Code	NH 0852-086																	
Sheet Number:	13429 of 103																	
Scale:		<table border="1"> <tr> <td>US 85 - PROFILE</td> <td> </td> </tr> </table>		US 85 - PROFILE														
US 85 - PROFILE																		


LEGEND



- CURB & GUTTER TYPE 2 (SECTION IIB)
- CURB & GUTTER TYPE 2 (SECTION IIM)
- MEDIAN COVER MATERIAL (PATTERNED CONCRETE)
- MEDIAN COVER MATERIAL (NATIVE SEED)
- CONCRETE BARRIER
- GUARDRAIL - TYPE 3
- RETAINING WALL
- CURVE NUMBER 6

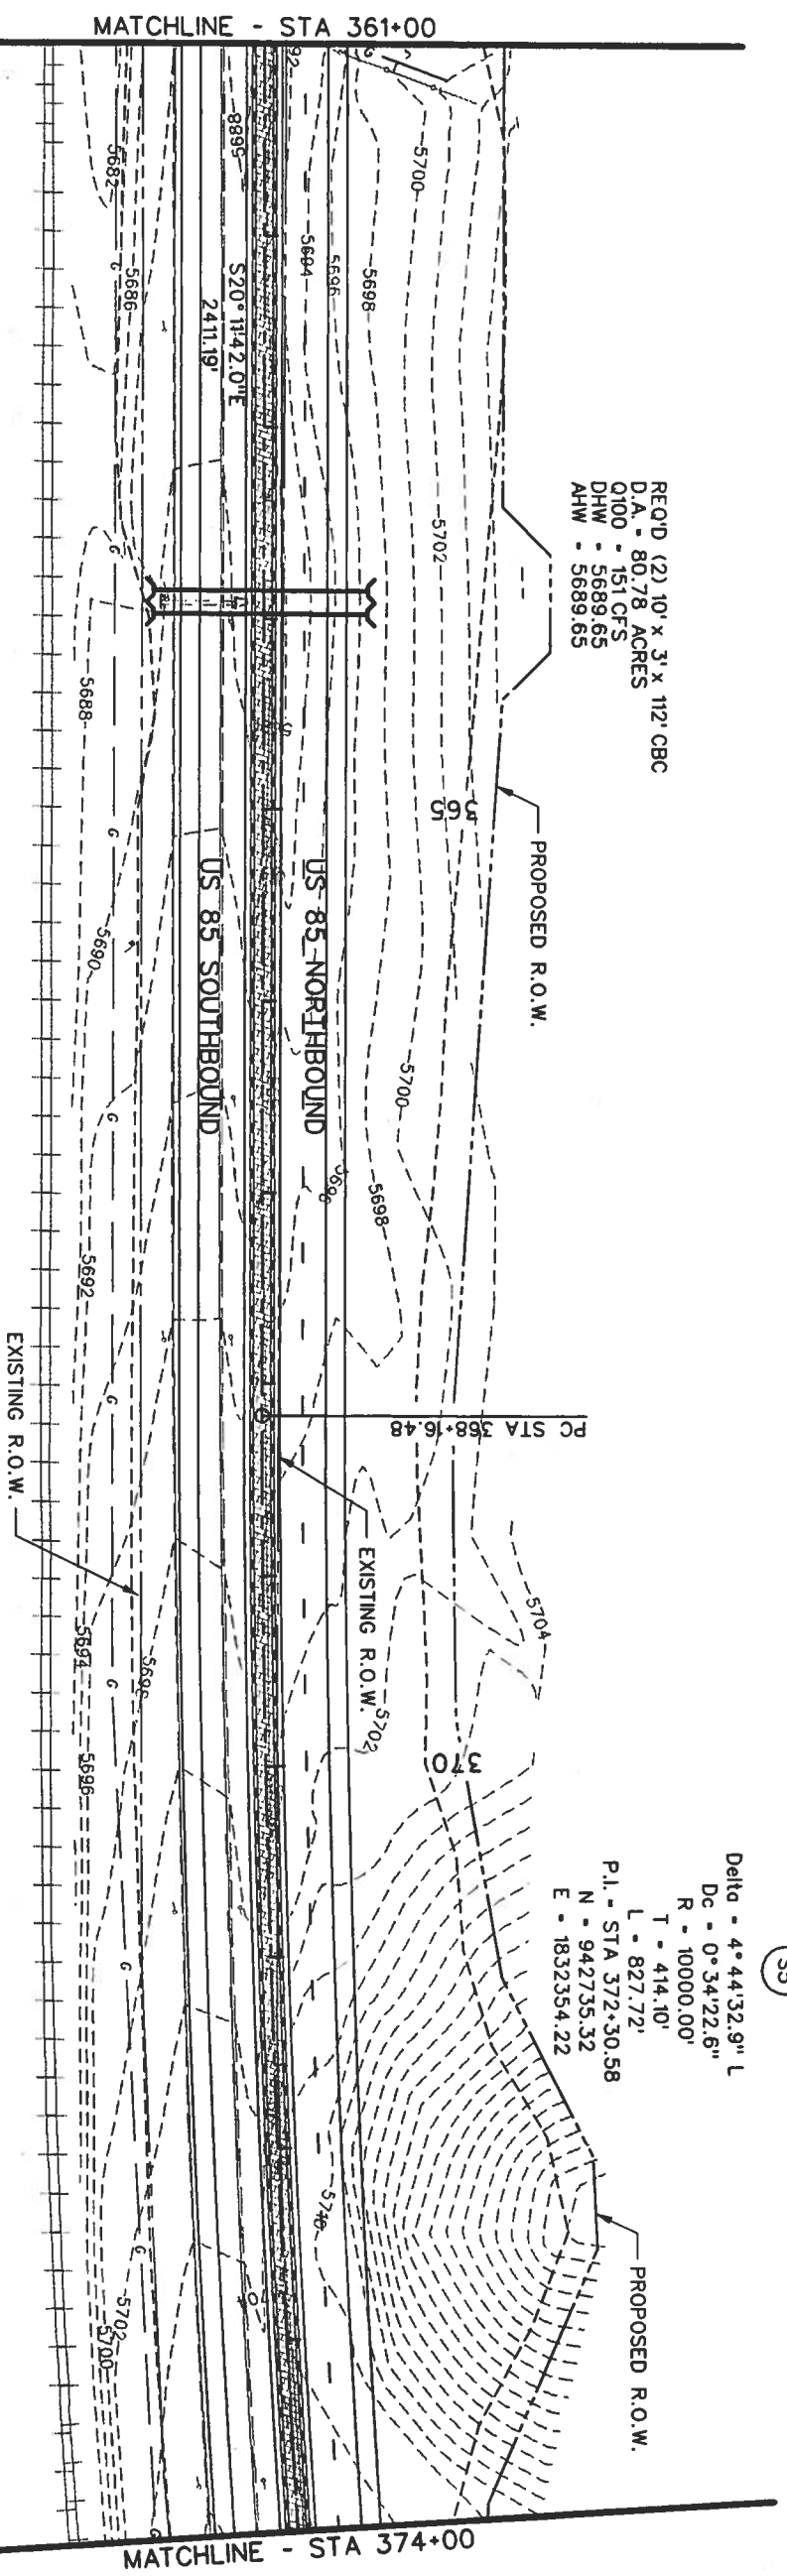GRAPHIC SCALE
(IN FEET)

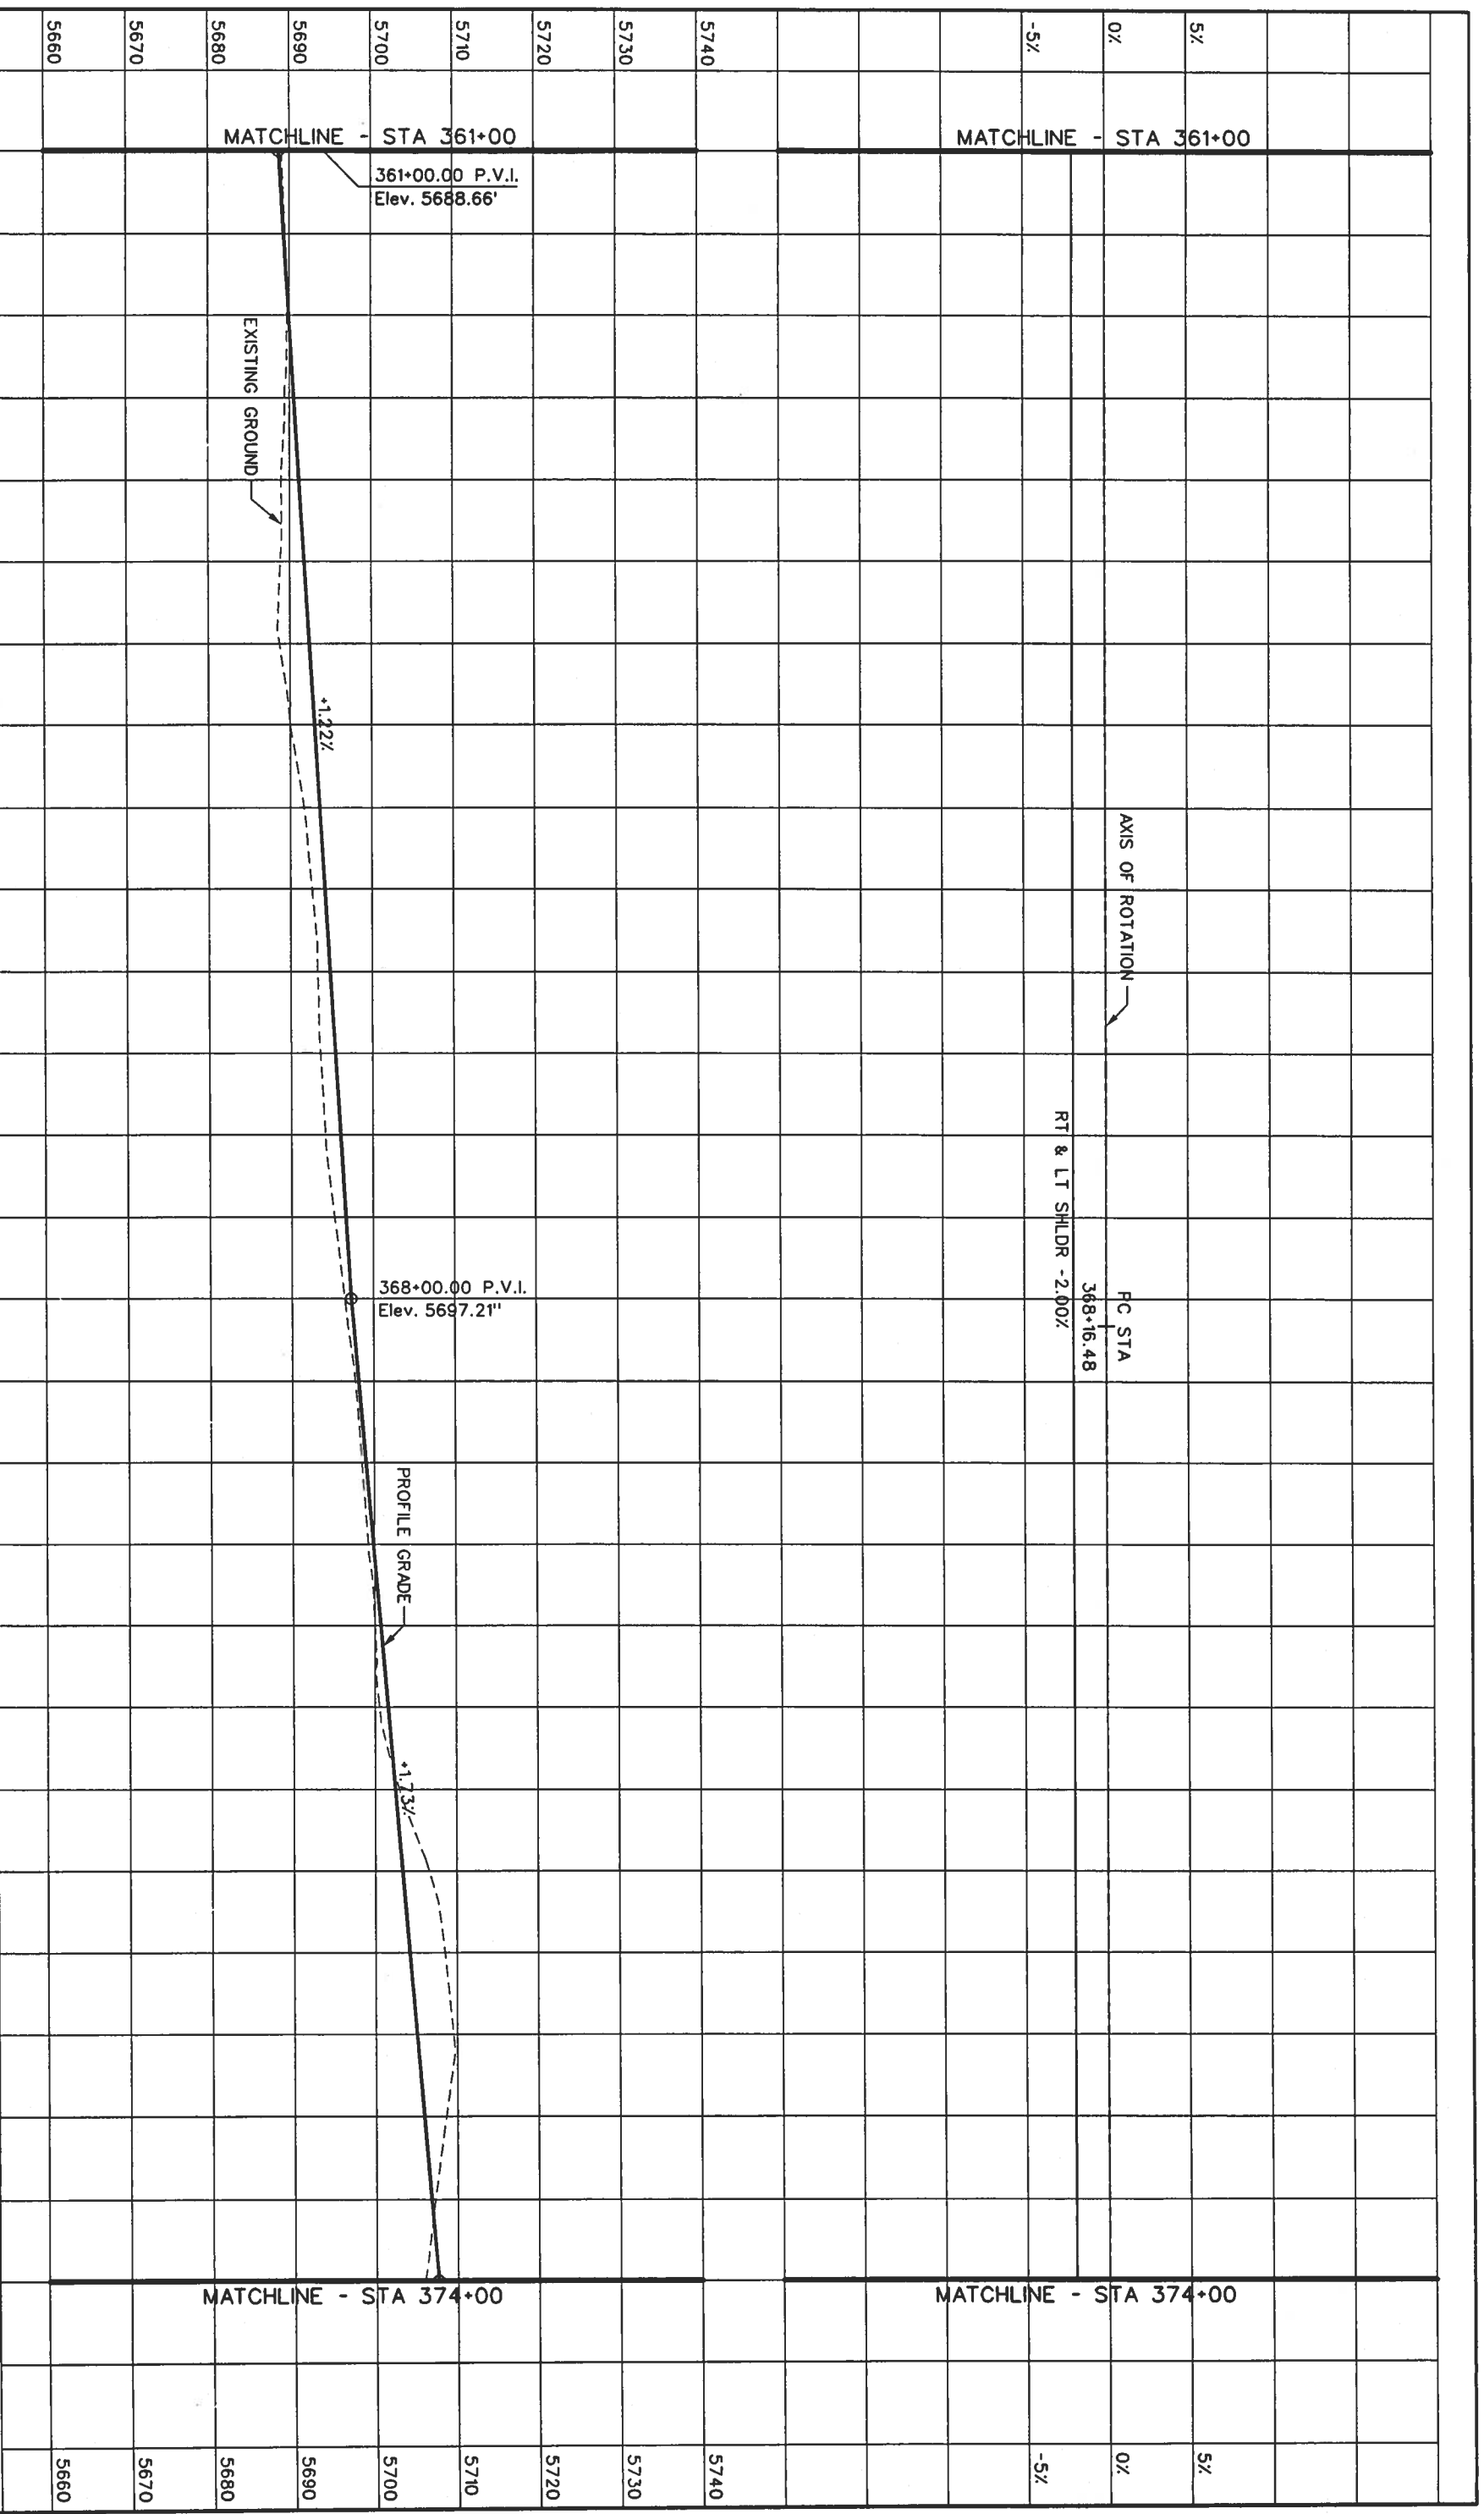

Computer File Information		Index of Revisions		 359 Inverness Dr. South Suite K Englewood, CO 80112 Phone: (303) 790-1020 FAX: (303) 790-1037	 5500 Greenwood Plaza Blvd. Suite 150 Greenwood Village, CO 80111 Phone: 303/221-7275 Fax: 303/221/7276
Creation Date:	05/29/01	Initials:	MSJ		
Last Modification Date:		Initials:			
Full Path:	S:\Trompro\246042.12\HyDes\Plans\				
Drawing File Name:	rdp/29.dgn				
Scale:	Units: ENGLISH				
As Constructed		US 85 - PLAN		Project No./Code NH 0852-086	
No. Revisions:		Designer:	DAF		Structure Numbers
Revised:		Detailer:	JAM	Sheet Numbers	
Void:		Sheet Subset:	Roadway	Subset Sheets:	
				of	
				Sheet Number:	
				104	




Computer File Information Creation Date: 07/17/01 Initials: MSJ Last Modification Date: Initials: File Path: S:\Tranproj\246042\HwyDes\Plans\ Drawing File Name: rdpr29.dgn Scale: ENGLISH		Index of Revisions <table border="1"> <tr><td> </td><td> </td></tr> <tr><td> </td><td> </td></tr> <tr><td> </td><td> </td></tr> <tr><td> </td><td> </td></tr> </table>									
 REGION 1 359 Inverness Dr. South Suite K Englewood, CO 80112 Phone: (303) 790-1020 Fax: (303) 790-1037		 5500 Greenwood Plaza Blvd. Suite 150 Greenwood Village, CO 80111 Phone: 303/221-7275 Fax: 303/221/7276									
As Constructed No. Revisions: Revised: Void:		US 85 - PROFILE Designer: DAF Detailer: JAM Structure Numbers: Sheet Subset: Roadway Subset Sheets: of									
Project No./Code NH 0852-086 13429		Sheet Number: 105									

LEGEND

- CURB & GUTTER TYPE 2 (SECTION IIB)
- CURB & GUTTER TYPE 2 (SECTION IM)
- MEDIAN COVER MATERIAL (PATTERNED CONCRETE)
- MEDIAN COVER MATERIAL (NATIVE SEED)
- CONCRETE BARRIER
- GUARDRAIL - TYPE 3
- RETAINING WALL
- CURVE NUMBER

GRAPHIC SCALE
(IN FEET)

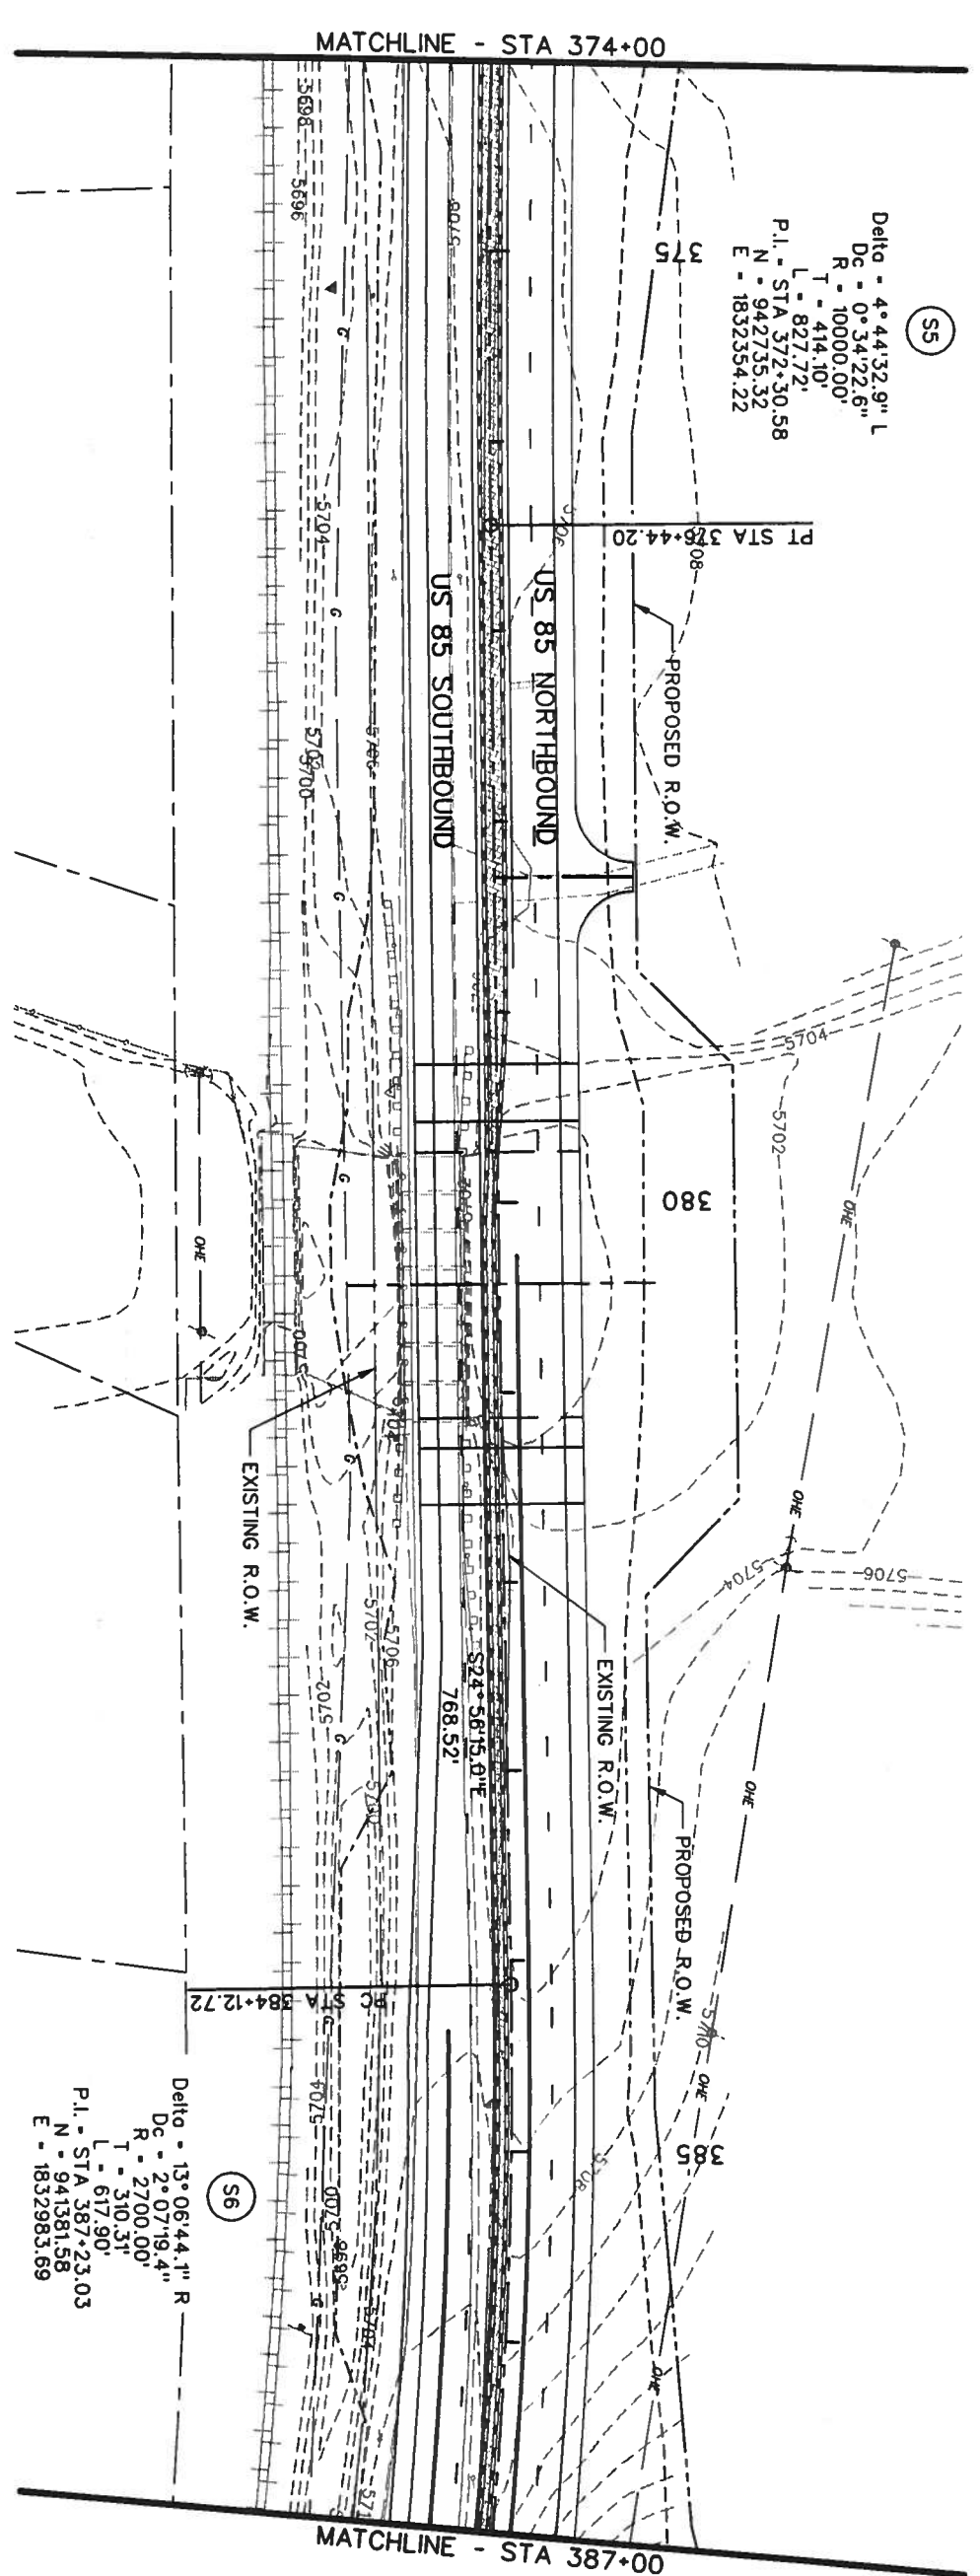

Computer File Information		Index of Revisions		As Constructed		US 85 - PLAN		Project No./Code	
Creation Date:	05/29/01	Initials:	MSJ			No. Revisions:		Designer:	DAF
Last Modification Date:		Initials:				Revised:		Checker:	JAM
Full Path:	S:\Tranpro\246042.12\HwyDes\Plans\					Void:		Sheet Subset:	Rooadway
Drawing File Name:	rdpl30.dgn							Structure Numbers:	
Scale:	Units: ENGLISH							Subset Sheets:	
								of	
								Sheet Number:	13429
									100


DOT
DEPARTMENT OF TRANSPORTATION



REGION 1


369 Inverness Dr. South
Suite K
Englewood, CO 80112
Phone: (303) 790-1020
Fax: (303) 790-1037

PBSJ

5500 Greenwood Plaza Blvd.
Suite 150
Greenwood Village, CO 80111
Phone: 303/221-7275
Fax: 303/221/7276

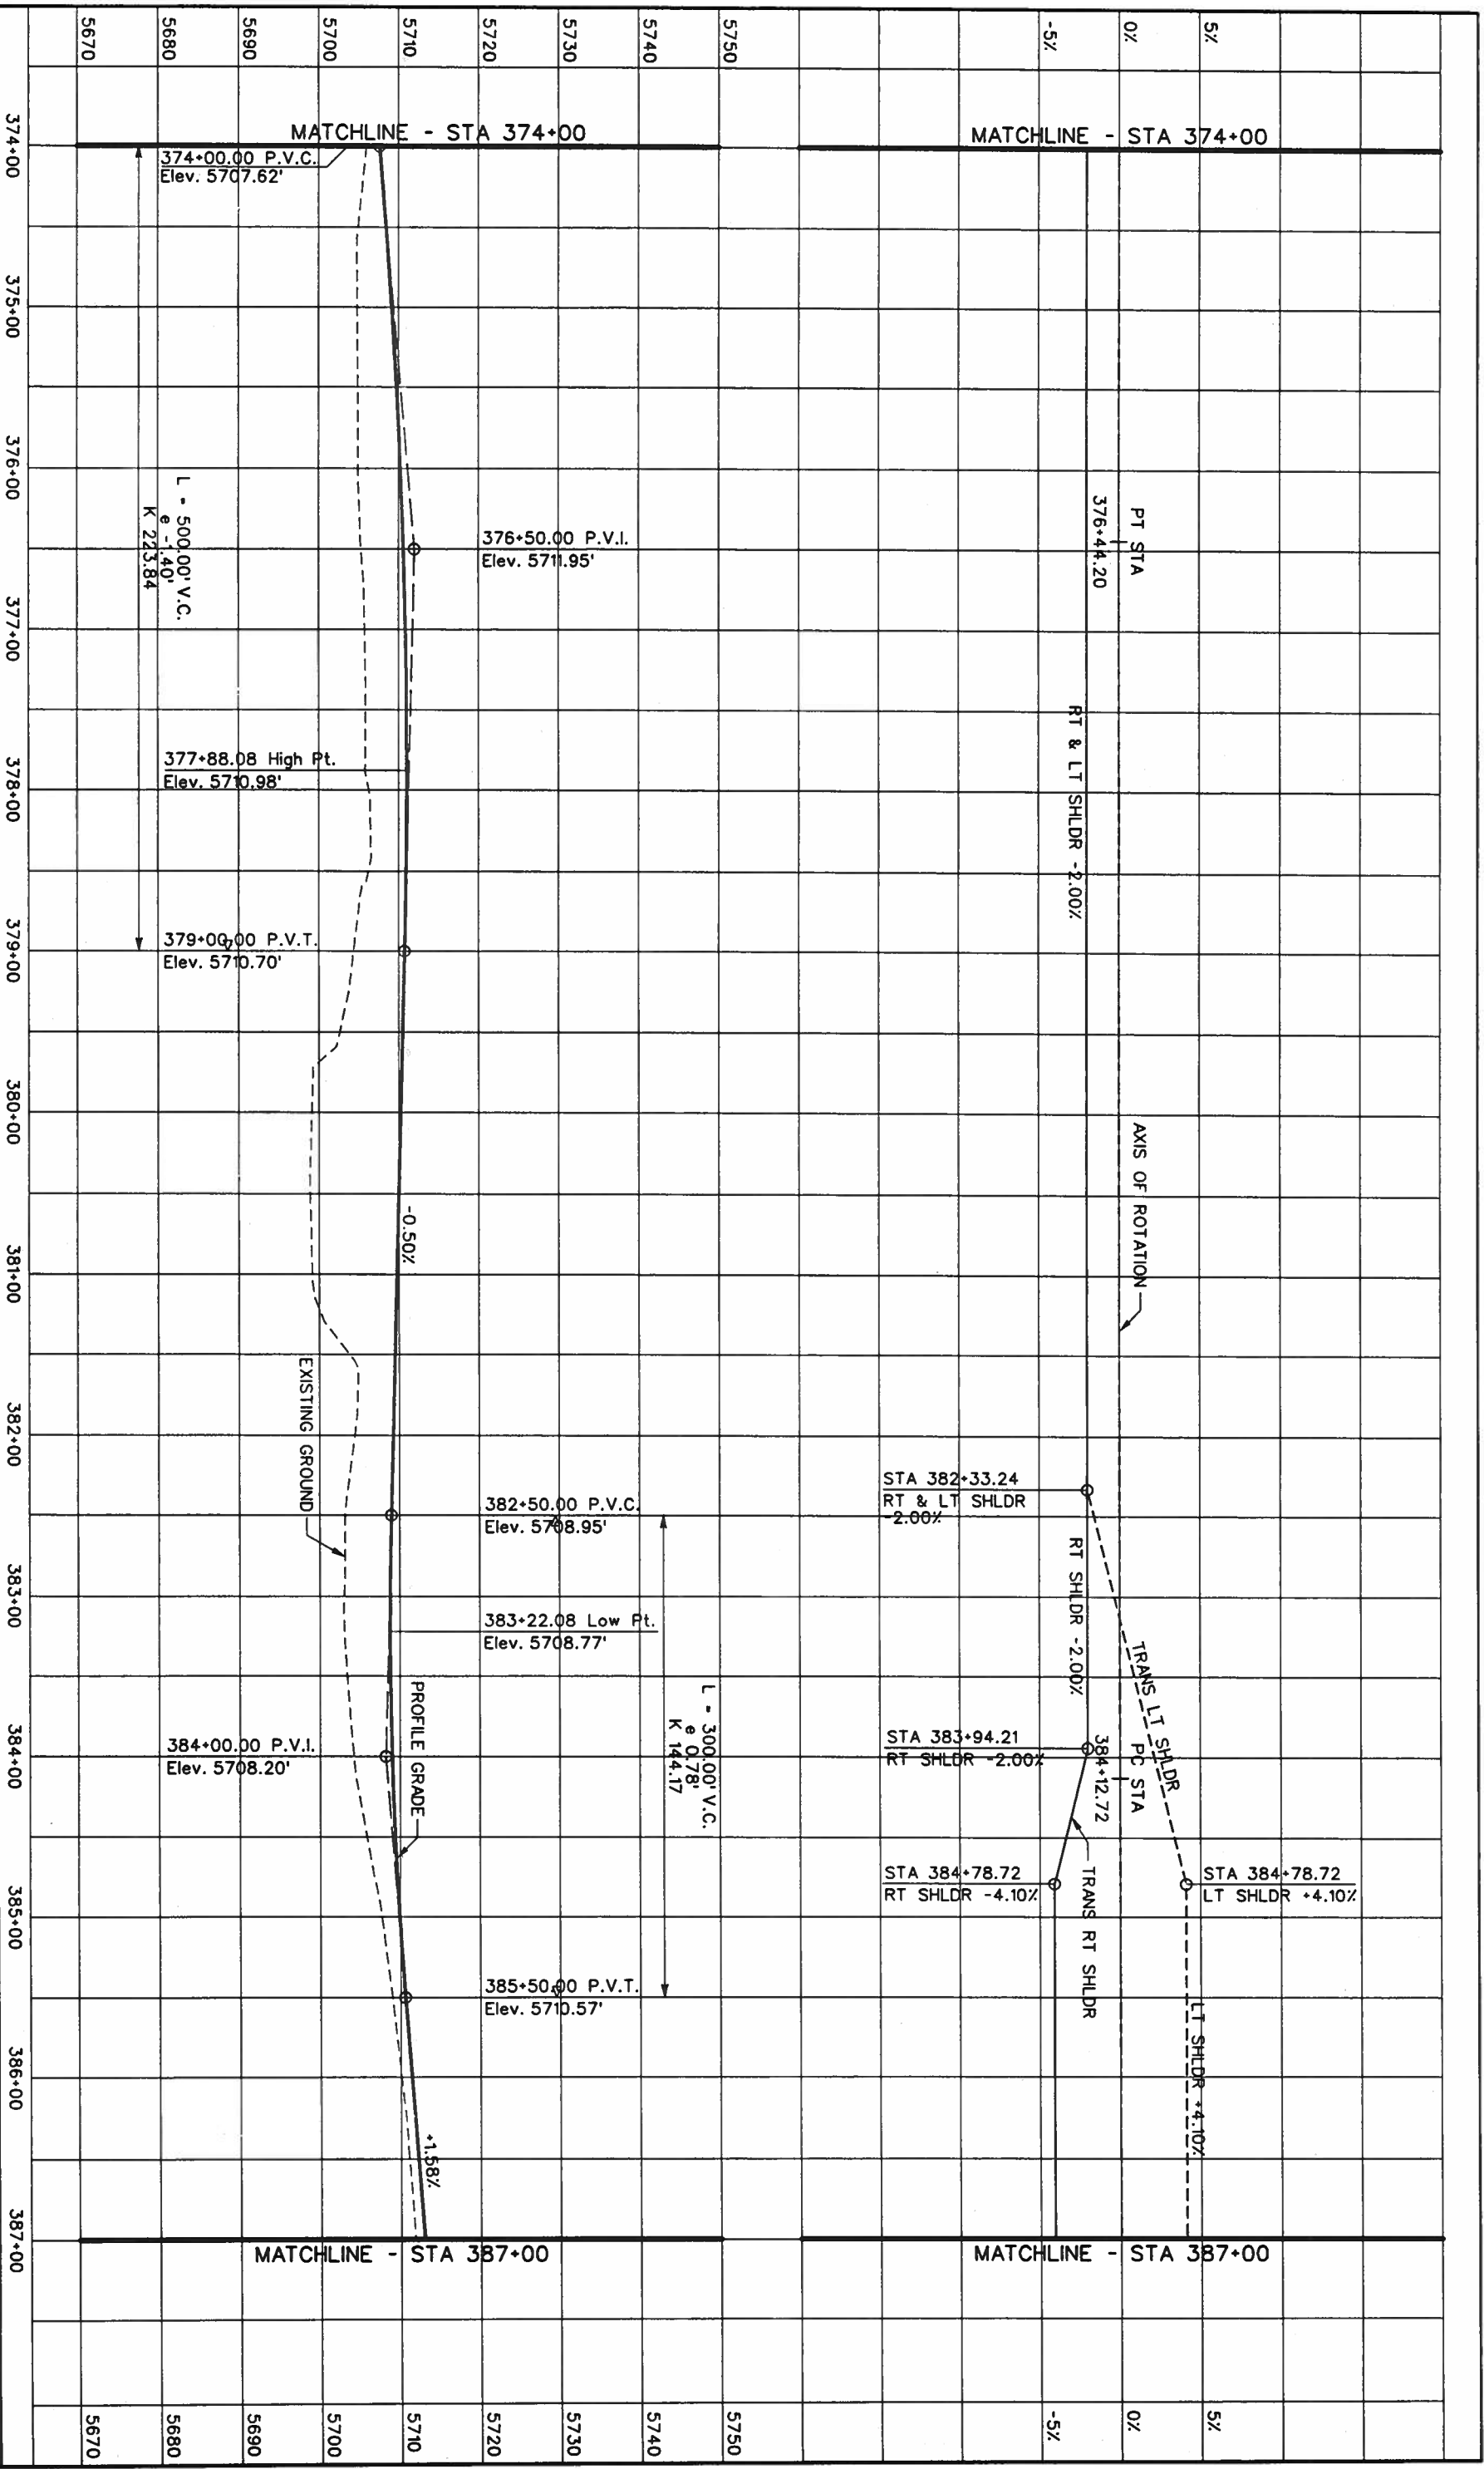

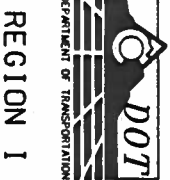Computer File Information Creation Date: 07/17/01 Initials: MSJ Last Modification Date: Initials: Full Path: S:\Transport\246042\HwyDes\Plans\ Drawing File Name: rdp30.dgn Scale: ENGLISH		Index of Revisions <table border="1"> <tr><td> </td><td> </td><td> </td><td> </td></tr> <tr><td> </td><td> </td><td> </td><td> </td></tr> <tr><td> </td><td> </td><td> </td><td> </td></tr> <tr><td> </td><td> </td><td> </td><td> </td></tr> </table>																	
 REGION 1 359 Inverness Dr. South Suite K Englewood, CO 80112 Phone: (303) 790-1020 FAX: (303) 790-1037		 5500 Greenwood Plaza Blvd. Suite 150 Greenwood Village, CO 80111 Phone: 303/221-7275 Fax: 303/221-7276																	
As Constructed No. Revisions: Revised: Void:		US 85 - PROFILE Designer: DAF Detailer: JAM Structure Numbers: Subset Sheets: of																	
Project No./Code NH 0852-086 13429		Sheet Number: 107																	

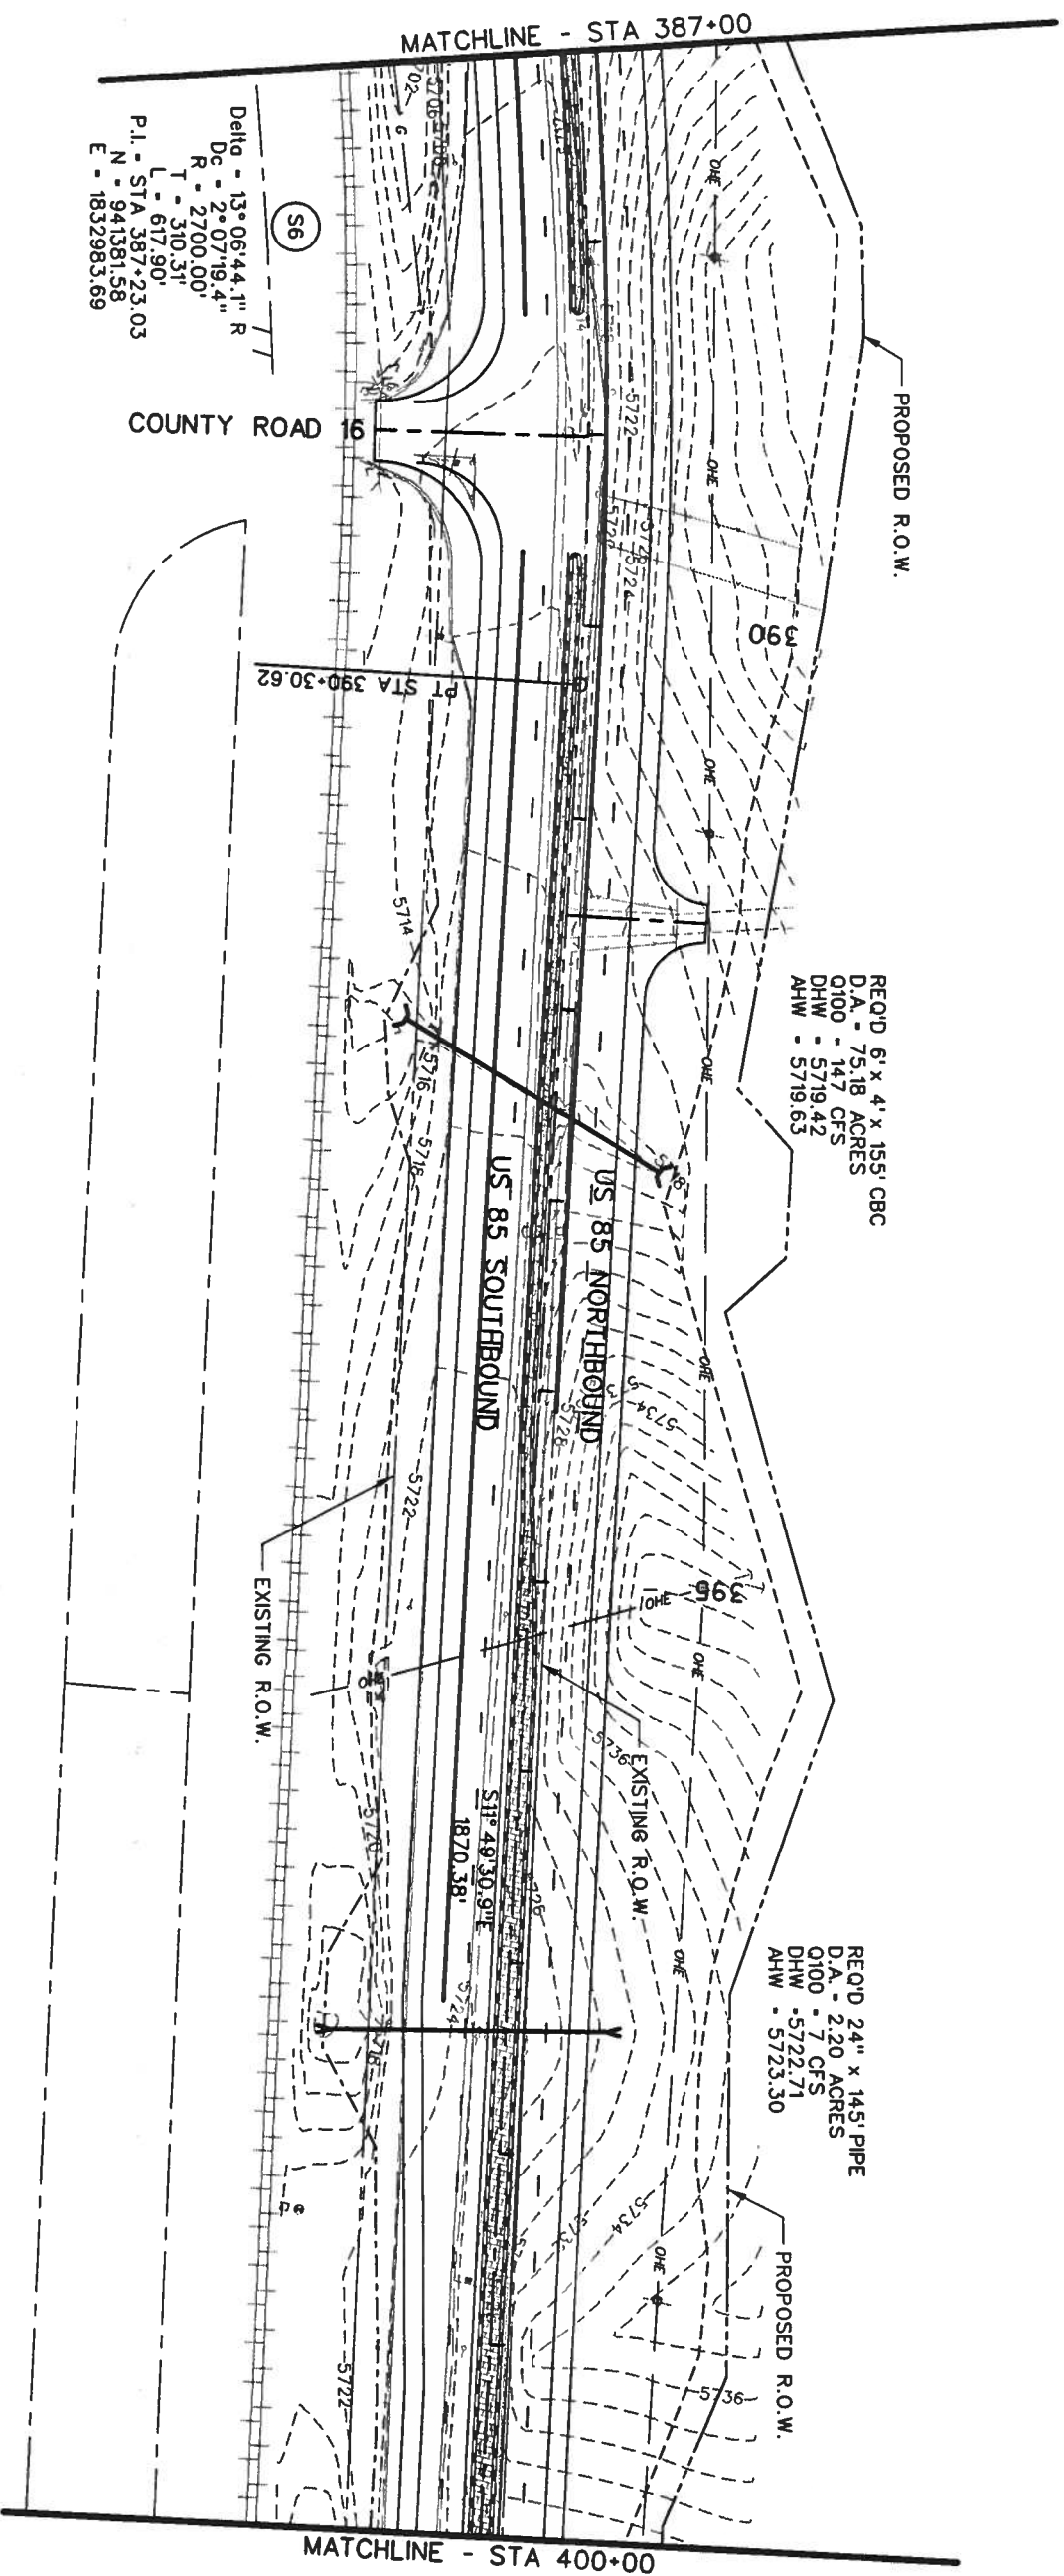


Delta = 13°06'44.1" R
 Dc = 2°07'19.4"
 R = 2700.00'
 T = 310.31'
 L = 617.90'
 P.I. = STA 387+23.03
 N = 941381.58
 E = 1832983.69

REQ'D 6' x 4' x 155' CBC
 D.A. = 75.18 ACRES
 0100 = 147 CFS
 DHW = 5719.42
 AHW = 5719.63

REQ'D 24" x 145' PIPE
 D.A. = 2.20 ACRES
 0100 = 7 CFS
 DHW = 5722.71
 AHW = 5723.30

- LEGEND**
- CURB & GUTTER TYPE 2 (SECTION 11B)
 - CURB & GUTTER TYPE 2 (SECTION 11M)
 - MEDIAN COVER MATERIAL (PATTERNED CONCRETE)
 - MEDIAN COVER MATERIAL (NATIVE SEED)
 - CONCRETE BARRIER
 - GUARDRAIL - TYPE 3
 - RETAINING WALL
 - CURVE NUMBER

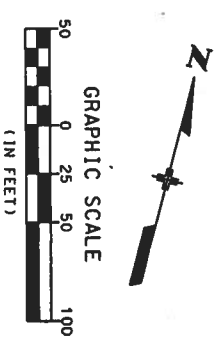

Computer File Information

Creation Date:	05/29/01	Initials:	MSJ
Last Modification Date:		Initials:	
Full Path:	S:\Tranproj\246042.HwyDes\Plans\		
Drawing File Name:	rpl131.dgn		
Scale:	Units: ENGLISH		

Index of Revisions

359 Inverness Dr. South
 Suite K
 Englewood, CO 80112
 Phone: (303) 790-1020
 Fax: (303) 790-1037

REGION 1

5500 Greenwood Plaza Blvd.
 Suite 150
 Greenwood Village, CO 80111
 Phone: 303/221-7275
 Fax: 303/221-7276

As Constructed


No. Revisions:	
Revised:	
Void:	


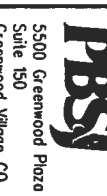
US 85 - PLAN

Designer:		Structure Numbers	
Detailer:		Subset Sheets:	
Sheet Subset:	Roadway		

Project No./Code

NH 0852-086	Sheet Number:	13429	of	108
-------------	---------------	-------	----	-----

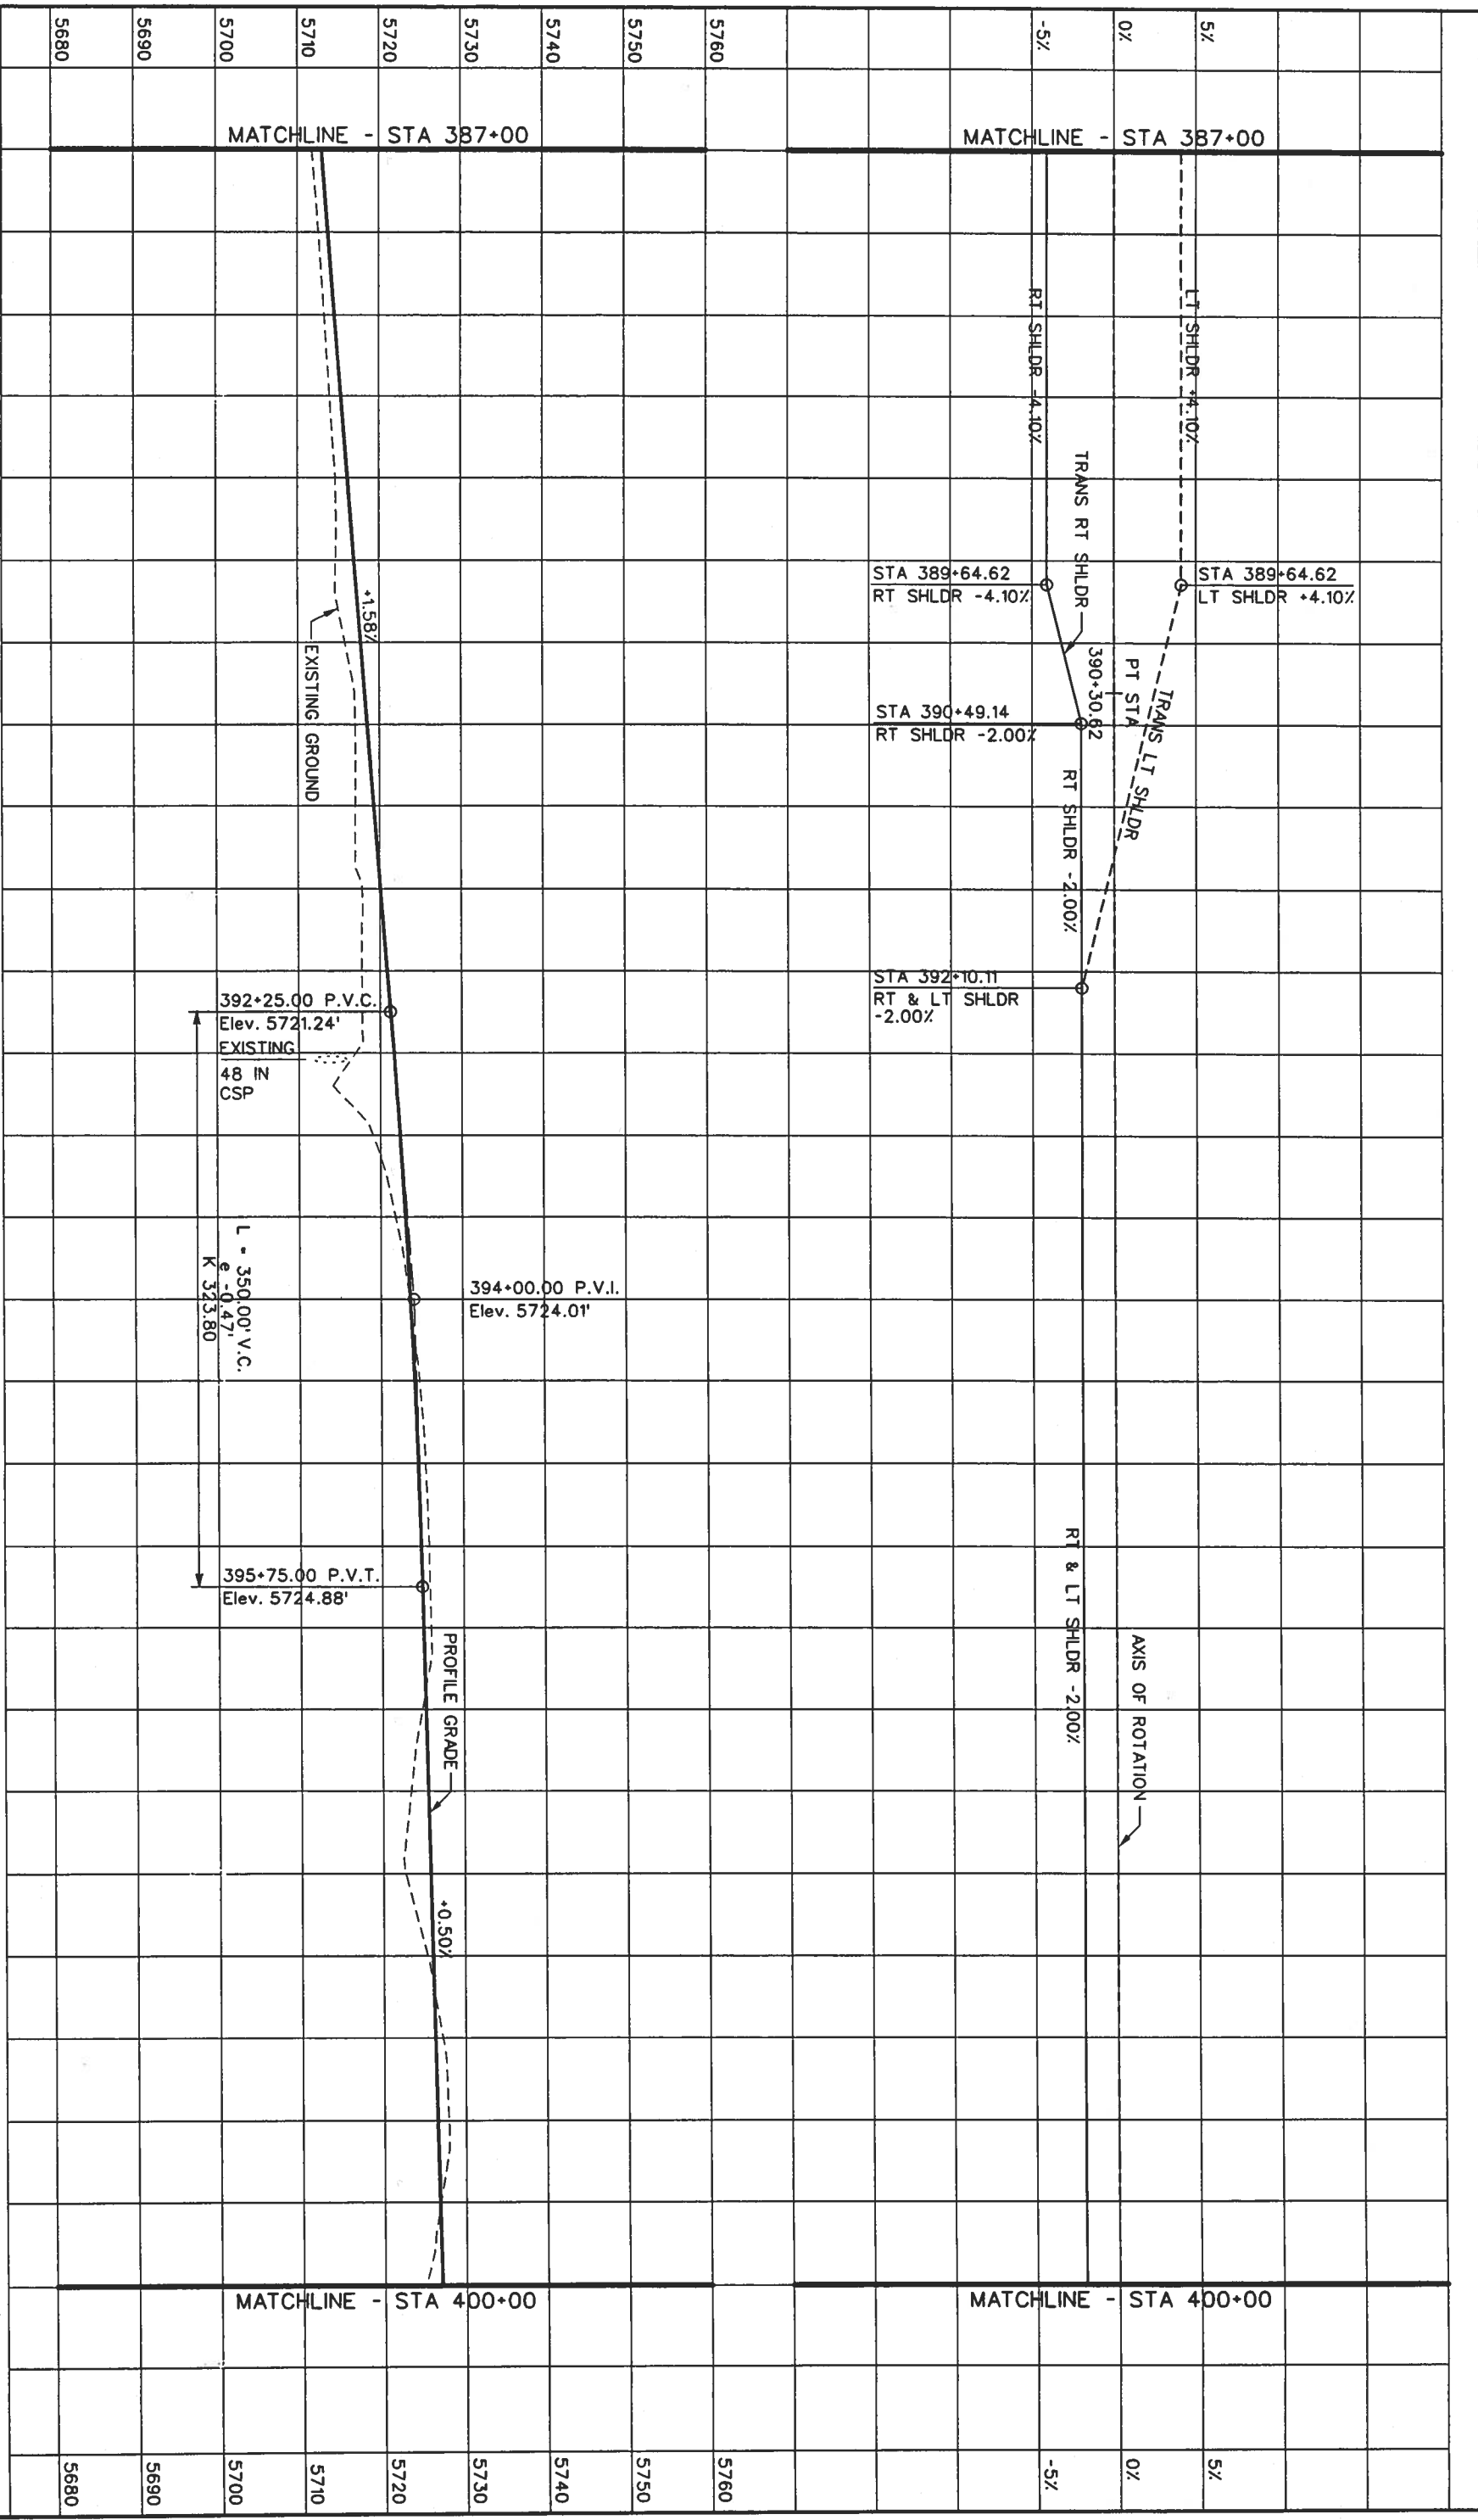


Computer File Information		Index of Revisions	
Creation Date: 07/17/01	Initials: MSJ	[]	
Last Modification Date:	Initials:	[]	
Full Path: S:\Tranpro\246042\HwyDes\Plans\		[]	
Drawing File Name: r dp: 31.dgn		[]	
Scale: ENGLISH		[]	
 REGION 1 359 Inverness Dr. South Suite K Englewood, CO 80112 Phone: (303) 790-1020 Fax: (303) 790-1037		 5500 Greenwood Plaza Blvd. Suite 150 Greenwood Village, CO 80111 Phone: 303/221-7275 Fax: 303/221/7276	
As Constructed		US 85 - PROFILE	
No. Revisions:	Revised:	Designer: DAF	Structure Numbers
		Detailer: JAM	
		Sheet Subset: Roadway	Subset Sheets:
			of
		Project No./Code	
		NH 0852-086	
		Sheet Number: 13429	
		109	

LEGEND

- CURB & GUTTER TYPE 2 (SECTION IIB)
- CURB & GUTTER TYPE 2 (SECTION IM)
- MEDIAN COVER MATERIAL (PATTERNED CONCRETE)
- MEDIAN COVER MATERIAL (NATIVE SEED)
- CONCRETE BARRIER
- GUARDRAIL - TYPE 3
- RETAINING WALL
- CURVE NUMBER

GRAPHIC SCALE
 50 0 25 50 100
 (IN FEET)

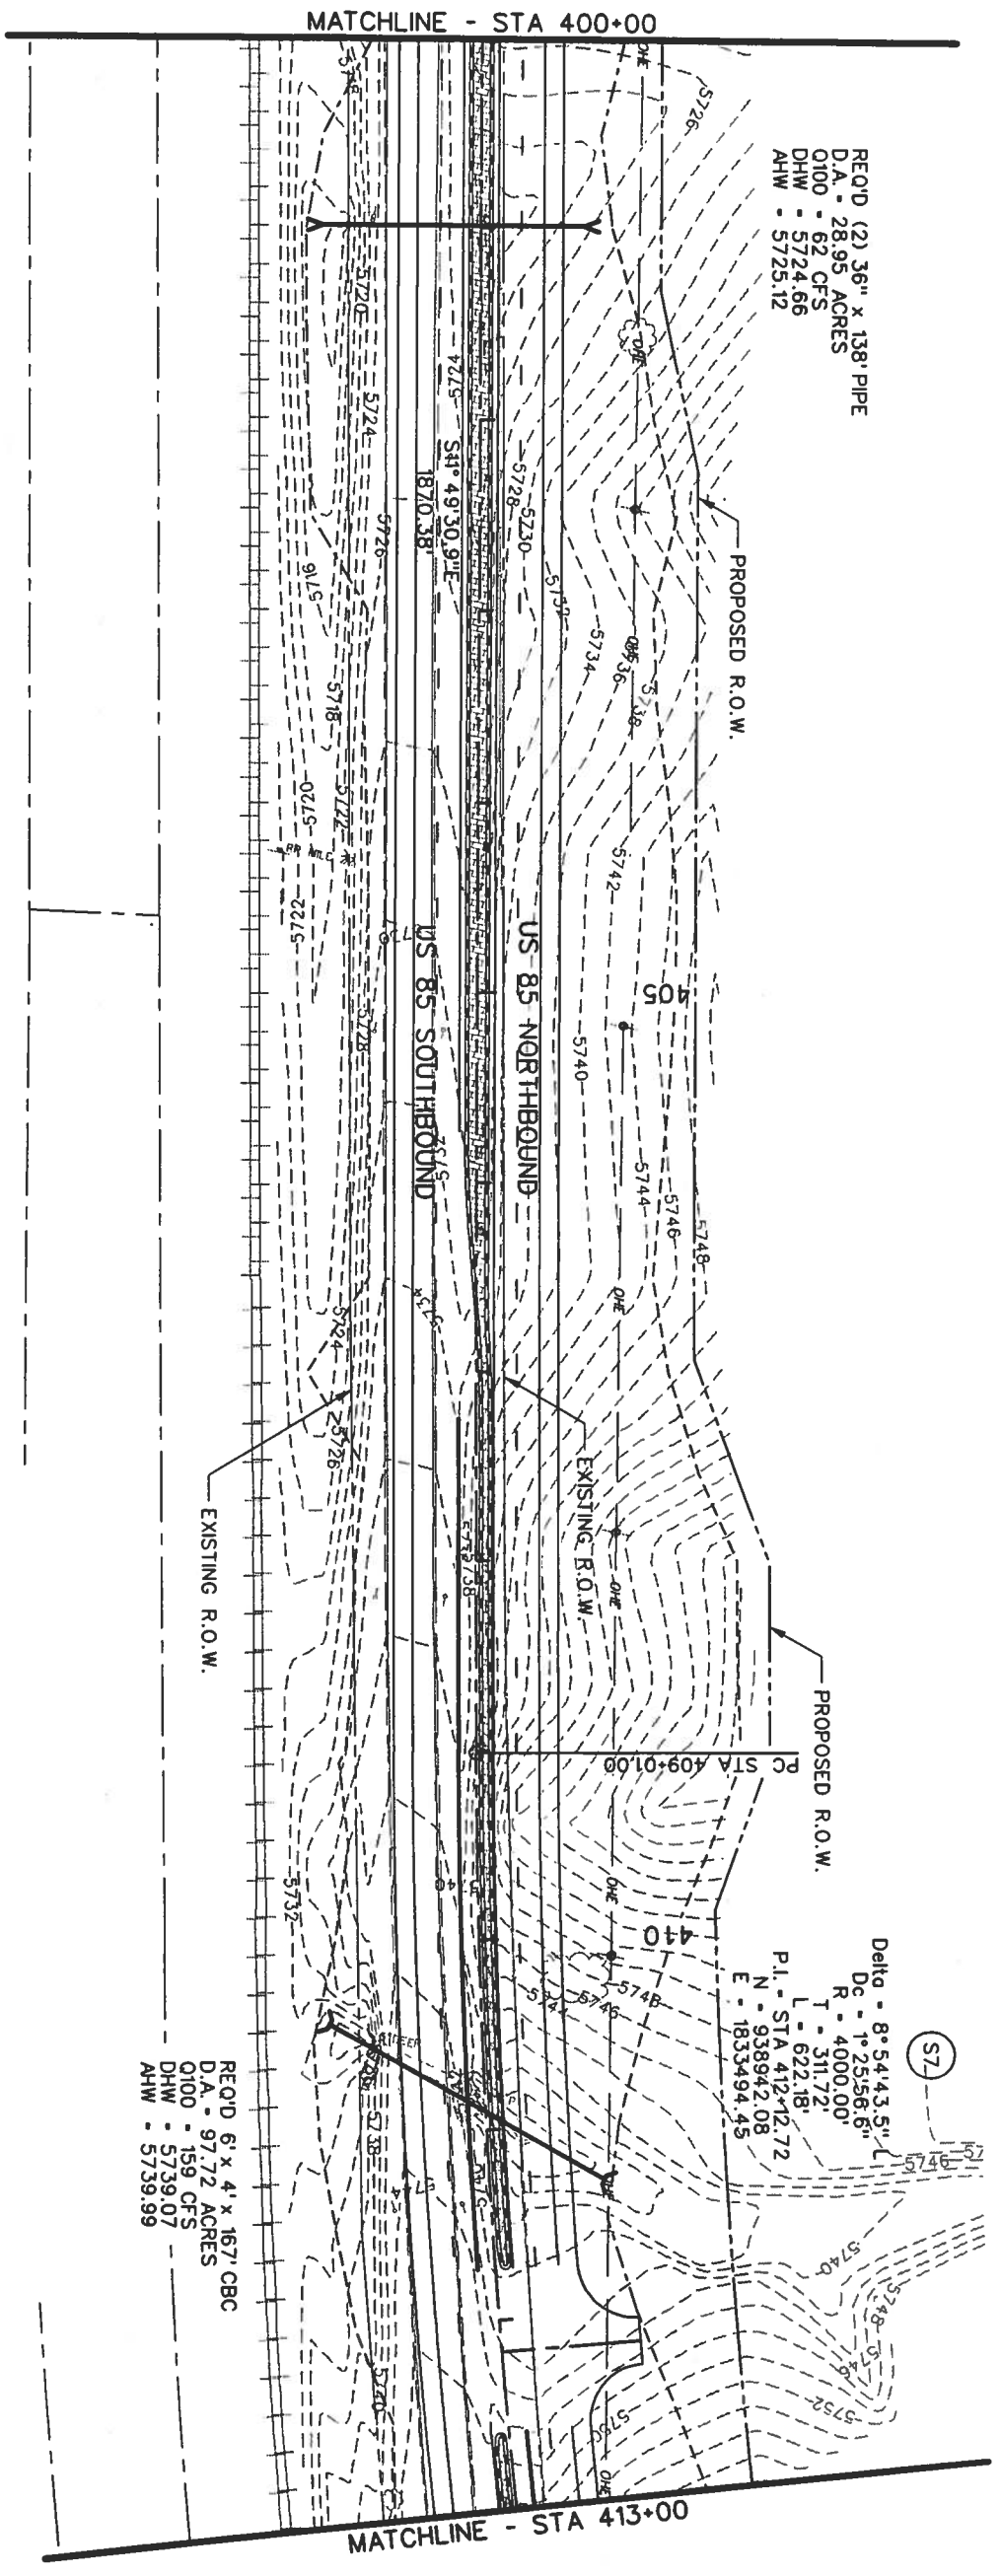

Computer File Information		Index of Revisions		As Constructed		US 85 - PLAN		Project No./Code	
Creation Date:	05/29/01	Initials:	MSJ	No. Revisions:		Designer:	DAF	Structure	NH 0852-086
Last Modification Date:		Initials:		Revised:		Detailer:	JAM	Numbers	13429
Full Path:	S:\Transport\246042.12\HWYDes\Plans\			Void:		Sheet Subset:	Roadway	Subset Sheets:	of
Drawing File Name:	rdpl32.dgn								Sheet Number:
Scale:	Units: ENGLISH								110


DOT
 DEPARTMENT OF TRANSPORTATION

359 Inverness Dr. South
 Suite K
 Englewood, CO 80112
 Phone: (303) 790-1020
 FAX: (303) 790-1037

REGION 1

PBSJ


5500 Greenwood Plaza Blvd.
 Suite 150
 Greenwood Village, CO 80111
 Phone: 303/221-7275
 Fax: 303/221-7276

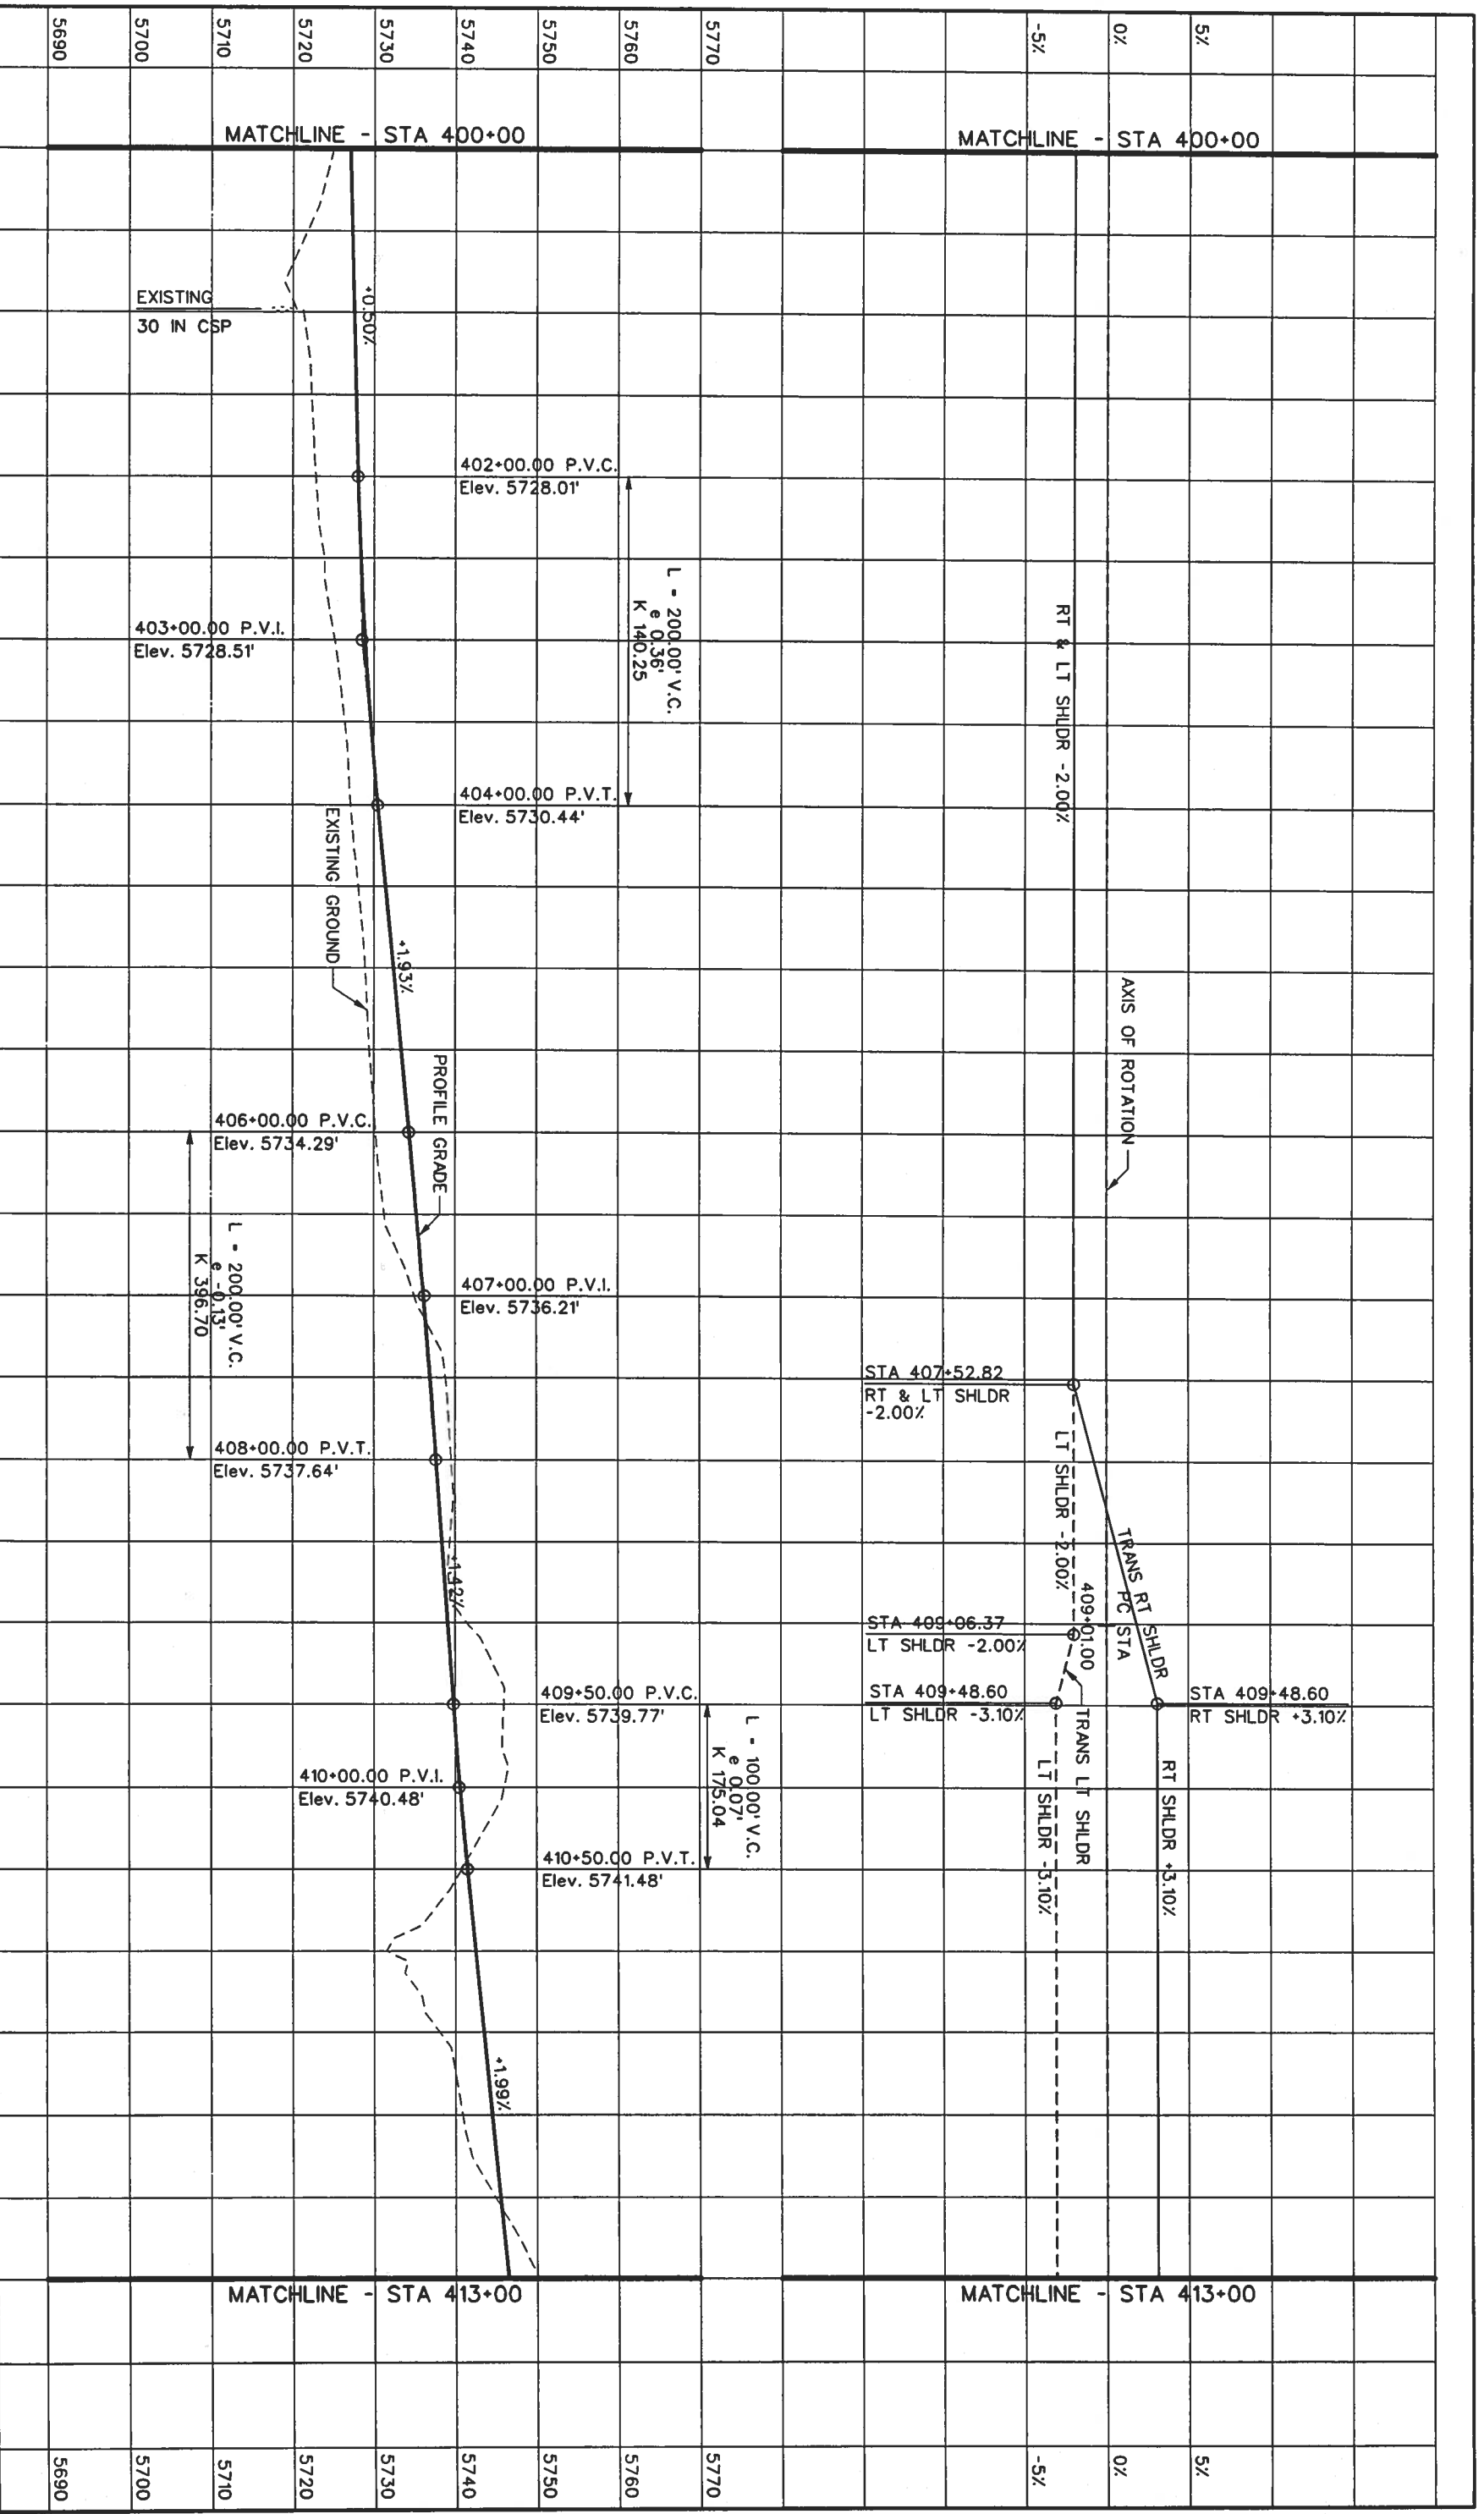

Computer File Information		Index of Revisions		 359 Inverness Dr. South Englewood, CO 80112 Phone: (303) 790-1020 FAX: (303) 790-1037	 5500 Greenwood Plaza Blvd. Greenwood Village, CO 80111 Phone: 303/221-7275 Fax: 303/221/7276
Creation Date:	07/17/01	Initials:	MSJ		
Last Modification Date:		Initials:		As Constructed No. Revisions: Revised: Vol#:	
Full Path:	S:\Transport\246042.12\HwyDes\Plans\				
Drawing File Name:	r.dpr 32.dgn	US 85 - PROFILE Designer: DAF Detailer: JAM Structure Numbers: Subsets: of		Project No./Code NH 0852-086 13429 Sheet Number: 111	
Scale:	Units: ENGLISH				

Computer File Information	
Creation Date:	05/29/01
Last Modification Date:	05/29/01
Full Path:	S:\Transport\246042\HyDes\Plans\
Drawing File Name:	rdp133.dgn
Scale:	Units: ENGLISH

Index of Revisions	



359 Inverness Dr. South
Suite K
Englewood, CO 80112
Phone: (303) 790-1020
Fax: (303) 790-1037




5500 Greenwood Plaza Blvd.
Suite 150
Greenwood Village, CO 80111
Phone: 303/221-7275
Fax: 303/221/7276

As Constructed	
No. Revisions:	
Revised:	
Void:	

US 85 - PLAN	
Designer:	DAF
Detailer:	JAM
Sheet Subset:	Roadway
Structure Numbers	
Subset Sheets:	

Project No./Code	
NH 0852-086	
13429	
Sheet Number:	112

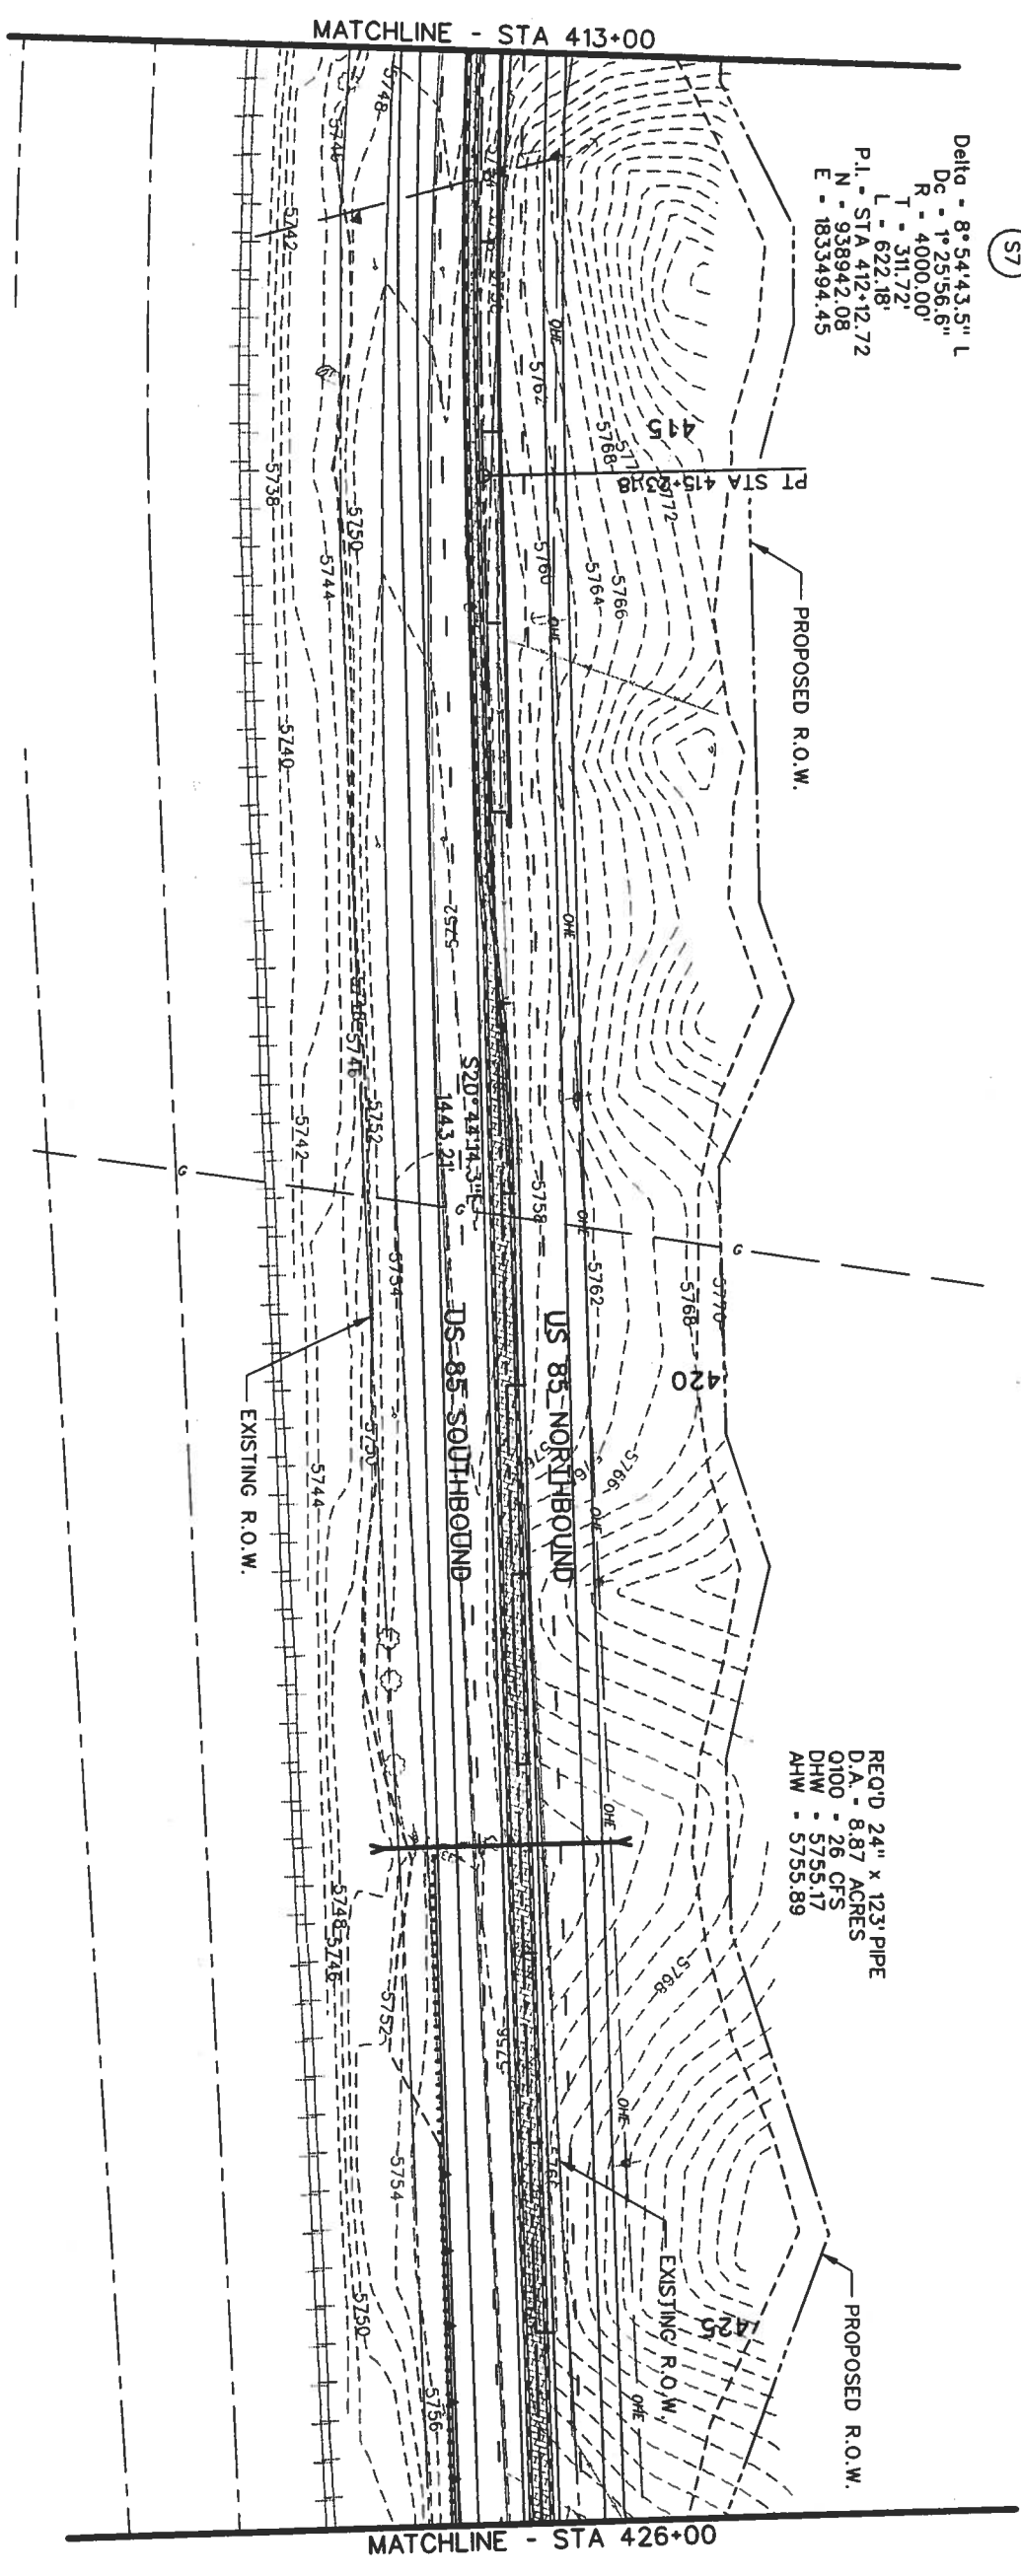


(S7)


LEGEND

- CURB & GUTTER TYPE 2 (SECTION 1B)
- CURB & GUTTER TYPE 2 (SECTION 1M)
- MEDIAN COVER MATERIAL (PATTERNED CONCRETE)
- MEDIAN COVER MATERIAL (NATIVE SEED)
- CONCRETE BARRIER
- GUARDRAIL - TYPE 3
- RETAINING WALL
- CURVE NUMBER (6)

GRAPHIC SCALE (IN FEET)
0 25 50 100

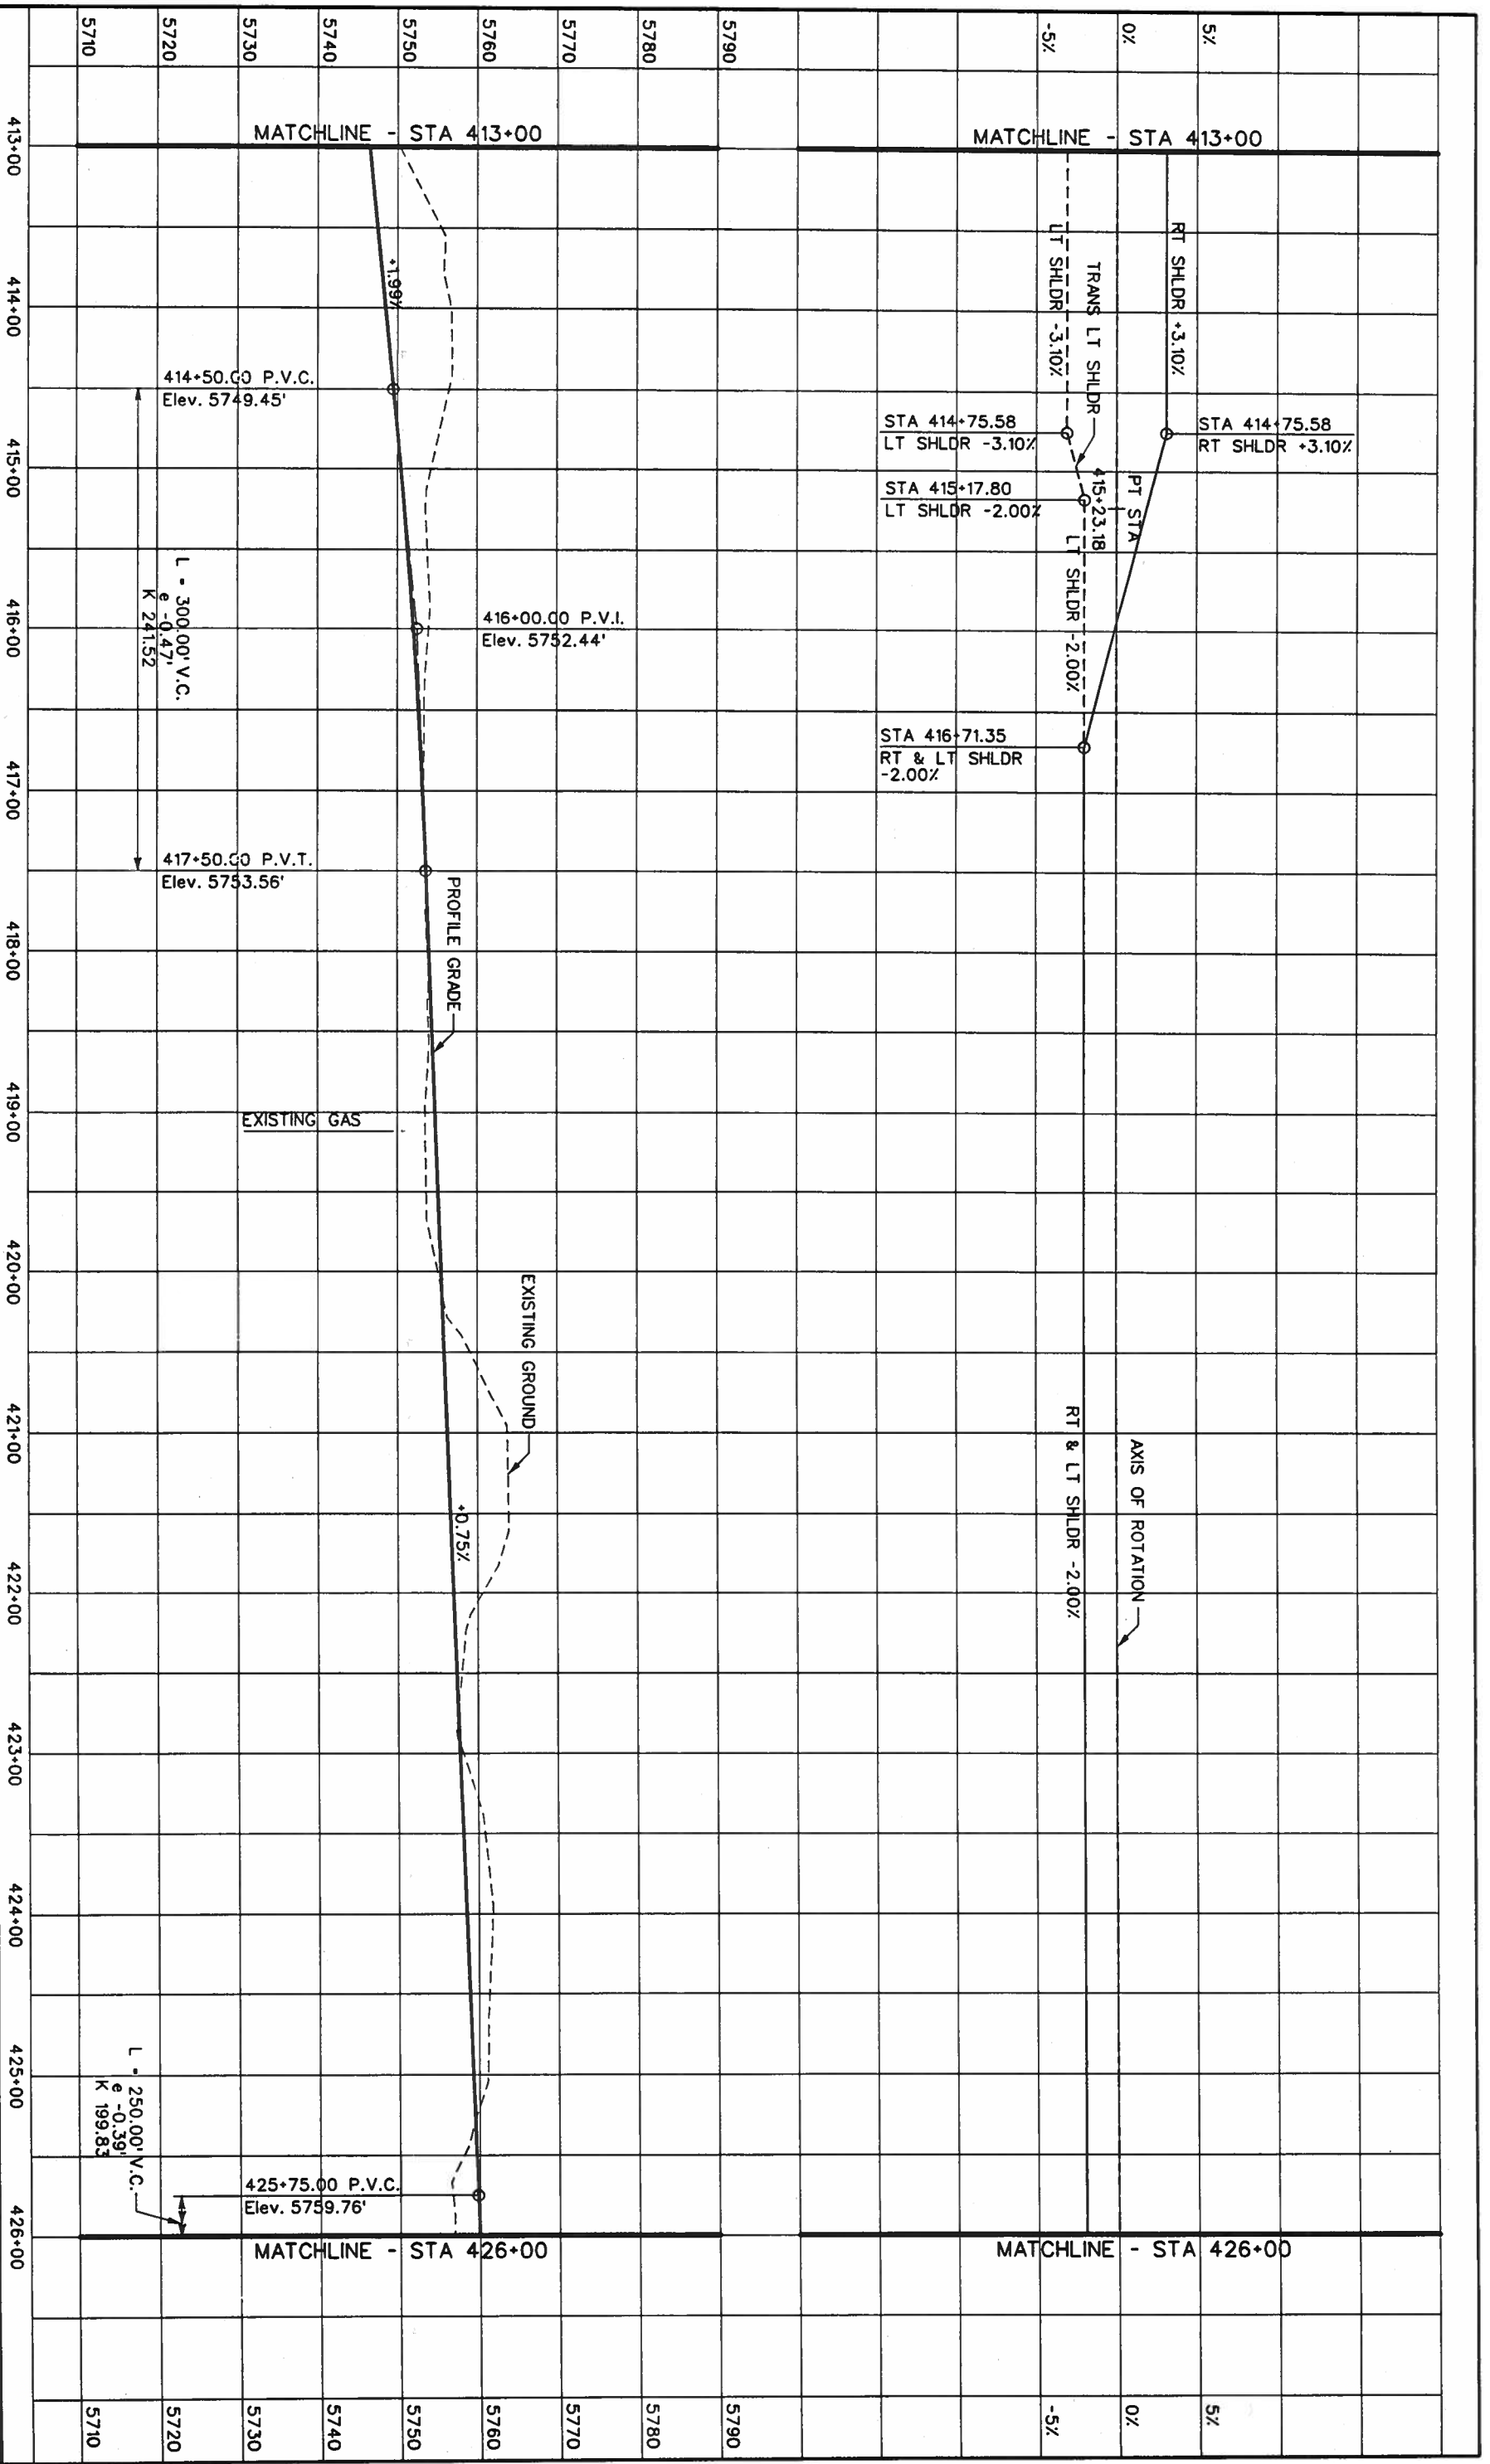

Computer File Information		Index of Revisions					
Creation Date: 07/17/01	Initials: MSJ	<table border="1" style="width: 100%; height: 40px;"> <tr><td> </td><td> </td><td> </td><td> </td></tr> </table>					
Last Modification Date:	Initials:	<table border="1" style="width: 100%; height: 40px;"> <tr><td> </td><td> </td><td> </td><td> </td></tr> </table>					
Full Path: S:\Tranpro\246042.HwyDes\Plans\	Initials:	<table border="1" style="width: 100%; height: 40px;"> <tr><td> </td><td> </td><td> </td><td> </td></tr> </table>					
Drawing File Name: rdpr.33.dgn	Units: ENGLISH	<table border="1" style="width: 100%; height: 40px;"> <tr><td> </td><td> </td><td> </td><td> </td></tr> </table>					
Scale:	Units: ENGLISH	<table border="1" style="width: 100%; height: 40px;"> <tr><td> </td><td> </td><td> </td><td> </td></tr> </table>					
REGION I		As Constructed					
 359 Inverness Dr. South Suite K Englewood, CO 80112 Phone: (303) 790-1020 Fax: (303) 790-1037		 5500 Greenwood Plaza Blvd. Suite 150 Greenwood Village, CO 80111 Phone: 303/221-7275 Fax: 303/221/7276					
US 85 - PROFILE		Project No./Code					
Designer: DAF	Structure: JAM	NH 0852-086					
Detailer: JAM	Numbers:	13429					
Sheet Subset: Roadway	Subset Sheets:	113					
of		Sheet Number:					

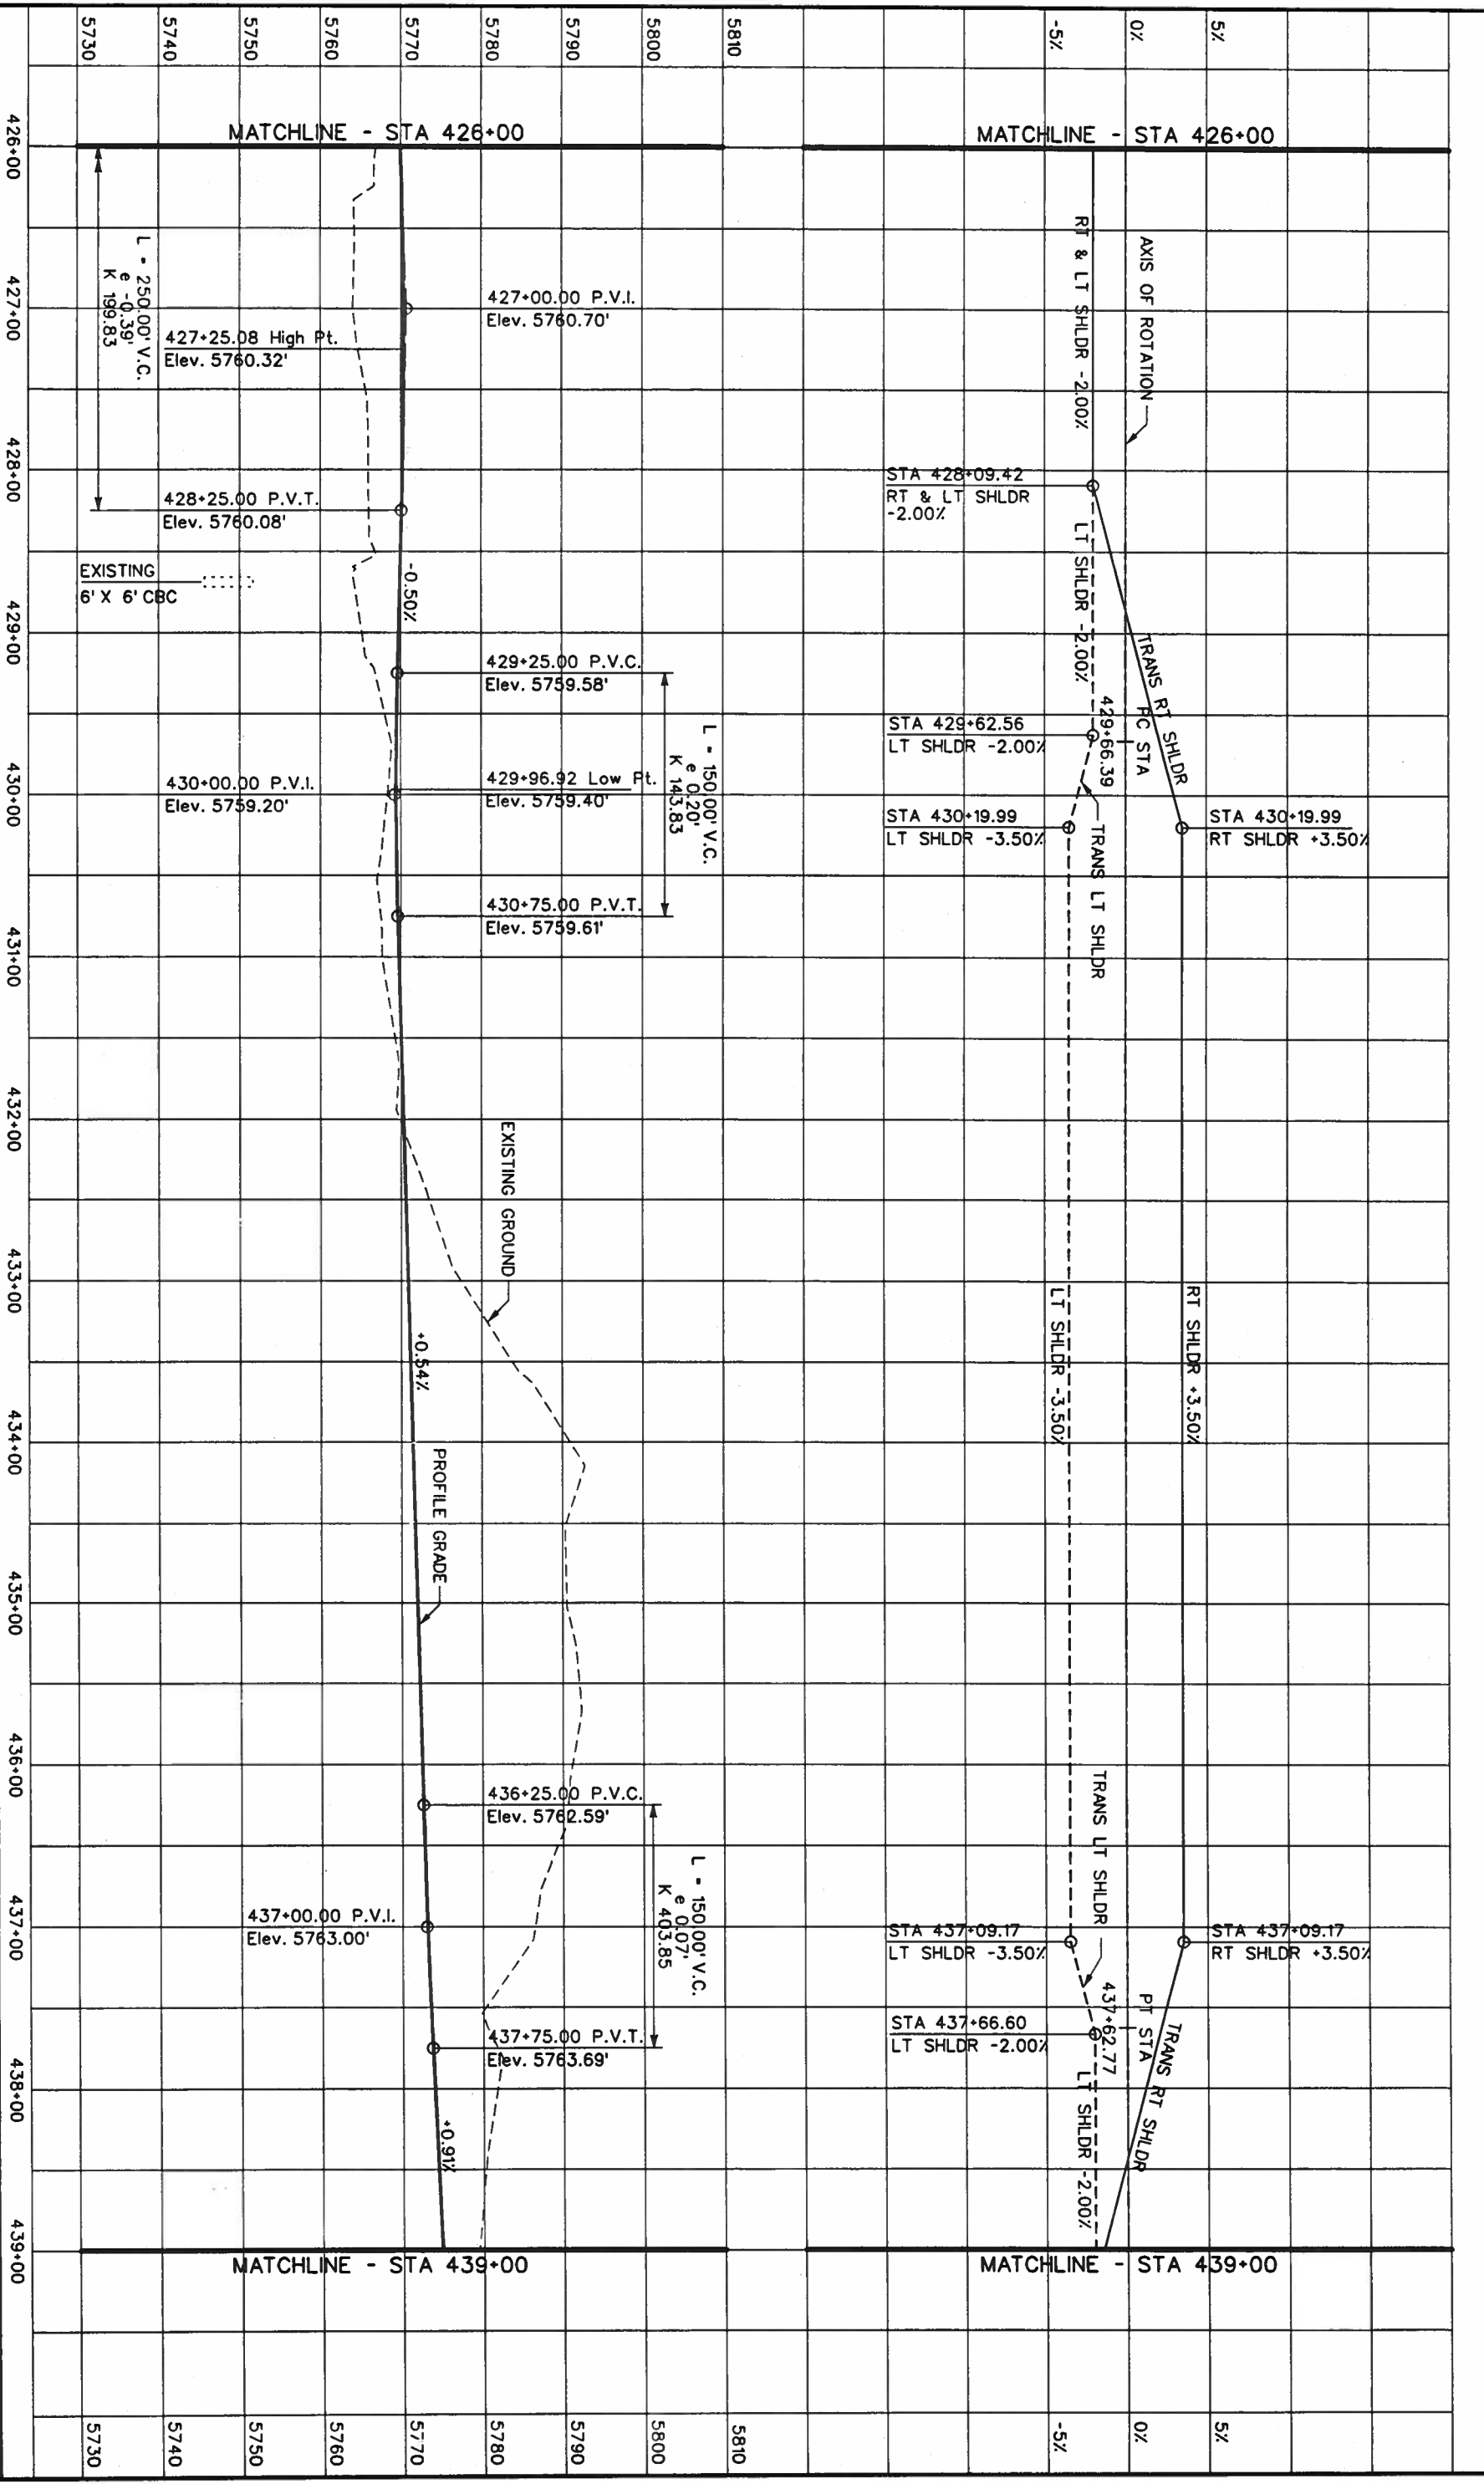

Computer File Information
 Creation Date: 07/17/01 Initials: MSJ
 Last Modification Date: Initials:
 Full Path: S:\Tranpro\246042\HwyDes\Plans\rdpr34.dgn
 Drawing File Name: Units: ENGLISH
 Scale:

Index of Revisions

REGION 1

DOT
 359 Inverness Dr. South
 Suite K
 Englewood, CO 80112
 Phone: (303) 790-1020
 Fax: (303) 790-1037

PBS&J
 5500 Greenwood Plaza Blvd
 Suite 150
 Greenwood Village, CO 80111
 Phone: 303/221-7275
 Fax: 303/221-7276

As Constructed


No. Revisions:
 Revised:
 Void:



US 85 - PROFILE


Designer: DAF
 Detailer: JAM
 Sheet Subset: Roadway

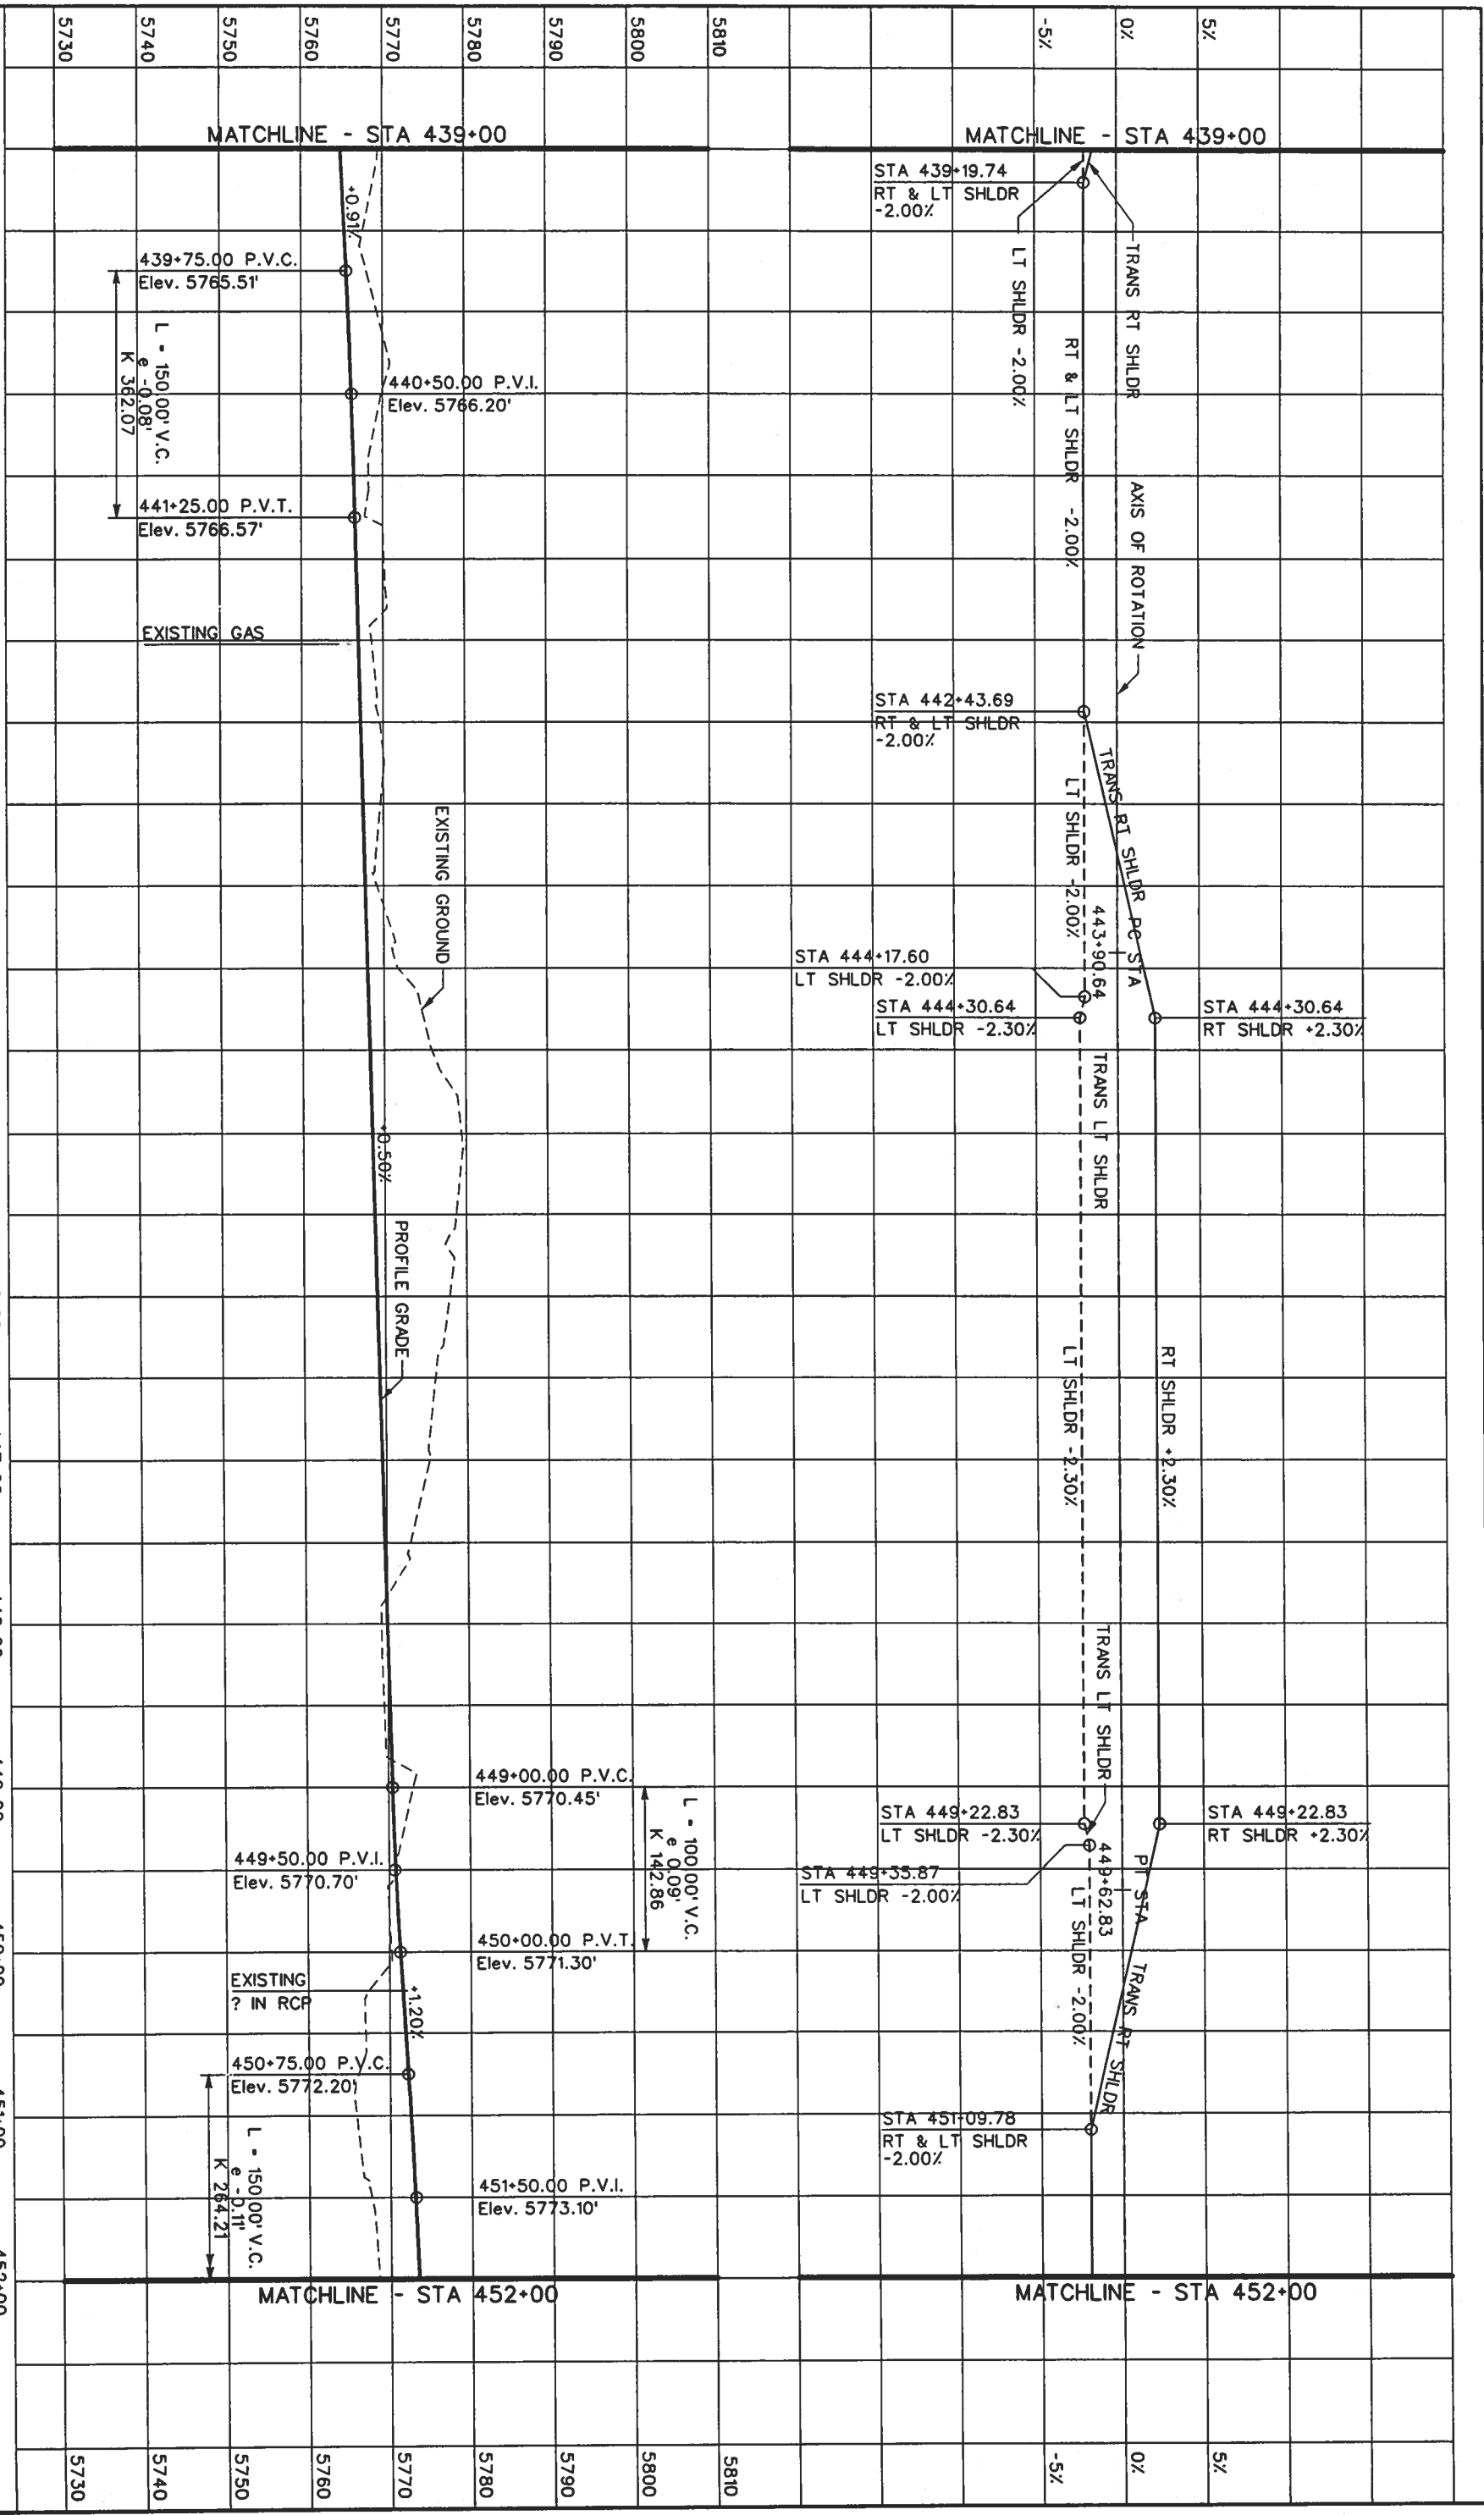

Structure Numbers:
 Subset Sheets: of


Project No./Code: NH 0852-086
 Sheet Number: 13429 of 115

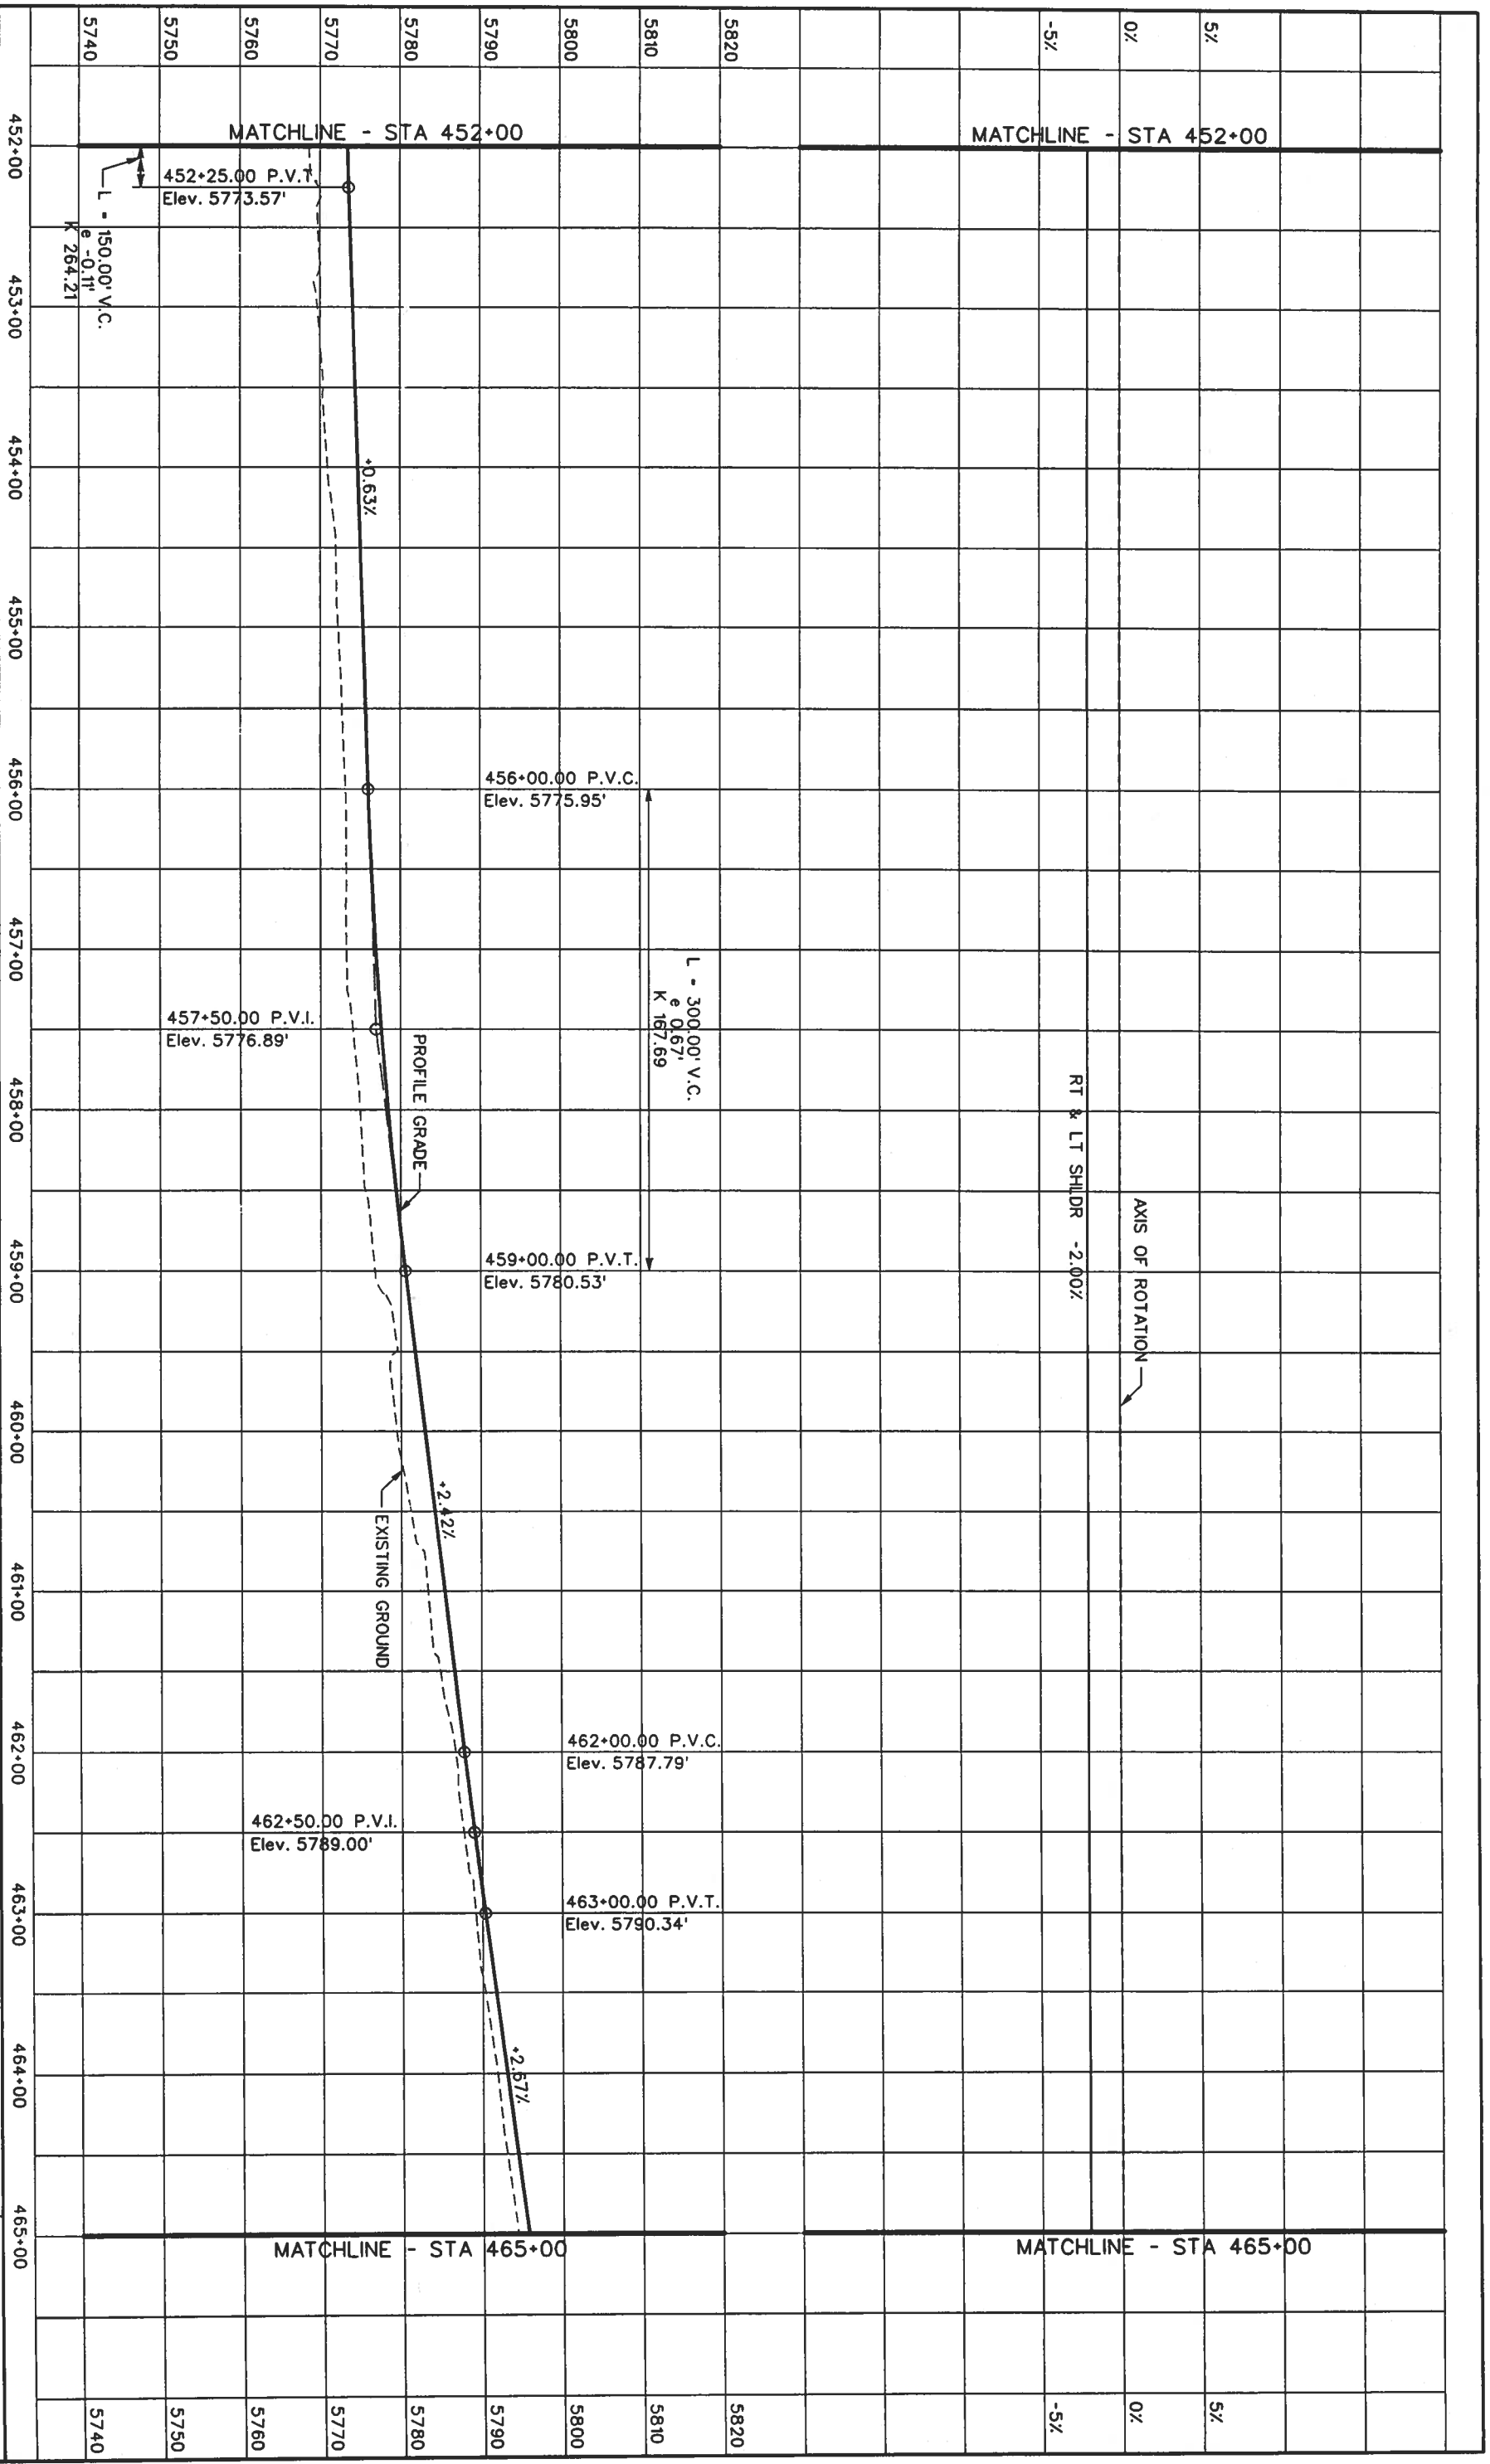

Computer File Information Creation Date: 07/17/01 Last Modification Date: 07/17/01 Full Path: S:\Transporto\246042\2\HwyDes\Plans\ Drawing File Name: rdpr35.dgn Scale: Units: ENGLISH		Index of Revisions <table border="1"> <tr><td> </td><td> </td></tr> <tr><td> </td><td> </td></tr> <tr><td> </td><td> </td></tr> <tr><td> </td><td> </td></tr> <tr><td> </td><td> </td></tr> </table>											
 REGION 1 359 Inverness Dr. South Suite K Englewood, CO 80112 Phone: (303) 790-1020 Fax: (303) 790-1037		 5500 Greenwood Plaza Blvd. Suite 150 Greenwood Village, CO 80111 Phone: 303/221-7275 Fax: 303/221-7276											
As Constructed No. Revisions: Revised: Void:		US 85 - PROFILE Designer: DAF Detailer: JAM Structure Numbers: Sheet Subsets: Roadway of											
Project No./Code NH 0852-086		Sheet Number: 117											



Computer File Information		Index of Revisions	
Creation Date: 07/17/01	Initials: MSJ	[]	
Last Modification Date:	Initials:	[]	
Full Path: S:\Tranproj\246042\HwyDes\Plans\		[]	
Drawing File Name: rdp136.dgn		[]	
Scale: ENGLISH		[]	
 REGION 1 359 Inverness Dr. South Suite K Englewood, CO 80112 Phone: (303) 790-1020 FAX: (303) 790-1037		 5500 Greenwood Plaza Blvd. Suite 150 Greenwood Village, CO 80111 Phone: 303/221-7275 Fax: 303/221-7276	
As Constructed		US 85 - PROFILE	
No. Revisions:	Revised:	Designer: DAF	Structure Numbers
Void:		Detailer: JAM	
		Sheet Subset: Roadway	Subset Sheets: of
		Project No./Code	
		NH 0852-086	
		Sheet Number: 13429	
		119	

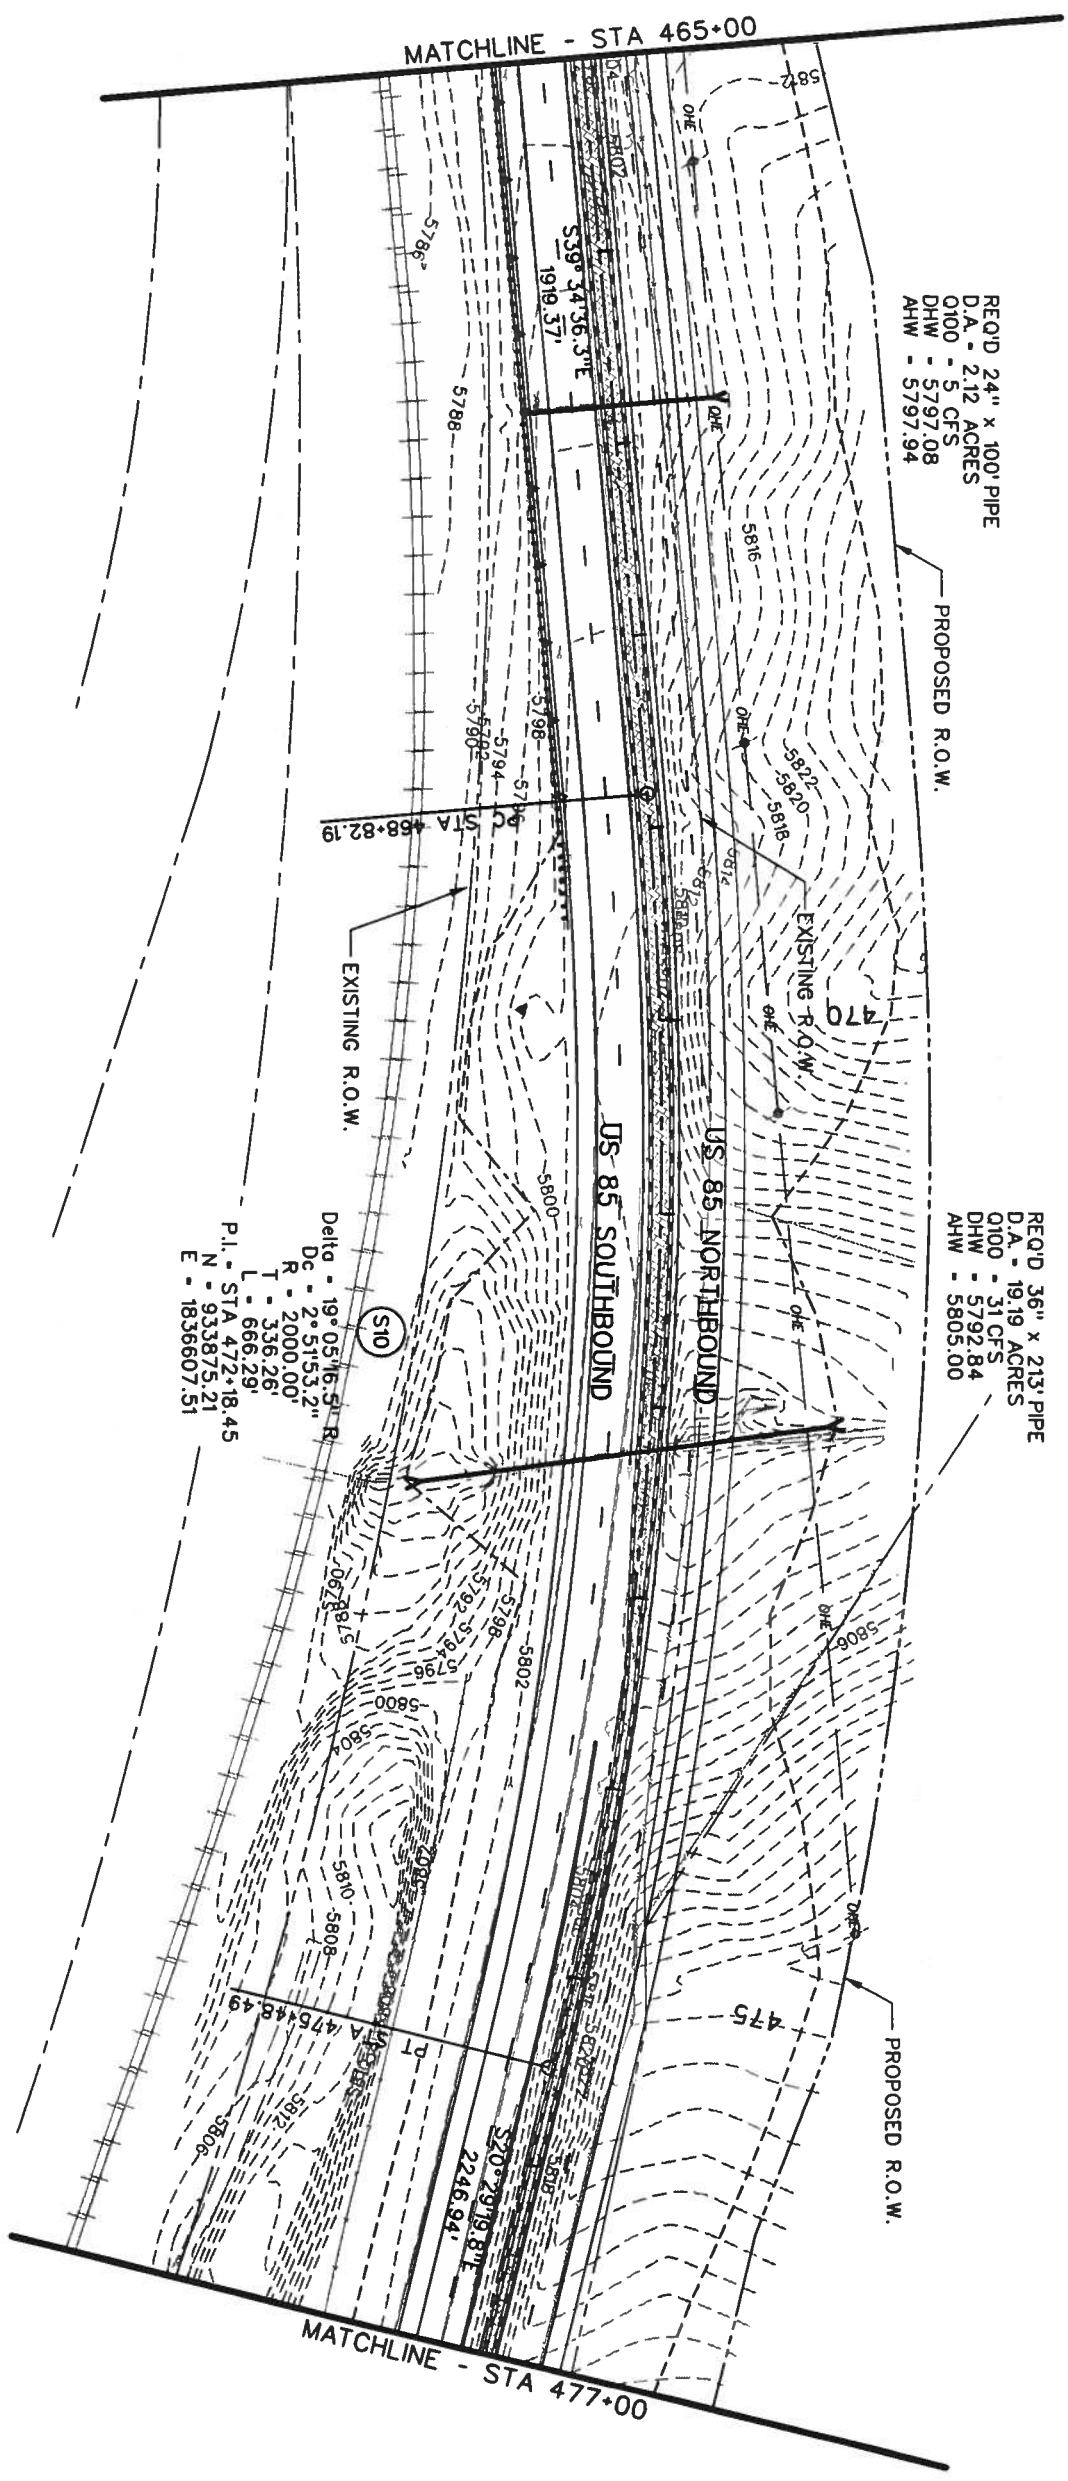

REQ'D 24" x 100' PIPE
 D.A. - 2.12 ACRES
 O100 - 5 CFS
 DHW - 5797.08
 AHW - 5797.94

REQ'D 36" x 213' PIPE
 D.A. - 19.19 ACRES
 O100 - 31 CFS
 DHW - 5792.84
 AHW - 5805.00

Delta - 19° 05' 16.9" R
 Dc - 2° 51' 53.2"
 R - 2000.00'
 T - 336.26'
 L - 666.29'
 P.I. - STA 472+18.45
 N - 933875.21
 E - 1836607.51

- LEGEND**
- CURB & GUTTER TYPE 2 (SECTION 1B)
 - CURB & GUTTER TYPE 2 (SECTION 1M)
 - MEDIAN COVER MATERIAL (PATTERNED CONCRETE)
 - MEDIAN COVER MATERIAL (NATIVE SEED)
 - CONCRETE BARRIER
 - GUARDRAIL - TYPE 3
 - RETAINING WALL
 - CURVE NUMBER



Computer File Information

Creation Date:	05/29/01	Initials:	MSJ
Last Modification Date:		Initials:	
Full Path:	S:\Tranpro1\246042\12\Hydes\Plans\		
Drawing File Name:	rdp137.dgn		
Scale:	Units: ENGLISH		

Index of Revisions

359 Inverness Dr. South
 Suite K
 Englewood, CO 80112
 Phone: (303) 790-1020
 FAX: (303) 790-1037

5500 Greenwood Plaza Blvd.
 Suite 150
 Greenwood Village, CO 80111
 Phone: 303/221-7275
 Fax: 303/221/7276

As Constructed


No. Revisions:	
Revised:	
Void:	



US 85 - PLAN

Designer:	DAF	Structure	
Detailer:	JAM	Numbers	
Sheet Subset:	Roadway	Subset Sheets:	

Project No./Code

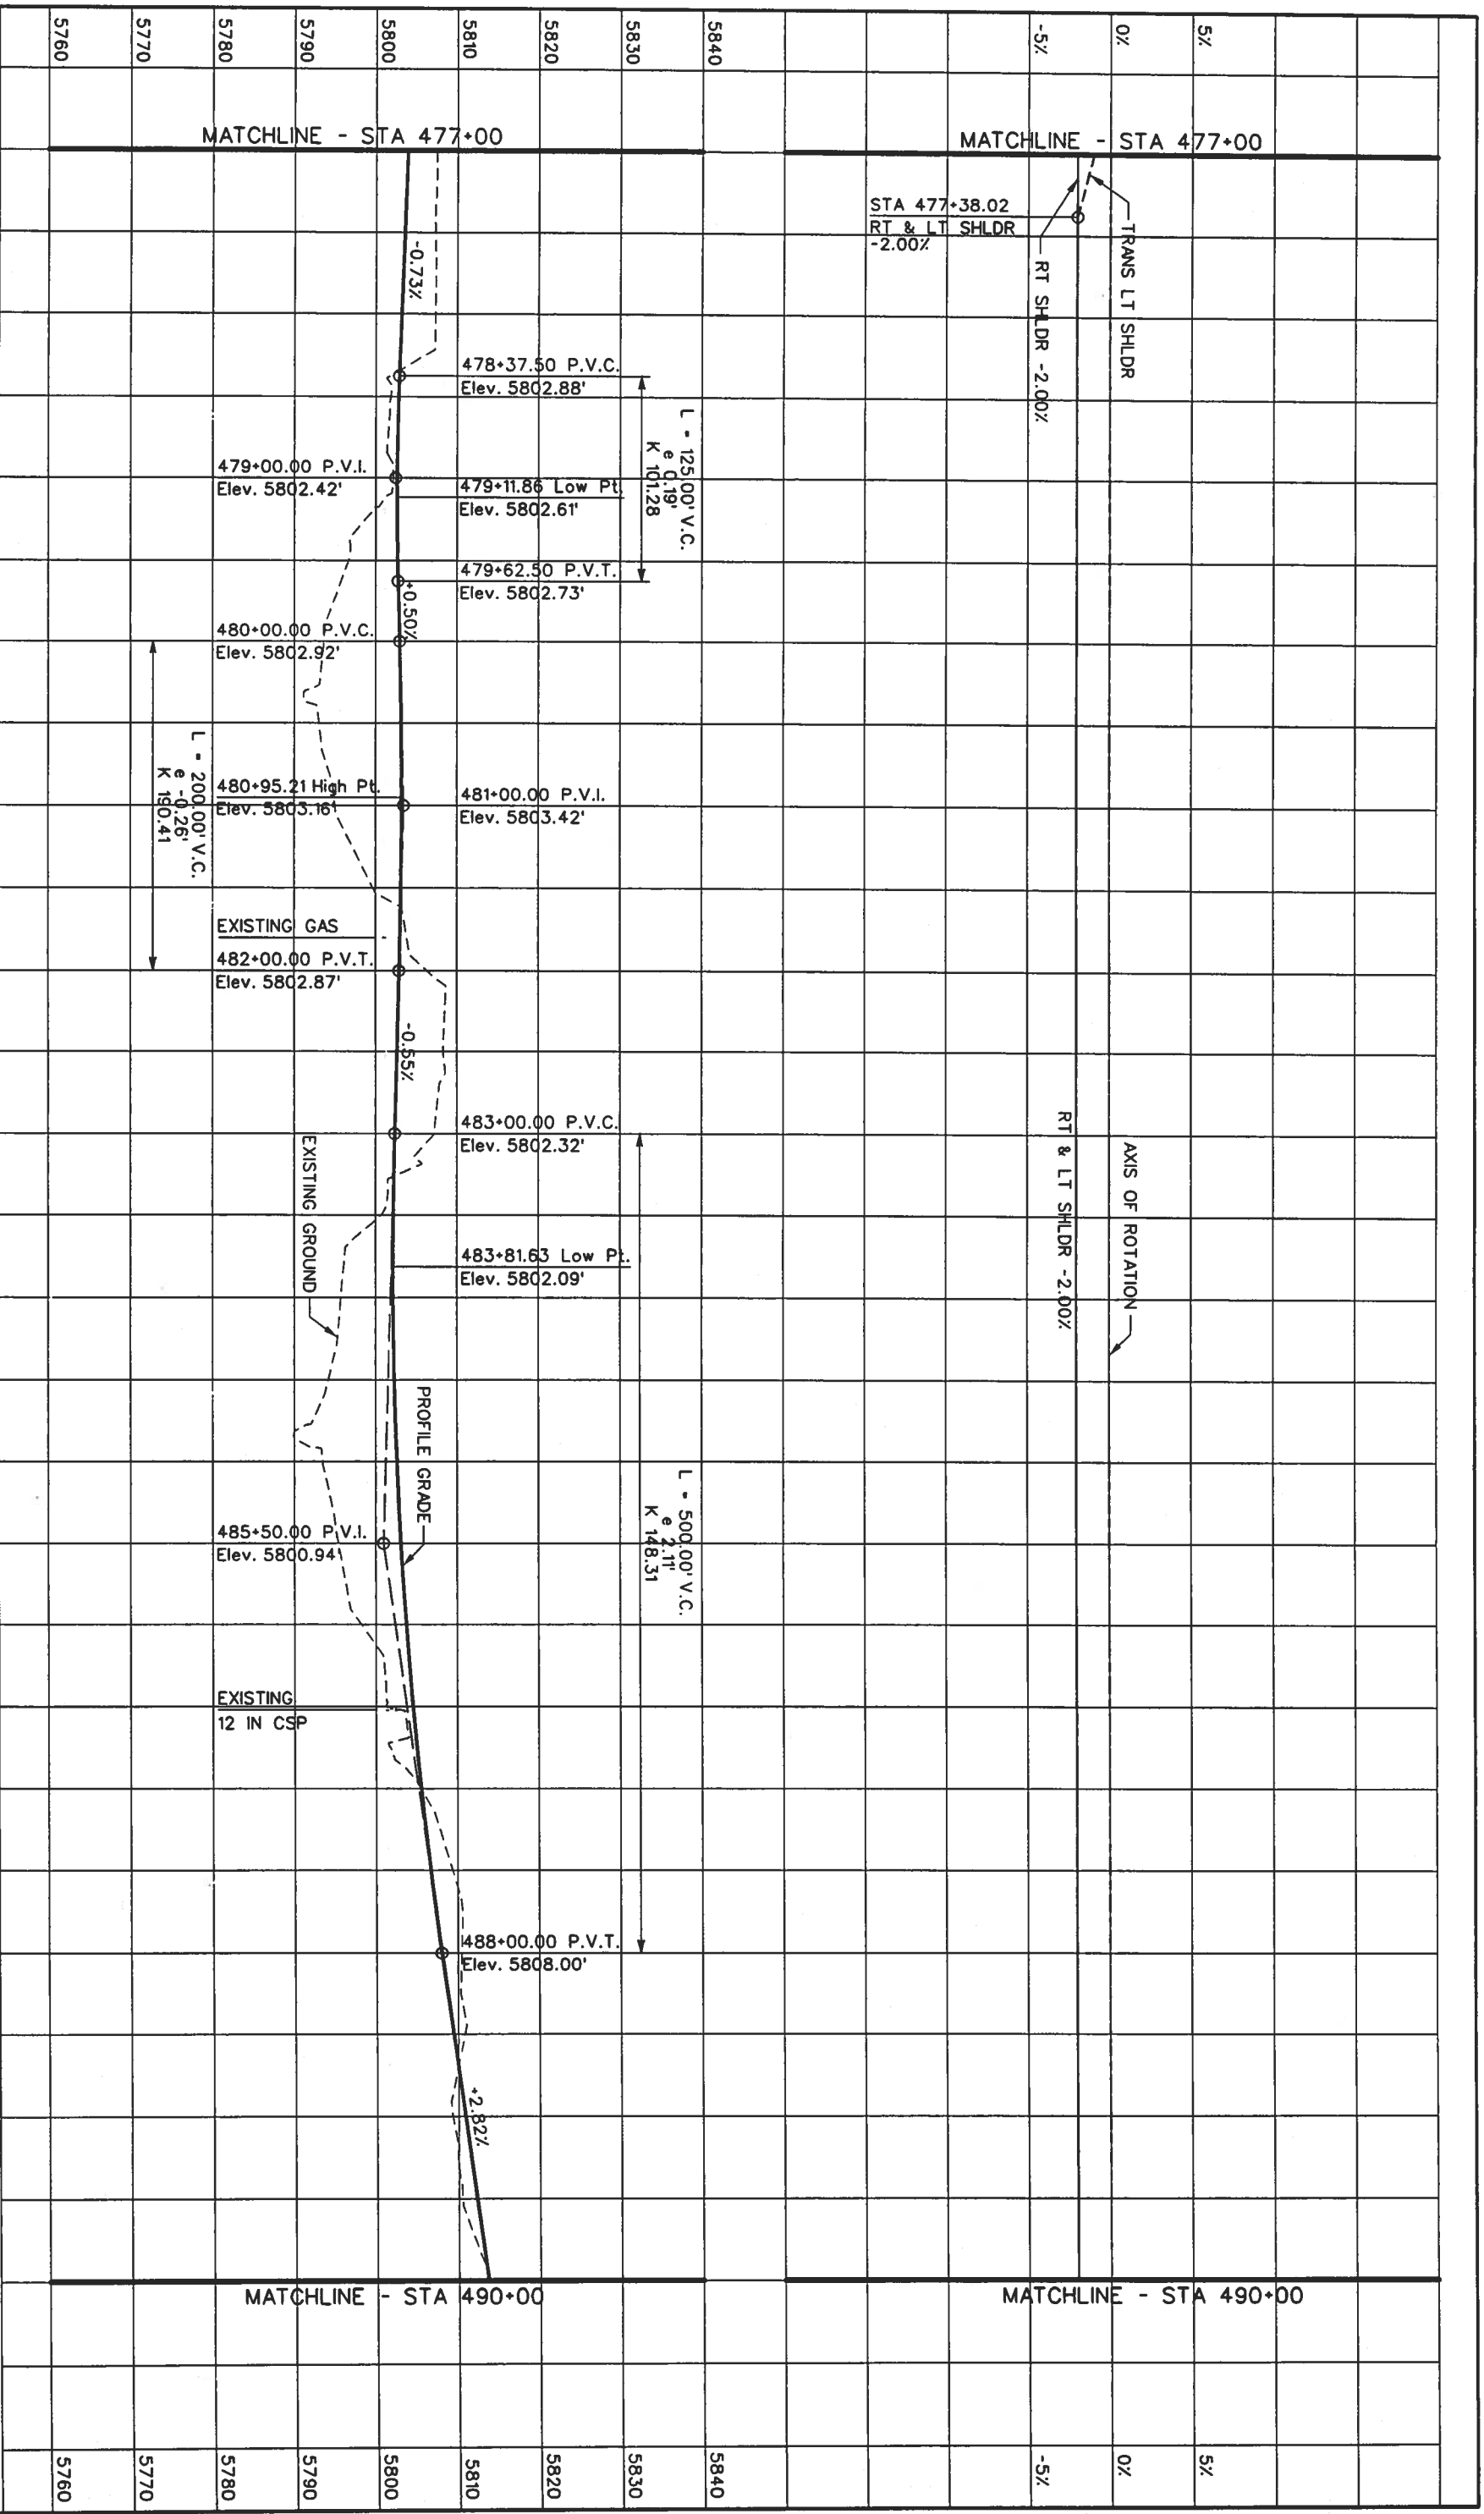
NH 0852-086
13429
Sheet Number: 120



Computer File Information Creation Date: 07/17/01 Initials: MSJ Last Modification Date: Initials: Full Path: S:\Transport\246042.12\HwyDes\Plans\ Drawing File Name: rdpr_38.dgn Scale: Units: ENGLISH		Index of Revisions <table border="1"> <tr><td> </td><td> </td></tr> <tr><td> </td><td> </td></tr> <tr><td> </td><td> </td></tr> <tr><td> </td><td> </td></tr> </table>									
 359 Inverness Dr. South Suite K Greenwood, CO 80112 Phone: (303) 790-1020 Fax: (303) 790-1037 REGION 1		 5500 Greenwood Plaza Blvd. Suite 150 Greenwood Village, CO 80111 Phone: 303/221-7275 Fax: 303/221-7276									
As Constructed No. Revisions: Revised: Void:		US 85 - PROFILE Designer: DAF Detailer: JAM Structure Numbers: Sheet Subsets: Roadway Subsets: of									
Project No./Code NH 0852-086 Sheet Number: 13429 of 23		MATCHLINE - STA 477+00 MATCHLINE - STA 490+00									

Computer File Information
 Creation Date: 05/29/01 Initials: MSJ
 Last Modification Date: Initials:
 Full Path: S:\Tranpro\246042\HWDes\Plans\
 Drawing File Name: rdp139.dgn
 Scale: Units: ENGLISH

Index of Revisions



359 Inverness Dr. South
 Suite K
 Englewood, CO 80112
 Phone: (303) 790-1020
 FAX: (303) 790-1037

REGION 1



5500 Greenwood Plaza Blvd.
 Suite 150
 Greenwood Village, CO 80111
 Phone: 303/221-7275
 Fax: 303/221/7276

As Constructed


No. Revisions:	
Revised:	
Void:	

US 85 - PLAN

Designer:	DAF	Structure	
Detailer:	JAM	Numbers	
Sheet Subset:	Roadway	Subset Sheets:	

Project No./Code


NH 0852-086
13429
Sheet Number: 124

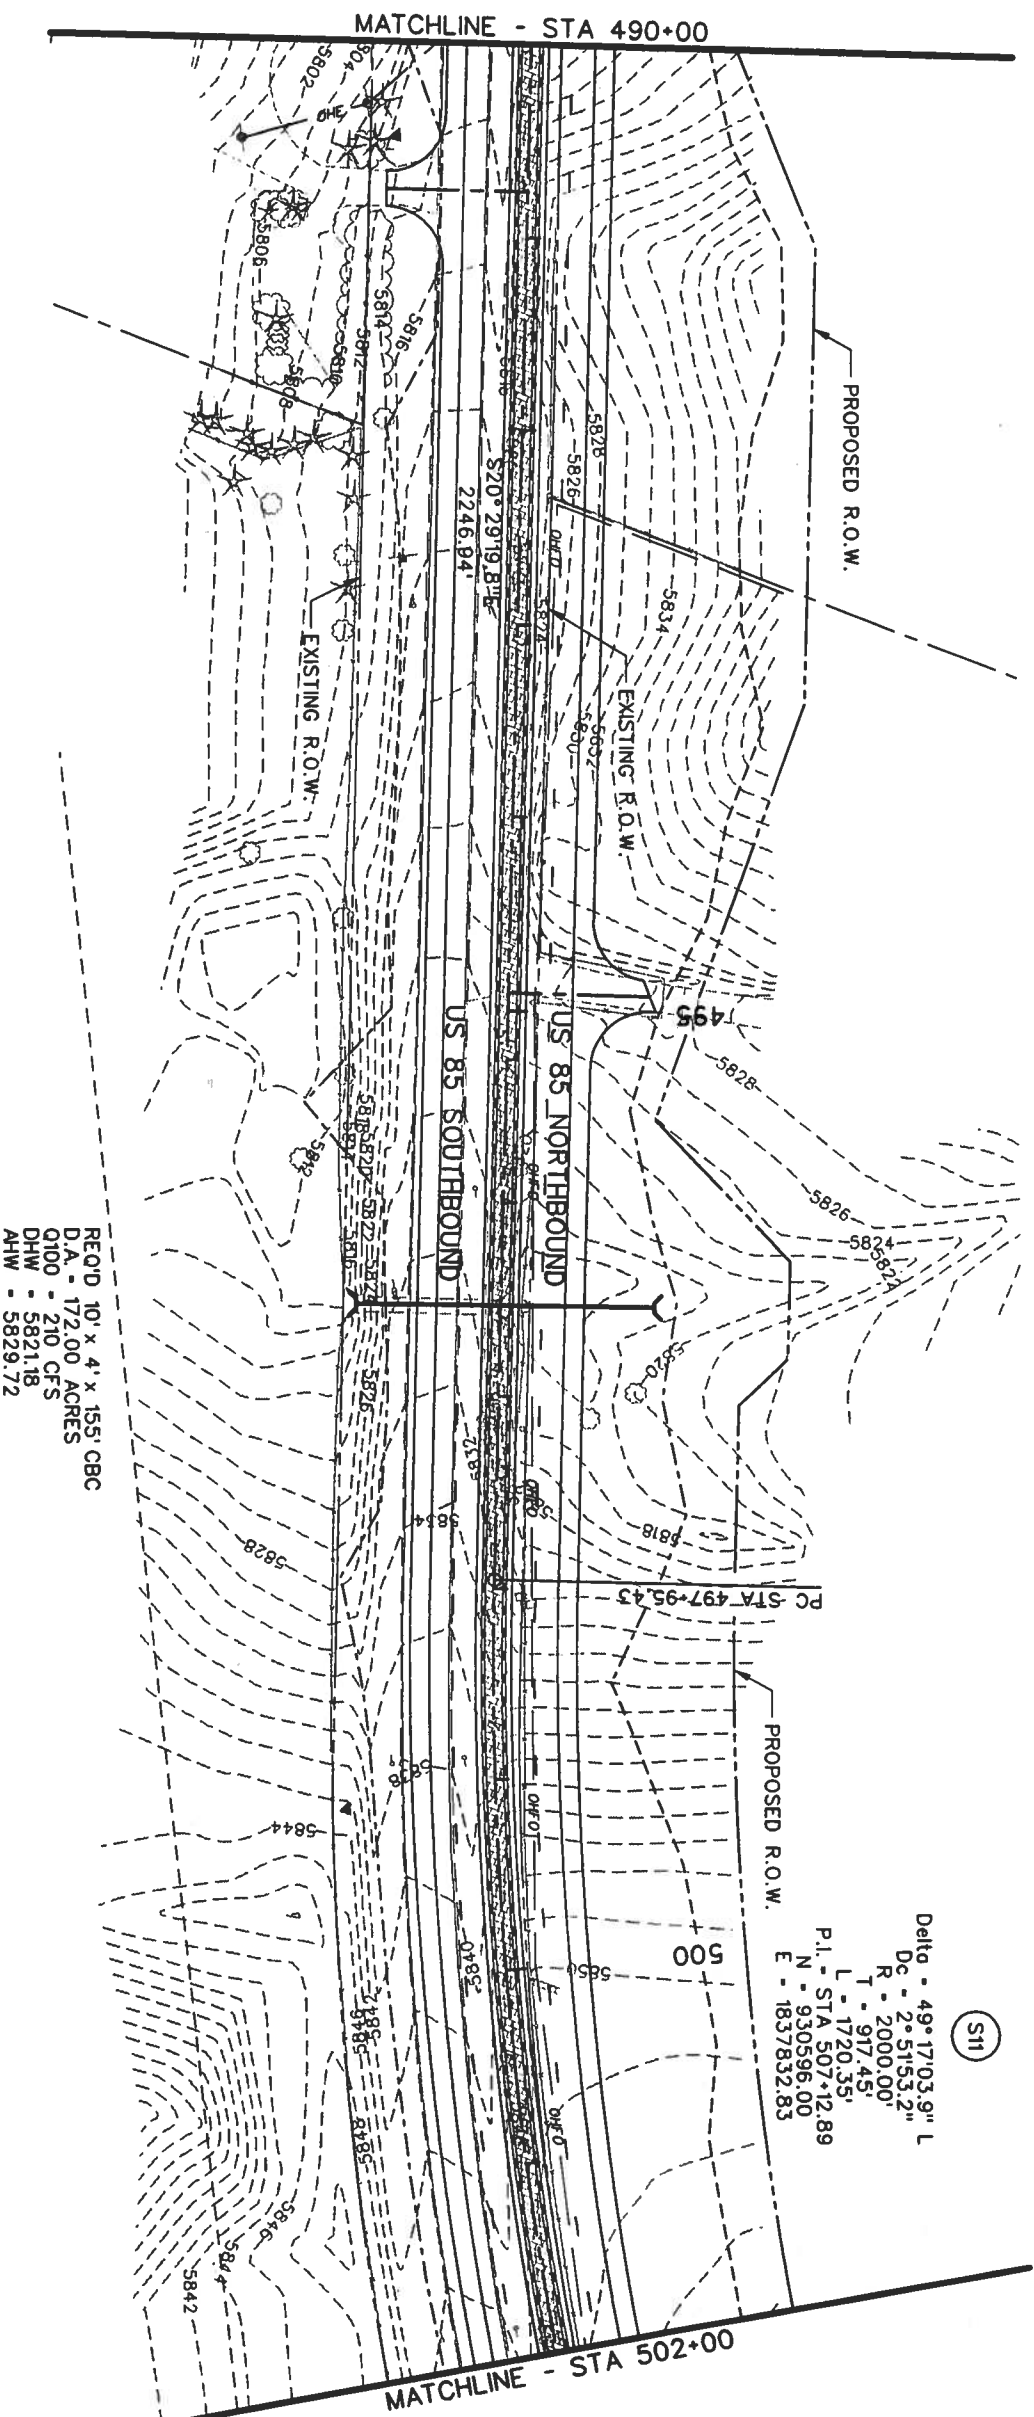


LEGEND

- CONCRETE BARRIER
- GUARDRAIL - TYPE 3
- RETAINING WALL
- CURVE NUMBER
- CURB & GUTTER TYPE 2 (SECTION 1B)
- CURB & GUTTER TYPE 2 (SECTION 1M)
- MEDIAN COVER MATERIAL (PATTERNED CONCRETE)
- MEDIAN COVER MATERIAL (NATIVE SEED)

GRAPHIC SCALE (IN FEET)

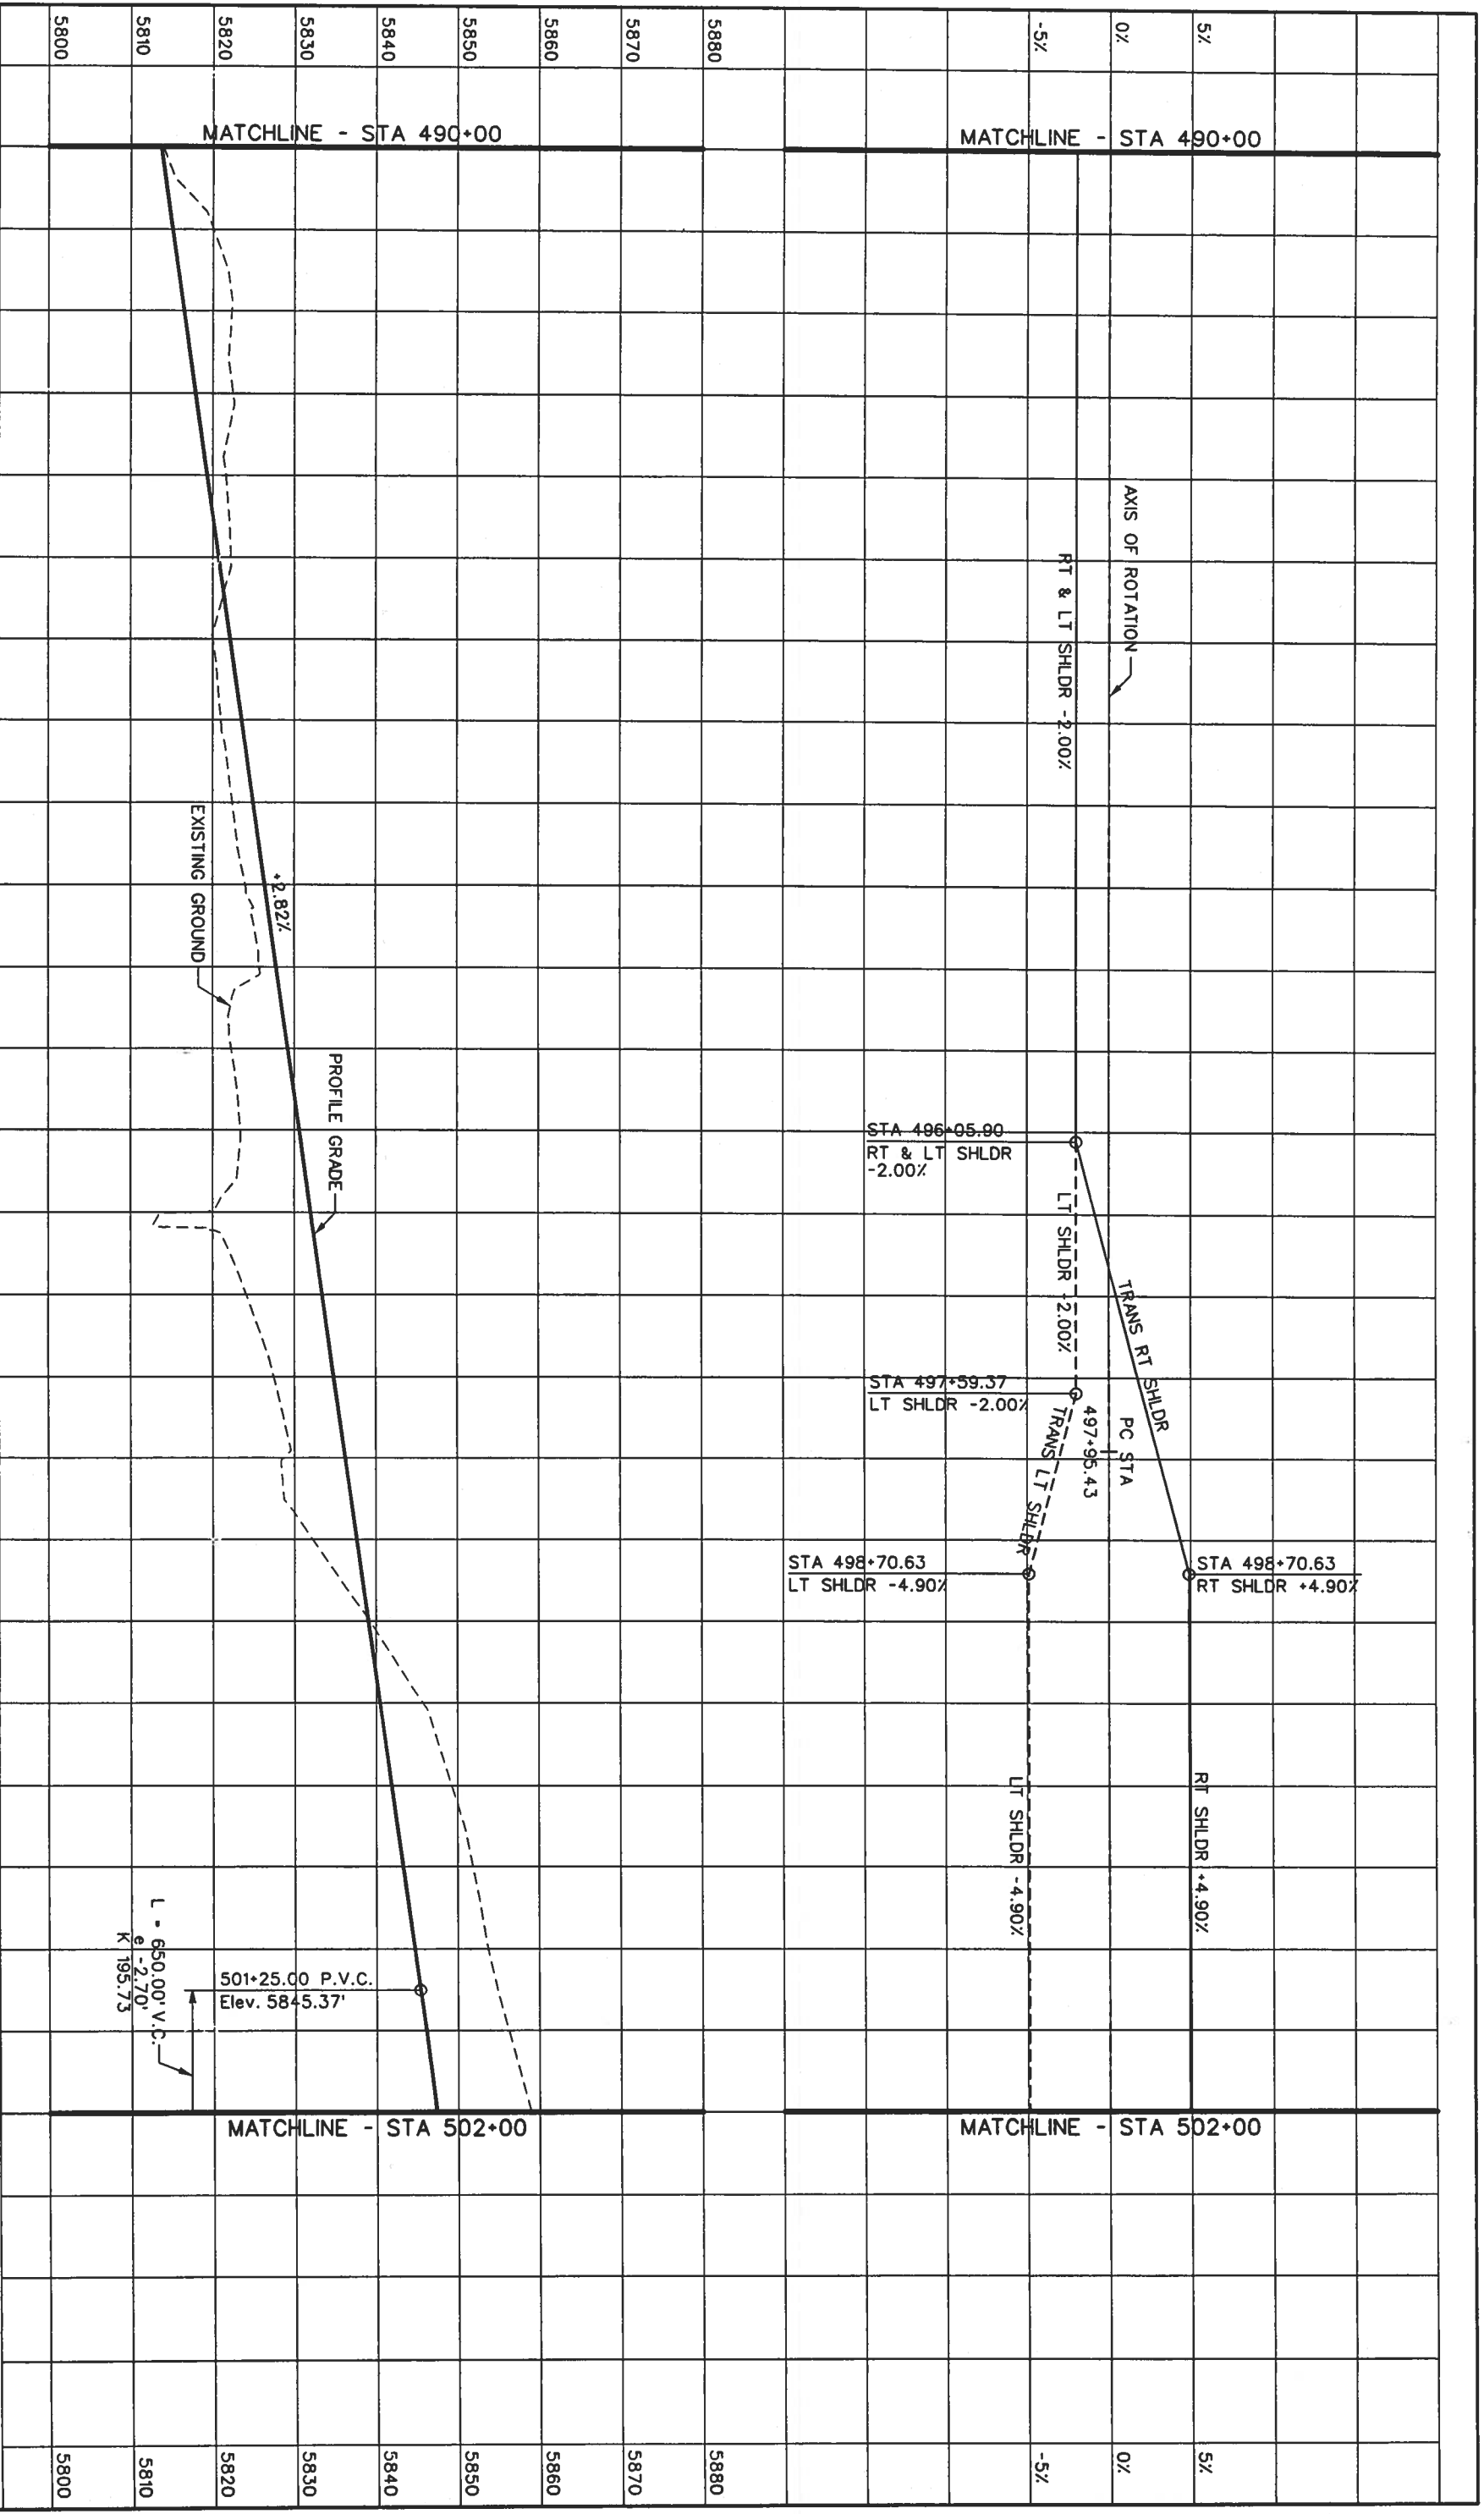

Computer File Information		Index of Revisions		REGION 1				
Creation Date: 07/17/01	Initials: MSJ	<table border="1" style="width: 100%; height: 40px;"> <tr><td> </td><td> </td><td> </td><td> </td></tr> </table>						
Last Modification Date: _____		Initials: _____						
Full Path: S:\Tranpro\246042.1\HwyDes\Plans\		Drawing File Name: rdpr39.dgn						
Scale: _____		Units: ENGLISH		<table border="1" style="width: 100%; height: 40px;"> <tr><td> </td><td> </td><td> </td><td> </td></tr> </table>				
As Constructed		US 85 - PROFILE		Project No./Code NH 0852-086 13429 Sheet Number: 125				
No. Revisions: _____	Revised: _____	Designer: DAF	Structure Numbers: JAM					
Void: _____		Sheet Subset: Roadway	Subset Sheets: _____ of _____					

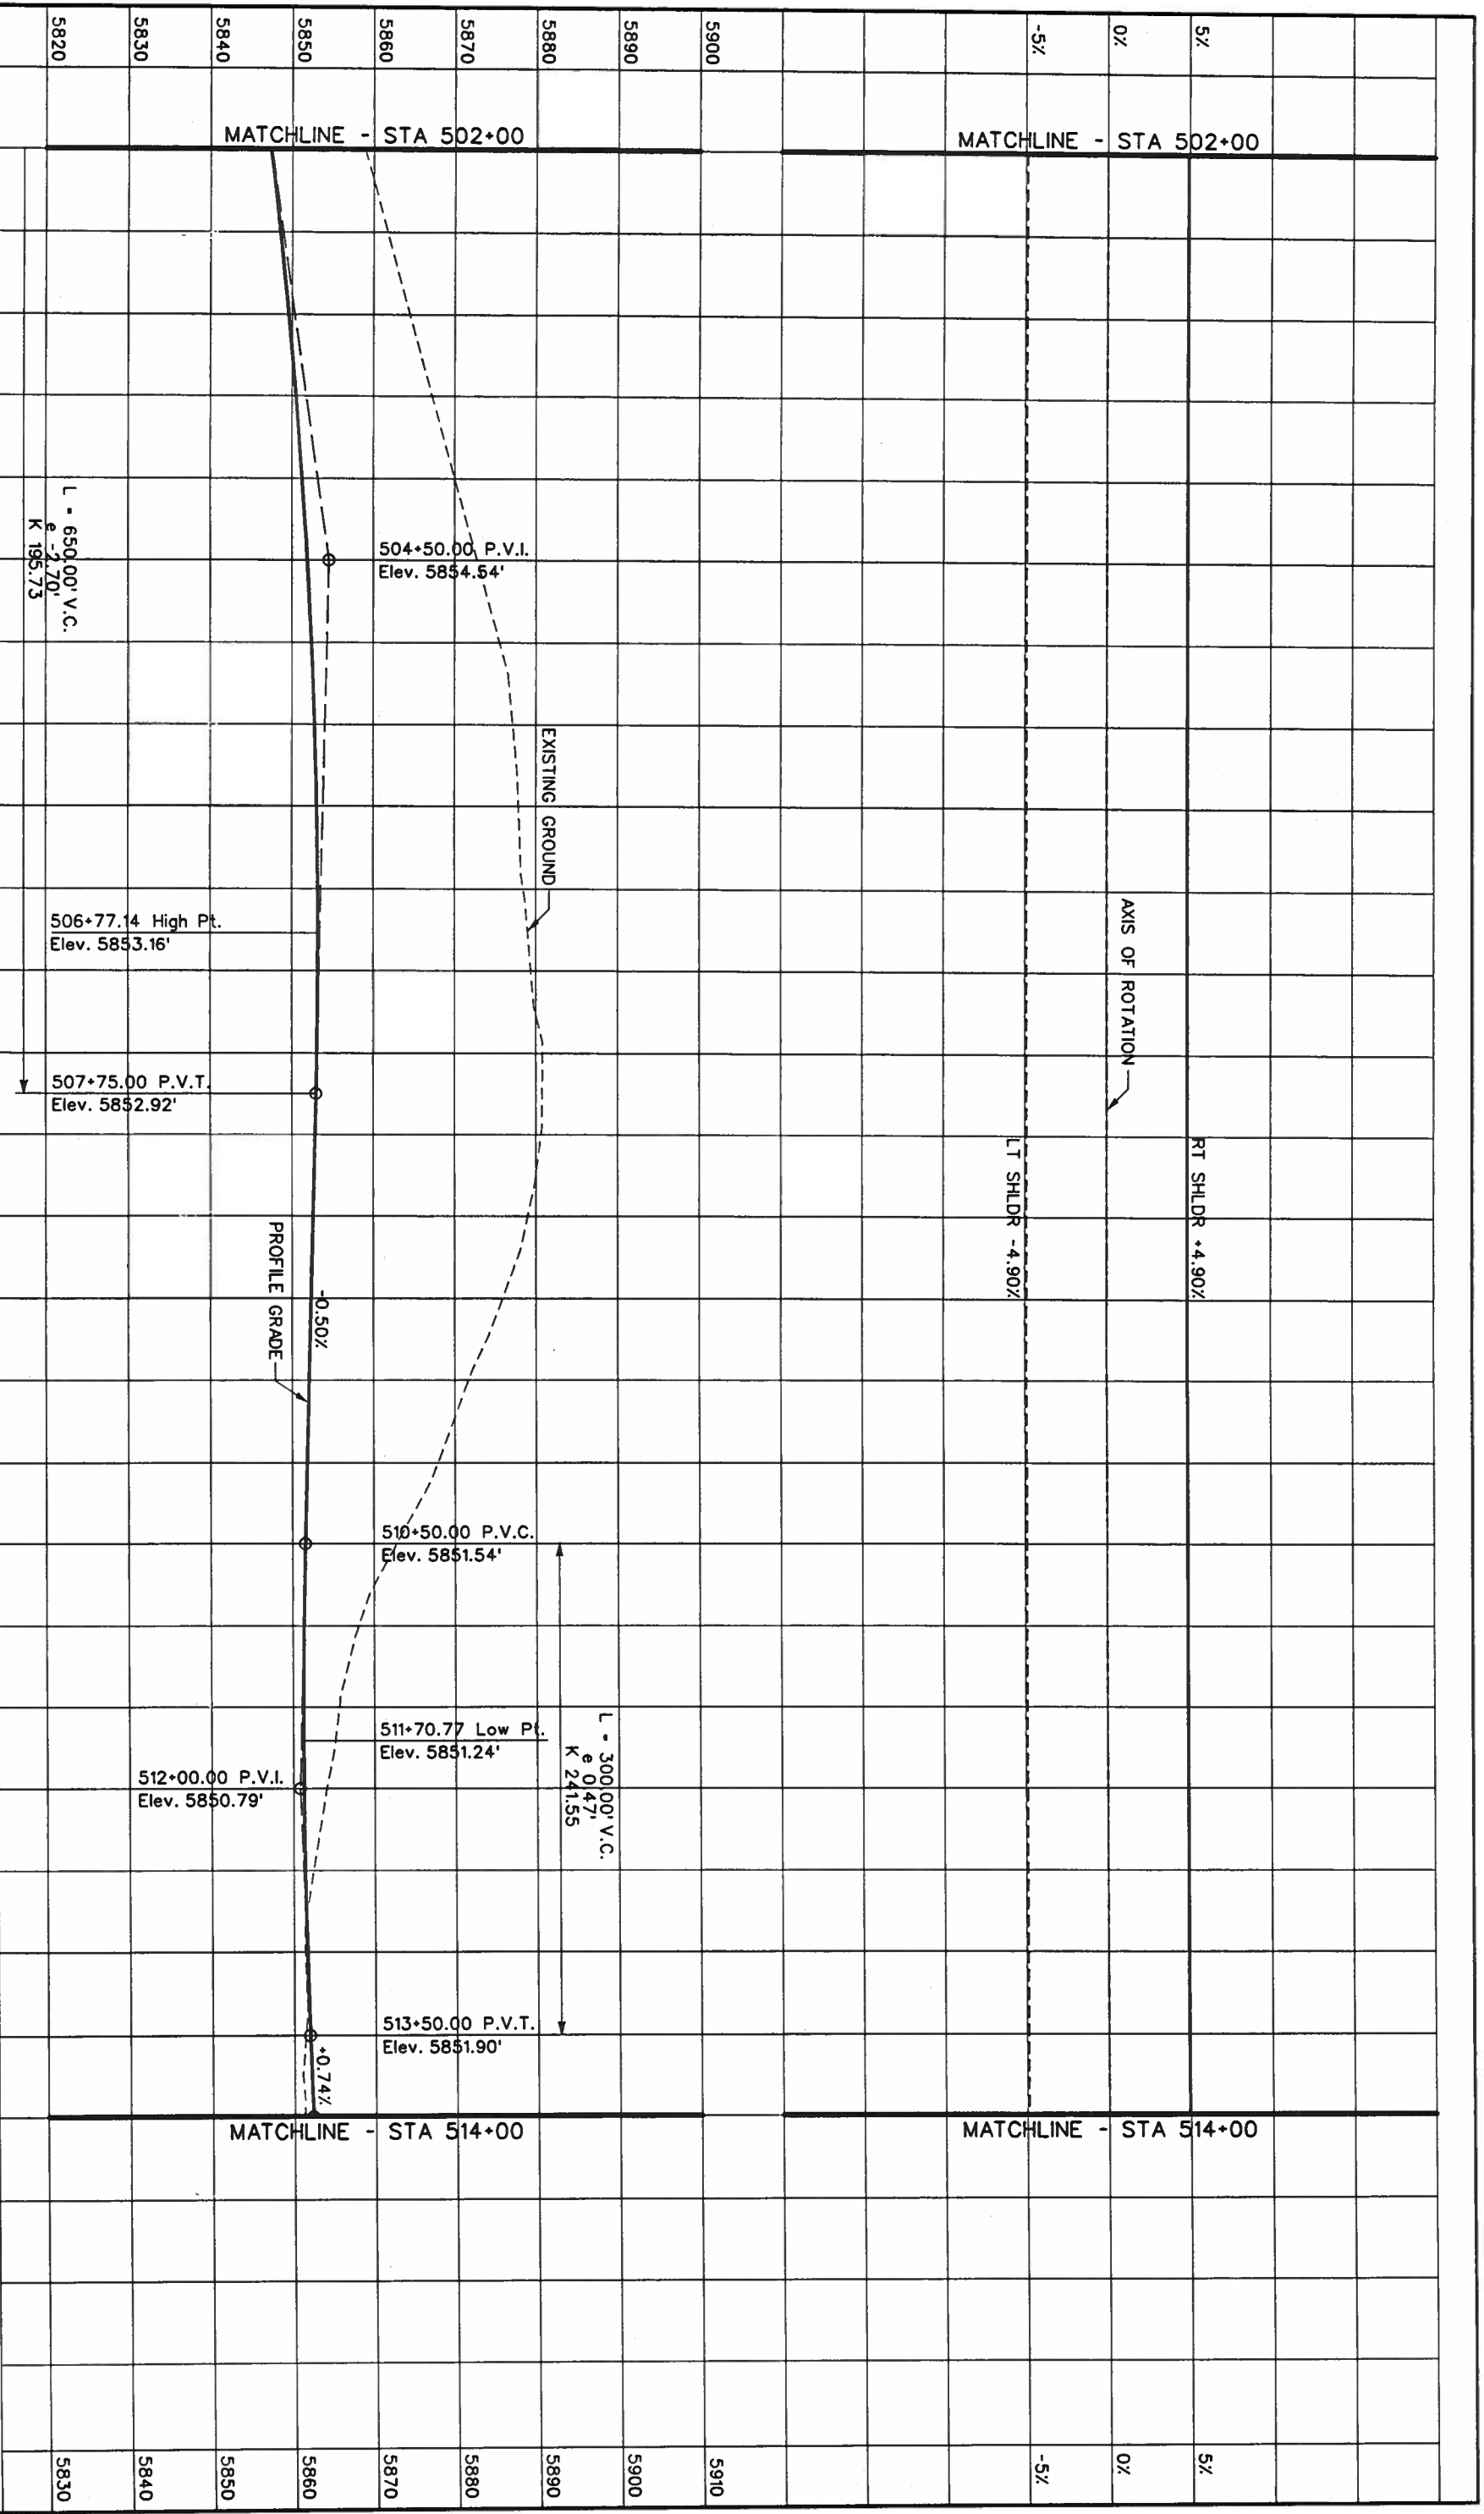


Computer File Information		Index of Revisions					
Creation Date: 07/17/01	Initials: MSJ	<table border="1" style="width: 100%; height: 40px;"> <tr><td> </td><td> </td><td> </td><td> </td></tr> </table>					
Last Modification Date:	Initials:	<table border="1" style="width: 100%; height: 40px;"> <tr><td> </td><td> </td><td> </td><td> </td></tr> </table>					
Full Path: S:\Tranpro\246042.12\HwyDes\Plans\	Initials:	<table border="1" style="width: 100%; height: 40px;"> <tr><td> </td><td> </td><td> </td><td> </td></tr> </table>					
Drawing File Name: r dpr 40.dgn	Units: ENGLISH	<table border="1" style="width: 100%; height: 40px;"> <tr><td> </td><td> </td><td> </td><td> </td></tr> </table>					
Scale:		<table border="1" style="width: 100%; height: 40px;"> <tr><td> </td><td> </td><td> </td><td> </td></tr> </table>					
 REGION 1		 US 85 - PROFILE					
359 Inverness Dr. South Suite K Englewood, CO 80112 Phone: (303) 790-1020 Fax: (303) 790-1037		5500 Greenwood Plaza Blvd. Suite 150 Greenwood Village, CO 80111 Phone: 303/221-7275 Fax: 303/221/7276					
As Constructed No. Revisions: Revised: Void:		US 85 - PROFILE Designer: DAF Detailer: JAM Sheet Subset: Roadway					
Project No./Code NH 0852-086		Sheet Number: 127 of					


Delta = 49°17'03.9" L
 Dc = 2.515332"
 R = 2000.00'
 T = 917.45'
 L = 1720.35'
 P.I. = STA 507+12.89
 N = 930596.00
 E = 1837832.83



(S11)

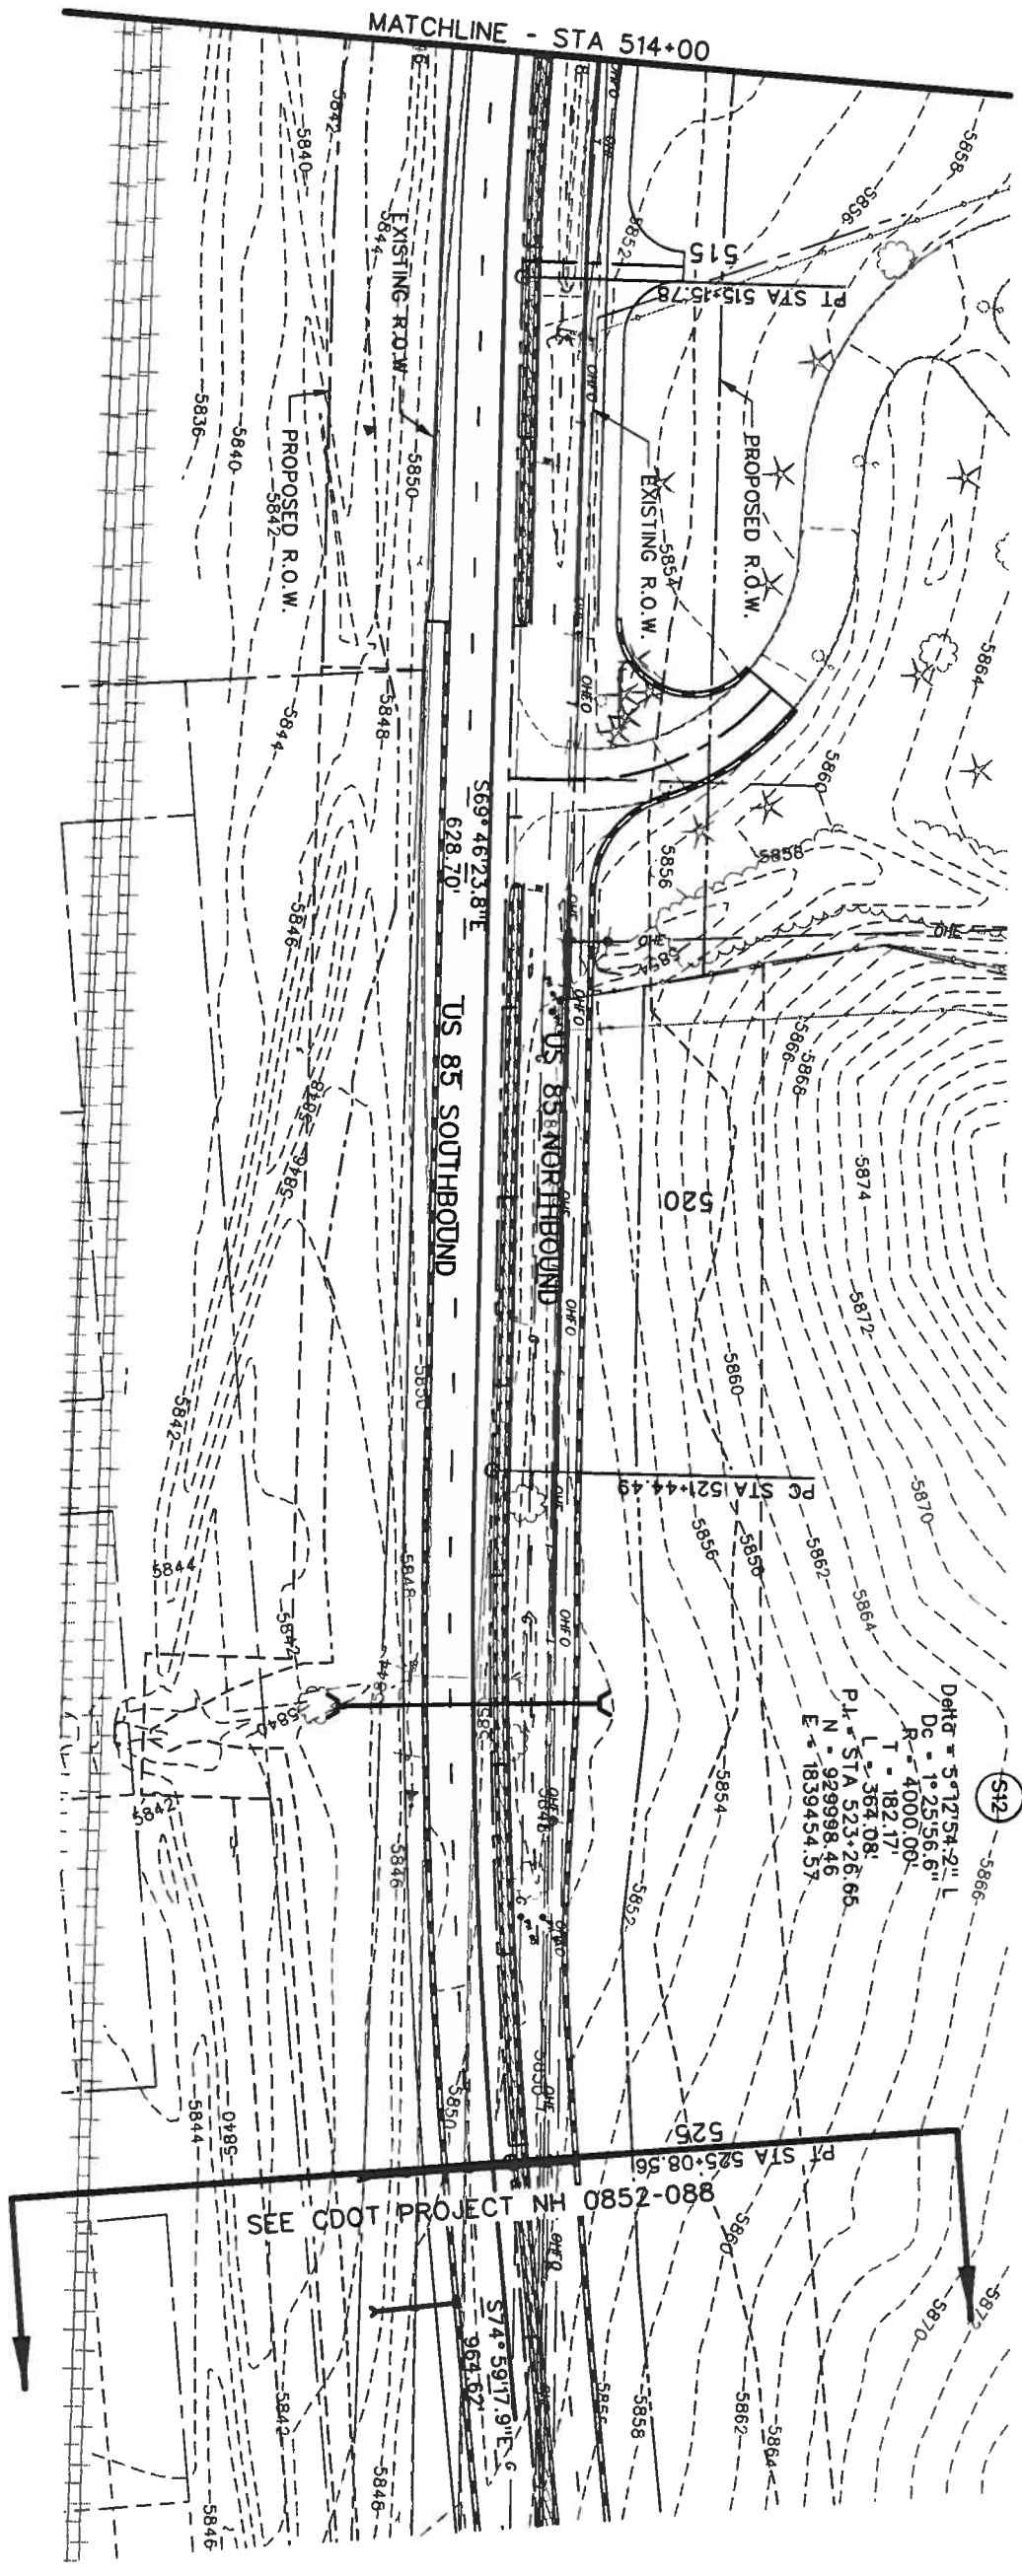
- LEGEND**
- CURB & GUTTER TYPE 2 (SECTION 11B)
 - CURB & GUTTER TYPE 2 (SECTION 11M)
 - MEDIAN COVER MATERIAL (PATTERNED CONCRETE)
 - MEDIAN COVER MATERIAL (NATIVE SEED)
 - CONCRETE BARRIER
 - GUARDRAIL - TYPE 3
 - RETAINING WALL
 - CURVE NUMBER (6)

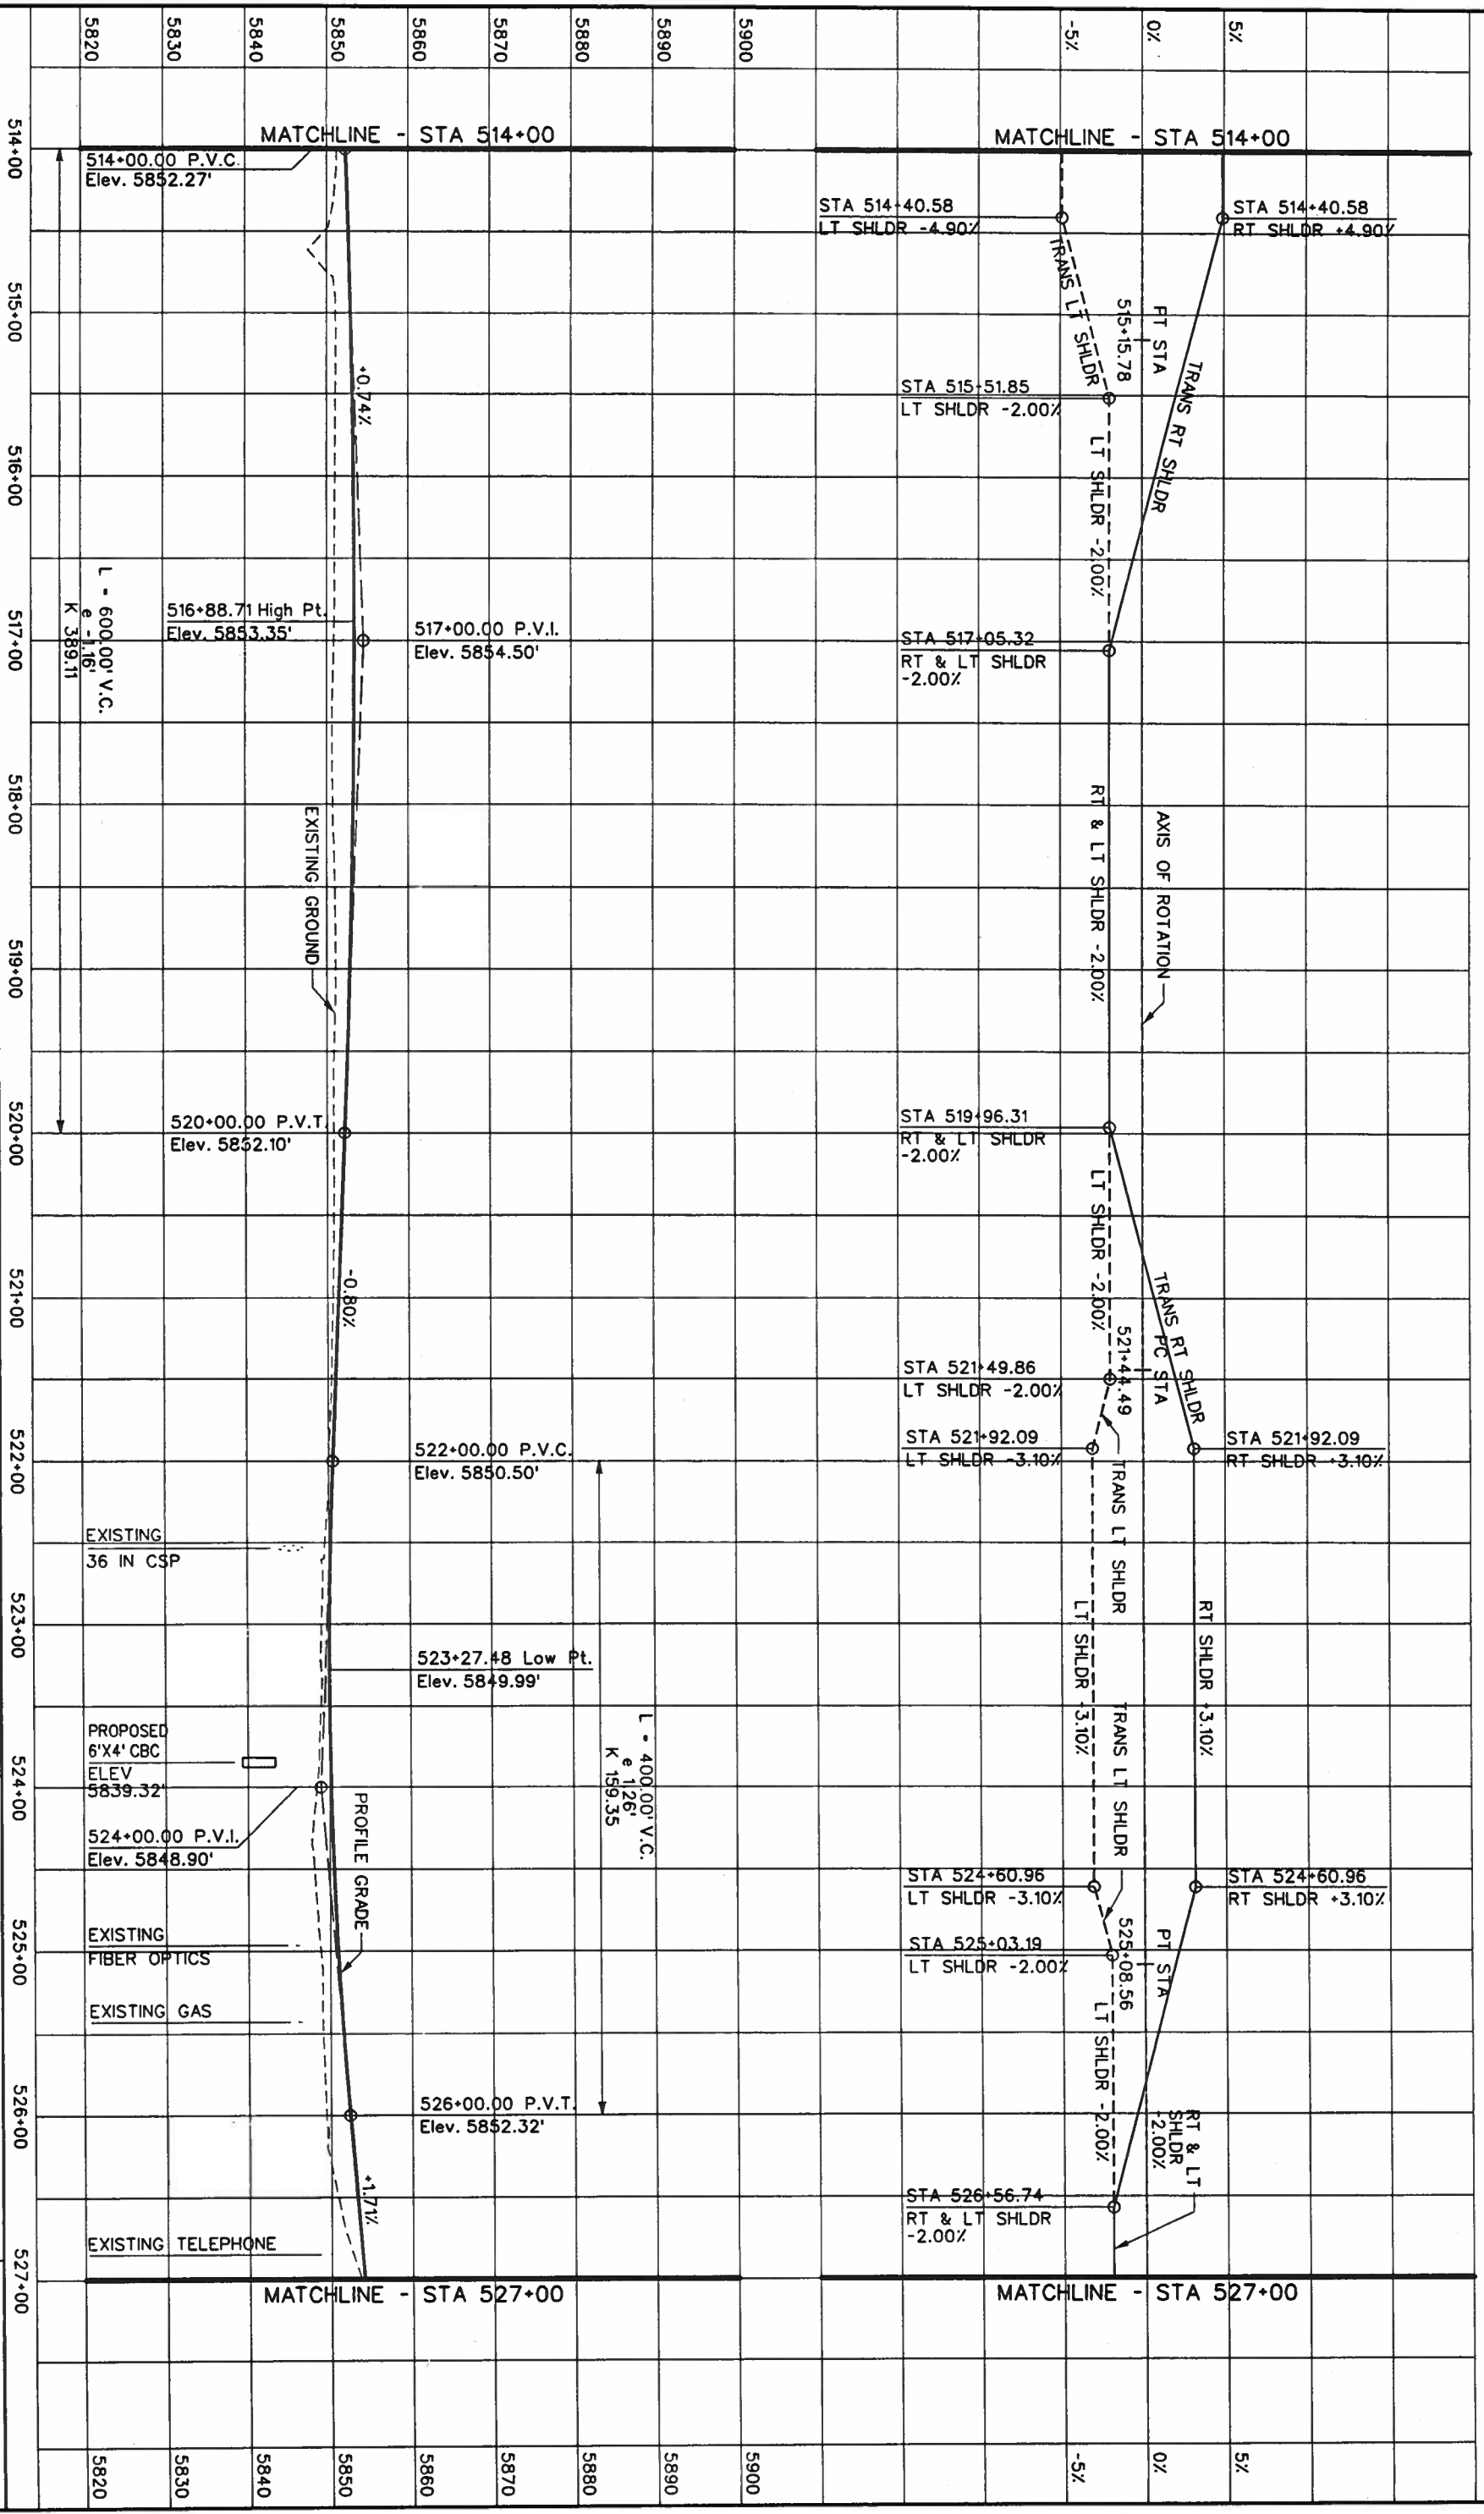

Computer File Information		Index of Revisions		 359 Inverness Dr. South Suite K Englewood, CO 80112 Phone: (303) 790-1020 Fax: (303) 790-1037	 5500 Greenwood Plaza Blvd. Suite 150 Greenwood Village, CO 80111 Phone: 303/221-7275 Fax: 303/221/7276
Creation Date: 05/29/01	Initials: MSJ				
Last Modification Date:	Initials:			As Constructed	US 85 - PLAN
Full Path: S:\Tranpro\246042\2\HwyDes\Plans\				No. Revisions:	
Drawing File Name: rdp141.dgn				Revised:	Checker: JAM
Scale: ENGLISH				Void:	Sheet Subst: Roadway
					Subset Sheets: of
					Project No./Code
					NH 0852-086
					Sheet Number: 13429
					28



Computer File Information		Index of Revisions	
Creation Date: 07/17/01	Initials: MSJ	[]	
Last Modification Date:	Initials:	[]	
Full Path: S:\Tranpro\246042.HwyDes\Plans\		[]	
Drawing File Name: r dpr 4.1.dgn		[]	
Scale: ENGLISH		[]	
 REGION 1 359 Inverness Dr. South Suite K Englewood, CO 80112 Phone: (303) 790-1020 FAX: (303) 790-1037		 5500 Greenwood Plaza Blvd. Suite 150 Greenwood Village, CO 80111 Phone: 303/221-7275 Fax: 303/221-7278	
As Constructed		US 85 - PROFILE	
No. Revisions:	Revised:	Designer: DAF	Structure Numbers
Void:		Detailer: JAM	Sheet Number: 129
		Sheet Subst: Roadway	Project No./Code: NH 0852-086
			Sheet Number: 129

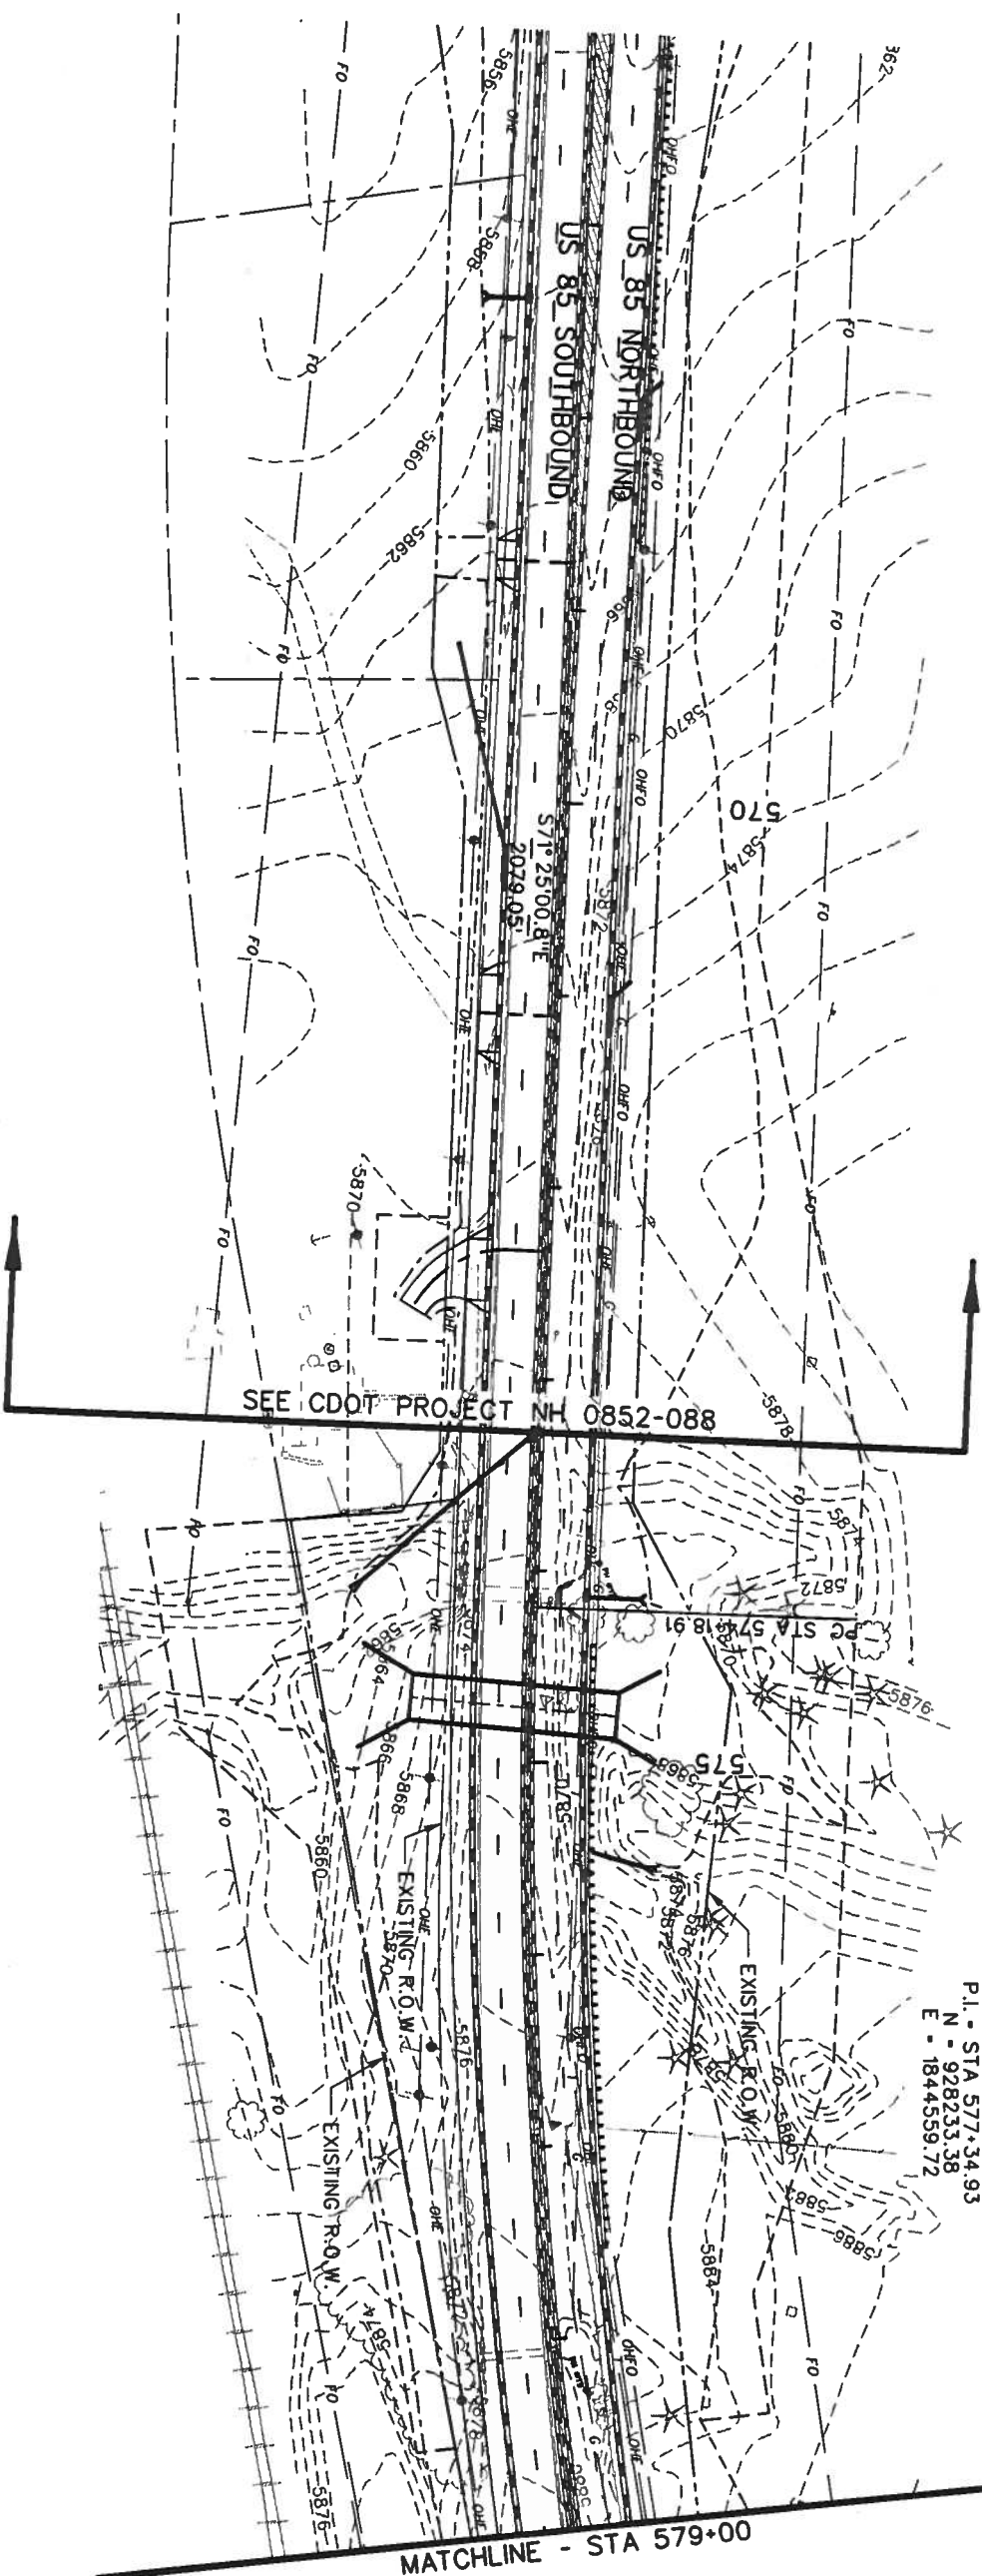

LEGEND

	CURB & GUTTER TYPE 2 (SECTION 11B)		CONCRETE BARRIER
	CURB & GUTTER TYPE 2 (SECTION 11M)		GUARDRAIL - TYPE 3
	MEDIAN COVER MATERIAL (PATTERNED CONCRETE)		RETAINING WALL
	MEDIAN COVER MATERIAL (NATIVE SEED)		CURVE NUMBER

Delta = 12° 01' 36.4" L
 Dc = 1' 54' 35.5"
 R = 3000.00'
 T = 316.02'
 L = 629.72'
 P.I. = STA 577+34.93
 N = 928233.38
 E = 1844559.72


(S15)






SEE CDOT PROJECT NH 0852-088

MATCHLINE - STA 579+00

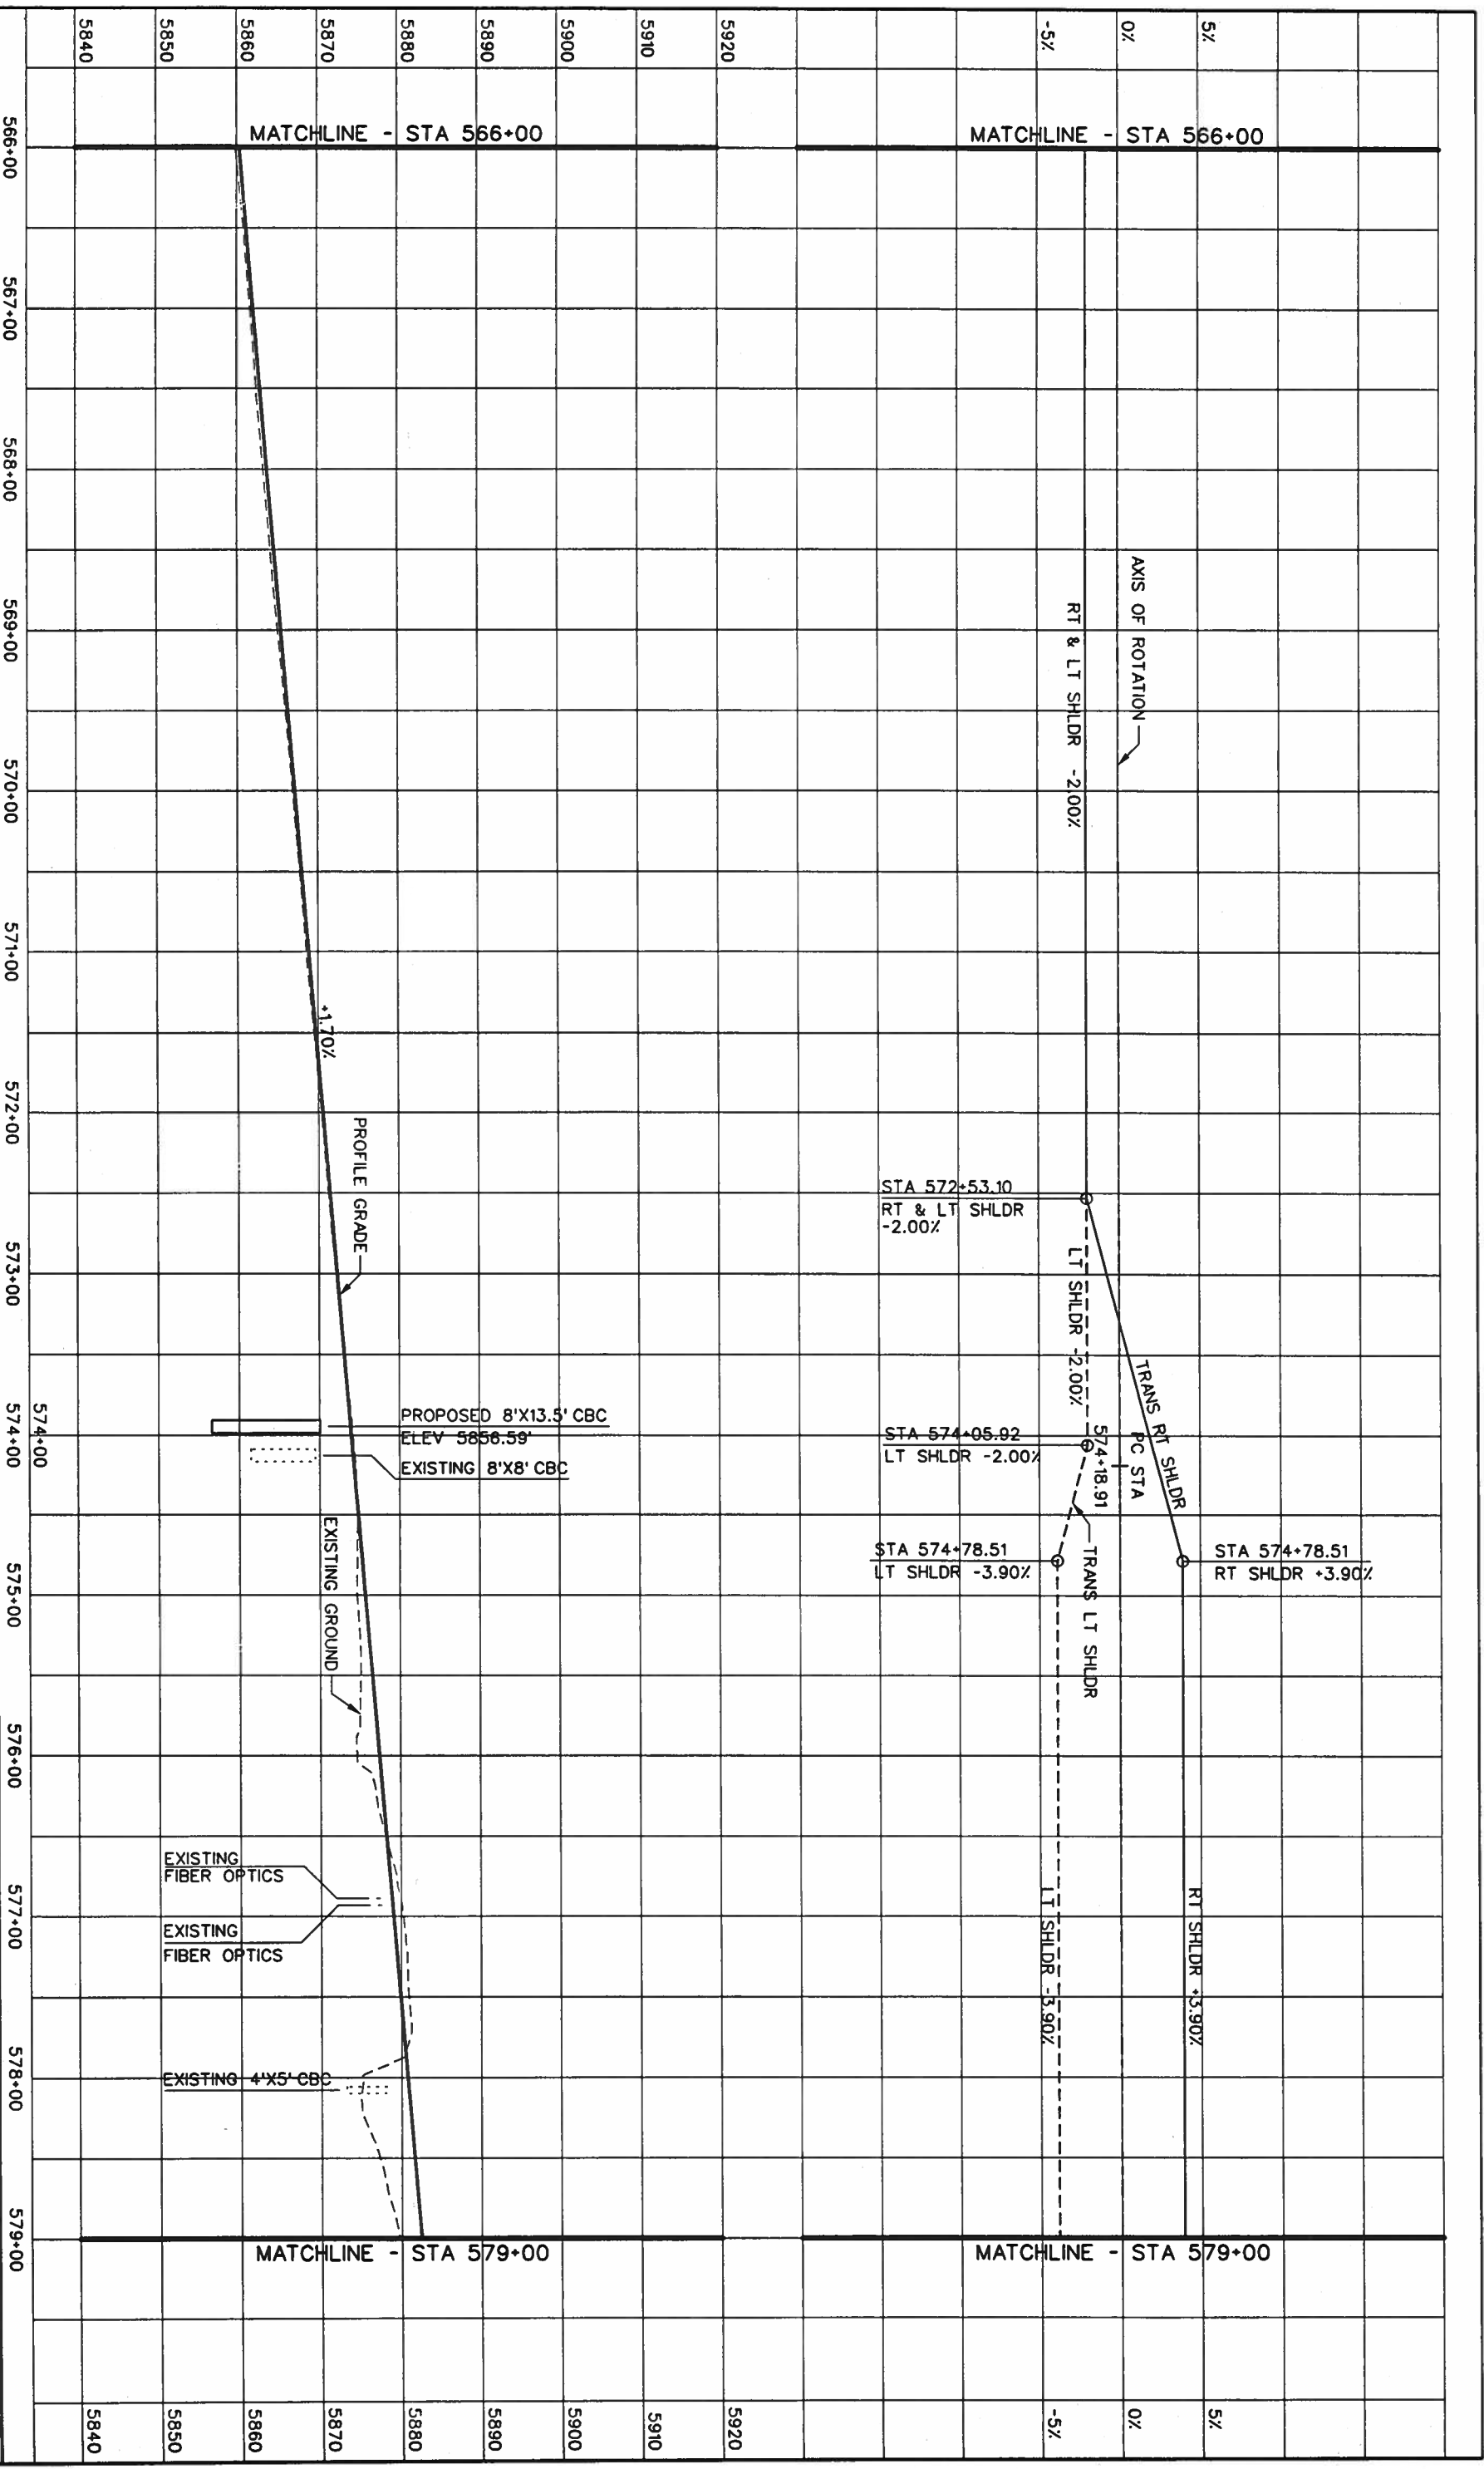Computer File Information		Index of Revisions		<p>359 Inverness Dr. South Suffolk, CO 80112 Phone: (303) 790-1020 Fax: (303) 790-1037</p>	<p>5500 Greenwood Plaza Blvd. Suite 150 Greenwood Village, CO 80111 Phone: 303/221-7275 Fax: 303/221/7276</p>
Creation Date: 05/29/01	Initials: MSJ				
Last Modification Date:	Initials:				
Full Path: S:\Tranpro\246042.12.HwyDes\Plans\					
Drawing File Name: rdp145.dgn					
Scale: ENGLISH					
As Constructed		US 85 - PLAN		Project No./Code	
No. Revisions:		Designer: DAF	Structure Numbers		NH 0852-086
Revised:		Detailer: JAM		13429	
Void:		Sheet Subset: Roadway	Subset Sheets: of	Sheet Number: 130	



Computer File Information Creation Date: 07/17/01 Initials: MSJ Last Modification Date: Initials: Full Path: S:\Transport\246042.HwyDes\Plans\ Drawing File Name: rdpr 4.5.dgn Scale: Units: ENGLISH		Index of Revisions <table border="1"> <tr><td> </td><td> </td></tr> <tr><td> </td><td> </td></tr> <tr><td> </td><td> </td></tr> <tr><td> </td><td> </td></tr> </table>									
 REGION 1 359 Inverness Dr. South Suite K Englewood, CO 80112 Phone: (303) 790-1020 Fax: (303) 790-1037		 5500 Greenwood Plaza Blvd. Suite 150 Greenwood Village, CO 80111 Phone: 303/221-7275 Fax: 303/221-7276									
As Constructed No. Revisions: Revised: Void:		US 85 - PROFILE Designer: DAF Structure Detailer: JAM Numbers Sheet Subset: Roadway Subset Sheets: of									
Project No./Code NH 0852-086 13429		Sheet Number: 131									

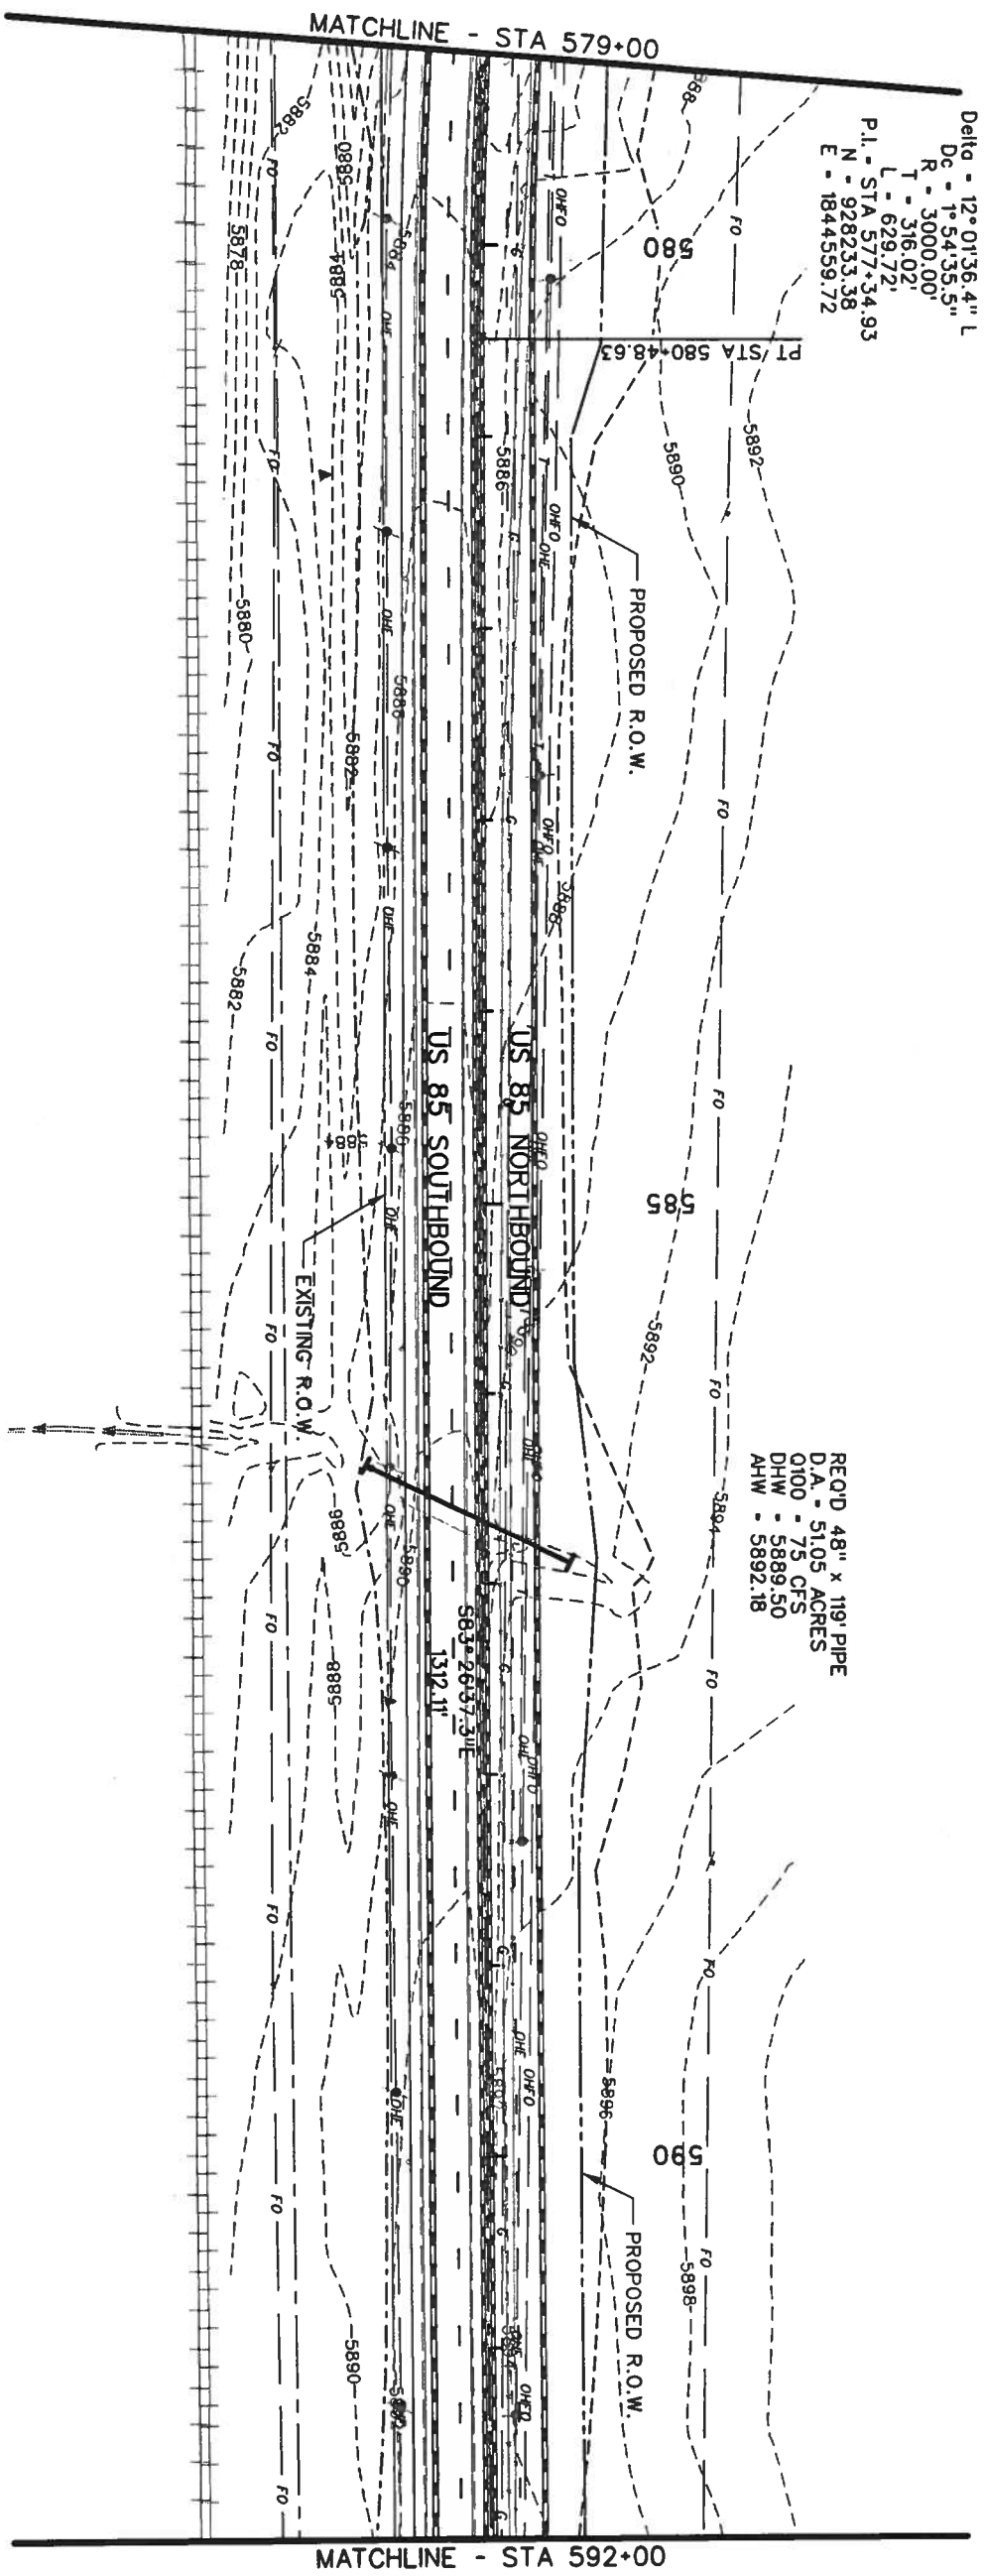




(S15)

Delta = 12°01'36.4" L
 Dc = 1°54'35.5"
 R = 3000.00'
 T = 316.02'
 L = 629.72'
 P.I. = STA 577+34.93
 N = 928233.38
 E = 1844559.72

- LEGEND**
- CURB & GUTTER TYPE 2 (SECTION 11B)
 - CURB & GUTTER TYPE 2 (SECTION 11M)
 - MEDIAN COVER MATERIAL (PATTERNED CONCRETE)
 - MEDIAN COVER MATERIAL (NATIVE SEED)
 - CONCRETE BARRIER
 - GUARDRAIL - TYPE 3
 - RETAINING WALL
 - ⑥ CURVE NUMBER



Computer File Information		Index of Revisions		 359 Inverness Dr. South Suite K Englewood, CO 80112 Phone: (303) 790-1020 FAX: (303) 790-1037	 5500 Greenwood Plaza Blvd. Suite 150 Greenwood Village, CO 80111 Phone: 303/221-7275 Fax: 303/221/7276
Creation Date: 05/29/01	Initials: MSJ				
Lost Modification Date:	Initials:			As Constructed	US 85 - PLAN
Full Path: S:\Tromproj\246042\2\HwyDes\Plans\					
Drawing File Name: rdp146.dgn	Units: ENGLISH			No. Revisions:	Designer: DAF
Scale:				Revised:	Detailer: JAM
				Void:	Sheet Subset: Roadway
					Structure Numbers
					Subset Sheets: of
					Project No./Code
					NH 0852-086
					Sheet Number: 13429
					132

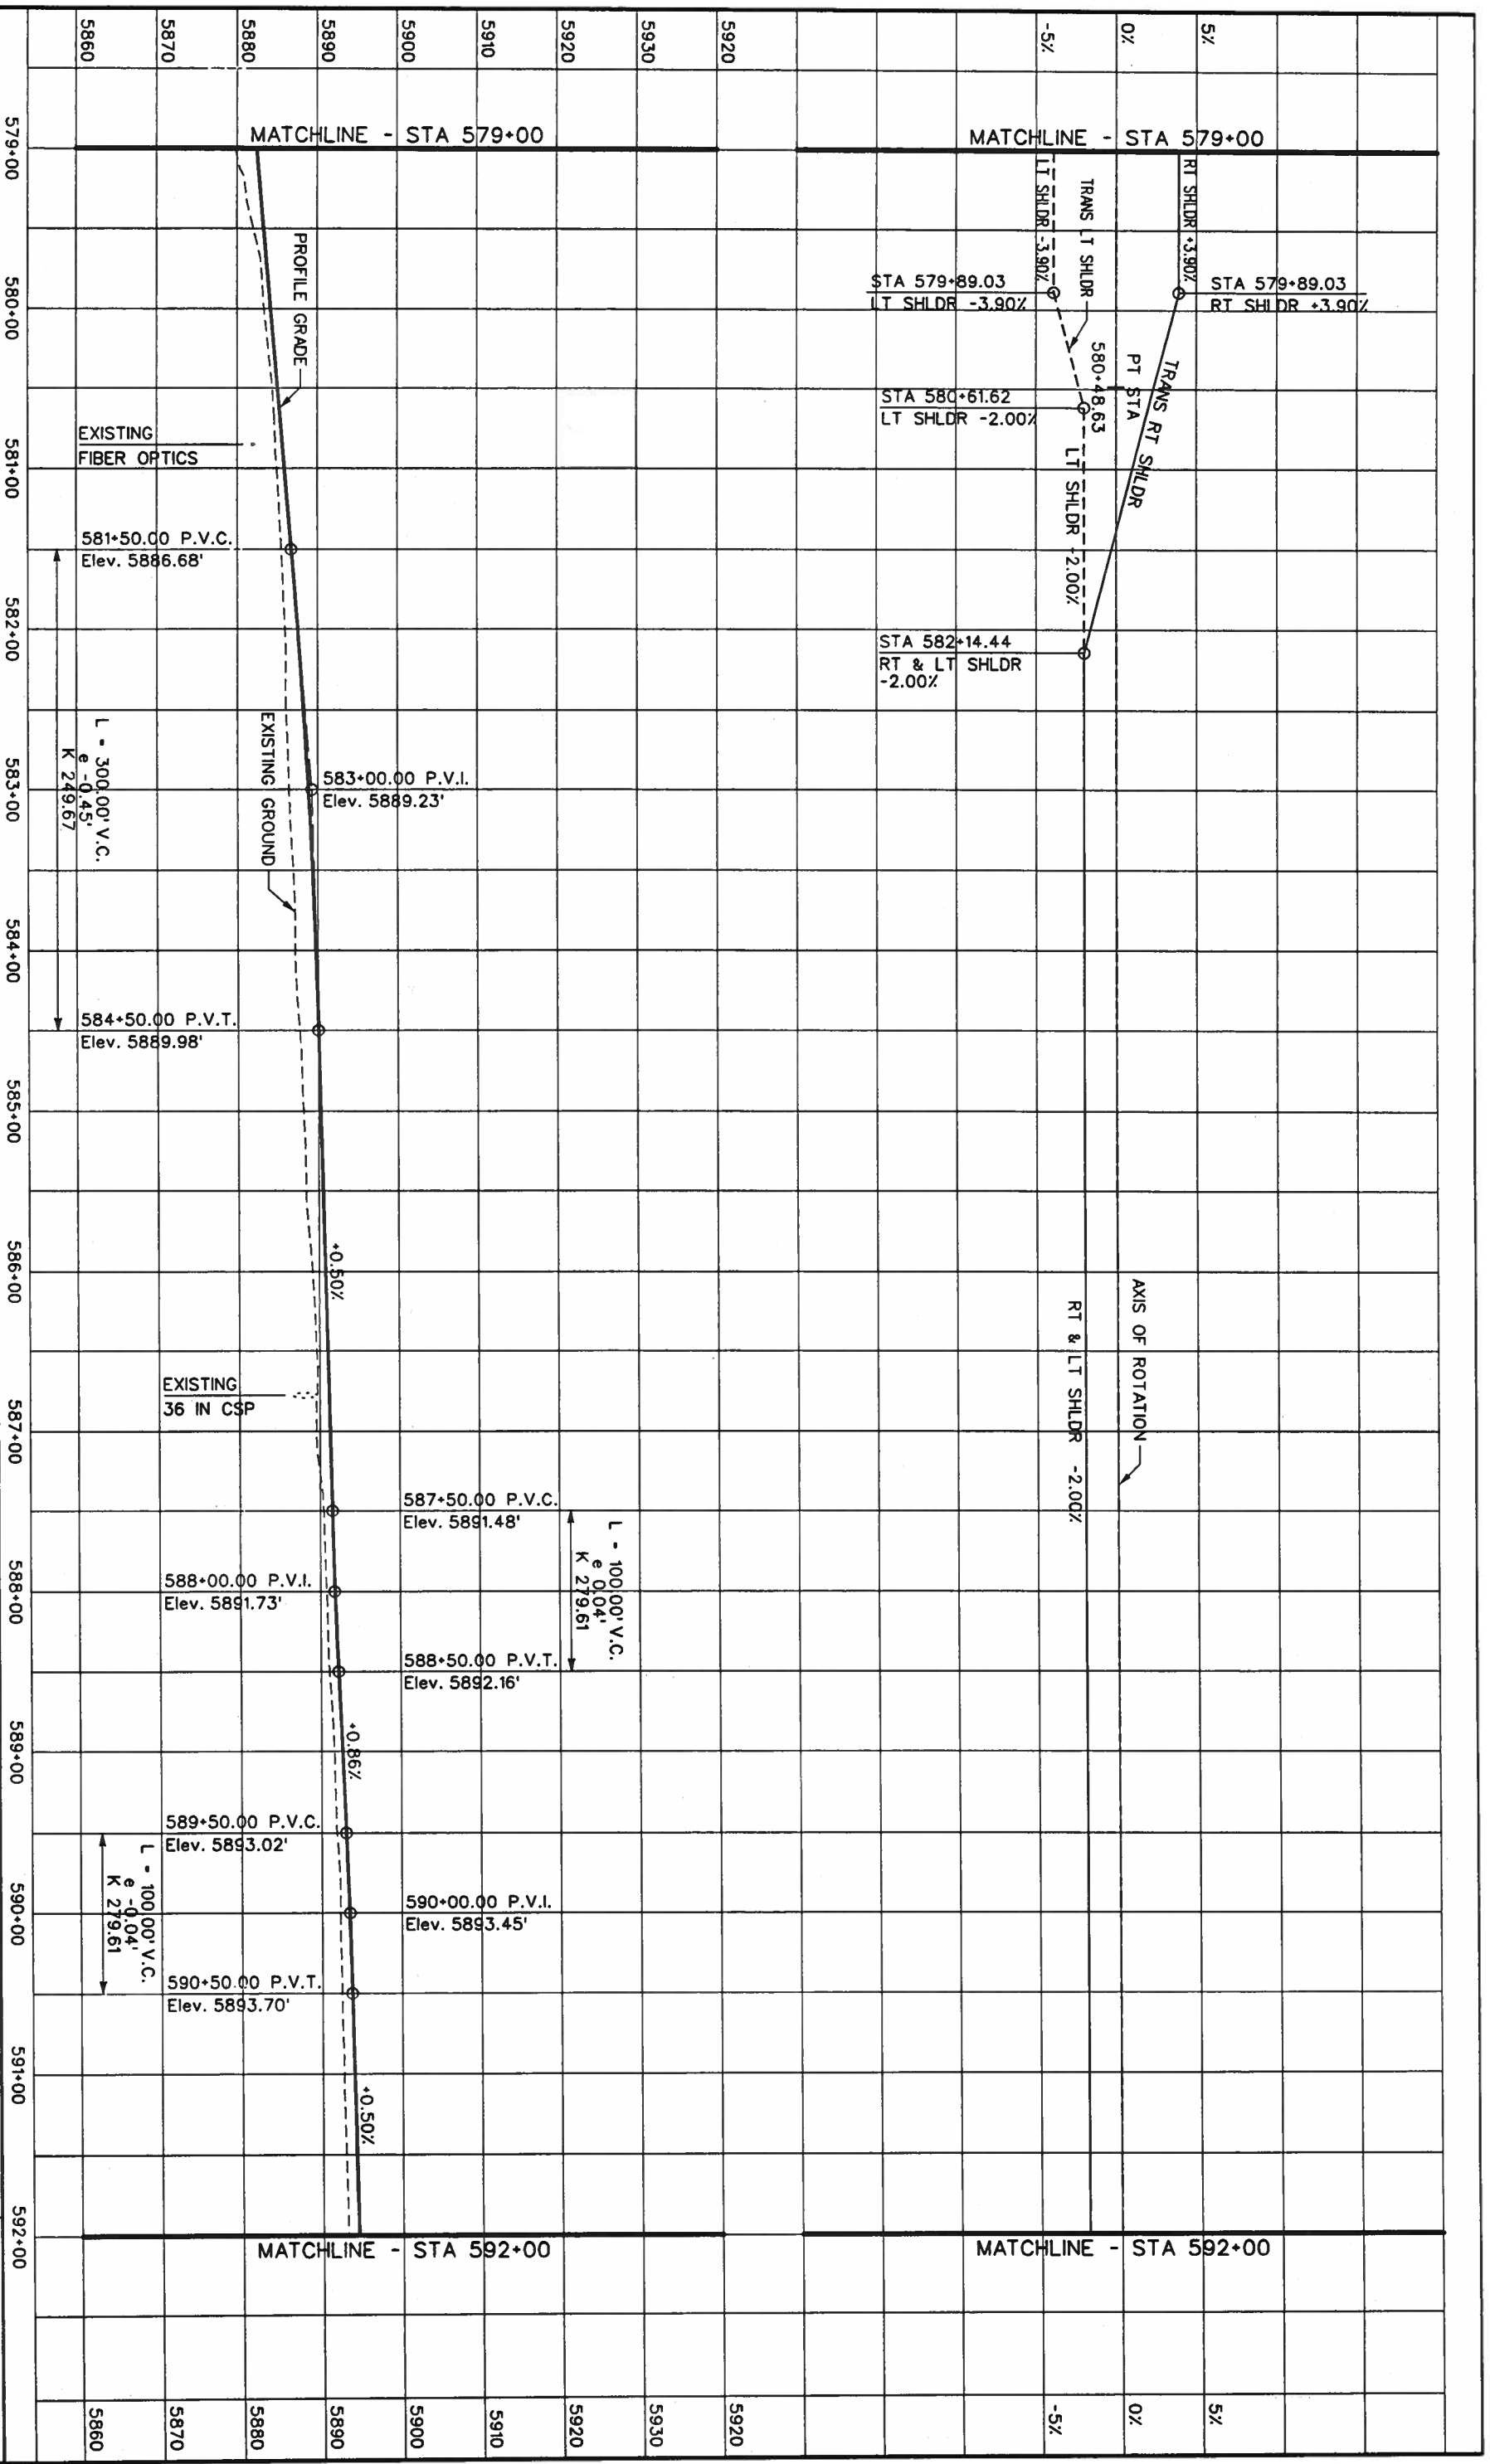

Computer File Information
 Creation Date: 07/17/01 Initials: MSJ
 Last Modification Date: Initials:
 Full Path: S:\Tranproj\24604212\HwyDes\Plans\
 Drawing File Name: r dpr 46.dgn
 Scale: ENGLISH

Index of Revisions

REGION 1

DOT
 359 Inverness Dr. South
 Suite K
 Englewood, CO 80112
 Phone: (303) 790-1020
 FAX: (303) 790-1037

PBS&J
 5500 Greenwood Plaza Blvd.
 Suite 150
 Greenwood Village, CO 80111
 Phone: 303/221-7275
 Fax: 303/221-7276


As Constructed

No. Revisions:	
Revised:	
Void:	

US 85 - PROFILE

Designer: DAF
 Detailer: JAM
 Structure Numbers:
 Subset Sheets: of


Project No./Code
 NH 0852-086
 Sheet Number: 13429 of 133

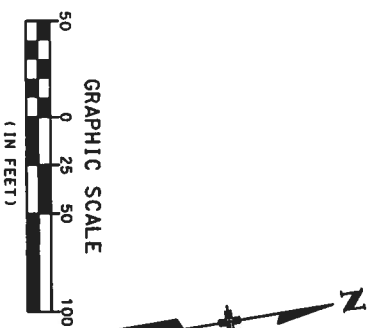

- LEGEND**
- CURB & GUTTER TYPE 2 (SECTION MB)
 - CURB & GUTTER TYPE 2 (SECTION IM)
 - MEDIAN COVER MATERIAL (PATTERNED CONCRETE)
 - MEDIAN COVER MATERIAL (NATIVE SEED)
 - CONCRETE BARRIER
 - GUARDRAIL - TYPE 3
 - RETAINING WALL
 - CURVE NUMBER

REQ'D 72" x 122' PIPE
D.A. = 188.28 ACRES
O100 = 247 CFS
DHW = 5894.64
AHW = 5896.44


REQ'D 24" x 112' PIPE
D.A. = 4.66 ACRES
O100 = 12 CFS
DHW = 5894.95
AHW = 5897.01

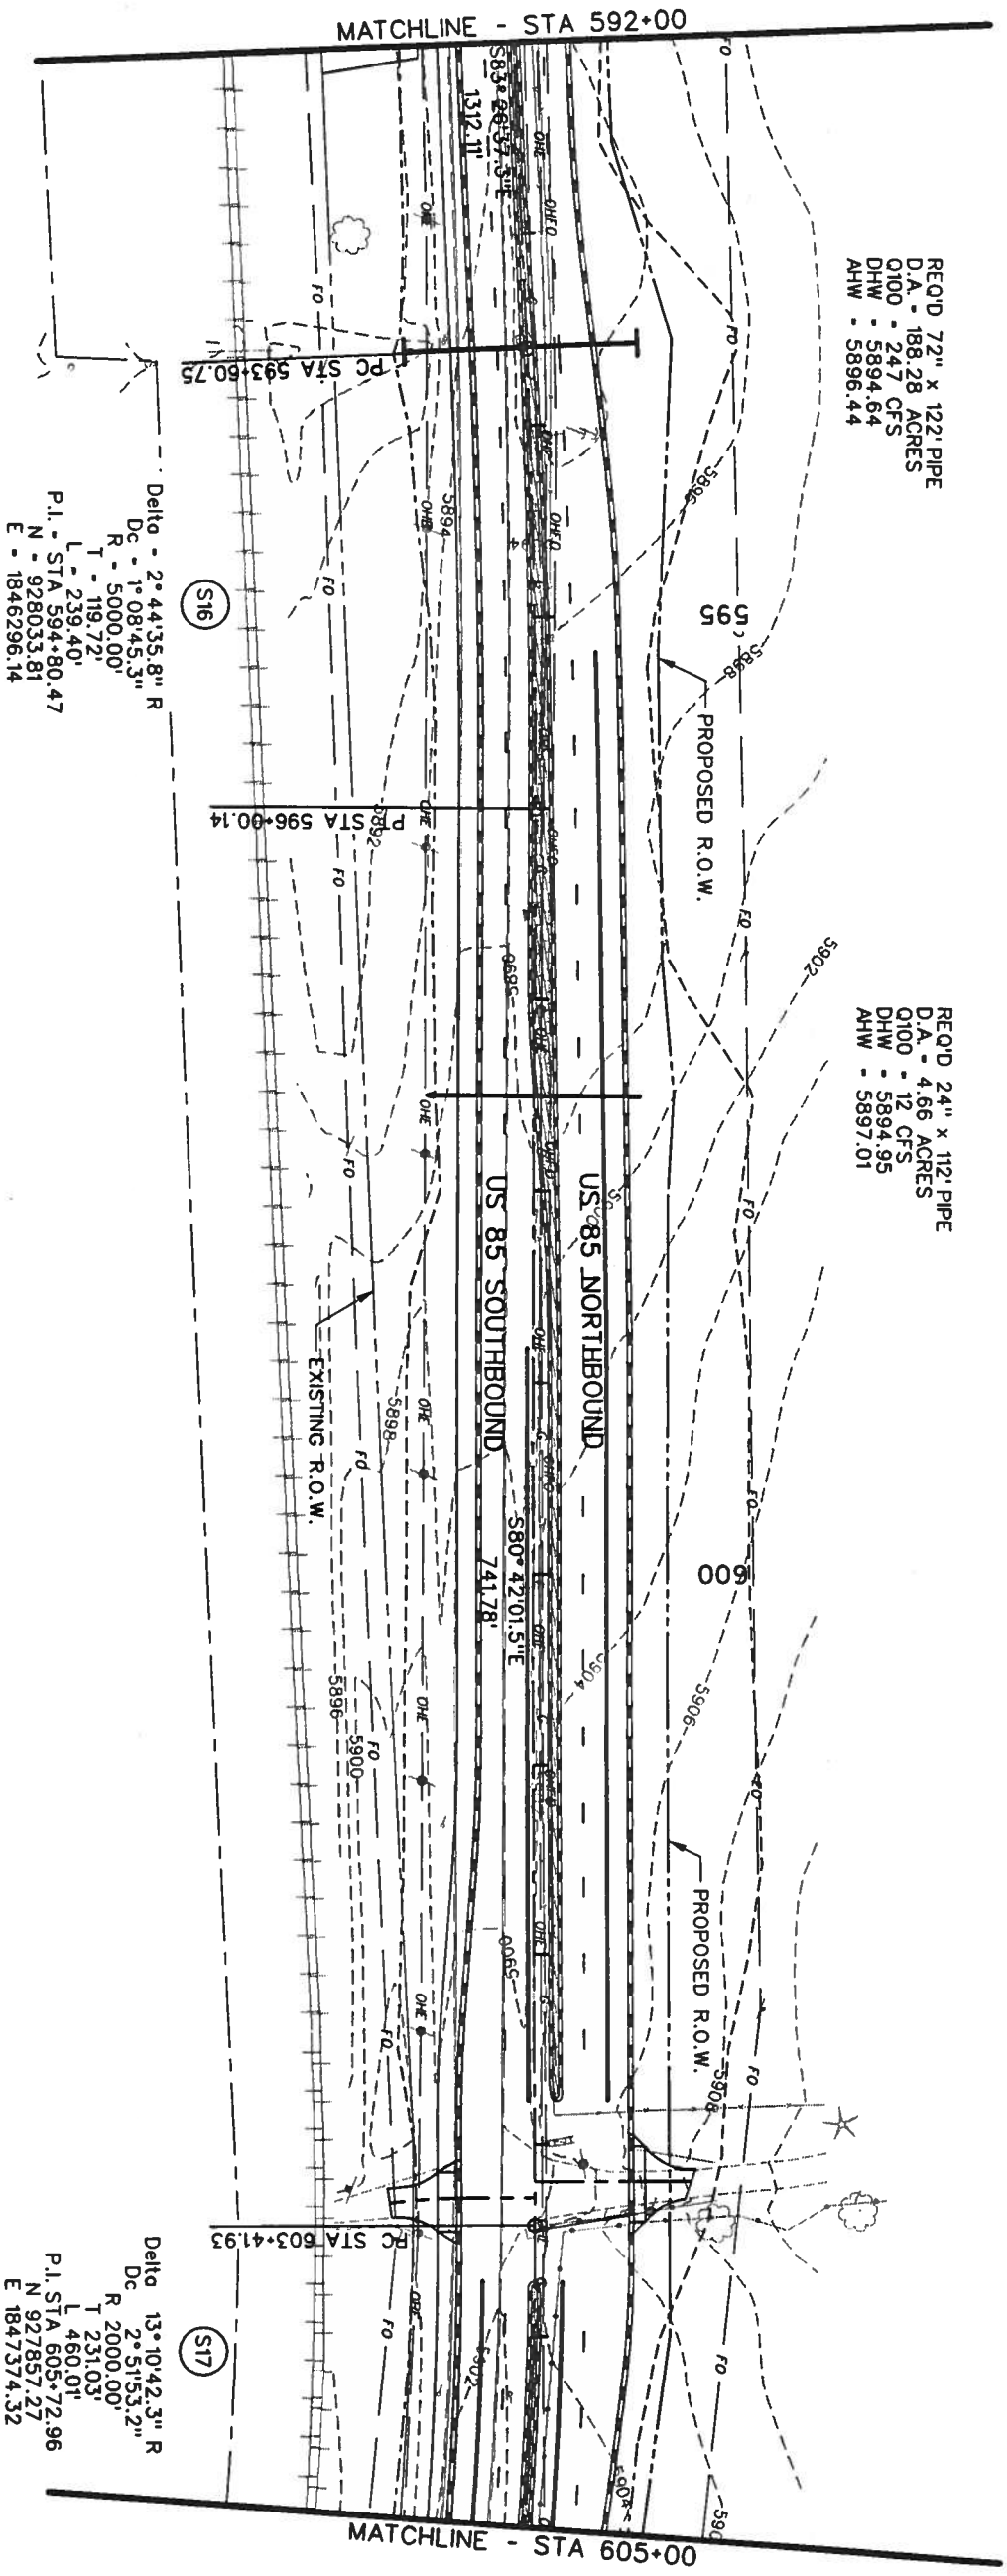



Delta = 2°44'35.8" R
Dc = 1°08'45.3"
R = 5000.00'
T = 119.72'
L = 239.40'
P.I. STA 594+80.47
N = 928033.81
E = 1846296.14




Delta = 13°10'42.3" R
Dc = 2°51'53.2"
R = 2000.00'
T = 231.03'
L = 460.01'
P.I. STA 605+72.96
N = 927857.27
E = 1847374.32

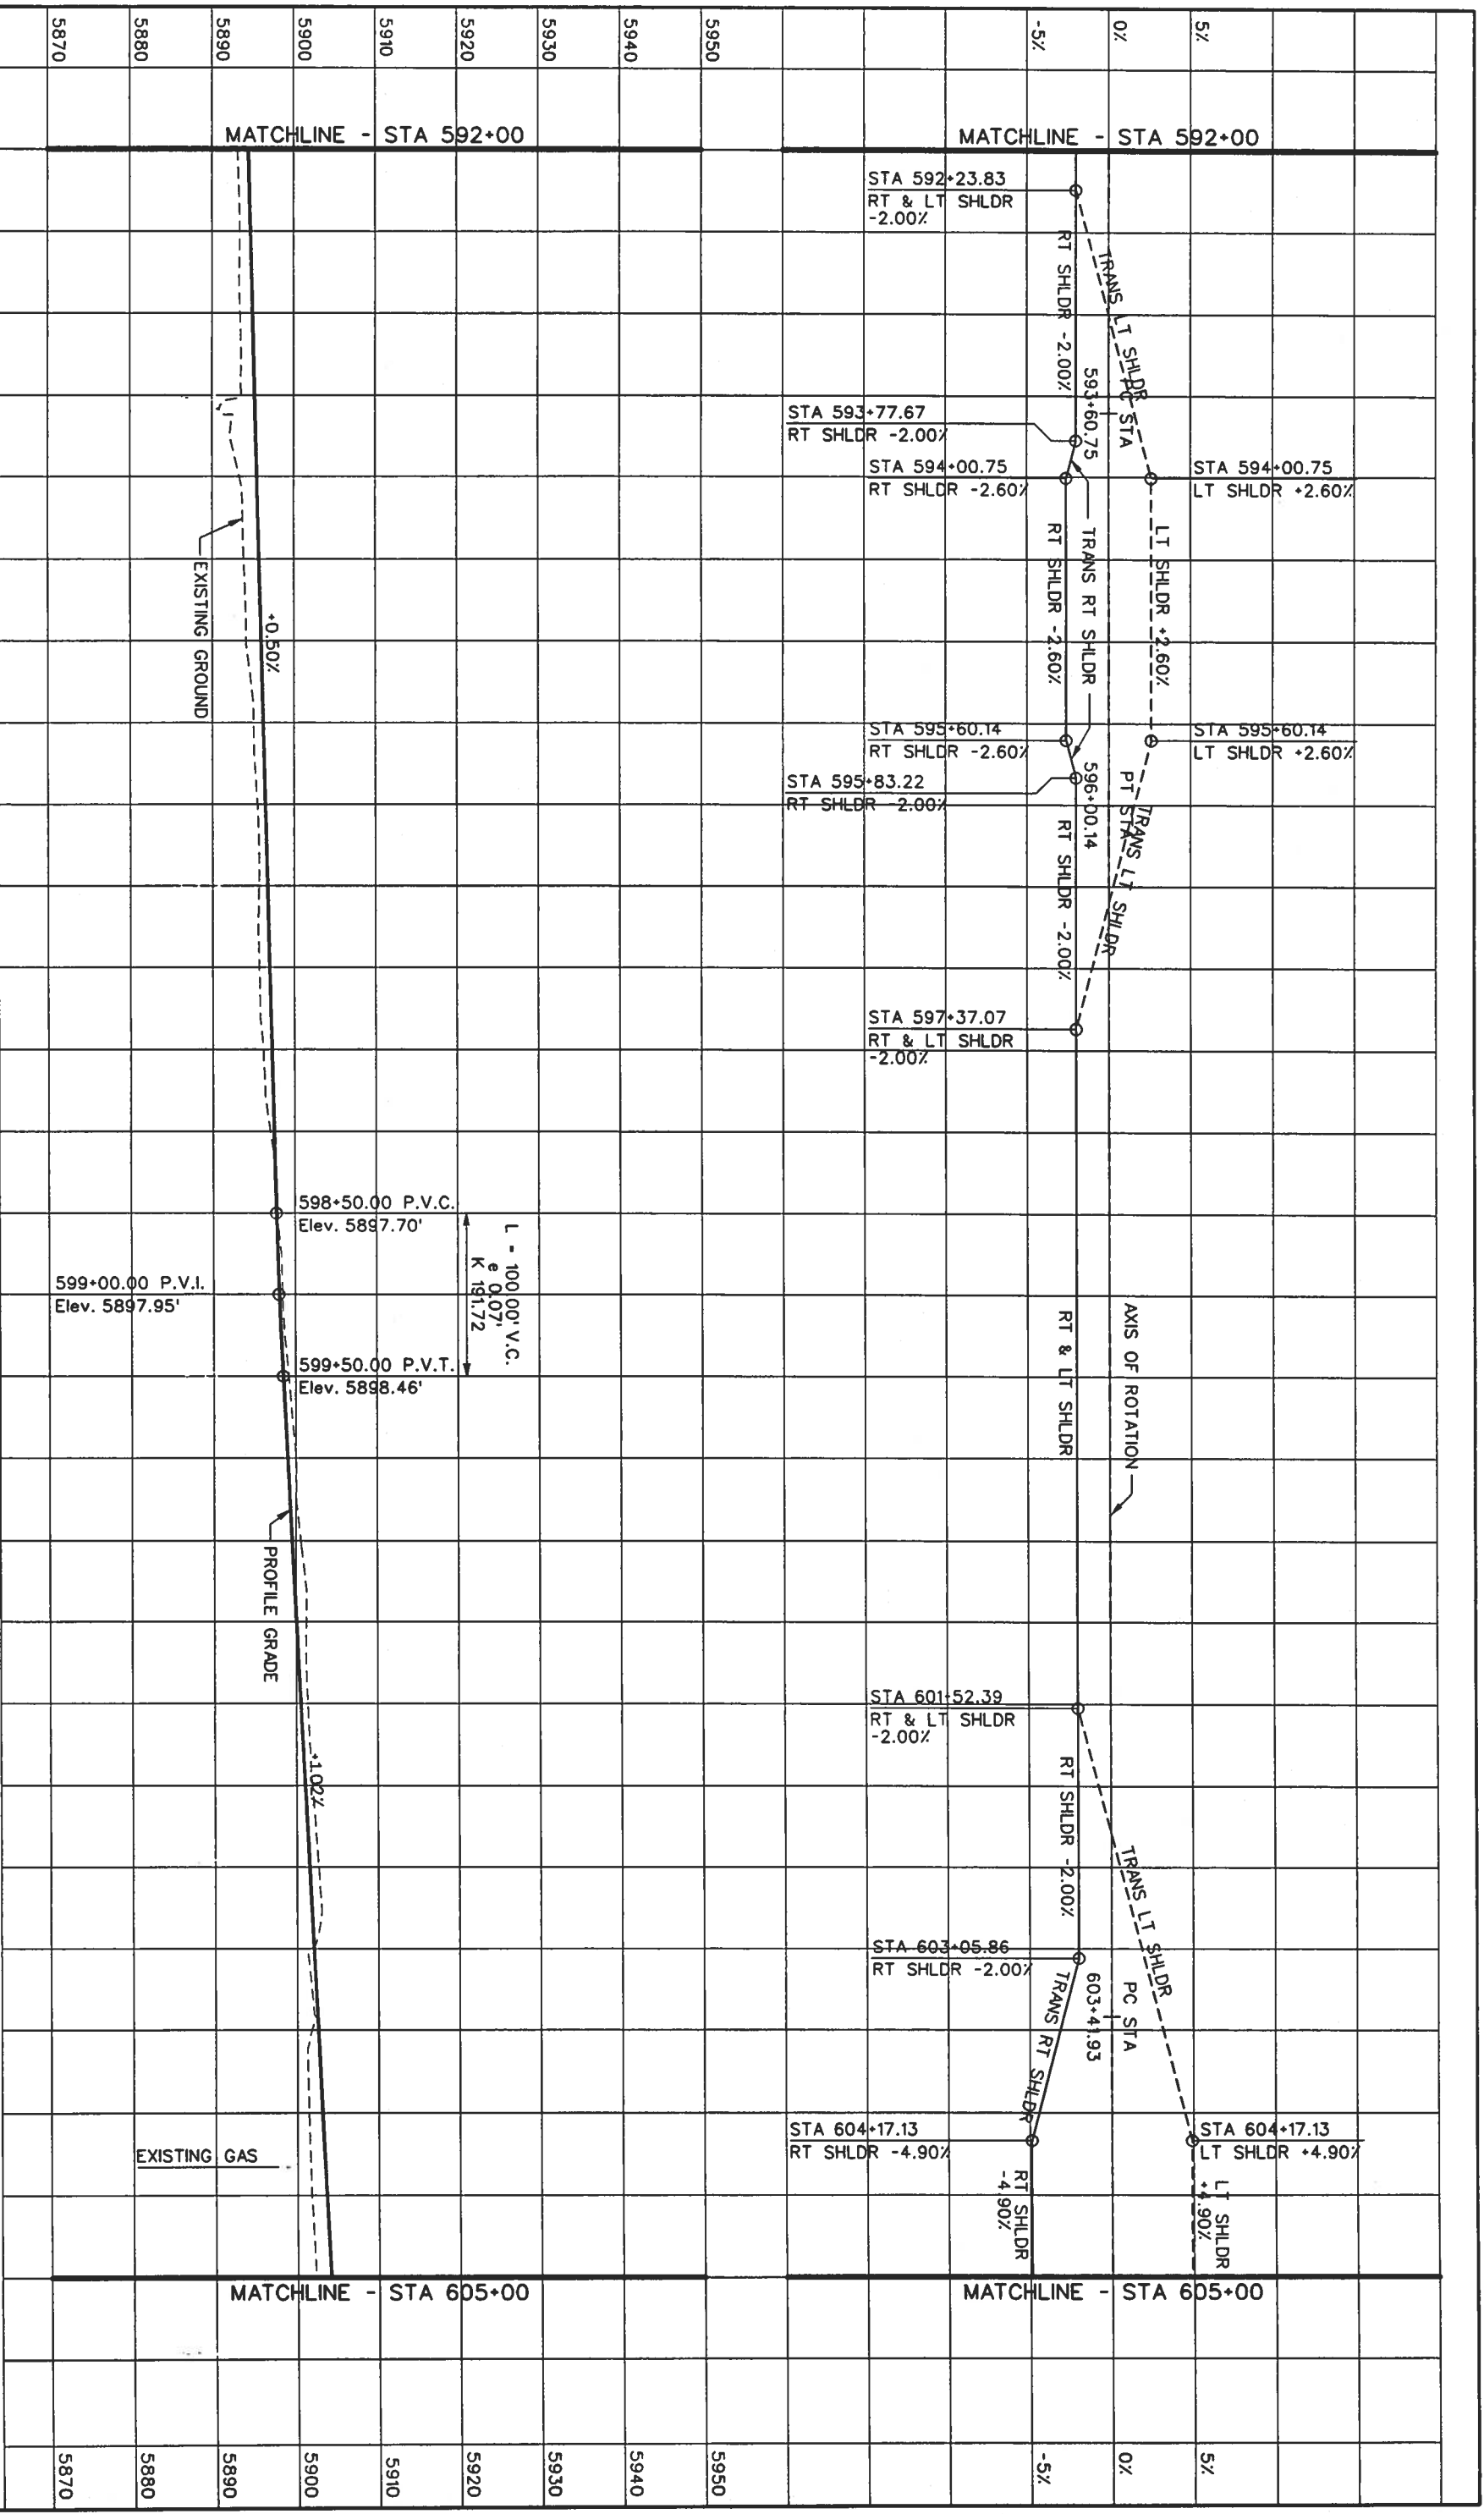
Computer File Information		Index of Revisions		<p>359 Inverness Dr. South Suite K Englewood, CO 80112 Phone: (303) 790-1020 Fax: (303) 790-1037</p>	<p>5500 Greenwood Plaza Blvd. Suite 150 Greenwood Village, CO 80111 Phone: 303/221-7275 Fax: 303/221-7276</p>
Creation Date:	05/29/01	Initials:	MSJ		
Last Modification Date:		Initials:			
Full Path:	S:\Transport\246042.12\HwyDes\Plans\				
Drawing File Name:	rpl147.dgn				
Scale:	Units: ENGLISH				
As Constructed		US 85 - PLAN		<p>Project No./Code NH 0852-086</p>	
No. Revisions:		Designer:	DAF		Structure Numbers
Revised:		Detailer:	JAM		
Void:		Sheet Subset:	Roadway	Subset Sheets:	
				of	
				Sheet Number:	
				134	




Computer File Information Creation Date: 07/17/01 Initials: MSJ Last Modification Date: Initials: Full Path: S:\Transport\246042.12\HwyDes\Plans\ Drawing File Name: rdpr 4.7.dgn Scale: Units: ENGLISH		Index of Revisions <table border="1"> <tr><td> </td><td> </td></tr> <tr><td> </td><td> </td></tr> <tr><td> </td><td> </td></tr> <tr><td> </td><td> </td></tr> </table>									
 REGION 1 359 Inverness Dr. South Suite K Englewood, CO 80112 Phone: (303) 790-1020 Fax: (303) 790-1057		 5500 Greenwood Plaza Blvd. Suite 150 Greenwood Village, CO 80111 Phone: 303/221-7275 Fax: 303/221/7276									
As Constructed No. Revisions: Revised: Void:		US 85 - PROFILE Designer: DAF Detailer: JAM Sheet Subset: Roadway Subset Sheets: of									
Project No./Code NH 0852-086 13429		Sheet Number: 135									

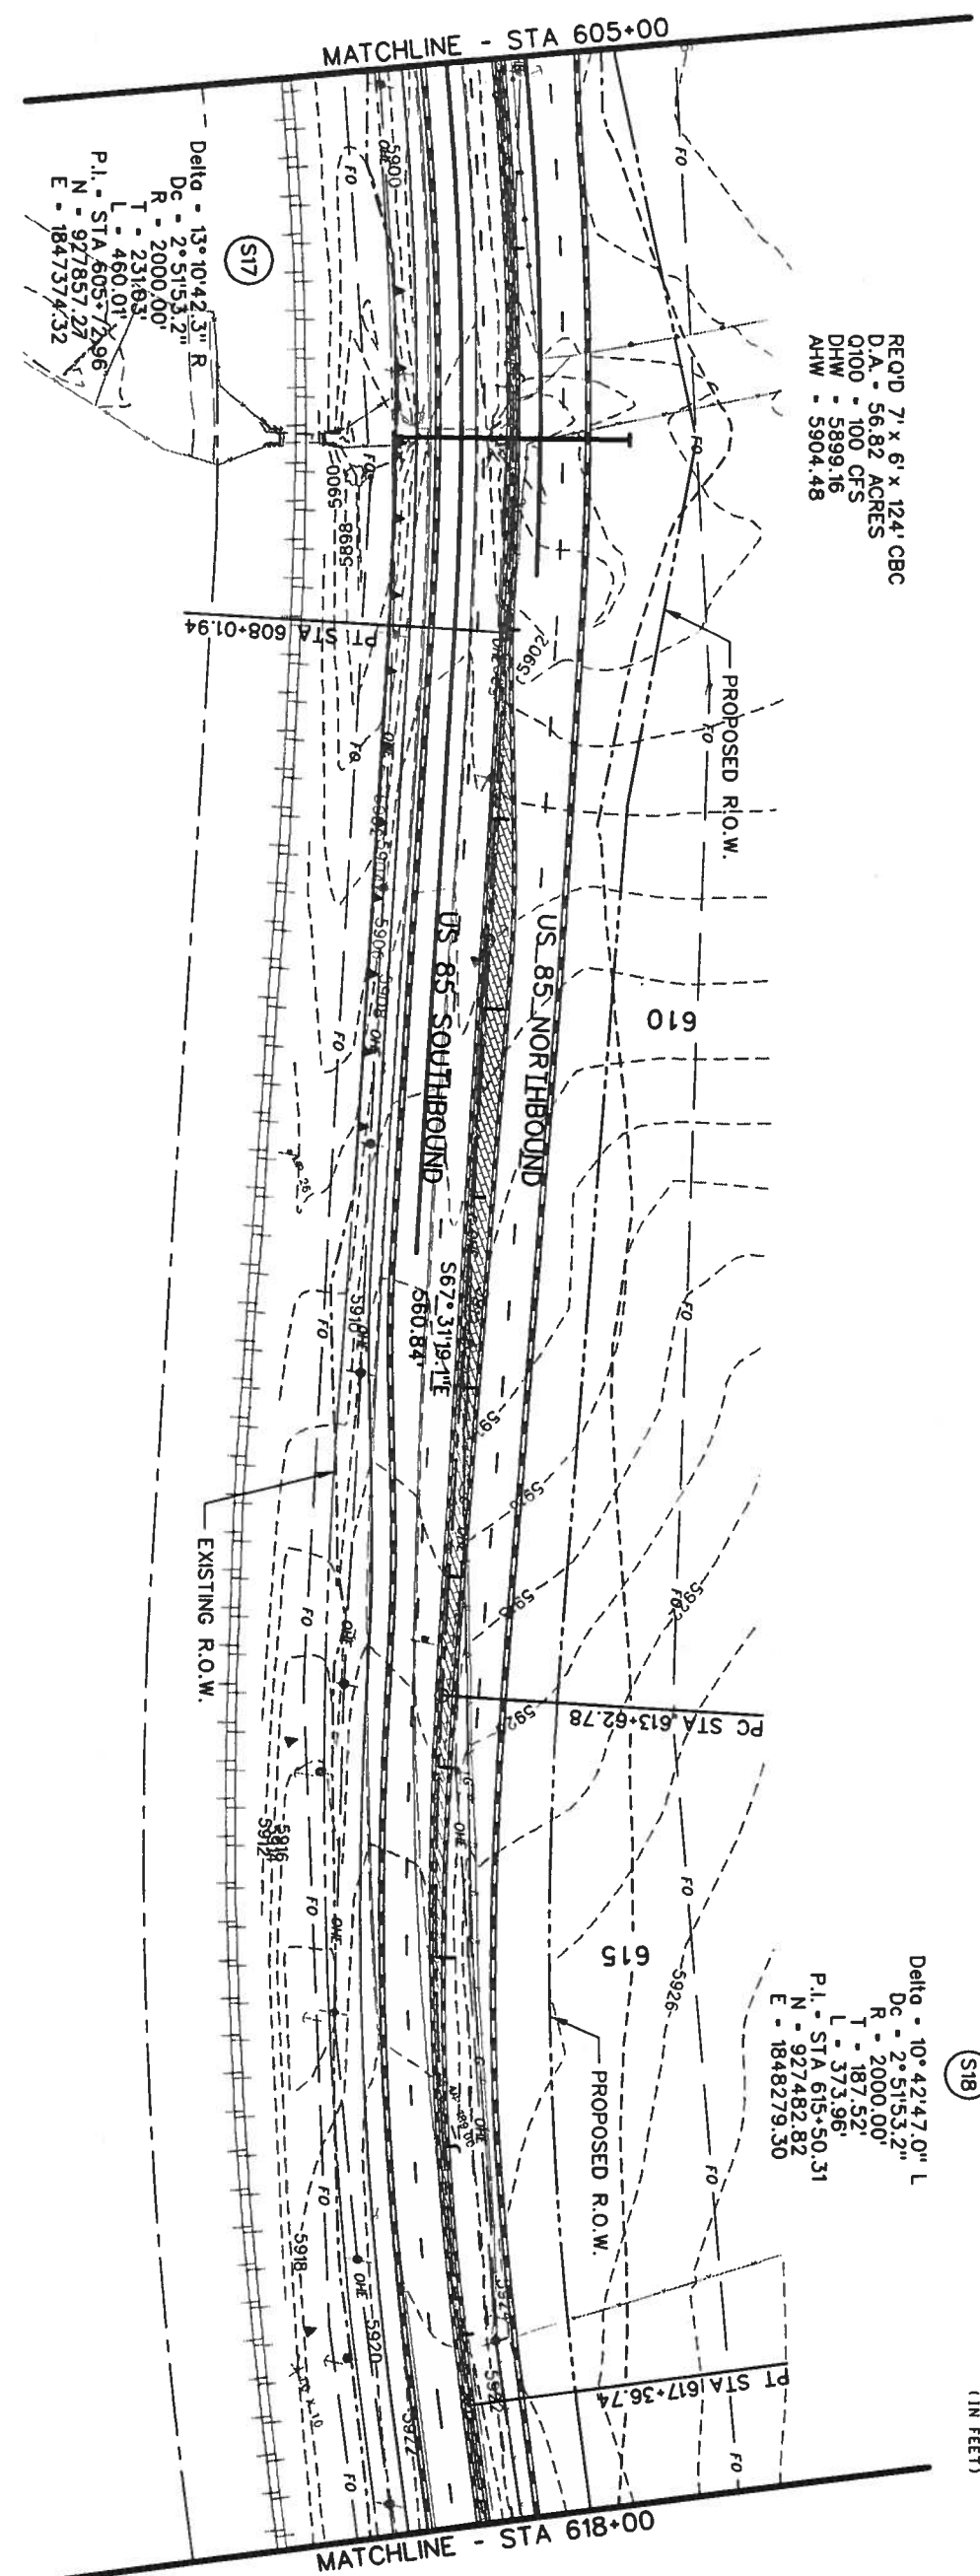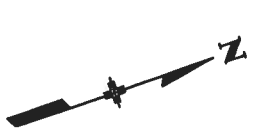 

- LEGEND**
- CURB & GUTTER TYPE 2 (SECTION 11B)
 - CURB & GUTTER TYPE 2 (SECTION 1M)
 - MEDIAN COVER MATERIAL (PATTERNED CONCRETE)
 - MEDIAN COVER MATERIAL (NATIVE SEED)
 - CONCRETE BARRIER
 - GUARDRAIL - TYPE 3
 - RETAINING WALL
 - CURVE NUMBER 6

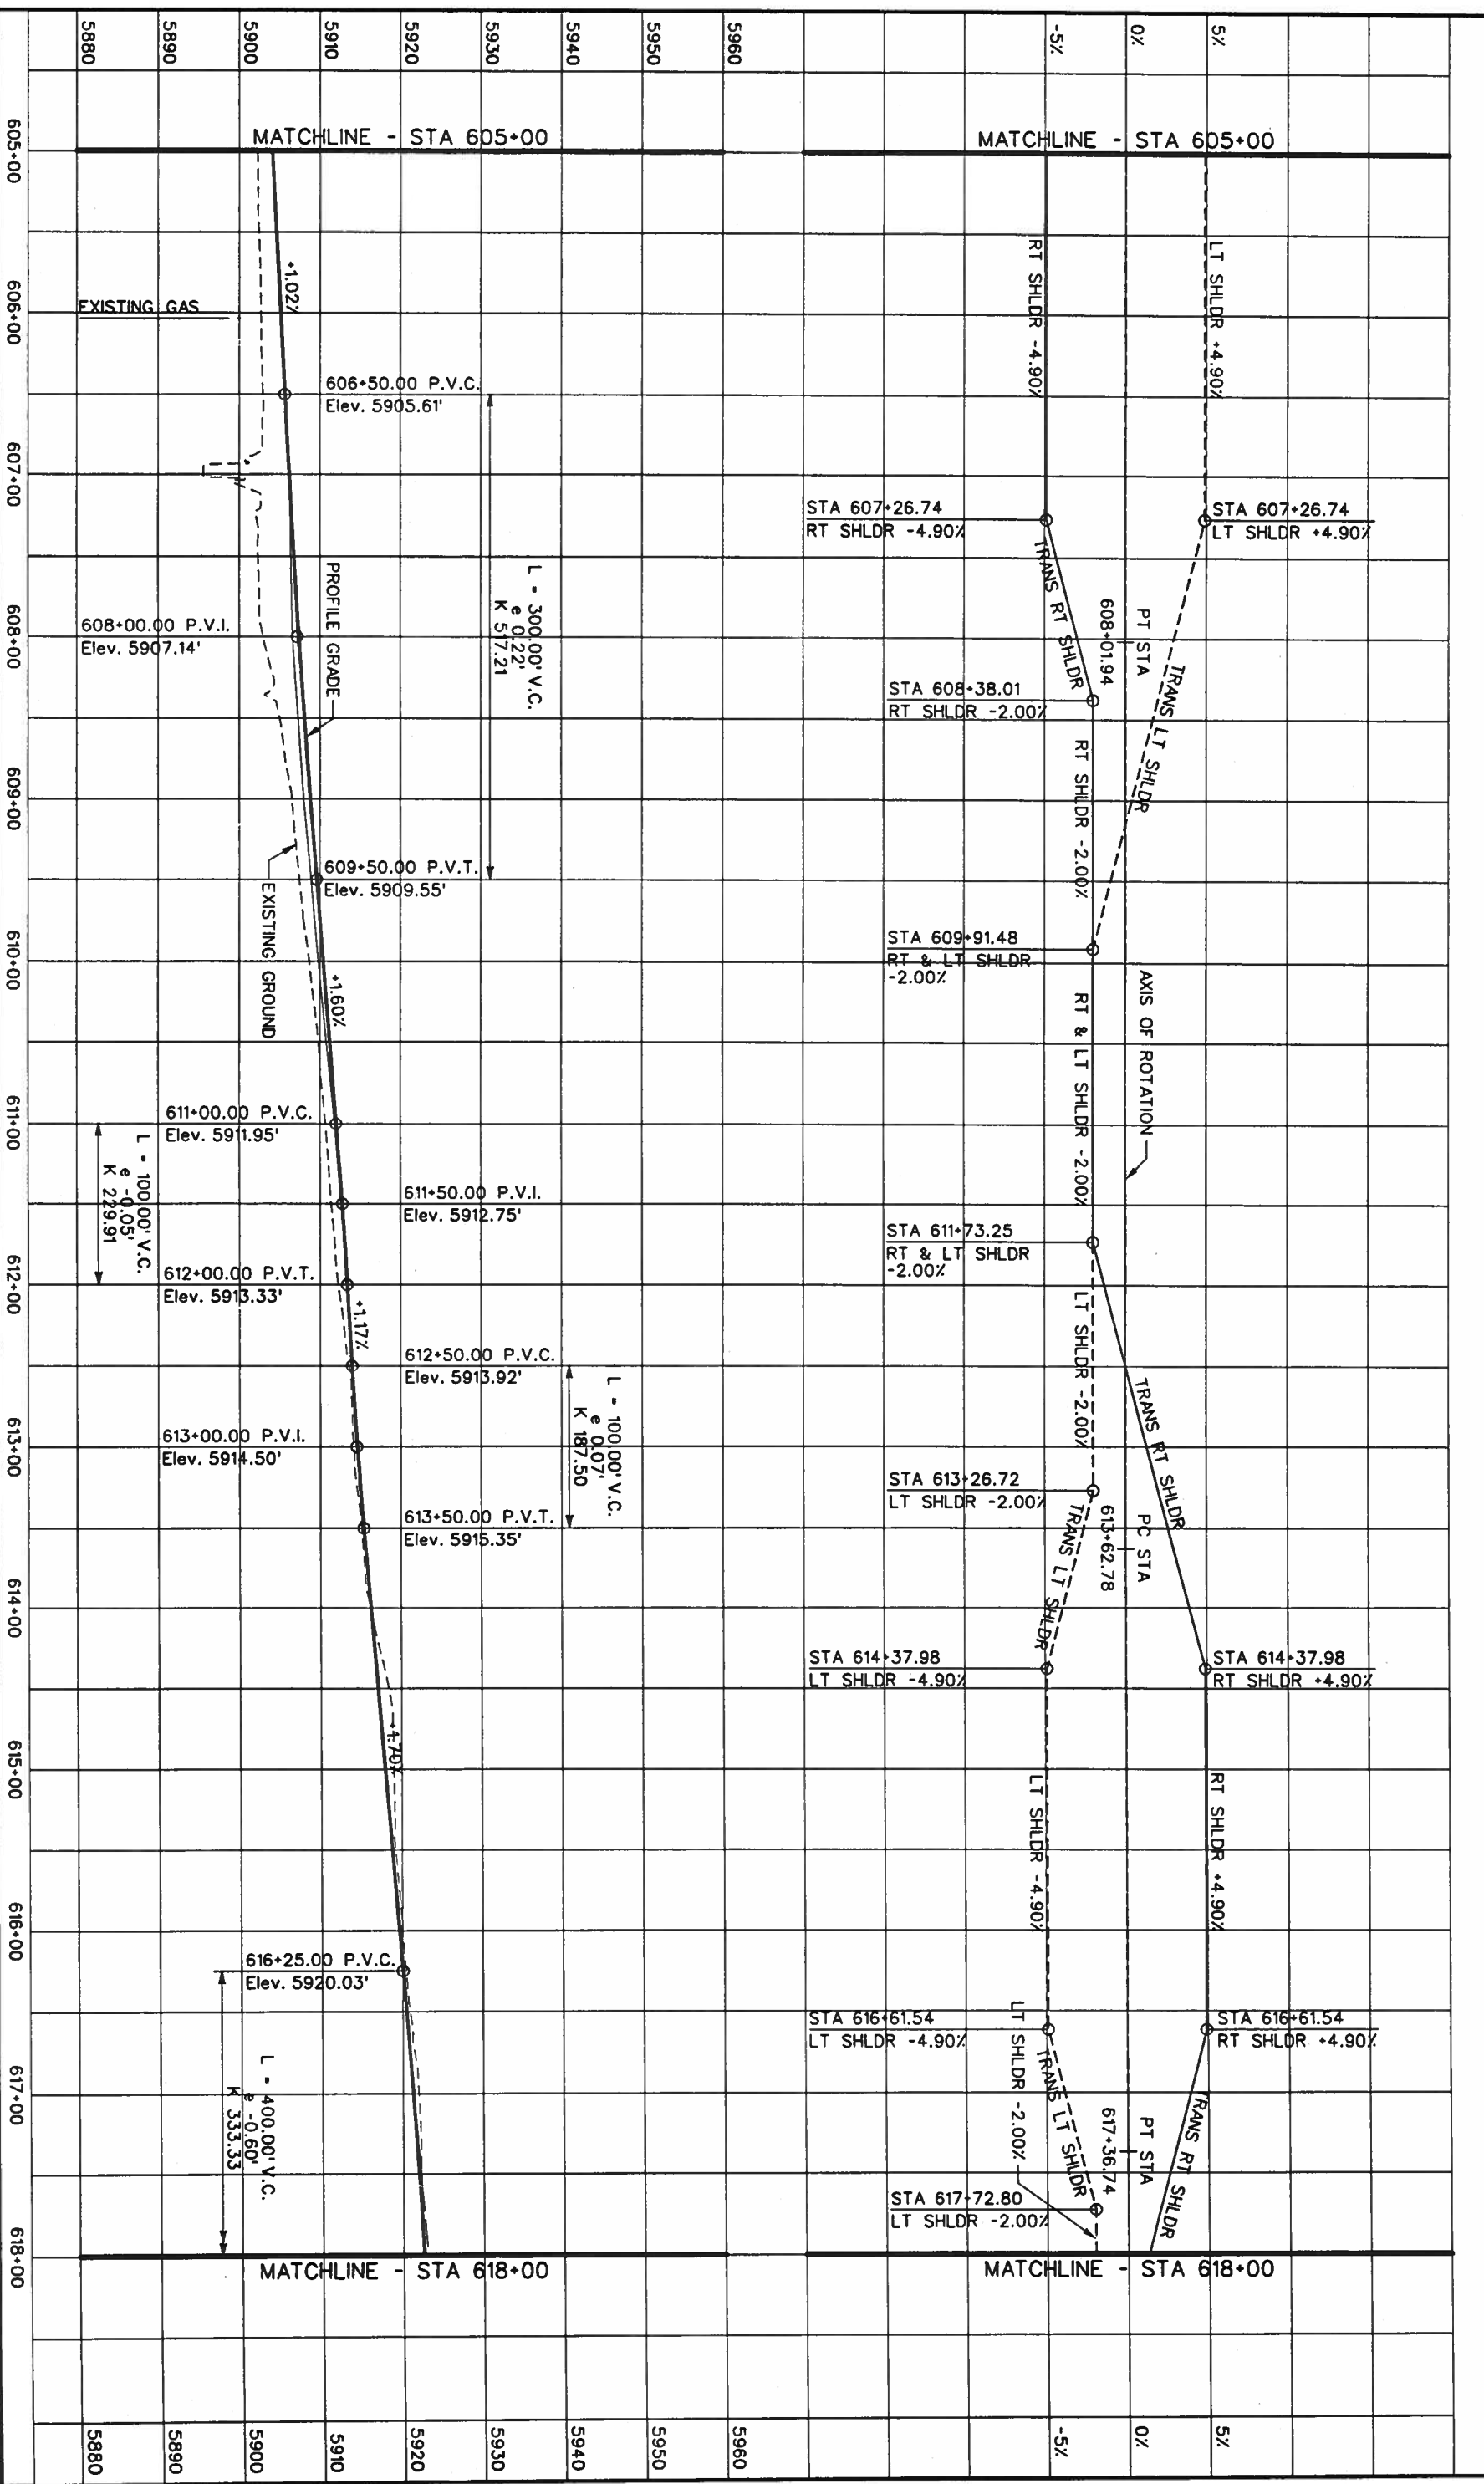



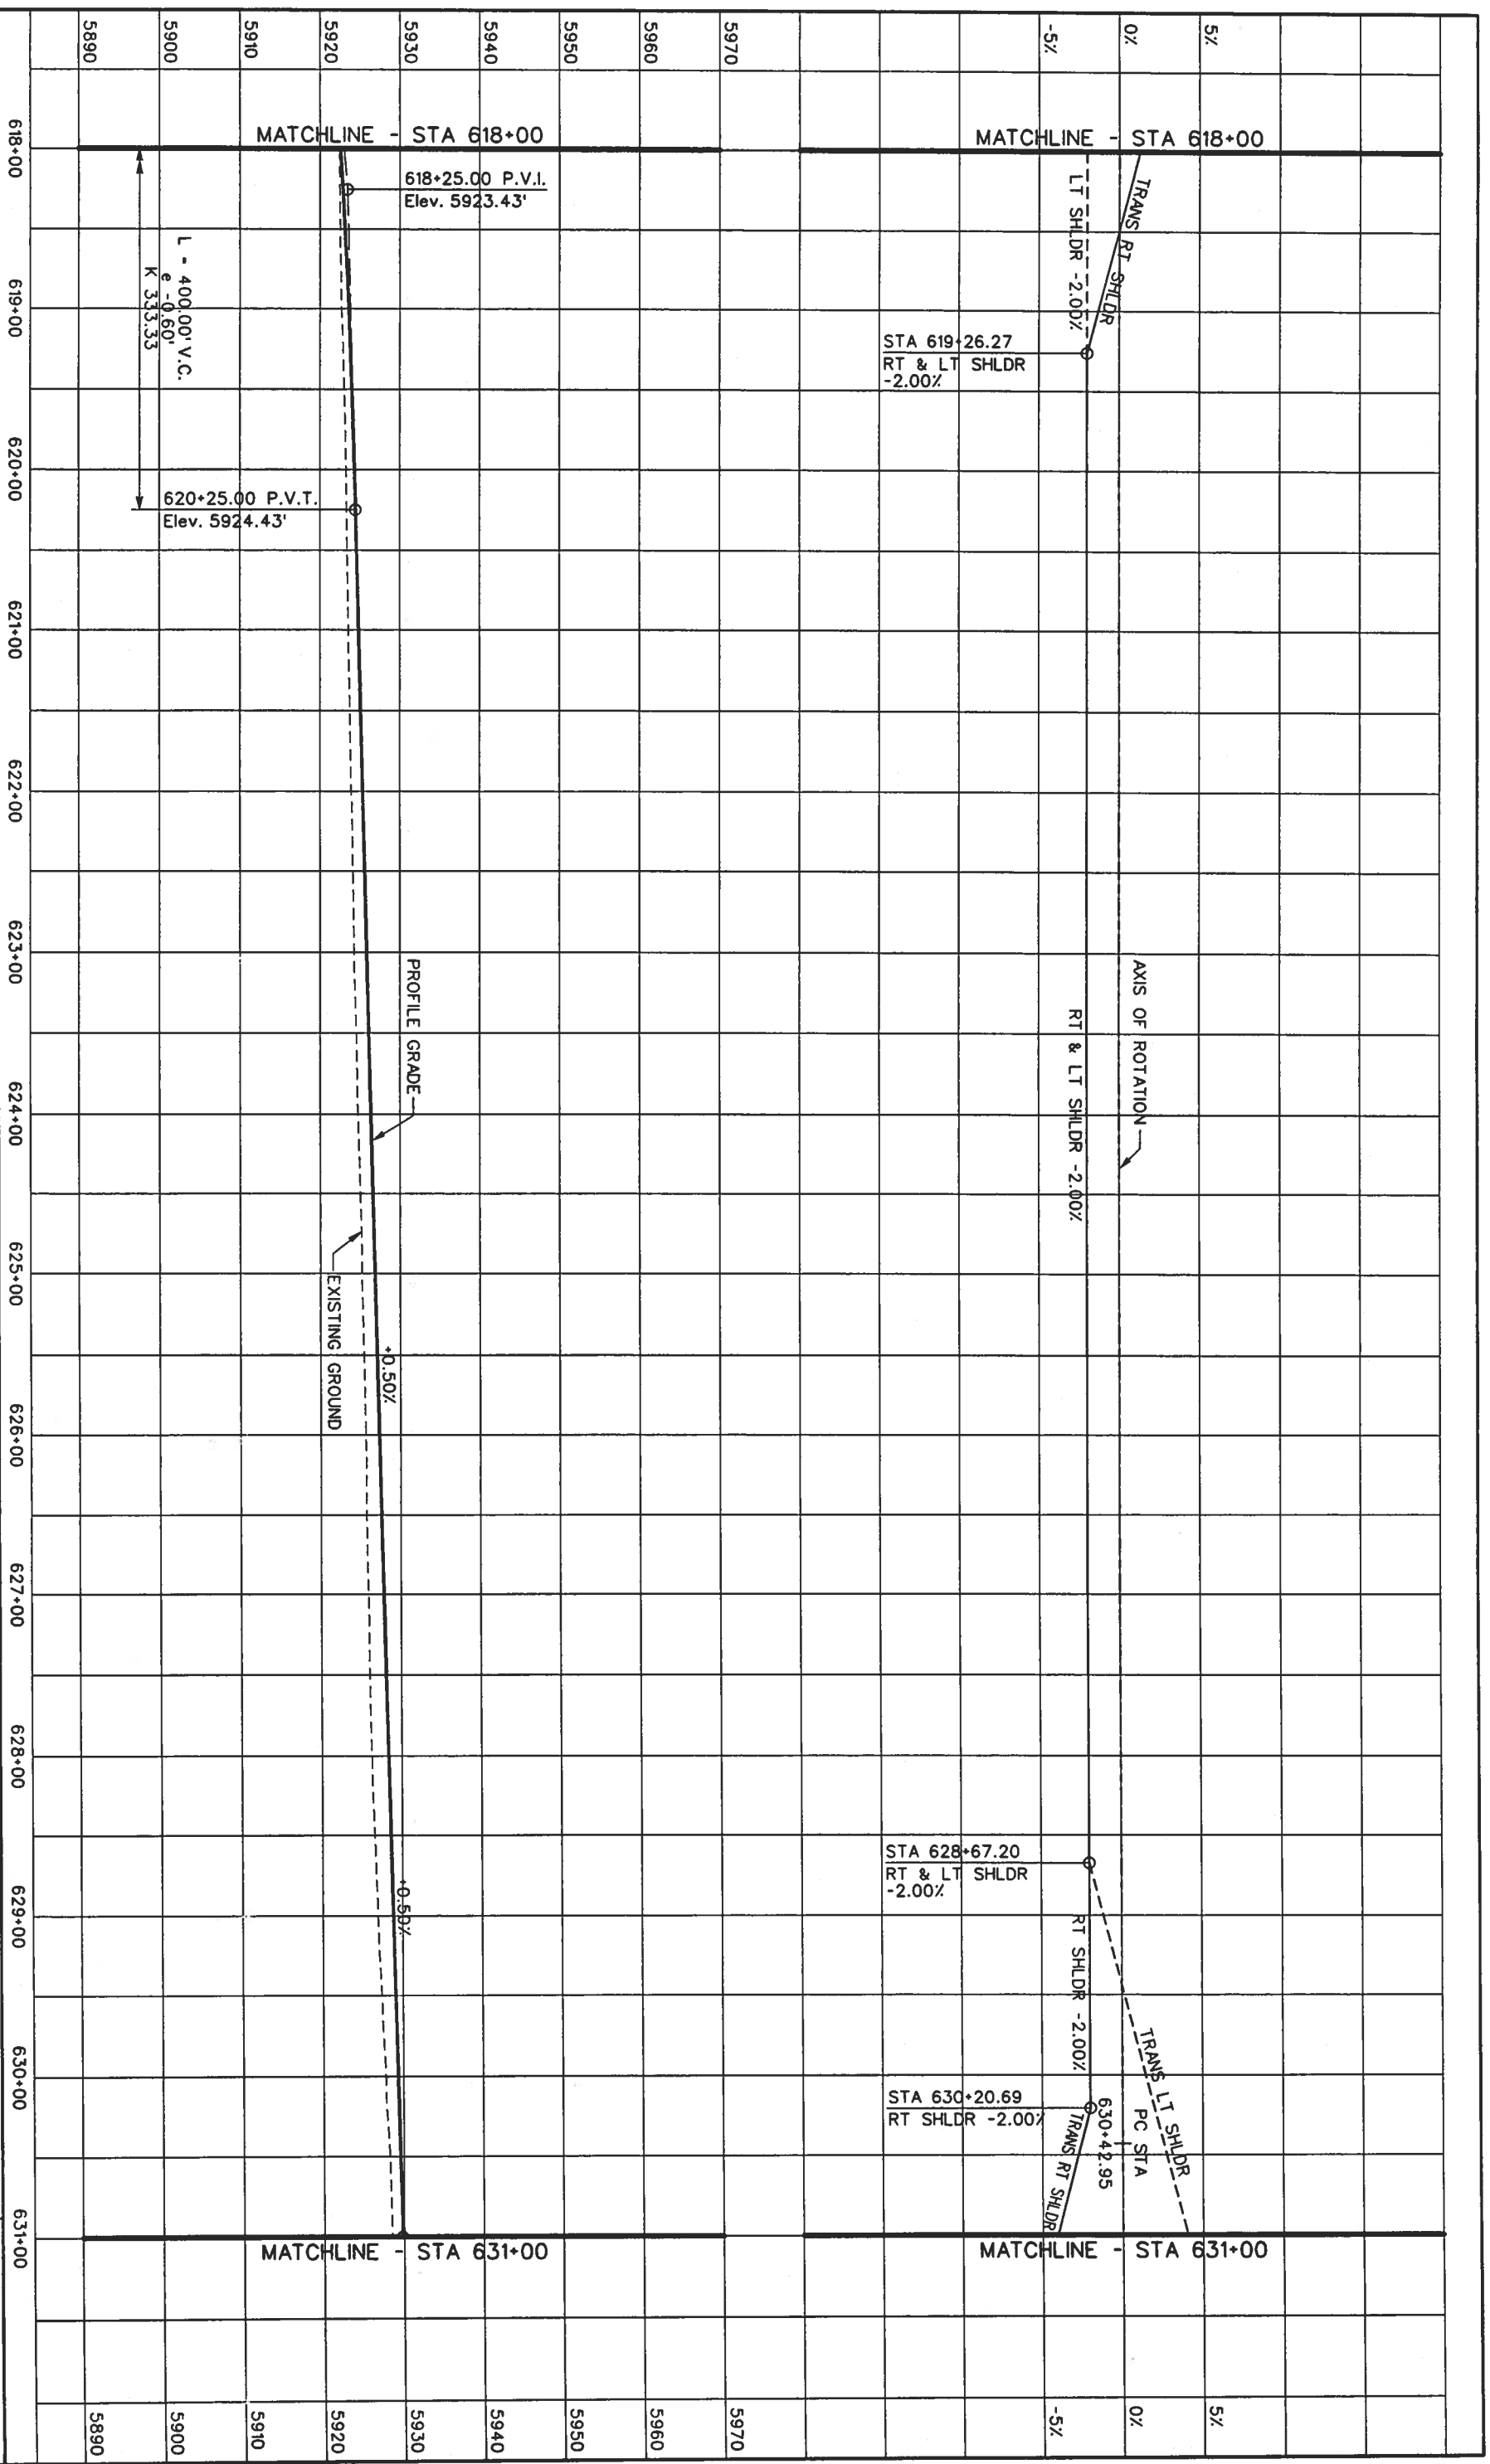


Computer File Information		Index of Revisions					
Creation Date: 07/17/01	Initials: MSJ	<table border="1" style="width: 100%; height: 40px;"> <tr> <td style="width: 25px;"> </td> <td style="width: 25px;"> </td> <td style="width: 25px;"> </td> <td style="width: 25px;"> </td> </tr> </table>					
Last Modification Date:	Initials:	<table border="1" style="width: 100%; height: 40px;"> <tr> <td style="width: 25px;"> </td> <td style="width: 25px;"> </td> <td style="width: 25px;"> </td> <td style="width: 25px;"> </td> </tr> </table>					
Full Path: S:\Tranpro\246042\NewDes\Plans\	Initials:	<table border="1" style="width: 100%; height: 40px;"> <tr> <td style="width: 25px;"> </td> <td style="width: 25px;"> </td> <td style="width: 25px;"> </td> <td style="width: 25px;"> </td> </tr> </table>					
Drawing File Name: r dpr 48.dgn	Units: ENGLISH	<table border="1" style="width: 100%; height: 40px;"> <tr> <td style="width: 25px;"> </td> <td style="width: 25px;"> </td> <td style="width: 25px;"> </td> <td style="width: 25px;"> </td> </tr> </table>					
Scale:	Units: ENGLISH	<table border="1" style="width: 100%; height: 40px;"> <tr> <td style="width: 25px;"> </td> <td style="width: 25px;"> </td> <td style="width: 25px;"> </td> <td style="width: 25px;"> </td> </tr> </table>					
REGION 1		US 85 - PROFILE					
339 Inverness Dr. South Suite K Englewood, CO 80112 Phone: (303) 790-1020 Fax: (303) 790-1037		5500 Greenwood Plaza Blvd. Suite 150 Greenwood Village, CO 80111 Phone: 303/221-7275 Fax: 303/221/7276					
As Constructed		Project No./Code					
No. Revisions:	Revised:	Designer: DAF	Structure: JAM				
Void:	Void:	Detailer: JAM	Numbers: JAM				
		Sheet Subset: Roadway	Subset Sheets: of				
		Sheet Number: 13429	of 134				
		Project No./Code: NH 0852-086	Sheet Number: 134				







 



Computer File Information Creation Date: 07/17/01 Initials: MSJ Last Modification Date: Initials: Full Path: S:\Tranproj\246042.12\HwyDes\Plans\ Drawing File Name: rdpr49.dgn Scale: Units: ENGLISH		Index of Revisions <table border="1"> <tr><td> </td><td> </td></tr> <tr><td> </td><td> </td></tr> <tr><td> </td><td> </td></tr> <tr><td> </td><td> </td></tr> </table>									
 REGION 1 359 Inverness Dr. South Suite K Englewood, CO 80112 Phone: (303) 790-1020 FAX: (303) 790-1037		 5500 Greenwood Plaza Blvd. Suite 150 Greenwood Village, CO 80111 Phone: 303/221-7275 Fax: 303/221/7276									
As Constructed No. Revisions: Revised: Void:		US 85 - PROFILE Designer: DAF Structure Detaller: JAM Numbers Sheet Subset: Roadway Subset Sheets: of									
Project No./Code NH 0852-086 Sheet Number: 13429		139									

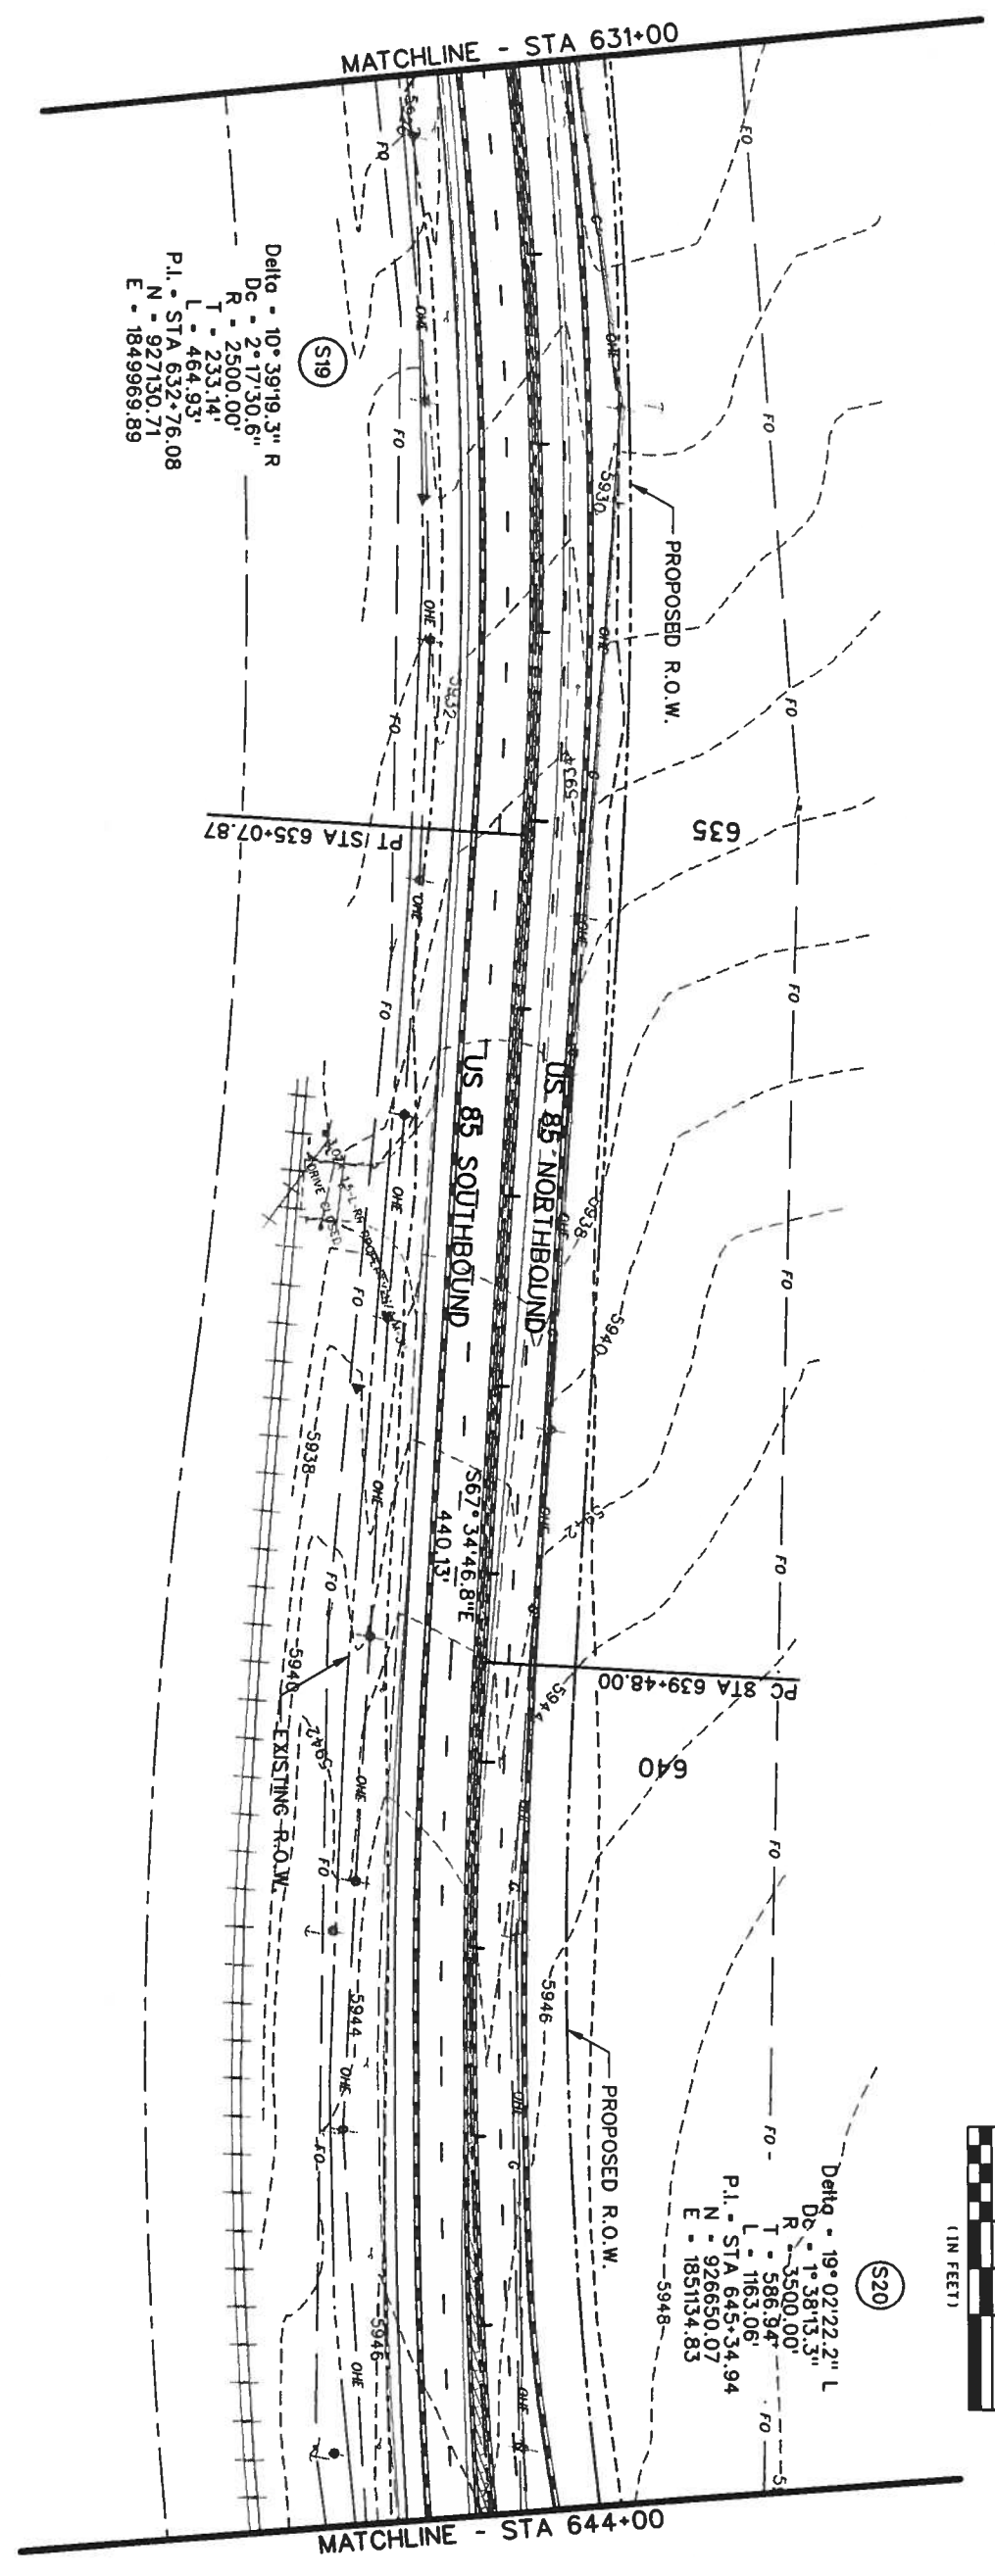
Computer File Information		Index of Revisions		 REGION I				As Constructed		US 85 - PLAN		Project No./Code	
Creation Date:	05/29/01	Initials:	MSJ			359 Inverness Dr. South Suite K Englewood, CO 80112 Phone: (303) 790-1020 Fax: (303) 790-1037	5500 Greenwood Plaza Blvd. Suite 500 Greenwood Village, CO 80111 Phone: 303/221-7275 Fax: 303/221-7276	No. Revisions:		Designer:	DAF		NH 0852-086
Last Modification Date:		Initials:						Revised:		Detailer:	JAM		13429
Full Path:	S:\Tranpro\246042.12\HwyDes\Plans\							Void:		Sheet Subst:	Roadway	Subst Sheets:	of
Drawing File Name:	r dpl50.dgn												Sheet Number:
Scale:	Units: ENGLISH												140

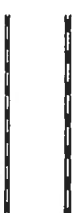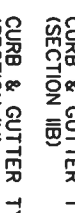 


LEGEND


-  CURB & GUTTER TYPE 2 (SECTION IIB)
-  CURB & GUTTER TYPE 2 (SECTION IM)
-  MEDIAN COVER MATERIAL (PATTERNED CONCRETE)
-  MEDIAN COVER MATERIAL (NATIVE SEED)
-  CONCRETE BARRIER
-  GUARDRAIL - TYPE 3
-  RETAINING WALL
-  CURVE NUMBER



GRAPHIC SCALE (IN FEET)



North Arrow

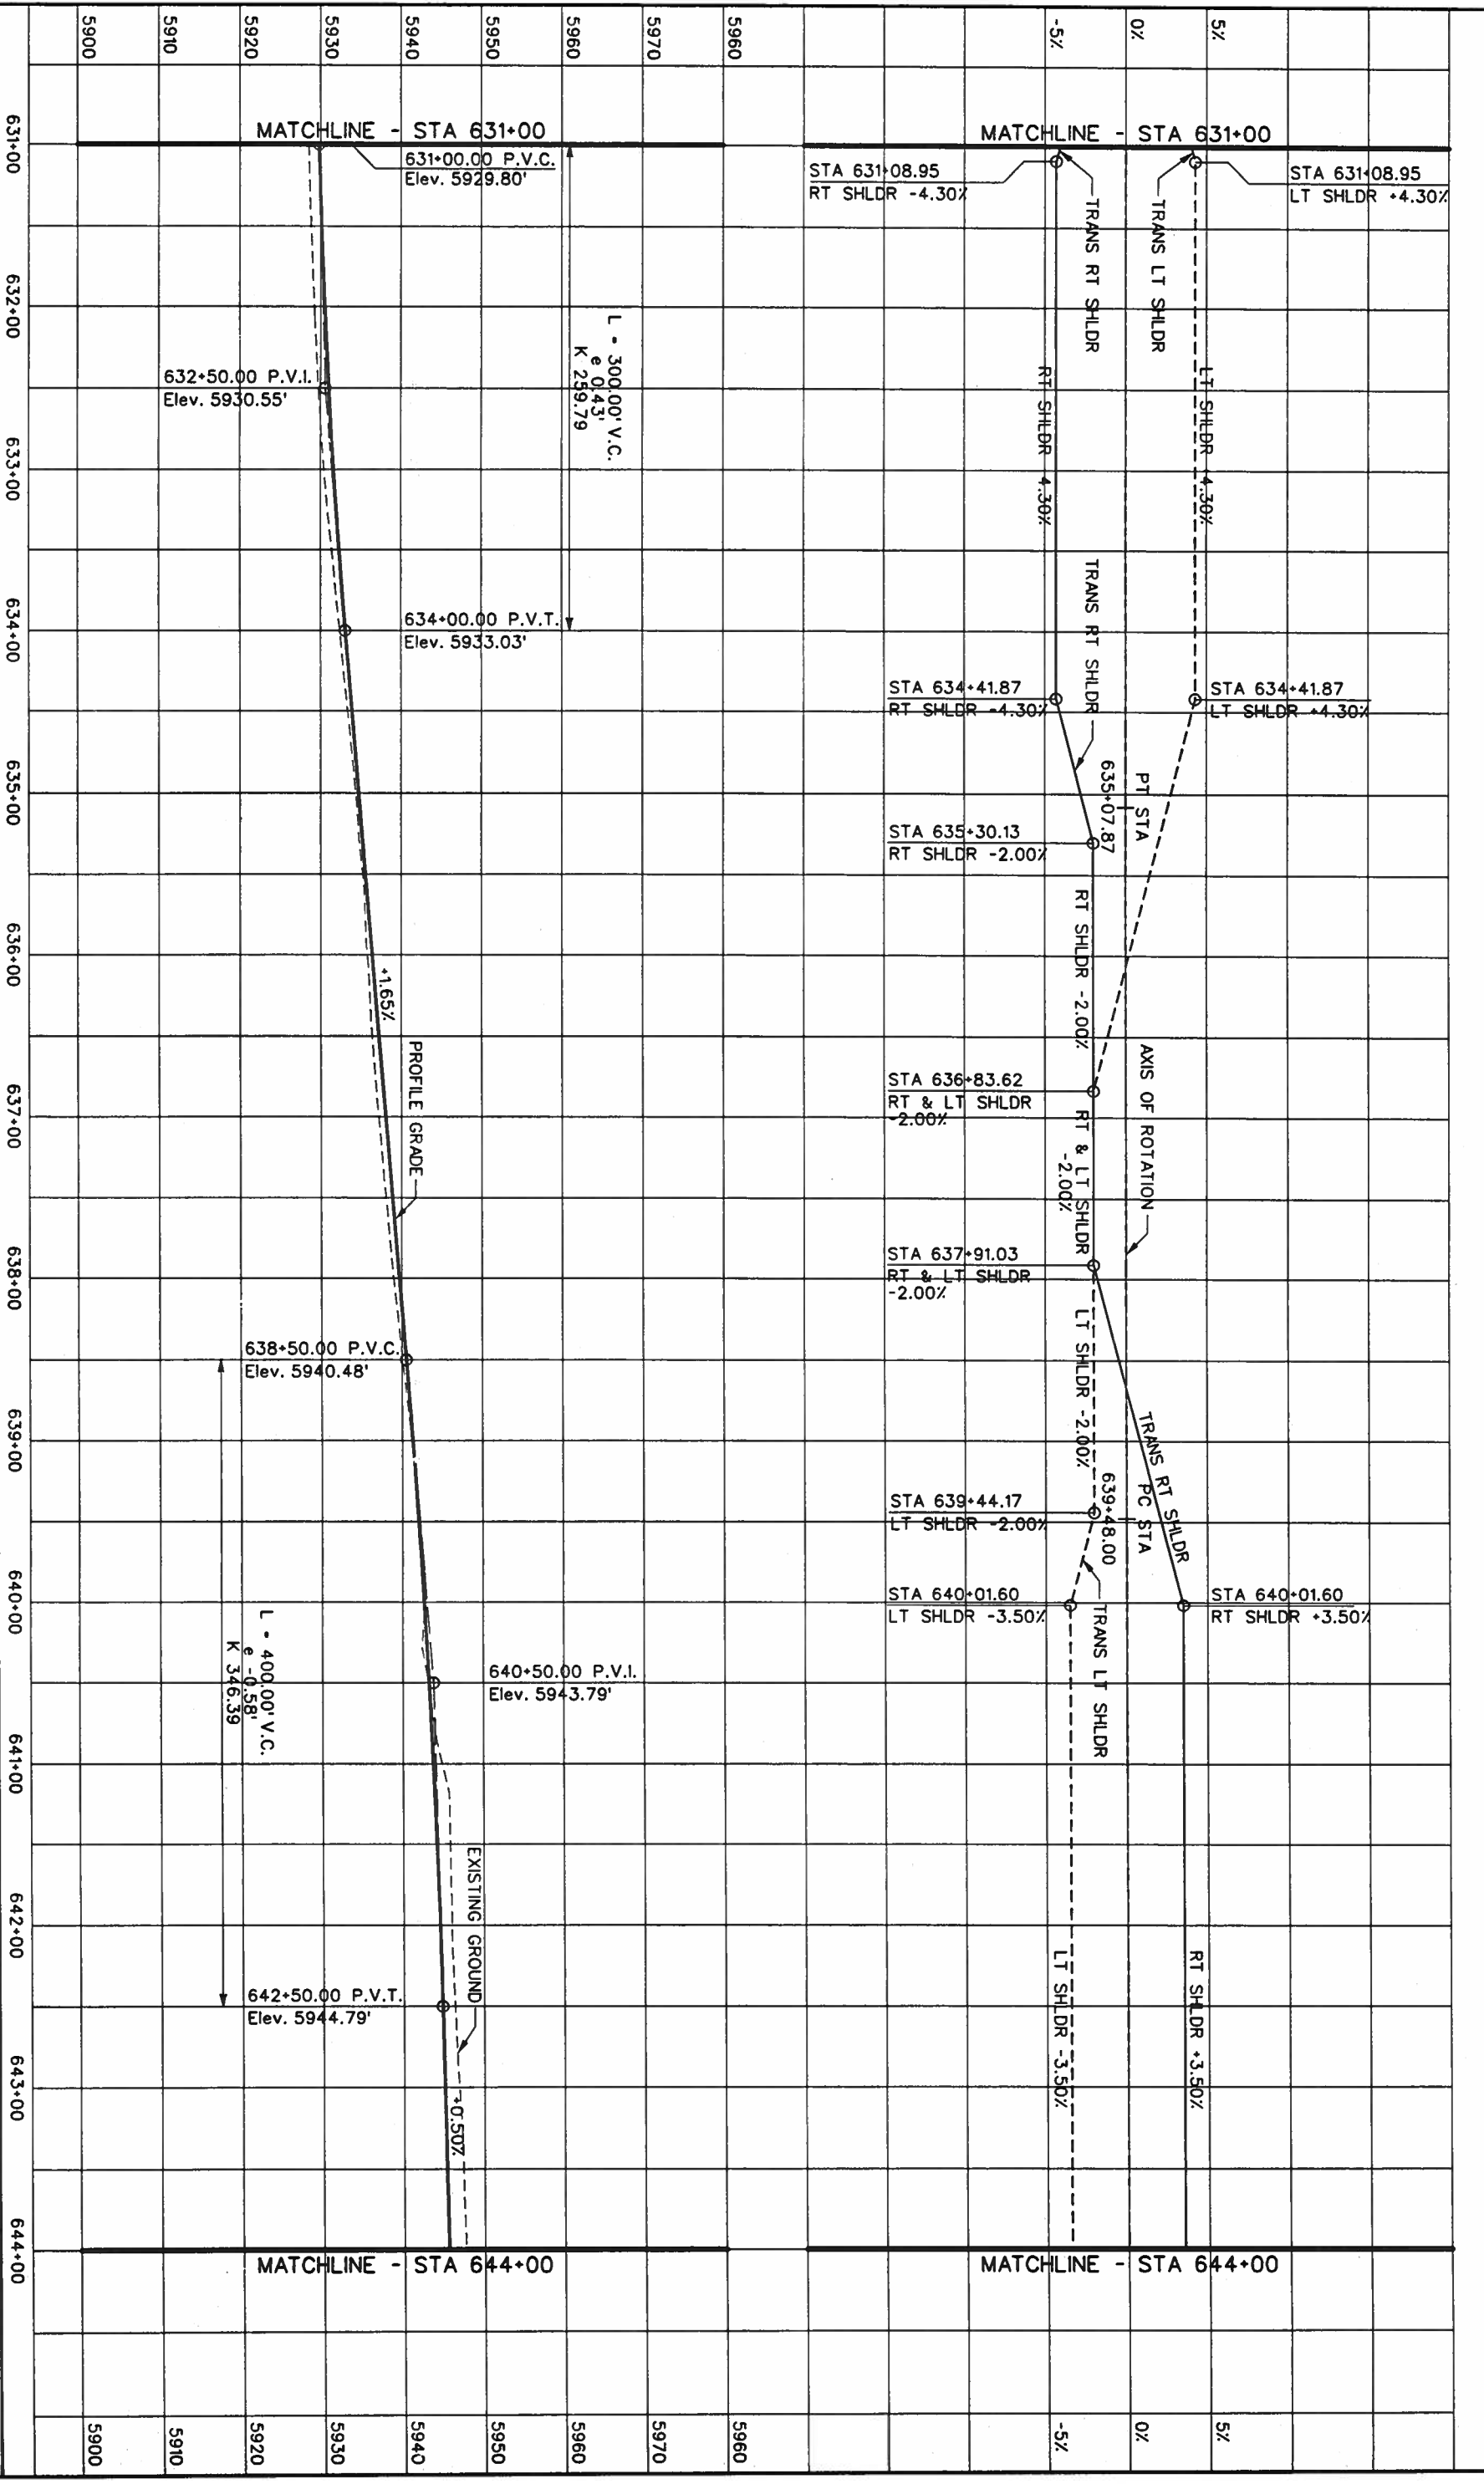




Computer File Information		Index of Revisions		 <p>359 Inverness Dr. South Suite K Englewood, CO 80112 Phone: (303) 790-1020 Fax: (303) 790-1037</p>	 <p>5500 Greenwood Plaza Blvd. Suite 150 Greenwood Village, CO 80111 Phone: 303/221-7275 Fax: 303/221-7276</p>
Creation Date: 07/17/01	Initials: MSJ				
Last Modification Date:	Initials:			As Constructed No. Revisions: Revised: Void:	US 85 - PROFILE Designer: DAF Detailer: JAM Structure Numbers: Roadway Subsets:
Full Path: S:\Tranpro\246042.12\HwyDes\Plans\rdpr 50.dgn	Initials:				
Drawing File Name: rdp 50.dgn	Units: ENGLISH				
Scale:					
Project No./Code		Sheet Number:			
NH 0852-086		13429			

- LEGEND**
- CURB & GUTTER TYPE 2 (SECTION 1B)
 - CURB & GUTTER TYPE 2 (SECTION 1M)
 - MEDIAN COVER MATERIAL (PATTERNED CONCRETE)
 - MEDIAN COVER MATERIAL (NATIVE SEED)
 - CONCRETE BARRIER
 - GUARDRAIL - TYPE 3
 - RETAINING WALL
 - 6 CURVE NUMBER

Delta = 19° 02' 22.2" L
 Dc = 1' 38' 13.3"
 R = 3500.00'
 T = 586.94'
 L = 1163.06'
 P.I. = STA 645+34.94
 N = 926650.07
 E = 1851134.83

(S20)

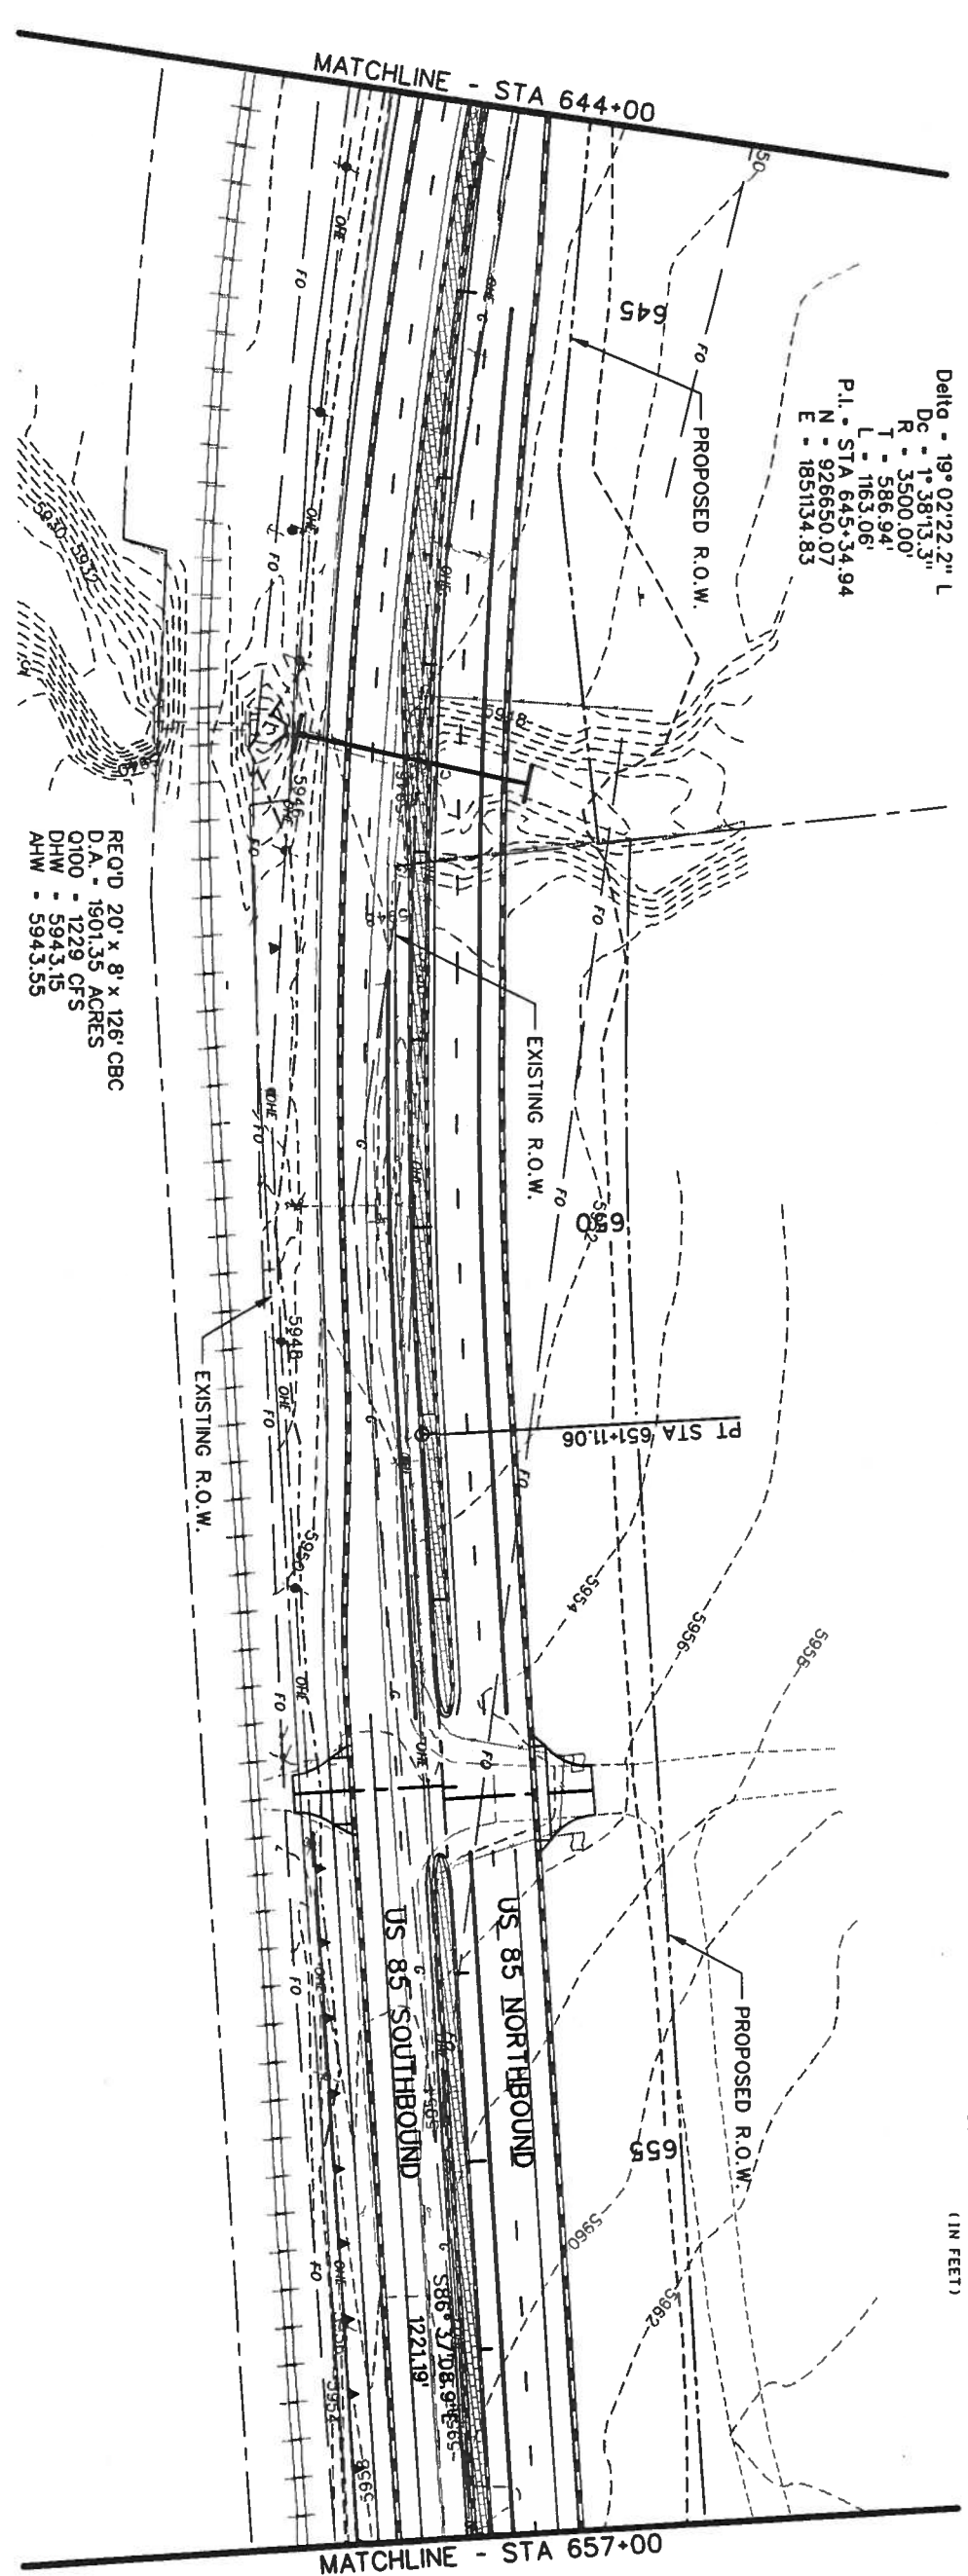

REC'D 20' x 8' x 126' CBC
 D.A. = 1901.35 ACRES
 O100 = 1229 CFS
 DHW = 5943.15
 AHW = 5943.55




Computer File Information		Index of Revisions		As Constructed		US 85 - PLAN		Project No./Code	
Creation Date:	05/29/01	Initials:	MSJ	No. Revisions:		Designer:	DAF	Structure	NH 0852-086
Last Modification Date:		Initials:		Revised:		Detailer:	JAM	Numbers	13429
Full Path:	S:\Tranpro\246042\Hydes\Plans\			Void:		Sheet Subset:	Roadway	Subset Sheets:	of
Drawing File Name:	rdp151.dgn								Sheet Number:
Scale:	Units: ENGLISH								142


399 Inverness Dr. South
 Suite K
 Englewood, CO 80112
 Phone: (303) 790-1020
 Fax: (303) 790-1037


5500 Greenwood Plaza Blvd.
 Suite 150
 Greenwood Village, CO 80111
 Phone: 303/221-7275
 Fax: 303/221/7276

REGION 1

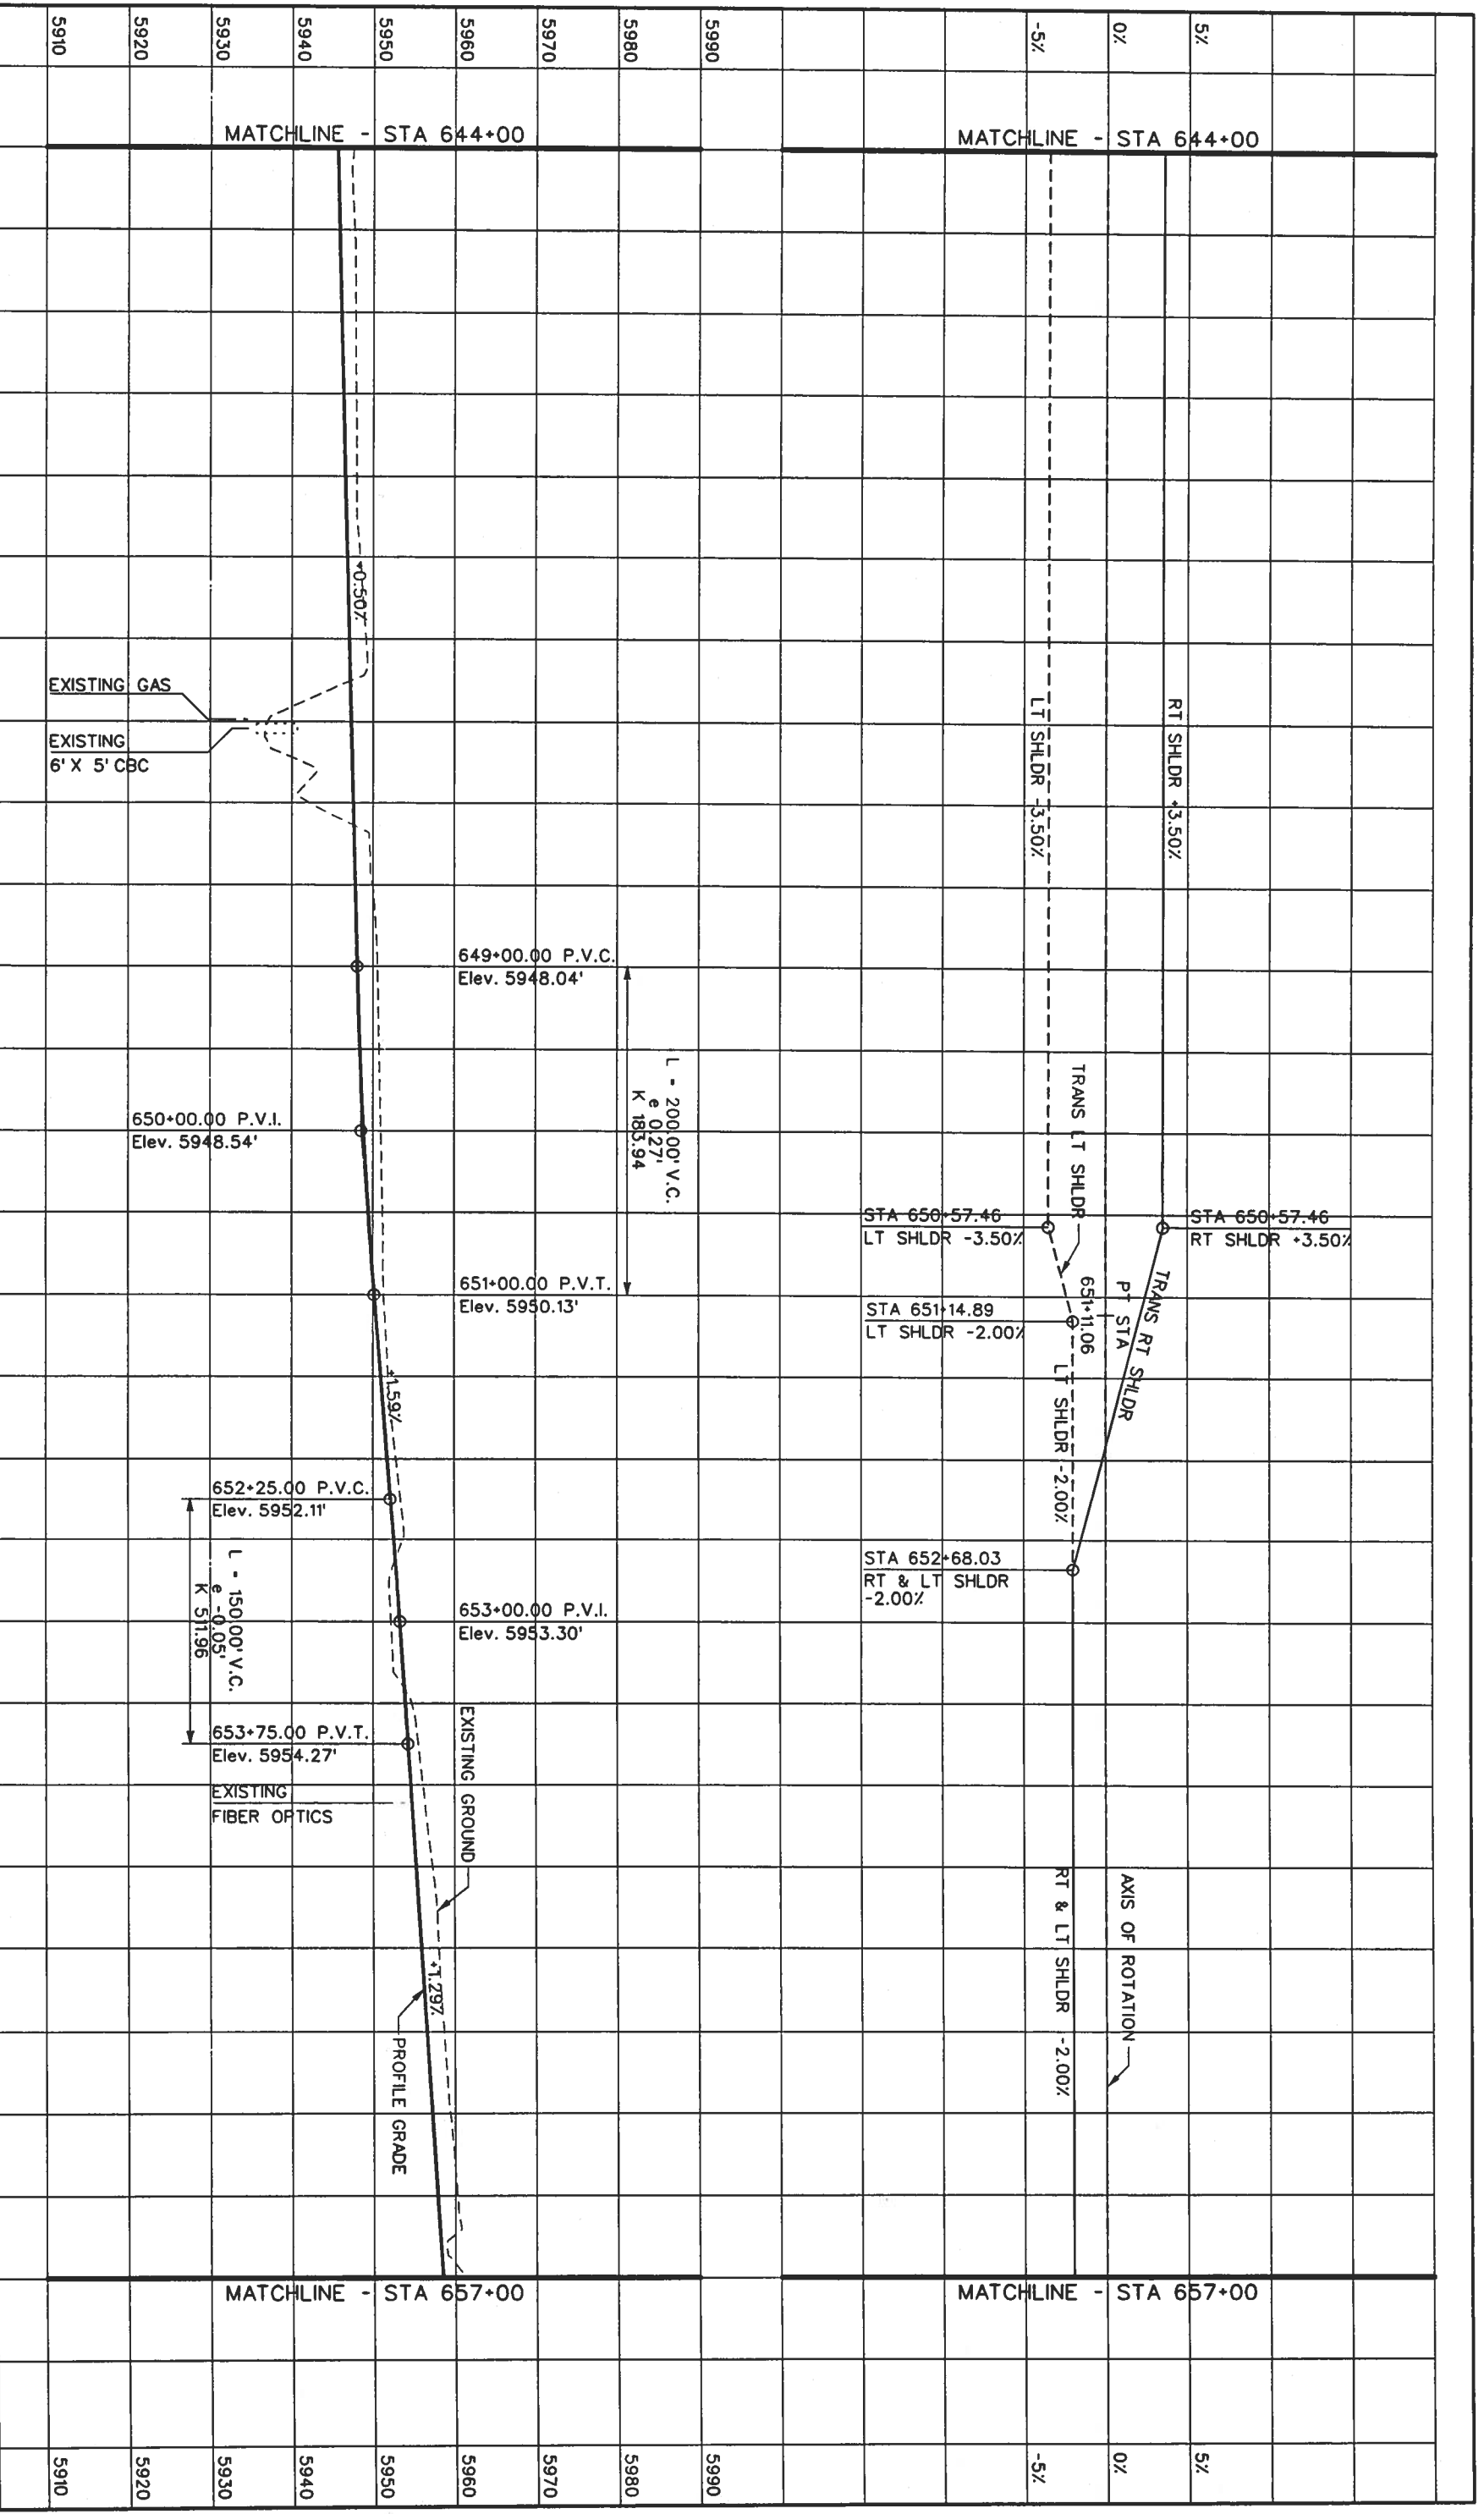




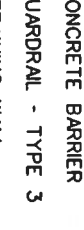


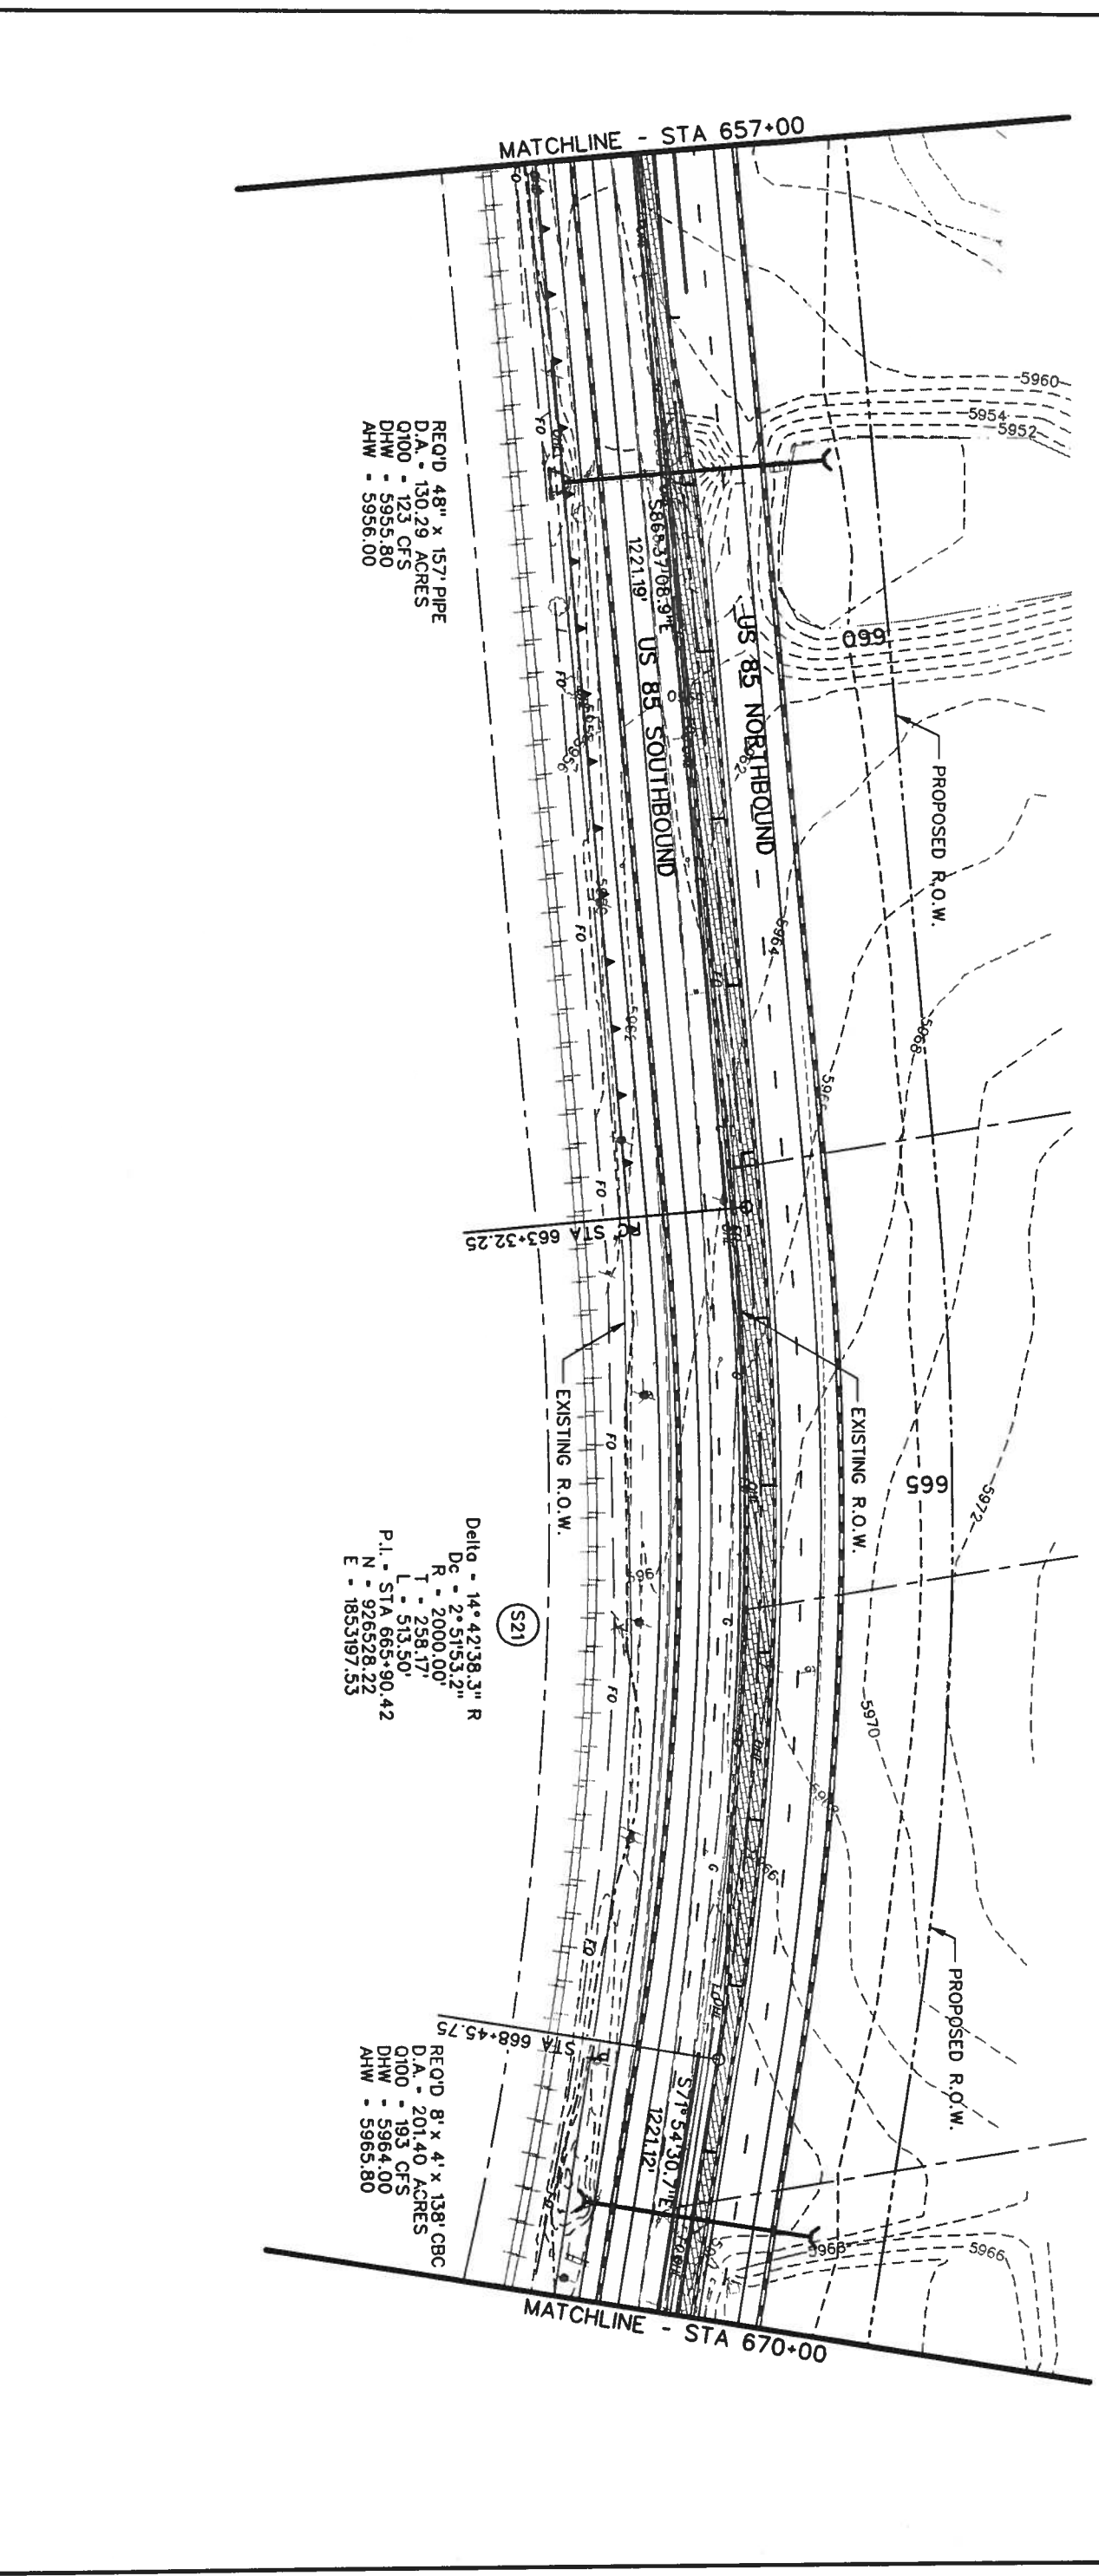

Computer File Information		Index of Revisions					
Creation Date: 07/17/01	Initials: MSJ	<table border="1" style="width: 100%; height: 40px;"> <tr> <td style="width: 25px;"> </td> <td style="width: 25px;"> </td> <td style="width: 25px;"> </td> <td style="width: 25px;"> </td> </tr> </table>					
Last Modification Date:	Initials:	<table border="1" style="width: 100%; height: 40px;"> <tr> <td style="width: 25px;"> </td> <td style="width: 25px;"> </td> <td style="width: 25px;"> </td> <td style="width: 25px;"> </td> </tr> </table>					
Full Path: S:\Transport\246042.12\HwyDes\Plans\	Initials:	<table border="1" style="width: 100%; height: 40px;"> <tr> <td style="width: 25px;"> </td> <td style="width: 25px;"> </td> <td style="width: 25px;"> </td> <td style="width: 25px;"> </td> </tr> </table>					
Drawing File Name: rdpr.51.dgn	Units: ENGLISH	<table border="1" style="width: 100%; height: 40px;"> <tr> <td style="width: 25px;"> </td> <td style="width: 25px;"> </td> <td style="width: 25px;"> </td> <td style="width: 25px;"> </td> </tr> </table>					
Scale:		<table border="1" style="width: 100%; height: 40px;"> <tr> <td style="width: 25px;"> </td> <td style="width: 25px;"> </td> <td style="width: 25px;"> </td> <td style="width: 25px;"> </td> </tr> </table>					
REGION 1 <small>DEPARTMENT OF TRANSPORTATION</small> 359 Inverness Dr. South Suite K Englewood, CO 80112 Phone: (303) 790-1020 FAX: (303) 790-1037							
As Constructed 5500 Greenwood Plaza Blvd. Suite 150 Greenwood Village, CO 80111 Phone: 303/221-7275 Fax: 303/221/7276							
US 85 - PROFILE		Project No./Code					
No. Revisions:	Revised:	Designer: DAF	Structure: JAM				
Void:		Detailer: JAM	Numbers: JAM				
Sheet Subset: Roadway	Subset Sheets: 13	Sheet Number: 13	Code: NH 0852-086				


Computer File Information		Index of Revisions				As Constructed		US 85 - PLAN		Project No./Code		
Creation Date:	05/29/01	Initials:	MSJ				No. Revisions:	Designer:	DAF	Structure	NH 0852-086	
Lost Modification Date:		Initials:					Revised:	Detailer:	JAM	Numbers	13429	
Full Path:	S:\Tranpro\246042\HwyDes\Plans\						Void:	Sheet Subset:	Roadway	Subset Sheets:	of	
Drawing File Name:	rdbl52.dgn										Sheet Number:	144
Scale:	Units: ENGLISH											




LEGEND

-  CURB & GUTTER TYPE 2 (SECTION 1B)
-  CURB & GUTTER TYPE 2 (SECTION 1M)
-  MEDIAN COVER MATERIAL (PATTERNED CONCRETE)
-  MEDIAN COVER MATERIAL (NATIVE SEED)
-  CONCRETE BARRIER
-  GUARDRAIL - TYPE 3
-  RETAINING WALL
-  CURVE NUMBER

GRAPHIC SCALE
 (IN FEET)
 0 25 50 100



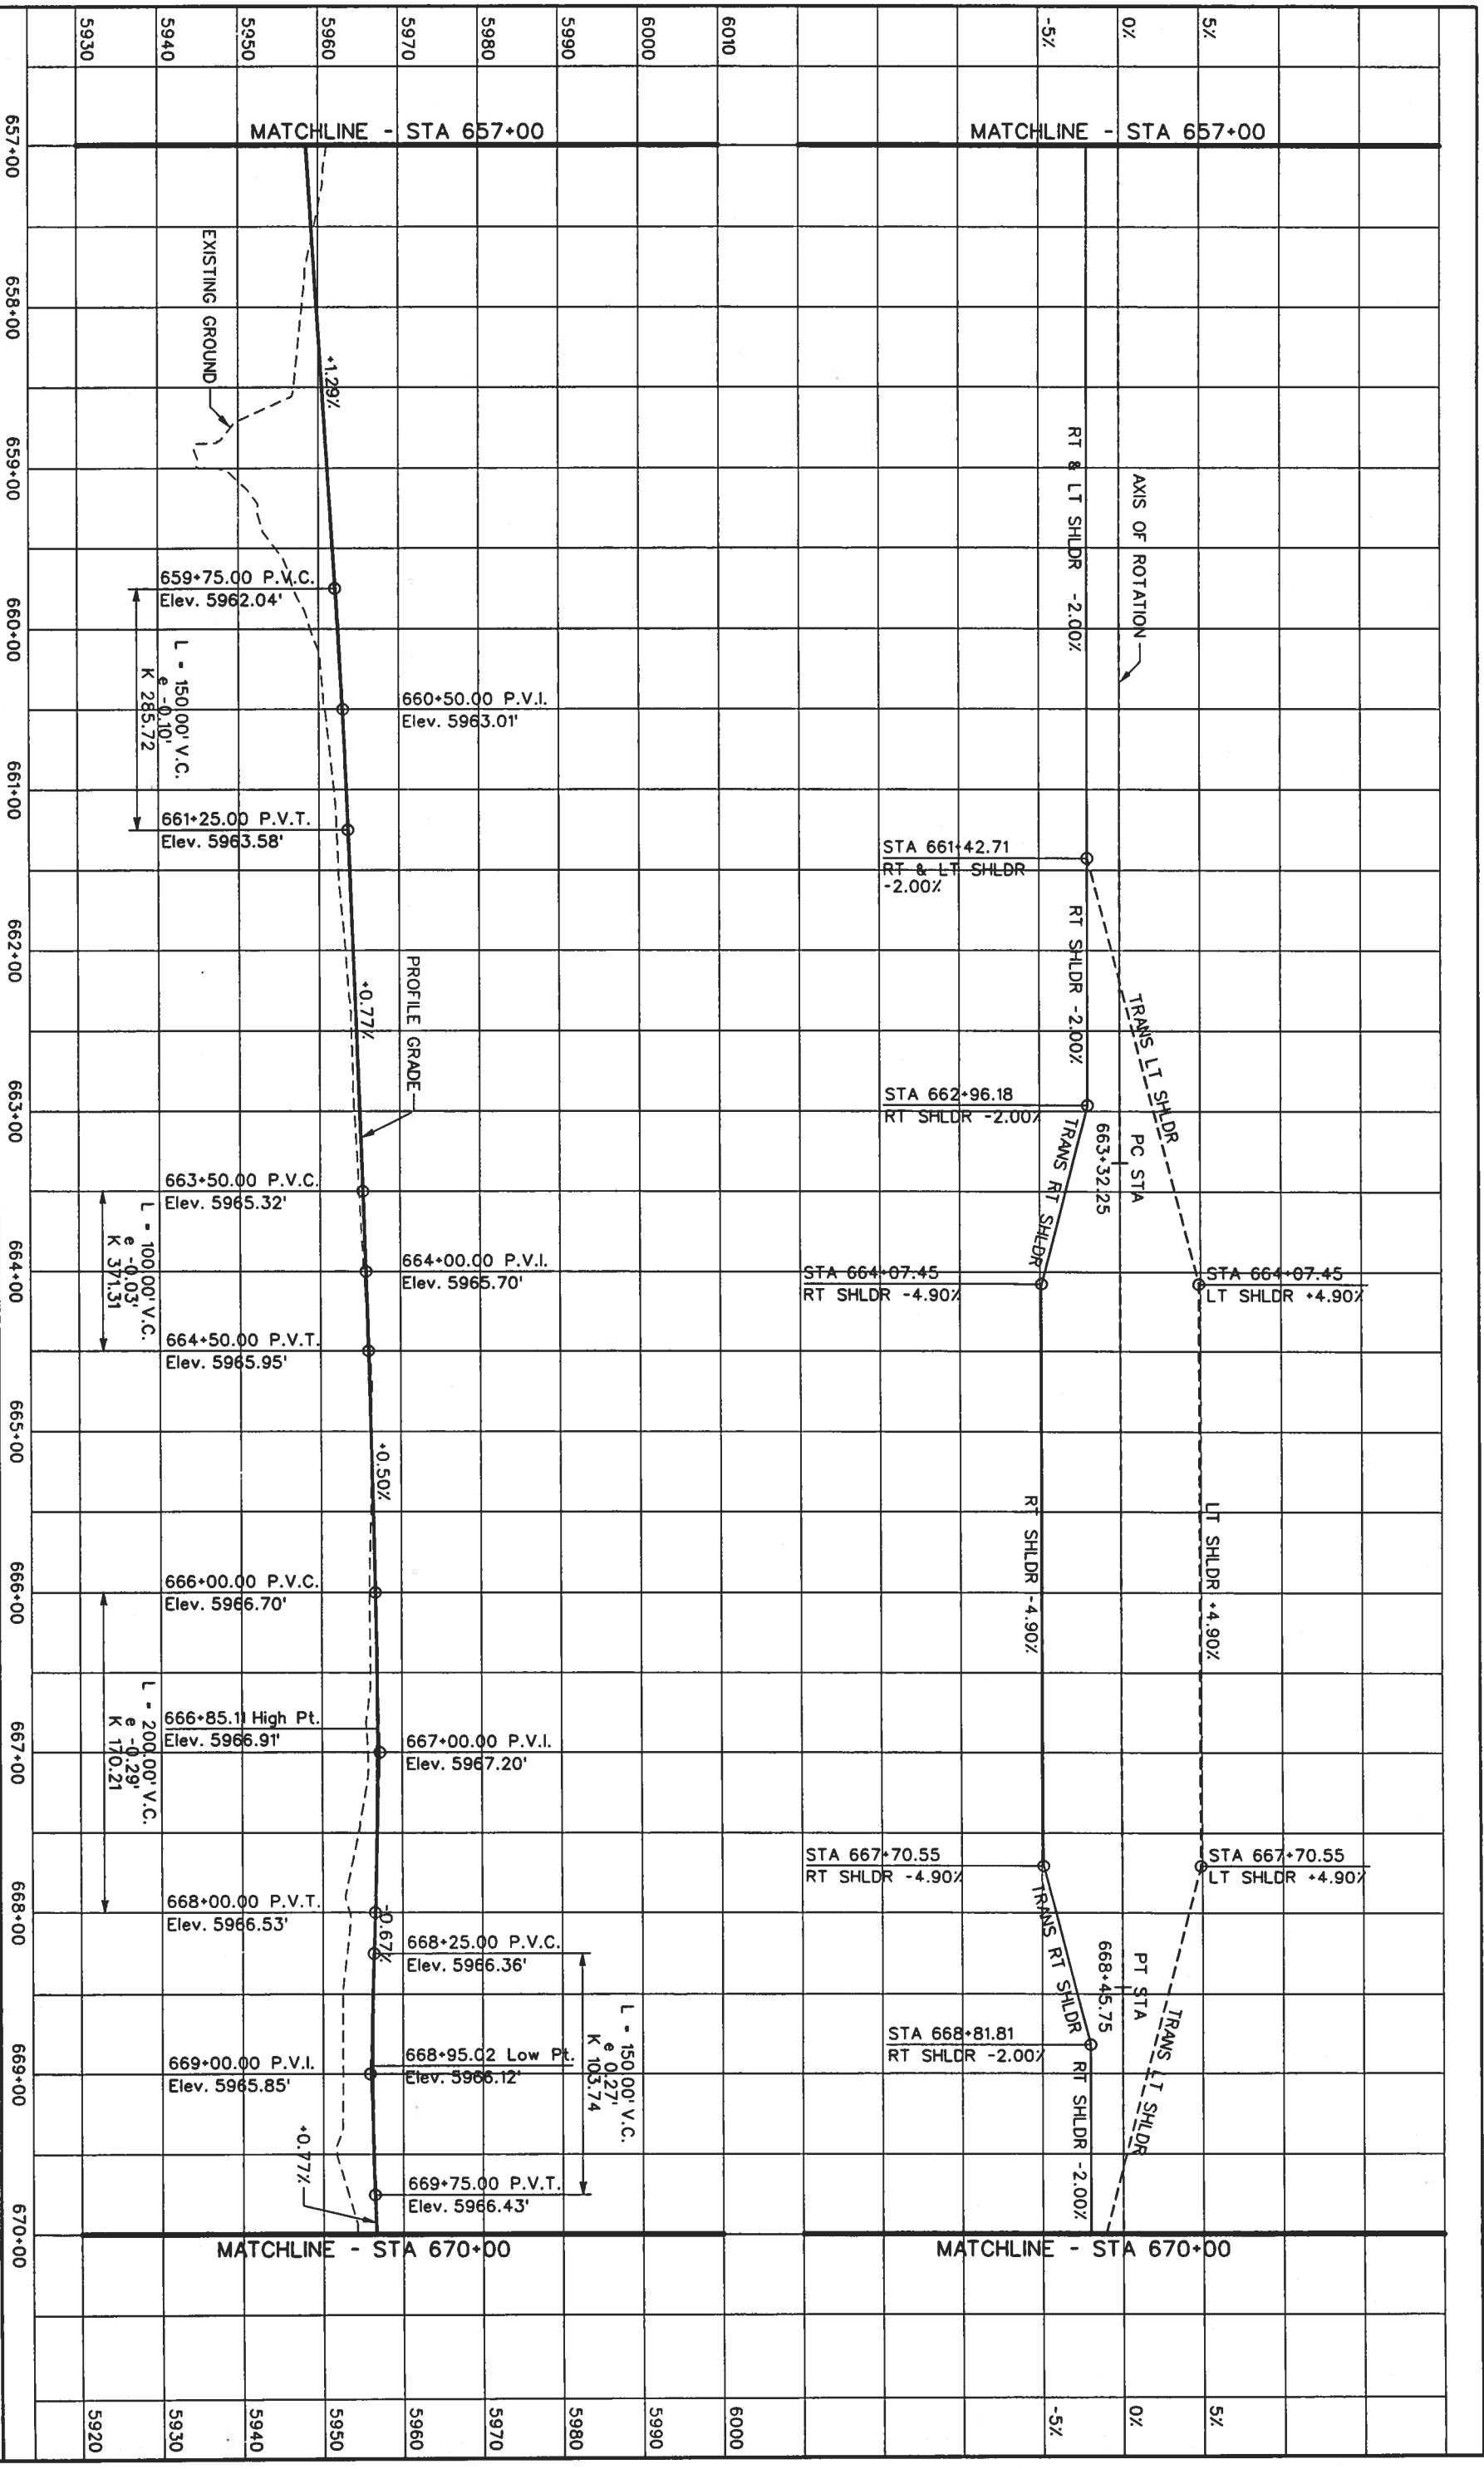

Computer File Information

Creation Date: 07/17/01 Initials: MSJ
 Last Modification Date: Initials:
 Full Path: S:\Transport\246042.12\HwyDes\Plans\
 Drawing File Name: rdpr52.dgn
 Scale: Units: ENGLISH

Index of Revisions

REGION I

DOT
 359 Inverness Dr. South
 Suite K
 Englewood, CO 80112
 Phone: (303) 790-4020
 Fax: (303) 790-1037

PBSJ
 5500 Greenwood Plaza Blvd.
 Suite 150
 Greenwood Village, CO 80111
 Phone: 303/221-7275
 Fax: 303/221/7276

As Constructed


No. Revisions:
 Revised:
 Void:


US 85 - PROFILE


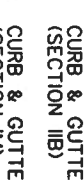
 





Designer: DAF
 Detailer: JAM
 Sheet Subset: Roodway

Project No./Code
 NH 0852-086


Sheet Number: 13429 of 145

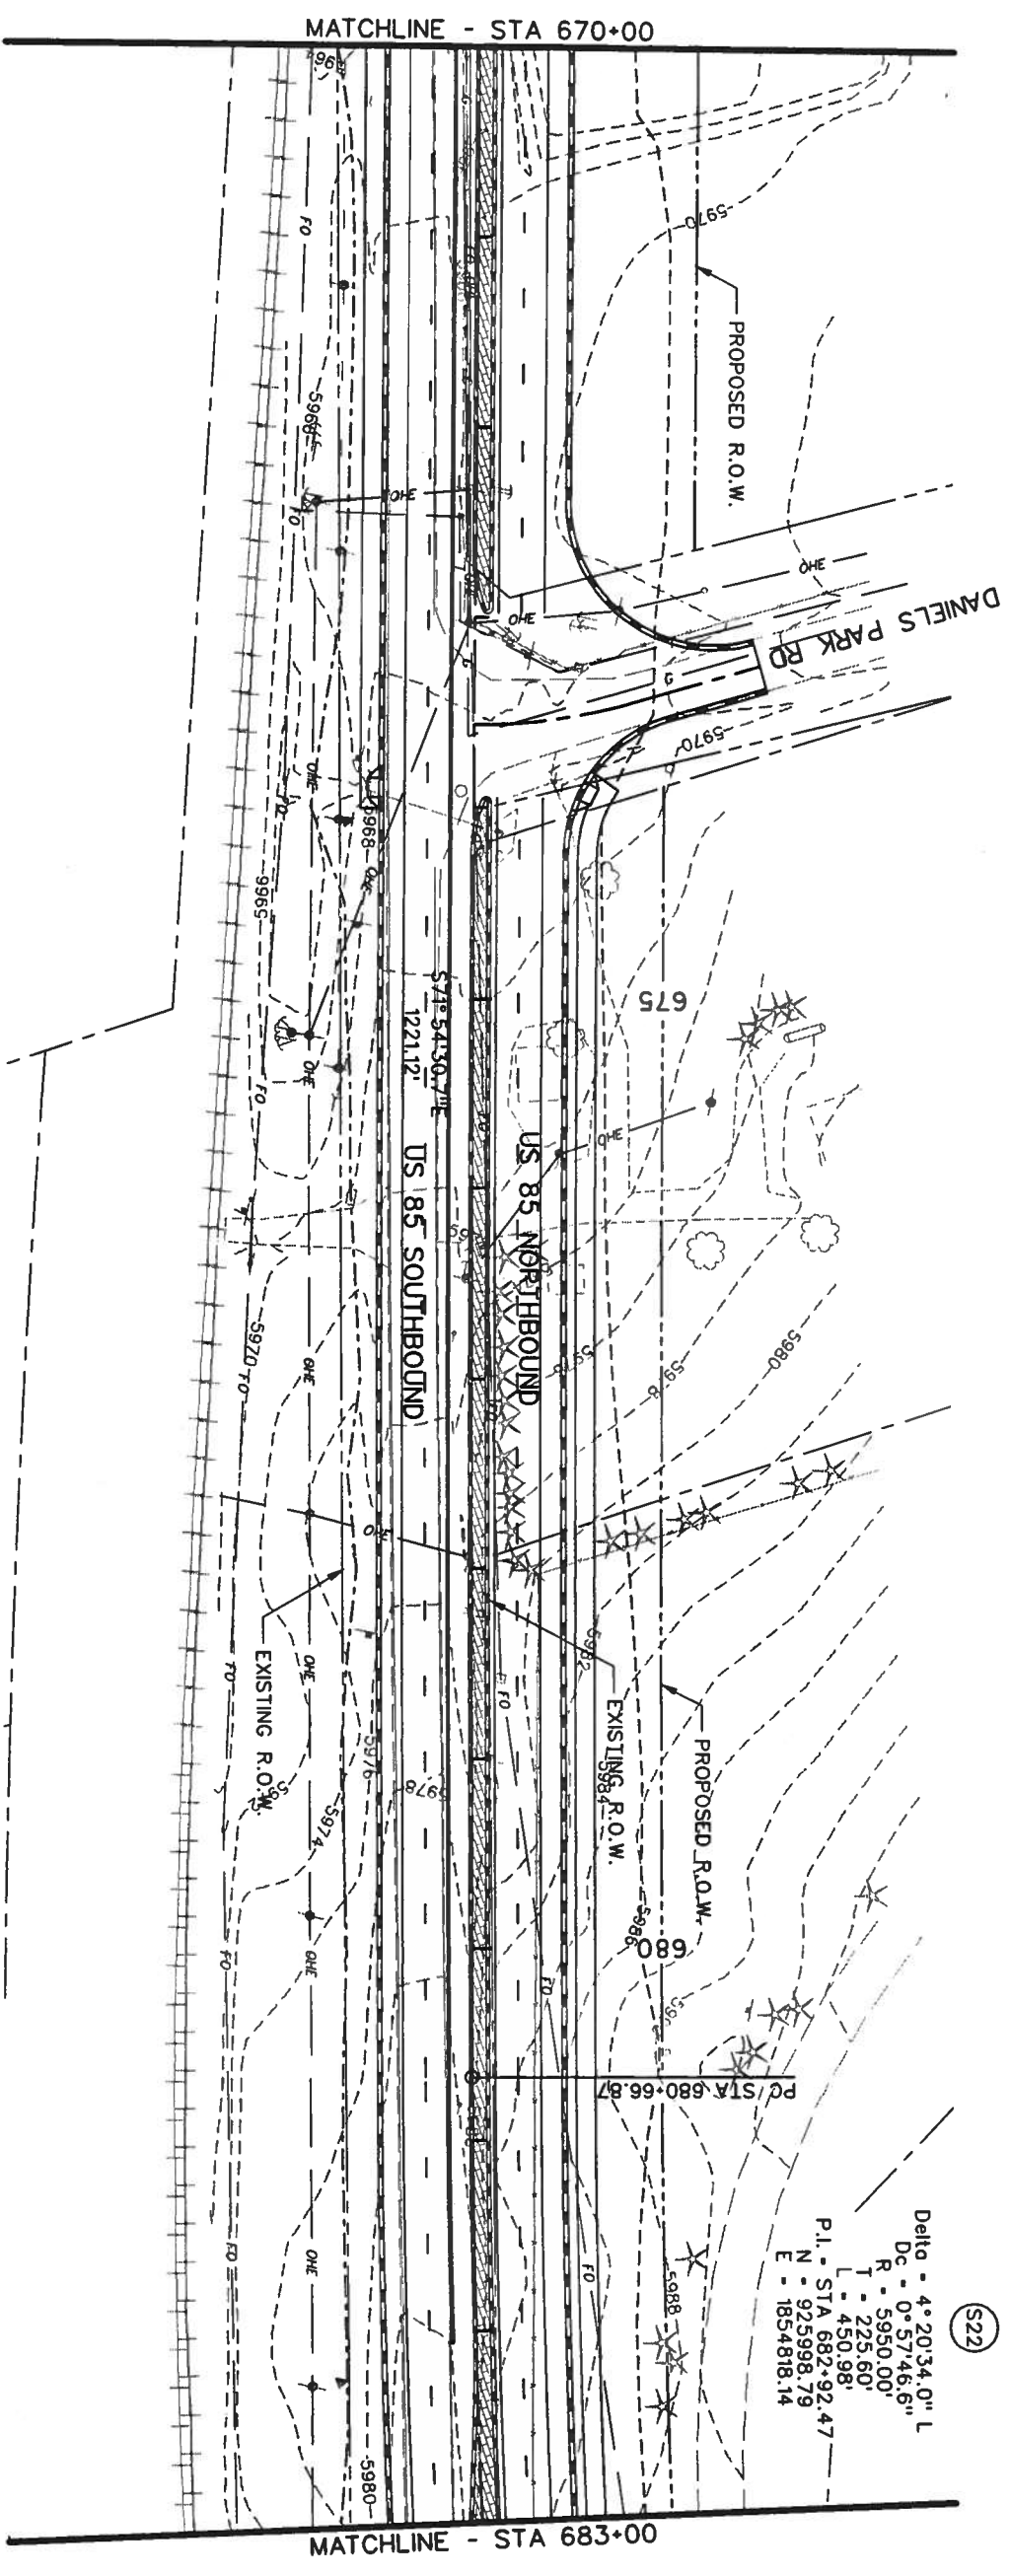

Computer File Information		Index of Revisions				As Constructed		US 85 - PLAN		Project No./Code	
Creation Date:	05/29/01	Initials:	MSJ				No. Revisions:				NH 0852-086
Last Modification Date:		Initials:					Revised:				13429
Full Path:	S:\Tranpro\246042.12\hwyDes\Plans\						Designer:	DAF	Structure		
Drawing File Name:	rdp153.dgn						Detailer:	JAM	Numbers		
Scale:	Units: ENGLISH						Sheet Subset:	Roadway	Subset Sheets:		of
											Sheet Number:
											AC

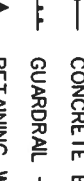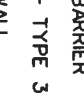

- LEGEND**
-  CURB & GUTTER TYPE 2 (SECTION 11B)
 -  CURB & GUTTER TYPE 2 (SECTION 1M)
 -  MEDIAN COVER MATERIAL (PATTERNED CONCRETE)
 -  MEDIAN COVER MATERIAL (NATIVE SEED)
 -  CONCRETE BARRIER
 -  GUARDRAIL - TYPE 3
 -  RETAINING WALL
 -  CURVE NUMBER

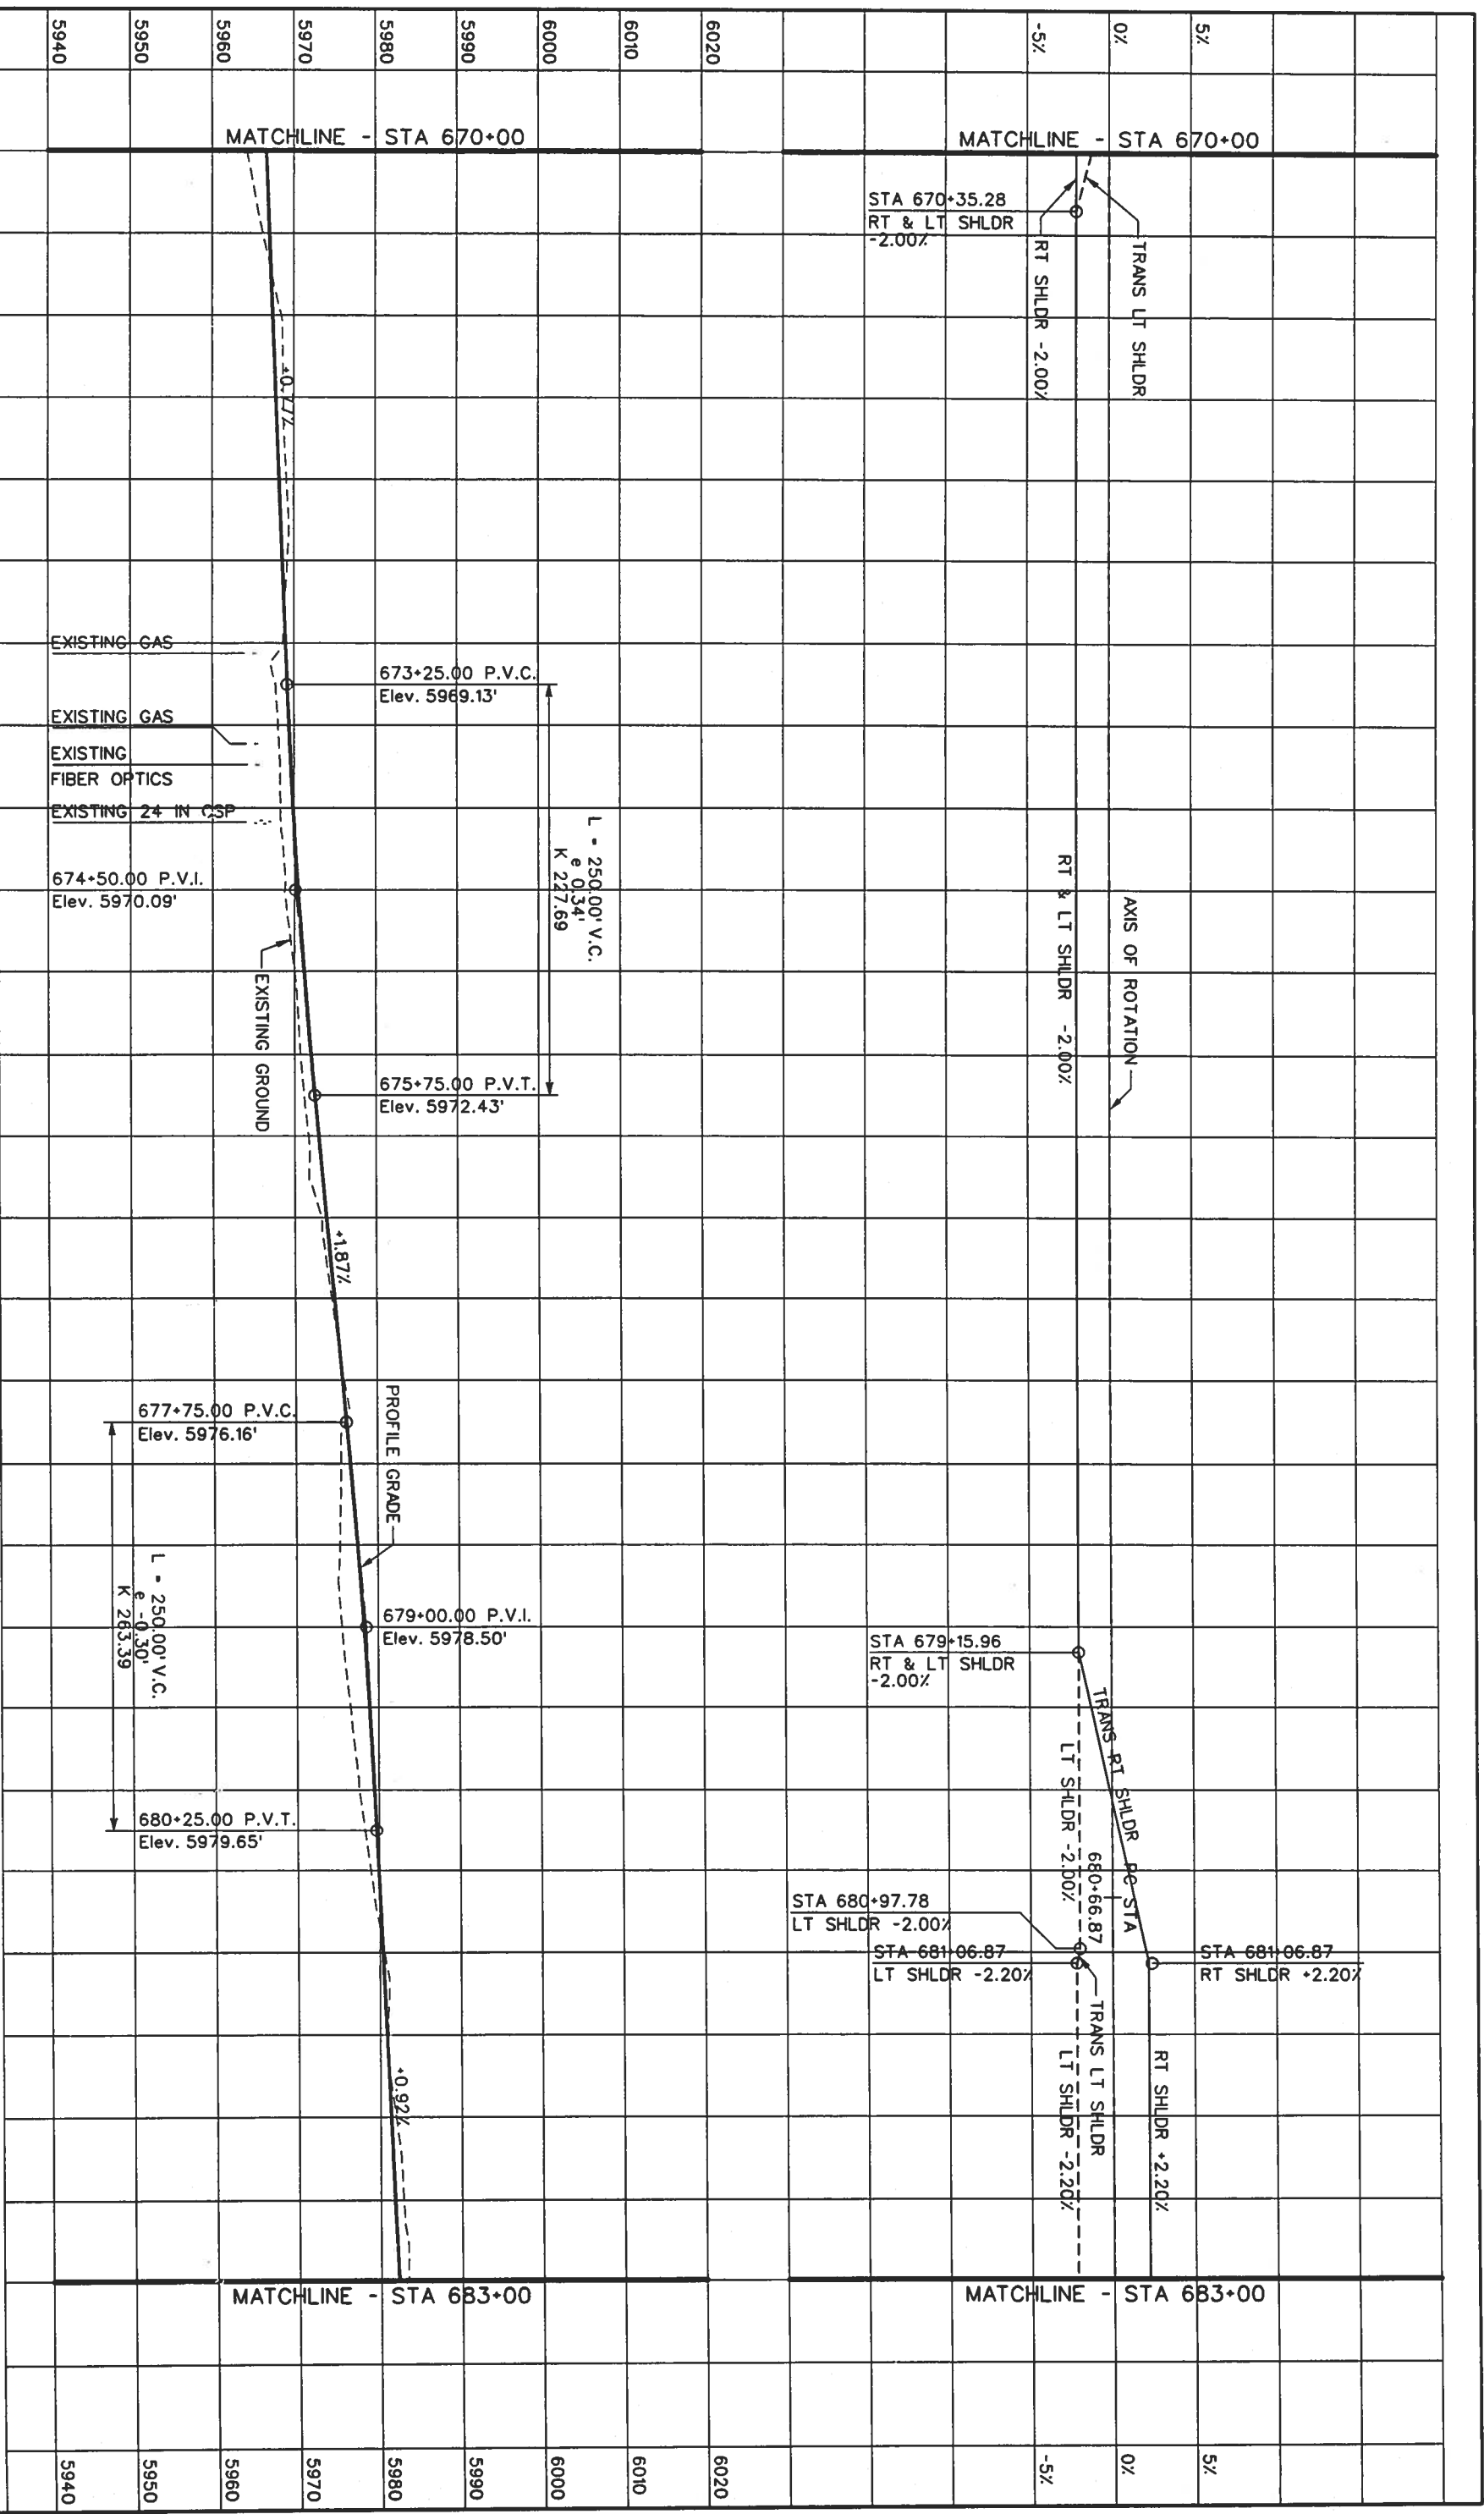





Computer File Information Creation Date: 07/17/01 Initials: MSJ Last Modification Date: Initials: Full Path: S:\Transport\246042\HwyDes\Plans\ Drawing File Name: rdpr53.dgn Scale: Units: ENGLISH		Index of Revisions <table border="1"> <tr><td> </td><td> </td><td> </td><td> </td></tr> <tr><td> </td><td> </td><td> </td><td> </td></tr> <tr><td> </td><td> </td><td> </td><td> </td></tr> <tr><td> </td><td> </td><td> </td><td> </td></tr> </table>																	
 REGION 1 359 Inverness Dr. South Suite K Englewood, CO 80112 Phone: (303) 790-1020 Fax: (303) 790-1037		 5500 Greenwood Plaza Blvd. Suite 150 Greenwood Village, CO 80111 Phone: 303/221-7275 Fax: 303/221/7276																	
As Constructed No. Revisions: Revised: Void:		US 85 - PROFILE Designer: DAF Detailer: JAM Structure Numbers: Subst Sheets: of																	
Project No./Code NH 0852-086		Sheet Number: 147																	

Delta = 4° 20' 34.0" L
 Dc = 0° 57' 46.6" R
 R = 5950.00'
 T = 225.60'
 L = 450.98'
 P.I. = STA 682+92.47
 N = 925998.79
 E = 1854818.14

(S22)

- LEGEND**
- CURB & GUTTER TYPE 2 (SECTION IIB)
 - CURB & GUTTER TYPE 2 (SECTION IMA)
 - MEDIAN COVER MATERIAL (PATTERNED CONCRETE)
 - MEDIAN COVER MATERIAL (NATIVE SEED)
 - CONCRETE BARRIER
 - GUARDRAIL - TYPE 3
 - RETAINING WALL
 - CURVE NUMBER

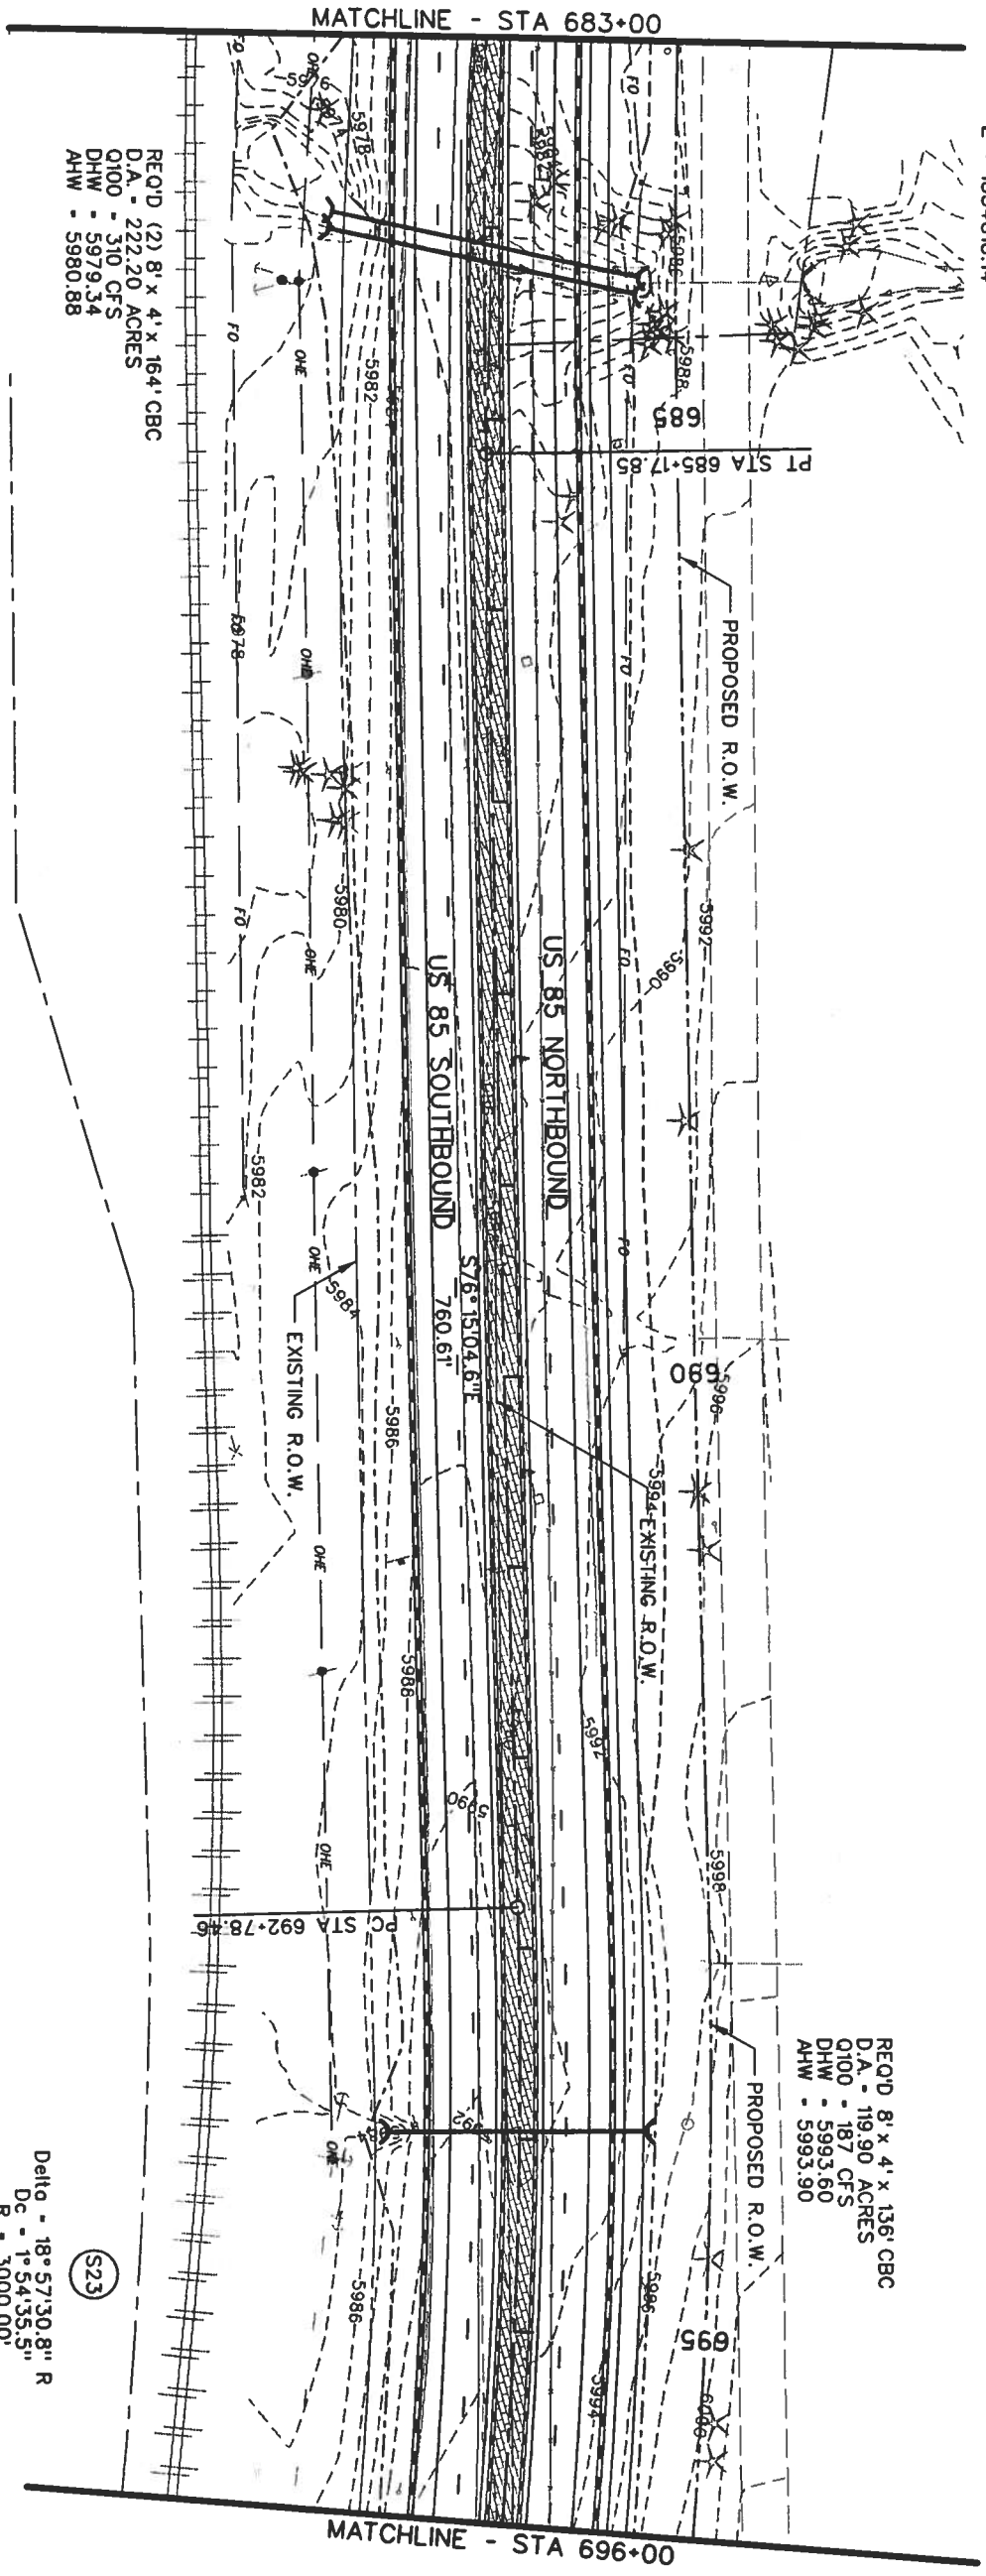 


REQ'D (2) 8' x 4' x 164' CBC
 D.A. = 222.20 ACRES
 O100 = 310 CFS
 DHW = 5979.34
 AHW = 5980.88

REQ'D 8' x 4' x 136' CBC
 D.A. = 119.90 ACRES
 O100 = 187 CFS
 DHW = 5993.60
 AHW = 5993.90

Delta = 18° 57' 30.8" R
 Dc = 1° 54' 35.5" R
 R = 3000.00'
 T = 500.91'
 L = 992.67'
 P.I. = STA 697+79.38
 N = 925645.35
 E = 1856262.66

(S23)

Computer File Information		Index of Revisions		 359 Inverness Dr. South Suite K Englewood, CO 80112 Phone: (303) 790-1020 Fax: (303) 790-1037	 5500 Greenwood Plaza Blvd. Suite 500 Greenwood Village, CO 80111 Phone: 303/221-7275 Fax: 303/221-7276	As Constructed		US 85 - PLAN		Project No./Code	
Creation Date:	05/29/01	Initials:	MSJ			No. Revisions:		Designer:	DAF	Structure	
Last Modification Date:		Initials:		Revised:		Checker:	JAM	Numbers		13429	
Full Path:	S:\Tranpro\246042.12\HwyDes\Plans\			Void:		Sheet Subset:	Roadway	Subset Sheets:		of	
Drawing File Name:	r_dpl154.dgn										
Scale:	Units: ENGLISH									Sheet Number:	148

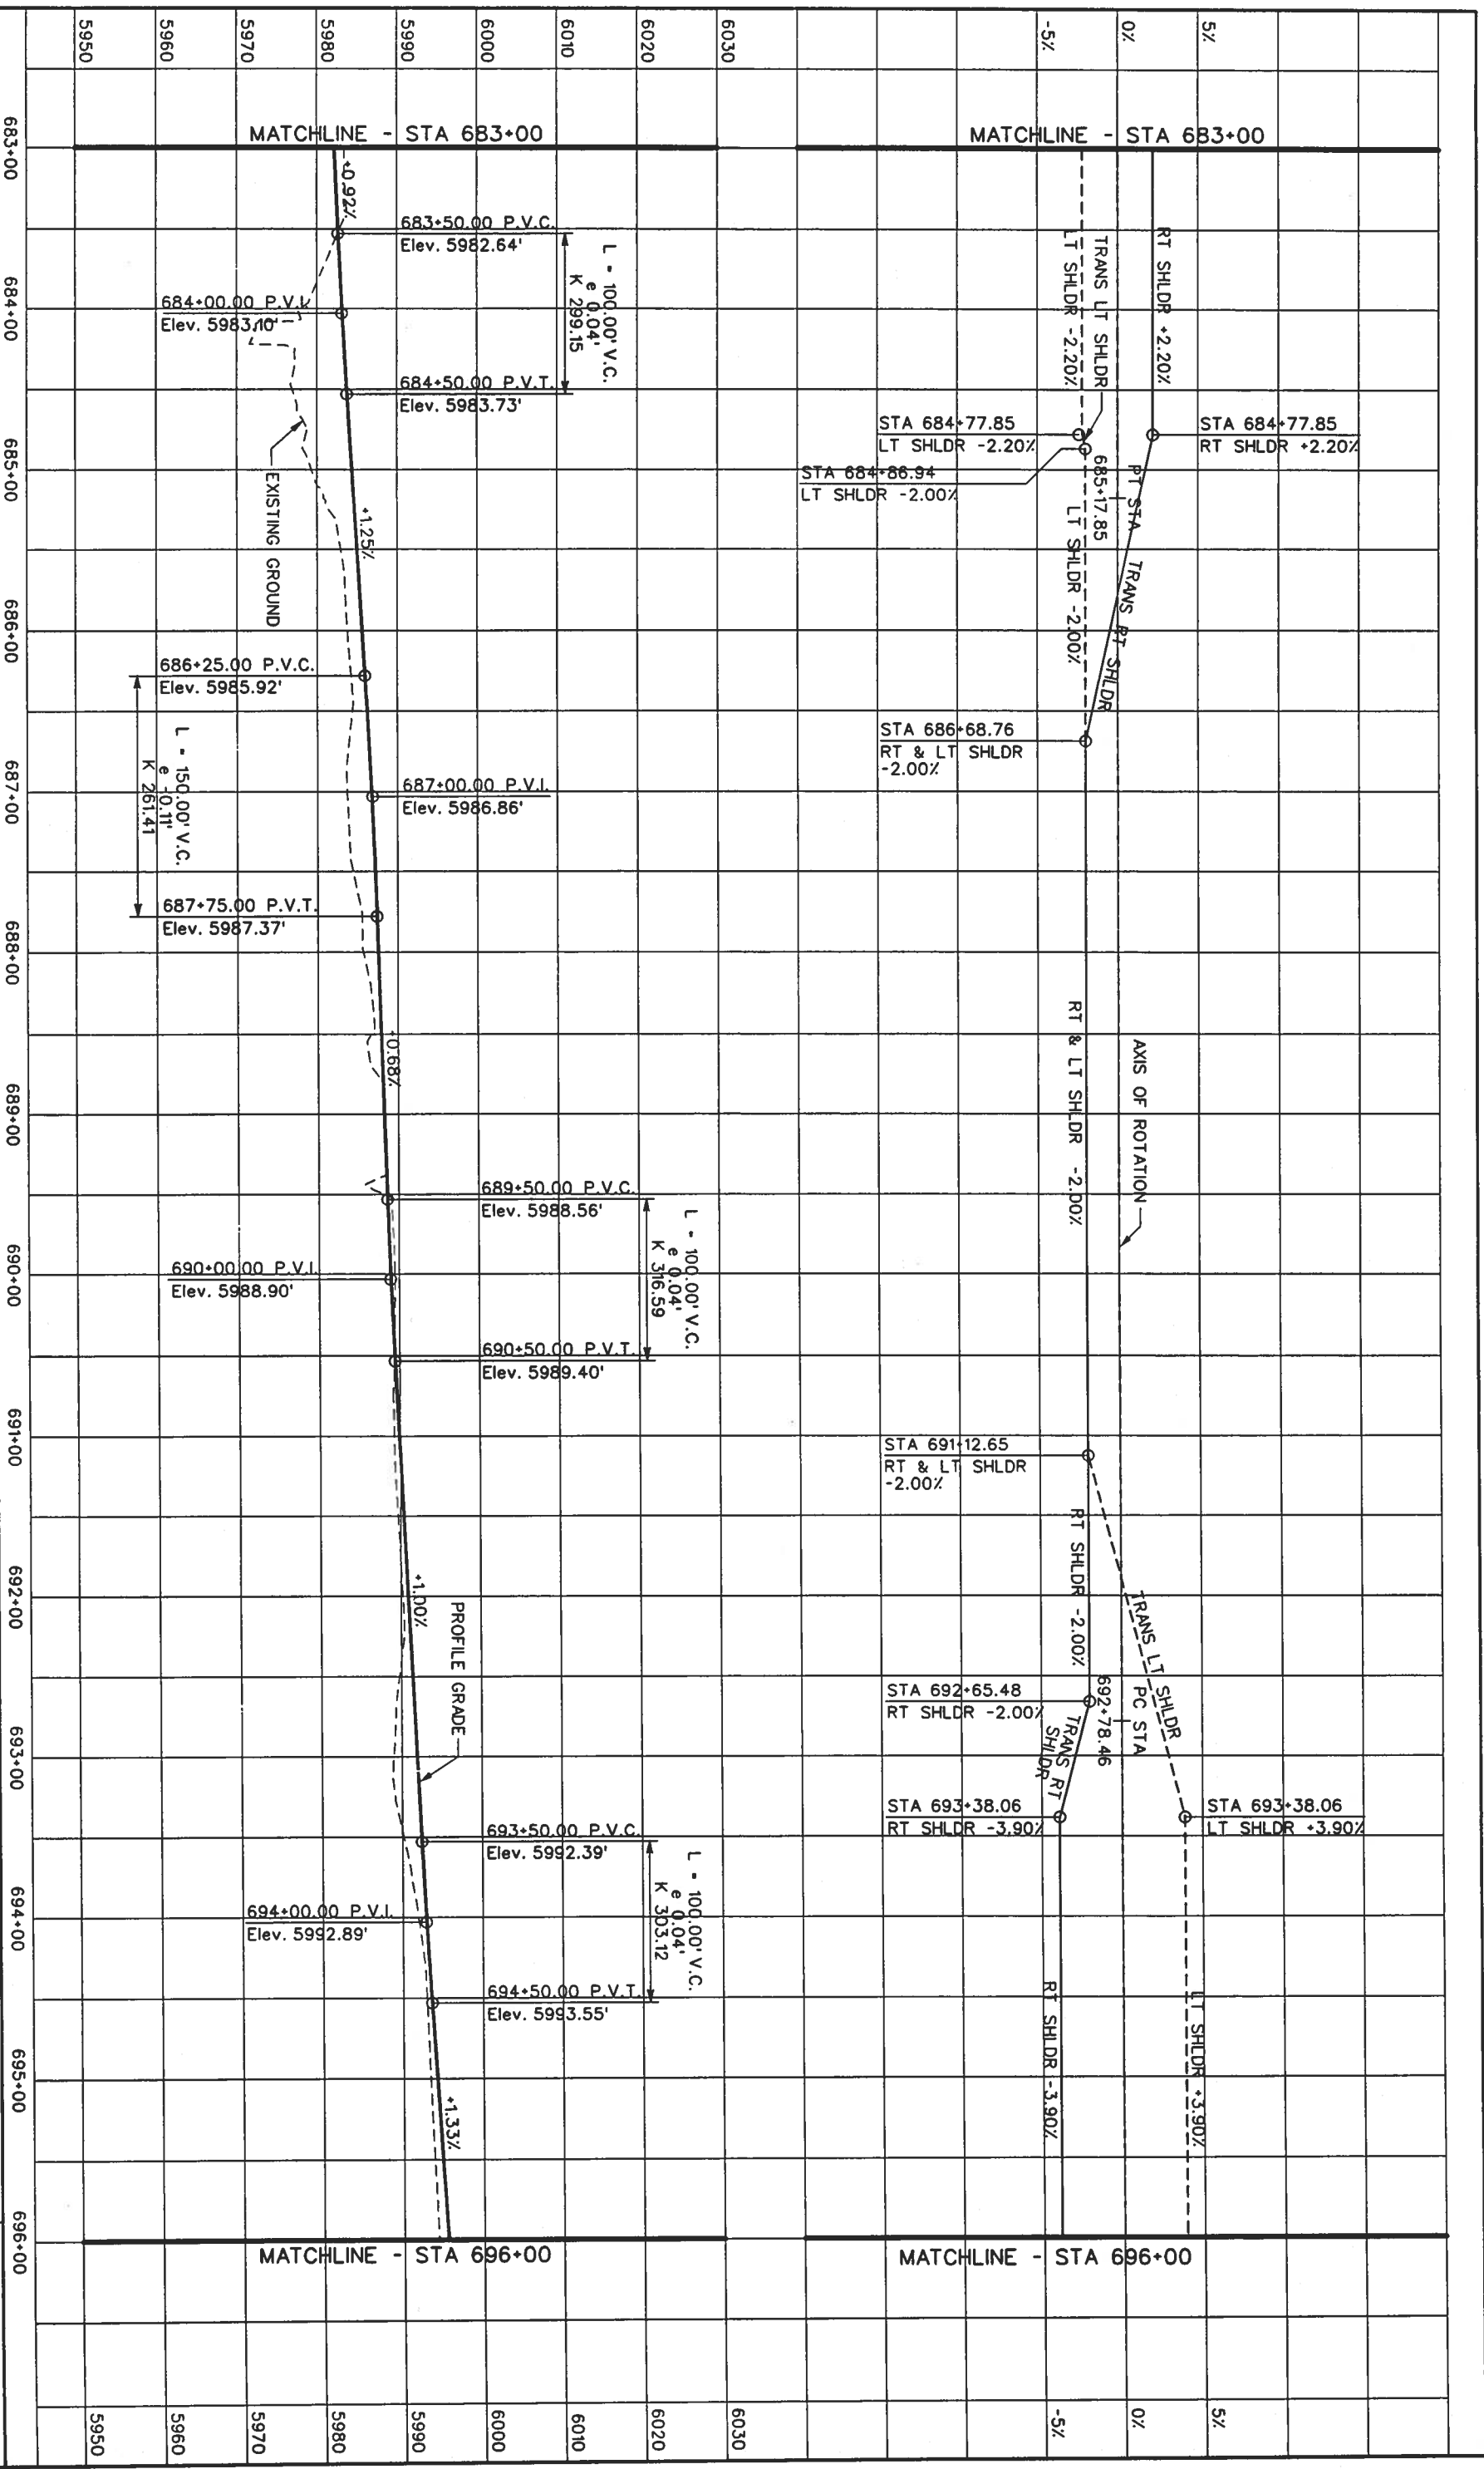

Computer File Information

Creation Date: 07/17/01 Initials: MSJ
 Last Modification Date: Initials:
 Full Path: S:\Transport\246042\HwyDes\Plans\
 Drawing File Name: rdpr54.dgn
 Scale: Units: ENGLISH

Index of Revisions

REGION 1

DOT
 359 Inverness Dr. South
 Suite K
 Englewood, CO 80112
 Phone: (303) 790-3020
 Fax: (303) 790-1037


PBSJ
 5500 Greenwood Plaza Blvd.
 Suite 150
 Greenwood Village, CO 80111
 Phone: 303/221-7275
 Fax: 303/221/7276

As Constructed

No. Revisions: Designer: DAF
 Revised: Detailer: JAM
 Void: Sheet Subset: Roadway Subst Sheets: of

US 85 - PROFILE


Project No./Code
 NH 0852-086
 Sheet Number: 13429
 149

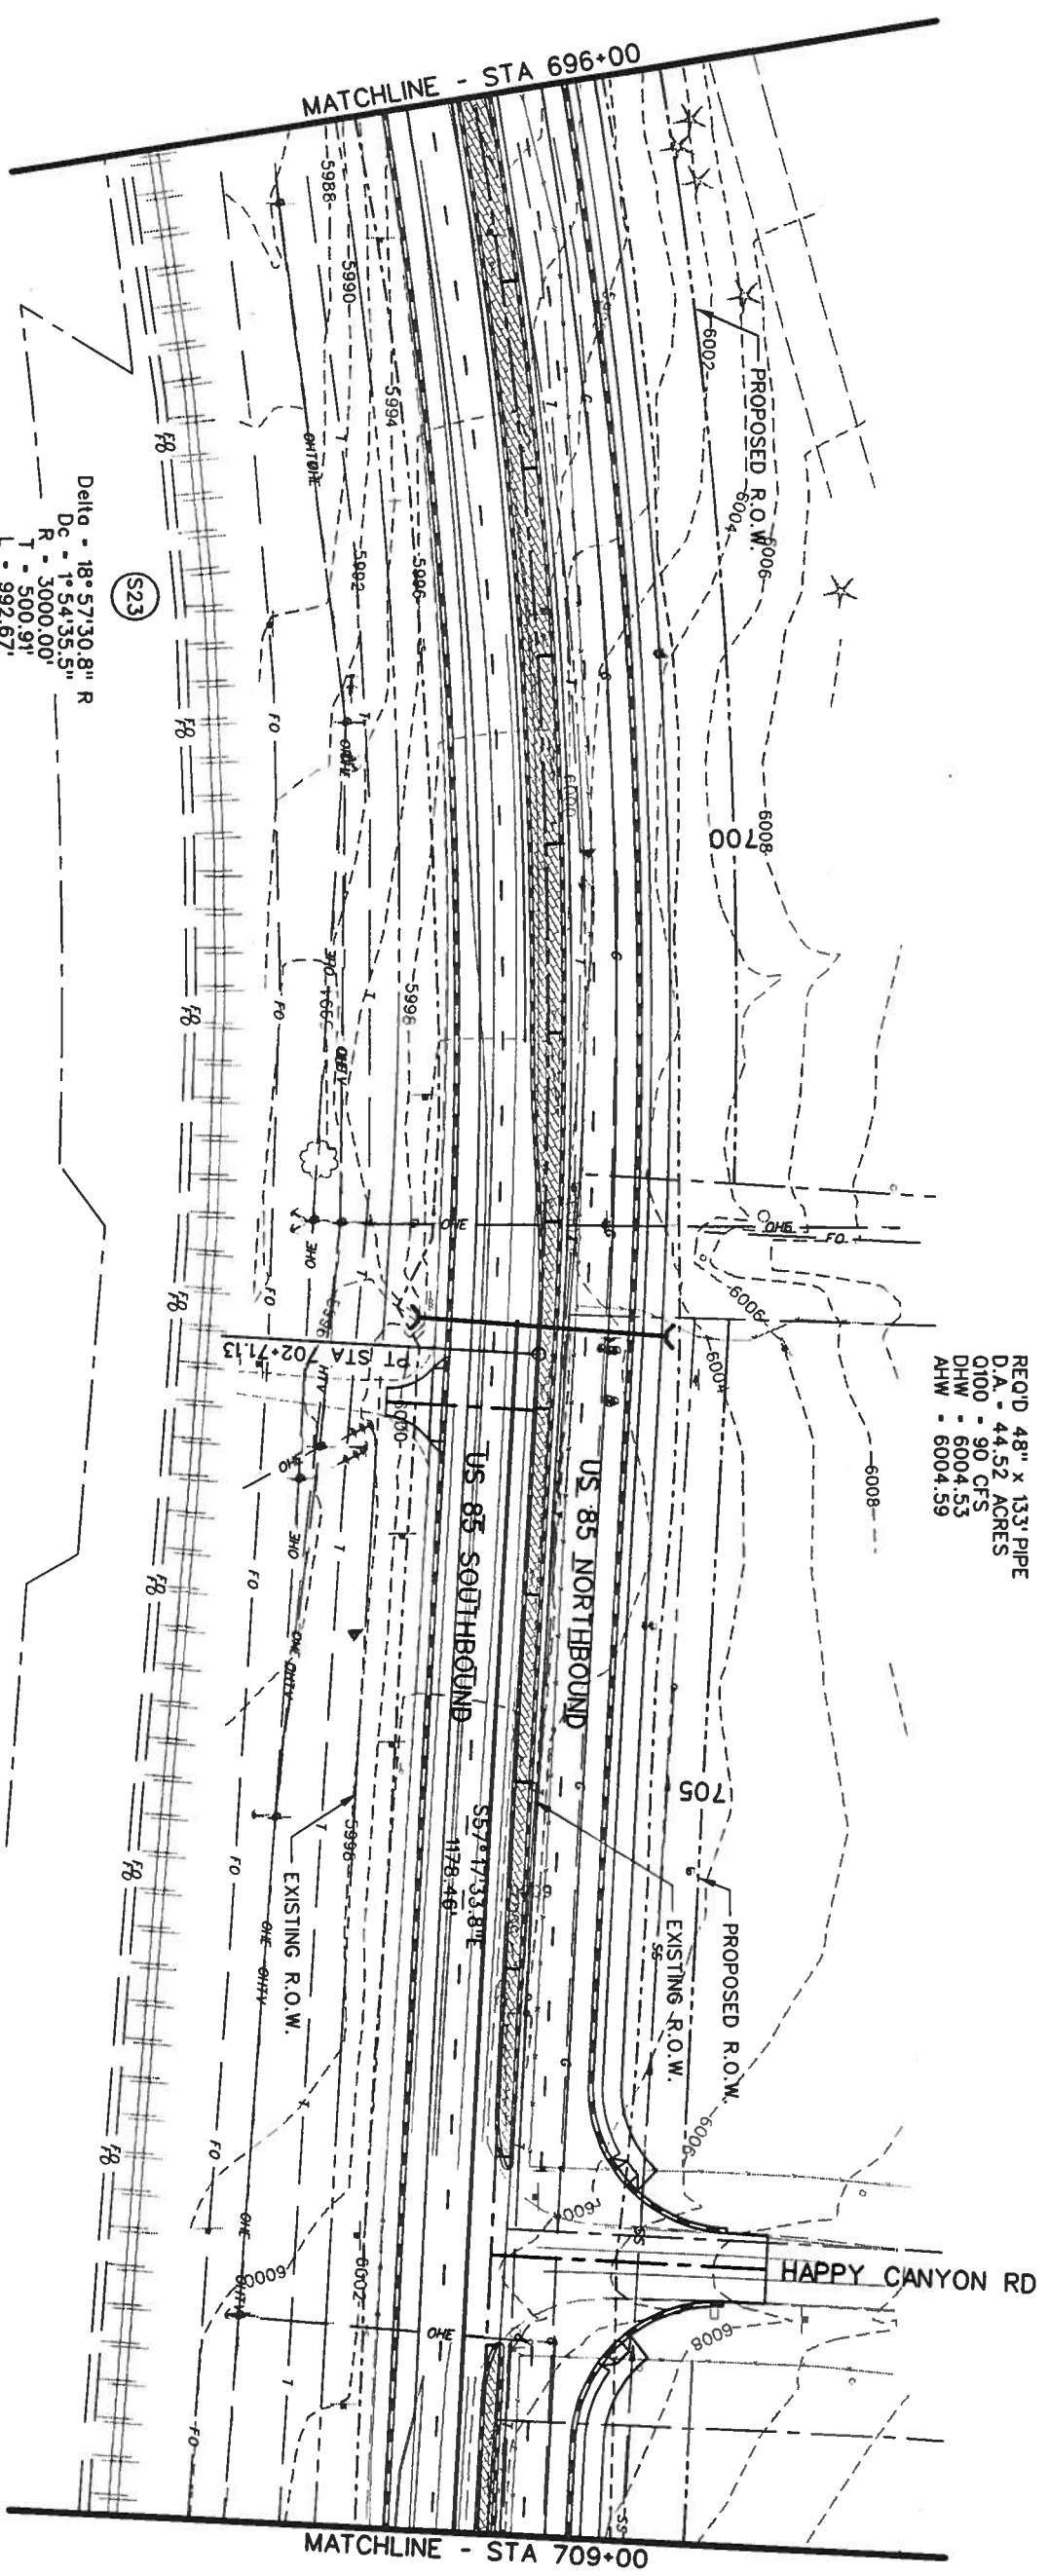


Delta = 18° 57' 30.8" R
 Dc = 1° 54' 35.5"
 R = 3000.00'
 T = 500.91'
 L = 992.67'
 P.I. = STA 697+79.38
 N = 925645.35
 E = 1856262.66



REQ'D 48" x 133' PIPE
 D.A. = 44.52 ACRES
 O100 = 90 CFS
 DHW = 6004.53
 AHW = 6004.59

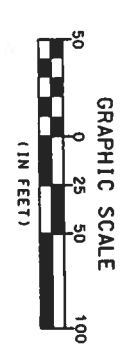
- LEGEND**
- CONCRETE BARRIER
 - GUARDRAIL - TYPE 3
 - RETAINING WALL
 - CURVE NUMBER
 - CURB & GUTTER TYPE 2 (SECTION 11B)
 - CURB & GUTTER TYPE 2 (SECTION 11A)
 - MEDIAN COVER MATERIAL (PATTERNED CONCRETE)
 - MEDIAN COVER MATERIAL (NATIVE SEED)

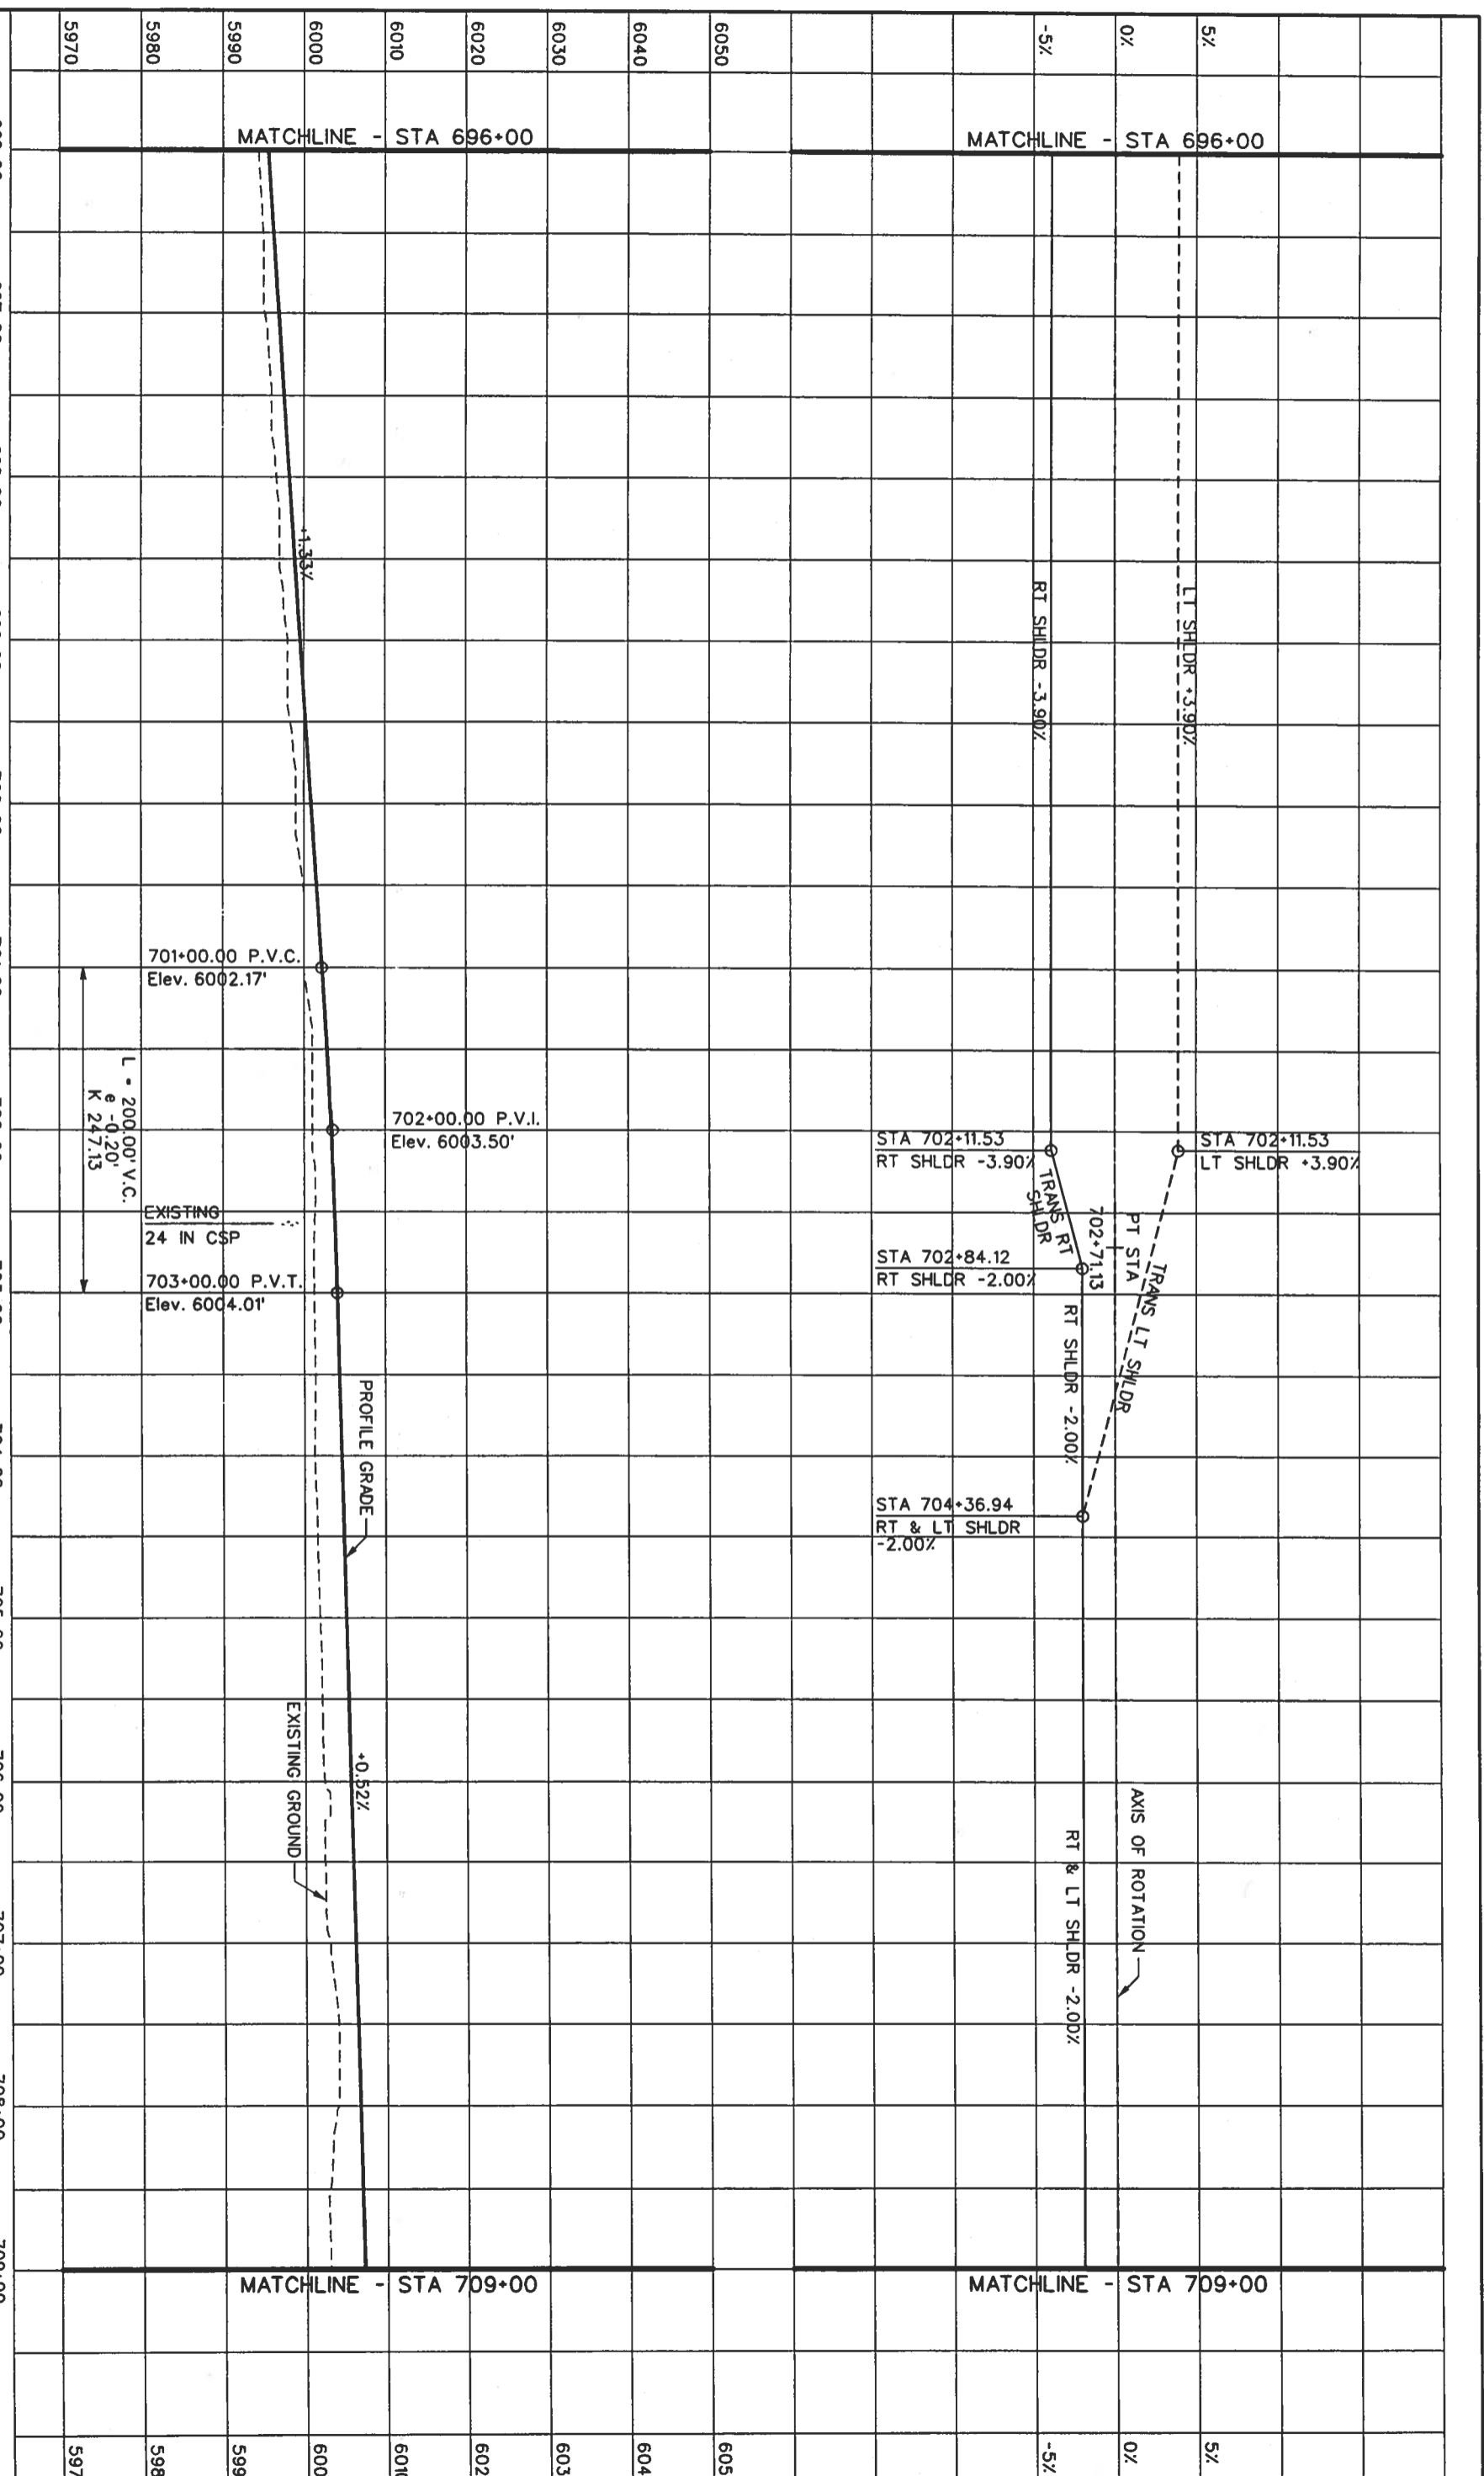

Computer File Information		Index of Revisions		 359 Inverness Dr. South Suite K Englewood, CO 80112 Phone: (303) 790-1020 FAX: (303) 790-1037	 5500 Greenwood Plaza Blvd. Suite 150 Greenwood Village, CO 80111 Phone: 303/221-7275 Fax: 303/221-7276
Creation Date: 05/29/01	Initials: MSJ				
Last Modification Date:	Initials:				
Full Path: S:\Tranpro\24604.12\HwyDes\Plans\					
Drawing File Name: rdp155.dgn					
Scale: Units: ENGLISH					
As Constructed		US 85 - PLAN		Project No./Code	
No. Revisions:	Revised:	Designer: DAF	Structure Numbers: JAM	NH 0852-086	
Void:		Detailer:	Subset Sheets: of	13429	
				150	



Computer File Information		Index of Revisions		 359 Inverness Dr. South Suite K Englewood, CO 80112 Phone: (303) 790-1020 FAX: (303) 790-1037	 5500 Greenwood Plaza Blvd. Suite 150 Greenwood Village, CO 80111 Phone: 303/221-7275 Fax: 303/221-7276
Creation Date:	07/17/01	Initials:	MSJ		
Last Modification Date:		Initials:			
Full Path:	S:\Transport\246042.HwyDes\Plans\				
Drawing File Name:	rdp-55.dgn				
Scale:	Units: ENGLISH				
As Constructed		US 85 - PROFILE		Project No./Code NH 0852-086 Sheet Number: 13429	
No. Revisions:		Designer:	DAF		
Revised:		Detailer:	JAM		
Void:		Sheet Subset:	Roadway		
		Structure Numbers:			
		Subset Sheets:			
		of			

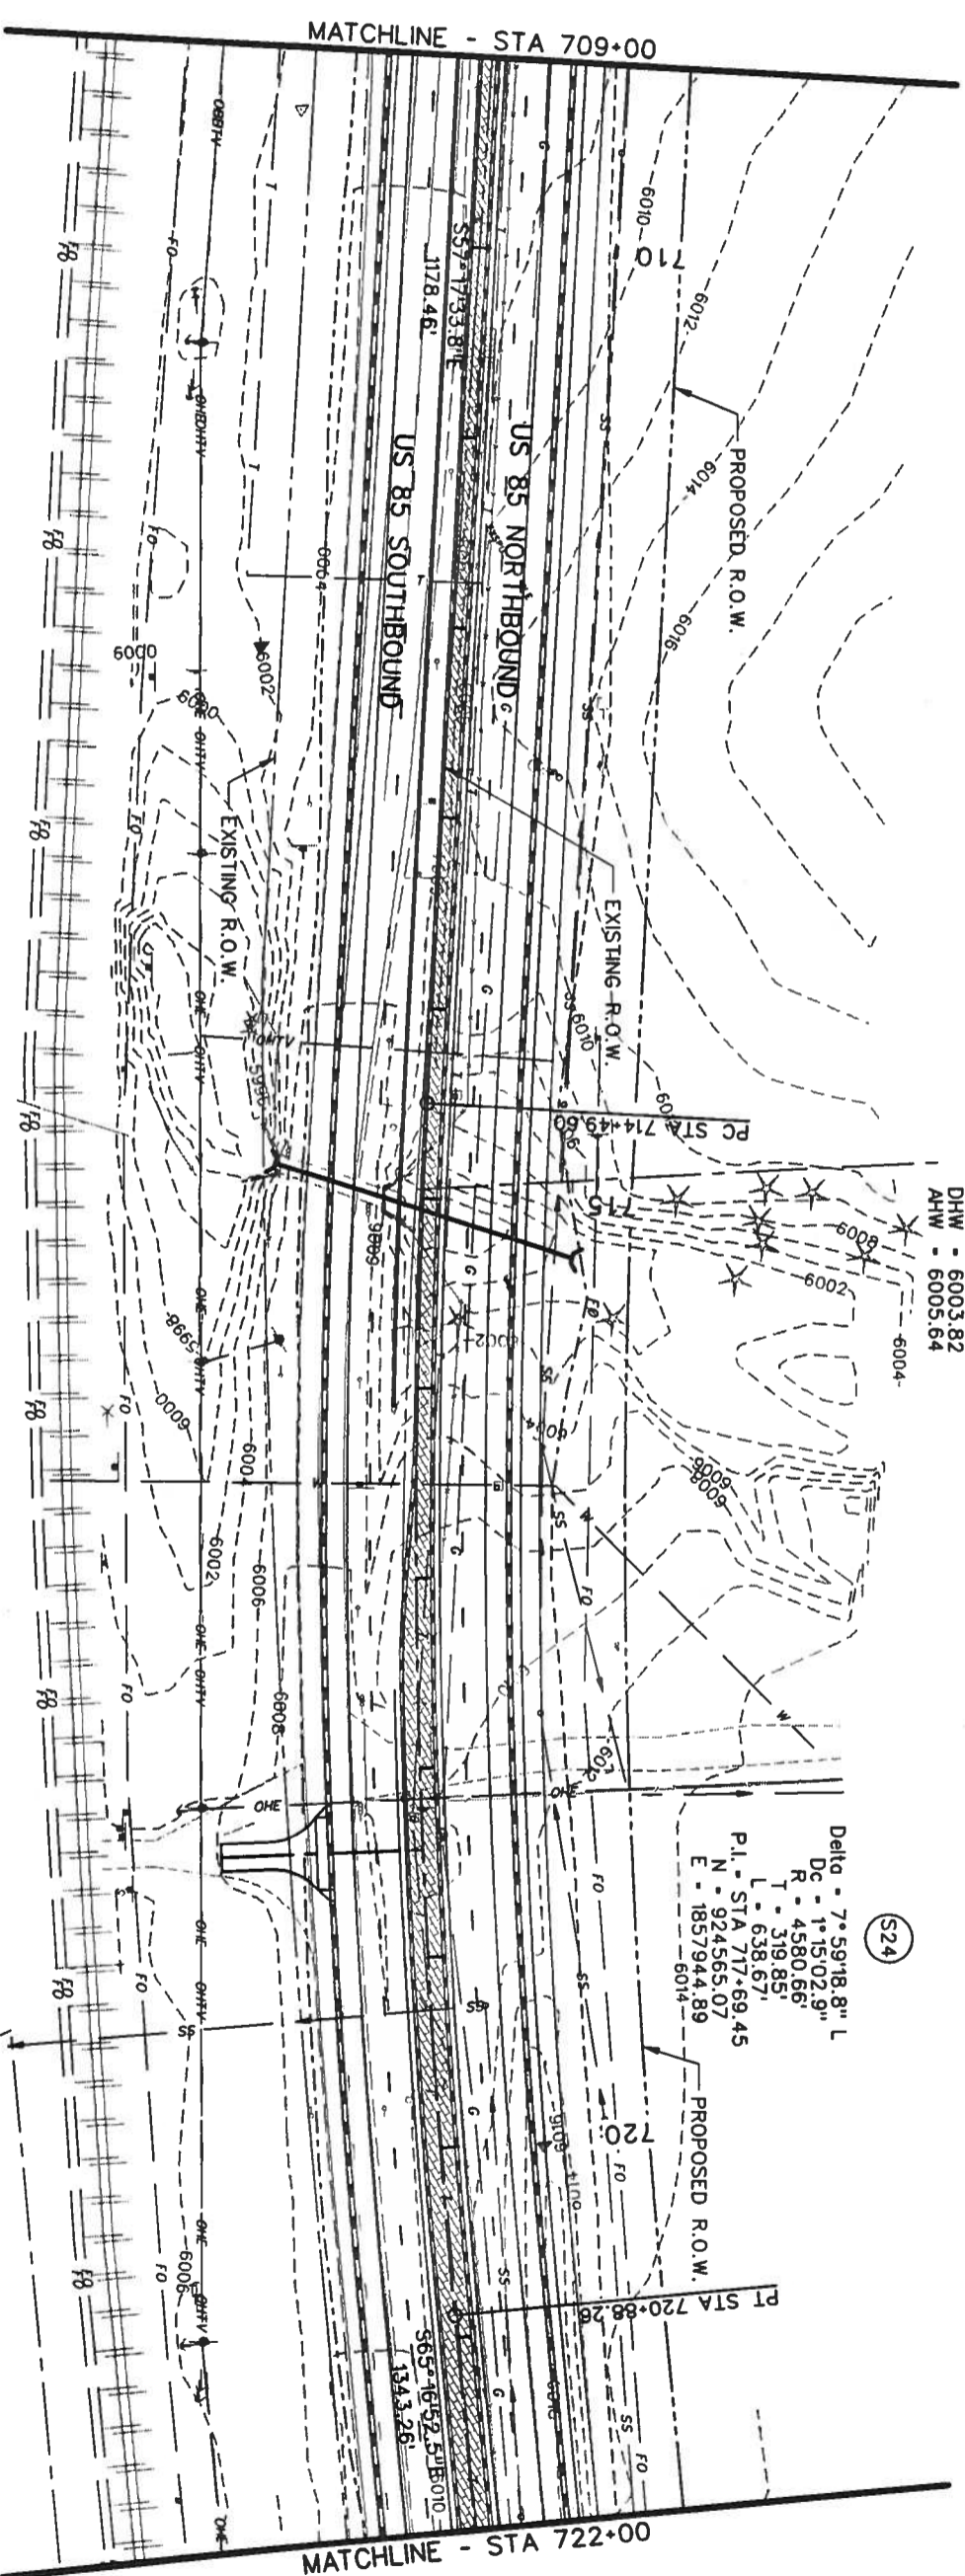

- LEGEND**
- CURB & GUTTER TYPE 2 (SECTION 1B)
 - CURB & GUTTER TYPE 2 (SECTION 1M)
 - MEDIAN COVER MATERIAL (PATTERNED CONCRETE)
 - MEDIAN COVER MATERIAL (NATIVE SEED)
 - CONCRETE BARRIER
 - GUARDRAIL - TYPE 3
 - RETAINING WALL
 - CURVE NUMBER (6)




Computer File Information		Index of Revisions		REGION 1		As Constructed		US 85 - PLAN		Project No./Cod	
Creation Date:	05/29/01	Initials:	MSJ			No. Revisions:		Designer:	DAF	Structure	NH 0852-086
Last Modification Date:		Initials:				Revised:		Detailer:	JAM	Numbers	13429
Full Path:	S:\Tranproj\246042\2V HwyDes\Plans\					Void:		Sheet Subset:	Roadway	Subset Sheets:	
Drawing File Name:	rdp156.dgn										Sheet Number:
Scale:	Units: ENGLISH										






358 Inverness Dr. South
Suite K
Englewood, CO 80112
Phone: (303) 790-1020
Fax: (303) 790-1037

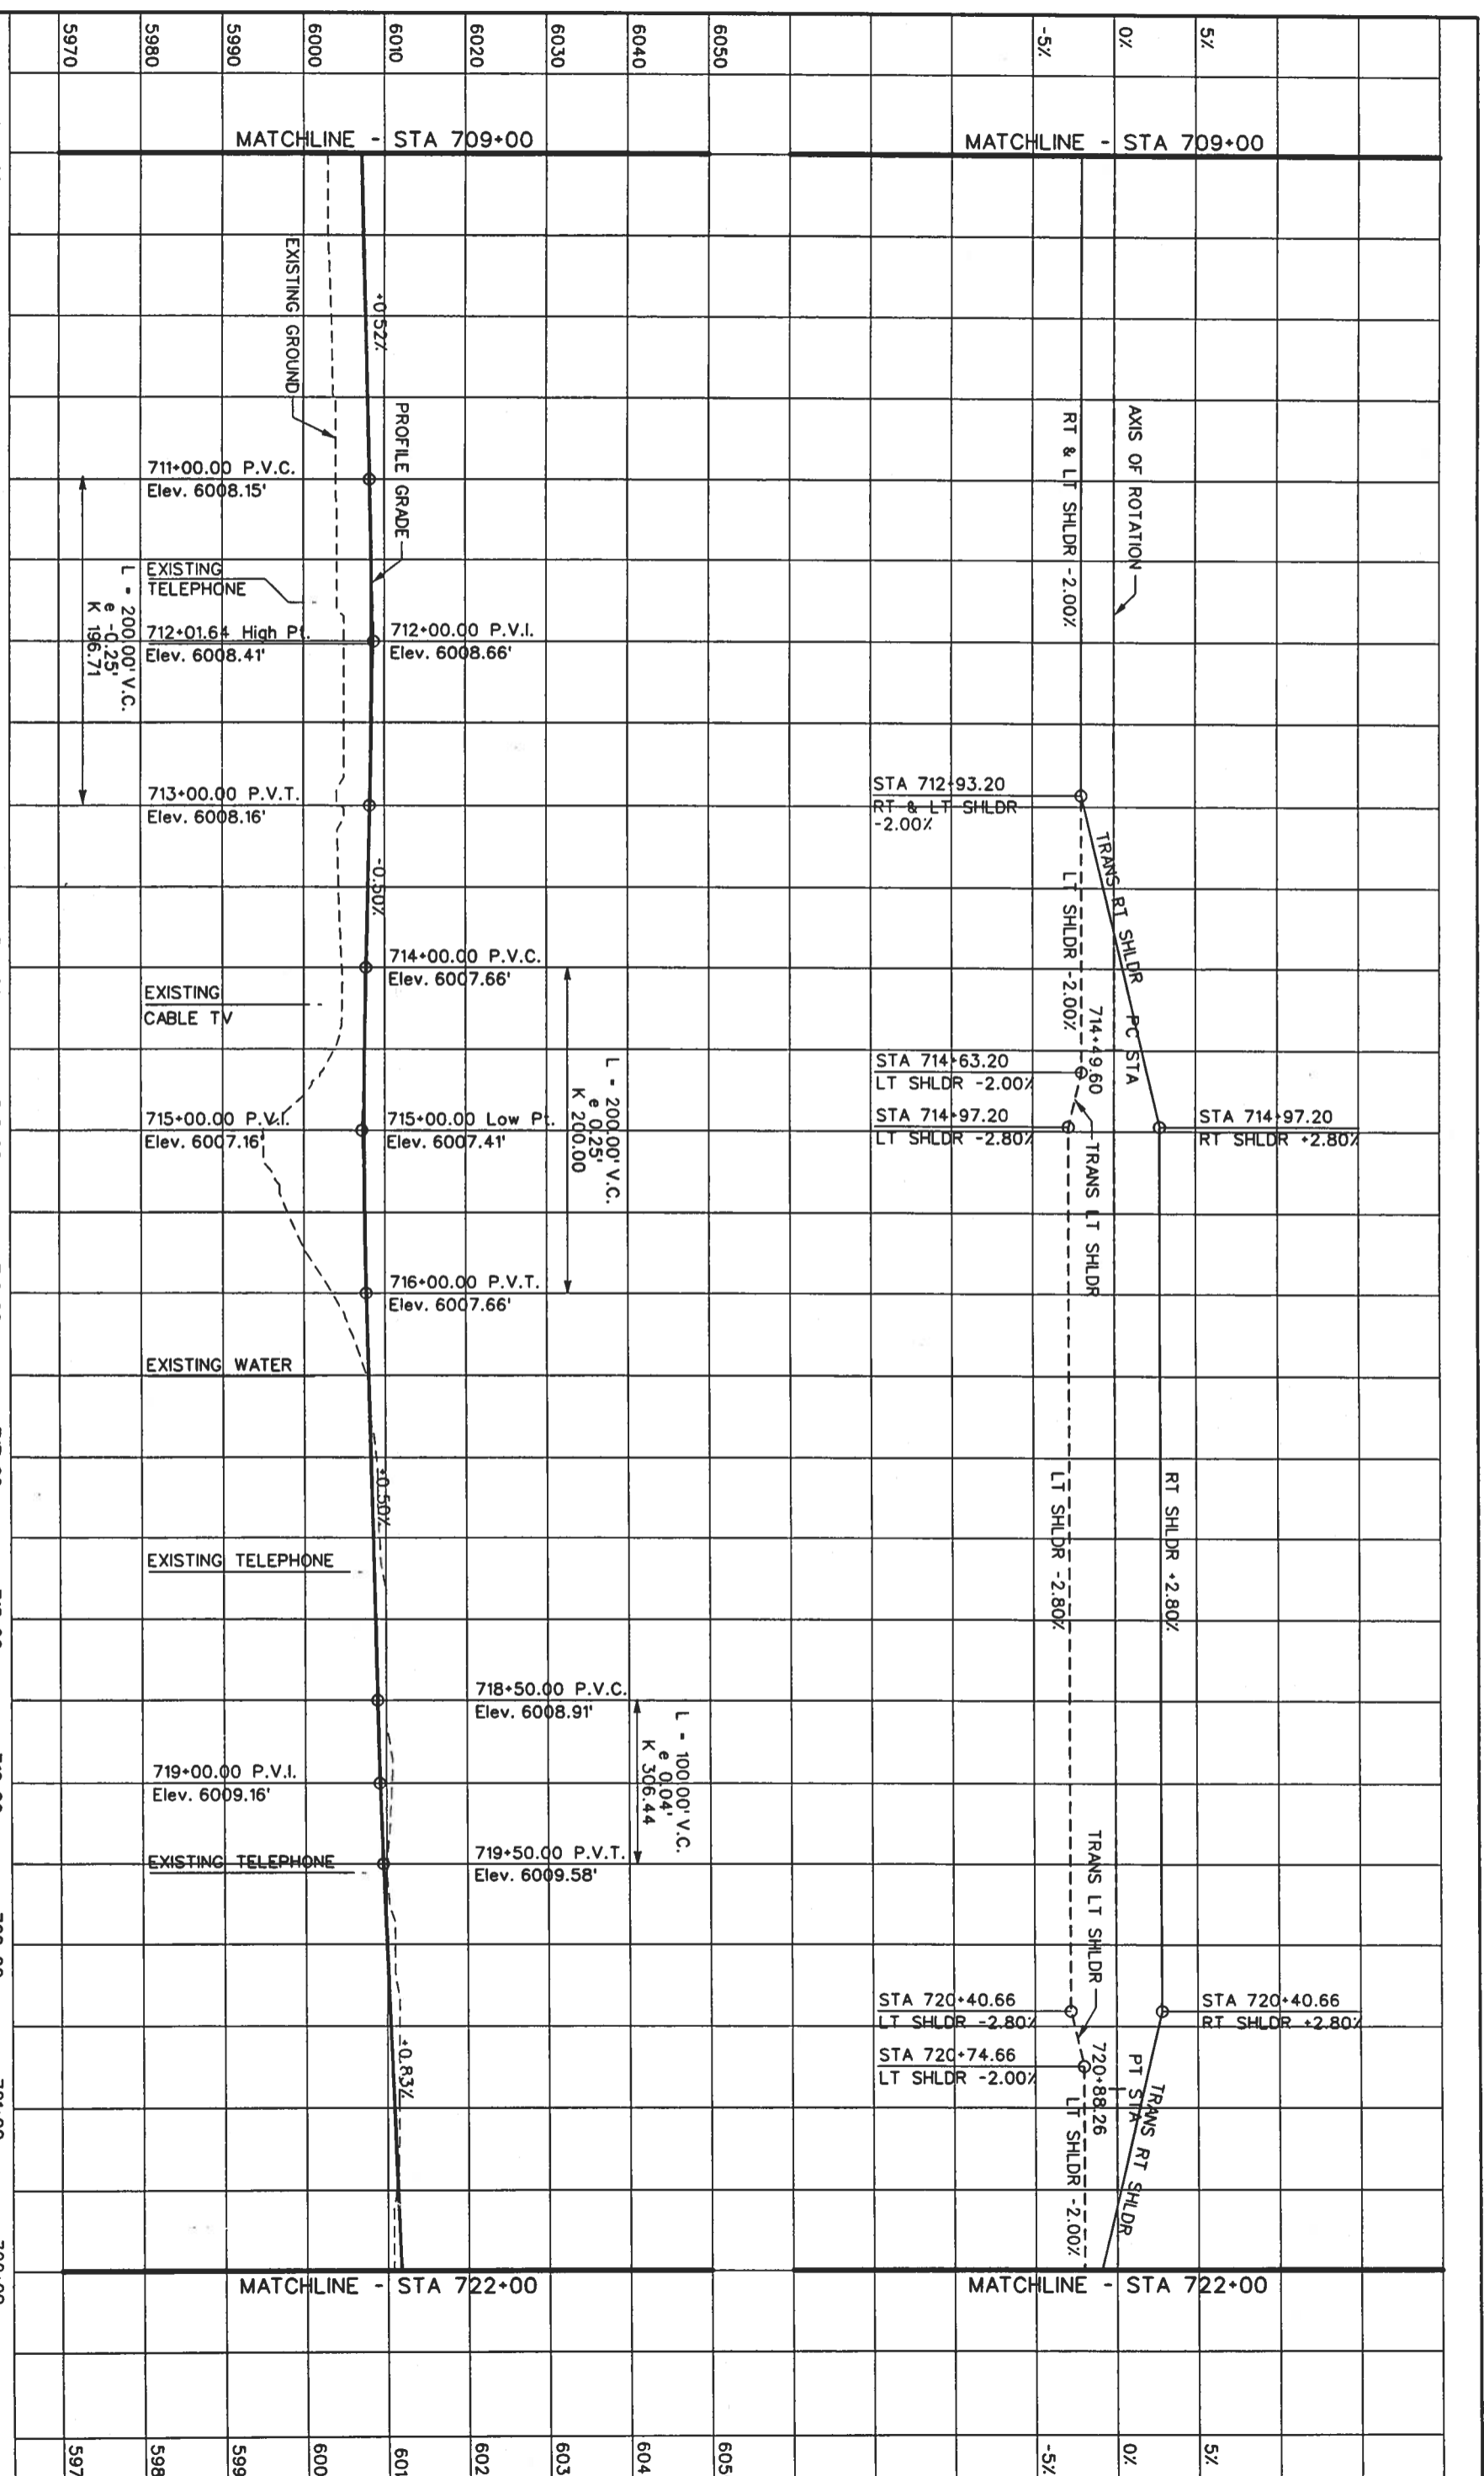


5500 Greenwood Plaza Blvd.
Suite 150
Greenwood Village, CO 80111
Phone: 303/221-7275
Fax: 303/221-7276



Computer File Information		Index of Revisions	
Creation Date: 07/17/01	Initials: MSJ		
Last Modification Date:	Initials:		
Full Path: S:\Tranpro\246042\HwyDes\Plans\			
Drawing File Name: r dpr 56.dgn			
Scale: ENGLISH			
 359 Inverness Dr. South Suite K Englewood, CO 80112 Phone: (303) 790-1020 Fax: (303) 790-1037		 5500 Greenwood Plaza Blvd. Suite 150 Greenwood Village, CO 80111 Phone: 303/221-7275 Fax: 303/221-7276	
US 85 - PROFILE		Designer: DAF Detailer: JAM	
		Sheet Subsets: Roadway of	
Project No./Cod NH 0852-086		Sheet Number: 13429	

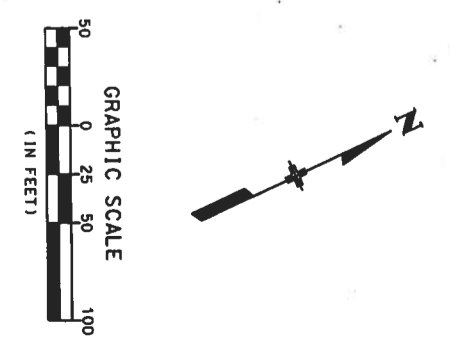

- LEGEND**
- CURB & GUTTER TYPE 2 (SECTION 11B)
 - CURB & GUTTER TYPE 2 (SECTION 11M)
 - MEDIAN COVER MATERIAL (PATTERNED CONCRETE)
 - MEDIAN COVER MATERIAL (NATIVE SEED)
 - CONCRETE BARRIER
 - GUARDRAIL - TYPE 3
 - RETAINING WALL
 - CURVE NUMBER

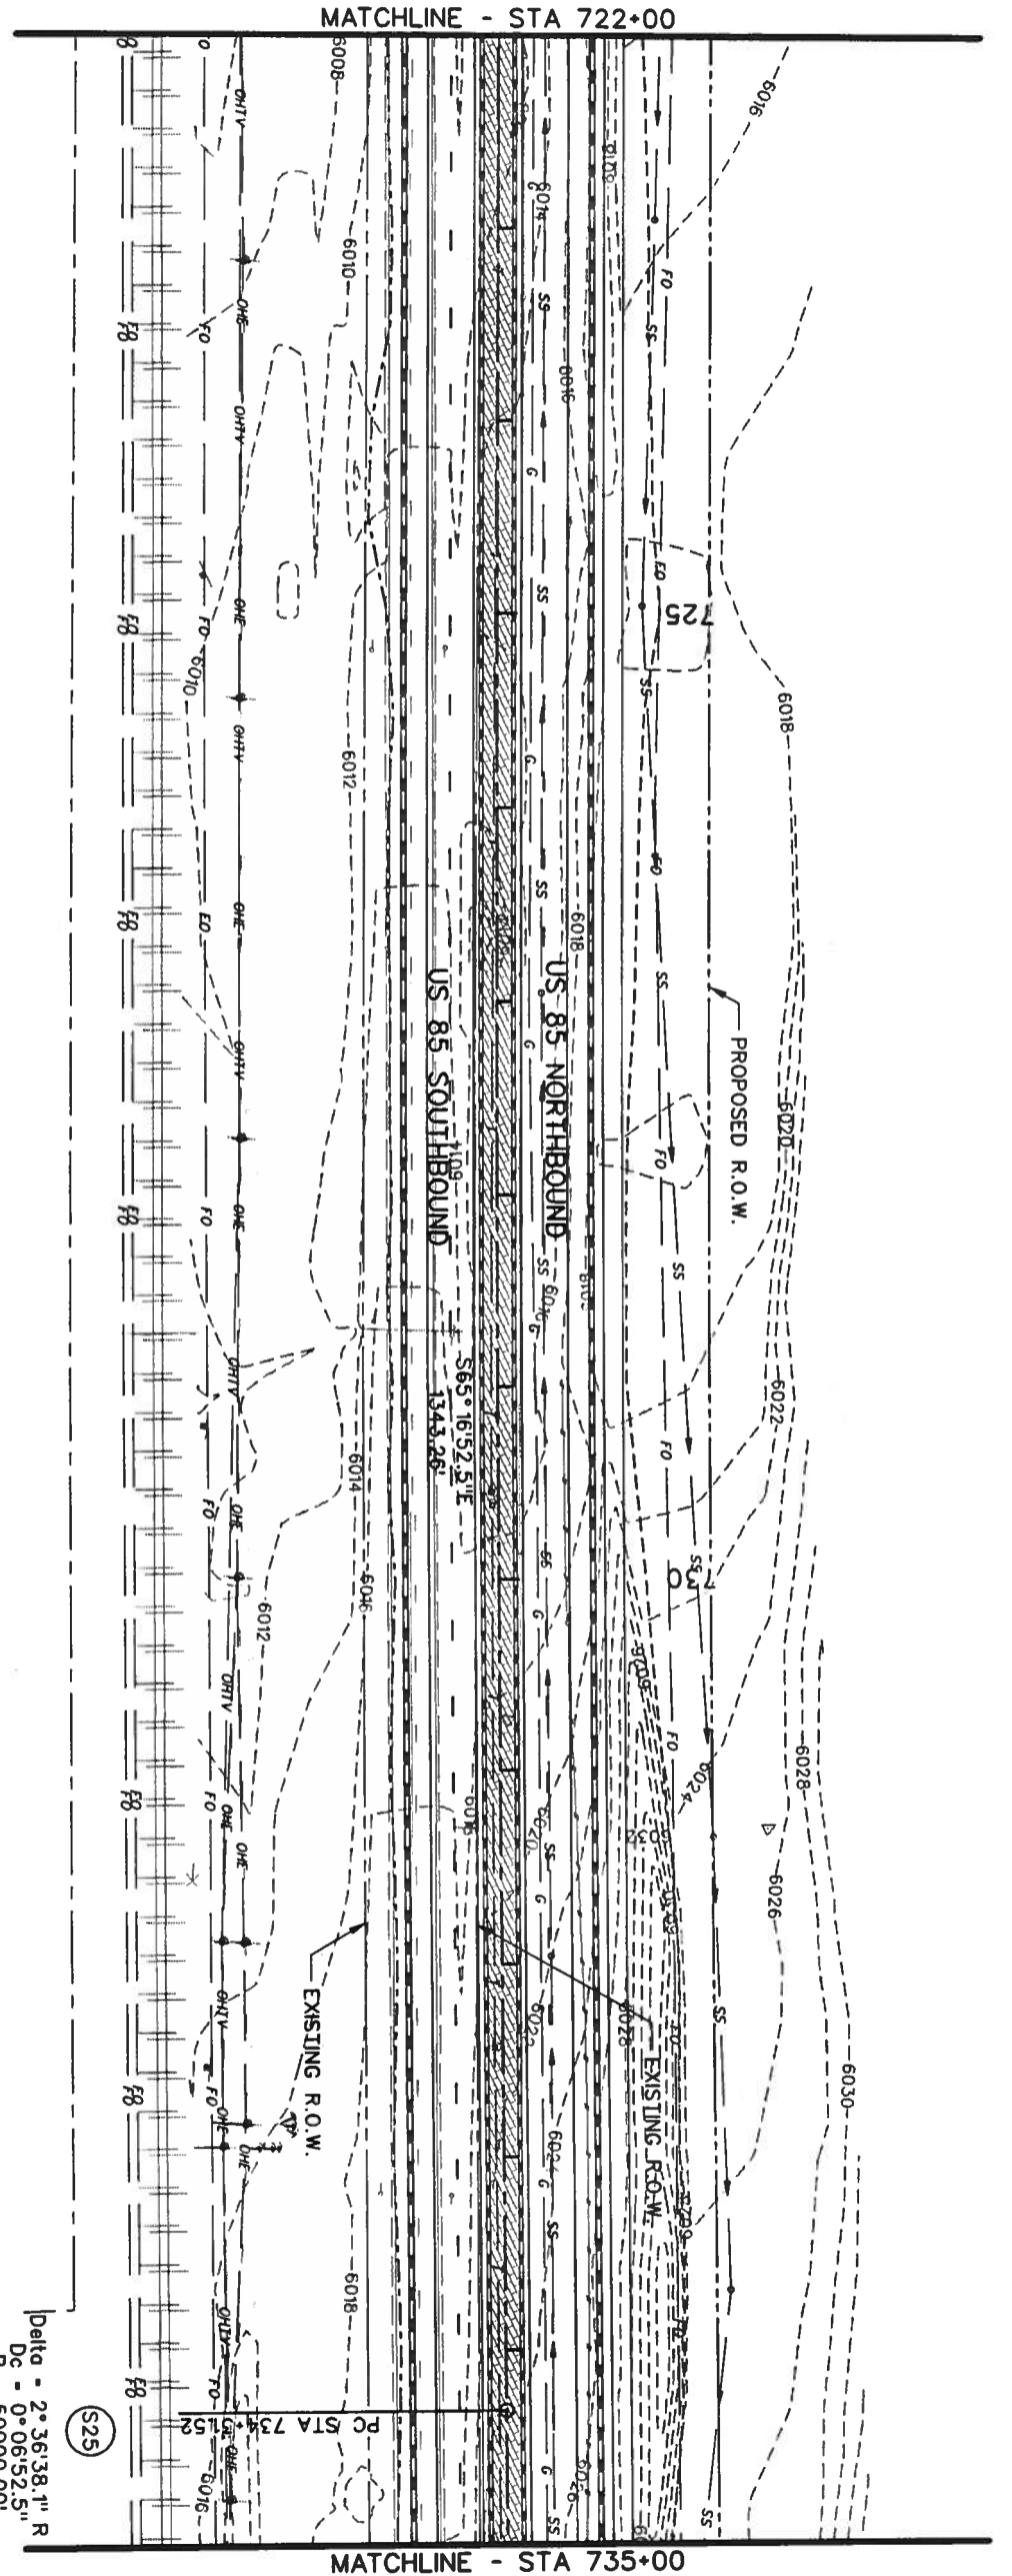

MATCHLINE - STA 722+00

MATCHLINE - STA 735+00

Delta = 2° 36' 38.1" R
 Dc = 0° 06' 52.5" R
 R = 50000.00'
 T = 1139.28'
 L = 2278.18'
 P.I. = STA 745+70.81
 N = 923393.21
 E = 1860490.31

Computer File Information

Creation Date:	05/29/01	Initials:	MSJ
Last Modification Date:		Initials:	
Full Path:	S:\Tranproj\246042.12\HwyDes\Plans\		
Drawing File Name:	rdbl57.dgn		
Scale:	Units: ENGLISH		

Index of Revisions

359 Inverness Dr. South
 Suite K
 Englewood, CO 80112
 Phone: (303) 790-1020
 FAX: (303) 790-1037

5500 Greenwood Plaza Blvd.
 Suite 150
 Greenwood Village, CO 80111
 Phone: 303/221-7275
 Fax: 303/221-7276

As Constructed


No. Revisions:	
Revised:	
Void:	


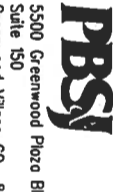
US 85 - PLAN


Designer:	DAF	Structure	
Detailer:	JAM	Numbers	
Sheet Subset:	Roadway	Subset Sheets:	of

Project No./Coc

NH 0852-086	Sheet Number:	13429
-------------	---------------	-------

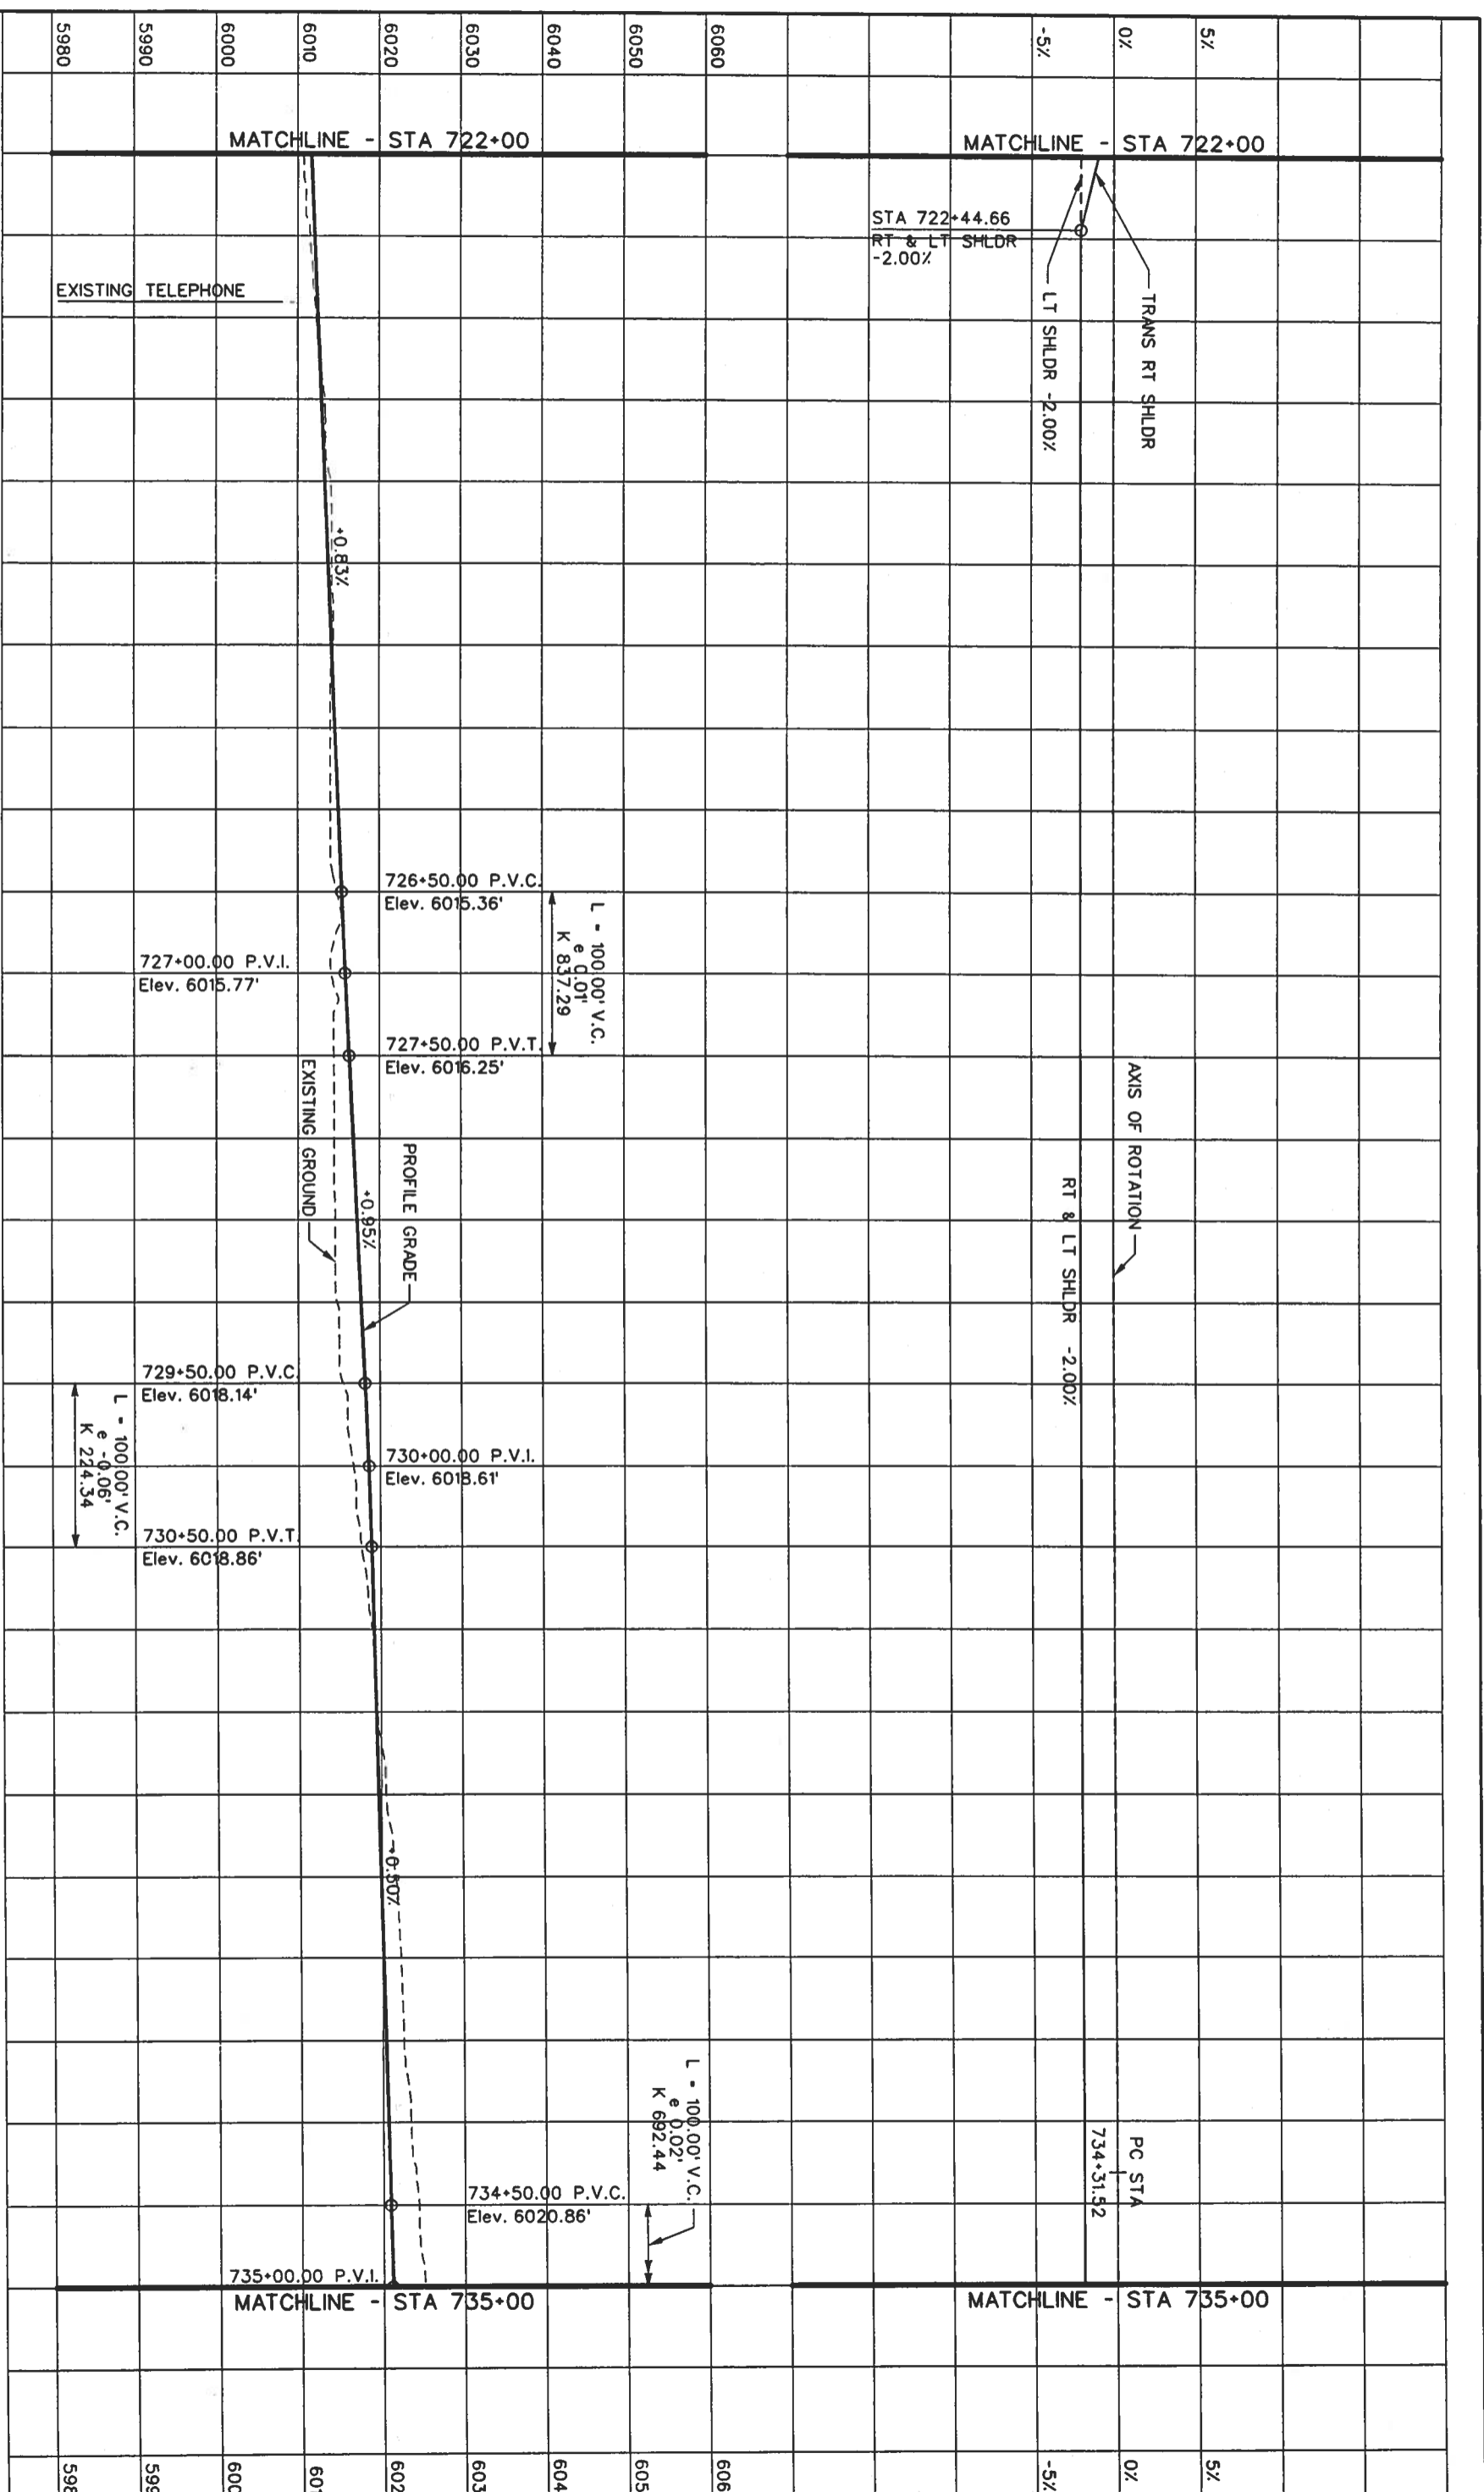

Computer File Information		Index of Revisions		 350 Inverness Dr. South Suite K Englewood, CO 80112 Phone: (303) 790-1020 FAX: (303) 790-1037	 5500 Greenwood Plaza Blvd. Suite 150 Greenwood Village, CO 80111 Phone: 303/221-7275 Fax: 303/221-7276
Creation Date:	07/17/01	Initials:	MSJ		
Last Modification Date:		Initials:			
Full Path:	S:\Trompro\2460+2\HwyDes\Plans\				
Drawing File Name:	rdpt57.dgn				
Scale:	Units: ENGLISH				
As Constructed		US 85 - PROFILE		No. Revisions: _____ Revised: _____ Void: _____	
				Designer: DAF Detailer: JAM Sheet Subset: Roadway Subsheet Numbers: _____ Subsheet Sheets: _____ of _____	
				Project No./Cod NH 0852-086 Sheet Number: 13429	

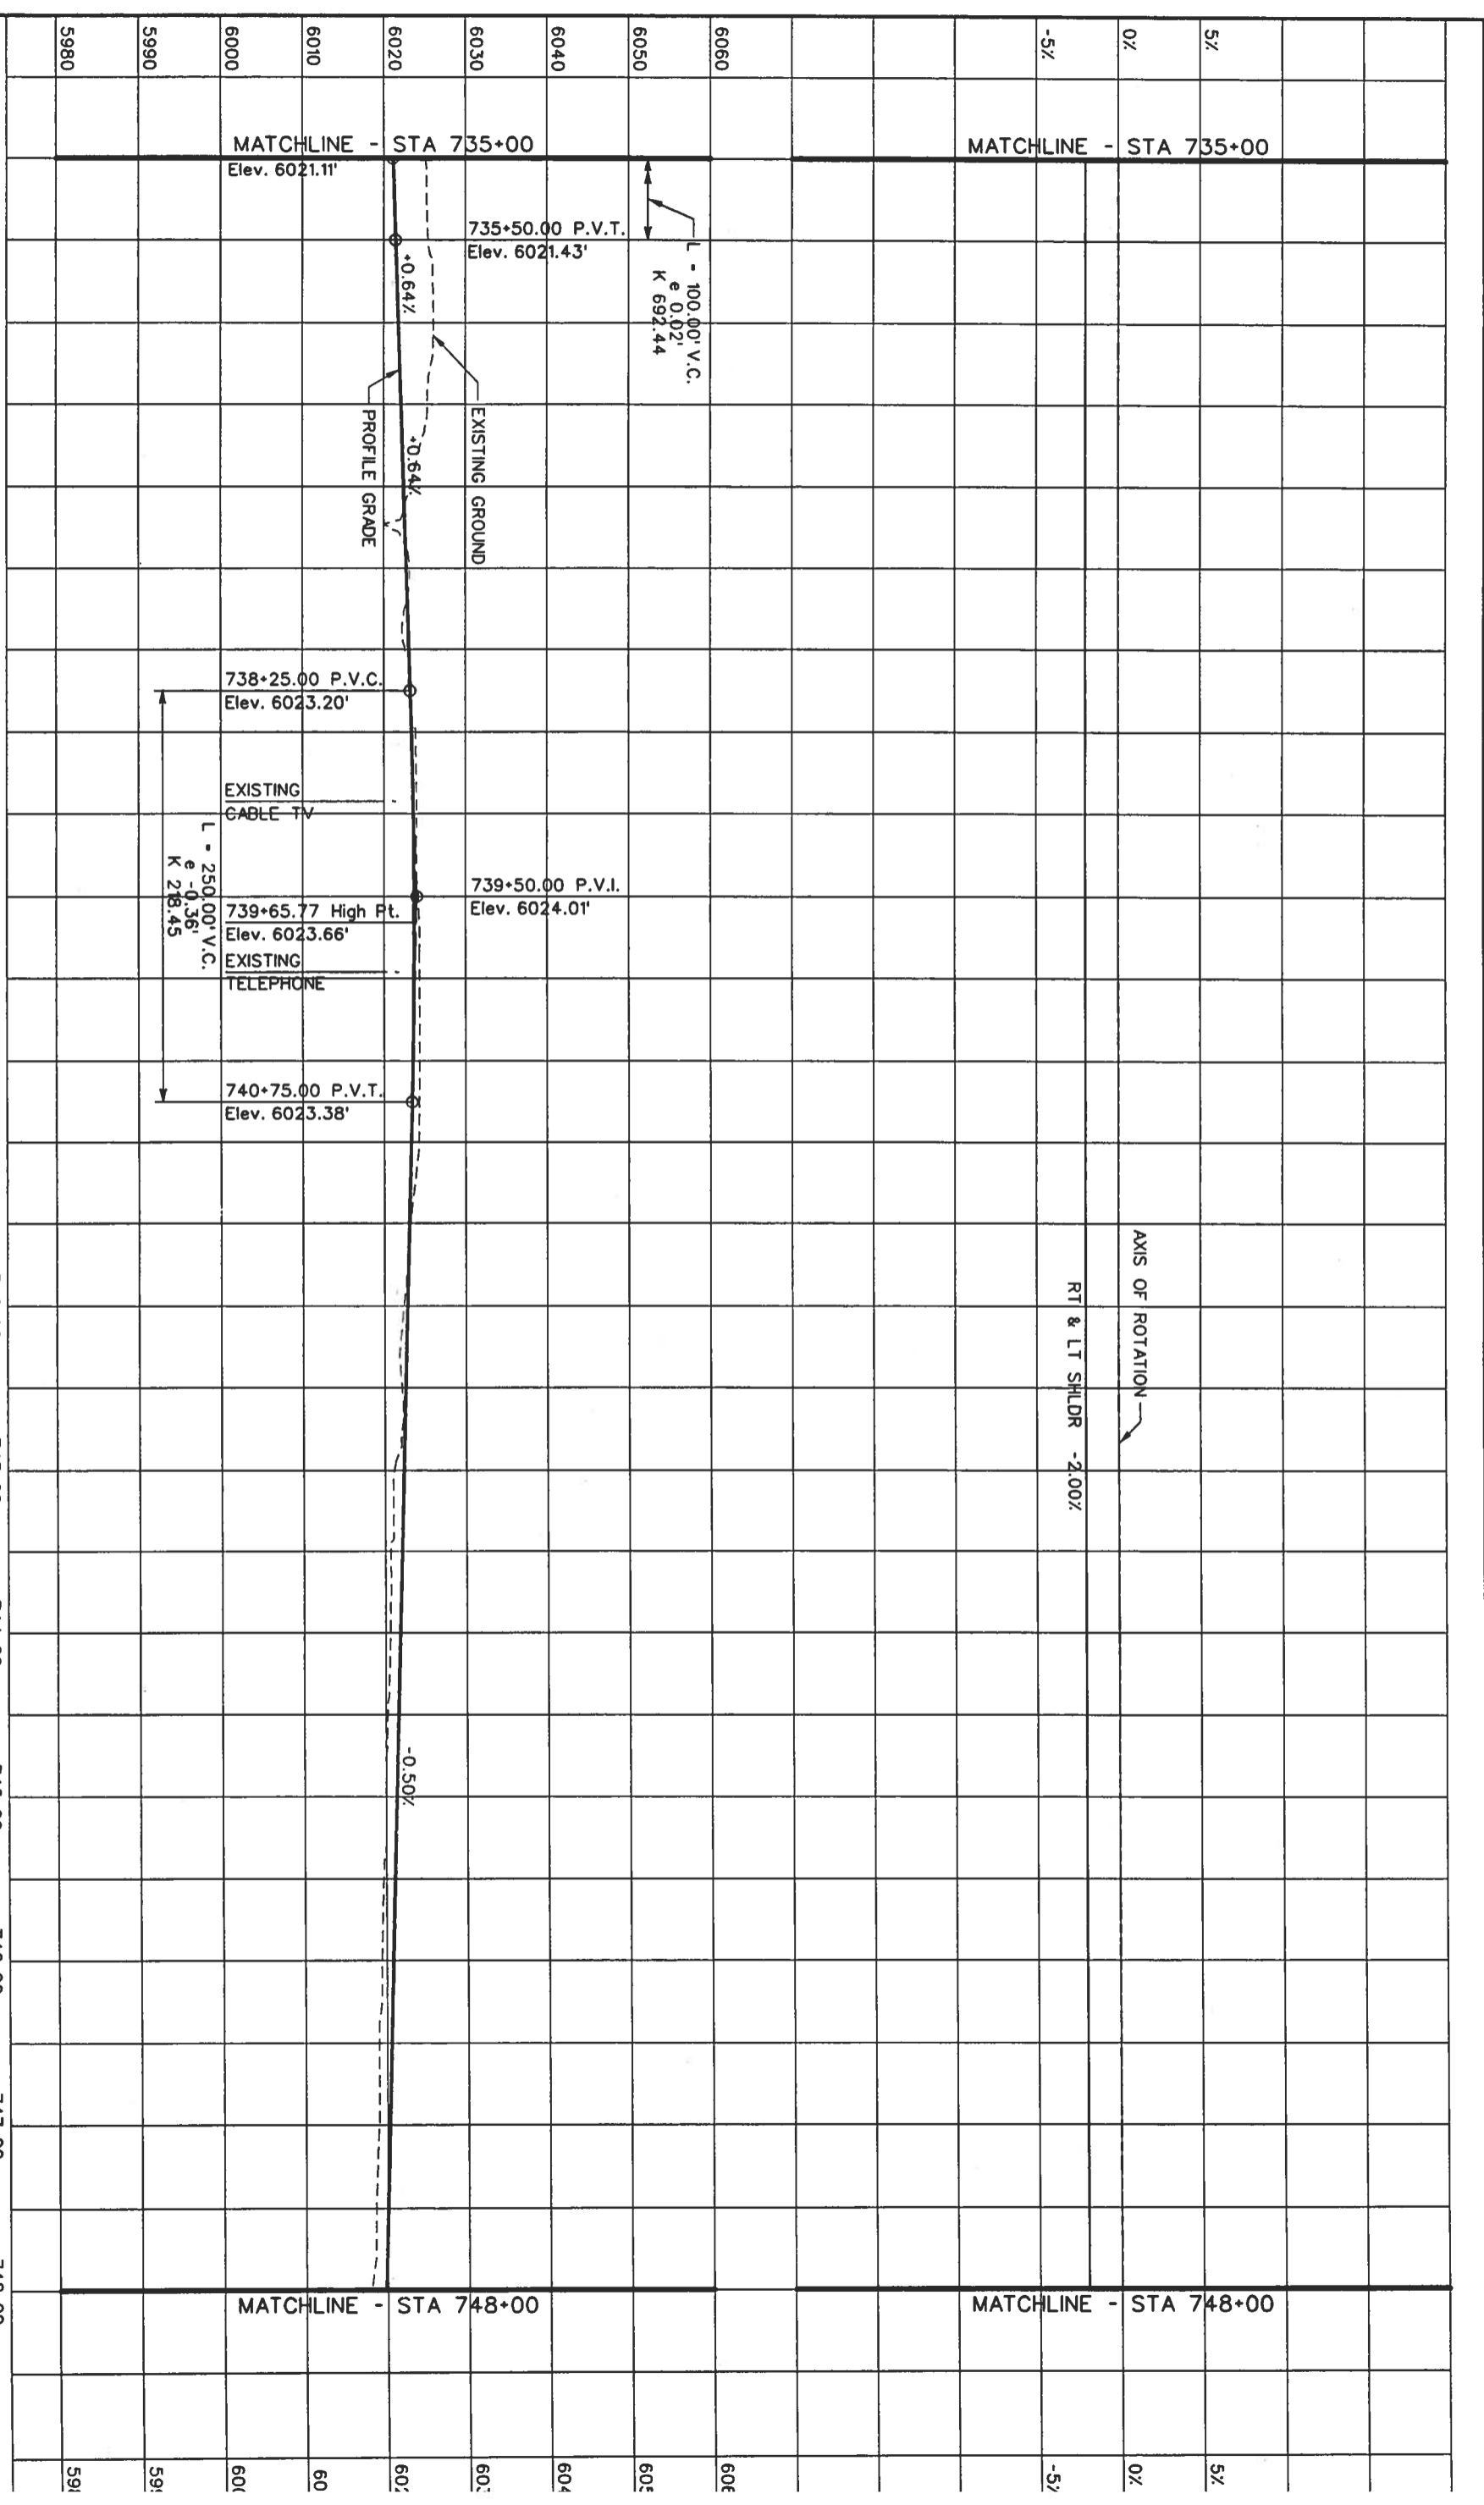


Computer File Information		Index of Revisions		As Constructed		US 85 - PROFILE		Project No./Cod	
Creation Date:	07/17/01	Initials:	MSJ	No. Revisions:		Designer:	DAF	Structure	NH 0852-086
Last Modification Date:		Initials:		Revised:		Detailer:	JAM	Numbers	13429
Full Path:	S:\Tranpro\246042.12\HwyDes\Plans\			Void:		Sheet Subset:	Roadway	Subset Sheets:	
Drawing File Name:	rdpr58.dgn								Sheet Number:
Scale:	Units: ENGLISH								

DOT
 DEPARTMENT OF TRANSPORTATION
 359 Inverness Dr. South
 Suite K
 Englewood, CO 80112
 Phone: (303) 790-1020
 FAX: (303) 790-1037


PBSJ
 5500 Greenwood Plaza Blvd.
 Suite 150
 Greenwood Village, CO 80111
 Phone: 303/221-7275
 Fax: 303/221/7276

REGION 1

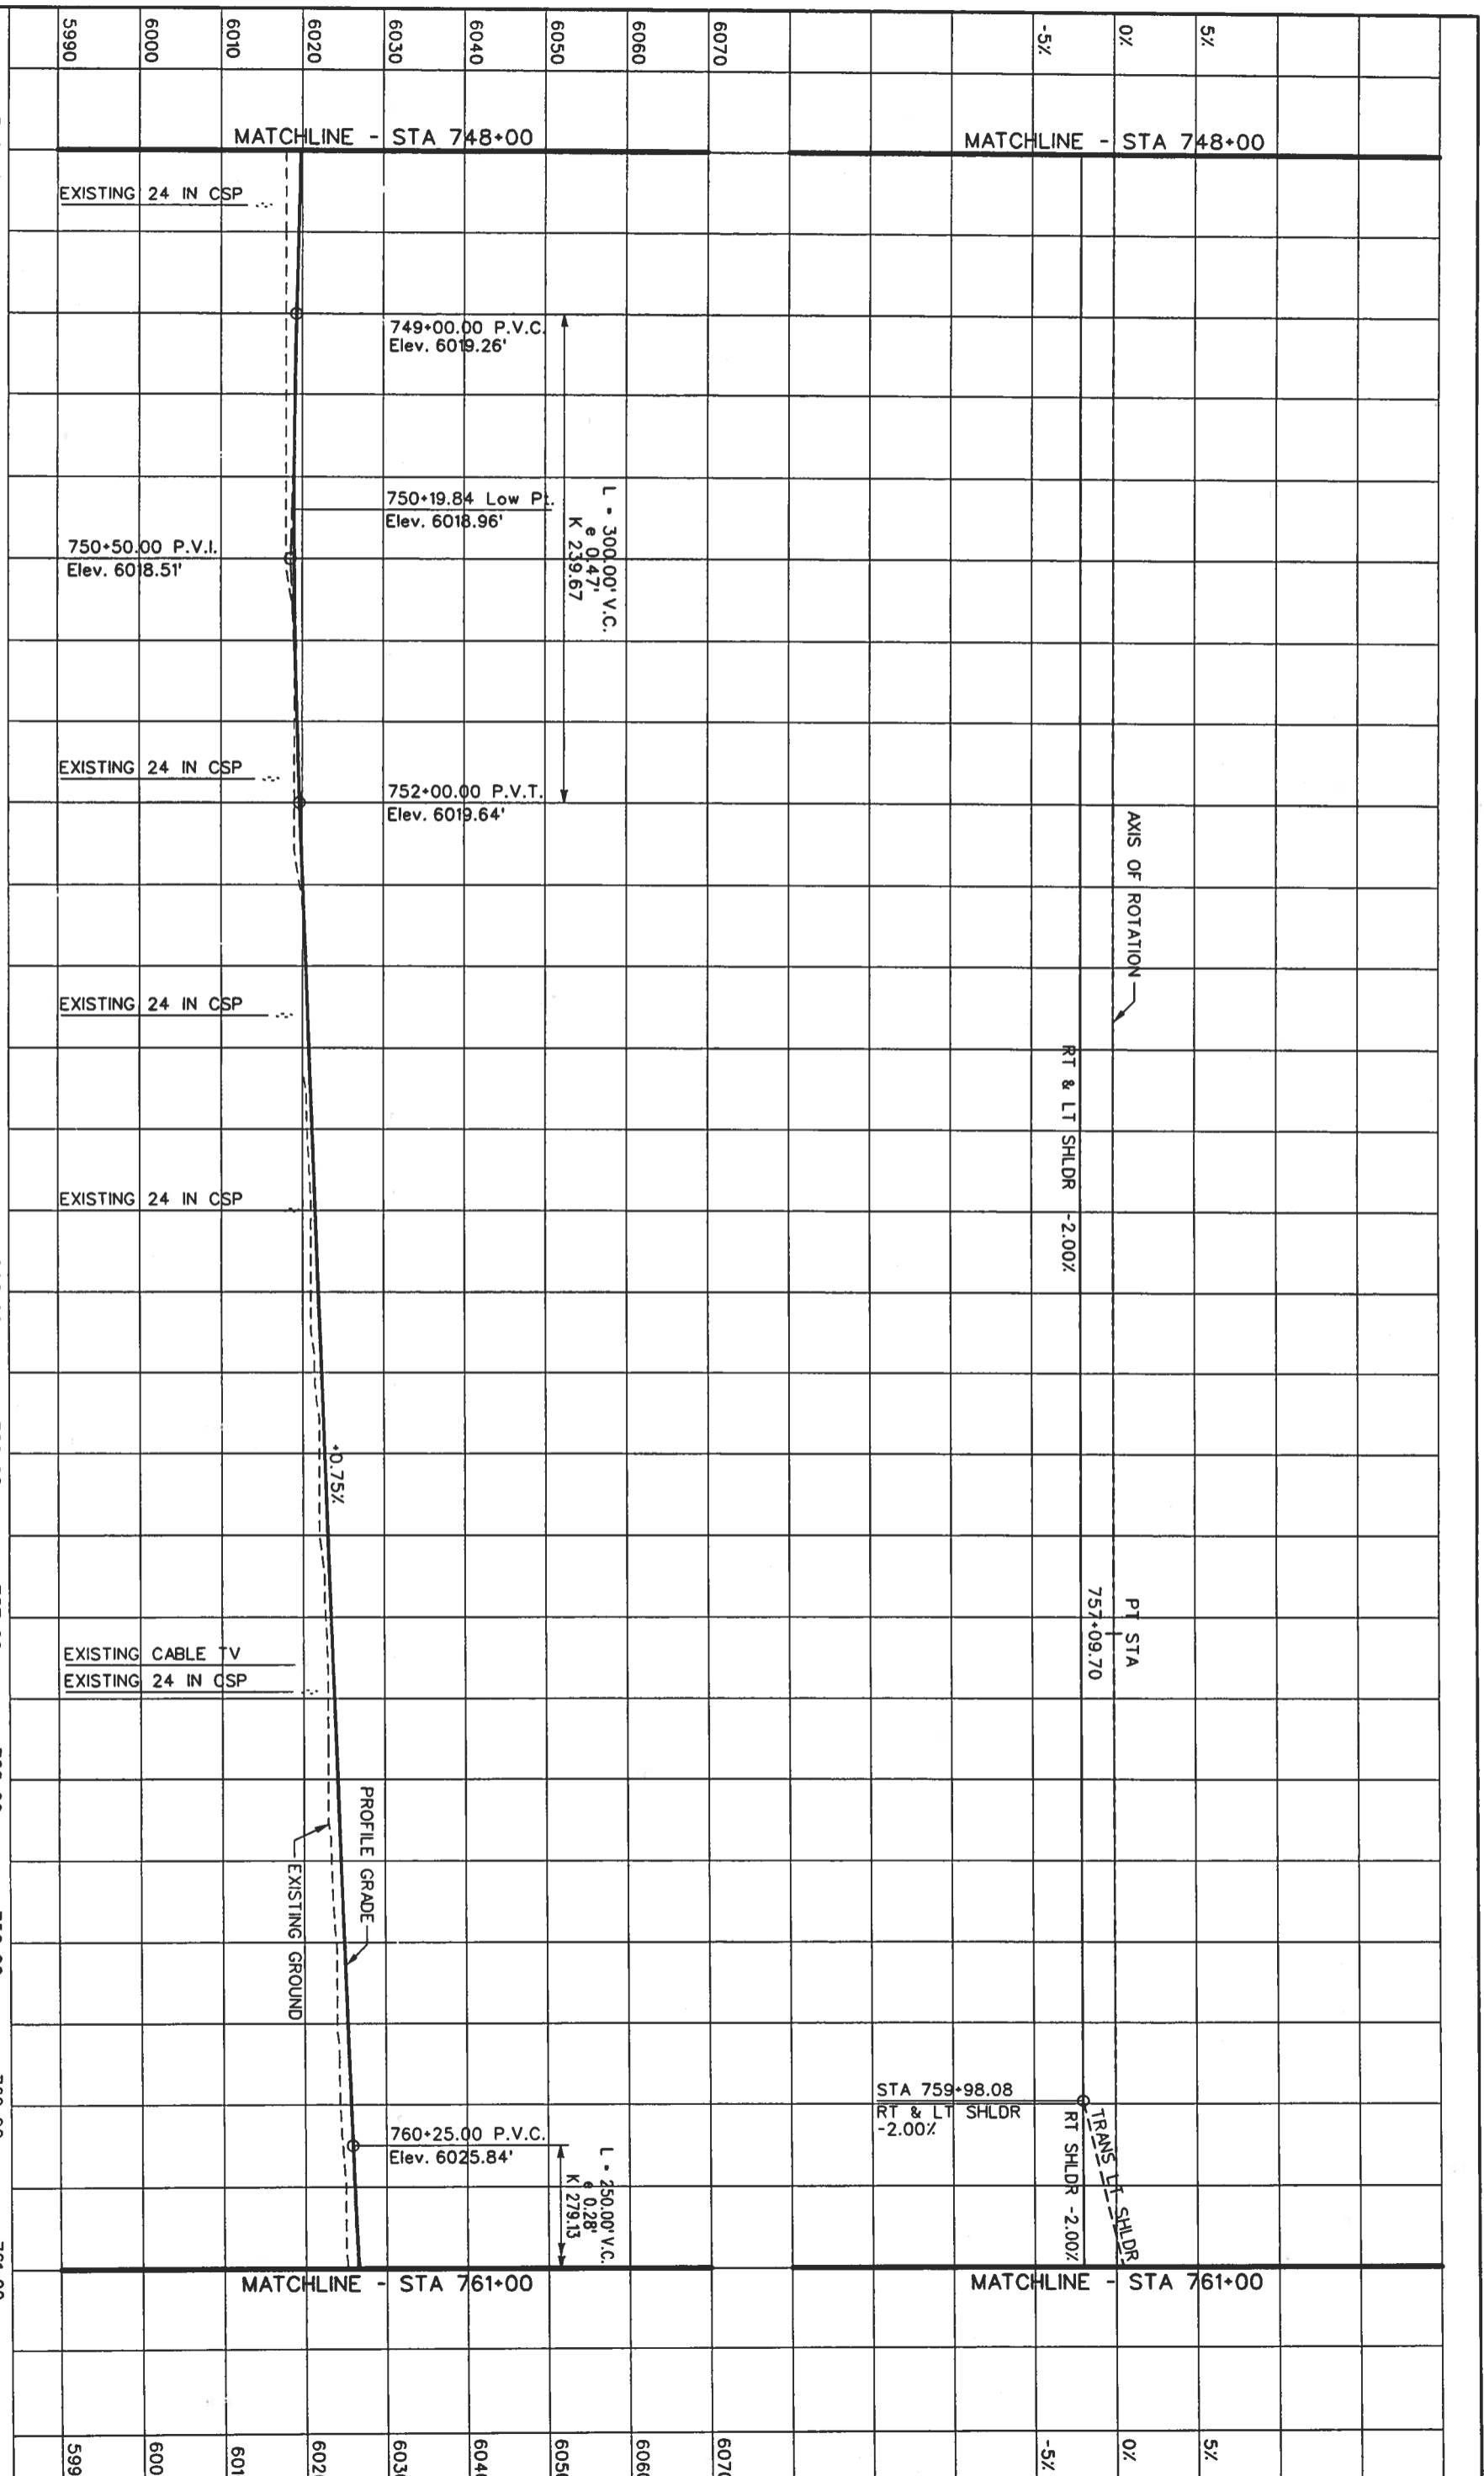

Computer File Information		Index of Revisions	
Creation Date:	07/17/01	Initials:	MSJ
Last Modification Date:		Initials:	
Full Path:	S:\Transport\246042.HwyDes\Plans\		
Drawing File Name:	rdpr-59.dgn		
Scale:	Units: ENGLISH		
REGION 1		As Constructed	
359 Inverness Dr. South Suite K Englewood, CO 80112 Phone: (303) 790-1020 Fax: (303) 790-1037		5500 Greenwood Plaza Blvd. Suite 150 Greenwood Village, CO 80111 Phone: (303) 221-7273 Fax: (303) 221-7276	
No. Revisions: Revised: Void:		Designer: DAF Deteller: JAM Sheet Subset: Roadway Subsets: _____ of _____	
US 85 - PROFILE		Project No./Code	
		NH 0852-086	
		Sheet Number: 13429	
		59	

- LEGEND**
- CONCRETE BARRIER
 - GUARDRAIL - TYPE 3
 - RETAINING WALL
 - ⑥ CURVE NUMBER
 - CURB & GUTTER TYPE 2 (SECTION IIB)
 - CURB & GUTTER TYPE 2 (SECTION IM)
 - MEDIAN COVER MATERIAL (PATTERNED CONCRETE)
 - MEDIAN COVER MATERIAL (NATIVE SEED)

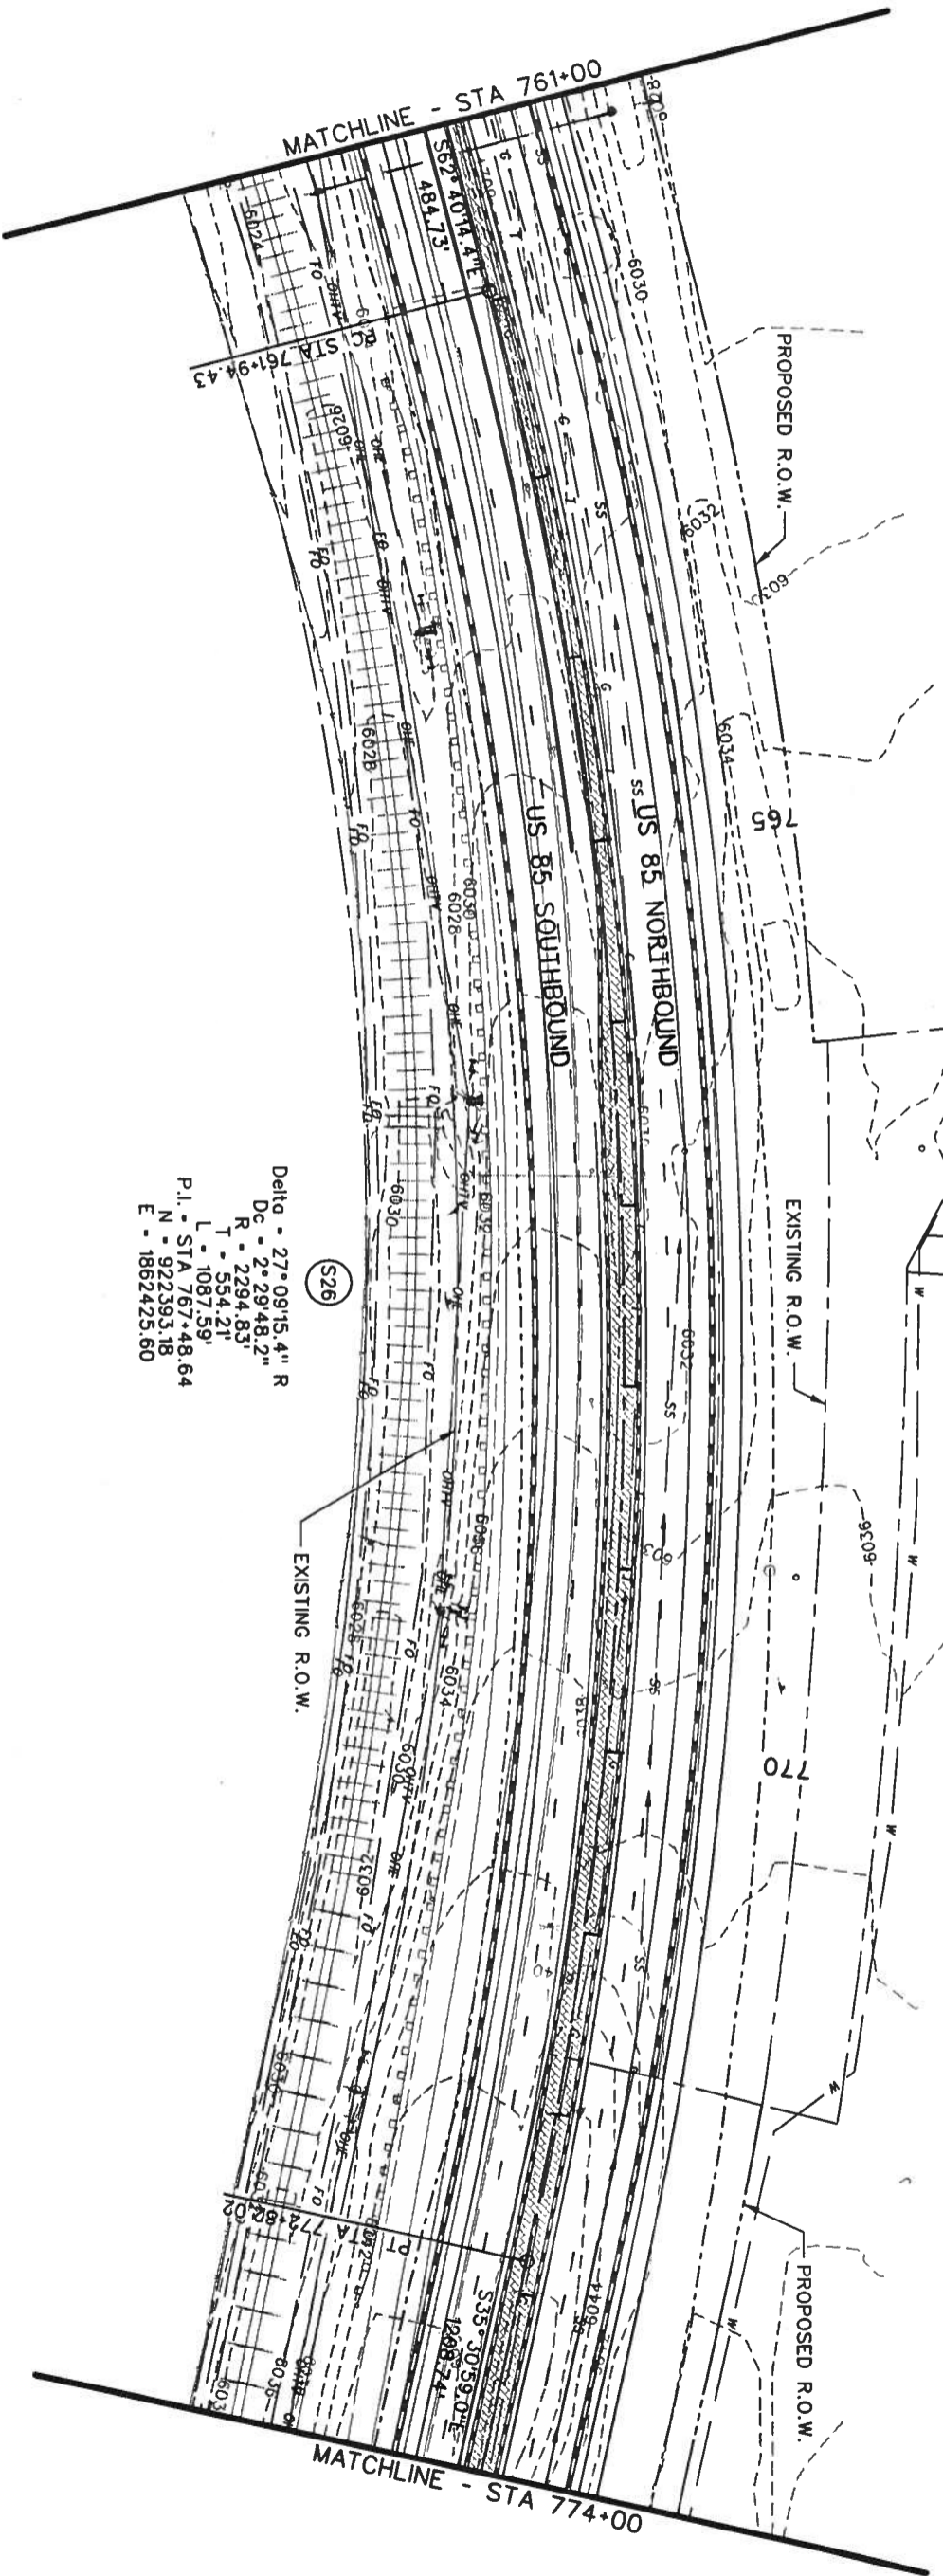

Computer File Information

Creation Date:	05/29/01	Initials:	MSJ
Last Modification Date:		Initials:	
Full Path:	S:\Tranpro\246042.12\HwyDes\Plans\		
Drawing File Name:	rdpl60.dgn		
Scale:	Units: ENGLISH		

Index of Revisions

DOT
Department of Transportation

359 Inverness Dr. South
 Suite K
 Englewood, CO 80112
 Phone: (303) 790-1020
 FAX: (303) 790-1037

REGION 1

PBSJ

5500 Greenwood Plaza Blvd.
 Suite 150
 Greenwood Village, CO 80111
 Phone: 303/221-7275
 Fax: 303/221/7276

As Constructed


No. Revisions:	
Revised:	
Void:	



US 85 - PLAN


Designer:	DAF
Detailer:	JAM
Sheet Subst:	Roadway
Subst Sheets:	

Project No./Cod

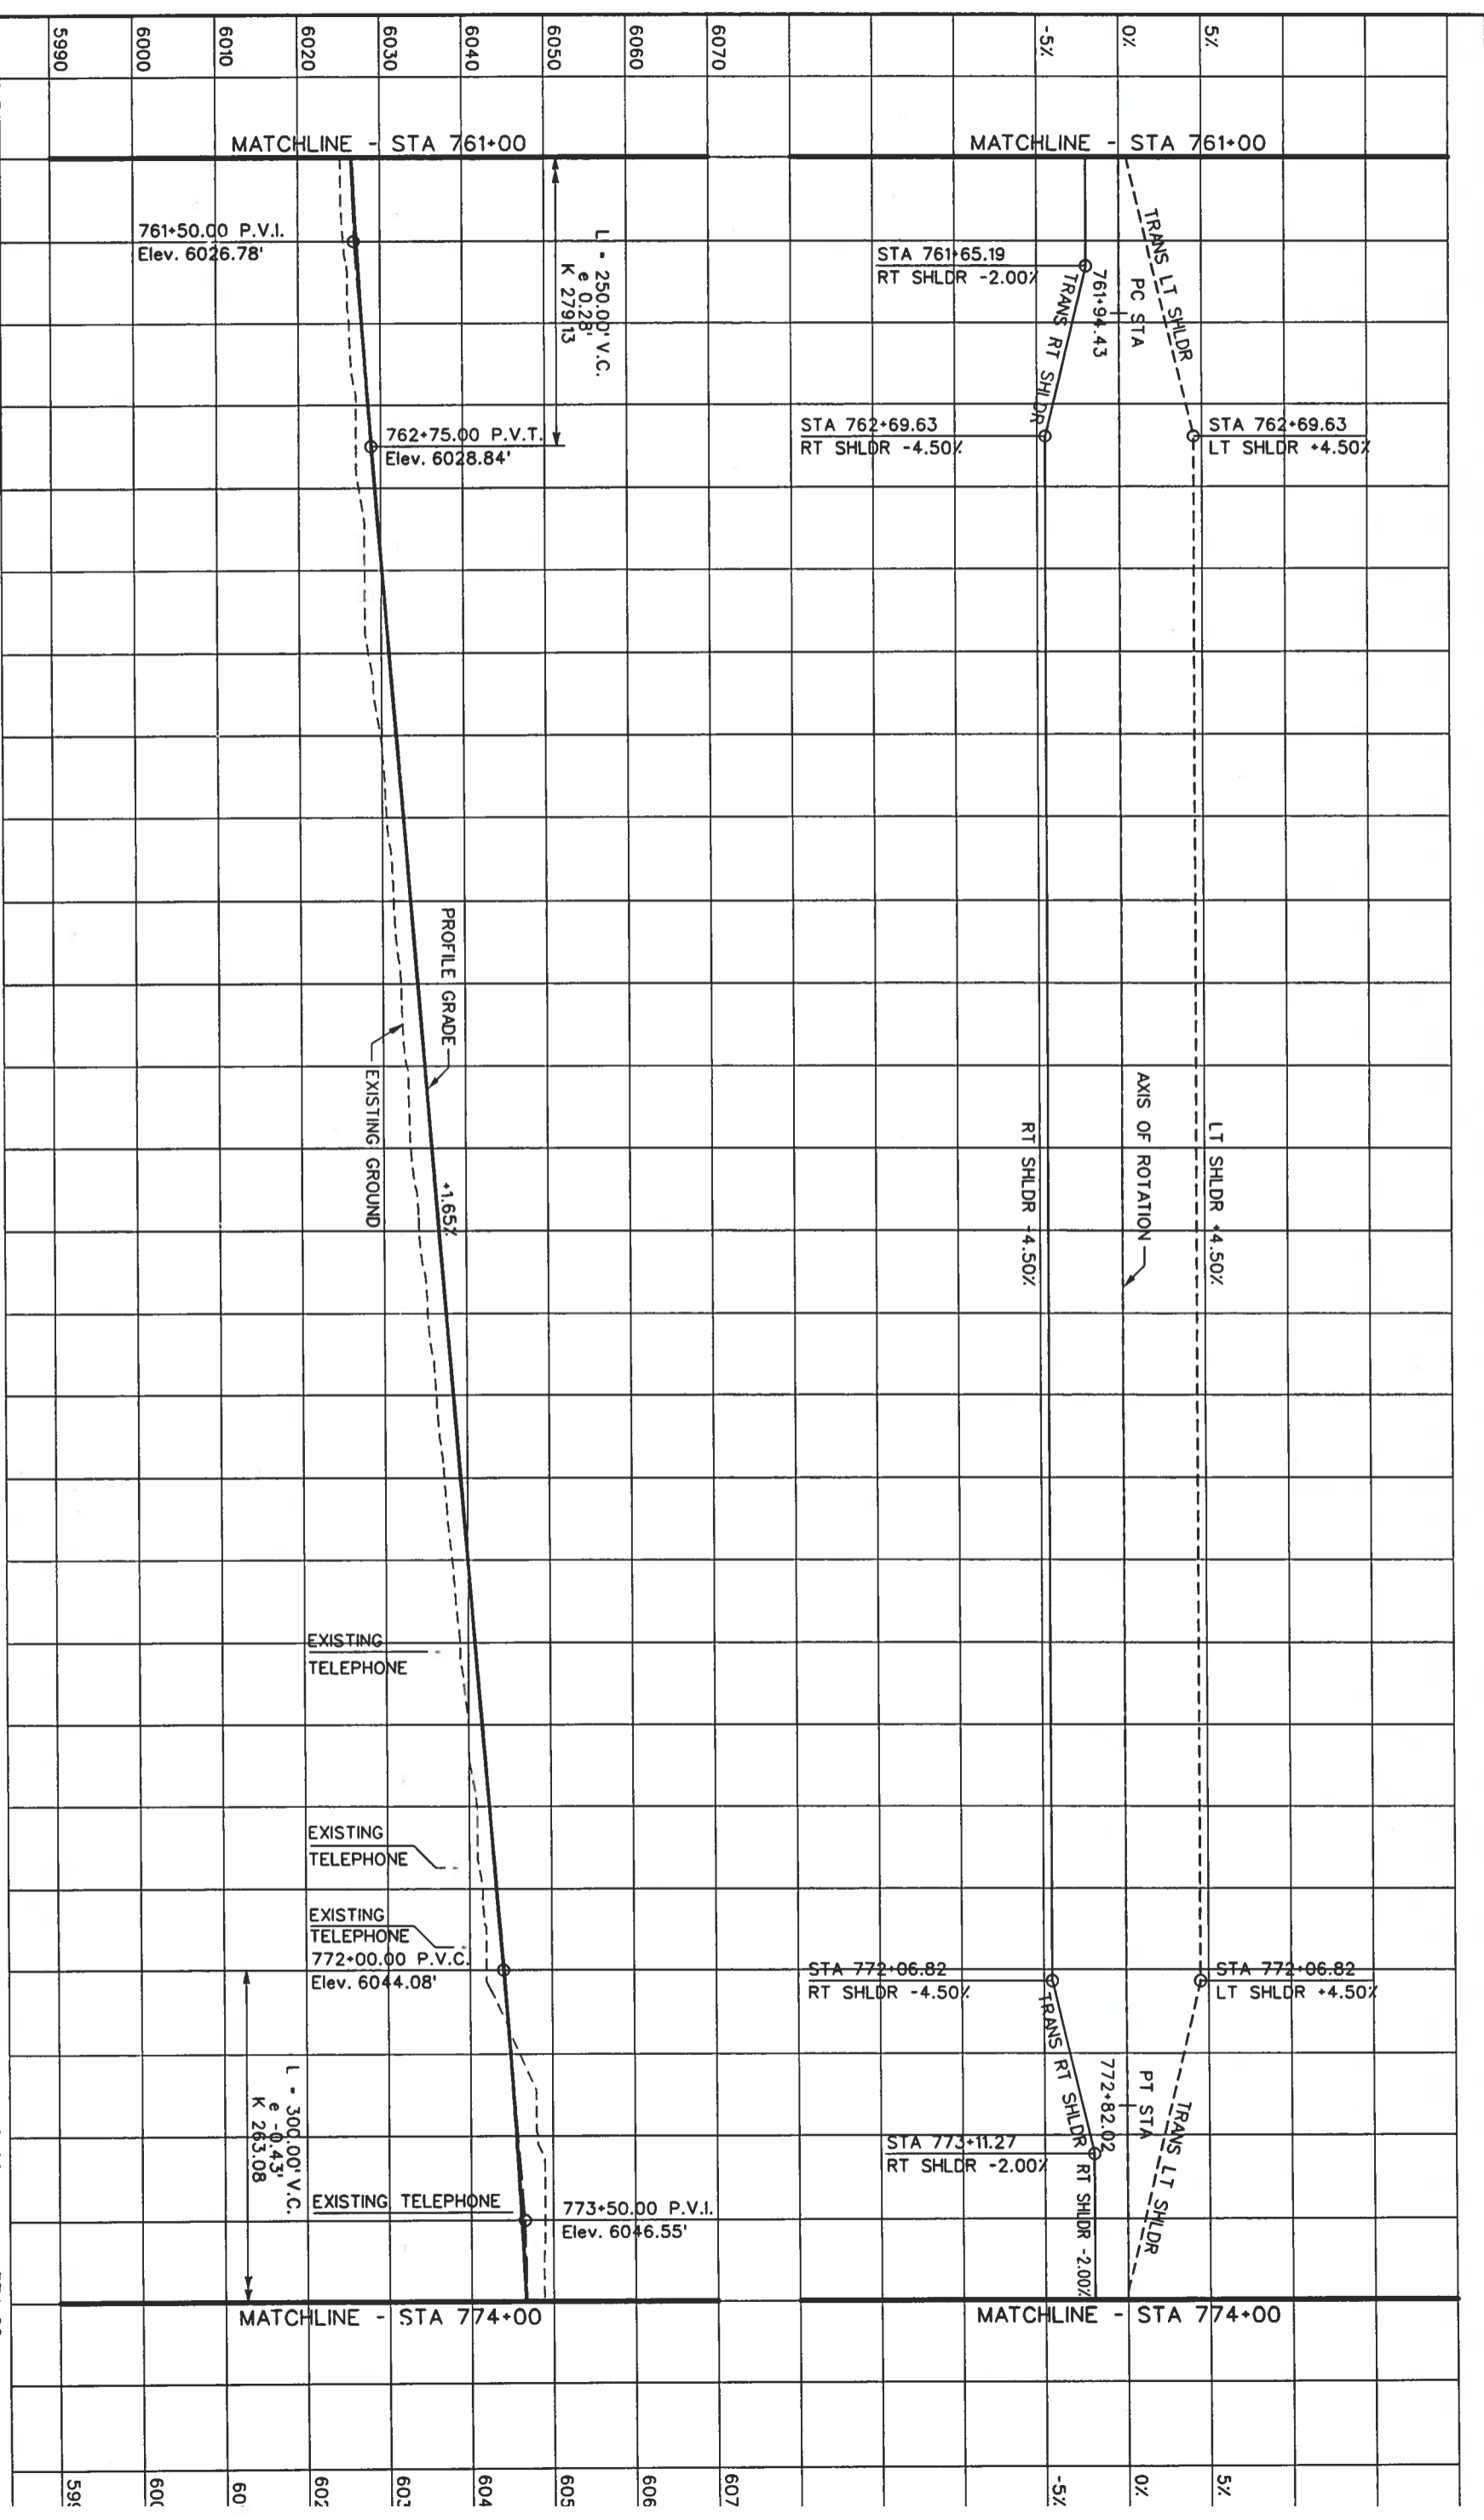NH 0852-086
13429
Sheet Number: 13429



Computer File Information		Index of Revisions		 <p>359 Inverness Dr. South Suite K Englewood, CO 80112 Phone: (303) 790-1020 Fax: (303) 790-1037</p>	 <p>5500 Greenwood Plaza Blvd. Suite 150 Greenwood Village, CO 80111 Phone: 303/221-7275 Fax: 303/221/7276</p>
Creation Date:	07/17/01	Initials:	MSJ		
Last Modification Date:		Initials:			
Full Path:	S:\Transport\246042.12\HwyDes\Plans\rdpr60.dgn				
Drawing File Name:	rdpr60.dgn				
Scale:	Units: ENGLISH				
As Constructed		US 85 - PROFILE		Project No./Cod NH 0852-086 Sheet Number: 13429	
No. Revisions:		Designer:	DAF		
Revised:		Detailer:	JAM		
Void:		Sheet Subset:	Roadway		
		Structure Numbers:			
		Subsect Sheets:			
		of			

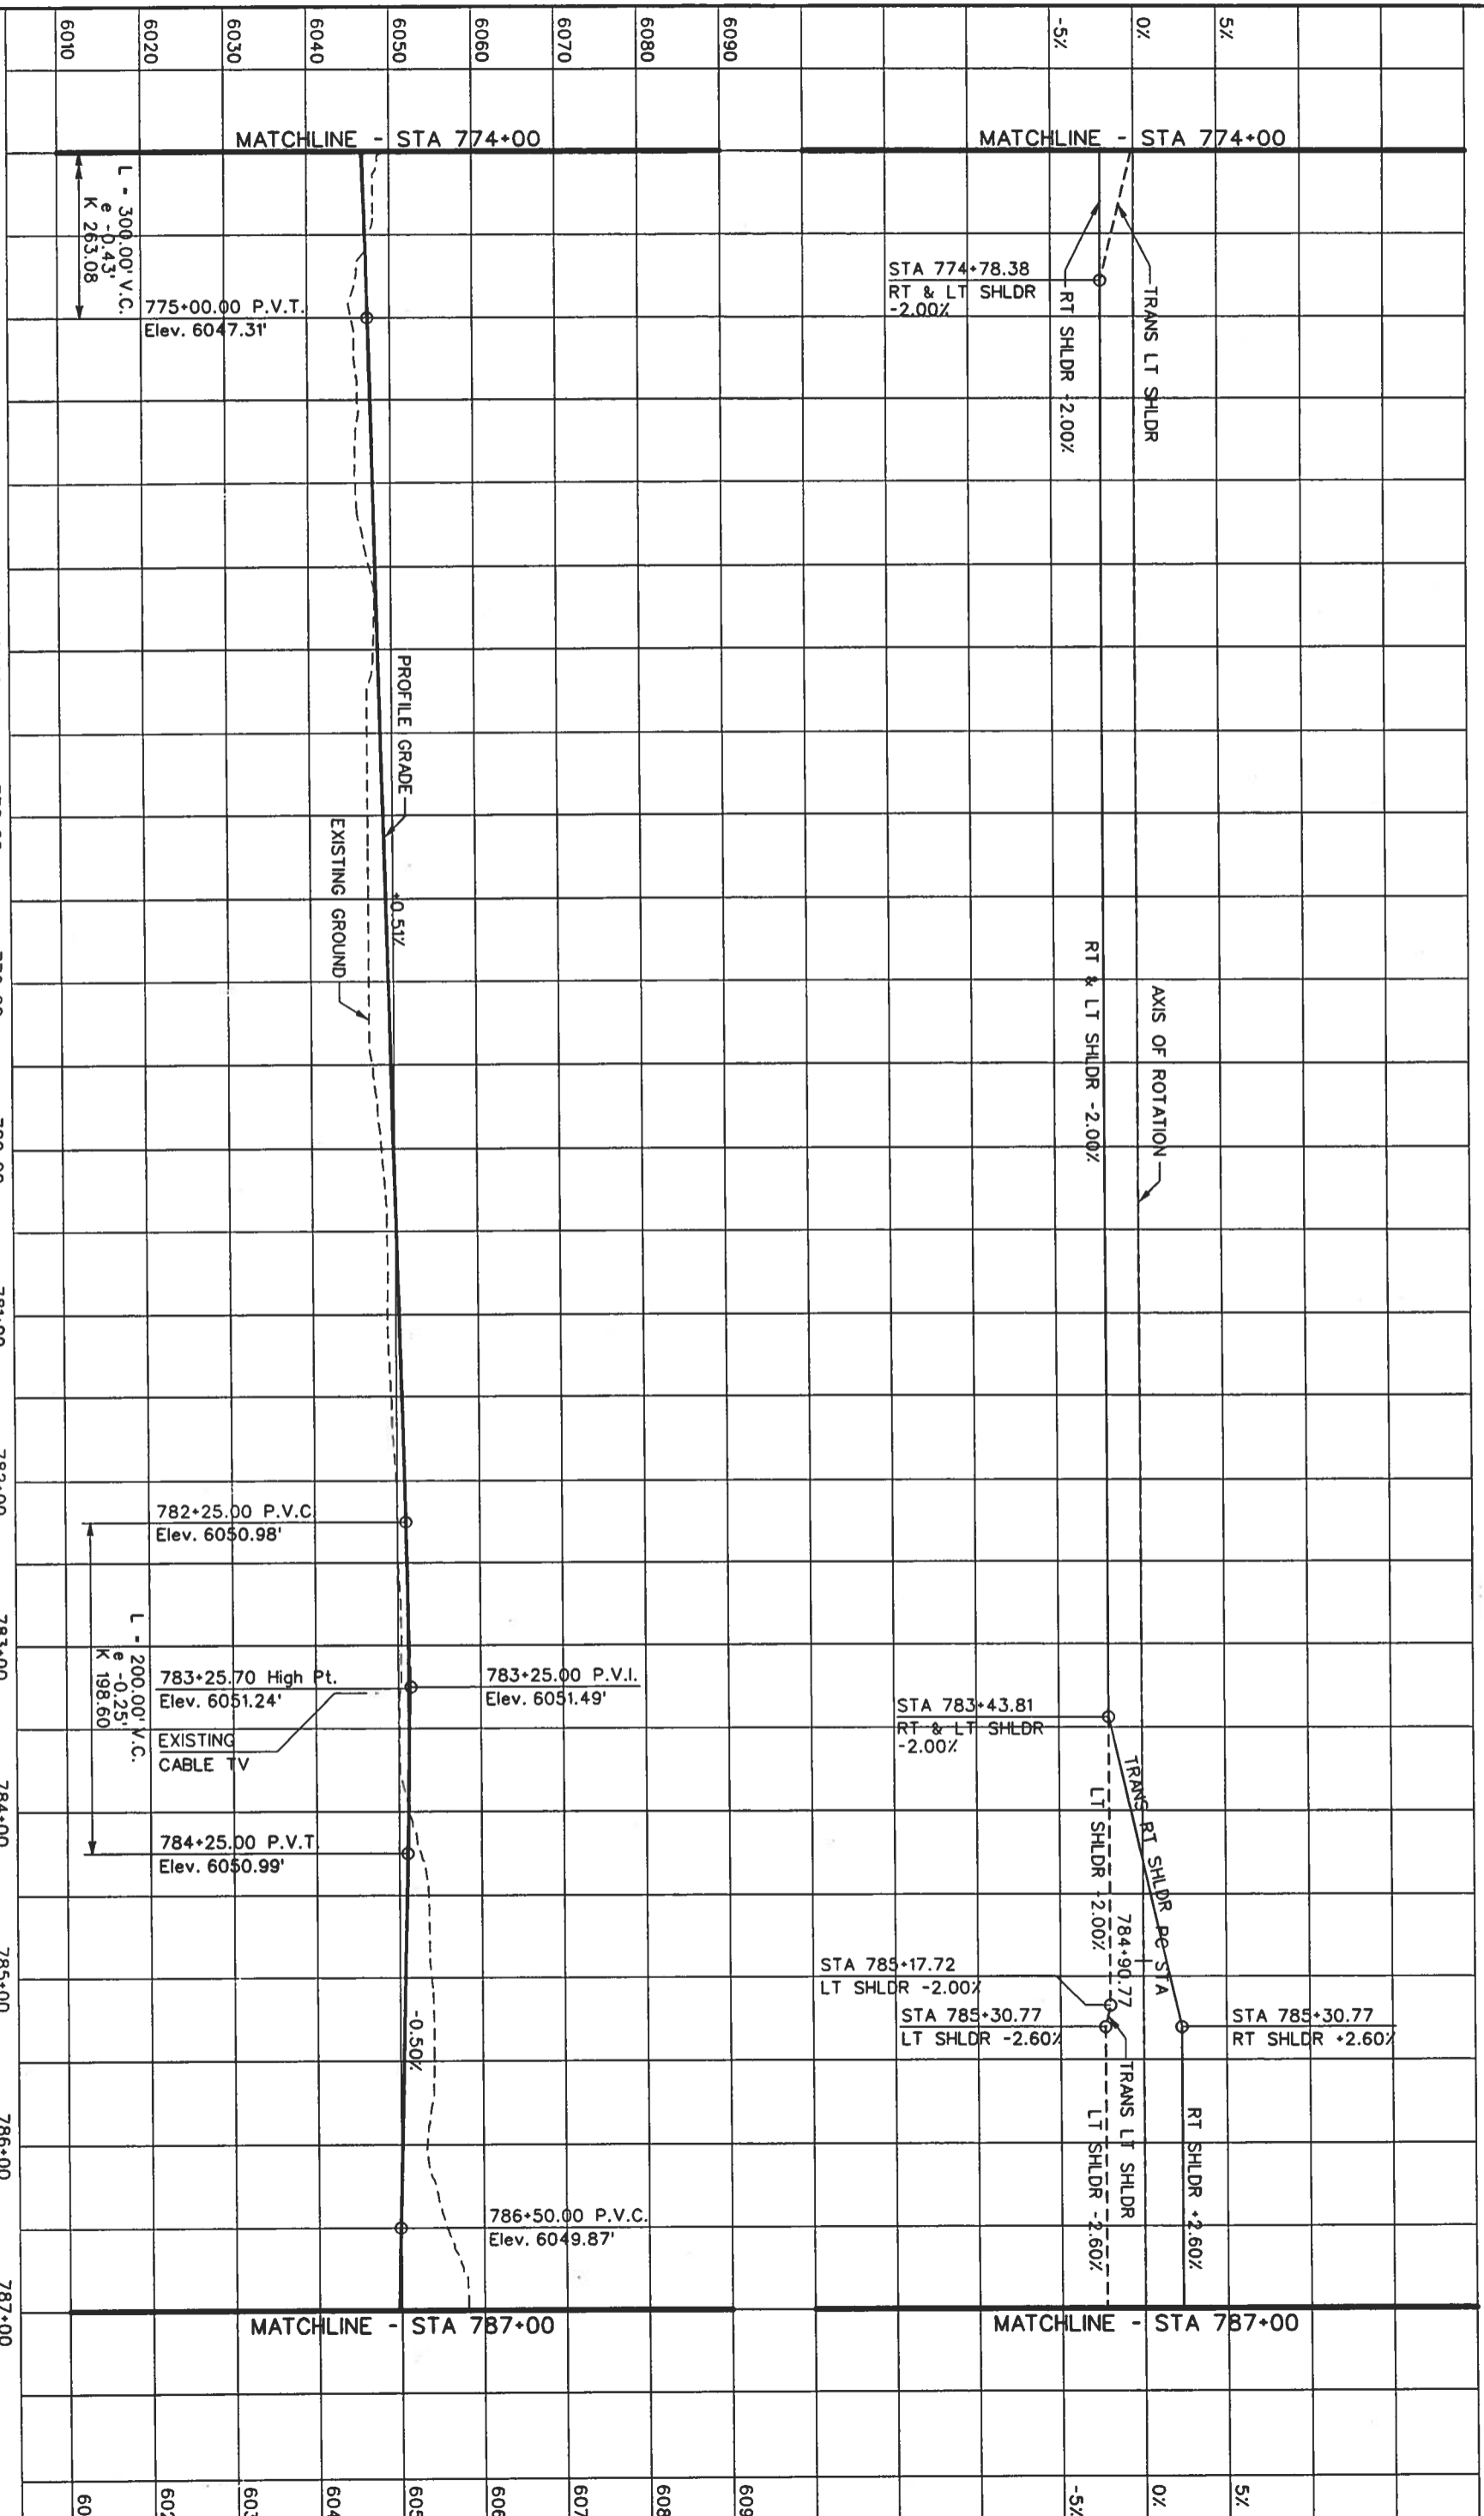

Computer File Information
 Creation Date: 07/17/01 Initials: MSJ
 Last Modification Date: Initials:
 Full Path: S:\Tranpro\246042.12\HwyDes\Plans\
 Drawing File Name: rdpr61.dgn
 Scale: Units: ENGLISH

Index of Revisions

No.	Description

DOT
 DEPARTMENT OF TRANSPORTATION
 359 Inverness Dr. South
 Suite K
 Englewood, CO 80112
 Phone: (303) 790-1020
 Fax: (303) 790-1037

PBS&J
 5500 Greenwood Plaza Blvd.
 Suite 150
 Greenwood Village, CO 80111
 Phone: 303/221-7275
 Fax: 303/221/7276

As Constructed

No. Revisions:	
Revised:	
Void:	

US 85 - PROFILE


Designer:	DAF
Checker:	JAM
Structure Numbers:	
Sheet Subset:	Roadway
Subset Sheets:	
of	

Project No./Cod
 NH 0852-086
Sheet Number: 13429

(S27)

Delta = 5°49'10.0" L
Dc = 0°59'47.2" R
R = 5750.00'
T = 292.26'
L = 584.02'
P.I. = STA 787+83.03
N = 920720.34
E = 1863619.55

- LEGEND**
- CURB & GUTTER TYPE 2 (SECTION IIB)
 - CURB & GUTTER TYPE 2 (SECTION IM)
 - MEDIAN COVER MATERIAL (PATTERNED CONCRETE)
 - MEDIAN COVER MATERIAL (NATIVE SEED)
 - CONCRETE BARRIER
 - GUARDRAIL - TYPE 3
 - RETAINING WALL
 - CURVE NUMBER

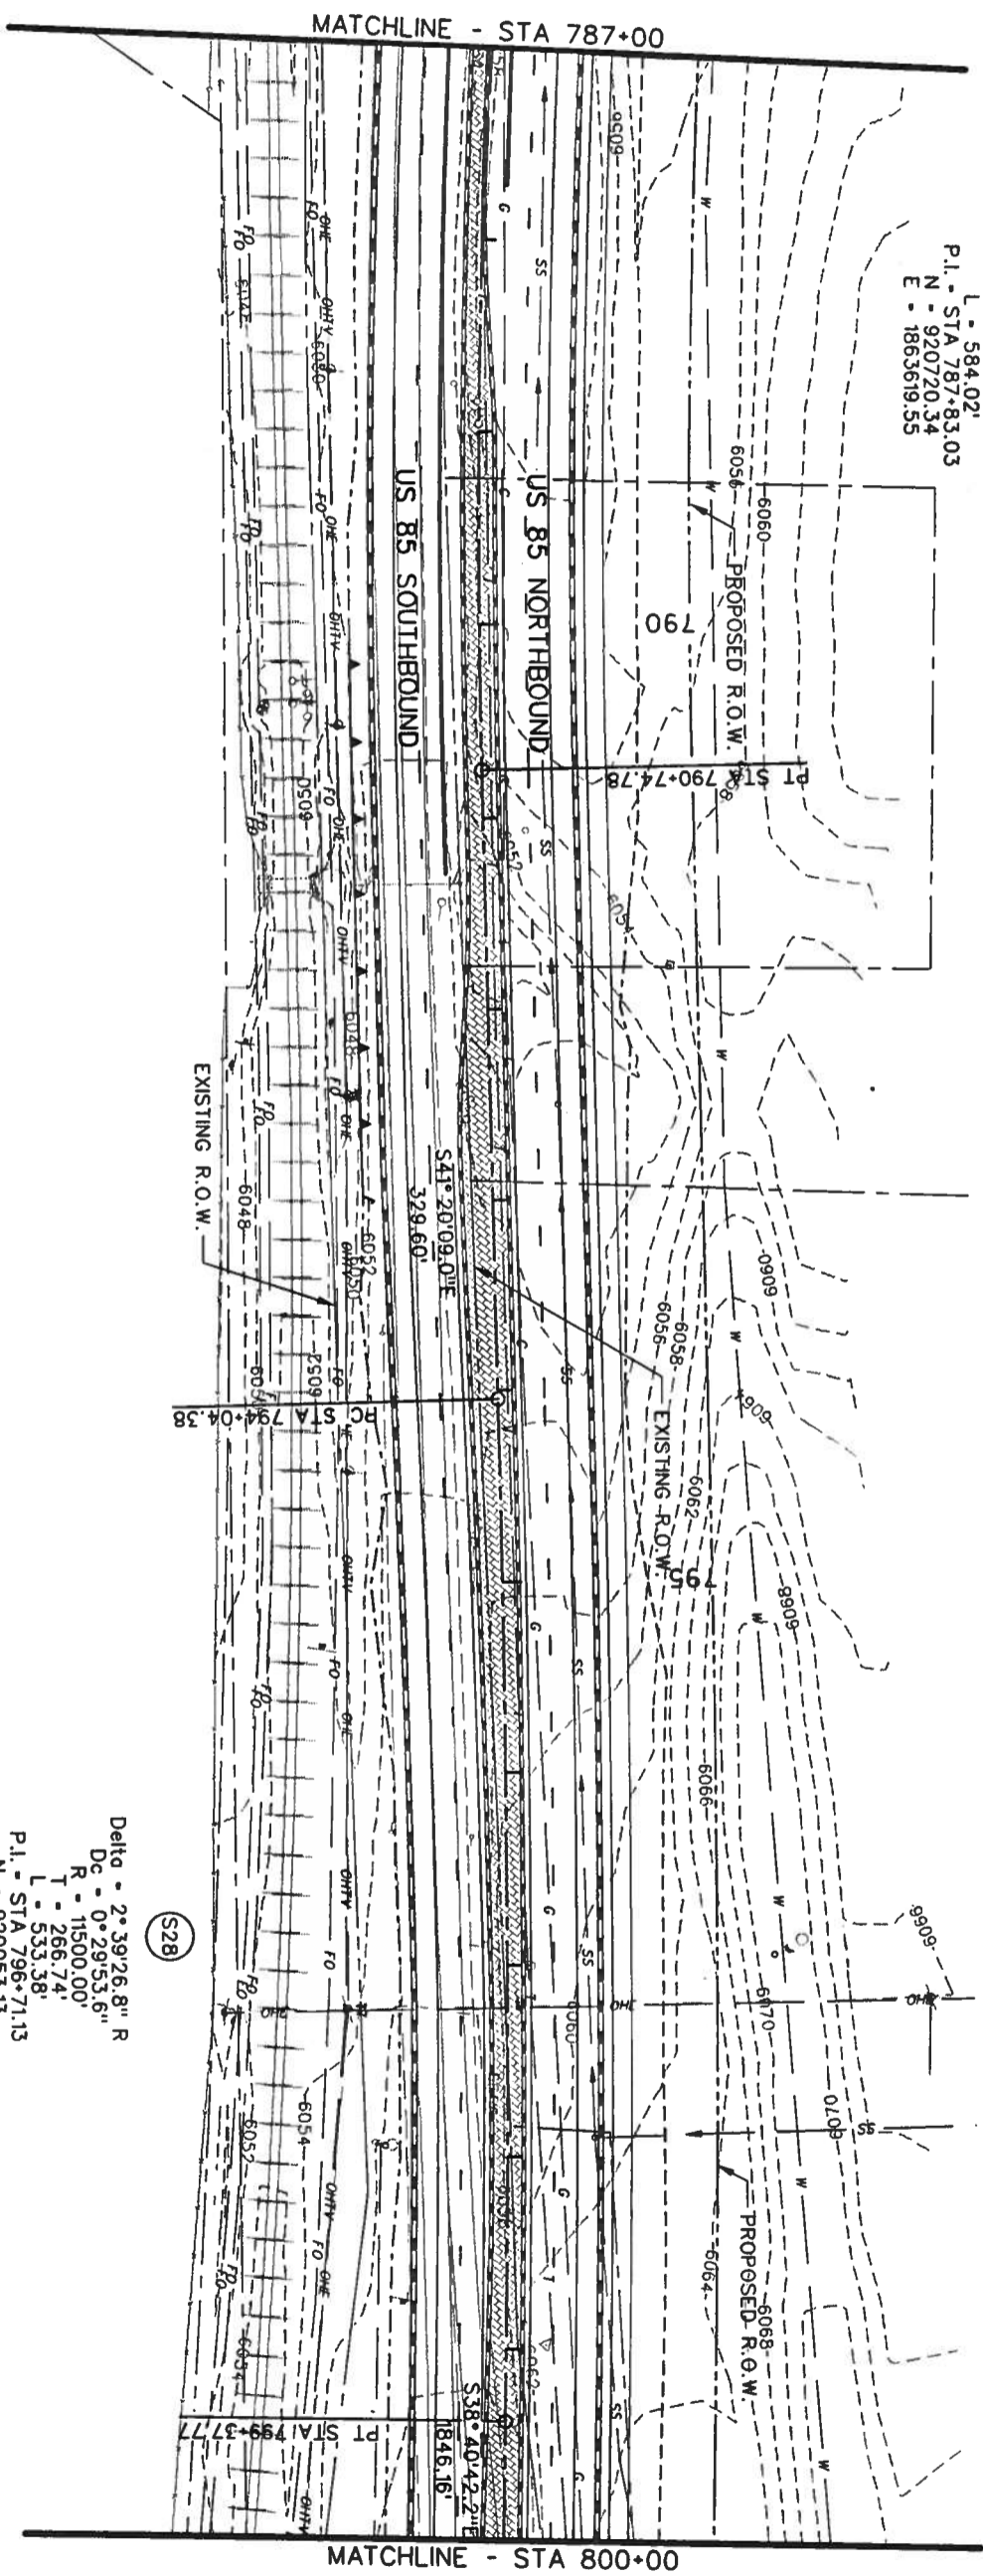

Computer File Information

Creation Date: 05/29/01 Initials: MSJ
Last Modification Date: Initials:
Full Path: S:\Tranpro\246042.12\HwyDes\Plans\
Drawing File Name: rdpl62.dgn
Scale: Units: ENGLISH

Index of Revisions

No.	Description	Date	By

359 Inverness Dr. South
Suite K
Englewood, CO 80112
Phone: (303) 790-1020
Fax: (303) 790-1037

5500 Greenwood Plaza Blvd.
Suite 150
Greenwood Village, CO 80111
Phone: 303/221-7275
Fax: 303/221/7276

As Constructed


No. Revisions:
Revised:
Void:


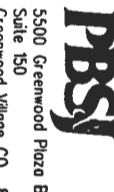
US 85 - PLAN


Designer: DAF
Checker: JAM
Sheet Subset: Roadway



Project No./Cod



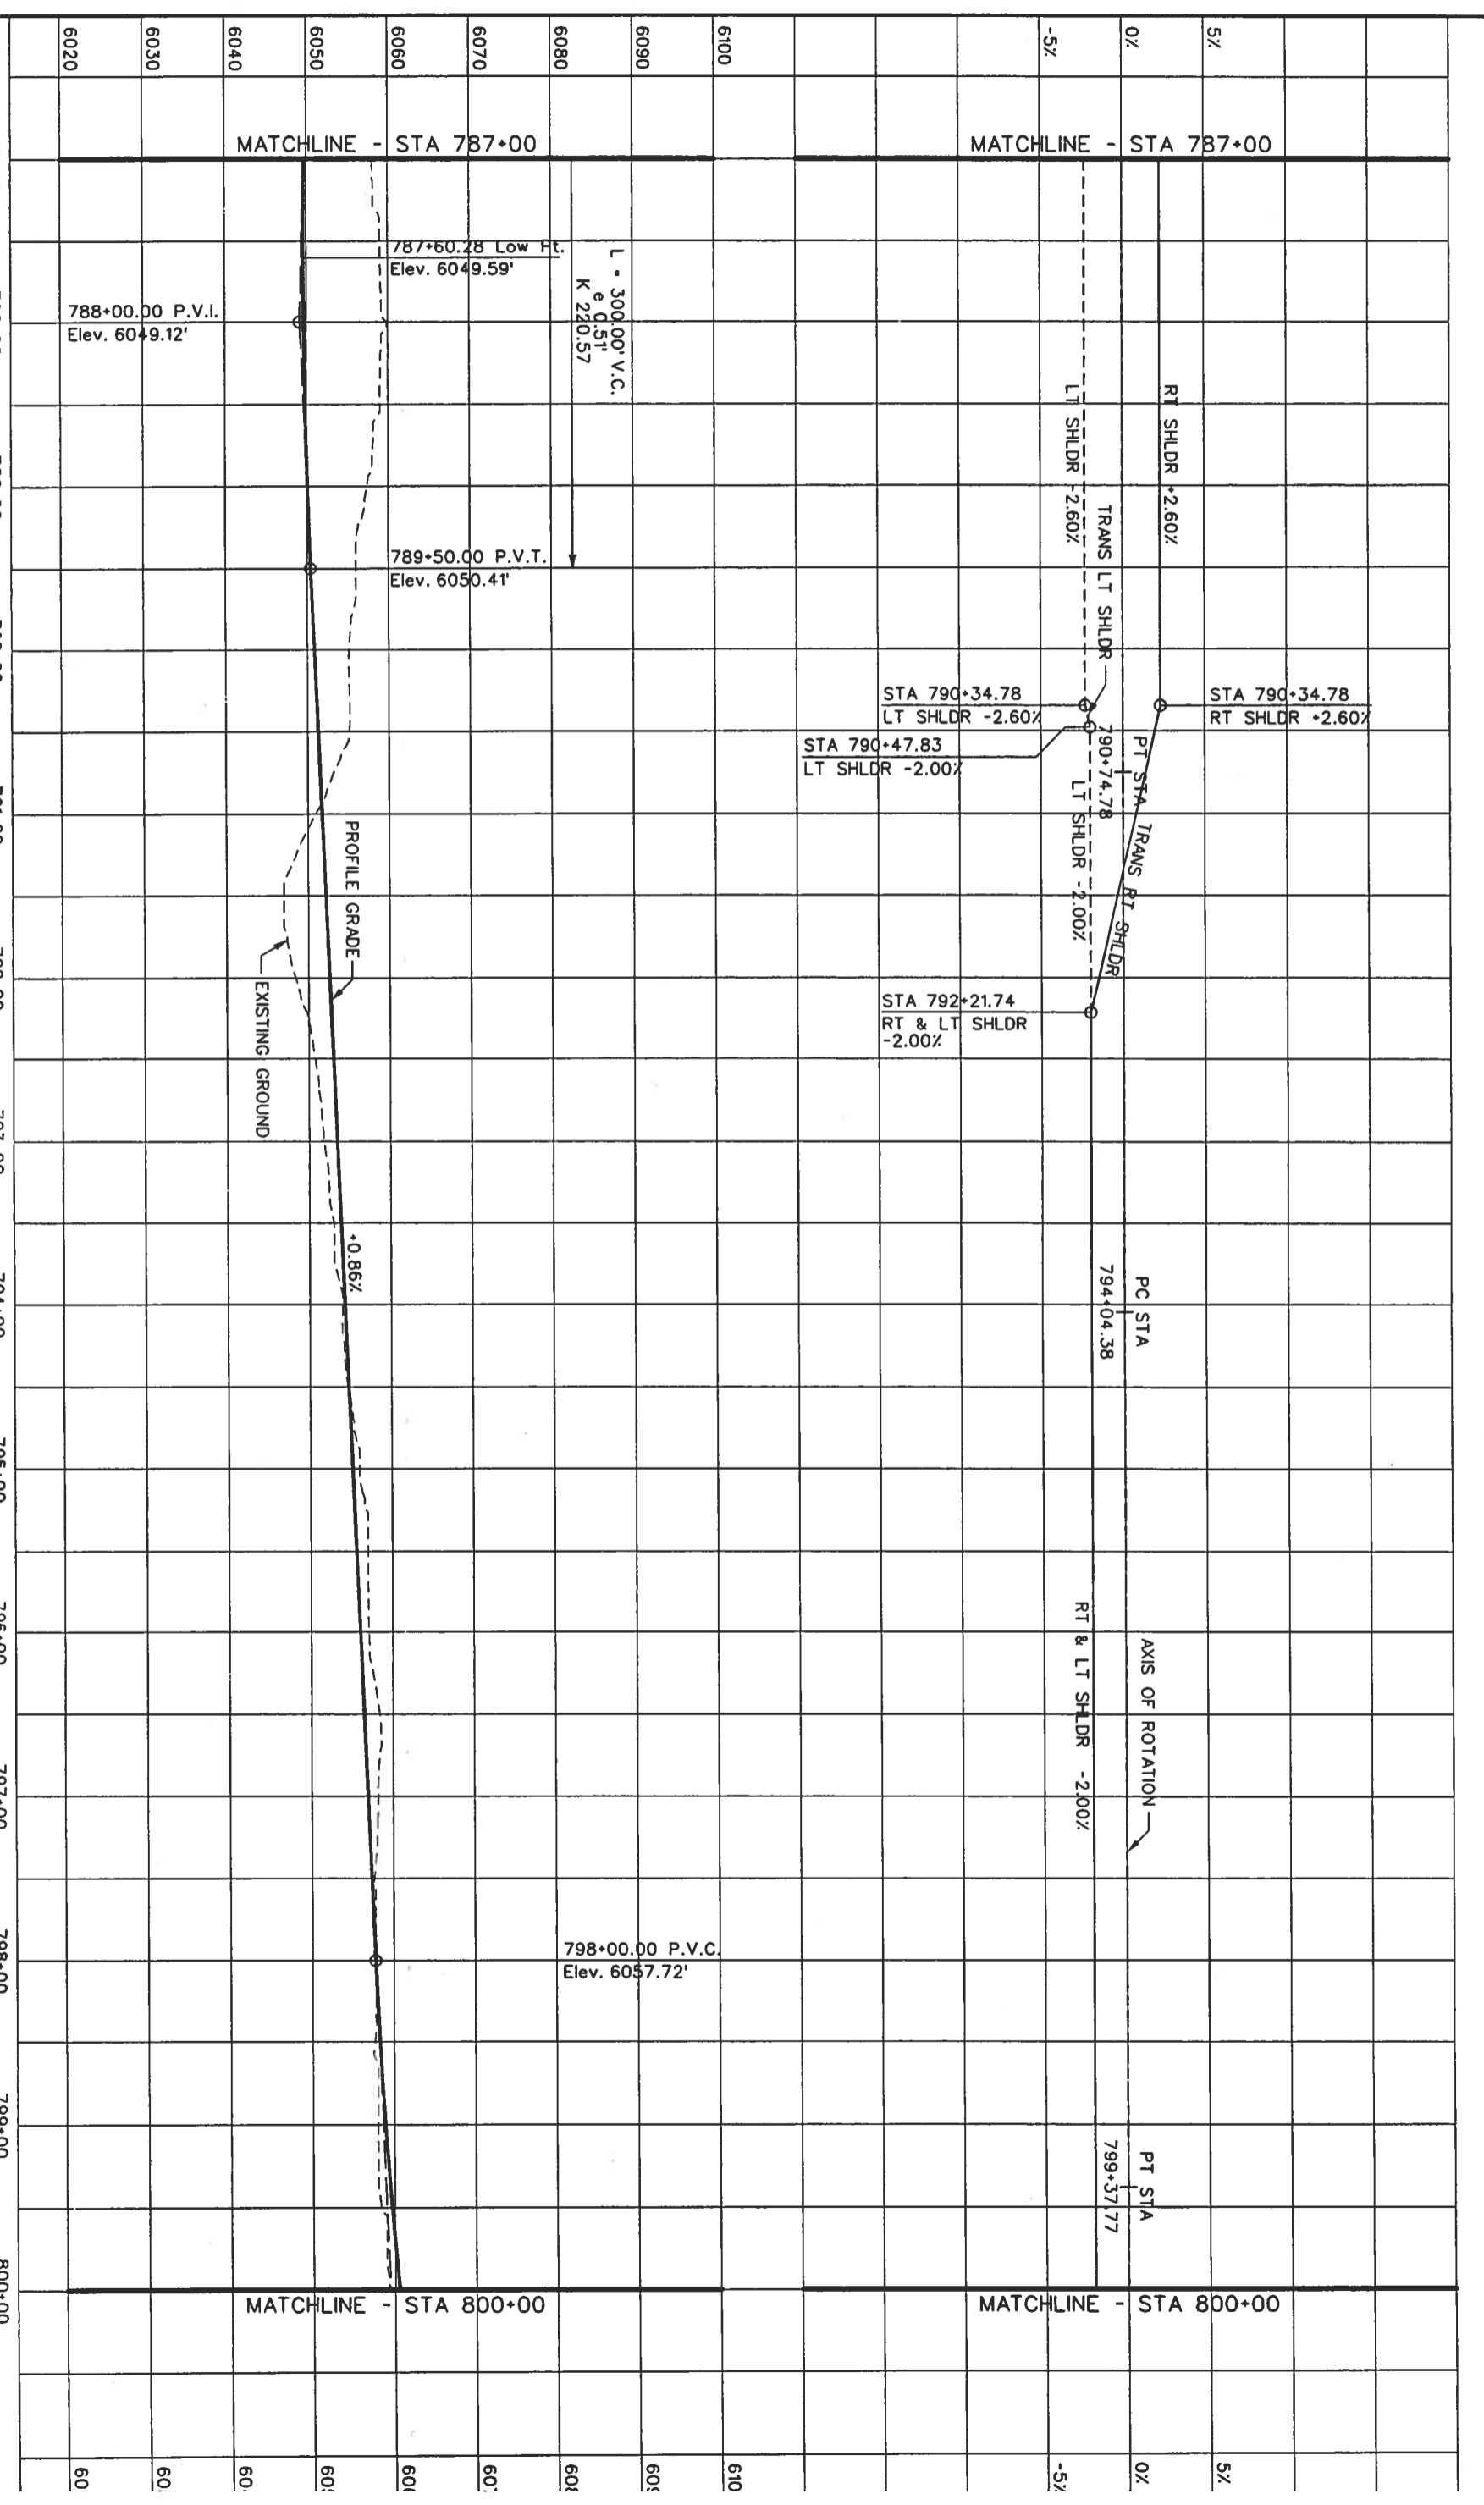
NH 0852-086
13429
Sheet Number: 104

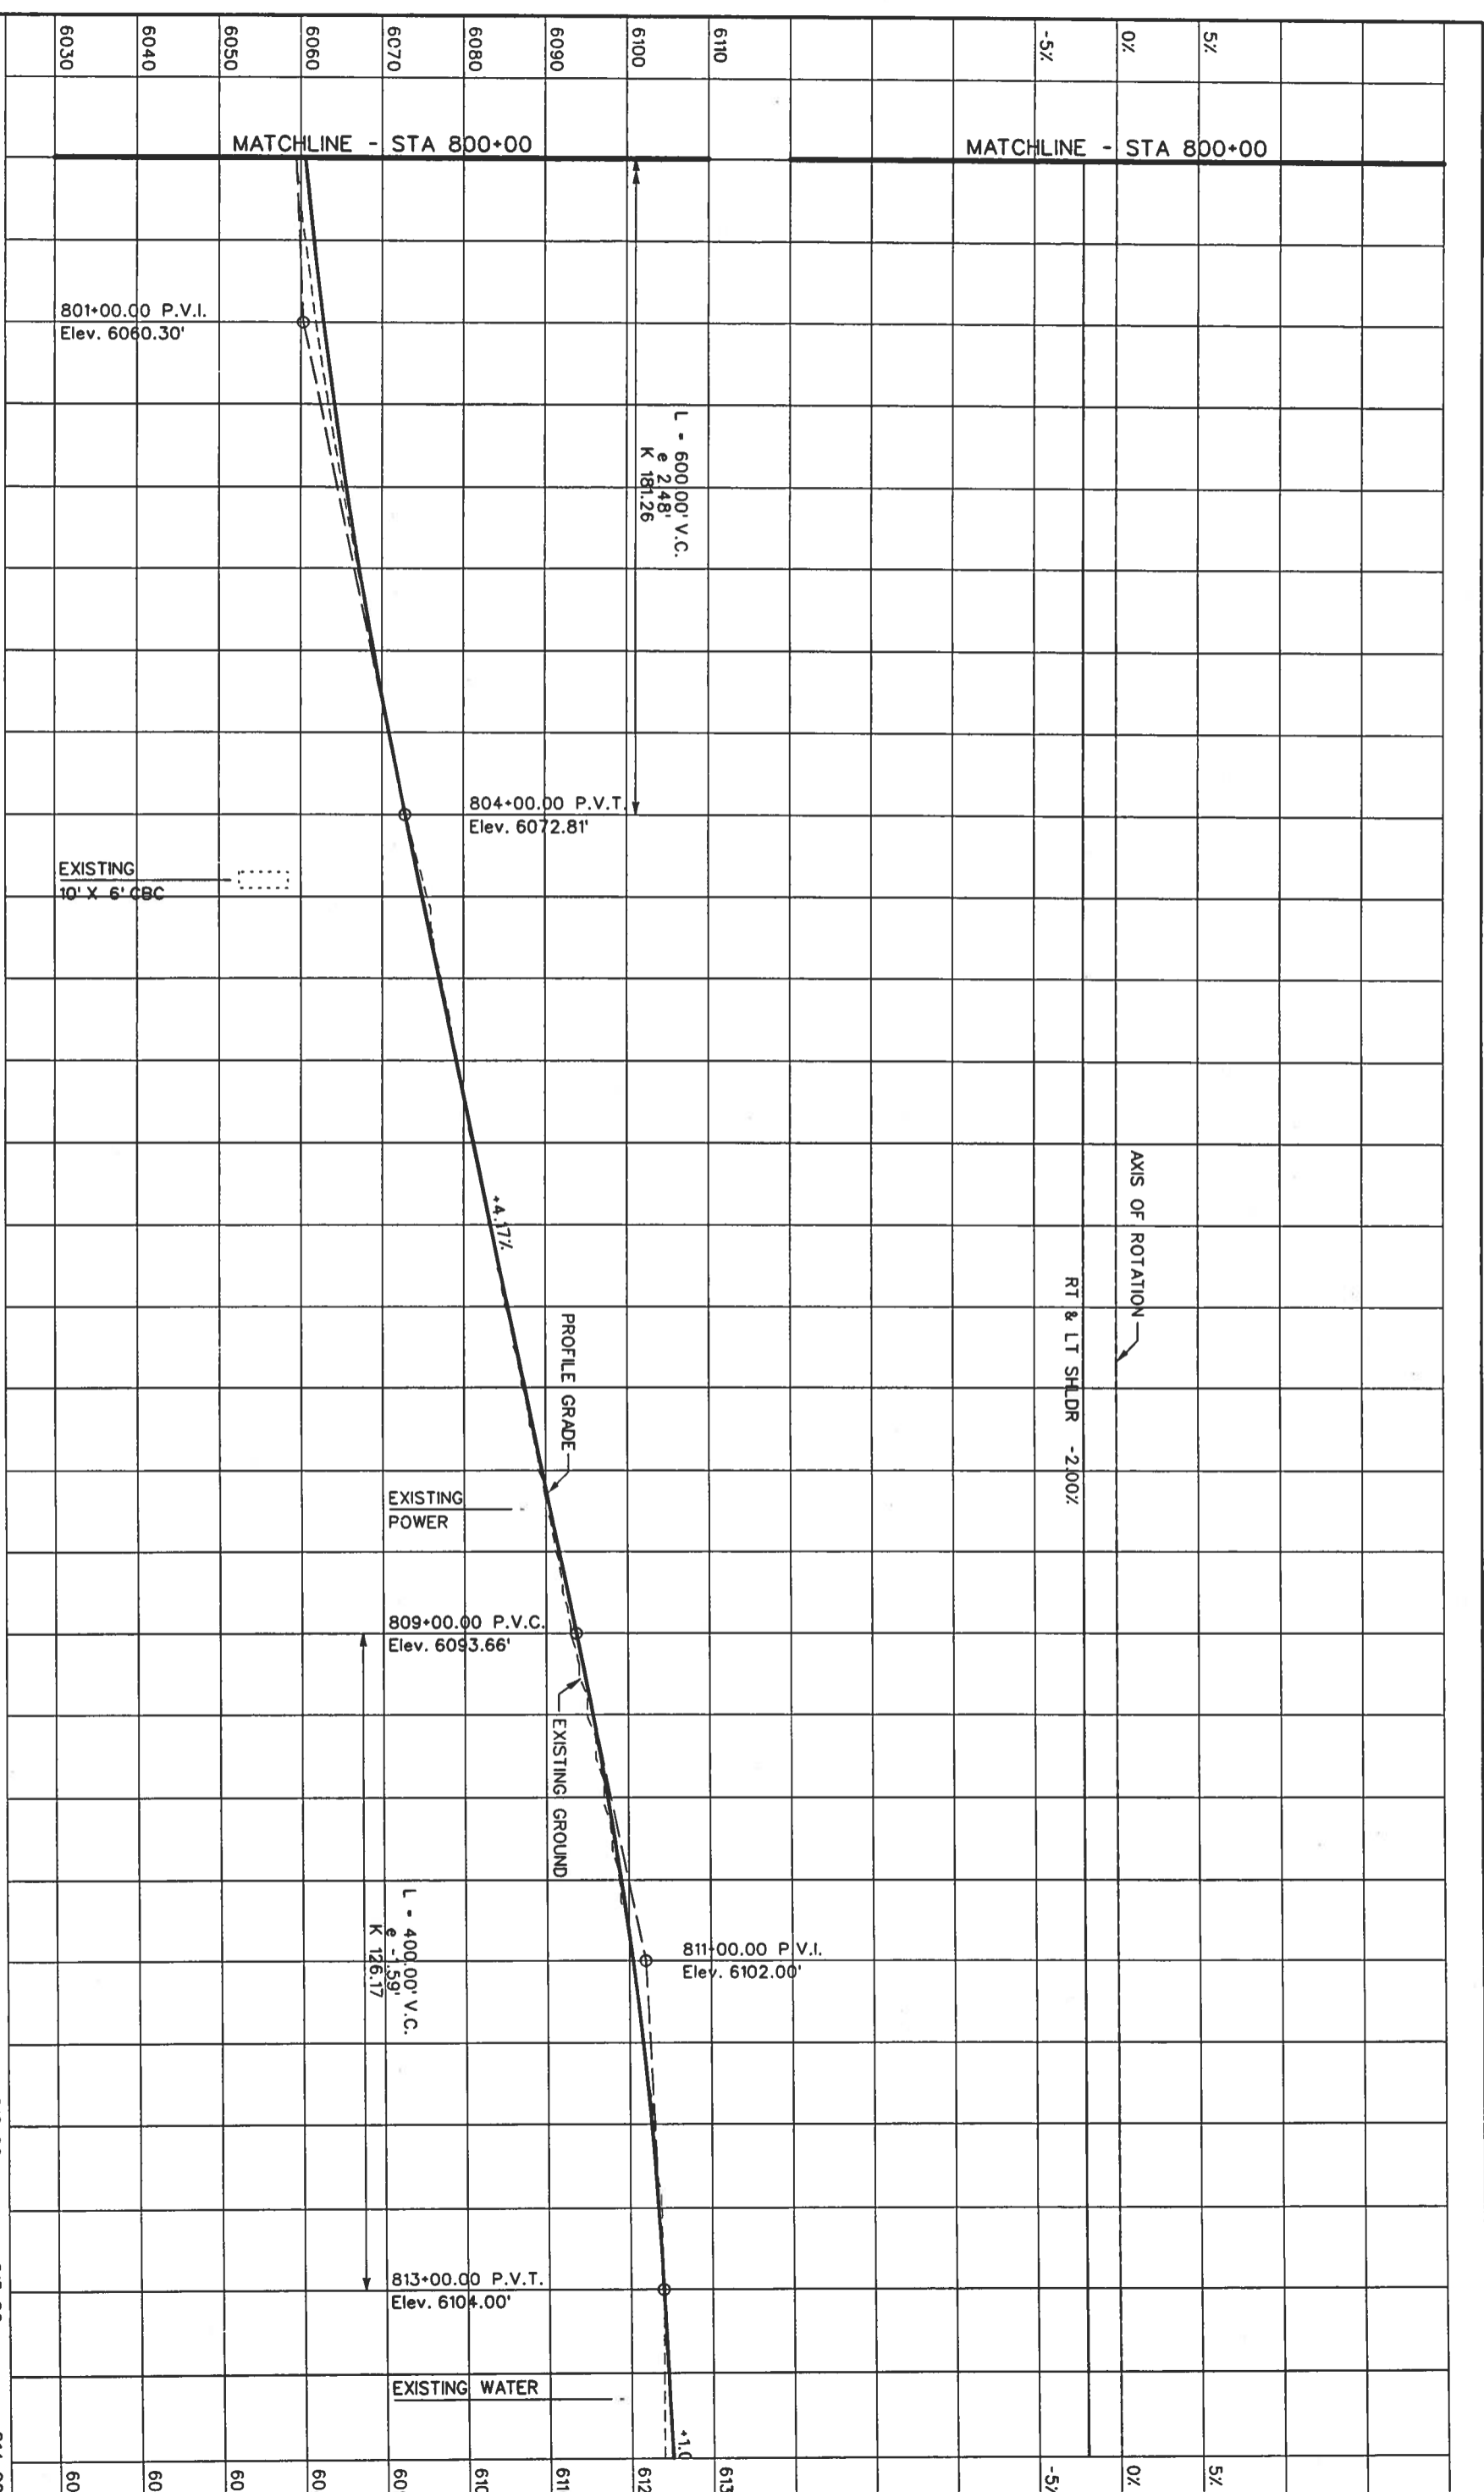

Computer File Information		Index of Revisions	
Creation Date: 07/17/01	Initials: MSJ	[]	
Last Modification Date:	Initials:	[]	
Full Path: S:\Transport\246042.12\HwyDes\Plans\	Initials:	[]	
Drawing File Name: rdpr62.dgn	Initials:	[]	
Scale: ENGLISH	Initials:	[]	
 359 Inverness Dr. South Suite K Englewood, CO 80112 Phone: (303) 790-1020 Fax: (303) 790-1037		 5500 Greenwood Plaza Blvd. Suite 150 Greenwood Village, CO 80111 Phone: 303/221-7275 Fax: 303/221/7276	
As Constructed		US 85 - PROFILE	
No. Revisions:	Revised:	Designer: DAF	Structure: JAM
Void:	Revised:	Detailer: JAM	Structure: JAM
Sheet Subset: _____ of _____		Roadway Subsets: _____ of _____	
Project No./Cod: NH 0852-086		Sheet Number: 13429	



Computer File Information		Index of Revisions	
Creation Date: 07/17/01	Initials: MSJ		
Last Modification Date:	Initials:		
Full Path: S:\Tranpro\246042.12\HyDes\Plans\	Initials:		
Drawing File Name: rdp63.dgn	Initials:		
Scale: ENGLISH	Units: ENGLISH		
 REGION 1 359 Inverness Dr. South Suite K Englewood, CO 80112 Phone: (303) 790-1020 FAX: (303) 790-1037		 5500 Greenwood Plaza Blvd. Suite 150 Greenwood Village, CO 80111 Phone: 303/221-7275 Fax: 303/221/7276	
As Constructed		US 85 - PROFILE	
No. Revisions:	Revised:	Designer: DAF	Structure Numbers:
Void:		Detailer: JAM	Subset Sheets: of
		Project No./Coc	
		NH 0852-086	
		Sheet Number: 13429	

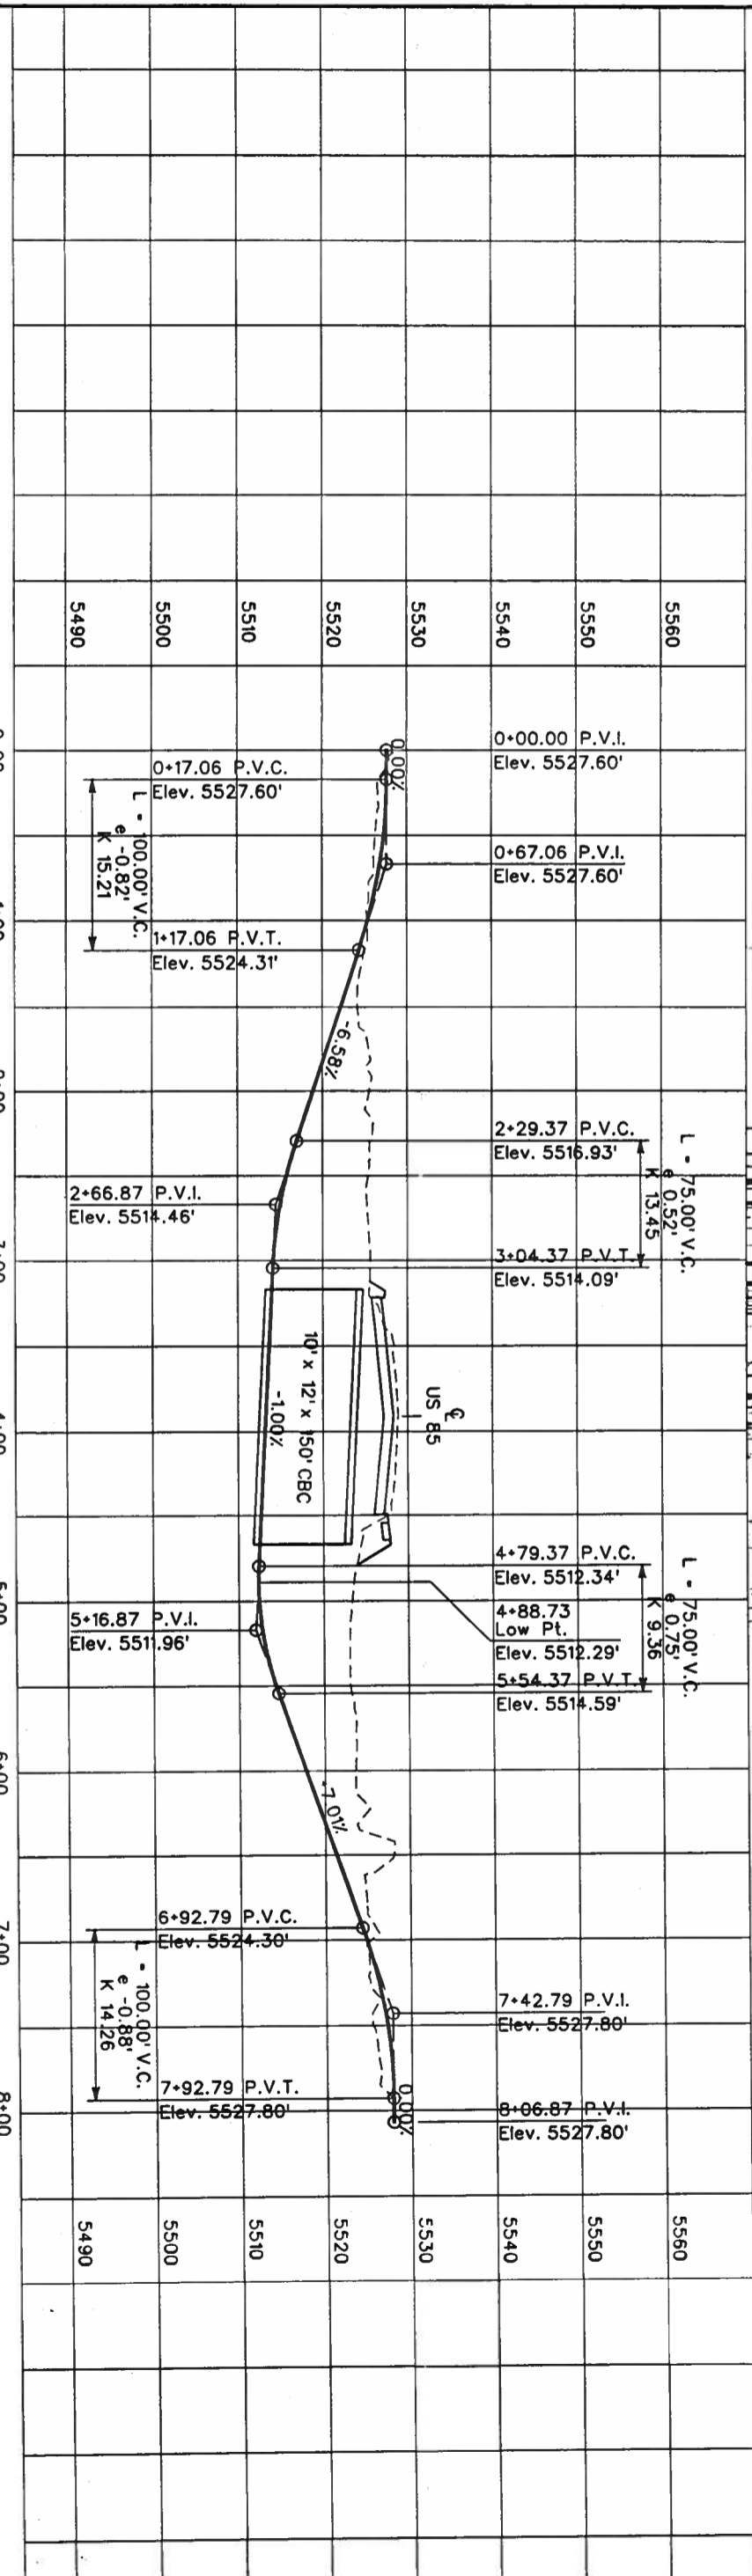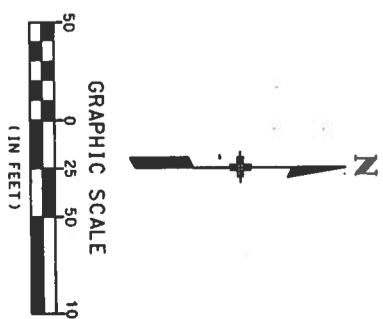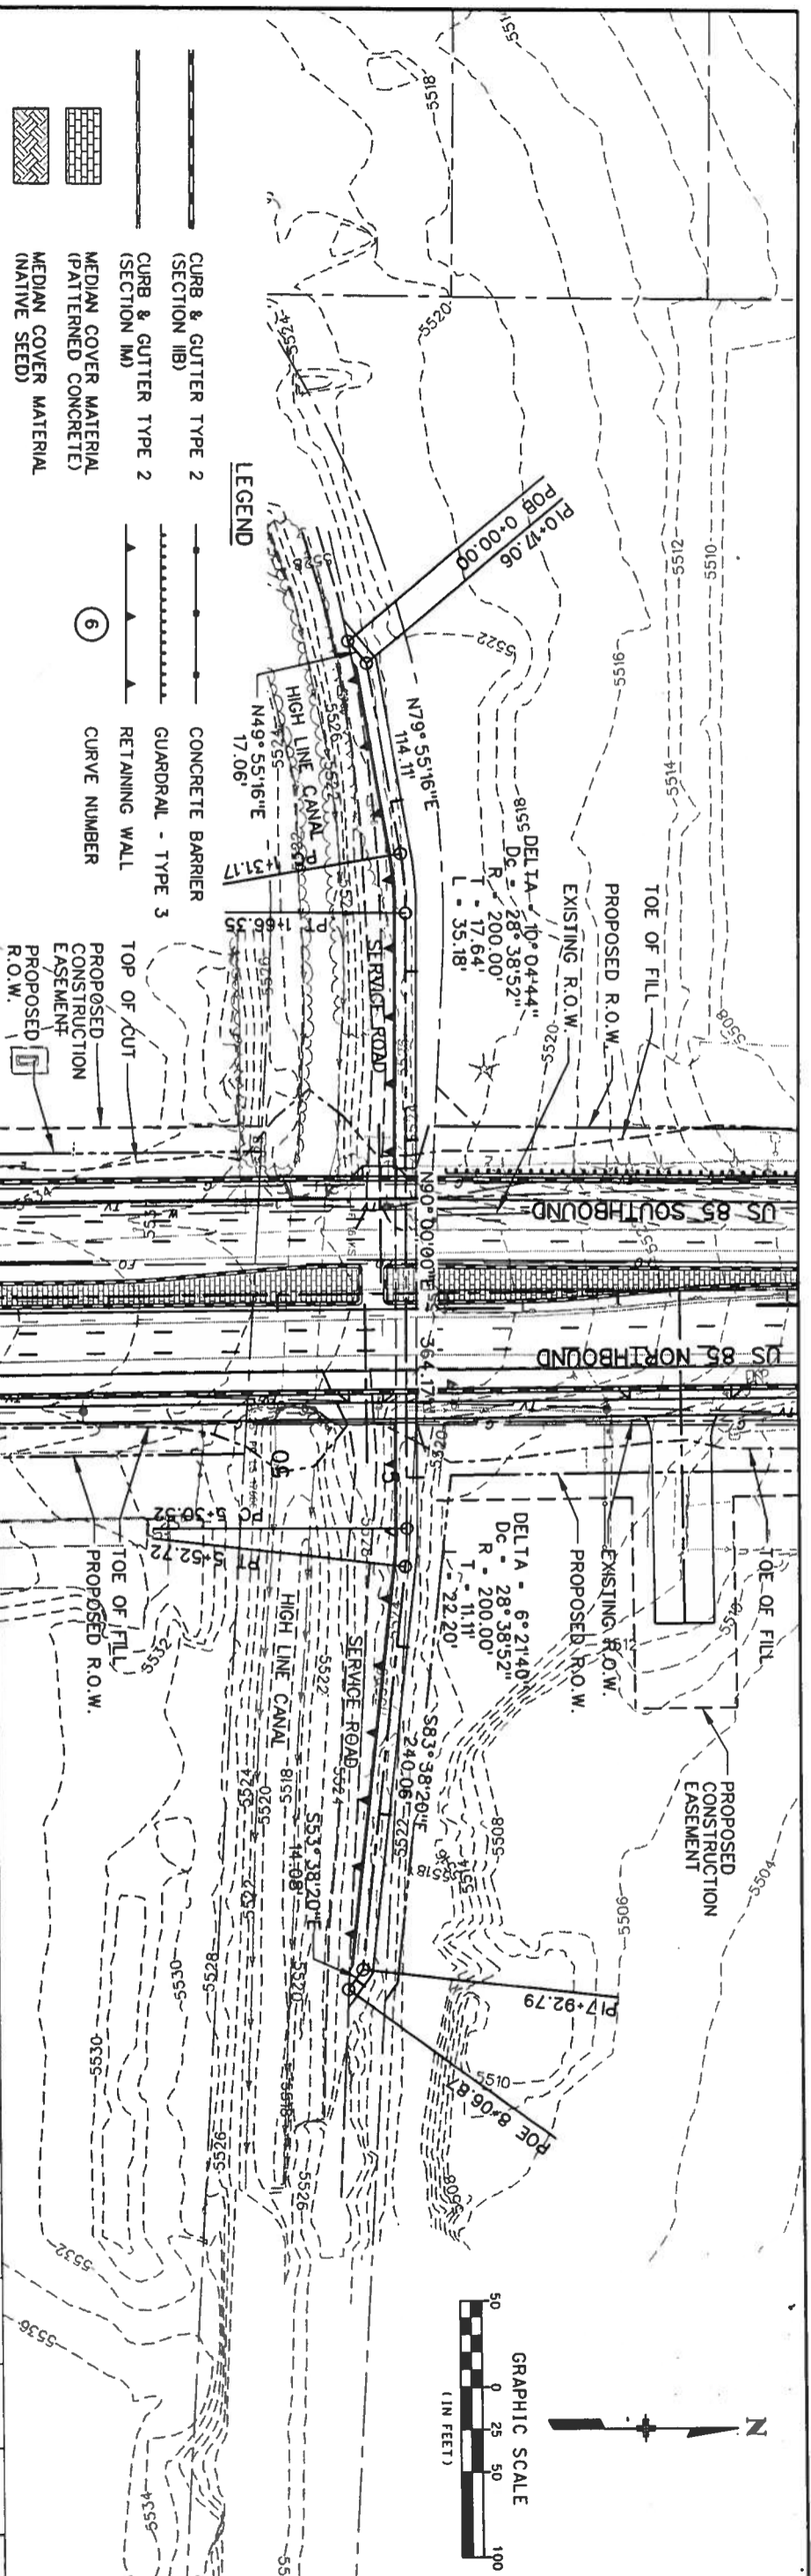

Computer File Information

Creation Date:	02/20/03	Initials:	DAF
Last Modification Date:		Initials:	
Full Path:	S:\Transport\246042.12\HwyDes\Plans\		
Drawing File Name:	trd101.dgn		
Scale:	Units: ENGLISH		

Index of Revisions

As Constructed


No. Revisions:	
Revised:	
Void:	

HIGH LINE CANAL RECREATION TRAIL

Designer:	DAF
Detailer:	DAF
Sheet Subset:	Roadway

Project No./Cod

NH 0852-086	13429

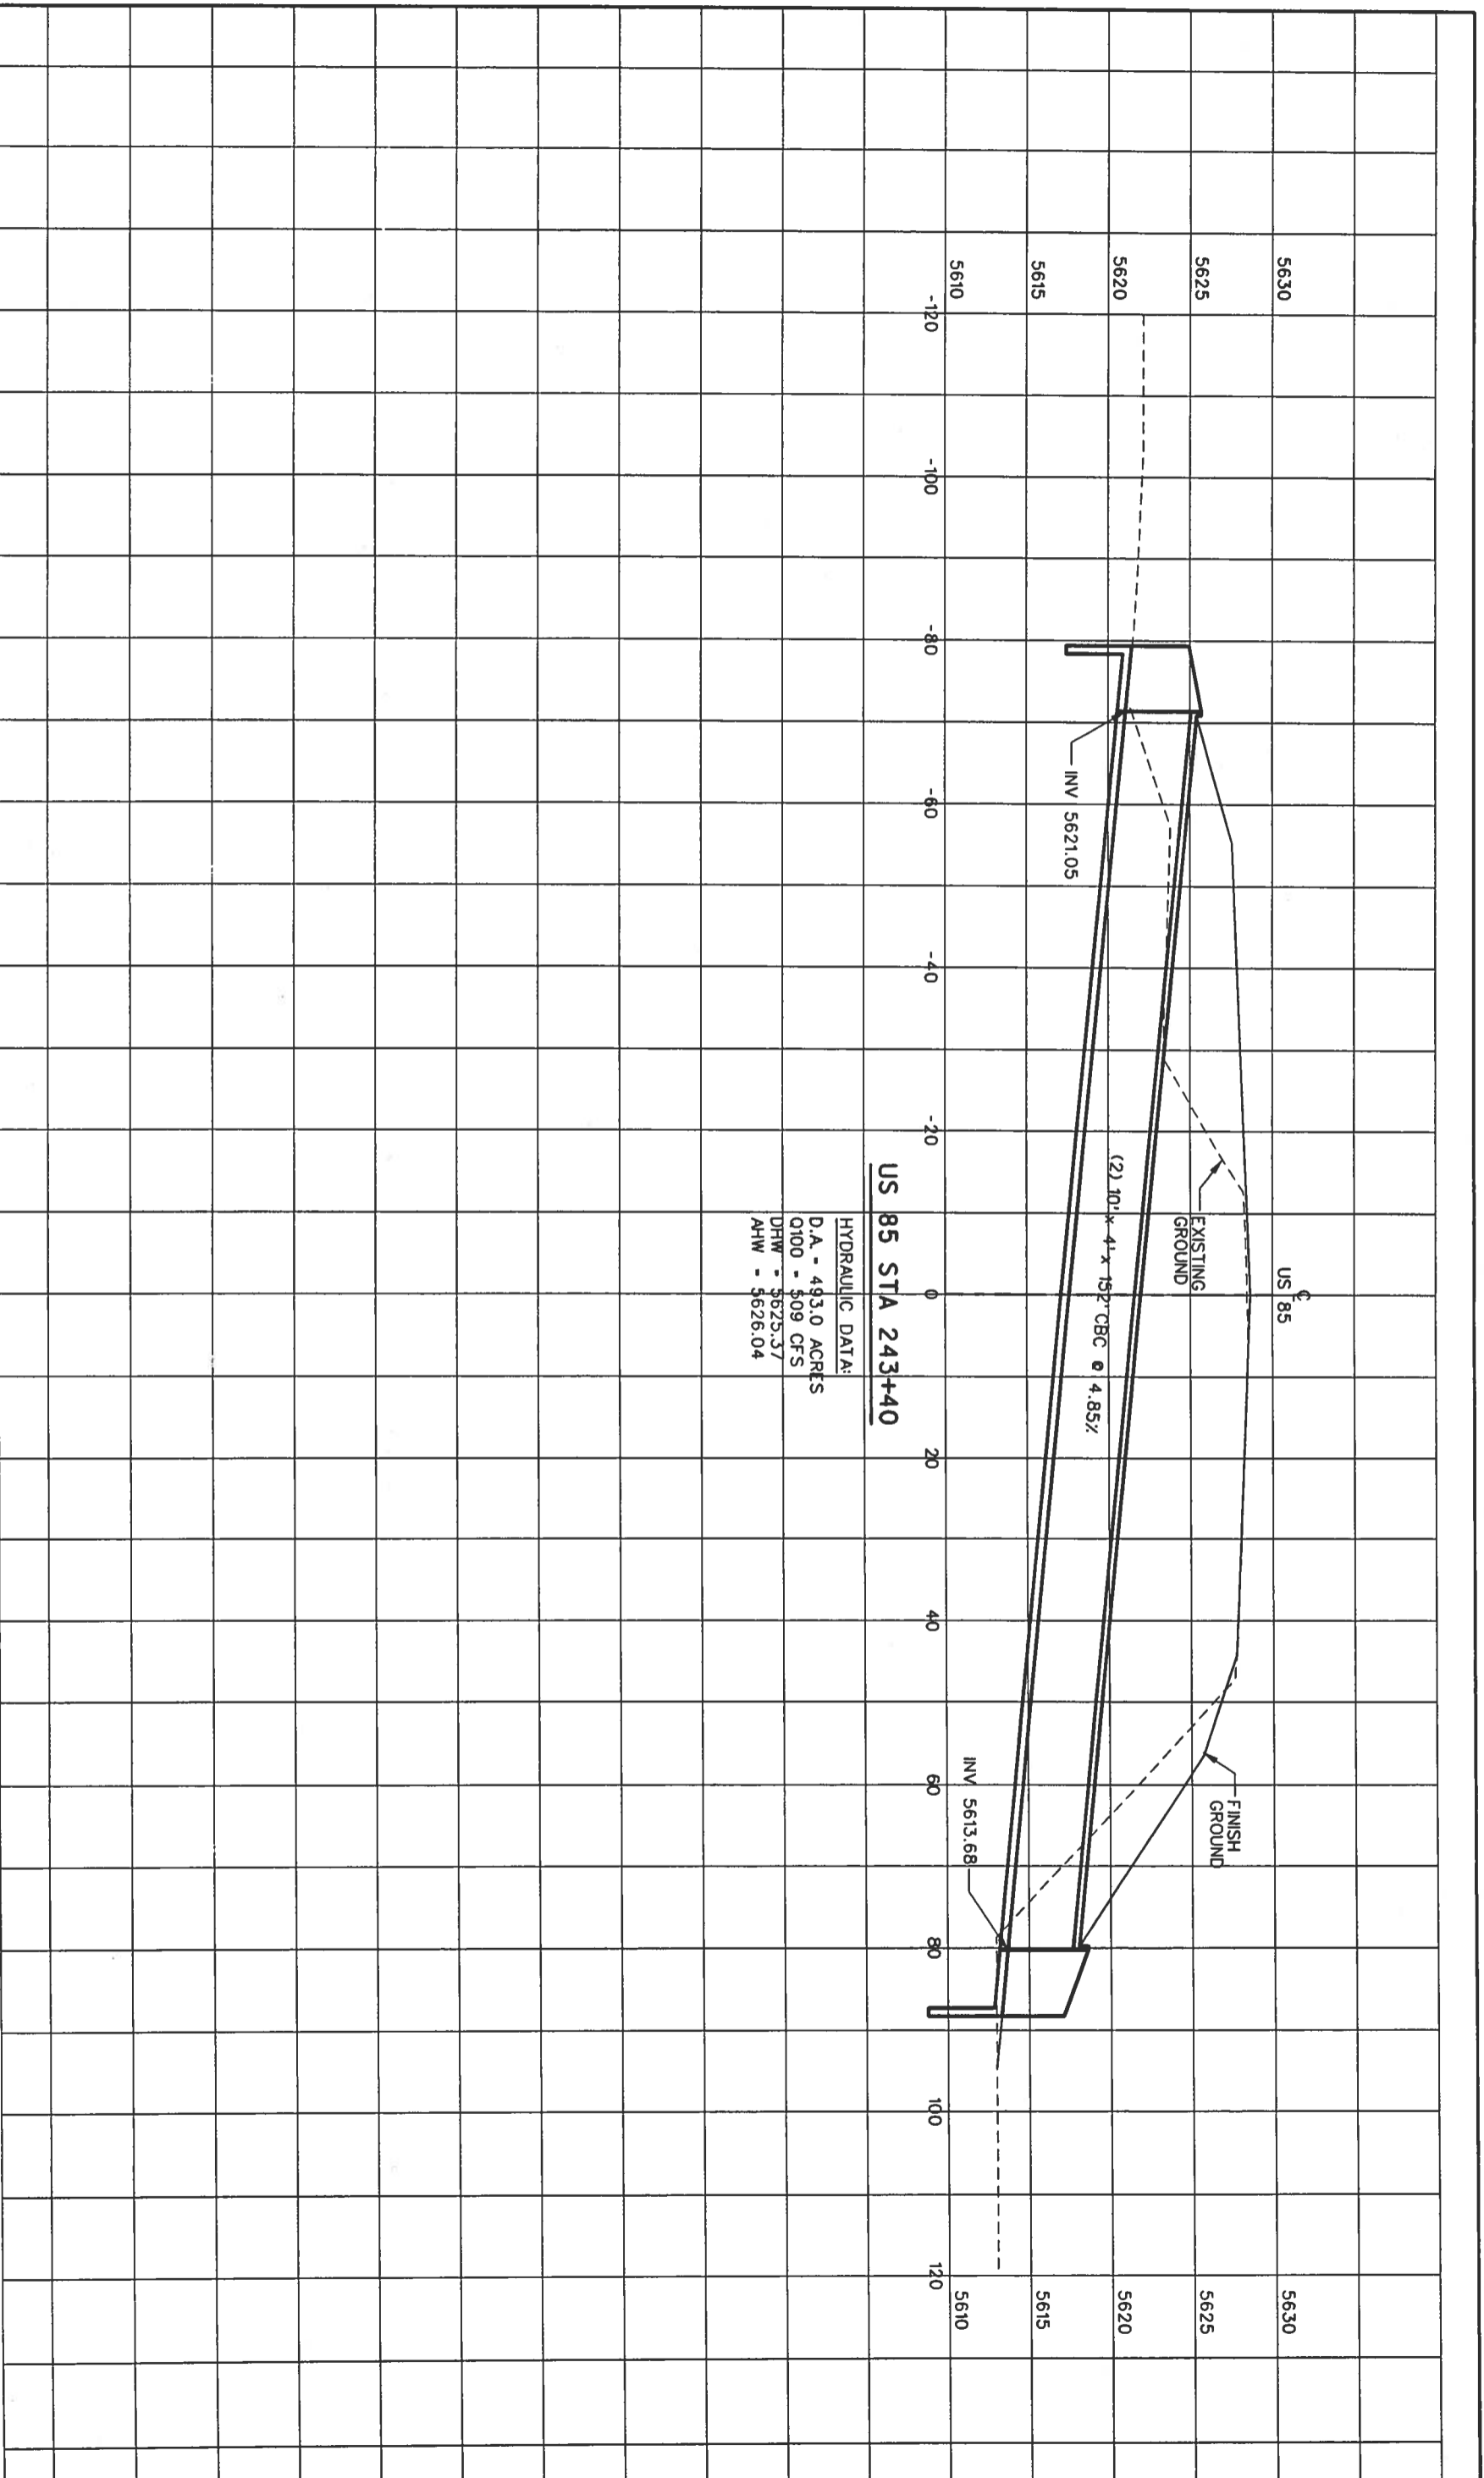

HYDRAULIC DATA:
 D.A. - 493.0 ACRES
 Q100 - \$09 CFS
 DHW - \$625.37
 AHW - \$626.04

US 85 STA 243+40

Computer File Information

Creation Date: 02/17/03 Initials: DAF
 Last Modification Date: Initials:
 Full Path: S:\Tranpro\246042\HyDes\Plans\
 Drawing File Name: sspr01.dgn
 Scale: Units: ENGLISH

Index of Revisions

DOT
 DEPARTMENT OF TRANSPORTATION
 REGION 1
 359 Inverness Dr. South
 Suite K
 Englewood, CO 80112
 Phone: (303) 790-1020
 FAX: (303) 790-1037

PBSJ
 5500 Greenwood Plaza Blvd.
 Suite 150
 Greenwood Village, CO 80111
 Phone: 303/221-7275
 Fax: 303/221/7276

As Constructed


No. Revisions:
 Revised:
 Void:

STRUCTURE CROSS SECTION

Designer: DAF
 Detailer: DAF
 Sheet Subset: Roadway
 Structure Numbers:
 Subsets Sheets: of

Project No./Cod

NH 0852-086
 13429
 Sheet Number: 171

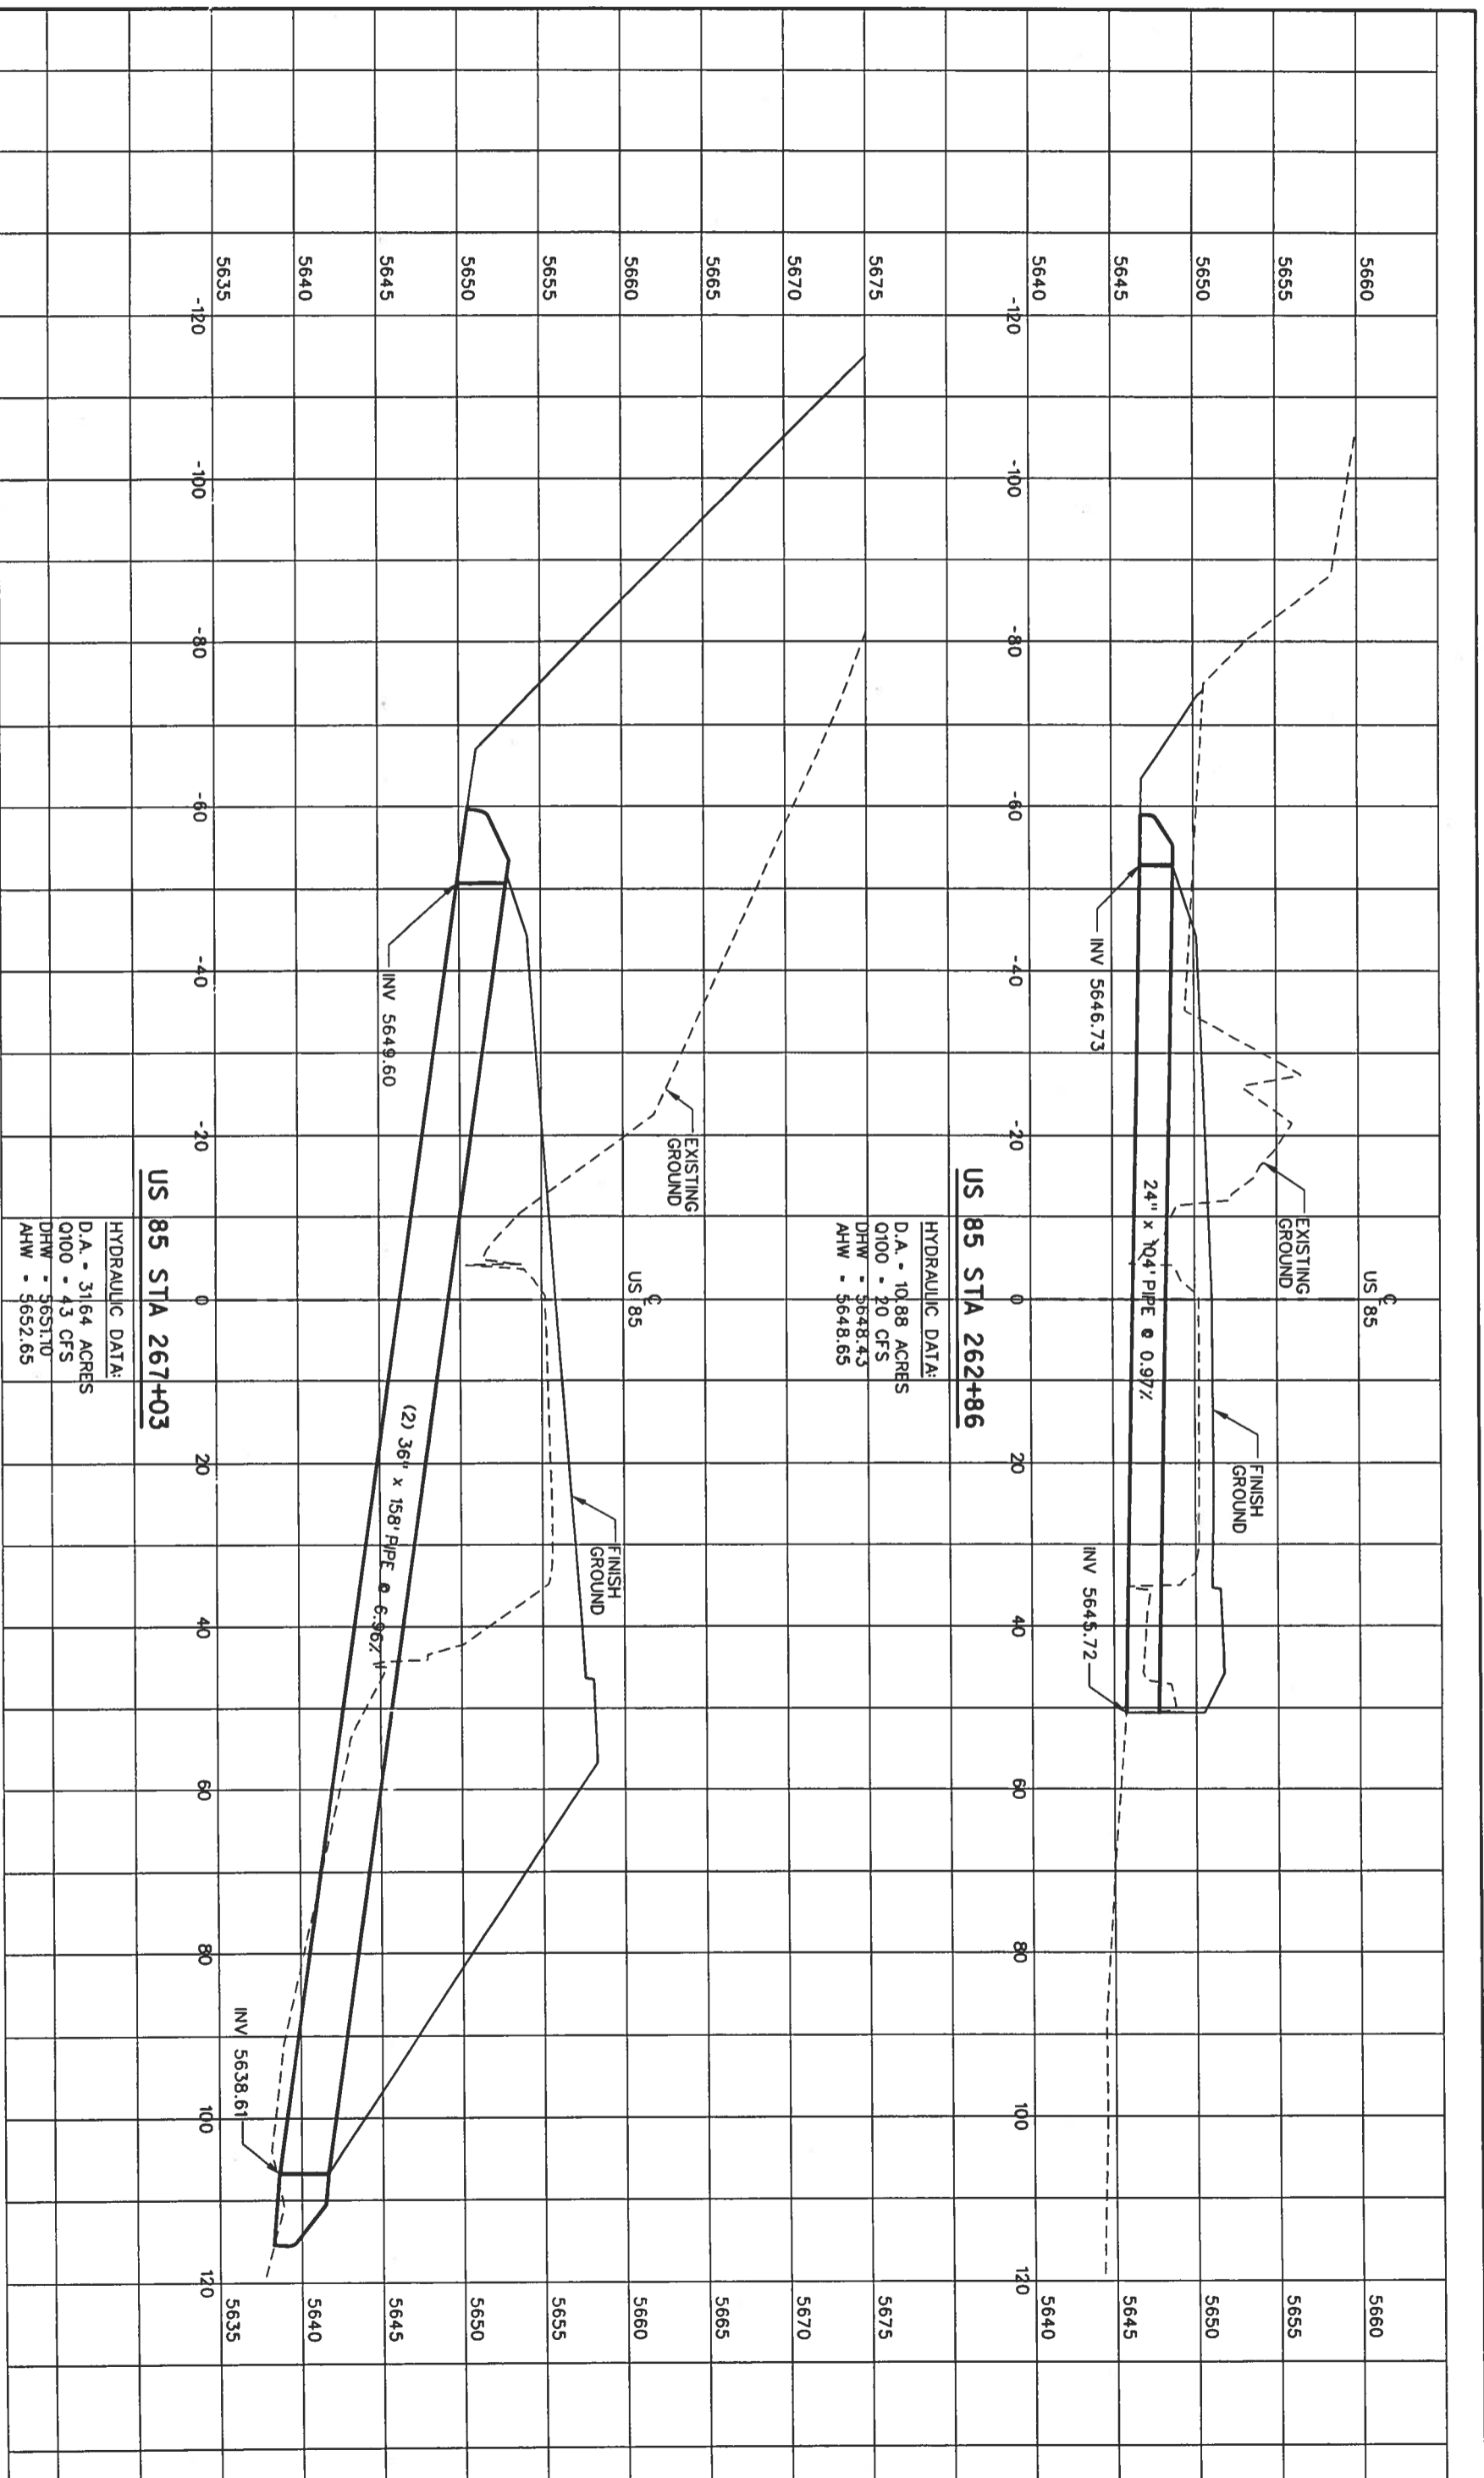

HYDRAULIC DATA:
 D.A. - 10.88 ACRES
 O100 - 20 CFS
 DHW - 5648.43
 AHW - 5648.65

US 85 STA 262+86


HYDRAULIC DATA:
 D.A. - 31.64 ACRES
 O100 - 43 CFS
 DHW - 5651.70
 AHW - 5652.65

US 85 STA 267+03

Computer File Information


Creation Date:	02/17/03	Initials:	DAF
Last Modification Date:		Initials:	
Full Path:	S:\Tranpro\246042\2\HwyDes\Plans\		
Drawing File Name:	sspr02.dgn		
Scale:	Units: ENGLISH		

Index of Revisions



359 Inverness Dr. South
 Suite K
 Englewood, CO 80112
 Phone: (303) 790-1020
 FAX: (303) 790-1037

REGION 1



5500 Greenwood Plaza Blvd.
 Suite 150
 Greenwood Village, CO 80111
 Phone: 303/221-7275
 Fax: 303/221-7276

As Constructed


No. Revisions:	
Revised:	
Void:	

STRUCTURE CROSS SECTION

Designer:	DAF	Structure	
Detailer:	DAF	Numbers	
Sheet Subset:	Roadway	Subset Sheets:	

Project No./Coc

NH 0852-086
13429
Sheet Number: 17

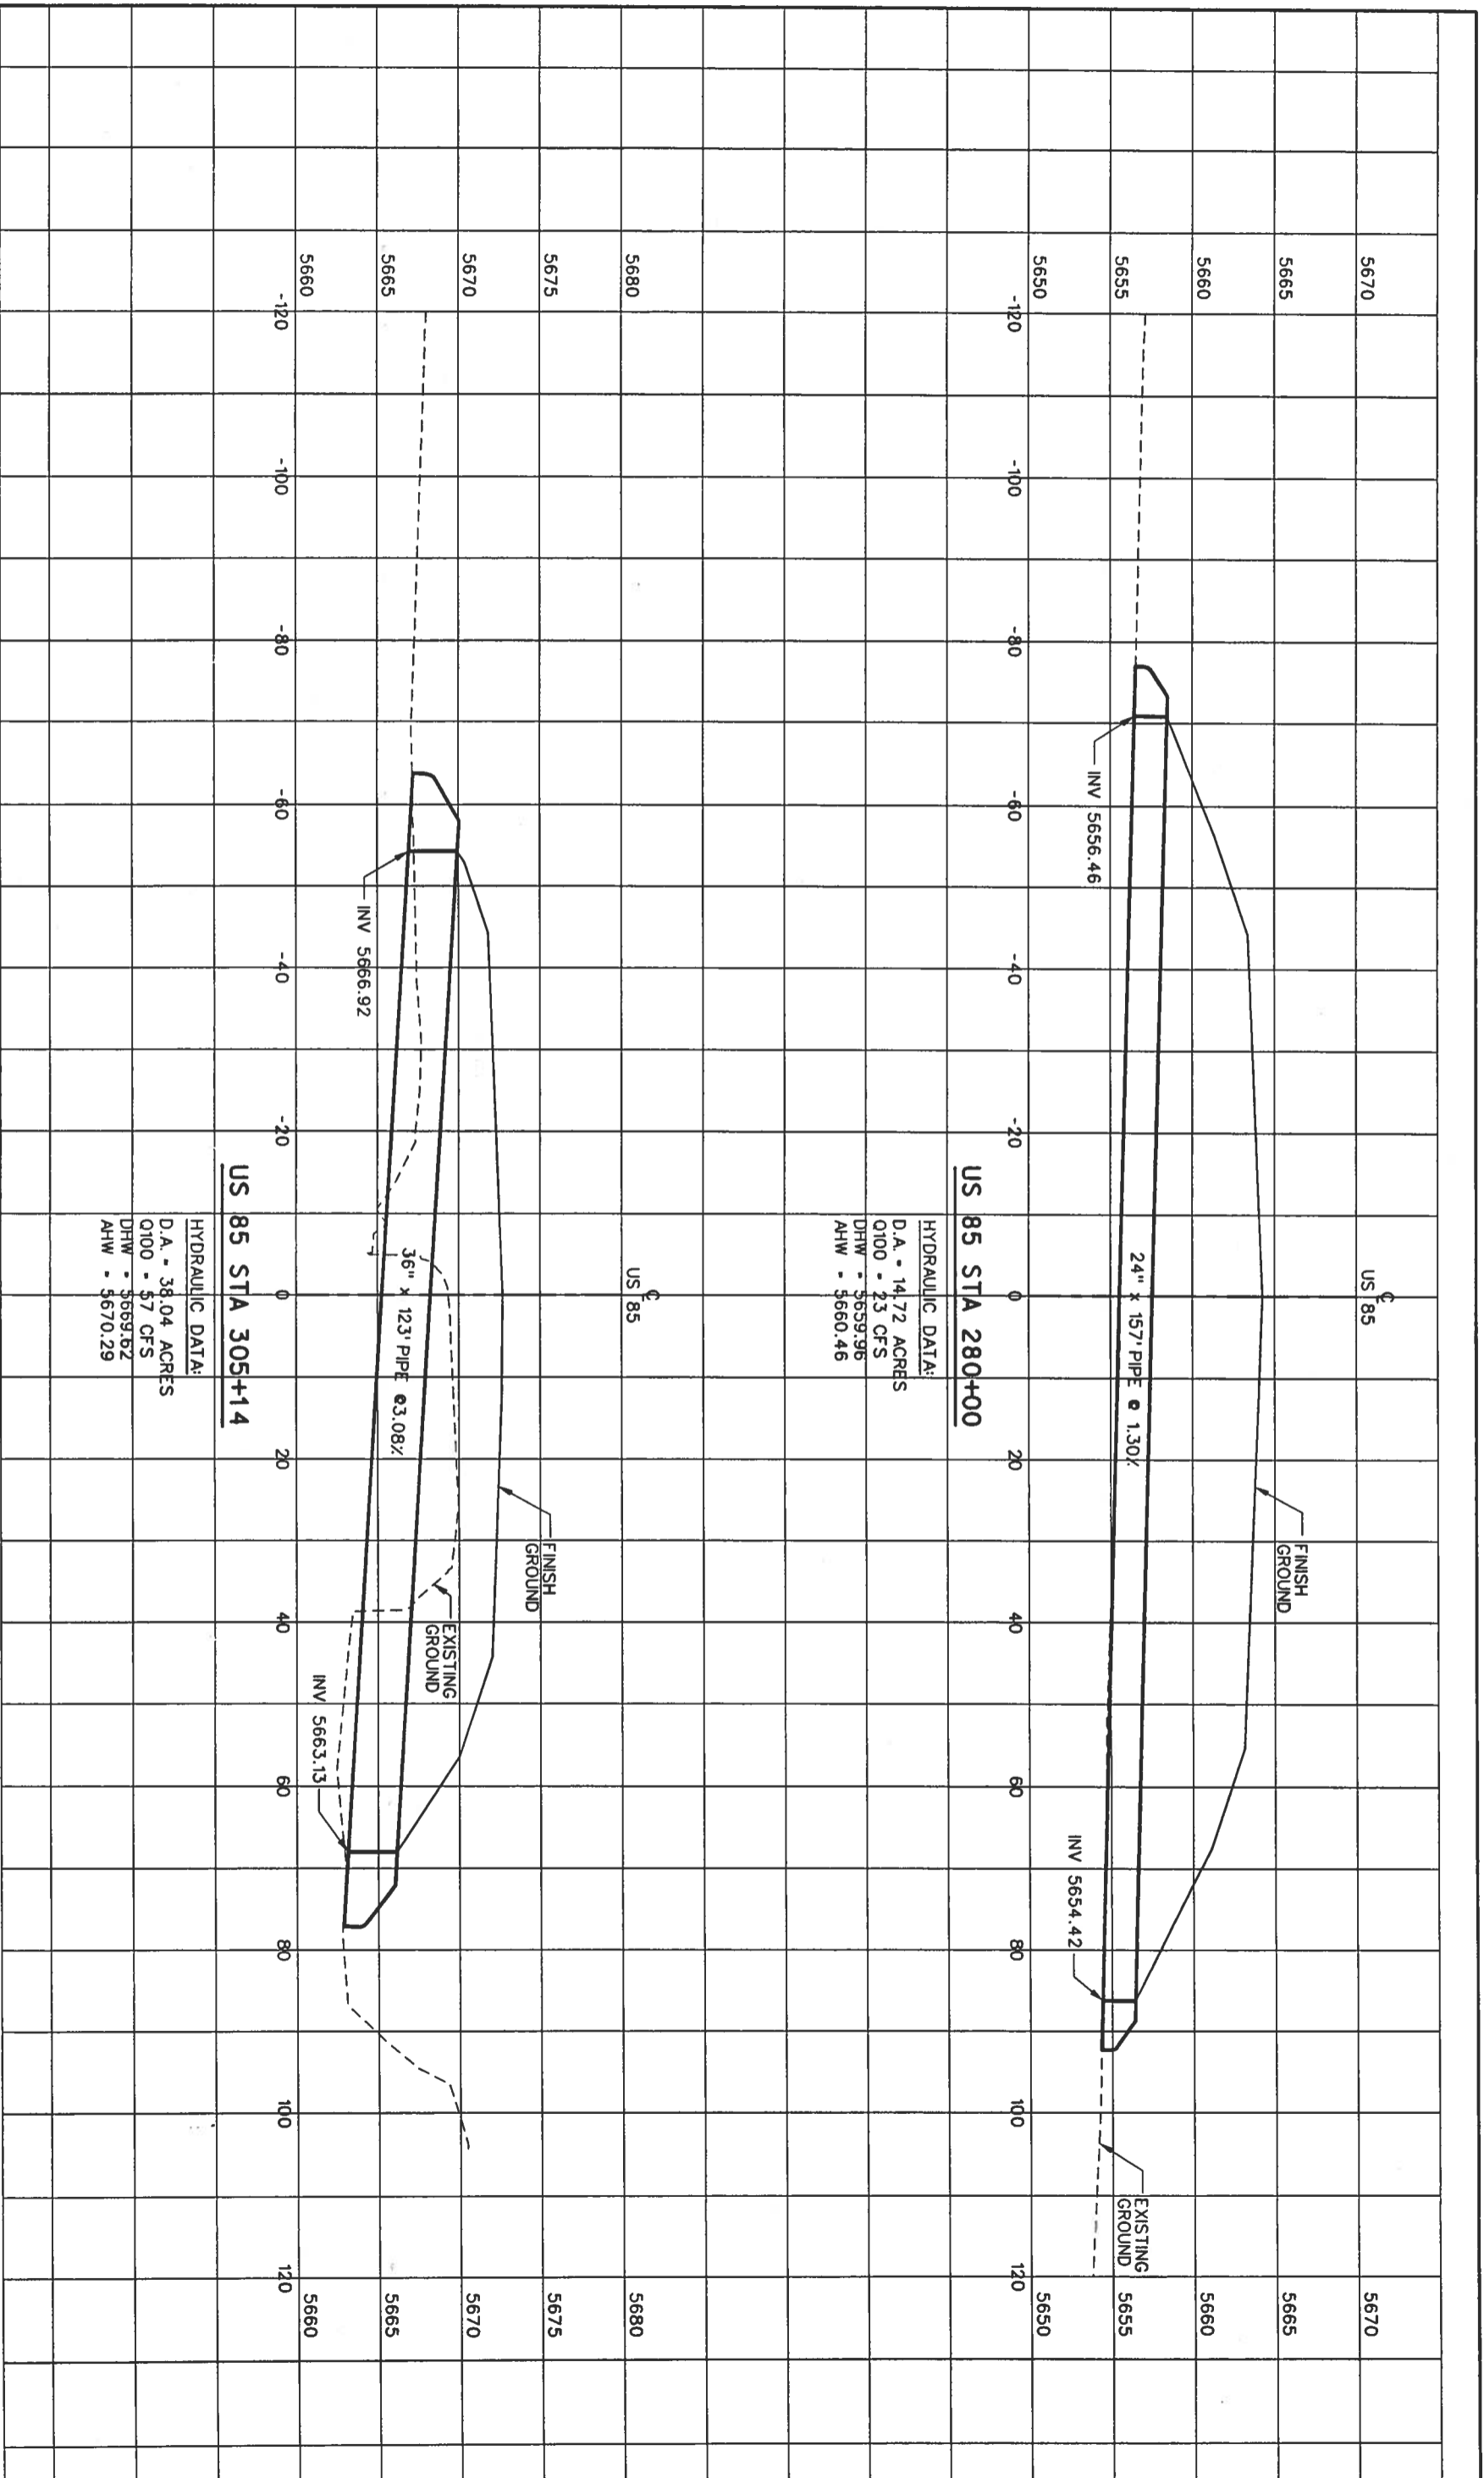

HYDRAULIC DATA:
 D.A. - 14.72 ACRES
 O100 - 2.3 CFS
 DHW - 5659.96
 AHW - 5660.46

HYDRAULIC DATA:
 D.A. - 38.04 ACRES
 O100 - 5.7 CFS
 DHW - 5669.62
 AHW - 5670.29

Computer File Information
 Creation Date: 02/17/03 Initials: DAF
 Last Modification Date: Initials:
 Full Path: S:\Tranpro\246042\HydDes\Plans\
 Drawing File Name: sspr03.dgn
 Scale: Units: ENGLISH

Index of Revisions

DOT
 DEPARTMENT OF TRANSPORTATION
 REGION I
 359 Inverness Dr., South
 Suite K
 Englewood, CO 80112
 Phone: (303) 790-1020
 FAX: (303) 790-1037

PBS&J
 5500 Greenwood Plaza Blvd.
 Suite 150
 Greenwood Village, CO 80111
 Phone: 303/221-7275
 Fax: 303/221-7276


As Constructed

No. Revisions:	
Revised:	
Void:	

STRUCTURE CROSS SECTION

Designer:	DAF	Structure	
Detailer:	DAF	Numbers	
Sheet Subset:	Roadway	Subset Sheets:	

Project No./Cod
 NH 0852-086
 Sheet Number: 13429 of 172

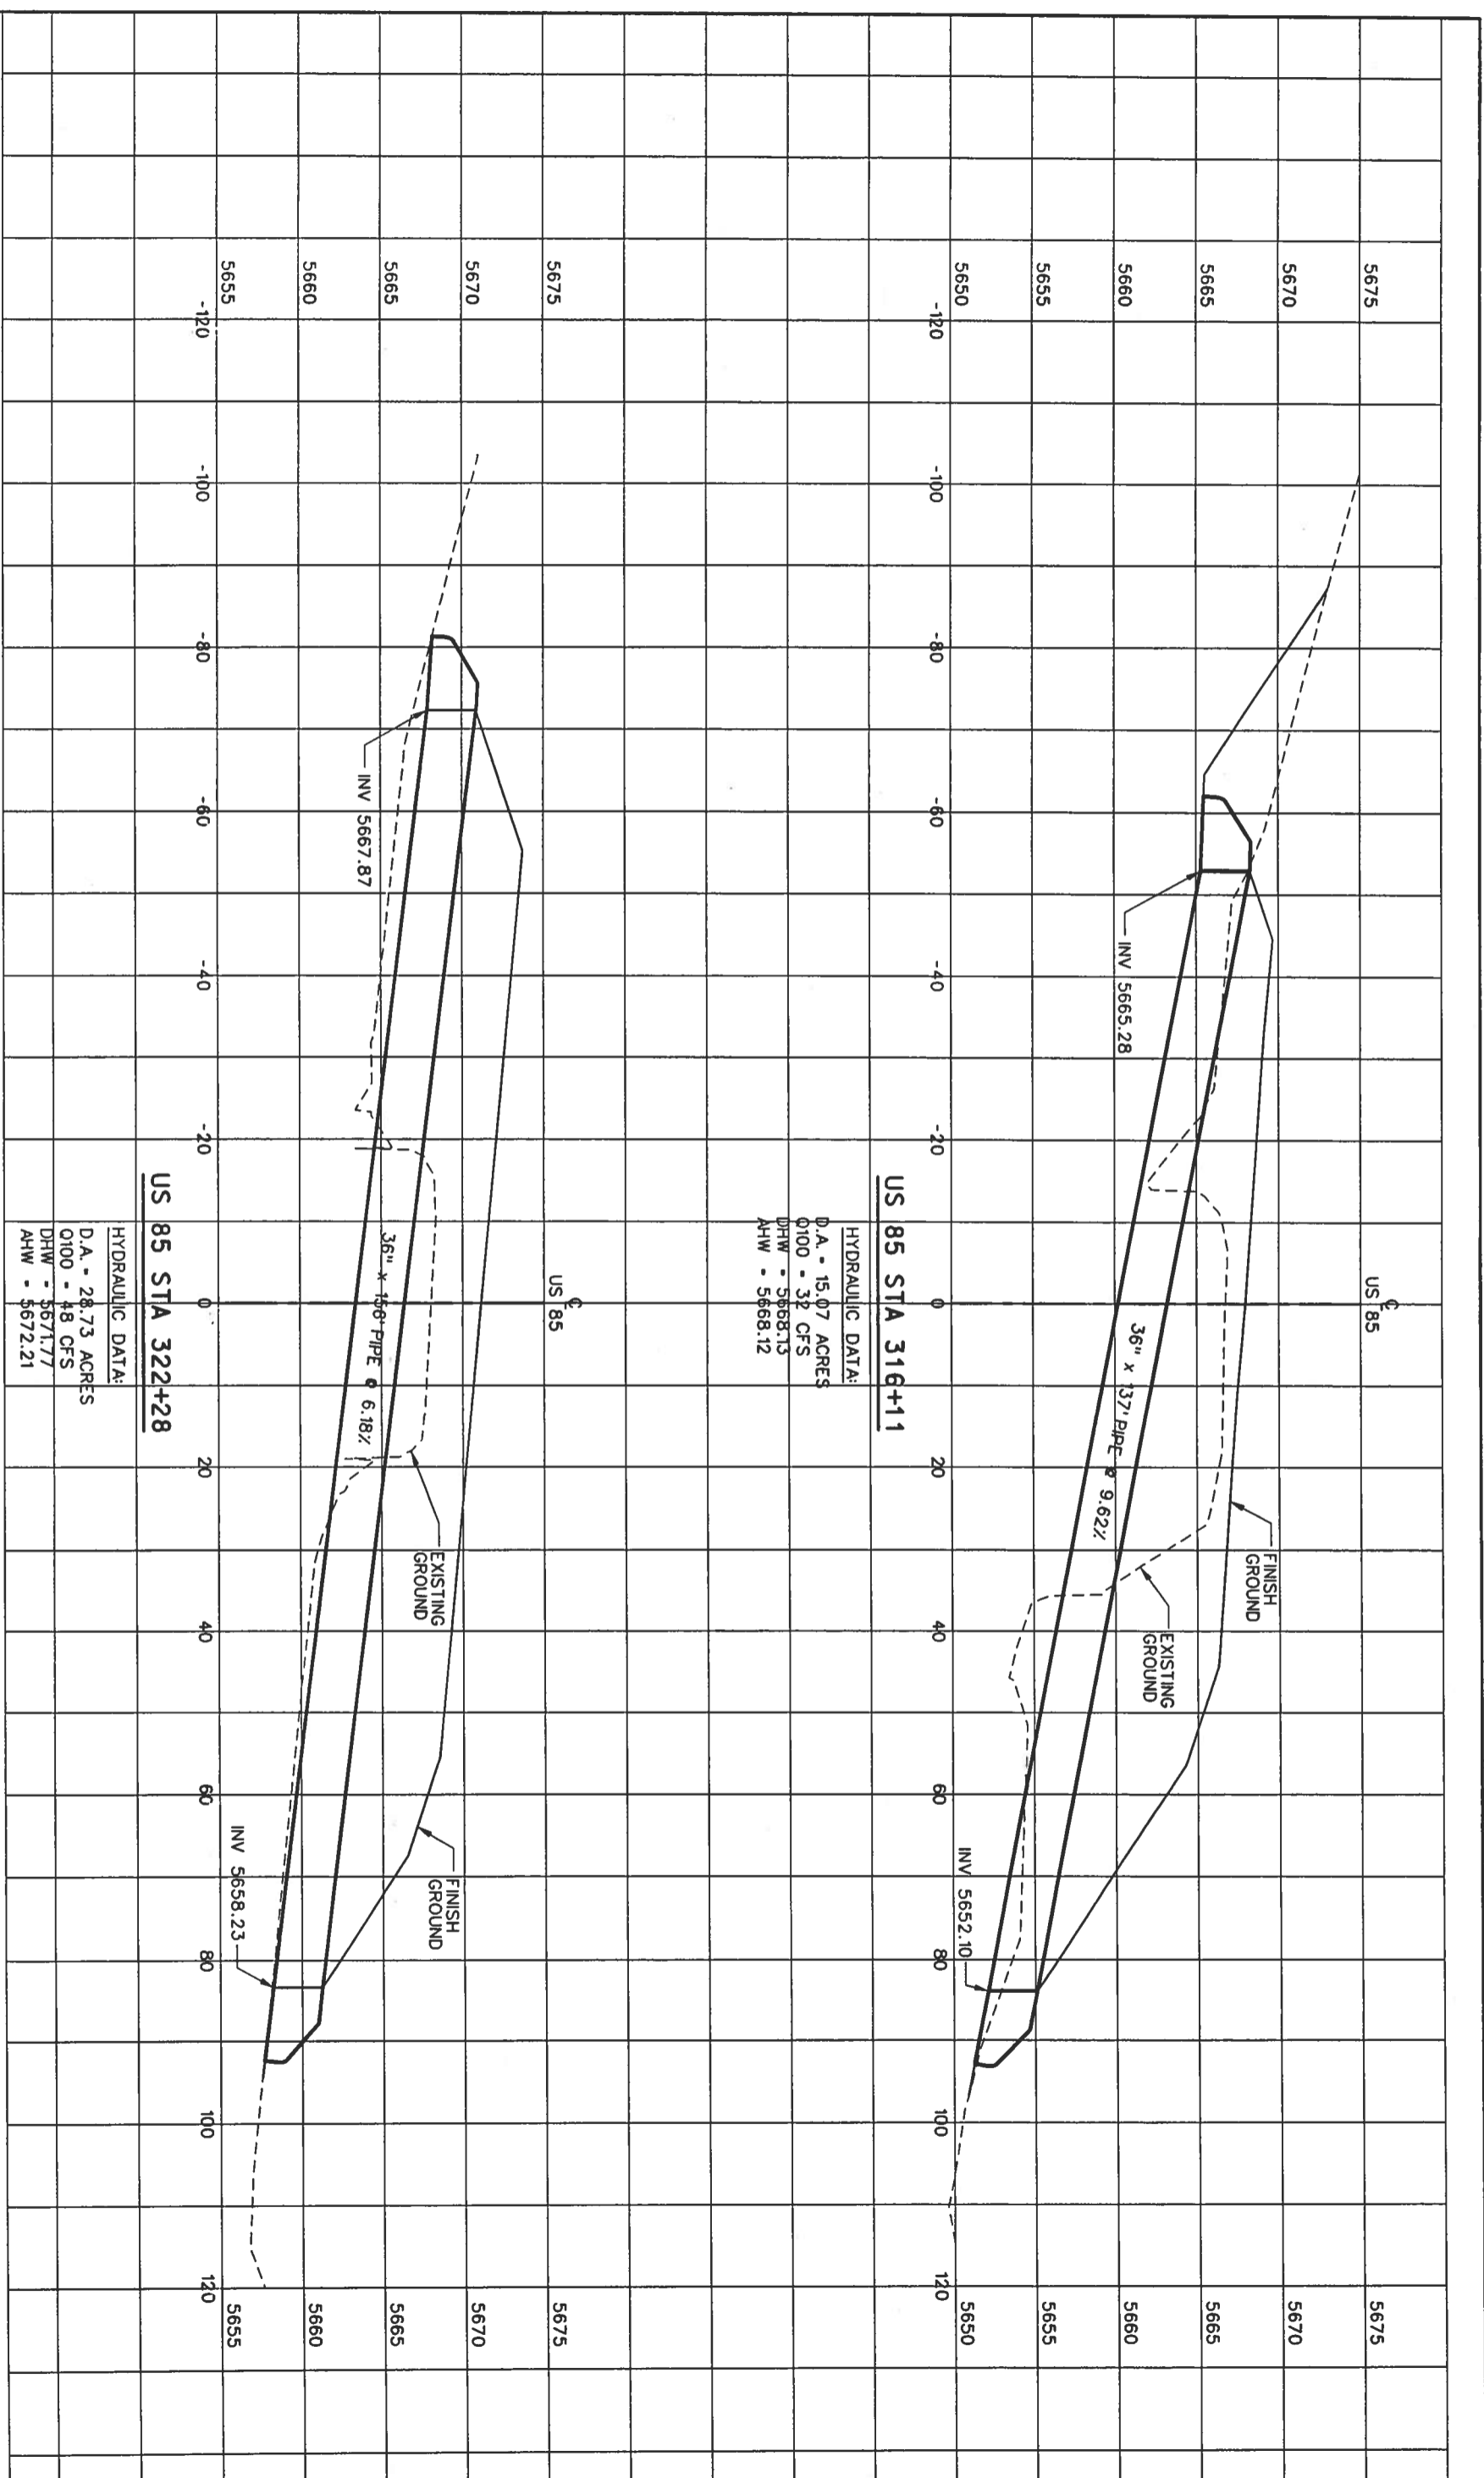

Computer File Information

Creation Date: 02/17/03 Initials: DAF
 Last Modification Date: Initials:
 Full Path: S:\Tranpro\246042\Hydes\Plans\
 Drawing File Name: sspr04.dgn
 Scale: Units: ENGLISH

Index of Revisions

358 Inverness Dr. South
 Suite K
 Englewood, CO 80112
 Phone: (303) 790-1020
 FAX: (303) 790-1037

REGION 1

5500 Greenwood Plaza Blvd.
 Suite 150
 Greenwood Village, CO 80111
 Phone: 303/221-7275
 Fax: 303/221/7276

As Constructed


No. Revisions:	
Revised:	
Void:	

STRUCTURE CROSS SECTION

Designer:	DAF	Structure	
Detailer:	DAF	Numbers	
Sheet Subset:	Roadway	Subset Sheets:	

Project No./Cod

NH 0852-086
 13429
 Sheet Number: 172

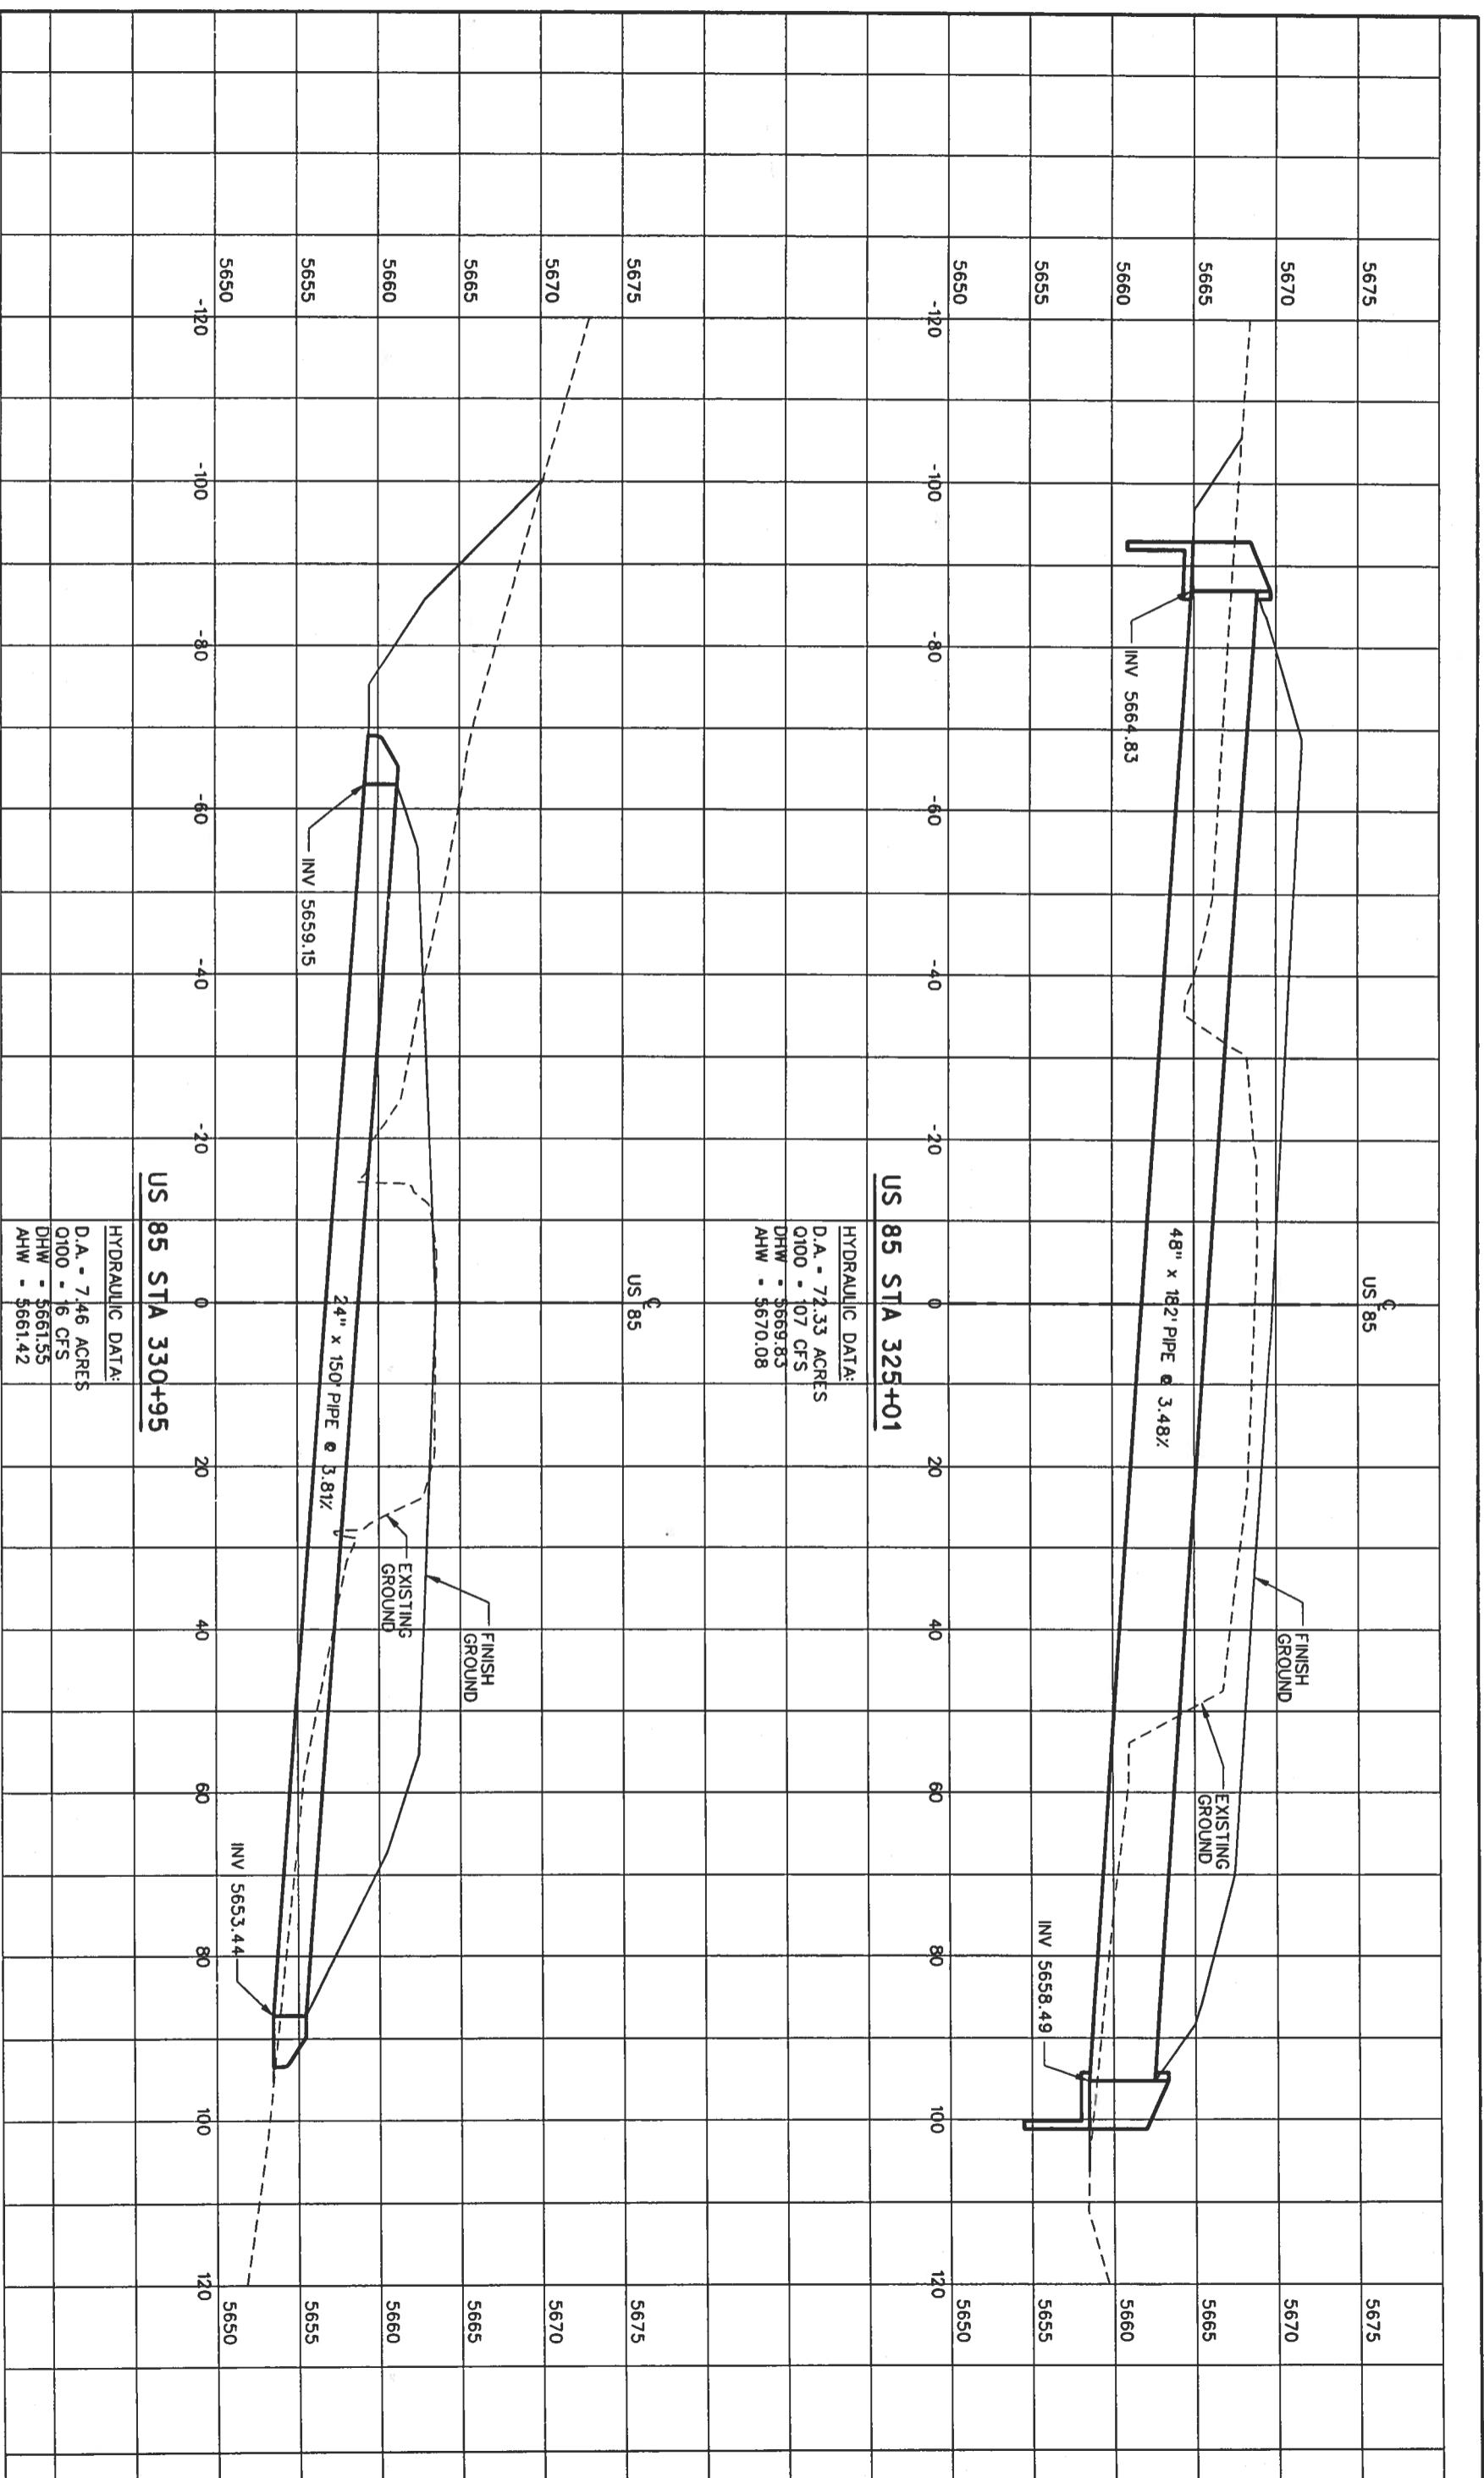

US 85 STA 325+01
 HYDRAULIC DATA:
 D.A. - 74.33 ACRES
 O100 - 107 CFS
 DFW - \$669.83
 AHW - \$670.08

US 85 STA 330+95
 HYDRAULIC DATA:
 D.A. - 7.46 ACRES
 O100 - 16 CFS
 DFW - \$661.55
 AHW - \$661.42

US 85
 FINISH GROUND
 EXISTING GROUND
 INV 5664.83
 INV 5659.15
 INV 5653.44
 INV 5658.49

Computer File Information


Creation Date: 02/17/03 Initials: DAF
 Last Modification Date: Initials:
 Full Path: S:\tronproj\246042\HW\Des\Plans\
 Drawing File Name: sspr05.dgn
 Scale: Units: ENGLISH

Index of Revisions



359 Inverness Dr. South
 Suite K
 Englewood, CO 80112
 Phone: (303) 790-1020
 FAX: (303) 790-1037

REGION 1

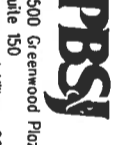

5500 Greenwood Plaza Blvd.
 Suite 150
 Greenwood Village, CO 80111
 Phone: 303/221-7275
 Fax: 303/221-7276

As Constructed


No. Revisions:
 Revised:
 Void:

STRUCTURE CROSS SECTION

Designer: DAF
 Detailer: DAF
 Sheet Subset: Roadway
 Subsets: of

Project No./Cod

NH 0852-086
 13429
 Sheet Number: 174

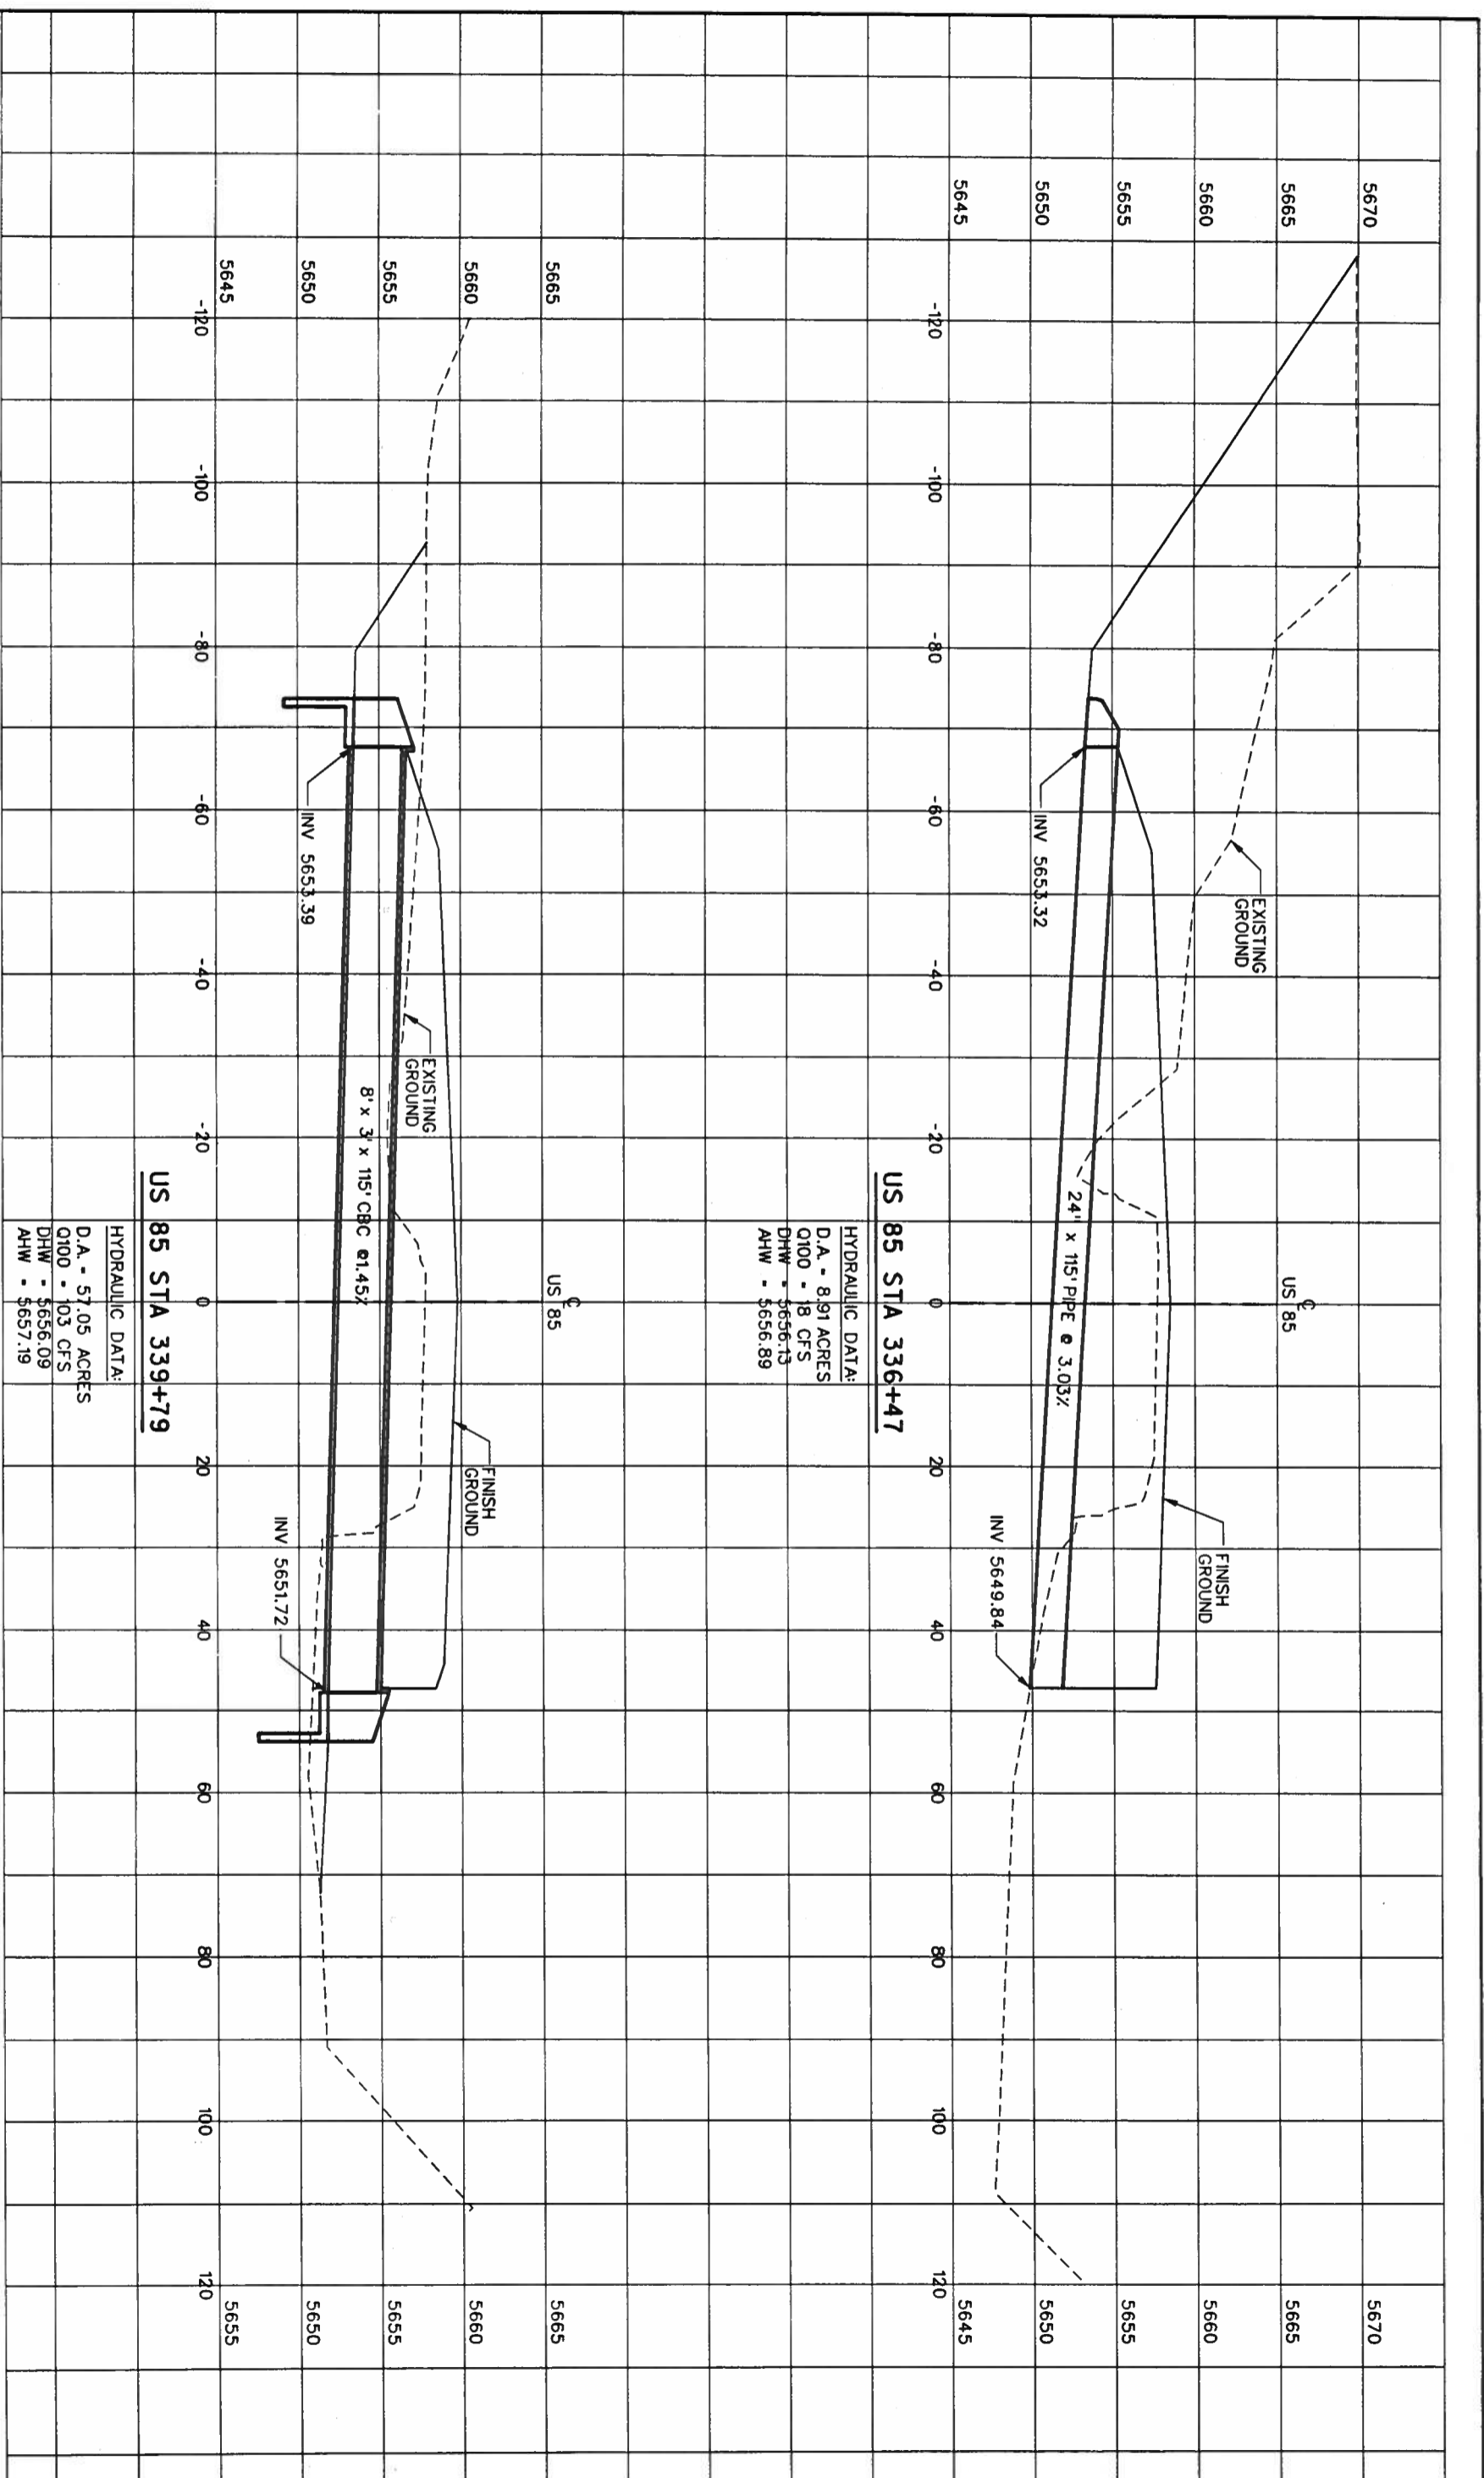

HYDRAULIC DATA:
 D.A. - 8.91 ACRES
 O100 - 18 CFS
 DHW - \$656.73
 AHW - \$656.89

US 85 STA 336+47

HYDRAULIC DATA:
 D.A. - 57.05 ACRES
 O100 - 103 CFS
 DHW - \$656.09
 AHW - \$657.19

US 85 STA 339+79

Computer File Information

Creation Date:	02/17/03	Initials:	DAF
Last Modification Date:		Initials:	
Full Path:	S:\Trompro1\246042\HwyDes\Plans\		
Drawing File Name:	sspr.06.dgn		
Scale:	Units: ENGLISH		

Index of Revisions



358 Inverness Dr. South
 Suite K
 Englewood, CO 80112
 Phone: (303) 790-1020
 FAX: (303) 790-1037

REGION 1



5500 Greenwood Plaza Blvd.
 Suite 150
 Greenwood Village, CO 80111
 Phone: 303/221-7275
 Fax: 303/221-7276

As Constructed


No. Revisions:	
Revised:	
Void:	



STRUCTURE CROSS SECTION


Designer:	DAF	Structure	
Detailer:	DAF	Numbers	
Sheet Subset:	Roadway	Subset Sheets:	of

Project No./Cod

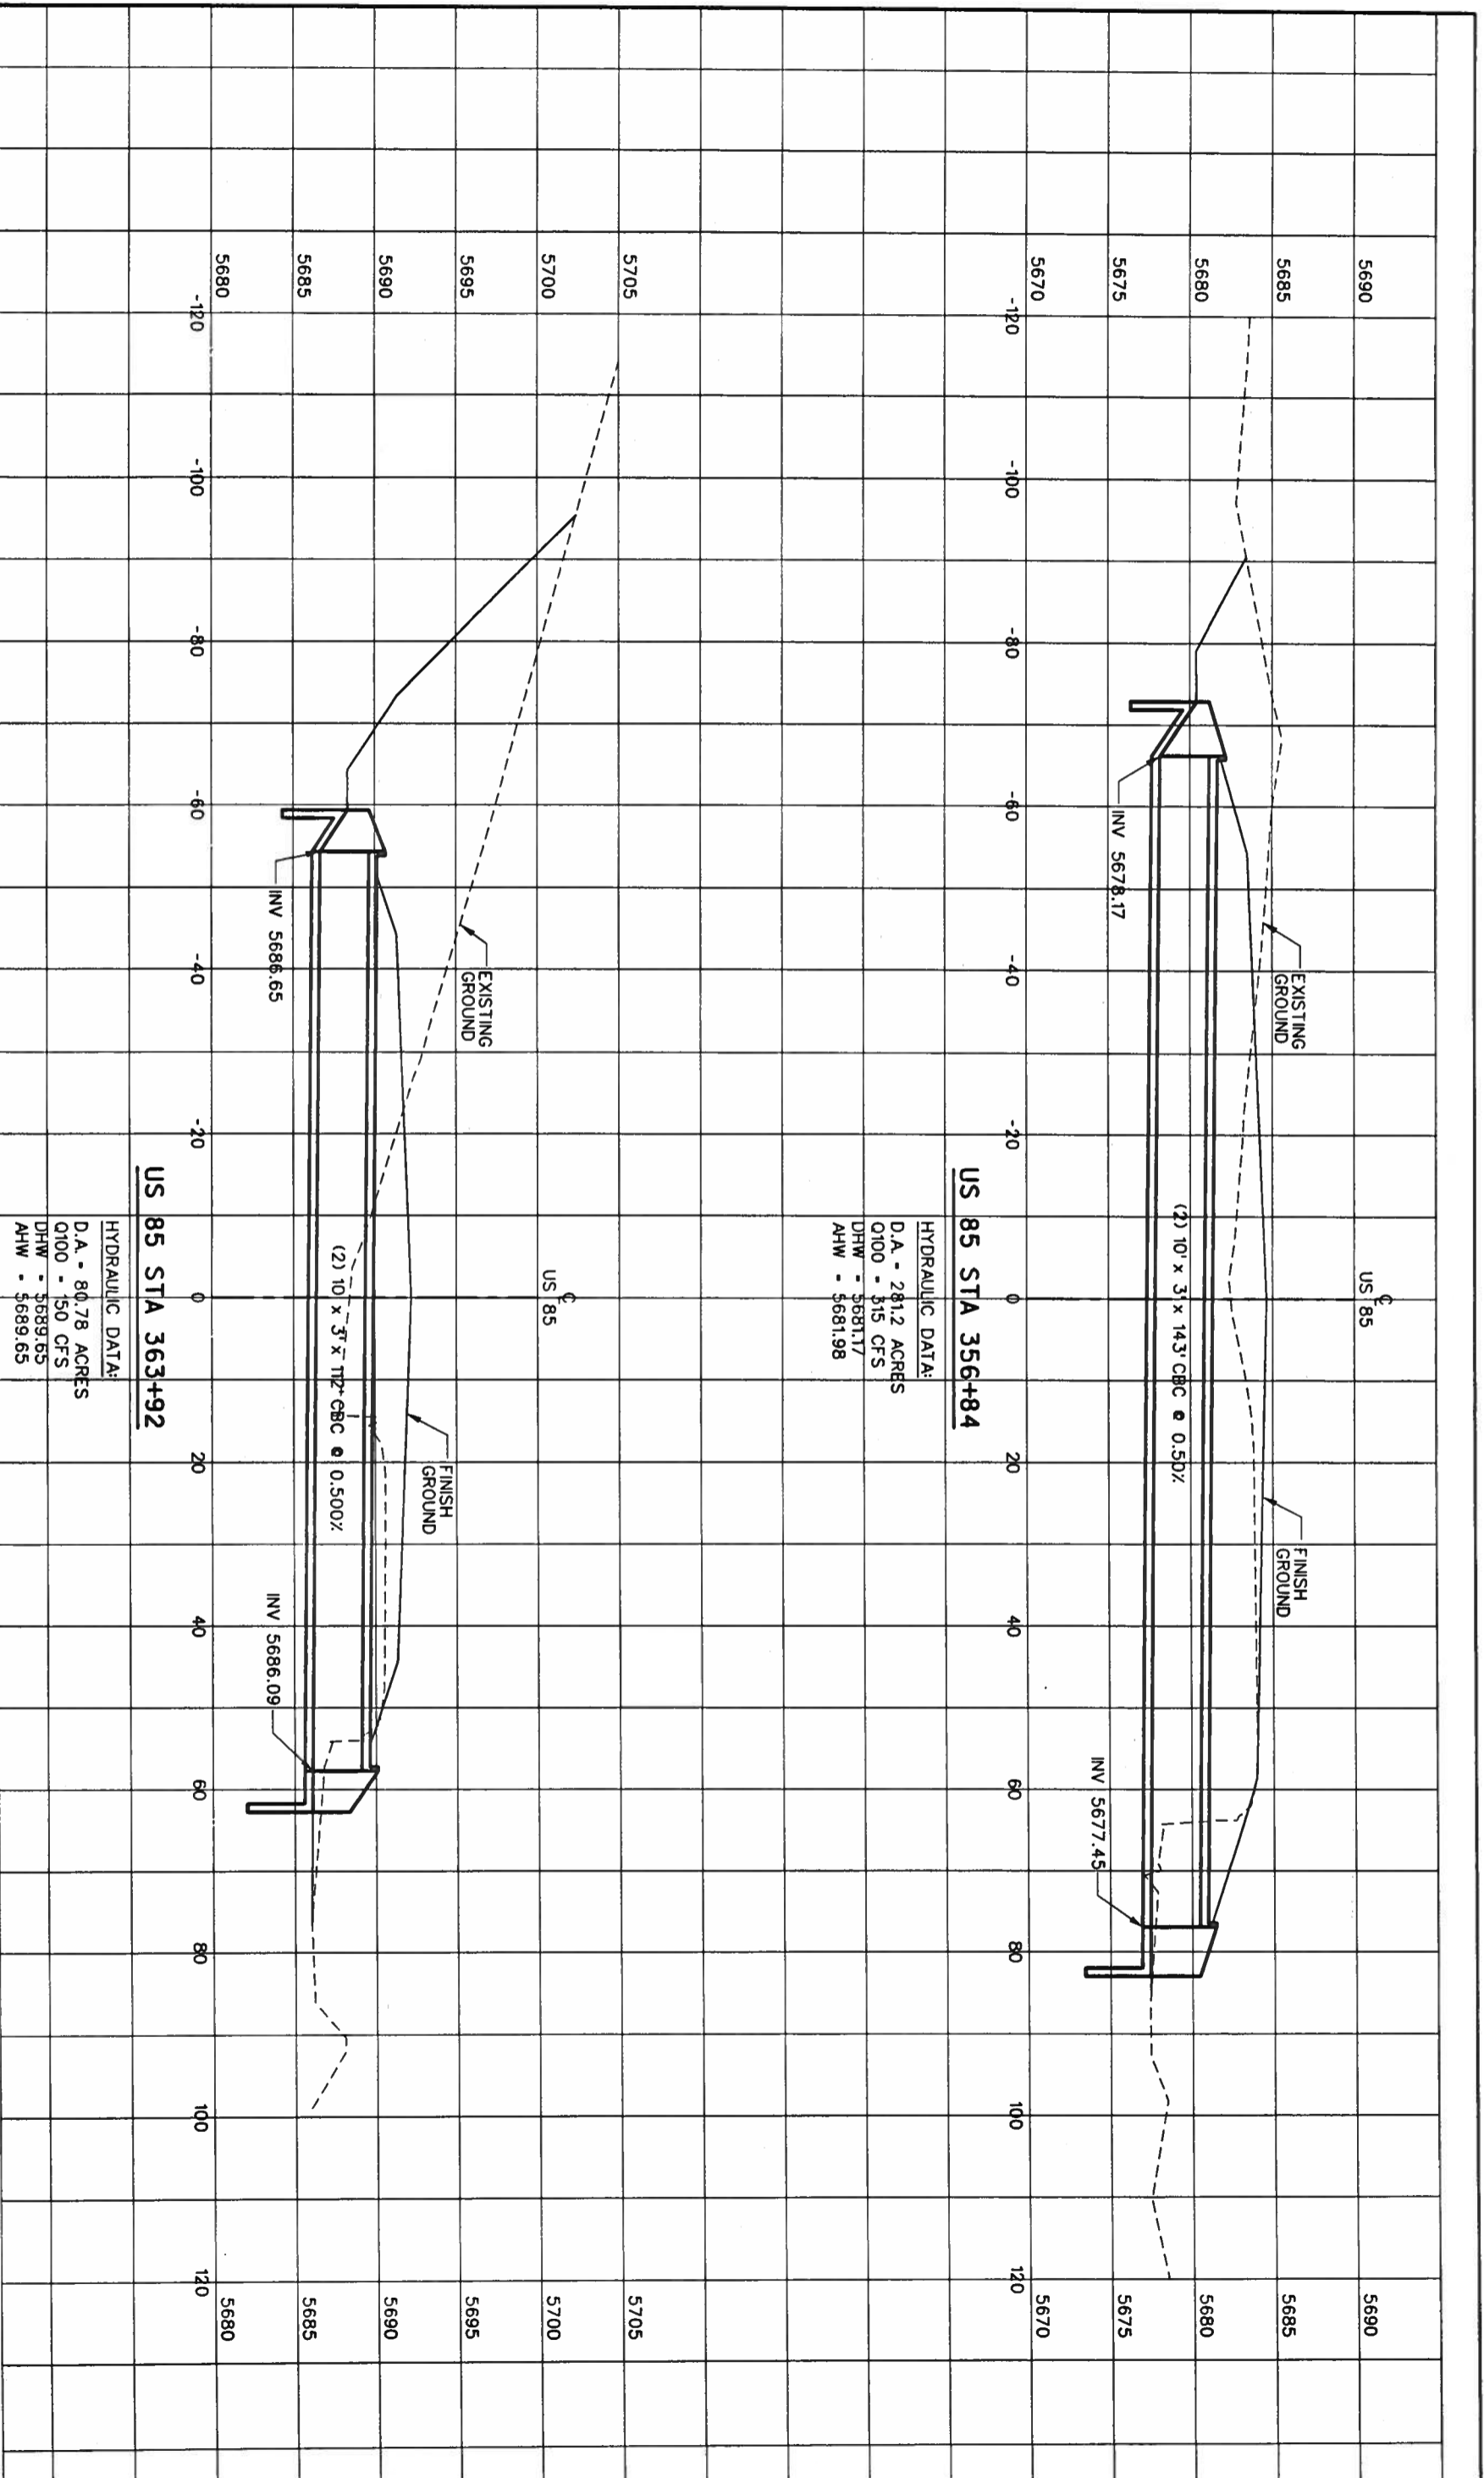NH 0852-086
13429
Sheet Number: 175



Computer File Information		Index of Revisions		As Constructed		STRUCTURE CROSS SECTION		Project No./Cod	
Creation Date:	02/17/03	Initials:	DAF					NH 0852-086	
Last Modification Date:		Initials:						13429	
Full Path:	S:\Tranproj\246042.12\HydDes\Plane\							Sheet Number: 1 of 7	
Drawing File Name:	sspr07.dgn								
Scale:	Units: ENGLISH								
 359 Inverness Dr. South Suite K Englewood, CO 80112 Phone: (303) 790-1020 FAX: (303) 790-1037		 5500 Greenwood Plaza Blvd. Suite 150 Greenwood Village, CO 80111 Phone: 303/221-7275 Fax: 303/221/7276		No. Revisions: Revised: Void:		Designer: DAF Detailer: DAF Sheet Subset: Roadway		Structure Numbers: Subset Sheets:	

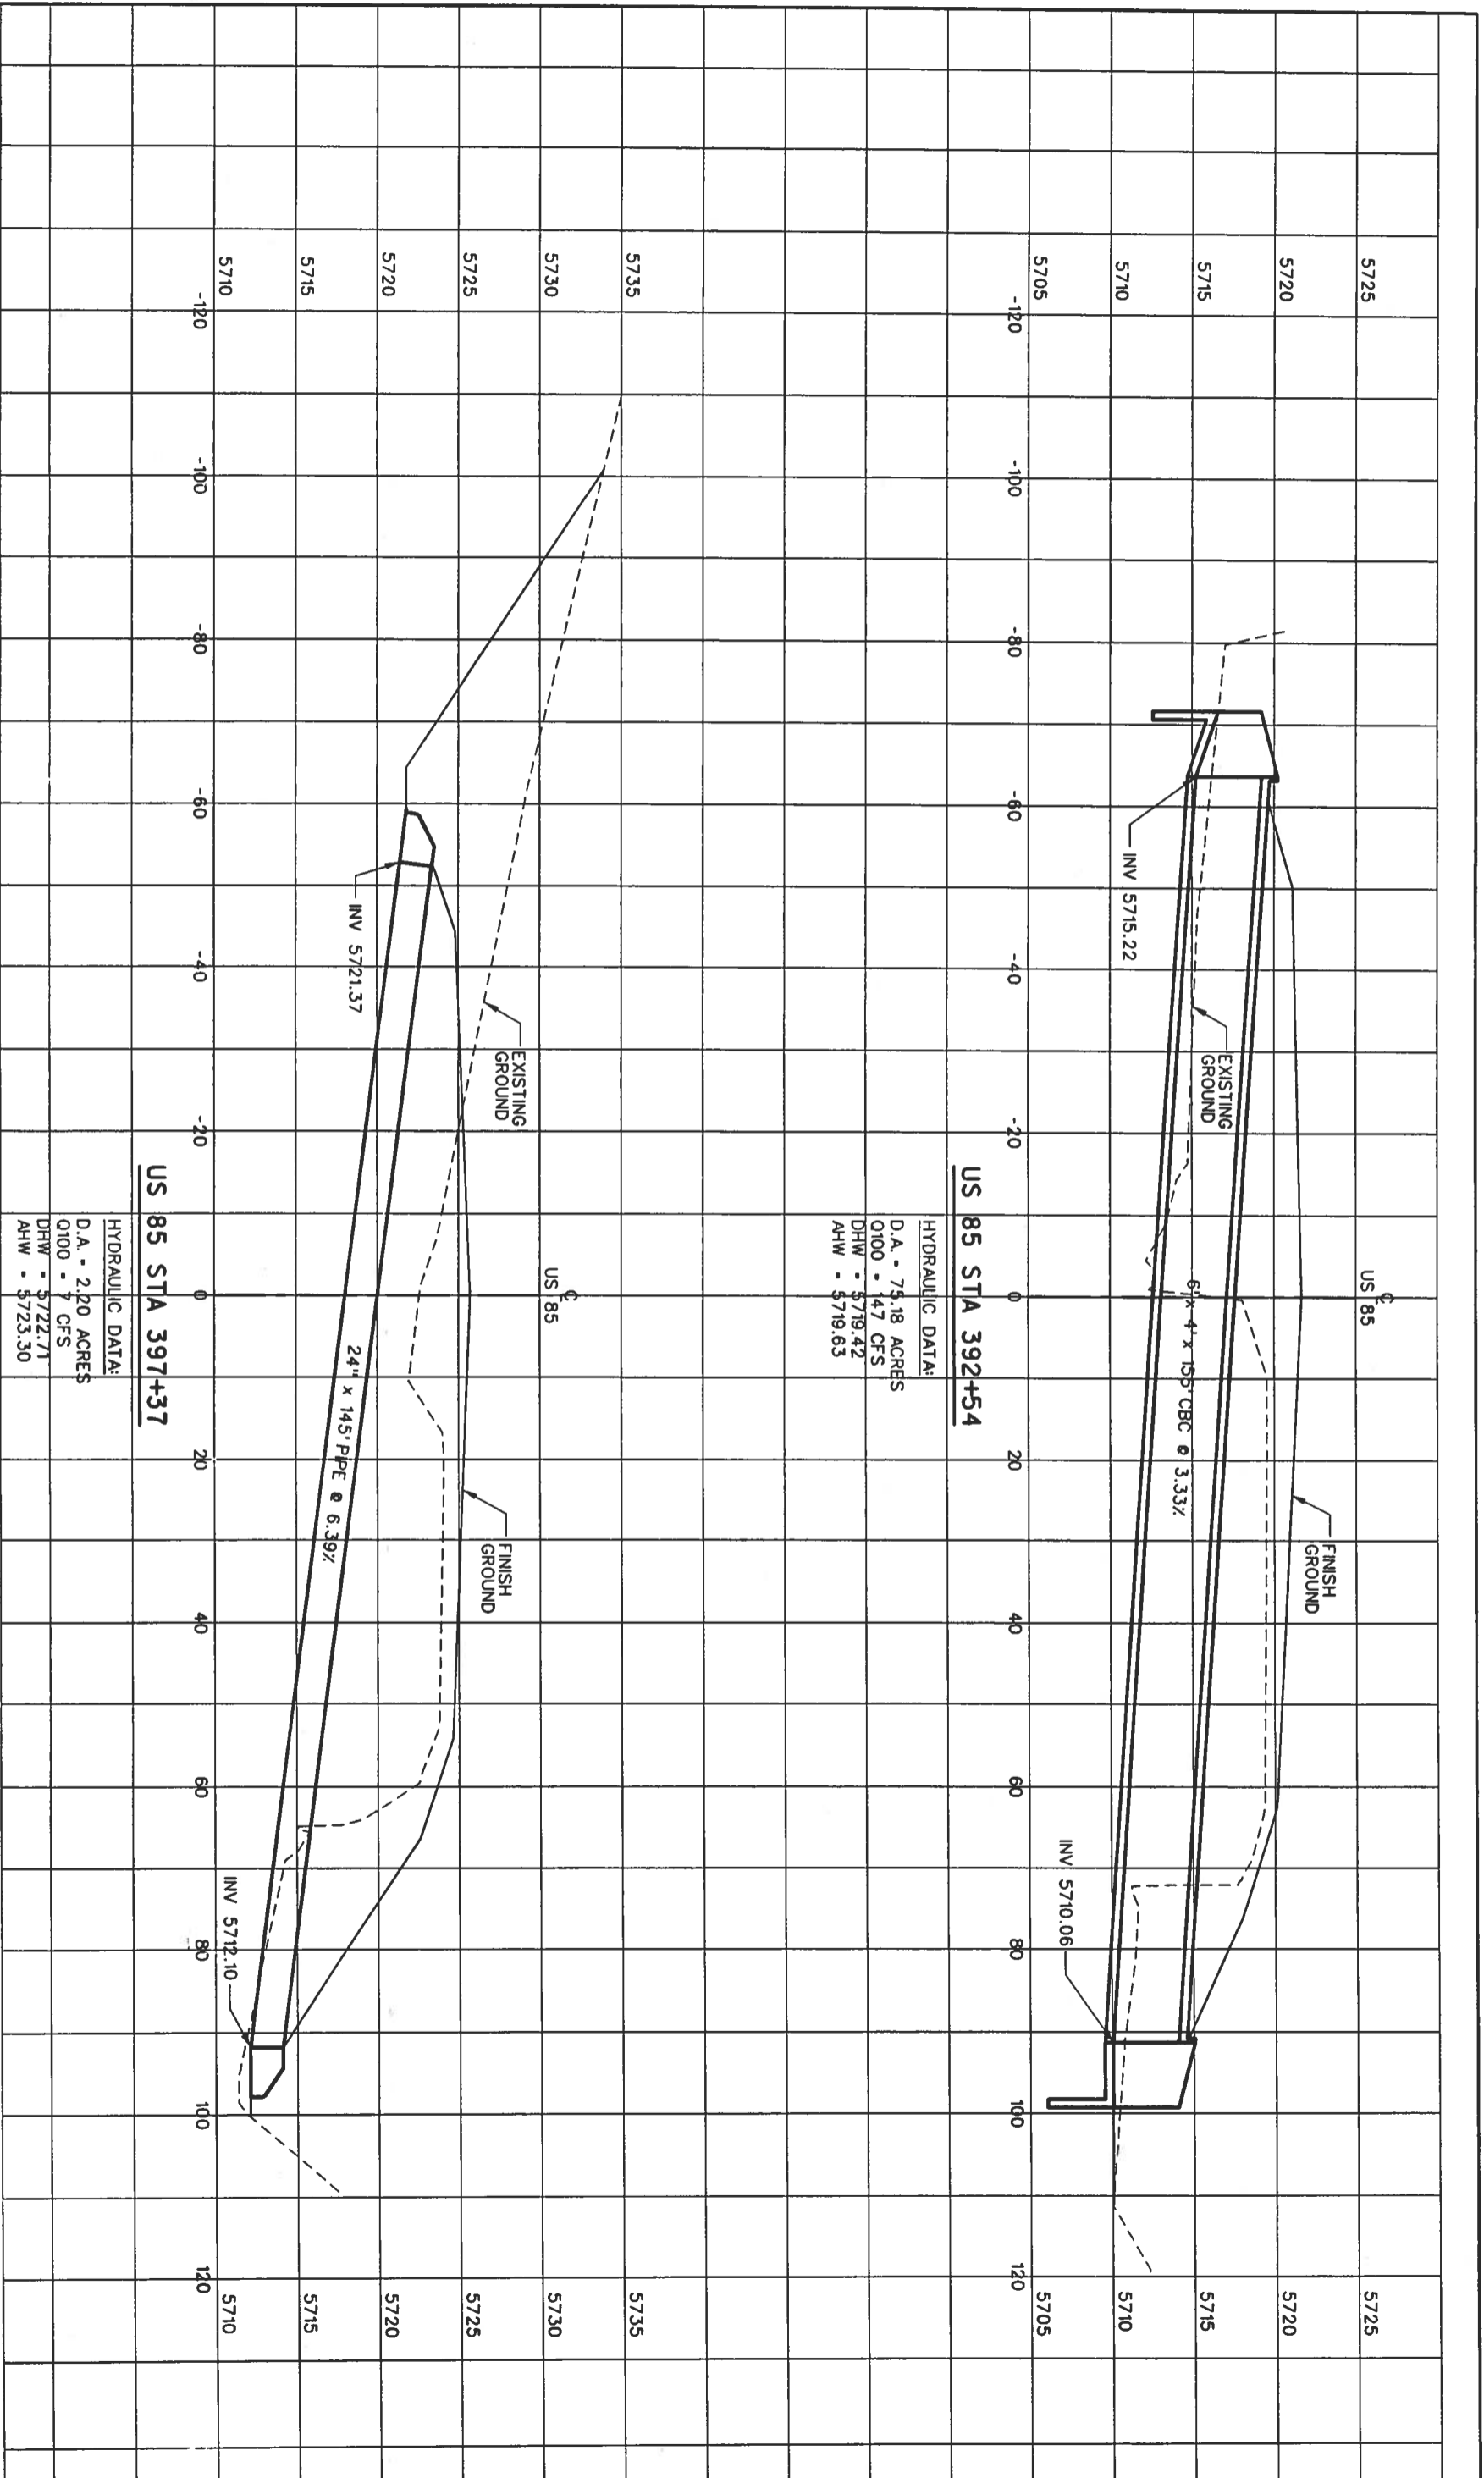

HYDRAULIC DATA:
 D.A. - 74.18 ACRES
 O100 - 147 CFS
 DHW - \$719.42
 AHW - \$719.63

HYDRAULIC DATA:
 D.A. - 2.20 ACRES
 O100 - 7 CFS
 DHW - \$722.71
 AHW - \$723.30

Computer File Information

Creation Date: 02/17/03 Initials: DAF
 Last Modification Date: Initials:
 Full Path: S:\Trompro\246042\Hydes\Plans\
 Drawing File Name: sspr08.dgn
 Scale: Units: ENGLISH

Index of Revisions

No.	Description	Date	By

359 Inverness Dr., South
 Suite K
 Englewood, CO 80112
 Phone: (303) 790-1020
 FAX: (303) 790-1037

5500 Greenwood Plaza Blvd
 Suite 150
 Greenwood Village, CO 80111
 Phone: 303/221-7275
 Fax: 303/221-7276


As Constructed

No. Revisions:
 Revised:
 Void:

STRUCTURE CROSS SECTION

Designer: DAF Structure
 Detaller: DAF Numbers
 Sheet Subset: Roadway Subset Sheets: of

Project No./Cod
 NH 0852-086
 13429
 Sheet Number: 17

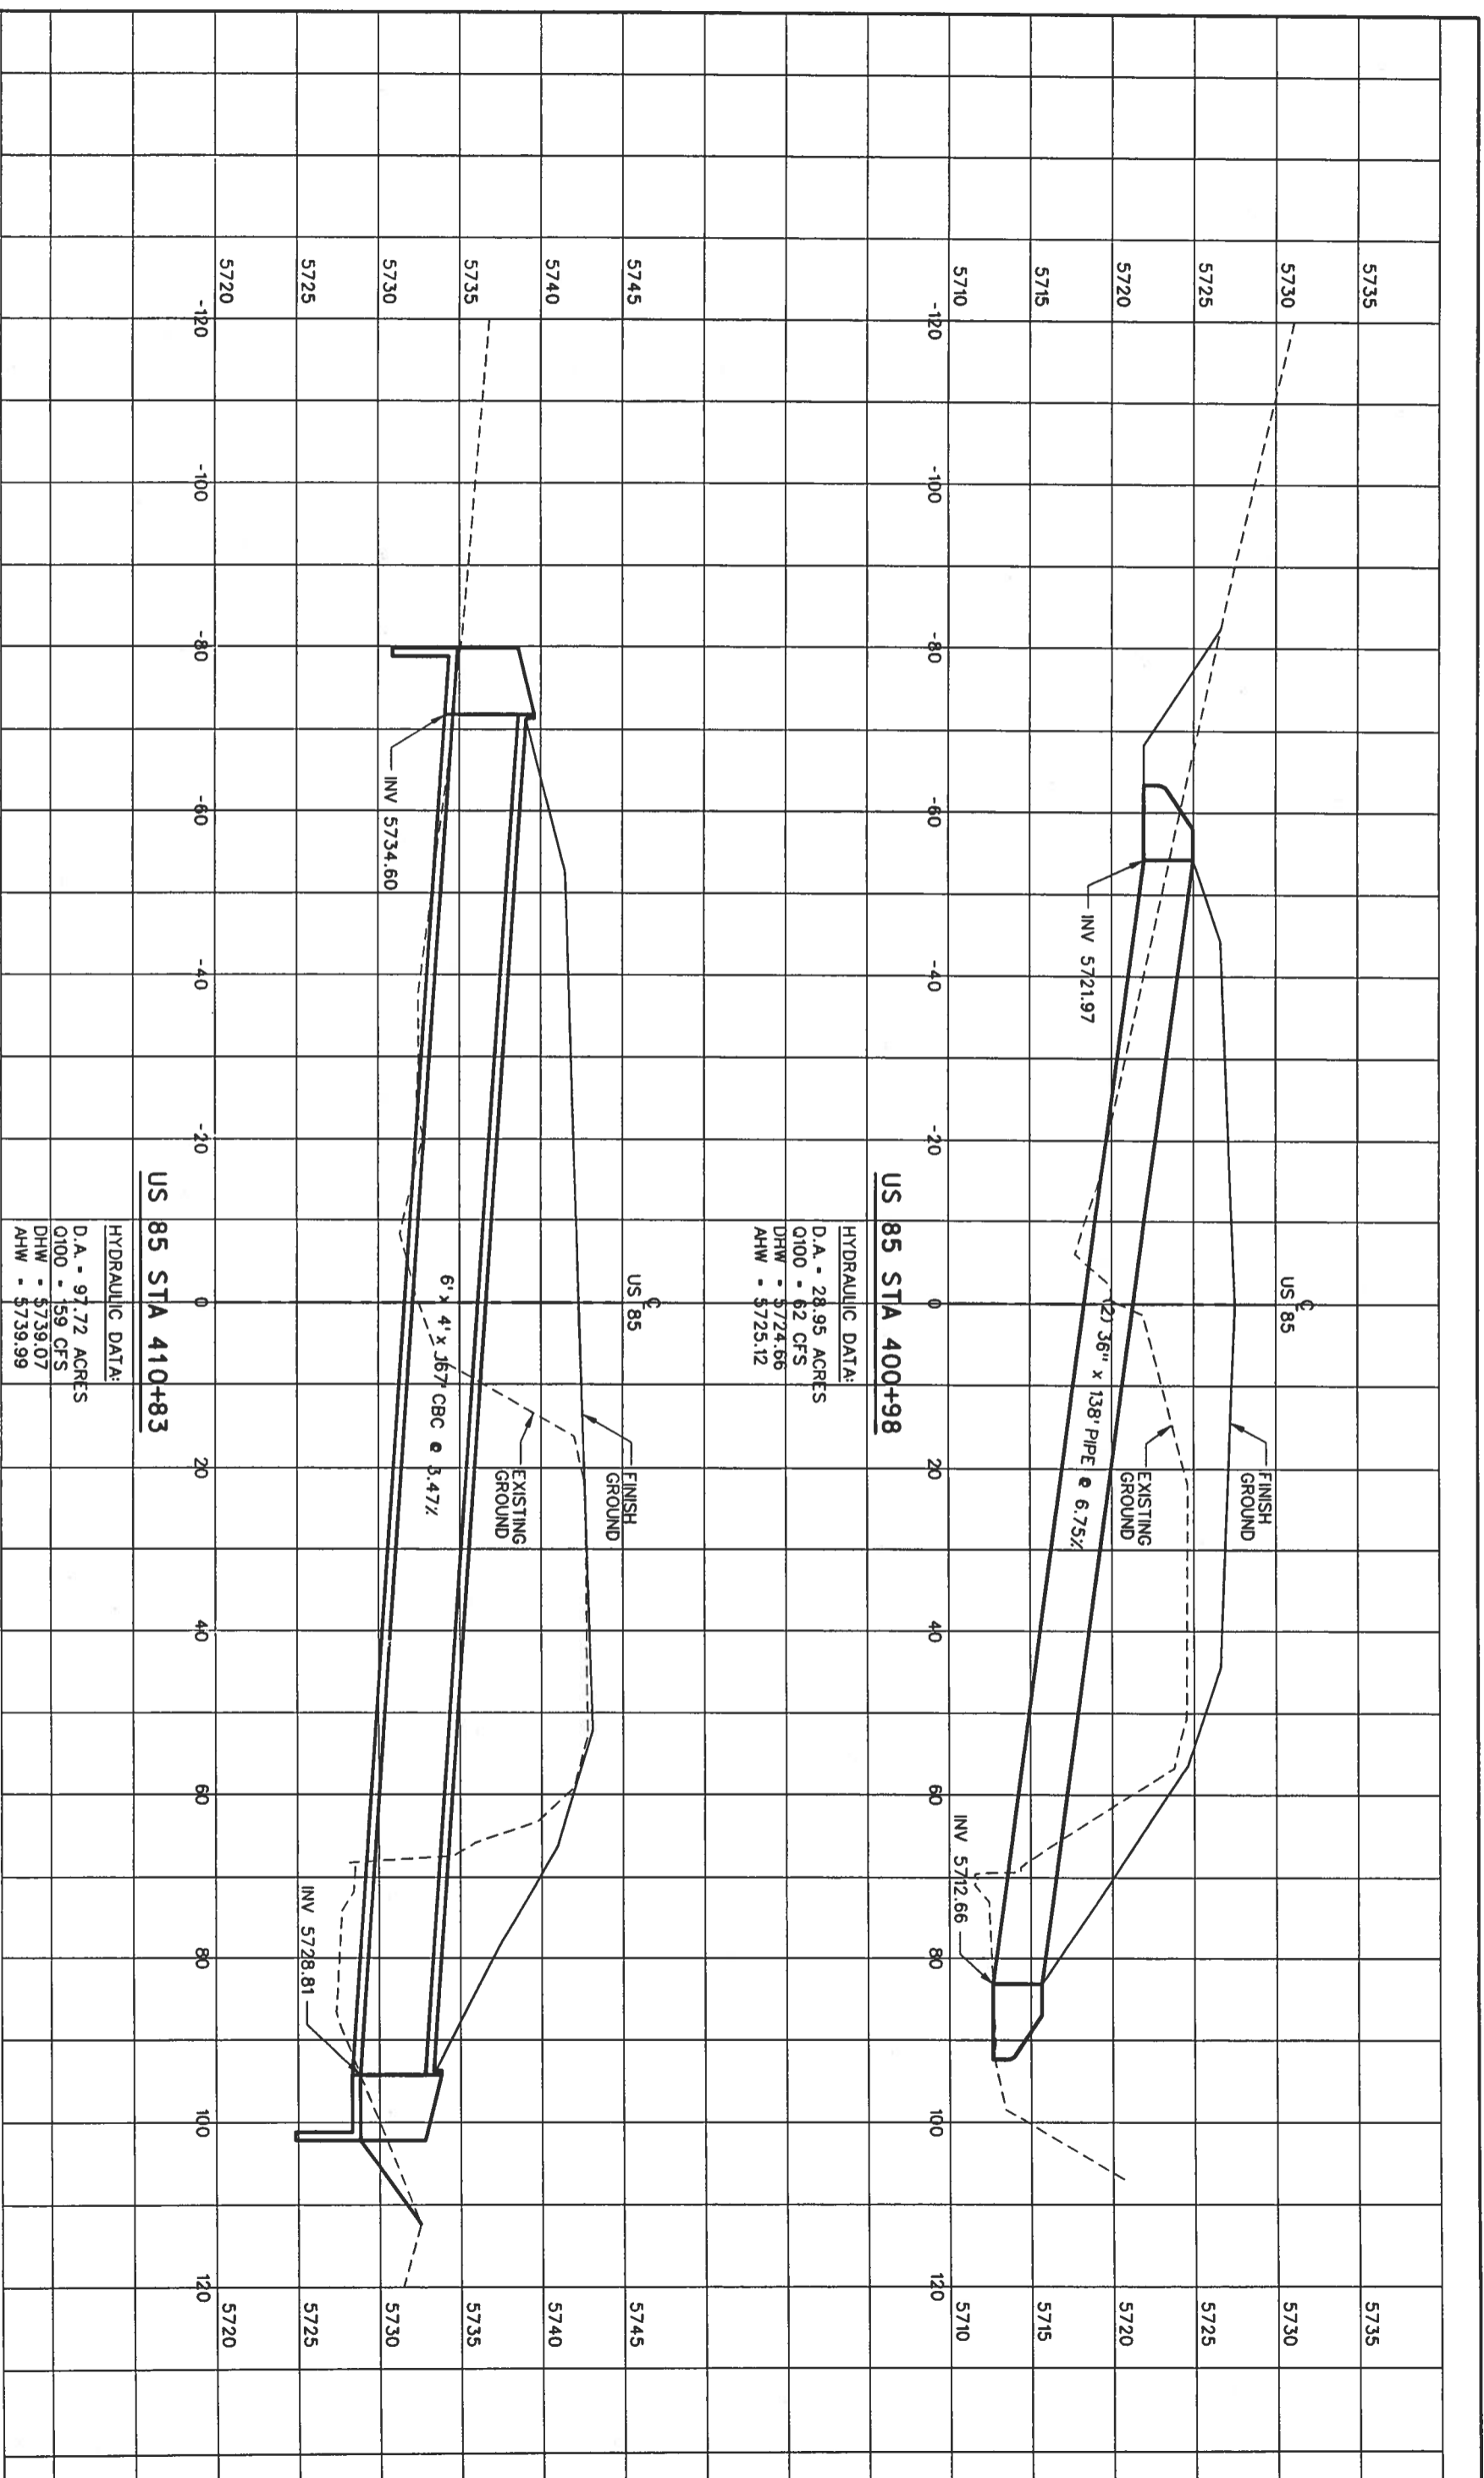

US 85 STA 400+98

HYDRAULIC DATA:
 D.A. - 28.95 ACRES
 O100 - 62 CFS
 DFHW - \$724.66
 AHW - \$725.12

US 85 STA 410+83

HYDRAULIC DATA:
 D.A. - 97.72 ACRES
 O100 - 159 CFS
 DFHW - \$739.07
 AHW - \$739.99

Computer File Information


Creation Date: 02/17/03 Initials: DAF
 Lost Modification Date: Initials:
 Full Path: S:\Trompro\246042\HwyDes\Plans\
 Drawing File Name: sspr.09.dgn
 Scale: Units: ENGLISH

Index of Revisions



359 Inverness Dr. South
 Suite K
 Englewood, CO 80112
 Phone: (303) 790-1020
 FAX: (303) 790-1037

REGION I



5500 Greenwood Plaza Blvd.
 Suite 150
 Greenwood Village, CO 80111
 Phone: 303/221-7275
 Fax: 303/221-7276

As Constructed


No. Revisions:
 Revised:
 Void:

STRUCTURE CROSS SECTION

Designer: DAF Structure
 Detailer: DAF Numbers
 Sheet Subset: Roadway Subset Sheets: of

Project No./Cod

NH 0852-086
 13429
 Sheet Number: 172

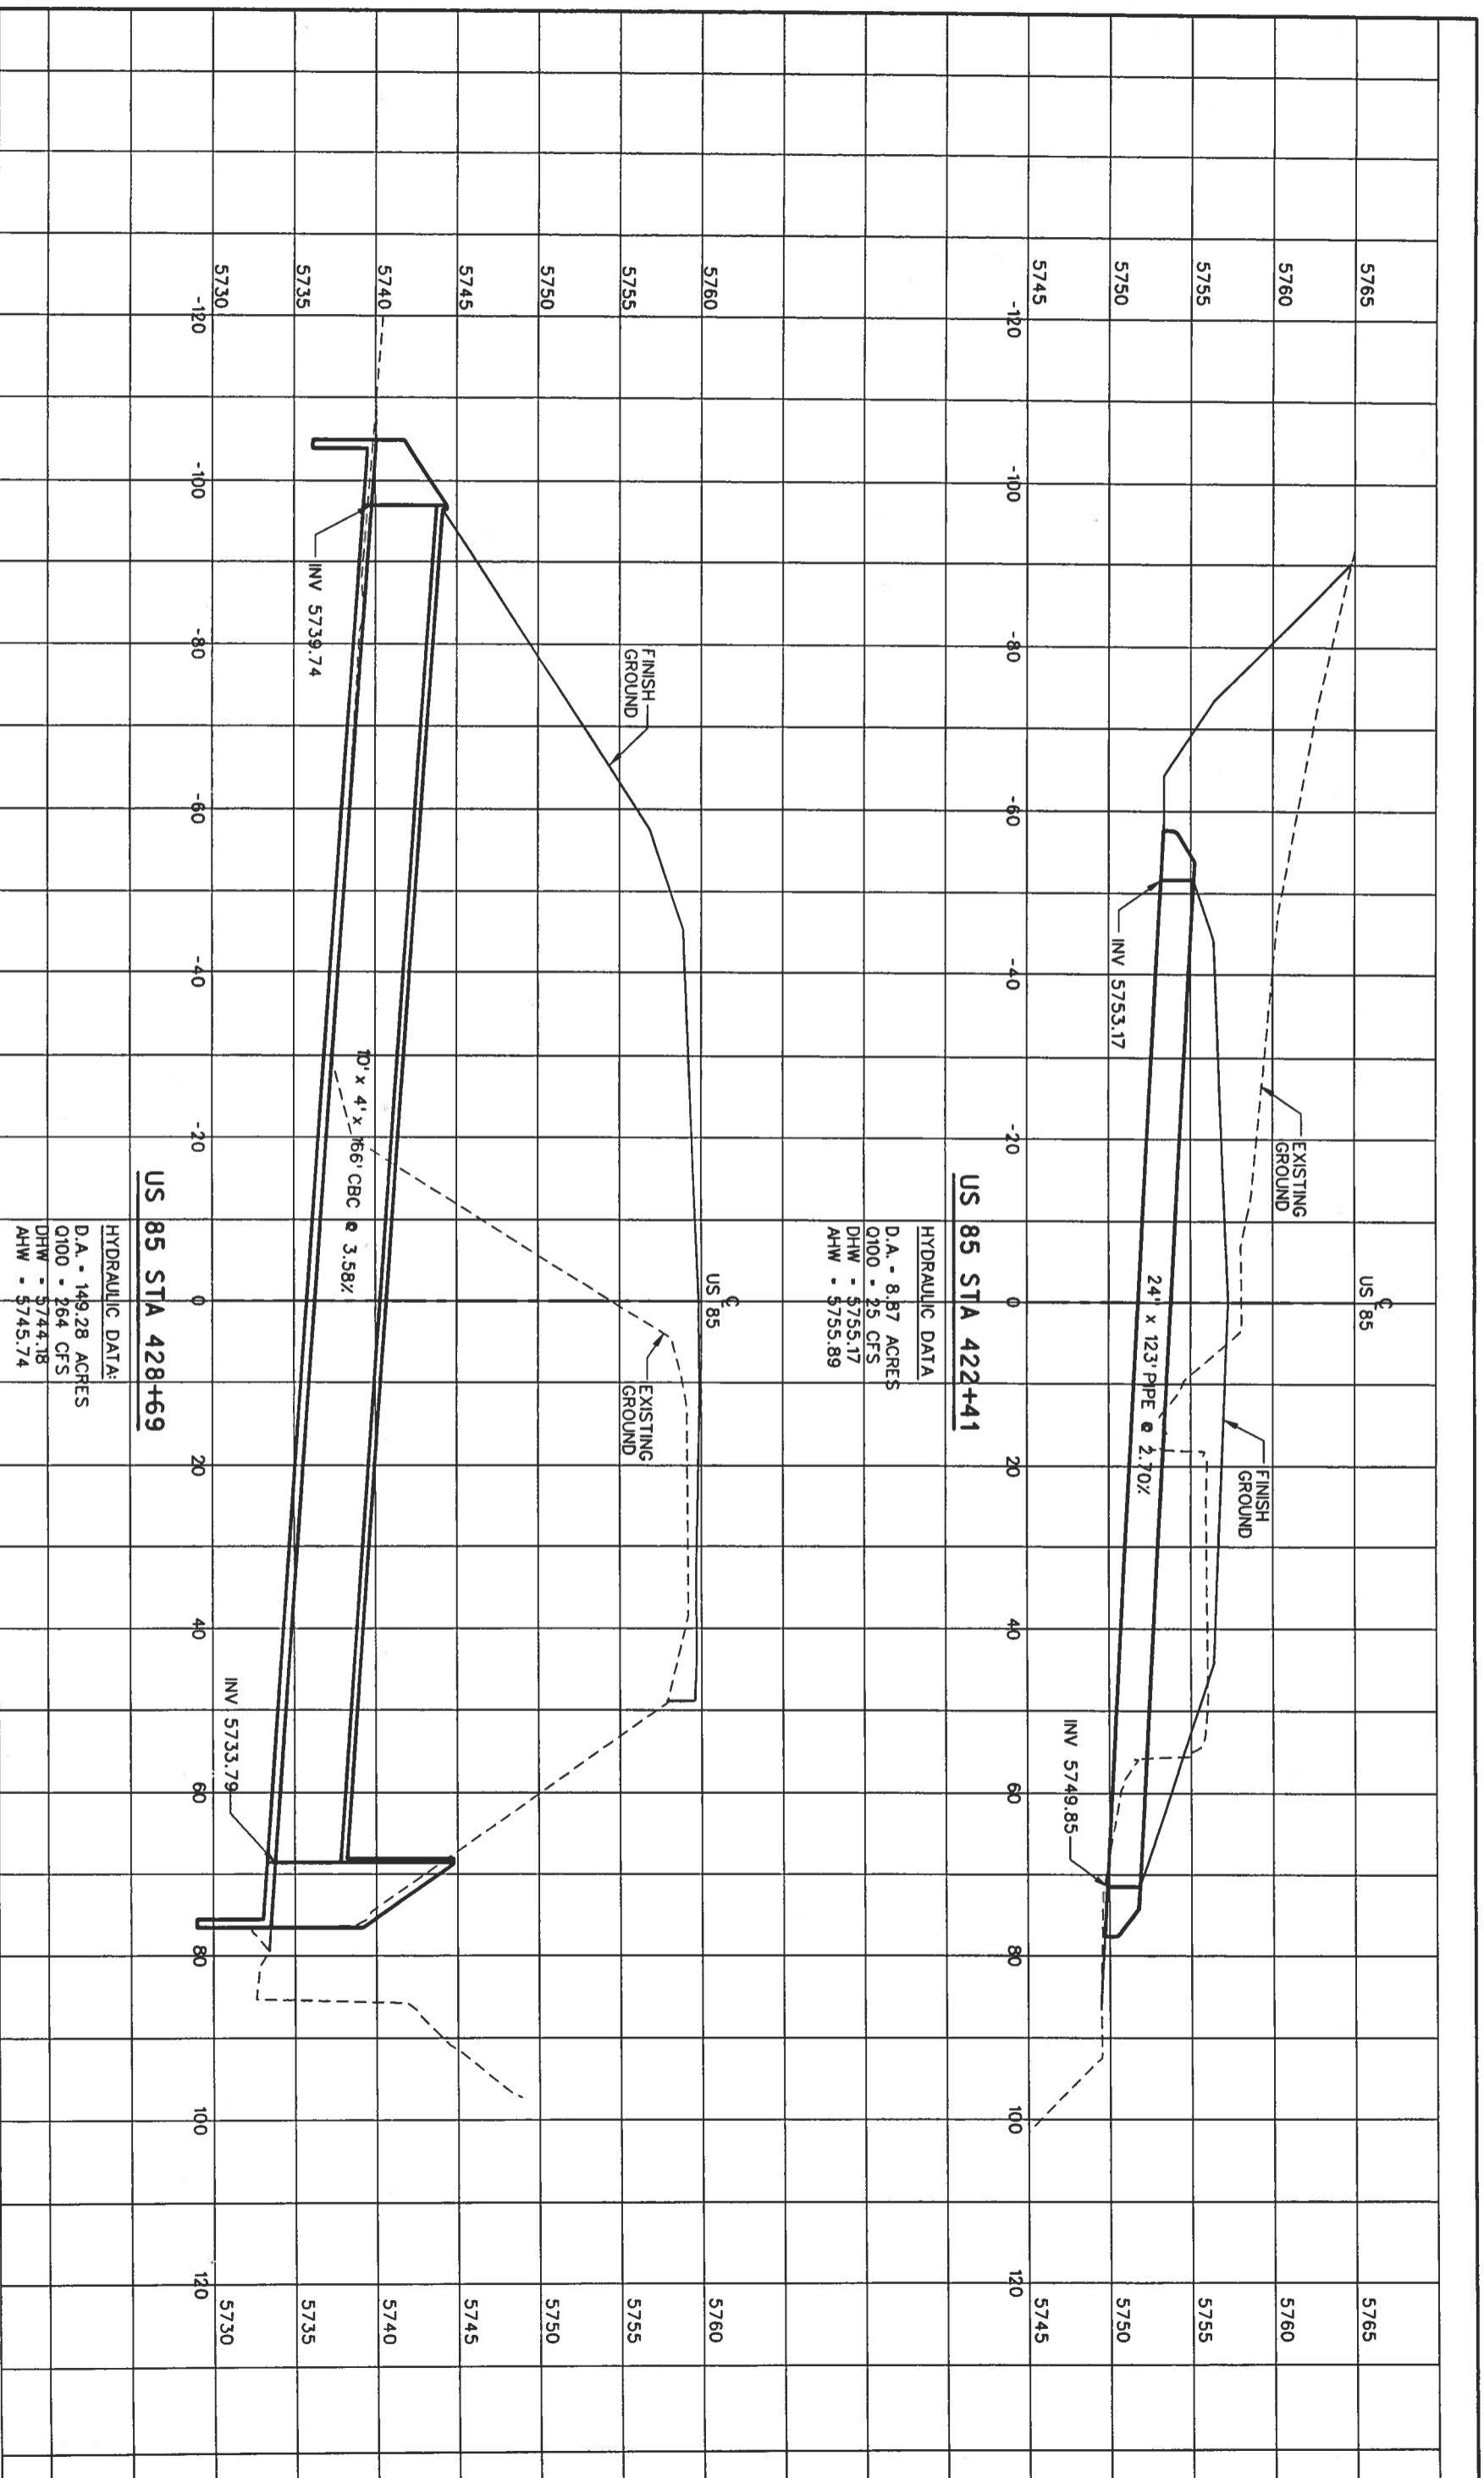

US 85 STA 422+41
 HYDRAULIC DATA
 D.A. - 8.87 ACRES
 O100 - 25 CFS
 DHW - \$755.17
 AHW - \$755.89

US 85 STA 428+69
 HYDRAULIC DATA:
 D.A. - 149.28 ACRES
 O100 - 264 CFS
 DHW - \$744.78
 AHW - \$745.74

Computer File Information

Creation Date: 02/17/03 Initials: DAF
 Lost Modification Date: Initials:
 Full Path: S:\Tranpro\24604212\HwyDes\Plans\
 Drawing File Name: sspr10.dgn
 Scale: Units: ENGLISH

Index of Revisions

DOT
 DEPARTMENT OF TRANSPORTATION
 359 Inverness Dr. South
 Suite K
 Englewood, CO 80112
 Phone: (303) 790-1020
 FAX: (303) 790-1037

PBSJ
 5500 Greenwood Plaza Blvd.
 Suite 150
 Greenwood Village, CO 80111
 Phone: 303/221-7275
 Fax: 303/221/7276


As Constructed

No. Revisions:
 Revised:
 Void:

STRUCTURE CROSS SECTION

Designer: DAF
 Detailer: DAF
 Sheet Subset: Roadway
 of

Project No./Cod
 NH 0852-086
 13429
 Sheet Number: 17

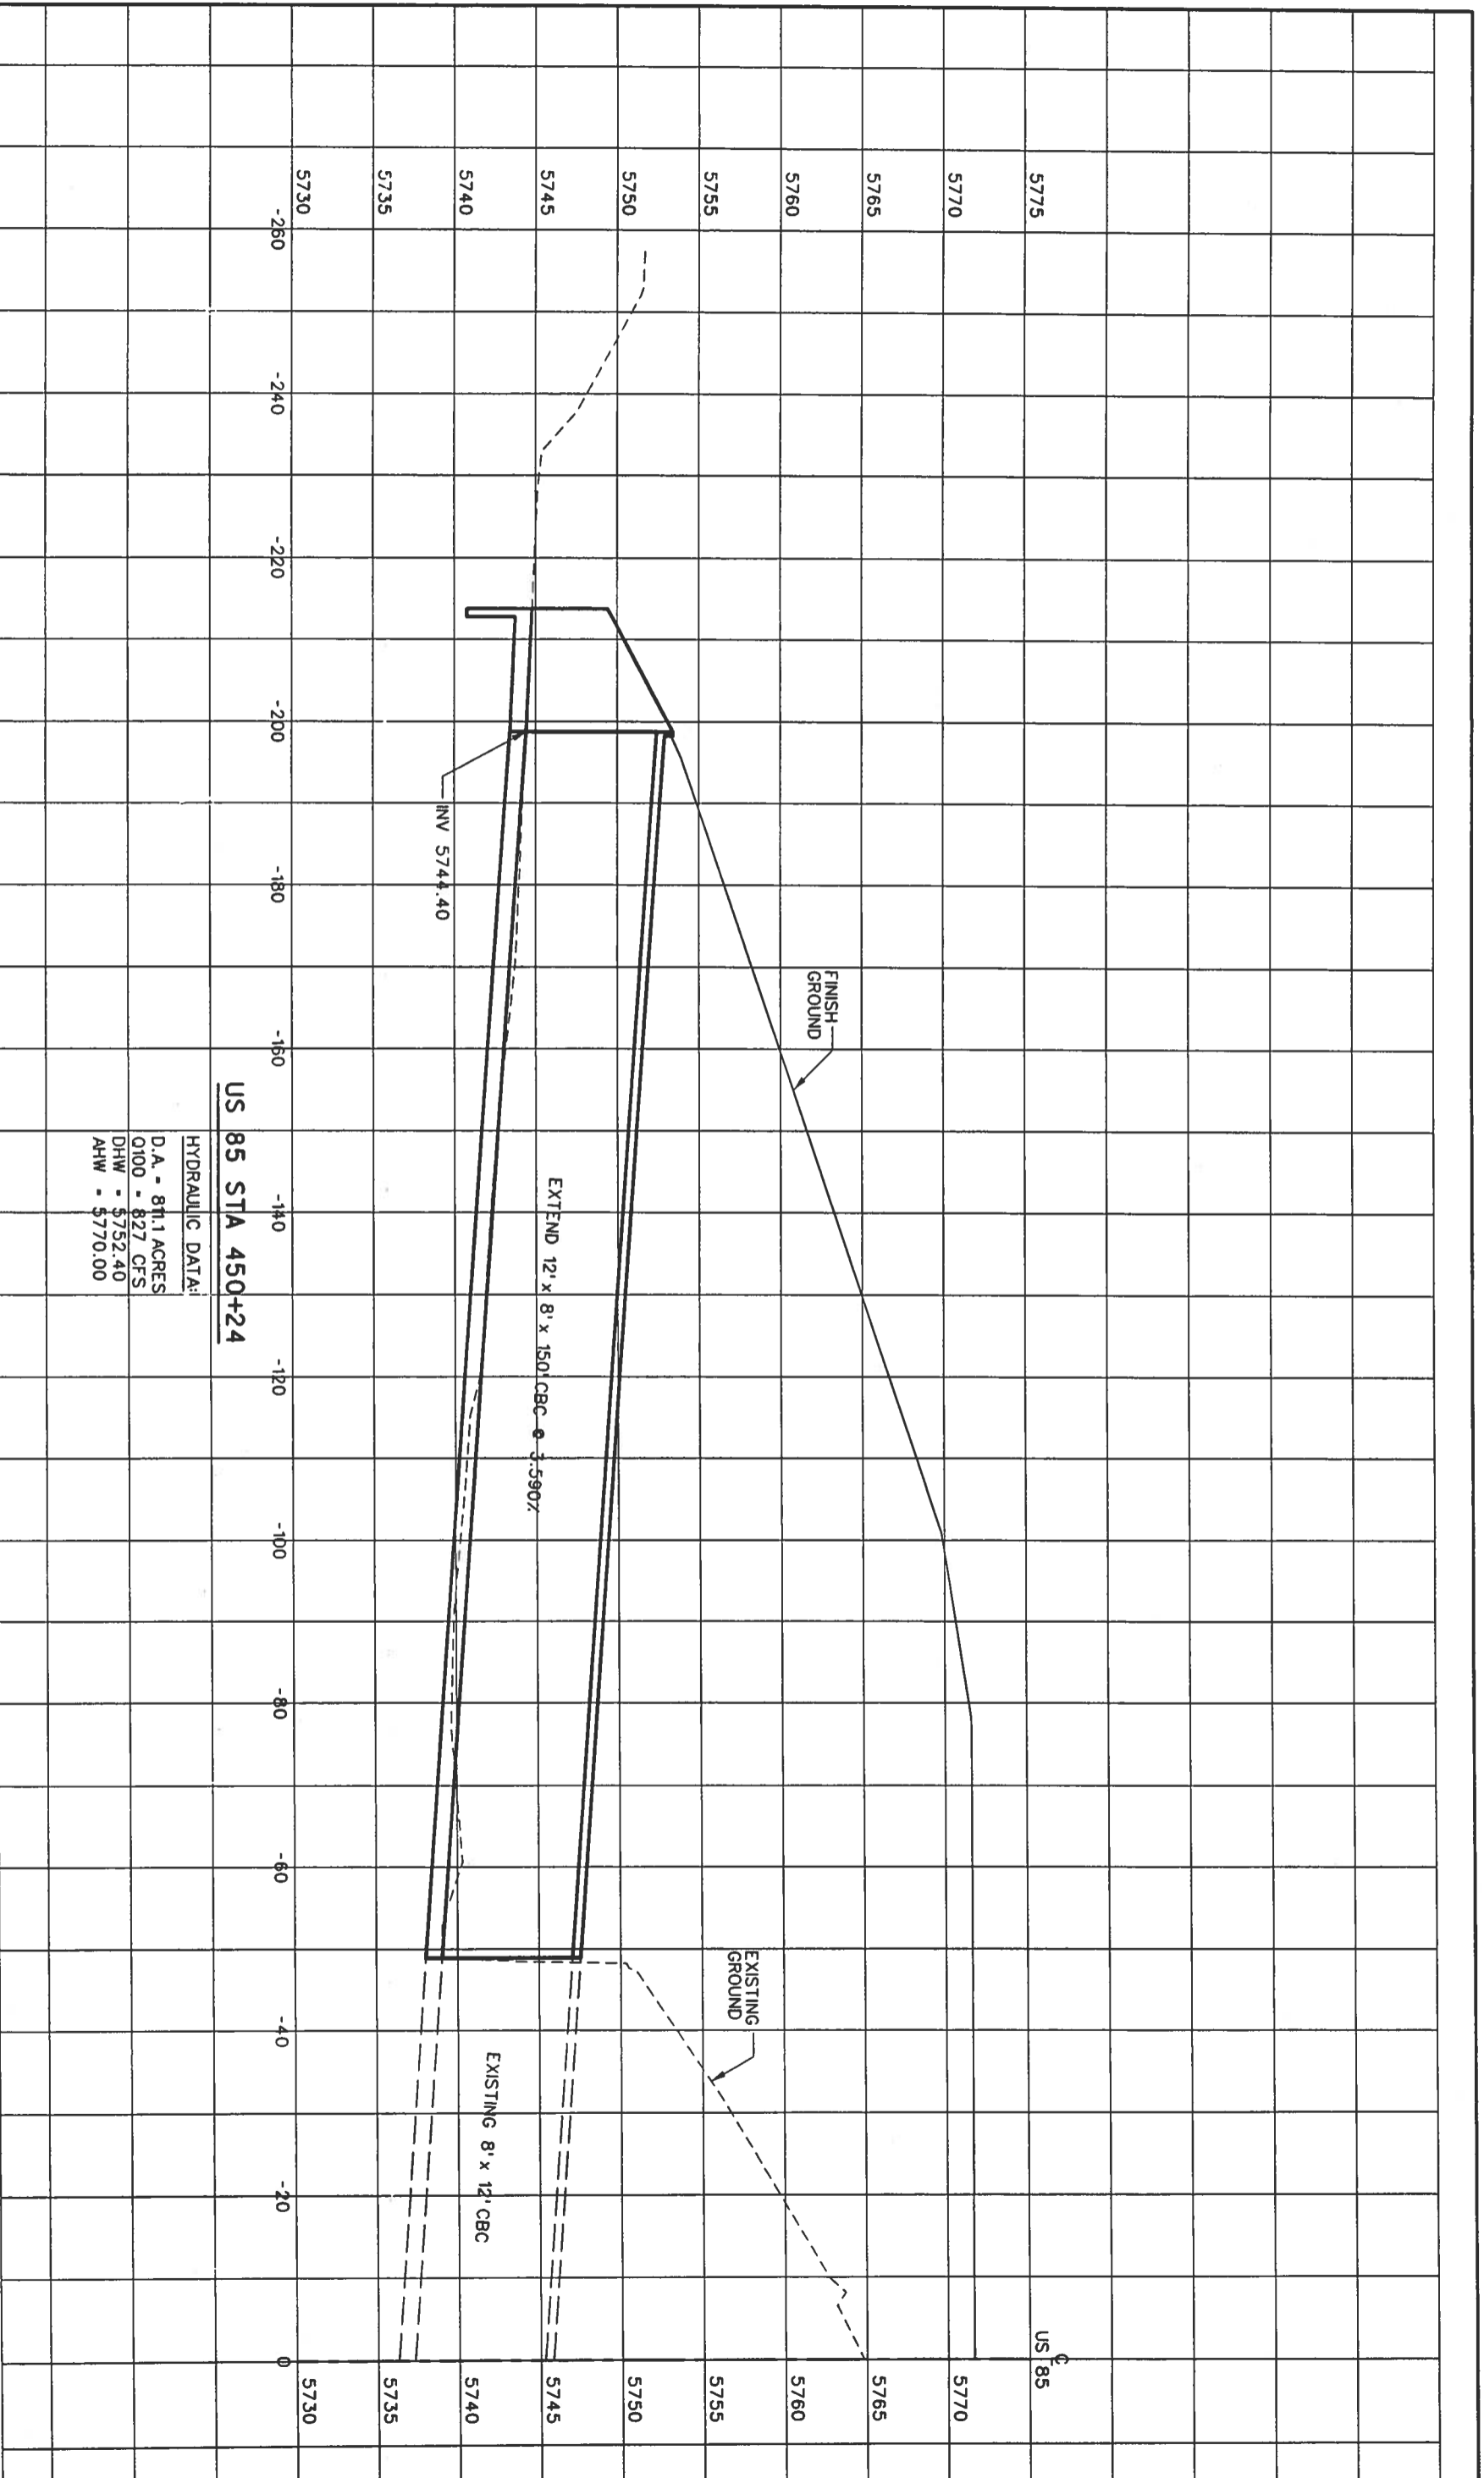

HYDRAULIC DATA:
 D.A. - 811.1 ACRES
 O100 - 827 CFS
 DHW - \$752.40
 AHW - \$770.00

US 85 STA 450+24

Computer File Information
 Creation Date: 02/17/03 Initials: DAF
 Last Modification Date: Initials:
 Full Path: S:\Trampro\246042\Hydres\Plans\
 Drawing File Name: sspr11.dgn
 Scale: Units: ENGLISH

Index of Revisions


DOT
 DEPARTMENT OF TRANSPORTATION
 REGION 1
 359 Inverness Dr. South
 Suite K
 Englewood, CO 80112
 Phone: (303) 790-1020
 FAX: (303) 790-1037



PBSJ
 5500 Greenwood Plaza Blvd.
 Suite 150
 Greenwood Village, CO 80111
 Phone: 303/221-7275
 Fax: 303/221/7276


As Constructed
 No. Revisions:
 Revised:
 Void:

STRUCTURE CROSS SECTION
 Designer: DAF
 Detailer: DAF
 Sheet Subset: Roadway
 Subset Sheets: of

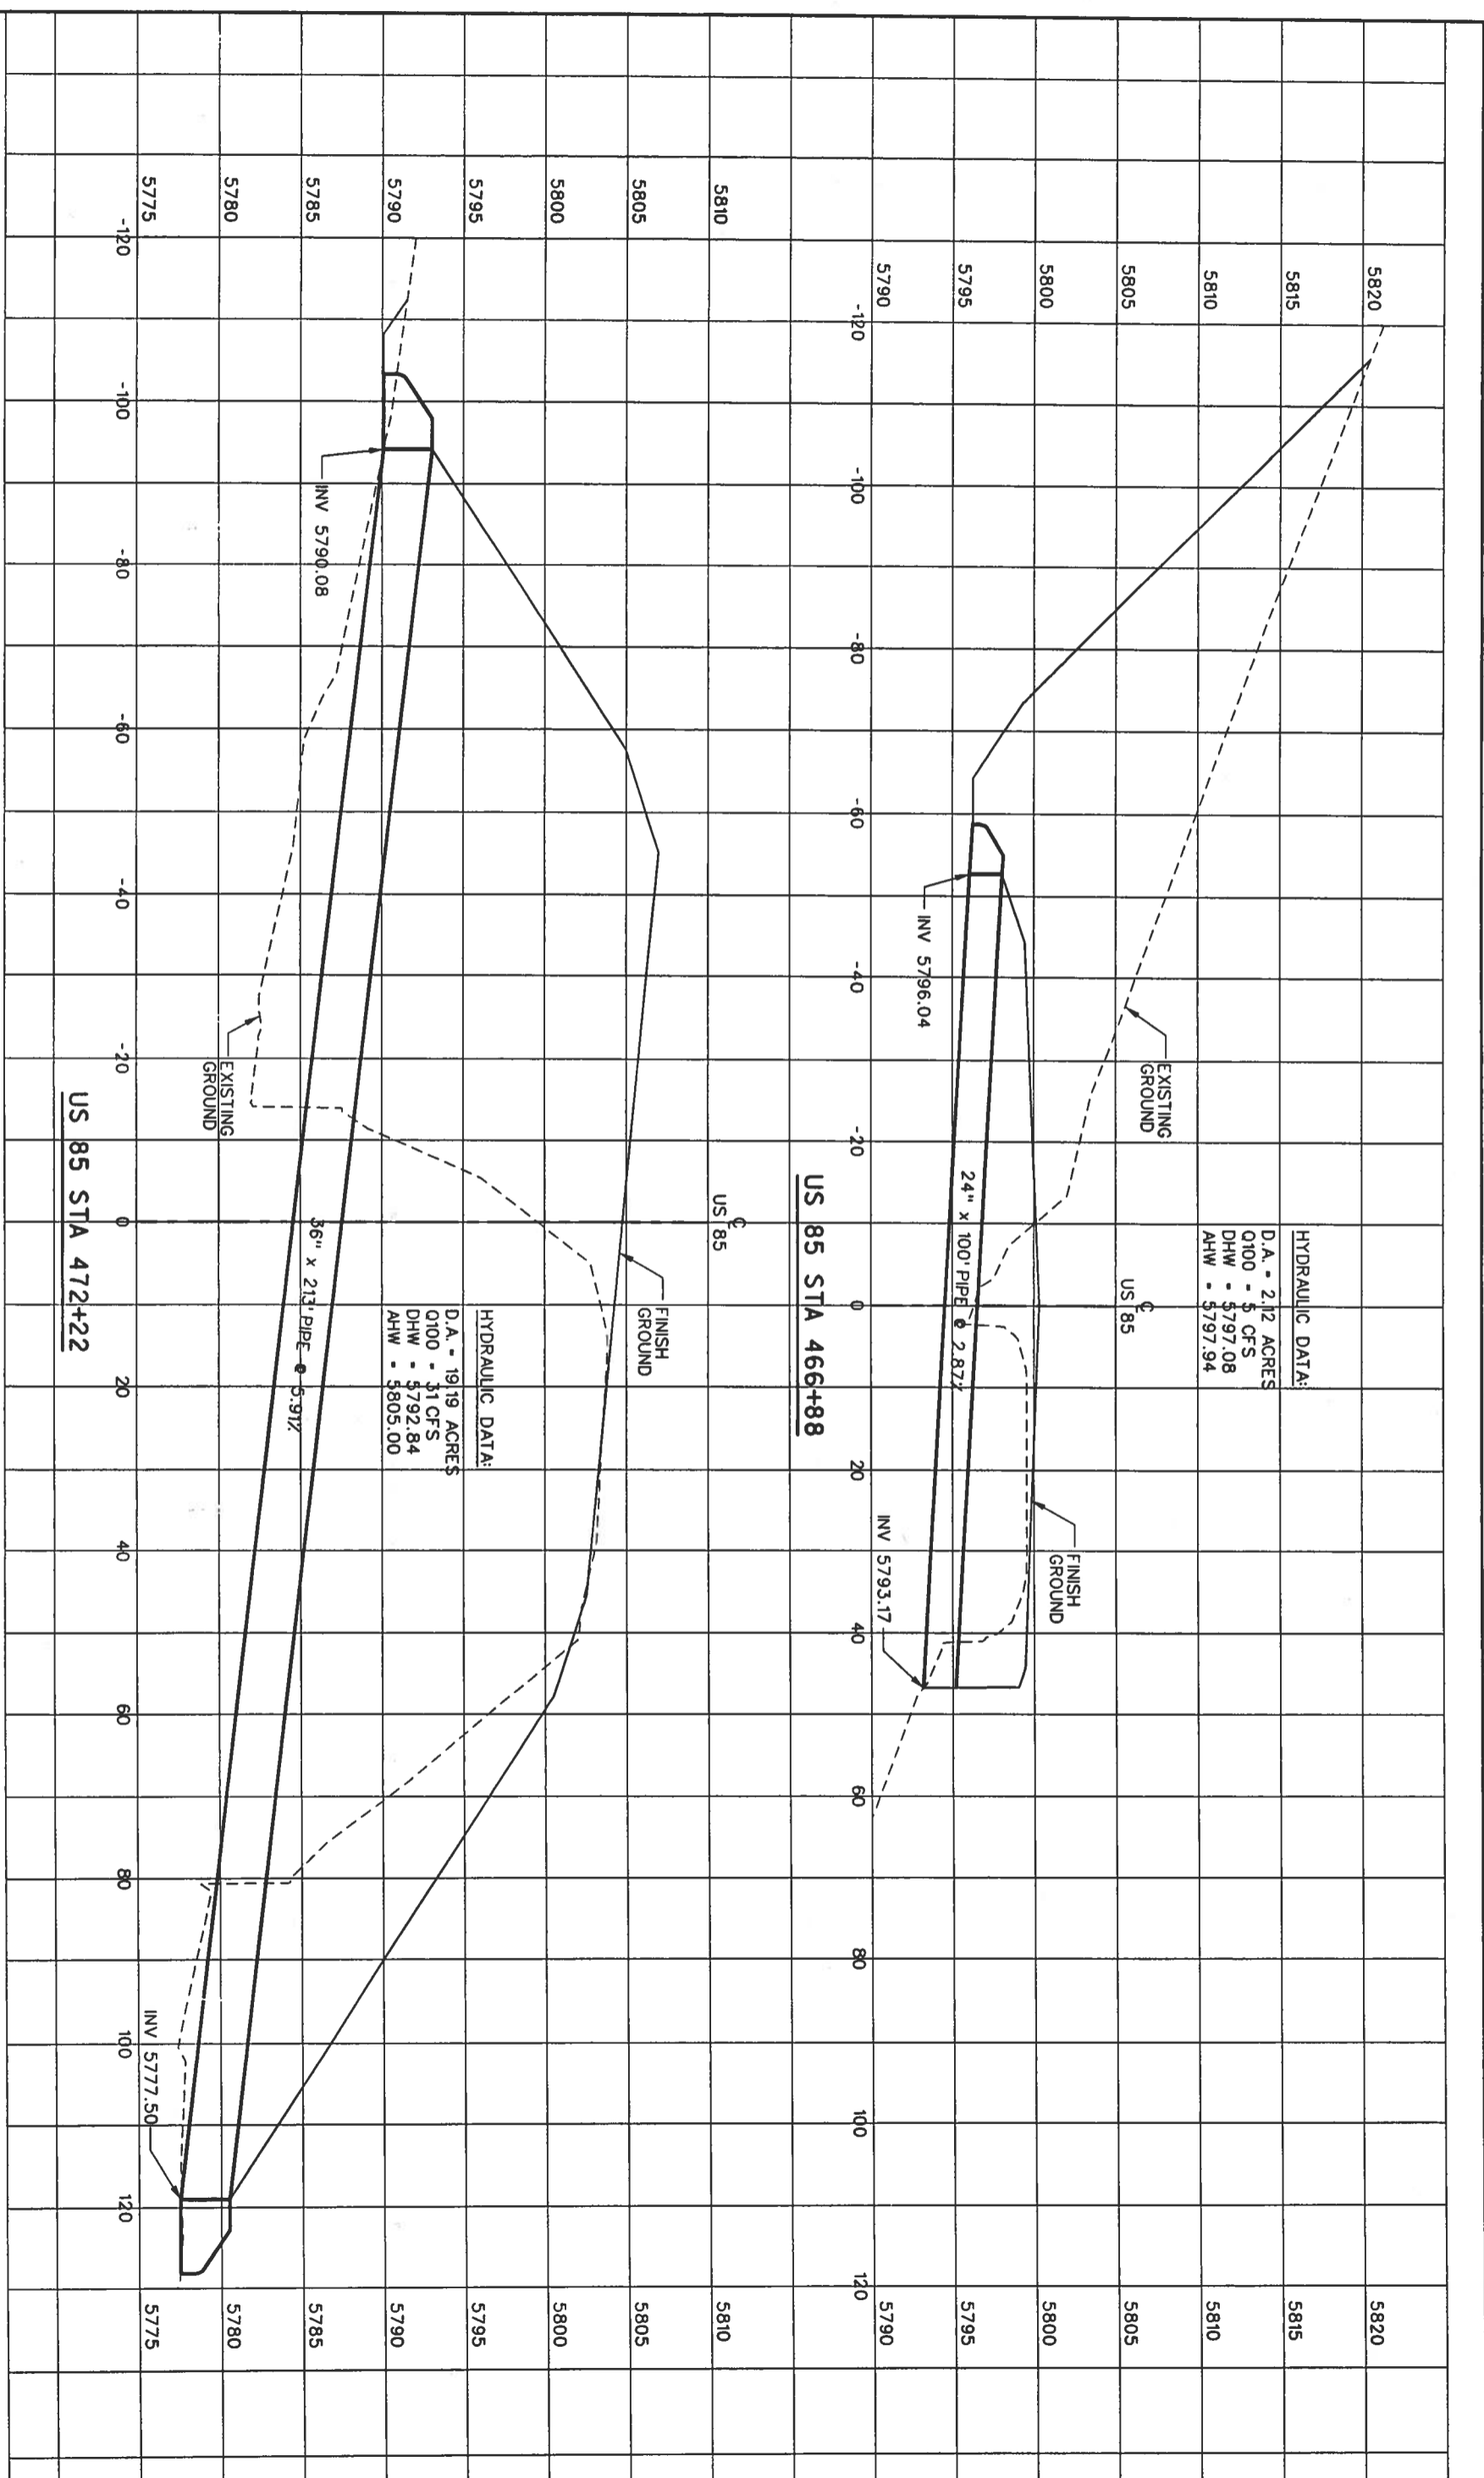Project No./Cod
 NH 0852-086
 13429
 Sheet Number: 18



Computer File Information		Index of Revisions						STRUCTURE CROSS SECTION		Project No./Cod	
Creation Date:	02/17/03	Initials:	DAF							NH 0852-086	
Last Modification Date:		Initials:									
Full Path:	S:\Trompro\246042.12\HydDes\Plans\										
Drawing File Name:	sspr12.dgn										
Scale:	Units: ENGLISH										Sheet Number: 13429 of 1
				REGION 1							
				359 Inverness Dr. South Suite K Englewood, CO 80112 Phone: (303) 790-1020 Fax: (303) 790-1037				5500 Greenwood Plaza Blvd. Suite 150 Greenwood Village, CO 80111 Phone: 303/221-7275 Fax: 303/221/7276			
As Constructed						Designer: DAF			Sheet Numbers: _____		
No. Revisions:						Detailer: DAF			Subsheel Sheets: _____ of _____		
Revised:						Roadway					
Void:											

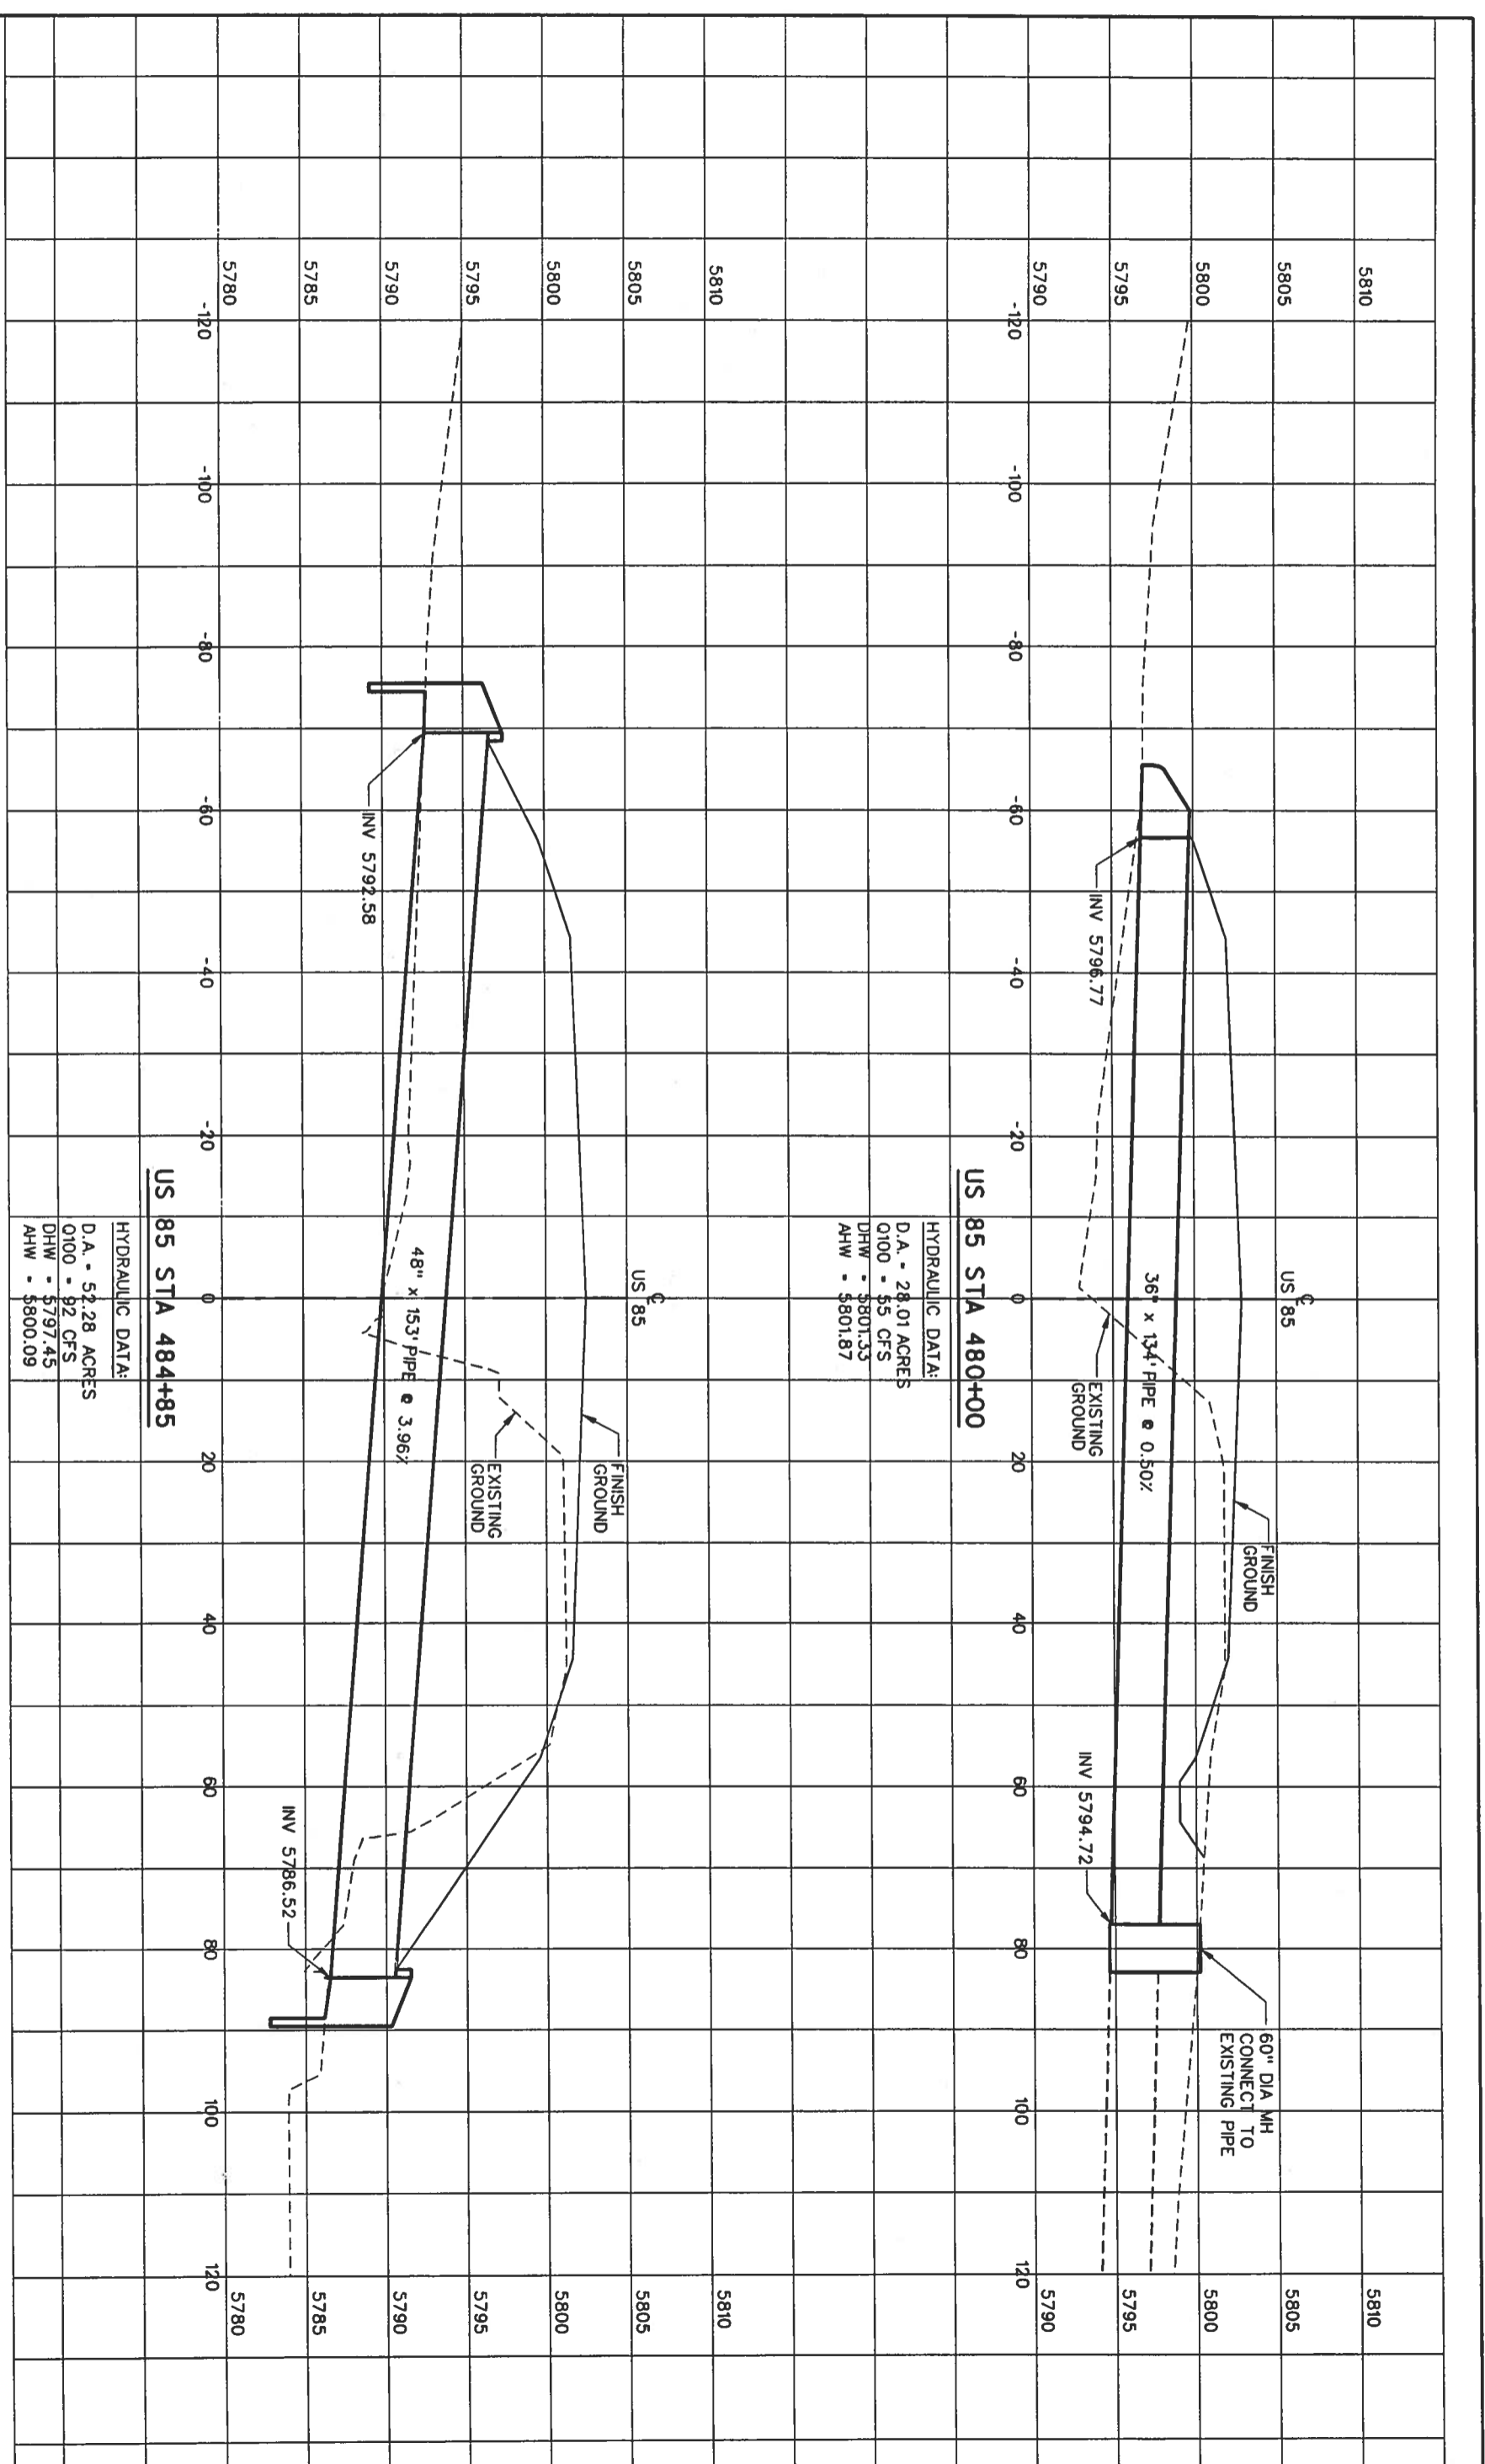

Computer File Information

Creation Date: 02/17/03 Initials: DAF
 Last Modification Date: Initials:
 Full Path: S:\Tampco\246042.12\HwyDes\Plans\
 Drawing File Name: sspr13.dgn
 Scale: Units: ENGLISH

Index of Revisions



REGION I

359 Inverness Dr. South
 Suite K
 Englewood, CO 80112
 Phone: (303) 790-1020
 FAX: (303) 790-1037



5500 Greenwood Plaza Blvd.
 Suite 150
 Greenwood Village, CO 80111
 Phone: 303/221-7275
 Fax: 303/221-7276

As Constructed


No. Revisions:
 Revised:
 Void:

STRUCTURE CROSS SECTION

Designer: DAF Structure
 Detailer: DAF Numbers
 Sheet Subset: Roadway Subset Sheets: of

Project No./Cod

NH 0852-086
 13429
 Sheet Number: B2

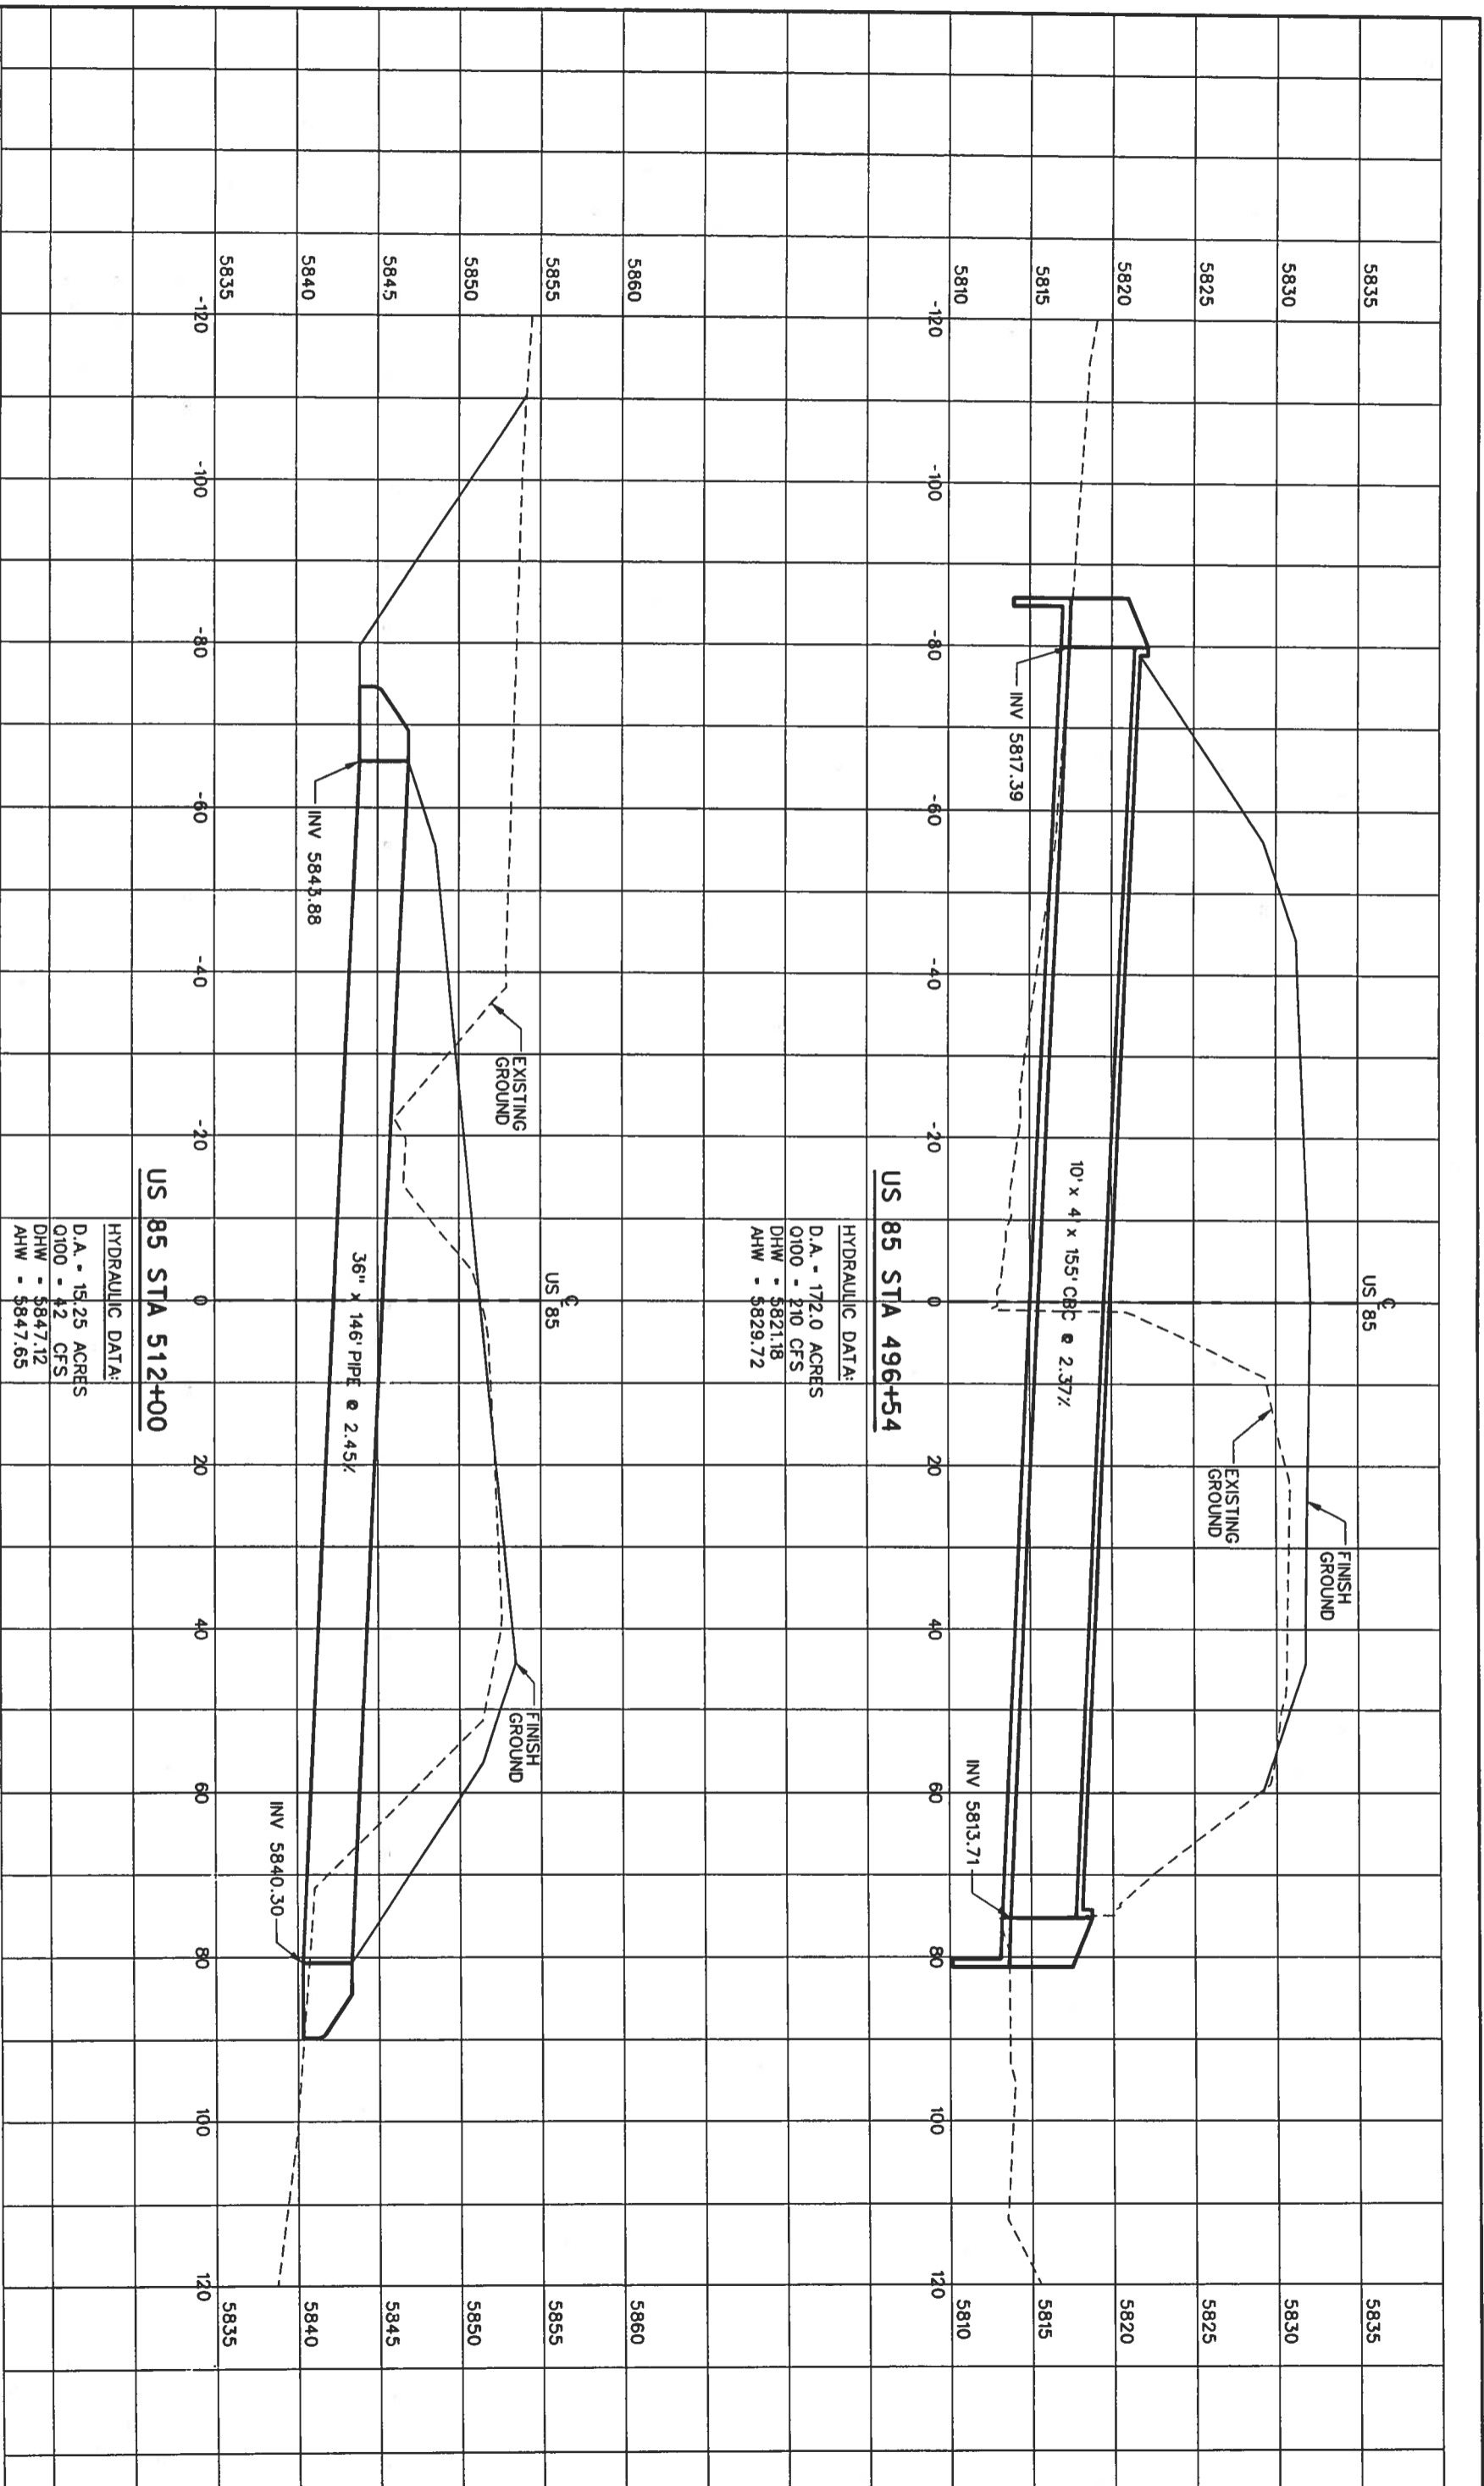


HYDRAULIC DATA:
 D.A. - 172.0 ACRES
 0100 - 210 CFS
 DHW - \$821.18
 AHW - \$829.72

HYDRAULIC DATA:
 D.A. - 15.25 ACRES
 0100 - 12 CFS
 DHW - \$847.12
 AHW - \$847.65

Computer File Information

Creation Date:	02/17/03	Initials:	DAF
Lost Modification Date:		Initials:	
Full Path:	S:\T\proj\246042\HwyDes\Plans\		
Drawing File Name:	sspr14.dgn		
Scale:	Units: ENGLISH		

Index of Revisions




DOT
DEPARTMENT OF TRANSPORTATION

REGION 1

359 Inverness Dr. South
 Suite K
 Englewood, CO 80112
 Phone: (303) 790-1020
 FAX: (303) 790-1037

PBSJ
 5500 Greenwood Plaza Blvd.
 Suite 150
 Greenwood Village, CO 80111
 Phone: 303/221-7275
 Fax: 303/221/7276

As Constructed		STRUCTURE CROSS SECTION		Project No./Cod	
No. Revisions:		Designer:	DAF	NH 0852-086	
Revised:		Detailer:	DAF	13429	
Void:		Sheet Subset:	Roadway	Sheet Number:	103

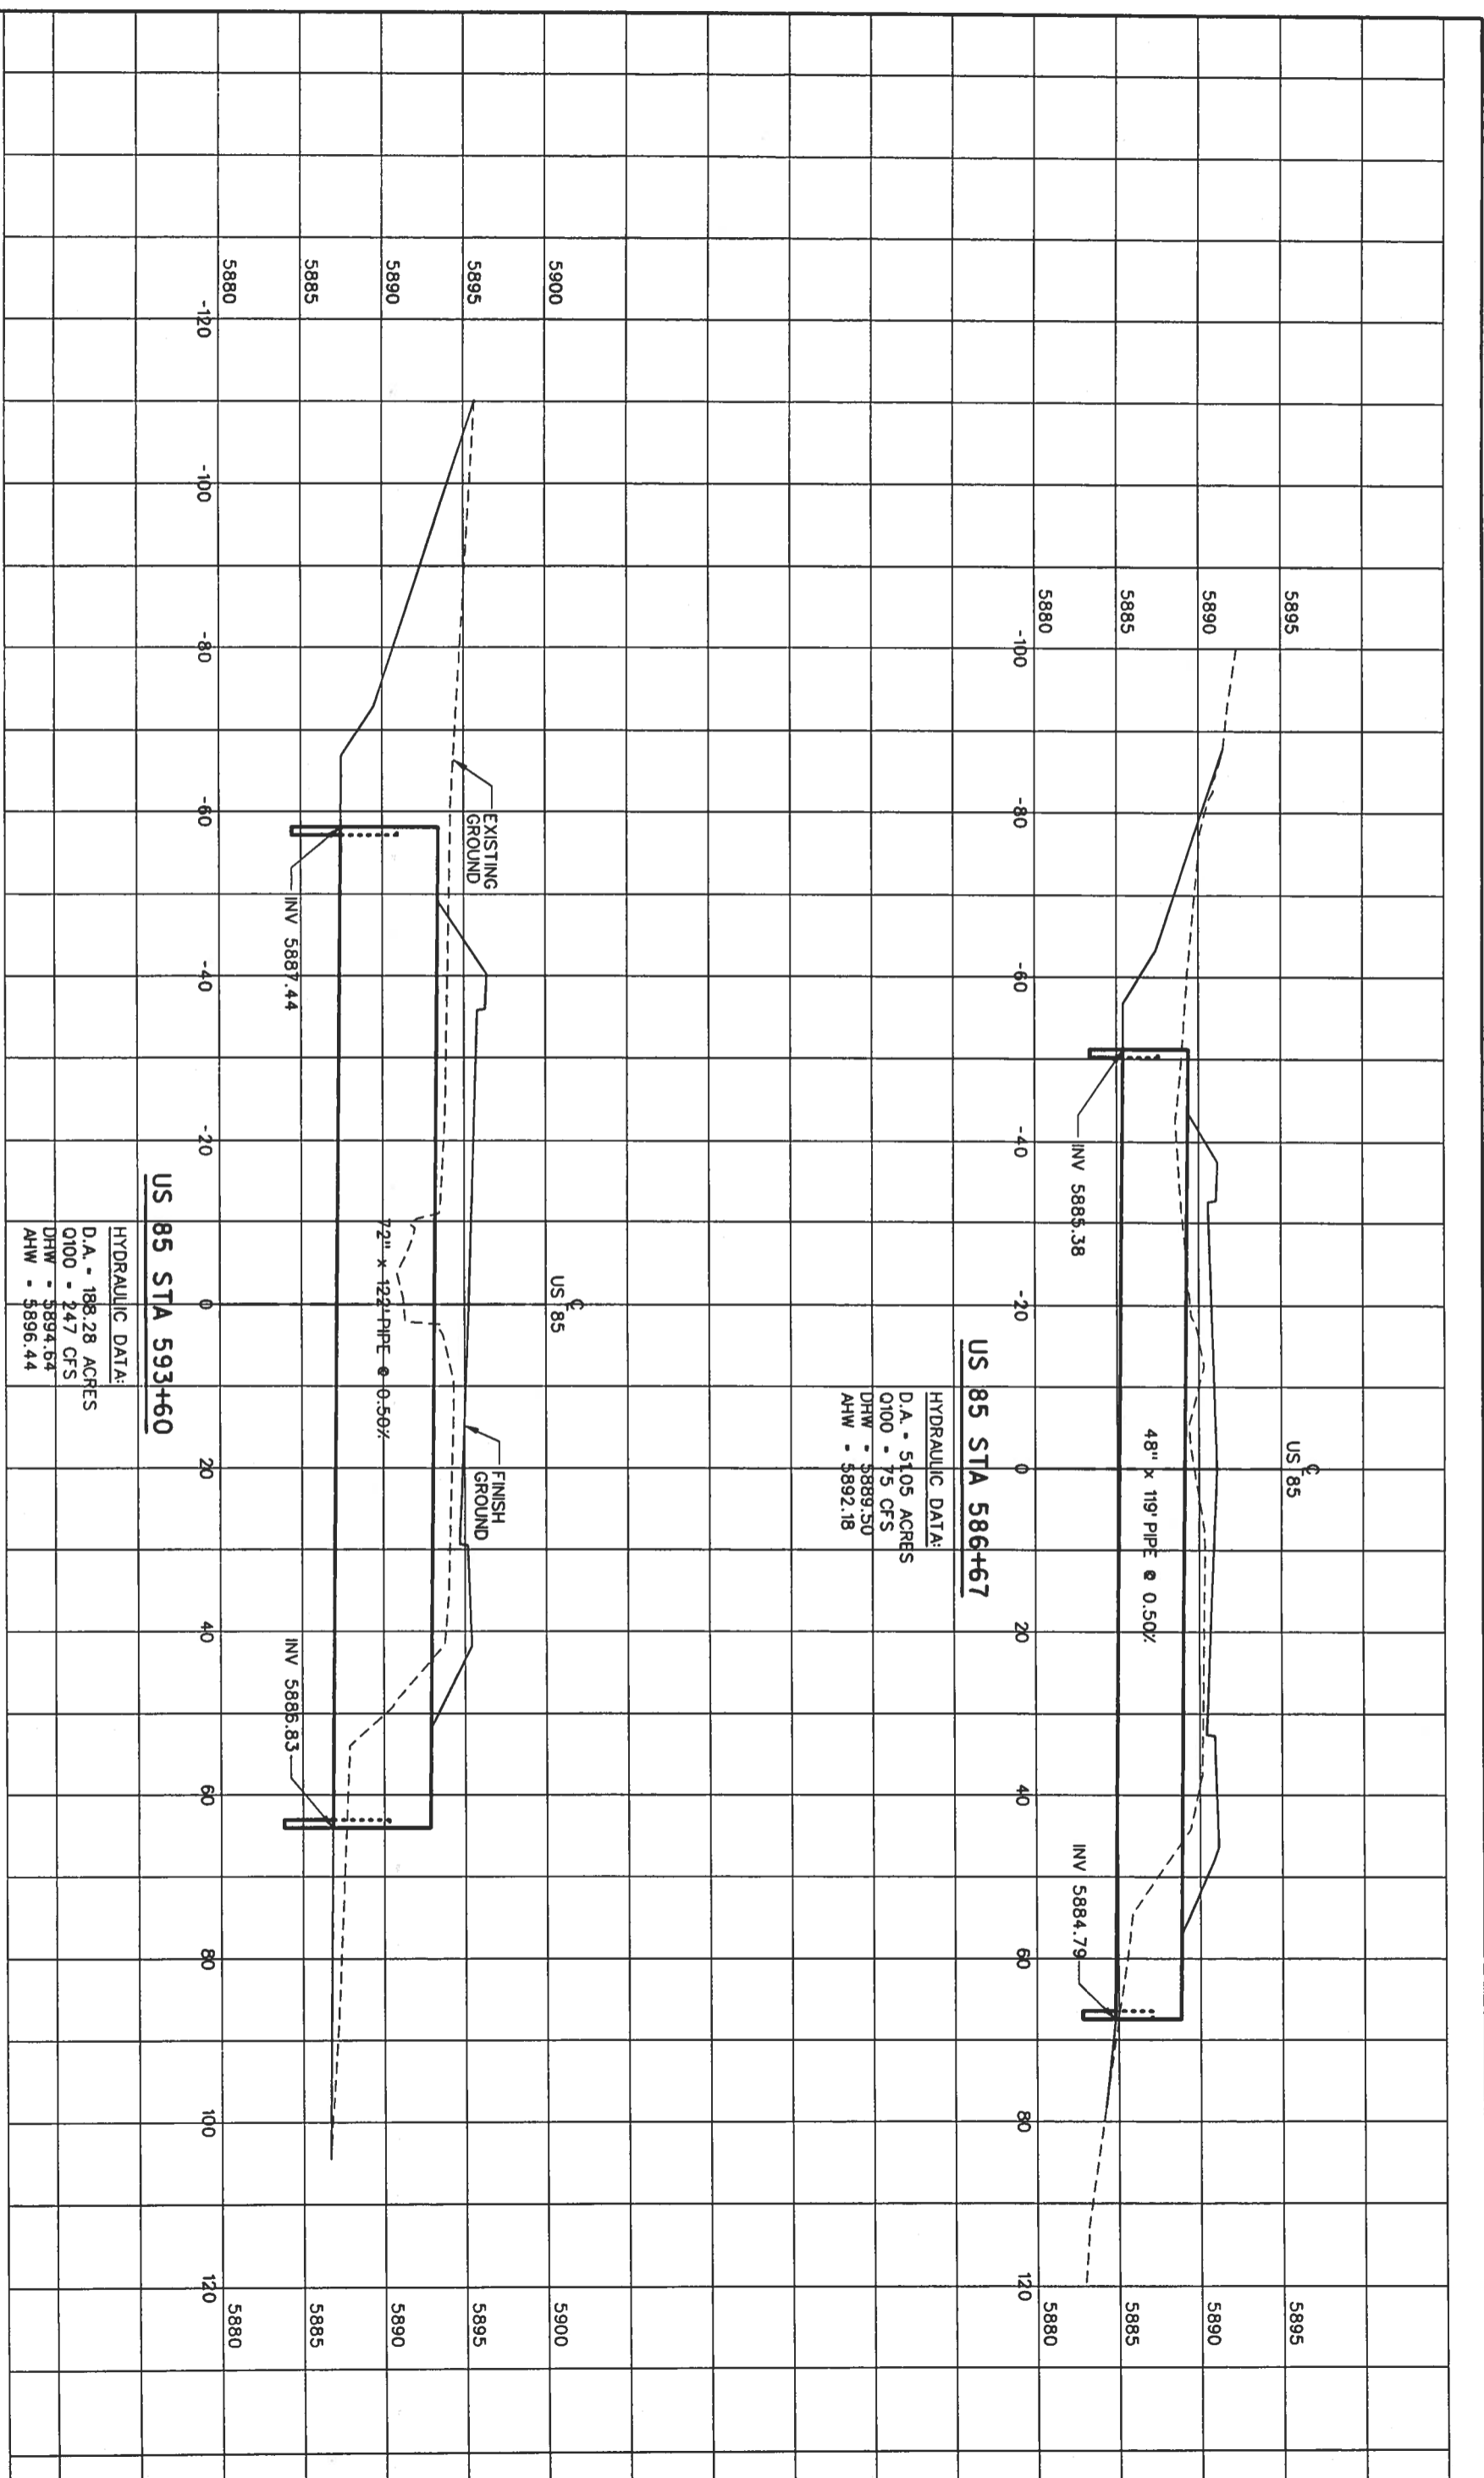

HYDRAULIC DATA:
 D.A. - 51.05 ACRES
 O100 - 7.5 CFS
 DHW - 5889.50
 AHW - 5892.18

US 85 STA 586+67

HYDRAULIC DATA:
 D.A. - 188.28 ACRES
 O100 - 247 CFS
 DHW - 5894.64
 AHW - 5896.44

Computer File Information

Creation Date: 02/17/03 Initials: DAF
 Last Modification Date: Initials:
 Full Path: S:\Temp\proj\246042\Hydes\Plans\
 Drawing File Name: sspr15.dgn
 Scale: Units: ENGLISH

Index of Revisions

No.	Description

359 Inverness Dr. South
 Suite K
 Englewood, CO 80112
 Phone: (303) 790-1020
 FAX: (303) 790-1037

5500 Greenwood Plaza Blvd.
 Suite 150
 Greenwood Village, CO 80111
 Phone: 303/221-7275
 Fax: 303/221/7276

As Constructed


No. Revisions:	Revised:	Void:

STRUCTURE CROSS SECTION

Designer:	Detailer:	Sheet Subset:	Roadway	Subset Sheets:	of
DAF	DAF				

Project No./Cod

NH 0852-086
 13429
 Sheet Number: 84

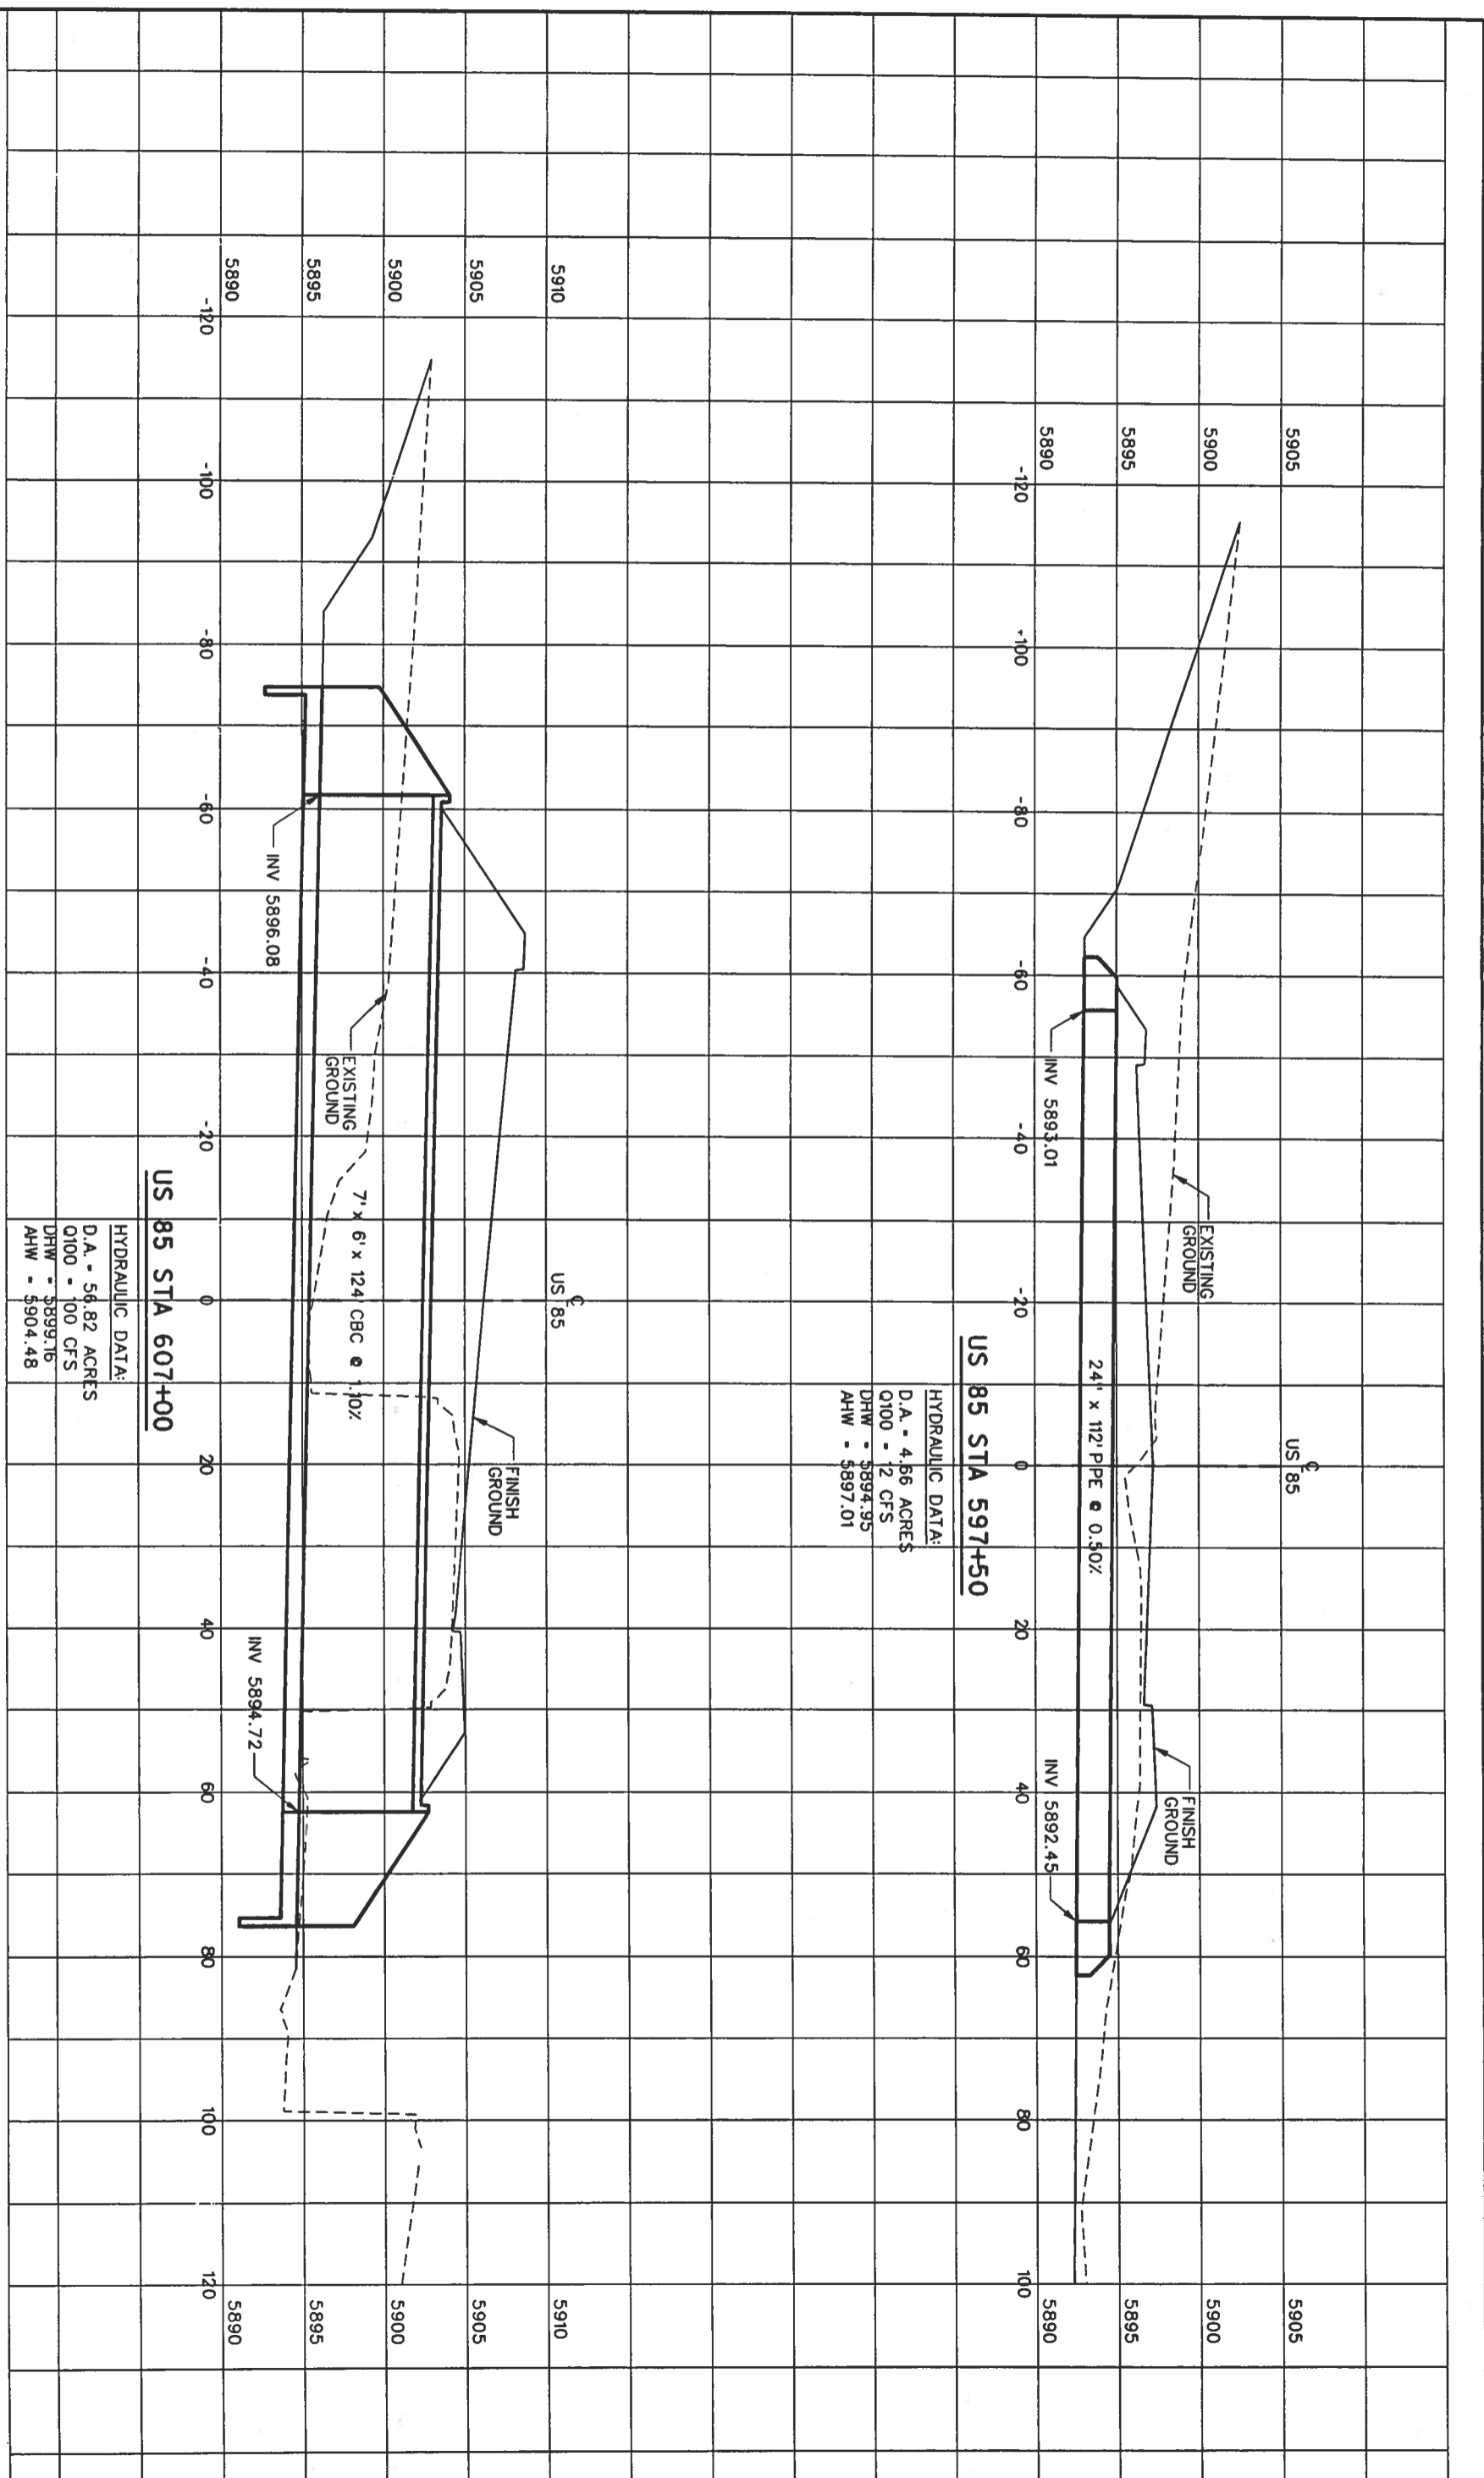

Computer File Information

Creation Date: 02/17/03 Initials: DAF
 Last Modification Date: Initials:
 Full Path: S:\Tamp\proj\246042.12\HwyDes\Plans\
 Drawing File Name: ssp16.dgn
 Scale: Units: ENGLISH

Index of Revisions

DOT
 DEPARTMENT OF TRANSPORTATION
 358 Inverness Dr. South
 Suite K
 Englewood, CO 80122
 Phone: (303) 790-1020
 Fax: (303) 790-1037

PBSJ
 5500 Greenwood Plaza Blvd.
 Suite 150
 Greenwood Village, CO 80111
 Phone: 303/221-7275
 Fax: 303/221-7276

As Constructed


No. Revisions:	
Revised:	
Void:	

STRUCTURE CROSS SECTION

Designer:	DAF
Detailer:	DAF
Sheet Subset:	Roadway
Structure Numbers	
Subset Sheets:	
of	

Project No./Cod

NH 0852-086
 13429
 Sheet Number: 185

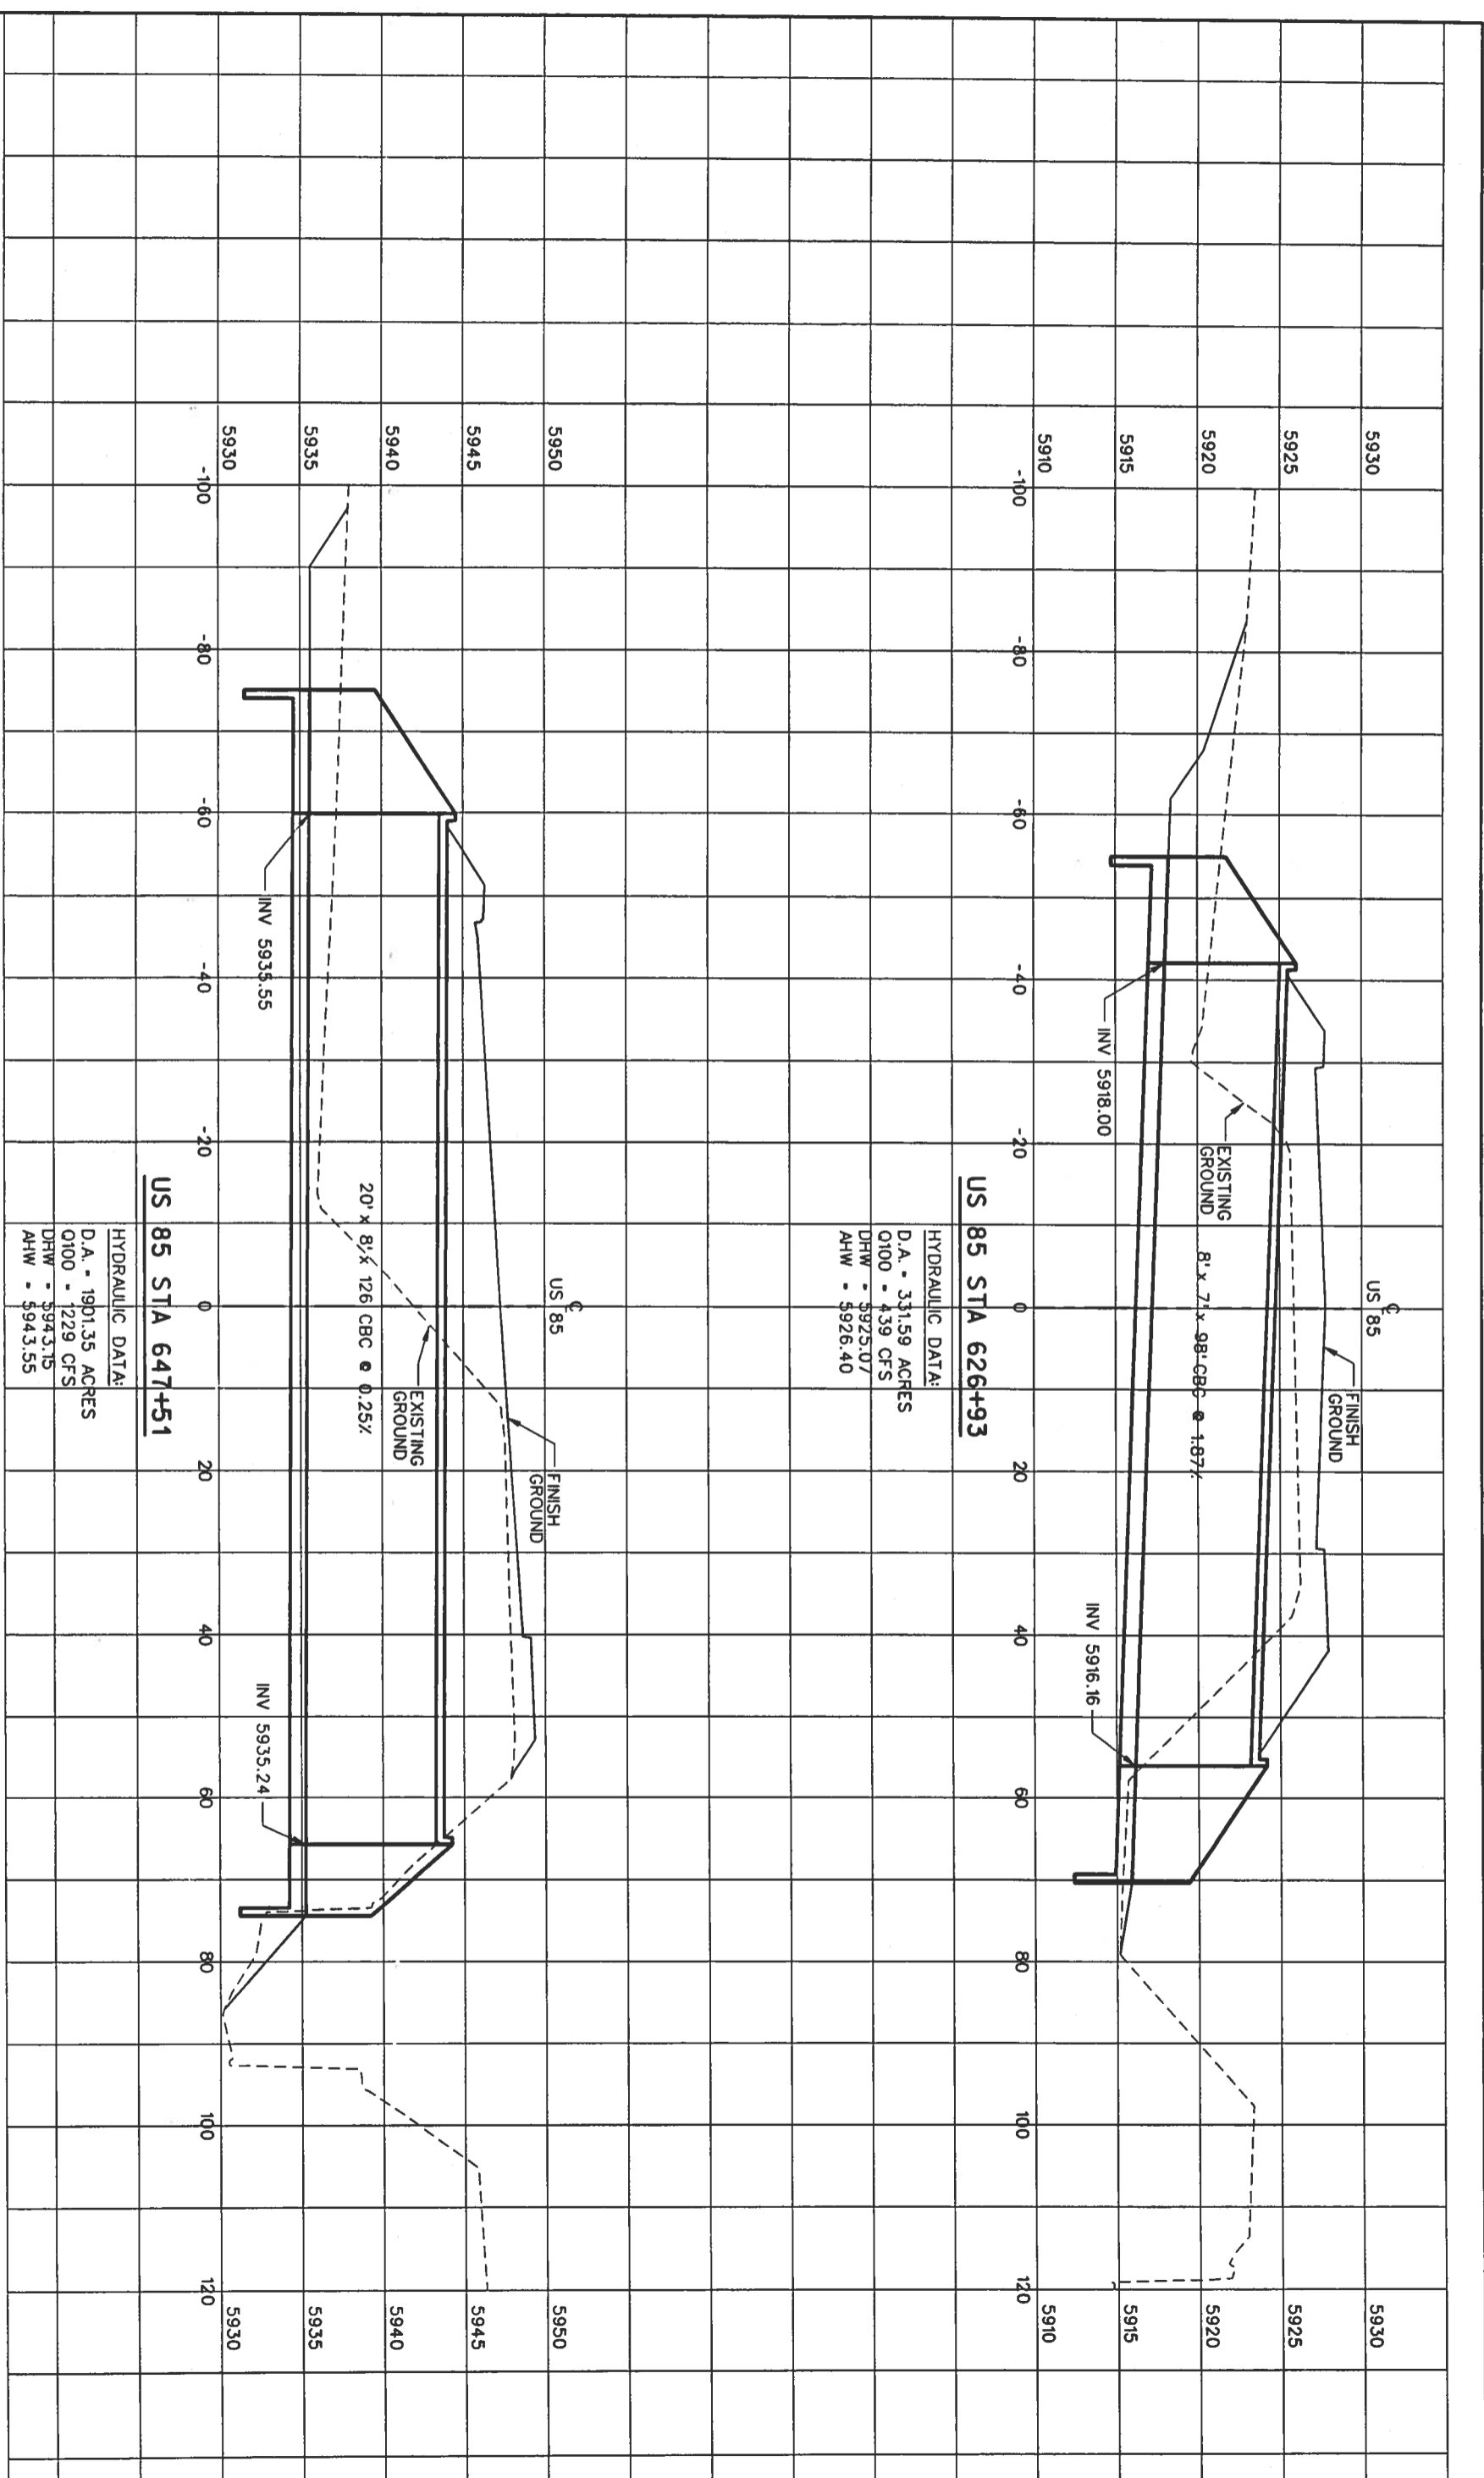

HYDRAULIC DATA:
 D.A. - 331.59 ACRES
 O100 - 439 CFS
 DHW - \$925.07
 AHW - \$926.40

US 85 STA 626+93

HYDRAULIC DATA:
 D.A. - 1901.35 ACRES
 O100 - 1229 CFS
 DHW - \$943.15
 AHW - \$943.55

US 85 STA 647+51

Computer File Information

Creation Date:	02/17/03	Initials:	DAF
Last Modification Date:		Initials:	
Full Path:	S:\Tranpro\246042\2\HwyDes\Plans\		
Drawing File Name:	sspr17.dgn		
Scale:	Units: ENGLISH		


Index of Revisions

DOT
 DEPARTMENT OF TRANSPORTATION
 REGION 1

359 Inverness Dr. South
 Suite K
 Englewood, CO 80112
 Phone: (303) 790-1020
 FAX: (303) 790-1037

PBSJ
 5500 Greenwood Plaza Blvd.
 Suite 150
 Greenwood Village, CO 80111
 Phone: 303/221-7275
 Fax: 303/221/7276

As Constructed		STRUCTURE CROSS SECTION		Project No./Cod	
No. Revisions:		Designer:	DAF	Structure	NH 0852-086
Revised:		Detailer:	DAF	Numbers	13429
Void:		Sheet Subset:	Roadway	Subset Sheets:	Sheet Number: 12

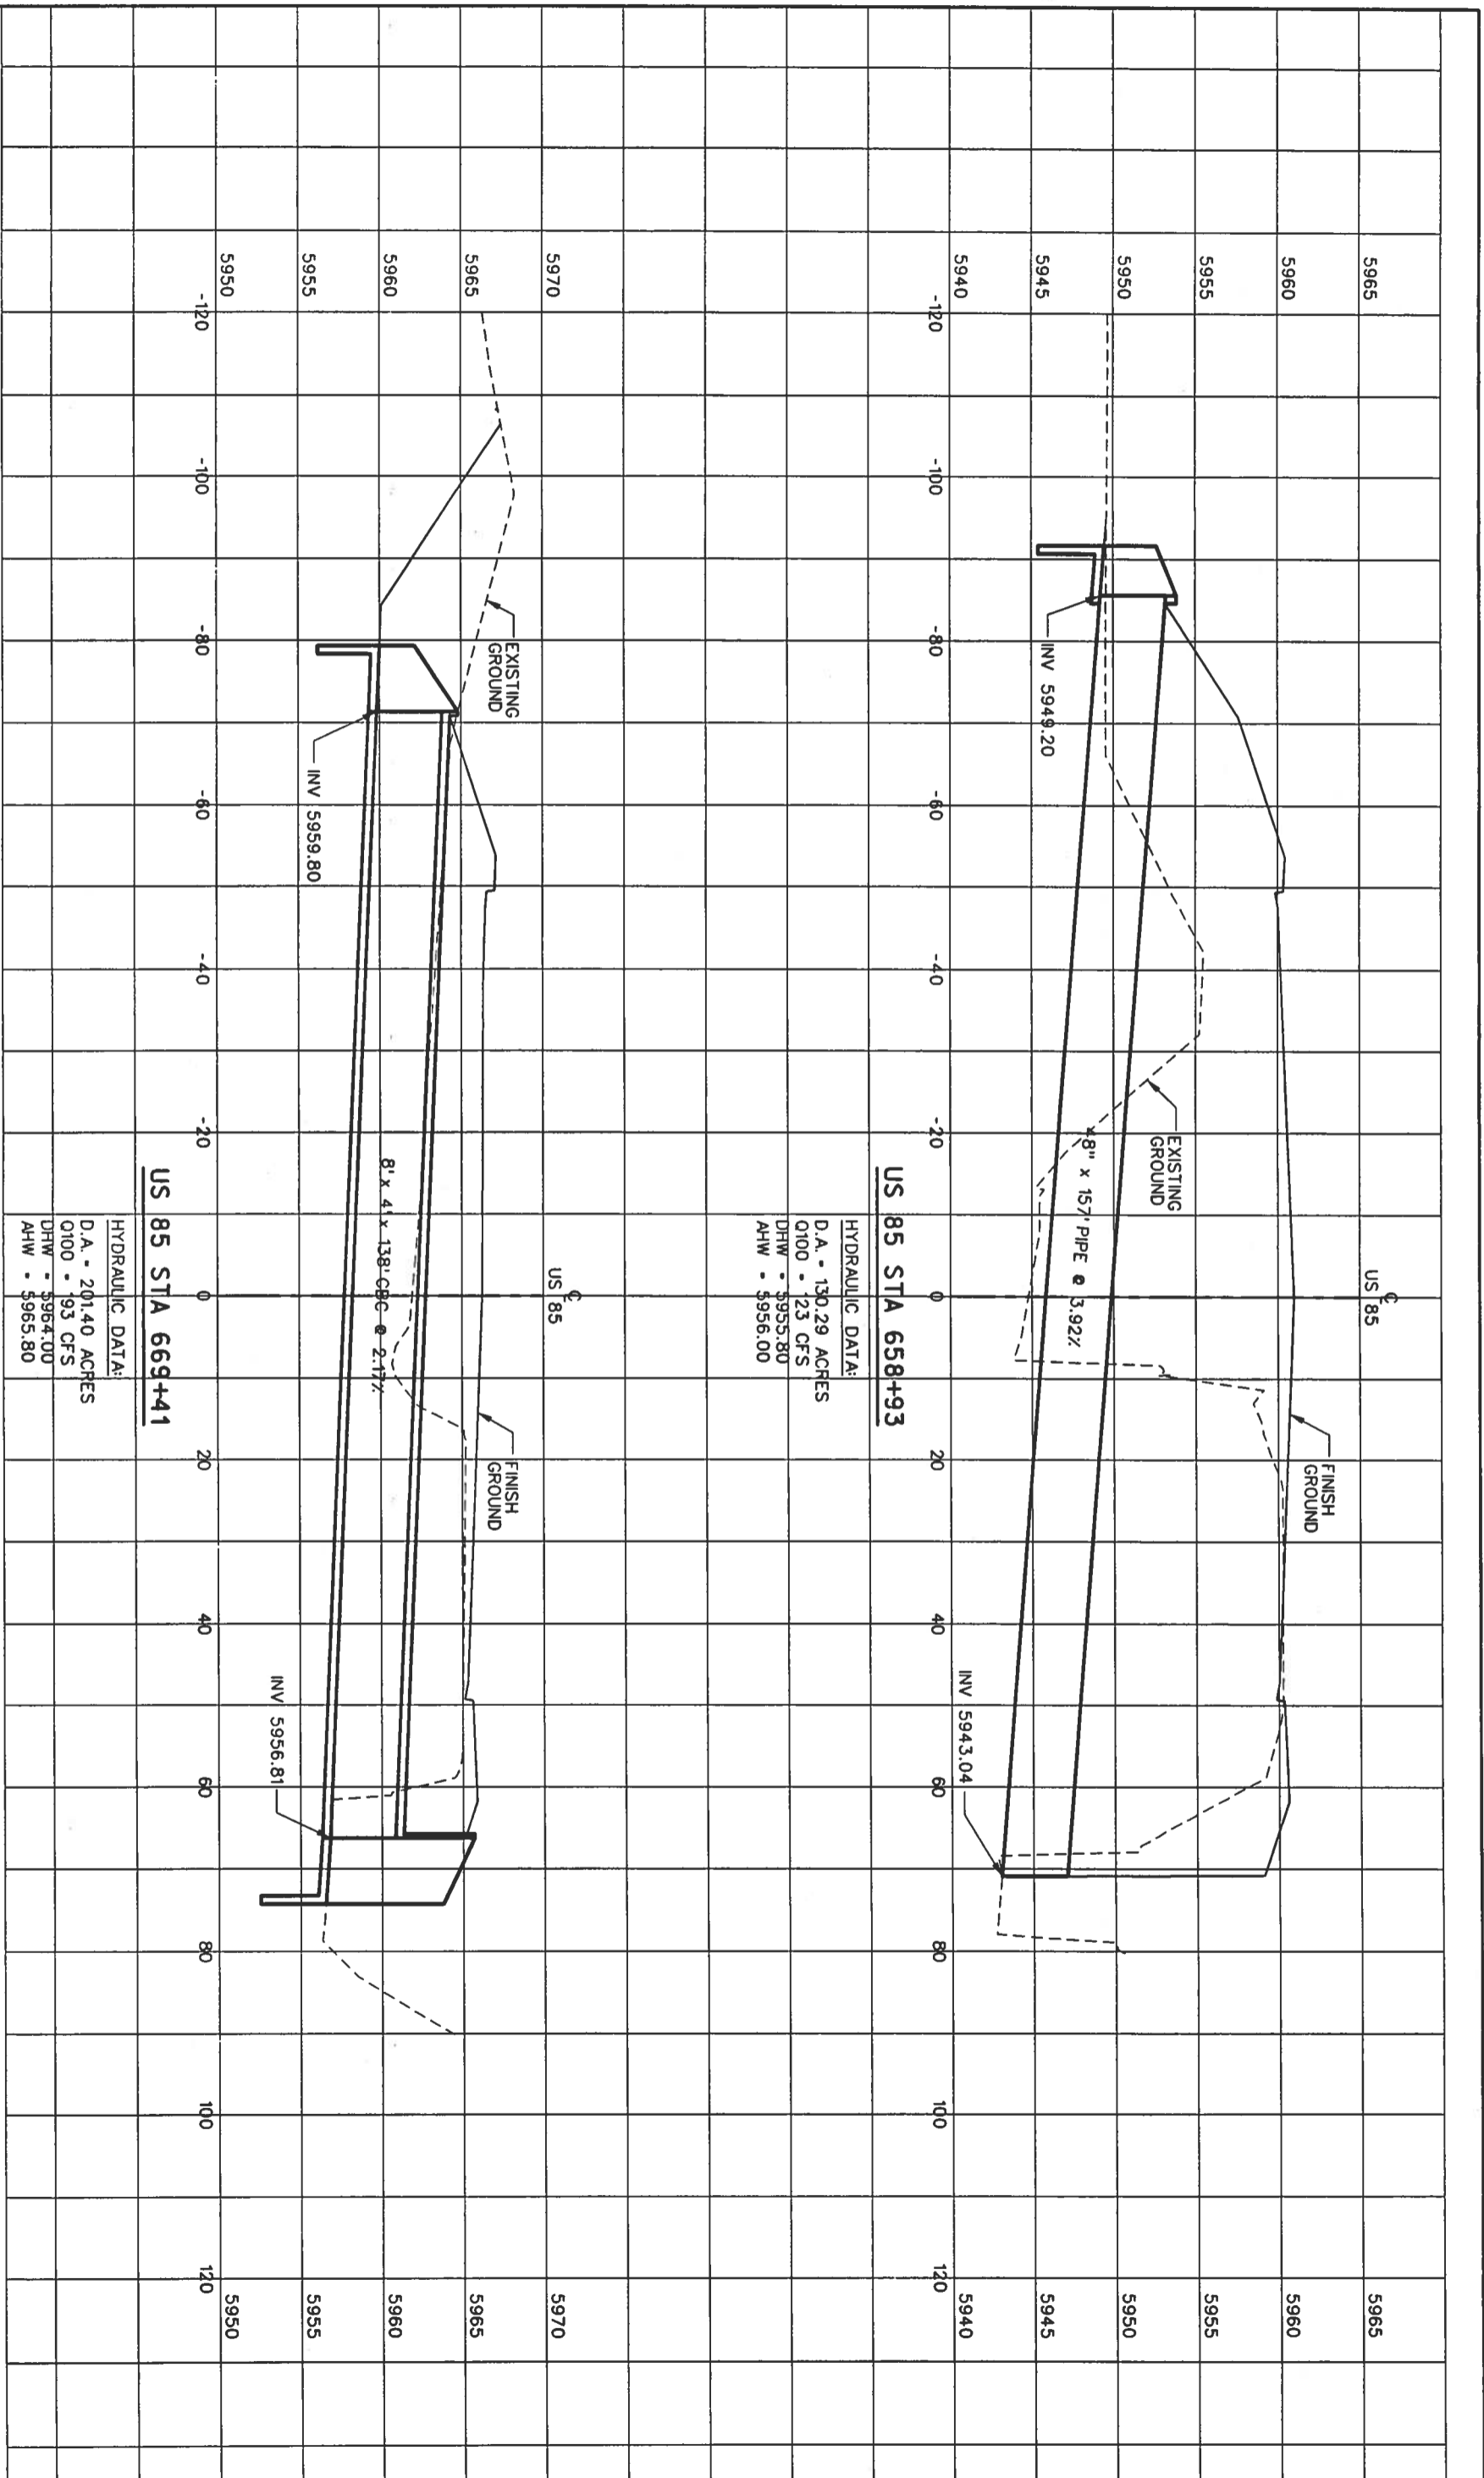

Computer File Information
 Creation Date: 02/17/03 Initials: DAF
 Last Modification Date: Initials:
 Full Path: S:\Tranproj\246042\HwyDes\Plans\
 Drawing File Name: sspr18.dgn
 Scale: Units: ENGLISH

Index of Revisions

DOT
 DEPARTMENT OF TRANSPORTATION
 REGION 1
 359 Inverness Dr. South
 Suite K
 Englewood, CO 80112
 Phone: (303) 790-1020
 FAX: (303) 790-1037

PBSJ
 5500 Greenwood Plaza Blvd.
 Suite 150
 Greenwood Village, CO 80111
 Phone: 303/221-7275
 Fax: 303/221/7276


As Constructed

No. Revisions:	
Revised:	
Void:	

STRUCTURE CROSS SECTION

Designer:	DAF	Structure	
Detailer:	DAF	Numbers	
Sheet Subset:	Roadway	Subset Sheets:	

Project No./Cod
 NH 0852-086
 13429
 Sheet Number: 187

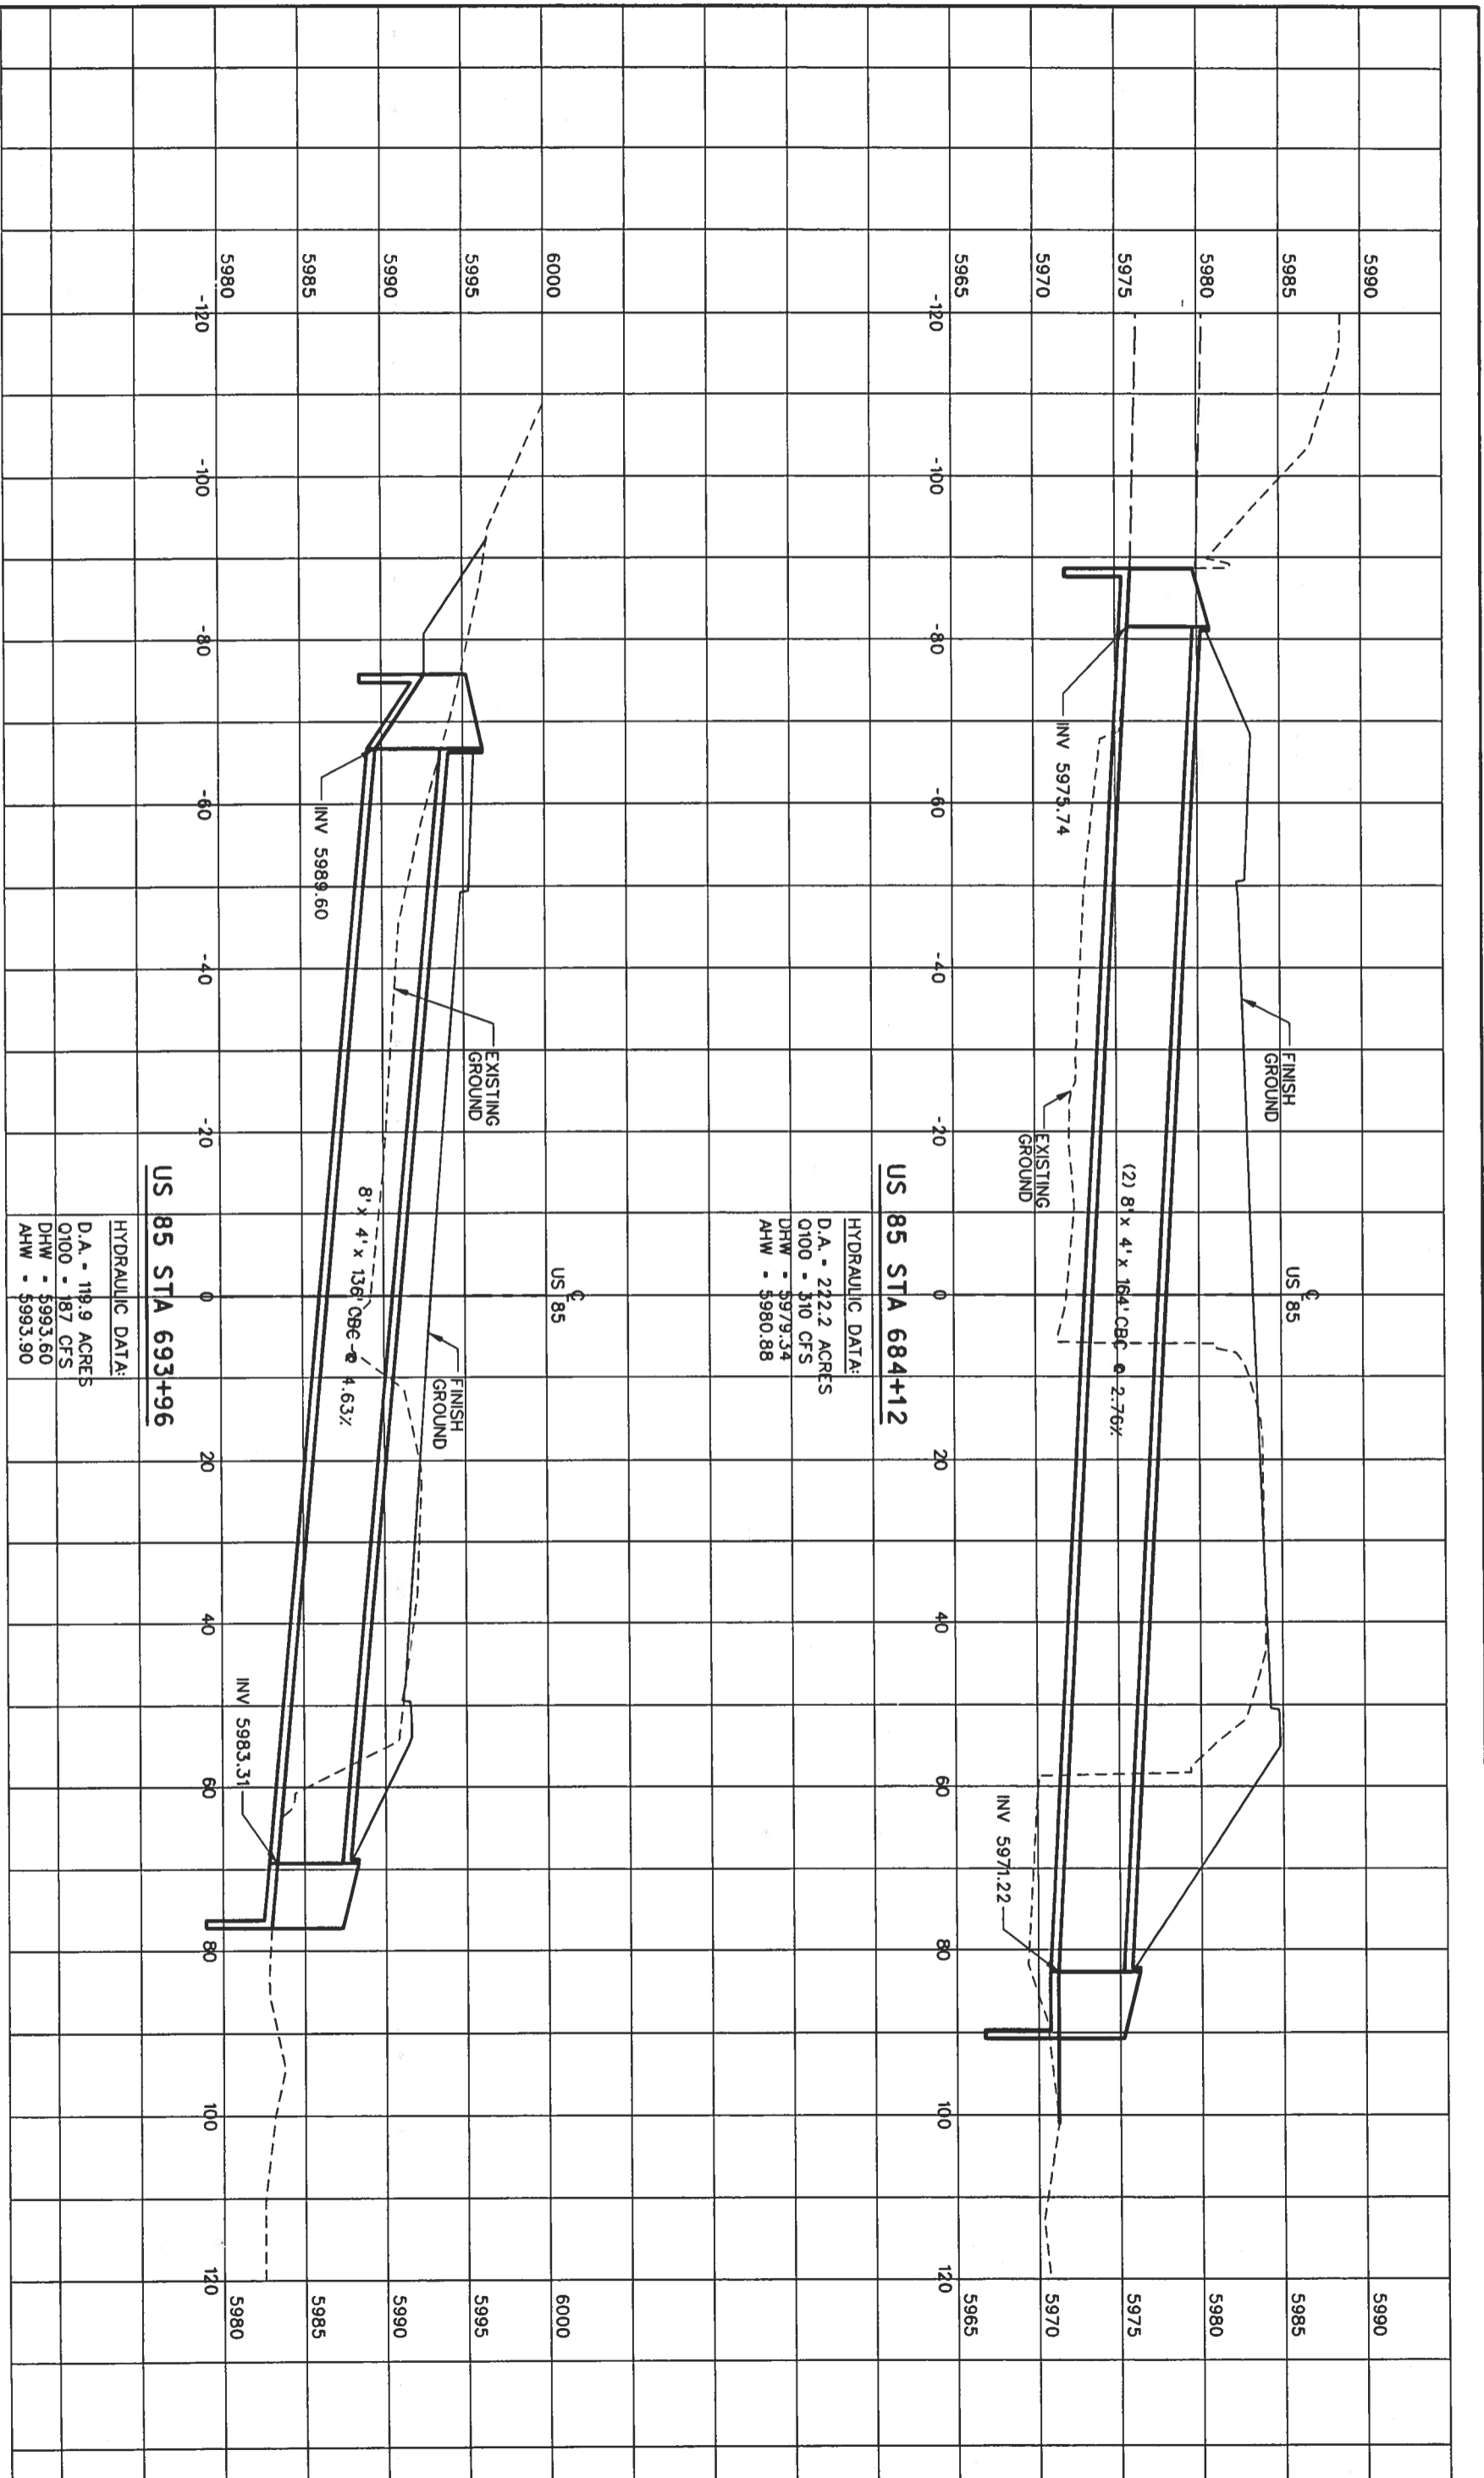

Computer File Information

Creation Date:	02/17/03	Initials:	DAF
Last Modification Date:		Initials:	
Full Path:	S:\Tranproj\246042\HWDes\Plans\		
Drawing File Name:	sspr19.dgn		
Scale:	Units: ENGLISH		

Index of Revisions

DOT
DEPARTMENT OF TRANSPORTATION

359 Inverness Dr. South
Suite K
Englewood, CO 80112
Phone: (303) 790-1020
Fax: (303) 790-1037

REGION 1

PBS&J


5500 Greenwood Plaza Blvd.
Suite 150
Greenwood Village, CO 80111
Phone: 303/221-7275
Fax: 303/221/7276

As Constructed

No. Revisions:	
Revised:	
Void:	

STRUCTURE CROSS SECTION

Designer:	DAF	Structure	
Detailer:	DAF	Numbers	
Sheet Subset:	Roadway	Subset Sheets:	of
Project No./Cod	NH 0852-086		Sheet Number:
			13429
			188

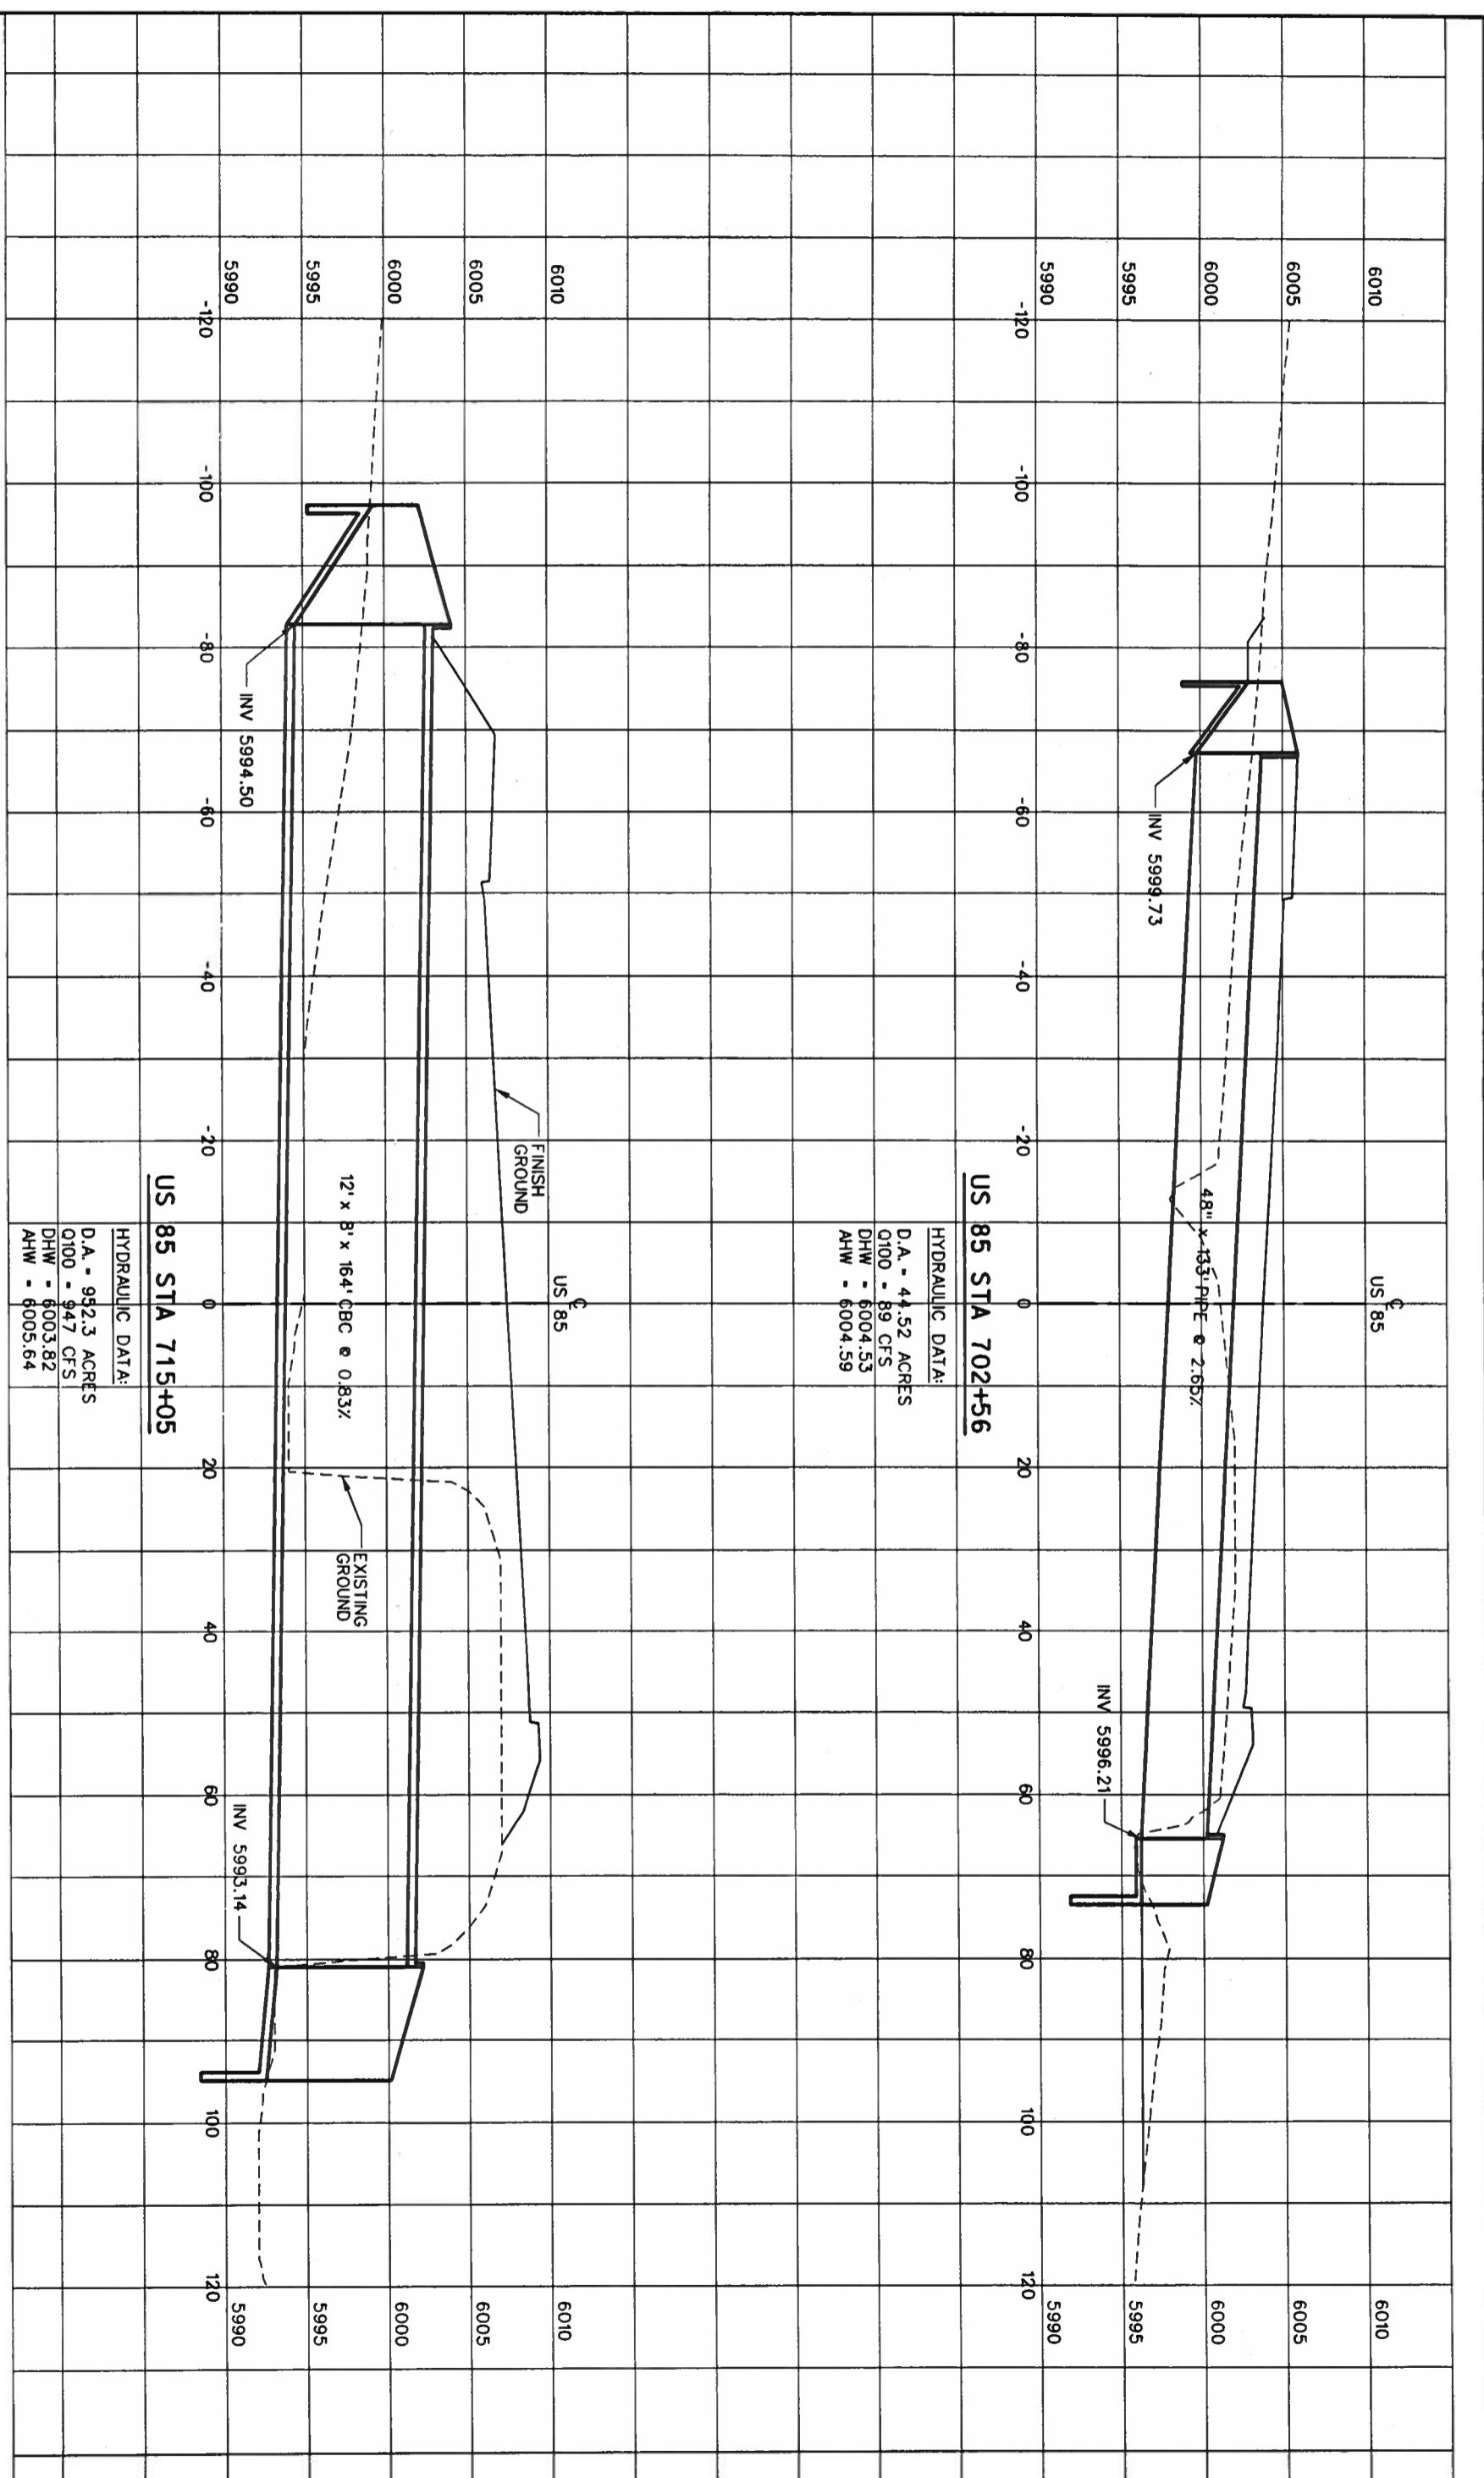

HYDRAULIC DATA:
 D.A. - 44.52 ACRES
 O100 - 89 CFS
 DHW - 6004.53
 AHW - 6004.59

HYDRAULIC DATA:
 D.A. - 952.3 ACRES
 O100 - 947 CFS
 DHW - 6003.82
 AHW - 6005.64

12' x 8' x 164' CBC @ 0.83%

Computer File Information

Creation Date:	02/17/03	Initials:	DAF
Last Modification Date:		Initials:	
Full Path:	S:\Trompro\246042\HwyDes\Plans\		
Drawing File Name:	sspr20.dgn		
Scale:	Units: ENGLISH		

Index of Revisions

DOT
 DEPARTMENT OF TRANSPORTATION
 REGION 1

359 Inverness Dr. South
 Suite K
 Englewood, CO 80112
 Phone: (303) 790-1020
 FAX: (303) 790-1037

PBSJ

5500 Greenwood Plaza Blvd.
 Suite 150
 Greenwood Village, CO 80111
 Phone: 303/221-7275
 Fax: 303/221/7276

As Constructed

No. Revisions:	
Revised:	
Void:	

STRUCTURE CROSS SECTION

Designer: DAF
 Detailer: DAF

Sheet Subsets: Roodway of

Project No./Cod: NH 0852-086
 Sheet Number: 13429