

**GENERAL NOTES**


- TOLERANCE FOR TOP OF GUARDRAIL BEAM IS ±1 IN.
- RATE OF SLOPE DEPENDS ON GUARDRAIL LOCATION:
  - FOR GUARDRAIL FACE 2 FT. OR LESS FROM THE NORMAL EDGE OF PAVED SHOULDER, CONTINUE THE RATE OF SLOPE OF THE NORMAL PAVED SHOULDER TO THE BREAKPOINT.
  - FOR GUARDRAIL FACE MORE THAN 2 FT. FROM THE NORMAL EDGE OF THE PAVED SHOULDER, THE SLOPE SHALL BE 10:1 OR FLATTER.
- WHEN SPECIFIED ON THE PLANS, EXTEND A 2 IN. MINIMUM THICKNESS PAVED SURFACE TO 1 FOOT BEHIND THE GUARDRAIL POSTS OR TO THE WOOD EROSION CONTROL CURB AS SHOWN ON PLANS. ASPHALT CUTTING & PATCHING OR OTHER APPROVED METHOD SHALL BE USED TO MINIMIZE DAMAGE TO ALL PAVED SURFACES UNDER GUARDRAIL INSTALLATIONS. ALL REPAIRS TO THE PAVED AREA WILL NOT BE MEASURED AND PAID FOR SEPARATELY BUT SHALL BE INCLUDED IN THE COST OF THE WORK. A MINIMUM 3 IN. THICK FIBER REINFORCED CONCRETE PAVEMENT MAY ALSO BE USED FOR PAVING BENEATH THE GUARDRAIL. INSTALL THE POST IN A 1/2 IN. OVERSIZED FORMED HOLE FOR GUARDRAIL RUNS AND TERMINALS AS DIRECTED. PAYMENT FOR THIS PAVED SURFACE WILL BE MADE UNDER A PAVEMENT OR CONCRETE PAY ITEM WITH QUANTITIES SHOWN ON THE PLANS.
- THE MINIMUM GUARDRAIL OFFSET FROM PAVED SHOULDER EDGE SHALL BE:
  - 0 FT. FOR SHOULDERS 8 FT. OR WIDER
  - 2 FT. FOR SHOULDERS 6 FT. OR LESS

THE GUARDRAIL OFFSET FROM PAVED INSIDE SHOULDER EDGE OF A DIVIDED HIGHWAY SHALL BE; 0 FT. MINIMUM FOR SHOULDERS 6 FT. OR WIDER 2 FT. DESIRABLE FOR 4 FT. SHOULDERS


THE ABOVE 2 FT. GUARDRAIL TO SHOULDER OFFSET IS DESIRABLE BUT NOT REQUIRED FOR:

  - FOR AN EXISTING HIGHWAY WITH A DESIGN SPEED LESS THAN 50 MPH, THE MINIMUM OFFSET IS 4 FT. FROM THE TRAVELED WAY.
  - FOR A ONE-WAY ONE-LANE RAMP, AND WHERE ONE OR MORE OF THE FOLLOWING ARE TRUE:
    - THE NON-OFFSET GUARDRAIL BEGINS AT LEAST 100 FT. BEYOND RAMP NOSE.
    - THE NON-OFFSET GUARDRAIL IS NOT LOCATED ON THE RAMP EXIT OR ENTRANCE CURVE CONNECTION TO THE MAJOR HIGHWAY.
    - THE RAMP SHOULDERS ARE 4 FT. OR WIDER.


USE OF GREATER THAN MINIMUM OFFSET DIMENSIONS IS ENCOURAGED TO MEET THE DESIRABLE GOAL OF PLACING THE GUARDRAIL AS FAR AS POSSIBLE FROM THE TRAVEL WAY, EVEN FOR SHORT DISTANCES, WHILE PROVIDING A SMOOTH CHANGE IN GUARDRAIL ALIGNMENT.
- IF 2 FT. CANNOT BE PROVIDED BETWEEN THE BACK OF THE GUARDRAIL POST AND THE BREAKPOINT, USE 7 FT. GUARDRAIL POSTS. REFER TO THE "RESTRICTIVE ROADSIDE INSTALLATION" DETAIL.

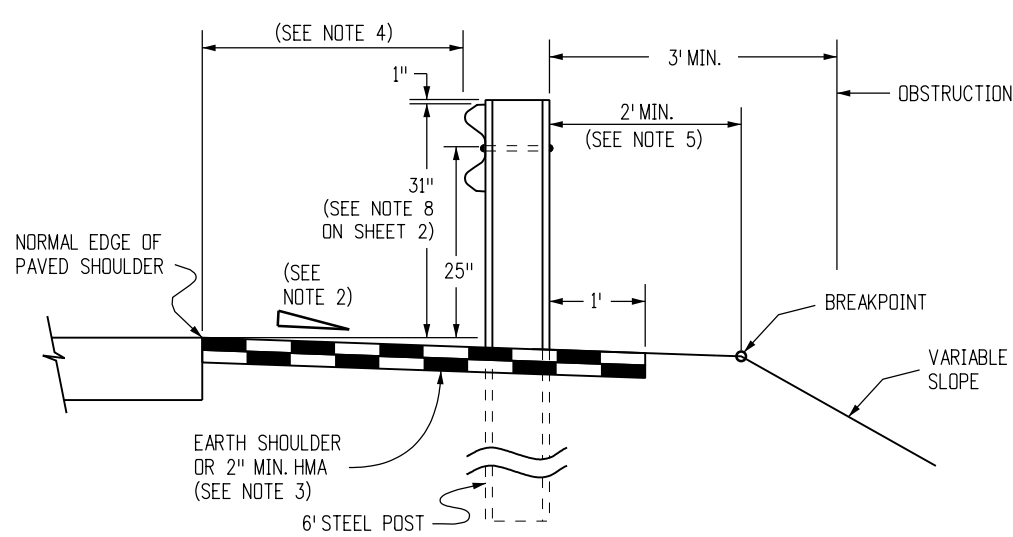


**NORMAL ROADSIDE INSTALLATION WHEN FILL REQUIRES GUARDRAIL**

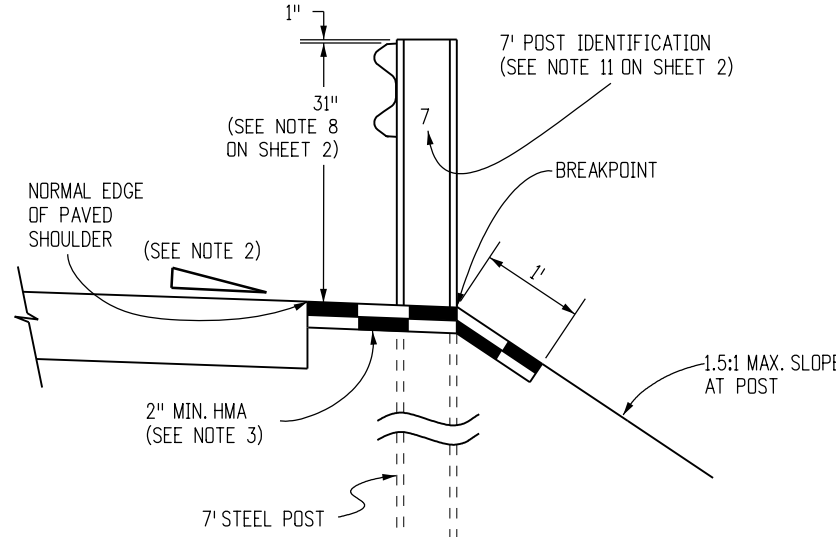


**RESTRICTIVE ROADSIDE INSTALLATION WITH 7 FOOT GUARDRAIL POSTS (SEE NOTE 5)**

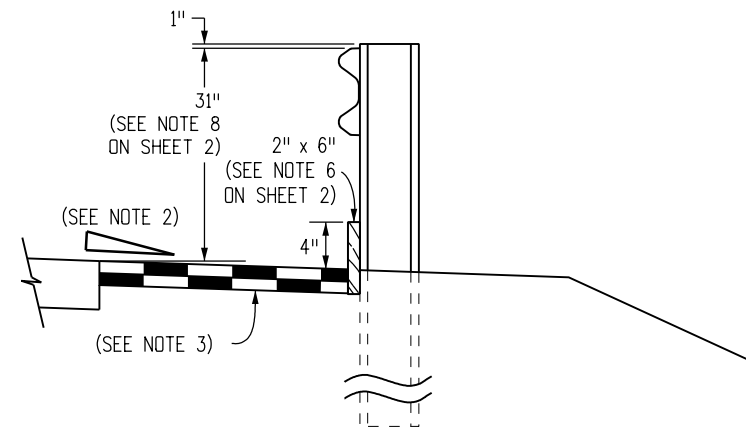

**OPTION A ROADSIDE INSTALLATION WITH EROSION CONTROL CURB**

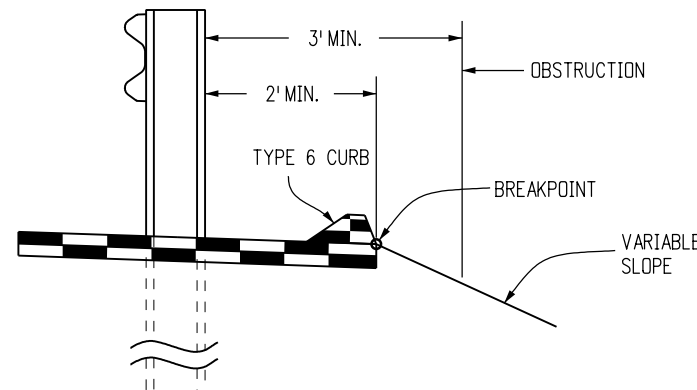


**OPTION B (PREFERRED)**

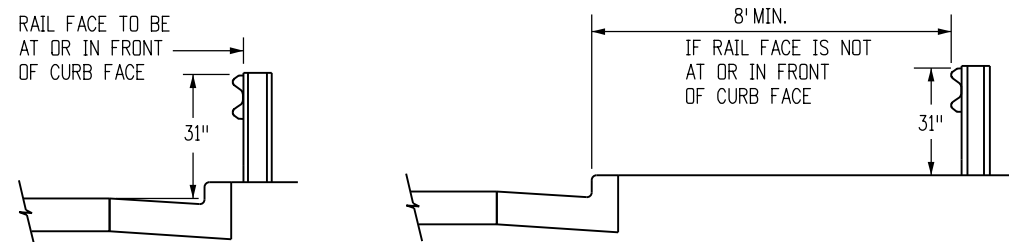

**URBAN ROADSIDE INSTALLATION WITH CURB AND GUTTER**


LOCATION	SPACING
ALL LOCATIONS EXCEPT BRIDGE RAIL LOCATIONS	6'-3"
BRIDGE OR STRUCTURE APPROACH	SEE SHEETS 11 & 18

**NORMAL CENTER-TO-CENTER POST SPACING**

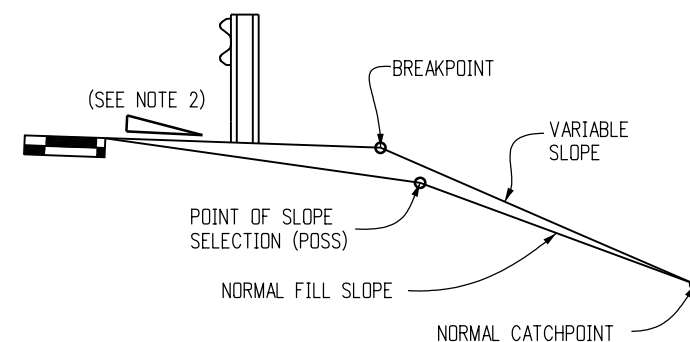

**EMBANKMENT WITH GUARDRAIL**

(NOTE: THE CATCHPOINT REMAINS THE SAME AS THAT FOR "NORMAL" FILL SLOPE. FOR THE WIDER "Z" DISTANCES, THE VARIABLE SLOPE MAY "CATCH" AT THE POSS.)

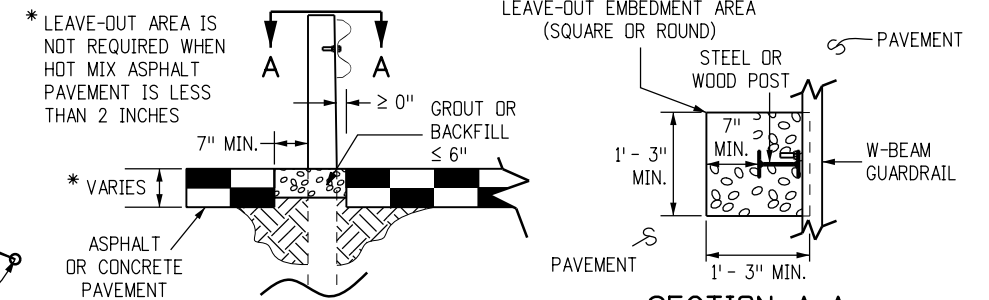

**LEAVE-OUT AREA FOR GUARDRAIL POSTS LOCATED IN PAVEMENT**

NOTE: LEAVE-OUT AREAS SHALL BE PROVIDED FOR ALL GUARDRAIL POSTS LOCATED IN PAVEMENT\* TO ALLOW THE POSTS TO ROTATE IN THEIR EMBEDMENT SUCH THAT VEHICLE IMPACT LOADS ARE DISTRIBUTED THROUGH THE POST INTO THE EMBEDMENT MATERIAL PRIOR TO THE POSTS BREAKING PREMATURELY.

THE GENERAL NOTES CONTINUE ON SHEET 2.







Computer File Information		Sheet Revisions		Colorado Department of Transportation		As Constructed		MIDWEST GUARDRAIL SYSTEM (MGS) TYPE 3 W-BEAM 31 INCHES (WITHOUT BLOCKS)		Project No./Code	
Creation Date: 08/19/15	Initials: JPP	(R-X) 12/21/18	Revised the "Option B" detail as Preferred.	XXXXXX	XXXXXX	Street Address	mm/dd/yy	Designer: XXXXXXXX	D-606-2		Code
Last Modification Date: 12/21/18	Initials: LTA	(R-X) mm/dd/yy	XXXXXXX	XXXXXX	XXXXXX	Office location	mm/dd/yy	Detailer: XXXXXXXX	Code		
Full Path: www.codot.gov/business/designsupport/		(R-X) mm/dd/yy	XXXXXXX	XXXXXX	XXXXXX	City, CO Zip code	mm/dd/yy	Sheet Subset: XXXXXXXX	Subset Sheets: XXX of XXX	Sheet Number: 1 of 18	
Drawing File Name: D06060201018		(R-X) mm/dd/yy	XXXXXXX	XXXXXX	XXXXXX	Phone: XXX-XXX-XXXX FAX: XXX-XXX-XXXX	mm/dd/yy				
CAD Ver.: MicroStation V8 Scale: Not to Scale Units: English		(R-X) mm/dd/yy	XXXXXXX	XXXXXX	XXXXXX	Region, Unit					
						Intials/Intials					

**GENERAL NOTES**

(CONTINUED FROM SHEET 1)

- WHEN SPECIFIED ON THE PLANS, INSTALL A 2 IN. x 6 IN. TREATED (AASHTO M 133) WOOD CURB. FASTEN WITH A 1/4 IN. DIA. BOLT WITH WASHER AND NUT AT EACH STEEL POST. IF THE 2 IN. x 6 IN. WOOD CURB IS SPECIFIED, IT WILL BE INCLUDED IN THE COST OF THE GUARDRAIL. IF APPROVED BY THE ENGINEER, A 2 IN. x 4 IN. TREATED WOOD CURB MAY BE SUBSTITUTED FOR THE 2 IN. x 6 IN. CURB AND SET ON TOP OF PAVEMENT SURFACE AND ATTACHED AS DESCRIBED ABOVE. NO SPLICING SHALL BE ALLOWED IN WOOD CURBS. ADJACENT BOARDS SHALL BE BUTTED TOGETHER AND BOLTED AT A POST LOCATION. JOINTS SHALL BE LOCATED AT THE POSTS.
- SEE SHEETS 7 AND 9 FOR CURB TREATMENTS AT GUARDRAIL TERMINALS.
- IF THIS DIMENSION WILL BE LESS THAN 28 INCHES, RESET GUARDRAIL HEIGHT TO 28 INCHES OR ABOVE.
- ALL W-BEAM SPLICES, AND SPLICES OF TERMINAL CONNECTORS TO W-BEAM SHALL BE LAPPED IN THE DIRECTION OF TRAFFIC UNLESS OTHERWISE NOTED IN THE PLANS OR BY THE MANUFACTURER.
- MATERIAL TYPE AND SHAPE OF POSTS AND BLOCKS SHALL BE THE SAME THROUGHOUT THE PROJECT EXCEPT WHEN SPECIFIC POSTS AND BLOCKS ARE SPECIFIED, I.E. AT END ANCHORAGES AND BOX CULVERTS.
- WHEN SPECIFIED IN THE CONTRACT, 7 FT. POSTS SHALL BE INSTALLED INSTEAD OF THE STANDARD 6 FT. POSTS. THE 7 FT. POSTS SHALL BE MARKED WITH THE NUMBER 7 TO ENSURE PERMANENT IDENTIFICATION. STEEL POSTS SHALL BE STAMPED PRIOR TO GALVANIZING. THE NUMBER 7 SHALL BE A MINIMUM 2 IN. TALL AND LOCATED AS SHOWN ON THE ELEVATION VIEW ON SHEET 1.
- THE STANDARD 3 IN. x 1 3/4 IN. x 3/16 IN. RECTANGULAR WASHER USED UNDER POST BOLT HEADS IN THE PAST MAY REMAIN IN EXISTING INSTALLATIONS BUT SHALL NOT BE USED IN NEW CONSTRUCTION, REPAIRS, OR RESETTING OF RAIL, EXCEPT WHEN SPECIFICALLY IDENTIFIED ON THE STANDARD PLAN.
- STANDARD GALVANIZED ROUND STEEL WASHERS SHALL BE USED UNDER ALL NUTS IN CONTACT WITH WOOD POSTS.
- AN ADDITIONAL HOLE SHALL BE PROVIDED IN THE POSTS TO FACILITATE FUTURE RAISING OF THE RAIL ELEMENTS AND BLOCKS FOR OVERLAYS.
- RETROREFLECTOR TABS SHALL BE INSTALLED AT 25 FT. INTERVALS (SEE SHEETS 6 AND 8 FOR EXCEPTIONS). RETROREFLECTOR TABS WILL NOT BE PAID FOR SEPARATELY BUT SHALL BE INCLUDED IN THE WORK. THE TABS SHALL BE MOUNTED SO THE BOLT SLOT FACES AWAY FROM TRAFFIC, AND THE RETROREFLECTOR SURFACE FACES THE APPROACHING TRAFFIC FOR ONE-WAY ROADS. FOR TWO-WAY ROADS, BOTH SIDES OF THE TABS SHALL BE RETROREFLECTIVE, SO THAT DELINEATION IS PROVIDED FOR BOTH DIRECTIONS OF TRAVEL. THE RETROREFLECTIVE SHEETING COLOR SHALL MATCH THE COLOR OF THE ADJACENT TRAVEL WAY EDGE LINE. SEE THE RETROREFLECTOR TAB DETAIL ON SHEET 3.
- AT THE TIME OF INSTALLATION, WOOD POSTS OR BLOCKS WITH SEASONING CHECKS GREATER THAN 1/4 IN. SHALL NOT BE USED WHEN THE CHECK EXTENDS THE FULL LENGTH OF THE PIECE.

- WOOD BLOCKS SHALL BE CUT FROM THE SAME CROSS-SECTION, SPECIES, AND GRADE, AND SHALL RECEIVE THE SAME PRESERVATIVE TREATMENT AS THE POSTS WHEN WOOD POSTS ARE USED.
- REFERENCES SUCH AS 00PDB01", 00PDE01", AND 00PWE01" IN THIS STANDARD PLAN SPECIFY HARDWARE DETAILS FROM 00A GUIDE TO STANDARDIZED HIGHWAY BARRIER HARDWARE" PREPARED BY THE AASHTO-AGC-ARTBA JOINT COOPERATIVE COMMITTEE.
- RAIL BLOCKS MANUFACTURED FROM SYNTHETIC MATERIAL WILL BE ACCEPTED AS ALTERNATIVES TO WOOD BLOCKS FOR USE WITH STEEL POSTS PROVIDED THAT THE BLOCKS HAVE RECEIVED FHWA APPROVAL.
- WOOD POSTS SHALL BE MADE OF TIMBER WITH AN EXTREME FIBER STRESS IN BENDING OF 1200 PSI STRESS GRADING AND POST DIMENSIONS SHALL CONFORM WITH THE RULES OF THE WEST COAST INSPECTION BUREAU, OR THE SOUTHERN PINE BUREAU, OR THE WESTERN WOOD PRODUCTS ASSOCIATION. TIMBER FOR POSTS SHALL BE EITHER ROUGH SAWN (UNPLANED) OR S4S (SURFACED FOUR SIDES) WITH NOMINAL DIMENSIONS INDICATED. ONLY ONE TYPE OF SURFACE FINISH SHALL BE USED FOR POSTS AND BLOCKS IN ANY ONE CONTINUOUS LENGTH OF GUARDRAIL.
- GLULAM POSTS AND BLOCKS WILL BE ACCEPTED AS ALTERNATIVES PROVIDED THAT THE SUPPLIED MATERIALS HAVE RECEIVED FHWA APPROVAL AND ARE CERTIFIED AS IDENTICAL TO THE SPECIMENS USED FOR TESTING AND APPROVAL.
- PRESSURE TREATMENT OF POSTS AND BLOCKS SHALL CONFORM TO AASHTO M 133 EXCEPT THAT BLOCKS NEED NOT BE INCISED. PRESERVATION ASSAY RETENTION REPORTS SHALL BE SUBMITTED TO THE ENGINEER. THE CONTRACTOR SHALL CERTIFY THAT THE SPECIES AND GRADE MEET THE REQUIREMENTS OF THE CONTRACT.
- W-BEAM AND THRIE-BEAM GUARDRAIL POSTS SHALL BE MANUFACTURED USING AASHTO M 270 (ASTM A 709) GRADE 36 STEEL UNLESS CORROSION RESISTANT STEEL IS REQUIRED, IN WHICH CASE THE POST SHALL BE MANUFACTURED FROM AASHTO M 270 (ASTM A 709) GRADE 50W STEEL. THE DIMENSIONS OF THE CROSS-SECTION SHALL CONFORM TO A W6 X 9 SECTION AS DEFINED IN AASHTO M 160 (ASTM A 6). W6 X 8.5 WIDE FLANGE STEEL POSTS ARE AN ACCEPTABLE ALTERNATIVE TO THE W6 X 9.
- AFTER THE SECTION IS CUT AND ALL HOLES ARE DRILLED OR PUNCHED THE COMPONENT SHALL BE ZINC-COATED CONFORMING TO AASHTO M 111 (ASTM A 123) UNLESS CORROSION-RESISTANT STEEL IS USED. WHEN CORROSION-RESISTANT STEEL IS USED THE PORTION OF THE POST TO BE EMBEDDED IN SOIL SHALL BE ZINC-COATED CONFORMING TO AASHTO M 111 (ASTM A 123) AND THE PORTION ABOVE THE SOIL SHALL NOT BE ZINC-COATED, PAINTED OR OTHERWISE TREATED.
- FIELD MODIFICATION TO RAIL ELEMENTS IS ALLOWED PER MANUFACTURER'S RECOMMENDATIONS, OR WITH THE APPROVAL OF THE STANDARDS AND SPECIFICATIONS UNIT. POSTS SHALL NOT BE MODIFIED. COMPONENTS ON WHICH THE SHELTER COATING HAS BEEN DAMAGED SHALL BE EITHER REGALVANIZED OR RECOATED IN CONFORMANCE WITH AASHTO M 36, OR PAINTED WITH ONE FULL BRUSH COAT OF ZINC RICH PAINT CONFORMING TO MILITARY SPECIFICATION DOD-P-21035A.

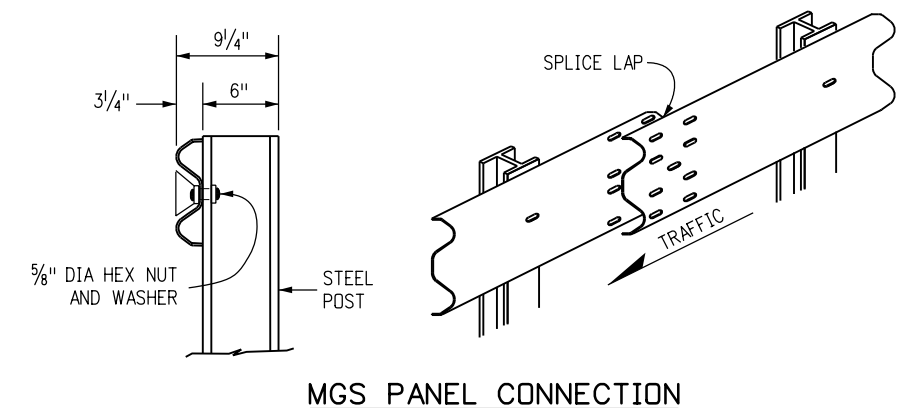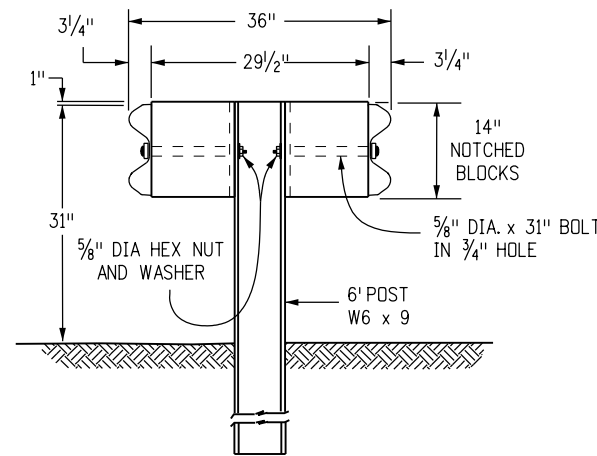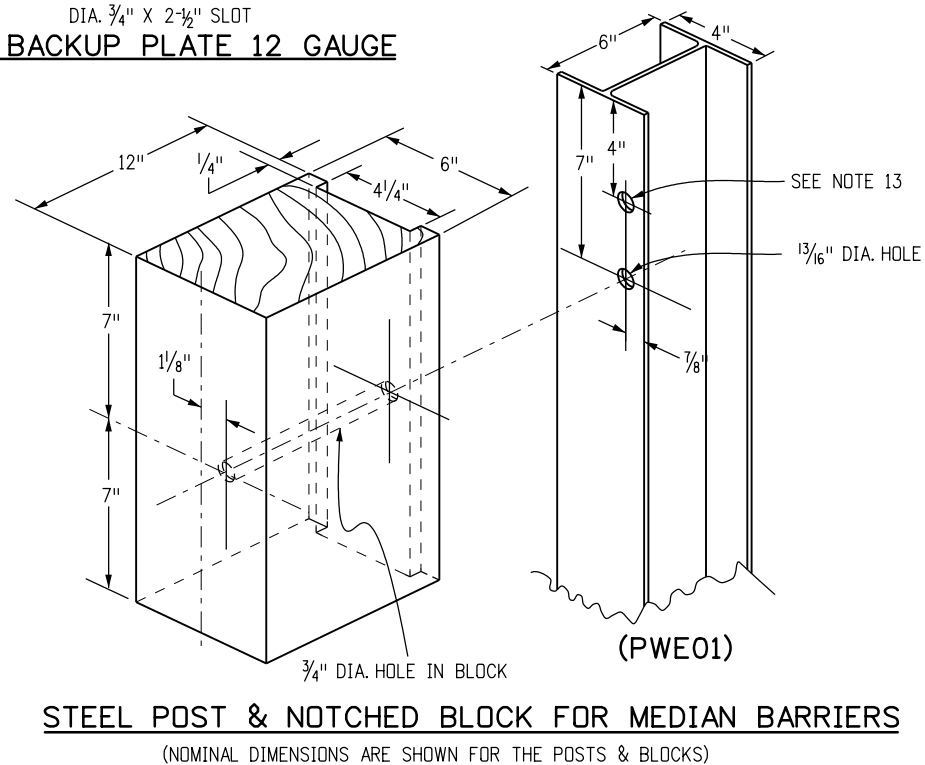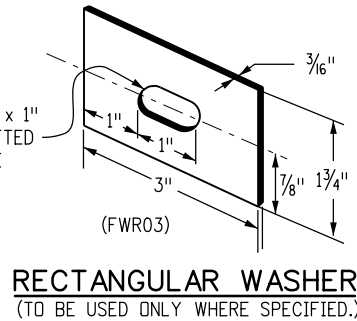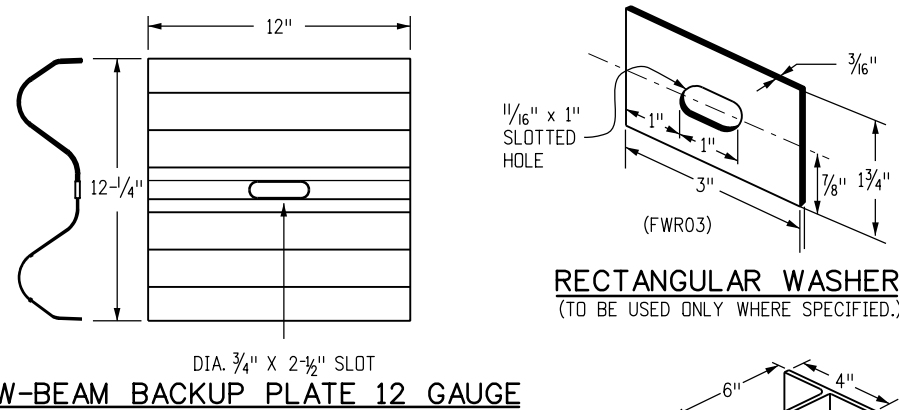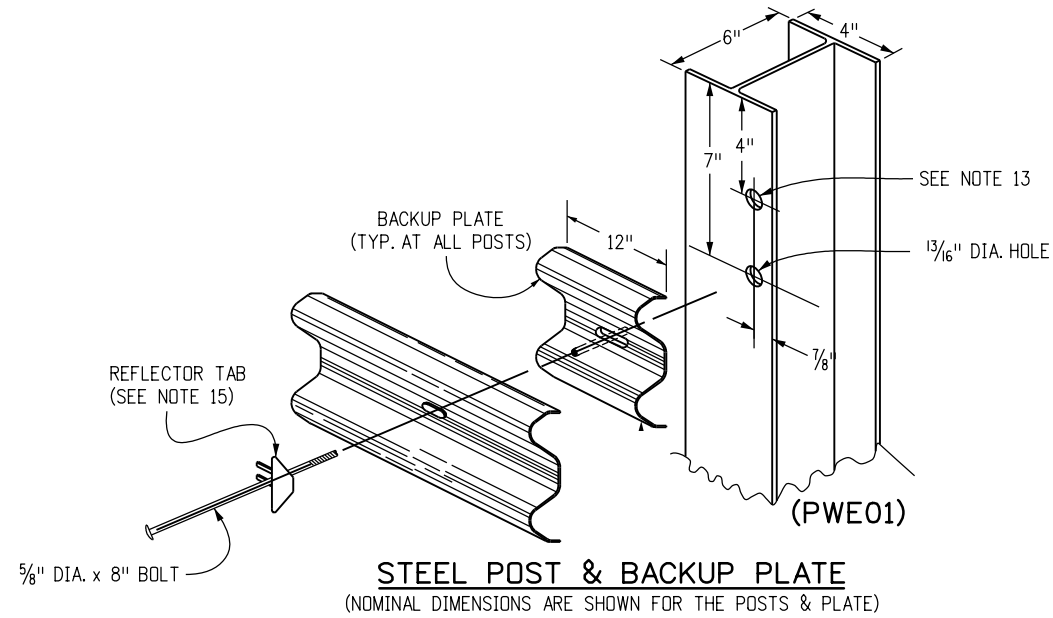

Computer File Information	
Creation Date: 08/19/15	Initials: JPP
Last Modification Date: 12/21/18	Initials: LTA
Full Path: www.codot.gov/business/designsupport/	
Drawing File Name: D06060202018	
CAD Ver.: MicroStation V8	Scale: Not to Scale Units: English


Sheet Revisions			
(R-X)	12/21/18	Revised Gen. Notes 9, 19 and 25.	XXXXXX
(R-X)	mm/dd/yy	XXXXXXXX	XXXXXX
(R-X)	mm/dd/yy	XXXXXXXX	XXXXXX
(R-X)	mm/dd/yy	XXXXXXXX	XXXXXX
(R-X)	mm/dd/yy	XXXXXXXX	XXXXXX

Colorado Department of Transportation	
	Street Address Office location City, CO Zip code Phone: XXX-XXX-XXXX FAX: XXX-XXX-XXXX
Region, Unit	Intials/Intials


As Constructed	
No Revisions:	mm/dd/yy
Revised:	mm/dd/yy
Void:	mm/dd/yy

MIDWEST GUARDRAIL SYSTEM (MGS) TYPE 3 W-BEAM 31 INCHES (WITHOUT BLOCKS)	
Designer:	XXXXXXXX
Detailer:	XXXXXXXX
Sheet Subset:	XXXXXXXX
Subset Sheets:	XXX of XXX


Project No./Code	
D-606-2	
Code	
Sheet Number: 2 of 18	

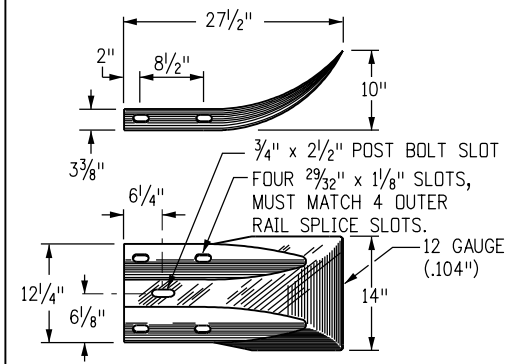

**TERMINAL SECTION (FLARED)**

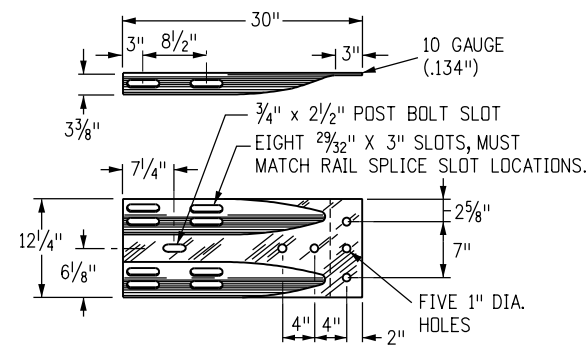


**TERMINAL SECTION (CONNECTOR)**

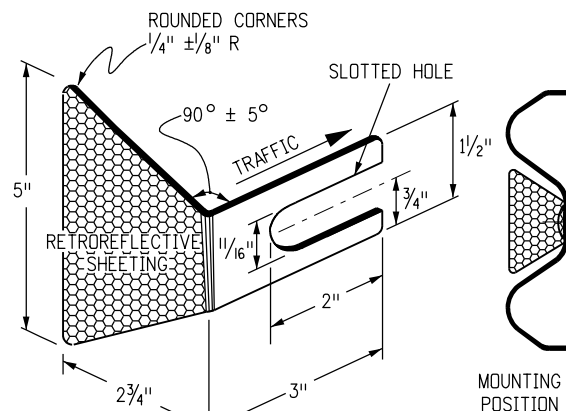


**RETROREFLECTOR TAB**


NOTE: RETROREFLECTOR TABS SHALL BE MANUFACTURED FROM 12 TO 14 GAUGE STEEL AND SHALL CONFORM TO THE REQUIREMENTS OF S STANDARD S-612-1.

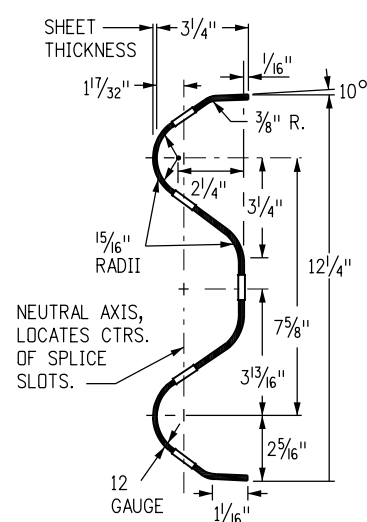


**W-BEAM RAIL SECTION**

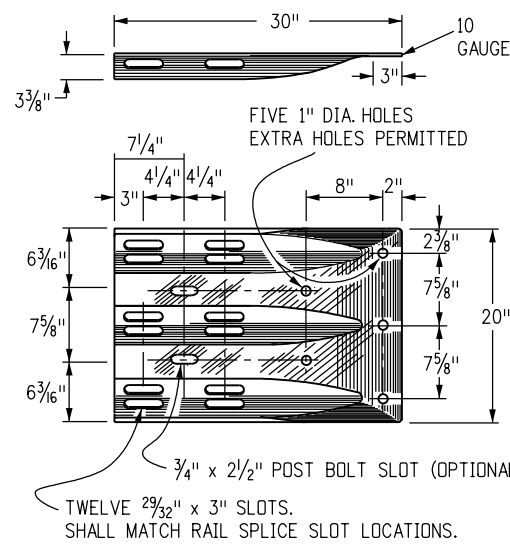


**THRIE BEAM TERMINAL SECTION (CONNECTOR)**

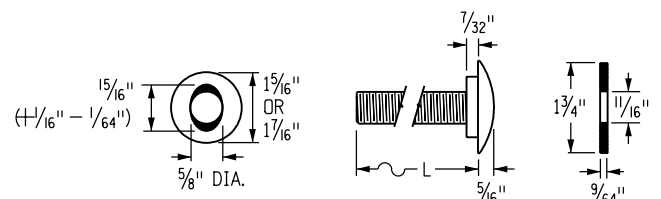


**BUTTON HEAD BOLT WITH OVAL SHOULDER**

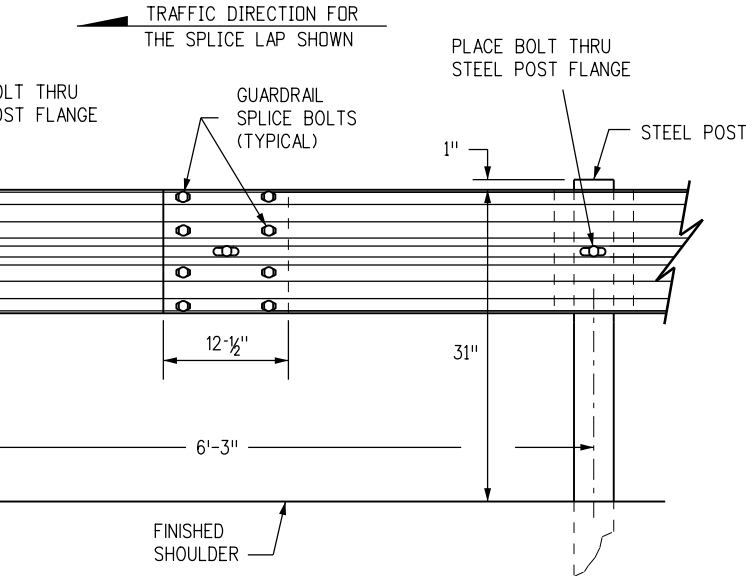

**W-BEAM RAIL SPLICE**

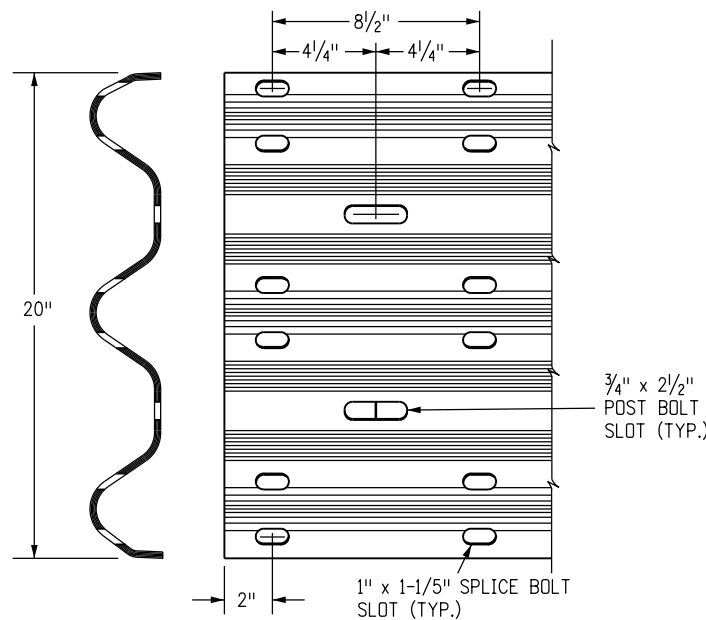

**THRIE BEAM DETAIL**

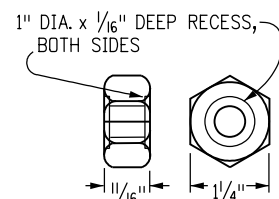

**HEX NUT**

DIAMETER & TYPE (INCHES)	W/O BLOCKS L = LENGTH (INCHES)	12" BLOCKS L = LENGTH (INCHES)	THREAD LENGTH (INCHES)	INTENDED USE	AASHTO-AGC-ARTBA STANDARD NUMBER	NO. BOLTS, NUTS & WASHERS
5/8		1/4	FULL (1 1/2)	ALL RAIL SPLICES	FBB01	8 PER SPLICE*
BUTTON HEAD OVAL SHLDR.	10	22	MIN. 2 1/2	SINGLE POST (STEEL)	FBB04	1 PER POST
		33	MIN. 2	SINGLE BLOCK & POST (TIMBER)	FBB05	1 PER POST
		14	MIN. 2	DOUBLE BLOCK & POST (TIMBER)	FBB03	1 PER BLOCK
WASHERS NOT USED AT RAIL SPLICES						

PART	MATERIAL SPEC.	GALVANIZING SPEC.	CORROSION-RESISTANT SPEC.
W-BEAM RAIL & TERMINAL SECTIONS	AASHTO M 180, CLASS A OR B	AASHTO M 180, TYPE 1 OR 2	AASHTO M 180, TYPE 4
BASE PLATE	ASTM A 36	AASHTO M 111	N.A.
NUTS, BOLTS & STUDS FOR GENERAL USE	ASTM A 307		
HIGH STRENGTH BOLTS & NUTS	ASTM A 325		AASHTO M 232, CLASS C
HIGH STRENGTH STUDS & NUTS	ASTM A 449		OR
ROUND STEEL WASHERS	ASTM F 436		ASTM B 695 CLASS 50 TYPE 1
RECTANGULAR WASHERS	AASHTO M 180		
OTHER FITTINGS	ASTM A 36	AASHTO M 111	

THE TABULATION OF GUARDRAIL WILL SPECIFY THE TYPE OF CORROSION PROTECTION: GALVANIZED OR CORROSION - RESISTANT STEEL.

STEEL POSTS SHALL HAVE THE SAME CORROSION PROTECTION AS SPECIFIED FOR THE METAL BEAM RAIL. PUNCHING, DRILLING, CUTTING, OR WELDING OF POSTS WILL NOT BE PERMITTED AFTER GALVANIZING.

Computer File Information	
Creation Date: 08/19/15	Initials: JPP
Last Modification Date: 12/21/18	Initials: LTA
Full Path: www.codot.gov/business/designsupport/	
Drawing File Name: D06060301018	
CAD Ver.: MicroStation V8	Scale: Not to Scale Units: English

Sheet Revisions			
(R-X)	10/10/17	Deleted Wood Posts in favor of Steel Posts.	XXXXXX
(R-X)	mm/dd/yy	XXXXXXXX	XXXXXX
(R-X)	mm/dd/yy	XXXXXXXX	XXXXXX
(R-X)	mm/dd/yy	XXXXXXXX	XXXXXX
(R-X)	mm/dd/yy	XXXXXXXX	XXXXXX

Colorado Department of Transportation

Street Address  
Office location  
City, CO Zip code  
Phone: XXX-XXX-XXXX FAX: XXX-XXX-XXXX

Region, Unit      Intials/Intials



As Constructed	
No Revisions:	mm/dd/yy
Revised:	mm/dd/yy
Void:	mm/dd/yy

MIDWEST GUARDRAIL SYSTEM (MGS) TYPE 3 W-BEAM 31 INCHES (WITHOUT BLOCKS)			
Designer:	XXXXXXXX		
Detailer:	XXXXXXXX		
Sheet Subset:	XXXXXXXX	Subset Sheets:	XXX of XXX


Project No./Code	
D-606-2	
Code	
Sheet Number: 3 of 18	


**NOTES**

1. THE MGS TRANSITION FROM A TYPE 3 GUARDRAIL SHALL BE COMPLETED OUTSIDE THE 50 FEET MGS END TERMINAL LIMITS.

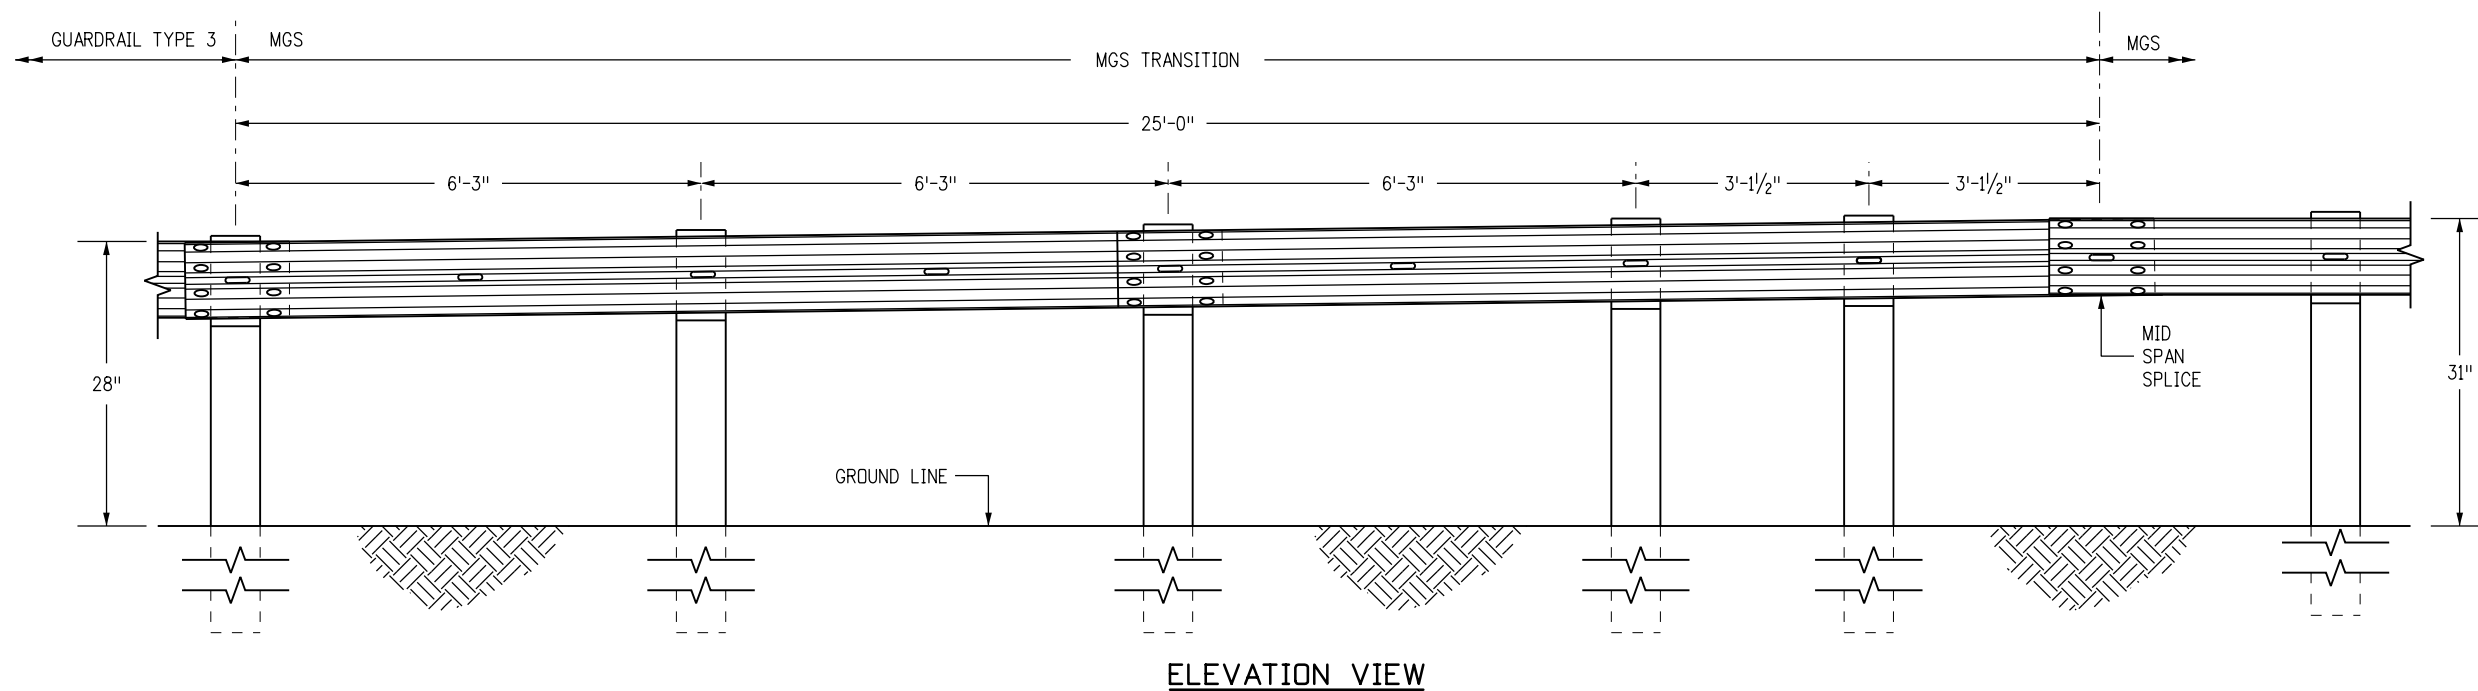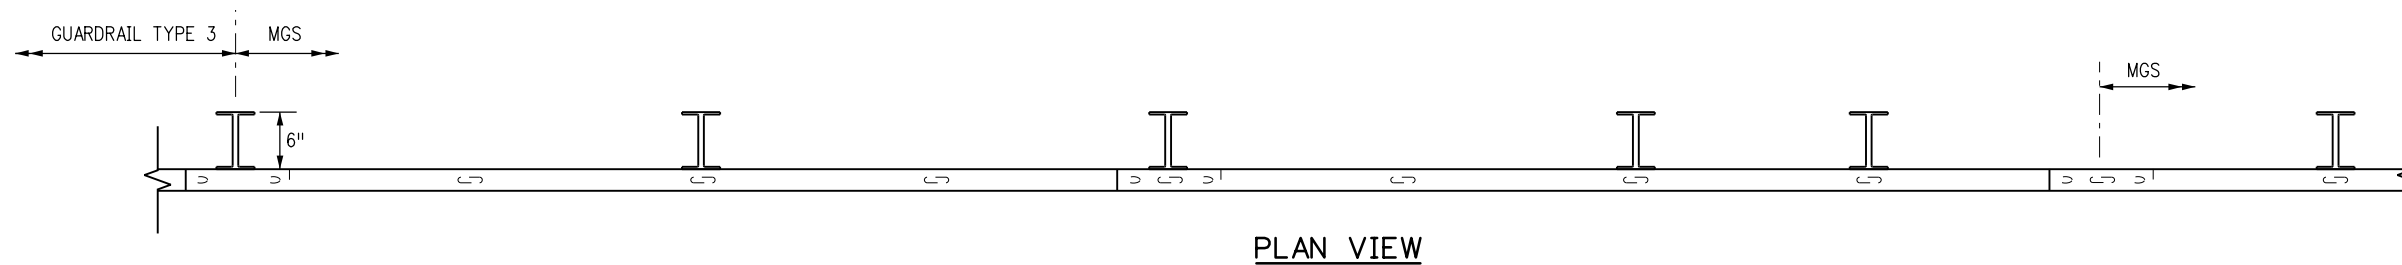


**TRANSITION FROM 28 INCH GUARDRAIL TO 31 INCH MGS FOR STEEL POST, NO BLOCK OPTION**

Computer File Information		Sheet Revisions		Colorado Department of Transportation		As Constructed		MIDWEST GUARDRAIL SYSTEM (MGS) TYPE 3 W-BEAM 31 INCHES (WITHOUT BLOCKS)		Project No./Code	
Creation Date: 08/19/15	Initials: JPP	(R-X) 10/10/17	Added this Transition from 31" to 28" Guardrail sheet.	XXXXXX	 Street Address Office location City, CO Zip code Phone: XXX-XXX-XXXX FAX: XXX-XXX-XXXX	No Revisions:	mm/dd/yy	Designer:	XXXXXXXX	D-606-2	
Last Modification Date: 12/21/18	Initials: LTA	(R-X)	mm/dd/yy XXXXXXXX	XXXXXX		Revised:	mm/dd/yy	Detailer:	XXXXXXXX	Code	
Full Path: www.codot.gov/business/designsupport/		(R-X)	mm/dd/yy XXXXXXXX	XXXXXX		Void:	mm/dd/yy	Sheet Subset:	XXXXXXXX	Subset Sheets: XXX of XXX	
Drawing File Name: D06060204018		(R-X)	mm/dd/yy XXXXXXXX	XXXXXX		Region, Unit		Intials/Intials		Sheet Number: 4 of 18	
CAD Ver.: MicroStation V8 Scale: Not to Scale Units: English		(R-X)	mm/dd/yy XXXXXXXX	XXXXXX							

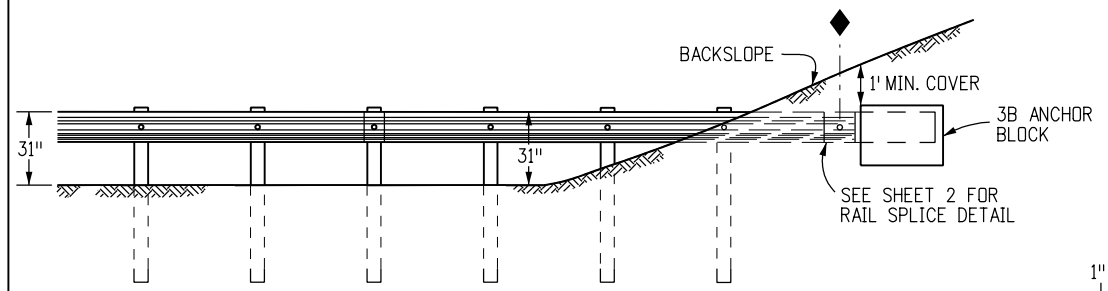


SEE TYPE 3B (RUB RAIL) PLAN VIEW FOR ALIGNMENT. THE 100 FT. FLARE LENGTH MAY BE SHORTENED IF THE SLOPE IS LESS THAN 8 FT. WIDE.

**END ANCHORAGE TYPE 3B**  
(WITHOUT ROADSIDE DITCH AT GUARDRAIL)

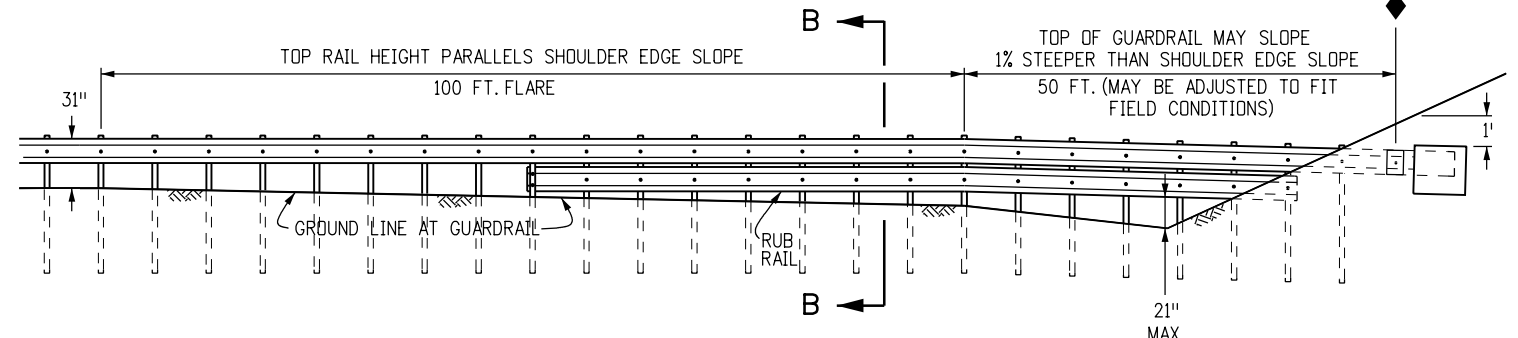


**ELEVATION VIEW**

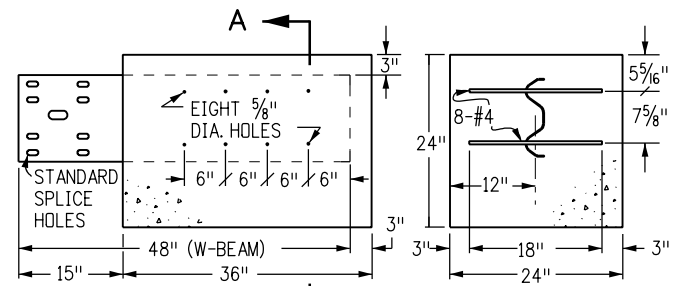


**SECTION A-A**

**TYPE 3B ANCHOR BLOCK DETAIL**

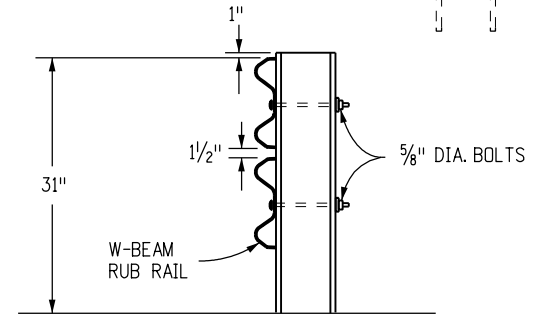

**SECTION B-B**


MOUNT A W-BEAM RUB RAIL 1-1/2 IN. BELOW THE TOP RAIL WHEN THE TOP RAIL HEIGHT EXCEEDS 33 IN. ABOVE THE GROUND

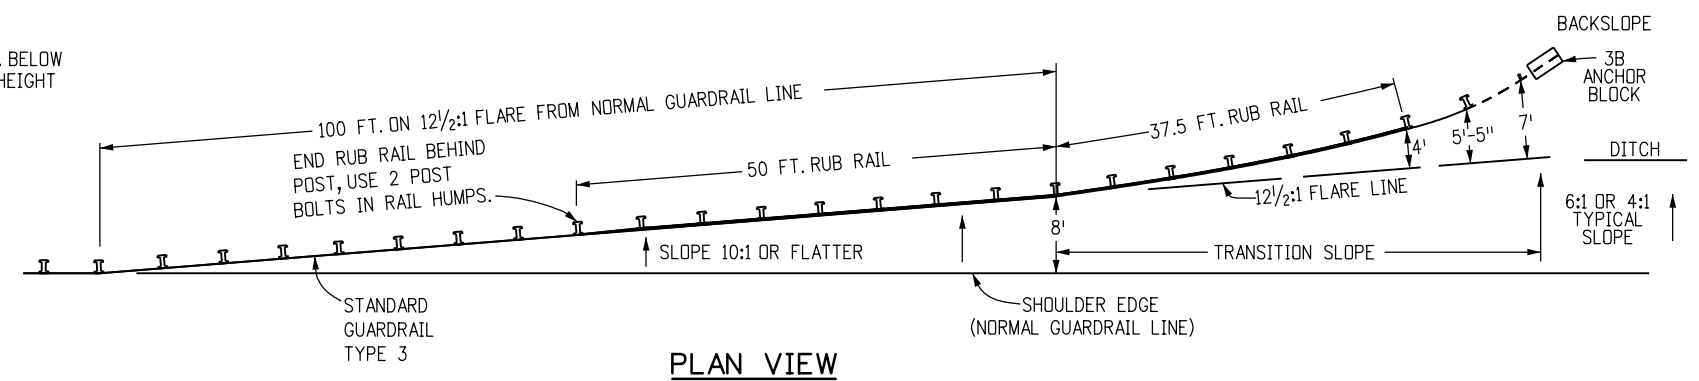

**PLAN VIEW**


**END ANCHORAGE TYPE 3B (RUB RAIL)**

(WITH ROADSIDE DITCH AT GUARDRAIL)

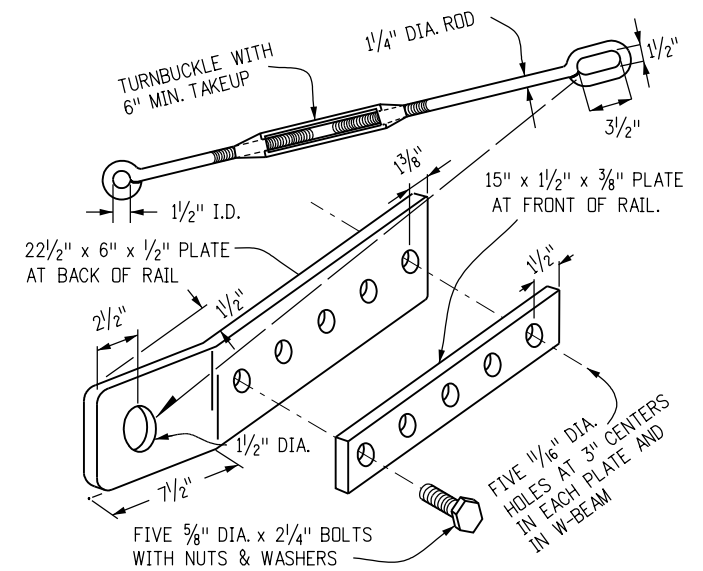


**TYPE 3D HARDWARE DETAILS**

NOTE: ALL PARTS SHALL BE GALVANIZED

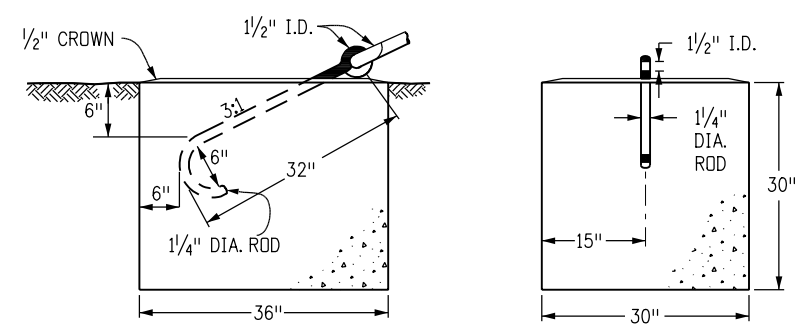

**TYPE 3D ANCHOR BLOCK DETAIL**

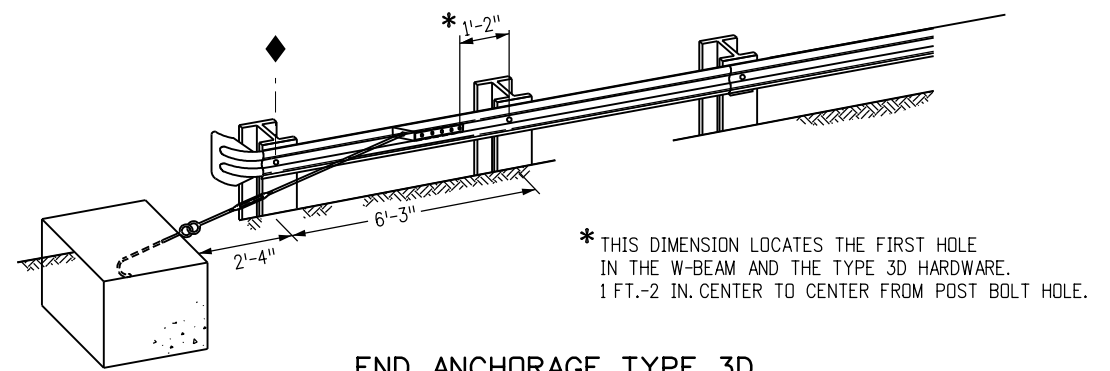

**END ANCHORAGE TYPE 3D DEPARTURE TERMINAL**

Computer File Information	
Creation Date: 08/19/15	Initials: JPP
Last Modification Date: 12/21/18	Initials: LTA
Full Path: www.codot.gov/business/designsupport/	
Drawing File Name: D06060205018	
CAD Ver.: MicroStation V8	Scale: Not to Scale Units: English

Sheet Revisions			
(R-X)	mm/dd/yy	XXXXXXXX	XXXXXX
(R-X)	mm/dd/yy	XXXXXXXX	XXXXXX
(R-X)	mm/dd/yy	XXXXXXXX	XXXXXX
(R-X)	mm/dd/yy	XXXXXXXX	XXXXXX
(R-X)	mm/dd/yy	XXXXXXXX	XXXXXX

Colorado Department of Transportation

Street Address  
Office location  
City, CO Zip code  
Phone: XXX-XXX-XXXX FAX: XXX-XXX-XXXX

Region, Unit      Intials/Intials

As Constructed	
No Revisions:	mm/dd/yy
Revised:	mm/dd/yy
Void:	mm/dd/yy

MIDWEST GUARDRAIL SYSTEM (MGS)	
TYPE 3 W-BEAM 31 INCHES (WITHOUT BLOCKS)	
Designer:	XXXXXXXX
Detailer:	XXXXXXXX
Sheet Subset:	XXXXXXXX
Subset Sheets:	XXX of XXX


Project No./Code	
D-606-2	
Code	
Sheet Number: 5 of 18	

**OFFSET NOTES**


1. POST OFFSET DIMENSIONS ARE GIVEN TO THE CENTER OF THE TRAFFIC FACE OF POSTS.
2. THE GUARDRAIL BETWEEN POST ① THRU ⑦ IS ON A STRAIGHT LINE FLARE.

**NOTES**

1. THE END ANCHORAGES (FLARED) SHALL EITHER BE THE SLOTTED RAIL TERMINAL SRT-31 AS MANUFACTURED BY TRINITY HIGHWAY PRODUCTS LLC (TELEPHONE #: 800-772-7976), OR THE FLEAT-350, AS MANUFACTURED BY ROAD SYSTEMS INC. (TELEPHONE #: 432-263-2435). ONE END ANCHORAGE (FLARED) SHALL INCLUDE ALL POST, RAIL, AND ALL HARDWARE ITEMS REQUIRED FOR A COMPLETE UNIT. THE END ANCHORAGE (FLARES) SHALL BE INSTALLED CONFORMING TO THE MANUFACTURER'S RECOMMENDATIONS. THE CONTRACTOR SHALL PROVIDE A COPY OF THE MANUFACTURER'S INSTALLATION INSTRUCTIONS AND PARTS LIST TO THE ENGINEER PRIOR TO INSTALLATION OF THE DEVICE.
2. IN HEAVY SNOW LOCATIONS, TRIM POSTS ① AND ② (IF THEY ARE WOODEN) FLUSH WITH RAIL TOP AND TREAT END WITH SEALANT, IN CONFORMANCE WITH AASHTO M 133.
3. POSTS SHALL BE DRILLED FOR BREAKAWAY ACCORDING TO THE MANUFACTURER'S INSTRUCTIONS.
4. SEE SHEETS 1, 3 AND 5 FOR STANDARD GUARDRAIL TYPE 3 AND INSTALLATION DETAILS.
5. RETROREFLECTOR TABS SHALL NOT BE USED ON END ANCHORAGE POSTS.
6. DELINEATION SHALL BE APPLIED TO THE END PIECE, AND SHALL NOT BE PAID FOR SEPARATELY BUT SHALL BE INCLUDED IN THE WORK.

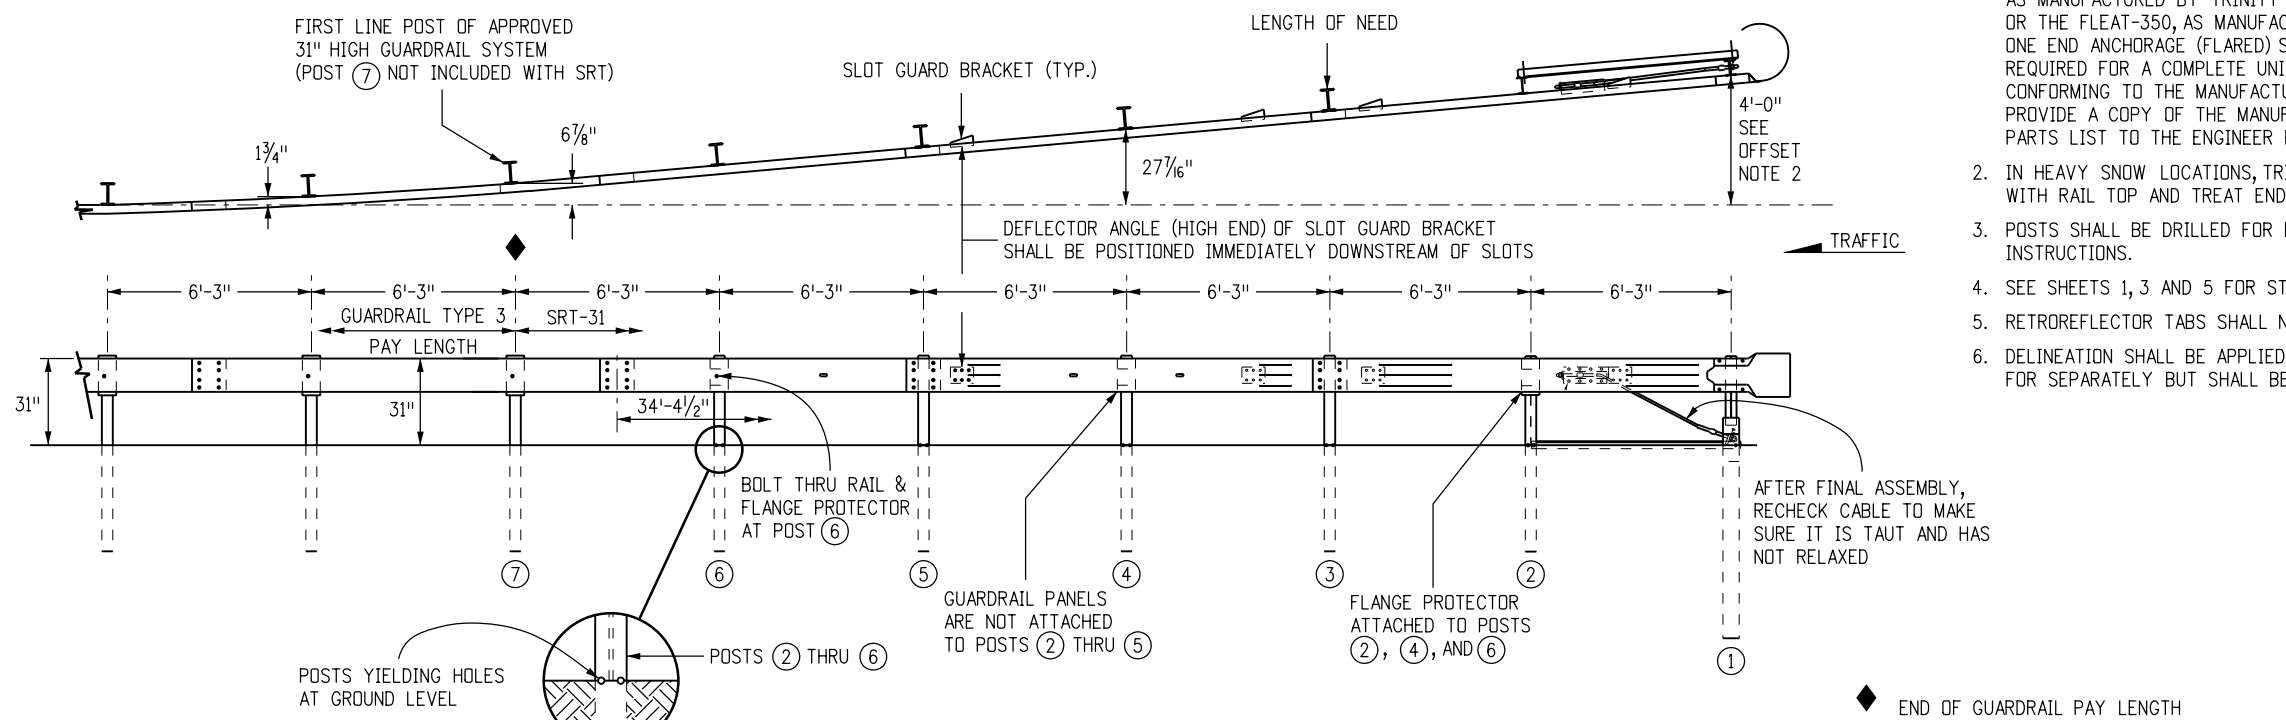

**SLOTTED RAIL TERMINAL (SRT-31)**  
(NCHRP 350 CERTIFIED)

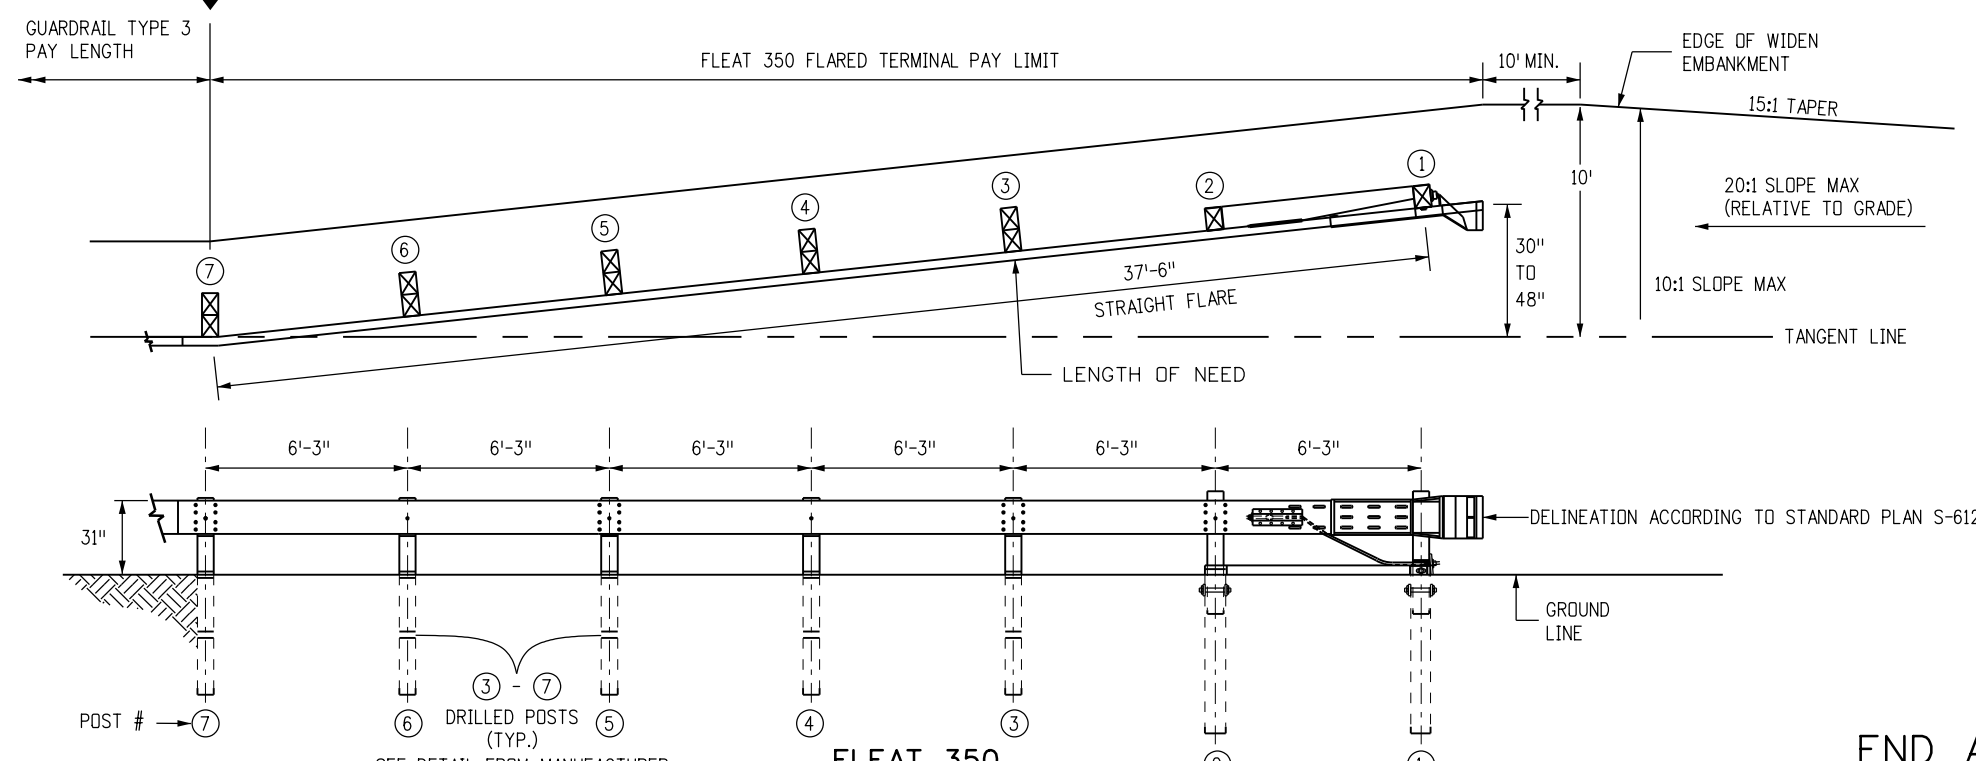







**FLEAT 350**  
(NCHRP 350 CERTIFIED)

**END ANCHORAGES (FLARED)**

Computer File Information		Sheet Revisions		Colorado Department of Transportation Street Address Office location City, CO Zip code Phone: XXX-XXX-XXXX FAX: XXX-XXX-XXXX	As Constructed		MIDWEST GUARDRAIL SYSTEM (MGS) TYPE 3 W-BEAM 31 INCHES (WITHOUT BLOCKS)		Project No./Code	
Creation Date: 08/13/15	Initials: JPP	(R-X)	12/29/15 New SRT End Anchorages 31" high. XXXXXX		Region, Unit	No Revisions:	mm/dd/yy	Designer:	XXXXXXXX	D-606-2
Last Modification Date: 12/21/18	Initials: LTA	(R-X)	11/29/17 Added the FLEAT-350 to this sheet. Revised the General Notes. XXXXXX	Revised:		mm/dd/yy	Detailer:	XXXXXXXX	Code	
Full Path: www.codot.gov/business/designsupport/		(R-X)	mm/dd/yy XXXXXXXX XXXXXX	Void:		mm/dd/yy	Sheet Subset:	XXXXXXXX	Sheet Number: 6 of 18	
Drawing File Name: D06060206018		(R-X)	mm/dd/yy XXXXXXXX XXXXXX				Subset Sheets:	XXX of XXX		
CAD Ver.: MicroStation V8 Scale: Not to Scale Units: English		(R-X)	mm/dd/yy XXXXXXXX XXXXXX							

**NOTES**

- PAYMENT FOR THE ADDED EMBANKMENT (APPROXIMATELY 45 CU. YDS.) FOR THE FLARE SHALL BE AS FOLLOWS:
  - UNDER PAY ITEM 203 WHEN THE CONTRACT PLAN INCLUDES PAY ITEM 203
  - INCLUDED IN THE COST OF THE END ANCHORAGE (FLARED) WHEN THE CONTRACT PLANS DO NOT INCLUDE PAY ITEM 203. THE ADDED EMBANKMENT SHALL BE CONSTRUCTED IN ACCORDANCE WITH SUBSECTION 203.07, AASHTO T 99.
- WHEN THE WIDENED AREA IS PAVED, PAYMENT FOR THE PAVEMENT (APPROX. 70 SQ. YDS.) SHALL BE AS FOLLOWS:
  - UNDER PAY ITEM 403 OR 412 WHEN THE CONTRACT PLAN INCLUDES PAY ITEM 403 OR 412
  - INCLUDED IN THE COST OF THE END ANCHORAGE (FLARED) WHEN THE CONTRACT PLAN DOES NOT INCLUDE PAY ITEM 403 OR 412 (SEE SHEET 1, NOTE 2 FOR PAVEMENT TYPES)
- CONCRETE PAVED AREAS SHALL HAVE THEIR TAPERED ENDS SQUARED OFF AS DIRECTED BY THE ENGINEER.
- WHEN OVERLAY PAVING, THE FINISHED SURFACE AT EACH POST SHALL NOT BE ABOVE THE TOP BREAKAWAY HOLE OR STRUT ASSEMBLY. THE WIDENED AREA AT THE FLARED END ANCHORAGE SHOULD NOT BE OVERLAYED UNLESS PAVEMENT CONDITIONS WARRANT IT BEING OVERLAYED. ANY OVERLAY PAVEMENT ABUTTING THE FLARED END ANCHORAGE SHALL BE TAPERED TO PREVENT A DROP IN THE PAVED SURFACE BELOW THE RAIL.
- SEE SHEETS 1, 2, 3, AND 5 FOR STANDARD TYPE 3 GUARDRAIL INSTALLATION DETAILS.
- THE COST OF THE GUTTER WILL BE PAID FOR AS "GUTTER TYPE 2 (2 FT.)" FOR A LENGTH OF 134 FT. OR "GUTTER TY. 2 (3 FT.)" FOR A LENGTH OF 40 FT.
- INLETS OR RUNDOWNS MAY BE USED INSTEAD OF THE GUTTER IF SPECIFIED ON THE PLANS. NO ADDITIONAL CURB SHALL BE ADDED IN THE VICINITY OF THE END ANCHORAGE.
- 4:1 OR FLATTER SLOPES IN THE TRAVERSABLE AREA SHALL BE USED BEHIND THE END ANCHORAGE, AND IN ADVANCE OF POST (1) IF THIS IS NOT POSSIBLE, A MINIMUM 3:1 SLOPE MAY BE USED IF APPROVED BY THE ENGINEER.
- THE WIDENED AREA, EXCEPT FOR CURB OPTION A, SHALL HAVE THE SAME GRADING AS THE ADJACENT GUARDRAIL: 10:1 OR FLATTER IF MORE THAN 2 FT. FROM SHOULDER OR SLOPE EQUAL TO ROADWAY SLOPE IF 2 FT. OR LESS FROM SHOULDER.
- WIDENING FOR END ANCHORAGES SHALL BE PAVED ON INTERSTATES AND FREEWAYS. FOR OTHER HIGHWAYS, PAVING SHALL BE AS SHOWN ON THE PLANS.

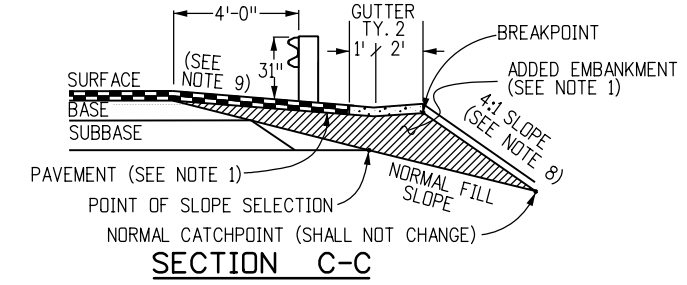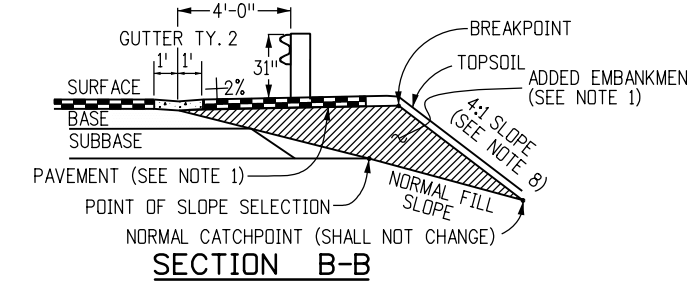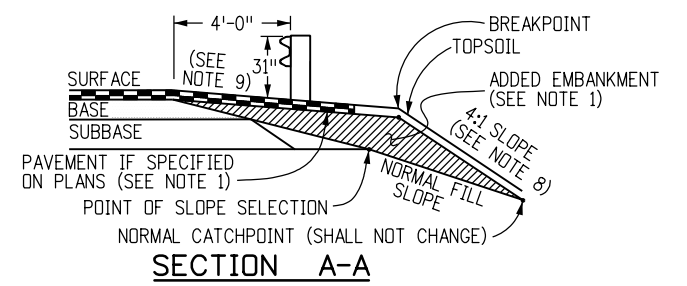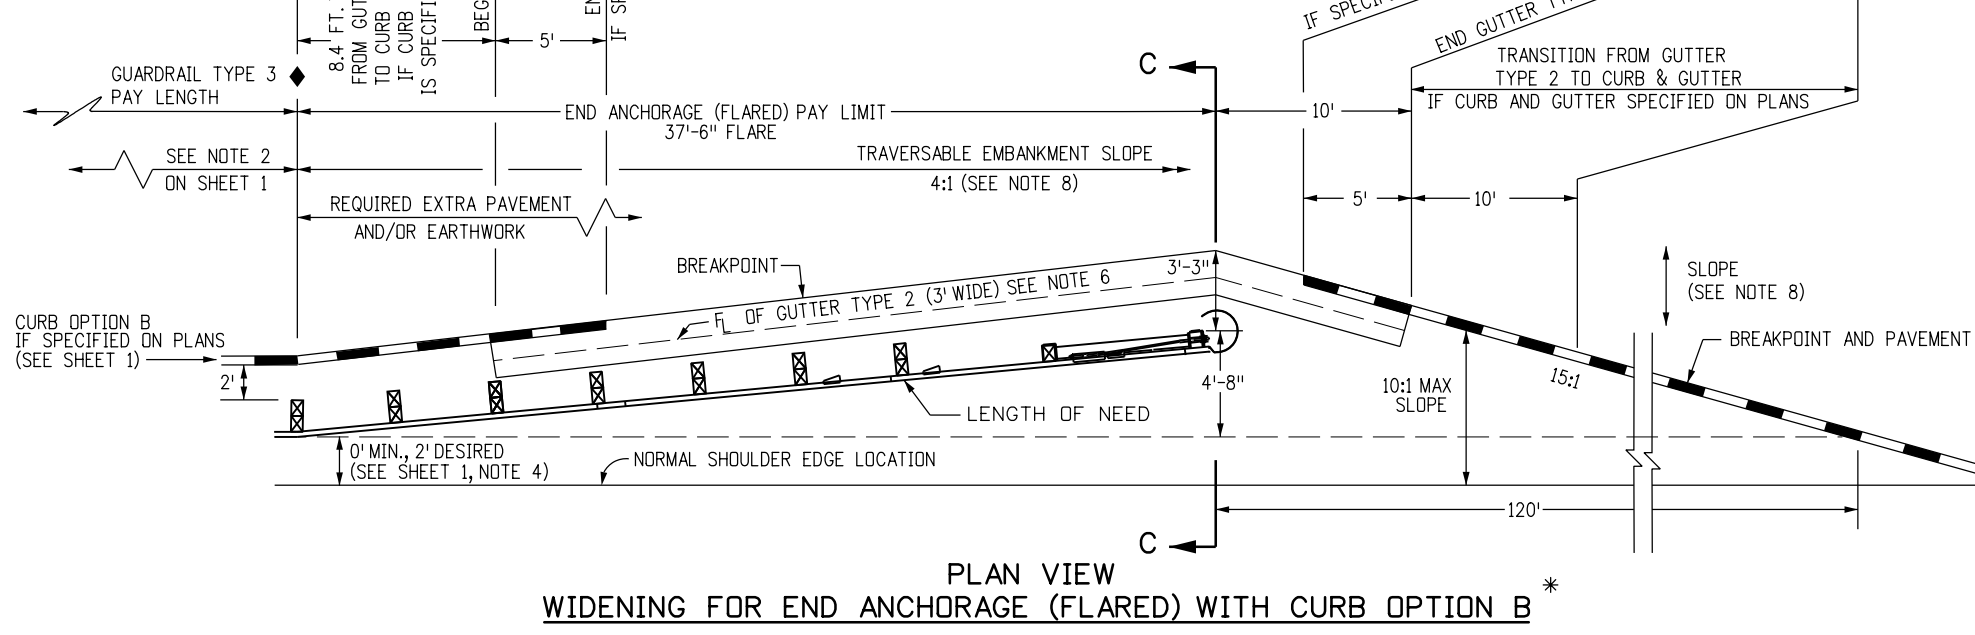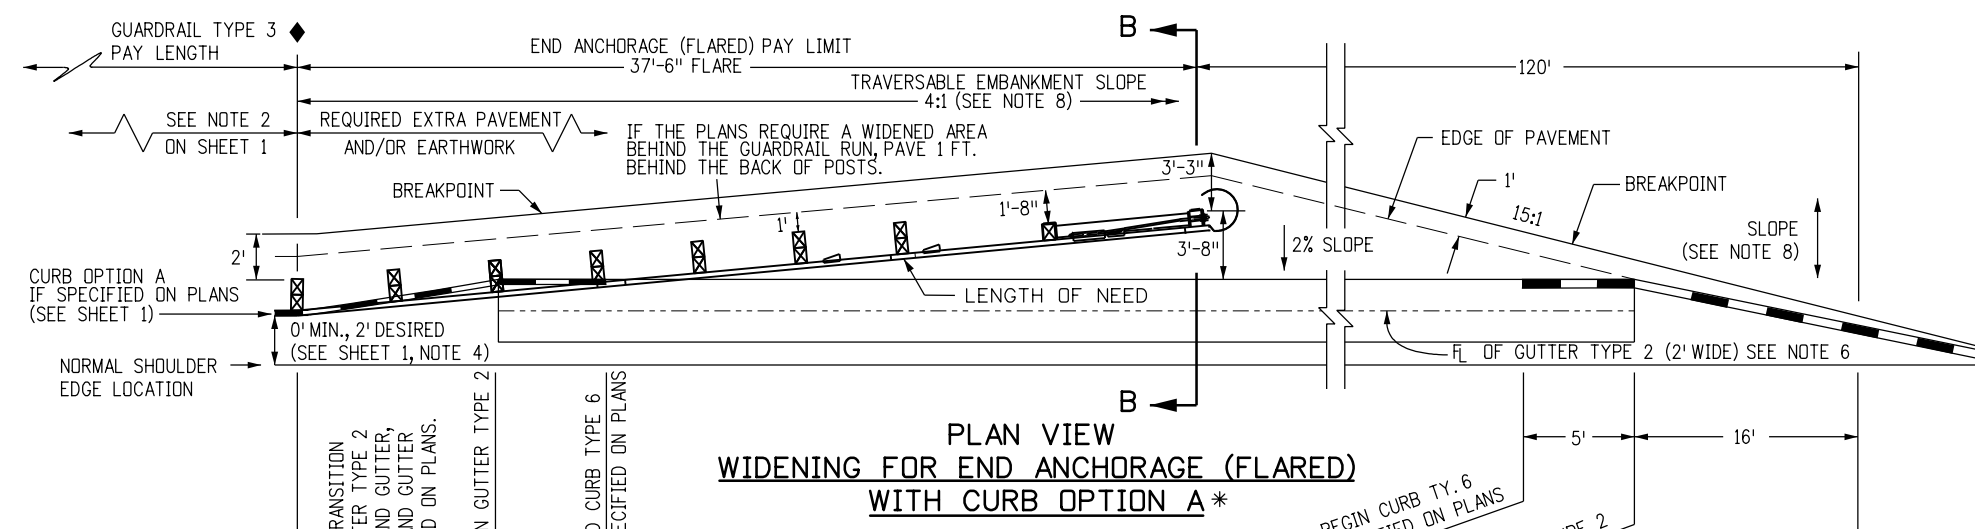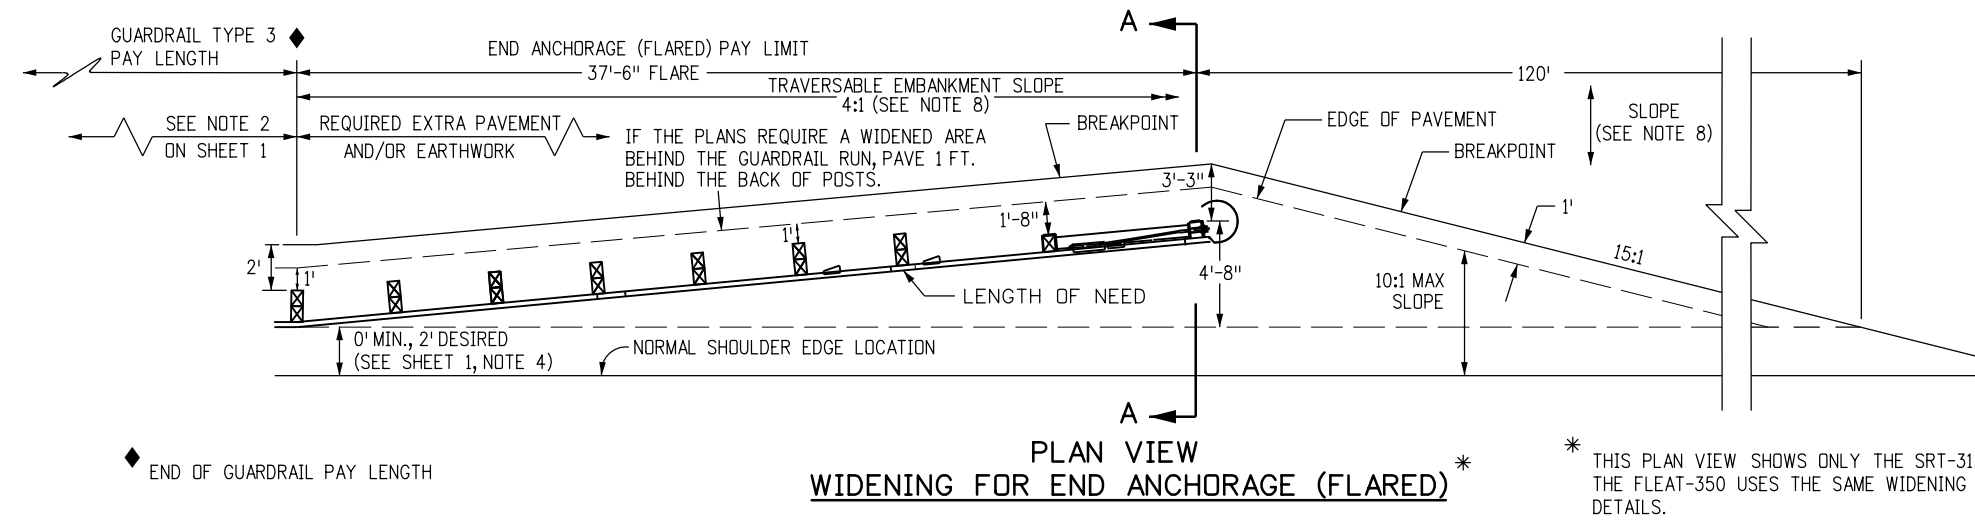

Computer File Information	
Creation Date: 08/19/15	Initials: JPP
Last Modification Date: 12/21/18	Initials: LTA
Full Path: www.codot.gov/business/designsupport/	
Drawing File Name: D06060207018	
CAD Ver.: MicroStation V8	Scale: Not to Scale Units: English

Sheet Revisions			
(R-X)	12/29/15	Raised guardrail height to 31".	XXXXXX
(R-X)	mm/dd/yy	XXXXXXXX	XXXXXX
(R-X)	mm/dd/yy	XXXXXXXX	XXXXXX
(R-X)	mm/dd/yy	XXXXXXXX	XXXXXX
(R-X)	mm/dd/yy	XXXXXXXX	XXXXXX

Colorado Department of Transportation

Street Address  
Office location  
City, CO Zip code  
Phone: XXX-XXX-XXXX FAX: XXX-XXX-XXXX

Region, Unit      Intials/Intials


As Constructed	
No Revisions:	mm/dd/yy
Revised:	mm/dd/yy
Void:	mm/dd/yy

MIDWEST GUARDRAIL SYSTEM (MGS)	
TYPE 3 W-BEAM 31 INCHES (WITHOUT BLOCKS)	
Designer:	XXXXXXXX
Detailer:	XXXXXXXX
Sheet Subset:	XXXXXXXX
Subset Sheets:	XXX of XXX



Project No./Code	
D-606-2	
Code	
Sheet Number: 7 of 18	

**NOTES FOR NONFLARED**


1. THE END ANCHORAGE (NONFLARED) SHALL EITHER BE THE SOFTSTOP AS MANUFACTURED BY TRINITY INDUSTRIES, INC. (TEL. #: 800-772-7976), OR THE MAX-TENSION AS MANUFACTURED BY LINDSAY TRANSPORTATION SOLUTIONS (TEL. #: 402-829-6800), OR THE MSKT AS MANUFACTURED BY ROAD SYSTEMS, INC. (TEL. #: 432-263-2435). THE END ANCHORAGE (NONFLARED) SHALL INCLUDE ALL POST, RAIL, AND HARDWARE ITEMS REQUIRED FOR A COMPLETE UNIT. THE END ANCHORAGE (NONFLARED) SHALL BE INSTALLED CONFORMING TO THE MANUFACTURER'S RECOMMENDATIONS. THE CONTRACTOR SHALL PROVIDE A COPY OF THE MANUFACTURER'S INSTALLATION INSTRUCTIONS AND PARTS LIST TO THE ENGINEER PRIOR TO THE INSTALLATION OF THE DEVICE.
2. DO NOT ATTACH THESE END ANCHORAGES DIRECTLY TO A RIGID BARRIER (EX. CONCRETE BARRIER, STEEL BARRIER, CONCRETE STRUCTURE) WITHOUT A PROPER TRANSITION.
3. CONNECTIONS TO W-BEAMS WHERE THE SPLICE IS NOT AT MID-SPAN BUT AT A POST CAN BE MADE USING A 3'-1/2", 9'-4 1/2", OR 15'-7 1/2" W-BEAM PANEL DOWNSTREAM OF TRAFFIC.
4. FOR MSKT END ANCHORAGES (NONFLARED), USE THE MANUFACTURER'S SPECIFIED STEEL FOUNDATION TUBES FOR POSTS ① AND ②.
5. HINGED BREAK AWAY (HBA) STEEL POSTS MAY BE USED CONFORMING TO THE MANUFACTURER'S INSTRUCTIONS.
6. RETROREFLECTOR TABS SHALL NOT BE USED ON END ANCHORAGE POSTS.
7. DELINEATION SHALL BE APPLIED TO THE END PIECE AND SHALL NOT BE PAID FOR SEPARATELY BUT BE INCLUDED IN THE COST OF THE WORK. SEE STANDARD PLAN S-612-1.

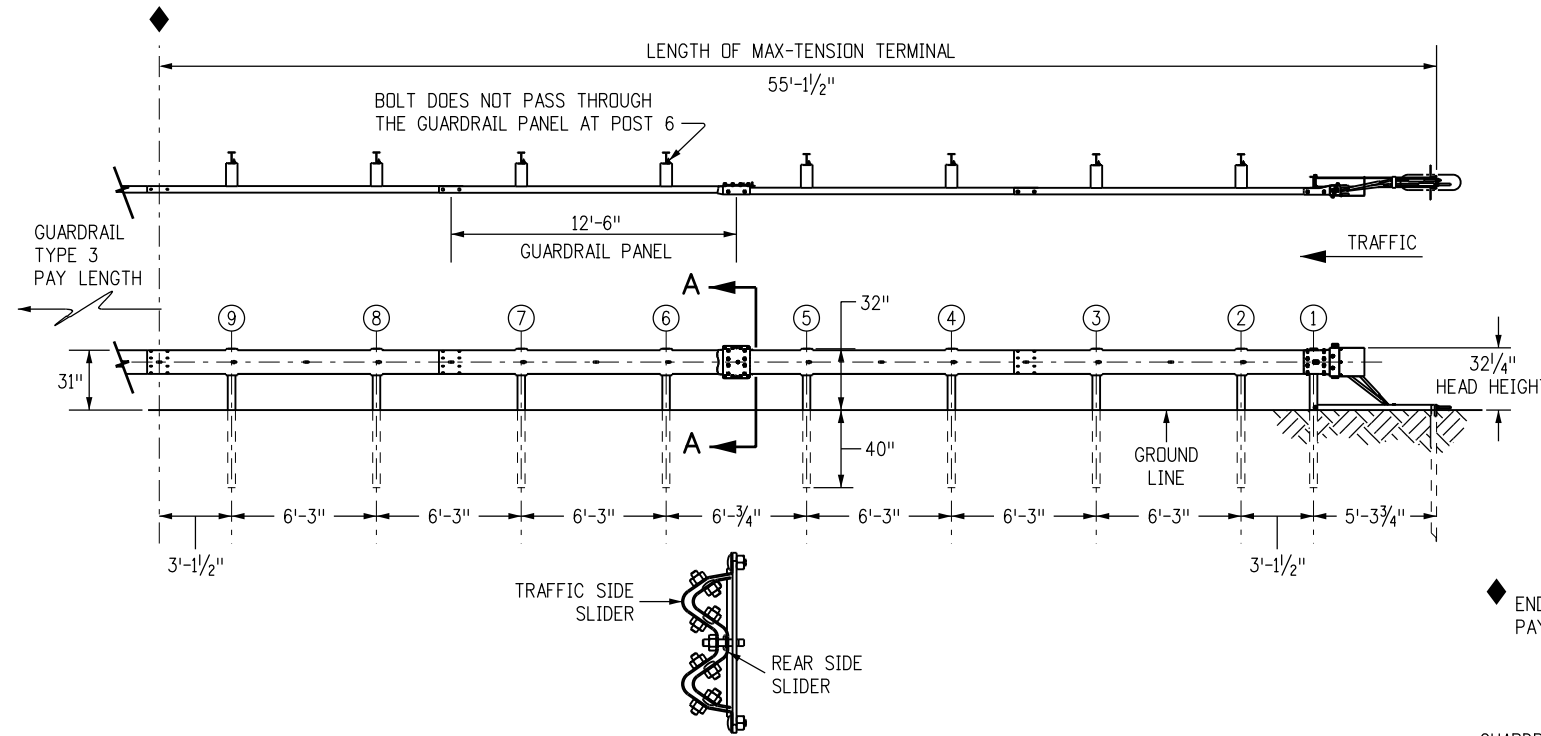

**SECTION A-A**  
**MAX-TENSION TERMINAL END ANCHORAGE (NONFLARED)**  
(MASH CERTIFIED)

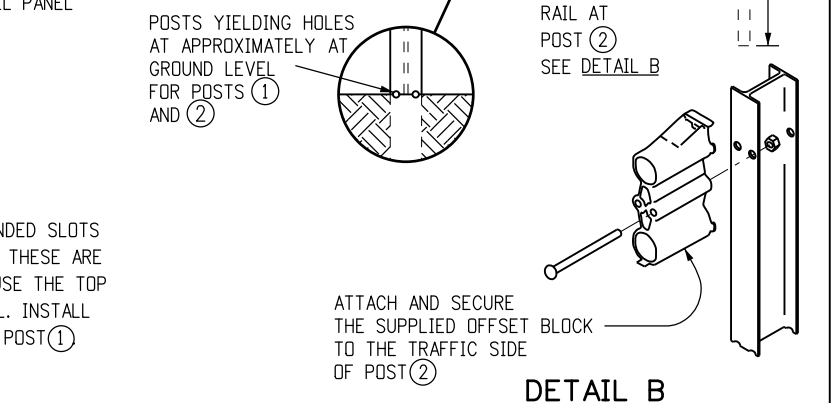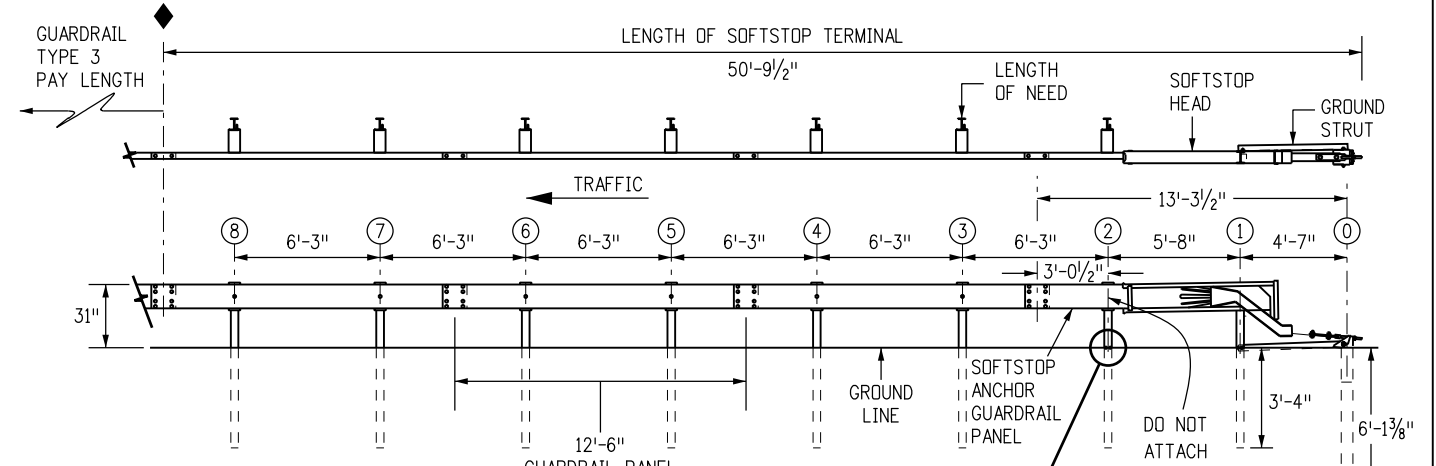

**SOFTSTOP TERMINAL END ANCHORAGE (NONFLARED)**  
(MASH CERTIFIED)

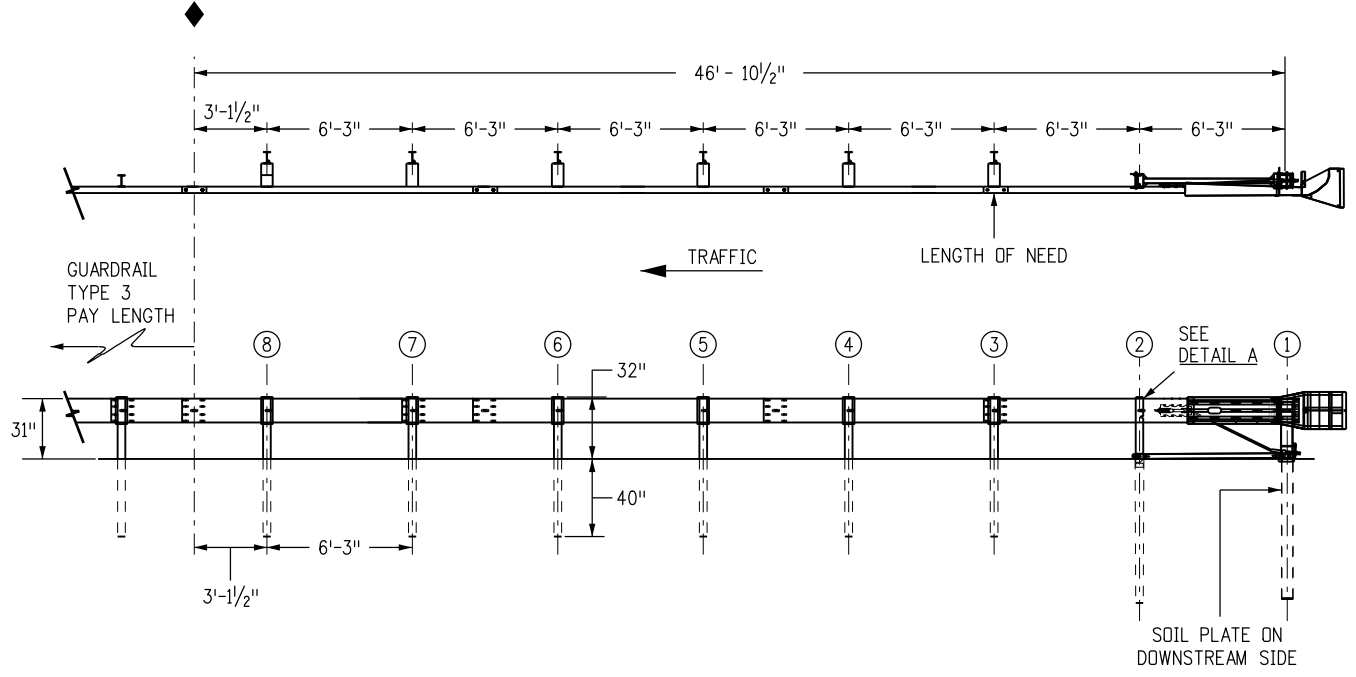


**MSKT TERMINAL END ANCHORAGE (NONFLARED)**  
(MASH CERTIFIED)


**END ANCHORAGES (NONFLARED)**

<b>Computer File Information</b>		<b>Sheet Revisions</b>		<b>Colorado Department of Transportation</b>		<b>As Constructed</b>		<b>MIDWEST GUARDRAIL SYSTEM (MGS) TYPE 3 W-BEAM 31 INCHES (WITHOUT BLOCKS)</b>		<b>Project No./Code</b>		
Creation Date: 08/19/15	Initials: JPP	(R-X)	11/29/17	Deleted the SKT and X-LITE and added the MAX-TENSION and MSKT.	XXXXXX	Street Address	No Revisions:	mm/dd/yy			D-606-2	
Last Modification Date: 12/21/18	Initials: LTA	(R-X)	mm/dd/yy	XXXXXXXX	XXXXXX	Office location	Revised:	mm/dd/yy	Designer:	XXXXXXXX	Code	
Full Path: www.codot.gov/business/designsupport/		(R-X)	mm/dd/yy	XXXXXXXX	XXXXXX	City, CO Zip code	Void:	mm/dd/yy	Detailer:	XXXXXXXX		
Drawing File Name: D06060208018		(R-X)	mm/dd/yy	XXXXXXXX	XXXXXX	Phone: XXX-XXX-XXXX FAX: XXX-XXX-XXXX			Sheet Subset:	XXXXXXXX	Subset Sheets:	XXX of XXX
CAD Ver.: MicroStation V8 Scale: Not to Scale Units: English		(R-X)	mm/dd/yy	XXXXXXXX	XXXXXX	<b>Region, Unit</b>						Sheet Number: 8 of 18
						<b>Intials/Intials</b>						




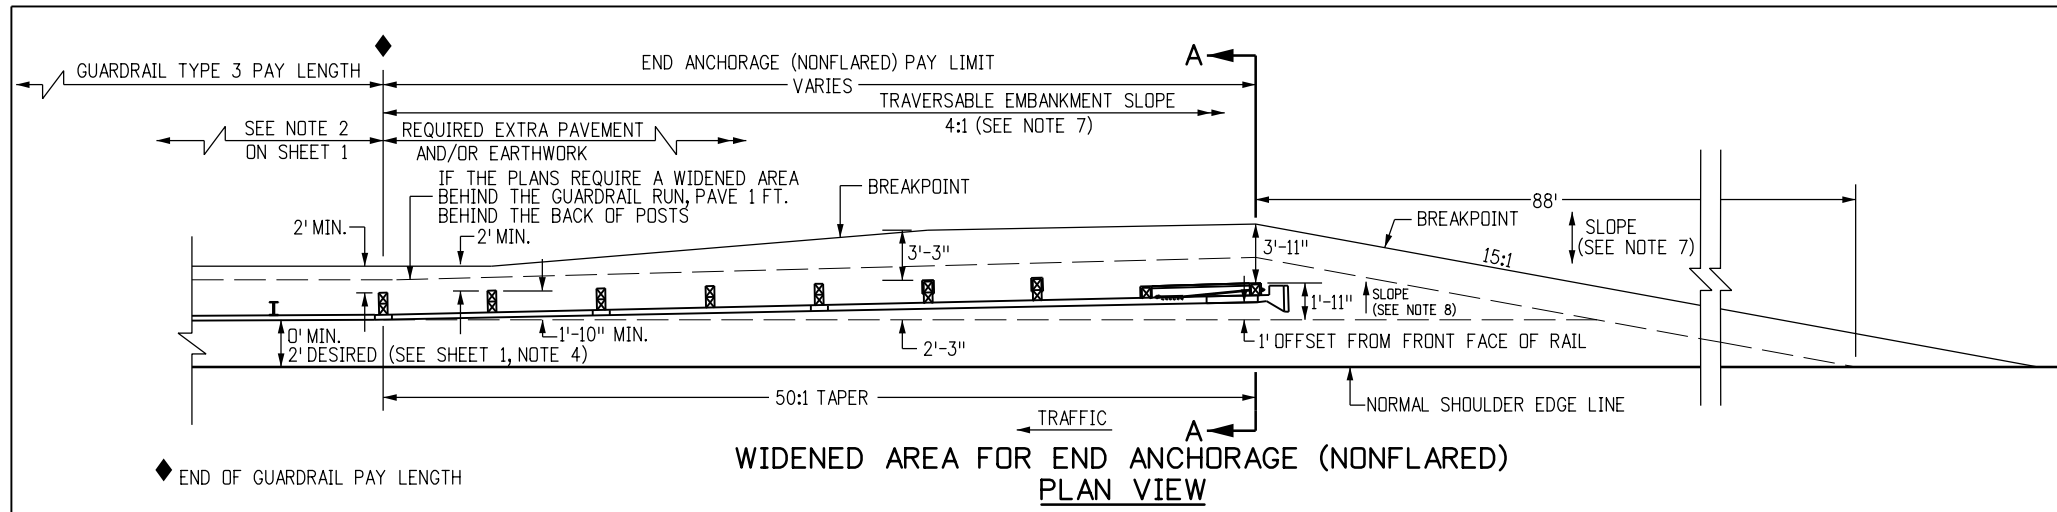

**WIDENED AREA FOR END ANCHORAGE (NONFLARED)  
PLAN VIEW**

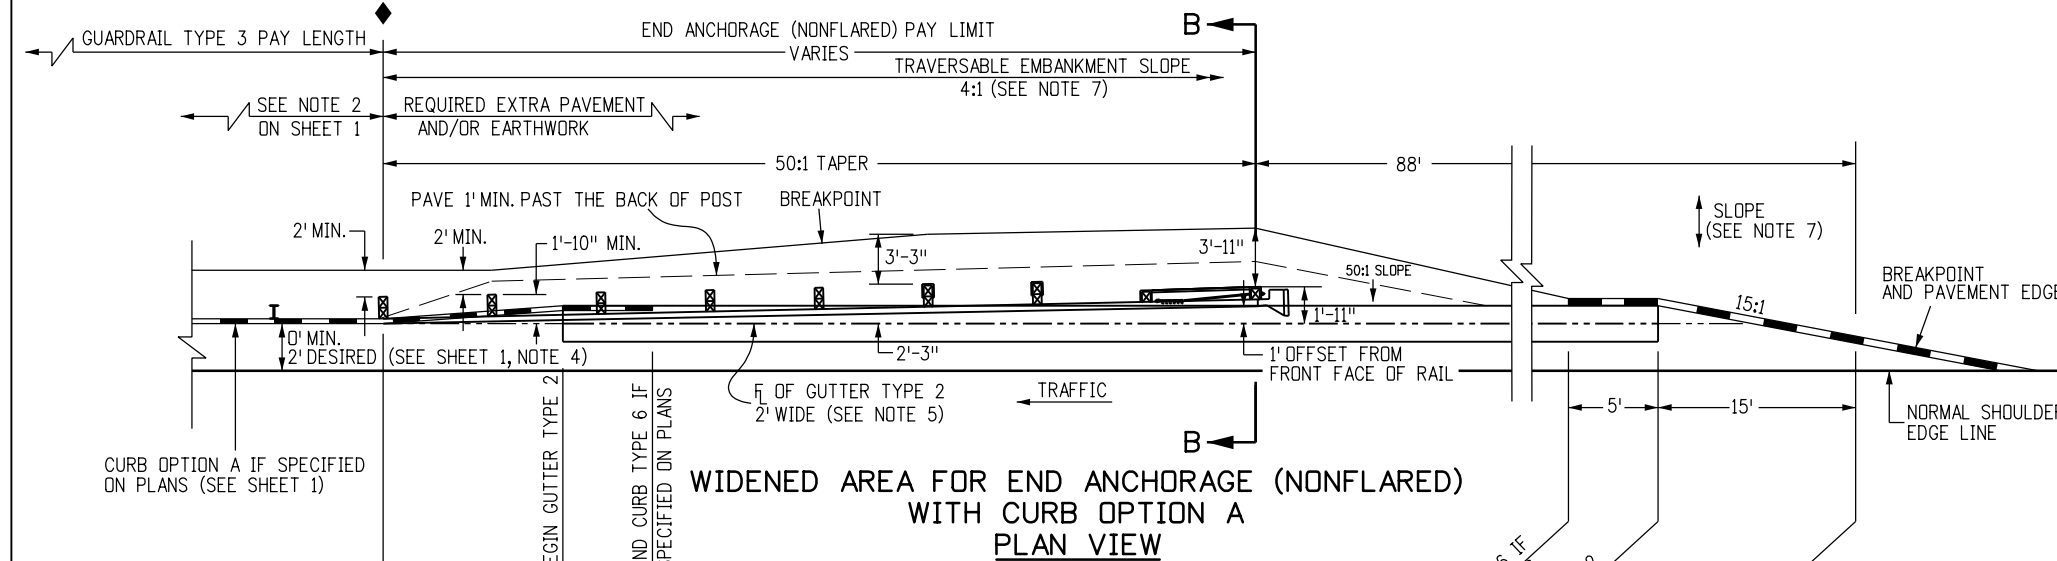


**WIDENED AREA FOR END ANCHORAGE (NONFLARED)  
WITH CURB OPTION A  
PLAN VIEW**

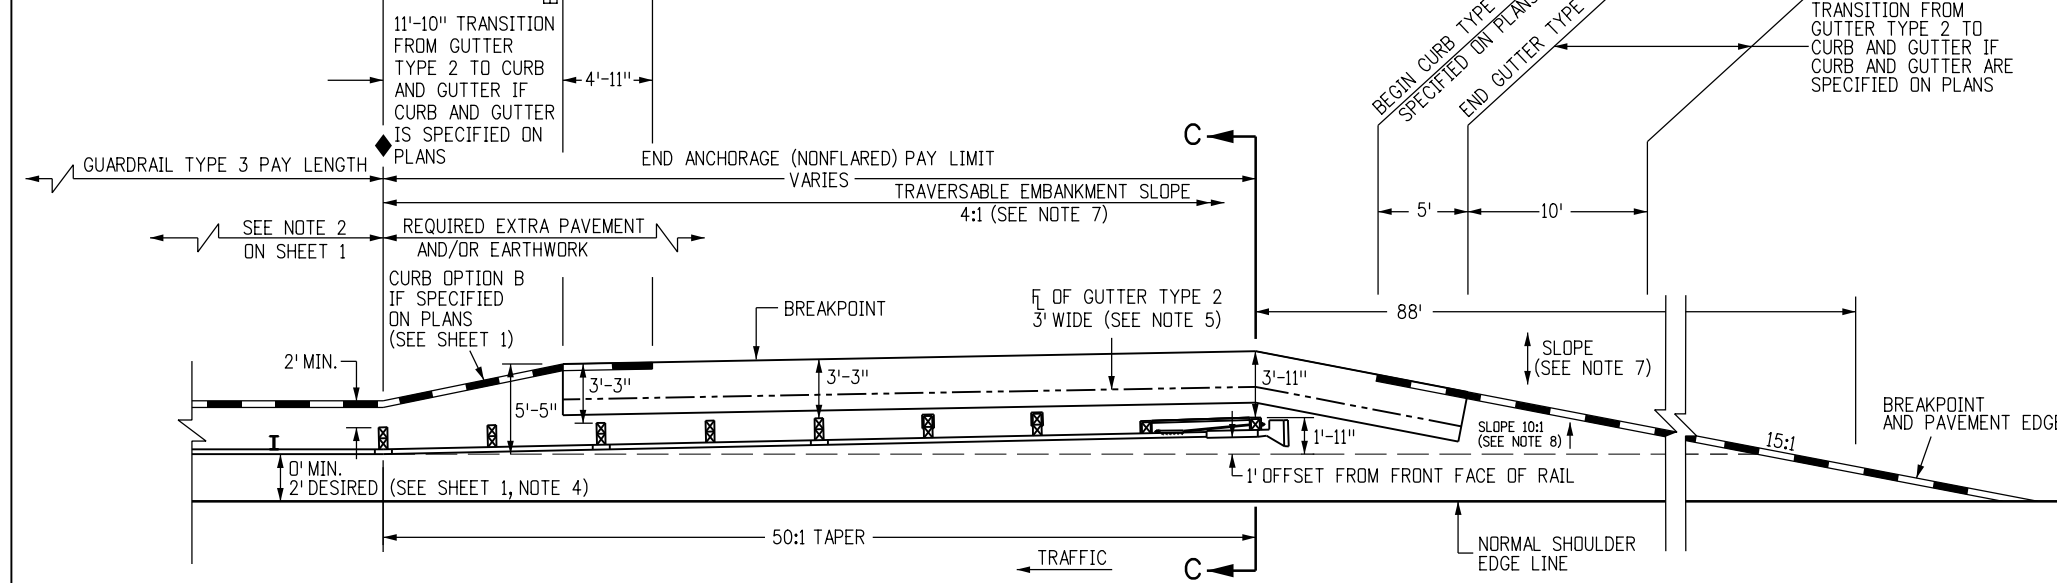

**WIDENED AREA FOR END ANCHORAGE (NONFLARED) WITH CURB OPTION B  
PLAN VIEW**

**NOTES**

- PAYMENT FOR THE ADDED EMBANKMENT (APPROXIMATELY 25 CU. YDS.) FOR THE FLARE SHALL BE AS FOLLOWS:  
A. UNDER PAY ITEM 203 WHEN THE CONTRACT PLAN INCLUDES PAY ITEM 203.  
B. INCLUDED IN THE COST OF THE END ANCHORAGE (NONFLARED) WHEN THE CONTRACT PLAN DOES NOT INCLUDE PAY ITEM 203. THE ADDED EMBANKMENT SHALL BE CONSTRUCTED IN ACCORDANCE WITH SUBSECTION 203.07, AASHTO T 99.
- WHEN THE WIDENED AREA IS PAVED, PAYMENT FOR THE PAVEMENT (APPROX. 39 SQ. YDS.) SHALL BE AS FOLLOWS:  
A. UNDER PAY ITEM 403 OR 412 WHEN THE CONTRACT PLAN INCLUDES PAY ITEM 403 OR 412.  
B. INCLUDED IN THE COST OF THE END ANCHORAGE (NONFLARED) WHEN THE CONTRACT PLAN DOES NOT INCLUDE PAY ITEM 403 OR 412, (SEE SHEET 1, NOTE 2 FOR PAYMENT TYPES).
- WHEN OVERLAY PAVING, THE FINISHED SURFACE AT EACH POST SHALL NOT BE ABOVE THE TOP BREAKWAY HOLE OR STRUT ASSEMBLY. THE WIDENED AREA AT THE END ANCHORAGE (NONFLARED) SHALL NOT BE OVERLAYED UNLESS PAVEMENT CONDITIONS WARRANT IT BEING OVERLAYED. ANY OVERLAY PAVEMENT ABUTTING THE END ANCHORAGE (NONFLARED) SHALL BE TAPERED TO PREVENT A DROP IN THE PAVED SURFACE BELOW THE RAIL.
- SEE SHEETS 1, 2, 3, AND 5 FOR STANDARD TYPE 3 GUARDRAIL INSTALLATION DETAILS.
- THE COST OF THE GUTTER WILL BE PAID FOR AS "GUTTER TYPE 2 (2 FT.)" FOR A LENGTH OF 111 FT., OR "GUTTER TY. 2 (3 FT.)" FOR A LENGTH OF 50 FT.
- INLETS OR RUNDOWNS MAY BE USED INSTEAD OF THE GUTTER IF SPECIFIED ON THE PLANS. NO ADDITIONAL CURB SHALL BE ADDED IN THE VICINITY OF THE END TREATMENT.
- 4:1 OR FLATTER SLOPES IN THE TRAVERSABLE AREA SHALL BE USED BEHIND THE END ANCHORAGE AREA, AND IN ADVANCE OF POST ①. IF THIS IS NOT POSSIBLE A MINIMUM 3:1 SLOPE MAY BE USED IF APPROVED BY THE ENGINEER.
- THE WIDENED AREA, EXCEPT FOR CURB OPTION A, SHALL HAVE THE SAME GRADING AS BENEATH THE ADJACENT GUARDRAIL: 10:1 OR FLATTER IF MORE THAN 2 FT. FROM SHOULDER, OR SLOPE EQUAL TO ROADWAY SLOPE IF 2 FT. OR LESS FROM SHOULDER.
- WIDENING FOR END ANCHORAGES SHALL BE PAVED ON INTERSTATES AND FREEWAYS. FOR OTHER HIGHWAYS, PAVING SHALL BE AS SHOWN ON THE PLANS.
- HINGED BREAK AWAY (HBA) STEEL POSTS MAY BE USED. SEE MANUFACTURER'S DETAILS.

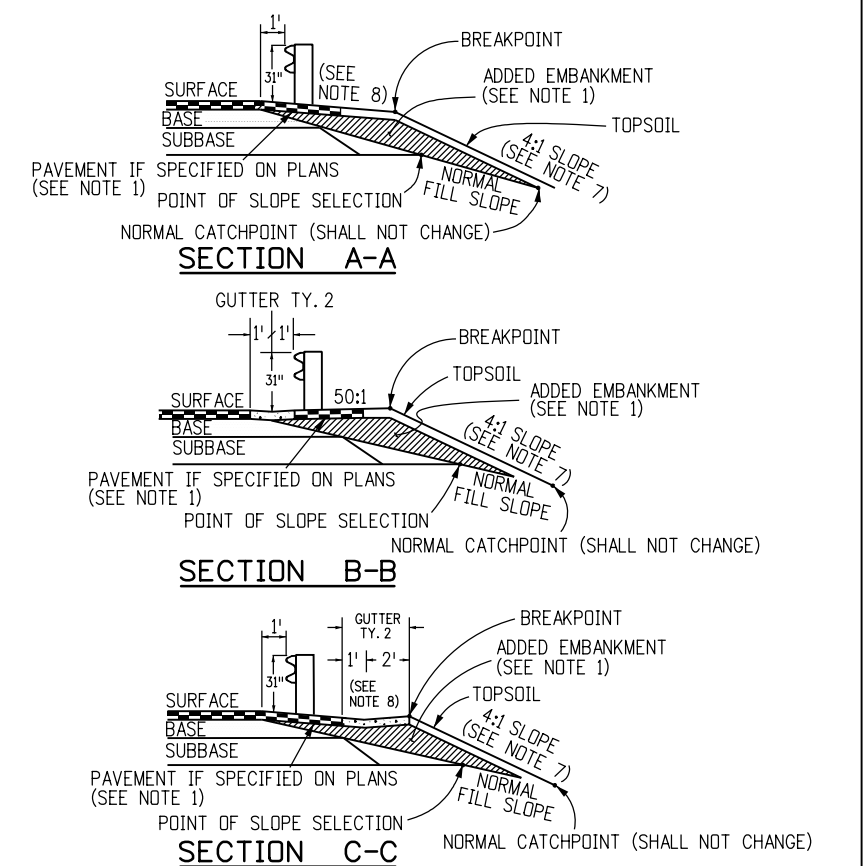

Computer File Information	
Creation Date: 08/19/15	Initials: JPP
Last Modification Date: 12/21/18	Initials: LTA
Full Path: www.codot.gov/business/designsupport/	
Drawing File Name: D06060209018	
CAD Ver.: MicroStation V8	Scale: Not to Scale Units: English

Sheet Revisions			
(R-X)	12/29/15	Raised guardrail height to 31".	XXXXXX
(R-X)	mm/dd/yy	XXXXXXXX	XXXXXX
(R-X)	mm/dd/yy	XXXXXXXX	XXXXXX
(R-X)	mm/dd/yy	XXXXXXXX	XXXXXX
(R-X)	mm/dd/yy	XXXXXXXX	XXXXXX

**Colorado Department of Transportation**

Street Address  
Office location  
City, CO Zip code  
Phone: XXX-XXX-XXXX FAX: XXX-XXX-XXXX

**Region, Unit**                      **Intials/Intials**

As Constructed	
No Revisions:	mm/dd/yy
Revised:	mm/dd/yy
Void:	mm/dd/yy


MIDWEST GUARDRAIL SYSTEM (MGS) TYPE 3 W-BEAM 31 INCHES (WITHOUT BLOCKS)	
Designer:	XXXXXXXX
Detailer:	XXXXXXXX
Sheet Subset:	XXXXXXXX
Subset Sheets:	XXX of XXX

Project No./Code	
D-606-2	
Code	
Sheet Number: 9 of 18	


### MEDIAN TERMINAL NOTES

1. THE MEDIAN TERMINAL SHALL BE THE MAX-TENSION MEDIAN AS MANUFACTURED BY LINDSAY TRANSPORTATION SOLUTIONS (TEL #: 888 800-3691).
2. THE MAX-TENSION SHALL BE APPLIED DIRECTLY TO W-BEAM GUARDRAIL SYSTEMS AT, OR TRANSITIONED TO, 31 INCH WITH PANELS AND POST SPACING CONFIGURED AT MID-SPAN SPLICE. TRANSITIONS TO STRONG POST W-BEAM GUARDRAIL SYSTEMS OR OTHER BARRIERS WHERE THE SPLICE IS NOT MID-SPAN SHALL BE ACCOMPLISHED USING A 3 FT. 1-1/2 INCH, 9 FT. 4-1/2 INCH OR 15 FT. 7-1/2 INCH PANELS AFTER THE MAX-TENSION SYSTEM (MIN. OF 50 FT. DOWNSTREAM OF THE FIRST POST). TRANSITIONS TO OTHER BARRIER SYSTEMS SHALL ALSO BE AT A MIN. OF 50 FT. DOWNSTREAM FROM THE FIRST POST. SEE SHEET 4.
3. THE MAX-TENSION SHALL NOT BE ATTACHED DIRECTLY TO RIGID BARRIERS SUCH AS CONCRETE BARRIERS, STEEL BARRIERS OR CONCRETE STRUCTURES WITHOUT PROPER TRANSITION. IF ROCK OR STIFF SOIL IS ENCOUNTERED, THE POSTS AND SOIL ANCHOR MAY BE INSTALLED BY AUGURING AND BACKFILLING THE HOLE.
4. EITHER 8 INCH OR 12 INCH COMPOSITE OR TIMBER BLOCKOUTS SHALL BE USED PER MANUFACTURE'S RECOMMENDATIONS.
5. EITHER 12 FT.-6 INCH OR 25 FOOT PANELS SHALL BE USED DEPENDING ON SITE CONDITIONS OR CONNECTED BARRIER SYSTEMS.
6. RAIL PANELS SHALL BE LAPPED PER MANUFACTURER'S INSTALLATION MANUAL, REGARDLESS OF AN UPSTREAM OR DOWNSTREAM END SYSTEM POSITION.
7. ALL STEEL COMPONENTS SHALL BE GALVANIZED PER ASTM A123 OR EQUIVALENT UNLESS OTHERWISE STATED.
8. ONE MEDIAN TERMINAL SHALL INCLUDE ALL POSTS, RAIL, AND HARDWARE ITEMS REQUIRED FOR A COMPLETE UNIT. THE DEVICE SHALL BE INSTALLED IN CONFORMANCE WITH THE MANUFACTURER'S INSTRUCTIONS. THE CONTRACTOR SHALL PROVIDE A COPY OF THE MANUFACTURER'S INSTALLATION INSTRUCTIONS AND PARTS LISTS TO THE ENGINEER PRIOR TO THE INSTALLATION OF THE DEVICE.
9. UNLESS OTHERWISE SPECIFIED ON THE PLANS, THE MEDIAN TERMINAL SHALL BE INSTALLED FOR BIDIRECTIONAL TRAFFIC APPLICATION.
10. EACH INSTALLATION SHALL BE SUPERVISED AND CERTIFIED AS CORRECT UPON COMPLETION BY A REPRESENTATIVE OF THE DEVICE MANUFACTURER OR BY AN EMPLOYEE OF THE CONTRACTOR WHO IS A CERTIFIED INSTALLER. THE CERTIFIED INSTALLER SHALL HAVE COMPLETED DEVICE TRAINING AND SHALL BE REGISTERED WITH THE MANUFACTURER AS A CERTIFIED INSTALLER.
11. DELINEATION, IF REQUIRED, SHALL BE APPLIED TO THE END PIECE AND WILL NOT BE PAID FOR SEPARATELY BUT SHALL BE INCLUDED IN THE COST OF THE WORK. SEE STANDARD PLAN S-612-1.


THE TRAFFIC SIDE SLIDER AND THE REAR SIDE SLIDER INSTALLED WITH ARROWS POINTING TOWARDS THE HEAD OF THE SYSTEM ON BOTH SIDES OF TRAFFIC

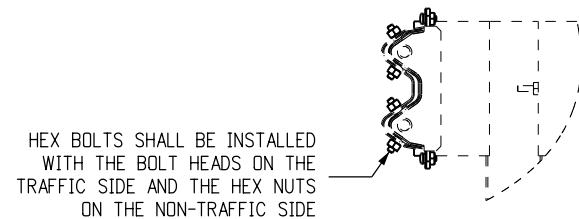


SECTION A-A

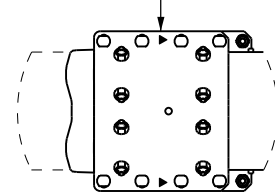




DETAIL A

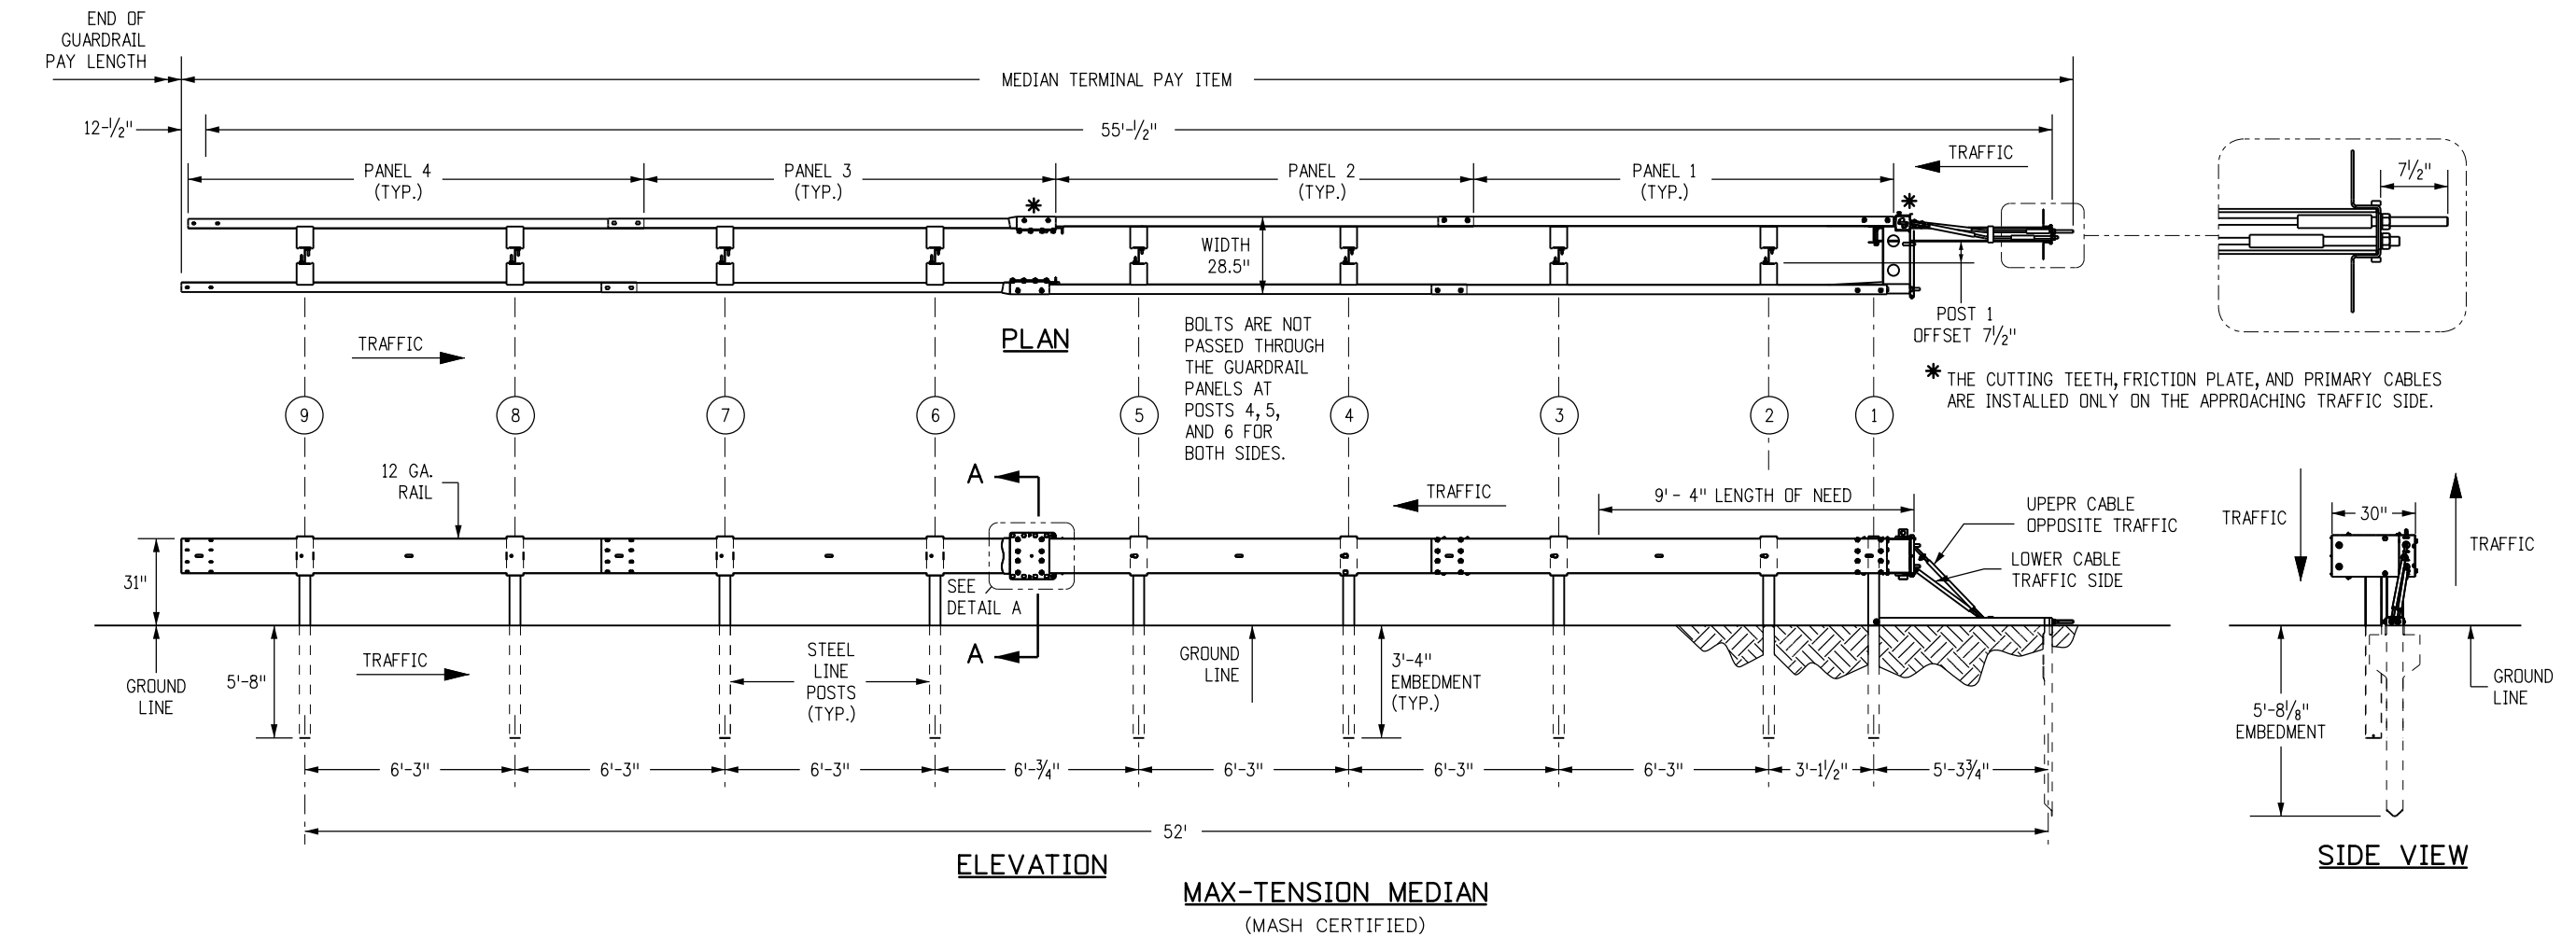

Computer File Information		Sheet Revisions		Colorado Department of Transportation		As Constructed		MIDWEST GUARDRAIL SYSTEM (MGS) TYPE 3 W-BEAM 31 INCHES (WITHOUT BLOCKS)		Project No./Code	
Creation Date: 08/19/15	Initials: JPP	(R-X)		Street Address		No Revisions:	mm/dd/yy	Designer:	XXXXXXXX	D-606-2	
Last Modification Date: 12/21/18	Initials: LTA	(R-X)	12/21/18	Office location		Revised:	mm/dd/yy	Detailer:	XXXXXXXX	Code	
Full Path: www.codot.gov/business/designsupport/		(R-X)		City, CO Zip code		Void:	mm/dd/yy	Sheet Subset:	XXXXXXXX	Sheet Number: 10 of 18	
Drawing File Name: D060602010018		(R-X)	mm/dd/yy	Phone: XXX-XXX-XXXX FAX: XXX-XXX-XXXX				Subset Sheets:	XXX of XXX		
CAD Ver.: MicroStation V8 Scale: Not to Scale Units: English		(R-X)	mm/dd/yy	Region, Unit		Intials/Intials					

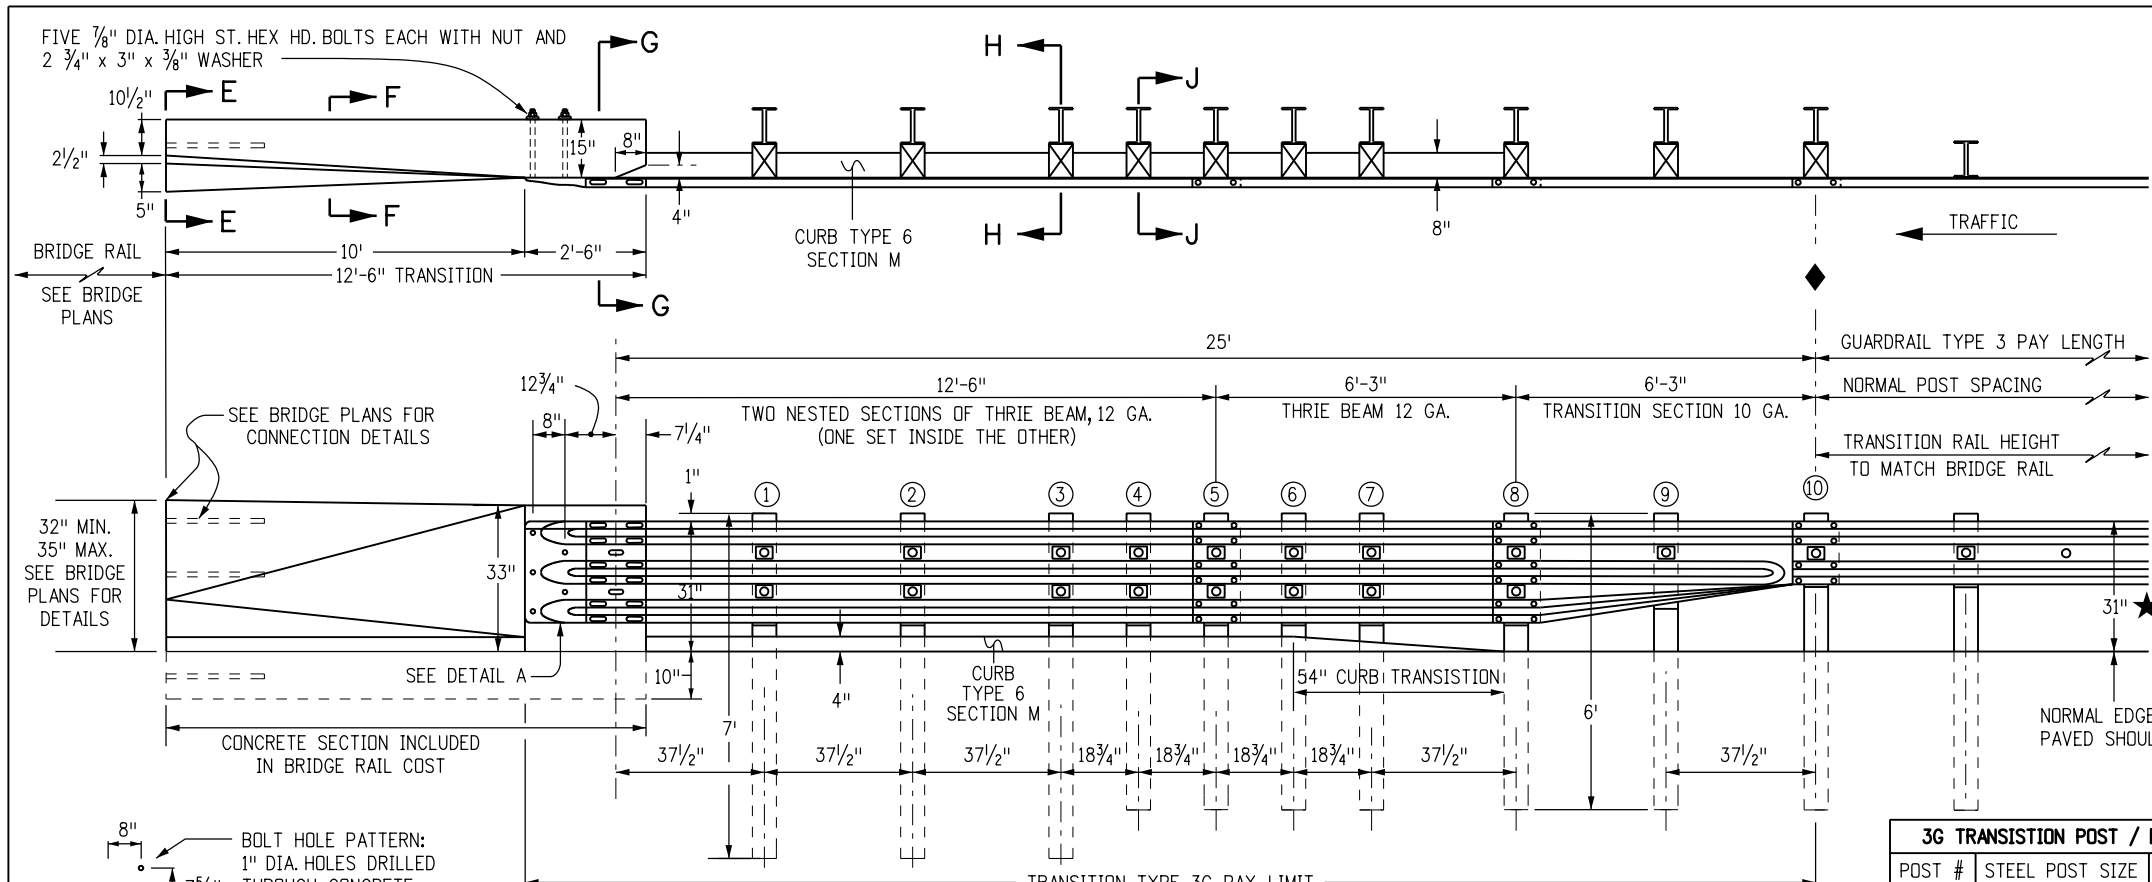

- NOTES**
1. TRANSITION TYPE 3G IS FOR USE AT BOTH ENDS OF BRIDGES ON TWO-WAY HIGHWAYS AND AT THE APPROACH END OF BRIDGES ON ONE-WAY HIGHWAYS.
  2. TRANSITION TYPE 3H IS FOR USE AT THE TRAILING END OF BRIDGES ON ONE-WAY HIGHWAYS.
  3. THE THRIE BEAM SECTION IN TRANSITIONS TYPES 3G AND 3H MAY BE SHOP BENT TO FIT CURVES THAT ARE GREATER THAN OR EQUAL TO A 10 FT. RADIUS. HOWEVER, THE 6 FT.-3 IN. TRANSITION SECTION SHALL NOT BE BENT.
  4. A 12 FT.-6 IN. CONCRETE TRANSITION IS REQUIRED BETWEEN THE TYPE 3G OR 3H AND TYPE 7 BRIDGE RAIL. SEE STANDARD PLAN M-606-13 FOR THE TRANSITION BETWEEN TYPE 3 GUARDRAIL AND TYPE 7 GUARDRAIL.
  5. TRANSITIONS TYPE 3G AND TYPE 3H ARE ALSO USED TO CONNECT TO TYPE 8 AND TYPE 10 BRIDGE RAIL. SEE BRIDGE PLANS FOR CONNECTION DETAILS.
  6. BACKUP PLATE IS NOT REQUIRED AT POSTS ON TYPE 3G AND 3H.
  7. THIS SYMBOL IN THE ELEVATION DRAWINGS SHOWS THE LOCATIONS WHERE A RECTANGULAR WASHER IS REQUIRED UNDER THE POST BOLT HEAD.
  8. CURB TYPE 6 SECTION M, MAY BE ASPHALT OR CONCRETE. THE COST OF CURB IS INCLUDED IN THE WORK, UNLESS A SEPARATE PAY ITEM IS INCLUDED IN THE BID SCHEDULE.
  9. FOR TYPE 3G, POSTS ① THRU ③ ARE 7 FT. LONG. ALL OTHER POSTS SHALL BE A STANDARD 6 FT. LONG UNLESS OTHERWISE SPECIFIED IN THE CONTRACT.
  10. NOTCHED RAIL BLOCKS MANUFACTURED FROM SYNTHETIC MATERIAL WILL BE ACCEPTED AS ALTERNATIVES TO WOOD NOTCHED BLOCKS FOR USE WITH STEEL POSTS PROVIDED THAT THE BLOCKS HAVE RECEIVED FHWA APPROVAL AND ARE CERTIFIED AS IDENTICAL TO THE SPECIMENS USED FOR TESTING AND APPROVAL. STEEL BLOCKS ARE NOT ALLOWED.

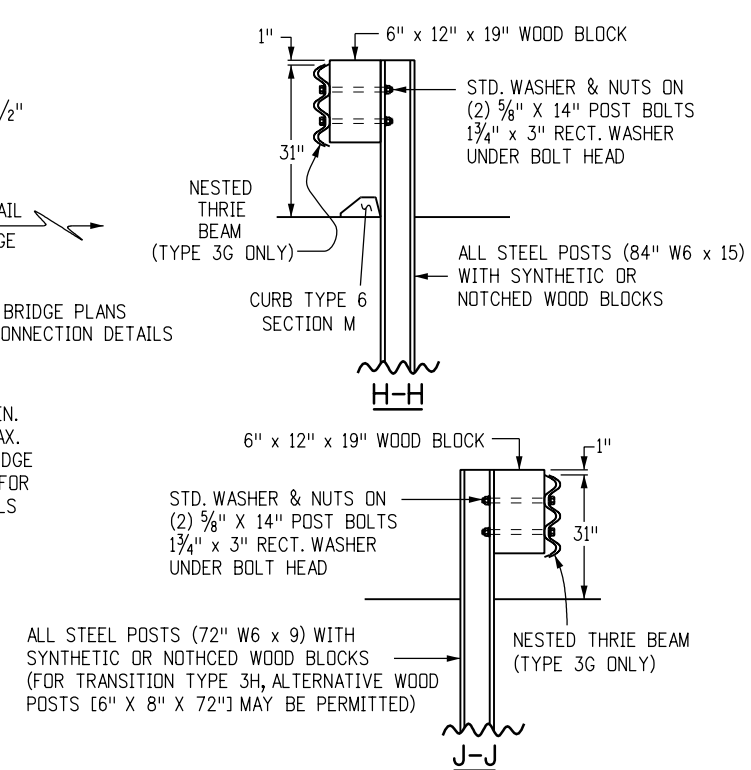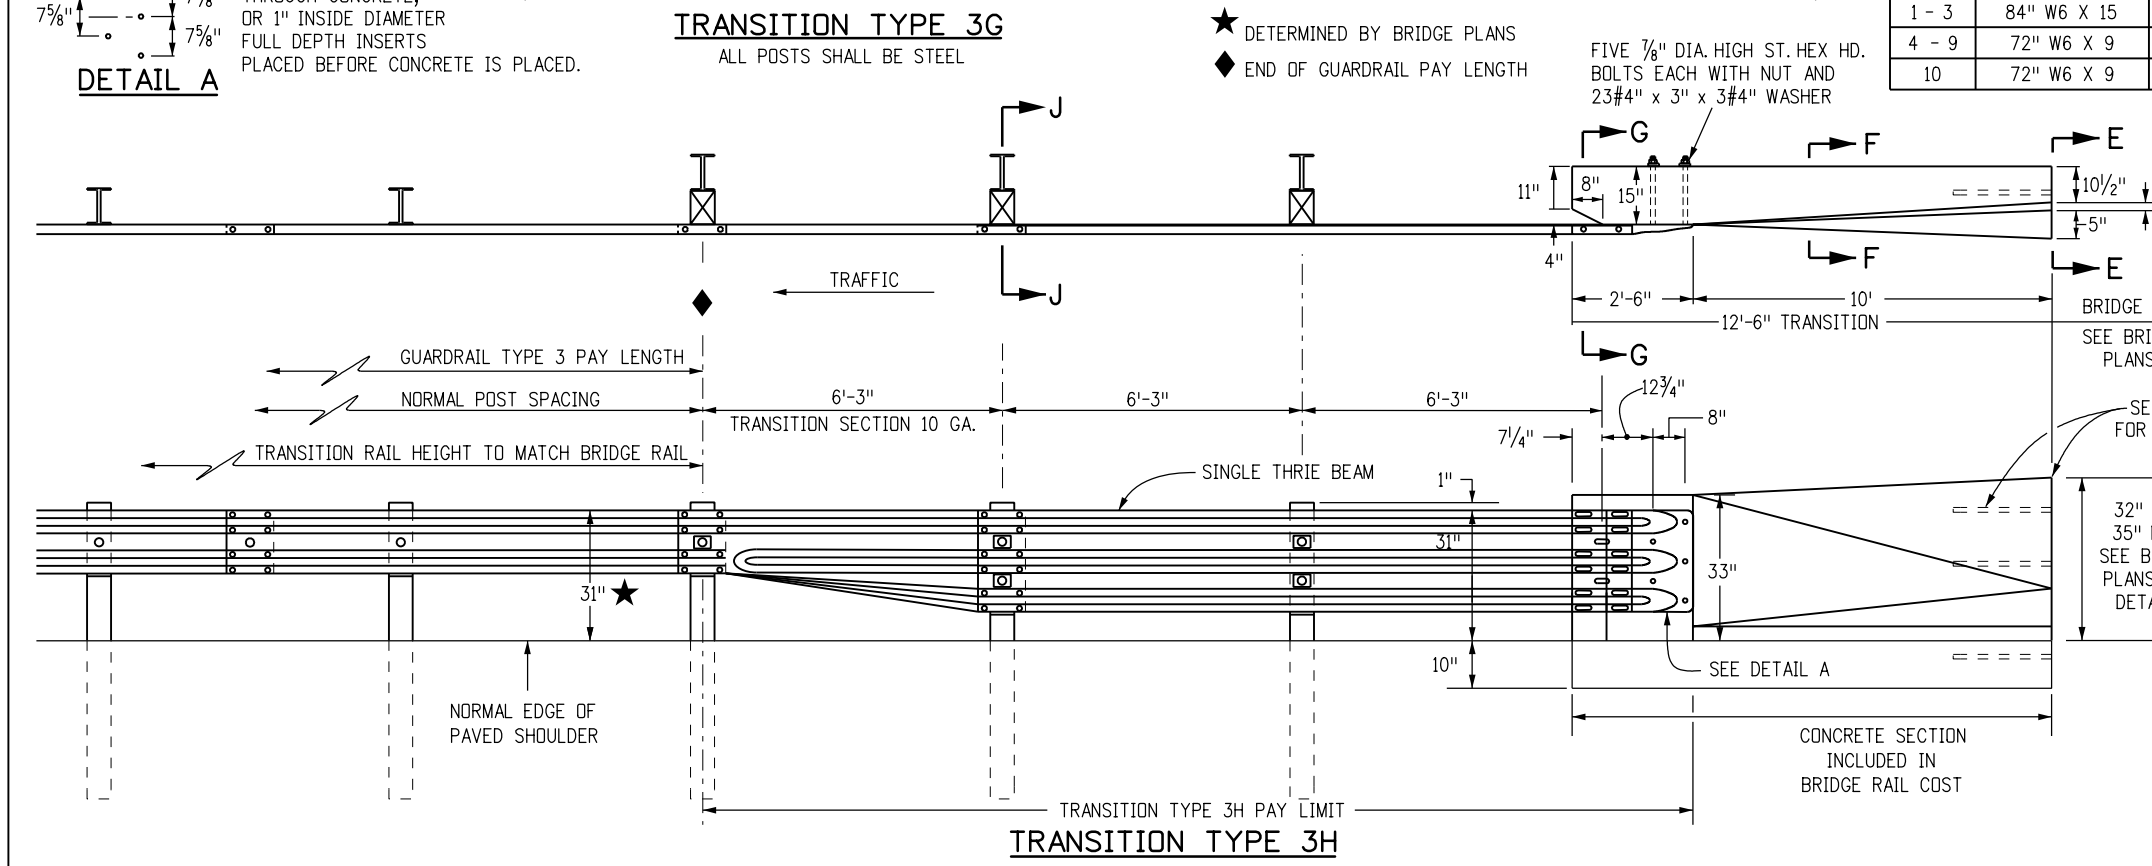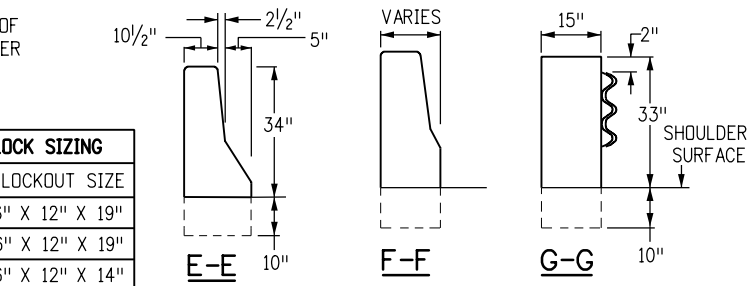

**Computer File Information**

Creation Date: 08/19/15	Initials: JPP
Last Modification Date: 12/21/18	Initials: LTA
Full Path: www.codot.gov/business/designsupport/	
Drawing File Name: D060602011018	
CAD Ver.: MicroStation V8	Scale: Not to Scale
Units: English	

**Sheet Revisions**

Rev	Date	Description	By
(R-X)	12/29/15	Raised guardrail height to 31" and leveled the top of transition guardrails.	XXXXXX
(R-X)	02/25/16	Changed dimensions for bridge rails.	XXXXXX
(R-X)	11/29/17	Added the 6'-3" Thrie Beam 12 GA piece for 3G.	XXXXXX
(R-X)	01/18/18	Added post spacing dimensions to Type 3G transition.	XXXXXX
(R-X)	02/08/18	Added table and note to Type 3G. Revised H-H and J-J details.	XXXXXX

**Colorado Department of Transportation**

Street Address  
Office location  
City, CO Zip code  
Phone: XXX-XXX-XXXX FAX: XXX-XXX-XXXX

**Region, Unit**      **Intials/Intials**

**As Constructed**


No Revisions:	mm/dd/yy
Revised:	mm/dd/yy
Void:	mm/dd/yy

**MIDWEST GUARDRAIL SYSTEM (MGS)**  
**TYPE 3 W-BEAM 31 INCHES**  
**(WITHOUT BLOCKS)**


Designer: XXXXXXXX  
Detailer: XXXXXXXX  
Sheet Subset: XXXXXXXX      Subset Sheets: XXX of XXX

**Project No./Code**

D-606-2  
Code  
Sheet Number: 11 of 18

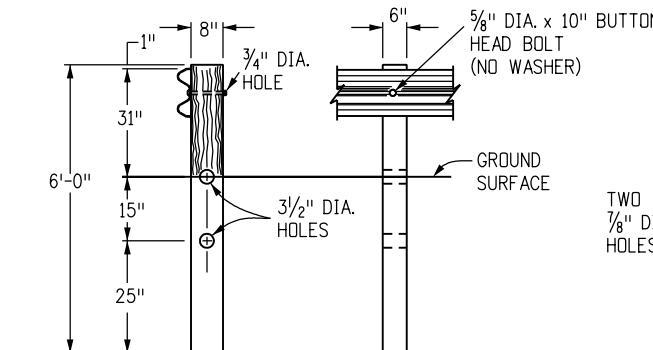


**CONTROLLED RELEASING TERMINAL (CRT) POST ①**

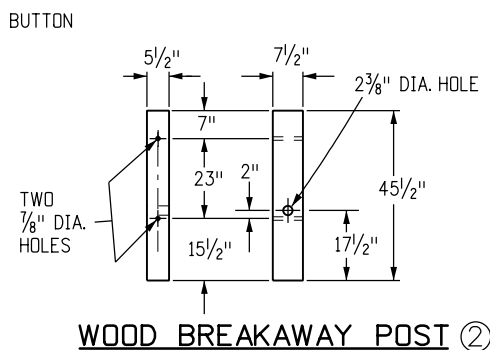


**WOOD BREAKAWAY POST ②**

POST	DIMENSIONS	TYPE
①	6" x 8" x 6'	CRT
②	5 1/2" x 7 1/2" x 45 1/2"	BREAKAWAY


**POSTS**

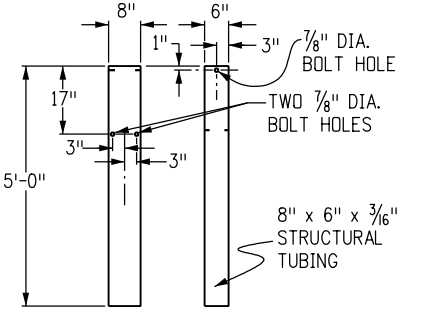


**STEEL TUBE**

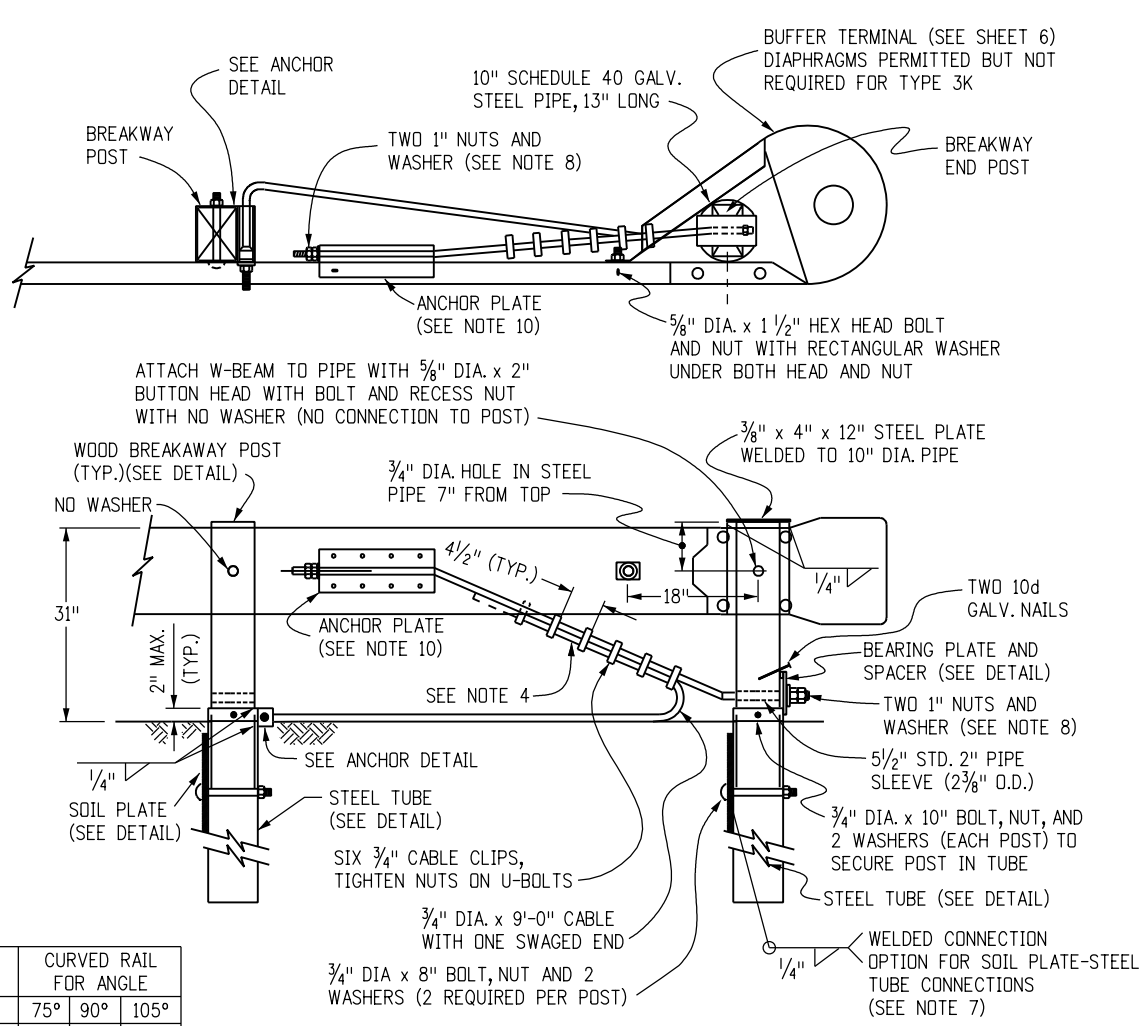


**LOW SPEED END ANCHORAGE - TYPE 3K**

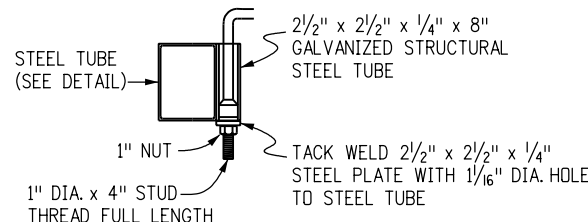

**ANCHOR DETAIL**

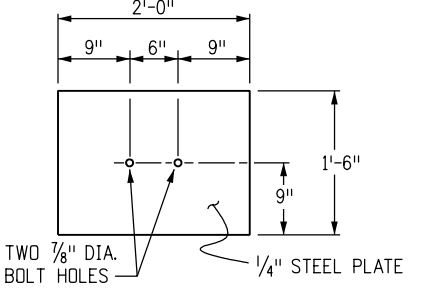

**SOIL PLATE**

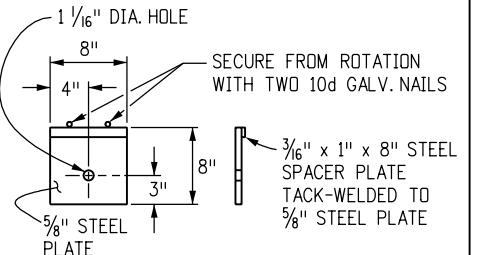


**BEARING PLATE FOR STEEL TUBE**

**NOTES**

- APPLICATION: THE TRANSITION TYPE 3J MAY BE USED TO SHIELD HAZARDS AT THE INTERSECTION OF TWO ROADWAYS. TYPICAL APPLICATIONS INCLUDE, BUT ARE NOT LIMITED TO, THE FOLLOWING:
  - CANAL SERVICE ROADS AT BRIDGE ENDS.
  - INTERRUPTIONS IN GUARDRAIL RUNS BY INTERSECTING ROADWAYS, ETC..

THE LOW SPEED (<45 MPH) END ANCHORAGE TYPE 3K SHALL BE USED ONLY ON DRIVEWAYS AND LOW SPEED SERVICE ROADS. WHEN AN APPROVED CRASH-TESTED END TREATMENT IS REQUIRED USE THE END ANCHORAGE (FLARED) OR (NONFLARED) WITH 37 FT.-6 IN. LENGTH.
- GRADING AND PAVING FOR THE 3J & 3K SHALL MATCH THE GRADING AND PAVING OF THE GUARDRAIL TO WHICH THEY ARE ATTACHED, AND SHALL BE IN ACCORDANCE WITH SHEET ONE OF THIS STANDARD. MAXIMUM FILL SLOPE SHALL BE 2:1.
- THE RAIL IS NOT BOLTED TO THE CRT POST AT THE CENTER OF THE CURVE FOR THE 8 FT.-6 IN., 17 FT., AND 25 FT.-6 IN. RADII. PLATES SHALL CONFORM TO ASTM A 36, AND THE STRUCTURAL TUBING TO ASTM A 500.
- THE 3/4 IN. GALVANIZED WIRE ROPE (CABLE) SHALL CONFORM TO AASHTO M 30 TYPE II.
- PLATES SHALL CONFORM TO ASTM A 36, AND STRUCTURAL TUBING TO ASTM A 500. WELDING SHALL MEET ALL REQUIREMENTS OF THE AMERICAN WELDING SOCIETY.
- ALL STRUCTURAL STEEL SHALL BE GALVANIZED IN CONFORMANCE WITH ASTM A 123. POSTS SHALL NOT BE PUNCHED, DRILLED, CUT, OR WELDED AFTER GALVANIZING.
- WHEN THE SOIL PLATE WELDED OPTION IS SELECTED, SOIL PLATE CONNECTION BOLT HOLES ARE NOT REQUIRED.
- OUTSIDE NUT SHALL BE TORQUED AGAINST INSIDE NUT WITH THE CABLE INSTALLED TAUT BETWEEN THE ANCHOR PLATE AND FIRST POST.
- ALL CURVED GUARDRAIL SHALL BE SHOP BENT.
- SEE SHEET 5 FOR ANCHOR PLATE AND OTHER DETAILS.
- THE STEEL TUBE MAY BE DRIVEN WITH WOOD POST INSERTED IF NO DAMAGE OCCURS TO THE POST OR BOLTS.

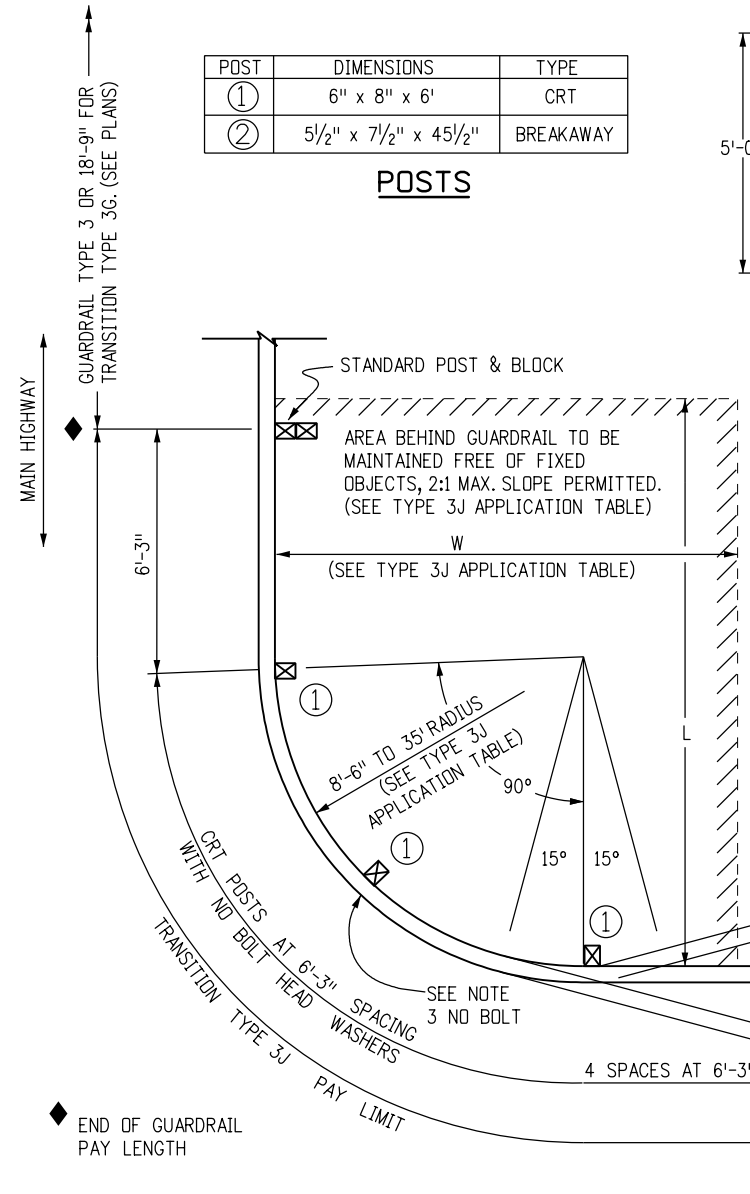

**INTERSECTING ROADWAYS TRANSITION - TYPE 3J TRANSITION**

RADIUS	ANGLE	NO. CRT POSTS	AREA FREE OF FIXED OBJECTS		CURVED RAIL FOR ANGLE		
			L	W	75°	90°	105°
8'-6"	75°-105°	5	25'	15'	11'	13'	15'
			30'	15'	22'	27'	31'
17'	75°-90°	6	40'	20'	33'	40'	47'
	91°-105°	7					
	75°-85°	7					
	86°-95°	8					
25'-6"	75°-85°	9	50'	20'	46'	55'	64'
	86°-95°	10					
	96°-105°	11					

**TRANSITION TYPE 3J APPLICATION**

**Computer File Information**

Creation Date: 08/19/15	Initials: JPP
Last Modification Date: 12/21/18	Initials: LTA
Full Path: www.codot.gov/business/designsupport/	
Drawing File Name: D060602012018	
CAD Ver.: MicroStation V8 Scale: Not to Scale Units: English	

**Sheet Revisions**

Revision	Date	Description	By
(R-X)	12/21/18	Removed reference to Transition Type 3L guardrail.	XXXXXX
(R-X)	mm/dd/yy	XXXXXXXX	XXXXXX
(R-X)	mm/dd/yy	XXXXXXXX	XXXXXX
(R-X)	mm/dd/yy	XXXXXXXX	XXXXXX
(R-X)	mm/dd/yy	XXXXXXXX	XXXXXX

**Colorado Department of Transportation**

Street Address  
Office location  
City, CO Zip code  
Phone: XXX-XXX-XXXX FAX: XXX-XXX-XXXX

**Region, Unit**      **Intials/Intials**

**As Constructed**






No Revisions:	mm/dd/yy
Revised:	mm/dd/yy
Void:	mm/dd/yy

**MIDWEST GUARDRAIL SYSTEM (MGS) TYPE 3 W-BEAM 31 INCHES (WITHOUT BLOCKS)**

Designer:	XXXXXXXX
Detailer:	XXXXXXXX
Sheet Subset:	XXXXXXXX
Subset Sheets:	XXX of XXX

**Project No./Code**

D-606-2
Code
Sheet Number: 12 of 18

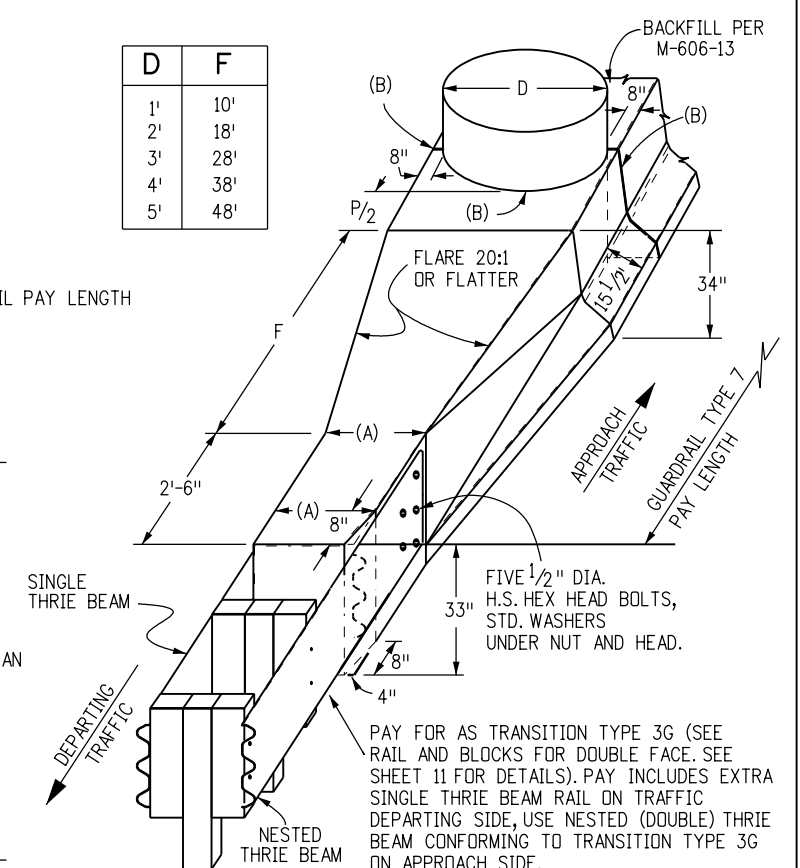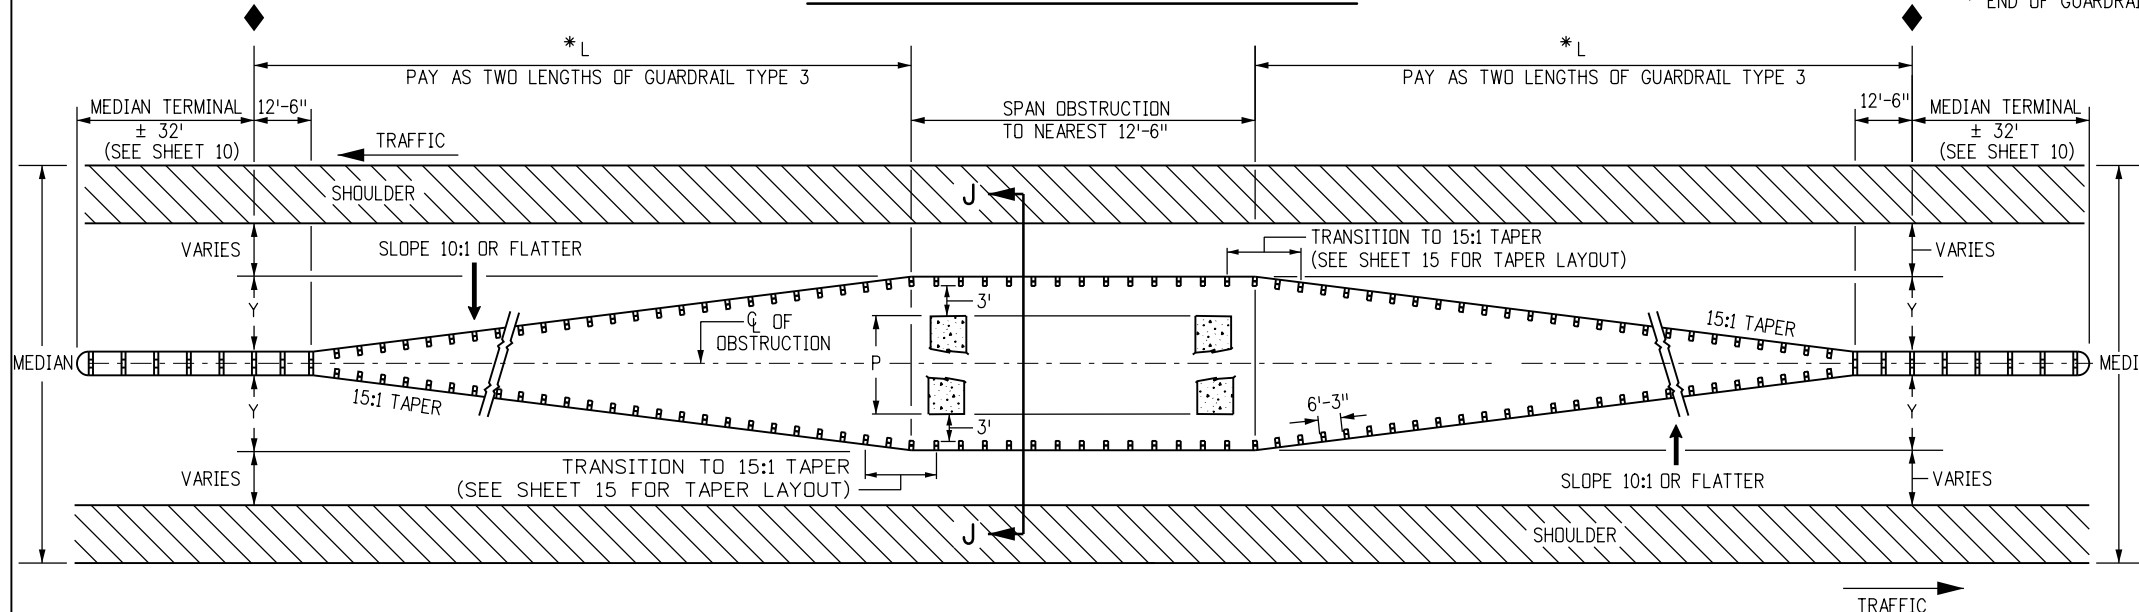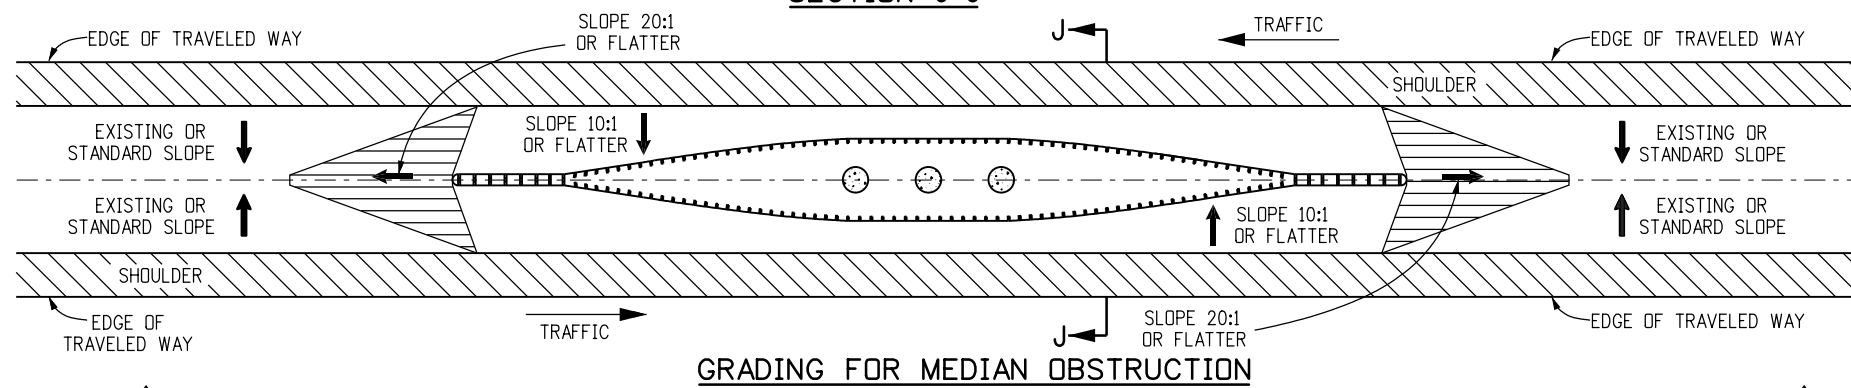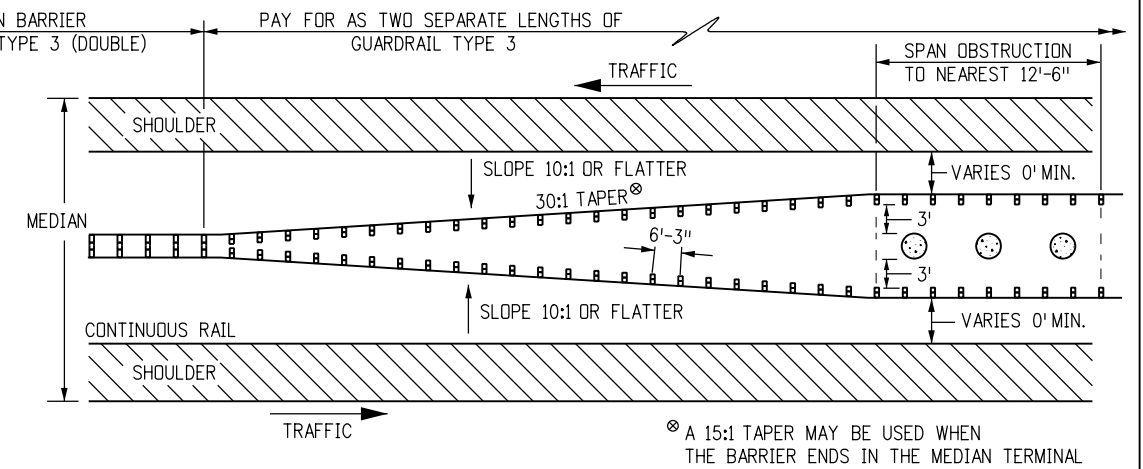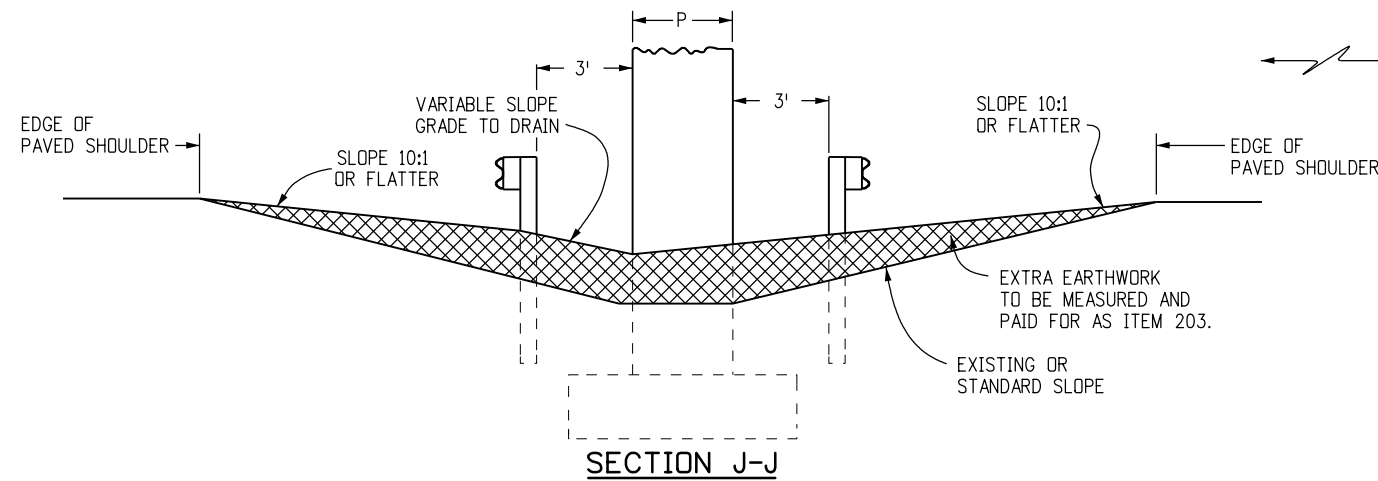


P	1'	2'	3'	4'	5'	6'	7'	8'	9'	10'	11'	12'	13'	14'	15'	16'	17'	18'	19'	20'
Y	4'-1"	4'-7"	5'-1"	5'-7"	6'-1"	6'-7"	7'-1"	7'-7"	8'-1"	8'-7"	9'-1"	9'-7"	10'-1"	10'-7"	11'-1"	11'-7"	12'-1"	12'-7"	13'-1"	13'-7"
L	75'	87'-6"	100'	112'-6"	125'	137'-6"	150'	162'-6"	175'	187'-6"	200'	212'-6"	225'							

**GUARDRAIL FOR OBSTRUCTION IN MEDIANS WIDER THAN 30 FT.**  
NOTE: FOR OBSTRUCTIONS (P) THAT ARE WIDER THAN 20 FT. IN MEDIANS USE SHEET 16.

**OBSTRUCTIONS IN MEDIANS**

<b>Computer File Information</b>		<b>Sheet Revisions</b>		<b>Colorado Department of Transportation</b>		<b>As Constructed</b>		<b>MIDWEST GUARDRAIL SYSTEM (MGS) TYPE 3 W-BEAM 31 INCHES (WITHOUT BLOCKS)</b>		<b>Project No./Code</b>	
Creation Date: 08/19/15	Initials: JPP	(R-X)	mm/dd/yy XXXXXXXX	XXXXXX	Street Address Office location City, CO Zip code Phone: XXX-XXX-XXXX FAX: XXX-XXX-XXXX <b>Region, Unit</b> <b>Intials/Intials</b>	No Revisions:	mm/dd/yy	Designer: XXXXXXXX Detailer: XXXXXXXX Sheet Subset: XXXXXXXX    Subset Sheets: XXX of XXX		D-606-2 Code	
Last Modification Date: 12/21/18	Initials: LTA	(R-X)	mm/dd/yy XXXXXXXX	XXXXXX		Revised:	mm/dd/yy				
Full Path: www.codot.gov/business/designsupport/		(R-X)	mm/dd/yy XXXXXXXX	XXXXXX		Void:	mm/dd/yy				
Drawing File Name: D060602013018		(R-X)	mm/dd/yy XXXXXXXX	XXXXXX							
CAD Ver.: MicroStation V8 Scale: Not to Scale Units: English		(R-X)	mm/dd/yy XXXXXXXX	XXXXXX							

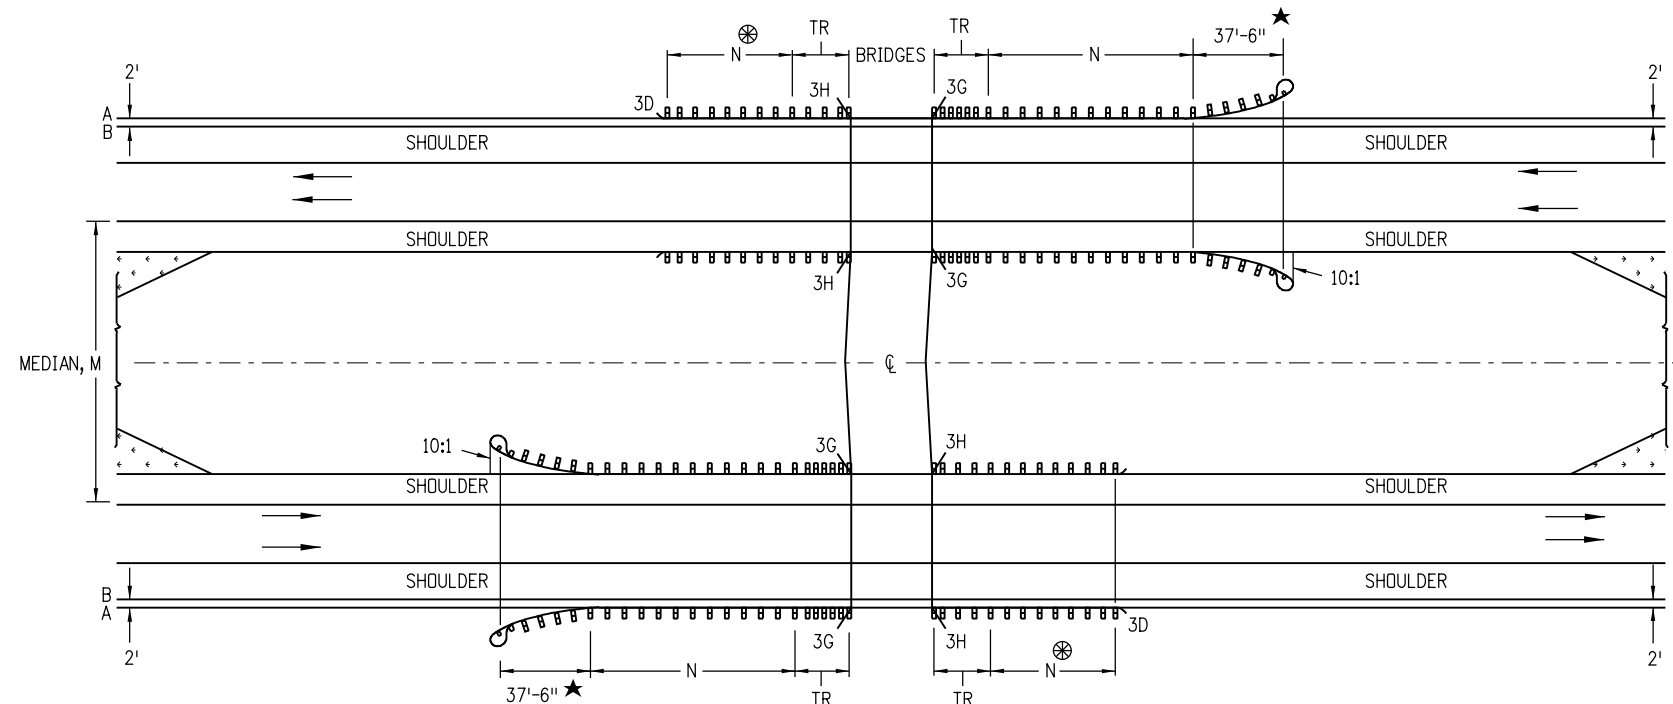

**MULTILANE DIVIDED HIGHWAYS FOR STEEP EMBANKMENTS IN MEDIAN**

**NOTES:**

- MEDIAN BARRIERS TANGENT TO THE ROADWAY MAY BE USED WHERE THE SHOULDER SLOPES IN THE MEDIAN ARE STEEP.
- BARRIER LENGTHS SHALL BE INCREASED TO ACCOUNT FOR STEEP EMBANKMENTS OR OTHER HAZARDS WITHIN CLOSE PROXIMITY OF BRIDGES.

⊗ — DO NOT CONSTRUCT THE TR AND GUARDRAIL ON THE TRAILING BRIDGE ENDS IF SITE CONDITIONS DO NOT WARRANT THE USE OF GUARDRAIL.

N — SHOWN ON PLANS. LENGTH TO SHIELD ALL HAZARDS IS BASED ON GUARDRAIL'S LENGTH OF NEED COMPUTATION. SEE AASHTO ROADWAY DESIGN GUIDE. THE MINIMUM SHALL BE 12 FT. - 6 IN., WHERE SITE CONDITIONS ALLOW. THE TOTAL LENGTH OF NEED WILL INCLUDE THE LENGTH OF TRANSITION, THE LENGTH OF RAIL (N), AND ANY REDIRECTIVE LENGTH IN THE RAIL END TREATMENT.

TR — 18 FT.-9 IN. FOR 3G AND 3H.

A — EDGE OF 8 FT. OR 10 FT. SHOULDER.


B — EDGE OF 6 FT. OR LESS SHOULDER.

★ — END ANCHORAGE CAN BE FLARED OR NONFLARED.

Computer File Information	
Creation Date: 08/19/15	Initials: JPP
Last Modification Date: 12/21/18	Initials: LTA
Full Path: <a href="http://www.codot.gov/business/designsupport/">www.codot.gov/business/designsupport/</a>	
Drawing File Name: D060602014018	
CAD Ver.: MicroStation V8 Scale: Not to Scale Units: English	

Sheet Revisions			
(R-X)	mm/dd/yy	XXXXXXXX	XXXXXX
(R-X)	mm/dd/yy	XXXXXXXX	XXXXXX
(R-X)	mm/dd/yy	XXXXXXXX	XXXXXX
(R-X)	mm/dd/yy	XXXXXXXX	XXXXXX
(R-X)	mm/dd/yy	XXXXXXXX	XXXXXX

Colorado Department of Transportation




Street Address  
Office location  
City, CO Zip code  
Phone: XXX-XXX-XXXX FAX: XXX-XXX-XXXX

Region, Unit                      Intials/Intials

As Constructed	
No Revisions:	mm/dd/yy
Revised:	mm/dd/yy
Void:	mm/dd/yy


MIDWEST GUARDRAIL SYSTEM (MGS) TYPE 3 W-BEAM 31 INCHES (WITHOUT BLOCKS)	
Designer:	XXXXXXXX
Detailer:	XXXXXXXX
Sheet Subset:	XXXXXXXX
Subset Sheets:	XXX of XXX

Project No./Code
D-606-2
Code
Sheet Number: 14 of 18

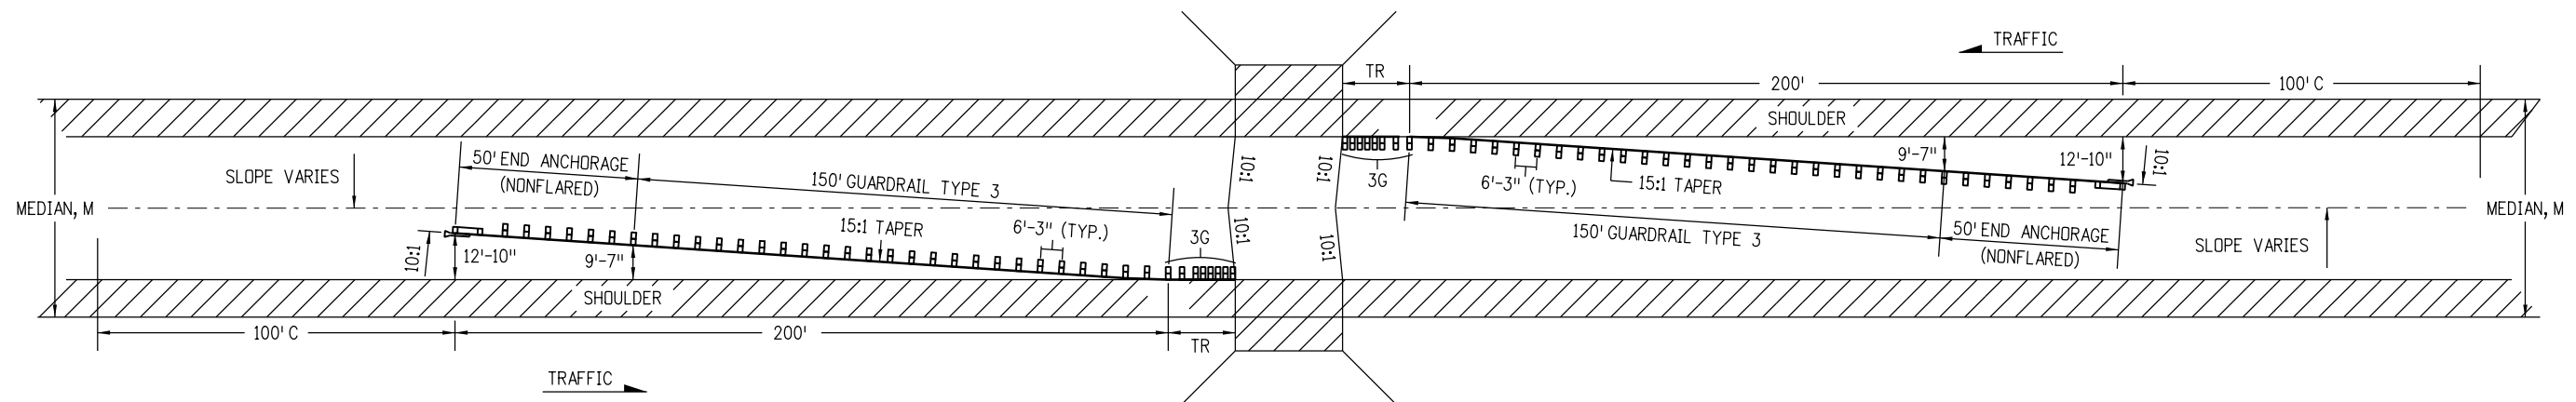


**MEDIANS 60 FT. AND OVER WITH 10 FT. OR WIDER SHOULDERS.**

TR = 18 FT.-9 IN FOR TRANSITION TYPE 3G.  
 C = CHANGE: 100 FT. TRANSITION TO NORMAL SLOPE.  
 M = WIDTH OF MEDIAN.

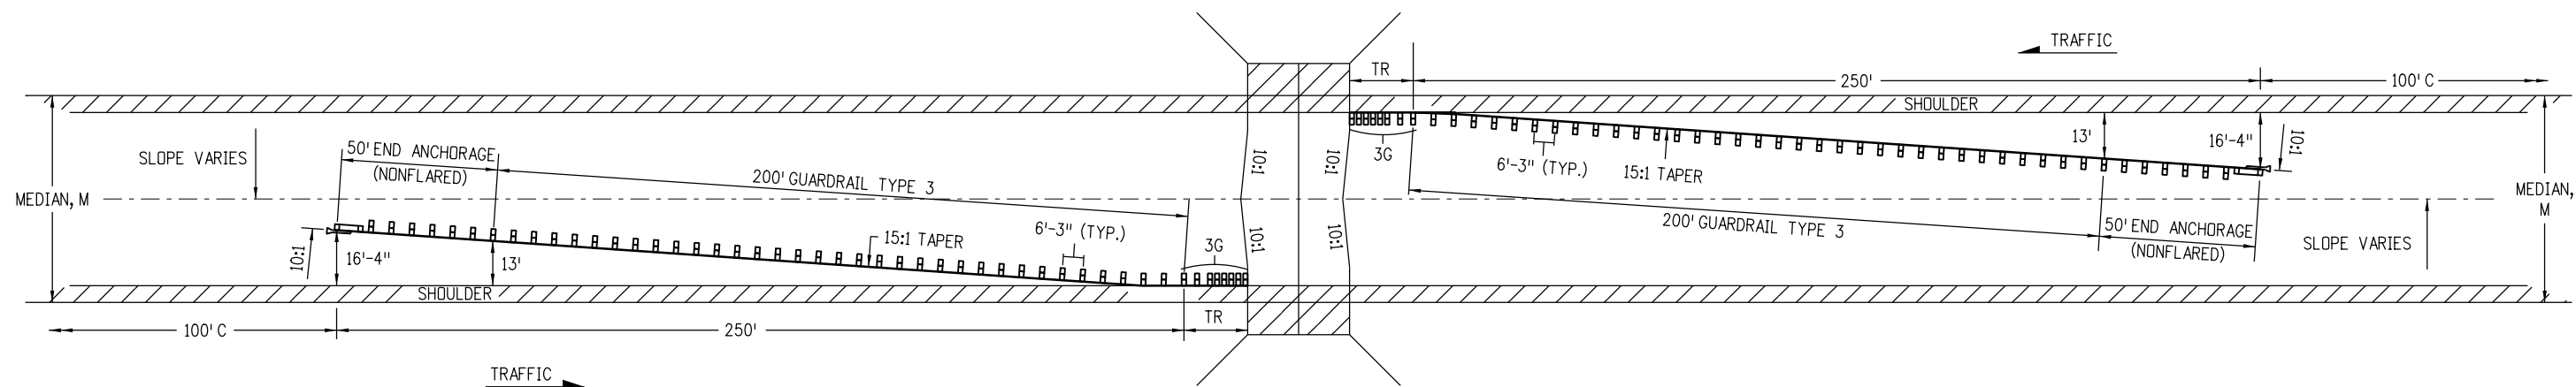

**MEDIANS 60 FT. AND OVER WITH 4 TO 8 FT. SHOULDERS.**

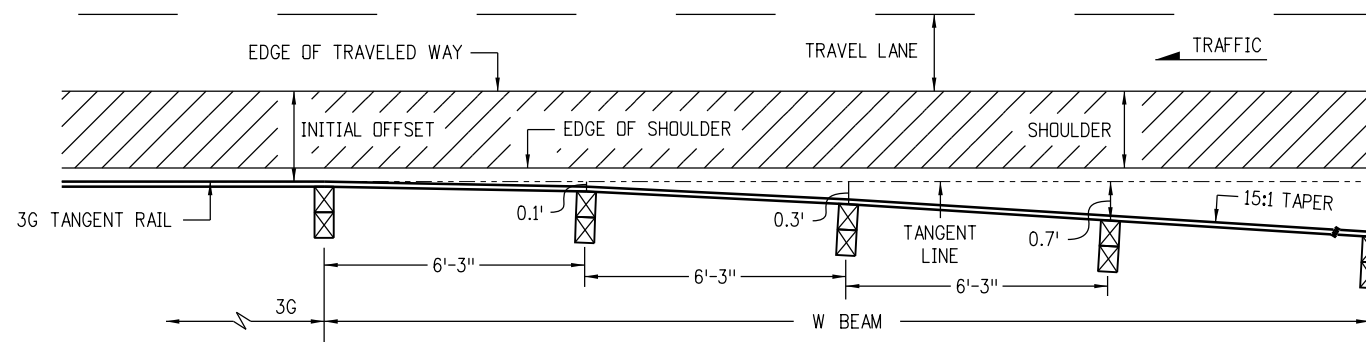

**TRANSITION TO TYPICAL 15:1 TAPER**



- NOTES:
1. GUARDRAIL TRANSITIONS FROM PARALLEL TO ROADWAY SHOULDER AT 3G SEGMENT TO 15:1 TAPER WITHIN 18'-9" BASED ON POST OFFSET DIMENSIONS SHOWN.
  2. SEE SHEET 14 FOR THE RIGHT SHOULDER GUARDRAIL LAYOUT.

**MULTILANE DIVIDED HIGHWAYS - (DEPRESSED MEDIANS, 60 FT. AND OVER WITH OPEN HAZARDS OR OBSTRUCTIONS)**


Computer File Information		Sheet Revisions		Colorado Department of Transportation		As Constructed		MIDWEST GUARDRAIL SYSTEM (MGS) TYPE 3 W-BEAM 31 INCHES (WITHOUT BLOCKS)		Project No./Code	
Creation Date: 08/19/15	Initials: JPP	(R-X)	mm/dd/yy	XXXXXXXX	XXXXXXXX	Street Address Office location City, CO Zip code Phone: XXX-XXX-XXXX FAX: XXX-XXX-XXXX	No Revisions:	mm/dd/yy	Designer:	XXXXXXXX	D-606-2
Last Modification Date: 12/21/18	Initials: LTA	(R-X)	mm/dd/yy	XXXXXXXX	XXXXXXXX		Revised:	mm/dd/yy	Detailer:	XXXXXXXX	Code
Full Path: www.codot.gov/business/designsupport/		(R-X)	mm/dd/yy	XXXXXXXX	XXXXXXXX		Void:	mm/dd/yy	Sheet Subset:	XXXXXXXX	Subset Sheets: XXX of XXX
Drawing File Name: D060602015018		(R-X)	mm/dd/yy	XXXXXXXX	XXXXXXXX						
CAD Ver.: MicroStation V8 Scale: Not to Scale Units: English		(R-X)	mm/dd/yy	XXXXXXXX	XXXXXXXX						
				Region, Unit		Intials/Intials				Sheet Number: 15 of 18	

**NOTES**

- GUARDRAIL TRANSITIONS FROM PARALLEL TO ROADWAY SHOULDER AT 3G SEGMENT TO 15:1 TAPER WITHIN 18'-9" BASED ON POST OFFSET DIMENSIONS SHOWN.
- THE OPTION 1 LAYOUT SHALL BE USED WHEN "Y" EXCEEDS 16 FEET OR WHEN MEDIAN BARRIER IS CONTINUOUS.
- THE OPTION 2 LAYOUT SHALL BE USED WHEN "Y" IS 16 FEET OR LESS.
- SEE SHEET 14 FOR RIGHT SHOULDER GUARDRAIL LAYOUT.

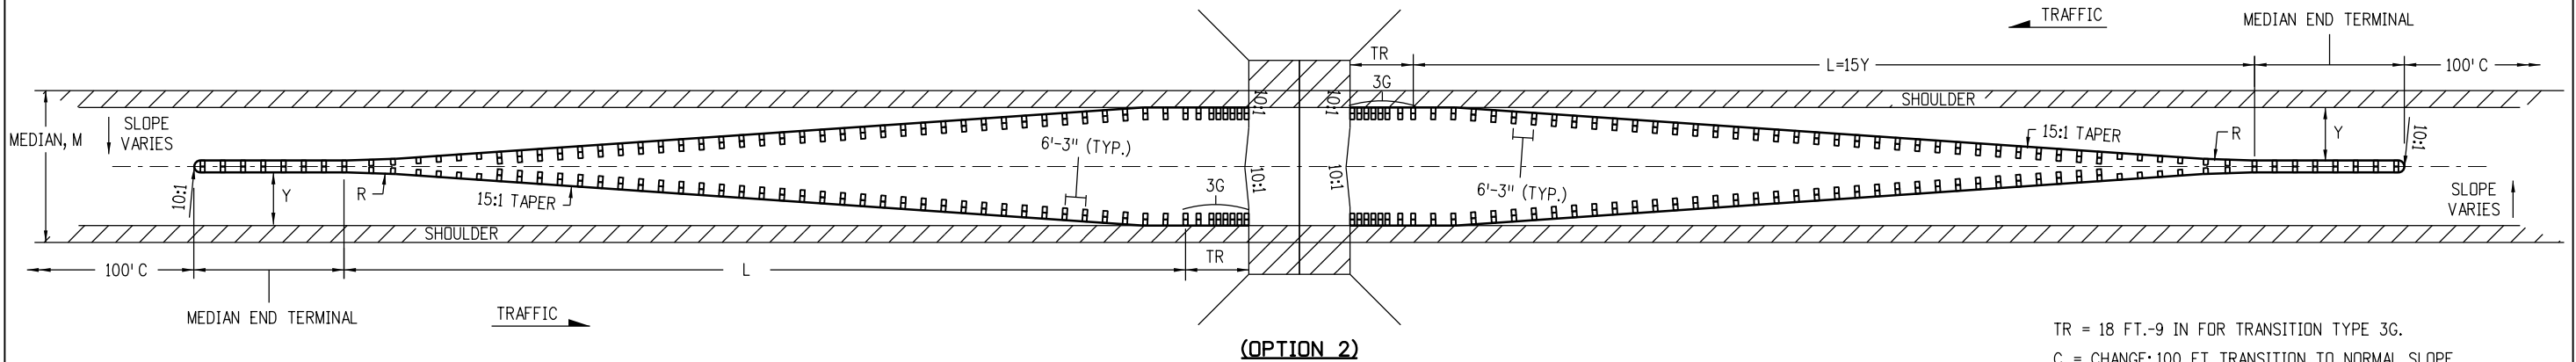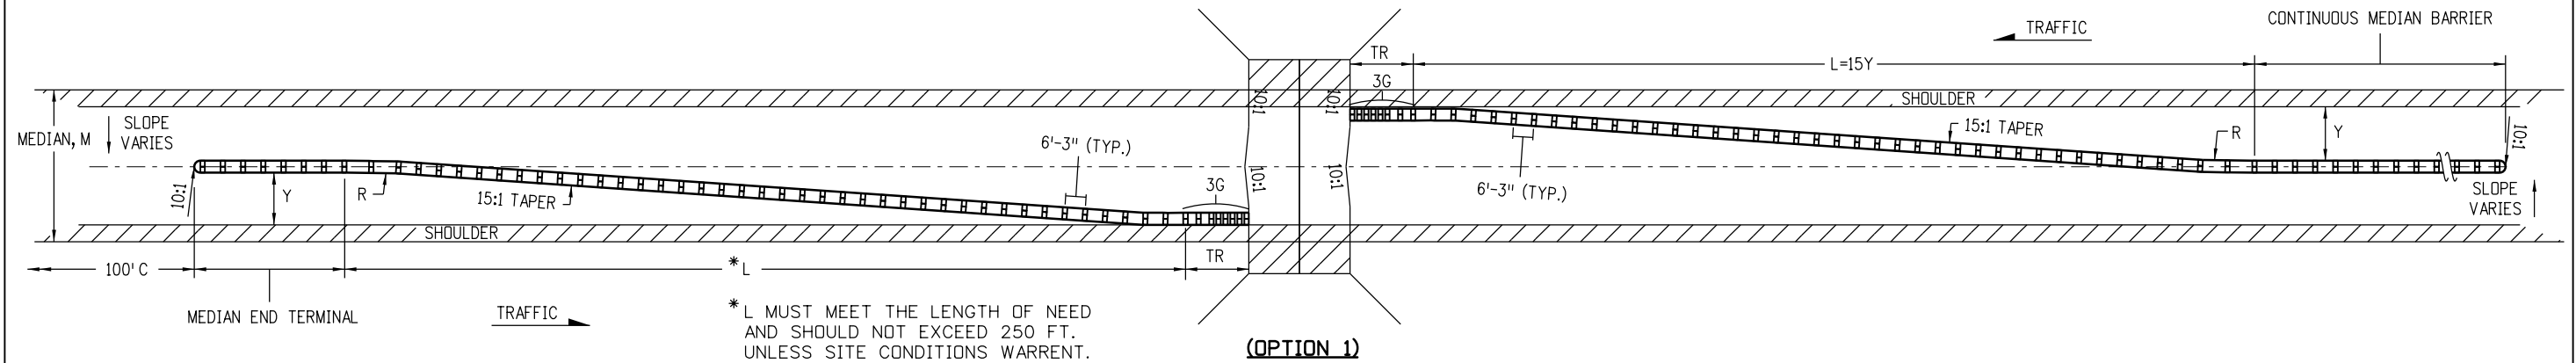


TR = 18 FT.-9 IN FOR TRANSITION TYPE 3G.  
 C = CHANGE: 100 FT. TRANSITION TO NORMAL SLOPE.  
 M = WIDTH OF MEDIAN.  
 L = TOTAL LENGTH PAID AS GUARDRAIL TYPE 3.  
 Y = FINAL OFFSET AT END.

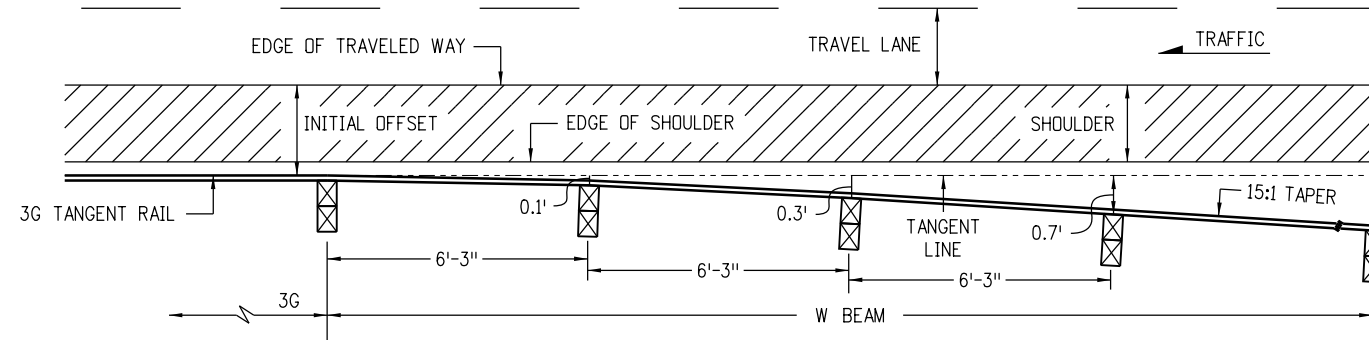


**TRANSITION TO TYPICAL 15:1 TAPER**


**MULTILANE DIVIDED HIGHWAYS - (DEPRESSED MEDIANS, 21 - 59 FT. WITH OPEN HAZARDS OR OBSTRUCTIONS)**

Computer File Information		Sheet Revisions		Colorado Department of Transportation		As Constructed		MIDWEST GUARDRAIL SYSTEM (MGS) TYPE 3 W-BEAM 31 INCHES (WITHOUT BLOCKS)		Project No./Code	
Creation Date: 08/19/15	Initials: JPP	(R-X)	mm/dd/yy	XXXXXXXX	XXXXXXXX	 Street Address Office location City, CO Zip code Phone: XXX-XXX-XXXX FAX: XXX-XXX-XXXX	No Revisions:	mm/dd/yy	Designer:	XXXXXXXX	D-606-2
Last Modification Date: 12/21/18	Initials: LTA	(R-X)	mm/dd/yy	XXXXXXXX	XXXXXXXX		Revised:	mm/dd/yy	Detailer:	XXXXXXXX	Code
Full Path: www.codot.gov/business/designsupport/		(R-X)	mm/dd/yy	XXXXXXXX	XXXXXXXX		Void:	mm/dd/yy	Sheet Subset:	XXXXXXXX	Sheet Number: 16 of 18
Drawing File Name: D060602016018		(R-X)	mm/dd/yy	XXXXXXXX	XXXXXXXX				Subset Sheets:	XXX of XXX	
CAD Ver.: MicroStation V8 Scale: Not to Scale Units: English		(R-X)	mm/dd/yy	XXXXXXXX	XXXXXXXX						




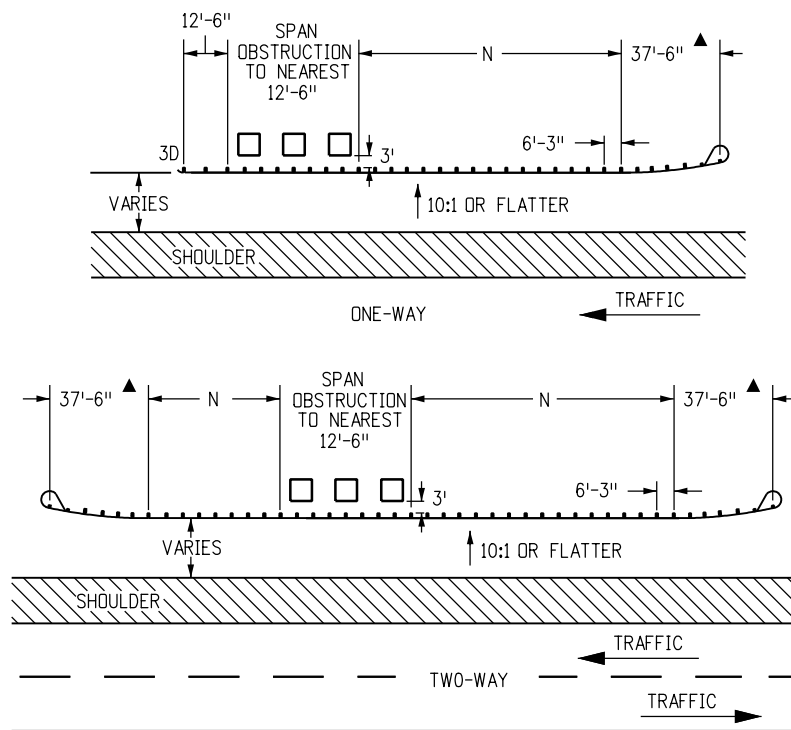


**GUARDRAIL FOR ROADSIDE OBSTRUCTIONS**

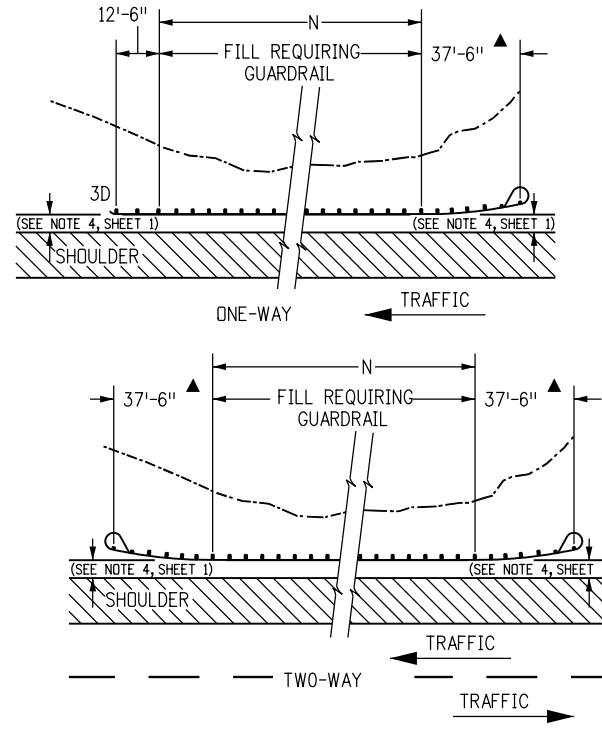


**GUARDRAIL FOR ROADSIDE FILL CONSTRUCTION**

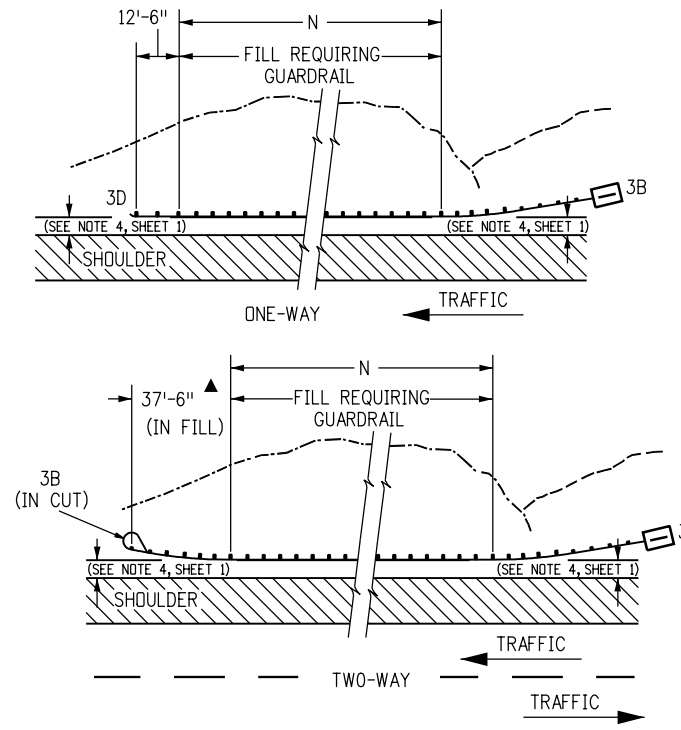


**GUARDRAIL FOR ROADSIDE CUT-TO-FILL CONDITION**

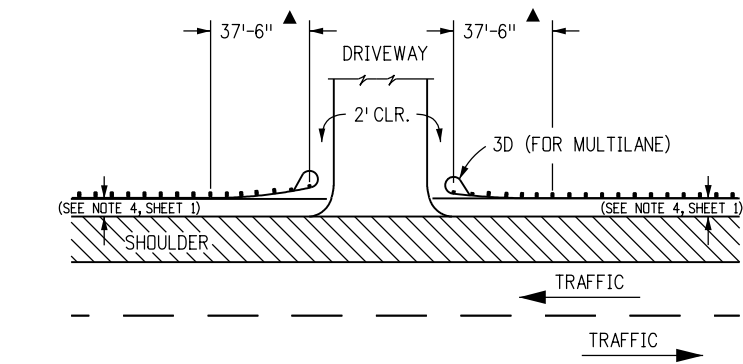


**LAYOUT FOR DRIVEWAY APPROACH**

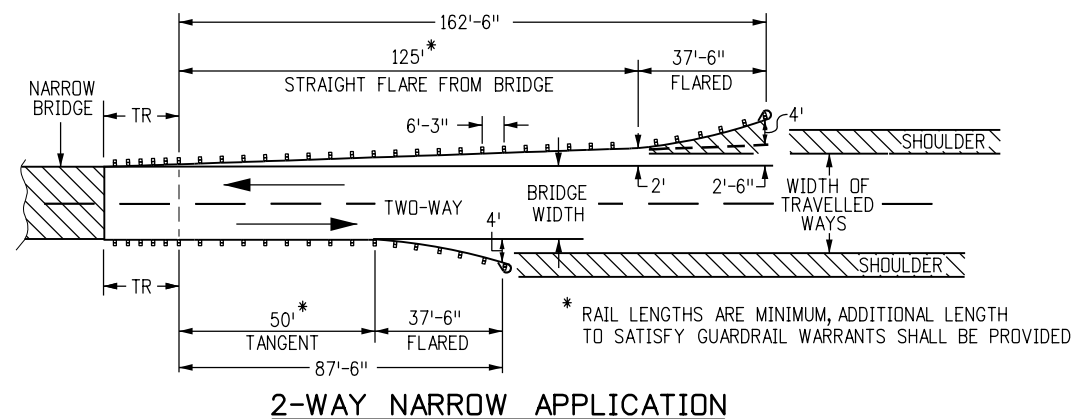

**2-WAY NARROW APPLICATION**

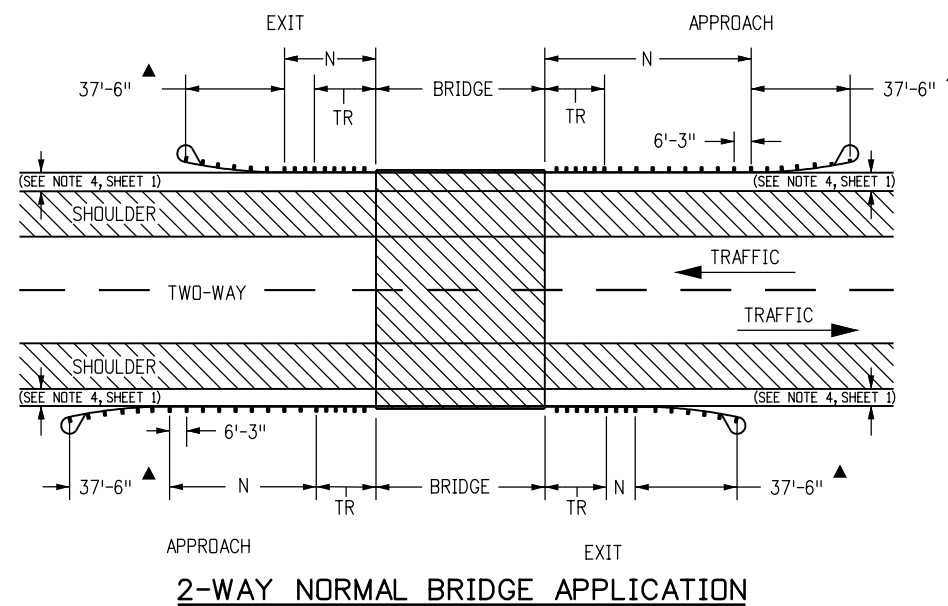

**2-WAY NORMAL BRIDGE APPLICATION**

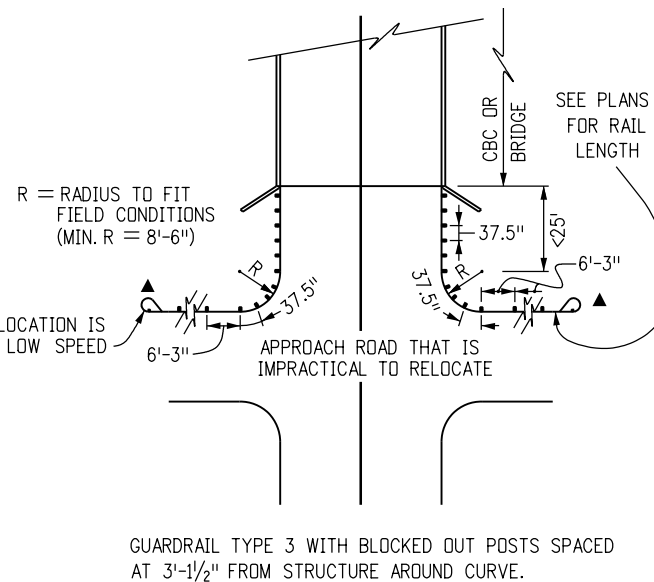

**INTERRUPTED STRUCTURE APPROACH**  
(USE TYPE 3J ON SHEET 12 WHEN PRACTICAL)

**NOTES**

1. THE TYPE 3G OR 3H TRANSITIONS (SEE SHEET 11) SHALL BE USED TO CONNECT A TYPE 3 W-BEAM TO TYPE 7 CONCRETE BARRIER OR TO A TYPE 7, 8, OR 10 BRIDGE RAIL.
2. "TR" WILL BE 18 FT.-9 IN. FOR THE TRANSITIONS TYPE 3G AND 3H.
3. THE GUARDRAIL LENGTH DIMENSION "N" IS THE LENGTH AS DETERMINED BY THE LENGTH OF NEED COMPUTATION AND IS SHOWN ON THE PLANS. THE MINIMUM IS 12 FT.-6 IN. WHERE SITE CONDITIONS ALLOW. THE OVERALL REQUIRED LENGTH OF NEED CAN INCLUDE THE LENGTH OF TRANSITION, THE LENGTH OF RAIL (N), AND ANY REDIRECTIVE LENGTH IN THE RAIL END TREATMENT. A TRAVERSABLE SLOPE SHALL BE PROVIDED BEHIND THE TERMINAL TO DIMENSION "N" PRIOR TO THE OBSTRUCTION UNLESS OTHERWISE APPROVED BY THE ENGINEER.

▲ END ANCHORAGE CAN BE FLARED OR NONFLARED


USE 3K IF THIS LOCATION IS ON DRIVEWAY OR LOW SPEED SERVICE ROAD.

APPROACH ROAD THAT IS IMPRACTICAL TO RELOCATE


<b>Computer File Information</b>		<b>Sheet Revisions</b>		<b>Colorado Department of Transportation</b>		<b>As Constructed</b>		<b>MIDWEST GUARDRAIL SYSTEM (MGS) TYPE 3 W-BEAM 31 INCHES (WITHOUT BLOCKS)</b>		<b>Project No./Code</b>		
Creation Date: 08/19/15	Initials: JPP	(R-X)	mm/dd/yy	XXXXXXX	XXXXXX	Street Address Office location City, CO Zip code Phone: XXX-XXX-XXXX FAX: XXX-XXX-XXXX	No Revisions:	mm/dd/yy	Designer: XXXXXXXX	D-606-2		
Last Modification Date: 12/21/18	Initials: LTA	(R-X)	mm/dd/yy	XXXXXXX	XXXXXX		Revised:	mm/dd/yy		Detailer: XXXXXXXX	Code	
Full Path: www.codot.gov/business/designsupport/		(R-X)	mm/dd/yy	XXXXXXX	XXXXXX		Void:	mm/dd/yy	Sheet Subset: XXXXXXXX	Subset Sheets: XXX of XXX	Sheet Number: 17 of 18	
Drawing File Name: D060602017018		(R-X)	mm/dd/yy	XXXXXXX	XXXXXX							
CAD Ver.: MicroStation V8 Scale: Not to Scale Units: English		(R-X)	mm/dd/yy	XXXXXXX	XXXXXX	<b>Region, Unit</b>	<b>Intials/Intials</b>					

**NOTES**


- LOCATION AND LENGTH OF MEDIAN GUARDRAIL APPROACHES TO CULVERTS WITH FULL HEADWALL AND WINGWALLS SHALL BE AS SHOWN FOR BRIDGES ON SHEET 15. THE GUARDRAIL TYPE 3 SHALL CONTINUE ACROSS THE CULVERT AS SHOWN ON THIS SHEET.
- RIGHT SHOULDER BOX CULVERT TREATMENT IS SHOWN ON THIS SHEET FOR CULVERTS 20 FT. OR LESS IN LENGTH.
- GUARDRAIL ACROSS CULVERTS WITH A LENGTH OF 20 FT. OR LESS SHALL BE AS FOLLOWS:
  - FILL HEIGHT AT GUARDRAIL POST 48 IN. OR GREATER: CONSTRUCTION AND PAYMENT WILL BE AS GUARDRAIL TYPE 3.
  - FILL HEIGHT AT GUARDRAIL POST LESS THAN 48 IN. AND BLOCK FACE TO HEADWALL OFFSET OF 3 FT. OR GREATER: CONSTRUCTION AND PAYMENT AS GUARDRAIL TYPE 3.
  - FILL HEIGHT AT GUARDRAIL POST 48 IN. OR LESS AND BLOCK FACE TO HEADWALL OFFSET LESS THAN 3 FT.: CONSTRUCTION ACCORDING TO HEADWALL MOUNT DETAILS AND PAYMENT AS BRIDGE RAIL TYPE 3.
- GUARDRAIL ACROSS CULVERTS WITH LENGTH GREATER THAN 20 FT. SHALL BE AS FOLLOWS:
  - FILL HEIGHT AT GUARDRAIL POSTS 48 IN. OR GREATER: CONSTRUCTION AND PAYMENT WILL BE FOR STANDARD GUARDRAIL TYPE 3.
  - FILL HEIGHT AT GUARDRAIL POSTS 48 IN. OR LESS: CONSTRUCTION AND PAYMENT IN ACCORDANCE WITH THE CONTRACT BRIDGE PLANS. WHEN BLOCK FACE TO HEADWALL OFFSET IS 3 FT. OR GREATER: CONSTRUCTION AND PAYMENT AS GUARDRAIL TYPE 3.
- ANCHORAGE D: SIX BOLTS FOR BASE PLATE "B" WITH INSIDE MOUNT. THE BOLTS SHALL BE 7/8 IN. DIA X 10 IN. HIGH STRENGTH RODS THREADED FULL LENGTH AND ALL GALVANIZED. RODS SHALL BE CAST-IN-PLACE FOR A NEW STRUCTURE. FOR AN EXISTING STRUCTURE, THE RODS SHALL BE INSTALLED IN 1-1/4 IN. DIA HOLES WITH NON-SHRINK GROUT OR EPOXY CONFORMING TO ASTM C 881.
- THE GUARDRAIL LENGTH DIMENSION "N" IS THE LENGTH AS DETERMINED BY THE LENGTH OF NEED COMPUTATION AND IS SHOWN ON THE PLANS. THE MINIMUM IS 12 FT.-6 IN. WHERE SITE CONDITIONS ALLOW. THE OVERALL REQUIRED LENGTH OF NEED CAN INCLUDE THE LENGTH OF TRANSITION, THE LENGTH OF RAIL (N), AND ANY REDIRECTIVE LENGTH IN THE RAIL END TREATMENT.
- ALL POSTS, BASE PLATES, AND ANCHOR BOLTS SHALL BE FABRICATED FROM ASTM A 36 STEEL. THE ABOVE MATERIAL, W-BEAM, AND ALL ANCHOR BOLTS AND MISCELLANEOUS BOLTS, NUTS, AND WASHERS SHALL BE GALVANIZED AFTER FABRICATION IN ACCORDANCE WITH SECTION 509. CONCRETE, REINFORCING STEEL, AND STRUCTURAL STEEL ELEMENTS SHALL BE IN ACCORDANCE WITH SECTIONS 601, 602, AND 509, RESPECTIVELY.
- POST ANCHORS, ENCASED IN CONCRETE, SHALL BE ASTM A 36 STEEL, AND NEED NOT BE GALVANIZED.
- PRIOR TO FABRICATION OF BRIDGE RAIL, THREE SETS OF WORKING DRAWINGS WHICH COMPLY WITH THE REQUIREMENTS OF SECTION 105 SHALL BE SUBMITTED TO THE ENGINEER FOR INFORMATION ONLY.

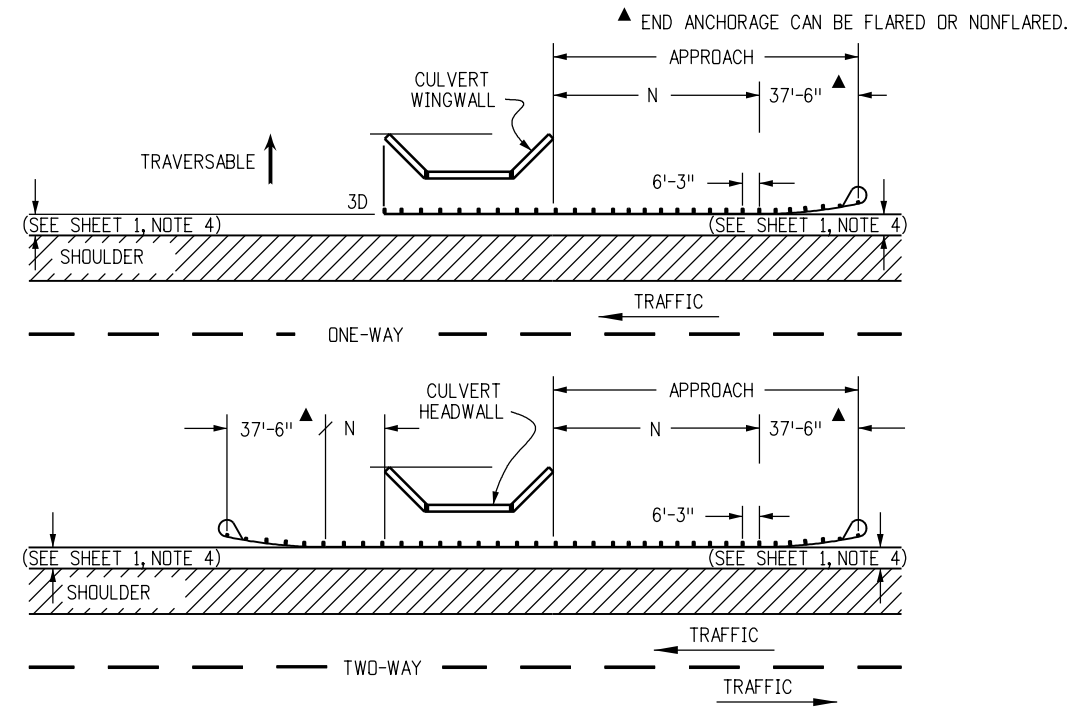


**GUARDRAIL FOR CULVERTS**

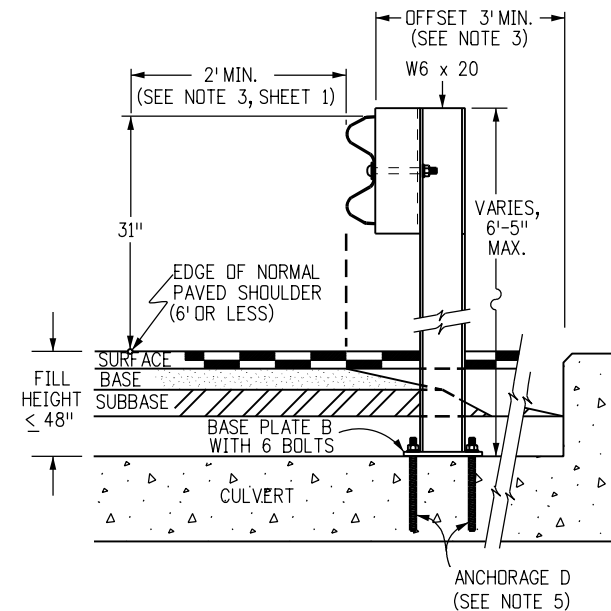


**INSIDE MOUNT ON CBC**

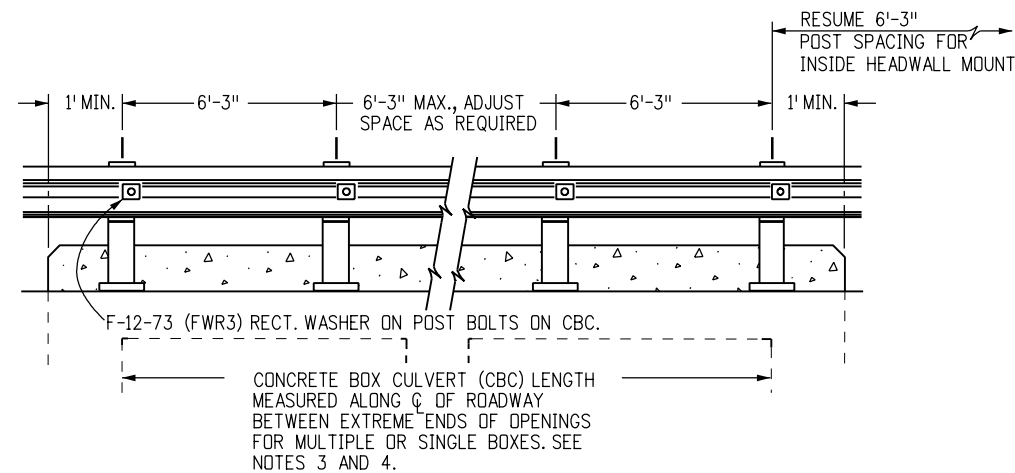

**RAIL PLACEMENT FOR INSIDE MOUNT**

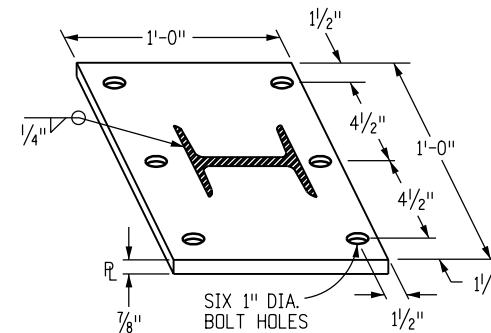

**BASE PLATE B  
(FOR INSIDE MOUNT)**

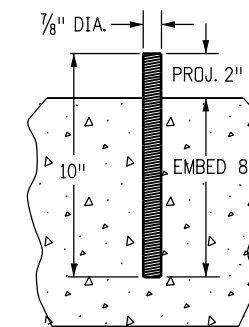

**ANCHORAGE D  
(FOR INSIDE MOUNT)**

Computer File Information		Sheet Revisions		Colorado Department of Transportation		As Constructed		MIDWEST GUARDRAIL SYSTEM (MGS) TYPE 3 W-BEAM 31 INCHES (WITHOUT BLOCKS)		Project No./Code	
Creation Date: 08/19/15	Initials: JPP	(R-X)	01/18/18	Revised bar dim. in Anchor detail.	XXXXXX	Street Address	No Revisions:	mm/dd/yy	Designer:	XXXXXXXX	D-606-2
Last Modification Date: 12/21/18	Initials: LTA	(R-X)	12/21/18	Deleted the Transition Type 3L and Guardrail Type 3 Approach, Headwall Mount on CBC, Headwall Mount Post, Backing Tubes End and Anchor details. Deleted previous Gen. Notes 8, 9, and 11.	XXXXXX	Office location	Revised:	mm/dd/yy	Detailer:	XXXXXXXX	Code
Full Path: www.codot.gov/business/designsupport/		(R-X)			XXXXXX	City, CO Zip code	Void:	mm/dd/yy	Sheet Subset:	XXXXXXXX	Sheet Number: 18 of 18
Drawing File Name: D060602018018		(R-X)			XXXXXX	Phone: XXX-XXX-XXXX FAX: XXX-XXX-XXXX			Subset Sheets:	XXX of XXX	
CAD Ver.: MicroStation V8 Scale: Not to Scale Units: English		(R-X)	mm/dd/yy	XXXXXXX	XXXXXX	Region, Unit					
						Intials/Intials					