



9356 10:21:46 AM pw:\\SCI-PW\INTEG-2.stanleygroup.com\Datasource-1\Documents\Colorado_Department_of_Transportation\29715 - CDDT R2 Bridge Bundle\11-CADD\Worksheets\29715\Drawings\Design\Sheets\23558DES_US 24 MP 240.686_Typ.dgn

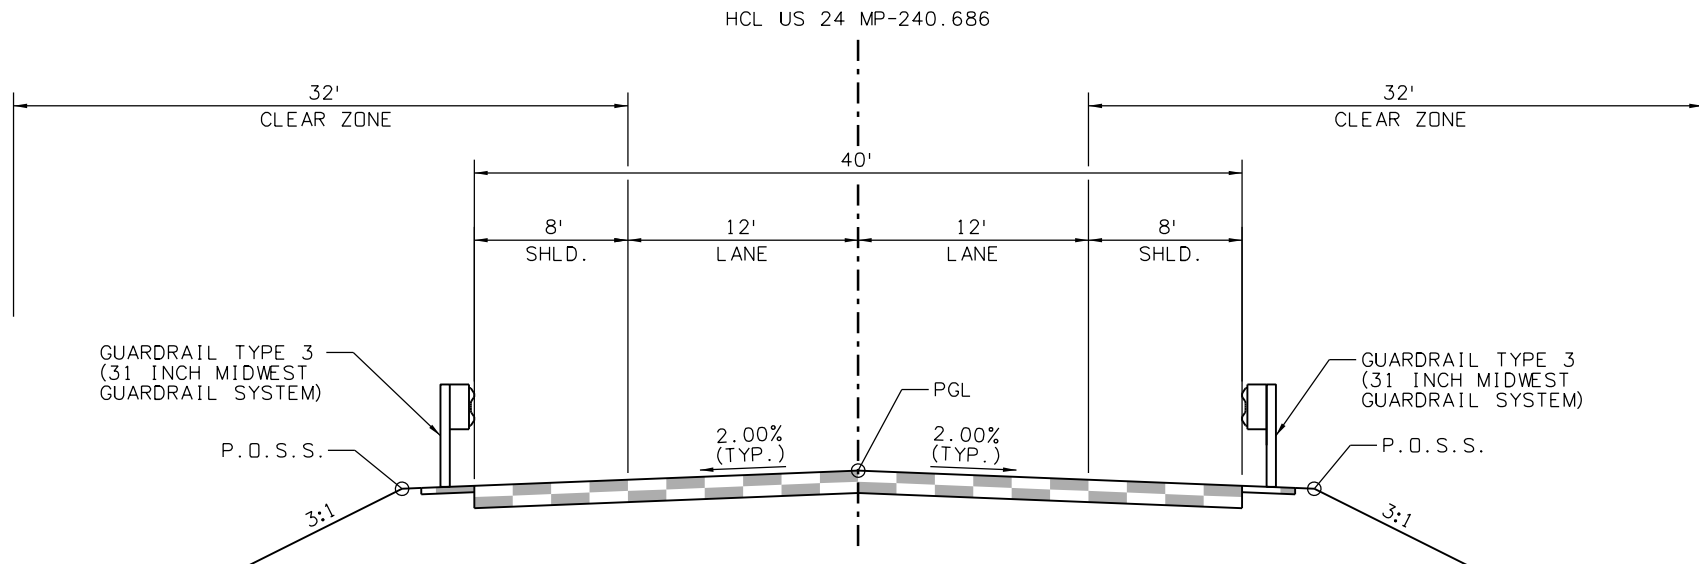

US 24 MP-240.686
TYPICAL SECTION
 223+42.33 TO 226+70.82

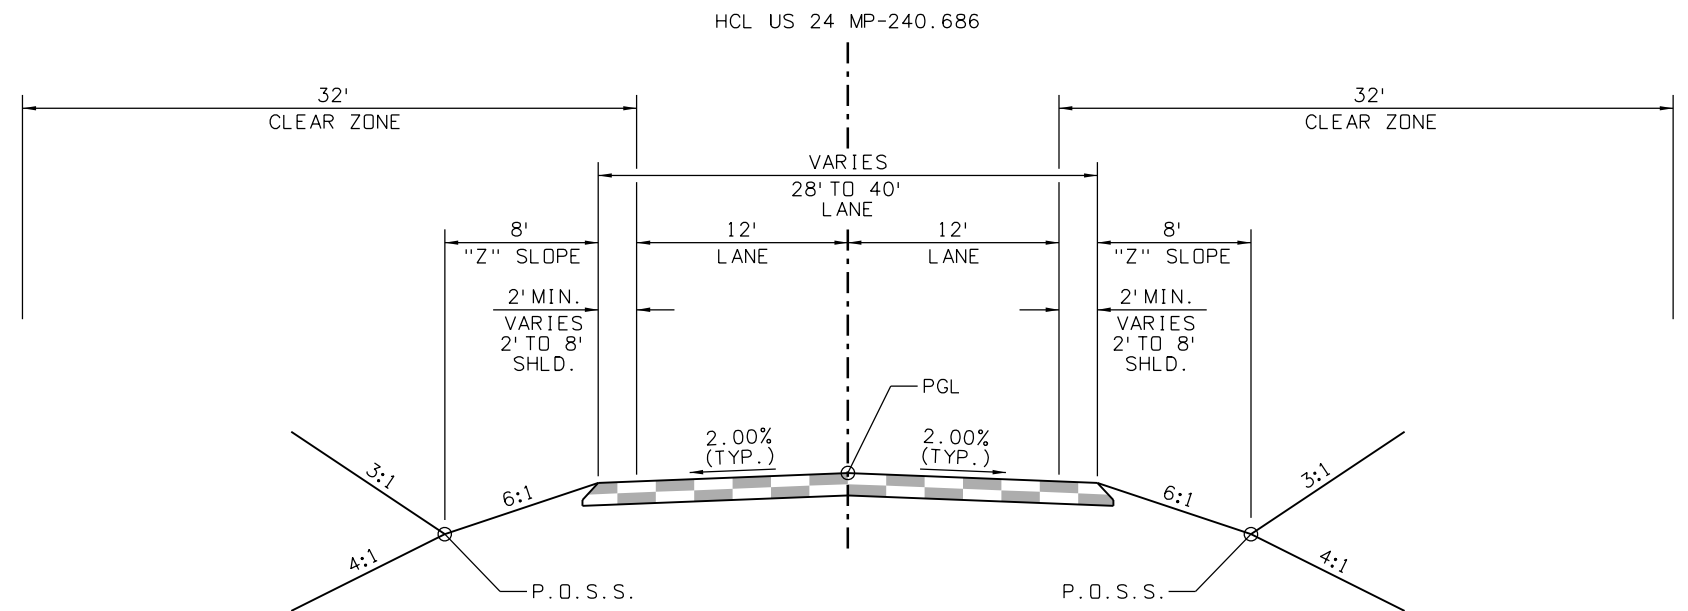

US 24 MP-240.686
TYPICAL SECTION
 220+60.00 TO 223+42.33
 226+70.82 TO 229+50.00

Print Date: 2/16/2021 File Name:
 23558DES_US 24 MP 240.686_Typ.dgn
 Horiz. Scale: Vert. Scale: As Noted



Sheet Revisions		
Date:	Comments	Init.

Colorado Department of Transportation
 5615 Wills Blvd
 Pueblo, CO 81008
 Phone: 719-546-5753
 FAX: 719-546-5402

Region 2 JLS

As Constructed	No Revisions:	Revised:	Void:
----------------	---------------	----------	-------



REGION 2 BRIDGE BUNDLE			
US 24 OVER MIDDLE FORK S. PLATTE RIVER			
TYPICAL SECTIONS			
Designer:	R. HANSON	Structure No.	H-13-N
Detailer:	E. LUEETH	M.P.	US 24 240.686
Sheet Subset:	TYP	Subset Sheets:	1 of 1

Project No./Code	Sheet Number
------------------	--------------

9356 10:22:01 AM p:\sc1-pw\nteg-2.stanleygroup.com\Datasource-1\Documents\Colorado_Department_of_Transportation\29715 - CDDT R2 Bridge Bundle\11-CADD\Worksets\29175\DGNS\Design\Sheets\23558DES_US 24 MP 240.686_P&P Sheets.dgn

LEGEND:

(C-19) - UTILITY ID NO.

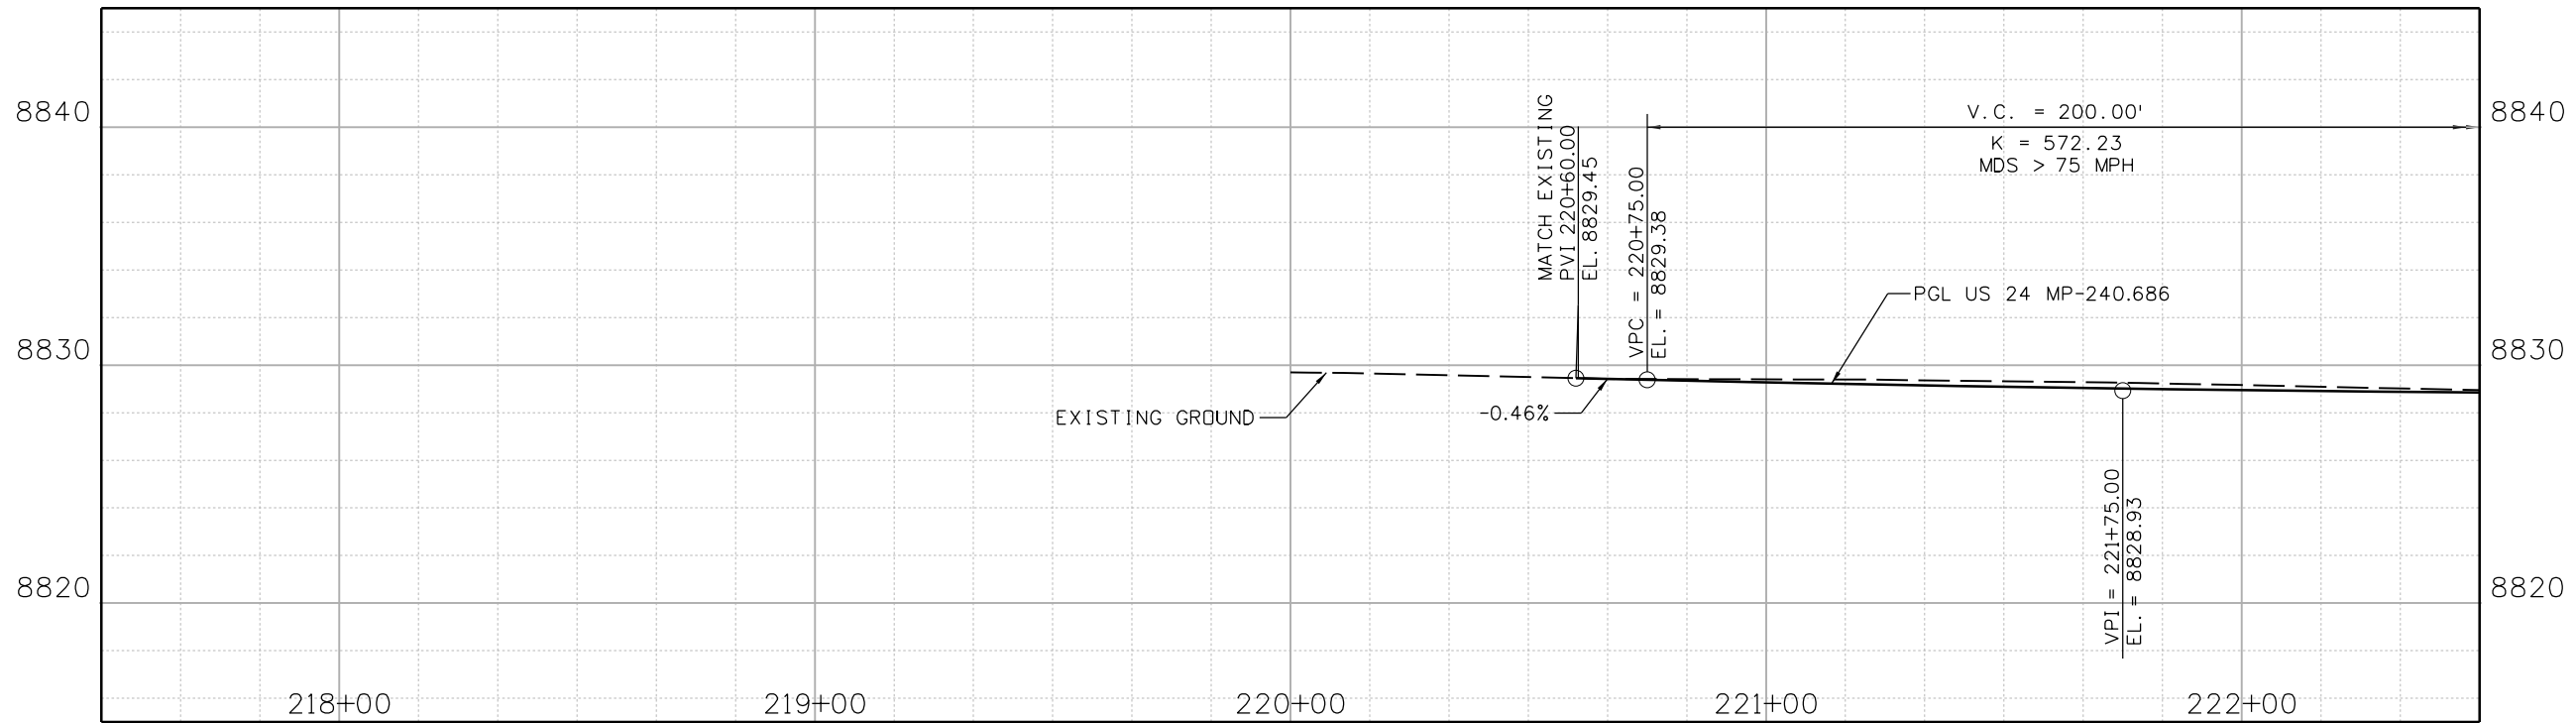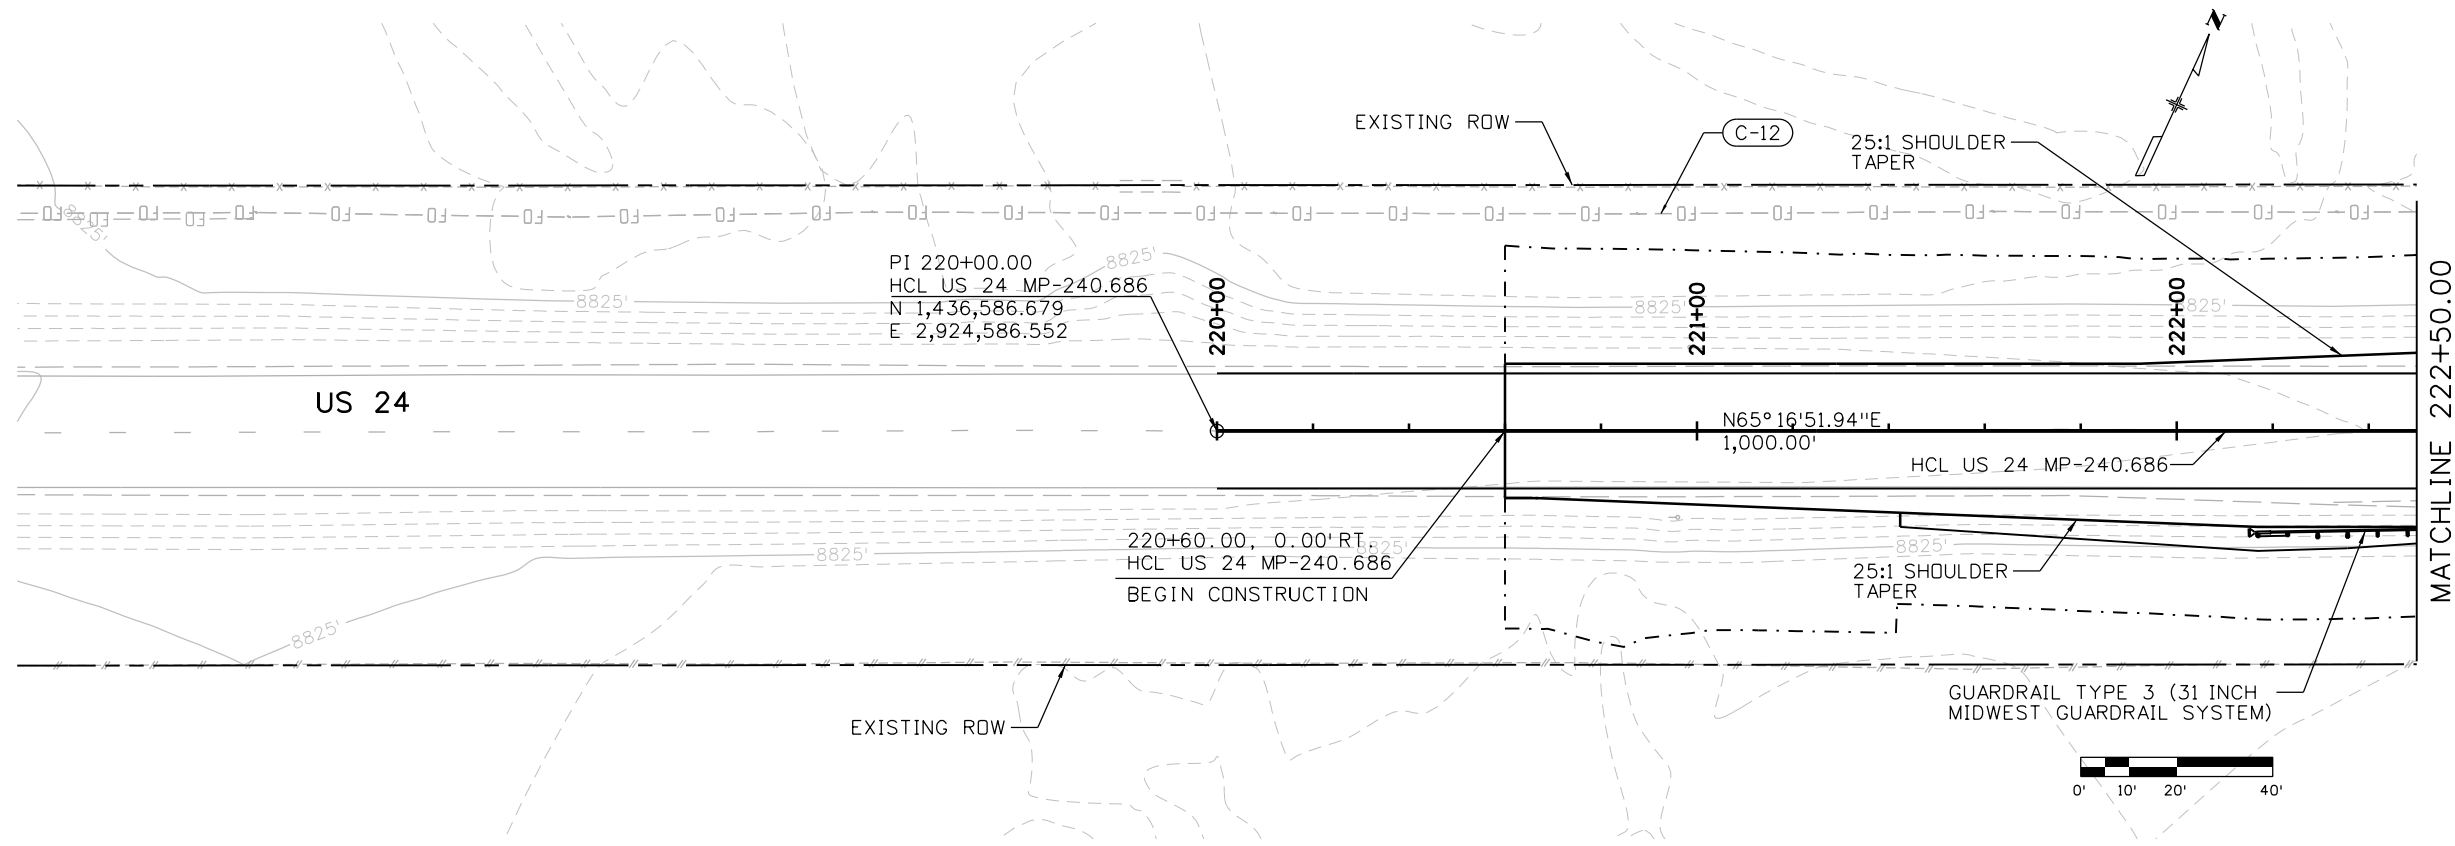

Print Date: 2/16/2021 File Name: 23558DES_US 24 MP 240.686_P&P Sheets.dgn
 Horiz. Scale: Vert. Scale: As Noted

 8000 South Chester St. Suite 500 Centennial, CO 80112 Phone: 303-799-6806

Sheet Revisions		
Date:	Comments	Init.

Colorado Department of Transportation

 5615 Wills Blvd
 Pueblo, CO 81008
 Phone: 719-546-5753
 FAX: 719-546-5402
Region 2 JLS


As Constructed	No Revisions:	Revised:	Void:
----------------	---------------	----------	-------

REGION 2 BRIDGE BUNDLE
US 24 OVER MIDDLE FORK S. PLATTE RIVER
ROADWAY PLAN AND PROFILE


Designer:	R. HANSON	Structure No.	H-13-N
Detailer:	E. LUEETH	M.P.	US 24 240.686
Sheet Subset:	ROADWAY	Subset Sheets:	1 of 3

Project No./Code	Sheet Number
------------------	--------------

9356 10:22:03 AM pw:\SCI-PW\INTEC-2.stanleygroup.com\Dat\source-1\Documents\Colorado_Department_of_Transportation\29715 - CDDT R2 Bridge Bundle 11-CADD\Worksets\29175.DGNs\Design\Sheets\23558DES_US 24 MP 240.686_P&P Sheets.dgn

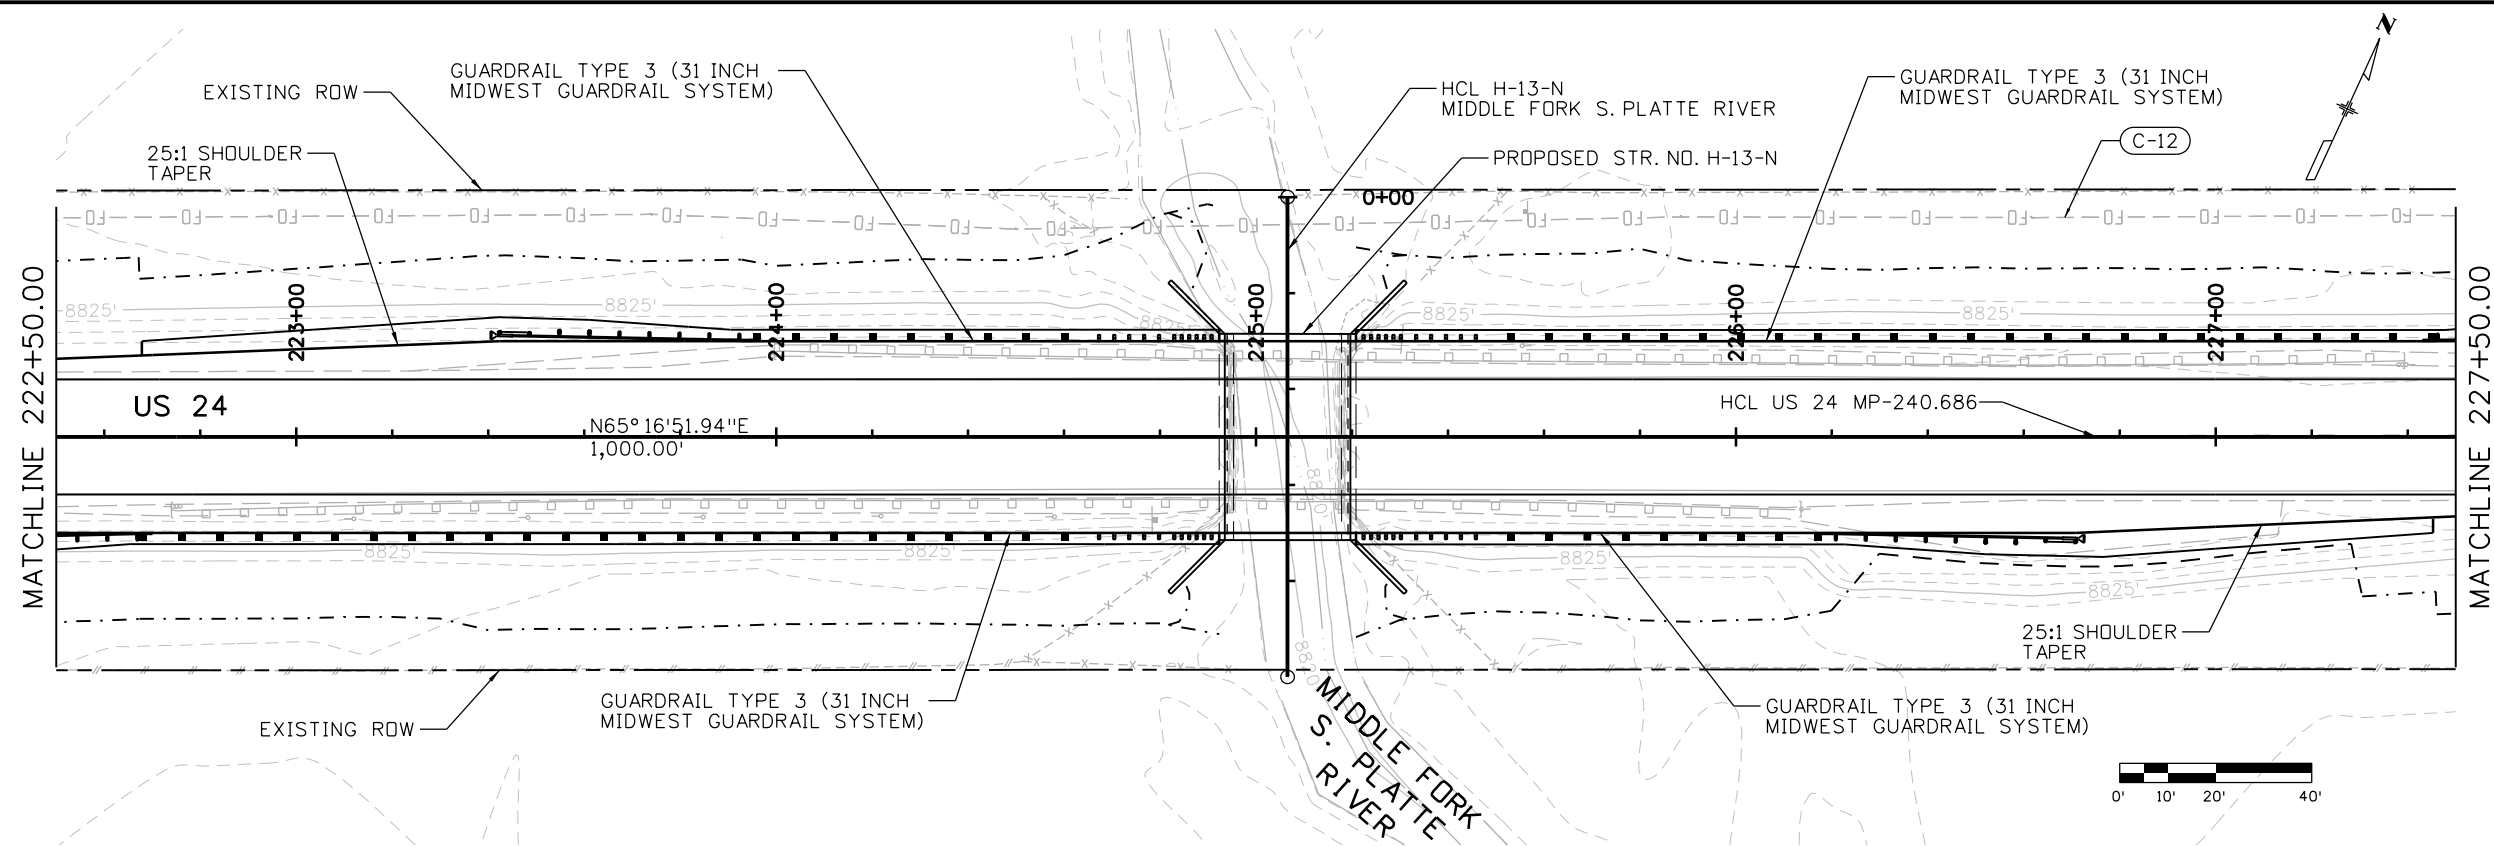

LEGEND:
 (C-19) - UTILITY ID NO.

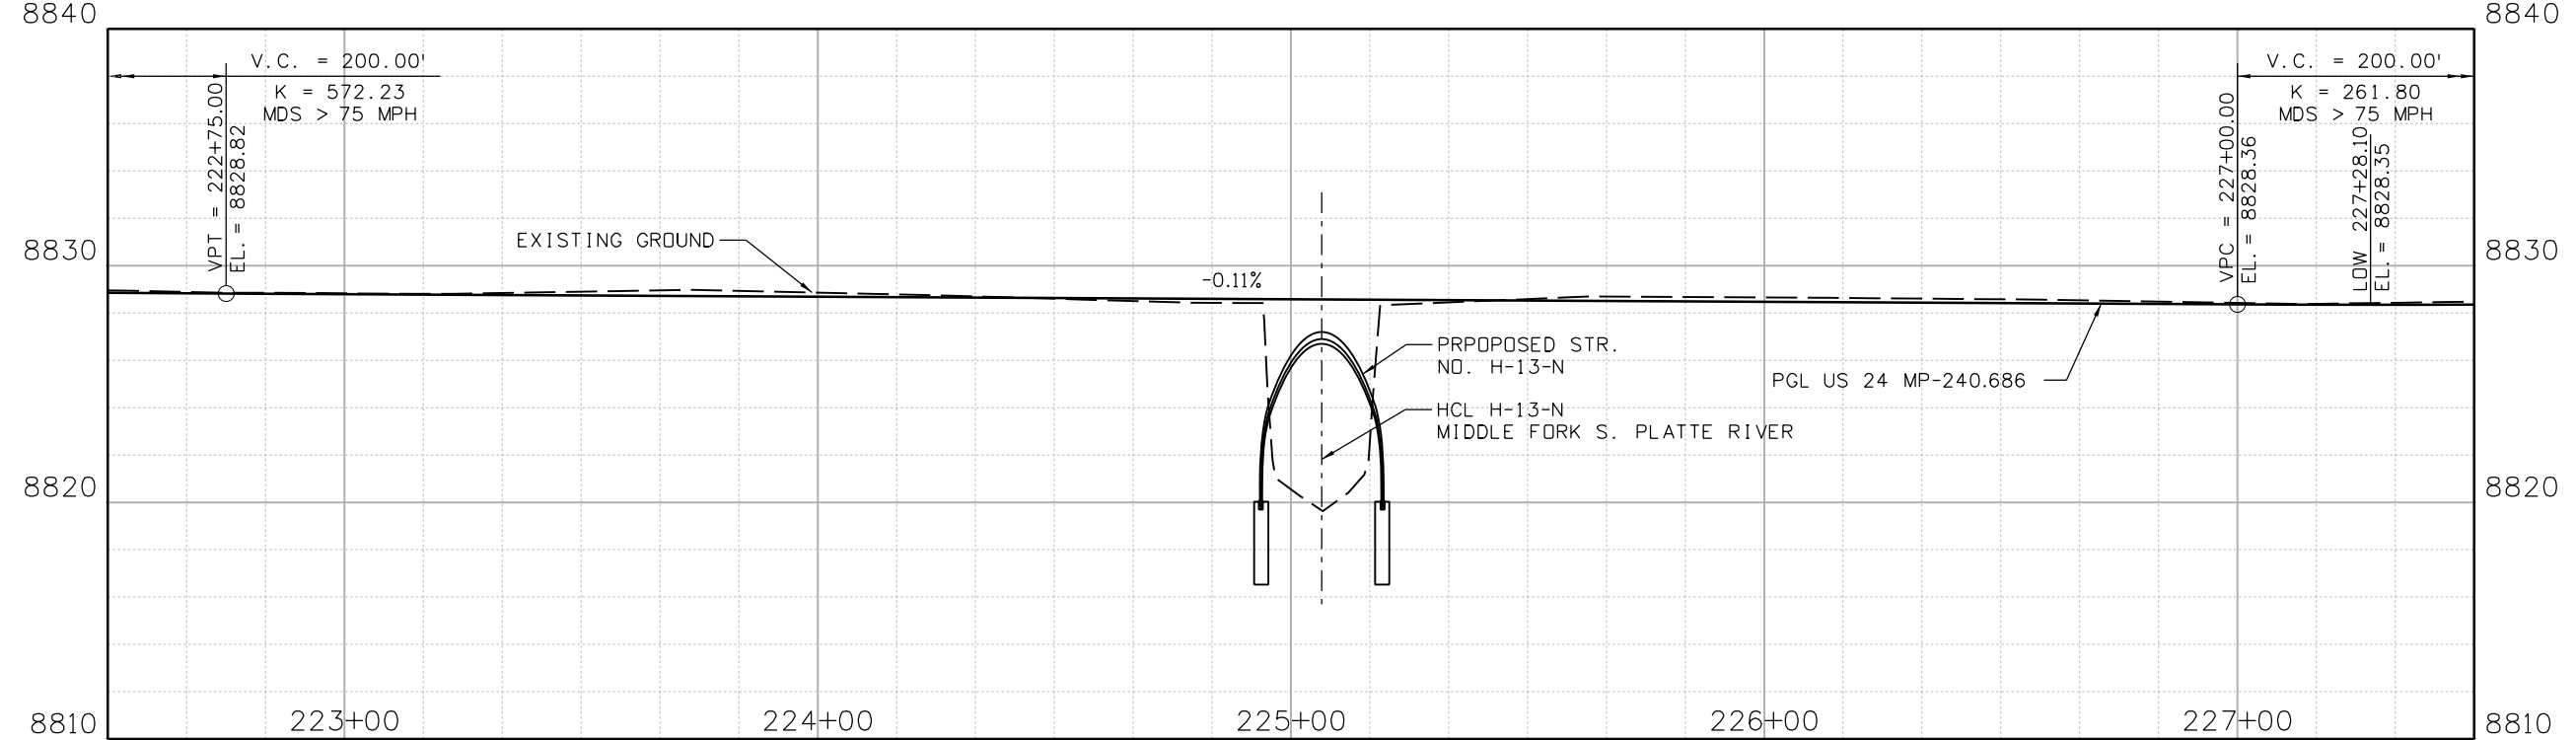

Print Date: 2/16/2021 File Name: 23558DES_US 24 MP 240.686_P&P Sheets.dgn
 Horiz. Scale: Vert. Scale: As Noted
 Stanley Consultants INC. 8000 South Chester St. Suite 500 Centennial, CO 80112 Phone: 303-799-6806

Sheet Revisions		
Date:	Comments	Init.


Colorado Department of Transportation
 5615 Wills Blvd
 Pueblo, CO 81008
 Phone: 719-546-5753
 FAX: 719-546-5402
 Region 2 JLS

As Constructed
 No Revisions:
 Revised:
 Void:


REGION 2 BRIDGE BUNDLE
 US 24 OVER MIDDLE FORK S. PLATTE RIVER
 ROADWAY PLAN AND PROFILE
 Designer: R. HANSON Structure No. H-13-N
 Detailer: E. LUEETH M.P. US 24 240.686
 Sheet Subset: ROADWAY Subset Sheets: 2 of 3

Project No./Code
 Sheet Number

9356 10:22:04 AM p:\V\SC1-P\INTEC-2\stanleygroup.com\Datasource-1\Documents\Colorado_Department_of_Transportation\29715 - CDDT R2 Bridge Bundle V11-CADD\Worksets\29175\DGNS\Design\Sheets\23558DES_US_24_MP_240.686_P&P Sheets.dgn

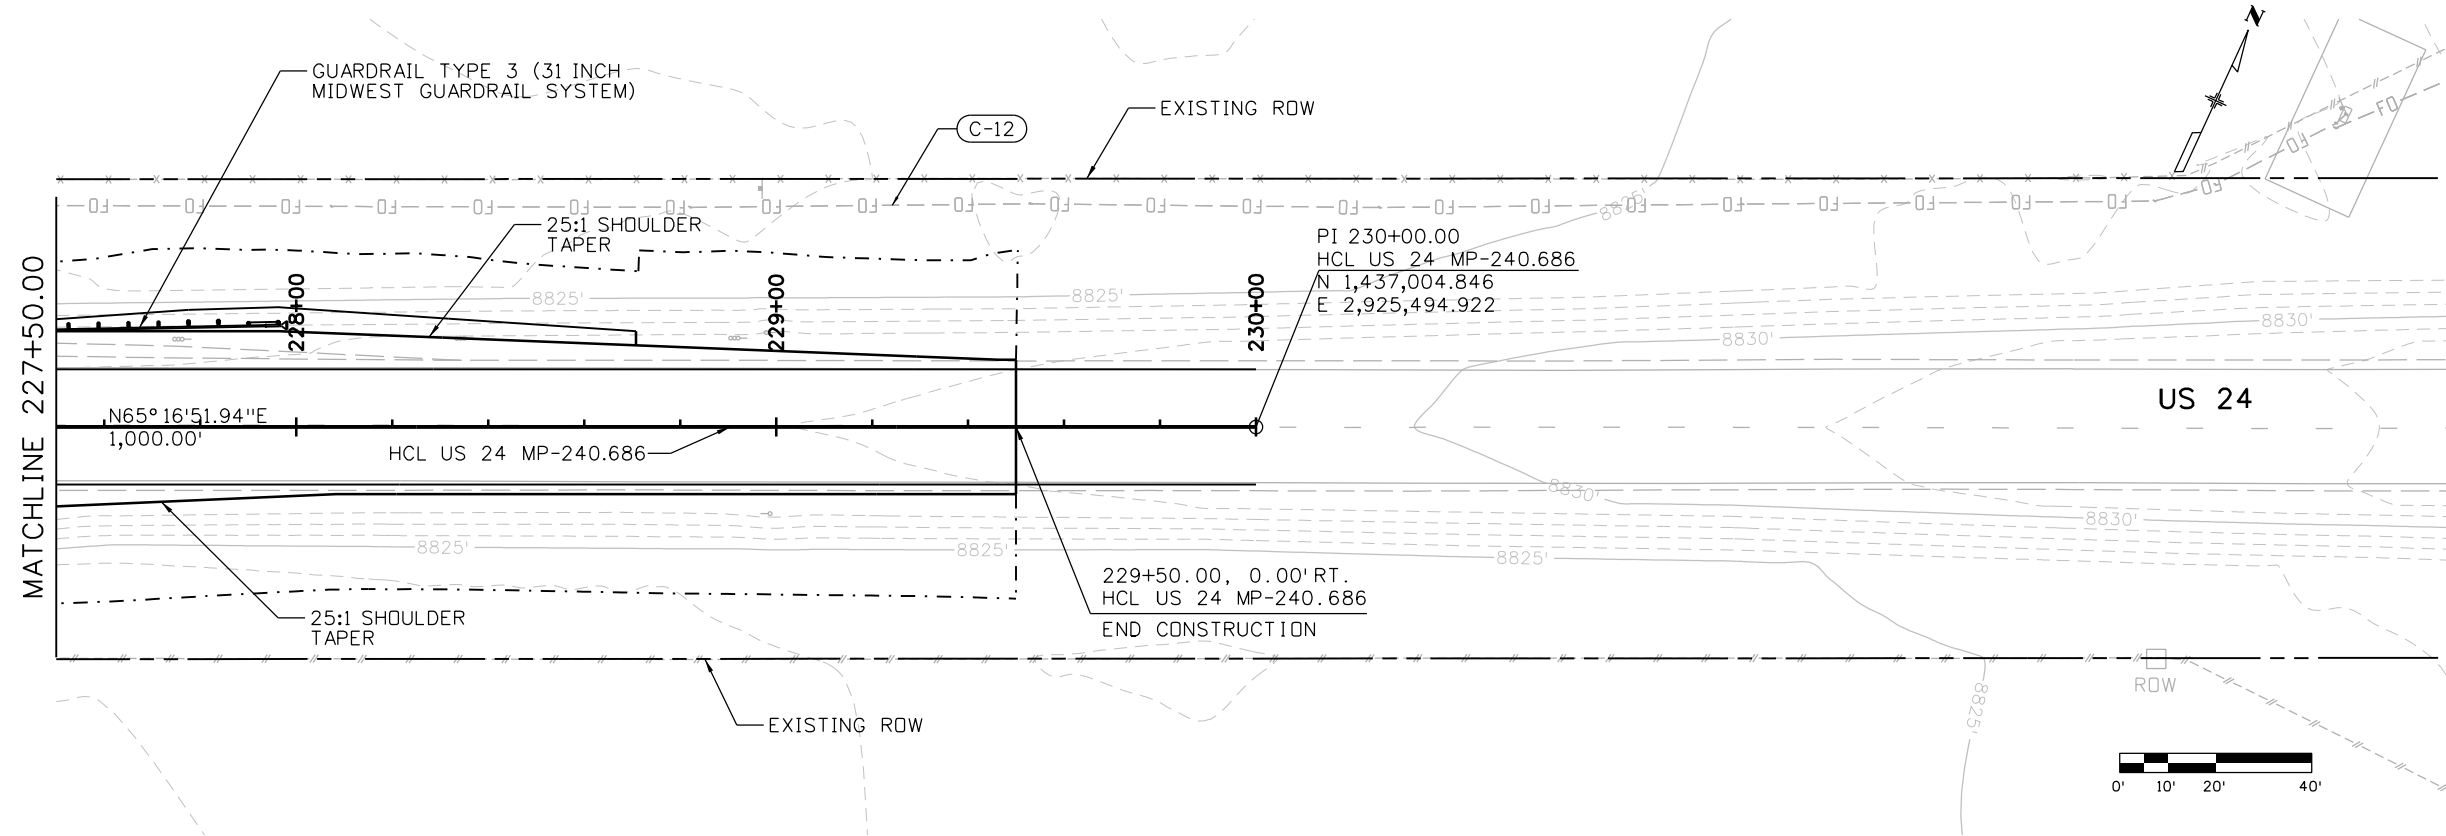

LEGEND:
C-19 - UTILITY ID NO.

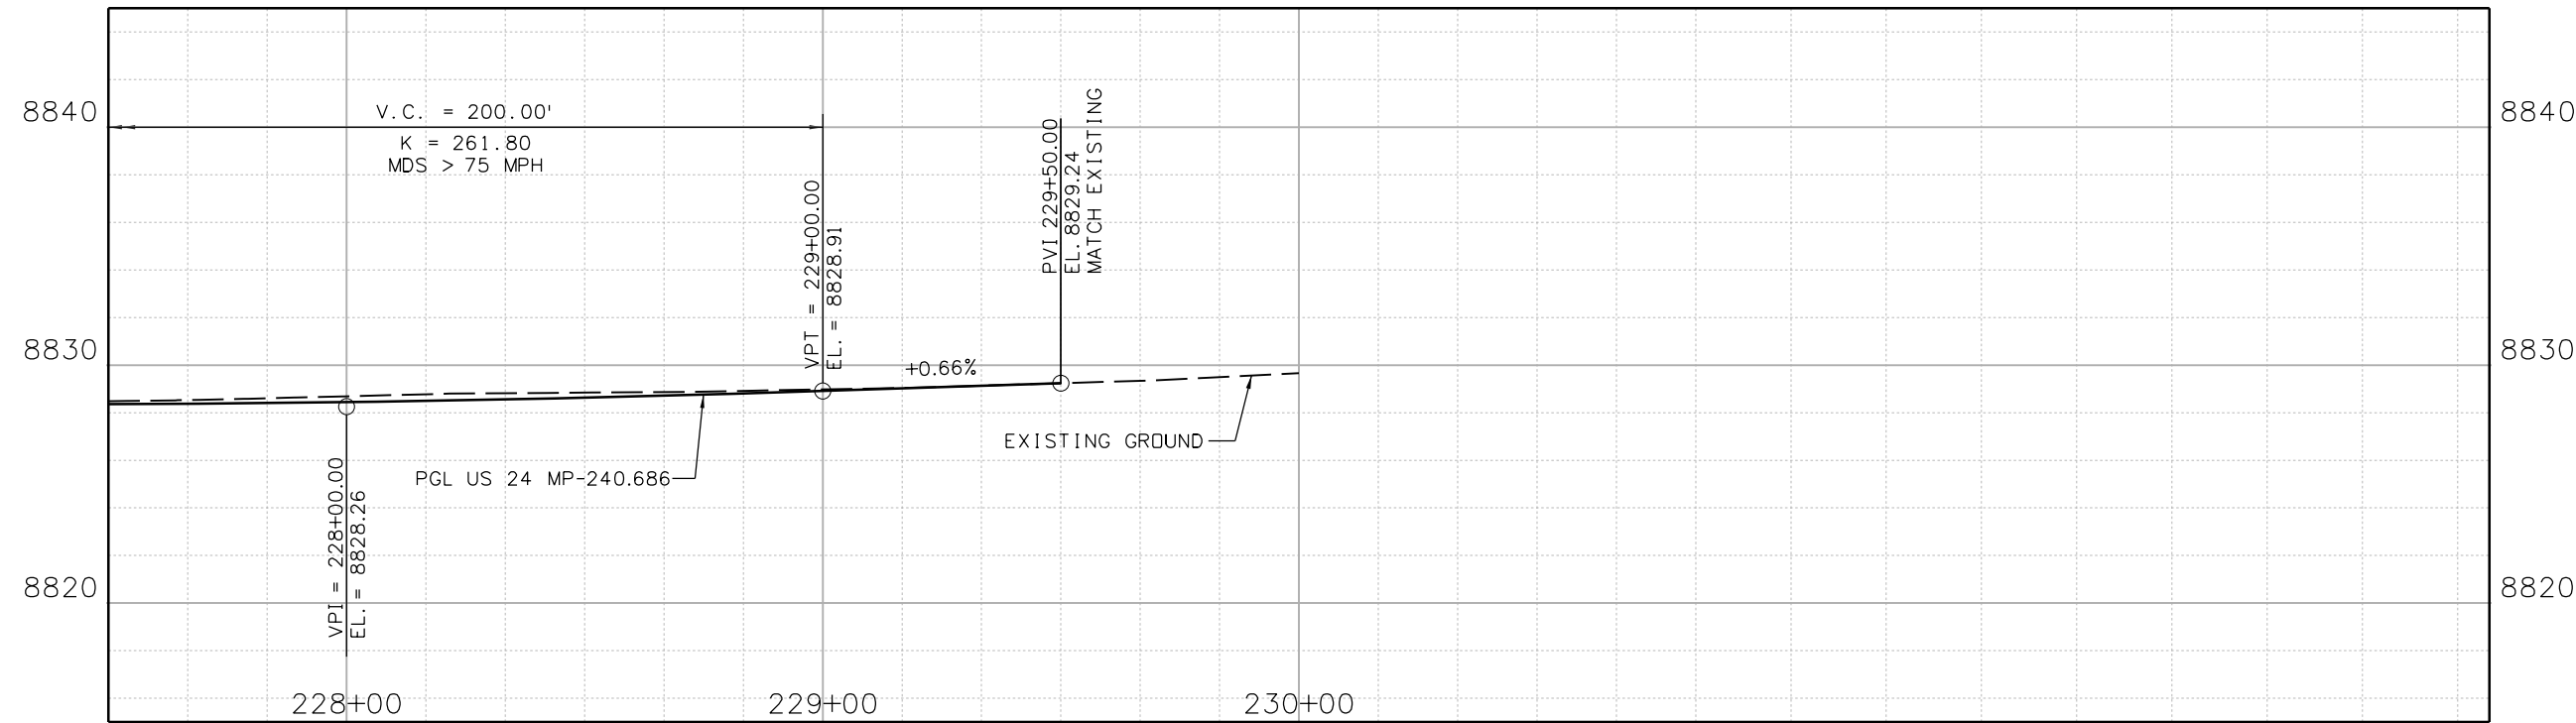

Print Date: 2/16/2021 File Name: 23558DES_US_24_MP_240.686_P&P Sheets.dgn
 Horiz. Scale: Vert. Scale: As Noted
 Stanley Consultants INC. 8000 South Chester St. Suite 500 Centennial, CO 80112 Phone: 303-799-6806

Sheet Revisions		
Date:	Comments	Init.




Colorado Department of Transportation
 5615 Wills Blvd
 Pueblo, CO 81008
 Phone: 719-546-5753
 FAX: 719-546-5402
 Region 2 JLS


As Constructed
 No Revisions:
 Revised:
 Void:

REGION 2 BRIDGE BUNDLE
 US 24 OVER MIDDLE FORK S. PLATTE RIVER
 ROADWAY PLAN AND PROFILE
 Designer: R. HANSON Structure No. H-13-N
 Detailer: E. LUETH M.P. US 24 240.686
 Sheet Subset: ROADWAY Subset Sheets: 3 of 3

Project No./Code
 Sheet Number

9356 10:22:15 AM p:\sc1-pw\nteg-2.stanleygroup.com\dat\source-1\documents\colorado_department_of_transportation\29715 - CDDT R2 Bridge Bundle\11-CADD\Worksets\29715\DCNs\Design\Sheets\23558DES_US 24 MP 240.686_Xsec.dgn

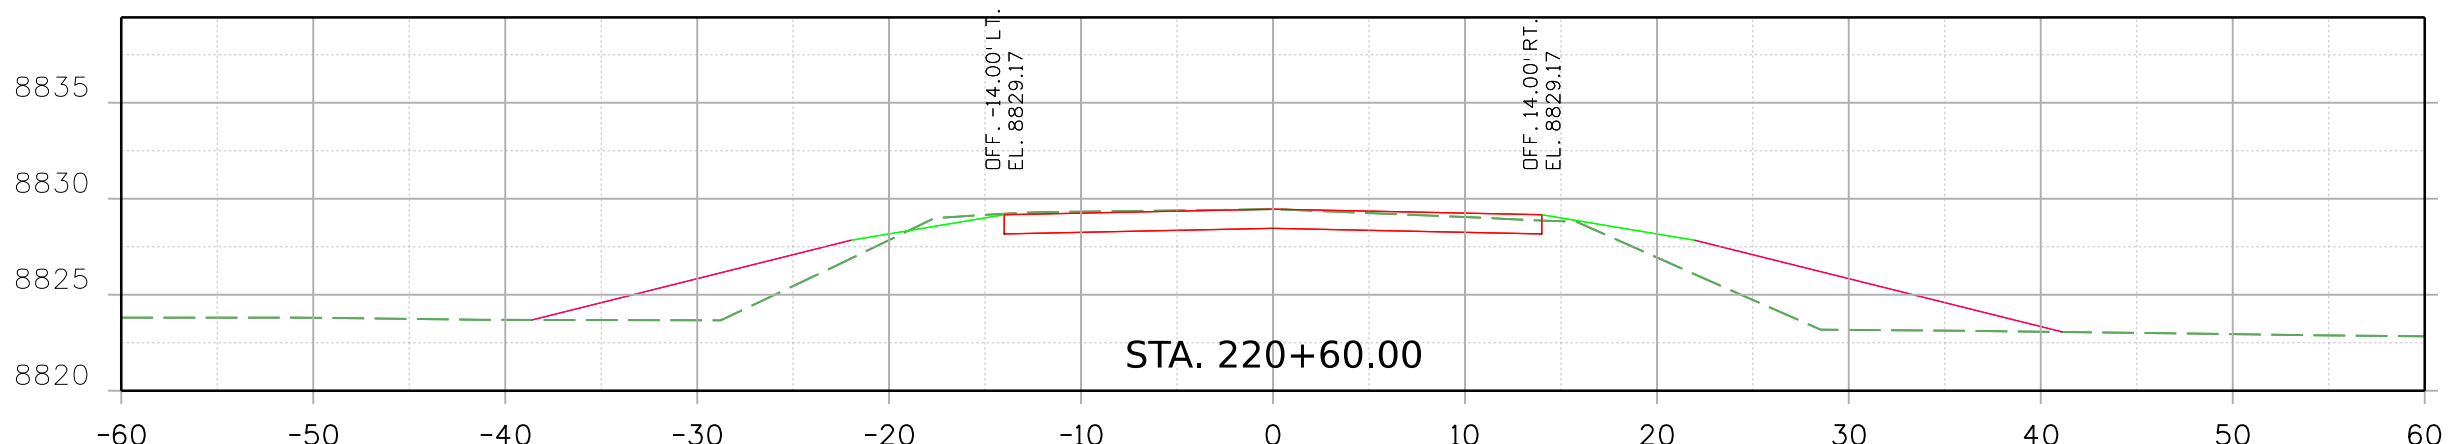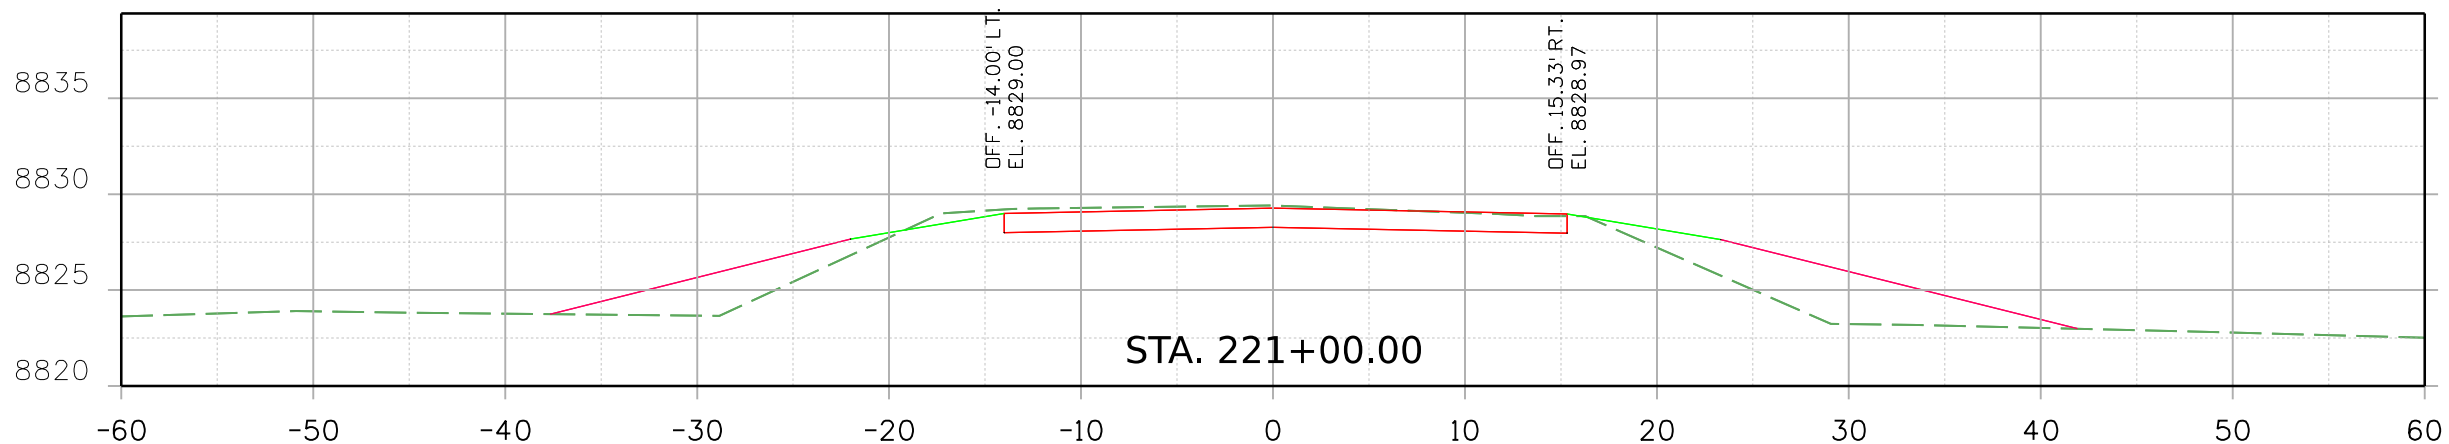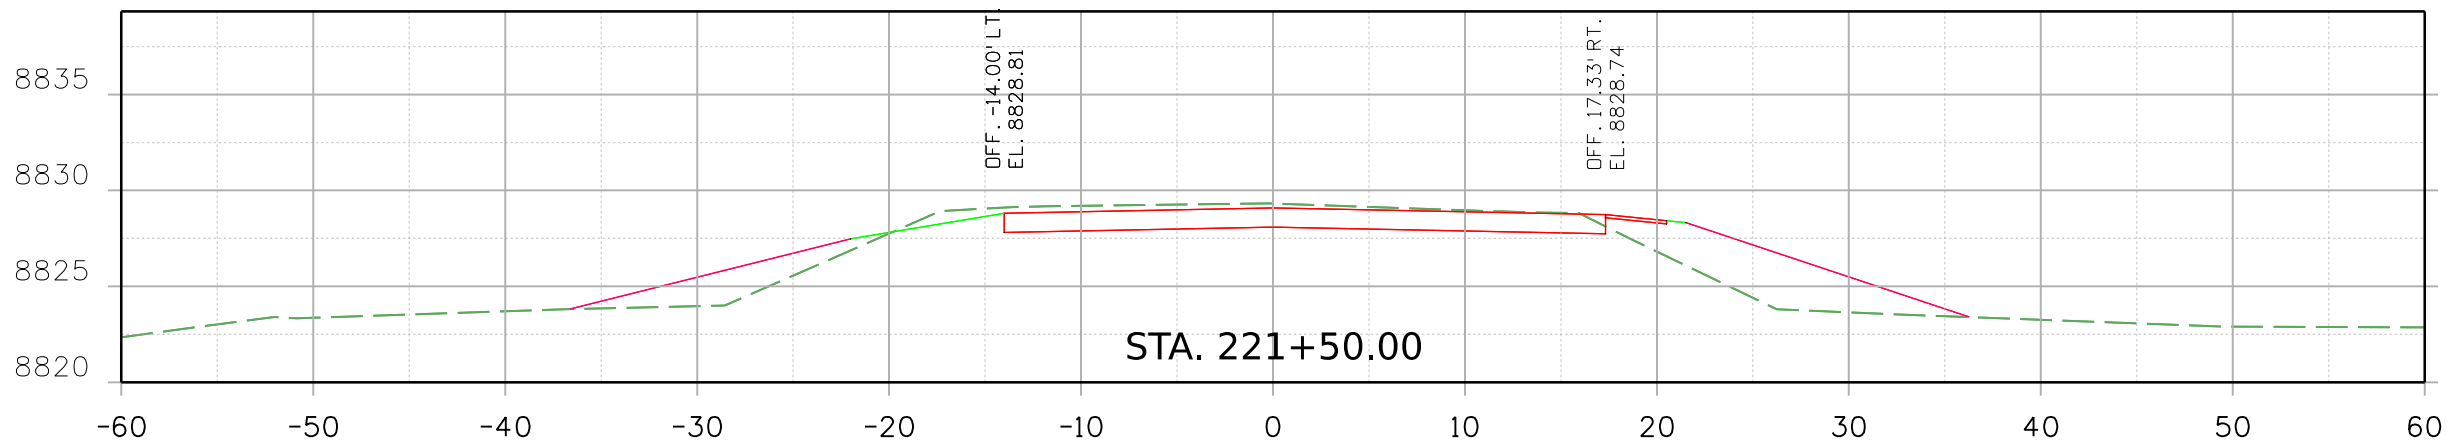

Print Date: 2/16/2021 File Name:
 23558DES_US 24 MP 240.686_Xsec.dgn
 Horiz. Scale: Vert. Scale: As Noted

 Stanley Consultants INC. 8000 South Chester St. Suite 500 Centennial, CO 80112 Phone: 303-799-6806

Sheet Revisions		
Date:	Comments	Init.

Colorado Department of Transportation




 Region 2 JLS
 5615 Wills Blvd
 Pueblo, CO 81008
 Phone: 719-546-5753
 FAX: 719-546-5402


As Constructed
 No Revisions:
 Revised:
 Void:

REGION 2 BRIDGE BUNDLE
 US 24 OVER MIDDLE FORK S. PLATTE RIVER
 ROADWAY PLAN AND PROFILE
 Designer: R. HANSON Structure No. H-13-N
 Detailer: R. HANSON M.P. US 24 240.686
 Sheet Subset: XSEC Subset Sheets: 1 of 7


Project No./Code
 Sheet Number

9356 10:22:18 AM p:\sc1-pw\nteg-2.stanleygroup.com\dataproject\colorado\department_of_transportation\29715 - CDDT R2 Bridge Bundle\11-CADD\Worksets\29715\Drawings\Design\Sheets\23558DES_US_24_MP_240.686_Xsec.dgn

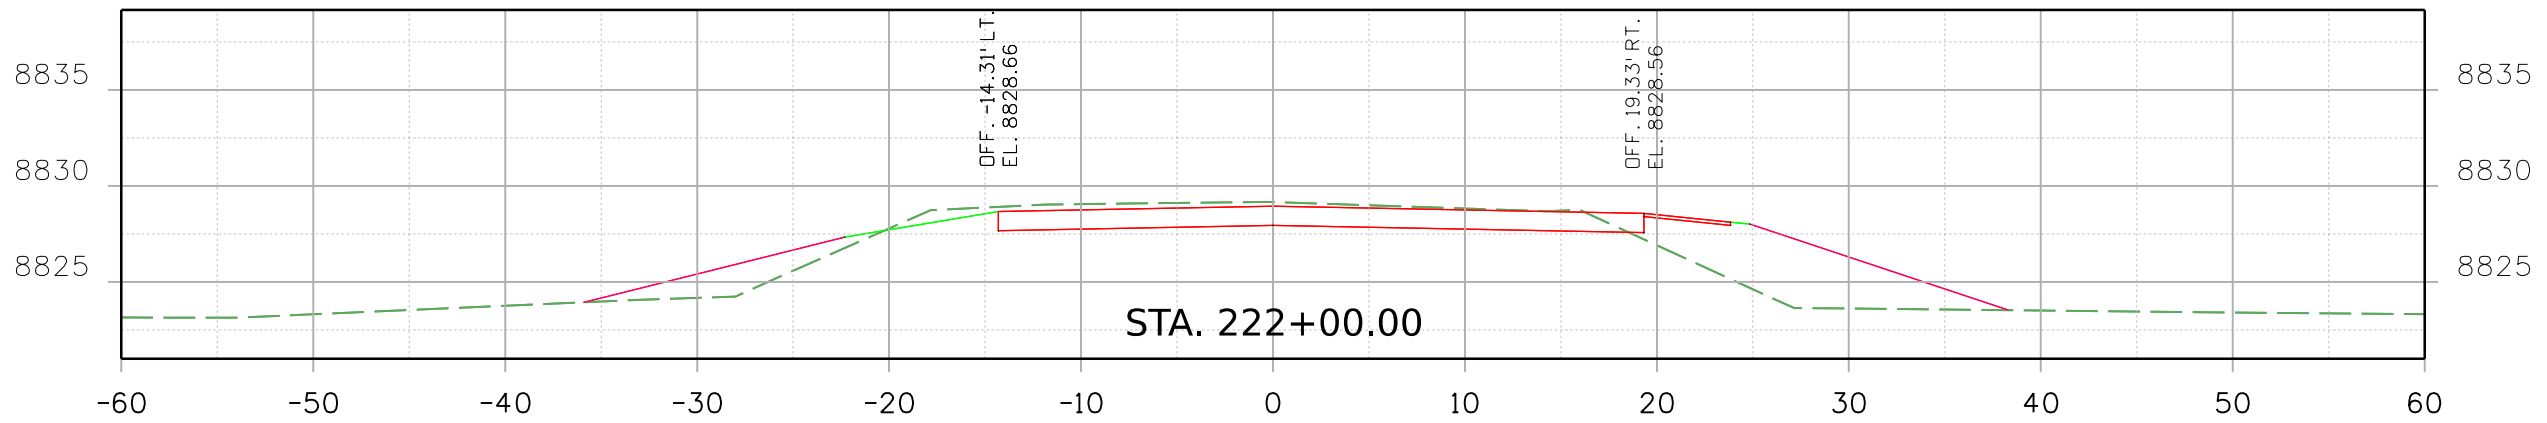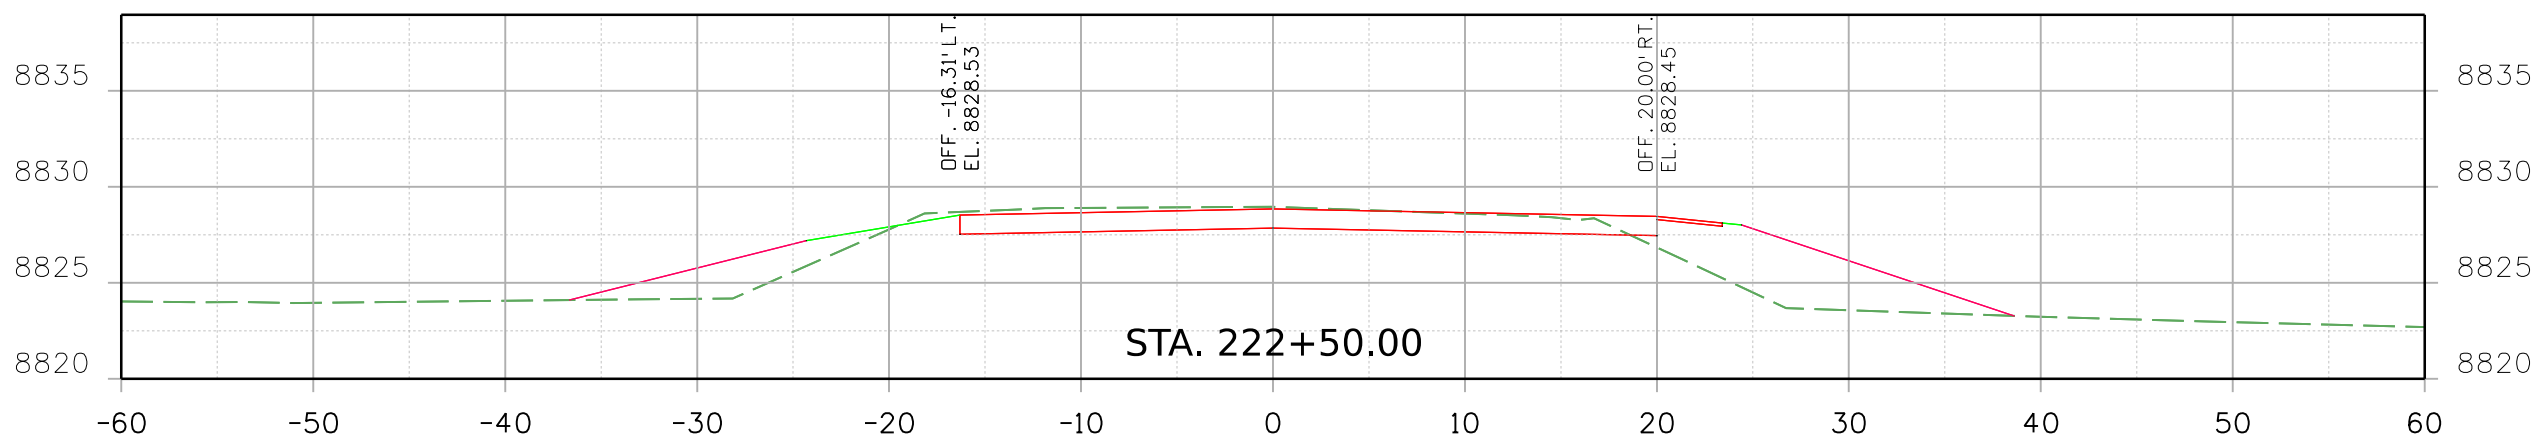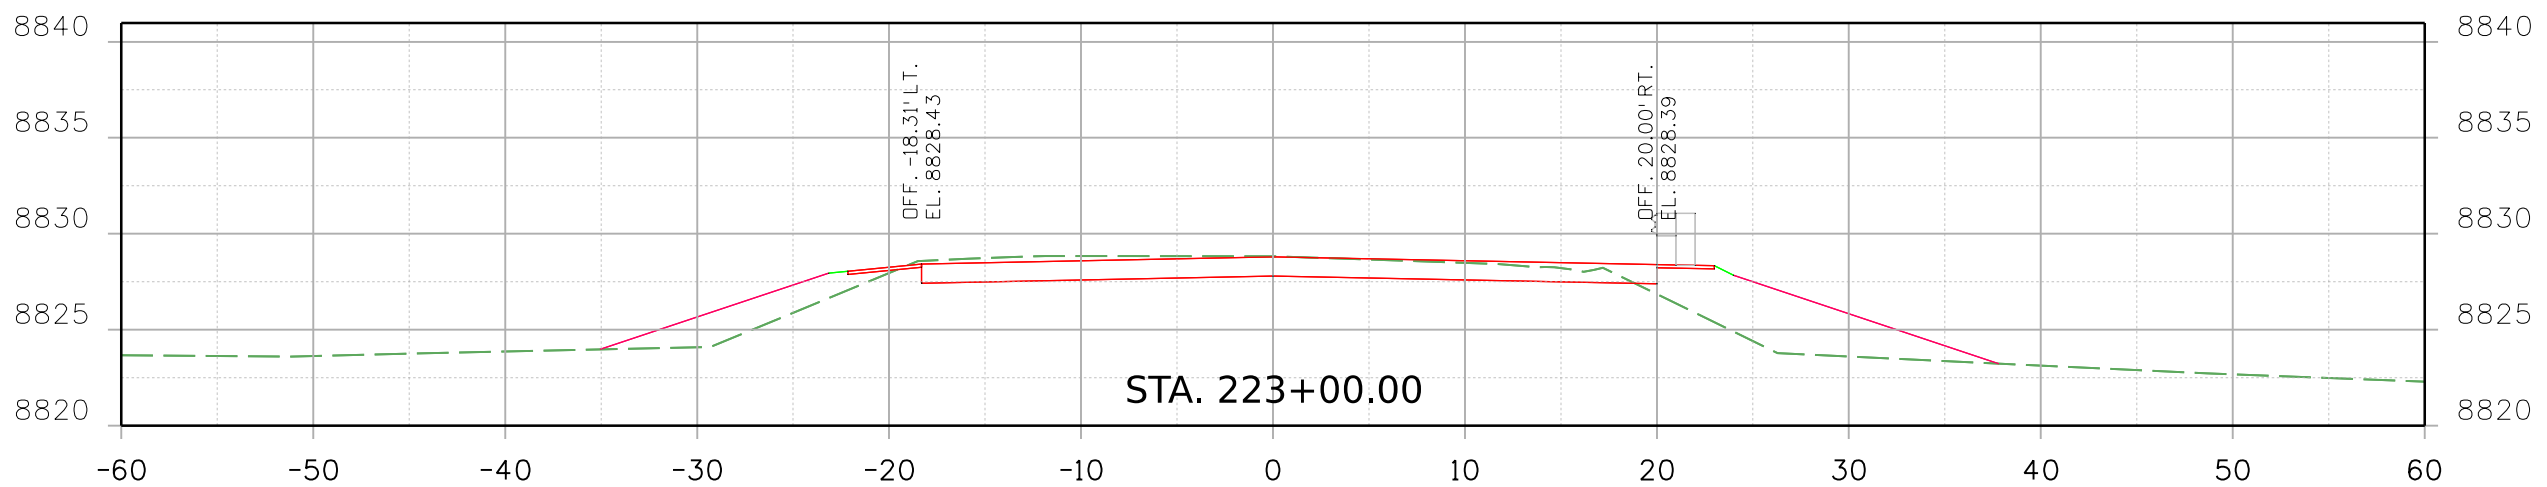

Print Date: 2/16/2021 File Name:
 23558DES_US_24_MP_240.686_Xsec.dgn
 Horiz. Scale: Vert. Scale: As Noted

 8000 South Chester St.
 Suite 500
 Centennial, CO 80112
 Phone: 303-799-6806

Sheet Revisions		
Date:	Comments	Init.




Colorado Department of Transportation

 5615 Wills Blvd
 Pueblo, CO 81008
 Phone: 719-546-5753
 FAX: 719-546-5402
 Region 2 JLS


As Constructed	
No Revisions:	
Revised:	
Void:	

REGION 2 BRIDGE BUNDLE			
US 24 OVER MIDDLE FORK S. PLATTE RIVER			
ROADWAY PLAN AND PROFILE			
Designer:	R. HANSON	Structure No.	H-13-N
Detailer:	R. HANSON	M.P.	US 24 240.686
Sheet Subset:	XSEC	Subset Sheets:	2 of 7


Project No./Code	
Sheet Number	

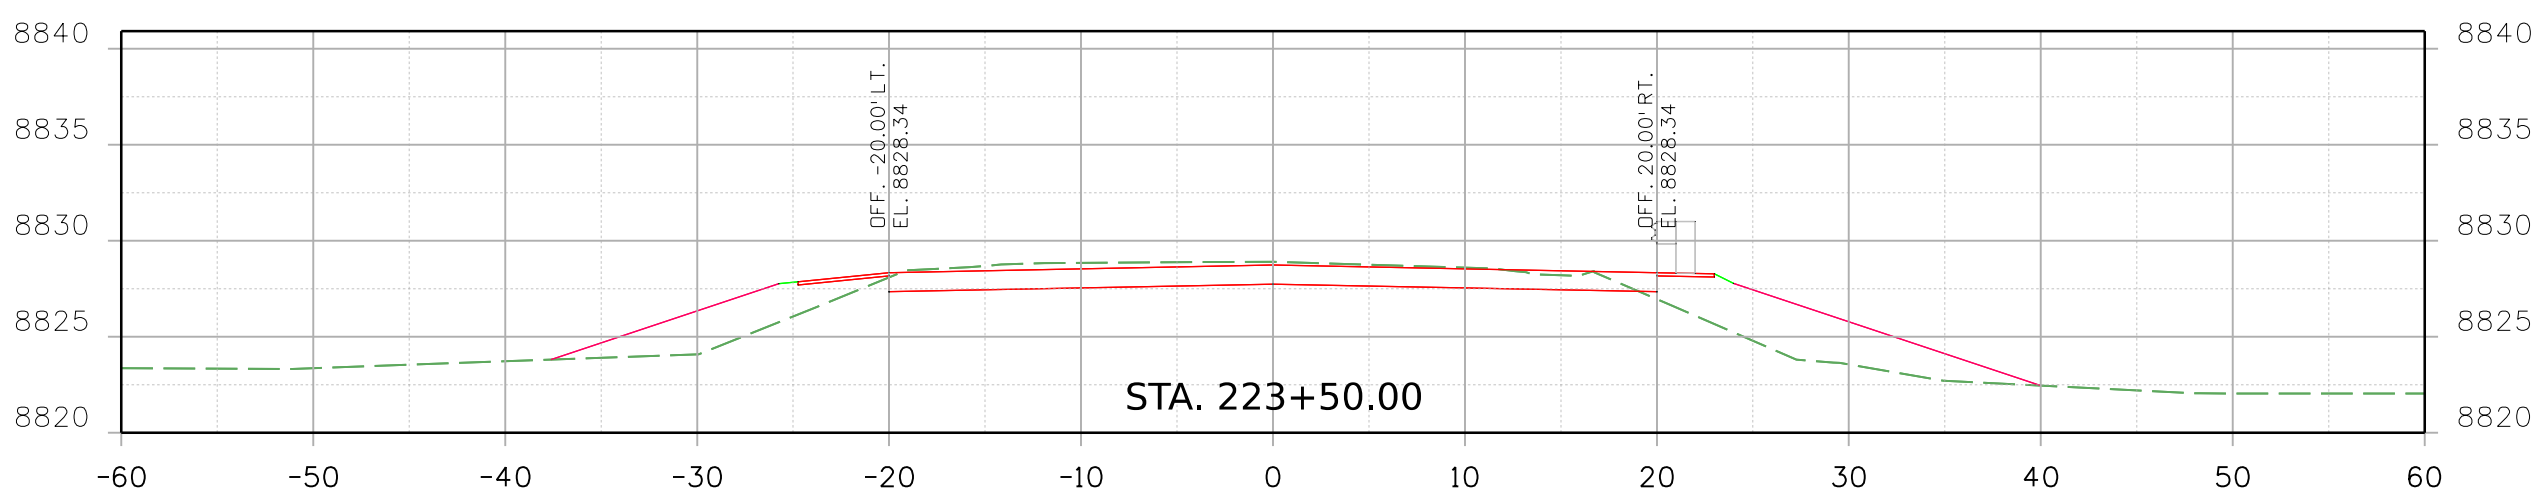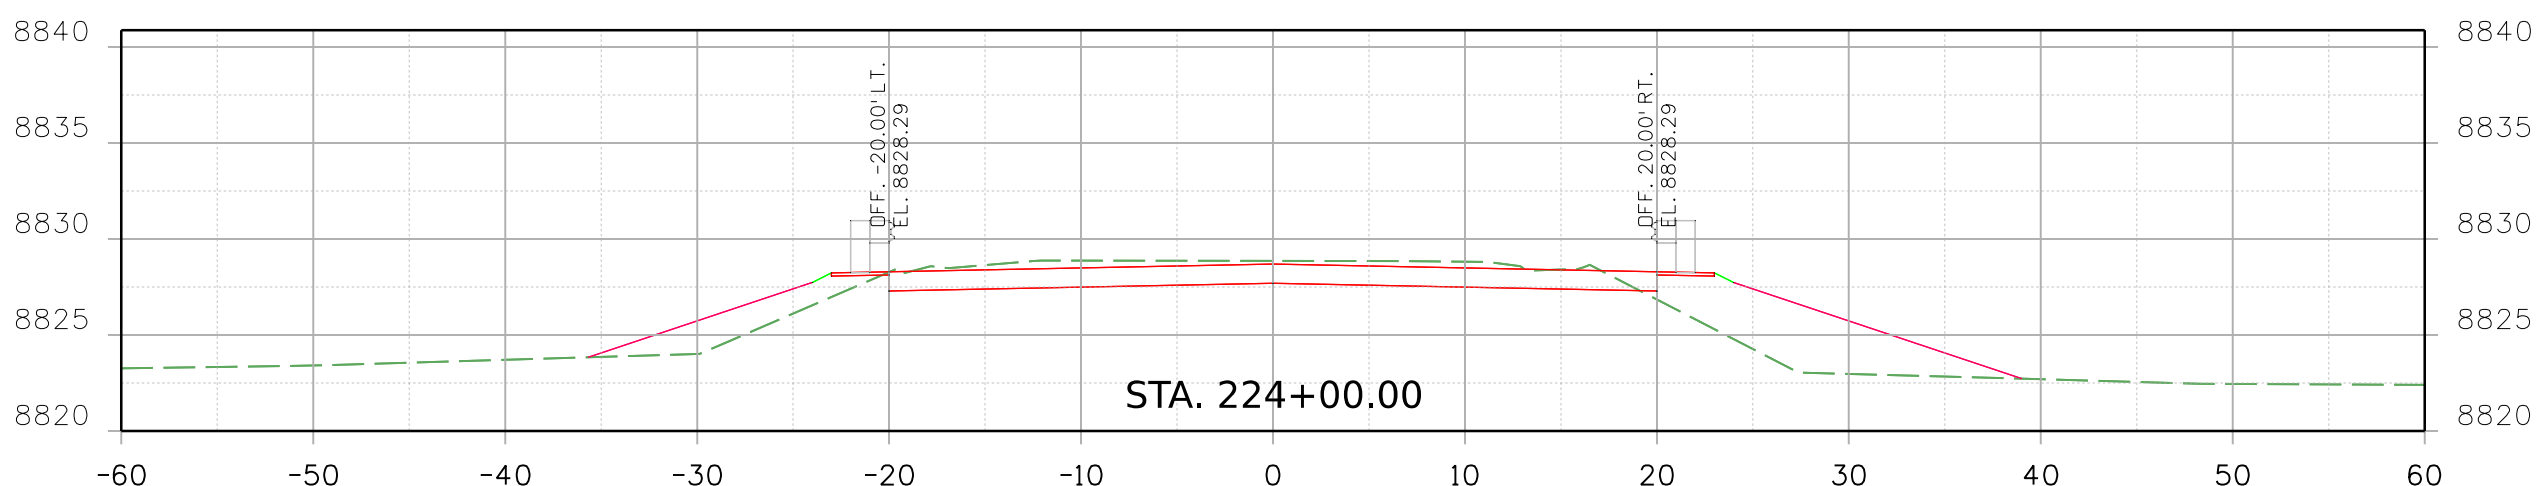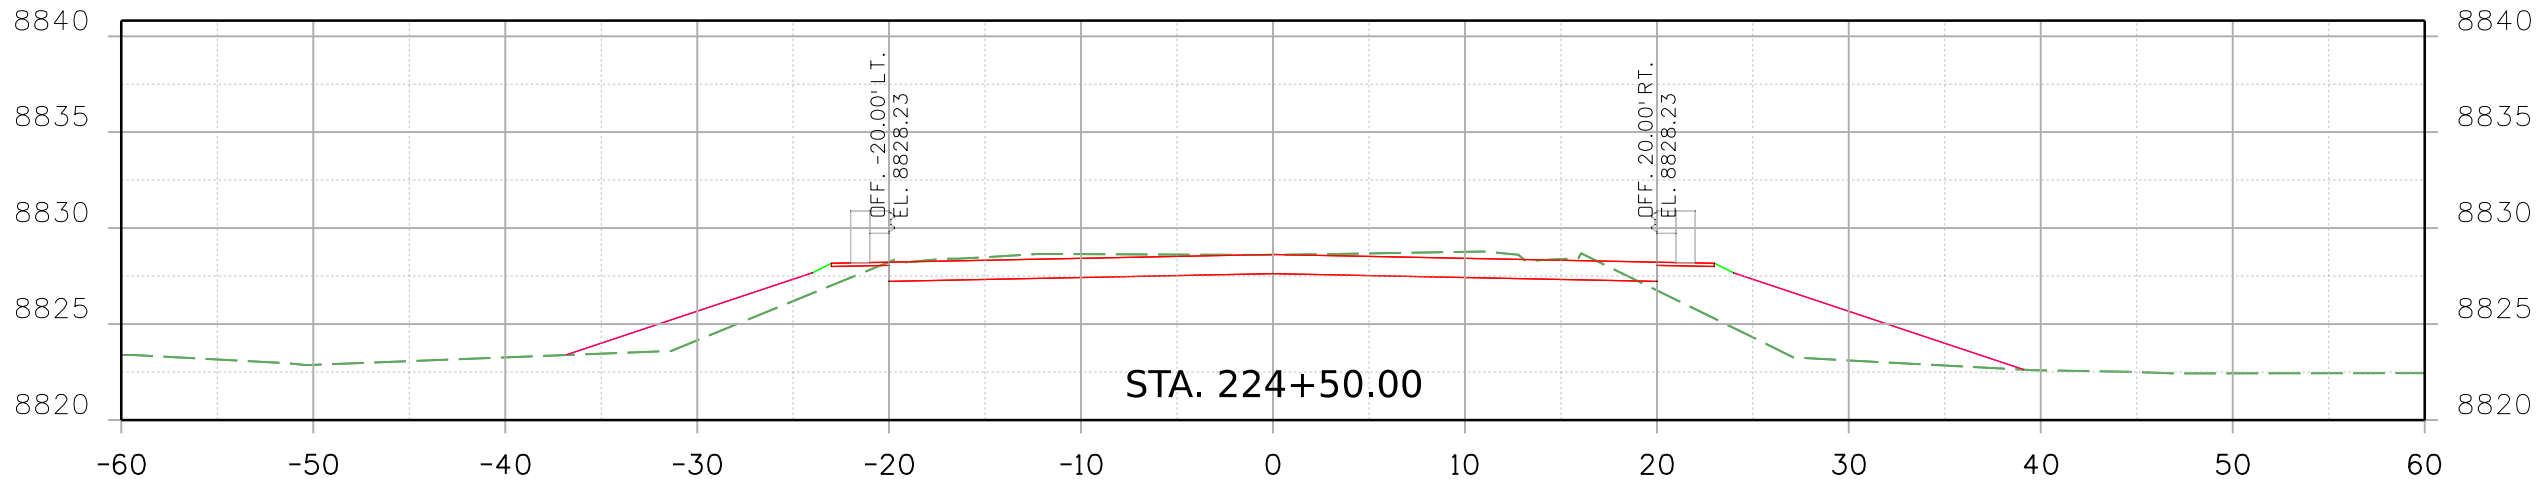9356 10:22:19 AM pw:\SCI-P\INTEG-2.stanleygroup.com\Datasource-1\Documents\Colorado_Department_of_Transportation\29715 - CDDT R2 Bridge Bundle\11-CADD\Worksets\29715\Drawings\Design\Sheets\23558DES_US_24_MP_240.686_Xsec.dgn



Print Date: 2/16/2021 File Name:
 23558DES_US_24_MP_240.686_Xsec.dgn
 Horiz. Scale: Vert. Scale: As Noted

 8000 South Chester St.
 Suite 500
 Centennial, CO 80112
 Phone: 303-799-6806

Sheet Revisions		
Date:	Comments	Init.



Colorado Department of Transportation

 5615 Wills Blvd
 Pueblo, CO 81008
 Phone: 719-546-5753
 FAX: 719-546-5402
 Region 2 JLS


As Constructed
No Revisions:
Revised:
Void:

REGION 2 BRIDGE BUNDLE US 24 OVER MIDDLE FORK S. PLATTE RIVER ROADWAY PLAN AND PROFILE			
Designer:	R. HANSON	Structure No.	H-13-N
Detailer:	R. HANSON	M.P.	US 24 240.686
Sheet Subset:	XSEC	Subset Sheets:	3 of 7


Project No./Code
Sheet Number

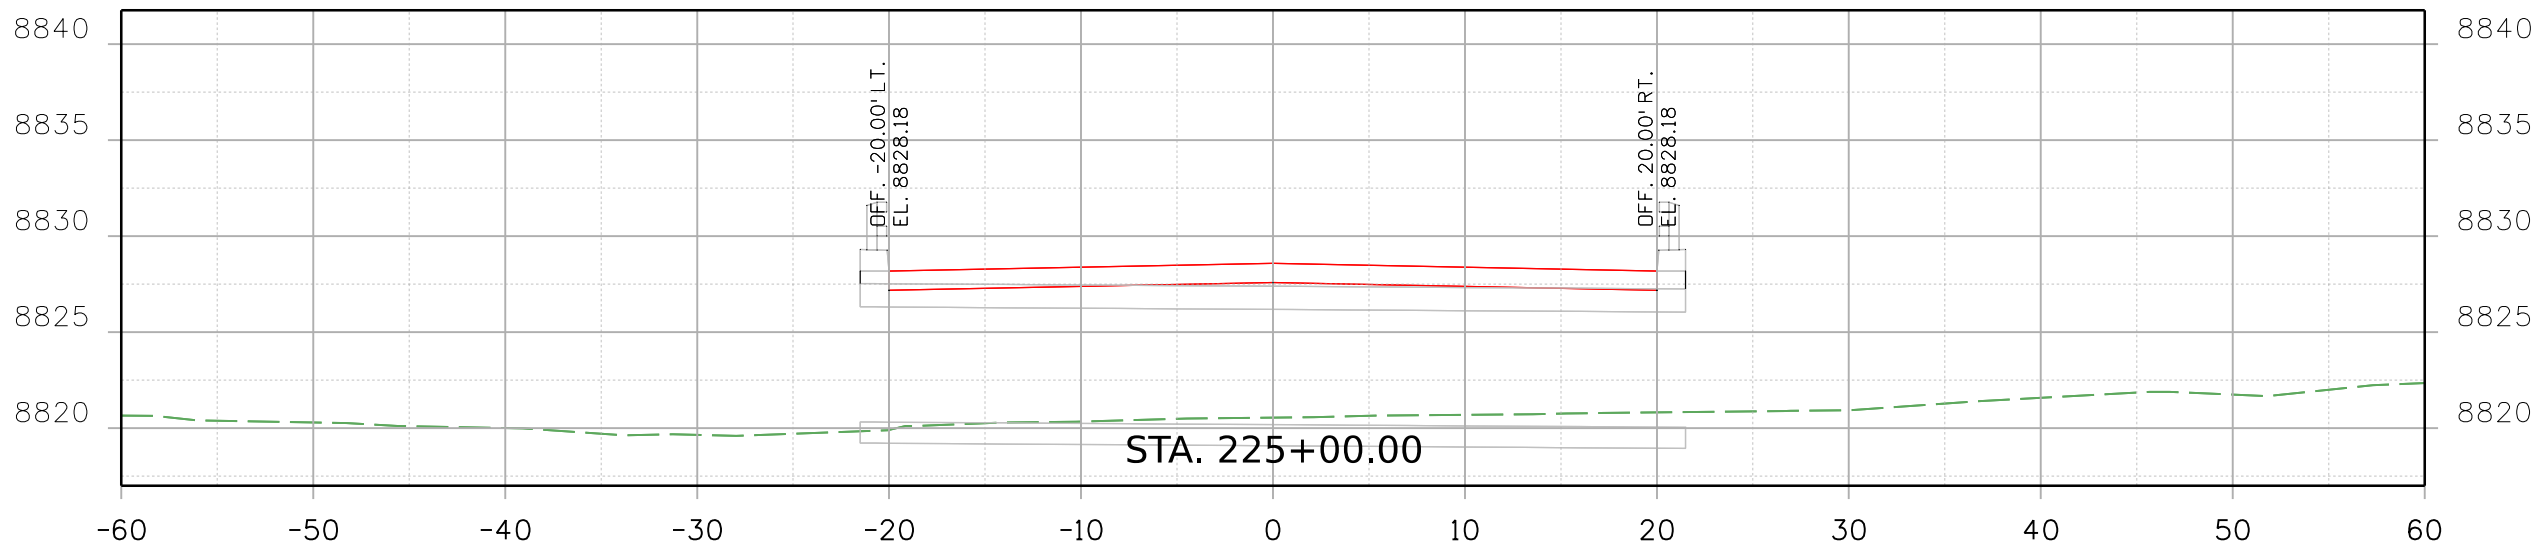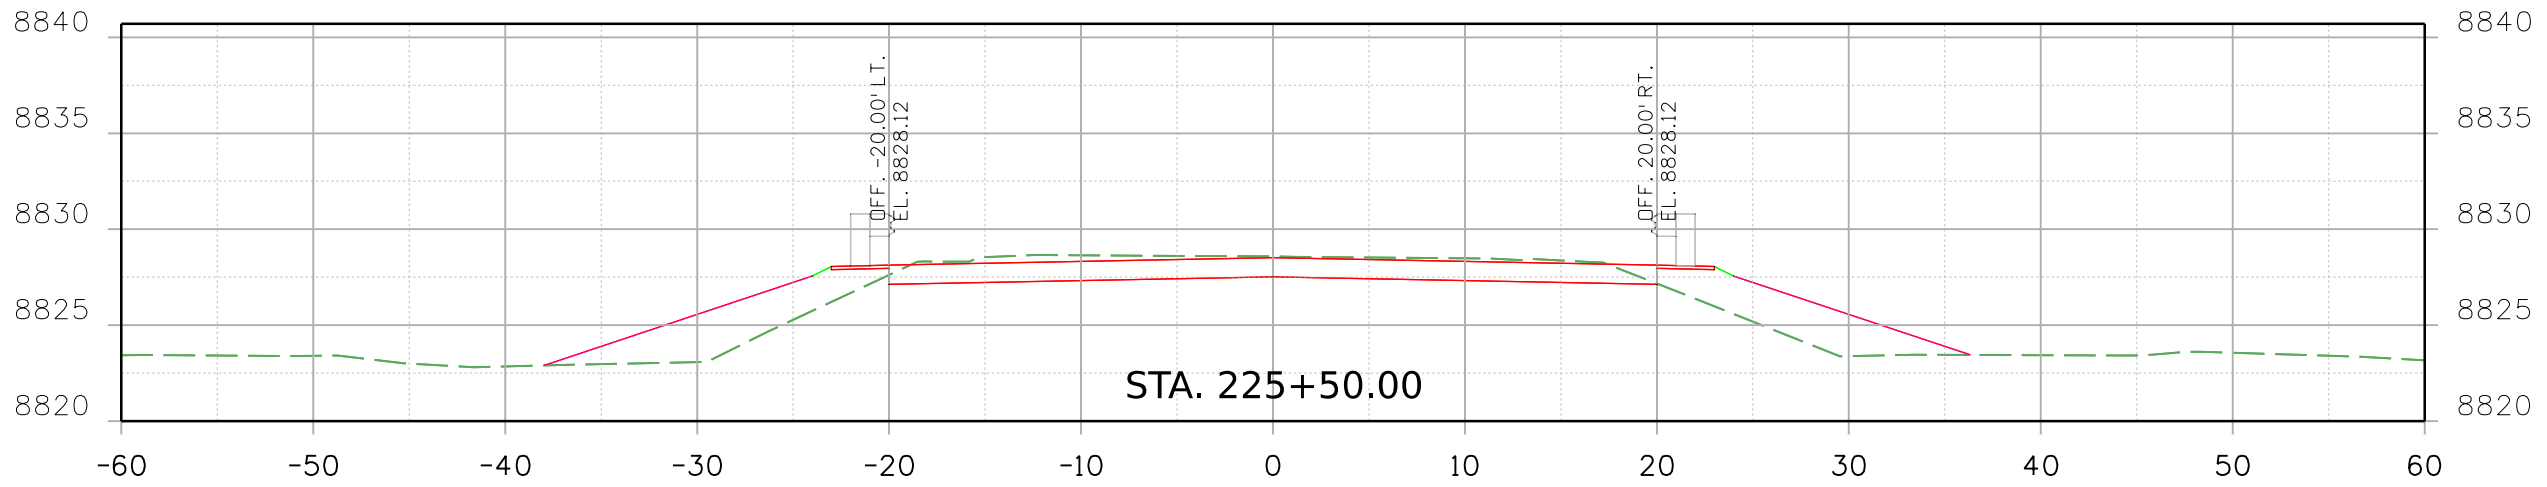9356 10:22:20 AM pw:\SCI-PW\INTEC-2.stanleygroup.com\Documents\Colorado_Department_of_Transportation\29715 - CDDT R2 Bridge Bundle\11-CADD\Worksets\29715.DGNs\Design\Sheets\23558DES_US_24_MP_240.686_Xsec.dgn



Print Date: 2/16/2021 File Name:
 23558DES_US_24_MP_240.686_Xsec.dgn
 Horiz. Scale: Vert. Scale: As Noted

 8000 South Chester St.
 Suite 500
 Centennial, CO 80112
 Phone: 303-799-6806

Sheet Revisions		
Date:	Comments	Init.




Colorado Department of Transportation

 5615 Wills Blvd
 Pueblo, CO 81008
 Phone: 719-546-5753
 FAX: 719-546-5402
 Region 2 JLS


As Constructed
 No Revisions:
 Revised:
 Void:

REGION 2 BRIDGE BUNDLE
 US 24 OVER MIDDLE FORK S. PLATTE RIVER
 ROADWAY PLAN AND PROFILE
 Designer: R. HANSON Structure No. H-13-N
 Detailer: R. HANSON M.P. US 24 240.686
 Sheet Subset: XSEC Subset Sheets: 4 of 7


Project No./Code
 Sheet Number

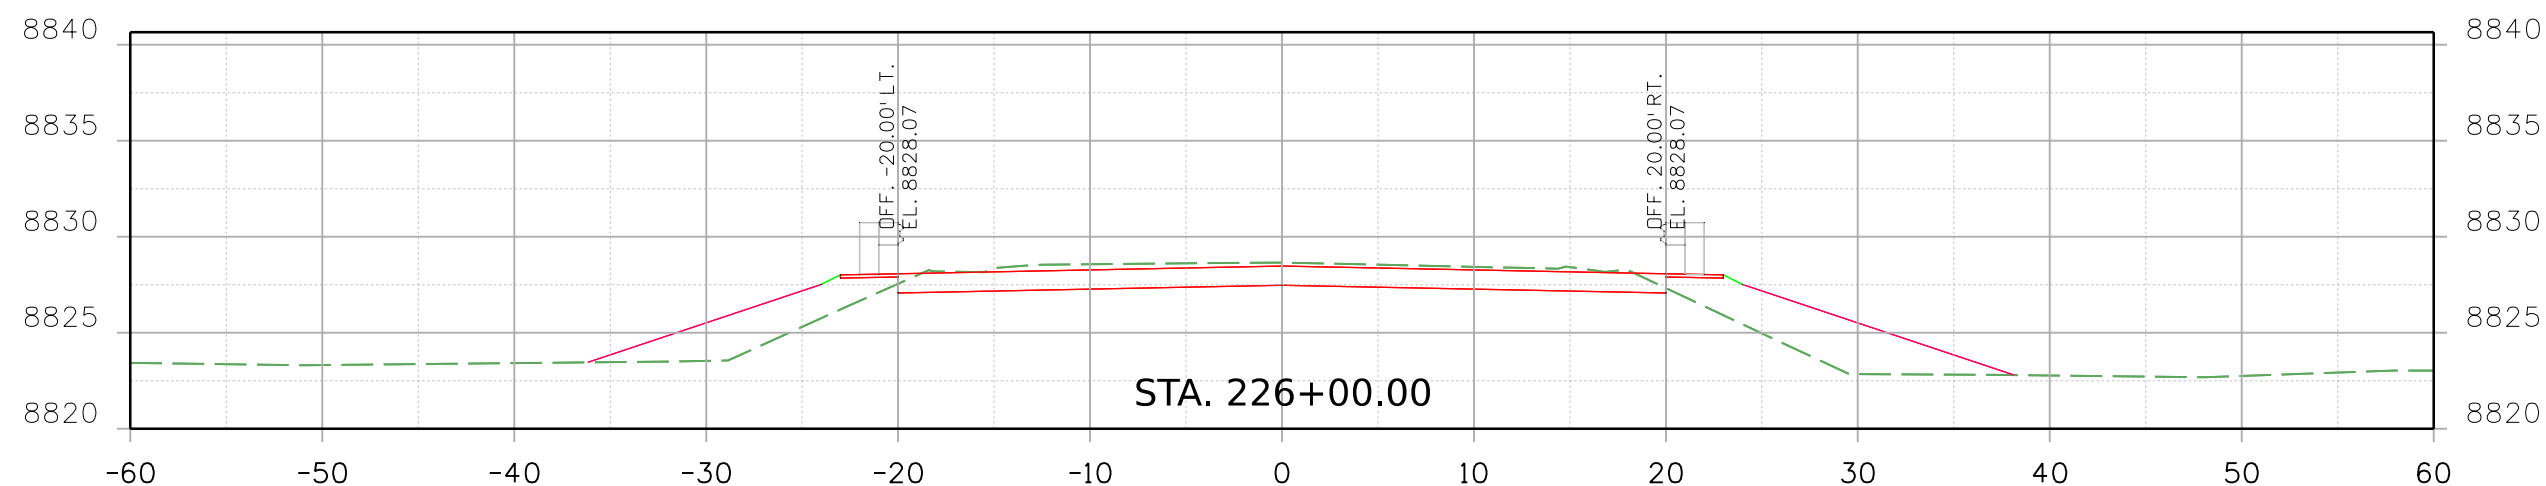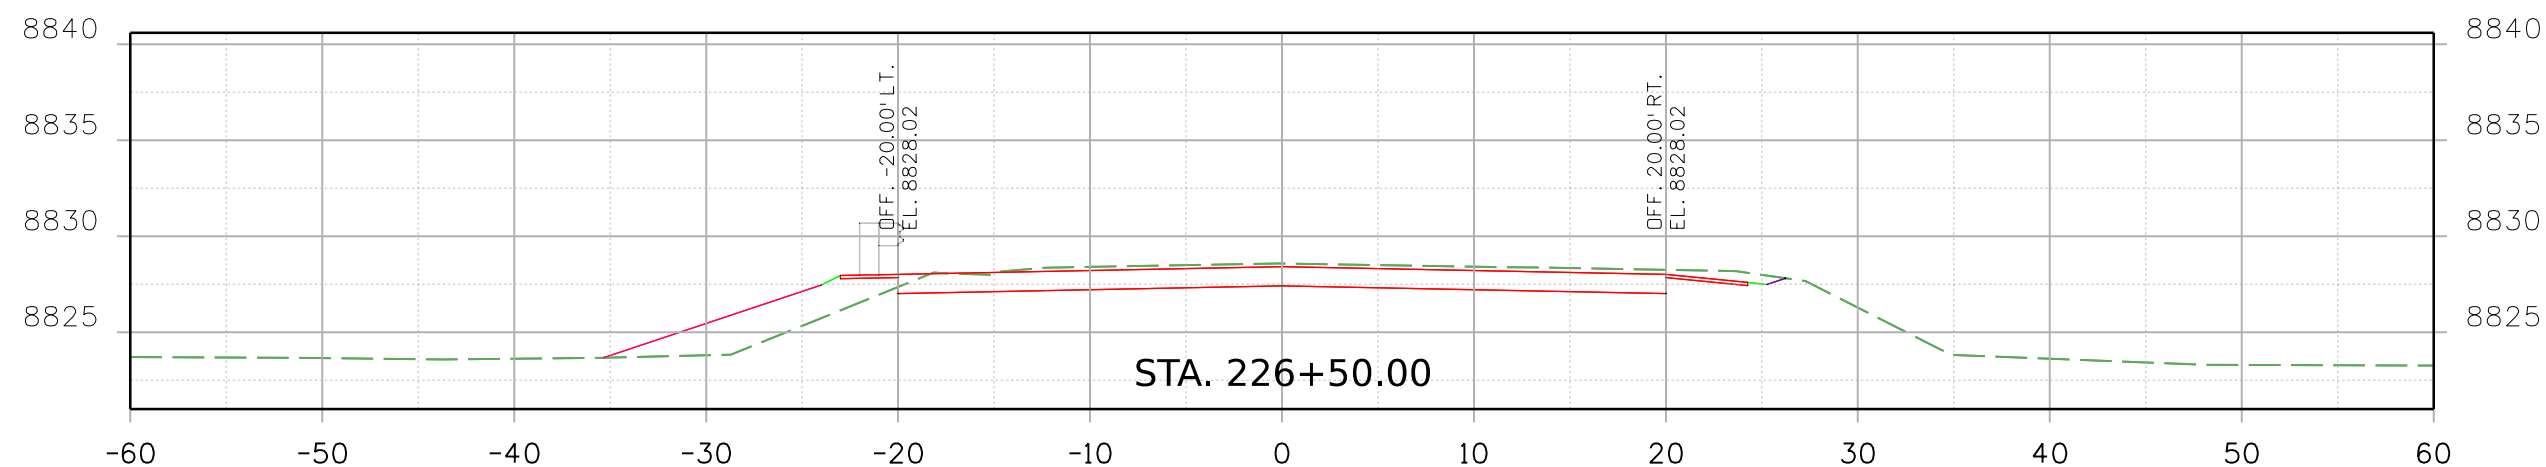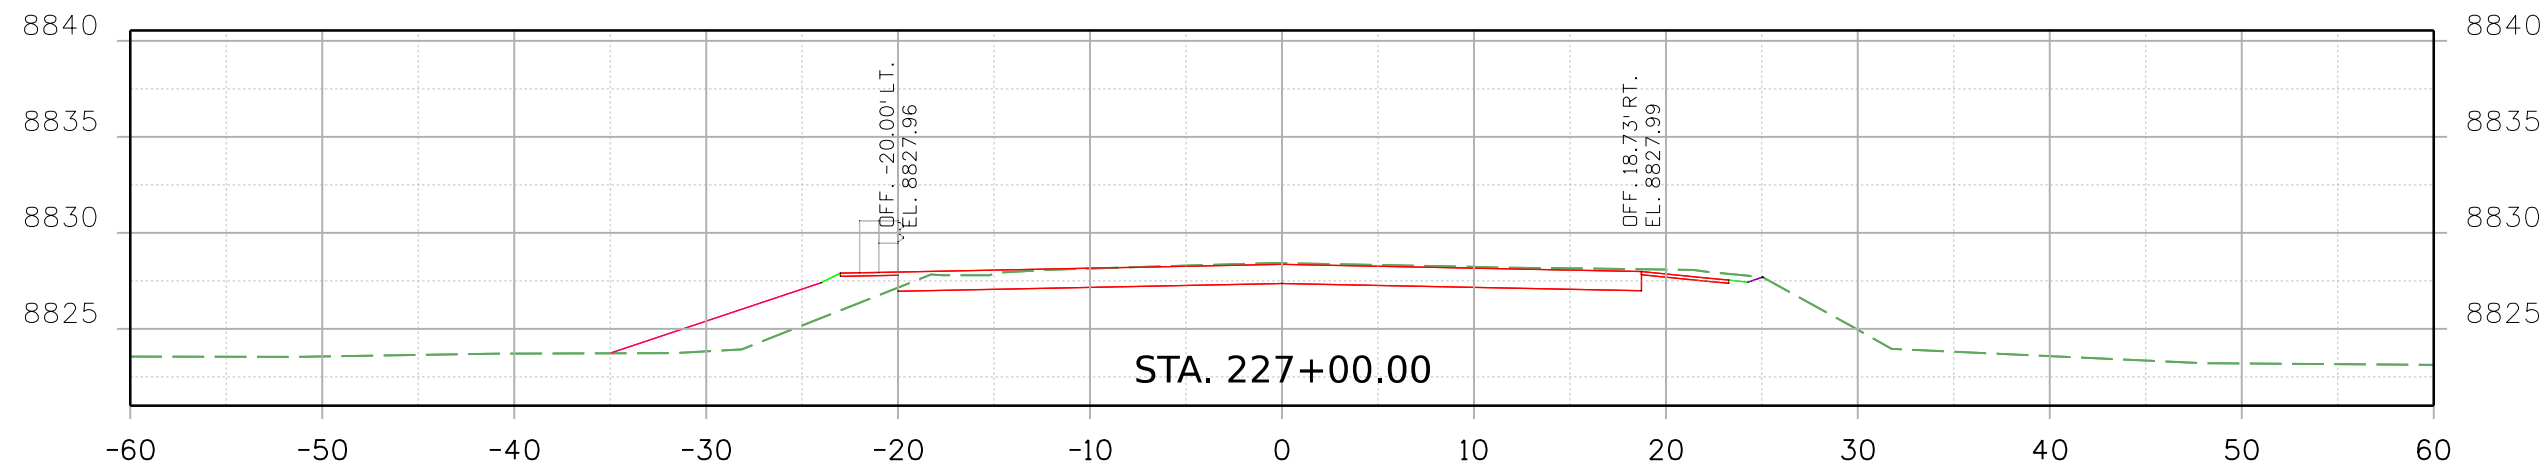9356 10:22:20 AM pw:\SCI-PW\INTEC-2.stanleygroup.com\Datasource\1\Documents\Colorado_Department_of_Transportation\29715 - CDDT R2 Bridge Bundle\11-CADD\Worksets\29175.DGN\Design\Sheets\23558DES_US_24_MP_240.686_Xsec.dgn



Print Date: 2/16/2021 File Name: 23558DES_US_24_MP_240.686_Xsec.dgn
 Horiz. Scale: Vert. Scale: As Noted

 8000 South Chester St. Suite 500 Centennial, CO 80112 Phone: 303-799-6806

Sheet Revisions		
Date:	Comments	Init.




Colorado Department of Transportation

 5615 Wills Blvd
 Pueblo, CO 81008
 Phone: 719-546-5753
 FAX: 719-546-5402
 Region 2 JLS

As Constructed
No Revisions:
Revised:
Void:

REGION 2 BRIDGE BUNDLE			
US 24 OVER MIDDLE FORK S. PLATTE RIVER			
ROADWAY PLAN AND PROFILE			
Designer:	R. HANSON	Structure No.	H-13-N
Detailer:	R. HANSON	M.P.	US 24 240.686
Sheet Subset:	XSEC	Subset Sheets:	5 of 7

Project No./Code
Sheet Number

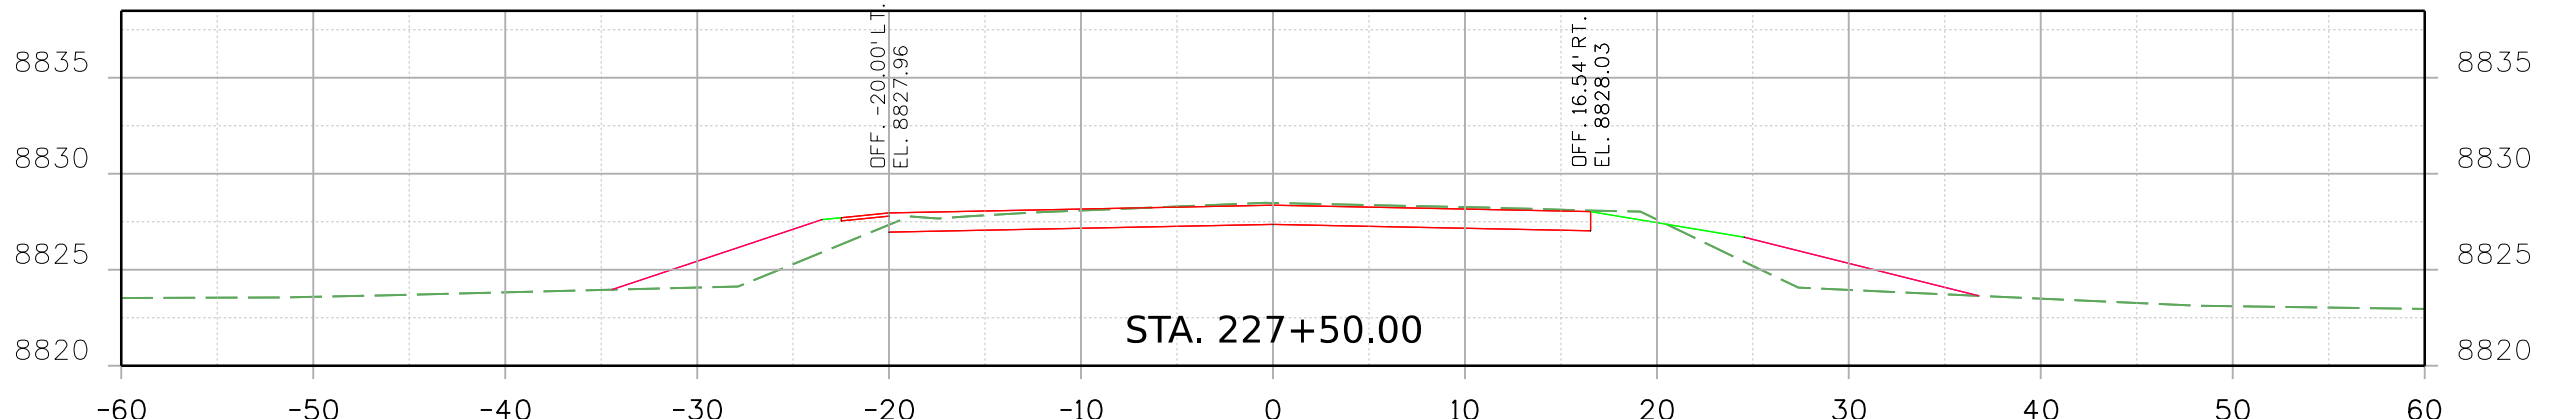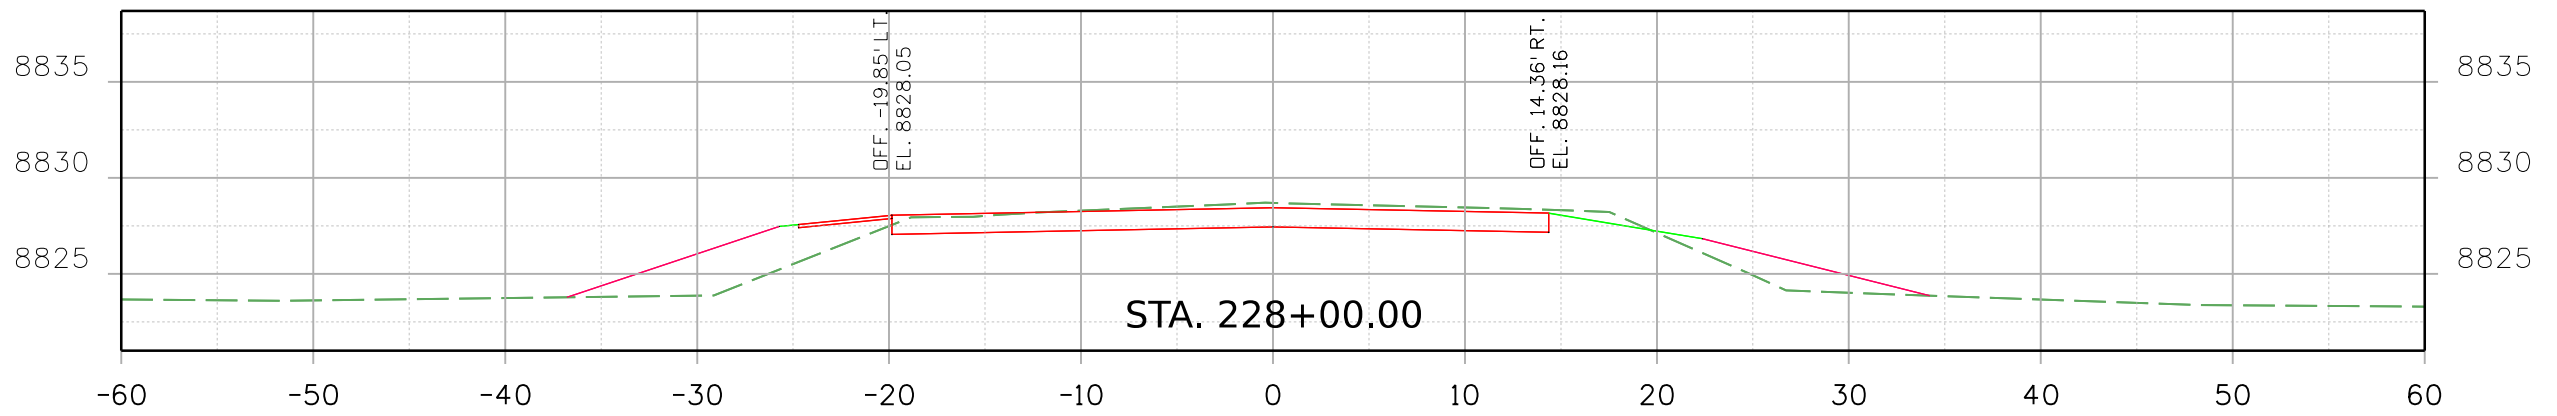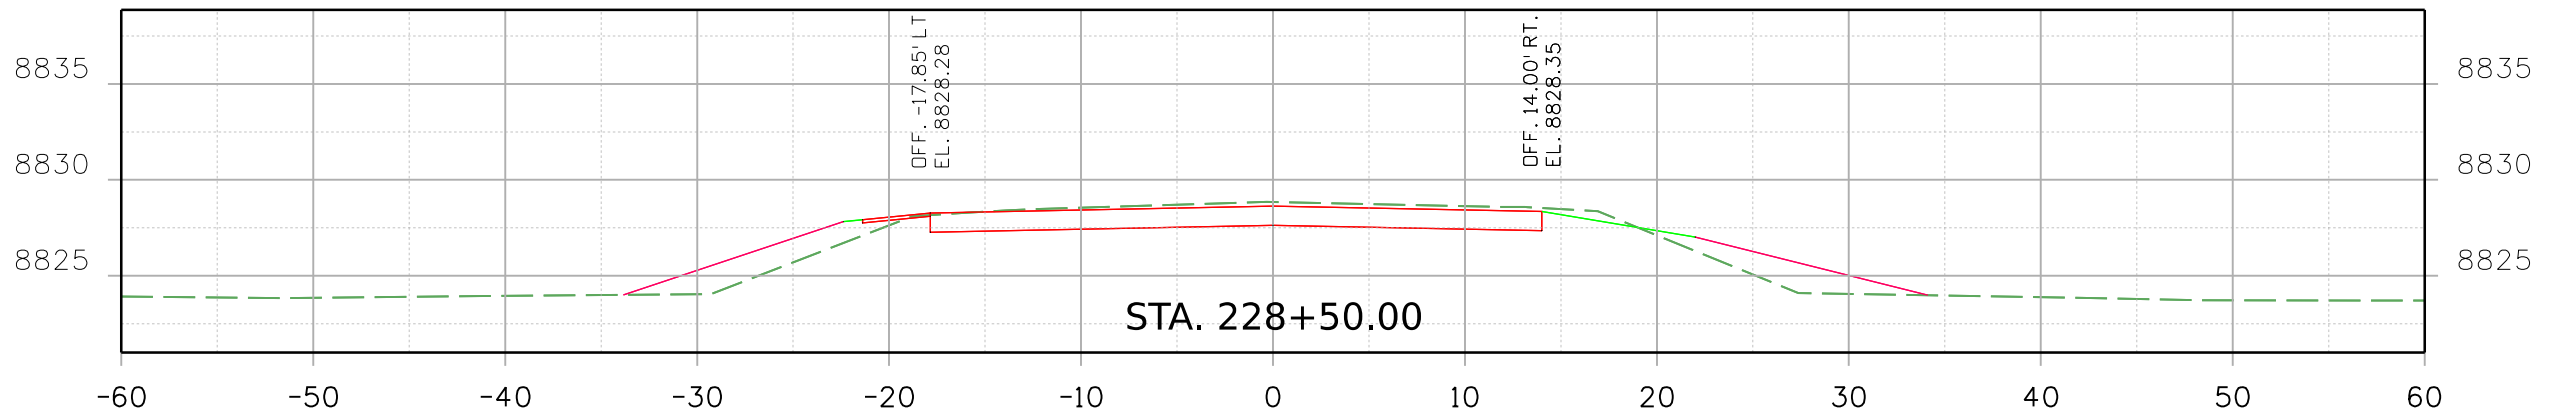9356 10:22:21 AM pw:\SCI-PW\INTEG-2.stanleygroup.com\Datasource-1\Documents\Colorado_Department_of_Transportation\29715 - CDDT R2 Bridge Bundle\11-CADD\Worksets\29175\DGNS\Design\Sheets\23558DES_US_24_MP_240.686_Xsec.dgn



Print Date: 2/16/2021 File Name:

23558DES_US_24_MP_240.686_Xsec.dgn

Horiz. Scale: Vert. Scale: As Noted



8000 South Chester St.
Suite 500
Centennial, CO 80112
Phone: 303-799-6806

Sheet Revisions

Date:	Comments	Init.

Colorado Department of Transportation



5615 Wills Blvd
Pueblo, CO 81008
Phone: 719-546-5753
FAX: 719-546-5402

Region 2

JLS

As Constructed

No Revisions:

Revised:

Void:

REGION 2 BRIDGE BUNDLE
US 24 OVER MIDDLE FORK S. PLATTE RIVER
ROADWAY PLAN AND PROFILE

Designer: R. HANSON Structure No. H-13-N



Detailer: R. HANSON M.P. US 24 240.686


Sheet Subset: XSEC Subset Sheets: 6 of 7

Project No./Code


Sheet Number

9356 10:22:22 AM pw:\SCI-PW\INTEC-2.stanleygroup.com\Datasource-1\Documents\Colorado_Department_of_Transportation\29715 - CDDT R2 Bridge Bundle\11-CADD\Worksets\29175.DGNs\Design\Sheets\23558DES_US_24_MP_240.686_Xsec.dgn

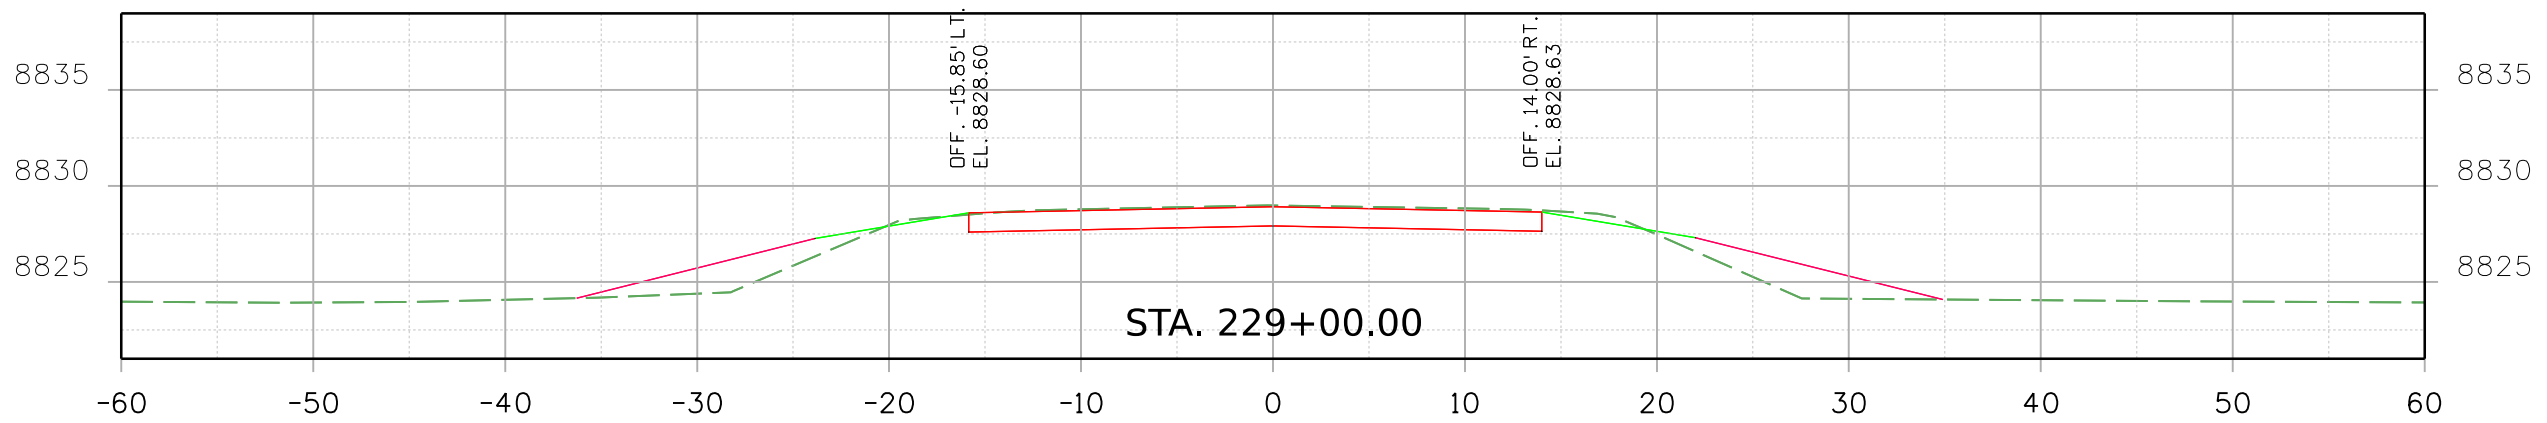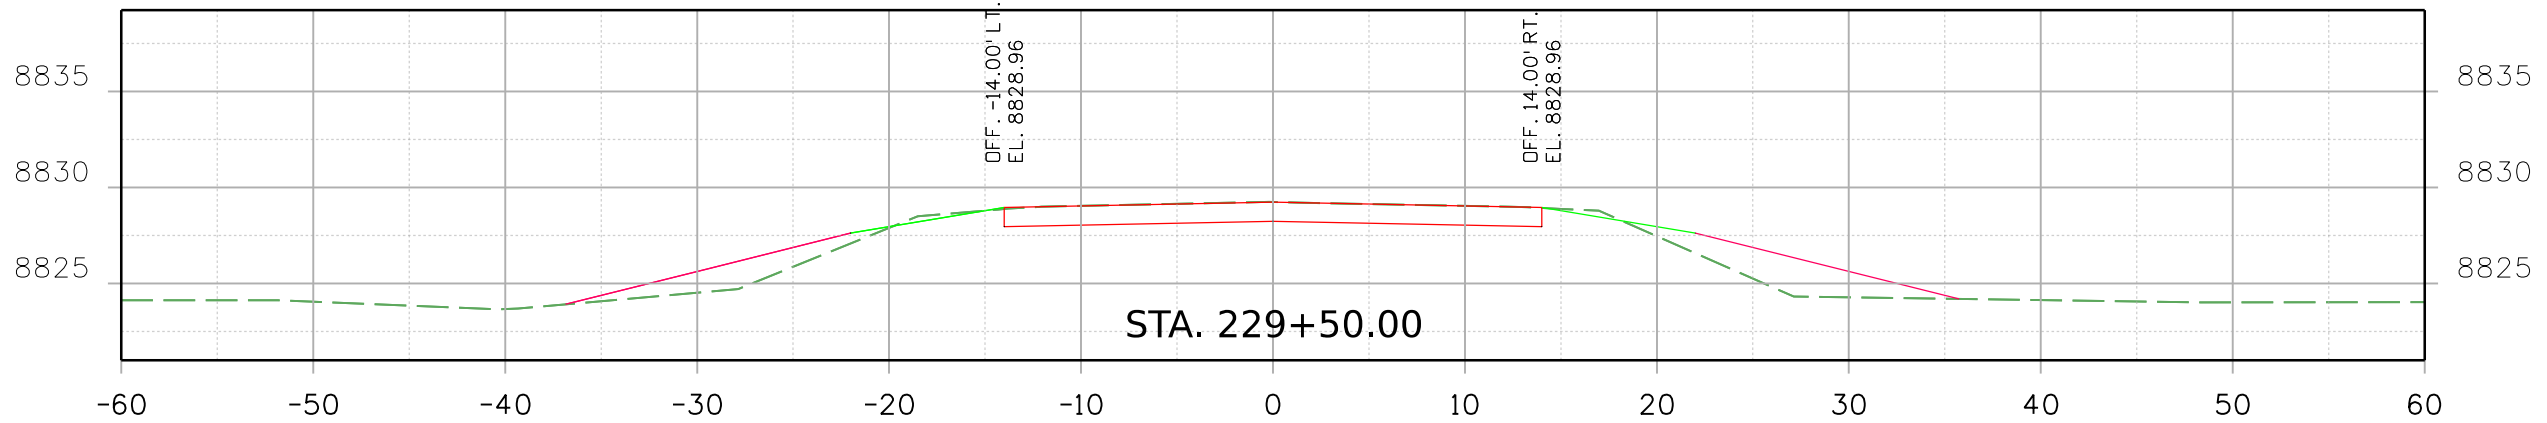

Print Date: 2/16/2021 File Name:
 23558DES_US_24_MP_240.686_Xsec.dgn
 Horiz. Scale: Vert. Scale: As Noted

 Stanley Consultants INC.
 8000 South Chester St.
 Suite 500
 Centennial, CO 80112
 Phone: 303-799-6806

Sheet Revisions		
Date:	Comments	Init.

Colorado Department of Transportation

 Region 2
 5615 Wills Blvd
 Pueblo, CO 81008
 Phone: 719-546-5753
 FAX: 719-546-5402
 JLS

As Constructed
 No Revisions:
 Revised:
 Void:

REGION 2 BRIDGE BUNDLE
 US 24 OVER MIDDLE FORK S. PLATTE RIVER
 ROADWAY PLAN AND PROFILE
 Designer: R. HANSON
 Detailer: R. HANSON
 Sheet Subset: XSEC
 Structure No. H-13-N
 M.P. US 24 240.686
 Subset Sheets: 7 of 7

Project No./Code
 Sheet Number