



9356 10:40:56 AM pw:\SCI-PW\INTEG-2\stanleygroup.com\Datasource-1\Documents\Colorado_Department_of_Transportation\29715 - CDDT R2 Bridge Bundle\11-CADD\Worksets\29715.DGN\Design\Sheets\23558DES_US_350_MP_48.744_Typ.dgn

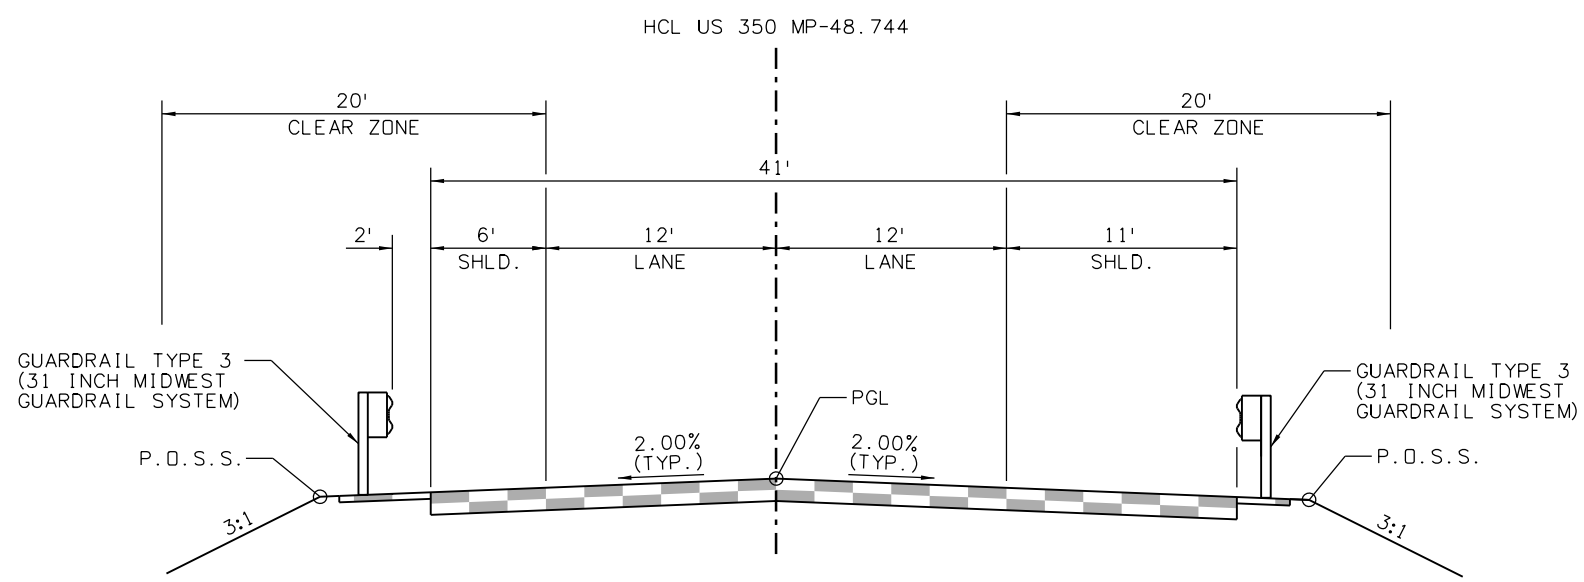

US 350 MP-48.744
TYPICAL SECTION
 362+68.25 TO 364+53.73
 365+79.27 TO 367+99.73

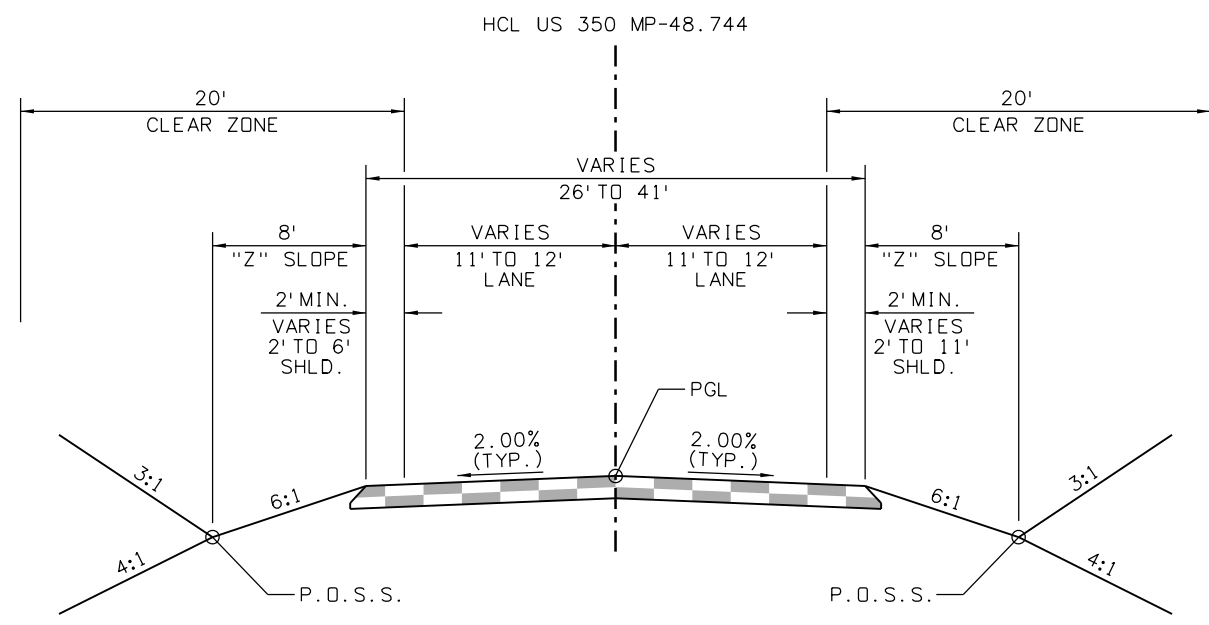

US 350 MP-48.744
TYPICAL SECTION
 360+18.23 TO 362+68.25
 367+99.73 TO 369+55.00

Print Date: 2/16/2021 File Name: 23558DES_US_350_MP_48.744_Typ.dgn

Horiz. Scale: Vert. Scale: As Noted

8000 South Chester St.
 Suite 500
 Centennial, CO 80112
 INC. Phone: 303-799-6806

Sheet Revisions		
Date:	Comments	Init.

Colorado Department of Transportation

5615 Wills Blvd
 Pueblo, CO 81008
 Phone: 719-546-5753
 FAX: 719-546-5402

Region 2

JLS



As Constructed
No Revisions:
Revised:
Void:


REGION 2 BRIDGE BUNDLE			
US 350 OVER SHEEP CANYON ARROYO			
TYPICAL SECTION			
Designer:	R. HANSON	Structure No.	N-21-F
Detailer:	E. EARL	M.P.	US 350 48.744
Sheet Subset:	TYP	Subset Sheets:	1 of 1

Project No./Code
Sheet Number


LEGEND:

(C-19) - UTILITY ID NO.

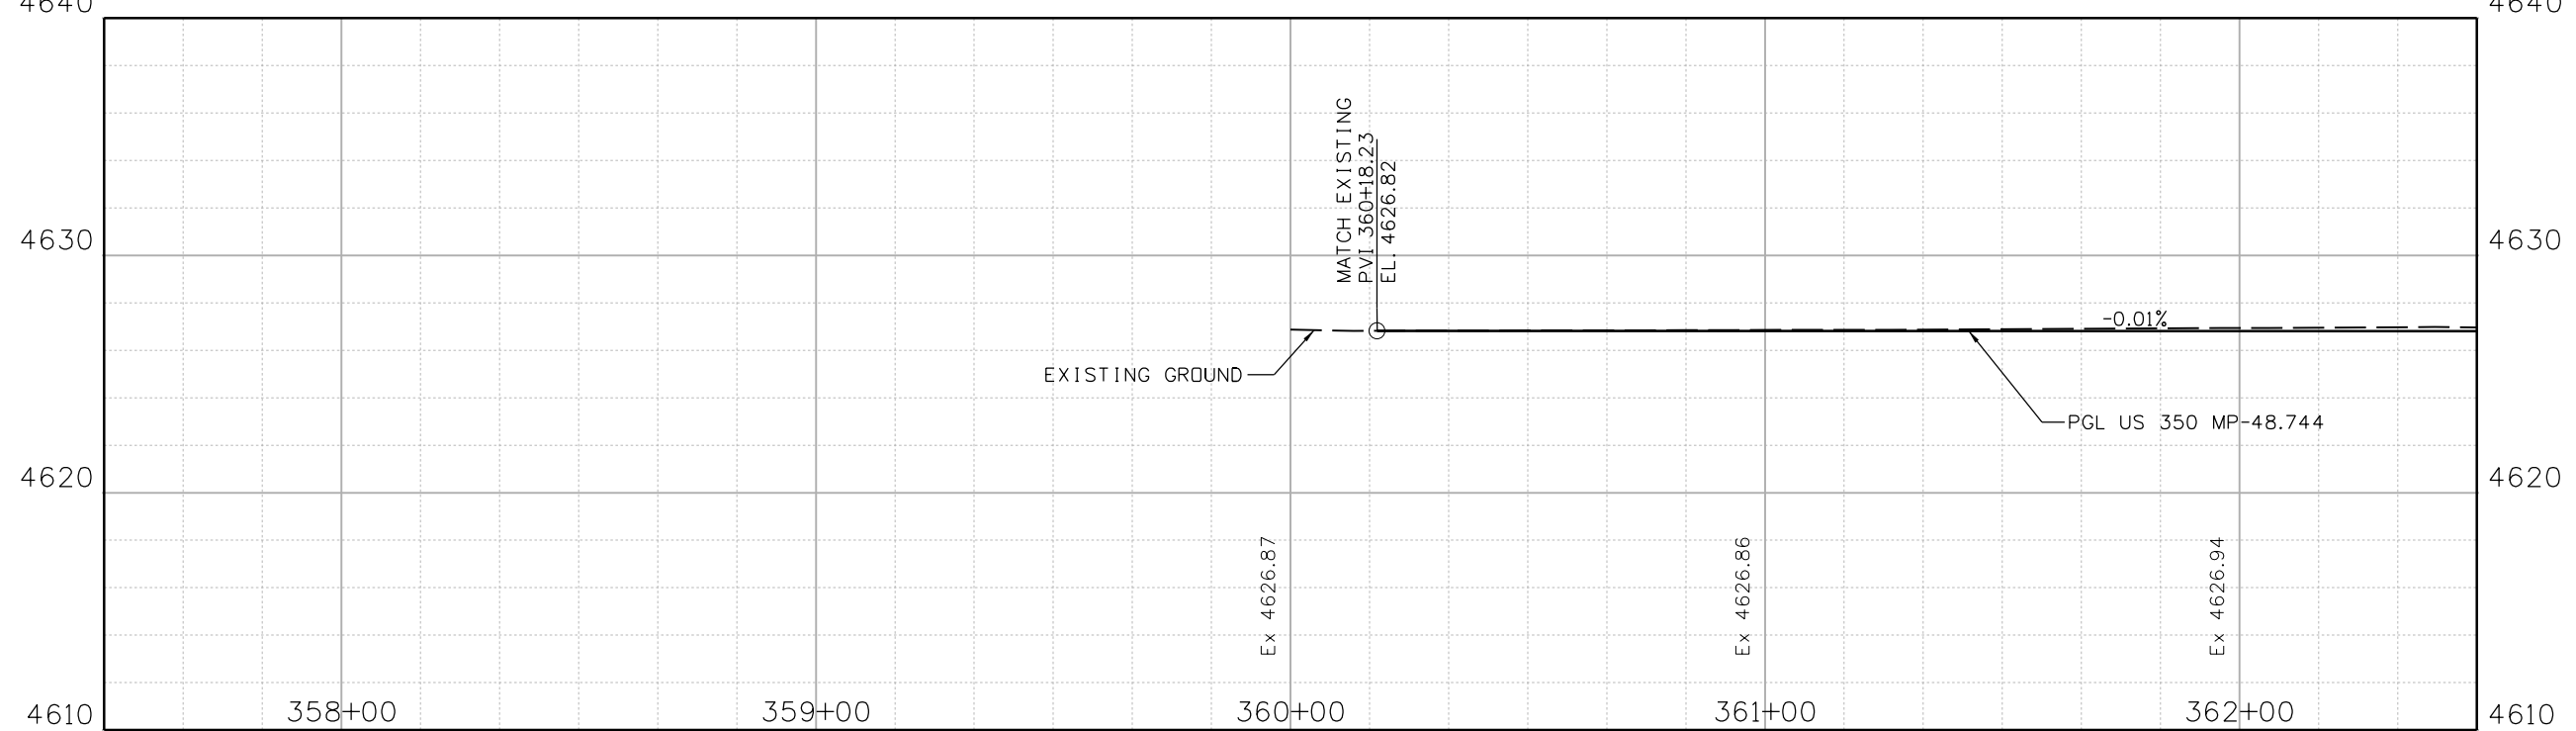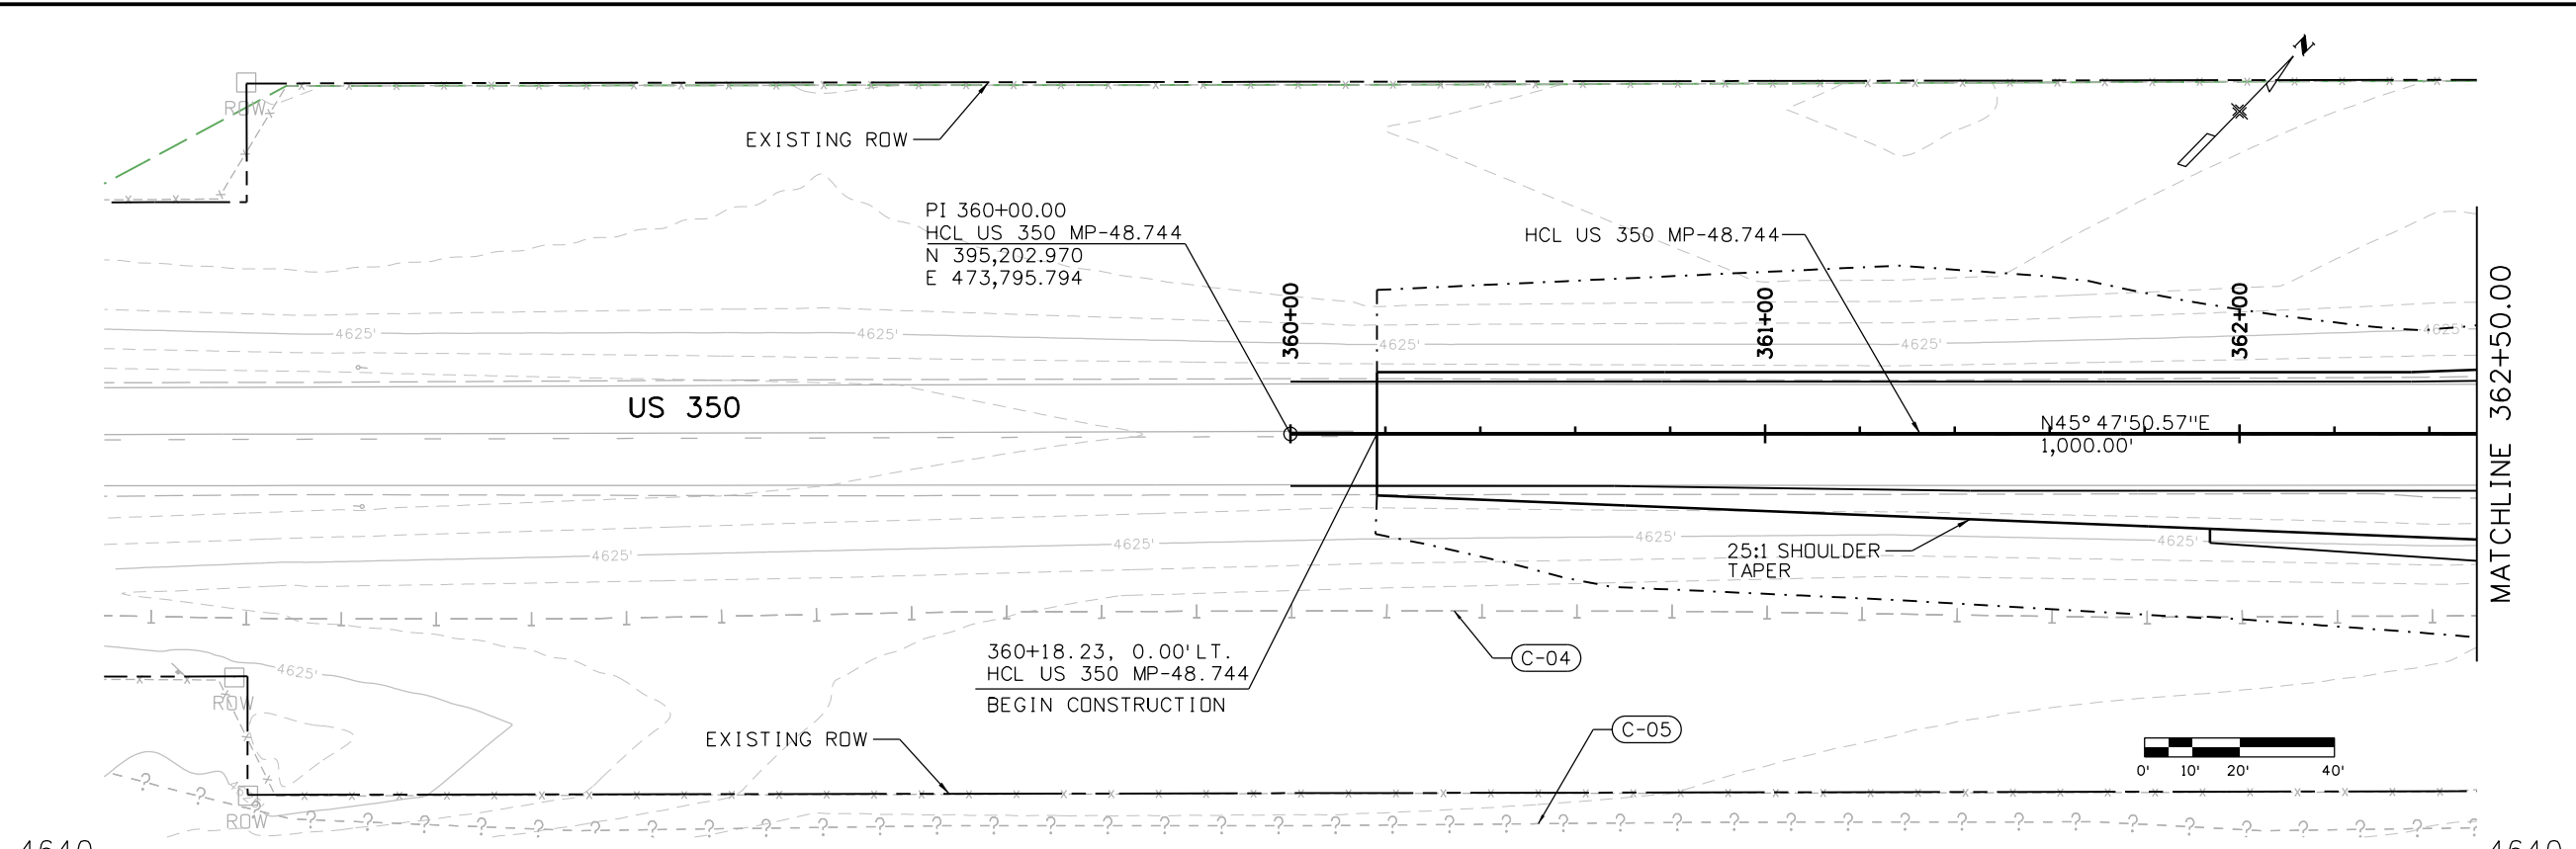

Print Date: 2/16/2021 File Name: 23558DES_US_350_MP_48.744_P&P_Sheets.dgn
 Horiz. Scale: Vert. Scale: As Noted

 8000 South Chester St.
 Suite 500
 Centennial, CO 80112
 Phone: 303-799-6806

Sheet Revisions		
Date:	Comments	Init.

Colorado Department of Transportation

 5615 Wills Blvd
 Pueblo, CO 81008
 Phone: 719-546-5753
 FAX: 719-546-5402
Region 2 JLS

As Constructed	No Revisions:	Revised:	Void:
----------------	---------------	----------	-------



REGION 2 BRIDGE BUNDLE
US 350 OVER SHEEP CANYON ARROYO
ROADWAY PLAN AND PROFILE

Designer:	R. HANSON	Structure No.	N-21-F
Detailer:	R. HANSON	M.P.	US 350 48.744
Sheet Subset:	ROADWAY	Subset Sheets:	1 of 3

Project No./Code	Sheet Number
------------------	--------------

9356 10:41:11 AM p:\V\SC1-PW\INTEG-2.stanleygroup.com\Datasource-1\Documents\Colorado\Department_of_Transportation\29715 - CDDT R2 Bridge Bundle\11-CADD\Worksets\29175\DCNs\Design\Sheets\23558DES_US 350 MP 48.744_P&P Sheets.dgn

LEGEND:
 (C-19) - UTILITY ID NO.

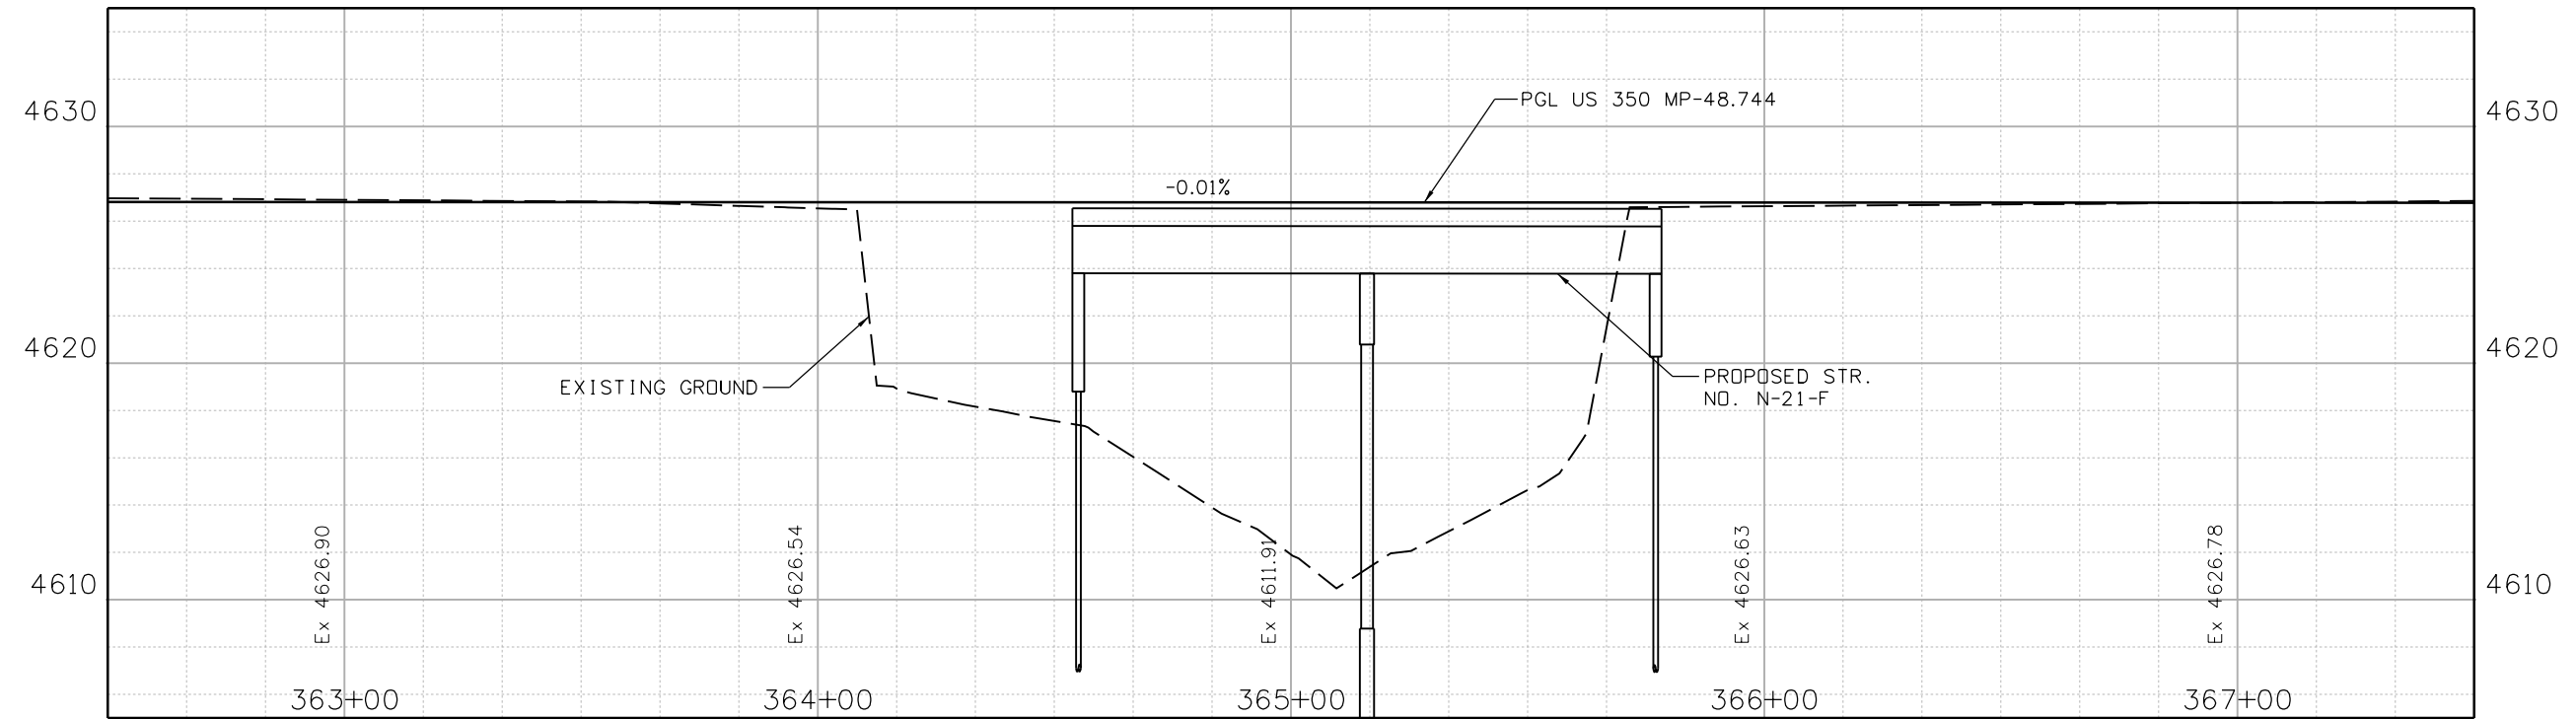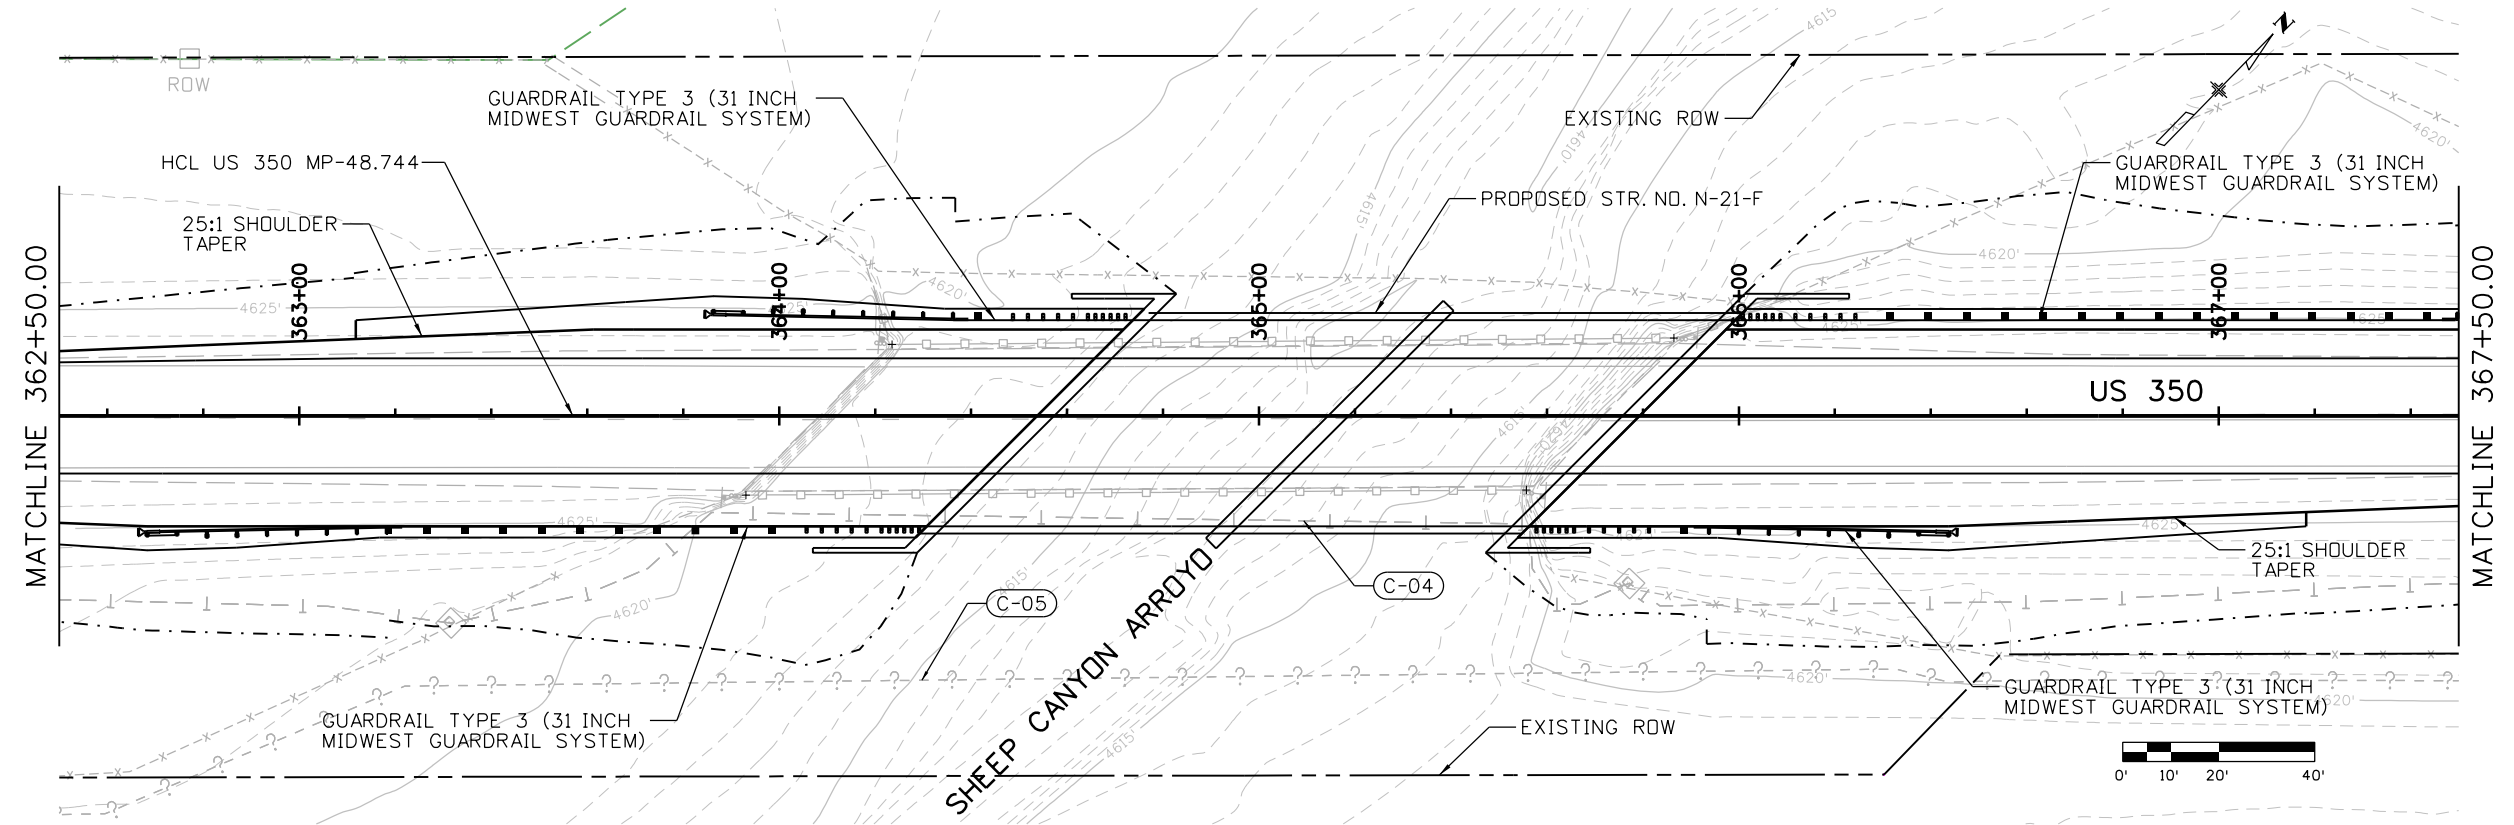

Print Date: 2/16/2021 File Name: 23558DES_US 350 MP 48.744_P&P Sheets.dgn
 Horiz. Scale: Vert. Scale: As Noted
 Stanley Consultants INC. 8000 South Chester St. Suite 500 Centennial, CO 80112 Phone: 303-799-6806

Sheet Revisions		
Date:	Comments	Init.



Colorado Department of Transportation
 5615 Wills Blvd
 Pueblo, CO 81008
 Phone: 719-546-5753
 FAX: 719-546-5402
 Region 2 JLS

As Constructed
 No Revisions:
 Revised:
 Void:

REGION 2 BRIDGE BUNDLE
 US 350 OVER SHEEP CANYON ARROYO
 ROADWAY PLAN AND PROFILE
 Designer: R. HANSON Structure No. N-21-F
 Detailer: R. HANSON M.P. US 350 48.744
 Sheet Subset: ROADWAY Subset Sheets: 2 of 3

Project No./Code
 Sheet Number

LEGEND:
 (C-19) - UTILITY ID NO.

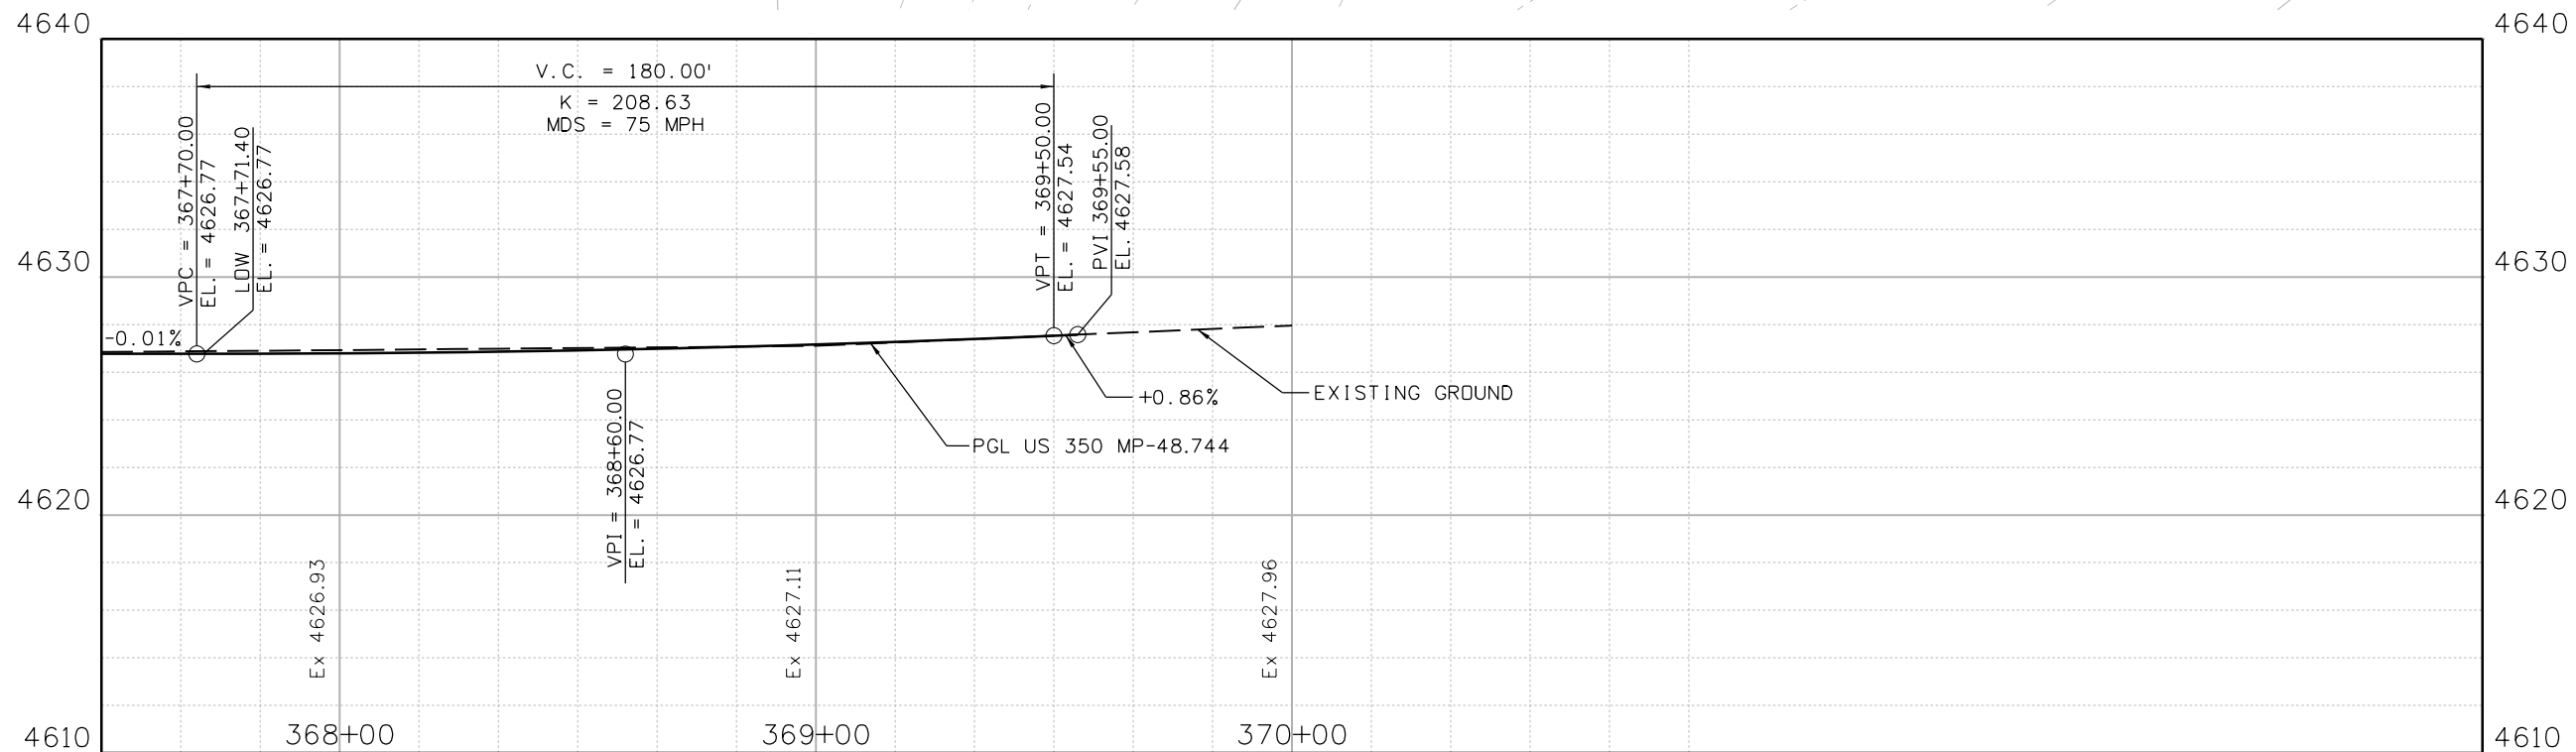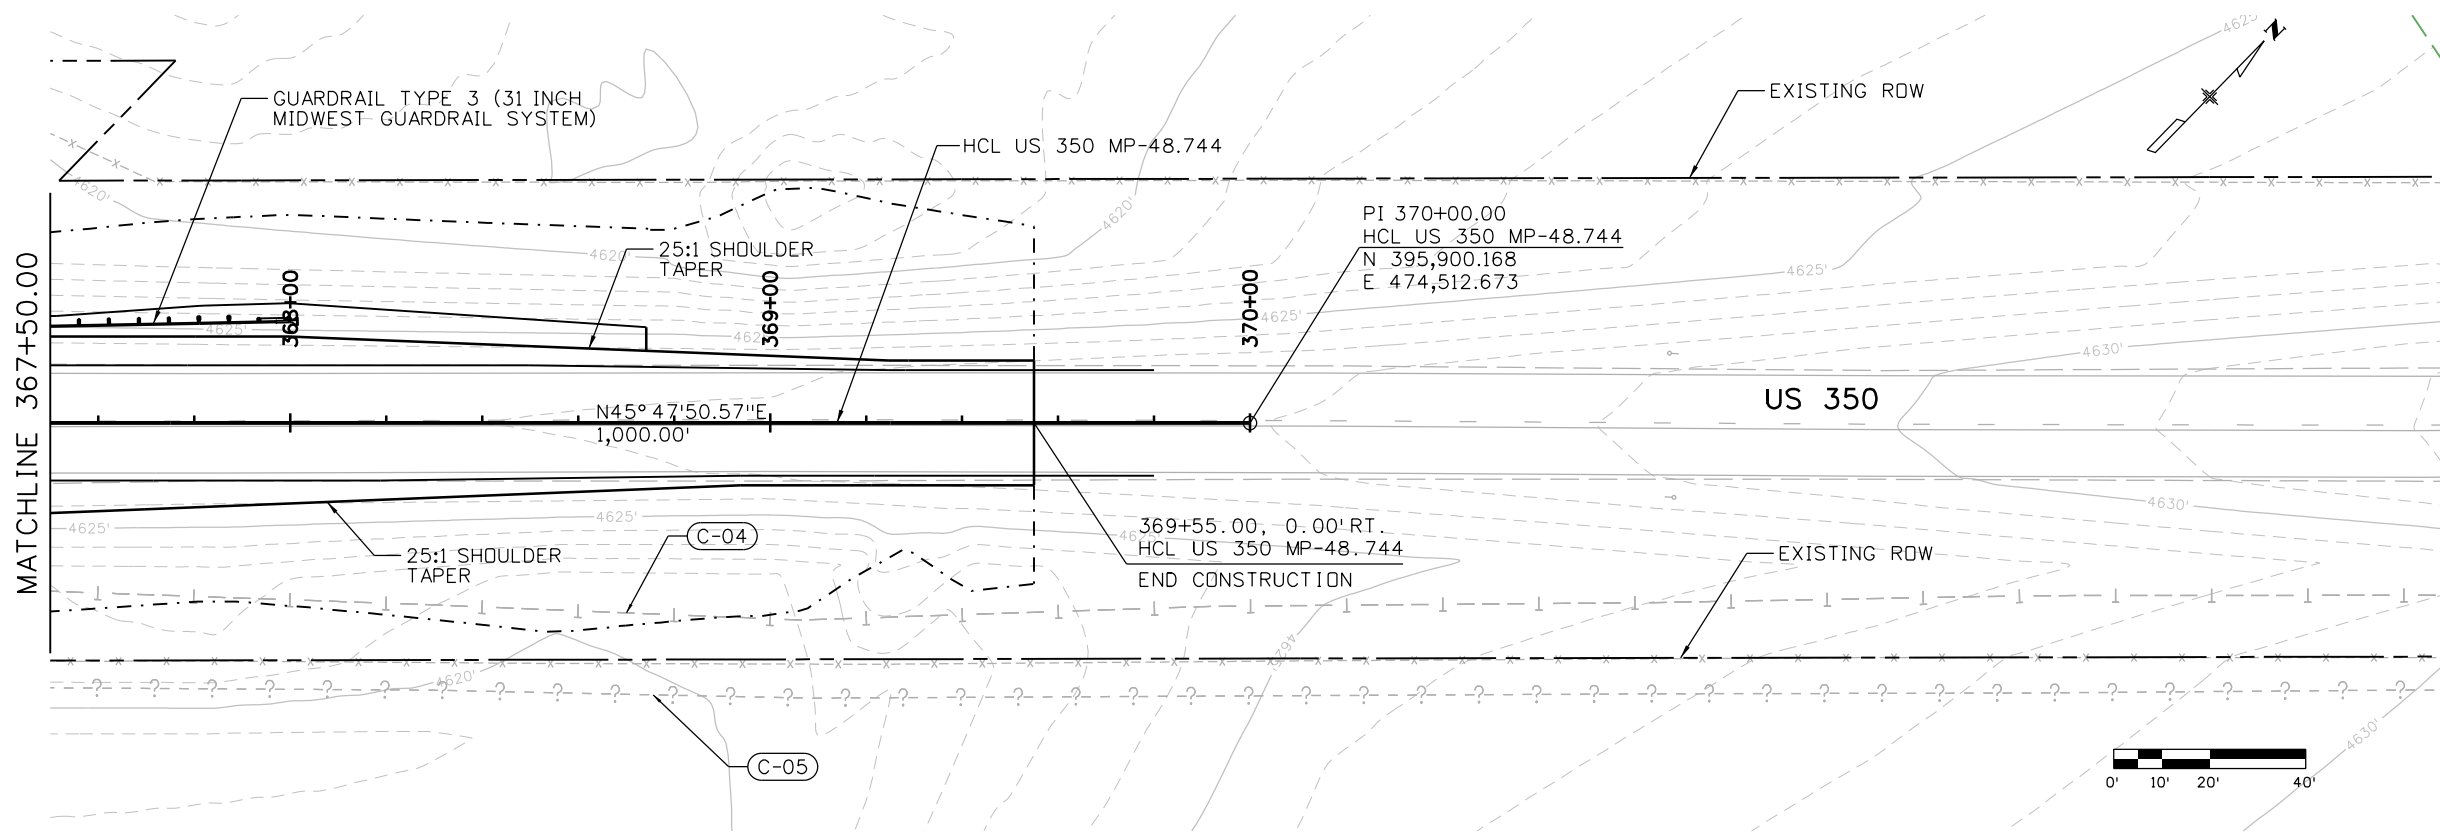

Print Date: 2/16/2021 File Name:
 23558DES_US_350 MP 48.744_P&P Sheets.dgn

Horiz. Scale: Vert. Scale: As Noted

Stanley Consultants
 8000 South Chester St.
 Suite 500
 Centennial, CO 80112
 Phone: 303-799-6806

Sheet Revisions

Date:	Comments	Init.

Colorado Department of Transportation



5615 Wills Blvd
 Pueblo, CO 81008
 Phone: 719-546-5753
 FAX: 719-546-5402

Region 2

JLS

As Constructed

No Revisions:

Revised:

Void:




REGION 2 BRIDGE BUNDLE
US 350 OVER SHEEP CANYON ARROYO
ROADWAY PLAN AND PROFILE


Designer:	R. HANSON	Structure No.	N-21-F
Detailer:	R. HANSON	M.P.	US 350 48.744
Sheet Subset:	ROADWAY	Subset Sheets:	3 of 3

Project No./Code

Sheet Number

9356 10:41:29 AM p:\SCI-P\INTEG-2.stanleygroup.com\Datasource-1\Documents\Colorado_Department_of_Transportation\29715 - CDDT R2 Bridge Bundle\11-CADD\Worksets\29715\DOCS\Design\Sheets\23558DES_US_350_MP_48.744_Xsec.dgn

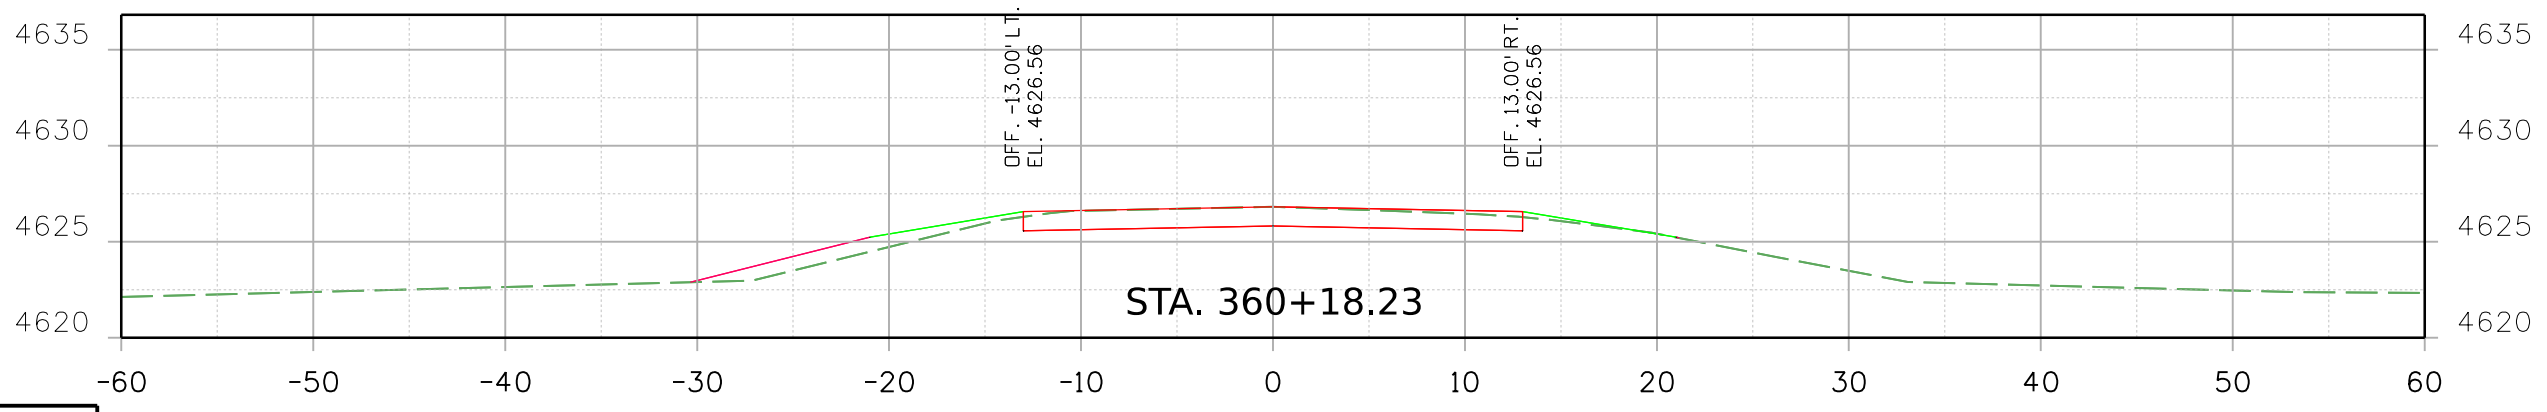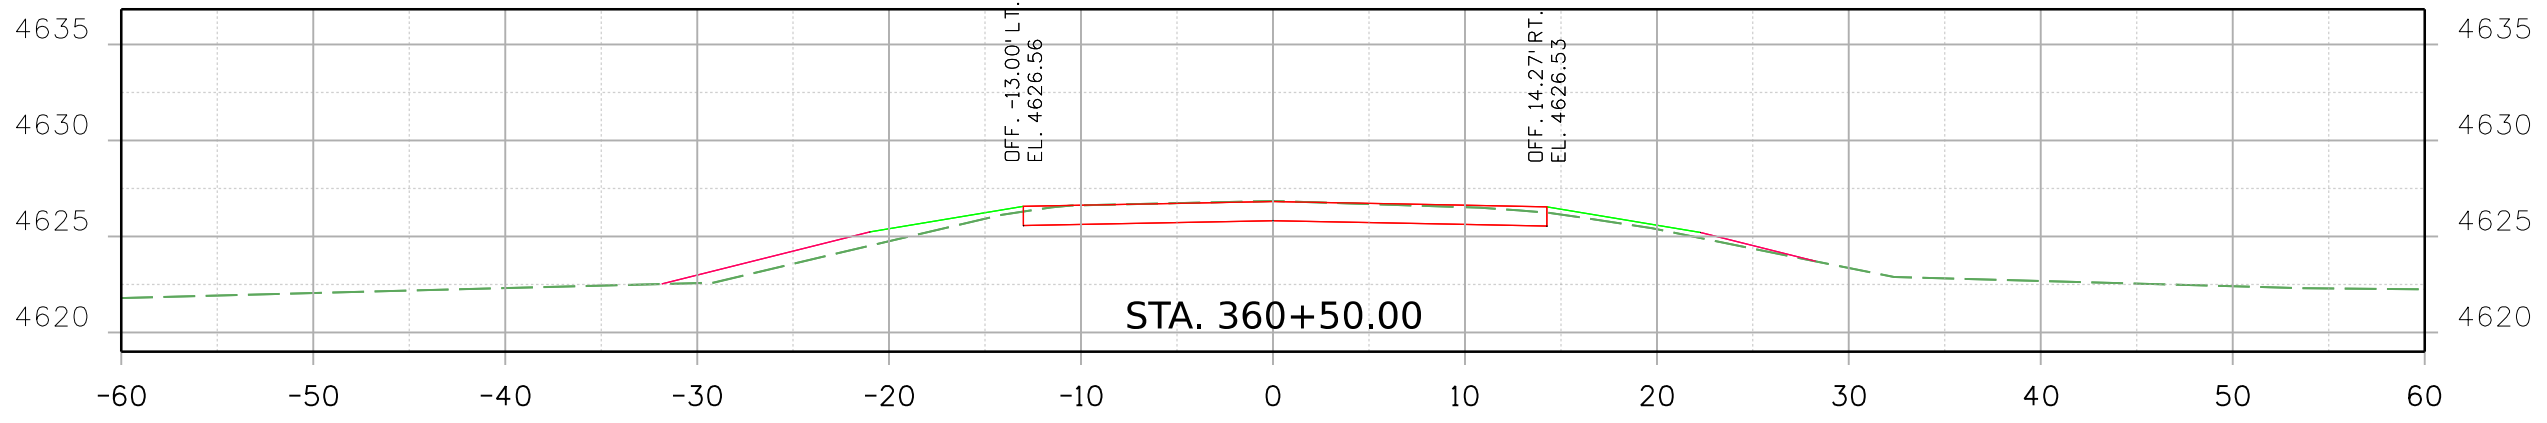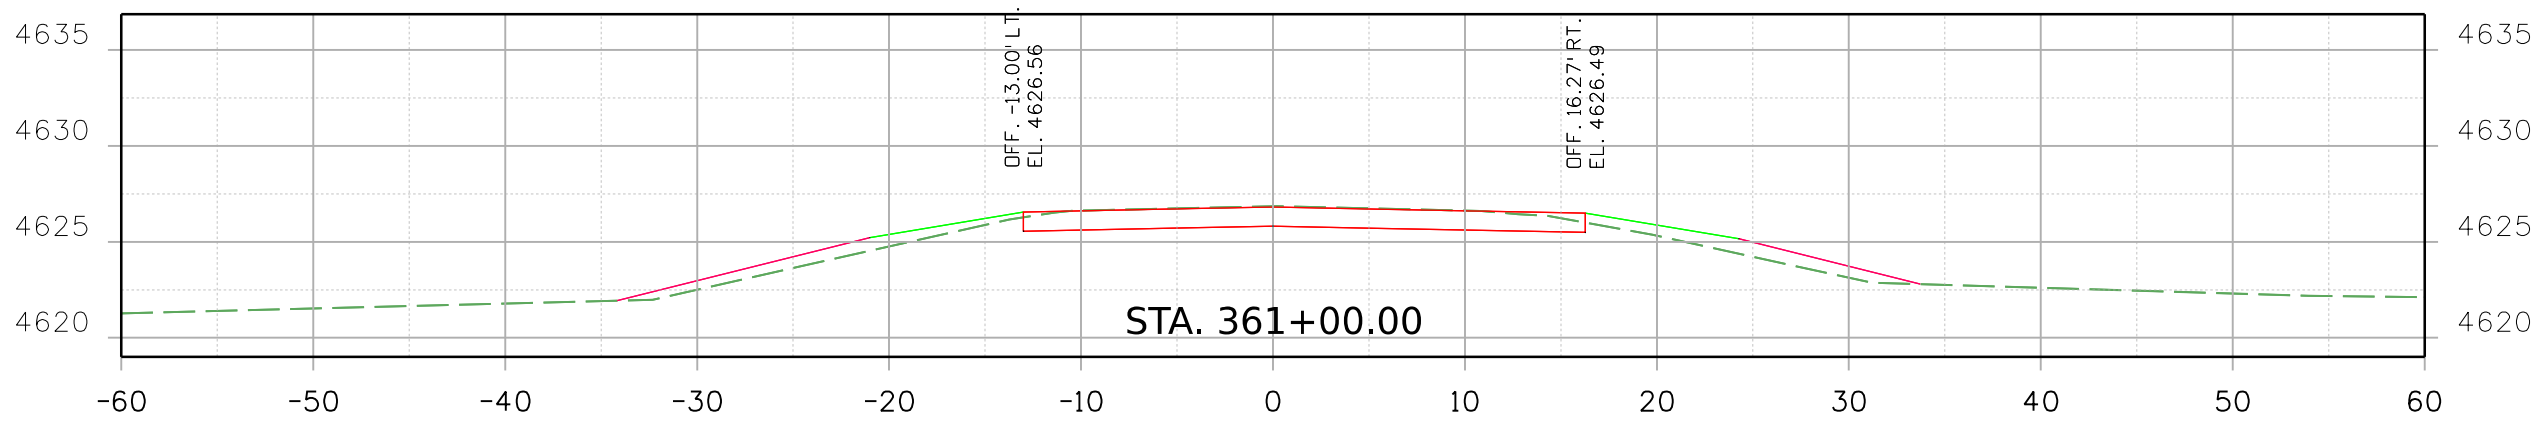

Print Date: 2/16/2021 File Name:
 23558DES_US_350_MP_48.744_Xsec.dgn
 Horiz. Scale: Vert. Scale: As Noted

 Stanley Consultants INC. 8000 South Chester St. Suite 500 Centennial, CO 80112 Phone: 303-799-6806

Sheet Revisions		
Date:	Comments	Init.

Colorado Department of Transportation




 5615 Wills Blvd
 Pueblo, CO 81008
 Phone: 719-546-5753
 FAX: 719-546-5402
 Region 2 JLS

As Constructed
No Revisions:
Revised:
Void:


REGION 2 BRIDGE BUNDLE US 350 OVER SHEEP CANYON ARROYO ROADWAY CROSS SECTIONS			
Designer:	R. HANSON	Structure No.	N-21-F
Detailer:	R. HANSON	M.P.	US 350 48.744
Sheet Subset:	XSEC	Subset Sheets:	1 of 10

Project No./Code
Sheet Number

9356 10:41:30 AM p:\SCI-PW\INTEG-2.stanleygroup.com\Datasearch\Documents\Colorado_Department_of_Transportation\29715 - CDDT R2 Bridge Bundle\11-CADD\Worksets\29715\DCNs\Design\Sheets\23558DES_US_350_MP_48.744_Xsec.dgn

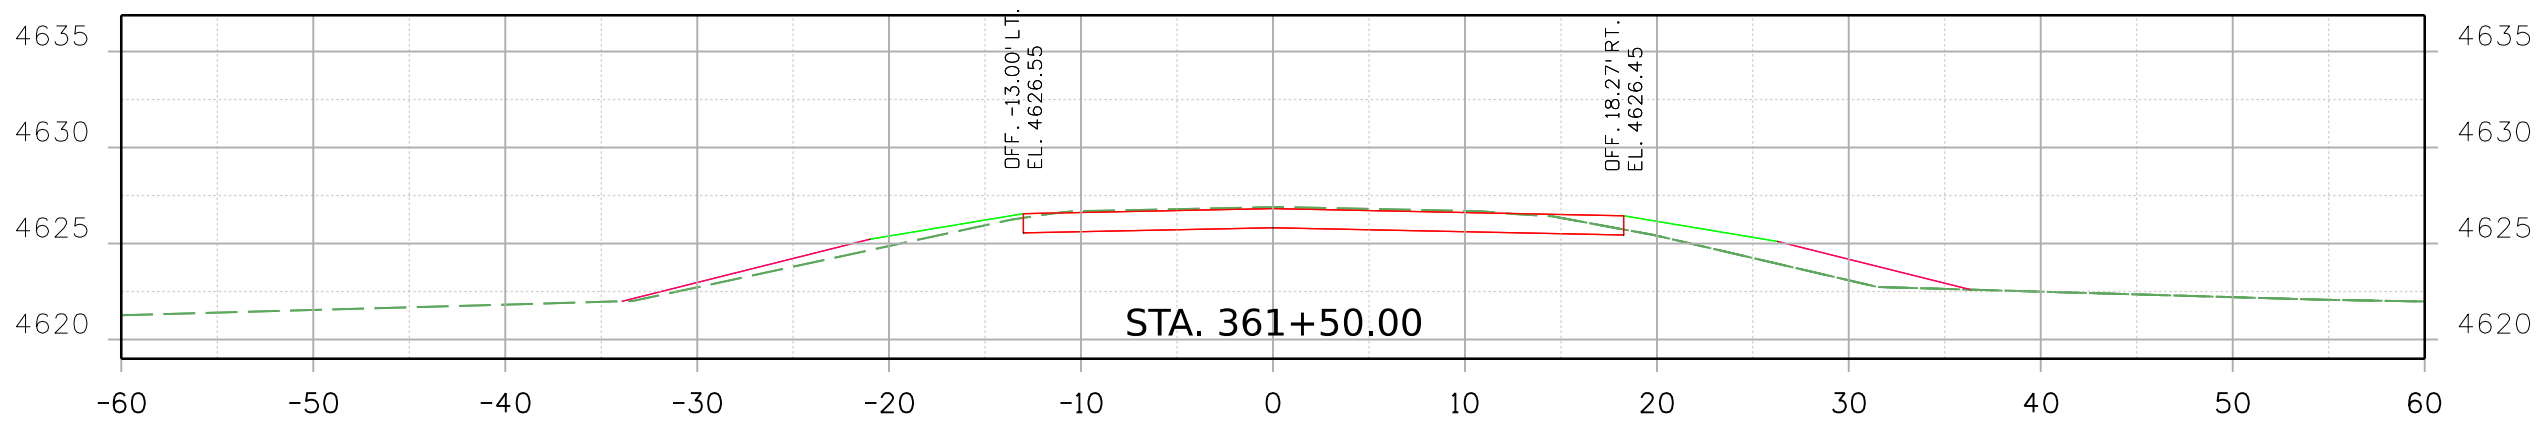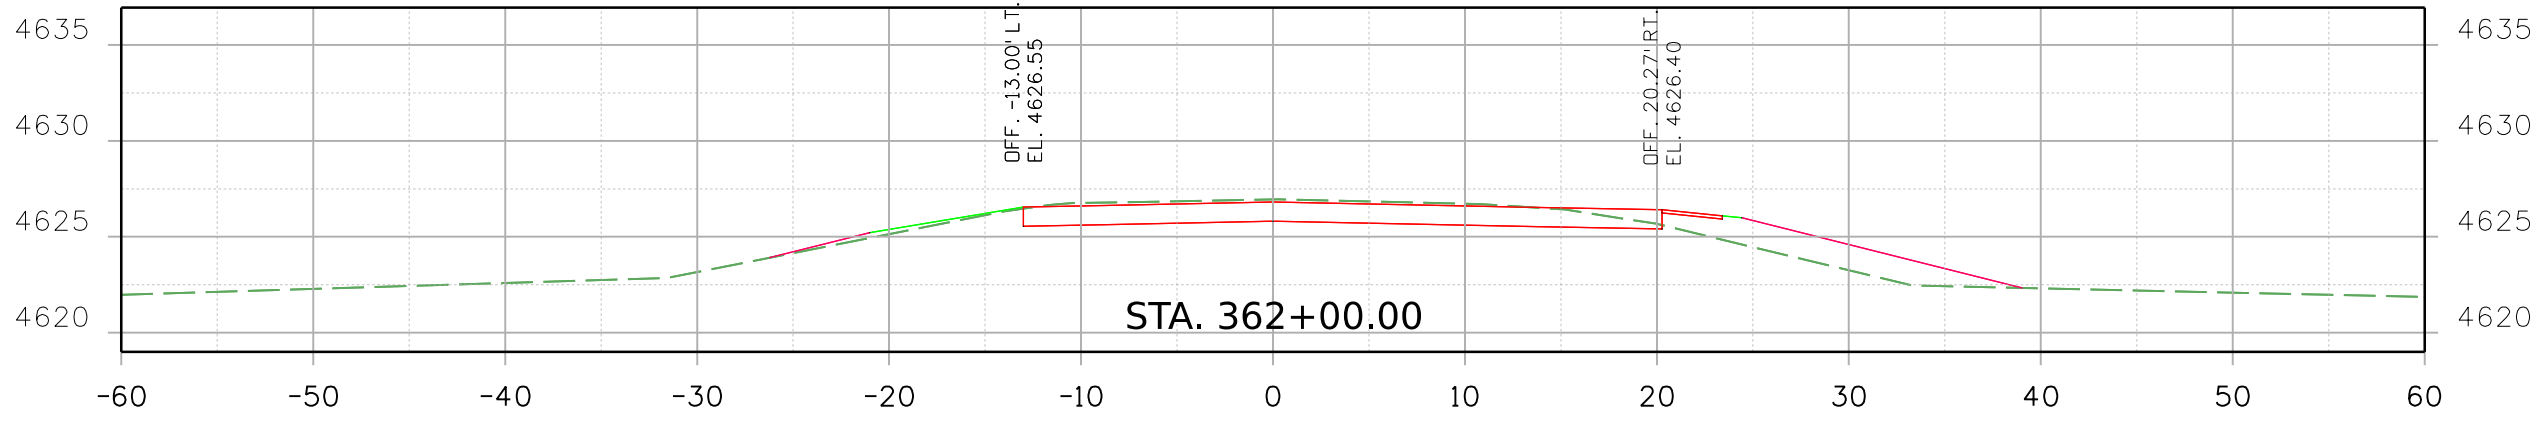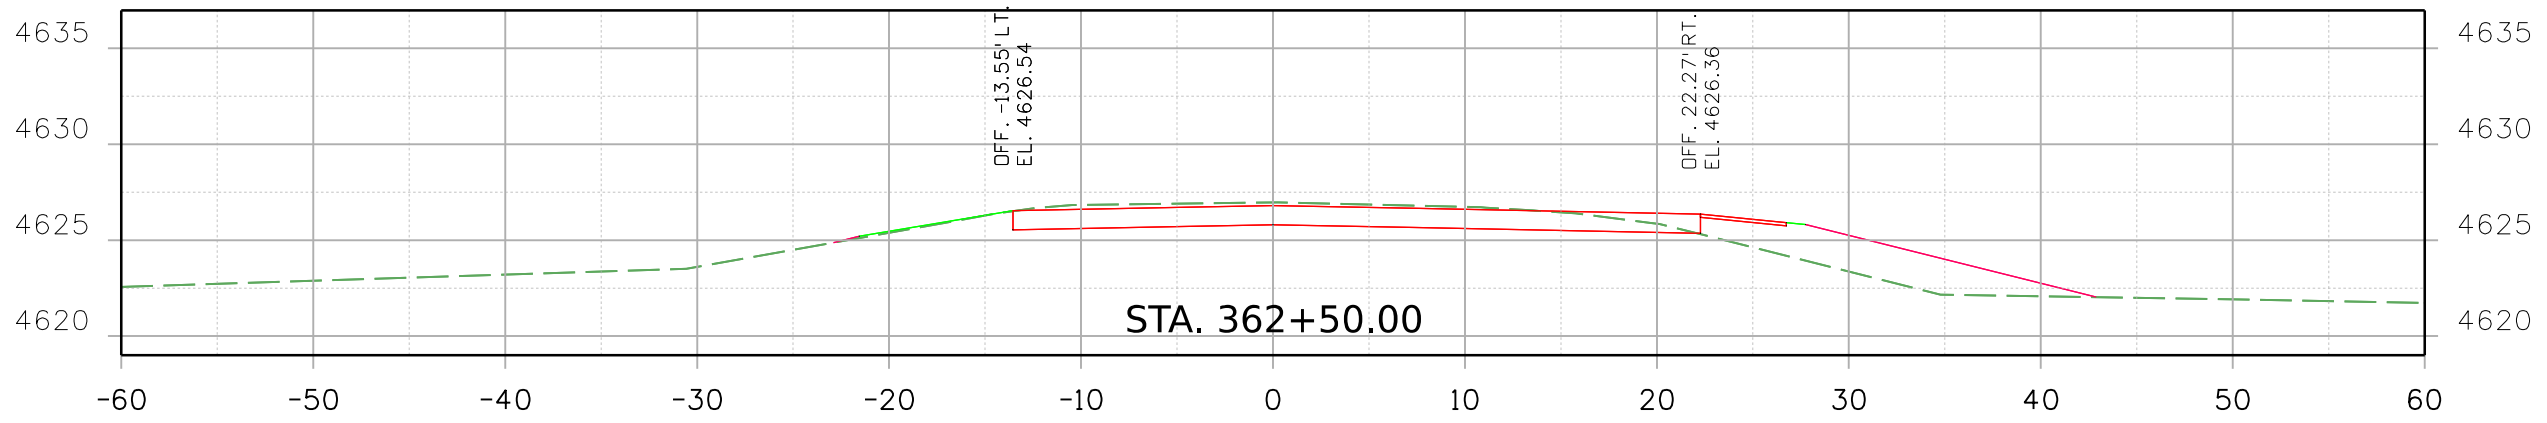


Print Date: 2/16/2021 File Name:
23558DES_US_350_MP_48.744_Xsec.dgn
Horiz. Scale: Vert. Scale: As Noted

 Stanley Consultants INC.
8000 South Chester St.
Suite 500
Centennial, CO 80112
Phone: 303-799-6806

Sheet Revisions		
Date:	Comments	Init.

Colorado Department of Transportation

 5615 Wills Blvd
Pueblo, CO 81008
Phone: 719-546-5753
FAX: 719-546-5402

Region 2 JLS

As Constructed

No Revisions:

Revised:

Void:



REGION 2 BRIDGE BUNDLE
US 350 OVER SHEEP CANYON ARROYO
ROADWAY CROSS SECTIONS


Designer: R. HANSON Structure No. N-21-F
Detailer: R. HANSON M.P. US 350 48.744
Sheet Subset: XSEC Subset Sheets: 2 of 10

Project No./Code


Sheet Number

9356 10:41:31 AM p:\SCI-PW\INTEG-2.stanleygroup.com\Datasource-1\Documents\Colorado_Department_of_Transportation\29175 - CDDT R2 Bridge Bundle\11-CADD\Worksets\29175\Design\Sheets\23558DES_US_350_MP_48.744_Xsec.dgn

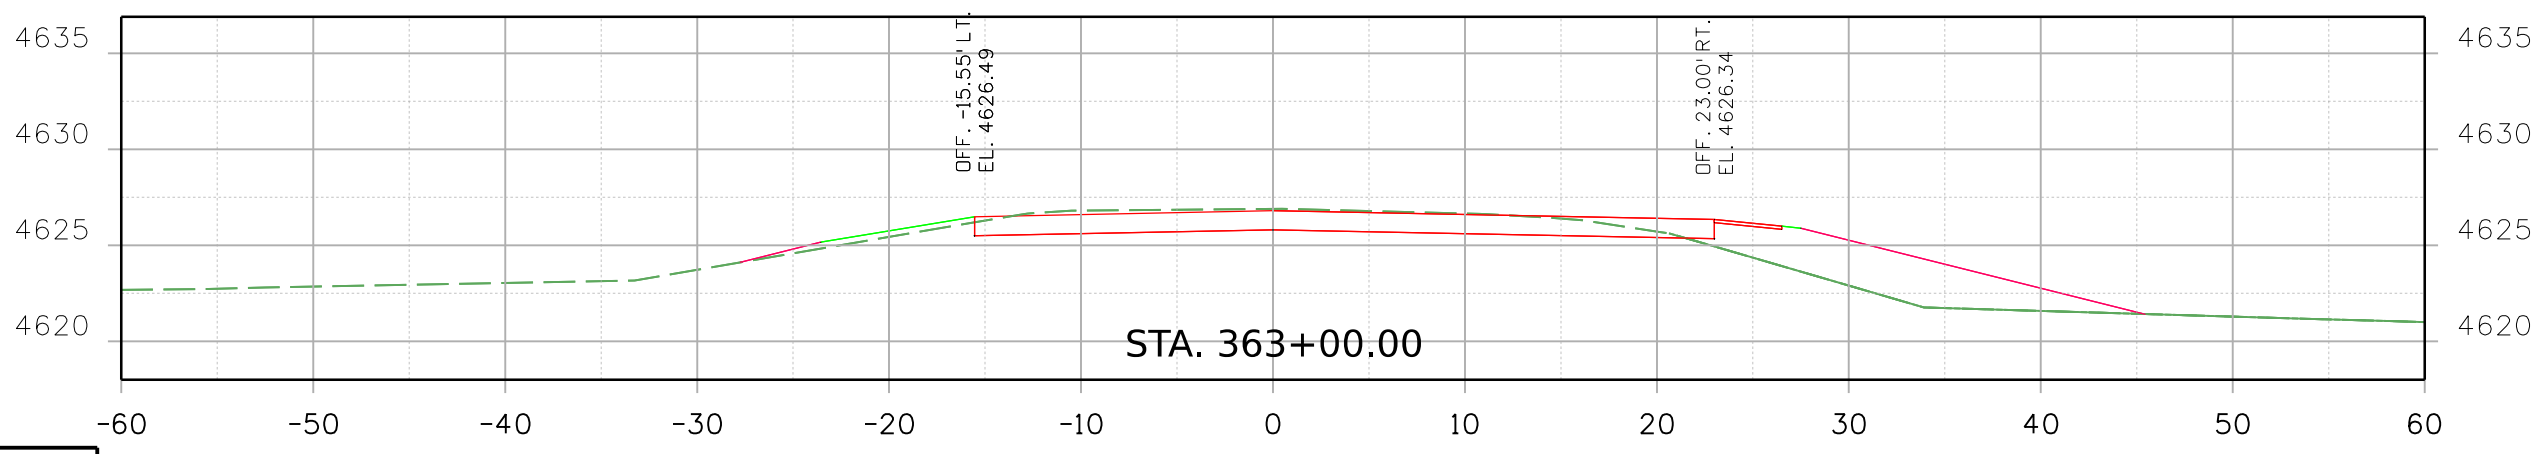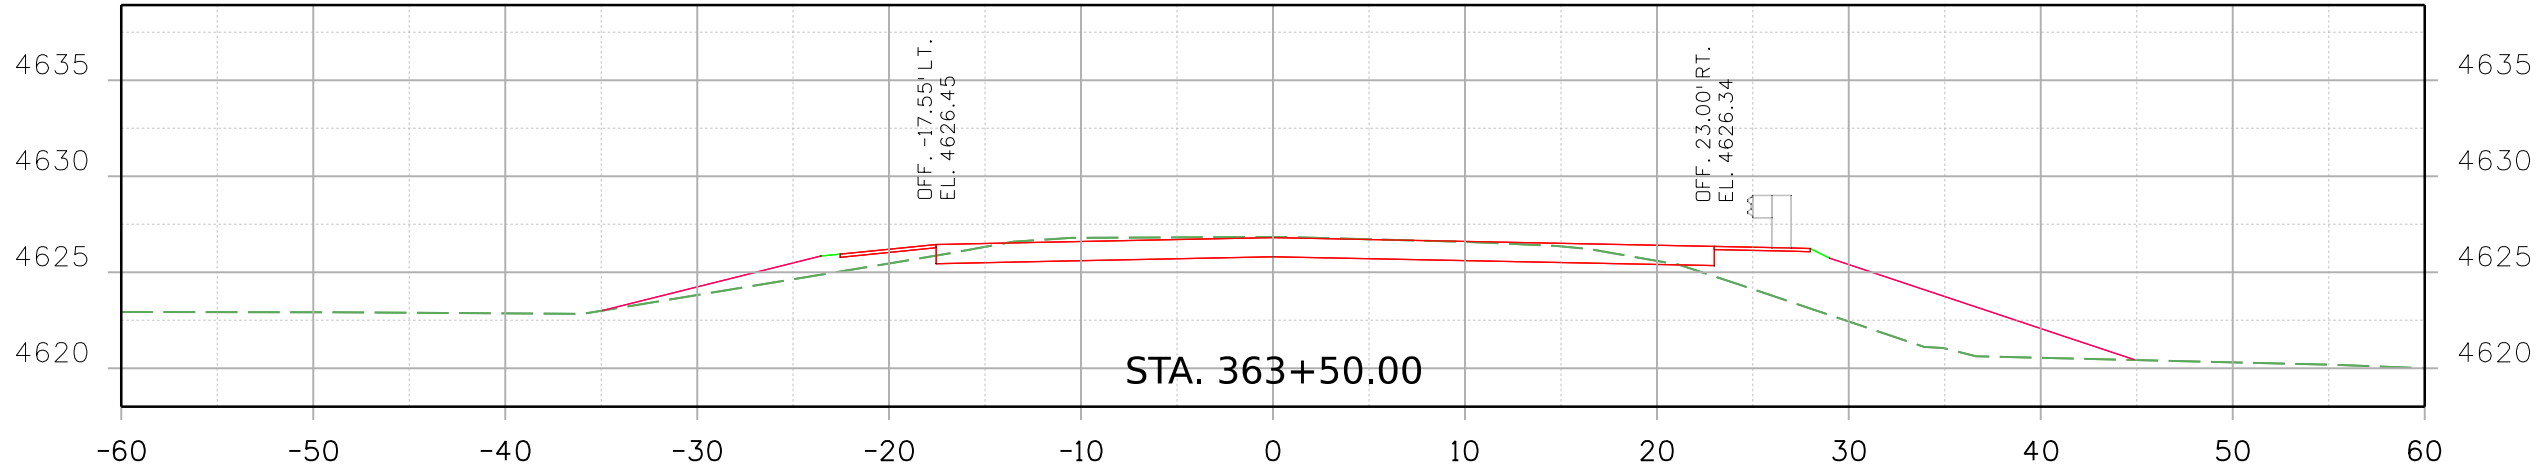

Print Date: 2/16/2021 File Name:
 23558DES_US_350_MP_48.744_Xsec.dgn
 Horiz. Scale: Vert. Scale: As Noted

 8000 South Chester St.
 Suite 500
 Centennial, CO 80112
 INC. Phone: 303-799-6806

Sheet Revisions		
Date:	Comments	Init.



Colorado Department of Transportation

 5615 Wills Blvd
 Pueblo, CO 81008
 Phone: 719-546-5753
 FAX: 719-546-5402
 Region 2 JLS

As Constructed
 No Revisions:
 Revised:
 Void:

REGION 2 BRIDGE BUNDLE
 US 350 OVER SHEEP CANYON ARROYO
 ROADWAY CROSS SECTIONS
 Designer: R. HANSON Structure No. N-21-F
 Detailer: R. HANSON M.P. US 350 48.744
 Sheet Subset: XSEC Subset Sheets: 3 of 10

Project No./Code
 Sheet Number

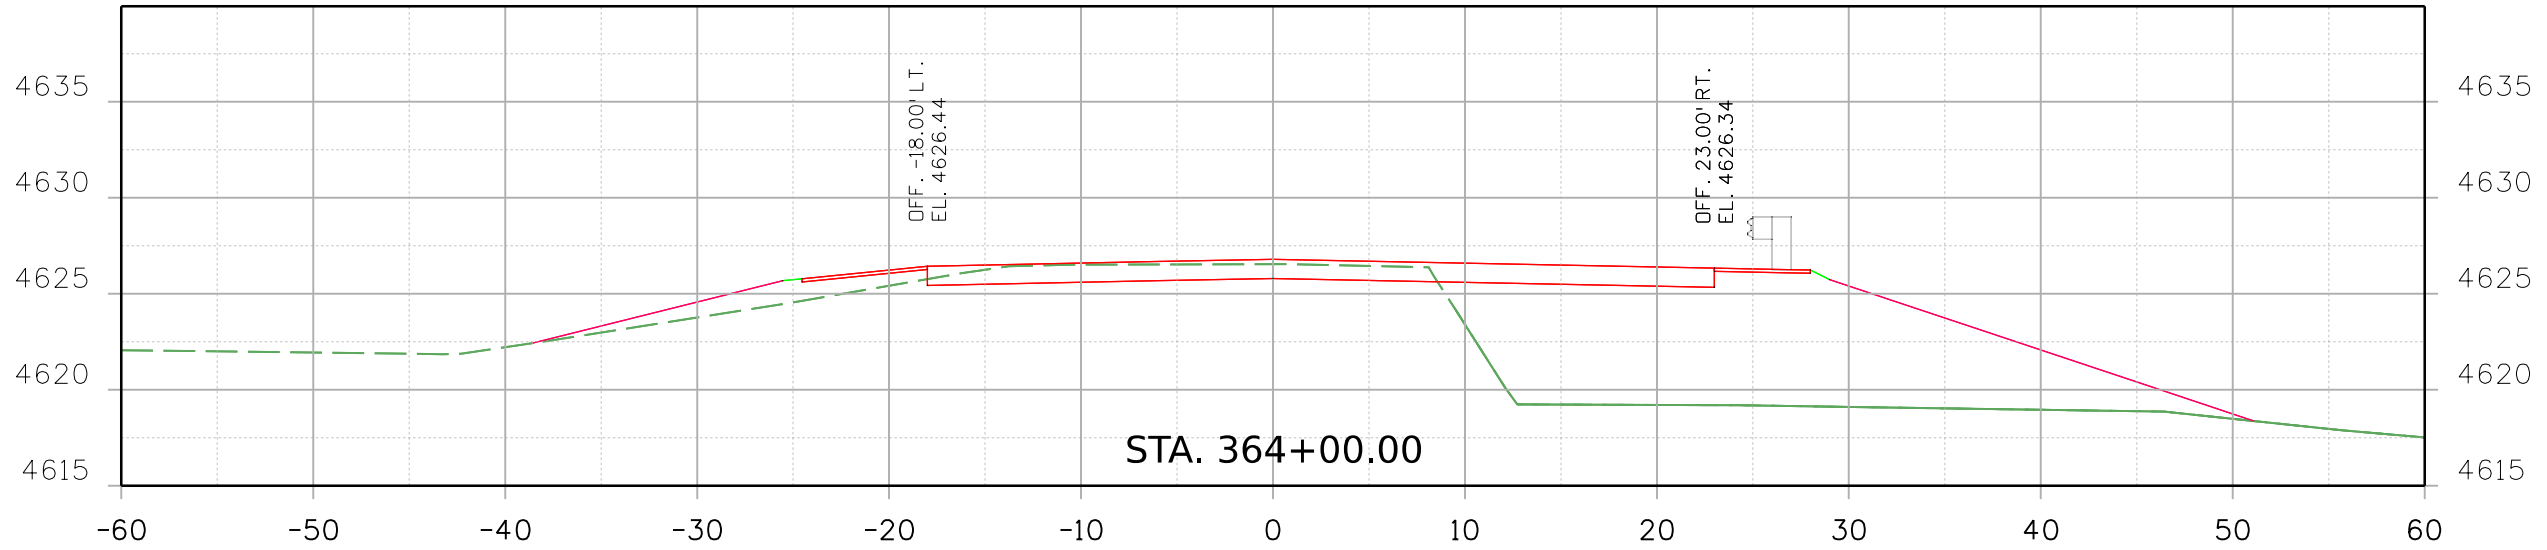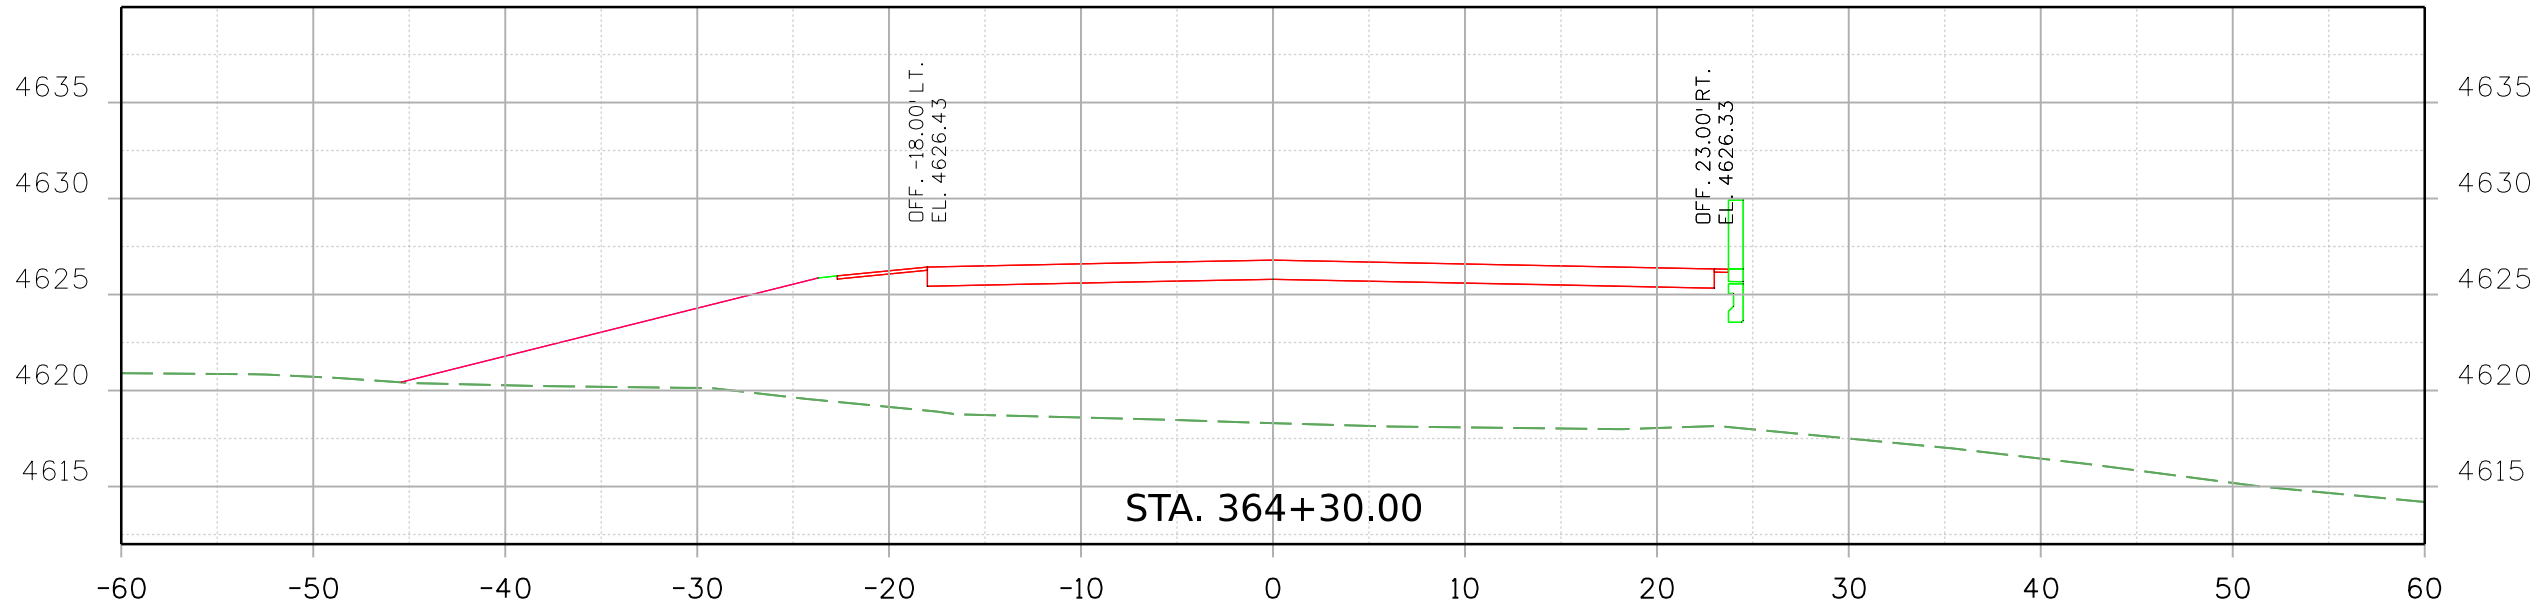9356 10:41:32 AM p:\SCI-PW\INTEG-2.stanleygroup.com\Documents\Colorado_Department_of_Transportation\29715 - CDDT R2 Bridge Bundle\11-CADD\Worksets\29715\DCNs\Design\Sheets\23558DES_US_350_MP_48.744_Xsec.dgn



Print Date: 2/16/2021 File Name:
23558DES_US_350_MP_48.744_Xsec.dgn
Horiz. Scale: Vert. Scale: As Noted

Stanley Consultants INC.
8000 South Chester St.
Suite 500
Centennial, CO 80112
Phone: 303-799-6806

Sheet Revisions		
Date:	Comments	Init.

Colorado Department of Transportation
5615 Wills Blvd
Pueblo, CO 81008
Phone: 719-546-5753
FAX: 719-546-5402

Region 2 JLS



As Constructed
No Revisions:
Revised:
Void:


REGION 2 BRIDGE BUNDLE
US 350 OVER SHEEP CANYON ARROYO
ROADWAY CROSS SECTIONS

Designer: R. HANSON Structure No. N-21-F
Detailer: R. HANSON M.P. US 350 48.744
Sheet Subset: XSEC Subset Sheets: 4 of 10

Project No./Code
Sheet Number

9356 10:41:32 AM p:\SCI-PW\INTEG-2.stanleygroup.com\Datasearch\Documents\Colorado_Department_of_Transportation\29715 - CDDT R2 Bridge Bundle\11-CADD\Worksets\29175\DCNs\Design\Sheets\23558DES_US_350_MP_48.744_Xsec.dgn

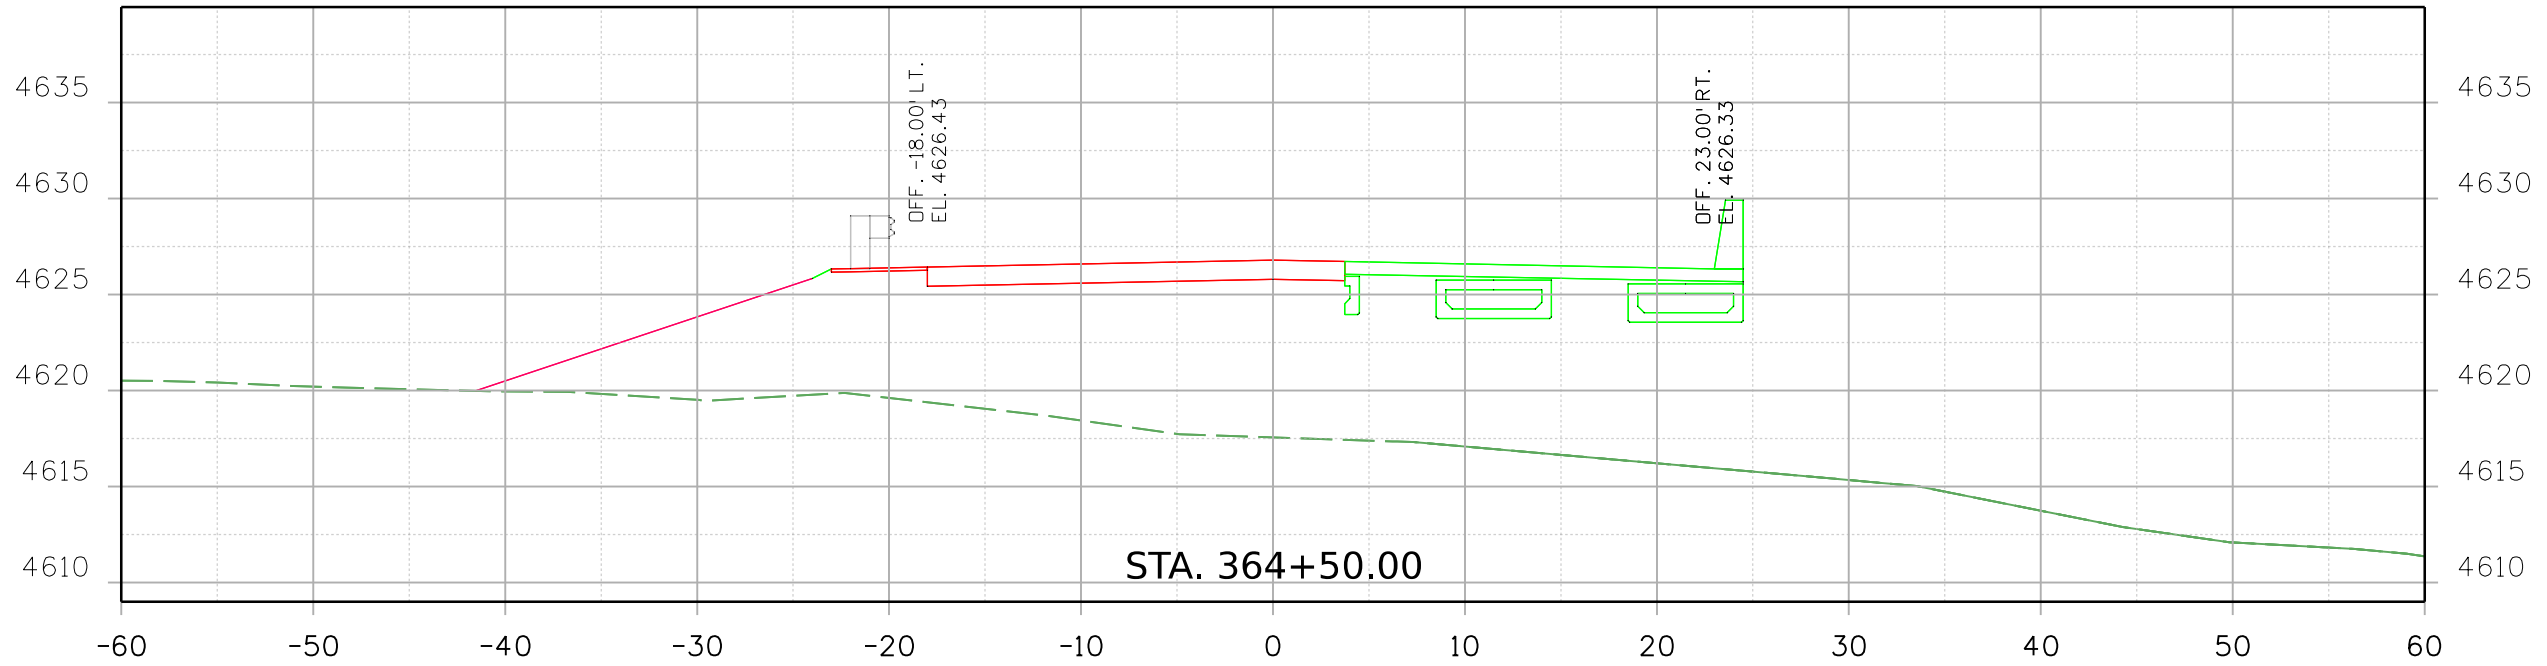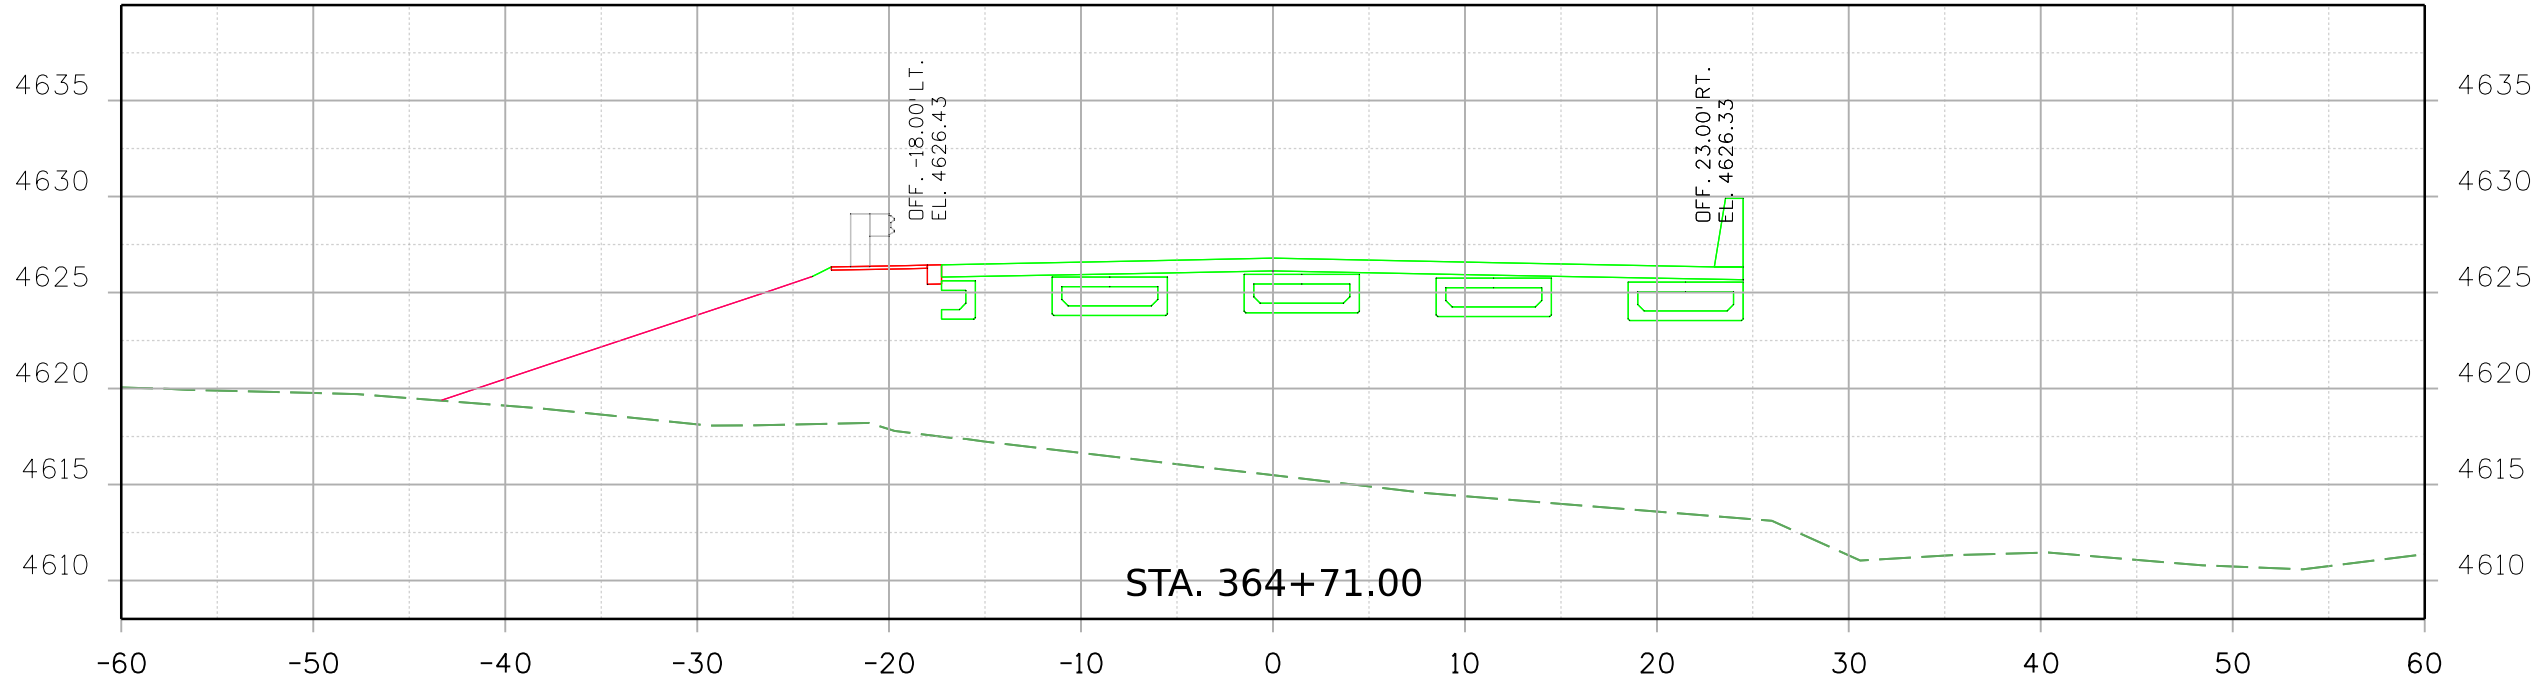

Print Date: 2/16/2021 File Name:
 23558DES_US_350_MP_48.744_Xsec.dgn
 Horiz. Scale: Vert. Scale: As Noted

 8000 South Chester St.
 Suite 500
 Centennial, CO 80112
 Phone: 303-799-6806

Sheet Revisions		
Date:	Comments	Init.

Colorado Department of Transportation



 5615 Wills Blvd
 Pueblo, CO 81008
 Phone: 719-546-5753
 FAX: 719-546-5402
 Region 2 JLS


As Constructed
No Revisions:
Revised:
Void:

REGION 2 BRIDGE BUNDLE US 350 OVER SHEEP CANYON ARROYO ROADWAY CROSS SECTIONS			
Designer:	R. HANSON	Structure No.	N-21-F
Detailer:	R. HANSON	M.P.	US 350 48.744
Sheet Subset:	XSEC	Subset Sheets:	5 of 10


Project No./Code
Sheet Number

9356 10:41:33 AM p:\SCI-PW\INTEG-2.stanleygroup.com\Datasearch\Documents\Colorado_Department_of_Transportation\29715 - CDDT R2 Bridge Bundle\11-CADD\Worksets\29715\DCNs\Design\Sheets\23558DES_US_350_MP_48.744_Xsec.dgn

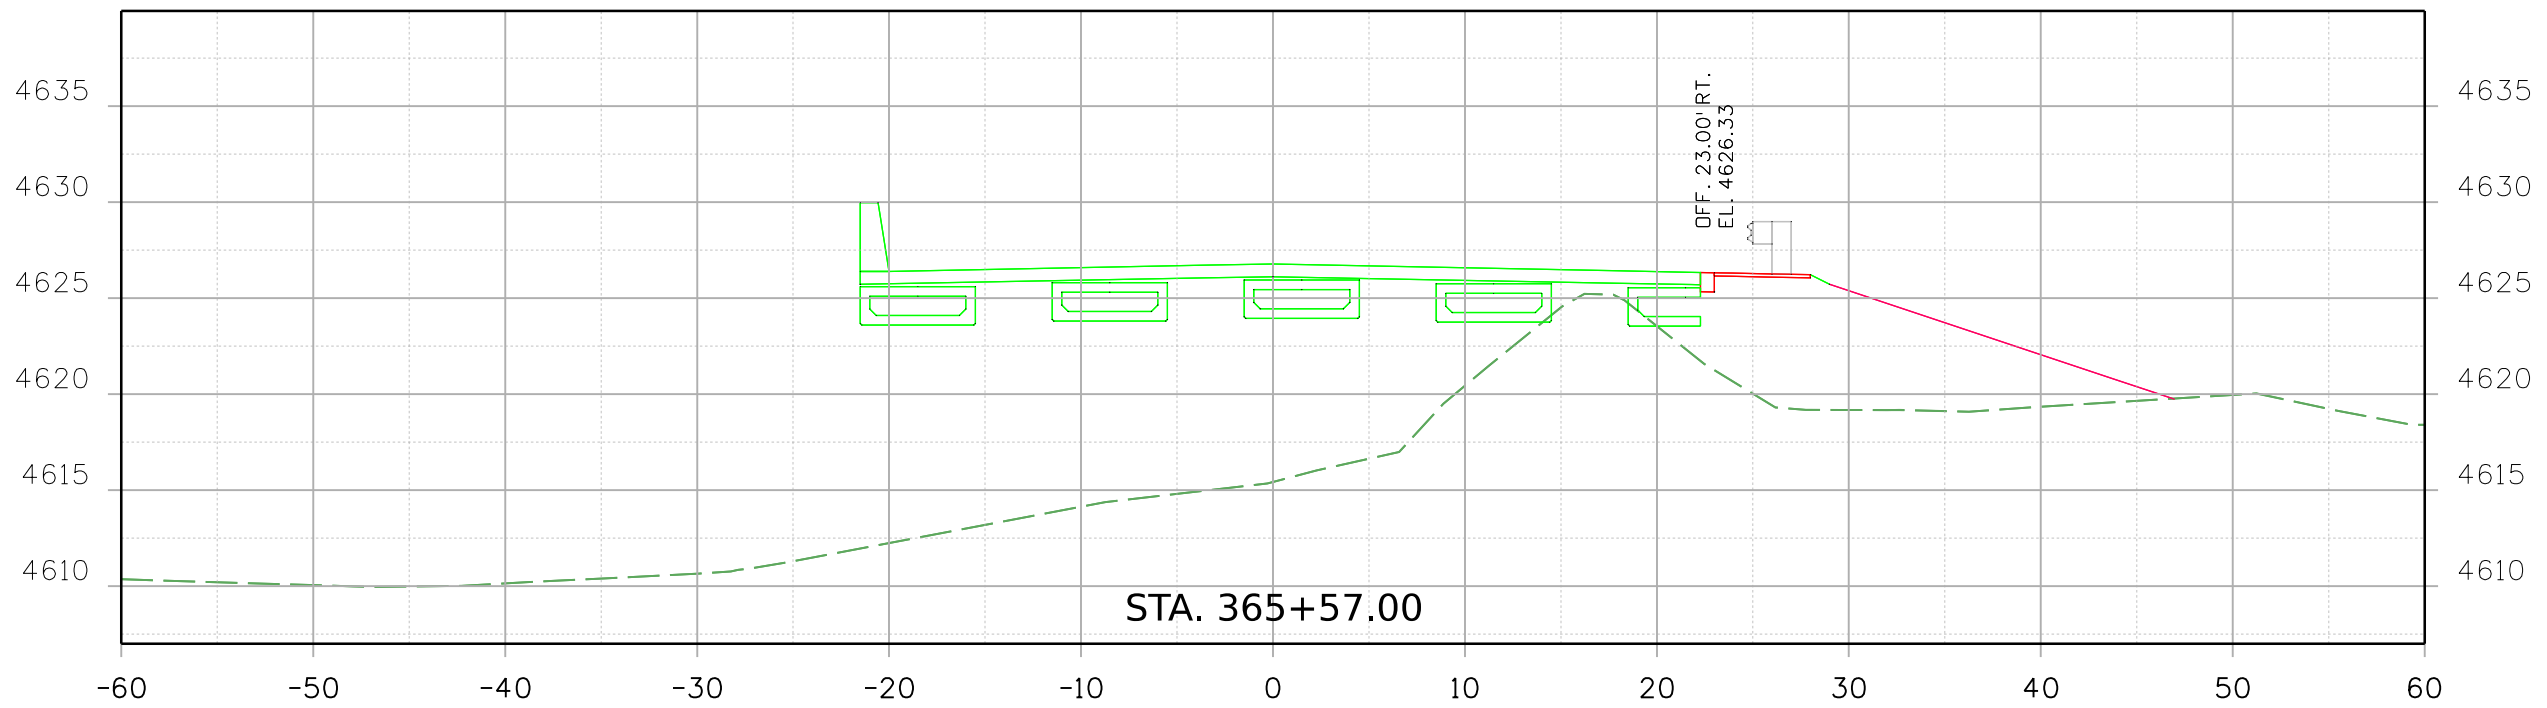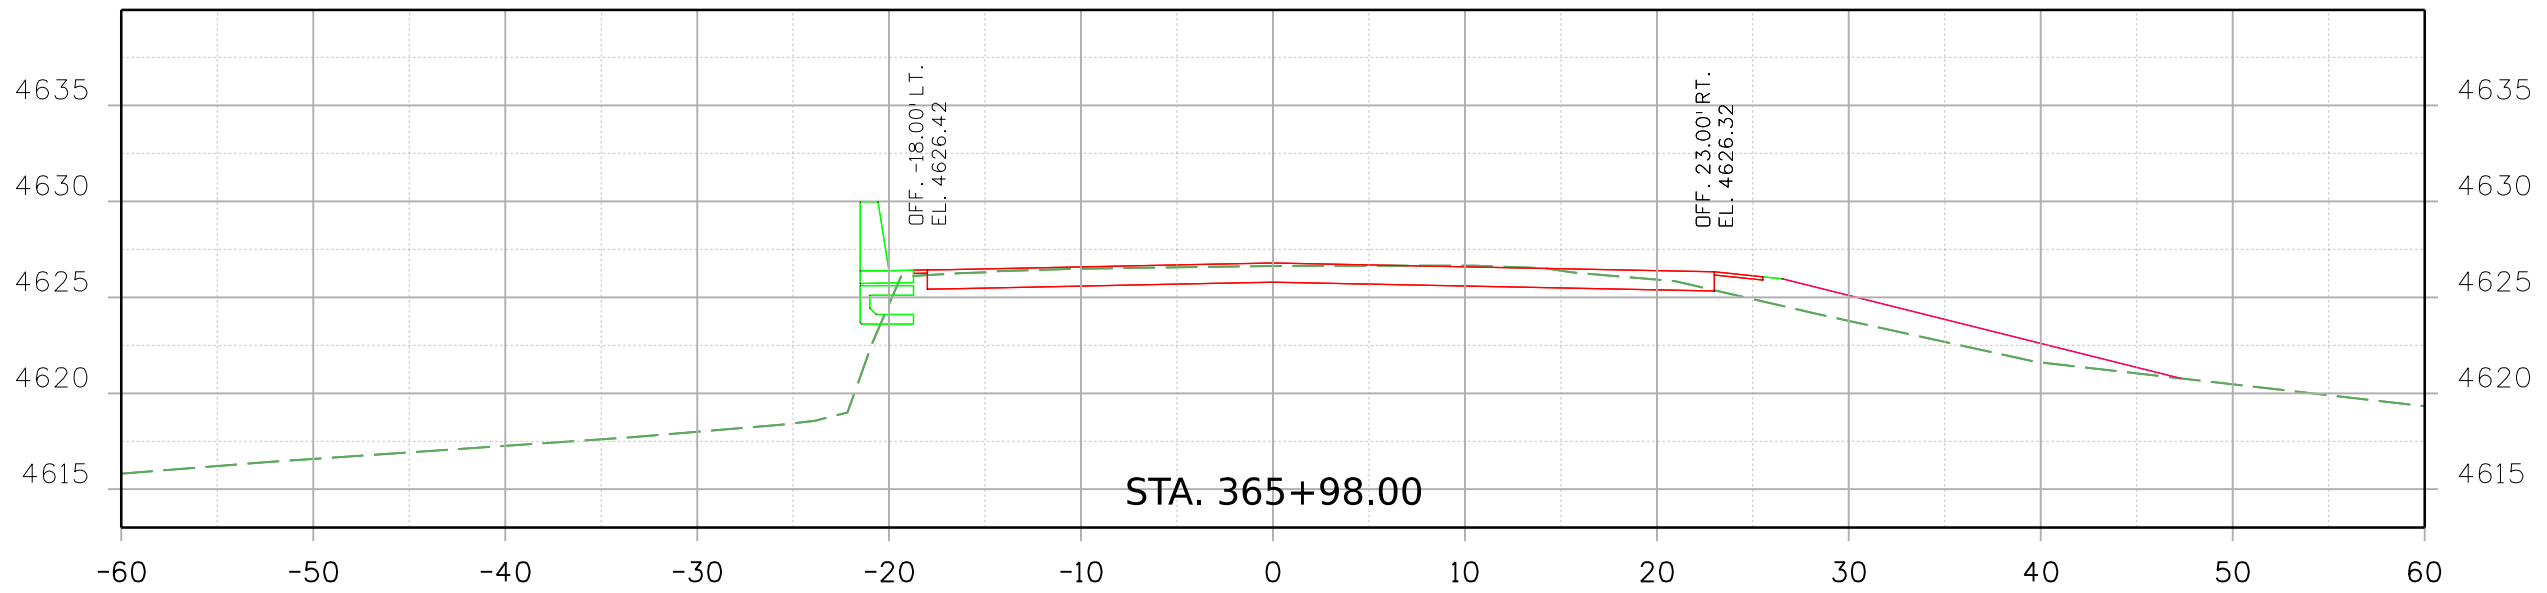

Print Date: 2/16/2021 File Name:
 23558DES_US_350_MP_48.744_Xsec.dgn
 Horiz. Scale: Vert. Scale: As Noted

 Stanley Consultants INC. 8000 South Chester St. Suite 500 Centennial, CO 80112 Phone: 303-799-6806

Sheet Revisions		
Date:	Comments	Init.



Colorado Department of Transportation

 5615 Wills Blvd
 Pueblo, CO 81008
 Phone: 719-546-5753
 FAX: 719-546-5402
 Region 2 JLS

As Constructed
 No Revisions:
 Revised:
 Void:

REGION 2 BRIDGE BUNDLE
 US 350 OVER SHEEP CANYON ARROYO
 ROADWAY CROSS SECTIONS
 Designer: R. HANSON Structure No. N-21-F
 Detailer: R. HANSON M.P. US 350 48.744
 Sheet Subset: XSEC Subset Sheets: 6 of 10

Project No./Code
 Sheet Number

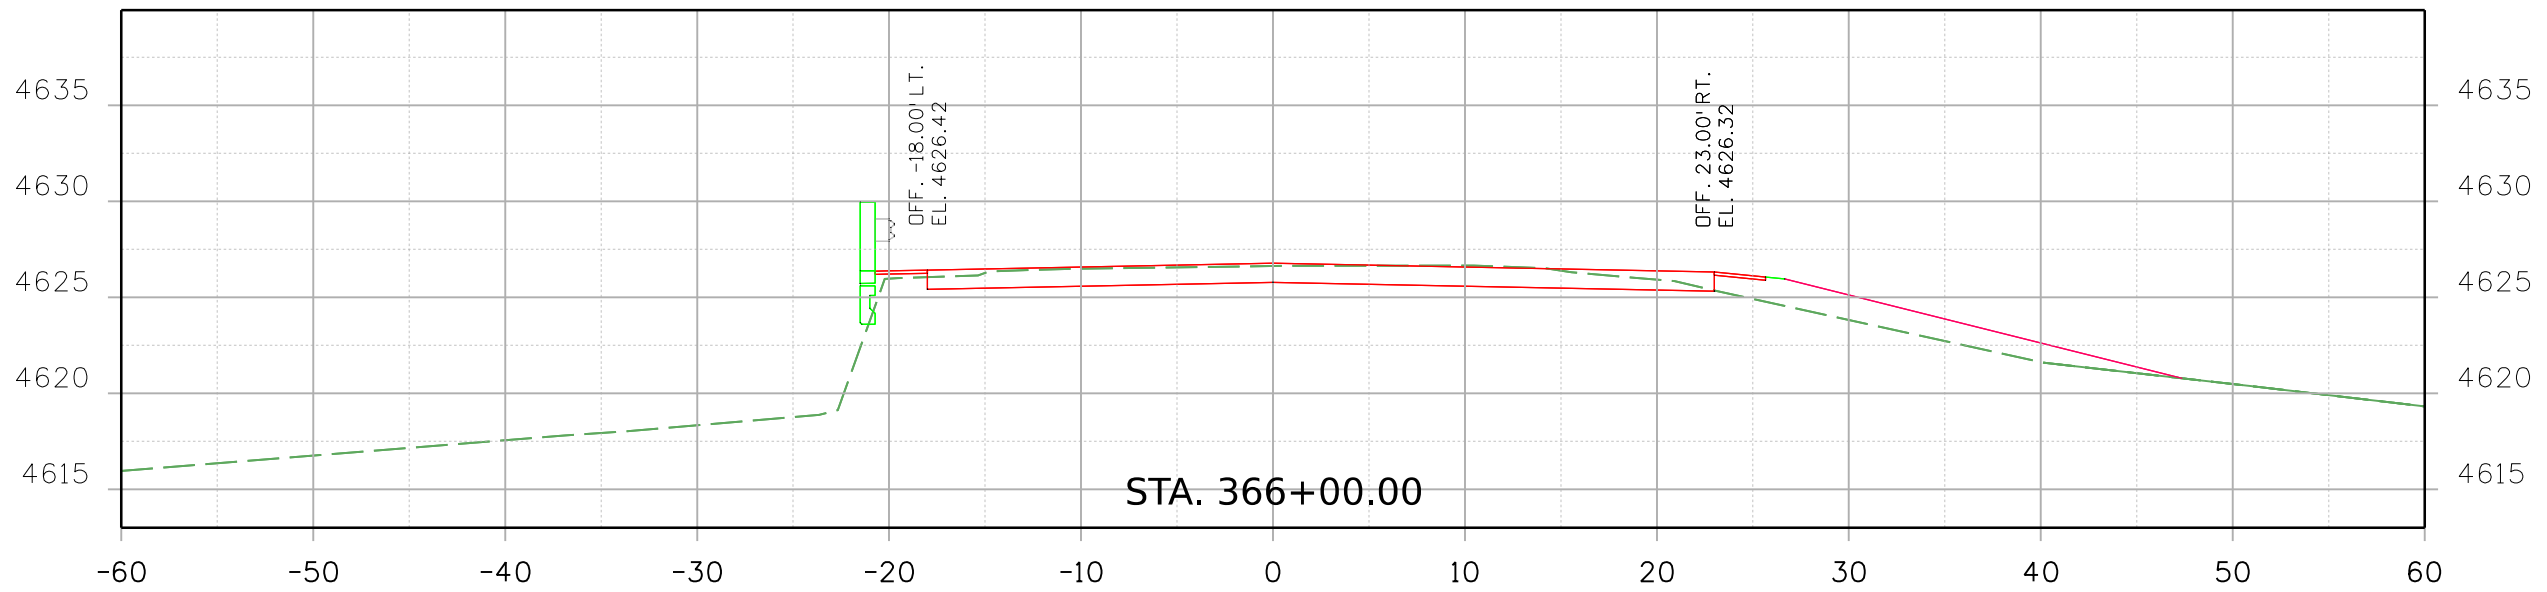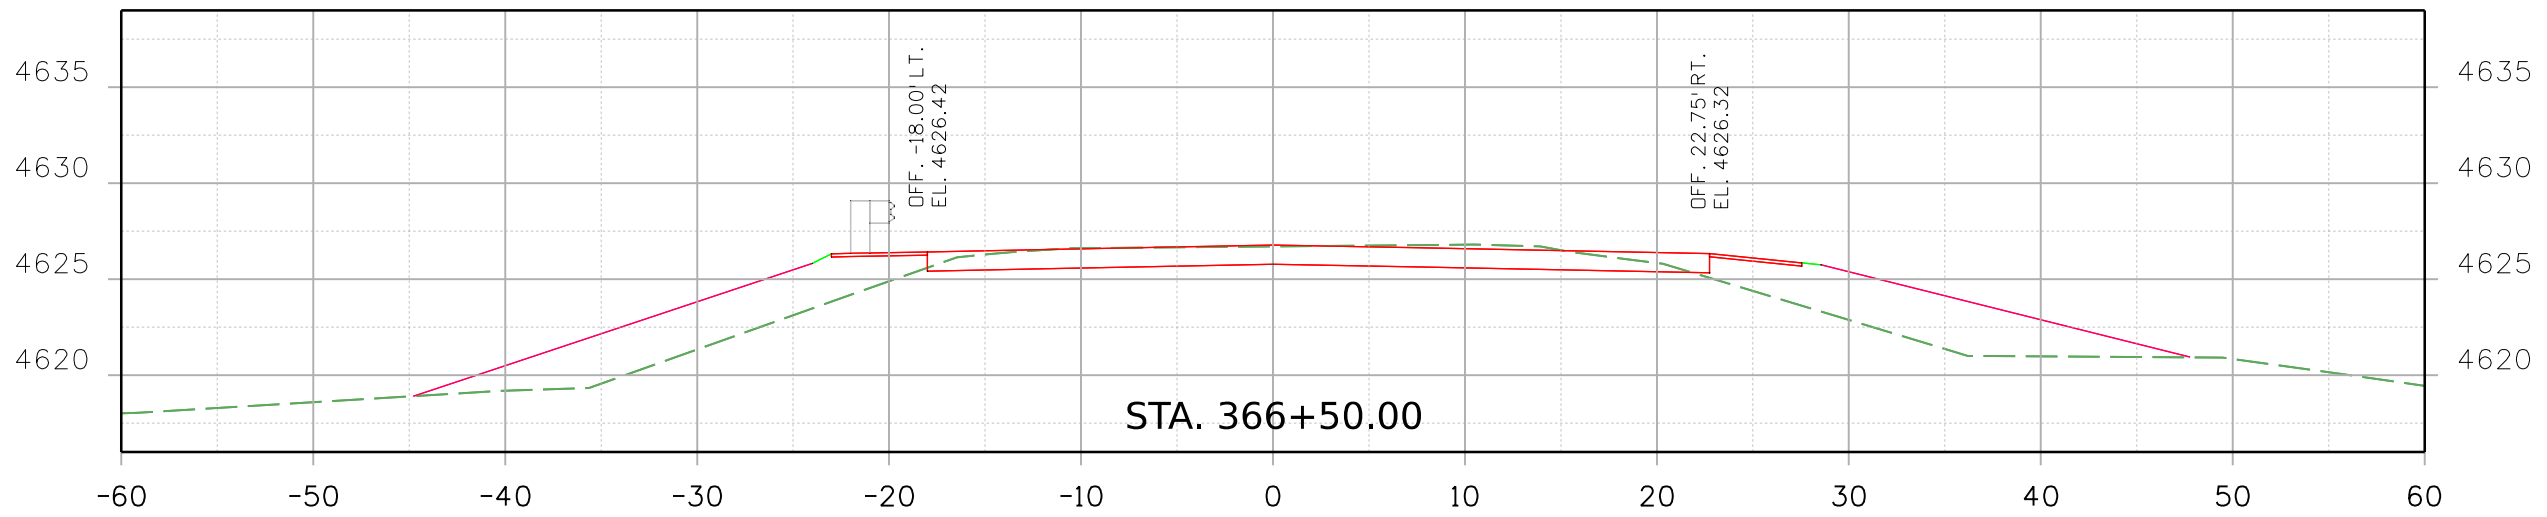9356 10:41:34 AM p:\SCI-P\W\TEG-2.stanleygroup.com\Documents\Colorado_Department_of_Transportation\29715 - CDDT R2 Bridge Bundle\11-CADD\Worksets\29715\DCNs\Design\Sheets\23558DES_US_350_MP_48.744_Xsec.dgn



Print Date: 2/16/2021 File Name:
23558DES_US_350_MP_48.744_Xsec.dgn
Horiz. Scale: Vert. Scale: As Noted

Stanley Consultants INC.
8000 South Chester St.
Suite 500
Centennial, CO 80112
Phone: 303-799-6806

Sheet Revisions		
Date:	Comments	Init.

Colorado Department of Transportation
5615 Wills Blvd
Pueblo, CO 81008
Phone: 719-546-5753
FAX: 719-546-5402

Region 2 JLS




As Constructed
No Revisions:
Revised:
Void:


**REGION 2 BRIDGE BUNDLE
US 350 OVER SHEEP CANYON ARROYO
ROADWAY CROSS SECTIONS**

Designer: R. HANSON Structure No. N-21-F
Detailer: R. HANSON M.P. US 350 48.744
Sheet Subset: XSEC Subset Sheets: 7 of 10


Project No./Code
Sheet Number

9356 10:41:35 AM p:\SCI-PW\INTEG-2.stanleygroup.com\Datasearch\Colorado_Department_of_Transportation\29715 - CDDT R2 Bridge Bundle\11-CADD\Worksets\29715\DCNs\Design\Sheets\23558DES_US_350_MP_48.744_Xsec.dgn

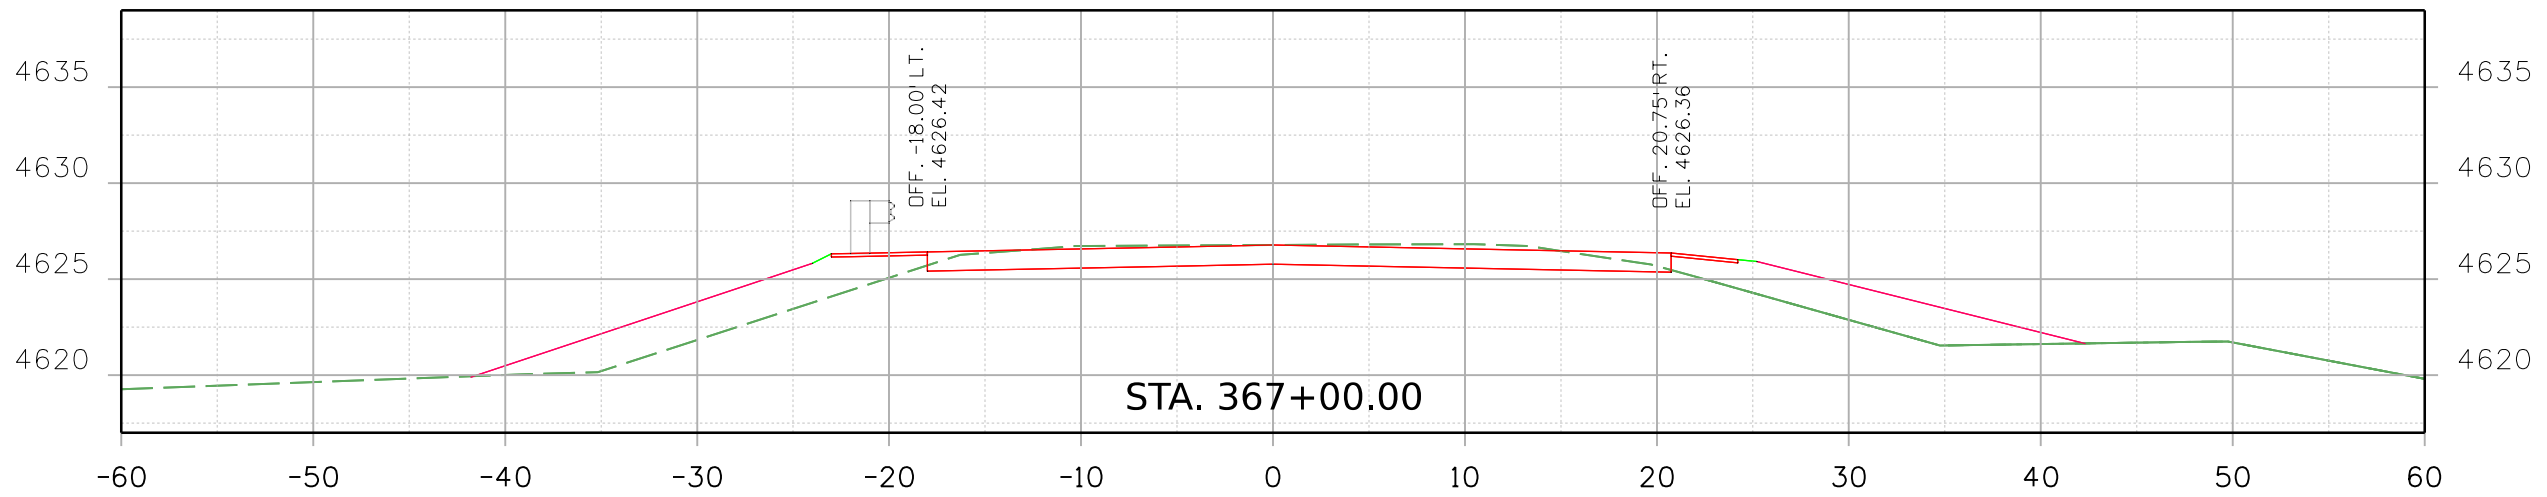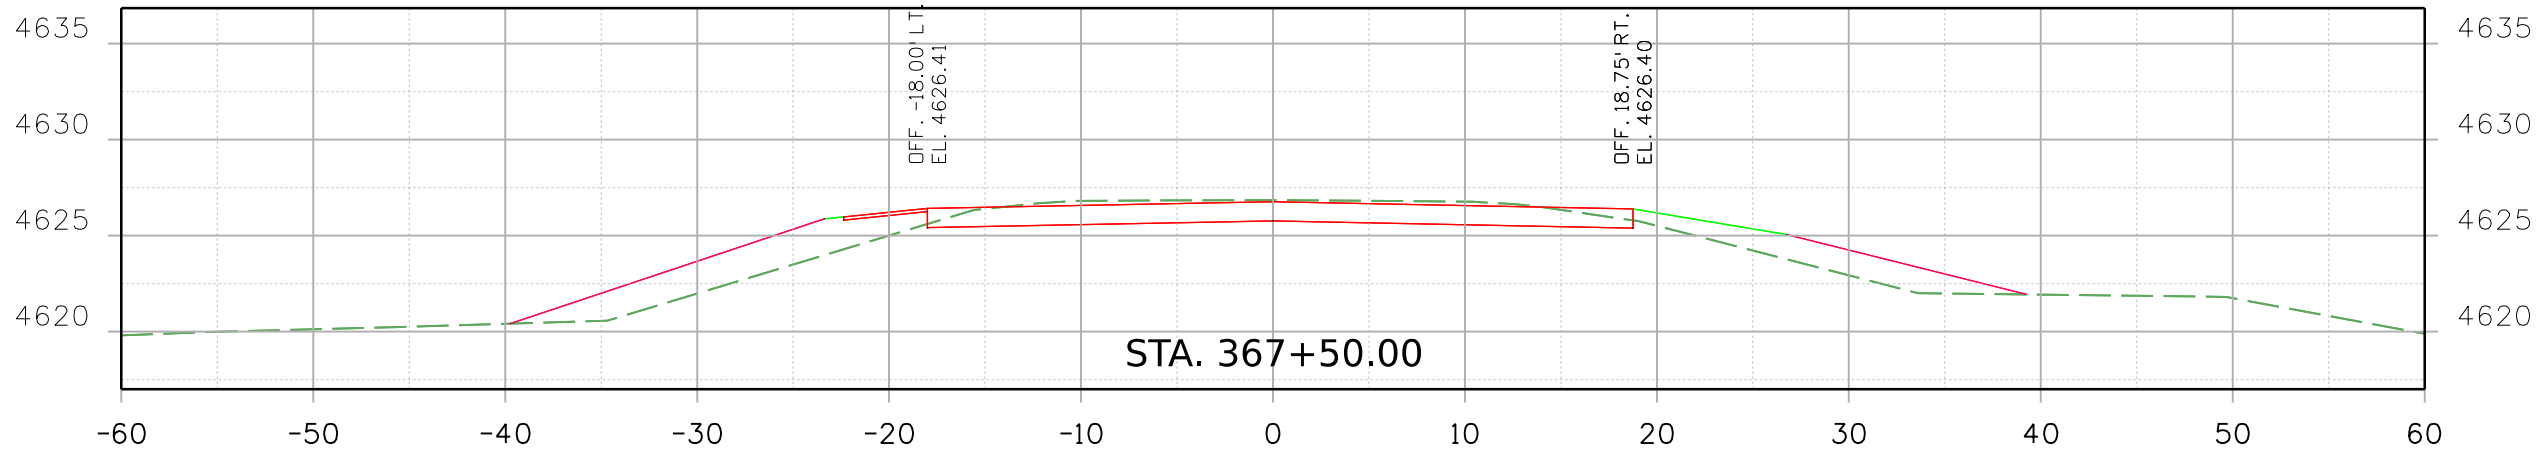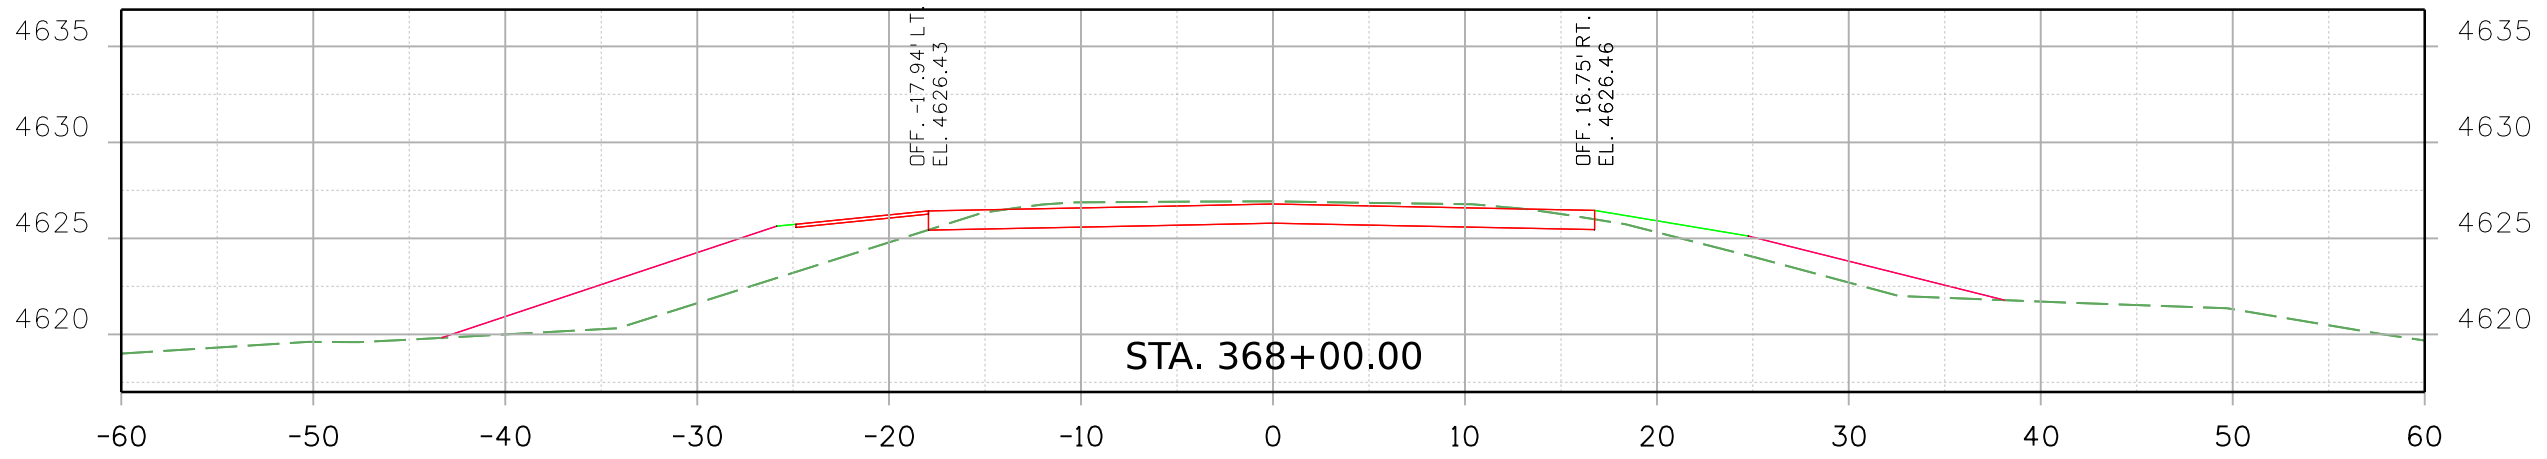

Print Date: 2/16/2021 File Name:
 23558DES_US_350_MP_48.744_Xsec.dgn
 Horiz. Scale: Vert. Scale: As Noted

 8000 South Chester St.
 Suite 500
 Centennial, CO 80112
 INC. Phone: 303-799-6806

Sheet Revisions		
Date:	Comments	Init.



Colorado Department of Transportation

 5615 Wills Blvd
 Pueblo, CO 81008
 Phone: 719-546-5753
 FAX: 719-546-5402
 Region 2 JLS

As Constructed
 No Revisions:
 Revised:
 Void:

REGION 2 BRIDGE BUNDLE
 US 350 OVER SHEEP CANYON ARROYO
 ROADWAY CROSS SECTIONS
 Designer: R. HANSON Structure No. N-21-F
 Detailer: R. HANSON M.P. US 350 48.744
 Sheet Subset: XSEC Subset Sheets: 8 of 10

Project No./Code
 Sheet Number

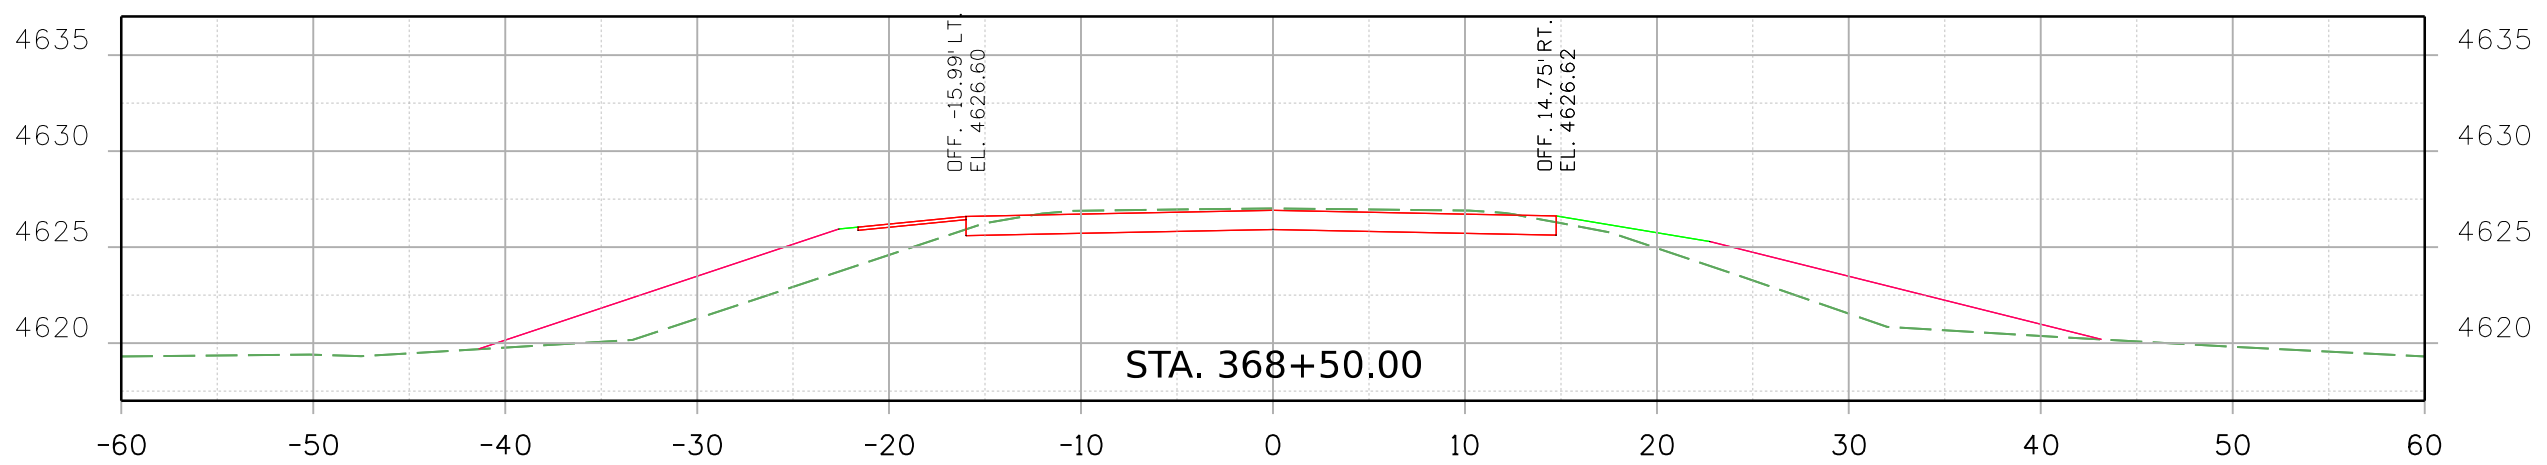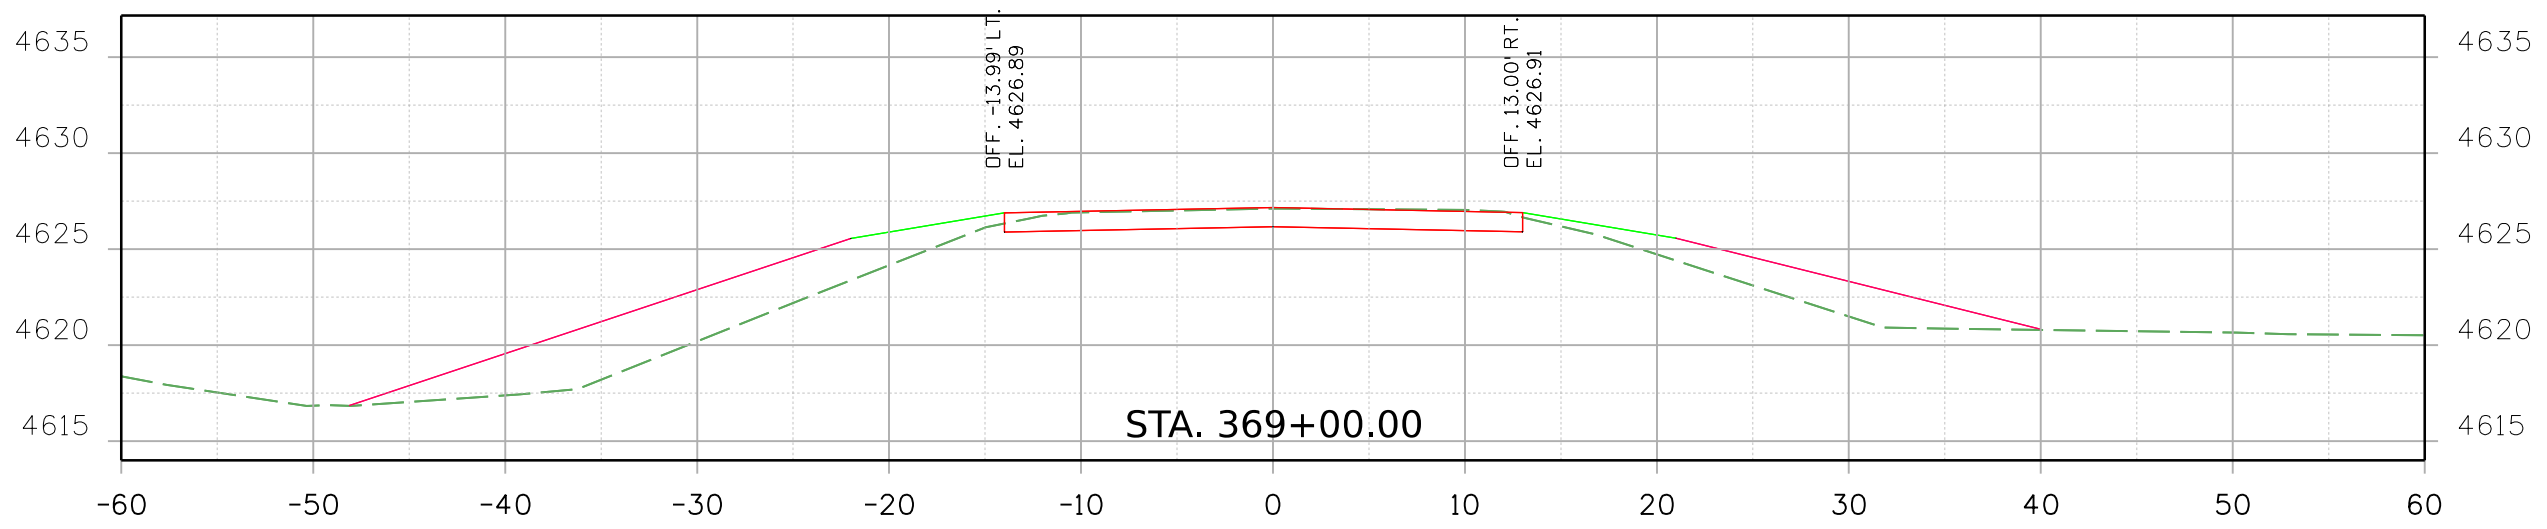9356 10:41:36 AM p:\SCI-P\INTEG-2.stanleygroup.com\Datasource-1\Documents\Colorado_Department_of_Transportation\29715 - CDDT R2 Bridge Bundle\11-CADD\Worksets\29715\DCNs\Design\Sheets\23558DES_US_350_MP_48.744_Xsec.dgn



Print Date: 2/16/2021 File Name:
 23558DES_US_350_MP_48.744_Xsec.dgn
 Horiz. Scale: Vert. Scale: As Noted

Sheet Revisions		
Date:	Comments	Init.

Colorado Department of Transportation
 5615 Wills Blvd
 Pueblo, CO 81008
 Phone: 719-546-5753
 FAX: 719-546-5402

Region 2 JLS

As Constructed
 No Revisions:
 Revised:
 Void:



REGION 2 BRIDGE BUNDLE
 US 350 OVER SHEEP CANYON ARROYO
 ROADWAY CROSS SECTIONS


Designer: R. HANSON Structure No. N-21-F
 Detailer: R. HANSON M.P. US 350 48.744
 Sheet Subset: XSEC Subset Sheets: 9 of 10

Project No./Code
 Sheet Number



9356 10:41:36 AM p:\sc1-p\INTEG-2.stanleygroup.com\Datasec\1\Documents\Colorado_Department_of_Transportation\29715 - CDDT R2 Bridge Bundle\11-CADD\Worksets\29175\DCNs\Design\Sheets\23558DES_US_350_MP_48.744_Xsec.dgn

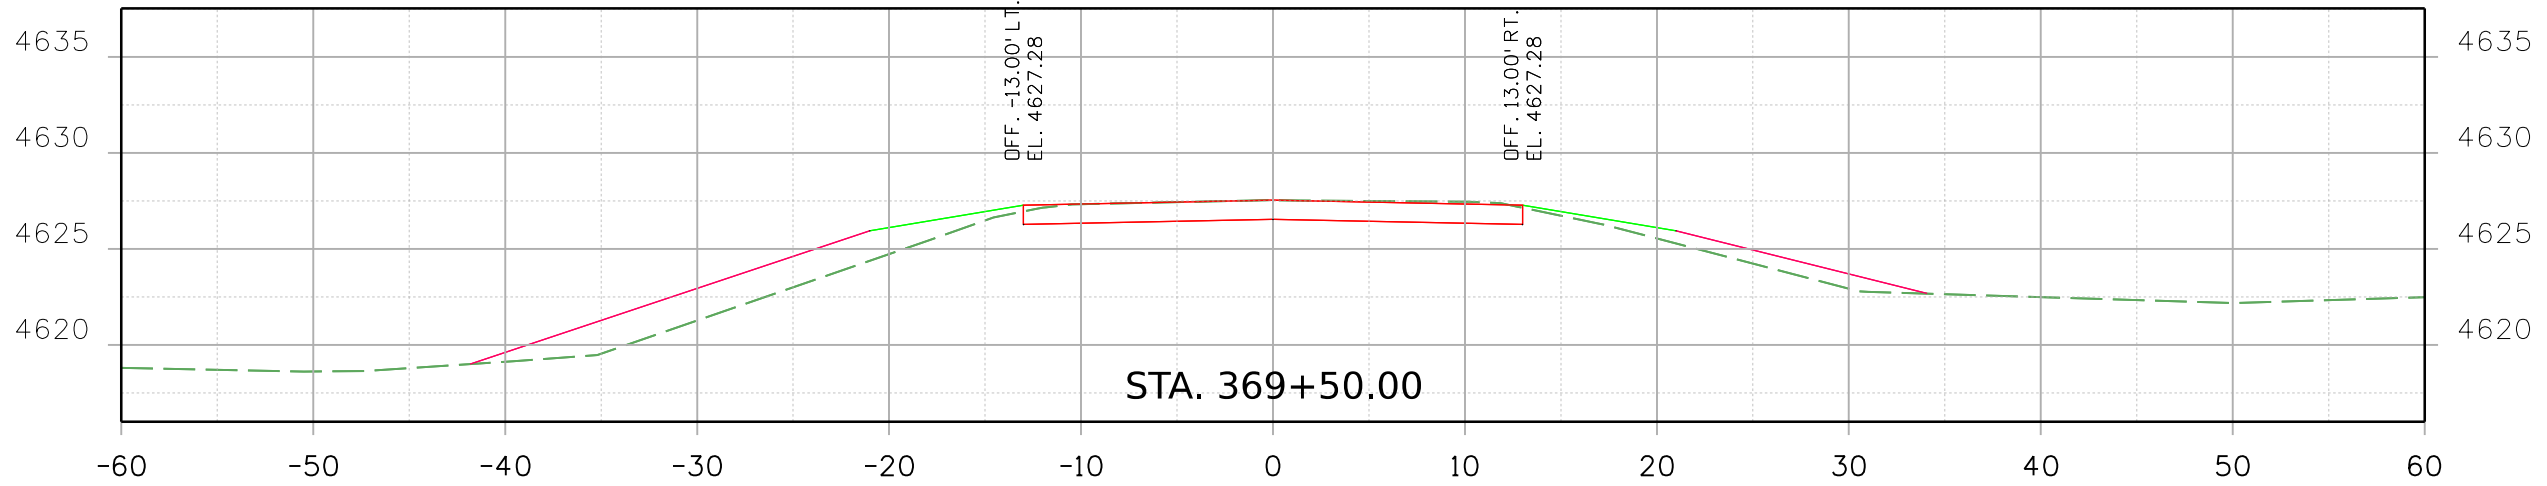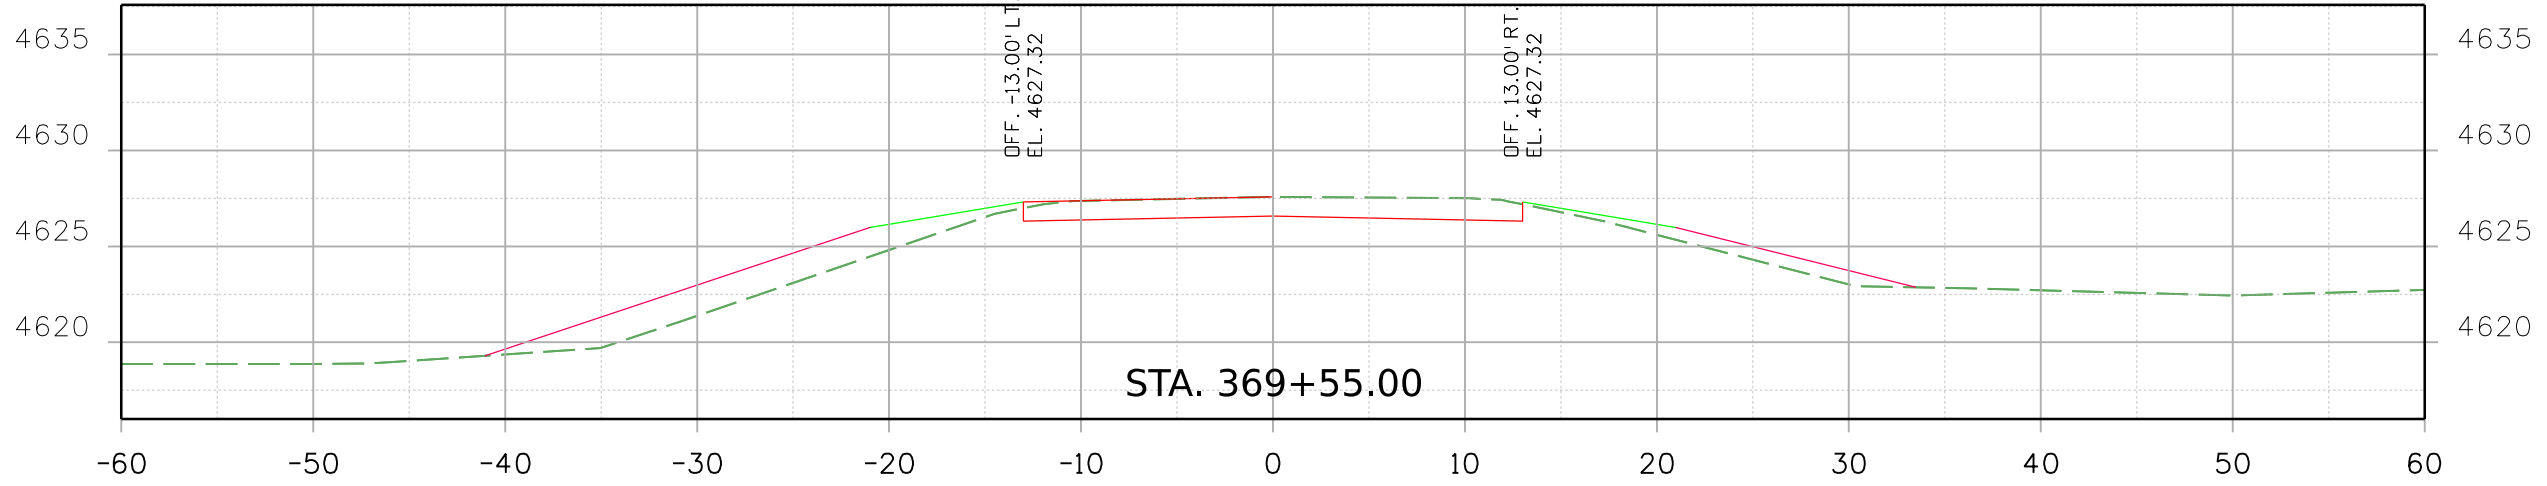

Print Date: 2/16/2021 File Name:
 23558DES_US_350_MP_48.744_Xsec.dgn
 Horiz. Scale: Vert. Scale: As Noted

 Stanley Consultants INC.
 8000 South Chester St.
 Suite 500
 Centennial, CO 80112
 Phone: 303-799-6806

Sheet Revisions		
Date:	Comments	Init.

Colorado Department of Transportation

 5615 Wills Blvd
 Pueblo, CO 81008
 Phone: 719-546-5753
 FAX: 719-546-5402
 Region 2 JLS

As Constructed
 No Revisions:
 Revised:
 Void:

REGION 2 BRIDGE BUNDLE
 US 350 OVER SHEEP CANYON ARROYO
 ROADWAY CROSS SECTIONS
 Designer: R. HANSON Structure No. N-21-F
 Detailer: R. HANSON M.P. US 350 48.744
 Sheet Subset: XSEC Subset Sheets: 10 of 10

Project No./Code
 Sheet Number