



9356 2:03:18 PM p:\SCL-PW\INTEG-2.stanleygroup.com\Datasource-1\Documents\Colorado_Department_of_Transportation\29715 - CDDT R2 Bridge Bundle\11-CADD\Worksets\29715\Design\Sheets\23559DES_US 350 MP 10.289_Typ.dgn

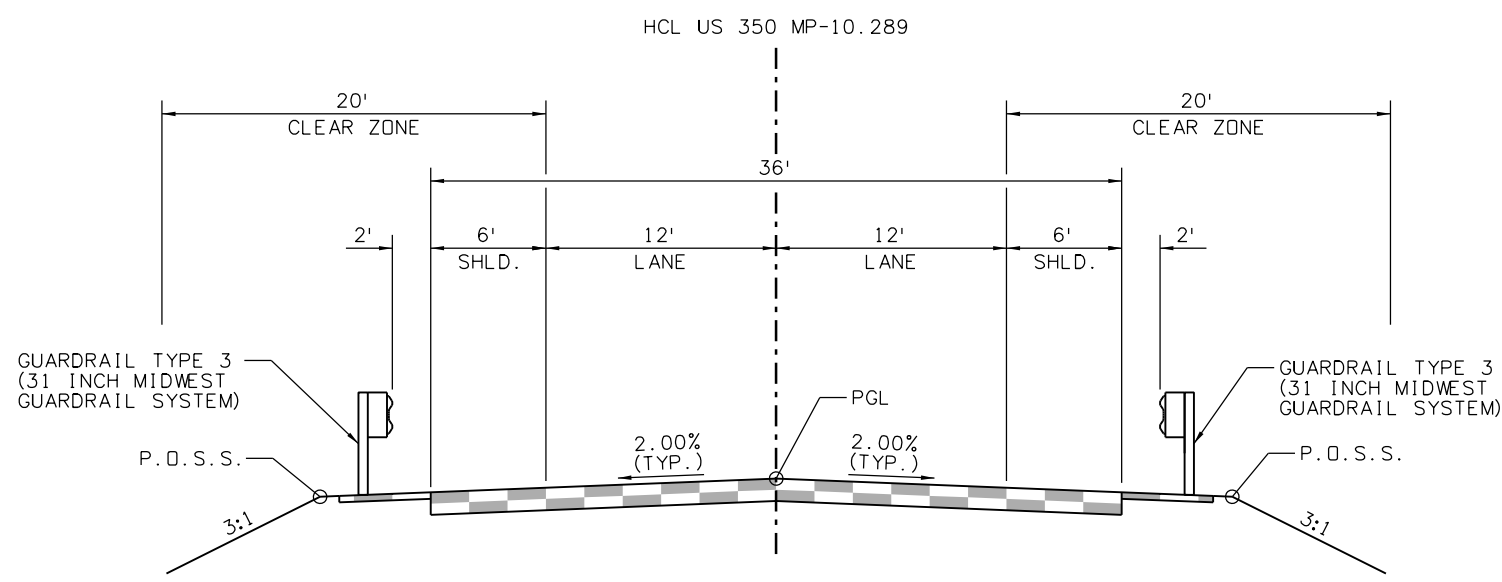

US 350 MP-10.289
TYPICAL SECTION
 382+84.90 TO 384+60.99
 385+11.49 TO 386+79.96

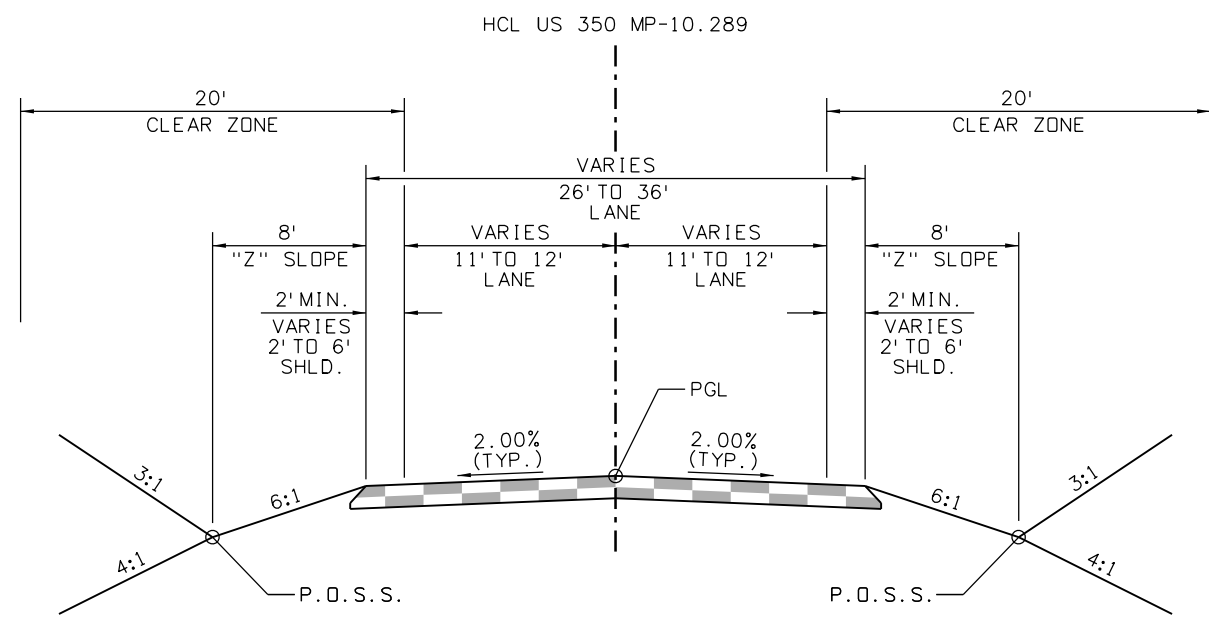

US 350 MP-10.289
TYPICAL SECTION
 381+50.00 TO 382+84.90
 386+79.96 TO 388+05.00

Print Date: 2/16/2021 File Name: 23559DES_US 350 MP 10.289_Typ.dgn

Horiz. Scale: Vert. Scale: As Noted

8000 South Chester St.
 Suite 500
 Centennial, CO 80112
 INC. Phone: 303-799-6806

Sheet Revisions		
Date:	Comments	Init.

Colorado Department of Transportation

5615 Wills Blvd
 Pueblo, CO 81008
 Phone: 719-546-5753
 FAX: 719-546-5402

Region 2 JLS

As Constructed
No Revisions:
Revised:
Void:

REGION 2 BRIDGE BUNDLE
 US 350 OVER LUNING ARROYO
 TYPICAL SECTIONS



Designer: R. HANSON	Structure No. 0-19-D
Detailer: E. EARL	M.P. US 350 10.289
Sheet Subset: TYP	Subset Sheets: 1 of 1


Project No./Code
Sheet Number

9356 2:03:29 PM pw:\SCI-PW\INTEG-2.stanleygroup.com\Datasource-1\Documents\Colorado_Department_of_Transportation\29715 - CDDT R2 Bridge Bundle\11-CADD\Worksets\29175\DGNS\Design\Sheets\23559DES_US_350 MP 10.289_P&P Sheets.dgn


LEGEND:

(C-19) - UTILITY ID NO.

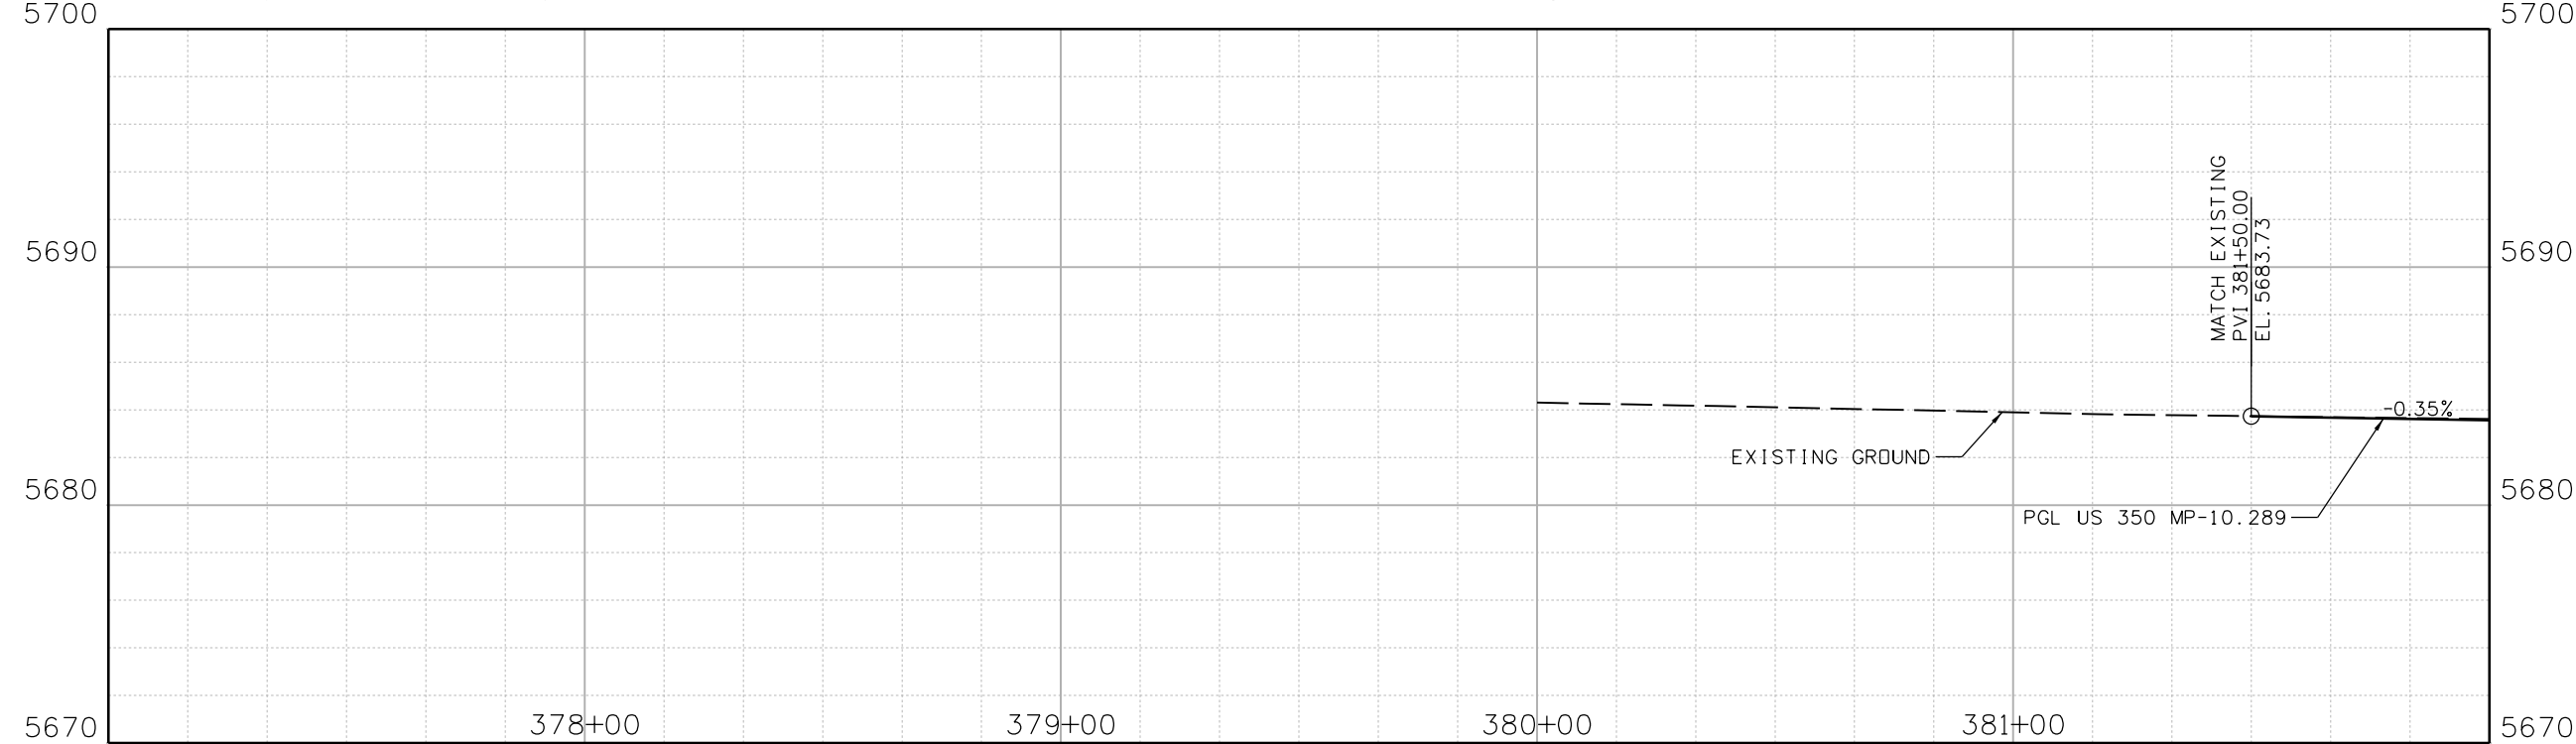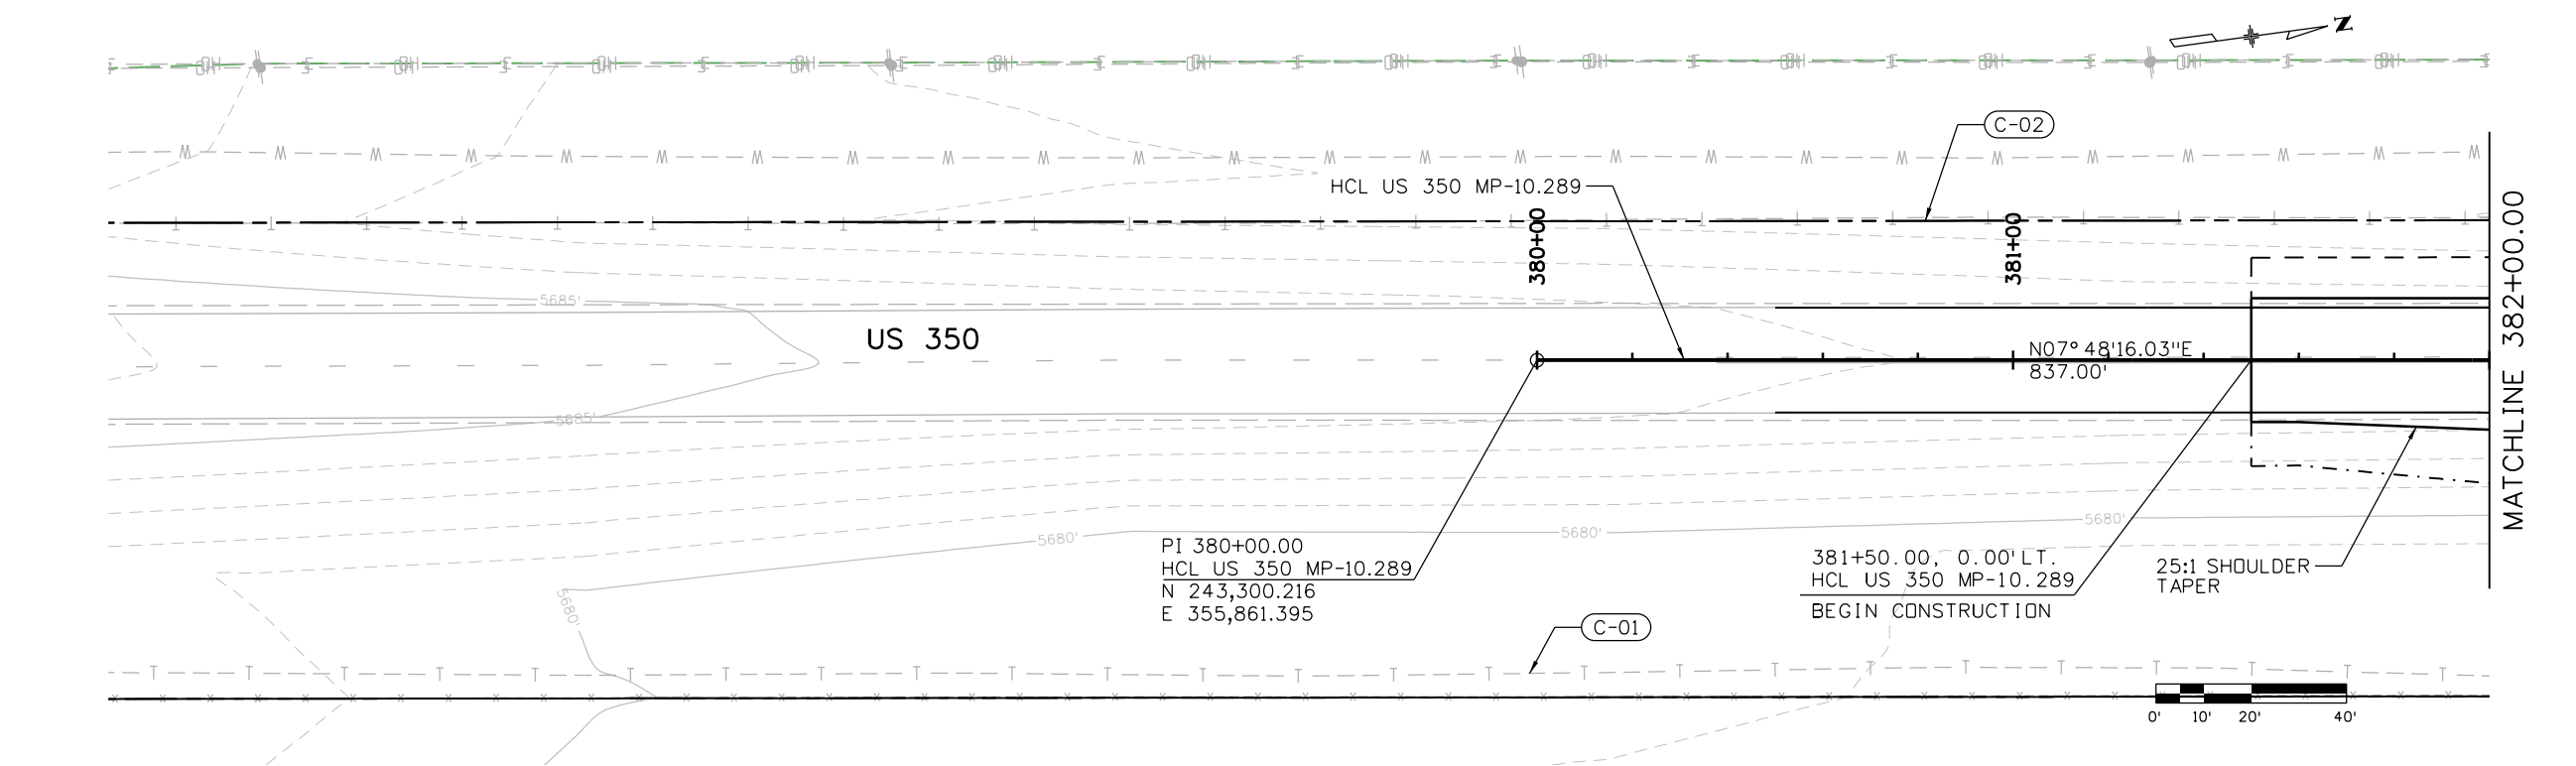

Print Date: 2/16/2021 File Name: 23559DES_US_350 MP 10.289_P&P Sheets.dgn
 Horiz. Scale: Vert. Scale: As Noted

 8000 South Chester St.
 Suite 500
 Centennial, CO 80112
 INC. Phone: 303-799-6806

Sheet Revisions		
Date:	Comments	Init.

Colorado Department of Transportation

 5615 Wills Blvd
 Pueblo, CO 81008
 Phone: 719-546-5753
 FAX: 719-546-5402
Region 2 JLS

As Constructed
 No Revisions:
 Revised:
 Void:



**REGION 2 BRIDGE BUNDLE
 US 350 OVER LUNING ARROYO
 ROADWAY PLAN AND PROFILE**

Designer:	R. HANSON	Structure No.	0-19-D
Detailer:	R. HANSON	M.P.	US 350 10.289
Sheet Subset:	ROADWAY	Subset Sheets:	1 of 3

Project No./Code
 Sheet Number

9356 2:03:31 PM P:\1\SC1-PW\INTEG-2.stanleygroup.com\Datasource-1\Documents\Colorado_Department_of_Transportation\29715 - CDDT R2 Bridge Bundle\11-CADD\Worksets\29175\CDGNs\Design\Sheets\23559DES_US_350_MP_10.289_P&P_Sheets.dgn

LEGEND:
 (C-19) - UTILITY ID NO.

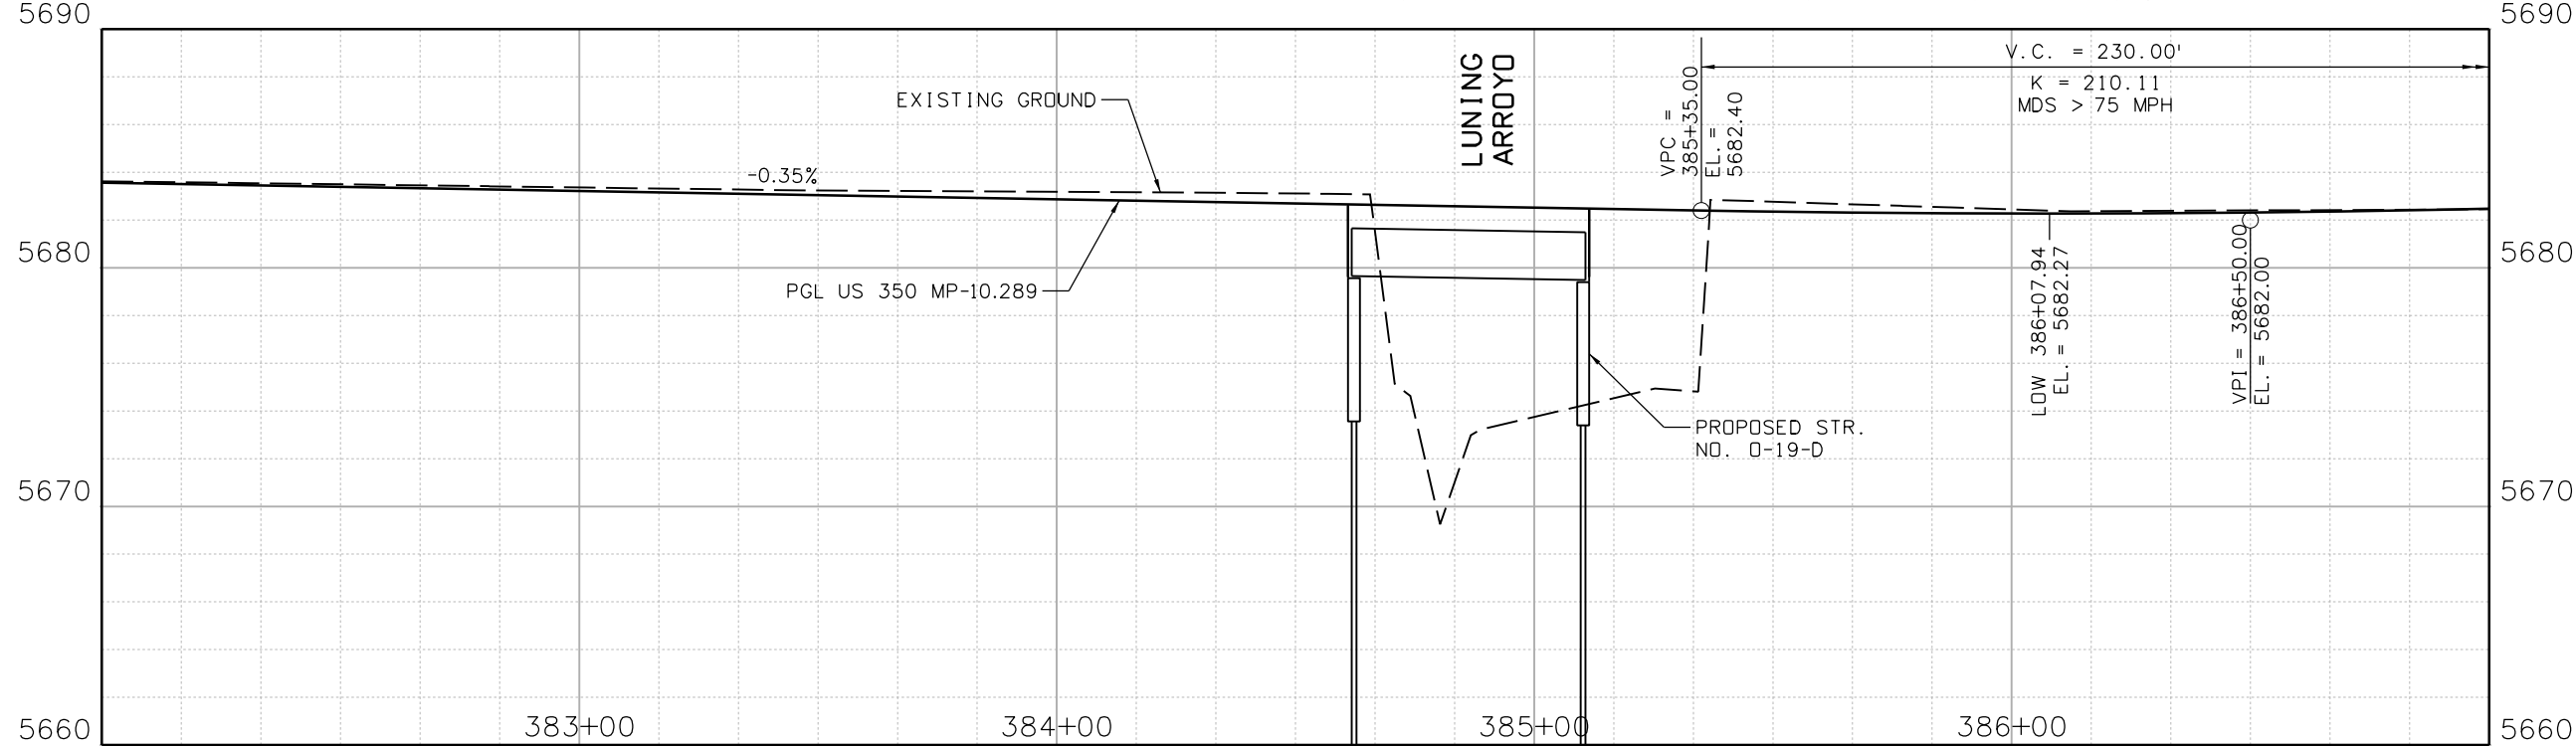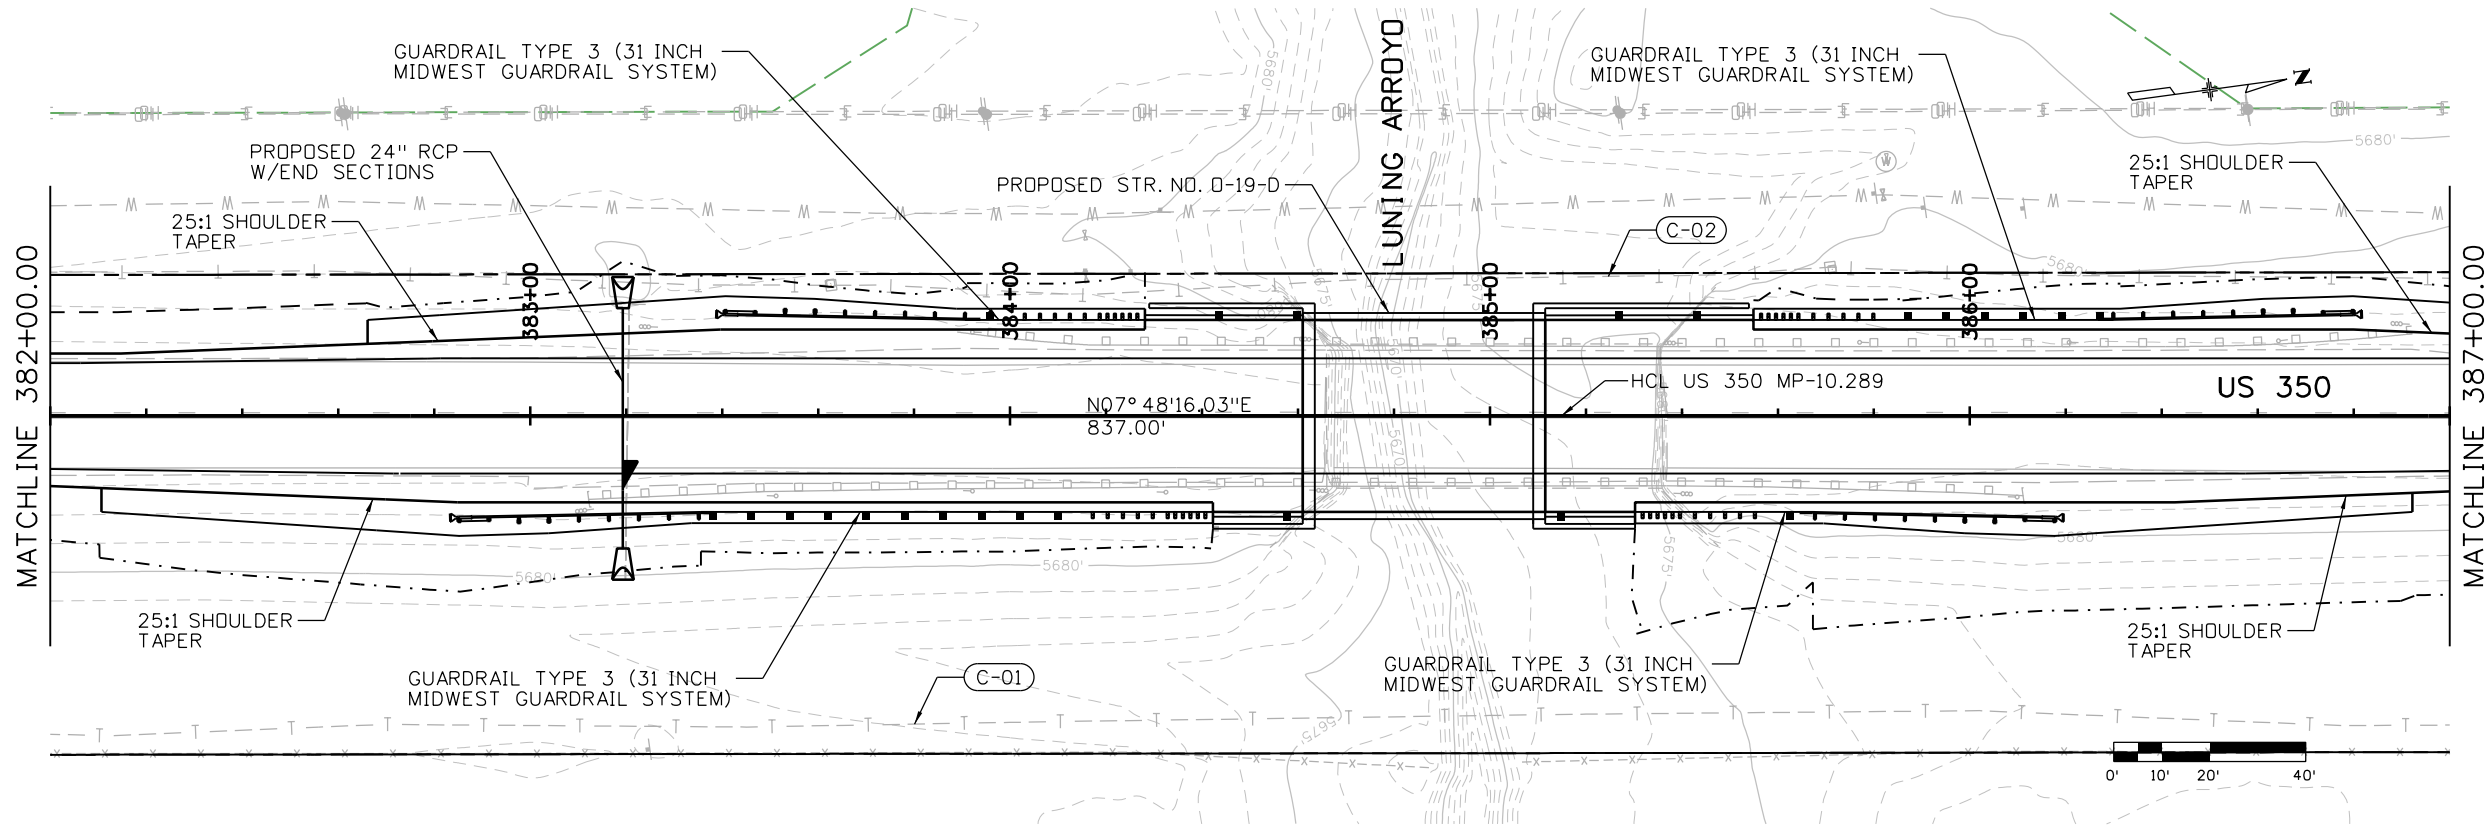

Print Date: 2/16/2021 File Name: 23559DES_US_350_MP_10.289_P&P_Sheets.dgn
 Horiz. Scale: Vert. Scale: As Noted
Stanley Consultants
 8000 South Chester St.
 Suite 500
 Centennial, CO 80112
 Phone: 303-799-6806

Sheet Revisions		
Date:	Comments	Init.

Colorado Department of Transportation
 5615 Wills Blvd
 Pueblo, CO 81008
 Phone: 719-546-5753
 FAX: 719-546-5402
Region 2 JLS




As Constructed
 No Revisions:
 Revised:
 Void:

REGION 2 BRIDGE BUNDLE
US 350 OVER LUNING ARROYO
ROADWAY PLAN AND PROFILE
 Designer: R. HANSON Structure No. 0-19-D
 Detailer: R. HANSON M.P. US 350 10.289
 Sheet Subset: ROADWAY Subset Sheets: 2 of 3

Project No./Code
 Sheet Number

9356 2:03:32 PM pw:\SCI-PW\NTEG-2.stonleygroup.com\Datasource-1\Documents\Colorado_Department_of_Transportation\29715 - CDDT R2 Bridge Bundle\11-CADD\Worksets\29175\DGNS\Design\Sheets\23559DES_US_350_MP_10.289_P&P_Sheets.dgn

LEGEND:
 (C-19) - UTILITY ID NO.

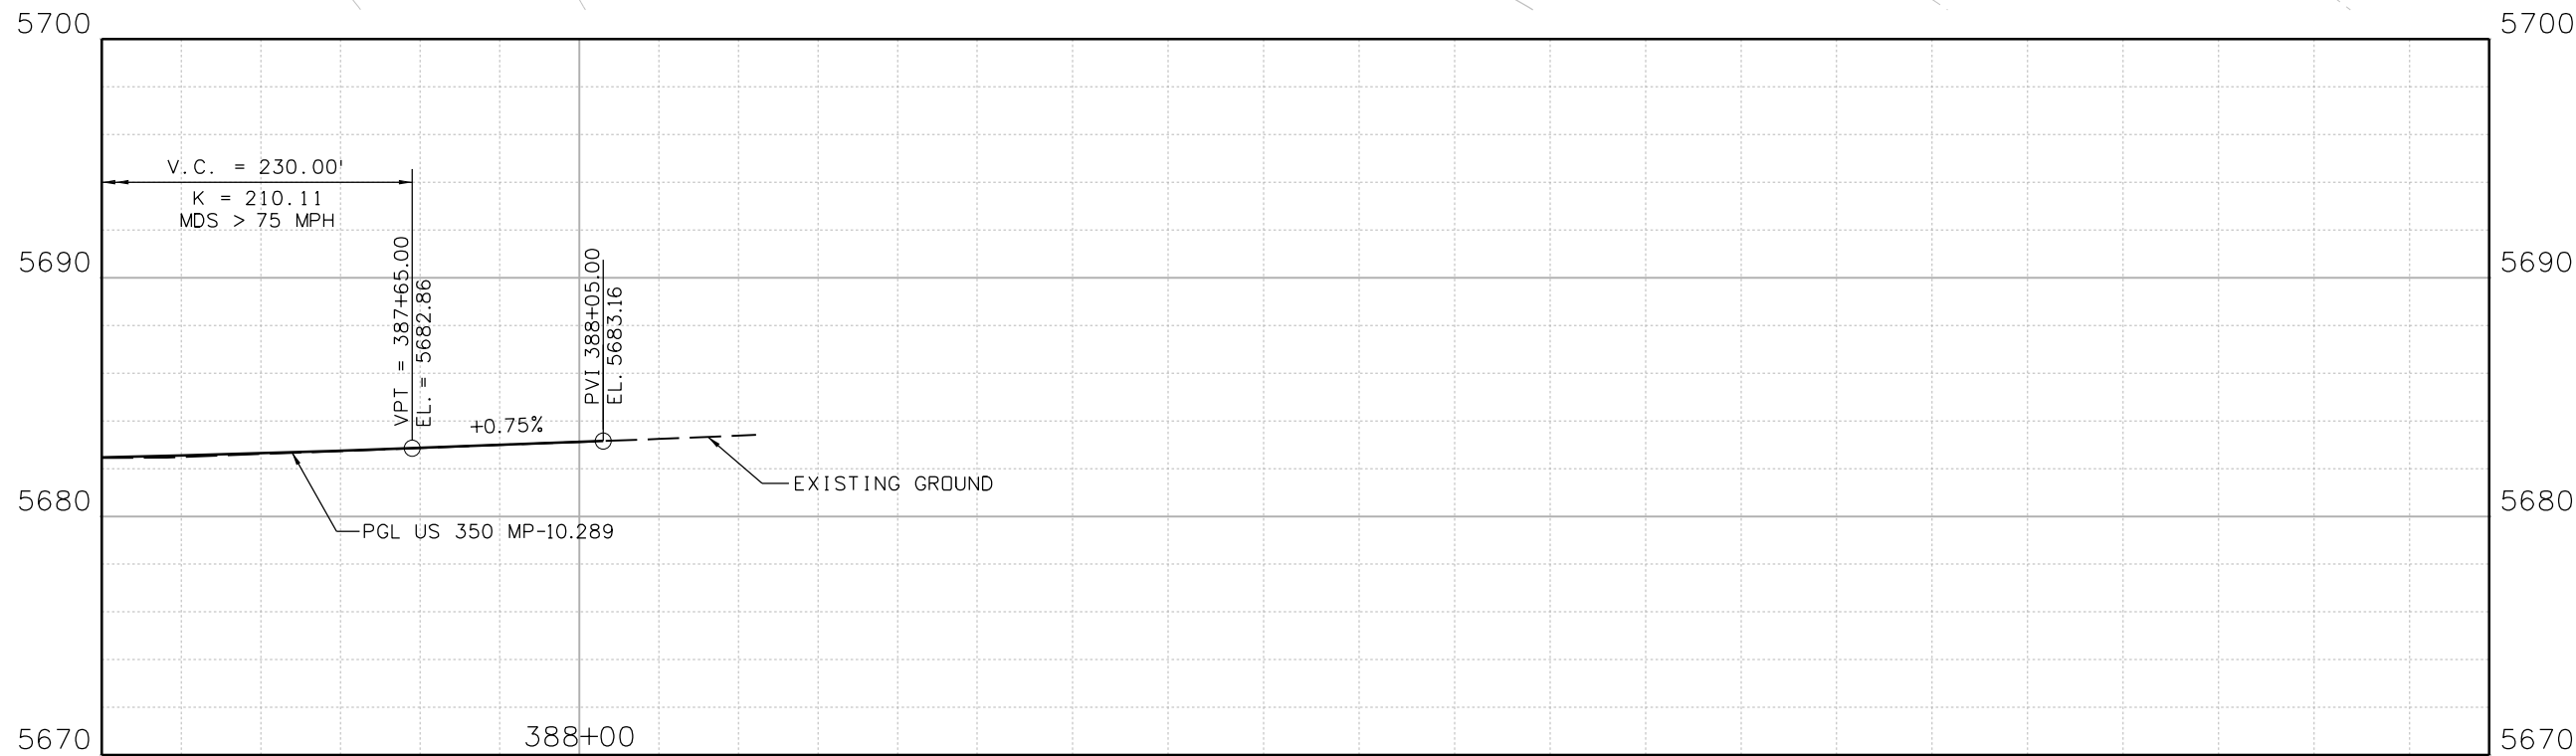 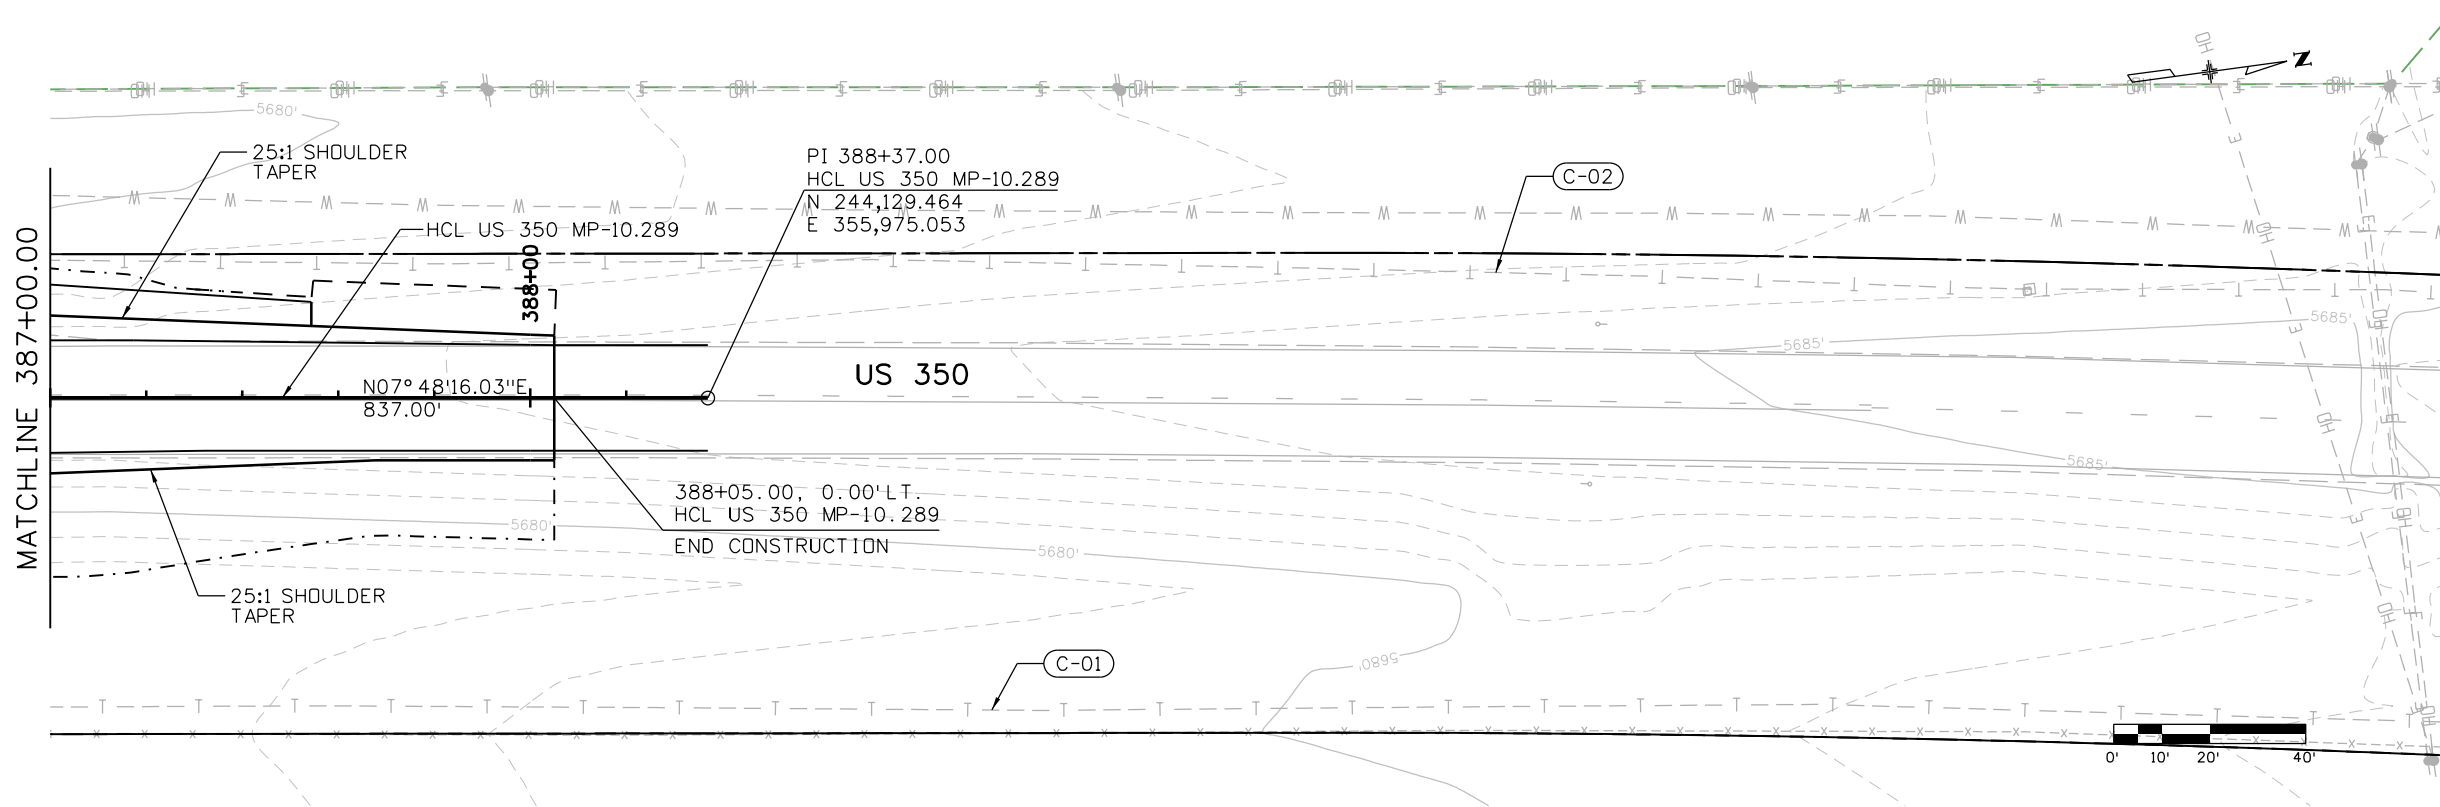

Print Date: 2/16/2021 File Name: 23559DES_US_350_MP_10.289_P&P_Sheets.dgn
 Horiz. Scale: Vert. Scale: As Noted
Stanley Consultants
 8000 South Chester St.
 Suite 500
 Centennial, CO 80112
 Phone: 303-799-6806

Sheet Revisions		
Date:	Comments	Init.




Colorado Department of Transportation
 5615 Wills Blvd
 Pueblo, CO 81008
 Phone: 719-546-5753
 FAX: 719-546-5402
Region 2 JLS

As Constructed
 No Revisions:
 Revised:
 Void:


REGION 2 BRIDGE BUNDLE
US 350 OVER LUNING ARROYO
ROADWAY PLAN AND PROFILE
 Designer: R. HANSON Structure No. 0-19-D
 Detailer: R. HANSON M.P. US 350 10.289
 Sheet Subset: ROADWAY Subset Sheets: 3 of 3

Project No./Code
 Sheet Number

9356 2:03:43 PM p:\s\SCI-P\W\NTEG-2.stonygroup.com\Datasource-1\Documents\Colorado_Department_of_Transportation\29715 - CDDT R2 Bridge Bundle\11-CADD\Worksets\29175\DGNS\Design\Sheets\23559DES_US_350_MP_10.289_Xsec.dgn

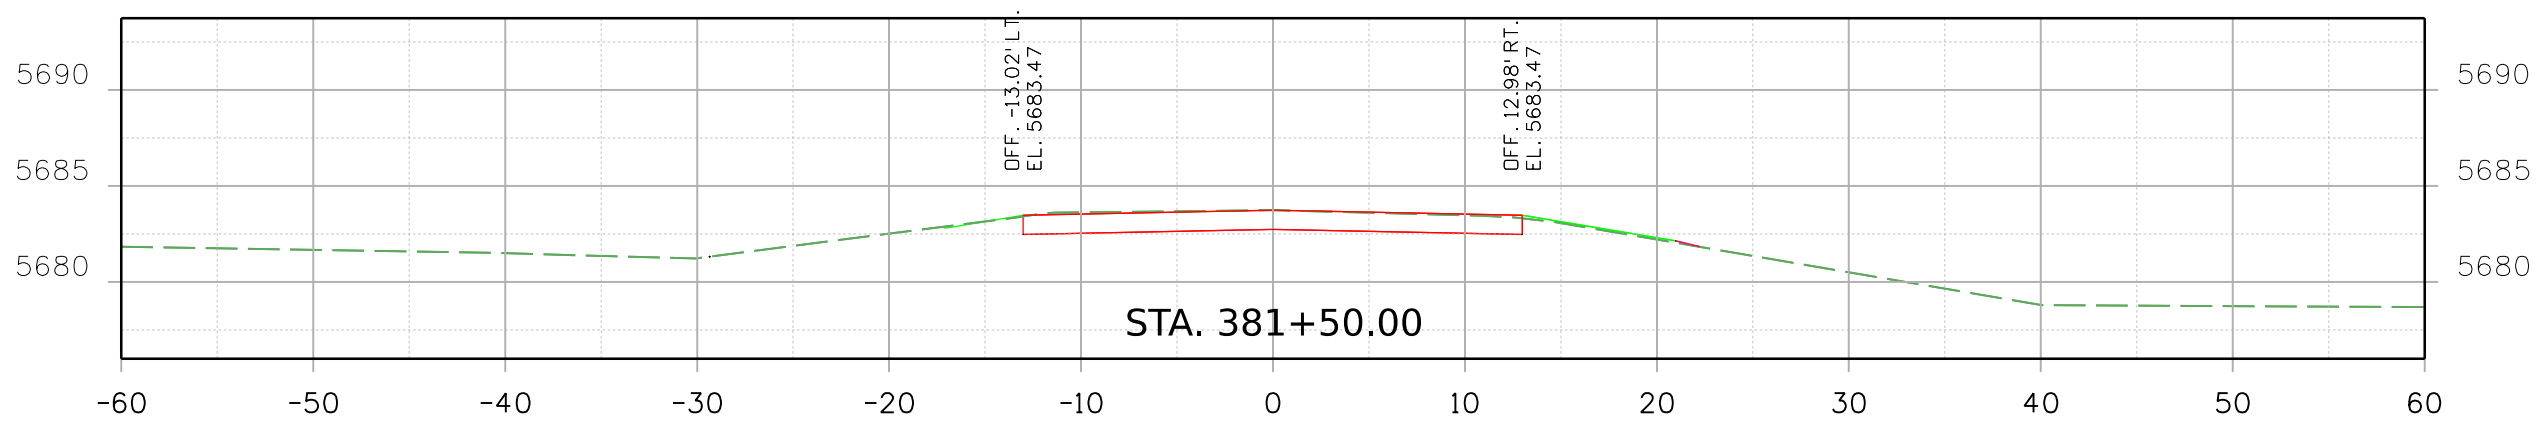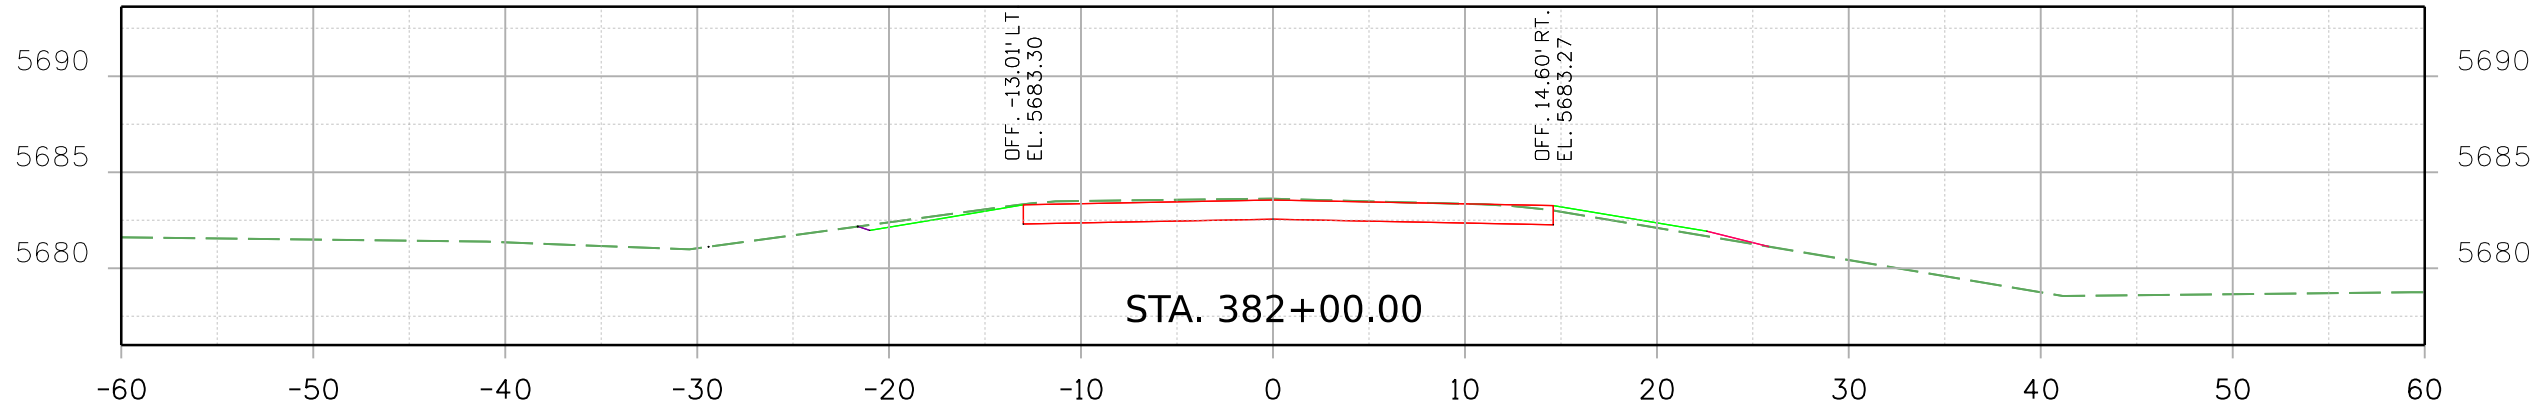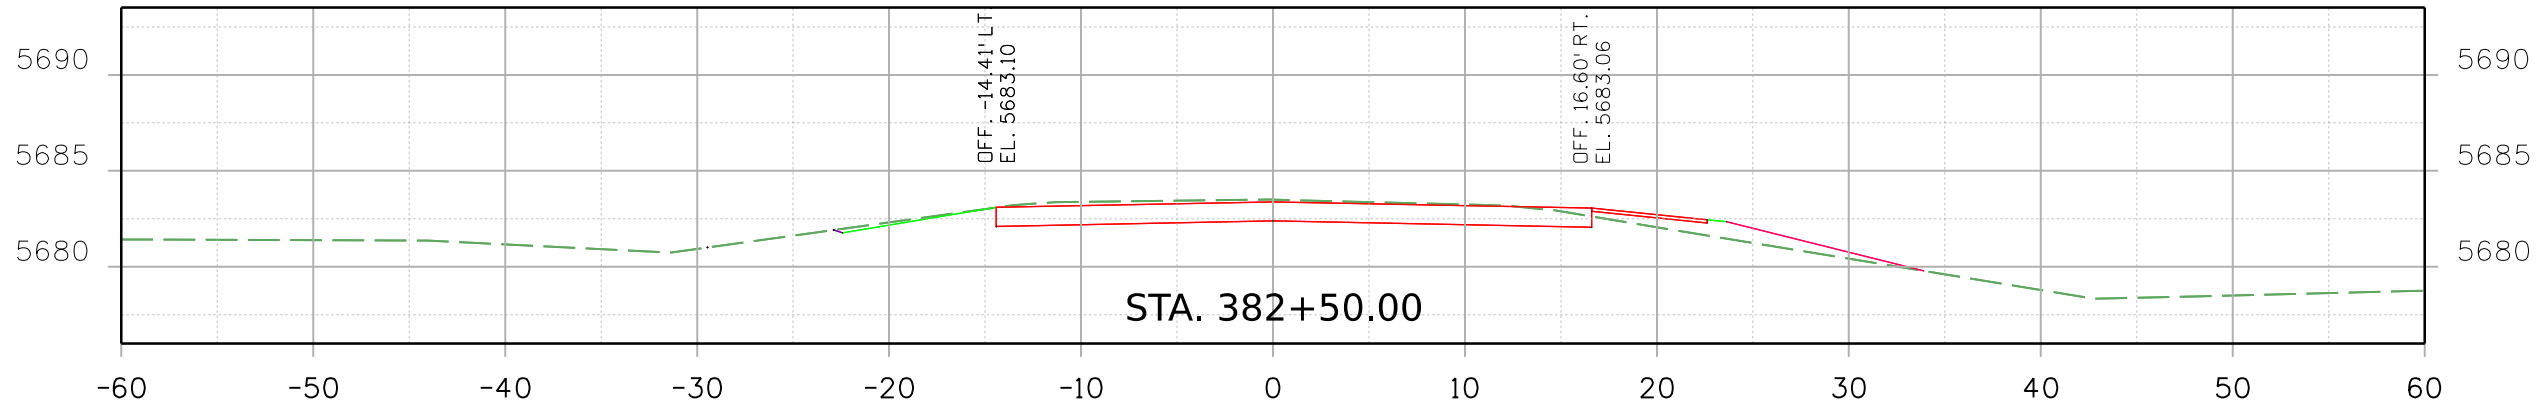

Print Date: 2/16/2021 File Name:
 23559DES_US_350_MP_10.289_Xsec.dgn
 Horiz. Scale: Vert. Scale: As Noted



8000 South Chester St.
 Suite 500
 Centennial, CO 80112
 INC. Phone: 303-799-6806

Sheet Revisions		
Date:	Comments	Init.

Colorado Department of Transportation



5615 Wills Blvd
 Pueblo, CO 81008
 Phone: 719-546-5753
 FAX: 719-546-5402




Region 2 JLS


As Constructed
No Revisions:
Revised:
Void:

REGION 2 BRIDGE BUNDLE US 350 OVER LUNING ARROYO ROADWAY CROSS SECTIONS			
Designer:	R. HANSON	Structure No.	0-19-D
Detailer:	R. HANSON	M.P.	US 350 10.289
Sheet Subset:	XSEC	Subset Sheets:	1 of 6


Project No./Code
Sheet Number

9356 2:03:44 PM pw:\SCI-P\INTEG-2.stanleygroup.com\Datasource-1\Documents\Colorado_Department_of_Transportation\29715 - CDDT R2 Bridge Bundle\11-CADD\Worksets\29715\DGNS\Design\Sheets\23559DES_US_350_MP_10.289_Xsec.dgn

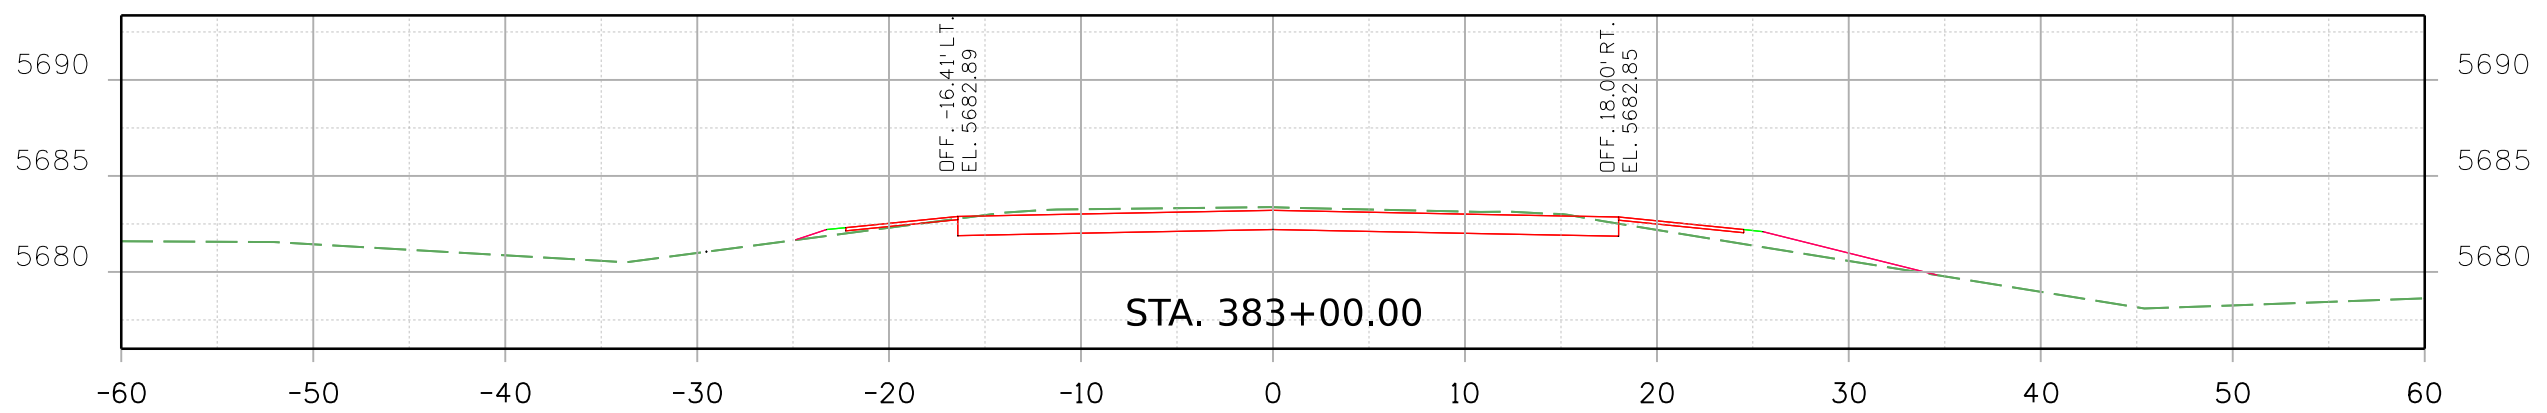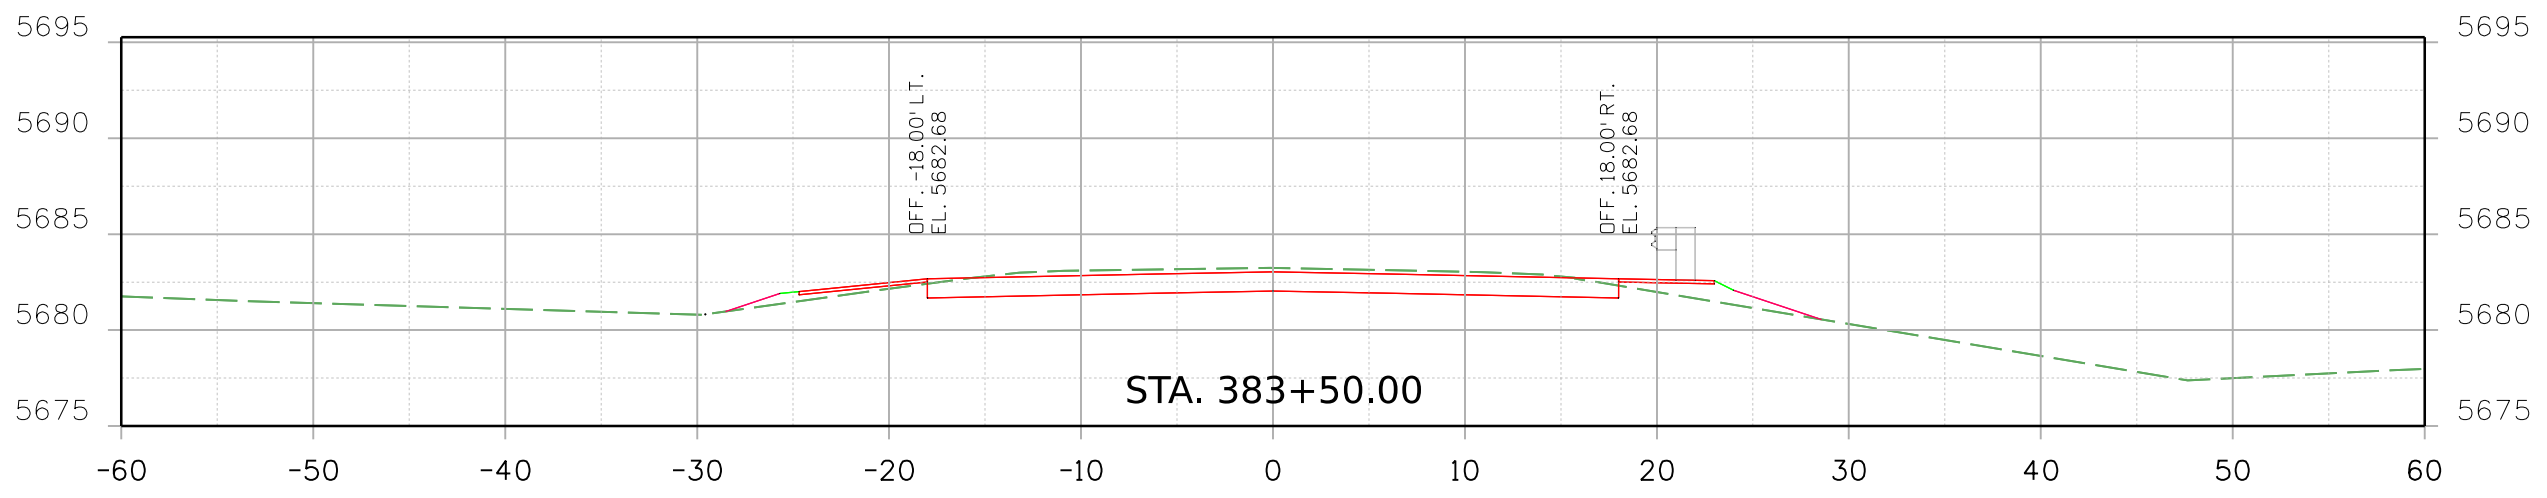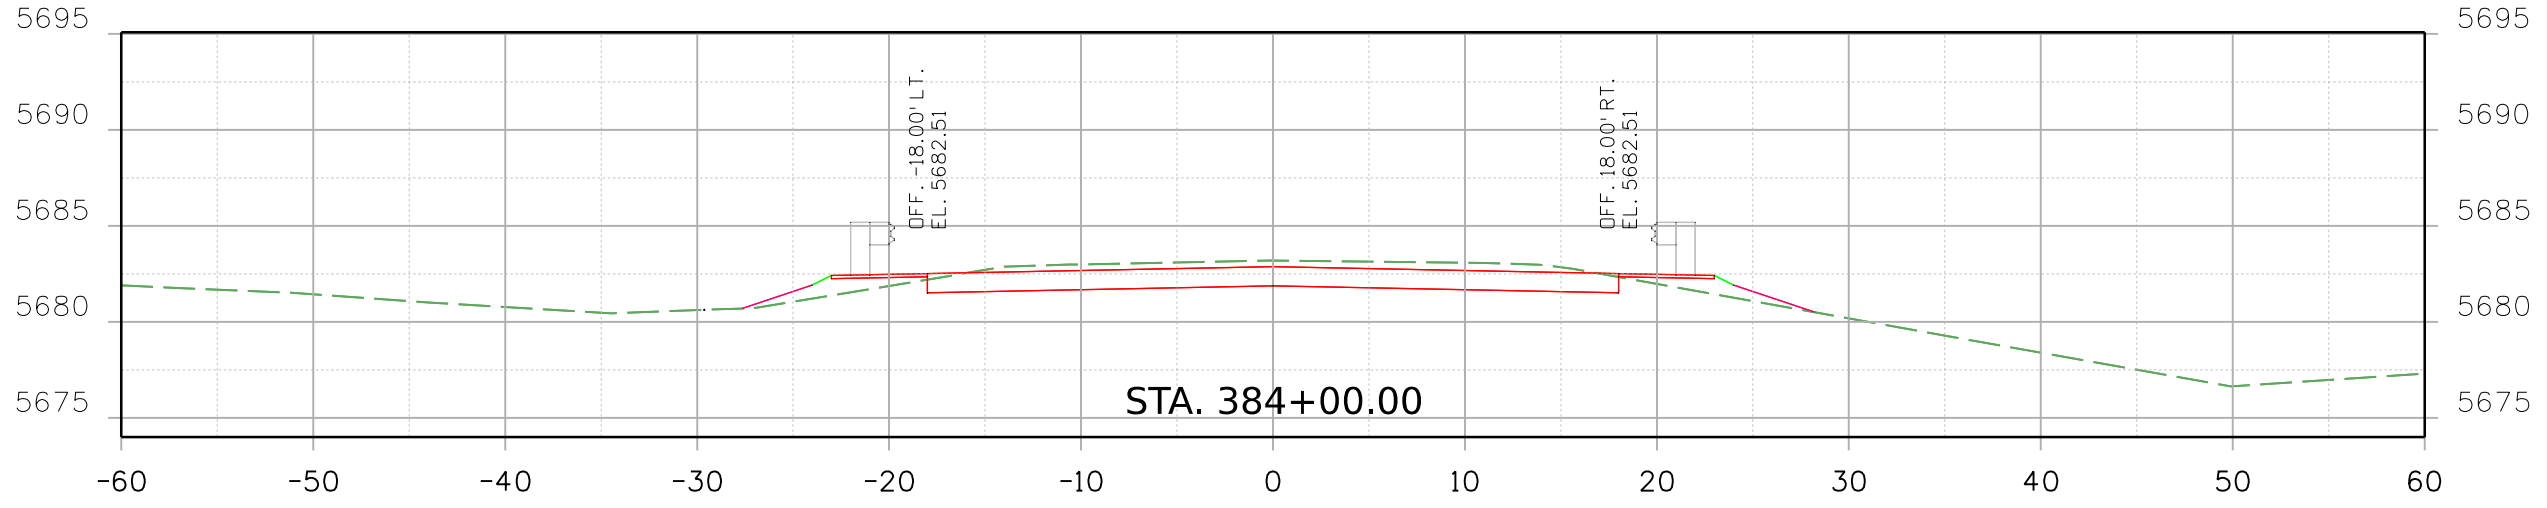

Print Date: 2/16/2021 File Name:
 23559DES_US_350_MP_10.289_Xsec.dgn
 Horiz. Scale: Vert. Scale: As Noted

 8000 South Chester St.
 Suite 500
 Centennial, CO 80112
 INC. Phone: 303-799-6806

Sheet Revisions		
Date:	Comments	Init.



Colorado Department of Transportation

 5615 Wills Blvd
 Pueblo, CO 81008
 Phone: 719-546-5753
 FAX: 719-546-5402
 Region 2 JLS


As Constructed
No Revisions:
Revised:
Void:

REGION 2 BRIDGE BUNDLE US 350 OVER LUNING ARROYO ROADWAY CROSS SECTIONS			
Designer:	R. HANSON	Structure No.	0-19-D
Detailer:	R. HANSON	M.P.	US 350 10.289
Sheet Subset:	XSEC	Subset Sheets:	2 of 6


Project No./Code
Sheet Number

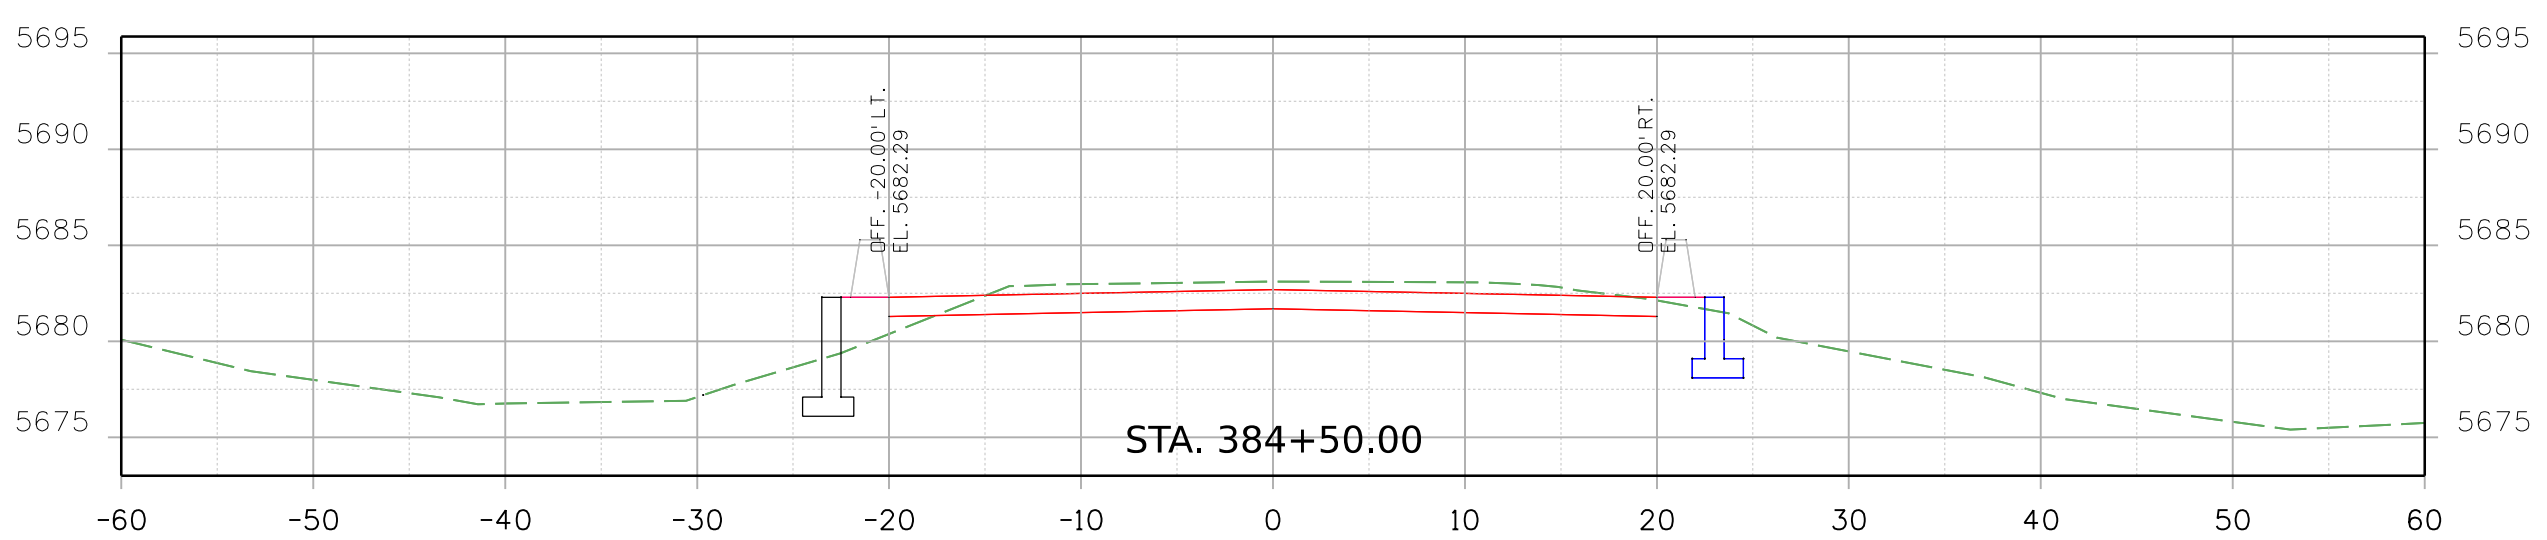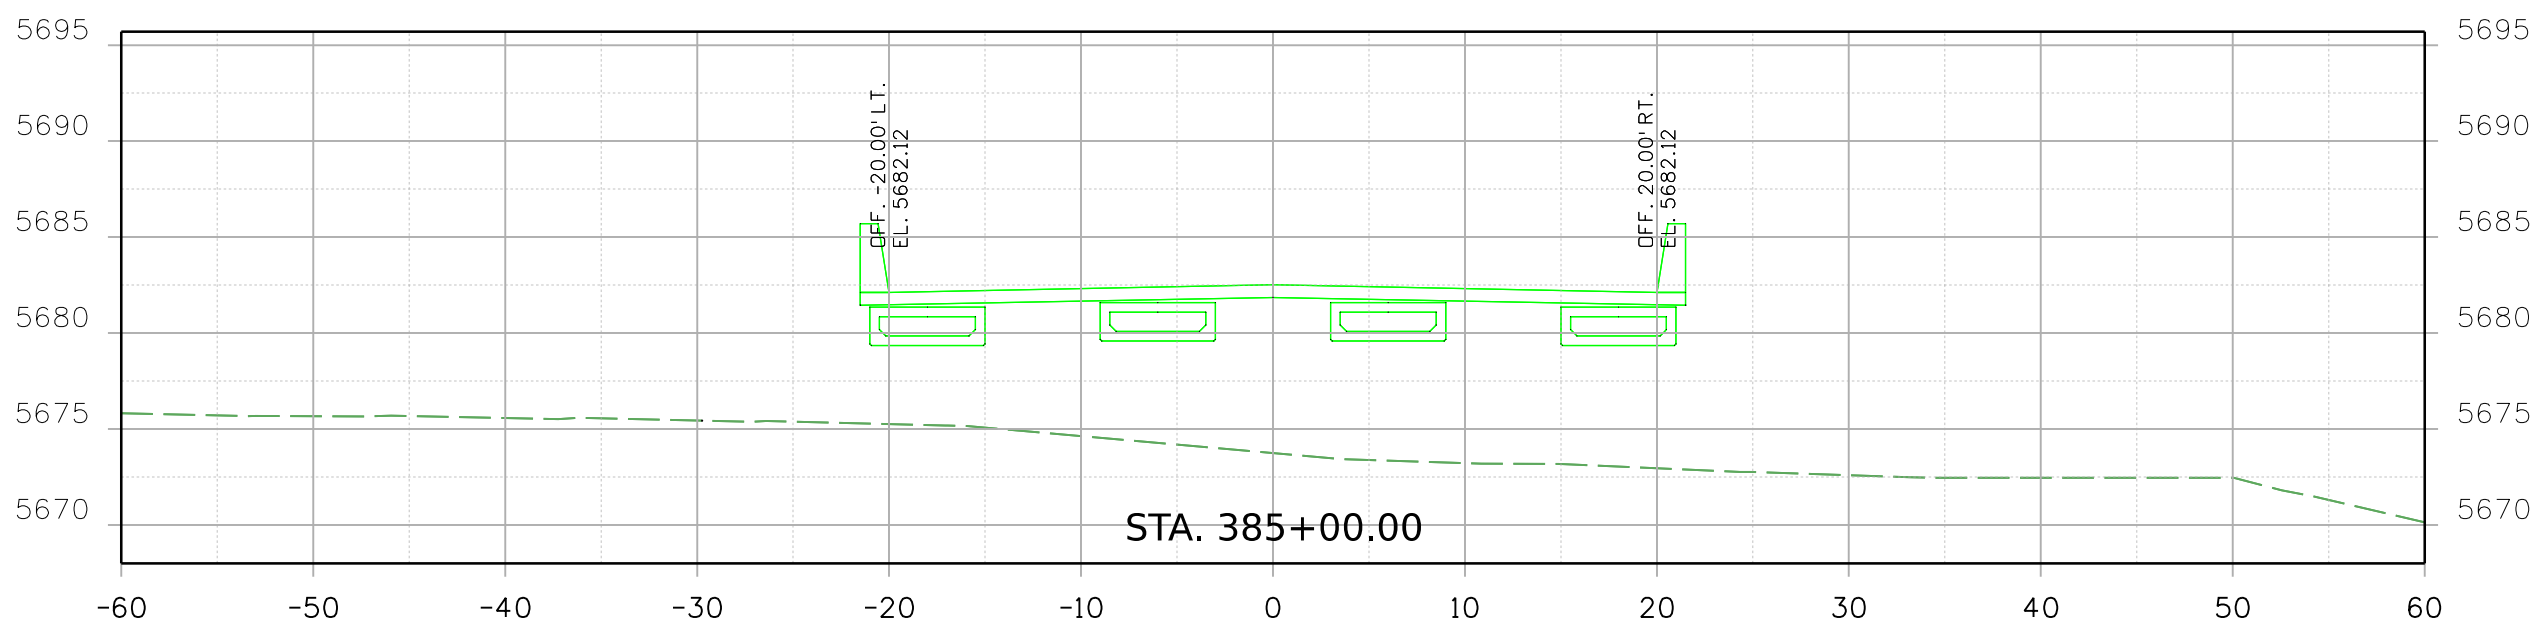9356 2:03:44 PM pw:\SCI-P\INTEG-2.stanleygroup.com\Datasource-1\Documents\Colorado_Department_of_Transportation\29715 - CDDT R2 Bridge Bundle\11-CADD\Worksets\29175\DGNS\Design\Sheets\23559DES_US_350_MP_10.289_Xsec.dgn



Print Date: 2/16/2021 File Name:
 23559DES_US_350_MP_10.289_Xsec.dgn
 Horiz. Scale: Vert. Scale: As Noted

 Stanley Consultants INC.
 8000 South Chester St.
 Suite 500
 Centennial, CO 80112
 Phone: 303-799-6806

Sheet Revisions		
Date:	Comments	Init.




Colorado Department of Transportation

 5615 Wills Blvd
 Pueblo, CO 81008
 Phone: 719-546-5753
 FAX: 719-546-5402
 Region 2 JLS


As Constructed
 No Revisions:
 Revised:
 Void:

REGION 2 BRIDGE BUNDLE
 US 350 OVER LUNING ARROYO
 ROADWAY CROSS SECTIONS
 Designer: R. HANSON Structure No. 0-19-D
 Detailer: R. HANSON M.P. US 350 10.289
 Sheet Subset: XSEC Subset Sheets: 3 of 6

Project No./Code
 Sheet Number

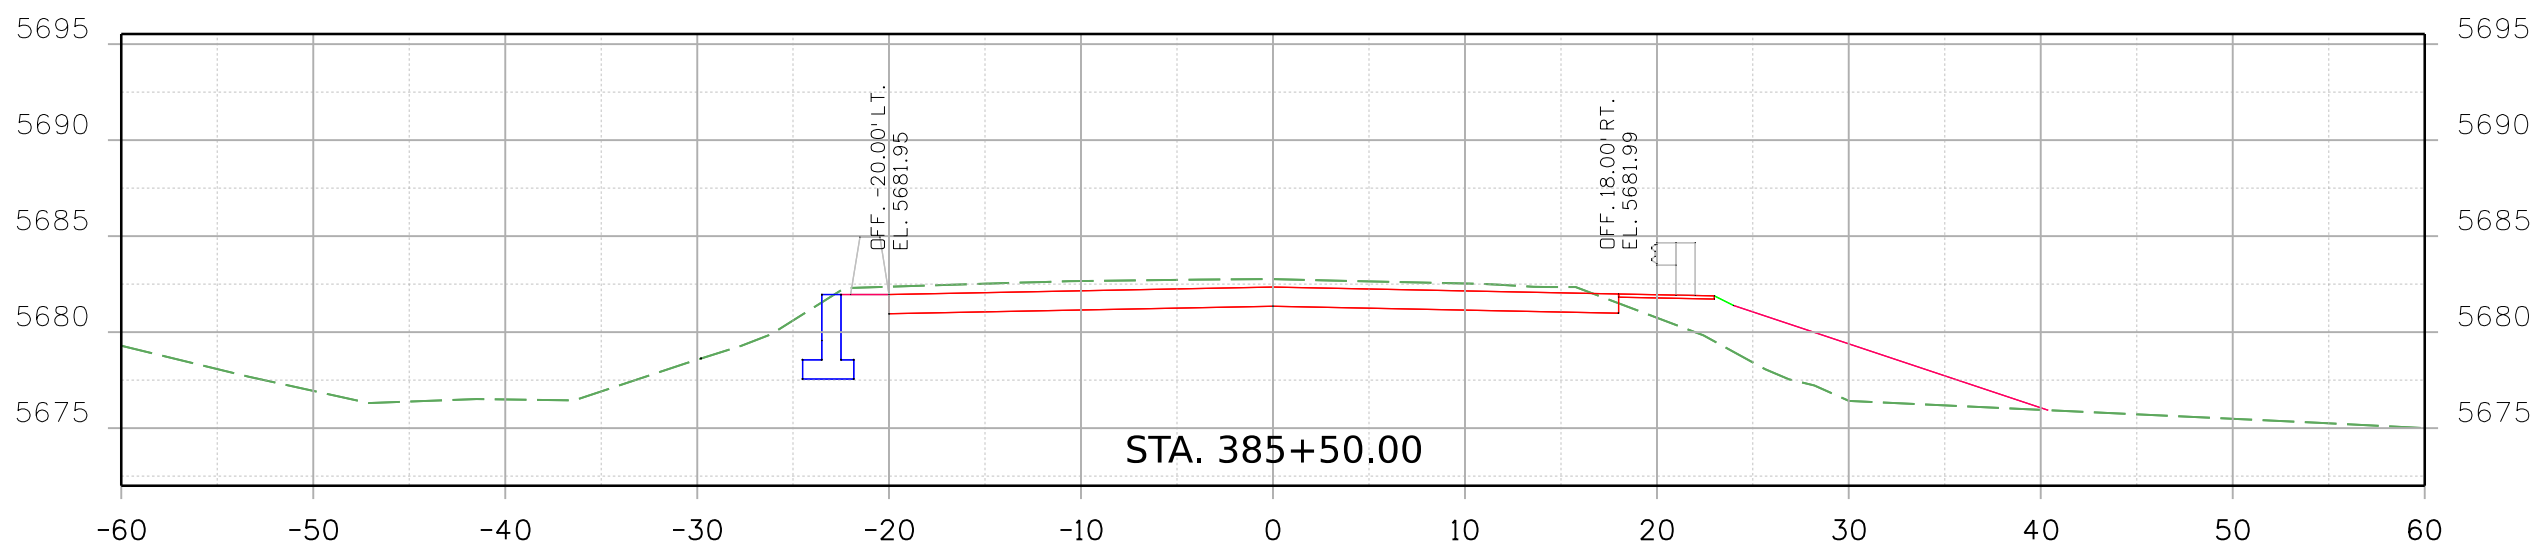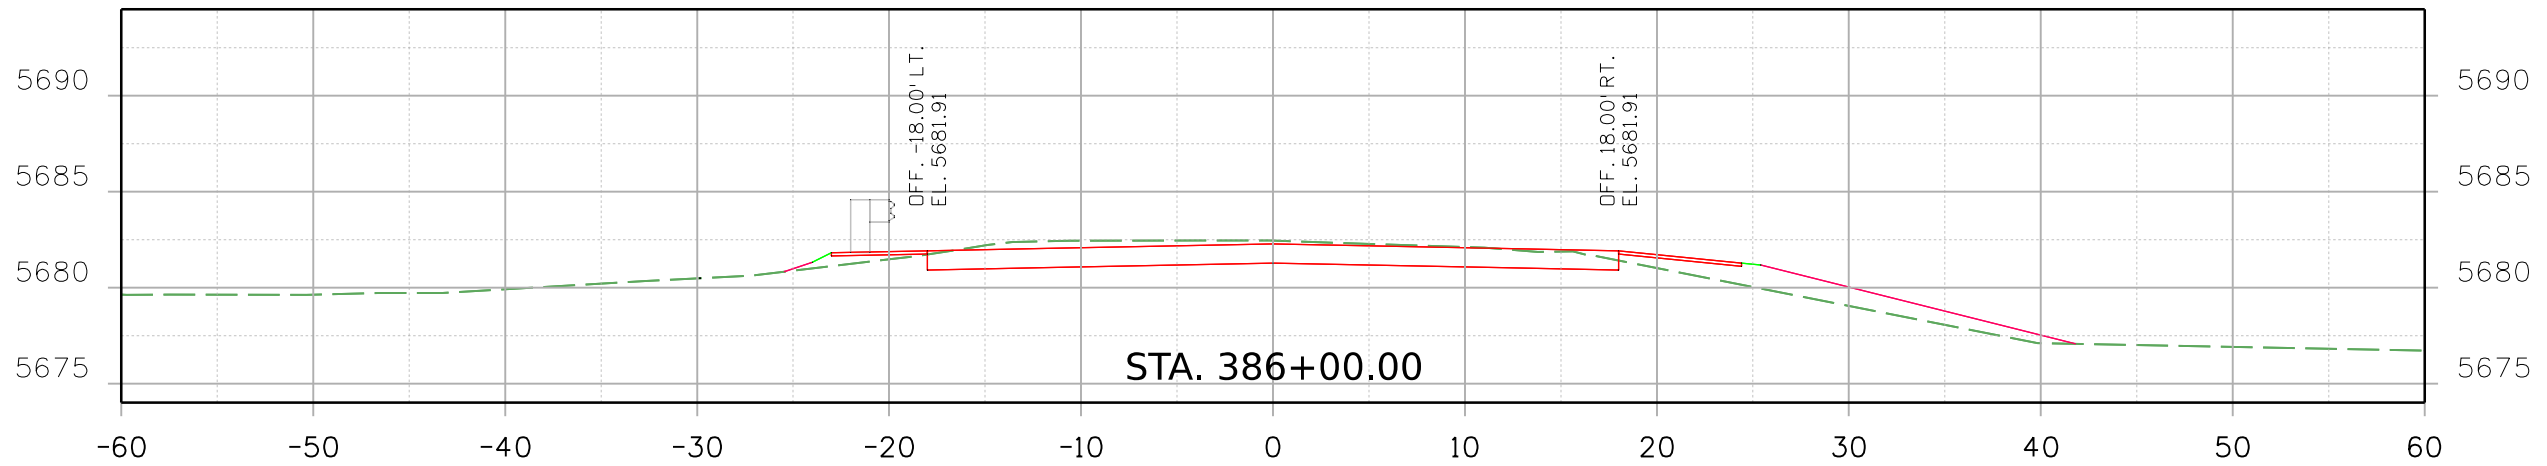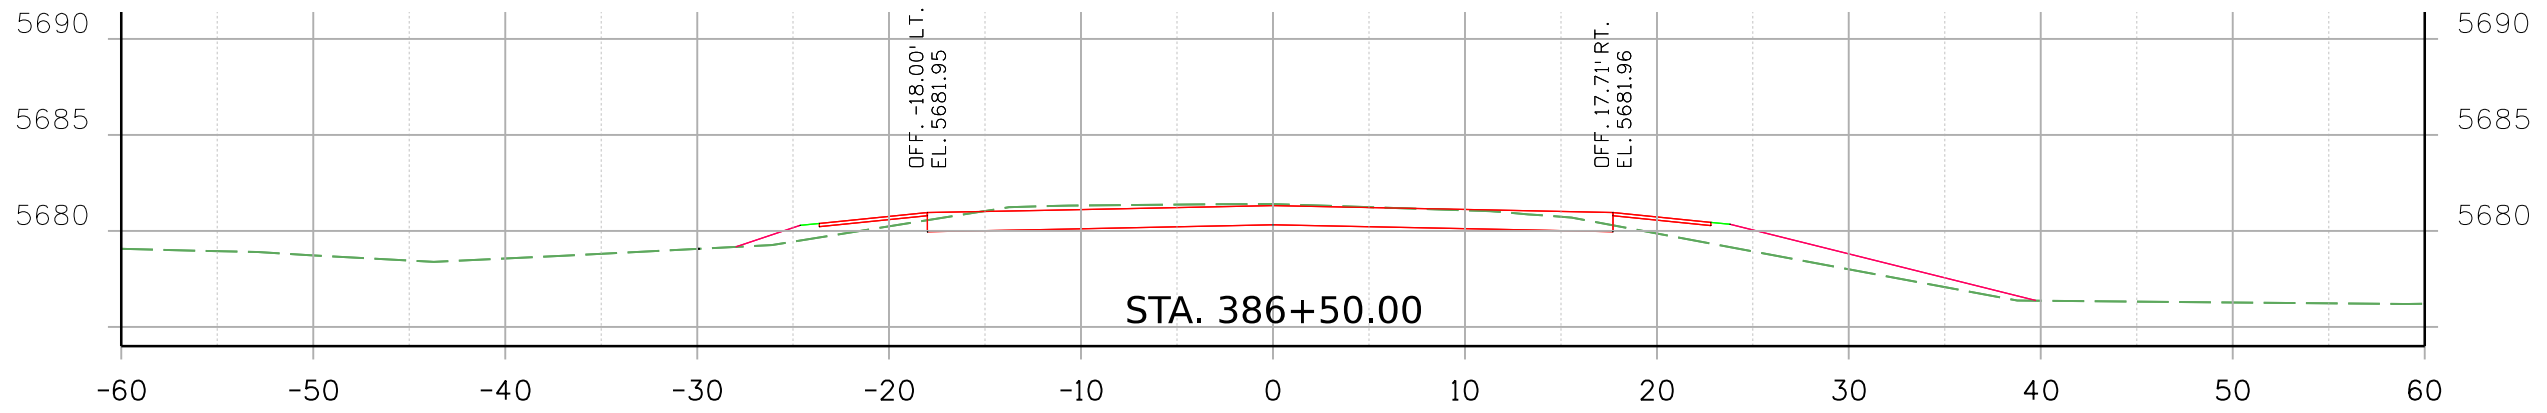9356 2:03:45 PM p:\SCI-P\W\NTEG-2.stonleygroup.com\Datasource-1\Documents\Colorado_Department_of_Transportation\29715 - CDDT R2 Bridge Bundle\11-CADD\Worksets\29175\DGNS\Design\Sheets\23559DES_US_350_MP_10.289_Xsec.dgn



Print Date: 2/16/2021 File Name:
 23559DES_US_350_MP_10.289_Xsec.dgn
 Horiz. Scale: Vert. Scale: As Noted

 Stanley Consultants INC.
 8000 South Chester St.
 Suite 500
 Centennial, CO 80112
 Phone: 303-799-6806

Sheet Revisions		
Date:	Comments	Init.

Colorado Department of Transportation




 5615 Wills Blvd
 Pueblo, CO 81008
 Phone: 719-546-5753
 FAX: 719-546-5402
 Region 2 JLS

As Constructed
No Revisions:
Revised:
Void:


REGION 2 BRIDGE BUNDLE US 350 OVER LUNING ARROYO ROADWAY CROSS SECTIONS			
Designer:	R. HANSON	Structure No.	0-19-D
Detailer:	R. HANSON	M.P.	US 350 10.289
Sheet Subset:	XSEC	Subset Sheets:	4 of 6

Project No./Code
Sheet Number

9356 2:03:46 PM pw:\SCI-PWINTEG-2\stonleygroup.com\Datasource-1\Documents\Colorado_Department_of_Transportation\29715 - CDDT R2 Bridge Bundle\11-CADD\Worksets\29175\DGNS\Design\Sheets\23559DES_US_350_MP_10.289_Xsec.dgn

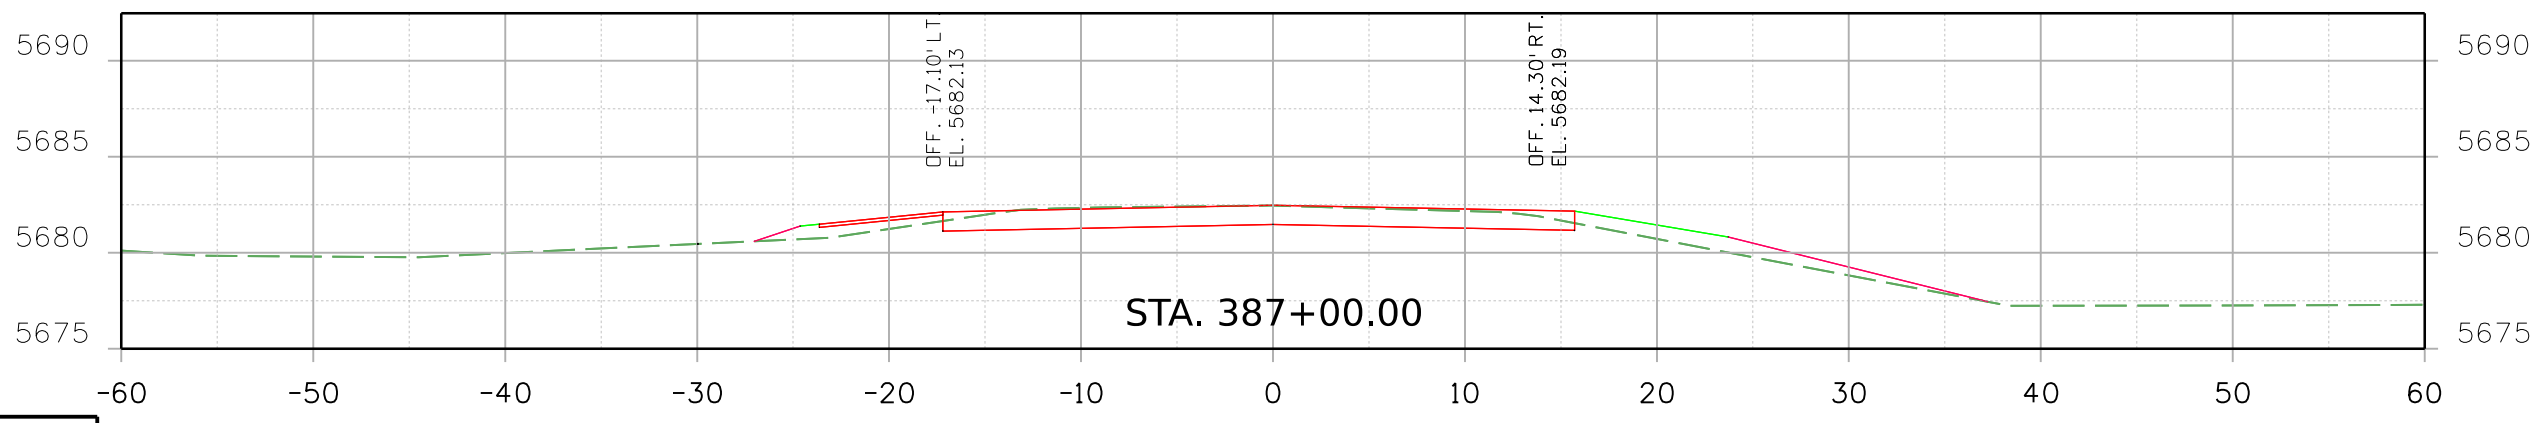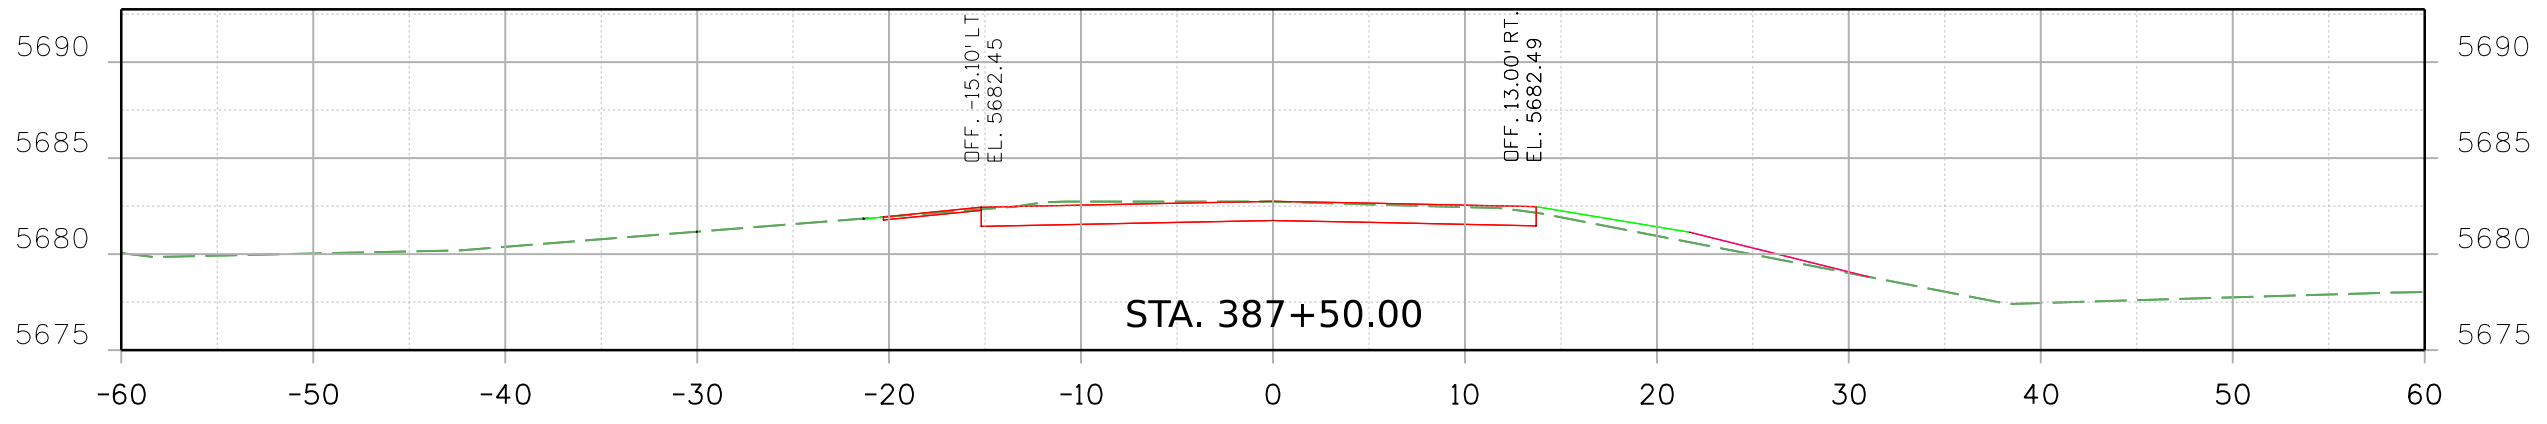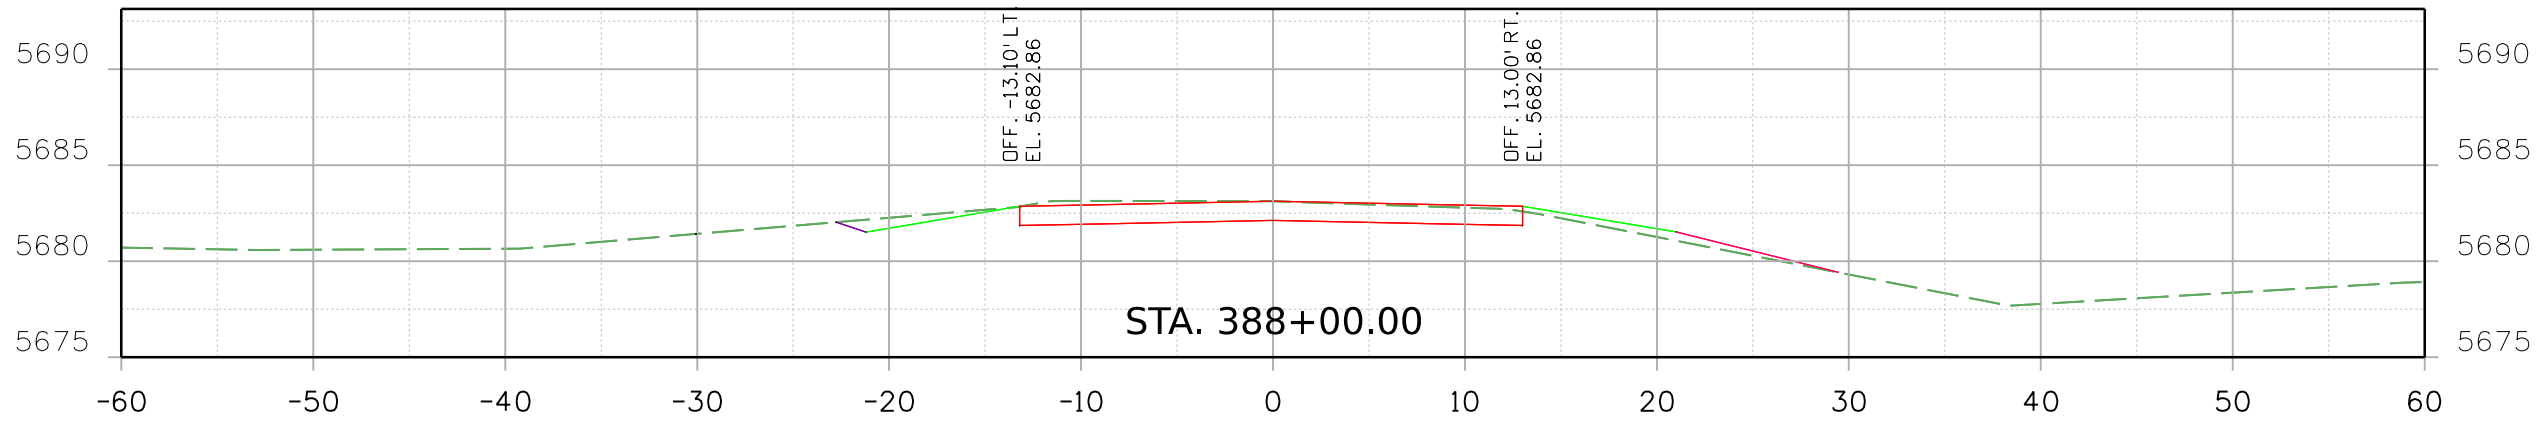


Print Date: 2/16/2021 File Name: 23559DES_US_350_MP_10.289_Xsec.dgn
 Horiz. Scale: Vert. Scale: As Noted



8000 South Chester St.
 Suite 500
 Centennial, CO 80112
 INC. Phone: 303-799-6806

Sheet Revisions		
Date:	Comments	Init.

Colorado Department of Transportation



5615 Wills Blvd
 Pueblo, CO 81008
 Phone: 719-546-5753
 FAX: 719-546-5402

Region 2 JLS


As Constructed
No Revisions:
Revised:
Void:


REGION 2 BRIDGE BUNDLE
 US 350 OVER LUNING ARROYO
 ROADWAY CROSS SECTIONS

Designer: R. HANSON	Structure No. 0-19-D
Detailer: R. HANSON	M.P. US 350 10.289
Sheet Subset: XSEC	Subset Sheets: 5 of 6

Project No./Code
Sheet Number

9356 2:03:47 PM p:\sc1-p\W\NTEG-2.stanleygroup.com\Datasource-1\Documents\Colorado_Department_of_Transportation\29715 - CDDT R2 Bridge Bundle\11-CADD\Worksets\29175\DGNS\Design\Sheets\23559DES_US_350_MP_10.289_Xsec.dgn

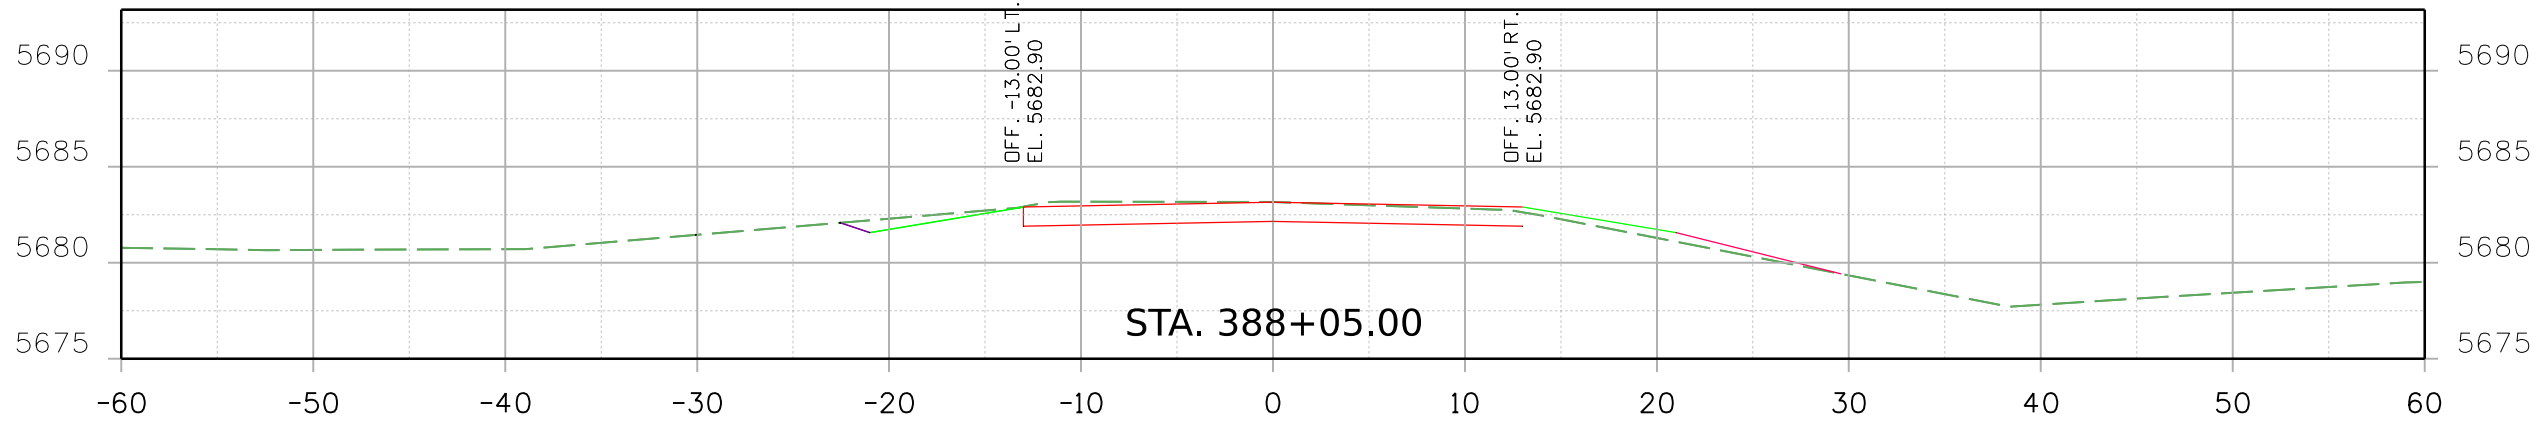

Print Date: 2/16/2021 File Name: 23559DES_US_350_MP_10.289_Xsec.dgn
 Horiz. Scale: Vert. Scale: As Noted

 8000 South Chester St.
 Suite 500
 Centennial, CO 80112
 Phone: 303-799-6806

Sheet Revisions		
Date:	Comments	Init.

Colorado Department of Transportation

 5615 Wills Blvd
 Pueblo, CO 81008
 Phone: 719-546-5753
 FAX: 719-546-5402
 Region 2 JLS

As Constructed
No Revisions:
Revised:
Void:

REGION 2 BRIDGE BUNDLE
 US 350 OVER LUNING ARROYO
 ROADWAY CROSS SECTIONS

Designer: R. HANSON	Structure No. 0-19-D
Detailer: R. HANSON	M.P. US 350 10.289
Sheet Subset: XSEC	Subset Sheets: 6 of 6

Project No./Code
Sheet Number