



9356 10:43:36 AM pw:\SCI-PW\INTEG-2\stanleygroup.com\Documents\Colorado_Department_of_Transportation\29715 - CDDT R2 Bridge Bundle\11-CADD\Worksets\29715.DGNs\Design\Sheets\23559DES_US_350_MP_56.454_Typ.dgn

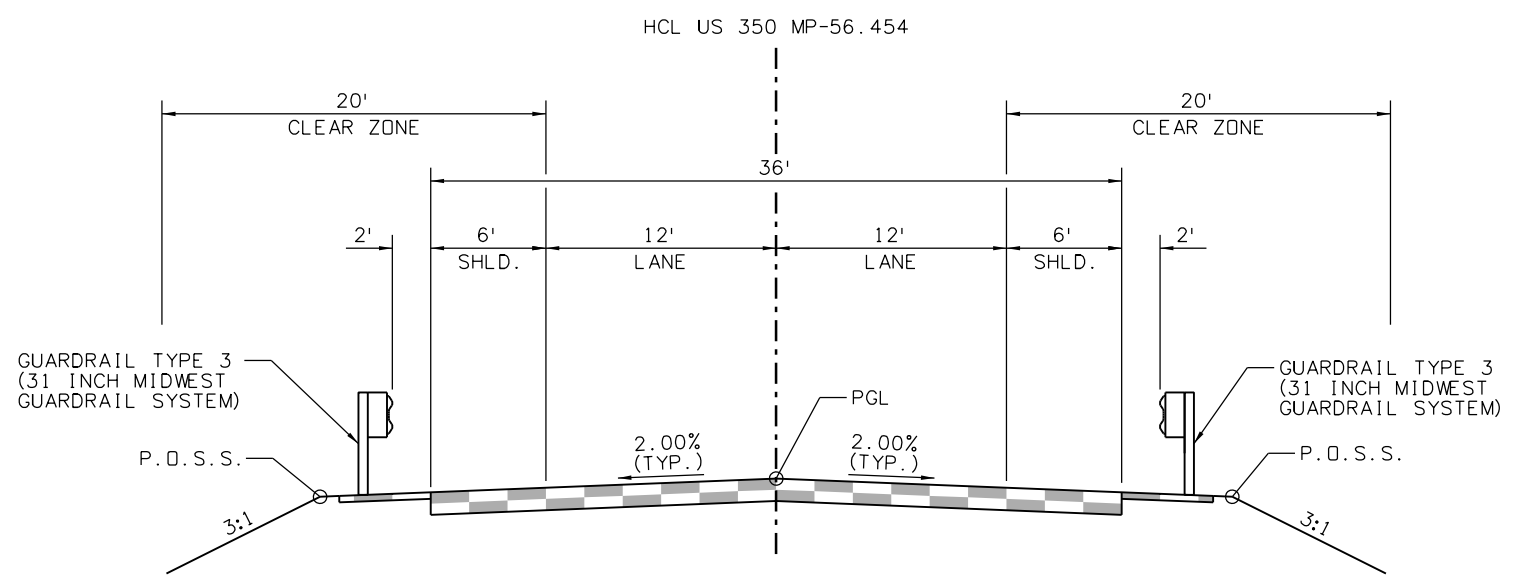

US 350 MP-56.454
TYPICAL SECTION
 402+51.49 TO 404+63.40
 405+38.28 TO 407+62.91

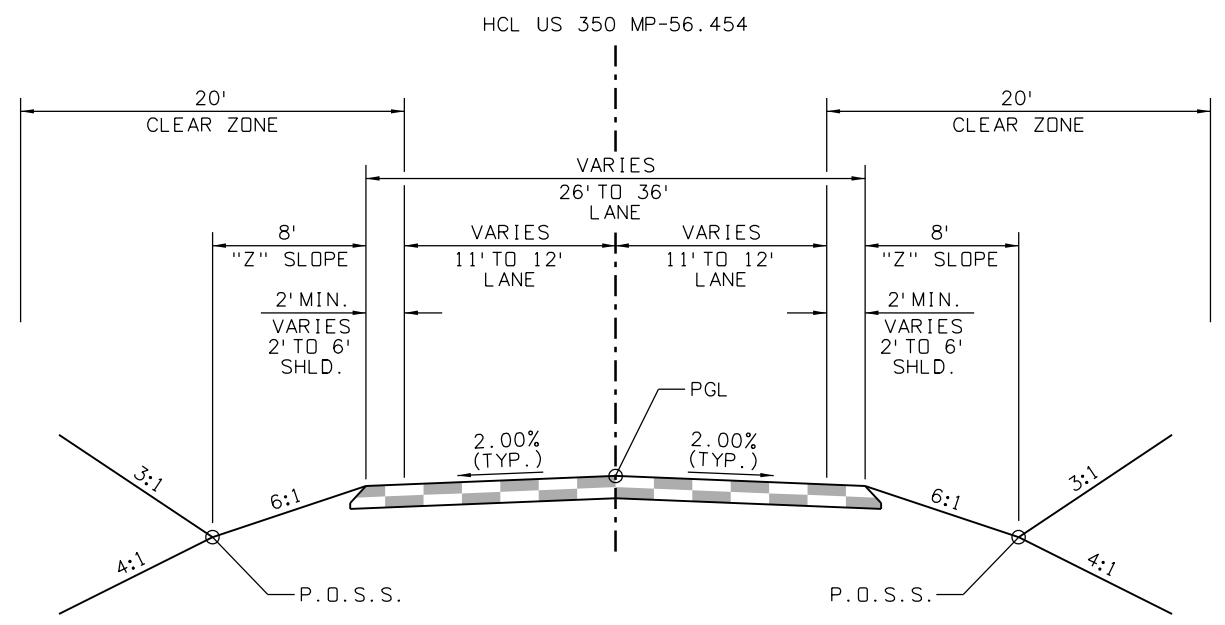

US 350 MP-56.454
TYPICAL SECTION
 401+55.00 TO 402+51.49
 407+62.91 TO 408+62.84

Print Date: 2/16/2021 File Name: 23559DES_US_350_MP_56.454_Typ.dgn

Horiz. Scale: Vert. Scale: As Noted

8000 South Chester St.
 Suite 500
 Centennial, CO 80112
 INC. Phone: 303-799-6806

Sheet Revisions		
Date:	Comments	Init.

Colorado Department of Transportation

5615 Wills Blvd
 Pueblo, CO 81008
 Phone: 719-546-5753
 FAX: 719-546-5402

Region 2 JLS



As Constructed
No Revisions:
Revised:
Void:

REGION 2 BRIDGE BUNDLE US 350 OVER SEASONAL WASH TYPICAL SECTIONS			
Designer:	R. HANSON	Structure No.	M-21-I
Detailer:	R. HANSON	M.P.	US 350 56.454
Sheet Subset:	TYP	Subset Sheets:	1 of 1

Project No./Code
Sheet Number

9356 10:43:49 AM pw:\SCI-PW\INTEC-2.stanleygroup.com\Dat\source-1\Documents\Colorado\Department_of_Transportation\29715 - CDDT R2 Bridge Bundle\11-CADD\Worksets\29715.DGN\Design\Sheets\23559DES_US_350_MP_56.454_P&P_Sheets.dgn

LEGEND:
 (C-19) - UTILITY ID NO.

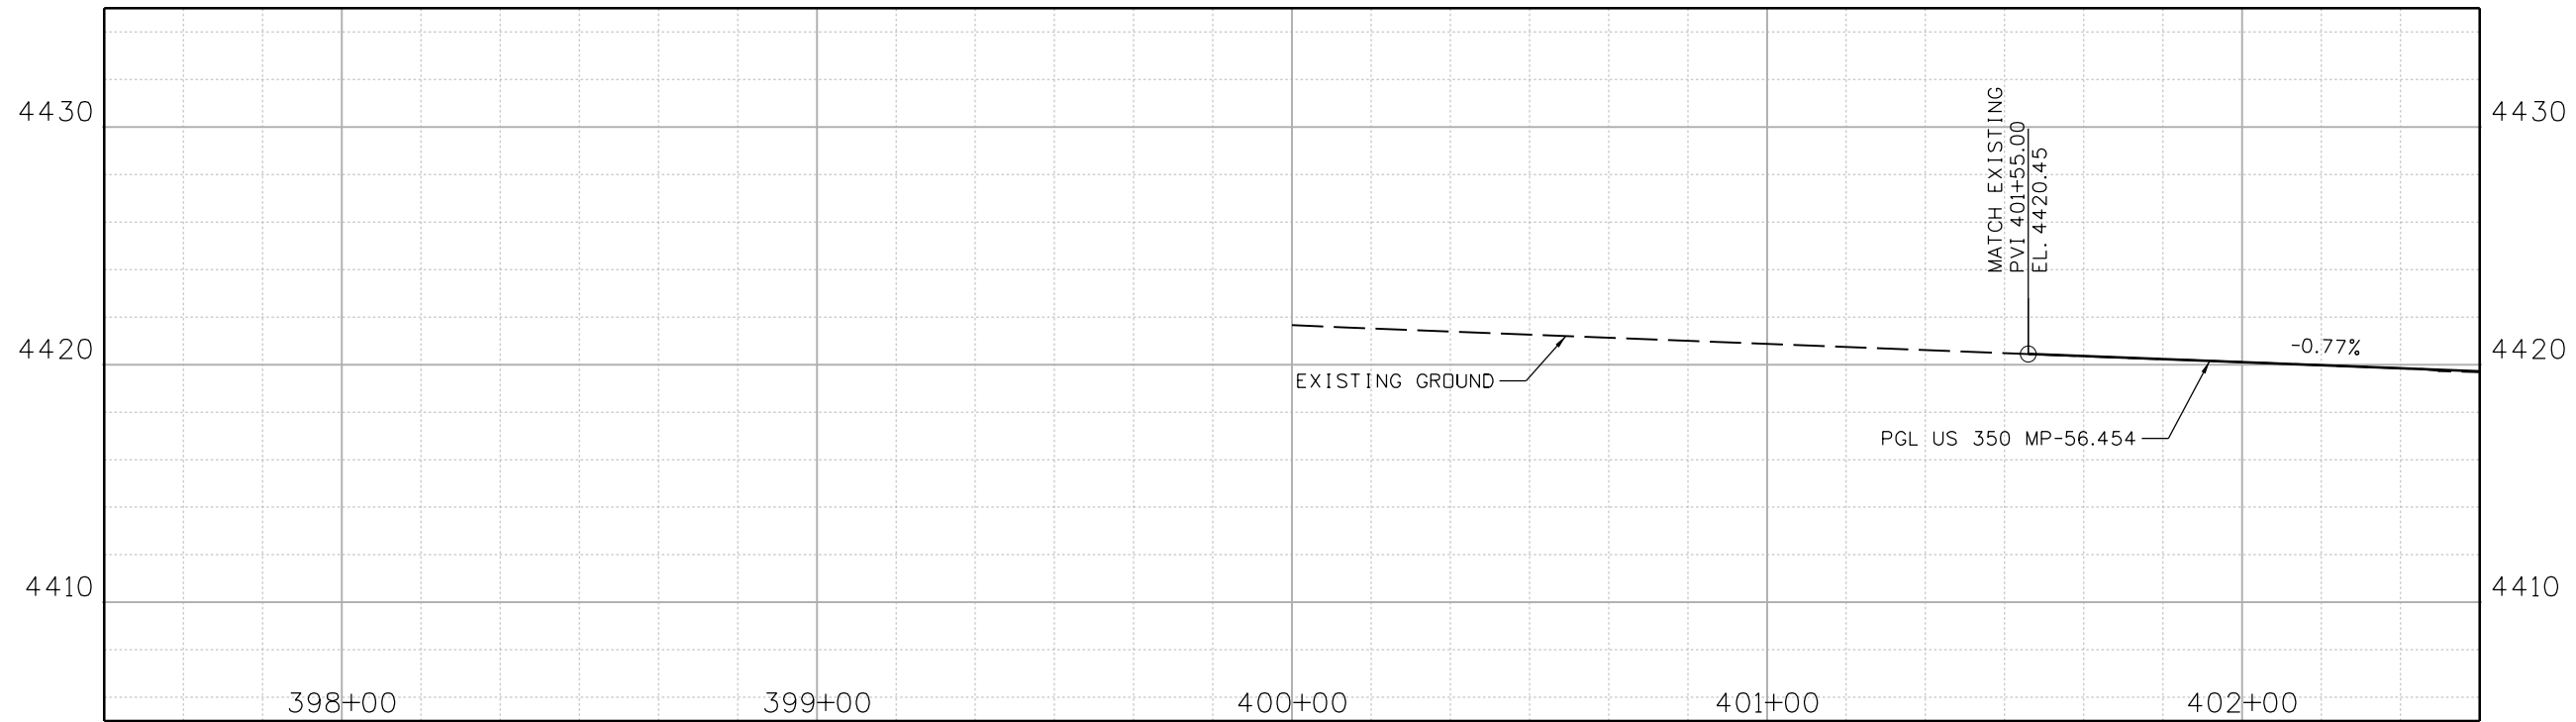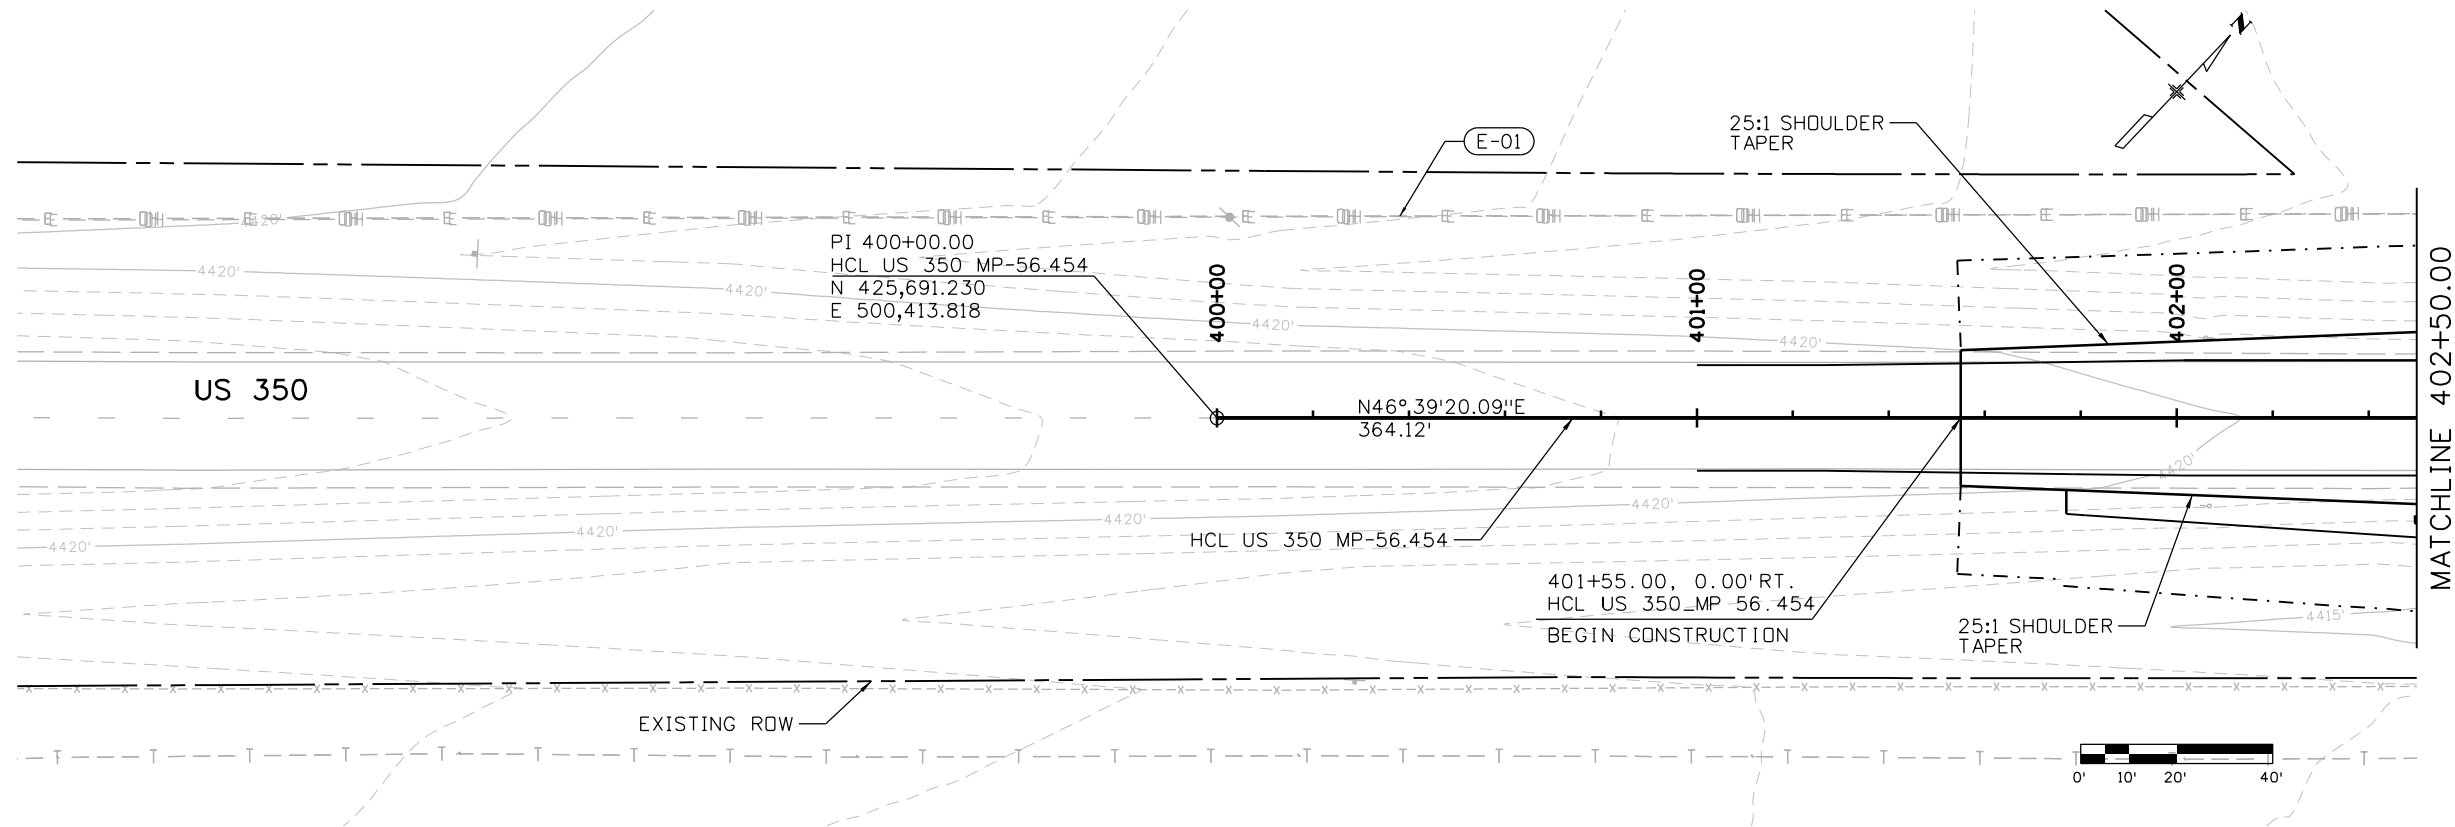

Print Date: 2/16/2021 File Name:
 23559DES_US_350_MP_56.454_P&P_Sheets.dgn
 Horiz. Scale: Vert. Scale: As Noted

Stanley Consultants
 8000 South Chester St.
 Suite 500
 Centennial, CO 80112
 Phone: 303-799-6806

Sheet Revisions		
Date:	Comments	Init.

Colorado Department of Transportation
 5615 Wills Blvd
 Pueblo, CO 81008
 Phone: 719-546-5753
 FAX: 719-546-5402

Region 2 JLS

As Constructed
 No Revisions:
 Revised:
 Void:

**REGION 2 BRIDGE BUNDLE
 US 350 OVER SEASONAL WASH
 ROADWAY PLAN AND PROFILE**



Designer: R. HANSON Structure No. M-21-1
 Detailer: R. HANSON M.P. US 350 56.454
 Sheet Subset: ROADWAY Subset Sheets: 1 of 3

Project No./Code
 Sheet Number

9356 10:43:50 AM pw:\SCI-PW\INTEG-2\stanleygroup.com\Datasource-1\Documents\Colorado_Department_of_Transportation\29715 - CDDT R2 Bridge Bundle\11-CADD\Worksets\29175\DGNS\Design\Sheets\23559DES_US_350_MP_56.454_P&P_Sheets.dgn

LEGEND:
 (C-19) - UTILITY ID NO.

CURVE DATA:
 PI = 405+98.17
 PC = 403+64.12
 PT = 408+32.17
 $\Delta = 01^{\circ}39'56''$ LT
 Tc = 234.04'
 Dc = $00^{\circ}21'21''$
 Lc = 468.05'
 Rc = 16,100.00'

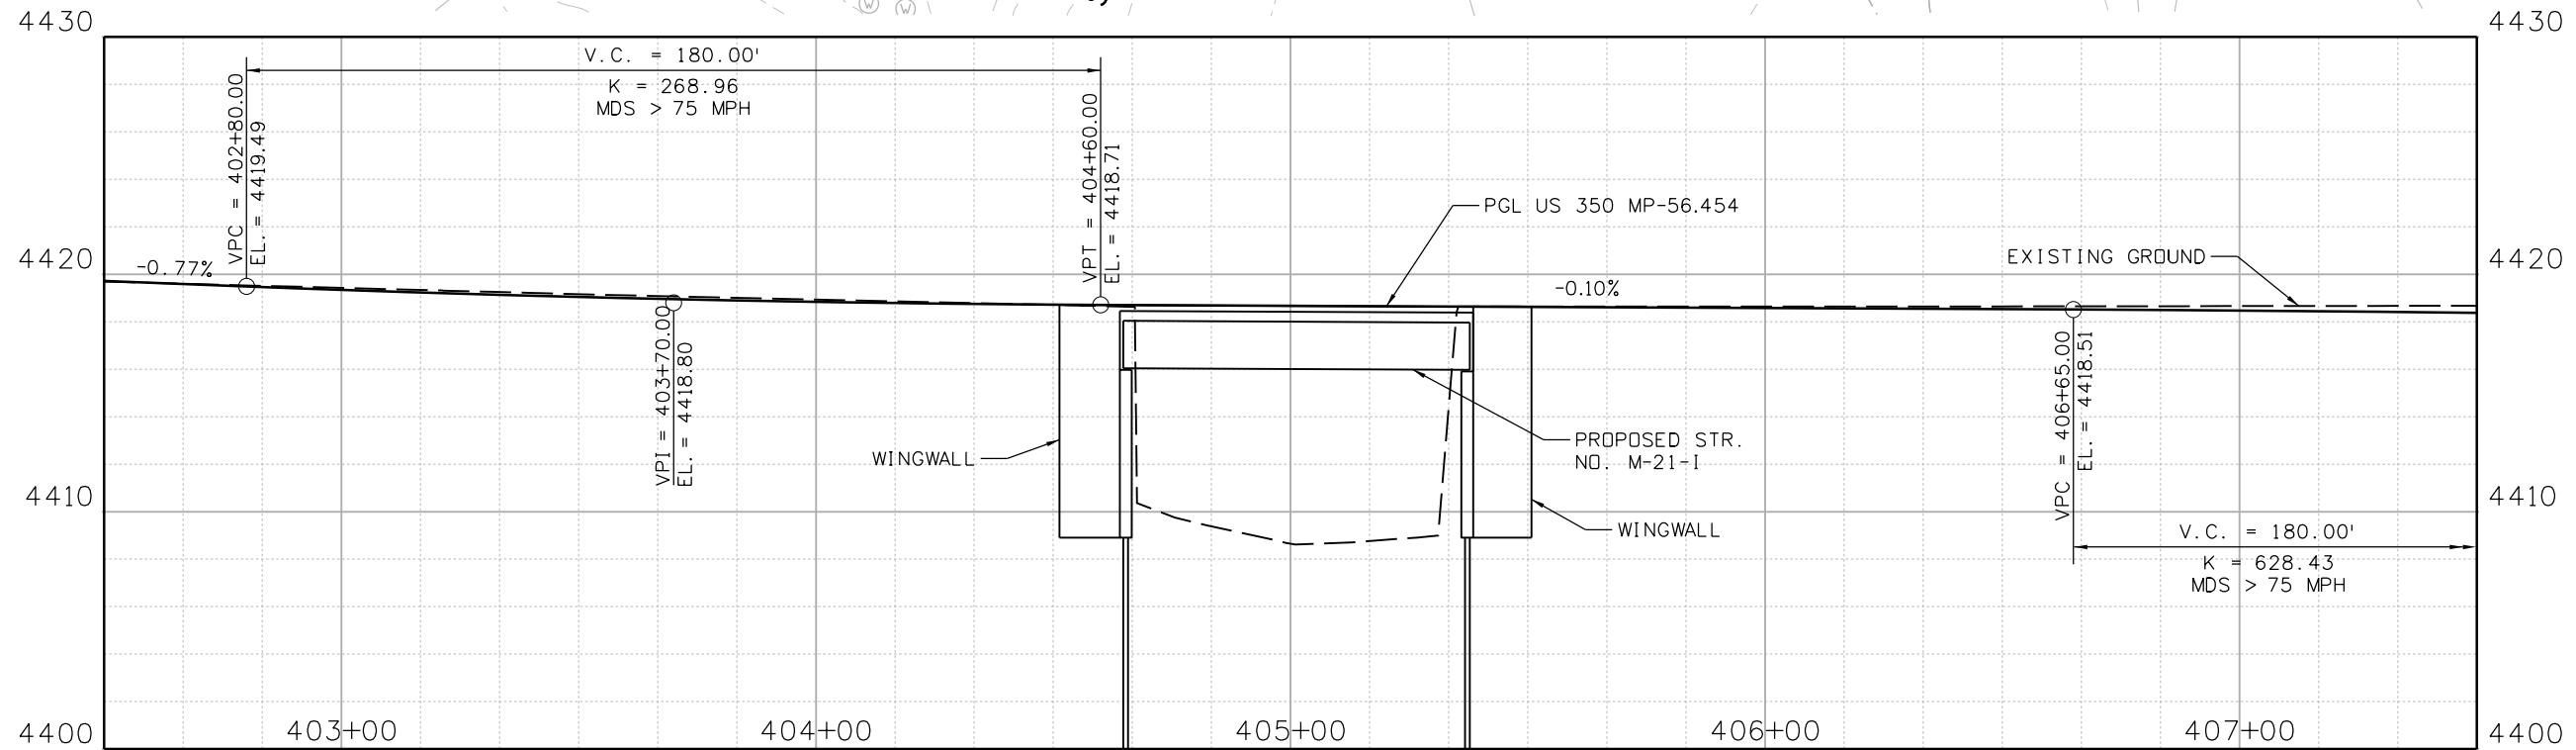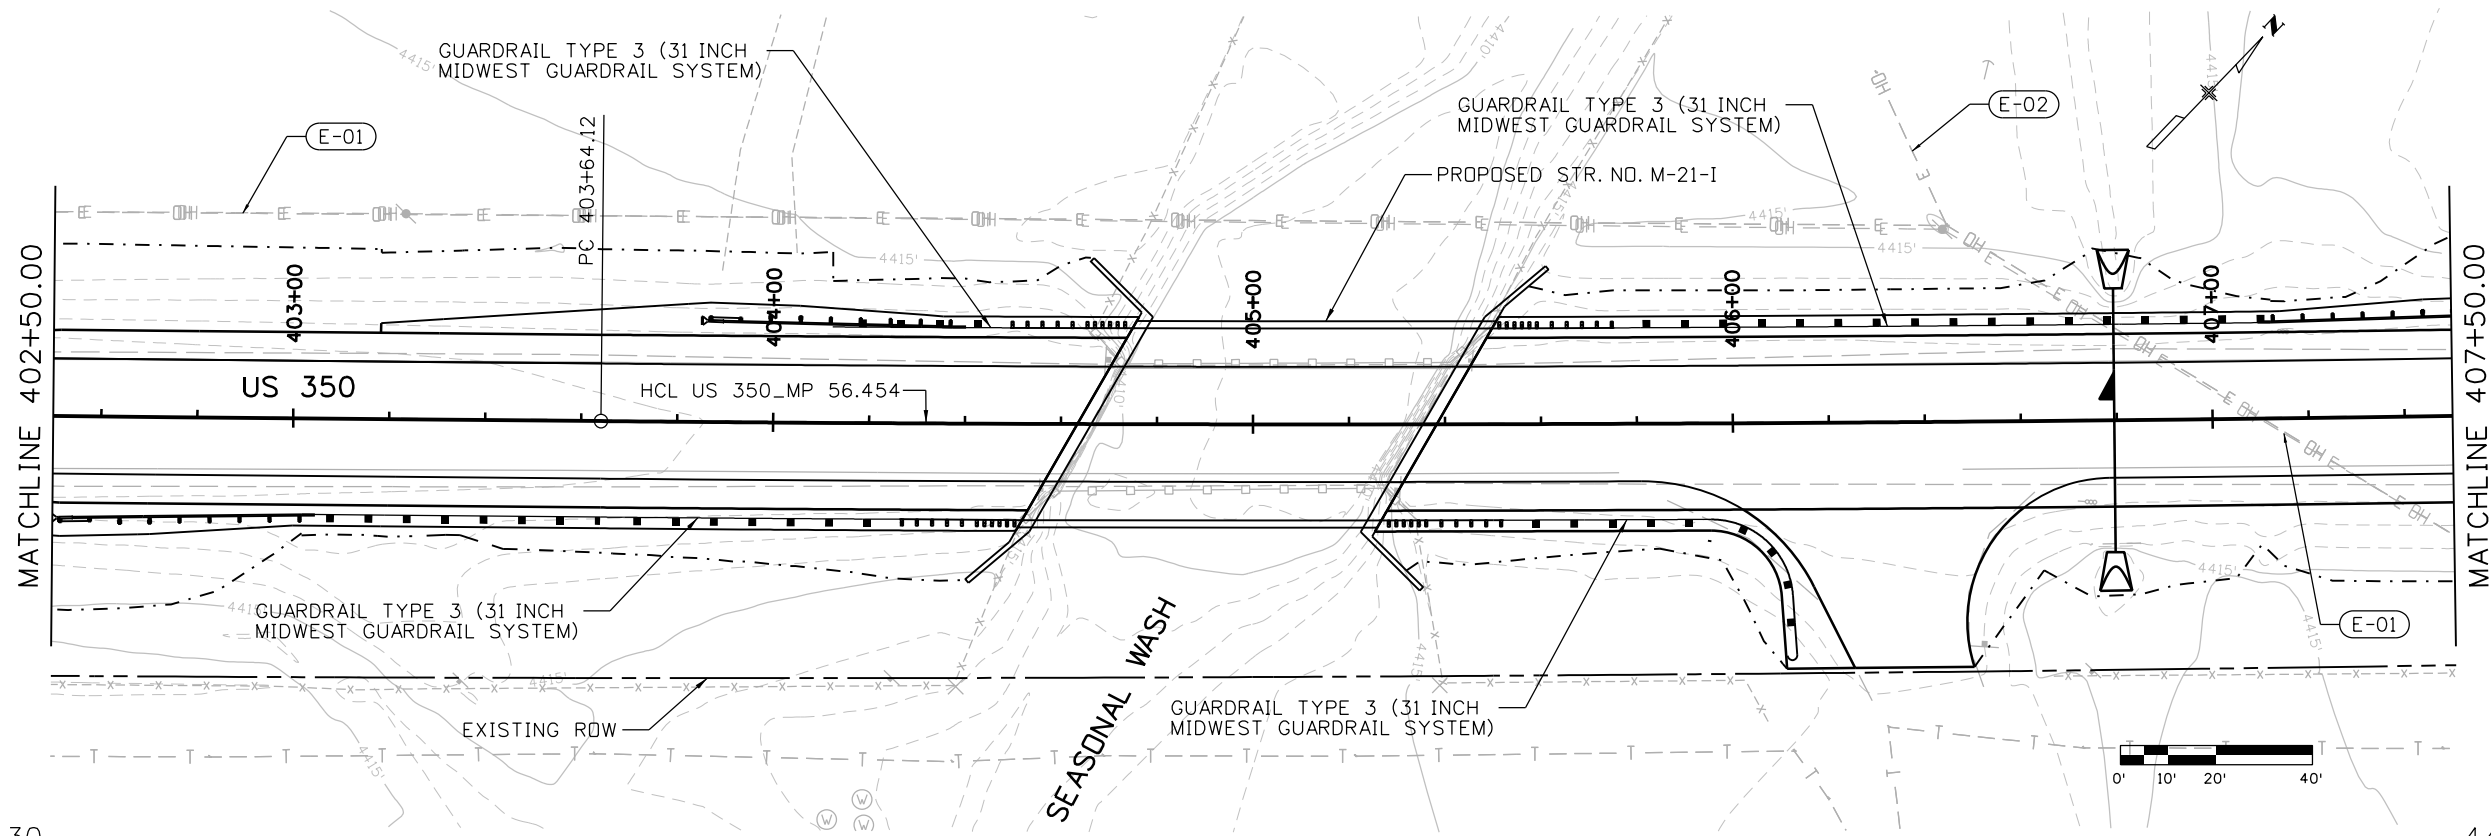

Print Date: 2/16/2021 File Name:
 23559DES_US_350_MP_56.454_P&P_Sheets.dgn
 Horiz. Scale: Vert. Scale: As Noted

Stanley Consultants
 8000 South Chester St.
 Suite 500
 Centennial, CO 80112
 Phone: 303-799-6806

Sheet Revisions

Date:	Comments	Init.

Colorado Department of Transportation



5615 Wills Blvd
 Pueblo, CO 81008
 Phone: 719-546-5753
 FAX: 719-546-5402

Region 2

JLS

As Constructed

No Revisions:

Revised:

Void:

**REGION 2 BRIDGE BUNDLE
 US 350 OVER SEASONAL WASH
 ROADWAY PLAN AND PROFILE**

Designer:	R. HANSON	Structure No.	M-21-I
Detailer:	R. HANSON	M.P.	US 350 56.454
Sheet Subset:	ROADWAY	Subset Sheets:	2 of 3



Project No./Code

Sheet Number

9356 10:43:51 AM p:\sc1-pw\nteg-2\stoneygroup.com\Datasource-1\Documents\Colorado_Department_of_Transportation\29715 - CDDT R2 Bridge Bundle\11-CADD\Worksets\29175\DGNS\Design\Sheets\23559DES_US_350_MP_56.454_P&P_Sheets.dgn

LEGEND:

(C-19) - UTILITY ID NO.

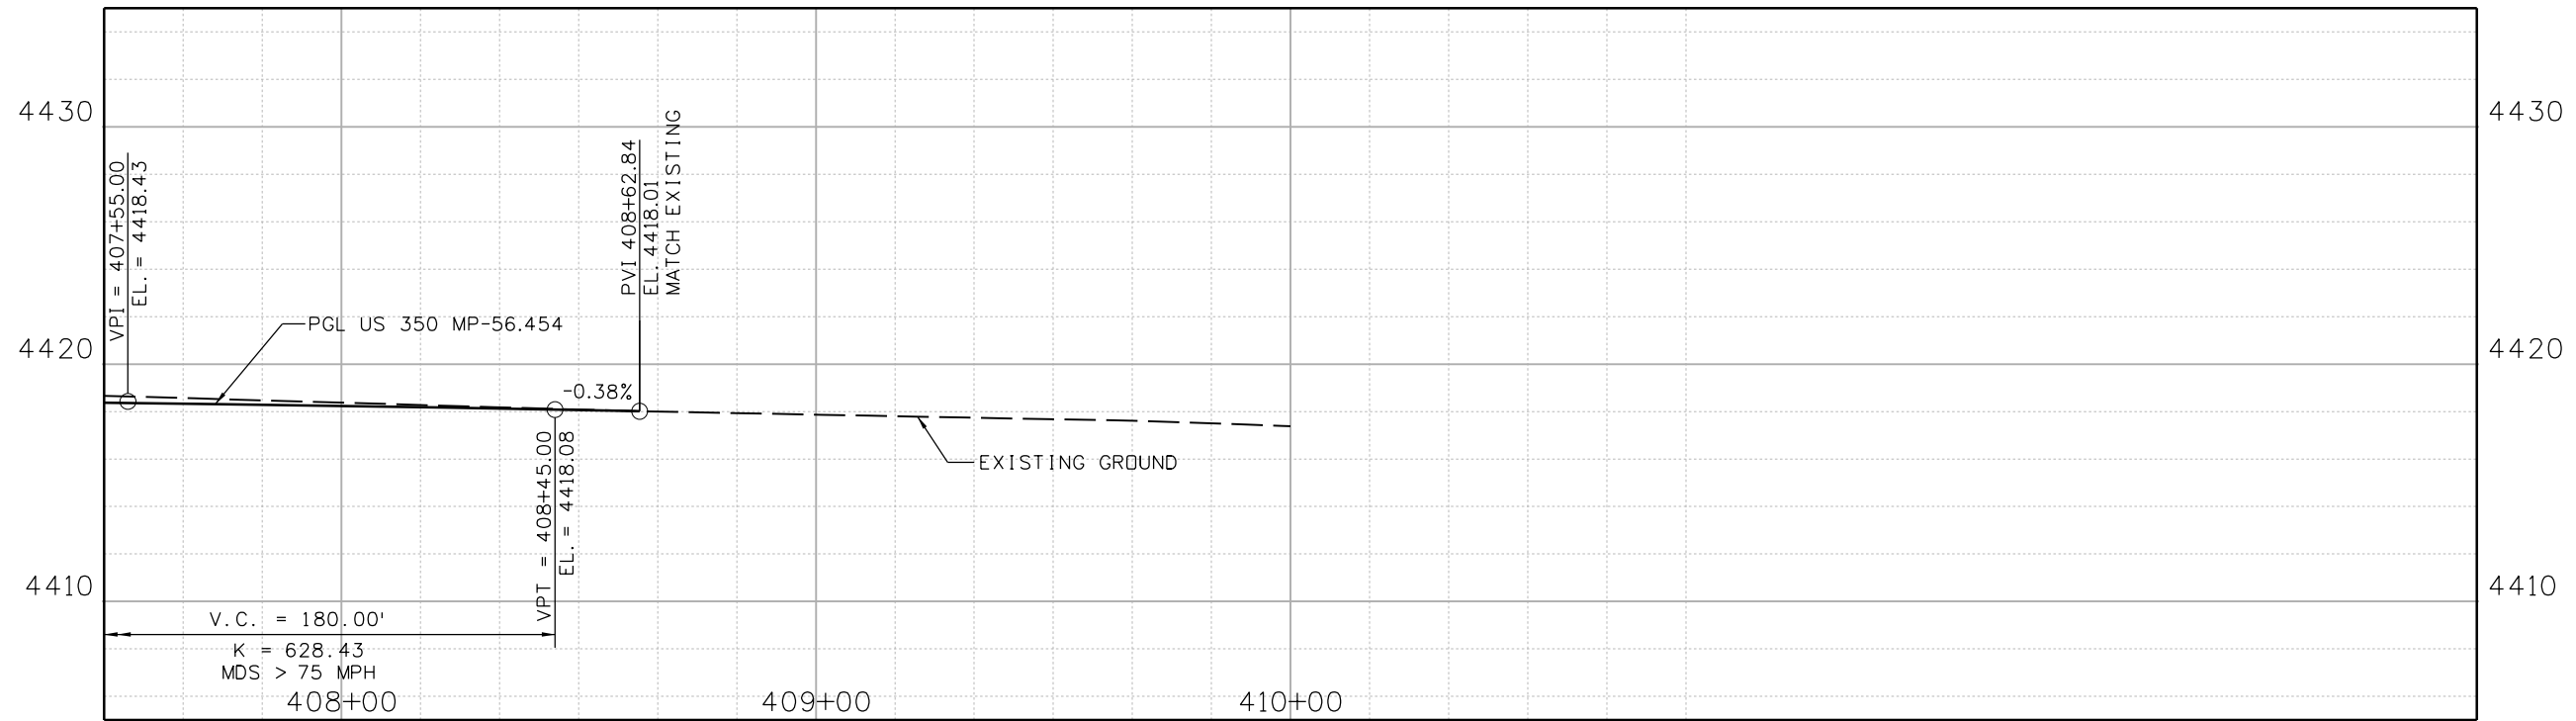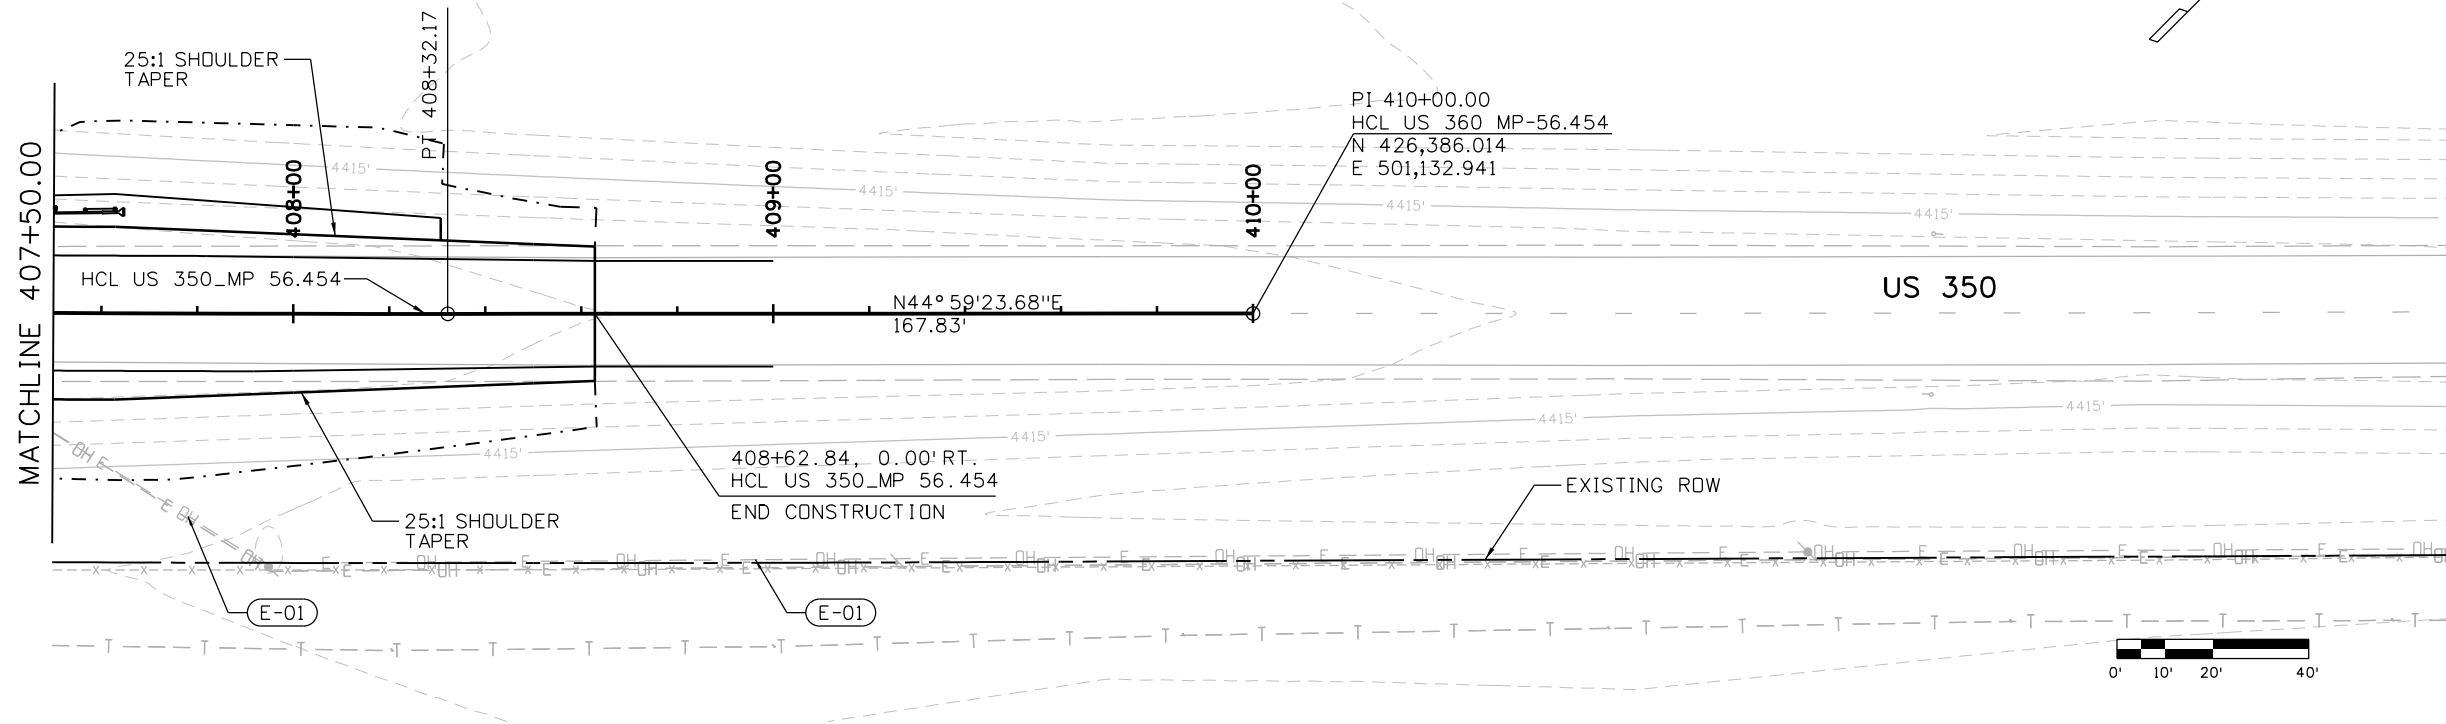

Print Date: 2/16/2021 File Name:

23559DES_US_350_MP_56.454_P&P_Sheets.dgn

Horiz. Scale: Vert. Scale: As Noted



Sheet Revisions

Date:	Comments	Init.

Colorado Department of Transportation



5615 Wills Blvd
 Pueblo, CO 81008
 Phone: 719-546-5753
 FAX: 719-546-5402

Region 2

JLS

As Constructed

No Revisions:

Revised:

Void:

REGION 2 BRIDGE BUNDLE
 US 350 OVER SEASONAL WASH
 ROADWAY PLAN AND PROFILE

Designer: R. HANSON Structure No. M-21-1




Detailer: R. HANSON M.P. US 350 56.454

Sheet Subset: ROADWAY Subset Sheets: 3 of 3


Project No./Code

Sheet Number

9356 10:44:02 AM p:\V\SC1-PW\INTEC-2.stanleygroup.com\Datasource-1\Documents\Colorado_Department_of_Transportation\29715 - CDDT R2 Bridge Bundle\11-CADD\Worksets\29175\DGNS\Design\Sheets\23559DES_US_350_MP_56.454_Xsec.dgn

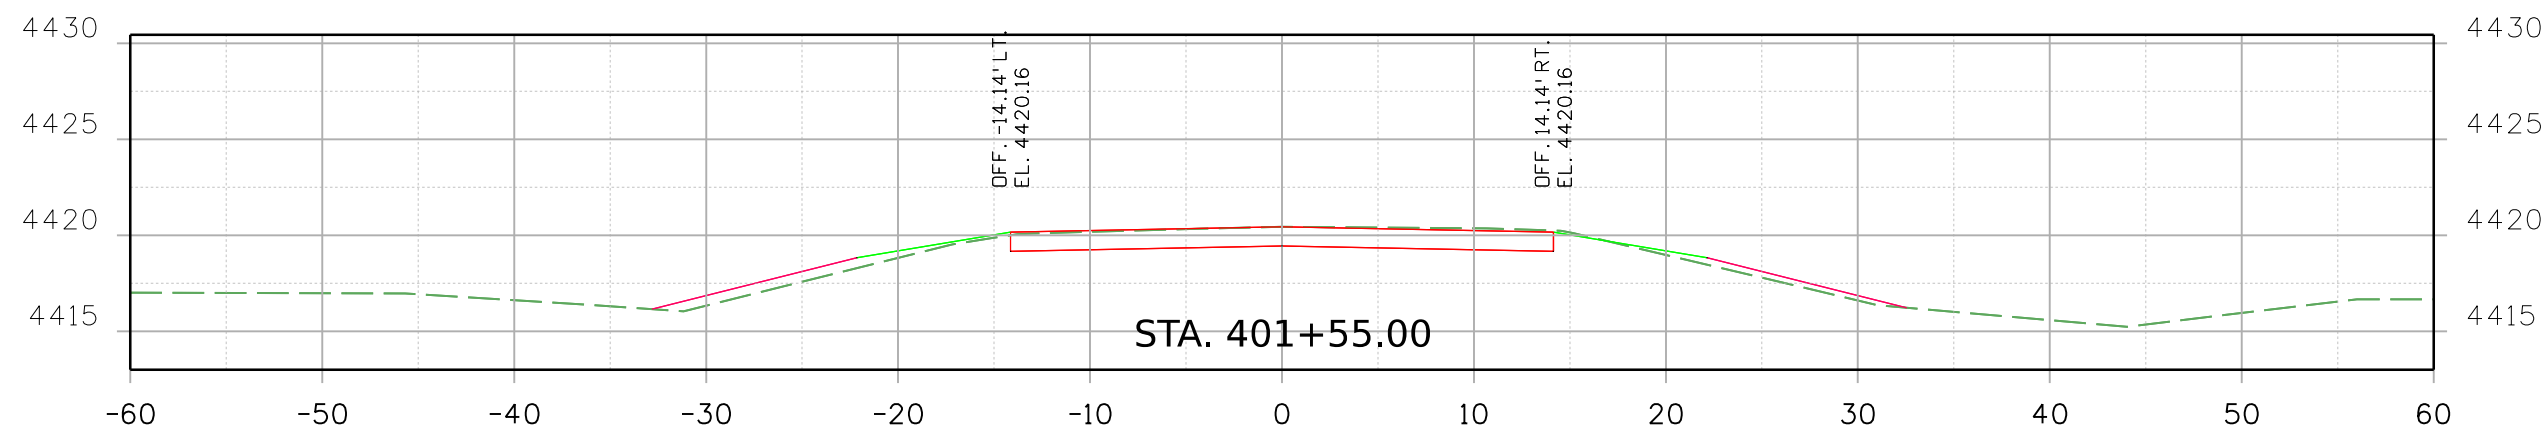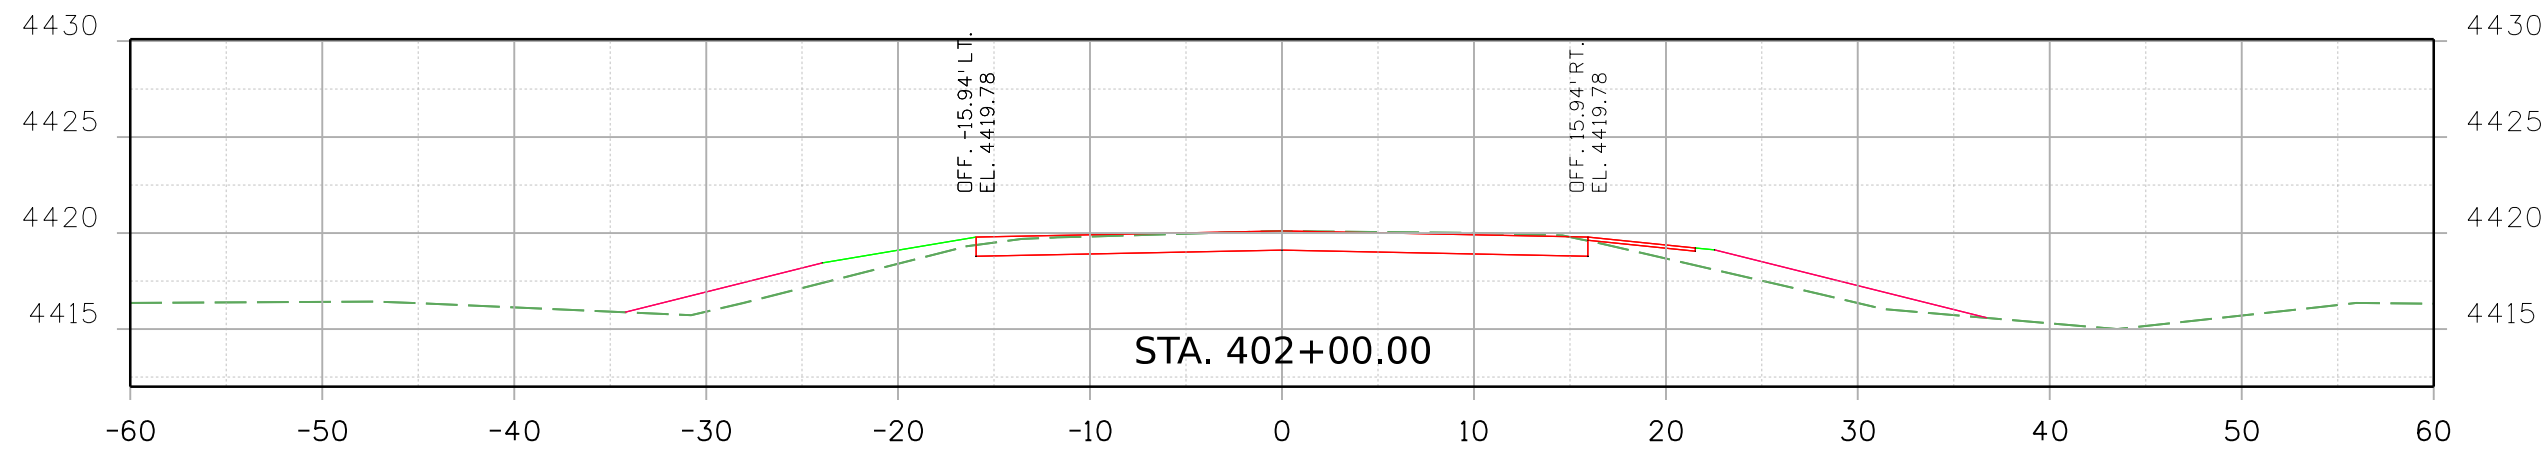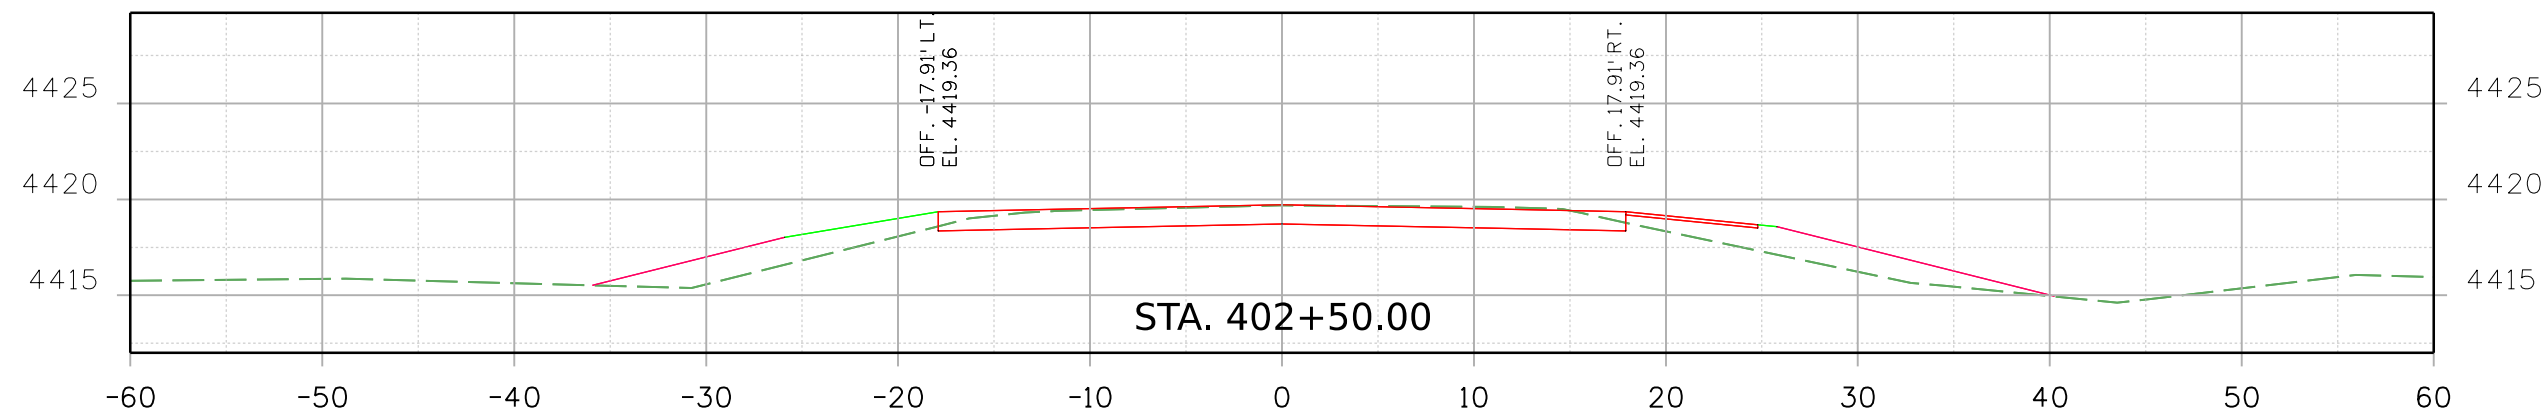

Print Date: 2/16/2021 File Name:
 23559DES_US_350_MP_56.454_Xsec.dgn
 Horiz. Scale: Vert. Scale: As Noted



8000 South Chester St.
 Suite 500
 Centennial, CO 80112
 INC. Phone: 303-799-6806

Sheet Revisions		
Date:	Comments	Init.

Colorado Department of Transportation



5615 Wills Blvd
 Pueblo, CO 81008
 Phone: 719-546-5753
 FAX: 719-546-5402

Region 2 JLS




As Constructed
 No Revisions:
 Revised:
 Void:


REGION 2 BRIDGE BUNDLE
 US 350 OVER SEASONAL WASH
 ROADWAY CROSS SECTIONS

Designer:	R. HANSON	Structure No.	M-21-I
Detailer:	R. HANSON	M.P.	US 350 56.454
Sheet Subset:	XSEC	Subset Sheets:	1 of 8


Project No./Code
 Sheet Number

9356 10:44:03 AM p:\V\SC1-PW\INTEC-2.stanleygroup.com\Datasource-1\Documents\Colorado_Department_of_Transportation\29715 - CDDT R2 Bridge Bundle\11-CADD\Worksets\29175\DGNS\Design\Sheets\23559DES_US_350_MP_56.454_Xsec.dgn

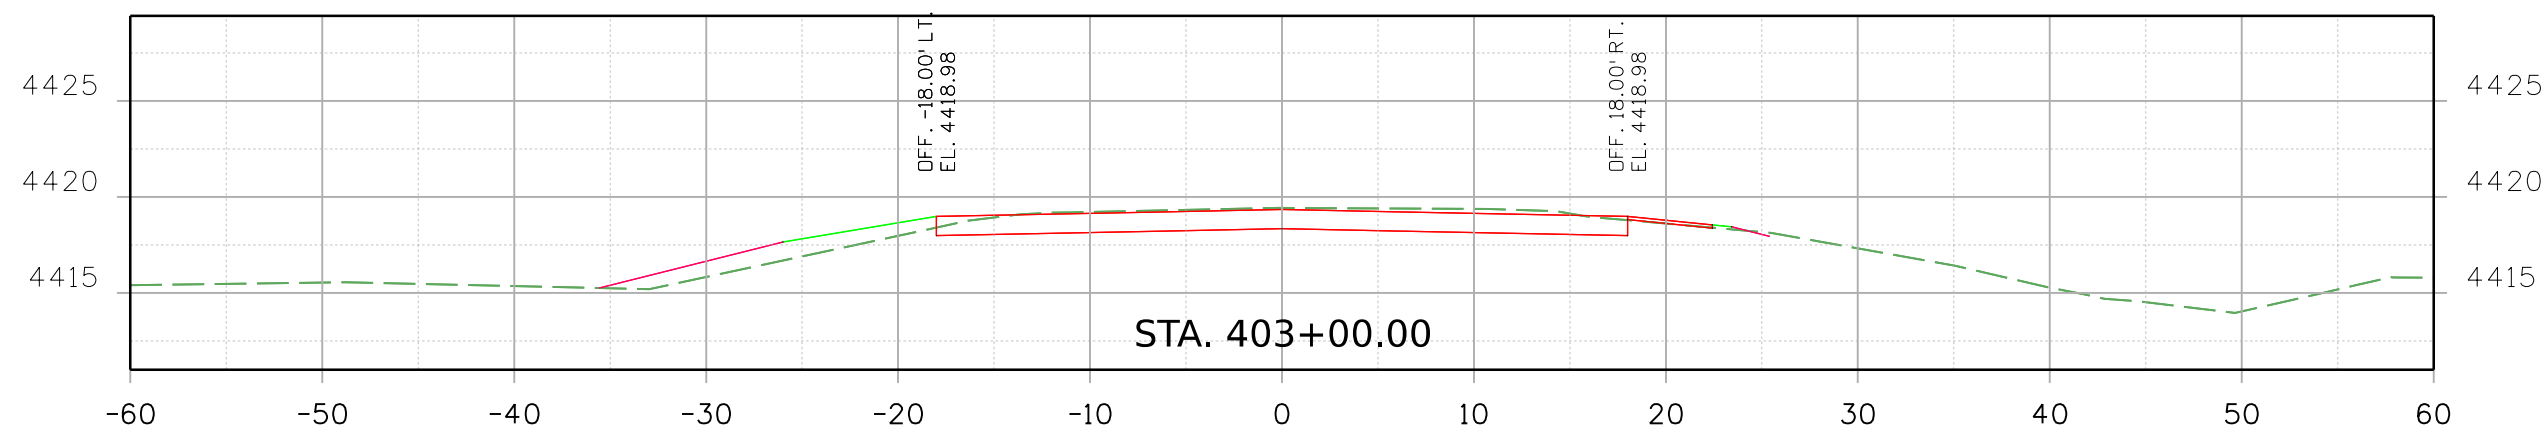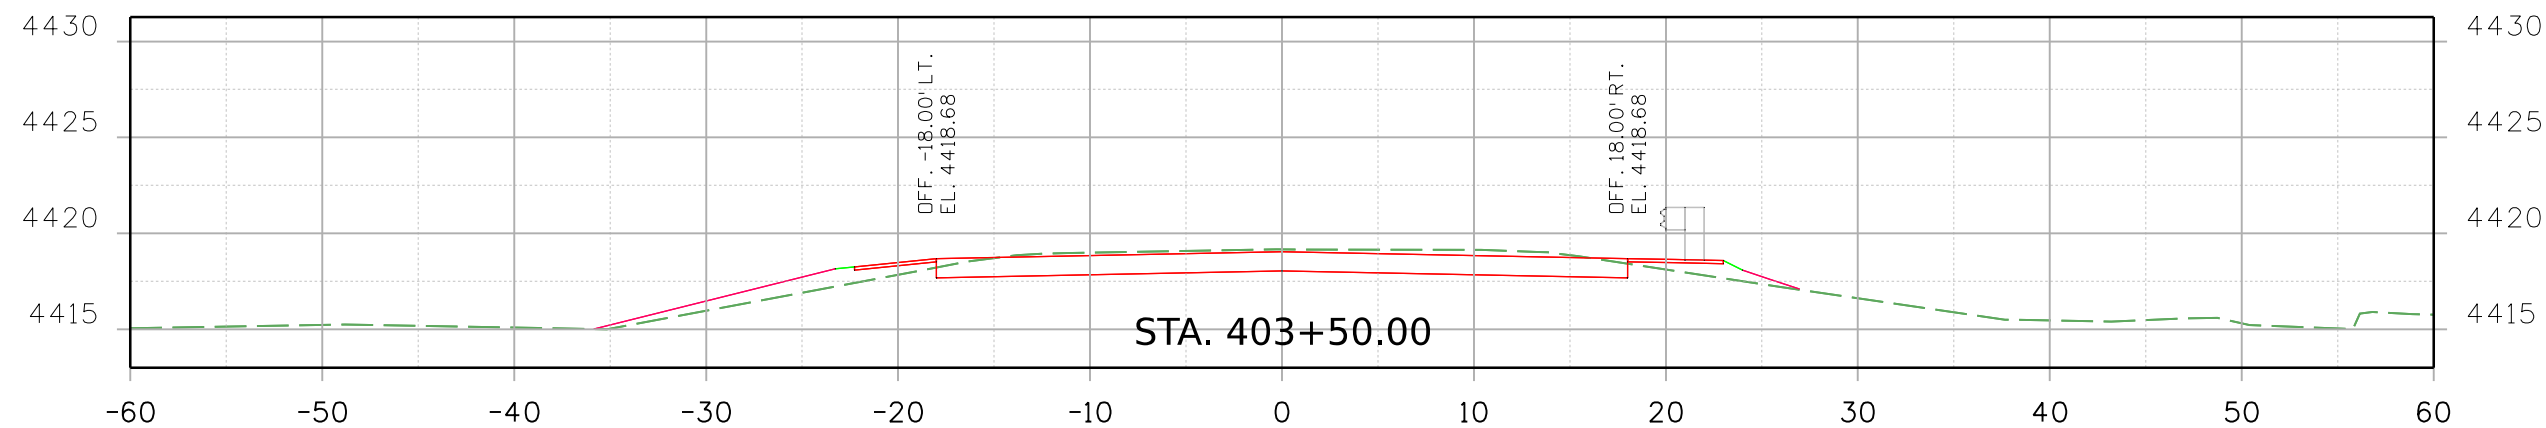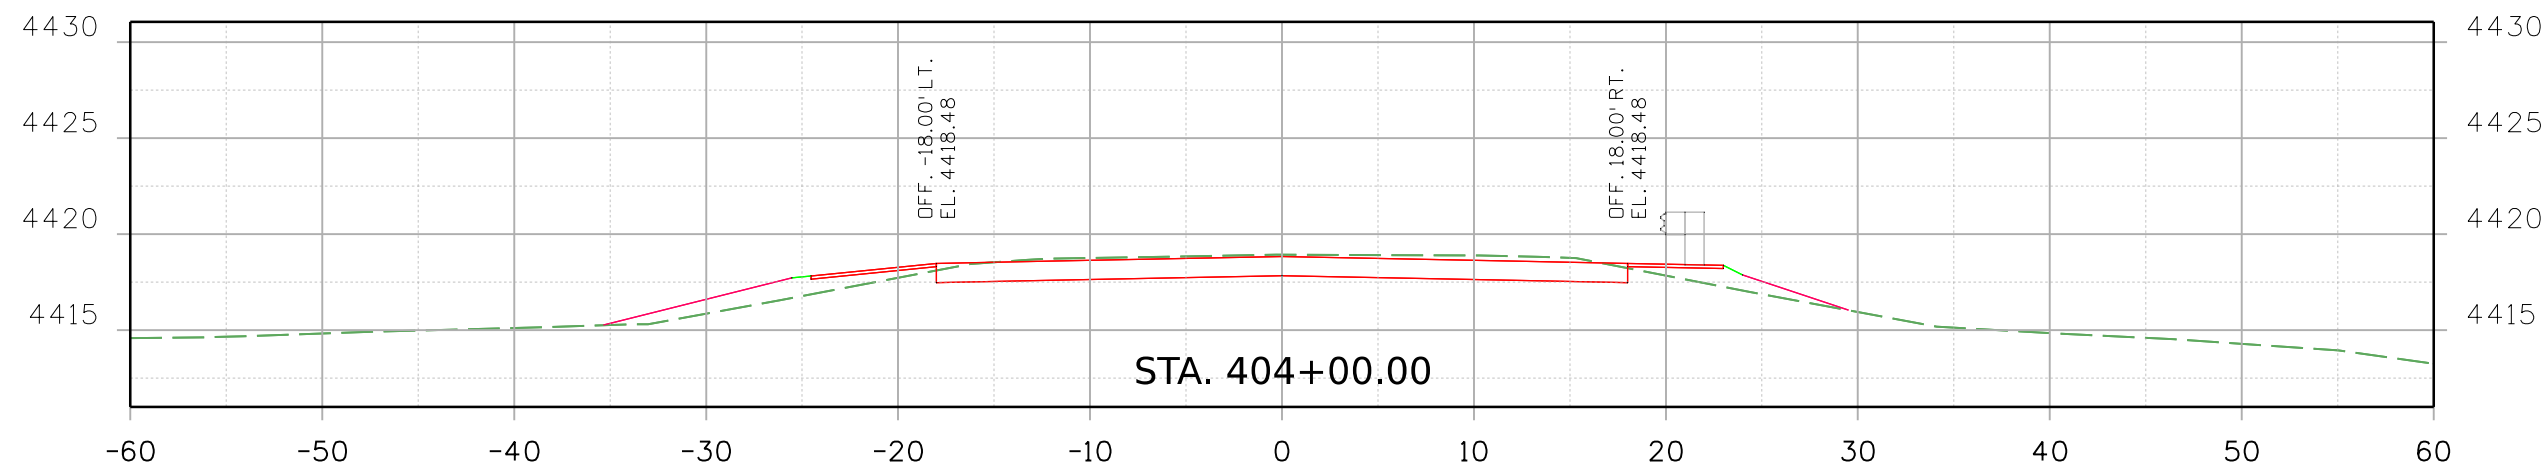

Print Date: 2/16/2021 File Name:
 23559DES_US_350_MP_56.454_Xsec.dgn
 Horiz. Scale: Vert. Scale: As Noted

 8000 South Chester St.
 Suite 500
 Centennial, CO 80112
 INC. Phone: 303-799-6806

Sheet Revisions		
Date:	Comments	Init.



Colorado Department of Transportation
 5615 Wills Blvd
 Pueblo, CO 81008
 Phone: 719-546-5753
 FAX: 719-546-5402

Region 2 JLS

As Constructed
 No Revisions:
 Revised:
 Void:


**REGION 2 BRIDGE BUNDLE
 US 350 OVER SEASONAL WASH
 ROADWAY CROSS SECTIONS**
 Designer: R. HANSON Structure No. M-21-I
 Detailer: R. HANSON M.P. US 350 56.454
 Sheet Subset: XSEC Subset Sheets: 2 of 8

Project No./Code
 Sheet Number

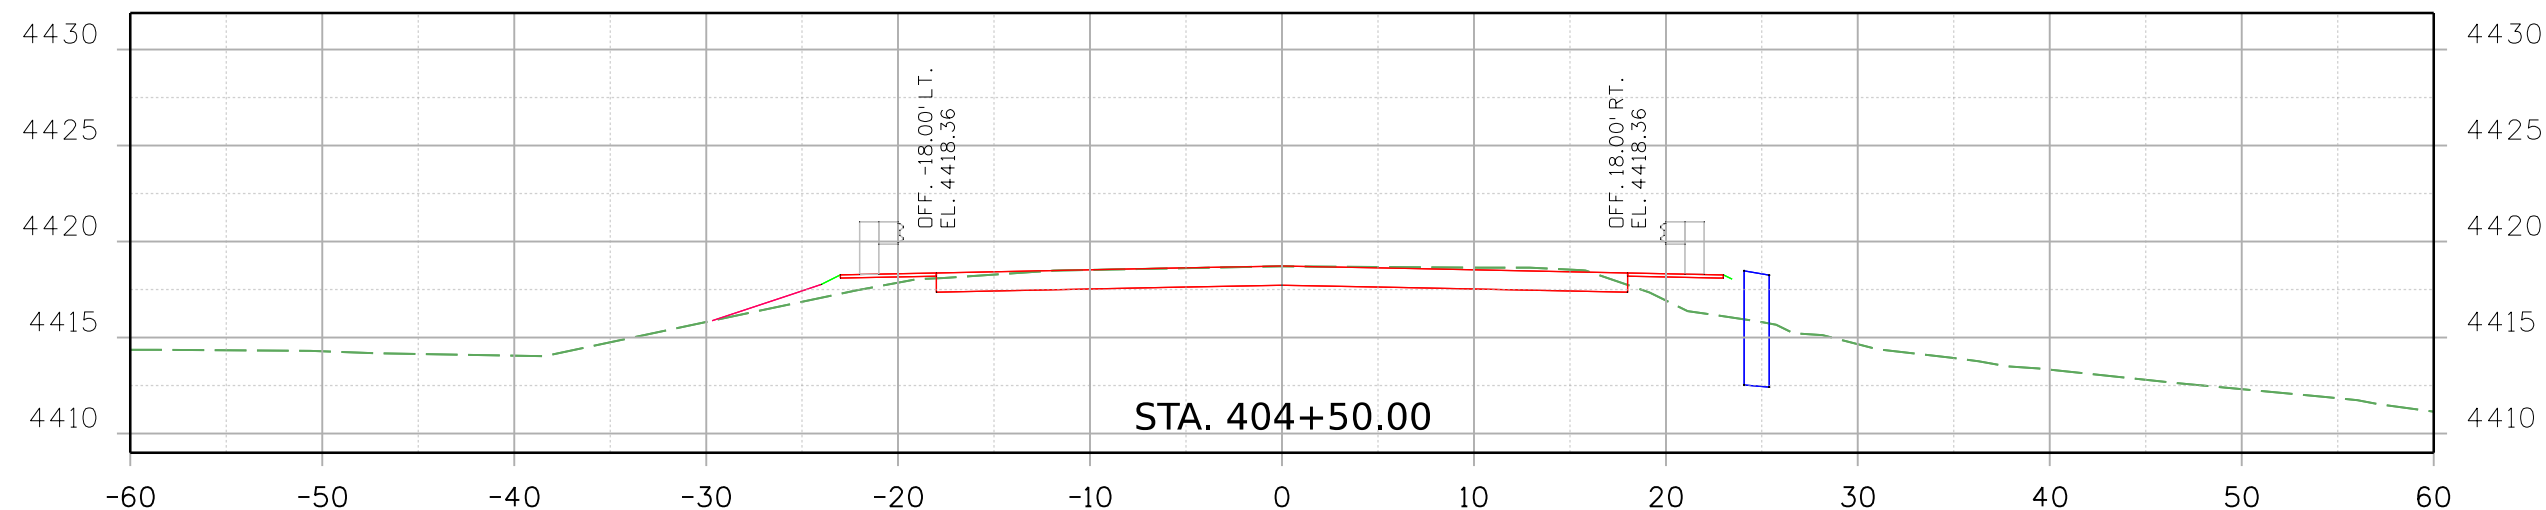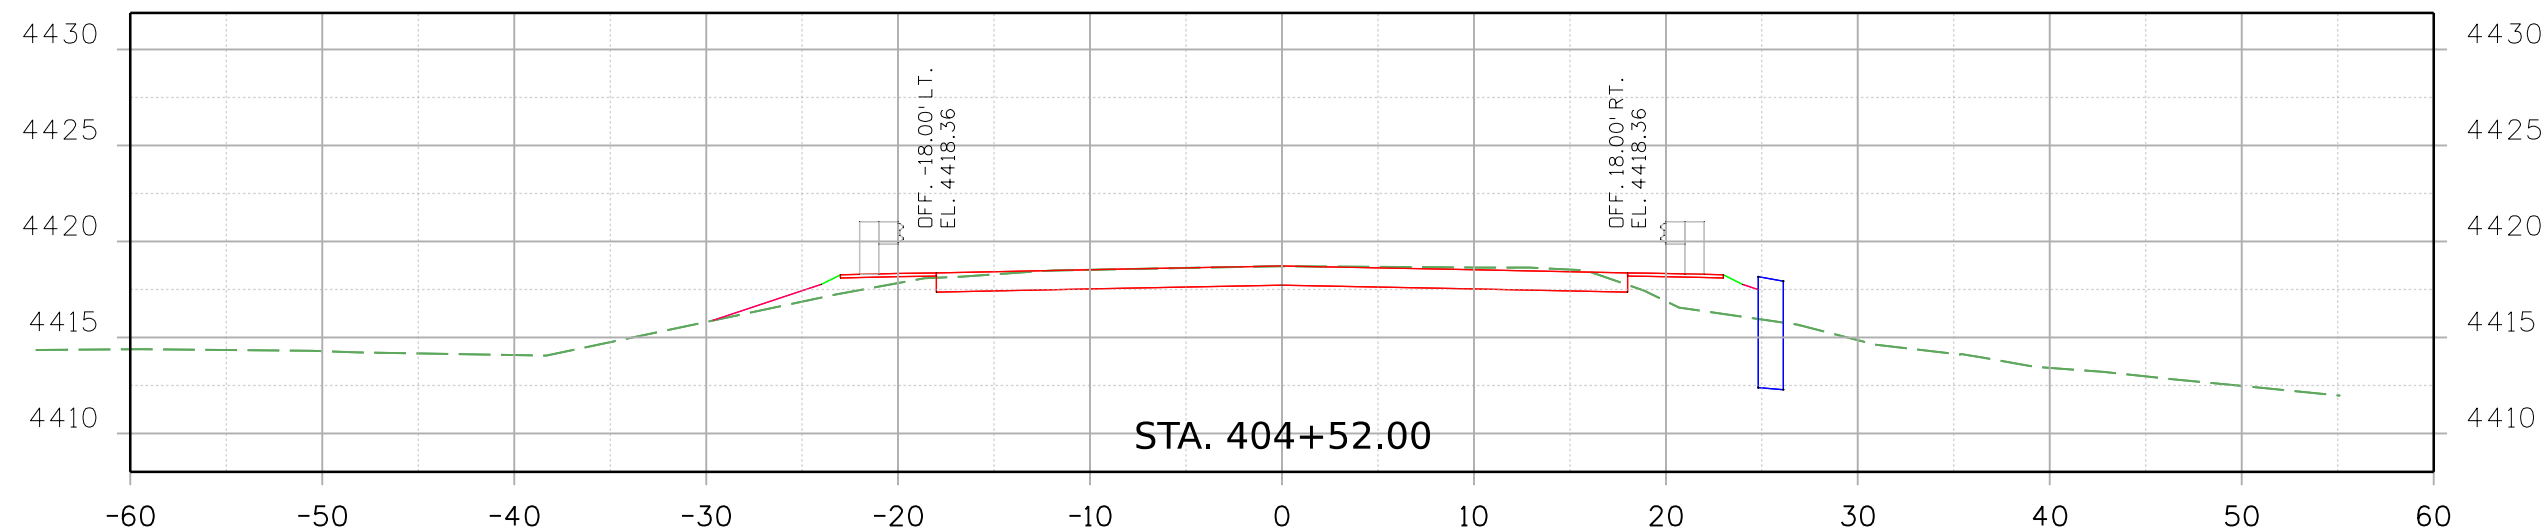9356 10:44:03 AM p:\V\SC1-PW\INTEC-2\stanleygroup.com\Datasource-1\Documents\Colorado_Department_of_Transportation\29715 - CDDT R2 Bridge Bundle\11-CADD\Worksets\29175\DGNS\Design\Sheets\23559DES_US_350_MP_56.454_Xsec.dgn




Print Date: 2/16/2021 File Name: 23559DES_US_350_MP_56.454_Xsec.dgn
 Horiz. Scale: Vert. Scale: As Noted



8000 South Chester St.
 Suite 500
 Centennial, CO 80112
 Phone: 303-799-6806

Sheet Revisions		
Date:	Comments	Init.

Colorado Department of Transportation



5615 Wills Blvd
 Pueblo, CO 81008
 Phone: 719-546-5753
 FAX: 719-546-5402



Region 2 JLS

As Constructed
No Revisions:
Revised:
Void:

REGION 2 BRIDGE BUNDLE US 350 OVER SEASONAL WASH ROADWAY CROSS SECTIONS			
Designer:	R. HANSON	Structure No.	M-21-I
Detailer:	R. HANSON	M.P.	US 350 56.454
Sheet Subset:	XSEC	Subset Sheets:	3 of 8

Project No./Code
Sheet Number

9356 10:44:04 AM pw:\SCI-PW\INTEC-2\stanleygroup.com\Datasource-1\Documents\Colorado_Department_of_Transportation\29715 - CDDT R2 Bridge Bundle\11-CADD\Worksets\29175\DCNs\Design\Sheets\23559DES_US_350_MP_56.454_Xsec.dgn

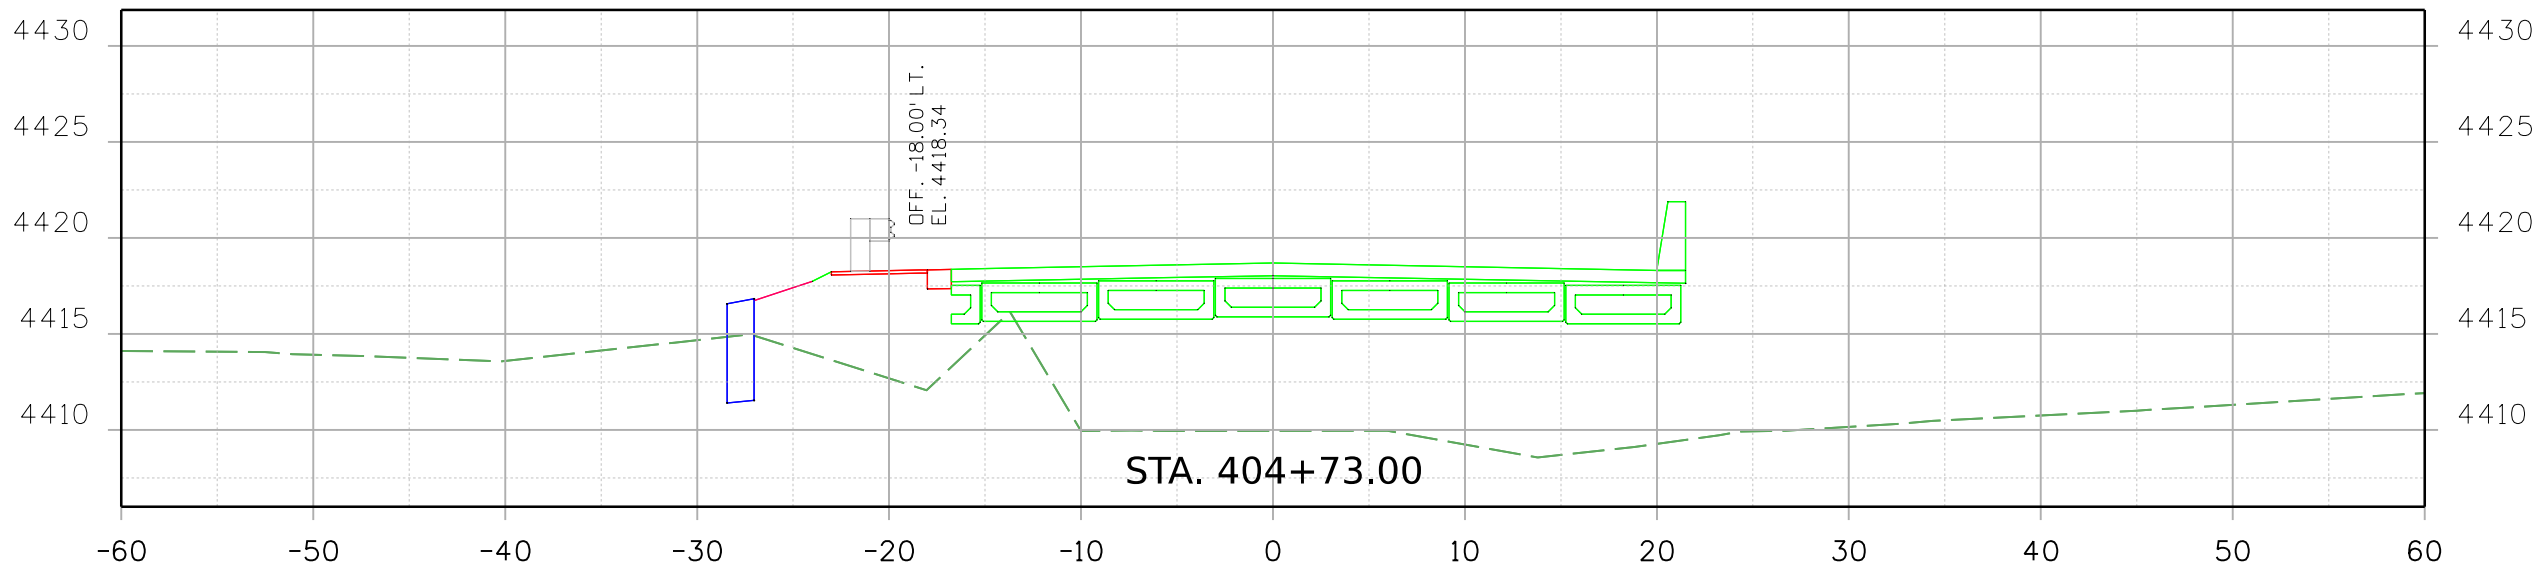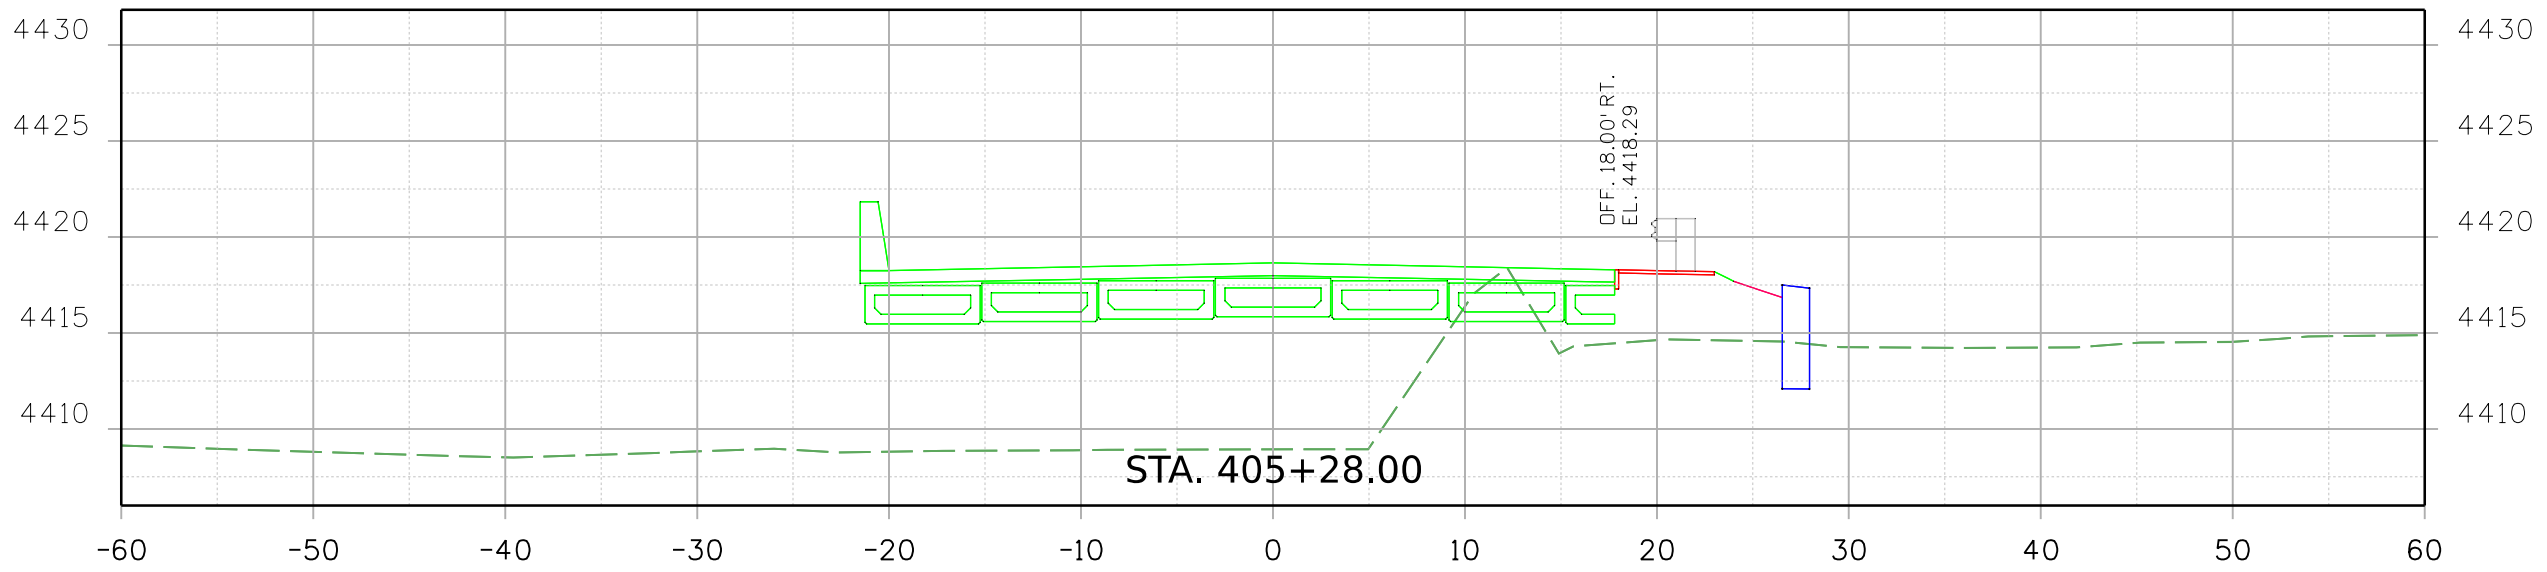

Print Date: 2/16/2021 File Name:
23559DES_US_350_MP_56.454_Xsec.dgn
Horiz. Scale: Vert. Scale: As Noted

Stanley Consultants INC.
8000 South Chester St.
Suite 500
Centennial, CO 80112
Phone: 303-799-6806

Sheet Revisions		
Date:	Comments	Init.

Colorado Department of Transportation

5615 Wills Blvd
Pueblo, CO 81008
Phone: 719-546-5753
FAX: 719-546-5402



Region 2 JLS

As Constructed
No Revisions:
Revised:
Void:

REGION 2 BRIDGE BUNDLE US 350 OVER SEASONAL WASH ROADWAY CROSS SECTIONS			
Designer:	R. HANSON	Structure No.	M-21-I
Detailer:	R. HANSON	M.P.	US 350 56.454
Sheet Subset:	XSEC	Subset Sheets:	4 of 8

Project No./Code
Sheet Number

9356 10:44:05 AM p:\SCI-PW\INTEC-2\stanleygroup.com\Datasource-1\Documents\Colorado_Department_of_Transportation\29715 - CDDT R2 Bridge Bundle\11-CADD\Worksets\29175\DGNS\Design\Sheets\23559DES_US_350 MP 56.454_Xsec.dgn

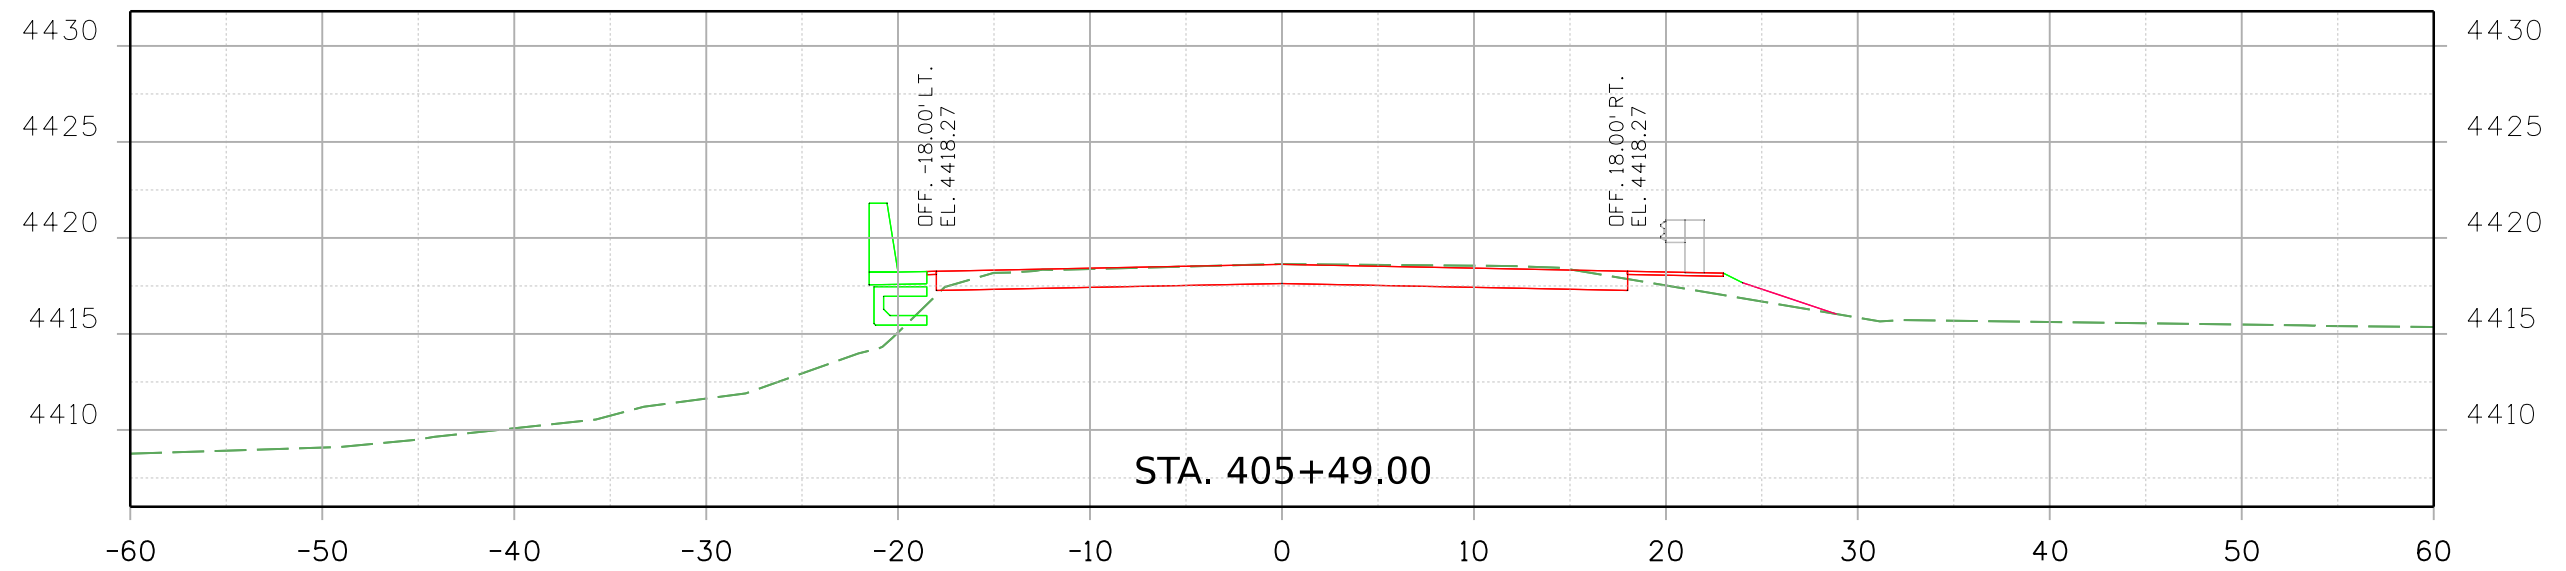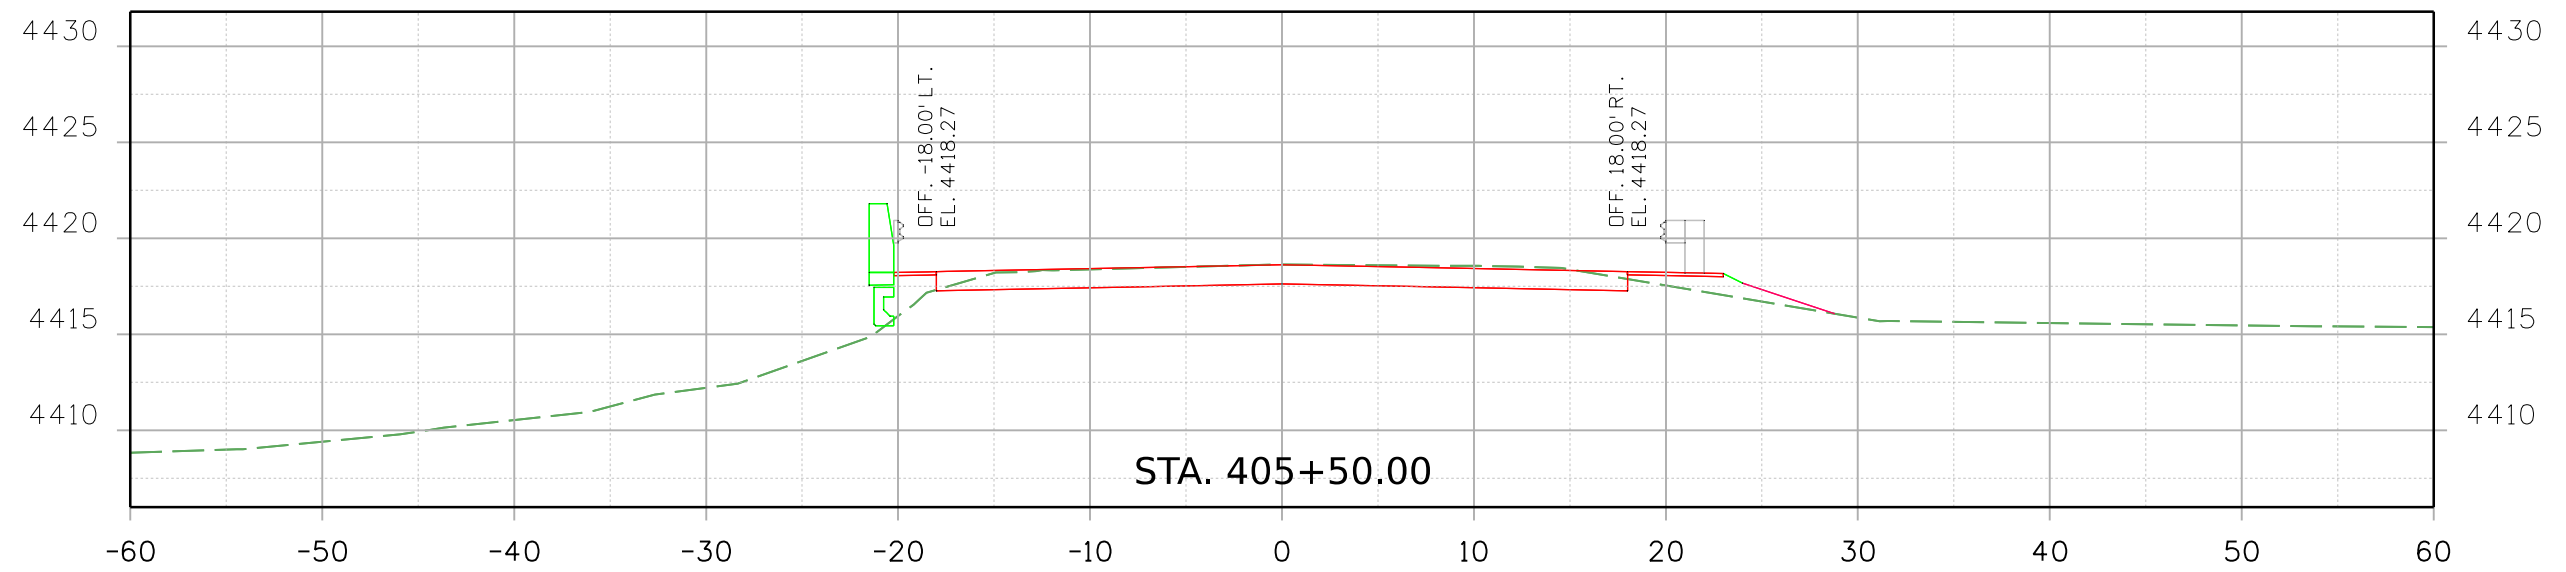

Print Date: 2/16/2021 File Name:
 23559DES_US_350 MP 56.454_Xsec.dgn
 Horiz. Scale: Vert. Scale: As Noted

Stanley Consultants INC.
 8000 South Chester St.
 Suite 500
 Centennial, CO 80112
 Phone: 303-799-6806

Sheet Revisions		
Date:	Comments	Init.

Colorado Department of Transportation

5615 Wills Blvd
 Pueblo, CO 81008
 Phone: 719-546-5753
 FAX: 719-546-5402




Region 2 JLS


As Constructed
No Revisions:
Revised:
Void:

REGION 2 BRIDGE BUNDLE US 350 OVER SEASONAL WASH ROADWAY CROSS SECTIONS			
Designer:	R. HANSON	Structure No.	M-21-I
Detailer:	R. HANSON	M.P.	US 350 56.454
Sheet Subset:	XSEC	Subset Sheets:	5 of 8

Project No./Code
Sheet Number

9356 10:44:06 AM pw:\SCI-PW\INTEC-2\stanleygroup.com\Dat\source-1\Documents\Colorado_Department_of_Transportation\29715 - CDDT R2 Bridge Bundle\11-CADD\Worksets\29715.DGN\Design\Sheets\23559DES_US_350_MP_56.454_Xsec.dgn

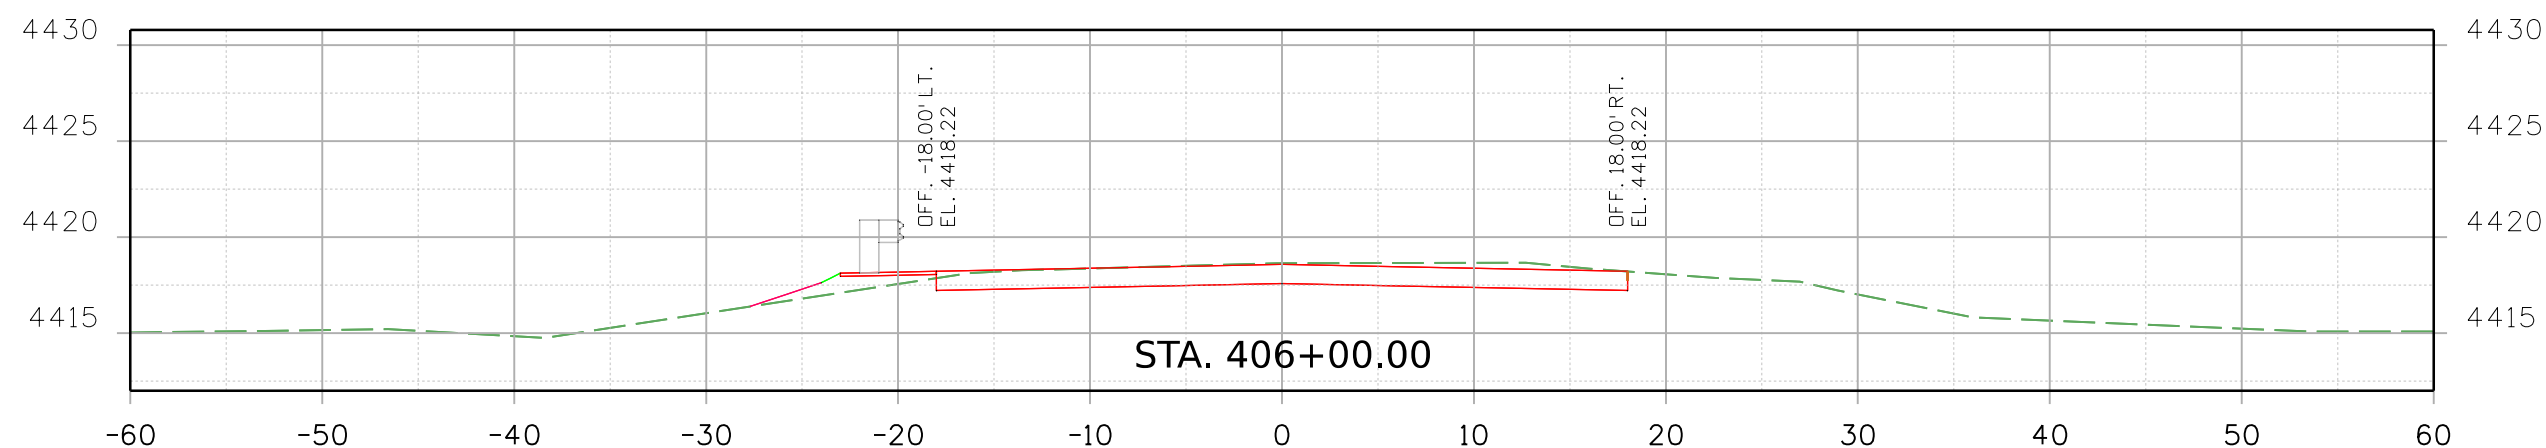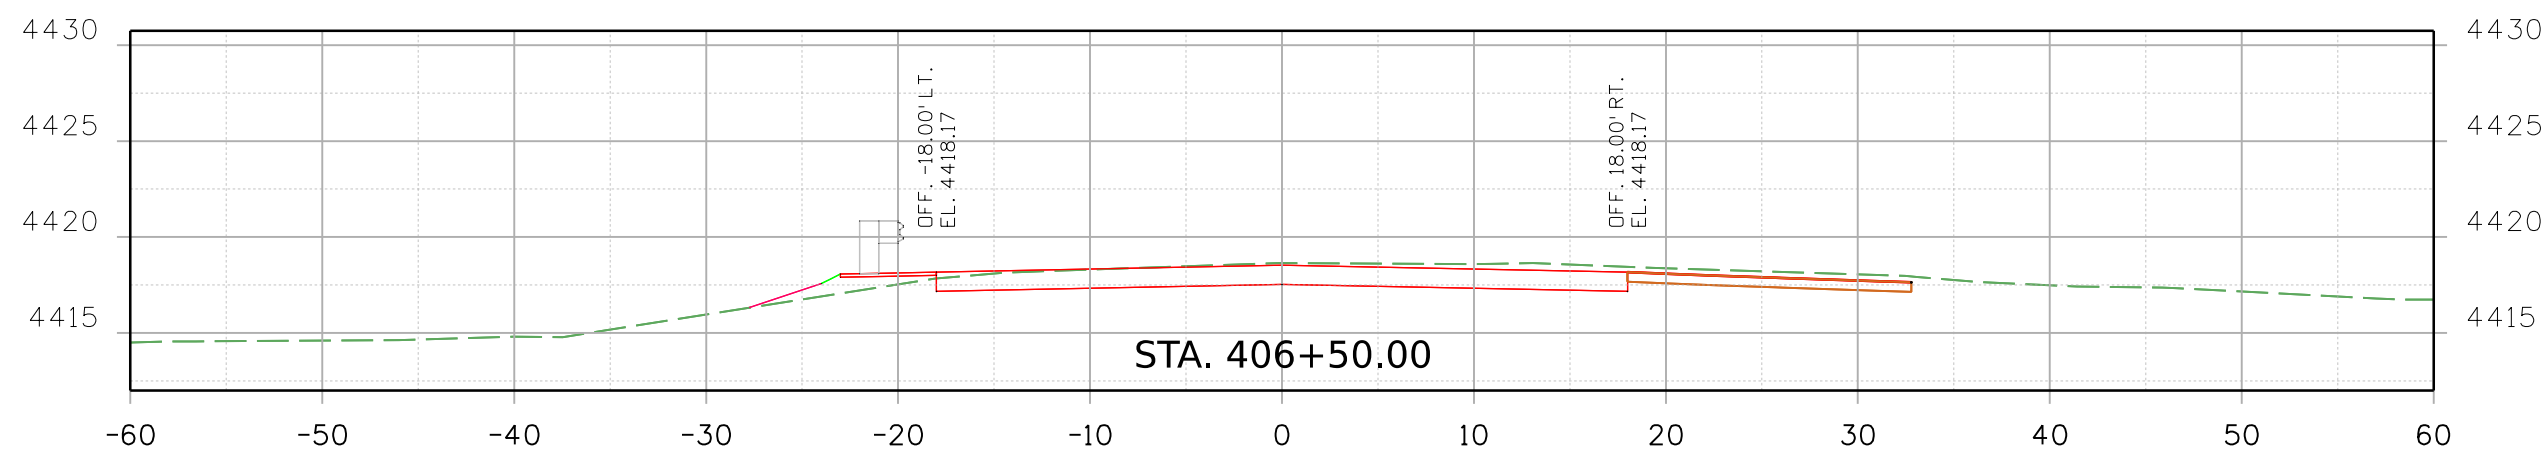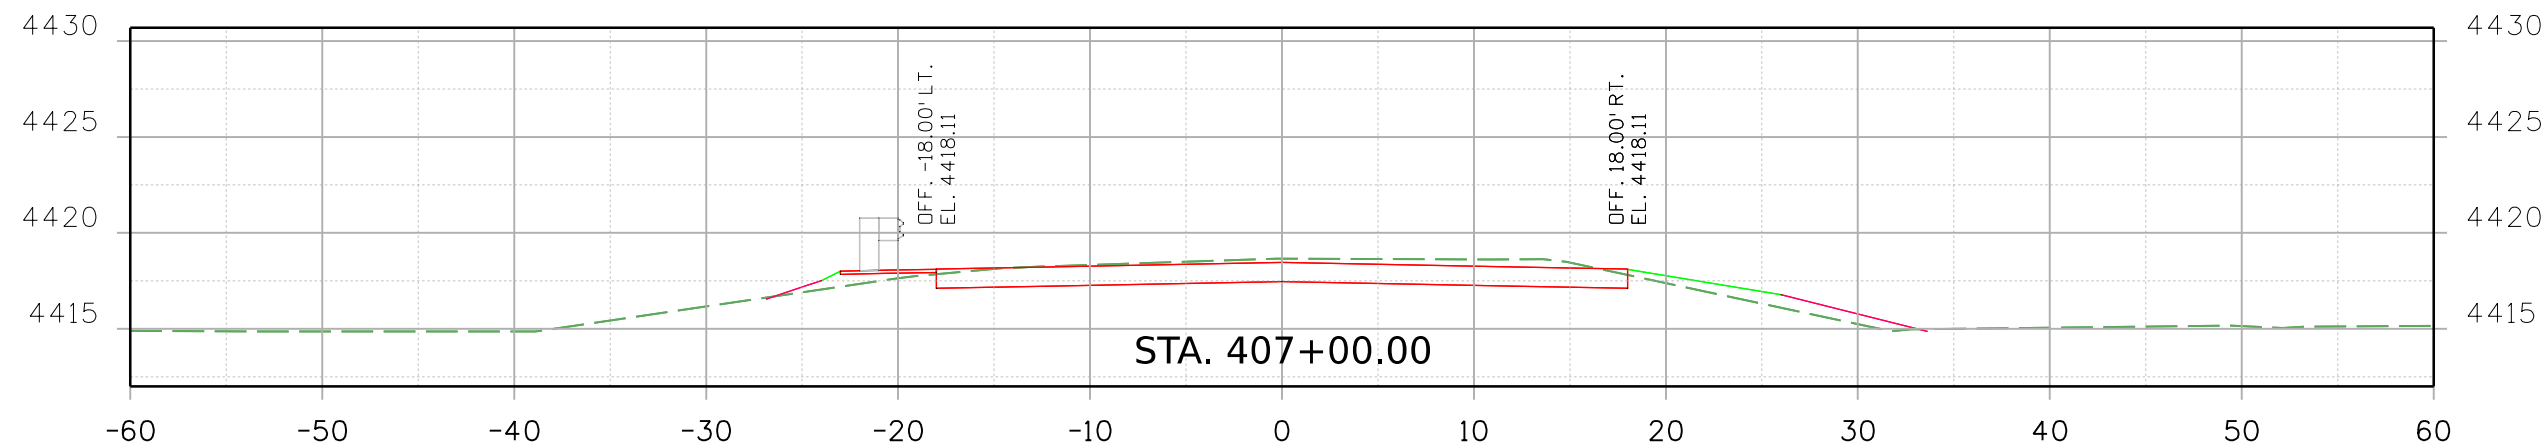

Print Date: 2/16/2021 File Name:
 23559DES_US_350_MP_56.454_Xsec.dgn
 Horiz. Scale: Vert. Scale: As Noted

 8000 South Chester St.
 Suite 500
 Centennial, CO 80112
 Phone: 303-799-6806

Sheet Revisions		
Date:	Comments	Init.

Colorado Department of Transportation




 5615 Wills Blvd
 Pueblo, CO 81008
 Phone: 719-546-5753
 FAX: 719-546-5402
 Region 2 JLS

As Constructed
 No Revisions:
 Revised:
 Void:

REGION 2 BRIDGE BUNDLE
 US 350 OVER SEASONAL WASH
 ROADWAY CROSS SECTIONS
 Designer: R. HANSON Structure No. M-21-I
 Detailer: R. HANSON M.P. US 350 56.454
 Sheet Subset: XSEC Subset Sheets: 6 of 8

Project No./Code
 Sheet Number

9356 10:44:06 AM pw:\SCI-PW\INTEC-2.stanleygroup.com\Datasource\1\Documents\Colorado\Department_of_Transportation\29715 - CDDT R2 Bridge Bundle\11-CADD\Worksets\29175.DGNs\Design\Sheets\23559DES_US_350_MP_56.454_Xsec.dgn

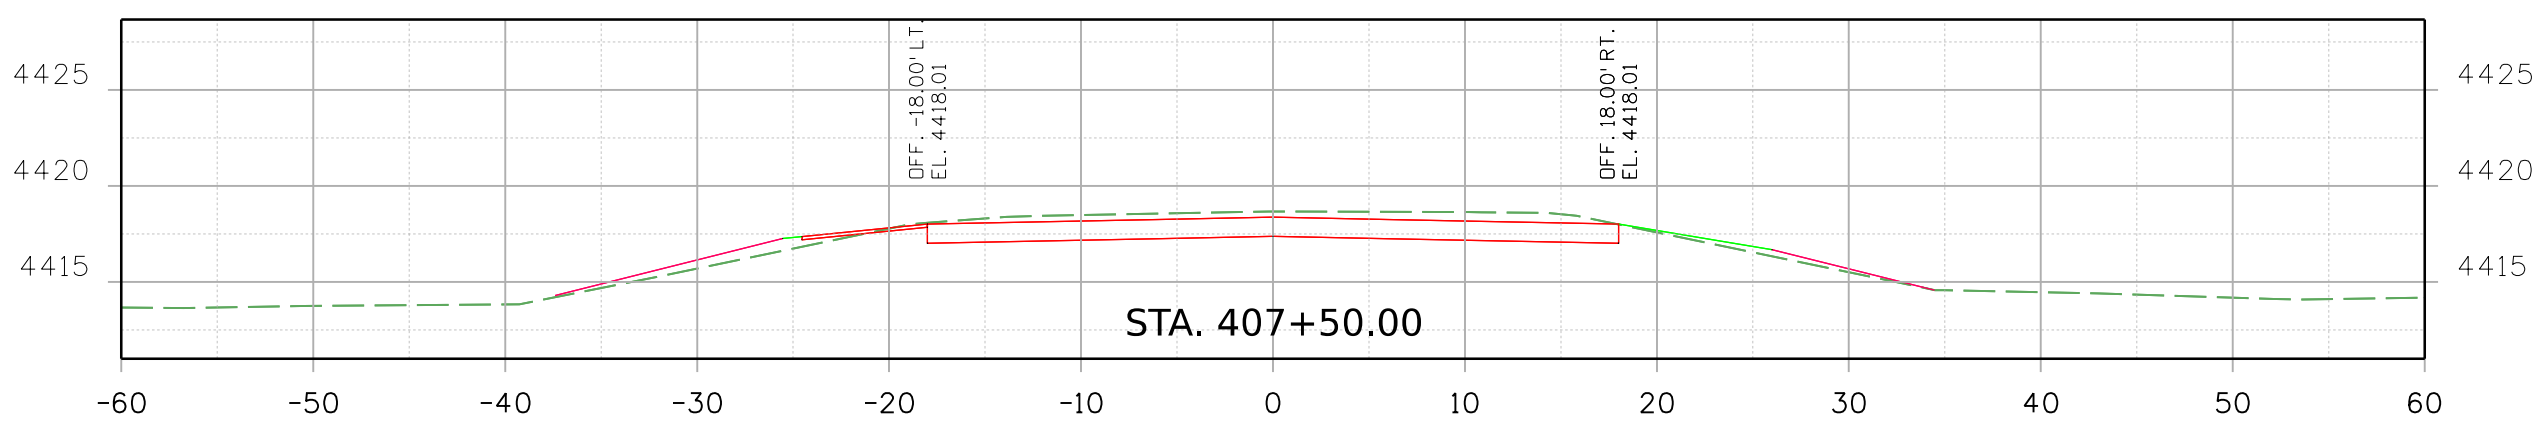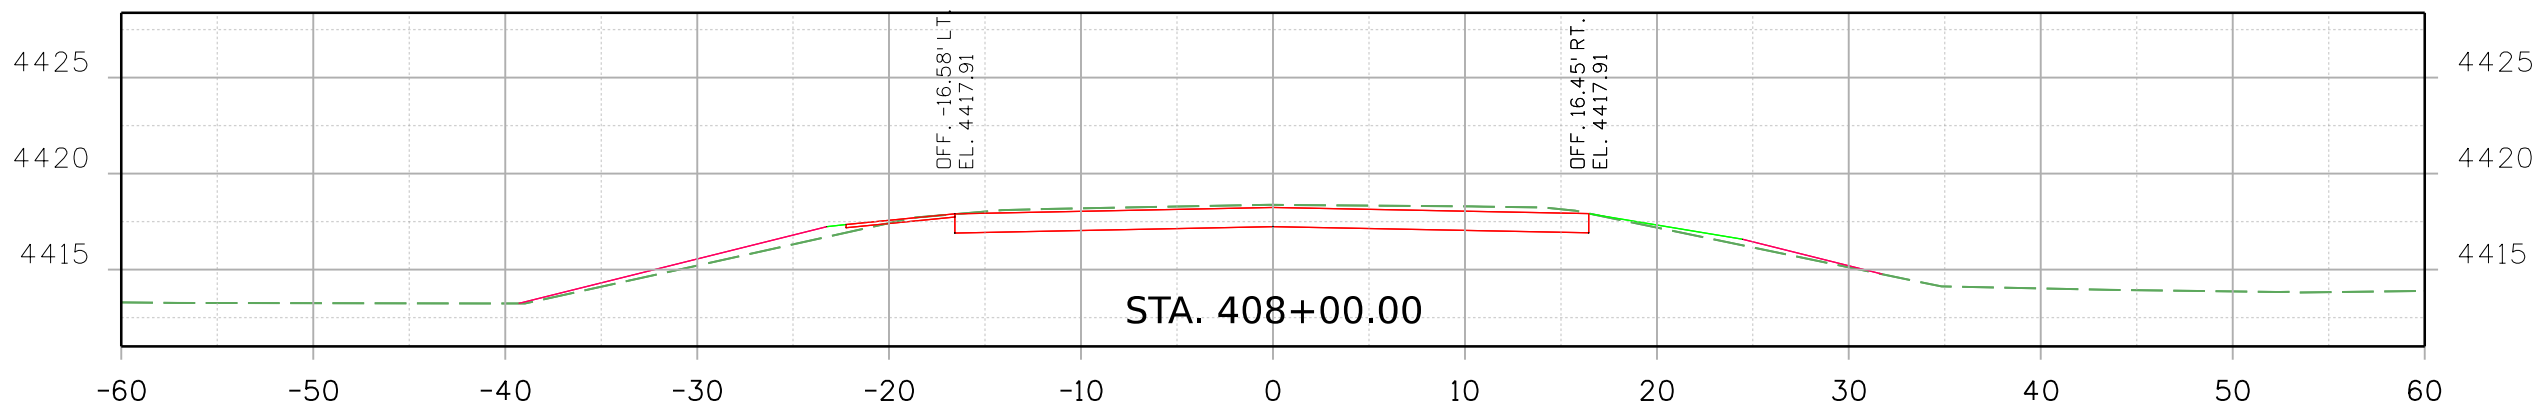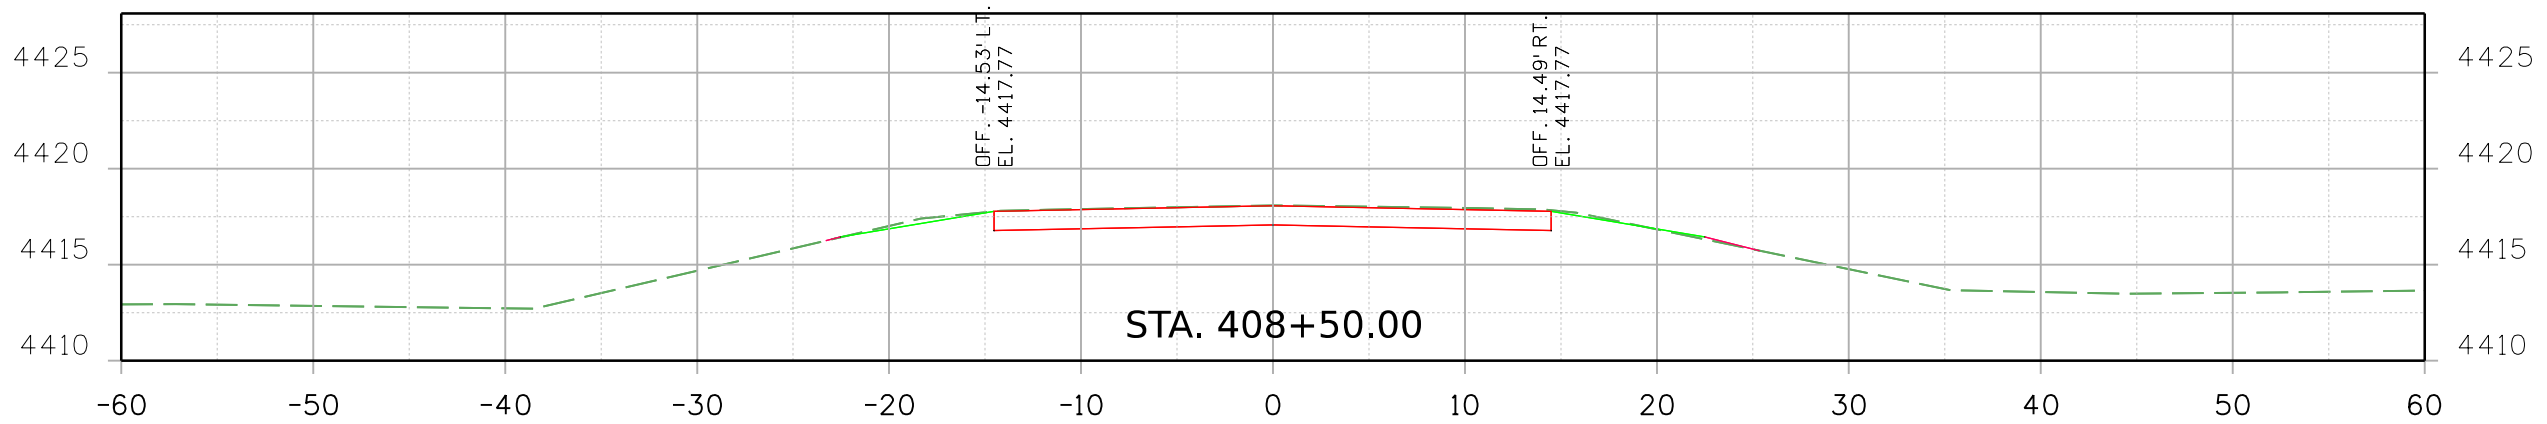

Print Date: 2/16/2021 File Name:
 23559DES_US_350_MP_56.454_Xsec.dgn
 Horiz. Scale: Vert. Scale: As Noted



Sheet Revisions		
Date:	Comments	Init.

Colorado Department of Transportation
 5615 Wills Blvd
 Pueblo, CO 81008
 Phone: 719-546-5753
 FAX: 719-546-5402


Region 2 JLS

As Constructed
No Revisions:
Revised:
Void:


REGION 2 BRIDGE BUNDLE US 350 OVER SEASONAL WASH ROADWAY CROSS SECTIONS			
Designer:	R. HANSON	Structure No.	M-21-I
Detailer:	R. HANSON	M.P.	US 350 56.454
Sheet Subset:	XSEC	Subset Sheets:	7 of 8

Project No./Code
Sheet Number

9356 10:44:07 AM p:\SCI-PW\INTEC-2\stanleygroup.com\Datasource-1\Documents\Colorado_Department_of_Transportation\29715 - CDDT R2 Bridge Bundle\11-CADD\Worksets\29175\DCNs\Design\Sheets\23559DES_US_350_MP_56.454_Xsec.dgn

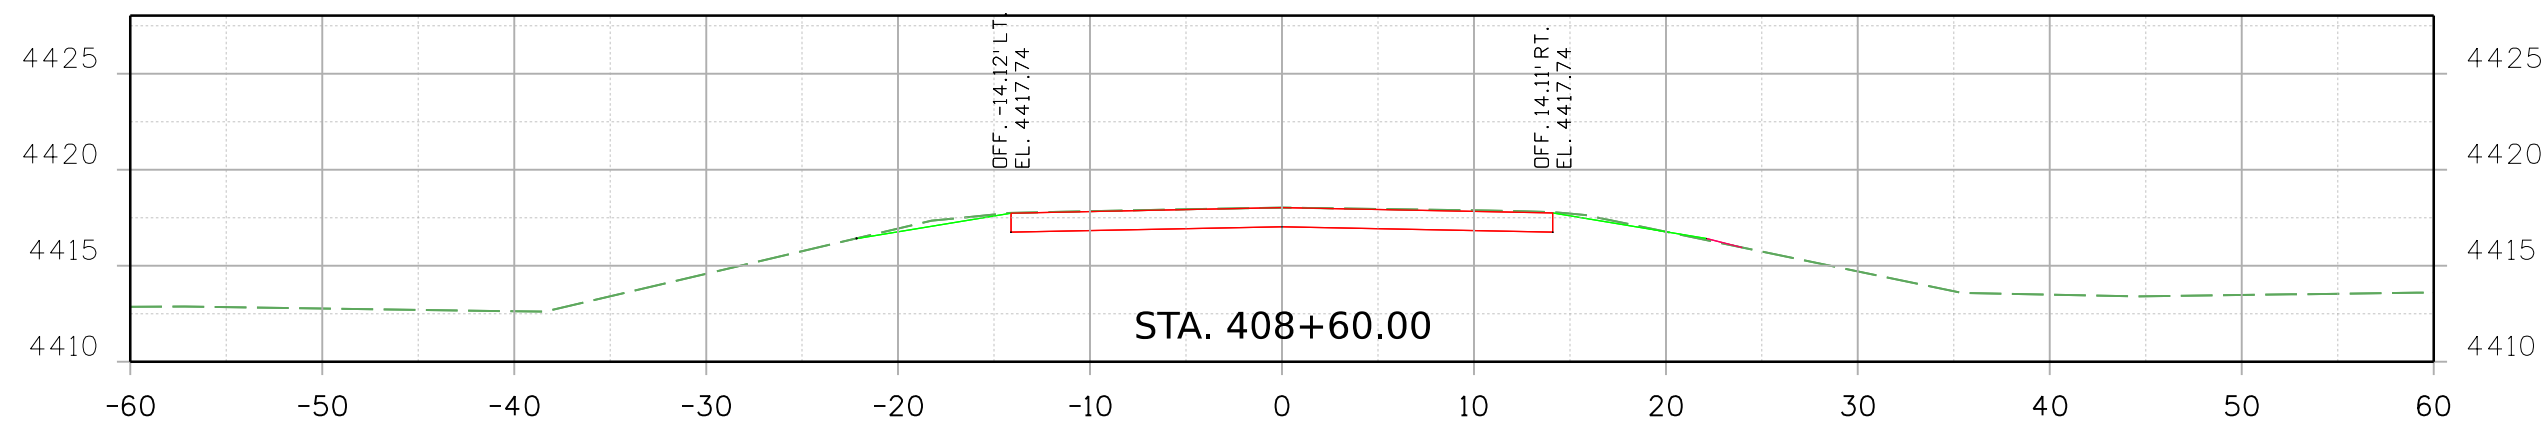

Print Date: 2/16/2021 File Name:
 23559DES_US_350_MP_56.454_Xsec.dgn
 Horiz. Scale: Vert. Scale: As Noted



8000 South Chester St.
 Suite 500
 Centennial, CO 80112
 Phone: 303-799-6806

Sheet Revisions		
Date:	Comments	Init.

Colorado Department of Transportation



5615 Wills Blvd
 Pueblo, CO 81008
 Phone: 719-546-5753
 FAX: 719-546-5402

Region 2 JLS

As Constructed
No Revisions:
Revised:
Void:

REGION 2 BRIDGE BUNDLE US 350 OVER SEASONAL WASH ROADWAY CROSS SECTIONS			
Designer:	R. HANSON	Structure No.	M-21-I
Detailer:	R. HANSON	M.P.	US 350 56.454
Sheet Subset:	XSEC	Subset Sheets:	8 of 8

Project No./Code
Sheet Number