

AGGREGATE BAG SHALL BE PLACED TIGHTLY AGAINST CURB FACE AND SHALL BE PLACED 5' MIN. UPSTREAM FROM THE INLET OPENING (TYP.)


THE TOPS OF AGGREGATE BAGS SHALL ALWAYS BE 1" BELOW THE HEIGHT OF THE ADJACENT CURB

PLAN VIEW

* NOTE: USE AGGREGATE BAGS ONLY WHEN THERE IS A MINIMUM CLEARANCE OF 3 FEET FROM THE OUTER EDGE OF THE TRAVEL LANE TO THE FACE OF CURB.


LENGTH OF INLET (L)	NUMBER OF AGGREGATE BAGS UPSTREAM OF INLET
0' - 5'	1
6' - 10'	2
L > 10'	3

AGGREGATE BAGS AT STORM DRAIN INLET (TYPE 1)

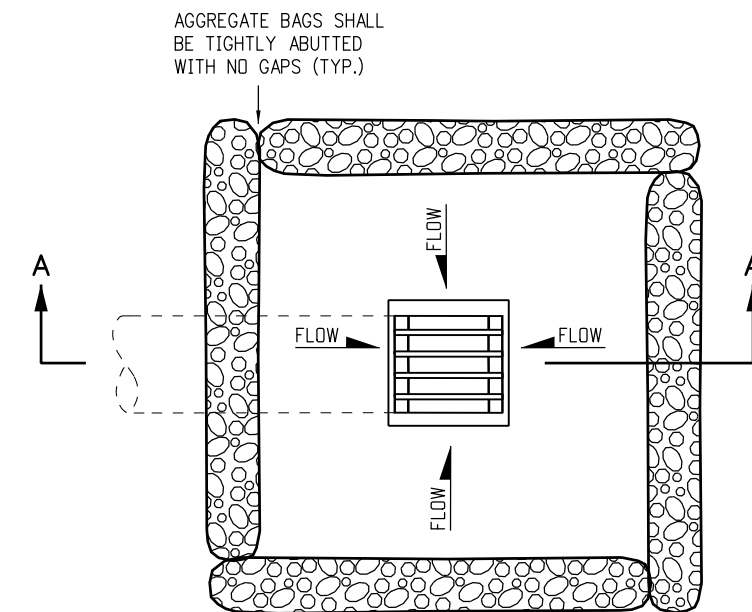

AGGREGATE BAGS SHALL BE TIGHTLY ABUTTED WITH NO GAPS (TYP.)

PLAN VIEW

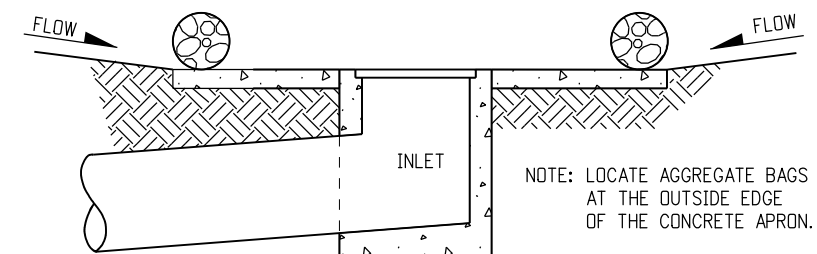

NOTE: LOCATE AGGREGATE BAGS AT THE OUTSIDE EDGE OF THE CONCRETE APRON.

SECTION A-A

AGGREGATE BAGS AT DROP INLET

AGGREGATE BAG APPLICATIONS

NOTE: THE PAY ITEM NUMBER FOR AGGREGATE BAG (LF) IS 208-00035

Computer File Information		Sheet Revisions		Colorado Department of Transportation 4201 East Arkansas Avenue CDOT HQ, 4th Floor Denver, CO 80222 Phone: 303-757-9021 FAX: 303-757-9868 Division of Project Support JK/LTA	TEMPORARY EROSION CONTROL	STANDARD PLAN NO.
Creation Date: 07/04/12	Initials: JK	Date:	Comments			Issued By: Project Development Branch on July 4, 2012
Last Modification Date: 02/25/16	Initials: LTA	02/25/16	Added some dimensions and Note.		Sheet No. 4 of 11	
Full Path: www.coloradodot.info/business/designsupport	(R-X)					
Drawing File Name: 2080104011.dgn	(R-X)					
CAD Ver.: MicroStation V8 Scale: Not to Scale Units: English	(R-X)					