

<u>PLAN NUMBER</u>	<u>M STANDARD TITLE</u>	<u>REVISION MEMORANDUM</u>	<u>PLAN NUMBER</u>	<u>M STANDARD TITLE</u>	<u>REVISION MEMORANDUM</u>	<u>PLAN NUMBER</u>	<u>M STANDARD TITLE</u>	<u>REVISION MEMORANDUM</u>
☐ M-100-1	STANDARD SYMBOLS (3 SHEETS)		☐ M-601-12	HEADWALLS AND PIPE OUTLET PAVING		☐ M-606-15	GUARDRAIL TYPE 9 SINGLE SLOPE BARRIER (11 SHEETS)	ISSUED ON 2/17/2023
☐ M-100-2	ACRONYMS AND ABBREVIATIONS (4 SHEETS)		☐ M-601-20	WINGWALLS FOR PIPE OR BOX CULVERTS (2 SHEETS)		☐ M-607-1	WIRE FENCES AND GATES (3 SHEETS)	
☐ M-203-1	APPROACH ROADS		☐ M-603-1	METAL PIPE (4 SHEETS)		☐ M-607-2	CHAIN LINK FENCE (3 SHEETS)	
☐ M-203-2	DITCH TYPES		☐ M-603-2	REINFORCED CONCRETE PIPE		☐ M-607-3	BARRIER FENCE	
☐ M-203-11	SUPERELEVATION CROWNED AND DIVIDED HIGHWAYS (3 SHEETS)		☐ M-603-3	PRECAST CONCRETE BOX CULVERT	ISSUED ON 9/10/2020	☐ M-607-4	DEER FENCE, GATES, AND GAME RAMPS (7 SHEETS)	ISSUED ON 7/13/2020
☐ M-203-12	SUPERELEVATION STREETS (2 SHEETS)		☐ M-603-4	CORRUGATED POLYETHYLENE PIPE (AASHTO M294) AND CORRUGATED POLYPROPYLENE PIPE (AASHTO M330) (2 SHEETS)	ISSUED ON 3/7/2022	☐ M-607-10	PICKET SNOW FENCE	
☐ M-206-1	EXCAVATION AND BACKFILL FOR STRUCTURES (2 SHEETS)		☐ M-603-5	POLYVINYL CHLORIDE (PVC) PIPE (AASHTO M304)		☐ M-607-15	ROAD CLOSURE GATE (9 SHEETS)	
☐ M-206-2	EXCAVATION AND BACKFILL FOR BRIDGES (2 SHEETS)		☐ M-603-6	STEEL REINFORCED POLYETHYLENE RIBBED PIPE (AASHTO MP 20)		☐ M-608-1	CURB RAMPS (10 SHEETS)	
☐ M-208-1	TEMPORARY EROSION CONTROL (11 SHEETS)	ISSUED ON 5/16/2024	☐ M-603-10	CONCRETE AND METAL END SECTIONS		☐ M-609-1	CURBS, GUTTERS, AND SIDEWALKS (4 SHEETS)	
☐ M-210-1	MAILBOX SUPPORTS (2 SHEETS)		☐ M-603-12	TRAVERSABLE END SECTIONS AND SAFETY GRATES (3 SHEETS)		☐ M-611-1	CATTLE GUARD (2 SHEETS)	
☐ M-214-1	NURSERY STOCK DETAILS		☐ M-604-10	INLET, TYPE C		☐ M-611-2	DEER GUARD (2 SHEETS)	
☐ M-216-1	SOIL RETENTION COVERING (2 SHEETS)		☐ M-604-11	INLET, TYPE D		☐ M-614-1	RUMBLE STRIPS (3 SHEETS)	
☐ M-400-1	SAFETYEDGE FOR PAVEMENT	ISSUED ON 4/252025	☐ M-604-12	CURB INLET TYPE R (2 SHEETS)		☐ M-614-2	SAND BARREL ARRAYS (2 SHEETS)	
☐ M-412-1	CONCRETE PAVEMENT JOINTS (9 SHEETS)	ISSUED ON 1/31/2022	☐ M-604-13	CONCRETE INLET TYPE 13		☐ M-615-1	EMBANKMENT PROTECTOR TYPE 3	
☐ M-412-2	CONCRETE PAVEMENT CRACK REPAIR (6 SHEETS)	ISSUED ON 9/6/2022	☐ M-604-20	MANHOLES (3 SHEETS)		☐ M-615-2	EMBANKMENT PROTECTOR TYPE 5	
☐ M-510-1	STRUCTURAL PLATE PIPE H-20 LOADING		☐ M-604-25	VANE GRATE INLET (5 SHEETS)	ISSUED ON 2/3/2023	☐ M-616-1	INVERTED SIPHON	
☐ M-601-1	SINGLE CONCRETE BOX CULVERT (CAST-IN-PLACE) (2 SHEETS)		☐ M-605-1	SUBSURFACE DRAINS		☐ M-620-1	FIELD LABORATORY CLASS 1	
☐ M-601-2	DOUBLE CONCRETE BOX CULVERT (CAST-IN-PLACE) (2 SHEETS)		☐ M-606-1	MIDWEST GUARDRAIL SYSTEM (MGS) TYPE 3 W-BEAM 31 INCHES (19 SHEETS)	ISSUED ON 3/5/2020	☐ M-620-2	FIELD LABORATORY CLASS 2 (2 SHEETS)	
☐ M-601-3	TRIPLE CONCRETE BOX CULVERT (CAST-IN-PLACE) (2 SHEETS)		☐ M-606-13	GUARDRAIL TYPE 7 F-SHAPE BARRIER (4 SHEETS)		☐ M-620-11	FIELD OFFICE CLASS 1	
☐ M-601-10	HEADWALL FOR PIPES		☐ M-606-14	PRECAST TYPE 7 CONCRETE BARRIER (4 SHEETS)	ISSUED ON 2/9/2023	☐ M-620-12	FIELD OFFICE CLASS 2	
☐ M-601-11	TYPE "S" SADDLE HEADWALLS FOR PIPE					☐ M-629-1	SURVEY MONUMENTS (2 SHEETS)	


NOTES:

1. Majority of the M Standard Plans presented in this Table of Contents sheet were issued on July 31, 2019. The pdf file for each M Standard Plan can be viewed by clicking on the corresponding Plan Number shown above. The Revision Memorandums for those M Standards revised since 2019 have been linked under Revision Memorandum columns. Furthermore, M Standards with the Number of Plan Sheets beyond one contain their plan sheet numbers at the end of their Titles.

2. The CDOT S Standards contain details common for safety, such as: delineators, lighting, signs, sign supports, traffic signals and accessories, pavement markings, and traffic control devices. The latest version of the M and S Standard Plans can be accessed via the following links:

CDOT Miscellaneous (M) Standards Web Page: [CDOOT M STANDARDS WEB PAGE](#)

CDOT Safety (S) Standards Web Page: [CDOOT S STANDARDS WEB PAGE](#)

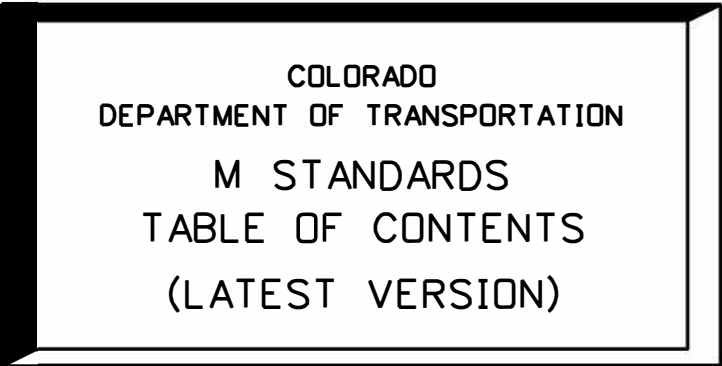

Computer File Information		Colorado Department of Transportation  2829 West Howard Place CDDT HQ, 3rd Floor Denver, CO 80204 Phone: 720-766-0420 FAX: 303-757-9868 Construction Engineering Services Branch	Sheet Revisions		TABLE OF CONTENTS		STANDARD PLAN NO.
Creation Date: 07/31/19	(R-X) (R-X) (R-X) (R-X)		Date:	Comments			TABLE OF CONTENTS
Designer Initials: AF							Standard Sheet No. 1 of 1
Last Modification Date: 10/10/25							
Detailer Initials: AF							
CAD Ver.: MicroStation V8 Scale: Not to Scale Units: English							
			Issued by the Project Development Branch on July 31, 2019		Project Sheet Number:		