APPLICATION OF STANDARD PLANS

This book is a compilation of Standard Plans prepared by the Colorado Department of Transportation for use on CDOT construction projects. Others who use the CDOT Standard Plans do so at their own risk.

These Standard Plans are essential contract documents as described in subsection 105.09 of the CDOT Standard Specifications for Road and Bridge Construction book.

Standard Plans that are applicable to a specific project will be identified on the project plans and will not be physically attached to those plans. The designer who specifies any of these Standard Plans for a specific project accepts the responsibility of determining their applicability. Additional information concerning the Standards Plans are available in the CDOT Standard Specifications for Road and Bridge Construction book.

Standard Plans adopted or revised subsequent to the adoption of this book will be listed on the index of the project plans and will be physically included in the plans. The New and Revised Standards Plans may be accessed on the CDOT website here: https://www.codot.gov/business/designsupport/mstandards.

Project Development Branch

These Standard Plans are adopted for use as of July 31, 2019.

PHOTO CREDITS:

FRONT COVER

- $1.\,GAME\,RAMP\,|\,CDOT,\,COLORADO\,PARKS\,\&\,WILDLIFE,\,ECO\,RESOLUTIONS\,|\,2016\,|\,STATE\,HIGHWAY\,9,\,KREMMLING,\,CO.$
- 2. WELCOME TO COLORFUL COLORADO SIGN INSTALLATION | CDOT | 2019 | JULESBURG, CO
- 2. FEDERAL ROLLI EVARD RIPIDGE OVER COLEAV AVENUE (CDOT 12011 DENIVER CO
- 4. GRAND AVENUE BRIDGE OPENING | CDOT | 2017 | GLENWOOD SPRINGS, CO.
- 5. DENVER PANORAMIC | STEPHEN MARTINEZ CDOT | 2019 | DENVER, CO.

3. DENVERTANORAMIC STEITIEN MARTINEZ - CD	O1 2017 DE	AVER, CO.		
BACK COVER:				
6. HANGING LAKE TUNNELS, WEST STEPHEN MAR	TINEZ - CDO	T 2015 I-70,	, GLENWOOD CANYON, CO.	
Computer File Information			Sheet Revisions	Colorac
Creation Date: 07/31/19		Date:	Comments	
Designer Initials: JBK	(R-X)			

olorado Department of Transportation	I APPLICA
2829 West Howard Place	
2829 West Howard Place CDDT HQ, 3rd Floor Denver, CD 80204	STANDA
Phone: 303-757-9021 FAX: 303-757-9868	SIANDAI

Issued by the Project Development Branch: July 31, 2019

STANDARD PLAN NO.

APPLICATION OF STANDARD PLAN

Standard Sheet No. 1 of 1

Last Modification Date	: 07/31/19	
Detailer Initials: LTA		
CAD Ver.: MicroStation V8	Scale: Not to Scale	Units: English

\mathbb{R} -X	
\mathbb{R} -X	
\mathbb{R} -X	
\mathbb{R} -X	

PLAN <u>NUMBER</u>	M STANDARD PAGE TITLE NUMBER
□ M-100-1	STANDARD SYMBOLS (3 SHEETS)1-3
□ M-100-2	ACRONYMS AND ABBREVIATIONS (4 SHEETS)4-7
□ M-203-1	APPROACH ROADS8
□ M-203-2	DITCH TYPES9
□ M-203-11	SUPERELEVATION CROWNED AND DIVIDED HIGHWAYS10-12 (3 SHEETS)
□ M-203-12	SUPERELEVATION STREETS (2 SHEETS)13-14
□ M-206-1	EXCAVATION AND BACKFILL FOR STRUCTURES15-16 (2 SHEETS)
□ M-206-2	EXCAVATION AND BACKFILL FOR BRIDGES (2 SHEETS)17-18
□ M-208-1	TEMPORARY EROSION CONTROL (11 SHEETS)19-29
□ M-210-1	MAILBOX SUPPORTS (2 SHEETS)30-31
□ M-214-1	NURSERY STOCK DETAILS32
□ M-216-1	SOIL RETENTION COVERING (2 SHEETS)
□ M-412-1	CONCRETE PAVEMENT JOINTS (5 SHEETS)
□ M-510-1	STRUCTURAL PLATE PIPE H-20 LOADING
□ M-601-1	SINGLE CONCRETE BOX CULVERT (CAST-IN-PLACE)41-42 (2 SHEETS)
□ M-601-2	DOUBLE CONCRETE BOX CULVERT (CAST-IN-PLACE)43-44 (2 SHEETS)
□ M-601-3	TRIPLE CONCRETE BOX CULVERT (CAST-IN-PLACE)45-46 (2 SHEETS)
□ M-601-10	HEADWALL FOR PIPES47
□ M-601-11	TYPE "S" SADDLE HEADWALLS FOR PIPE
□ M-601-12	HEADWALLS AND PIPE OUTLET PAVING
□ M-601-20	WINGWALLS FOR PIPE OR BOX CULVERTS (2 SHEETS)50-51
□ M-603-1	METAL PIPE (4 SHEETS)
□ M-603-2	REINFORCED CONCRETE PIPE
□ M-603-3	PRECAST CONCRETE BOX CULVERT57
□ M-603-4	CORRUGATED POLYETHYLENE PIPE (AASHTO M294)58 AND POLYPROPYLENE PIPE (AASHTO M330)
□ M-603-5	POLYVINYL CHLORIDE (PVC) PIPE (AASHTO M304)59
□ M-603-6	STEEL REINFORCED POLYETHYLENE60 AND POLYPROPYLENE PIPE (AASHTO M330)
□ M-603-10	CONCRETE AND METAL END SECTIONS
□ M-603-12	TRAVERSABLE END SECTIONS AND SAFETY GRATES62-64 (3 SHEETS)
□ M-604-10	INLET, TYPE C
□ M-604-11	INLET, TYPE D
□ M-604-12	CURB INLET TYPE R (2 SHEETS)67-68
□ M-604-13	CONCRETE INLET TYPE 13
□ M-604-20	MANHOLES (3 SHEETS)70-72
□ M-604-25	VANE GRATE INLET (5 SHEETS)73-77
□ M-605-1	SUBSURFACE DRAINS

PLAN M STANDARD PAGE NUMBER TITLE NUMBER MIDWEST GUARDRAIL SYSTEM TYPE 3 W-BEAM......79-97 **□** M-606-1 31 INCHES (19 SHEETS) **□** M-606-13 GUARDRAIL TYPE 7 F-SHAPE BARRIER (4 SHEETS)......98-101 **□** M-606-14 PRECAST TYPE 7 CONCRETE BARRIER (3 SHEETS)......102-104 **□** M-606-15 GUARDRAIL TYPE 9 SINGLE SLOPE BARRIER105-115 (11 SHEETS) **□** M-607-1 CHAIN LINK FENCE (3 SHEETS)......119-121 **□** M-607-2 **□** M-607-3 DEER FENCE, GATES, AND GAME RAMPS (5 SHEETS).....123-127 **□** M-607-4 **□** M-607-10 **□** M-607-15 RDAD CLOSURE GATE (9 SHEETS)......129-137 **□** M-608-1 CURBS, GUTTERS, AND SIDEWALKS (4 SHEETS)......148-151 **□** M-609-1 **□** M-611-1 **□** M-611-2 **□** M-614-1 RUMBLE STRIPS (3 SHEETS)......156-158 SAND BARREL ARRAYS (2 SHEETS)......159-160 **□** M-614-2 EMBANKMENT PROTECTOR TYPE 3 161 **□** M-615-1 **□** M-615-2 EMBANKMENT PROTECTOR TYPE 5 162 **□** M-616-1 **□** M-620-1 **□** M-620-2 FIELD LABORATORY CLASS 2 (2 SHEETS)......165-166 **□** M-620-11 FIELD OFFICE CLASS 1......167 **□** M-620-12 FIELD OFFICE CLASS 2......168 **□** M-629-1 SURVEY MONUMENTS (2 SHEETS)......169-170

COLORADO
DEPARTMENT OF TRANSPORTATION
TABLE OF CONTENTS
M&S STANDARDS
JULY 31, 2019

PLAN <u>NUMBER</u>	S STANDARD PAGE TITLE NUMBER
□ S-612-1	DELINEATOR INSTALLATIONS (8 SHEETS)
□ S-613-1	RDADWAY LIGHTING (8 SHEETS)179-186
□ S-614-1	TYPICAL GROUND SIGN PLACEMENT (2 SHEETS)187-188
□ S-614-2	CLASS I SIGNS
□ S-614-3	CLASS II SIGNS190
□ S-614-4	CLASS III SIGNS (3 SHEETS)
□ S-614-5	BREAK-AWAY SIGN SUPPORT DETAILS
□ S-614-6	CONCRETE FOOTINGS AND SIGN ISLANDS
□ S-614-8	TUBULAR STEEL SIGN SUPPORT DETAILS (7 SHEETS)198-204
□ S-614-9	PEDESTRIAN PUSH BUTTON POST ASSEMBLY (2 SHEETS). 205-206
□ S-614-10	MARKER ASSEMBLY INSTALLATIONS
□ S-614-11	MILEPOST SIGN DETAIL FOR HIGH SNOW AREAS 208
□ S-614-12	STRUCTURE NUMBER INSTALLATION (2 SHEETS) 209-210
□ S-614-14	FLASHING BEACON AND SIGN INSTALLATIONS (4 SHEETS). 211-214
□ S-614-20	TYPICAL POLE MOUNT SIGN INSTALLATIONS215
□ S-614-21	CONCRETE BARRIER SIGN POST INSTALLATIONS216-217 (2 SHEETS)
□ S-614-22	TYPICAL MULTI-SIGN INSTALLATIONS
□ S-614-40	TYPICAL TRAFFIC SIGNAL 30'-75' DOUBLE MAST ARMS219-223 65'-75' SINGLE MAST ARMS (5 SHEETS)
□ S-614-40A	ALTERNATIVE TRAFFIC SIGNAL224-227 25'-55' SINGLE MAST ARMS (4 SHEETS)
□ S-614-41	TEMPORARY SPAN WIRE SIGNALS (13 SHEETS)
□ S-614-42	CABINET FOUNDATION DETAIL (4 SHEETS)241-244
□ S-614-43	TRAFFIC LOOP AND MISCELLANEOUS SIGNAL DETAILS245-252 (8 SHEETS)
□ S-614-44	PEDESTAL POLE SIGNALS (2 SHEETS)253-254
□ S-614-50	STATIC SIGN MONOTUBE STRUCTURES (12 SHEETS)255-266
□ S-614-60	DYNAMIC SIGN MONOTUBE STRUCTURES (14 SHEETS)267-280
□ S-627-1	PAVEMENT MARKINGS (9 SHEETS)281-289
□ S-630-1	TRAFFIC CONTROLS FOR HIGHWAY CONSTRUCTION290-313 (24 SHEETS)
□ S-630-2	BARRICADES, DRUMS, CONCRETE BARRIERS (TEMP)314 AND VERTICAL PANELS
□ S-630-3	FLASHING BEACON (PORTABLE) DETAILS
□ S-630-4	STEEL SIGN SUPPORT (TEMPORARY) INSTALLATION316-317 DESIGN (2 SHEETS)
□ S-630-5	PORTABLE RUMBLE STRIPS (TEMPORARY) (2 SHEETS) 318-319
□ S-630-6	EMERGENCY PULL-OFF AREA (TEMPORARY)320
□ S-630-7	ROLLING ROADBLOCKS FOR TRAFFIC CONTROL

Computer File Information	
Creation Date: 07/31/19	
Designer Initials: JBK	
Last Modification Date: 07/31/19	
Detailer Initials: LTA	
CAD Ver.: MicroStation V8 Scale: Not to Scale Units: English	

	Sheet Revisions					
	Date:	Comments				
\mathbb{R} -X						
\mathbb{R} -X						
\mathbb{R} -X						
(R-X)						

Chast Bauisians

Colorado Department of Transportation



2829 West Howard Place CDDT HQ, 3rd Floor Denver, CO 80204 Phone: 303-757-9021 FAX: 303-757-9868


Project Development Branch


JBK


TABLE OF CONTENTS

STANDARD PLAN NO.
TABLE OF CONTENTS
Standard Sheet No. 1 of 1

Issued by the Project Development Branch: July 31, 2019

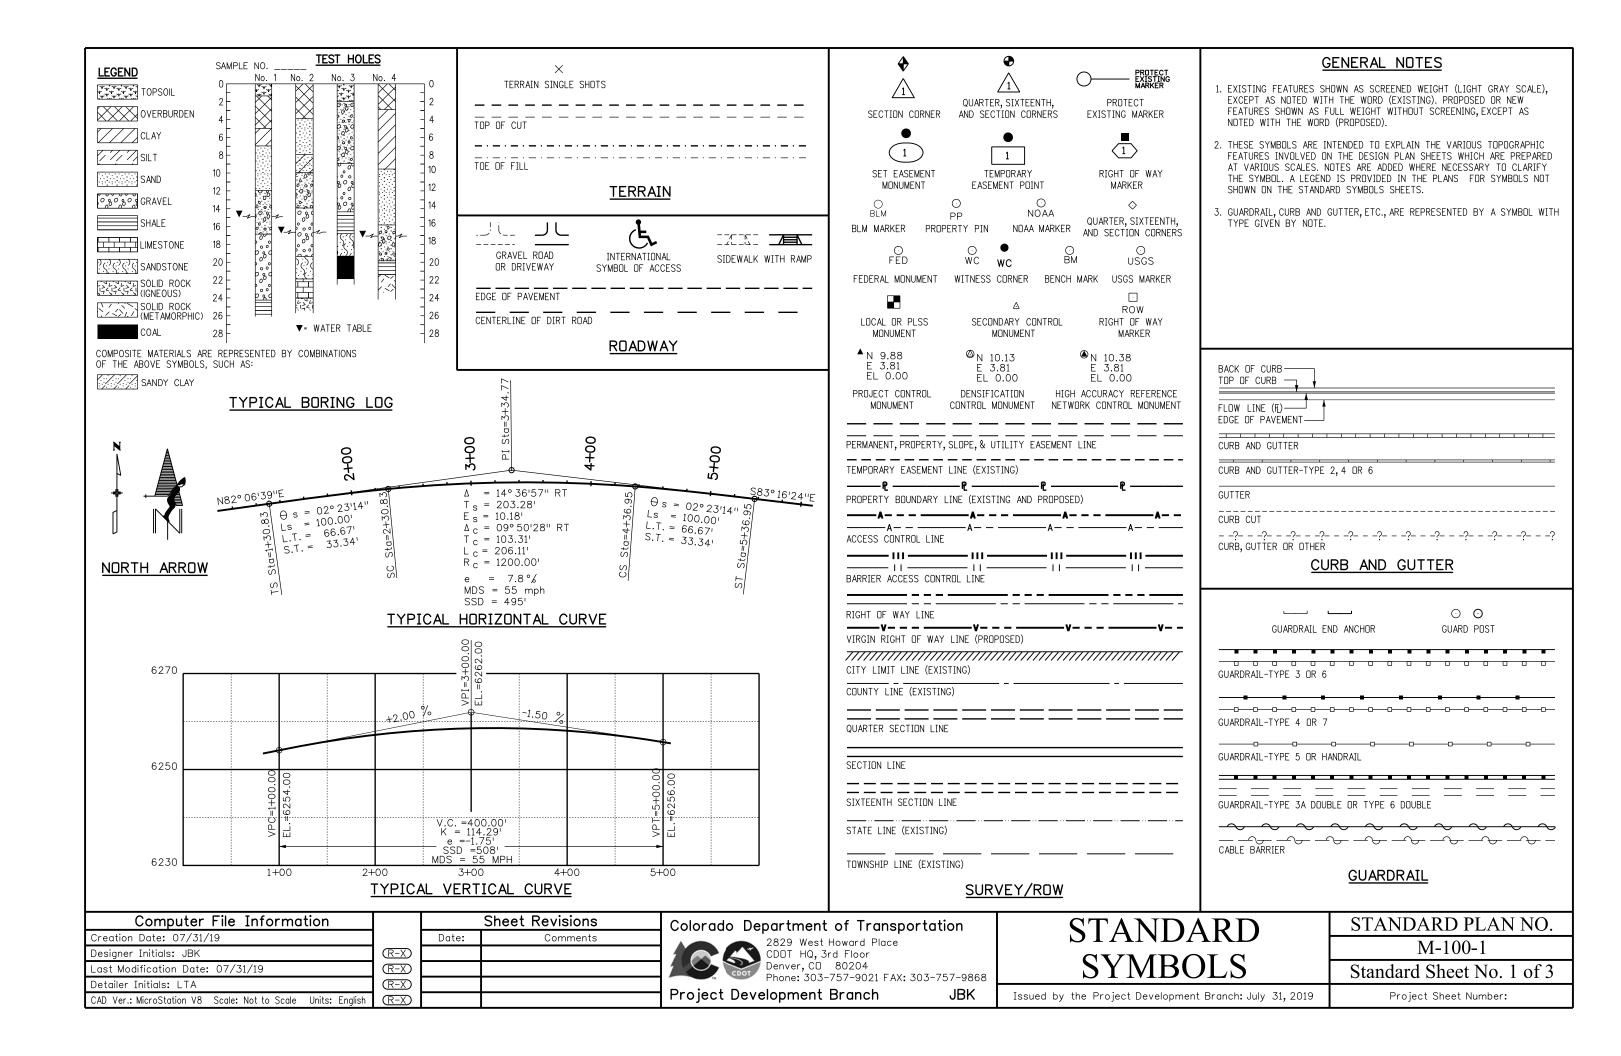

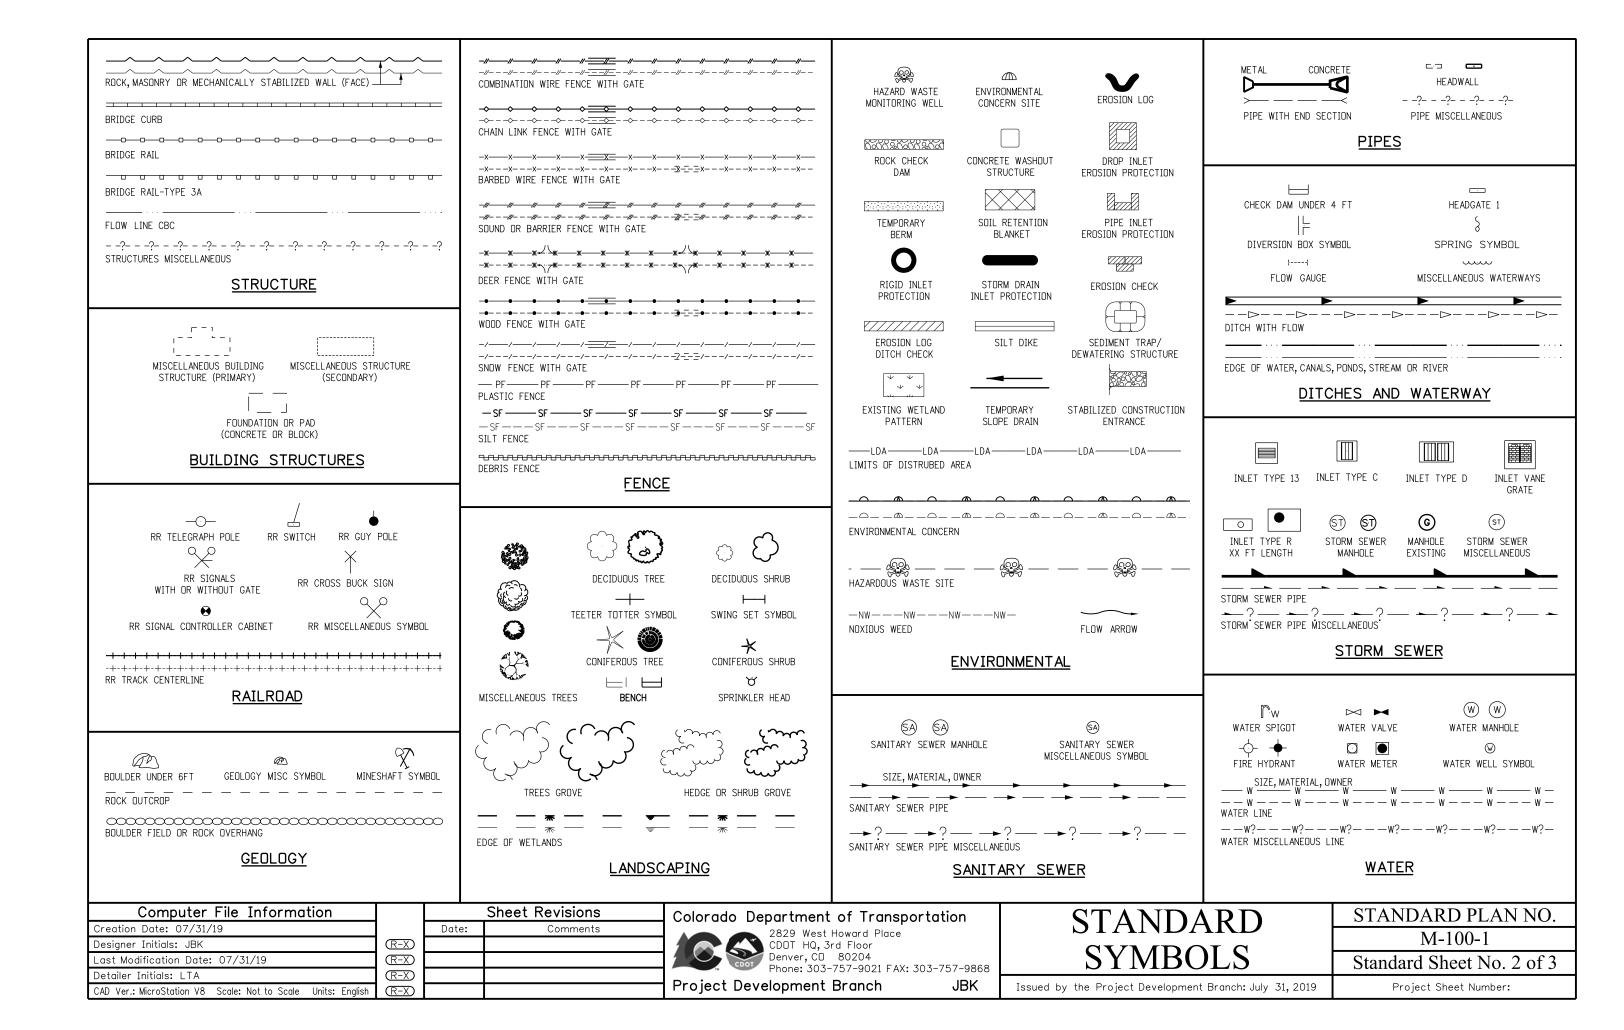

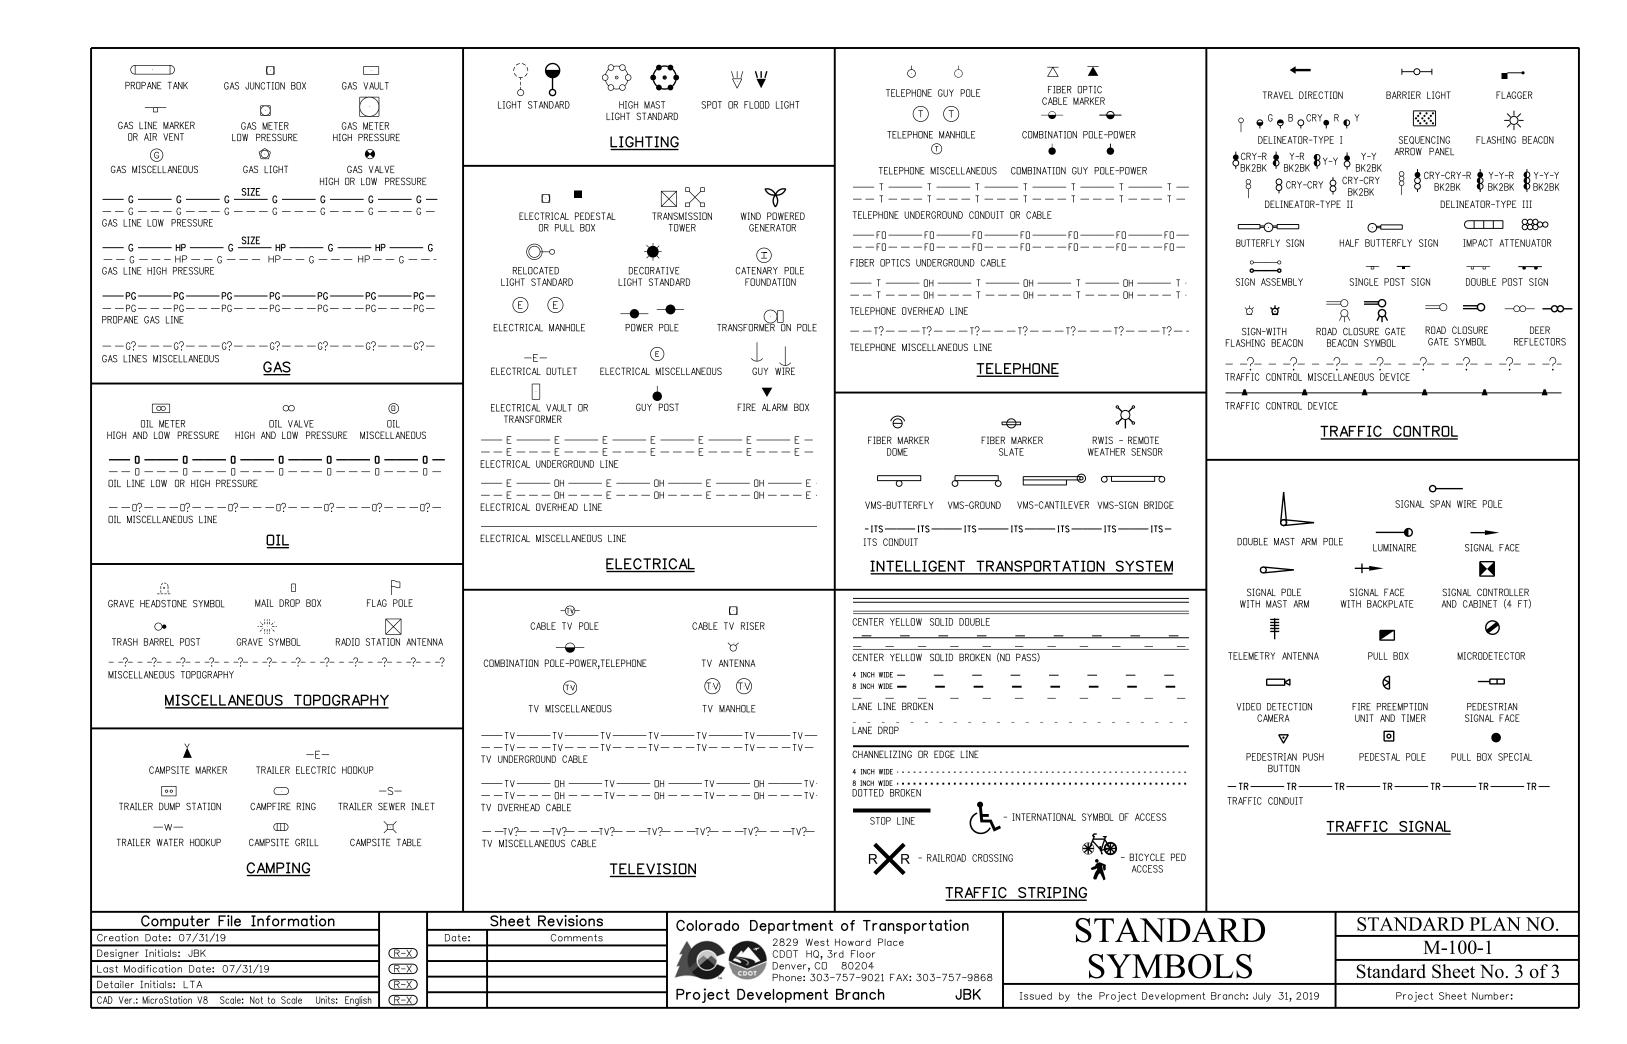

Α

Blvd

Boulevard

Aluminum Arch Culvert

AAC

GENERAL NOTES

- 1	I ABBREVIATIONS SHOULD BE OPPER AND LOWER CASE
	LETTERS EXCEPT WHERE ALL UPPER CASE LETTERS
	ARE REQUIRED.
	Const Jt = Construction Joint

AAC	Aluminum Arch Culvert	DIVU	Doulevara	CMAQ	Congestion willigation Air Quality	Const Jt = Cons	struction Joint
AADT	Annual Average Daily Traffic	ВМР	Best Management Practice	CMP	Corrugated MetalPipe		
ABC	Aggregate Base Course	BNSF	Burlington Northern & Santa Fe Railroad	CMU	Concrete Masonry Unit		BE ALL UPPER CASE LETTERS.
Abut	Abutment	Bott	Bottom	COC	Certificate of Compliance	CBC = Concret	e Box Cuivert
ACM	Asbestos Containing Materials	BP	Bearing Pressure	Col	Column	3. ABBREVIATIONS S	HALL BE USED ONLY WHEN THE WORDS
ADA	Americans with Disabilities Act	Brg	Bearing	Comp	Composite	FACTORS, SUCH A	LETELY SPELLED OUT DUE TO MULTIPLE S A LACK OF SPACE ON THE SHEET.
ADT	Average Daily Traffic	Bk Sta	Back Station	Conc	Concrete	,	
AE	Architect-Engineer, Architecture, Engineering	ВТ	Beginning of Transition	Conn	Connection		
AEC	Architecture, Engineering and Construction	Btwn	Between	Const	Construction	Deg,°F,	Degrees (Thermal) - Degrees Fahrenheit,
AGA	American Gas Association			Const Jt	Construction Joint	° C,	Degrees Celsius
Alt	Alternate			Cont	Continuous	Dgn	Design or MicroStation Drawing
API	American Petroleum Institute		C)	Corr	Corrugated	DH	Design Height
APL	Approved Products List			CPE	Corrugated Polyethylene Pipe	DHV	or Avg height for qty calculations
Approx	Approximate	ą.	Centerline	CPG	Concrete Prestressed Girder (Precast)		Design Hour Volume
APWA	American Public Works Association	C&G	Curb and Gutter	CPGC	Concrete Prestressed Girder Continuous (Precast)	DHW	Design High Water
AQCC	Air Quality Control Commission	CA	Concrete Arch	CPT	Corrugated Polyethylene Tubing	DI	Ductile Iron
ARE	Additional Requested Element	CAC	Concrete Arch Culvert	CR	County Road	Dia	Diameter
	(Design/Build Terminology)	CAD	Computer Aided Design, Computer Aided Drafting	CRF	Concrete Rigid Frame	DNR	Department of Natural Resources
AREMA	American Railway Engineering	CADD	Computer Aided Design and Drafting	CS	Curve to Spiral, Commercial Standard,	DOW	Division of Wildlife (Colorado)
	& Maintenance-of-Way Association	CBC	Concrete Box Culvert	C3	Concrete Slab	DRCOG	Denver Regional Council of Governments
AHSTA	Ahead Station	CBG	Concrete Box Girder	CSC	Concrete Slab Continuous	DTD	Division of Transportation Development (CDDT)
ARA	Asphalt Rejuvenating Agent	CBGC	Concrete Box Girder Continuous	CSG	Concrete Slab & Girder (Poured in Place)	DTM -	Digital Terrain Model
ASBI	American Segmental Bridge Institute	CBGCP	Concrete Box Girder Continuous Prestressed	CSGC	Concrete Slab & Girder Continuous	Dwg	AutoCAD Drawing
ASD	Allowable Stress Design	CBGP	Concrete Box Girder Prestressed		(Poured in Place)		
ASOP	American Society of Photogrammetry	CBGS	Concrete Box Girder Segmented	CSGCP	Concrete Slab & Girder Continuous Prestressed (Poured in Place)		E
ASR	Alkali Silica Reactivity	CBR	California Bearing Ratio	CSGP	Concrete Slab & Girder Prestressed		
ASSE	American Society of Sanitary Engineering, American Society of Safety Engineers	CCR	Code of Colorado Regulations, as amended	CSGF	(Poured in Place)		Fundadi Castia (Fan Fundadia)
Asst	Assistant	CDTPG	Concrete Double-Tee Prestressed Girder	Csk	Countersunk	e.g. EA	Exempli Gratia (For Example) Environmental Assessment
ATB	Asphalt Treated Base	CE	Construction Engineering	CSL	Cross Hole Sonic Logging	EATB	
ATM	Active Traffic Management	CF	Cubic Feet	CSP	Corrugated Steel Pipe or Concrete Slab Prestress		Emulsified Asphalt Treated Base
AUTS	Actual Ultimate Tensile Strength	CFS	Cubic Feet per Second	CSPC	Concrete Slab Prestressed Continuous	EF EF	Eastbound
		CG	Center of Gravity	СТВ	Cement Treated Base	_	Each Face Elevation
		CHP	Colorado Highway Patrol	CTR	Certified Test Reports	Elev	
	В	CI	Cast Iron or Concrete on Rolled I-Beam	Ctr	Center	Engr	Engineer
		CIC	Concrete on Rolled I-Beam Continuous	CY	Cubic Yards	EPA	Environmental Protection Agency
Bk to Bk	Back to Back	CICK	Concrete on Rolled I-Beam Continuous	CZ	Clear Zone	EPDM	Ethylene Propylene Diene Monomer-class rubber
BEI	By EqualIncrements		& Composite			Eq	Egual
BM	Bench mark	CICKP	Concrete on Rolled I-Beam Continuous	_		ESAL	Equivalent Single Axle Load
BPF	Blows per Foot	0.717	& Composite Prestressed		D	Est	Estimate
BAFO	Best and Final Offer	CIK	Concrete on Rolled I-Beam Composite			ET	Ending of Transition
Bbl	Barrels	CIKP	Concrete on Rolled I-Beam Composite Prestressed	D	Degree of Curvature, or Density	EVT	Event Point (InRoads Terminology)
BC	Bolt Circle	CIP	Cast-in-Place or Cost in Place	DB	Design Build	EW	Each Way
Beg	Begin	CIR	Cold In-Place Recycling	DAS	Deformed Anchor Stud	E E	Expansion Bearing
Bk	Back	Clr	Clear	dB	decibels	Exc	Excavation
Bldg	Building	cm	Centimeters	DBA	Deformed Bar Anchor	Exp Jt	Expansion Joint
BLM	Bureau of Land Management	CM	Corrugated Metal	DbI	Double	Ext	Exterior
DLIVI	Dai Cou or Land Management	CIVI	Son agated Metal	=	·	LXI	EXCOLO

CMAQ

Congestion Mitigation Air Quality

Computer File Information	
Creation Date: 07/31/19	
Designer Initials: JBK	
Last Modification Date: 07/31/19	
Detailer Initials: LTA	
CAD Ver.: MicroStation V8 Scale: Not to Scale Units: English	

Sheet Revisions				
Date:	Comments			
	Date:			

Colorado Department of Transportation



Phone: 303	-/5/-9021	r AX:	303-737-966
lopment	Branch		JBK

ACRONYMS AND
ABBREVIATIONS

STANDARD PLAN NO.
3.5.100.2

M-100-2

Standard Sheet No. 1 of 4


Issued by the Project Development Branch: July 31, 2019

F Н F Fixed Bearing HAS Headed Anchor Stud JB Junction Box MFBM Thousand Foot Board Measure HA7MAT JPCP Jointed Plain Concrete Pavement Mfg Manufactured or Manufacturer Hazardous Materials FL Flow Line Method of Handling Traffic HC Horizontal Clearance Jt Joint MHT FAA Federal Aviation Administration HCL Horizontal Control Line Mi Mile FASB Foamed Asphalt Stabilized Base нсм Minimum FCM Fracture Critical Member Highway Capacity Manual Min Misc Miscellaneous FDR Full Depth Reclamation Hd Head HDPE High Density Polyethylene Millimeters Fed Federal mm Thousand Pounds HDPP High Density Polypropylene Kip MP Milepost FFMA Federal Emergency Management Agency KSF kips per square foot MPH Miles Per Hour FES Flared End Section Hex Hd Hexagonal Head HID KSI Kips per square inch Resilient Modulus High Intensity Discharge (Lamps) M_R FF Far Face or Front Face ΚW Kilowatt HIR Hot In-Place Recycling MR Modulus of Rupture Fig Figure Fin Finished HLMR Highload Multi-Rotational HMA Hot Mix Asphalt FΙ Floor Ν Horizontal Flg Flange Horiz HOV High-Occupancy Vehicle FΜ Factory Mutual ΗP L Length, Angle (steel) NAD North American Datum Horsepower FMM Field Materials Manual Lb Pounds NAVD North American Vertical Datum HPC High Performance Concrete FPM Feet Per Minute Lb/Ft pound per foot NB HS High Strength Northbound, Total Number of Blocks FPS Feet Per Second Lb/SY Pounds per square yard Recommended SuperPave™ Ηt Height N_{DES} FRA Federal Railroad Administration Gyratory Design Revolution Lb-Ft pound foot HW High Water Freq Frequency NDT Nondestructive Testing LCCA Life Cycle Cost Analysis Hwy Highway FRP Fiber Reinforced Polymer NECA National Electrical Contractors Association LED Light Emitting Diode FS Planned Finish Surface Hyd Hydraulic NEPA National Environmental Policy Act LEED Leadership in Energy Ft Feet and Environmental Design NESC National Electric Safety Code Ft Kip Foot Kips LF Linear Feet NF Near Face Ft Lb Foot Pounds LFD Load Factor Design NFPA National Fire Protection Association FTA Federal Transit Administration LL Liquid Limit NGS National Geodetic Survey ICEA Insulated Cable Engineers Association Ftg Footing LLDPE Linear Low-Density Polyethylene NGVD National Geodetic Vertical Datum of 1929 ID Inside Diameter FWD Falling Weight Deflectometer LRFD Load and Resistance Factor Design NHS National Highway System IMP Incident Management Plan LS Lump Sum or Length of Spiral NICET National Institute for Certification In. Kips Inch Kips of Engineering Technologies Left Lt In. Lb. Inch Pounds G NIP Nail in Place LTB Lime Treated Base Inches In. NMAS Nominal Maximum Aggregate Size LTDS Required Long Term Design Strength Gage or Gauge Ga Incl Included No Number Luminaire Lum Int Interior Gallons Gal Nom Nominal Inv Invert Galv Galvanized **NPDES** National Pollutant Discharge Elimination System IRI International Roughness Index Gd Guided expansion bearing NPT National Pipe Thread М ISO International Organization for Standards Gir, G NS Near Side ITAA GIS Geographical Information System Information Technology Association of America NTCIP National Transportation Communications Meters m ITS Intelligent Transportation System Girt Line GL for ITS Protocol MΑ Mobile Attenuator Gallons Per Minute IVHS GPM Intelligent Vehicle Highway System NTP Notice to Proceed Maint Maintenance GPS Global Positioning System NTS Not to Scale Minimum Average Roll Value MARV GRI Geosynthetic Research Institute Material Matl GRS Geosynthetic Reinforced Soil Max Maximum GSI Geosynthetic Institute MBTA Migratory Bird Treaty Act Computer File Information Cl- - - L D - '-'- - -STANDARD PLAN NO. Colorado Department of Transportation

Computer File Information
Creation Date: 07/31/19
Designer Initials: JBK
Last Modification Date: 07/31/19
Detailer Initials: LTA
CAD Ver.: MicroStation V8 Scale: Not to Scale Units: English

	Sheet Revisions		
	Date:	Comments	
$\overline{R-X}$			
$\overline{R-X}$			
$\overline{R-X}$			
(R-X)			
(R-X) (R-X) (R-X) (R-X)	Date:	Comments	_

2829 West Howard Place

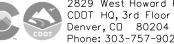

Phone: 303-757-9021 FAX: 303-757-9868 Project Development Branch JB

000	
K	

ACRONYMS AND
ABBREVIATIONS

M-100-2

Standard Sheet No. 2 of 4

Issued by the Project Development Branch: July 31, 2019

Q ОС On Center Q Peak Discharge or Flow Volume SA SAC OD QΑ Quality Assurance Outside Diameter OGFC QC Open Grade Friction Course Quality Control San OJT On-the-Job Trainee or On-the-Job Training QMP Quality Management Plan SB Opposite Hand QML Qualified Manufacturers List SBA Opp Hand Ounces SBG ΟZ

Ρ

		R
⊃C	Point of Curve	R.A
PCA	Portland Cement Association	RA
PCBC	Concrete Box Culvert Precast	ra
PCC	Point of Compound Curve	RA
PCCP	Portland Cement Concrete Pavement	RA
PDA	Pile Driving Analyzer	RC
PE	Preliminary Engineering,	RC
	or ProfessionalEngineer or Permanent Easement	RC
Ped	Pedestrian	RC
- eu - G	Profile Grade or Performance Grade	Rd
PGL	Profile Grade Line	RE
- GL	Point of Intersection	
PL, PI	Plate	Re
PLS		Re
	Professional Land Surveyor	Re
PM	Project Manager	Re
PMBB	Plant Mix Bituminous Base	Re
PMBP	Plant Mix Bituminous Pavement	Re
PMSC	Plant Mix Seal Coat	RG
POC	Point on Curve	RG
POSS	Point of Slope Selection	RL
POT	Point on Tangent	RM
PPE	Personal Protective Equipment	rpi
PRC	Point of Reverse Curve	RS
Proj	Project or Projection	RS
osf	Pounds per square foot	Rt
	E	

Ρ Pounds per square inch psi РΤ Point of Tangent PTFE Polytetrafluoroethylene PTI Post-Tensioning Institute PUC Public Utilities Commission

Radius Rubble Arch RAC Rubble Arch Culvert ad radians RAP Reclaimed Asphalt Pavement RAS Reclaimed Asphalt Shingles Reverse Crown RCC Roller Compacted Concrete RCP Reinforced Concrete Pipe RCPC Reinforced Concrete Pipe Culvert Rdwy Roadway Resident Engineer or Railroad Easement Ref Reference einf Reinforcing Remove or Removal Rem Replace epl eq Required Revised, Revision ₹ev Riveted Plate Girder CC Riveted Plate Girder Continuous Reinforcement Length ME Region Materials Engineer Revolutions Per Minute рm RSC Rigid Steel Conduit RSS Reinforced Soil Slope Right RTD Region Transportation Director or Regional Transportation District

Road Weather Information System

Steel Arch Steel Arch Culvert Sanitary Southbound Small Business Administration Steel Box Girder SBGC Steel Box Girder Continuous SC Spiral to Curve Sch Schedule SCS Spiral Curve Spiral SDG Steel Deck Girder SDGC Steel Deck Girder with Floor Beam System SDGCK Steel Deck Girder Continuous & Composite SDI Steel Decks Institute SDT Steel Deck Truss Sdwk Sidewalk Sect Section SF Square Feet SH State Highway Shldr Shoulder SHPO State Historic Preservation Office SHRP Strategic Highway Research Program Sht Sheet SIGN Overhead Sign SIGNB Overhead Sign-Butterfly SIGNC Overhead Sign-Cantilever SIGND Overhead Sign + Cantilever Sim Similar SIP Stay in Place SJI Steel Joists Institute

SteelLow Truss

Structural Number

Specifications

Splice

Square

JBK

Specific Gravity

Square Inches

Square Miles

Spaces or Spaced

Stone Matrix Asphalt

S

SRW Segmental Retaining Walls SSE Steel Stringer-Earth Filled SSM Steel Stringer-Metal Plank Deck SSMC Steel Stringer-Metal Plank Deck Continuous SSPC Society for Protective Coatings SSS Steel Stringer-Timber Deck SSSC Steel Stringer-Timber Deck Continuous ST Spiral to Tangent St Straight or Street Sta Station Std Standard STG Steel Thru Girder Str Structure, Structural STT Steel Thru Truss SUSP Suspension Bridge SY Square Yards Sym Symmetrical

Computer File Information
Creation Date: 07/31/19
Designer Initials: JBK
Last Modification Date: 07/31/19
Detailer Initials: LTA
CAD Ver.: MicroStation V8 Scale: Not to Scale Units: English

Pavement

Poly Vinyl Chloride (pipe),

Point of Vertical Tangency

Point of Vertical Curve Point of Vertical Intersection

PVC

PVI Pvmt

PVT

	Sheet Revisions		
	Date:	Comments	
(R-X)			
(R-X)			
R-X			
R-X			

Charle Davids

RWIS

Colorado Department of Transportation 2829 West Howard Place



CDDT HQ, 3rd Floor Denver, CD 80204 Phone: 303-757-9021 FAX: 303-757-9868

SLT

SMA

SN

Spa

SpG

Spl

Sa In

Sq Mi

Sq

Specs

Project Development Branch

ACRONYMS AND **ABBREVIATIONS**

STANDARD PLAN NO. M-100-2

Standard Sheet No. 3 of 4 Project Sheet Number:

Issued by the Project Development Branch: July 31, 2019

Т

T&B Top and Bottom T&E Threatened & Endangered Species Т Tons TAS Threaded Anchor Stud TBC Timber Box Culvert TC Tangent to Curve TCD Traffic Control Devices TCP Traffic Control Plan TD Timber Stringer (Untreated) Concrete Deck TDH Total Dynamic Head Temp Temporary or Temperature Thd Thread Thermoplastic High Heat-resistant Nylon coated THHN (Insulation designation for wire) Thermoplastic High Water-resistant Nylon coated THWN (Insulation designation for wire) TIG Tungsten Inert Gas (Welding)

TLT Timber Low Truss TM Timber Stringer (Untreated) Metal Deck TMP Transportation Management Plan Tot Total TPI Threads per Inch TS Tangent to Spiral, Timber Stringer (Untreated) Timber Deck

Timber Stringer-Concrete Deck

Timber Laminated Arch (Gluelam)

Timber Laminated Stringer (Gluelam)

TLA

TLS

TSLAB TTC

TTD

TTMTimber Stringer- Metal Deck TTS Timber Stringer- Timber Deck TTT Timber Thru Truss TUNC Tunnel-Concrete Lined TUNR Tunnel-Thru Rock-No Lining Тур Typical

Timber Slab

Timber Culvert

 \bigcup

UG Underground UNC Uniform National Coarse (screw thread) UNCC Utility Notification Center of Colorado Uniform National Fine (screw thread) UNF UNO Unless Noted Otherwise **UPRR** Union Pacific Railroad UPS Uninterruptible Power Supply **USACE** United States Army Corp of Engineers USCS Unified Soil Classification System USDA United States Department of Agriculture United States Department of Transportation USDOT USFWS United States Fish and Wildlife Service USGS US Geological Survey Utility or Utilities Util

V

VC Vertical Curve VCP Vitrified Clay Pipe Veh Vehicle Vert Vertical VFA Voids Filled With Asphalt VMA Voids in the Mineral Aggregate VMS Variable Message Sign

Ultraviolet

UV

Vol Volume **VPC** Vertical Point of Curvature VPI Vertical Point of Intersection VPT Vertical Point of Tangency

W

W/C Water-Cement Ratio WALL Retaining Wall WB Westbound WBS Work Breakdown Structure WF Wide Flange (Steel section) WG Welded Girder WGC Welded Girder Continuous

WGCK Welded Girder Continuous & Composite WGCKP Welded Girder Continuous, Composite Prestressed

WGK Welded Girder Composite WGKP Welded Girder Composite Prestressed

WIMS Weigh-In-Motion Station

WP Work Point Water Quality Control Division WQCD

(Colorado Department of Public Health

and Environment)

WRI Wire Reinforcement Institute

WS Water Surface

WSN Weighted Structural Number

Wt Weight

WWF Welded Wire Fabric, typically referred to

very light gauge wire for crack control

WWR Welded Wire Reinforcement

Υ

Υd Yard

JBK

SYMBOLS

400 #4 REBAR BENDING SHAPE 500 #5 REBAR BENDING SHAPE 600 #6 REBAR BENDING SHAPE @ at

& and Diameter ΦØ

Degrees, Minutes, Seconds

Feet, inches Number or Pound E

Epoxy Coated Rebar (N)Non-Epoxy Coated Rebar

(XX) Girder Label ٥F Fahrenheit

°C Celsius \approx Approximate

#

(#)

Interstate Highway

US Highway

State Highway

Computer File Information
Creation Date: 07/31/19
Designer Initials: JBK
Last Modification Date: 07/31/19
Detailer Initials: LTA
C-D Ver.: MicroStation V8 Scale: Not to Scale Units: English

	Sheet Revisions		
	Date:	Comments	
(R-X)			
R-X			
R-X			
R-X			

Colorado Department of Transportation 2829 West Howard Place



CDDT HQ, 3rd Floor Denver, CO 80204 Phone: 303-757-9021 FAX: 303-757-9868


Project Development Branch

ACRONYMS AND ABBREVIATIONS


Issued by the Project Development Branch: July 31, 2019

STANDARD PLAN NO. M-100-2

Standard Sheet No. 4 of 4

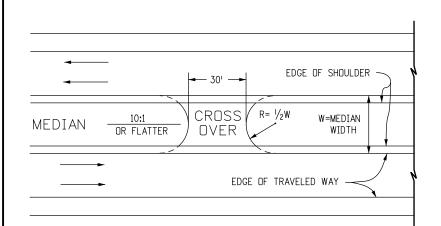

MEDIAN WIDTH LESS THAN 50 FT.

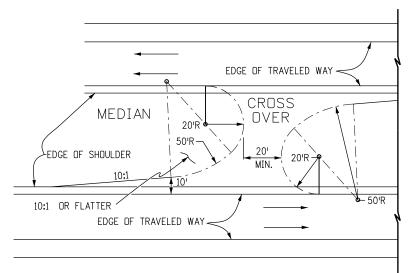

MEDIAN WIDTH GREATER THAN 50 FT.


TYPICAL PLANS FOR EMERGENCY MEDIAN CROSS OVER

LOCATION OF RADIUS POINTS MAY BE ADJUSTED FOR BEST FIT




TYPICAL SECTION FOR MEDIAN CROSS OVER

ANY REQUIRED PIPE OR INLET FOR MEDIAN DRAINAGE SHALL HAVE A TRAVERSABLE DESIGN AS SPECIFIED ON THE PLANS

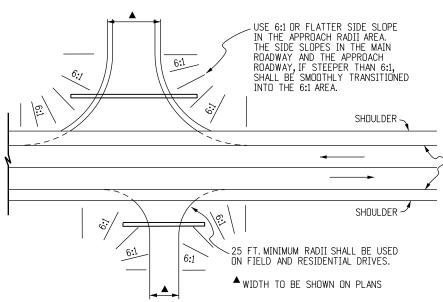

SIDE DRAINS SHALL BE LOCATED BEYOND THE CLEAR ZONE, OR WHEN WITHIN THE CLEAR ZONE, THEY SHALL BE INSTALLED WITH END SECTIONS CONFORMING TO A 6:1 SLOPE. FIFTY FT. RADII SHALL BE USED ON INTERSECTING ROADS, EXCEPT FOR FIELD AND RESIDENTIAL DRIVES OR UNLESS OTHERWISE SPECIFIED ON PLANS. RADII MAY BE VARIED TO SUIT FIELD CONDITIONS.


TYPICAL PLANS FOR SIDE APPROACH ROAD

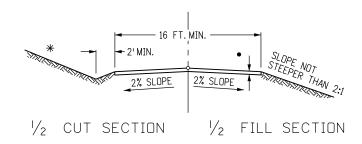


TYPICAL SECTION FOR APPROACH (ACCESS) ROAD


NOTE: ROAD APPROACHES WHICH REQUIRE HMA (ASPHALT) PAVEMENT SHALL BE PLACED AT THE FOLLOWING DISTANCES BACK FROM THE ROADWAY EDGE OF PAVEMENT:

- 1. RESIDENTIAL OR AGRICULTURAL FIELD ENTRANCES PAVE 4 FEET BACK.
- 2. THREE OR MORE RESIDENCES OR COMMERCIAL PROPERTY PAVE 20 FEET BACK OR TO ROW LINE, WHICHEVER IS LESS.
- 3. PUBLIC STREET PAVE 50 FEET BACK OR TO ROW LINE, WHICHEVER IS LESS.
- 4. IF EXISTING ACCESS IS PAVED, THEN FEATHER NEW ASPHALT OVERLAY A MINIMUM OF 2 FEET BACK OR AS DIRECTED BY THE ENGINEER.

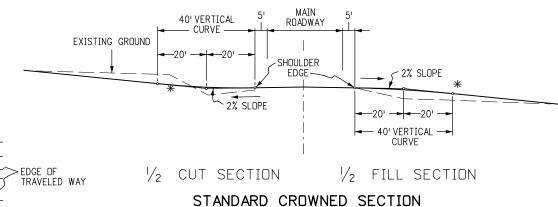

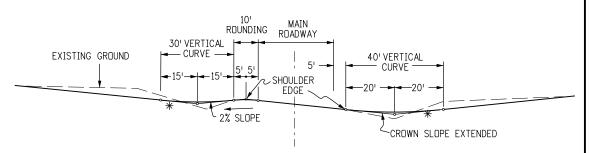

SUPERELEVATED CUT SECTION

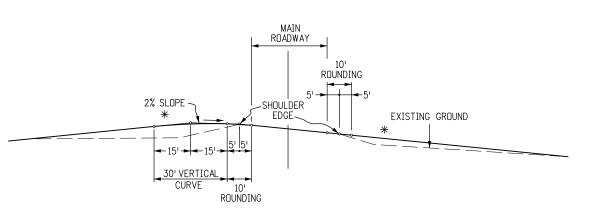

SUPERELEVATED FILL SECTION

VERTICAL ALIGNMENT SIDE APPROACH ROADS INTERSECTING MAIN ROADWAY

* TANGENT SLOPE NOT STEEPER THAN 8% BEYOND THE VERTICAL CURVE.

THE SLOPE MAY BE STEEPER, IF REQUIRED, TO MEET EXISTING APPROACH
SLOPE. HOWEVER, APPROACH ROAD SLOPE SHOULD NOT BE STEEPER
THAN EXISTING SLOPE.

Computer File Information			Sheet Revisions
Creation Date: 07/31/19		Date:	Comments
Designer Initials: JBK	\mathbb{R} -X		
ast Modification Date: 07/31/19	\mathbb{R} -X		
Detailer Initials: LTA	R-X		
`AD Ver · MicroStation V8 Scale · Not to Scale Units · English	(R-X)		

Colorado Department of Transportation



2829 West Howard Place CDDT HQ, 3rd Floor Denver, CD 80204 Phone: 303-757-9021 FAX: 303-757-9868

JBK


Project Development Branch

APPROACH	_
ROADS	
NUADS	

STANDARD PLAN NO. M-203-1

Standard Sheet No. 1 of 1

Issued by the Project Development Branch: July 31, 2019

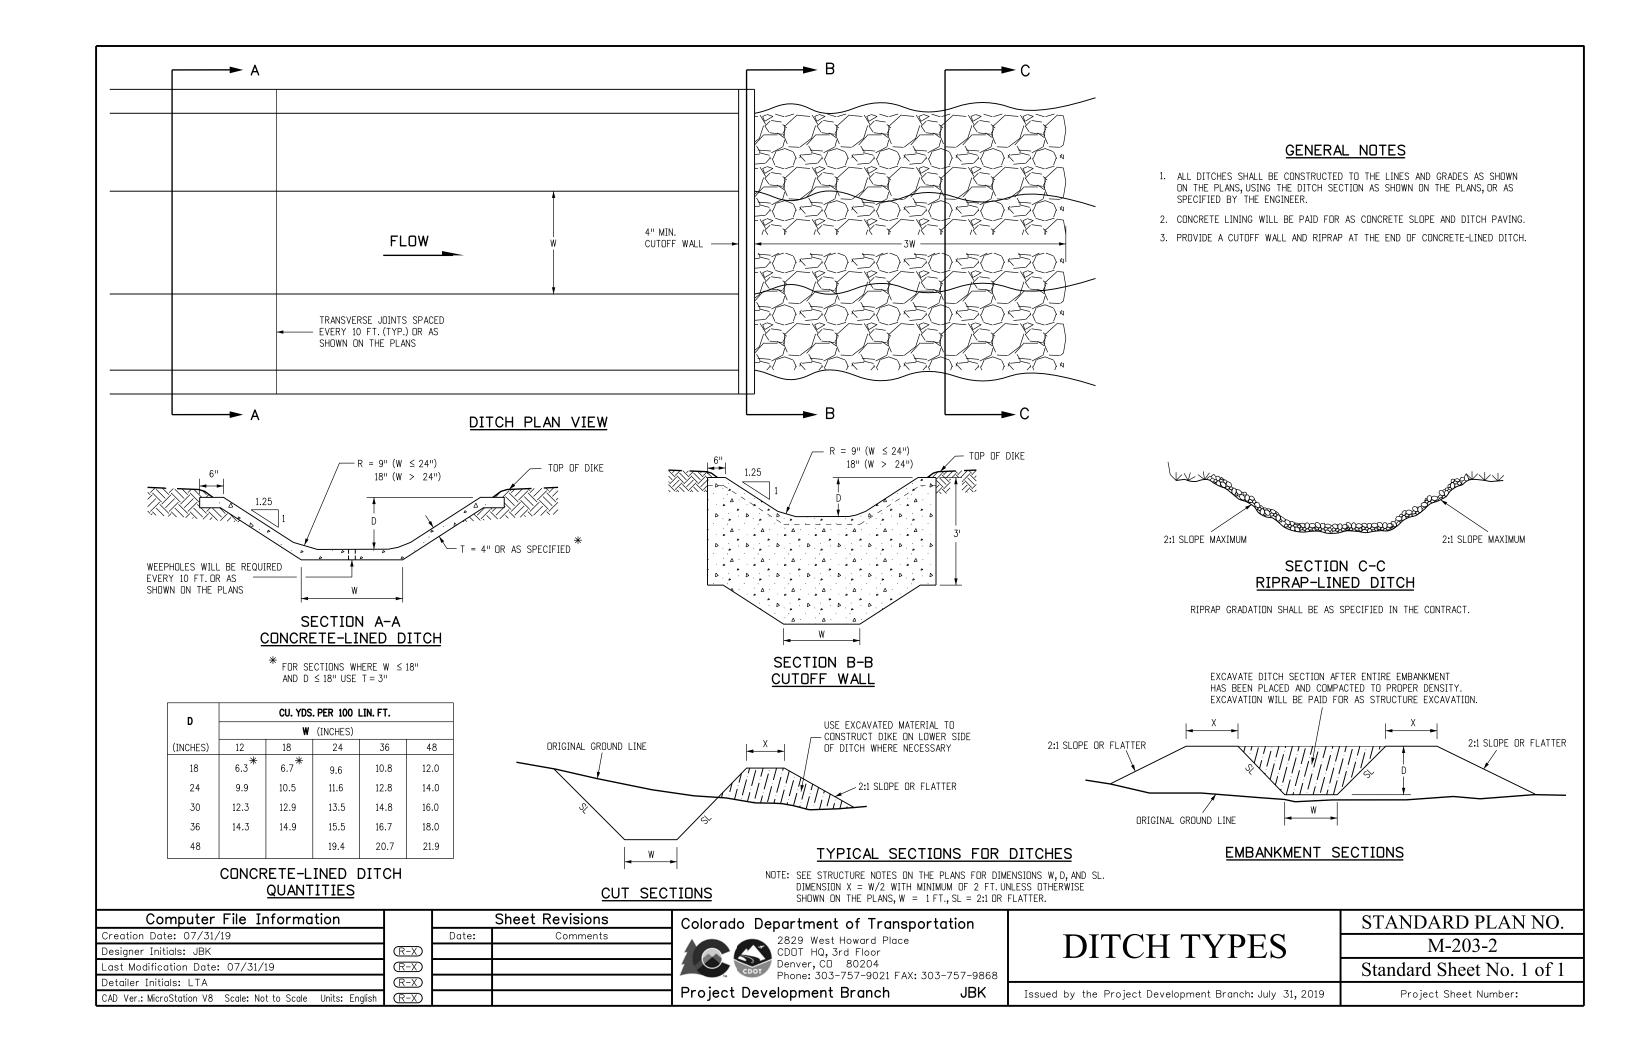

e max = 8% TABLE CONTINUES ON SHEET 2.

	V _d =15 mph		oh	V _d =20) m	mph V _d = 25		5 mph V _d = 30		0 mph		V _d =35	V _d =35 mph		V _d =40 mph			V _d =45 mph			V _d =50 mph				
		L (FT.)		L (FT.)		L (FT.)		L (FT.)		L (FT.)		L (FT.)		L (FT.)		L (FT.)	
e (%)	R (FT.)	1 LN	2 LNS	R (FT.)	1 LN	2 LNS	R (FT.)	LN	2 LNS	R (FT.)	٦Z	2 LNS	R (FT.)	1 LN	2 LNS	R (FT.)	1 LN	2 LNS	R (FT.)	1 LN	2 LNS	R (FT.)	1 LN	2 LNS	e%
2.0	676-<932	31	46	1190-<1640	32	49	1720-<2370	34	51	2370-<3240	36	55	3120-<4260	39	58	3970-<5410	41	62	4930-<6710	44	67	5990-<8150	48	72	2.0
2.2	605-<676	34	51	1070-<1190	36	54	1550-<1720	38	57	2130-<2370	40	60	2800-<3120	43	64	3570-<3970	46	68	4440-<4930	49	73	5400-<5990	53	79	2.2
2.4	546-<605	37	55	959-<1070	39	58	1400-<1550	41	62	1930-<2130	44	65	2540-<2800	46	70	3240-<3570	50	74	4030-<4440	53	80	4910-<5400	58	86	2.4
2.6	496-<546	40	60	872-<959	42	63	1280-<1400	45	67	1760-<1930	47	71	2320-<2540	50	75	2960-<3240	54	81	3690-<4030	58	87	4490-<4910	62	94	2.6
2.8	453-<496	43	65	796-<872	45	68	1170-<1280	48	72	1610-<1760	51	76	2130-<2320	54	81	2720-<2960	58	87	3390-<3690	62	93	4130-<4490	67	101	2.8
3.0	415-<453	46	69	730-<796	49	73	1070-<1170	51	77	1480-<1610	55	82	1960-<2130	58	87	2510-<2720	62	93	3130-<3390	67	100	3820-<4130	72	108	3.0
3.2	382-<415	49	74	672-<730	52	78	985-<1070	55	82	1370-<1480	58	87	1820-<1960	62	93	2330-<2510	66	99	2900-<3130	71	107	3550-<3820	77	115	3.2
3.4	352-<382	52	78	620-<672	55	83	911-<985	58	87	1270-<1370	62	93	1690-<1820	66	99	2170-<2330	70	106	2700-<2900	76	113	3300-<3550	82	122	3.4
3.6	324-<352	55	83	572-<620	58	88	845-<911	62	93	1180-<1270	65	98	1570-<1690	70	105	2020-<2170	74	112	2520-<2700	80	120	3090-<3300	86	130	3.6
3.8	300-<324	58	88	530-<572	62	92	784-<845	65	98	1100-<1180	69	104	1470-<1570	74	110	1890-<2020	79	118	2360-<2520	84	127	2890-<3090	91	137	3.8
4.0	277-<300	62	92	490-<530	65	97	729-<784	69	103	1030-<1100	73	109	1370-<1470	77	116	1770-<1890	83	124	2220-<2360	89	133	2720-<2890	96	144	4.0
4.2	255-<277	65	97	453-<490	68	102	678-<729	72	108	955-<1030	76	115	1280-<1370	81	122	1660-<1770	87	130	2080~2220	93	140	2560-<2720	101	151	4.2
4.4	235-<255	68	102	418-<453	71	107	630-<678	75	113	893-<955	80	120	1200-<1280	85	128	1560-<1660	91	137	1960-<2080	98	147	2410-<2560	106	158	4.4
4.6	215-<235	71	106	384-<418	75	112	585-<630	79	118	834-<893	84	125	1130-<1200	89	134	1470-<1560	95	143	1850-<1960	102	153	2280-<2410	110	166	4.6
4.8	193-<215	74	111	349-<384	78	117	542-<585	82	123	779-<834	87	131	1060-<1130	93	139	1390-<1470	99	149	1750-<1850	107	160	2160-<2280	115	173	4.8
5.0	172-<193	77	115	314~<349	81	122	499-<542	86	129	727-<779	91	136	991-<1060	97	145	1310-<1390	103	155	1650-<1750	111	167	2040~2160	120	180	5.0
5.2	154-<172	80	120	284-<314	84	126	457-<499	89	134	676-<727	95	142	929-<991	101	151	1230-<1310	108	161	1560-<1650	116	173	1930-<2040	125	187	5.2
5.4	139-<154	83	125	258-<284	88	131	420-<457	93	139	627-<676	98	147	870-<929	105	157	1160-<1230	112	168	1480-<1560	120	180	1830-<1930	130	194	5.4
5.6	126-<139	86	129	236-<258	91	136	387-<420	96	144	582-<627	102	153	813-<870	108	163	1090-<1160	116	174	1390-<1480	124	187	1740-<1830	134	202	5.6
5.8	115-<126	89	134	216-<236	94	141	358-<387	99	149	542-<582	105	158	761-<813	112	168	1030-<1090	120	180	1320-<1390	129	193	1650-<1740	139	209	5.8
6.0	105-<115	92	138	199-<216	97	146	332-<358	103	154	506-<542	109	164	713-<761	116	174	965-<1030	124	186	1250-<1320	133	200	1560-<1650	144	216	6.0
6.2	97-<105	95	143	184-<199	101	151	308-<332	106	159	472-<506	113	169	669-<713	120	180	909-<965	128	192	1180-<1250	138	207	1480-<1560	149	223	6.2
6.4	89-<97	98	148	170-<184	104	156	287-<308	110	165	442-<472	116	175	628-<669	124	186	857-<909	132	199	1110-<1180	142	213	1400-<1480	154	230	6.4
6.6	82-<89	102	152	157-<170	107	161	267-<287	113	170	413-<442	120	180	590-<628	128	192	808-<857	137	205	1050-<1110	147	220	1330-<1400	158	238	6.6
6.8	76-<82	105	157	146-<157	110	165	248-<267	117	175	386-<413	124	185	553-<590	132	197	761-<808	141	211	990-<1050	151	227	1260-<1330	163	245	6.8
7.0	70-<76	108	162	135-<146	114	170	231-<248	120	180	360-<386	127	191	518-<553	135	203	716-<761	145	217	933-<990	156	233	1190-<1260	168	252	7.0
7.2	64-<70	111	166	125-<135	117	175	214-<231	123	185	336-<360	131	196	485-<518	139	209	672-<716	149	223	878-<933	160	240	1120-<1190	173	259	7.2
7.4	59-<64	114	171	115-<125	120	180	198-<214	127	190	312-<336	135	202	451-<485	143	215	628-<672	153	230	822-<878	164	247	1060-<1120	178	266	7.4
7.6	54-<59	117	175	105-<115	123	185	182-<198	130	195	287-<312	138	207	417-<451	147	221	583-<628	157	236	765-<822	169	253	980-<1060	182	274	7.6
7.8	48-<54	120	180	94-<105	126	190	164-<182	134	201	261-<287	142	213	380-<417	151	226	533-<583	161	242	701-<765	173	260	901-<980	187	281	7.8
8.0	38-<48	123	185	76-<94	130	195	134-<164	137	206	214-<261	145	218	314-<380	155	232	444~<533	166	248	587-<701	178	267	758-<901	192	288	8.0

SUPERELEVATION NOTES

- 1. THIS STANDARD PLAN SHOWS THE REQUIRED RATES OF SUPERELEVATION FOR THE VARIOUS RADIUS LENGTHS AT DIFFERENT DESIGN SPEEDS FOR THE MAXIMUM SUPERELEVATION RATE OF 8% ALTERNATIVE MAXIMUM RATE OF SUPERELEVATION SHALL BE USED FOR CROWNED HIGHWAYS WHEN SPECIFIED ON THE PLANS.
- 2. VALUES ARE FOR DESIGN ELEMENTS RELATED TO DESIGN SPEED AND HORIZONTAL CURVATURE FOR 2-LANE AND 4-LANE HIGHWAYS.
- 3. NUMBER OF LANES ROTATED: A. ONE LANE ROTATED IS TYPICAL FOR A TWO-LANE HIGHWAY. B. TWO LANES ROTATED ARE TYPICAL FOR A FOUR-LANE HIGHWAY.
- 4. SPIRALS ARE RECOMMENDED BELOW THE HEAVY LINE IN THE TABLES. SPIRALS ARE PERMISSIBLE BUT NOT RECOMMENDED ABOVE THE HEAVY LINE. SPIRAL LENGTHS MAY BE ROUNDED TO MULTIPLES OF 50 FEET FOR CALCULATION CONVENIENCE.

e = Superelevation rate

R - RADIUS OF CURVE

Vd - ASSUMED DESIGN SPEED

L - LENGTH OF SUPERELEVATION RUNOFF OR SPIRAL LENGTH

LN - TRAVEL LANE

Computer File Information			Sł
Creation Date: 07/31/19		Date:	
Designer Initials: JBK	\mathbb{R} -X		
Last Modification Date: 07/31/19	$\overline{R-X}$		
Detailer Initials: LTA	$\overline{R-X}$		
CAD Ver.: MicroStation V8 Scale: Not to Scale Units: English	(R-X)		

	Sheet Revisions
Date:	Comments
	Date:

Colorado Department of Transportation 2829 West Howard Place




CDOT HQ, 3rd Floor Denver, CD 80204 Phone: 303-757-9021 FAX: 303-757-9868 JBK

Project Development Branch

SUPERELEVATION
CROWNED AND DIVIDED
HIGHWAYS

STANDARD PLAN NO.
M-203-11
Standard Sheet No. 1 of 3

Issued by the Project Development Branch: July 31, 2019

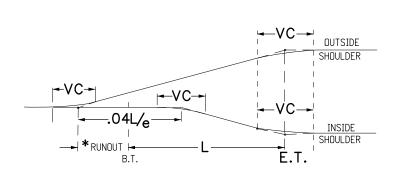

VC - TO OBTAIN SMOOTH PROFILES ON PAVEMENT EDGES, VERTICAL CURVES MAY BE INSERTED AT THE ANGULAR BREAK POINTS. UNLESS RESTRAINING CONDITIONS EXIST, THE LENGTH OF VERTICAL CURVE SELECTED, IN FEET, SHOULD BE AT LEAST NUMERICALLY EQUAL TO THE DESIGN SPEED, AND NO MORE THAN .04L/e.

* RUNDUT LENGTH SHOULD USUALLY BE .02L/e. WHEN CONDITIONS ARE SUCH THAT THIS LENGTH IS NOT SUITABLE, THE DESIGNER SHALL CHOOSE ANOTHER LENGTH TO SUIT CONDITIONS.

O = PIVOT

◆ = WHEN CURVE IS NOT SPIRALED.

S.C. OR 'E.T. OR _IB.T. OUTSIDE S.T.ı SHOULDER PROFILE GRADE-.02L/e *RUNDUT INSIDE .02L/e SHOULDER .02'/FT .02'/FT 0.0'/FT

INC

e = MAXIMUM RATE OF SUPERELEVATION IN FEET (PER FOOT OF WIDTH) FOR THE GIVEN RADIUS OF CURVE AND DESIGN SPEED.

SUPERELEVATION DIAGRAMS FOR CROWNED HIGHWAYS

— SHOULDER SHOULDER TRAVEL LANE TRAVEL LANE -PROFILE GRADE TOP OF FINISHED AND PIVOT POINT **PAVEMENT**

◆ P.C.

		e max = 8% TABLE CONTINUED FROM SHEET 1.																				
	V _d =50	V _d =60	ph	V _d =65	V _d =65 mph			V _d =70 mph			m	oh	V _d =80 mph									
	L (FT.)		FT.)		L ((FT.)		L (FT.)			L (FT.)		L (FT.)		L (FT.)		L (FT.)	
,e	, R	1	2	R	1	2	R,	1	2	, R	1	2	, R	1	2	, R	1	2	, R	1	2	е
(%)	(FT.)	LN	LNS	(FT.)	LN	LNS		Z	LNS	(FT.)	LN	LNS	(FT.)	LN	LNS	(FT.)	Ζ	LNS	(FT.)	LN	LNS	(%)
2.0	5990-<8150	48	72	7150-<9720	51	77	8440~11500	53	80	9510-<12900	56	84	10700-<14500	60	90	12000-<16100	63	95	13300-<17800	69	103	2.0
2.2	5400-<5990	53	79	6450-<7150	56	84	7620-<8440	59	88	8600-<9510	61	92	9660-<10700	66	99	10800-<12000	69	104	12000-<13300	75	113	2.2
2.4	4910-<5400	58	86	5870-<6450	61	92	6930-<7620	64	96	7830-<8600	67	100	8810-<9660	72	108	9850-<10800	76	114	11000-<12000	82	123	2.4
2.6	4490-<4910	62	94	5370-<5870	66	100	6350-<6930	69	104	7180-<7830	73	109	8090-<8810	78	117	9050-<9850	82	123	10100-<11000	89	134	2.6
2.8	4130-<4490	67	101	4950-<5370	71	107	5850-<6350	75	112	6630-<7180	78	117	7470-<8090	84	126	8370-<9050	88	133	9340-<10100	96	144	2.8
3.0	3820-<4130	72	108	4580-<4950	77	115	5420-<5850	80	120	6140-<6630	84	126	6930-<7470	90	135	7780-<8370	95	142	8700-<9340	103	154	3.0
3.2	3550-<3820	77	115	4250-<4580	82	123	5040-<5420	85	128	5720-<6140	89	134	6460-<6930	96	144	7260-<7780	101	152	8130-<8700	110	165	3.2
3.4	3300-<3550	82	122	3970-<4250	87	130	4700-<5040	91	136	5350-<5720	95	142	6050-<6460	102	153	6800-<7260	107	161	7620-<8130	117	175	3.4
3.6	3090-<3300	86	130	3710-<3970	92	138	4400-<4700	96	144	5010-<5350	100	151	5680-<6050	108	162	6400-<6800	114	171	7180-<7620	123	185	3.6
3.8	2890-<3090	91	137	3480-<3710	97	146	4140-<4400	101	152	4710-<5010	106	159	5350-<5680	114	171	6030-<6400	120	180	6780-<7180	130	195	3.8
4.0	2720-<2890	96	144	3270-<3480	102	153	3890-<4140	107	160	4450-<4710	112	167	5050-<5350	120	180	5710-<6030	126	189	6420-<6780	137	206	4.0
4.2	2560-<2720	101	151	3080-<3270	107	161	3670-<3890	112	168	4200-<4450	117	176	4780-<5050	126	189	5410-<5710	133	199	6090-<6420	144	216	4.2
4.4	2410-<2560	106	158	2910-<3080	112	169	3470-<3670	117	176	3980-<4200	123	184	4540-<4780	132	198	5140-<5410	139	208	5800-<6090	151	226	4.4
4.6	2280-<2410	110	166	2750-<2910	117	176	3290-<3470	123	184	3770-<3980	128	193	4310-<4540	138	207	4890-<5140	145	218	5530-<5800	158	237	4.6
4.8	2160-<2280	115	173	2610-<2750	123	184	3120-<3290	128	192	3590-<3770	134	201	4100-<4310	144	216	4670-<4890	152	227	5280-<5530	165	247	4.8
5.0	2040-<2160	120	180	2470-<2610	128	191	2960-<3120	133	200	3410-<3590	140	209	3910-<4100	150	225	4460-<4670	158	237	5050-<5280	171	257	5.0
5.2	1930-<2040	125	187	2350-<2470	133	199	2820-<2960	139	208	3250-<3410	145	218	3740-<3910	156	234	4260-<4460	164	246	4840-<5050	178	267	5.2
5.4	1830-<1930	130	194	2230-<2350	138	207	2680-<2820	144	216	3110-<3250	151	226	3570-<3740	162	243	4090-<4260	171	256	4640-<4840	185	278	5.4
5.6	1740-<1830	134	202	2120-<2230	143	214	2550-<2680	149	224	2970-<3110	156	234	3420-<3570	168	252	3920-<4090	177	265	4460-<4640	192	288	5.6
5.8	1650-<1740	139	209	2010-<2120	148	222	2430-<2550	155	232	2840-<2970	162	243	3280-<3420	174	261	3760-<3920	183	275	4290-<4460	199	298	5.8
6.0	1560-<1650	144	216	1920-<2010	153	230	2320-<2430	160	240	2710-<2840	167	251	3150-<3280	180	270	3620-<3760	189	284	4140-<4290	206	309	6.0
6.2	1480-<1560	149	223	1820-<1920	158	237	2210-<2320	165	248	2600-<2710	173	260	3020-<3150	186	279	3480-<3620	196	294	3990-<4140	213	319	6.2
6.4	1400-<1480	154	230	1730-<1820	163	245	2110-<2210	171	256	2490-<2600	179	268	2910-<3020	192	288	3360-<3480	202	303	3850-<3990	219	329	6.4
6.6	1330-<1400	158	238	1650-<1730	169	253	2010-<2110	176	264	2380-<2490	184	276	2790-<2910	198	297	3240-<3360	208	313	3720-<3850	226	339	6.6

178 | 266 | 1320-<1400 | 189 | 283 | 1630-<1720 | 197 | 296 | 1970-<2070 | 207 | 310 | 2350-<2470 | 222 | 333 | 2780-<2900 | 234 | 351 | 3250-<3370 | 254 | 381 | 7.4 |

274 | 1230-<1320 | 194 | 291 | 1530-<1630 | 203 | 304 | 1850-<1970 | 212 | 318 | 2230-<2350 | 228 | 342 | 2650-<2780 | 240 | 360 | 3120-<3250 | 281 | 1140-<1230 | 199 | 299 | 1410-<1530 | 208 | 312 | 1720-<1850 | 218 | 327 | 2090-<2230 | 234 | 351 | 2500-<2650 | 246 | 369 | 2970-<3120 |

8.0 758-<901 192 288 960-<1140 204 306 1200-<1410 213 320 1480-<1720 223 335 1810-<2090 240 360 2210-<2500 253 379 2670-<2970 274 411 8.0

R - RADIUS OF CURVE

" RUNDUT

T.S. OR B.T.

S.T.

Vd - ASSUMED DESIGN SPEED

L - LENGTH OF SUPERELEVATION RUNDFF OR SPIRAL LENGTH

NC - NORMAL CROWN SECTION

RC - REMOVE ADVERSE CROWN, SUPERELEVATE AT NORMÁL

CROWN SLOPE

VC - VERTICAL CURVE

LN - TRAVEL LANE

BT - BEGINNING OF TRANSITION

ET - ENDING OF TRANSITION

C.S. OR L.T.

TS - TANGENT TO SPIRAL

ST - SPIRAL TO TANGENT

PC - POINT OF CURVATURE

PI - POINT OF INTERSECTION PT - POINT OF TANGENT

CS - CURVE TO SPIRAL

SC - SPIRAL TO CURVE

SUPERELEVATION NOTES

- 1. THIS STANDARD PLAN SHOWS THE REQUIRED RATES OF SUPERELEVATION FOR THE VARIOUS RADIUS LENGTHS AT DIFFERENT DESIGN SPEEDS FOR THE MAXIMUM SUPERELEVATION RATE OF 8% ALTERNATIVE MAXIMUM RATE OF SUPERELEVATION SHALL BE USED FOR CROWNED HIGHWAYS WHEN SPECIFIED ON THE PLANS.
- 2. VALUES ARE FOR DESIGN ELEMENTS RELATED TO DESIGN SPEED AND HORIZONTAL CURVATURE FOR 2-LANE AND 4-LANE HIGHWAYS.
- 3. NUMBER OF LANES ROTATED:
 - A. ONE LANE ROTATED IS TYPICAL FOR A
 - TWD-LANE HIGHWAY.
 - B. TWO LANES ROTATED ARE TYPICAL FOR A FOUR-LANE HIGHWAY.
- 4. SPIRALS ARE RECOMMENDED BELOW THE HEAVY LINE IN THE TABLES. SPIRALS ARE PERMISSIBLE BUT NOT RECOMMENDED ABOVE THE HEAVY LINE. SPIRAL LENGTHS MAY BE ROUNDED TO MULTIPLES OF 50 FEET FOR CALCULATION CONVENIENCE.

Computer File Information
Creation Date: 07/31/19
Designer Initials: JBK
Last Modification Date: 07/31/19
Detailer Initials: LTA
CAD Ver.: MicroStation V8 Scale: Not to Scale Units: English

182 | 274 | 1230-<1320 | 194 | 291 | 1530-<1630

6.8 | 1260-<1330 1190-<1260

7.2 1120-<1190

7.4 | 1060-<1120

7.6 980-<1060

901-<980

		Sheet Revisions
	Date:	Comments
\mathbb{R} -X		
\mathbb{R} -X		
$\overline{\mathbb{R}-X}$		
(R-X)		

252 | 1480-<1560 | 179 | 268 | 1820-<1910 | 187 | 280 | 2180-<2280 | 195 | 293 | 2580-<2690

Colorado Department of Transportation

3010-<3120 221

332 3480-<3600 240

JBK



210

315

2829 West Howard Place CDDT HQ, 3rd Floor Denver, CO 80204 Phone: 303-757-9021 FAX: 303-757-9868


Project Development Branch


SUPERELEVATION CROWNED AND DIVIDED **HIGHWAYS**

M-203-11 Standard Sheet No. 2 of 3

STANDARD PLAN NO.

Issued by the Project Development Branch: July 31, 2019

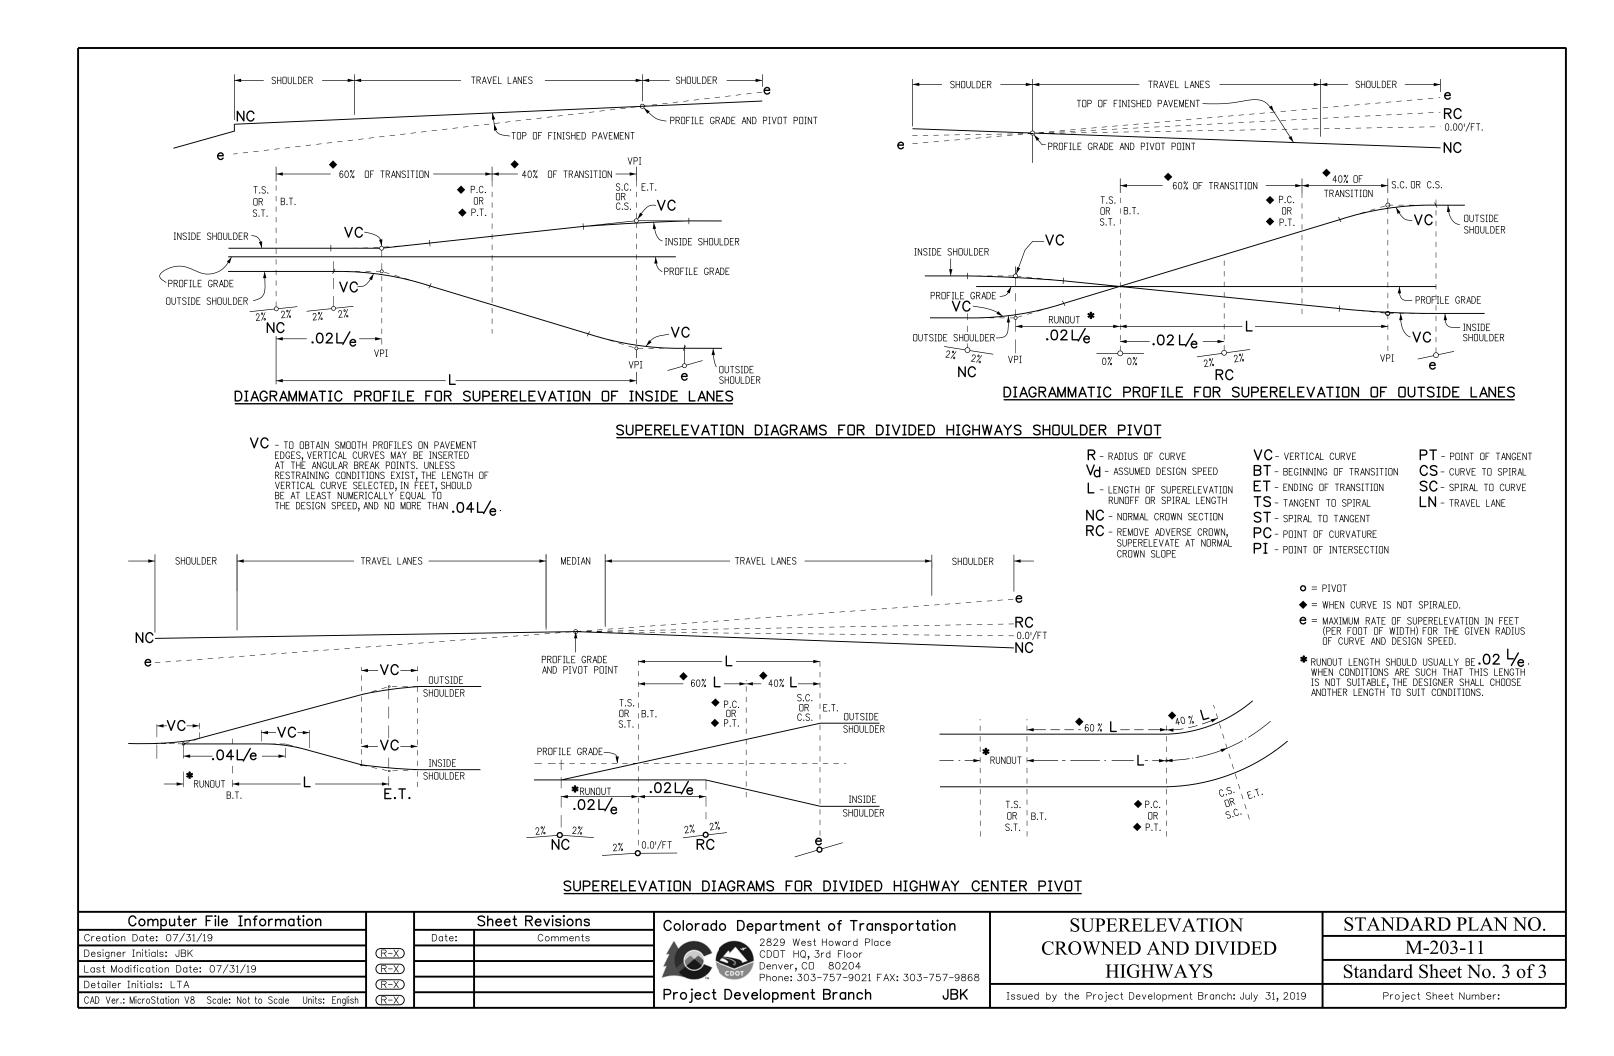

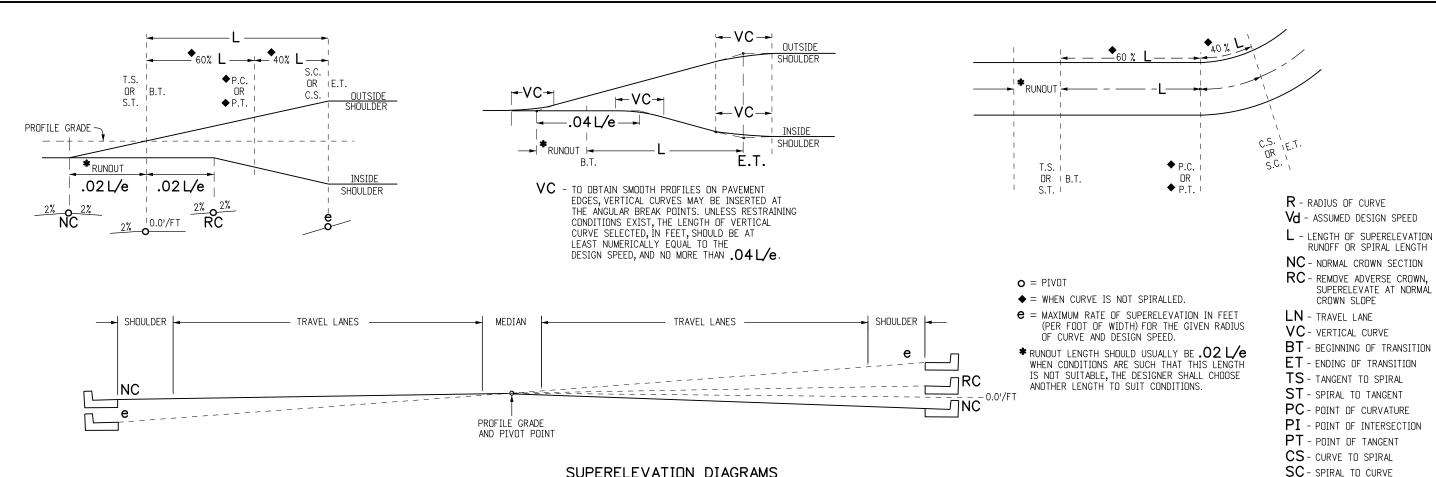

SUPERELEVATION DIAGRAMS

$e_{max} = 4\%$


IF THE CALCULATED RADIUS FALLS BETWEEN TWO RADII, GO TO THE NEXT LOWEST RADIUS VALUE.

	V _d =1	.5 r	nph	V _d =2	20	mph	V _d =2	:5 n	nph	$V_d = 30$) m	ph	V _d =3	5 m	ph	V _d =4	0 m	nph	V _d =4	5 m	nph	V _d =50	0 m	nph	V _d =5	5 m	nph	V _d =60) mph	
		L	(FT.)		L	(FT.)		L	(FT.)		L (FT.)		L (FT.)		L ((FT.)		L (FT.)		L (FT.)		L ((FT.)		L (FT	.)
e (%)	R (FT.)	1 LN	2 LNS	R (FT.)	1 LN	2 I LNS	R (FT.)	1 LN	2 LNS	R (FT.)	1 LN	2 LNS	R (FT.)	1 LN	2 LNS	R (FT.)	1 LN	2 LNS	R (FT.)	1 LN	2 LNS	R (FT.)	1 LN	2 LNS	R (FT.)	1 LN	2 LNS	R (FT.)	1 2 LN LN	s (%)
2.0	506-<796	31	46	902-<1410	32	49	1340-<2050	34	51	1880-<2830	36	55	2490-<3730	39	58	3220-<4770	41	62	4040-<5930	44	67	4940-<7220	48	72	5950-<8650	51	77	7080-<10300	53 80	2.0
2.2	399-<506	34	51	723-<902	36	54	1110-<1340	38	57	1580-<1880	40	60	2120-<2490	43	64	2760-<3220	46	68	3480-<4040	49	73	4280-<4940	53	79	5180-<5950	56	84	6190-<7080	59 88	3 2.2
2.4	271-<399	37	55	513-<723	39	58	838-<1110	41	62	1270-<1580	44	65	1760-<2120	46	70	2340-<2760	50	74	2980-<3480	53	80	3690-<4280	58	86	4500~5180	61	92	5410-<6190	64 96	2.4
2.6	201~271	40	60	388-<513	42	63	650-<838	45	67	1000-<1270	47	71	1420-<1760	50	75	1930-<2340	54	81	2490-<2980	58	87	3130-<3690	62	94	3870-<4500	66	100	4700-<5410	69 104	1 2.6
2.8	157-<201	43	65	308-<388	45	68	524-<650	48	72	817~1000	51	76	1170-<1420	54	81	1620-<1930	58	87	2100-<2490	62	93	2660-<3130	67	101	3310~3870	71	107	4060-<4700	75 112	2.8
3.0	127-<157	46	69	251-<308	49	73	433-<524	51	77	681-<817	55	82	982-<1170	58	87	1370-<1620	62	93	1800-<2100	67	100	2290-<2660	72	108	2860-<3310	77	115	3530-<4060	80 120	3.0
3.2	105-<127	49	74	209-<251	52	78	363-<433	55	82	576-<681	58	87	835-<982	62	93	1180-<1370	66	99	1550-<1800	71	107	1980-<2290	77	115	2490-<2860	82	123	3090-<3530	85 128	3.2
3.4	88-<105	52	78	175-<209	55	83	307-<363	58	87	490-<576	62	93	714-<835	66	99	1010-<1180	70	106	1340-<1550	76	113	1720-<1980	82	122	2170-<2490	87	130	2700-<3090	91 136	3.4
3.6	73-<88	55	83	147-<175	58	88	259-<307	62	93	416-<490	65	98	610-<714	70	105	865-<1010	74	112	1150-<1340	80	120	1480-<1720	86	130	1880-<2170	92	138	2350-<2700	96 144	3.6
3.8	61-<73	58	88	122-<147	62	92	215-<259	65	98	348-<416	69	104	512-<610	74	110	730-<865	79	118	970-<1150	84	127	1260-<1480	91	137	1600-<1880	97	146	2010-<2350	101 152	2 3.8
4.0	42-<61	62	92	86~122	65	97	154-<215	69	103	250-<348	73	109	371-<512	77	116	533-<730	83	124	711-<970	89	133	926~1260	96	144	1190-<1600	102	153	1500-<2010	107 160	4.0

SUPERELEVATION NOTES

- 1. THIS STANDARD PLAN SHOWS THE REQUIRED RATES OF SUPERELEVATION FOR THE VARIOUS RADIUS LENGTHS AT DIFFERENT DESIGN SPEEDS FOR THE MAXIMUM SUPERELEVATION RATE OF 4%. ALTERNATIVE MAXIMUM RATE OF SUPERELEVATION SHALL BE USED FOR STREETS WHEN SPECIFIED ON THE PLANS.
- 2. USE OF e $_{\text{max}} = 4\%$ SHOULD BE LIMITED TO URBAN CONDITIONS.
- 3. VALUES ARE FOR DESIGN ELEMENTS RELATED TO DESIGN SPEED AND HORIZONTAL CURVATURE FOR TWO LANE AND FOUR LANE STREETS.
- 4. WHERE SIDE STREETS OR ROADS INTERSECT. THE RATE OF SUPERELEVATION MAY BE REDUCED TO FACILITATE A SMOOTH INTERSECTION OF THE PROFILE GRADES.
- 5. NUMBER OF LANES ROTATED:
- A. ONE LANE ROTATED IS TYPICAL FOR A TWO-LANE HIGHWAY.
- B. TWO LANES ROTATED ARE TYPICAL FOR A FOUR-LANE HIGHWAY.
- 6. SPIRALS ARE RECOMMENDED BELOW THE HEAVY LINE IN THE TABLES. SPIRALS ARE PERMISSIBLE BUT NOT RECOMMENDED ABOVE THE HEAVY LINES. SPIRAL LENGTHS MAY BE ROUNDED TO MULTIPLES OF 50 FEET FOR CALCULATION CONVENIENCE.


Computer File Information			Sheet Revisions	Colorado Department of Transportation	SUPERFLEVATION	STANDARD PLAN NO.
Creation Date: 07/31/19 Designer Initials: JBK		Date:	Comments	2829 West Howard Place	SOLENEEDVALION	M-203-12
Last Modification Date: 07/31/19	(R-X)			CDUT HQ, 3rd Floor Denver, CD 80204	STREETS 1	Standard Sheet No. 1 of 2
Detailer Initials: LTA	(R-X)			Phone: 303-757-9021 FAX: 303-757-9868 Project Development Branch JBK	STILL	
CAD Ver.: MicroStation V8 Scale: Not to Scale Units: English	(R-X)			Project Development Branch JBK	Issued by the Project Development Branch: July 31, 2019	Project Sheet Number:

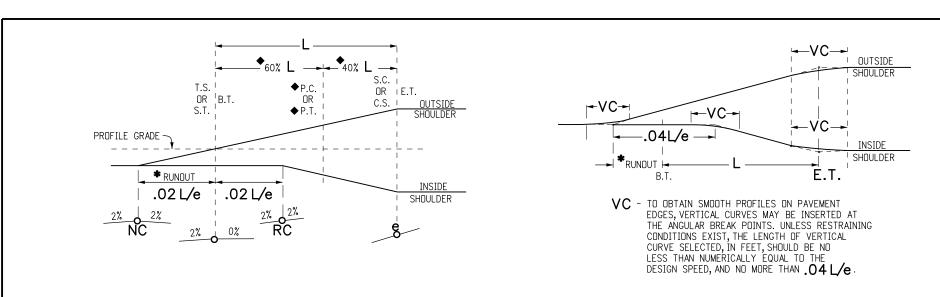

MEDIAN

PROFILE GRADE

AND PIVOT POINT

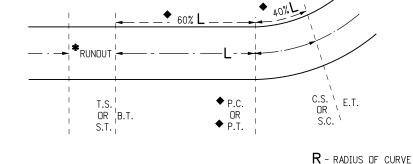

SHOULDER

е

JBK

- ◆ = WHEN CURVE IS NOT SPIRALLED.
- **e** = maximum rate of superelevation in feet (PER FOOT OF WIDTH) FOR THE GIVEN RADIUS OF CURVE AND DESIGN SPEED.
- * RUNDUT LENGTH SHOULD USUALLY BE .02 L/e WHEN CONDITIONS ARE SUCH THAT THIS LENGTH IS NOT SUITABLE, THE DESIGNER SHALL CHOOSE ANOTHER LENGTH TO SUIT CONDITIONS.

 $\mathbf{o} = PIVOT$

LN - TRAVEL LANE VC - VERTICAL CURVE

BT - BEGINNING OF TRANSITION

CROWN SLOPE

Vd - ASSUMED DESIGN SPEED L - LENGTH OF SUPERELEVATION RUNOFF OR SPIRAL LENGTH

NC - NORMAL CROWN SECTION

RC - REMOVE ADVERSE CROWN, SUPERELEVATE AT NORMÁL

ET - ENDING OF TRANSITION

TS - TANGENT TO SPIRAL

ST - SPIRAL TO TANGENT

PC - POINT OF CURVATURE

PI - POINT OF INTERSECTION

PT - POINT OF TANGENT

CS - CURVE TO SPIRAL

SC - SPIRAL TO CURVE

emax = 6%

TRAVEL LANES -

SUPERELEVATION DIAGRAMS

	V _d =1	5 mph	V _d =2	0 m	nph	V _d =2	5 m	nph	V _d =30) m	ph	V _d =3	5 m	nph	V _d =4	0 m	ph	V _d =4	5 m	nph	V _d =5	0 m	ph	V _d =5	5 m	ph	V _d =60) mph		
		L (FT.)	L ((FT.)		L ((FT.)		L (FT.)		L ((FT.)		L (FT.)		L ((FT.)		L (FT.)		L (FT.)		L (FT.)	:
e (%)	R (FT.)	1 2 LN LNS	R (FT.)	1 LN	2 LNS	R (FT.)	1 LN	2 LNS	R (FT.)	1 LN	2 LNS	R (FT.)	1 LN	2 LNS	R (FT.)	1 LN	2 LNS	R (FT.)	1 LN	2 LNS	R (FT.)	1 LN	2 LNS	R (FT.)	1 LN	2 LNS	R (FT.)	1 2 LN LNS	e S (%)	
2.0	614-<868	31 46	1120-<1580	32	49	1630-<2290	34	51	2240-<3130	36	55	2950-<4100	39	58	3770-<5230	41	62	4680~6480	44	67	5700-<7870	48	72	6820-<9410	51	77	8060-<11100	53 80	2.0	1
2.2	543-<614	34 51	991-<1120	36	54	1450-<1630	38		2000-<2240	40		2630-<2950	43	64	3370-<3770	46	68	4190-<4680	49	73	5100-<5700	53	79	6110-<6820	56	84	7230-<8060		_	4
2.4	482-<543 430-<482	37 55 40 60	884-<991 791-<884	39	58 63	1300-<1450 1170-<1300	41	62	1790-<2000 1610-<1790	44	65	2360-<2630 2130-<2360	46 50	70	3030-<3370 2740-<3030	50 54	74 81	3770-<4190 3420-<3770	53	80	4600-<5100 4170-<4600	58	86 94	5520-<6110 5020-<5520	61	92 100	6540-<7230 5950-<6540		2.4	1
2.8	384-<430	43 65	791-<004	45	68	1050-<1170	48	72	1460-<1610	51	76	1930-<2130	54	81	2490-<2740	58	87	3110-<3420	62	93	3800-<4170	67	101	4580-<5020		107	5440-<5950		2.8	+
3.0	341-<384	46 69	635-<709	49	7.3	944-<1050	51	77	1320-<1460	55	82	1760-<1930	58	87	2270-<2490	62	9.3	2840-<3110	67	100	3480-<3800	72	108	4200-<4580		115	4990-<5440	80 120		1
3.2	300-<341	49 74	566-<635	52	78	850-<944	55	82	1200-<1320	58	87	1600-<1760	62	93	2080-<2270	66	99	2600-<2840	71	107	3200-<3480		115	3860-<4200		123	4600-<4990	85 128		1
3.4	256-<300	52 78	498-<566	55	83	761-<850	58	87	1080-<1200	62	93	1460-<1600	66	99	1900-<2080	70	106	2390~2600	76	113	2940~3200	82	122	3560-<3860	87	130	4250-<4600	91 136	3.4	1
3.6	209-<256	55 83	422-<498	58	88	673-<761	62	93	972-<1080	65	98	1320-<1460	70	105	1740-<1900	74	112	2190-<2390	80	120	2710-<2940	86	130	3290-<3560	92	138	3940-<4250	96 144	3.6]
3.8	176-<209	58 88	358-<422	62	92	583-<673	65	98	864-<972	69	104	1190-<1320	74	110	1590-<1740	79	118	2010-<2190	84	127	2490-<2710	91	137	3040-<3290	97	146	3650~3940		3.8]
4.0	151-<176	62 92	309-<358	65	97	511-<583	69	103	766-<864	73	109	1070-<1190	77	116	1440-<1590	83	124	1840-<2010	89	133	2300-<2490	96	144	2810-<3040	102	153	3390-<3650			
4.2	131-<151	65 97	270-<309	68	102	452-<511	72	108	684-<766	76	115	960-<1070	81	122	1310-<1440	87	130	1680-<1840	93	140	2110-<2300	101	151	2590-<2810	107	161	3140-<3390	112 168	4.2	1
4.4	116-<131	68 102	238-<270	71	107	402-<452	75		615-<684	80	120	868-<960	85	128	1190-<1310	91	137	1540-<1680	98	147	1940-<2110	106	158	2400-<2590	112	169	2920-<3140		4.4	4
4.6	102-<116	71 106	212-<238	75	112	360-<402	79	118	555-<615	84	125	788-<868	89	134	1090-<1190	95	143	1410-<1540	102	153	1780-<1940	110	166	2210-<2400	111/	176	2710-<2920		4.6	1
4.8	91-<102 82-<91	74 111	189-<212 169-<189	78 81	117 122	324-<360 292-<324	82	123	502-<555 456-<502	87	131 136	718-<788 654-<718	93	139	995-<1090 911-<995	99	149 155	1300-<1410 1190-<1300	107	160 167	1640~1780 1510~1640	115	173 180	2050-<2210 1890-<2050	_	184 191	2510~2710 2330~2510	128 192 133 200	_	┨
5.0	73-<82	80 120	152-<169	84	126	264-<292	89	134	413-<456	95		595-<654	101	151	833-<911	103		1090-<1190	116	173	1390-<1510	120 125	187	1750-<1890	120	191	2160-<2330			┨
5.4	65-<73	83 125	136-<152	88	131	237-<264	93	139	373-<413	98		540-<595	105	157	759-<833	112	168	995-<1090	120	180	1280-<1310	130	194	1610-<1750	138	207	1990-<2160	144 216	_	1
5.6	58-<65	86 129	121-<136	91	136	212-<237	96	144	335-<373	102	153	487-<540	108	163	687-<759	116	174	903-<995	124	187	1160-<1280	134	202	1470-<1610	143	214	1830-<1990	149 224		1
5.8	51-<58	89 134	106-<121	94	141	186-<212	99	149	296-<335	105	158	431-<487	112	168	611-<687	120	180	806-<903	129	193	1040-<1160	139	209	1320-<1470		222	1650-<1830	155 232	_	1
6.0	39-<51	92 138	81-<106	97	146	144-<186	103	154	231-<296	109	164	340-<431	116	174	485-<611	124	186	643-<806	133	200	833-<1040	144	216	1060-<1320	153	230	1330-<1650	160 240		1

SUPERELEVATION NOTES

- 1. THIS STANDARD PLAN SHOWS THE REQUIRED RATES OF SUPERELEVATION FOR THE VARIOUS RADIUS LENGTHS AT DIFFERENT DESIGN SPEEDS FOR THE MAXIMUM SUPERELEVATION RATE OF 6%. MAXIMUM RATE OF SUPERELEVATION SHALL BE USED FOR STREETS WHEN SPECIFIED ON THE PLANS.
- 2. VALUES ARE FOR DESIGN ELEMENTS RELATED TO DESIGN SPEED AND HORIZONTAL CURVATURE FOR TWO LANE AND FOUR LANE STREETS.
- 3. WHERE SIDE STREETS OR ROADS INTERSECT, THE RATE OF SUPERELEVATION MAY BE REDUCED TO FACILITATE A SMOOTH INTERSECTION OF THE PROFILE GRADES.
- 4. NUMBER OF LANES ROTATED:
 - A. ONE LANE ROTATED IS TYPICAL FOR A TWO-LANE HIGHWAY.
 - B. TWO LANES ROTATED ARE TYPICAL FOR A FOUR-LANE HIGHWAY.
- 5. SPIRALS ARE RECOMMENDED BELOW THE HEAVY LINE IN THE TABLES. SPIRALS ARE PERMISSIBLE BUT NOT RECOMMENDED ABOVE THE HEAVY LINES, SPIRAL LENGTHS MAY BE ROUNDED TO MULTIPLES OF 50 FEET FOR CALCULATION CONVENIENCE.

Computer File Information	
Creation Date: 07/31/19	
Designer Initials: JBK	(
Last Modification Date: 07/31/19	
Detailer Initials: LTA	
CAD Ver.: MicroStation V8 Scale: Not to Scale Units: English	

→ SHOULDER

TRAVEL LANES

		Sheet Revisions											
	Date:	Comments											
R-X)													
R-X													
R-X													
R-X													

Colorado Department of Transportation



2829 West Howard Place CDDT HQ, 3rd Floor Denver, CO 80204 Phone: 303-757-9021 FAX: 303-757-9868

Project Development Branch


SUPERELEVATION STREETS

Issued by the Project Development Branch: July 31, 2019

STANDARD PLAN NO.


M-203-12

Standard Sheet No. 2 of 2

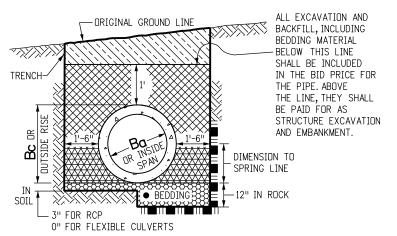

PIPE IN TRENCH


• THE BEDDING MATERIAL FOR RIGID PIPE IN SOIL SHALL BE 3 IN. OF LOOSE STRUCTURE BACKFILL (CLASS 1 OR 2). BEDDING IS NOT REQUIRED FOR FLEXIBLE PIPE IN SOIL. BEDDING MATERIAL FOR RIGID OR FLEXIBLE PIPE IN ROCK SHALL BE 12 IN. OF LOOSE STRUCTURE BACKFILL, CLASS 1.

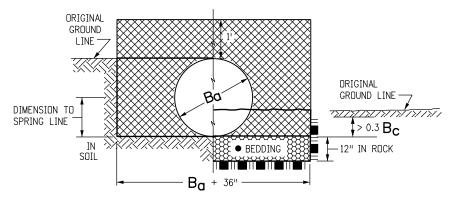

CIRCULAR PIPE


(WHERE ORIGINAL GROUND LINE IS BETWEEN 0.3 B_C AND B_C + 1 FT. ABOVE FLOWLINE)

▲ WHEN TWO OR MORE CONDUITS ARE LAID SIDE-BY-SIDE, THEY SHALL BE PLACED SO THAT THEY ARE 1/2 OUTSIDE DIAMETER, OR 1/2 OUTSIDE SPAN, OR 3 FT. APART, WHICHEVER IS LESS. HOWEVER, IF END SECTIONS ARE USED, THE MINIMUM SPACING SHALL BE 1 FT. BETWEEN END SECTIONS.

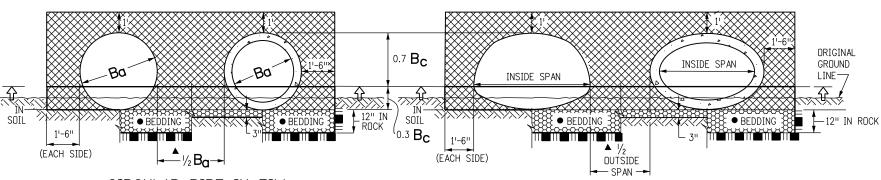


CIRCULAR PIPE IN FILL

ARCH OR ELLIPTICAL PIPE IN FILL

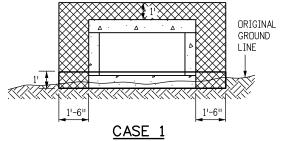


APPLIES WHEN THE ORIGINAL GROUND LINE IS LESS THEN 1 FT. ABOVE THE BOTTOM OF THE BOX CULVERT. THE EMBANKMENT SHALL BE BUILT UP TO 1 FT. ABOVE THE BOTTOM OF THE BOX CULVERT AND THEN EXCAVATED TO THE BOTTOM OF THE BOX CULVERT. THIS EMBANKMENT AND EXCAVATION WILL NOT BE MEASURED AND PAID FOR SEPARATELY BUT SHALL BE INCLUDED IN THE COST OF THE WORK.

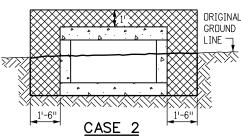

APPLIES WHEN THE ORIGINAL GROUND LINE IS MORE THAN 1 FT. ABOVE THE BOTTOM OF THE BOX CULVERT.

CONCRETE BOX CULVERT

IN BOTH CASES, THE TRENCH (OUTLINED BY THE THICK SOLID LINE) SHALL THEN BE EXCAVATED TO ACCOMMODATE CONSTRUCTION OF THE BOX CULVERT.

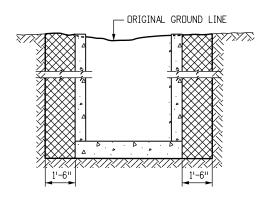


DROP INLETS AND DIVISION BOXES

JBK

GENERAL NOTES

- 1. EXCAVATION AND BACKFILL PATTERNS DIFFERENT FROM THOSE INDICATED ON THESE SHEETS WILL BE SHOWN ELSEWHERE ON THE PLANS.
- 2. EXCAVATION FOR CHANNEL CHANGE OR CHANNEL IMPROVEMENT WILL BE EITHER UNCLASSIFIED EXCAVATION OR MUCK EXCAVATION AND WILL BE NOTED ON THE PLANS. EXCAVATION FROM THE CHANNEL FLOWLINE TO THE DEPTH REQUIRED FOR THE NEW STRUCTURE AND INCIDENTAL CHANNEL EXCAVATION WILL BE PAID FOR AS STRUCTURE EXCAVATION
- 3. STRUCTURE FOOTINGS WHICH ARE LOCATED IN ROCK SHALL BE POURED OUT TO UNDISTURBED ROCK WITHOUT FORMING IN CONFORMANCE WITH SUBSECTION 601.09(b).
- 4. STRUCTURAL PLATE CULVERTS SHALL BE CONSTRUCTED AS SHOWN ON THE PLANS.
- 5. $\mathbf{B_0}$ equals the inside diameter of a PiPE and $\mathbf{B_0}$ equals the outside DIAMETER OF A PIPE. FOR THIN WALLED PIPES, IT IS ASSUMED THAT $\mathbf{B_0} = \mathbf{B_{C}}$.
- 6. APPROXIMATE STRUCTURE EXCAVATION AND BACKFILL QUANTITIES, UP TO 1 FT. OVER THE PIPE WILL BE SHOWN ON THE PLANS, FOR INFORMATION ONLY.

LEGEND

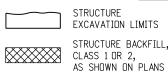





BEDDING

STRUCTURE BACKFILL, CLASS 1


MATERIAL


WHEN FLOW LINE OF CULVERT IS LESS THAN 0.3 Bc BELOW THE ORIGINAL GROUND LINE, EMBANKMENT SHALL BE BUILT UP TO 0.3 Bc ABOVE THE FLOW LINE AND TRENCH EXCAVATED TO THE BOTTOM OF PIPE OR AS SHOWN.

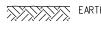

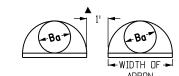

CONDUIT WITH END SECTIONS

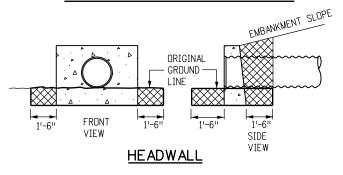

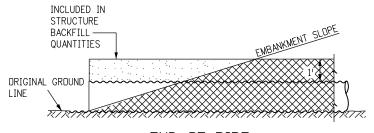

END OF PIPE

Computer File Information
Creation Date: 07/31/19
Designer Initials: JBK
Last Modification Date: 07/31/19
Detailer Initials: LTA
CAD Ver.: MicroStation V8 Scale: Not to Scale Units: English

		Sheet Revisions										
	Date:	Comments										
\mathbb{R} -X												
$\overline{R-X}$												
\mathbb{R} -X												
(R-X)												

Colorado Department of Transportation




2829 West Howard Place CDOT HQ, 3rd Floor Denver, CD 80204 Phone: 303-757-9021 FAX: 303-757-9868


Project Development Branch


EXCAVATION AND BACKFILL FOR STRUCTURES


STANDARD PLAN NO. M-206-1Standard Sheet No. 1 of 2


Issued by the Project Development Branch: July 31, 2019

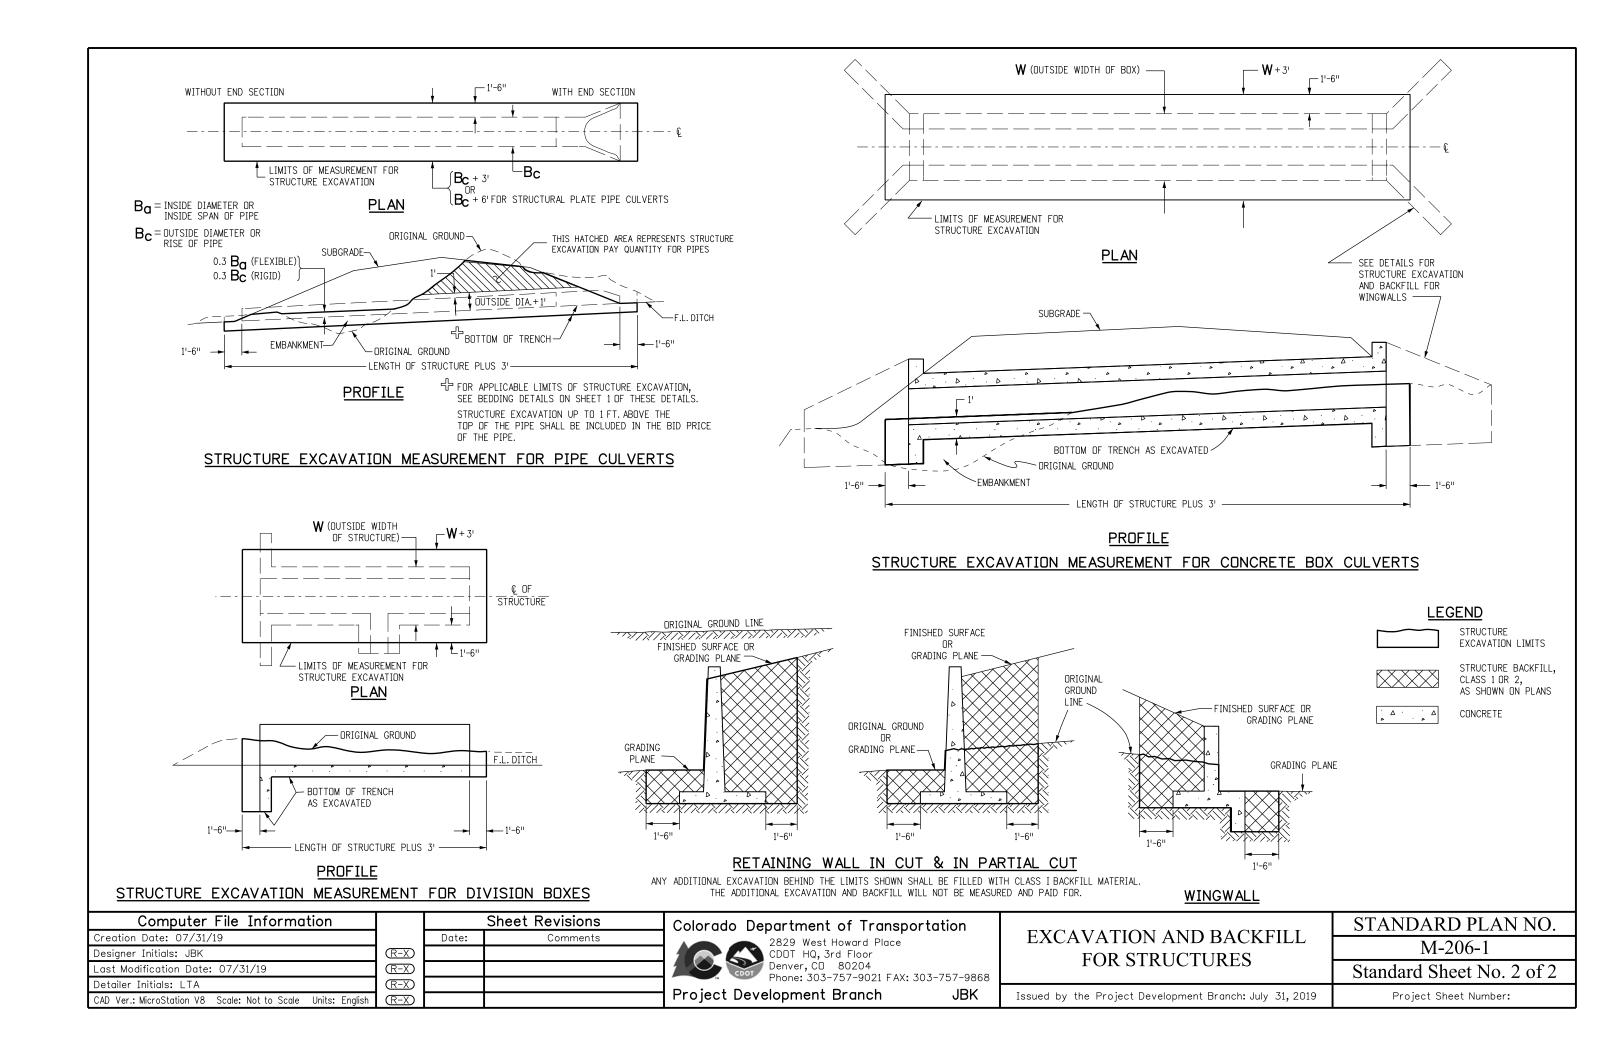

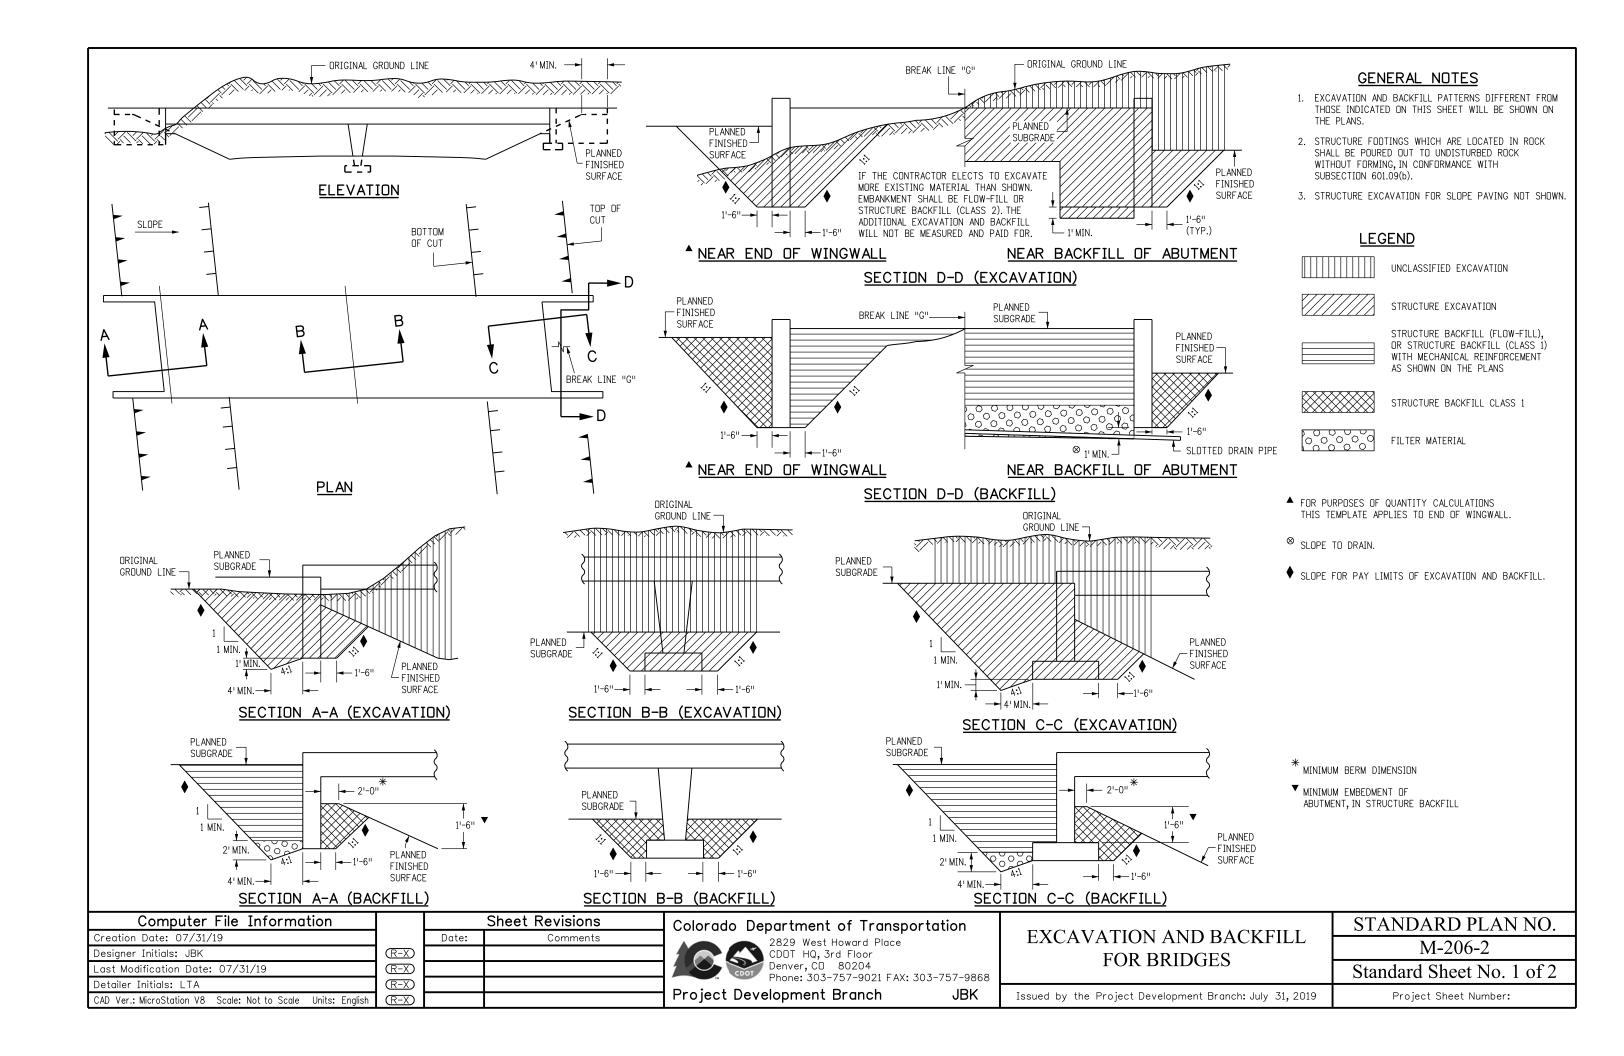

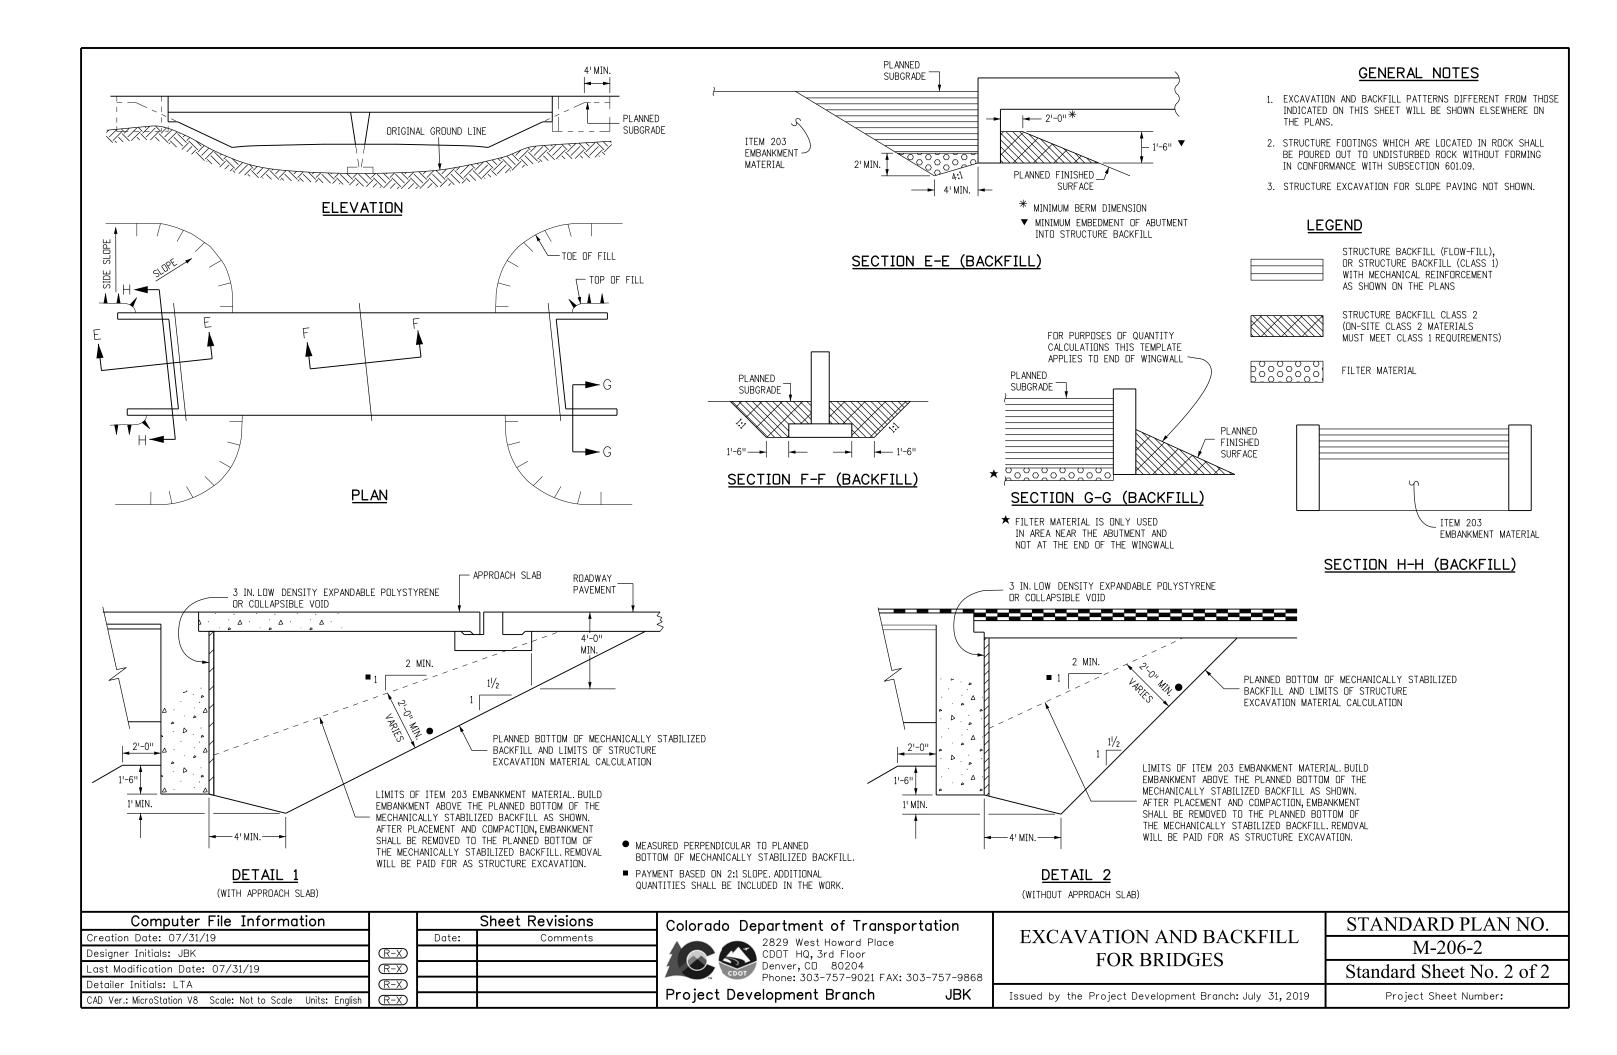

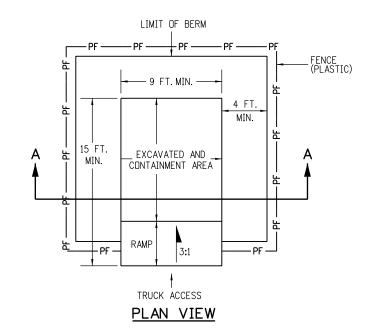


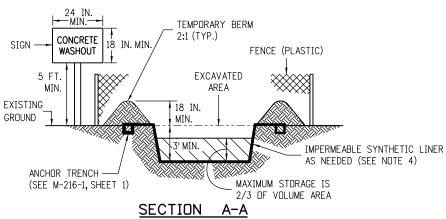


NOTES:


- 1. A FENCE (PLASTIC) CONFORMING TO SECTION 607 SHALL BE INSTALLED AROUND THE CONCRETE WASHOUT AREA, EXCEPT AT THE OPENING.
- 2. THE CONCRETE WASHOUT SIGN SHALL HAVE LETTERS AT LEAST 3 INCHES HIGH AND CONFORM TO SUBSECTION 630.02.
- 3. ALL MATERIALS AND LABOR TO COMPLETE THE CONCRETE WASHOUT STRUCTURE SHALL BE INCLUDED IN THE COST OF WORK AND NOT PAID FOR SEPARATELY.
- 4. THE BOTTOM OF EXCAVATION SHALL BE A MINIMUM OF FIVE FEET ABOVE GROUND WATER. IF NOT, THE BOTTOM OF EXCAVATION SHALL BE IN ACCORDANCE WITH 208.02 (j).
- 5. THE PAY ITEM NUMBER FOR CONCRETE WASHOUT STRUCTURE (EACH) IS 208-00045.

CONCRETE WASHOUT STRUCTURE

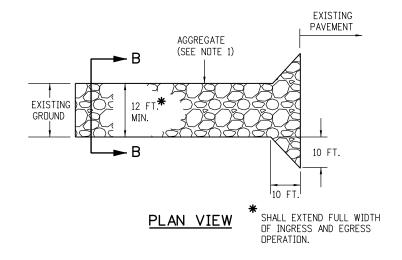

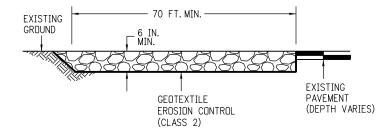

ELEVATION SECTION

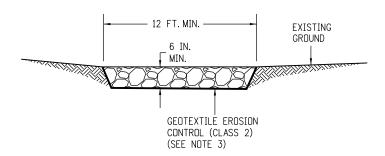

SECTION B-B

- 1. AGGREGATE SHALL CONFORM TO SUBSECTION 208.02 (I).
- 2. THE CONTRACTOR SHALL PROTECT CURB AND GUTTER THAT CROSSES THE ENTRANCE FROM DAMAGE, WHILE NOT BLOCKING FLOW OF WATER THRU STRUCTURE. PROTECTION OF THE CURB AND GUTTER SHALL BE INCLUDED IN THE COST OF WORK AND NOT PAID FOR SEPARATELY.
- 3. GEOTEXTILE SHALL CONFORM TO SUBSECTION 712.08.
- 4. ALL MATERIALS AND LABOR TO COMPLETE THE VEHICLE TRACKING PAD SHALL BE INCLUDED IN THE COST OF WORK AND NOT PAID FOR SEPARATELY.
- 5. THE PAY ITEM NUMBER FOR VEHICLE TRACKING PAD (EACH) IS 208-00070.

VEHICLE TRACKING PAD

Computer File Information			Sheet Revisions
Creation Date: 07/31/19		Date:	Comments
Designer Initials: JBK	$\overline{\mathbb{R}-X}$		
Last Modification Date: 07/31/19	$\overline{R-X}$		
Detailer Initials: LTA	$\overline{R-X}$		
CAD Ver: MicroStation V8 Scale: Not to Scale Units: English	(R-X)		

Colorado Department of Transportation



2829 West Howard Place CDDT HQ, 3rd Floor Denver, CD 80204 Phone: 303-757-9021 FAX: 303-757-9868

Project Development Branch


JBK


TEMPORARY EROSION CONTROL

STANDARD PLAN NO. M-208-1


Standard Sheet No. 1 of 11

Issued by the Project Development Branch: July 31, 2019

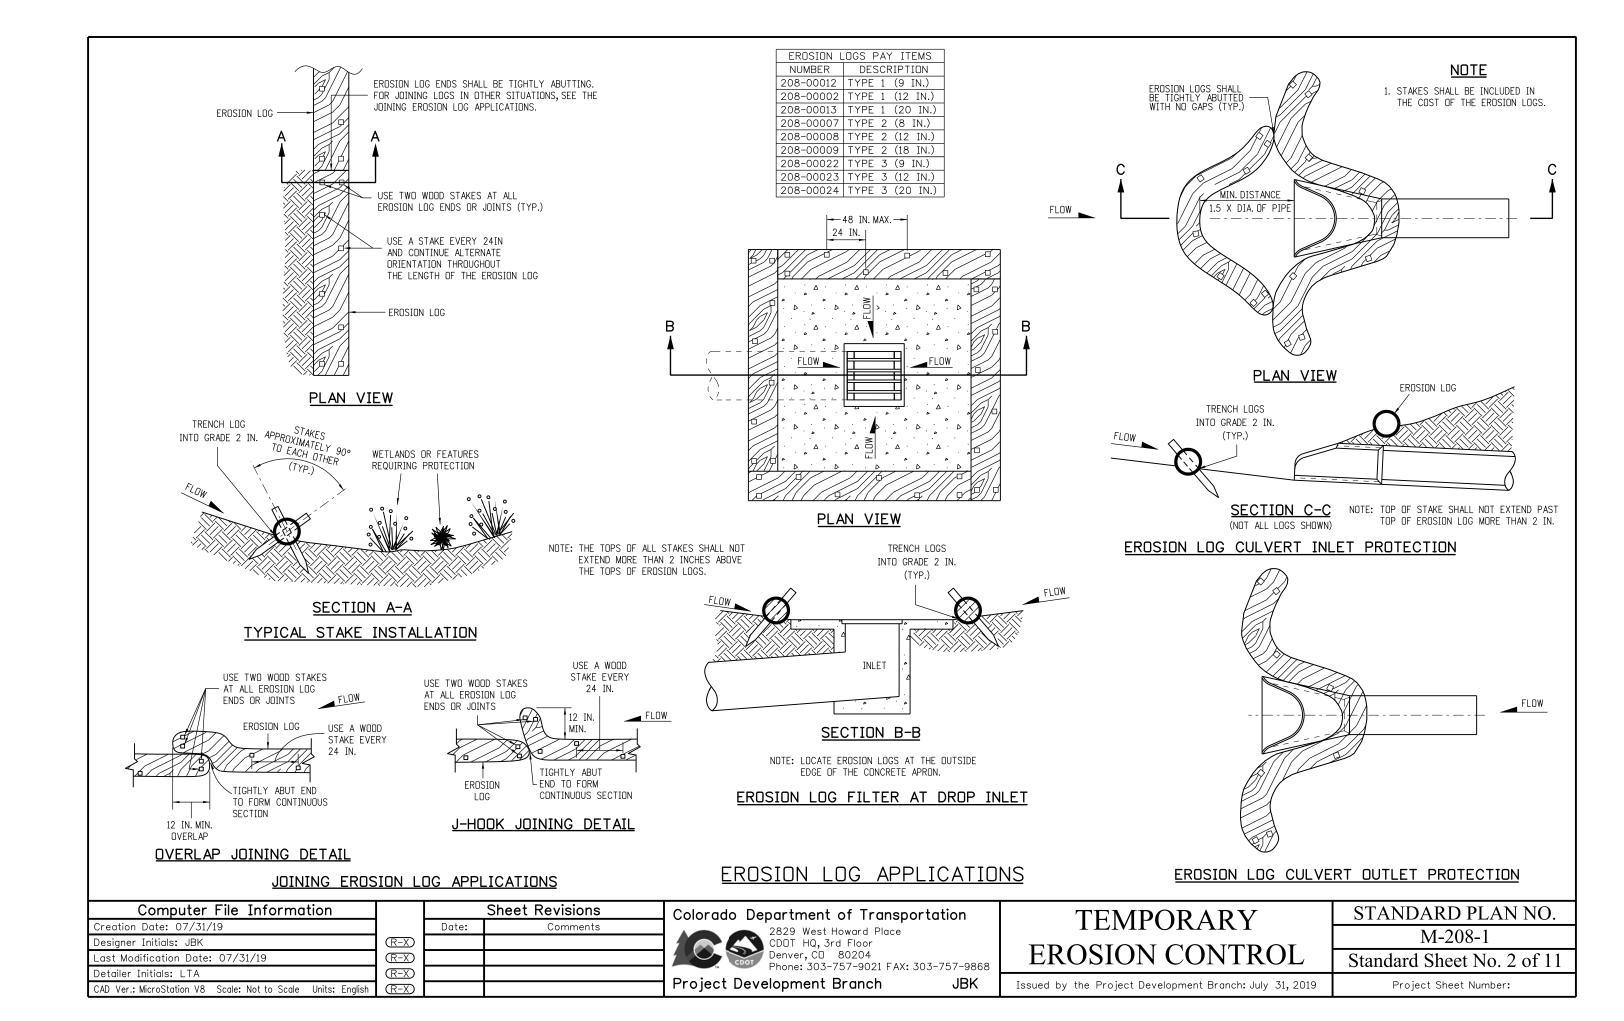

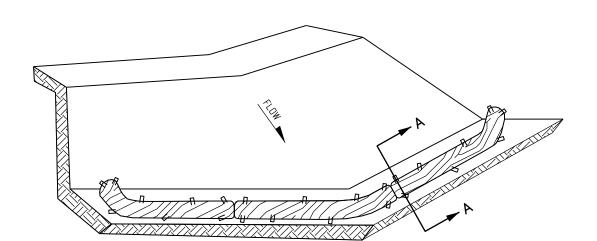

ISOMETRIC VIEW

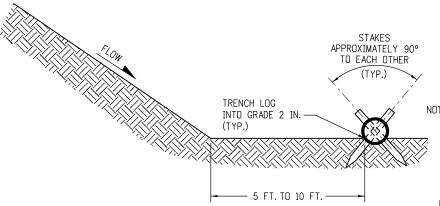

NOTE: THE TOPS OF ALL STAKES SHALL NOT EXTEND MORE THAN 2 INCHES ABOVE THE TOPS OF EROSION LOGS.

SECTION A-A

EROSION LOG TOE OF SLOPE PROTECTION


NOTES:

- 1. EROSION LOGS USED AT TOE OF SLOPE SHALL BE PLACED 5 TO 10 FEET BEYOND TOE OF SLOPE TO PROVIDE STORAGE CAPACITY.
- 2. EROSION LOGS SHALL BE PLACED ON THE CONTOUR WITH ENDS FLARED UP SLOPE.
- 3. SEE SHEET 2 OF 11 FOR JOINING LOGS DETAIL.


EROSION LOGS PAY ITEMS NUMBER DESCRIPTION 208-00012 TYPE 1 (9 IN.) 208-00002 TYPE 1 (12 IN.) 208-00013 TYPE 1 (20 IN.) 208-00007 TYPE 2 (8 IN.) 208-00008 TYPE 2 (12 IN.) 208-00009 TYPE 2 (18 IN.) 208-00022 TYPE 3 (9 IN.) 208-00023 TYPE 3 (12 IN.) 208-00024 TYPE 3 (20 IN.)

NOTES WUM DRAINAG

- SILT FENCE SHALL HAVE A MAXIMUM DRAINAGE AREA OF DNE-QUARTER ACRE PER 100 FEET OF SILT FENCE LENGTH; MAXIMUM SLOPE LENGTH BEHIND BARRIER IS 100 FEET.
- 2. SILT FENCE USED AT TOE OF SLOPE SHALL BE PLACED 5 TO 10 FEET BEYOND TOE OF SLOPE TO PROVIDE STORAGE CAPACITY.
- 3. SILT FENCE SHALL BE PLACED PARALLEL TO THE CONTOUR WITH ENDS FLARED UP SLOPE.
- 4. THE MAXIMUM LENGTH OF EROSION LOGS OR SILT FENCES WITHOUT A FLARED END TURNING UPSLOPE IS 150 FEET.

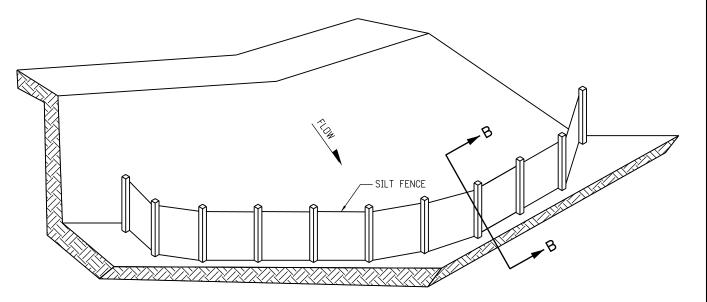

ISOMETRIC VIEW

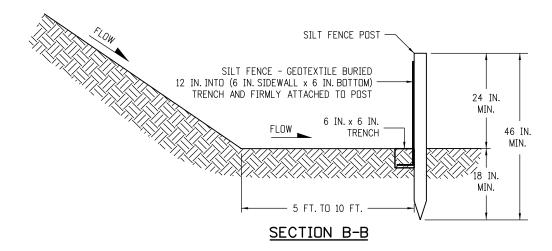

SILT FENCE TOE OF SLOPE PROTECTION

NOTE: THE PAY ITEM NUMBER FOR SILT FENCE (LF) IS 208-00020.

TOE OF SLOPE PROTECTION APPLICATIONS

Computer File Information			Sheet Revisions
Creation Date: 07/31/19		Date:	Comments
Designer Initials: JBK	(R-X)		
Last Modification Date: 07/31/19	(R-X)		
Detailer Initials: LTA	(R-X)		
CAD Ver.: MicroStation V8 Scale: Not to Scale Units: English	(R-X)		

Colorado Department of Transportation



2829 West Howard Place CDOT HQ, 3rd Floor Denver, CD 80204 Phone: 303-757-9021 FAX: 303-757-9868

Project Development Branch

JBK


TEMPORARY EROSION CONTROL

M-208-1 Standard Sheet No. 3 of 11

Issued by the Project Development Branch: July 31, 2019

Project Sheet Number:

STANDARD PLAN NO.

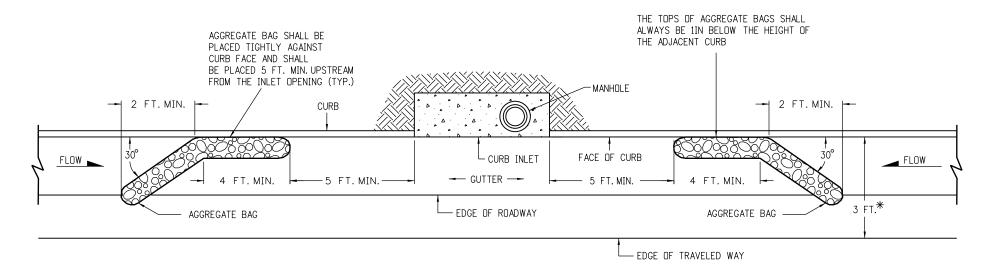



PLAN VIEW

* NOTE: USE AGGREGATE BAGS ONLY WHEN THERE IS A MINIMUM CLEARANCE OF 3 FEET FROM THE EDGE OF THE TRAVELED WAY (INCLUDING CONDITIONS DURING DETOURS) TO THE FACE OF CURB.

LENGTH (L) OF INLET FT.	NUMBER OF AGGREGATE BAGS UPSTREAM OF INLET
0 - 5	1
6 - 10	2
L > 10	3

AGGREGATE BAGS AT STORM DRAIN INLET (TYPE I)

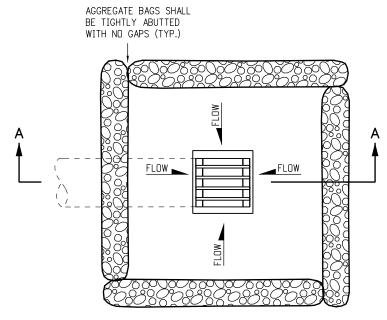

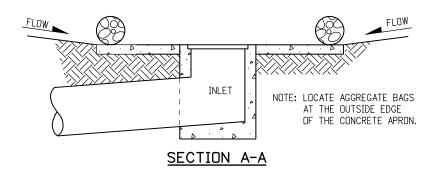


AGGREGATE BAGS AT DROP INLET


PLAN VIEW

AGGREGATE BAG APPLICATIONS

NOTE: THE PAY ITEM NUMBER FOR AGGREGATE BAG (LF) IS 208-00035

	Computer File Information			Sheet Revisions	Colorado Department of Transportation	TEMPORARY	STANDARD PLAN NO.
-	Creation Date: 07/31/19		Date:	Comments	2829 West Howard Place		M-208-1
L!	Designer Initials: JBK	(R-X)			CDOT HQ, 3rd Floor	EDOCIONI CONTROLI	W1-200-1
L	ast Modification Date: 07/31/19	(R-X)			Denver, CD 80204 Phone: 303-757-9021 FAX: 303-757-9868	EROSION CONTROL	Standard Sheet No. 4 of 11
1	Detailer Initials: LTA	\mathbb{R} -X			11101101 000 707 0021 1744 000 707 0000		
	CAD Ver.: MicroStation V8 Scale: Not to Scale Units: English	(R-X)			Project Development Branch JBK	Issued by the Project Development Branch: July 31, 2019	Project Sheet Number:

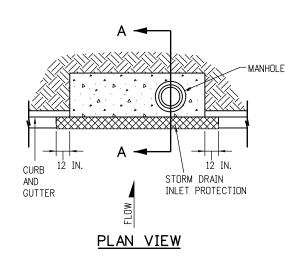

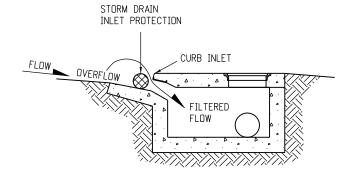


SECTION A-A


STORM DRAIN INLET PROTECTION (TYPE I)

NOTES:


- 1. INLET PROTECTION DEVICE SHALL EXTEND 12 INCHES PAST EACH END
- 2. THE PAY ITEM NUMBERS FOR STORM DRAIN INLET PROTECTION (TYPE I) ARE 208-00051 (LF), 208-00053 84 INCHES (EACH), 208-00057 144 INCHES (EACH), AND 208-00058 204 INCHES (EACH).
- 3. FOR STORM DRAIN INLET TYPES I AND II, IF THERE IS A MINIMUM CLEARANCE OF 3 FEET FROM THE EDGE OF THE TRAVELED WAY TO THE FACE OF CURB, USE THE AGGREGATE BAGS AT STORM DRAIN INLET (TYPE I) DETAIL ON SHEET 4 INSTEAD.

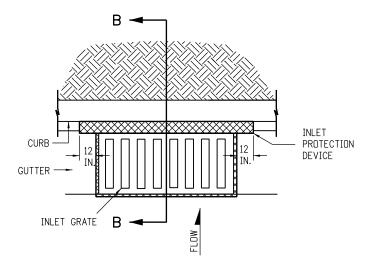

PLAN VIEW

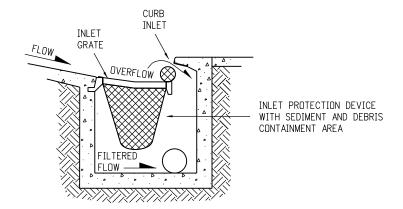


SECTION B-B OPTION A STORM DRAIN INLET PROTECTION (TYPE II)

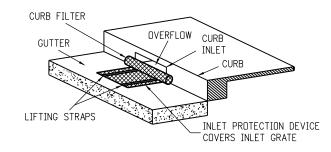


ISOMETRIC VIEW OPTION B STORM DRAIN INLET PROTECTION (TYPE II)

NOTE: THE PAY ITEM NUMBERS FOR STORM DRAIN INLET PROTECTION (TYPE II) ARE 208-00054 (EACH).

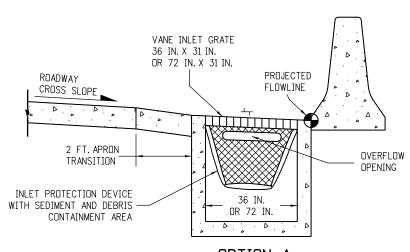

OPTION A STORM DRAIN INLET PROTECTION (TYPE III)

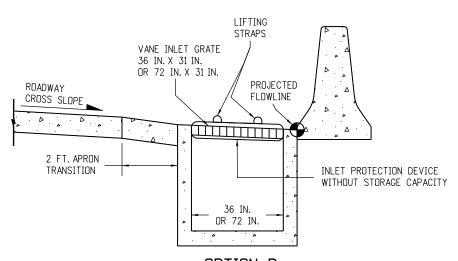

OPTION B STORM DRAIN INLET PROTECTION (TYPE III)

NOTE: THE PAY ITEM NUMBER FOR STORM DRAIN INLET PROTECTION (TYPE III) (EACH) IS 208-00056.

STORM DRAIN INLET PROTECTION TYPES

Computer File Information		Sheet Revisions			
Creation Date: 07/31/19		Date:	Comments		
Designer Initials: JBK	\mathbb{R} -X				
Last Modification Date: 07/31/19	R-X				
Detailer Initials: LTA	R-X				
CAD Ver.: MicroStation V8 Scale: Not to Scale Units: English	(R-X)				

Colorado Department of Transportation




2829 West Howard Place CDDT HQ, 3rd Floor Denver, CD 80204 Phone: 303-757-9021 FAX: 303-757-9868

Project Development Branch JBK

TEMPORARY	
EROSION CONTRO)L


STANDARD PLAN NO. M-208-1Standard Sheet No. 5 of 11

Issued by the Project Development Branch: July 31, 2019

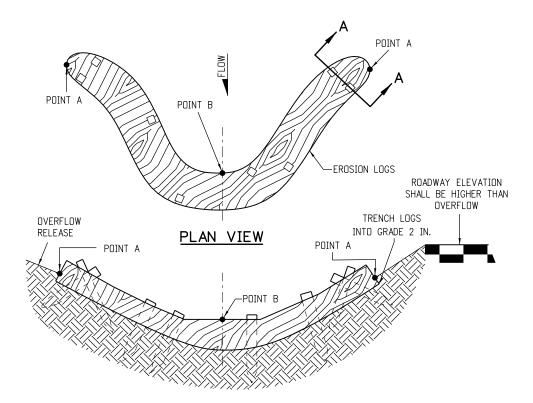

NOTE: POINTS "A" SHALL BE A MINIMUM 4 IN. HIGHER THAN POINT "B".

ELEVATION

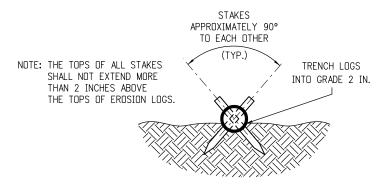



SECTION A-A

NOTES:

- 1. EROSION LOGS SHALL BE EMBEDDED 2 INCHES INTO THE SOIL.
- 2. EROSION LOGS SHALL BE TIGHTLY ABUTTED WITH NO GAPS.
- 3. V-SHAPED TEMPORARY DITCHES SHALL NOT BE USED. DITCHES SHAL BE GRADED IN A PARABOLIC OR TRAPEZOIDAL SHAPE.

EROSION LOG INSTALLATION

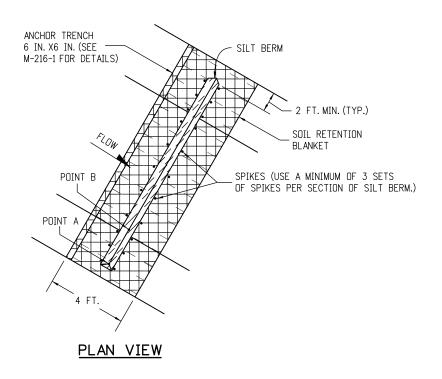


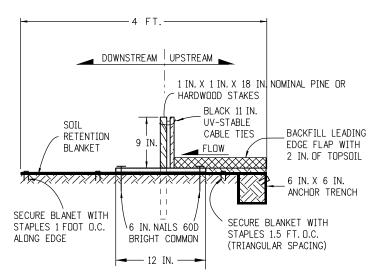

NUTES

- 1. MINIMUM 4 NAILS PER SEGMENT (UPSTREAM).
- 2. MINIMUM 2 NAILS PER SEGMENT (DOWNSTREAM).
- 3. MINIMUM 2 WOOD STAKES PER SEGMENT.

SILT BERM (2) SECTION VIEW

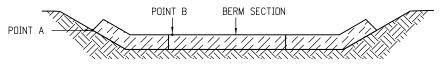

POINT "A" SHALL BE HIGHER THAN POINT "B" TO ENSURE THAT WATER FLOWS OVER THE BERM AND NOT AROUND THE ENDS.

FRONT VIEW

NOTES

- ANCHOR SOIL RETENTION BLANKET INTO TRENCH WITH 8 INCHES MIN. STAPLES PLACED AT 1 FOOT INTERVALS ALONG EDGE.
- 2. FILL AND COMPACT TRENCH.
- 3. SECTIONS OF THE SILT BERM SHALL BE OVERLAPPED WITH NO GAPS.
- 4. FOR SLOPE AND CHANNEL SPACING SEE THE "SECTION VIEW ALONG DITCH FLOWLINE" DETAIL ON SHEET 11 OF 11.
- 5. SOIL RETENTION BLANKET SHALL ALWAYS BE REQUIRED.
- 6. THE PAY ITEM NUMBER FOR SILT BERM (LF) IS 208-00004.

SILT BERM INSTALLATION

DRAINAGE DITCH APPLICATIONS

SILT BERM (1) SECTION VIEW

Computer File Information		Sheet Revisions			
Creation Date: 07/31/19		Date:	Comments		
Designer Initials: JBK	$\overline{\mathbb{R}-X}$				
Last Modification Date: 07/31/19	$\overline{\mathbb{R}-X}$				
Detailer Initials: LTA	$\overline{R-X}$				
CAD Ver.: MicroStation V8 Scale: Not to Scale Units: English	$\overline{R-X}$				

Colorado Department of Transportation

SECURE SILT BERM WITH

SPIKES 10 - 12 IN. DEEP (TYP.)

SOIL RETENTION BLANKET



SECURE BLANKET

WITH STAPLES

(SEE M-216-1

FOR DETAILS)

ANCHOR TRENCH 6 IN. X 6 IN.

(SEE M-216-1 FOR DETAILS)

2829 West Howard Place CDDT HQ, 3rd Floor Denver, CD 80204 Phone: 303-757-9021 FAX: 303-757-9868

JBK


Project Development Branch

TEMPORARY EROSION CONTROL

M-208-1 Standard Sheet No. 6 of 11


STANDARD PLAN NO.

Issued by the Project Development Branch: July 31, 2019

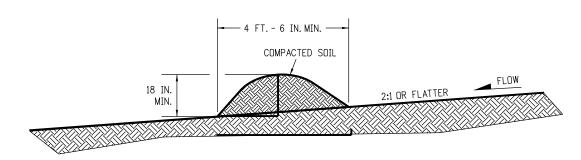

NOTES:

- 1. BERMS SHALL HAVE A HEIGHT OF 18 INCHES, SIDE SLOPES OF 2:1 OR FLATTER AND A MINIMUM BASE WIDTH OF 4 FT. -6 IN.
- 2. BERMS SHALL BE USED TO INTERCEPT AND DIVERT DRAINAGE TO A DESIGNATED OUTLET.
- 3. BERMS SHALL NOT BE USED WHERE DRAINAGE AREA EXCEEDS 10 ACRES.
- 4. BERMS SHALL BE CONSTRUCTED OUT OF ACCEPTABLE MATERIAL THAT CAN BE COMPACTED AND RECEIVE AT A MINIMUM HEAVY EQUIPMENT WHEEL ROLLED COMPACTION.
- 5. TEMPORARY BERMS SHALL BE CONSTRUCTED OUT OF EMBANKMENT (SUBSOIL) AND IN NO CIRCUMSTANCE CONSTRUCTED OUT OF SALVAGED TOPSOIL.
- 6. THE PAY ITEM NUMBER FOR TEMPORARY BERM (LF) IS 208-00300.

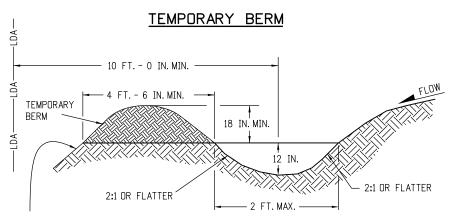


FOR BERMS TALLER THAN 2 FT., INSTALL TOE OF SLOPE CONTOL MEASURES. SEE SHEET 3 OF 11 FOR DETAILS.

NOTES:

- 1. TEMPORARY DIVERSION DITCHES SHALL BE CONSTRUCTED ACROSS THE SLOPE TO INTERCEPT RUNOFF AND DIRECT IT TO A STABLE OUTLET OR SEDIMENT TRAP.
- 2. USE THE TEMPORARY DIVERSION DITCH IMMEDIATELY ABOVE A NEW CUT, FILL SLOPE, OR AROUND THE PERIMETER OF A DISTURBED AREA.
- 3. THE GRADIENT ALONG THE FLOW PATH SHALL HAVE A POSITIVE GRADE TO ASSURE DRAINAGE, BUT SHALL NOT BE SO STEEP AS TO RESULT IN EROSION DUE TO HIGH VELOCITY.
- 4. THE DIVERSION FLOWLINE SHALL ALWAYS BE LOCATED A MINIMUM 10 FEET FROM THE OUTSIDE LIMITS OF DISTURBED AREA BOUNDARY.
- 6. DIVERSION BERMS SHALL BE CONSTRUCTED OUT OF EMBANKMENT (SUBSOIL) AND IN NO CIRCUMSTANCE CONSTRUCTED OUT OF SALVAGED TOPSOIL.

5. THE PAY ITEM NUMBER FOR TEMPORARY DIVERSION (LF) IS 208-00301.

TEMPORARY DIVERSION

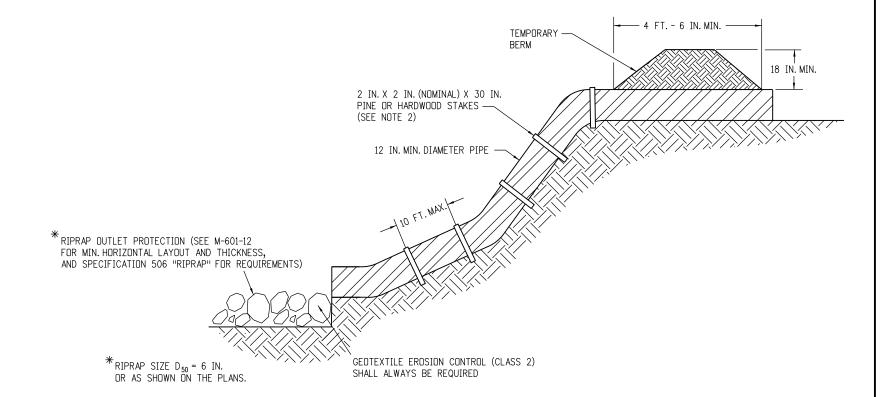


NOTES:

- 1. ANCHOR SIZE VARIES ACCORDING TO PIPE SIZE
- 2. TO SECURE THE PIPE, DRIVE STAKES INTO GROUND, THEN TIE A 12 GUAGE WIRE BETWEEN THEM ABOVÉ AND ACROSS THE PIPE'S WIDTH.
- 3. THE OUTLET SHALL BE ALIGNED WITH THE FLOW DIRECTION OF THE EXISTING GRADE. PERPENDICULAR DISCHARGE TO A CHANNEL SHALL NOT BE ACCEPTABLE.
- 4. THE GRADE AROUND THE INLET TO THE PIPE SHALL BE COMPACTED.
- 5. THE PAY ITEM NUMBER FOR TEMPORARY SLOPE DRAINS (LF) IS 208-00060.

TEMPORARY SLOPE DRAINS


GRADING APPLICATIONS

	Computer File Information			Sheet Revisions	Colorado Department of Transportation		TEMPORARY	STANDARD PLAN NO.
_	Creation Date: 07/31/19		Date:	Comments	2829 West Howard Place			M-208-1
_	Designer Initials: JBK	(R-X)			CDOT HQ, 3rd Floor Denver, CO 80204		EDOCION CONTROL	
_	ast Modification Date: 07/31/19	R-X			Denver, CU 80204 Phone: 303-757-9021 FAX: 303-757-9	9868	EROSION CONTROL	Standard Sheet No. 7 of 11
	Detailer Initials: LTA	\mathbb{R} -X						
C	CAD Ver.: MicroStation V8 Scale: Not to Scale Units: English	(R-X)			Project Development Branch JE	5K	Issued by the Project Development Branch: July 31, 2019	Project Sheet Number:

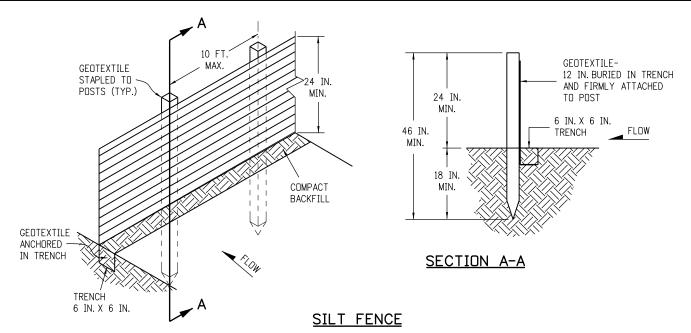

NOTES:


- GEOTEXTILE SHALL BE ATTACHED TO WOOD POSTS WITH THREE OR MORE STAPLES PER POST. STAPLES SHALL BE HEAVY DUTY WIRE AND AT LEAST 1 INCH LONG.
- 2. WOOD POST SHALL BE 1 IN. X 1 IN. NOMINAL.
- 3. THE PAY ITEM NUMBER FOR SILT FENCE (LF) IS 208-00020.
- 4. THE SILT FENCE SHALL BE PLACED ON THE CONTOUR (AT THE SAME ELEVATION ±6 IN.). THE ENDS SHALL BE FLARED UP SLOPE (MINIMUM ELEVATION GAIN OF 18 IN.).

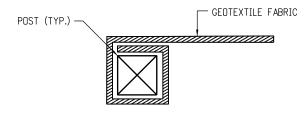

END SECTION DETAIL (PLAN VIEW)

NOTE:


1. THE END OF THE SILT FENCE FABRIC SHALL BE WRAPPED APPROX. 6 INCHES AROUND A WOODEN POST ONE FULL TURN, THEN SECURED ALONG THE POST WITH 6 HEAVY DUTY WIRE STAPLES AT LEAST 1 INCH LONG.

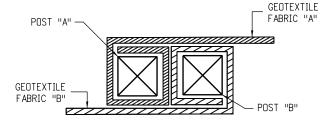


JOINING SECTION DETAIL (PLAN VIEW)

NOTES:

- 1. THE ENDS OF THE SILT FENCE FABRIC SHALL BE JOINED TOGETHER BY WRAPPING APPROX. 6 INCHES OF EACH END AROUND A WOODEN POST ONE FULL TURN, THEN SECURED ALONG THE POST WITH 6 HEAVY DUTY WIRE STAPLES AT LEAST 1 INCH LONG.
- 2. POSTS SHALL BE TIGHTLY ABUTTED WITH NO GAPS TO PREVENT POTENTIAL FLOW-THROUGH OF SEDIMENT AT JOINT.

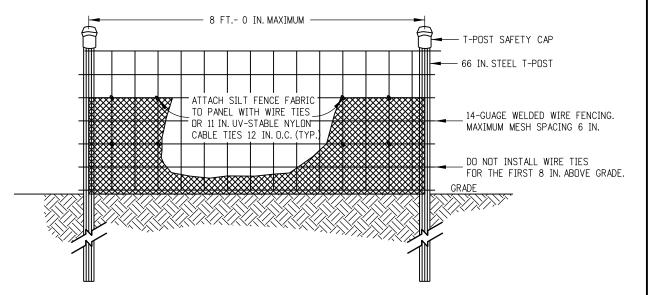

ELEVATION VIEW

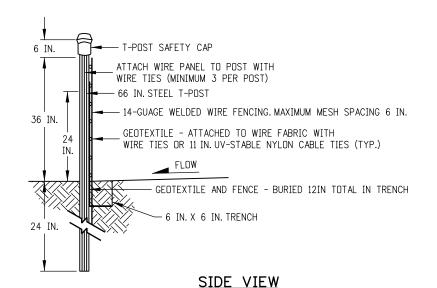

NULES.

JBK

- 1. THE ENDS OF THE SILT FENCE FABRIC SHALL BE JOINED TOGETHER BY WRAPPING APPROX. 6 INCHES OF EACH END AROUND A STEEL T-POST, THEN SECURED ALONG THE POST WITH WIRE TIES (MINIMUM 3 PER POST).
- 2. POSTS SHALL BE TIGHTLY ABUTTED WITH NO GAPS TO PREVENT POTENTIAL FLOW-THROUGH OF SEDIMENT AT JOINT.
- 3. SILT FENCES SHALL NOT BE USED FOR CHECK DAMS.
- 4. THE PAY ITEM NUMBER FOR SILT FENCE (REINFORCED) (LF) IS 208-00021.

SILT FENCE (REINFORCED)

SILT FENCE APPLICATIONS

Computer File Information			Sheet Revisions
Creation Date: 07/31/19		Date:	Comments
Designer Initials: JBK	(R-X)		
Last Modification Date: 07/31/19	(R-X)		
Detailer Initials: LTA	(R-X)		
CAD Ver.: MicroStation V8 Scale: Not to Scale Units: English	R-X		

Colorado Department of Transportation




2829 West Howard Place CDOT HQ, 3rd Floor Denver, CD 80204 Phone: 303-757-9021 FAX: 303-757-9868

Project Development Branch

	TEMPORARY
8	EROSION CONTRO


STANDARD PLAN NO.
M-208-1
Standard Sheet No. 8 of 11

Issued by the Project Development Branch: July 31, 2019

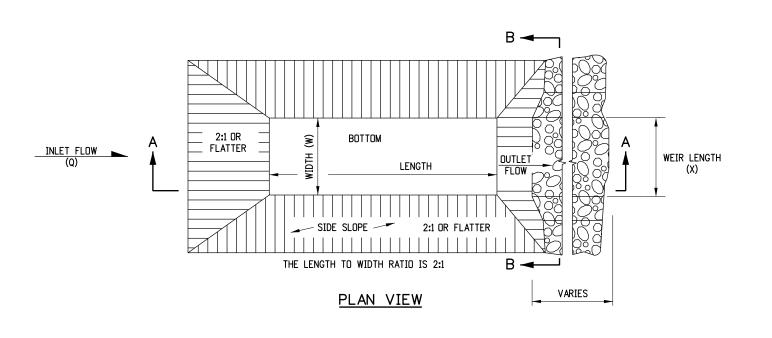


NOTES

- 1. THE MAXIMUM DRAINAGE AREA IS 5 ACRES.
- 2. THE MAXIMUM STRUCTURE LIFE IS 2 YEARS.
- 3. THE STORAGE AREA IS 1800 CUBIC FEET PER ACRE.
- 4. THE MAXIMUM EMBANKMENT HEIGHT SHALL BE 5 FT. MEASURED ON THE DOWNSTREAM SIDE.
- 5. THE LENGTH/WIDTH RATIO MAY BE ADJUSTED TO MEET SITE CONDITIONS WHEN APPROVED BY THE ENGINEER.
- 6. WIDTH (W) OF SEDIMENT TRAP IS APPROXIMATELY EQUAL TO THE WEIR LENGTH (X).
- 7. SEDIMENT TRAP DESIGN SHALL BE APPROVED BY THE ENGINEER.
- 8. THE DOWN GRADE FROM WEIR SHALL BE STABLE AND NON-ERODIABLE.
- 9. THE PAY ITEM NUMBER FOR SEDIMENT TRAP (LF) IS 208-00033.

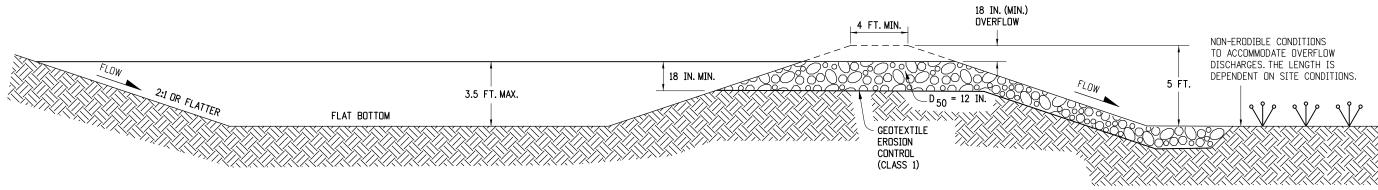

SECTION A-A

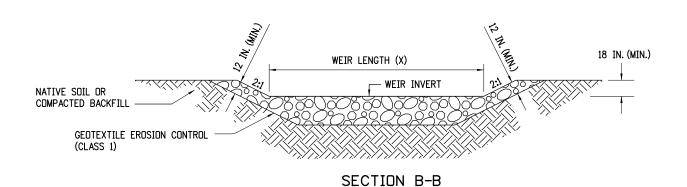

Sheet Revisions

Computer File Information

DRAINAGE AREA (ACRES)	WEIR LENGTH (FEET)
1	4
2	6
3	8
4	10
5	12


WEIR LENGTH TABLE

SEDIMENT TRAP

Computer File Information			Sheet Revisions	Colorado Department of Transportation	TEMPORARY	
Creation Date: 07/31/19		Date:	Comments	2829 West Howard Place	IEMPUKAKI	
Designer Initials: JBK	\mathbb{R} -X			CDDT HQ, 3rd Floor	FROSION CONTROL	
Last Modification Date: 07/31/19	\mathbb{R} -X			Denver, CD 80204 Phone: 303-757-9021 FAX: 303-757-9868	ERUSION CONTROL	
Detailer Initials: LTA	\mathbb{R} -X					
CAD Ver.: MicroStation V8 Scale: Not to Scale Units: English	(R-X)			Project Development Branch JBK	Issued by the Project Development Branch: July 31, 2019	


TEMPOD ADM OL

STANDARD PLAN NO. M-208-1Standard Sheet No. 9 of 11 Project Sheet Number:

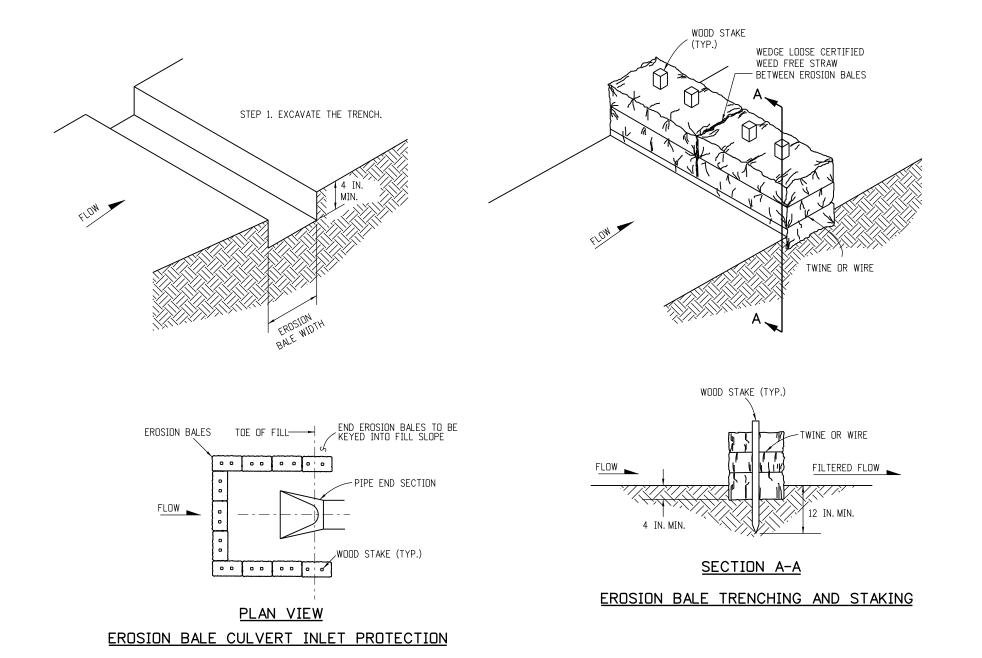


<u>NOTES</u>

- 1. STAKES SHALL BE WOOD AND SHALL BE 2 IN. X 2 IN. X 30 IN. NOMINAL.
- 2. EROSION BALES SHALL BE 18 IN. X 18 IN. X 36 IN.
- 3. EROSION BALES SHALL BE ENTRENCHED 4 IN. MINIMUM INTO THE SOIL, THIGHTLY ABUTTED WITH NO GAPS, STAKED, AND BACKFILLED ARDUND THE ENTIRE OUTSIDE PERIMETER.
- 4. EROSION BALES CANNOT BE USED FOR CHECK DAMS.
- 5. EROSION BALE FILTER SHALL BE LOWER THAN BERM ELEVATION OR USED IN A SUMP CONDITION.
- 6. THE PAY ITEM NUMBER FOR EROSION BALES (WEED FREE) (EA) IS 208-00011.

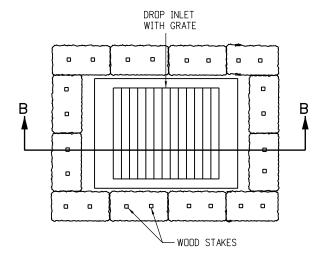

PLAN VIEW

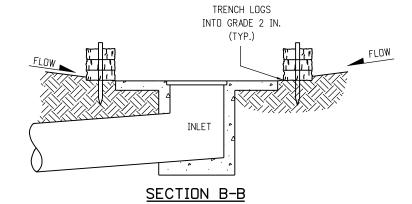


NOTE: LOCATE EROSION BALES AT THE OUTSIDE EDGE OF THE CONCRETE APRON.

EROSION LOG FILTER AT DROP INLET


EROSION BALE APPLICATIONS

Computer File Information			Sheet Revisions	Colorado Department of Transportation	TEMPORARY	l STANDARD PLAN NO.
Creation Date: 07/31/19		Date:	Comments	2829 West Howard Place	I DNIFORAN I	M 200 1
Designer Initials: JBK	(R-X)			CDOT HQ, 3rd Floor	EDOCIONI CONTROLI	M-208-1
Last Modification Date: 07/31/19	(R-X)			Denver, CD 80204	EROSION CONTROL	Standard Sheet No. 10 of 11
Detailer Initials: LTA	$\overline{R-X}$			Phone: 303-757-9021 FAX: 303-757-9868		
CAD Ver.: MicroStation V8 Scale: Not to Scale Units: English	(R-X)			Project Development Branch JBK	Issued by the Project Development Branch: July 31, 2019	Project Sheet Number:

GEOTEXTILE EROSION CONTROL (CLASS 2)
TO EXTEND UP % OF RIPRAP HEIGHT WITH
6 IN. MIN. COVER OVER GEOTEXTILE (TYP).

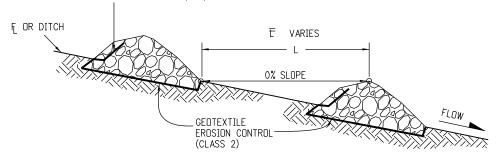


SECTION VIEW ALONG DITCH FLOWLINE

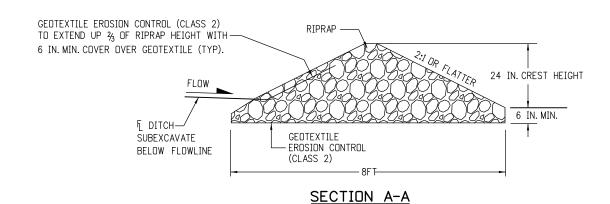

NOTES:

- 1. RIPRAP SIZE $D_{50} = 6$ IN OR AS SHOWN ON THE PLANS.
- 2. THE GEOTEXTILE EROSION CONTROL SHALL BE CLASS 2
 AND CONFORM TO THE REQUIREMENTS OF SUBSECTION 712.08.
- 3. THE ENDS OF RIPRAP CHECK DAM SHALL BE A MINIMUM OF 6 IN. HIGHER THAN CENTER OF CHECK DAM.
- 4. FOR USE AS TEMPORARY CHECK DAMS ONLY AND NOT FOR PERMANENT INSTALLATIONS.
- 5. THE PAY ITEM NUMBER FOR ROCK CHECK DAM (EA) IS 208-00041.

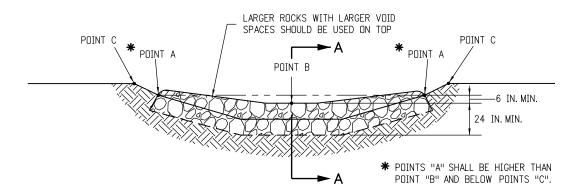


TYPICAL SECTION VIEW


NOTE: ALL MATERIALS AND LABOR TO COMPLETE THE ROCK CHECK DAM SHALL BE INCLUDED IN THE COST OF WORK.

ROCK CHECK DAM

	Computer File Information			Sheet Revisions	Colorado Department of Trans	portation	TEMPORARY	STANDARD PLAN NO.
-	Creation Date: 07/31/19		Date:	Comments	2829 West Howard Plac	•		M-208-1
-	Designer Initials: JBK Last Modification Date: 07/31/19	(R-X)			CDOT HQ, 3rd Floor Denver, CO 80204		EROSION CONTROL	Standard Sheet No. 11 of 11
	Detailer Initials: LTA	(R-X)			Phone: 303-757-9021 FA			
	CAD Ver.: MicroStation V8 Scale: Not to Scale Units: English	(R-X)			Project Development Branch	JBK	Issued by the Project Development Branch: July 31, 2019	Project Sheet Number:

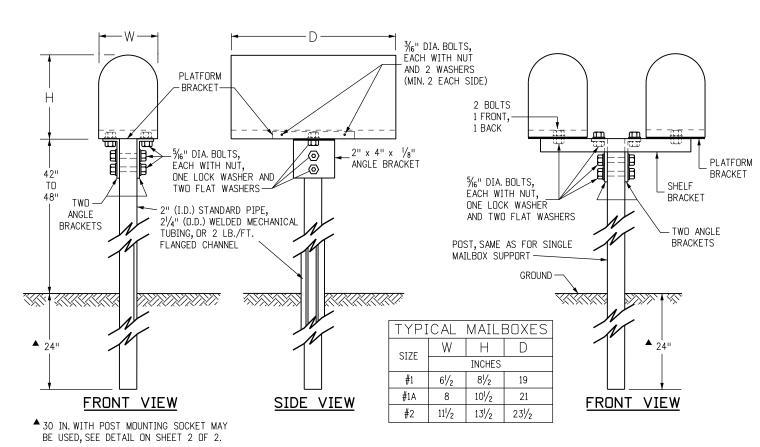


SINGLE (TYPE 1) AND DOUBLE (TYPE 2) MAILBOX SUPPORTS

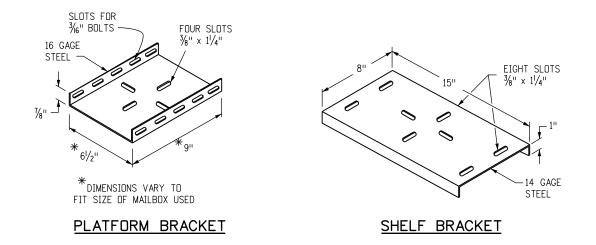

GENERAL NOTES


- WHEN A MAILBOX TURNOUT IS REQUIRED, THE NECESSARY PAY QUANTITIES WILL BE SHOWN ON THE PLANS.
- 2. A SINGLE MAILBOX SHALL BE RESET AT THE FINAL DESIGNATED LOCATION ON A NEW TYPE 1 SUPPORT. TWO MAILBOXES RESET AT THE SAME LOCATION SHALL BE RESET ON ONE DOUBLE (TYPE 2) SUPPORT OR ON TWO SINGLE (TYPE 1) SUPPORTS AS DESIGNATED. THREE, FOUR, OR FIVE MAILBOXES SHALL BE RESET ON A MULTIPLE (TYPE 3) SUPPORT. AN EXISTING MAILBOX THAT IS MOUNTED ON A CANTILEVER SUPPORT SHALL BE RESET ON A CANTILEVER (TYPE 4) SUPPORT. ALL WORK AND MATERIALS SHALL BE INCLUDED IN THE UNIT BID PRICE FOR "RESET MAILBOX STRUCTURE (TYPE _)".
- 3. WHEN THE ENGINEER DETERMINES THAT THE EXISTING MAILBOX CAN NOT BE REUSED, A NEW METAL MAILBOX OF SIMILAR SIZE SHALL BE SUPPLIED AND ERECTED BY THE CONTRACTOR. A NEW PLASTIC MAILBOX CONFORMING TO POSTAL SERVICE SPECIFICATIONS MAY BE USED AS AN ALTERNATIVE WHEN APPROVED BY THE ENGINEER. AN EXISTING MAILBOX LARGER THAN A SIZE NO. 2 SHALL BE REPLACED WITH A NEW SIZE NO. 2 MAILBOX. THE COST OF SUPPLYING THE NEW MAILBOX WILL BE PAID FOR IN ACCORDANCE WITH SUBSECTION 109.04(b). EXCEPTION: A CUSTOM BUILT, RURAL-TYPE MAILBOX MAY BE RESET IF THE MAILBOX OWNER OBTAINS PRIOR WRITTEN APPROVAL FROM THE POSTMASTER.
- 4. THE ADDRESS INFORMATION THAT APPEARED ON THE ORIGINAL MAILBOX SHALL BE PLACED ON THE APPROACH SIDE OF THE REPLACEMENT MAILBOX. SIZE AND STYLE OF LETTERING AND MATERIALS ARE SUBJECT TO THE ENGINEER'S APPROVAL.
- 6. POSTS, BRACKETS, AND ALL MOUNTING HARDWARE SHALL BE GALVANIZED IN CONFORMANCE WITH AASHTO M 232 AND M 111, EXCEPT THE WELDED MECHANICAL TUBING COATING SHALL BE G-90 OR EQUIVALENT CONFORMING TO ASTM A 525. A 2 IN. OUTSIDE DIAMETER, 14 GAGE WELDED MECHANICAL TUBING


- 6. EXACT DIMENSIONS OF ANGLES, PLATFORM AND SHELF BRACKETS, BOLT HOLES, SLOTS AND MULTIPLE MAILBOX SUPPORT COMPONENTS MAY VARY FROM THOSE SHOWN OR IMPLIED HEREIN SO THAT ALL COMPONENTS WILL FIT TOGETHER PROPERLY.
- 7. PLASTIC NEWSPAPER RECEPTACLES MAY BE REMOUNTED BELOW THE MAILBOX ON THE SUPPORT. PLASTIC NEWSPAPER RECEPTACLES SHALL BE MOUNTED IN THEIR INTENDED ORIENTATION USING A GALVANIZED U-BOLT AND HARDWARE OR OTHER MOUNTING SYSTEM APPROVED BY THE ENGINEER. ASSOCIATED COSTS WILL NOT BE PAID FOR SEPARATELY BUT WILL BE INCLUDED IN THE WORK.
- 8. ON ROADS WITH CURB AND GUTTER, THE MAILBOX SUPPORT SHALL BE LOCATED IN THE GROUND SO THE FRONT OF THE MAILBOX SHALL BE 8 IN. TO 12 IN. BACK FROM THE CURB FACE. THE HEIGHT SHALL BE 42 IN. TO 48 IN. MEASURED FROM THE GUTTER FLOW LINE TO THE BOTTOM OF THE MAILBOX.
- 9. ON ROADS WITH SIDEWALK ATTACHED TO CURB AND GUTTER, THE MAILBOX SUPPORT SHALL BE LOCATED IN THE GROUND BEHIND THE SIDEWALK. THE FRONT OF THE MAILBOX SHALL BE IN LINE WITH OR SLIGHTLY BEHIND THE EDGE OF THE SIDEWALK. THE MOUNTING HEIGHT SHALL BE 42 IN. TO 48 IN. ABOVE THE SIDEWALK
- 10. THE GROUND SURROUNDING THE MAILBOX SUPPORTS SHALL BE FIRM, UNDISTURBED GROUND, OR WELL COMPACTED REGRADED SOIL. THE SUPPORTS ARE NORMALLY DRIVEN, BUT THEY MAY BE PLACED IN A DUG HOLE WITH WELL COMPACTED BACKFILL.
- PROPRIETARY MAILBOX SUPPORT SYSTEMS LISTED ON THE CDOT APPROVED PRODUCTS LIST WILL BE ACCEPTED AS EQUIVALENT ALTERNATIVES.

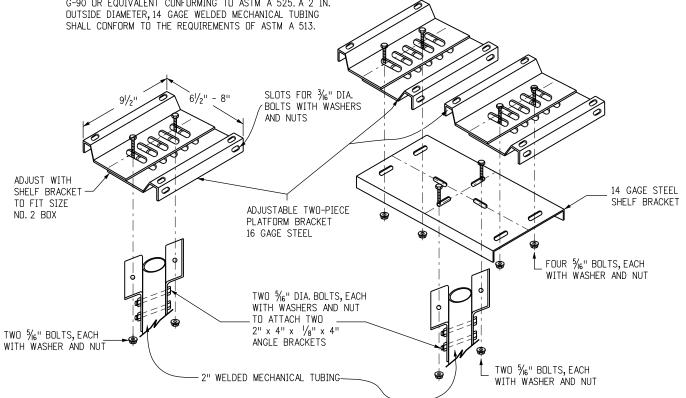


SINGLE AND DOUBLE MAILBOX SUPPORTS ALTERNATIVE

L	Computer File Information	. '		Sheet Revisions	Colorado Department of Transportation	MAILBOX	STANDARD PLAN NO.
(Creation Date: 07/31/19	1 '	Date:	Comments	2829 West Howard Place	MAILBOX	M-210-1
1	Designer Initials: JBK	\mathbb{R} -X			CDOT HQ, 3rd Floor	STIPPORTS	IVI-2.1U-1
l	Last Modification Date: 07/31/19	(R-X)			Denver, CD 80204 Phone: 303-757-9021 FAX: 303-757-9868		Standard Sheet No. 1 of 2
[Detailer Initials: LTA	\mathbb{R} -X					
	CAD Ver.: MicroStation V8 Scale: Not to Scale Units: English	(R-X)			Project Development Branch JBK	Issued by the Project Development Branch: July 31, 2019	Project Sheet Number:

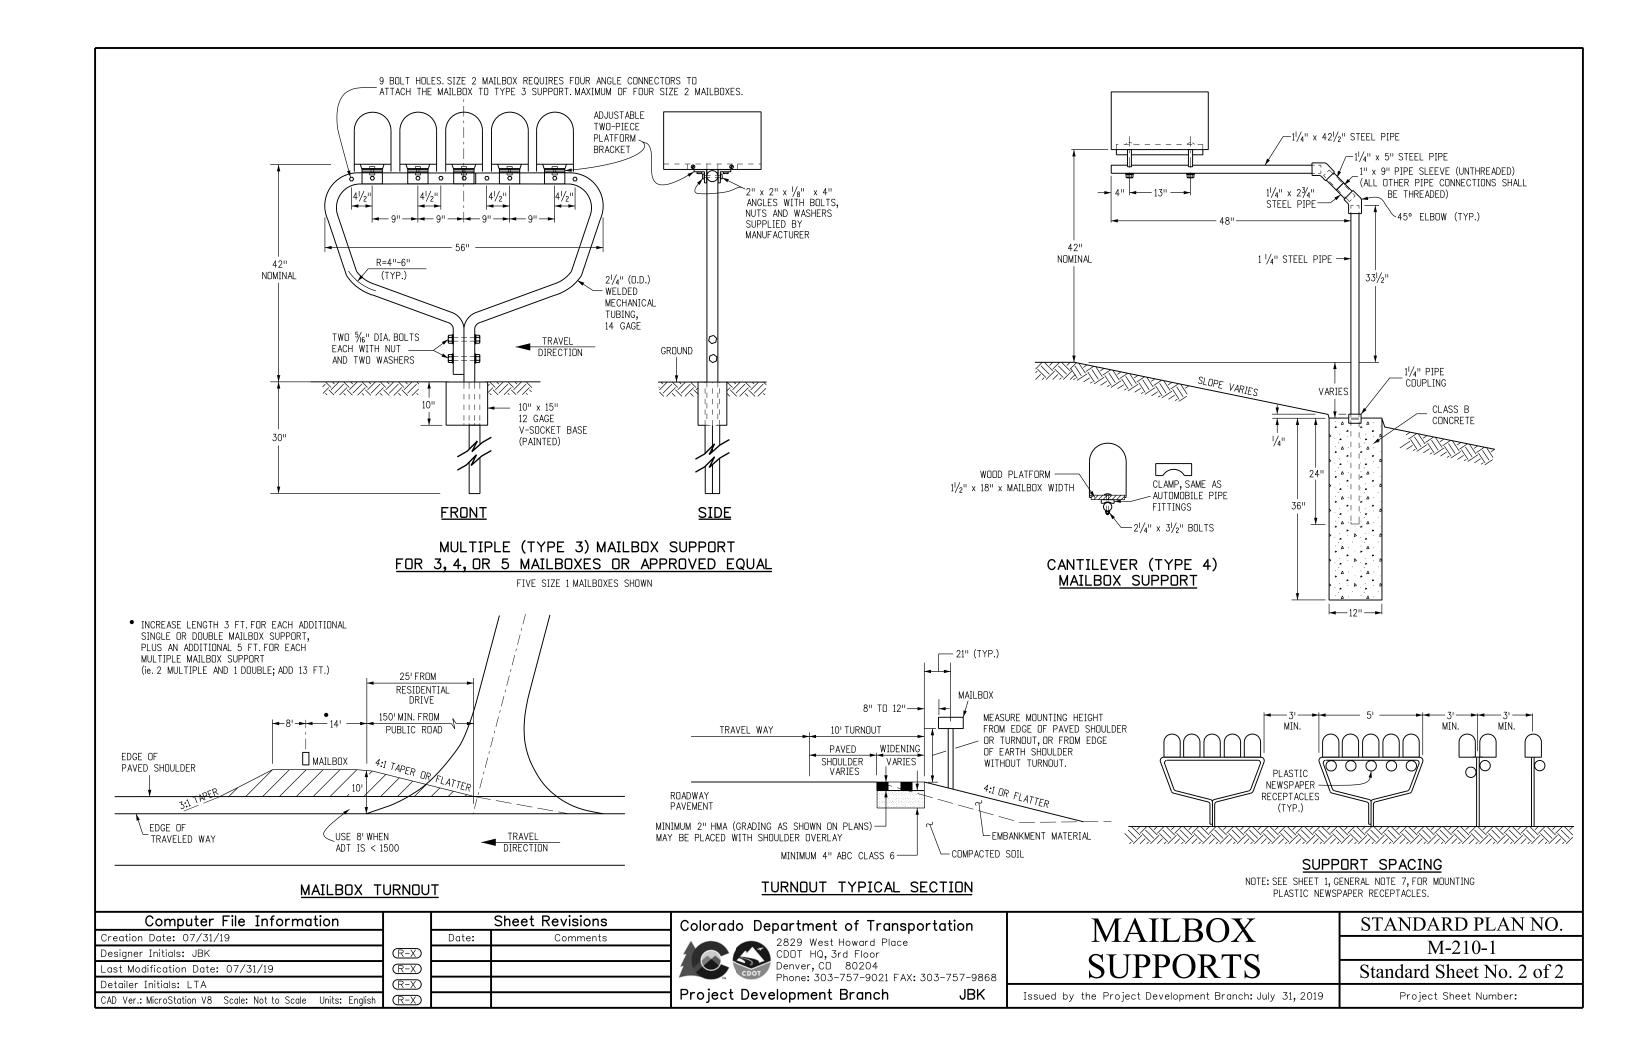

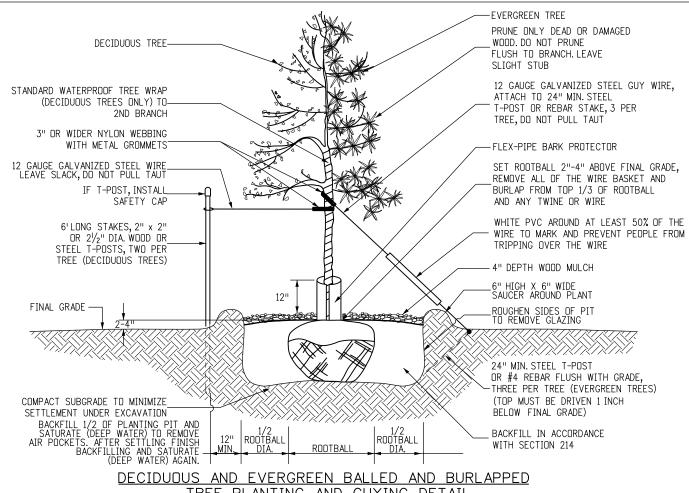


TREE PLANTING AND GUYING DETAIL (GUY AND STAKE DECIDUOUS TREES 2" AND LARGER CALIPER AND EVERGREEN TREES OVER 4'HEIGHT.) NOT TO SCALE

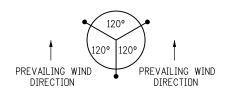

NOTE: FOR TREES ON 4:1 OR STEEPER SLOPES, PLACE TWO GUYS UPSLOPE AND ONE DOWN SLOPE. OTHERWISE, PLACE FOR PREVAILING WIND.

GUYING PATTERN FOR EVERGREEN TREE BALLED AND BURLAPPED TREE PLANTINGS

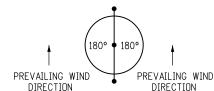

PREVAILING WIND DIRECTION GUYING PATTERN FOR DECIDUOUS TREE BALLED AND BURLAPPED TREE PLANTINGS Sheet Revisions Computer File Information Date: Creation Date: 07/31/19 Comments Designer Initials: MP (R-X)Last Modification Date: 07/31/19 (R-X)(R-X)Detailer Initials: LTA (R-X)CAD Ver.: MicroStation V8 Scale: Not to Scale Units: English

Colorado Department of Transportation



2829 West Howard Place CDOT HQ,

Denver, CD 80204 Phone: 303-757-9542

Project Development Branch

NURSERY STOCK DETAILS

STANDARD PLAN NO. M-214-1

Standard Sheet No. 1 of 1

Issued by the Project Development Branch: July 31, 2019

Project Sheet Number:

STANDARD NURSERY STOCK CONTAINERS (#5, #10 AND #20) PLANTING DETAIL PRUNE ONLY DEAD OR DAMAGED BRANCHES IF DIRECTED ADD WOOD SURVEY LATH (APPROXMATELY 1"x2"X48" LONG) _PLANT ROOTBALL 2-4" DEPRESSED FROM SURROUNDING GRADES. 4" DEPTH WOOD MULCH-_REMOVE PLASTIC CONTAINER AND PLANT IMMEDIATELY. 4" SAUCER AROUND PLANT. ON STEEP SLOPES, PLANT SHRUB WITH SAUCER ON DOWNHILL SIDE ONLY X1X1X1X1X FINAL GRADE--BACKFILL IN ACCORDANCE WITH SECTION 214 BOTTOM OF PLANTING PIT ELEVATION IN RELATIONSHIP TO THE LOWEST ELEVATION -OF THE GROUND WATER DURING THE GROWING SEASON SHOULD BE CONFIRMED WITH REGIONAL ENVIRONMENTAL STAFF. ROUGHEN SIDES OF PIT TO REMOVE GLAZING

IF DIRECTED ADD WOOD SURVEY LATH (APPROXMATELY 1"x2"X48" LONG)

6" SAUCER AROUND PLANT. ON STEEP SLOPES, PLANT SHRUB WITH SAUCER ON DOWNHILL SIDE ONLY

FINAL GRADE -

ROUGHEN SIDES OF PIT TO REMOVE GLAZING

SATURATE (DEEP WATER) BACKFILL AT TIME OF PLANTING TO REMOVE 1/2 AIR POCKETS. REPEAT WITH ADDED ROOTBALL-BACKFILL AND WATERING AS NEEDED. DIA.

SATURATE (DEEP WATER) BACKFILL AT TIME OF PLANTING TO REMOVE AIR POCKETS. REPEAT WITH ADDED BACKFILL AND WATERING AS NEEDED.

JBK

1/2 RB (ROOTBALL)— DIA. 1/2 RB —(ROOTBALL) DIA. DEEP ROOTED UPLAND NURSERY CONTAINERS (DRC #10, #40, #60 AND #180) PLANTING DETAIL NOT TO SCALE

PLANT AT LEAST 4" ABOVE SOURROUNDING GRADES WITH AT LEAST 2 LIVE BUDS ABOVE GROUND. STRAIGHT CUT TOP END OF STAKES WHEN HARVESTING 4" MIN. FINAL GRADE-BACKFILL WITH CLEAN NATIVE TOPSOIL PILOT HOLE MUST BE DEEP ENOUGH TO REACH THE LOWEST WATER TABLE OF THE GROWING SEASON ANGLE CUT BOTTON OF STAKES, WHEN HARVESTING SATURATE (DEEP WATER) BACKFILL AT TIME OF PLANTING TO REMOVE AIR POCKETS. REPEAT WITH ADDED BACKFILL AND WATERING AS NEEDED.

2"-4" DEPRESSION TO CAPTURE WATER

PRUNE ONLY DEAD OR DAMAGED

-4" DEPTH WOOD MULCH

-COMPACTED SUBGRADE

PLANT ROOTBALL 2" ABOVE FINAL GRADE, REMOVE PLASTIC OR METAL CONTAINER AND PLANT IMMEDIATELY.

BACKFILL IN ACCORDANCE WITH SECTION 214

-FOR ROOTBOUND CONTAINER STOCK, MAKE

VERTICAL SCORES (1/4" - 1/2" DEEP)


ALONG THE SIDES OF ROOTBALL

BRANCHES


LIVE UNROOTED CUTTING STAKES SHALL BE PLANTED A MINIMUM DEPTH OF 18 INCHES AND UP TO 32 -INCHES WHERE NECESSARY TO MAINTAIN CONTACT WITHTHE LOWEST WATER TABLE ELEVATION OF THE GROWING SEASON.

LOWEST WATER TABLE ELEVATION _OF THE GROWING SEASON. CONFIRM ELEVATION WITH REGIONAL ENVIRONMENTAL STAFF.

UNROOTED CUTTING STAKES
PLANTING DETAIL NOT TO SCALE

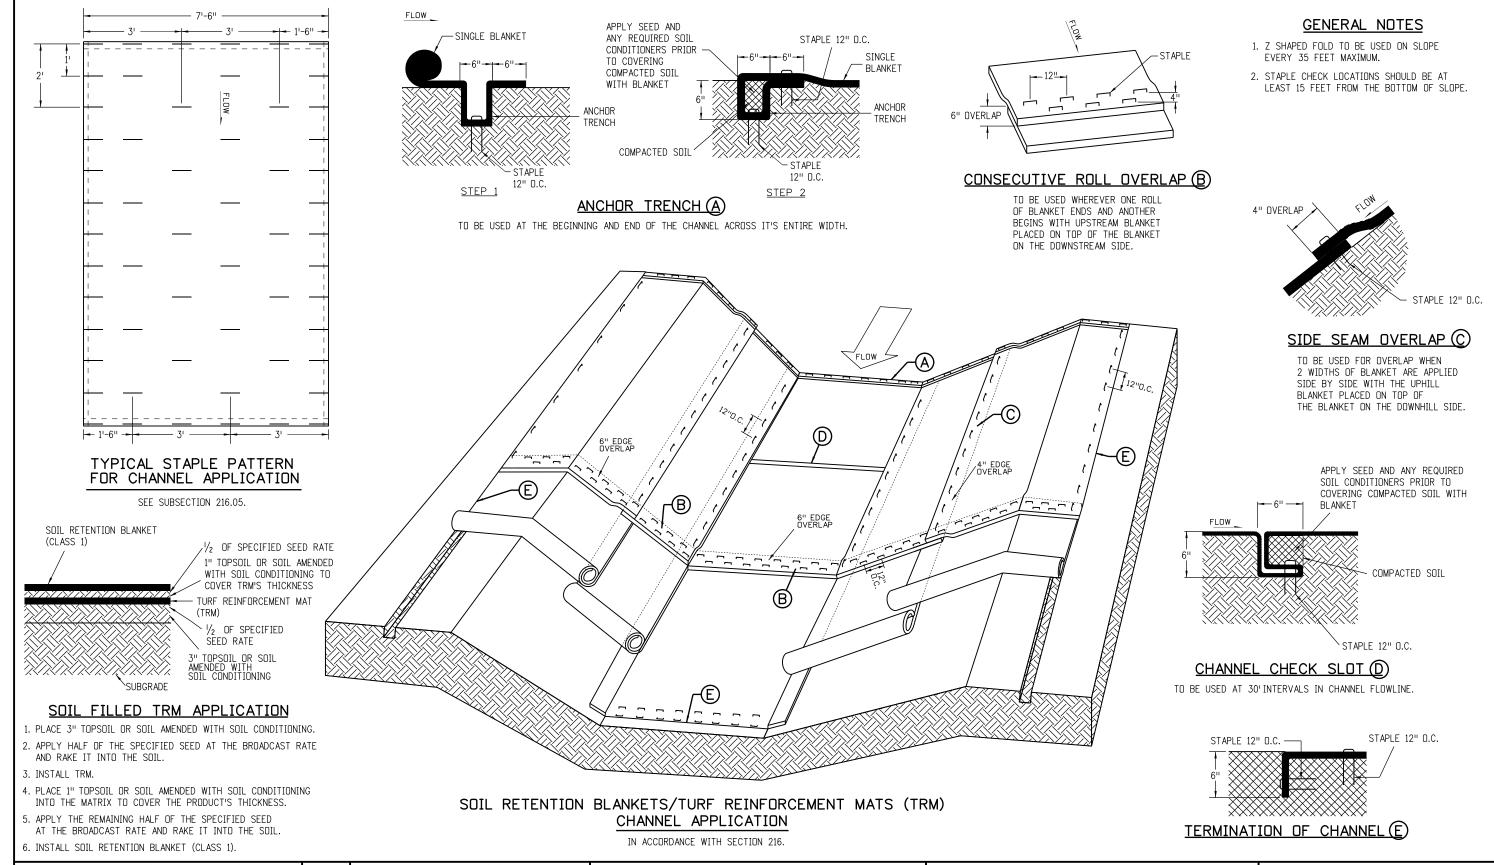


Computer File Information			Sheet Revisions	Colorado	Department of Transp	ortation	SOIL RETENTION	STANDARD PLAN NO.
Creation Date: 07/31/19 Designer Initials: JBK	(R-Y)	Date:	Comments	100	2829 West Howard Place			M-216-1
Last Modification Date: 07/31/19	(R-X)				Denver, CD 80204 Phone: 303-757-9021 FAX:	. 707 757 0000	COVERING	Standard Sheet No. 1 of 2
Detailer Initials: LTA	(R-X)			Project D	Prone: 303-757-9021 FAX: Development Branch	: 303-757-9868 JBK	Issued by the Preject Development Branch, July 31, 2010	
CAD Ver.: MicroStation V8 Scale: Not to Scale Units: English	(R-X)			I i i o ject b	revelopment bi unch	ODI	Issued by the Project Development Branch: July 31, 2019	Project Sheet Number:

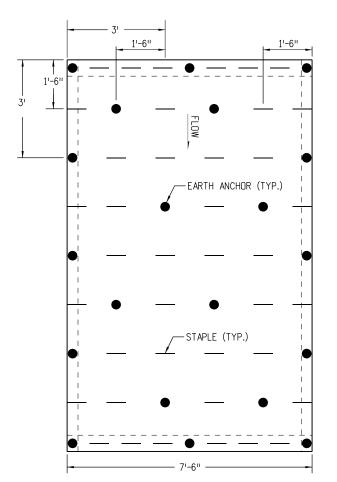

TYPICAL STAPLE OR EARTH ANCHOR PATTERN FOR SLOPE APPLICATION


IF EARTH ANCHORS ARE NOT SPECIFIED ON THE PLANS, ONLY STAPLES SHALL BE USED. SEE SUBSECTION 216.04

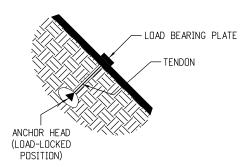


EARTH ANCHOR

NOTES: 1. EARTH ANCHORS WILL BE USED INSTEAD OF STAPLES WHEN SPECIFIED IN THE PLANS.

> 2. EARTH ANCHORS SHALL BE PAID FOR SEPERATLY AS SPECIFIED IN SECTION 216.

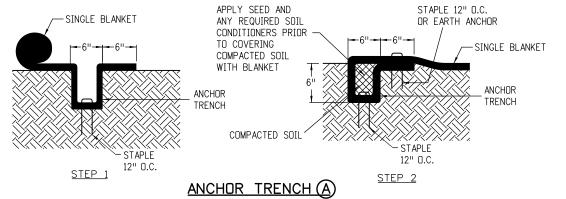


TO BE USED AT THE UPSLOPE AND DOWNSLOPE ENDS OF BLANKET ACROSS THE ENTIRE WIDTH OF SLOPE UNLESS SLOPE RUNS INTO RECEIVING WATER. (SEE DOWNSLOPE END STAPLE CHECK).

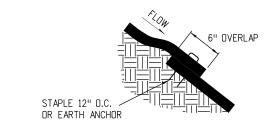

CONSECUTIVE ROLL OVERLAP (B)

TO BE USED WHEREVER ONE ROLL OF BLANKET ENDS AND ANOTHER BEGINS WITH THE UPHILL BLANKET PLACED ON TOP OF THE BLANKET ON THE DOWNHILL SIDE.

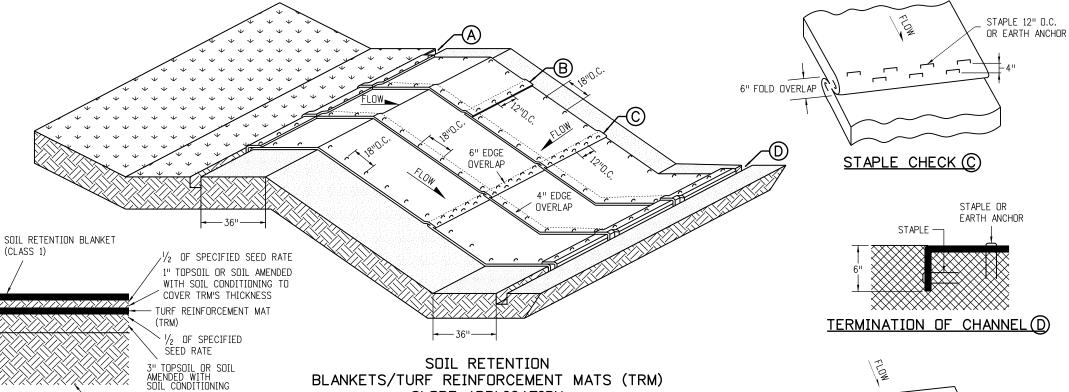


SLOPE APPLICATION

IN ACCORDANCE WITH SECTION 216.

SOIL FILLED TRM APPLICATION 1. PLACE 3" TOPSOIL OR SOIL AMENDED WITH SOIL CONDITIONING.

- 2. APPLY HALF OF THE SPECIFIED SEED AT THE BROADCAST RATE AND RAKE IT INTO THE SOIL.
- 3. INSTALL TRM.
- 4. PLACE 1" TOPSOIL OR SOIL AMENDED WITH SOIL CONDITIONING INTO THE MATRIX TO COVER THE PRODUCT'S THICKNESS.
- 5. APPLY THE REMAINING HALF OF THE SPECIFIED SEED AT THE BROADCAST RATE AND RAKE IT INTO THE SOIL.
- 6. INSTALL SOIL RETENTION BLANKET (CLASS 1).

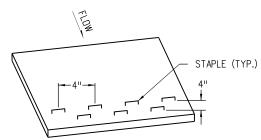

DOWNSLOPE END STAPLE CHECK

TO BE USED WHEN SLOPE RUNS INTO A RECEIVING WATER AND CANNOT BE EXTENDED 3 FEET BEYOND SLOPE.

Computer File Information								
Creation Date: 07/31/19								
Designer Initials: JBK								
Last Modification Date: 07/31/19								
Detailer Initials: LTA								
CAD Ver.: MicroStation V8 Scale: Not to Scale Units: English								

		Sheet Revisions										
	Date:	Comments										
\mathbb{R} -X												
$\overline{R-X}$												
$\overline{R-X}$												
\mathbb{R} -X												

Colorado Department of Transportation



2829 West Howard Place CDDT HQ, 3rd Floor Denver, CD 80204 Phone: 303-757-9021 FAX: 303-757-9868 JBK


Project Development Branch


SOIL RETENTION **COVERING**

STANDARD PLAN NO. M-216-1


Issued by the Project Development Branch: July 31, 2019

Standard Sheet No. 2 of 2 Project Sheet Number:

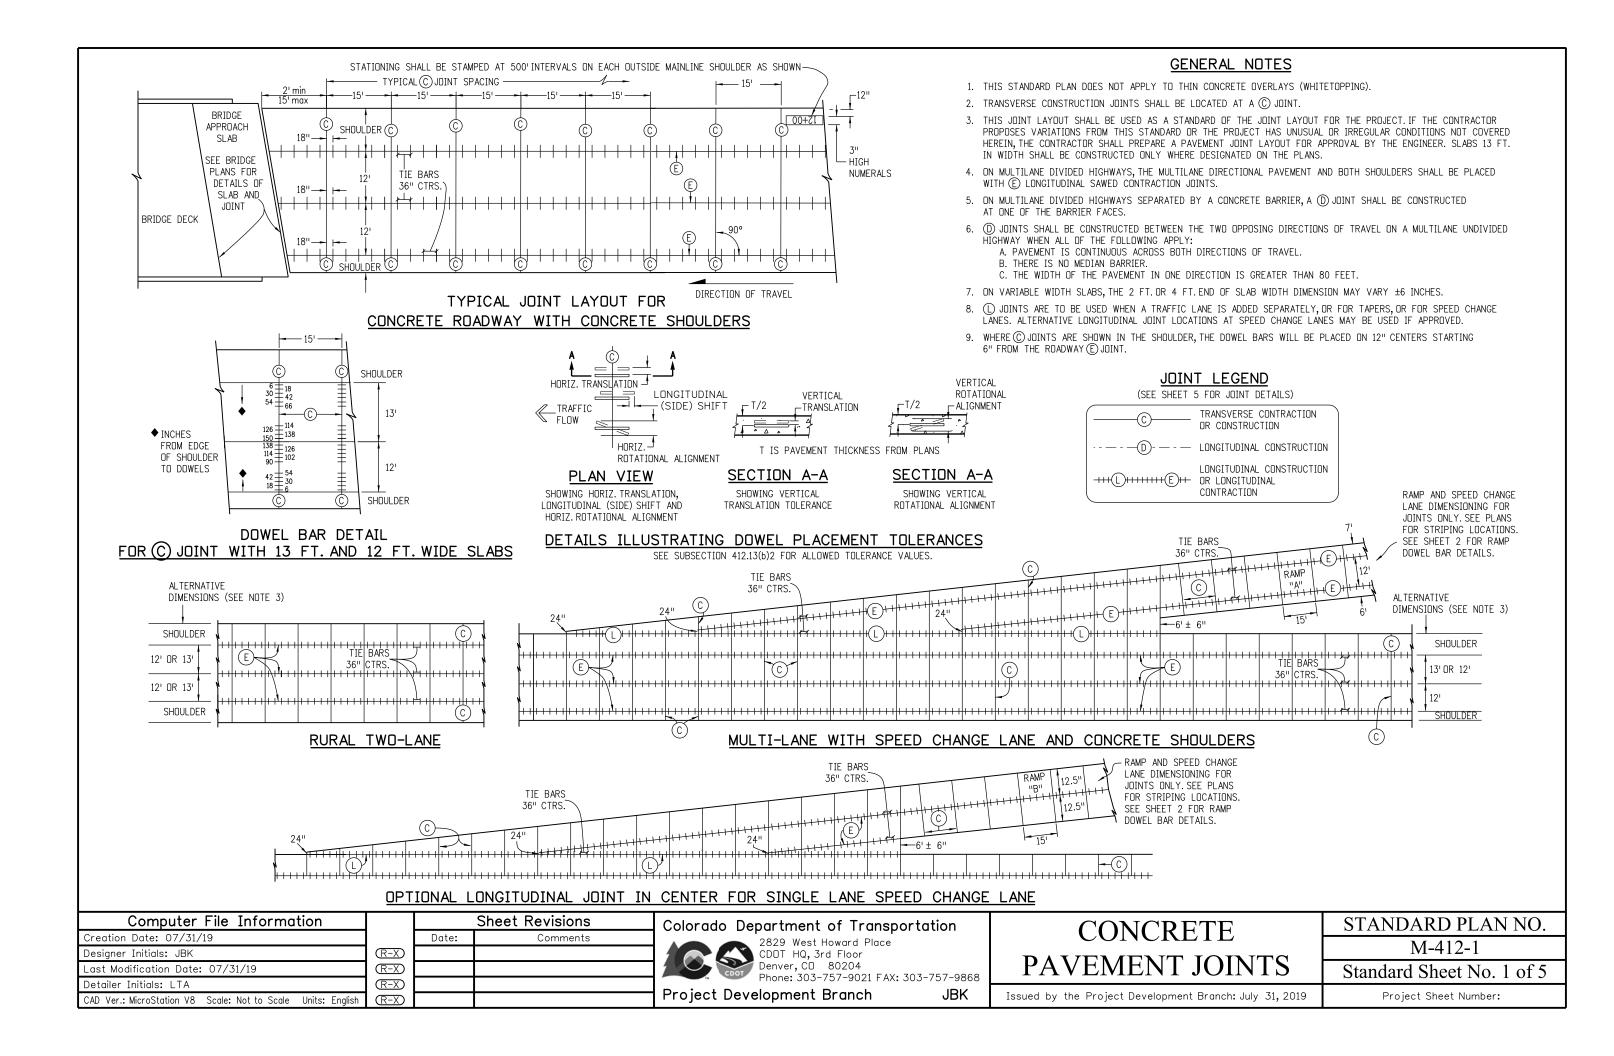

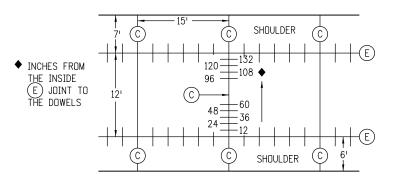

RAMP "A" DOWEL BAR DETAIL FOR C JOINT WITH A 12 FT. LANE

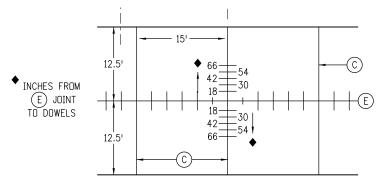

WITH CENTER LONGITUDINAL SPLIT LANE


JOINT LEGEND

(SEE SHEET 5 FOR JOINT DETAILS)


TRANSVERSE CONTRACTION OR CONSTRUCTION - — - — D)- — - — LONGITUDINAL CONSTRUCTION

----EH-EH-EH- CONGITUDINAL CONTRACTION

RAMP "B" DOWEL BAR DETAIL FOR C JOINT

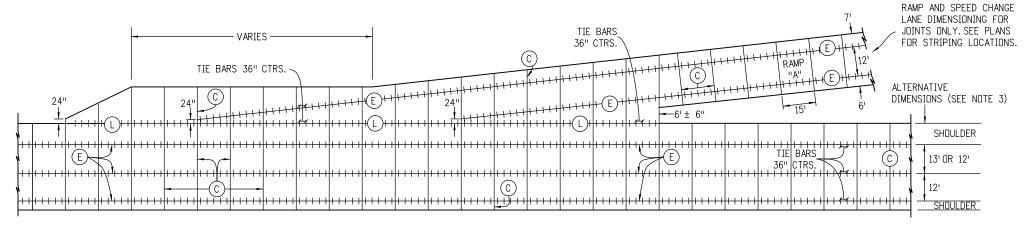

MULTI-LANE WITH ACCELERATION AND DECELERATION LANES AND CONCRETE SHOULDERS

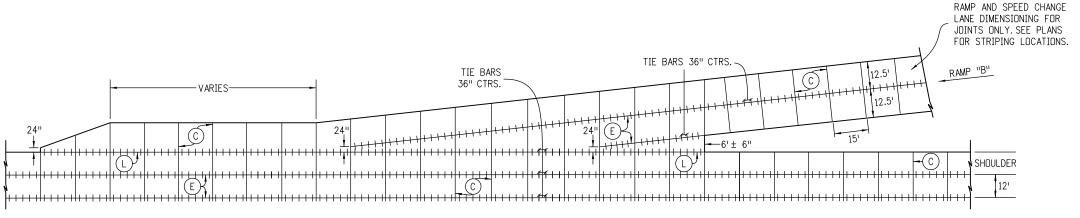

OPTIONAL LONGITUDINAL JOINT IN CENTER FOR SINGLE LANE ACCELERATION AND DECELERATION LANE


	Sheet Revisions	Colorado Department of Transportation	CONCDETE	STANDARD PLAN NO.
Date:	Comments	2829 West Howard Place	CONCRETE	M-412-1
>		CDDT HQ, 3rd Floor	DATEMENT IONITO	IVI-412-1
		Denver, CD 80204 Phone: 303-757-0021 FAV: 303-757-0868	PAVEMENT JOINTS	Standard Sheet No. 2 of 5
		- Thomas day 757 dazi 1700. day 757 daga		,,,,,,,,,,,,,,,,,,,,,,,,,,,,,,,,,,,,,,,
		Project Development Branch JBK	Issued by the Project Development Branch: July 31, 2019	Project Sheet Number:
	Date:	Date: Comments Do D	Date: Comments 2829 West Howard Place CDDT HQ, 3rd Floor Denver, CD 80204 Phone: 303-757-9021 FAX: 303-757-9868	Date: Comments 2829 West Howard Place CDDT HQ, 3rd Floor Denver, CD 80204 Phone: 303-757-9021 FAX: 303-757-9868 PAVEMENT JOINTS

TYP. OPEN CENTER CLOSED CENTER

CUL-DE-SAC


JOINT LEGEND

(SEE SHEET 5 FOR JOINT DETAILS)

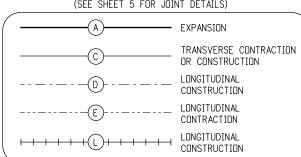

NOTES

- 1. LONGITUDINAL JOINTS SHALL BE PLACED ADJACENT TO LANE MARKINGS WHEN POSSIBLE, AND HAVE A MAXIMUM SPACING OF 13 FT. (15 FT. IS PERMITTED WITH MONOLITHIC CURB AND GUTTER).
- 2. CONSTRUCT TRANSVERSE JOINTS PERPENDICULAR TO THE CENTERLINE OF PAVEMENT AND EXTEND THROUGH THE CURB OR CURB AND GUTTER.
- * 3. PLACE 1/2 IN. MIN. EXPANSION JOINT FILLER IN TOP 6 IN. OF CURB JOINT AT INTERSECTION RETURN RADIUS POINTS.
- 4. THE CONTRACTOR SHALL, UNLESS OTHERWISE SHOWN ON THE PLANS, SELECT AND USE A BOND BREAKER AT INLETS, MANHOLES AND SIMILAR SIZE STRUCTURES. SMALLER STRUCTURES SUCH AS VALVE AND MONUMENT BOXES SHALL NOT REQUIRE A BOND BREAKER.
- 5. WHERE A LONGITUDINAL JOINT PASSES LESS THAN 1 FT. FROM A CAST-IN-PAVEMENT MANHOLE OR SIMILAR SIZE STRUCTURE, A TYPICAL 2 FT. RADIAL JOINT, AS SHOWN IN THE DETAILS, SHALL BE USED.
- 6. TRANSVERSE JOINTS SHALL EITHER INTERSECT THE CENTER OF CIRCULAR MANHOLES AND INLETS OR BE AT LEAST 4 FT. AWAY FROM THE EDGE OF CIRCULAR MANHOLES. SEE CURB INLET BOXOUT DETAIL ON SHEET 5.
- 7. TRANSVERSE CONSTRUCTION JOINTS SHALL BE LOCATED AT A (C) JOINT.
- 6. THE ENGINEERS SHALL HAVE AN OPTION TO USE INDIVIDUAL DOWELS IN THE (c) JOINT ON SHORT RUN $(2'\pm6")$ TO CURB RADIUS RETURNS.

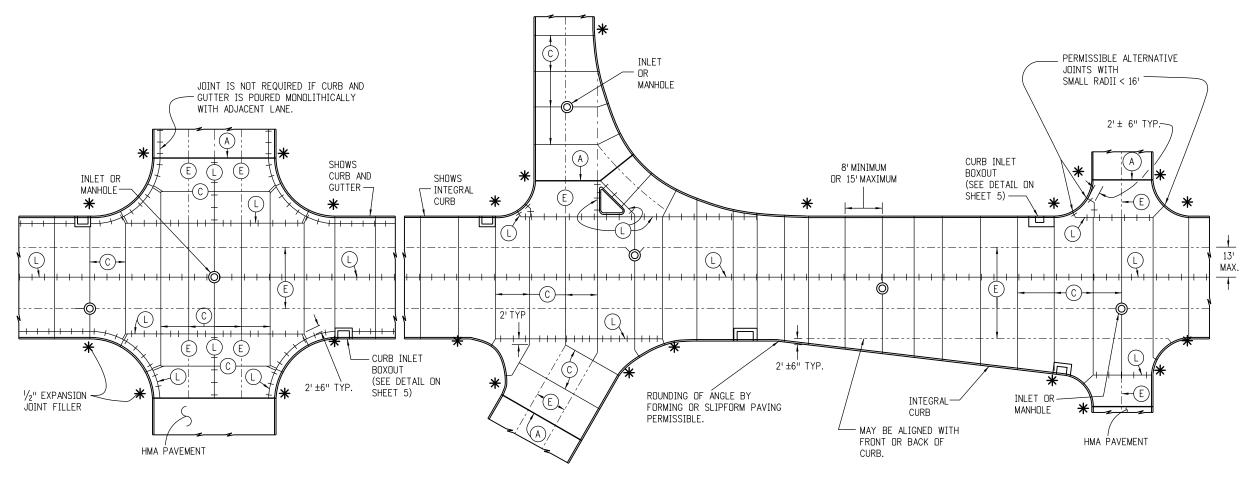

TYPICAL CURBED PAVEMENT JOINT LAYOUT

Computer File Information			Sheet Revisions
Creation Date: 07/31/19		Date:	Comments
Designer Initials: JBK	\mathbb{R} -X		
Last Modification Date: 07/31/19	\mathbb{R} -X		
Detailer Initials: LTA	\mathbb{R} -X		
CAD Ver.: MicroStation V8 Scale: Not to Scale Units: English	R-X		

Colorado Department of Transportation



2829 West Howard Place CDOT HQ, 3rd Floor Denver, CD 80204 Phone: 303-757-9021 FAX: 303-757-9868

JBK

Project Development Branch

CONCRETE PAVEMENT JOINTS


Standard Sheet No. 3 of 5

Issued by the Project Development Branch: July 31, 2019


Project Sheet Number:

STANDARD PLAN NO.

M-412-1

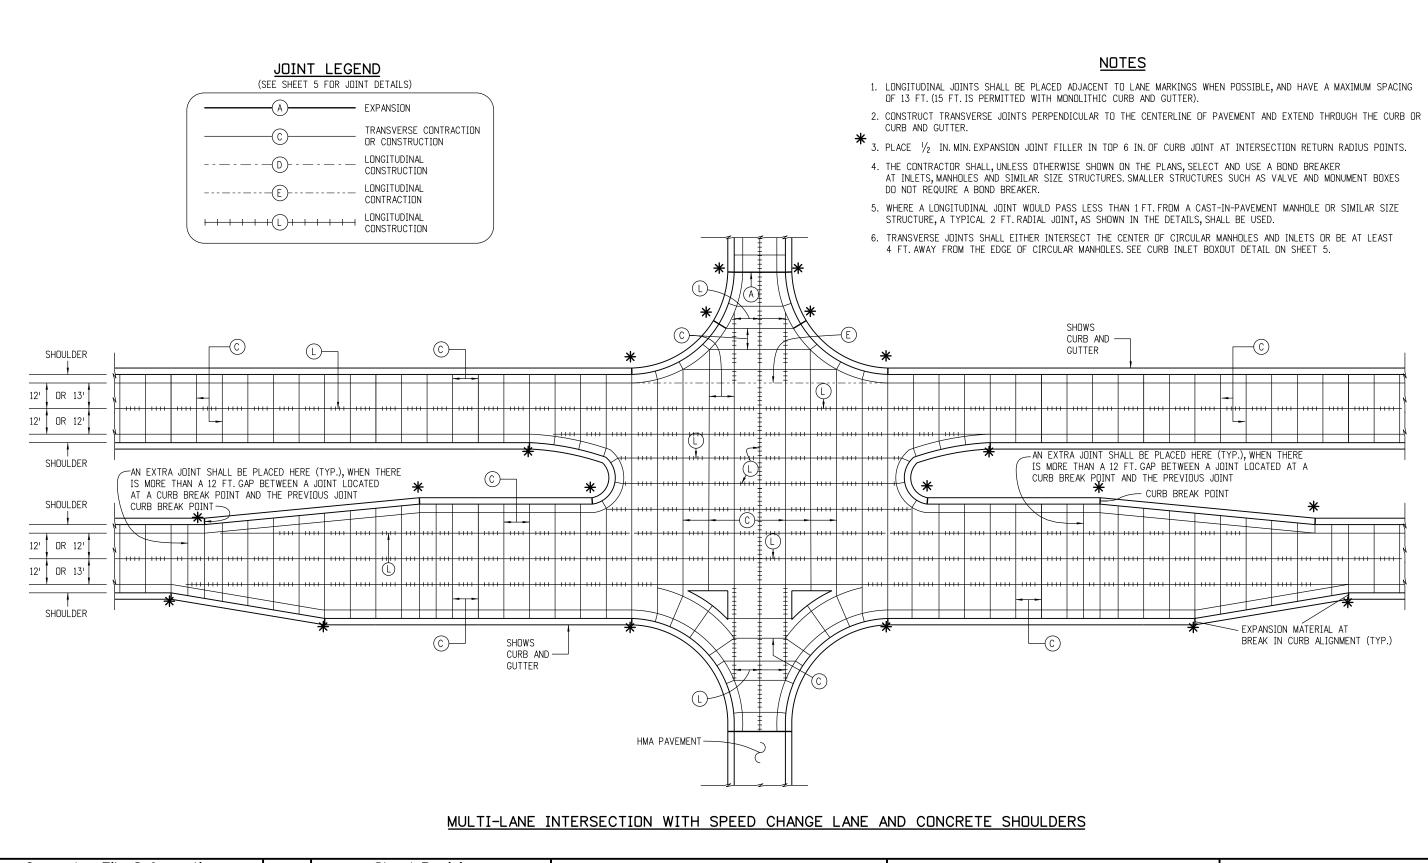

ļ	Computer File Information			Sheet Revisions	Colorado Department of Transportation	CONCRETE	STANDARD PLAN NO.
- 1	Creation Date: 07/31/19 Designer Initials: JBK	(R-X)	Date:	Comments	2829 West Howard Place CDDT HO. 3rd Floor		M-412-1
	Last Modification Date: 07/31/19	R-X			Denver, CD 80204 Phone: 303-757-9021 FAX: 303-757-9868	PAVEMENT JOINTS	Standard Sheet No. 4 of 5
	Detailer Initials: LTA CAD Ver.: MicroStation V8 Scale: Not to Scale Units: English	R-X			Project Development Branch JBK	Issued by the Project Development Branch: July 31, 2019	Project Sheet Number:
ι	CAD Ver., MICHOSTATION VO Scale: NOT to Scale Onits: English	(K-X)			, , , , , , , , , , , , , , , , , , , ,	, , , , , , , , , , , , , , , , , , , ,	,

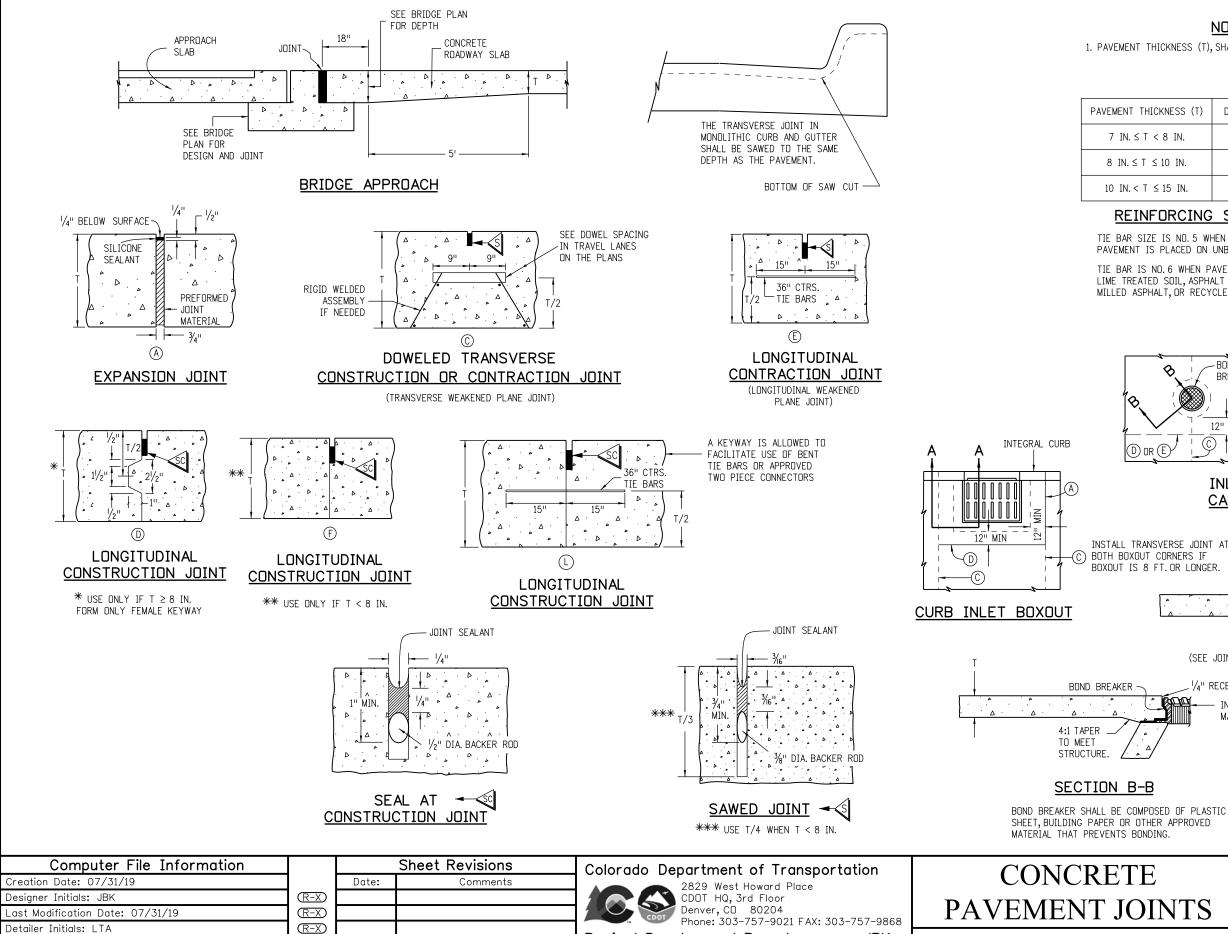

Project Development Branch

CAD Ver.: MicroStation V8 Scale: Not to Scale Units: English

(R-X)

JBK

NOTE


1. PAVEMENT THICKNESS (T), SHALL BE AS SHOWN ON THE PLANS.


PAVEMENT THICKNESS (T)	DOWEL BAR DIAMETER
7 IN. ≤ T < 8 IN.	1 IN.
8 IN. ≤ T ≤ 10 IN.	1.25 IN.
10 IN. < T ≤ 15 IN.	1.50 IN.

REINFORCING SIZE TABLE

PAVEMENT IS PLACED ON UNBOUND BASES.


TIE BAR IS NO.6 WHEN PAVEMENT IS PLACED ON LIME TREATED SOIL, ASPHALT OR CEMENT TREATED, MILLED ASPHALT, OR RECYCLED ASPHALT BASES.

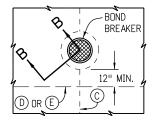


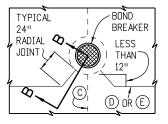

INLET OR MANHOLE CAST IN PAVEMENT

INSTALL TRANSVERSE JOINT AT

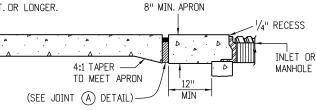

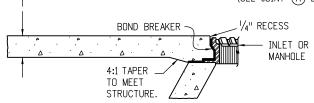

SHEET, BUILDING PAPER OR OTHER APPROVED

CONCRETE
PAVEMENT JOINTS

STANDARD PLAN NO.

M-412-1


SECTION A-A

Standard Sheet No. 5 of 5

Issued by the Project Development Branch: July 31, 2019

PIPE	MIN.	MAX	. HEI	GHT	OF C	OVEF	₹ H ((FT.)
DIA.	COVER		WALI	_ TH	ICKN	ESS	(IN.)	
I	N.	0.109	0.138	0.168	0.188	0.218	0.249	0.280
60	12	47	68	90	100	100	100	100
66	12	43	62	81	93	100	100	100
72	12	39	57	75	86	100	100	100
76	12	36	52	69	79	95	100	100
84	12	34	49	64	73	88	100	100
90	12	31	45	60	68	82	97	100
96	12	29	43	56	64	77	91	100
102	18	28	40	52	60	73	86	94
108	18	26	38	50	57	69	81	88
114	18	25	36	47	54	65	77	84
120	18	23	34	45	51	62	73	80
126	18	22	32	42	49	59	69	76
132	18	21	31	40	46	56	66	72
138	18	20	29	39	44	54	63	69
144	18	19	28	37	43	51	61	66
150	24	19	27	36	41	49	58	64
156	24	18	26	34	39	47	56	61
162	24	17	25	33	38	46	54	59
168	24	17	24	32	36	44	52	57
174	24	16	23	31	35	42	50	55
180	24	15	22	30	34	41	48	53
186	24	15	22	29	33	40	47	51
192	24		21	28	32	38	45	50
198	30		20	27	31	37	44	48
204	30		20	26	30	36	43	47
210	30		19	25	29	35	41	45
216 222	30 30			25 24	28 27	34 33	40 39	44 43
228 234	30 30			23 23	27 26	32 31	38 37	42 41
240	30				25	31	36	40

TABLE I - 6 IN. x 2 IN. CORRUGATIONS ROUND STEEL PIPE

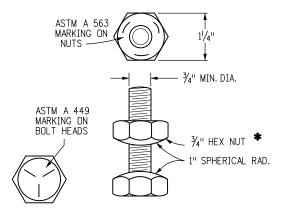

PIPE BOLT AND NUT

*INSTALL CULVERT NUTS AS SHOWN. DO NOT INVERT.

- 1. NUTS MADE IN CONFORMANCE WITH ASTM A 194, GRADE 2 OR GRADE 2H, AND MARKED WITH THE GRADE SYMBOL ARE ACCEPTABLE ÉQUIVALENTS FOR ASTM A 563, GRADE C NUTS
- 2. BOLTS SHALL BE PLACED LOOSE TO ALIGN PLATES, THEN TIGHTENED TO MAINTAIN STRUCTURE SHAPE.

PIPE SIZE V SPAN x RISE	MIN. COVER	MIN. WALL THICKNESS	CORNER RADII	MAX.
FT IN.		IN.		FT.
6-1 x 4-7	12	0.109	18	15
6-4 x 4-9	12	0.109	18	15
6- 9 x 4-11	12	0.109	18	14
7- 0 x 5- 1	12	0.109	18	14
7-3 x 5-3	12	0.109	18	13
7-8 x 5-5	12	0.109	18	13
7-11 x 5- 7	12	0.109	18	12
8- 2 x 5- 9	18	0.109	18	12
8-7 x 5-11	18	0.109	18	11
8-10 x 6-1	18	0.109	18	11
9-4 x 6-3	18	0.109	18	10
9-6 x 6-5	18	0.109	18	10
9-9 x 6-7	18	0.109	18	10
10-3 x 6-9	18	0.109	18	9
10-8 x 6-11	18	0.109	18	9
10-11 x 7-1	18	0.109	18	
11-5 x 7-3	18	0.109	18	8
11-7 x 7-5	18	0.109	18	7
11-10 x 7- 7	18	0.109	18	7
12- 4 x 7- 9	30	0.109	18	6
12- 6 x 7-11	30	0.109	18	6
12- 8 x 8- 1	30	0.109	18	6
12-10 x 8- 4	30	0.109	18	6
13- 3 x 9- 4	30	0.109	31	13
13- 6 x 9- 6	30	0.109	31	12
14- 0 x 9- 8	30	0.109	31	12
14- 2 x 9-10	30	0.109	31	12
14- 5 x 10- 0	30	0.109	31	11
14-11 x 10- 2	30	0.109	31	11
15- 4 x 10- 4	30	0.109	31	11
15- 7 x 10- 6	30	0.109	31	11
15-10 x 10- 8	30	0.109	31	10
16- 3 x 10-10	30	0.138	31	10
16- 6 x 11- 0	30	0.138	31	10
17- 0 x 11- 2	30	0.138	31	10
17- 2 x 11- 4	30	0.138	31	10
17- 5 x 11- 6	30	0.138	31	9
17-11 x 11- 8	30	0.138	31	
18- 1 x 11-10	30	0.168	31	9
18- 7 x 12- 0	30	0.168	31	
18- 9 x 12- 2	30	0.168	31	9 8
19- 3 x 12- 4	30	0.168	31	
19- 6 x 12- 6 19- 8 x 12- 8 19-11 x 12-10	30 30 30	0.168 0.168 0.168	31 31	8 7 7
20- 5 x 13- 0	36	0.188	31	7
20- 7 x 13- 2	36	0.188	31	6

TABLE II - 6 IN. x 2 IN. CORRUGATIONS STEEL PIPE-ARCH

- PIPE-ARCH IS INTENDED FOR USE WHERE MINIMUM COVER REQUIREMENTS FOR ROUND PIPE CANNOT BE MET. USE ROUND PIPE WHEN $oldsymbol{H}$ EXCEEDS 15 FT.

TABLE III - 9 IN. x $2\frac{1}{2}$ IN. CORRUGATIONS ALUMINUM PIPE-ARCH □

MIN. WALI

IN.

0.100

0.100

0.100

0.100

0.100

0.100 0.100

0.100

0.100

0.100

0.100

0.100

0.100

0.125 0.125

0.125 0.125

0.125 0.150

0.150 0.150

0.150

0.150 0.175

0.175 0.175

0.200

0.200

0.225

0.225

0.225

COVER THICKNESS RADII

CORNERMAX

27 27

32 32

32 32

32 32

32 32

32 32

32 32

32 32

32 32

32 32

32 32

32 32

32 32

32 32

32 32

32 32

32 32

32 32

32 32

Н

FT.

15 15

15 15

15 15

15 15

15 15

15 15

15 14

14 14

13 13

12 12

12 12

13 13

13 12

12

12 11

11 11

11 10

10 10

10

PIPE SIZE

SPAN x RISE

FT. - IN.

6-2 x 5-0 6-7 x 4-11

6-7 x 5-8 6-11 x 5-9

7-3 x 5-11 7-9 x 6-0

8- 1 x 6- 1 8- 5 x 6- 3

8-10 x 6- 4

9-7 x 6-6 9-11 x 6-8

10-3 x 6-9 10-9 x 6-10

11-9 x 7-2 12-3 x 7-3

12-7 x 7-5 12-11 x 7-6

13- 1 x 8- 2 13- 1 x 8- 4

13-11 x 8-5

14-8 x 9-8

14-11 x 9-10

15- 4 x 10- 0 15- 7 x 10- 2

16- 1 x 10- 4 16- 4 x 10- 6

16- 9 x 10- 8 17- 0 x 10-10

17- 3 x 11- 0 17- 9 x 11- 2

18-0 x 11-4 18-5 x 11-6

18-8 x 11-8 19-2 x 11-9

19-5 x 11-11

19-10 x 12- 1

20- 1 x 12- 3 20- 1 x 12- 6

20-10 x 12-7

21-1 x 12-9

21-6 x 12-11

14-0 x 8-13-11 x 9- 5 14- 3 x 9- 7 MIN.

21 21

21 21

21 24

24 24

27 30

33 33

33 33

33 33

30 33

30 33

33 33

33 30

33 33

33 33

33 33

33 30

30 33

33 33

.30

H - HEIGHT OF COVER LIMIT. MAXIMUM HEIGHT OF FILL OVER THE TOP OF THE PIPE TO THE BOTTOM OF THE PAVEMENT: HMA OR PCCP. FILL HEIGHTS GREATER THAN MAXIMUM ALLOWED IN THE FILL HEIGHT TABLE REQUIRE SPECIAL DESIGN.

PĪPE	MIN.	MAX.	. HEIC	GHT	OF C	OVEF	R H ((FT.)
DIA.	COVER		WALI	_ TH	ICKN	ESS	(IN.)	
I	N.	0.100	0.125	0.150	0.175	0.200	0.225	0.250
60 66	15 18	31 28	45 41	60 54	70 64	81 74	92 84	100 94
72 78	21 21	25 23	37 35	50 46	58 54	67 62	77 71	86 79
84 90	21 24	22 20	32 30	42 40	50 47	58 54	66 61	73 68
96 102	24 24	19 18	28 26	37 35	44 41	50 47	57 54	64 60
108 114	27 27	17 16	25 23	33 31	39 37	45 42	51 48	57 54
120 126	27 30	15 14	22 21	30 28	35 33	40 38	46 44	51 49
132 138	30 30	14 13	20 19	27 26	32 30	37 35	42 40	46 44
144 150	33 30	12	18 18	25 24	29 28	33 32	38 36	42 40
156 162	30 30		17	23 22	27 26	31 30	35 34	38 37
168 174	30 30			21 20	25 24	29 28	32 31	35 34
180 186	27 27				23 22	27 26	30 29	33 31
192 198	27 27					25 24	28 27	30 29
204 210	27 27					23	26 25	28 27
216 222	27 27							26 25
228	27							25

TABLE IV - 9 IN. x $2\frac{1}{2}$ IN. CORRUGATIONS ROUND ALUMINUM PIPE

GENERAL NOTES

- 1. PIPE OR PIPE-ARCH WITH ENDS CUT TO FIT A SLOPE AND REPAIRED IN ACCORDANCE WITH SUBSECTION 707.09, SHALL BE REINFORCED AS SHOWN ON THE PLANS.
- 2. WHERE MULTIPLE PIPES ARE USED, THEY SHALL BE SPACED SO THAT ADJACENT SIDES OF THE PIPE SHALL BE AT LEAST ONE-HALF DIAMETER OR ONE-HALF SPAN APART TO PERMIT CAREFUL TAMPING OF THE BACKFILL MATERIAL, EXCEPT THAT THE CLEAR DISTANCE BETWEEN ADJACENT SIDÉS SHALL NOT BE MORE THAN 3 FT.
- 3. MINIMUM COVER FOR STRUCTURAL PLATE PIPE OR PIPE ARCH IS MEASURED FROM THE TOP OF THE PIPE TO THE BOTTOM OF THE PAVEMENT: HMA OR PCCP. DURING CONSTRUCTION, ADEQUATE COVER SHALL BE PROVIDED TO PROTECT THE STRUCTURE FROM DAMAGE. THE COVER DURING CONSTRUCTION SHALL BE AT LEAST 1 FT.


7 - PIPE ARCH WITH EQUAL PERIPHERY AND WITH SPAN AND RISE DIMENSIONS APPROXIMATELY EQUAL TO THOSE SPECIFIED ON THE PLANS WILL BE PERMITTED.

PIPE OR PIPE-ARCH CONFORMING TO SECTION 603 SHALL NOT BE SUBSTITUTED FOR STRUCTURAL PLATE PIPE OR PIPE-ARCH. PIPE-ARCH DESIGN IS BASED ON CORNER BEARING PRESSURE ON THE SOIL OF 2 TONS PER SQUARE FT.

Computer File Information	
Creation Date: 07/31/19	
Designer Initials: JBK	(R-X
Last Modification Date: 07/31/19	(R-X
Detailer Initials: LTA	(R-X
CAD Ver.: MicroStation V8 Scale: Not to Scale Units: English	(R-X

		Sheet Revisions
	Date:	Comments
\boxtimes		

Colorado Department of Transportation

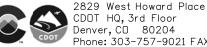

CDDT HQ, 3rd Floor Denver, CD 80204 Phone: 303-757-9021 FAX: 303-757-9868 JBK


Project Development Branch

STRUCTURAL PLATE PIPE H-20 LOADING

M-510-1Standard Sheet No. 1 of 1

STANDARD PLAN NO.

Issued by the Project Development Branch: July 31, 2019

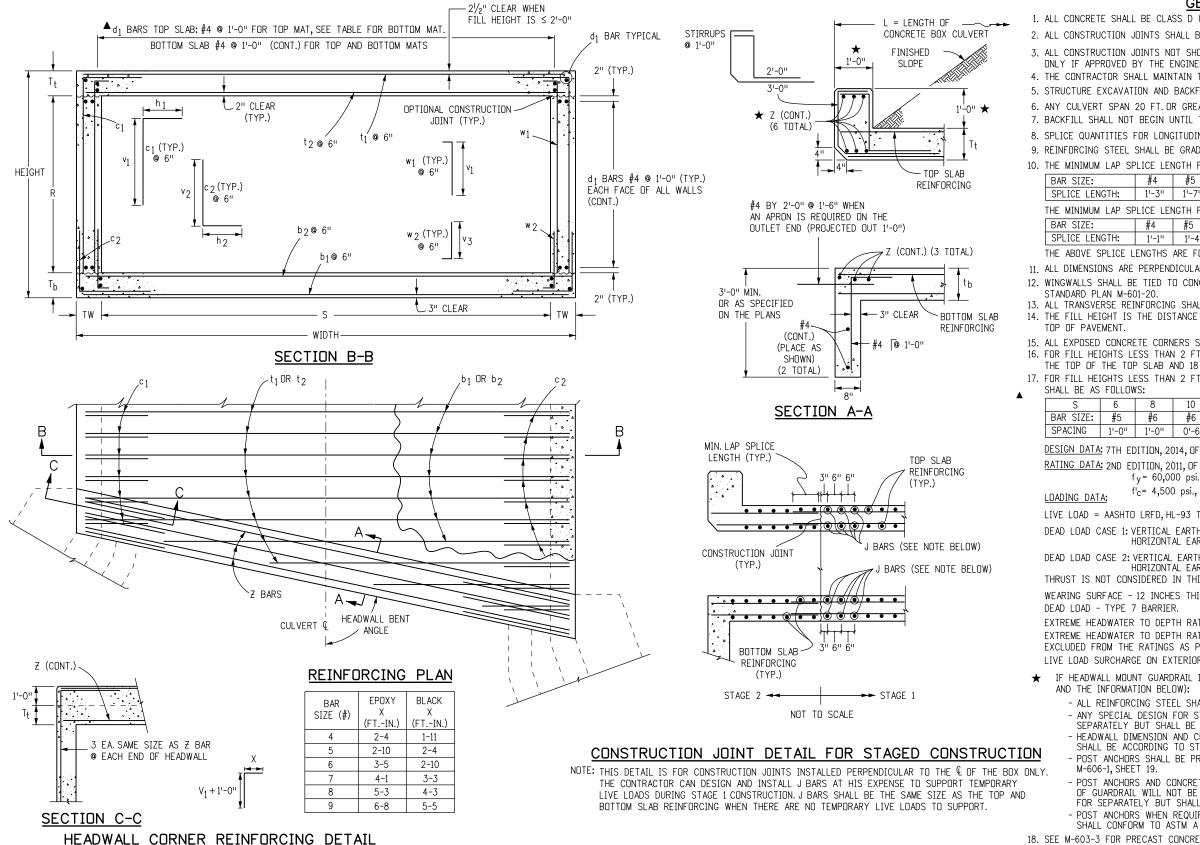

GENERAL NOTES

- 1. ALL CONCRETE SHALL BE CLASS D (BOX CULVERT).
- 2. ALL CONSTRUCTION JOINTS SHALL BE THOROUGHLY CLEANED BEFORE FRESH CONCRETE IS PLACED.
- 3. ALL CONSTRUCTION JOINTS NOT SHOWN ON THE PLANS SHALL BE CONSTRUCTED ONLY IF APPROVED BY THE ENGINEER.
- 4. THE CONTRACTOR SHALL MAINTAIN THE STABILITY OF THE STRUCTURE DURING CONSTRUCTION.
- 5. STRUCTURE EXCAVATION AND BACKFILL SHALL BE IN ACCORDANCE WITH STANDARD PLAN M-206-1.
- 6. ANY CULVERT SPAN 20 FT. OR GREATER, A FOUNDATION INVESTIGATION AND REPORT ARE REQUIRED.
- 7. BACKFILL SHALL NOT BEGIN UNTIL TOP SLAB HAS REACHED DESIGN STRENGTH, f'c.
- 8. SPLICE QUANTITIES FOR LONGITUDINAL AND TRANSVERSE BARS ARE NOT INCLUDED.
- 9. REINFORCING STEEL SHALL BE GRADE 60.
- 10. THE MINIMUM LAP SPLICE LENGTH FOR EPOXY COATED REINFORCING BARS SHALL BE:

	BAR SIZE:	#4	#5	#6	#/	#8	#9	#10	#11
0.2102 22.101111	SPLICE LENGTH:	1'-3"	1'-7"	2'-5"	2'-10"	3'-8"	4'-8"	5'-11''	7'-3"

THE MINIMUM LAP SPLICE LENGTH FOR BLACK REINFORCING BARS SHALL BE:

BAR SIZE:	#4	#5	#6	#7	#8	#9	#10	#11
SPLICE LENGTH:	1'-1"	1'-4"	1'-7"	1'-11"	2'-6"	3'-1"	3'-11"	4'-10"

THE ABOVE SPLICE LENGTHS ARE FOR CLASS B SPLICES.

- 11. ALL DIMENSIONS ARE PERPENDICULAR TO THE CENTERLINE OF THE BOX.
- 12. WINGWALLS SHALL BE TIED TO CONCRETE BOX CULVERT IN ACCORDANCE WITH
- 13. ALL TRANSVERSE REINFORCING SHALL BE NORMAL TO THE CENTERLINE OF THE BOX.
- 14. THE FILL HEIGHT IS THE DISTANCE MEASURED FROM THE TOP OF THE TOP SLAB TO THE
- 15. ALL EXPOSED CONCRETE CORNERS SHALL BE CHAMFERED 3/4".
- 16. FOR FILL HEIGHTS LESS THAN 2 FT. A WATERPROOFING MEMBRANE SHALL BE PROVIDED FOR THE TOP OF THE TOP SLAB AND 18 INCHES DOWN FROM THE TOP OF THE EXTERIOR WALLS.
- 17. FOR FILL HEIGHTS LESS THAN 2 FT, THE d1 BARS FOR THE BOTTOM MAT OF THE TOP SLAB

S	6	8	10	12, 14, 16, 18, 20
BAR SIZE:	#5	#6	#6	#5
SPACING	1'-0"	1'-0''	0'-6"	0'-6"

DESIGN DATA: 7TH EDITION, 2014, OF THE AASHTO LRFD BRIDGE DESIGN SPECIFICATIONS RATING DATA: 2ND EDITION, 2011, OF THE AASHTO MANUAL FOR BRIDGE EVALUATION $f_y = 60,000$ psi.,

LIVE LOAD = AASHTO LRFD, HL-93 TRUCK, HL-93 TANDEM, COLORADO PERMIT TRUCK, AND NRL

DEAD LOAD CASE 1: VERTICAL EARTH LOAD = 120 LBS./CU.FT. HORIZONTAL EARTH LOAD = 30 LBS./CU.FT.

DEAD LOAD CASE 2: VERTICAL EARTH LOAD = 120 LBS./CU.FT. HORIZONTAL EARTH LOAD = 60 LBS./CU.FT.

THRUST IS NOT CONSIDERED IN THIS STANDARD, I.E. THRUST = 0.

WEARING SURFACE - 12 INCHES THICK CONCRETE PAVEMENT.

DEAD LOAD - TYPE 7 BARRIER.

EXTREME HEADWATER TO DEPTH RATIO IS IN ACCORDANCE WITH THE CDOT DRAINAGE MANUAL. EXTREME HEADWATER TO DEPTH RATIO WAS INCLUDED IN THE DESIGN BUT

EXCLUDED FROM THE RATINGS AS PER THE AASHTO MANUAL FOR BRIDGE EVALUATION. LIVE LOAD SURCHARGE ON EXTERIOR WALLS = 2 FT. OF EARTH

- IF HEADWALL MOUNT GUARDRAIL IS USED (SEE STANDARD PLAN M-606-1, SHEET 19,
 - ALL REINFORCING STEEL SHALL BE ACCORDING TO THIS BOX CULVERT PLAN.
 - ANY SPECIAL DESIGN FOR STIRRUPS WILL NOT BE MEASURED AND PAID FOR SEPARATELY BUT SHALL BE INCLUDED IN THE WORK.
 - HEADWALL DIMENSION AND CONCRETE QUANTITY
 - SHALL BE ACCORDING TO STANDARD PLAN M-606-1, SHEET 19.
 - POST ANCHORS SHALL BE PROVIDED ACCORDING TO STANDARD PLAN M-606-1, SHEET 19.
 - POST ANCHORS AND CONCRETE FOR HEADWALL MOUNT OF GUARDRAIL WILL NOT BE MEASURED AND PAID FOR SEPARATELY BUT SHALL BE INCLUDED IN THE WORK.
 - POST ANCHORS WHEN REQUIRED AND ENCASED IN HEADWALL CONCRETE, SHALL CONFORM TO ASTM A 36 OR AASHTO M 169 STEEL.
- 18. SEE M-603-3 FOR PRECAST CONCRETE BOX CULVERT DETAILS.

Computer File Information
Creation Date: 07/31/19
Designer Initials: JBE
Last Modification Date: 07/31/19
Detailer Initials: LTA

CAD Ver.: MicroStation V8 Scale: Not to Scale Units: English

Sheet Revisions Date: Comments (R-X)(R-X) \mathbb{R} -X (R-X)

Colorado Department of Transportation



2829 West Howard Place CDOT HQ, 3rd Floor Denver, CD 80204 Phone: 303-757-9021 FAX: 303-757-9868

Project Development Branch **JBK**

SINGLE CONCRETE BOX CULVERT (CAST-IN-PLACE)

STANDARD PLAN NO. M-601-1Standard Sheet No. 1 of 2

Issued by the Project Development Branch: July 31, 2019

R HT. WIDTH ALLOWED THICKNESS (INHES) ti* & bi t2 b2 wi* & w2 ci* c2 01 h1 h2 v1 v2 v3 CONCRETE REBAR STL WATERPROOFING HL-93 HL-93 COLORADO NRL	DOV CITE	FILL CLAD & WALL	1	FC	$\overline{}$	DIME	ICTONIC		OLIANITITICO					QUANTI
1	BOX SIZE R HT. WIDTH	HEIGHT THICKNESS (INHES)			-d1 ▲ h1			CONCRETE	QUANTITIES REBAR STL		HL-93			NRL
7	FT FT-IN FT-IN	FT-FT T _t T _b TW	# # #	# # #	NO. FT-IN		-IN FT-IN FT-IN		LBS/LF	SY/LF	INVENTORY	OPERATING	PERMIT	VEHICLE
The content of the				4 5 5						1.185				
The content of the	' 8-5 7-8	8 TO 15 8.5 8.5 10					-6 3-0 1-9	0.834	190		•	•	•	•
Property Property	7-9 9-8	< 2 11 10 10	4 7 7	4 5 5	68 4-9	2-4 6-	-8 3-1 1-11	0.997	251	1.407	1.10	1.43	1.65	1.63
8 24 1				. 0						+				
3	7-6 9-8	15 TO 20 8.5 9.5 10	4 6 6	4 5 5	66 3-7	2-4 6-	-6 3-1 1-10	0.907		1 107	•	•	•	•
1	0_7 0_8					2-4 8-	<u>-9 3-1 1-11 </u> -7 3-1 1-11			1.407				
1	9-7 9-8	8 TD 15 9 10 10	4 6 6	. 0			-7 3-1 1-11	1.061	235		•	•	•	+
1			4 7 7	4 5 5	84 3-5	2-4 10	1-9 3-2 2-0	1.274	285	1.407	1.12			
Total Fig.									262	-				
6 27 1 38		15 TO 20 10 11 11.5	4 6 6	4 6 6	85 4-7	2-5 10	1-8 3-1 1-11		302		•			
State 1.00 1.00 8 2 4 5 5 5 5 5 5 5 5 5 5 5 5 5 5 5 5 5 5				. 0				1.320	251 383	1 630				
Borne Property P	。 9-7.5 11-8	2 TO 10 9.5 10 10	4 6 6	4 5 5	80 5-5	2-7 8-	-7 3-1 1-11	1.196		1.000	1.21	1.57	1.82	1.78
1	9-8 11-8	15 TO 20 12 12 12		4 5 5					271	+				
1	12-0 11-8	< 2 12.5 11.5 10	4 9 9		103 6-7	6-5 10-	-10 3-3 2-1	1.481	423	1.630	1.07	1.39	1.51	1.50
Value Valu														
6	12-0.5 12-0		4 6 6	5 5 5	91 4-7	2-10 10-	-10 3-4 2-6	1.648	315	1.050		•	•	
6	7-7.5 13-8	2 TO 8 9.5 10 10				3-0 6-		1.446 1.193	339	1.852	1.03	1.33	1.42	1.59
8.10 16 10 10 10 10 10 10	6 7-9 13-8	8 TO 12 9.5 11.5 10	4 7 7	4 6 6	78 5-1	3-0 6-	-7 3-7 2-0	1.256	333		2.28	2.95	3.25	3.54
Rest 13-2						3-2 6-		1.503		+	•	•	•	•
	10-1.5 13-8	< 2 13.5 12 10	4 9 9	4 6 6	105 6-6	3-0 8-	-11 3-7 2-1	1.569	462	1.852	1.00		1.37	1.35
			4 7 7			3-0 8-	-8 3-7 2-0		358	+	2.32			
1							-8 3-7 2-0	1.461	360		•		•	•
10 He 13-8 2 70 8 15 15 15 15 15 15 15 15 15 15 15 15 15										1.852				
Part		2 TO 8 9.5 10.5 10	4 7 7	4 6 6	94 6-4	3-0 10-	1-7 3-6 1-11	1.461			1.15	1.50	1.69	1.65
Reg	11-9.5 13-10	12 TO 16 10 11.5 11	5 7 7	4 7 7	97 5-1	3-2 10-	1-8 4-0 2-0	1.597	456				•	
Property Property	12-1 14-0	16 TO 20 12.5 12.5 12	5 7 7		97 5-2	3-3 10-	-10 4-0 2-1	1.821	462		•	•	•	•
6 7-10-5 18-8 8 17 10 10 10 10 12 12 10 10 4 8 8 8 4 7 7 7 84 5-9 3-5 6-8 4-0 2-1 1458 450 266 3.45 3.58 4.47 7 7 84 5-9 3-5 6-9 4-1 2-1 150 4 10 18 12 13.5 11 1 5 1 8 8 8 4 7 7 7 84 5-9 3-5 6-9 4-1 2-1 150 4 10 18 12 13.5 11 1 5 1 8 18 1 10 10 11 11 12 1 12 1 12 1 12								1.700		2.074			1.48	
Part	7-8.5 15-8	6 TO 8 9.5 11 10	4 8 8		84 5-9	3-5 6-	-7 3-11 2-0		448		1.67	2.16	2.50	3.01
Rif. 15-5 12 1014 12 13.5 10	7-11.5 15-8	10 TO 12 11 12.5 10		4 / 7 7			-9 4-1 2-1		450 452	+			3.89	
10 10 10 10 10 10 10 10	8-1.5 15-8	12 TO 14 12 13.5 10	4 8 8	4 7 7	84 5-9	3-5 6-	10 4-2 2-2	1.603	453		3.13	4.05	4.38	4.89
Part		< 2 14 14 10 10 10 10 10 10		3			10 4-2 2-7		502	2.074				
Part	9-8 15-8		4 8 8	4 7 7	92 7-3	3-5 8-	-7 3-11 1-11		487				1.69	1.63
$ \begin{array}{c c c c c c c c c c c c c c c c c c c $				4 7 7				1.582		+				4.64
$\begin{array}{c c c c c c c c c c c c c c c c c c c $							<u>-9</u> 4-1 2-1							
124 15-8 42 14 10 4 9 9 5 6 6 123 7-4 7-5 10-11 3-9 2-3 1-971 558 2.074 110 1.42 1.50 1.42 1.50 1.42 1.55 1.54 1.42 1.55 1.54 1.42 1.55 1.54 1.42 1.55 1.54 1.42 1.55 1.54 1.42 1.55 1.54 1.42 1.55 1.54 1.42 1.55 1.54 1.42 1.55 1.54 1.42 1.55 1.54 1.42 1.55 1.54 1.42 1.55 1.54 1.42 1.55 1.54 1.42 1.55 1.54 1.42 1.55 1.54 1.42 1.55 1.55 1.54 1.42 1.55 1.55 1.54 1.42 1.55 1.55 1							10 4-2 2-2 1	1.727	530	+	•		•	
$ \begin{array}{c c c c c c c c c c c c c c c c c c c $								1.971	558	2.074		1.42	1.50	
12-15 15-8 10 10 12 11 13 10 4 8 8 5 7 7 100 5-9 3-5 10-9 4-1 2-6 1.778 5.30 2.40 3.11 3.20 2.27 12-15 15-8 12 10 4 12 13.5 10 4 8 8 5 7 7 100 5-9 3-5 10-10 4-2 2-7 1.850 5.31 1.76 2.31 2.23 1.58 12-15 15-10 14 10 18 12 13.5 11 5 8 8 5 7 7 103 5-9 3-6 10-10 4-2 2-7 1.925 560	11-9 15-8	6 TO 8 9.5 11.5 10	4 8 8	5 7 7	100 5-9	3-5 10	-7 4-0 2-3	1.633			1.64		2.47	2.97
Responsibility Resp	10.0 10.0			5 7 7					520	+				
$ \begin{array}{c ccccccccccccccccccccccccccccccccccc$	12-1.5 15-8	12 TO 14 12 13.5 10	4 8 8	5 7 7	100 5-9	3-5 10-	-10 4-2 2-5	1.850	531			2.31		1.58
$ \begin{array}{c ccccccccccccccccccccccccccccccccccc$	12-1.5 15-10	14 TO 18 12 13.5 11					-10 4-2 2-7		560	2 296				
No. No.	6 7-10 17-8	2 TO 6 10.5 11.5 10	4 8 8	5 7 7	90 8-3	3-10 6-	-8 4-0 2-3	1.570	522	2.230	1.02	1.32	1.36	1.32
$\begin{array}{c ccccccccccccccccccccccccccccccccccc$		8 TO 10 11.5 12.5 10						1.597	569	 	1.78	2.32	2.63	3.15
$ \begin{array}{c c c c c c c c c c c c c c c c c c c $	10-6 17-8	< 2 15 15 10	4 9 9	5 7 7	125 6-7	3-10 9-	-0 4-3 2-3	2.130	626	2.296	1.17	1.51	1.62	1.51
$\begin{array}{c c c c c c c c c c c c c c c c c c c $		2 TO 6 10.5 11.5 10 6 TO 8 10.5 12 10	4 8 8	5 7 7	98 8-3	3-10 8-	-8 4-0 2-3 -8 4-9 2-5	1.693	552	+	1.09	1.42	1.49	1.45
$\begin{array}{c c c c c c c c c c c c c c c c c c c $	10-0 17-8	8 TO 10 11.5 12.5 10	4 8 8	5 8 8	98 6-6	3-10 8-	9 4-10 2-4	1.802	606	1	1.64	2.13	2.35	2.68
$ \begin{array}{c c c c c c c c c c c c c c c c c c c $	11_10 17_8						-0 4-3 2-3	2.253 1.817	582	2.296	1.12	1.46	1.47	1.38
$\begin{array}{ c c c c c c c c c c c c c c c c c c c$	10 11-10.5 17-8	6 TO 8 10.5 12 10	4 8 8	5 8 8	106 6-6	3-10 10-	-8 4-9 2-5	1.844	639		1.59	2.06	2.26	2.72
$ \begin{array}{c ccccccccccccccccccccccccccccccccccc$			4 8 8	5 8 8 5 8 8	135 7-3	3-10 10- 4-3 0	<u>-9 4-10 2-6 </u> -1 5-1 2-3	1.953	817	2 510	1.4/	1.91	1.50	1 36
$\begin{array}{c ccccccccccccccccccccccccccccccccccc$	8 9-11 19-8	2 TO 5 10.5 12.5 10	4 9 9	5 8 8	104 9-2	4-3 8-	-8 4-10 2-4	1.890	724	2.010		1.45	1.43	
$ \begin{array}{c ccccccccccccccccccccccccccccccccccc$						4-3 8-	<u>-9 4-10 2-4 </u> -1 5-1 2-3	1.920 2.560	1 /05 852	2.519				
$\begin{array}{c ccccccccccccccccccccccccccccccccccc$	10 11-11 19-8	2 TO 5 10.5 12.5 10	4 9 9	5 8 8	112 9-2	4-3 10-	1-8 4-10 2-4	2.013	759		1.11	1.44	1.50	1.42
$\begin{array}{c ccccccccccccccccccccccccccccccccccc$								2.104		2 741			2.60	
$ \begin{array}{c ccccccccccccccccccccccccccccccccccc$	10_0 21_9	2 TO 3 115 125 10	4 9 9	5 8 8	110 8-0	4-8 8-	-9 4-10 2-4	2.099	754	2./41	1.00	1.29		1.17
10-5 22-1 8 T0 10 14 15.5 12.5 4 9 9 5 8 8 12 8-0 4-10 10-11 5-10 2-7 2.532 816 2.12 2.75 2.89 3.17	8 10-2 21-8	3 TO 6 12.5 13.5 10	4 9 9	5 8 8	110 8-0	4-8 8-		2.233	756		1.37	1.78	1.71	1.59
12-10 21-10 <2 17 17 11 4 10 10 5 8 8 210 8-0 4-9 11-2 5-2 2-10 2.970 980 2.759 1.14 1.48 1.41 1.29 12-0 12-18 2 10 3 15.5 10 4 9 9 5 8 8 118 8-0 4-8 10-9 4-10 2-4 2.222 789 1.01 1.31 1.33 1.23 1.25 1.25 10-5.5 22-1	8 TO 10 14 15.5 12.5	4 9 9	5 8 8	11.3 8-0	4-10 9-	11 4-11 2-7 -0 5-11 2-7	2.628	781	<u></u>	1.99	2.58	2.69	3.02
$\begin{array}{c ccccccccccccccccccccccccccccccccccc$	12-10 21-10	< 2 17 17 11	4 10 10	5 8 8	210 8-0	4-9 11-	-2 5-2 2-10	2.970	980	2.759	1.14	1.48	1.41	1.29
12-5.5 21-10 6 TO 8 13 14.5 11 4 9 9 5 8 8 121 8-0 4-10 10-11 5-10 2-7 2.532 810 1.80 2.34 2.40 2.73 12-5.5 22-1 8 TO 10 14 15.5 12.5 4 9 9 5 8 8 121 8-0 4-10 11-0 5-11 2-7 2.782 816 2.12 2.75 2.89 3.17	$ \begin{array}{c ccccccccccccccccccccccccccccccccccc$	3 TO 6 12.5 13.5 10	4 9 9	5 8 8	118 8-0	4-8 10-	-10 4-11 2-5	2.356	792	<u>+</u>	1.30	1.69	1.74	1.58
ן 2.17 ב. בין טוטוטן דין אין אין אין אין אין אין אין אין אין א	12-3.5 21-10	6 TD 8 13 14.5 11	4 9 9	5 8 8	121 8-0	4-10 10-	-11 5-10 2-7	2.532			1.80	2.34	2.40	2.73
	12-5.5 21 10	Q TO 10 14 15 E 10 F												

HEADWALL AND TOEWALL QUANTITIES

HEADWALL BENT ANGLE		90° T() 75°		74° TI	□ 60°	59° TO 45°			
CLEAR SPAN (S)	Z	STIRRUPS	REBAR QUANT.	Z	STIRRUPS	REBAR QUANT.	Z	STIRRUPS	REBAR QUANT.	
	#	#	LBS/LF	#	#	LBS/LF	#	#	LBS/LF	
6	4	4	22.8	4	4	22.2	6	4	34.6	
8	4	4	23.0	5	4	28.8	7	4	44.0	
10	5	4	28.5	6	4	35.1	9	4	68.7	
12	6	4	35.3	6	4	34.4	9	5 "	71.7	
14	6	4	34.2	7	4	41.5	*	*	*	
16	6	4	33.1	8	5	54.0	*	*	*	
18	7	4	39.5	9	5	63.3	*	*	*	
20	7	4	39.3	*	*	*	*	*	*	
	CONCRETE QUANTITY = 0.086 CY/LF									

NOTES

- 1. SIX INCH SPACING AT EACH END OF THE SPAN FOR A DISTANCE OF 1/4 OF THE SPAN LENGTH; 12 INCH SPACING ELSEWHERE.
 - QUANTITIES ARE GIVEN FOR ONE HEADWALL AND ONE TOEWALL AND ARE BASED ON PER LINEAR FOOT OF HEADWALL. STEEL QUANTITIES INCLUDE ALL REINFORCING. QUANTITIES SHALL BE PAID FOR AS SHOWN ON THE PLANS.
- \star 3. SKEWED HEADWALLS ARE NOT RECOMMENDED FOR THESE SPANS. A SPECIAL DESIGN IS REQUIRED.
 - 4. FOR HEADWALL AND TOEWALL DETAILS SEE M-601-1, SHEET 1 OF 2.
 - WHEN THE FILL HEIGHTS ARE LESS THAN OR EQUAL TO 2 FT, ALL REINFORCING BARS IN THE HEADWALL, ALL REINFORCING BARS DESIGNATED BY AN ASTERISK (st), AND THE d_1 BARS IN THE TOP MAT OF THE TOP SLAB SHALL BE EPOXY COATED.
 - REINFORCING QUANTITIES INCLUDE BOTH EPOXY-COATED AND UNCOATED BARS.
 - WHEN A (RISE) R OF LESS THAN 6 FT IS REQUIRED, USE THE BAR SIZES AND THE SLAB AND WALL THICKNESSES FOR THE 6 FT RISE (IF AVAILABLE ON THE TABLE).
- ▲ 8. FOR SIZE AND SPACING OF THE BOTTOM MAT BARS IN THE TOP SLAB SEE TABLE ON M-601-1, SHEET 1 OF 2. ALL OTHER d1 BARS ARE #4's AT 1'-0" SPACING. THE NUMBER OF BARS REQUIRED IS LISTED ON THIS SHEET AND INCLUDES BOTH #4 BARS AND THOSE FROM THE TABLE.
- LIVE LOAD IS NEGLECTED AS PER AASHTO LRFD SECTION 3.6.1.2.6. FOR THESE STRUCTURES REFER TO THE CDOT RATING MANUAL.
- 10. FOR ALL NEW CULVERT DESIGNS, A RATING IS REQUIRED. THE RATING SUMMARY SHEET SHOULD BE PRINTED FROM THE CDOT EXTERNAL WEBSITE AND SUBMITTED TO THE BRIDGE RATING UNIT OR INCLUDED AS PART OF A LARGER DESIGN PACKAGE. FOR ADDITIONAL INFORMATION, SEE THE CDOT RATING MANUAL.

Computer File Information									
Creation Date: 07/31/19									
Designer Initials: JBE	Œ								
Last Modification Date: 07/31/19									
Detailer Initials: LTA	Œ								
CAD Ver.: MicroStation V8 Scale: Not to Scale Units: English	Œ								

		Sheet Revisions
	Date:	Comments
R-X)		



2829 West Howard Place CDOT HQ, 3rd Floor Denver, CO 80204 Phone: 303-757-9021 FAX: 303-757-9868


JBK

Project Development Branch

SINGLE CONCRETE BOX **CULVERT (CAST-IN-PLACE)**

STANDARD PLAN NO. M-601-1 Standard Sheet No. 2 of 2

Issued by the Project Development Branch: July 31, 2019

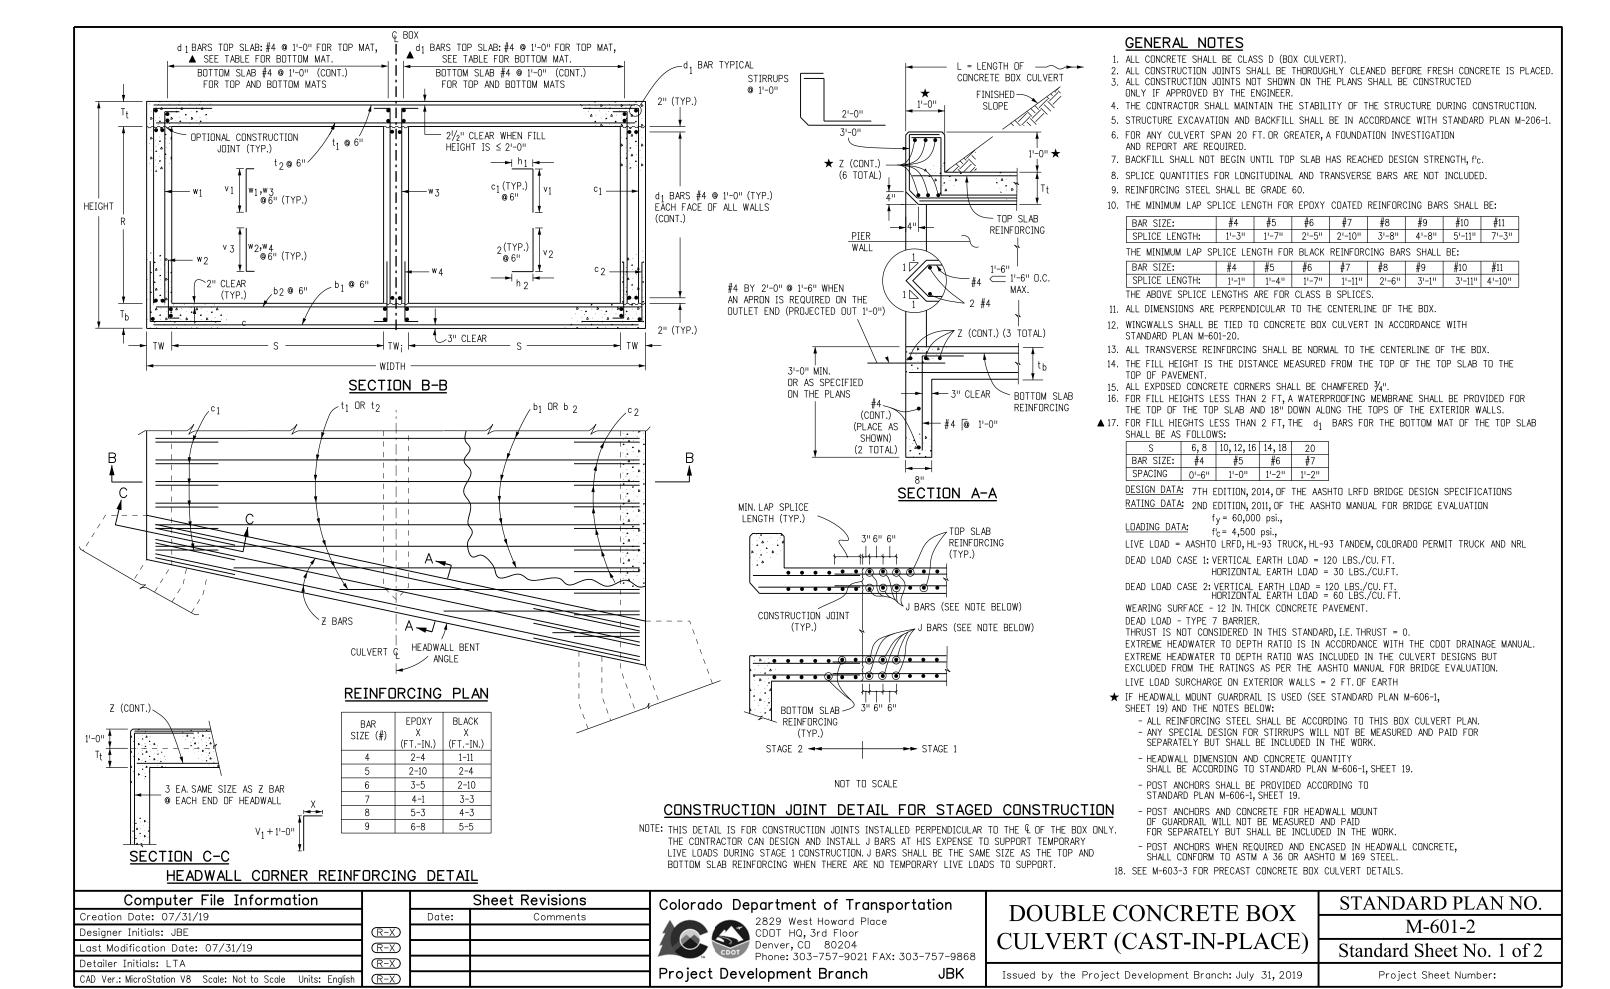

DOUE	BLE	CON	CRETE	BOX	CUL	VEF	RT	DIM	ENSION	S, QUA	NT:	ITIES	S &	RAT	ING	FA	CTORS	(EXCLUE	ING HE	EADWA	LL &	TOEW	/ALL C	QUAN	TITIES)
	X SIZE		FILL HEIGHT ALLOWED	SLAB	& WALL SS (INHES)				BAR SIZES			Ι.		MENSION				QUANTITIES			RATING F				
S R FT FT			FT-FT	T _t T _b	TW & TWi			91 b2 # #	w ₁ * & w ₂ w ₃ * 8			. FT-IN	h ₂ FT-IN		FT-IN F	v3 T-IN	CONCRETE CY/LF	REBAR STL LBS/LF	MEMBRANE CY/LF	HL-93 INVENTORY	HL-93 OPERATING	COLORADO PERMIT	NRL VEHICLE		
6	7-9 7-7.5			11 10 10 9.5	5 10	5		5 5	4 4	5	5 114 5 102	2 2-6	2-4 2-4	6-8 6-8	3-1	1-11 1-11	1.495 1.428	338 300	1.944	1.27 1.81	1.65 2.35	2.09 2.90	2.05 2.82		DWALL
	7-7.5 7-8	14-6	12.8 TO 20	10 10	10	4	4	4 4	4 4	5	5 102	2 2-6		6-8 6-8	3-1	1-11	1.428 1.451	258 258	1011	4.53 •	5.88 •	6.42	7.36 •		DWALL
6 8	9-9 9-7.5 9-7.5	14-6 14-6 14-6	2 TO 10 10 TO 12.8	11 10 10 9.5 10 9.5	5 10	5 5 4	6 5 4	5 6 5 5 4 4	4 4	5	5 126 5 114 5 114		2-4 2-4 2-4	8-8 8-8 8-8	3-1	1-11 1-11 1-11	1.681 1.613	365 327 285	1.944	1.28 1.82 4.66	1.66 2.36 6.04	2.10 2.85 6.82	2.05 2.77	HEAD	WALL
	9-8 11-9	14-6 14-6			10	4	5 5	5 5	4 4	1 5	5 114	1 2-6	2-4 2-4 2-4	8-8 10-8	3-1	1-11 1-11	1.613 1.636 1.866	317 392	1.944	•	•	•	5.08 •		ANGLE
10	11-7.5 11-7.5		2 TO 10	10 9.5	5 10	5 4	5	5 5 4 4	4 4	5	5 126 5 126	5 2-6		10-8 10-8	3-1	1-11 1-11	1.866 1.799 1.799	354 312	1.544	1.28 1.83 2.22	1.67 2.38 2.88	1.00 1.00 2.79	2.06 2.78 1.96		R SPAN Z
	11-8.5 7-10.5	14-10.5			5 11.5	4 5	5 -	4 5 5 6	4 4	1 5	5 120 5 134	6 2-6	2-4	10-8 6-10	3-2	2-0	2.006 1.840	336 394	2.389	1.20	1.56	1.76	1.65		#
	7-8 7-10	18-6 18-6	2 TO 10 10 TO 15	10 10 10 12	10	5	5	5 5 5 5	4 4	1 5	5 118 5 118	3 2-6	2-4	6-8 6-8	3-1	1-11 2-1	1.698 1.812	344 332	2.000	1.47	1.90 3.74	2.19 4.00	2.15 4.38		6 4
8	7-11 7-11	18-9 18-9	15 TO 16.8 16.8 TO 20			5	4 :	5 5 5 5	4 4	5 1 5	5 118 5 118	3 2-6	2-5 2-4	6-8 6-8	3-4 3-4	2-2 2-2	1.942 1.942	335 335		3.37 ◆	4.37 ◆	4.60 ◆	4.86		8 4
8	9-10.5 9-8	18-6	< 2 2 TO 10	12.5 10 10 10	10	5	6 : 5 :	5 6 5 5	4 4	5	5 146 5 130	2-6	2-4 2-4	8-10 8-8	3-1 3-1	1-11 1-11	2.025 1.883	421 371	2.389	1.21 1.46	1.57 1.89	1.71 2.18	1.61 2.13		10 5
	9-10 9-11	18-6 18-9	15 TO 16.8	10.5 12.5	5 11	5	4 :	5 5 5 5	4 4	1 5	5 130		2-5	8-8 8-8	3-4	2-1 2-2	1.997 2.146	359 362		2.96 3.44	3.83 4.46	4.10 4.70	4.37 4.96		12 6
	9-11 8-0.5			13.5 11	5 11 10	5	6	5 5 5 6	4 4	1 5	5 130 5 134	4 3-5	2-5 2-4	8-8 6-11	3-2	2-2	2.146 2.257	362 444	2.833	1.15 1.52	1.49	1.65	1.49	_	14 6
6	8-1.5 8-2	22-6	5 TO 10	13 12.5 13 13		5		5 6 6 6	4 4	5	5 134 5 134	4 2-6	2-4	6-11 6-11	3-5	2-2	2.326 2.361	434 417		1.77	1.98 2.29	1.82 2.65	1.84 3.77		16 6 18 7
	8-2.5 8-5.5	22-9 23-0 22-6	15 TO 20	13 13.5 14 15.5	5 12	6 6 5	5 1		5 5		5 134 5 134	4 2-6	2-5 2-6	6-11 7-0 8-11		2-7 2-9 2-0	2.472 2.761	495 501 472	2.833	3.57 3.36 1.22	4.63 4.36 1.58	4.62 4.38 1.60	5.05 4.52 1.44		20 7
10 8	10-1 10-1.5 10-3		2 TO 5 5 TO 10	14 11 13 12.5 13 14	5 10	5	6	5 6 5 6	4 4		5 146 5 146 5 146	6 2-6	2-5 2-4 2-4	8-11 8-11	3-4	2-0 2-2 2-3	2.477 2.512 2.616	461 425	2.833	1.52	1.97 2.25	1.79	1.79		
	10-3	22-9	10 TO 15	13 14 14 15.5	- 11	6	5 1		5 5	5 5	5 146 5 146	6 2-6	2-5 2-6	8-11 9-0	3-5	2-7 2-9	2.711 2.983	508 588		3.95 3.46	5.12 4.48	2.61 5.26 4.51	3.53 5.69 4.64		
	12-2	22-6		14 12 13 13	10	5	6	5 6 5 6	4 4	1 5	5 158 5 158	3-5	2-5 2-4	10-11 10-11	3-3	2-1 2-2	2.731	499 488	2.833	1.24 1.64	1.60 2.12	1.79 1.89	1.61 1.88		
10	12-3 12-5.5	22-6	5 TO 10	13 14 14 15.5	10	5		5 6	5 5	5	5 158 5 158	3 2-6	2-4	10-11 11-0	3-5	2-3 2-9	2.731 2.801 3.090	452		1.72 2.42	2.23 3.14	2.58 3.18 2.64	2.74 2.25		NOTE
	12-5.5 8-3.5	23-0		14 15.5 14.5 13		6 5		6 6 5 6	5 5		5 158 5 150		2-5 2-5	11-0 7-0		2-9	3.205 2.805	527 567 500	3.278	2.11 1.16	2.73	2.64 1.51	1.86		
6	8-5 8-5.5	26-6	2 TO 5	14 15 14 15.5	10	5	6 (6 6	4 4		5 150 5 150	2-6	2-4 2-4	7-0 7-0	3-6	2-4 2-5	2.927 2.968	512 488	0,270	1.22	1.51 1.59 2.72	1.51 1.43 3.13	1.59 1.54 3.89	■ 1.	SIX INCH LENGTH;
	8-6.5 10-4		10 TO 15 < 2	15 15.5 14.5 13.5		6 5	6	7 6 5 6	5 5	1 5	5 150 5 162	3-3 2 3-5	2-5 2-5	7-1 9-0		2-9 2-3	3.129 3.031	610 528	3.278	1.86 1.16	2.42 1.51 1.58	2.36 1.56 1.43	3.89 2.53 1.59 1.51		
12 8	10-5.5 10-7.5	26-6 26-6	2 TO 5 5 TO 10	14 15.5 16 15.5		5		5 6 6 6	4 4	5	5 162 5 162	2 3-3	2-4 2-4	9-0 9-2		2-5 2-5	3.154 3.317	515 544		1.22 1.70	2.21	2.16	1.51 2.39 3.80	2.	QUANTITI ON PER
	10-7.5 12-5	26-6	< 2	16 15.5 15 14	10	5		7 6 5 6	5 5	1 5	5 162 5 174	4 3-9	2-5 2-5	9-2 11-0	3-5	2-9 2-3	3.416 3.298	644 556	3.278	2.83 1.23	3.67 1.60	3.54 1.66	1.69		QUANTITI
10	12-5.5	26-6 26-6	5 TO 10	14 15.1 16 15.1	5 10	5	6 (5 6 6 6	4 4	5	5 174 5 174	4 3-3	2-5 2-4	11-0 11-2	3-7	2-5 2-5	3.339 3.502	543 571		1.22 1.82	1.58 2.36	1.43 2.31	1.52 2.56 2.08	★ 3.	SKEWED
	12-7.5 8-5.5	30-6	< 2	16 15.5 15.5 14	- 10	6	-	7 6 6 <u>7</u>	5	5 6	5 174 6 166	3 4-4	2-5 2-9	7-1	3-9	2-9	3.619 3.333	678 766	3.722	2.33 1.15	3.02 1.49	2.92 1.54	1.53	•	SPECIAL
6	8-4.5 8-6.5	30-6	5 TO 10	14 14.5 15.5 15	10	6	7	6 / 7 7	5 5	6	6 166 6 166 6 166	3-8	2-8	7-0 7-1 7-2	3-10	2-8	3.238 3.427	731 770 773		1.28 1.37 2.27	1.66 1.78 2.95	1.41 1.65 2.50	1.50 1.83 2.66	4.	FOR HEAL
	8-8 10-5.5 10-4.5		< 2	16 16 15.5 14 14 14.5	10	6	7	6 7	5		6 166 6 178 6 178	3 4-4	2-9 2-9 2-8	9-1 9-0	3-9	2-9 2-7 2-8	3.568 3.518 3.424	803 768	3.722	1.15 1.26	1.49 1.64	1.49	1.50 1.46		
14 8	10-6.5	30-6 30-6	5 TO 10	15.5 15 16 16.5	10	6 7	7 5	7 7	5 5	6	6 178		2-8	9-1 9-2	3-10	2-8 2-10	3.612 3.800	807 783		1.37 1.46	1.77	1.38 1.65 2.09	1.83 2.27	5.	WHEN TH REINFORG
		30-6	< 2	15.5 14 14 15	10		7 (5 5	5 6	6 190	0 4-4 0 2-10	2-9	11-1 11-0	3-9	2-7 2-8	3.703 3.771	839	3.722	1.15 1.30	1.90 1.50 1.69	1.46 1.42	1.48 1.57		BY AN A
10	12-6.5		5 TO 7	15.5 15 16 16.5	10	6 7	5	7 7	5 5	5 6	6 190		2-8	11-1 11-2	3-10	2-8 2-10	3.797 3.985	809 783 820		1.49 1.47	1.69 1.93 1.91	2.18 2.11	2.78 2.02		SHALL BE
6	8-6.5 8-5 8-6	34-9 34-6	< 2 2 TO 5	16 14.5 14 15		6 7	7 6		5 5	5 6	6 18:	2 4-4 2 2-10	2-8	7-1 7-0	3-9 3-10	2-8 2-8	3.882	825 799	4.194	1.12 1.00	1.46	1.44	1.44	6.	REINFORG
	8-6 8-7.5	34-9	5 TO 7 7 TO 10	14 16 15.5 16	10 11	7	6 6	7 6	5 5	6 6	6 182 6 182	2 2-10 2 3-8	2-8 2-9	7-0 7-1	3-11	2-8 2-9 2-9	3.644 3.750 3.990	800 853		1.66 1.64	1.29 2.16 2.13	1.09 1.94 1.89	1.02 2.21 2.06	7.	WHEN A
16 8	10-7.5 10-6	34-6	2 TO 5	16.5 15 15 15	10	6 8	6	6 7 7 6	5 5	5 6	6 194	4 4-4 4 2-10	2-8	9-2 9-1	3-10 3-10	2-8 2-8	4.193 3.935	864 880 881	4.194	1.18 1.02 1.72	1.54 1.32	1.45 1.42	1.46		SIZES AN
	10-7 10-8		7 TO 10	15 16 15.5 16.5	5 10 5 11	7	6 8		5 5	5 6	6 194	4 2-10 4 3-8	2-9	9-1 9-1	3-11 4-0	2-8 2-9 2-10	3.935 4.042 4.247 4.397	891	1.101	1.60	1.32 2.23 2.07	1.42 2.23 1.84	1.36 2.13 2.00		(IF AVAI
10	12-7.5 12-6.5	34-6	2 TO 5	16.5 15 15.5 15	10	8	6	7 6	5 5	5 6	6 20	6 4-4 6 2-10	2-8	11-2 11-1	3-10	2-8 2-8	4.174	901 916	4.194	1.19 1.02 1.74	1.54 1.33 2.26	1.41 1.43 2.23	1.42 1.37 2.12	▲ 8.	FOR SIZE
<u> </u>	8-8	34-6 38-9	< 2	15.5 16 17 15	11	7	8	7 8	5 5	5 6	6 198	6 2-10 3 4-4	2-10	11-1 7-2	3-10	2-9	4.280 4.438	918 1094	4.639	1.14	1.47	1.27	1 32		M-601-2, OF BARS
6		38-9 38-9 38-9	2 TO 5 5 TO 7	15 15.5 15.5 16	5 11	8 8	8 8	8 8	5	5 6	6 198	3 3-8 3 3-8	2-9	7-1 7-1 9-3	3-11 3-11 3-10	2-9 2-9	4.438 4.259 4.378	1153 1153	A 670	1.32 2.23	1.71 2.89 1.55	1.73 2.57 1.28	1.65 2.58 1.33		THOSE F
18 8	10-9 10-7 10-7	38-9	2 TO 5	17.5 15.3 15 16	11	8	9 8		5 5	5 6	6 210	0 4-4 0 3-8 0 3-8	1 2-9 1	9-3 9-1 9-1	3-11	2-9 2-9 2-9	4.762 4.522 4.522 4.965	1132 1302	4.639	1.19 1.47 2.20	1.90	1.28 1.80 2.45	1.83 2.46	♦ 9.	LIVE LOA
10	12-9	38-9	< 2	15 16 17.5 15.3 15 16	5 11	8 7 8	8 9	7 8	5 5	6 6	6 22	3-8 2 4-4 2 3-8	2-9 2-9 2-9	11-3 11-1	3-10 3-11	2-9 2-9 3-1	4.965 4.726	1302 1168 1404	4.639	1.16 1.53	1.90 2.85 1.51 1.98	1.24 1.78	1.29 1.88		STRUCTU
<u></u>	12-7 8-10	38-9	5 TO 7	15 16 18 16	11	8	9 1	8 9	6 6	6	6 22:	2 3-8 4 5-0	2-9	11-1	3-11	3-1 3-1	4.726	1404	5.111	2.20	2.85	2.39	2.39	10.	FOR ALL
6	8-7.5	43-0	2 TO 5	15.5 16	12	8	9 8		6 6	3 7	7 214	4 4-3	3-3	7-1 9-3	4-4	3-1	5.179 4.847 5.401	1480	5.111	1.16 1.48 1.14	1.51 1.91 1.48	1.22 1.51 1.16	1.70 1.24		SHOULD BRIDGE F
20 8	10-7.5	43-0 43-0 5 43-0	< 2 2 TO 5 < 2	18 16 15.5 16 18 16.5	12 5 12	8	9 8	8 9	6 6	5 7 5 7	7 22	6 5-0 6 4-3 8 5-0	3-3 3-3 3-3	9-1 11-3	4-4 4-4	3-1 3-1 3-2	5.069 5.690	1595 1528 1645	5.111	1.14 1.52 1.16	1.48 1.97 1.50	1.16 1.46 1.20	1.68 1.28		ADDITION
10		43-0		15.5 16	12			8 9	6	5 7	7 23	8 5-4	3-3	11-1		3-1	5.292	1585		1.52	1.97	1.43	1.64		
			r File I	nform	nation					Sheet	Re	visior	าร		Col	lora	do Depa	ırtment o	f Transi	ortatio	$_{n}$ \top	D/			
Creation	Date:	07/3	31/19						Date:		С	ommer	nts				•	329 West Hov	•		·	D(JUB	LĽ(CONC

EADWALL AND TOEWALL QUANTITIES

HEADWALL BENT ANGLE		90° TI	⊃ 75°		74° TI	D 60°	59° TO 45°			
CLEAR SPAN (S)	Z	STIRRUPS	REBAR QUANT.	. Z STIRRUPS		REBAR QUANT.	Z	STIRRUPS	REBAR QUANT.	
	#	#	LBS/LF	#	#	LBS/LF	#	#	LBS/LF	
6	4	4	20.8	4	4	20.4	6	4	31.2	
8	4	4	19.9	5	4	24.3	7	4	36.2	
10	5	4	25.0	6	4	30.6	9	4 ■	57.8	
12	6	4	30.0	6	4	29.6	9	5	61.3	
14	6	4	29.7	7	4	35.7	*	*	*	
16	6	4	29.0	8	5	46.7	*	*	*	
18	7	4	35.0	9	5	54.9	*	*	*	
20	7	4	34.4	*	*	*	*	*	*	
	CONCRETE QUANTITY = 0.086 CY/LF									

NOTES

- SIX INCH SPACING AT EACH END OF THE SPAN FOR A DISTANCE OF 1/4 OF THE SPAN LENGTH; 12 INCH SPACING ELSEWHERE.
- QUANTITIES ARE GIVEN FOR ONE HEADWALL AND ONE TOEWALL AND ARE BASED ON PER LINEAR FOOT OF HEADWALL. STEEL QUANTITIES INCLUDE ALL REINFORCING. QUANTITIES SHALL BE PAID FOR AS SHOWN ON THE PLANS.
- SKEWED HEADWALLS ARE NOT RECOMMENDED FOR THESE SPANS. A SPECIAL DESIGN IS REQUIRED.
- 4. FOR HEADWALL AND TOEWALL DETAILS SEE M-601-2, SHEET 1 OF 2.
- WHEN THE FILL HEIGHTS ARE LESS THAN OR EQUAL TO 2 FT, ALL REINFORCING BARS IN THE HEADWALL, ALL REINFORCING BARS DESIGNATED BY AN ASTERISK (*), AND THE d1 BARS IN THE TOP MAT OF THE TOP SLAB SHALL BE EPOXY COATED.
- 6. REINFORCING QUANTITIES INCLUDE BOTH EPOXY-COATED AND UNCOATED BARS.
- 7. WHEN A (RISE) R OF LESS THAN 6 FT IS REQUIRED, USE THE BAR SIZES AND THE SLAB AND WALL THICKNESSES FOR THE 6 FT RISE (IF AVAILABLE ON THE TABLE).
- FOR SIZE AND SPACING OF THE BOTTOM MAT BARS IN THE TOP SLAB SEE TABLE ON M-601-2, SHEET 1 OF 2. ALL OTHER d₁ BARS ARE #4's AT 1'-0" SPACING. THE NUMBER OF BARS REQUIRED IS LISTED ON THIS SHEET AND INCLUDES BOTH #4 BARS AND THOSE FROM THE TABLE.
- LIVE LOAD IS NEGLECTED AS PER AASHTO LRFD SECTION 3.6.1.2.6. FOR THESE STRUCTURES REFER TO THE CDOT RATING MANUAL.
- 10. FOR ALL NEW CULVERT DESIGNS, A RATING IS REQUIRED. THE RATING SUMMARY SHEET SHOULD BE PRINTED FROM THE COOT EXTERNAL WEBSITE AND SUBMITTED TO THE BRIDGE RATING UNIT OR INCLUDED AS PART OF A LARGER DESIGN PACKAGE.FOR ADDITIONAL INFORMATION, SEE THE CDOT RATING MANUAL.

Computer File Information										
Creation Date: 07/31/19										
Designer Initials: JBE										
Last Modification Date: 07/31/19										
Detailer Initials: LTA										
CAD Ver.: MicroStation V8 Scale: Not to Scale Units: English										

		Sheet Revisions
	Date:	Comments
\mathbb{R} -X		
\mathbb{R} -X		
R-X		
(R-X)		




2829 West Howard Place CDOT HQ, 3rd Floor Denver, CO 80204 Phone: 303-757-9021 FAX: 303-757-9868

Project Development Branch

LE CONCRETE BOX CULVERT (CAST-IN-PLACE)

STANDARD PLAN NO. M-601-2Standard Sheet No. 2 of 2

JBK Issued by the Project Development Branch: July 31, 2019

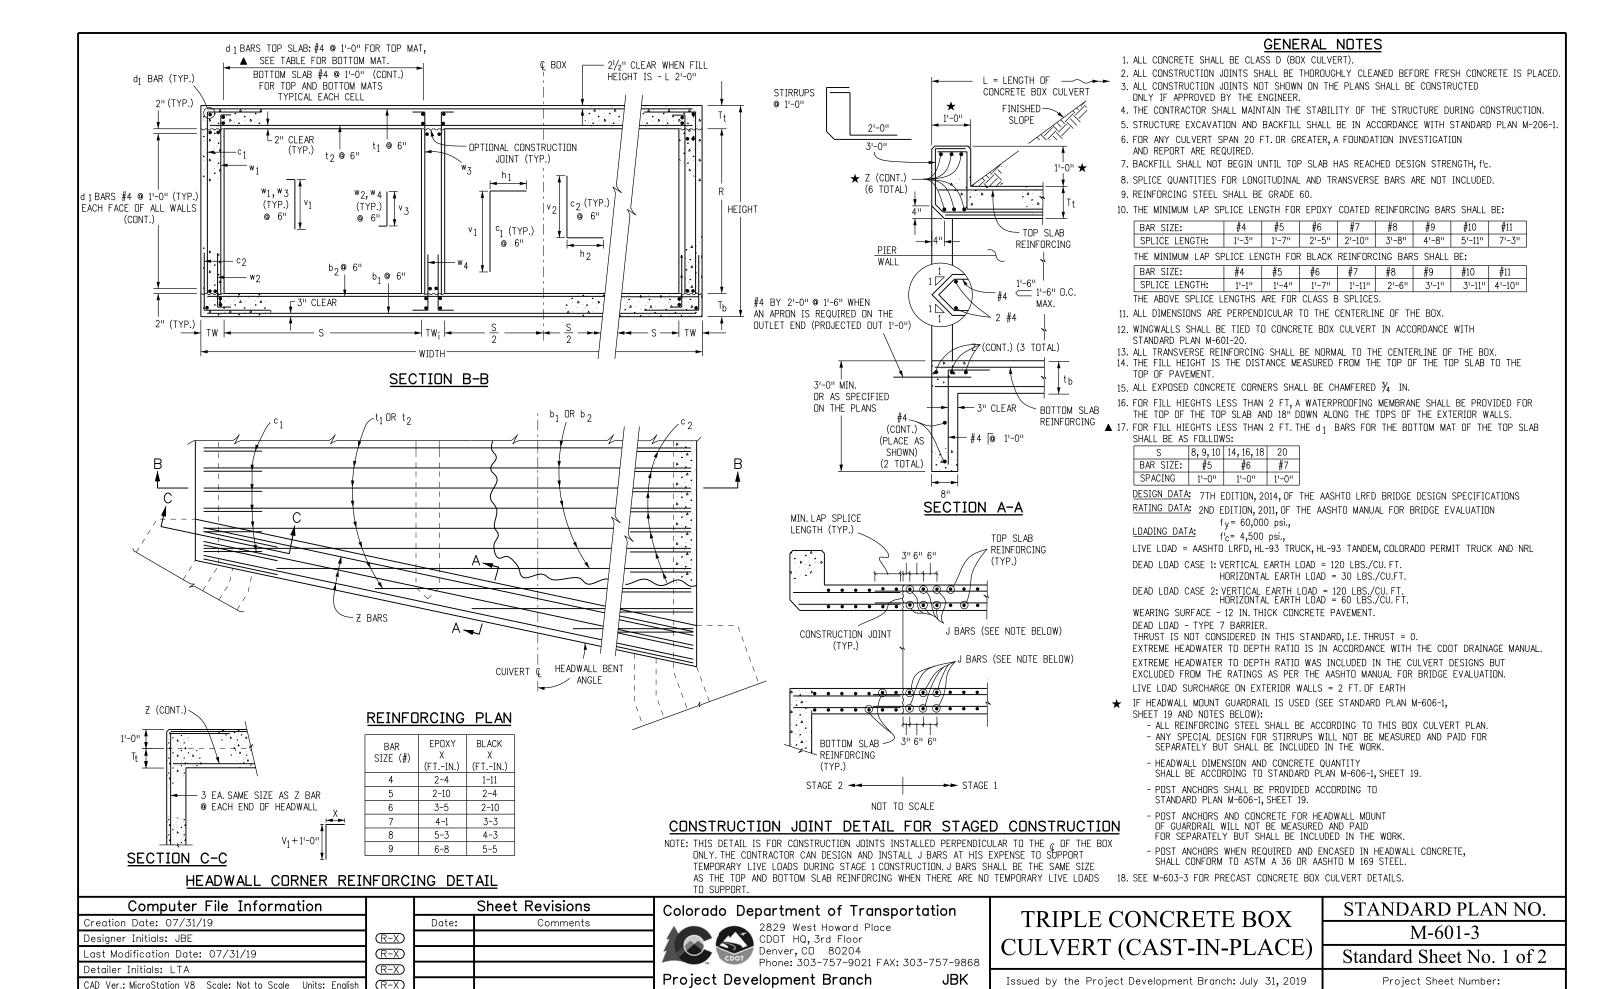

TRIPLE CONCRETE BOX CULVERT DIMENSIONS,QUANTITIES & RATING FACTORS (EXCLUDING HEADWALL & TOEWALL QUANTITIES) | Section | Sect BOX SIZE BAR SIZES DIMENSIONS OLIANTITIES RATING FACTORS w4 c1* c2 v1 h1 h2 v1 v2 v3 CONCRETE # # MO. FT-IN FT-IN FT-IN FT-IN FT-IN CY/LF v3 CONCRETE REBAR STL WATERPROOFING HL-93 HL-93 COLORADO LBS/LF INVENTORY OPERATING PERMIT VEHICLE 4.037 4.056 4.722 4.722 5.389 5.389 6.056 6.056 6.056 6.722 6.722 6.722 7.407 Colorado Department of Transportation 2829 West Howard Place

HEADWALL AND TOEWALL QUANTITIES

HEADWALL BENT ANGLE		90° T(⊃ 75°		74° TI	⊃ 60°	59° TO 45°				
CLEAR SPAN (S)	Z	STIRRUPS	REBAR QUANT.	Z	STIRRUPS	REBAR QUANT.	₹	STIRRUPS	REBAR QUANT.		
	#	#	LBS/LF	#	#	LBS/LF	#	#	LBS/LF		
8	4	4	19.2	5	4	23.5	7	4	34.4		
10	5	4	23.9	6	4	28.7	9	4 -	54.0		
12	6	4	28.7	6	4	28.2	9	5 "	59.2		
14	6	4	27.9	7	4	33.5	*	*	*		
16	6	4	27.5	8	5	44.1	*	*	*		
18	7	4	33.0	9	5	51.8	*	*	*		
20	7	4	32.8	*	*	*	*	*	*		
	CONCRETE QUANTITY = 0.086 CY/LF										

NOTES

- 1. SIX INCH SPACING AT EACH END OF THE SPAN FOR A DISTANCE OF 1/4 OF THE SPAN LENGTH; 12 INCH SPACING ELSEWHERE.
 - QUANTITIES ARE GIVEN FOR ONE HEADWALL AND ONE TOEWALL AND ARE BASED ON PER LINEAR FOOT OF HEADWALL. STEEL QUANTITIES INCLUDE ALL REINFORCING. QUANTITIES SHALL BE PAID FOR AS SHOWN ON THE PLANS.
- ★ 3. SKEWED HEADWALLS ARE NOT RECOMMENDED FOR THESE SPANS. A SPECIAL DESIGN IS REQUIRED.
 - FOR HEADWALL AND TOEWALL DETAILS SEE M-601-3, SHEET 1 OF 2.
 - WHEN THE FILL HEIGHTS ARE LESS THAN OR EQUAL TO 2 FT, ALL REINFORCING BARS IN THE HEADWALL, ALL REINFORCING BARS DESIGNATED BY AN ASTERISK (*), AND THE d1 BARS IN THE TOP MAT OF THE TOP SLAB SHALL BE EPOXY COATED.
 - REINFORCING QUANTITIES INCLUDE BOTH EPOXY-COATED AND UNCOATED BARS.
 - WHEN A (RISE) R OF LESS THAN 6 FT IS REQUIRED, USE THE BAR SIZES AND THE SLAB AND WALL THICKNESSES FOR THE 6 FT RISE (IF AVAILABLE ON THE TABLE).
- ▲ 8. FOR SIZE AND SPACING OF THE BOTTOM MAT BARS IN THE TOP SLAB SEE TABLE ON M-601-3, SHEET 1 OF 2. ALL OTHER d₁ BARS ARE #4's AT 1'-0" SPACING. THE NUMBER OF BARS REQUIRED IS LISTED ON THIS SHEET AND INCLUDES BOTH #4 BARS AND THOSE FROM THE TABLE.
- ◆ 9. LIVE LOAD IS NEGLECTED AS PER AASHTO LRFD SECTION 3.6.1.2.6. FOR THESE STRUCTURES REFER TO THE CDOT RATING MANUAL.
 - FOR ALL NEW CULVERT DESIGNS, A RATING IS REQUIRED. THE RATING SUMMARY SHEET SHOULD BE PRINTED FROM THE COOT EXTERNAL WEBSITE AND SUBMITTED TO THE BRIDGE RATING UNIT OR INCLUDED AS PART OF A LARGER DESIGN PACKAGE. FOR ADDITIONAL INFORMATION, SEE THE CDOT RATING MANUAL.

Computer File Information												
Creation Date: 07/31/19												
Designer Initials: JBE	Œ											
Last Modification Date: 07/31/19												
Detailer Initials: LTA	Œ											
CAD Ver.: MicroStation V8 Scale: Not to Scale Units: English	Θ											

		Sheet Revisions
	Date:	Comments
₹-X)		




CDDT HQ, 3rd Floor Denver, CO 80204 Phone: 303-757-9021 FAX: 303-757-9868


JBK


Project Development Branch

TRIPLE CONCRETE BOX CULVERT (CAST-IN-PLACE) STANDARD PLAN NO. M-601-3Standard Sheet No. 2 of 2

Issued by the Project Development Branch: July 31, 2019

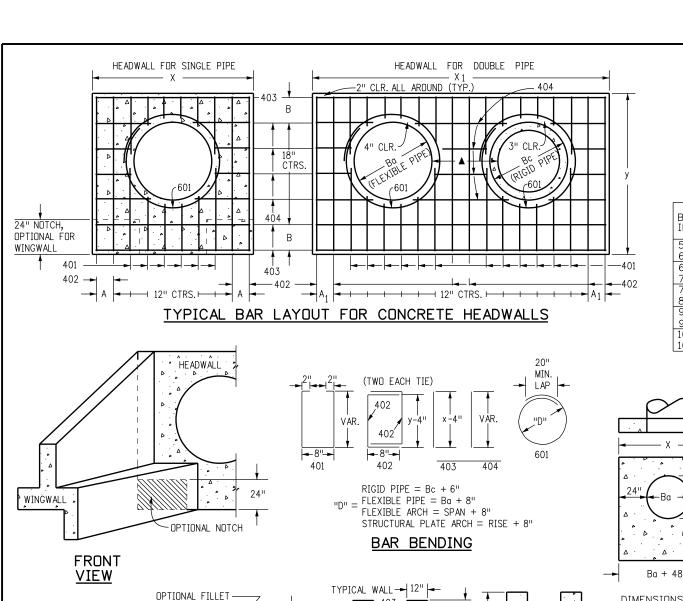

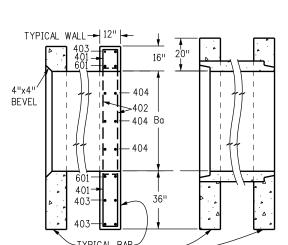

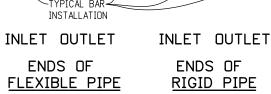


20" Ba + - 56" 36" 1.5 Ba + 24" .75 Ba + 12"

	DIM	ENSION	S							QUANT	ITIES	<u> </u>
Ba	Вс	X	Α	X ₁	A ₁	l v	B	Хo	CONC	RETE	STEE	L =
IN.	IN.	FTIN.	IN.	FTIN.	IN.	FTIN.	IÑ.	IN.	SGL CU.YD.	DBL CU.YD.	SGL LBS.	DBL LBS.
54	65	8-9	81/2	15-6	7	9-2	17	20	2.12	3.55	209	364
60	72	9-6	7	17-0	10	9-8	11	21	2.35	3.99	236	414
66	79	10-3	111/2	18-6	7	10-2	14	22	2.60	4.44	249	453
72	86	11-0	10	20-0	10	10-8	17	23	2.85	4.91	270	476
78	93	11-9	81/2	21-3	11	11-2	11	24	3.11	5.29	306	527
84	100	12-6	7	22-6	7	11-8	14	25	3.38	5.68	333	572
90	107	13-3	111/2	23-9	81/2	12-2	17	26	3.66	6.08	335	593
96	114	14-0	10	25-0	10	12-8	11	27	3.94	6.48	379	649
102	121	14-9	81/2	26-3	111/2	13-2	14	28	4.24	6.89	400	664
108	128	15-6	7	27-6	<u> 7 -</u>	13-8	17	29	4.54	7.30	424	707


HEADWALL FOR RIGID ROUND PIPE

OLIANITITICO

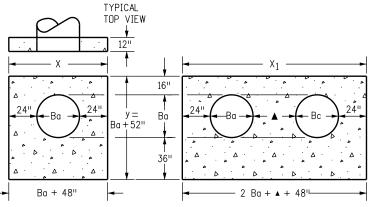

DIW	ENSTON:	5					QU	ANIIIIE	S	
Ĺ.,			X1	٨٠	>	1	CONC	RETE	STE	EL 🔳
Ba IN.	FTIN.	IN.	FTIN.	A ₁ IN.	FTIN.	B IN.	SGL CU. YD.	DBL CU. YD.	SGL LBS.	DBL LBS.
54	8-6	7	15-3	11½	8-10	15	2.19	3.81	211	358
60	9-0	10	16-6	7	9-4	18	2.38	4.25	217	396
66	9-6	7	17-9	8½	9-10	12	2.58	4.70	252	454
72	10-0	10	19-0	10	10-4	15	2.78	5.17	255	472
78	10-6	7	20-0	10	10-10	18	2.98	5.56	276	499
84	11-0	10	21-0	10	11-4	12	3.19	5.95	297	553
90	11-6	7	22-0	10	11-10	15	3.40	6.36	317	517
96	12-0	10	23-0	10	12-4	18	3.62	6.79	321	597
102	12-6	7	24-0	10	12-10	12	3.84	7.21	364	663
108	13-0	10	25-0	10	13-4	15	4.06	7.63	362	678


HEADWALL FOR FLEXIBLE ROUND PIPE

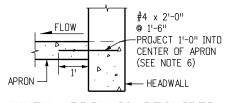

WHEN APRON IS REQUIRED

GENERAL NOTES

- 1. CONCRETE SHALL BE CLASS B.
- 2. HEADWALL SHALL BE PERPENDICULAR TO THE PIPE ¢ UNLESS OTHERWISE SHOWN ON THE PLANS. TABULATED DIMENSIONS AND QUANTITIES MUST BE ADJUSTED FOR SKEWED INSTALLATIONS.
- 3. FOR WINGWALL DETAILS, SEE STANDARD PLAN M-601-20.
- 4. VOLUME OCCUPIED BY PIPE HAS BEEN DEDUCTED FROM STEEL AND CONCRETE QUANTITIES.
- 5. EXPOSED CONCRETE CORNERS SHALL BE CHAMFERED $\frac{3}{4}$ IN.
- 6. ALL REINFORCING BARS SHALL HAVE A 2 IN. MINIMUM CLEARANCE.
- \blacktriangle WHEN TWO OR MORE PIPES ARE LAID SIDE BY SIDE, THEY SHALL BE PLACED SO THAT THE ADJACENT PIPES WILL BE 1/2 INSIDE DIAMETER APART, OR 1/2 INSIDE SPAN APART, OR 3 FT. APART (INCLUDING WALL THICKNESS), WHICHEVER IS LESS.
- ADD 0.89 x (X OR X₁) (LB.) WHEN APRON IS REQUIRED.

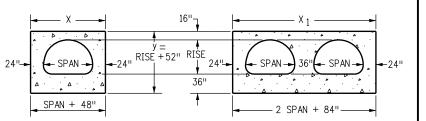

		DIME	ENSIONS				QU.	ANTITIES	3			
EQUIV.	CDAN	חזכר	V	,	X 1	٨٠		_	CONC	RETE	STE	EL =
Ba IN.	SPAN IN.	RISE IN.	FTIN.	IN.	FTIN.	A ₁ IN.	FTIN.	B IN.	SGL CU. YD.	DBL CU. YD.	SGL LBS.	DBL LBS.
72 78	81 87	59 63	10-9 11-3	8½ 11½	20-6 21-6	7 7	9-3 9-7	17½ 10½		5.10 5.34	250 275	467 531
84 90	95 103	67 71	11-9 12-7	8½ 7½	22-10 24-2	9 11	9-11 10-3	12½ 15	3.08 3.30	5.79 6.21	290 321	547 591
96 102	112 117	75 79	13-4 13-9	12 8½	25-8 26-6	8 7	10-7 10-11	16½ 9½	3.52 3.63	6.65 6.86	314 356	606 672
108	128	83	14-8	8	28-4	12	11-3	111/2	3.96	7.51	376	699

HEADWALL FOR FLEXIBLE PIPE ARCH

		DIME	NSIONS						QL	JANTITIE	S	
EQUIV.	CDAN	DICE			V.	٨٠	.,	_	CONC	RETE	STE	EL =
Ba IN.	SPAN FTIN.	RISE FTIN.	FTIN.	A IN.	X ₁ FTIN.	A ₁ IN.	FTIN.	B IN.	SGL CU. YD.	DBL CU. YD.	SGL LBS.	DBL LBS.
66 75	6-1 7-0	4-7 5-1	10-1 11-0	10½ 10	19-2 21-0	11 10	8-11 9-5	15½ 9½	2.52 2.80	4.70 5.25	232 282	424 509
84 93	7-11 8-10	5-7 6-1	11-11 12-10	9½ 9	22-10 24-8	9 8	9-11 10-5	12½ 15½		5.79 6.33	291 309	540 622
102 111	9-9 10-11	6-7 7-1	13-9 14-11	8½ 9½	26-6 28-10	7 9	10-11 11-5	9½ 12½	3.63 4.05	6.86 7.67	379 377	673 711
120 132	11-10 12-10	7-7 8-4	15-10 16-10	9	30-8 32-8	8	11-11 12-8	15½ 11	4.36 4.75	8.28 9.03	395 441	731 839
141 150	14-1 15-4	8-9 9-3	18-1 19-4	10½ 12	35-2 37-8	11 8	13-1 13-7	13½ 16½		9.86 10.88	448 490	931 953
159	15-10	9-10	19-10	9	38-8	8	14-2	11	5.89	11.25	534	1019

HEADWALL FOR STRUCTURAL PLATE ARCH

SKEW ANGLE A°	90	85	80	75	70	65	60	55	50	45	40	35	30
FACTOR (cosecA°)	1.000	1.004	1.015	1.035	1.064	1.103	1.155	1.221	1.305	1.414	1.556	1.743	2.000

SKEW FACTOR TABLE

Computer File Information	
Creation Date: 07/31/19	
Designer Initials: JBK	R
Last Modification Date: 07/31/19	R
Detailer Initials: LTA	R
CAD Ver.: MicroStation V8 Scale: Not to Scale Units: English	R

WINGWALL

CONNECTION

REINFORCING BARS

FROM WINGWALL

FOOTING INTO

THE HEADWALL

#5 x / @ 12"

CENTERS, EACH

2'-0" MIN.

FACE PROJECTED INTO WINGWALL


TOP OF

WINGWALL

TOP VIEW

·		Sheet Revisions
	Date:	Comments
$\overline{\mathbb{R}-X}$		
$\overline{\mathbb{R}-X}$		
$\overline{R-X}$		
(R-X)		

Colorado Department of Transportation

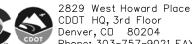

Denver, CD 80204 Phone: 303-757-9021 FAX: 303-757-9868 JBK

Project Development Branch


HEADWAL	
FOR PIPES)


M-601-10 Standard Sheet No. 1 of 1

Issued by the Project Development Branch: July 31, 2019

Project Sheet Number:

STANDARD PLAN NO.

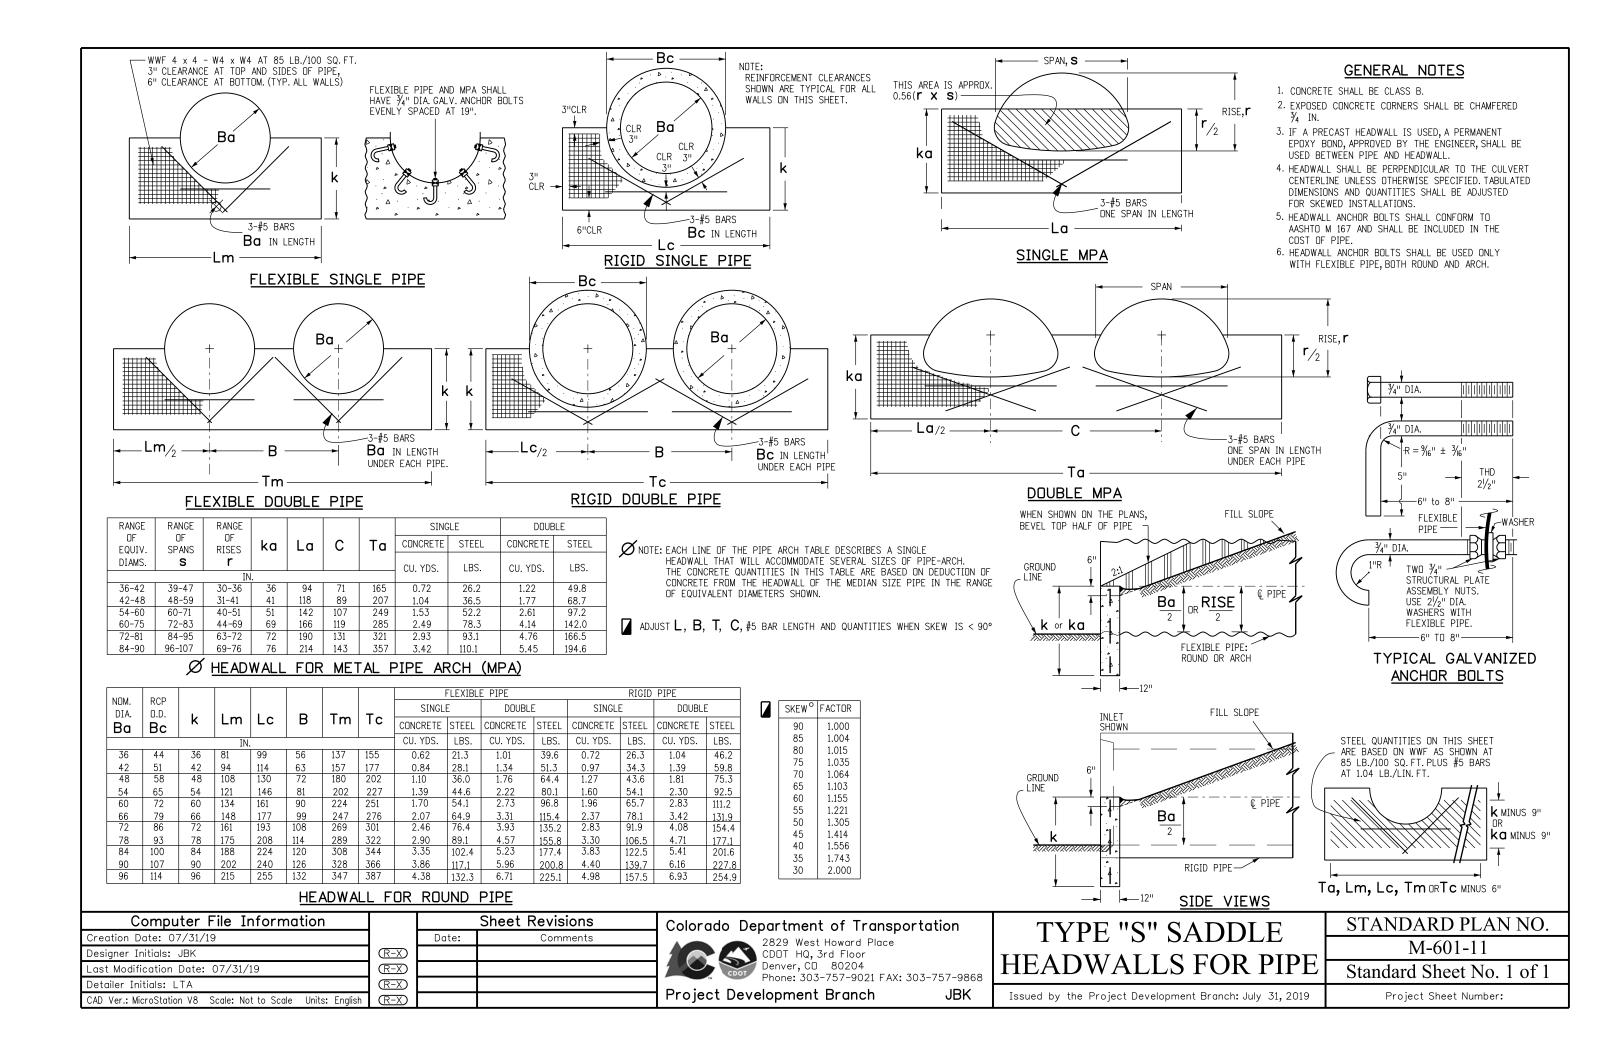

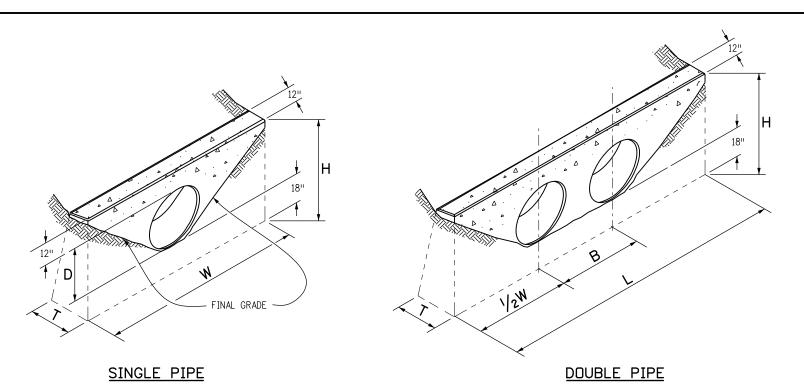

CONCRETE HEADWALL INSTALLATIONS

SEE STANDARD PLAN M-601-10 FOR REINFORCING DETAILS.

Di	DE				PIPE DIAME	TER (AND	EQUIVALEN	T DIAMETER	R) (IN.)				
PIPE		18		24		30		36		42		48	
TYPE	MATERIAL	SINGLE	DOUBLE	SINGLE	DOUBLE	SINGLE	DOUBLE	SINGLE	DOUBLE	SINGLE	DOUBLE	SINGLE	DOUBLE
	RIGID	1.0	1.3	1.5	2.0	2.0	2.7	2.8	3.6	3.6	4.6	4.6	6.0
CIRCULAR	FLEXIBLE	1.1	1.4	1.6	2.1	2.2	3.0	3.0	4.0	3.9	5.3	5.0	6.8
ELLIPTICAL	DIOID	23 >	< 14	30 >	· 19	38 >	24	45 >	29	53 x	: 34	60 x	: 38
ELLIPTICAL	RIGID	0.9	1.2	1.3	1.6	1.7	2.2	2.3	2.9	2.9	3.7	3.5	4.4
ARCH	METAL	22 >	< 13	29 >	18	36 x	22	43 >	27	50 >	< 31	58 >	< 36
ANCII	IVIL I AL	0.9	1.3	1.4	1.9	1.8	2.4	2.4	3.4	3.2	4.4	3.4	5.0

CONCRETE QUANTITIES FOR ONE CONCRETE HEADWALL (CUBIC YARDS)

٢				PI	PE DIAMETER) (INI.)		
	THICKNESS	MATERIAL	18	24	30	36	42	48
İ	4"	CONCRETE	0.4	0.8	1.2			
ſ	6"	CONCRETE				2.6	3.6	4.7
Γ	18"	RIPRAP	2.0	3.5	5.4	7.8	10.7	13.9

PIPE OUTLET PAVING (CUBIC YARDS)

NOTE: VOLUME OCCUPIED BY PIPE HAS BEEN DEDUCTED.

Computer File Information Sheet Revisions Creation Date: 07/31/19 Date: Comments \mathbb{R} -X Designer Initials: JBK Last Modification Date: 07/31/19 \mathbb{R} -X \mathbb{R} -X Detailer Initials: LTA CAD Ver.: MicroStation V8 Scale: Not to Scale Units: English (R-X)

Colorado Department of Transportation



2829 West Howard Place CDDT HQ, 3rd Floor Denver, CD 80204 Phone: 303-757-9021 FAX: 303-757-9868

TYPE OF PIPE

JBK

Project Development Branch

HEADWALL DIMENSIONS

Issued by the Project Development Branch: July 31, 2019

STANDARD PLAN N	Ю.
M-601-12	
Ctandard Chart No. 1	∿£ 1

Standard Sheet No. 1 of 1


PIPE OUTLET PAVING MAY BE USED WITH MULTIPLE PIPES.

GENERAL NOTES 1. FOR SIZE AND LOCATION OF PIPES, SEE THE PLANS.

3. FOOTINGS IN ROCK SHALL BE POURED OUT TO ROCK AND NOT FORMED IN ACCORDANCE WITH SUBSECTION 601.09(b). 4. EXPOSED CONCRETE CORNERS SHALL BE CHAMFERED $\frac{3}{4}$ IN. 5. HEADWALL SHALL HAVE REINFORCING STEEL INSTALLED IN A PATTERN SIMILAR TO STANDARD PLAN M-601-10.

6. THE COST OF REINFORCING STEEL SHALL BE INCLUDED IN THE WORK UNLESS THE STEEL QUANTITIES ARE LISTED IN THE PLANS AND ARE PAID FOR SEPARATELY.

2. ALL CONCRETE SHALL BE CLASS B.

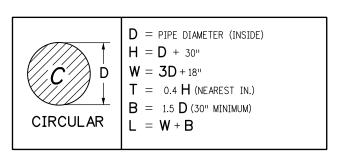

2:1 SLOPE UP TO <mark>1/2D</mark> HEIGHT

4" OR 6" THICK CONCRETE SLOPE AND DITCH PAVING WITH WELDED WIRE FABRIC 6 x 6 - W 1.4 x W 1.4

2:1 SLOPE

BED COURSE MATERIAL OR GEOTEXTILE WHERE SPECIFIED ON THE PLANS

> W = 3D + 18" ARCH OR **ELLIPTICAL** L = W + B

D = EQUIVALENT CIRCULAR DIAMETER (INSIDE) H = RISE + 30''


18" THICK LAYER OF RIPRAP OR AS SPECIFIED ON THE PLANS

 $T = 0.4 \, H$ (NEAREST IN.) B = 1.5 D (30" MINIMUM)

TYPE OF PIPE

HEADWALL DIMENSIONS

HEADWALLS AND PIPE OUTLET PAVING

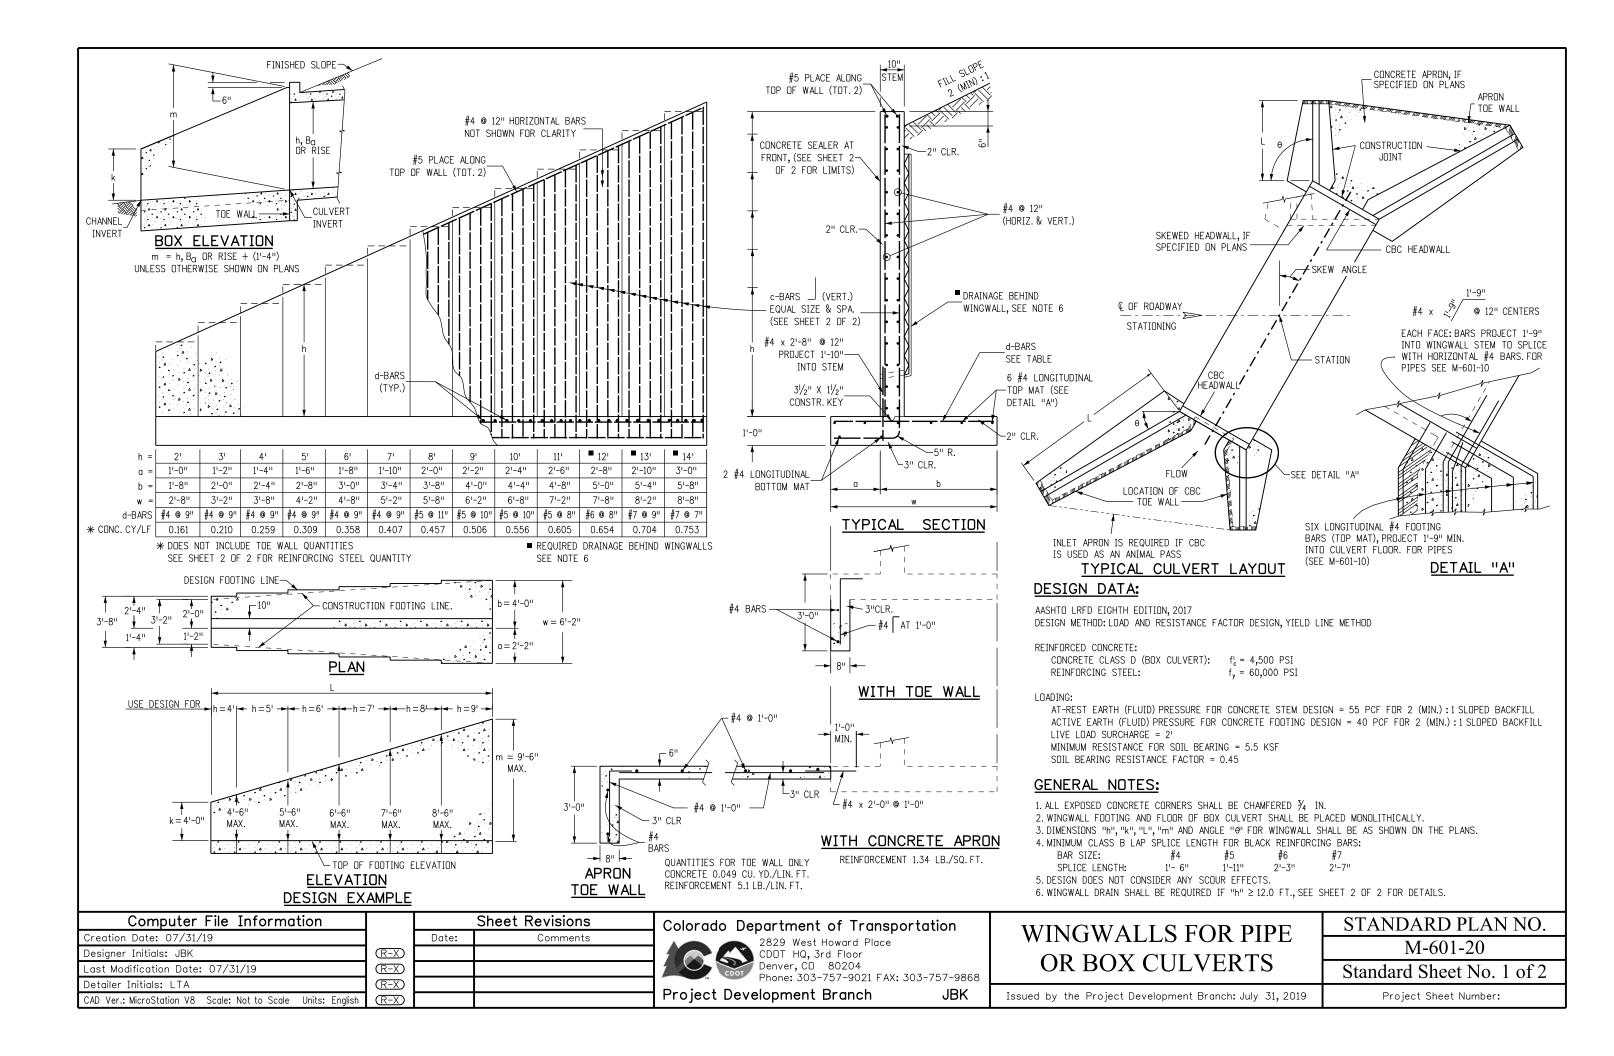

c-BARS AND REINFORCING STEEL QUANTITY (EXCLUDE TOE WALL)

* REINFORCING STEEL QUANTITY INCLUDES STEM AND FOOTING QUANTITIES, BUT DOES NOT INCLUDE TOE WALL QUANTITIES.

/MIII TID	LE OF m)	≤ (1.0	v m)	< /1 05	5 v m)	< /1 F	v m)	< /1 75	v m)	< 12.0	v m)	< (2.25	v m)	≤ (2.5			v m)	l .		< (7.05	. v m)	< /7 F	v m)
L (MULTIP	LC UF M)	≥ (1.0		≤ (1.25		≤ (1.5	•	≤ (1.75	•	≤ (2.0	•	≤ (2.25		<u> </u>	-	≤ (2.75	•	≤ (3.0		≤ (3.25		≤ (3.5	
m (FT)	k (FT)	c-BARS	* REINF. LB./L.F.	c-BARS	₩ REINF. LB./L.F.	c-BARS	* REINF. LB./L.F.	c-BARS	₩ REINF. LB./L.F.	c-BARS	* REINF. LB./L.F.	c-BARS	* REINF. LB./L.F.	c-BARS	₩ REINF. LB./L.F.	c-BARS	₩ REINF. LB./L.F.						
	4	#4 @ 10"	53.60	#5 @ 10"	57.95	#5 @ 10"	57.10	#5 @ 8"	60.22	#5 @ 7"	62.43	#5 @ 7"	62.09	#5 @ 6"	65.38	#5 @ 6"	65.15	#6 @ 8"	67.10	#6 @ 8"	66.94	#6 @ 7"	70.66
	5	#4 @ 10"	55.86	#5 @ 10"	60.46	#5 @ 10''	59.60	#5 @ 8"	62.89	#5 @ 7"	65.23	#5 @ 7"	64.88	#5 @ 6"	68.34	#5 @ 6"	68.11	#6 @ 8"	70.17	#6 @ 8"	70.00	#6 @ 7"	73.90
14	6	#5 @ 10"	64.43	#6 @ 10"	70.60	#6 @ 10"	69.69	#6 @ 8"	74.93	#6 @ 8"	74.45	#6 @ 7"	78.30	#6 @ 6"	83.64	#6 @ 6"	83.40	#6 @ 6"	83.22	#6 @ 6"	83.05	#7 @ 7"	89.64
14	7	#5 @ 10"	67.29	#6 @ 10"	73.76	#6 @ 10"	72.83	#6 @ 8"	78.32	#6 @ 8"	77.84	#6 @ 7"	81.87	#6 @ 6"	87.45	#6 @ 6"	87.21	#6 @ 6"	87.02	#6 @ 6"	86.86	#7 @ 7"	93.73
	8	#5 @ 8"	74.71	#6 @ 8"	83.46	#6 @ 7"	87.09	#6 @ 6"	92.54	#7 @ 7"	99.47	#7 @ 7"	99.08	#7 @ 6"	107.11	#7 @ 6"	106.86	#7 @ 6"	106.66	#7 @ 6"	106.49	#7 @ 6"	106.35
	9	#5 @ 8"	78.10	#6 @ 8"	87.23	#6 @ 7"	91.03	#6 @ 6"	96.72	#7 @ 7"	103.93	#7 @ 7"	103.54	#7 @ 6"	111.90	#7 @ 6"	111.65	#7 @ 6"	111.45	#7 @ 6"	111.28	#7 @ 6"	111.13
	4	#4 @ 10"	50.51	#4 @ 10"	49.25	#5 @ 10"	53.71	#5 @ 10"	53.09	#5 @ 10''	52.36	#5 @ 9"	53.85	#5 @ 8"	55.54	#5 @ 7"	57.85	#5 @ 7"	57.67	#5 @ 7"	57.51	#6 @ 9"	59.93
	5	#4 @ 10"	52.66	#4 @ 10"	51.37	#5 @ 10"	56.09	#5 @ 10"	55.46	#5 @ 10''	54.99	#5 @ 9"	56.29	#5 @ 8"	58.08	#5 @ 7"	60.51	#5 @ 7"	60.33	#5 @ 7"	60.17	#6 @ 9"	62.72
13	6	#4 @ 10"	54.92	#5 @ 10"	59.48	#5 @ 9"	60.31	#6 @ 9"	67.56	#6 @ 9"	67.08	#6 @ 9"	66.70	#6 @ 8"	69.53	#6 @ 8"	69.28	#6 @ 7"	73.12	#6 @ 7"	72.95	#6 @ 7"	72.81
_	7	#4 @ 10"	57.36	#5 @ 10"	62.16	#5 @ 9"	63.05	#6 @ 9"	70.66	#6 @ 9"	70.16	#6 @ 9"	69.78	#6 @ 8"	72.75	#6 @ 8"	72.50	#6 @ 7"	76.52	#6 @ 7"	76.35	#6 @ 7"	76.20
-	8	#5 @ 10"	66.39	#6 @ 10"	72.82	#6 @ 8"	77.97	#6 @ 7"	81.68	#6 @ 7"	81.19	#6 @ 6"	86.67	#6 @ 6"	86.37	#7 @ 7"	93.18	#7 @ 7"	92.97	#7 @ 7"	92.80	#7 @ 7"	92.64
	9	#5 @ 10"	69.37	#6 @ 10"	76.10	#6 @ 8"	81.49	#6 @ 7"	85.37	#6 @ 7"	84.87	#6 @ 6"	90.59	#6 @ 6"	90.29	#7 @ 7"	97.39	#7 @ 7"	97.18	#7 @ 7"	97.00	#7 @ 7"	96.85
-	2	#4 @ 10"	43.91	#4 @ 10"	42.65	#4 @ 10"	41.82	#4 @ 10"	41.22	#4 @ 10"	40.78	#4 @ 9"	41.29	#5 @ 10"	44.61	#5 @ 10"	44.37	#5 @ 10"	44.18	#5 @ 10"	44.01	#5 @ 10"	43.87
-	3	#4 @ 10"	45.82	#4 @ 10"	44.55	#4 @ 10"	43.71	#4 @ 10"	43.11	#4 @ 10"	42.66	#4 @ 9"	43.22	#5 @ 10"	46.75	#5 @ 10"	46.51	#5 @ 10"	46.32	#5 @ 10"	46.15	#5 @ 10"	46.01
	5	#4 @ 10" #4 @ 10"	47.80 49.84	#4 @ 10" #4 @ 10"	46.51 48.53	#4 @ 10" #4 @ 10"	45.65 47.66	#5 @ 10" #5 @ 10"	50.06 52.33	#5 @ 10" #5 @ 10"	49.59 51.85	#5 @ 10" #5 @ 10"	49.23 51.48	#5 @ 10" #5 @ 10"	48.94	#5 @ 10" #5 @ 10"	48.69 50.94	#5 @ 9" #5 @ 9"	50.00	#5 @ 8"	51.72 54.14	#5 @ 8" #5 @ 8"	51.57
12	6	#4 @ 10"	51.99	#4 @ 10" #4 @ 10"	50.65	#4 @ 10" #5 @ 10"	55.34	#5 @ 8"	58.41	#5 @ 8"	57.93	#5 @ 10"	60.60	#5 @ 10"	51.19	#6 @ 9"	62.42	#5 @ 9" #6 @ 9"	62.22	#5 @ 8" #6 @ 9"	62.04	#5 @ 8"	54.00 64.89
-	7	#4 @ 10"	54.30	#4 @ 10 #5 @ 10"	58.80	#5 @ 10"	57.87	#5 @ 8"	61.10	#5 @ 8"	60.61	#6 @ 10"	63.43	#6 @ 10"	63.11	#6 @ 9"	65.35	#6 @ 9"	65.15	#6 @ 9"	64.97	#6 @ 8"	67.96
-	8	#5 @ 10"	62.91	#5 @ 10"	61.45	#5 @ 7"	67.46	#5 @ 6"	70.68	#5 @ 6"	70.20	#6 @ 7"	76.44	#6 @ 7"	76.13	#6 @ 7"	75.87	#6 @ 6"	81.30	#6 @ 6"	81.12	#6 @ 6"	80.98
-	9	#5 @ 10"	65.64	#5 @ 10"	64.15	#5 @ 7"	70.44	#5 @ 6"	73.82	#5 @ 6"	73.33	#6 @ 7"	79.86	#6 @ 7"	79.54	#6 @ 7"	79.28	#6 @ 6"	84.95	#6 @ 6"	84.77	#6 @ 6"	84.62
	2	#4 @ 10"	41.70	#4 @ 10"	40.42	#4 @ 10"	39.57	#4 @ 10"	38.96	#4 @ 10"	38.50	#4 @ 10"	38.15	#4 @ 10"	37.87	#4 @ 10"	37.63	#4 @ 9"	38.25	#5 @ 10"	41.46	#5 @ 10"	41.31
-	3	#4 @ 10"	43.57	#4 @ 10"	42.27	#4 @ 10"	41.40	#4 @ 10"	40.79	#4 @ 10"	40.33	#4 @ 10"	39.97	#4 @ 10"	39.69	#4 @ 10"	39.45	#4 @ 9"	40.12	#5 @ 10"	43.54	#5 @ 10"	43.39
-	4	#4 @ 10"	45.48	#4 @ 10"	44.16	#4 @ 10"	43.28	#4 @ 10"	42.66	#4 @ 9"	43.09	#5 @ 10"	46.57	#5 @ 10"	46.27	#5 @ 10"	46.02	#5 @ 10''	45.82	#5 @ 10"	45.65	#5 @ 10"	45.50
11	5	#4 @ 10"	47.46	#4 @ 10"	46.10	#4 @ 10"	45.21	#4 @ 10"	44.58	#4 @ 9"	45.06	#5 @ 10"	48.74	#5 @ 10"	48.44	#5 @ 10"	48.19	#5 @ 10"	47.99	#5 @ 10"	47.81	#5 @ 10"	47.67
11	6	#4 @ 10"	49.52	#4 @ 10"	48.14	#4 @ 9"	48.23	#5 @ 10"	51.88	#5 @ 10"	51.38	#5 @ 9"	52.57	#5 @ 9"	52.27	#5 @ 8"	53.99	#5 @ 8"	53.79	#5 @ 7"	56.16	#5 @ 7"	56.01
-	7	#4 @ 10"	51.73	#4 @ 10"	50.31	#4 @ 9"	50.43	#5 @ 10"	54.29	#5 @ 10"	53.78	#5 @ 9"	55.04	#5 @ 9"	54.73	#5 @ 8"	56.55	#5 @ 8"	56.35	#5 @ 7"	58.84	#5 @ 7"	58.70
	8	#4 @ 10"	54.00	#5 @ 10"	58.44	#5 @ 10"	57.45	#5 @ 8"	60.64	#5 @ 7"	62.92	#5 @ 6"	66.25	#5 @ 6"	65.94	#5 @ 6"	65.69	#6 @ 8"	67.76	#6 @ 8"	67.57	#6 @ 7"	71.45
	9	#4 @ 10"	56.20	#5 @ 10"	60.87	#5 @ 10"	59.85	#5 @ 8"	63.21	#5 @ 7"	65.60	#5 @ 6"	69.09	#5 @ 6"	68.78	#5 @ 6"	68.52	#6 @ 8"	70.69	#6 @ 8"	70.51	#6 @ 7"	74.57
	2	#4 @ 10"	39.84	#4 @ 10"	38.53	#4 @ 10"	37.65	#4 @ 10"	37.03	#4 @ 10"	36.57	#4 @ 10"	36.20	#4 @ 10"	35.91	#4 @ 10"	35.67	#4 @ 10"	35.48	#4 @ 9"	36.07	#4 @ 9"	35.93
	3	#4 @ 10"	41.68	#4 @ 10"	40.35	#4 @ 10"	39.47	#4 @ 10"	38.84	#4 @ 10"	38.36	#4 @ 10"	38.00	#4 @ 10"	37.71	#4 @ 10"	37.46	#4 @ 10"	37.27	#4 @ 9"	37.91	#4 @ 9"	37.76
_	4	#4 @ 10"	43.58	#4 @ 10"	42.22	#4 @ 10"	41.31	#4 @ 10"	40.67	#4 @ 10"	40.19	#4 @ 10"	39.82	#4 @ 10"	39.53	#4 @ 10"	39.28	#4 @ 10"	39.08	#4 @ 9"	39.77	#4 @ 9"	39.63
10	5	#4 @ 10"	45.53	#4 @ 10"	44.14	#4 @ 10"	43.21	#4 @ 10"	42.56	#4 @ 10"	42.07	#5 @ 10''	46.44	#5 @ 10''	46.13	#5 @ 10''	45.87	#5 @ 10''	45.67	#5 @ 10"	45.49	#5 @ 10''	45.34
-	6	#4 @ 10"	47.58	#4 @ 10"	46.14	#4 @ 10"	45.20	#4 @ 10"	44.53	#4 @ 10"	44.03	#5 @ 10"	48.67	#5 @ 10"	48.35	#5 @ 10"	48.08	#5 @ 10"	47.88	#5 @ 10"	47.69	#5 @ 10"	47.54
-	7	#4 @ 10"	49.79	#4 @ 10"	48.31	#4 @ 10"	47.34	#5 @ 10"	51.97	#5 @ 10"	51.45	#5 @ 10"	51.04	#5 @ 9"	52.29	#5 @ 9"	52.03	#5 @ 8"	53.79	#5 @ 8"	53.61	#5 @ 7"	56.00
		#4 @ 10"	52.06	#4 @ 10"	50.54	#4 @ 10"	49.54	#5 @ 10"	54.43	#5 @ 10"	53.89	#5 @ 10"	53.47	#5 @ 9"	54.80	#5 @ 9"	54.53	#5 @ 8"	56.39	#5 @ 8"	56.20	#5 @ 7"	58.72
-	2	#4 @ 10"	38.01	#4 @ 10"	36.75	#4 @ 10"	35.85	#4 @ 10"	35.21	#4 @ 10"	34.73	#4 @ 10"	34.36	#4 @ 10"	34.06	#4 @ 10"	33.81	#4 @ 10"	33.61	#4 @ 10"	33.44	#4 @ 10"	33.30
	3	#4 @ 10"	39.93	#4 @ 10"	38.56	#4 @ 10"	37.64	#4 @ 10"	36.99	#4 @ 10"	36.51	#4 @ 10"	36.13	#4 @ 10"	35.83	#4 @ 10"	35.58	#4 @ 10"	35.38	#4 @ 10" #4 @ 10"	35.21	#4 @ 10"	35.06
9	5	#4 @ 10" #4 @ 10"	41.81 43.75	#4 @ 10" #4 @ 10"	40.40 42.30	#4 @ 10" #4 @ 10"	39.47 41.35	#4 @ 10" #4 @ 10"	38.81 40.67	#4 @ 10" #4 @ 10"	38.31 40.17	#4 @ 10" #4 @ 10"	37.93 39.78	#4 @ 10'' #4 @ 10''	37.63 39.47	#4 @ 10" #4 @ 10"	37.37 39.20	#4 @ 10" #4 @ 9"	37.17 39.86	#4 @ 10" #5 @ 10"		#4 @ 10" #5 @ 10"	
		#4 @ 10"	45.79	#4 @ 10"	44.30	#4 @ 10"	43.31	#4 @ 10"	42.62	#4 @ 10"	42.10	#4 @ 10"	41.71	#4 @ 10"	41.39	#4 @ 10"	41.12	#4 @ 9"	41.82	#5 @ 10"		#5 @ 10"	
		#4 @ 10"		#4 @ 10"	46.50	#4 @ 10"	45.49	#4 @ 10"	44.77	#5 @ 10"	49.29	#5 @ 10"	48.86	#5 @ 10"	48.53	#5 @ 10"	48.24	#5 @ 10"	48.03	#5 @ 10"		#5 @ 10"	
		#4 @ 10"	50.43	#4 @ 10"	48.84	#4 @ 10"	47.80	#4 @ 10"	47.06	#5 @ 10"	51.83	#5 @ 10"	51.40	#5 @ 10"	51.05	#5 @ 10"	50.77	#5 @ 10"	50.54	#5 @ 10"		#5 @ 10"	
		#4 @ 10"	36.41	#4 @ 10"	35.01	#4 @ 10"	34.08	#4 @ 10"	33.42	#4 @ 10"	32.92	#4 @ 10"	32.54	#4 @ 10"	32.23	#4 @ 10"	31.97	#4 @ 10"	31.77	#4 @ 10"		#4 @ 10"	
	3	#4 @ 10"	38.23	#4 @ 10"	36.80	#4 @ 10"	35.85	#4 @ 10"	35.18	#4 @ 10"	34.67	#4 @ 10"	34.28	#4 @ 10"	33.97	#4 @ 10"	33.70	#4 @ 10"		#4 @ 10"		#4 @ 10"	
8		#4 @ 10"	40.09	#4 @ 10"	38.61	#4 @ 10"	37.64	#4 @ 10"	36.95	#4 @ 10"		#4 @ 10"	36.04	#4 @ 10"	35.72	#4 @ 10"	33.45	#4 @ 10"	35.25	#4 @ 10"		#4 @ 10"	
		#4 @ 10"	41.99	#4 @ 10"	40.47	#4 @ 10"	39.47	#4 @ 10"	38.76	#4 @ 10"	38.24	#4 @ 10"	37.83	#4 @ 10"	37.50	#4 @ 10"	37.23	#4 @ 10"	37.02	#4 @ 10"		#4 @ 10"	
		#4 @ 10"	43.97	#4 @ 10"	42.40	#4 @ 10"	41.36	#4 @ 10"		#4 @ 10"		#4 @ 10"	39.68	#4 @ 10"	39.35	#4 @ 10"	39.07	#4 @ 9"	43.33	#5 @ 10"		#5 @ 10"	
		#4 @ 10"	46.19	#4 @ 10"	44.56	#4 @ 10"	43.49	#4 @ 10"		#4 @ 10"	42.18	#4 @ 10"	41.75	#4 @ 10"	41.41	#4 @ 10"	41.13	#4 @ 9"	45.65	#5 @ 10"		#5 @ 10"	
	2	#4 @ 10"	34.90	#4 @ 10"	33.44	#4 @ 10"	32.47	#4 @ 10"	31.78	#4 @ 10"	31.27	#4 @ 10"	30.86	#4 @ 10"	30.54	#4 @ 10"	30.27	#4 @ 10"	30.06	#4 @ 10"		#4 @ 10"	29.72
		#4 @ 10"	36.73	#4 @ 10"	35.23	#4 @ 10"	34.23	#4 @ 10"	33.53	#4 @ 10"	33.00	#4 @ 10"	32.59	#4 @ 10"	32.26	#4 @ 10"	31.99	#4 @ 10"		#4 @ 10"		#4 @ 10"	
7	4	#4 @ 10"	38.59	#4 @ 10"	37.04	#4 @ 10"	36.01	#4 @ 10"	35.29	#4 @ 10"	34.75	#4 @ 10"	34.33	#4 @ 10"	33.99	#4 @ 10"	33.71	#4 @ 10"	33.50	#4 @ 10"		#4 @ 10"	33.14
		#4 @ 10"	40.48	#4 @ 10"	38.86	#4 @ 10"	37.80	#4 @ 10"		#4 @ 10"		#4 @ 10"	36.07	#4 @ 10"	35.73	#4 @ 10"	35.44	#4 @ 10"	35.22	#4 @ 10"		#4 @ 10"	
	6	#4 @ 10"	42.39	#4 @ 10"	40.71	#4 @ 10"	39.61	#4 @ 10"	38.84	#4 @ 10"	38.26	#4 @ 10"	37.82	#4 @ 10"	37.47	#4 @ 10"	37.17	#4 @ 10"	36.95	#4 @ 10"	36.75	#4 @ 10"	36.58
		=:	T £	mation				<u> </u>	Revisi			0-1											

EXAMPLE:

SELECT THE c-BARS SIZE, SPACING AND STEEL QUANTITY FOR A 25.0 FEET LONG WINGWALL WITH m = 11.8 FT. AND k = 6.3 FT.

SOLUTION:

1. DETERMINE WINGWALL LENGTH IN MULTIPLE OF m: L / m = 25.0 / 11.8 = 2.12

 $L = (2.12 \text{ x m}), \text{USE } L \leq (2.25 \text{ x m})$

2. ROUND TO REAREST WHOLE NUMBER FOR m AND k: m = 11.8 FT., USE m = 12.0 FT.k = 6.3 FT., USE k = 6.0 FT.

3. DETERMINE c-BARS BY USING THE TABLE:


 $L \le (2.25 \text{ x m})$

m = 12k = 6

c-BARS: #6 @ 10"

REINF. STEEL = 60.60 LB / LF

4. DETERMINE REINFORCING STEEL QUANTITY OF WHOLE WINGWALL: REINFORCING STEEL QUANTITY = 25.0 x 60.60 = 1,515 LB.

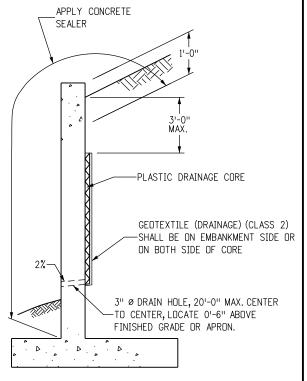

LIMITS OF CONCRETE SEALER AND WINGWALL DRAIN DETAILS

NOTES: 1. THE GEOCOMPOSITE SHALL BE SECURED TO THE WALL TO PREVENT MOVEMENT DURING BACKFILLING.

> 2. COST OF GEOCOMPOSITE DRAIN AND CONCRETE SEALER SHALL BE INCLUDED IN THE WORK.

Computer File Information	
Creation Date: 07/31/19	
Designer Initials: JBK	R
Last Modification Date: 07/31/19	R
Detailer Initials: LTA	R
CAD Ver.: MicroStation V8 Scale: Not to Scale Units: English	R

		Sheet Revisions							
	Date: Comments								
R-X)									
R-X)									
R-X)									
R-X)									

Colorado Department of Transportation



2829 West Howard Place CDDT HQ, 3rd Floor Denver, CD 80204 Phone: 303-757-9021 FAX: 303-757-9868

Project Development Branch

WINGWALLS FOR PIPE


JBK


OR BOX CULVERTS

Issued by the Project Development Branch: July 31, 2019

M-601-20 Standard Sheet No. 2 of 2

STANDARD PLAN NO.

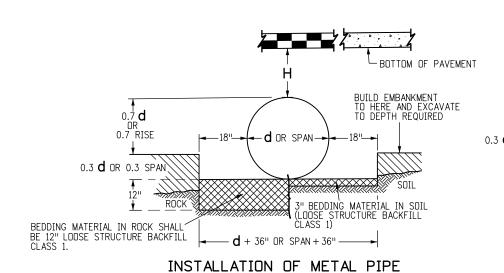

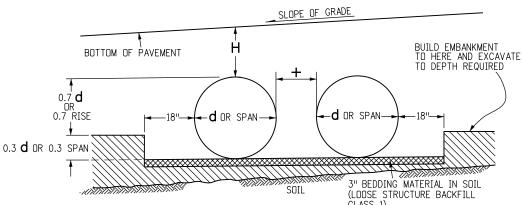


INSTALLATION OF MULTIPLE METAL PIPES

MINIMUM COVER (IN.) FOR INDICATED AXLE LOADS, kips PIPE SPAN 18.0 - 50.0 50.0 - 75.0 | 75.0 - 110.0 | 110.0 - 150.0 (IN.) 12.0 - 42.0 36 30 48.0 - 72.0 48 36 36 42 78.0 - 120.0 36 42 48 48 54 126.0 - 144.0 42 48 54 MINIMUM COVER FOR CONSTRUCTION LOADS

H OR H END SECTION


METAL PIPE WITH END SECTIONS

NOTE: USE THE $oldsymbol{\mathsf{H}}$ THAT IS GREATER FOR MAXIMUM ALLOWABLE FILL HEIGHT.

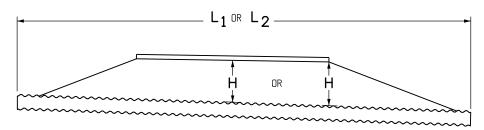

METAL PIPE WITHOUT END SECTIONS

NOTE: USE THE $oldsymbol{\mathsf{H}}$ THAT IS GREATER FOR MAXIMUM ALLOWABLE FILL HEIGHT.

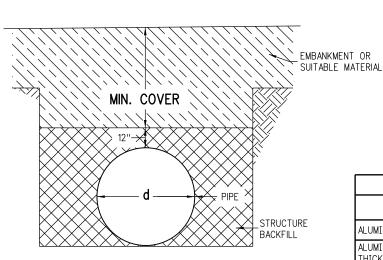

CONSTRUCTION MINIMUM COVER FOR PIPE

GENERAL NOTES

- STEEL PIPES SHALL CONFORM TO THE REQUIREMENTS OF AASHTO M36. ALUMINUM PIPES SHALL CONFORM TO THE REQUIREMENTS OF AASHTO M196. ALUMINIZED STEEL SHALL CONFORM TO THE REQUIREMENTS OF AASHTO M274.
- 2. MINIMUM COVER SHALL BE PROVIDED DURING CONSTRUCTION TO PROTECT THE STRUCTURE FROM DAMAGE.
- 3. PIPE SHALL BE PLACED WITH LONGITUDINAL SEAMS AT THE SIDES OR QUARTER POINTS BUT NOT ALONG TOP OF VERTICAL AXIS.
- 4. STRUCTURAL PLATE PIPES OF EQUAL OR GREATER DIAMETER THAT CONFORM TO SECTION 510 MAY BE SUBSTITUTED FOR THE PIPES ON THESE SHEETS AT THE CONTRACTOR'S EXPENSE.
- 5. WHEN A PIPE IS TO BE EXTENDED, THE SAME PIPE MATERIAL AND SIZE AS IN THE ORIGINAL INSTALLATION SHALL BE USED.
- 6. EXTENSIONS FOR CMP ARCH PIPE SHALL MATCH THE CORRUGATIONS, AND THE SPAN AND RISE DIMENSIONS OF THE PIPE TO BE EXTENDED.
- 7. WHEN INSTALLING A GUARDRAIL OR A SIGN POST DIRECTLY ABOVE A PIPE, THE BOTTOM OF THE POST MUST BE AT LEAST 1 FOOT ABOVE THE TOP OF THE PIPE. THE HOLE FOR THE POST SHALL BE DRILLED INTO THE SOIL.
- 8. PIPE ARCH WITH EQUAL PERIPHERY AND WITH SPAN AND RISE DIMENSIONS APPROXIMATELY EQUAL TO THOSE SPECIFIED ON THE PLANS WILL BE PERMITTED.
- PIPE ARCH IS INTENDED FOR USE WHERE MINIMUM COVER REQUIREMENTS FOR ROUND PIPE CANNOT BE MET. WHEN COVER EXCEEDS 11 FT. USE ROUND PIPE.
- PIPE COVER GREATER THAN 90 FT. SHALL REQUIRE AN INVESTIGATION OF THE FOUNDATION MATERIAL.

LEGEND

 $\mathsf{H} = \mathsf{THE}$ maximum allowable heights of fill over the top of the pipe, excluding pavement thickness, are shown in the tables of this standard.

THE MINIMUM COVER SHALL BE AS SHOWN ON THESE TABLES OR CONFORM TO AASHTO REQUIREMENTS, WHICHEVER IS GREATER.

THE MINIMUM COVER FOR PIPE IS MEASURED FROM THE TOP OF THE PIPE TO THE BOTTOM OF THE PAVEMENT: HMA OR PCCP.

THE MINIMUM COVER IS MEASURED FROM THE TOP OF THE PIPE TO THE TOP OF THE SUBGRADE FOR CONSTRUCTION LOADS.

- $L_1 = {\scriptsize \tt LENGTH}$ OF PIPE TO BE MEASURED WHEN PLACED IN ACCORDANCE WITH SECTION 624.
- L_2 = LENGTH OF PIPE TO BE MEASURED WHEN PLACED IN ACCORDANCE WITH SECTION 603.
- THE MINIMUM SPACING BETWEEN THE OUTSIDE WALLS OF MULTIPLE + = PIPES OR END SECTIONS IS 18" OR $1/2\ d$, whichever is greater, but not to exceed 36".

CONVERSION OF NOMINAL GAGE TO THICKNESS								
GAGE NO.	16	14	12	10	8			
ALUMINUM THICKNESS - IN.	0.060	0.075	0.105	0.135	0.164			
ALUMINIZED OR GALVANIZED STEEL THICKNESS - IN.	0.064	0.079	0.109	0.138	0.168			

ALLOWED WALL THICKNESS

Computer File Information		Sheet Revisions		
Creation Date: 07/31/19		Date:	Comments	
Designer Initials: JBK	$\overline{\mathbb{R}-X}$			
Last Modification Date: 07/31/19	$\overline{R-X}$			
Detailer Initials: LTA	$\overline{R-X}$			
CAD Ver.: MicroStation V8 Scale: Not to Scale Units: English	(R-X)			

Colorado Department of Transportation



2829 West Howard Place CDOT HQ, 3rd Floor Denver, CO 80204

Phone: 303-757-9021 FAX: 303-757-9868

Project Development Branch JBK

METAL PIPE

STANDARD PLAN NO.

M-603-1

Standard Sheet No. 1 of 4

Issued by the Project Development Branch: July 31, 2019

THESE TABLES ARE APPLICABLE FOR THE FOLLOWING LIST OF CORRUGATED STEEL PIPE:

1. GALVANIZED CORRUGATED STEEL PIPE (CSP)

2. ALUMINIZED CORRUGATED STEEL PIPE TYPE 2 (ALT2 CSP)

3. BITUMINOUS COATED CORRUGATED STEEL PIPE (BIT. CO. CSP)

- 4. ARAMID FIBER BONDED CORRUGATED STEEL PIPE (A.F. BO. CSP)
 5. PRECOATED CORRUGATED STEEL PIPE (PCSP- BOTH SIDES)

	H			PIPE GAGE					
DIAMETER (IN.)	MINIMUM COVER	H MAXIMUM OF COVER (FT.)							
(214.)	(IN.)	16	14	12	10	8			
12	24	207	259						
15	24	165	207						
18	24	138	172	242					
21	24	118	148	207					
24	24	103	129	181					
30	24	82	103	145					
36	24	68	86	120	155				
42	24	58	73	103	133	163			
48	36	51	64	90	103	142			
54	36		57	80	93	126			
60	36			72	84	114			
66	36				77	103			
72	36					94			
78	36					84			
84	36					72			

2-%" X ½" CORRUGATIONS CORRUGATED STEEL PIPE

DIAMETER	H	PIPE GAGE					
(IN.)	COVER	H MAXIMUM O	F COVER (FT.)				
,	(IN.)	16	14				
6	24	408	509				
8	24	306	382				
10	24	244	305				

1-½" X ¼" CORRUGATIONS CORRUGATED STEEL PIPE

	H MINIMUM	PIPE GAGE H MAXIMUM OF COVER (FT.)						
DIAMETER (IN.)	COVER							
(114.)	(IN.)	16	14	12	10	8		
48	36	59	74	104	134	164		
54	36	52	65	92	119	146		
60	36	47	59	83	107	131		
66	36	42	53	75	97	119		
72	36	39	49	69	89	109		
78	36		45	63	82	101		
84	36		42	59	76	93		
90	36			55	71	87		
96	36			51	66	81		
102	36			48	62	77		
108	36				59	72		
114	36				56	68		
120	36				53	65		
126	42					62		

3" X 1" CORRUGATIONS CORRUGATED STEEL PIPE

SPAN X RISE (IN. X IN.)	ROUND EQUIVALENT (IN.)	H MINIMUM COVER (IN.)	PIPE GAGE	H MAXIMUM COVER (FT.)
17 X 13	15	24	16	13
21 X 15	18	24	16	12
24 X 18	21	24	16	13
28 X 20	24	24	16	12
35 X 24	30	24	16	12
42 X 29	36	24	16	12
49 X 33	42	24	14	12
57 X 38	48	36	12	12
64 X 43	54	36	12	12
71 X 47	60	36	10	12
77 X 52	66	36	8	12
83 X 57	72	36	8	12

2-2/3" X 1/2" CORRUGATIONS *
CORRUGATED STEEL PIPE ARCH

* CORNER BEARING PRESSURE OF 2 TONS PER SQ.FT.

SPAN X RISE (IN. X IN.)	ROUND EQUIVALENT (IN.)	H MINIMUM COVER (IN.)	PIPE GAGE	H MAXIMUM COVER (FT.)
53 X 41	48	36	14	12
60 X 46	54	36	14	20
66 X 51	60	36	14	20
73 X 55	66	36	14	20
81 X 59	72	36	14	17
87 X 63	78	36	14	16
95 X 67	84	36	14	16
103 X 71	90	36	12	16
112 X 75	96	36	12	16
117 X 79	102	36	12	16

3" X 1" CORRUGATIONS *
CORRUGATED STEEL PIPE ARCH

Computer File Information		Sheet Revisions		
Creation Date: 07/31/19		Date:	Comments	
Designer Initials: JBK	$\overline{\mathbb{R}-X}$			
Last Modification Date: 07/31/19	$\overline{\mathbb{R}-X}$			
Detailer Initials: LTA	$\overline{R-X}$			
CAD Ver.: MicroStation V8 Scale: Not to Scale Units: English	(R-X)			

Colorado Department of Transportation



2829 West Howard Place CDOT HQ, 3rd Floor Denver, CO 80204 Phone: 303-757-9021 FAX: 303-757-9868

Project Development Branch

METAL PIPE

STANDARD PLAN NO. M-603-1 Standard Sheet No. 2 of 4

JBK Issued by the Project Development Branch: July 31, 2019

	H MINIMUM	PIPE GAGE H MAXIMUM OF COVER (FT.)				
DIAMETER (IN.)	COVER					
(111.)	(IN.)	16	14	12	10	8
54	36	46	58	82	106	129
60	36		52	74	95	116
66	36		47	66	86	106
72	36			61	79	97
78	36			56	73	89
84	36			53	68	83
90	36				63	77
96	36				59	72
102	36				55	68
108	36					64

5" X 1" CORRUGATIONS CORRUGATED STEEL PIPE

	H MINIMUM	PIPE GAGE					
DIAMETER (IN.)	COVER	H MA	XIMUM O	COVER	(FT.)		
(214.)	(IN.)	16 14		12	10		
18	24	90	126				
21	24	77	108	181			
24	24	67	95	158			
30	24	54	75	126			
36	24	45	63	105			
42	24	38	54	90			
48	36	33	47	78	114		
54	36	29	41	70	101		
60	36		37	63	91		
66	36		34	57	83		
72	36			52	76		
78	36			48	70		
84	36			44	65		
90	36				60		
96	36				56		
102	36				50		

¾4" X ¾4 7-½" CORRUGATIONS CORRUGATED STEEL PIPE

THESE TABLES ARE APPLICABLE FOR THE FOLLOWING LIST THESE TABLES ARE APPLICABLE FOR THE FULLDWING LIST
OF CORRUGATED STEEL PIPE:

1. GALVANIZED CORRUGATED STEEL PIPE (CSP)

2. ALUMINIZED CORRUGATED STEEL PIPE TYPE 2 (ALT2 CSP)

3. BITUMINOUS COATED CORRUGATED STEEL PIPE (BIT. CO. CSP)

4. ARAMID FIBER BONDED CORRUGATED STEEL PIPE (A.F. BO. CSP)

5. PRECOATED CORRUGATED STEEL PIPE (PCSP- BOTH SIDES)

SPAN X RISE (IN. X IN.)	ROUND EQUIVALENT (IN.)	H MINIMUM COVER (IN.)	PIPE GAGE	H MAXIMUM COVER (FT.)
81 X 59	72	36	12	17
87 X 63	78	36	12	16
95 X 67	84	36	12	16

5" X 1" CORRUGATIONS *
CORRUGATED STEEL PIPE ARCH

* CORNER BEARING PRESSURE OF 2 TONS PER SQ.FT.

SPAN X RISE (IN. X IN.)	ROUND EQUIVALENT (IN.)	H MINIMUM COVER (IN.)	PIPE GAGE	H MAXIMUM COVER (FT.)
20 X 16	18	24	16	16
23 X 19	21	24	16	15
27 X 21	24	24	16	13
33 X 26	30	24	16	13
40 X 31	36	24	16	14
46 X 36	42	24	12	13
53 X 41	48	36	12	13
60 X 46	54	36	12	20
66 X 51	60	36	12	20

¾" X ¾ 7-½" CORRUGATIONS *
CORRUGATED STEEL PIPE ARCH *

Computer File Information			Sheet Revisions	Colorado Department of Transportation
Creation Date: 07/31/19		Date:	Comments	2829 West Howard Place
Designer Initials: JBK	\mathbb{R} -X			CDDT HQ, 3rd Floor
Last Modification Date: 07/31/19	\mathbb{R} -X			Denver, CD 80204
Detailer Initials: LTA	(R-X)			Phone: 303-757-9021 FAX: 303-757-9868
CAD Ver.: MicroStation V8 Scale: Not to Scale Units: English	(R-X)			Project Development Branch JBK

	STANDARD PLAN NO.	
METAL PIPE	M-603-1	
	Standard Sheet No. 3 of 4	
Issued by the Project Development Branch: July 31, 2019	Project Sheet Number:	

DIMETER	H	PIPE GAGE			
DIAMETER (IN.)	COVER	H MAXIMUM OF COVER (FT.)			
(214.7)	(IN.)	16			
6	24	247			
8	24	185			
10	24	148			

1-1/2" X 1/4" CORRUGATIONS CORRUGATED ALUMINUM PIPE

	H MINIMUM		PIPE	GAGE	
DIAMETER (IN.)	COVER	н м.	O MUMIXA	F COVER	(FT.)
(1140)	(IN.)	16	14	12	10
18	24	43	61		
21	24	38	52	84	
24	24	33	45	73	
30	24	26	36	58	
36	24	21	30	49	69
42	24		25	41	59
48	36			36	51
54	36			32	46
60	36			29	41
66	36				37
72	36				34

 $\frac{3}{4}$ " X $\frac{3}{4}$ " 7- $\frac{1}{2}$ " CORRUGATIONS CORRUGATED ALUMINUM PIPE

SPAN	ROUND	H MINIMUM		PIPE	GAGE	
X RISE	EQUIVALENT	COVER		H MAXIMUM OF COVER		
(IN. X IN.)	(IN.)	(IN.)	16	14	12	10
20 X 16	18	24	16			
23 X 19	21	24	15			
27 X 21	24	24	13	13		
33 X 26	30	24	13	13	13	
40 X 31	36	24		13	13	
46 X 36	42	24			13	13
53 X 41	48	36			13	13
60 X 46	54	36			20	20
66 X 51	60	36				20

 $\frac{3}{4}$ " X $\frac{3}{4}$ " 7- $\frac{1}{2}$ " CORRUGATIONS CORRUGATED ALUMINUM PIPE ARCH

THESE TABLES ARE APPLICABLE FOR THE FOLLOWING LIST OF CORRUGATED STEEL PIPE:

1. GALVANIZED CORRUGATED STEEL PIPE (CSP)
2. ALUMINIZED CORRUGATED STEEL PIPE TYPE 2 (ALT2 CSP)

3. BITUMINOUS COATED CORRUGATED STEEL PIPE (BIT. CO. CSP)
4. ARAMID FIBER BONDED CORRUGATED STEEL PIPE (A.F. BO. CSP)

5. PRECOATED CORRUGATED STEEL PIPE (PCSP- BOTH SIDES)

	H MINIMUM		1	PIPE GAGI	:	
DIAMETER (IN.)	COVER		H MAXIM	JM OF CO	VER (FT.))
(114.)	(IN.)	16	14	12	10	8
12	24	125	157			
15	24	100	125			
18	24	83	104			
21	24	71	89			
24	24	62	78	109		
27	24		69	97		
30	24		62	87		
36	24		51	73	94	
42	24			62	80	
48	36			54	70	85
54	36			48	62	76
60	36				52	64
66	36					52
72	36					43

2-3" X 1/2" CORRUGATIONS CORRUGATED ALUMINUM PIPE

SPAN X RISE (IN. X IN.)	ROUND EQUIVALENT (IN.)	H MINIMUM COVER (IN.)	PIPE GAGE	H MAXIMUM COVER (FT.)
17 X 13	15	24	16	13
21 X 15	18	24	16	12
24 X 18	21	24	16	13
28 X 20	24	24	16	12
35 X 24	30	24	16	12
42 X 29	36	24	16	12
49 X 33	42	24	14	12
57 X 38	48	36	12	12
64 X 43	54	36	12	12
71 X 47	60	36	10	12

 $2-\frac{2}{3}$ " X $\frac{1}{2}$ " CORRUGATIONS CORRUGATED ALUMINUM PIPE ARCH

	H MINIMUM	PIPE GAGE						
DIAMETER (IN.)	COVER	H MAXIMUM OF COVER (FT.)						
(214.)	(IN.)	16	14	12	10	8		
30	24	57	72	101	135	159		
36	24	47	60	84	112	132		
42	24	40	51	72	96	113		
48	36	35	44	62	84	99		
54	36	31	39	55	74	88		
60	36	28	35	50	67	79		
66	36	25	32	45	61	72		
72	36	23	29	41	56	66		
78	36		27	38	51	61		
84	36			35	48	56		
90	36			33	44	52		
96	36			31	41	49		
102	36				39	46		
108	36				37	43		
114	36					39		
120	36			·		36		

3" X 1" CORRUGATIONS CORRUGATED ALUMINUM PIPE

SPAN X RISE (IN. X IN.)	ROUND EQUIVALENT (IN.)	H MINIMUM COVER (IN.)	PIPE GAGE	H MAXIMUM CDVER (FT.)
60 X 46	54	36	14	20
66 X 51	60	36	14	20
73 X 55	66	36	14	20
81 X 59	72	36	12	16
87 X 63	78	36	12	16
95 X 67	84	36	12	16
103 X 71	90	36	10	16
112 X 75	96	36	8	16

3" X 1" CORRUGATIONS CORRUGATED ALUMINUM PIPE ARCH

Computer File Information	
Creation Date: 07/31/19	
Designer Initials: JBK	R-
Last Modification Date: 07/31/19	R-
Detailer Initials: LTA	R-
CAD Ver.: MicroStation V8 Scale: Not to Scale Units: English	R-

		Sheet Revisions
	Date:	Comments
\mathbb{R} -X		
\mathbb{R} -X		
\mathbb{R} -X		
(R-X)		

Colorado Department of Transportation



2829 West Howard Place CDDT HQ, 3rd Floor Denver, CD 80204 Phone: 303-757-9021 FAX: 303-757-9868


Project Development Branch

METAL PIPE

JBK Issued by the Project Development Branch: July 31, 2019

STANDARD PLAN NO.
M-603-1
Standard Sheet No. 4 of 4
Day in the Charact New York

^{*} CORNER BEARING PRESSURE OF 2 TONS PER SQ.FT.

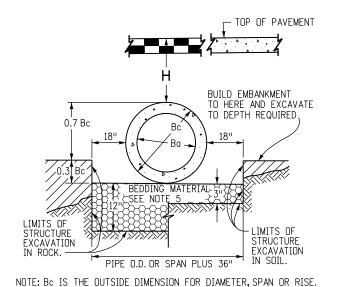

PIPE INSTALLATION


(WITH 0.7 PROJECTION RATIO)

CIRCULAR (CIR)		VERTICAL ELLIPTICAL (VE)			HORIZONTAL ELLIPTICAL (HE)					
PIPE SIZE= Ba (INSIDE DIA)	WALL THICKNESS	0.3 Bc (OUTSIDE DIA)	SPAN	RISE	WALL THICKNESS	0.3 OUTSIDE RISE	SPAN	RISE	WALL THICKNESS	0.3 OUTSIDE RISE
IN.		FT.		IN.		FT.		IN.		FT.
12 15 18	2 2-1/ ₄ 2-1/ ₂	0.40 0.49 0.58					23	14	2-3/4	0.49
21 24 27	2-¾ 3 3-1/4	0.66 0.75 0.84					30 34	19 22	3-l/ ₄ 3-l/ ₂	0.66 0.73
30 33 36	3-1/ ₂ 3-3/ ₄ 4	0.92 1.01 1.10	29	45	4-1/2	1.35	38 45	24 29	3-¾ 4-1/ ₂	0.79 0.95
42 48	4-l/ ₂ 5	1.28 1.45	34 38	53 60	5 5-l/ ₂	1.58 1.78	53 60	34 38	5 5-1/ ₂	1.10 1.23
54 60 66	5-l/ ₂ 6 6-l/ ₂	1.62 1.80 1.97	43 48 53	68 76 83	6 6- ¹ / ₂ 7	2.00 2.23 2.43	68 76 83	43 48 53	6 6-l/ ₂ 7	1.38 1.53 1.68
72 78 84	7 7-l/ ₂ 8	2.15 2.32 2.50	58 63 68	91 98 106	7- ¹ / ₂ 8 8- ¹ / ₂	2.65 2.85 3.08	91 98 106	58 63 68	7-l/ ₂ 8 8-l/ ₂	1.83 1.98 2.13
90 96	8-l/ ₂ 9	2.68 2.85	72 77	113 121	9 9-l/ ₂	3.28 3.50	113 121	72 77	9 9-l/ ₂	2.25 2.40
102 108	9-l/ ₂ 10	3.02 3.20	82 87	128 136	9-¾ 10	3.69 3.90	128 136	82 87	9- ¾ 10	2.54 2.68

△ ALSO EQUIVALENT ROUND DIMENSION FOR ELLIPTICAL PIPE.

DIMENSIONS FOR REINFORCED CONCRETE PIPE

(FOR INFORMATION ONLY)

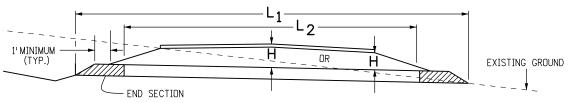


CONCRETE PIPE WITH END SECTIONS

NOTE: USE THE H THAT IS GREATER FOR MAXIMUM ALLOWABLE FILL HEIGHT.

H = HEIGHT OF FILL OVER TOP OF PIPE, INCLUDING PAVEMENT THICKNESS.


 L_1 = LENGTH OF PIPE TO BE MEASURED WHEN PLACED IN ACCORDANCE WITH SECTION 624.

 L_2 = LENGTH OF PIPE TO BE MEASURED WHEN PLACED IN ACCORDANCE WITH SECTION 603.

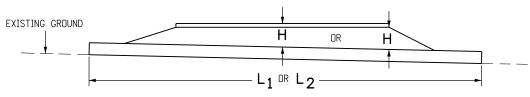

CONCRETE PIPE WITHOUT END SECTIONS

NOTE: USE THE $oldsymbol{\mathsf{H}}$ THAT IS GREATER FOR MAXIMUM ALLOWABLE FILL HEIGHT.

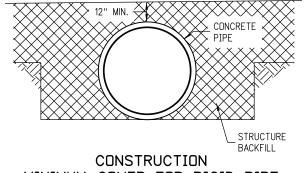

MINIMUM COVER FOR RIGID PIPE

GENERAL NOTES

REINFORCED CONCRETE PIPE

- 1. FILL HEIGHTS GREATER THAN MAXIMUM ALLOWED IN THE HEIGHTS OF FILL TABLE ON THIS SHEET REQUIRE SPECIAL DESIGN OF STRUCTURE.
- 2. PIPE DESIGN IS BASED ON SAFETY FACTOR OF 1.33 ON ULTIMATE STRENGTH.
- 3. THE HEIGHTS OF FILL OVER TOP OF PIPE ARE BASED ON UNIT WEIGHT OF SOIL AT 135 LBS. PER CUBIC FT.
- 4. PIPE CLASS IS DETERMINED FROM 0.01 IN. CRACK D-LOAD.
- 5. BEDDING IS CLASS B (MODIFIED) (FROM CONCRETE PIPE DESIGN MANUAL-AMERICAN CONCRETE PIPE ASSOCIATION) WITH SETTLEMENT RATIO R = 0.0 sd (YIELDING BED). BEDDING MATERIAL FOR RIGID PIPE IN SOIL SHALL BE 3 IN. LOOSE THICKNESS STRUCTURE BACKFILL CLASS 2. BEDDING MATERIAL FOR RIGID PIPE IN ROCK SHALL BE 12 IN. LOOSE THICKNESS STRUCTURE BACKFILL CLASS 1.
- 6. CHANGES IN DESIGN FACTORS REQUIRE COMPENSATING CHANGES IN PIPE DESIGN.
- 7. MINIMUM WALL THICKNESS DIMENSIONS ARE BASED ON AASHTO M 170 (WALL B) FOR CIRCULAR PIPE, AND AASHTO M 207 FOR ELLIPTICAL PIPE.
- 8. SPACING FOR MULTIPLE PIPE INSTALLATIONS SHALL CONFORM TO THE DETAILS SHOWN ON STANDARD PLAN M-206-1.
- 9. WHEN A PIPE IS TO BE EXTENDED, THE SAME PIPE MATERIAL AND SIZE AS IN THE ORIGINAL PIPE INSTALLATION SHALL BE USED.

NONREINFORCED CONCRETE PIPE

- 1. AT THE OPTION OF THE CONTRACTOR, NONREINFORCED CONCRETE PIPE CONFORMING TO AASHTO M 86 MAY BE USED IN LIEU OF REINFORCED CONCRETE PIPE FOR ALL SIZES 36 INCHES IN DIAMETER AND SMALLER. THE NONREINFORCED CONCRETE PIPE SHALL MEET THE SAME D-LOAD TO PRODUCE THE ULTIMATE LOAD UNDER THE THREE-EDGE BEARING METHOD AS SPECIFIED FOR REINFORCED CONCRETE PIPE IN CONFORMANCE WITH AASHTO M 170. THE CONTRACTOR SHALL PROVIDE WRITTEN CERTIFICATION OF CONFORMACE. THE WALL THICKNESS OF THE NONREINFORCED PIPE MAY BE INCREASED AS REQUIRED TO MEET D-LOAD REQUIREMENT.
- 2. ALL REQUIREMENTS FOR REINFORCED CONCRETE PIPE, EXCEPT THOSE REFERRING TO REINFORCEMENT, SHALL APPLY TO NONREINFORCED CONCRETE PIPE.

	HEIGHT OF FILL OVER TOP OF PIPE, $oldsymbol{H}$ (FEET)						
	CLASS OF PIPE (0.01 IN. CRACK D-LOAD)						
TYPE OF PIPE	CLASS CIR II CLASS VE II	CLASS CIR III CLASS VE III	CLASS CIR IV CLASS VE IV	CLASS CIR V CLASS VE V	CLASS VE VI		
	CLASS HE II 1000 D	CLASS HE III 1350 D	CLASS HE IV 2000 D	3000 D	4000 D		
CIRCULAR (CIR)	1 TO 18	1 TO 25	± 25 TO 37	± 37 TO 45			
VERTICAL ELLIPTICAL (VE)	1 TO 18	1 TO 25	± 25 TO 37	± 37 TO 45	± 45 TO 62		
HORIZONTAL ELLIPTICAL (HE)	1 TO 18	1 TO 25	± 25 TO 37				

ALLOWABLE RANGE OF HEIGHTS FOR FILL OVER REINFORCED CONCRETE PIPE

(ALL SIZES)

Computer File Information			Sheet Revisions
Creation Date: 07/31/19		Date:	Comments
Designer Initials: JBK	\mathbb{R} -X		,
Last Modification Date: 07/31/19	R-X		,
Detailer Initials: LTA	R-X		
CAD Ver.: MicroStation V8 Scale: Not to Scale Units: English	(R-X)		

Colorado Department of Transportation



2829 West Howard Place CDDT HQ, 3rd Floor Denver, CD 80204


Phone: 303-757-9021 FAX: 303-757-9868

Project Development Branch JBK

REINFORCED
CONCRETE PIPE

STANDARD PLAN NO. M-603-2Standard Sheet No. 1 of 1

Issued by the Project Development Branch: July 31, 2019

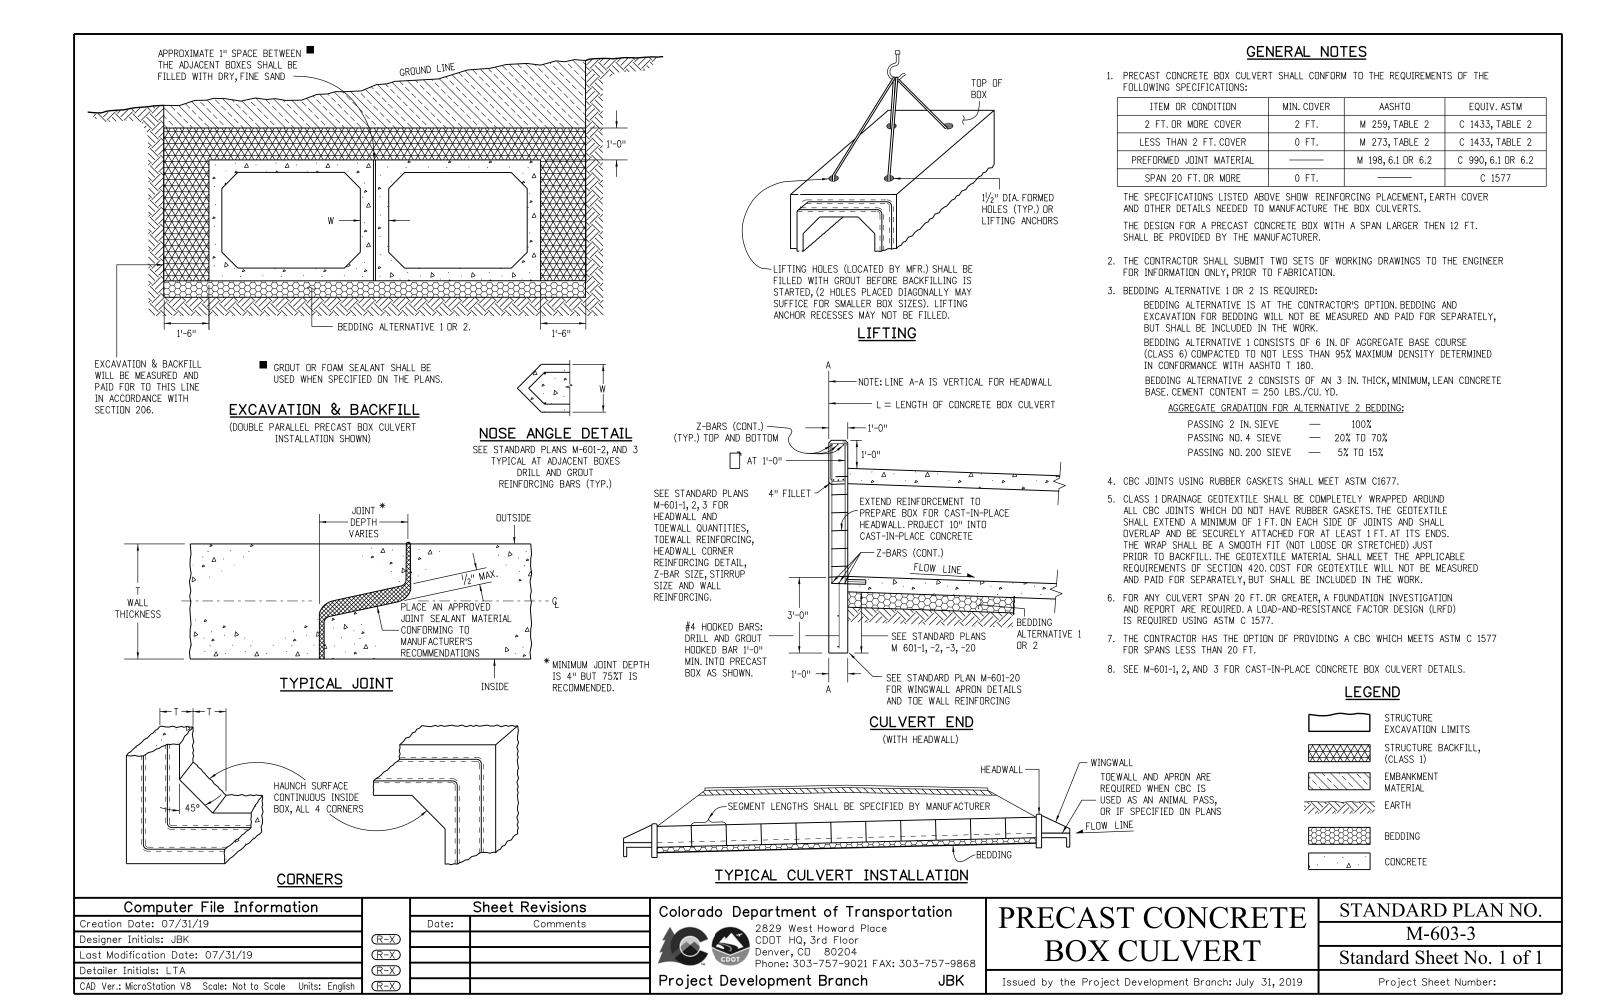

LEGEND

MAXIMUM ALLOWABLE HEIGHT OF COVER OVER THE TOP OF THE PIPE, EXCLUDING PAVEMENT THICKNESS.

> FILL HEIGHTS AND DESIGN ASSUMPTIONS ARE BASED ON AASHTO LRFD BRIDGE DESIGN SPECIFICATIONS, 4TH EDITION, SECTION 12, FOR 900 PSI LONG TERM STRENGTH OF HDPE, AND AASHTO T180 MINIMUM RELATIVE COMPACTION OF 95% OR 90%.


FILL HEIGHTS ARE BASED ON AASHTO M294 FOR POYLEHTELENE AND AASHTO M330 FOR POLYPROPYLENE, TYPE S PIPES WITH OUTER, CORRUGATED WALLS AND SMOOTH INNER LINEARS.

FILL HEIGHTS, FOR INSTALLATION WITH HIGH WATER TABLE, REQUIRE A SPECIAL DÉSIGN. THE MAXIMUM HEIGHT IN HIGHWATER LOCATIONS SHOULD BE 15 FEET OR BASED ON AASHTO LRFD DESIGN SPECIFICATIONS.

THE MINIMUM COVER SHALL BE AS SHOWN ON THESE TABLES OR CONFORM TO AASHTO REQUIREMENTS, WHICHEVER IS GREATER. THE MINIMUM COVER FOR PIPE IS MEASURED FROM THE TOP OF THE PIPE TO THE BOTTOM OF THE PAVEMENT: HMA OR PCCP.

THE MINIMUM COVER IS MEASURED FROM THE TOP OF THE PIPE TO THE TOP OF THE SUBGRADE DURING CONSTRUCTION. THE MINIMUM COVER IS BASED ON DUAL AXLE LOADS UP TO 50,000 POUNDS.

- L_1 = LENGTH OF PIPE TO BE MEASURED WHEN PLACED IN ACCORDANCE WITH SECTION 624.
- $\mathsf{L_2} = \mathsf{LENGTH}$ OF PIPE TO BE MEASURED WHEN PLACED IN ACCORDANCE WITH SECTION 603.
- THE MINIMUM SPACING BETWEEN THE OUTSIDE WALLS OF MULTIPLE PIPES OR END SECTIONS IS 18" OR 1/2(d), WHICHEVER IS GREATER.

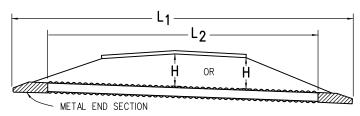

NOTE: USE THE $oldsymbol{\mathsf{H}}$ THAT IS GREATER FOR MAXIMUM ALLOWABLE FILL HEIGHT.

PIPE WITH END SECTIONS

PIPE DIAMETER, d	H MINIMUI	M HEIGHT	H MAXIMUM HEIGHT OF COVER (FT.)					
(IN.)	OF COVE	R (FT.)	95% CO	MPACTION	90% COI	MPACTION		
12	2	2	27	25	19	17		
15	2	2	29	27	20	20		
18	2	2	24	23	17	17		
24	2	2	21	20	15	14		
30	2	2	18	23	12	17		
36	2	2	20	20	13	14		
42	2	2	19	18	13	13		
48	3	2	17	20	12	13		
60	3	2.5	20	21	13	14		


NOTE: THE VALUES FOR POLYPROPYLENE PIPES (AASHTO M330) ARE SHOWN IN ITALICS.

MINIMUM AND MAXIMUM COVER

Computer File Information			Sheet Revisions
Creation Date: 07/31/19		Date:	Comments
Designer Initials: JBK	$\overline{\mathbb{R}-X}$		
Last Modification Date: 07/31/19	$\overline{R-X}$		
Detailer Initials: LTA	$\overline{R-X}$		
CAD Ver.: MicroStation V8 Scale: Not to Scale Units: English	(R-X)		


BOTTOM OF EMBANKMENT OR PAVEMENT SUITABLE MATERIAL (HMA OR PCCP) 18" (TYP. STRUCTURE BACKFILL BEDDING MATERIAL IN BEDDING MATERIAL IN SOIL SHALL BE 4" OF ROCK SHALL BE 12" LOOSE STRUCTURE OF LOOSE STRUCTURE -BACKFILL CLASS 1 BACKFILL CLASS 1 ROCK · TRENCH WIDTH **

INSTALLATION OF PIPE

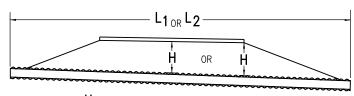


NOTE: USE THE $oldsymbol{\mathsf{H}}$ THAT IS GREATER FOR MAXIMUM ALLOWABLE FILL HEIGHT.

PIPE WITHOUT END SECTIONS

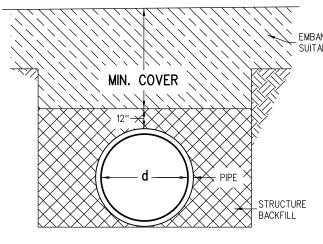

CONSTRUCTION MINIMUM COVER FOR PIPE

Colorado Department of Transportation

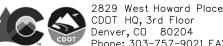


CDDT HQ, 3rd Floor Denver, CO 80204 Phone: 303-757-9021 FAX: 303-757-9868

JBK

Project Development Branch

GENERAL NOTES

- 1. ALL PIPES SHALL MEET THE REQUIREMENTS OF AASHTO M294 FOR POLYETHELENE AND AASHTO M330 FOR POLYPROPYLENE, TYPE S FOR HIGH DENSITY CORRUGATED POLYETHYLENE PIPE (HDPE) AND POLYPROPYLENE PIPE (PP) RESPECTIVELY, WITH SMOOTH INNER SURFACE.
- 2. WHEN A PIPE IS TO BE EXTENDED, THE SAME PIPE MATERIAL AND SIZE AS IN THE ORIGINAL INSTALLATION SHALL BE USED.
- 3. MINIMUM COVER SHALL BE PROVIDED DURING CONSTRUCTION TO PROTECT THE PIPE FROM
- 4. WHEN INSTALLING A GUARDRAIL OR A SIGN POST DIRECTLY ABOVE A PIPE, THE POST'S BOTTOM MUST BE AT LEAST 1 FOOT ABOVE THE TOP OF THE PIPE. THE HOLE FOR THE POST SHALL BE DRILLED INTO THE SOIL.
- 5. STRUCTURE BACKFILL MATERIAL SHALL BE CLASS 1.
- 6. FOR PIPES 24 INCHES OR LESS IN DIAMETER, H MIN. MAY BE REDUCED TO ONE FOOT FOR LOW VOLUME APPROACH ROADS NOT ON STATE HIGHWAYS.

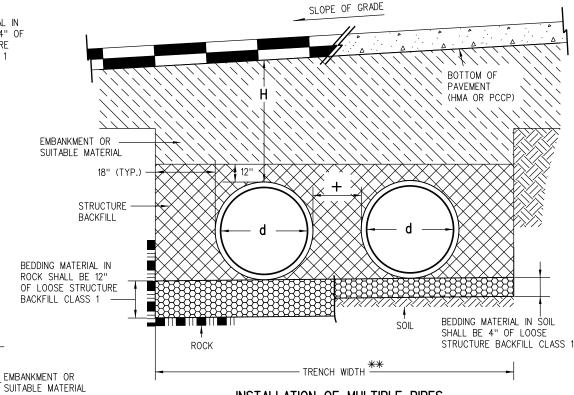

INSTALLATION OF MULTIPLE PIPES

** TRENCH WIDTH ASSUMES STABLE IN-SITU SIDE WALL

NOMINAL PIPE	MINIMUM COV	ER (IN.) FOR II	INDICATED AXLE LOADS (KI		
DIAMETER (IN.)	18.0-50.0 50.0-75.0		75.0-110.0	110.0-150.0	
24 - 36	24.0	30.0	36.0	36.0	
42 - 48	36.0	36.0	42.0	48.0	
54 - 60	36.0	36.0	42.0	48.0	

AASHTO MINIMUM COVER FOR CONSTRUCTION LOADS

CORRUGATED	
POLYETHYLENE PIPE (AASHTO M294)	
AND	
POLYPROPYLENE PIPE (AASHTO M330)	
	_

STANDARD PLAN NO. M-603-4Standard Sheet No. 1 of 1

Issued by the Project Development Branch: July 31, 2019

LEGEND

H = MAXIMUM ALLOWABLE HEIGHT OF COVER OVER THE TOP OF THE PIPE, EXCLUDING PAVEMENT THICKNESS.

> FILL HEIGHTS ARE BASED ON AASHTO M304 POLYVINYL CHLORIDE (PVC) PIPE WITH OUTER, RIBBED WALL AND SMOOTH INNER WALL, AND ON AASHTO T180 MINIMUM RELATIVE COMPACTION OF 95% OR 90%.


FILL HEIGHTS, FOR INSTALLATION WITH HIGH WATER TABLE, REQUIRE A SPECIAL DESIGN THE MAXIMUM HEIGHT IN HIGHWATER LOCATIONS SHOULD BE 15 FEET OR BASED ON AASHTO LRFD DESIGN SPECIFICATIONS.

THE MINIMUM COVER SHALL BE AS SHOWN ON THESE TABLES OR CONFORM TO AASHTO REQUIREMENTS, WHICHEVER IS GREATER. THE MINIMUM COVER FOR PIPE IS MEASURED FROM THE TOP OF THE PIPE TO THE BOTTOM OF THE PAVEMENT: HMA OR PCCP.


THE MINIMUM COVER IS MEASURED FROM THE TOP OF THE PIPE TO THE TOP OF THE SUBGRADE DURING CONSTRUCTION. THE MINIMUM COVER IS BASED ON DUAL AXLE LOADS UP TO 50,000 POUNDS.


 $L_1 = LENGTH OF PIPE TO BE MEASURED WHEN PLACED IN ACCORDANCE$

L2 = LENGTH OF PIPE TO BE MEASURED WHEN PLACED IN ACCORDANCE WITH SECTION 603.

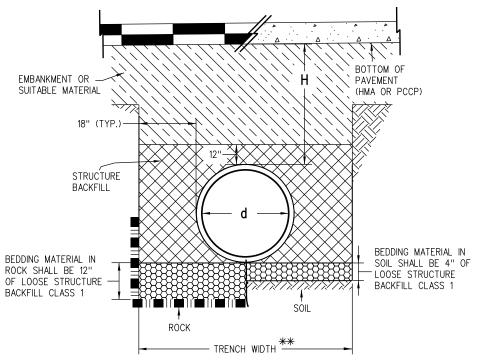

INSTALLATION OF PIPE

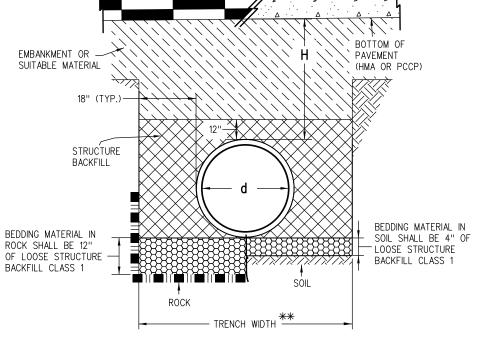

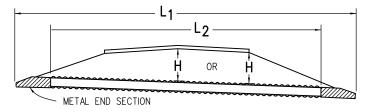

NOTE: USE THE $oldsymbol{\mathsf{H}}$ THAT IS GREATER FOR MAXIMUM ALLOWABLE FILL HEIGHT.

PIPE WITH END SECTIONS

PIPE DIAMETER, d	H MINIMUM HEIGHT OF	H MAXIMUM HEIGHT OF COVER (FT.)				
(IN.)	COVER (FT.)	95% COMPACTION	90% COMPACTION			
12	2	65	55			
15	2	59	51			
18	2	63	53			
21	2	58	49			
24	2	58	49			
30	2	56	47			
36	2	56	47			

MINIMUM AND MAXIMUM COVER

Computer File Information Sheet Revisions Creation Date: 07/31/19 Date: Comments Designer Initials: JBK (R-X)Last Modification Date: 07/31/19 (R-X) \mathbb{R} -X Detailer Initials: LTA CAD Ver.: MicroStation V8 Scale: Not to Scale Units: English (R-X)

STRUCTURE BACKFILL

CONSTRUCTION MINIMUM COVER FOR PIPE

2829 West Howard Place

Phone: 303-757-9021 FAX: 303-757-9868


Colorado Department of Transportation

CDOT HQ, 3rd Floor

Denver, CO 80204

GENERAL NOTES

- 1. ALL PIPES SHALL MEET THE REQUIREMENTS OF AASHTO M304 FOR POLYVINYL CHLORIDE (PVC) PROFILE WALL DRAIN PIPE WITH 46 PSI WALL STIFFNESS PER ASTM F949.
- 2. FOR PIPES WITH DIAMETERS OF 15 INCHES OR LESS, SOLID WALL PVC PIPES MEETING AASHTO M278 MAY BE USED.
- 3. WHEN A PIPE IS TO BE EXTENDED, THE SAME PIPE MATERIAL AND SIZE AS IN THE ORIGINAL INSTALLATION SHALL BE USED.
- 4. MINIMUM COVER SHALL BE PROVIDED DURING CONSTRUCTION TO PROTECT THE PIPE FROM
- 5. WHEN INSTALLING A GUARDRAIL OR A SIGN POST DIRECTLY ABOVE A PIPE, THE POST'S BOTTOM MUST BE AT LEAST 1 FOOT ABOVE THE TOP OF THE PIPE. THE HOLE FOR THE POST SHALL BE DRILLED INTO THE SOIL.
- 6. STRUCTURE BACKFILL MATERIAL SHALL BE CLASS 1.
- 7. FOR PIPES 24 INCHES OR LESS IN DIAMETER, H MIN. MAY BE REDUCED TO ONE FOOT FOR LOW VOLUME APPROACH ROADS NOT ON STATE HIGHWAYS.

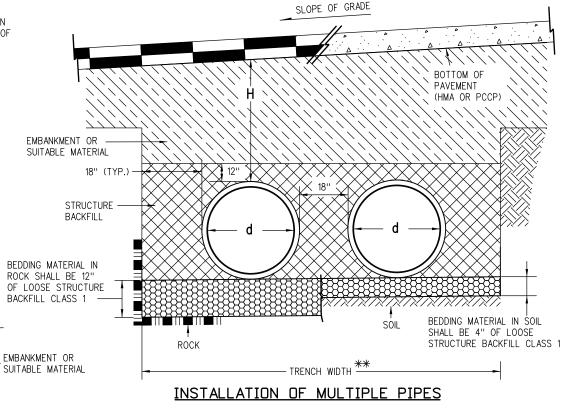

MINIMUM COVER (IN.) FOR INDICATED AXLE LOADS (KIPS) NOMINAL PIPE DIAMETER (IN.)

75.0-110.0

36.0

30.0 AASHTO MINIMUM COVER FOR CONSTRUCTION LOADS

50.0-75.0

18.0-50.0

24.0

** TRENCH WIDTH ASSUMES STABLE IN-SITU SIDE WALL

POLYVINYL CHLORIDE (PVC) PIPE (AASHTO M304)

STANDARD PLAN NO. M-603-5Standard Sheet No. 1 of 1

110.0-150.0

Project Development Branch **JBK** Issued by the Project Development Branch: July 31, 2019

LEGEND

H = MAXIMUM ALLOWABLE HEIGHT OF COVER OVER THE TOP OF THE PIPE, EXCLUDING PAVEMENT THICKNESS.

FILL HEIGHTS AND DESIGN ASSUMPTIONS ARE BASED ON AASHTO LRFD BRIDGE DESIGN SPECIFICATIONS, 7TH EDITION, SECTION 12.7.


FILL HEIGHTS ARE BASED ON AASHTO MP 20, TYPE S PIPES WITH RIBBED REINFORCED STEEL WALLS.

FILL HEIGHTS FOR INSTALLATION WITH HIGH WATER TABLE REQUIRE A SPECIAL DESIGN.

THE MINIMUM COVER SHALL BE AS SHOWN ON THESE TABLES OR CONFORM TO AASHTO REQUIREMENTS, WHICHEVER IS GREATER. THE MINIMUM COVER FOR PIPE IS MEASURED FROM THE TOP OF THE PIPE TO THE BOTTOM OF THE PAVEMENT: HMA OR PCCP.

THE MINIMUM COVER IS MEASURED FROM THE TOP OF THE PIPE TO THE TOP OF THE SUBGRADE DURING CONSTRUCTION. THE MINIMUM COVER IS BASED ON DUAL AXLE LOADS UP TO 50,000 POUNDS.

- L_1 = LENGTH OF PIPE TO BE MEASURED WHEN PLACED IN ACCORDANCE WITH SECTION 624.
- L₂ = LENGTH OF PIPE TO BE MEASURED WHEN PLACED IN ACCORDANCE WITH SECTION 603.
- + = THE MINIMUM SPACING BETWEEN THE OUTSIDE WALLS OF MULTIPLE PIPES OR END SECTIONS IS 18" OR d/2, WHICHEVER IS GREATER.

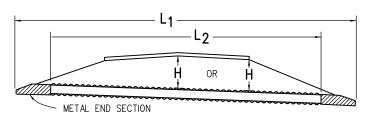

NOTE: USE THE **H** THAT IS GREATER FOR MAXIMUM ALLOWABLE FILL HEIGHT.


PIPE WITH END SECTIONS

PIPE DIAMETER, d (IN.)	H MINIMUM HEIGHT OF COVER (FT.)	H MAXIMUM HEIGHT* OF COVER (FT.)			
30	2	50			
36	2	50			
42	2	50			
48	2	30			
54	2	30			
60	2.5	30			


^{*} A MANUFACTURER'S CERTIFICATION OF MAXIMUM ALLOWABLE FILL HEIGHT IS REQUIRED PRIOR TO INSTALLATION.

MINIMUM AND MAXIMUM COVER

BOTTOM OF EMBANKMENT OR PAVEMENT SUITABLE MATERIAL (HMA OR PCCP) 18" (TYP. STRUCTURE BACKFILL BEDDING MATERIAL IN BEDDING MATERIAL IN SOIL SHALL BE 4" OF ROCK SHALL BE 12" LOOSE STRUCTURE OF LOOSE STRUCTURE -BACKFILL CLASS 1 BACKFILL CLASS 1 ROCK - TRENCH WIDTH ** INSTALLATION OF PIPE

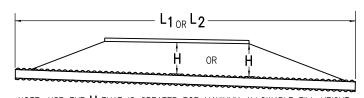

NOTE: USE THE **H** THAT IS GREATER FOR MAXIMUM ALLOWABLE FILL HEIGHT. PIPE WITHOUT END SECTIONS

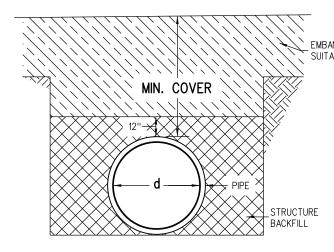

CONSTRUCTION MINIMUM COVER FOR PIPE

Colorado Department of Transportation




2829 West Howard Place CDDT HQ, 3rd Floor Denver, CD 80204 Phone: 303-757-9021 FAX: 303-757-9868

Project Development Branch

JBK Issued by the

GENERAL NOTES

- 1. ALL PIPES SHALL MEET THE REQUIREMENTS OF AASHTO MP 20 FOR STEEL REINFORCED, POLYETHYLENE, TYPE S RIBBED PIPE WITH SMOOTH INNER SURFACE. INSTALLATION SHALL CONFORM TO AASHTO LRFD BRIDGE CONSTRUCTION SPECIFICATIONS, 3RD EDITION, SECTION 26.
- 2. WHEN A PIPE IS TO BE EXTENDED, THE SAME PIPE MATERIAL AND SIZE AS IN THE ORIGINAL INSTALLATION SHALL BE USED.
- 3. MINIMUM COVER SHALL BE PROVIDED DURING CONSTRUCTION TO PROTECT THE PIPE FROM DAMAGE.
- 4. WHEN INSTALLING A GUARDRAIL OR A SIGN POST DIRECTLY ABOVE A PIPE, THE POST'S BOTTOM MUST BE AT LEAST 1 FOOT ABOVE THE TOP OF THE PIPE. THE HOLE FOR THE POST SHALL BE DRILLED INTO THE SOIL.
- 5. STRUCTURE BACKFILL MATERIAL SHALL BE CLASS 1.

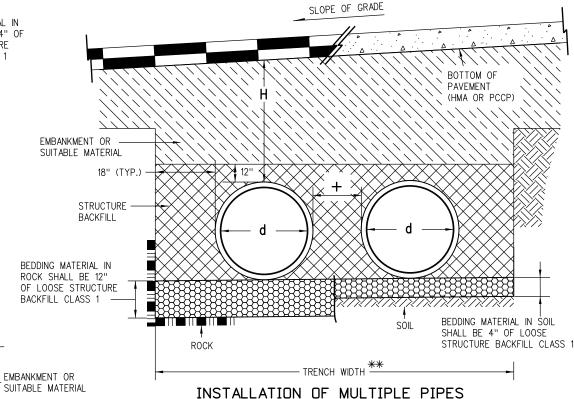

** TRENCH WIDTH ASSUMES STABLE IN-SITU SIDE WALL


NOMINAL PIPE	MINIMUM COVI	ER (IN.) FOR II	NDICATED AXLE	LOADS (KIPS)	
DIAMETER (IN.)	18.0-50.0	50.0-75.0	75.0-110.0	110.0-150.0	
30 - 36	24.0	30.0	36.0	36.0	
42 - 48	36.0	36.0	42.0	48.0	
54 - 60	36.0	36.0	42.0	48.0	


AASHTO MINIMUM COVER FOR CONSTRUCTION LOADS

STEEL REINFORCED	STANDARD PLAN NO.
POLYETHYLENE RIBBED PIPE	M-603-6
(AASHTO MP 20)	Standard Sheet No. 1 of 1
Issued by the Project Development Branch: July 31, 2019	Project Sheet Number:

Computer File Information
Creation Date: 07/31/19
Designer Initials: JBK
Last Modification Date: 07/31/19
Detailer Initials: LTA
CAD Ver.: MicroStation V8 Scale: Not to Scale Units: English
CAD Ver.: MicroStation V8 Scale: Not to Scale Units: English


		Sheet Revisions								
	Date:	Comments								
\mathbb{R} -X										
\mathbb{R} -X										
\mathbb{R} -X										
(R-X)										

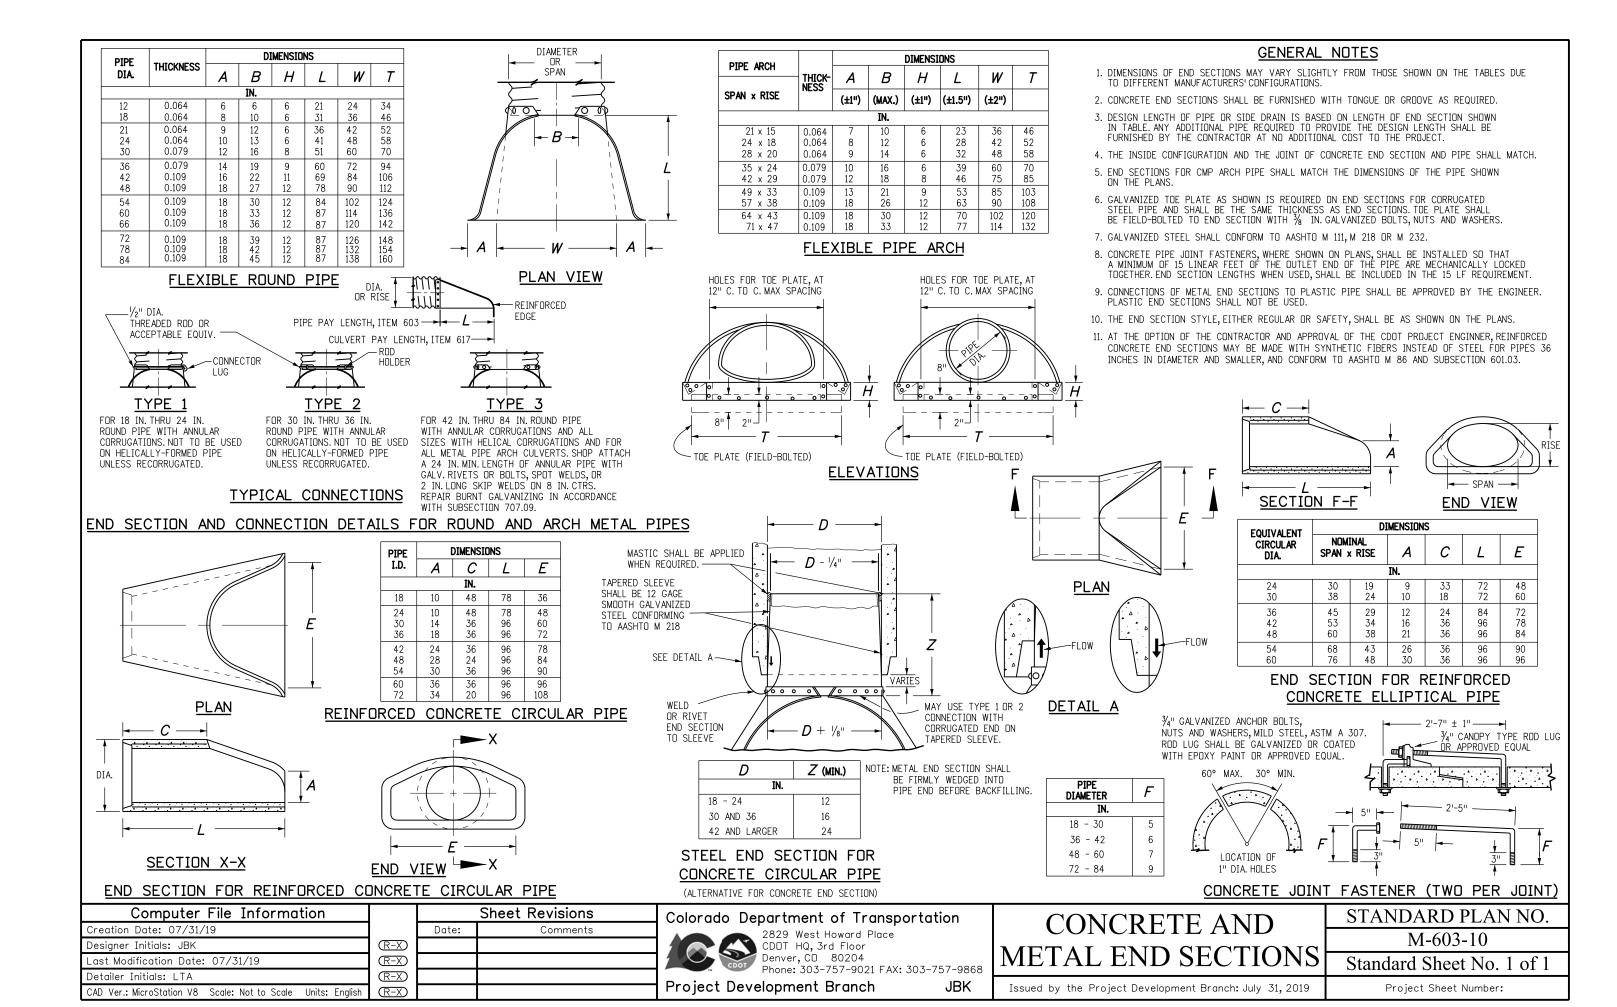

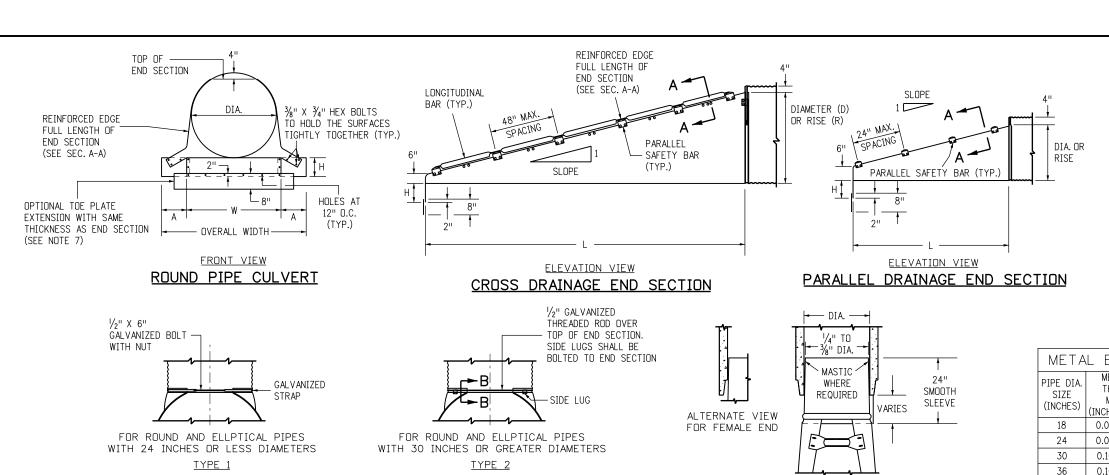



CONNECTOR DETAILS


NOTE: SIZES THRU 24" ATTACH TO PIPE WITH TYPE 1 STRAPS. ALL OTHER SIZES ATTACH WITH TYPE 2 RODS AND LUGS.

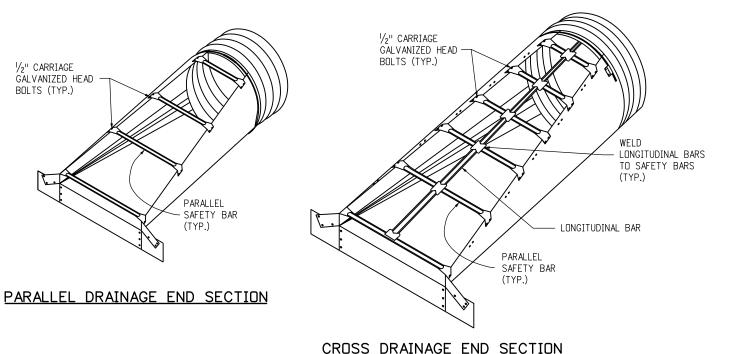


- GENERAL NOTES 1. USE END SECTIONS ON 1V:4H TO 1V:6H SLOPES ONLY. USE TOE PLATE EXTENSION WHERE SHOWN ON THE PLANS.
- 2. FABRICATE SAFETY AND LONGITUDINAL BARS FROM STEEL PIPE CONFORMING TO ASTM A53 SCHEDULE 40 SPECIFICATIONS. GALVANIZE BARS HOT DIPPED AFTER FABRICATION.
- 3. A LONGITUDINAL BAR IS REQUIRED FOR CROSS DRAINAGE END SECTIONS WHEN THE SPAN IS GREATER THAN 30 INCHES. USE ADDITIONAL LONGITUDINAL BARS IF SPACING EXCEEDS 30 INCHES ON LARGER FND SECTIONS.
- 4. SAFETY AND LONGITUDINAL BARS ARE NOT REQUIRED ON 30 INCHES AND SMALLER CROSS DRAINAGE END SECTIONS.
- 5. SAFETY BARS ARE NOT REQUIRED ON 18 INCHES AND SMALLER PARALLEL DRAINAGE END SECTIONS.
- 6. WHEN REQUIRED, TOE PLATE EXTENSIONS SHALL BE THE SAME GAGE AS END SECTIONS. DIMENSIONS SHALL BE OVERALL WIDTH LESS 6 INCHES BY 8 INCHES HIGH.

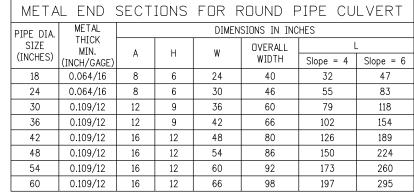


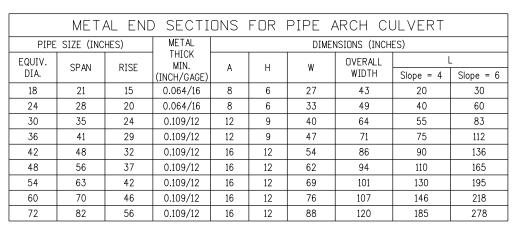

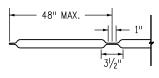

LONGITUDINAL DRAINAGE BAR

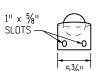

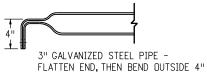

TO MATCH END SECTION SIDES PARALLEL BARS

SAFETY BAR DETAILS

Colorado Department of T	Transportation
--------------------------	----------------

Project Development Branch



2829 West Howard Place CDDT HQ, 3rd Floor Denver, CD 80204

Phone: 303-757-9021 FAX: 303-757-9868

FOR ALL SIZES OF CONCRETE ROUND OR PIPE ARCHES

TAPER SLEEVE CONNECTION

EDGE OF SIDEWALL

AGAINST STEEL ROD

SHEET ROLLED SNUGLY -

(APPROX.)

1/2" (MIN.) DIA.

GALVANIZED STEEL ROD

OR #4 GALVANIZED REINFORCING BAR

SECTION A-A

PIPE—S

SECTION B-B

CORRUGATION SIZED TO FIT PIPE

JBK

TRAVERSABLE END SECTION	.\
AND SAFETY GRATES	

M-603-12 Standard Sheet No. 1 of 3

STANDARD PLAN NO.

Issued by the Project Development Branch: July 31, 2019


Project Sheet Number:


Computer File Information	
Creation Date: 07/31/19]
Designer Initials: JJP	
Last Modification Date: 07/31/19	
Detailer Initials: LTA	1
CAD Ver · MicroStation V8 Scale · Not to Scale Units · English	7


1/2" CARRIAGE


Sheet Revisions Date: Comments \mathbb{R} -X (R-X) \mathbb{R} -X \mathbb{R} -X


TD AMEDCARI E END SECTIONS

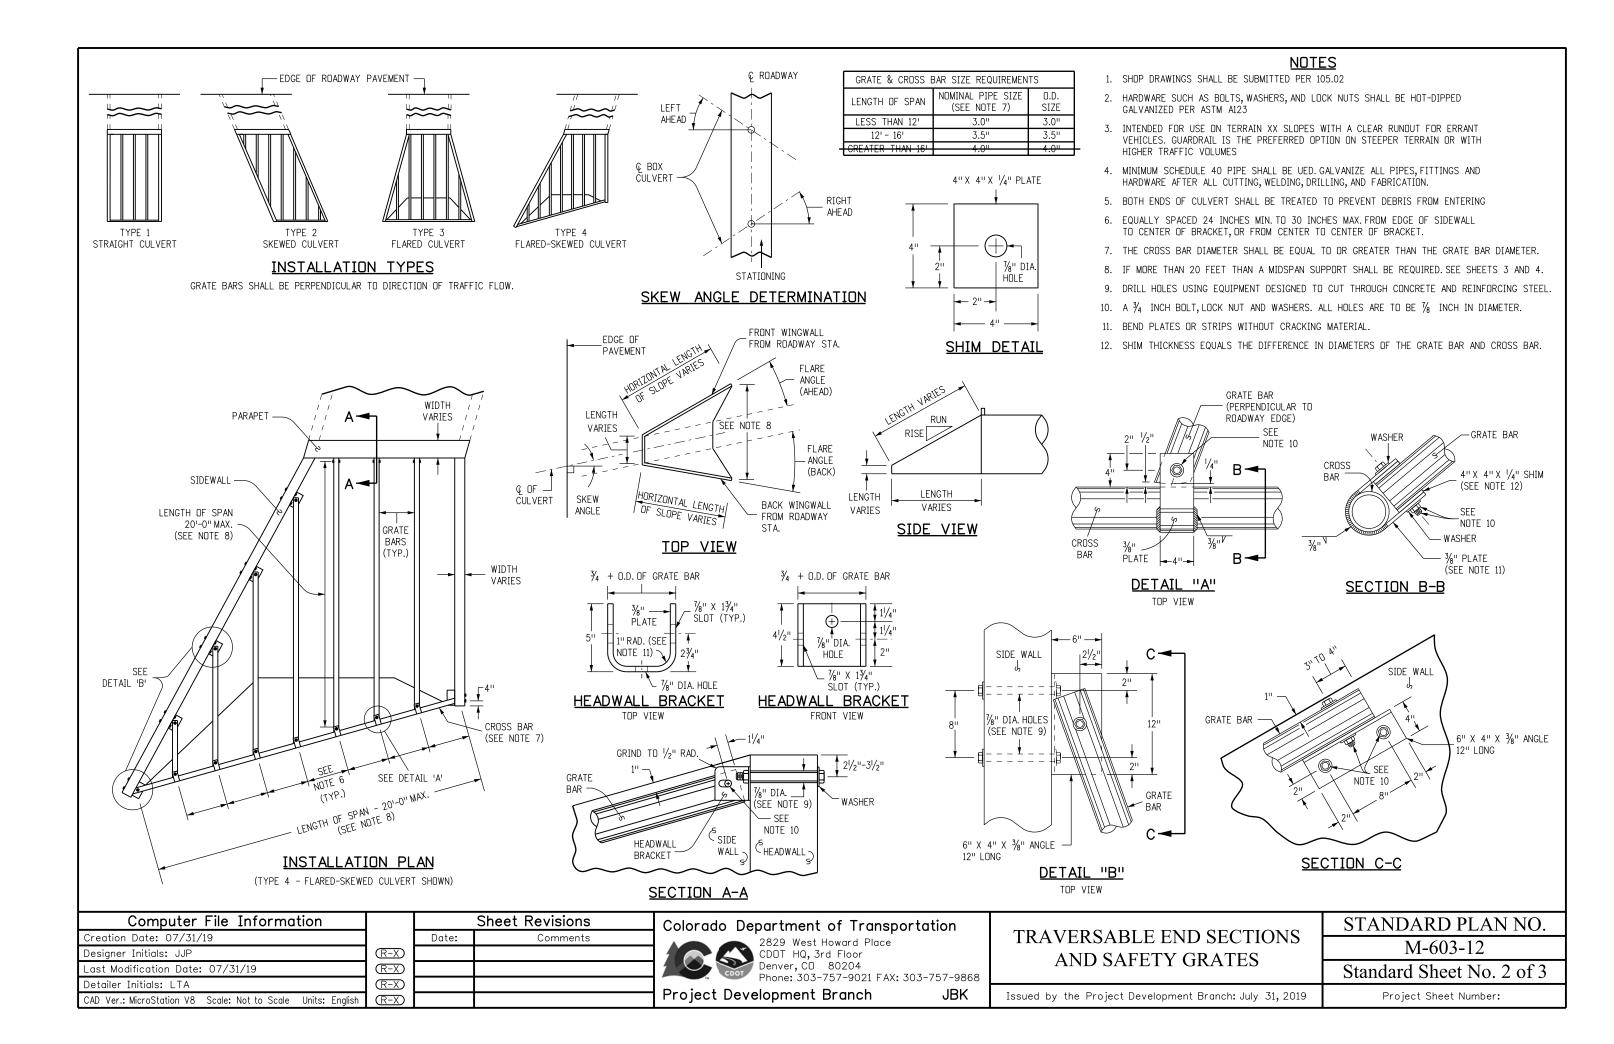

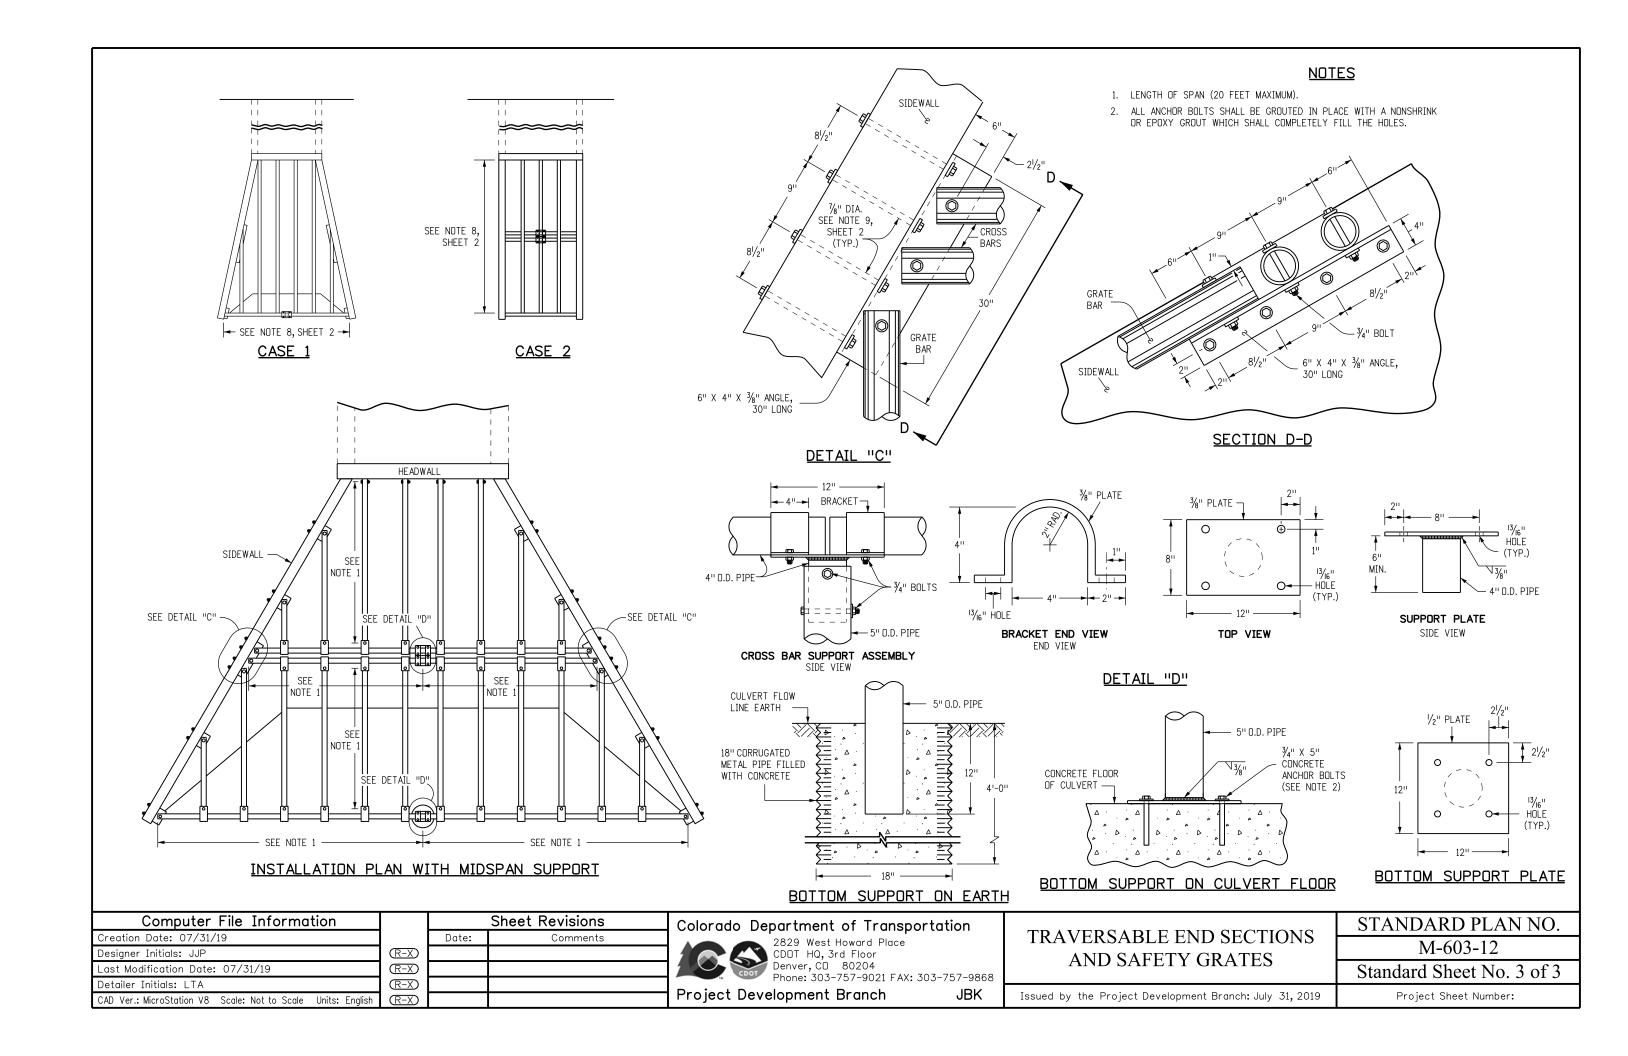

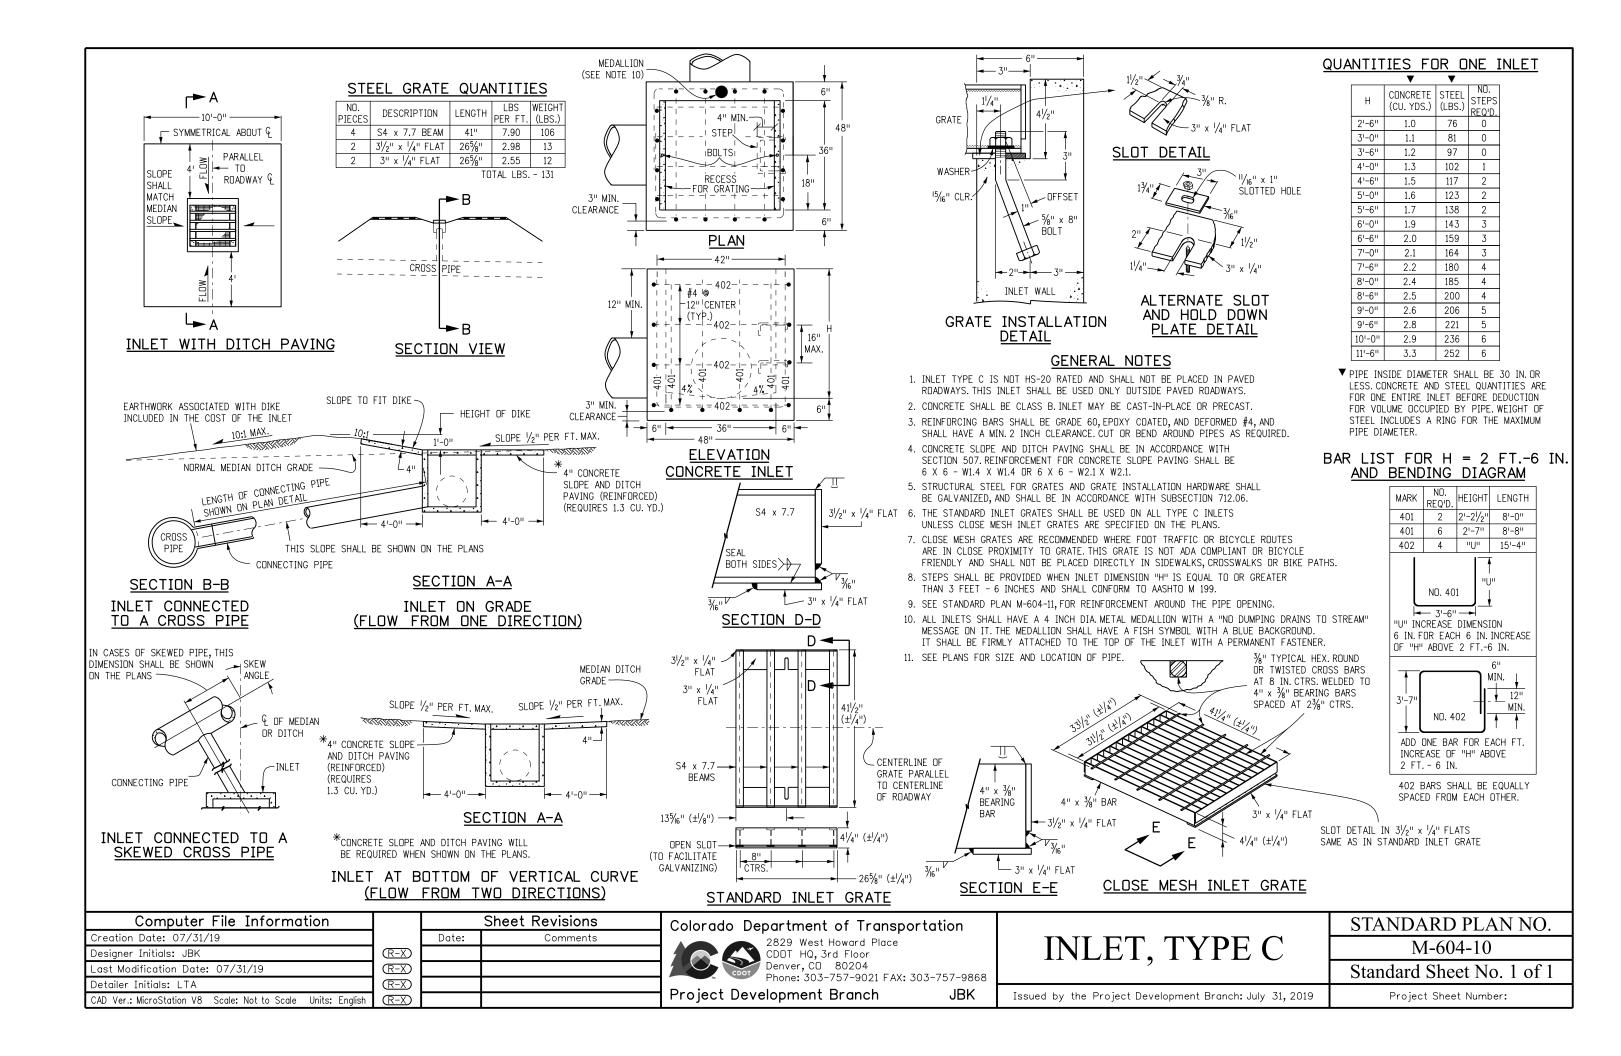

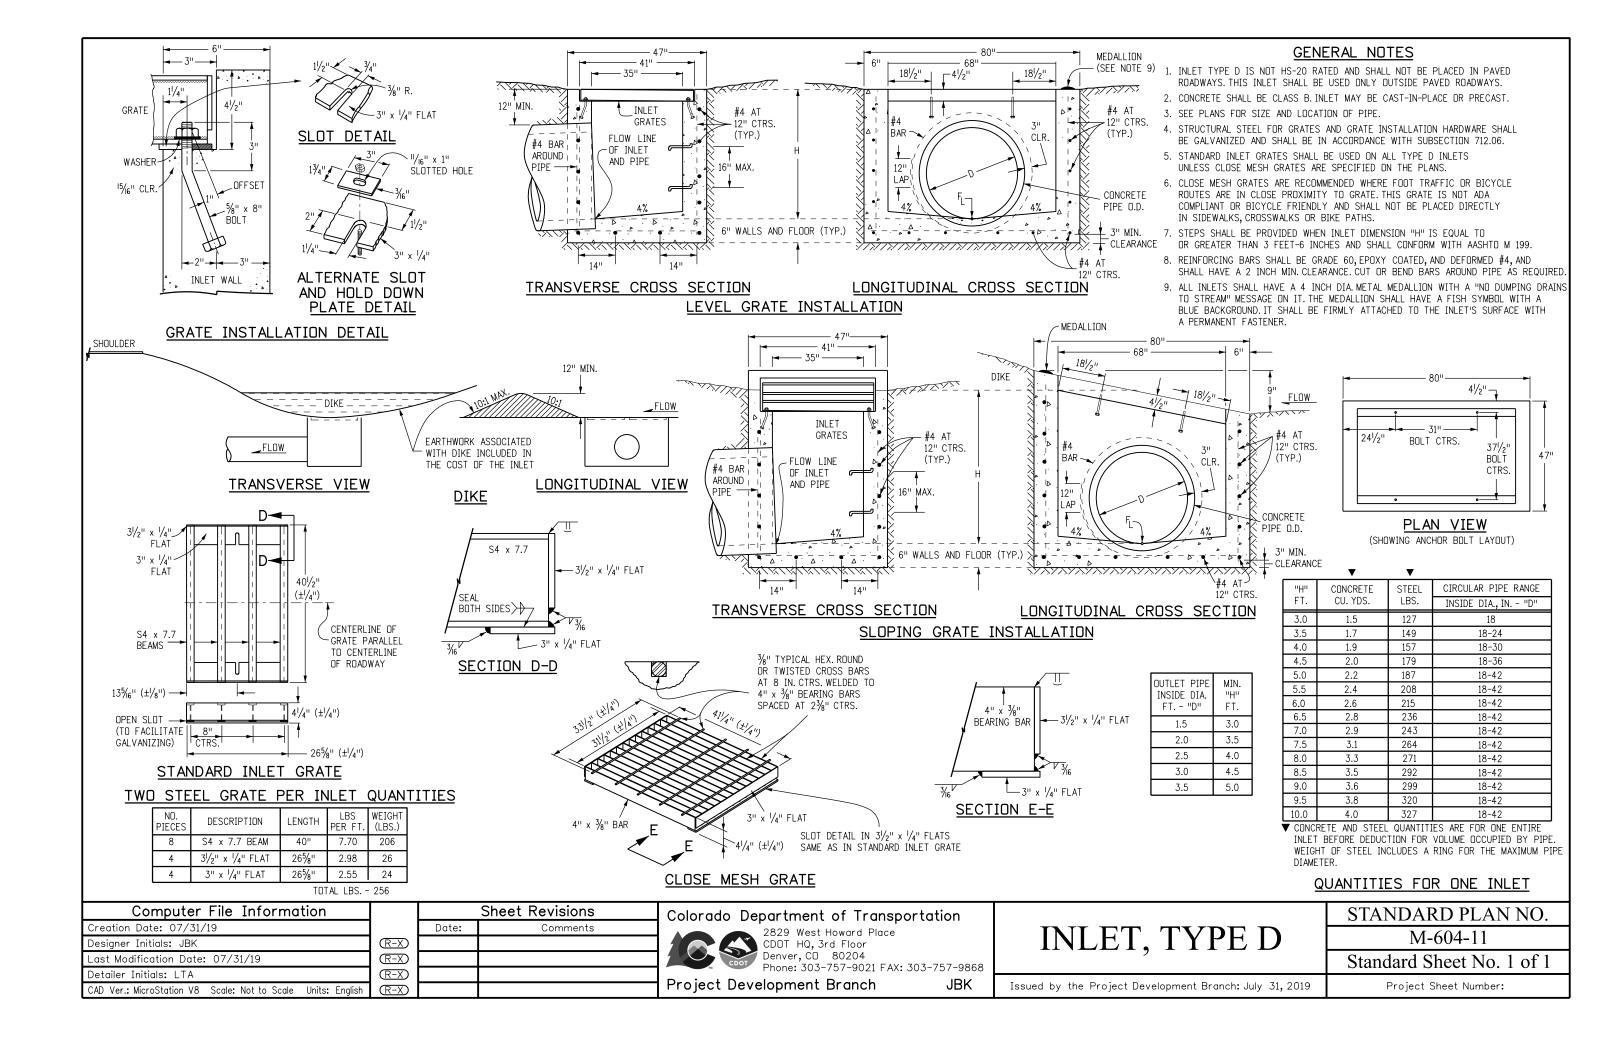

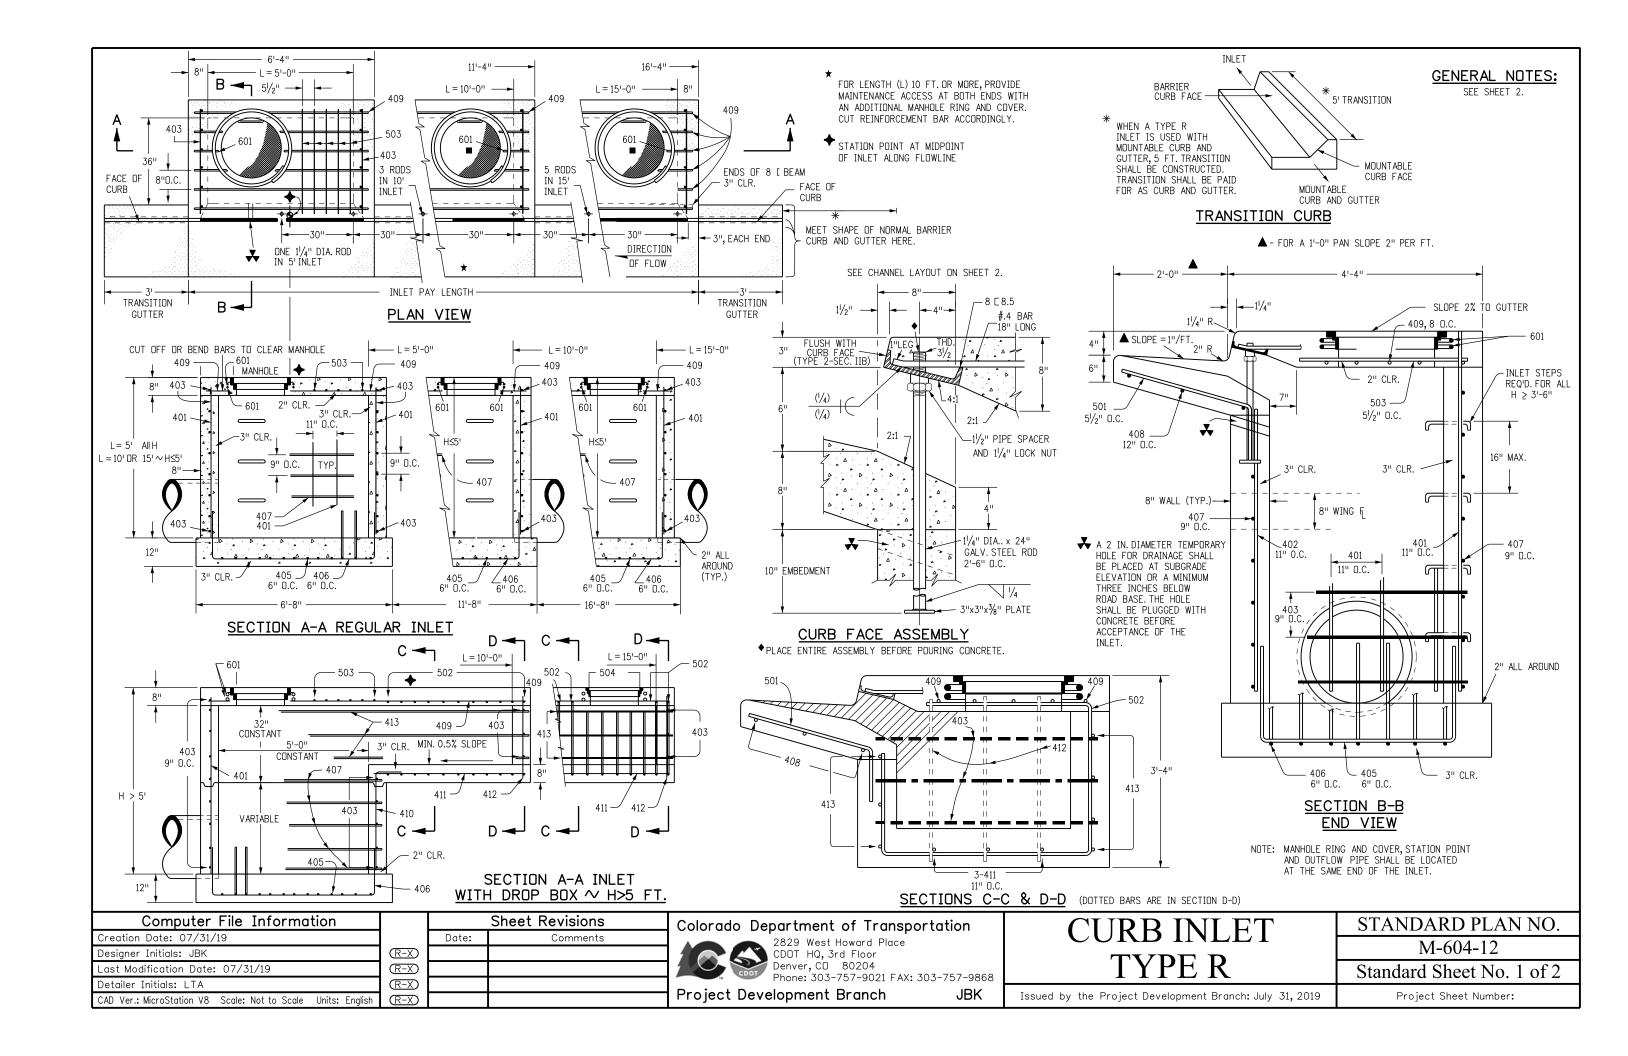

				ALL INL	FTS		INI FTS• F				INI FTS• F		
MADIC	BAR #	D.C.	TVDE					1	<u> </u>			L = 15 FT.	
MARK	OR SIZE	SPACING	TYPE	L = 5	FI.	L = 10 FT. L = 15 FT. L = 10 FT.		10 FT. L = 10 FT.		L - 10 F1.		L = 15	FI.
	SIZL			NO. REQ'D.	LENGTH	NO. REQ'D.	LENGTH	NO. REQ'D.	LENGTH	NO. REQ'D.	LENGTH	NO. REQ'D.	LENGTH
401	4	11"	II	15	*	21	*	26	*	11	*	11	*
402	4	11"	II	7	*	13	*	18	*	7	*	7	*
403	4	9"	II	*	4'-0"	*	4'-0"	*	4'-0"	*	4'-0"	*	4'-0"
405	4	6"	VI	11	6'-10''	21	6'-10''	31	6'-10"	11	6'-10"	11	6'-10''
406	4	6"	VIII	7	8'-10''	7	13'-10"	7	18'-10"	7	8'-10''	7	8'-10"
407	4	9"	II	*	5'-10''	*	10'-10"	*	15'-10"	*	5'-10''	*	5'-10"
408	4	12"	II	3	6'-10''	3	11'-10"	3	16'-0"	3	11'-10''	3	16'-0"
409	4	8"	II	6	5'-10''	6	10'-10"	6	15'-10"	6	10'-10"	6	15'-10''
410	4	11"	VII							3		3	*
411	4	11"	II							3	5'-2"	3	10-2"
412	4	11"	II							3	2'-9"	3	2'-9"
413	4	9"	II							7	10'-10"	7	15'-10"
501	5	51/2"	IV	11	3'-4"	22	3'-4"	33	3'-4"	22	3'-4"	33	3'-4"
502	5	51/2"	III							11	11'-5"	17	11'-5"
503	5	51/2"	II	5	3'-6"	16	3'-6"	27	3'-6"	6	3'-6"	6	3'-6"
504	5	51/2"	IX									5	8'-4"
601	6	21/2"	V	2	8'-10''	2	8'-10"	2	8'-10''	2	8'-10''	4	8'-10"
					51.40		101.10		451.40		401.40		151.10"
8[8.5				1	5'-10''	1	10'-10''	1	15'-10"	1	10'-10"	1	15'-10''
				2 BARS, 1 RODS		4 BARS, 3 RODS		8 BARS, 5 RODS		4 BARS, 3 RODS		8 BARS, 5 RODS	

* VARIABLE REFER TO TABLE TWO.

■ INCLUDE #4,18 IN. BARS (SEE CHANNEL LAYOUT).

TABLE ONE ~ BAR LIST FOR CURB INLETS, TYPE "R"

REGULAR INLETS

DROP BOX INLETS

		LENGTH		NO. R	EQ'D.	NO. R	EQ'D.	L = 5 FT.		L = 1	O FT.	L = 1	5 FT.
"H"				REGU	JLAR	DROP BOX		L CONO CTEF		ODNO OTES		ODNO CTEF	
	401	402	410	403	407	403	407	CONC. CU. YDS.	STEEL LBS.	CONC. CU. YDS.	STEEL LBS.	CONC. CU. YDS.	STEEL LBS.
3'-0"	2'-8"	1'-8"		10	7			3.2	285	5.3	497	7.4	706
3'-6"	3'-2"	2'-2"		10	7			3.4	305	5.7	528	7.9	747
4'-0"	3'-8''	2'-8''		12	9			3.7	326	6.0	559	8.4	786
4'-6"	4'-2"	3'-2"		12	9			3.9	334	6.4	571	8.8	803
5'-0"	4'-8''	3'-8"		14	11			4.1	354	6.7	602	9.3	844
5'-6"	5'-2"	4'-2"	3'-5"	16	13	15	6	4.4	375	6.0	607	7.4	850
6'-0"	5'-8"	4'-8"	3'-11"	16	13	16	6	4.6	382	6.2	616	7.6	860
6'-6"	6'-2"	5'-2"	4'-5"	18	15	18	8	4.8	402	6.4	637	7.8	880
7'-0"	6'-8"	5'-8''	4'-11"	20	17	19	10	5.0	423	6.6	654	8.0	897
7'-6"	7'-2"	6-2"	5'-5"	20	17	20	10	5.3	430	6.9	664	8.3	907
8'-0"	7'-8"	6'-8"	5'-11"	22	19	22	12	5.5	451	7.1	684	8.5	927
8'-6"	8'-2"	7'-2"	6'-5"	24	21	23	14	5.7	471	7.3	702	8.7	944
9'-0"	8'-8"	7'-8''	6'-11''	24	21	24	14	6.0	479	7.6	711	9.0	954
9'-6"	9'-2"	8'-2"	7'-5"	26	23	26	16	6.2	499	7.8	732	9.2	974
10'-0"	9'-8''	8'-8"	7'-11"	28	25	27	18	6.4	520	8.0	749	9.4	992
10'-6"	10'-2"	9'-2"	8'-5"	28	25	28	18	6.7	527	8.3	759	9.7	1001
11'-0''	10'-8''	9'-8''	8'-11"	30	27	30	20	6.9	547	8.5	779	9.9	1022


NOTES: FOR L = 5 FT., L = 10 FT., AND L = 15 FT.


REGULAR INLETS: TOTAL QUANTITIES NEEDED ARE OUTSIDE THE HEAVY BLACK LINE. DROP BOX INLETS: TOTAL QUANTITIES NEEDED ARE INSIDE THE HEAVY BLACK LINE.

STEEL WEIGHTS DO NOT INCLUDE STRUCTURAL STEEL CHANNEL.


TABLE TWO ~ BARS AND QUANTITIES VARIABLE WITH "H"


Computer File Information		Sheet Revisions		
Creation Date: 07/31/19		Date:	Comments	
Designer Initials: JBK	\mathbb{R} -X			
Last Modification Date: 07/31/19	R-X			
Detailer Initials: LTA	R-X			
CAD Ver.: MicroStation V8 Scale: Not to Scale Units: English	(R-X)			

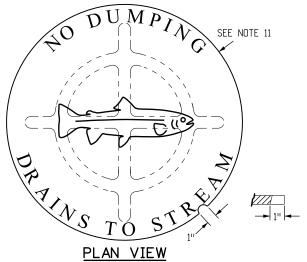


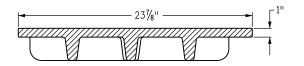


ELEVATION VIEW MANHOLE COVER (TYP.)

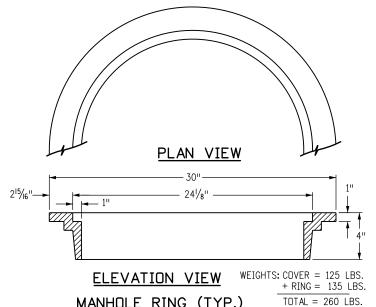


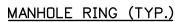


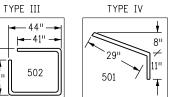


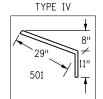



JBK

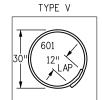

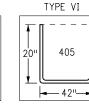

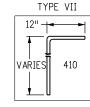

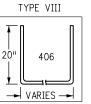

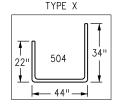

BAR BENDING DIAGRAMS \sim (DIMENSIONS ARE OUT-TO-OUT OF BAR)

Colorado Department of Transportation 2829 West Howard Place



Project Development Branch

TYPE II


LENGTH


CURB INLET TYPE R

Issued by the Project Development Branch: July 31, 2019

STANDARD PLAN NO. M-604-12

Standard Sheet No. 2 of 2

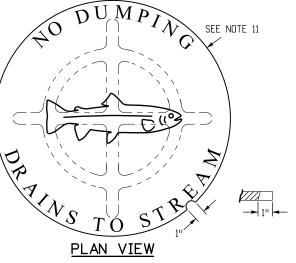


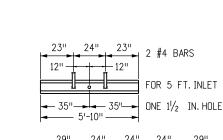


SUBSECTION 712.06.

HAVE A NON-SLIP PATTERN.

THE TRANSITION GUTTER.

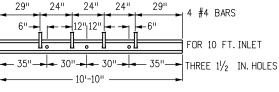

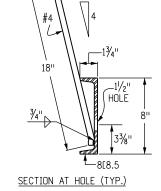

17"_	22"	22"_	22"_	24"	22"	22"	22"	17"	8 #4 BAR	S
	4 -	4"		12" 12"	<u> </u>	4"	4" 		0 1 5/40	
= [FOR 15 F	Γ. INLET
<u> </u>	5"	_ 30" →	30'	31	0"-	_ 30"—	3	55" ->	FIVE 11/2	IN. HOLES
				15'-10'' -				-	, _	

GENERAL NOTES CONCRETE SHALL BE CLASS B. INLET MAY BE CAST-IN-PLACE OR PRECAST.

6. REINFORCING BARS SHALL BE DEFORMED AND SHALL HAVE A 2 INCH MINIMUM CLEARANCE. ALL REINFORCING BARS SHALL BE GRADE 60 AND EPOXY COATED. 7. DIMENSIONS AND WEIGHTS OF TYPICAL MANHOLE RING AND COVER ARE NOMINAL. 8. MATERIAL FOR MANHOLE RINGS AND COVERS SHALL BE GRAY OR DUCTILE CAST

9. SINCE PIPE ENTRIES INTO THE INLET ARE VARIABLE, THE DIMENSIONS SHOWN ARE TYPICAL. ACTUAL DIMENSIONS AND QUANTITIES FOR CONCRETE AND REINFORCEMENT SHALL BE AS REQUIRED IN THE WORK. QUANTITIES INCLUDE VOLUMES OCCUPIED BY

10. STRUCTURAL STEEL SHALL BE GALVANIZED AND SHALL BE IN ACCORDANCE WITH

11. ALL MANHOLE COVERS SHALL BE CAST WITH A "NO DUMPING DRAINS TO STREAM" MESSAGE AND A FISH SYMBOL. THE SURFACE OF THE MANHOLE COVER SHALL

3. INLET STEPS SHALL BE IN CONFORMANCE WITH AASHTO M 199. 4. CURB FACE ASSEMBLY SHALL BE GALVANIZED AFTER WELDING.


IRON IN ACCORDANCE WITH SUBSECTION 712.06.

2. CONCRETE WALLS SHALL BE FORMED ON BOTH SIDES AND SHALL BE 8 INCHES THICK.


5. EXPOSED CONCRETE CORNERS SHALL BE CHAMFERED $\frac{3}{4}$ OF A INCH. CURB AND GUTTER CORNERS SHALL BE FINISHED TO MATCH THE EXISTING CURB AND GUTTER BEYOND


CHANNEL LAYOUT DETAILS

SEE CURB FACE ASSEMBLY ON SHEET 1.

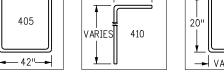



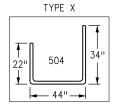

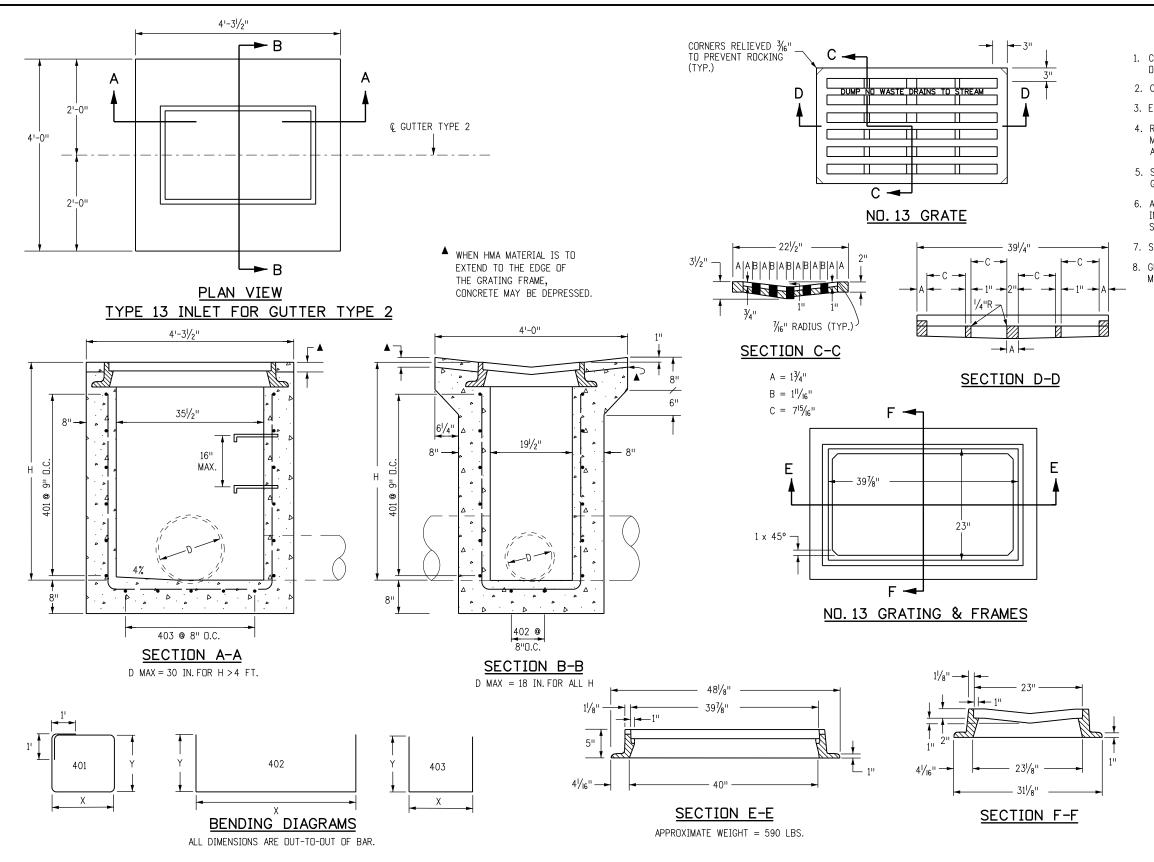

GENERAL NOTES

- 1. CONCRETE SHALL BE CLASS B. INLET MAY BE CAST-IN-PLACE OR PRECAST.
- 2. CAST-IN-PLACE CONCRETE WALLS SHALL BE FORMED ON BOTH SIDES.
- 3. EXPOSED CONCRETE CORNERS SHALL BE CHAMFERED $\frac{3}{4}$ OF A INCH.
- 4. REINFORCING BARS SHALL BE DEFORMED #4 AND SHALL HAVE A 2 INCH MINIMUM CLEARANCE. ALL REINFORCING BARS SHALL BE GRADE 60 AND EPOXY CDATED.
- 5. STEPS SHALL BE PROVIDED WHEN INLET DIMENSION "H" IS EQUAL TO OR GREATER THAN 3 FEET-6 INCHES AND SHALL CONFORM TO AASHTO M 199.
- 6. ALL GRATES AND FRAMES SHALL BE GRAY OR DUCTILE CAST IRON IN ACCORDANCE WITH SUBSECTION 712.06. GRATES AND FRAMES SHALL BE DESIGNED TO WITHSTAND HS 20 LOADING.
- 7. STATION POINT IS AT THE CENTER OF THE INLET.
- 8. GRATE SHALL HAVE "DUMP NO WASTE DRAINS TO STREAM" MESSAGE CAST ON SURFACE.

	CONCRETE	REINFORCING	NO. OF	MAXIMUM PIPE I.D.		
Н	CUNCILL	STEEL	401 BARS	SEC. A-A	SEC. B-B	
	CU. YDS.	θ LB.	REQ'D.	IN.	IN.	
3'-0"	1.3	72	4	18	18	
3'-6"	1.5	76	4	24	18	
4'-0"	1.6	90	5	30	18	
4'-6"	1.8	104	6	30	18	
5'-0"	1.9	109	6	30	18	
5'-6"	2.1	122	7	30	18	
6'-0"	2.2	136	8	30	18	
6'-6"	2.4	141	8	30	18	
7'-0"	2.5	154	9	30	18	
7'-6"	2.7	168	10	30	18	
8'-0"	2.8	173	10	30	18	
8'-6"	3.0	187	11	30	18	
9'-0''	3.1	200	12	30	18	
9'-6"	3.3	205	12	30	18	
10'-0''	3.4	219	13	30	18	

 $^{\theta}$ INCLUDES 1% FOR OVERRUN. NOTE: CONCRETE QUANTITIES INCLUDE VOLUME OCCUPIED BY PIPE.


QUANTITIES FOR ONE INLET

MARK		NO.	DIMENS	LENGTH	
	MARK	REQ'D.	Χ	Y	LENGIH
	401	4	3'-6"	2'-2"	13'-4"
	402	2	3'-41/2"	* 2'-61/2"	8'-51/2''
	403	5	2'-1/2"	* 2'-7"	7'-21/2"

* ADD 6 IN. TO THIS DIMENSION FOR EACH 6 IN. INCREASE OF "H" OVER 3 FT.-O IN.

BAR LIST FOR H = 3 FT.-O IN.

Computer File Information Creation Date: 07/31/19 Designer Initials: JBK Computer File Information Sheet Revisions Date: Colorado Department of Transportation Colorado Department of T	NO.
Designer Initials. On The Court Ind., or a Hoof	
Last Modification Date: 07/31/19 CEAN Standard Sheet No. 1 CEAN STANDARD TO THE TO TH	of 1
Detailer Initials: LTA (R-X)	
CAD Ver.: MicroStation V8 Scale: Not to Scale Units: English R=X Project Development Branch JBK Issued by the Project Development Branch: July 31, 2019 Project Sheet Number:	

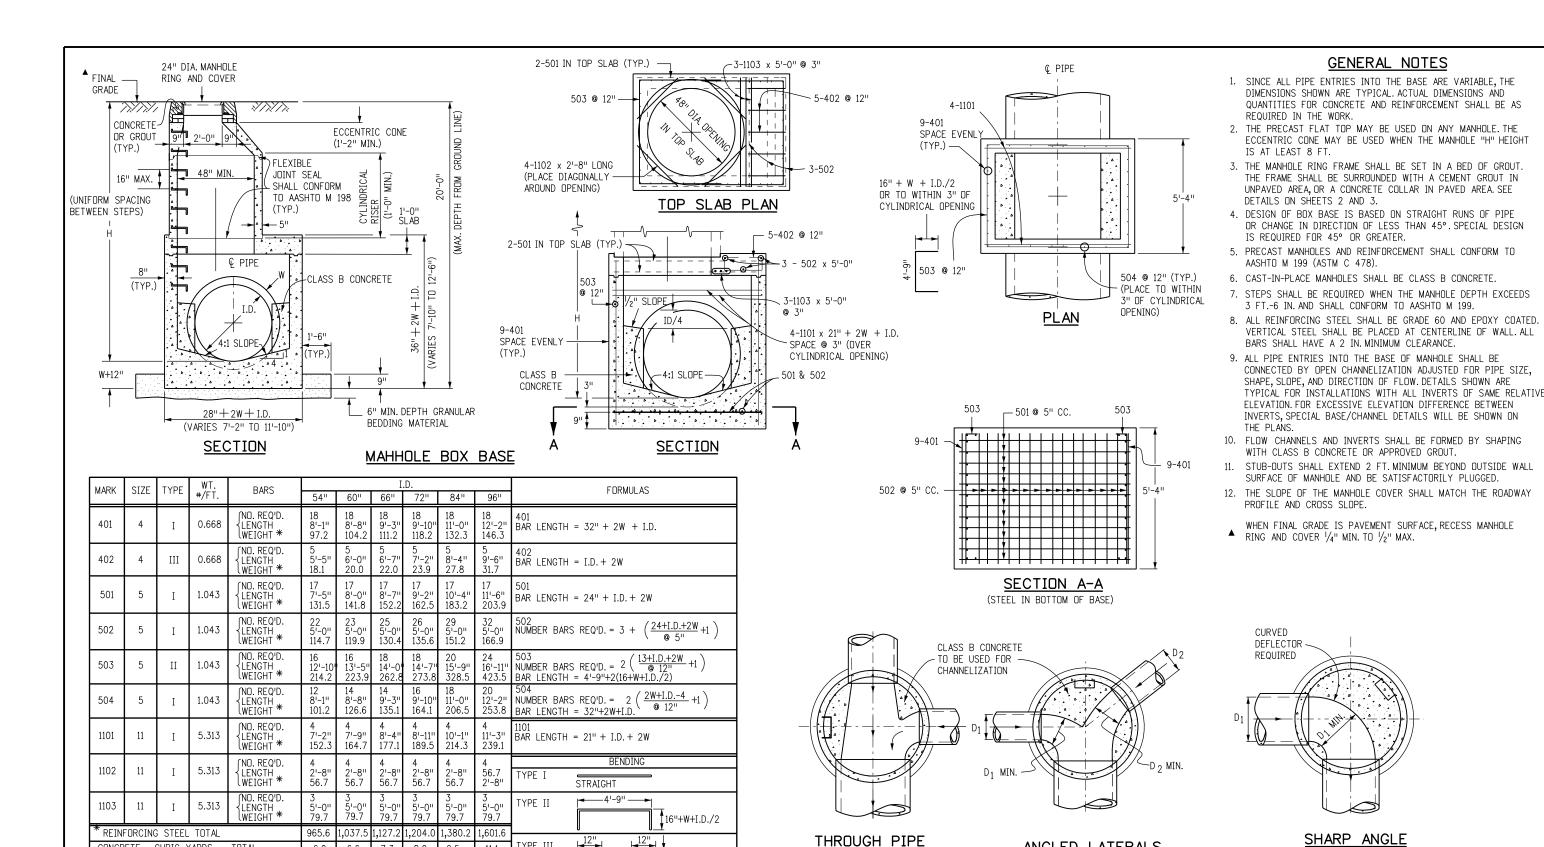

Computer File Information Sheet Revisions Creation Date: 07/31/19 Date: Comments Designer Initials: JBK (R-X)

TYPE III

I.D.+2W-38" →

Last Modification Date: 07/31/19 (R-X) \mathbb{R} -X Detailer Initials: LTA (R-X)CAD Ver.: MicroStation V8 Scale: Not to Scale Units: English

6.0

NOTE: QUANTITIES ARE BASED ON SAME SIZE PIPE ENTRANCE TO AND EXIT FROM, BASE AND A 4 FT MANHOLE ENTRANCE INTO TOP SLAB OF BASE.

6.6

7.3

8.0

9.5

QUANTITIES FOR CONCRETE MANHOLE BOX BASE

11.1

CONCRETE - CUBIC YARDS -

Colorado Department of Transportation



CDOT HQ, 3rd Floor Denver, CD 80204 Phone: 303-757-9021 FAX: 303-757-9868

JBK

ONE LATERAL

Project Development Branch

MANHOLES


STANDARD PLAN NO. M-604-20Standard Sheet No. 1 of 3


Issued by the Project Development Branch: July 31, 2019

Project Sheet Number:

TYPICAL CHANNELIZATION DETAILS

ANGLED LATERALS

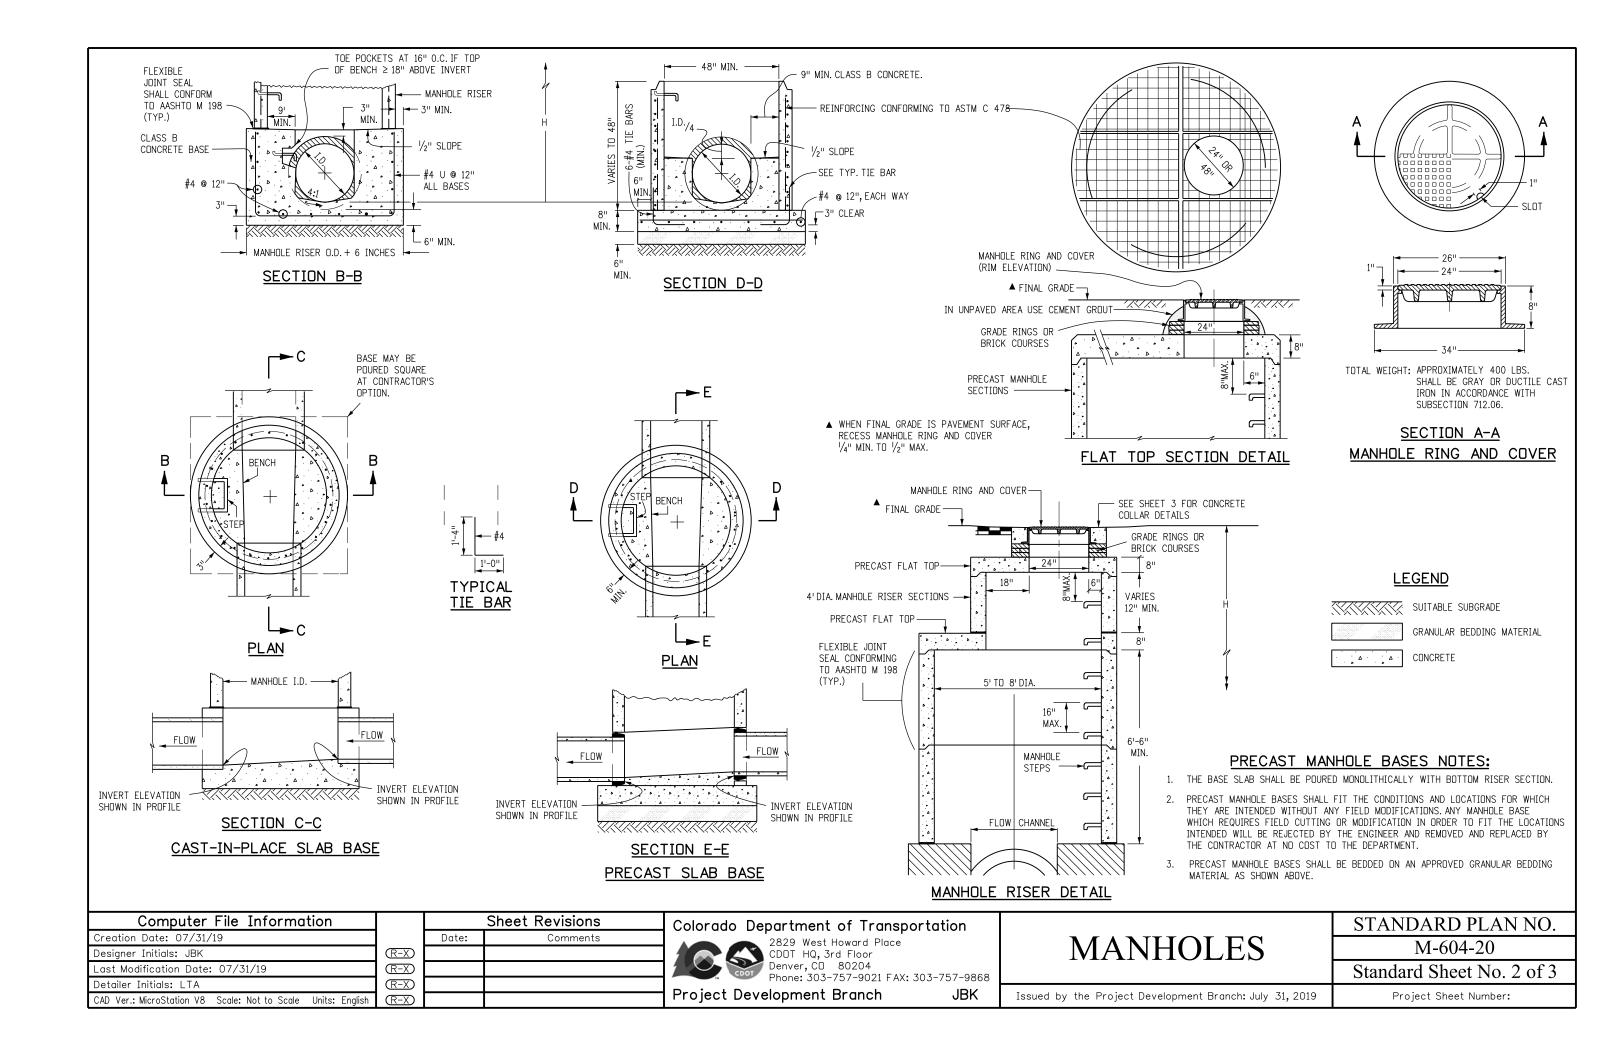

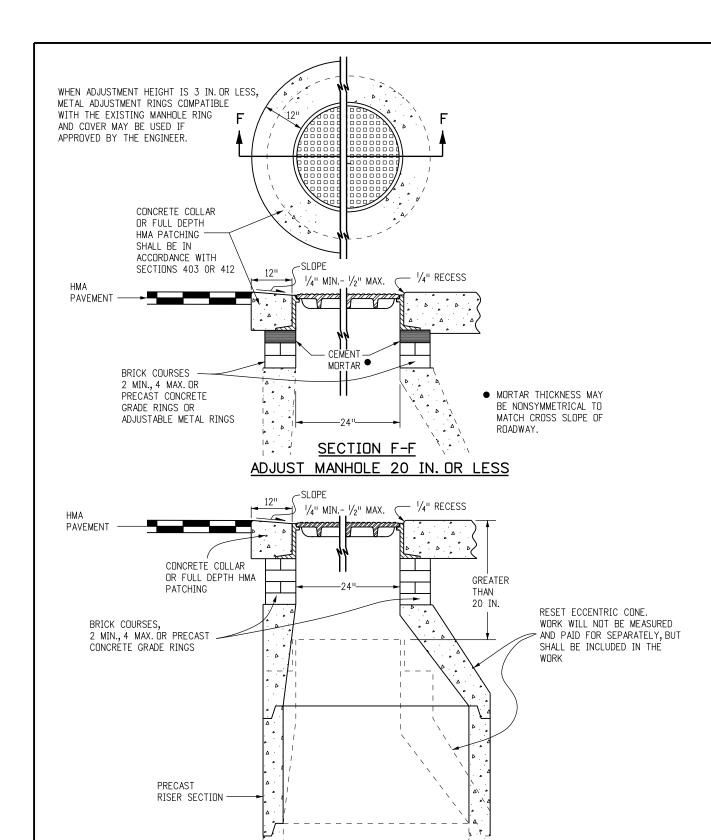

SECTION F-F

MODIFY MANHOLE GREATER THAN 20 IN.


T-BASE MANHOLES NOTES

- 1. THE T-BASE SECTION SHALL BE SHOP-FABRICATED FOR DELIVERY TO THE CONSTRUCTION SITE AS A COMPLETE UNIT.
- 2. THESE DETAILS SHOW ONLY THE CONCEPTUAL AND STANDARD DIMENSIONAL REQUIREMENTS FOR TYPE T-BASE MANHOLES. THE CONTRACTOR SHALL FURNISH DETAILED SHOP DRAWINGS FOR APPROVAL PRIOR TO FABRICATION. THE DETAILS SHOWN HEREIN APPLY ONLY TO 48 IN. AND GREATER DIAMETER PIPES.
- 3. EXCEPT FOR CLASS OF PIPE, SPECIFICATIONS FOR THE MANHOLE SHALL BE THE SAME AS THOSE REQUIRED FOR THE ADJOINING PIPE.
- 4. THE T-BASE SECTION SHALL MAINTAIN ITS INTERNAL SHAPE AND FLOW AREA. GROUTING OR FILLING SHALL BE APPLIED SO AS TO NOT DISTURB THE NORMAL FLOW OR REDUCE THE AREA.

▲ WHEN FINAL GRADE IS PAVEMENT SURFACE, RECESS MANHOLE RING AND COVER

1/4" MIN. TO 1/2" MAX. CIRCULAR RIGID PIPE (LONGITUDINAL SECTION)

JBK

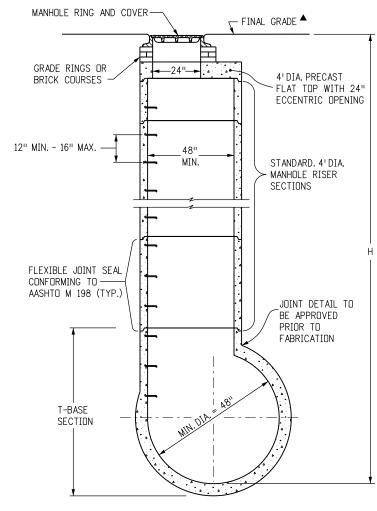

CIRCULAR RIGID PIPE (TRANSVERSE SECTION)

MANHOLE T-BASE

Computer File Information			Sheet F
Creation Date: 07/31/19		Date:	
Designer Initials: JBK	$\overline{\mathbb{R}-X}$		
Last Modification Date: 07/31/19	$\overline{R-X}$		
Detailer Initials: LTA	$\overline{R-X}$		
CAD Ver.: MicroStation V8 Scale: Not to Scale Units: English	(R-X)		

	Sheet Revisions		
	Date:	Comments	
R-X)			
R-X			
$\overline{R-X}$			
$\overline{R-X}$			

Colorado Department of Transportation



2829 West Howard Place CDDT HQ, 3rd Floor Denver, CD 80204 Phone: 303-757-9021 FAX: 303-757-9868

Project Development Branch

MANHOLES

STANDARD PLAN NO. M-604-20 Standard Sheet No. 3 of 3

Issued by the Project Development Branch: July 31, 2019

3-501 @ 15" O.C. RECESS FOR GRATE FRAME (GRATE NOT SHOWN FOR CLARITY) 403-500 -501 402 3'-8" Ø 402 4-401 @ 13" O.C. 4'-0" **PLAN**

36" FRAME 403 403 401 403 HOOP REBAR 2-503 AROUND PIPE ENTRIES

SECTION A-A

---- 311/8" FRAME --29¾" GRATE 500 -501 500 -6" (TYP.) 402-401-6" (TYP.) 401 -HOOP REBAR 2-503 4-403 @ 12" D.C. AROUND PIPE PENETRATIONS SECTION B-B

GENERAL NOTES

- 1. FOR THE 32 INCH AND 36 INCH INSIDE INLET DIMENSIONS, THE ALLOWABLE PIPE I.D. IS 30 INCHES OR LESS. FOR THE 72 INCH INSIDE INLET DIMENSION, THE ALLOWABLE PIPE I.D. IS "H" MINUS 18 INCHES, OR LESS, UP TO A MAXIMUM OF 66 INCHES FOR "H" OF 7 FEET OR MORE.
- 2. ALL CONCRETE SHALL BE CLASS B.
- 3. INLET MAY BE CAST-IN-PLACE OR PRECAST.
- 4. REINFORCING BARS SHALL BE #4 UNLESS SHOWN OTHERWISE.
- ALL REINFORCING BARS SHALL BE GRADE 60 AND EPOXY COATED. REINFORCING BARS SHALL HAVE A MINIMUM CLEARANCE OF 2 IN.
- 6. ALL EDGE DISTANCES NOT MARKED "CLEAR" ARE TO THE CENTERLINE OF THE BAR.
- 7. CUT OR BEND REINFORCING BARS AROUND PIPES AS REQUIRED.
- 8. STEPS SHALL BE REQUIRED WHEN THE INLET DEPTH "H" IS EQUAL TO OR GREATER THAN 4 FT. AND SHALL CONFORM TO AASHTO M 199.
- 9. THE INVERT OF THE BOX SHALL BE SLOPED TO DRAIN.
- 10. THE CONTRACTOR SHALL STAMP FLOW ARROWS INTO THE TOP SURFACE OF THE INLET BOX SIDEWALLS TO INDICATE THE DIRECTION OF RUNOFF. THE STAMPED ARROWS SHALL BE 6 IN. LONG, 1 IN. HIGH, AND $\frac{1}{3}$ IN. DEEP. FOR INLETS IN SUMP CONDITIONS, THE STAMPED FLOW ARROWS SHALL INDICATE THE PREDOMINATE DIRECTION OF RUNOFF FLOW.
- 11. A 4 IN. DIA. STAINLESS STEEL MEDALLION WITH "NO DUMPING DRAINS TO STREAM" OR SIMILAR MESSAGE SHALL BE FIRMLY ATTACHED TO TOP OF THE INLET SURFACE WITH A PERMANENT FASTENER. THE MEDALLION WILL HAVE A FISH SYMBOL AND BLUE COLOR BACKGROUND. ALTERNATIVELY, THIS MESSAGE MAY BE CAST WITH 1 IN. HEIGHT LETTERS INTO THE TOP OF THE INLET'S CONCRETE SURFACE OR SURROUNDING CONCRETE APRON. THE NO DUMPING MESSAGE SHALL BE ELIMINATED FOR INLETS LOCATED WITHIN THE SHOULDER OF CONTROLLED ACCESS FREEWAYS WHEN SPECIFIED IN THE PLANS.

LEGEND

- GRATE TO BE INSTALLED DURING CONSTRUCTION OF THE BOX WITH THE VANE GRATE BOLTED IN PLACE TO THE FRAME.
- TO FACILITATE REMOVAL OF THE GRATE, PLACE PLYWOOD 3 IN. x 1/4 IN. x 31-3% IN. ALONG EDGE OF THE GRATE AS SHOWN.
- arnothing flow arrow stamp in direction of flow (TYP.). Flow \longrightarrow

Computer File Information	
Creation Date: 07/31/19	
Designer Initials: JBK	
Last Modification Date: 07/31/19	
Detailer Initials: LTA	O
CAD Ver.: MicroStation V8 Scale: Not to Scale Units: English	Q

	Sheet Revisions			
	Date:	Comments		
$\overline{R-X}$				
$\overline{R-X}$				
$\overline{R-X}$				
R-X				

Colorado Department of Transportation 2829 West Howard Place




CDOT HQ, 3rd Floor Denver, CD 80204 Phone: 303-757-9021 FAX: 303-757-9868


Troject bevelopillent branch obk	Project	Development	Branch	JBK
----------------------------------	---------	-------------	--------	-----

VANE GRATE
INLET

STANDARD PLAN NO.
M-604-25
Standard Sheet No. 1 of 5

Issued by the Project Development Branch: July 31, 2019

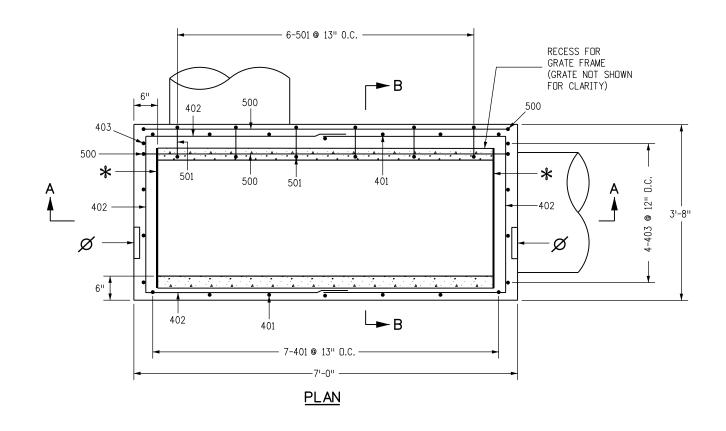

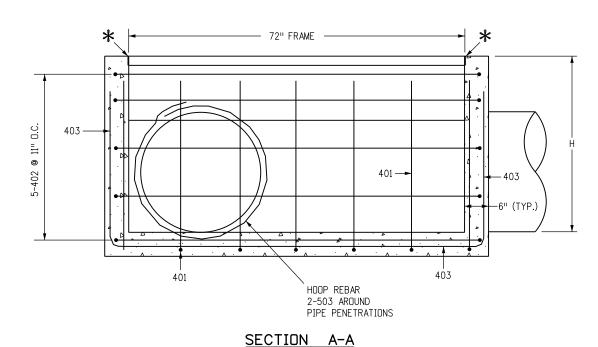

Colorado Department of Transportation

Computer File Information			Sheet Revisions
Creation Date: 07/31/19		Date:	Comments
Designer Initials: JBK			
Last Modification Date: 07/31/19			
Detailer Initials: LTA			
CAD Ver.: MicroStation V8 Scale: Not to Scale Units: English			

2829 West Howard Place CDDT HQ, 3rd Floor Denver, CD 80204 Phone: 303-757-9021 FAX: 303-757-9868

Project Development Branch

JBK

VANE GRATE

M-604-25 Standard Sheet No. 2 of 5

STANDARD PLAN NO.

Issued by the Project Development Branch: July 31, 2019

Project Sheet Number:

401 — — 4-403 @ 12" O.C. → SECTION B-B

6" (TYP.)

6" (TYP.)

LEGEND

--- 31⅓" FRAME ---

— 29¾" GRATE –

500

501

500


HOOP REBAR

AROUND PIPE PENETRATIONS

2-503

16"

- GRATE TO BE INSTALLED DURING CONSTRUCTION OF THE BOX WITH THE VANE GRATE BOLTED IN PLACE
- \bigstar TO FACILITATE REMOVAL OF THE GRATE, PLACE PLYWOOD 3 IN. x $^{1}\!/_{\!4}$ IN. x 31- $^{3}\!/_{\!8}$ IN. ALONG EDGE OF THE GRATE AS SHOWN.
- arnothing flow arrow stamp in direction of flow (TYP.). FLOW \longrightarrow

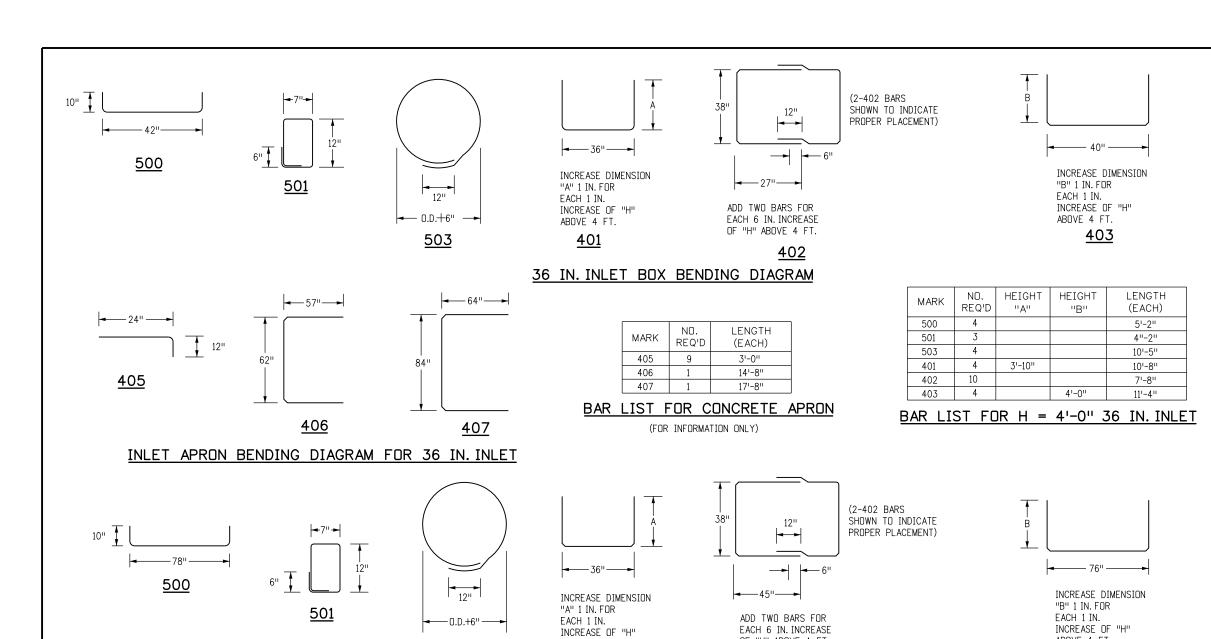




ABOVE 4 FT.

<u>401</u>

503

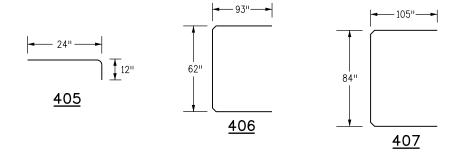

MARK	NO. REQ'D	LENGTH (EACH)
405	13	3'-0"
406	1	20'-8"
407	1	24'-6"

BAR LIST FOR CONCRETE APRON

(FOR INFORMATION ONLY)

MARK	NO. REQ'D	HEIGHT "A"	HEIGHT "B"	LENGTH (EACH)
500	4			8'-2"
501	6			4'-2"
503	4			10'-5"
401	7	3'-10"		10'-8"
402	10			10'-8''
403	4		4'-0"	14'-4"

ABOVE 4 FT.

403

BAR LIST FOR H = 4'-0" 72 IN. INLET

QUANTITIES FOR ONE 36 IN. INLET

Н	NUMBER OF STEPS REQUIRED	CONC. CU. YD.	STEEL LBS.
4'-0"	1	1.3	180
4'-6"	2	1.5	186
5'-0"	2	1.6	201
5'-6"	2	1.7	207
6'-0''	3	1.8	222
6'-6"	3	1.9	227
7'-0''	3	2.1	243
7'-6"	4	2.2	248
8'-0"	4	2.3	263
8'-6"	4	2.4	269
9'-0"	5	2.5	285
9'-6"	5	2.7	289
10'-0"	5	2.8	306
10'-6"	6	2.9	310
11'-0"	6	3.0	326
11'-6''	6	3.1	331

NOTES

- 1. CONCRETE QUANTITY INCLUDES VOLUME OCCUPIED BY PIPES.
- 2. REINFORCING STEEL QUANTITY ASSUMES TWO 503 HOOPS FOR EACH 24 IN. PIPE.
- 3. BARS NUMBERED IN 400 SERIES INDICATES #4 SIZE BAR. BARS NUMBERED IN 500 SERIES INDICATES #5 SIZE BAR.
- 4. ALL REINFORCING BARS SHALL BE GRADE 40 AND EPOXY COATED.

QUANTITIES FOR ONE 72 IN. INLET

Н	NUMBER OF STEPS REQUIRED	CONC. CU. YD.	STEEL LBS.
4'-0"	1	2.1	253
4'-6"	2	2.3	260
5'-0"	2	2.4	282
5'-6"	2	2.6	289
6'-0"	3	2.8	310
6'-6''	3	3.0	318
7'-0"	3	3.2	339
7'-6"	4	3.3	346
8'-0"	4	3.5	369
8'-6"	4	3.7	376
9'-0"	5	3.9	397
9'-6"	5	4.1	405
10'-0"	5	4.2	426
10'-6"	6	4.4	433
11'-0"	6	4.6	455
11'-6"	6	4.8	462
-			

Computer File Information			Sheet Revisions
Creation Date: 07/31/19		Date:	Comments
Designer Initials: JBK	(R-X)		
Last Modification Date: 07/31/19	(P-V)		

Detailer Initials: LTA

CAD Ver.: MicroStation V8 Scale: Not to Scale Units: English

INLET APRON BENDING DIAGRAM FOR 72 IN. INLET

 \mathbb{R} -X

(R-X)

Colorado Department of Transportation

OF "H" ABOVE 4 FT.

<u>402</u>



2829 West Howard Place CDDT HQ, 3rd Floor Denver, CD 80204 Phone: 303-757-9021 FAX: 303-757-9868


JBK


Project Development Branch


VANE GRATE

STANDARD PLAN NO. M-604-25 Standard Sheet No. 3 of 5

Issued by the Project Development Branch: July 31, 2019

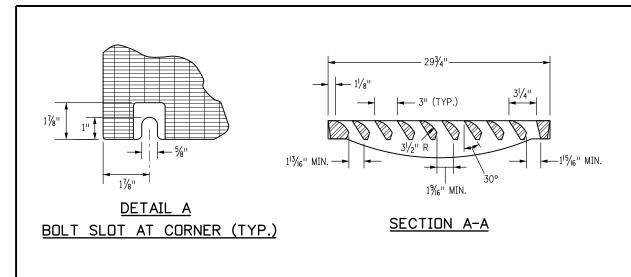

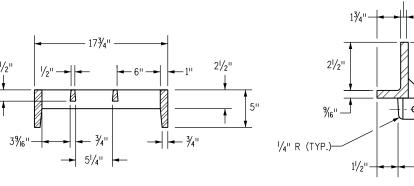

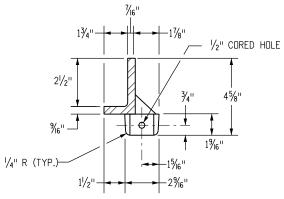



<u>NOTES</u>


- 1. FREE OPEN AREA: 190 SQ. IN./GRATE.
- 2. MATERIAL: CAST GRAY IRON ASTM A-48 CLASS 35B.
- 3. FINISH: NO PAINT.
- 4. WEIGHT: GRATE 170 LBS. EACH; FRAME 29 LBS. EACH.
- 5. ALL REINFORCING BARS SHALL BE EPOXY COATED.

SECTION B-B

DETAIL B

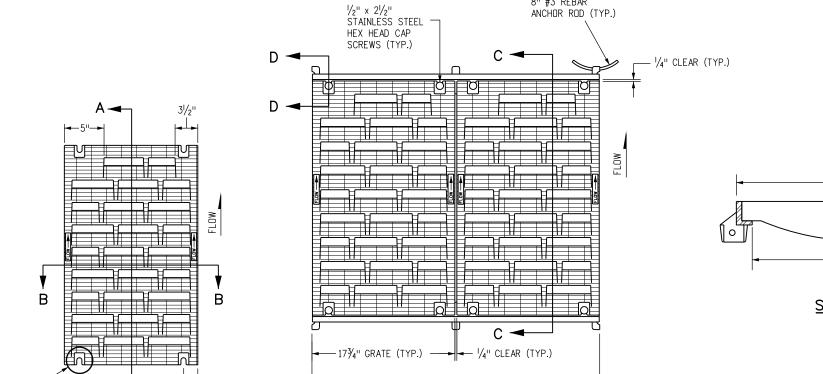

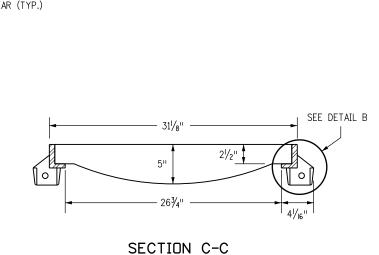

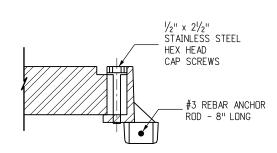

SECTION D-D

MULTIPLE GRATE WITH FRAME PLAN

- 36" FRAME (TYP.) —

Computer File Information	
Creation Date: 07/31/19	
Designer Initials: JBK	
Last Modification Date: 07/31/19	
Detailer Initials: LTA	
CAD Ver.: MicroStation V8 Scale: Not to Scale Units: English	

GRATE PLAN

SEE DETAIL A

		Sheet Revisions		
	Date:	Comments		
\mathbb{R} -X				
$\overline{R-X}$				
$\overline{R-X}$				
(R-X)				

Colorado Department of Transportation



8" #3 REBAR

ANCHOR ROD (TYP.)


2829 West Howard Place CDOT HQ, 3rd Floor Denver, CO 80204 Phone: 303-757-9021 FAX: 303-757-9868

Project Development Branch JBK


VANE GRATE
INLET


STANDARD PLAN NO. M-604-25 Standard Sheet No. 4 of 5

Issued by the Project Development Branch: July 31, 2019

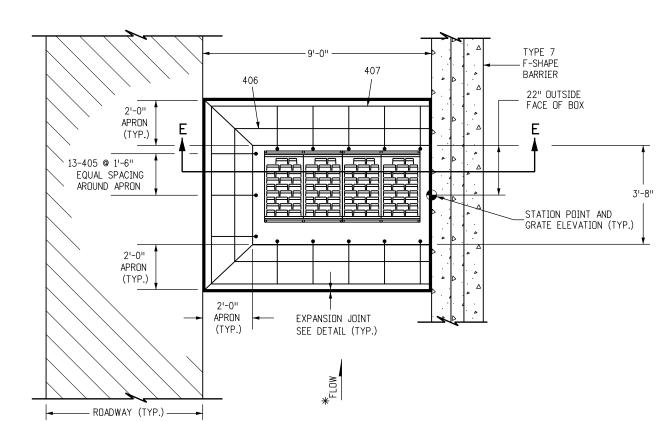

CONCRETE APRON FOR 72 IN. INLET

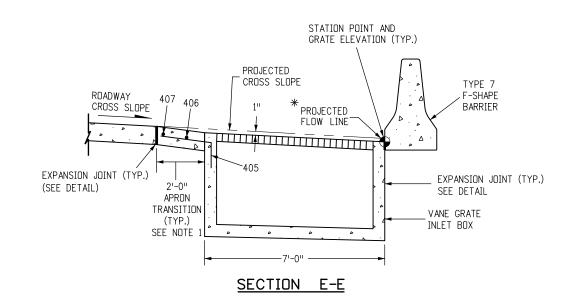


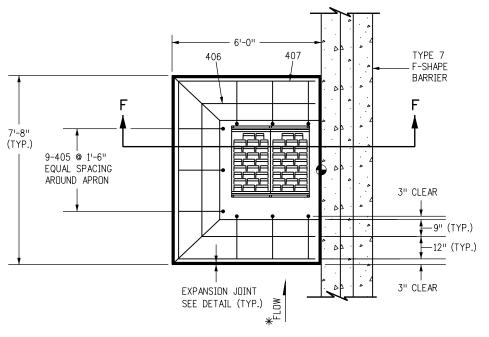


CONCRETE APRON FOR 36 IN. INLET

<u>NOTES</u>

- A 2 FT. CONCRETE TRANSITION APRON SHALL BE CONSTRUCTED AS SHOWN AND SHALL BE KEYED INTO THE INLET.
- 2. CONCRETE APRON SHALL BE THE SAME THICKNESS AND TYPE AS THE SURROUNDING CONCRETE.
- 3. THE COST OF THE CONCRETE APRON SHALL BE INCLUDED THE COST OF THE INLET.
- * IF THE INLET IS OFFSET FROM THE BARRIER, SLOPE THE APRON ADJACENT TO THE BARRIER TO DIRECT FLOW TOWARD THE GRATE.

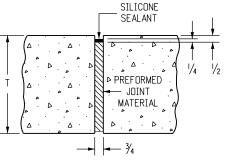

EXPANSION JOINT (TYP.)

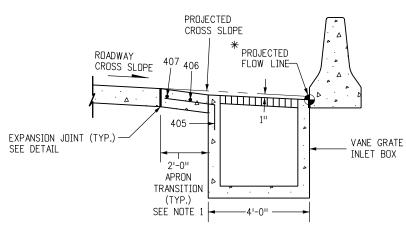

SECTION F-F

Computer File Information	i L	
Creation Date: 07/31/19	[
Designer Initials: JBK	(R-X)	
Last Modification Date: 07/31/19	\mathbb{R} -X	
Detailer Initials: LTA	(R-X)	
CAD Ver.: MicroStation V8 Scale: Not to Scale Units: English	(R-X)	

	Sheet Revisions		
	Date:	Comments	
$\overline{\mathbb{R}-X}$			
$\overline{\mathbb{R}-X}$			
$\overline{\mathbb{R}-X}$			
(R-X)			

Colorado Department of Transportation



2829 West Howard Place CDDT HQ, 3rd Floor Denver, CD 80204 Phone: 303-757-9021 FAX: 303-757-9868


JBK


Project Development Branch

VANE GRATE INLET

Issued by the Project Development Branch: July 31, 2019

STANDARD PLAN NO.
M-604-25
Standard Sheet No. 5 of 5
Project Sheet Number:

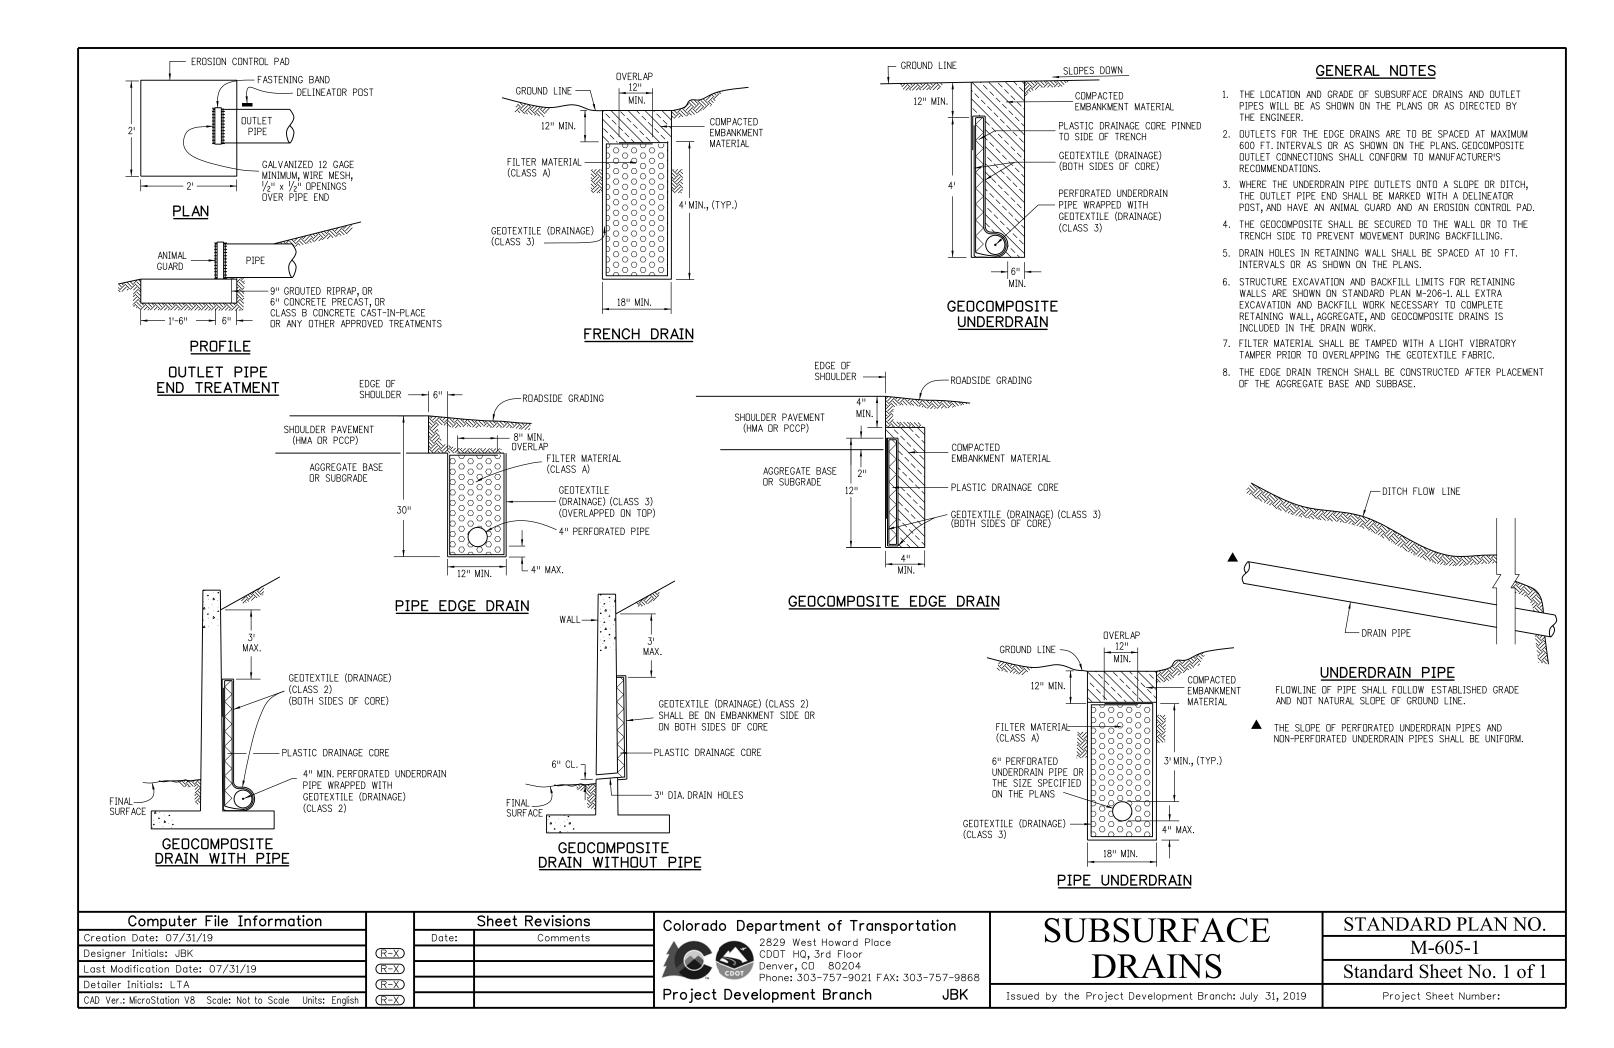

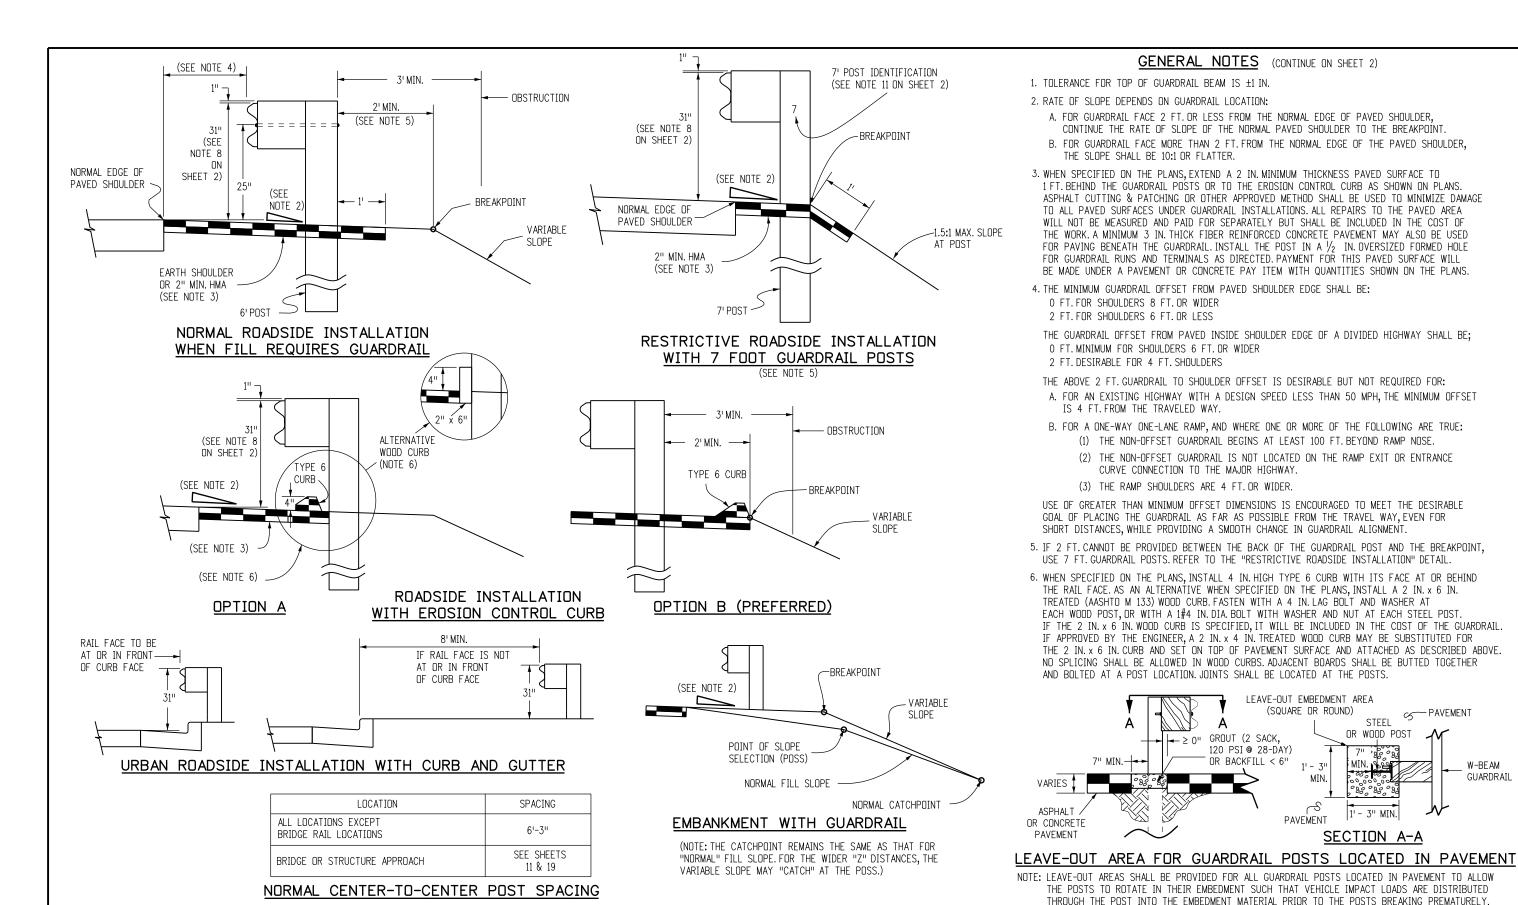

Sheet Revisions

Comments

Date:

(R-X)

(R-X)

 \mathbb{R} -X

(R-X)

Computer File Information

CAD Ver.: MicroStation V8 Scale: Not to Scale Units: English

Creation Date: 07/31/19

Last Modification Date: 07/31/19

Designer Initials: JBK

Detailer Initials: LTA

Colorado Department of Transportation



2829 West Howard Place CDOT HQ, 3rd Floor Denver, CD 80204 Phone: 303-757-9021 FAX: 303-757-9868

JBK

Project Development Branch

MIDWEST

7" MIN. →

GUARDRAIL SYSTEM (MGS) TYPE 3 W-BEAM 31 INCHES

GENERAL NOTES (CONTINUE ON SHEET 2)

CONTINUE THE RATE OF SLOPE OF THE NORMAL PAVED SHOULDER TO THE BREAKPOINT.

(1) THE NON-OFFSET GUARDRAIL BEGINS AT LEAST 100 FT. BEYOND RAMP NOSE.

CURVE CONNECTION TO THE MAJOR HIGHWAY.

(3) THE RAMP SHOULDERS ARE 4 FT. OR WIDER.

ıı0 ≤ **–**

GROUT (2 SACK,

120 PSI @ 28-DAY)

OR BACKFILL < 6"

(2) THE NON-OFFSET GUARDRAIL IS NOT LOCATED ON THE RAMP EXIT OR ENTRANCE

LEAVE-OUT EMBEDMENT AREA

(SQUARE OR ROUND)

PAVEMENT.

THE SLOPE SHALL BE 10:1 OR FLATTER.

IS 4 FT. FROM THE TRAVELED WAY.

Issued by the Project Development Branch: July 31, 2019

STANDARD PLAN NO. M-606-1


S PAVEMENT


W-BFAM GUARDRAIL

STEEL OR WOOD POST

SECTION A-A

Standard Sheet No. 1 of 19

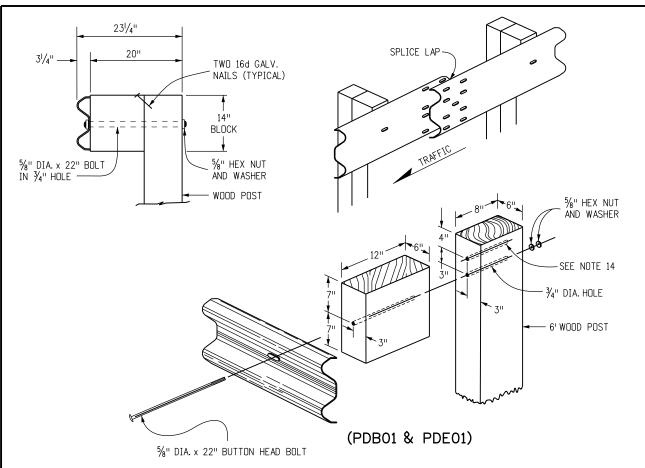

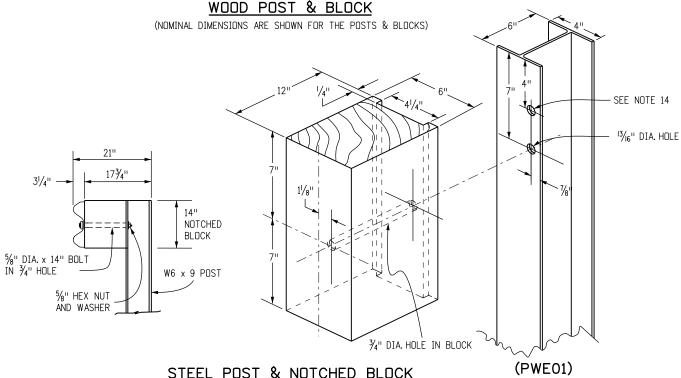



(NOMINAL DIMENSIONS ARE SHOWN FOR THE POSTS & BLOCKS)

GENERAL NOTES (CONTINUED FROM SHEET 1)

- 7. SEE SHEETS 7 AND 9 FOR CURB TREATMENTS AT GUARDRAIL TERMINALS.
- 8. IF THIS DIMENSION WILL BE LESS THAN 28 INCHES, RESET GUARDRAIL HEIGHT TO 28 INCHES OR ABOVE.
- 9. ALL W-BEAM SPLICES, AND SPLICES OF TERMINAL CONNECTORS TO W-BEAM SHALL BE LAPPED IN THE DIRECTION OF TRAFFIC UNLESS OTHERWISE NOTED IN THE PLANS OR BY THE MANUFACTURER.
- 10. MATERIAL TYPE AND SHAPE OF POSTS AND BLOCKS SHALL BE THE SAME THROUGHOUT THE PROJECT EXCEPT WHEN SPECIFIC POSTS AND BLOCKS ARE SPECIFIED, i.e. AT END ANCHORAGES AND BOX CULVERTS.
- 11. WHEN SPECIFIED IN THE CONTRACT, 7 FT. POSTS SHALL BE INSTALLED INSTEAD OF THE STANDARD 6 FT. POSTS. THE 7 FT. POSTS SHALL BE MARKED WITH THE NUMBER 7 TO ENSURE PERMANENT INDENTIFICATION. STEEL POSTS SHALL BE STAMPED PRIOR TO GALVANIZING. THE NUMBER 7 SHALL BE A MINIMUM 2 IN. TALL AND LOCATED AS SHOWN ON THE ELEVATION VIEW ON SHEET 1.
- 12. THE STANDARD 3 IN. X 1 IN. X 3 IN. RECTANGULAR WASHER USED UNDER POST BOLT HEADS IN THE PAST MAY REMAIN IN EXISTING INSTALLATIONS BUT SHALL NOT BE USED IN NEW CONSTRUCTION. REPAIRS, OR RESETTING OF RAIL, EXCEPT WHEN SPECIFICALLY IDENTIFIED ON THE STANDARD PLAN.
- 13. STANDARD GALVANIZED ROUND STEEL WASHERS SHALL BE USED UNDER ALL NUTS IN CONTACT WITH WOOD POSTS.
- 14. AN ADDITIONAL HOLE SHALL BE PROVIDED IN THE POSTS TO FACILITATE FUTURE RAISING OF THE RAIL ELEMENTS AND BLOCKS FOR OVERLAYS. POSTS PROVIDED MAY ALSO HAVE ADDITIONAL HOLES (UP TO 4 PER FLANGE) FOR MEDIAN GUARDRAIL APPLICATION.
- 15. RETROREFLECTOR TABS SHALL BE INSTALLED AT 25 FT. INTERVALS (SEE SHEETS 6 AND 8 FOR EXCEPTIONS). RETROREFLECTOR TABS WILL NOT BE PAID FOR SEPARATELY BUT SHALL BE INCLUDED IN THE WORK THE TABS SHALL BE INSTALLED ON SPLICE BOLTS, NOT ON POST BOLTS AND SHALL BE MOUNTED SO THE BOLT SLOT FACE'S AWAY FROM TRAFFIC, AND THE RETROREFLECTOR SURFACE FACES THE APPROACHING TRAFFIC FOR ONE-WAY ROADS. FOR TWO-WAY ROADS, BOTH SIDES OF THE TABS SHALL BE RETROREFLECTIVE SO THAT DELINEATION IS PROVIDED FOR BOTH DIRECTIONS OF TRAVEL THE RETROREFLECTIVE SHEETING COLOR SHALL MATCH THE COLOR OF THE ADJACENT TRAVEL WAY EDGE LINE. SEE THE RETROREFLECTOR TAB DETAIL ON SHEET 3.
- 16. AT THE TIME OF INSTALLATION, WOOD POSTS OR BLOCKS WITH SEASONING CHECKS GREATER THAN 1/4 IN. SHALL NOT BE USED WHEN THE CHECK EXTENDS THE FULL LENGTH OF THE PIECE.
- SEE NOTE 14 17. WOOD BLOCKS SHALL BE CUT FROM THE SAME CROSS-SECTION, SPECIES, AND GRADE, AND SHALL RECEIVE THE SAME PRESERVATIVE TREATMENT AS THE POSTS WHEN WOOD POSTS ARE USED.

- 18. REFERENCES SUCH AS 00PDB01", 00PDE01", AND 00PWE01" IN THIS STANDARD PLAN SPECIFY HARDWARE DETAILS FROM OOA GUIDE TO STANDARDIZED HIGHWAY BARRIER HARDWARE" PREPARED BY THE AASHTO-AGC-ARTBA JOINT COOPERATIVE COMMITTEE.
- 19. RAIL BLOCKS MANUFACTURED FROM SYNTHETIC MATERIAL WILL BE ACCEPTED AS ALTERNATIVES TO WOOD BLOCKS FOR USE WITH STEEL POSTS PROVIDED THAT THE BLOCKS HAVE RECEIVED FHWA APPROVAL.
- 20. WOOD POSTS SHALL BE MADE OF TIMBER WITH AN EXTREME FIBER STRESS IN BENDING OF 1200 PSI STRESS GRADING AND POST DIMENSIONS SHALL CONFORM WITH THE RULES OF THE WEST COAST INSPECTION BUREAU, OR THE SOUTHERN PINE BUREAU, OR THE WESTERN WOOD PRODUCTS ASSOCIATION. TIMBER FOR POSTS SHALL BE EITHER ROUGH SAWN (UNPLANED) OR S4S (SURFACED FOUR SIDES) WITH NOMINAL DIMENSIONS INDICATED. ONLY ONE TYPE OF SURFACE FINISH SHALL BE USED FOR POSTS AND BLOCKS IN ANY ONE CONTINUOUS LENGTH OF GUARDRAIL.
- 21. GLULAM POSTS AND BLOCKS WILL BE ACCEPTED AS ALTERNATIVES PROVIDED THAT THE SUPPLIED MATERIALS HAVE RECEIVED FHWA APPROVAL AND ARE CERTIFIED AS IDENTICAL TO THE SPECIMENS USED FOR TESTING AND APPROVAL.
- 22. PRESSURE TREATMENT OF POSTS AND BLOCKS SHALL CONFORM TO AASHTO M 133 EXCEPT THAT BLOCKS NEED NOT BE INCISED. PRESERVATION ASSAY RETENTION REPORTS SHALL BE SUBMITTED TO THE ENGINEER. THE CONTRACTOR SHALL CERTIFY THAT THE SPECIES AND GRADE MEET THE REQUIREMENTS OF THE CONTRACT.
- 23. W-BEAM AND THRIE-BEAM GUARDRAIL POSTS SHALL BE MANUFACTURED USING AASHTO M 270 (ASTM A 709) GRADE 36 STEEL UNLESS CORROSION RESISTANT STEEL IS REQUIRED, IN WHICH CASE THE POST SHALL BE MANUFACTURED FROM AASHTO M 270 (ASTM A 709) GRADE 50W STEEL. THE DIMENSIONS OF THE CROSS-SECTION SHALL CONFORM TO A W6 X 9 SECTION AS DEFINED IN AASHTO M 160 (ASTM A 6). W6 X 8.5 WIDE FLANGE STEEL POSTS ARE AN ACCEPTABLE ALTERNATIVE TO THE W6 X 9.
- 24. AFTER THE SECTION IS CUT AND ALL HOLES ARE DRILLED OR PUNCHED THE COMPONENT SHALL BE ZINC-COATED CONFORMING TO AASHTO M 111 (ASTM A 123) UNLESS CORROSION-RESISTANT STEEL IS USED. WHEN CORROSION-RESISTANT STEEL IS USED THE PORTION OF THE POST TO BE EMBEDDED IN SOIL SHALL BE ZINC-COATED CONFORMING TO AASHTO M 111 (ASTM A 123) AND THE PORTION ABOVE THE SOIL SHALL NOT BE ZINC-COATED, PAINTED OR OTHERWISE TREATED.
- 25. FIELD MODIFICATION TO RAIL ELEMENTS IS ALLOWED PER MANUFACTURER'S RECOMMENDATIONS, OR WITH THE APPROVAL OF THE STANDARDS AND SPECIFICATIONS UNIT. POSTS SHALL NOT BE MODIFIED. COMPONENTS ON WHICH THE SPELTER COATING HAS BEEN DAMAGED SHALL BE EITHER REGALVANIZED OR RECOATED IN CONFORMANCE WITH AASHTO M 36, OR PAINTED WITH ONE FULL BRUSH COAT OF ZINC RICH PAINT CONFORMING TO MILITARY SPECIFICATION DOD-P-21035A.

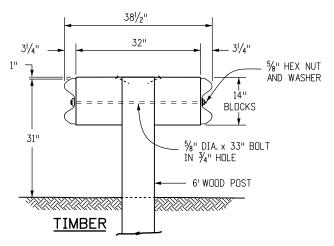

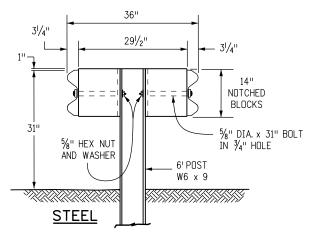


DOUBLE BLOCK AND GUARDRAIL TYPE 3 (DOUBLE) FOR MEDIAN BARRIER

Computer File Information	
Creation Date: 07/31/19	
Designer Initials: JBK	
Last Modification Date: 07/31/19	
Detailer Initials: LTA	
CAD Ver.: MicroStation V8 Scale: Not to Scale Units: English	

		Sheet Revisions				
	Date:	Date: Comments				
(R-X)						
R-X						
$\overline{R-X}$						
(R-X)						

Colorado Department of Transportation

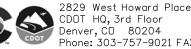

CDOT HQ, 3rd Floor Denver, CO 80204 Phone: 303-757-9021 FAX: 303-757-9868 JBK

Project Development Branch

MIDWEST GUARDRAIL SYSTEM (MGS) TYPE 3 W-BEAM 31 INCHES


Standard Sheet No. 2 of 19


Issued by the Project Development Branch: July 31, 2019

Project Sheet Number:

STANDARD PLAN NO.


M-606-1

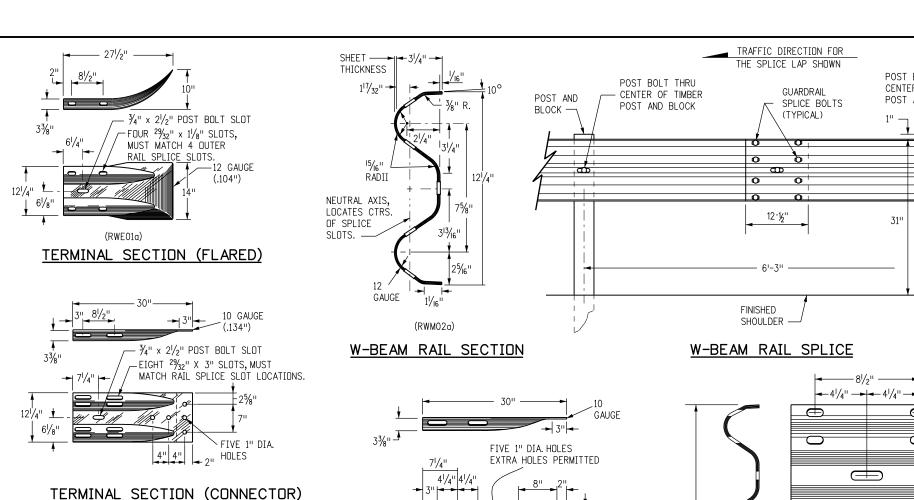

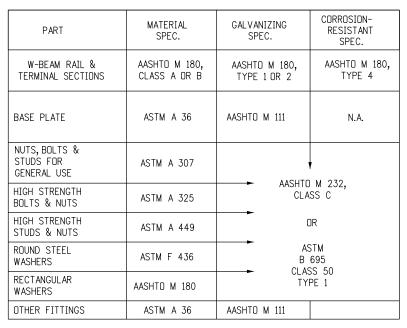

THE TABULATION OF GUARDRAIL WILL SPECIFY THE TYPE OF CORROSION PROTECTION: GALVANIZED OR CORROSION - RESISTANT


STEEL POSTS SHALL HAVE THE SAME CORROSION PROTECTION AS SPECIFIED FOR THE METAL BEAM RAIL. PUNCHING, DRILLING, CUTTING, OR WELDING OF POSTS WILL NOT BE PERMITTED AFTER GALVANIZING.

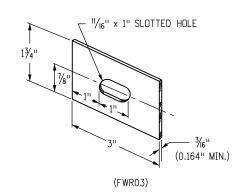

RECTANGULAR WASHER (TO BE USED ONLY WHERE SPECIFIED.)

75/8" $\sim \frac{3}{4}$ " x $2\frac{1}{2}$ " POST BOLT SLOT (OPTIONAL) TWELVE 23/32" x 3" SLOTS. SHALL MATCH RAIL SPLICE SLOT LOCATIONS.

THRIE BEAM TERMINAL SECTION (CONNECTOR)

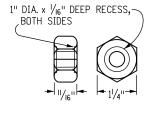

POST BOLT THRU

POST AND BLOCK

31"

Ф

0

 $\overline{0}$

1" x 1-1/5" SPLICE BOLT

SLOT (TYP.)

THRIE BEAM DETAIL

3/4" x 21/2"

POST BOLT SLOT (TYP.)

POST AND

BLOCK

CENTER OF TIMBER

(+1/16" - 1/64")	17/6"	<u>(11111111</u>
	5%" DIA.	~ ~
	70 51/1	

SPLICE

MOUNTING

POSITION

BUTTON HEAD BOLT WITH OVAL SHOULDER

HEX NUT

DIAMETER & TYPE (INCHES)	12" BLOCKS L = LENGTH (INCHES)	THREAD LENGTH (INCHES)	INTENDED USE	AASHTO-AGC-ARTBA STANDARD NUMBER	NO. BOLTS, NUTS & WASHERS
5%	11/4	FULL (1 1/32)	ALL RAIL SPLICES	FBB01	8 PER SPLICE*
BUTTONHEAD	22	MIN. 21/2	SINGLE BLOCK & POST (TIMBER)	FBB04	1 PER POST
OVAL SHLDR.	33	MIN. 2	DOUBLE BLOCK & POST (TIMBER)	FBB05	1 PER POST
	14	MIN. 2	FASTEN NOTCHED BLOCK TO STEEL POST	FBB03	1 PER BLOCK
	WASH	FRS NOT LISED) AT RAIL SPLICES		

Computer File Information	
Creation Date: 07/31/19	
Designer Initials: JBK	
Last Modification Date: 07/31/19	
Detailer Initials: LTA	
CAD Ver.: MicroStation V8 Scale: Not to Scale Units: English	

ROUNDED CORNERS

SLOTTED HOLE

RETROREFLECTOR TAB NOTE: RETROREFLECTOR TABS SHALL BE MANUFACTURED FROM 12 TO 14 GAUGE STEEL AND SHALL CONFORM TO THE REQUIREMENTS OF S STANDARD S-612-1.

//_{4"} ±1/₈" R

23/4"

	Sheet Revisions							
	Date:	Comments						
R-X)								
R-X								
$\overline{R-X}$								
R-X								

Colorado	Department of	Transportation



WASHER

Pro

20"

I.M.		Phone: 303	-/5/-9021	FAX: 303-7	37-900
ject	Deve	lopment	Branch		JBK


MIDWEST
GUARDRAIL SYSTEM (MGS)
TYPE 3 W-BEAM 31 INCHES


STANDARD PLAN NO.
M-606-1
Standard Sheet No. 3 of 19
5

Issued by the Project Development Branch: July 31, 2019




1. THE MGS TRANSITION FROM A TYPE 3 GUARDRAIL SHALL BE COMPLETED OUTSIDE THE MGS END ANCHORAGE LIMITS.

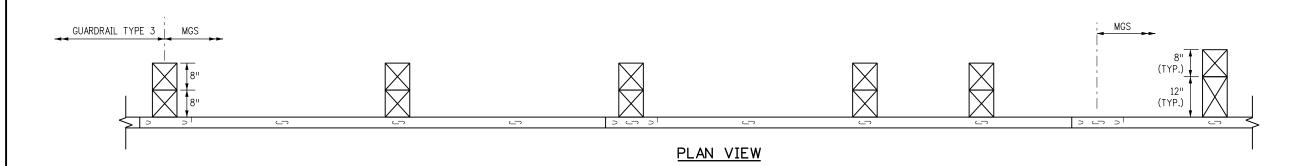

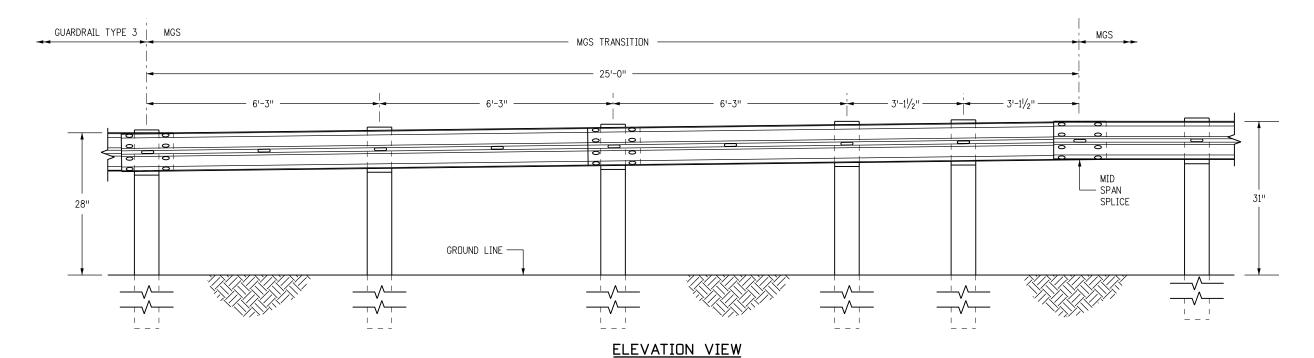



TRANSITION FROM 28 INCH GUARDRAIL TO 31 INCH MGS

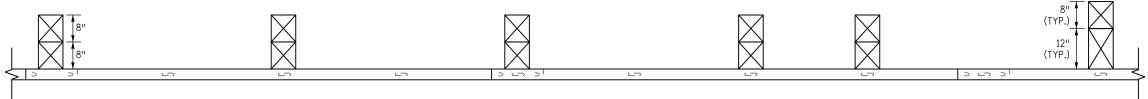



ALTERNATE PLAN VIEW - ALIGNMENT TAPER


Computer File Information		Sheet Revisions		Colorado Department of Transportation	MIDWEST	STANDARD PLAN NO.
Creation Date: 07/31/19 Designer Initials: JBK	(R-X)	Date:	Comments	2829 West Howard Place CDOT HQ, 3rd Floor Denver, CD 80204	GUARDRAIL SYSTEM (MGS)	M-606-1
Last Modification Date: 07/31/19	(R-X)			Denver, CD 80204 Phone: 303-757-9021 FAX: 303-757-9868	TYPE 3 W-BEAM 31 INCHES	Standard Sheet No. 4 of 19
Detailer Initials: LTA CAD Ver.: MicroStation V8 Scale: Not to Scale Units: English	(R-X)			Project Development Branch JBK	Issued by the Project Development Branch: July 31, 2019	Project Sheet Number:

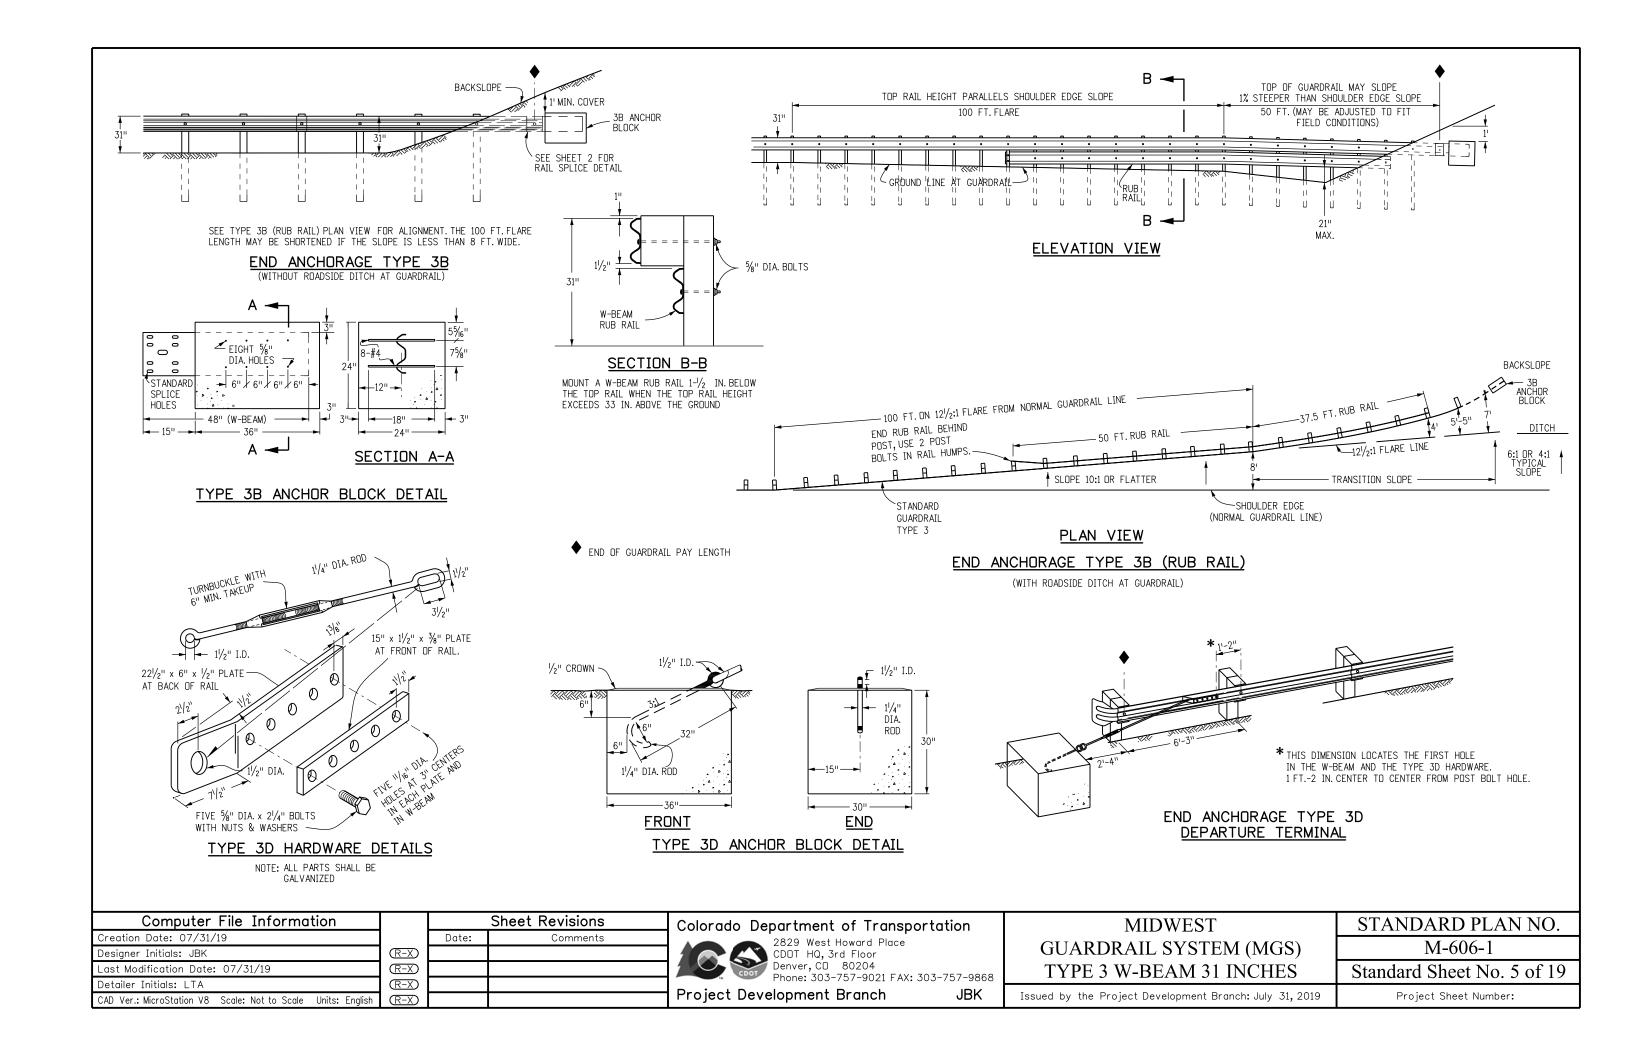

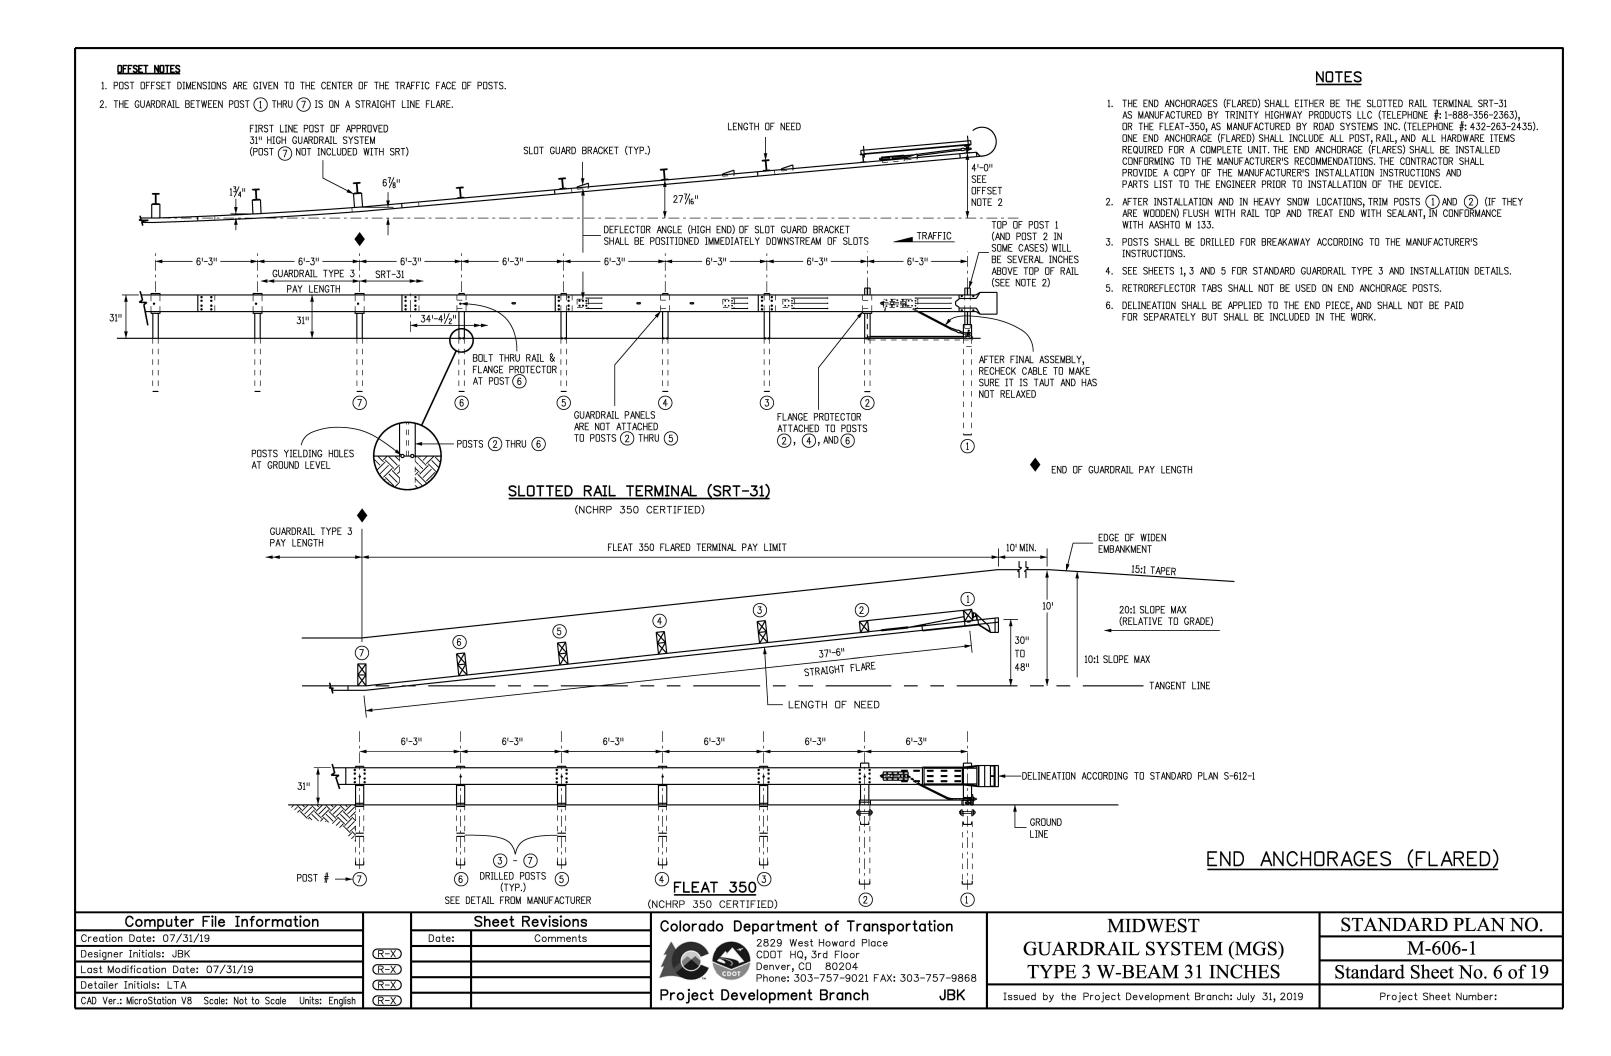

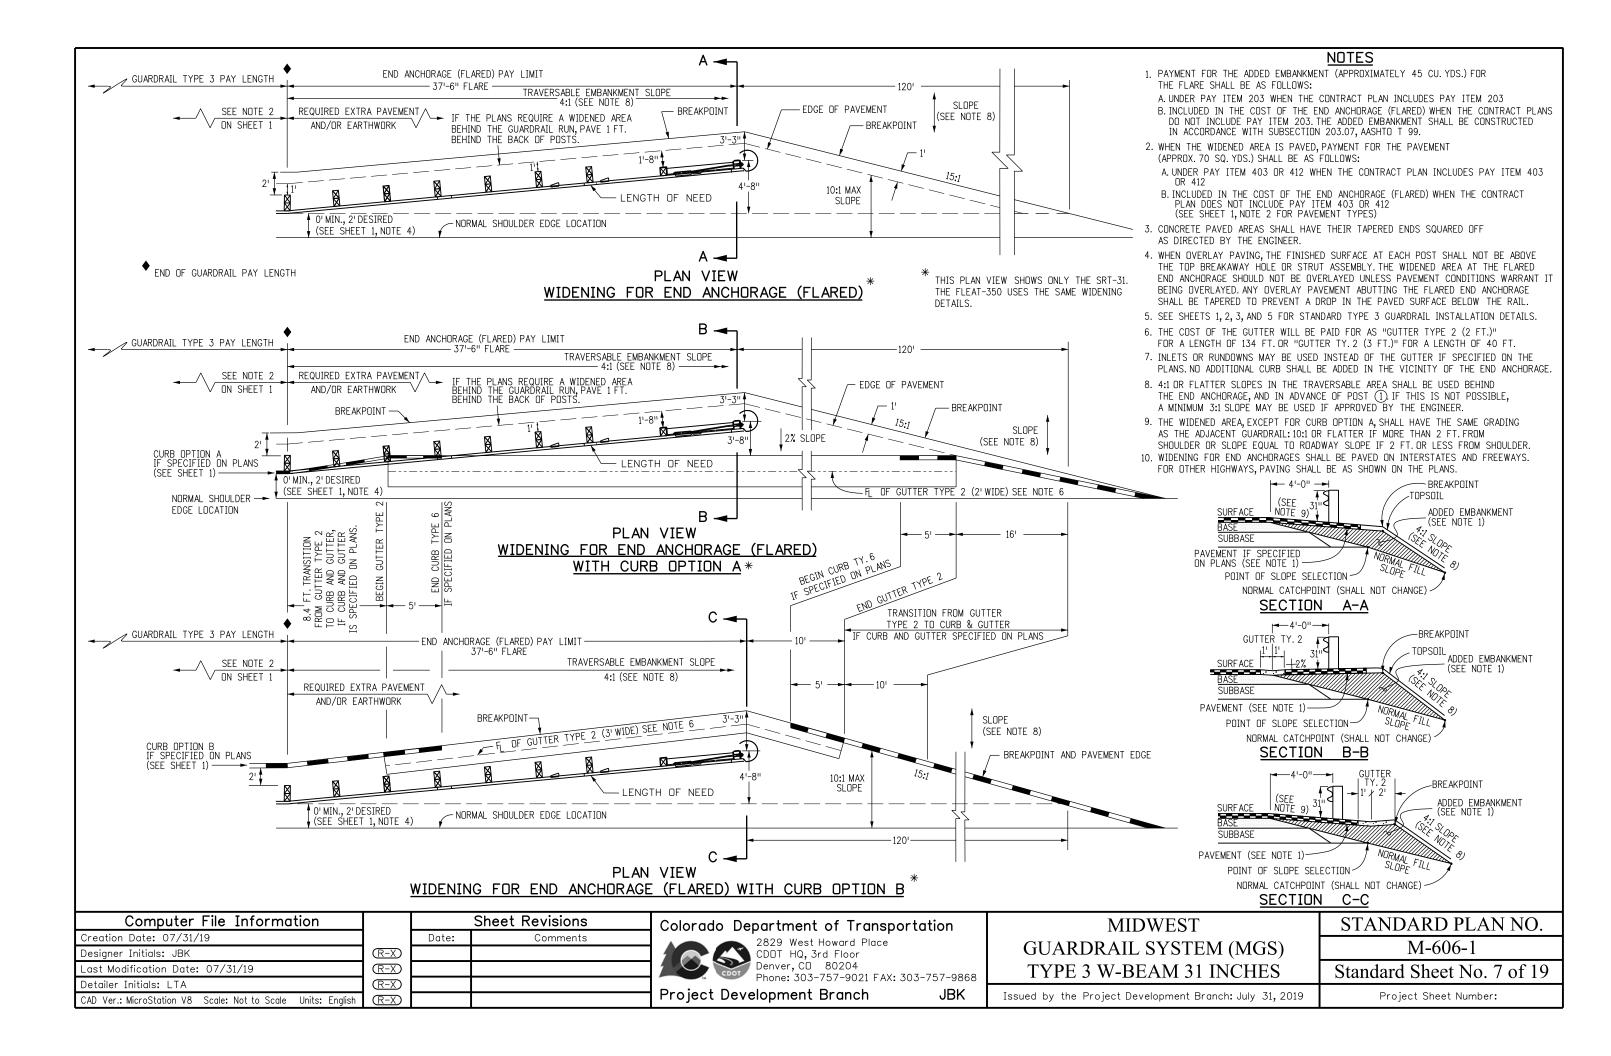

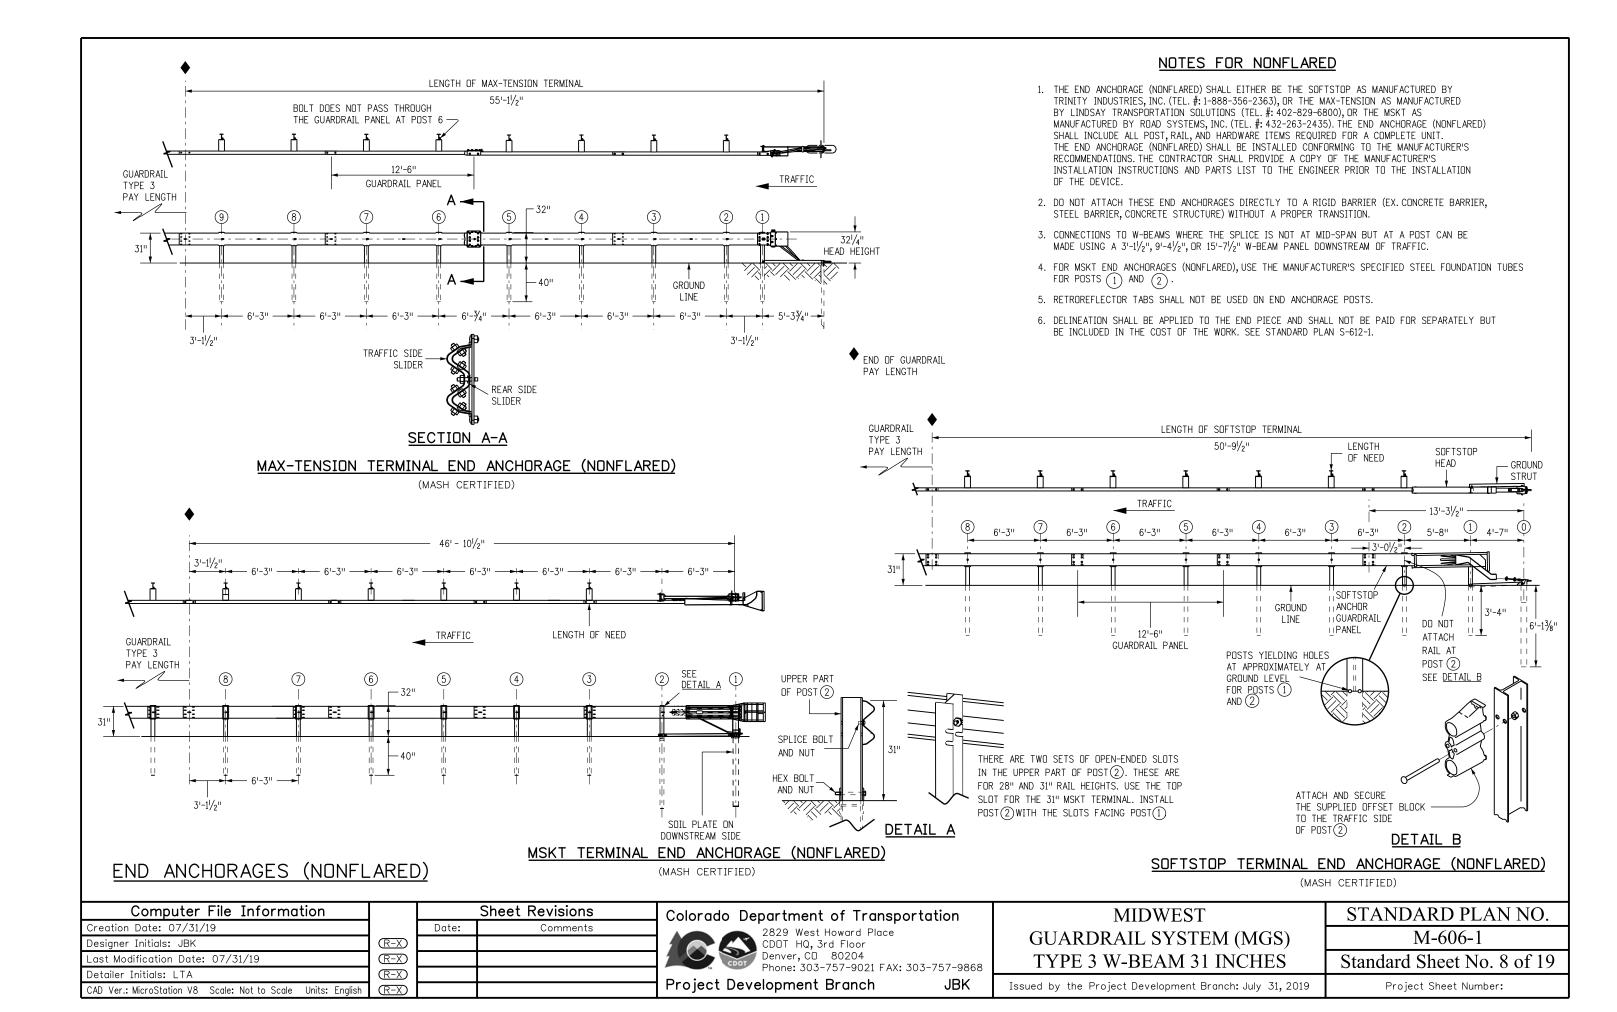


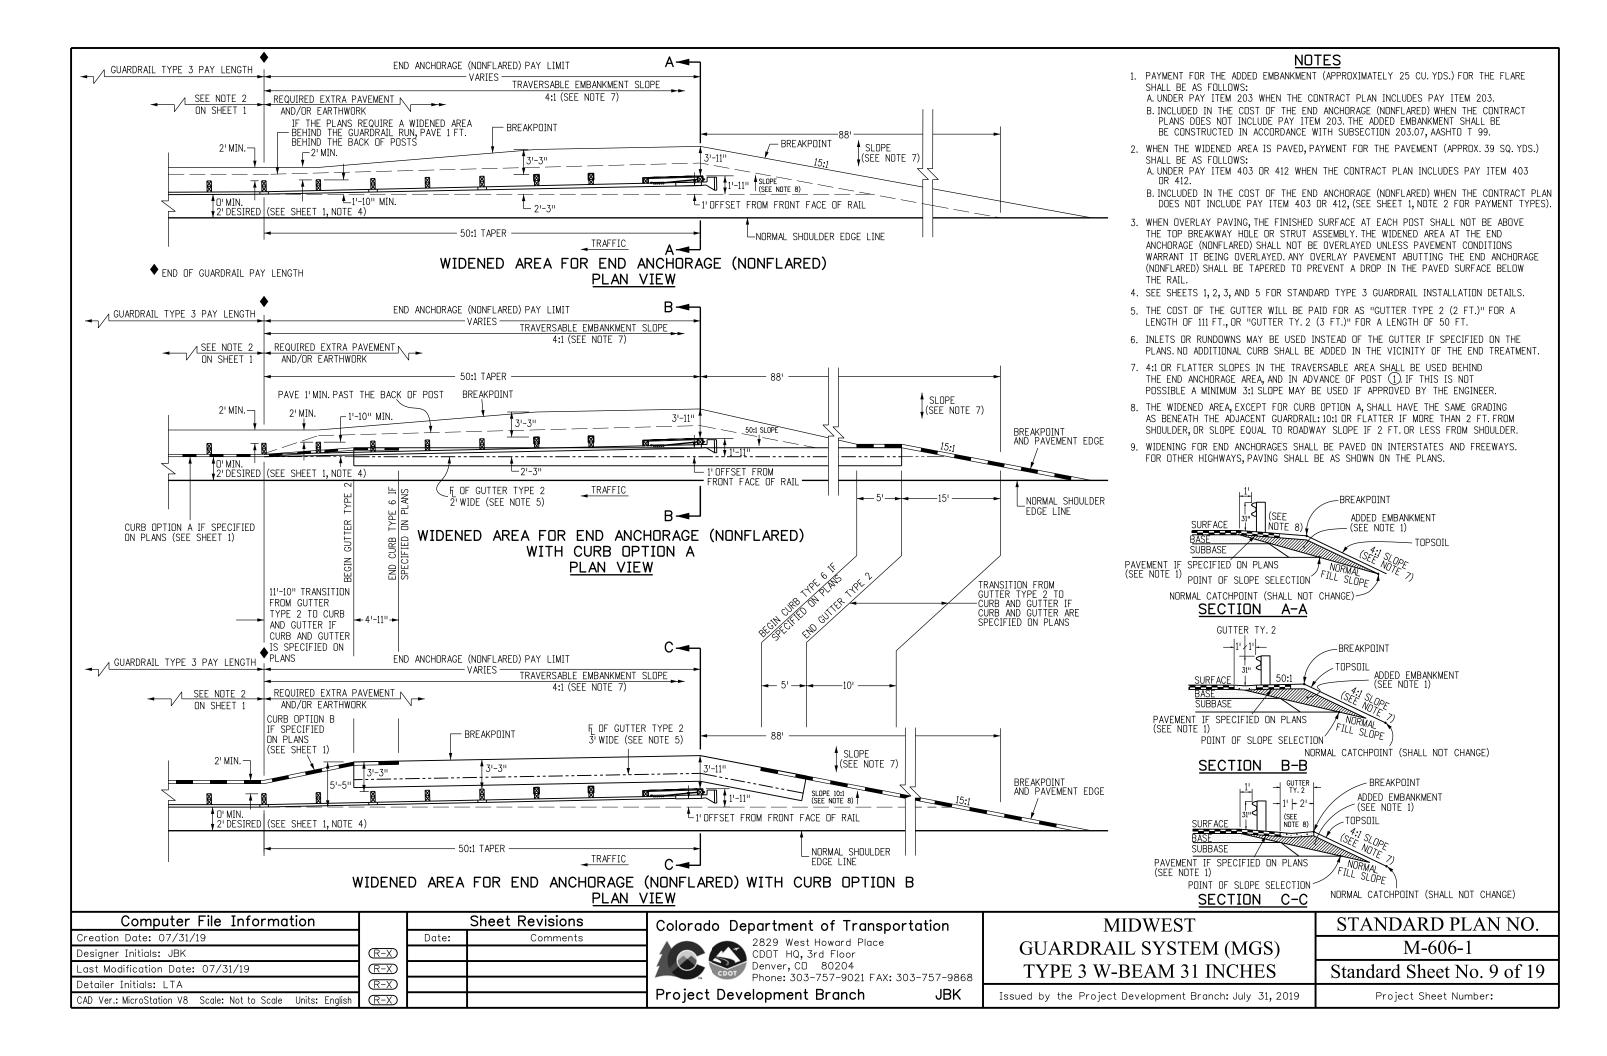

MEDIAN TERMINAL NOTES

- 1. THE MEDIAN TERMINAL SHALL BE THE MAX-TENSION MEDIAN AS MANUFACTURED BY BY BARRIER SYSTEM BY LINDSAY (LINDSAY TRANSPORTATION SOLUTIONS) (TEL #: 888 800-3691).
- 2. THE MAX-TENSION SHALL BE APPLIED DIRECTLY TO W-BEAM GUARDRAIL SYSTEMS AT, OR TRANSITIONED TO, 31 INCH WITH PANELS AND POST SPACING CONFIGURED AT MID-SPAN SPLICE. TRANSITIONS TO STRONG POST W-BEAM GUARDRAIL SYSTEMS OR OTHER BARRIERS WHERE THE SPLICE IS NOT MID-SPAN SHALL BE ACCOMPLISHED USING A 3 FT. 1-1/2 INCH, 9 FT. 4-1/2 INCH OR 15 FT. 7-1/2 INCH PANELS AFTER THE MAX-TENSION SYSTEM (MIN. OF 50 FT. DOWNSTREAM OF THE FIRST POST). TRANSITIONS TO OTHER BARRIER SYSTEMS SHALL ALSO BE AT A MIN. OF 50 FT. DOWNSTREAM FROM THE FIRST POST. SEE SHEET 4.
- 3. THE MAX-TENSION SHALL NOT BE ATTACHED DIRECTLY TO RIGID BARRIERS SUCH AS CONCRETE BARRIERS, STEEL BARRIERS OR CONCRETE STRUCTURES WITHOUT PROPER TRANSITION. IF ROCK OR STIFF SOIL IS ENCOUNTERED, THE POSTS AND SOIL ANCHOR MAY BE INSTALLED BY AUGURING AND BACKFILLING THE HOLE.
- 4. EITHER 8 INCH OR 12 INCH COMPOSITE OR TIMBER BLOCKOUTS SHALL BE USED PER MANUFACTURE'S RECOMMENDATIONS.
- 5. EITHER 12 FT.-6 INCH OR 25 FOOT PANELS SHALL BE USED DEPENDING ON SITE CONDITIONS OR CONNECTED BARRIER SYSTEMS.
- 6. RAIL PANELS SHALL BE LAPPED PER MANUFACTURER'S INSTALLATION MANUAL, REGARDLESS OF AN UPSTREAM OR DOWNSTREAM END SYSTEM POSITION.

- 7. ALL STEEL COMPONENTS SHALL BE GALVANIZED PER ASTM A123 OR EQUIVALENT UNLESS OTHERWISE STATED.
- 8. ONE MEDIAN TERMINAL SHALL INCLUDE ALL POSTS, RAIL, AND HARDWARE ITEMS REQUIRED FOR A COMPLETE UNIT. THE DEVICE SHALL BE INSTALLED IN CONFORMANCE WITH THE MANUFACTURER'S INSTRUCTIONS. THE CONTRACTOR SHALL PROVIDE A COPY OF THE MANUFACTURER'S INSTALLATION INSTRUCTIONS AND PARTS LISTS TO THE ENGINEER PRIOR TO THE INSTALLATION OF THE
- 9. UNLESS OTHERWISE SPECIFIED ON THE PLANS, THE MEDIAN TERMINAL SHALL BE INSTALLED FOR BIDIRECTIONAL TRAFFIC APPLICATION.
- 10. EACH INSTALLATION SHALL BE SUPERVISED AND CERTIFIED AS CORRECT UPON COMPLETION BY A REPRESENTATIVE OF THE DEVICE MANUFACTURER OR BY AN EMPLOYEE OF THE CONTRACTOR WHO IS A CERTIFIED INSTALLER. THE CERTIFIED INSTALLER SHALL HAVE COMPLETED DEVICE TRAINING AND SHALL BE REGISTERED WITH THE MANUFACTURER AS A CERTIFIED INSTALLER.
- 11. DELINEATION, IF REQUIRED, SHALL BE APPLIED TO THE END PIECE AND WILL NOT BE PAID FOR SEPARATELY BUT SHALL BE INCLUDED IN THE COST OF THE WORK SEE STANDARD PLAN S-612-1.

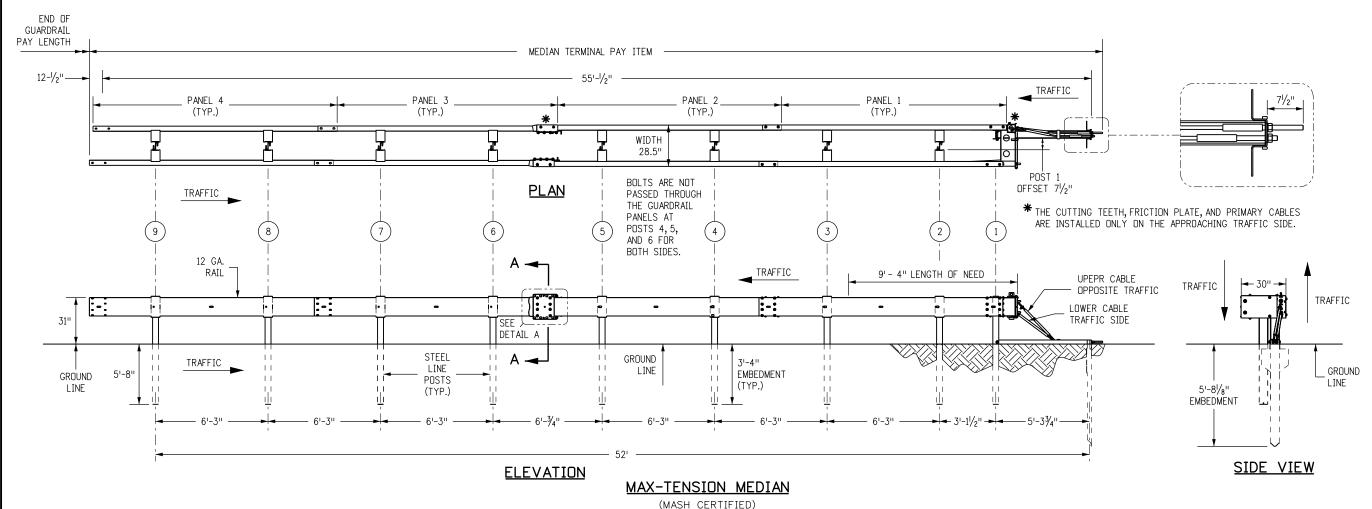

THE TRAFFIC SIDE SLIDER AND THE REAR SIDE SLIDER

INSTALLED WITH ARROWS POINTING TOWARDS

THE HEAD OF THE SYSTEM ON BOTH SIDES OF TRAFFIC

DETAIL A

Computer File Information Sheet Revisions Creation Date: 07/31/19 Date: Comments Designer Initials: JBK (R-X)(R-X)Last Modification Date: 07/31/19 \mathbb{R} -X

(R-X)

SECTION A-A

HEX BOLTS SHALL BE INSTALLED

TRAFFIC SIDE AND THE HEX NUTS

Detailer Initials: LTA

CAD Ver.: MicroStation V8 Scale: Not to Scale Units: English

WITH THE BOLT HEADS ON THE

ON THE NON-TRAFFIC SIDE

Colorado Department of Transportation

Project Development Branch

2829 West Howard Place CDOT HQ, 3rd Floor Denver, CO 80204

Phone: 303-757-9021 FAX: 303-757-9868

JBK

Issued by the Project Development Branch: July 31, 2019


MIDWEST


GUARDRAIL SYSTEM (MGS)


TYPE 3 W-BEAM 31 INCHES


STANDARD PLAN NO. M-606-1

Standard Sheet No. 10 of 19

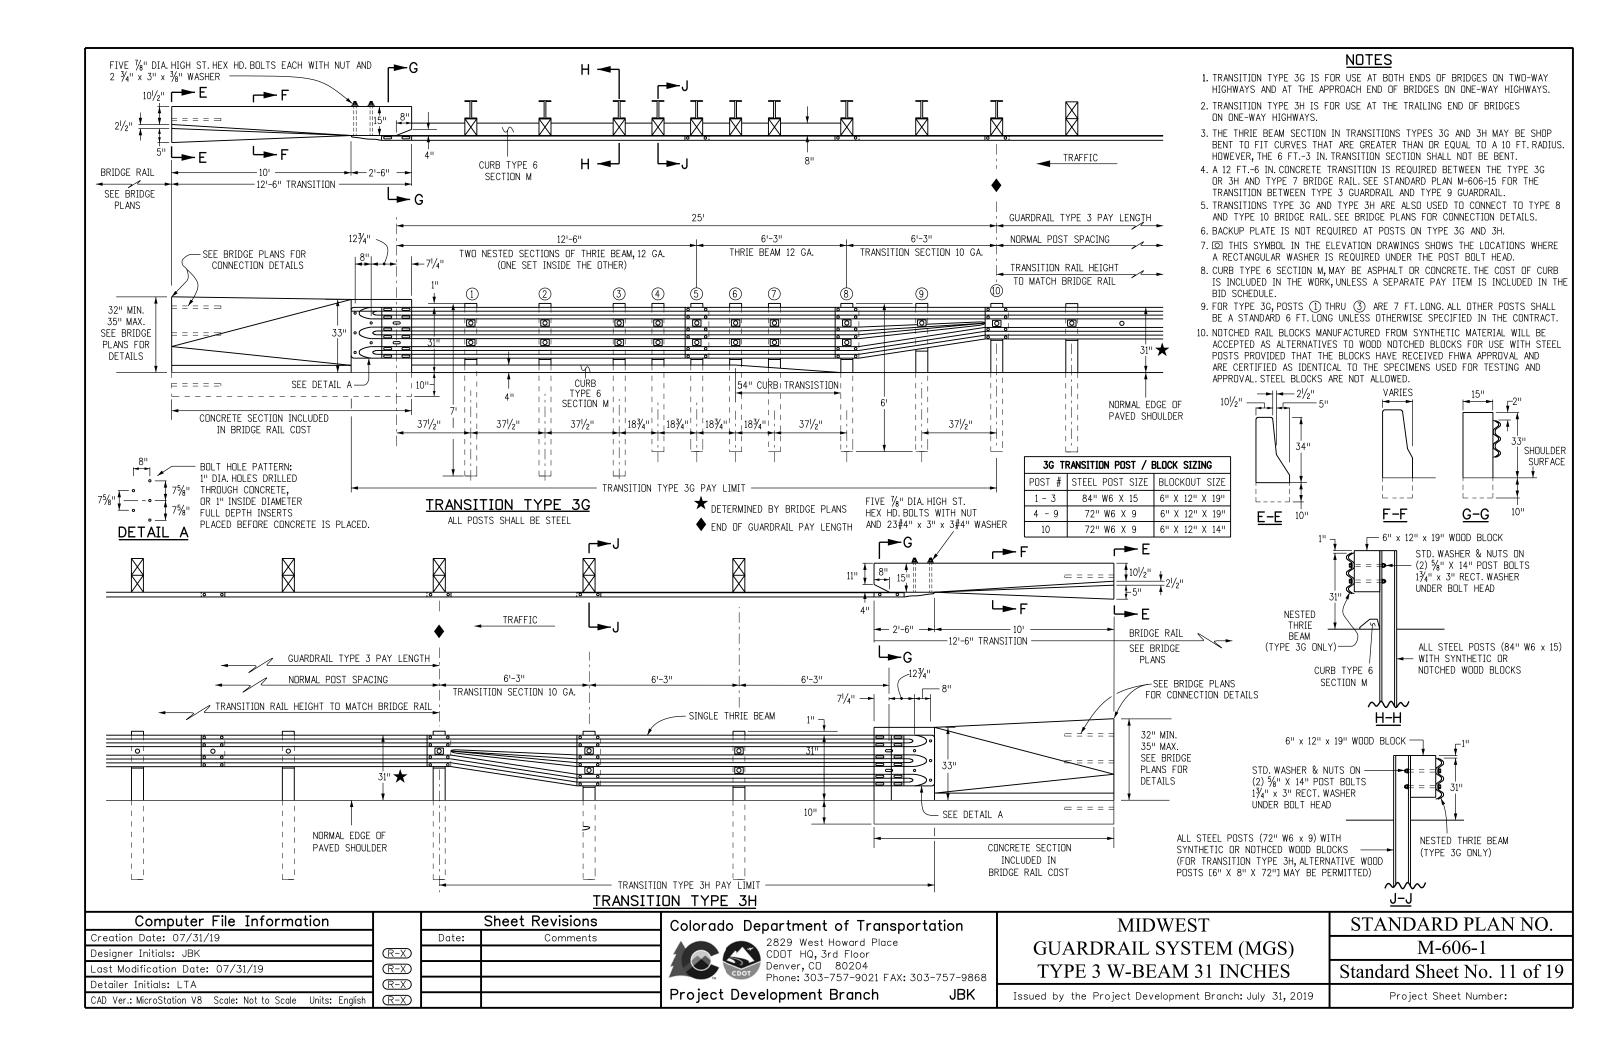

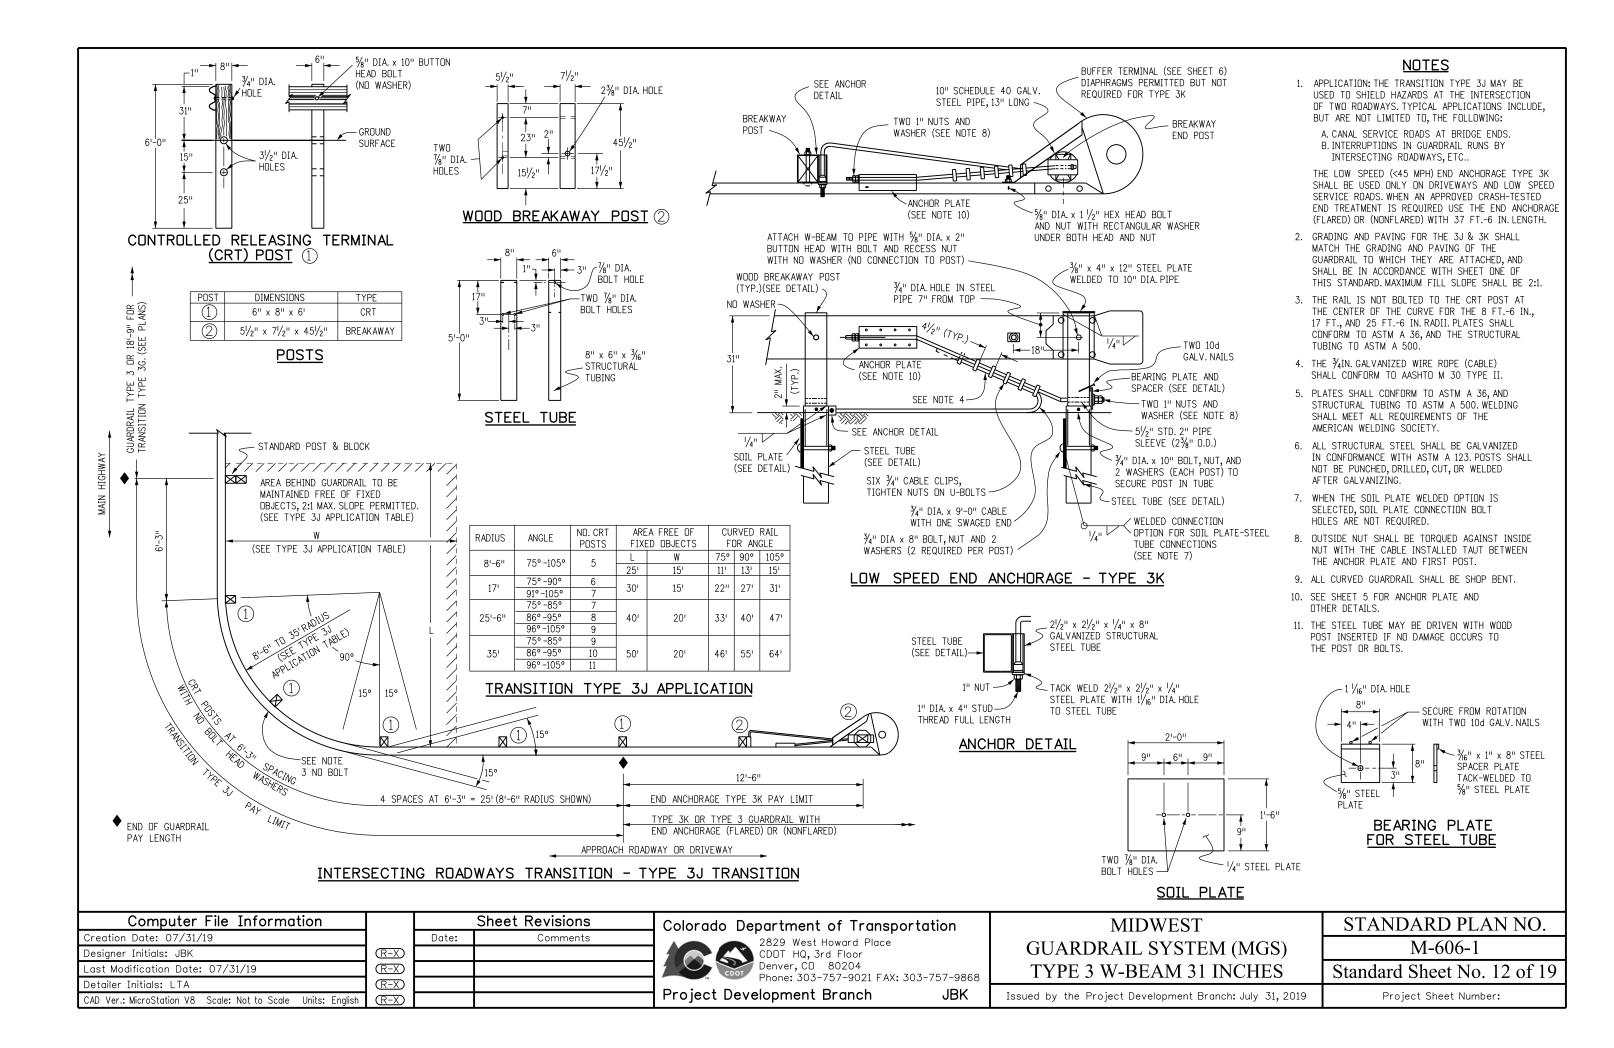

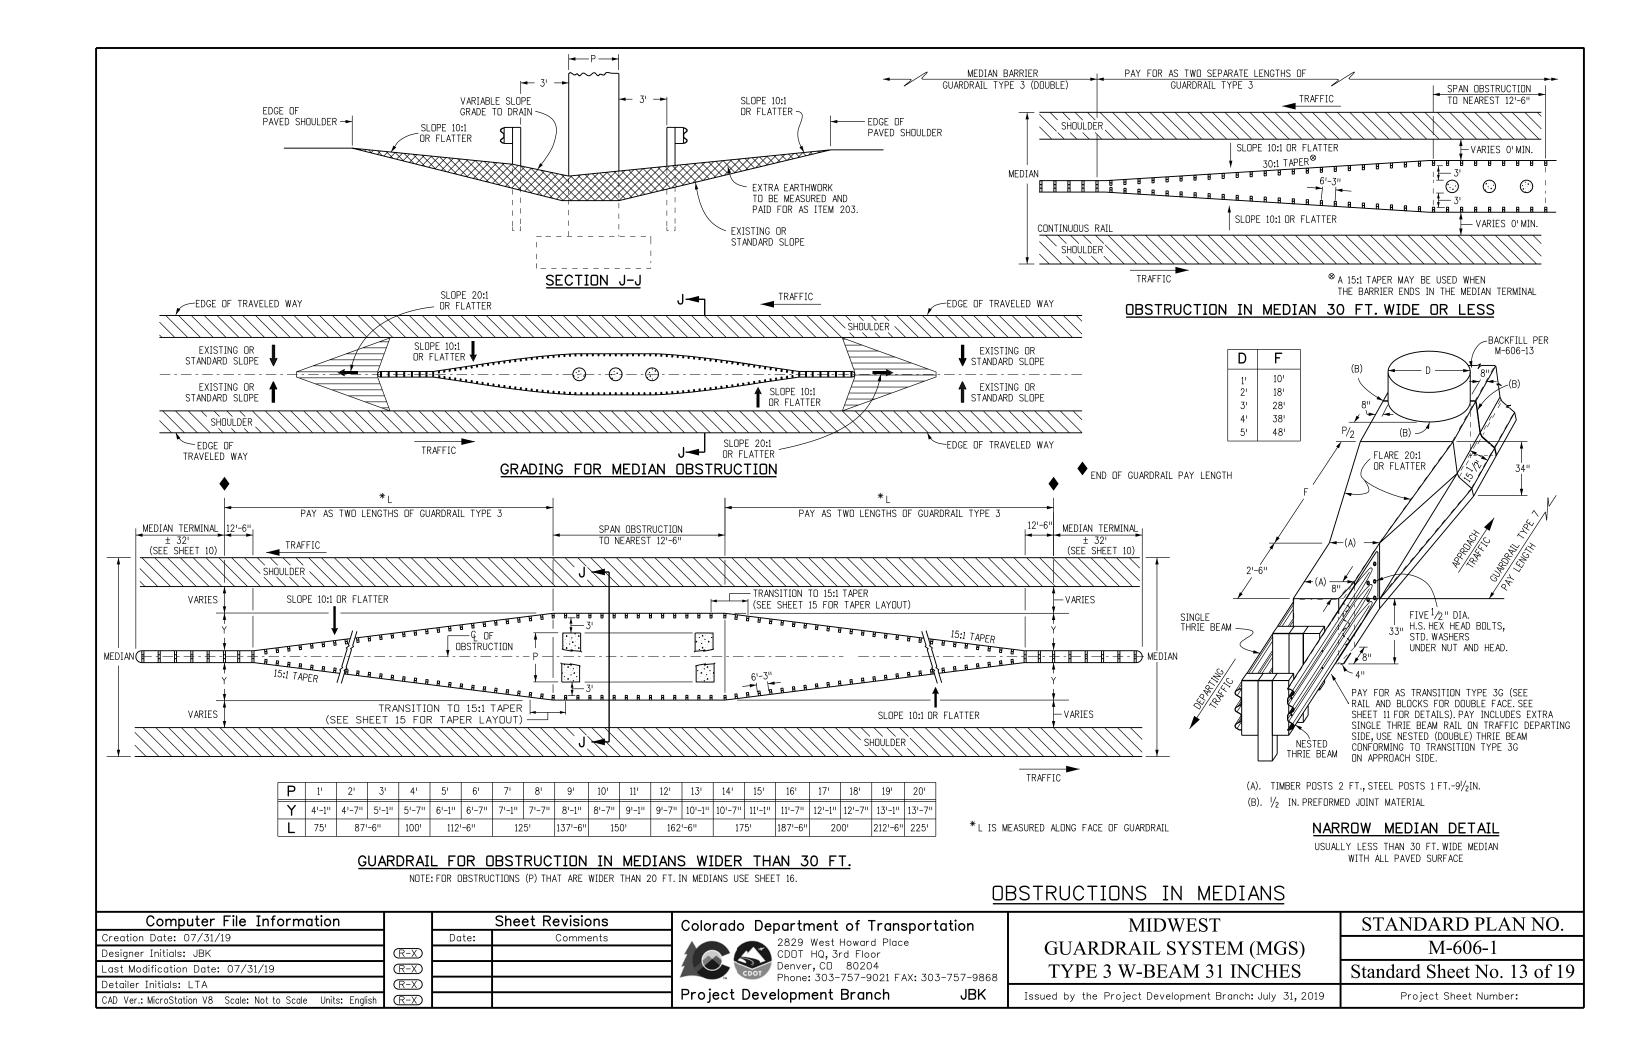

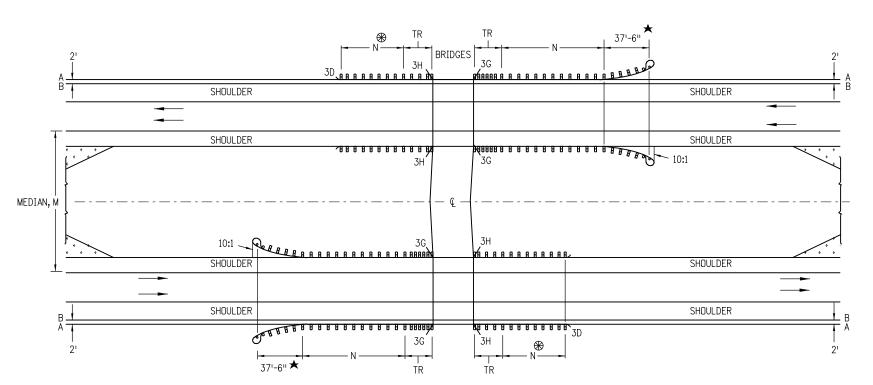


MULTILANE DIVIDED HIGHWAYS FOR STEEP EMBANKMENTS IN MEDIAN

NOTES


- MEDIAN BARRIERS TANGENT TO THE ROADWAY MAY BE USED WHERE THE SHOULDER SLOPES IN THE MEDIAN ARE STEEP.
- 2. BARRIER LENGTHS SHALL BE INCREASED TO ACCOUNT FOR STEEP EMBANKMENTS OR OTHER HAZARDS WITHIN CLOSE PROXIMITY OF BRIDGES.
- ⊕ − DO NOT CONSTRUCT THE TR AND GUARDRAIL ON THE TRAILING BRIDGE ENDS IF SITE CONDITIONS DO NOT WARRANT THE USE OF GUARDRAIL.
- N SHOWN ON PLANS.LENGTH TO SHIELD ALL HAZARDS IS
 BASED ON GUARDRAIL'S LENGTH OF NEED COMPUTATION.SEE
 AASHTO ROADWAY DESIGN GUIDE.THE MINIMUM SHALL BE
 12 FT. 6 IN., WHERE SITE CONDITIONS ALLOW. THE TOTAL
 LENGTH OF NEED WILL INCLUDE THE LENGTH OF TRANSITION,
 THE LENGTH OF RAIL (N), AND ANY REDIRECTIVE LENGTH IN
 THE RAIL END TREATMENT.
- TR 25 FEET FOR TRANSITION TYPES 3G AND 3H.
- A EDGE OF 8 FT. OR 10 FT. SHOULDER.
- B EDGE OF 6 FT. OR LESS SHOULDER.
- \bigstar END ANCHORAGE CAN BE FLARED OR NONFLARED.

Computer File Information			Sheet Revisions	Colorado Department of Transportation	MIDWEST	STANDARD PLAN NO.
Creation Date: 07/31/19		Date:	Comments	2829 West Howard Place	GUARDRAIL SYSTEM (MGS)	M-606-1
Designer Initials: JBK	(R-X)			CDOT HQ, 3rd Floor	GUARDRAIL STSTEM (MUS)	IVI-000-1
Last Modification Date: 07/31/19	(R-X)			Denver, CO 80204 Phone: 303-757-9021 FAX: 303-757-9868	TYPE 3 W-BEAM 31 INCHES	Standard Sheet No. 14 of 19
Detailer Initials: LTA	\mathbb{R} -X					
CAD Ver.: MicroStation V8 Scale: Not to Scale Units: English	(R-X)			Project Development Branch JBK	Issued by the Project Development Branch: July 31, 2019	Project Sheet Number:

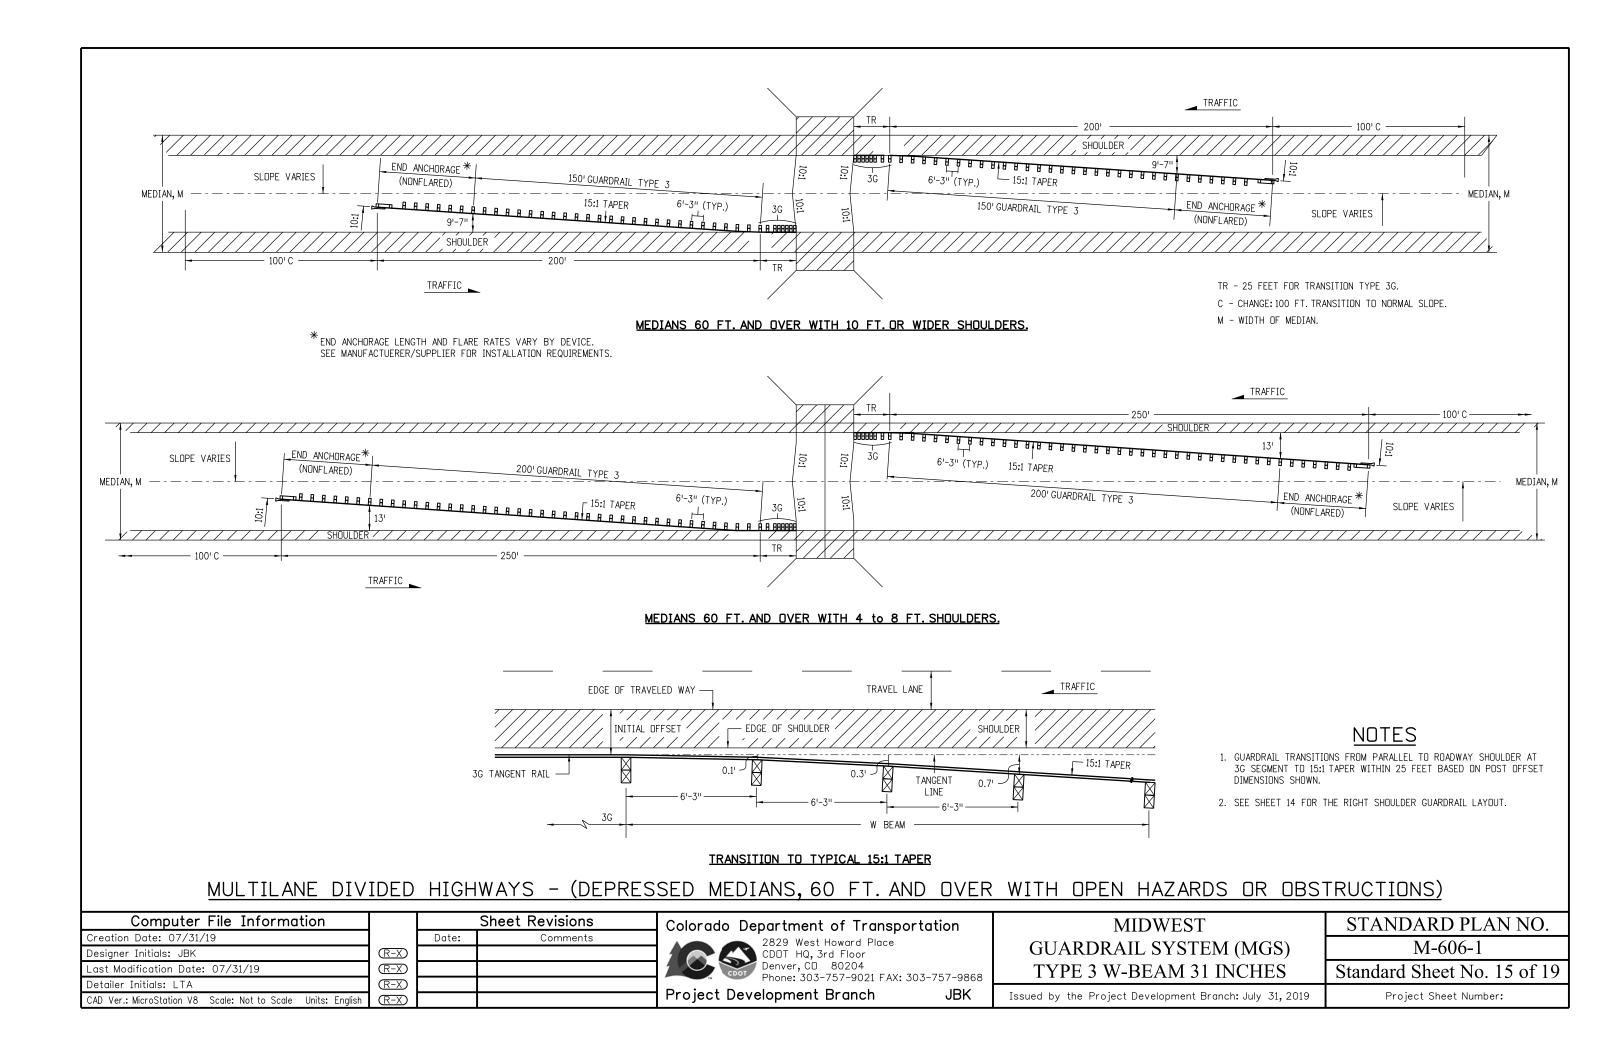




- GUARDRAIL TRANSITIONS FROM PARALLEL TO ROADWAY SHOULDER AT 3G SEGMENT TO 15:1 TAPER WITHIN 25 FEET BASED ON POST OFFSET DIMENSIONS SHOWN.
- 2. THE OPTION 1 LAYOUT SHALL BE USED WHEN "Y" EXCEEDS 16 FEET OR WHEN MEDIAN BARRIER IS CONTINUOUS.
- 3. THE OPTION 2 LAYOUT SHALL BE USED WHEN "Y" IS 16 FEET OR LESS.
- 4. SEE SHEET 14 FOR RIGHT SHOULDER GUARDRAIL LAYOUT.

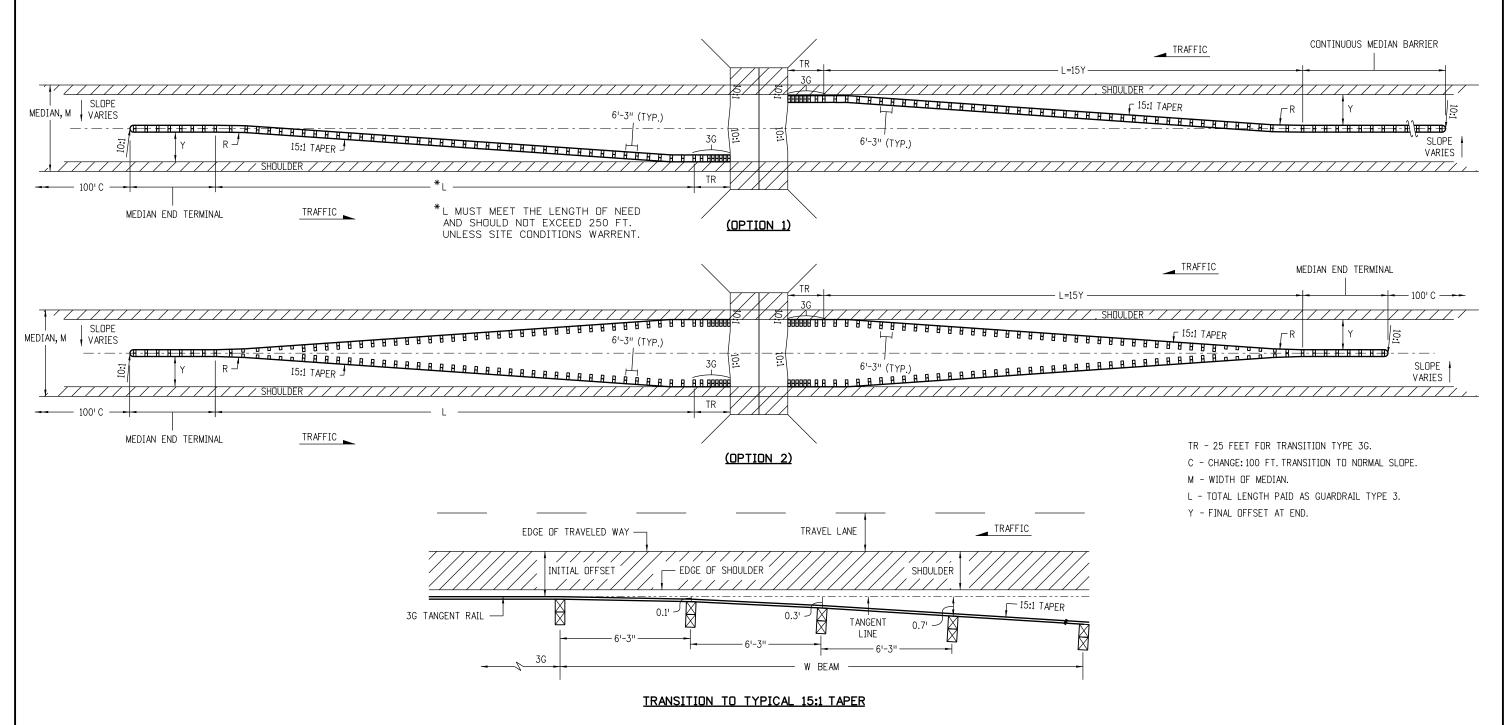


MULTILANE DIVIDED HIGHWAYS - (DEPRESSED MEDIANS, 21 - 59 FT. WITH OPEN HAZARDS OR OBSTRUCTIONS)


Computer File Information		Sheet Revisions		Colorado Department of Transportation	MIDWEST	STANDARD PLAN NO.
Creation Date: 07/31/19		Date:	Comments	2829 West Howard Place		
Designer Initials: JBK	(R-X)			CDOT HQ, 3rd Floor	GUARDRAIL SYSTEM (MGS)	M-606-1
Last Modification Date: 07/31/19	(R-X)			Denver, CD 80204 Phone: 303-757-9021 FAX: 303-757-9868	TYPE 3 W-BEAM 31 INCHES	Standard Sheet No. 16 of 19
Detailer Initials: LTA	(R-X)					
CAD Ver.: MicroStation V8 Scale: Not to Scale Units: English	(R-X)			Project Development Branch JBK	Issued by the Project Development Branch: July 31, 2019	Project Sheet Number:

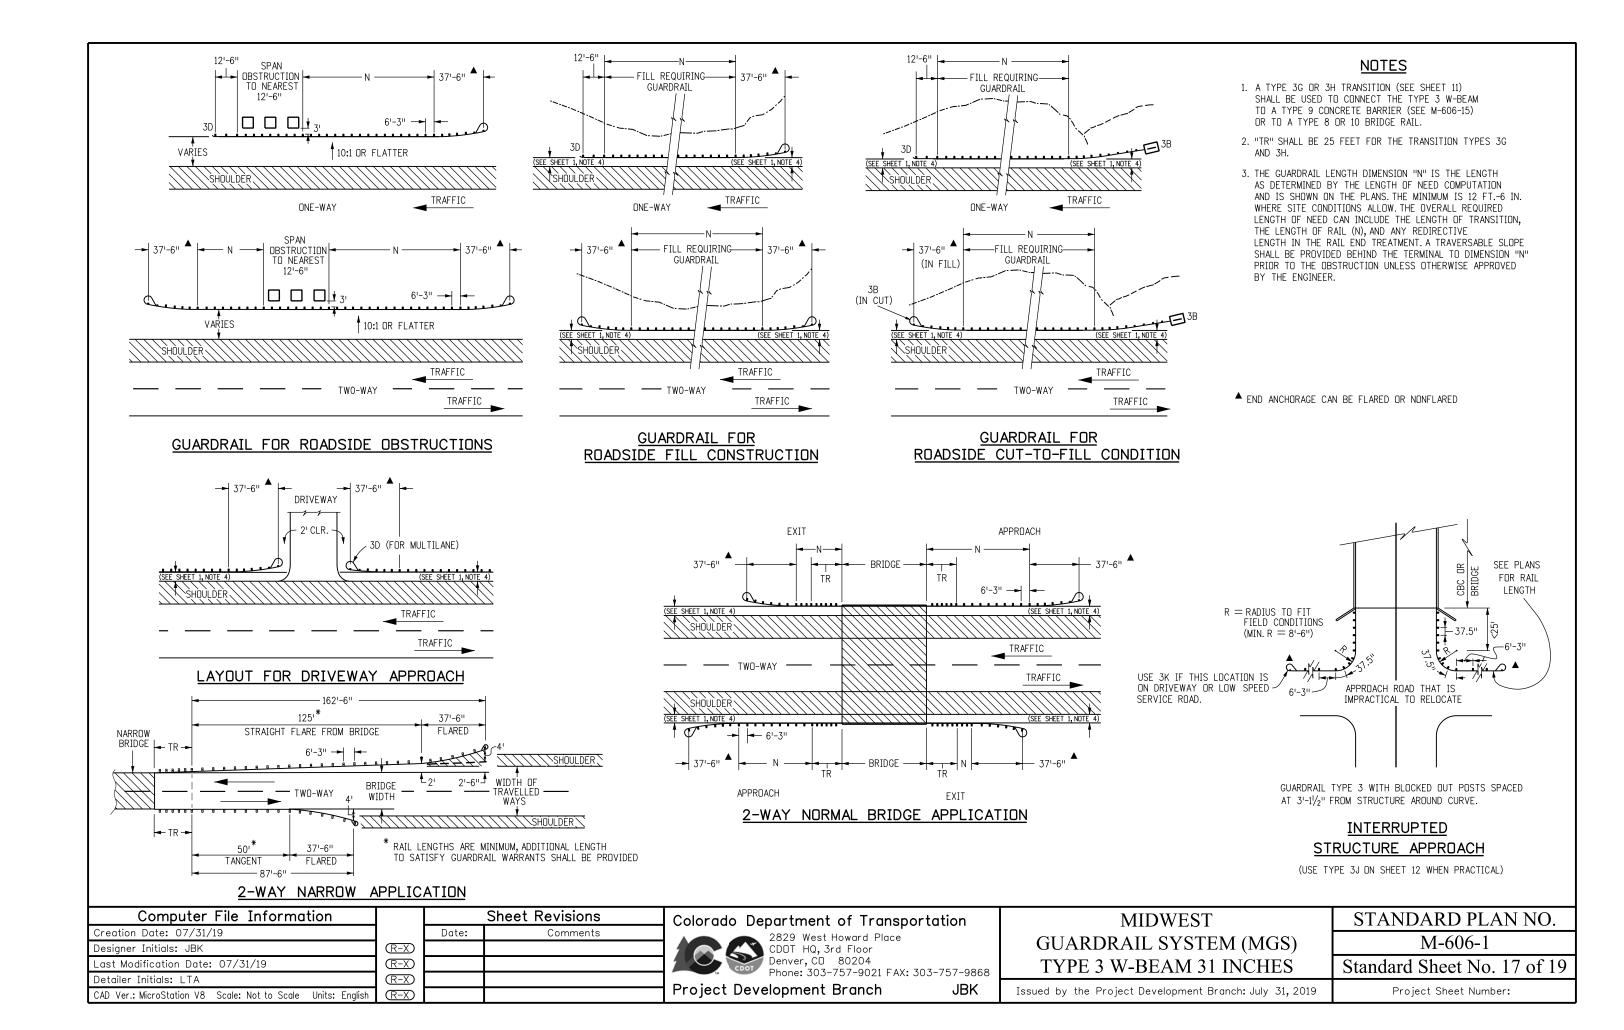


NOTES

- 1. POSTS (1), (2), (9), and (10) MAY BE TIMBER OR STEEL.
- 2. THE NUMBER OF OMITTED POSTS IS DEPENDENT ON THE LENGTH OF THE GAP.
- 3. ONE POST MAY BE OMITTED WITHOUT ANY MODIFICATION TO THE GUARDRAID RUN

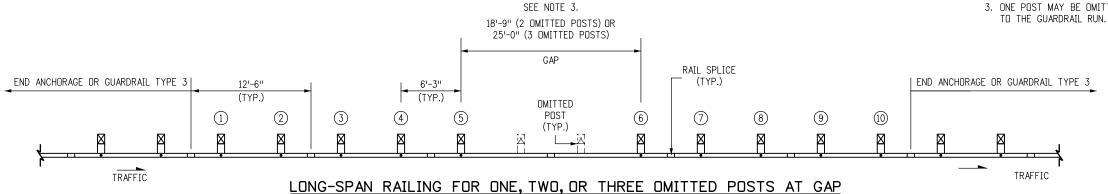

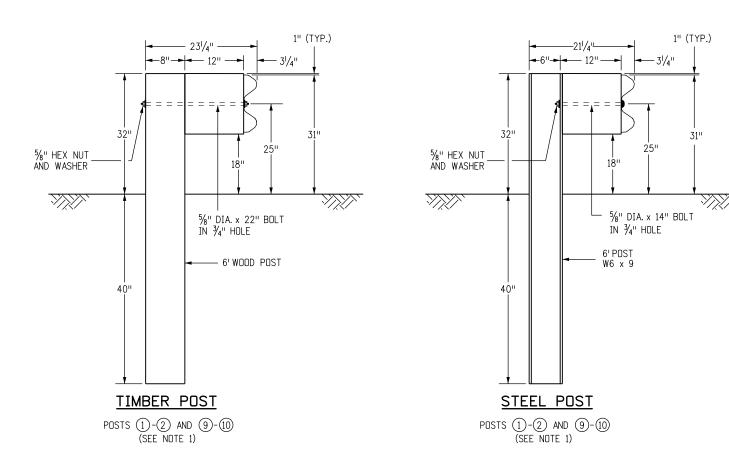


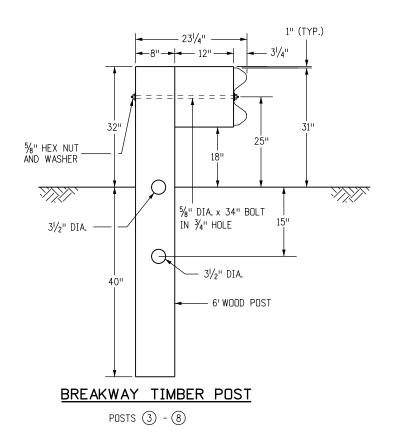

Computer File Information						
Creation Date: 07/31/19						
Designer Initials: JBK						
Last Modification Date: 07/31/19						
Detailer Initials: LTA						
CAD Ver.: MicroStation V8 Scale: Not to Scale Units: English	Ĩ					

		Sheet Revisions
	Date:	Comments
(R-X)		
$\overline{R-X}$		
$\overline{R-X}$		
(R-X)		
	•	

Colorado Department of Transportation 2829 West Howard Place

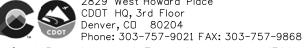

ject Dev	elopment	Branch	JE
•	•		


MIDWEST
GUARDRAIL SYSTEM (MGS)
TYPE 3 W-BEAM 31 INCHES

Issued by the Project Development Branch: July 31, 2019


STANDARD PLAN NO.
M-606-1
Standard Sheet No. 18 of 19
Project Sheet Number:


▲ END ANCHORAGE CAN BE FLARED OR NONFLARED. **APPROACH** CULVERT WINGWALL (SEE NOTE 5) TRAVERSABLE 6'-3" SHOULDER TRAFFIC ONE-WAY CULVERT **APPROACH** HEADWALL (SEE NOTE 5) SEE SHEET 1, NOTE 4) SHOULDER TRAFFIC TRAFFIC

GUARDRAIL FOR CULVERTS

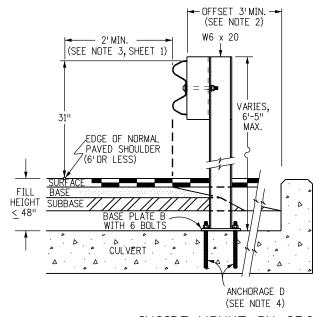

INSIDE MOUNT ON CBC

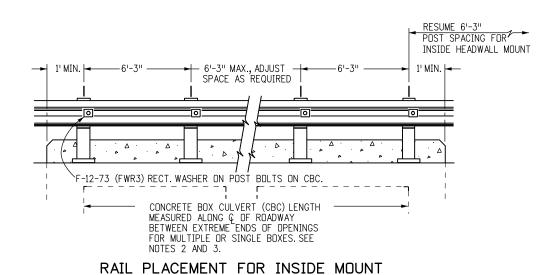


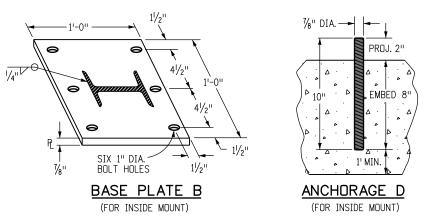

JBK

NOTES

- 1. LOCATION AND LENGTH OF MEDIAN GUARDRAIL
 APPROACHES TO CULVERTS WITH FULL HEADWALL AND
 WINGWALLS SHALL BE AS SHOWN FOR BRIDGES ON
 SHEET 15. THE GUARDRAIL TYPE 3 SHALL CONTINUE
 ACROSS THE CULVERT AS SHOWN ON THIS SHEET.
- 2. RIGHT SHOULDER BOX CULVERT TREATMENT IS SHOWN ON THIS SHEET FOR CULVERTS 20 FT. OR LESS IN LENGTH
- 3. CONSTRUCTION AND PAYMENT FOR FILL HEIGHTS SHALL BE INCLUDED IN THE COST OF THE GUARDRAIL TYPE 3.
- 4. ANCHORAGE D: SIX BOLTS FOR BASE PLATE "B" WITH INSIDE MOUNT. THE BOLTS SHALL BE 7/8 IN. DIA X 10 IN. HIGH STRENGTH RODS THREADED FULL LENGTH AND ALL GALVANIZED. RODS SHALL BE CAST-IN-PLACE FOR NEW STRUCTURES. FOR EXISTING STRUCTURES, THE RODS SHALL BE INSTALLED IN 1-1/4 IN. DIA HOLES WITH NON-SHRINK GROUT OR EPOXY CONFORMING TO ASTM C 881. IF THE THICKNESS OF A CULVERT'S TOP PANEL REQUIRES BOLTS TO BE LESS THAN 10 IN. HIGH, THE BOLTS SHALL BE APPROVED BY THE ENGINEER.
- 5. THE GUARDRAIL LENGTH DIMENSION "N" IS THE LENGTH AS DETERMINED BY THE LENGTH OF NEED COMPUTATION AND IS SHOWN ON THE PLANS. THE MINIMUM IS 12 FT.-6 IN. WHERE SITE CONDITIONS ALLOW. THE OVERALL REQUIRED LENGTH OF NEED CAN INCLUDE THE LENGTH OF TRANSITION, THE LENGTH OF RAIL (N), AND ANY REDIRECTIVE LENGTH IN THE RAIL END TREATMENT.
- 6. ALL POSTS, BASE PLATES, AND ANCHOR BOLTS SHALL BE FABRICATED FROM ASTM A 36 STEEL THE ABOVE MATERIAL, W-BEAM, AND ALL ANCHOR BOLTS AND MISCELLANEOUS BOLTS, NUTS, AND WASHERS SHALL BE GALVANIZED AFTER FABRICATION INACCORDANCE WITH SECTION 509. CONCRETE, REINFORCING STEEL, AND STRUCTURAL STEEL ELEMENTS SHALL BE IN ACCORDANCE WITH SECTIONS 601, 602, AND 509, RESPECTIVELY.
- 7. POST ANCHORS, ENCASED IN CONCRETE, SHALL BE ASTM A 36 STEEL, AND NEED NOT BE GALVANIZED.
- 8. PRIOR TO INSTALLATION OF GUARDRAIL ON CULVERTS, THREE SETS OF WORKING DRAWINGS WHICH COMPLY WITH THE REQUIREMENTS OF SECTION 105 SHALL BE SUBMITTED TO THE ENGINEER FOR INFORMATION ONLY.

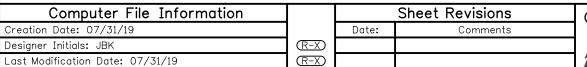

Detailer Initials: LTA

CAD Ver.: MicroStation V8 Scale: Not to Scale Units: English

 \mathbb{R} -X

(R-X)

Colorado Department of Transportation



2829 West Howard Place CDOT HQ, 3rd Floor Denver, CO 80204 Phone: 303-757-9021 FAX: 303-757-9868

Project Development Branch


MIDWEST GUARDRAIL SYSTEM (MGS) TYPE 3 W-BEAM 31 INCHES

M-606-1 Standard Sheet No. 19 of 19

Issued by the Project Development Branch: July 31, 2019

Project Sheet Number:

STANDARD PLAN NO.

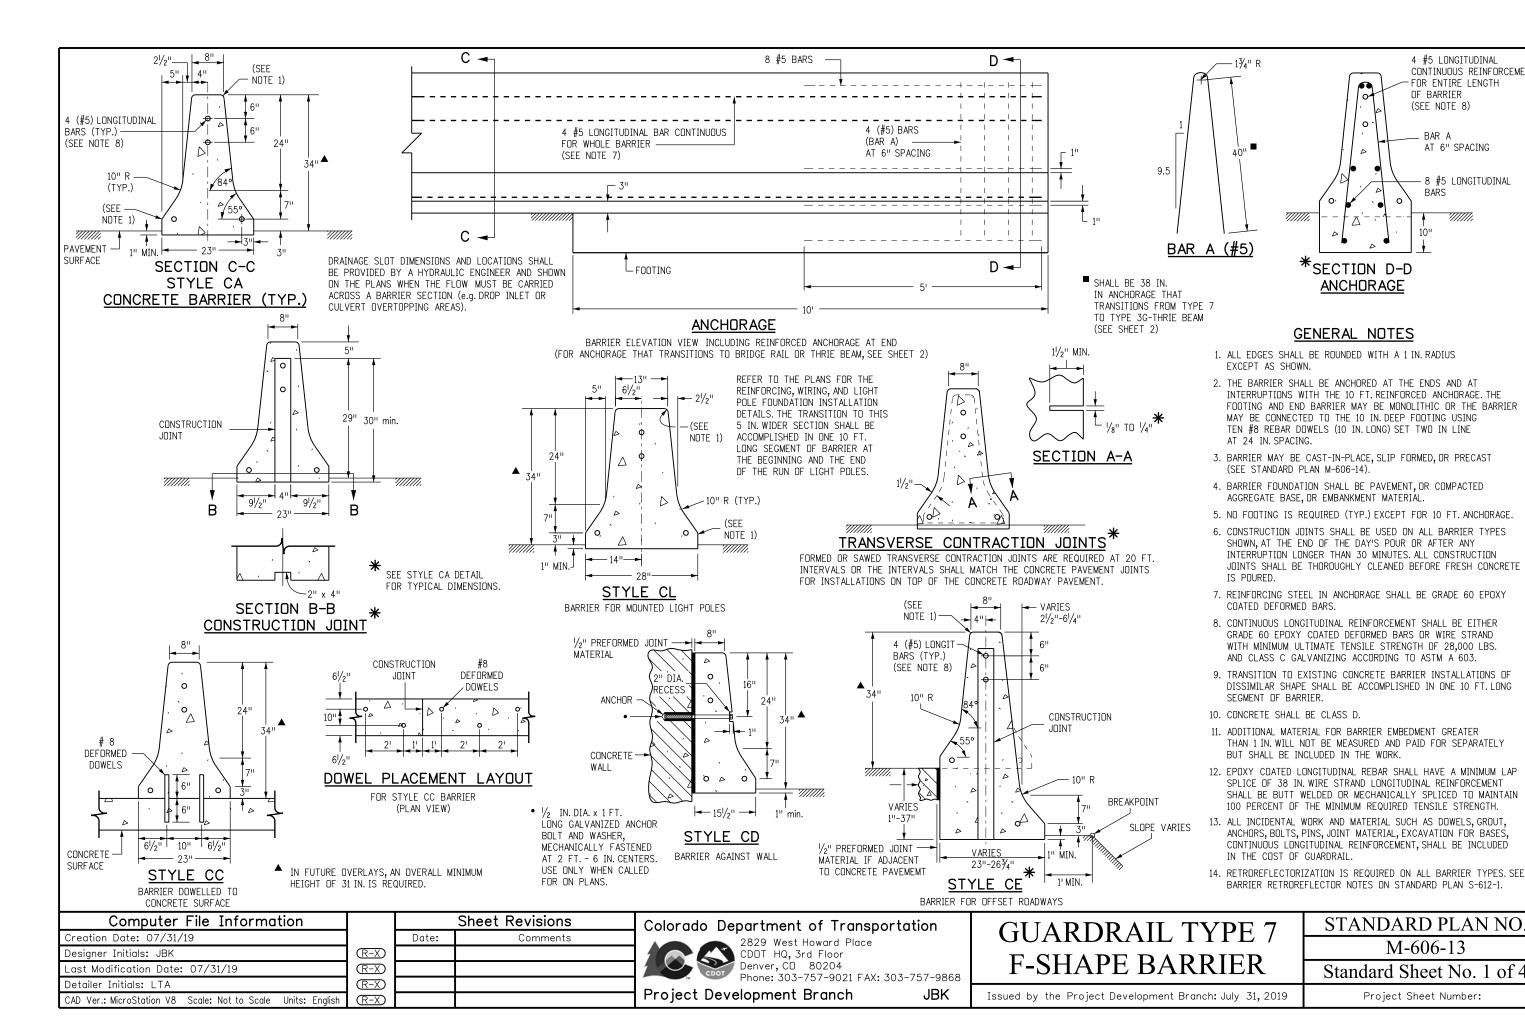

4 #5 LONGITUDINAL

FOR ENTIRE LENGTH OF BARRIER (SEE NOTE 8)

AT 6" SPACING

- 8 #5 LONGITUDINAL

BAR A

BARS

STANDARD PLAN NO.

M-606-13


Standard Sheet No. 1 of 4


Project Sheet Number:


*SECTION D-D


ANCHORAGE

CONTINUOUS REINFORCEMENT

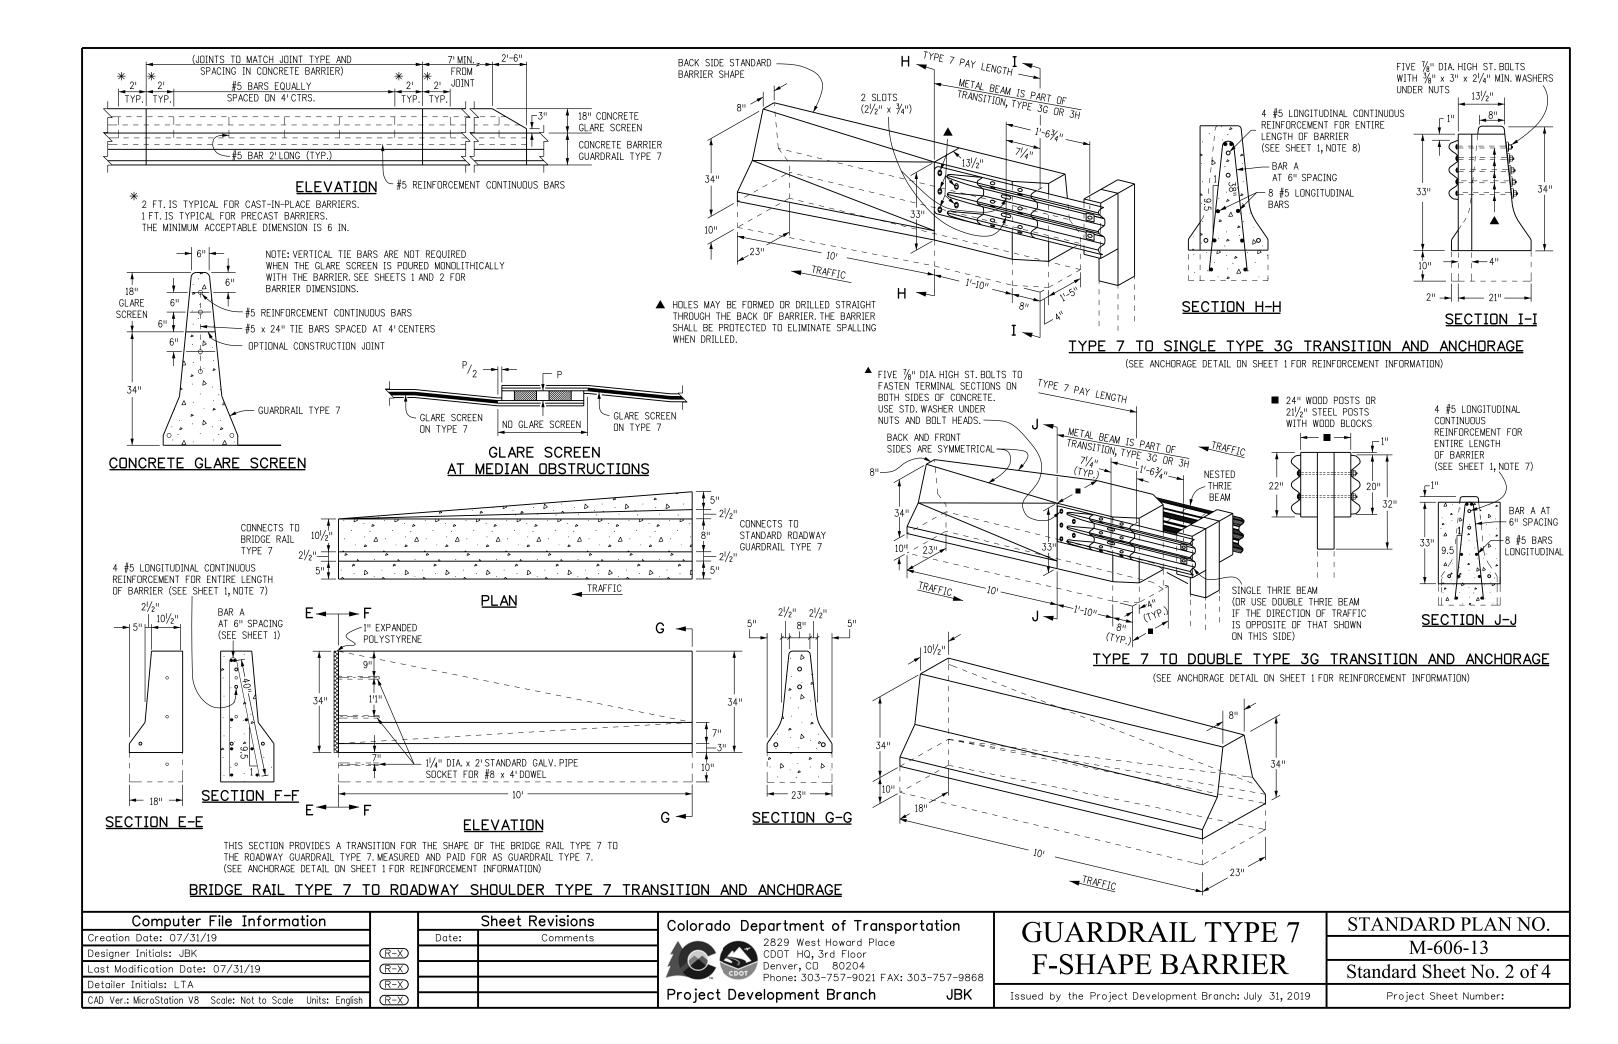


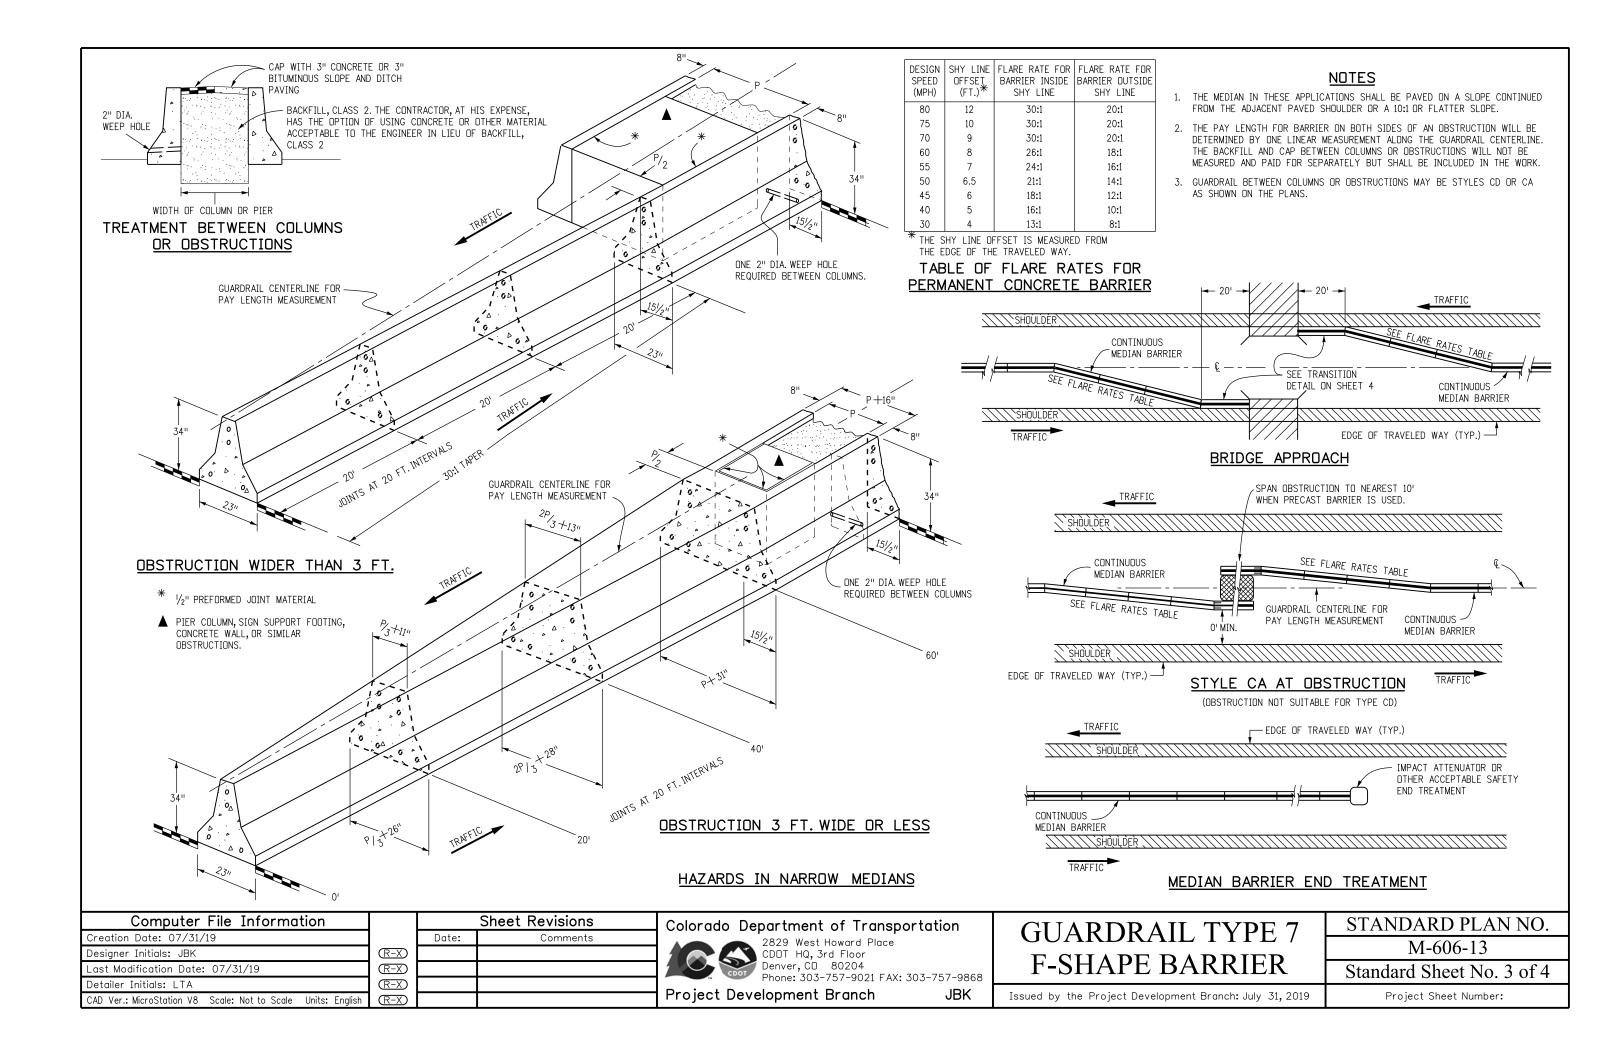

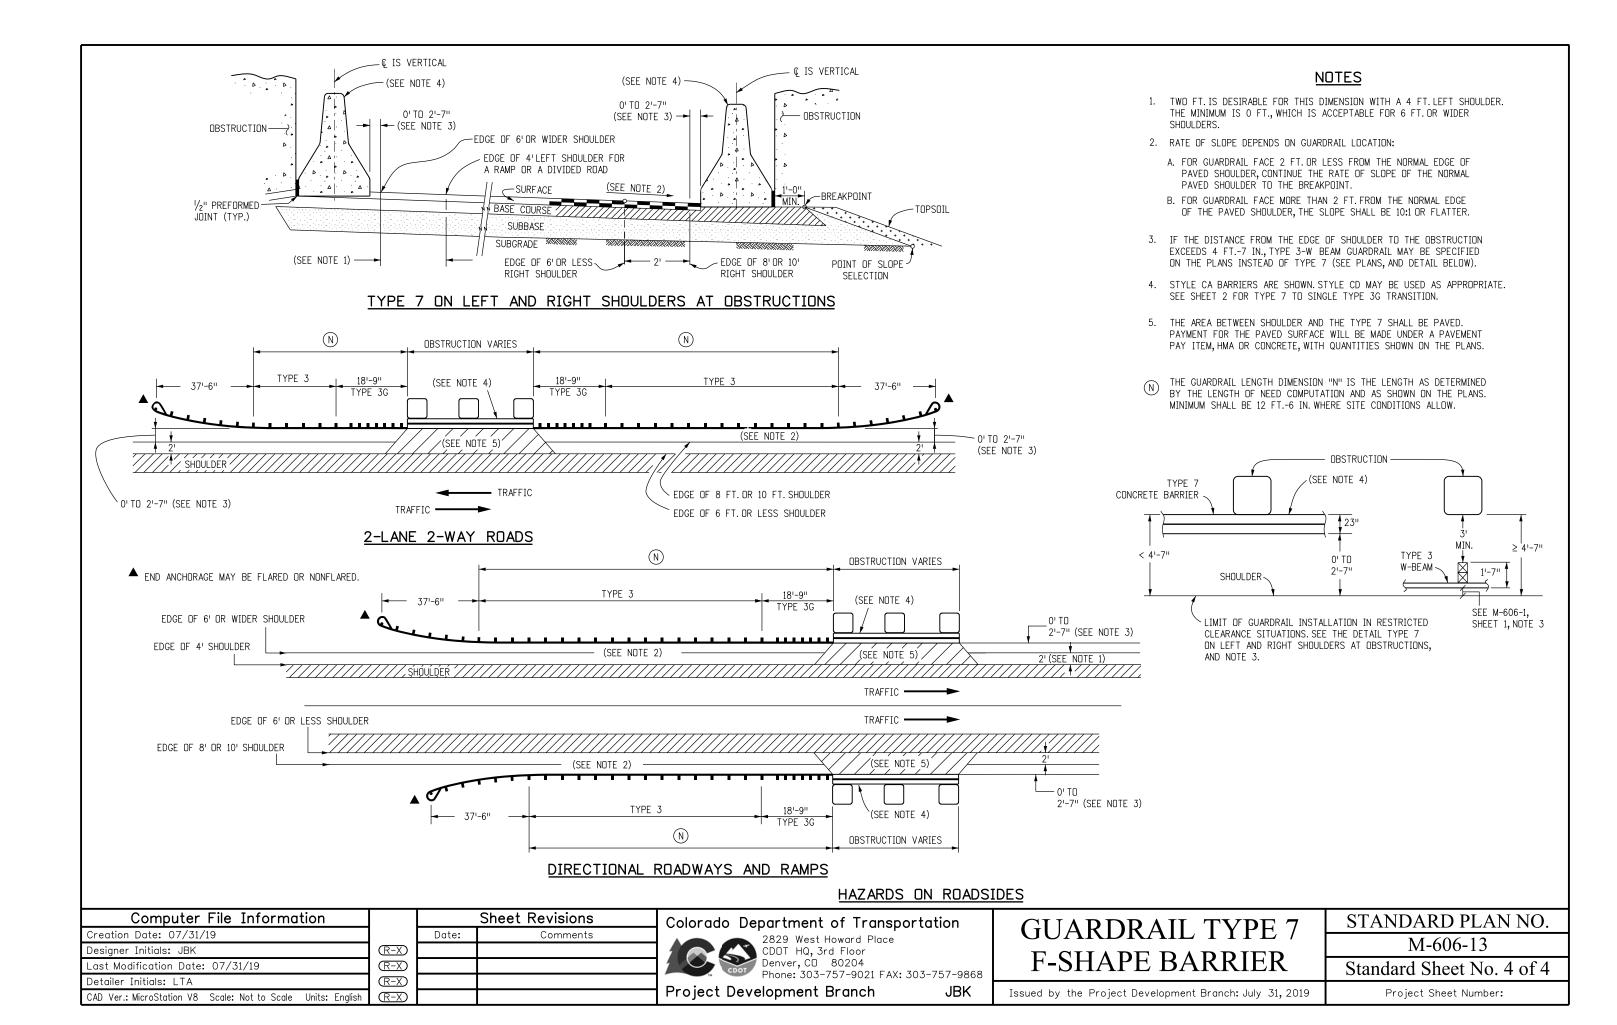

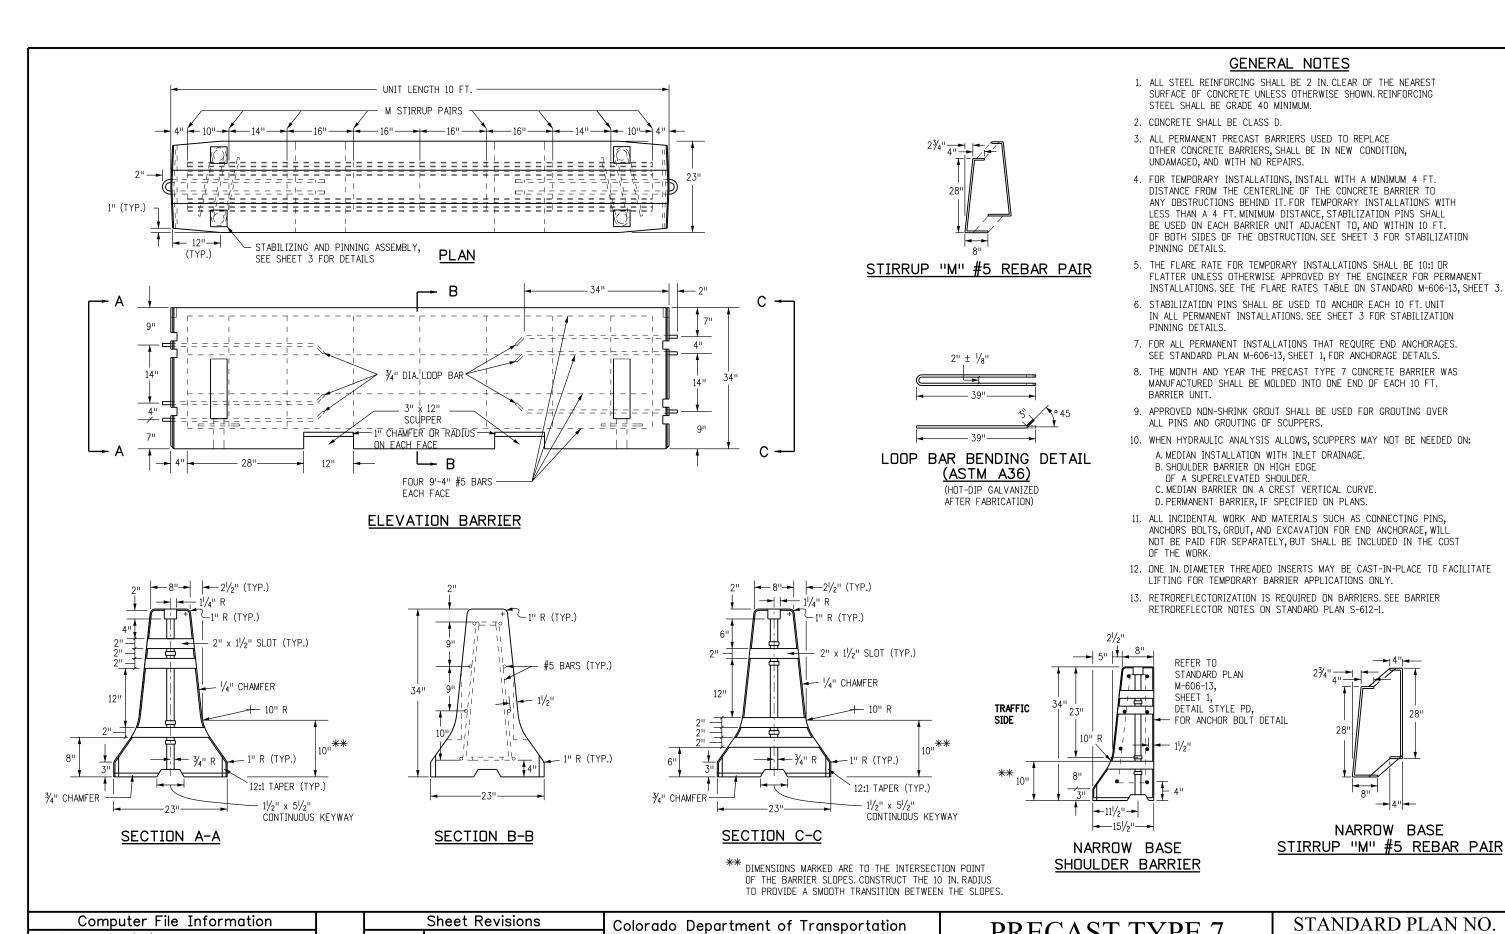

, l	Computer File Information			Sheet Kevisions	🔲 Colorado Department of Transpor	tation	PRECAST TYPE 7	STANDARD PLAN NO.
	Creation Date: 07/31/19		Date:	Comments	2829 West Howard Place			M-606-14
	Designer Initials: JBK	(R-X)			CDOT HQ, 3rd Floor		COMODETE DADDIED	MI-000-14
	Last Modification Date: 07/31/19	(R-X)			Denver, CD 80204	7 757 0868	CONCRETE BARRIER	Standard Sheet No. 1 of 3
	Detailer Initials: LTA	(R-X)			Phone: 303-757-9021 FAX: 30			
ı	CAD Ver.: MicroStation V8 Scale: Not to Scale Units: English	(R-X)			Project Development Branch	JBK	Issued by the Project Development Branch: July 31, 2019	Project Sheet Number:

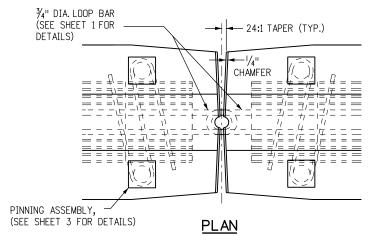


SHOWN PRIOR TO PIN INSTALLATION.


FOR DETAILS NOT SHOWN,

SEE SECTION VIEWS A-A, B-B AND C-C


ON SHEET 1.

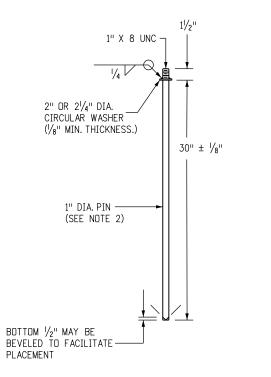

CONNECTING PIN DETAIL

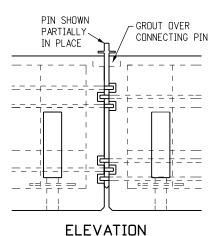

FOR DETAILS NOT SHOWN, SEE SECTION VIEWS A-A, B-B, AND C-C ON SHEET 1

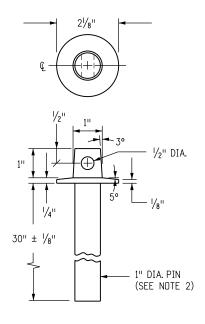


ALTERNATIVE PIN DETAIL

DETAILS FOR PIN AND LOOP CONNECTION

<u>NOTES</u>

- WASHERS SHALL BE FORGED AS AN INTEGRAL PART OF THE PIN, OR SHALL BE WELDED AS SHOWN.
- 2. PINS SHALL BE HOT-DIPPED GALVANIZED AFTER FABRICATION
- 3. IF AN ALTERNATIVE TOP CONFIGURATION IS USED FOR LIFTING, THE LIFTING PIN SHALL BE PROVIDED. PINS SHALL CONFORM TO CRITICAL DIMENSIONS (PIN LENGTH DIAMETER).
- 4. PINS SHALL CONFORM TO ASTM A449.
- APPROVED NON-SHRINK GROUT SHALL BE USED FOR GROUTING OVER ALL PINS, AND GROUTING OF SCUPPERS.
- 6. BOTH ENDS OF THE BARRIER SHALL HAVE A 24:1 TAPER IN EACH DIRECTION FROM THE CENTER PIN RECESS TO IT'S OUTER EDGE TO FACILITATE PLACEMENT ON CURVES.
- 7. JOINTS BETWEEN CAST-IN-PLACE GUARDRAIL TYPE 7
 AND PERMANENT INSTALLATION PRECAST TYPE 7
 CONCRETE BARRIER SHALL INCLUDE ALL REGRESSES
 AND LOOPS IN THE CAST-IN-PLACE END, ALONG WITH
 THE PIN TO COMPLETE THE TYPICAL PRECAST TYPE 7
 CONCRETE BARRIER JOINT.

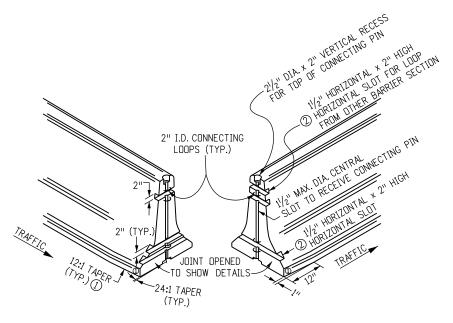

JOINT STYLE

- (1) A 1 IN. BY 12 IN. TAPER IS REQUIRED AT THE BOTTOM OF ALL FOUR CORNERS OF THE BARRIER SECTIONS TO ELIMINATE SNAGGING OF SNOW PLOW BLADES. THE TAPER IS OPTIONAL ON PERMANENT INSTALLATIONS.
- (2) THE HORIZONTAL SLOTS SHALL BE $11/\!\!/_2$ IN. IN DEPTH AT THE CENTER OF THE BARRIER AND MAY DECREASE IN DEPTH AT THE EDGE OF THE BARRIER DUE TO THE (24:1) TAPER.

Computer File Information			Sheet Revisions
Creation Date: 07/31/19		Date:	Comments
Designer Initials: JBK	(R-X)		
Last Modification Date: 07/31/19	(R-X)		
Detailer Initials: LTA	(R-X)		

(R-X)

CAD Ver.: MicroStation V8 Scale: Not to Scale Units: English

Colorado Department of Transportation



2829 West Howard Place CDDT HQ, 3rd Floor Denver, CO 80204 Phone: 303-757-9021 FAX: 303-757-9868

JBK


Project Development Branch

PRECAST TYPE 7 CONCRETE BARRIER STANDARD PLAN NO. M-606-14

Issued by the Project Development Branch: July 31, 2019

Standard Sheet No. 2 of 3

Project Sheet Number:

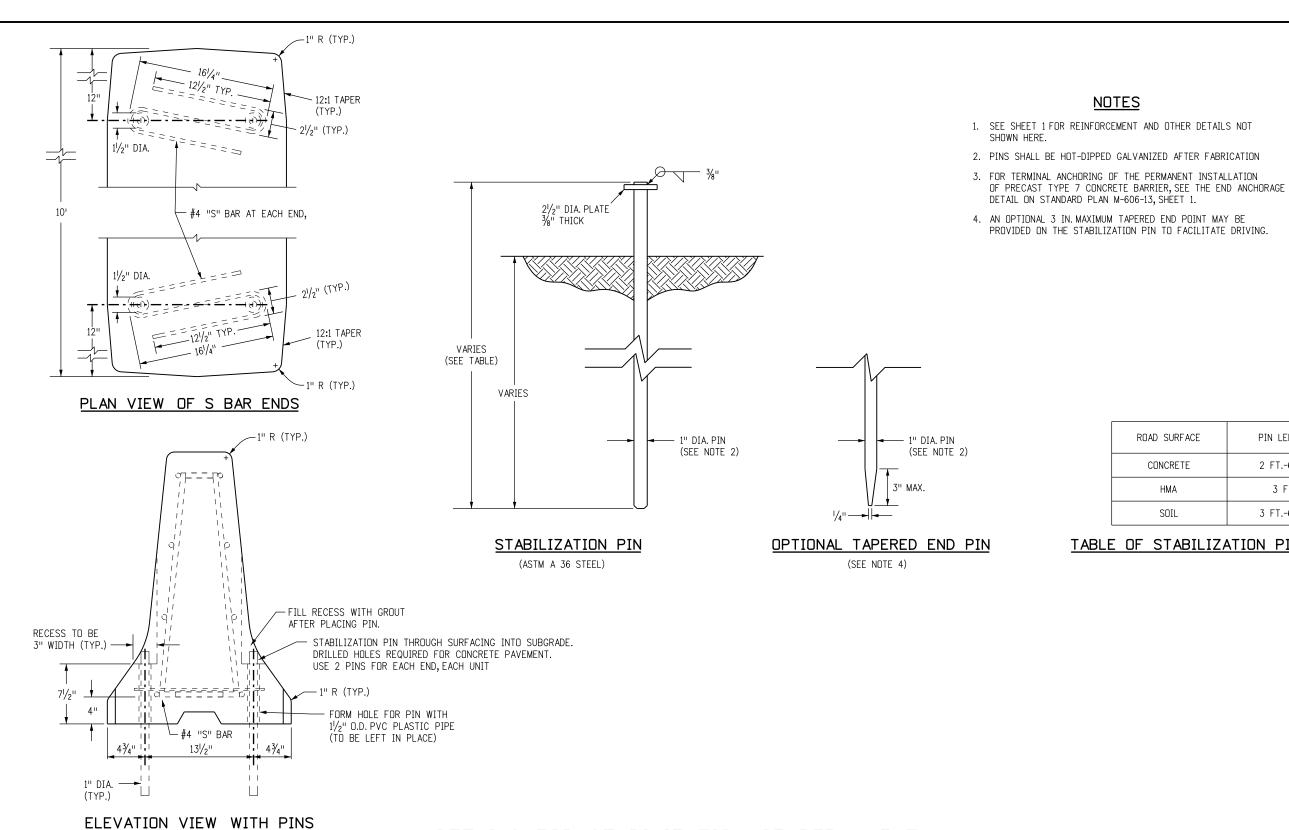

DETAILS FOR STABILIZATION OF PERMANENT OR TEMPORARY PINNED PRECAST TYPE 7 CONCRETE BARRIER

NOTES

ROAD SURFACE

CONCRETE

HMA

TABLE OF STABILIZATION PIN LENGTHS

PIN LENGTH


2 FT.-6 IN.

3 FT. 3 FT.-6 IN.

Computer File Information		Sheet Revisions		Colorado Department of Transportation	PRECAST TYPE 7	STANDARD PLAN NO.
Creation Date: 07/31/19		Date:	Comments	2829 West Howard Place	PRECASITYPE /	M-606-14
Designer Initials: JBK	\mathbb{R} -X			CDDT HQ, 3rd Floor	CONCRETE DARRIED	M-000-14
Last Modification Date: 07/31/19	\mathbb{R} -X			Denver, CD 80204 Phone: 303-757-9021 FAX: 303-757-9868	CONCRETE BARRIER	Standard Sheet No. 3 of 3
Detailer Initials: LTA	\mathbb{R} -X					
CAD Ver.: MicroStation V8 Scale: Not to Scale Units: English	(R-X)			Project Development Branch JBK	Issued by the Project Development Branch: July 31, 2019	Project Sheet Number:


61/4" 61/4" //ゥッ R (TYP.) OR 34" CHAMFER MIN. (8) #5 CONTINUOUS 36" EVENLY SPACED FINISHED CONCRETE OR HMA PAVEMENT GRADE (SEE NOTE 6)

CONCRETE BARRIER STYLE CA

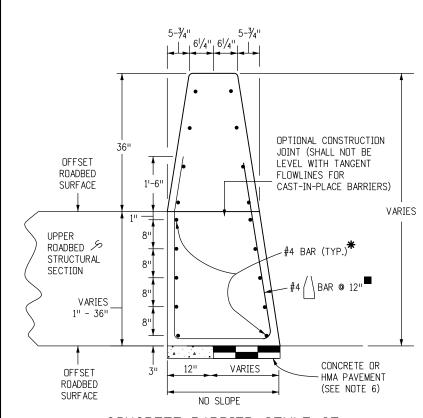


CONCRETE BARRIER STYLE CE

DETAILS SIMILAR TO STYLE CA EXCEPT AS NOTED. USE CONCRETE BARRIER END ANCHOR WHEN NECESSARY. SHOWN 36 INCH ROADBED SURFACES OFFSET.

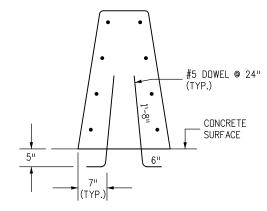

CONCRETE BARRIER STYLE CC

DETAILS SIMILAR TO STYLE CA EXCEPT AS NOTED. BARRIER DOWELLED TO CONCRETE SURFACES.

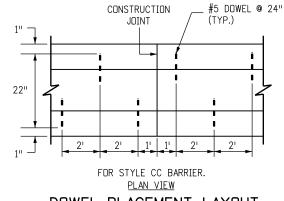

DOWEL PLACEMENT LAYOUT


* FOR SURFACES OFFSETS LESS THAN OR EQUAL TO 3 INCHES, NO ADDITIONAL REINFORCEMENT IS REQUIRED.

SURFACE OFFSETS GREATER THAN 3 INCHES WILL REQUIRE ADDITIONAL REINFORCEMENT AS SHOWN.

THE LOWEST LAYER OF TWO #4 SHALL BE 3 INCHES ABOVE THE BOTTOM OF THE BARRIER, EACH VERTICAL INCREMENT OF 8 INCHES MEASURED FROM THE LOWEST LAYER OF REINFORCEMENT SHALL INCLUDE AN ADDITIONAL


FOR BARRIER TRANSISTIONING IN HEIGHT MAINTAIN THE BOTTOM REINFORCEMENT LAYER COVER AND DISCONTINUE/ADD INCREMENTAL REINFORCING PARALLEL TO THE BARRIER AS HEIGHT REQUIRES.


■ REINFORCING STIRRUP NOT REQUIRED FOR ROADBED OFFSETS LESS THAN 1 FOOT.

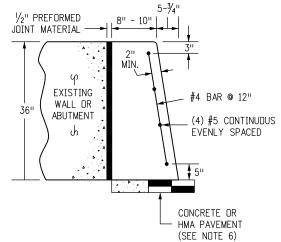

CONCRETE BARRIER STYLE CD

BARRIER AGAINST WALLS.

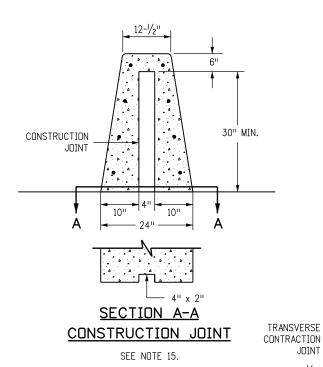

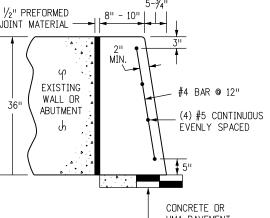

9. ALL REINFORCING STEEL SHALL BE GRADE 60 EPOXY COATED DEFORMED BARS AND SHALL BE A MINIMUM OF 2 INCHES IN FROM THE NEAREST CONCRETE SURFACE, UNLESS OTHERWISE NOTED.

GENERAL NOTES

1. SEE SHEET 2 FOR DETAILS OF CONCRETE BARRIER STYLE CA END ANCHOR

CONNECTIONS TO STRUCTURES OR TRANSITION TO GUARDRAIL TYPE 7.

2. SEE SHEET 6 FOR CONCRETE BARRIER STYLE CA TRANSITIONS AT BRIDGE

3. WHERE GLARE SCREENS ARE REQUIRED, USE CONCRETE BARRIER STYLE CG

4. WHERE ROADBED OFFSET IS GREATER THAN 11/2 INCH, SEE CONCRETE BARRIER

6. BARRIER FOUNDATION SHALL BE PAVEMENT, OR COMPACTED AGGREGATE BASE,

7. NO ANCHORAGE IS REQUIRED (TYP.) EXCEPT FOR THE 10 FOOT ANCHORAGE.

AT THE END OF THE DAY'S POUR OR AFTER ANY INTERRUPTION LONGER

THAN 30 MINUTES. ALL CONSTRUCTION JOINTS SHALL BE THOROUGHLY

8. CONSTRUCTION JOINTS SHALL BE USED ON ALL BARRIER TYPES SHOWN,

COLUMNS AND SIGN PEDESTALS IN MEDIANS.

5. BARRIER MAY BE CAST-IN-PLACE OR SLIP FORMED.

CLEANED BEFORE FRESH CONCRETE IS POURED

OR COMPACTED EMBANKMENT MATERIAL.


SEE SHEETS 2 AND 3 FOR DETAILS.

ON SHEET 4.

STYLE CE

CONTINUOUS LONGITUDINAL REINFORCEMENT SHALL BE EITHER GRADE 60 EPOXY COATED DEFORMED BARS OR WIRE STRAND WITH MINIMUM ULTIMATE TENSILE STRENGTH OF 28,000 LBS. AND CLASS C GALVANIZING ACCORDING

- TRANSITION TO EXISTING CONCRETE BARRIER INSTALLATIONS OF DISSIMILAR SHAPE SHALL BE ACCOMPLISHED IN ONE 15 FOOT LONG SEGMENT OF BARRIER.
- 12. CONCRETE SHALL BE CLASS D.
- ADDITIONAL MATERIAL FOR BARRIER EMBEDMENT GREATER THAN 1 INCH WILL NOT BE MEASURED AND PAID FOR SEPARATELY BUT SHALL BE INCLUDED IN THE WORK.
- 14. EPOXY COATED LONGITUDINAL REBAR SHALL HAVE A MINIMUM LAP SPLICE OF 38 INCHES. WIRE STRAND LONGITUDINAL REINFORCEMENT SHALL BE BUTT WELDED OR MECHANICALLY SPLICED TO MAINTAIN 100 PERCENT OF THE MINIMUM REQUIRED TENSILE STRENGTH.
- ALL INCIDENTAL WORK AND MATERIAL SUCH AS DOWELS, GROUT, ANCHORS, BOLTS, PINS, JOINT MATERIAL, EXCAVATION FOR BASES, CONTINUOUS LONGITUDINÁL REINFORCEMENT, SHALL BE INCLUDED IN THE COST OF GUARDRAIL.
- RETROREFLECTORIZATION IS REQUIRED ON ALL BARRIER TYPES. SEE BARRIER RETROREFLECTOR NOTES ON STANDARD PLAN S-612-1.

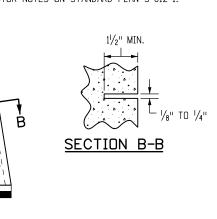

TRANSVERSE CONTRACTION JOINTS

FORMED OR SAWED TRANSVERSE CONTRACTION JOINTS ARE REQUIRED AT 20 FT. INTERVALS OR THE INTERVALS SHALL MATCH THE CONCRETE PAVEMENT JOINTS FOR INSTALLATIONS THAT ARE ON TOP OF THE CONCRETE ROADWAY PAVEMENT. SEE CONCRETE BARRIER STYLE CA FOR TYPICAL DIMENSIONS.

Computer File Information			Sheet Revisions
Creation Date: 07/31/19		Date:	Comments
Designer Initials: JBK	\mathbb{R} -X		
Last Modification Date: 07/31/19	$\overline{R-X}$		
Detailer Initials: LTA	$\overline{R-X}$		
CAD Ver.: MicroStation V8 Scale: Not to Scale Units: English	\mathbb{R} -X		

Colorado Department of Transportation



Phone: 303-757-9021 FAX: 303-757-9868

Project Development Branch **JBK**

GUARDRAIL TYPE 9 SINGLE SLOPE BARRIER

FINISHED

GRADE

STANDARD PLAN NO. M-606-15 Standard Sheet No. 1 of 11


Issued by the Project Development Branch: July 31, 2019

FINISHED GRADE 10" A ANCHORAGE (4) #5 NOTE 2 FOR 5'-0" SECTION A-A (8) #5 CONTINUOUS 12½" #4 FINISHED GRADE 10" SECTION A-A

END ANCHORAGE

NOTES

- 1. SEE SHEET 3 FOR END ANCHORAGE REQUIREMENTS.AT A MINIMUM, THE BARRIER SHALL BE ANCHORED AT THE ENDS AND AT INTERRUPTIONS WITH THE A 10 FOOT ANCHORAGE.THE ANCHORAGE. SHALL BE MONOLITHIC OR DOWELED WITH 2-#8 X 8" @ 2'-0 BARS.
- 2. SEE SHEET 1 FOR CONCRETE BARRIER STYLE CA AND STYLE CC.
- TRANSITION TO EXISTING CONCRETE BARRIER INSTALLATIONS OF DISSIMILAR SHAPE SHALL BE ACCOMPLISHED IN ONE 15 FOOT LONG SEGMENT OF BARRIER.
- 4. SEE SHEET 6 FOR CONCRETE BARRIER STYLE CA TRANSITIONS AT BRIDGE COLUMNS AND SIGN PEDESTALS IN MEDIANS.
- 5. FOR STYLE CA CONNECTIONS TO STRUCTURES, SEE THE BRIDGE PLANS.

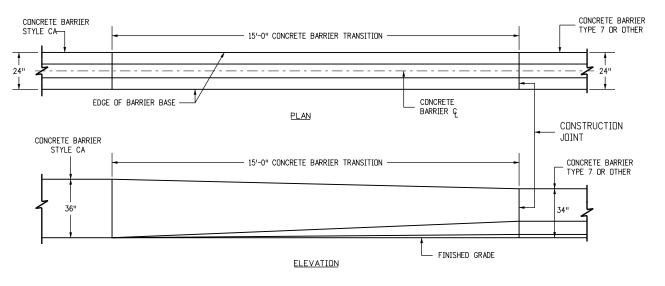



TRANSITION CONCRETE BARRIER TYPE 9 TO CONCRETE BARRIER TYPE 7 OR EXISTING


	Computer File Information		Sheet Revisions		Colorado Department of Transportation	GUARDRAIL TYPE 9	STANDARD PLAN NO.
Cı	eation Date: 07/31/19		Date:	Comments	2829 West Howard Place	GUARDRAIL TYPE 9	M-606-15
De	esigner Initials: JBK	\mathbb{R} -X			CDOT HQ, 3rd Floor	SINGLE SLOPE BARRIER	WI-000-13
Lo	st Modification Date: 07/31/19	(R-X)			Denver, CD 80204 Phone: 303-757-9021 FAX: 303-757-9868	SINULE SLUPE DARKIEK	Standard Sheet No. 2 of 11
De	etailer Initials: LTA	\mathbb{R} -X					
C.A	D Ver.: MicroStation V8 Scale: Not to Scale Units: English	\mathbb{R} -X			Project Development Branch JBK	Issued by the Project Development Branch: July 31, 2019	Project Sheet Number:

NOTES


- 1. SEE PLANS FOR CONCRETE BARRIER LENGTHS LESS THAN 150 FEET AND/OR HINGE WIDTHS EQUAL TO OR LESS THAN 1 FOOT BEHIND THE CONCRETE BARRIER.
- 2. SEE SHEET 2 FOR REINFORCING BAR DETAILS.
- 3. NEW CONCRETE BARRIERS UNDER 150 FEET SHALL BE DOWELED INTO EXISTING CONCRETE BRIDGE BARRIERS OR WINGWALLS TO MINIMIZE ROTATIONS TO ANY OF THEM. SEE SHEET 1 FOR DOWEL PLACEMENT LAYOUT.
- 4. FOR END ANCHORAGES UNDER 150 FEET, CONSTRUCT THE ANCHORAGE FOR THE ENTIRE LENGTH OF THE CONCRETE BARRIER.
- 5. FOR CONCRETE BARRIER RUNS GREATER THAN 150 FEET BUT LESS THAN 500 FEET, THE RUN SHALL BE ANCHORED AT THE ENDS AND AT GAPS, SUCH AS AN EMERGENCY ACCESS.
- 6. FOR END ANCHORAGES OVER 500 FEET, CONSTRUCT ANCHORAGES EVERY 250 FEET.
- 7. REINFORCING STEEL IN ANCHORAGE SHALL BE GRADE 60 EPOXY COATED DEFORMED BARS.
- 8. CONCRETE SHALL BE CLASS D.
- 9. ALL INCIDENTAL WORK AND ADDITIONAL MATERIALS SHALL BE INCLUDED IN THE COST OF THE CONCRETE BARRIER.

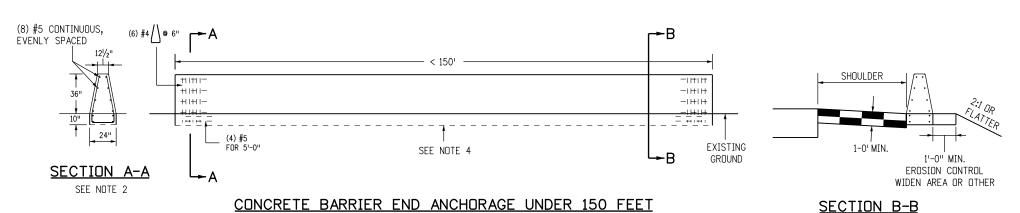


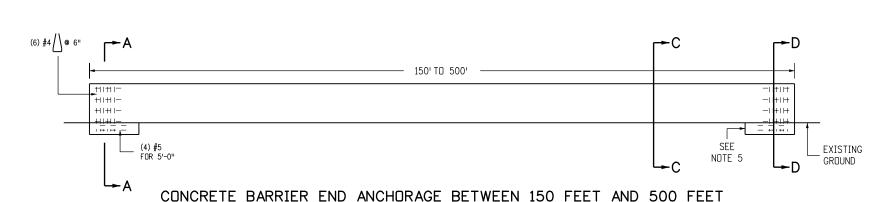

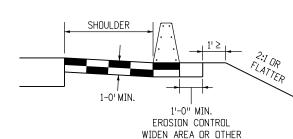

SECTION C-C

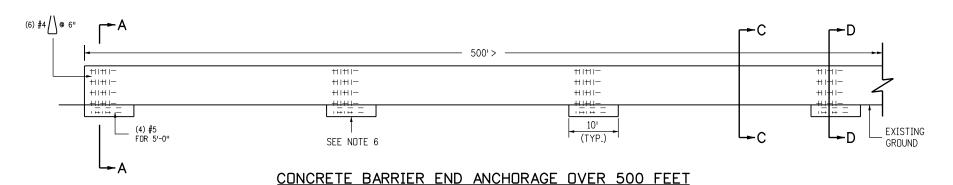

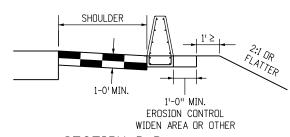

SECTION D-D

Computer File Information	
Creation Date: 07/31/19	
Designer Initials: JBK	(R-X
Last Modification Date: 07/31/19	(R-X
Detailer Initials: LTA	R-X
CAD Ver.: MicroStation V8 Scale: Not to Scale Units: English	R-X

	Sheet Revisions						
	Date:	Comments					
$\overline{\mathbb{R}-X}$							
$\overline{R-X}$							
\mathbb{R} -X							
\mathbb{R} -X							

Colorado Department of Transportation 2829 West Howard Place



CDDT HQ, 3rd Floor Denver, CD 80204 Phone: 303-757-9021 FAX: 303-757-9868 Project Development Branch JBK


GUARDRAIL TYPE 9
SINGLE SLOPE BARRIER

Issued by the Project Development Branch: July 31, 2019

STANDARD PLAN NO.
M-606-15
Standard Sheet No. 3 of 11
Project Sheet Number:


NOTES

- 1. SEE SHEET 5 FOR DETAILS OF CONCRETE BARRIER STYLE CGE/CG END ANCHORS CONNECTIONS TO STRUCTURES AND TRANSITIONS TO GUARDRAIL TYPE 7.
- 2. WHERE ROADBED OFFSET IS GREATER THAN $1\frac{1}{2}$ INCH, SEE CONCRETE BARRIER TYPE CGE.
- 3. BARRIER FOUNDATION SHALL BE PAVEMENT, OR COMPACTED AGGREGATE BASE, OR COMPACTED EMBANKMENT MATERIAL.
- 4. RETROREFLECTORIZATION IS REQUIRED ON ALL BARRIER TYPES. SEE THE BARRIER RETROREFLECTOR NOTES ON STANDARD PLAN S-612-1.

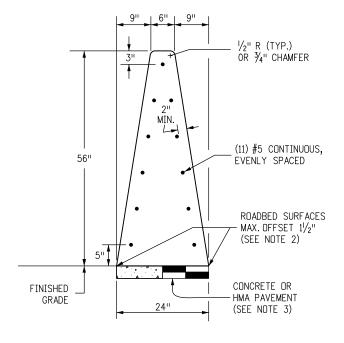


CONCRETE BARRIER STYLE CG (56")

MONOLITHIC CONCRETE GLARE SCREEN/BARRIER

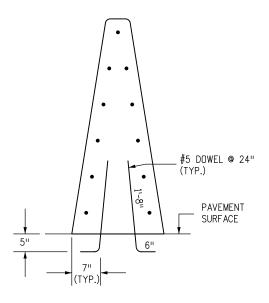

CONCRETE BARRIER STYLE CGC

DETAILS SIMILAR TO STYLE CG EXCEPT AS NOTED. BARRIER DOWELLED TO CONCRETE SURFACES.

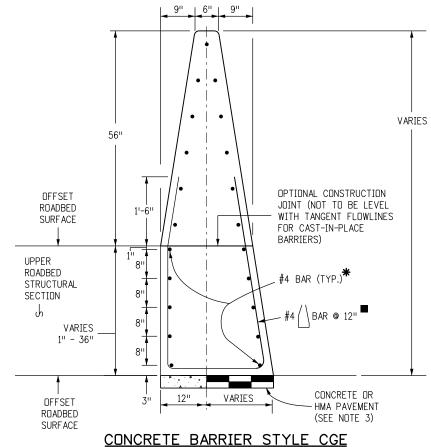


DETAILS SIMILAR TO STYLE CE EXCEPT AS NOTED. USE CONCRETE BARRIER END ANCHOR WHEN NECESSARY. SHOWN WITH A 36 INCH ROADBED SURFACES OFFSET. BARRIER FOR OFFSET ROADWAYS.

* FOR SURFACES OFFSETS LESS THAN OR EQUAL TO 3 INCHES, NO ADDITIONAL REINFORCEMENT IS REQUIRED.

SURFACE OFFSETS GREATER THAN 3 INCHES WILL REQUIRE ADDITIONAL REINFORCEMENT AS SHOWN.

THE LOWEST LAYER OF TWO #4 SHALL BE 3 INCHES ABOVE THE BOTTOM OF THE BARRIER. EACH VERTICAL INCREMENT OF 8 INCHES MEASURED FROM THE LOWEST LAYER OF REINFORCEMENT SHALL INCLUDE AN ADDITIONAL

■ REINFORCING STIRRUP NOT REQUIRED FOR ROADBED OFFSETS LESS THAN 1 FOOT.

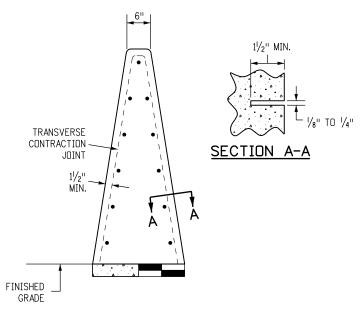


TRANSVERSE CONTRACTION JOINTS

FORMED OR SAWED TRANSVERSE CONTRACTION JOINTS ARE REQUIRED AT 20 FT. INTERVALS OR THE INTERVALS SHALL MATCH THE CONCRETE PAVEMENT JOINTS FOR INSTALLATIONS THAT ARE ON TOP OF THE CONCRETE ROADWAY PAVEMENT. SEE CONCRETE BARRIER STYLE CG FOR TYPICAL DIMENSIONS.

Computer File Information	Ι
Creation Date: 07/31/19	
Designer Initials: JBK	
Last Modification Date: 07/31/19	1
Detailer Initials: LTA	1
CAD Ver.: MicroStation V8 Scale: Not to Scale Units: English	7

	Sheet Revisions							
	Date:	Comments						
$\overline{\mathbb{R}-X}$								
$\overline{R-X}$								
$\overline{R-X}$								
(R-X)								
	•							

Colorado Department of Transportation

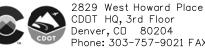


CDOT HQ, 3rd Floor Denver, CD 80204 Phone: 303-757-9021 FAX: 303-757-9868

Project Development Branch JBK

GUARDRAIL TYPE 9 SINGLE SLOPE BARRIER

STANDARD PLAN NO. M-606-15 Standard Sheet No. 4 of 11

Issued by the Project Development Branch: July 31, 2019

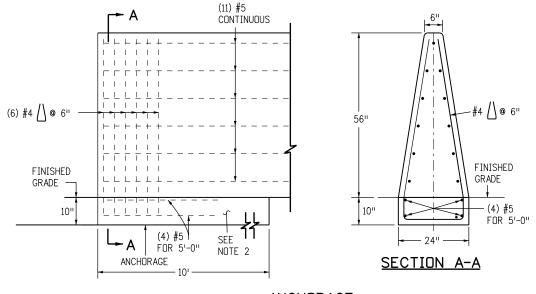

NOTES

4. TRANSITION TO EXISTING CONCRETE BARRIER INSTALLATIONS OF DISSIMILAR SHAPE SHALL BE ACCOMPLISHED IN ONE 15 FOOT LONG SEGMENT OF BARRIER.

6. FOR STYLE CG CONNECTIONS TO STRUCTURES, SEE THE BRIDGE PLANS.

1. SEE SHEET 3 FOR END ANCHORAGE REQUIREMENTS. AT A MINIMUM, THE BARRIER SHALL BE ANCHORED AT THE ENDS AND AT INTERRUPTIONS WITH THE 10 FOOT ANCHORAGE. ANCHORAGE SHALL BE MONOLITHIC OR

2. SEE SHEET 4 FOR CONCRETE BARRIER STYLE CG AND STYLE CGC.

5. SEE SHEET 6 FOR CONCRETE BARRIER STYLE CA TRANSITIONS


AT BRIDGE COLUMNS AND SIGN PEDESTALS IN MEDIANS.

DOWELED WITH 2-#8 X 8" @ 2'-0 BARS.

3. SEE SHEET 9 FOR TRANSITION TO THRIE BEAMS.


ANCHORAGE


BARRIER ELEVATION VIEW INCLUDING REINFORCED ANCHORAGE AT END.

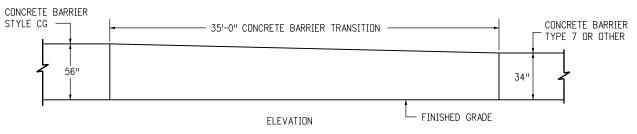



TRANSITION CONCRETE BARRIER STYLE CGE/CG TO CONCRETE BARRIER TYPE 7 OR EXISTING


Computer File Information			Sheet Revisions	Colorado Department of Transportation	GHARDRAII TVPF 9	STANDARD PLAN NO.
Creation Date: 07/31/19	l	Date:	Comments	2829 West Howard Place	GUARDRAIL TYPE 9	M-606-15
Designer Initials: JBK	\mathbb{R} -X			CDOT HQ, 3rd Floor	CINICI E CLODE DADDIED	WI-000-13
Last Modification Date: 07/31/19	\mathbb{R} -X			Denver, CD 80204 Phone: 303-757-9868	SINGLE SLOPE BARRIER	Standard Sheet No. 5 of 11
Detailer Initials: LTA	\mathbb{R} -X					
CAD Ver.: MicroStation V8 Scale: Not to Scale Units: English	(R-X)			Project Development Branch JBK	Issued by the Project Development Branch: July 31, 2019	Project Sheet Number:
,						

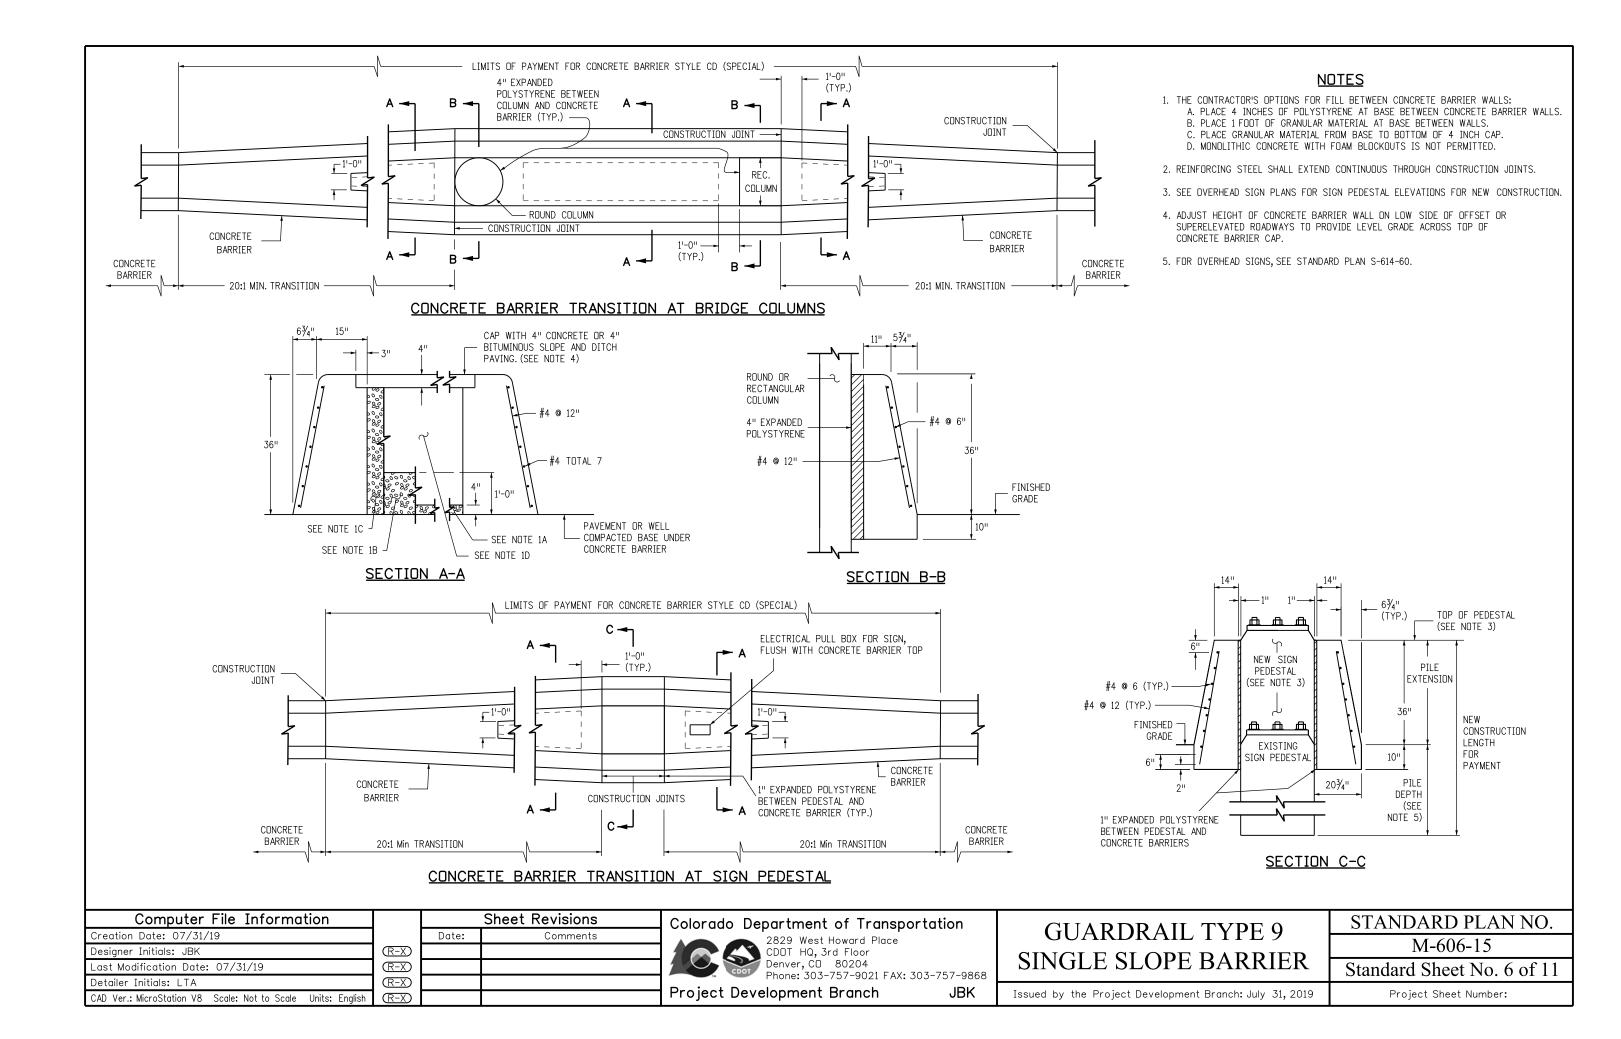

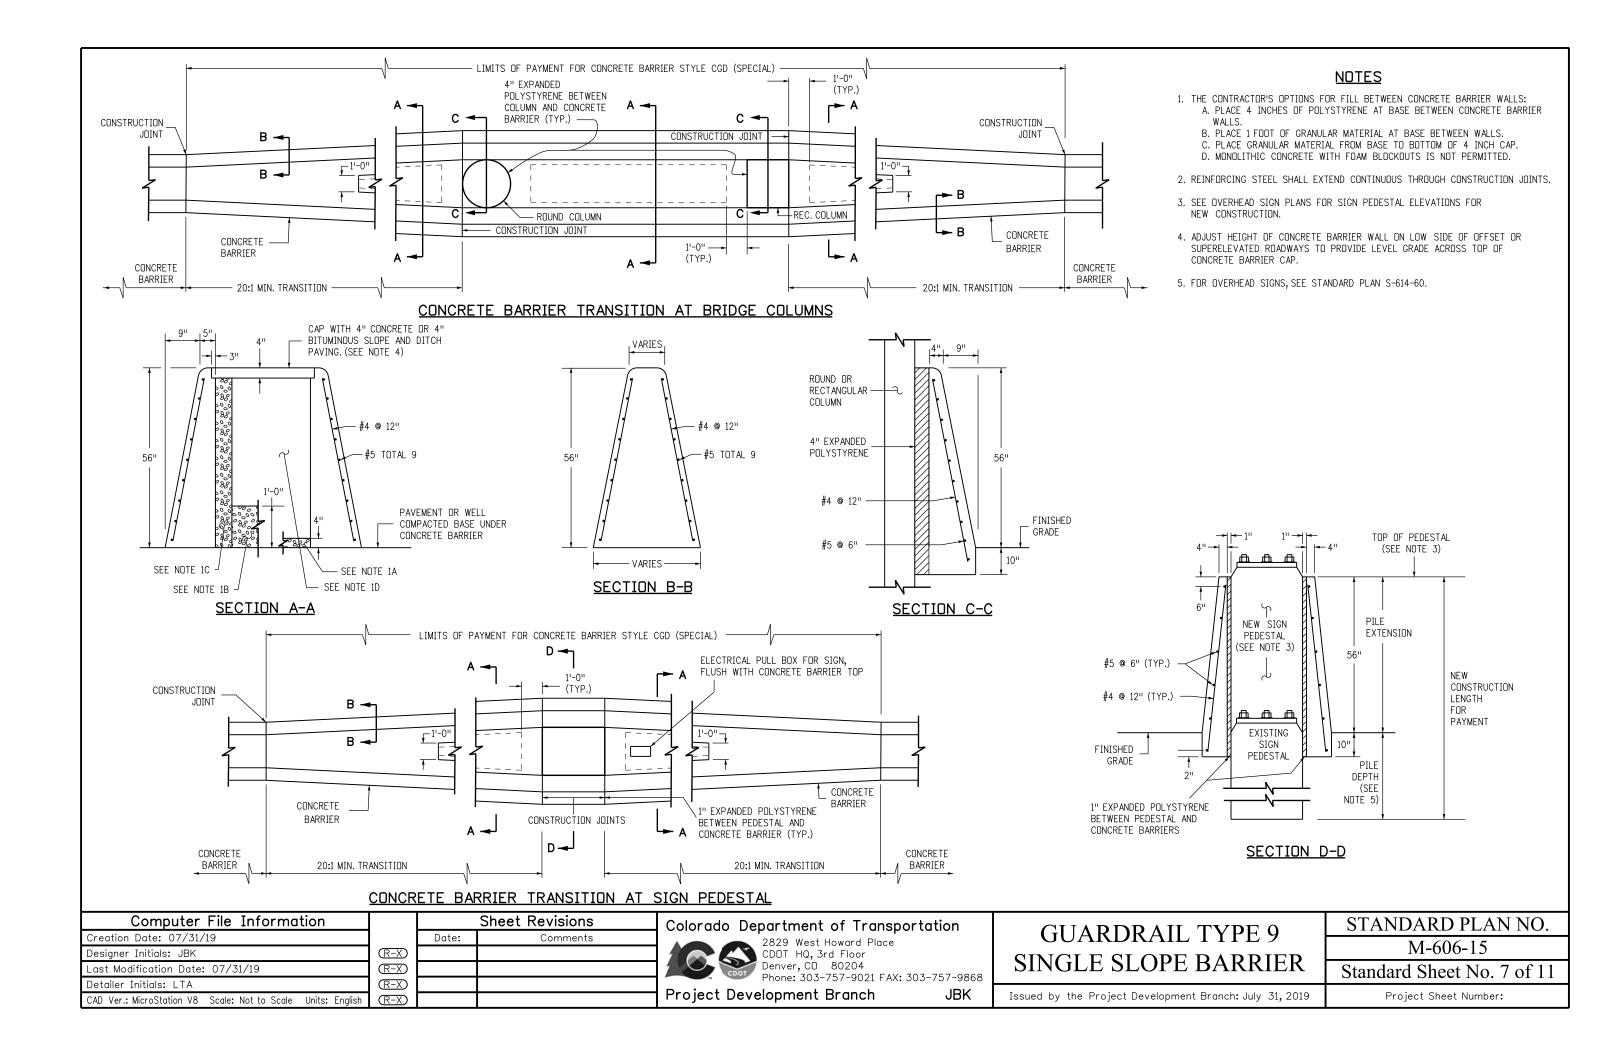

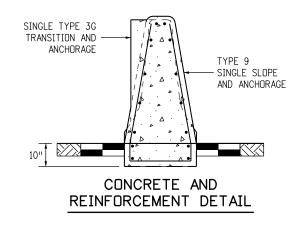

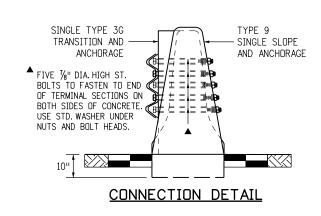


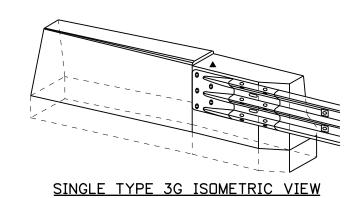



TYPE 9 TO SINGLE TYPE 3G TRANSITION AND ANCHORAGE OPTION

SEE SHEET 1 FOR REINFORCEMENT INFORMATION AND SHEET 3 FOR ANCHORAGE DETAILS

	Computer File Information			Sheet Revisions	Colorado Department of Transportation	GUARDRAIL TYPE 9	STANDARD PLAN NO.
Cre	ation Date: 07/31/19		Date:	Comments	2829 West Howard Place	UUARDRAIL I I PE 9	M-606-15
Des	igner Initials: JBK	(R-X)			CDDT HQ, 3rd Floor	SINGLE SLOPE BARRIER	W1-000-13
Las	t Modification Date: 07/31/19	\mathbb{R} -X			Denver, CD 80204 Phone: 303-757-9021 FAX: 303-757-9868	SINGLE SLOPE BARRIER	Standard Sheet No. 8 of 11
Det	ailer Initials: LTA	$\overline{R-X}$					
CAD	Ver.: MicroStation V8 Scale: Not to Scale Units: English	(R-X)			Project Development Branch JBK	Issued by the Project Development Branch: July 31, 2019	Project Sheet Number:

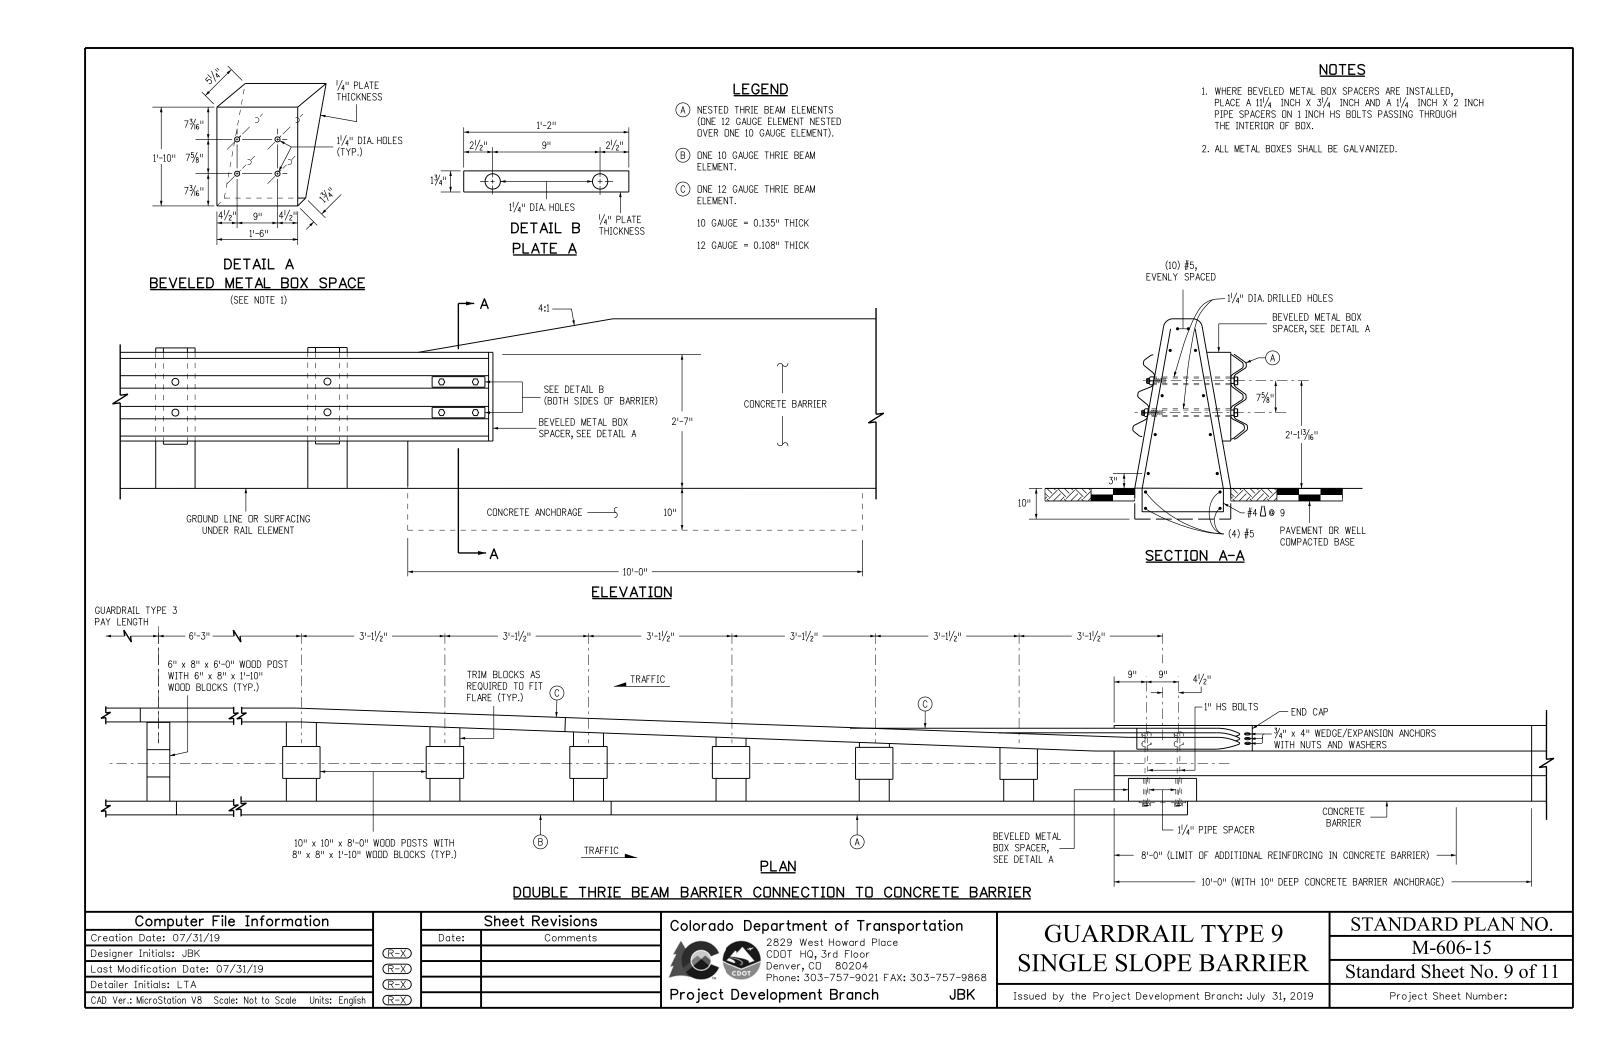

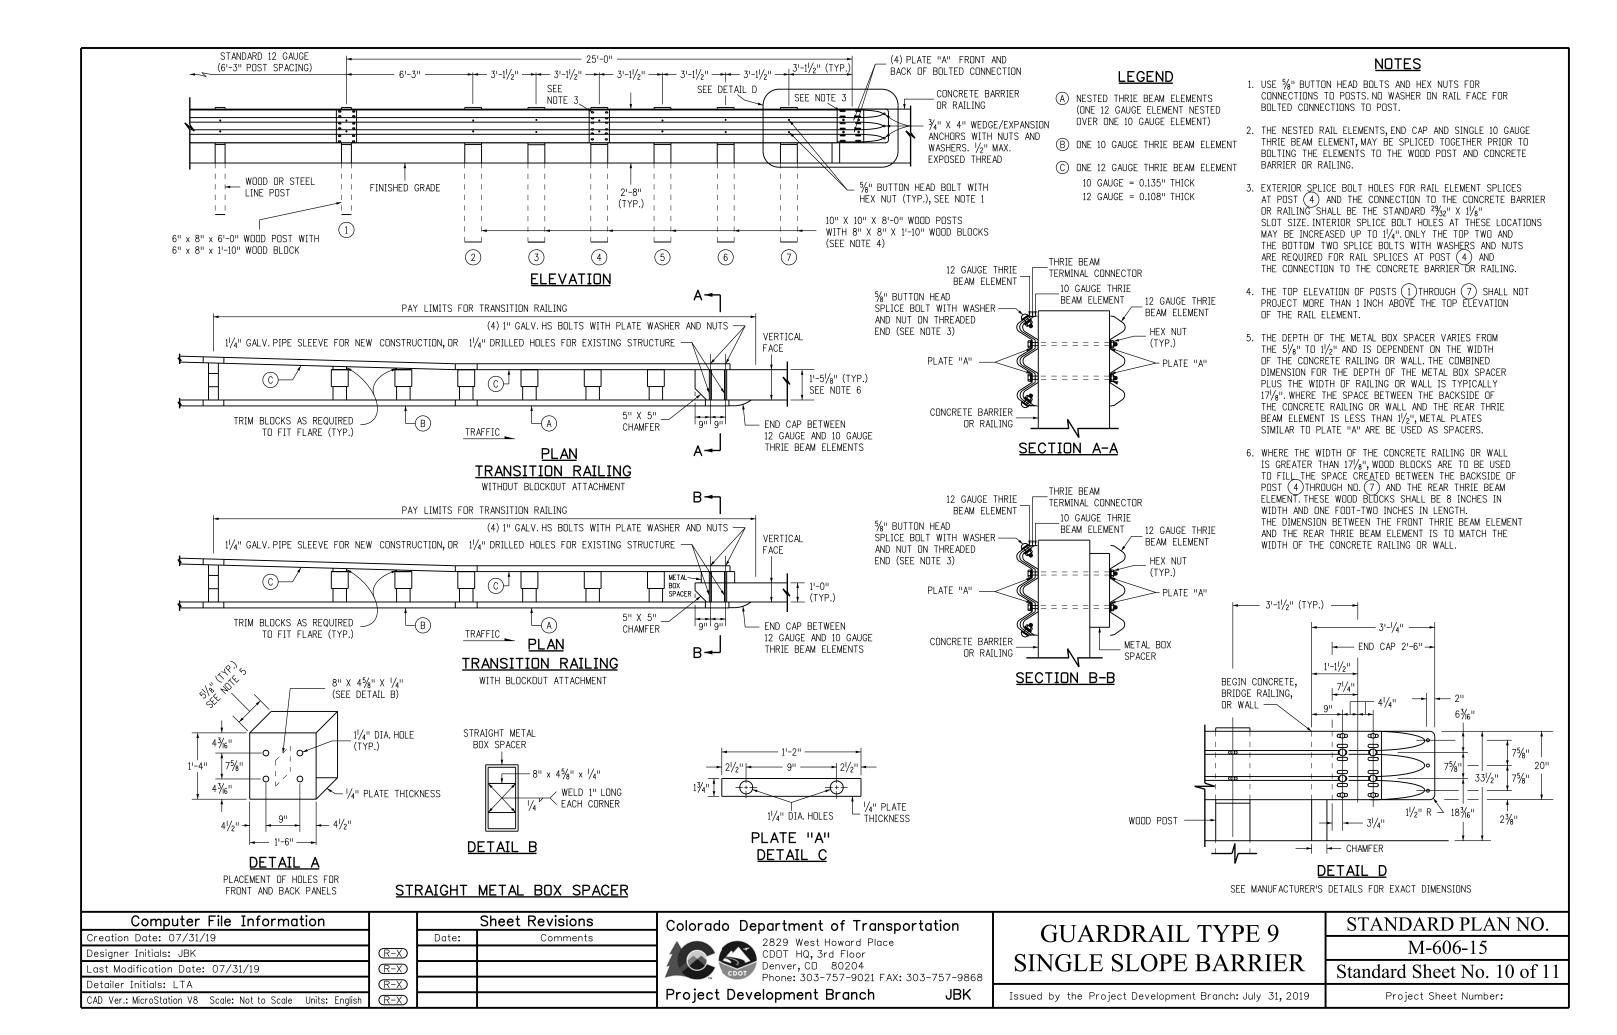

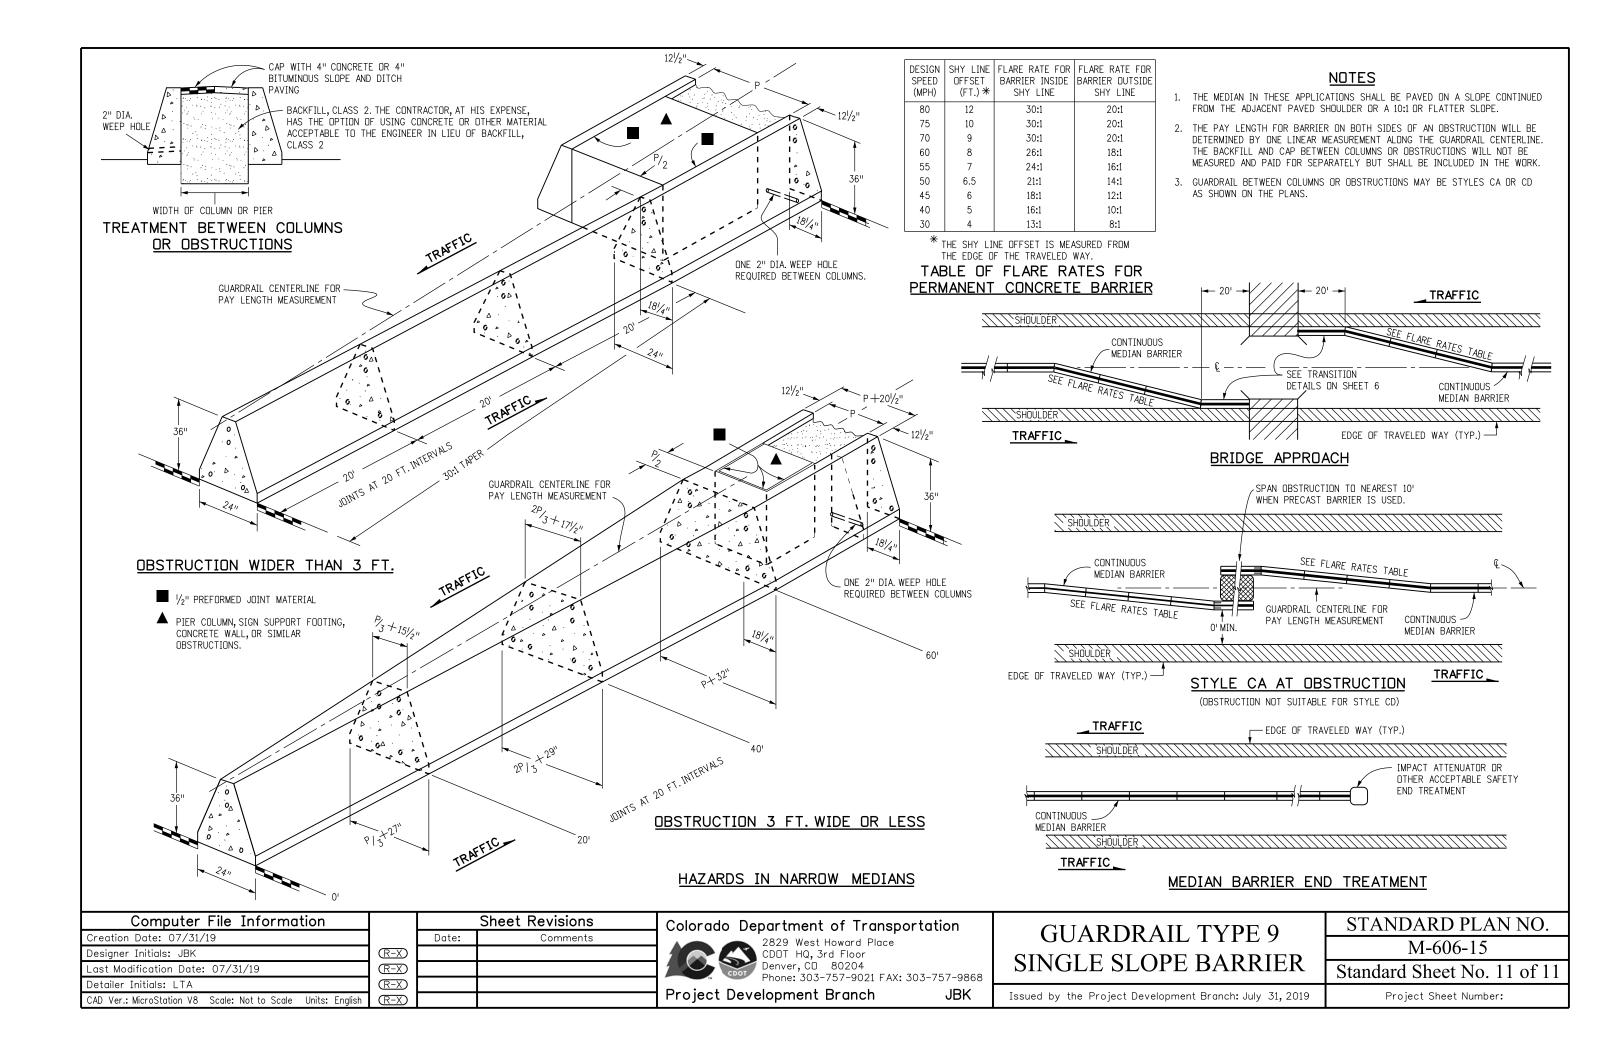

GENERAL NOTES

- ALL MATERIAL DIMENSIONS AND WEIGHTS ON THIS STANDARD ARE NOMINAL UNLESS OTHERWISE INDICATED.
- 2. AT EACH LOCATION WHERE AN ELECTRIC TRANSMISSION, DISTRIBUTION OR SECONDARY LINE CROSSES A WOOD POST FENCE, THE CONTRACTOR SHALL FURNISH AND INSTALL A GROUND CONFORMING TO ARTICLE 250 OF THE NATIONAL ELECTRICAL CODE. THE GROUND ROD SHALL BE A MINIMUM DIAMETER OF $\frac{1}{2}$ IN. AND 8 FT. IN LENGTH, AND DRIVEN AT LEAST $\frac{7}{2}$ FT. INTO THE GROUND. THE ROD SHALL BE CONNECTED TO EACH WIRE WITH A MINIMUM AWG NO. 8 STRANDED COPPER WIRE. GROUNDING WILL NOT BE PAID FOR SEPARATELY BUT SHALL BE INCLUDED IN THE WORK.

A METAL LINE POST SHALL BE INSTALLED A MAXIMUM OF EVERY 500 FT. ALONG A WOOD POST FENCE. THE METAL POST SHALL BE WITHIN 1 FT. OF THE NEAREST WOOD POST, AND SHALL BE TIED TO EACH STRAND WITH A WIRF CLAMP

- 3. DIMENSIONS SHOWN FOR "STANDARD" AND "ALTERNATIVE" APPLY FOR BOTH WOOD AND METAL POST FENCE.
- 4. FENCE WIRE SHALL BE ENDED, DOUBLE WRAPPED AND TIED OFF AT END POSTS, ANGLE POSTS AND LINE BRACE POSTS. FENCE TO BE CONTINUED SHALL THEN BE RESTARTED IN THE SAME MANNER.
- 5. FENCE WIRE SHALL BE PLACED ON EITHER ROAD OR FIELD SIDE OF POSTS, DEPENDING ON LOCAL CONDITIONS, i.e. ON CURVES, THE WIRE SHALL BE PLACED ON THE SIDE OF THE POST WHICH WILL RESULT IN THE LEAST TENSION ON FENCE TIES. THIS WILL ALSO APPLY WHERE WIND DRIFT, TUMBLE WEEDS OR OTHER CONDITIONS WOULD EXERT UNUSUAL PRESSURE AGAINST THE WIRE. WHERE POSSIBLE, WIRE SHOULD BE PLACED ON THE LIVESTOCK SIDE OF THE POSTS.
- 6. WHERE STEEL POSTS ARE SPECIFIED, EVERY FIFTH POST SHALL BE WOOD, WHEN SPECIFIED ON THE PLANS.
- RIGHT OF WAY FENCES SHALL BE CONSTRUCTED APPROXIMATELY 6 IN. INSIDE THE BOUNDARY OF THE RIGHT OF WAY AS SHOWN ON THE PLANS, OR AS STAKED.
- 8. THE CONTRACTOR SHALL BE RESPONSIBLE FOR RE-ESTABLISHING DISTURBED OR DESTROYED SURVEY MONUMENTS TO THE APPROPRIATE ACCURACY IN ACCORDANCE WITH SUBSECTION 625.08 OF THE STANDARD SPECIFICATIONS.

WOOD POSTS

ALL LINE POSTS SHALL HAVE A MINIMUM DIAMETER OF 4 IN. AND BE A MINIMUM OF 6 FT.-O IN. LONG.

ALL END, CORNER, INTERSECTION AND BRACE POSTS SHALL HAVE A MINIMUM DIAMETER OF 5 IN. AND BE 7 FT. IN LENGTH.

WOOD POSTS HAVING NONUNIFORM CROSS SECTION SHALL BE SET WITH THE LARGER DIAMETER END IN THE GROUND.

FENCE WIRE SHALL BE STAPLED TO WOOD POSTS OR TIED TO METAL POSTS AS SHOWN MARKED \bullet ON BARBED WIRE OR COMBINATION WIRE FENCE DETAILS. STAPLES SHALL BE NO. 9 WIRE MINIMUM, AND AT LEAST $1\frac{1}{2}$ IN. LONG.

METAL POSTS:

ALL POSTS AND BRACES SHALL BE THE TYPES AND WEIGHTS SHOWN OR ACCEPTABLE EQUIVALENTS, AND SHALL BE IN ACCORDANCE WITH AASHTO M 281. HOLES SHALL BE PROVIDED IN END, CORNER, AND GATE POSTS AS DETAILED.

CORNER AND LINE BRACE POSTS:

TYPE: $2\frac{1}{2}$ IN. x $2\frac{1}{2}$ IN. x $\frac{1}{4}$ IN. STRUCTURAL STEEL ANGLES WEIGHT: 4.10 LBS./LIN. FT. LENGTH: 6 FT.-6 IN. MIN. NUMBER OF BRACES: TWO

LINE POSTS:

TYPE: "STUDDED TEE" OR "U"
WEIGHT: 1.33 LBS./LIN. FT. (WITHOUT ANCHOR)
LENGTH: 6 FT.-0 IN. MINIMUM
ANCHOR: SECURELY FASTENED, WITH BEARING SURFACE
SUFFICIENT TO RESIST MOVEMENT OF POST. WEIGHT: 0.67 LB.

METAL END POSTS AND GATE POSTS:

TYPE: $2\frac{1}{2}$ IN. x $2\frac{1}{2}$ IN. x $2\frac{1}{4}$ IN. STRUCTURAL STEEL ANGLES WEIGHT: 4.10 LBS./LIN. FT. NUMBER OF BRACES: ONE LENGTH: END, 6 FT.-6 IN. MINIMUM. PANEL GATE, 7 FT.-0 IN. MINIMUM.

BRACES: (FOR CORNER, END OR LINE BRACE POSTS)

TYPE: 2 IN. \times 2 IN. \times $^{1}/_{4}$ IN. STRUCTURAL STEEL ANGLES WEIGHT: 3.19 LBS./LIN. FT. LENGTH: SAME AS CORNER AND END POSTS USED.

FOOTINGS OR BASES:

CONCRETE SHALL BE CLASS B.

CONCRETE WITH LIGHTWEIGHT AGGREGATES CONFORMING TO AASHTO M 195

(ASTM C 330) WILL BE PERMITTED.

ALTERNATIVES: (CONTRACTOR'S OPTION)

END, CORNER AND LINE BRACE POSTS

TYPF	I.D.	O.D.	WEIGHT	WALL THICKNESS
IIFC	INCHES	INCHES	LB/FT.	INCHES
1. STD. GALV. PIPE	21/2	27/8	5.79 ± 5%	0.203
2. H.S. COLD ROLLED PIPE	21/2	21/8 ± 0.16	4.64 ± 5%	0.160 ± 5%

LENGTHS SHALL BE 6 FT.-6 IN. MINIMUM

BRACES:

TYPE: 1% IN. O.D. TUBULAR STEEL WITH 2½ IN. BRACE BAND, HINGE BOLT AND 1% IN. I.D. RAIL END; ALL GALVANIZED. WEIGHT: 16 LBS/LIN. FT. ± 5% LENGTH: 6 FT.-6 IN. MINIMUM.

BARBED WIRE:

ZINC-COATED STEEL BARBED WIRE SHALL CONFORM TO AASHTO M 280, (ASTM A 121), 12-1/2 GAGE WITH CLASS 1 COATING, OR ALUMINUM-COATED STEEL BARBED WIRE CONFORMING TO ASTM A 585 TYPE 1.

WOVEN WIRE MESH:

WOVEN WIRE USED IN COMBINATION WIRE FENCE SHALL BE GALVANIZED AND CONFORM TO AASHTO M 279, (ASTM A 116) COATING CLASS 1, AND THE FOLLOWING:

STANDARD	WOVEN WIRE FIELD FENCE, STYLE OR DESIGN NO.	ALTERNATIVE 4 IN. X 4 IN. WIRE "V" MESH
		34 IN. WIDTH - 0.75 LBS/LIN.FT.
726-6-11 [*] 26	IN. WIDTH 0.55 LBS/LIN.FT.	26 IN. WIDTH - 0.54 LBS/LIN.FT.
		CROSS WIRES-1 STRAND-14- 1 / $_{2}$ GAGE MIN. HORIZONTAL-2 STRAND-12- 1 / $_{2}$ GAGE

^{* 12-1/2} GAGE WOVEN WIRE FENCE FABRIC (832-6-12-1/2 OR 726-6-12-1/2)
MAY BE USED WHEN SPECIFIED IN THE CONTRACT.

ALL FENCE WIRE TIES, CLIPS, CLAMPS, STAPLES AND DTHER WIRE APPURTENANCES SHALL BE GALVANIZED IN ACCORDANCE WITH AASHTO M 232.

DRIVEWAY GATES (SINGLE):

HEIGHT: 42 IN.

WEIGHT: NOT LESS THAN 90 LBS. COMPLETE WITH LATCH AND HINGES.
WIDTH OF GATE OPENING: 16 FT.-O IN. MINIMUM TO 20 FT.-O IN. MAXIMUM.
GATE FRAME: 1 IN. I.D. STANDARD GALVANIZED PIPE OR ACCEPTABLE
EQUIVALENT AND SHALL BE OF ALL WELDED CONSTRUCTION.

WOVEN WIRE SHALL ENCLOSE THE GATE FRAME AS SHOWN AND SHALL BE THE SAME WOVEN WIRE DESIGN AS THE FENCE, OR AS APPROVED BY THE ENGINEER.

ALTERNATIVE DRIVEWAY GATES (SINGLE PANEL):

WEIGHT: GALVANIZED STEEL, 75 LBS.
HEIGHT: APPROXIMATELY 42 IN. (5 PANELS),
WIDTH OF GATE OPENING: 16 FT.-0 IN. MINIMUM TO 20 FT.-0 IN. MAXIMUM.

GATES SHALL BE OF RIVETED CONSTRUCTION AS FOLLOWS:
MINIMUM FOUR NO. 10 RIVETS AT EACH RIGHT ANGLE CONNECTION
AND WHERE DIAGONAL BRACES CONNECT TO HORIZONTAL PANELS.

MINIMUM THREE NO. 10 RIVETS WHERE DIAGONAL BRACES CONNECT TO TOP AND BOTTOM PANELS.

WALK GATES:

HEIGHT: APPROXIMATELY 42 IN. (5 PANELS)
WEIGHT: GALVANIZED STEEL, 16 LBS.; TEMPERED ALUMINUM, 10 LBS.
WIDTH OF GATE OPENING: 3 FT.-0 IN. MINIMUM.

ALTERNATIVE WALK GATES:

HEIGHT: 42 IN.

WEIGHT: NOT LESS THAN 18 LBS. COMPLETE WITH LATCH AND HINGES.

WIDTH OF GATE OPENING: 3 FT.-O IN. MINIMUM.

GATE FRAME: 3/4 IN.I.D. STANDARD GALVANIZED PIPE OR ACCEPTABLE EQUIVALENT AND SHALL BE OF ALL-WELDED CONSTRUCTION.

WOVEN WIRE SHALL BE OF THE SAME CONSTRUCTION DESIGNATED FOR DRIVEWAY GATE.

ALTERNATIVE EQUIVALENT STANDARD METAL GATES OTHER THAN SHOWN WILL BE ACCEPTABLE SUBJECT TO THE ENGINEER'S APPROVAL.

IN LIEU OF GALVANIZED FINISH ON GATE FRAMES, CADMIUM-PLATED PIPE OR ALUMINUM PAINTING WILL BE ACCEPTED.

LATCHES AND HINGES:

GALVANIZED STEEL OR ALUMINUM OF STANDARD MANUFACTURE. HINGES SHALL BE PLACED AS SHOWN TO PREVENT THEFT.

IN LIEU OF STANDARD MAKE LATCHES, THE CONTRACTOR MAY USE AN ELECTRO-GALVANIZED CHAIN, EYEBOLT AND SNAPHOOK TYPE LATCH.

EYEBOLT, CHAIN AND SNAPHOOK ASSEMBLY SHALL BE SECURED TO LATCH SIDE OF GATE. GATE CLOSURE MAY BE ACCOMPLISHED BY WRAPPING CHAIN AROUND END POST AND SNAPPING HOOK INTO CHAIN.

WOOD STAYS

WOOD STAYS SHALL BE UNTREATED NATIVE TIMBER. STAY DIMENSIONS SHALL BE 2 IN. x 2 IN. NOMINAL MINIMUM ($1^1/_2$ IN. x $1^1/_2$ IN.). WOOD STAYS MAY BE STAPLED, OR DRILLED AND TIED WITH WIRE. METAL STAYS MAY BE TIED TO THE BOTTOM WIRE.

Computer File Information			Sheet Revisions
Creation Date: 07/31/19		Date:	Comments
Designer Initials: JBK	$\overline{\mathbb{R}-X}$		
Last Modification Date: 07/31/19	$\overline{R-X}$		
Detailer Initials: LTA	(R-X)		
CAD Ver.: MicroStation V8 Scale: Not to Scale Units: English	(R-X)		

Colorado Department of Transportation



2829 West Howard Place CDDT HQ, 3rd Floor Denver, CD 80204 Phone: 303-757-9021 FAX: 303-757-9868

Project Development Branch


JBK

WIRE FENCES AND GATES

M-607-1 Standard Sheet No. 1 of 3


STANDARD PLAN NO.


Issued by the Project Development Branch: July 31, 2019

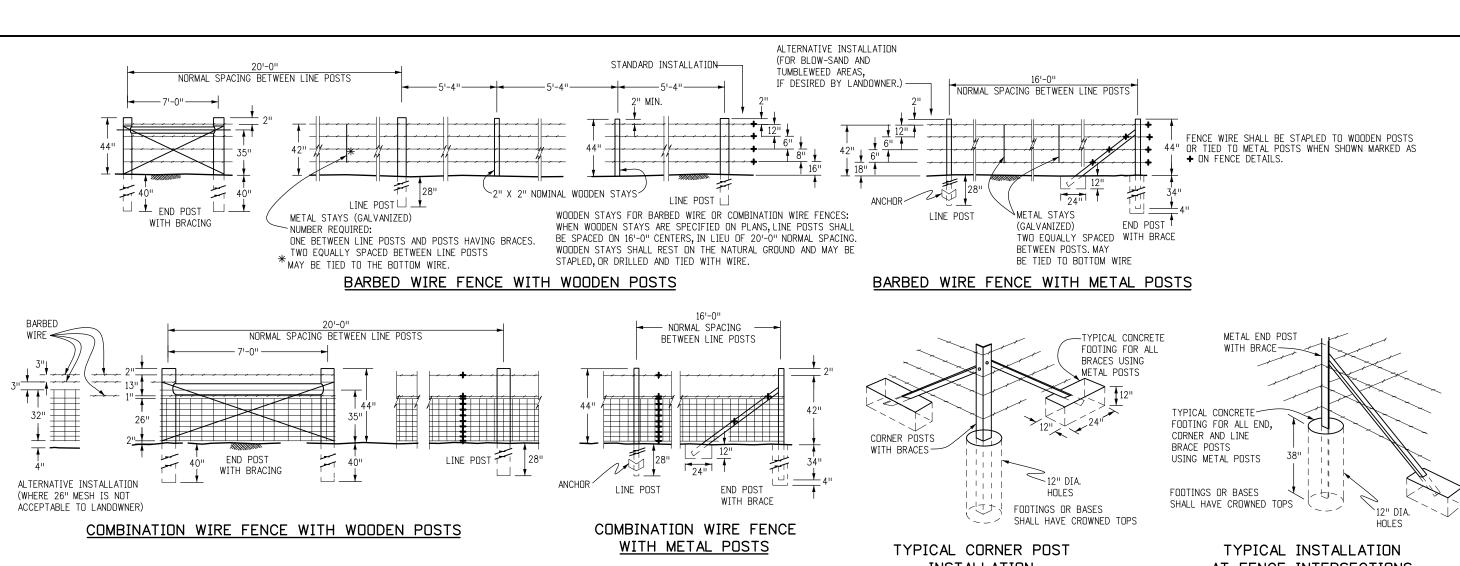


INSTALLATION

AT FENCE INTERSECTIONS

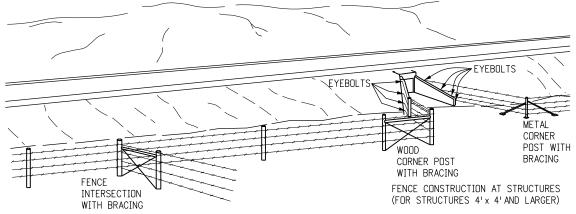

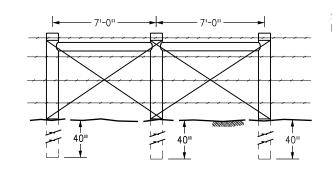

JBK

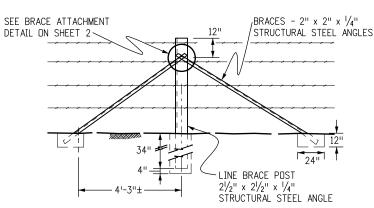

NOTES

- 1. AT ALL STRUCTURES OF 4 FT. x 4 FT. AND LARGER, THE FENCE SHALL END AT THE EYEBOLTS IN THE WINGS OF THE STRUCTURE. WHERE THE TYPE OF STRUCTURE PROHIBITS THE USE OF EYEBOLTS, AN END POST WITH BRACE SHALL BE USED.
- 2. EYEBOLTS SHALL BE MADE OF $\frac{1}{2}$ IN. ROUND BARS WITH A MINIMUM OF 6 IN. OF BODY LENGTH EMBEDDED (HOOKED OR BENT) IN FRESH CONCRETE.
- 3. FOR EYEBOLTS IN EXISTING CONCRETE, THE 1/2 IN. ROUND BARS SHALL BE DEFORMED AND GROUTED INTO DRILLED HOLES.
- 4. EYEBOLTS SHALL HAVE A MINIMUM OF 1 IN. INSIDE EYE DIAMETER.
- 5. EYEBOLTS SHALL BE FURNISHED AND INSTALLED BY THE CONTRACTOR. EYEBOLTS WILL NOT BE PAID FOR SEPARATELY BUT SHALL BE INCLUDED IN THE WORK.

LINE BRACES

WHEN GATES, ANGLES, CORNERS OR INTERSECTING FENCES ARE NOT REQUIRED, LINE BRACES SHALL BE SPACED AS FOLLOWS: METAL POSTS - 800 FT. INTERVALS WOOD POSTS - 1,400 FT. INTERVALS

Computer File Information			Sheet Revisions
Creation Date: 07/31/19		Date:	Comments
Designer Initials: JBK	(R-X)		
Last Modification Date: 07/31/19	$\overline{R-X}$		
Detailer Initials: LTA	(R-X)		
CAD Ver.: MicroStation V8 Scale: Not to Scale Units: English	R-X		

Colorado Department of Transportation



2829 West Howard Place CDOT HQ, 3rd Floor Denver, CO 80204 Phone: 303-757-9021 FAX: 303-757-9868


Project Development Branch


WIRE FENCES AND GATES


Issued by the Project Development Branch: July 31, 2019

STANDARD PLAN NO.
M-607-1

Standard Sheet No. 2 of 3

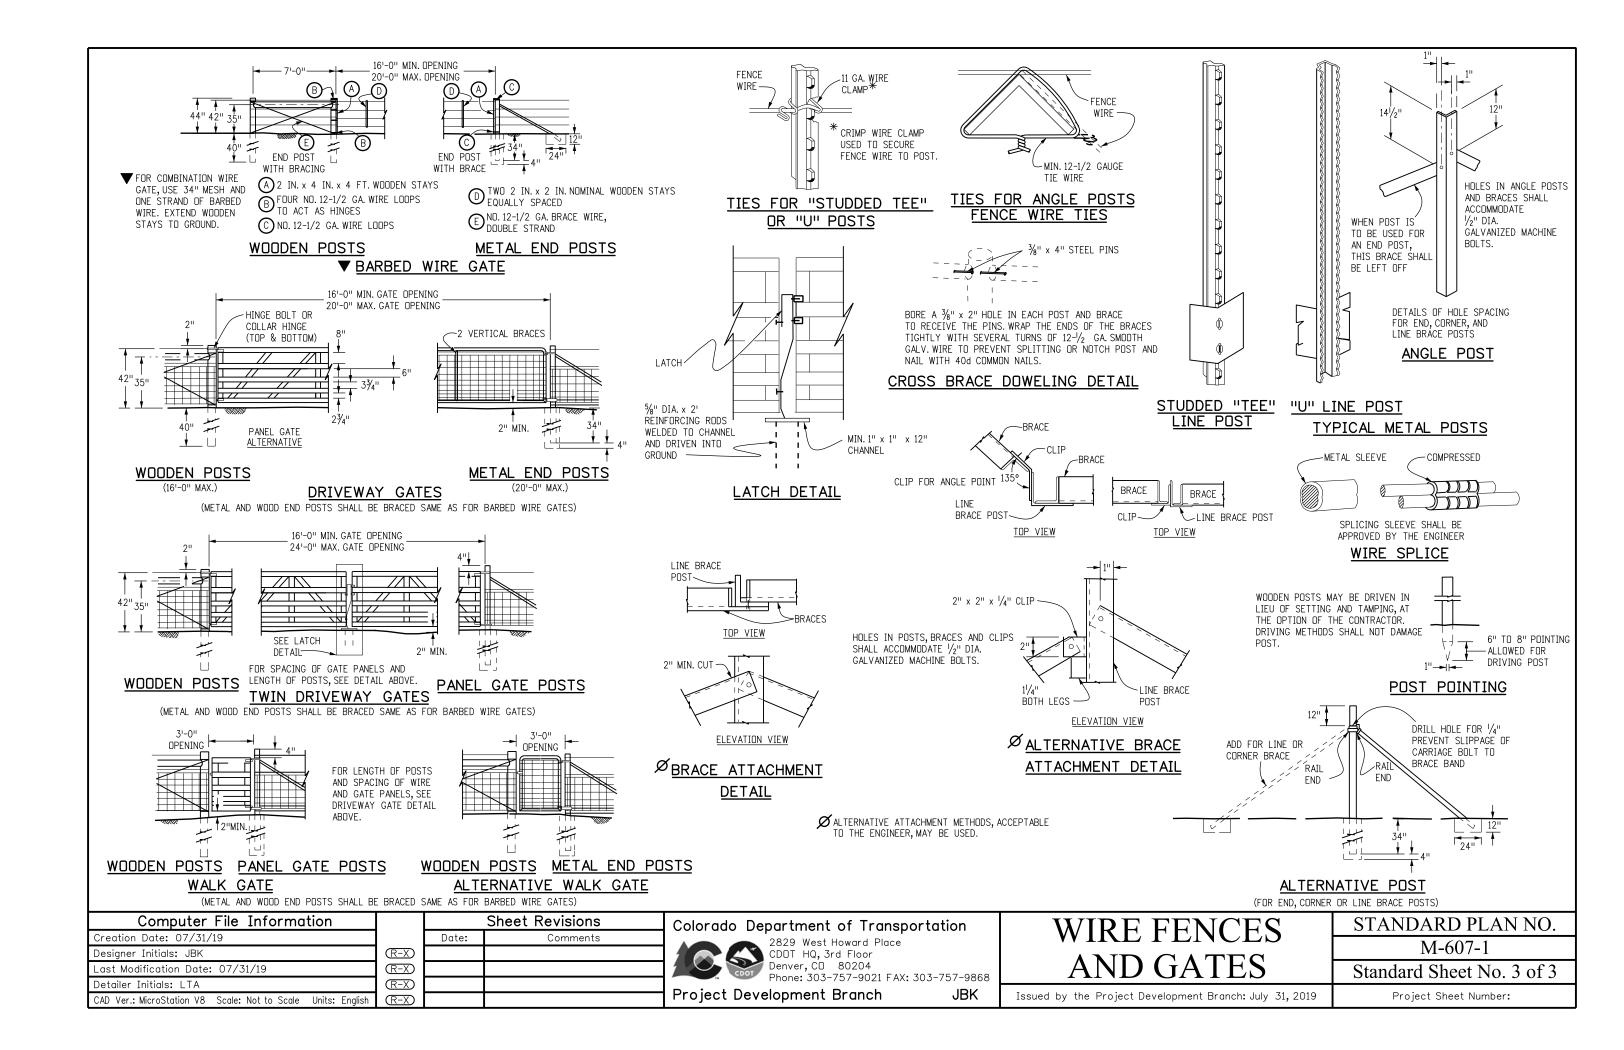

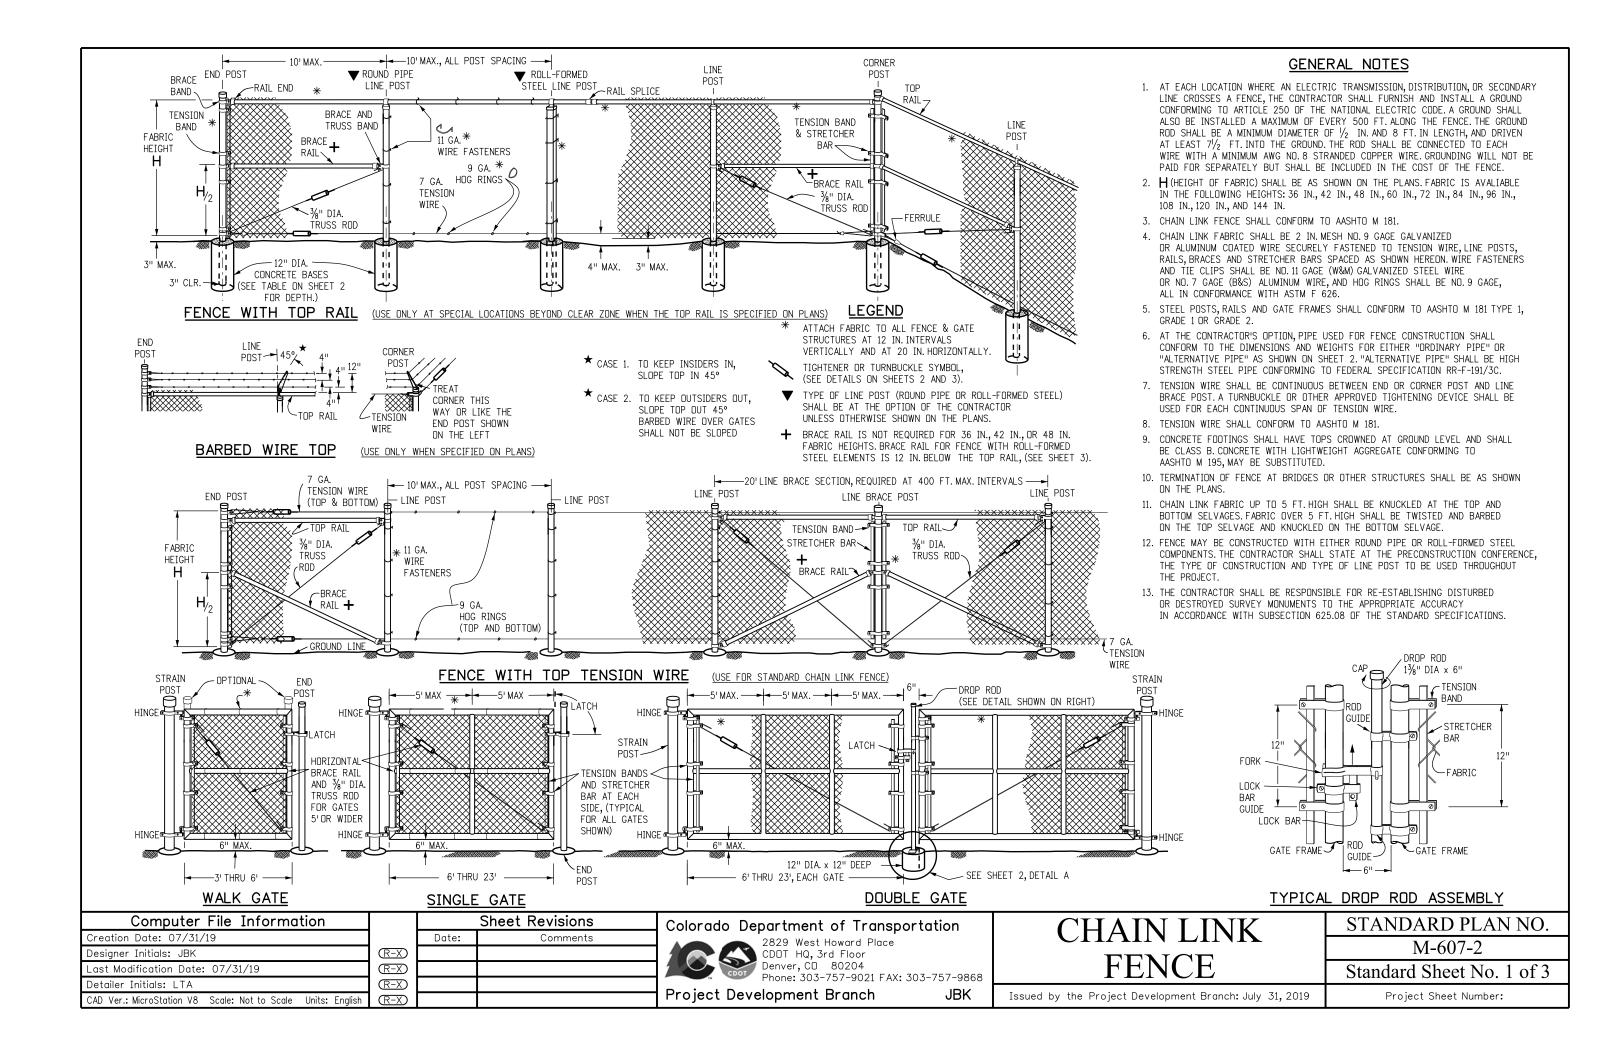

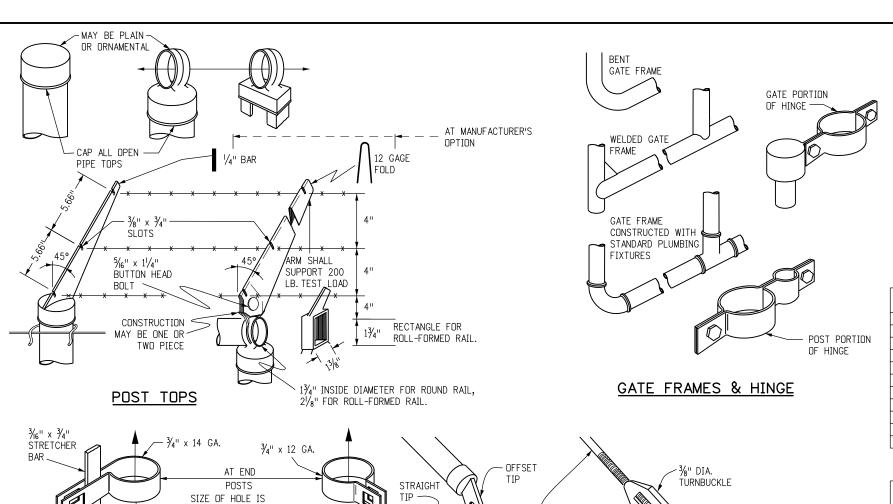

RAIL ENDS

✓ %" x 12 GA.

BRACE AND TRUSS

BANDS

FENCE MATERIAL

F ABRIC HEIGHT		DRNER AND BRACE POSTS	LINE POSTS		LINE POSTS TOP & BRACE RAILS		BRACE RAILS	
Н	ROUND	ROLL-	ROUND	ROLL-	ROUND	ROLL-		
	PIPE	FORMED	PIPE	FORMED	PIPE	FORMED		
	I.D.	STEEL	I.D.	STEEL	I.D.	STEEL		
FEET	IN	CHES	INCHES		INCHES		II	NCHES
3 THRU 6	2.5	3.5 x 3.5	1.5	1.875 x 1.625	1.25	1.25 x 1.625		
> 6 THRU 8	2.5	3.5 x 3.5	2.0	1.875 x 1.625	1.25	1.25 x 1.625		
> 8 THRU 12	2.5	3.5 x 3.5	2.0	2.250 x 1.625	1.25	1.25 x 1.625		

FABRIC HEIGHT	△ CONCRETE BASE				
<i>H</i>	DEPTH DIA. DEPTH DI				
FEET	INCHES		INC	HES	
3 THRU 4 > 4 THRU 12	34 40	12 12	28 40	12 12	

 \triangle ALL POSTS 3 IN CLEAR FROM BOTTOM OF CONCRETE BASE

ORDINARY PIPE

			_
NOMINAL I.D.	O.D.	WALL THICK.	WEIGHT
	INCHES		LB/FT
1.25	1.660	0.140	2.27
1.50	1.900	0.145	2.72
2.00	2.375	0.154	3.65
2.50	2.875	0.203	5.79
3.00	3.500	0.216	7.58
3.50	4.000	0.226	9.11
4.00	4.500	0.237	10.79
5.00	5.563	0.258	14.62
6.00	6.625	0.280	18.97
8.00	8.625	0.322	28.55

8.00 | 8.625 | 0.322 | 28.55 ALTERNATIVE PIPE

NOMINAL	O.D.	WALL	WEIGHT
I.D.	0.5.	THICK.	WEIGHT
	LB/FT		
1.25	1.660	0.111	1.836
1.50	1.900	0.120	2.281
2.00	2.375	0.130	3.117
2.50	2.875	0.160	4.640


GATE MATERIAL


	STRAIN POST		△ CONCRETE BASE	
GATE FRAME WIDTH	ROUND I.D.	ROLL- FORMED	DEPTH	DIA.
FEET	INCHES		INCHES	
3 THRU 6 > 6 THRU 13 > 13 THRU 18 > 18 THRU 23	2.5 3.5 6.0 8.0	3.5 x 3.5	36 42 48 48	12 12 18 24

GATE FRAME		FRAME PIPE	BRACING PIPE	
WIDTH HEIGHT		I.D.	I.D.	
FEET		INCHES		
3 THRU 8 > 8 THRU 23 > 8 THRU 23	3 THRU 6 6 > 6 THRU 12	1.25 1.50 1.50	1.25 1.25 1.50	

ROLL-FORMED STEEL

PART	SIZE	THICK.	WEIGHT
	INCHES	GAGE	LB/FT
TOP & BRACE RAILS	1.250 x 1.625	14	2.08
LINE POST (H: 3FT - 6FT)	1.875 x 1.625	12	2.75
LINE POST (H: > 6FT - 8FT)	1.875 x 1.625	11	3.36
LINE POST (H: > 8FT - 12FT)	2.250 x 1.625	11	4.02
END, CORNER & LINE BRACE POSTS	3.50 x 3.50	10	7.59

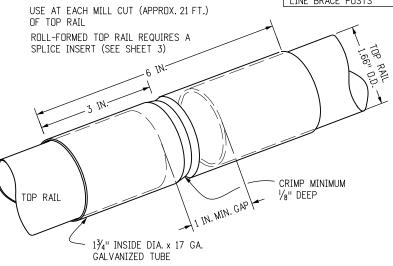

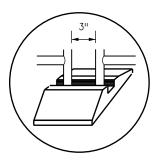

DROP ROD IS OPTIONAL
IF GATE FRAMES EXTEND
DOWN TO CENTER REST.
USE LATCH SHOWN FOR
WALK OR SINGLE GATE.

DETAIL A TYPICAL CENTER REST

BANDS, RAIL ENDS & TIGHTENERS (DIMENSIONS SHOWN ARE MINIMUMS)

SHOWN

USE 5/6" x 11/4" CARRIAGE BOLTS FOR ALL BANDS

%" DIA. HOOK

FOR USE WITH

A BOLT THRU

EXTRA HOLE

BRACE BANDS

Computer File Information			Sheet Revisions
Creation Date: 07/31/19		Date:	Comments
Designer Initials: JBK	$\overline{\mathbb{R}-X}$		
Last Modification Date: 07/31/19	$\overline{\mathbb{R}-X}$		
Detailer Initials: LTA	$\overline{R-X}$		
CAD Ver.: MicroStation V8 Scale: Not to Scale Units: English	(R-X)		

(BANDS TO BE RECTANGULAR FOR ROLL-FORMED STEEL POSTS)

3/8" x 1/2" (TYP.)

TENSION BANDS

FOR ALL BANDS SHOWN

¾" x 12 GA.-

AT CORNER

BRACE POSTS

THREE

Colorado Department of Transportation



- ¾" DIA.-HOOK

∠ %" NUT

HERE
3/8" DIA. HOOK

FOR USE WITHOUT

A BOLT THRU EXTRA HOLE

TIGHTENER-

2829 West Howard Place CDDT HQ, 3rd Floor Denver, CD 80204 Phone: 303-757-9021 FAX: 303-757-9868

JBK

- ¾" DIA.— TRUSS

ROD

Project Development Branch

CHAIN LINK FENCE


RAIL SPLICE


Issued by the Project Development Branch: July 31, 2019


STANDARD PLAN NO.


M-607-2

Standard Sheet No. 2 of 3

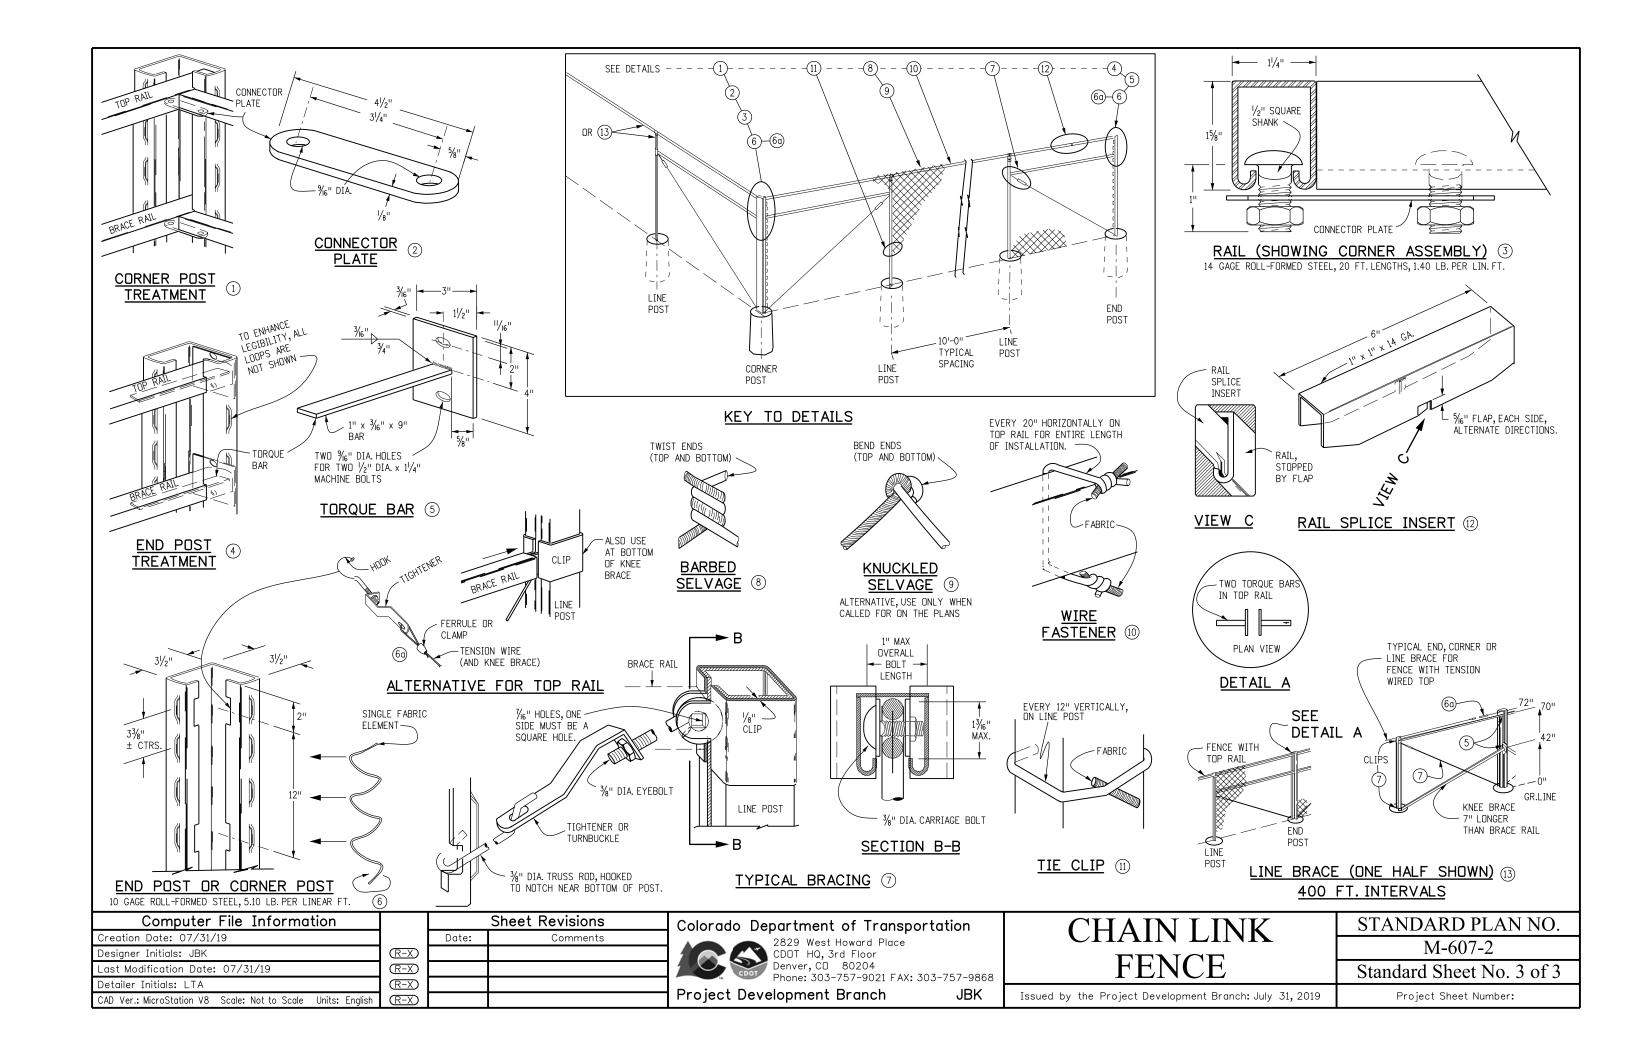

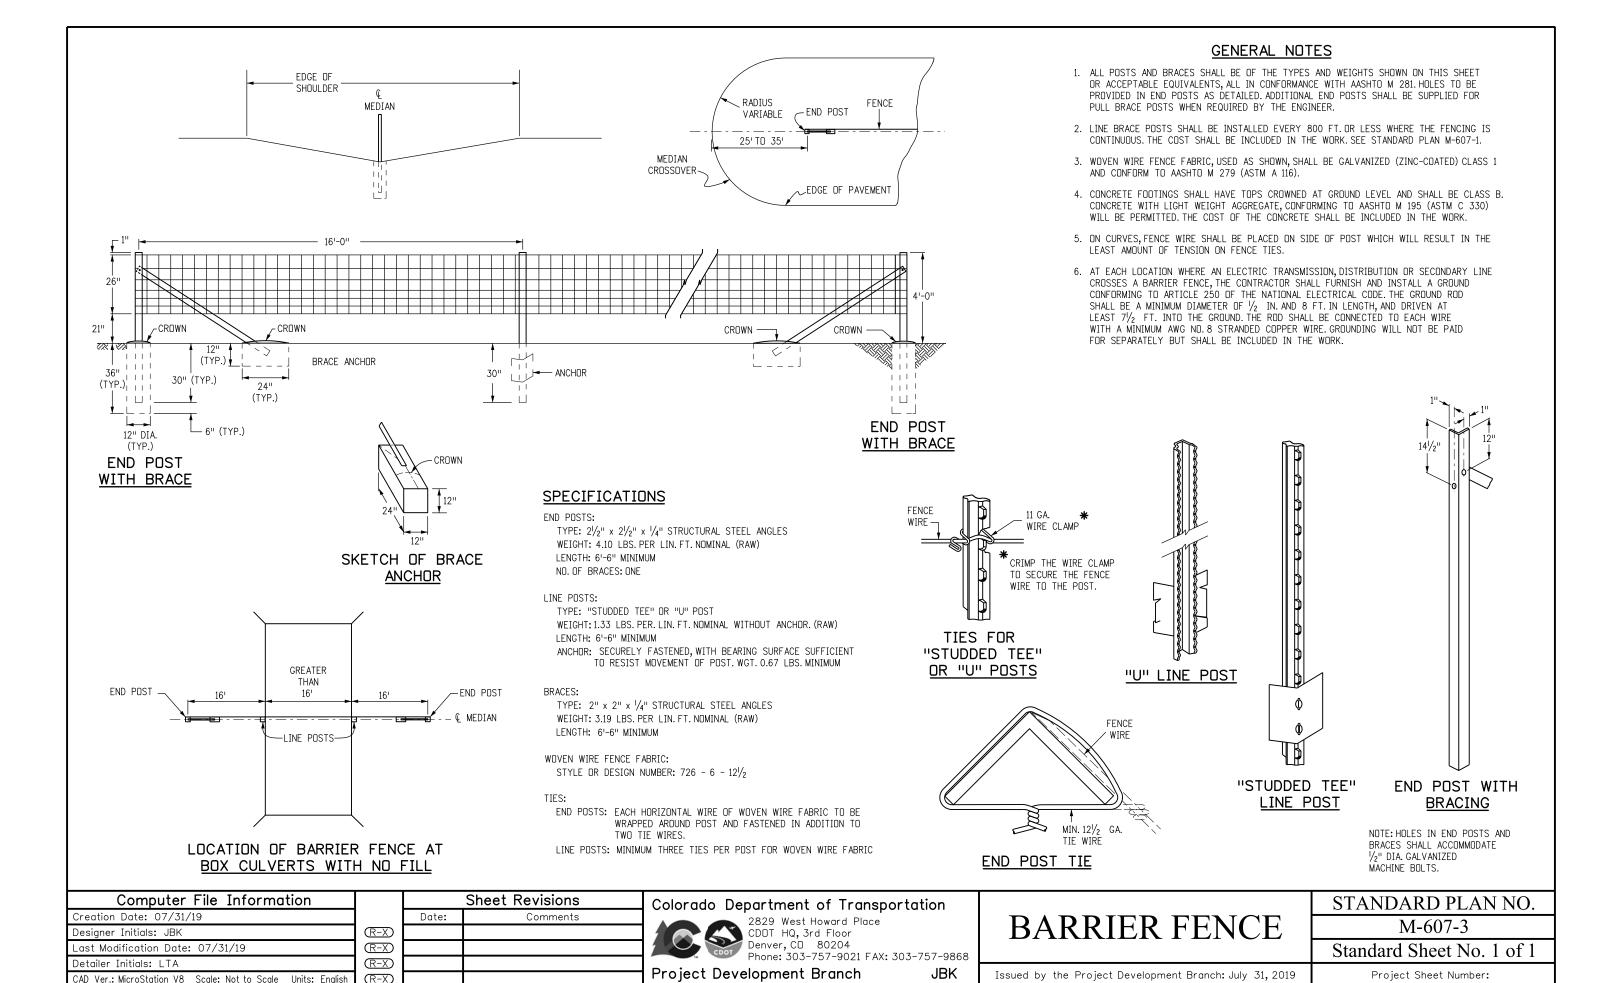


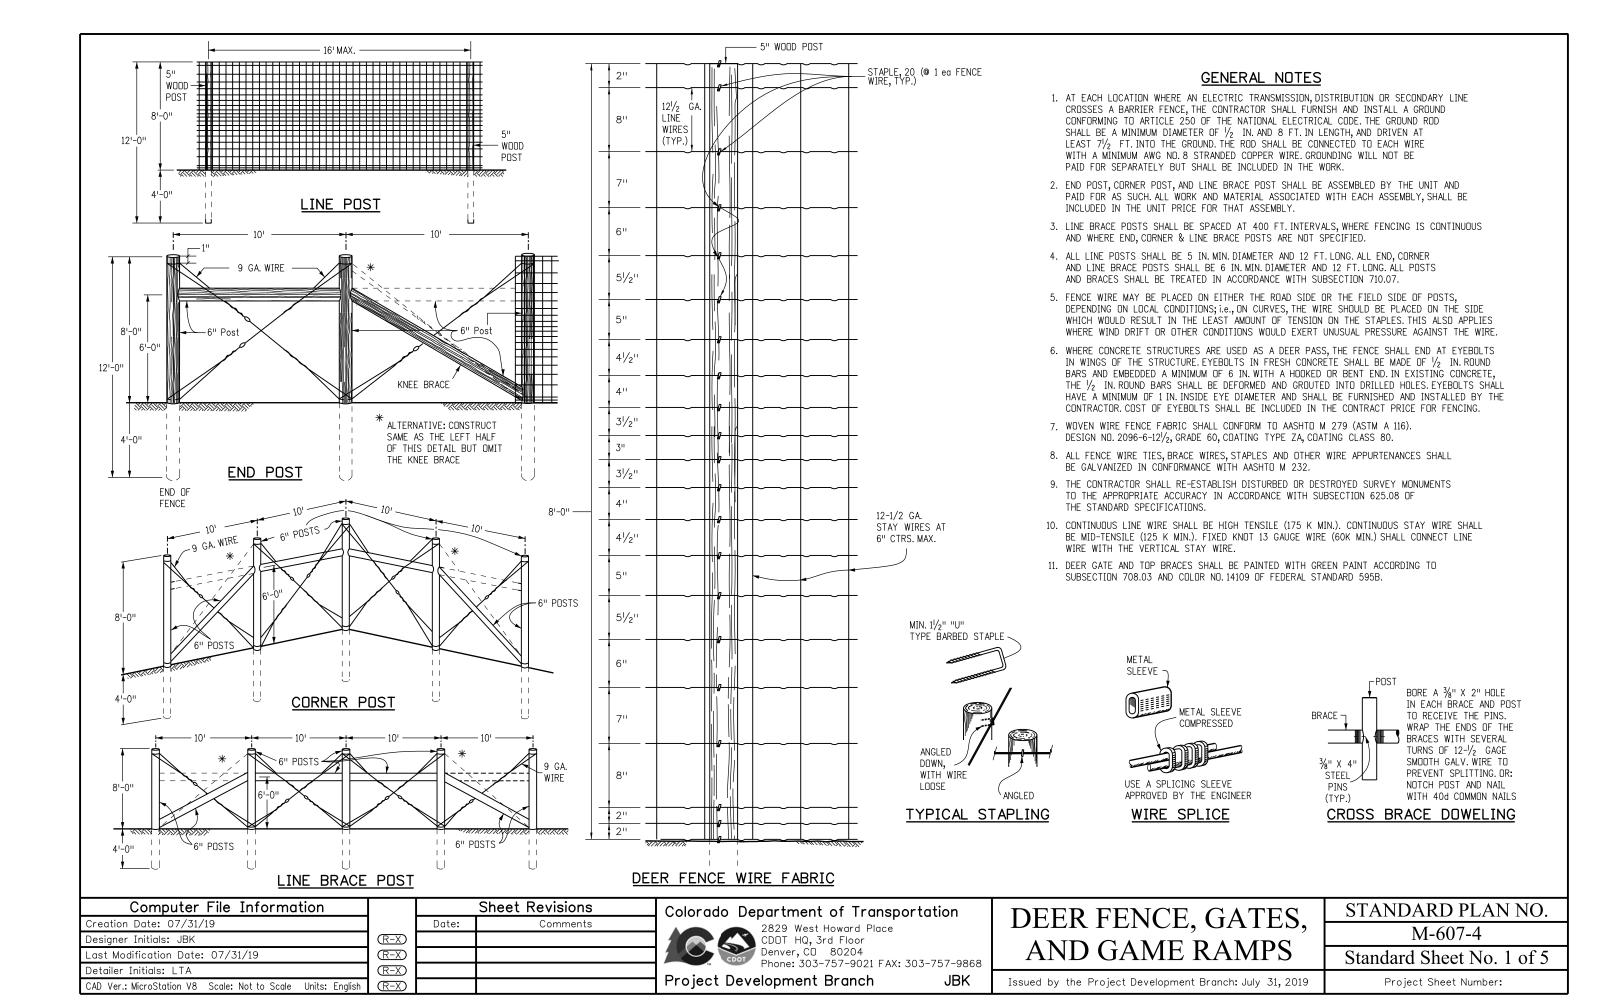

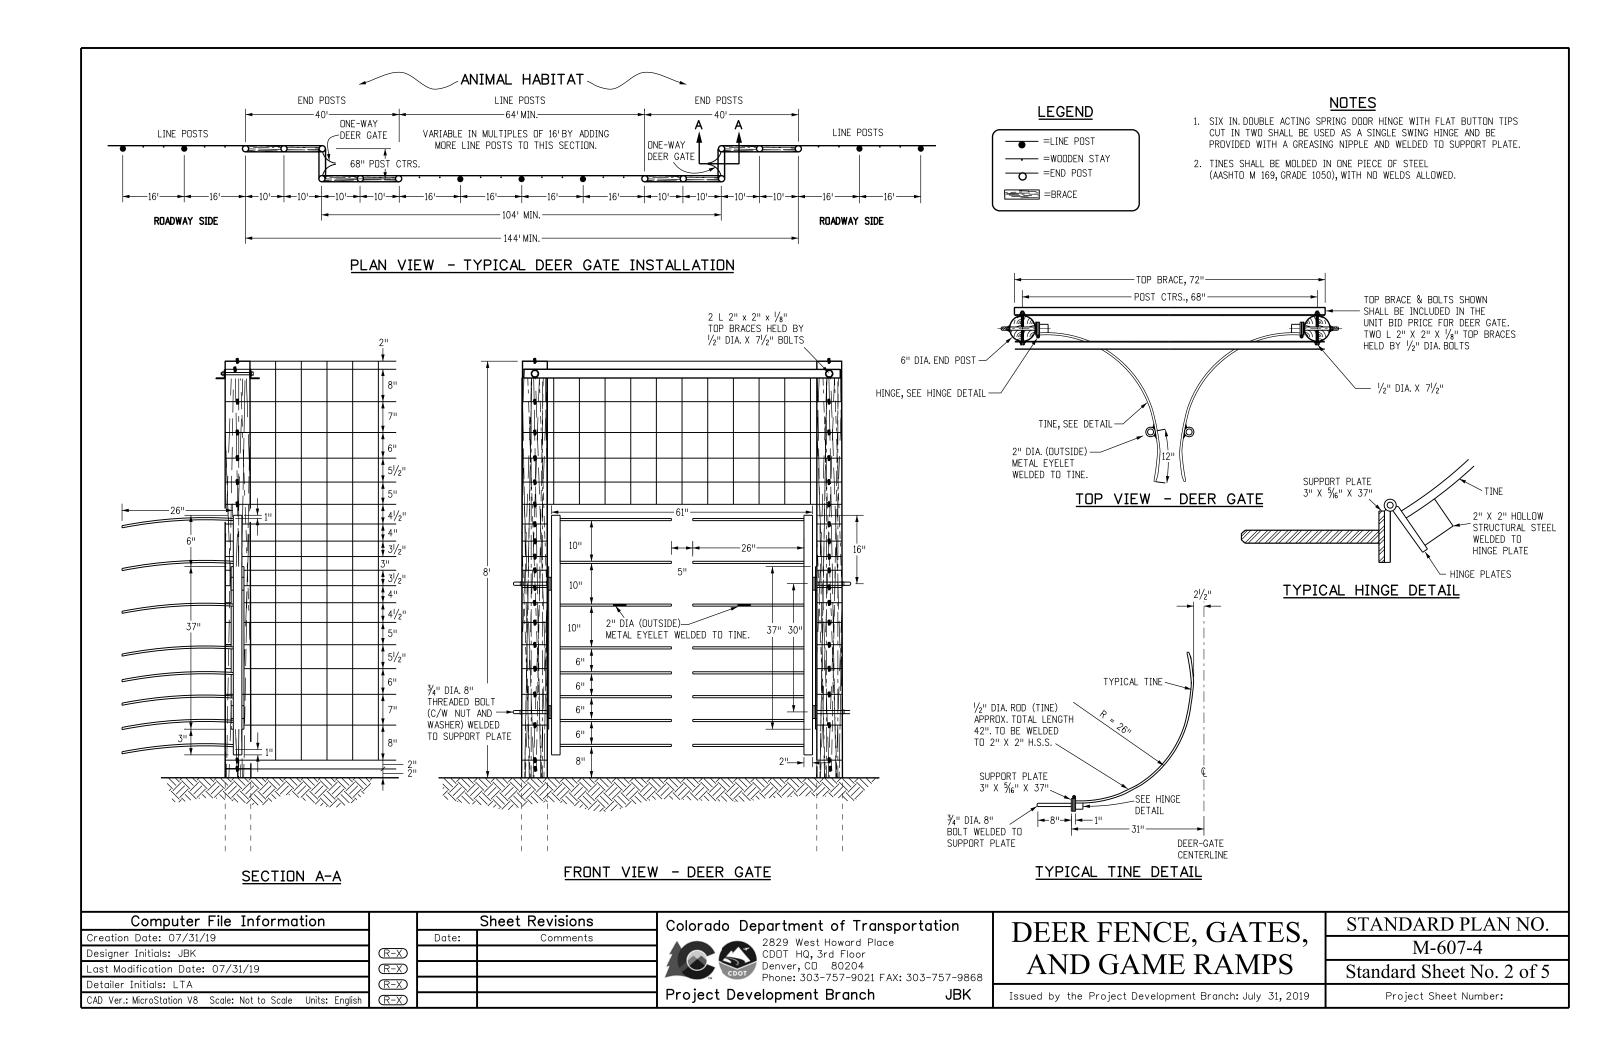




- 1. LOCATIONS OF DEER FENCE IN THE CLEAR ZONE SHALL BE SHOWN IN THE PLANS.
- 2. POSTS WITHIN THE CLEAR ZONE SHALL BE DRILLED.
- 3. DRILL HOLES PERPENDICULAR TO THE ROADWAY.
- 4. KNEE BRACE SHALL BE OMITTED FROM ANY END POST OR CORNER POST WITHIN THE CLEAR ZONE.

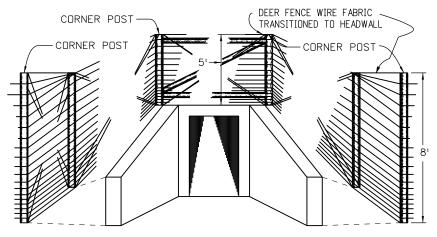



FENCE DEER OVER CONCRETE BOX CULVERT

FIVE FOOT POSTS AND WIRE FABRIC SHALL BE INSTALLED WHERE THE FENCE PASSES OVER A CBC AT LOCATIONS SHOWN IN THE PLANS. THIS WORK WILL BE PAID FOR AS FENCE DEER (SPECIAL).

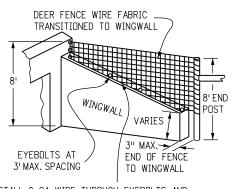

INSTALL 9 GA. WIRE THROUGH EYEBOLTS AND ATTACH FENCE FABRIC TO WIRE AT 1 FT. INTERVALS

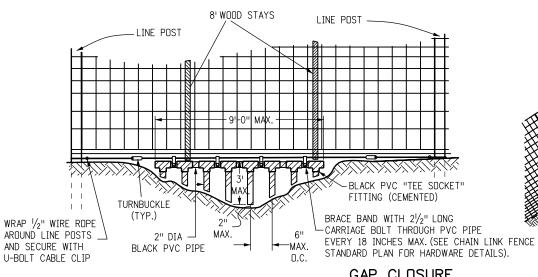


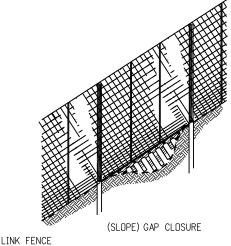

GAP CLOSURE

USE THIS DETAIL TO CLOSE ALL GAPS BEWTEEN 6 INCHES AND 3 FEET.

GAP CLOSURES SHALL BE INCLUDED IN THE PRICE OF THE FENCE AND NOT BE PAID FOR SEPARATELY.

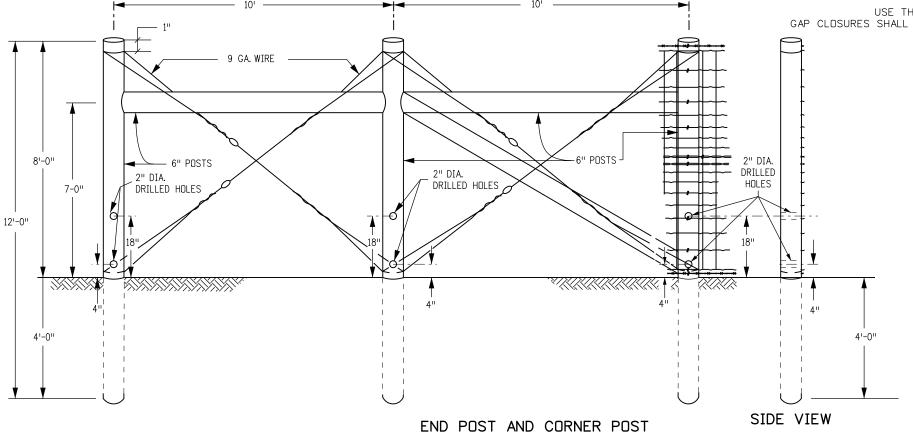

■ 1 ½" DIA. ■ DRILLED HOLES 4'-0"

> FRONT VIEW SIDE VIEW 5 IN. LINE POST

MODIFIED FOR PLACEMENT WITHIN ROADWAY CLEAR ZONE

Computer File Information	
Creation Date: 07/31/19	
Designer Initials: JBK	(
Last Modification Date: 07/31/19	
Detailer Initials: LTA	(
CAD Ver.: MicroStation V8 Scale: Not to Scale Units: English	

	Sheet Revisions				
	Date: Comments				
\mathbb{R} -X					
\mathbb{R} -X					
$\overline{R-X}$					
(R-X)					

Colorado Department of Transportation



2829 West Howard Place CDOT HQ, 3rd Floor Denver, CD 80204 Phone: 303-757-9021 FAX: 303-757-9868 JBK

Project Development Branch

DEER FENCE, GATES, AND GAME RAMPS


Standard Sheet No. 3 of 5


Issued by the Project Development Branch: July 31, 2019

Project Sheet Number:

STANDARD PLAN NO.

M-607-4

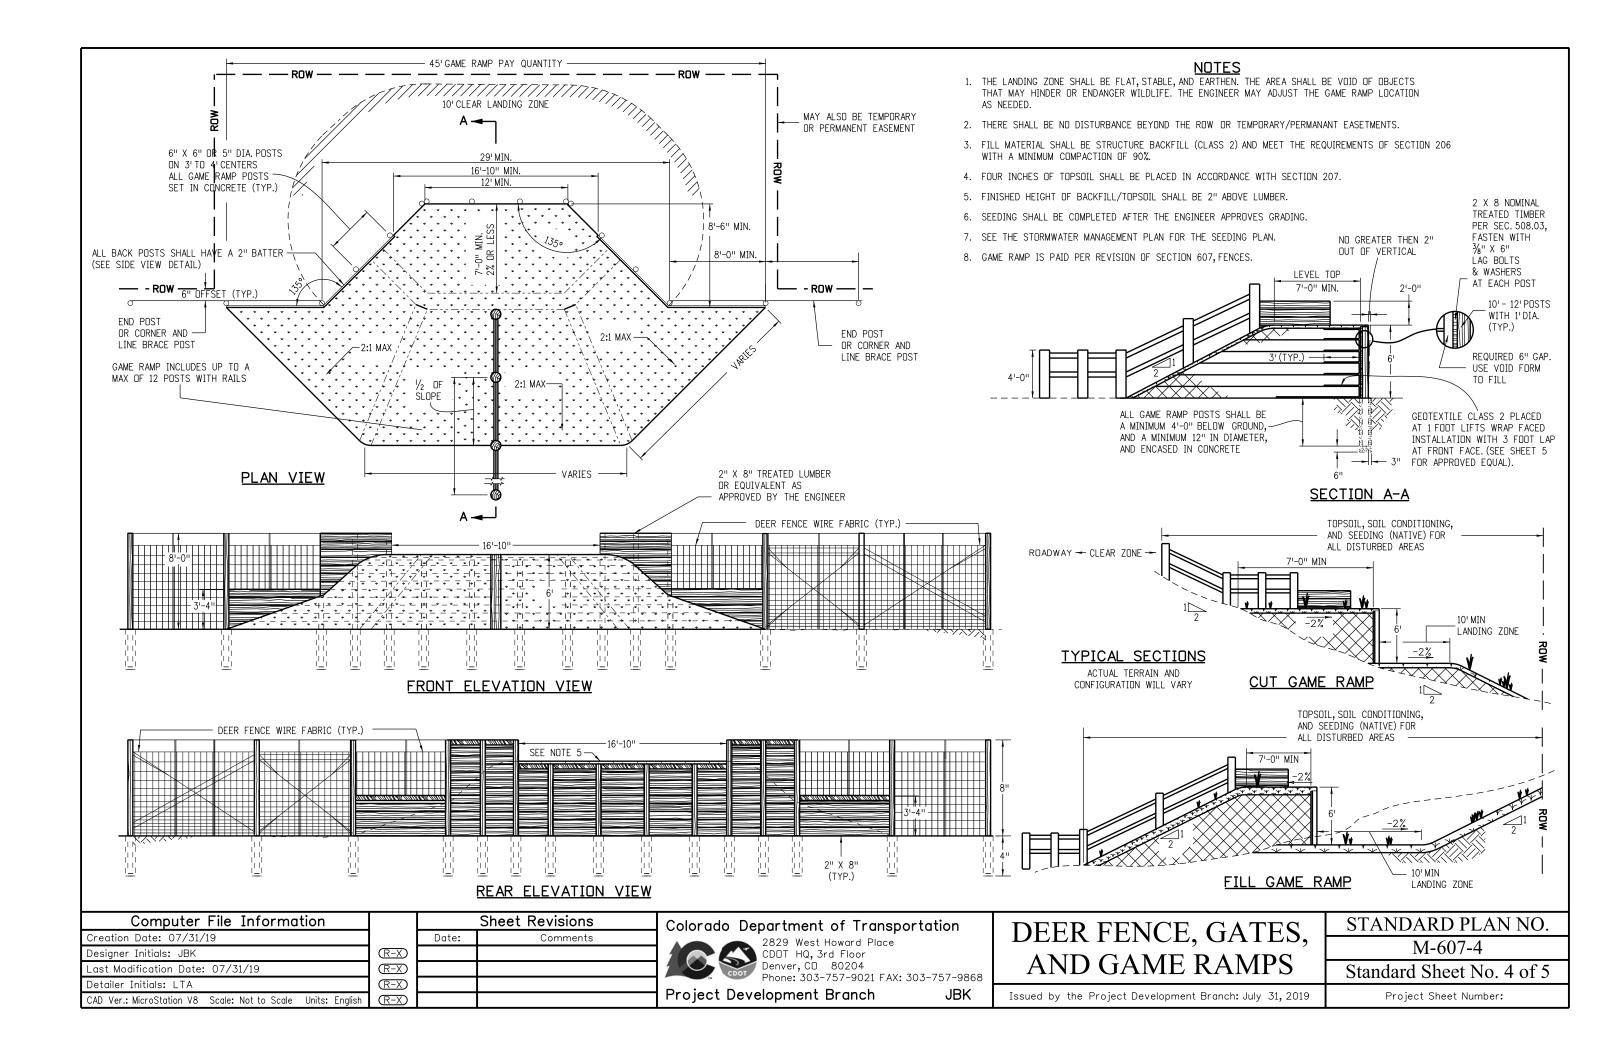

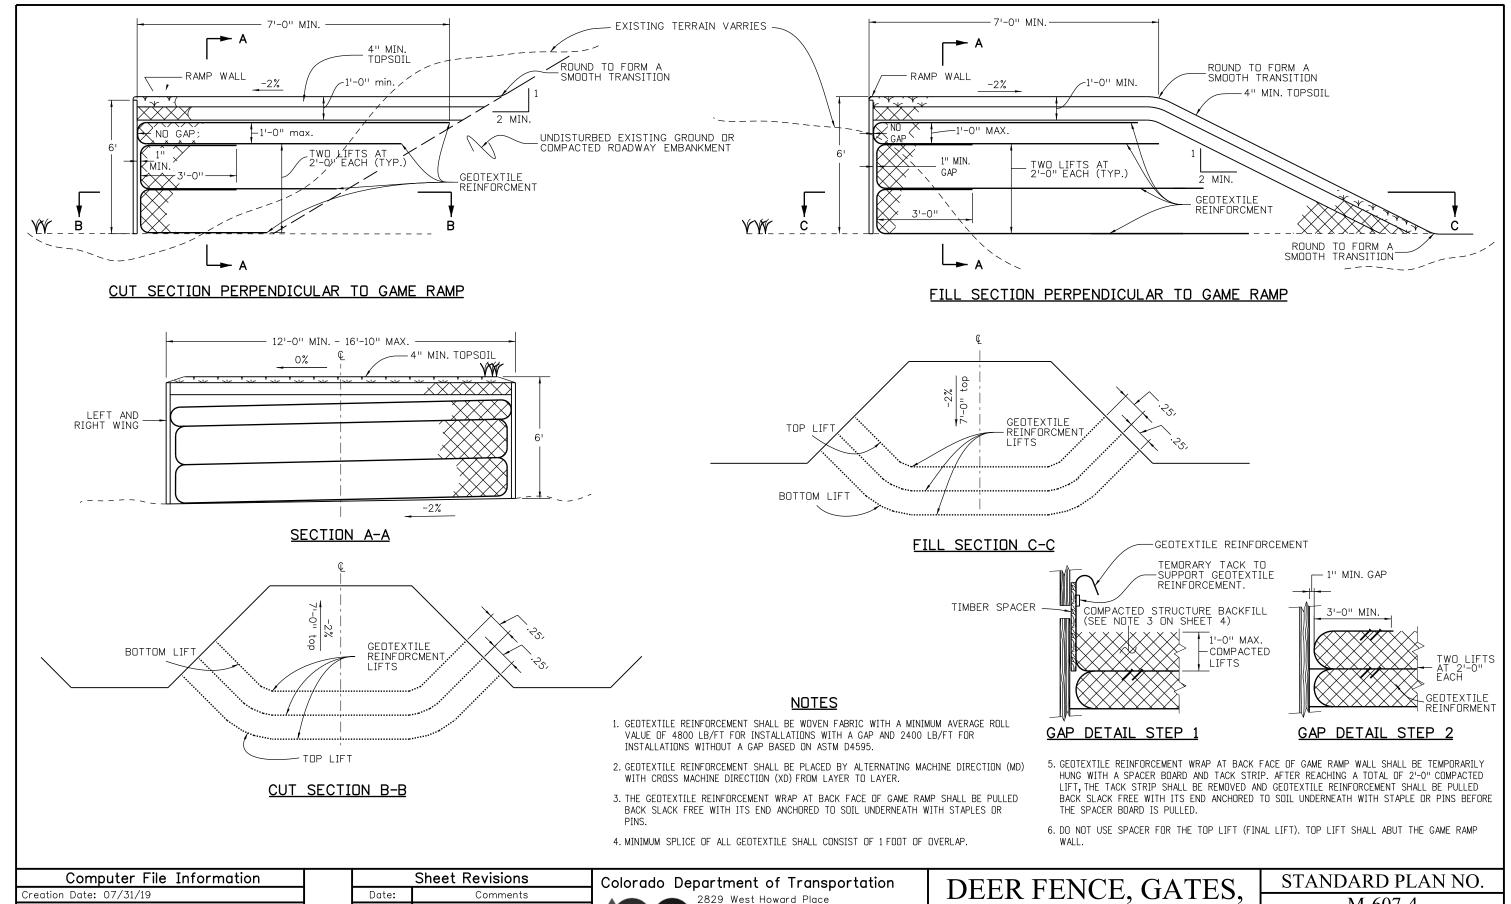

Compater the information			Sileet ive visions
Creation Date: 07/31/19		Date:	Comments
Designer Initials: JBK	$\overline{\mathbb{R}-X}$		
Last Modification Date: 07/31/19	$\overline{R-X}$		
Detailer Initials: LTA	$\overline{R-X}$		
CAD Ver.: MicroStation V8 Scale: Not to Scale Units: English	(R-X)		



2829 West Howard Place CDDT HQ, 3rd Floor Denver, CD 80204 Phone: 303-757-9021 FAX: 303-757-9868

Project Development Branch


JBK


DEER FENCE, GATES, AND GAME RAMPS

M-607-4

Standard Sheet No. 5 of 5

Issued by the Project Development Branch: July 31, 2019

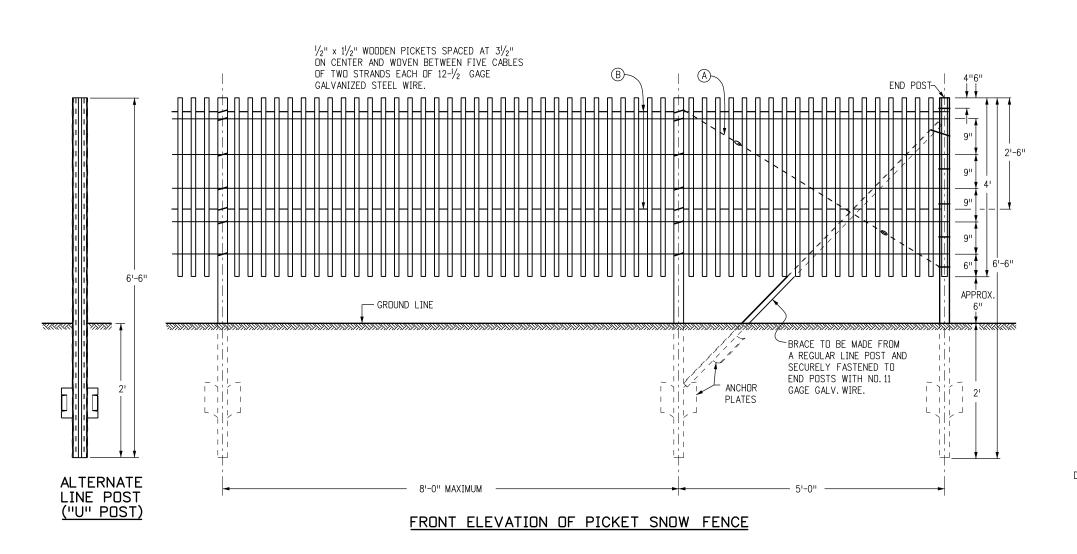

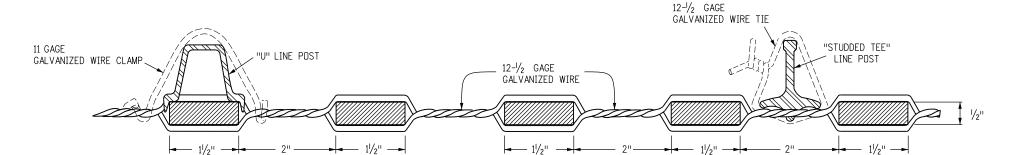


TYPICAL SECTIONS THROUGH SNOW FENCE POST AND PICKETS

NOTE: OTHER SECTIONS OF STEEL POSTS HAVING EQUAL WEIGHT AND EQUIVALENT STRENGTH MAY BE USED IN LIEU OF EITHER OF THESE SECTIONS SHOWN.

GENERAL NOTES

- 1. WIRE-BOUND PICKET FENCE, CONFORMING TO ASTM F 537, SHALL BE STRETCHED TIGHT AND SECURELY FASTENED TO ALL POSTS WITH 11 GAGE GALVANIZED STEEL WIRE CLAMPS OR 12-1/2 GAGE GALVANIZED STEEL WIRE TIES.
- 2. ALL FENCE POSTS COMPLETE WITH ANCHOR PLATE, SHALL BE HOT-DIPPED GALVANIZED CONFORMING TO AASHTO M 281. LINE POSTS (WITHOUT ANCHOR) SHALL WEIGH AT LEAST 1.33 LBS. PER LIN. FT. (RAW). SUITABLE ANCHOR PLATES SHALL BE SECURELY FASTENED TO EACH LINE POST AND SHALL WEIGH 0.67 LB. NOMINAL.
- 3. IN GENERAL, SNOW FENCE SHALL BE PLACED 100 TO 150 FT. FROM THE CENTERLINE OF ROADWAY. HOWEVER, THE SPECIFIC LOCATION ON EACH PROJECT WILL BE SHOWN ON THE PLANS, OR AS DETERMINED BY THE ENGINEER.
- 4. SNOW FENCE MAY BE PLACED IMMEDIATELY IN FRONT OF THE RIGHT OF WAY FENCE ON THE HIGHWAY SIDE WHEN SUCH LOCATION IS SUITABLE. THIS WILL AVOID TRAPPING OF WEEDS AND DEBRIS BETWEEN THE FENCES. IN SUCH INSTALLATIONS THE SNOW FENCE SHALL NOT BE TIED OR FASTENED TO THE RIGHT OF WAY FENCE.
- 5. FENCE SHALL BE SECURELY BRACED AT EACH END PANEL WITH A REGULAR LINE POST AND 1 DIAGONAL CABLE CONSISTING OF 2 STRANDS OF TWISTED WIRE. EACH STRAND TO CONSIST OF TWO 12-1/2 GAGE GALVANIZED WIRES (A).
- 6. LINE BRACE POSTS SHALL BE INSTALLED EVERY 400 FT. OR LESS WHERE THE FENCING IS CONTINUOUS AND SHALL NOT BE PAID FOR SEPARATELY BUT BE INCLUDED IN THE WORK.
- 7. TWO HORIZONTAL WIRES (B) SHALL BE STRUNG BEHIND THE PICKETS FOR THE FULL LENGTH OF THE FENCE. EACH HORIZONTAL WIRE SHALL CONSIST OF TWO 12 GAGE TWISTED GALVANIZED WIRES. EACH HORIZONTAL WIRE SHALL BE FASTENED SECURELY TO EACH FENCE POST BY MEANS OF 11 GAGE WIRE CLAMPS OR 12-1/2 GAGE WIRE TIES.

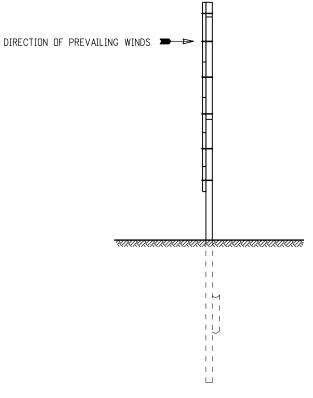

END ELEVATION

Computer File Information			Sh
Creation Date: 07/31/19		Date:	
Designer Initials: JBK	$\overline{\mathbb{R}-X}$		
Last Modification Date: 07/31/19	$\overline{R-X}$		
Detailer Initials: LTA	$\overline{R-X}$		
CAD Ver.: MicroStation V8 Scale: Not to Scale Units: English	(R-X)		

Sheet Revisions

Date: Comments

Colorado Department of Transportation



2829 West Howard Place CDOT HQ, 3rd Floor Denver, CO 80204 Phone: 303-757-9021 FAX: 303-757-9868

JBK

Project Development Branch

PICKET SNOW FENCE

Issued by the Project Development Branch: July 31, 2019

STANDARD PLAN NO. M-607-10

Standard Sheet No. 1 of 1

GENERAL NOTES

- 1. STEEL LIGHT STANDARDS SHALL HAVE AN 8 IN OUTSIDE DIAMETER AT THE BASE WITH A $\frac{3}{16}$ IN MINIMUM WALL THICKNESS, AND A UNIFORM TAPER THROUGHOUT. LIGHT STANDARDS SHALL BE ROUND OR TWELVE OR MORE SIDED, AND FABRICATED IN ACCORDANCE WITH SECTIONS 613 AND 715
- 2. A CERTIFICATE OF COMPLIANCE (C.O.C) SHALL BE SUBMITTED TO THE ENGINEER AFTER FABRICATION OF THE LIGHT STANDARDS. THE C.O.C. SHALL BE SUBMITTED IN ACCORDANCE WITH SUBSECTION 106.12.
- 3. THE GATE ARM SHALL BE FABRICATED FROM HIGH STRENGTH RECTANGULAR FIBERGLASS AND 6061-T6 RECTANGULAR ALUMINUM TUBING. THE MAXIMUM ARM LENGTH SHALL BE 40 FT. THE FIBERGLASS/ALUMINUM GATE SHALL BE SUPPLIED BY SAFETRAN, B&B ELECTRONIC, OR AN APPROVED EQUIVALENT.
- 4. THE CONTRACTOR SHALL SURVEY THE CROSS SECTION OF THE ROADWAY, DETERMINE EACH GATE ARM LENGTH, AND SUBMIT THIS INFORMATION TO THE ENGINEER BEFORE ORDERING MATERIAL. THE LOCATION OF THE ROAD CLOSURE GATES AND THE REQUIRED MOUNTING HEIGHT OF THE GATE ARM PIVOT SHALL BE VERIFIED BY THE CONTRACTOR AND SUBMITTED TO THE FNGINEFR.
- 5. A BREAKAWAY SHEAR PIN BASE IS REQUIRED FOR THE LIGHTWEIGHT ALUMINUM/FIBERGLASS ARMS. WHEN EXCESSIVE FORCE IS APPLIED TO THE GATE ARMS EQUIPPED WITH THE SHEAR PIN BASE, THE PIN SHALL SHEAR, AND THE ARM SHALL THEN SWING 45 DEGREES HORIZONTALLY AND DROP FREE OF THE GATE OPERATOR, MINIMIZING DAMAGE TO THE VEHICLE AND THE GATE
- 6. THE HEIGHTS OF THE GATE ARM GUIDES WERE DETERMINED FOR A 29 FT. TALL TAPERED LIGHT STANDARD WITH A BASE DIAMETER OF 8 IN. AND A TOP DIAMETER OF 4 IN. GUIDE LOCATIONS MAY BE ADJUSTED FOR VARIOUS GATE ARM LENGTHS AND WARNING LIGHT SPACINGS. THE HEIGHT OF THE GATE ARM OVER THE ROADWAY SHALL BE 3 FT. 7 IN. TO 4 FT. 7 IN. FROM THE BOTTOM OF THE ARM TO THE ROADWAY.
- 7. THE WORM GEAR WINCH AND CABLE SHALL BE MANUFACTURED BY DUTTON-LAINSON, MFR. MODEL NO. WG2000, WITH A 7/32" THICK CABLE, AND A PULL CAPACITY OF 2000 LBS.

- 8. WHEN THE GATE IS FULLY RAISED, THE NUT AND WASHER SHALL FIT SNUGLY AGAINST THE OUTSIDE OF THE REAR CHANNEL AND BE PADLOCKED IN PLACE. THE CONTRACTOR SHALL SUPPLY ONE HEAVY, WEATHERPROOF PADLOCK WITH TWO KEYS FOR EACH GATE ARM PIVOT. INFORMATION ON THE KEY TYPE REQUIREMENTS WILL BE PROVIDE BY THE ENGINEER. PAIRED PIVOTS FOR DIVIDED HIGHWAYS SHALL BE KEYED ALIKE.
- 9. ELECTRICAL CONNECTION TO THE POWER SOURCE SHOWN ON THE PLANS WILL BE PAID FOR BY FORCE ACCOUNT. IF NO POWER SOURCE IS AVAILABLE, OMIT THE LUMINAIRE AND USE BATTERY OR SOLAR PANEL POWER FOR THE LED LIGHTS AS APPROVED BY THE ENGINEER.
- 10. GATE WARNING LIGHTS SHALL BE RED LED (TYPE B) HIGH INTENSITY. THE LIGHT AT THE END OF THE ARM NEAR THE CENTERLINE OF THE ROADWAY SHALL BE STEADY BURN. THE OTHER TWO LIGHTS SHALL FLASH AT THE RATE REQUIRED BY THE "MUTCD". SPACING OF THE LIGHTS SHALL VARY BASED ON ROADWAY WIDTH AND GATE ARM LENGTH. THE CONTRACTOR SHALL DETERMINE THE SPACING AND SUBMIT THE LED LAYOUT TO THE ENGINEER FOR VERIFICATION PRIOR TO PLACEMENT.
- 11. GALVANIZING: THE STEEL LIGHT STANDARDS, MAST ARMS, DROP GATE PIVOTS, SUPPORTS, GUIDES, AND ALL ASSOCIATED HARDWARE SHALL BE GALVANIZED IN ACCORDANCE WITH SECTION 715. ALL ROUGH EDGES AND BURRS SHALL BE GROUNDED SMOOTH PRIOR TO GALVANIZING.
- 12. BOLTED CONNECTIONS: ALL BOLTS SHALL CONFORM TO ASTM A 307, GRADE A, UNLESS DESIGNATED AS HS (HIGH STRENGTH). HS BOLTS SHALL CONFORM TO ASTM A 325. AFTER THE ROAD CLOSURE GATE IS ASSEMBLED, ALL EXPOSED BOLT THREADS SHALL BE PAINTED WITH TWO COATS OF ALUMINUM PAINT. THE ALUMINUM PAINT SHALL MEET THE REQUIREMENTS OF SUBSECTION 708.04.
- 13. FIELD ASSEMBLY: IN SOME INSTALLATIONS, THE CONNECTION PLATES FOR THE LUMINAIRE ARMS MAY REQUIRE MODIFICATION TO ALLOW THE PIVOT SLEEVE TO SLIP OVER ALL DAMAGE TO THE GALVANIZING SHALL BE REPAIRED WITH TWO COATS OF ALUMINUM PAINT.

Computer File Information	
Creation Date: 07/31/19	
Designer Initials: JBK	
Last Modification Date: 07/31/19	(
Detailer Initials: LTA	
CAD Ver.: MicroStation V8 Scale: Not to Scale Units: English	(

Sheet Revisions

Date: Comments

R-X

R-X

R-X

R-X

R-X

Colorado Department of Transportation



2829 West Howard Place CDDT HQ, 3rd Floor Denver, CD 80204 Phone: 303-757-9021 FAX: 303-757-9868

JBK

Project Development Branch


ROAD CLOSURE GATE

M-607-15
Standard Sheet No. 1 of 9


Issued by the Project Development Branch: July 31, 2019

Project Sheet Number:


STANDARD PLAN NO.

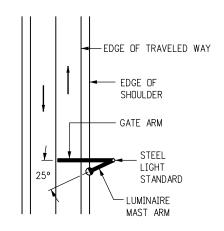

TWO-WAY HIGHWAY
(ONE GATE REQUIRED)

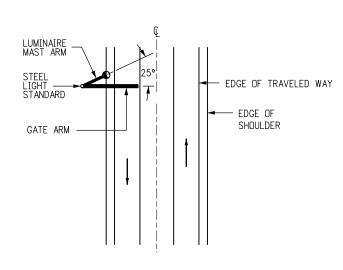

TWO-LANE DIVIDED
HIGHWAY WITH MEDIAN
(ONE GATE REQUIRED)

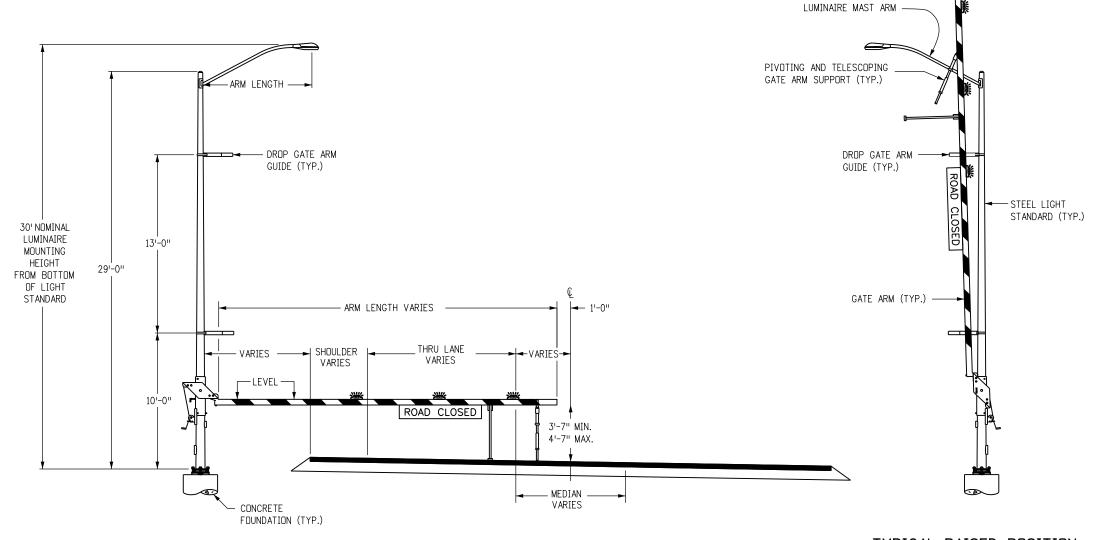

TYPICAL LOWERED POSITION

TYPICAL RAISED POSITION

Computer File Information	
Creation Date: 07/31/19	
Designer Initials: JBK	١,
Last Modification Date: 07/31/19	١,
Detailer Initials: LTA	
CAD Ver.: MicroStation V8 Scale: Not to Scale Units: English	

	Sheet Revisions							
	Date:	Date: Comments						
(R-X)								
$\overline{R-X}$								
$\overline{R-X}$								
(R-X)								

Colorado Department of Transportation




2829 West Howard Place CDOT HQ, 3rd Floor Denver, CO 80204 Phone: 303-757-9021 FAX: 303-757-9868


ject	Development	Branch	JBK


ROAD
CLOSURE GATE
Jacuard by the Project Davidenment Branch, July 31, 2010

STANDARD PLAN NO.
M-607-15
Standard Sheet No. 2 of 9

Issued by the Project Development Branch: July 31, 2019

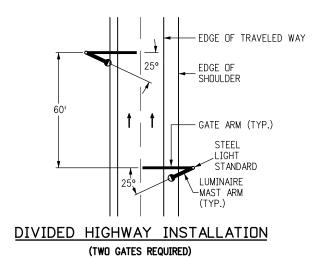

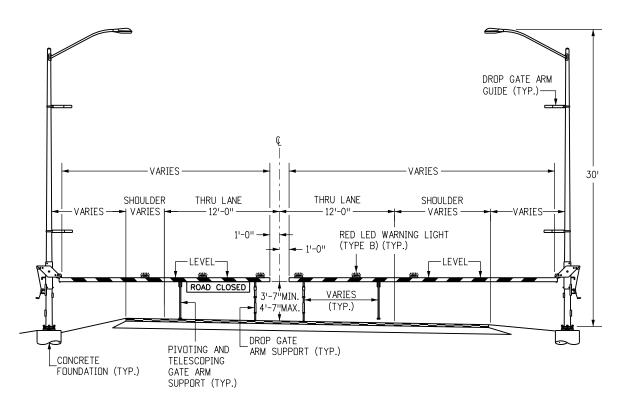

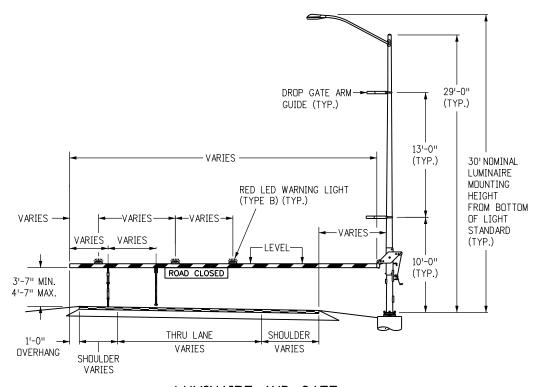

LUMINAIRE AND GATE INTERSTATE MAINLINE (RAMP LOCATIONS)

Computer File Information		Sheet Revisions			
Creation Date: 07/31/19		Date:	Comments		
Designer Initials: JBK	$\overline{\mathbb{R}-X}$				
Last Modification Date: 07/31/19	$\overline{R-X}$				
Detailer Initials: LTA	$\overline{R-X}$				
CAD Ver.: MicroStation V8 Scale: Not to Scale Units: English	(R-X)				

Colorad	o De	epartmer	nt of	Transport	tation
	_	2820 Was	t Howa	rd Place	




2829 West noward 1 1000 CDDT HQ, 3rd Floor Denver, CD 80204 Phone: 303-757-9021 FAX: 303-757-9868


JBK

Project Development Branch

ROAD
CLOSURE GATE
Issued by the Project Development Branch: July 31, 2019


STANDARD PLAN NO.
M-607-15
Standard Sheet No. 3 of 9
Project Sheet Number:

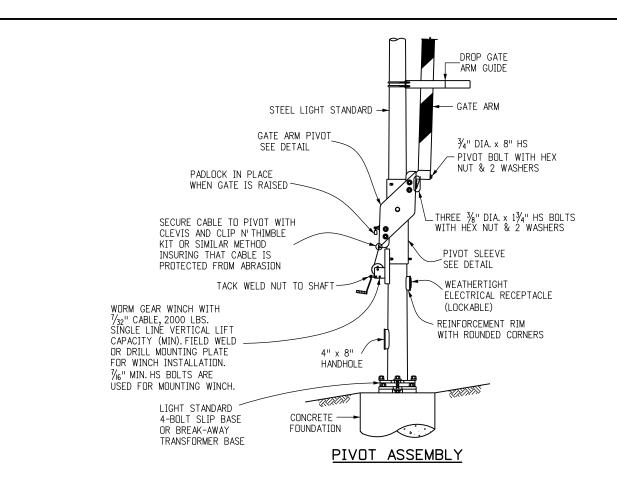


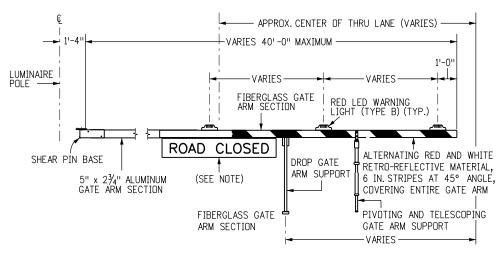

DROP GATE DETAIL

NOTE: PLACE THE BLACK AND WHITE "ROAD CLOSED" SIGN IN THE CENTER OF THE THROUGH LANE. THE SIGN LETTERS WILL BE 6" IN HEIGHT.

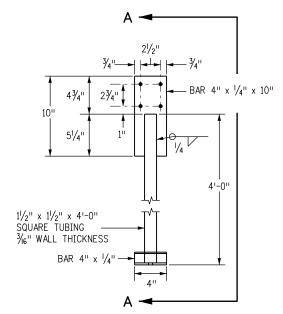

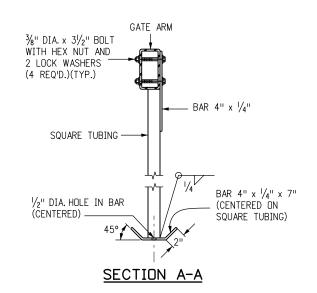

JBK

DROP	GATE	ARM	SUPPOR'	T DETAIL
`	GATE A	RM AND	BOLTS NOT SH	DWN.

Computer File Information		Sheet Revisions		
Creation Date: 07/31/19		Date:	Comments	
Designer Initials: JBK	(R-X)			
Last Modification Date: 07/31/19	(R-X)			
Detailer Initials: LTA	(R-X)			
CAD Ver.: MicroStation V8 Scale: Not to Scale Units: English	R-X			

Colorado Department of Transportation



2829 West Howard Place CDDT HQ, 3rd Floor Denver, CD 80204 Phone: 303-757-9021 FAX: 303-757-9868

Project Development Branch

ROAD
CLOSURE GATE


Standard Sheet No. 4 of 9


Issued by the Project Development Branch: July 31, 2019


Project Sheet Number:

STANDARD PLAN NO.


M-607-15

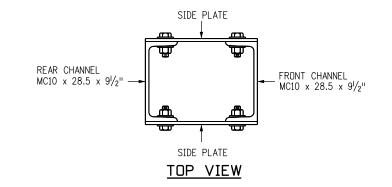

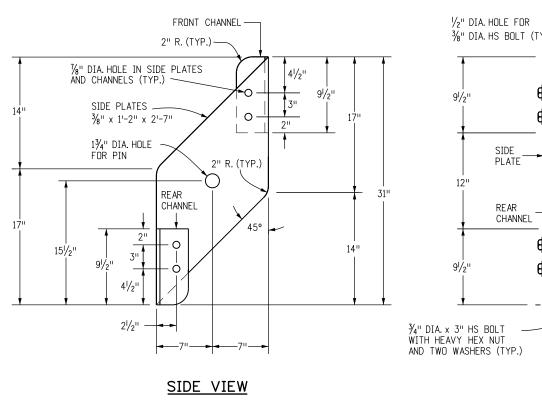


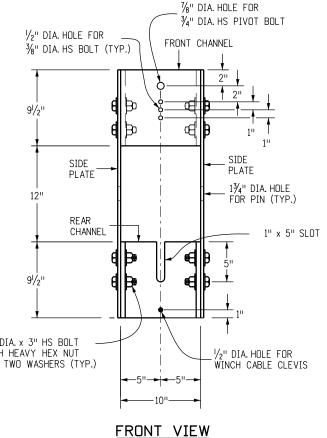

GATE ARM PIVOT SIDE PLATE DETAIL

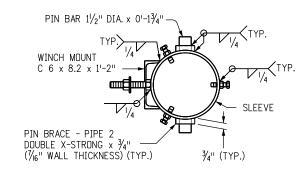

TOP VIEW

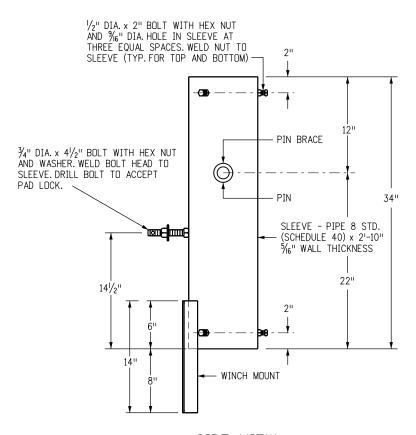

SIDE VIEW

PIVOT SLEEVE DETAIL

Computer File Information		Sheet Revisions	
Creation Date: 07/31/19		Date: Comments	
Designer Initials: JBK	$\overline{\mathbb{R}-X}$		
Last Modification Date: 07/31/19	$\overline{R-X}$		
Detailer Initials: LTA	$\overline{R-X}$		
CAD Ver.: MicroStation V8 Scale: Not to Scale Units: English	(R-X)		

Colorado [epartment of Transportatio	n
4	2829 West Howard Place	



CDDT HQ, 3rd Floor Denver, CD 80204 Phone: 303-757-9021 FAX: 303-757-9868


JBK


Project Development Branch


ROAD
CLOSURE GATE
Issued by the Project Development Branch: July 31, 2019

STANDARD PLAN NO. M-607-15


Standard Sheet No. 5 of 9

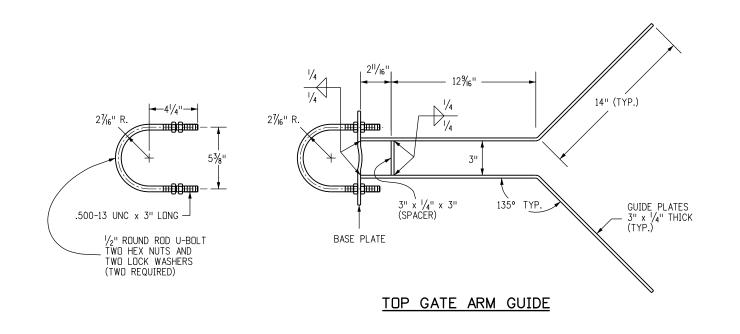


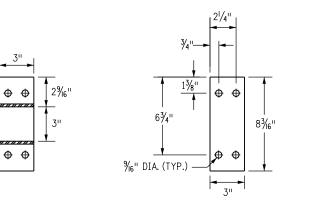

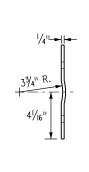


TOP BASE PLATE DETAILS

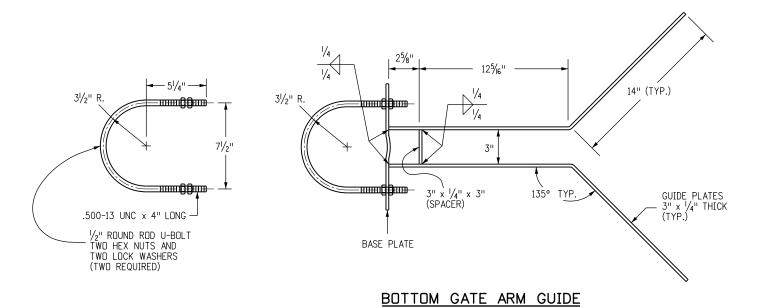

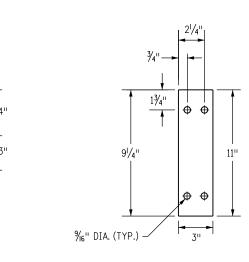

 Φ

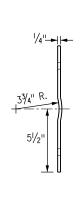

BOTTOM BASE PLATE DETAILS

Computer File Information	
Creation Date: 07/31/19	
Designer Initials: JBK	(
Last Modification Date: 07/31/19	(
Detailer Initials: LTA	(
CAD Ver.: MicroStation V8 Scale: Not to Scale Units: English	

		Sheet Revisions
	Date:	Comments
$\overline{R-X}$		
$\overline{R-X}$		
$\overline{R-X}$		
\mathbb{R} -X		

Colorado Department of Transportation




2829 West Howard Place CDDT HQ, 3rd Floor Denver, CD 80204 Phone: 303-757-9021 FAX: 303-757-9868

Project Development Branch JBK


ROAD
CLOSURE GATE
Issued by the Project Development Branch: July 31, 2019

STANDARD PLAN NO.
M-607-15
Standard Sheet No. 6 of 9

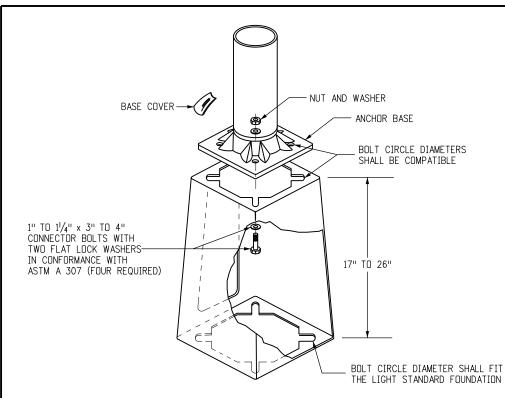

TYPICAL BREAK-AWAY TYPE TRANSFORMER BASE DETAIL


- 1. HARDWARE SHALL CONFORM TO MANUFACTURER'S REQUIREMENTS.
- 2. A HAND HOLE IS NOT REQUIRED IN POLE IF A BREAK-AWAY TRANSFORMER BASE IS USED.

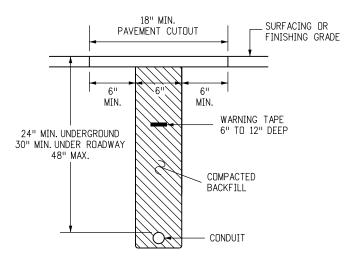


TYPICAL CONDUIT BURIAL SECTION

CAD Ver.: MicroStation V8 Scale: Not to Scale Units: English

- 1. THE CONTRACTOR SHALL COORDINATE TRENCHING WITH OTHER UNDERGROUND UTILITIES, RAMP METERING, AND IRRIGATION. THE CONTRACTOR SHALL USE COMMON TRENCHES AT ALL ROAD CROSSINGS WHERE POSSIBLE.
- 2. ONE #14 AWG LOCATE WIRE AND A NYLON PULL STRING IN ALL EMPTY CONDUITS.

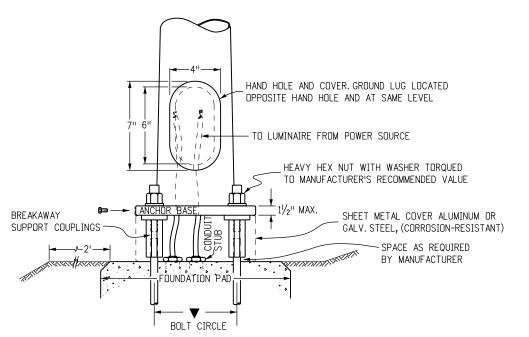


BREAK-AWAY SUPPORT COUPLING

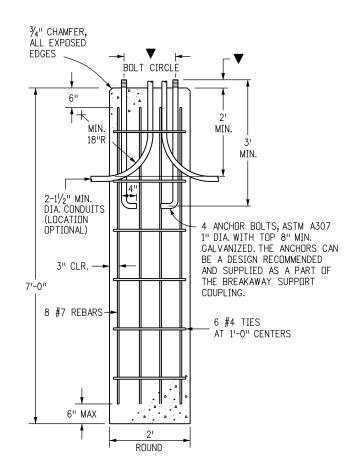

TYPICAL CONCRETE FOUNDATION

FOUNDATION NOTES

- lackbox 1. SEE POLE SUPPLIER DETAILS FOR BOLT CIRCLE AND PROJECTION.
- 2. ALL BREAKAWAY SUPPORT COUPLINGS SHALL MEET THE BREAKAWAY REQUIREMENTS STATED IN THE LATEST EDITION OF AASHTO "STANDARD SPECIFICATIONS FOR STRUCTURAL SUPPORTS FOR HIGHWAY SIGNS, LUMINAIRES AND TRAFFIC SIGNALS".
- 3. BREAKAWAY SUPPORT COUPLINGS SHALL BE INSTALLED IN CONFORMANCE WITH THE MANUFACTURER'S RECOMMENDATIONS. THE CONTRACTOR SHALL HAVE A COUPLING MANUFACTURER'S REPRESENTATIVE ON THE PROJECT PRIOR TO CONSTRUCTION TO INSTRUCT THE CONTRACTOR AND PROJECT PERSONNEL IN THE PROPER INSTALLATION OF THE BREAKAWAY SUPPORT
- 4. LIGHT STANDARD FOUNDATIONS MAY BE PRECAST CONCRETE OR CAST-IN PLACE CONCRETE.
- 5. CONCRETE SHALL BE CLASS B.
- 6. EACH LIGHT STANDARD SHALL BE WIRED WITH A BREAKAWAY FUSED CONNECTOR AND BE GROUNDED AS STATED IN THE SPECIFICATIONS.
- 7. LIGHT STANDARDS SHALL NOT BE PLACED IN DITCHES OR OTHER LOW AREAS. EMBANKMENT AND BACKFILL SHALL BE COMPACTED IN CONFORMANCE WITH SECTION 203.
- 8. THE PHYSICAL SHAPES OF THE POLE CAPS, BRACKETS, AND CONCRETE PULL BOXES SHALL BE CONSIDERED APPROXIMATE AS SHOWN.
- 9. ALL NUTS, BOLTS, STUDS AND WASHERS SHALL BE GALVANIZED IN CONFORMANCE WITH AASHTO M 232 (ASTM A 153).

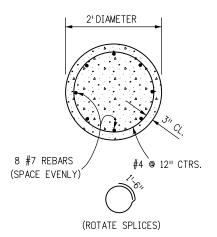

TYPICAL FOUNDATION SECTION

Computer File Information Sheet Revisions Colorado Department of Transportation

Creation Date: 07/31/19 Date: Comments Designer Initials: JBK (R-X)Last Modification Date: 07/31/19 (R-X) \mathbb{R} -X Detailer Initials: LTA

(R-X)

2829 West Howard Place CDDT HQ, 3rd Floor Denver, CO 80204


Phone: 303-757-9021 FAX: 303-757-9868

Project Development Branch JBK

ROAD CLOSURE GATE STANDARD PLAN NO. M-607-15

Standard Sheet No. 7 of 9

Issued by the Project Development Branch: July 31, 2019

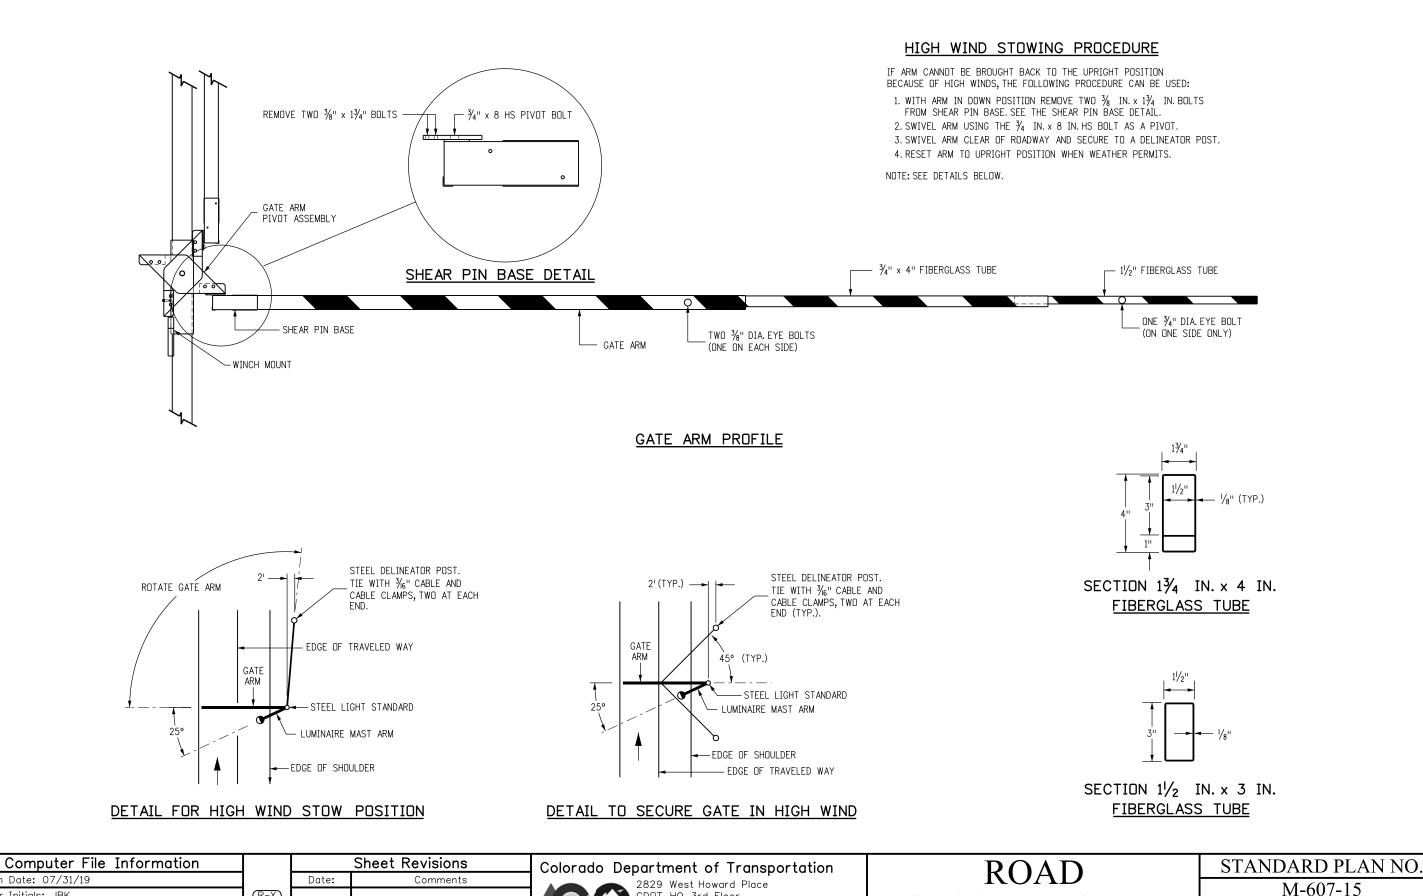

Computer File Information		
Creation Date: 07/31/19		Do
Designer Initials: JBK	\mathbb{R} -X	
Last Modification Date: 07/31/19	\mathbb{R} -X	
Detailer Initials: LTA	\mathbb{R} -X	
CAD Ver.: MicroStation V8 Scale: Not to Scale Units: English	(R-X)	

		Sheet Revisions
	Date:	Comments
$\overline{\mathbb{R}-X}$		
$\overline{\mathbb{R}-X}$		
$\overline{R-X}$		
(R-X)		



2829 West Howard Place CDDT HQ, 3rd Floor Denver, CD 80204 Phone: 303-757-9021 FAX: 303-757-9868


JBK

Project Development Branch

ROAD
CLOSURE GATE

Standard Sheet No. 8 of 9

Issued by the Project Development Branch: July 31, 2019

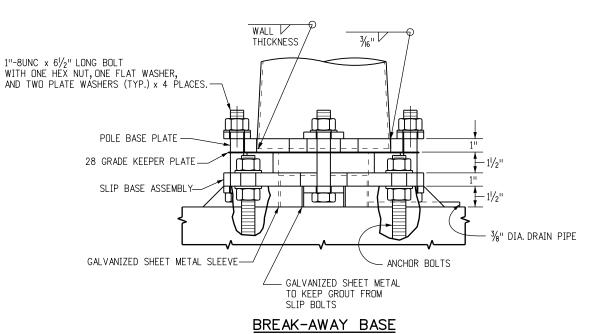


(FOR INFORMATION ONLY)


J'/2" THICK 2" 1//6" DIA. HOLE, EDGES CHAMFERED ON BOTH SIDES

PLATE WASHER

<u>NOTES</u>

- 1. POLE BASE PLATE SHALL CONFORM TO ASTM A 572, GRADE 42.
- 2. BOTTOM PLATE OF SLIP BASE ASSEMBLY SHALL CONFORM TO ASTM A 572, GRADE 50.
- 3. ALL STRUCTURAL STEEL SHALL BE GALVANIZED AFTER FABRICATION IN CONFORMANCE WITH ASTM A 123. ALL CONTACT AREAS OF THE STRUCTURAL STEEL SHALL BE FREE OF GALVANIZING BEADS AND RUNS.
- 4. SLIP BASE CONNECTING HARDWARE SHALL CONFORM TO ASTM A 325, AND SHALL BE ELECTROPLATED CADMIUM IN CONFORMANCE WITH ASTM B 766 TYPE NS.
- 5. KEEPER PLATE SHALL CONFORM TO ASTM A 653, GRADE 33, AND COATING G 90.

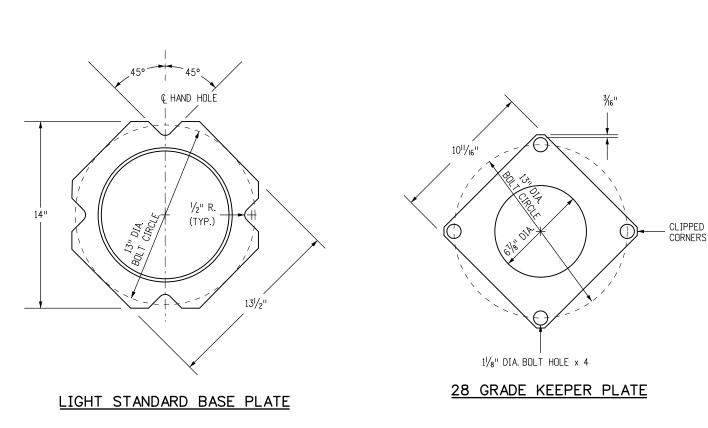

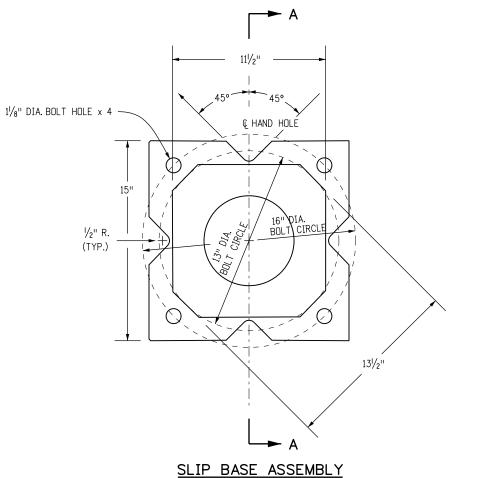

2½"
6¾" DIA.
CENTER HOLE
3/6"

SECTION A-A

OPTIONAL BREAK-AWAY TYPE BASE

Computer File Information		Sheet Revisions		
Creation Date: 07/31/19		Date:	Comments	
Designer Initials: JBK	(R-X)			
Last Modification Date: 07/31/19	(R-X)			
Detailer Initials: LTA	$\overline{R-X}$			

(R-X)

CAD Ver.: MicroStation V8 Scale: Not to Scale Units: English

Colorado Department of Transportation



2829 West Howard Place CDDT HQ, 3rd Floor Denver, CD 80204 Phone: 303-757-9021 FAX: 303-757-9868

JBK

Project Development Branch

ROAD CLOSURE GATE

M-607-15
Standard Sheet No. 9 of 9

STANDARD PLAN NO.

Issued by the Project Development Branch: July 31, 2019


CURB RAMP GENERAL NOTES:

- 1) IN NEW CONSTRUCTION OR FULL-DEPTH RECONSTRUCTION, PROVIDE A SEPARATE CURB RAMP FOR EACH MARKED OR UNMARKED PEDESTRIAN STREET CROSSING. CURB RAMPS SHALL BE CONTAINED WHOLLY WITHIN THE WIDTH OF THE PEDESTRIAN STREET CROSSING OR CROSSWALK THEY SERVE, OR AS SHOWN ON THE
- ② ALTERATIONS ARE DEFINED AS CHANGES TO AN EXISTING HIGHWAY THAT AFFECT PEDESTRIAN ACCESS, CIRCULATION, OR USE. ALTERATIONS INCLUDE, BUT ARE NOT LIMITED TO, RESURFACING, REHABILITATION, RECONSTRUCTION, CURB RAMP RETROFITS, HISTORIC RESTORATION, OR CHANGES OR REARRANGEMENT TO STRUCTURAL PARTS OR ELEMENTS OF A PEDESTRIAN FACILITY.
- (3) A WALKABLE SURFACE IS DEFINED AS A PAVED SURFACE ADJACENT TO A CURB RAMP OR TURNING SPACE, WITHOUT RAISED OBSTACLES, THAT COULD BE MISTAKENLY TRAVERSED BY A USER WHO IS VISUALLY IMPAIRED.
- (4) IN ALTERATIONS, WHERE AN EXISTING PHYSICAL CONSTRAINT PREVENTS PROVIDING A SEPARATE CURB RAMP FOR EACH PEDESTRIAN STREET CROSSING. A SINGLE DIAGONAL RAMP (ON THE APEX) SHALL BE PERMITTED TO SERVE BOTH PEDESTRIAN STREET CROSSINGS. THE USE OF A SINGLE DIAGONAL RAMP SHALL BE APPROVED BY THE ENGINEER PRIOR TO CONSTRUCTION. DIAGONAL RAMPS ARE NOT ACCEPTABLE IN NEW CONSTRUCTION OR FULL-DEPTH
- (5) DETECTABLE WARNINGS SURFACES (DWS) ARE INTENDED TO INDICATE THE BOUNDARY BETWEEN A PEDESTRIAN ROUTE AND VEHICULAR ROUTE WHERE THERE IS A FLUSH RATHER THAN CURBED CONNECTION. DWS ARE NOT INTENDED TO PROVIDE WAYFINDING. DWS SHALL BE PROVIDED AT THE FOLLOWING LOCATIONS;
 - 1. CURB RAMPS, BLENDED TRANSITIONS, AND DEPRESSED CORNERS AT PEDESTRIAN STREET CROSSINGS; 2. PEDESTRIAN REFUGE ISLANDS (6 FEET IN WIDTH OR GREATER);
 - 3. BOARDING PLATFORMS AT TRANSIT STOPS WHERE THE EDGE OF THE PLATFORM IS NOT PROTECTED TO PEDESTRIAN CROSS TRAFFIC; AND
 - 4. BOARDING AREAS AT SIDEWALK OR STREET LEVEL TRANSIT STOPS WHERE THE AREA IS NOT PROTECTED TO PEDESTRIAN CROSS TRAFFIC.
- 6 DETECTABLE WARNING SURFACES SHALL CONTRAST VISUALLY WITH THE ADJACENT GUTTER, HIGHWAY, OR PEDESTRIAN ACCESS ROUTE SURFACE, EITHER LIGHT-ON-DARK OR DARK-ON-LIGHT. FEDERAL YELLOW COLOR IS PREFERRED, HOWEVER, OTHER COLORS MAY BE USED IF APPROVED BY THE ENGINEER.
- (7) IN ALTERATIONS, TO AVOID CHASING GRADE INDEFINITELY ON STEEP ROADWAYS, A CURB RAMPS LENGTH IS NOT REQUIRED TO EXCEED 15 FEET REGARDLESS OF THE RESULTING RAMP RUNNING SLOPE.
- (8) ALL SLOPES ARE MEASURED WITH RESPECT TO A LEVEL PLANE.
- (9) DRAINAGE STRUCTURES, TRAFFIC SIGNAL EQUIPMENT, OR OTHER OBSTRUCTIONS SHALL NOT BE INSTALLED ON THE CURB RAMP, OR TURNING SPACE AREAS.
- (10) IN NEW CONSTRUCTION, PULL BOXES, METER BOXES, MAINTENANCE HOLE COVERS, VAULT LIDS, OR SIMILAR, SHALL NOT BE CONSTRUCTED WITHIN ANY PART OF CURB RAMP OR TURNING SPACE. IN ALTERATIONS, WHERE THESE ITEMS CANNOT BE RELOCATED OUTSIDE OF THE CURB RAMP OR TURNING SPACE, THEY MUST NOT CREATE A VERTICAL DISCONTINUITY GRATER THAN 1/2 INCH. ANY VERTICAL DISCONTINUITY BETWEEN 1/4 INCH AND 1/2 INCH SHALL BE BEVELED WITH A SLOPE NOT STEEPER THAN 1V:2H. THE BEVEL SHALL BE APPLIED ACROSS THE ENTIRE SURFACE DISCONTINUITY.
- (11) CONSTRUCTION OF ANY REQUIRED PEDESTRIAN CURB SHALL BE INCLUDED IN THE BID PRICE OF THE CONCRETE CURB RAMP AND WILL NOT BE PAID FOR SFPARATFI Y
- (12) ALL CURB RAMP JOINTS AND GRADE BREAKS SHALL BE FLUSH (0'-1/8"). THE JOINT BETWEEN THE ROADWAY SURFACE AND THE GUTTER PAN SHALL BE FLUSH.
- ③ THE CONTRACTOR SHALL VERIFY REMOVAL LIMITS ARE SUFFICIENT TO PROVIDE POSITIVE DRAINAGE, MAINTAIN EXISTING DRAINAGE PATTERNS, AND AVOID PONDING IN THE FINAL CONFIGURATION.
- (14) FLARED SIDE SLOPES MAY EXCEED 10.0% ONLY WHERE THEY ABUT A NON-WALKABLE SURFACE, OR WHERE THE ADJACENT RAMP SURFACE IS BLOCKED TO PEDESTRIAN TRAFFIC.
- (15) THE CHANGE IN GRADE AT THE BOTTOM OF THE CURB RAMP SHALL NOT EXCEED AN ALGEBRAIC DIFFERENCE OF 13.33%. THE COUNTER SLOPE OF THE GUTTER AT THE FOOT OF A RAMP, TURNING SPACE, OR BLENDED TRANSITION SHALL NOT EXCEED 5.0%.
- (6) GRADE BREAKS AT THE TOP AND BOTTOM OF RAMP RUNS SHALL BE PERPENDICULAR TO THE DIRECTION OF THE RAMP RUN. GRADE BREAKS SHALL NOT BE PERMITTED ON THE SURFACE OF THE RAMP RUN OR TURNING SPACE. SURFACE SLOPES THAT MEET AT GRADE BREAKS SHALL BE FLUSH.
- (17) A BROOM FINISH, WITH SWEEPS PERPENDICULAR TO THE DIRECTION OF PEDESTRIAN TRAFFIC, SHALL BE APPLIED TO ALL RAMP AND TURNING SPACE SURFACES.
- (18) IN ALTERATIONS, WHERE A RAMP OR TURNING SPACE MUST TIE INTO AN EXISTING GRADE THAT CANNOT BE ALTERED, THE RAMP OR TURNING SPACE MAY BE WARPED TO TRANSITION TO THE REQUIRED CROSS SLOPE. THE TRANSITION TO THE REQUIRED CROSS SLOPE SHALL BE SPREAD EVENLY OVER THE LENGTH OF THE RAMP OR TURNING SPACE TO MINIMIZE THE DEGREE OF WARPING. THE RATE OF CHANGE ON A RAMP OR TURNING SPACE SHALL NOT EXCEED 3% PER LINEAR FOOT.
- (19) DESIGN AND CONSTRUCT CURB RAMPS, TURNING SPACES, AND FLARE SLOPES WITH THE FLATTEST SLOPES POSSIBLE. THE SLOPES INDICATED IN THESE DETAILS SHOW THE MAXIMUM SLOPES ALLOWABLE. PREFERRED VALUES TO BE USED DURING DESIGN, LAYOUT, AND CONSTRUCTION ARE:
 - RAMP RUNNING SLOPE 7.5%
 - RAMP CROSS SLOPE 1
 - TURNING SPACE RUNNING SLOPE 1.5%
 - TURNING SPACE CROSS SLOPE 1.5%
 - FLARE SLOPE 8.0-9.0%

GENERAL NOTES & PAY AREAS

- WHERE SNOW REMOVAL EQUIPMENT WILL BE USED TO CLEAR THE PEDESTRIAN ACCESS ROUTE, CONSULT THE ENGINEER PRIOR TO CONSTRUCTION TO ENSURE THE WIDTH AND THICKNESS OF CURB RAMPS IS SUFFICIENT TO ACCOMODATE SUCH EQUIPMENT.
- (21) PROVIDE EXPANSION JOINT MATERIAL 1/2" THICK WHERE CURB RAMPS ADJOIN ANY RIGID PAVEMENT, OR STRUCTURE. THE TOP OF THE JOINT FILLER MATERIAL SHALL BE FLUSH WITH ADJOINING CONCRETE SURFACES. THE EXPANSION JOINT MATERIAL SHALL EXTEND FOR THE FULL DEPTH OF THE CONCRETE SURFACE.
- (2) PROVIDE TIE BAR REINFORCING BETWEEN INDEPEDENTLY POURED CONCRETE CURB RAMPS OR TURNING SPACES AND CURB AND GUTTER. DRILL AND GROUT NO. 4 12 INCH LONG REINFORCEMENT BARS (EPOXY COATED) AT 18 INCHES CENTER TO CENTER MINIMUM.

CURB RAMP PAY AREAS

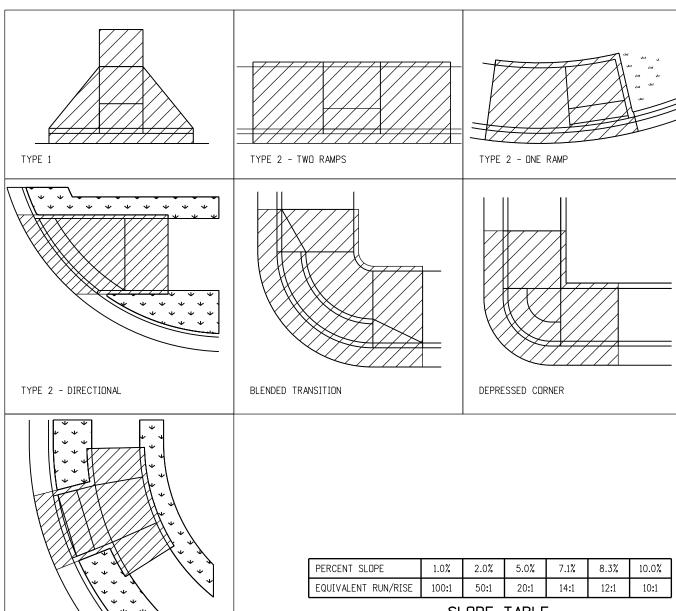

SLOPE TABLE

Computer File Information		Sheet Revisions		
Creation Date: 07/31/19		Date:	Comments	
Designer Initials: JBK	(R-X)			
Last Modification Date: 07/31/19	(R-X)			
Detailer Initials: LTA	(R-X)			
CAD Ver.: MicroStation V8 Scale: Not to Scale Units: English	R-X			

Colorado Department of Transportation

2829 West Howard Place CDDT HQ, 3rd Floor Denver, CO 80204 Phone: 303-757-9021 FAX: 303-757-9868

COMBINATION


Project Development Branch


CURB RAMPS

STANDARD PLAN NO. M-608-1


Issued by the Project Development Branch: July 31, 2019


Standard Sheet No. 1 of 10

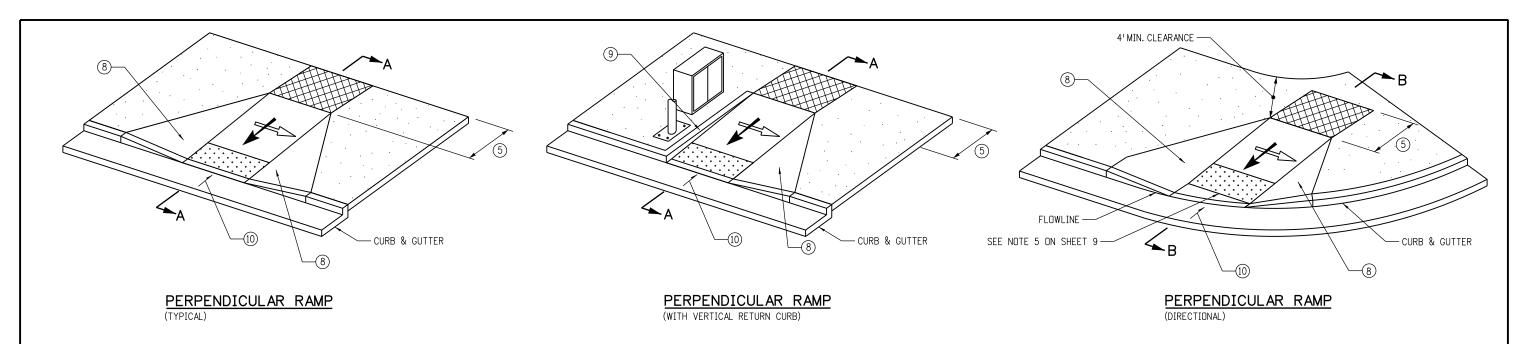

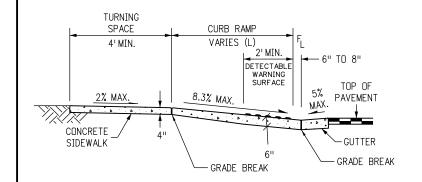

SECTION A-A

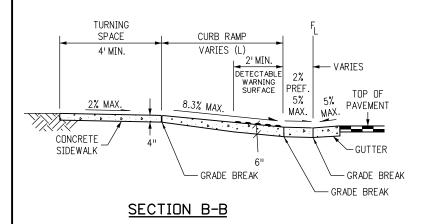

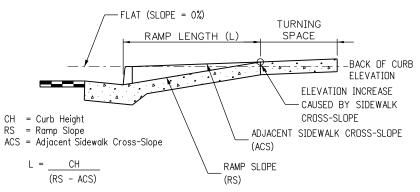

EXAMPLE: CH = 6" (0.5 ft.), RS = 7.5% (0.075), ACS = 1.5% (0.015) L = 0.5/(0.075-0.015) = 8.3 ft.

DETAIL A - RAMP LENGTH

TURNING SPACE (3) (4) (5)

DETECTABLE WARNING SURFACE (DWS)

TYPE 1 PERPENDICULAR CURB RAMPS

Computer File Information		Sheet Revisions		
Creation Date: 07/31/19		Date:	Comments	
Designer Initials: JBK	$\overline{\mathbb{R}-X}$			
Last Modification Date: 07/31/19	$\overline{R-X}$			
Detailer Initials: LTA	$\overline{R-X}$			
CAD Ver.: MicroStation V8 Scale: Not to Scale Units: English	(R-X)			

Colorado Department of Transportation



2829 West Howard Place
CDDT HQ, 3rd Floor
Denver, CD 80204
Phone: 303-757-9021 FAX: 303-757-9868

elopment Branch
JBK

Project Development Branch

CURB RAMPS

STANDARD PLAN NO.

M-608-1


Standard Sheet No. 2 of 10

Issued by the Project Development Branch: July 31, 2019


Project Sheet Number:

PERPENDICULAR RAMP NOTES

- (1) RAMP WIDTH PROVIDE 5 FT. OR GREATER WHERE POSSIBLE. IF SITE CONSTRAINTS DO NOT PERMIT, PROVIDE 4 FT. MINIMUM. RAMPS SERVICING SHARED USE PATHS SHALL MATCH THE WIDTH OF THE PATH
- RAMP RUNNING SLOPE 8.3% MAX.
 - TURNING SPACE RUNNING SLOPE 2.0% MAX. TURNING SPACE RUNNING SLOPE IS MEASURED IN THE SAME DIRECTION AS THE RAMP RUNNING SLOPE.
- RAMP AND TURNING SPACE CROSS SLOPE 2.0% TYPICAL. AT CROSSINGS WITHOUT YIELD OR STOP CONTROL, OR WITH A SIGNAL WHERE VEHICLES CAN PROCEED THROUGH THE INTERSECTION WITHOUT SLOWING OR STOPPING, THE CROSS SLOPE OF RAMPS AND TURNING SPACES MAY EQUAL THE HIGHWAY GRADE. AT MIDBLOCK PEDESTRIAN STREET CROSSINGS THE RAMP AND TURNING SPACE CROSS SLOPE MAY EQUAL THE HIGHWAY GRADE.
 - (5) TURNING SPACE DIMENSIONS PROVIDE A TURNING SPACE AT THE TOP OF PERPENDICULAR RAMPS WITH A WIDTH EQUAL TO THE WIDTH OF THE CURB RAMP. TURNING SPACE LENGTH MUST BE 4 FT. MINIMUM, MEASURED IN THE DIRECTION OF THE RAMP RUN. WHEN A TURNING SPACE IS CONSTRAINED AT THE BACK OF SIDEWALK, INCREASE LENGTH TO 5 FT. MINIMUM IN THE DIRECTION OF THE RAMP RUN.
 - 6 RAMP ALIGNMENT RAMPS SHALL BE ALIGNED TO BE FULLY CONTAINED WITHIN THE CROSSWALK OR STREET CROSSING THEY SERVE. PROVIDE ONE RAMP FOR EACH STREET CROSSING DIRECTION. IN ALTERATIONS, WHERE EXISTING PHYSICAL CONSTRAINTS PREVENT PROVIDING ONE CURB RAMP FOR EACH CROSSING DIRECTION, A SINGLE DIAGONAL CURB RAMP (ON THE APEX OF A CORNER) SHALL BE PERMITTED TO SERVE BOTH PEDESTRIAN STREET CROSSINGS. IF A DIAGONAL RAMP IS USED, A CLEAR SPACE 4 FT.X 4FT. MUST BE PROVIDED AT THE BASE OF THE RAMP. THE CLEAR SPACE MUST BE WITHIN BOTH CROSSWALKS AND WHOLLY OUTSIDE OF ANY ADJACENT VEHICULAR TRAVEL LANES. DIAGONAL RAMPS ARE NOT ACCEPTABLE IN NEW CONSTRUCTION, OR FULL-DEPTH RECONSTRUCTION.
 - 7 RAMP LENGTH PERPENDICULAR RAMP LENGTH IS DEPENDENT UPON THE RAMP SLOPE, HEIGHT OF CURB, AND ADJACENT SIDEWALK CROSS-SLOPE WHICH MUST BE INTERCEPTED. SEE DETAIL A FOR CALCULATING RAMP LENGTH WHEN CHASING SIDEWALK CROSS-SLOPE. WHERE TERRAIN IS SLOPING A RAMP IS NOT REQUIRED TO CHASE GRADE MORE THAN 15 FT. REGARDLESS OF THE RESULTING RAMP SLOPE.
 - (8) RAMP FLARES WHERE A RAMP EDGE ABUTS A WALKABLE SURFACE, A FLARED SIDE SHALL BE PROVIDED. RAMP FLARE SLOPES SHALL NOT EXCEED 10.0%.
 - (9) VERTICAL CURB RETURNS VERTICAL CURB RETURNS MAY BE USED ONLY WHERE A RAMP ABUTS A NON-WALKABLE SURFACE, OR WHERE A RAMP IS PROTECTED FROM PEDESTRIAN CROSS TRAFFIC (FOR EXAMPLE BY A SIGNAL CABINET OR UTILITY POLE WHICH BLOCKS PASSAGE).
 - (10) GUTTER COUNTER SLOPE 5.0% MAX.

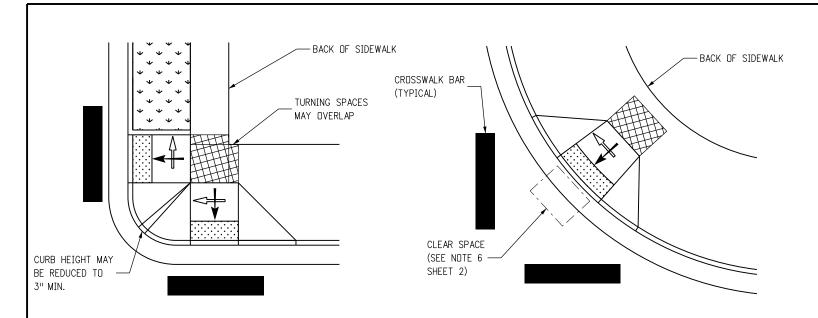

-BACK OF SIDEWALK

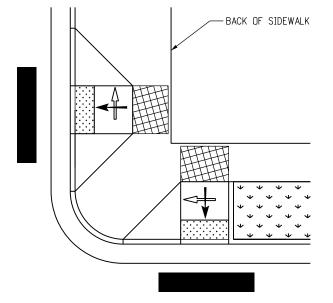

TURNING SPACE (SEE NOTES 3, 4, 5 - SHEET 2)

DETECTABLE WARNING SURFACE (DWS) SEE DWS SHEETS FOR PLACEMENT DETAILS

RAMP RUNNING SLOPE

RAMP CROSS SLOPE

NOTE


PLACEMENTS SHOWN ARE TYPICAL CONFIGURATIONS ONLY AND NOT INDICATIVE OF ALL OPTIONS. OTHER RAMP CONFIGURATIONS MAY BE ACCEPTABLE AS LONG AS THEY CONFORM TO THE CRITERIA IN THESE STANDARDS, AND ARE APPROVED BY THE ENGINEER.

TYPE 1 RAMPS FOR WIDE SIDEWALK


(3" REDUCED CURB)

TYPE 1 RAMP (DIAGONAL)

NOT ALLOWABLE IN NEW CONSTRUCTION/FULL DEPTH RECONSTRUCTION SEE GENERAL NOTE 4

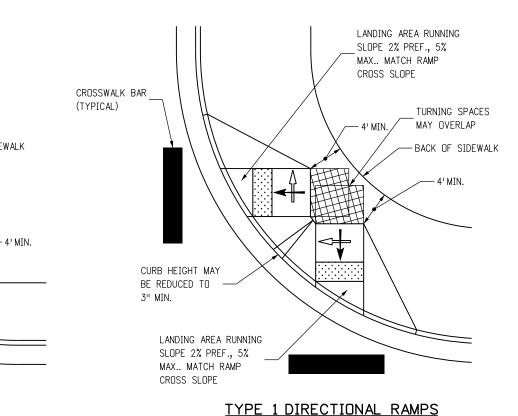

TYPE 1 RAMPS FOR WIDE SIDEWALK

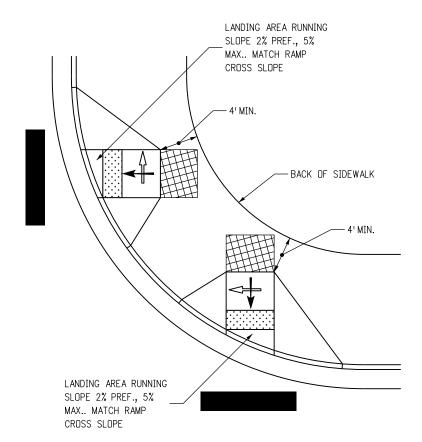

TYPE 1 DIRECTIONAL RAMPS (LARGE RADIUS)

TYPE 1 PERPENDICULAR RAMPS

CAD Ver.: MicroStation V8 Scale: Not to Scale Units: English

(3" REDUCED CURB)

TYPE	1	CURB	RAMPS	TYPICAL	CONFIGURATIONS

Computer File Information			Sheet Revisions
Creation Date: 07/31/19		Date:	Comments
Designer Initials: JBK	(R-X)		
ast Modification Date: 07/31/19	\mathbb{R} -X		
Octailor Initials: LTA			

(R-X)

Colorado Department of Transportation 2829 West Howard Place

CDDT HQ, 3rd Floor Denver, CD 80204 Phone: 303-757-9021 FAX: 303-757-9868

JBK


Project Development Branch


CURB RAMPS


STANDARD PLAN NO. M-608-1

Standard Sheet No. 3 of 10

Issued by the Project Development Branch: July 31, 2019

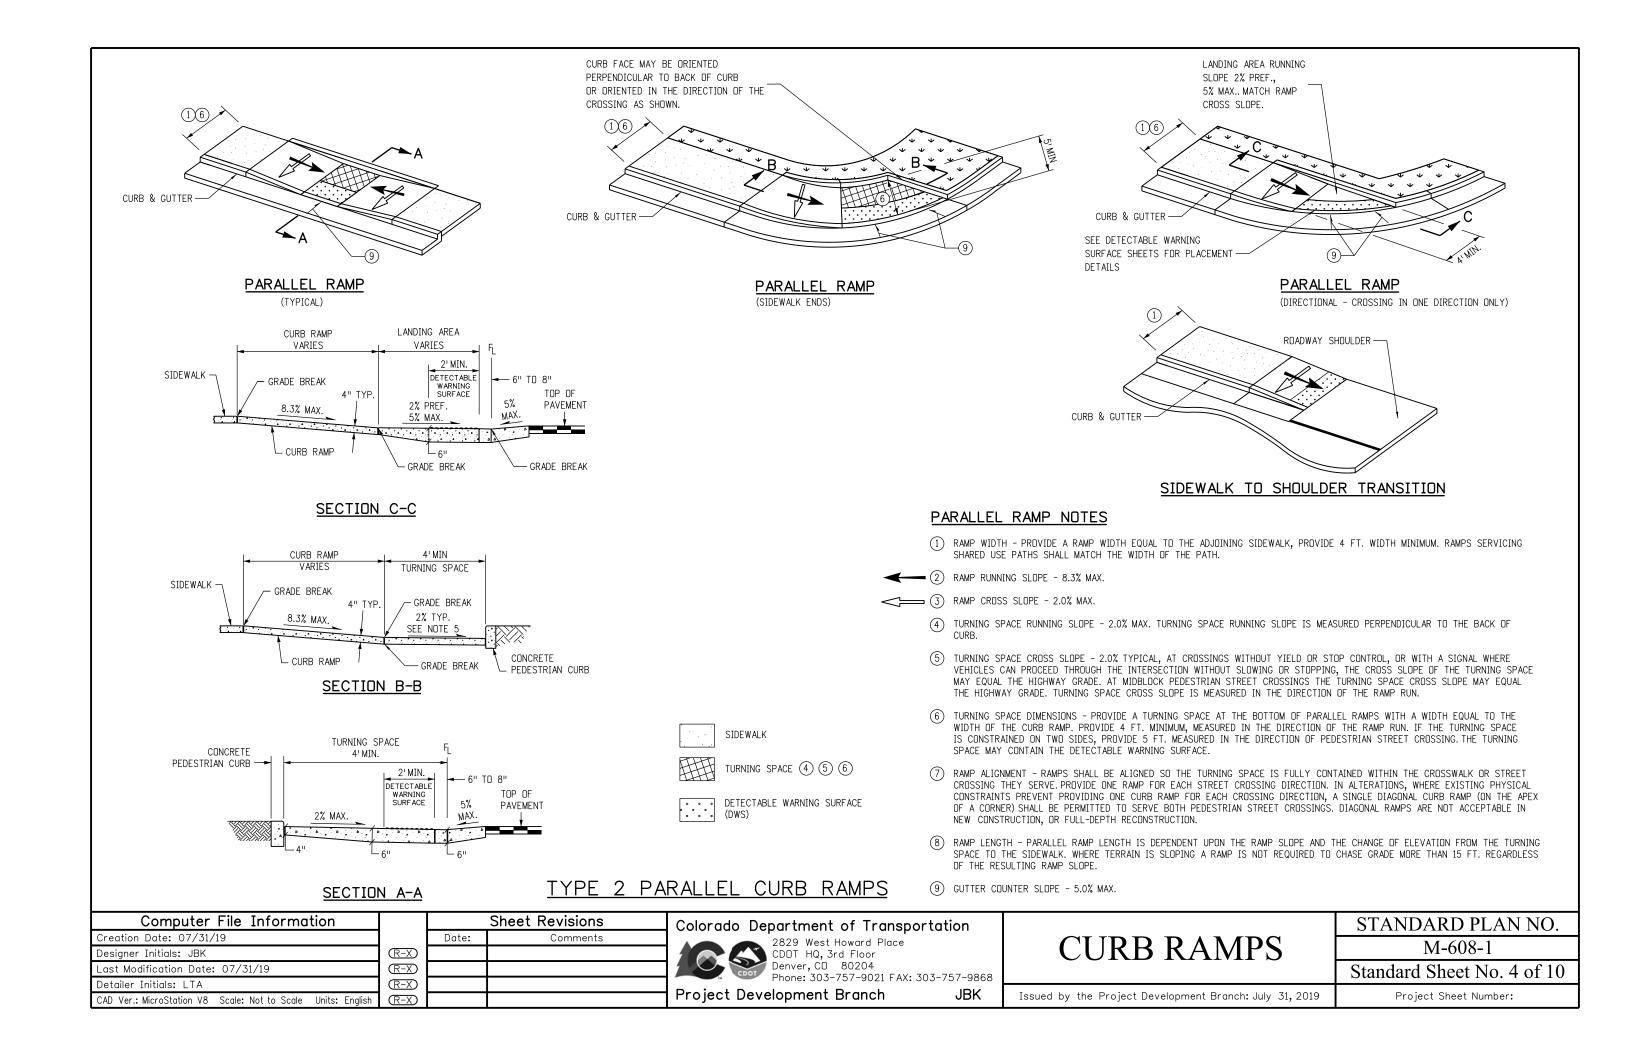


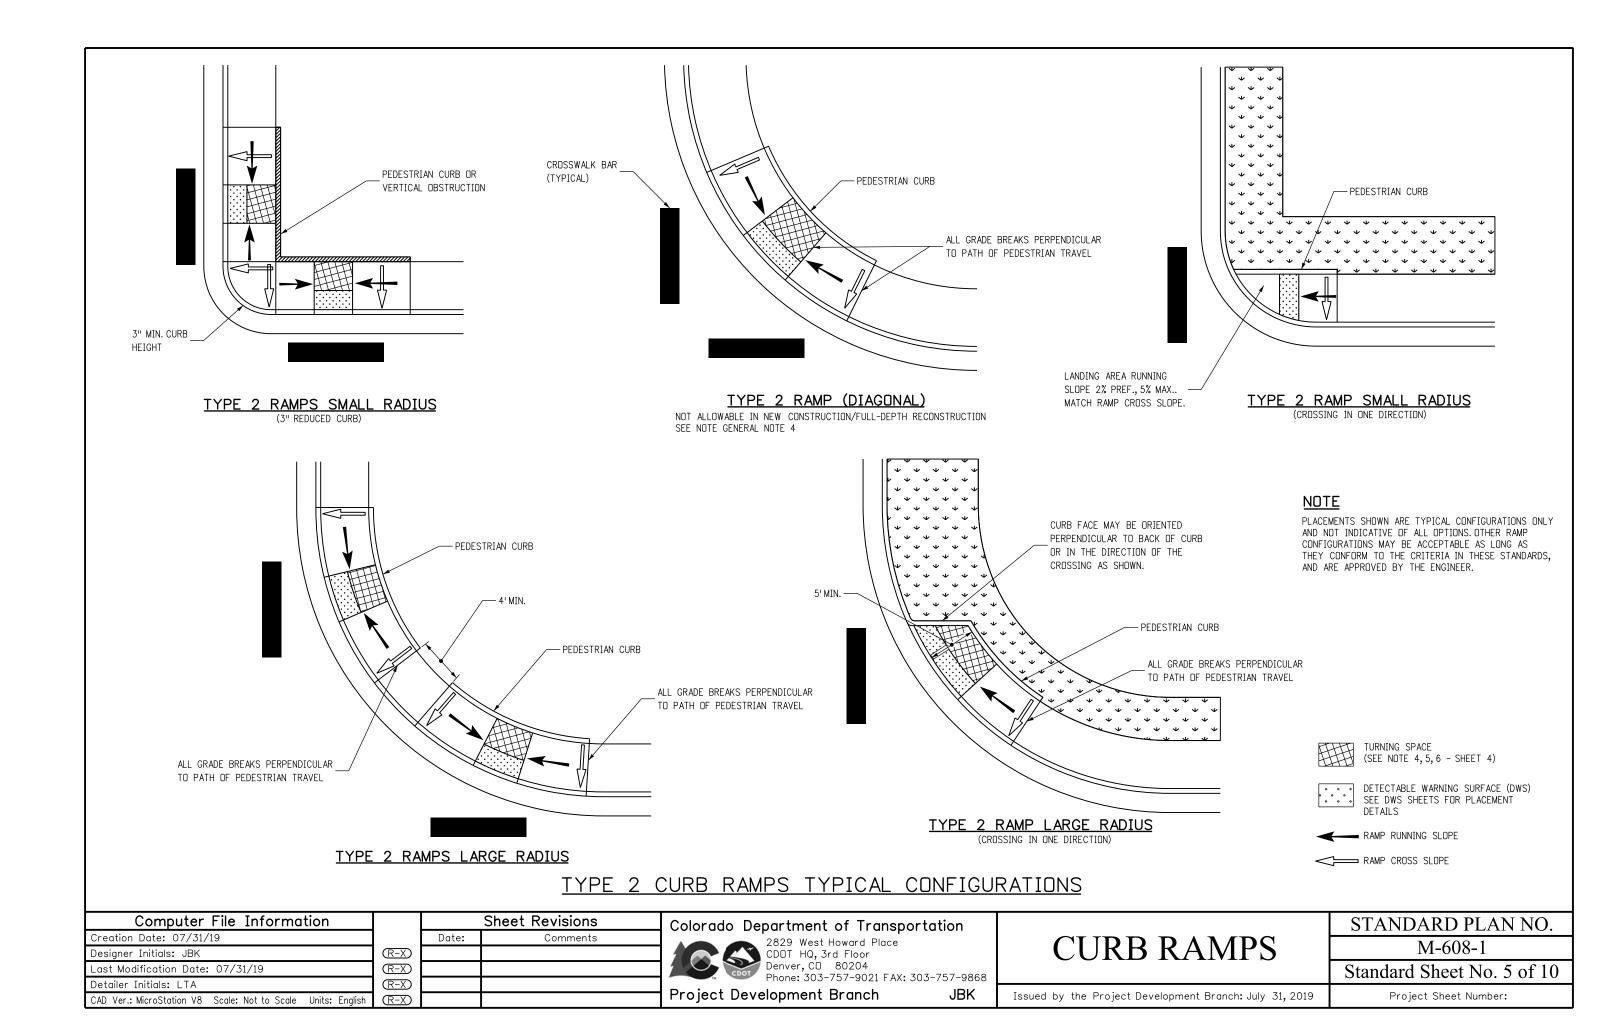

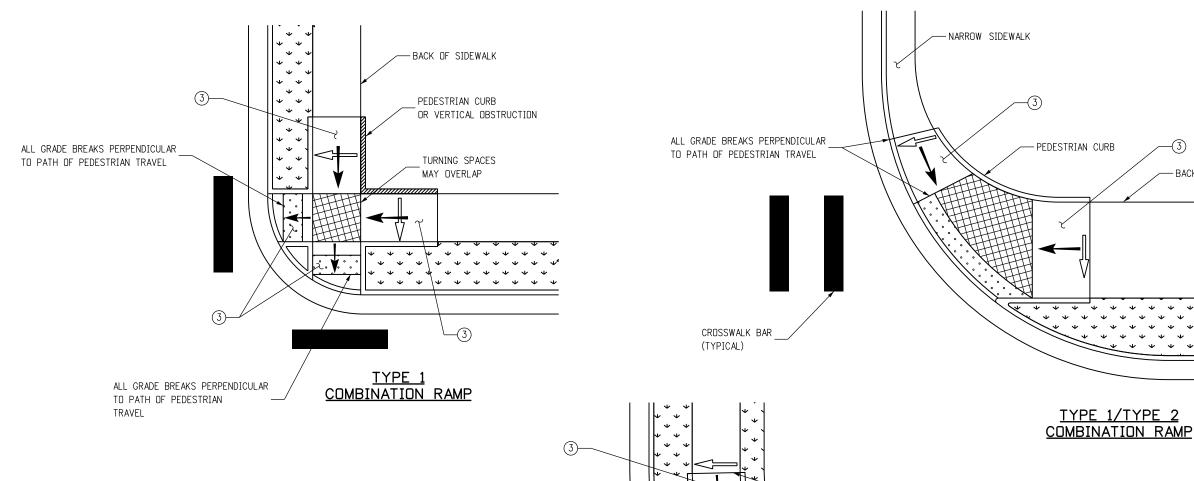

COMBINATION CURB RAMP NOTES:

- 1 THE CURB RAMP PLACEMENTS SHOWN ARE TYPICAL CONFIGURATIONS ONLY AND NOT INDICATIVE OF ALL OPTIONS. OTHER CURB RAMP CONFIGURATIONS MAY BE ACCEPTABLE AS LONG AS THEY CONFORM TO THE CRITERIA IN THESE STANDARDS, AND ARE APPROVED BY THE ENGINEER.
- (2) RAMP AND TURNING SPACE CROSS SLOPE 2.0% TYPICAL. AT CROSSINGS WITHOUT YIELD OR STOP CONTROL, OR WITH A SIGNAL WHERE VEHICLES CAN PROCEED THROUGH THE INTERSECTION WITHOUT SLOWING OR STOPPING, THE CROSS SLOPE OF THE RAMP AND TURNING SPACE MAY EQUALTHE HIGHWAY GRADE. AT MIDBLOCK PÉDESTRIAN STREET CROSSINGS THE RAMP AND TURNING SPACE CROSS SLOPE MAY EQUAL THE HIGHWAY GRADE.
- (3) WHERE IT IS ACCEPTABLE FOR A RAMP OR TURNING SPACE CROSS SLOPE TO EXCEED 2.0% AND MATCH THE HIGHWAY GRADE. THE RAMP ABOVE THE TURNING SPACE MAY BE WARPED TO TIE INTO THE ADJOINING SIDEWALK CROSS SLOPE. THE TRANSITION TO THE SIDEWALK CROSS SLOPE SHALL BE SPREAD EVENLY OVER THE LENGTH OF THE RAMP TO MINIMIZE WARPING. THE RATE OF CHANGE IN CROSS SLOPE MAY NOT EXCEED 3.0% PER LINEAR FOOT.

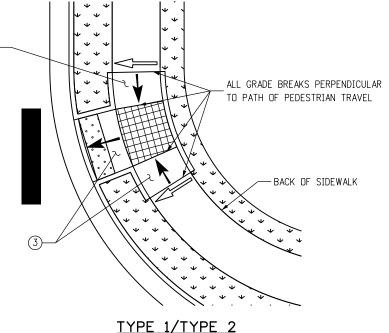



-BACK OF SIDEWALK

TURNING SPACE (2) (3)



DETECTABLE WARNING SURFACE (DWS) SEE DWS SHEETS FOR PLACEMENT DETAILS

RAMP RUNNING SLOPE



COMBINATION CURB RAMPS TYPICAL CONFIGURATIONS

COMBINATION RAMP

Computer File Information		Sheet Revisions		
Creation Date: 07/31/19		Date:	Comments	
Designer Initials: JBK	\mathbb{R} -X			
Last Modification Date: 07/31/19	\mathbb{R} -X			
Detailer Initials: LTA	\mathbb{R} -X			
CAD Ver.: MicroStation V8 Scale: Not to Scale Units: English	R-X			

Colorado Department of Transportation



2829 West Howard Place CDDT HQ, 3rd Floor


Denver, CD 80204 Phone: 303-757-9021 FAX: 303-757-9868 Project Development Branch JBK

CURB RAMPS


M-608-1Standard Sheet No. 6 of 10


STANDARD PLAN NO.

Issued by the Project Development Branch: July 31, 2019

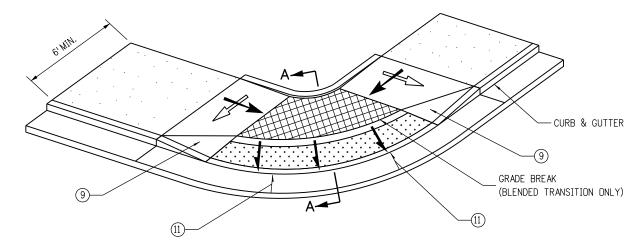


BLENDED TRANSITION

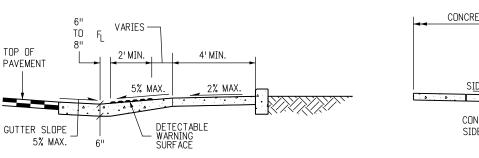

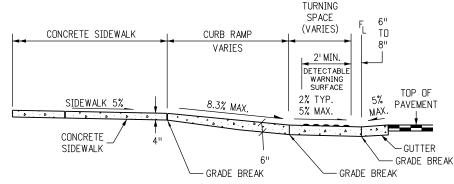


SECTION A-A

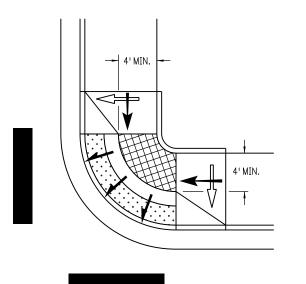



SECTION B-B

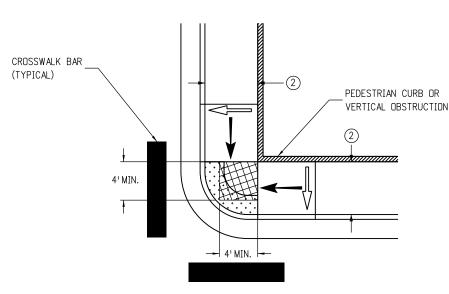

DEPRESSED CORNER

TYPE 5 - DEPRESSED CORNER/BLENDED TRANSITION

Computer File Information			Sheet Revisions
Creation Date: 07/31/19		Date:	Comments
Designer Initials: JBK	\mathbb{R} -X		
Last Modification Date: 07/31/19	\mathbb{R} -X		
Detailer Initials: LTA	\mathbb{R} -X		
CAD Ver.: MicroStation V8 Scale: Not to Scale Units: English	(R-X)		

Colorado Department of Transportation



2829 West Howard Place CDDT HQ, 3rd Floor Denver, CD 80204 Phone: 303-757-9021 FAX: 303-757-9868

JBK

Project Development Branch

STANDARD PLAN NO. M-608-1Standard Sheet No. 7 of 10

Issued by the Project Development Branch: July 31, 2019

DEPRESSED CORNER

SIDEWALK

TURNING SPACE (4) (5) (6)


CURB & GUTTER

DETECTABLE WARNING SURFACE

BLENDED TRANSITION & DEPRESSED CORNER NOTES

- PERPENDICULAR AND PARALLEL RAMP CONFIGURATIONS ARE PREFFERED. BLENDED TRANSITIONS AND DEPRESSED CORNERS SHOULD ONLY BE USED WHERE SITE CONDITIONS MAKE THEM A MORE APPROPRIATE OPTION, OR WHERE PERPENDICULAR OR PARALLEL RAMPS CANNOT BE INSTALLED DUE TO A PHYSICAL SITE CONSTRAINT.
- RAMP WIDTH PROVIDE 5 FT. OR GREATER WHERE POSSIBLE. IF SITE CONSTRAINTS DO NOT PERMIT, PROVIDE 4FT. WIDTH MINIMUM. RAMPS SERVICING SHARED USE PATHS SHALL MATCH THE WIDTH OF THE PATH.
- RAMP RUNNING SLOPE 8.3% MAX.
- 4) BLENDED TRANSITION RUNNING SLOPE 5.0% MAX.
- (5) RAMP AND TURNING SPACE CROSS SLOPE 2.0% TYPICAL. AT CROSSINGS WITHOUT YIELD OR STOP CONTROL, OR WITH A SIGNAL WHERE VEHICLES CAN PROCEED THROUGH THE INTERSECTION WITHOUT SLOWING OR STOPPING, THE CROSS SLOPE OF RAMPS AND TURNING SPACES MAY EQUAL THE HIGHWAY GRADE.
 - TURNING SPACE DIMENSIONS PROVIDE A 4 FT. X 4 FT. MIN. TURNING SPACE AT THE BOTTOM OF RAMP RUNS. THE TURNING SPACE MAY CONTAIN THE DETECTABLE WARNING SURFACES.
 - RAMP ALIGNMENT TURNING SPACE SHALL BE ALIGNED TO BE FULLY CONTAINED WITHIN THE CROSSWALK OR STREET CROSSING(S) THEY SERVE.
 - (8) RAMP LENGTH RAMP LENGTH IS DEPENDENT UPON THE RAMP SLOPE AND THE CHANGE OF ELEVATION FROM THE TURNING SPACE TO THE SIDEWALK. WHERE TERRAIN IS SLOPING A RAMP IS NOT REQUIRED TO CHASE GRADE MORE THAN 15 FT. REGARDLESS OF THE RESULTING RAMP SLOPE.
 - (9) RAMP FLARES WHERE A RAMP EDGE ABUTS A WALKABLE SURFACE, A FLARED SIDE MUST BE PROVIDED. RAMP FLARE SLOPES SHALL NOT EXCEED 10.0%.
 - VERTICAL CURB RETURNS VERTICAL CURB RETURNS MAY BE USED ONLY WHERE A RAMP ABUTS A NON-WALKABLE SURFACE, OR WHERE A RAMP IS PROTECTED FROM PEDESTRIAN CROSS TRAFFIC (FOR EXAMPLE BY A SIGNAL CABINET OR UTILITY POLE WHICH BLOCKS PASSAGE).
 - GUTTER COUNTER SLOPE 5.0% MAX.
 - DWS PLACEMENT DWS SHALL BE PLACED AROUND THE RADIUS AND LOCATED AT THE BACK OF CURB ON BLENDED TRANSITION AND DEPRESSED CORNER RAMPS.


CURB RAMPS Project Sheet Number:

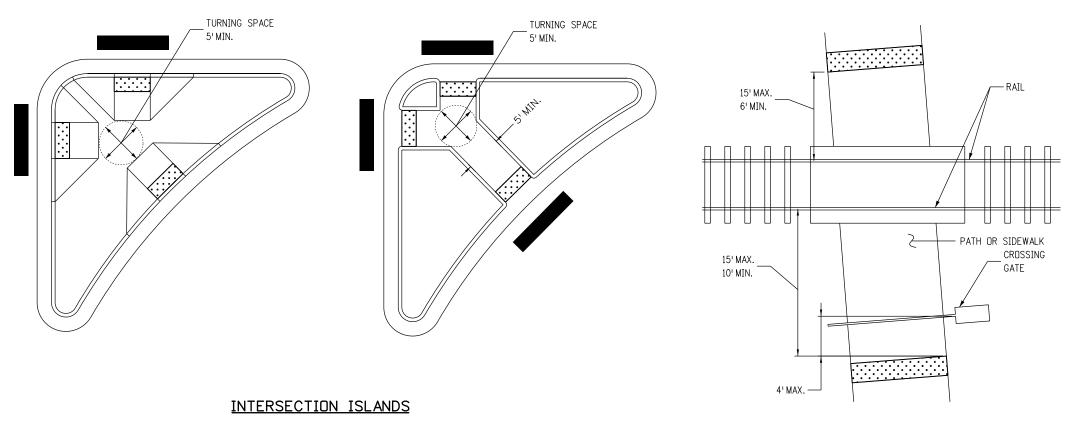


NOTES:

- DETECTABLE WARNING SURFACES SHALL BE PLACED IN ALIGNMENT WITH THE BACK OF CURB.
- (2) FLARED SIDES ARE PREFERENTIAL ON RAISED INTERSECTION ISLANDS AND SHOULD BE PROVIDED ON ISLANDS WHICH SERVE SHARED USE PATHS, OR AT LOCATIONS WHERE BICYCLE USE IS EXPECTED.
- (3) FOR CUT-THROUGH MEDIAN ISLANDS, DETECTABLE WARNING SURFACES SHALL BE PLACED IN ALIGNMENT WITH THE BACK OF CURB AND BE SEPARATED BY A MINIMUM 2 FOOT SPACE WITHOUT DWS. IF A 2 FOOT SEPARATION BETWEEN DETECTABLE WARNING SURFACES CANNOT BE PROVIDED NO DETECTABLE WARNING SURFACE SHALL BE INSTALLED.
- $\stackrel{\textstyle \mbox{\mbox{(4)}}}{}$ CURB RAMP AND CUT-THROUGH WIDTHS SHOULD BE THE SAME WIDTH AS ANY SIDEWALK OR SHARED USE PATH WHICH THEY SERVE.

AT-GRADE RAIL CROSSING

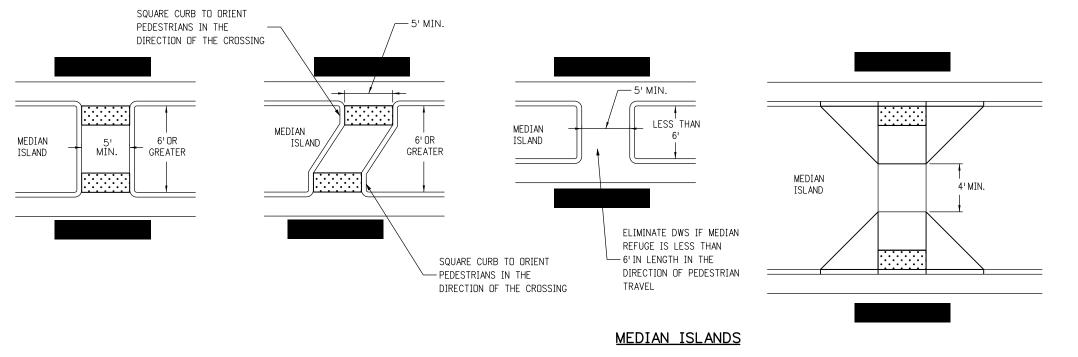

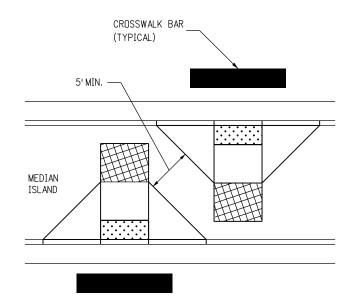

TURNING SPACE

MEDIANS / RAILROADS / ISLANDS

Computer File Information		Sheet Revisions		
Creation Date: 07/31/19		Date:	Comments	
Designer Initials: JBK	$\overline{\mathbb{R}-X}$			
Last Modification Date: 07/31/19	$\overline{R-X}$			
Detailer Initials: LTA	(R-X)			

CAD Ver.: MicroStation V8 Scale: Not to Scale Units: English

(R-X)

Colorado Department of Transportation



2829 West Howard Place CDOT HQ, 3rd Floor Denver, CO 80204 Phone: 303-757-9021 FAX: 303-757-9868

JBK

Project Development Branch


CURB RAMPS

STANDARD PLAN NO.

M-608-1

Standard Sheet No. 8 of 10

Issued by the Project Development Branch: July 31, 2019

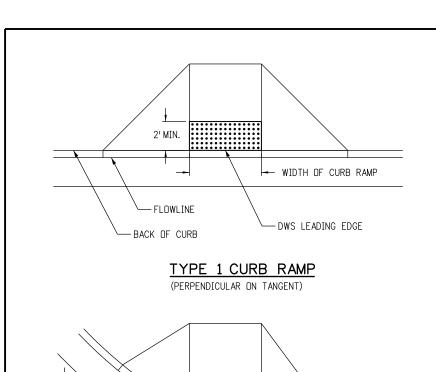


2¹ MIN.

WIDTH OF CURB RAMP

DWS LEADING EDGE

BOTTOM OF RAMP GRADE BREAK

BACK OF CURB DWS LEADING EDGE WIDTH OF CURB RAMP

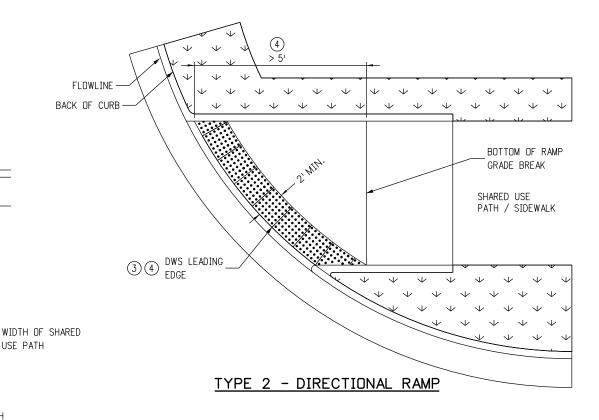

TYPE 1 CURB RAMP (PERPENDICULAR ON RADIUS) EDGE OF PAVEMENT 2' MIN. I ANF LINE DWS LEADING EDGE -SHARED USE PATH

SHARED USE PATH CROSSING

TYPE 1 CURB RAMP (DIRECTIONAL ON RADIUS)

FLOWLINE BACK OF CURB-

FLOWLINE BACK OF CURB-WIDTH OF CURB RAMP DWS LEADING EDGE

TYPE 2 CURB RAMP

DETECTABLE WARNING SURFACE NOTES:

- 2' MAX. (5)

(1) DETECTABLE WARNING SURFACES (DWS) SHALL BE INSTALLED AT SIDEWALK, OR SHARED USE PATH, TO STREET TRANSITIONS, AND SHALL CONSIST OF TRUNCATED DOME SURFACES. ANY TRUNCATED DOME PANELS OR PAVERS WHICH ARE USED MUST BE ON THE CDOT APPROVED PRODUCTS LIST (APL).

USE PATH

- THE DETECTABLE WARNING SURFACE SHALL SPAN THE FULL WIDTH OF THE CURB RAMP, SHARED USE PATH, OR OTHER ROADWAY ENTRANCE AS APPLICABLE. A GAP OF 2 INCHES FROM THE EDGE OF THE DETECTABLE WARNING SURFACE TO THE EDGE OF THE CURB RAMP OR SHARED USE PATH IS PERMITTED.
- WHEN DETECTABLE WARNING SURFACES ARE PLACED ON A SLOPE GREATER THAN 5.0% TRUNCATED DOMES SHOULD BE ALIGNED IN THE DIRECTION OF THE RAMP RUN; OTHERWISE DOMES ARE NOT REQUIRED TO BE ALIGNED. TRUNCATED DOMES SHALL BE IN A SQUARE GRID OR RADIAL PATTERN. WHEN PLACED RADIALLY, PLACE ADJACENT DWS PLATES EDGE TO EDGE. EDGES OF CUT PLATES SHALL BE STRAIGHT.
- LOCATE ONE CORNER OF THE DWS LEADING EDGE AT THE BACK OF CURB. NO POINT ON THE LEADING EDGE OF THE DWS MAY BE MORE THAN 5 FT. FROM THE BACK OF CURB. WHEN ANY POINT OF THE LEADING EDGE OF THE DWS WILL BE GREATER THAN 5 FT. FROM THE BACK OF CURB, PLACE THE DWS RADIALLY AT THE BACK OF CURB.
- WHERE PERPENDICULAR DIRECTIONAL RAMPS ABUT A WALKABLE SURFACE, THE LEADING EDGE OF THE DWS SHALL NOT BE PLACED FURTHER THAN 2 FEET FROM THE BACK OF CURB. IF THE RADIUS OF A CORNER MAKES THIS IMPOSSIBLE, ORIENT THE CURB RAMP PERPENDICULAR TO THE CURB AND GUTTER.
- IF THE DETECTABLE WARNING SURFACE IS CUT, GRIND OFF THE REMAINING PORTION OF ANY CUT TRUNCATED DOMES. SEAL ALL CUT PANEL EDGES WITH AN APL SEALANT TO PREVENT WATER DAMAGE.
- TRUNCATED DOME PLATES SHALL BE EMBEDED IN THE CONCRETE CURB RAMP WHILE THE CONCRETE IS PLASTIC.
- (8) DWS SHALL NOT BE PLACED OVER GRADE BREAKS.

4 - 2' MIN. 5' OR LESS BOTTOM OF RAMP GRADE BREAK SIDEWALK (4) DWS LEADING EDGE FLOWLINE BACK OF CURB-

TYPE 2 - DIRECTIONAL RAMP

DETECTABLE WARNING SURFACE

DETECTABLE WARNING SURFACE PLACEMENT

Computer File Information			Sheet Revisions
Creation Date: 07/31/19		Date:	Comments
Designer Initials: JBK	$\overline{\mathbb{R}-X}$		
Last Modification Date: 07/31/19	$\overline{R-X}$		
Detailer Initials: LTA	$\overline{R-X}$		
CAD Ver.: MicroStation V8 Scale: Not to Scale Units: English	(R-X)		

Colorado Department of Transportation




CDDT HQ, 3rd Floor Denver, CO 80204 Phone: 303-757-9021 FAX: 303-757-9868

Project Development Branch JBK


STANDARD PLAN NO. M-608-1Standard Sheet No. 9 of 10

Issued by the Project Development Branch: July 31, 2019

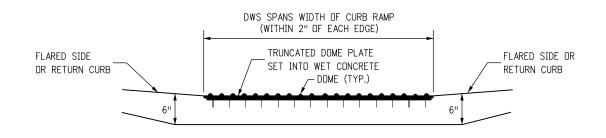


SECTION VIEW OF DETECTABLE WARNING SURFACE PLATE

(LOOKING AT PERPENDICULAR RAMP RUN FROM STREET)

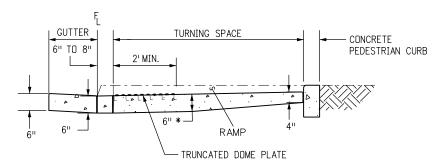


SECTION VIEW FOR PARALLEL CURB RAMP TYPES


(LOOKING PERPENDICULAR TO TURNING SPACE)

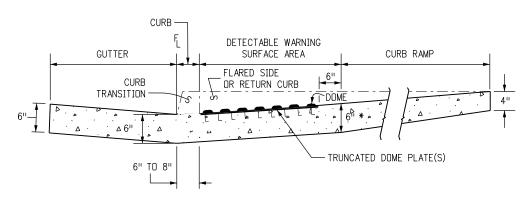


SECTION VIEW FOR PERPENDICULAR CURB RAMP TYPES

(LOOKING PERPENDICULAR TO RAMP RUN)

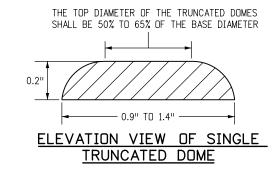


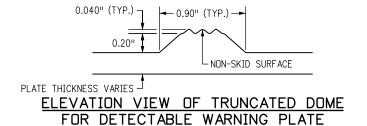

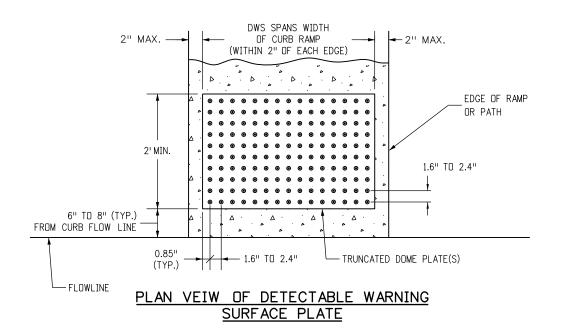


DETECTABLE WARNING SURFACE DETAILS


Computer File Information	l '		Sheet Revisions	Colorado Department of Transpo	rtation		STANDARD PLAN NO.
Creation Date: 07/31/19	l '	Date:	Comments	2829 West Howard Place		CURB RAMPS	M-608-1
Designer Initials: JBK	\mathbb{R} -X			CDDT HQ, 3rd Floor			171-000-1
Last Modification Date: 07/31/19	\mathbb{R} -X			Denver, CD 80204 Phone: 303-757-9021 FAX: 3	03-757-0969		Standard Sheet No. 10 of 10
Detailer Initials: LTA	\mathbb{R} -X						
CAD Ver.: MicroStation V8 Scale: Not to Scale Units: English	\mathbb{R} -X			Project Development Branch	JBK	Issued by the Project Development Branch: July 31, 2019	Project Sheet Number:

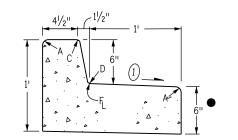


CURB AND GUTTER TYPE 2 (SECTION IB) (6 IN. BARRIER - 1 FT. GUTTER)

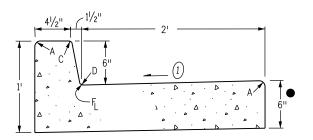


CURB AND GUTTER TYPE 2 (SECTION IIB) (6 IN. BARRIER - 2 FT. GUTTER)

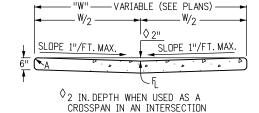


GUTTER TYPE 2

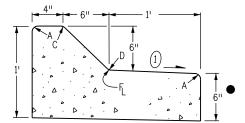

CURB AND GUTTER TYPE 2 (SECTION IM) (6 IN. MOUNTABLE - 1 FT. GUTTER)

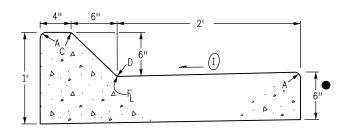


CURB AND GUTTER TYPE 2 (SECTION IIM) (6 IN. MOUNTABLE - 2 FT. GUTTER)

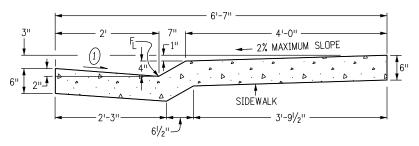


CURB AND GUTTER TYPE 2 (SECTION MS) (4 IN. MOUNTABLE WITH SIDEWALK)

JBK

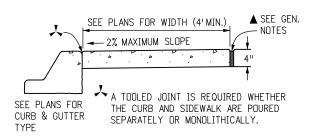


CONCRETE SIDEWALK

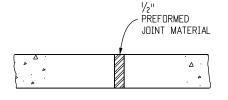

NOTES: 1. EXPANSION JOINTS SHALL BE PLACED IN THE SIDEWALK AT INTERVALS OF NOT MORE THAN 500 FT.

2. EXPANSION JOINTS MAY BE SEALED WHEN SPECIFIED ON THE PLANS.

SIDEWALK EXPANSION JOINT

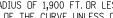



GENERAL NOTES

- 1. ON ROADWAY CURVES WITH A RADIUS OF 1,900 FT. OR LESS, CURBS AND GUTTERS ARE TO BE PLACED ON THE ARC OF THE CURVE, UNLESS OTHERWISE NOTED ON THE PLANS. A MAXIMUM CHORD LENGTH OF 10 FT. MAY BE USED WHEN THE CURVE RADIUS IS GREATER THAN 1,900 FT.
- 2. CONCRETE SHALL BE CLASS B.
- 3. PROFILE GRADE OF CURBS AND GUTTERS SHALL BE LOCATED AT THE FLOW LINE.
- 4. CURB TYPE 4 (KEY-WAY) MAY BE USED IN LIEU OF CURB AND GUTTER TYPE 2 (SECTIONS IB AND IM) UNLESS OTHERWISE SPECIFIED ON THE PLANS.
- 5. GUTTER CROSS SLOPES MAY BE ADJUSTED TO FACILITATE DRAINAGE FOR PROFILE GRADES AS SHOWN ON THE PLANS.
- 6. THICKNESS OF CURB AND GUTTER SECTION SHALL MATCH CONCRETE PAVEMENT THICKNESS IF SHOWN ON THE PLANS. CURB AND GUTTER SHALL BE CLASS P CONCRETE IF PLACED MONOLITHICALLY WITH CONCRETE PAVEMENT.
- 7. INCREASE SIDEWALK THICKNESS TO 6 IN. AT LOCATIONS SHOWN ON THE PLANS.
- 8. MINIMUM SIDEWALK WIDTH IS 4 FT.
- \blacktriangle EXPANSION JOINTS SHALL BE INSTALLED WHEN ABUTTING EXISTING CONCRETE OR FIXED STRUCTURE. EXPANSION JOINT MATERIAL SHALL BE 1/2 IN. THICK AND SHALL EXTEND THE FULL DEPTH OF CONTACT SURFACE.
- GUTTER CROSS SLOPES SHALL BE $\frac{1}{2}$ IN./FT. WHEN DRAINING AWAY FROM CURB AND 1 IN./FT. WHEN DRAINING TOWARD CURB (WITH EXCEPTION TO IMMEDIATELY ADJACENT TO CURB RAMPS - SEE STANDARD PLAN M-608-1 FOR SLOPE REQUIREMENTS).
- WHEN TIE BARS ARE REQUIRED, THE GUTTER THICKNESS SHALL BE INCREASED TO THE PAVEMENT THICKNESS (T). BARS SHALL BE EPOXY-COATED #4 CONFORMING TO AASHTO M 284 AND SPACED AT 3 FT. INTERVALS. THEY SHALL BE INSERTED T_{2} AND 1#2 LENGTH INTO THE GUTTER.

LEGEND

FOR RADII $A = \frac{1}{8}$ " TO $\frac{1}{4}$ "

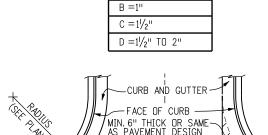

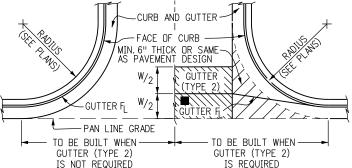

THIS AREA SHALL BE POURED MONOLITHICALLY WITH CURB AND GUTTER AND PAID FOR AS "CONCRETE PAVEMENT".

 \blacksquare FLOW LINE LOCATION WILL BE ESTABLISHED BY $rac{W}{2}$ SHOWN ON PLANS.

CONSTRUCTION OF CONCRETE GUTTERS AT INTERSECTION

Computer File Information
Creation Date: 07/31/19
Designer Initials: JBK
Last Modification Date: 07/31/19
Detailer Initials: LTA
CAD Ver: MicroStation V8 Scale: Not to Scale Units: English

·	Sheet Revisions					
	Date:	Comments				
$\overline{\mathbb{R}-X}$						
(R-X)						
R-X						
\mathbb{R} -X						

Colorado Department of Transportation 2829 West Howard Place



CDDT HQ, 3rd Floor Denver, CD 80204 Phone: 303-757-9021 FAX: 303-757-9868


Project Development Branch

CURB, GUTTERS,
AND SIDEWALKS


STANDARD PLAN NO. M-609-1

Standard Sheet No. 1 of 4

Issued by the Project Development Branch: July 31, 2019

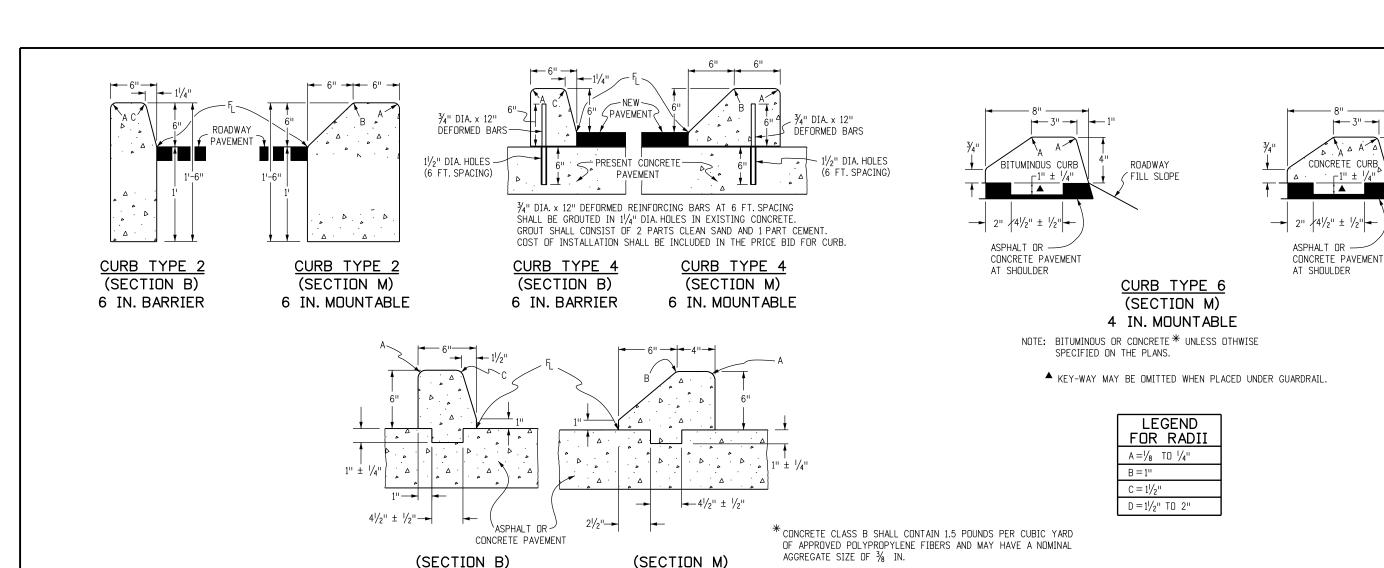

CURB TYPE 4 (KEY-WAY)

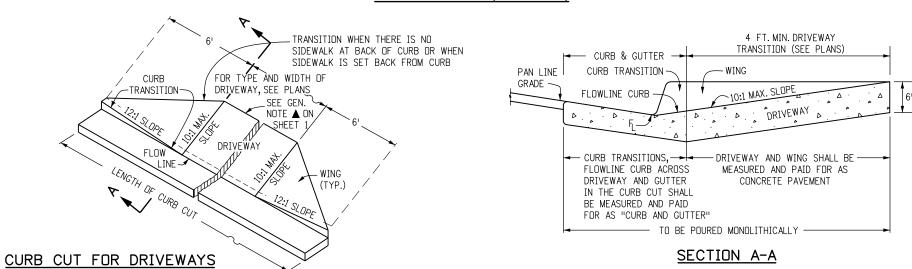

POURED JOINT MATERIAL A 2" A 2" 6" 6"

NOTE: RECOMMENED JOINT SPACING IS EVERY 8 FOOT ALONG THE WIDTH AND LENGTH OF DRIVEWAY. FOR DRIVEWAYS WIDER THAN 12 FEET, JOINTS ARE REQUIRED.

TRANSVERSE CONTRACTION JOINT FOR CONCRETE PAVEMENT (DRIVEWAYS)

CONCRETE PAVEMENT (DRIVEWAYS)

JBK

Computer File Information			Sheet Revisions
Creation Date: 07/31/19		Date:	Comments
Designer Initials: JBK	\mathbb{R} -X		
Last Modification Date: 07/31/19	(R-X)		
Detailer Initials: LTA	R-X		
CAD Ver.: MicroStation V8 Scale: Not to Scale Units: English	(R-X)		

(WITHOUT ATTACHED SIDEWALK)

Colorado Department of Transportation



2829 West Howard Place CDDT HQ, 3rd Floor Denver, CO 80204 Phone: 303-757-9021 FAX: 303-757-9868

Project Development Branch


CURB, GUTTERS,
AND SIDEWALKS


STANDARD PLAN NO.
M-609-1
Standard Sheet No. 2 of 4

ROADWAY


FILL SLOPE


Issued by the Project Development Branch: July 31, 2019

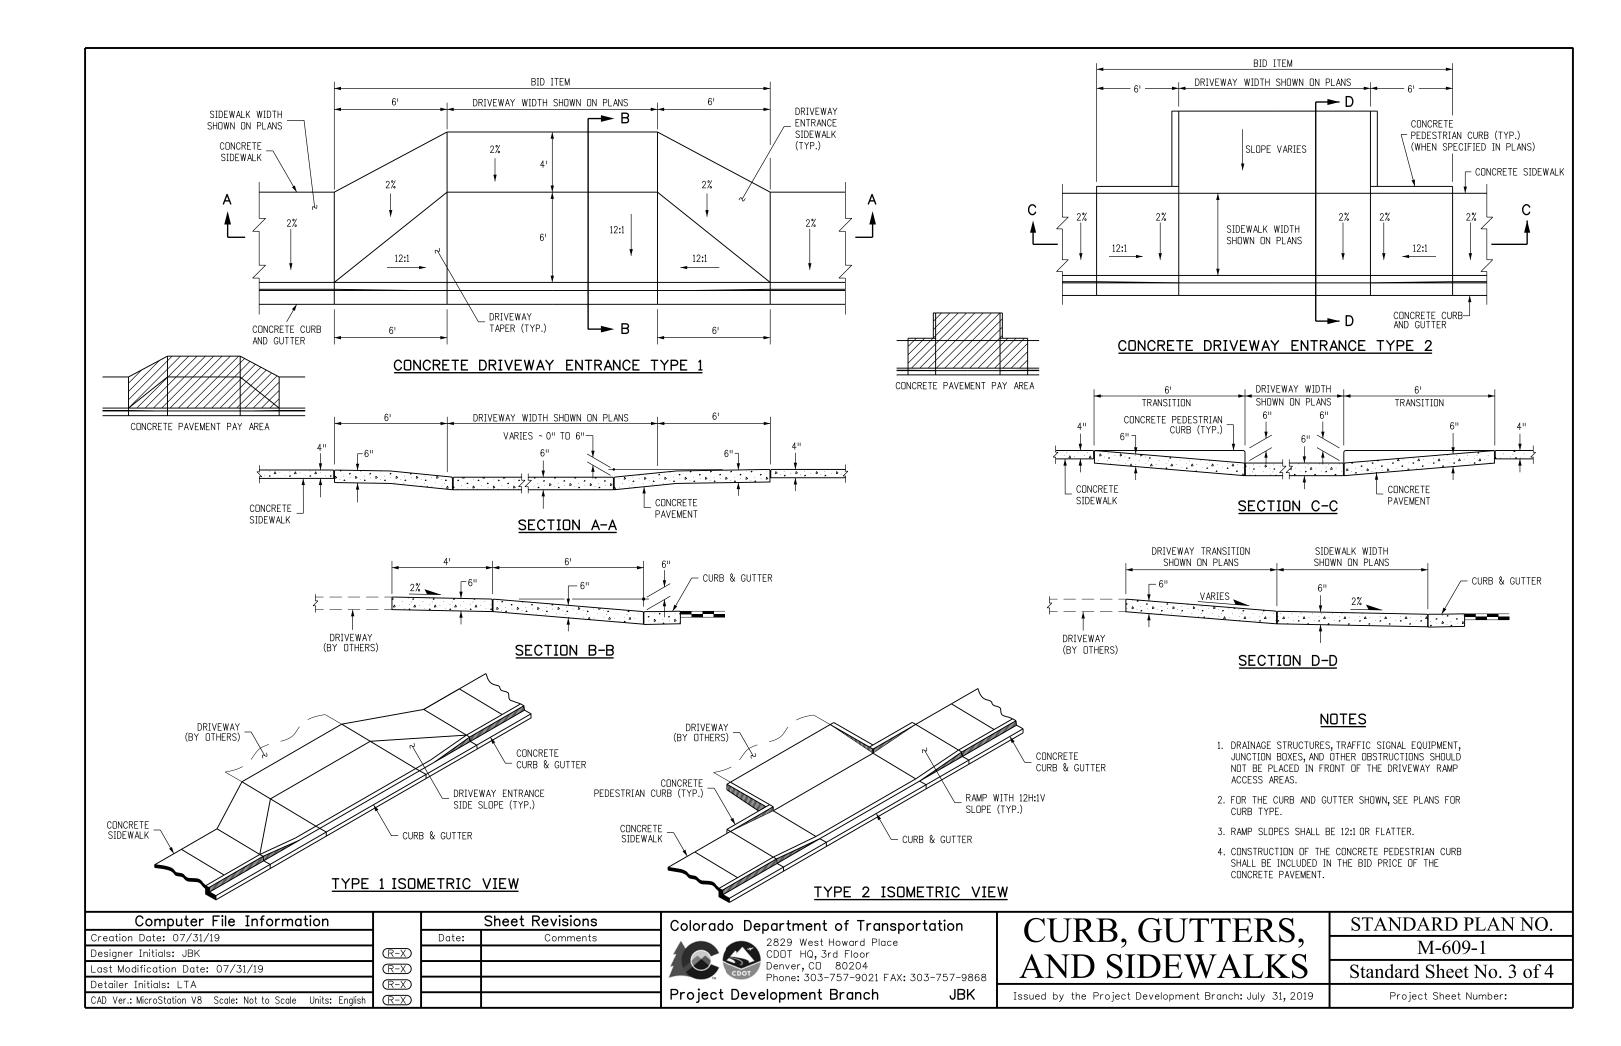

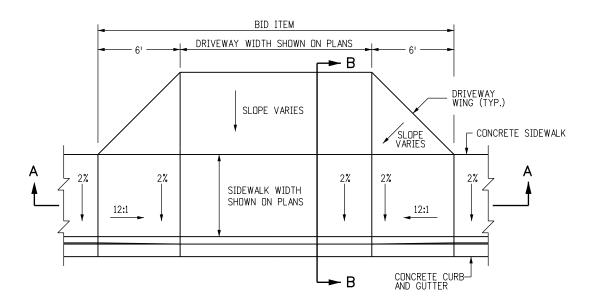


CONCRETE DRIVEWAY ENTRANCE TYPE 3

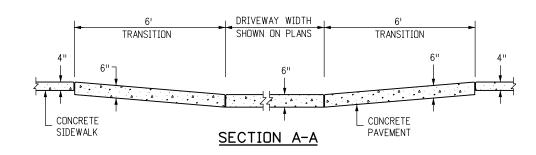

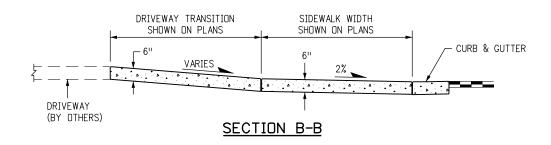

NOTES

- 1. DRAINAGE STRUCTURES, TRAFFIC SIGNAL EQUIPMENT, JUNCTION BOXES, AND OTHER OBSTRUCTIONS SHOULD NOT BE PLACED IN FRONT OF THE DRIVEWAY RAMP ACCESS AREAS.
- 2. FOR THE CURB AND GUTTER SHOWN, SEE PLANS FOR CURB TYPE.
- 3. RAMP SLOPES SHALL BE 12:1 OR FLATTER.

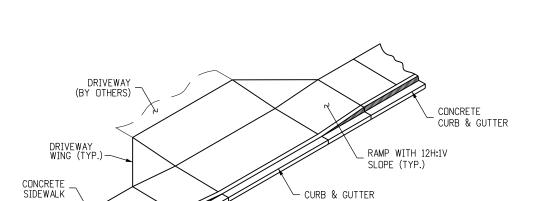

CONCRETE PAVEMENT PAY AREA

TYPE 3 ISOMETRIC VIEW

Computer File Information		Sheet Revisions			
Creation Date: 07/31/19		Date:	Comments		
Designer Initials: JBK	\mathbb{R} -X			İ	
Last Modification Date: 07/31/19	\mathbb{R} -X				
Detailer Initials: LTA	R-X			Ĺ	
CAD Ver.: MicroStation V8 Scale: Not to Scale Units: English	(R-X)				

Colorado Department of Transportation



2829 West Howard Place CDOT HQ, 3rd Floor Denver, CO 80204 Phone: 303-757-9021 FAX: 303-757-9868


JBK


Project Development Branch

CURB, GUTTERS,
AND SIDEWALKS

STANDARD PLAN NO.
M-609-1
Standard Sheet No. 4 of 4

Issued by the Project Development Branch: July 31, 2019

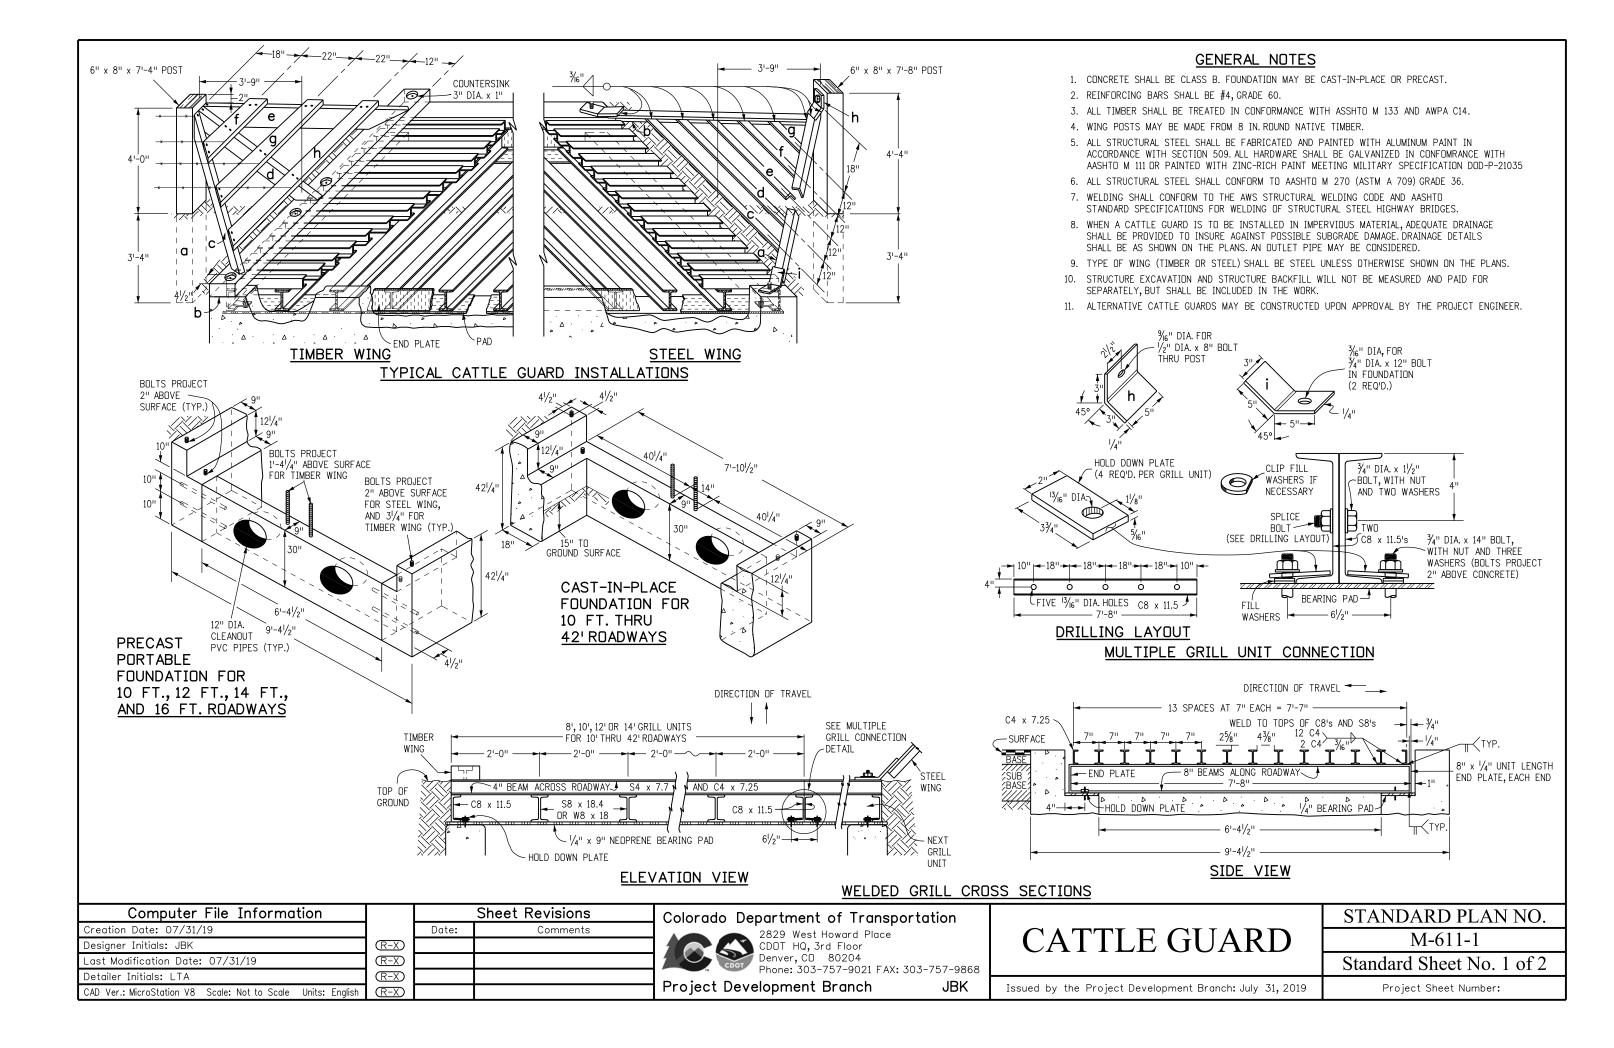

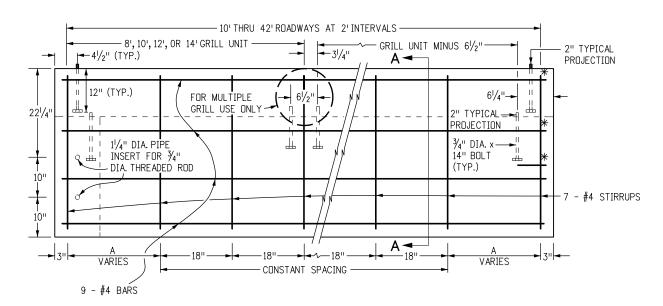

PRECAST PORTABLE FOUNDATION

CAST-IN-PLACE FOUNDATION

ELEVATION OF FOUNDATION

**
WHEN CAST IN PLACE,
LONGITUDINAL BARS EXTENDING
FROM AND INTO THE LATERAL
SUPPORT SHALL BE BENT 90°
WITH A 2 IN. RADIUS AND
CONTINUE PERPENDICULARY
10 IN. FROM THE BEND


a - 6" x 8" x 7'-4"
b - 4" x 8" x 9'-41/2"
C - 2" x 6" x 6'-7"
d - 2" x 6" x 5'-8"
e - 2" x 6" x 6'-7"
f - 2" x 6" x 2'-5"
g - 2" x 6" x 4'-4"
h - 2" x 6" x 6'-2"
16d NAILS (GALV.) - 2 LB.

ONE TIMBER WING

a - 2" x 2" x 1/4" x 79" b - 2" x 2" x 1/4" x 79" c - 2" x 2" x 1/4" x 84" 63.26 LBS.
$ \begin{array}{c ccccccccccccccccccccccccccccccccccc$
h - 5" x 6" x 1/4" x BAR - 2.13 LBS. i - TWO 3" x 10" x 1/4" x BARS - 4.25 LBS. 6" x 8" x 7'-8" TIMBER POST
TOTAL LBS. STEEL = ~106.5

ONE STEEL WING WING QUANTITIES

JBK

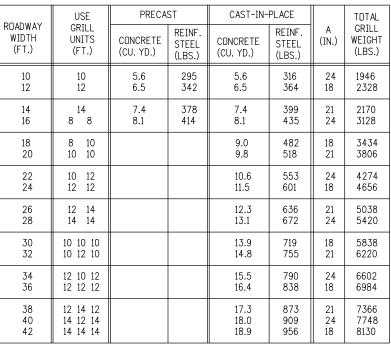

FOUNDATION QUANTITIES

SIZE	WEIGHT (LBS.)
8'	1564
10'	1946
12'	2328
14'	2710


WELDED GRILL UNITS

CLEANOUT 4"


LATERAL SUPPORT

SECTION B-B

PVC PIPE

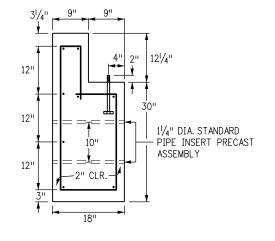

END SECTION OF FOUNDATION SECTION A-A

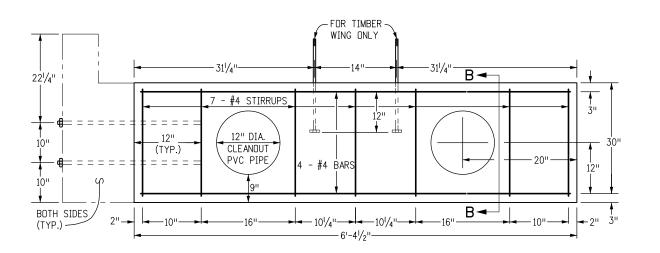

ELEVATION OF LATERAL SUPPORT

Computer File Information			Sheet Revisions
Creation Date: 07/31/19		Date:	Comments
Designer Initials: JBK	\mathbb{R} -X		
Last Modification Date: 07/31/19	\mathbb{R} -X		
Detailer Initials: LTA	R-X		
CAD Ver: MicroStation V8 Scale: Not to Scale Units: English	(R-X)		

Colorado Department of Transportation

2829 West Howard Place CDDT HQ, 3rd Floor Denver, CD 80204 Phone: 303-757-9021 FAX: 303-757-9868


Project Development Branch


CATTLE GUARD

CHILL GOING

STANDARD PLAN NO.
M-611-1
Standard Sheet No. 2 of 2


Issued by the Project Development Branch: July 31, 2019

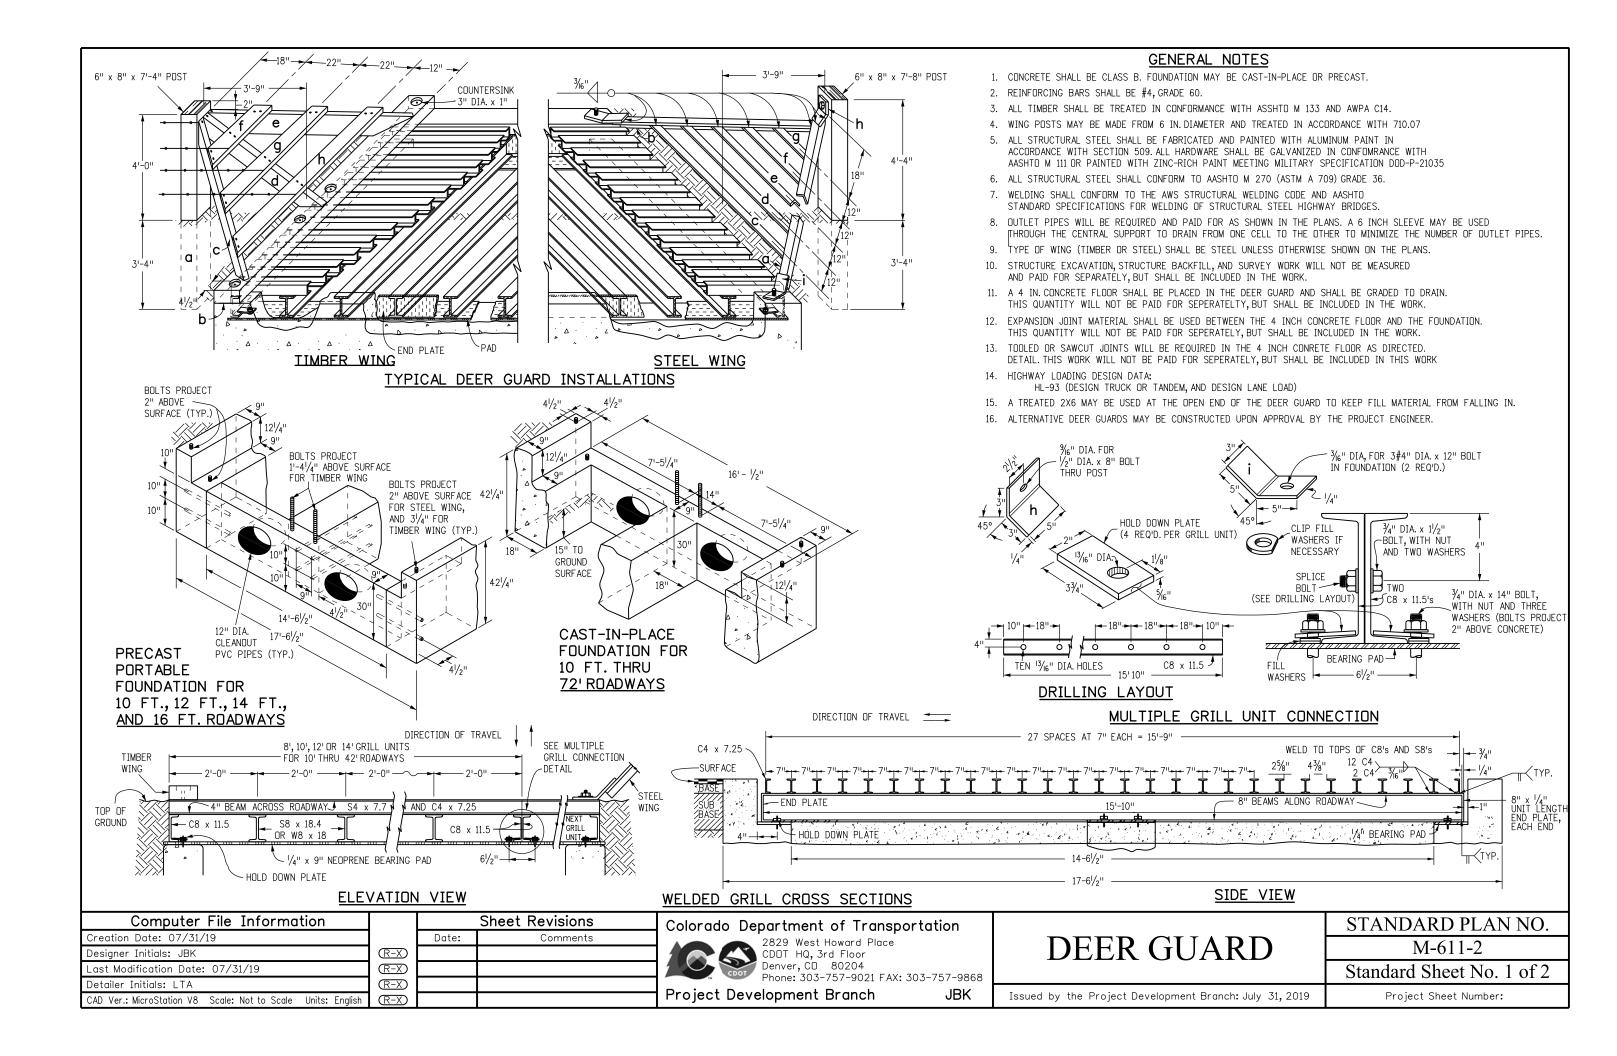

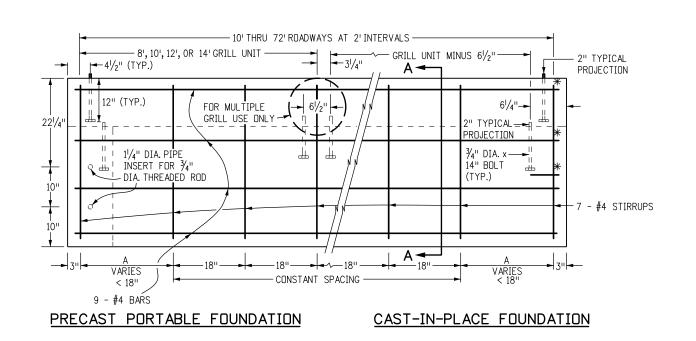

ELEVATION OF FOUNDATION

WHEN CAST IN PLACE, LONGITUDINAL BARS EXTENDING FROM AND INTO THE LATERAL SUPPORT SHALL BE BENT 90° WITH A 2 IN. RADIUS AND CONTINUE PERPENDICULARY 10 IN. FROM THE BEND

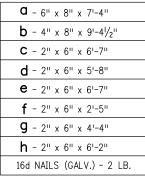

ONE TIMBER WING

a - 2" x 2" x \frac{1}{4}" x 123.70" b - 2" x 2" x \frac{1}{4}" x 123.70" c - 2" x 2" x \frac{1}{4}" x 177.93"	32.88 LBS. 32.88 LBS. 47.30 LBS.
d - 1½" x 1½" x ½" x ¼" x 141.99" e - 1½" x 1½" x ¼" x 106.04" f - 1½" x 1½" x ¼" x 70.09" g - 1½" x 1½" x ¼" x 34.15"	32.25 LBS. 21.32 LBS.
h - 5" x 6" x 1/4" x BAR - 2.13 L i - TWO 3" x 10" x 1/4" x BARS - 6" x 8" x 7'-8" TIMBER POST	- 4.25 LBS.
TOTAL LBS. STEEL=	~ 226.6

ONE STEEL WING

50.15.11.11	USE GRILL UNITS (FT.)		PRECA	ST	CAST-IN-	PLACE		TOTAL
ROADWAY WIDTH (FT.)			CONCRETE (CU. YD.)	REINF. STEEL (LBS.)	CONCRETE (CU. YD.) REINF. STEEL (LBS.)		A (IN.)	GRILL WEIGHT (LBS.)
16	8	8	9.4	670	9.4	670	15	5905
20	10	10	11.2	821	11.2	821	15	7345
24	12	12	13.1	934	13.1	934	15	8785
28	14	14	15.0	1059	15.0	1059	15	10224
30	10 1	0 10	14.1	1136	14.1	1136	12	10809
32	10 1	2 10	16.9	1184	16.9	1184	15	11737
38	12 1	4 12	17.3	1353	17.3	1353	12	13628
40	14 1	2 14	20.7	1419	20.7	1419	15	14617

FOUNDATION QUANTITIES

SIZE	WEIGHT (LBS.)
8'	2952
10'	3672
12'	4392
14'	5112

WELDED


DED GRILL UNITS	14'	5112		
DED CRILL LINITS				
DED CIVILE CIVITS	.DED G	RILL	UNITS	
FULL LENGTH	FULL	I FNG	ТН	

WEIGHT SIZE (LBS.) 1476 10' 1836 12' 2196 2556


WELDED GRILL UNITS HALF LENGTH

HALF GRILLS SHALL BE BOLTED ON 18 INCH CENTERS MAX. (SEE MULTIPLE GRILL UNIT CONNECTION DETAIL ON SHEET ONE)

WING QUANTITIES

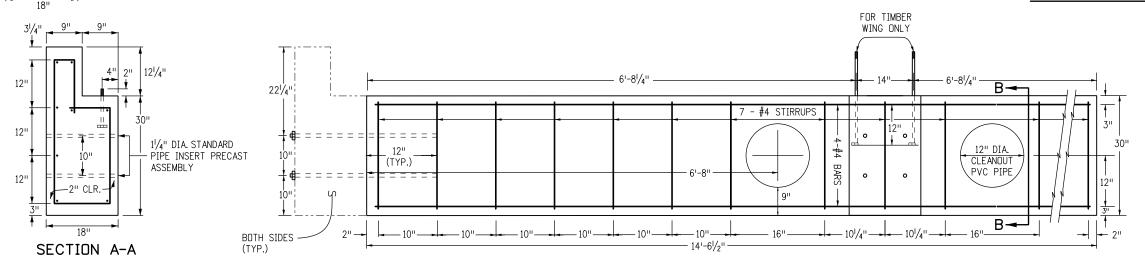

ELEVATION OF LATERAL SUPPORT

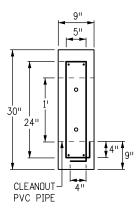

SECTION B-B LATERAL SUPPORT

Computer File Information	
Creation Date: 07/31/19	
Designer Initials: JBK	
Last Modification Date: 07/31/19	
Detailer Initials: LTA	
CAD Ver.: MicroStation V8 Scale: Not to Scale Units: English	1.

END SECTION OF FOUNDATION

11/4" DIA. STANDARD

PIPE INSERT PRECAST

CENTRAL SUPPORT

		Sheet Revisions
	Date:	Comments
$\overline{\mathbb{R}-X}$		
$\overline{R-X}$		
\mathbb{R} -X		
\mathbb{R} -X		
,		

Colorado Department of Transportation



2829 West Howard Place CDDT HQ, 3rd Floor Denver, CD 80204 Phone: 303-757-9021 FAX: 303-757-9868

Project Development Branch

JBK

DEER GUARD


M-611-2


Standard Sheet No. 2 of 2

STANDARD PLAN NO.

Issued by the Project Development Branch: July 31, 2019

- RUMBLE STRIPS SHALL BE OMITTED AT TURN AND AUXILIARY LANES, ROAD APPROACHES, RESIDENCES, 250 FT. BEFORE ROAD INTERSECTIONS, AND OTHER INTERRUPTIONS AS DIRECTED BY THE ENGINEER.
- 2. RUMBLE STRIPS MAY BE INSTALLED BY GRINDING, ROLLING, OR FORMING ON CONCRETE PAVEMENT, AND BY GRINDING ONLY ON HMA PAVEMENT. RUMBLE STRIP WIDTH SHALL BE 12 IN. FOR GRIND-IN AND 18 IN. FOR FORMED OR ROLLED.
- 3. MINIMIZE THE DISTANCE BETWEEN RUMBLE STRIP AND EDGE LINE ON CONCRETE PAVEMENTS WITH 14 FT. WIDE SLABS.
- 4. BEGIN RUMBLE STRIPS ON THE OUTSIDE EDGE OF THE TRAVEL LANE EDGE LINE.
- 5. DO NOT INSTALL RUMBLE STRIPS ON SHOULDERS LESS THAN 6 FT. WIDE WHEN GUARDRAIL IS PLACED ALONG THE EDGE OF THE SHOULDER.
- 6. APPLY THE 60 FT. GAP PATTERN WHEN RUMBLE STRIPS (GRIND-IN) ARE INSTALLED IN CONCRETE PAVEMENT.

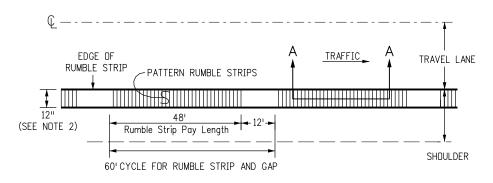


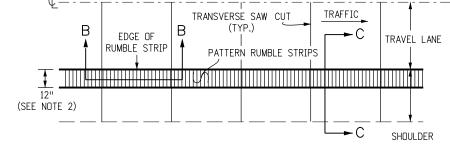


TRAVEL LANE 12" RUMBLE STRIP (SEE NOTES 2 AND 4) MARKING EXISTING ASPHALT OR CONCRETE PAVEMENT TYPICAL SECTION C-C

INTERMITTENT RUMBLE STRIP TWO-LANE ROADWAY (HMA)




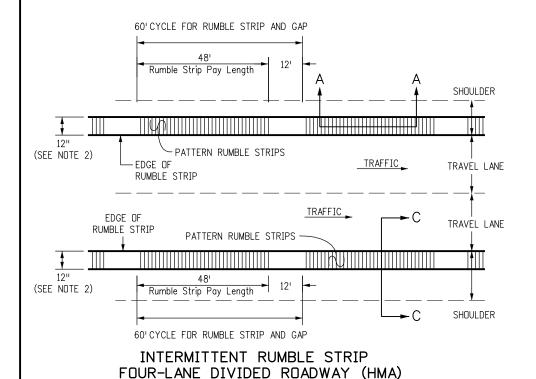

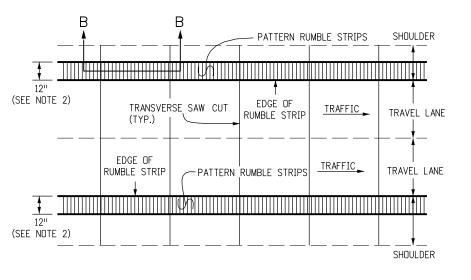

TYPICAL SECTION 12" CENTERS 12" CENTERS 3%8" RUMBLE STRIP

TYPICAL SECTIONS A-A AND B-B FOR GRIND-IN RUMBLE STRIP ON EXISTING HMA OR CONCRETE PAVEMENT

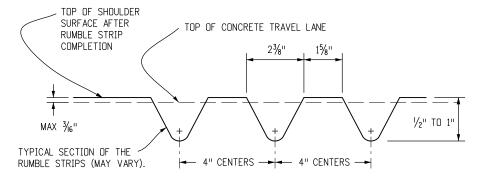

CONTINUOUS RUMBLE STRIP FOUR-LANE DIVIDED ROADWAY (CONCRETE)

		TYPICAL	. SE	CTION	B-E	3	
FOR FORMED	OR	ROLLED	ON	CONCRE	TE_	PAVEMENTS	ONLY

Computer File Information		
Creation Date: 07/31/19		Date:
Designer Initials: JBK	\mathbb{R} -X	
Last Modification Date: 07/31/19	R-X	
Detailer Initials: LTA	R-X	
CAD Ver.: MicroStation V8 Scale: Not to Scale Units: English	(R-X)	

	Sheet Revisions									
	Date:	Comments								
(R-X)										
(R-X)										
R-X										
R-X										

Colorado Department of Transportation




2829 West Howard Place
CDDT HQ, 3rd Floor
Denver, CD 80204
Phone: 303-757-9021 FAX: 303-757-9868
Plopment Branch
JBK

Project Development Branch


RUMBLE STRIPS

STANDARD PLAN NO.
M-614-1
Standard Sheet No. 1 of 3

Issued by the Project Development Branch: July 31, 2019

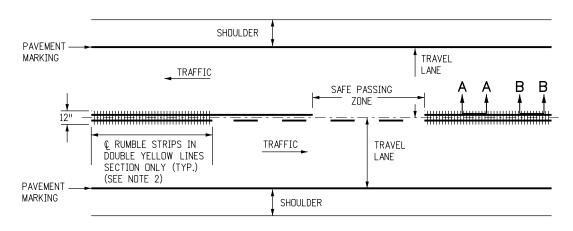


TWO LANE HIGHWAY (HMA AND CONCRETE) CONTINUOUS CENTER LINE RUMBLE STRIPS

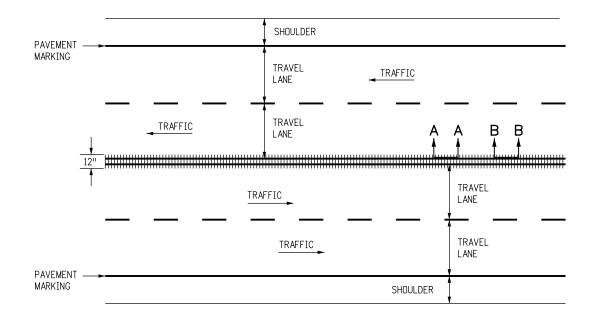

FOUR LANE UNDIVIDED HIGHWAY (HMA AND CONCRETE)
CONTINUOUS CENTER LINE RUMBLE STRIPS


<u>NOTES</u>

- 1. RUMBLE STRIP WIDTH SHALL BE 12 IN. FOR GRIND-IN, FORMED, OR ROLLED.
- 2. CENTERLINE RUMBLE STRIPS MAY BE CONTINUOUS THROUGH PASSING ZONES AS DETERMINED BY THE ENGINEER AND SHOWN ON THE PLANS.

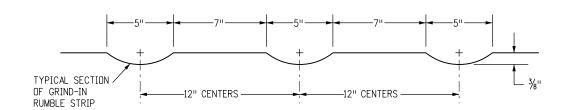

TYPICAL SECTIONS A-A AND B-B

FOR GRIND-IN RUMBLE STRIP
ON EXISTING ASPHALT OR CONCRETE PAVEMENT

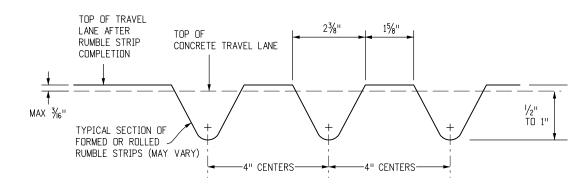


TYPICAL SECTION B-B

FOR FORMED OR ROLLED ON CONCRETE PAVEMENTS ONLY


DETAILS FOR CENTER LINE RUMBLE STRIPS


L	Computer File Information	. '		Sheet Revisions	Colorado Department of Transportation		STANDARD PLAN NO.
(Creation Date: 07/31/19	<u> </u>	Date:	Comments	2829 West Howard Place	DIMADIE CEDIDO	
[Designer Initials: JBK	(R-X)			CDOT HO 3rd Floor	RUMBLE STRIPS	M-614-1
Π	Last Modification Date: 07/31/19	(R-X)			Denver, CD 80204 Phone: 303-757-9868		Standard Sheet No. 2 of 3
Ī	Detailer Initials: LTA	\mathbb{R} -X					
	CAD Ver.: MicroStation V8 Scale: Not to Scale Units: English	(R-X)			Project Development Branch JBK	Issued by the Project Development Branch: July 31, 2019	Project Sheet Number:

STOP SIGN APPROACH

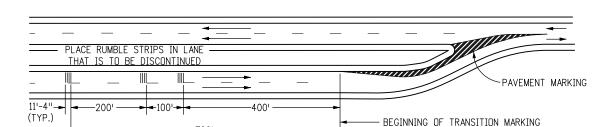


LANE REDUCTION TRANSITION

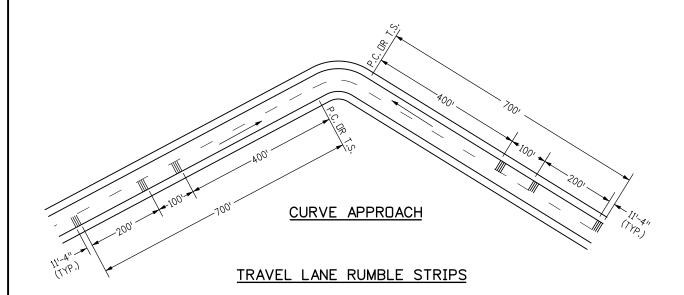

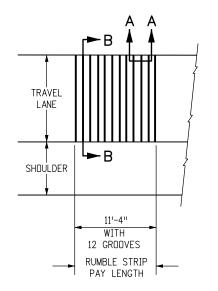


TYPICAL RUMBLE STRIP CLUSTER

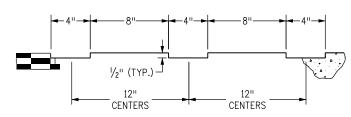

RUMBLE STRIP GROOVES IN HMA OR CONCRETE SURFACE 12 STRIPS PER CLUSTER TYPICAL


SECTION A-A (GROOVED)

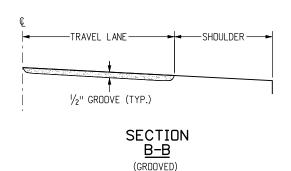

PERMANENT GROOVED RUMBLE STRIPS


NOTES

- GROOVED RUMBLE STRIP SKEW OR CLUSTER SPACING SHALL BE MODIFIED TO AVOID LOCATING A GROOVE ON A CONCRETE PAVEMENT TRANSVERSE JOINT.
- 2. PERMANENT TRAVEL LANE RUMBLE STRIPS SHALL BE THE GROOVE DESIGN, AND MAY BE CUT IN EXISTING, NEW HMA, OR CONCRETE PAVEMENT. THE GROOVES MAY BE CUT BY SAWING, GRINDING, OR OTHER METHOD AS APPROVED.
- 3. TEMPORARY RUMBLE STRIPS SHOULD NORMALLY BE THE RAISED DESIGN, THEY MAY BE GROOVES IF LOCATED IN A PAVEMENT THAT WILL BE REMOVED OR COVERED WITH A PAVEMENT COURSE BEFORE COMPLETION OF THE PROJECT. TYPICAL USES OF TEMPORARY RUMBLE STRIPS ARE FOR LANE CLOSURES OR ALIGNMENT CHANGES IN CONSTRUCTION ZONES.
- 4. THE HMA (RAISED RUMBLE STRIPS) SHALL BE PLACED ON A CLEAN, TACK COATED TREATED PAVEMENT IN $\frac{3}{16}$ IN. HIGH FORMS. THE FORMS SHALL BE REMOVED AND THE ASPHALT COMPACTED BY ROLLING ALONG THE STRIPS. EPOXY MORTAR SHALL BE FORMED, TROWELED, AND LEVELED WITH A ROLLER AND THE TOP EDGES ROUNDED, THERMOPLASTIC STRIPS SHALL BE APPLIED BY THE EXTRUSION PROCESS. PREFORMED PLASTIC SHALL BE INSTALLED IN CONFORMANCE WITH THE INSTRUCTIONS OF THE MANUFACTURER.

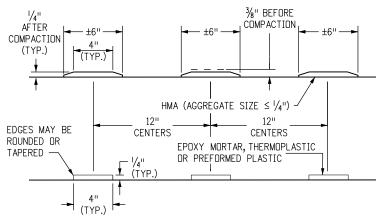

PREFORMED PLASTIC STRIPS SHALL BE SPACED ON 12 IN. CENTERS AND MAY VARY FROM THE 4 IN. TYPICAL WIDTH. 12 STRIPS PER CLUSTER TYPICAL

SECTION A-A (RAISED)

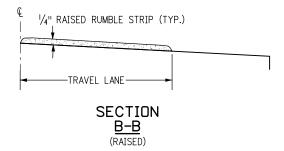

TEMPORARY RAISED RUMBLE STRIPS

Computer File Information	
Creation Date: 07/31/19	
Designer Initials: JBK	(
Last Modification Date: 07/31/19	(
Detailer Initials: LTA	(
CAD Ver.: MicroStation V8 Scale: Not to Scale Units: English	

·	Sheet Revisions									
	Date:	Comments								
$\overline{\mathbb{R}-X}$										
$\overline{\mathbb{R}-X}$										
$\overline{R-X}$										
$\overline{R-X}$		_								

Colorado Department of Transportation



2829 West Howard Place CDDT HQ, 3rd Floor Denver, CO 80204 Phone: 303-757-9021 FAX: 303-757-9868

Project Development Branch


JBK

RUMBLE STRIPS


STANDARD PLAN NO. M-614-1

Standard Sheet No. 3 of 3


Issued by the Project Development Branch: July 31, 2019

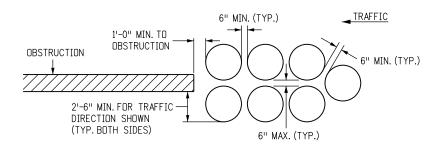

UNIDIRECTIONAL

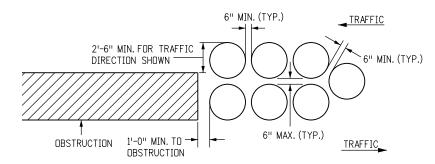


BIDIRECTIONAL

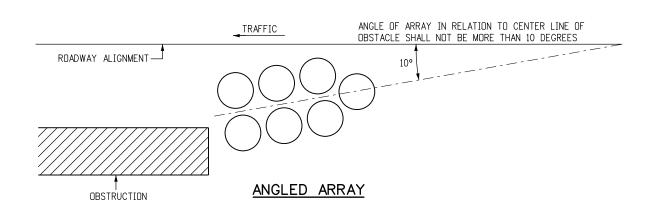

- 1. SAND SHALL BE MIXED WITH 5% SALT BY WEIGHT.
- 2. WHEN ARRAYS ARE PLACED ON STRUCTURES WHERE
 THE VIBRATIONS FROM MOVING TRAFFIC MAY CAUSE THE
 MODULES TO SHIFT, STEEL OR FORMED-IN-PLACE HMA
 HALF-RINGS MAY BE PLACED ON THE DOWNHILL SIDE OF
 THE MODULES TO PREVENT MOVEMENT. NAILS OR BOLTS
 MAY BE PLACED THROUGH THE BOTTOM OF THE OUTER
 CONTAINER INTO THE ROADWAY TO PREVENT MODULE
 MOVEMENT.
- 3. OFFSET THE ARRAY TO AVOID IMPACT TO THE REAR MODULE FROM WRONG-WAY VEHICLES.
- 4. ARRAYS SHALL NOT BE PLACED ON SLOPES WITH LATERAL OR HORIZONTAL GRADES OF 5% OR GREATER.

- 5. CURBS AND RAISED ISLANDS SHALL BE NO MORE THAN 4 IN. HIGH.
- 6. FOUNDATION PADS SHALL BE FLAT AND MADE OF 6 IN. THICK CONCRETE OR HMA.
- 7. INTERMIXING OF DIFFERENT BRANDS OF MODULES ARE ACCEPTABLE, IF THE MODULES ARE FHWA APPROVED, AND THE ARRAY MEETS THE DESIGN CRITERIA.
- 8. ARRAY CONFIGURATION MAY VARY IN LAYOUT AND SAND WEIGHT (LBS) PROVIDED THEY CONFORM TO MANUFACTURER'S DETAILS.

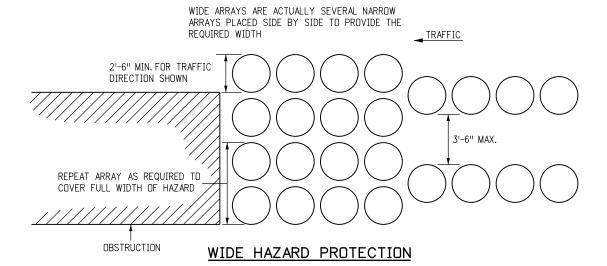

Computer File Information	
Creation Date: 07/31/19	
Designer Initials: JBK] a
Last Modification Date: 07/31/19	
Detailer Initials: LTA] (
CAD Ver.: MicroStation V8 Scale: Not to Scale Units: English	7 (

	Sheet Revisions										
	Date: Comments										
\mathbb{R} -X											
\mathbb{R} -X											
\mathbb{R} -X											
(R-X)											

Colorado Department of Transportation 2829 West Howard Place



2829 West Howard Place CDOT HQ, 3rd Floor Denver, CO 80204 Phone: 303-757-9021 FAX: 303-757-9868


JBK


Project Development Branch


SAND BARREL ARRAYS STANDARD PLAN NO. M-614-2


Standard Sheet No. 1 of 2

Issued by the Project Development Branch: July 31, 2019

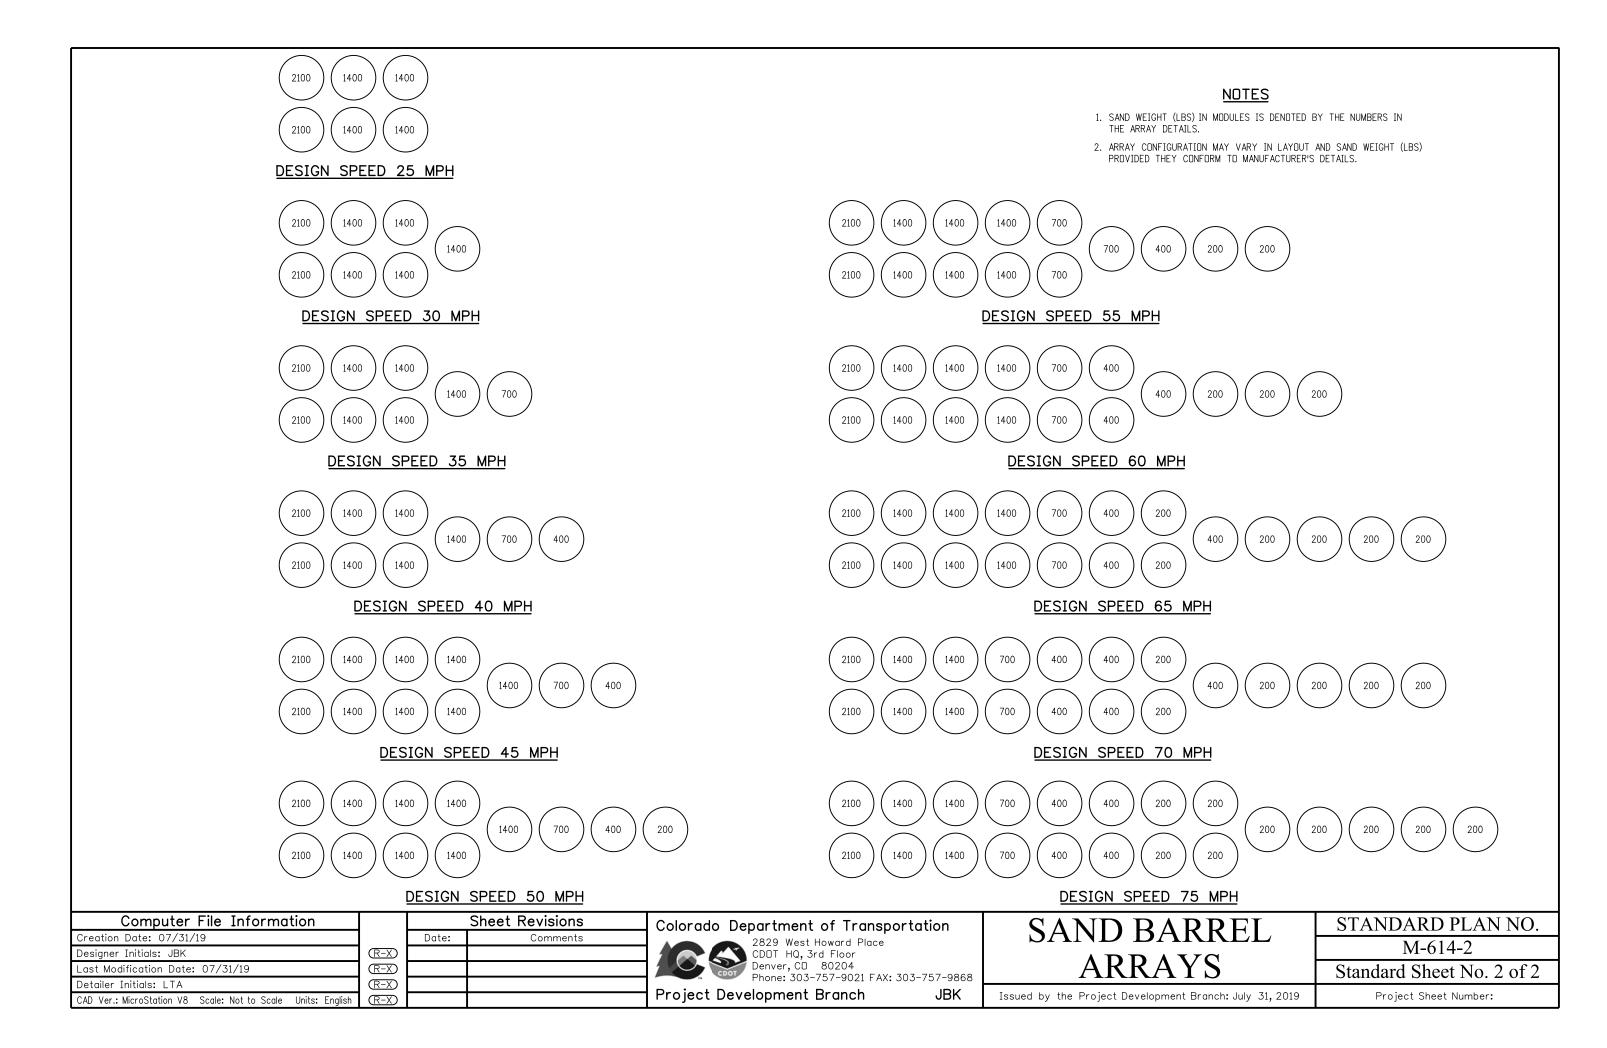


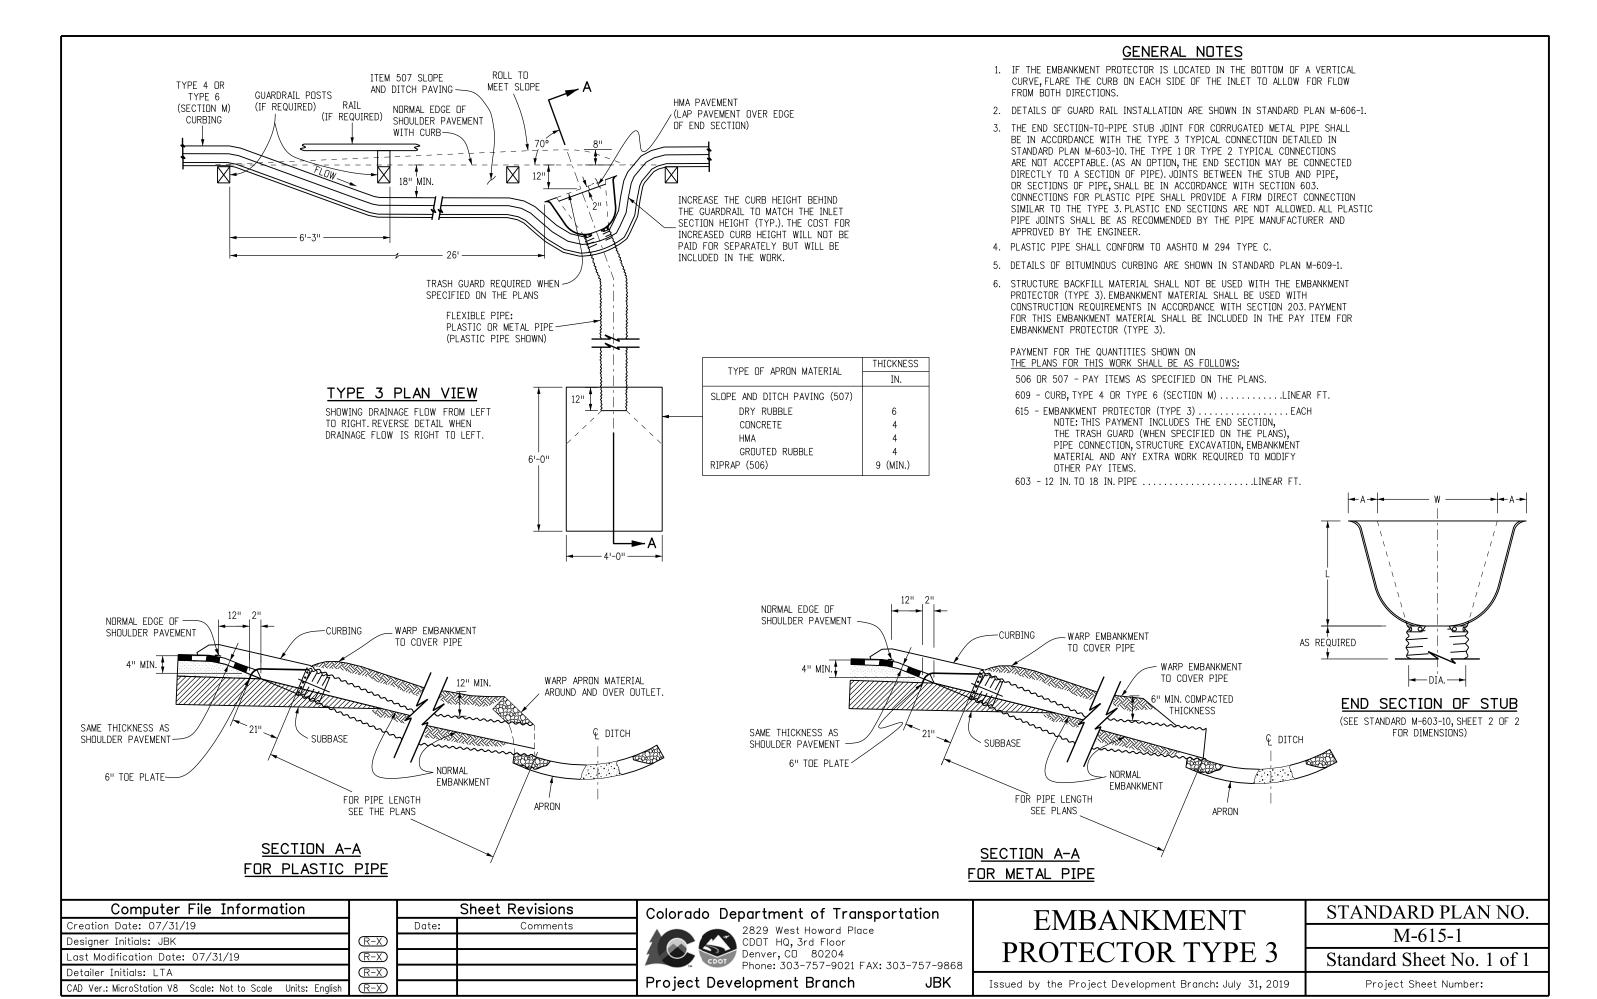

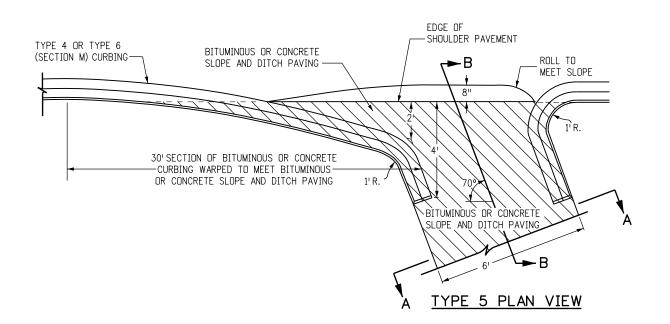

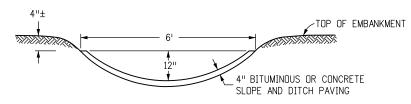

SECTION A-A

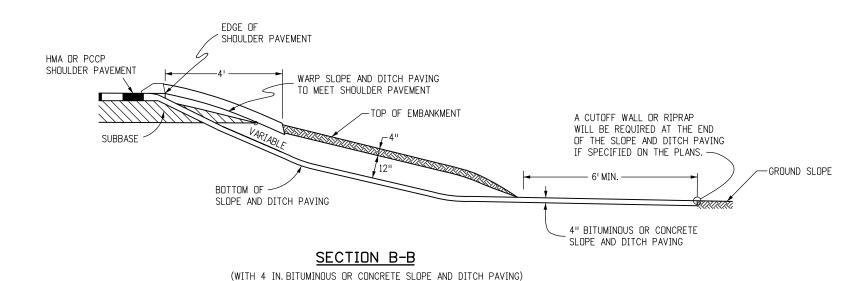


Computer File Information Sheet Revisions Creation Date: 07/31/19 Date: Comments \mathbb{R} -X Designer Initials: JBK \mathbb{R} -X Last Modification Date: 07/31/19 \mathbb{R} -X

(R-X)

Detailer Initials: LTA

CAD Ver.: MicroStation V8 Scale: Not to Scale Units: English

Colorado Department of Transportation

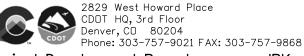

Issued by the Project Development Branch: July 31, 2019

EMBANKMENT

GENERAL NOTES 1. IF THE EMBANKMENT PROTECTOR IS LOCATED IN THE BOTTOM OF A SAG VERTICAL CURVE, FLARE THE CURB ON EACH SIDE OF THE INLET TO ALLOW FOR FLOW

3. STRUCTURE BACKFILL MATERIAL SHALL NOT BE USED IN THIS WORK. EMBANKMENT MATERIAL SHALL BE USED WITH CONSTRUCTION REQUIREMENTS IN ACCORDANCE WITH SECTION 203. EMBANKMENT MATERIAL WILL NOT BE PAID FOR SEPARATELY, BUT SHALL

BE INCLUDED IN THE PAY ITEM FOR EMBANKMENT PROTECTOR (TYPE 5).

507 - BITUMINOUS SLOPE AND DITCH PAVING (ASPHALT)......TON 507 - CONCRETE SLOPE AND DITCH PAVINGCU. YD.

609 - CURB, TYPE 4 OR TYPE 6 (SECTION M)LINEAR FT. 615 - EMBANKMENT PROTECTOR (TYPE 5).....EACH

NOTE: THIS PAYMENT INCLUDES THE STRUCTURE EXCAVATION, ANY OTHER EARTHWORK, AND ANY EXTRA WORK REQUIRED

2. DETAILS OF CURBING ARE SHOWN IN STANDARD PLAN M-609-1.

FROM BOTH DIRECTIONS.


4. PAYMENT FOR THE QUANTITIES SHOWN ON

THE PLANS FOR THIS WORK SHALL BE AS FOLLOWS:

TO MODIFY OTHER PAY ITEMS.

STANDARD PLAN NO. M-615-2 Standard Sheet No. 1 of 1 Project Sheet Number:

PROTECTOR TYPE 5 Project Development Branch JBK

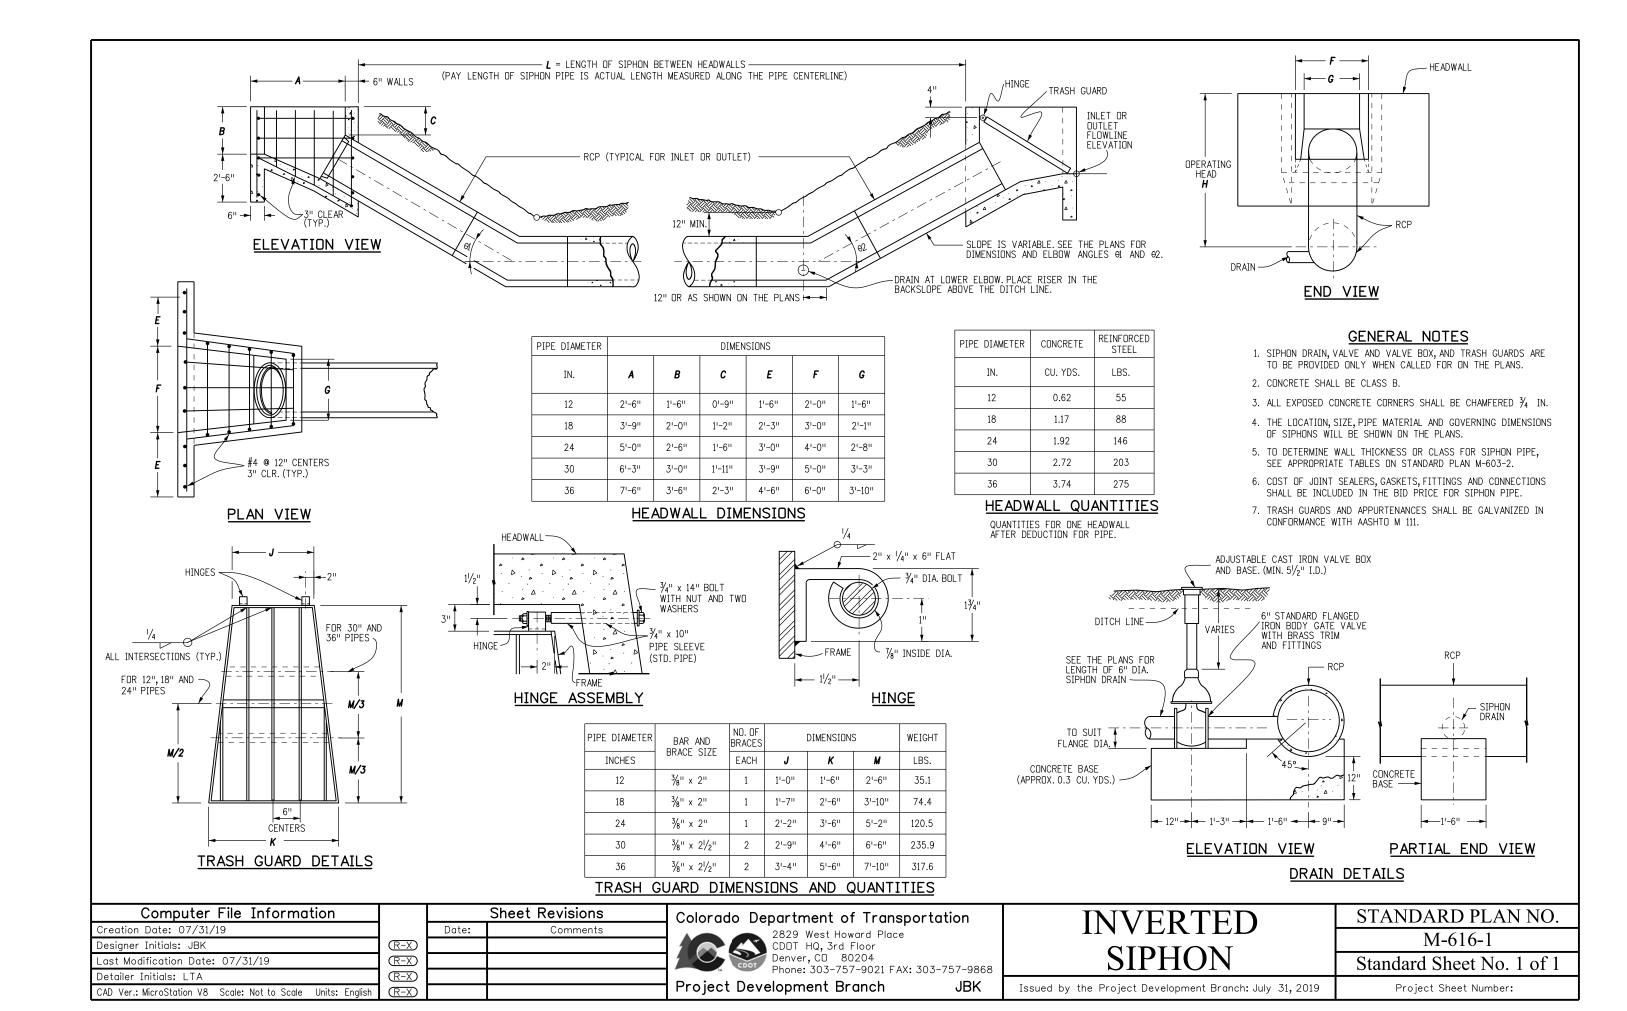

- 1. CLASS 1 FIELD LABORATORIES SHALL CONSIST OF A WEATHERPROOF, INSULATED, TEMPORARY OFFICE TYPE TRAILER, CONSTRUCTED TO THE UNIFORM BUILDING CODES SERIES, WITH FLOOR PLAN AND EQUIPMENT LAYOUT SIMILAR TO THE DRAWING ON THIS SHEET.IT SHALL MEET OR EXCEED THE FOLLOWING REQUIREMENTS.
- 2. **DIMENSIONS:** 26 FT. LONG x 8 FT. WIDE OUTSIDE, 7 FT.-6 IN. HEIGHT INSIDE.
- 3. WINDOWS: A MINIMUM OF 4, WITH PROVISION FOR CROSS VENTILATION AND LOCKING.
- 4. DOORS: TWO, EQUIPPED WITH DEADBOLT LOCKS, 36 IN. x 80 IN., INSULATED STEEL WITH A SMALL CLEAR GLASS WINDOW. EQUIPPED WITH HORIZONTAL PUSH BAR, HEAVY DUTY DOOR CLOSER, AND PULL HANDLE MOUNTED ABOVE PUSH BAR. EACH DOOR SHALL HAVE A SET OF STEPS WITH DECK, AND HANDRAILS. THE STEPS SHALL BE PLACED SO THE DECK CAN BE ACCESSED EITHER FROM THE SIDE OR FROM THE FRONT. THE DECK, RAILS, AND STEPS SHALL MEET OSHA REQUIREMENTS.
- FLOOR: ADEQUATE INSULATION UNDER THE FLOOR. FLOOR COVERING SHALL BE SKID RESISTANT.
- 6. **HEATING:** FURNACE, 41,000 BTU, FORCED AIR TYPE.
- 7. AIR CONDITIONING: ONE, 8,300 BTU MINIMUM.
- 8. ELECTRICAL: WORK SHALL CONFORM TO THE NATIONAL ELECTRICAL CODE FOR 110/220 VOLTS, 60 HZ, APPLICATIONS AND PROVIDE RELIABLE UNIFORM POWER TO PROPERLY OPERATE ALL FIELD LABORATORY EQUIPMENT. ALL TRAILERS CONSTRUCTED AFTER JULY 1, 2006 SHALL HAVE AN APPROPRIATELY SIZED CIRCUIT BREAKER TO HANDE THE LOAD OF ALL LABORATORY AND ENVIRONMENTAL EQUIPMENT OPERATING AT ONE TIME. PROVIDE A SEPARATE ELECTRICAL CIRCUIT TO SUPPLY POWER TO THE ASPHALT CONTENT GAUGE AND THE OUTLET IN THE STORAGE CABINET UNDER THE WORK BENCH.
- 9. **LIGHTING:** ADEQUATE FLUORESCENT LIGHTING DIRECTLY OVER ALL WORK BENCH AND DESK AREAS. THERE SHALL BE ONE 110 VOLT EXTERIOR PORCH LIGHT FIXTURE WITHIN 2 FT. OF EACH EXTERIOR DOOR.
- 10. VENT FAN: ONE, GENERAL VENTILATION WITH 500 CFM CAPACITY AND TWO-SPEED SWITCH. MOUNTED IN THE ROOF OR AT TOP OF WALL NEAR THE RANGE. THE THREE FANS AND TWO WORK BENCH GRILLES PREVIOUSLY REQUIRED MAY BE RETAINED IN THOSE CLASS 1 FIELD LABORATORIES PURCHASED BEFORE THE DATE OF THIS STANDARD.
- 11. FURNITURE: ONE, TWO-DRAWER, LEGAL SIZE FILE CABINET BUILT INTO DESK AREA. DESK SHALL BE BUILT-IN WITH ONE CENTER DRAWER. ONE DESK CHAIR WITH ROLLERS. TWO STOOLS FOR WORK AREA WITH HEIGHT COMPATIBLE WITH WORK BENCHES. ALL CHAIRS SHALL BE ERGONOMICALLY BUILT.
- 12. **BOOK SHELVES:** MINIMUM 10 LINEAR FT. LONG AND 10 IN. DEEP, BUILT OVER DESK AREA. TOP SHELF SHALL BE AT LEAST 14 IN. BELOW CEILING.
- 13. WORK BENCHES: 30 IN. WIDE x 36 IN. HIGH WITH A DURABLE WORKING SURFACE SUCH AS FORMICA.
- 14. STORAGE CABINETS: TWO, ONE BUILT-IN UNDER THE WORK BENCH WITH A 28 IN. x 28 IN. LOCK EQUIPPED DOOR, WITH ELECTRICAL OUTLET INSIDE. ONE REMOVABLE, WITH OPEN BOTTOM, LOCK EQUIPPED TO SECURE CABINET TO TOP OF WORK BENCH, LARGE ENOUGH TO COVER A 22 IN. x 18 IN. x 18 IN. HIGH ASPHALT CONTENT (AC) GAUGE.
- 15. **SINK:** ONE, SINGLE TUB, STAINLESS STEEL, 25 IN. x 22 IN. x 6 $\frac{1}{2}$ IN. EQUIPPED WITH SPRAY NOZZLE, ONE COMBINATION (MIXING) HOT AND COLD WATER FAUCET AND ONE SINGLE COLD WATER FAUCET. ALL FAUCETS SHALL BE EQUIPPED WITH STANDARD HOSE THREAD SPIGOTS. DRAINS SHALL HAVE NO TRAP.
- DRINKING WATER SUPPLY: DRINKING WATER DISPENSED FROM AN ACCEPTABLE WATER COOLING DEVICE.
- 17. TESTING WATER SUPPLY: ONE HUNDRED GALLON WATER CAPACITY, VENTED, WITH MEANS OF DETERMINING WATER LEVEL, WITH ONE PRESSURE PUMP, MINIMUM 30 PSI DELIVERY PRESSURE ONE COLD WATER FAUCET WITH BACK FLOW PREVENTER LOCATED OUTSIDE OF TRAILER. WATER PIPES SHALL BE LOCATED SO THEY ARE UNEXPOSED AND PROTECTED FROM DAMAGE. WATER SHALL BE SUPPLIED BY THE CONTRACTOR. USE POTABLE WATER ONLY.

- 18. TELEPHONES: TWO TELEPHONES. TWO PRIVATE LINES (1FB) WITH TOUCH TONE SERVICE (IF AVAILABLE) FROM THE LOCAL CARRIER. ONE LINE SHALL BE SHARED BY THE TWO TELEPHONES. THE SECOND LINE SHALL BE SHARED BY A COMPUTER AND A FACSIMILE MACHINE. THE CONTRACTOR SHALL PROVIDE AN EXCLUSION SWITCH (AB SWITCH) FOR THE COMPUTER AND FAX. TRAILER WIRING SHALL INCLUDE FOUR BOXES EQUIPPED WITH RJ-11 JACKS (TWO WIRE PAIRS PER JACK). TWO AT EACH END OF THE TRAILER. LOCATIONS WHERE PRIVATE LINE SERVICE IS NOT AVAILABLE, PROVIDE ONLY ONE TELEPHONE LINE.
- 19. **FIRE EXTINGUISHER:** DNE, DRY CHEMICAL, 10 LBS. CLASS ABC, UNDERWRITERS LABORATORIES, INC. APPROVED.
- 20. SIEVE SHAKER: ONE MOTOR DRIVEN STANDARD PORTABLE SHAKER INCLUDING:

A. A SAFETY SHIELD ON DRIVE BELT.
B. AN ADJUSTABLE TIMED - ON/OFF SWITCH LOCATED NEAR THE SHAKER.
C. ADAPTERS TO HANDLE EITHER 8 IN. OR 12 IN. SIEVES.

THE SHAKER SHALL BE CAPABLE OF SHAKING A FULL SET OF 8 IN. SIEVES AS WELL AS 12 IN. SIEVES, AND SHALL BE MOUNTED 24 IN. ABOVE THE FLOOR IN A SOUND PROOF, INSULATED ENCLOSURE HAVING HINGED OPENINGS.

THE SIEVE SHAKER SHALL BE A RO-TAP, ENDOCOTT FROM SOILTEST, SS-12R FROM GILSON OR APPROVED EQUAL. THE SHAKER SHALL BE SECURELY BOLTED TO A RIGID AND STURDY SURFACE.

- 21. RANGE: 30 IN. KITCHEN RANGE, ELECTRIC OR GAS, HAVING FOUR SURFACE BURNERS AND A 3.5 CU. FT. OVEN WITH REINFORCED OVEN RACKS.
- 22. FORCED AIR OVEN: IF A FORCED AIR OVEN IS REQUIRED, THE LOCATION WHERE THE OVEN IS PLACED SHALL HAVE A MINIMUM 3 IN. DIAMETER PIPE INSTALLED AND VENTED TO THE OUTSIDE. (SEE M-620-2, SHEET 2 OF 2, GENERAL NOTE 27 FOR MORE REQUIREMENTS.)
- 23. MICROWAVE OVEN: DNE, 1.5 CU. FT. WITH AT LEAST FIVE POWER LEVELS AND A REVOLVING FLOOR OR ROTATING POWER SOURCE.
- 24. **ELECTRONIC BALANCE:** THE BALANCE SHALL COMPLY WITH AASHTO M 231 FOR GENERAL PURPOSE, CLASS G2 BALANCES, AND THE FOLLOWING:

A. POWER: 115 VAC

B. MODEL: TOP LOADING

C. CAPACITY: MINIMUM OF 35 LBS.

D. READABILITY AND SENSITIVITY: 0.0005 LB.

E. ACCURACY: 0.001 LB. 0R 0.1%

F. DISPLAY PANEL SHALL BE EQUIPPED WITH THE FOLLOWING:

LED DISPLAY ON/OFF KEY, PRINT KEY, RE-ZERO KEY, WEIGHING MODE KEY, SAMPLE % KEY, SERIAL RS-232C I/O PORT, AND A CALIBRATION SWITCH.
G. WEIGHING MODES: GRAMS, POUNDS, AND PERCENT OF TARGET MASS (WEIGHT).
H. WEIGHING SURFACE DIMENSION: MINIMUM OF 9 IN. WIDE BY 12 IN. DEEP.
I. BASE: SHALL HAVE ADJUSTABLE LEVELING FEET AND A LEVEL VIAL ATTACHED.

THE BALANCE SHALL BE EQUIPPED WITH AN UNDERHOOK WEIGHING DEVICE AND ONE COPY OF THE OWNER'S MANUAL.

- 25. SECURITY: THIS SYMBOL + ON THE FLOOR PLAN DENOTES AREAS ON THE TRAILER WHERE ADEQUATE PROTECTION AGAINST ILLEGAL ENTRY, VANDALISM AND THEFT SHALL BE PROVIDED.
- 26. THE REQUIREMENTS LISTED HEREIN ARE INTENDED TO MEET THE NEEDS OF THE CDDT TESTING PERSONNEL CONCERNING TESTING FACILITIES. THERE IS NO INTENT TO SPECIFY ANY STRUCTURAL PORTIONS OF THE LABORATORY EXCEPT AS NEEDED TO SATISFACTORILY PERFORM THE REQUIRED TESTING OF MATERIALS. THE CONTRACTOR MAY SUBSTITUTE CLASS 2 FIELD LABORATORY FOR CLASS 1 FIELD LABORATORY.

COLD WATER FAUCET
WATER TANK SWOON WATER TANK SINK WORK RANGE BENCH WORK RANGE
OUTLET OUTLET
FAN IN ROOF ACCEPTABLE LOCATION DECK AND STEPS WITH HANDRAIL ON EACH SIDE ** PUSH BAR PUSH BAR ** PUSH BAR ** PUSH BA
MICROWAVE HEAT'G.
26' * 20 IN. MIN. (TYP.) THESE 2 OUTLETS ON
AC GAUGE CIRCUITS.
DRINKING WATER COOLER BAR
DESK
BOOK SHELVES COND.
FLOOR PLAN

Colorado Department of Transportation



2829 West Howard Place CDDT HQ, 3rd Floor Denver, CD 80204 Phone: 303-757-9021 FAX: 303-757-9868

Project Development Branch

JBK

FIELD LABORATORY CLASS 1

M-620-1 Standard Sheet No. 1 of 1

STANDARD PLAN NO.

Issued by the Project Development Branch: July 31, 2019

1. CLASS 2 FIELD LABORATORIES SHALL CONSIST OF A WEATHERPROOF, INSULATED, TEMPORARY OFFICE 23. SIEVE SHAKER: ONE MOTOR DRIVEN STANDARD PORTABLE SHAKER INCLUDING: TYPE TRAILER, CONSTRUCTED TO THE UNIFORM BUILDING CODE SERIES, WITH FLOOR PLAN AND EQUIPMENT LAYOUT SIMILAR TO THE DRAWING ON THIS SHEET. IT SHALL MEET OR EXCEED THE FOLLOWING REQUIREMENTS. 2. **DIMENSIONS:** 28 FT. LONG x 12 FT. WIDE OUTSIDE, 7 FT.-6 IN. HEIGHT INSIDE. 3. WINDOWS: SIX, 30 IN x 27 IN., CAPABLE OF OPENING AND LOCKING.

- 4. DOORS: TWO, EQUIPPED WITH DEADBOLT LOCKS, 36 IN. x 80 IN., INSULATED STEEL WITH SMALL CLEAR GLASS WINDOW EQUIPPED WITH HORIZONTAL PUSH BAR, HEAVY DUTY DOOR CLOSER, AND PULL HANDLE MOUNTED ABOVE PUSH BAR EACH DOOR SHALL HAVE A SET OF STEPS WITH DECK, AND HANDRAILS. THE STEPS SHALL BE PLACED SO THE DECK CAN BE ACCESSED EITHER FROM THE SIDE OR FROM THE FRONT. THE DECK, RAILS, AND STEPS SHALL MEET OSHA REQUIREMENTS.
- 5. FLOOR: ADEQUATE INSULATION UNDER THE FLOOR. FLOOR COVERING SHALL BE SKID RESISTANT
- 6. **HEATING:** FURNACE, 55,000 BTU, FORCED AIR TYPE.
- 7. AIR CONDITIONING: TWO, 8,300 BTU MINIMUM.

COLD WATER FAUCET

DECK AND STEPS WITH

HANDRAIL ON EACH SIDE

8" MIN. TREADS

* 20 IN. MIN. (TYP.)

WEATHER PROOF

EXTERIOR OUTLET

PUSH

BAR

 \Rightarrow

MICRO-WAVE

 \bigcirc \bigcirc

30" RANGE

DESK

 \circ

FILE

SHELVES

PUSH

RAR

- 8. ELECTRICAL: WORK SHALL CONFORM TO THE NATIONAL ELECTRICAL CODE FOR 110/220 VOLTS. 60 HZ, APPLICATIONS AND PROVIDE RELIABLE UNIFORM POWER TO PROPERLY OPERATE ALL FIELD LABORATORY EQUIPMENT. ALL TRAILERS CONSTRUCTED AFTER JULY 1, 2006 SHALL HAVE AN APPROPRIATELY SIZED CIRCUIT BREAKER TO HANDLE THE LOAD OF ALL LABORATORY AND ENVIRONMENTAL EQUIPMENT OPERATING AT ONE TIME. PROVIDE A SEPARATE ELECTRICAL CIRCUIT TO SUPPLY POWER TO THE ASPHALT CONTENT GAUGE AND THE DUTLET IN THE STORAGE CABINET UNDER THE WORK BENCH.
- 9. LIGHTING: ADEQUATE FLUORESCENT LIGHTING DIRECTLY OVER ALL WORK BENCH AND DESK AREAS. THERE SHALL BE ONE 110 VOLT EXTERIOR PORCH LIGHT FIXTURE WITHIN 2 FT. OF EACH EXTERIOR
- 10. VENT FAN: ONE, GENERAL VENTILATION WITH 800 CFM CAPACITY AND 2 SPEED SWITCH. MOUNTED IN THE ROOF OR AT TOP OF WALL NEAR THE RANGE.
- 11. FURNITURE: TWO, TWO-DRAWER, LEGAL SIZE FILE CABINETS BUILT INTO DESK AREA DESK SHALL BE BUILT-IN WITH ONE CENTER DRAWER. ONE DESK CHAIR WITH ROLLERS, ONE STRAIGHT CHAIR, AND FOUR STOOLS FOR WORK AREA WITH HEIGHT COMPATIBLE WITH WORK BENCHES ALL CHAIRS SHALL BE ERGONOMICALLY BUILT.
- 12. BOOK SHELVES: A MINIMUM OF 10 LINEAR FT. LONG BUILT OVER DESK AREA AND 8 LINEAR FT. LONG BUILT OVER WORK BENCH. ALL SHELVES SHALL BE 10 IN. DEEP. TOP SHELF SHALL BE AT LEAST 14 IN. BELOW CEILING.
- 13. WORK BENCHES: 30 IN. DEEP x 36 IN. HIGH WITH A DURABLE WORKING SURFACE SUCH AS FORMICA.
- 14. STORAGE CABINETS: TWO, ONE BUILT-IN UNDER THE WORK BENCH WITH A 28 IN. x 28 IN. LOCK EQUIPPED DOOR, WITH ELECTRICAL OUTLET INSIDE. ONE REMOVABLE, WITH OPEN BOTTOM, LOCK EQUIPPED TO SECURE CABINET TO TOP OF WORK BENCH, AND LARGE ENOUGH TO COVER A 22 IN. x 18 IN. x 18 IN. HIGH ASPHALT CONTENT (AC) GAUGE.
- 15. SINK: ONE, SINGLE TUB, STAINLESS STEEL, 25 IN. x 22 IN. x 61/2 IN. EQUIPPED WITH SPRAY NOZZLE, ONE COMBINATION (MIXING) HOT AND COLD WATER FAUCET AND ONE SINGLE COLD WATER FAUCET. ALL FAUCETS SHALL BE EQUIPPED WITH STANDARD HOSE THREAD SPIGOTS DRAIN SHALL
- 16. DRINKING WATER SUPPLY: DRINKING WATER DISPENSED FROM AN ACCEPTABLE WATER COOLING DEVICE.
- 17. TESTING WATER SUPPLY: 300 GALLON WATER CAPACITY, IN ONE OR MORE TANKS LOCATED ALONG THE TRAILER END OR ALONG BOTH SIDES OF THE TRAILER END, VENTED WITH MEANS OF DETERMINING WATER LEVEL, WITH ONE PRESSURE PUMP, MINIMUM 30 PSI DELIVERY PRESSURE. TEN GALLON ELECTRIC WATER HEATER. ONE COLD WATER FAUCET WITH BACK FLOW PREVENTER LOCATED ON OUTSIDE OF TRAILER. WATER PIPES SHALL BE LOCATED SO THEY ARE UNEXPOSED AND PROTECTED FROM DAMAGE. WATER SHALL BE SUPPLIED BY THE CONTRACTOR. USE POTABLE WATER ONLY.
- 18. TELEPHONES: TWO TELEPHONES. TWO PRIVATE LINES (1FB) WITH TOUCH TONE SERVICE (IF AVAILABLE) FROM THE LOCAL CARRIER. ONE LINE SHALL BE SHARED BY THE TWO TELEPHONES. THE SECOND LINE SHALL BE SHARED BY A COMPUTER AND FACSIMILE MACHINE. THE CONTRACTOR SHALL PROVIDE AN EXCLUSION SWITCH (AB SWITCH) FOR THE COMPUTER AND FAX. TRAILER WIRING SHALL INCLUDE FOUR BOXES EQUIPPED WITH RJ-11 JACKS (TWO WIRE PAIRS PER JACK). TWO AT EACH END OF THE TRAILER. LOCATIONS WHERE PRIVATE LINE SERVICE IS NOT AVAILABLE, PROVIDE ONLY ONE LINE.
- 19. FIRE EXTINGUISHER: ONE, DRY CHEMICAL, 10 LBS. CLASS ABC, UNDERWRITERS LABORATORIES, INC. **APPROVED**
- 20. RANGE: 30 IN. KITCHEN RANGE, ELECTRIC OR GAS, HAVING FOUR SURFACE BURNERS AND A 3.5 CU. FT. OVEN WITH REINFORCED OVEN RACKS.
- MICROWAVE OVEN: DNE, 1.5 CU. FT. WITH AT LEAST FIVE POWER LEVELS AND A REVOLVING FLOOR OR ROTATING POWER SOURCE.
- 22. **SECURITY:** THIS SYMBOL lacktriangle on the floor plan denotes areas on the trailer where ADEQUATE PROTECTION AGAINST ILLEGAL ENTRY, VANDALISM AND THEFT SHALL BE PROVIDED.

- - A. A SAFETY SHIELD ON DRIVE BELT.
 - B. AN ADJUSTABLE TIMED ON/OFF SWITCH LOCATED NEAR THE SHAKER. C. ADAPTERS TO HANDLE EITHER 8 IN. OR 12 IN. SIEVES.

THE SHAKER SHALL BE CAPABLE OF SHAKING A FULL SET OF 8 IN. SIEVES AS WELL AS 12 IN. SIEVES, AND SHALL BE MOUNTED 24 IN. ABOVE THE FLOOR IN A SOUND PROOF, INSULATED ENCLOSURE HAVING HINGED OPENINGS.

THE SIEVE SHAKER SHALL BE A RO-TAP, ENDOCOTT FROM SOILTEST, SS-12R FROM GILSON OR APPROVED EQUAL. THE SHAKER SHALL BE SECURELY BOLTED TO A RIGID, STURDY SURFACE.

- 24. **ELECTRONIC BALANCE:** THE BALANCE SHALL COMPLY WITH ASSHTO M 231 FOR GENERAL PURPOSE, CLASS G2 BALANCES, AND THE FOLLOWING:
 - A. POWER: 115 VAC

GENERAL NOTES

- B. MODEL: TOP LOADING
- C. CAPACITY: MINIMUM OF 35 LBS.
- D. READABILITY AND SENSITIVITY: 0.0005 LB.
- E. ACCURACY: 0.001 LB. 0R 0.1%
- F. DISPLAY PANEL: SHALL BE EQUIPPED WITH THE FOLLOWING: LED DISPLAY, ON/OFF KEY, PRINT KEY, RE-ZERO KEY, WEIGHING MODE KEY, SAMPLE % KÉY, SERIAL RS- 232C PORT, AND A CALIBRATION SWITCH.
- G. WEIGHING MODES: GRAMS, POUNDS, AND PERCENT OF TARGET MASS (WEIGHT).
- H. WEIGHING SURFACE DIMÉNSION: MÍNIMUM OF 9 IN. WIDE BY 12 IN. DEEP. I. BASE: SHALL HAVE ADJUSTABLE LEVELING FEET AND A LEVEL VIAL ATTACHED
- THE BALANCE SHALL BE EQUIPPED WITH AN UNDERHOOK WEIGHING DEVICE AND ONE COPY OF THE OWNER'S MANUAL.
- 25. RECORDING THERMOMETER: RECORDING THERMOMETER FOR CURING TANKS SHALL BE EITHER ELECTRICAL OR MECHANICAL TYPE.
 - A. THE ELECTRICAL RECORDING THERMOMETER SHALL BE EQUIPPED WITH THE FOLLOWING:
 - (1) 120 VAC/60 Hz WITH A MINIMUM 3 FT. LONG POWER CORD.
 - (2) MINIMUM 6 IN DIAMETER CIRCULAR PAPER CHART WITH A BOX OF BLANK CHARTS. (3) A SELECTABLE TEMPERATURE SCALE WITH ONE SCALE THAT HAS A RANGE FROM
 - 50° F. TO 120° F. (4) A SELECTABLE CHART SPEED WITH ONE SPEED OF 24 HOURS AND ONE SPEED OF 7 DAYS. THE SPEED ACCURACY SHALL BE ± 1.5%.
 - (5) THE DISPLAY SHALL BE A MINIMUM 3 DIGIT LED WITH A MINIMUM DIGIT SIZE
 - (6) THE TEMPERATURE ACCURACY OF THE MONITOR SHALL BE ± 1° F
 - (7) THE MONITOR SHALL HAVE A CHART ADVANCE BUTTON, A TIME POINTER, A PEN ADJUST BUTTON, AND A TEMPERATURE ADJUST KNOB.
 - THE RECORDING PEN SHALL BE AN INK TYPE WITH A SPARE PEN INCLUDED.
 - THE TEMPERATURE PROBE SHALL BE SUBMERSIBLE TYPE J THERMOCOUPLE WITH A 15 FT. MINIMUM CORD LENGTH.
 - B. THE MECHANICAL RECORDING THERMOMETER SHALL BE EQUIPPED WITH THE FOLLOWING:
 - (1) MINIMUM 3 IN. DIAMETER PRESSURE SENSITIVE PAPER CHART WITH A BOX OF BLANK CHARTS.
 - (2) THE STEM OF THE THERMOMETER SHALL BE A MINIMUM OF 12 IN. LONG.
 - (3) THE THERMOMETER SHALL BE A KEY TYPE, WINDING MODEL CAPABLE OF 7 DAY, 24 HOUR RECORDING.
 - (4) THE DRIVE MECHANISM SHALL BE CAPABLE OF OPERATING BEYOND ITS FULL RECORDING RANGE BY A MINIMUM OF 20%.
 - (5) THE THERMOMETER SHALL BE CAPABLE OF OPERATING FROM 0° F TO 200° F.
 - (6) THE CLOCK MECHANISM ACCURACY SHALL BE A MINIMUM OF 2% OF THE FULL-SCALE RANGE BEING USED.
 - (7) THE RECORDING RANGE SHALL BE A MINIMUM OF 20° F TO 220° F.

THE RECORDING THERMOMETER SHALL BE MOUNTED IN SUCH A WAY THAT A MINIMUM 8 IN. OF THE STEM IS IMMERSED IN THE CURING TANKS AND IS EASILY ACCESSIBLE TO CHANGE THE RECORDING TEMPERATURE CHARTS.

26. THE REQUIREMENTS LISTED HEREIN ARE INTENDED TO MEET THE NEEDS OF THE CDOT TESTING PERSONNEL CONCERNING TESTING FACILITIES. THERE IS NO INTENT TO SPECIFY ANY STRUCTURAL PORTIONS OF THE SUBJECT LABORATORY EXCEPT AS NEEDED TO SATISFACTORILY PERFORM THE REQUIRED TESTING OF MATERIALS.

THE GENERAL NOTES ARE CONTINUED ON SHEET 2.

Computer File Information Sheet Revisions Creation Date: 07/31/19 Date: Comments Designer Initials: JBK (R-X)Last Modification Date: 07/31/19 (R-X) \mathbb{R} -X Detailer Initials: LTA (R-X)CAD Ver.: MicroStation V8 Scale: Not to Scale Units: English

ATR

COND.

 \Rightarrow

B00K

(HEATER)

SINK

DUTLET

(TYP.)

FURNACE

CURING

TANK

DRINKING

WATER

COOLER

AIR

COND.

(0)

1⊖

 \ominus

281

MESH OR E

TESTING WATER TANK

SIEVE

STORAGE CABINET

UNDER WORK BENCH

STOOL

AC GAUGE

CABINET

24" DEEP

SHELVING

WORK BENCH

DESK

CHAIR

SHAKER +

WULK

BENCH

WORK BENCH

STOOL

STOOL

STOOL

HEATING

UNIT

HINGED WORK

BENCH OVER

CURING TANK

CHAIR

FLOOR PLAN

FILE

BOOK

Colorado Department of Transportation



2829 West Howard Place CDOT HQ, 3rd Floor Denver, CO 80204 Phone: 303-757-9021 FAX: 303-757-9868

Project Development Branch

JBK

FIELD LABORATORY CLASS 2

STANDARD PLAN NO. M-620-2

Standard Sheet No. 1 of 2

Issued by the Project Development Branch: July 31, 2019

GENERAL NOTES (CONTINUED FROM SHEET 1)

- 27. FORCED AIR CONVECTION OVEN: REQUIRED ON PROJECTS WITH 5,000 OR MORE TONS OF HMA OR WHEN SPECIFIED IN THE PLANS. THE FORCED AIR OVEN REPLACES THE RANGE. THE OVEN SHALL BE RATED TO AT LEAST 1500 WATTS INCLUDING:
 - 1. AT LEAST ONE BLOWER TO CIRCULATE AIR INSIDE WITHOUT DISTURBING FINE GRAINED SOILS PLACED IN THE OVEN.
 - 2. A MINIMUM INTERIOR CAPACITY OF 4.8 CUBIC FEET.
 - 3. AN EXHAUST CHAMBER ADAPTER TO CONNECT TO A 3 INCH PIPE WHICH SHALL BE VENTED TO THE OUTSIDE.
 - 4. AT LEAST TWO ADJUSTABLE SHELVES.
 - 5. AN OVER-TEMPERATURE PROTECTION DEVICE.
 - 6. AN ELECTRONIC CONTROL SYSTEM WITH DIGITAL TEMPERATURE READ-OUT AND DIGITAL TEMPERATURE SET POINTS TO PRECISELY READ AND SET THE OVEN TEMPERATURE.

THE OVEN SHALL HAVE A TEMPERATURE RANGE FROM 104 °F TO 464 °F AND HAVE A UNIFORM TEMPERATURE OF \pm 3 °F AT 230 °F.


THE OVEN SHALL BE CAPABLE OF MAINTAINING A CONSTANT TEMPERATURE, ± 5 °F, THROUGHOUT ITS TEMPERATURE RANGE.

THE OVEN HEATING ELEMENTS SHALL NOT BE ALLOWED TO OPERATE WITHOUT THE BLOWER.

THE FIELD LABORATORY SHALL BE EQUIPPED WITH A SEPARATE ELECTRICAL CIRCUIT TO SUPPLY POWER TO THE FORCED CONVECTION OVEN.
IN ADDITION TO THE ABOVE FORCED AIR CONVECTION OVEN, A HOT PLATE CONFORMING TO THE FOLLOWING SHALL BE PROVIDED:

- 1. TWO BURNER, PORTABLE, ELECTRICAL "CAL-ROD" OR "RANGETTE" TYPE.
- 2. AT LEAST ONE BURNER SHALL BE RATED A MINIMUM OF 800 WATTS.
- 3. EACH HOT PLATE SHALL BE EQUIPPED WITH AN ON-OFF INDICATOR LIGHT.
- 28. CURING TANK: MINIMUM 95 GALLON CAPACITY WITH A CIRCULATING PUMP WITH A 120 GPH RATING. TANK CAPACITY WILL INCREASE FOR LARGE CONCRETE PROJECTS WHEN SPECIFIED IN THE PLANS.

Computer File Information			Sheet Revisions	Colorado Department of Transportation	FIELD LABORATORY	STANDARD PLAN NO.
Creation Date: 07/31/19		Date:	Comments	2829 West Howard Place	FIELD LABORATORY	M-620-2
Designer Initials: JBK	\mathbb{R} -X			CDOT HQ, 3rd Floor	CIACCO	IVI-02U-2
Last Modification Date: 07/31/19	\mathbb{R} -X			Denver, CO 80204 Phone: 303-757-9021 FAX: 303-757-9868	CLASS 2	Standard Sheet No. 2 of 2
Detailer Initials: LTA	\mathbb{R} -X					
CAD Ver.: MicroStation V8 Scale: Not to Scale Units: English	(R-X)			Project Development Branch JBK	Issued by the Project Development Branch: July 31, 2019	Project Sheet Number:

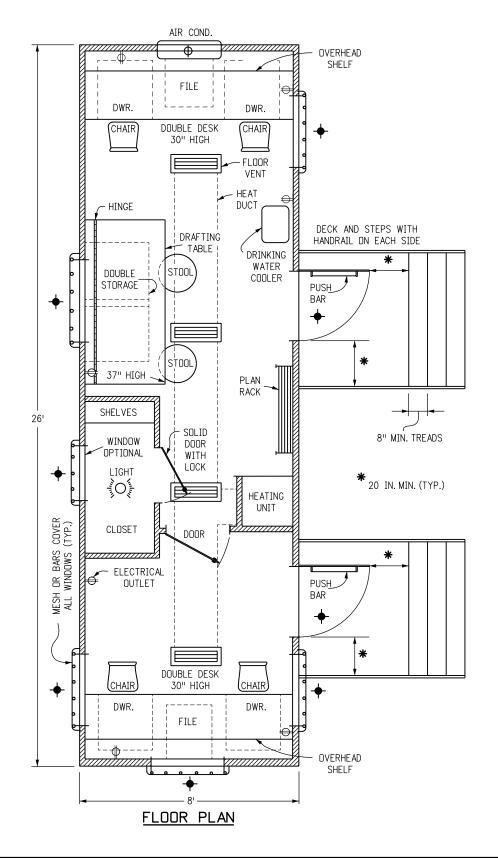

- 1. CLASS 1 FIELD OFFICES SHALL CONSIST OF A WEATHERPROOF, INSULATED, TEMPORARY OFFICE TYPE TRAILER, CONSTRUCTED TO THE UNIFORM BUILDING CODE SERIES, WITH FLOOR PLAN AND EQUIPMENT LAYOUT SIMILAR TO THE DRAWING ON THIS SHEET. IT SHALL MEET OR EXCEED THE FOLLOWING REQUIREMENTS.
- 2. **DIMENSIONS:** 26 FT. LONG x 8 FT. WIDE OUTSIDE, 7 FT.-6 IN. HEIGHT INSIDE.
- 3. WINDOWS: A MINIMUM OF 4, WITH PROVISION FOR CROSS VENTILATION AND LOCKING.
- 4. OUTSIDE DOORS: TWO, REINFORCED WITH DEADBOLT LOCKS. DECK, STEPS, AND HANDRAILS AT EACH DOOR THE STEPS SHALL BE PLACED SO THE DECK CAN BE ACCESSED EITHER FROM THE SIDE OR FROM THE FRONT. THE DECK, RAILS, AND STEPS SHALL MEET OSHA REQUIREMENTS.
- 5. **HEATING:** A THERMOSTAT CONTROLLED FORCED AIR UNIT WITH A MINIMUM INPUT CAPACITY OF 200 BTU PER SQUARE FT. OF FLOOR AREA.
- 6. AIR CONDITIONING: ONE, 8,300 BTU MINIMUM.
- 7. ELECTRICAL: WORK SHALL CONFORM TO THE NATIONAL ELECTRICAL CODE FOR 110/220 VOLTS, 60 Hz, APPLICATIONS AND PROVIDE RELIABLE UNIFORM POWER TO PROPERLY OPERATE ALL FIELD OFFICE EQUIPMENT.
- 8. **LIGHTING:** ADEQUATE FLUORESCENT LIGHTING OVER ALL DRAFTING TABLES AND DESK AREAS. THERE SHALL BE ONE 110 VOLT EXTERIOR PORCH LIGHT FIXTURE WITHIN 2 FT. OF EACH EXTERIOR DOOR.
- 9. **DESKS:** ONE 30 IN. x FULL INSIDE WIDTH x 30 IN. HIGH, AT EACH END OF THE TRAILER, SUPPORTED BY A LEGAL SIZE 2 DRAWER METAL FILE CENTER PEDESTAL. EACH DESK TOP SHALL HAVE AN OVERHEAD SHELF AND TWO PEN DRAWERS.
- 10. **DRAFTING TABLES:** ONE 26 IN. x 72 IN. HINGED BOARD WITH DOUBLE STORAGE BELOW. SLOPE BOARD 12:1 DOWN TO 37 IN. HEIGHT AT FRONT EDGE.
- 11. FURNITURE: FOUR CHAIRS WITH ROLLERS AND TWO DRAFTING STOOLS. EACH OF APPROPRIATE HEIGHT. ALL CHAIRS SHALL BE ERGONOMICALLY BUILT.
- 12. **PLAN STORAGE:** A PLAN RACK OR FILE FOR FULL SIZE PLANS.
- 13. CLOSET: A LOCKED STORAGE AREA OF 15 SQ. FT.
- 14. **Drinking water supply:** Drinking water dispensed from an acceptable water cooling device.
- 15. TELEPHONES: TWO TELEPHONES. TWO PRIVATE LINES (1FB) WITH TOUCH TONE SERVICE (IF AVAILABLE) FROM THE LOCAL CARRIER. ONE LINE SHALL BE SHARED BY THE TWO TELEPHONES. THE SECOND LINE SHALL BE SHARED BY A COMPUTER AND A FACSIMILE MACHINE. THE CONTRACTOR SHALL PROVIDE AN EXCLUSION SWITCH (AB SWITCH) FOR THE COMPUTER AND FACSIMILE MACHINE. TRAILER WIRING SHALL INCLUDE FOUR BOXES EQUIPPED WITH RJ-11 JACKS (TWO WIRE PAIRS PER JACK), TWO AT EACH END OF THE TRAILER. LOCATIONS WHERE PRIVATE LINE SERVICE IS NOT AVAILABLE, PROVIDE ONLY ONE TELEPHONE LINE.
- FIRE EXTINGUISHER: ONE, DRY CHEMICAL, 10 LBS. CLASS ABC, UNDERWRITERS LABORATORIES, INC. APPROVED.

JBK

17. SECURITY: THIS SYMBOL
ON THE FLOOR PLAN DENOTES AREAS ON THE TRAILER WHERE ADEQUATE PROTECTION AGAINST ILLEGAL ENTRY, VANDALISM AND THEFT SHALL BE PROVIDED.

Computer File Information			Sheet Revisions
Creation Date: 07/31/19		Date:	Comments
Designer Initials: JBK	(R-X)		
ast Modification Date: 07/31/19	\mathbb{R} -X		
Detailer Initials: LTA	R-X		
CAD Ver.: MicroStation V8 Scale: Not to Scale Units: English	(R-X)		

Colorado Department of Transportation



2829 West Howard Place CDDT HQ, 3rd Floor Denver, CD 80204 Phone: 303-757-9021 FAX: 303-757-9868

Project Development Branch

FIELD OFFICE CLASS 1

STANDARD PLAN NO. M-620-11


Standard Sheet No. 1 of 1

Issued by the Project Development Branch: July 31, 2019

- 1. CLASS 2 FIELD OFFICES SHALL CONSIST OF A WEATHERPROOF, INSULATED, TEMPORARY OFFICE TYPE TRAILER, BUILT TO THE UNIFORM BUILDING CODE SERIES OF CODES, WITH FLOOR PLAN AND EQUIPMENT LAYOUT SIMILAR TO THE DRAWING ON THIS SHEET. IT SHALL MEET OR EXCEED THE FOLLOWING REQUIREMENTS.
- 2. DIMENSIONS: 50 FT. LONG x 12 FT. WIDE OUTSIDE, 7 FT.-6 IN. HEIGHT INSIDE.
- 3. WINDOWS: A MINIMUM OF 6, WITH PROVISION FOR CROSS VENTILATION AND LOCKING.
- 4. DOORS: TWO INSIDE DOORS, MAY BE LOCATED EITHER TO ONE SIDE OR AT CENTER OF PARTITION. ONE CLOSET DOOR. TWO OUTSIDE DOORS SHALL BE REINFORCED AND HAVE DEADBOLT LOCKS. DECK, STEPS, AND HANDRAILS AT EACH OUTER DOOR. THE STEPS SHALL BE PLACED SO THE DECK CAN BE ACCESSED EITHER FROM THE SIDE OR FROM THE FRONT. THE DECK, RAILS, AND STEPS SHALL MEET OSHA REQUIREMENTS.
- 5. **HEATING & AIR CONDITIONING:** THREE TON CAPACITY AIR CONDITIONING AND 80,000 BTU CAPACITY HEATING, CONNECTED TO DUCTING & THERMOSTAT CONTROLLED.
- 6. **ELECTRICAL:** WORK SHALL CONFORM TO THE NATIONAL ELECTRICAL CODE FOR 110/220 VOLTS, 60 Hz, APPLICATIONS AND PROVIDE RELIABLE UNIFORM POWER TO PROPERLY OPERATE ALL FIELD OFFICE EQUIPMENT.

- 7. **LIGHTING:** ADEQUATE FLUORESCENT LIGHTING OVER ALL DRAFTING TABLES AND DESK AREAS. THERE SHALL BE ONE 110 VOLT EXTERIOR PORCH LIGHT FIXTURE WITHIN 2 FT. OF EACH EXTERIOR DOOR.
- 8. **DESKS:** ONE 30 IN. X FULL INSIDE WIDTH X 30 IN. HIGH AT EACH END OF THE TRAILER, SUPPORTED BY A LEGAL SIZE 2 DRAWER METAL FILE CENTER PEDESTAL. EACH DESK TOP SHALL HAVE AN OVERHEAD SHELF AND TWO PEN DRAWERS.
- 9. **DRAFTING TABLE:** ONE 38 IN. x 96 IN. TABLE, SLOPED 12:1 TO 37 IN. HEIGHT AT FRONT EDGE OR WITH PROVISION FOR ADJUSTING THE SLOPE.
- 10. **WORK TABLE:** ONE 72 IN. x 36 IN. TABLE. THE TOP OF THE TABLE SHALL BE FREE OF ALL SCRATCHES, CHIPS, AND DENTS.
- 11. **OFFICE DESK:** ONE 72 IN. x 36 IN. DESK WITH SIX DRAWERS AND ONE CENTER PEN DRAWER. THE TOP OF THE DESK SHALL BE FREE OF ALL SCRATCHES, CHIPS, AND DENTS.
- 12. **FURNITURE:** EIGHT CHAIRS WITH ROLLERS AND TWO DRAFTING STOOLS. EACH OF APPROPRIATE HEIGHT. DNE WORK TABLE OR DESK. ALL CHAIRS SHALL BE ERGONOMICALLY BUILT.
- 13. PLAN STORAGE: A PLAN RACK OR FILE FOR FULL SIZE PLANS.

- 14. CLOSET: A LOCKED STORAGE AREA OF 15 SQ. FT.
- 15. **DRINKING WATER SUPPLY:** DRINKING WATER DISPENSED FROM AN ACCEPTABLE WATER COOLING DEVICE.
- 16. TELEPHONES: THREE, 2-LINE TELEPHONES. FOUR PRIVATE LINES (1FB) WITH TOUCH TONE SERVICE. TWO LINES ARE FOR TELEPHONE SERVICES, WITH ROLL-OVER CAPABILITY FOR THE THREE TELEPHONES. ONE LINE SHALL BE USED FOR THE COMPUTER, AND ONE LINE SHALL BE USED FOR THE COMPUTER, AND ONE LINE SHALL BE USED FOR THE COMPUTER BALL INCLUDE 9 RJ-11 JACKS, ONE JACK EACH FOR A TWO-LINE TELEPHONE, A COMPUTER LINE, AND A FACSIMILE MACHINE LINE AT EACH END OF THE OFFICE.
- 17. FIRE EXTINGUISHER: TWO, DRY CHEMICAL, 10 LBS. CLASS ABC, UNDERWRITERS LABORATORIES, INC. APPROVED.
- 18. SECURITY: THIS SYMBOL ON THE FLOOR PLAN DENOTES AREAS ON THE TRAILER WHERE ADEQUATE PROTECTION AGAINST ILLEGAL ENTRY, VANDALISM AND THEFT SHALL BE PROVIDED.

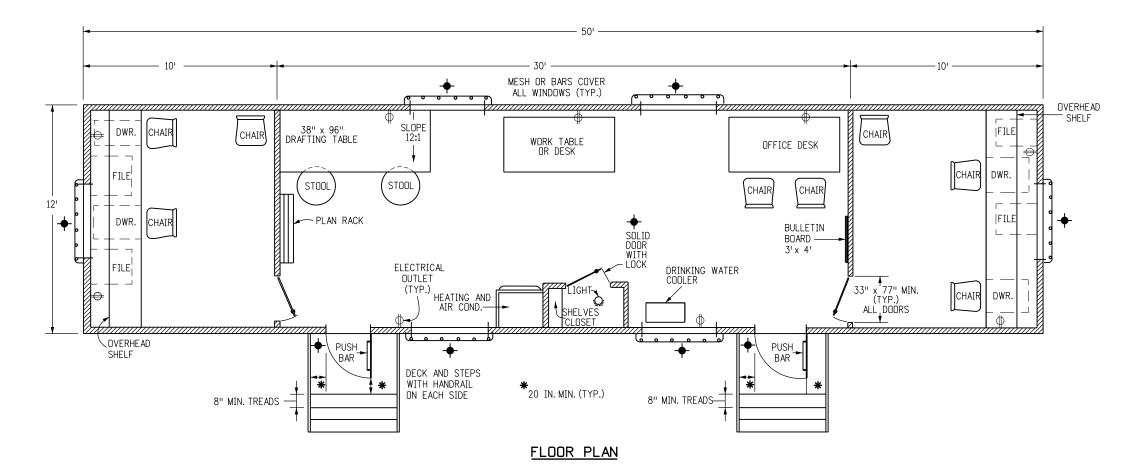

Colorado Department of Transportation 2829 West Howard Place

2829 West Howard Place CDDT HQ, 3rd Floor Denver, CD 80204 Phone: 303-757-9021 FAX: 303-757-9868


Project Development Branch JBK


FIELD OFFICE CLASS 2


M-620-12 Standard Sheet No. 1 of 1

STANDARD PLAN NO.

Issued by the Project Development Branch: July 31, 2019

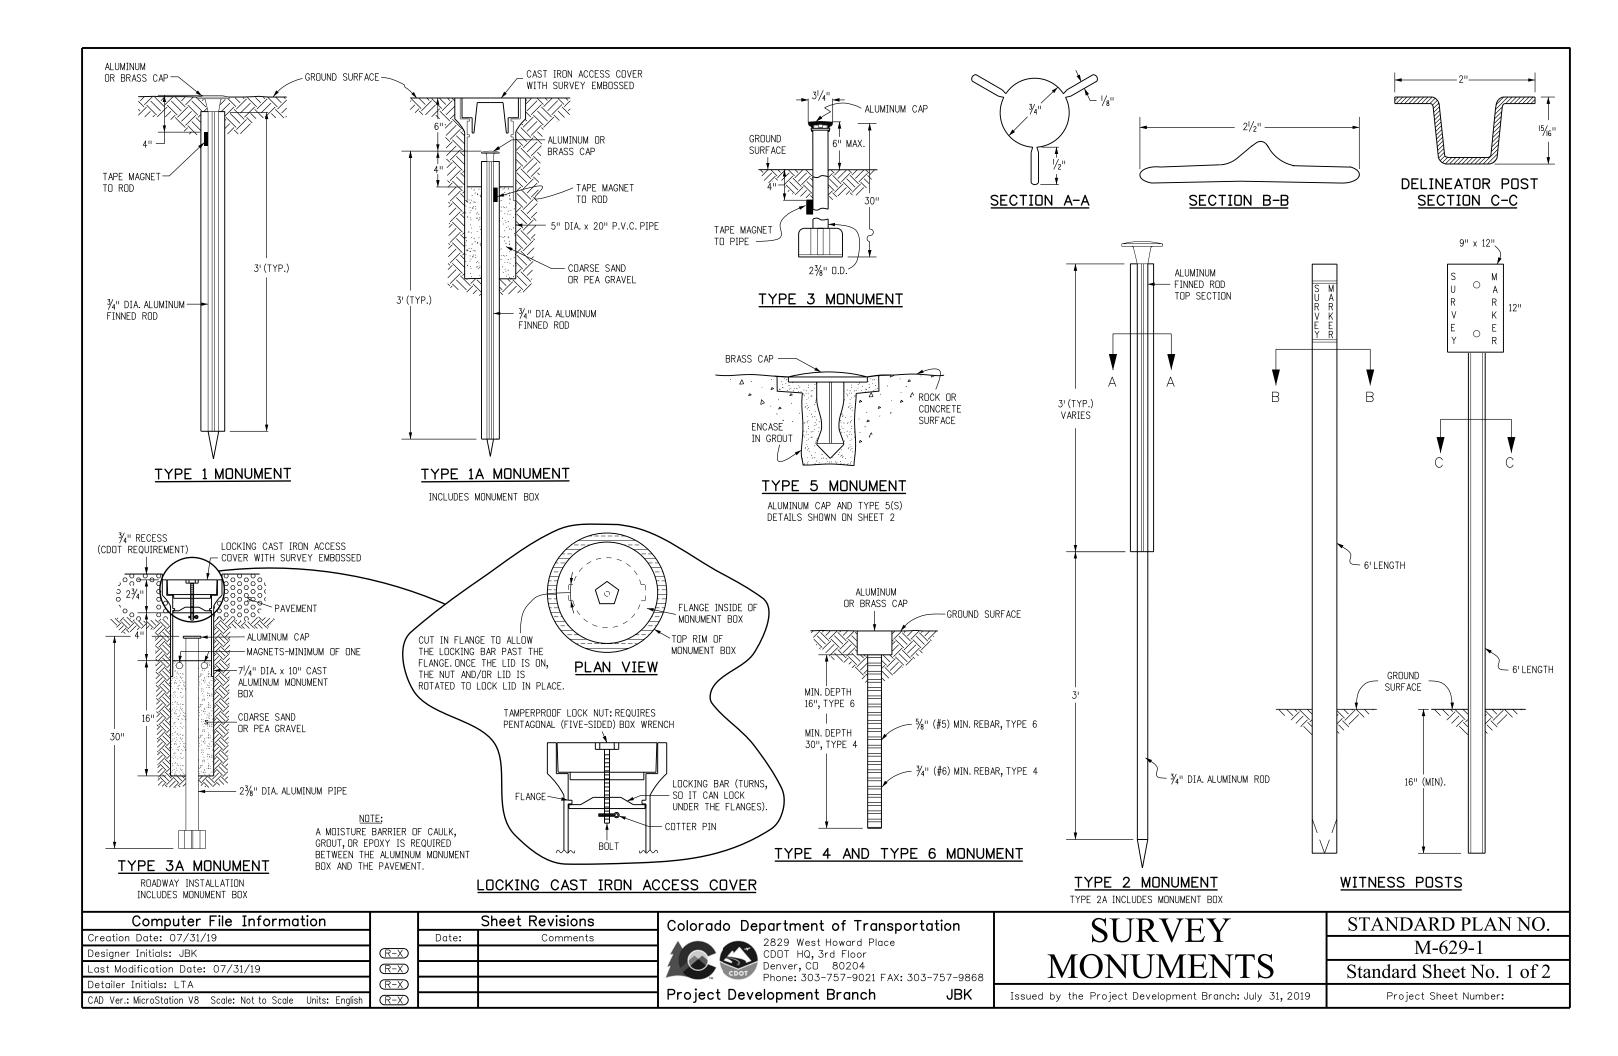

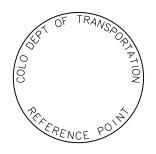

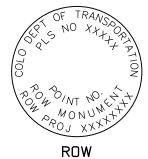

MONUMENT CAP



MONUMENT CAP






ALIQUOT CORNER ALUMINUM CAP MONUMENT CAP


REFERENCE MONUMENT CAP

NOTE: A BLANK CAP MAY BE SUBSTITUTED IF THE APPROPRIATE CAP SHOWN ABOVE IS NOT AVAILABLE. IF A BLANK CAP IS USED, ALL INFORMATION NORMALLY INCLUDED ON THE APPROPRIATE STANDARD CAP, SHALL BE STAMPED ON THE BLANK CAP ALONG WITH SPECIFIC PROJECT INFORMATION SUCH AS PROJECT NO., DATE, POINT NO., ETC.,

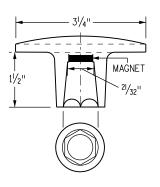


ALUMINUM CAP

USED WITH ALUMINUM ROD

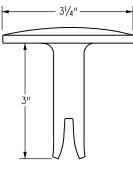

ALUMINUM CAP TYPE 5 FOR PLACING IN EXISTING


CONCRETE OR ROCK

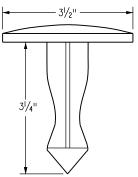


TYPE 5 FOR PLACING IN EXISTING CONCRETE OR ROCK


MONUMENT APPLICATION

OAD TVDE	MONUMENT TYPE									
CAP TYPE	1	1A	2	2A	3	3A	4	5	5(S)	6
REFERENCE	Х	Х						Х	Х	Х
ROW	Х	Х						Х	Х	
CONTROL			Х	Х				Х	Х	
ALIQUOT CORNER	Х	Х			Х	Х	Х	Х		
PERMANENT EASEMENT								Х	Х	Х
PROJECT POINTS								Х	Х	Х
WITNESS POST** (REQUIRED)	х		Х	Х	Х			Х		

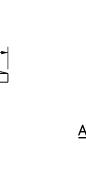

BRASS CAP

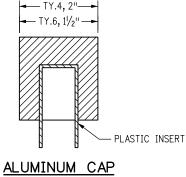

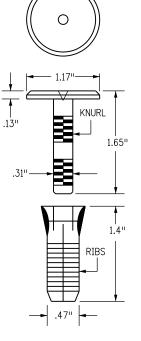

COPPER ALLOY CAP TYPE 5(S)

FOR PLACING IN EXISTING SIDEWALK, CURB, OR GUTTER

ALL MONUMENTATION MATERIALS WILL BE FURNISHED BY CDOT

THE MONUMENT TYPE SHALL MEET THE MINIMUM STANDARDS AS DETERMINED BY THE COLORADO STATE BOARD OF REGISTRATION FOR PROFESSIONAL LAND SURVEYORS RULES (STATE BOARD RULES).

THE CDOT SURVEY COORDINATOR SHALL APPROVE ALL EXCEPTIONS FOR STAMPING MONUMENTS DIFFERING FROM THE STANDARDS.

TYPE 1 AND TYPE 1A ALUMINUM FINNED ROD MONUMENTS

THIS MONUMENT SHALL BE USED FOR ROW OR REFERENCE MONUMENTS OR MAY BE USED FOR AN ALIQUOT CORNER MONUMENT. WHEN USED AS AN ALIQUOT CORNER MONUMENT, INSTALLATION AND RECORD FILING REQUIREMENTS SHALL BE AS STATED FOR TYPE 3 AND TYPE 3A MONUMENTS

MONUMENTS SHALL BE INSTALLED BY ATTACHING THE PROPER SIZE TIP TO ONE END OF A SECTION OF FINNED ROD, AND A 3 IN. LONG X 3/4 IN. DIA. STAINLESS STEEL ADAPTER TO THE OTHER END. THE DRIVER IS THEN PLACED OVER THE STAINLESS STEEL ADAPTER FOR THE HAMMER TO CONTACT. TYPE 1 MONUMENTS SHALL USE A MINIMUM 3 FT. SECTION OF FINNED ROD. WHEN SUBSURFACE ROCK OR CONCRETE IS ENCOUNTERED LESS THAN 3 FT. BELOW THE GROUND SURFACE, THE ROD SHALL BE EMBEDDED IN THE ROCK OR IN CONCRETE AT LEAST 6 IN. AND GROUTED IN PLACE. THE ROD MAY BE SHORTENED TO ACCOMMODATE THE CONDITIONS.

WHEN UNSTABLE SOIL CONDITIONS ARE ENCOUNTERED, ADDITIONAL SECTIONS OF ROD SHALL BE ADDED TO ACHIEVE STABILITY. HORIZONTAL AND VERTICAL STABILITY ARE REQUIRED

TYPE 1A MONUMENT INCLUDES MONUMENT BOX. A LOCKING CAST IRON ACCESS COVER SHALL BE INSTALLED WHEN THE MONUMENT IS LOCATED IN THE ROADWAY PAVEMENT.

TYPE 2 AND TYPE 2A ALUMINUM FINNED ROD MONUMENTS

THIS MONUMENT SHALL BE USED FOR HORIZONTAL AND VERTICAL CONTROL MONUMENTS. WHEN UNSTABLE SOIL CONDITIONS ARE ENCOUNTERED, ADDITIONAL SECTIONS OF ROD SHALL BE ADDED TO ACHIEVE STABILITY. HORIZONTAL AND VERTICAL STABILITY ARE REQUIRED. IN MOST SOIL CONDITIONS THE TYPE 2 MONUMENT IS EMBEDDED 6 FT. INTO THE GROUND. THE MONUMENT SHALL BE INSTALLED BY FIRST ATTACHING THE PROPER SIZE TIP TO A 3 FT.LONG X 3/4 IN.DIA.ROD, THEN

DRIVING THE ROD AT LEAST 30 IN. INTO THE GROUND. ADDITIONAL 3 FT. LONG X 3/4 IN. FINNED ROD SECTIONS SHALL BE ADDED AND DRIVEN FLUSH WITH THE GROUND UNTIL THE MONUMENT IS IN A STABLE POSITION. THE FINS ARE BENT OVER USING PLIERS TO ACCOMMODATE INSTALLING THE CAP. THE CAP IS FIRMLY SEATED ONTO THE LAST FINNED SECTION OF ROD USING A DEAD BLOW SLEDGE HAMMER.

TYPE 2A MONUMENT INCLUDES MONUMENT BOX. A LOCKING CAST IRON ACCESS COVER SHALL BE INSTALLED WHEN THE MONUMENT IS LOCATED IN THE ROADWAY PAVEMENT.

TYPE 3 AND TYPE 3A ALUMINUM PIPE MONUMENTS

THIS MONUMENT SHALL BE USED FOR AN ALIQUOT CORNER MONUMENT. THE INSTALLATION OF THIS MONUMENT AND RECORD FILING SHALL BE DONE IN ACCORDANCE WITH THE STATE BOARD RULES. ALSO REFER TO THE CDOT SURVEY MANUAL AND THE BUREAU OF LAND MANAGEMENT REQUIREMENTS FOR MONUMENT INSTALLATION. THE LAND SURVEYOR'S LICENSE NUMBER AND THE YEAR SHALL BE STAMPED ON THE CAP.

TYPE 3A MONUMENT INCLUDES MONUMENT BOX. A LOCKING CAST IRON ACCESS COVER SHALL BE INSTALLED WHEN THE MONUMENT IS LOCATED IN THE ROADWAY PAVEMENT.

TYPE 4 ALUMINUM MONUMENT

THIS MONUMENT MAY BE INSTALLED IN LIEU OF REPLACING THE ENTIRE MONUMENT WHEN REBAR IS IN PLACE AT AN ALIQUOT CORNER LOCATION. REFER TO THE STATE BOARD RULES. A MINIMUM 2 IN. DIA. CAP SHALL BE USED ON ¾ IN. (#6) REBAR.

TYPE 5 BRASS/ALUMINUM CAP MONUMENT

THIS MONUMENT MAY BE INSTALLED IN LIEU OF ALL OTHER CDOT MONUMENTS, WHEN THE POSITION IS LOCATED IN CONCRETE OR STABLE ROCK FORMATION.

TYPE 5(S) COPPER ALLOY CAP MONUMENT - SMALL

THIS MONUMENT MAY BE INSTALLED IN LIEU OF A TYPE 5 MONUMENT, WHEN THE POSITION IS LOCATED IN A CONCRETE SIDEWALK, CURB OR GUTTER, OR WHEN SETTING A TYPE 5 WOULD COMPROMISE THE INTEGRITY OF THE RECEIVING STRUCTURE.

STAMPING REQUIREMENTS:

- "RP", WHEN THE APPLICATION IS A REFERENCE POINT.
- "ROW", POINT NUMBER, "LS", AND REGISTRATION NUMBER WHEN THE APPLICATION IS A ROW POINT.
- "CP" AND A UNIQUE IDENTIFIER PROVIDED BY THE REGION SURVEY COORDINATOR, WHEN THE APPLICATION IS A CONTROL POINT.
- "PE", POINT NUMBER, "LS", AND REGISTRATION NUMBER, WHEN THE APPLICATION IS A PERMANENT EASEMENT POINT
- "PP" AND POINT NUMBER, WHEN THE APPLICATION IS A PROJECT POINT.

TYPE 6 ALUMINUM MONUMENT

THIS MONUMENT SHALL BE USED FOR PERMANENT EASEMENTS, PROJECT BENCH MARKS, PROJECT POINTS, AND REFERENCES. AN ALUMINUM CAP WITH A MINIMUM DIAMETER OF 1 1/2 IN., SHALL BE USED ON 3/8 IN. (#5) MINIMUM REBAR.

* WITNESS POSTS

THE WITNESS POST WILL BE SUPPLIED BY CDOT AND INSTALLATION SHALL BE INCLUDED IN THE WORK. IT SHALL BE DRIVEN WITHIN 1 FT. OF THE MONUMENT WHEN POSSIBLE. A DELINEATOR POST WITH A 9 IN. X 12 IN. METAL SIGN PANEL MAY BE USED IN LIEU OF THE PLASTIC POST. THIS POST SHALL CONFORM TO STANDARD PLAN S-612-1. A REQUIRED WITNESS POST MAY BE OMITTED WITH THE APPROVAL OF THE ENGINEER IF THE WITNESS POST LOCATION IS WITHIN A TRAVELED WAY, DRIVEWAY, OR ACCESS OPENING.

Computer File Information			Sheet Revisions
Creation Date: 07/31/19		Date:	Comments
Designer Initials: JBK	(R-X)		
Last Modification Date: 07/31/19	$\overline{R-X}$		
Detailer Initials: LTA	(R-X)		
CAD Ver.: MicroStation V8 Scale: Not to Scale Units: English	R-X		

Colorado Department of Transportation



2829 West Howard Place CDDT HQ, 3rd Floor Denver, CD 80204 Phone: 303-757-9021 FAX: 303-757-9868

Project Development Branch

JBK

SURVEY MONUMENTS

STANDARD PLAN NO. M-629-1

Standard Sheet No. 2 of 2

Issued by the Project Development Branch: July 31, 2019