



Revision Dates	9/24	3/23	10/13	7/10	3/07	2/06


INITIALS	DESIGN	DATE	DETAIL	DATE	QUANTITY	DATE
By						
Checked By						

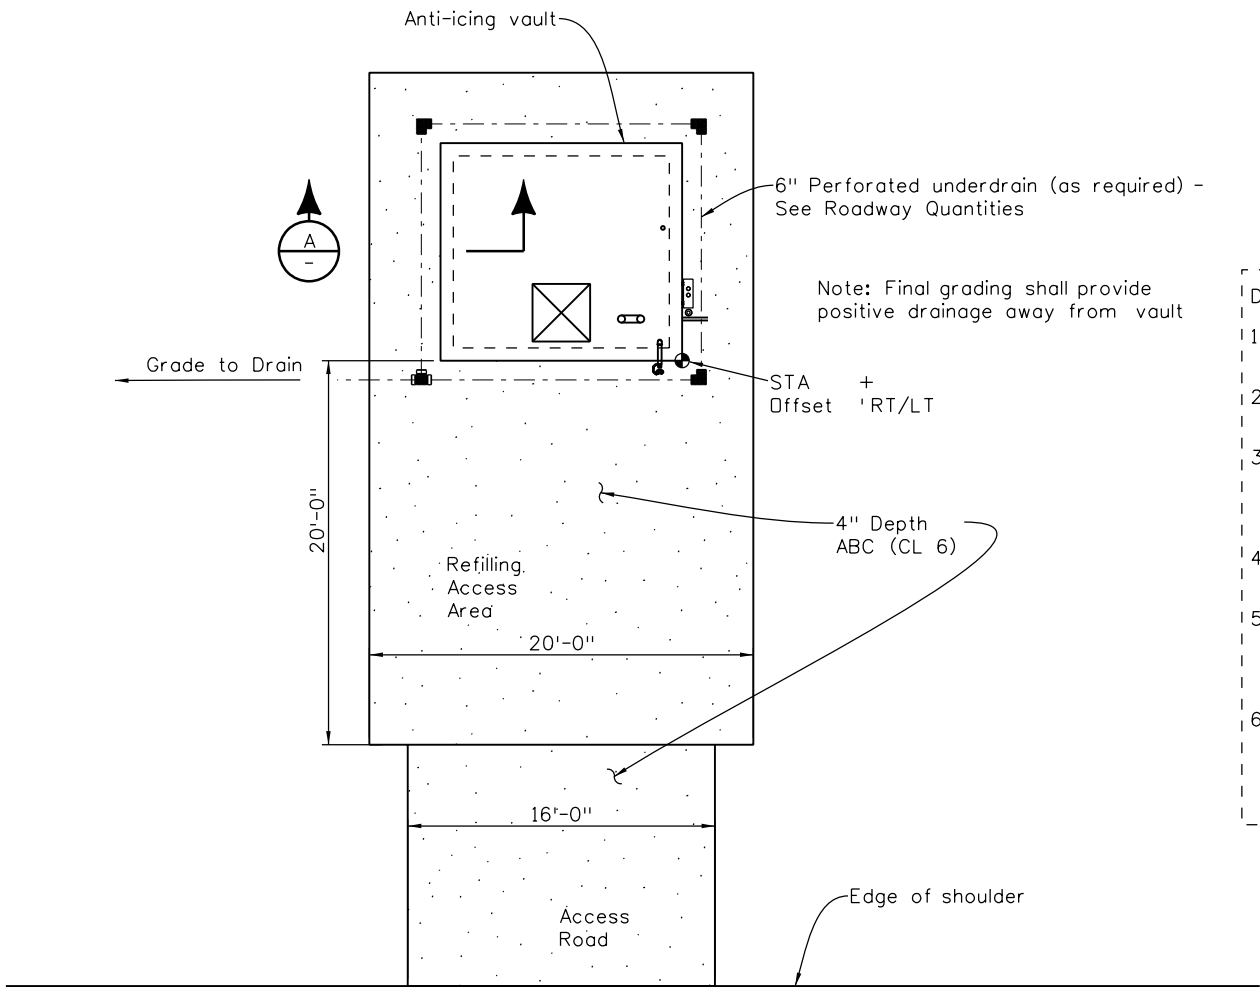


GRADING AND ACCESS PLAN

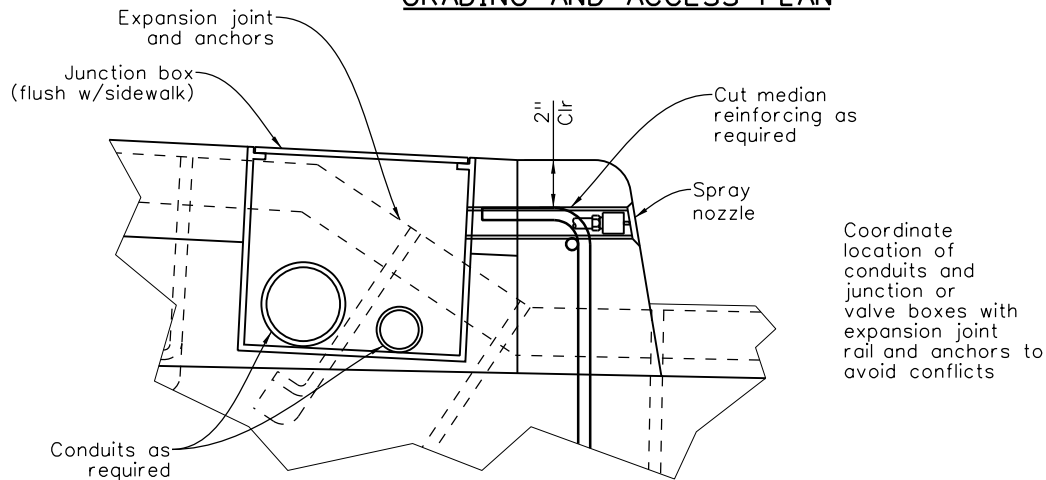


MEDIAN VALVE JUNCTION BOX ON BRIDGE

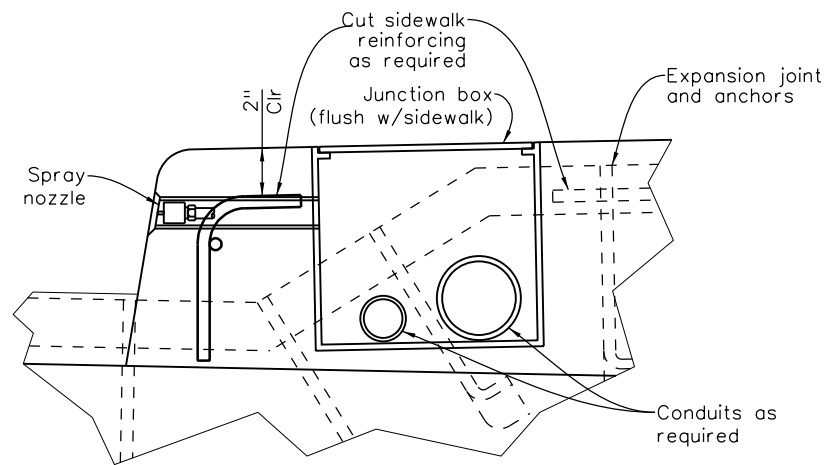

SIDEWALK VALVE JUNCTION BOX ON BRIDGE

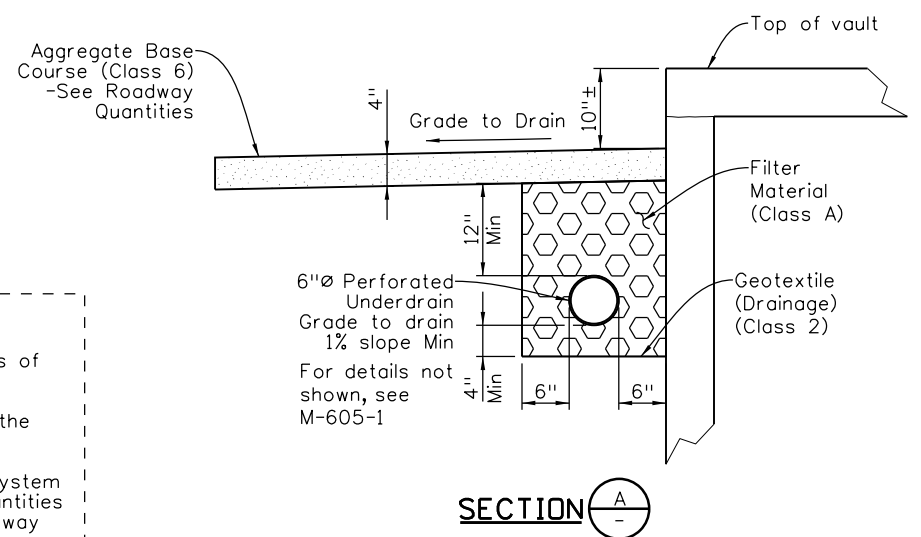


B-614-3

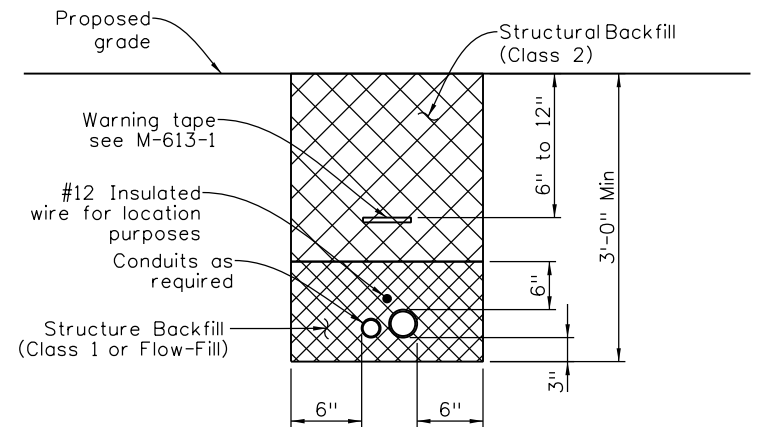

Structure Excavation, Trenching and Structure Backfill (Class 1, 2 or Flow-Fill) will not be paid for separately, but shall be included in the cost of the work

TRENCH DETAIL FOR SERVICE AND SIGNAL LINES BETWEEN VAULT AND BRIDGE

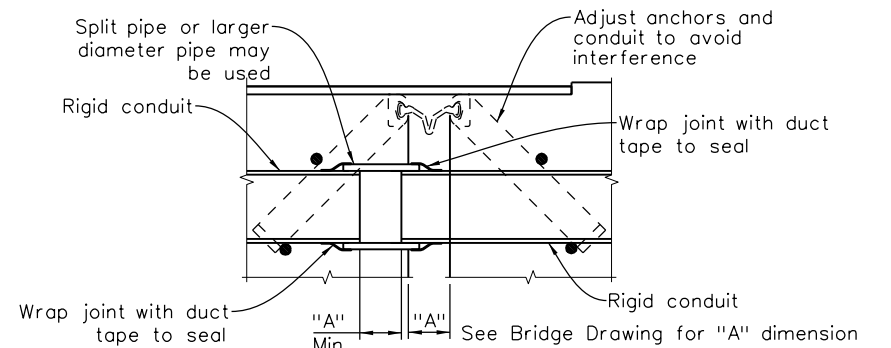

UTILITY CONDUIT DETAIL AT EXPANSION JOINT ON BRIDGE


All seals for this set of drawings are applied to the cover page(s)

Print Date: \$DATE\$
File Name: Sheet_B-614-3.dgn
Horiz. Scale: None Vert. Scale: As Noted
Unit Information Unit Leader Initials

Sheet Revisions

Date:	Comments	Init.

Colorado Department of Transportation

 

2829 West Howard Place, 3rd Floor
Denver, CO 80204
Phone: 303-512-4079
FAX: 303-757-9197

Staff Bridge Branch

Initials

As Constructed

No Revisions:

Revised:

Void:

**ANTI-ICING SYSTEM
GRADING PLAN & SAMPLE DETAILS**

Designer: XXXXXXXX	Structure Numbers	X-XX-XX
Detailer: XXXXXXXX		X-XX-XX
Sheet Subset: BRIDGE	Subset Sheets: BXX of XXX	

Project No./Code

Project Number

Code

Sheet Number

\$PLOT_INFO\$