


BARNUM PARK EAST

CITY AND COUNTY OF DENVER
DEPARTMENT OF PARKS AND RECREATION

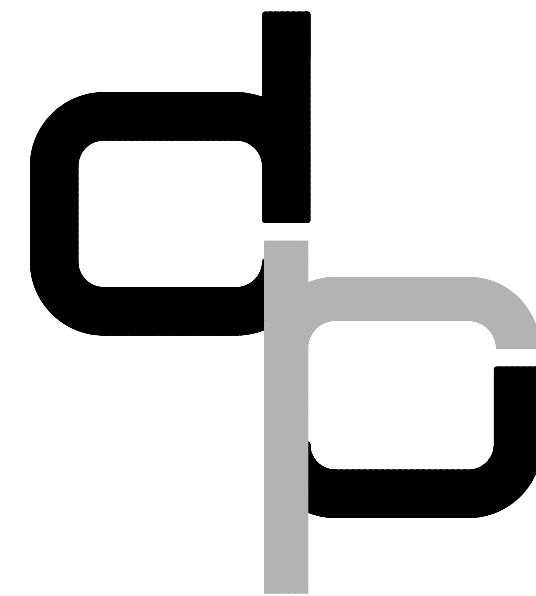


DENVER, COLORADO

SHEET INDEX

	COVER SHEET
L1	SITE PREPARATION AND DEMOLITION PLAN
L2	MATERIALS PLAN
L3	GRADING PLAN
L4	LANDSCAPE PLAN
D1	CONSTRUCTION DETAILS
D2	CONSTRUCTION DETAILS
A1	RESTROOM BUILDING
A2	RESTROOM BUILDING


VICINITY MAP

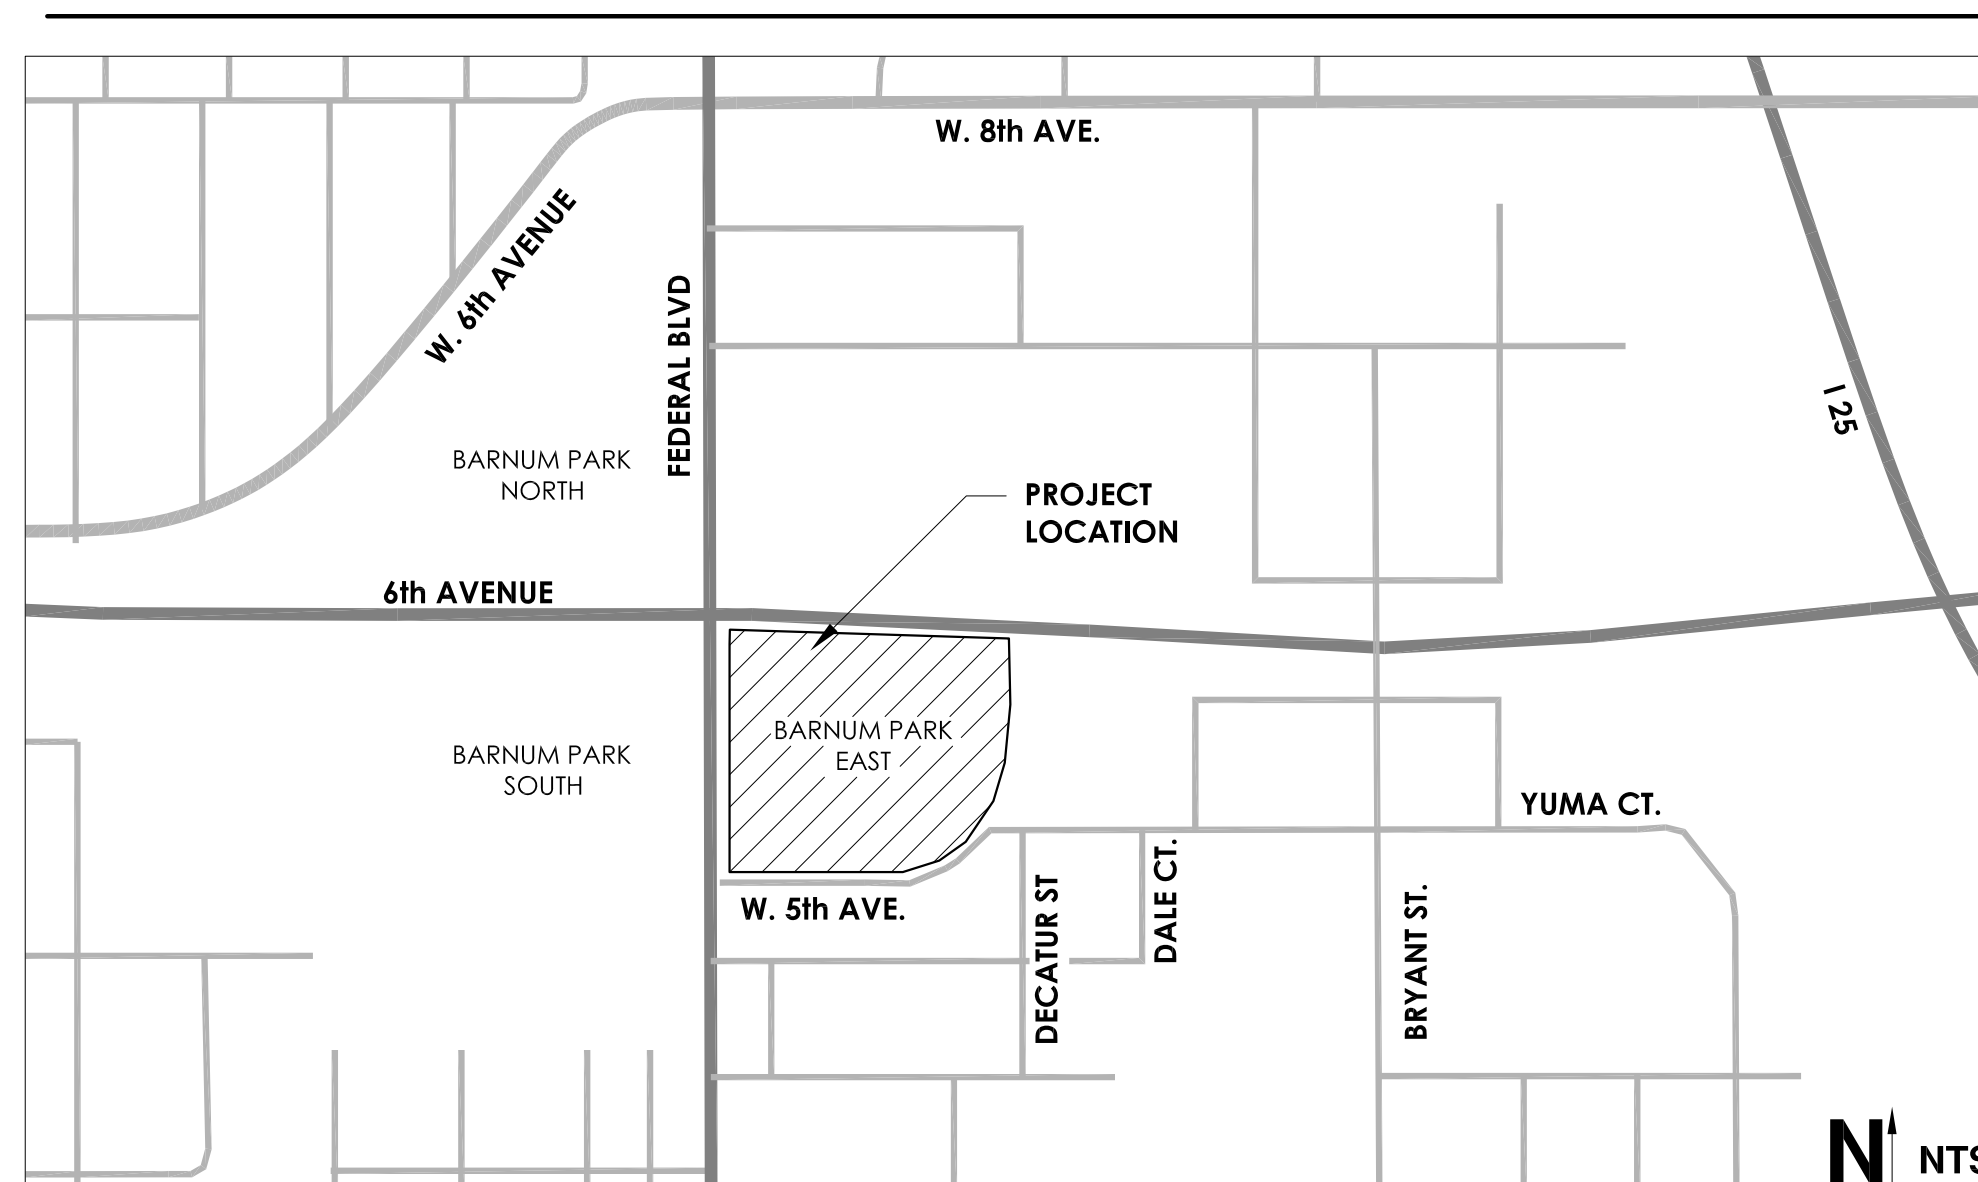

ARCHITERRA GROUP
5881 south delframe street
littleton, colorado 80127
303.948.0766 fax.948.0977
www.architerragroup.com

OWNER:
CITY AND COUNTY OF DENVER
DEPARTMENT OF PARKS AND RECREATION


CONCEPT DRAWINGS 7-27-12

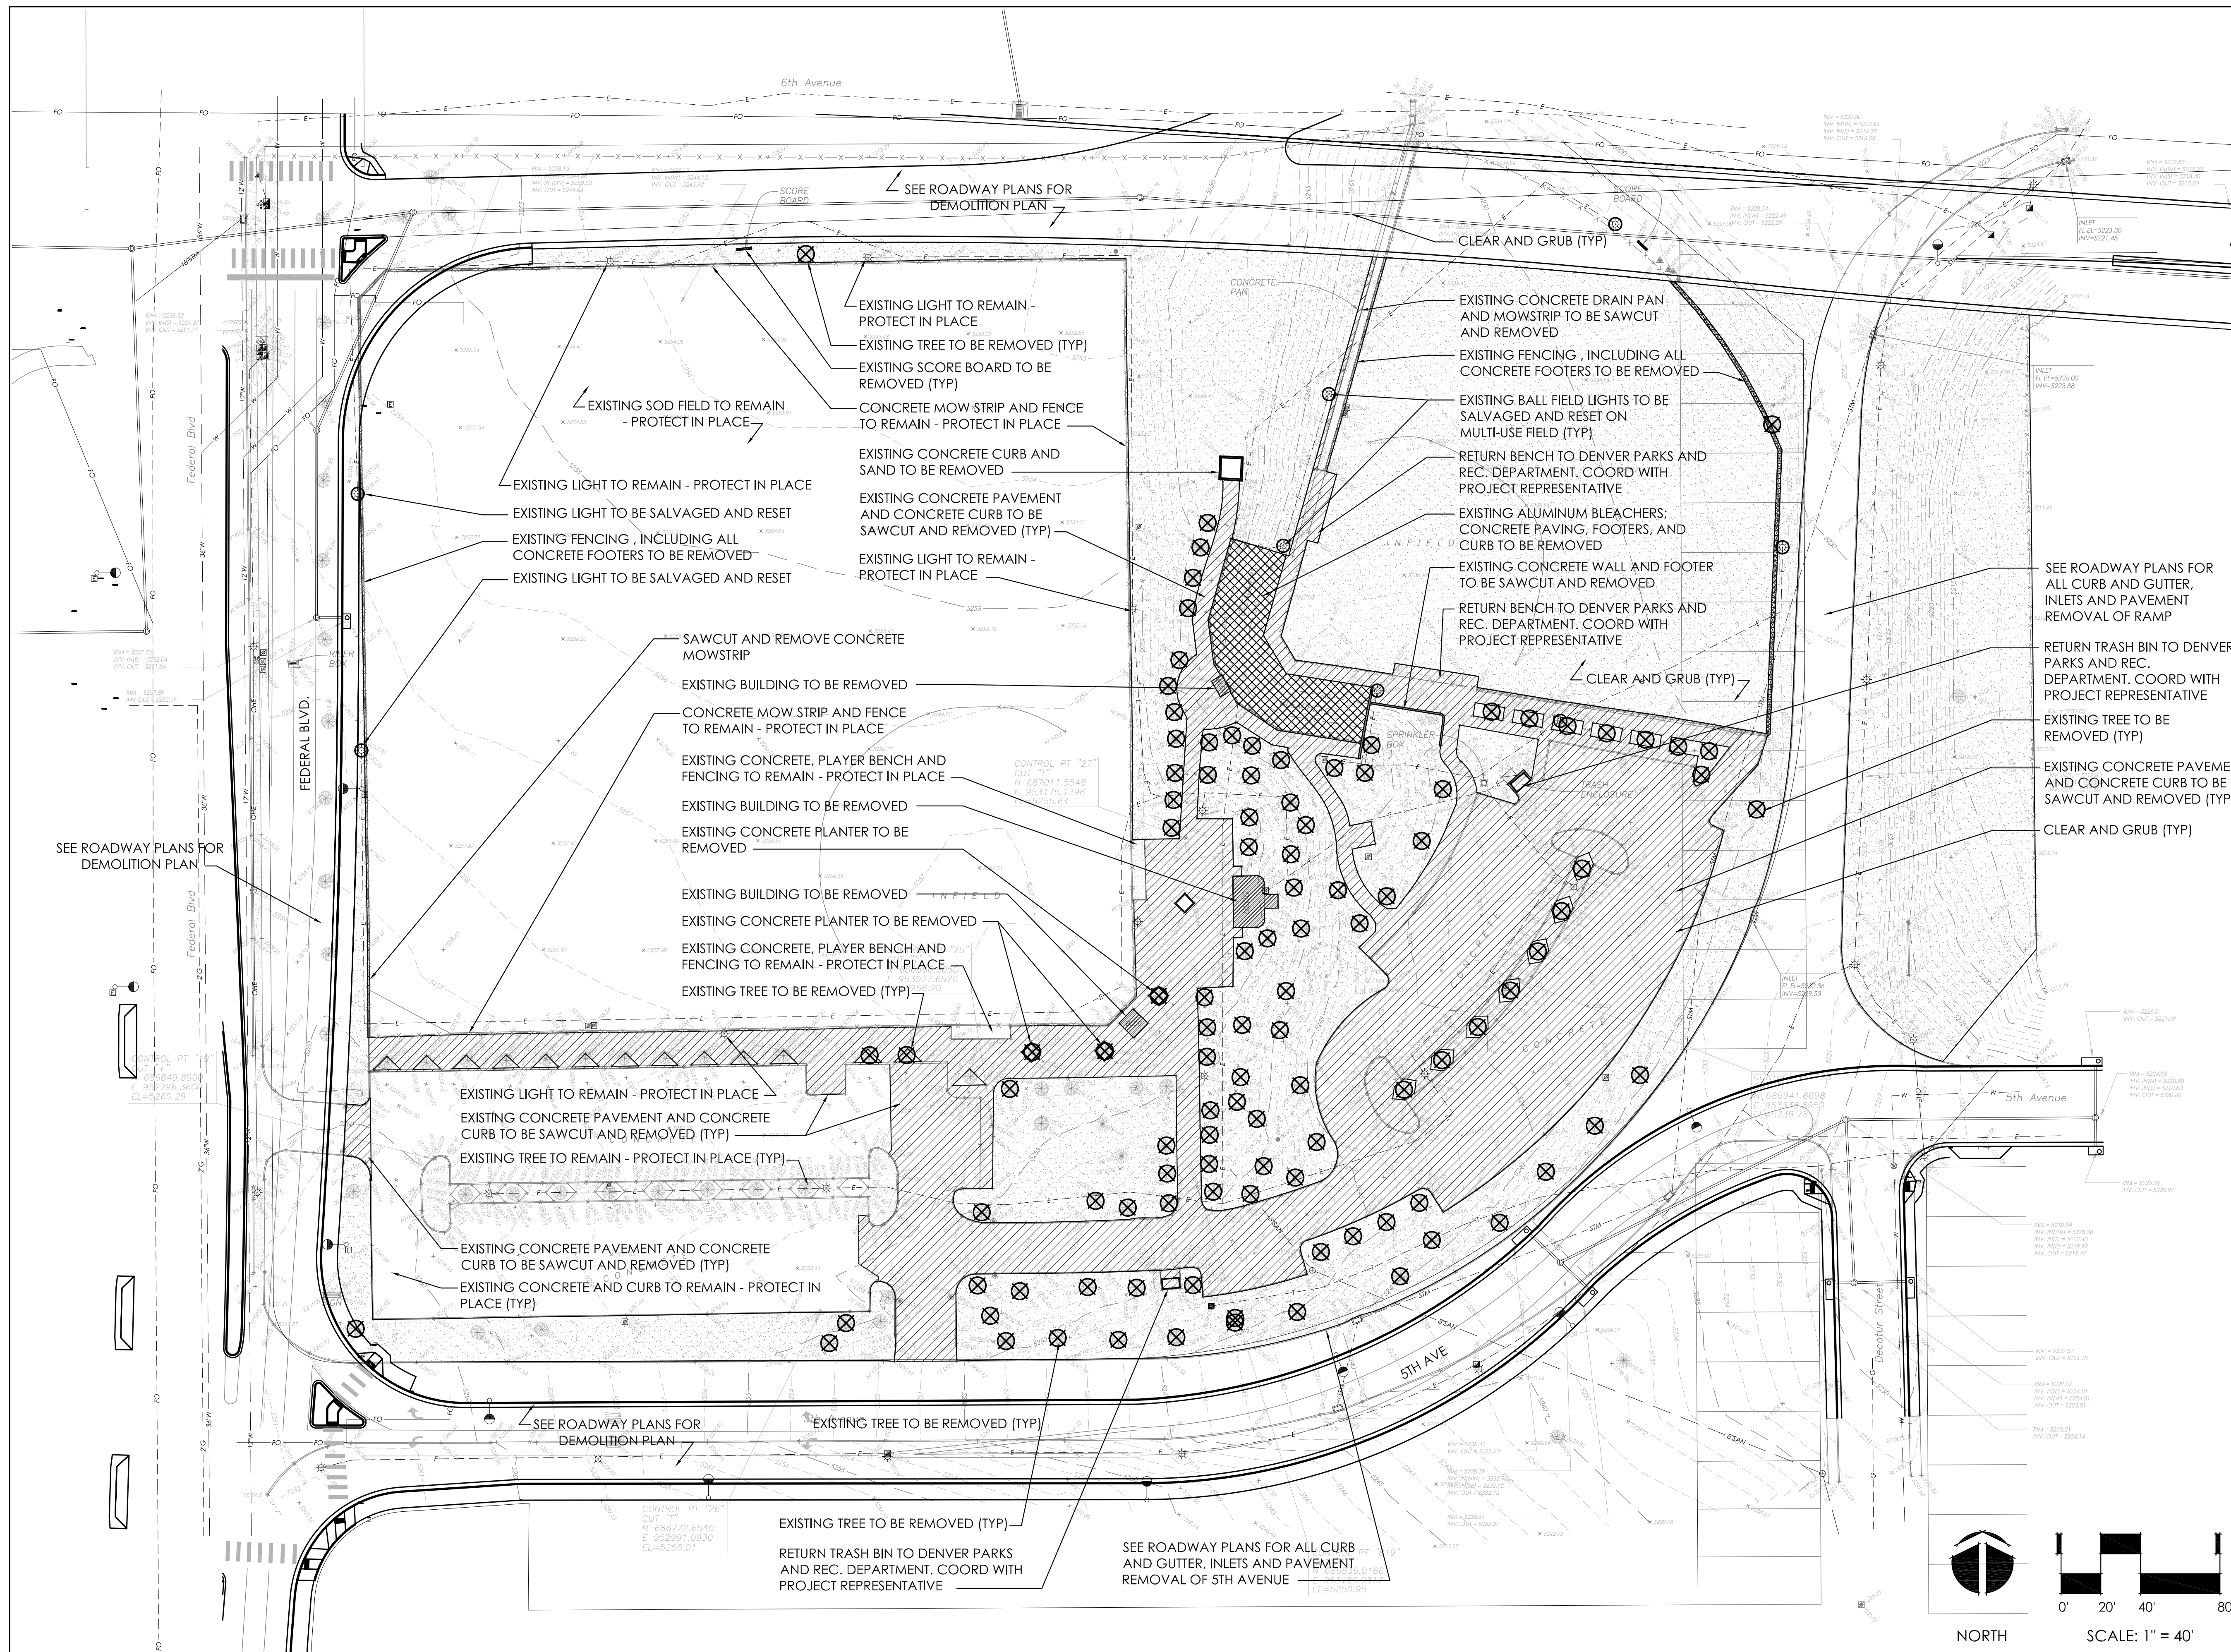



Denver Parks + Recreation

PROJECT: **BARNUM PARK EAST**


SHEET TITLE: **SITE PREPARATION AND DEMOLITION PLAN**

SCALE:	AS NOTED
DESIGNED BY:	TAG
DRAWN BY:	MG
CHECKED BY:	MT
DATE:	06-29-12
REVISIONS:	50% SUBMITTAL - 6-29-12 CONCEPT PLAN SUBMITTAL - 7-27-12
PREPARED BY:	 ARCHITERRA GROUP 5881 south deframe street littleton, colorado 80127 303.948.0766 fax: 948.0977 www.architerragroup.com
SHEET NUMBER:	L1

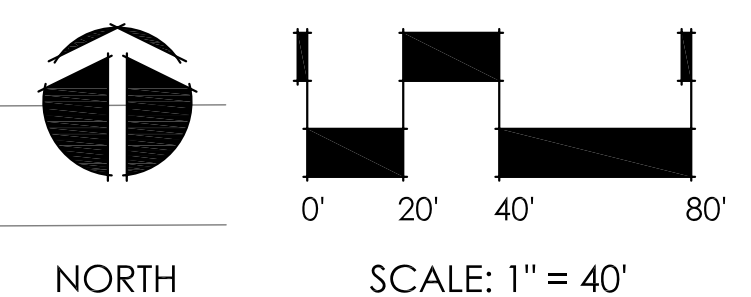

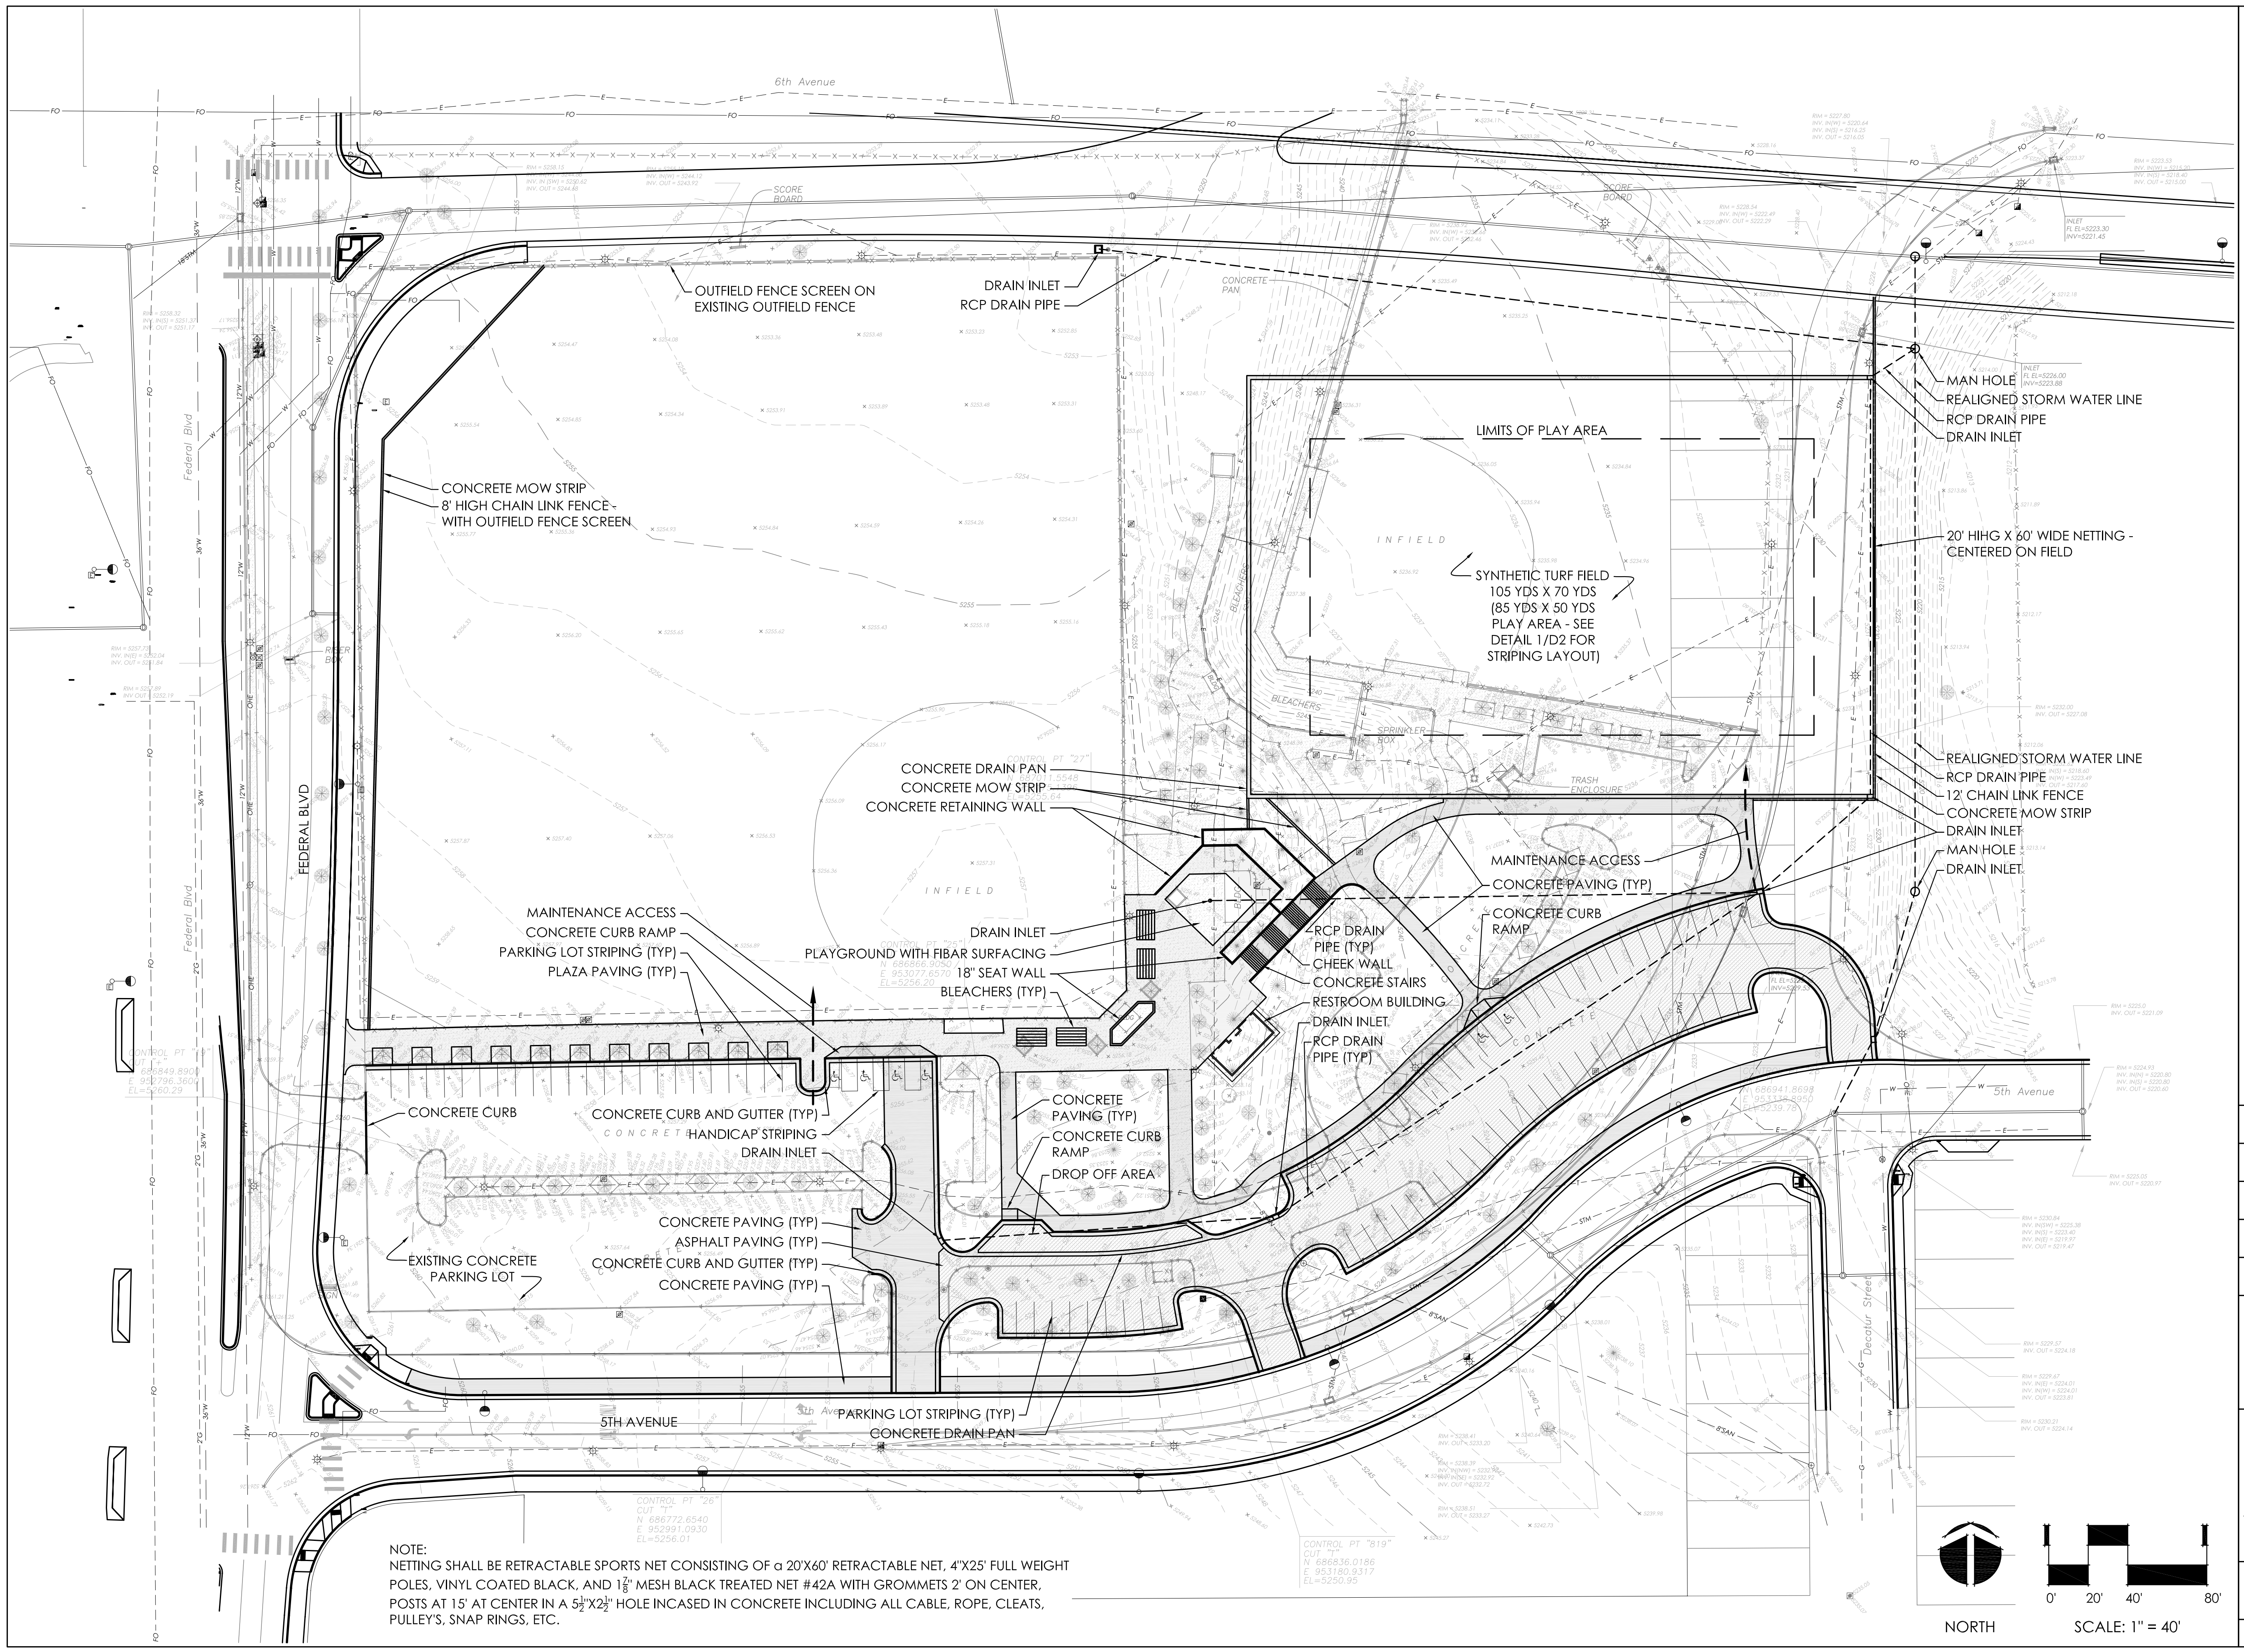

NOTE:
 NETTING SHALL BE RETRACTABLE SPORTS NET CONSISTING OF a 20'X60' RETRACTABLE NET, 4'X25' FULL WEIGHT POLES, VINYL COATED BLACK, AND 1/8" MESH BLACK TREATED NET #42A WITH GROMMETS 2' ON CENTER, POSTS AT 15' AT CENTER IN A 5 1/2"X2 1/2" HOLE INCASED IN CONCRETE INCLUDING ALL CABLE, ROPE, CLEATS, PULLEYS, SNAP RINGS, ETC.

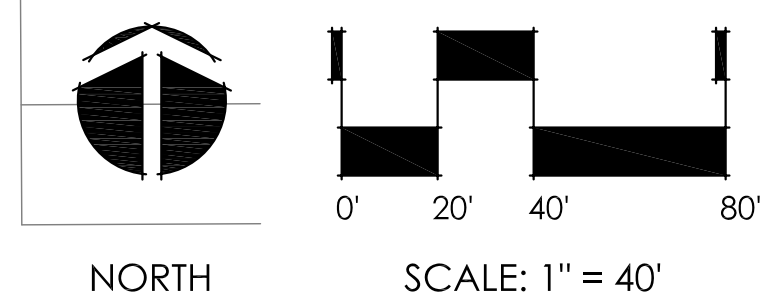

Denver Parks + Recreation


SHEET TITLE:
MATERIALS PLAN

PROJECT:
BARNUM PARK EAST

SCALE: AS NOTED
 DESIGNED BY: TAG
 DRAWN BY: MG
 CHECKED BY: MT
 DATE: 06-29-12
 REVISIONS:
 50% SUBMITTAL - 6-29-12
 CONCEPT PLAN SUBMITTAL - 7-27-12

PREPARED BY:
 ARCHITERRA GROUP
 5881 south deframe street
 littleton, colorado 80127
 303.748.0746 fax: 748.0977
 www.architerra.com

SHEET NUMBER: L2

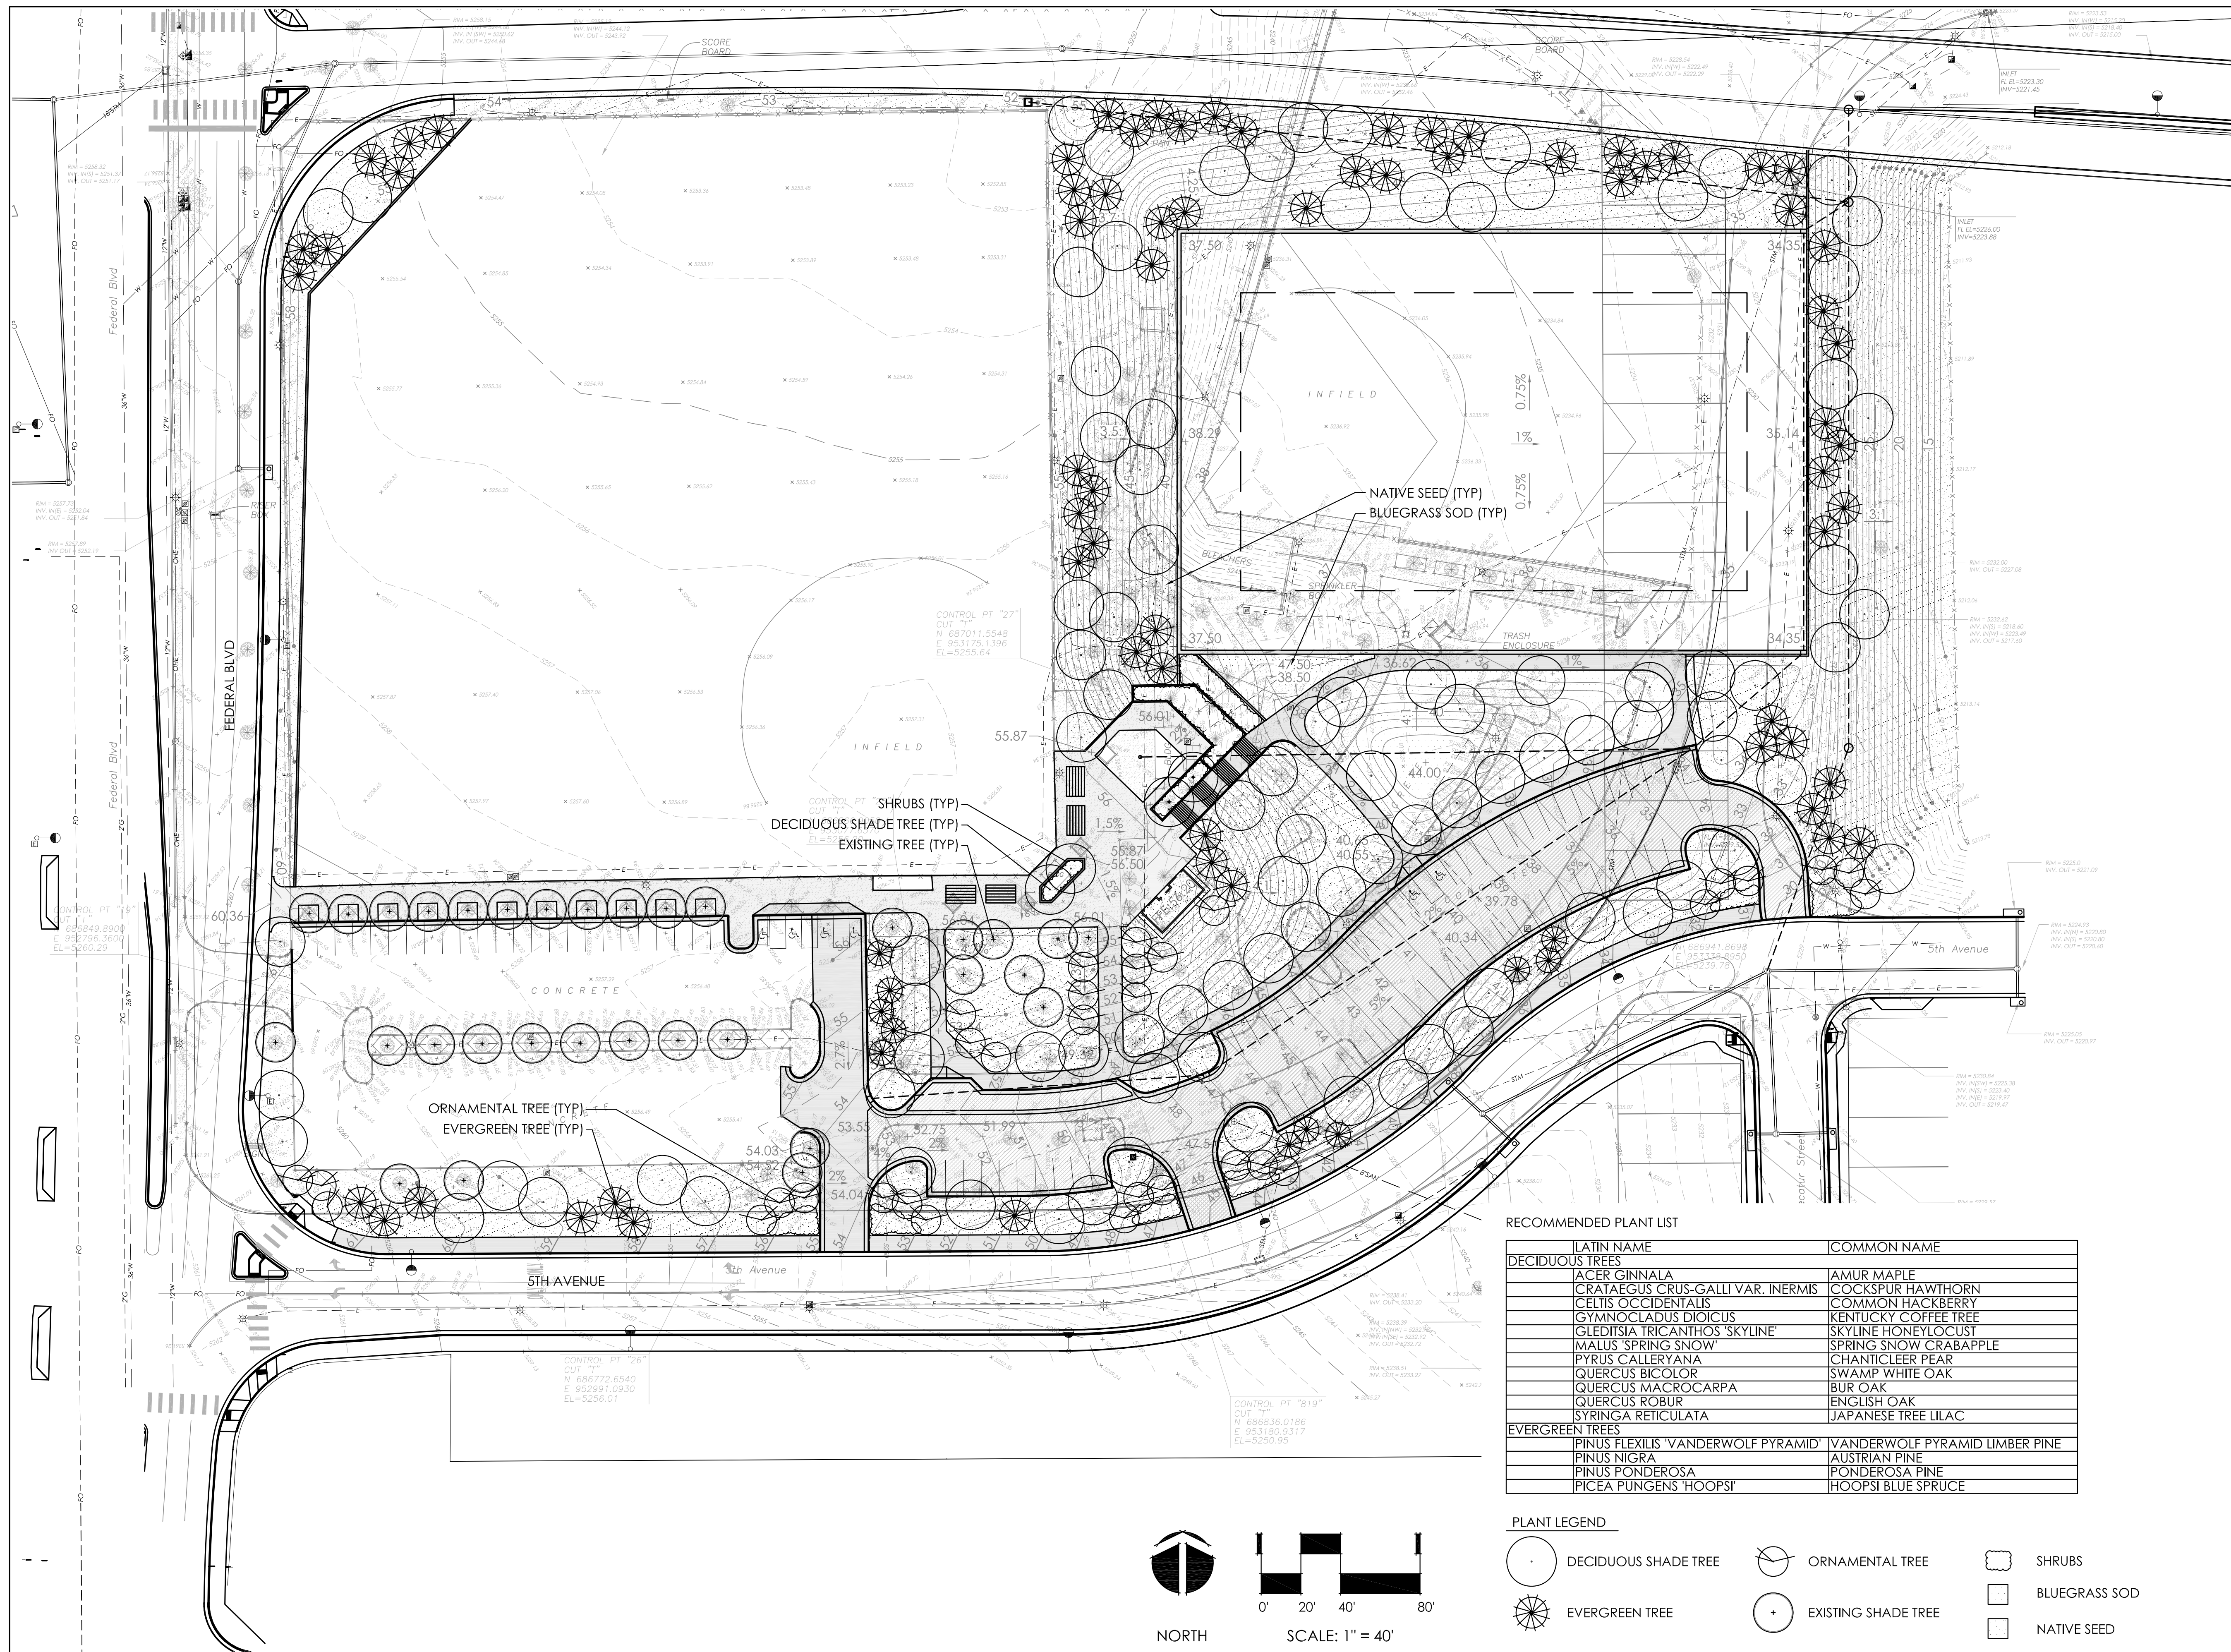


Denver Parks + Recreation

SHEET TITLE:
LANDSCAPE PLAN

PROJECT:
BARNUM PARK EAST

SCALE: AS NOTED
 DESIGNED BY: TAG
 DRAWN BY: MG
 CHECKED BY: MT
 DATE: 06-29-12
 REVISIONS:
 50% SUBMITTAL - 6-29-12
 CONCEPT PLAN SUBMITTAL - 7-27-12






 
 
PREPARED BY:
 ARCHITERRA GROUP
 5881 south deframe street
 littleton, colorado 80127
 303.948.0766 fax: 948.0977
 www.architerra.com


SHEET NUMBER: L4


RECOMMENDED PLANT LIST

LATIN NAME	COMMON NAME
DECIDUOUS TREES	
ACER GINNALA	AMUR MAPLE
CRATAEGUS CRUS-GALLI VAR. INERMIS	COCKSPUR HAWTHORN
CELTIS OCCIDENTALIS	COMMON HACKBERRY
GYMNOCLADUS DIOICUS	KENTUCKY COFFEE TREE
GLEDITSIA TRICANTHOS 'SKYLINE'	SKYLINE HONEYLOCUST
MALUS 'SPRING SNOW'	SPRING SNOW CRABAPPLE
PYRUS CALLERYANA	CHANTICLEER PEAR
QUERCUS BICOLOR	SWAMP WHITE OAK
QUERCUS MACROCARPA	BUR OAK
QUERCUS ROBUR	ENGLISH OAK
SYRINGA RETICULATA	JAPANESE TREE LILAC
EVERGREEN TREES	
PINUS FLEXILIS 'VANDERWOLF PYRAMID'	VANDERWOLF PYRAMID LIMBER PINE
PINUS NIGRA	AUSTRIAN PINE
PINUS PONDEROSA	PONDEROSA PINE
PICEA PUNGENS 'HOOPSI'	HOOPSI BLUE SPRUCE

PLANT LEGEND


-  DECIDUOUS SHADE TREE
-  ORNAMENTAL TREE
-  SHRUBS
-  EVERGREEN TREE
-  EXISTING SHADE TREE
-  BLUEGRASS SOD
-  NATIVE SEED

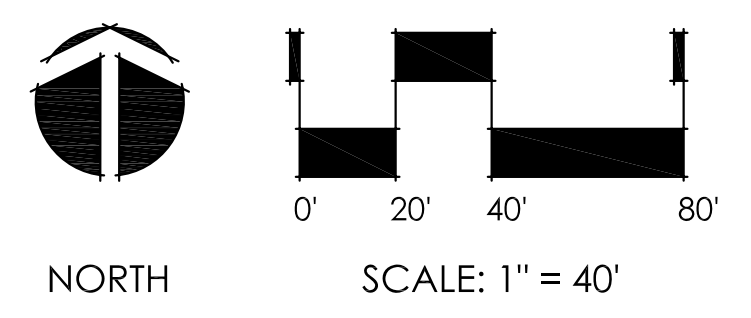

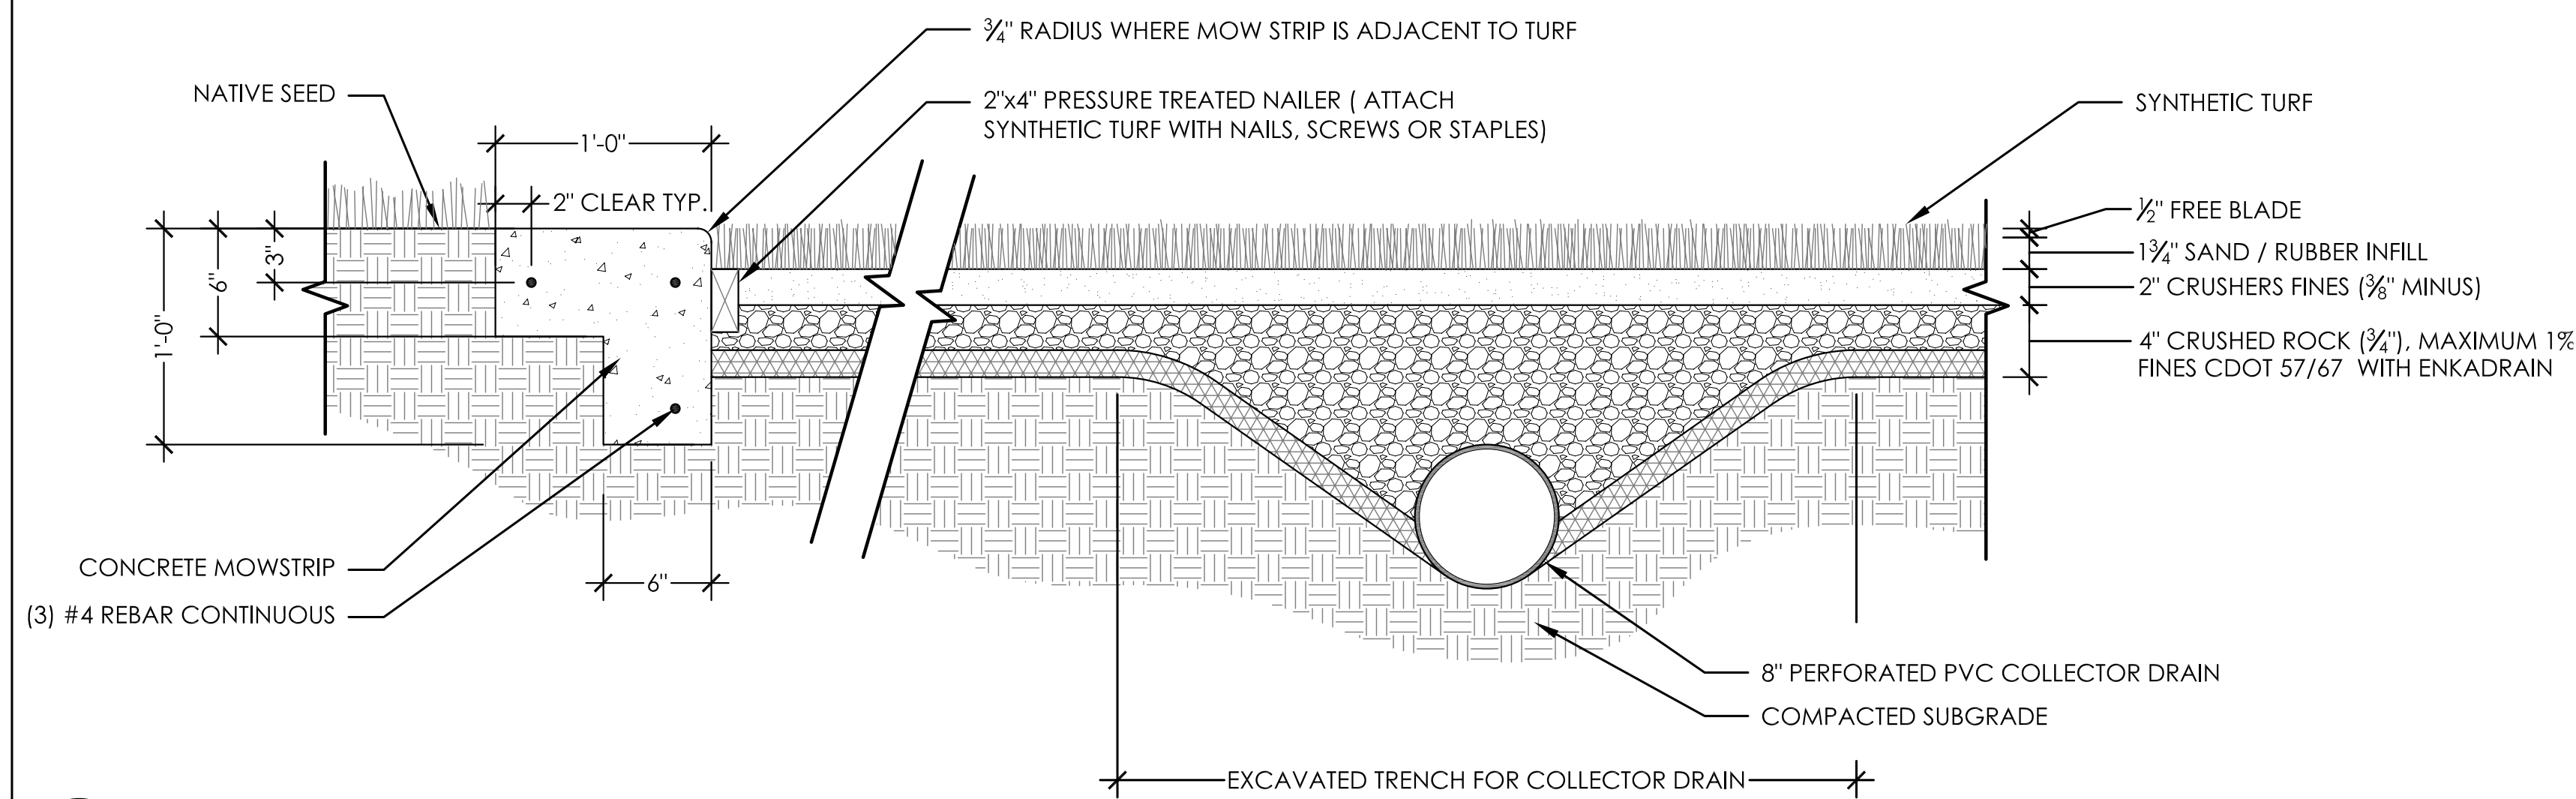

1
D1 CONCRETE EDGING FOR SYNTHETIC TURF - MOWSTRIP
SECTIONS

NTS

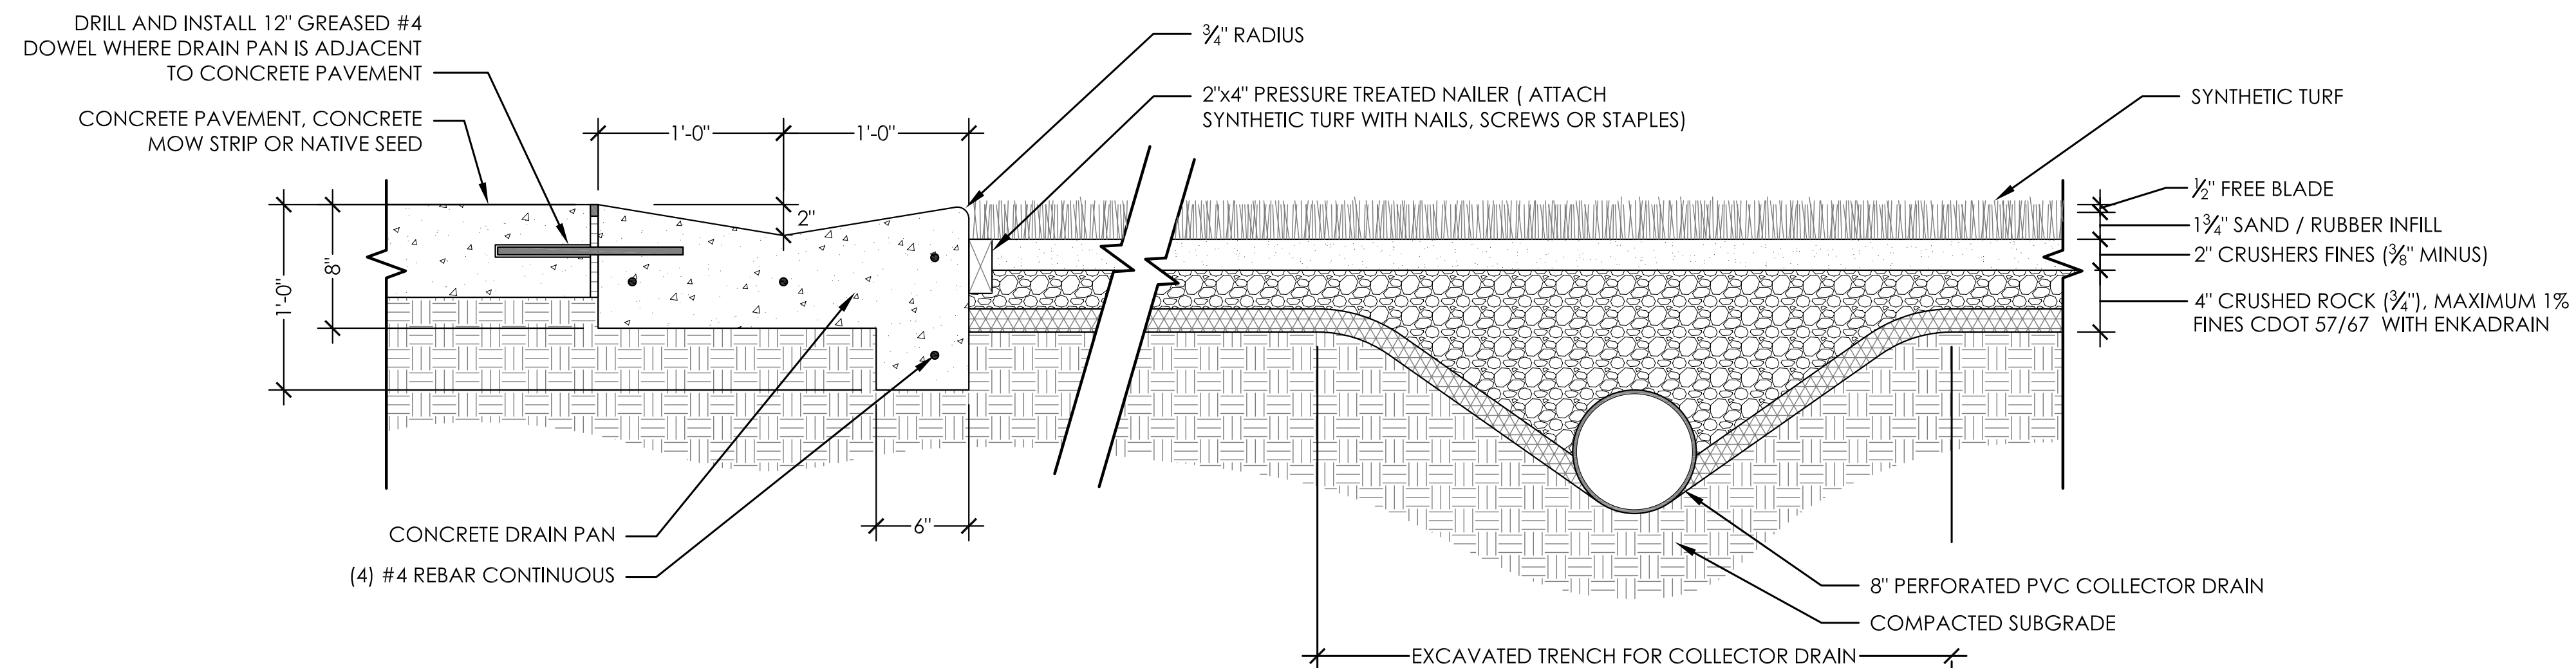

2
D1 CONCRETE EDGING FOR SYNTHETIC TURF - DRAIN PAN
SECTIONS

NTS



PROPOSED PLAZA DESIGN

SCALE: AS NOTED

DESIGNED BY: TAG

DRAWN BY: MG


CHECKED BY: MT

DATE: 06-29-12

REVISIONS:
50% SUBMITTAL - 6-29-12
CONCEPT PLAN SUBMITTAL - 7-27-12

PREPARED BY:



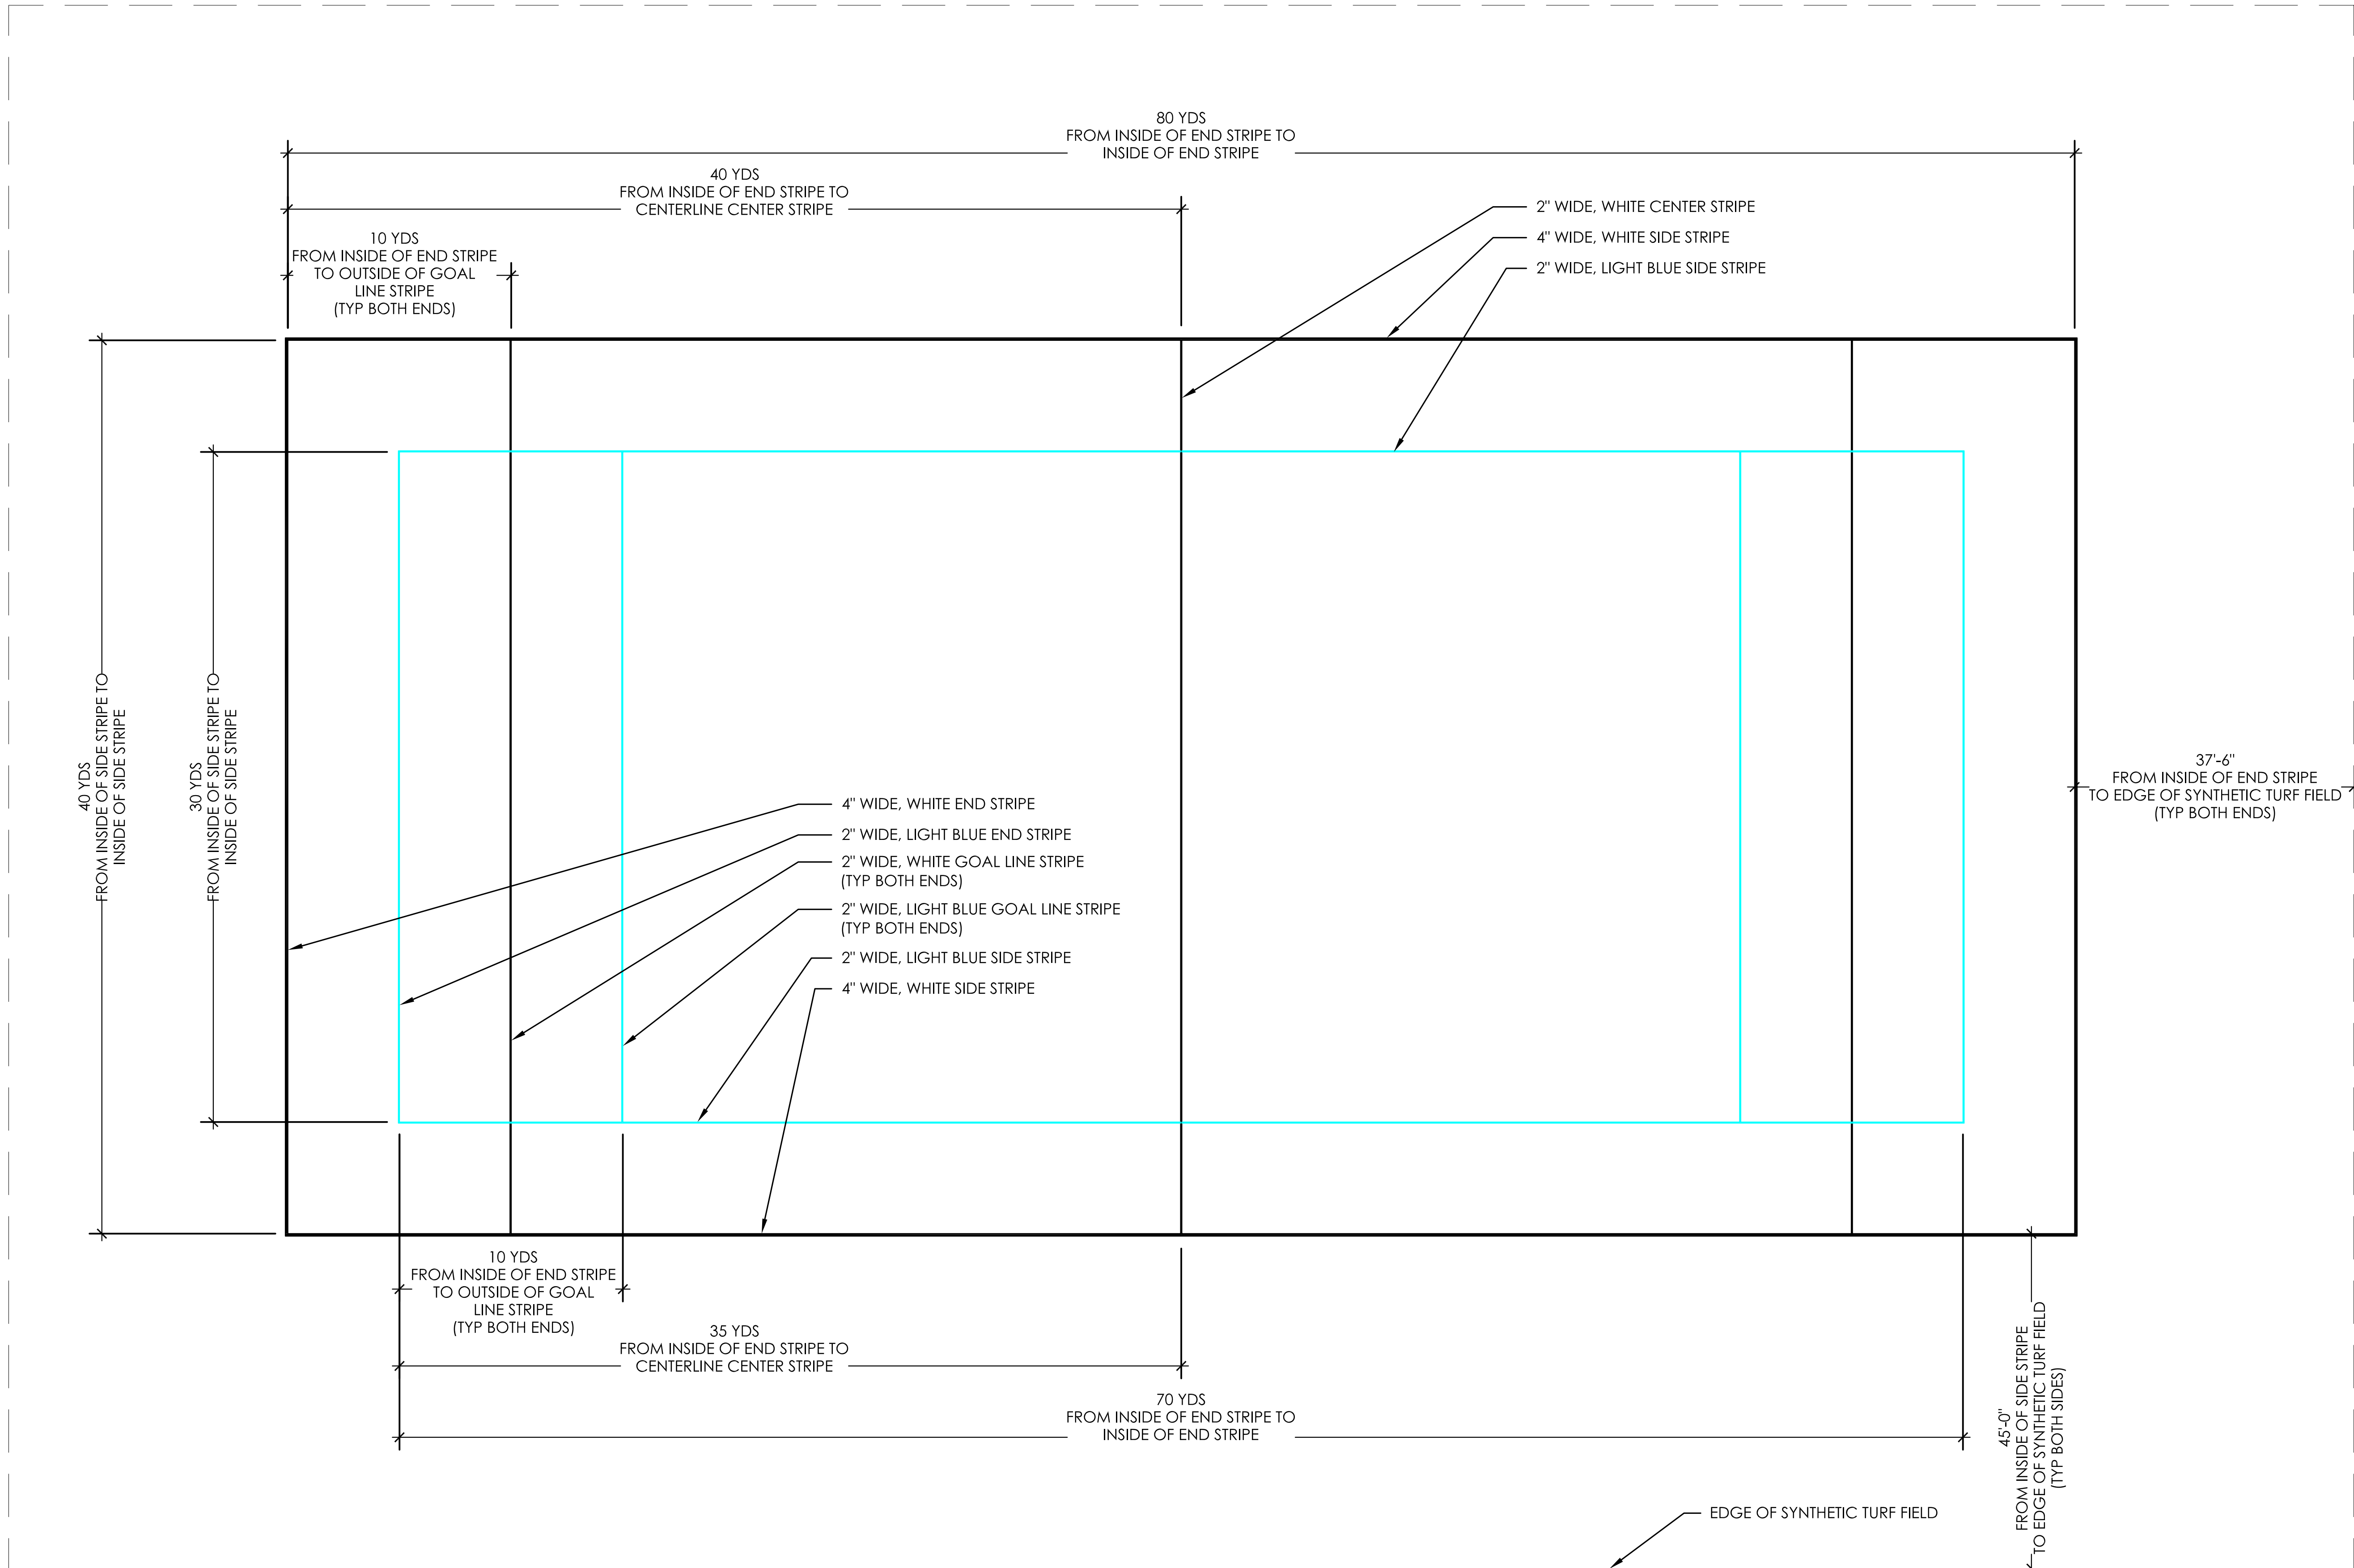

Denver Parks + Recreation

SHEET TITLE:
CONSTRUCTION DETAILS

PROJECT:
BARNUM PARK EAST

SCALE: AS NOTED

DESIGNED BY: TAG

DRAWN BY: MG

CHECKED BY: MT


DATE: 06-29-12

REVISIONS:
50% SUBMITTAL - 6-29-12
CONCEPT PLAN SUBMITTAL - 7-27-12


PREPARED BY:



SHEET NUMBER: D2

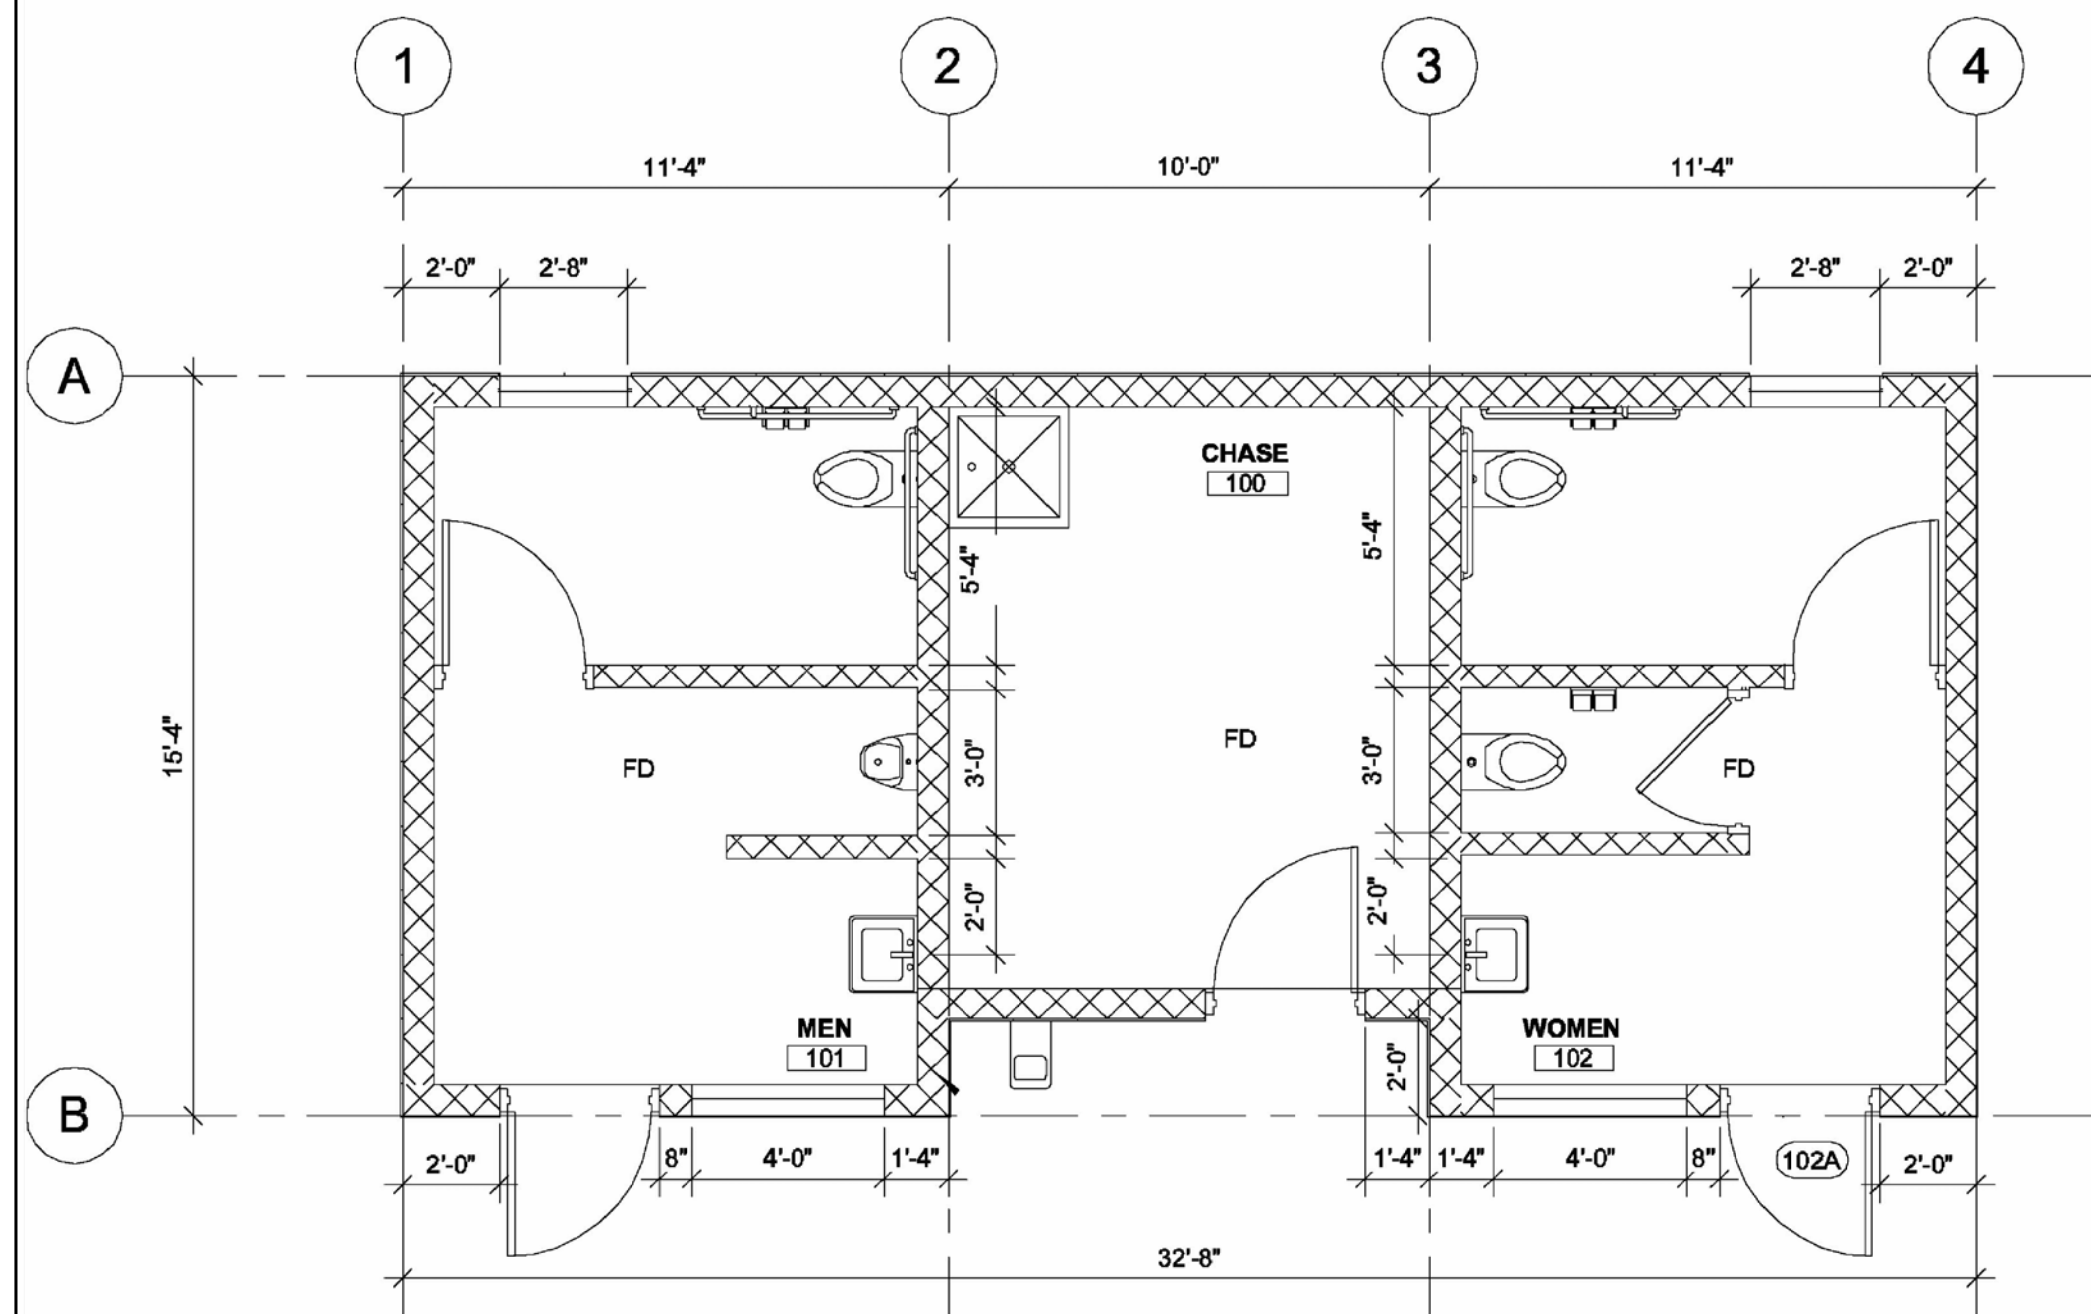

FLOOR PLAN
1/4" = 1'-0"

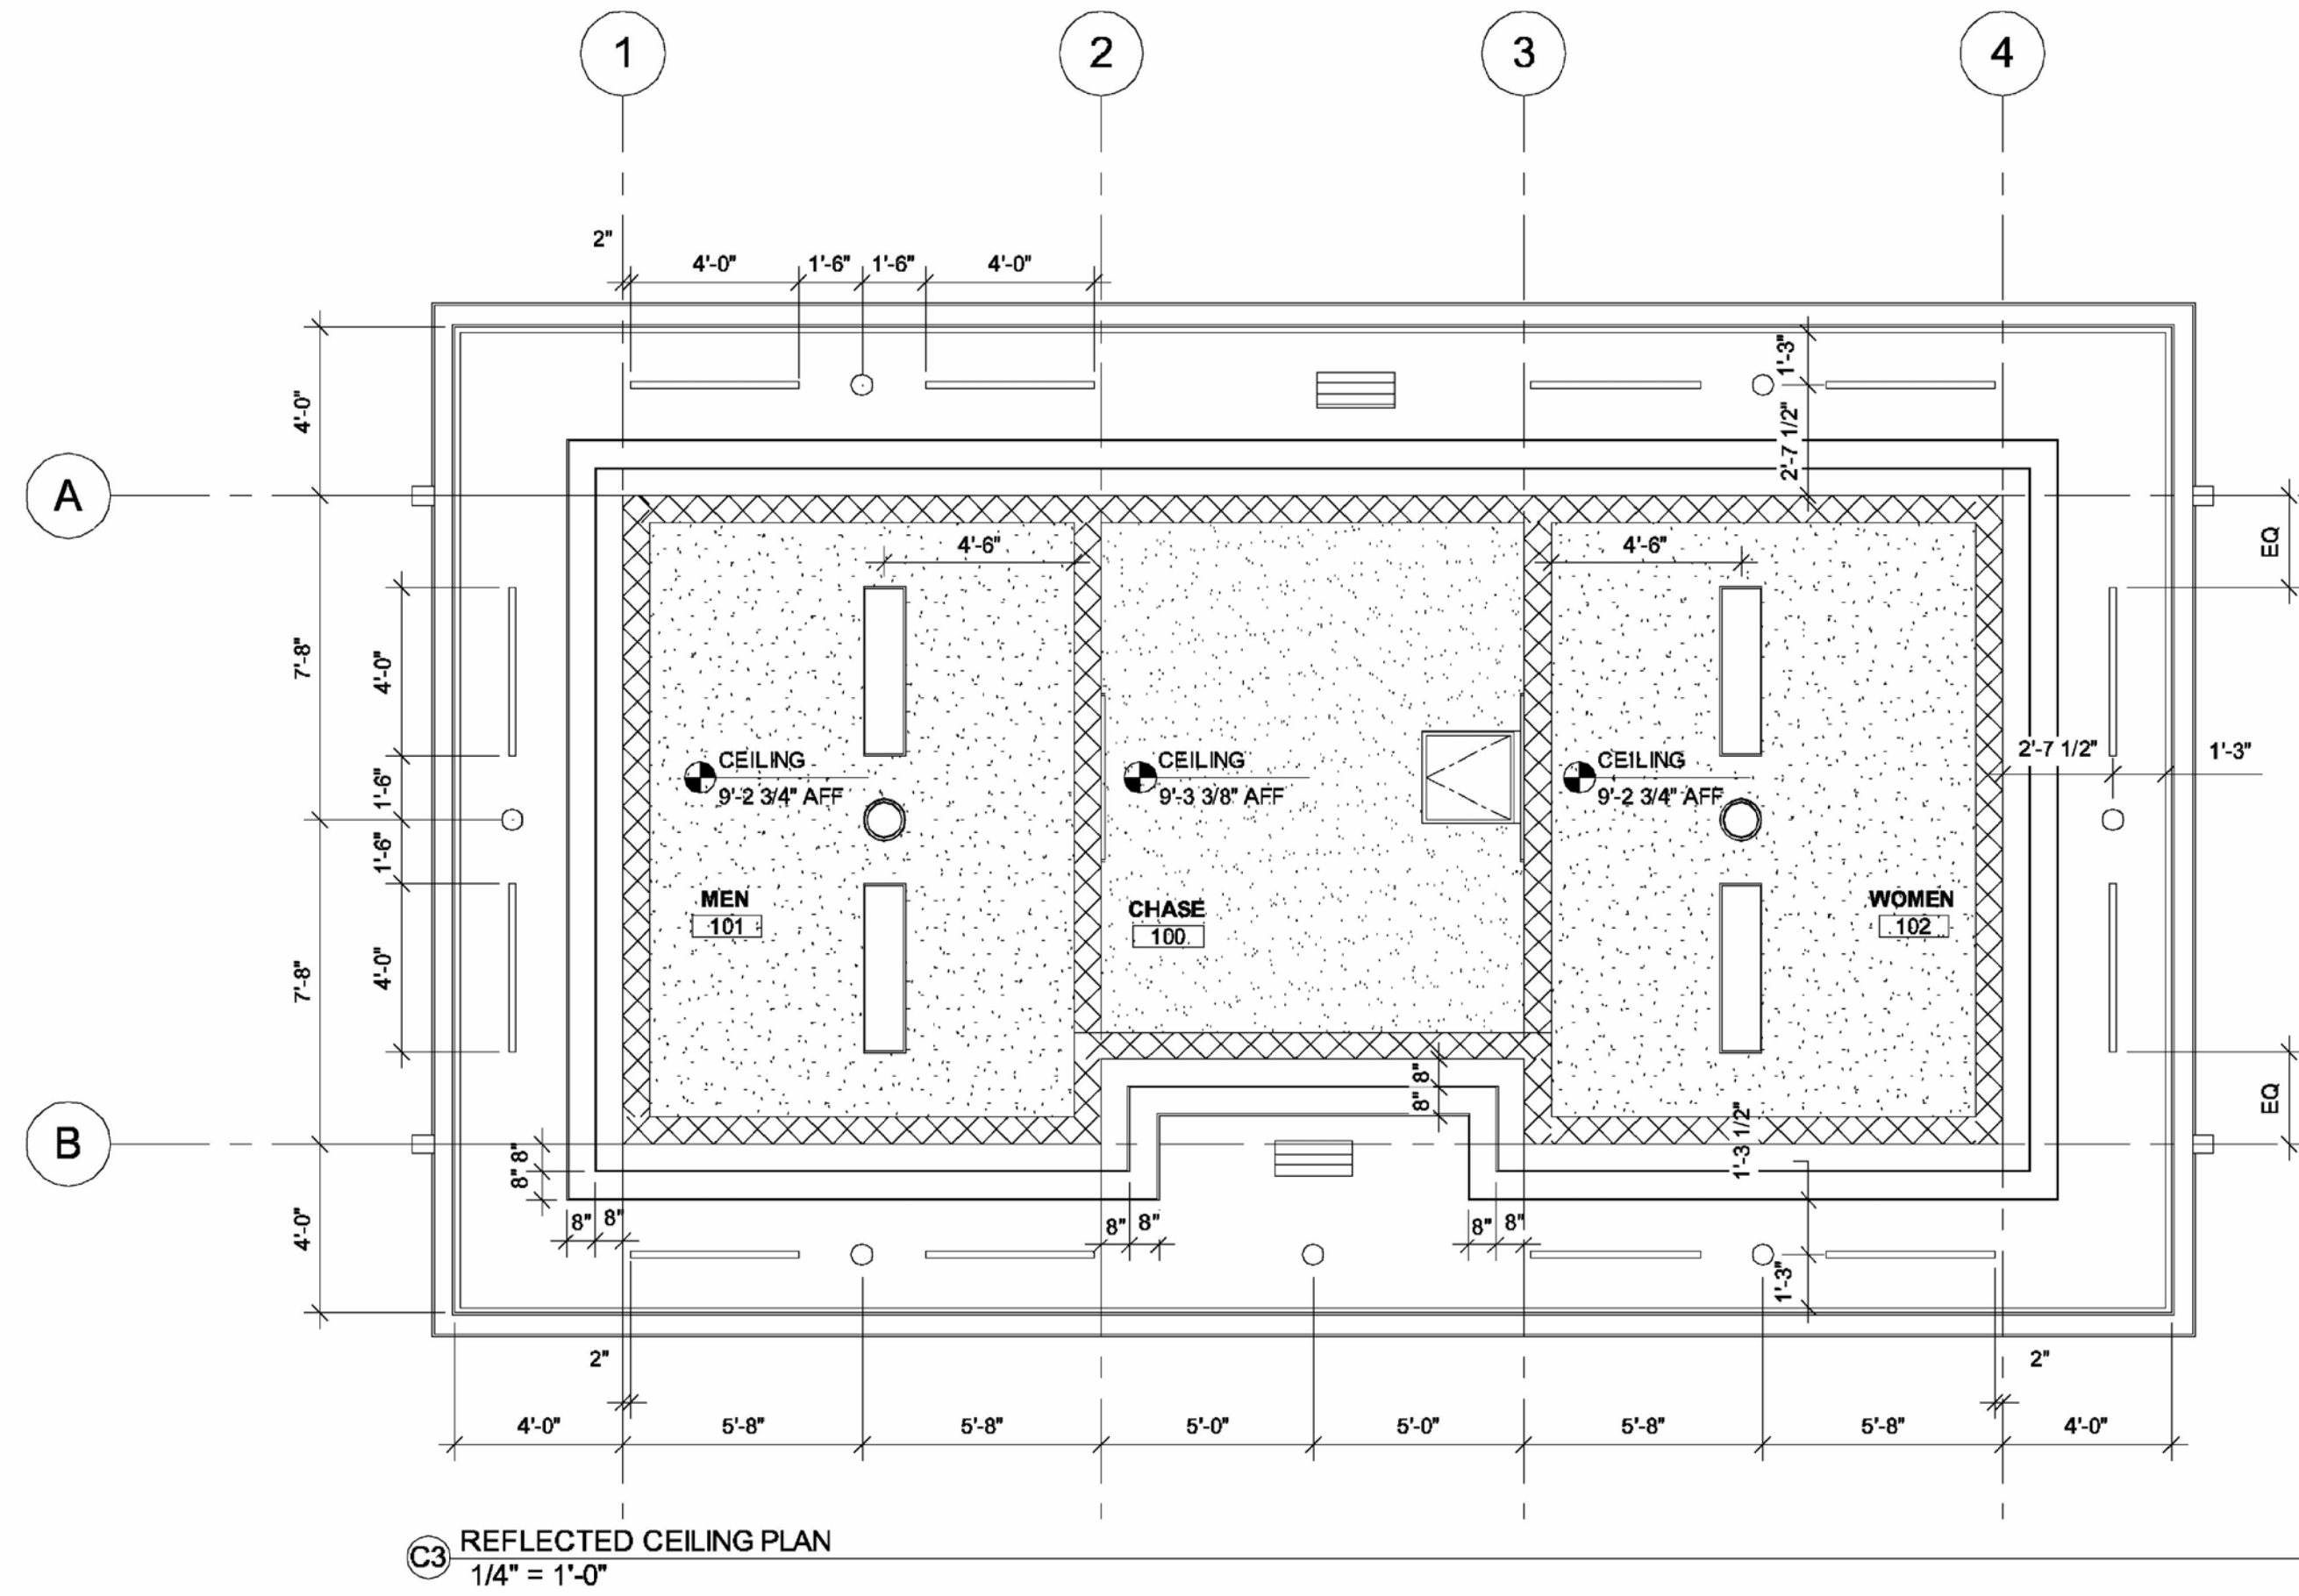

REFLECTED CEILING PLAN
1/4" = 1'-0"

Denver Parks + Recreation

SHEET TITLE:
RESTROOM BUILDING

PROJECT:
BARNUM PARK EAST

SCALE: AS NOTED

DESIGNED BY: SA

DRAWN BY: LG

CHECKED BY: LG


DATE: 06-29-12

REVISIONS:
50% SUBMITTAL - 6-29-12
CONCEPT PLAN SUBMITTAL - 7-27-12


PREPARED BY:




SHEET NUMBER: A1

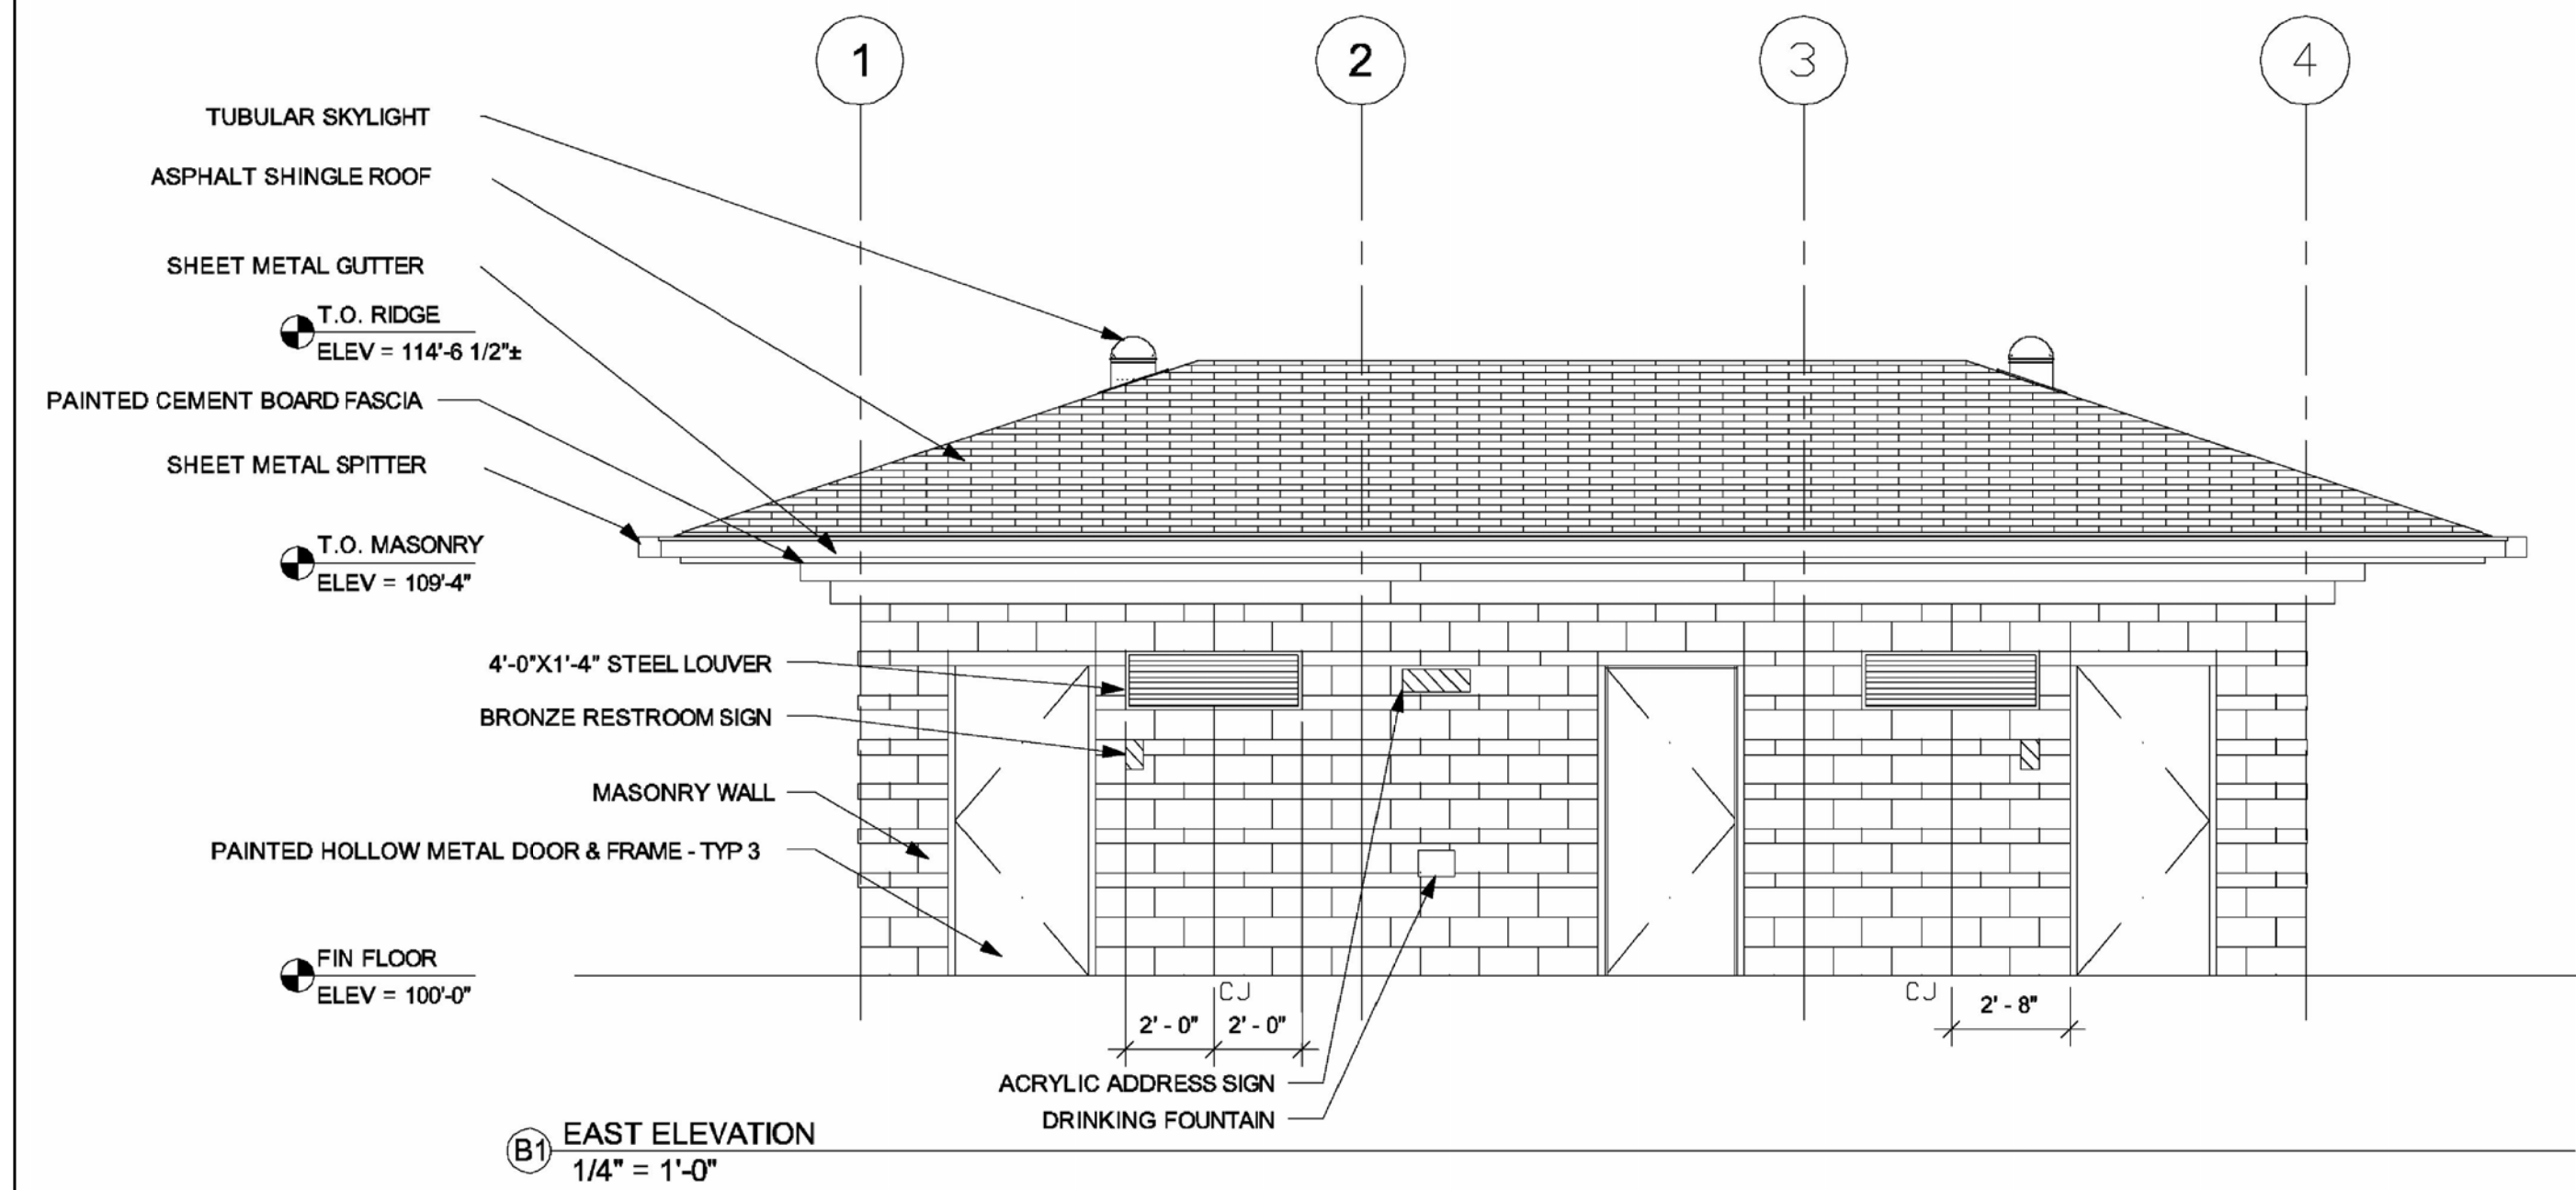


B1 EAST ELEVATION
1/4" = 1'-0"

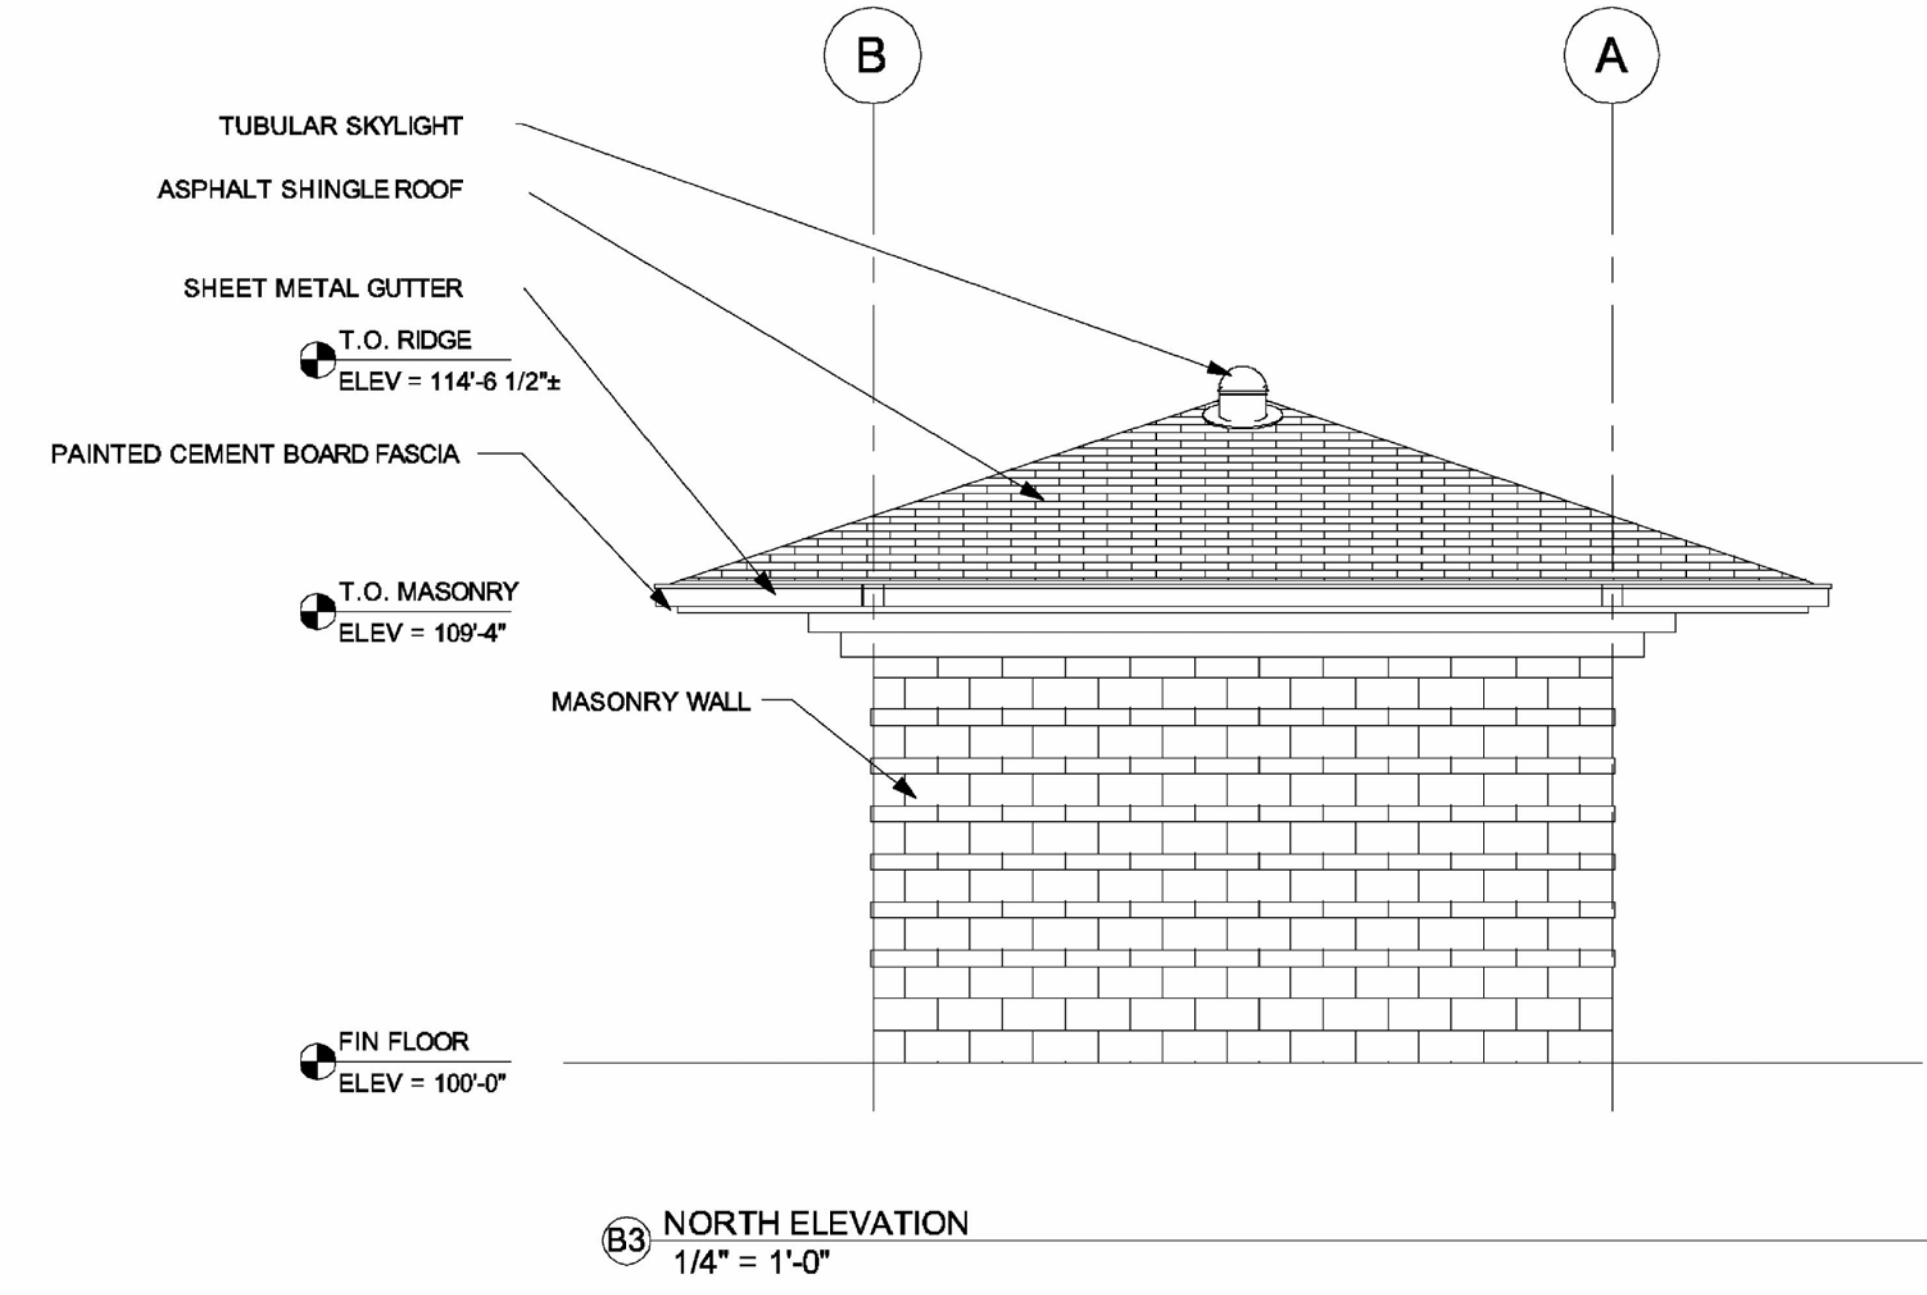

B3 NORTH ELEVATION
1/4" = 1'-0"

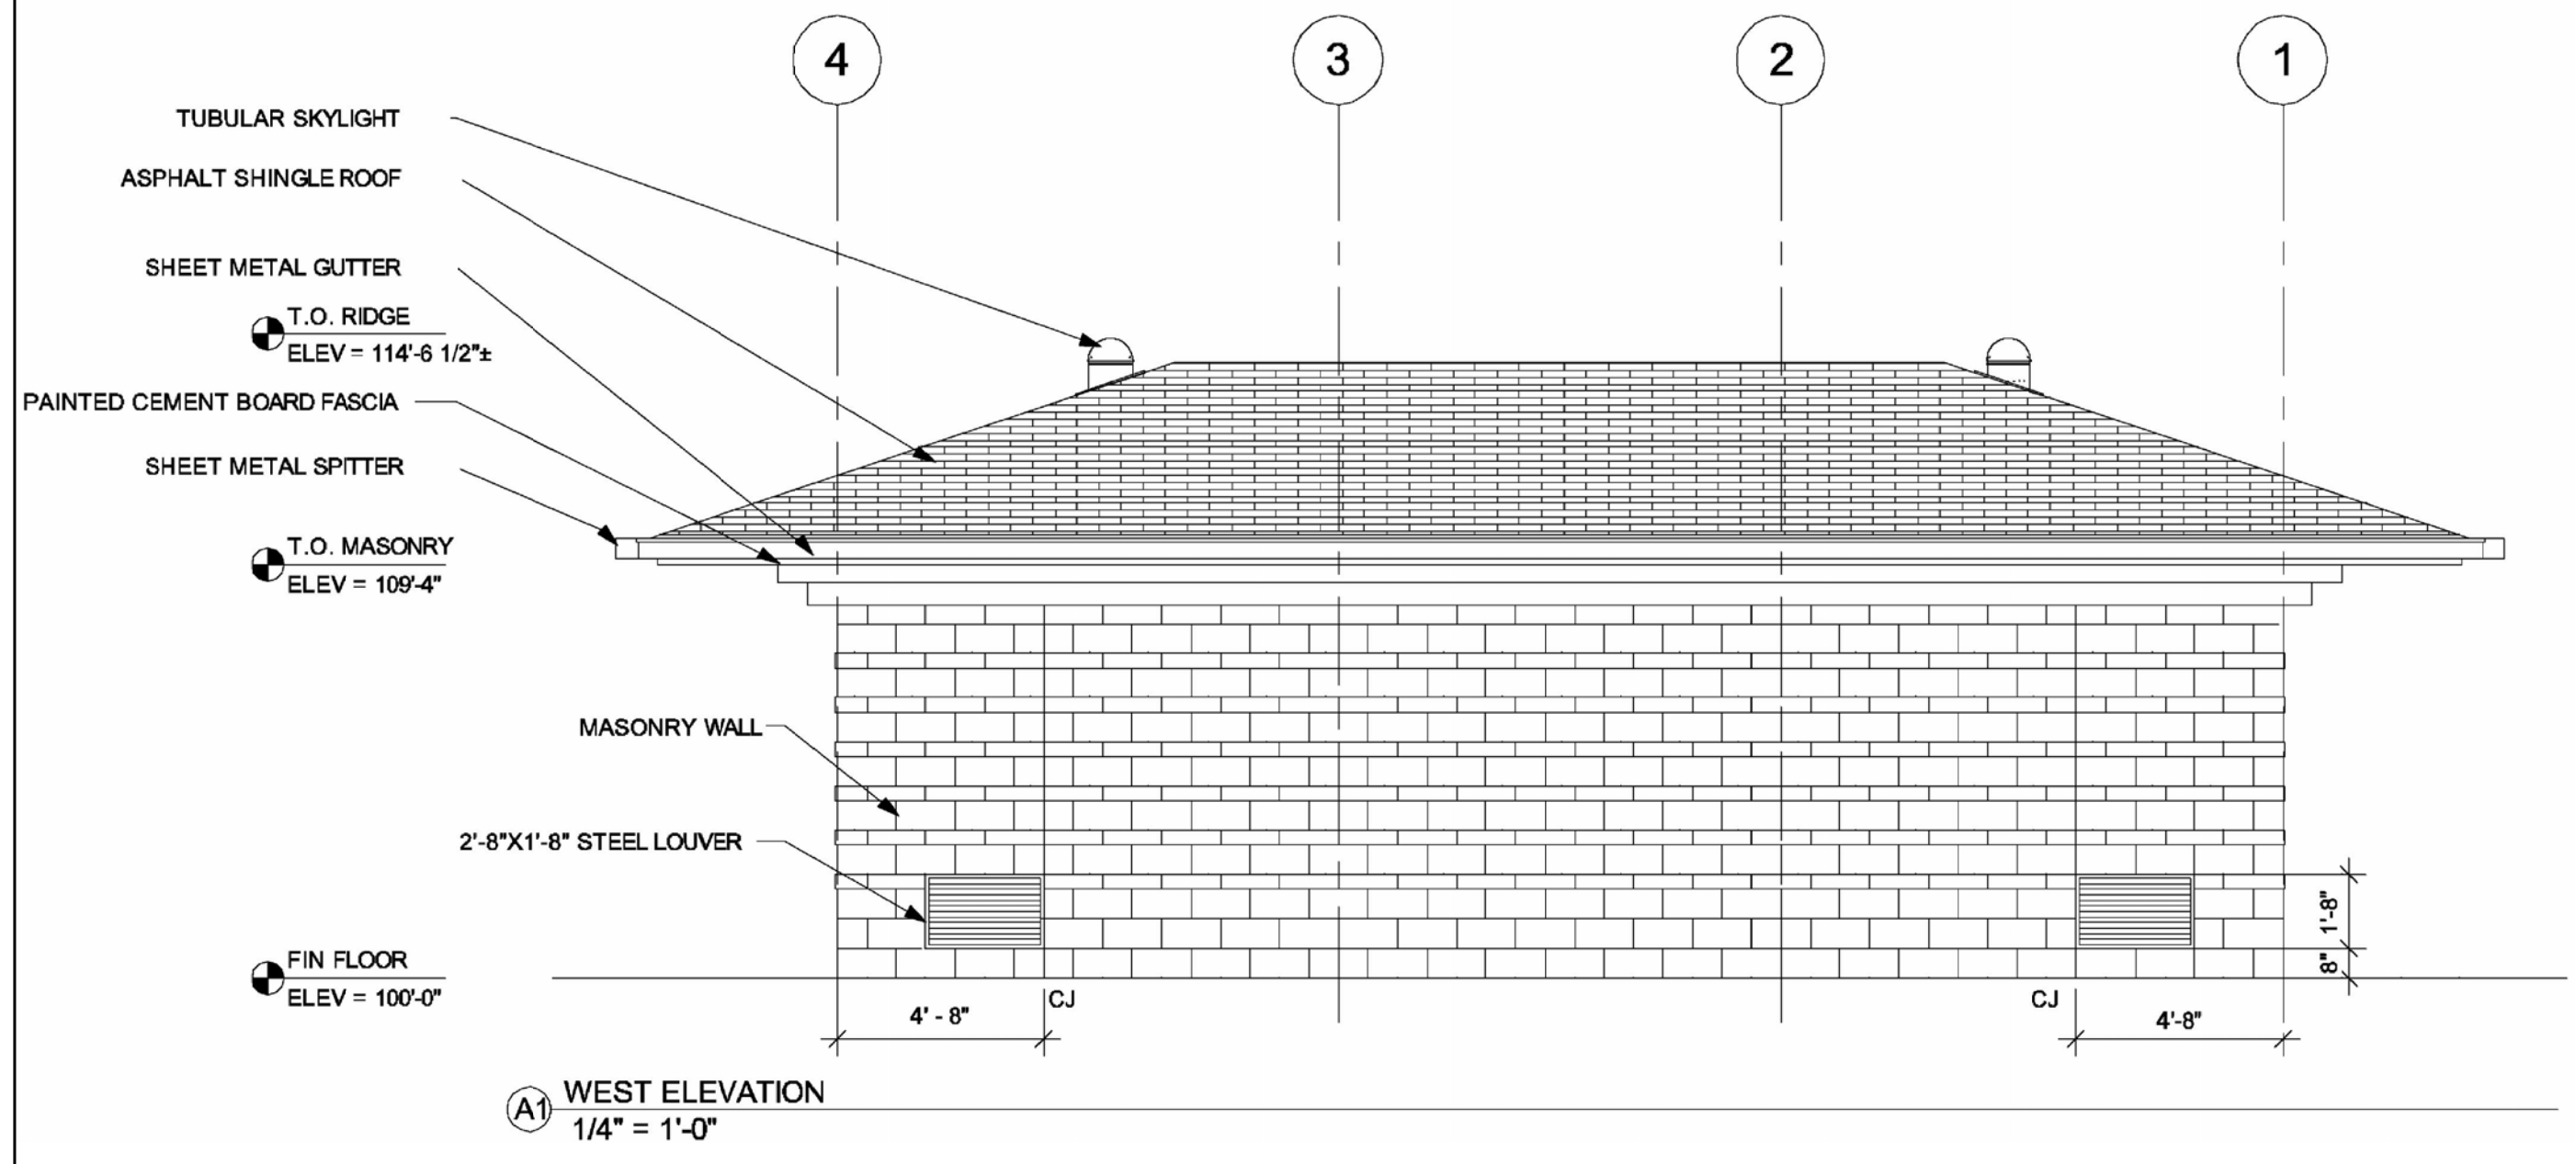

A1 WEST ELEVATION
1/4" = 1'-0"

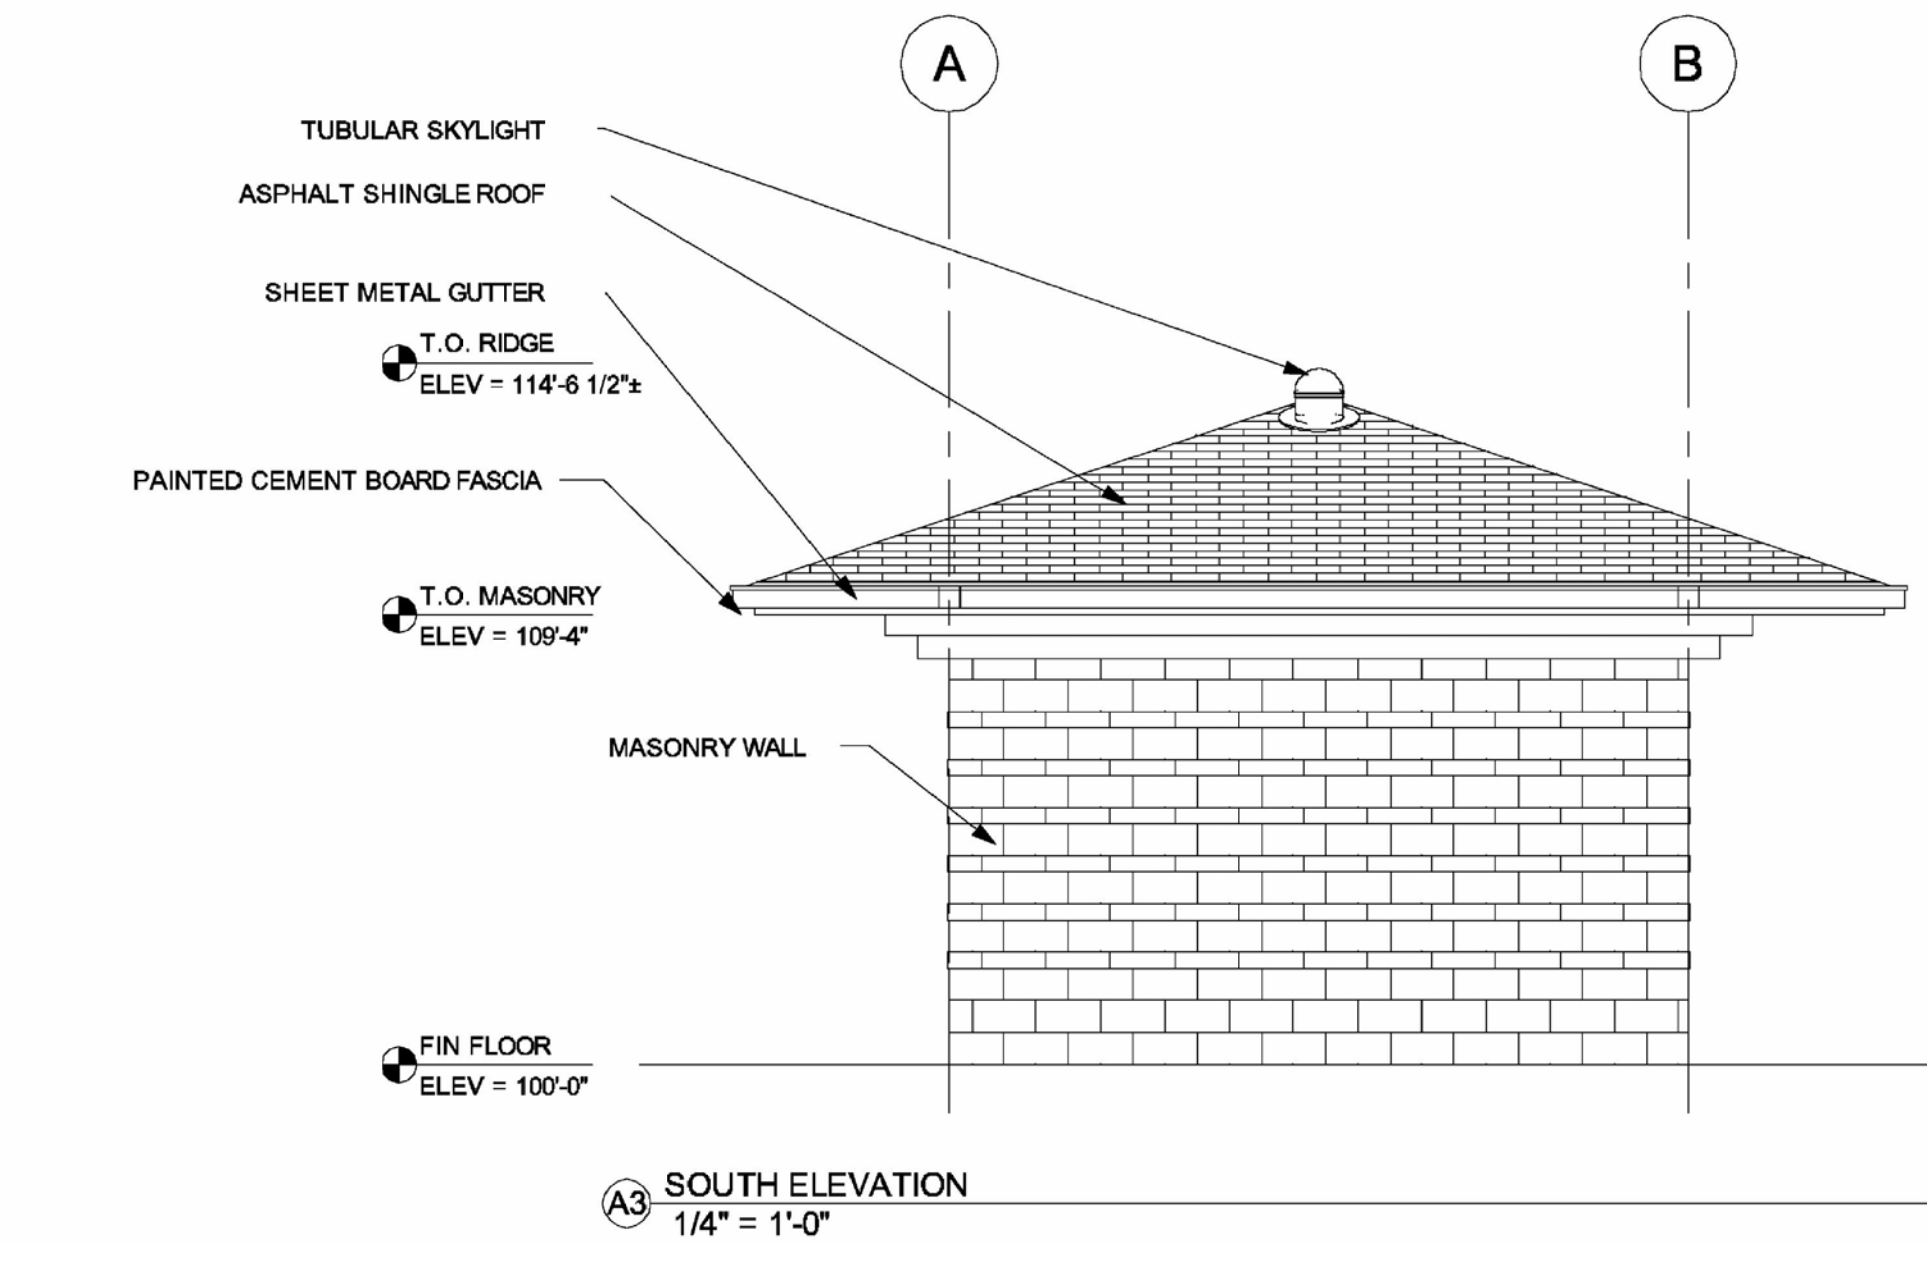


A3 SOUTH ELEVATION
1/4" = 1'-0"

Denver Parks + Recreation

PROJECT: **BARNUM PARK EAST RESTROOM BUILDING**

SHEET TITLE:

SCALE: AS NOTED
 DESIGNED BY: SA
 DRAWN BY: LG
 CHECKED BY: LG
 DATE: 06-29-12
 REVISIONS:
 50% SUBMITTAL - 6-29-12
 CONCEPT PLAN SUBMITTAL - 7-27-12

PREPARED BY:
 ARCHITERRA GROUP
 5881 South Delaware Street
 Littleton, Colorado 80127
 303.948.0766 fax.948.0977
 www.architerragroup.com