



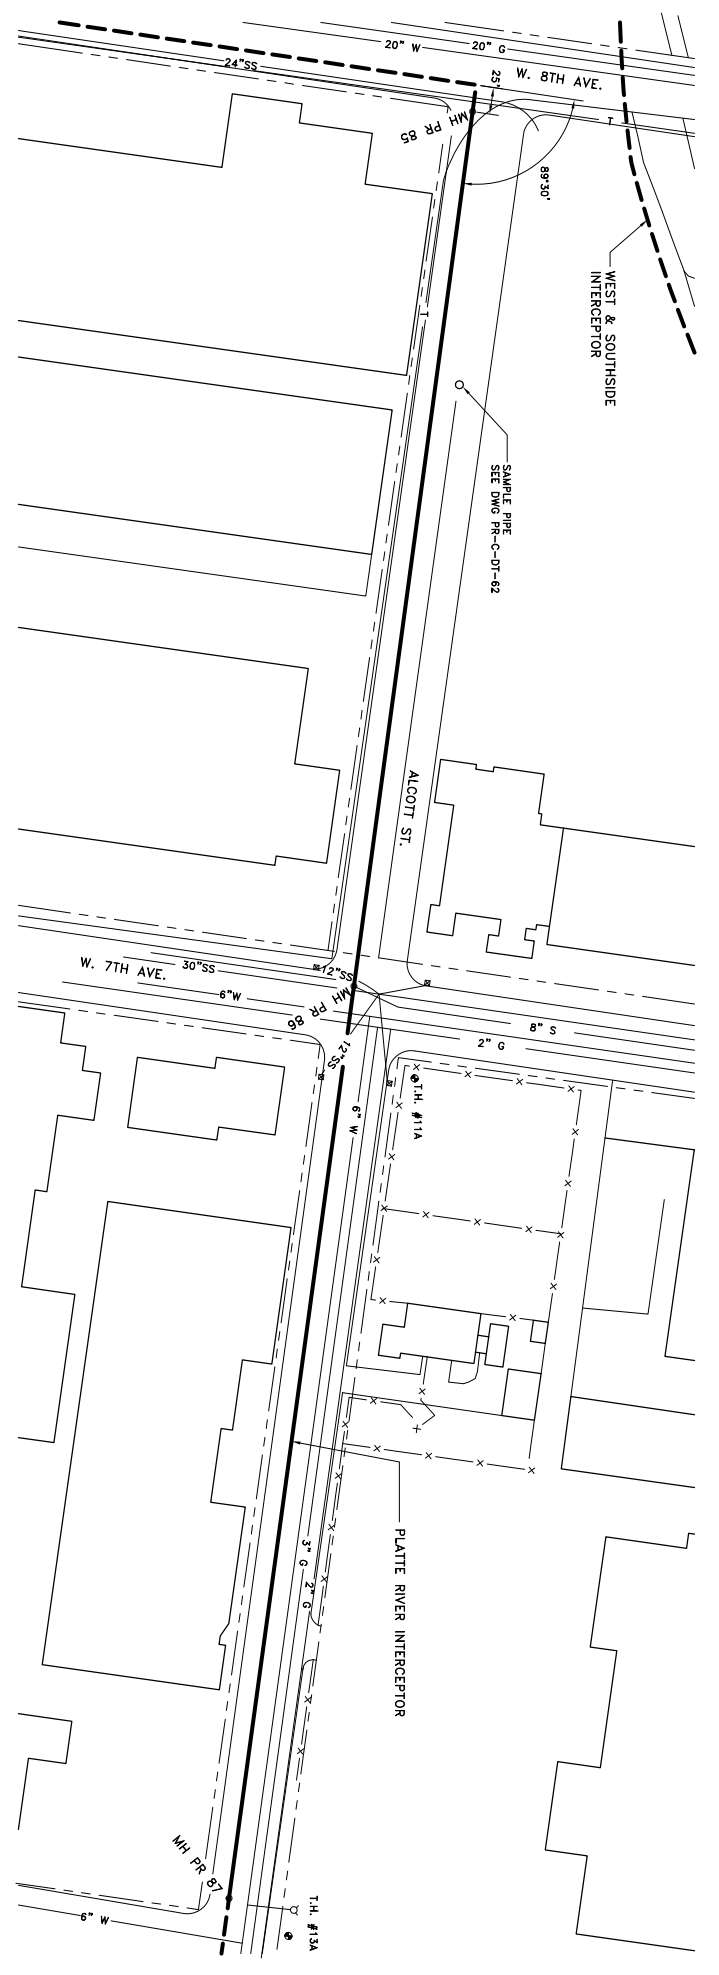

SCALE: 1" = 50'



BENCHMARK
B.M. PR-23 ELEV. 5203.14 TO OF OPERATING
OF BRANAN ST. AND 7TH AVE.

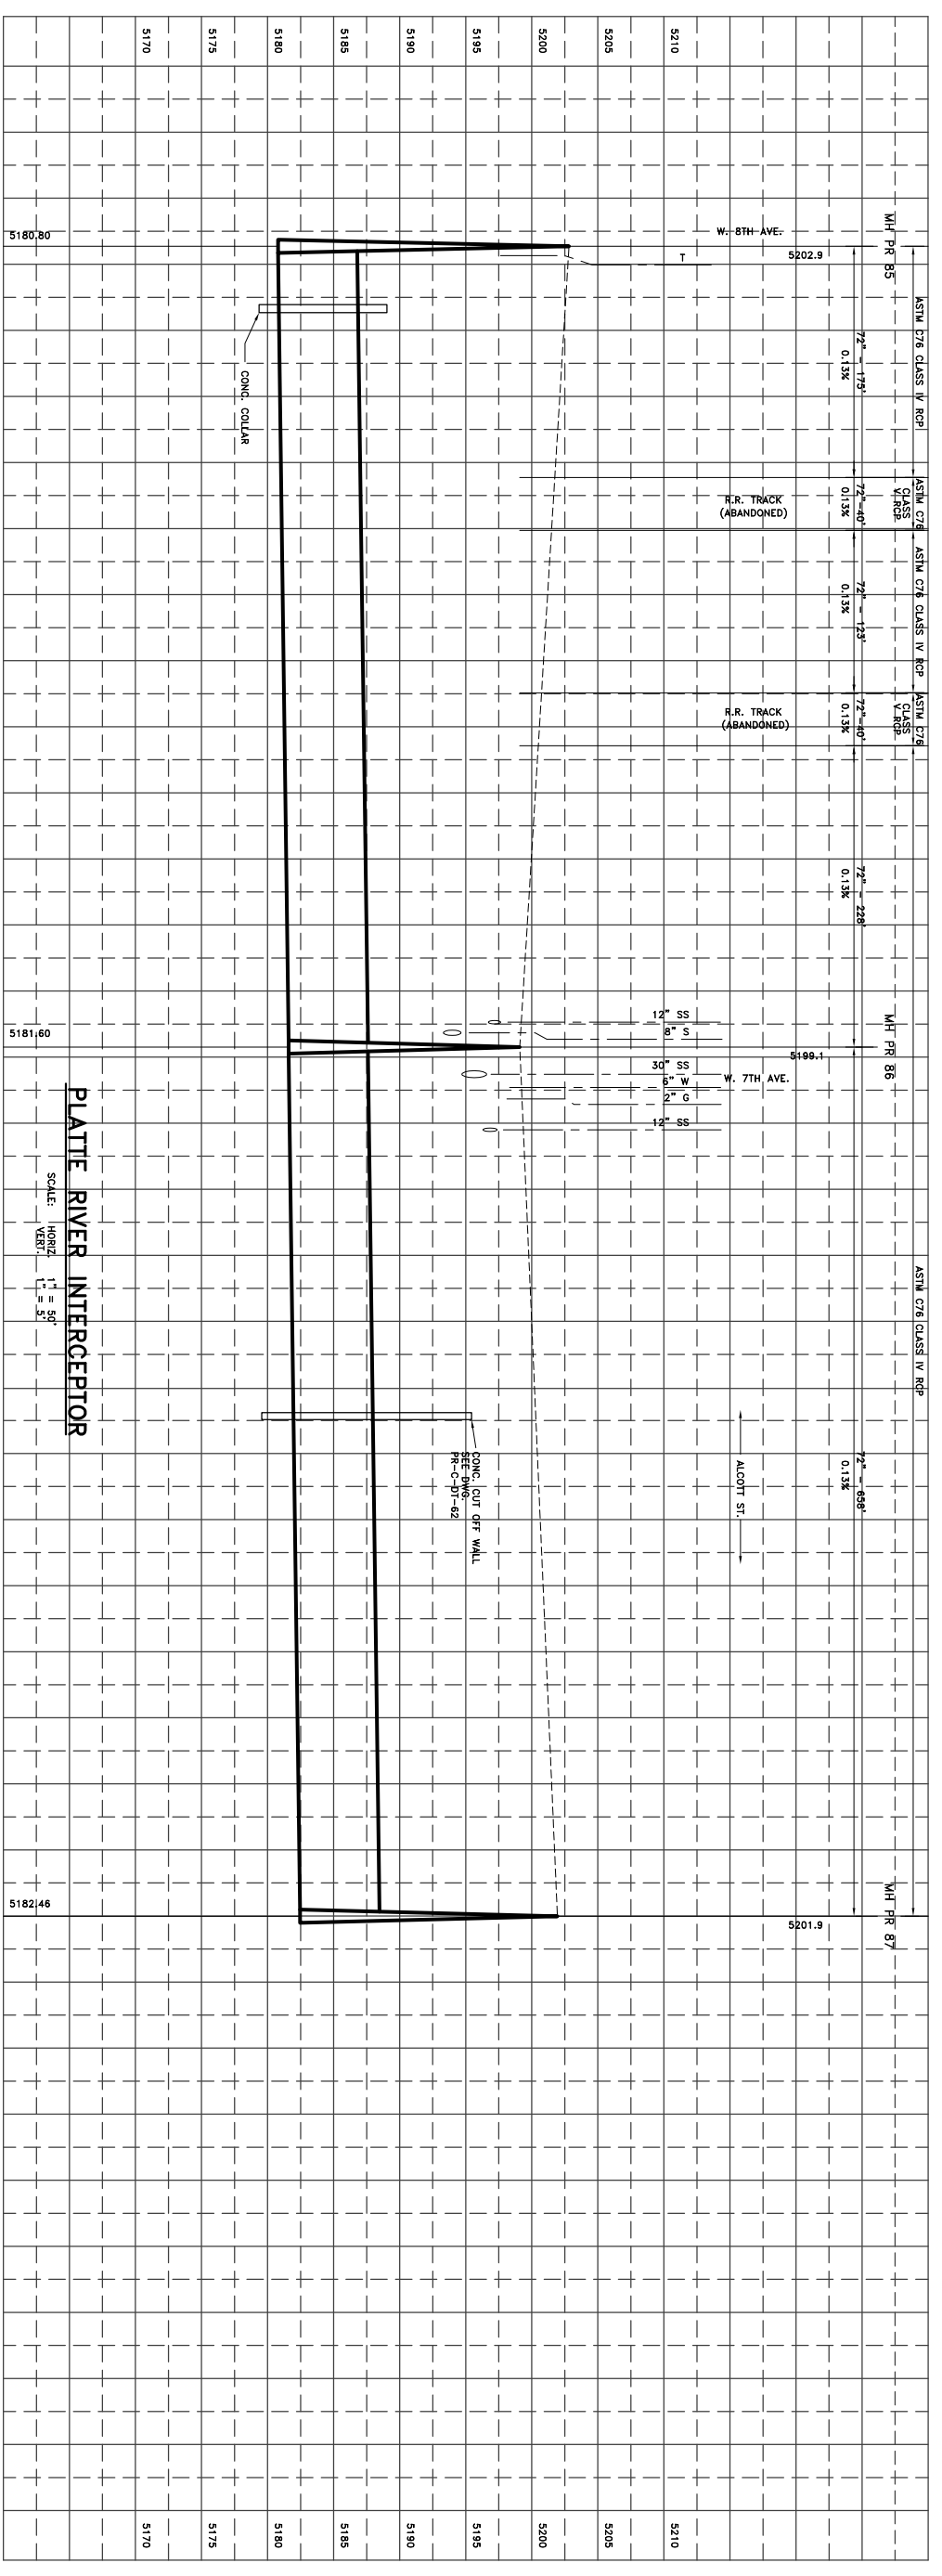

PLATTE RIVER INTERCEPTOR

SCALE: HORIZ. 1" = 50'
VERT. 1" = 5'

DESIGNED BY	---	VERIFY SCALES	BAR IS ONE INCH ON	PLATTE RIVER INTERCEPTOR PLAN AND PROFILE MH PR 85 TO MH PR 87 METRO WASTEWATER RECLAMATION DISTRICT DRAWING NUMBER PR-C-PP-053 SH 28
DRAWN BY	---	CHECKED BY	0" = ONE INCH ON	
CHECKED BY	---	APPROVED BY	1" = ONE INCH ON	
DATE	---	DATE	SCALES ACCORDINGLY.	
REVISION TO CAD	---	DATE	---	
REVISION	---	DATE	---	
DATE	---	DATE	---	