


BENCHMARKS
 BM PR-24 ELEV. 5204.77 TOP OF OPERATING
 STRUCTURE NO. 4
 SEE DWG PR-C-DI-46 & 47
 BM PR-28 ELEV. 5202.08 TOP OF OPERATING
 STRUCTURE NO. 4
 SEE DWG PR-C-DI-46 & 47
 BM PR-26 ELEV. 5202.10 BRASS DISK ON
 THE N.E. CORNER OF
 ALCOTT ST AND 5TH AVE.
 BM PR-25 ELEV. 5201.19 BRASS DISK ON
 THE N.E. CORNER OF
 5TH AVE AND 5TH AVE.

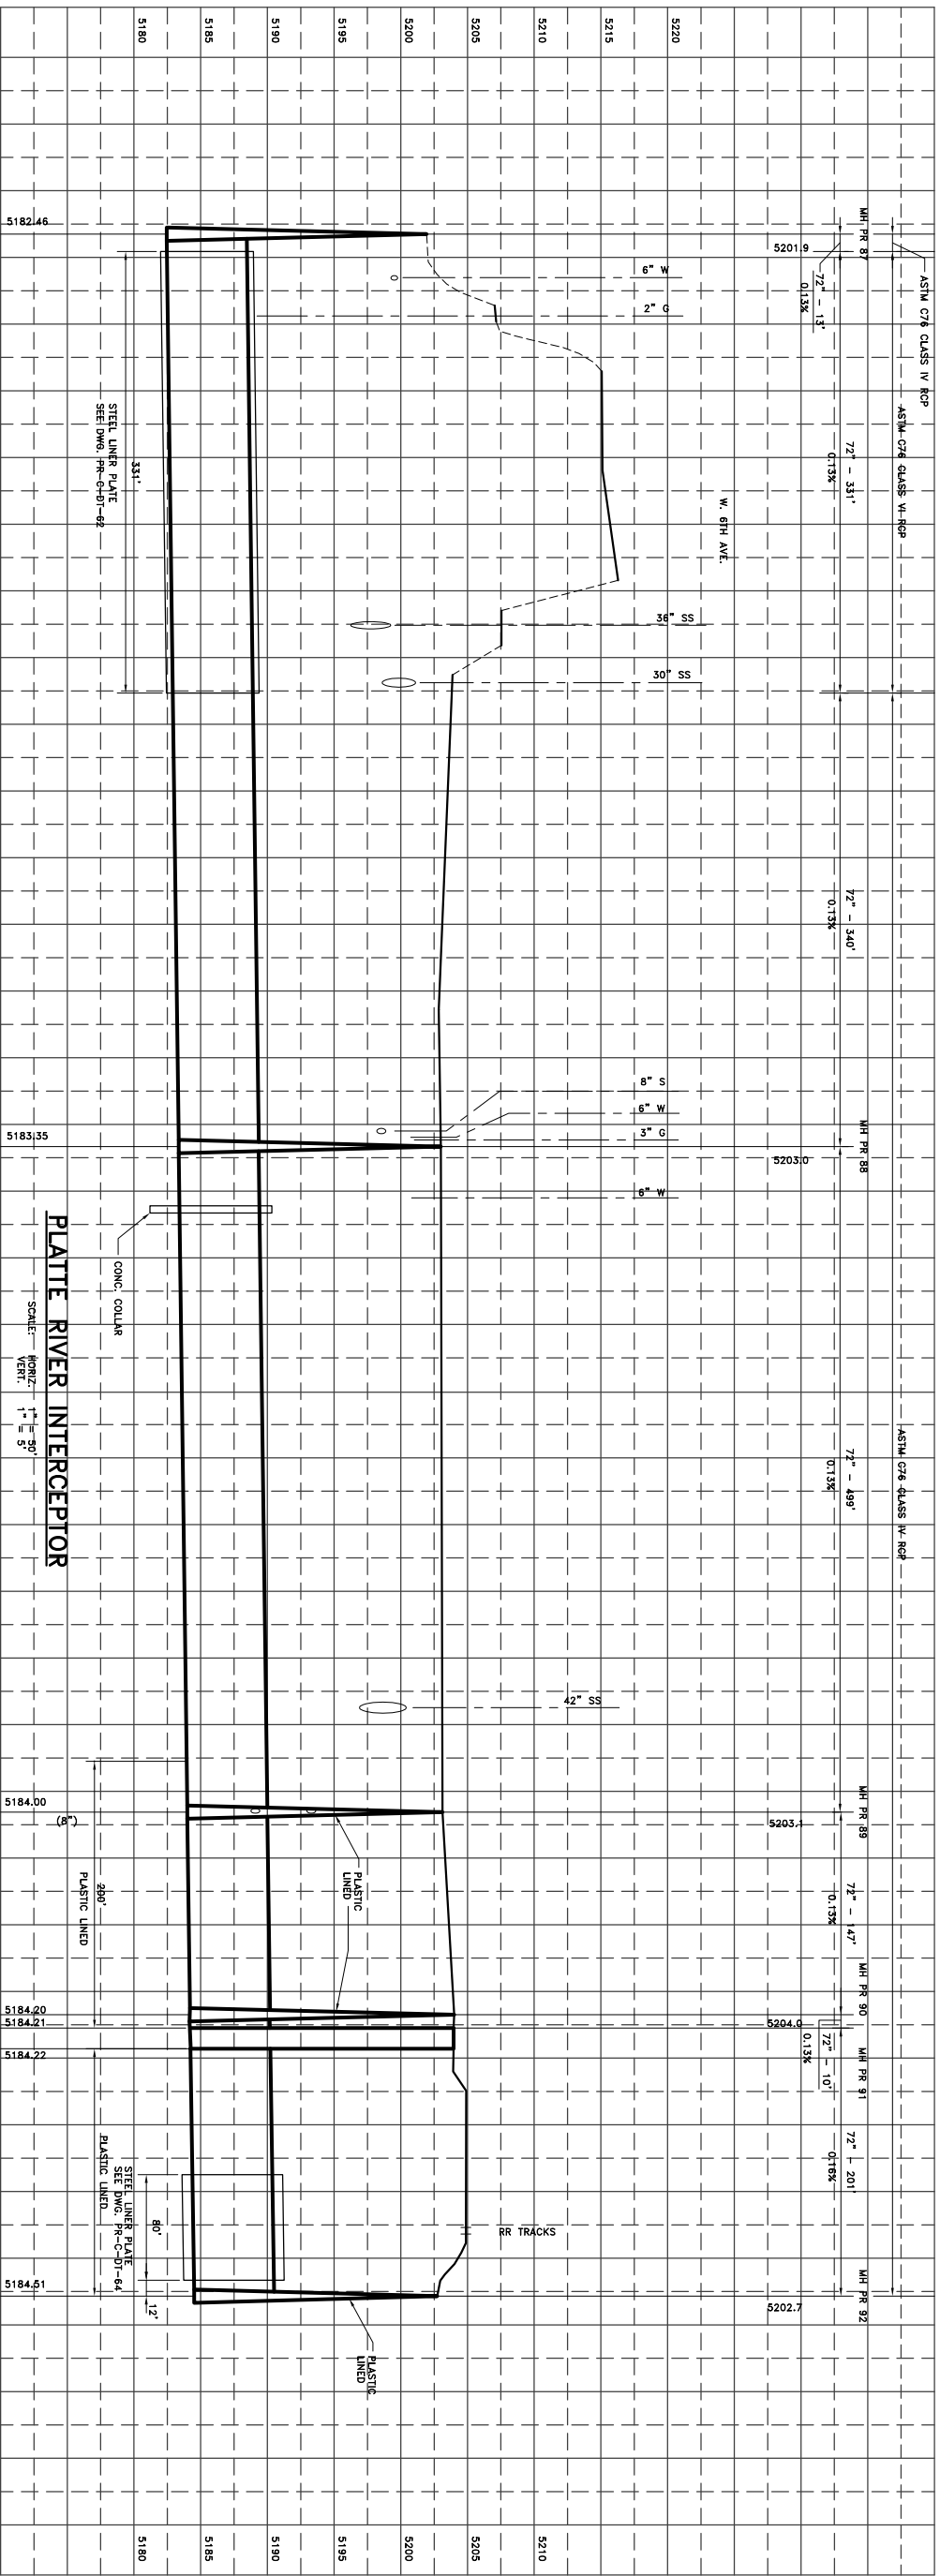

PLATTE RIVER INTERCEPTOR

SCALE: HORIZ. 1" = 50'
 VERT. 1" = 5'

DATE	REVISION	BY	APP
11-98	GENERAL REVISIONS	FR	RMJM
4-97	REWORK TO CAD	CGI	RMJM

DESIGNED BY	---	VERIFY SCALES	BAR IS ONE INCH ON
DRAWN BY	---	GENERAL REVISIONS	0" (SCALE) REVISION
CHECKED BY	---	IF NOT ONE INCH ON	SCALES ACCORDINGLY.
APPROVED BY	---	DATE	---

PLATTE RIVER INTERCEPTOR	DRIVING NUMBER
PLAN AND PROFILE	PR-C-PP-052
MH PR 87 TO MH PR 92	SH 29

