


# BARNUM PARK EAST

CITY AND COUNTY OF DENVER  
DEPARTMENT OF PARKS AND RECREATION

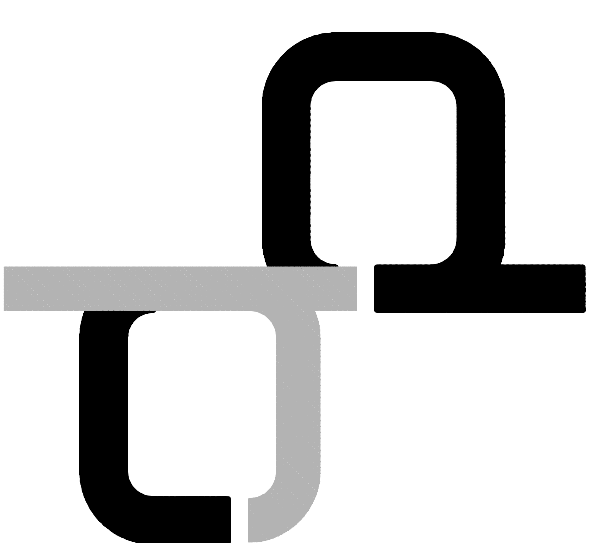


DENVER, COLORADO

## SHEET INDEX

- COVER SHEET
- L1 SITE PREPARATION AND DEMOLITION PLAN
- L2 MATERIALS PLAN
- L3 GRADING PLAN
- L4 LANDSCAPE PLAN
- D1 CONSTRUCTION DETAILS
- D2 RESTROOM BUILDING
- A1 RESTROOM BUILDING
- A2 RESTROOM BUILDING


## VICINITY MAP

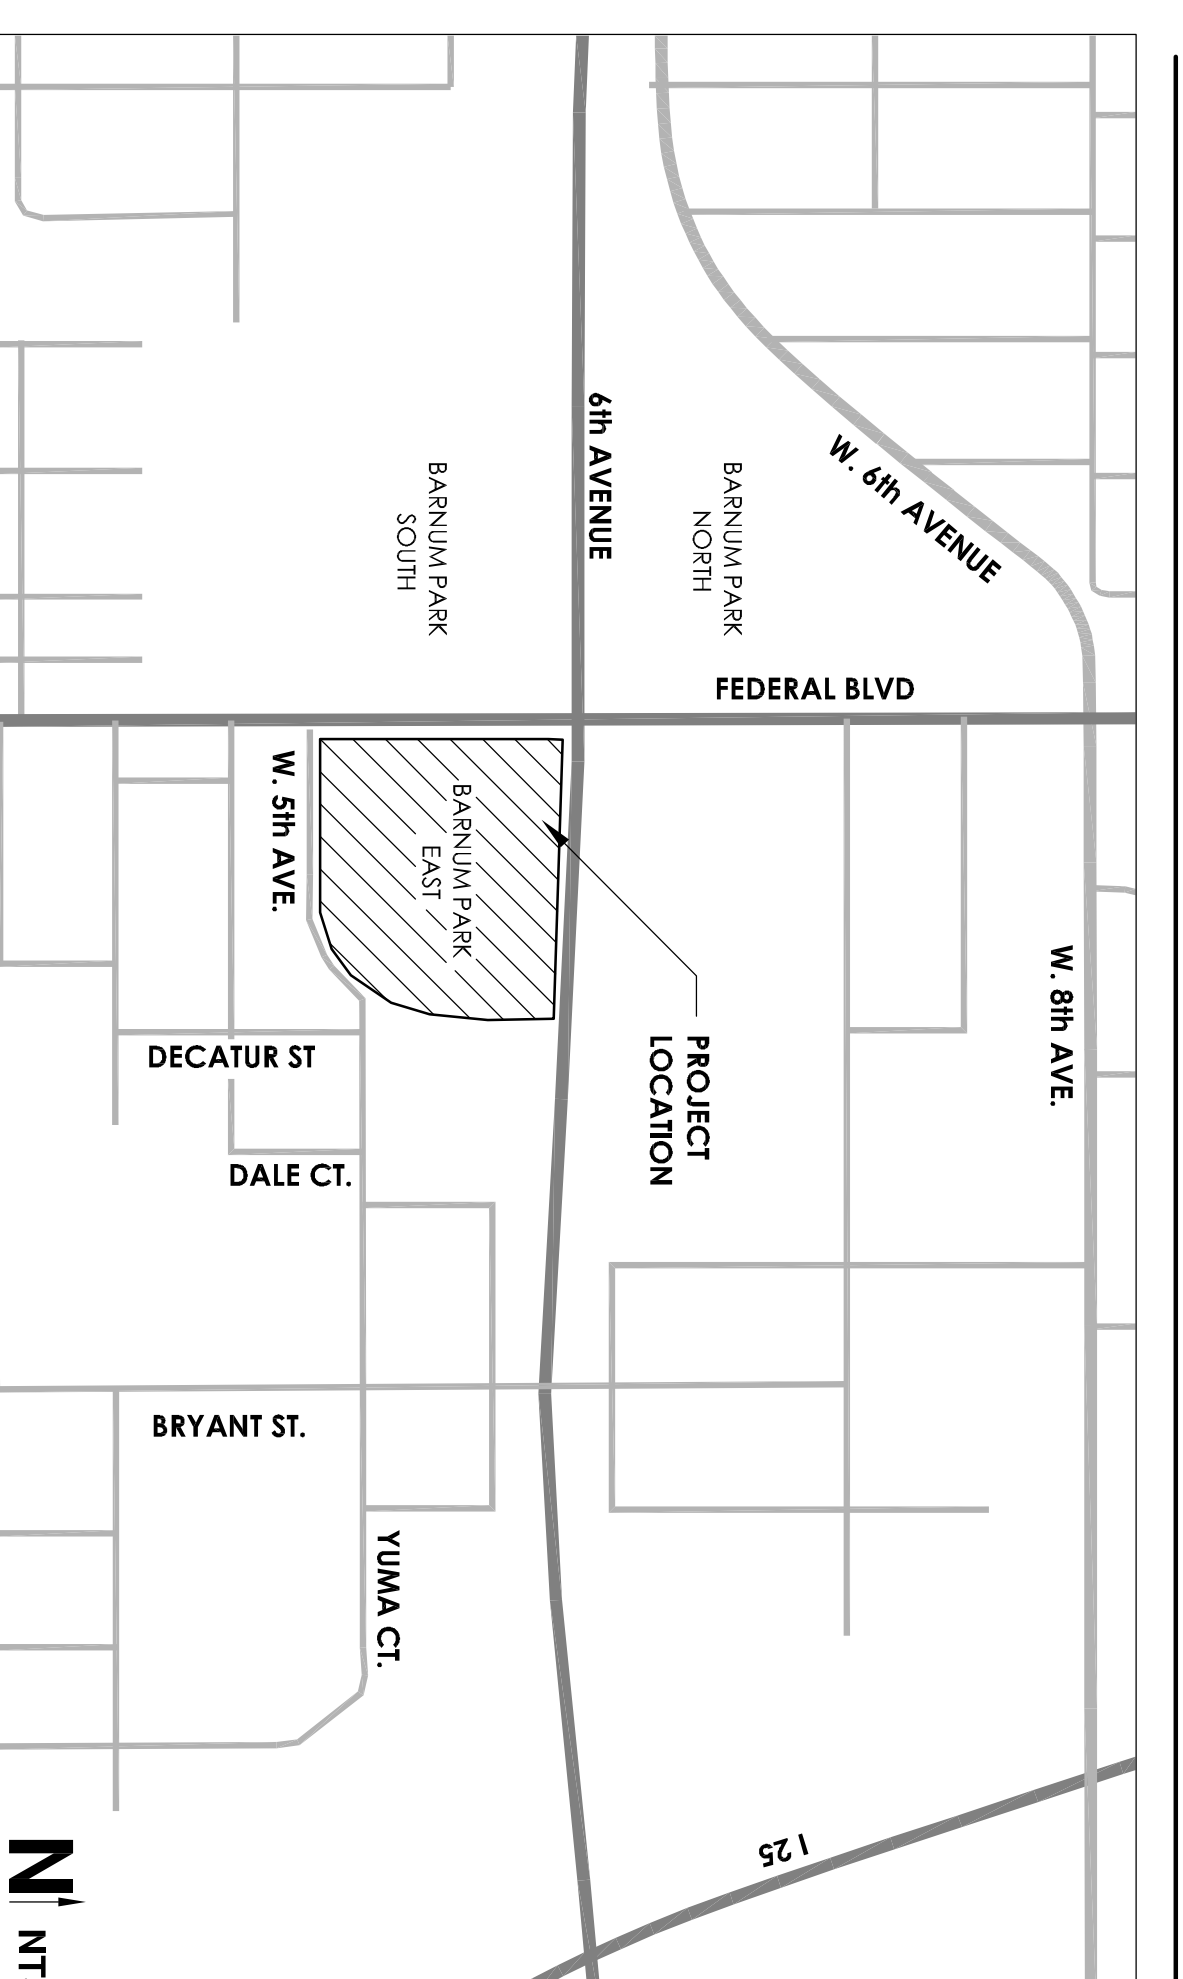

**ARCHTERRA GROUP**  
5881 south delorme street  
littleton, colorado 80127  
303.948.0786 fax.948.0977  
www.archterragroup.com

OWNER:  
**CITY AND COUNTY OF DENVER**  
DEPARTMENT OF PARKS AND RECREATION

CONCEPT DRAWINGS  
ADDENDUM #2 - 12-14-12

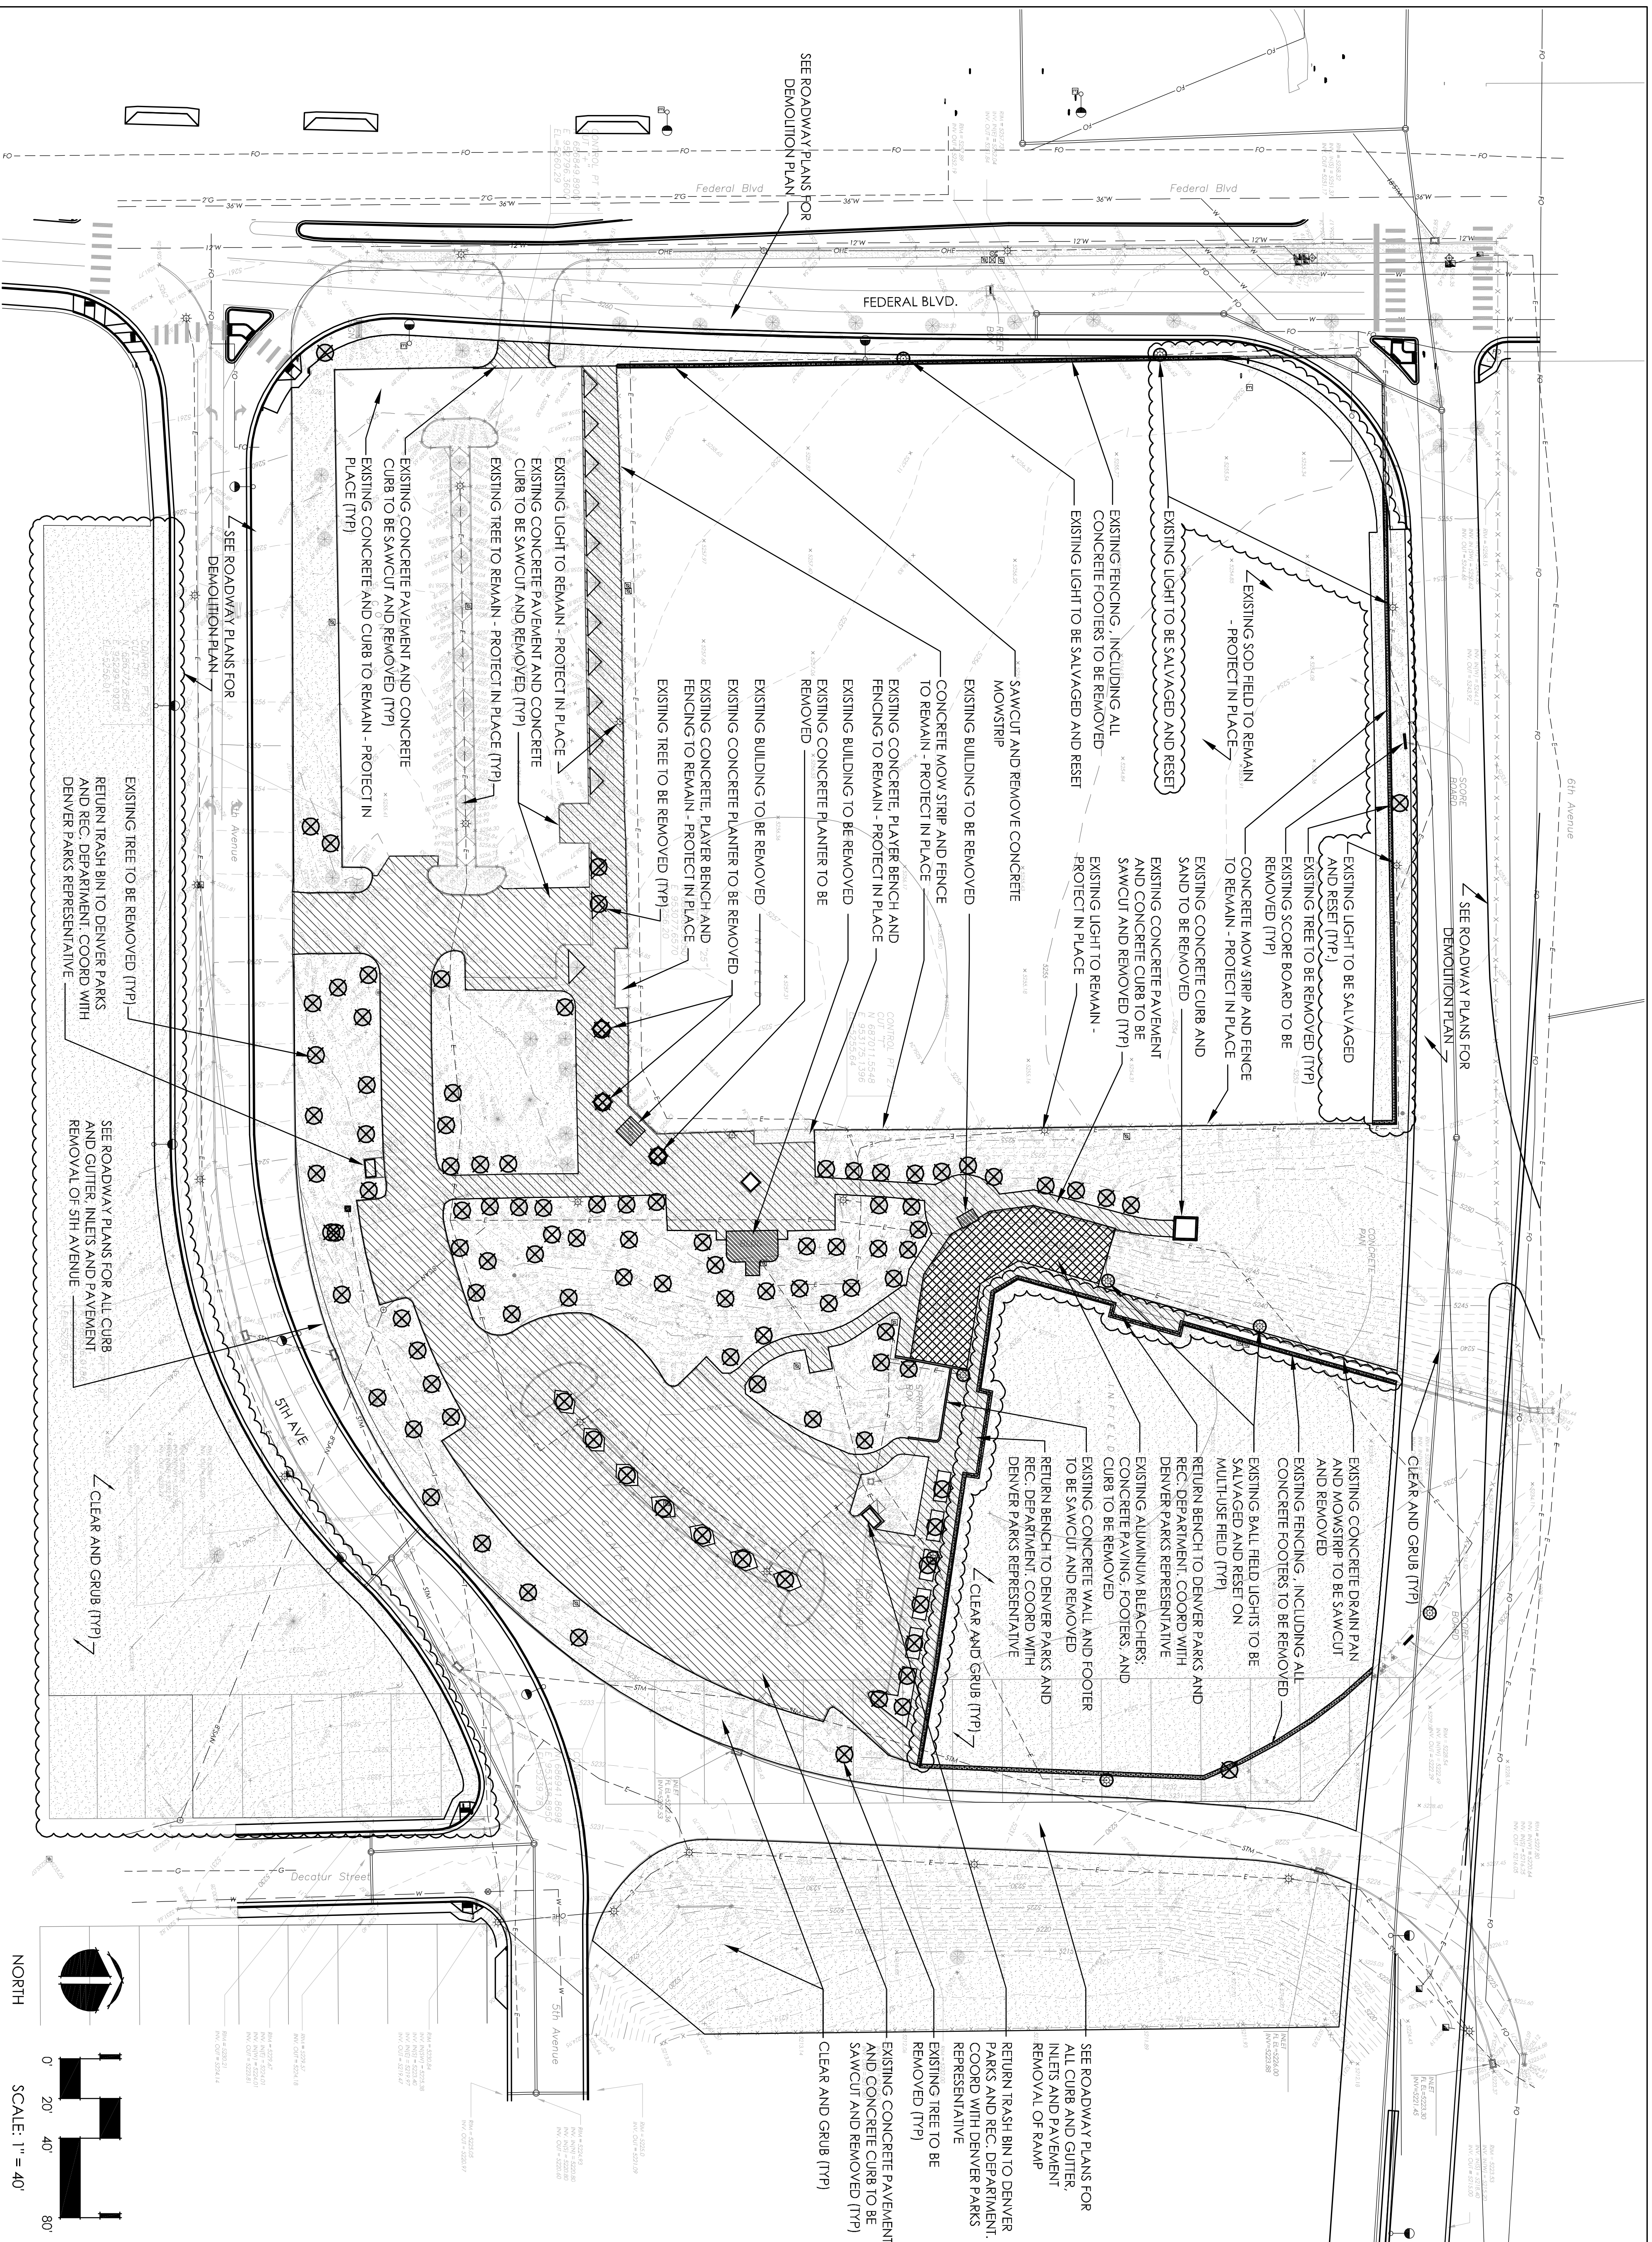

SHEET TITLE:  
**SITE PREPARATION AND  
 DEMOLITION PLAN**

**Denver Parks + Recreation**

PROJECT:  
**BARNUM PARK EAST**


SCALE: AS NOTED  
 DESIGNED BY: TAG  
 DRAWN BY: MG  
 CHECKED BY: MT  
 DATE: 06-29-12

REVISIONS:  
 50% SUBMITTAL - 6-29-12  
 CONCEPT PLAN SUBMITTAL - 7-27-12  
 CONCEPT PLAN SUBMITTAL - 11-9-12  
 ADDENDUM #2 - 12-14-12  
 PREPARED BY:




ARCHITERRA GROUP  
 8881 south defence street  
 littleton, colorado 80127  
 phone: 303.733.8888  
 www.architerra.com

SHEET NUMBER: L1

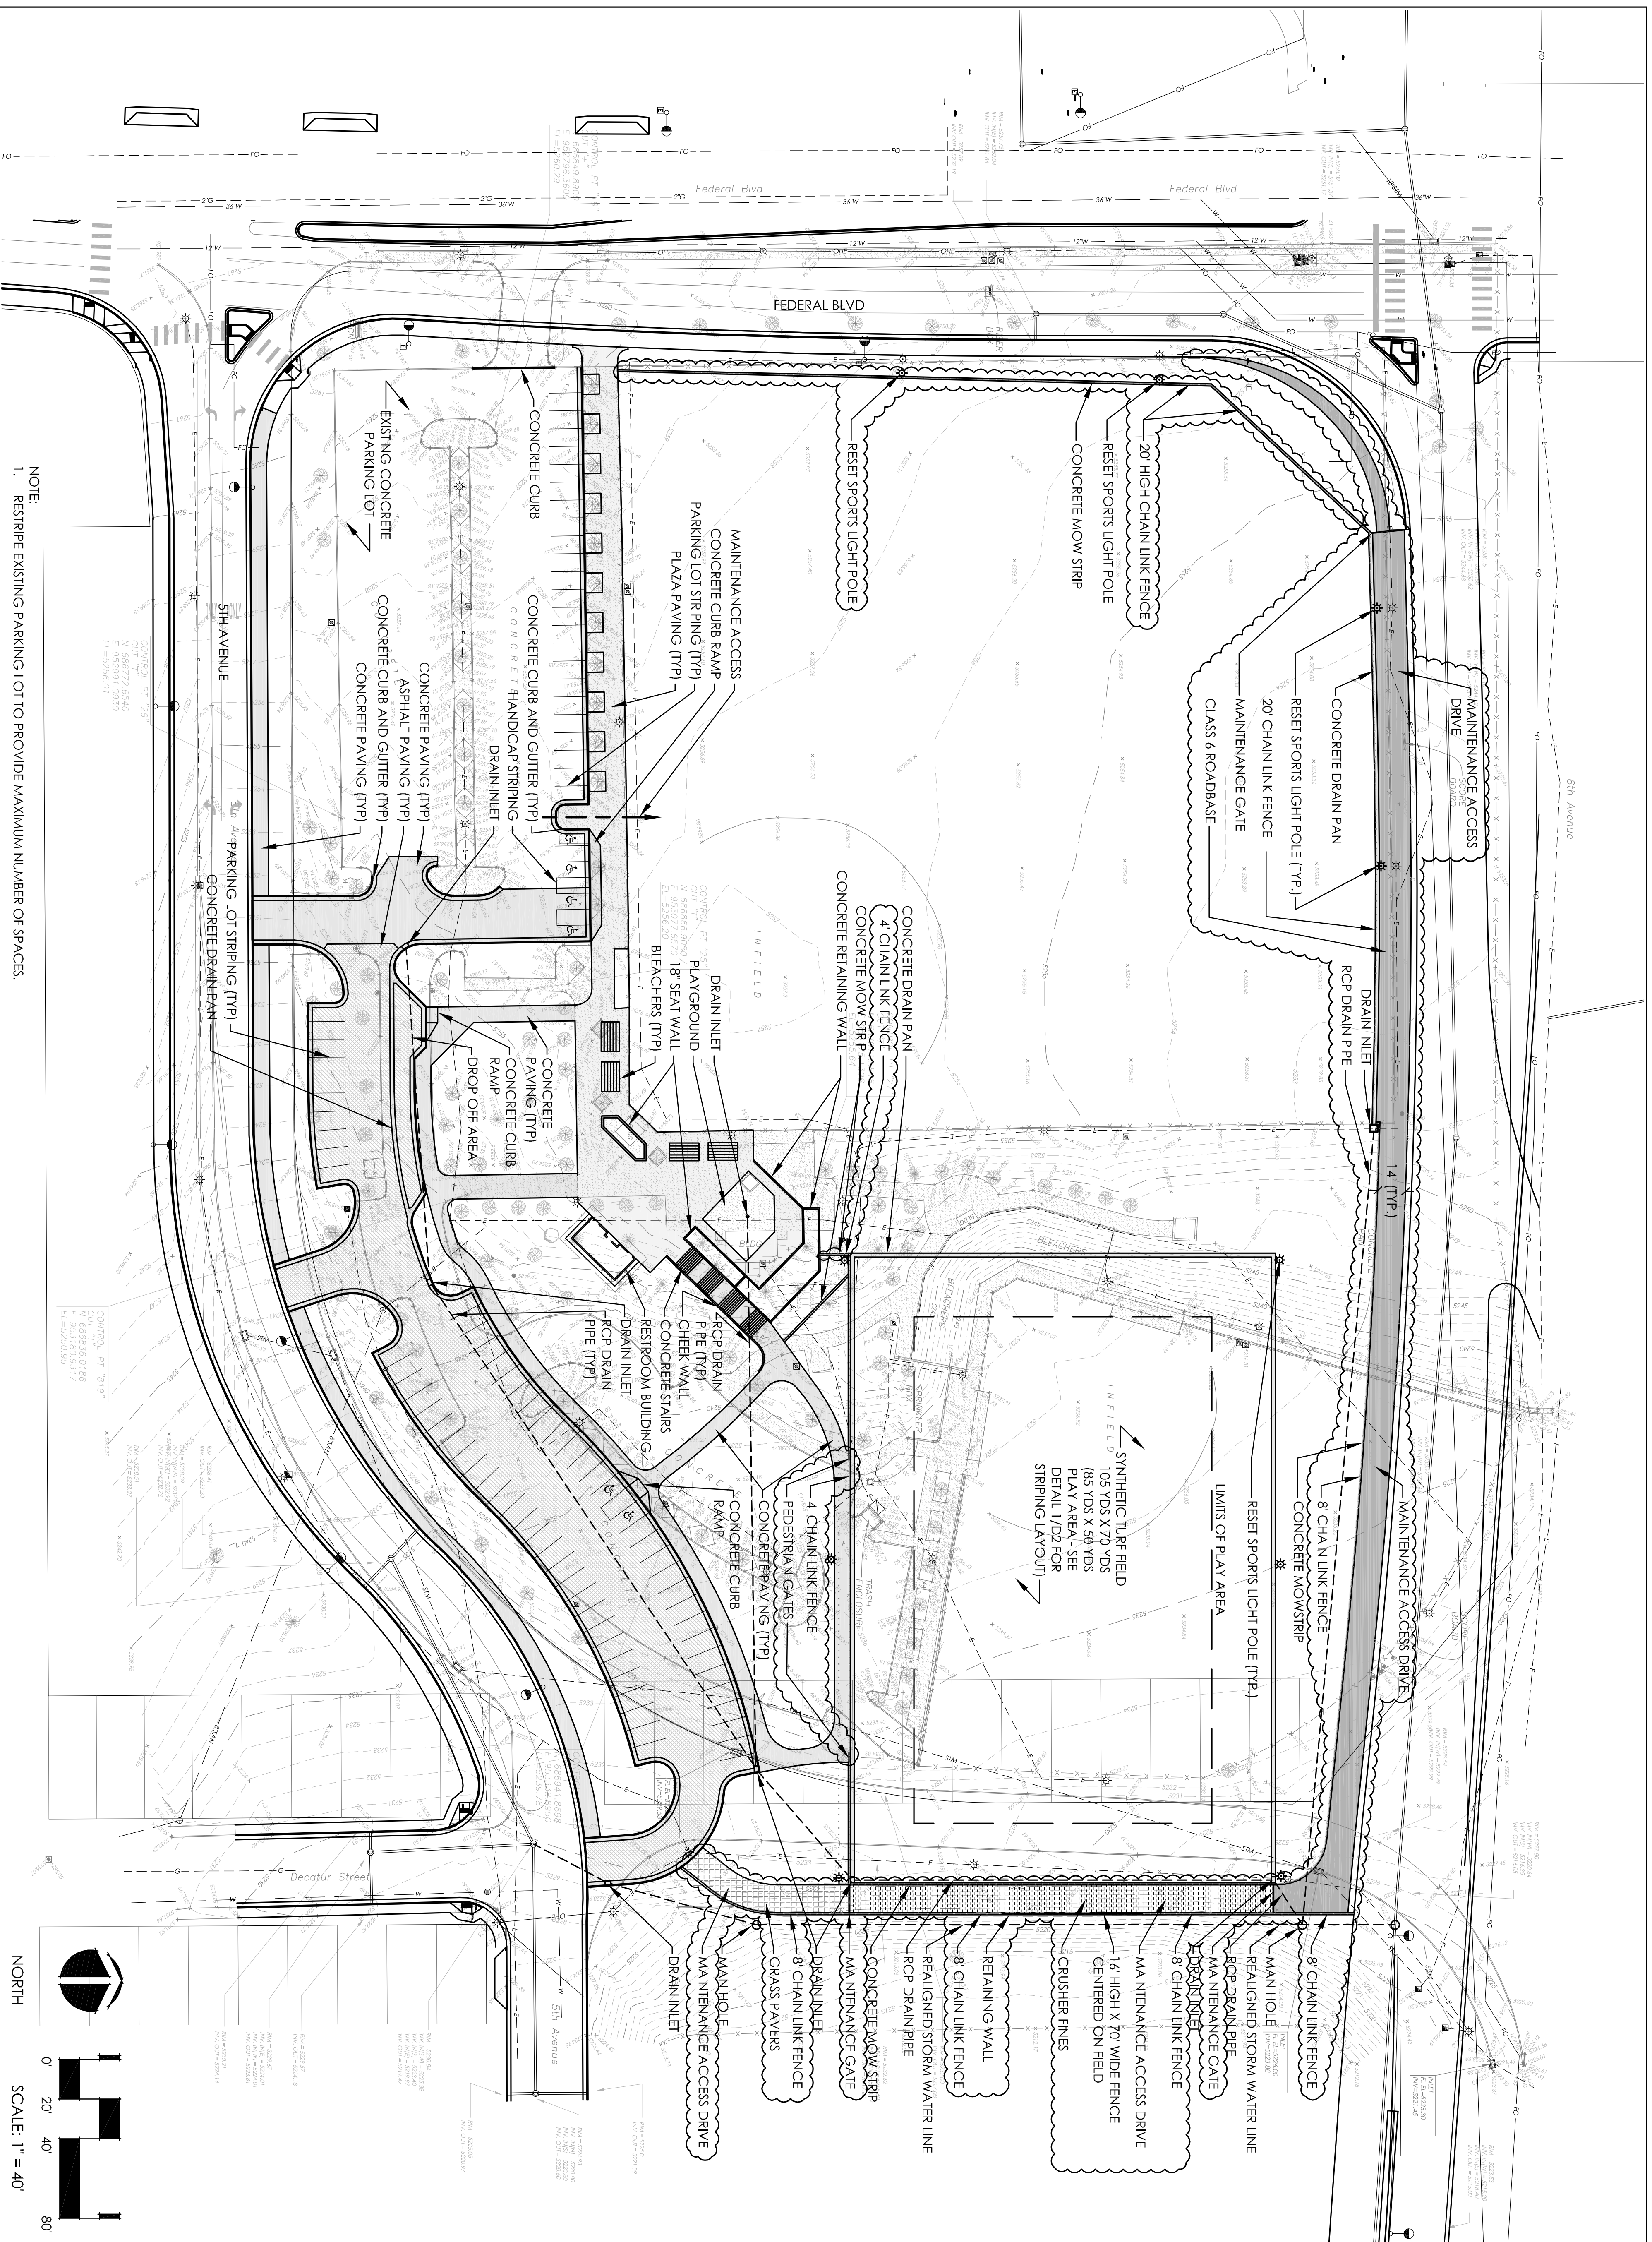

	<b>PROJECT:</b> BARNUM PARK EAST	<b>SHEET TITLE:</b> MATERIALS PLAN
	<b>SCALE:</b> AS NOTED <b>DESIGNED BY:</b> TAG <b>DRAWN BY:</b> MG <b>CHECKED BY:</b> MT <b>DATE:</b> 06-29-12	<b>REVISIONS:</b> 50% SUBMITTAL - 6-29-12 CONCEPT PLAN SUBMITTAL - 7-27-12 CONCEPT PLAN SUBMITTAL - 11-9-12 ADDENDUM #2 - 12-14-12 <b>PREPARED BY:</b>
	<b>ARCHITERRA GROUP</b> 3881 South Delaware Street Littleton, Colorado 80127 www.architerra.com	
<b>SHEET NUMBER:</b> L2		

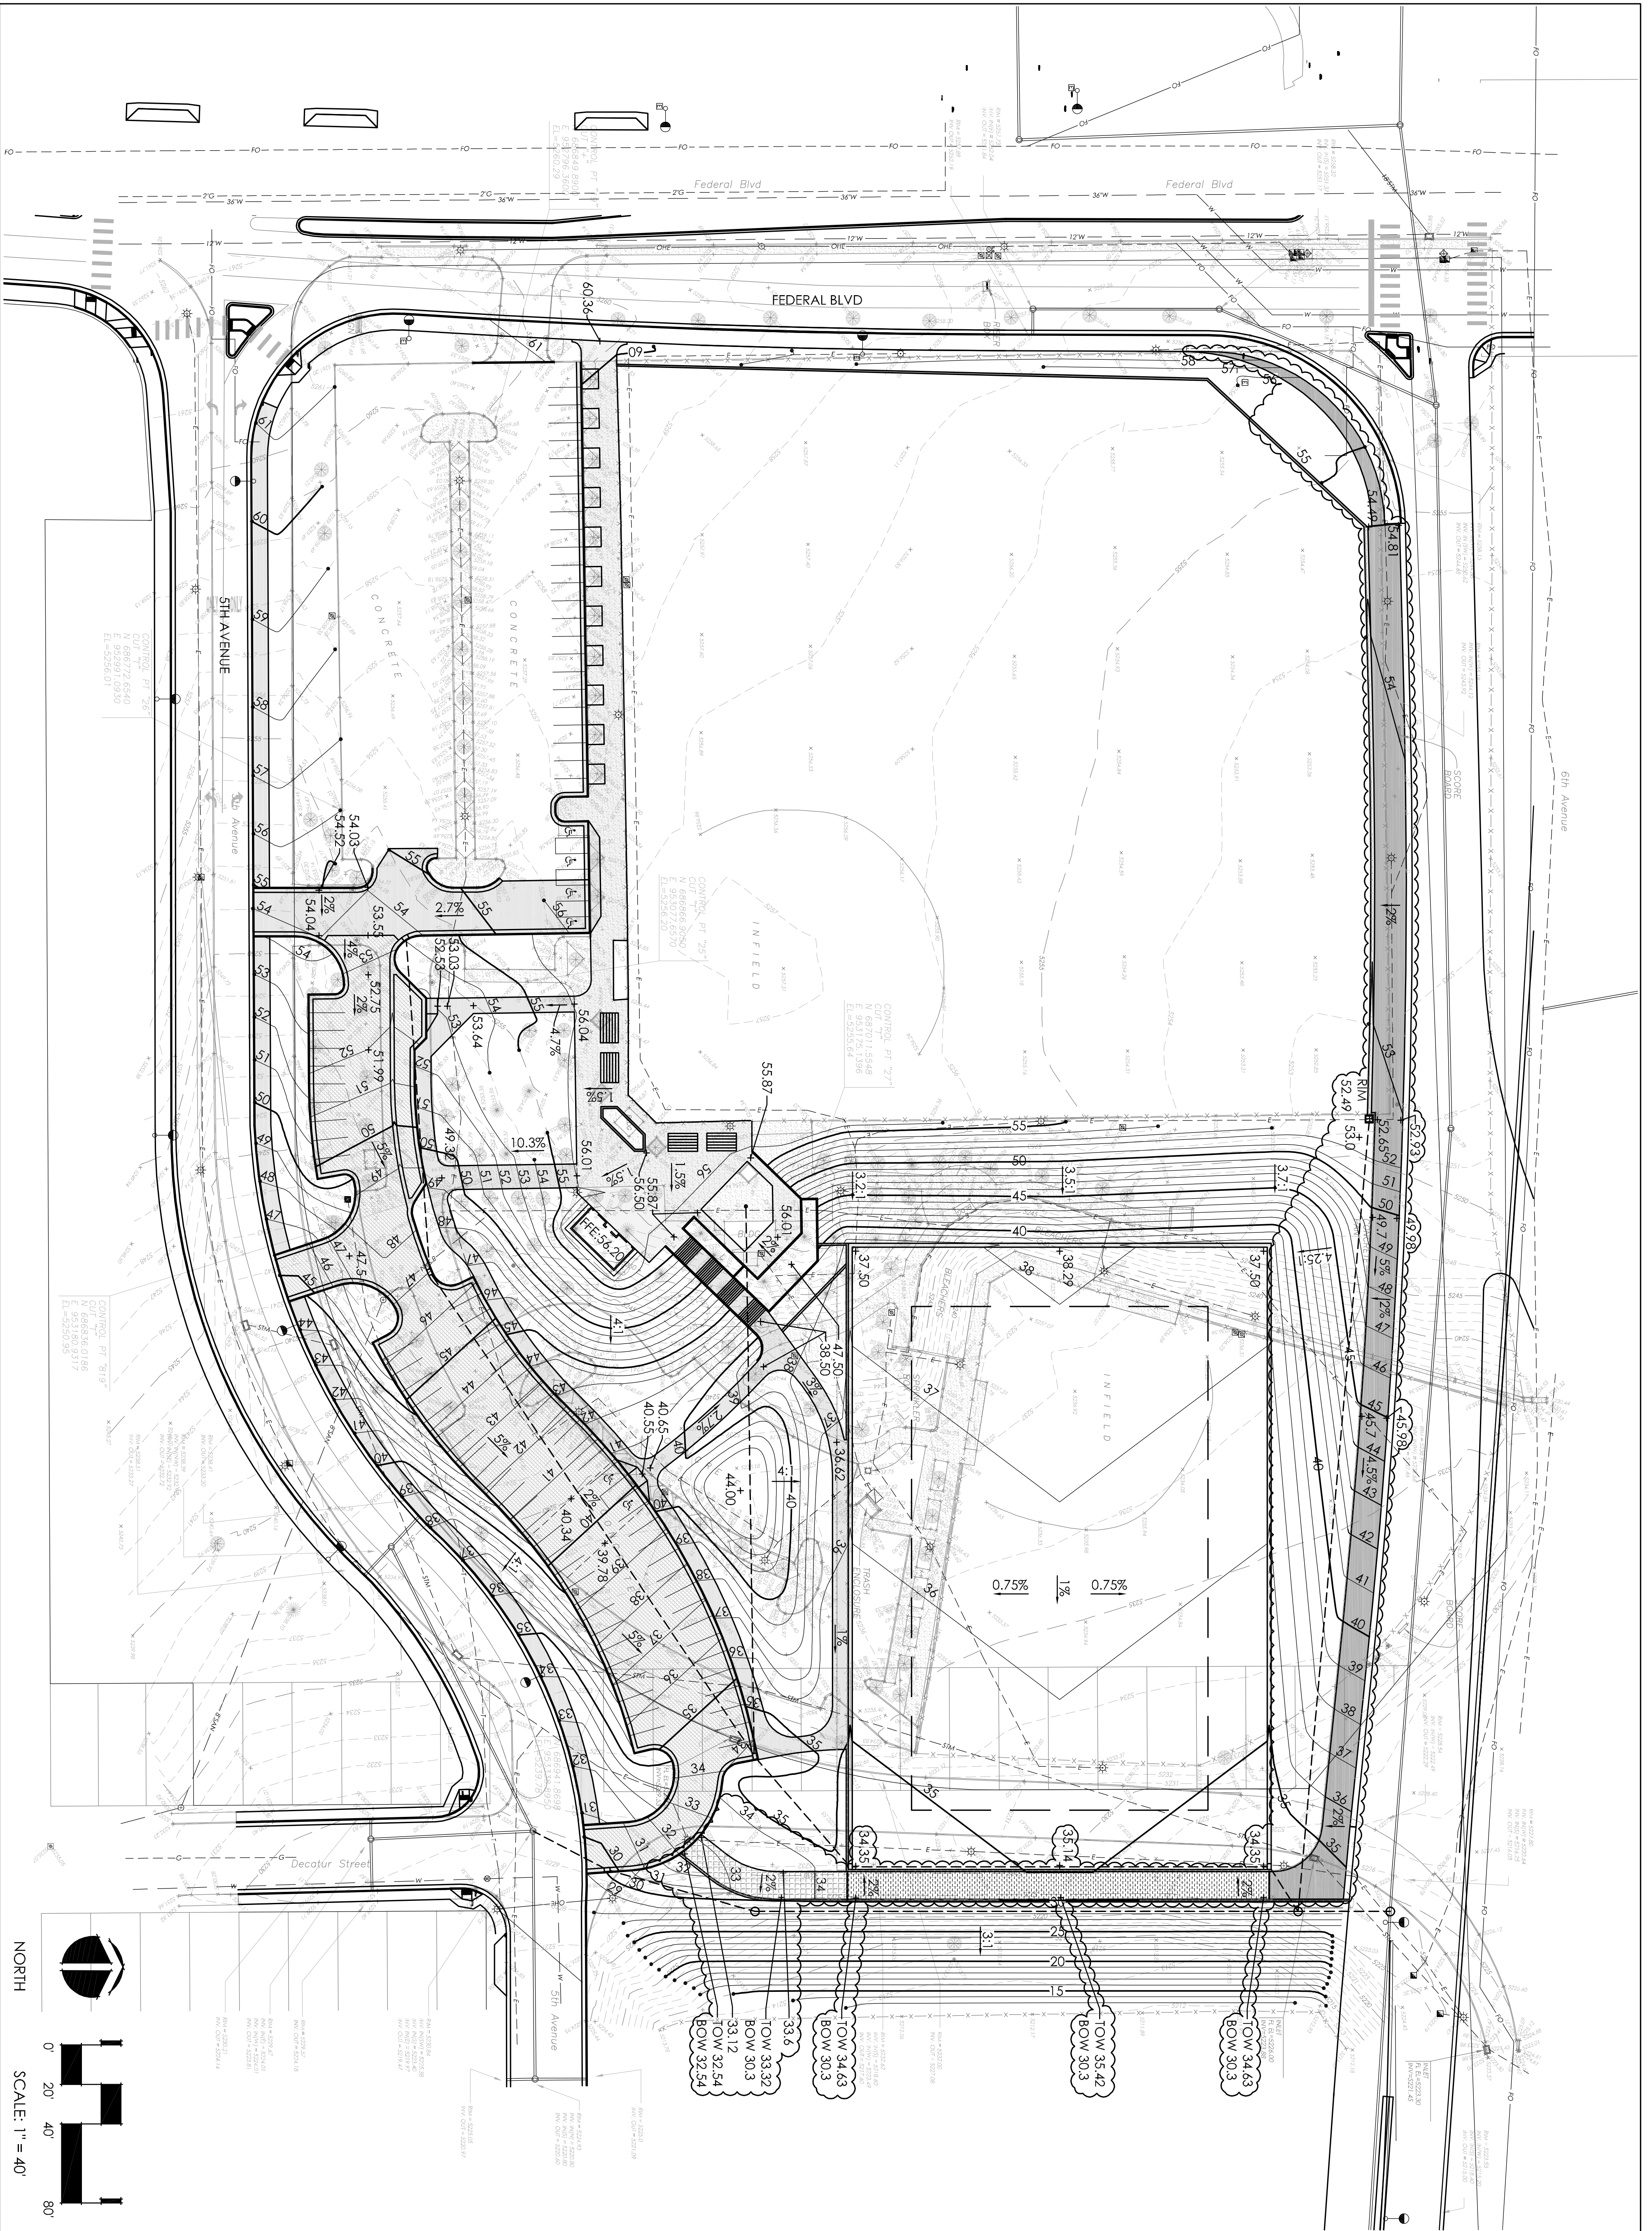

**Denver Parks + Recreation**

PROJECT:  
**BARNUM PARK EAST**

SHEET TITLE:  
**GRADING PLAN**

SCALE: AS NOTED

DESIGNED BY: TAG

DRAWN BY: MG

CHECKED BY: MT



DATE: 06-29-12

- REVISIONS:
- 50% SUBMITTAL - 6-29-12
  - CONCEPT PLAN SUBMITTAL - 7-27-12
  - CONCEPT PLAN SUBMITTAL - 11-9-12
  - ADDENDUM #2 - 12-14-12
- PREPARED BY:




ARCHITERRA GROUP  
3881 south defence street  
denver, colorado 80127  
www.architerragroup.com

SHEET NUMBER: L3

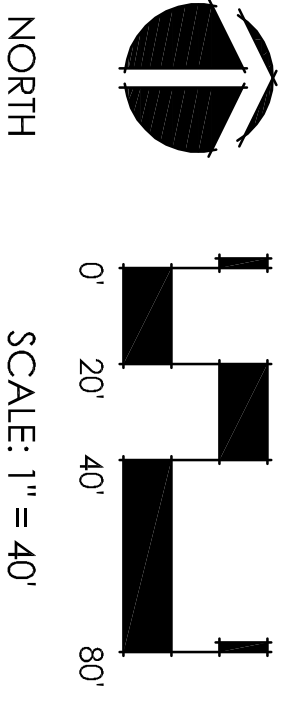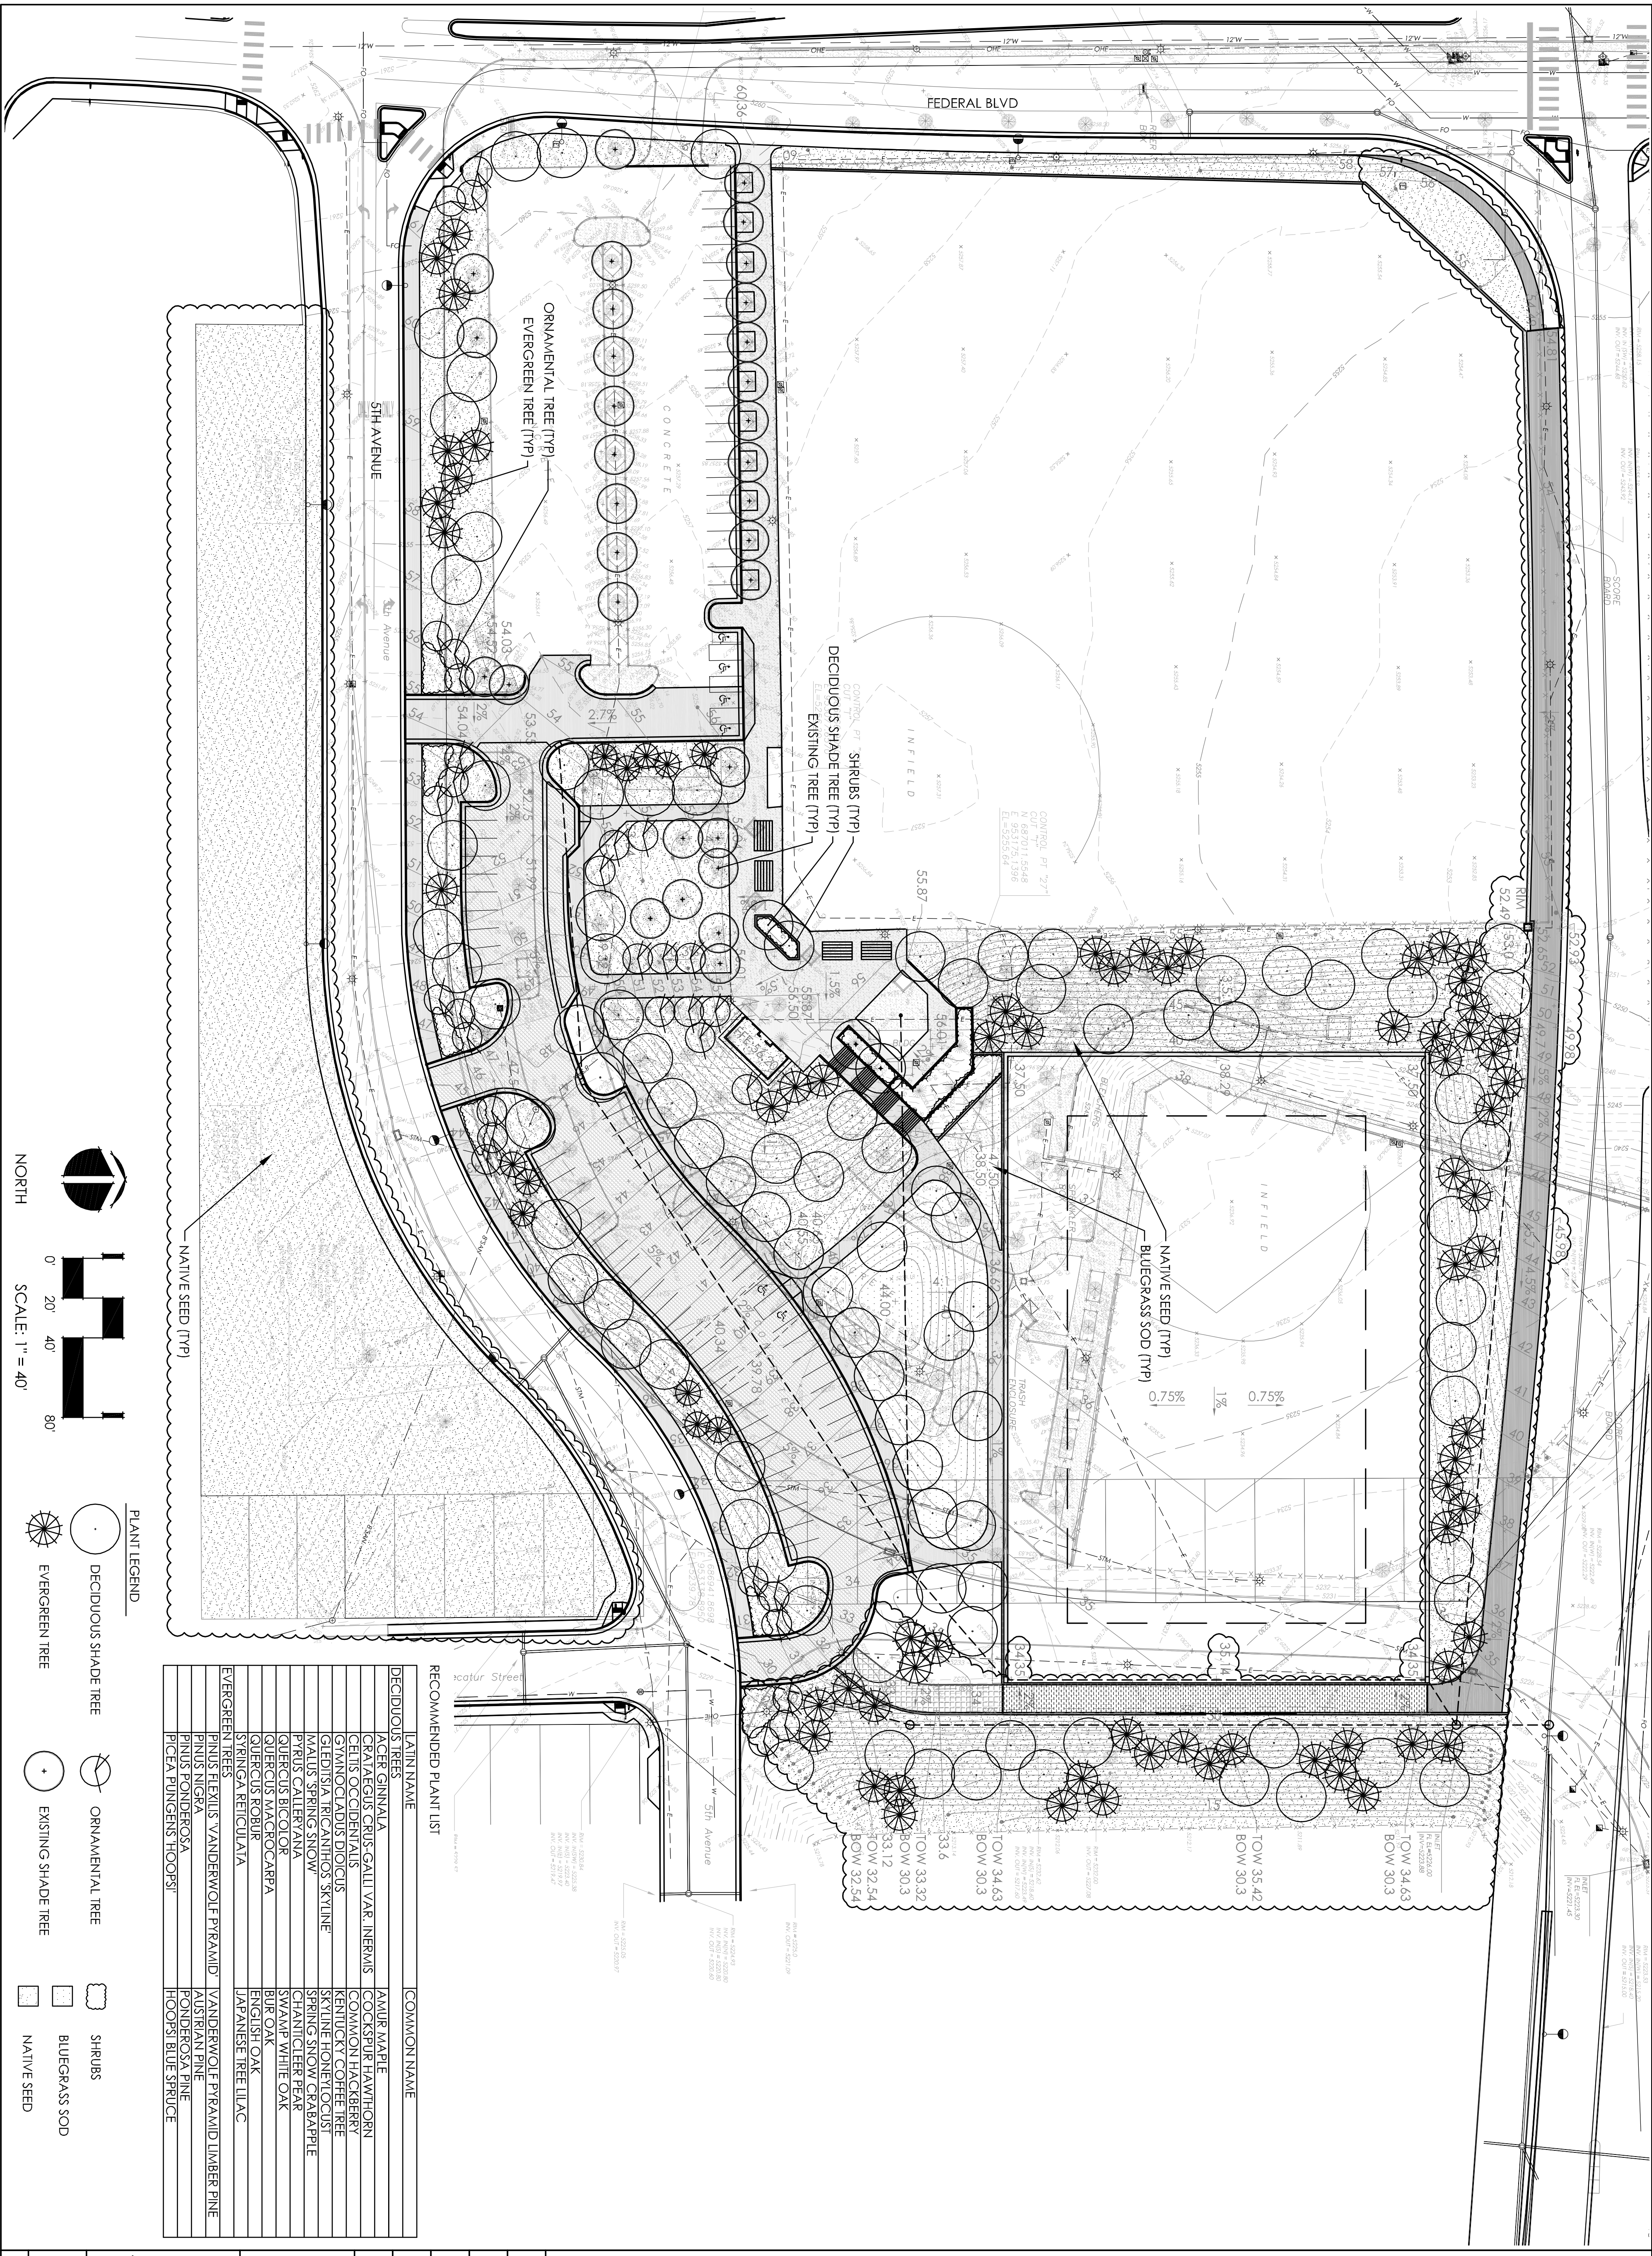

PLANT LEGEND

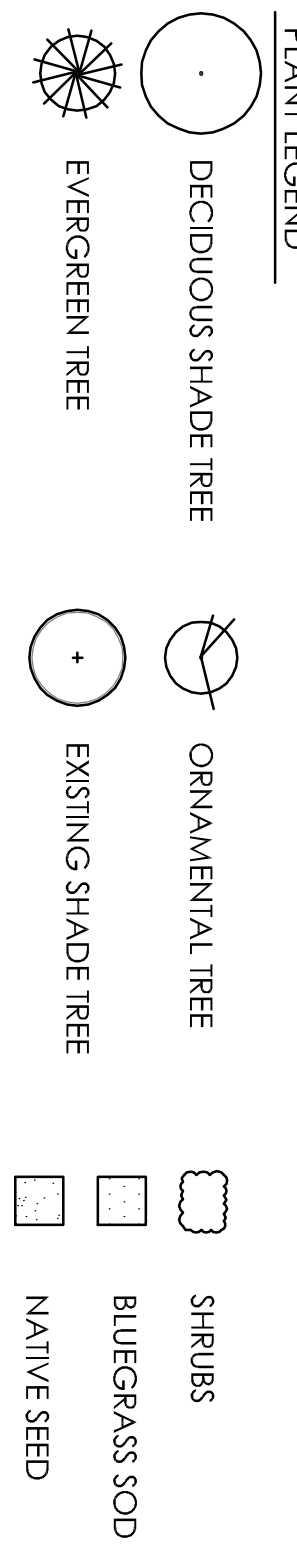

RECOMMENDED PLANT LIST

LATIN NAME	COMMON NAME
<b>DECIDUOUS TREES</b>	
ACER GINNALA	JAPANESE MAPLE
FRAXINUS VIRGINICA	COCKSPOUR HAWTHORN
CORNUS FLORIDA	COMMON HUCKLEBERRY
CELTIS OCCIDENTALIS	KENTUCK COHLE TREE
QUERCUS BICOLOR	SKYLINE HONEYLOCUST
GLIEDIA RICINIFOLIA	SPRING SHOW GRABAPPLE
WALNUT SPRING SNOW	SHAWNT CLEER PEAR
FRAXUS CALIFORNICA	QUERCUS BICOLOR
QUERCUS BICOLOR	SWAMP WHITE OAK
QUERCUS WAICOCARPA	BURK OAK
QUERCUS ROBUR	ENGLISH OAK
STRONGIA RETICULATA	JAPANESE TREE LILAC
<b>EVERGREEN TREES</b>	
PINUS FLEXILIS	VANDERWOLF PYRAMID
PINUS NINFA	AUSTRIAN PINE
PINUS PONDEROSA	PONDEROSA PINE
PICEA PUNGENS 'HOOPSI'	HOOPSI BLUE SPRUCE

**Denver Parks + Recreation**

PROJECT:  
**BARNUM PARK EAST**

SHEET TITLE:  
**LANDSCAPE PLAN**

SCALE: AS NOTED

DESIGNED BY: TAG

DRAWN BY: MG

CHECKED BY: MT


DATE: 06-29-12

REVISIONS:  
50% SUBMITTAL - 6-29-12  
CONCEPT PLAN SUBMITTAL - 7-27-12  
CONCEPT PLAN SUBMITTAL - 11-9-12  
ADDENDUM #2 - 12-14-12


PREPARED BY:




SHEET NUMBER: L4

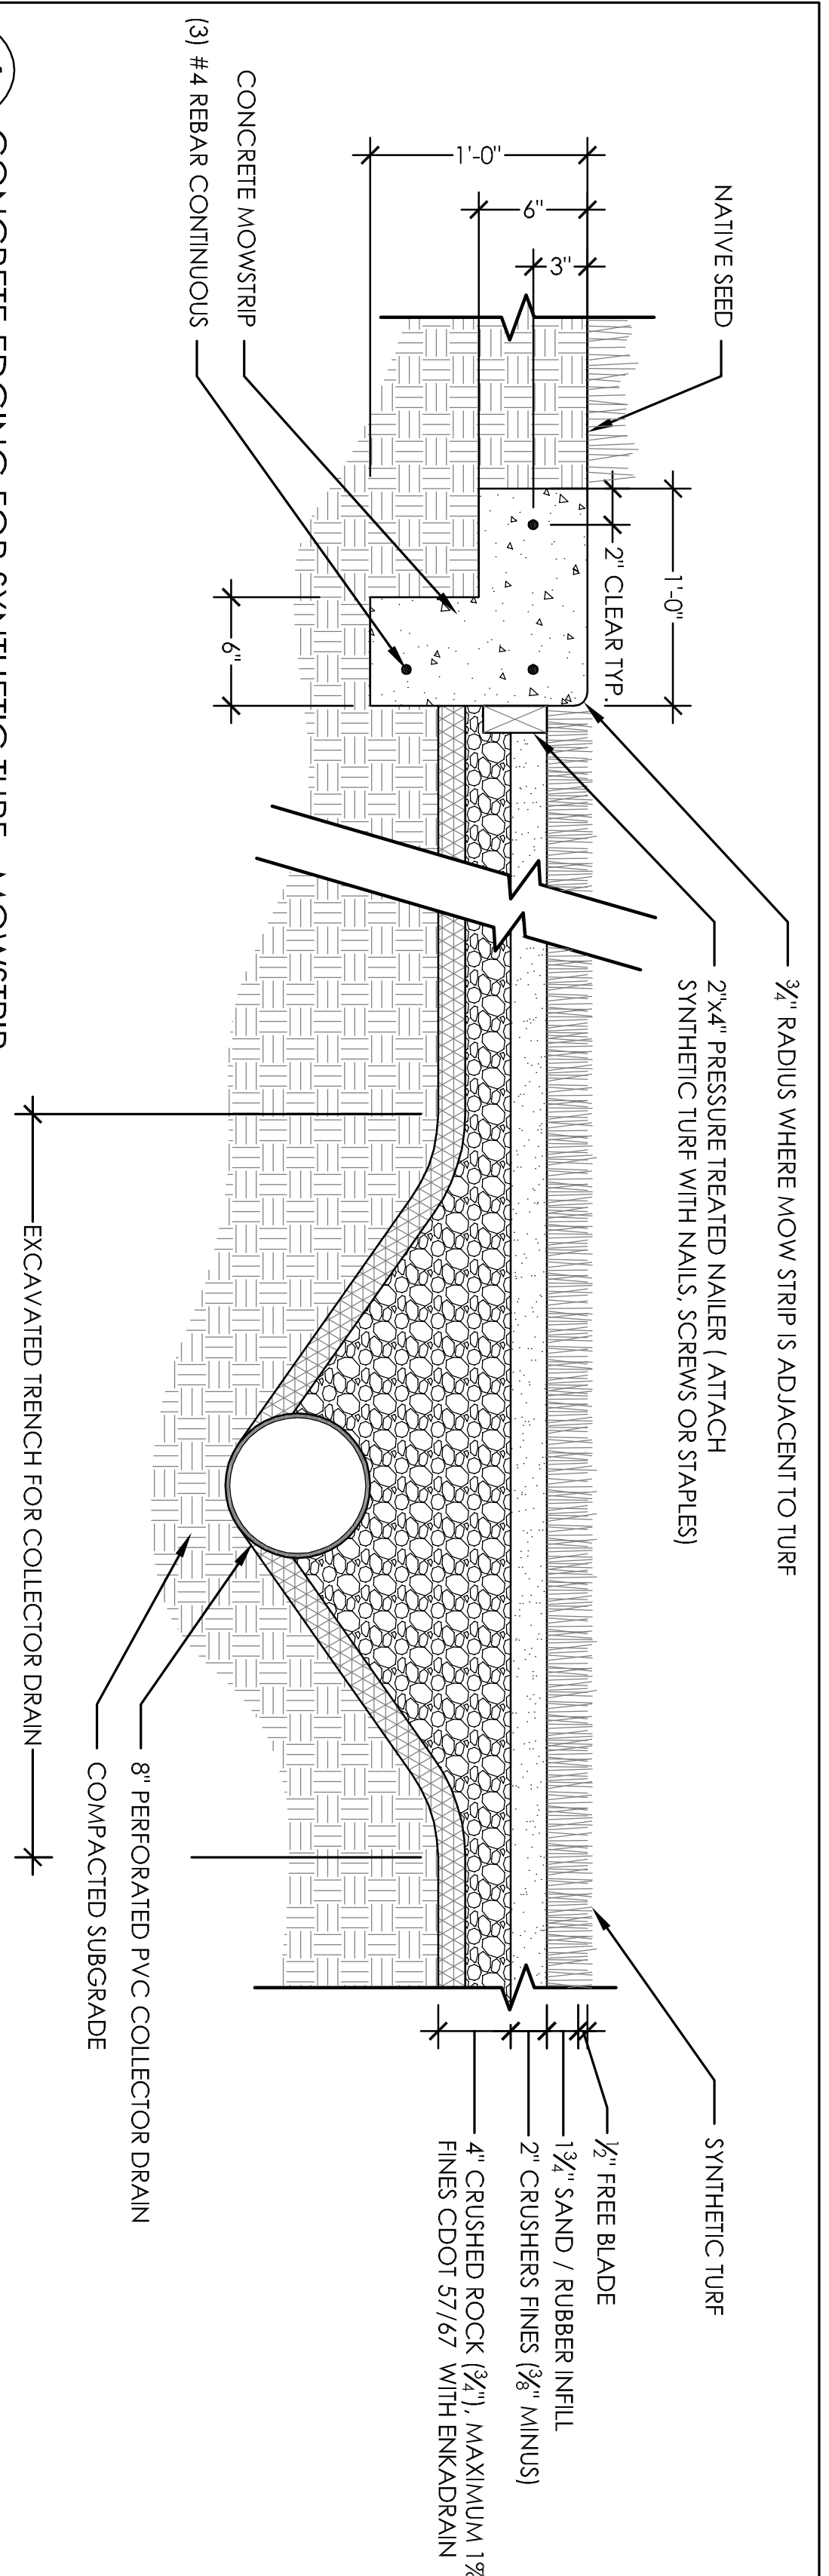

1 CONCRETE EDGING FOR SYNTHETIC TURF - MOWSTRIP  
D1 SECTIONS  
NTS

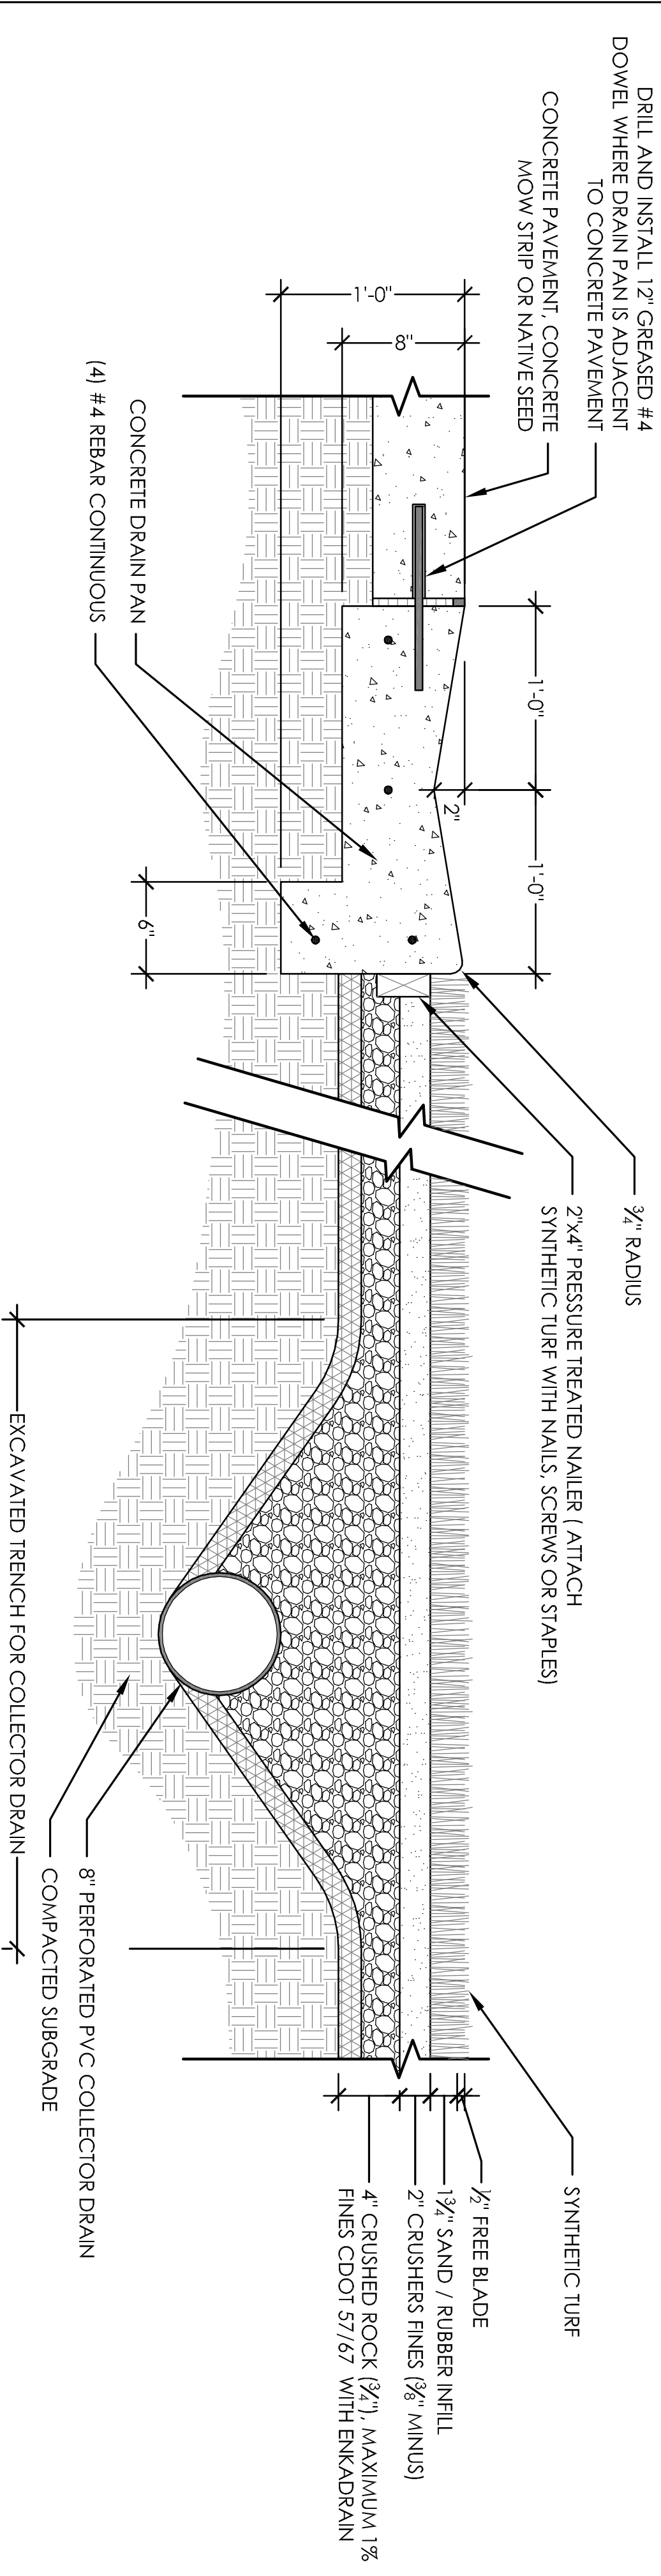

2 CONCRETE EDGING FOR SYNTHETIC TURF - DRAIN PAN  
D1 SECTIONS  
NTS

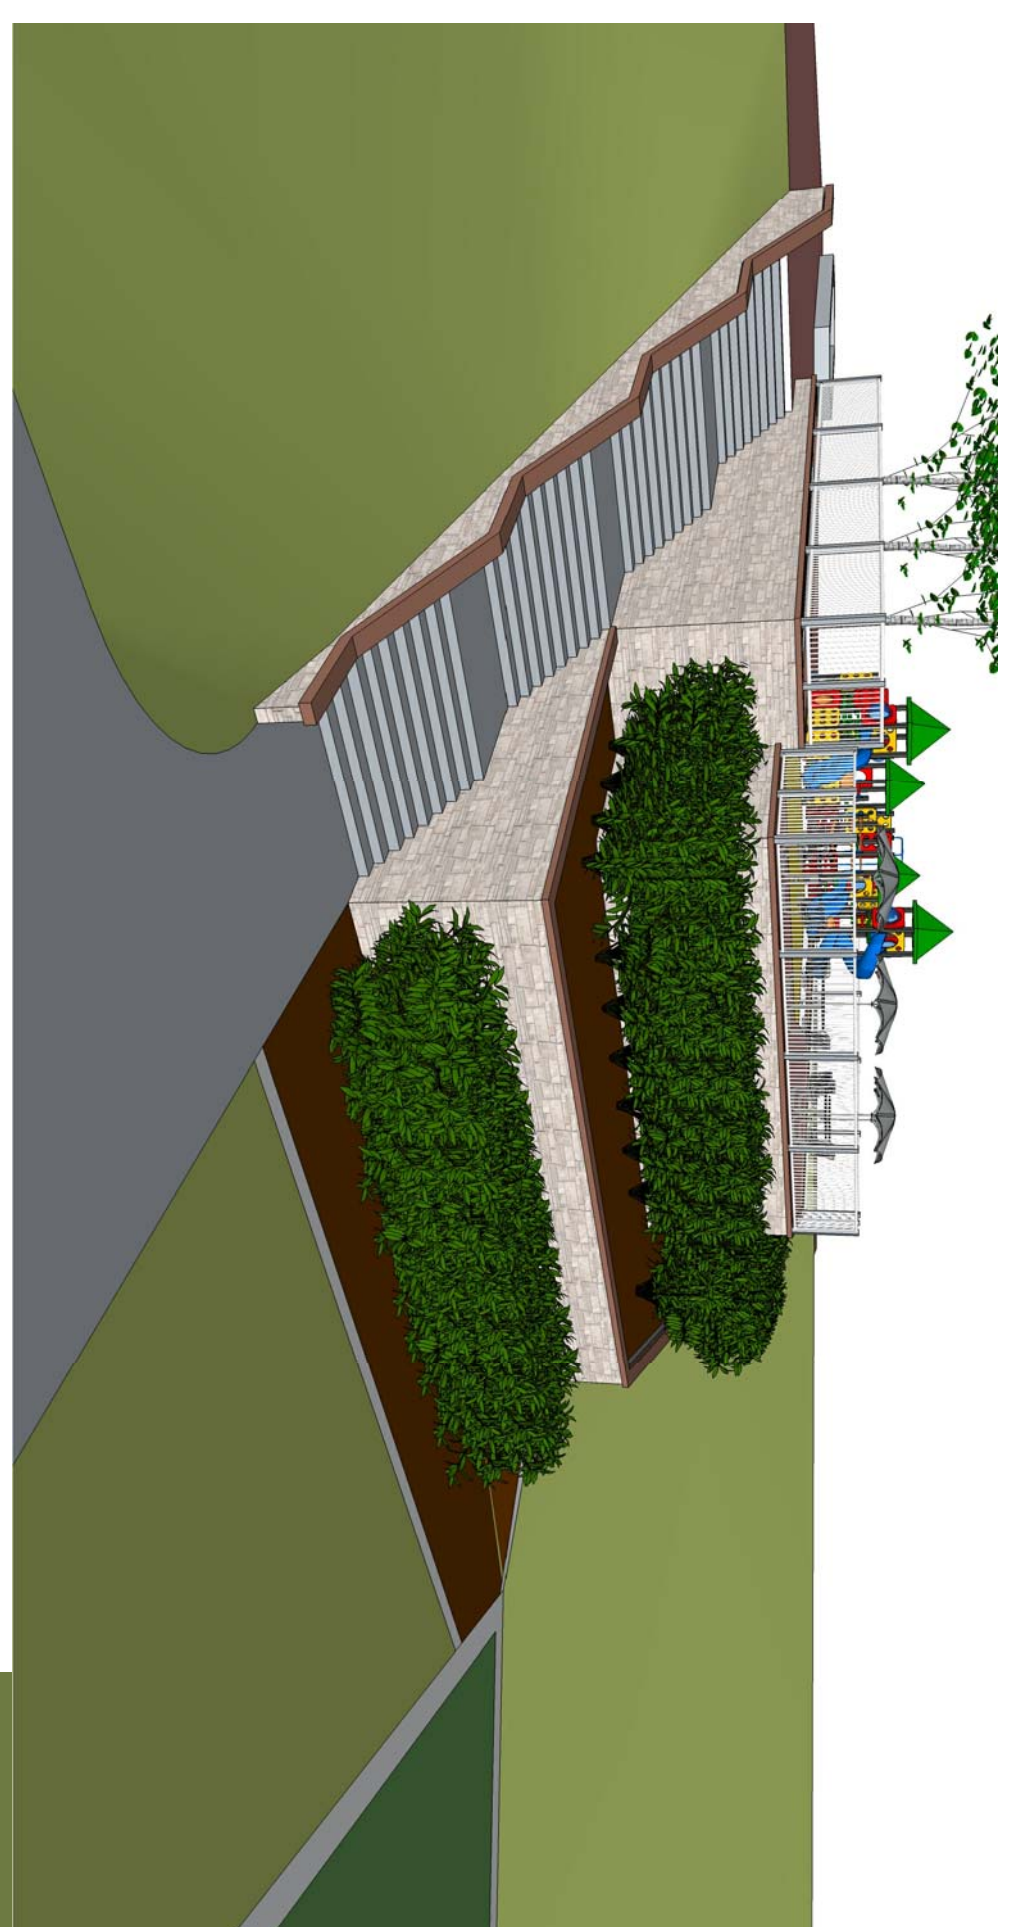


PROPOSED PLAZA DESIGN



SCALE:	AS NOTED
DESIGNED BY:	TAG
DRAWN BY:	MG
CHECKED BY:	MT
DATE:	06-29-12
REVISIONS:	
50% SUBMITTAL - 6-29-12	
CONCEPT PLAN SUBMITTAL - 7-27-12	
CONCEPT PLAN SUBMITTAL - 11-9-12	
ADDENDUM #2 - 12-14-12	
PREPARED BY:	





ARCHITERRA GROUP  
5881 South Delaware Street  
Denver, Colorado 80127  
www.architerra.com

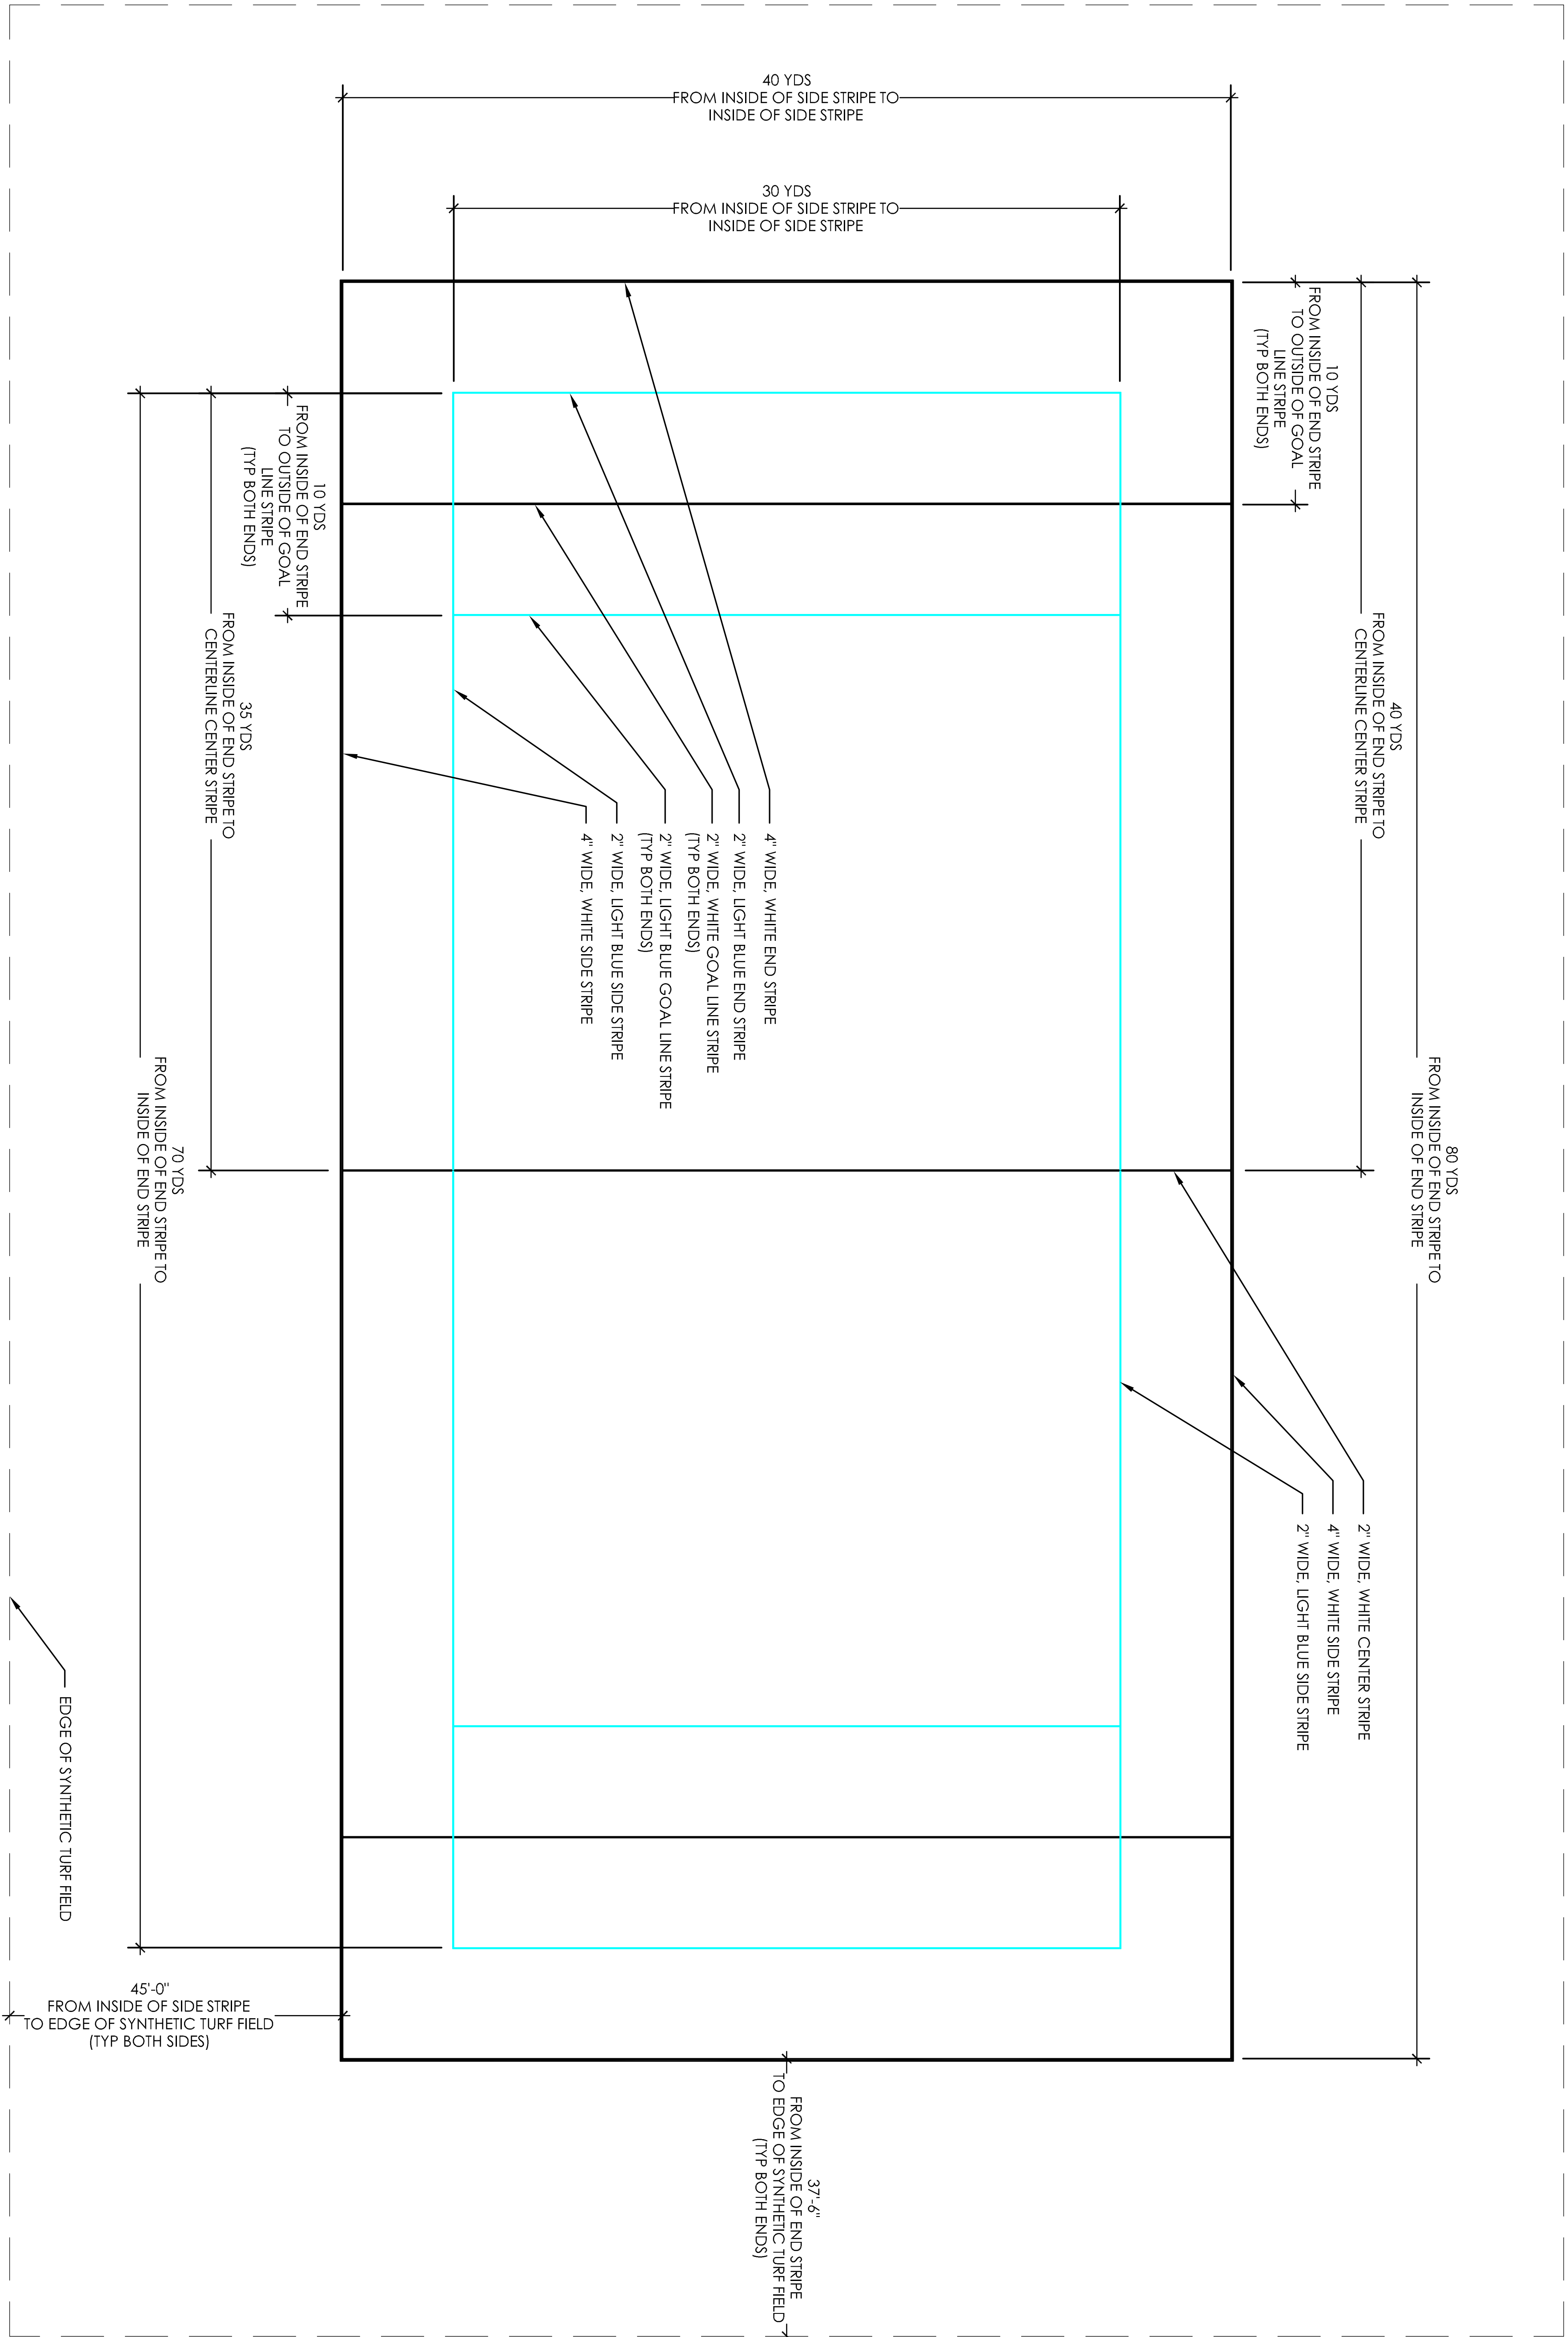

	<b>PROJECT:</b> BARNUM PARK EAST	<b>SHEET TITLE:</b> CONSTRUCTION DETAILS
	<b>SCALE:</b> AS NOTED <b>DESIGNED BY:</b> TAG <b>DRAWN BY:</b> MG <b>CHECKED BY:</b> MT <b>DATE:</b> 06-29-12	<b>REVISIONS:</b> 50% SUBMITTAL - 6-29-12 CONCEPT PLAN SUBMITTAL - 7-27-12 CONCEPT PLAN SUBMITTAL - 11-9-12 ADDENDUM #2 - 12-14-12 <b>PREPARED BY:</b>



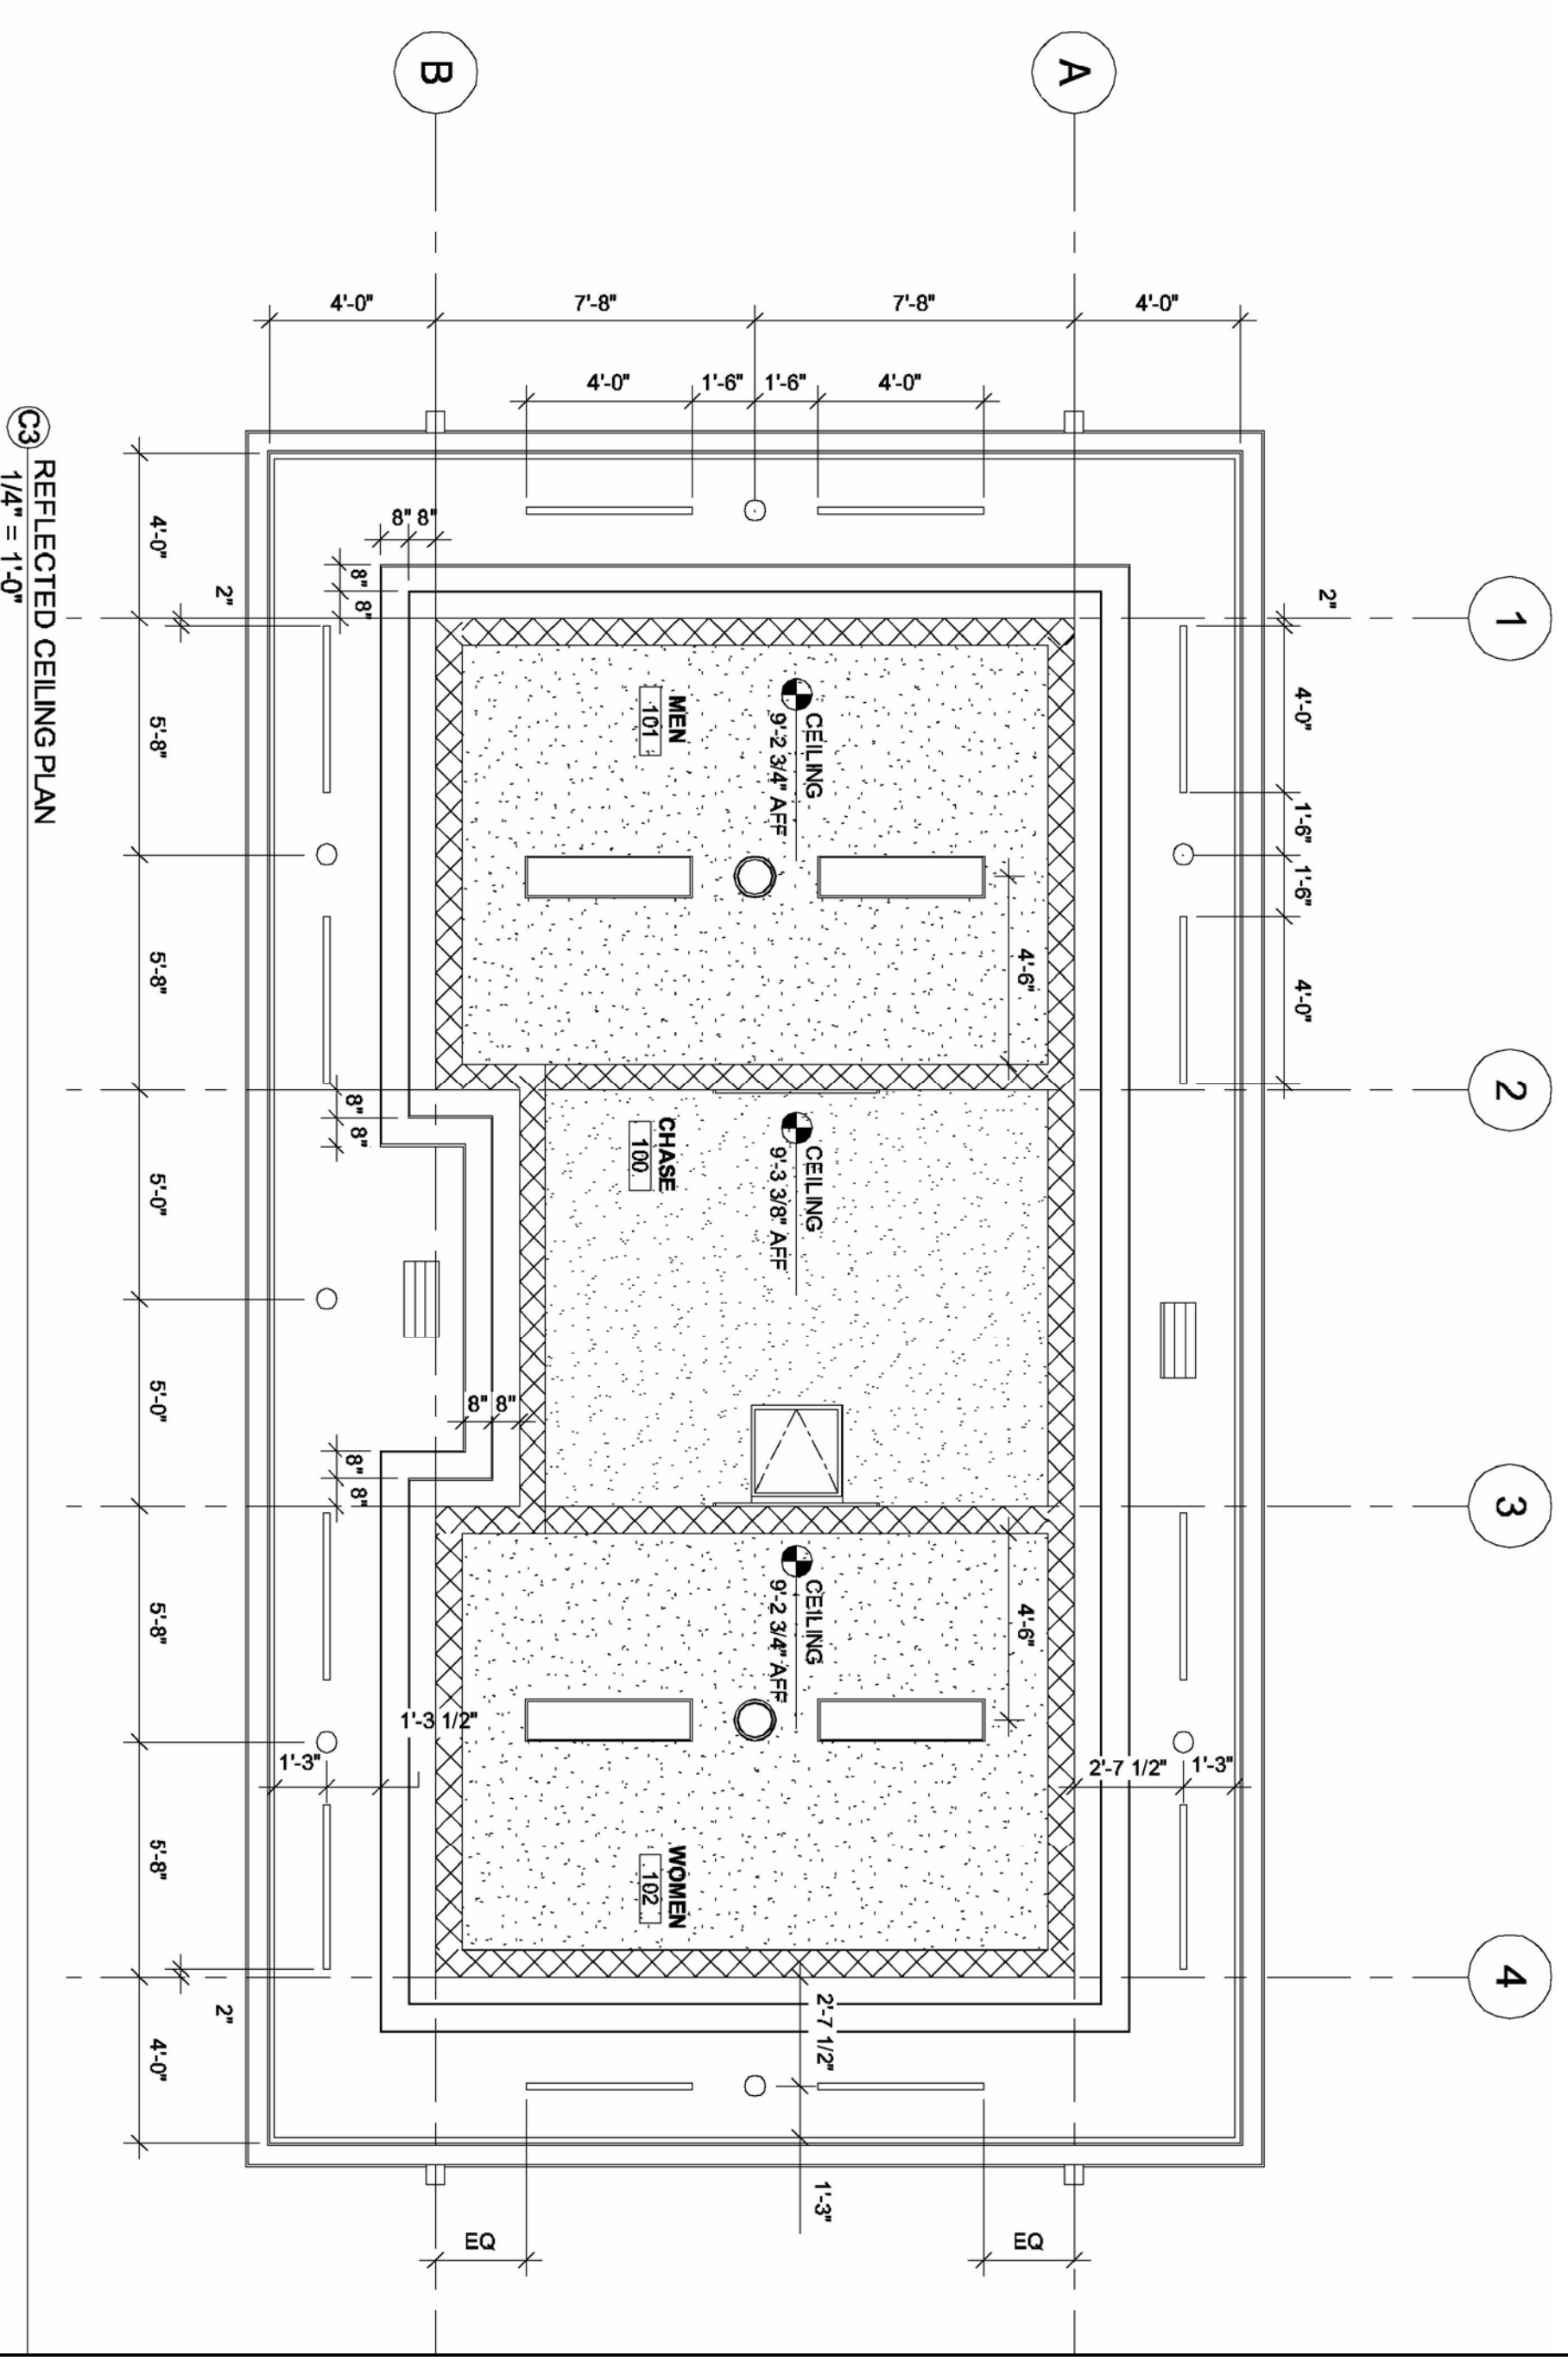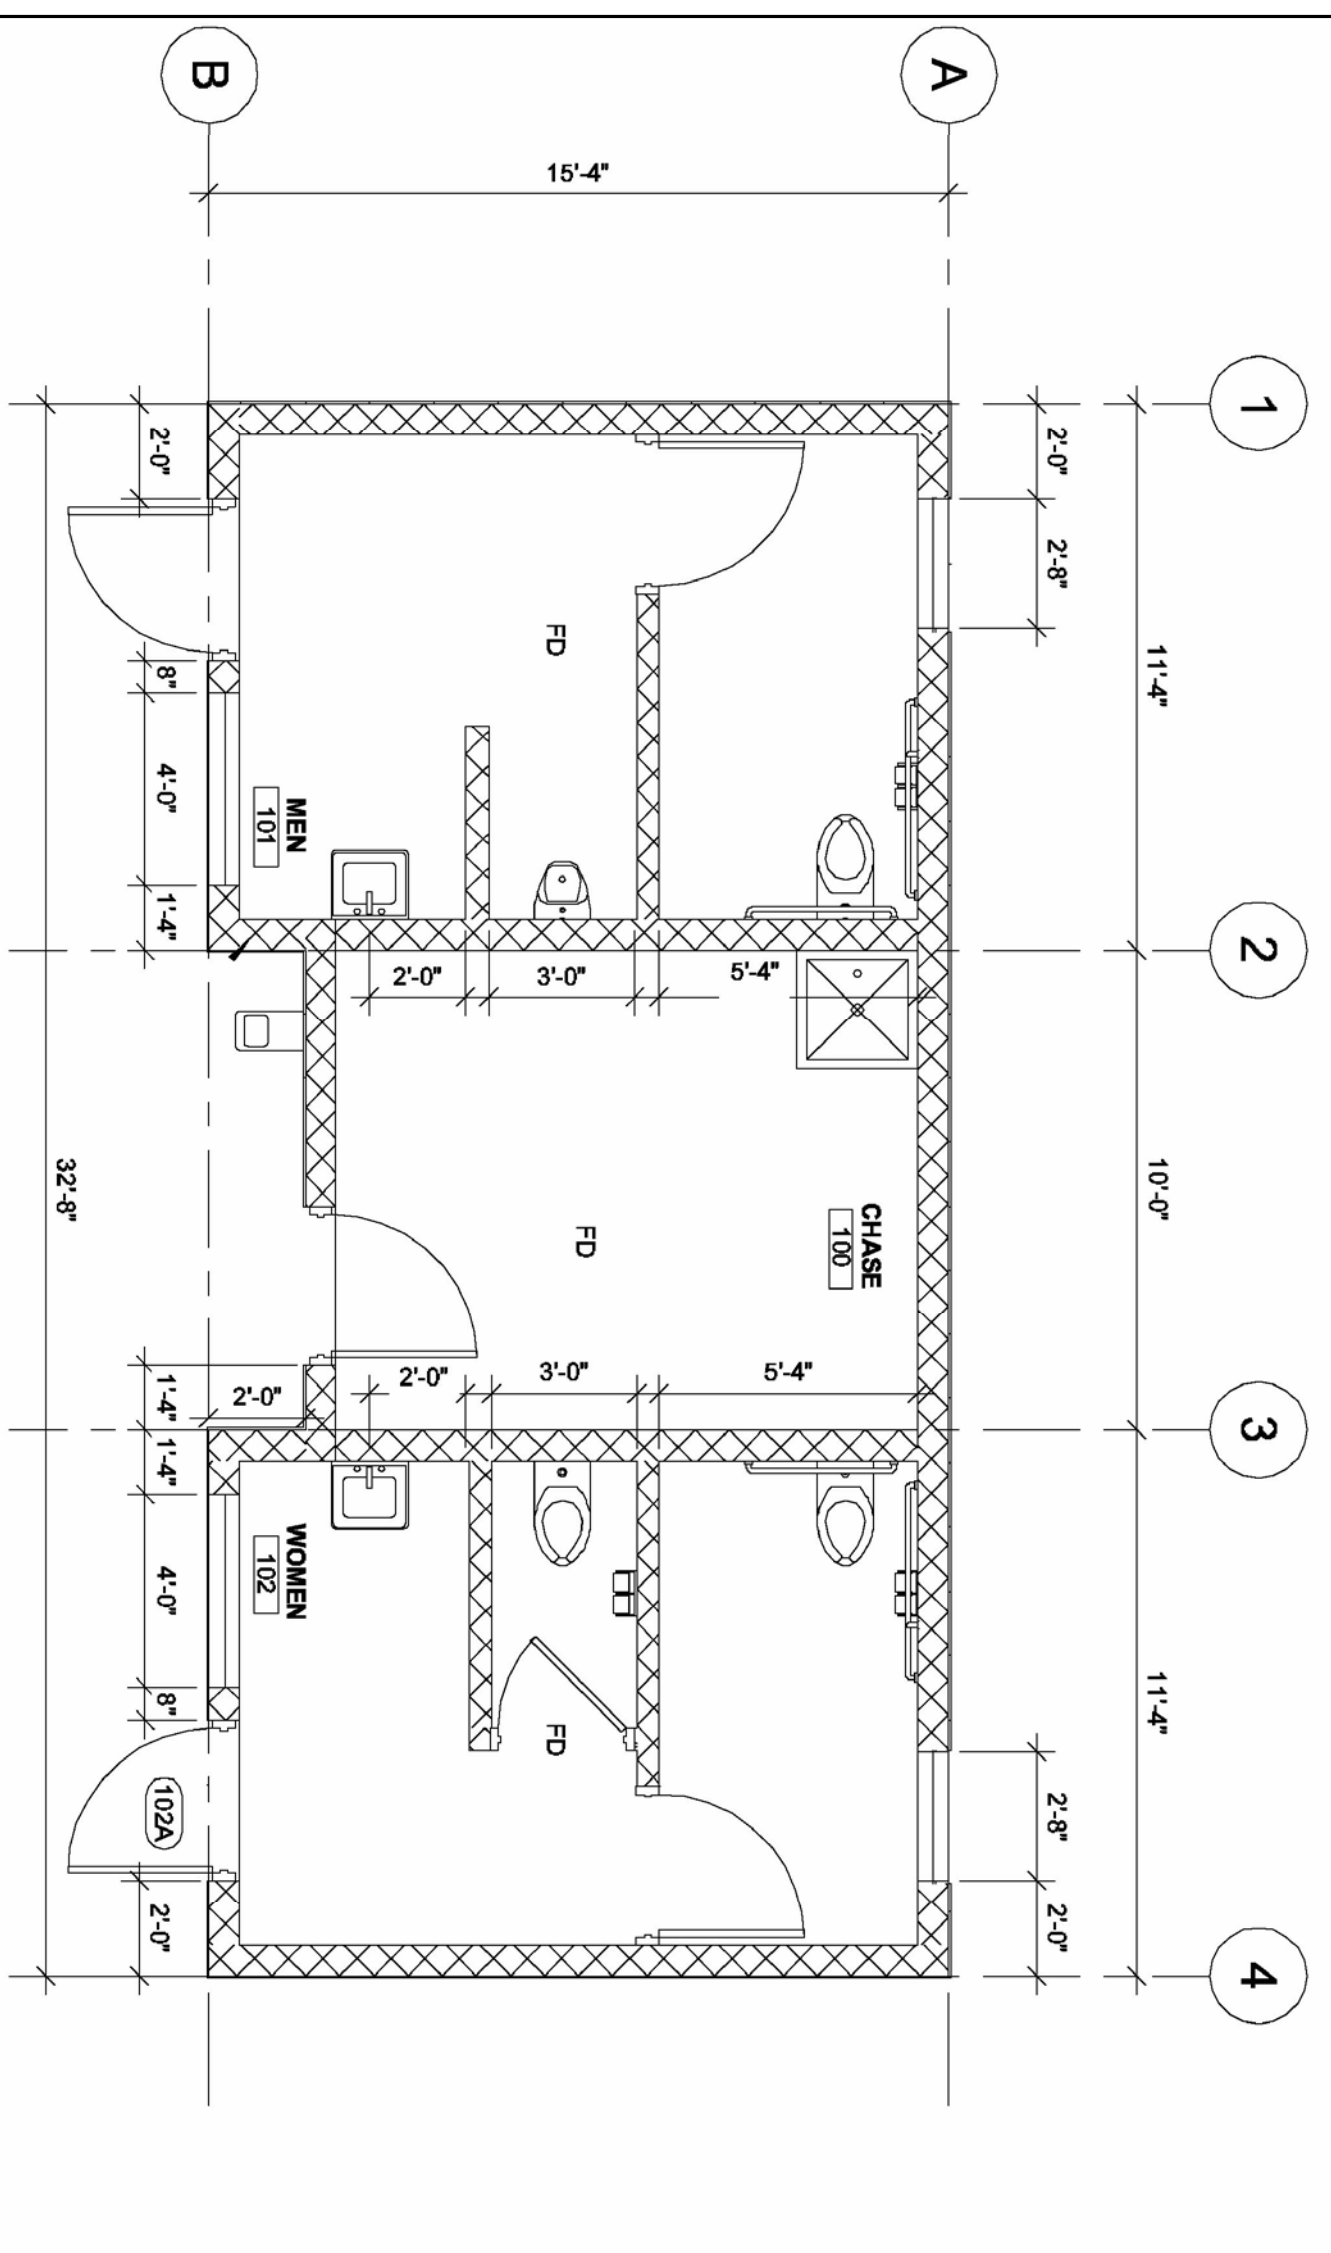

# Denver Parks + Recreation

PROJECT:  
**BARNUM PARK EAST**

SHEET TITLE:  
**RESTROOM BUILDING**


SCALE: AS NOTED  
 DESIGNED BY: SA  
 DRAWN BY: LG  
 CHECKED BY: LG  
 DATE: 06-29-12

REVISIONS:  
 50% SUBMITTAL - 6-29-12  
 CONCEPT PLAN SUBMITTAL - 7-27-12  
 CONCEPT PLAN SUBMITTAL - 11-9-12  
 ADDENDUM #2 - 12-14-12  
 PREPARED BY:




SHEET NUMBER: A1




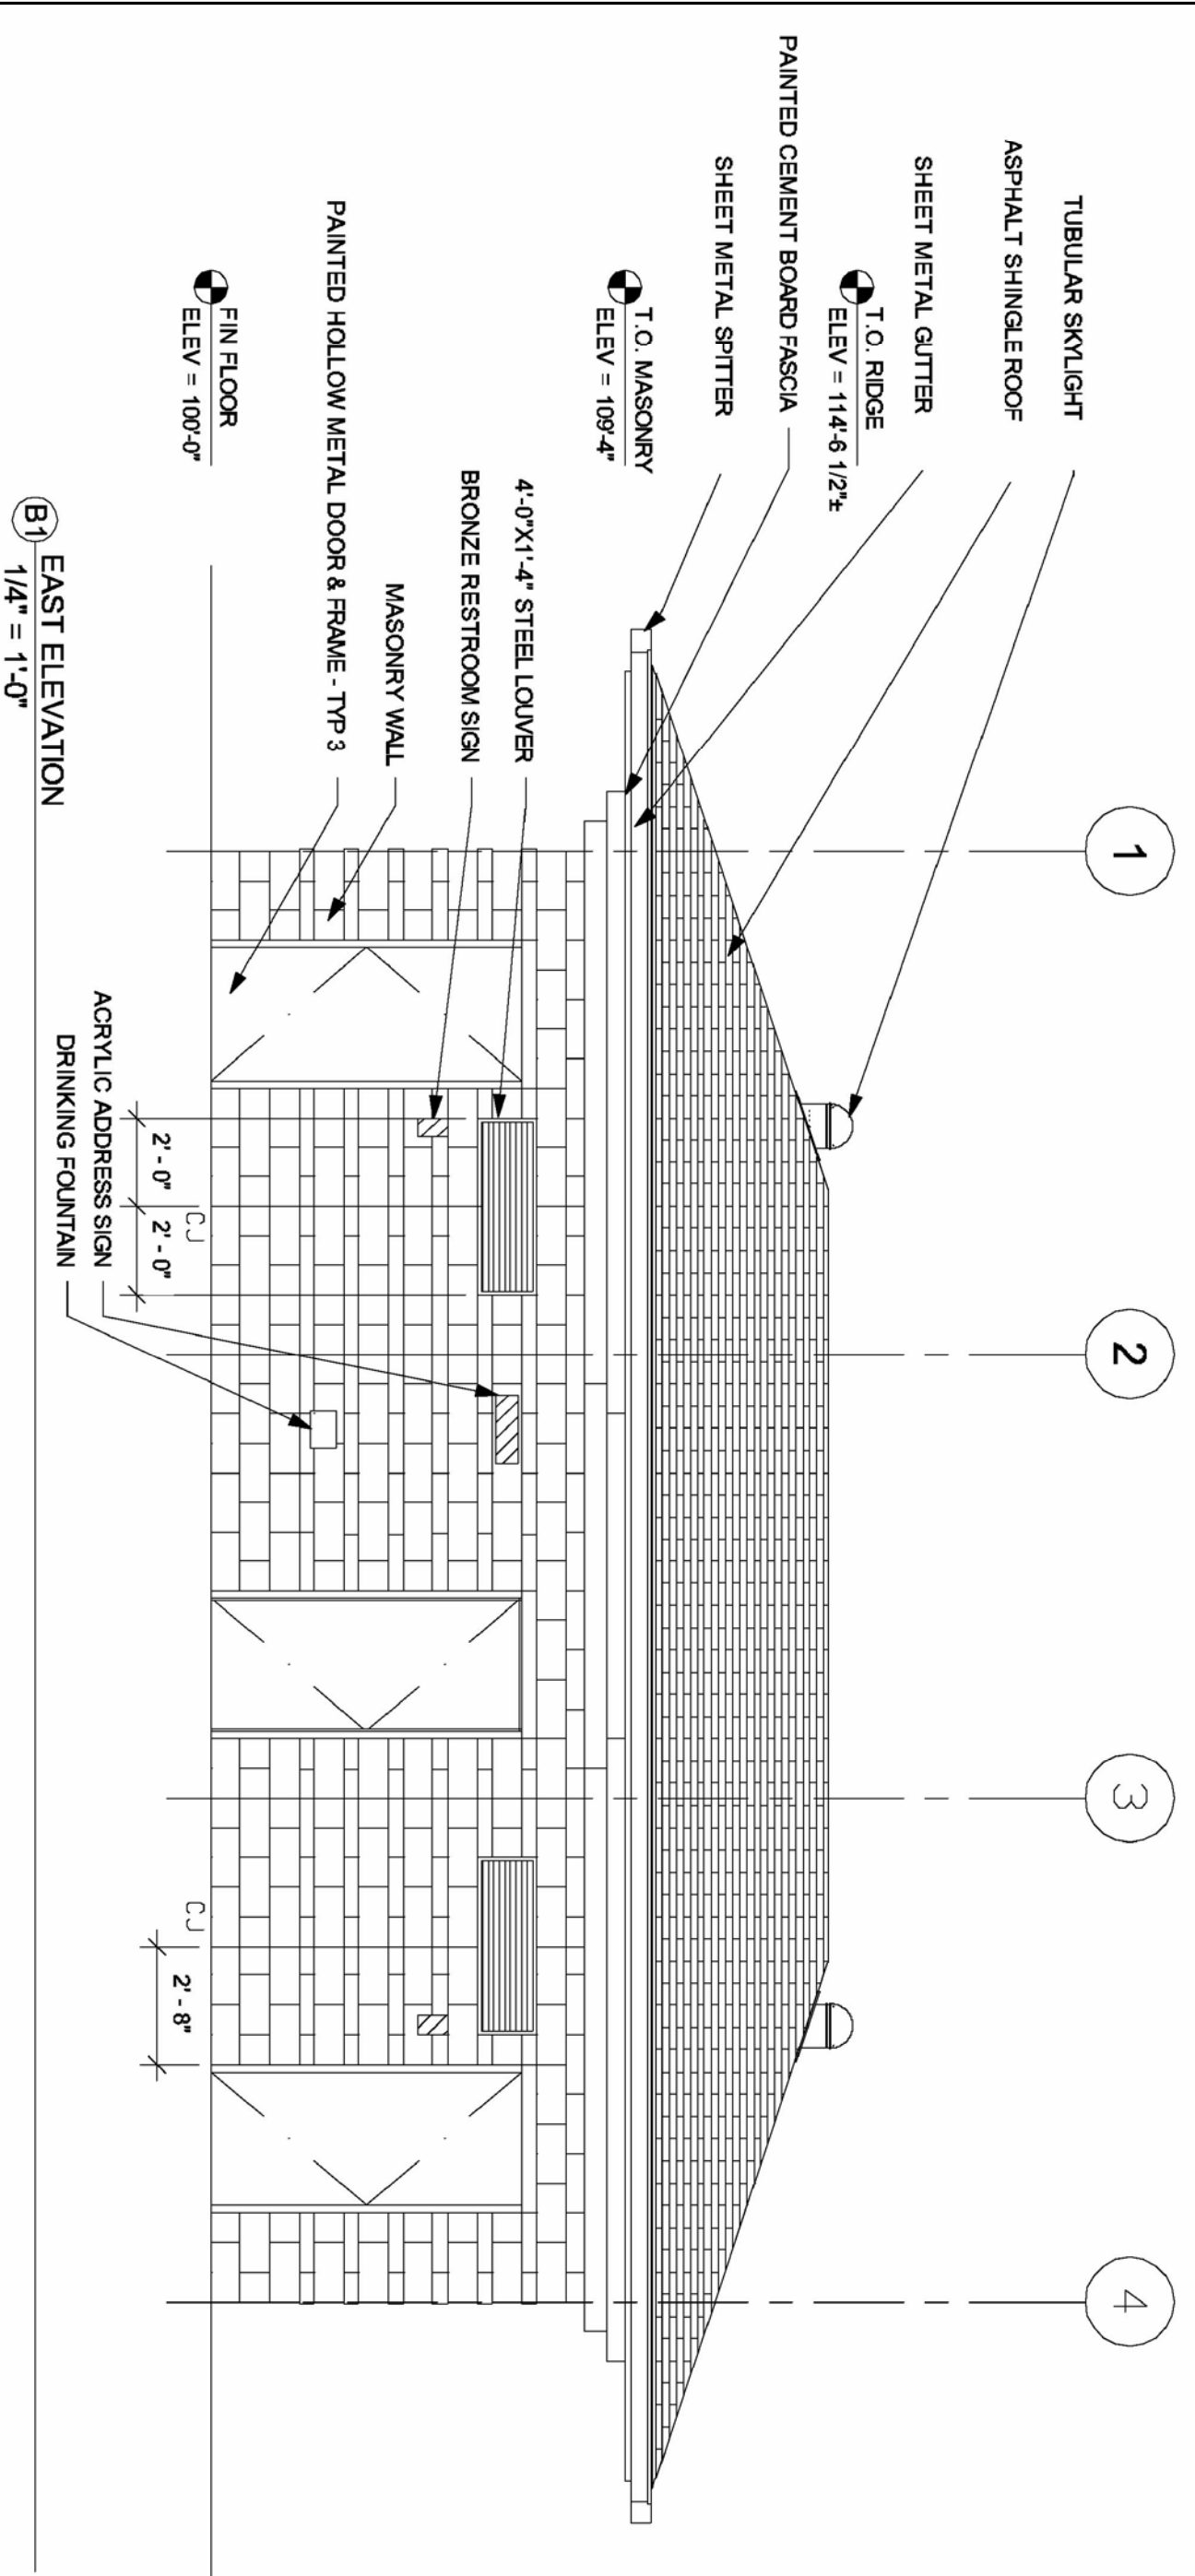


**B1** EAST ELEVATION  
1/4" = 1'-0"

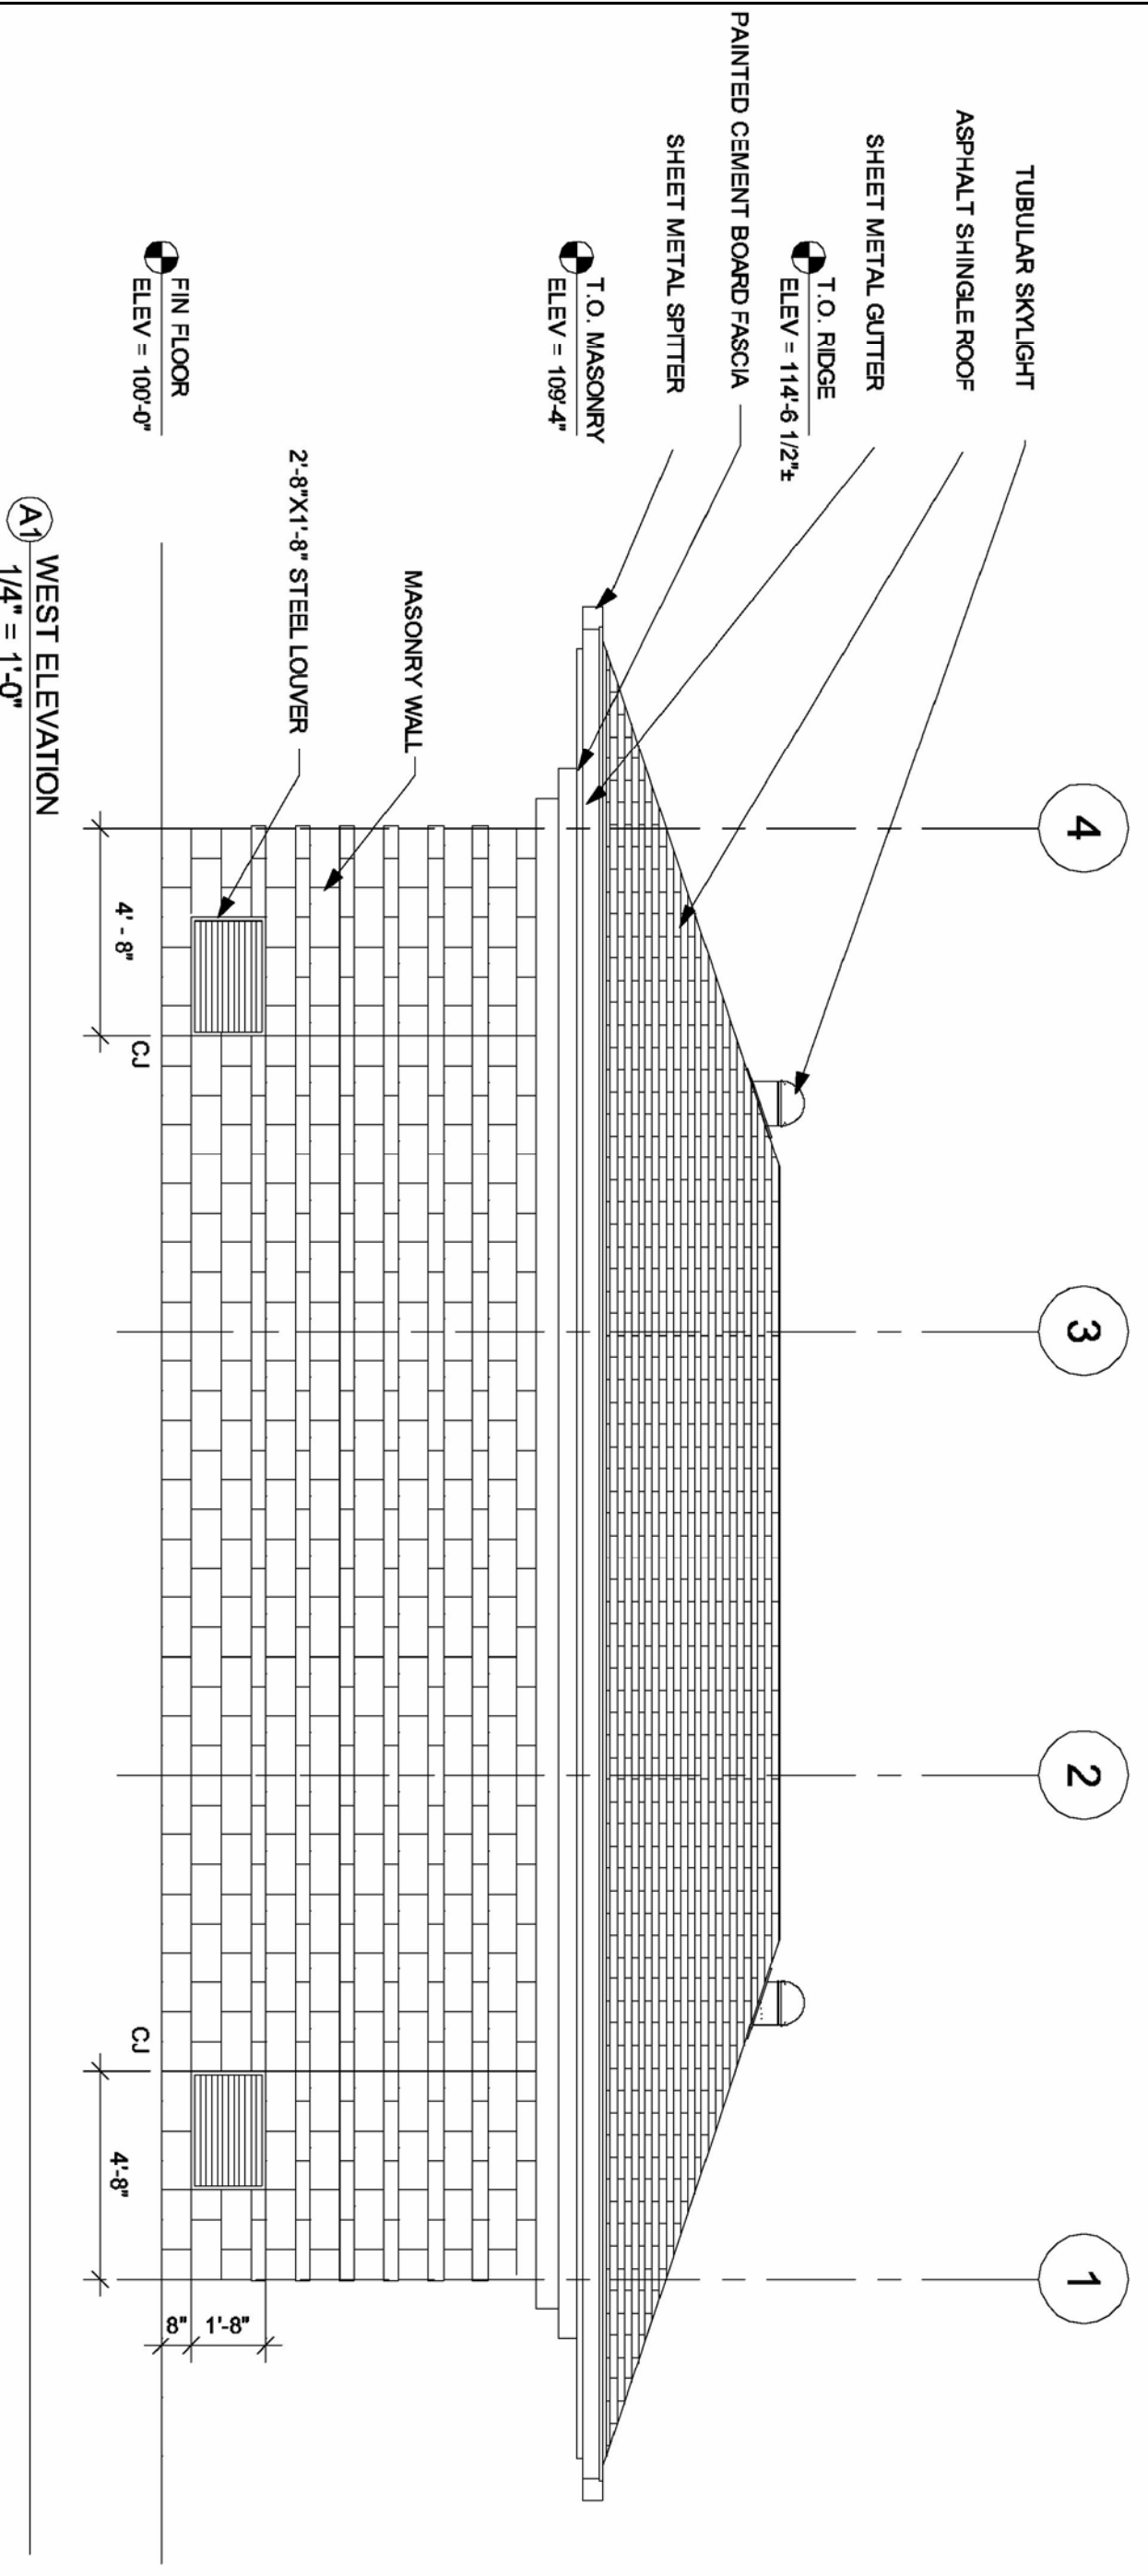

**A1** WEST ELEVATION  
1/4" = 1'-0"

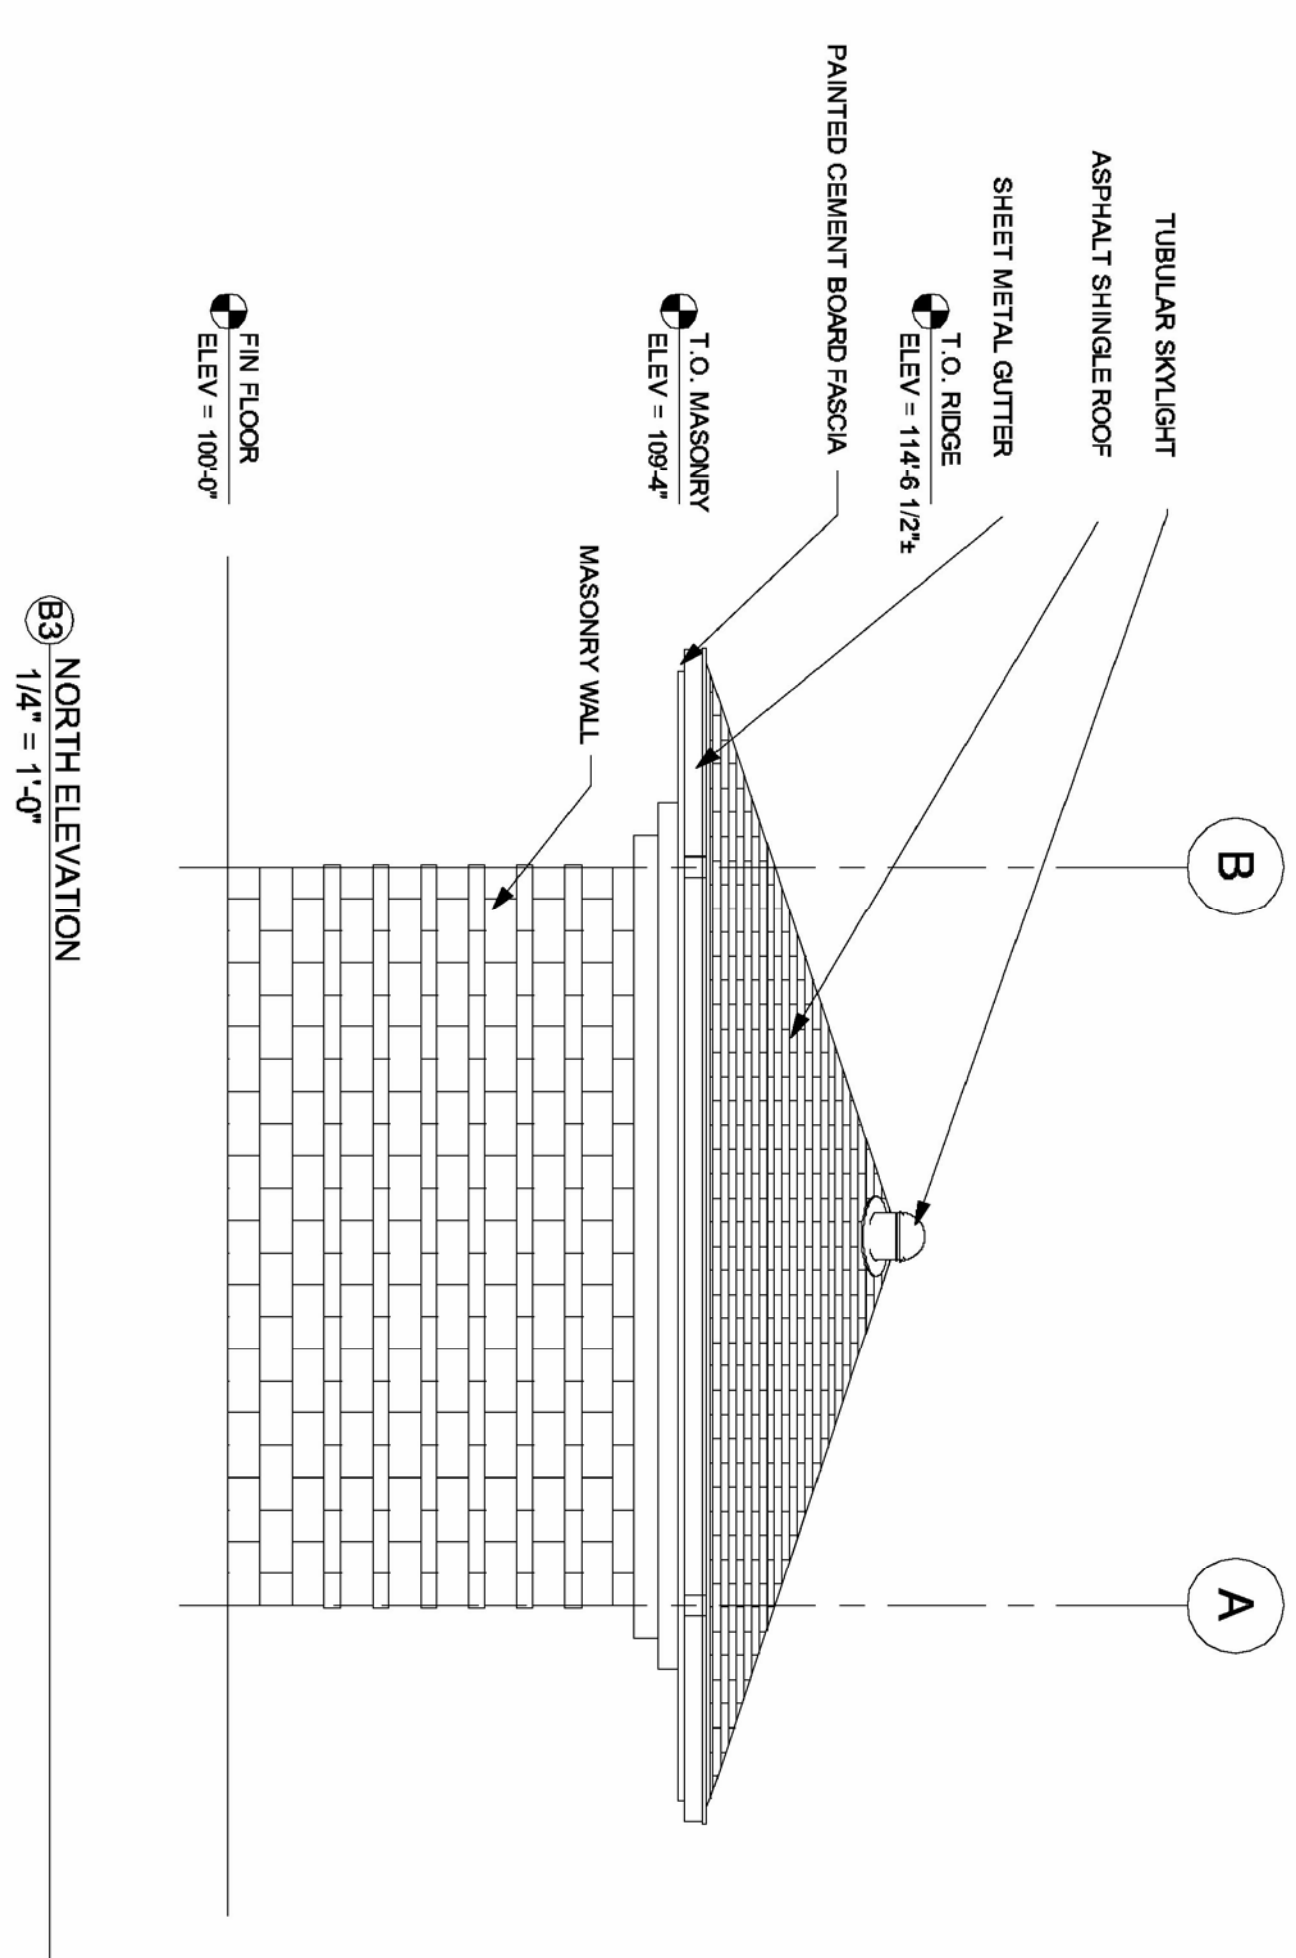

**B3** NORTH ELEVATION  
1/4" = 1'-0"

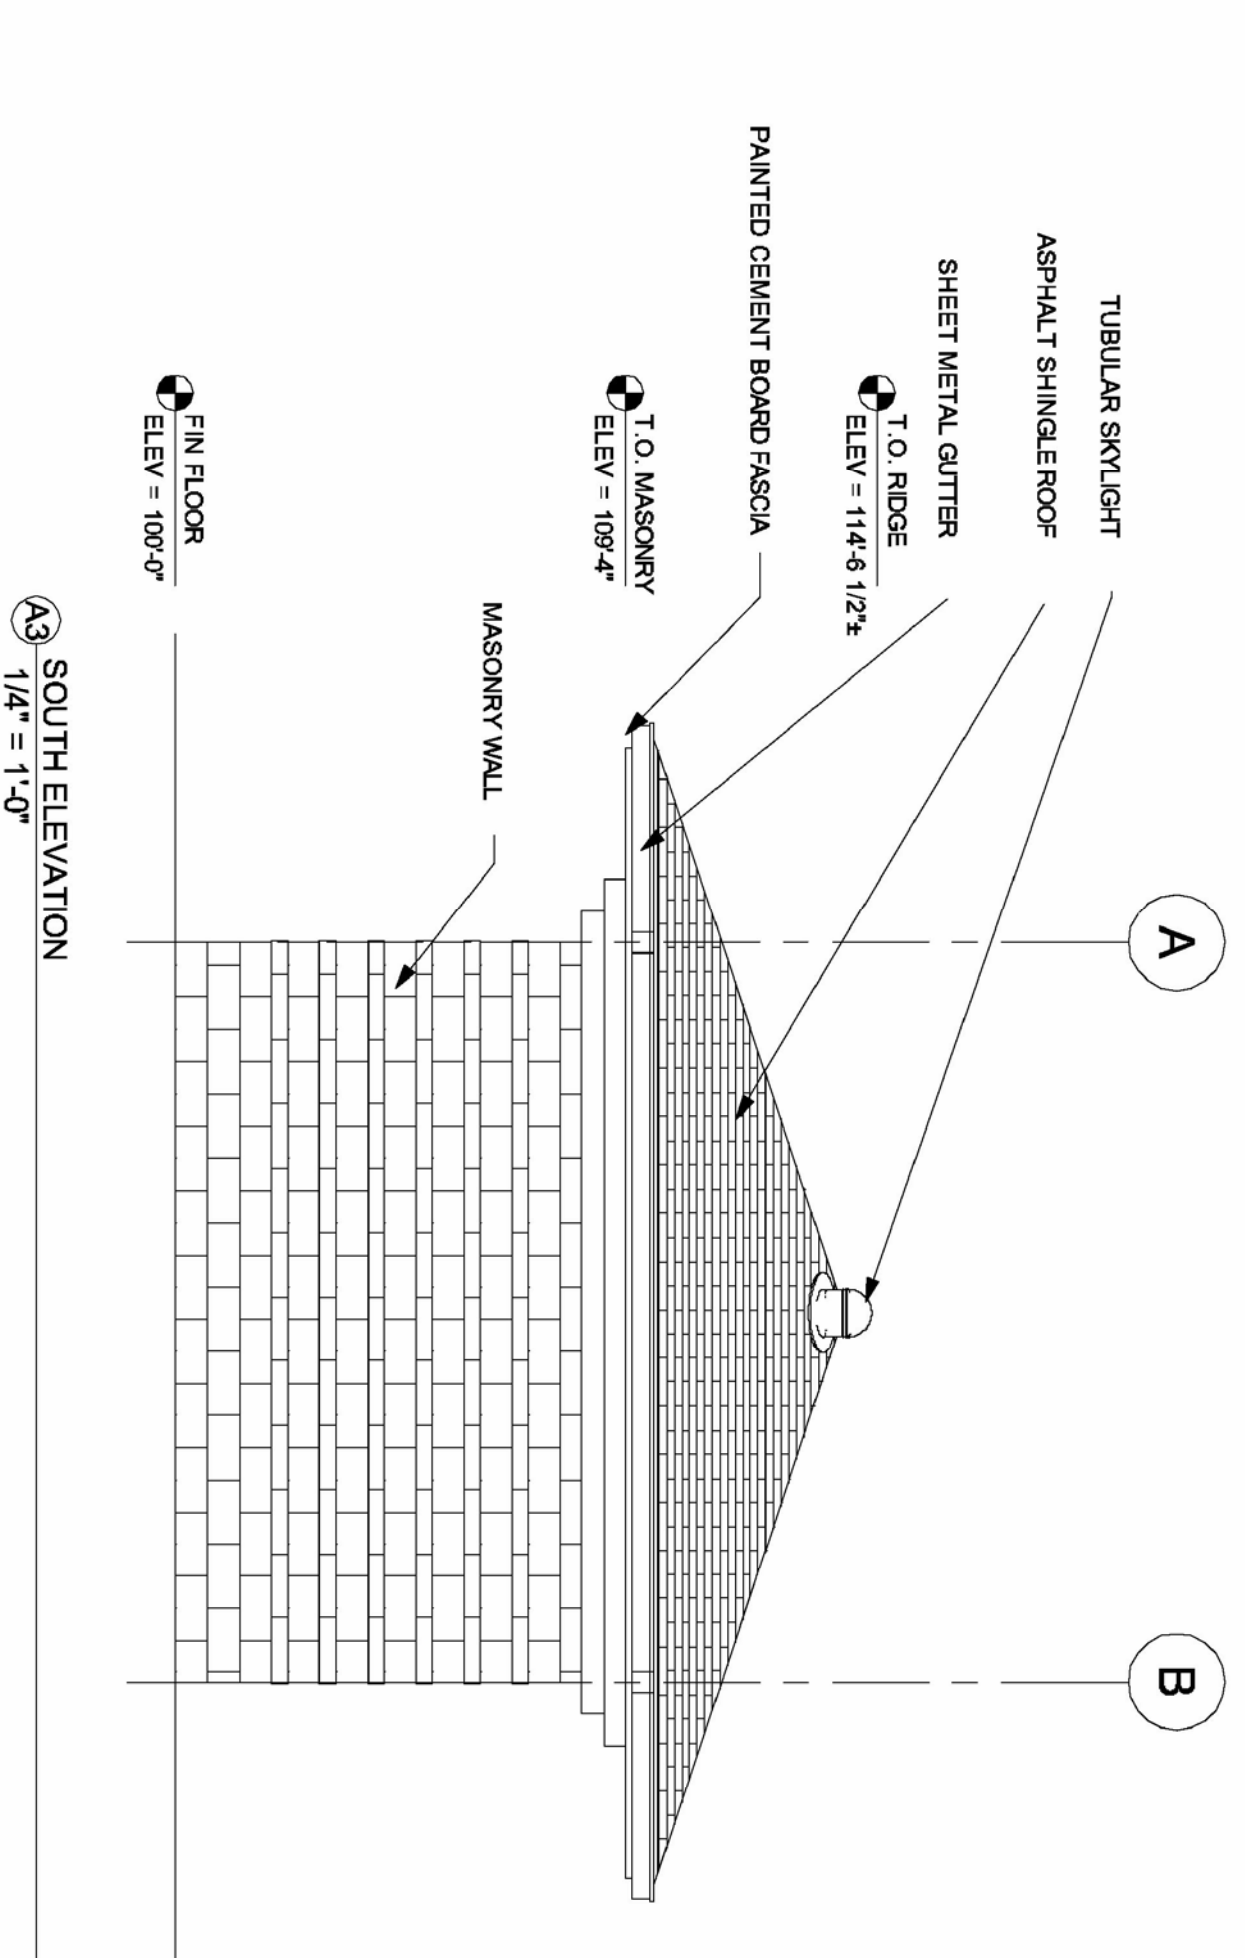

**A3** SOUTH ELEVATION  
1/4" = 1'-0"

# Denver Parks + Recreation

PROJECT:  
**BARNUM PARK EAST**

SHEET TITLE:  
**RESTROOM BUILDING**

SCALE: AS NOTED  
 DESIGNED BY: SA  
 DRAWN BY: LG  
 CHECKED BY: LG  
 DATE: 06-29-12

REVISIONS:  
 50% SUBMITTAL - 6-29-12  
 CONCEPT PLAN SUBMITTAL - 7-27-12  
 CONCEPT PLAN SUBMITTAL - 11-9-12  
 ADDENDUM #2 - 12-14-12  
 PREPARED BY:



SHEET NUMBER: A2