
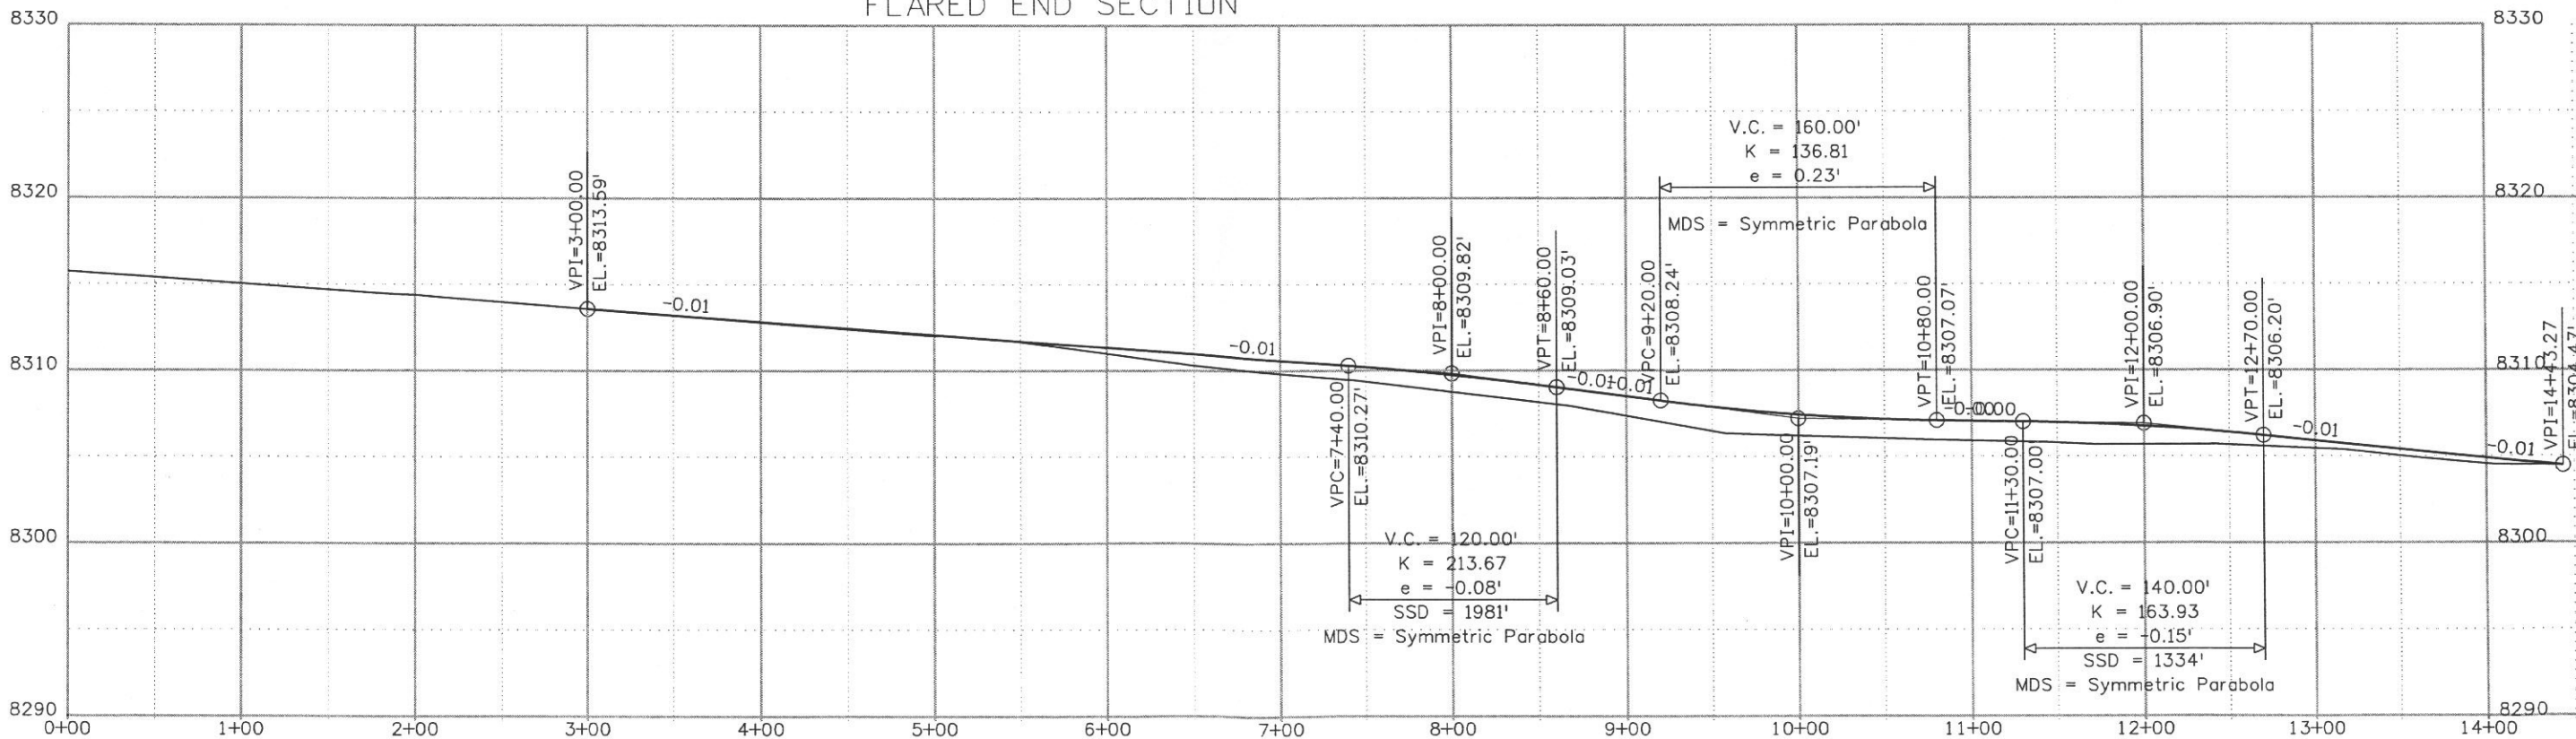


naszkowski 3:11:40 PM u:_Transportation\WYXW3706\I-70 Contralflow Lane_Project 3706\Design\Drawings\3706DES_PnP01.dgn

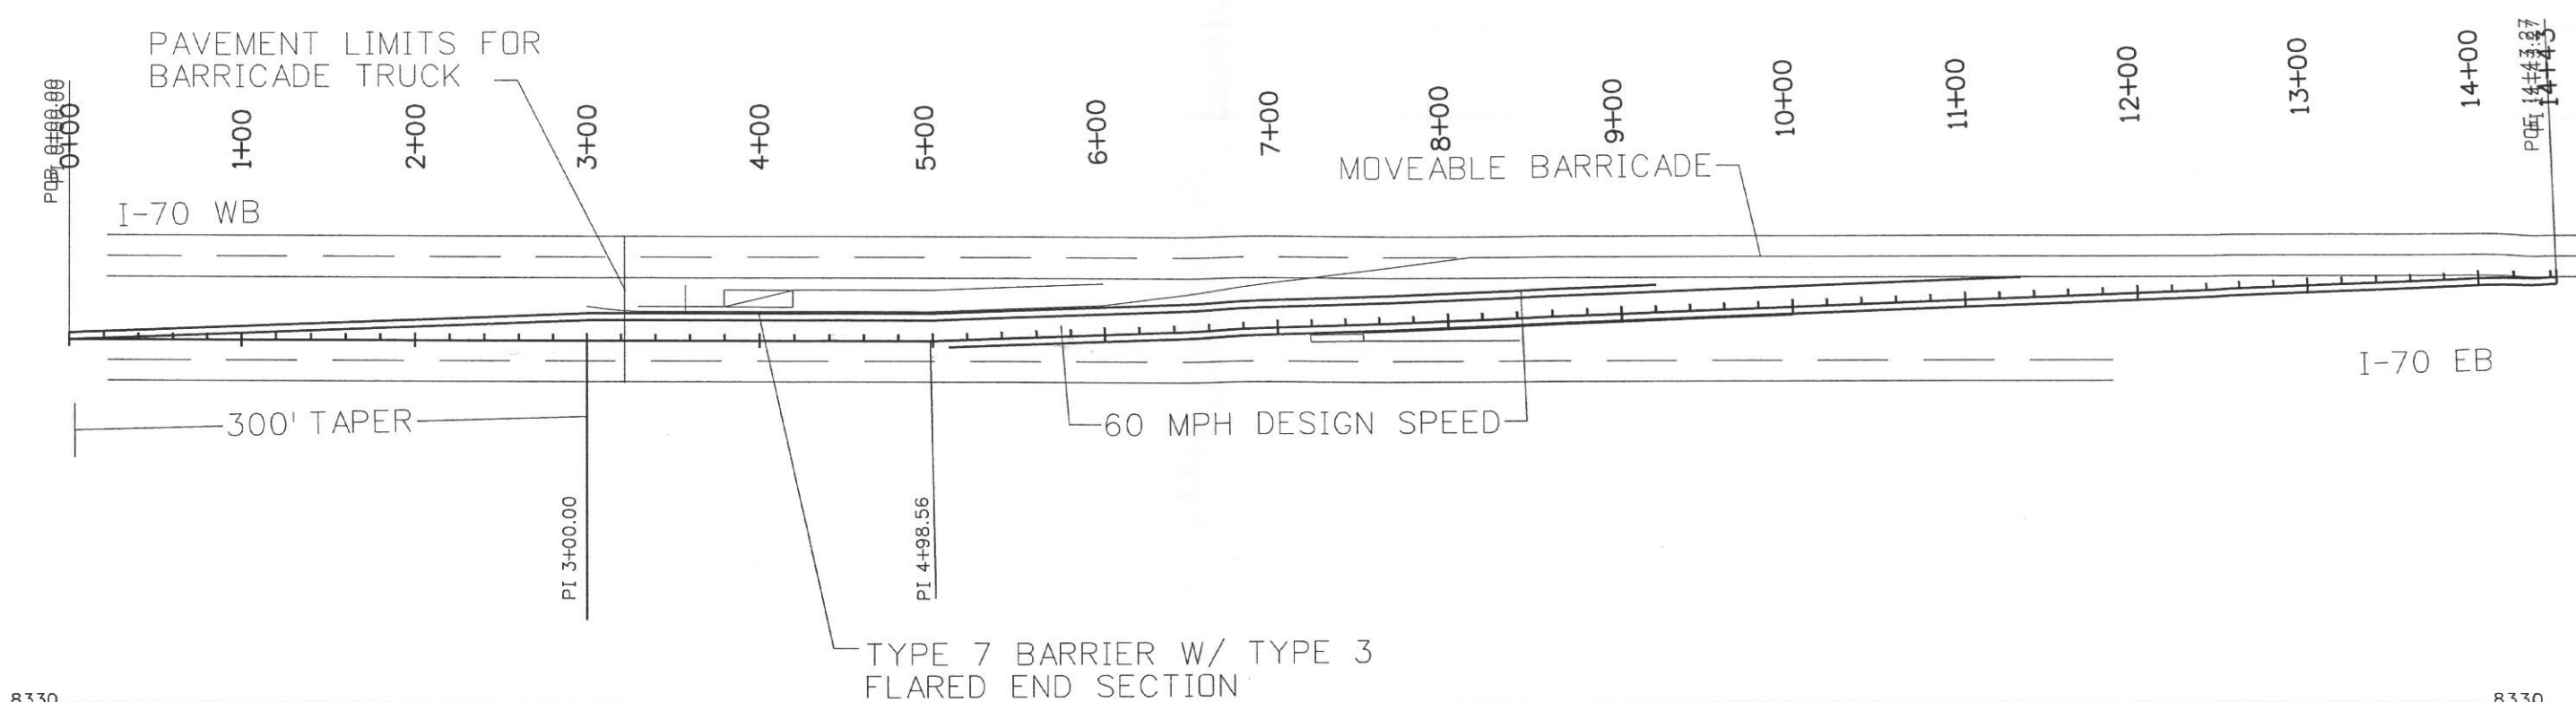

Print Date: 6/16/2010		Sheet Revisions			As Constructed		EMPIRE CROSSOVER PLAN AND PROFILE		Project No./Code		
File Name: 3706DES_PnP01.dgn									Project Number		
Horiz. Scale: 1:100 Vert. Scale: As Noted		Date:	Comments	Init.	No Revisions:		Designer:	XXXXXXX	Structure	X-XX-XX	
Unit Information Unit Leader Initials							Revised:		Detailer:	XXXXXXX	Numbers
					Void:				Sheet Subset:	XXXXXXX	Subset Sheets: