
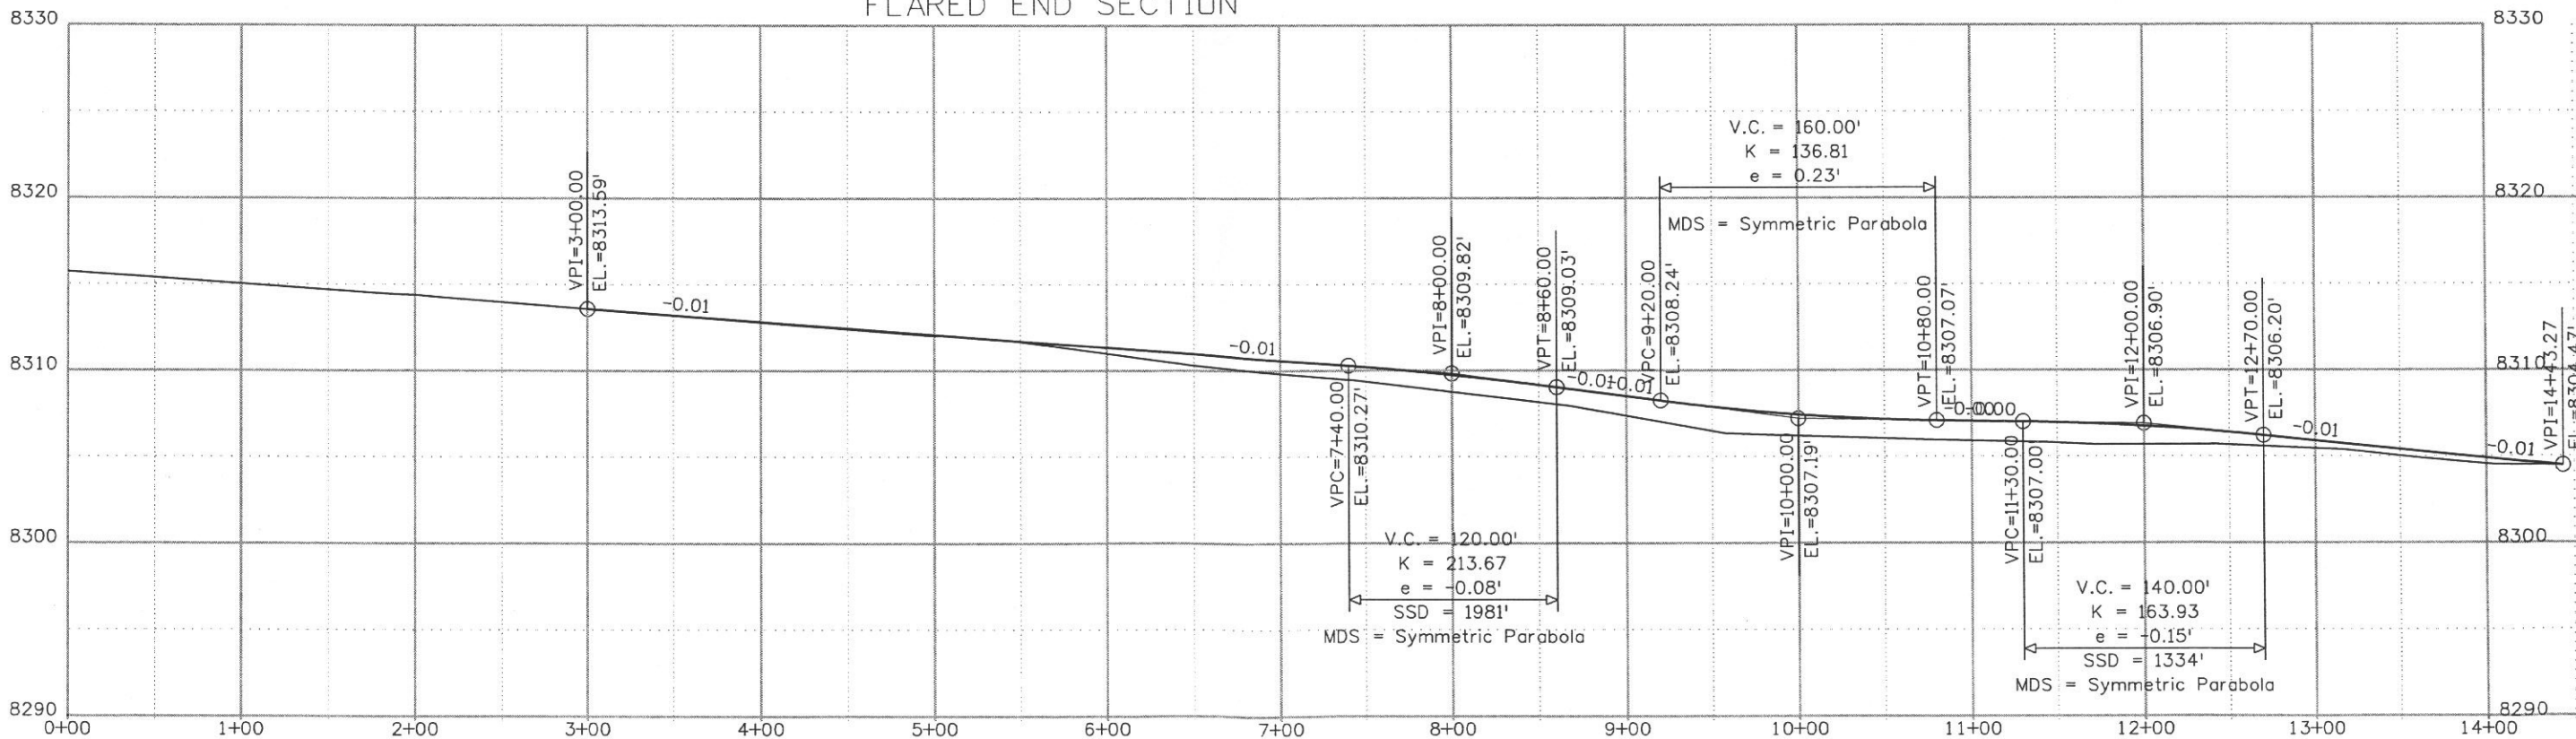


naszkowski 3:11:40 PM u:_Transportation\WYXW3706\I-70 Contralflow Lane_Project 3706\Design\Drawings\3706DES_PnP01.dgn

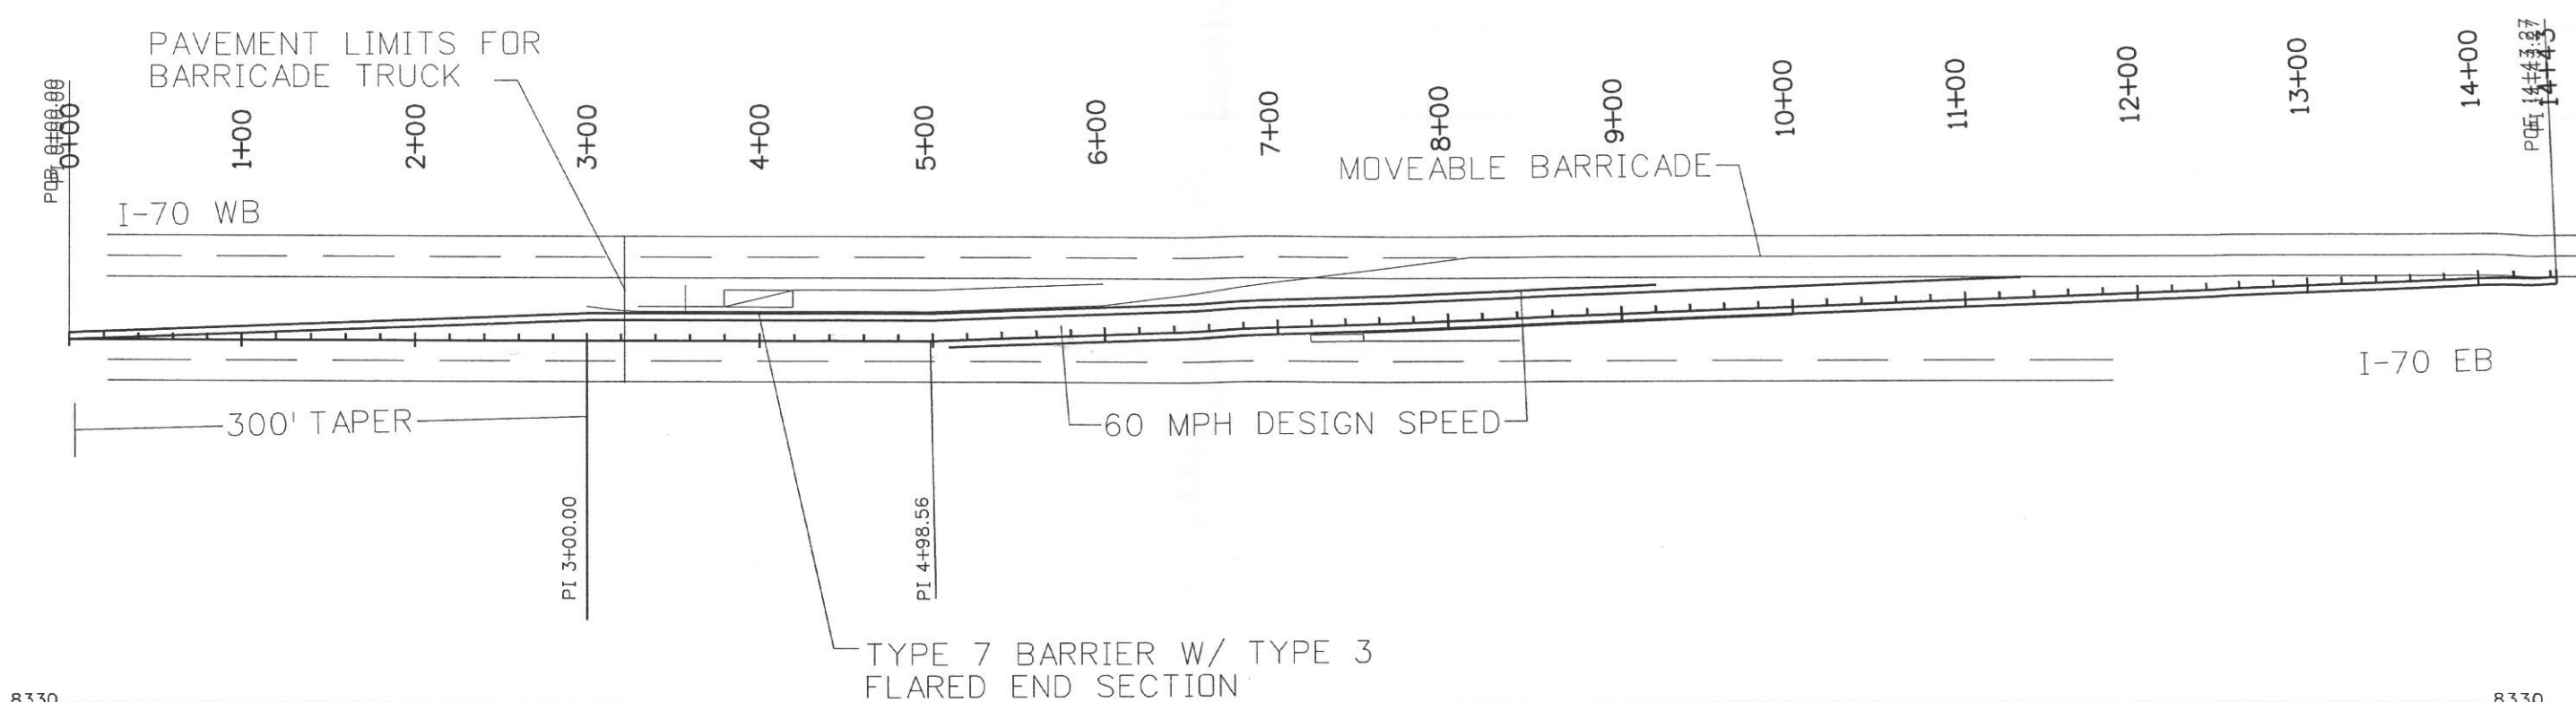

Print Date: 6/16/2010	
File Name: 3706DES_PnP01.dgn	
Horiz. Scale: 1:100	Vert. Scale: As Noted
Unit Information	Unit Leader Initials





Sheet Revisions		
Date:	Comments	Init.

As Constructed	
No Revisions:	
Revised:	
Void:	

EMPIRE CROSSOVER PLAN AND PROFILE			
Designer:	XXXXXXXX	Structure Numbers:	X-XX-XX
Detailer:	XXXXXXXX	Subset Sheets:	XXX of XXX
Sheet Subset:	XXXXXXX		

Project No./Code	
Project Number	
Code	
Sheet Number	XXX

naszkowski 3:00:52 PM J:_Transportation\W\X\3706\1-70 Contrailow Lane\Project 3706\Design\Drawings\Cross_Sections\XS CrossOverWest.dgn

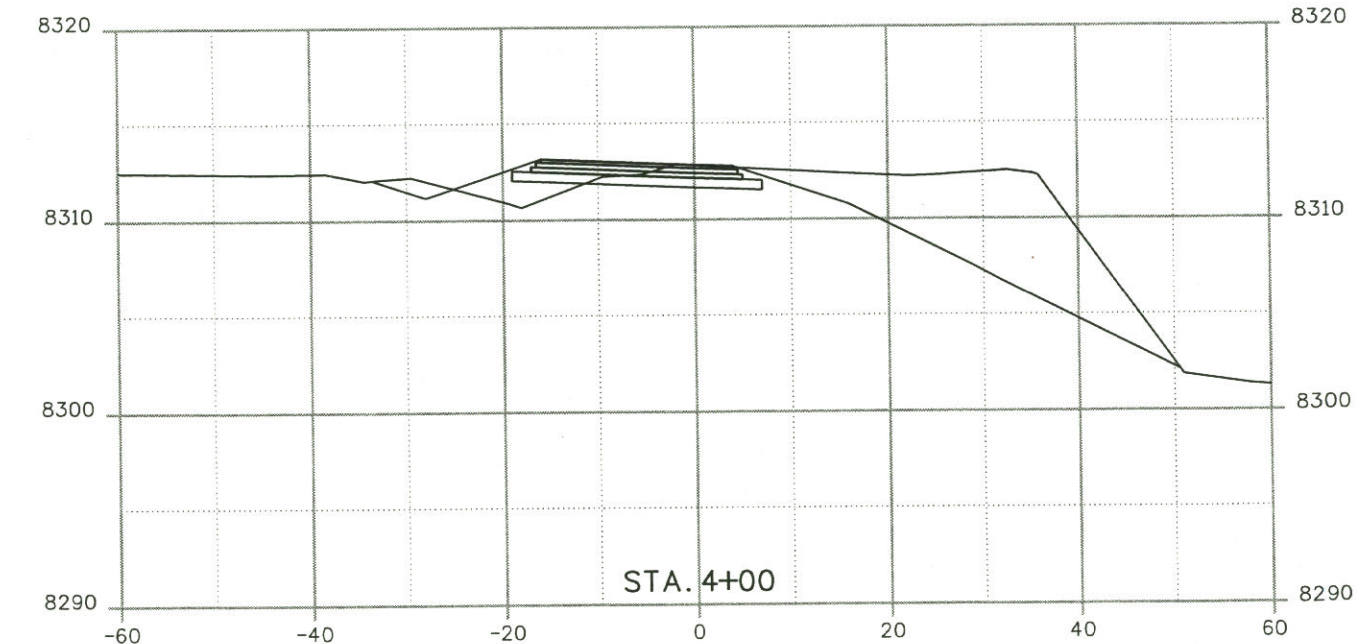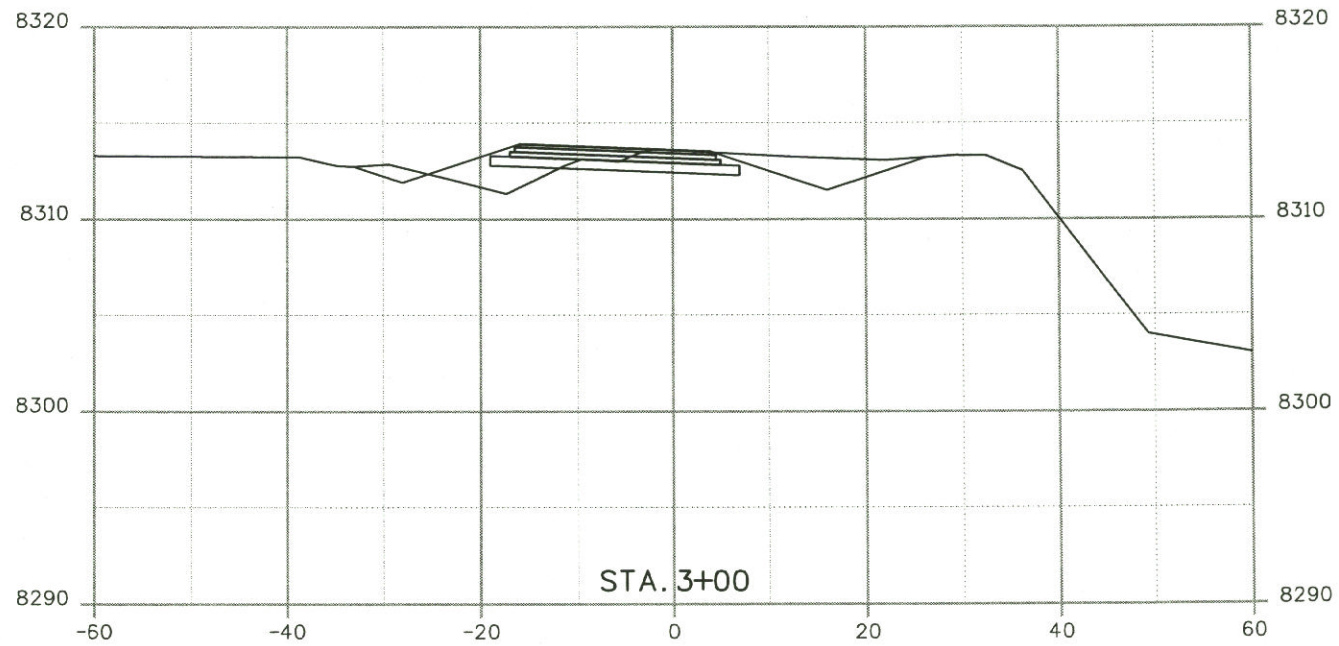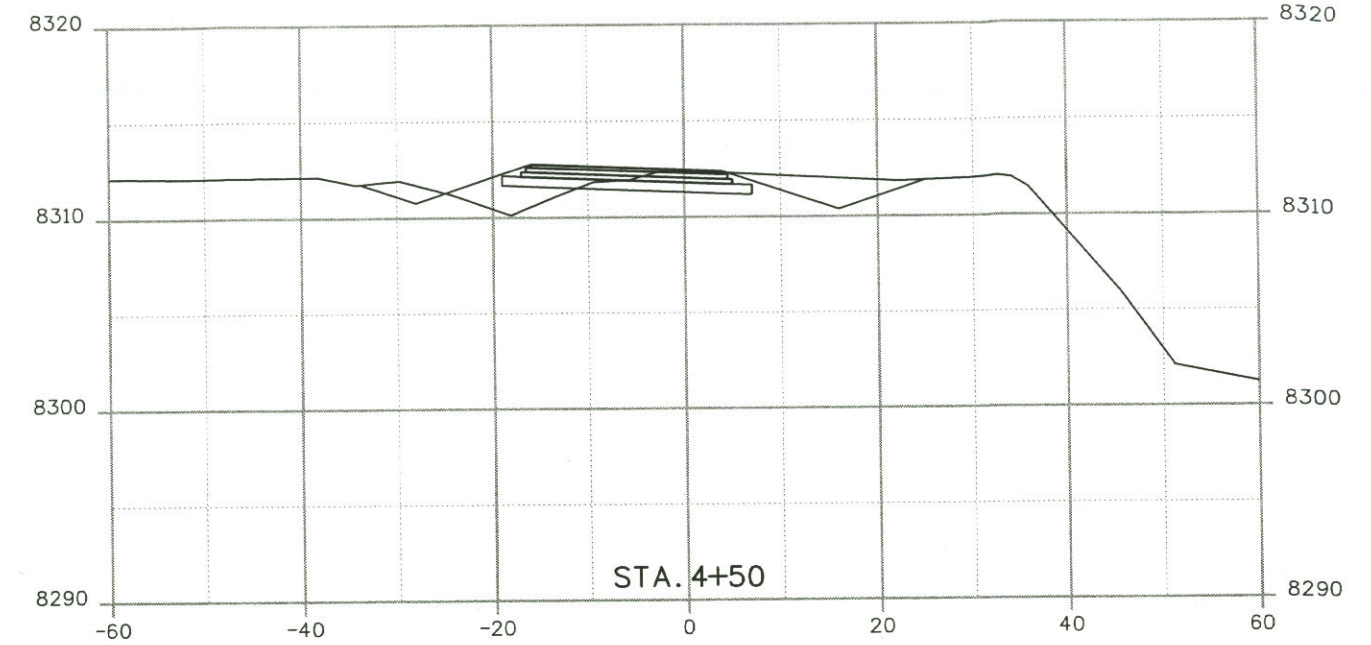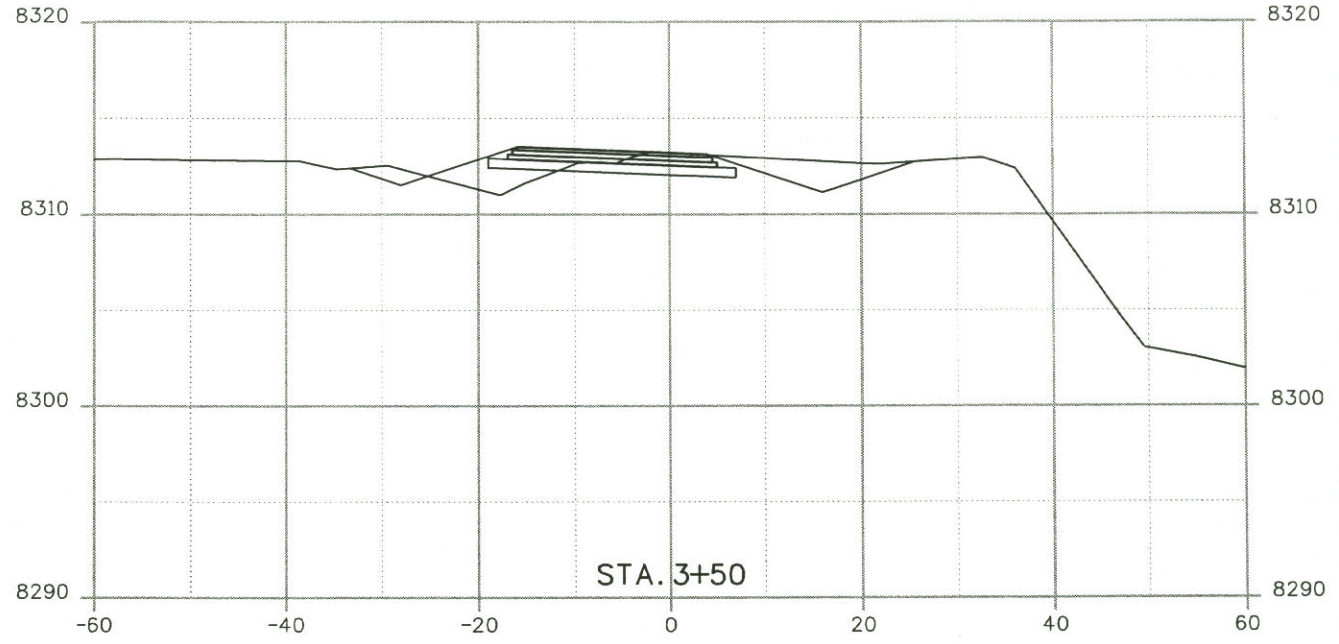

Print Date: 6/16/2010
 File Name: XS CrossOverWest.dgn
 Horiz. Scale: 1:20 Vert. Scale: As Noted
 Unit Information Unit Leader Initials

Sheet Revisions		
Date:	Comments	Init.





R-X
 0000

As Constructed
 No Revisions:
 Revised:
 Void:

EMPIRE CROSSOVER			
Designer:	XXXXXXXX	Structure Numbers	X-XX-XX
Detailer:	XXXXXXXX	Structure Numbers	X-XX-XX
Sheet Subset:	XXXXXXXX	Subset Sheets:	XXX of XXX

Project No./Code
 Project Number
 Code
 Sheet Number **XXX**

neszkowskier 3:00:59 PM J:_Transportation\WYXW3706\1-70 Contralflow Lane\Project 3706\Design\Drawings\Cross_Sections\XS CrossOverWest.dgn

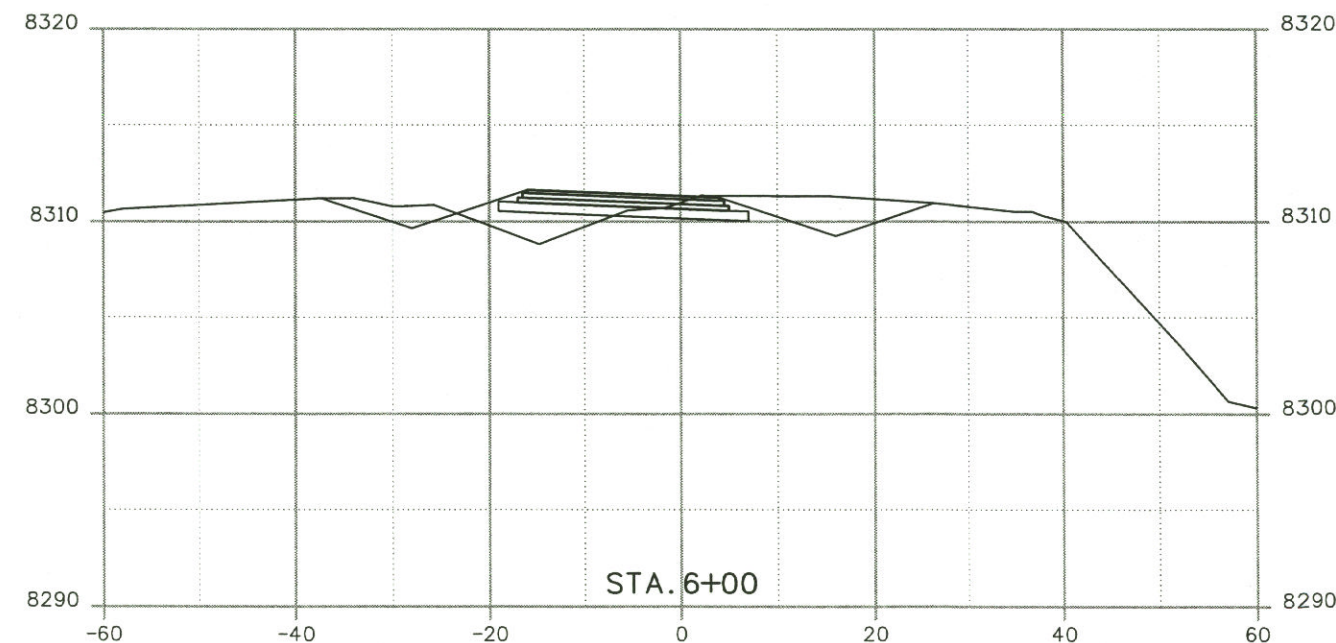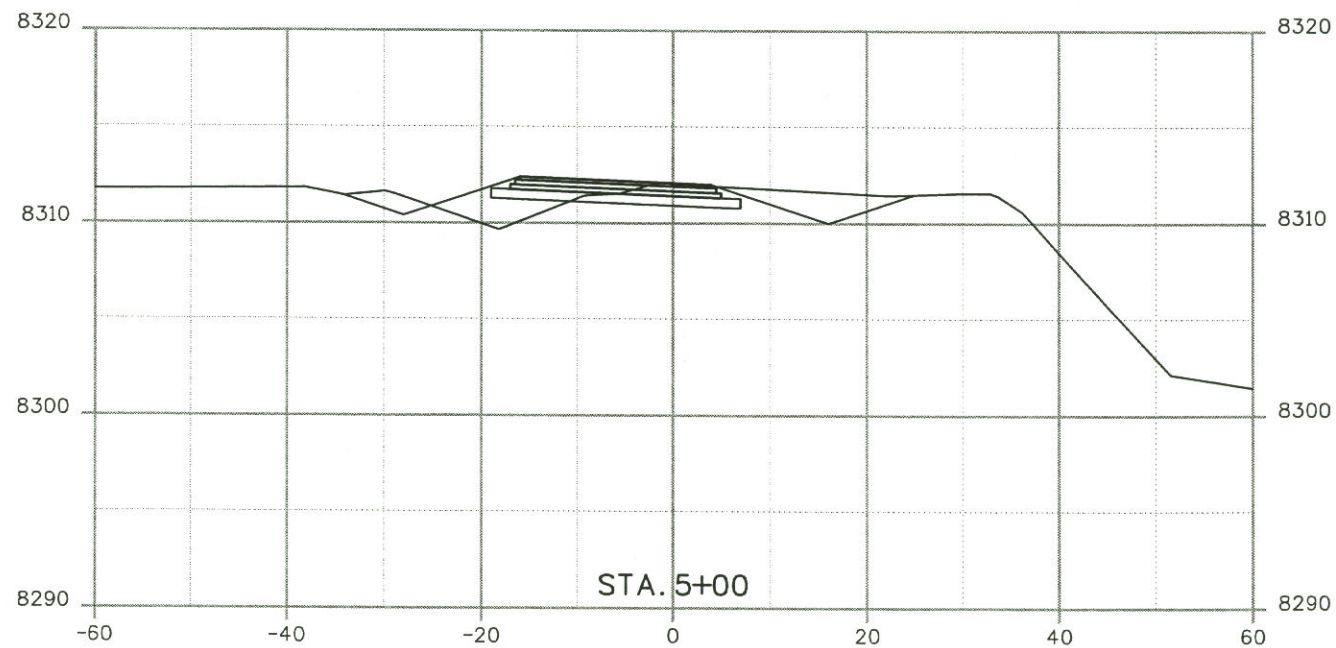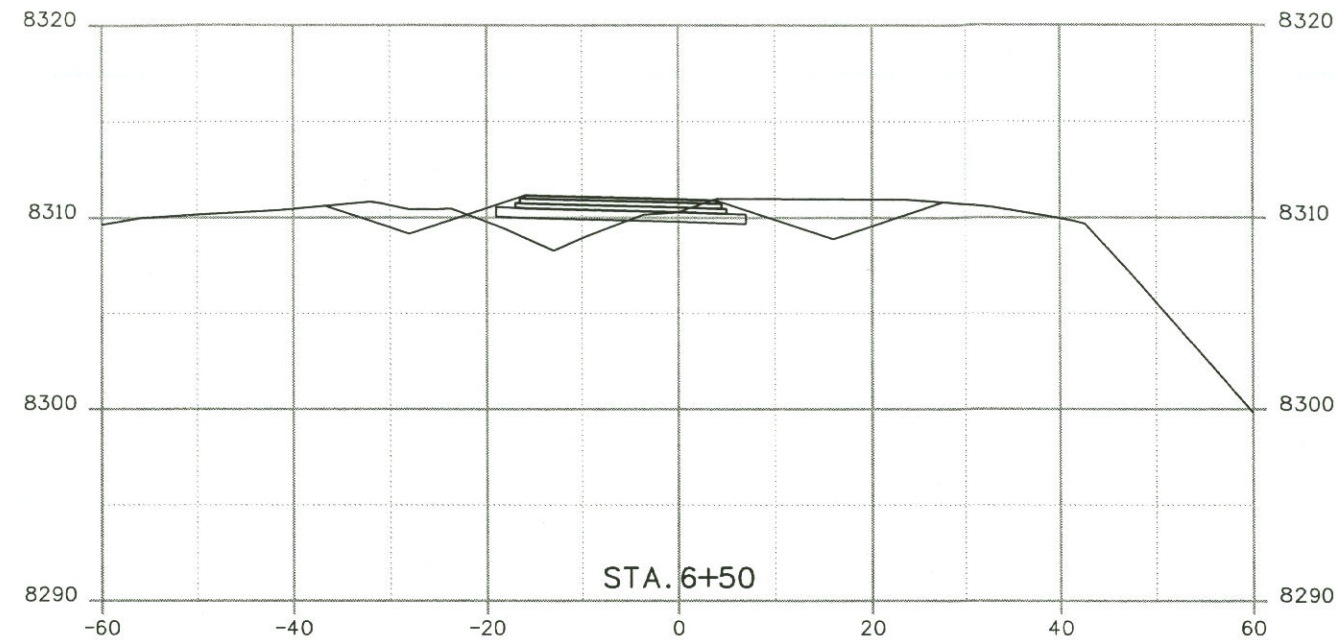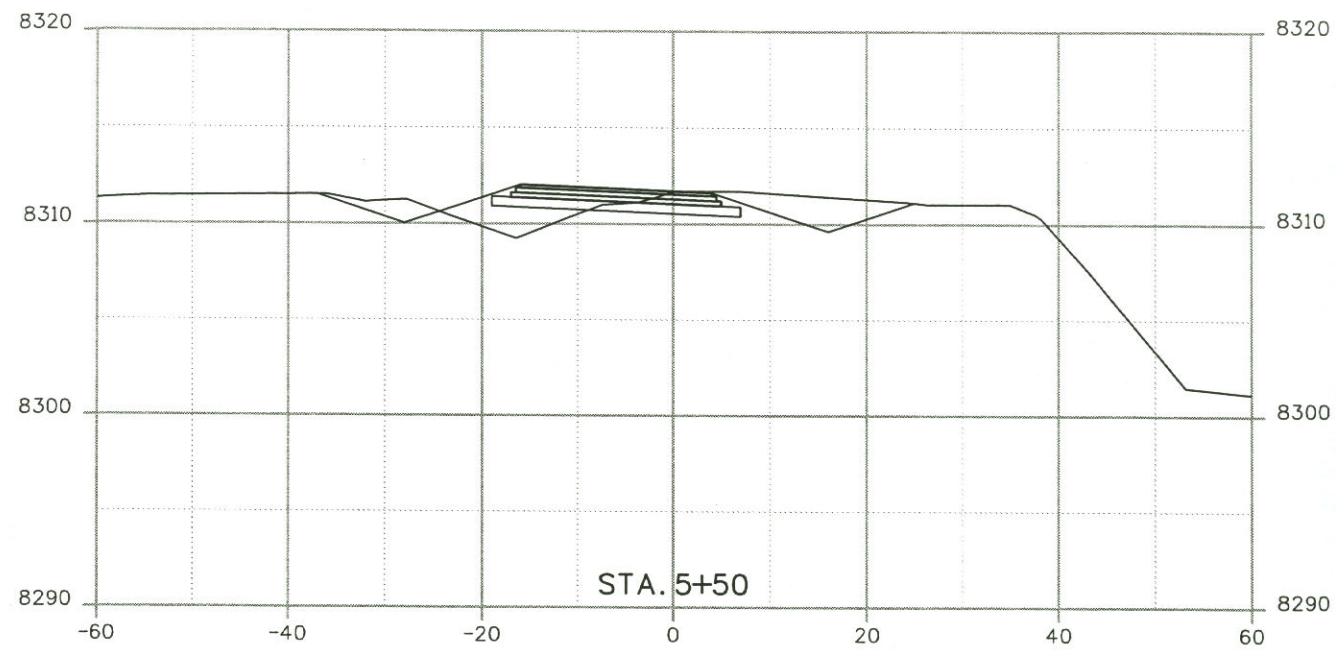

Print Date: 6/16/2010
 File Name: XS CrossOverWest.dgn
 Horiz. Scale: 1:20 Vert. Scale: As Noted
 Unit Information Unit Leader Initials

Sheet Revisions		
Date:	Comments	Init.





As Constructed
 No Revisions:
 Revised:
 Void:

EMPIRE CROSSOVER

Designer: XXXXXXXX	Structure Numbers	X-XX-XX
Detailer: XXXXXXXX		X-XX-XX
Sheet Subset: XXXXXXXX	Subset Sheets: XXX of XXX	





Project No./Code
 Project Number
 Code
 Sheet Number **XXX**

naszkowskoer 3:08:48 PM J:\Transportation\WV\3706\I-70 Contraflow Lane\Project 3706\Design\Drawings\Cross_Sections\XS CrossOverWest.dgn

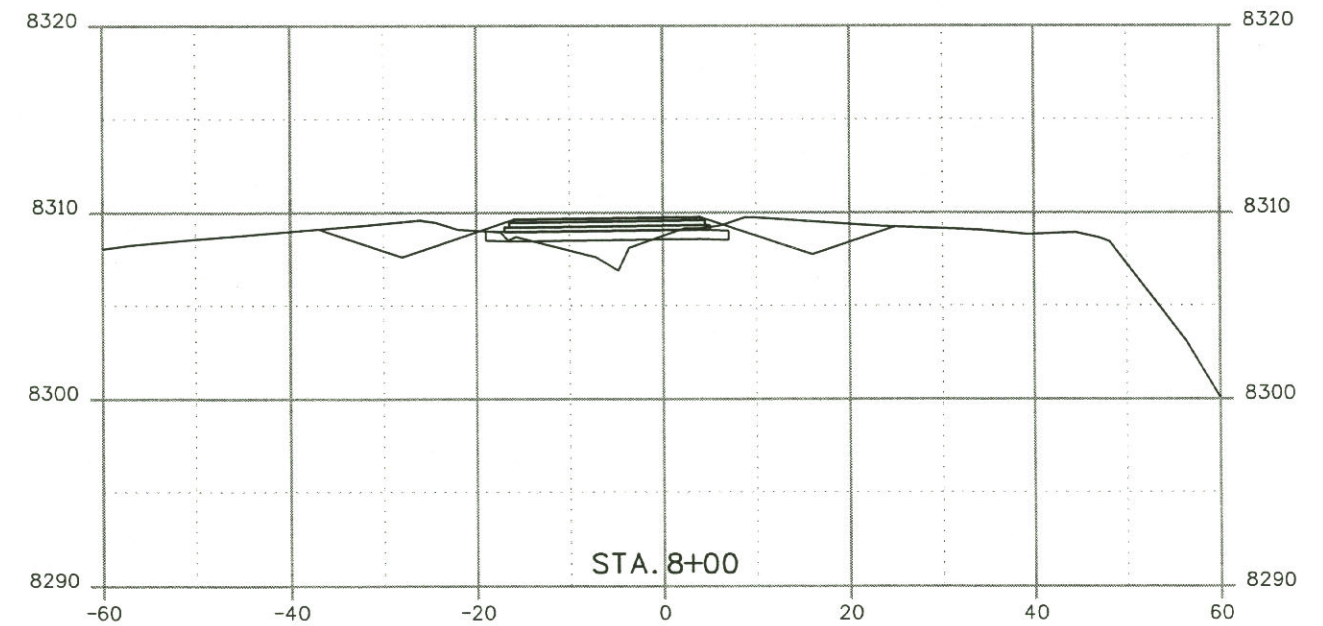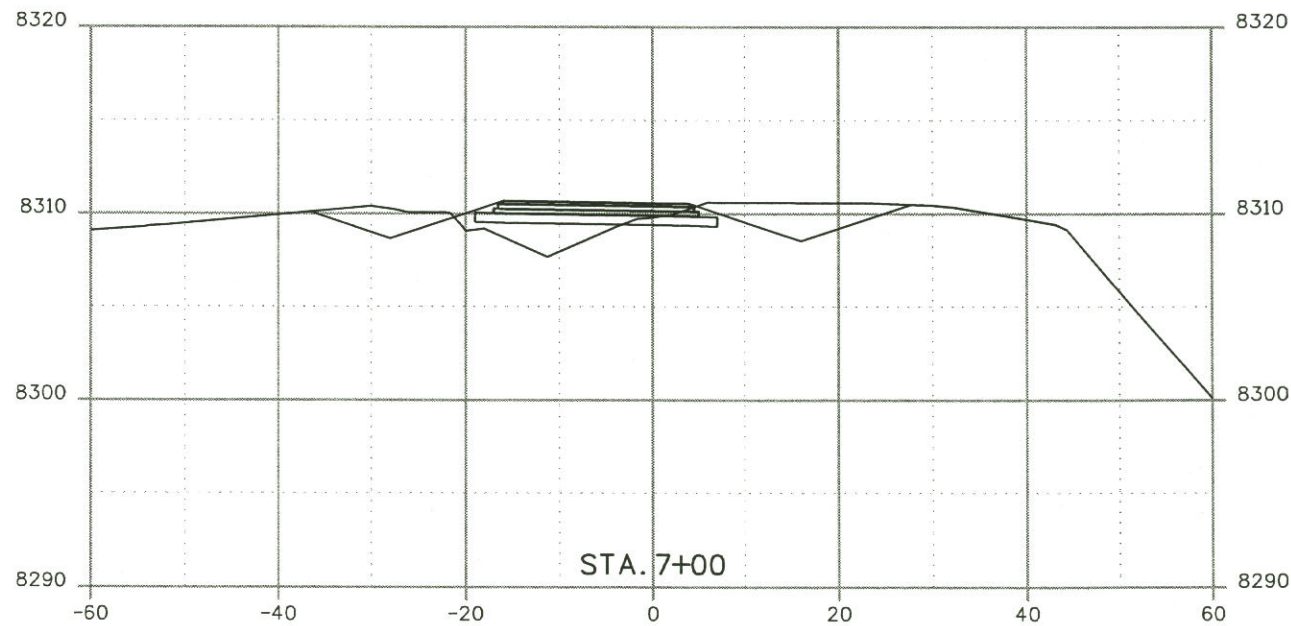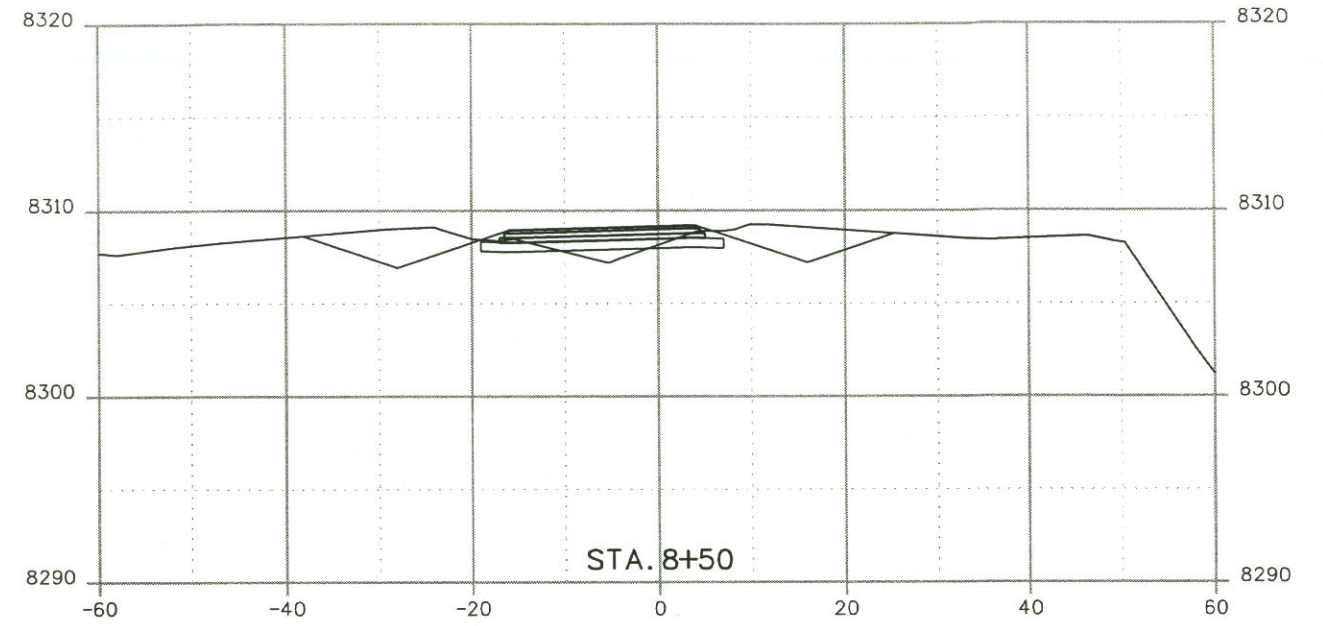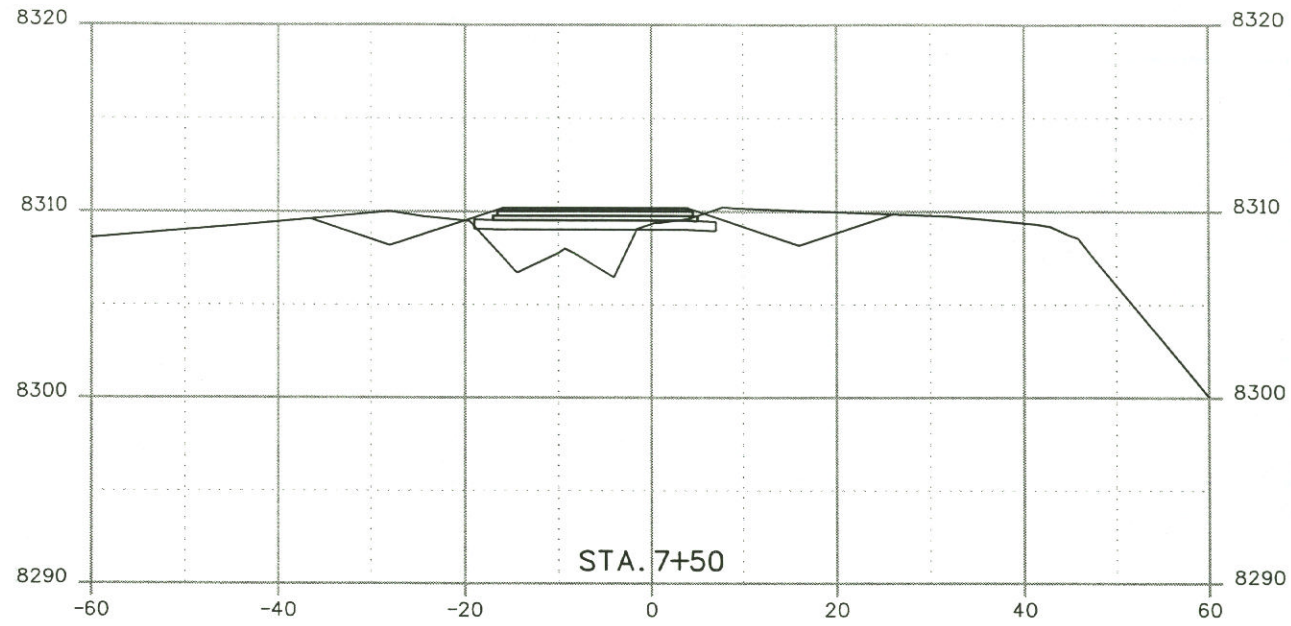





Print Date: 6/16/2010		Sheet Revisions			As Constructed		EMPIRE CROSSOVER		Project No./Code	
File Name: XS CrossOverWest.dgn					No Revisions:				Project Number	
Horiz. Scale: 1:20.6244		Date:	Comments	Init.	Revised:	Designer: XXXXXXXX	Structure Numbers	X-XX-XX	Code	
Unit Information					Void:	Detailer: XXXXXXXX	Sheet Subset: XXXXXXXX	X-XX-XX	Sheet Number XXX	
Unit Leader Initials						Subset Sheets: XXX of XXX				

naszkowski 3:08:38 PM J:_Transportation\WXXW3706\1-70 Contrflow Lane_Project 3706\Design\Drawings\Cross_Sections\XS CrossOverWest.dgn

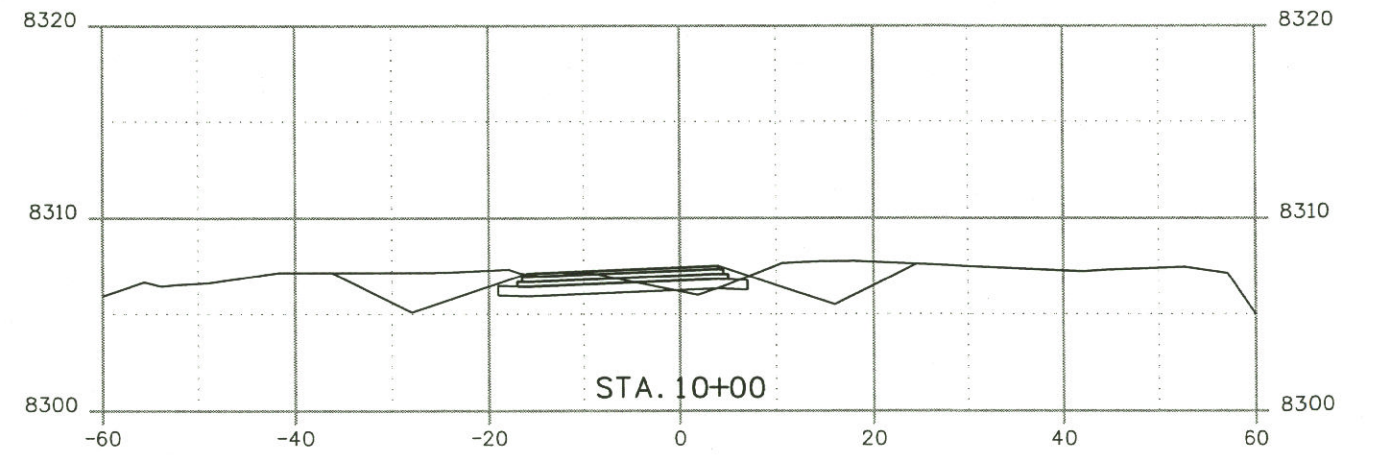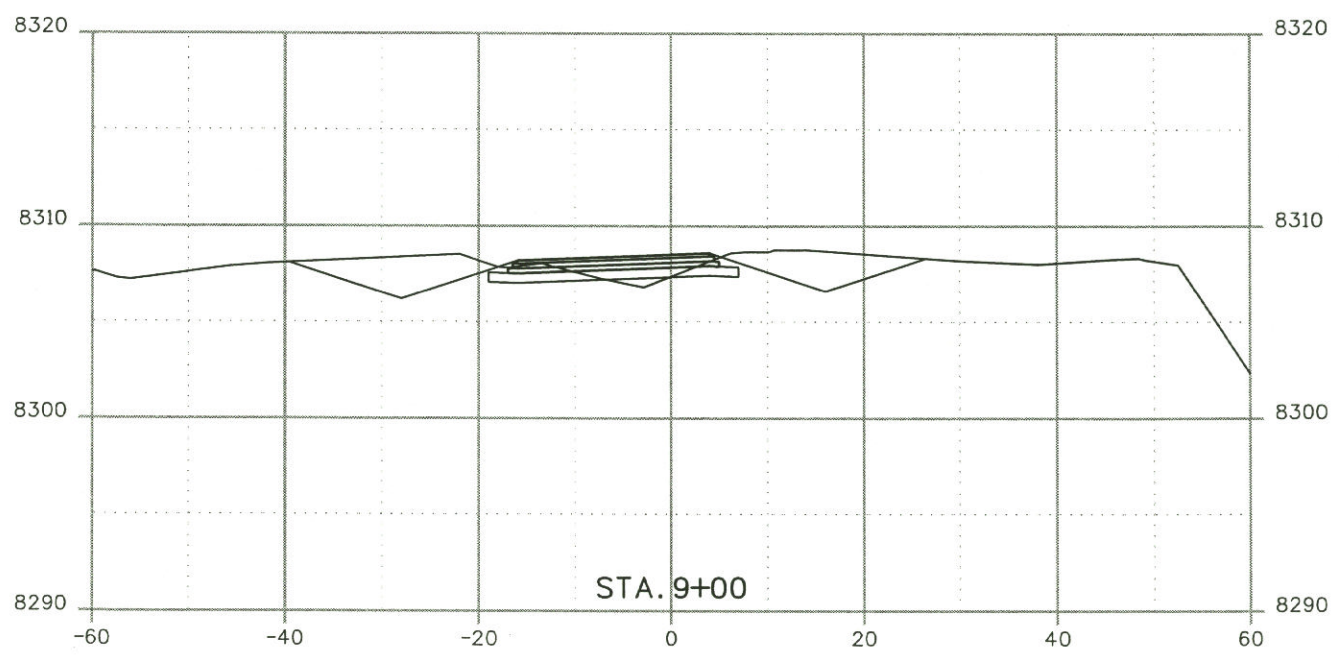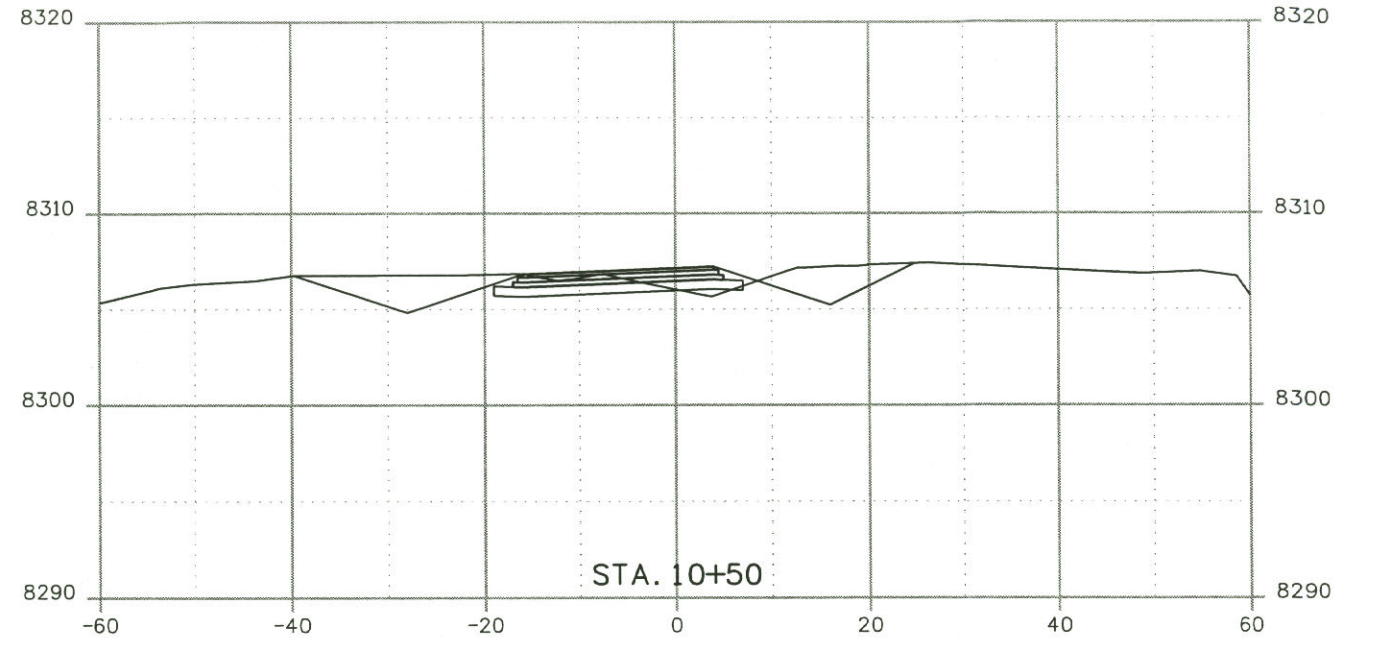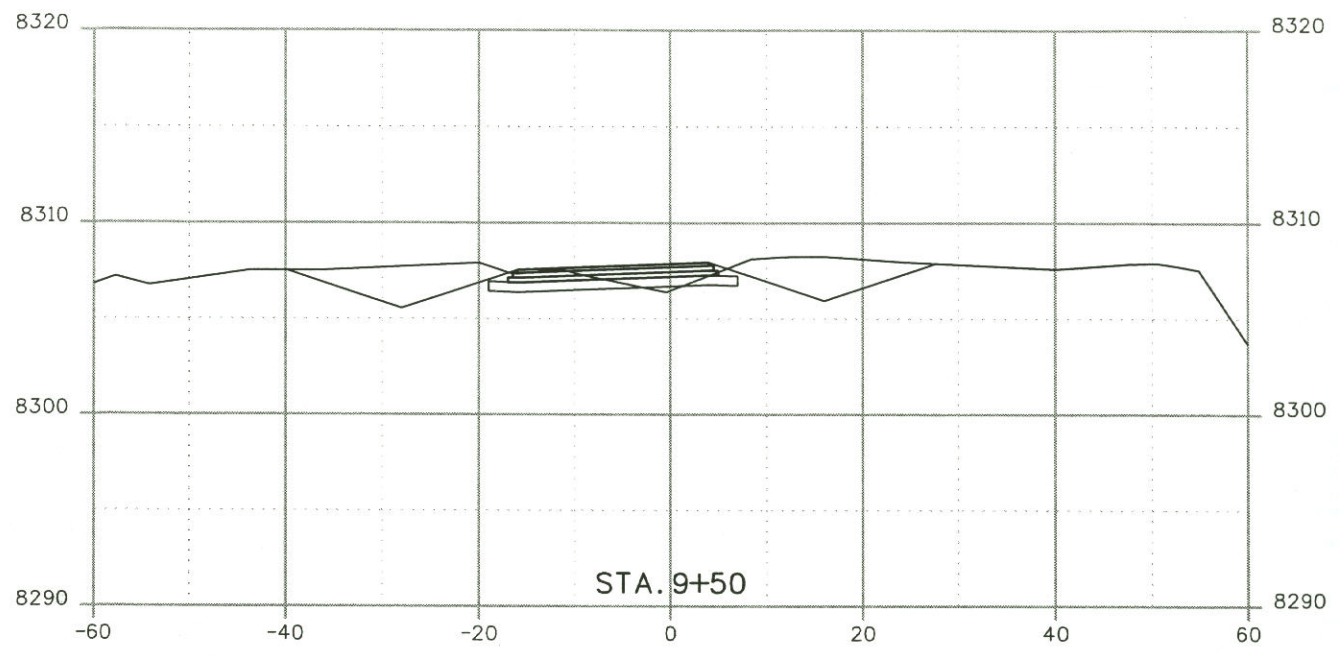

Print Date: 6/16/2010		<table border="1"> <thead> <tr> <th colspan="3">Sheet Revisions</th> </tr> <tr> <th>Date:</th> <th>Comments</th> <th>Init.</th> </tr> </thead> <tbody> <tr><td> </td><td> </td><td> </td></tr> <tr><td> </td><td> </td><td> </td></tr> <tr><td> </td><td> </td><td> </td></tr> <tr><td> </td><td> </td><td> </td></tr> </tbody> </table>			Sheet Revisions			Date:	Comments	Init.													As Constructed		EMPIRE CROSSOVER		Project No./Code	
Sheet Revisions																												
Date:	Comments	Init.																										
File Name: XS CrossOverWest.dgn		No Revisions:		Project Number																								
Horiz. Scale: 1:20 Vert. Scale: As Noted		Revised:		Designer: XXXXXXXX	Structure X-XX-XX	Code																						
Unit Information Unit Leader Initials		Void:		Detailer: XXXXXXXX	Numbers X-XX-XX	Sheet Number XXX																						
				Sheet Subset: XXXXXXXX	Subset Sheets: XXX of XXX																							

J:\Transportation\WV\3706\1-70 Contraflow Lane\Project 3706\Design\Drawings\Cross_Sections\XS CrossOverWest.dgn

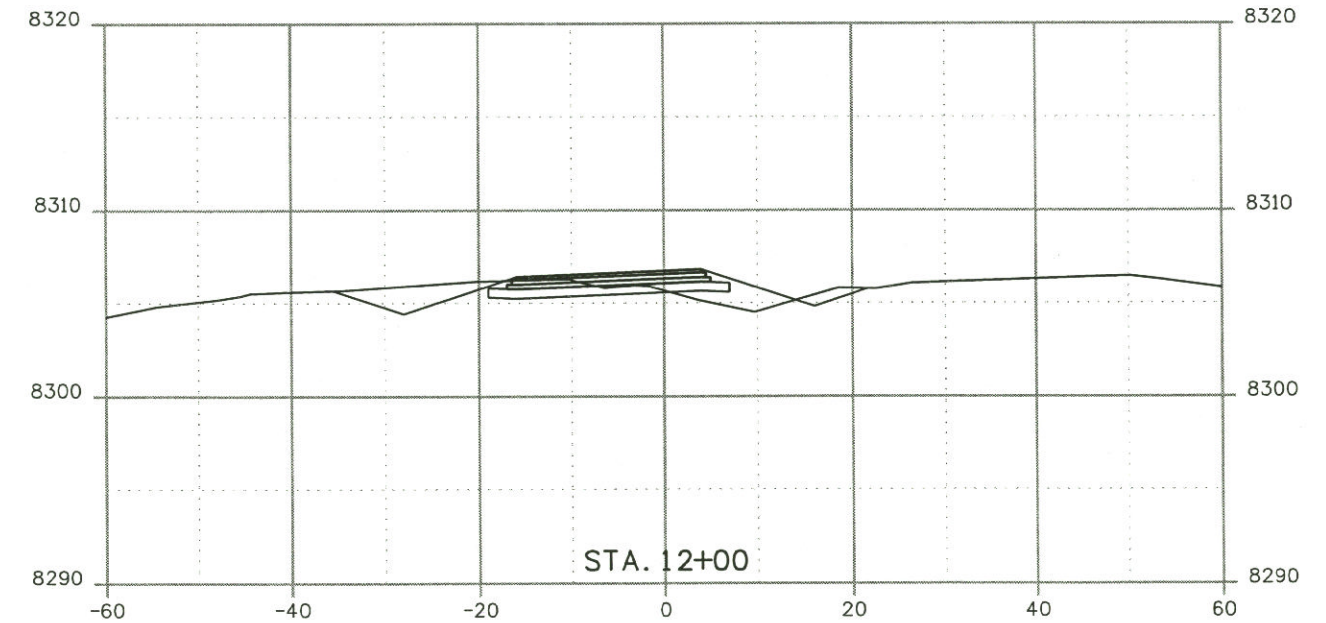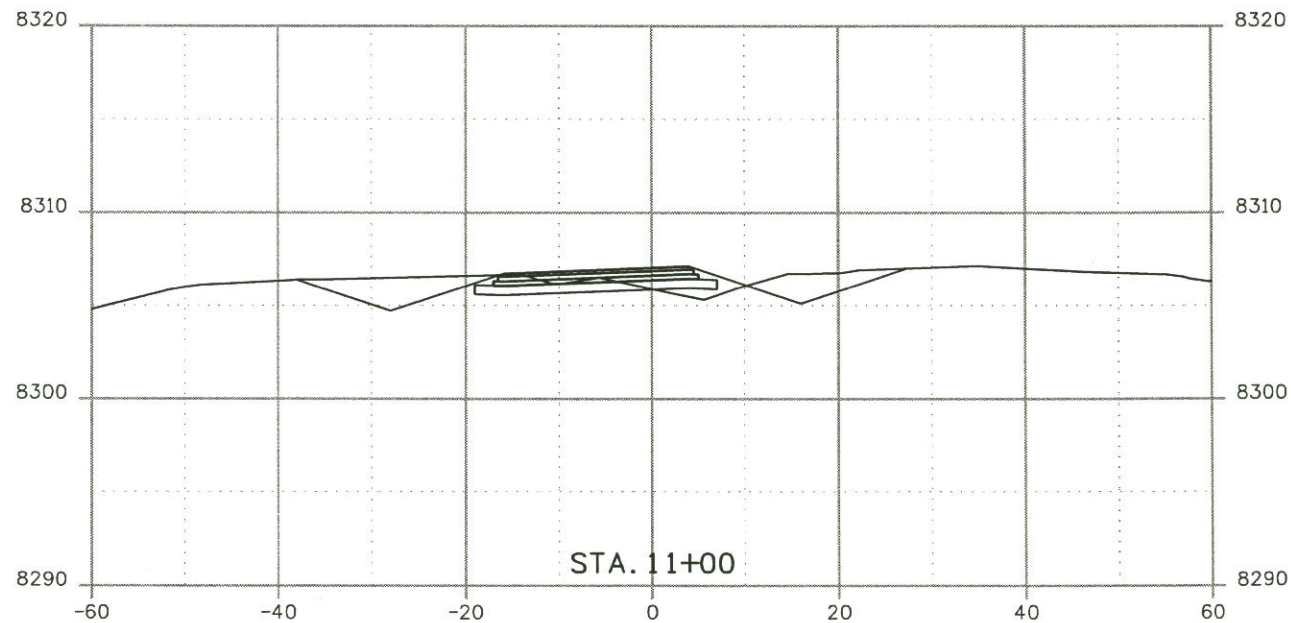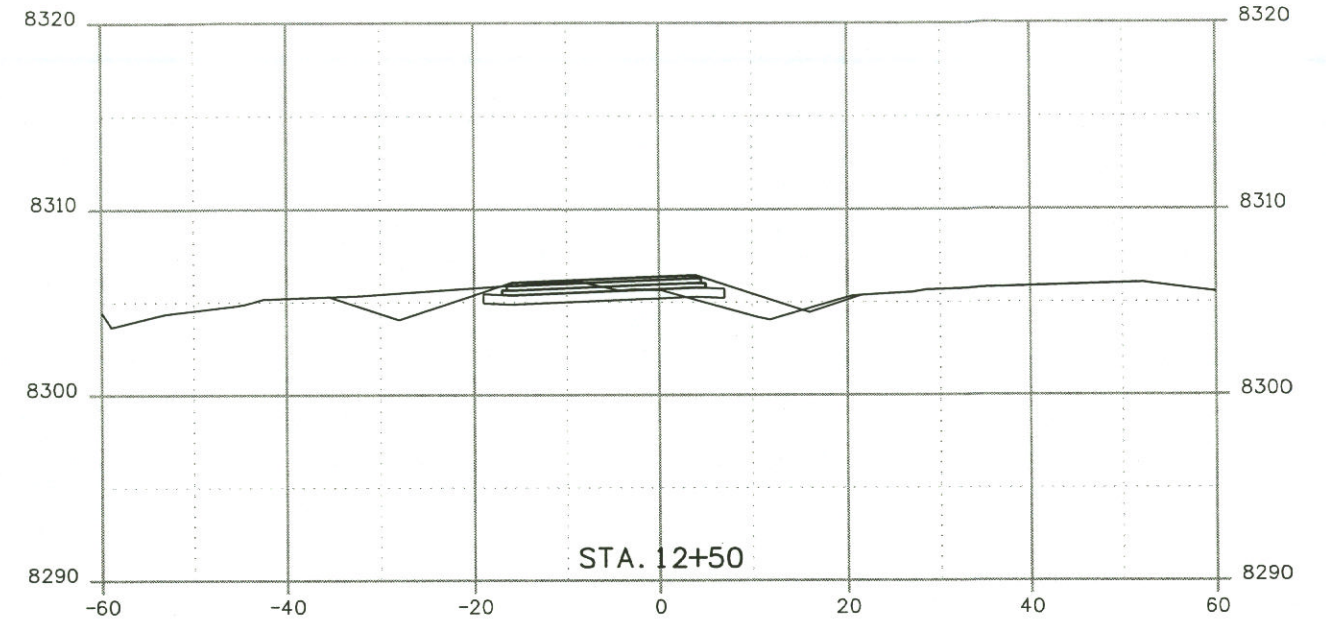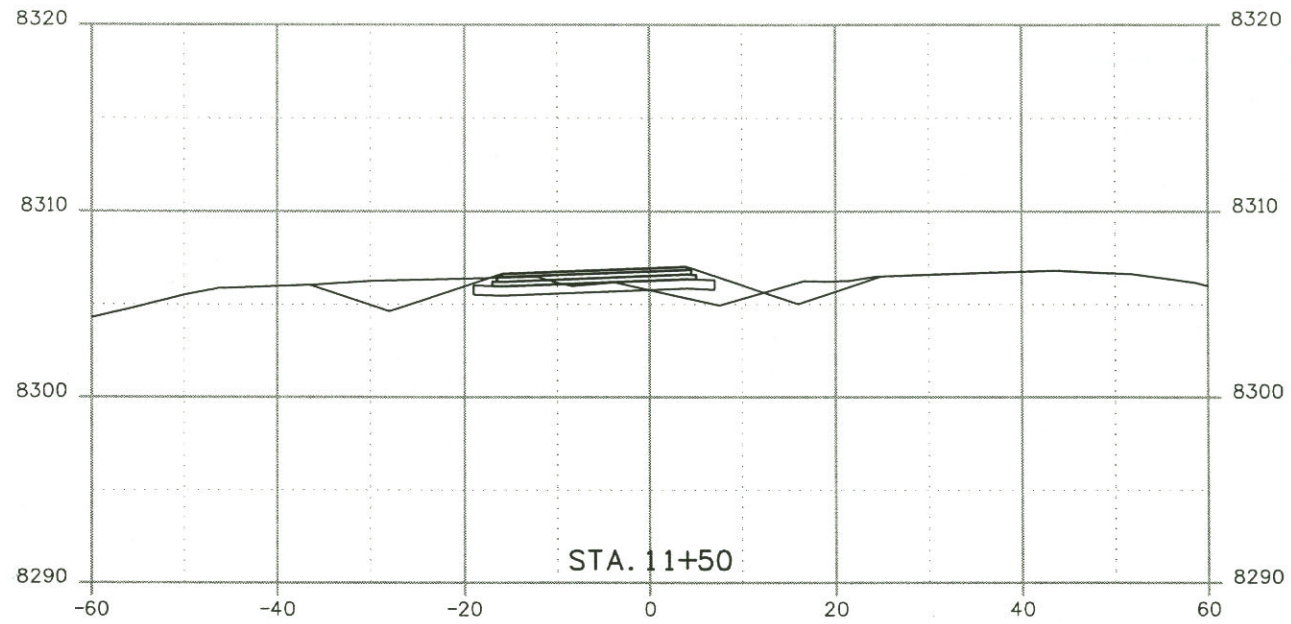


Print Date: 6/16/2010	
File Name: XS CrossOverWest.dgn	
Horiz. Scale: 1:20.6244	Vert. Scale: As Noted
Unit Information	Unit Leader Initials

Sheet Revisions		
Date:	Comments	Init.

R-X
000

As Constructed	EMPIRE CROSSOVER		Project No./Code
	No Revisions:		Project Number
	Revised:	Designer: XXXXXXXX	Structure X-XX-XX
	Void:	Detailer: XXXXXXXX	Numbers X-XX-XX
	Sheet Subset: XXXXXXXX	Subset Sheets: XXX of XXX	Code
			Sheet Number XXX

naszkowskar 3:08:06 PM J:_Transportation\WYXW3706\I-70 Contraflow Lane_Project 3706\Design\Drawings\Cross_Sections\XS CrossOverWest.dgn

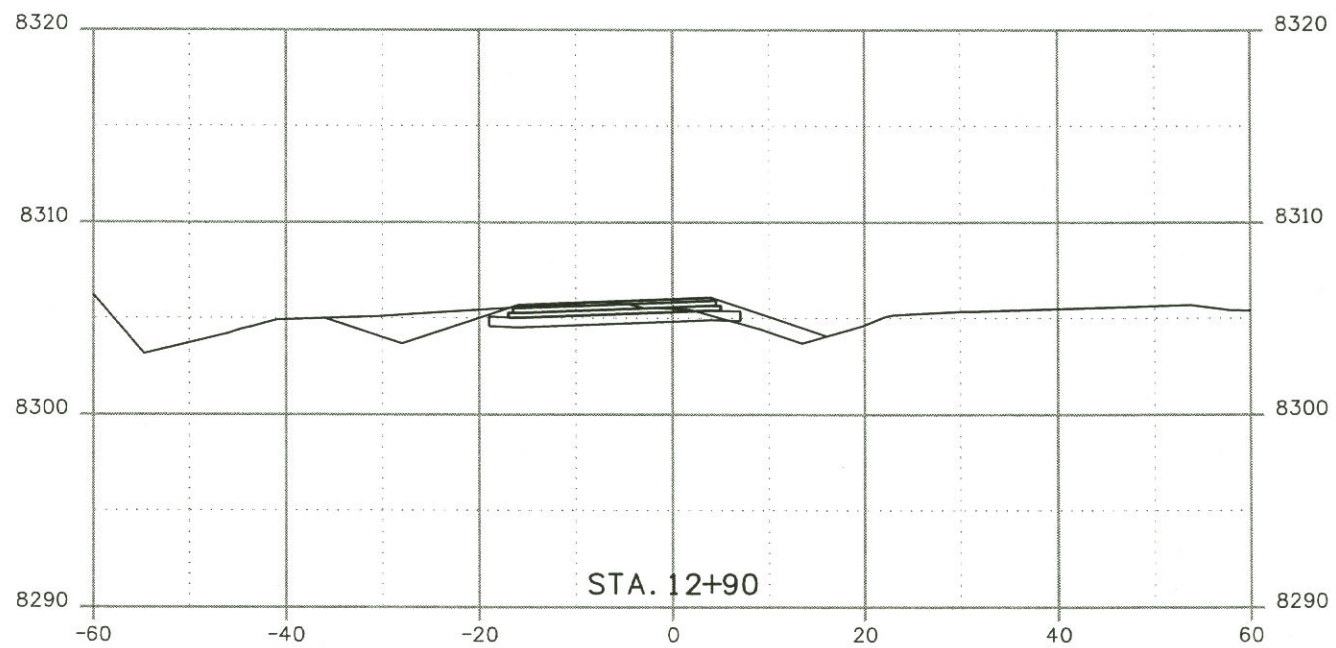


Print Date: 6/16/2010	
File Name: XS CrossOverWest.dgn	
Horiz. Scale: 1:20	Vert. Scale: As Noted
Unit Information	Unit Leader Initials

Sheet Revisions		
Date:	Comments	Init.

As Constructed
No Revisions:
Revised:
Void:


EMPIRE CROSSOVER			
Designer: XXXXXXXX	Structure Numbers	X-XX-XX	X-XX-XX
Detailer: XXXXXXXX			
Sheet Subset: XXXXXXXX	Subset Sheets: XXX of XXX		

Project No./Code	
Project Number	
Code	
Sheet Number	XXX

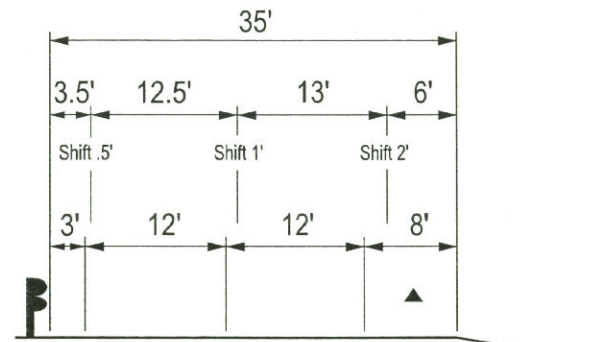


▲ Outside shoulder to be field verified


Existing Typical/Roadway Width with Future Striping Offset

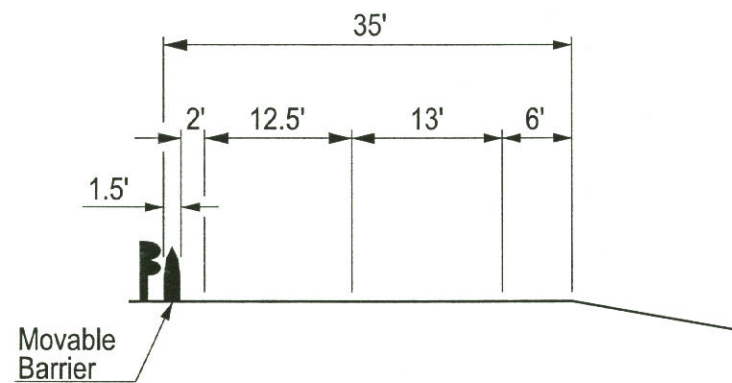

Non Operating Proposed Contraflow Typical

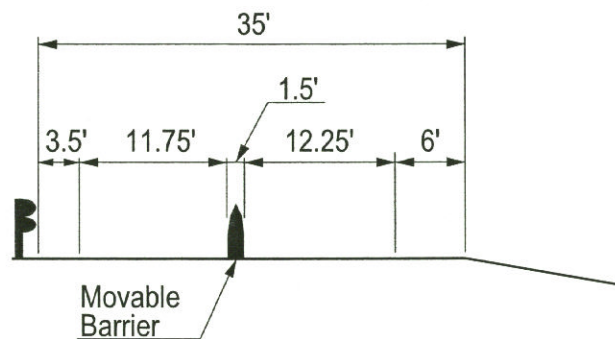


Operating Contraflow Typical

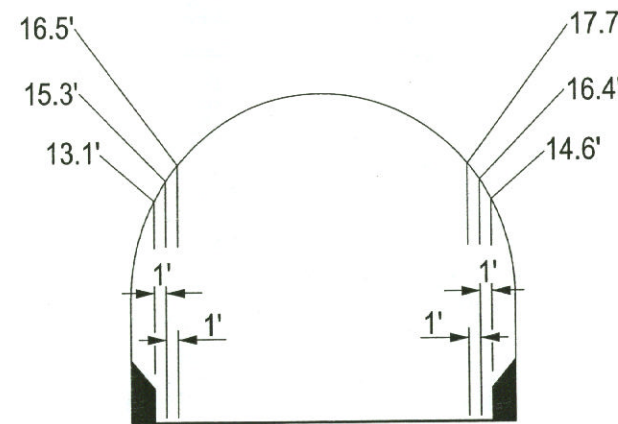


Tunnel Height


Note:
Yellow Reflector Required on Both Sides of Barrier

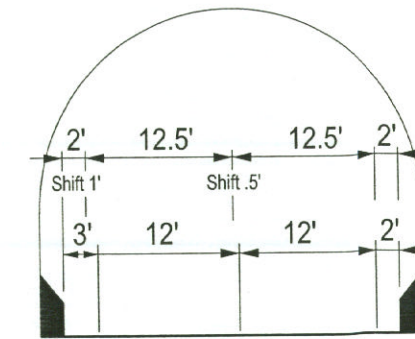

Existing Typical with Future Striping Offset

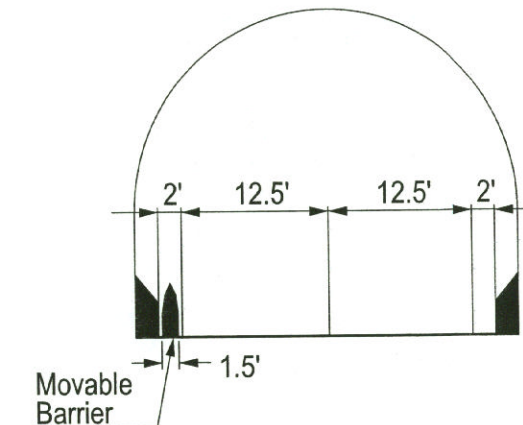



Non Operating Proposed Contraflow Typical

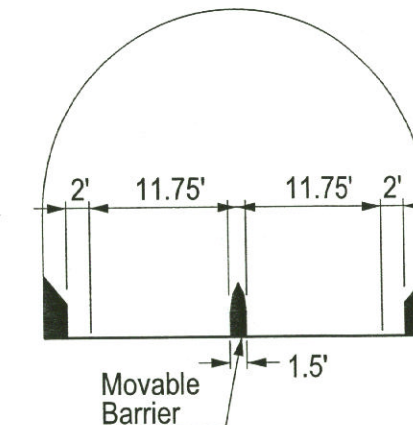

Operating Contraflow Typical

Computer File Information		Index of Revisions		Colorado Department of Transportation  Room 288 2000 S. Holly St. Denver, CO 80222 Phone: 303-757-9256 FAX: 303-757-9053	As Constructed		Project No./Code		
Creation Date:	Initials: _____	_____	_____		No Revisions: _____			_____	
Last Modification Date:	Initials: _____	_____	_____		Revised: _____			STRUCNUM1 _____	
Full Path:	_____	_____	_____		Void: _____	Designer: _____	DRWNUM1	STRUCNUM2 _____	
Drawing File Name:	Units: English	_____	_____			Detailer: _____	Drawing Number: of _____	Sheet Number _____	

Krogmanjr 11:19:37 PM J:_Transportation\WV\3706\I-70 Contralflow Lane\Project 3706\Design\Drawings\3706DES_PnPO2_2D.dgn

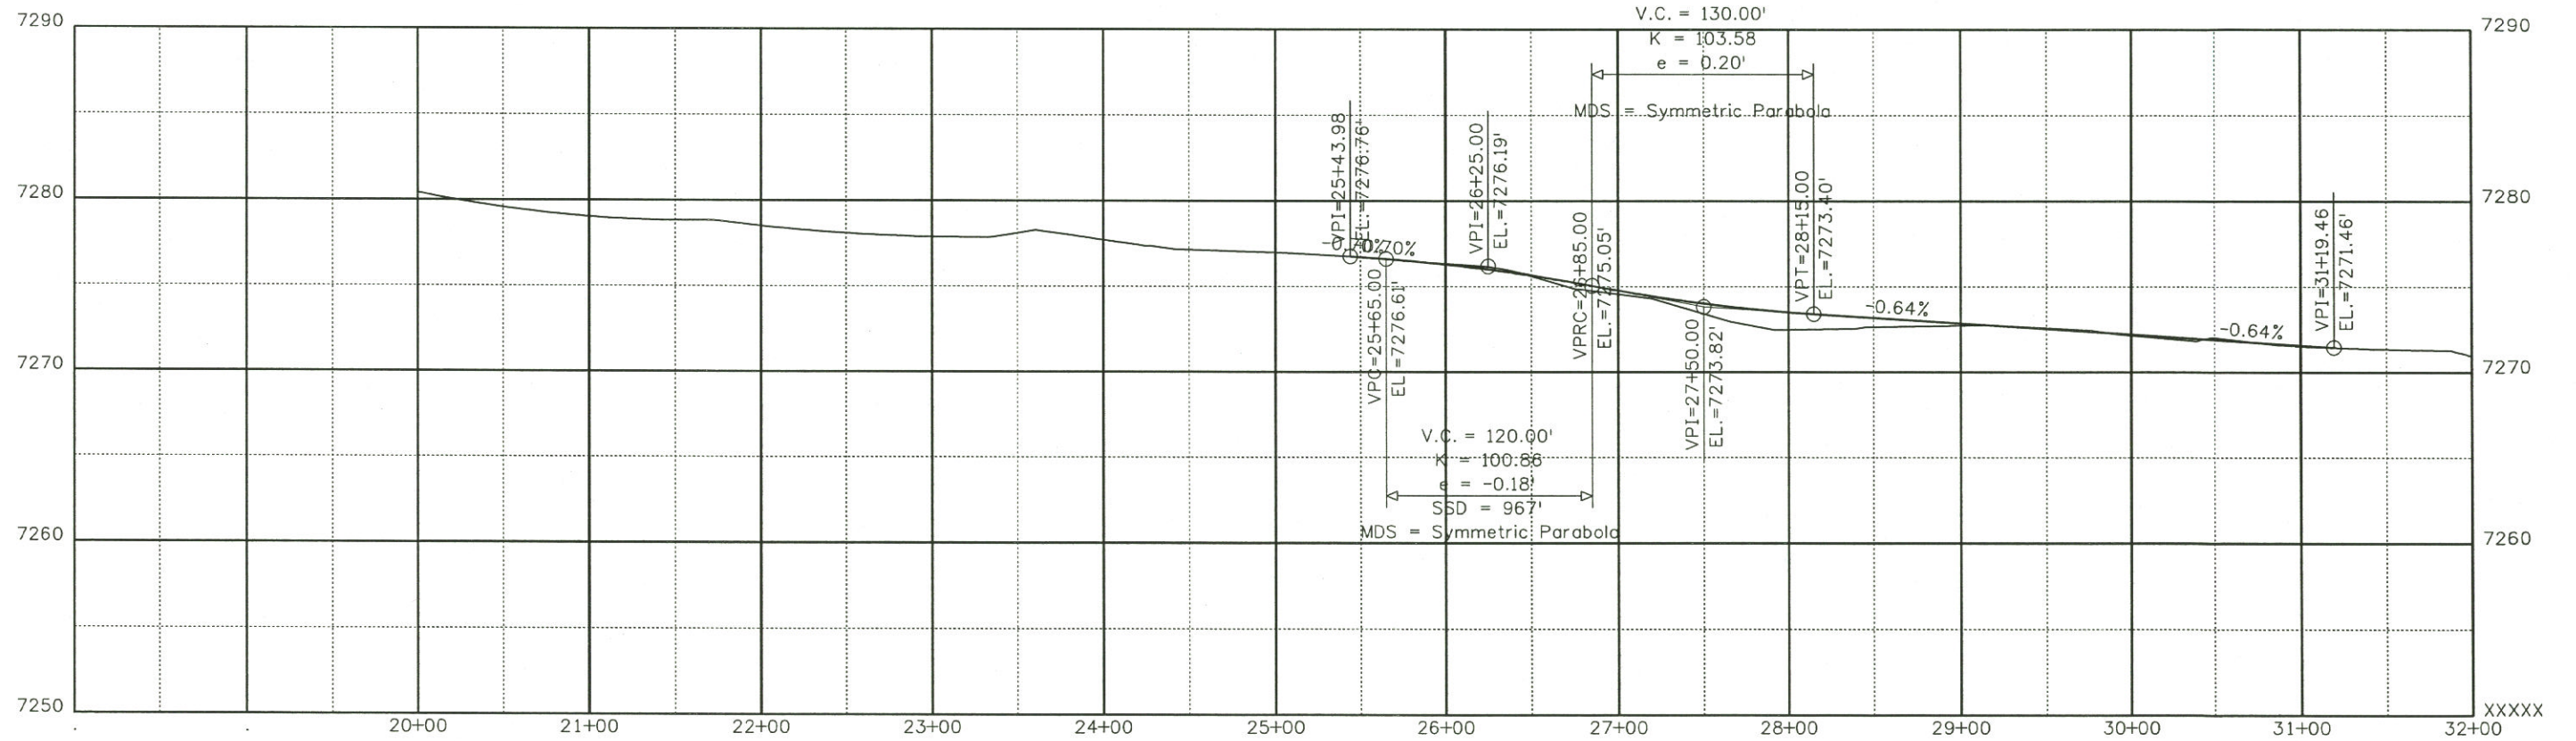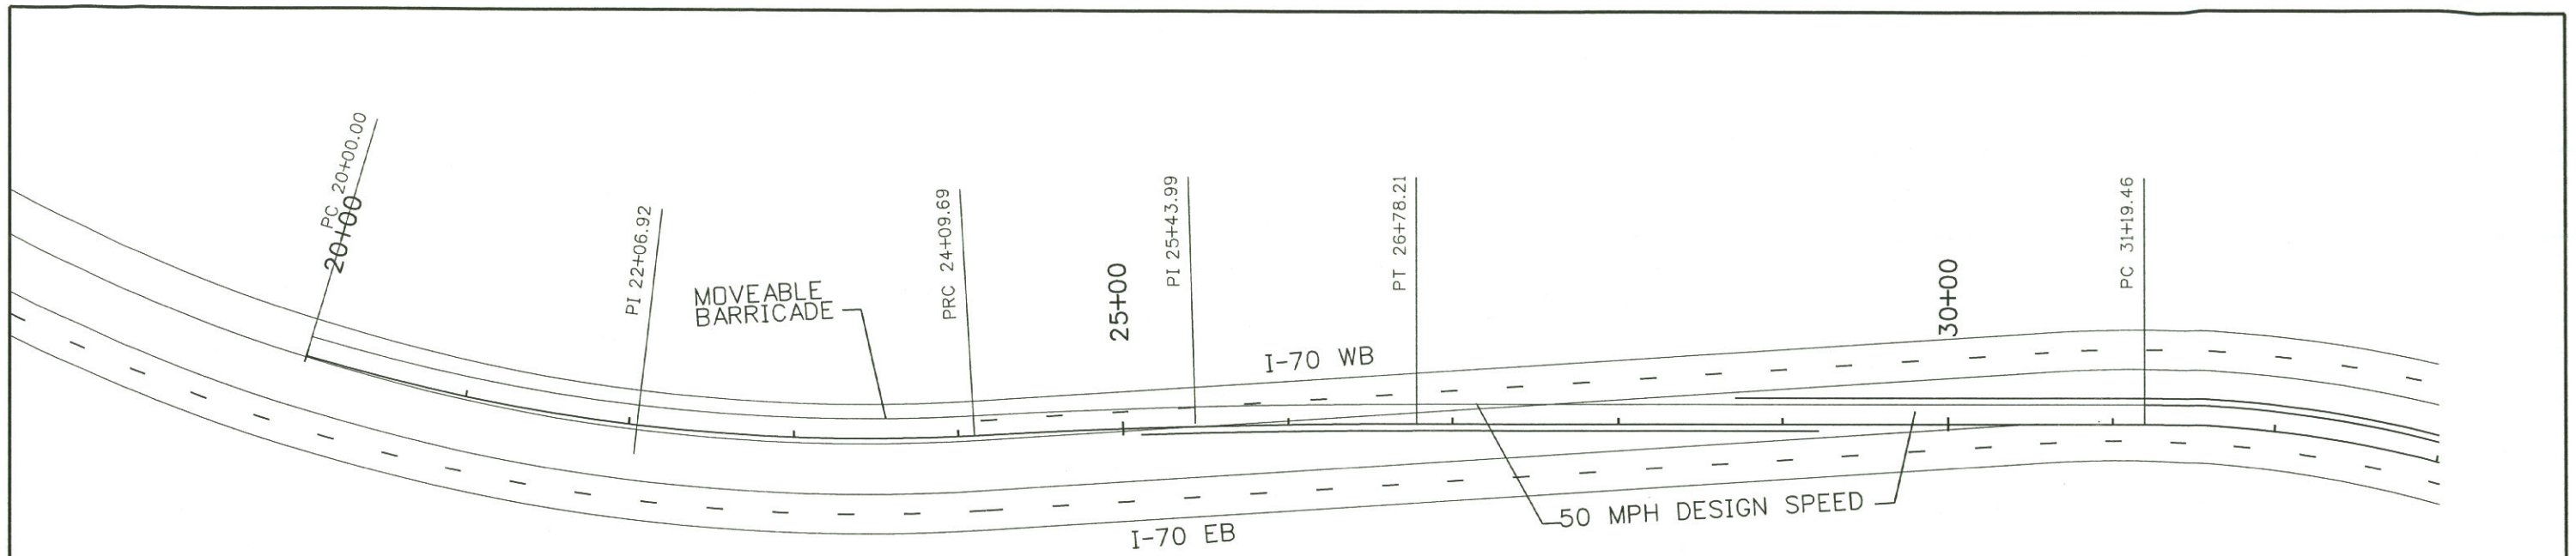

Print Date: 8/12/2010	
File Name: 3706DES_PnPO2_2D.dgn	
Horiz. Scale: 1:100	Vert. Scale: As Noted
Unit Information	Unit Leader Initials



Sheet Revisions		
Date:	Comments	Init.

As Constructed	No Revisions:
Revised:	Void:

FLOYD HILL CROSSOVER PLAN AND PROFILE			
Designer:	XXXXXXXX	Structure Numbers:	X-XX-XX
Detailer:	XXXXXXXX	Subset Sheets:	XXX of XXX
Sheet Subset:	XXXXXXXX		



Project No./Code	
Project Number	
Code	
Sheet Number	XXX

krogmanjr 1:22:58 PM J:\Transportation\WXXW3706\1-70 Contraflow Lane\Project 3706\Design\Drawings\3706DES_PnP03_2D.dgn

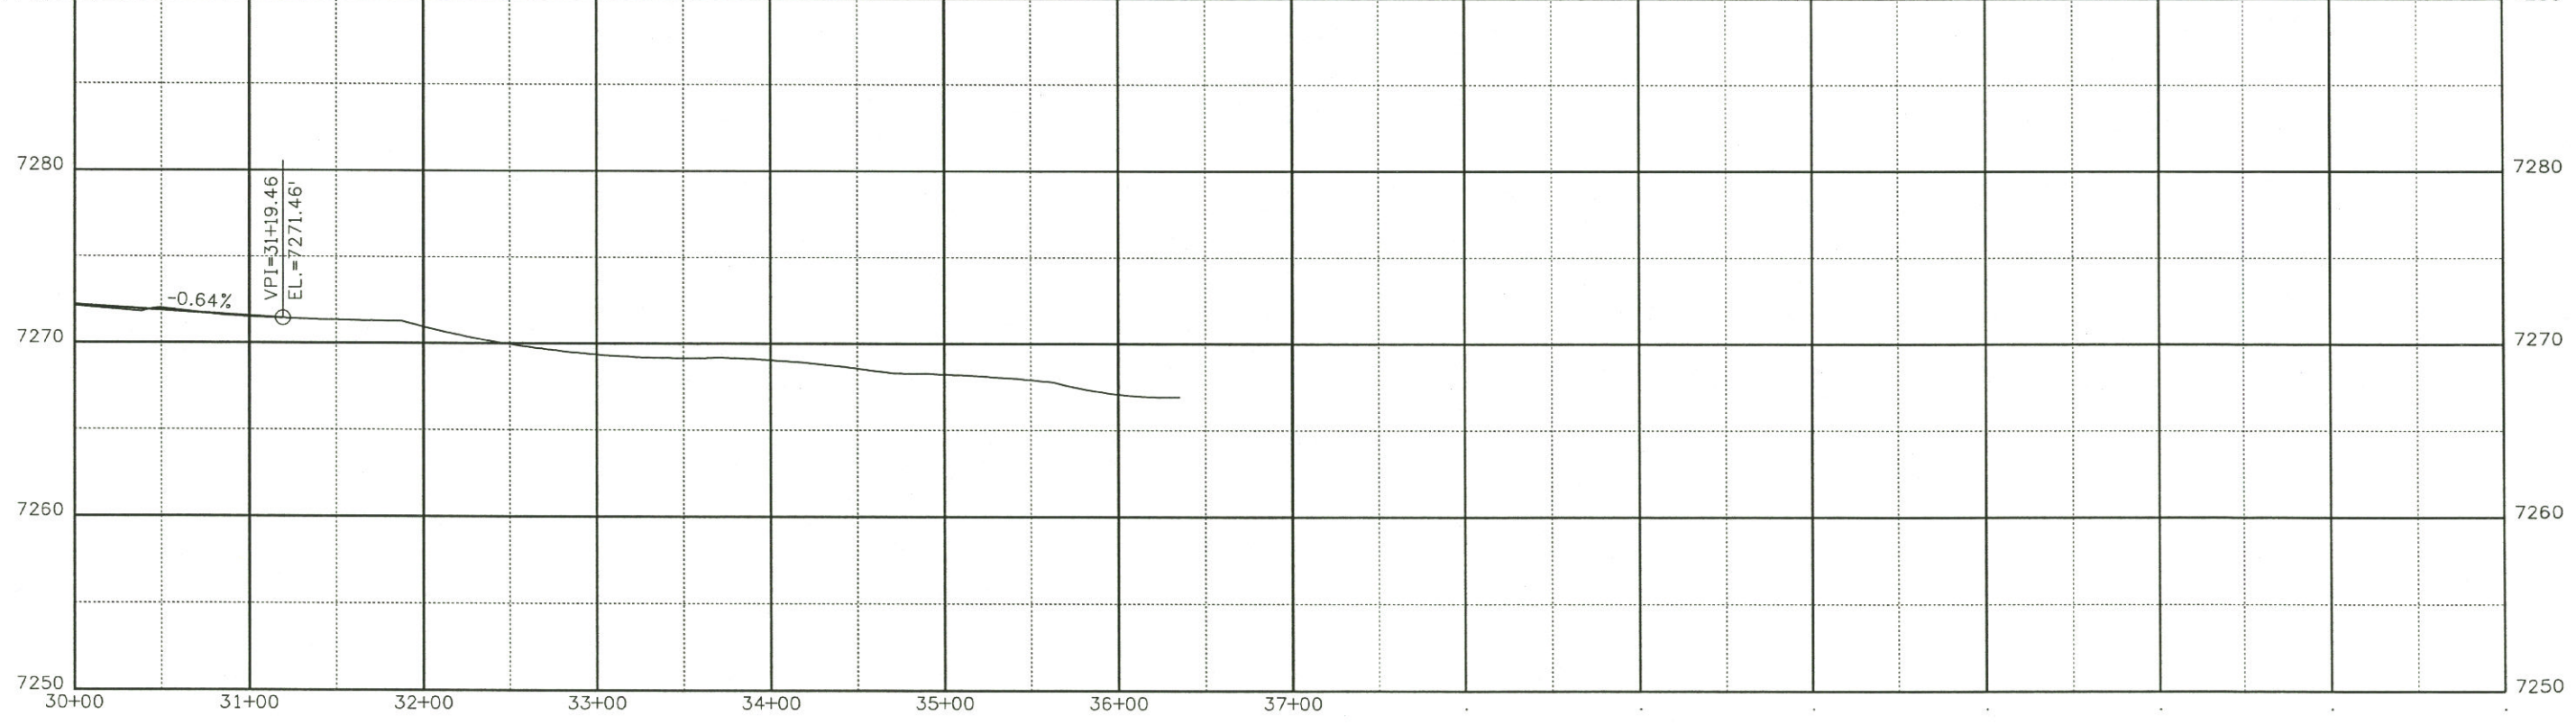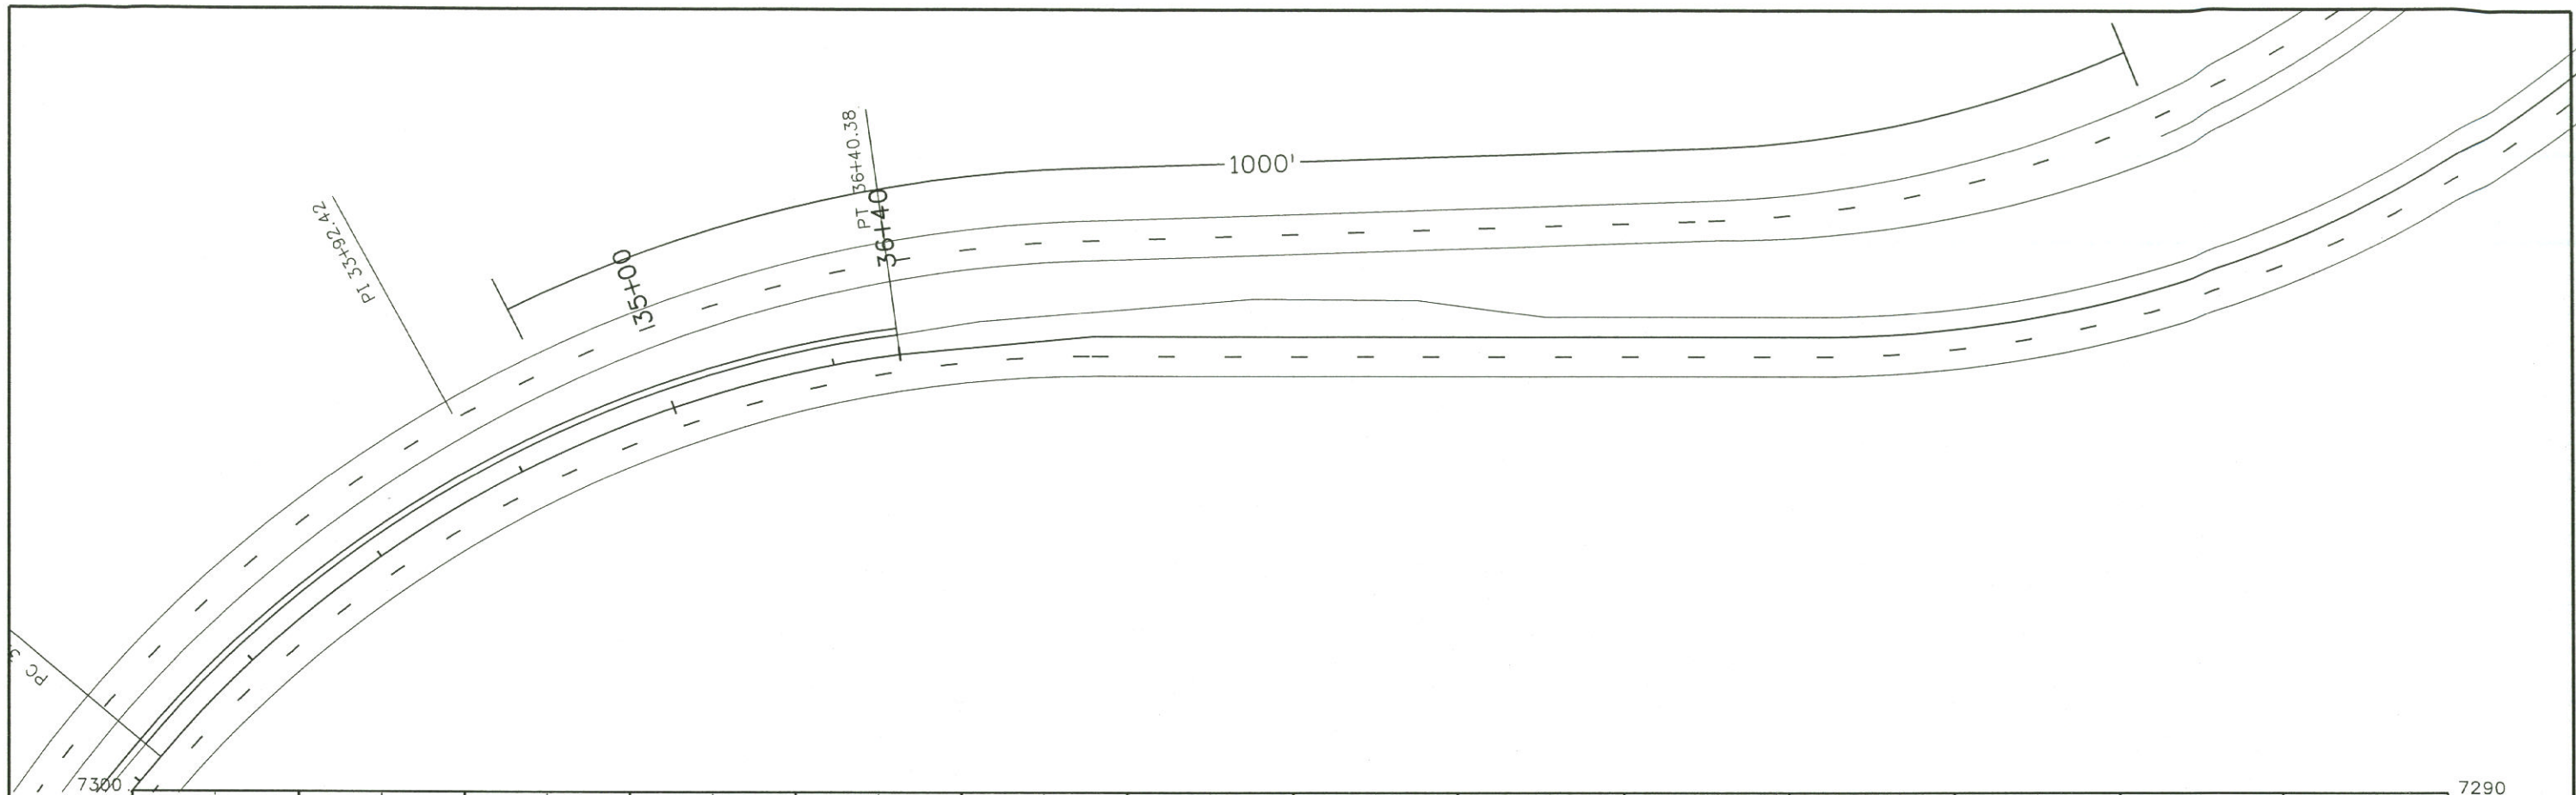

Print Date: 8/12/2010		<table border="1"> <thead> <tr> <th colspan="3">Sheet Revisions</th> </tr> <tr> <th>Date:</th> <th>Comments</th> <th>Init.</th> </tr> </thead> <tbody> <tr> <td> </td> <td> </td> <td> </td> </tr> <tr> <td> </td> <td> </td> <td> </td> </tr> <tr> <td> </td> <td> </td> <td> </td> </tr> </tbody> </table>			Sheet Revisions			Date:	Comments	Init.										As Constructed		<table border="1"> <tr> <th colspan="4">FLOYD HILL CROSSOVER PLAN AND PROFILE</th> </tr> <tr> <td colspan="2">No Revisions:</td> <td colspan="2">Structure</td> </tr> <tr> <td colspan="2">Revised:</td> <td>Designer: XXXXXXXX</td> <td>X-XX-XX</td> </tr> <tr> <td colspan="2">Void:</td> <td>Detailer: XXXXXXXX</td> <td>X-XX-XX</td> </tr> <tr> <td colspan="2"> </td> <td>Sheet Subset: XXXXXXXX</td> <td>Subset Sheets: XXX of XXX</td> </tr> </table>		FLOYD HILL CROSSOVER PLAN AND PROFILE				No Revisions:		Structure		Revised:		Designer: XXXXXXXX	X-XX-XX	Void:		Detailer: XXXXXXXX	X-XX-XX			Sheet Subset: XXXXXXXX	Subset Sheets: XXX of XXX	Project No./Code	
Sheet Revisions	
Date:	Comments	Init.	
FLOYD HILL CROSSOVER PLAN AND PROFILE	
No Revisions:		Structure	
Revised:		Designer: XXXXXXXX	X-XX-XX	
Void:		Detailer: XXXXXXXX	X-XX-XX	
		Sheet Subset: XXXXXXXX	Subset Sheets: XXX of XXX	
File Name: 3706DES_PnP03_2D.dgn				Project Number	
Horiz. Scale: 1:100				Code	
Unit Information				Sheet Number XXX	
Unit Leader Initials	

krogmanjr 1:24:32 PM J:_Transportation\WXXW3706\1-70 Contraflow Lane\Project 3706\Design\Drawings\Cross_Sections\XS CrossOverEast.dgn

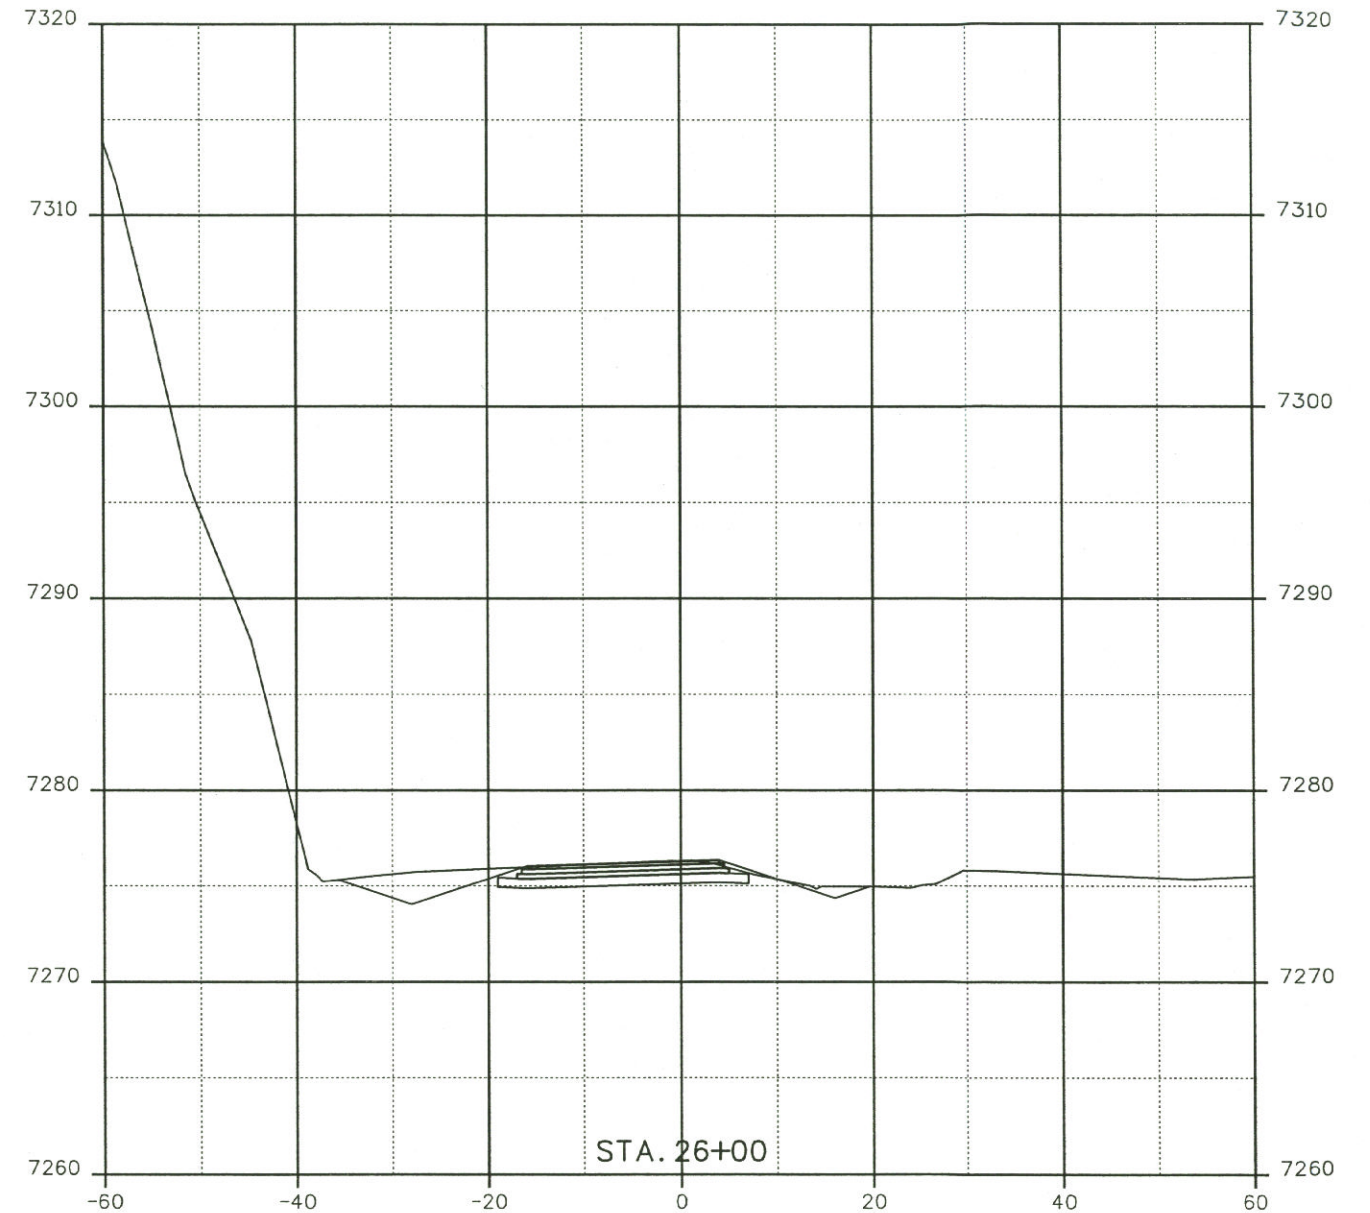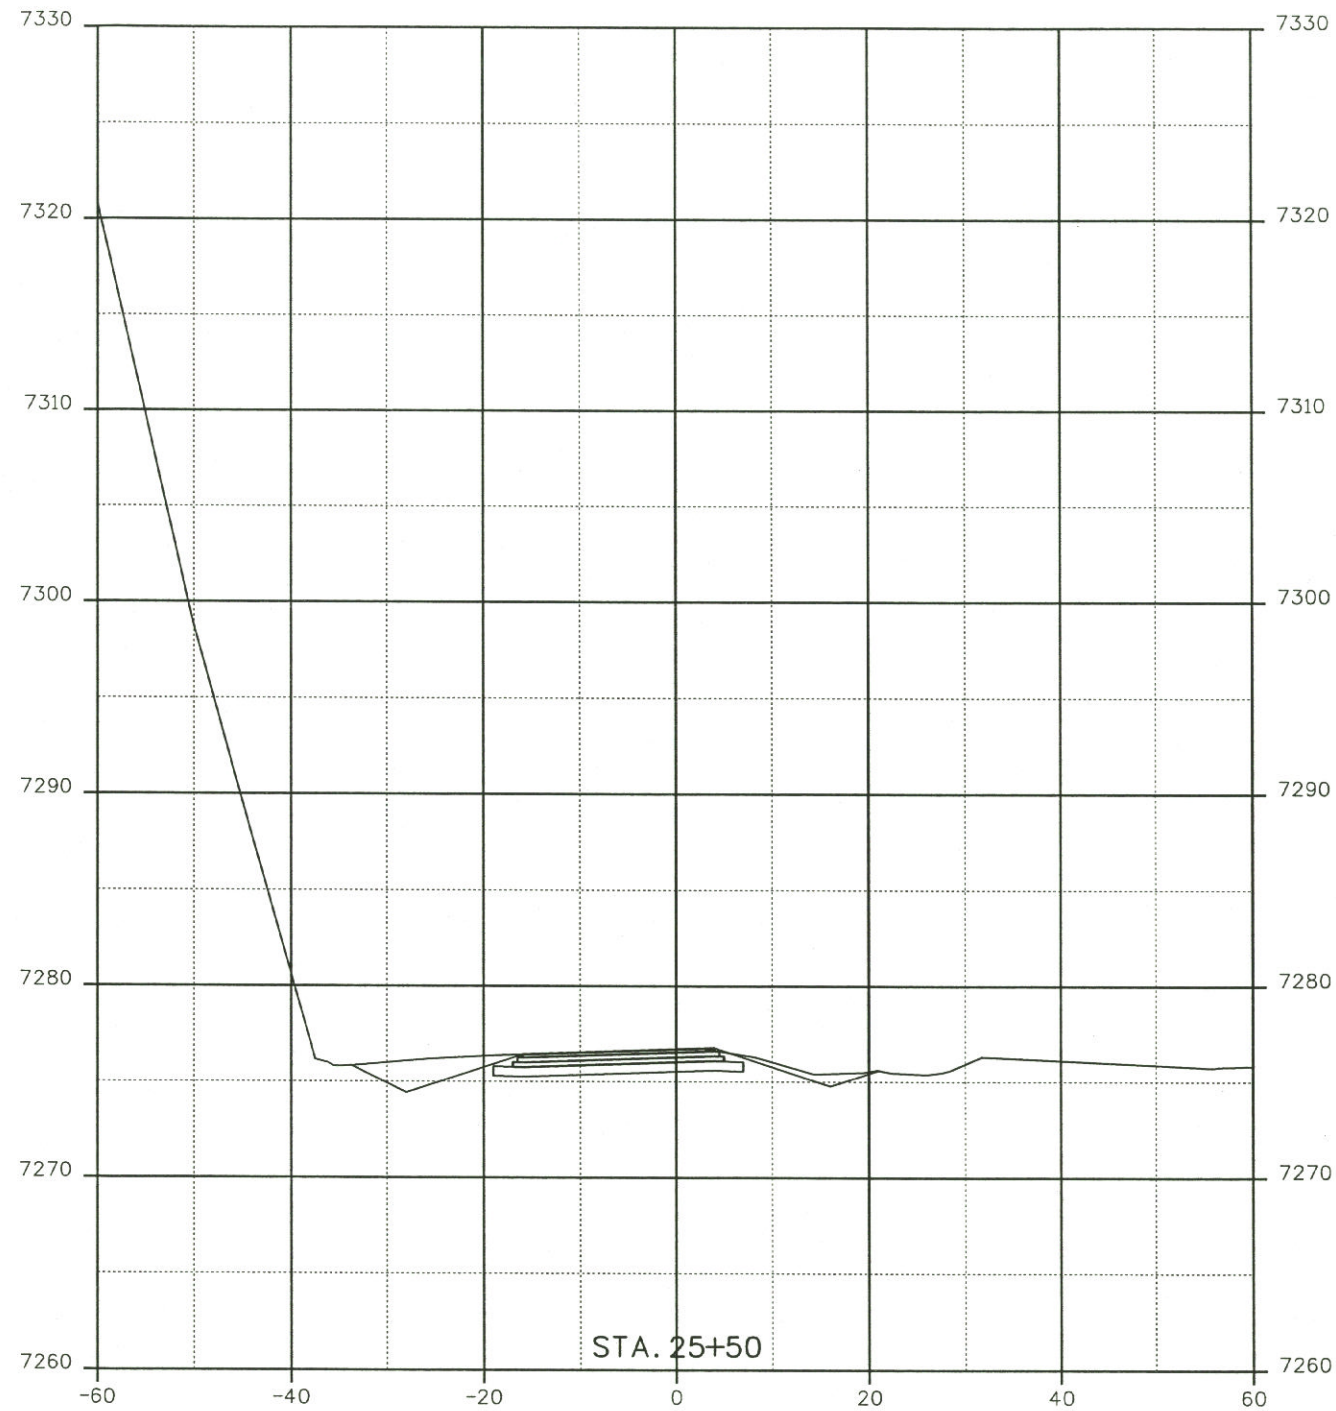

Print Date: 8/12/2010
 File Name: XS CrossOverEast.dgn
 Horiz. Scale: 1:20 Vert. Scale: As Noted
 Unit Information Unit Leader Initials

Sheet Revisions		
Date:	Comments	Init.

R-X
 0000



As Constructed
 No Revisions:
 Revised:
 Void:

FLOYD HILL CROSSOVER

Designer: XXXXXXXX	Structure Numbers: X-XX-XX
Detailer: XXXXXXXX	Structure Numbers: X-XX-XX
Sheet Subset: XXXXXXXX	Subset Sheets: XXX of XXX





Project No./Code
 Project Number
 Code
 Sheet Number XXX

krogmanjr 1:24:58 PM J:\Transportation\W\X\3706\I-70 Contraflow Lane\Project 3706\Design\Drawings\Cross_Sections\XS CrossOverEast.dgn

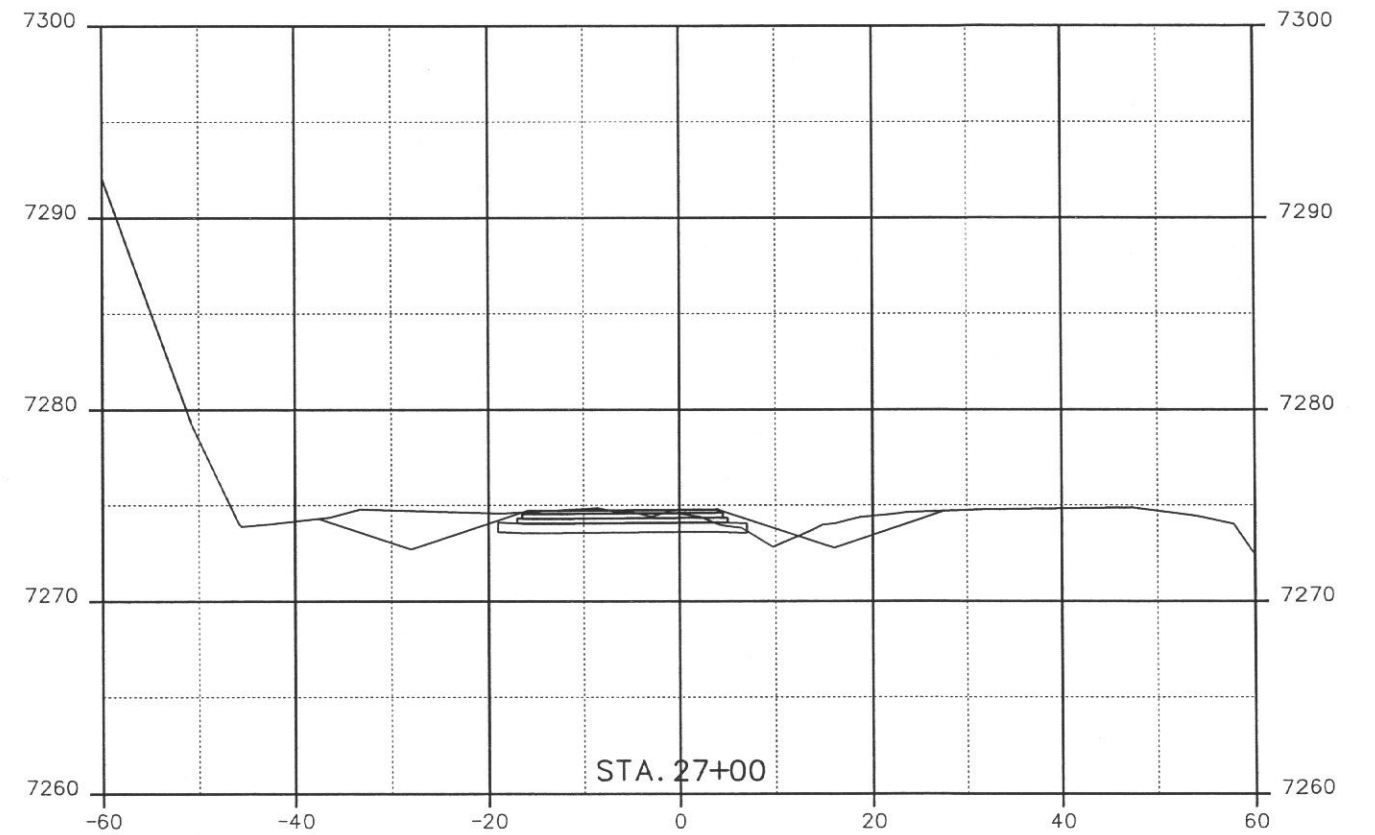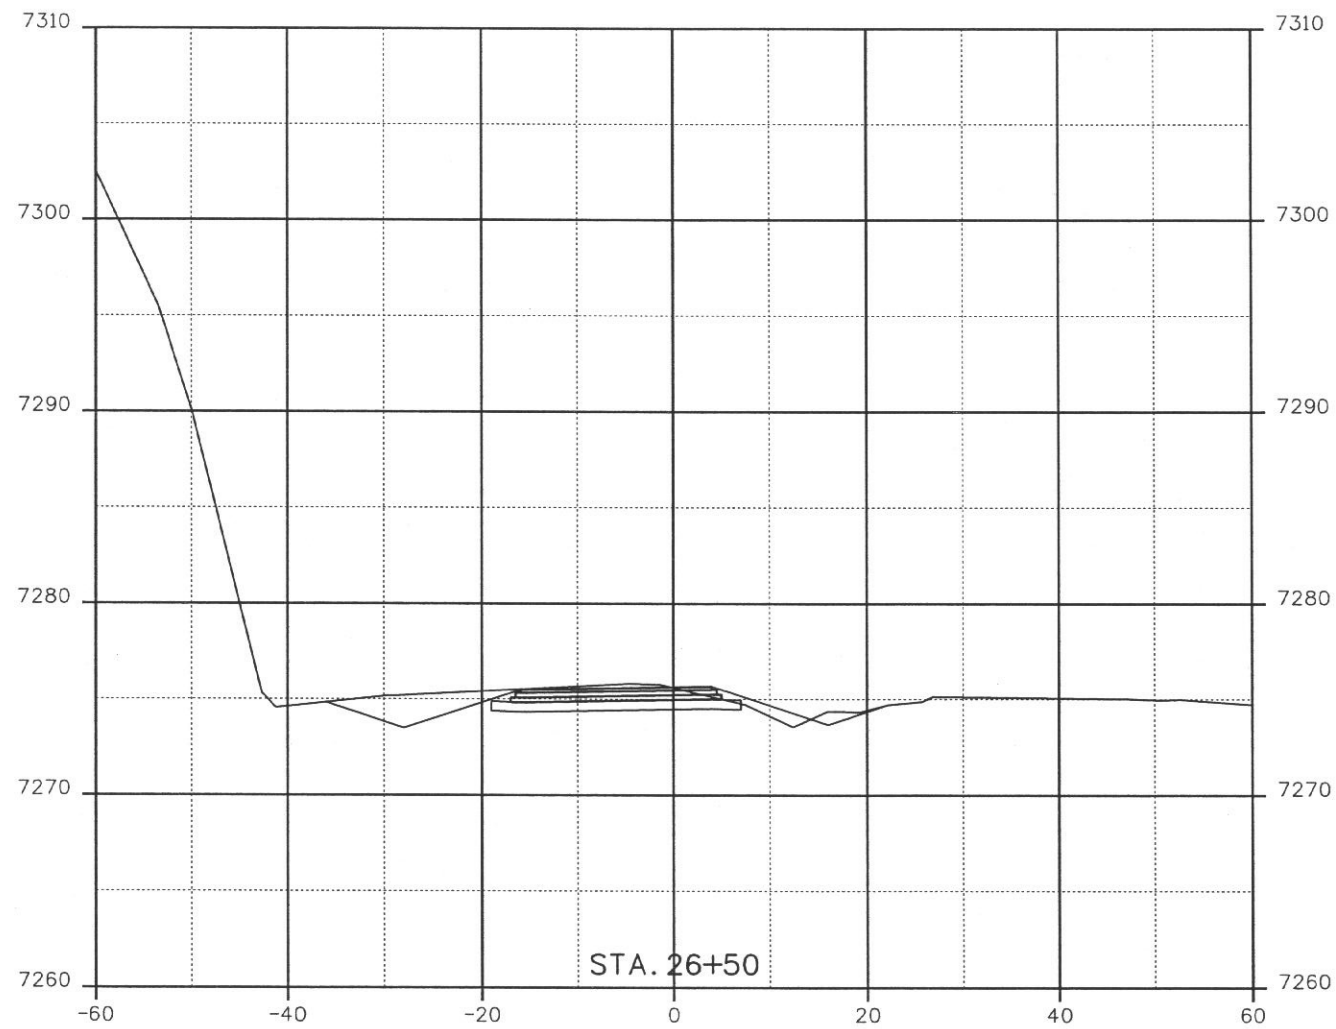

Print Date: 8/12/2010		Sheet Revisions			As Constructed		FLOYD HILL CROSSOVER		Project No./Code	
File Name: XS CrossOverEast.dgn					No Revisions:				Project Number	
Horiz. Scale: 1:20		Date:		Revised:		Designer: XXXXXXXX	Structure	Code		
Vert. Scale: As Noted		Comments		Void:		Detailer: XXXXXXXX	Numbers	X-XX-XX		
Unit Information		Init.				Sheet Subset: XXXXXXXX	Subset Sheets: XXX of XXX	Sheet Number XXX		
Unit Leader Initials										

krogmanjr 1:25:44 PM J:_Transportation\W\X\3706\1-70 Contraflow Lane\Project 3706\Design\Drawings\Cross_Sections\XS CrossOverEast.dgn

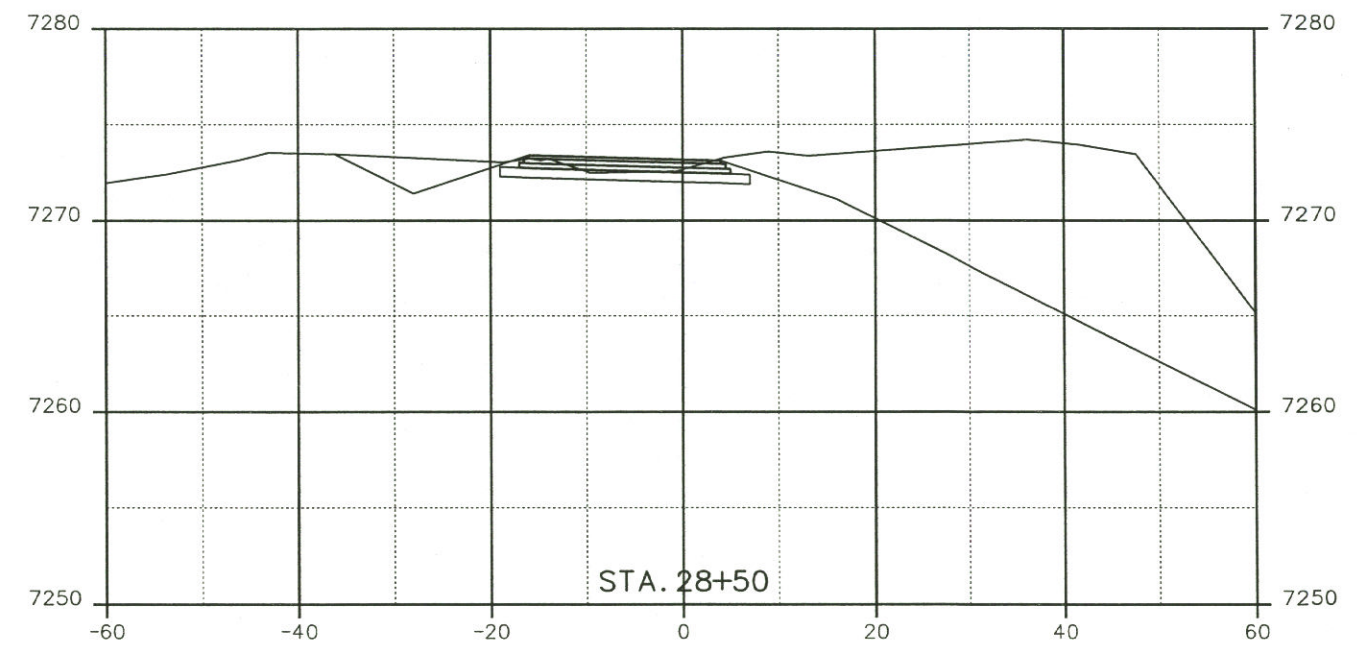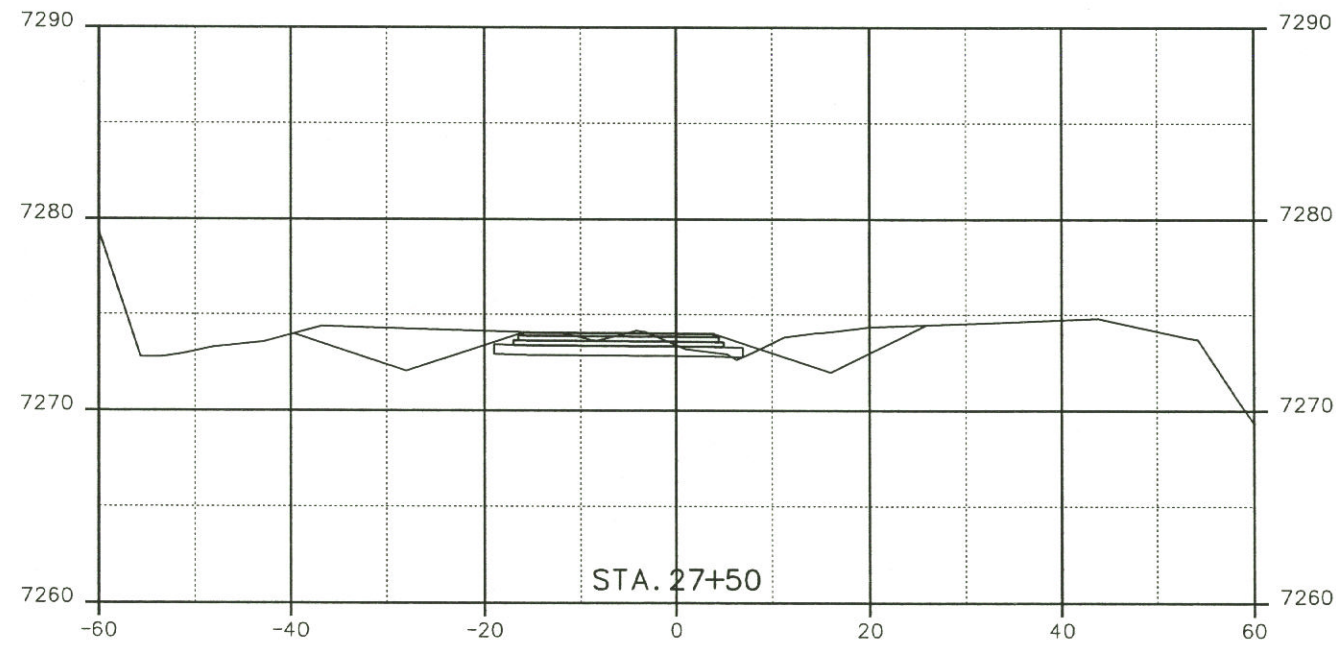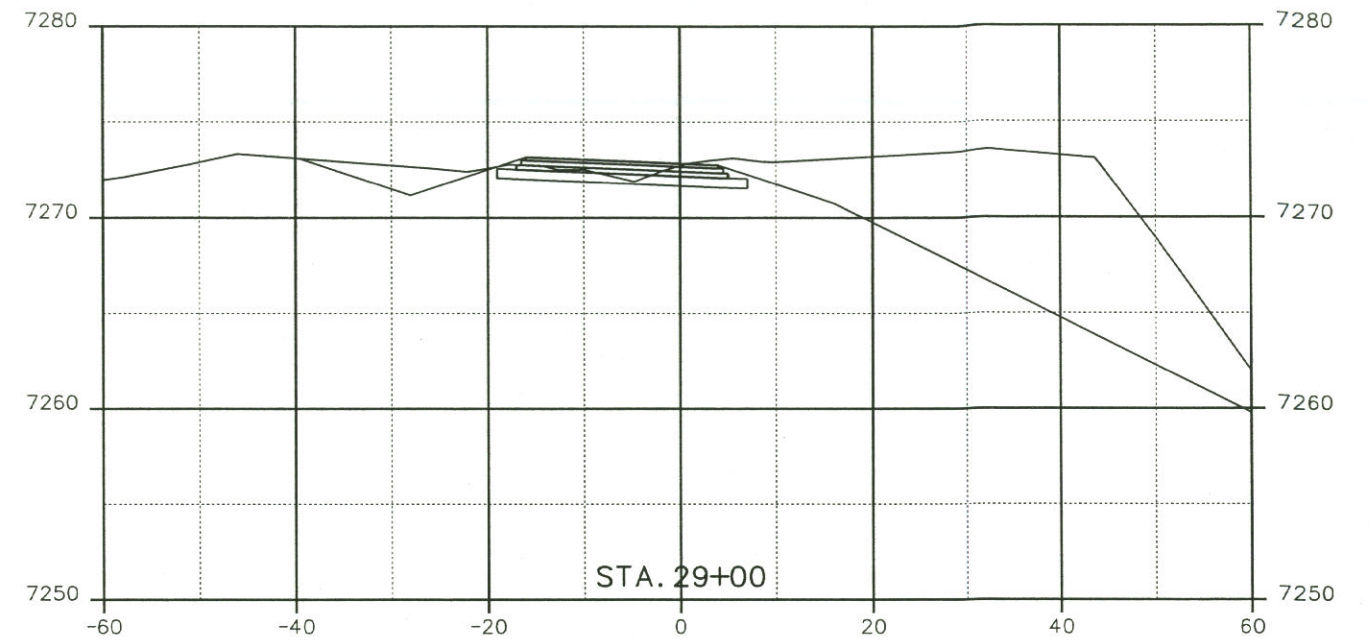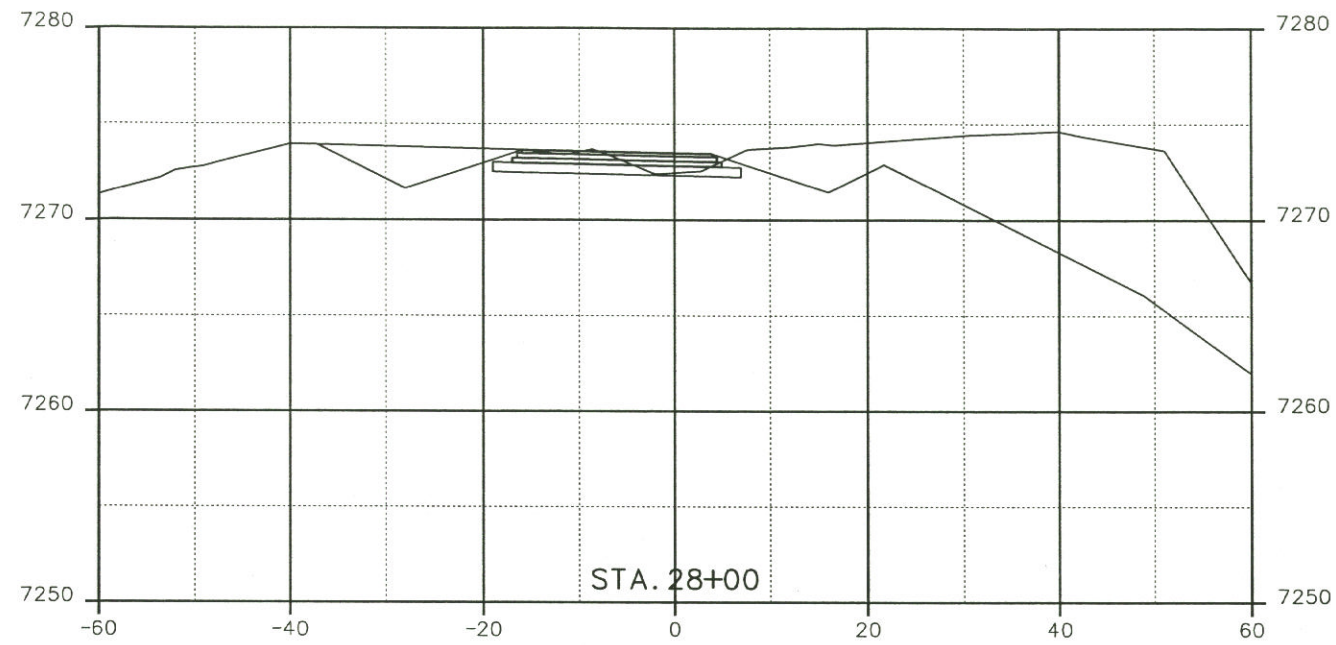

Print Date: 8/12/2010	
File Name: XS CrossOverEast.dgn	
Horiz. Scale: 1:20	Vert. Scale: As Noted
Unit Information	Unit Leader Initials



Sheet Revisions		
Date:	Comments	Init.

As Constructed	
No Revisions:	
Revised:	
Void:	

FLOYD HILL CROSSOVER			
Designer:	XXXXXXXX	Structure	X-XX-XX
Detailer:	XXXXXXXX	Numbers	X-XX-XX
Sheet Subset:	XXXXXXXX	Subset Sheets:	XXX of XXX



Project No./Code	
Project Number	
Code	
Sheet Number	XXX

krogmanjr 1:26:05 PM J:_Transportation\W\X\3706\1-70 Contrflow Lane\Project 3706\Design\Drawings\Cross_Sections\XS_CrossOverEast.dgn

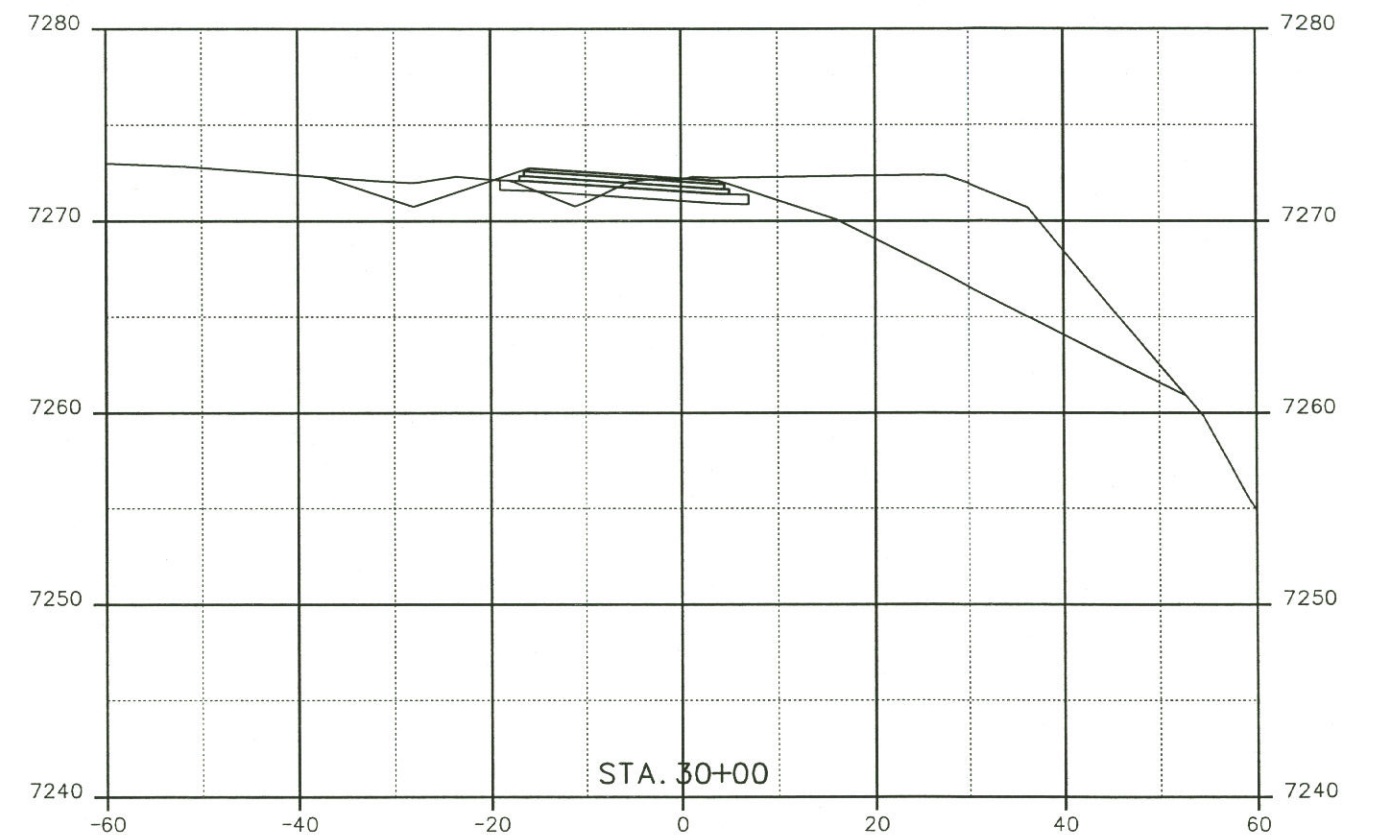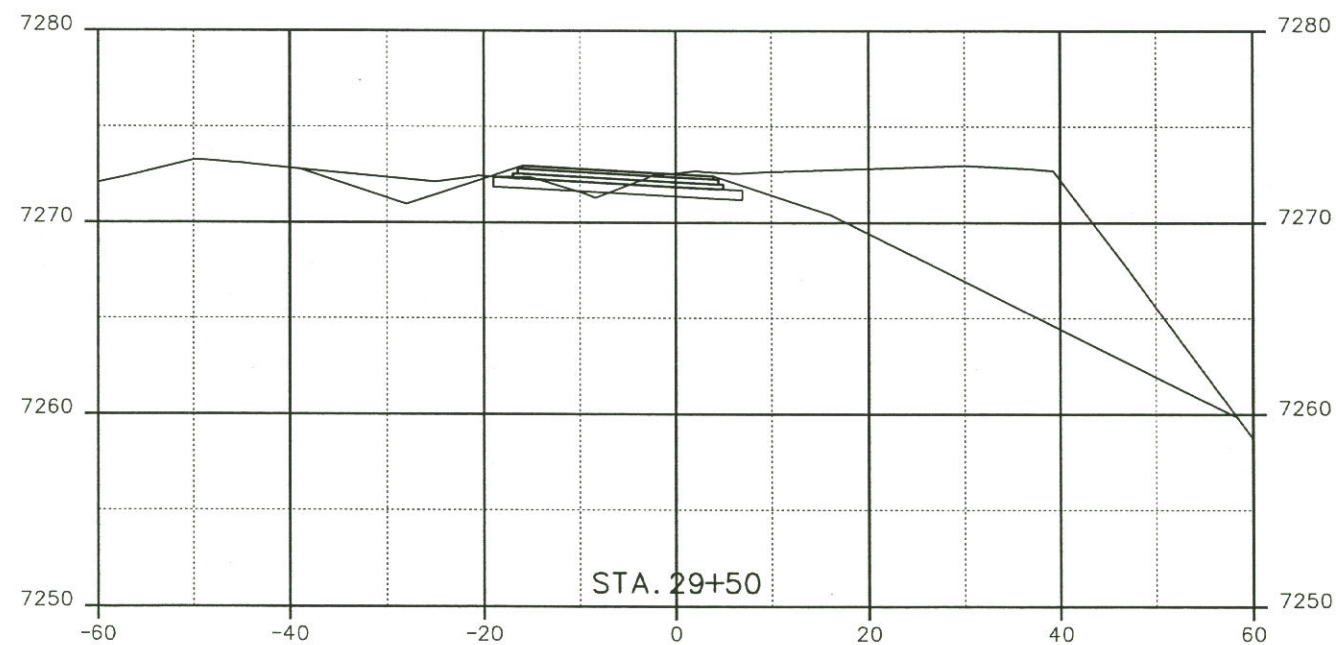


Print Date: 8/12/2010		Sheet Revisions			As Constructed		FLOYD HILL CROSSOVER		Project No./Code					
File Name: XS_CrossOverEast.dgn									Project Number					
Horiz. Scale: 1:20 Vert. Scale: As Noted		Date:	Comments	Init.	No Revisions:		Designer: XXXXXXXX Structure X-XX-XX Detailer: XXXXXXXX Numbers X-XX-XX		Code					
Unit Information Unit Leader Initials									Revised:		Sheet Subset: XXXXXXXX Subset Sheets: XXX of XXX		Sheet Number XXX	
													Void:	

krogmanjr 1:26:20 PM J:_Transportation\W\X\3706\1-70 Contralflow Lane\1-70 Design\Drawings\Cross_Sections\XS CrossOverEast.dgn

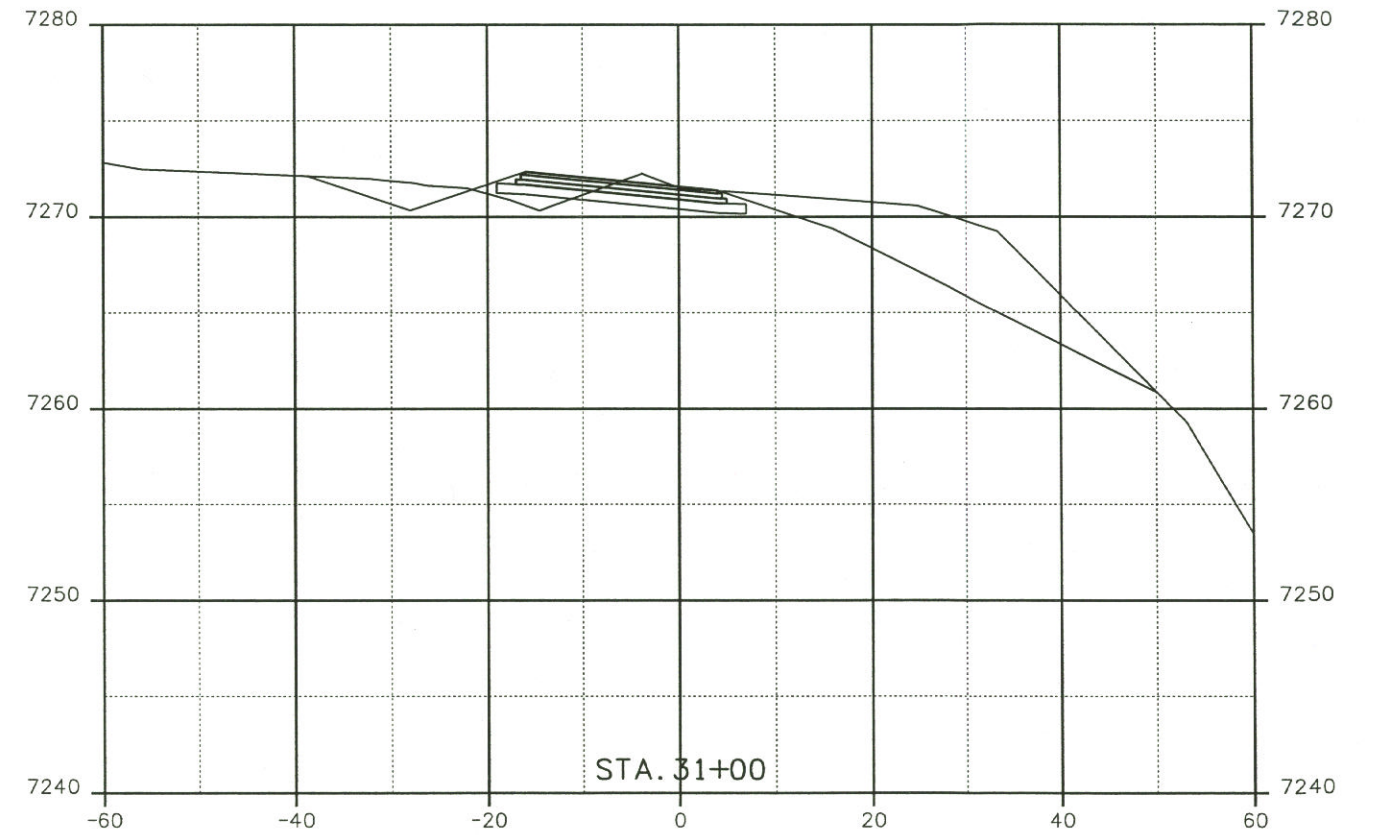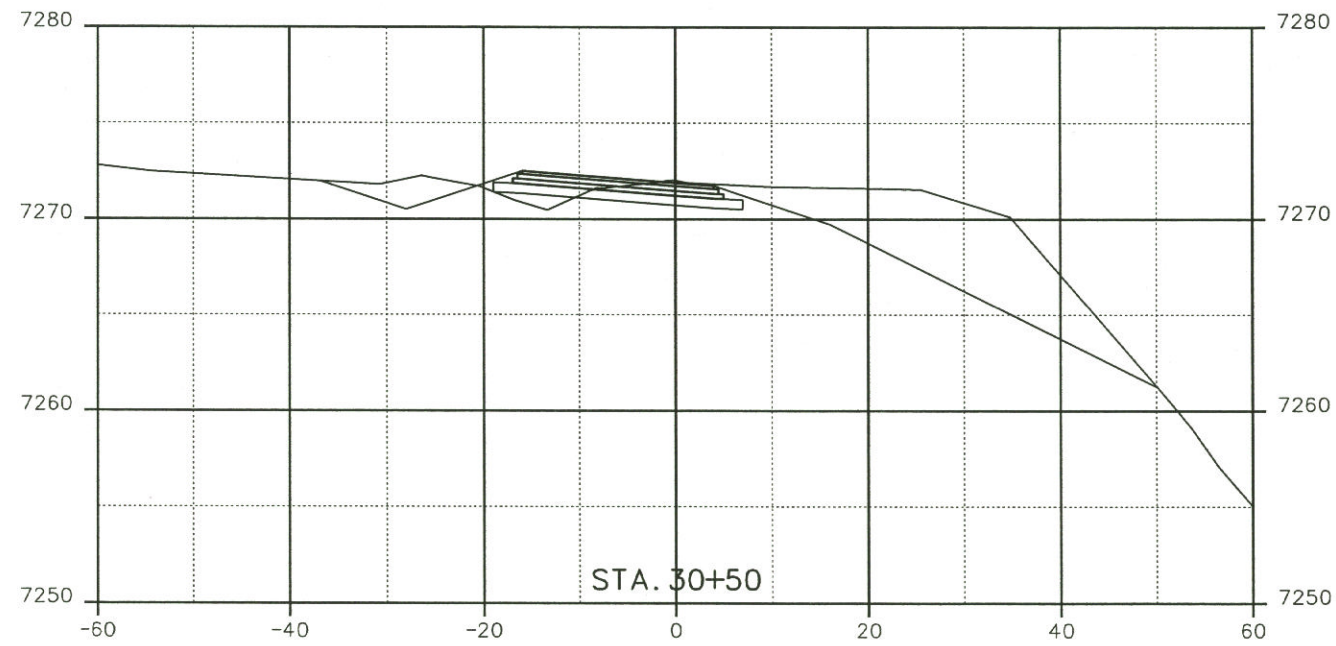

Print Date: 8/12/2010		Sheet Revisions			As Constructed		FLOYD HILL CROSSOVER		Project No./Code	
File Name: XS CrossOverEast.dgn					No Revisions:				Project Number	
Horiz. Scale: 1:20		Date:		Revised:		Designer: XXXXXXXX		Code		
Vert. Scale: As Noted		Comments		Void:		Detailer: XXXXXXXX		Sheet Number		
Unit Information		Init.				Structure Numbers		XXX		
Unit Leader Initials						Sheet Subset: XXXXXXXX		Subset Sheets: XXX of XXX		

Krogman Jr. 1:26:33 PM J:_Transportation\WV\W3706\1-70 Contrailow Lane_Project 3706\Design\Drawings\Cross_Sections\XS CrossOverEast.dgn

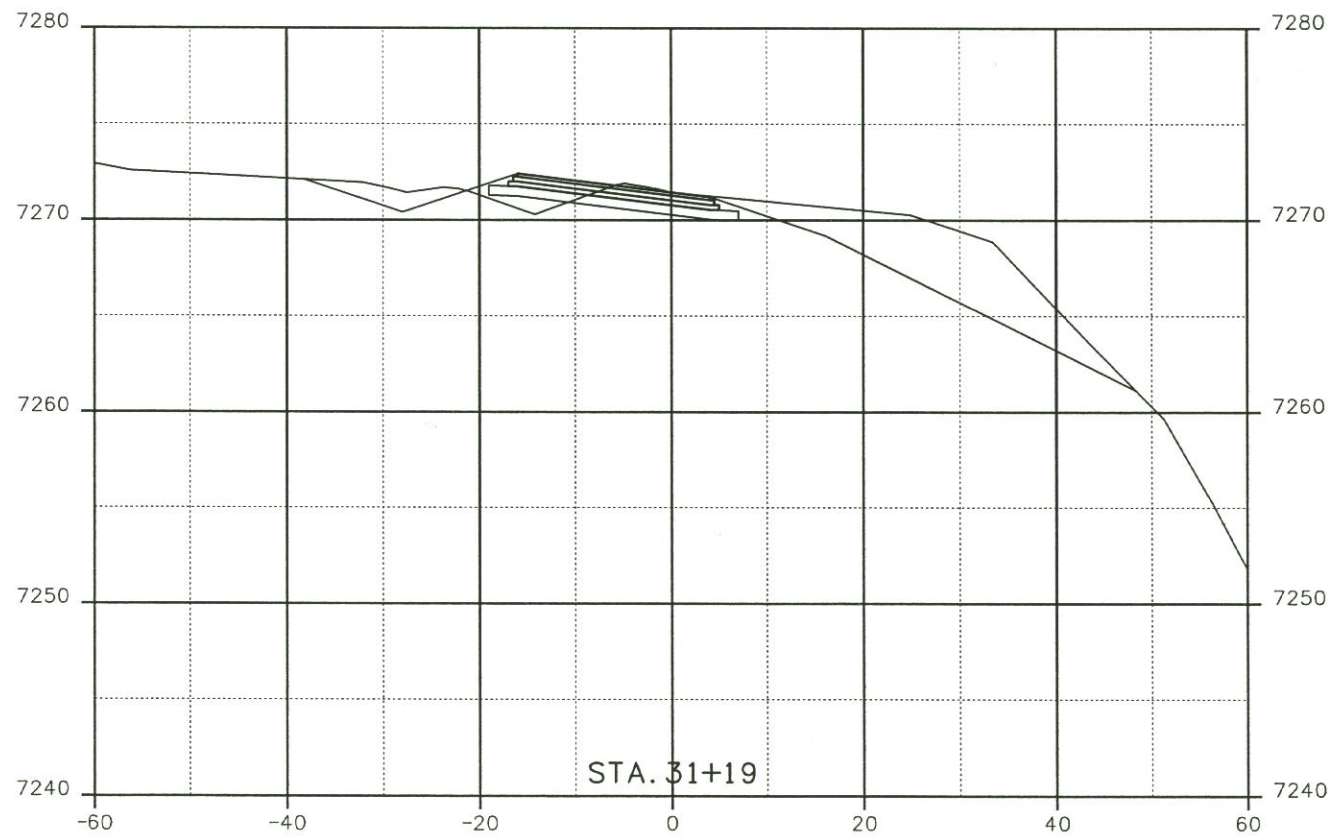

Print Date: 8/12/2010	
File Name: XS CrossOverEast.dgn	
Horiz. Scale: 1:20	Vert. Scale: As Noted
Unit Information	Unit Leader Initials

Sheet Revisions		
Date:	Comments	Init.

--

As Constructed
No Revisions:
Revised:
Void:

FLOYD HILL CROSSOVER			
Designer: XXXXXXXX	Structure Numbers	X-XX-XX	X-XX-XX
Detailer: XXXXXXXX			
Sheet Subset: XXXXXXXX	Subset Sheets: XXX of XXX		

Project No./Code	
Project Number	
Code	
Sheet Number	XXX