




9356 10:19:26 AM pw:\SC1-PW\INTEG-2.stanleygroup.com\Datasource-1\Documents\Colorado_Department_of_Transportation\29715 - CDDT R2 Bridge Bundle\11-CADD\Worksets\29175\Drawings\23558DES_US 24 MP 271.691_Typ.dgn

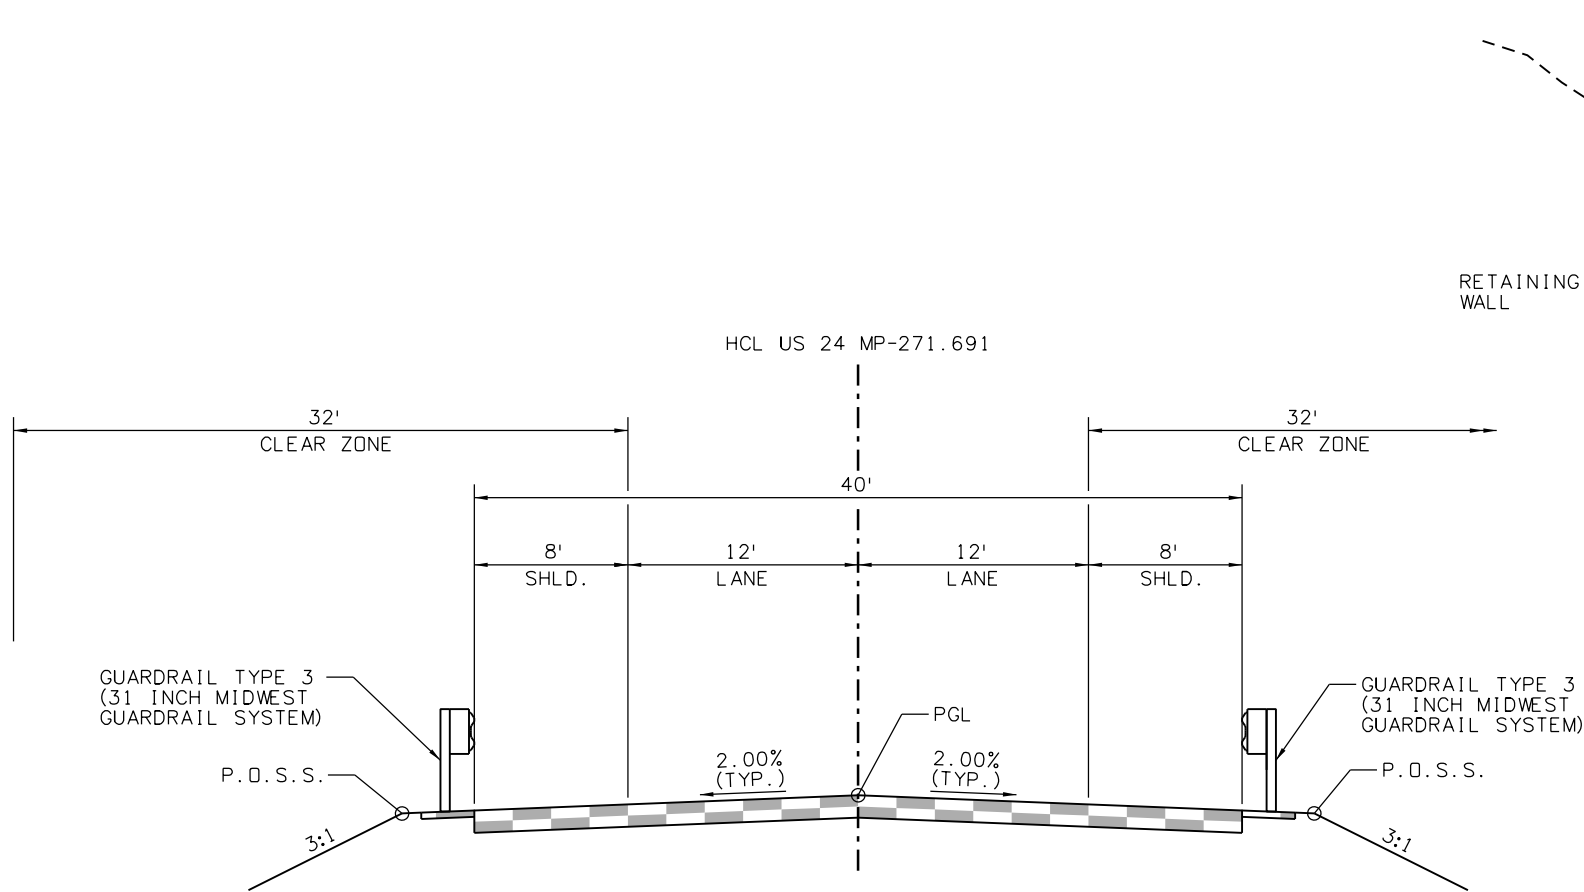

US 24 MP-271.691
TYPICAL SECTION
202+80.00 TO 204+66.36

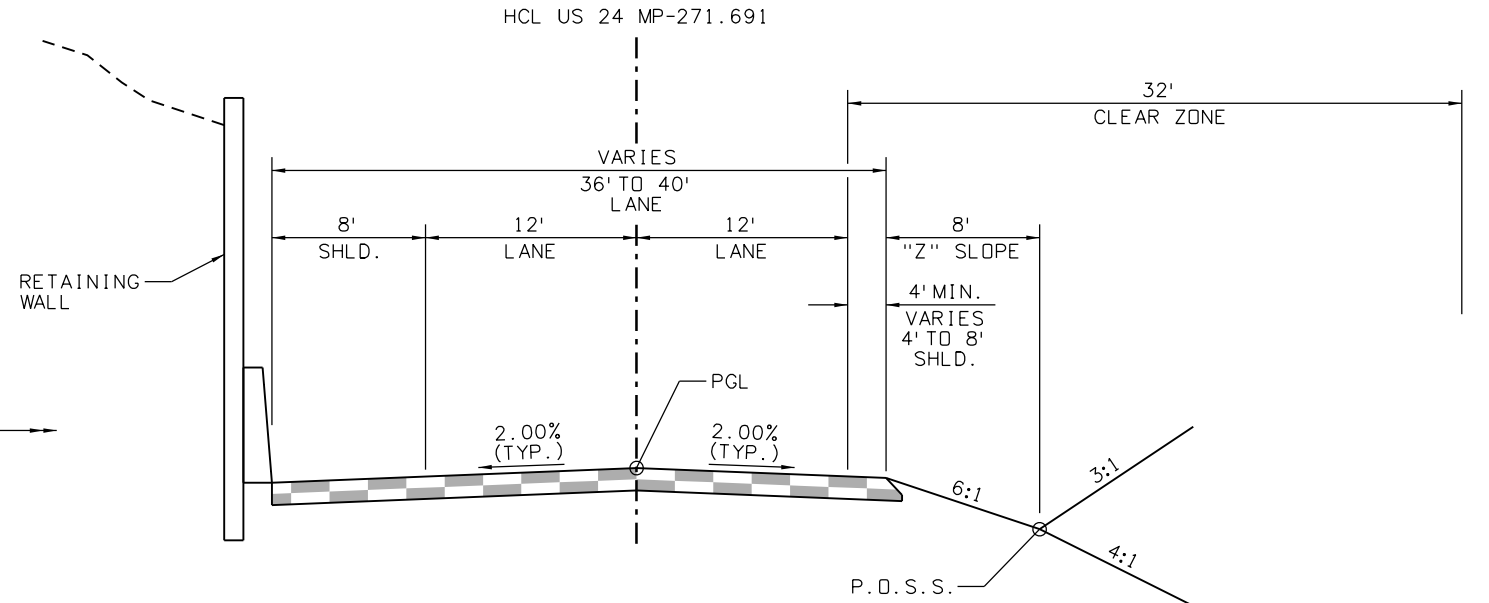

US 24 MP-271.691
TYPICAL SECTION
204+66.36 TO 207+80.00

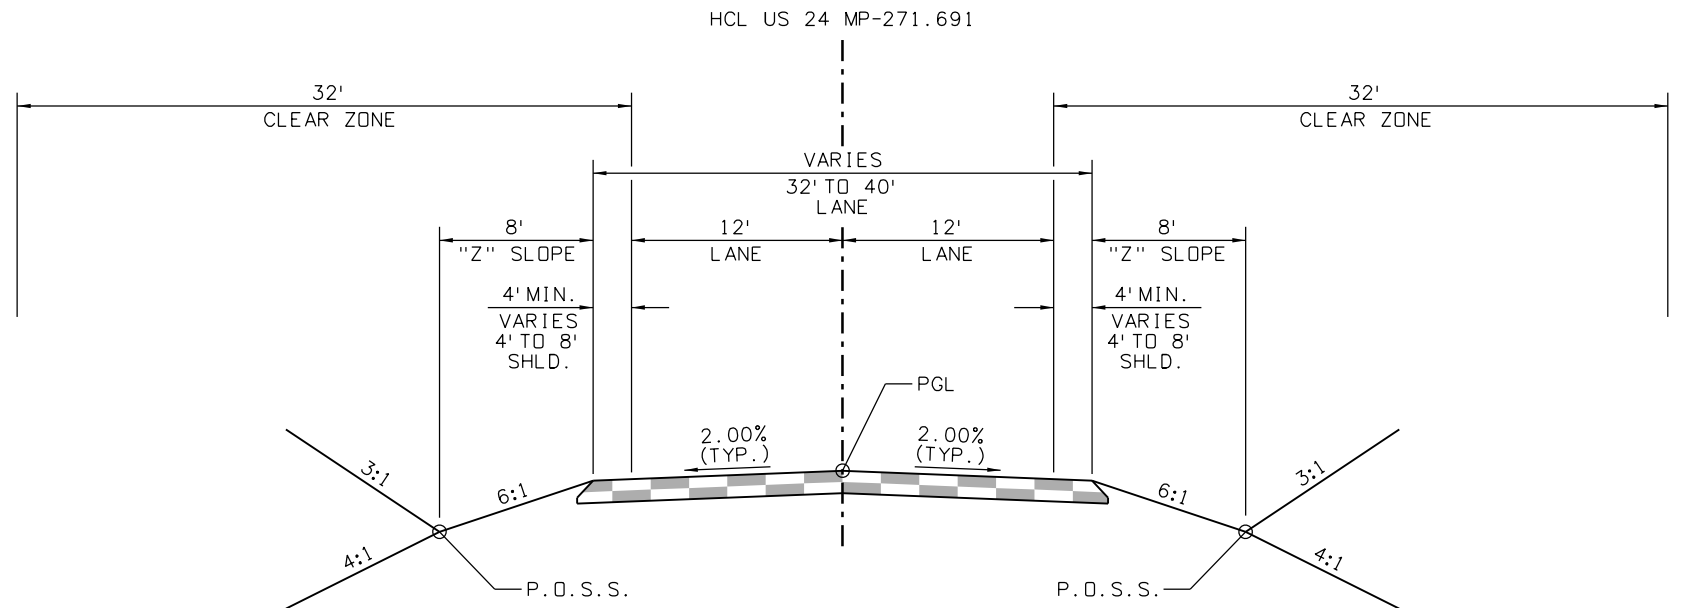

US 24 MP-271.691
TYPICAL SECTION
201+93.00 TO 202+80.00

Print Date: 2/16/2021 File Name: 23558DES_US 24 MP 271.691_Typ.dgn
Horiz. Scale: Vert. Scale: As Noted

Stanley Consultants INC. 8000 South Chester St. Suite 500 Centennial, CO 80112 Phone: 303-799-6806

Sheet Revisions		
Date:	Comments	Init.


Colorado Department of Transportation

5615 Wills Blvd
Pueblo, CO 81008
Phone: 719-546-5753
FAX: 719-546-5402

Region 2 JLS

As Constructed	REGION 2 BRIDGE BUNDLE US 24 OVER SEASONAL WASH TYPICAL SECTIONS			Project No./Code
No Revisions:				
Revised:	Designer: R. HANSON	Structure No. I-15-T		
Void:	Detailer: E. LUETH	M.P. US 24 271.691		
	Sheet Subset: TYP	Subset Sheets: 1 of 1	Sheet Number	

9356 10:19:40 AM pw:\\SCI-PWINTEG-2.stanleygroup.com\\Data\\source-1\\Documents\\Colorado_Department_of_Transportation\\29715 - CDDT R2 Bridge Bundle\\11-CADD\\Worksets\\29175\\DGNs\\Design\\Sheets\\23558DES_US 24 MP 271.691_P&P Sheets.dgn

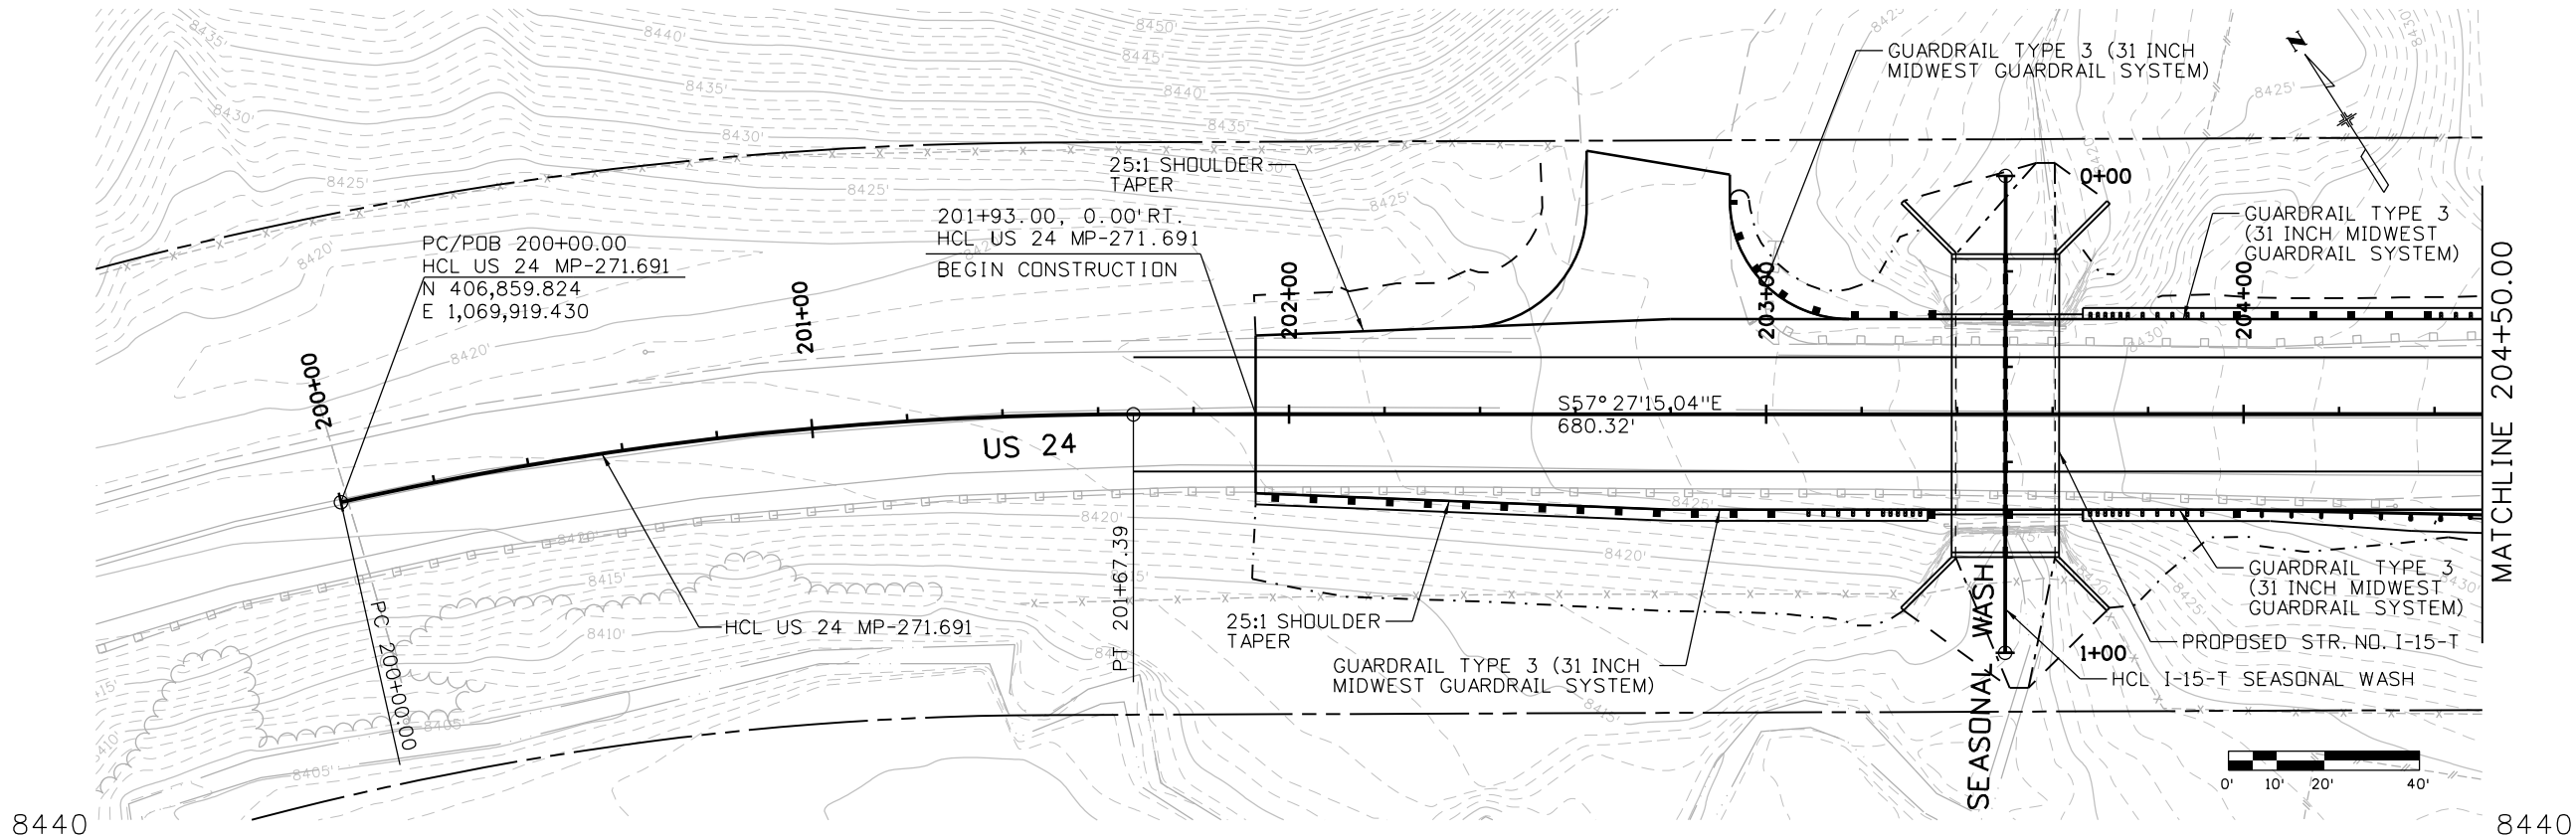


LEGEND:

(C-19) - UTILITY ID NO.

CURVE DATA:

PI = 200+84.04
PC = 200+00.00
PT = 201+67.39
 Δ = 12° 39' 11" RT
Tc = 84.04'
Dc = 07° 33' 32"
Lc = 167.39'
Rc = 758.00'

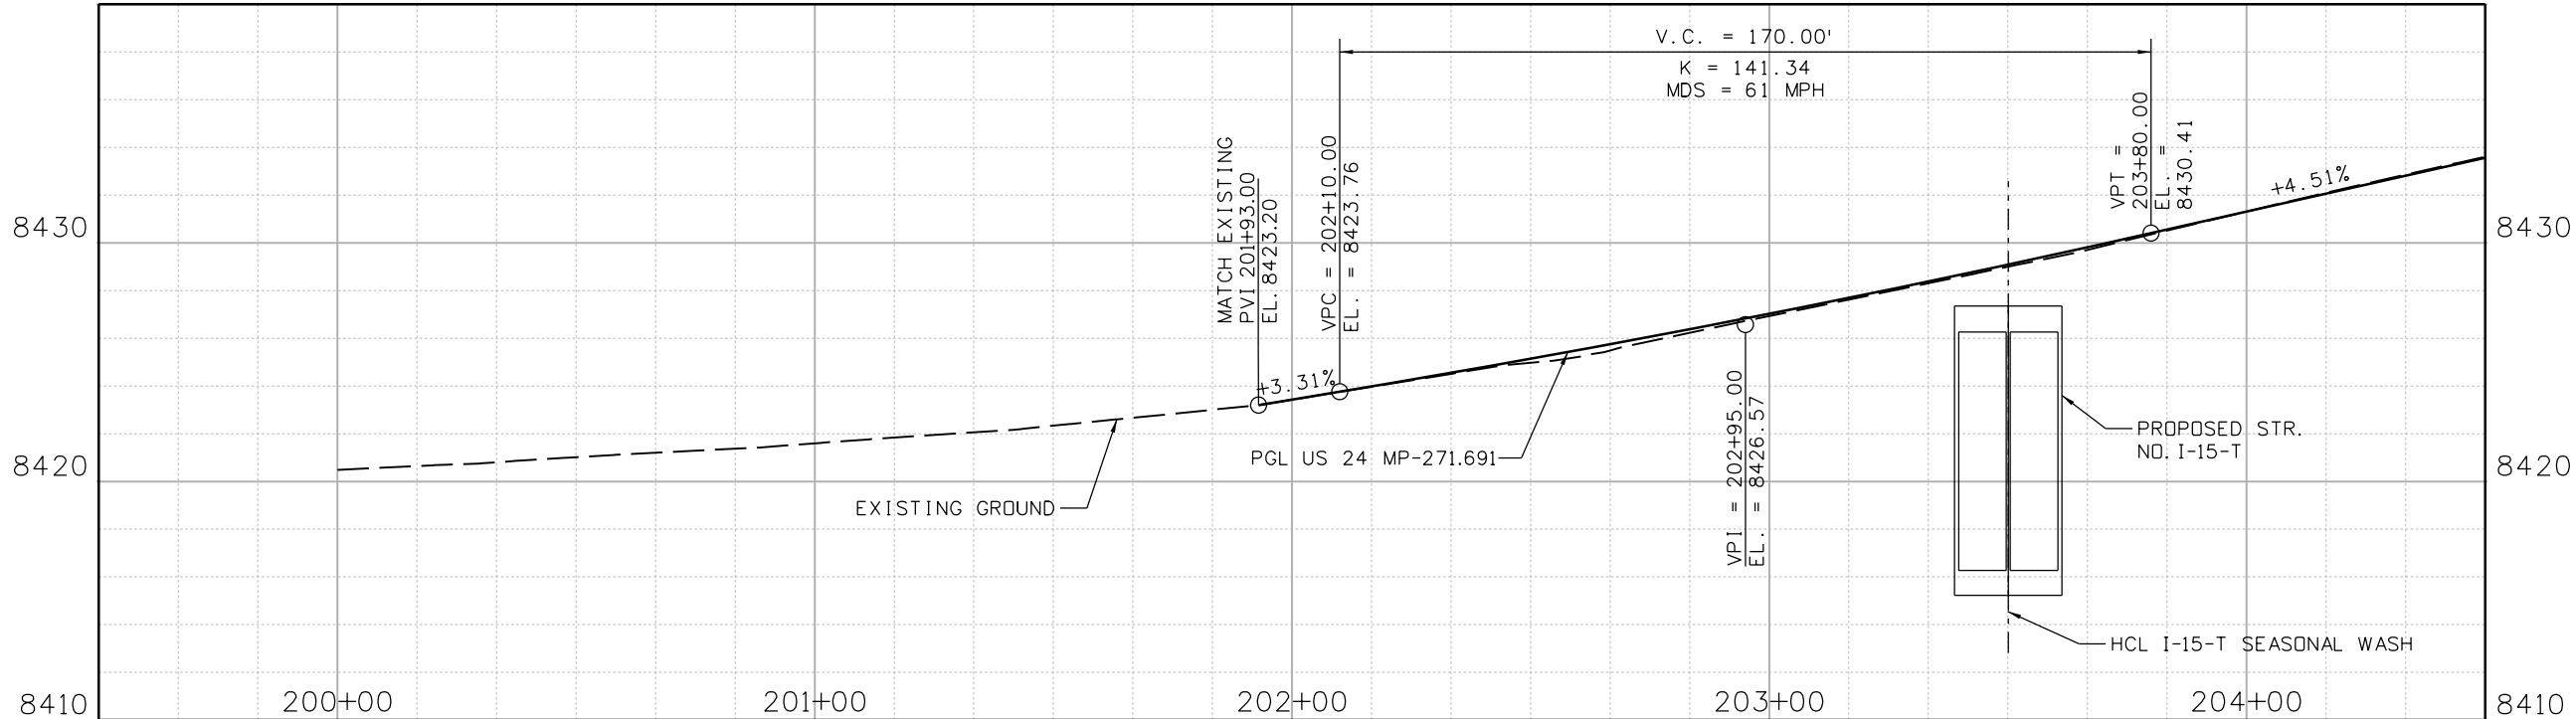

Print Date: 2/16/2021 File Name:

23558DES_US 24 MP 271.691_P&P Sheets.dgn

Horiz. Scale: Vert. Scale: As Noted

Stanley Consultants
8000 South Chester St.
Suite 500
Centennial, CO 80112
Phone: 303-799-6806

Sheet Revisions

Date:	Comments	Init.

Colorado Department of Transportation



5615 Wills Blvd
Pueblo, CO 81008
Phone: 719-546-5753
FAX: 719-546-5402

Region 2

JLS

As Constructed

No Revisions:

Revised:

Void:

REGION 2 BRIDGE BUNDLE
US 24 OVER SEASONAL WASH
ROADWAY PLAN AND PROFILE

Designer: R. HANSON Structure No. I-15-T


Detailer: R. HANSON M.P. US 24 271.691

Sheet Subset: ROADWAY Subset Sheets: 1 of 2


Project No./Code

Sheet Number

9356 10:19:41 AM pw:\SCI-PW\INTEG-2.stanleygroup.com\Datasource-1\Documents\Colorado\Department_of_Transportation\29715 - CDDT R2 Bridge Bundle\11-CAOD\Worksheets\29175\Design\Sheets\23558DES_US 24 MP 271.691_P&P Sheets.dgn

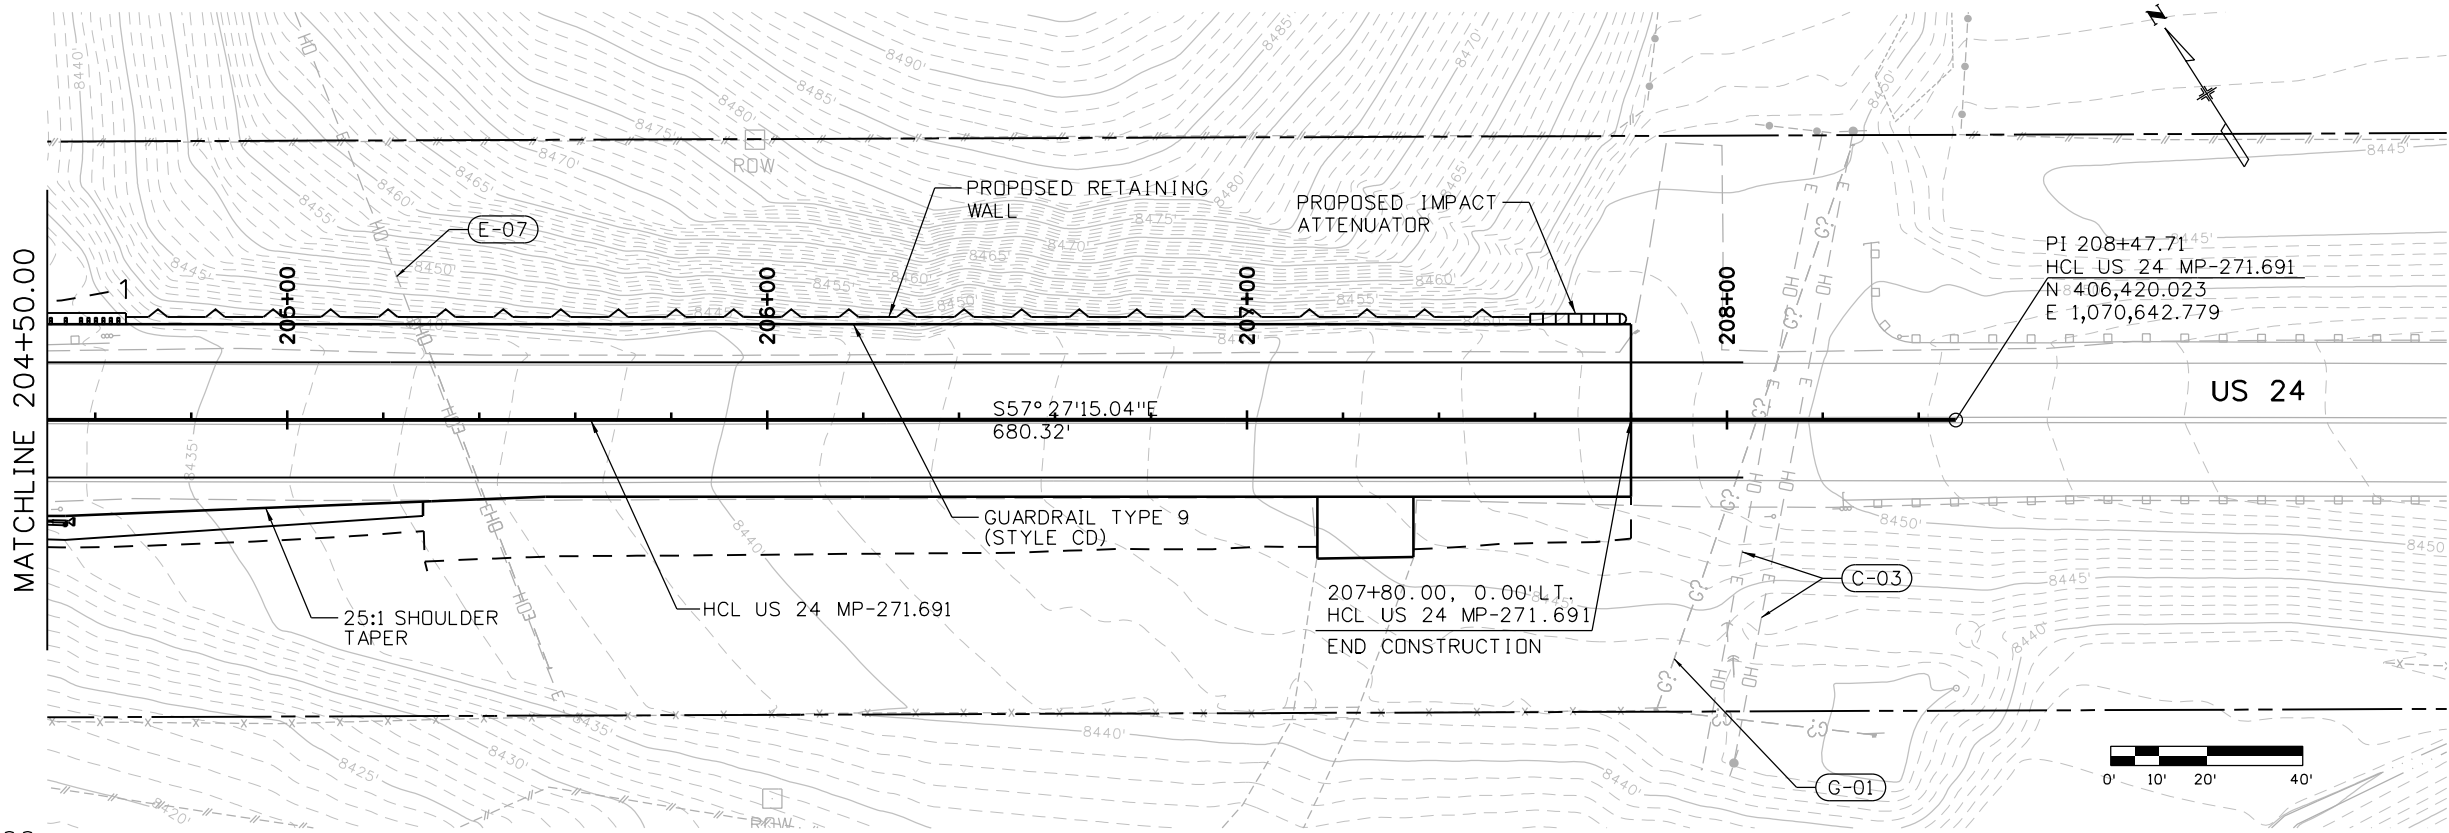

LEGEND:
C-19 - UTILITY ID NO.

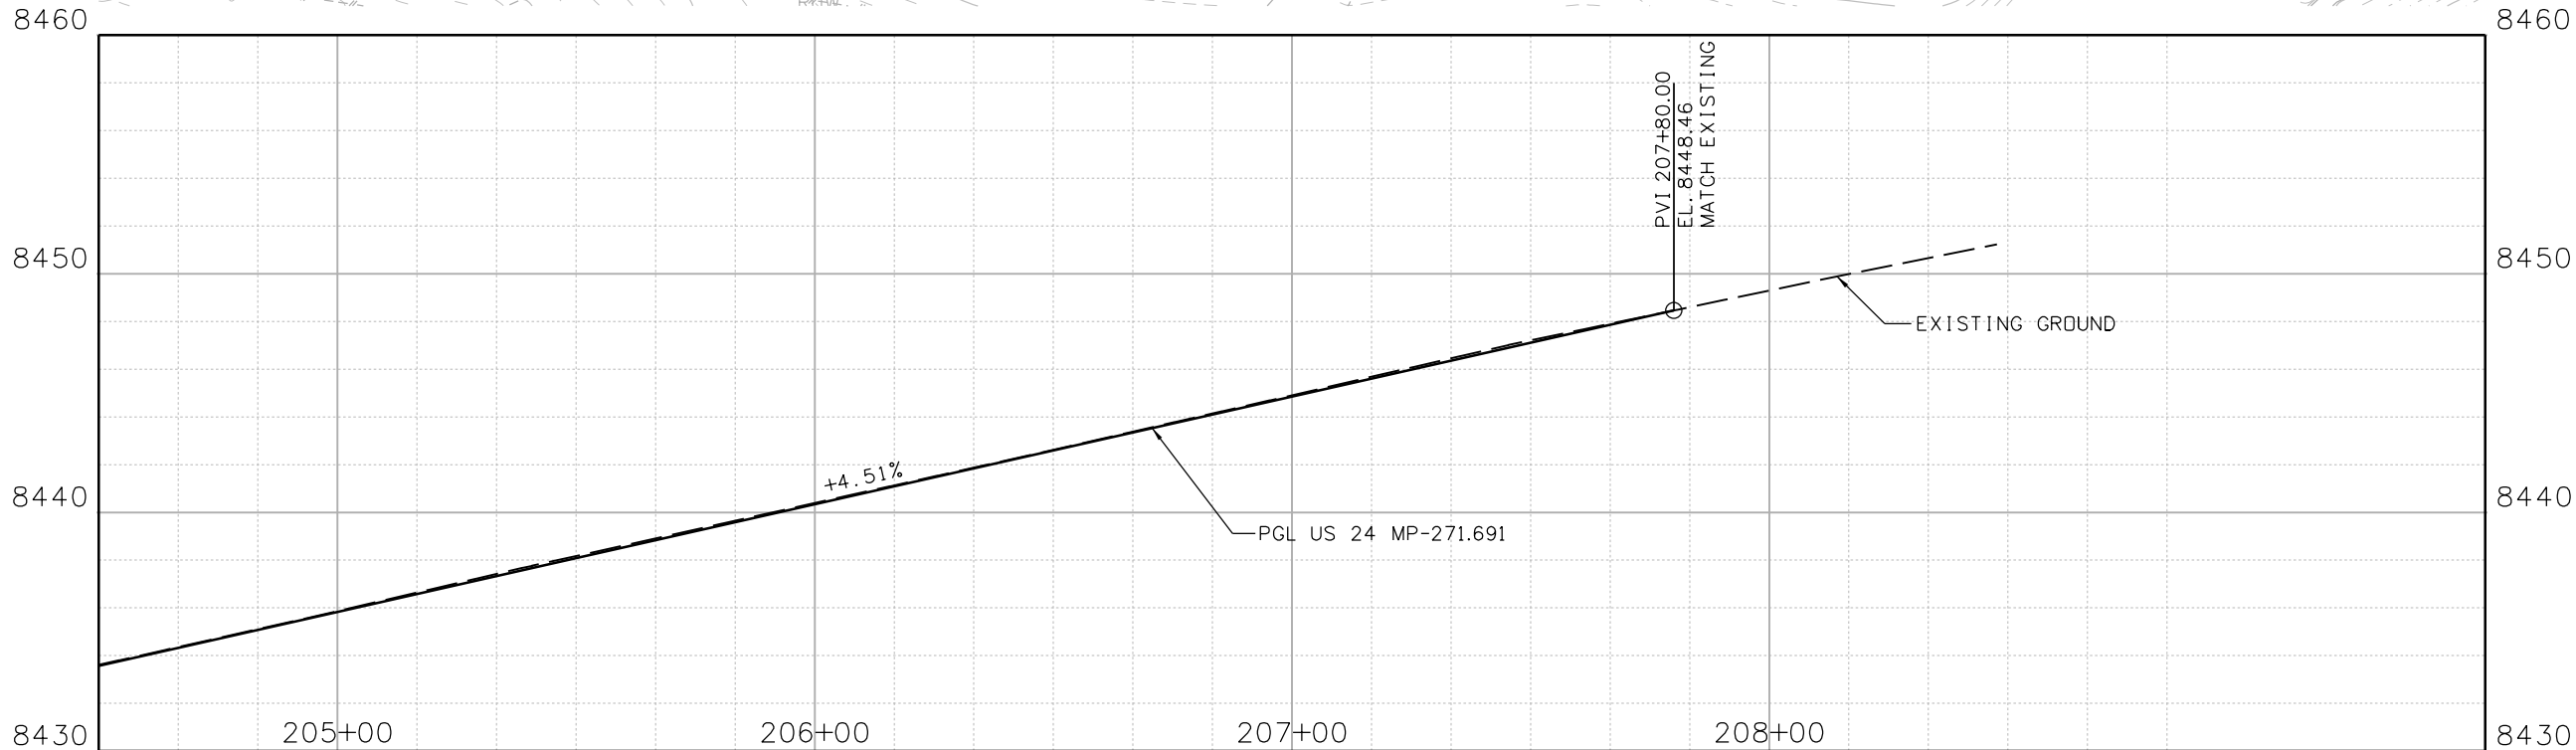

Print Date: 2/16/2021 File Name:
23558DES_US 24 MP 271.691_P&P Sheets.dgn
Horiz. Scale: Vert. Scale: As Noted


Stanley Consultants
8000 South Chester St.
Suite 500
Centennial, CO 80112
Phone: 303-799-6806

Sheet Revisions

Date:	Comments	Init.

Colorado Department of Transportation



5615 Wills Blvd
Pueblo, CO 81008
Phone: 719-546-5753
FAX: 719-546-5402

Region 2

JLS

As Constructed

No Revisions:

Revised:

Void:



REGION 2 BRIDGE BUNDLE
US 24 OVER SEASONAL WASH
ROADWAY PLAN AND PROFILE

Designer:	R. HANSON	Structure No.	I-15-T
Detailer:	R. HANSON	M.P.	US 24 271.691
Sheet Subset:	ROADWAY	Subset Sheets:	2 of 2

Project No./Code

Sheet Number

9356 10:19:52 AM pw:\\SC1-PWINTEG-2.stanleygroup.com\\Data\\source-1\\Documents\\Colorado_Department_of_Transportation\\29715 - CDDT R2 Bridge Bundle\\11-CADD\\Worksets\\29175\\DGNs\\Design\\Sheets\\23558DES_US 24 MP 271.691_Xsec.dgn

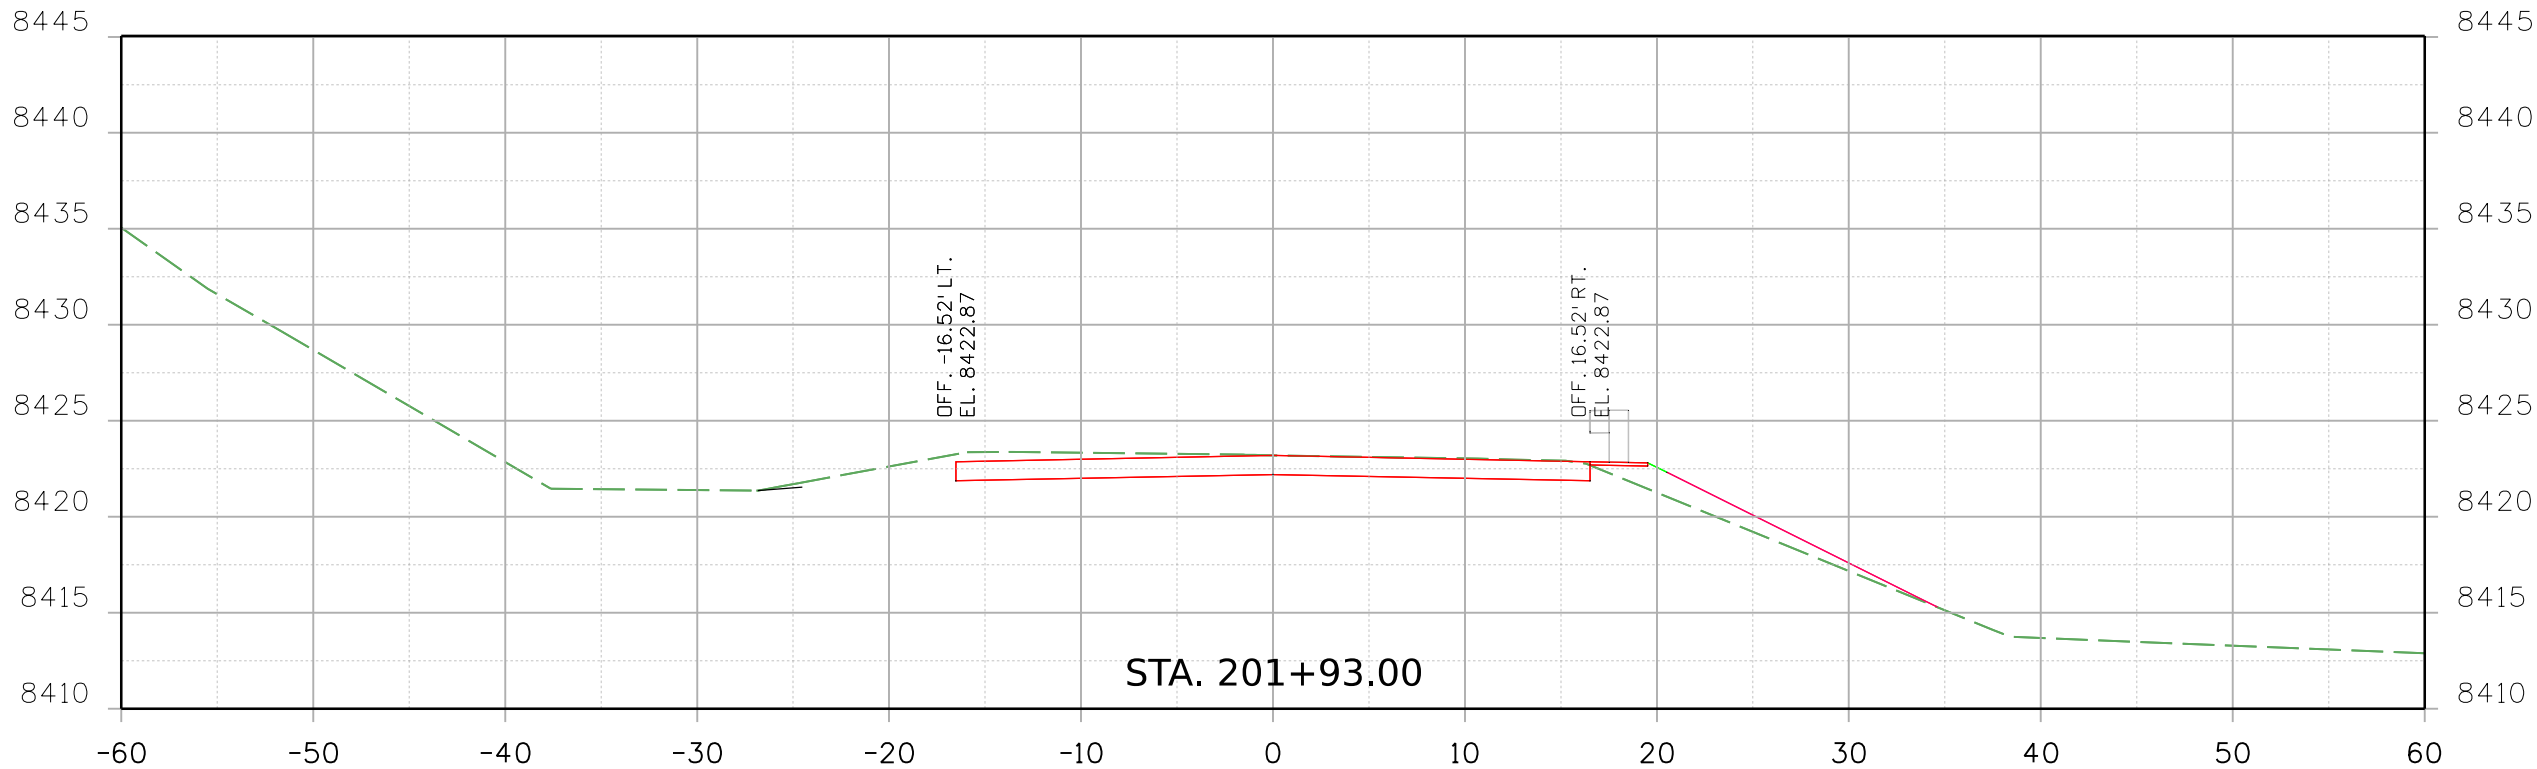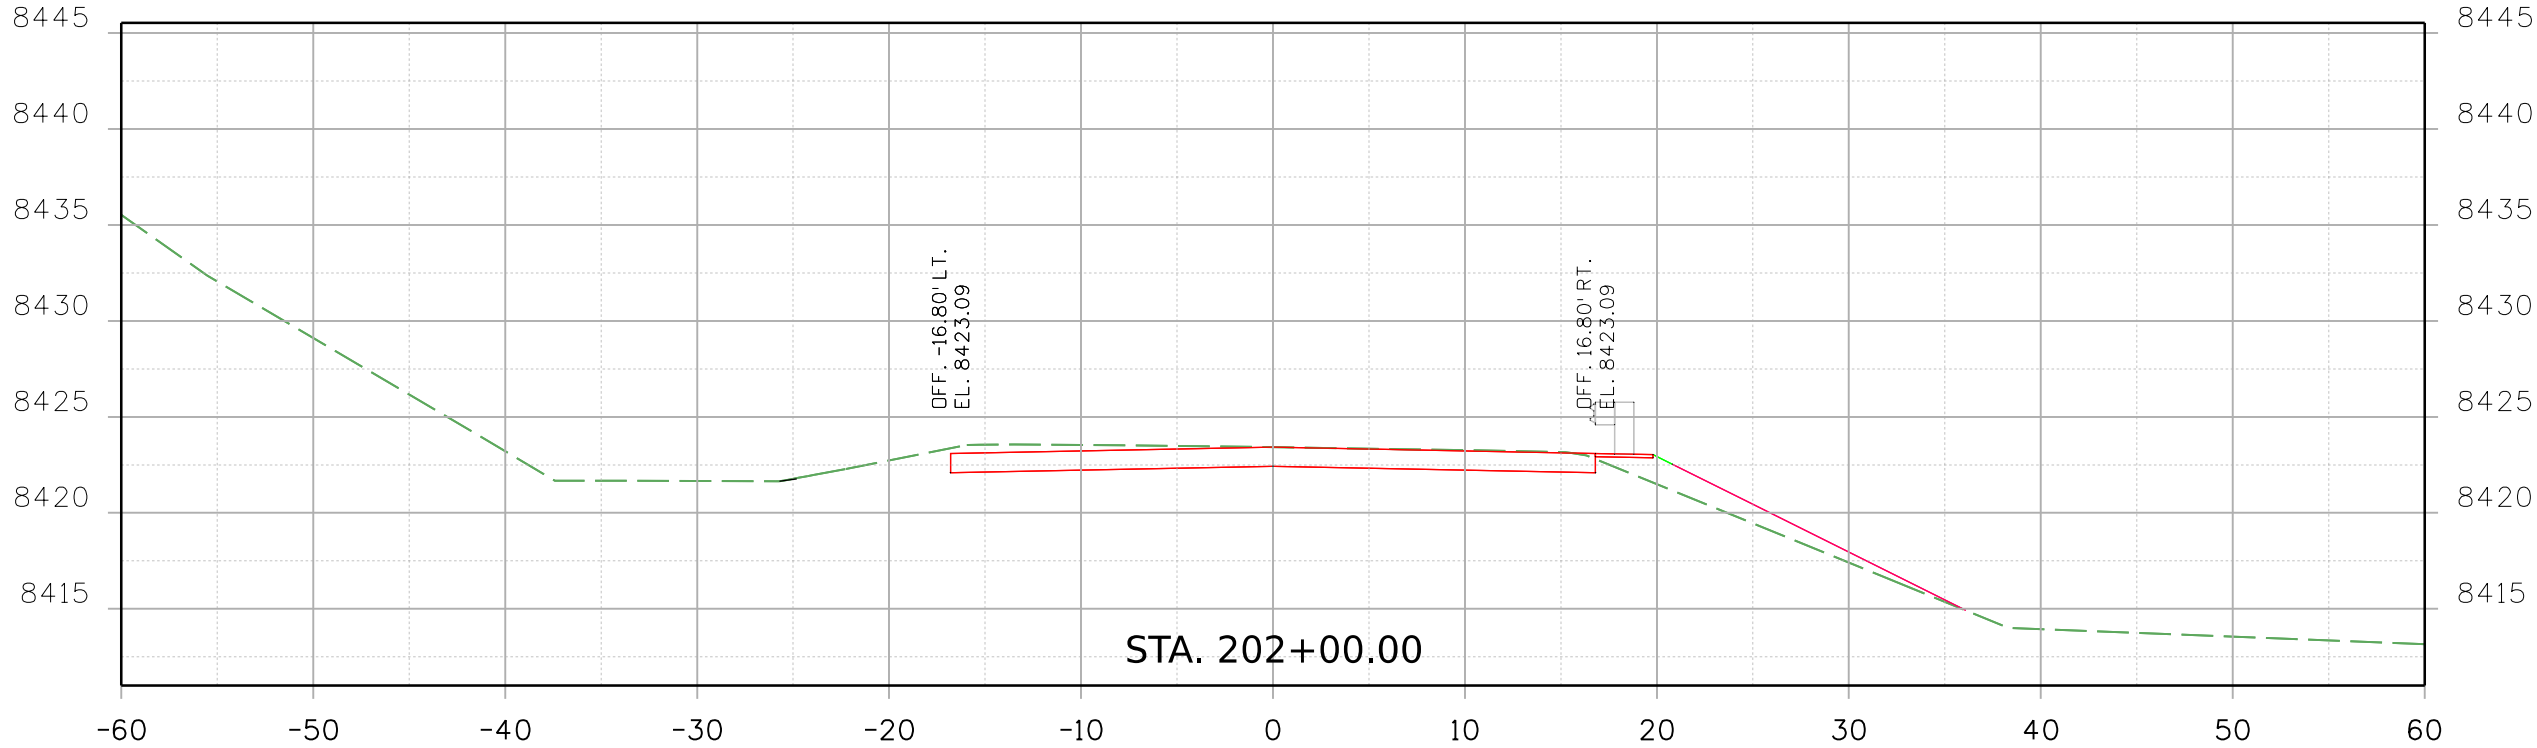

Print Date: 2/16/2021 File Name:

23558DES_US 24 MP 271.691_Xsec.dgn

Horiz. Scale: Vert. Scale: As Noted



Stanley Consultants INC. 8000 South Chester St.
Suite 500
Centennial, CO 80112
Phone: 303-799-6806

Sheet Revisions

Date:	Comments	Init.

Colorado Department of Transportation



Region 2

5615 Wills Blvd
Pueblo, CO 81008
Phone: 719-546-5753
FAX: 719-546-5402

JLS

As Constructed

No Revisions:

Revised:

Void:

REGION 2 BRIDGE BUNDLE
US 24 OVER SEASONAL WASH
CROSS SECTIONS

Designer: R. HANSON

Detailer: R. HANSON

Sheet Subset: XSEC

Structure No. I-15-T



M.P. US 24 271.691

Subset Sheets: 1 of 10

Project No./Code

Sheet Number

9356 10:19:53 AM pw:\\SC1-PWINTEG-2.stanleygroup.com\\Data\\source-1\\Documents\\Colorado_Department_of_Transportation\\29715 - CDDT R2 Bridge Bundle\\11-CADD\\Worksheets\\29715\\DGNs\\Design\\Sheets\\23558DES_US 24 MP 271.691_Xsec.dgn

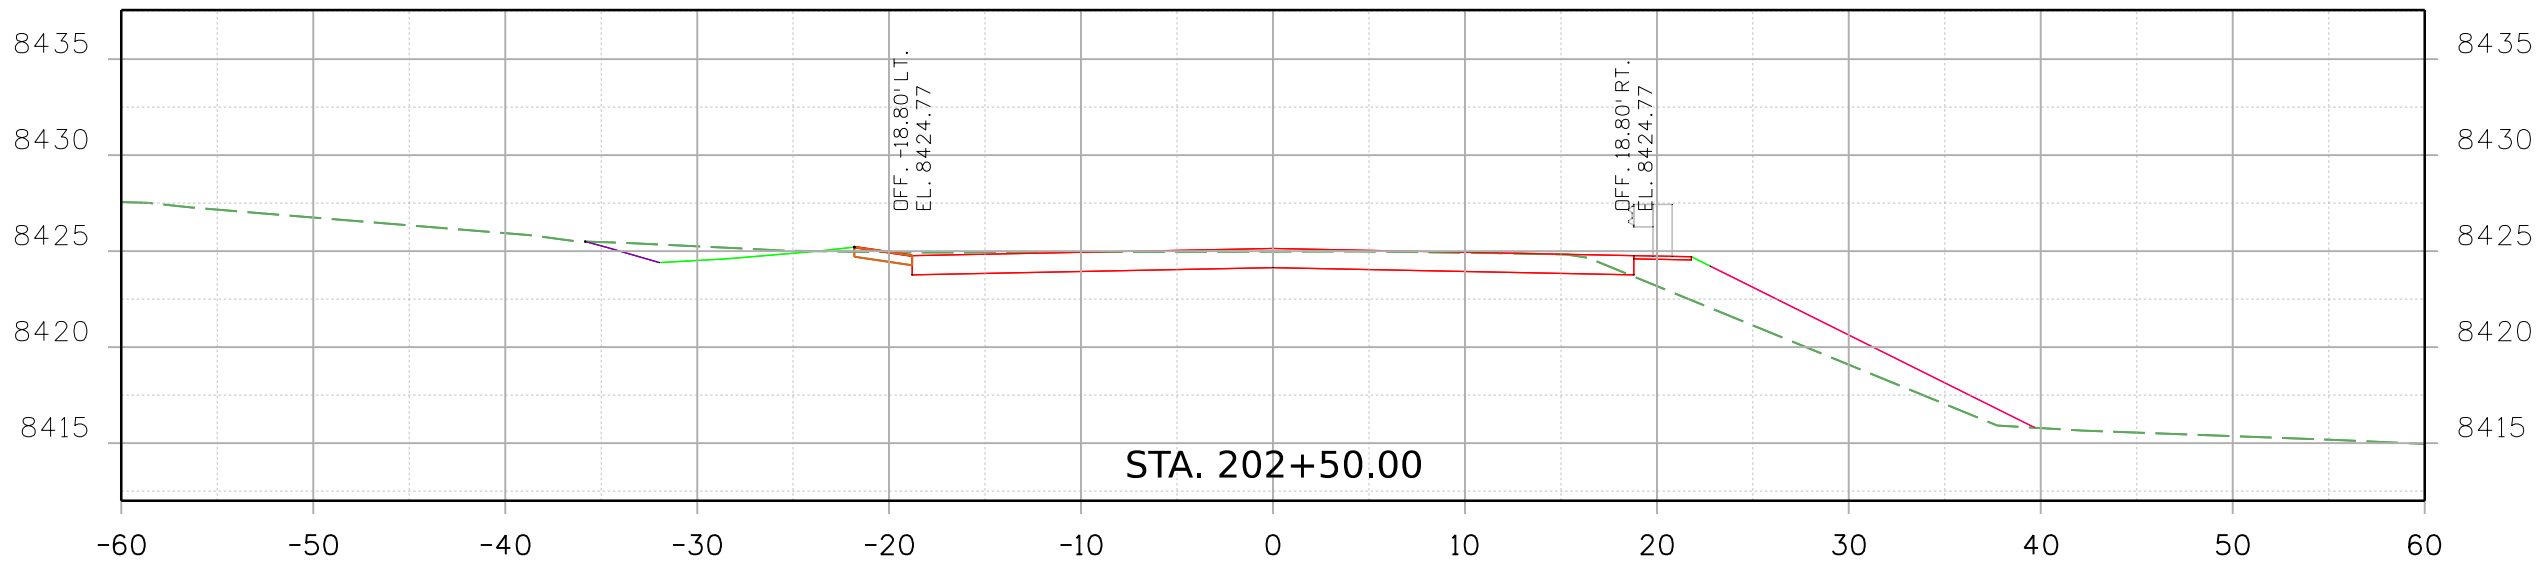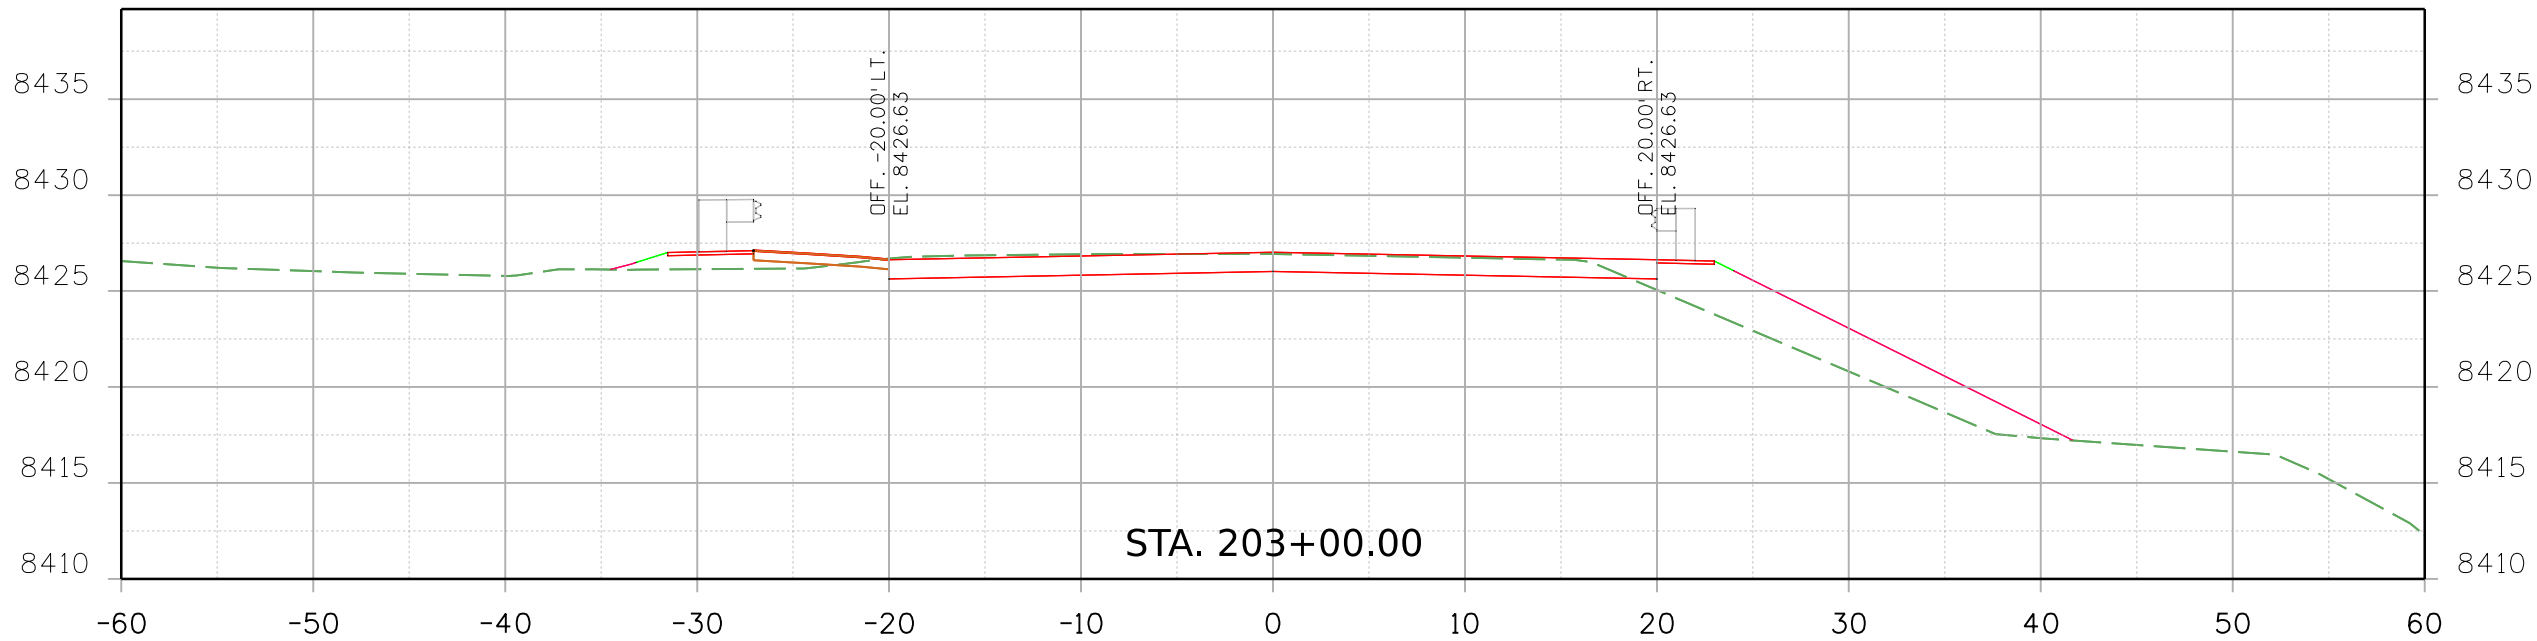

Print Date: 2/16/2021

File Name: 23558DES_US 24 MP 271.691_Xsec.dgn


Horiz. Scale: Vert. Scale: As Noted



8000 South Chester St.
Suite 500
Centennial, CO 80112
INC. Phone: 303-799-6806

Sheet Revisions		
Date:	Comments	Init.

Colorado Department of Transportation





5615 Wills Blvd
Pueblo, CO 81008
Phone: 719-546-5753
FAX: 719-546-5402

Region 2

JLS

As Constructed		REGION 2 BRIDGE BUNDLE US 24 OVER SEASONAL WASH CROSS SECTIONS				Project No./Code
No Revisions:						
Revised:		Designer: R. HANSON	Structure No. I-15-T			
Void:		Detailer: R. HANSON	M.P. US 24 271.691			
		Sheet Subset: XSEC	Subset Sheets: 2 of 10			Sheet Number

9356 10:19:54 AM pw:\\SCI-PW\\INTEG-2.stanleygroup.com\\Data\\source-1\\Documents\\Colorado_Department_of_Transportation\\29715 - CDDT R2 Bridge Bundle\\11-CADD\\Worksets\\29175\\DCNs\\Design\\Sheets\\23558DES_US_24 MP 271.691_Xsec.dgn

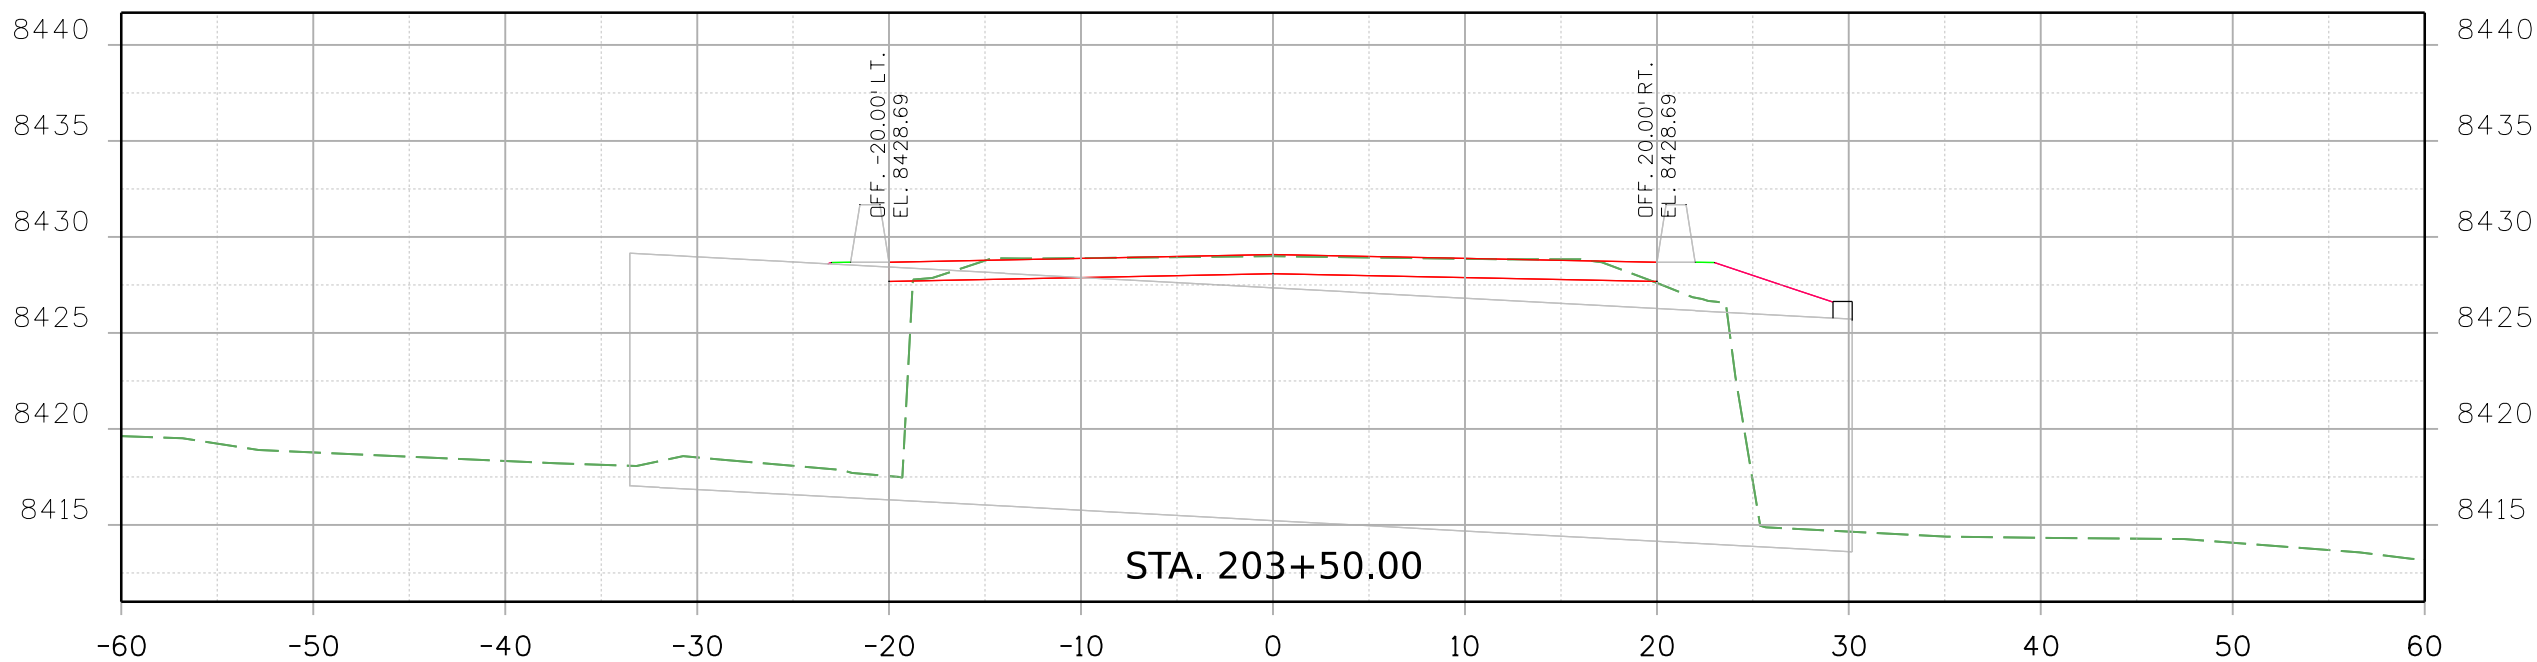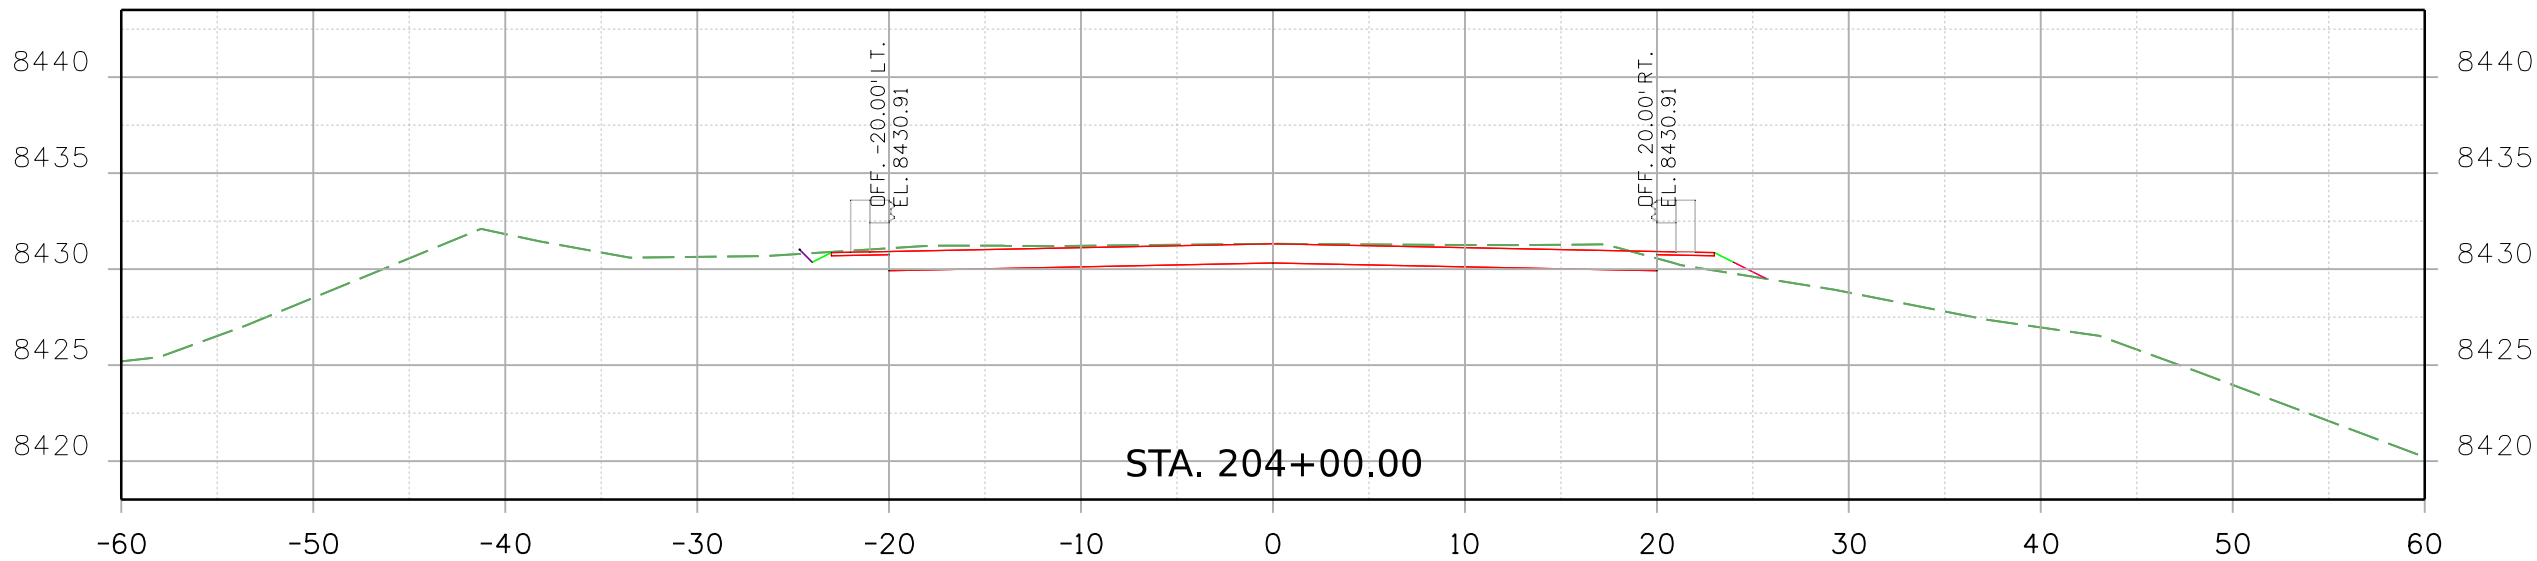


Print Date: 2/16/2021 File Name: 23558DES_US_24 MP 271.691_Xsec.dgn
Horiz. Scale: Vert. Scale: As Noted

 **Stanley Consultants** INC. 8000 South Chester St. Suite 500 Centennial, CO 80112 Phone: 303-799-6806

Sheet Revisions		
Date:	Comments	Init.


Colorado Department of Transportation

 5615 Wills Blvd
Pueblo, CO 81008
Phone: 719-546-5753
FAX: 719-546-5402

Region 2 JLS

As Constructed		REGION 2 BRIDGE BUNDLE US 24 OVER SEASONAL WASH CROSS SECTIONS			Project No./Code
No Revisions:					
Revised:		Designer: R. HANSON	Structure No. I-15-T		
Void:		Detailer: R. HANSON	M.P. US 24 271.691		
		Sheet Subset: XSEC	Subset Sheets: 3 of 10	Sheet Number	

9356 10:19:54 AM pw:\\SCI-PW\\INTEG-2.stanleygroup.com\\Data\\source-1\\Documents\\Colorado_Department_of_Transportation\\29715 - CDDT R2 Bridge Bundle\\11-CADD\\Worksets\\29175\\DCNs\\Design\\Sheets\\23558DES_US_24 MP 271.691_Xsec.dgn

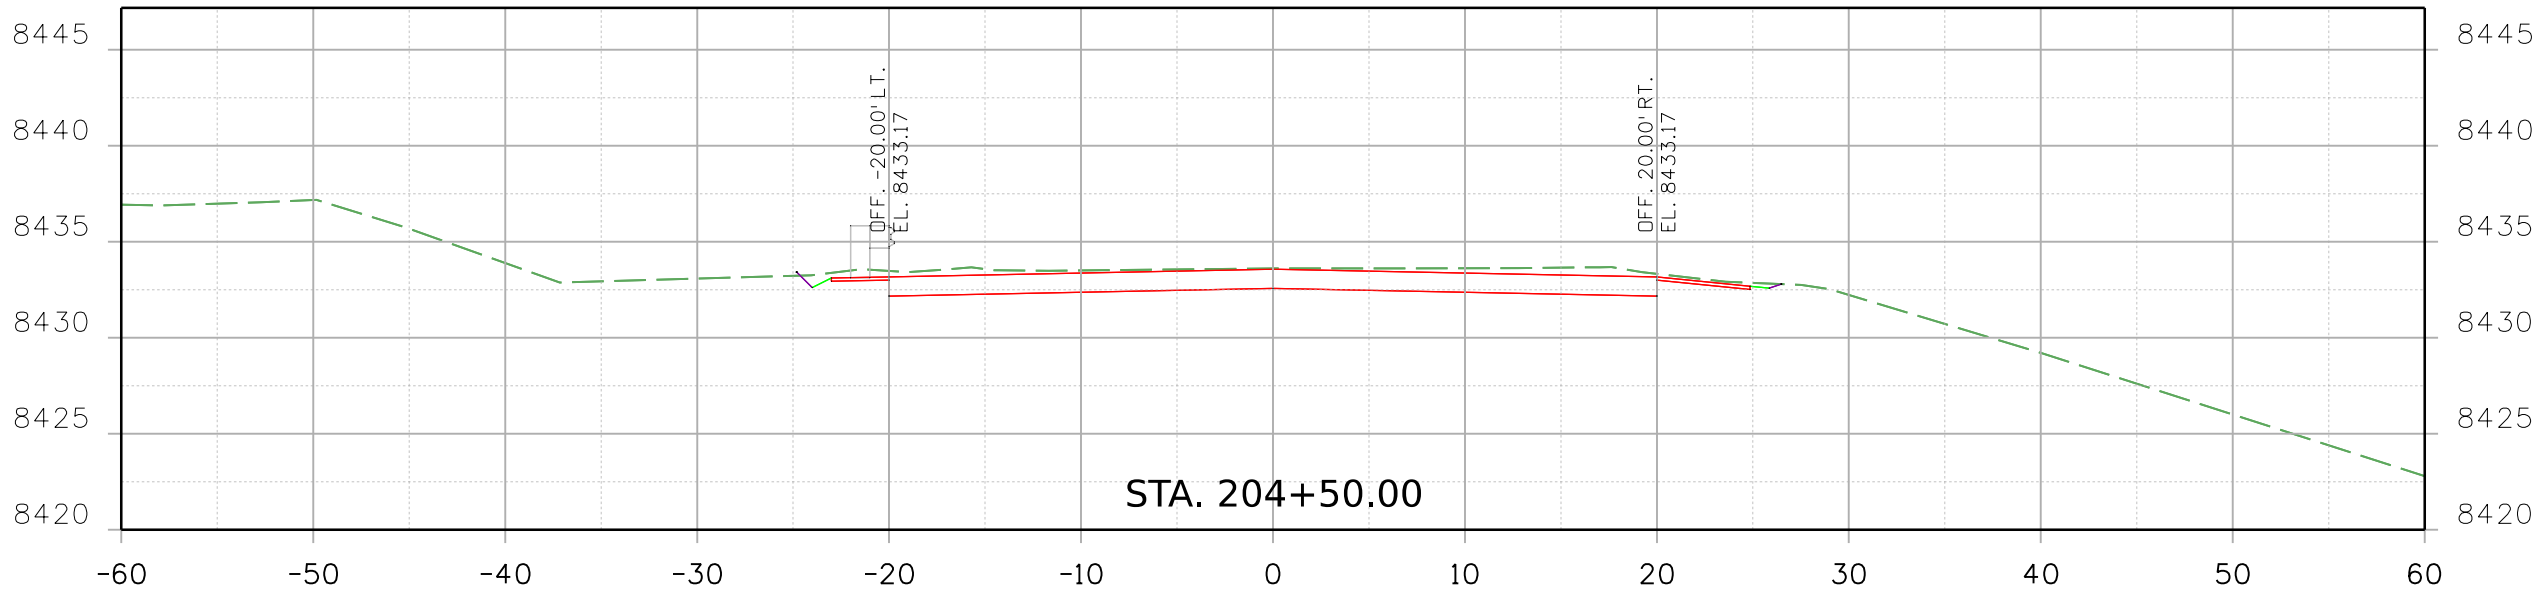

Print Date: 2/16/2021

File Name:

23558DES_US_24_MP_271.691_Xsec.dgn

Horiz. Scale:

Vert. Scale: As Noted



8000 South Chester St.
Suite 500
Centennial, CO 80112
Phone: 303-799-6806

Stanley Consultants INC.

Sheet Revisions		
Date:	Comments	Init.



Colorado Department of Transportation


5615 Wills Blvd
Pueblo, CO 81008
Phone: 719-546-5753
FAX: 719-546-5402

Region 2

JLS

As Constructed		REGION 2 BRIDGE BUNDLE US 24 OVER SEASONAL WASH CROSS SECTIONS				Project No./Code
No Revisions:						
Revised:		Designer: R. HANSON	Structure No.	I-15-T		
Void:		Detailer: R. HANSON	M.P.	US 24 271.691		
		Sheet Subset: XSEC	Subset Sheets:	4 of 10	Sheet Number	

9356 10:19:55 AM pw:\\SC1-PWINTEG-2.stanleygroup.com\\Data\\source-1\\Documents\\Colorado_Department_of_Transportation\\29715 - CDDT R2 Bridge Bundle\\11-CADD\\Worksets\\29715\\29715\\DGNs\\Design\\Sheets\\23558DES_US_24 MP 271.691_Xsec.dgn

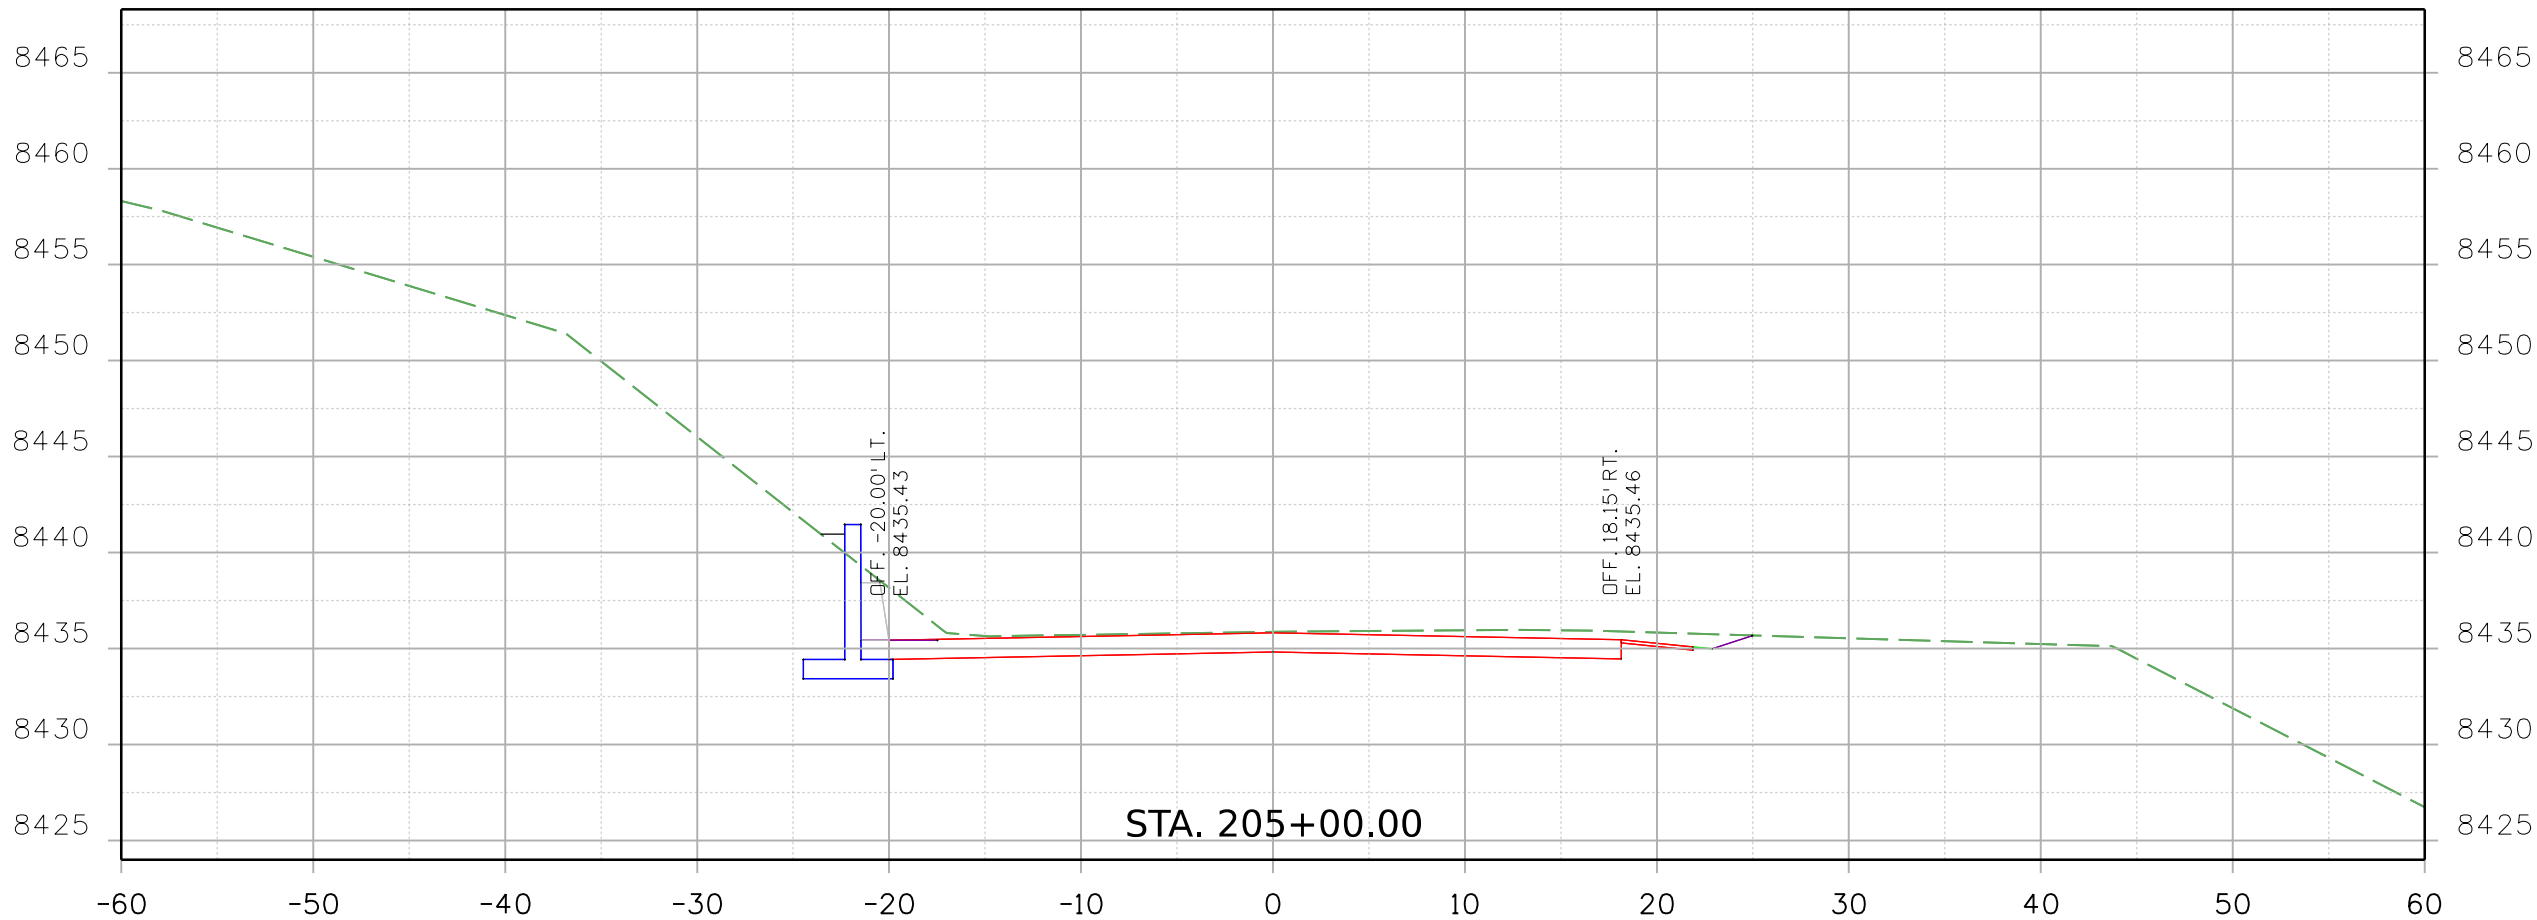


Print Date: 2/16/2021 File Name:
23558DES_US_24 MP 271.691_Xsec.dgn
Horiz. Scale: Vert. Scale: As Noted

 **Stanley Consultants** INC. 8000 South Chester St.
Suite 500
Centennial, CO 80112
Phone: 303-799-6806

Sheet Revisions		
Date:	Comments	Init.


Colorado Department of Transportation

 5615 Wills Blvd
Pueblo, CO 81008
Phone: 719-546-5753
FAX: 719-546-5402

Region 2 JLS

As Constructed	REGION 2 BRIDGE BUNDLE US 24 OVER SEASONAL WASH CROSS SECTIONS				Project No./Code
No Revisions:					
Revised:	Designer: R. HANSON	Structure No.	I-15-T		
Void:	Detailer: R. HANSON	M.P.	US 24 271.691		
	Sheet Subset: XSEC	Subset Sheets:	5 of 10		Sheet Number


9356 10:19:55 AM pw:\\SC1-PWINTEG-2.stanleygroup.com\\Data\\source-1\\Documents\\Colorado_Department_of_Transportation\\29715 - CDDT R2 Bridge Bundle\\11-CADD\\Worksheets\\29715\\DGNs\\Design\\Sheets\\23558DES_US 24 MP 271.691_Xsec.dgn

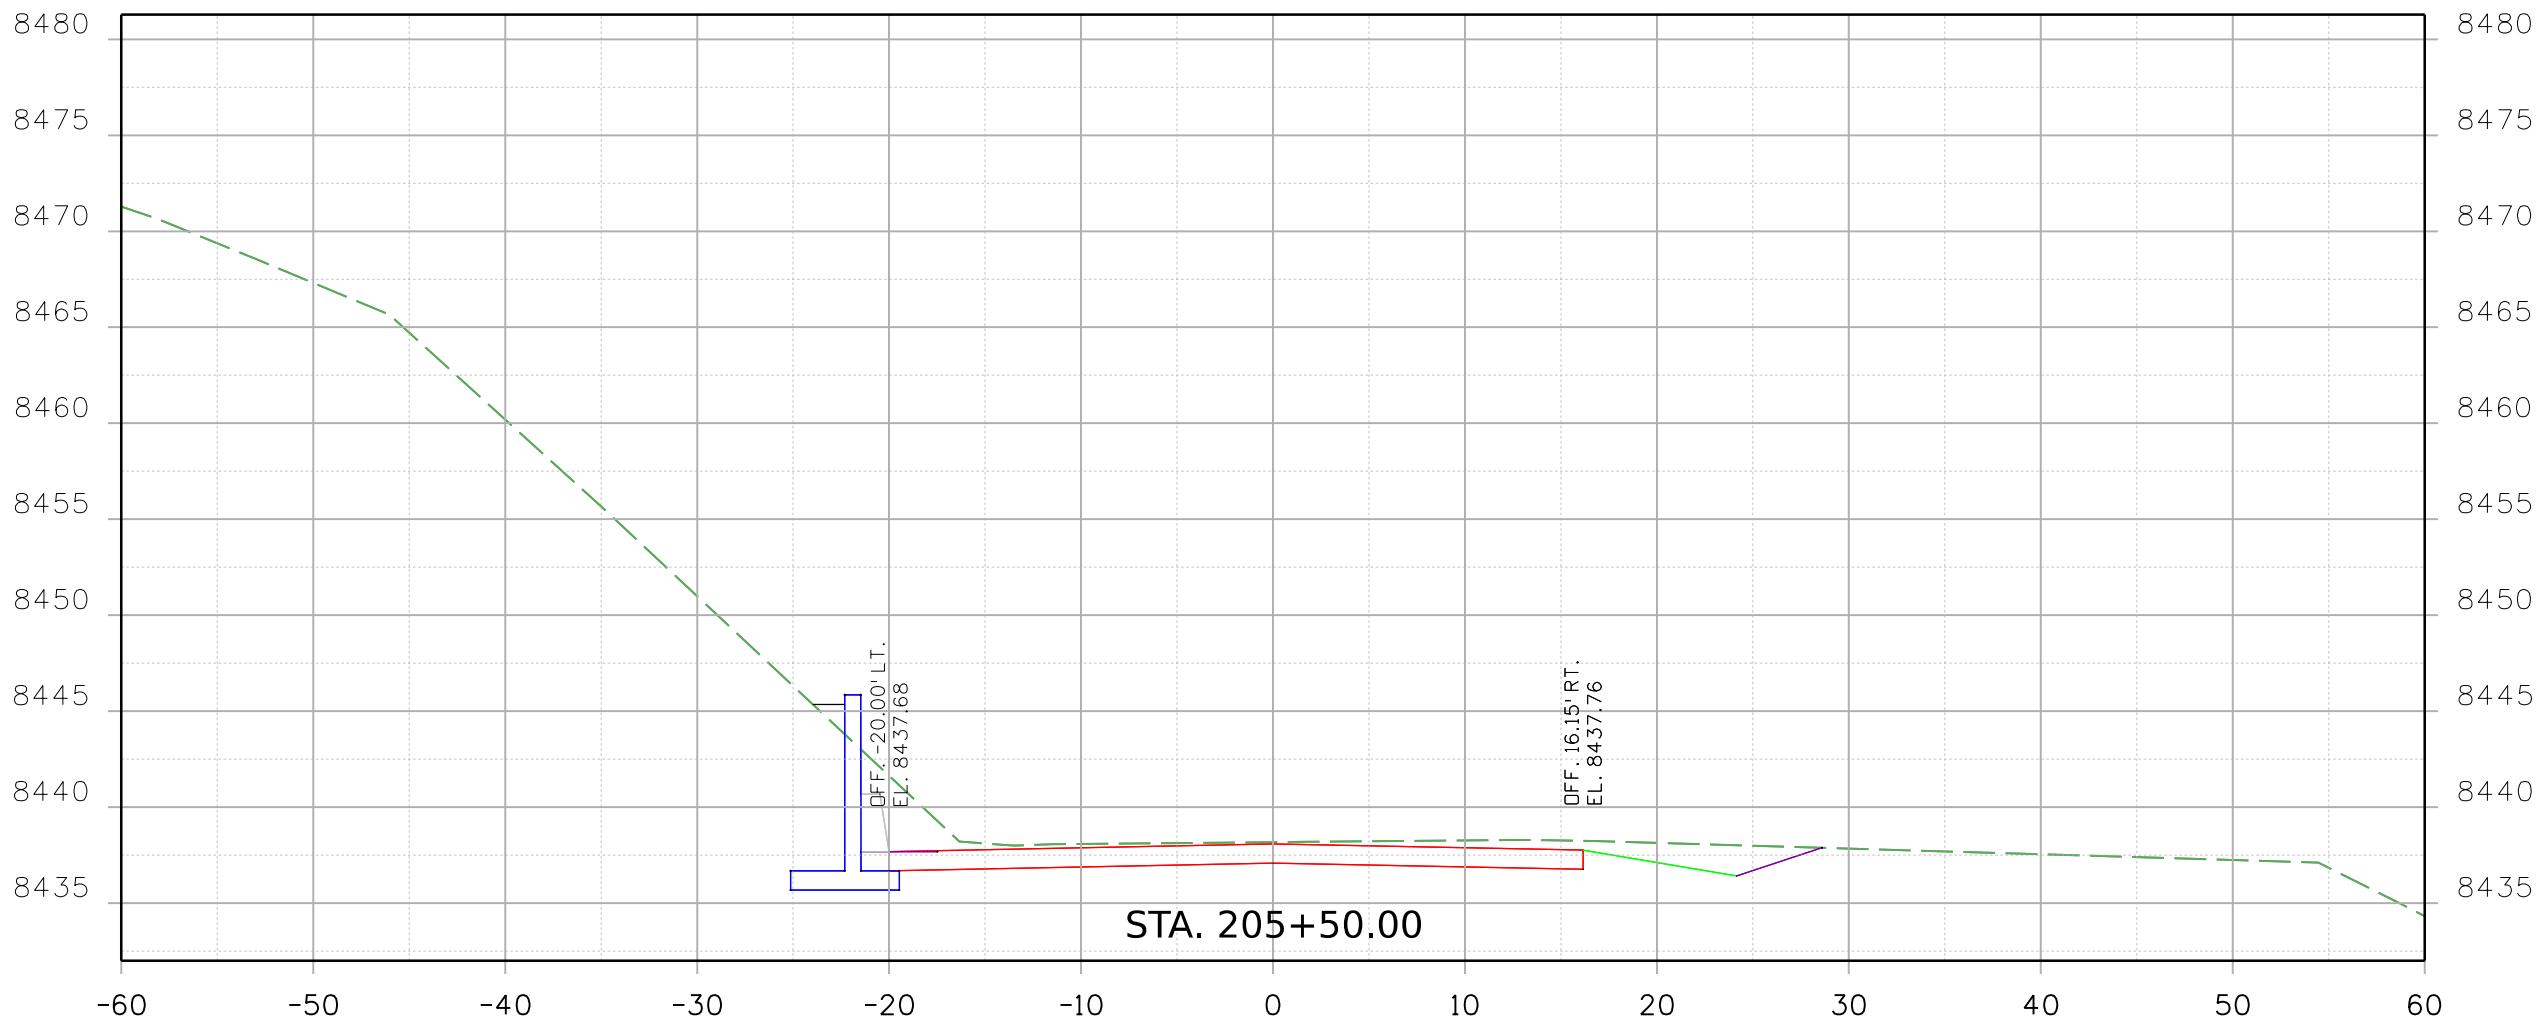

Print Date: 2/16/2021 File Name:
23558DES_US 24 MP 271.691_Xsec.dgn
Horiz. Scale: Vert. Scale: As Noted


Stanley Consultants INC. 8000 South Chester St.
Suite 500
Centennial, CO 80112
Phone: 303-799-6806

Sheet Revisions		
Date:	Comments	Init.


Colorado Department of Transportation

5615 Wills Blvd
Pueblo, CO 81008
Phone: 719-546-5753
FAX: 719-546-5402
Region 2 JLS

As Constructed
No Revisions:
Revised:
Void:

REGION 2 BRIDGE BUNDLE US 24 OVER SEASONAL WASH CROSS SECTIONS			
Designer:	R. HANSON	Structure No.	I-15-T
Detailer:	R. HANSON	M.P.	US 24 271.691
Sheet Subset:	XSEC	Subset Sheets:	6 of 10

Project No./Code
Sheet Number

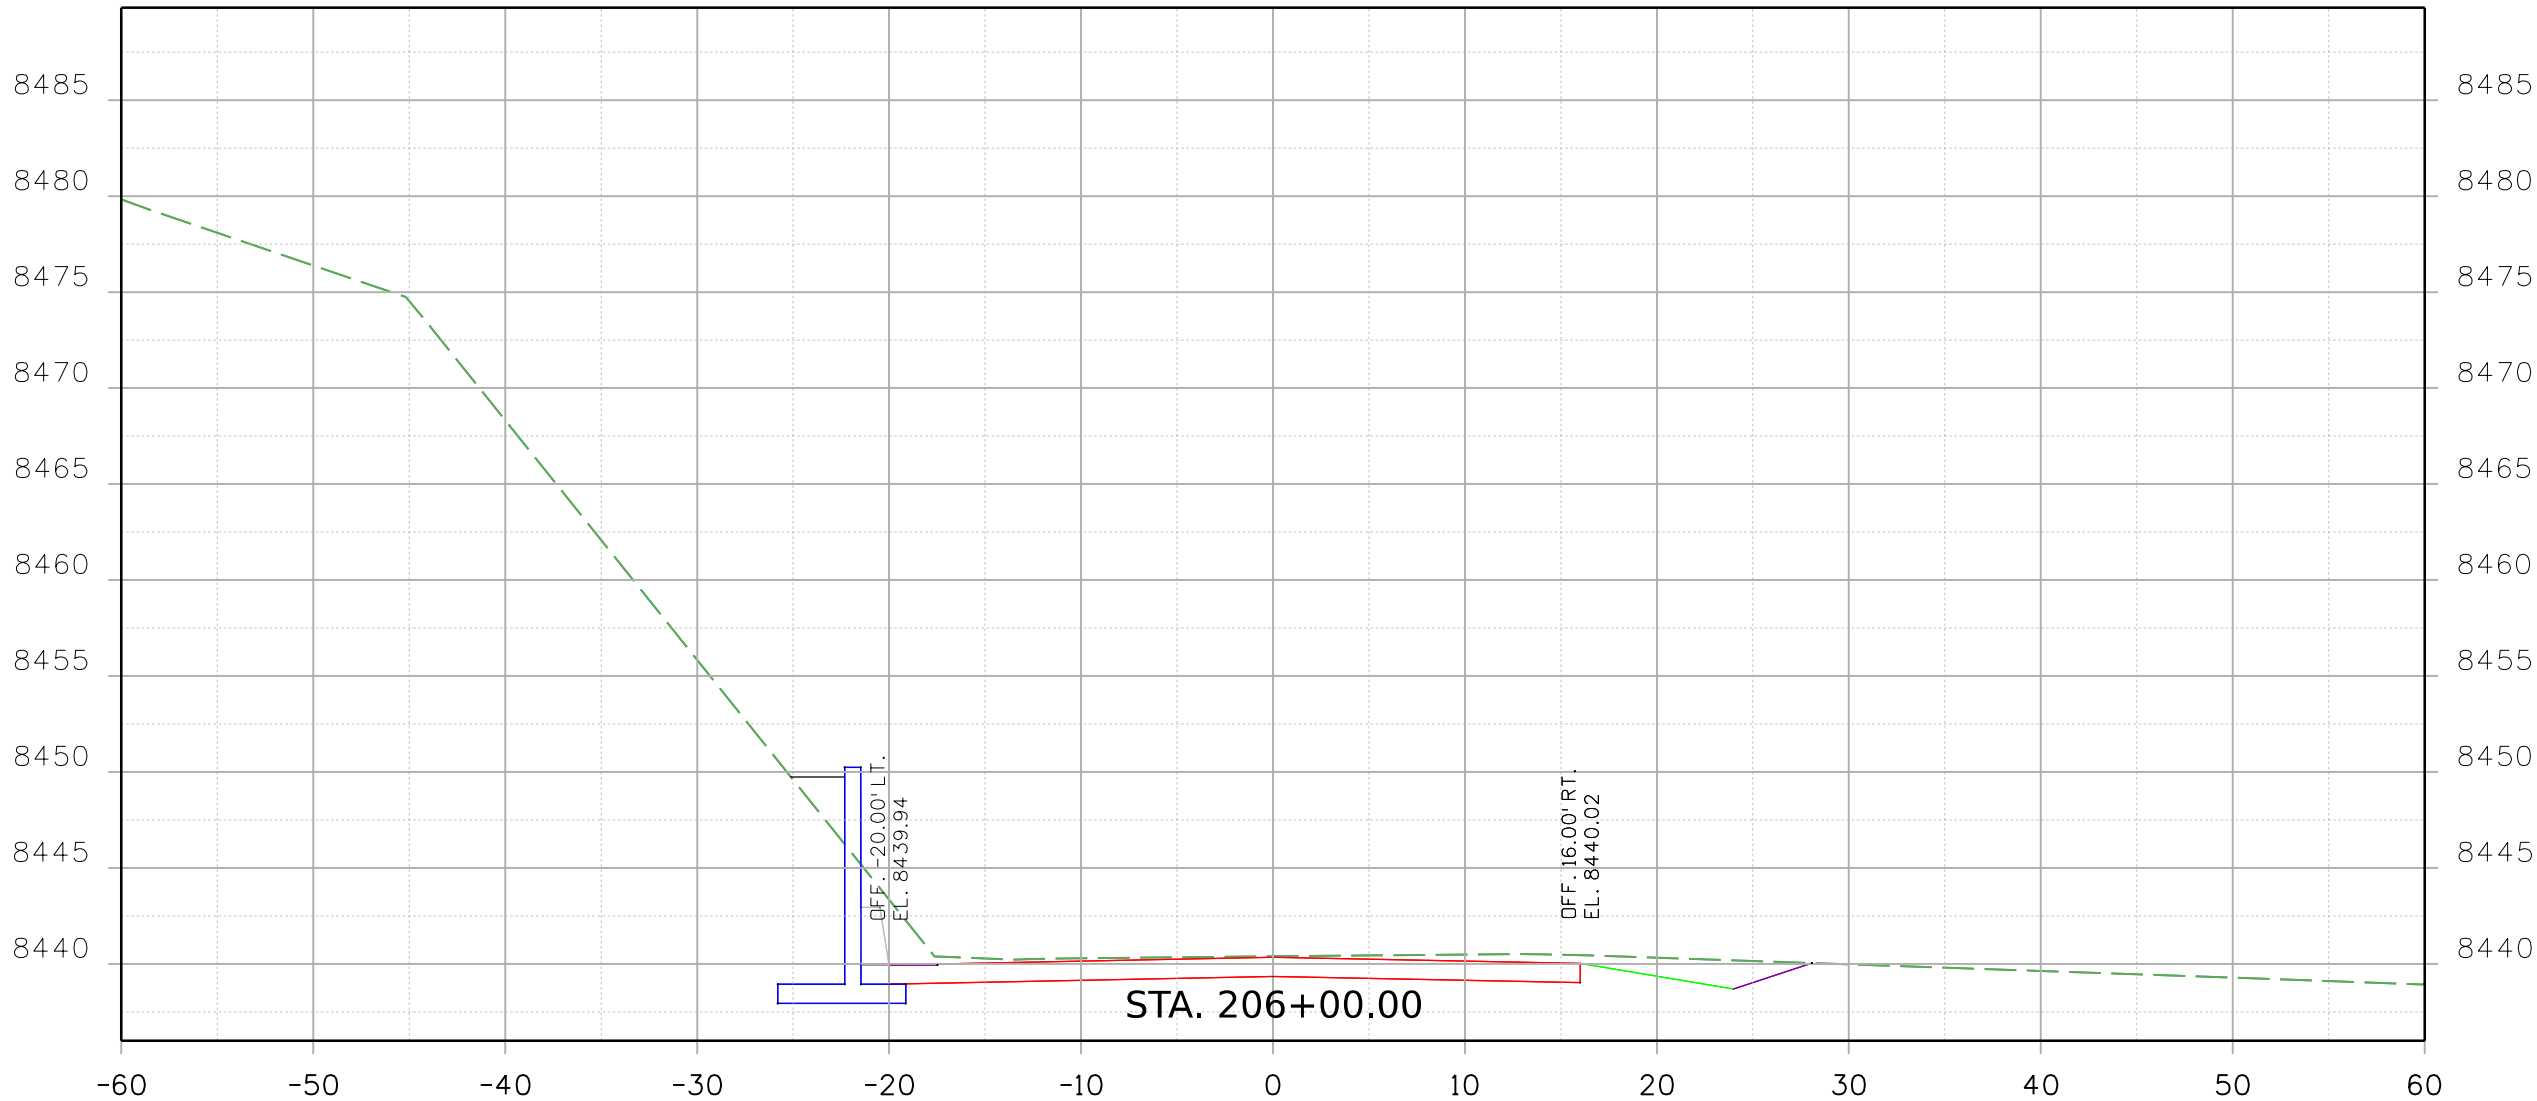9356 10:19:56 AM pw:\\SCI-PW\\INTEG-2.stanleygroup.com\\Data\\source-1\\Documents\\Colorado\\Department_of_Transportation\\29715 - CDDT R2 Bridge Bundle\\11-CADD\\Worksets\\29175\\DGNs\\Design\\Sheets\\23558DES_US_24 MP 271.691_Xsec.dgn



Print Date: 2/16/2021

File Name:

23558DES_US_24 MP 271.691_Xsec.dgn

Horiz. Scale:

Vert. Scale: As Noted



Stanley Consultants

8000 South Chester St.
Suite 500
Centennial, CO 80112
Phone: 303-799-6806

INC.

Sheet Revisions		
Date:	Comments	Init.

Colorado Department of Transportation




Region 2

5615 Wills Blvd
Pueblo, CO 81008
Phone: 719-546-5753
FAX: 719-546-5402

JLS

As Constructed	REGION 2 BRIDGE BUNDLE US 24 OVER SEASONAL WASH CROSS SECTIONS				Project No./Code
	No Revisions:				
	Revised:		Designer: R. HANSON	Structure No. I-15-T	
	Void:		Detailer: R. HANSON	M.P. US 24 271.691	Sheet Number

9356 10:19:57 AM pw:\\SC1-PWINTEG-2.stanleygroup.com\\Data\\source-1\\Documents\\Colorado\\Department_of_Transportation\\29715 - CDDT R2 Bridge Bundle\\11-CADD\\Worksets\\29715\\DGNs\\Design\\Sheets\\23558DES_US 24 MP 271.691_Xsec.dgn

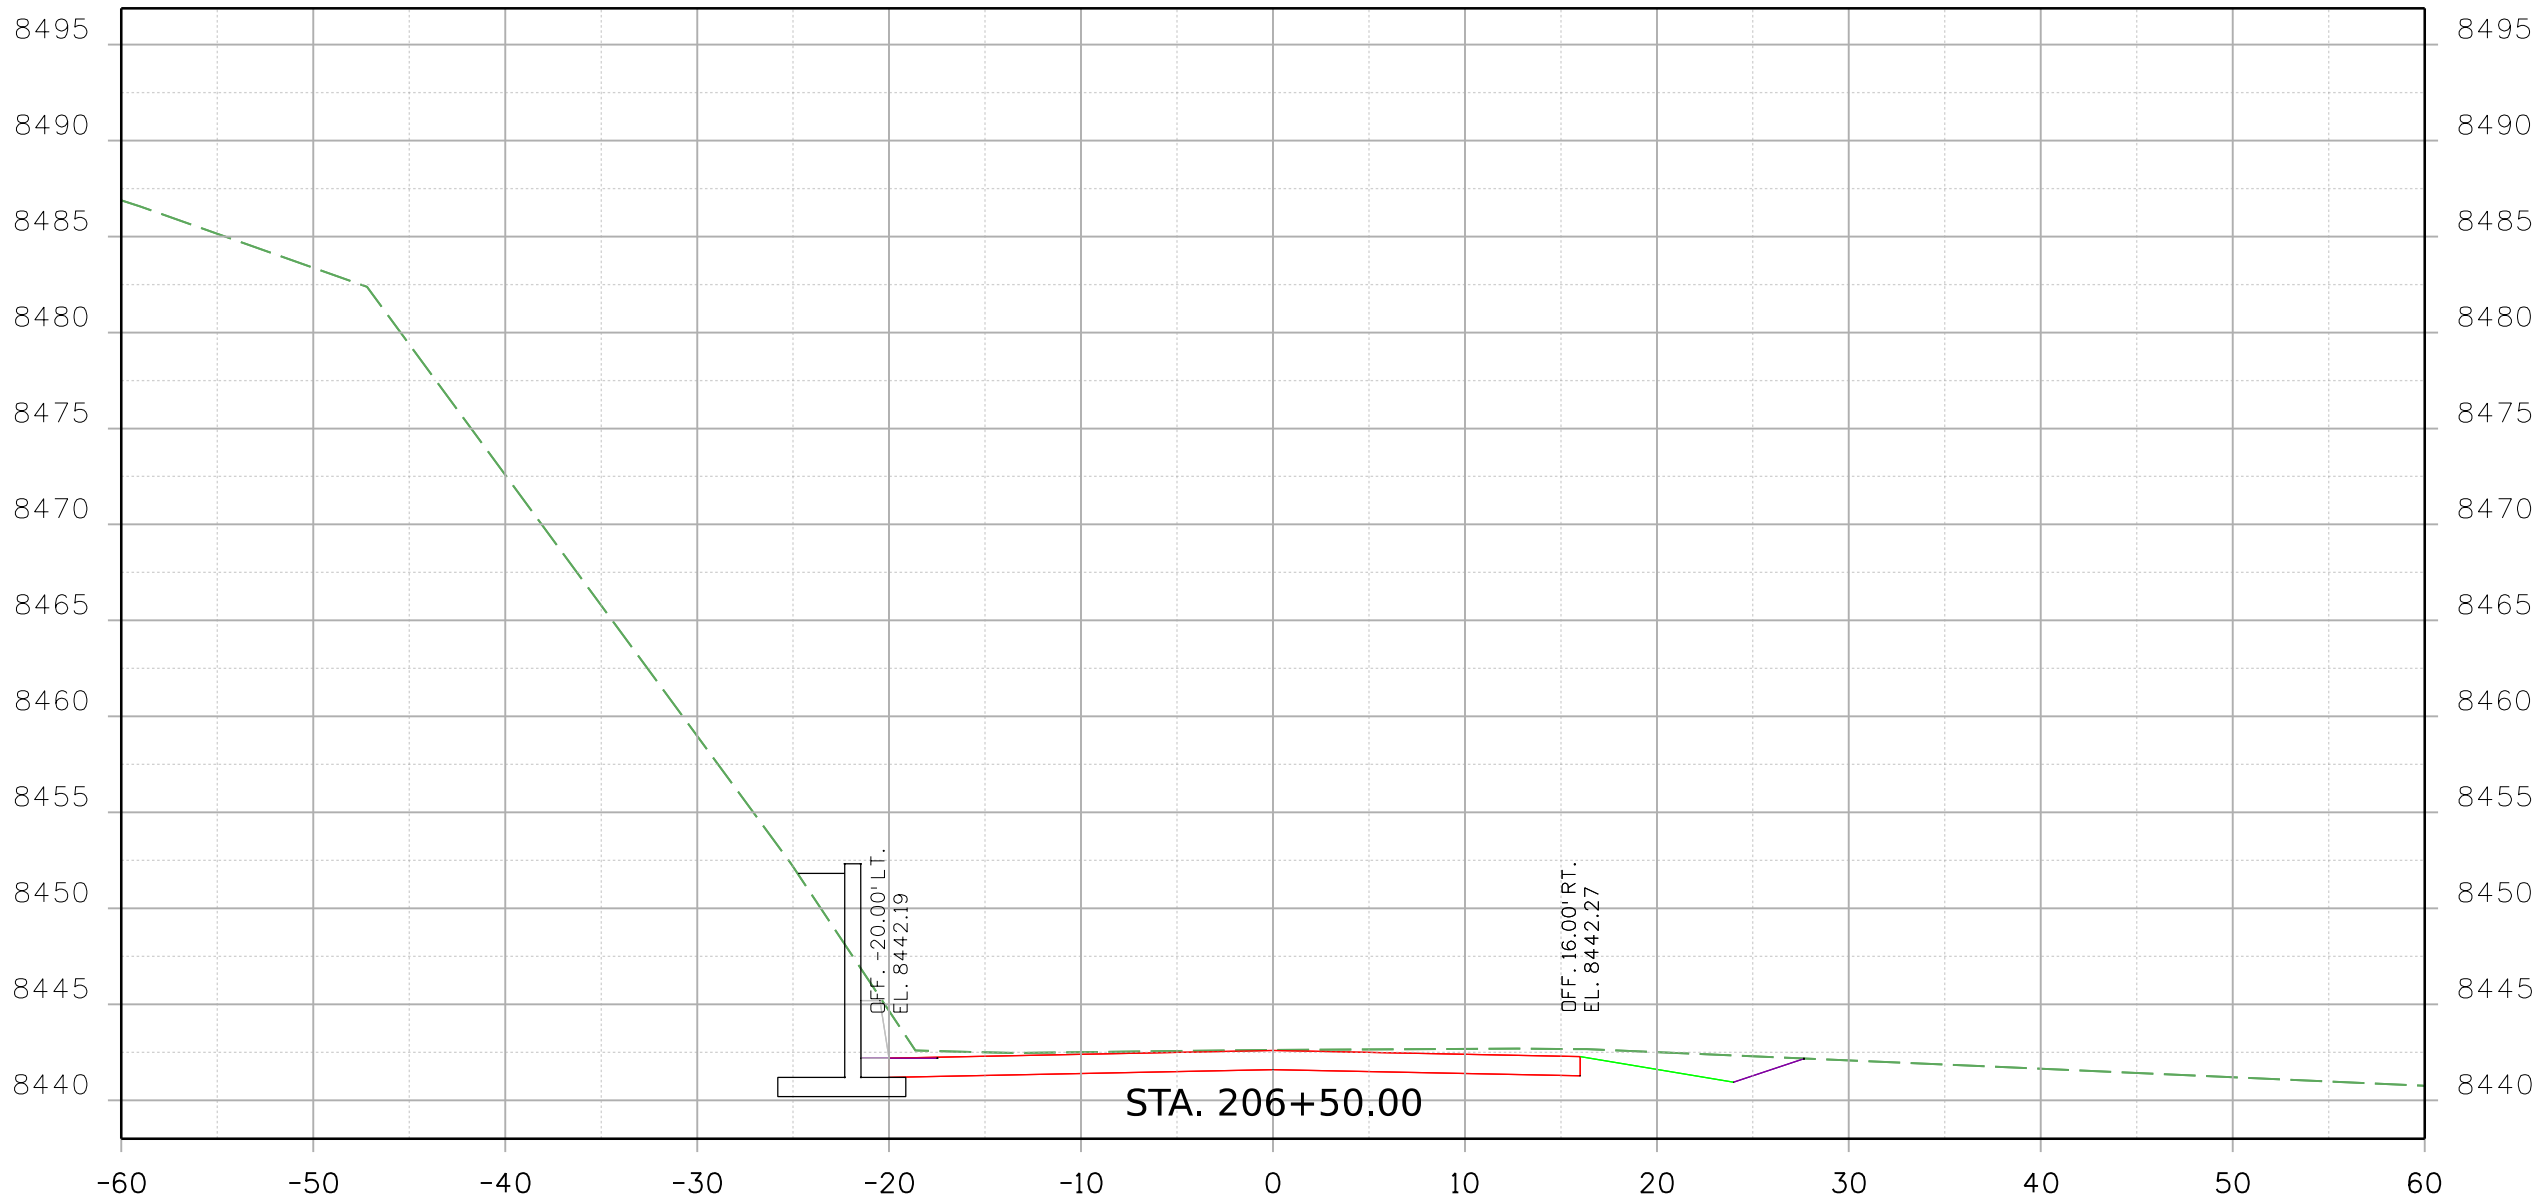

Print Date: 2/16/2021 File Name:
23558DES_US 24 MP 271.691_Xsec.dgn

Horiz. Scale: Vert. Scale: As Noted



8000 South Chester St.
Suite 500
Centennial, CO 80112
Phone: 303-799-6806

Sheet Revisions		
Date:	Comments	Init.

Colorado Department of Transportation




5615 Wills Blvd
Pueblo, CO 81008
Phone: 719-546-5753
FAX: 719-546-5402

Region 2

JLS

As Constructed		REGION 2 BRIDGE BUNDLE US 24 OVER SEASONAL WASH CROSS SECTIONS			Project No./Code
No Revisions:					
Revised:		Designer: R. HANSON	Structure No.	I-15-T	
Void:		Detailer: R. HANSON	M.P.	US 24 271.691	
		Sheet Subset: XSEC	Subset Sheets:	8 of 10	Sheet Number

9356 10:19:57 AM pw:\\SC1-PWINTEG-2.stanleygroup.com\\Data\\source-1\\Documents\\Colorado_Department_of_Transportation\\29715 - CDDT R2 Bridge Bundle\\11-CADD\\Worksheets\\29715\\DGNs\\Design\\Sheets\\23558DES_US_24 MP 271.691_Xsec.dgn

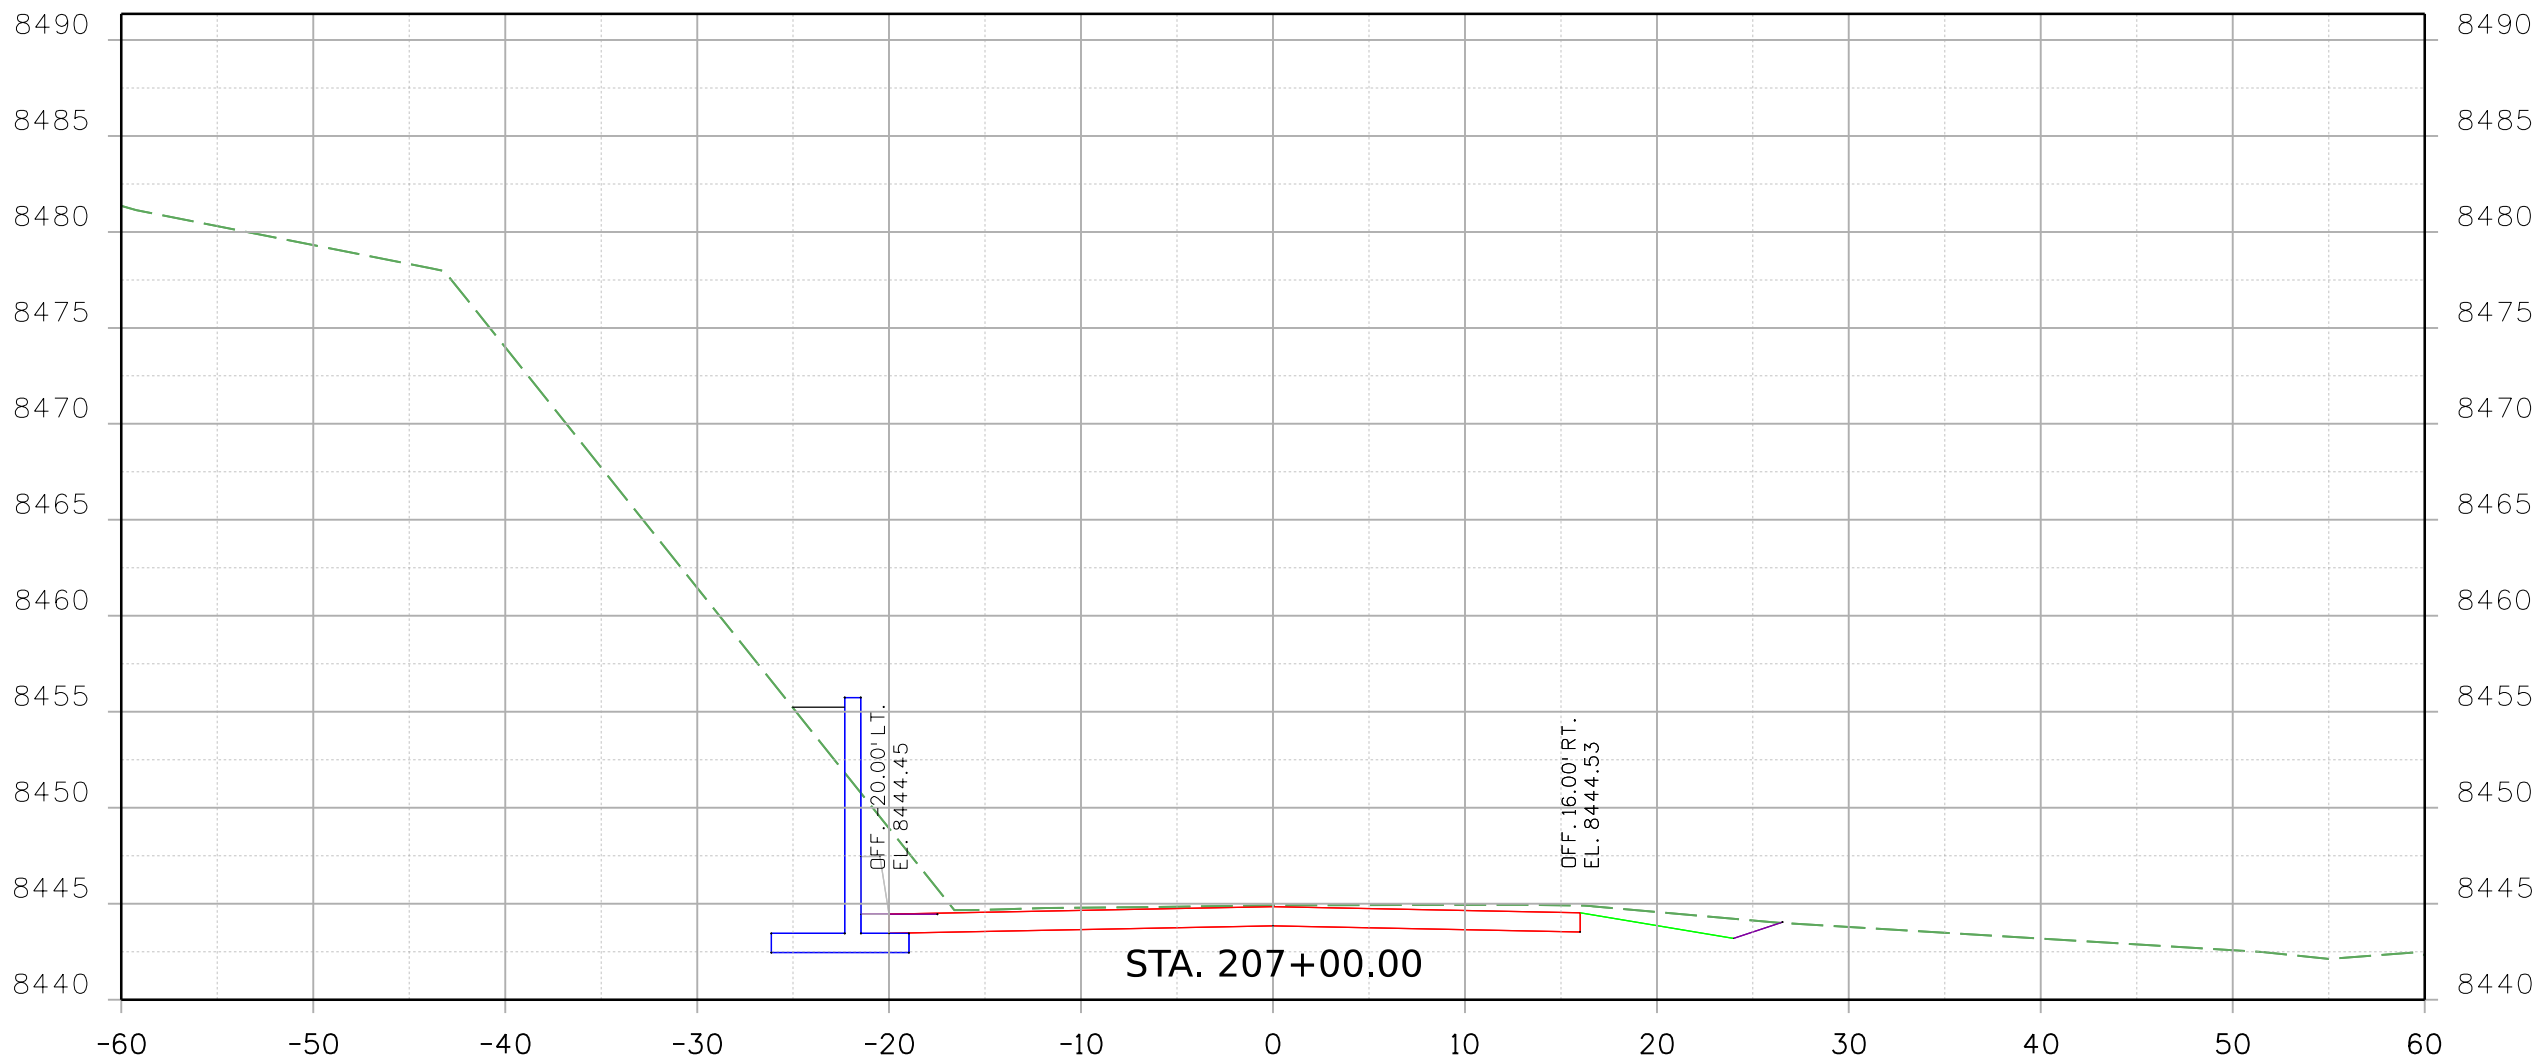

Print Date: 2/16/2021 File Name:

23558DES_US_24_MP_271.691_Xsec.dgn

Horiz. Scale: Vert. Scale: As Noted



Stanley Consultants INC. 8000 South Chester St.
Suite 500
Centennial, CO 80112
Phone: 303-799-6806

Sheet Revisions

Date:	Comments	Init.

Colorado Department of Transportation



Region 2

5615 Wills Blvd
Pueblo, CO 81008
Phone: 719-546-5753
FAX: 719-546-5402

JLS

As Constructed

No Revisions:

Revised:

Void:

REGION 2 BRIDGE BUNDLE
US 24 OVER SEASONAL WASH
CROSS SECTIONS

Designer: R. HANSON Structure No. I-15-T



Detailer: R. HANSON M.P. US 24 271.691

Sheet Subset: XSEC Subset Sheets: 9 of 10

Project No./Code


Sheet Number

9356 10:19:58 AM pw:\\SC1-PWINTEG-2.stanleygroup.com\\Data\\source-1\\Documents\\Colorado_Department_of_Transportation\\29715 - CDDT R2 Bridge Bundle\\11-CADD\\Worksets\\29175\\DGNs\\Design\\Sheets\\23558DES_US 24 MP 271.691_Xsec.dgn

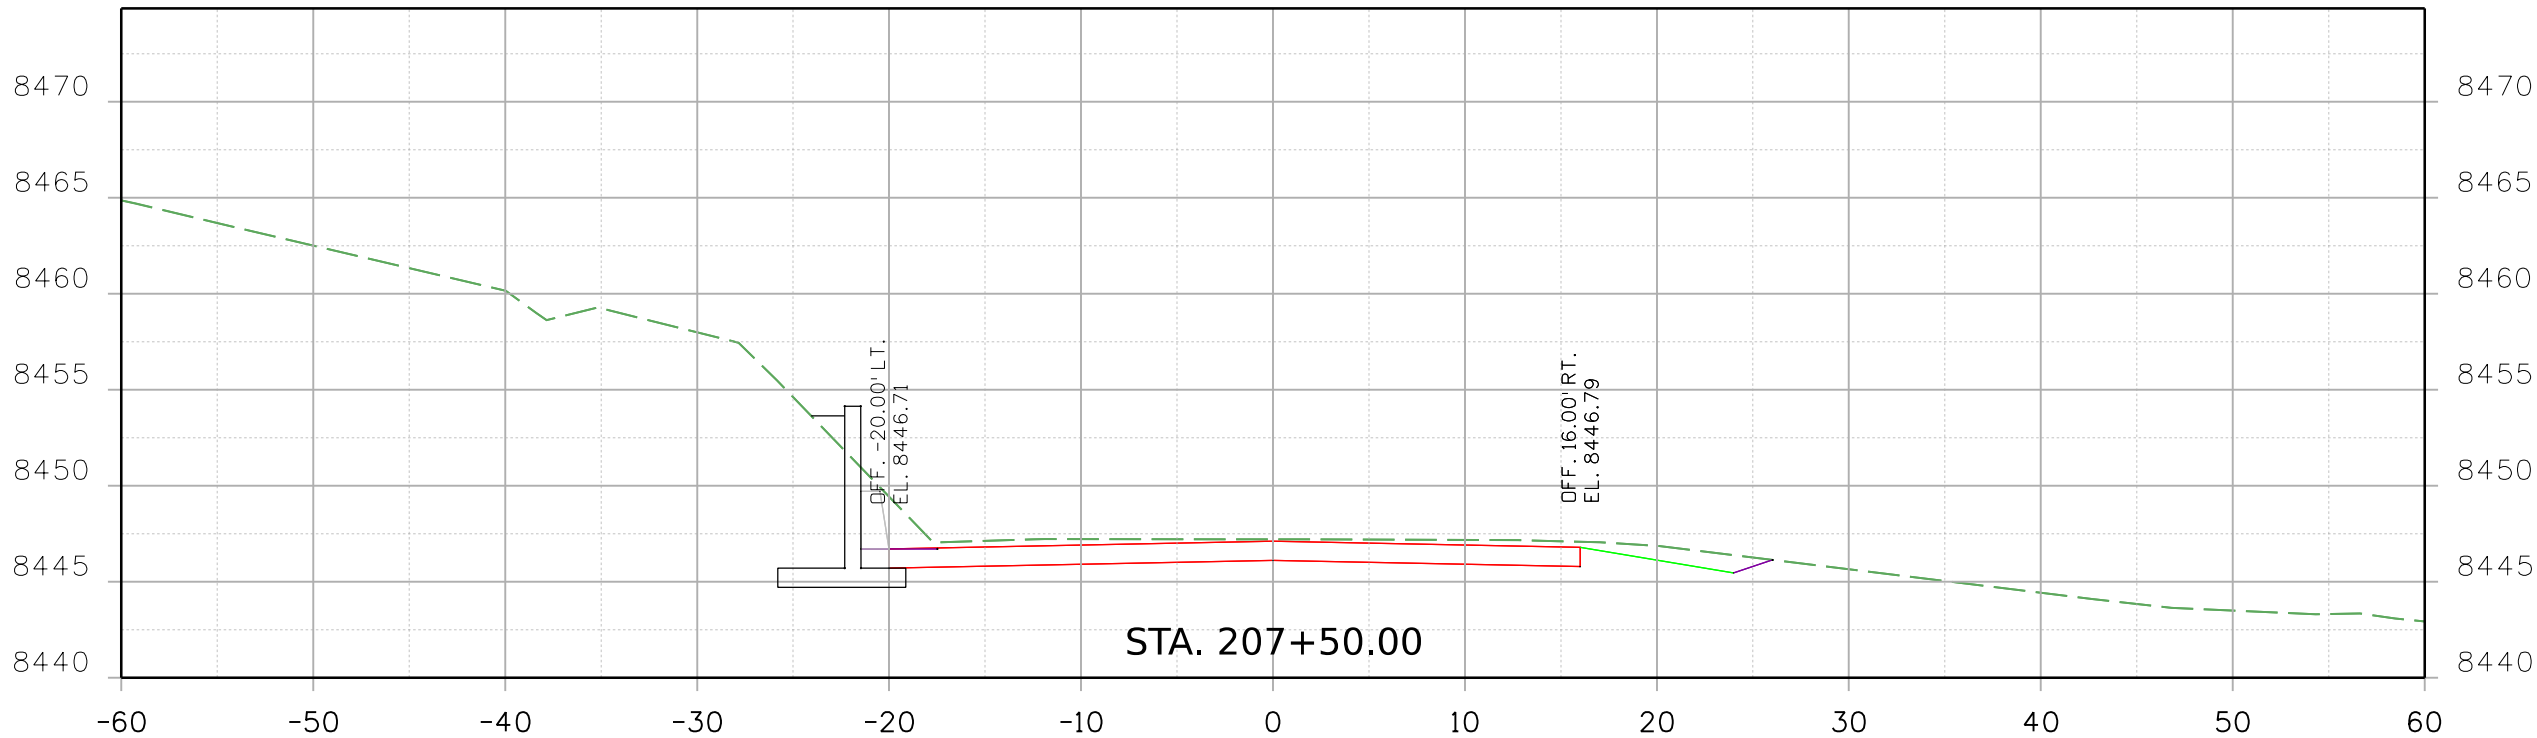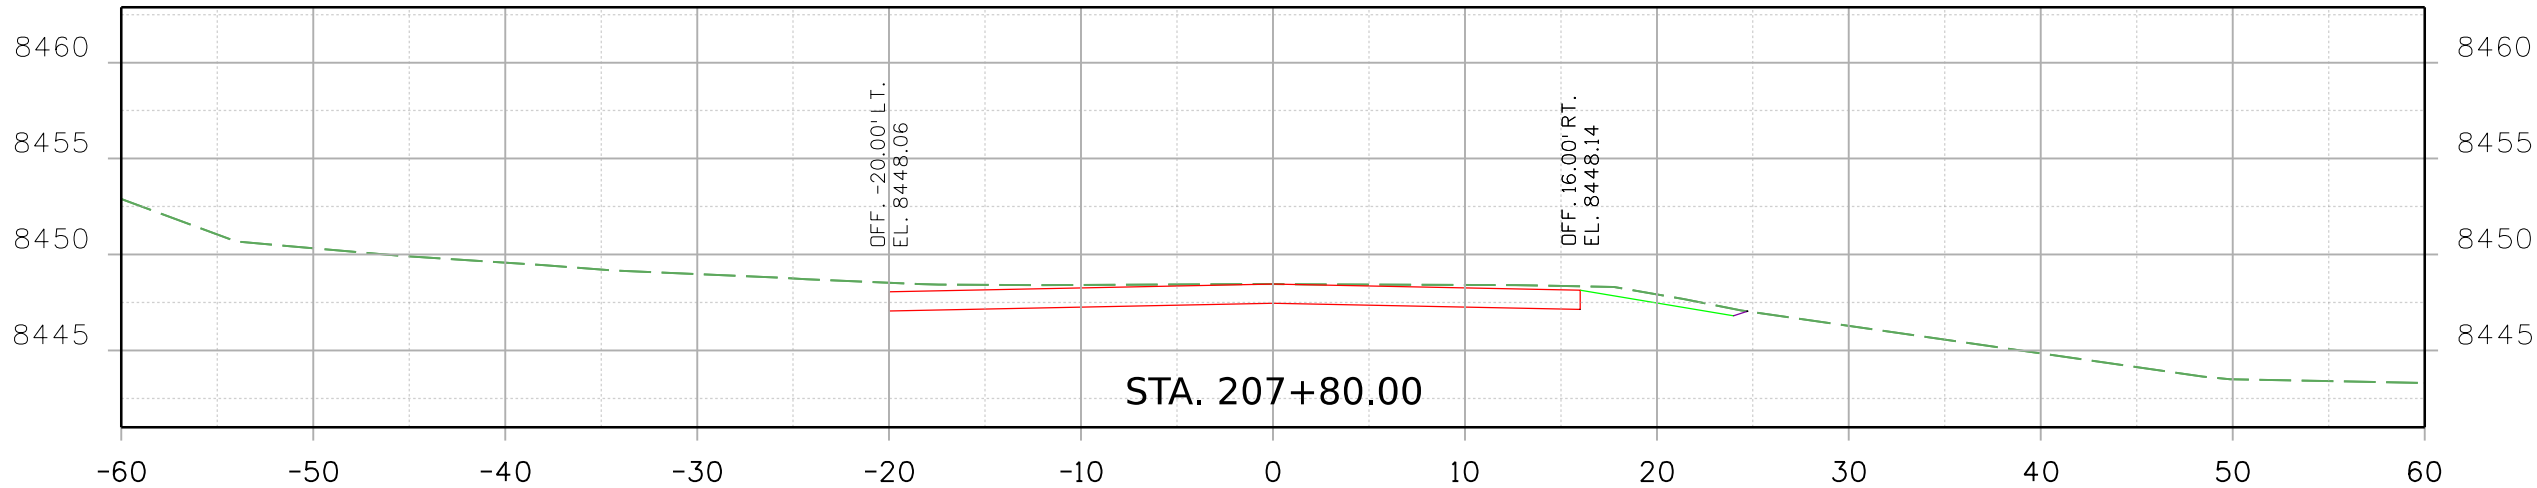

Print Date: 2/16/2021 File Name: 23558DES_US 24 MP 271.691_Xsec.dgn


Horiz. Scale: Vert. Scale: As Noted



8000 South Chester St.
Suite 500
Centennial, CO 80112
Phone: 303-799-6806

Sheet Revisions		
Date:	Comments	Init.

Colorado Department of Transportation



5615 Wills Blvd
Pueblo, CO 81008
Phone: 719-546-5753
FAX: 719-546-5402

Region 2 JLS

As Constructed		REGION 2 BRIDGE BUNDLE US 24 OVER SEASONAL WASH CROSS SECTIONS				Project No./Code
No Revisions:						
Revised:		Designer: R. HANSON	Structure No.	I-15-T		
		Detailer: R. HANSON	M.P.	US 24 271.691		
Void:		Sheet Subset: XSEC	Subset Sheets:	10 of 10	Sheet Number	