
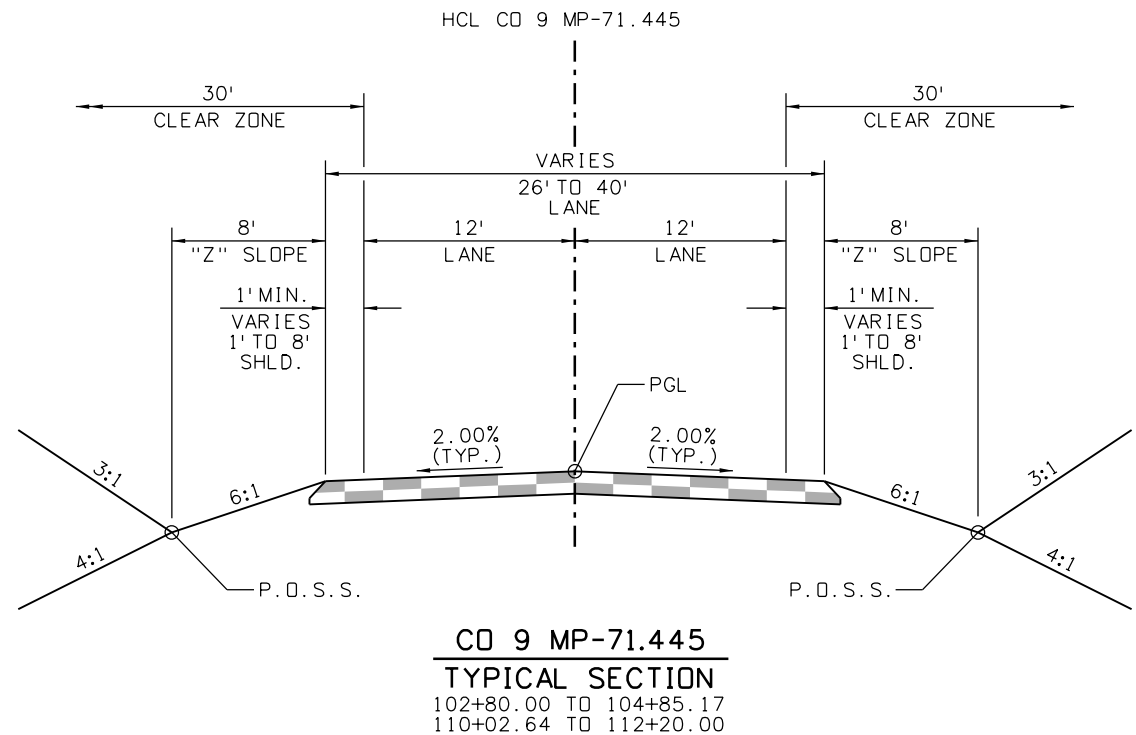
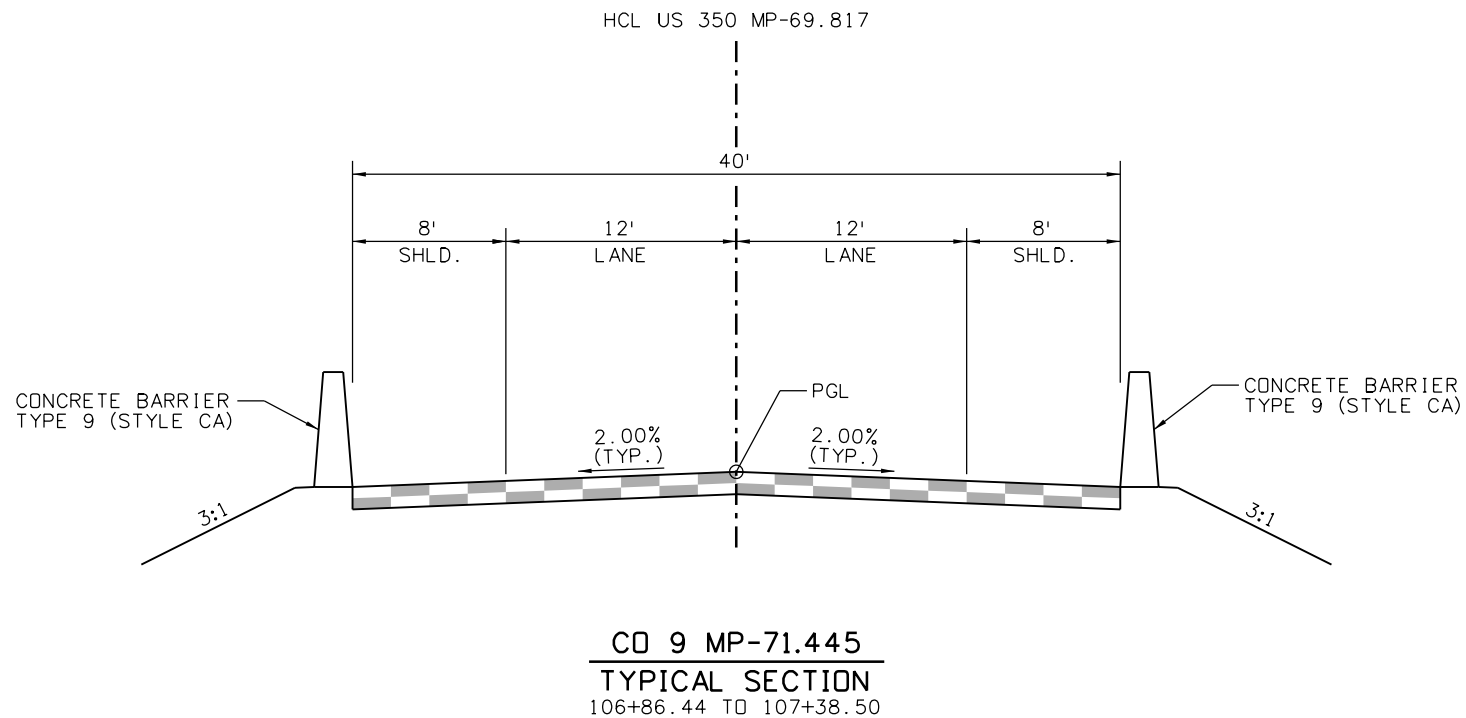
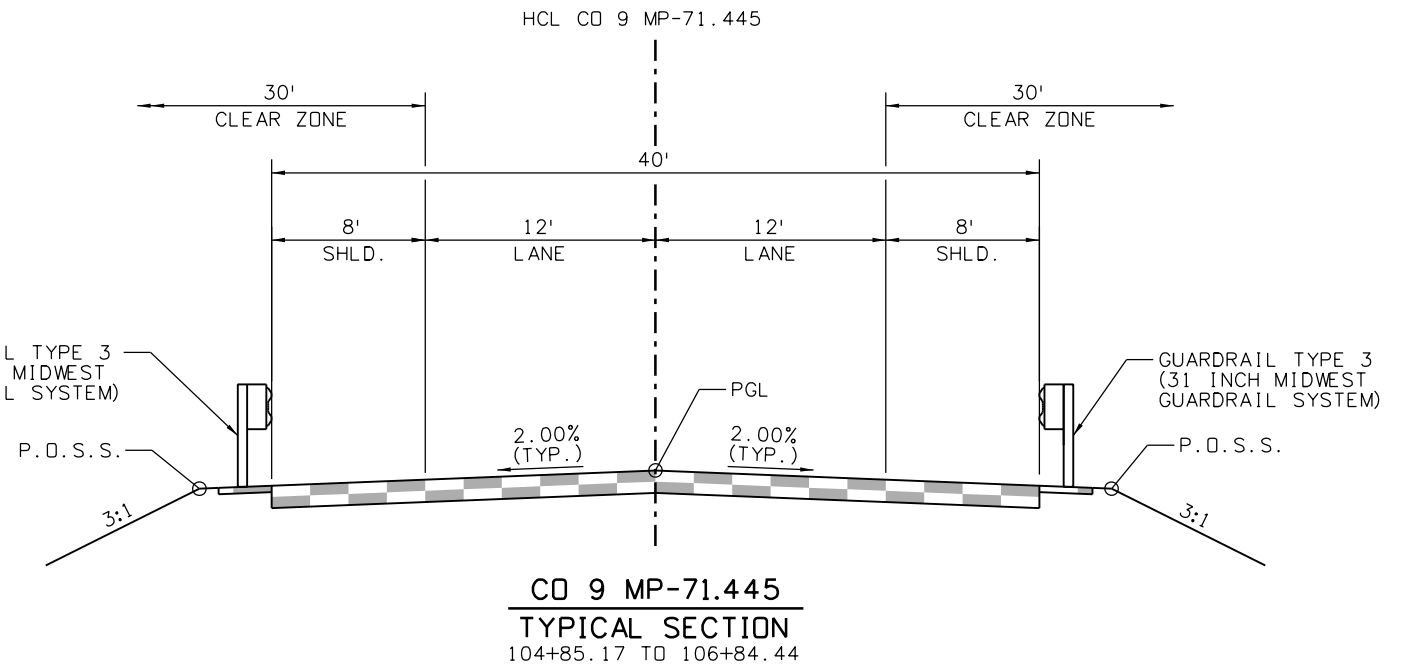


9356 10:04:36 AM pw:\\SCJ-PW\\INTEG-2\\stanleygroup.com\\Data\\source-1\\Documents\\Colorado\\Department_of_Transportation\\29715 - CDDT R2 Bridge Bundle\\11-CADD\\Worksets\\29715.DGN\\Design\\Sheets\\23558DES_CD 9 MP 71.449_Typ.dgn

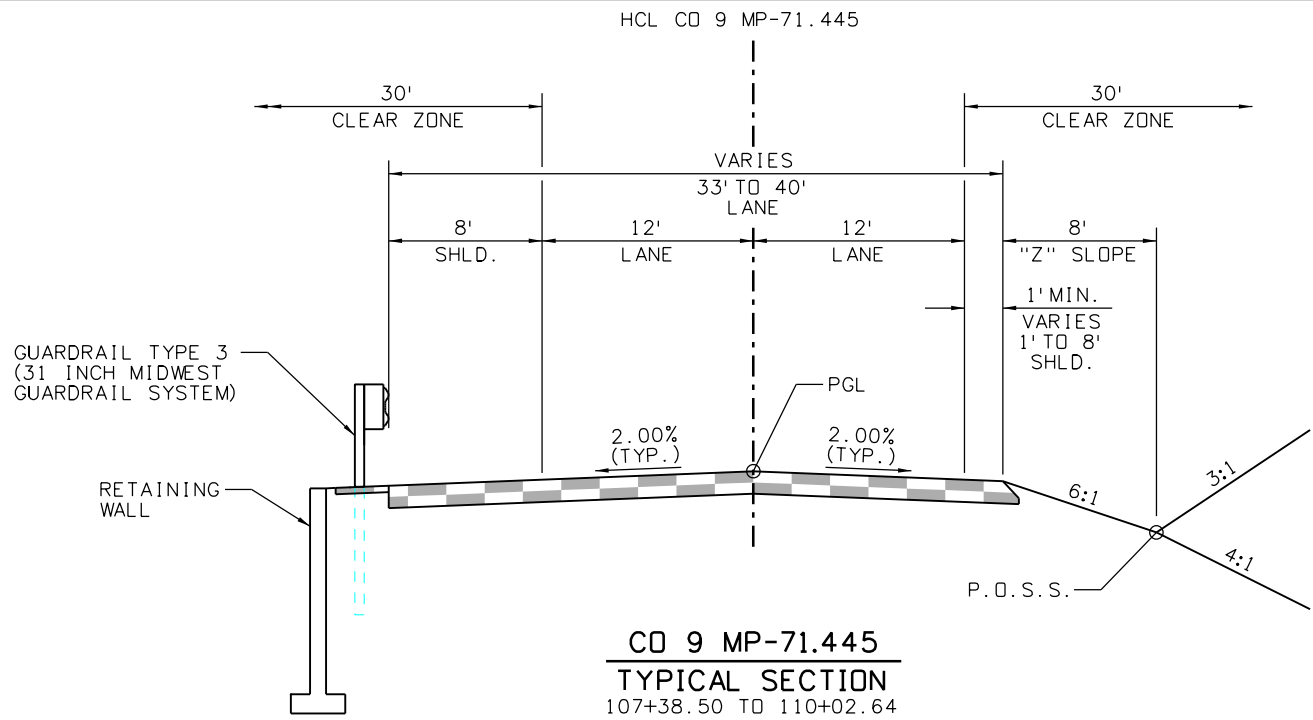

Print Date: 2/16/2021 File Name: 23558DES_CD 9 MP 71.449_Typ.dgn
Horiz. Scale: Vert. Scale: As Noted


Stanley Consultants
8000 South Chester St.
Suite 500
Centennial, CO 80112
Phone: 303-799-6806

Sheet Revisions		
Date:	Comments	Init.

Colorado Department of Transportation
5615 Wills Blvd
Pueblo, CO 81008
Phone: 719-546-5753
FAX: 719-546-5402
Region 2 JLS


As Constructed	REGION 2 BRIDGE BUNDLE			Project No./Code
No Revisions:	CD 9 OVER MIDDLE FORK S. PLATTE RIVER			
Revised:	Designer:	B. DRAPER	Structure No.	G-12-C
Void:	Detailer:	E. LUETH	M.P.	CD 9 71.445
	Sheet Subset:	TYP	Subset Sheets:	1 of 1
				Sheet Number

9356 10:04:50 AM pw:\\\\SCL-PW\\INTEC-2\\stanleygroup.com\\Data\\source-1\\Documents\\Colorado\\Department_of_Transportation\\29715 - CDDT R2 Bridge Bundle\\11-CADD\\Worksets\\29175.DGN\\Design\\Sheets\\23558DES_CD 9 MP 71.449_P&P Sheets.dgn

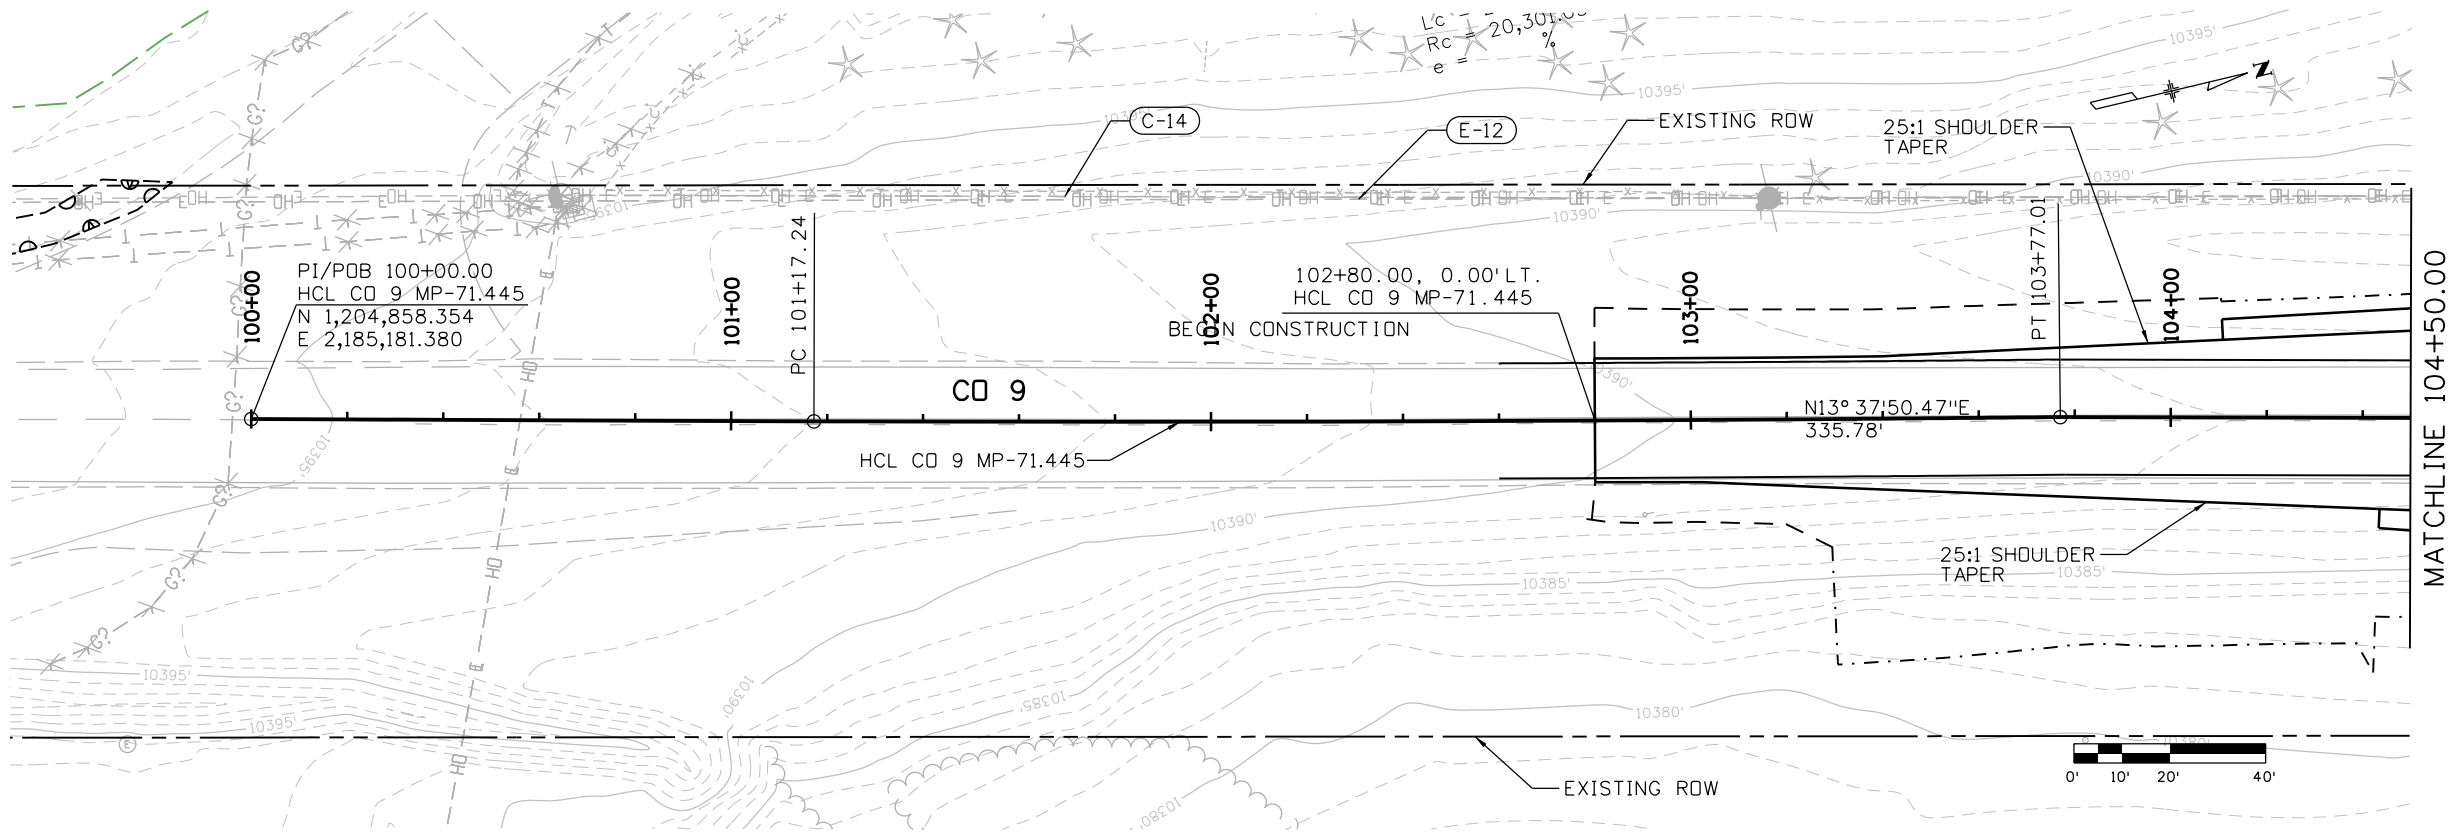

LEGEND:
C-19 - UTILITY ID NO.

CURVE DATA:
PI = 102+47.13
PC = 101+17.24
PT = 103+77.01
 Δ = 00°43'59" LT
Tc = 129.89'
Dc = 00°16'56"
Lc = 259.77'
Rc = 20,301.05'
e = -2.0%

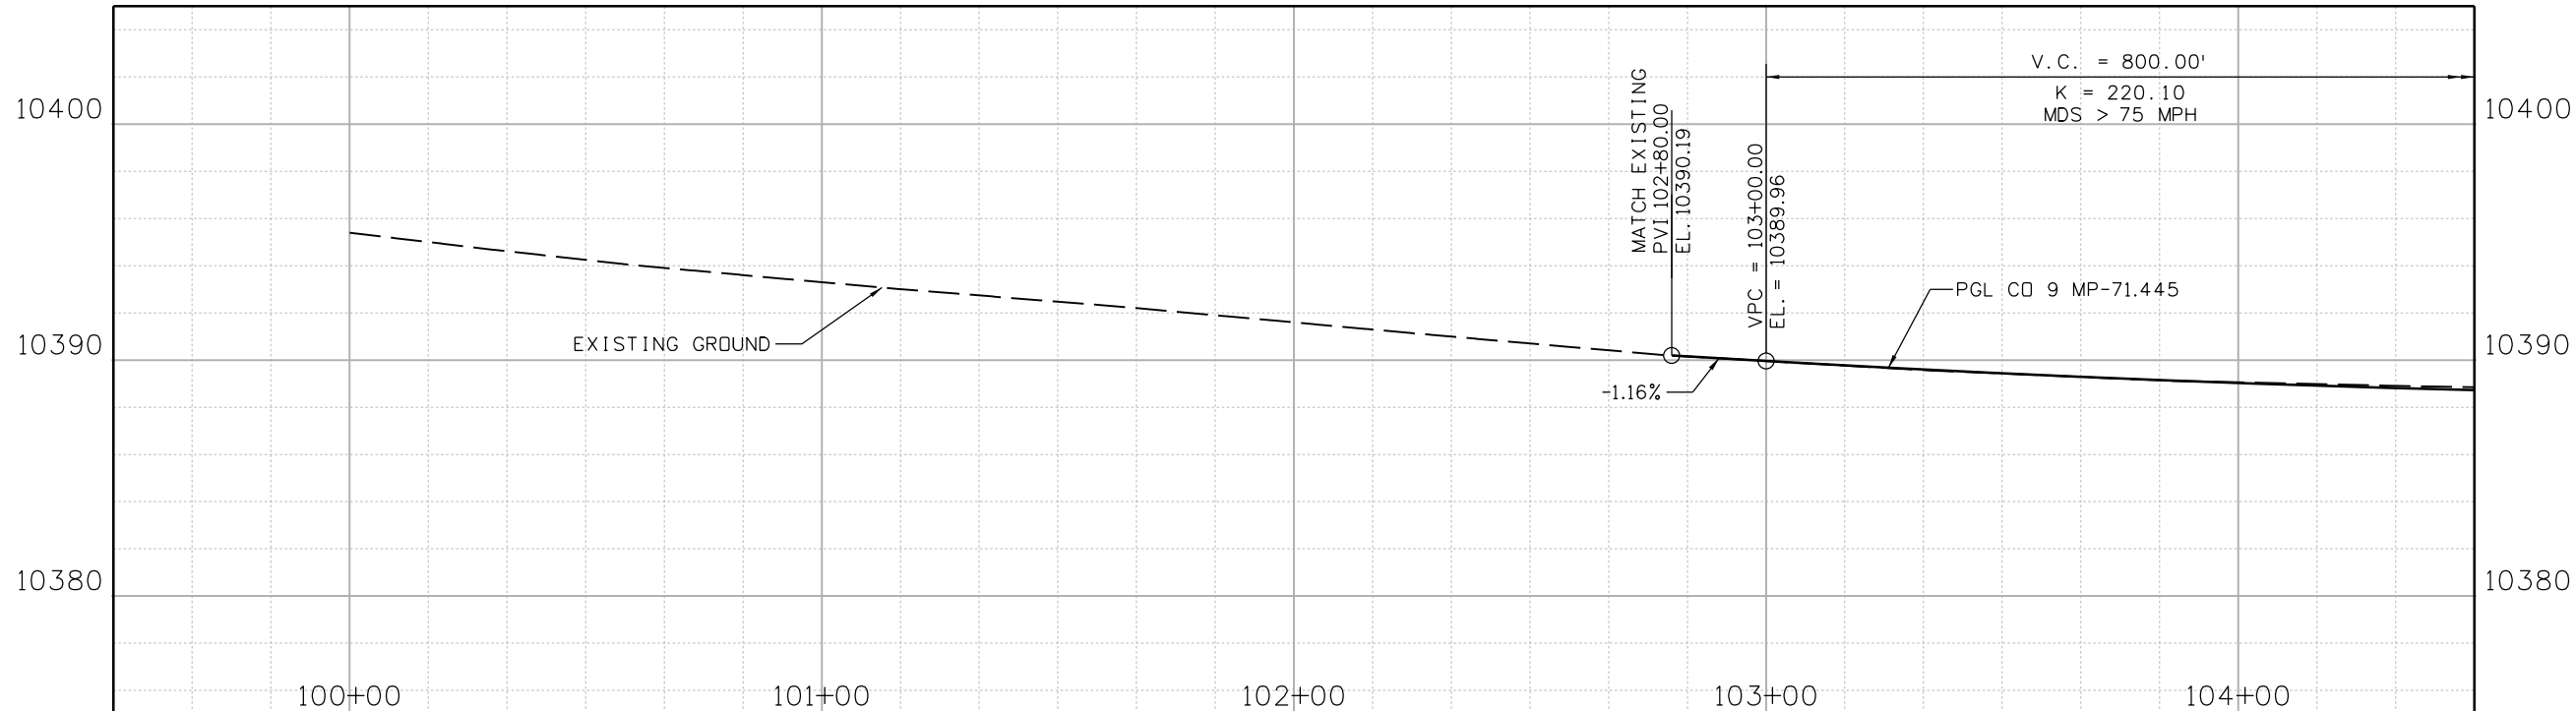

Print Date: 2/16/2021 File Name:
23558DES_CD 9 MP 71.449_P&P Sheets.dgn
Horiz. Scale: Vert. Scale: As Noted



Sheet Revisions		
Date:	Comments	Init.


Colorado Department of Transportation

5615 Wills Blvd
Pueblo, CO 81008
Phone: 719-546-5753
FAX: 719-546-5402


Region 2 JLS

As Constructed	REGION 2 BRIDGE BUNDLE				Project No./Code
No Revisions:	CD 9 OVER MIDDLE FORK S. PLATTE RIVER ROADWAY PLAN AND PROFILE				
Revised:	Designer: B. DRAPER	Structure No.	G-12-C		Sheet Number
Void:	Detailer: R. HANSON	M.P.	CD 9 71.445		
	Sheet Subset: ROADWAY	Subset Sheets: 1 of 3			

9356 10:04:51 AM pw:\\SCI-PW\\INTEG-2.stoneygroup.com\\Datasource-1\\Documents\\Colorado_Department_of_Transportation\\29715 - CDDT R2 Bridge Bundle\\11-CADD\\Worksheets\\29715\\DGNs\\Design\\Sheets\\23558DES_CD 9 MP 71.449_P&P Sheets.dgn

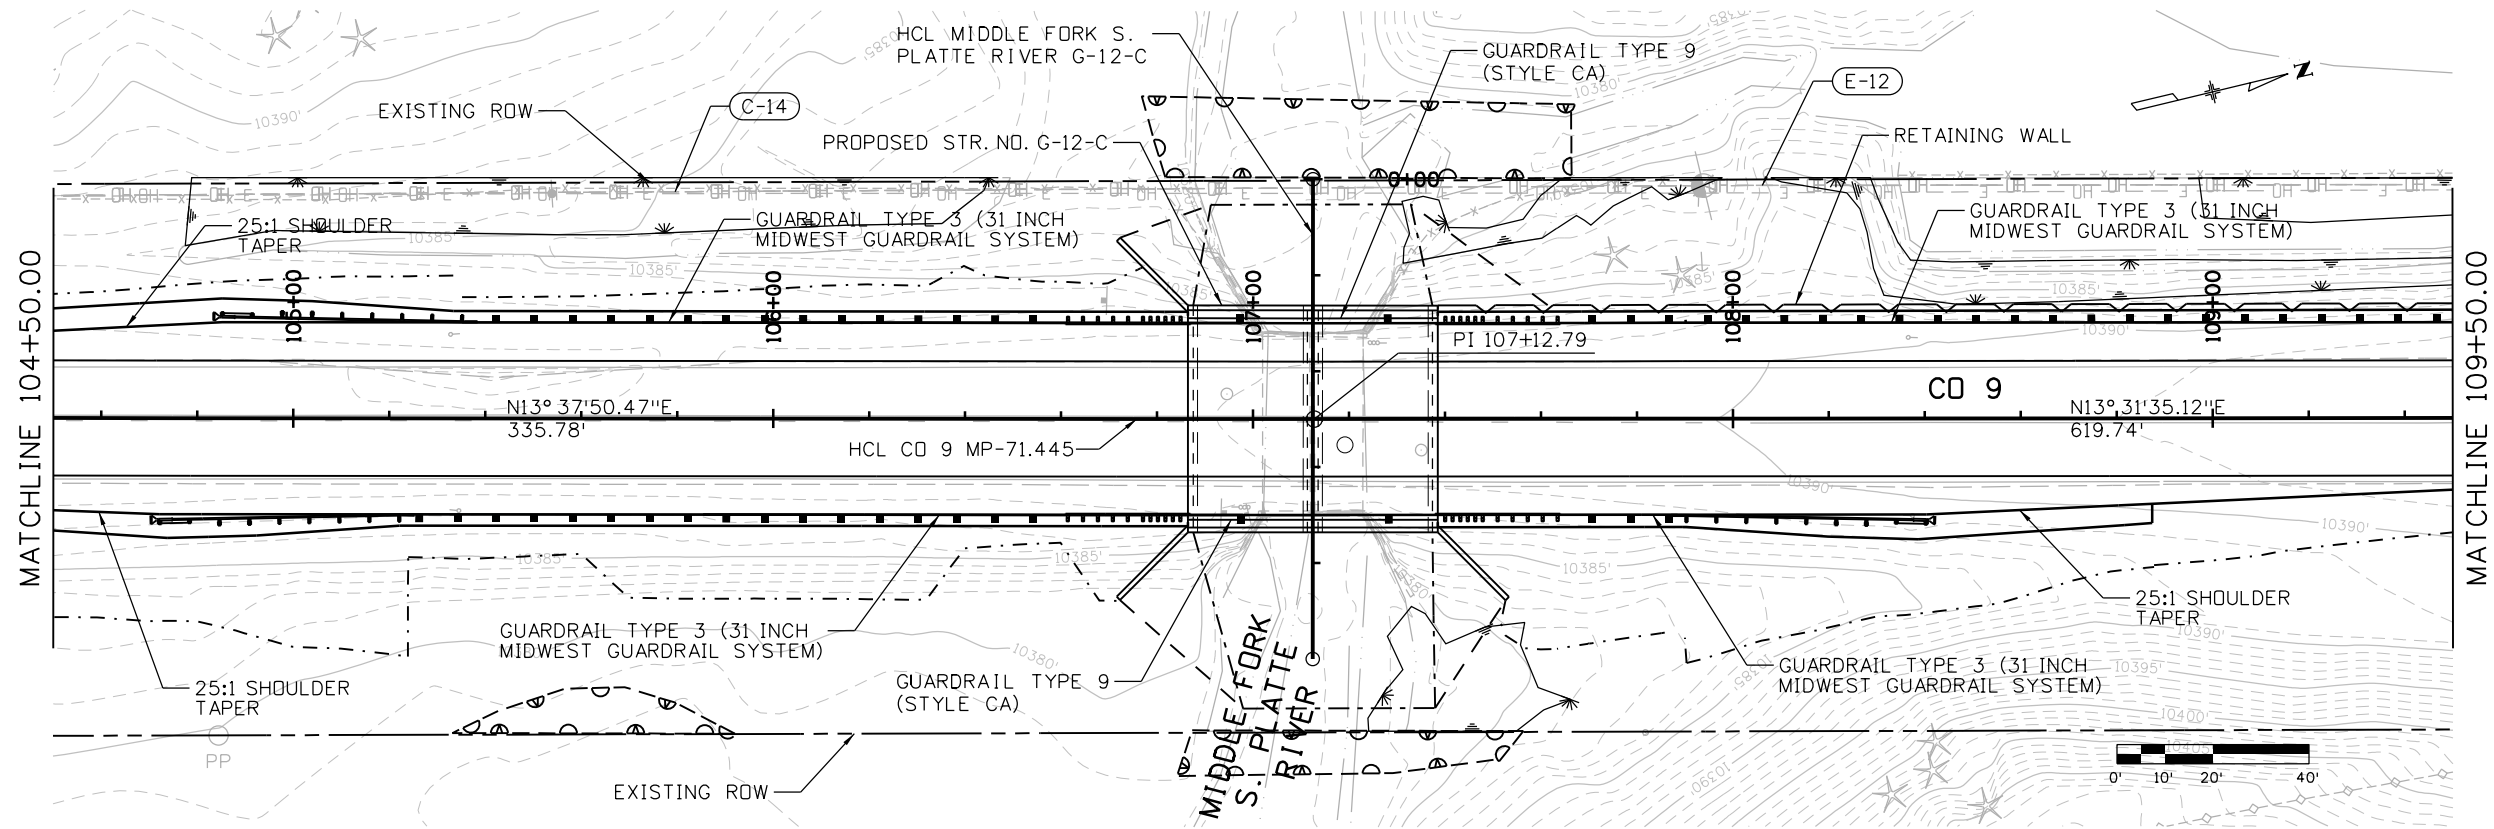

LEGEND:
C-19 - UTILITY ID NO.

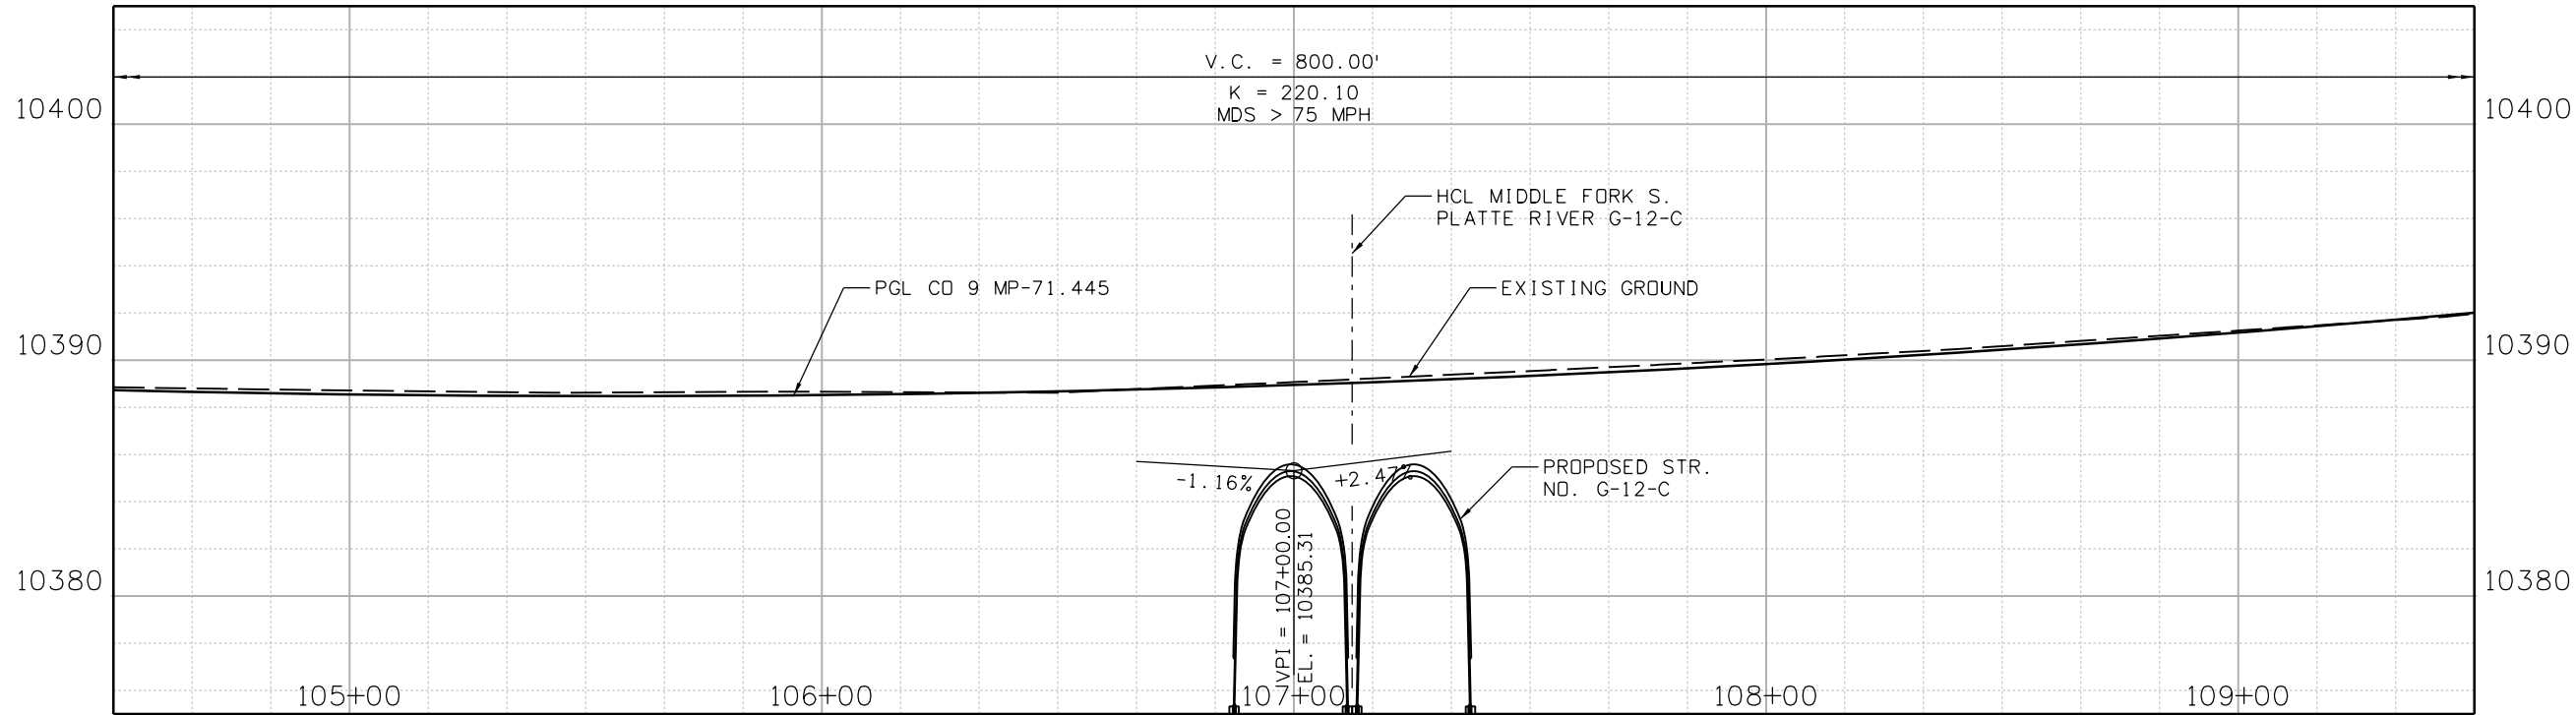

Print Date: 2/16/2021 File Name: 23558DES_CD 9 MP 71.449_P&P Sheets.dgn
Horiz. Scale: Vert. Scale: As Noted

Stanley Consultants INC. 8000 South Chester St. Suite 500 Centennial, CO 80112 Phone: 303-799-6806

Sheet Revisions		
Date:	Comments	Init.


Colorado Department of Transportation

5615 Wills Blvd
Pueblo, CO 81008
Phone: 719-546-5753
FAX: 719-546-5402


Region 2 JLS

As Constructed	REGION 2 BRIDGE BUNDLE				Project No./Code
No Revisions:	CD 9 OVER MIDDLE FORK S. PLATTE RIVER				
Revised:	Designer:	B. DRAPER	Structure No.	G-12-C	Sheet Number
	Detailer:	R. HANSON	M.P.	CD 9 71.445	
Void:	Sheet Subset:	ROADWAY	Subset Sheets:	2 of 3	

9356 10:04:53 AM pw:\\SCI-PW\\INTEC-2\\stanleygroup.com\\Data\\source-1\\Documents\\Colorado\\Department_of_Transportation\\29715 - CDDT R2 Bridge Bundle\\11-CADD\\Worksheets\\29175\\DGNs\\Design\\Sheets\\23558DES_CD 9 MP 71.449_P&P Sheets.dgn

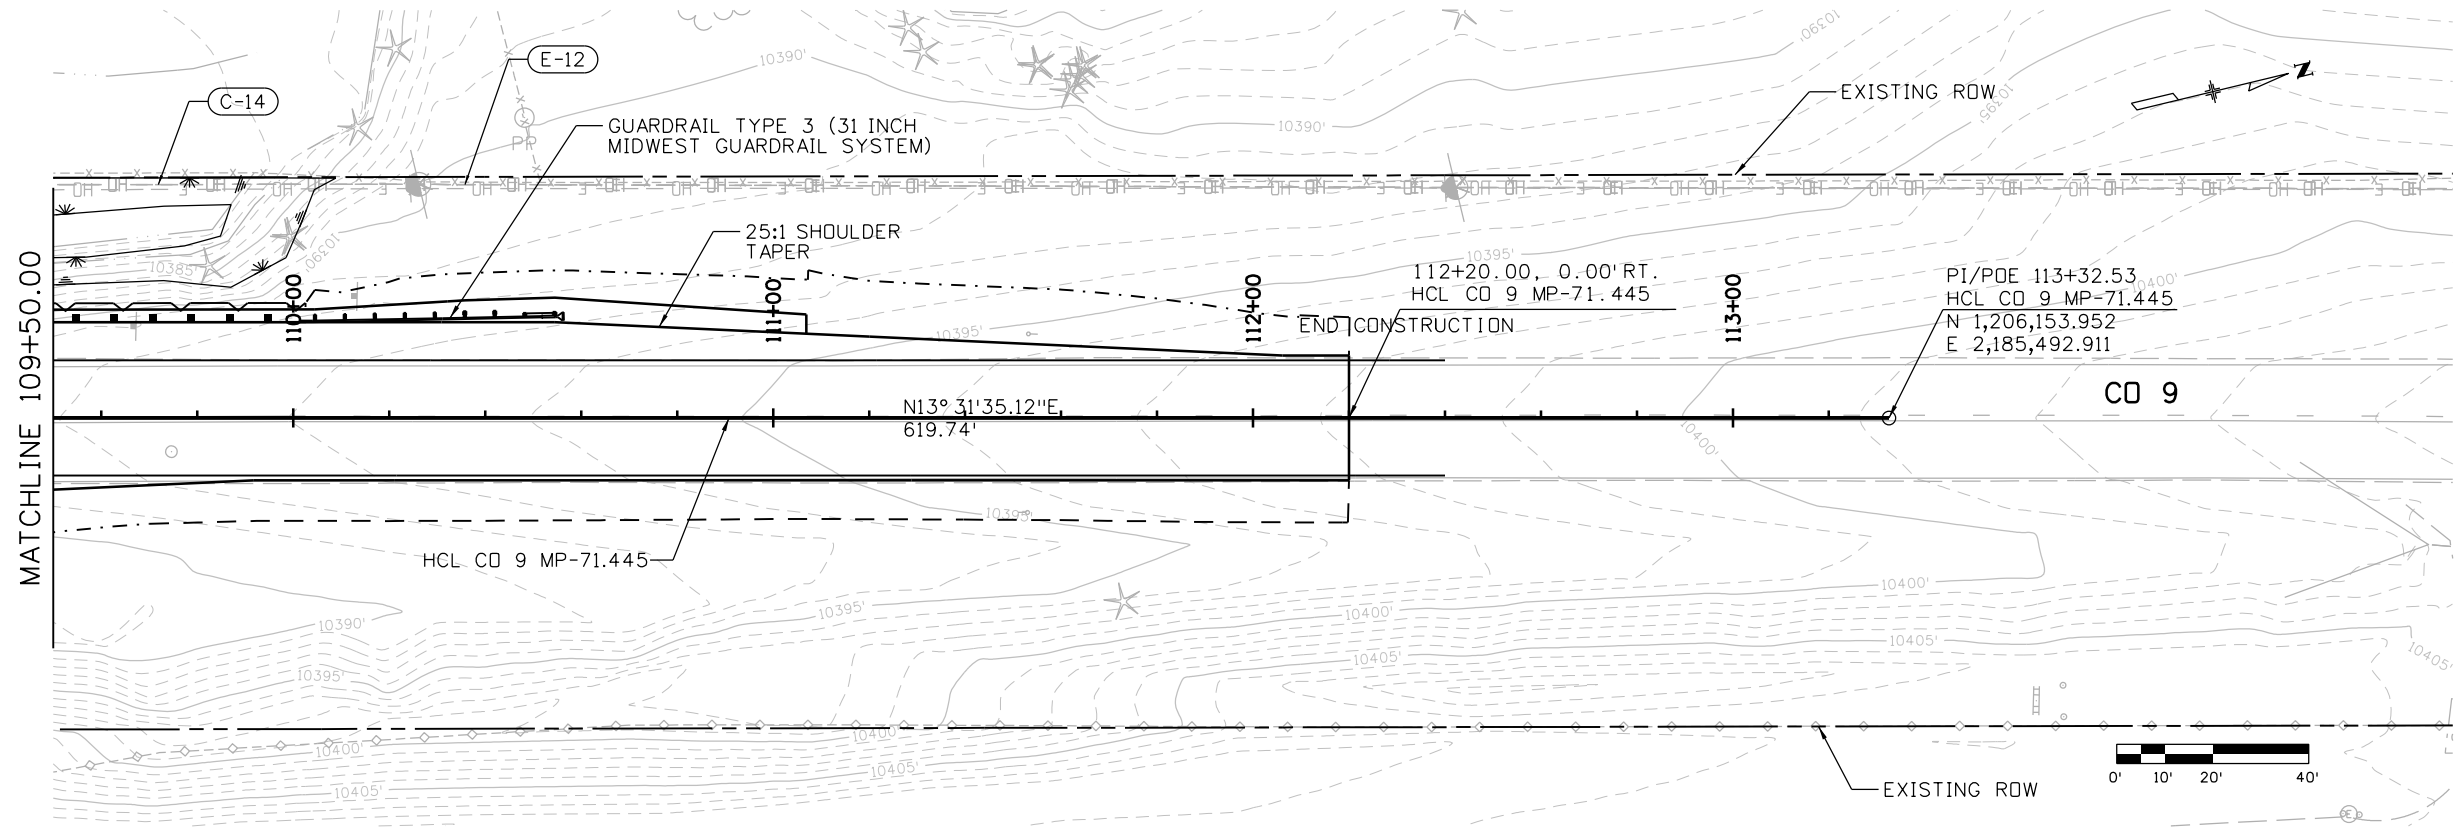


LEGEND:
C-19 - UTILITY ID NO.

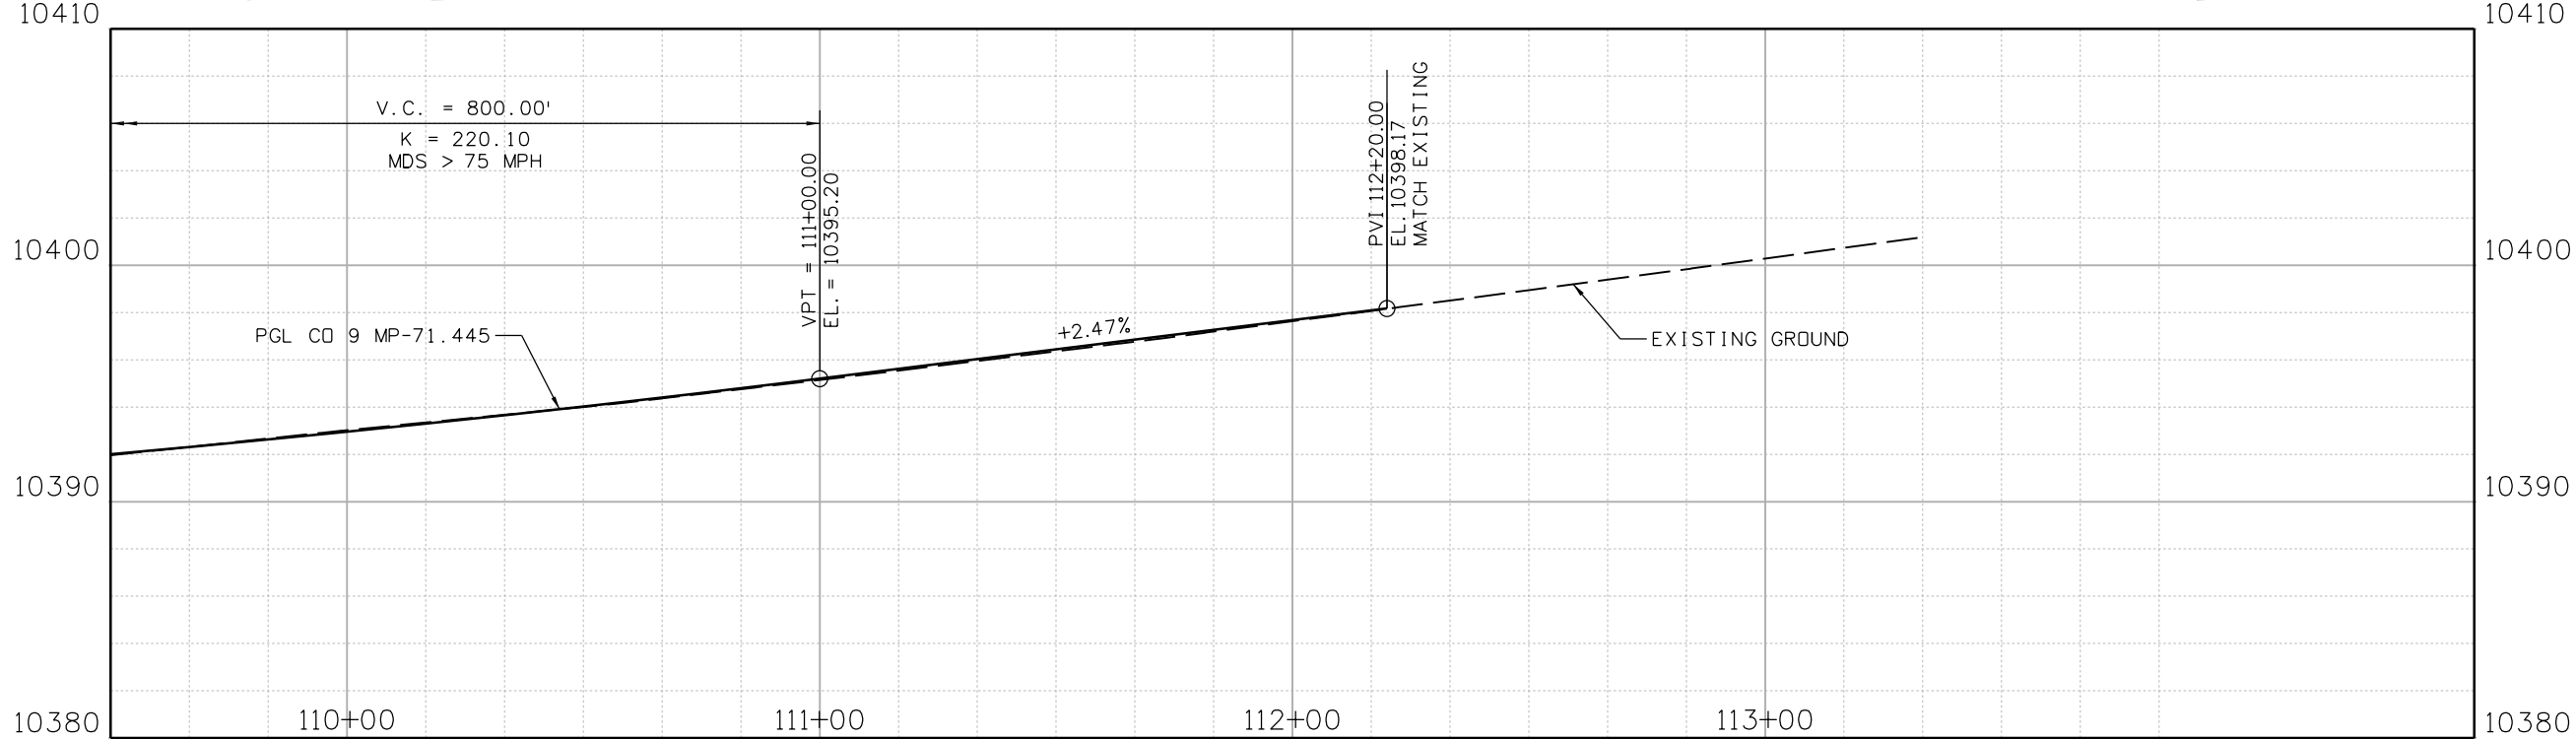

Print Date: 2/16/2021 File Name: 23558DES_CD 9 MP 71.449_P&P Sheets.dgn
Horiz. Scale: Vert. Scale: As Noted



8000 South Chester St.
Suite 500
Centennial, CO 80112
Phone: 303-799-6806

Sheet Revisions		
Date:	Comments	Init.

Colorado Department of Transportation

5615 Wills Blvd
Pueblo, CO 81008
Phone: 719-546-5753
FAX: 719-546-5402
Region 2 JLS

As Constructed	REGION 2 BRIDGE BUNDLE			Project No./Code
No Revisions:	CO 9 OVER MIDDLE FORK S. PLATTE RIVER ROADWAY PLAN AND PROFILE			
Revised:	Designer: B. DRAPER	Structure No.	G-12-C	Sheet Number
Void:	Detailer: R. HANSON	M.P.	CO 9 71.445	
	Sheet Subset: ROADWAY	Subset Sheets:	3 of 3	

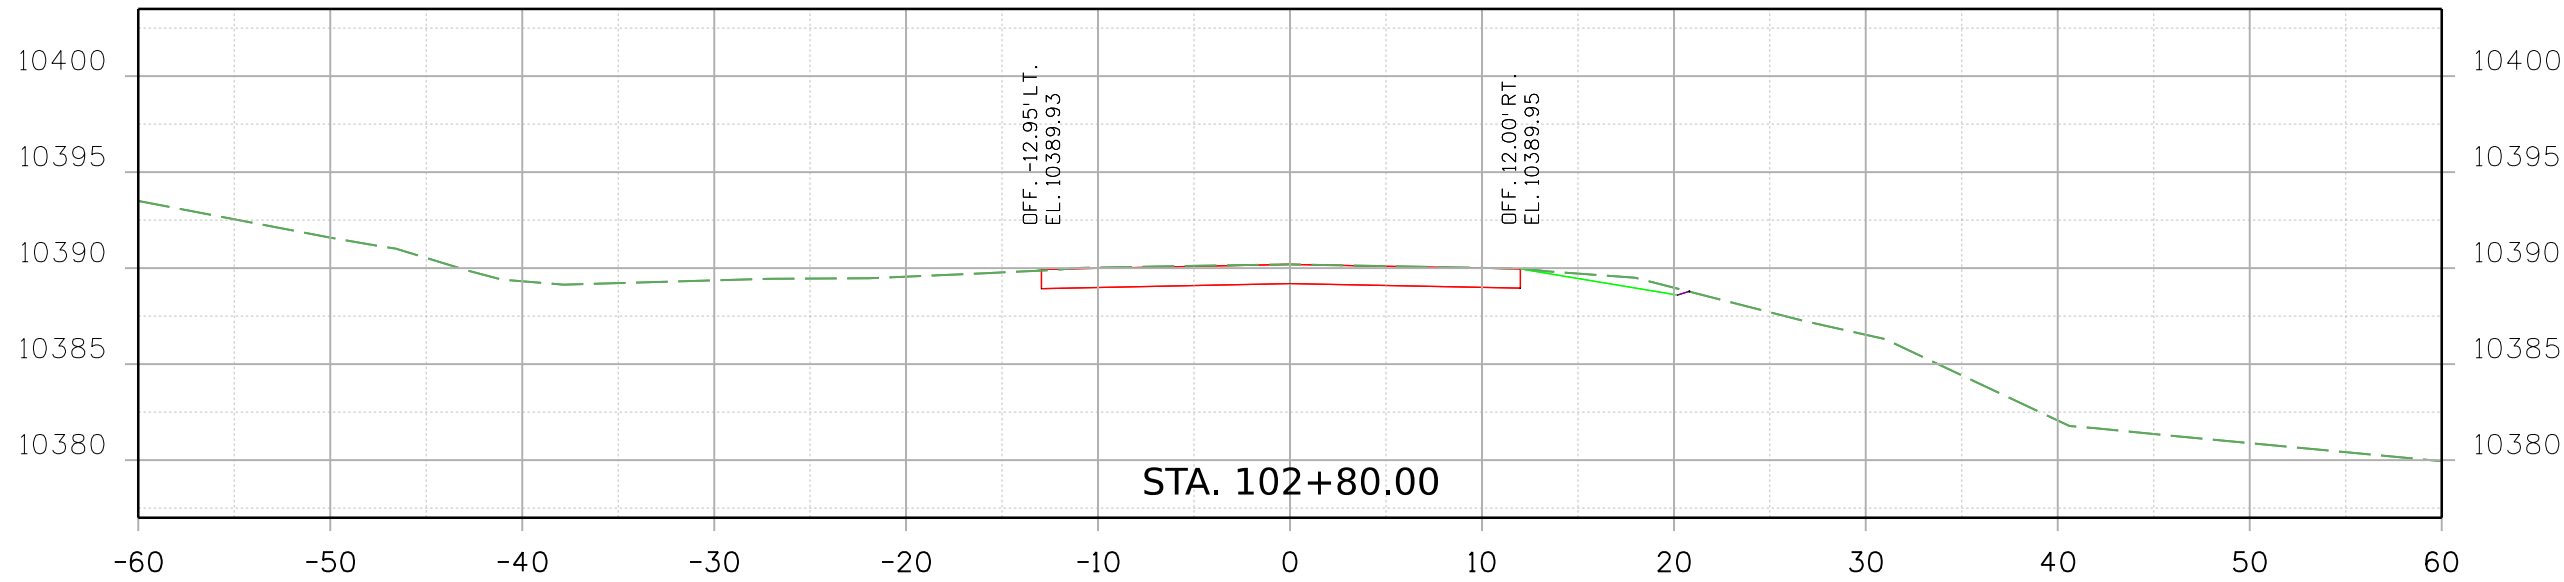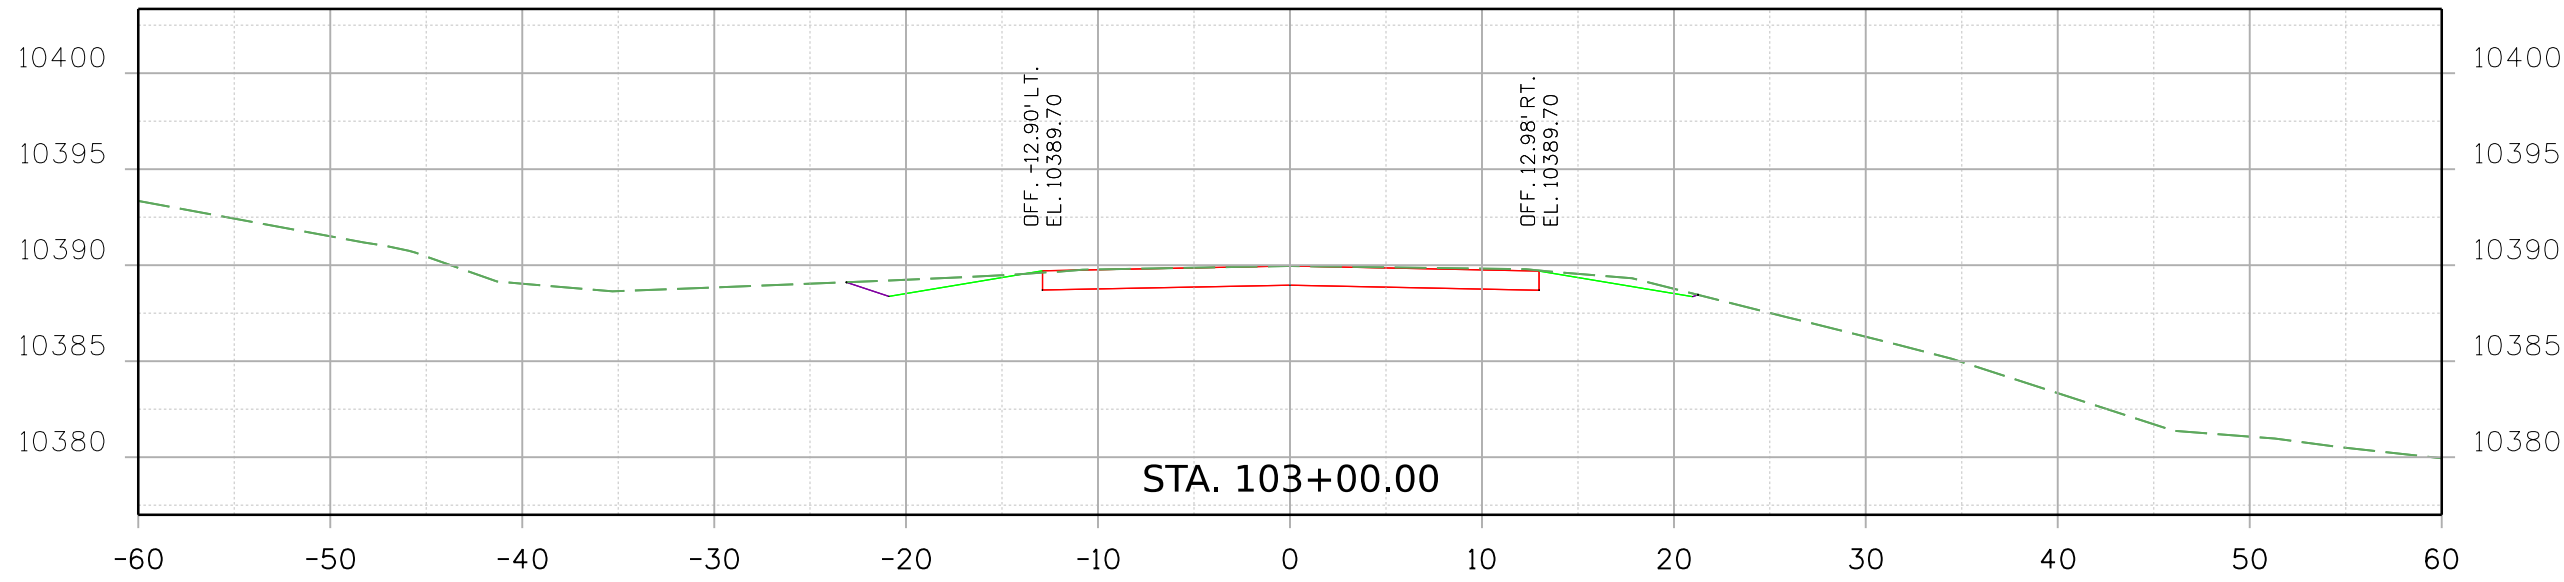9356 10:05:04 AM pw:\\SCI-PW\\INTEC-2\\stanleygroup.com\\Data\\source-1\\Documents\\Colorado_Department_of_Transportation\\29715 - CDDT R2 Bridge Bundle\\11-CADD\\Worksets\\29175\\DGNs\\Design\\Sheets\\23558DES_CD 9 MP 71.449_Xsec.dgn




Print Date: 2/16/2021

File Name:

23558DES_CD 9 MP 71.449_Xsec.dgn

Horiz. Scale:

Vert. Scale: As Noted

**Stanley Consultants**

8000 South Chester St.
Suite 500
Centennial, CO 80112
Phone: 303-799-6806

Sheet Revisions		
Date:	Comments	Init.

**Colorado Department of Transportation**



5615 Wills Blvd
Pueblo, CO 81008
Phone: 719-546-5753
FAX: 719-546-5402

Region 2

JLS

As Constructed	REGION 2 BRIDGE BUNDLE				Project No./Code
	CD 9 OVER MIDDLE FORK S. PLATTE RIVER				
	CROSS SECTIONS				
No Revisions:	Designer:	B. DRAPER	Structure No.	G-12-C	
Revised:	Detailer:	R. HANSON	M.P.	CD 9 71.445	
Void:	Sheet Subset:	XSEC	Subset Sheets:	1 of 10	Sheet Number


9356 10:05:05 AM pw:\\SCI-PW\\INTEC-2\\stanleygroup.com\\Data\\source-1\\Documents\\Colorado_Department_of_Transportation\\29715 - CDDT R2 Bridge Bundle\\11-CADD\\Worksets\\29175.DGN\\Design\\Sheets\\23558DES_CD 9 MP 71.449_Xsec.dgn

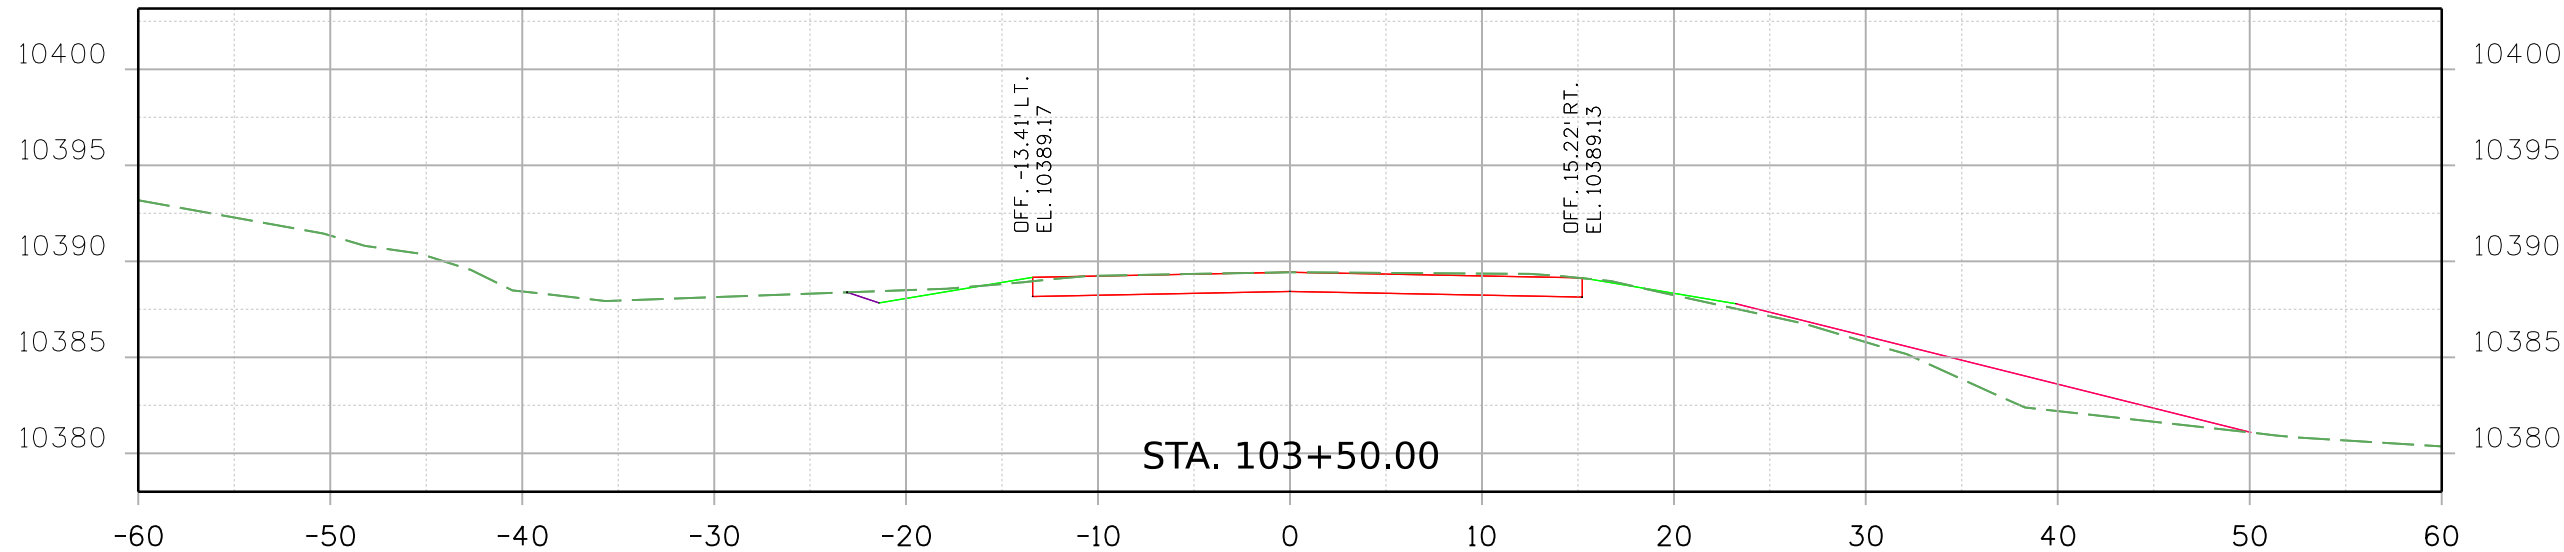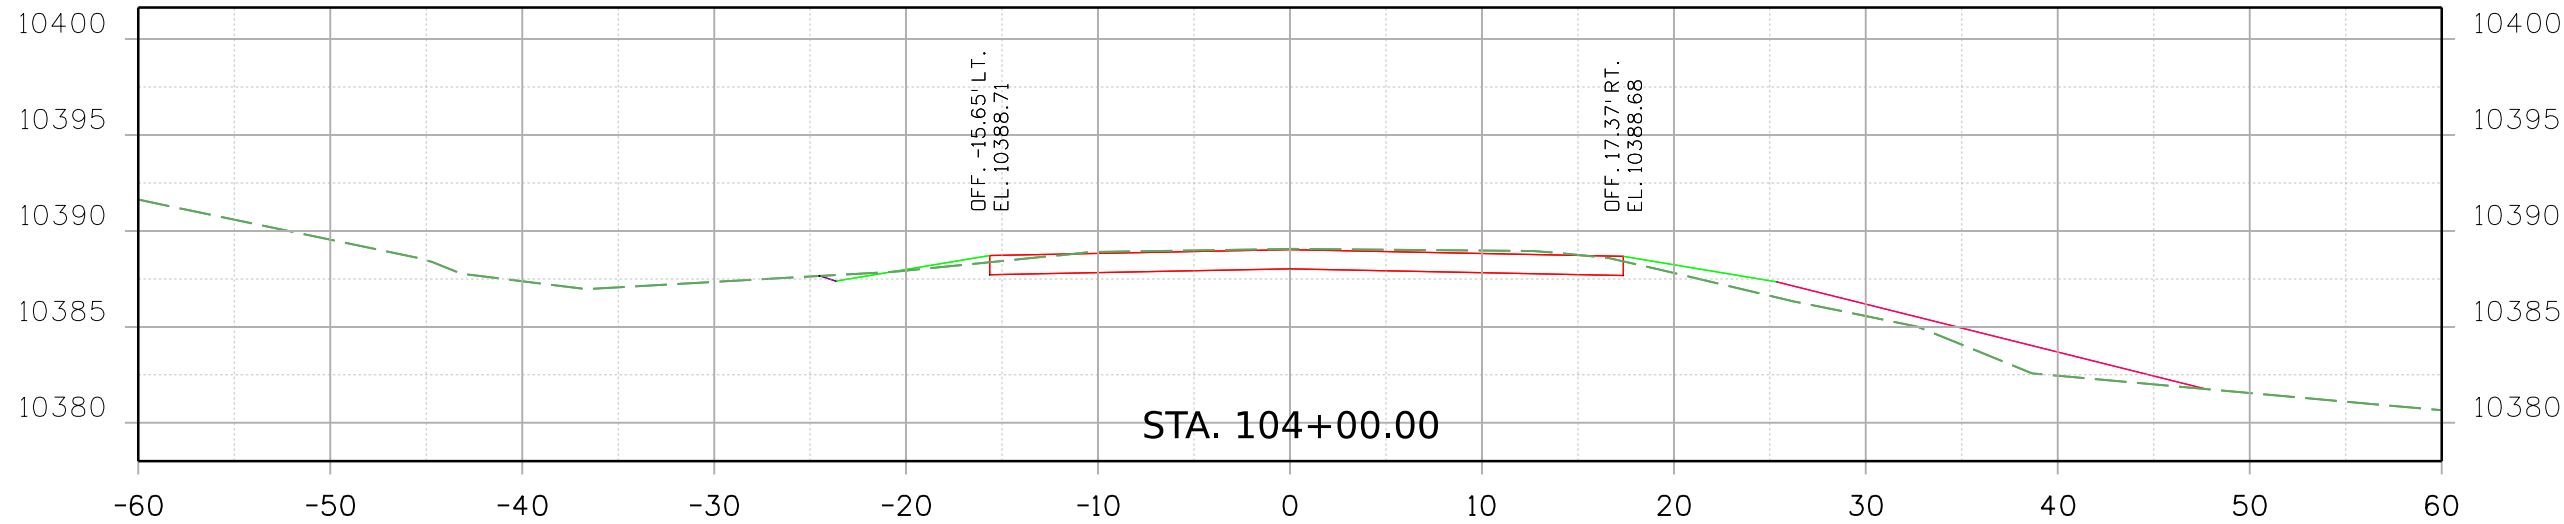

Print Date: 2/16/2021

File Name: 23558DES_CD 9 MP 71.449_Xsec.dgn


Horiz. Scale: Vert. Scale: As Noted



8000 South Chester St.
Suite 500
Centennial, CO 80112
Phone: 303-799-6806

Sheet Revisions		
Date:	Comments	Init.

Colorado Department of Transportation




5615 Wills Blvd
Pueblo, CO 81008
Phone: 719-546-5753
FAX: 719-546-5402

Region 2

JLS

As Constructed		REGION 2 BRIDGE BUNDLE CD 9 OVER MIDDLE FORK S. PLATTE RIVER CROSS SECTIONS				Project No./Code
No Revisions:						
Revised:		Designer: B. DRAPER	Structure No. G-12-C			
Void:		Detailer: R. HANSON	M.P. CD 9 71.445			
		Sheet Subset: XSEC	Subset Sheets: 2 of 10			Sheet Number


9356 10:05:06 AM pw:\\SCI-PW\\INTEG-2\\stanleygroup.com\\Data\\source-1\\Documents\\Colorado_Department_of_Transportation\\29715 - CDDT R2 Bridge Bundle\\11-CADD Worksets\\29715.DGNs\\Design\\Sheets\\23558DES_CO 9 MP 71.449_Xsec.dgn

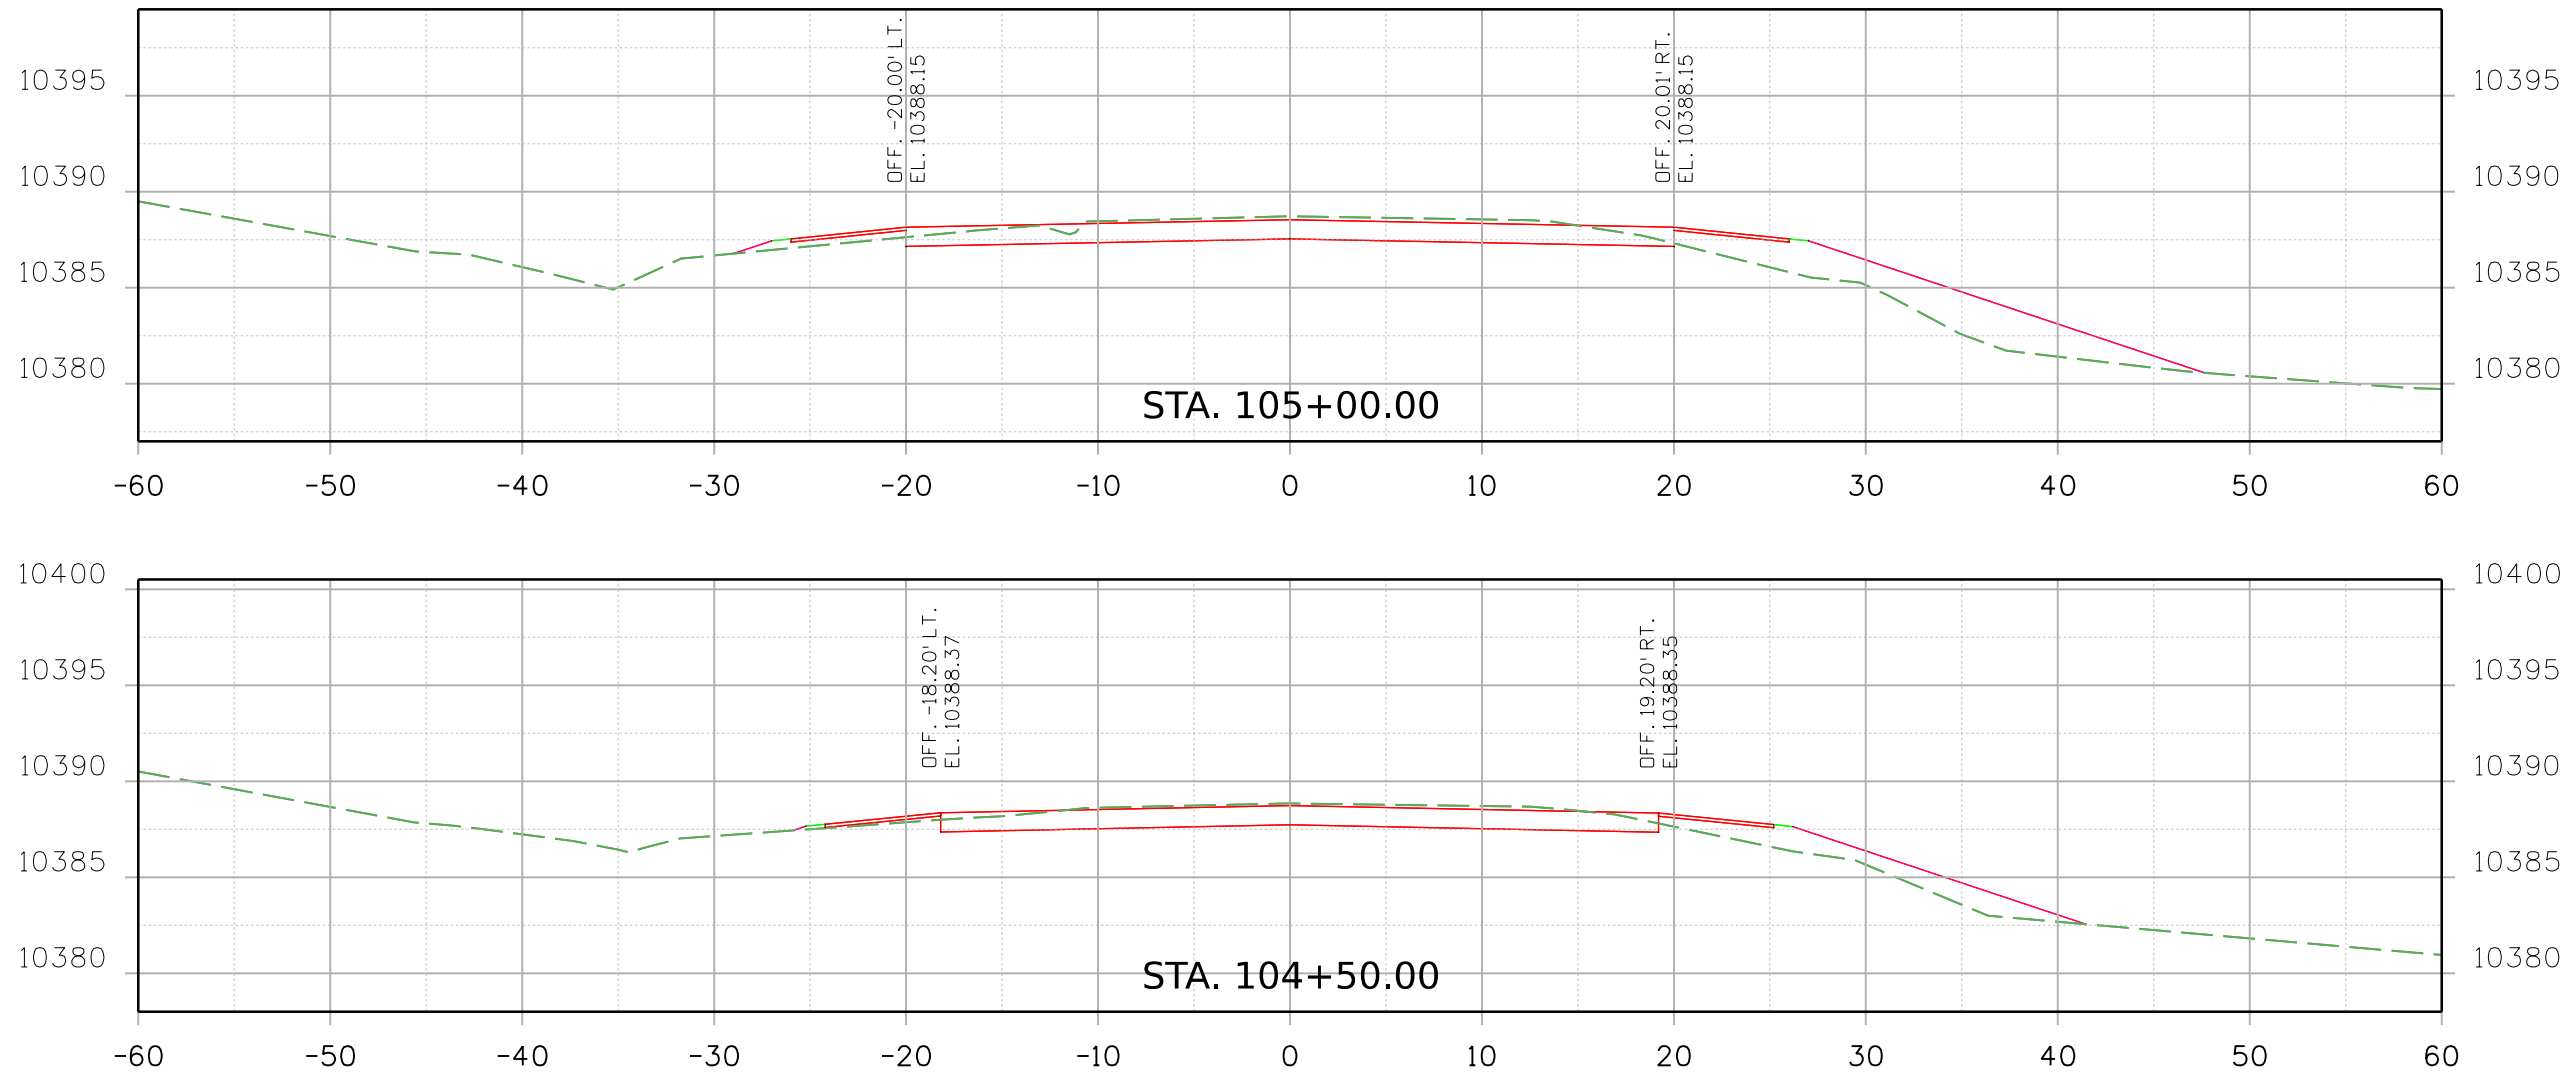

Print Date: 2/16/2021

File Name: 23558DES_CO 9 MP 71.449_Xsec.dgn


Horiz. Scale: Vert. Scale: As Noted



8000 South Chester St.
Suite 500
Centennial, CO 80112
Phone: 303-799-6806

Sheet Revisions		
Date:	Comments	Init.

Colorado Department of Transportation





5615 Wills Blvd
Pueblo, CO 81008
Phone: 719-546-5753
FAX: 719-546-5402

Region 2


JLS

As Constructed	REGION 2 BRIDGE BUNDLE				Project No./Code
No Revisions:	CD 9 OVER MIDDLE FORK S. PLATTE RIVER				
Revised:	Designer: B. DRAPER	Structure No.	G-12-C		Sheet Number
Void:	Detailer: R. HANSON	M.P.	CD 9 71.445		
	Sheet Subset: XSEC	Subset Sheets:	3 of 10		

9356 10:05:06 AM pw:\\SCI-PW\\INTEG-2\\stanleygroup.com\\Data\\source-1\\Documents\\Colorado_Department_of_Transportation\\29715 - CDOT R2 Bridge Bundle\\11-CADD\\Worksets\\29715.DGN\\Design\\Sheets\\23558DES_CO 9 MP 71.449_Xsec.dgn

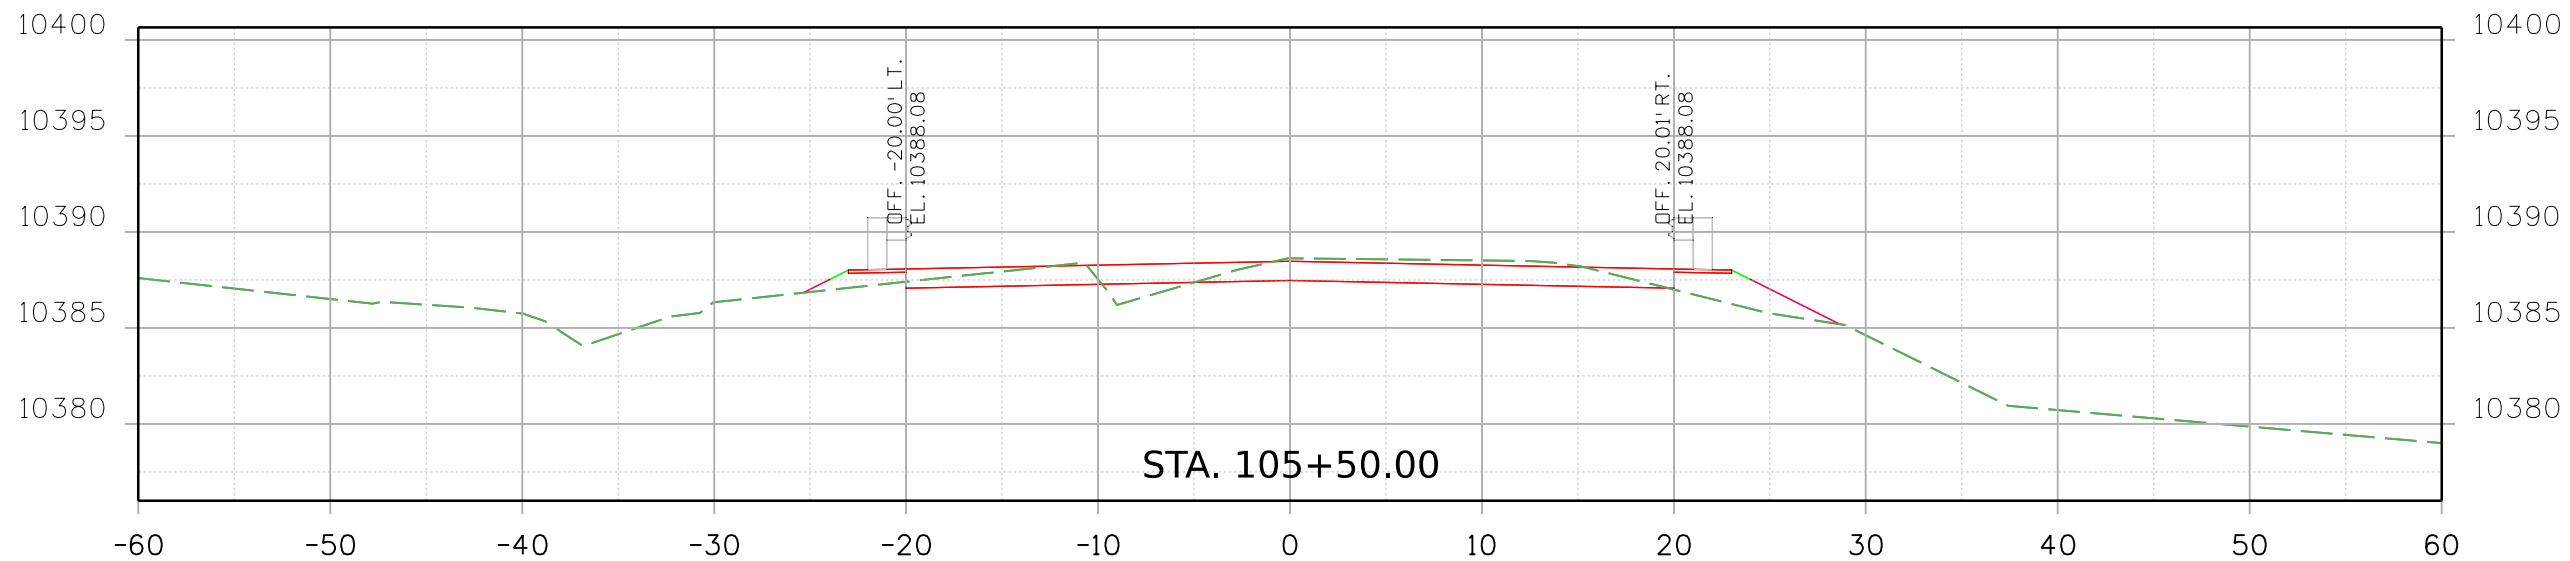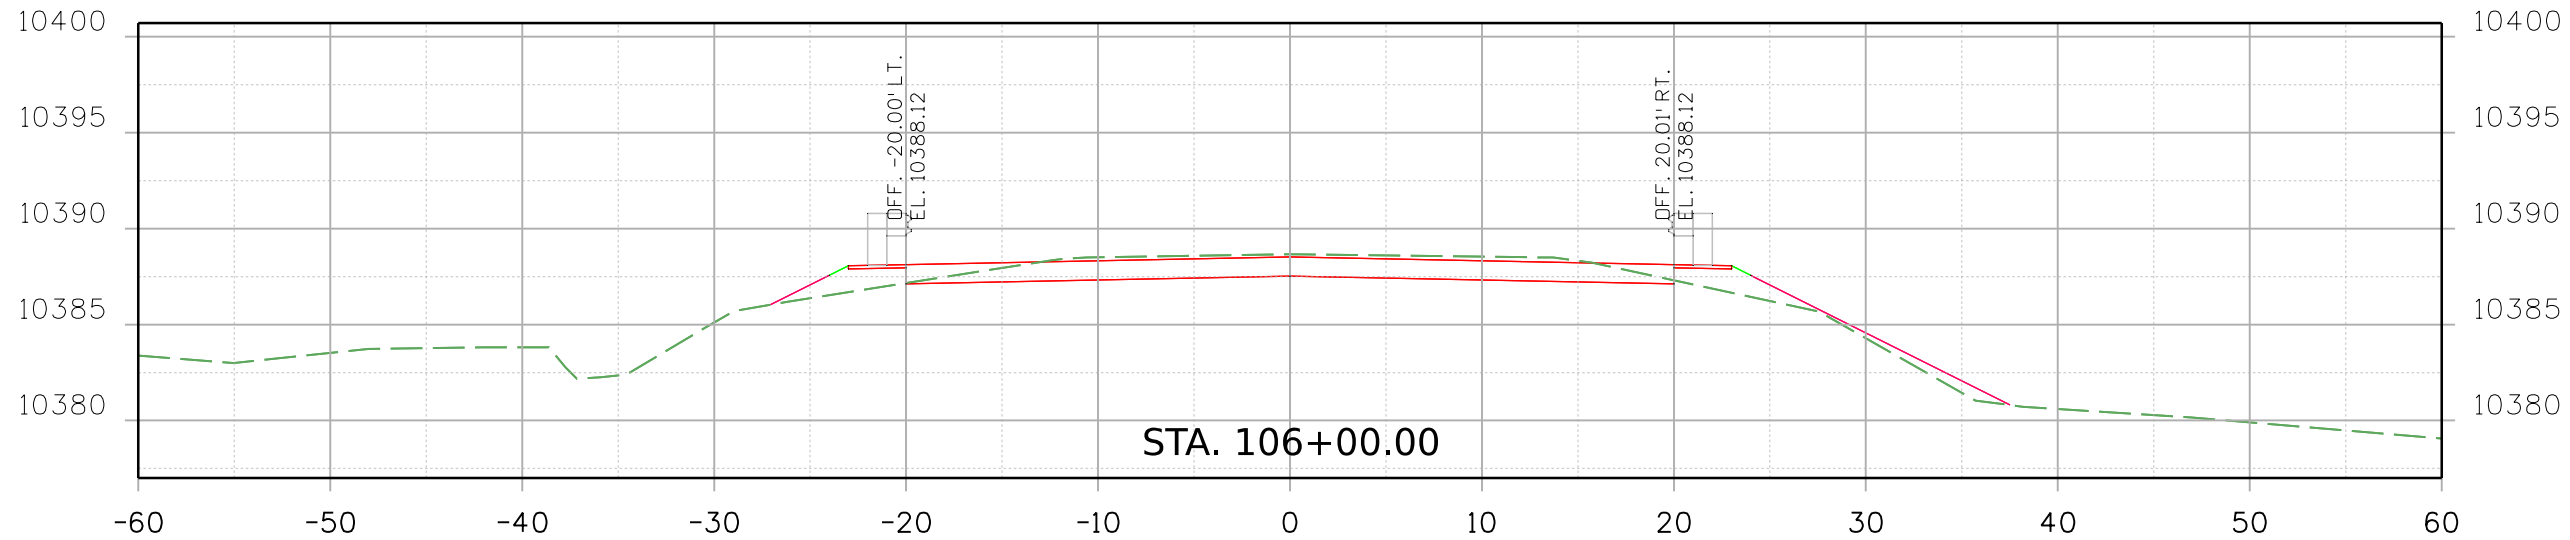


Print Date: 2/16/2021 File Name: 23558DES_CO 9 MP 71.449_Xsec.dgn
Horiz. Scale: Vert. Scale: As Noted

 Stanley Consultants INC. 8000 South Chester St. Suite 500 Centennial, CO 80112 Phone: 303-799-6806

Sheet Revisions		
Date:	Comments	Init.



Colorado Department of Transportation

 5615 Wills Blvd
Pueblo, CO 81008
Phone: 719-546-5753
FAX: 719-546-5402

Region 2 JLS

As Constructed	REGION 2 BRIDGE BUNDLE				Project No./Code
No Revisions:	CD 9 OVER MIDDLE FORK S. PLATTE RIVER				
Revised:	CROSS SECTIONS				
	Designer:	B. DRAPER	Structure No.	G-12-C	
Void:	Detailer:	R. HANSON	M.P.	CD 9 71.445	Sheet Number
	Sheet Subset:	XSEC	Subset Sheets:	4 of 10	

9356 10:05:07 AM pw:\\SCI-PW\\INTEC-2\\stanleygroup.com\\Data\\source-1\\Documents\\Colorado\\Department_of_Transportation\\29715 - CDDT R2 Bridge Bundle\\11-CADD\\Worksets\\29175.DGN\\Design\\Sheets\\23558DES_CD 9 MP 71.449_Xsec.dgn

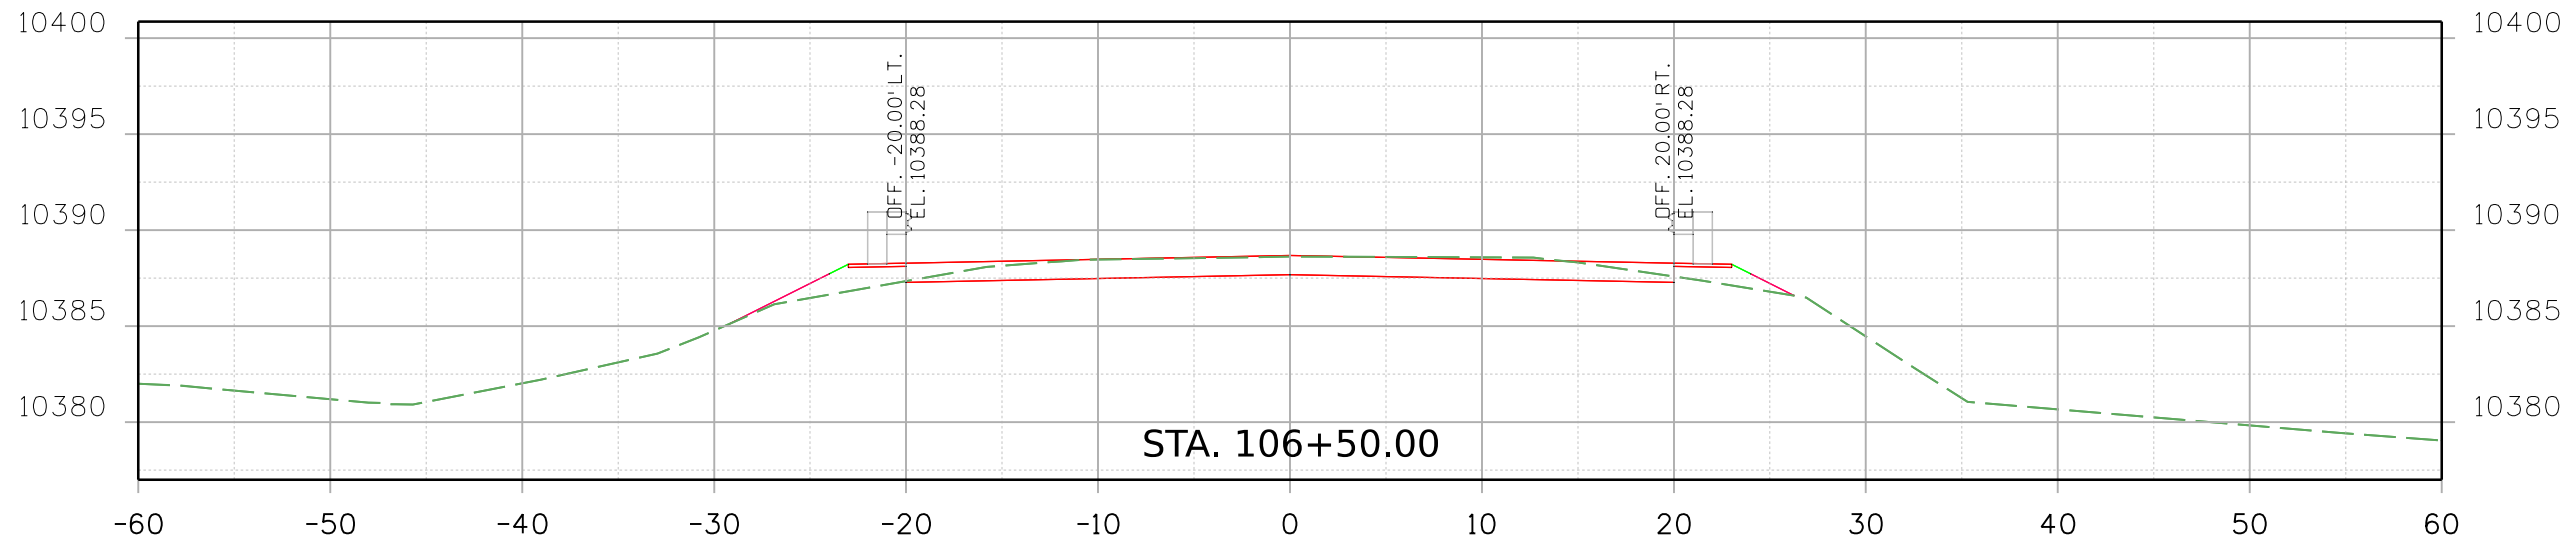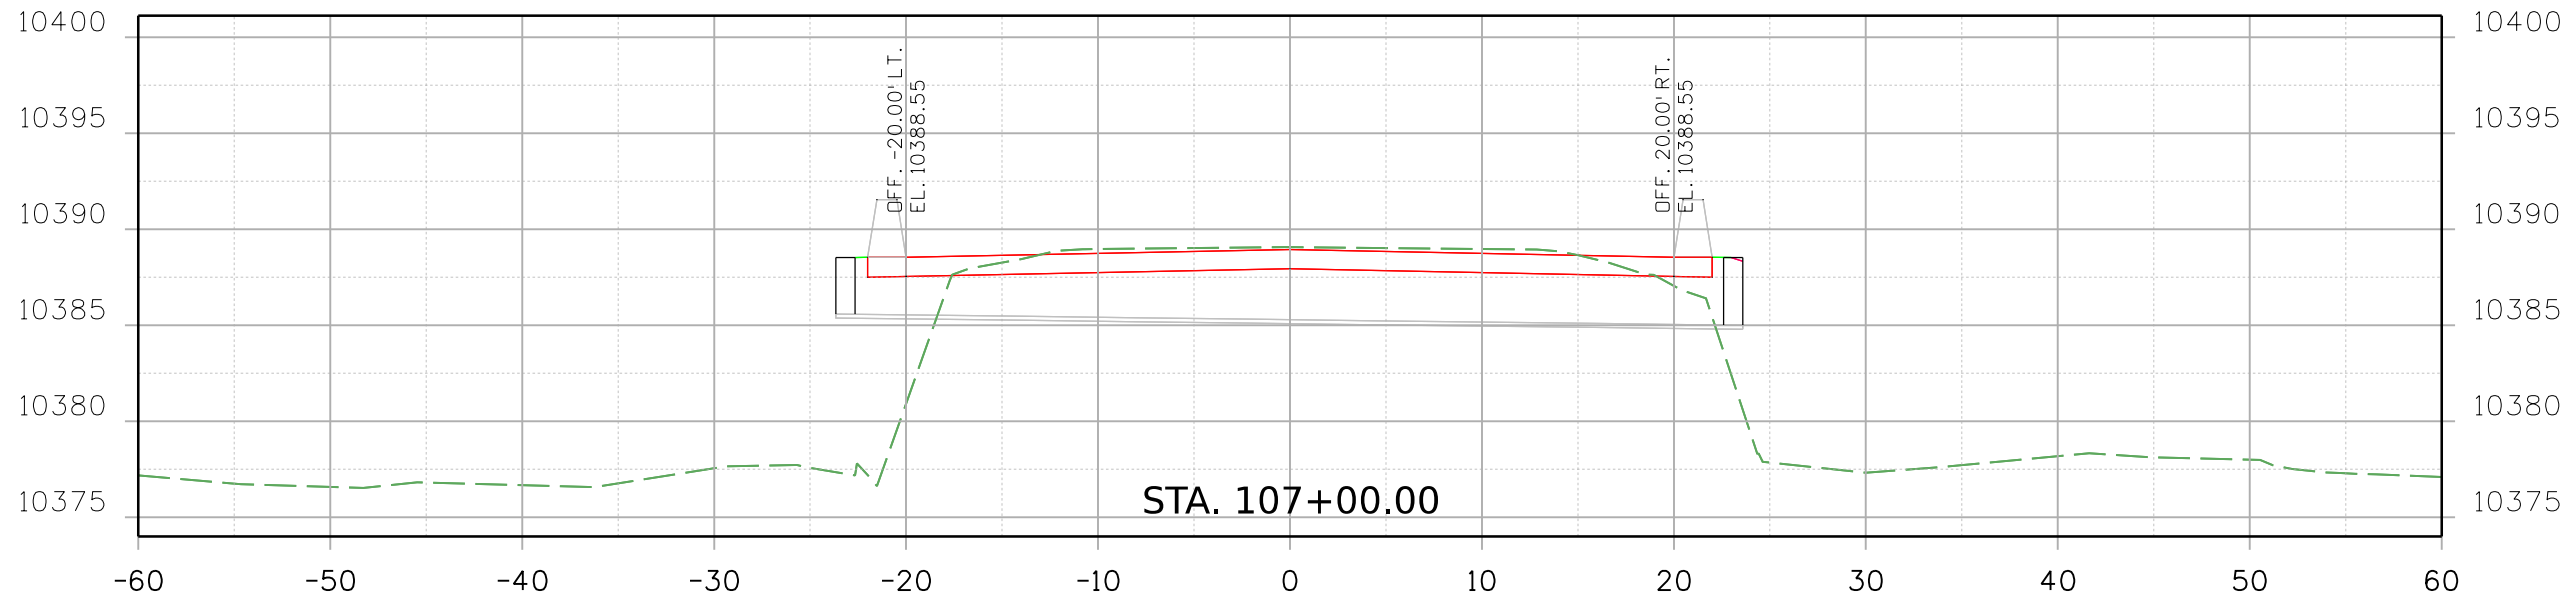

Print Date: 2/16/2021 File Name:

23558DES_CD 9 MP 71.449_Xsec.dgn

Horiz. Scale: Vert. Scale: As Noted



Stanley Consultants INC. 8000 South Chester St. Suite 500 Centennial, CO 80112 Phone: 303-799-6806

Sheet Revisions

Date:	Comments	Init.

Colorado Department of Transportation



Region 2

5615 Wills Blvd
Pueblo, CO 81008
Phone: 719-546-5753
FAX: 719-546-5402

JLS

As Constructed

No Revisions:

Revised:

Void:



REGION 2 BRIDGE BUNDLE
CD 9 OVER MIDDLE FORK S. PLATTE RIVER
CROSS SECTIONS

Designer:	B. DRAPER	Structure No.	G-12-C
Detailer:	R. HANSON	M.P.	CD 9 71.445
Sheet Subset:	XSEC	Subset Sheets:	5 of 10

Project No./Code

Sheet Number

9356 10:05:08 AM pw:\\SCI-PW\\INTEC-2\\stanleygroup.com\\Data\\source-1\\Documents\\Colorado\\Department_of_Transportation\\29715 - CDDT R2 Bridge Bundle\\11-CADD\\Worksets\\29175.DGN\\Design\\Sheets\\23558DES_CD 9 MP 71.449_Xsec.dgn

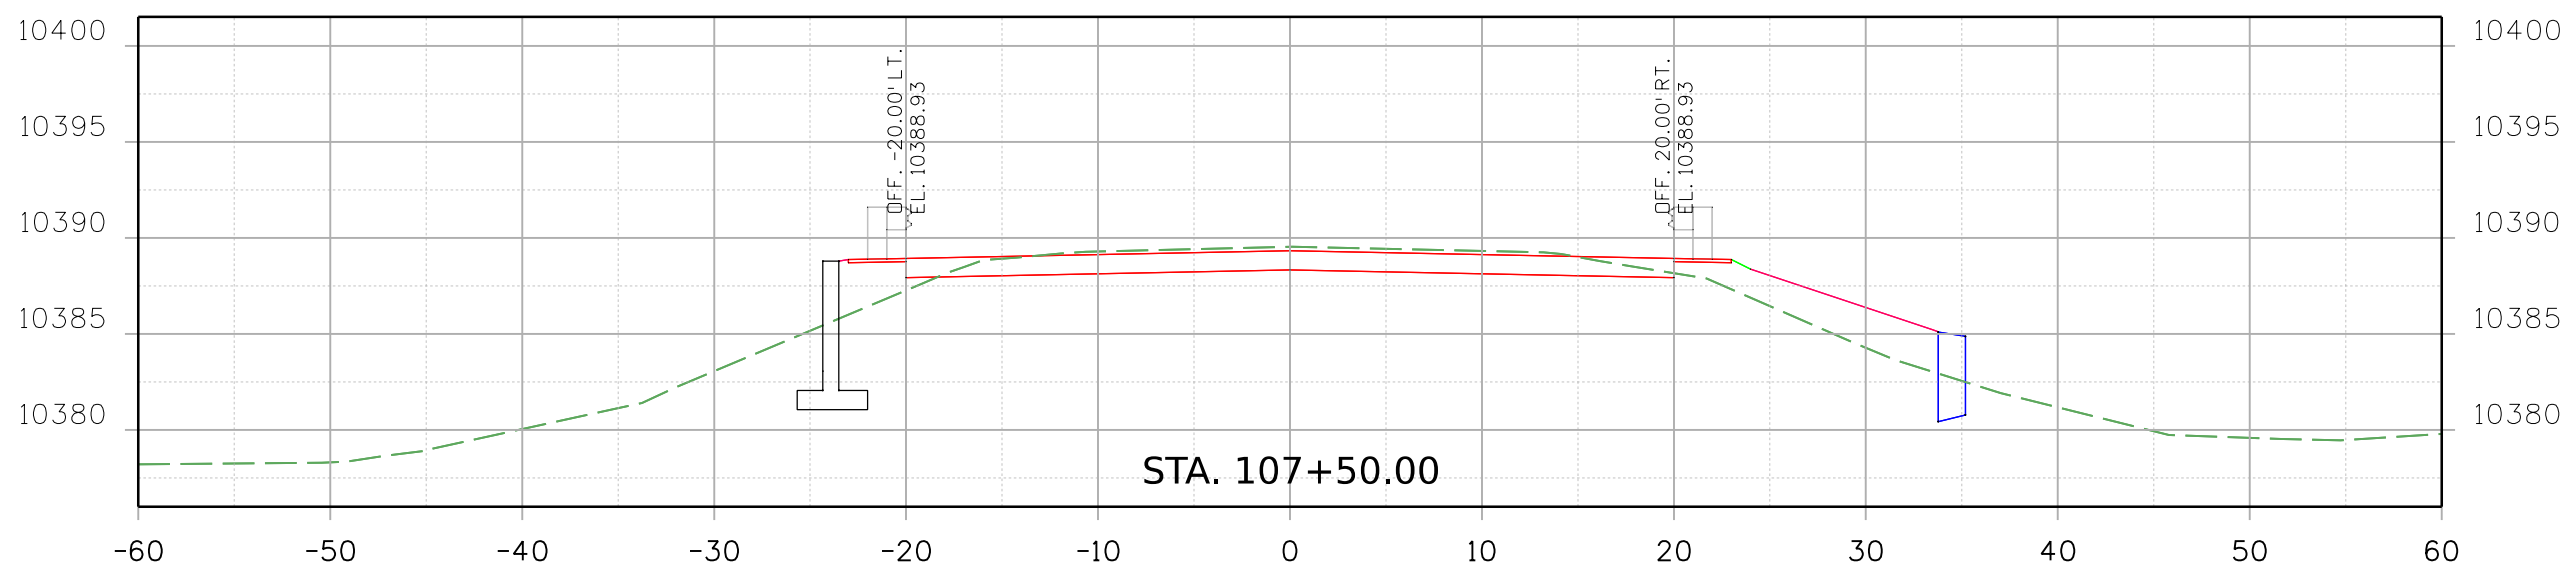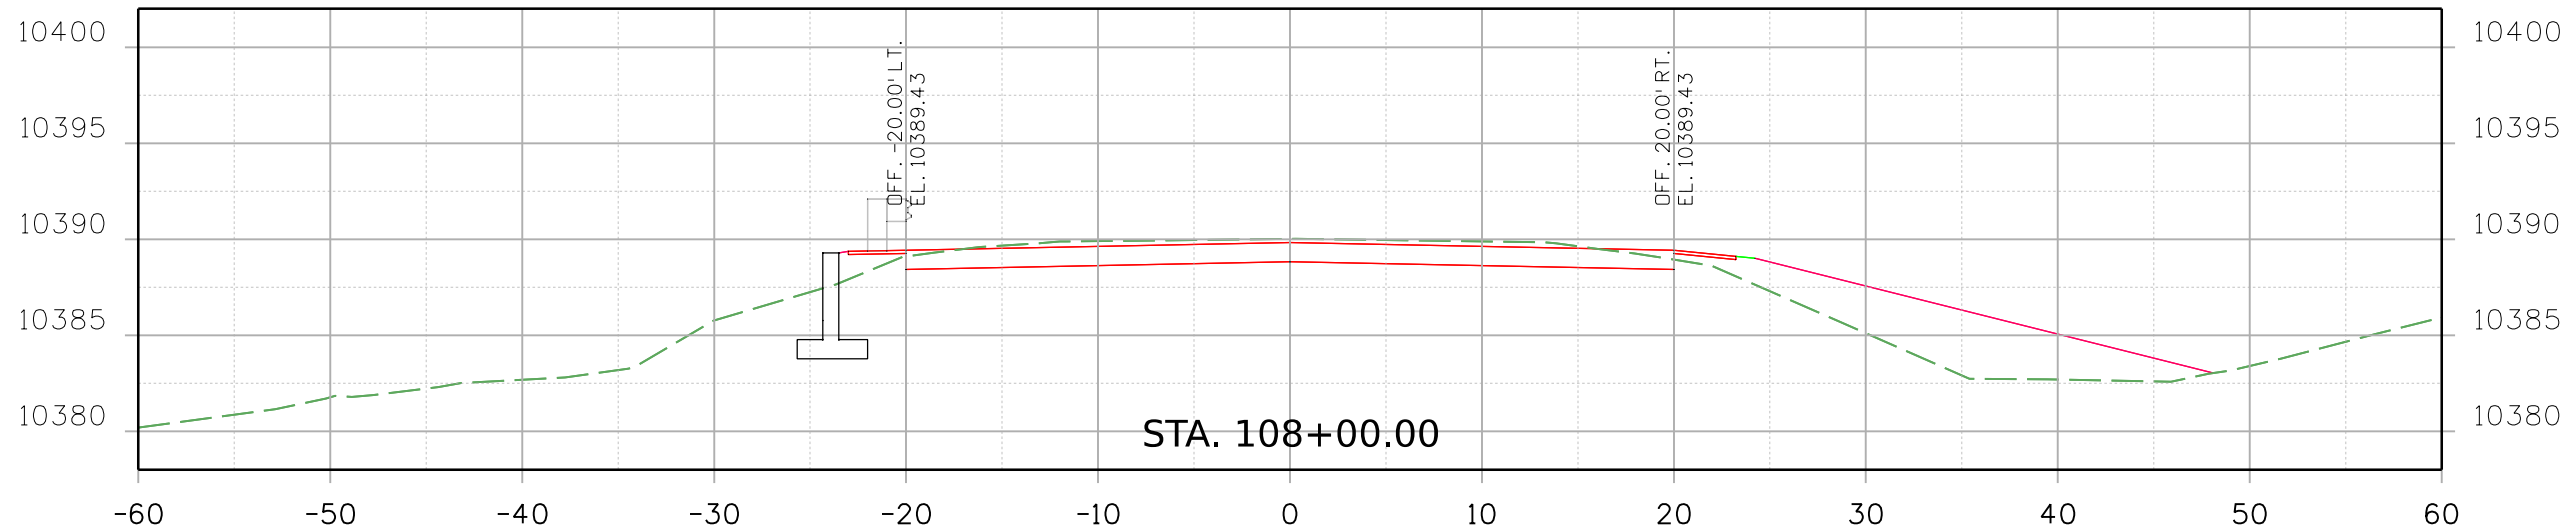

Print Date: 2/16/2021 File Name:

23558DES_CD 9 MP 71.449_Xsec.dgn

Horiz. Scale: Vert. Scale: As Noted


8000 South Chester St.
Suite 500
Centennial, CO 80112
Phone: 303-799-6806

Sheet Revisions

Date:	Comments	Init.

Colorado Department of Transportation



5615 Wills Blvd
Pueblo, CO 81008
Phone: 719-546-5753
FAX: 719-546-5402

Region 2

JLS

As Constructed

No Revisions:

Revised:

Void:



REGION 2 BRIDGE BUNDLE
CD 9 OVER MIDDLE FORK S. PLATTE RIVER
CROSS SECTIONS

Designer:	B. DRAPER	Structure No.	G-12-C
Detailer:	R. HANSON	M.P.	CD 9 71.445
Sheet Subset:	XSEC	Subset Sheets:	6 of 10

Project No./Code

Sheet Number

9356 10:05:09 AM pw:\\SCI-PW\\INTEG-2\\stanleygroup.com\\Data\\source-1\\Documents\\Colorado_Department_of_Transportation\\29715 - CDDT R2 Bridge Bundle\\11-CADD Worksets\\29715.DGN\\Design\\Sheets\\23558DES_CO 9 MP 71.449_Xsec.dgn

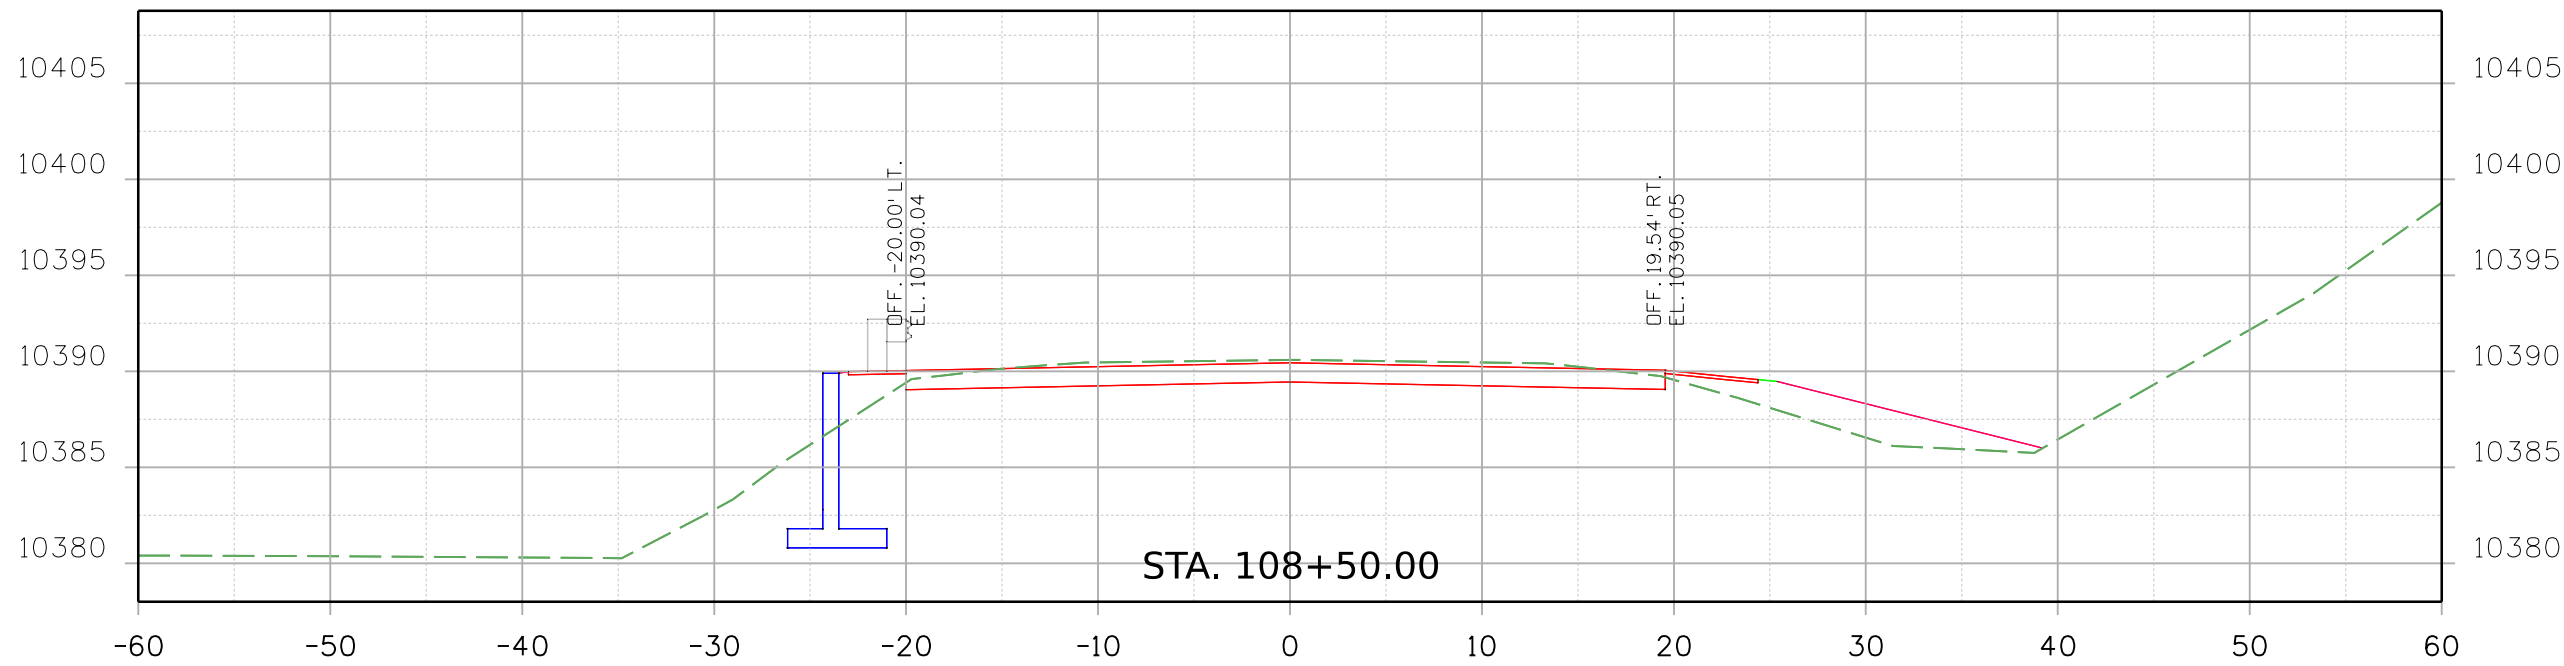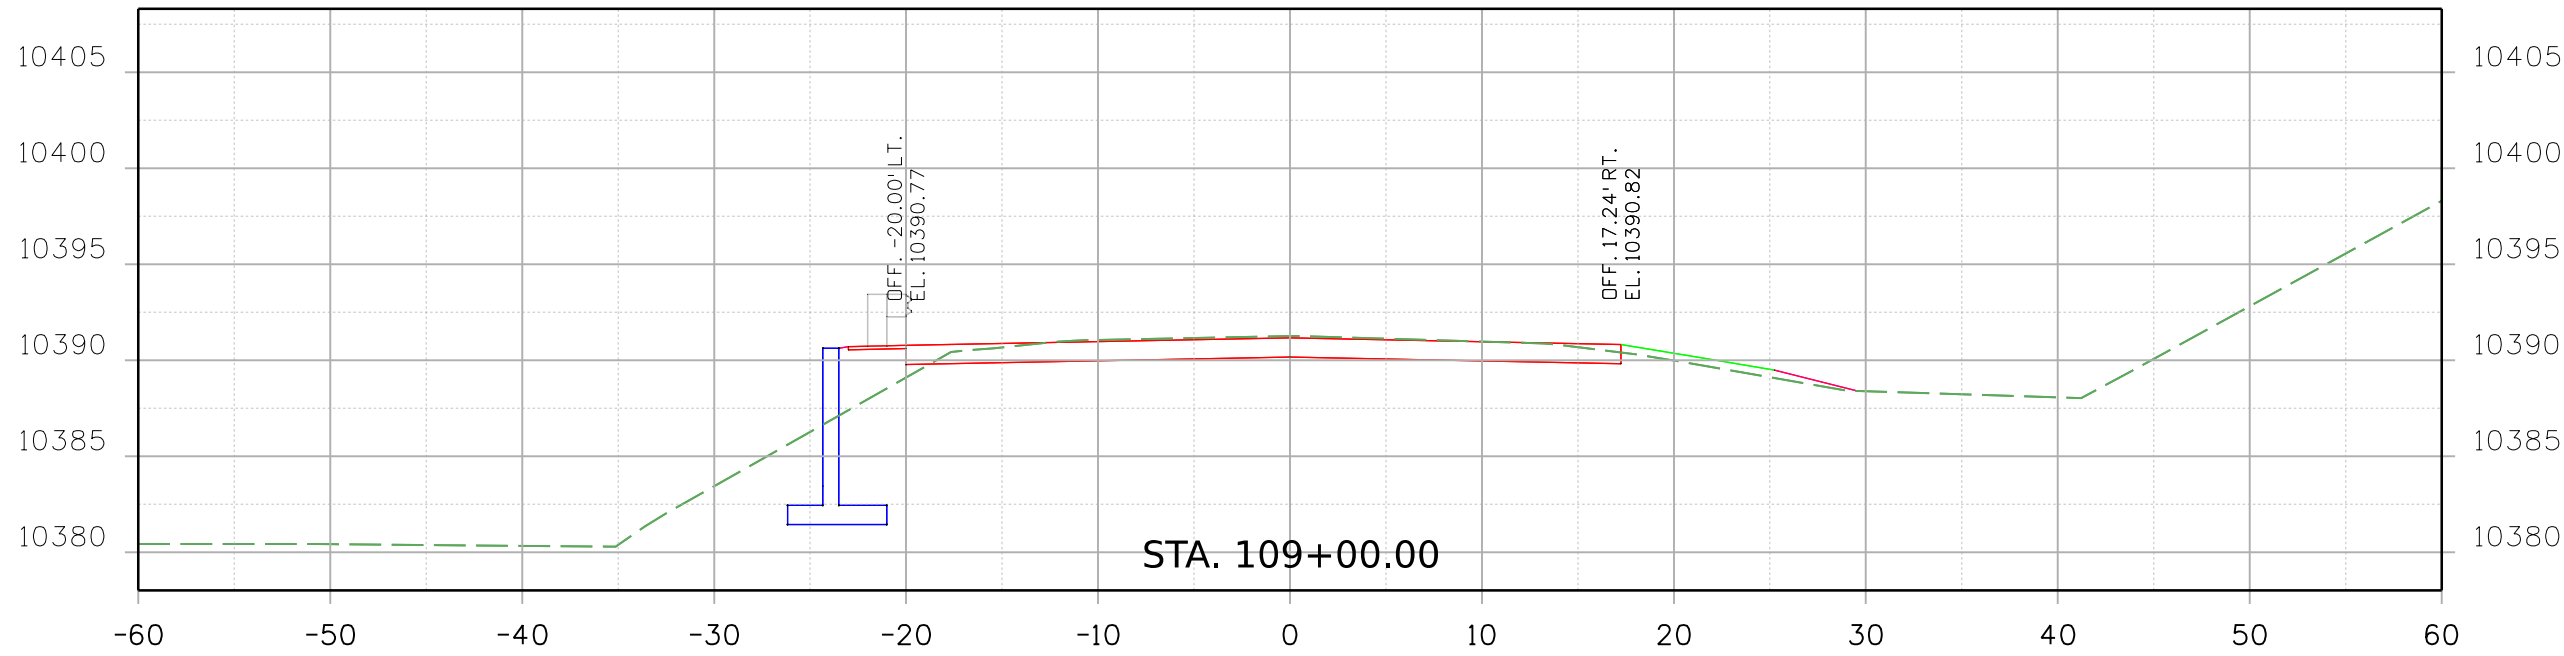


Print Date: 2/16/2021

File Name:

23558DES_CO 9 MP 71.449_Xsec.dgn

Horiz. Scale:


Vert. Scale: As Noted



8000 South Chester St.
Suite 500
Centennial, CO 80112
Phone: 303-799-6806

Sheet Revisions		
Date:	Comments	Init.

Colorado Department of Transportation





5615 Wills Blvd
Pueblo, CO 81008
Phone: 719-546-5753
FAX: 719-546-5402

Region 2

JLS

As Constructed		REGION 2 BRIDGE BUNDLE CO 9 OVER MIDDLE FORK S. PLATTE RIVER CROSS SECTIONS				Project No./Code
No Revisions:						
Revised:		Designer:	B. DRAPER	Structure No.	G-12-C	
Void:		Detailer:	R. HANSON	M.P.	CD 9 71.445	
		Sheet Subset:	XSEC	Subset Sheets:	7 of 10	Sheet Number

9356 10:05:09 AM pw:\\SCJ-PW\\INTEG-2\\stanleygroup.com\\Data\\source-1\\Documents\\Colorado_Department_of_Transportation\\29715 - CDOT R2 Bridge Bundle\\11-CADD Worksets\\29715.DGNs\\Design\\Sheets\\23558DES_CO 9 MP 71.449_Xsec.dgn

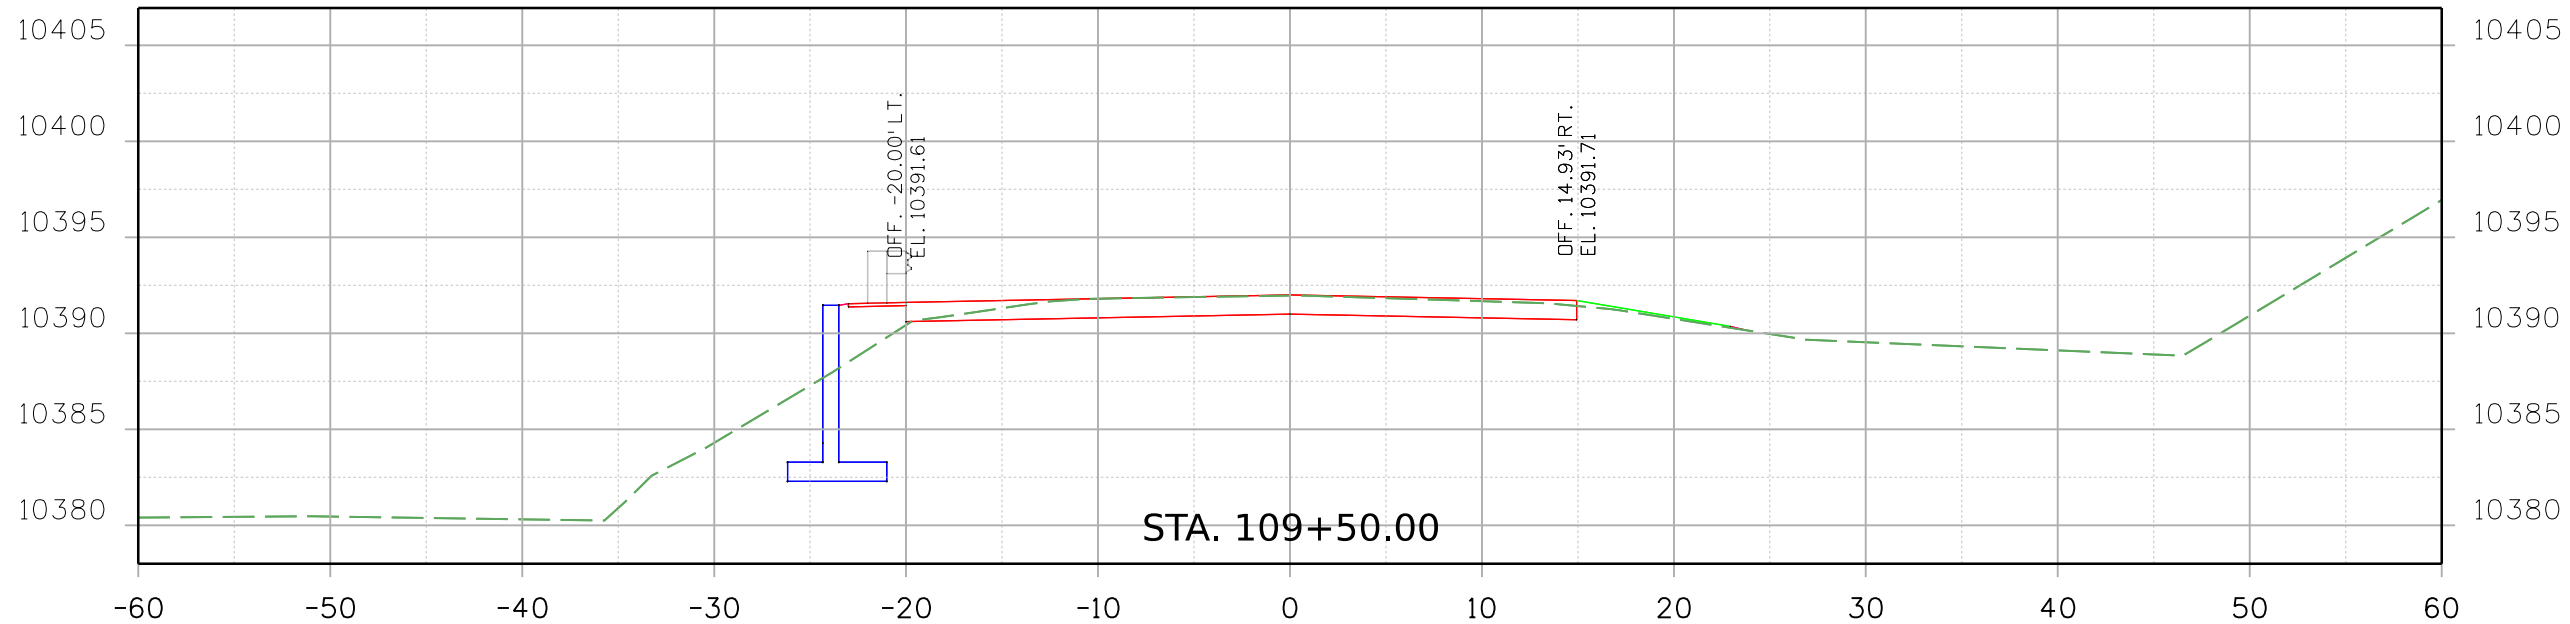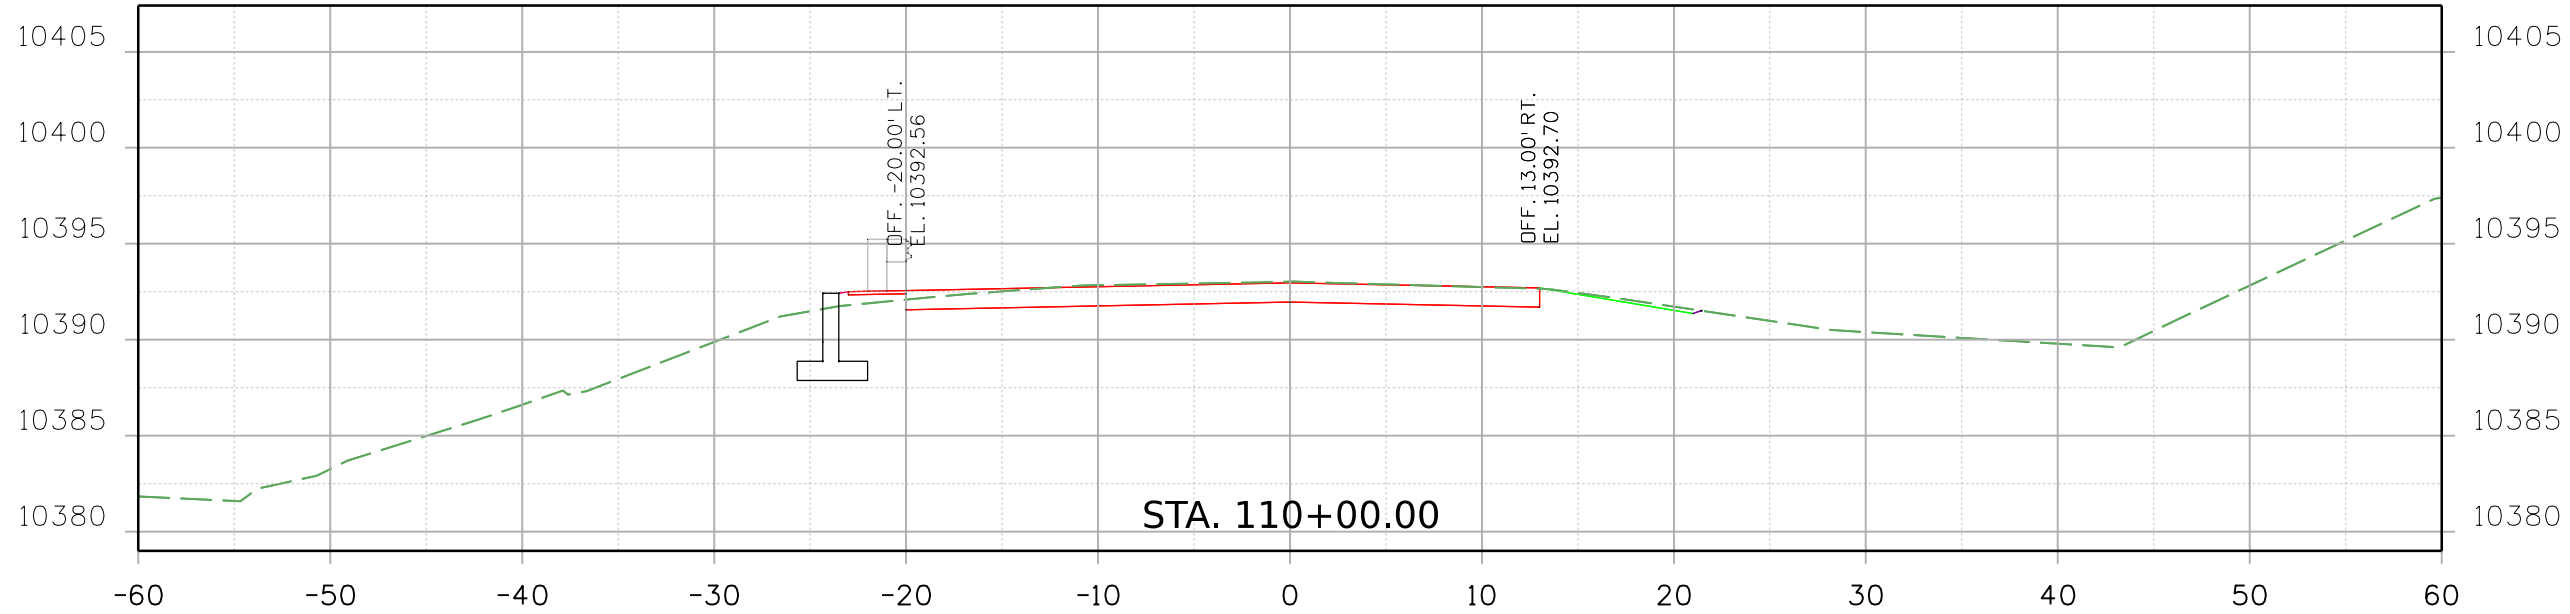


Print Date: 2/16/2021

File Name:


23558DES_CO 9 MP 71.449_Xsec.dgn

Horiz. Scale: Vert. Scale: As Noted

**Stanley Consultants**

8000 South Chester St.
Suite 500
Centennial, CO 80112
Phone: 303-799-6806

Sheet Revisions		
Date:	Comments	Init.

**Colorado Department of Transportation**

5615 Wills Blvd
Pueblo, CO 81008
Phone: 719-546-5753
FAX: 719-546-5402

As Constructed

No Revisions:

Revised:

Void:

REGION 2 BRIDGE BUNDLE

CD 9 OVER MIDDLE FORK S. PLATTE RIVER

CROSS SECTIONS

Designer: B. DRAPER

Structure No. G-12-C

Detailer: R. HANSON

M.P. CD 9 71.445




Sheet Subset: XSEC

Subset Sheets: 8 of 10

Project No./Code


Sheet Number

9356 10:05:10 AM pw:\\\\SC1-PWINTEG-2.stanleygroup.com\\Data\\source-1\\Documents\\Colorado_Department_of_Transportation\\29715 - CDDT R2 Bridge Bundle\\11-CADD\\Worksets\\29175\\DGNs\\Design\\Sheets\\23558DES_CO 9 MP 71.449_Xsec.dgn

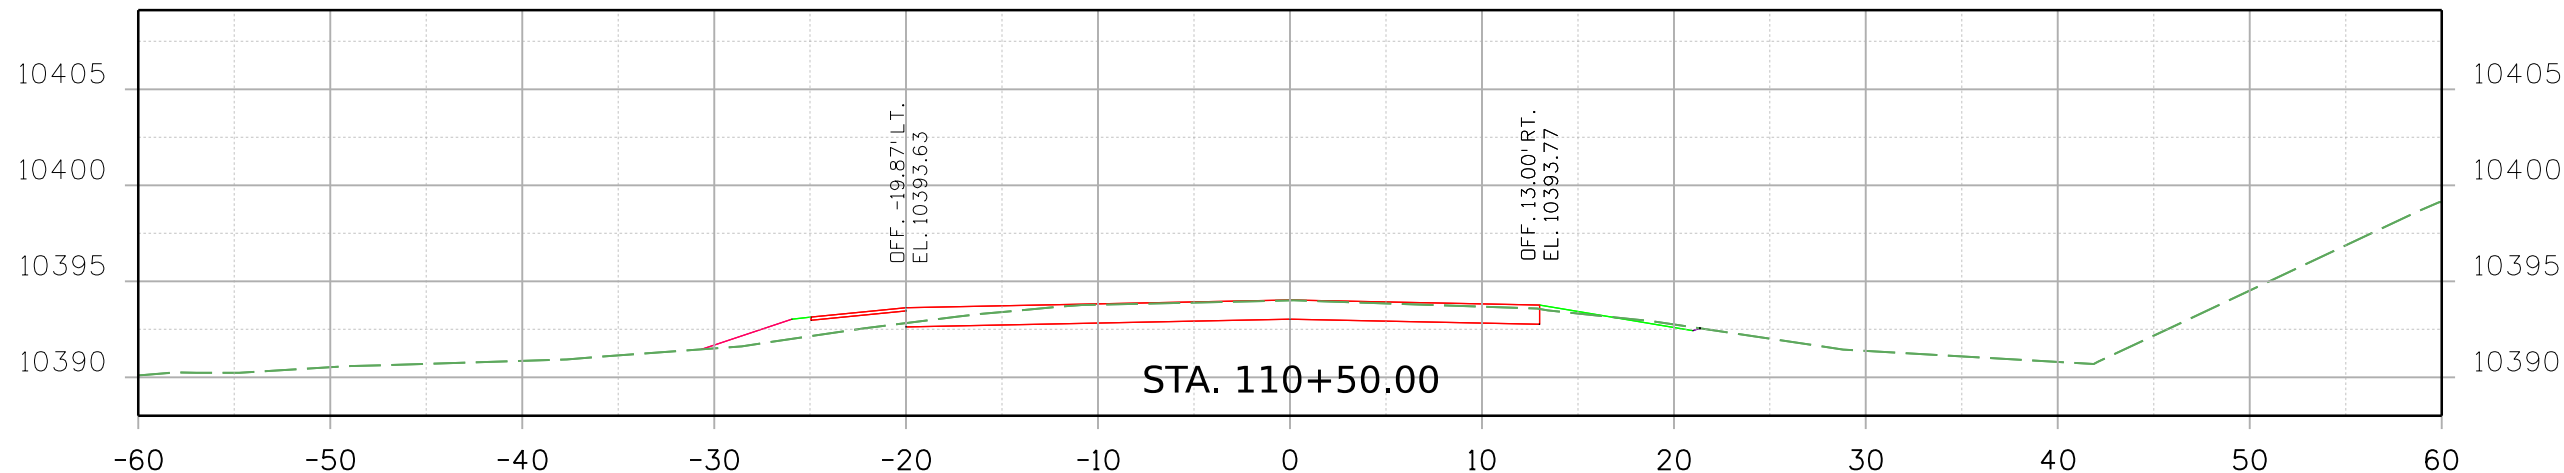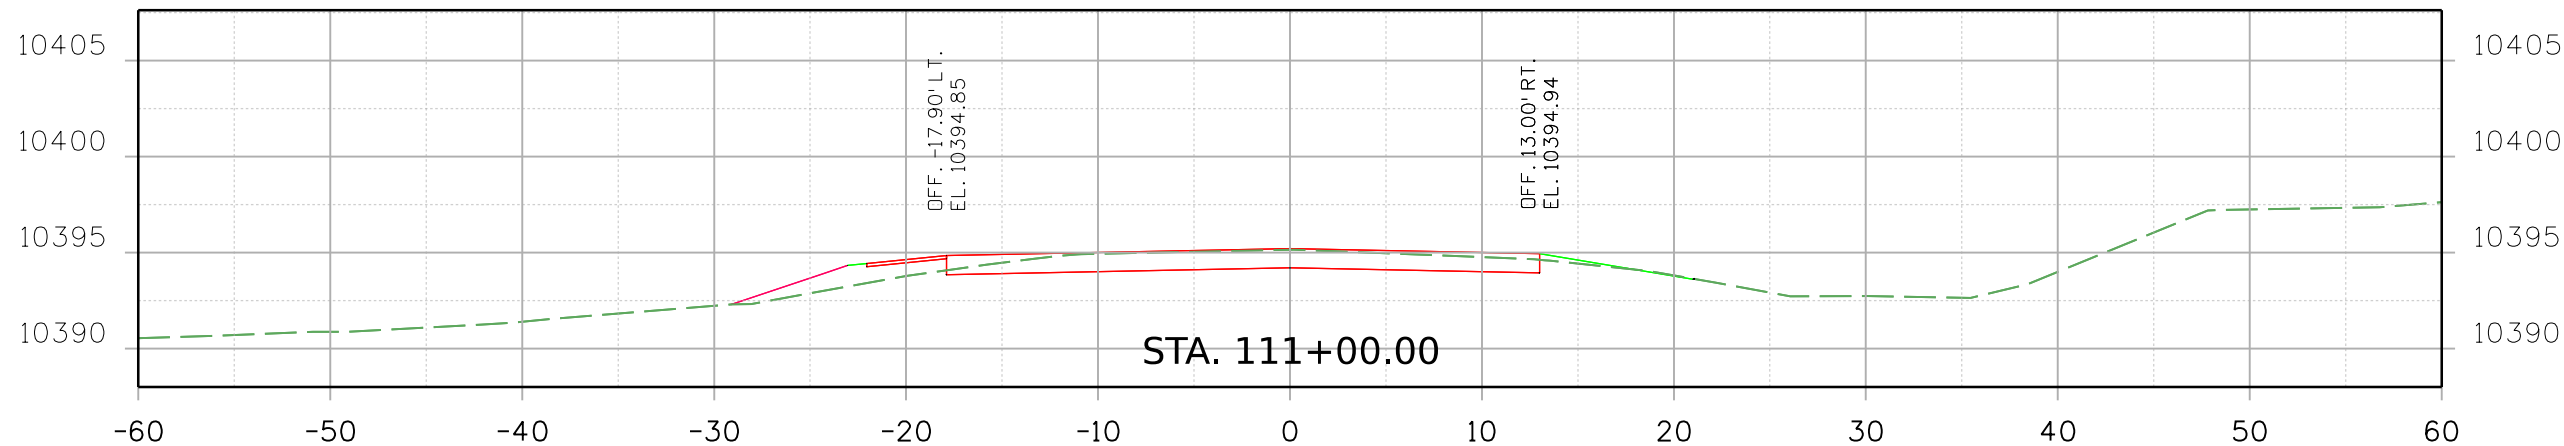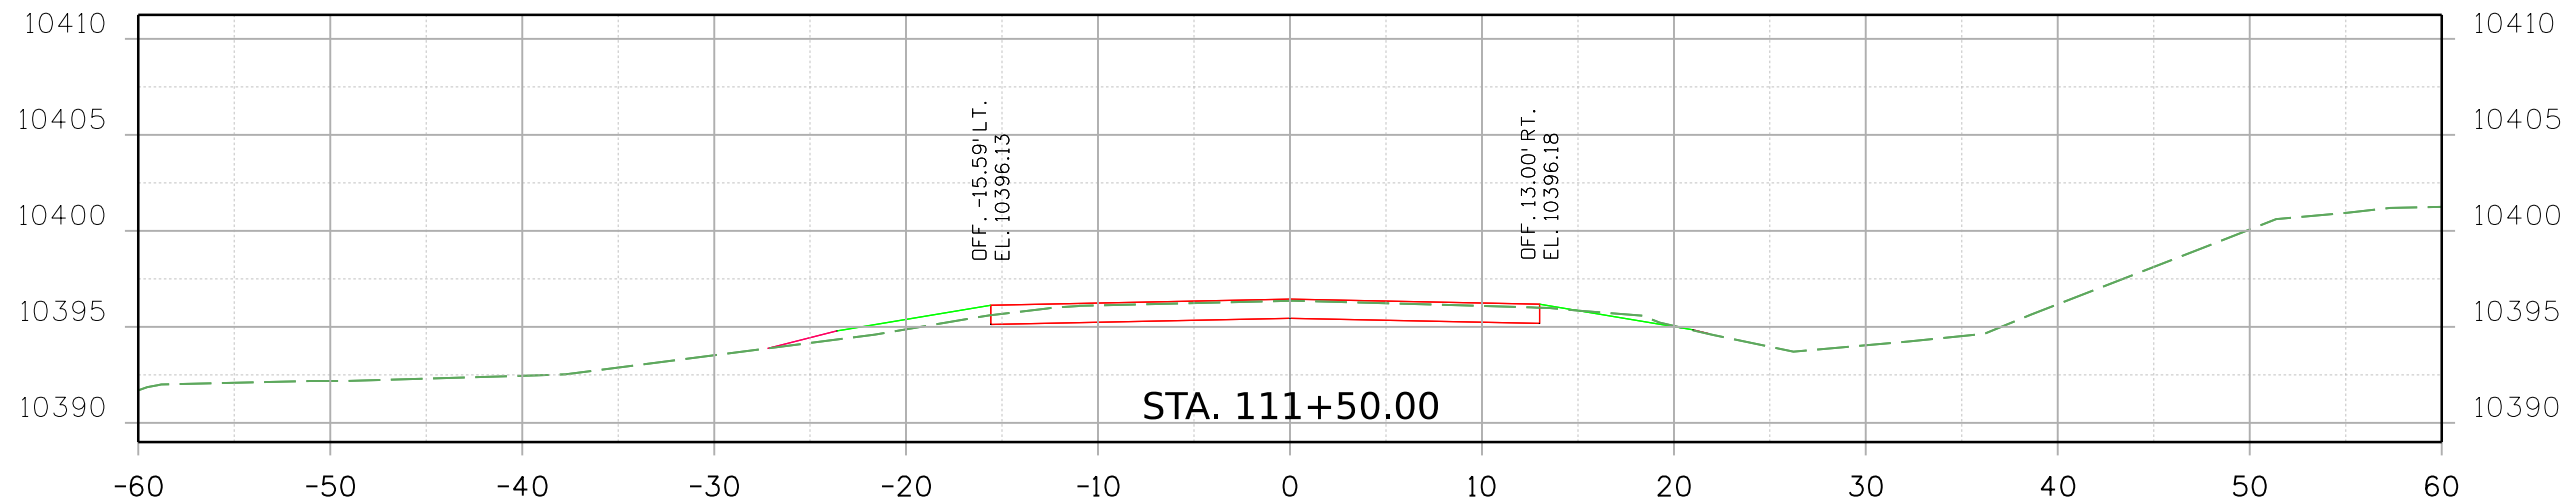


Print Date: 2/16/2021 File Name: 23558DES_CO 9 MP 71.449_Xsec.dgn

Horiz. Scale: Vert. Scale: As Noted

 Stanley Consultants INC. 8000 South Chester St. Suite 500 Centennial, CO 80112 Phone: 303-799-6806

Sheet Revisions		
Date:	Comments	Init.



Colorado Department of Transportation

 5615 Wills Blvd
Pueblo, CO 81008
Phone: 719-546-5753
FAX: 719-546-5402

Region 2 JLS

As Constructed		REGION 2 BRIDGE BUNDLE CO 9 OVER MIDDLE FORK S. PLATTE RIVER CROSS SECTIONS				Project No./Code
No Revisions:						
Revised:		Designer: B. DRAPER	Structure No. G-12-C			
Void:		Detailer: R. HANSON	M.P. CD 9 71.445			
		Sheet Subset: XSEC	Subset Sheets: 9 of 10			Sheet Number


9356 10:05:11 AM pw:\SCI-PW\INTEG-2.stanleygroup.com\Datasource-1\Documents\Colorado_Department_of_Transportation\29715 - CDOT R2 Bridge Bundle\11-CADD\Worksheets\29715\DGNS\Design\Sheets\23558DES_CD 9 MP 71.449_Xsec.dgn

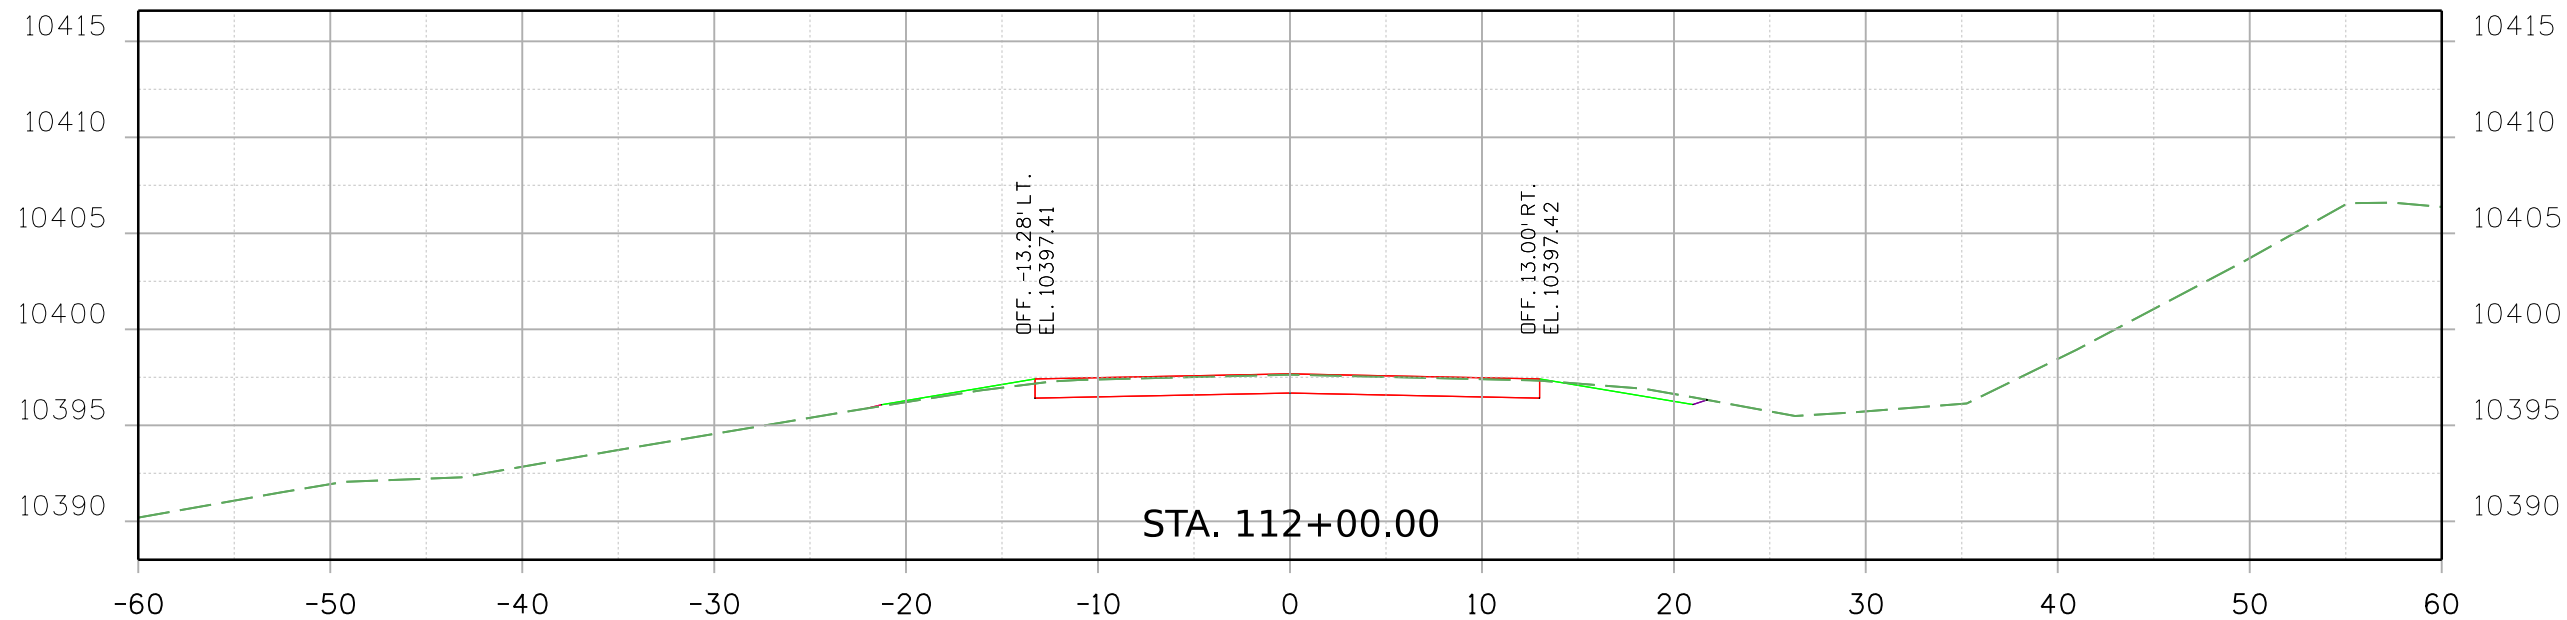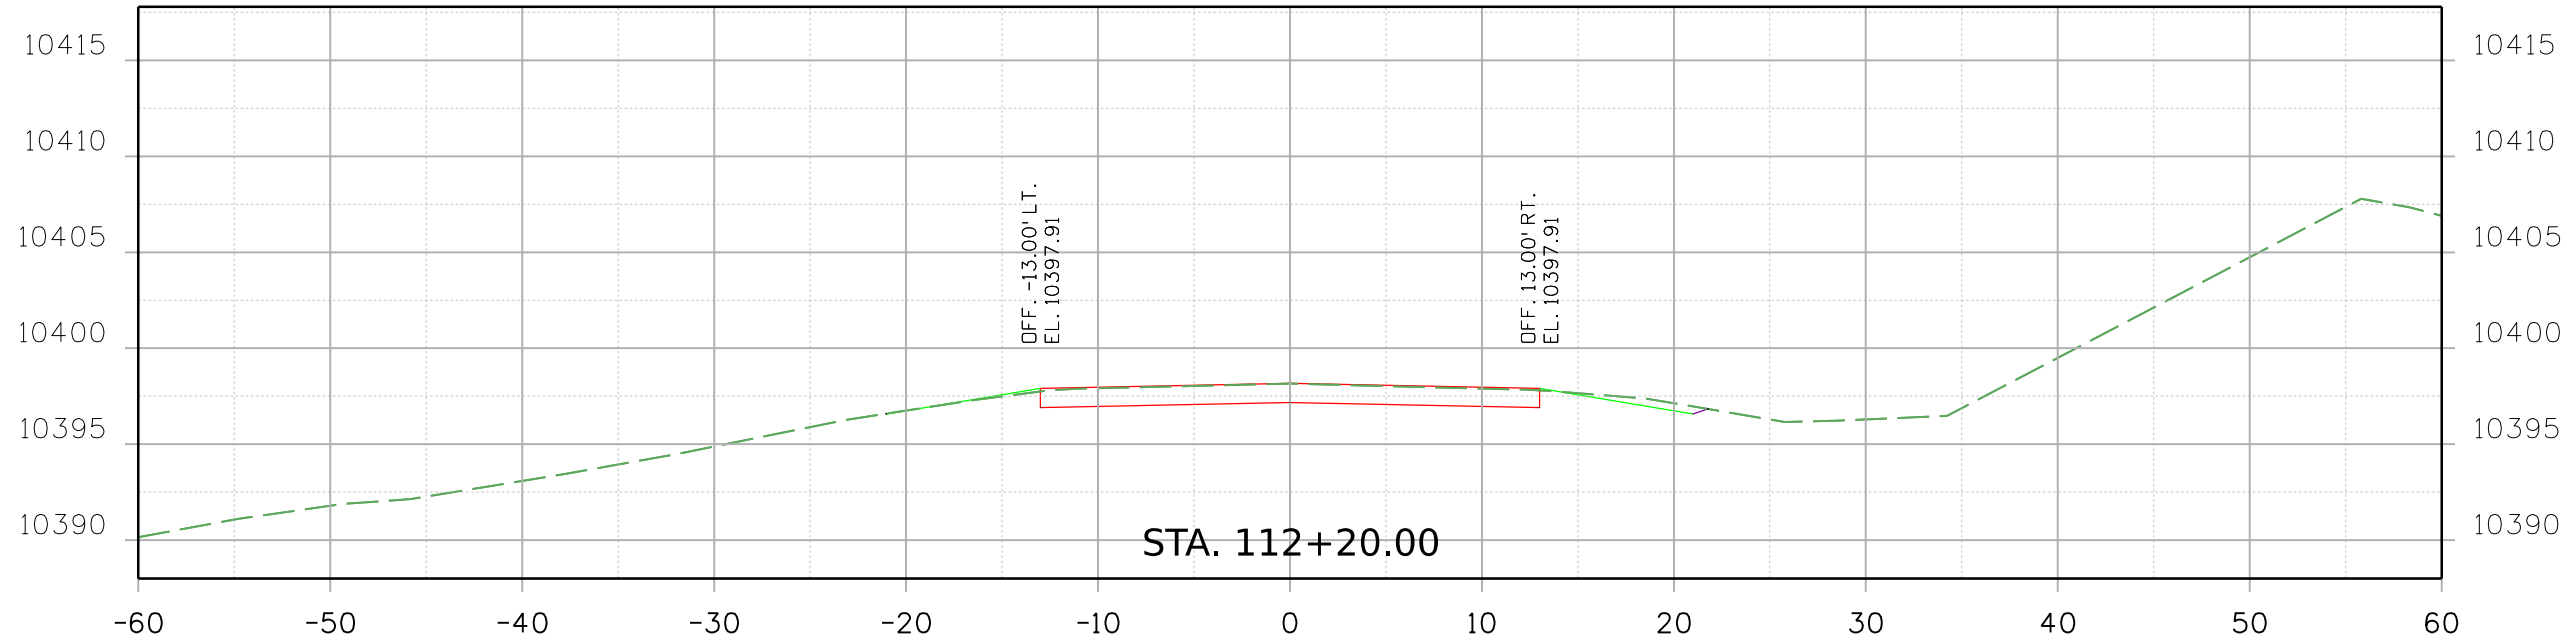

Print Date: 2/16/2021

File Name:
23558DES_CD 9 MP 71.449_Xsec.dgn


Horiz. Scale: Vert. Scale: As Noted



8000 South Chester St.
Suite 500
Centennial, CO 80112
Phone: 303-799-6806

Sheet Revisions		
Date:	Comments	Init.

Colorado Department of Transportation



5615 Wills Blvd
Pueblo, CO 81008
Phone: 719-546-5753
FAX: 719-546-5402

Region 2

JLS

As Constructed	REGION 2 BRIDGE BUNDLE				Project No./Code
	CD 9 OVER MIDDLE FORK S. PLATTE RIVER				
	CROSS SECTIONS				
	Revised:	Designer: B. DRAPER	Structure No. G-12-C		
		Detailer: R. HANSON	M.P. CD 9 71.445		
Void:		Sheet Subset: XSEC	Subset Sheets: 10 of 10		Sheet Number