



9356 2:03:18 PM pw:\SCI-PW\INTEG-2.stanleygroup.com\Datasource-1\Documents\Colorado_Department_of_Transportation\29715 - CDDT R2 Bridge Bundle\11-CADD\Worksheets\29175\DGNS\Design\Sheets\23559DES_US 350 MP 10.289_Typ.dgn

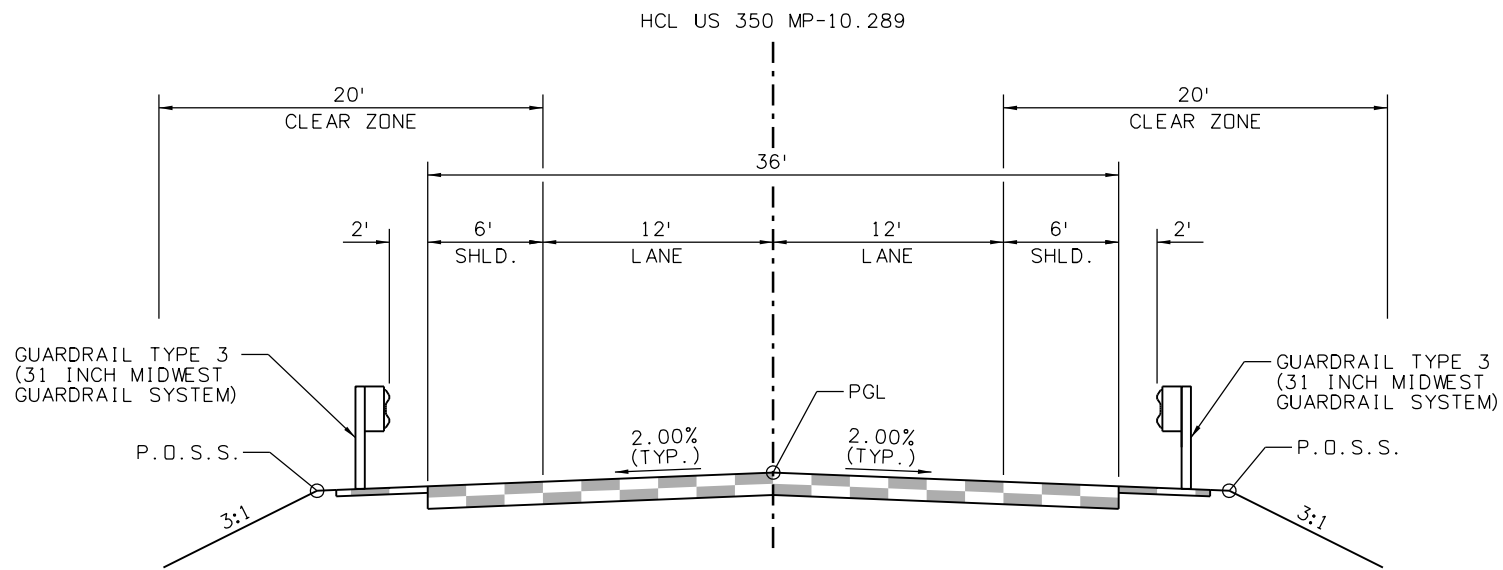

US 350 MP-10.289
TYPICAL SECTION
382+84.90 TO 384+60.99
385+11.49 TO 386+79.96

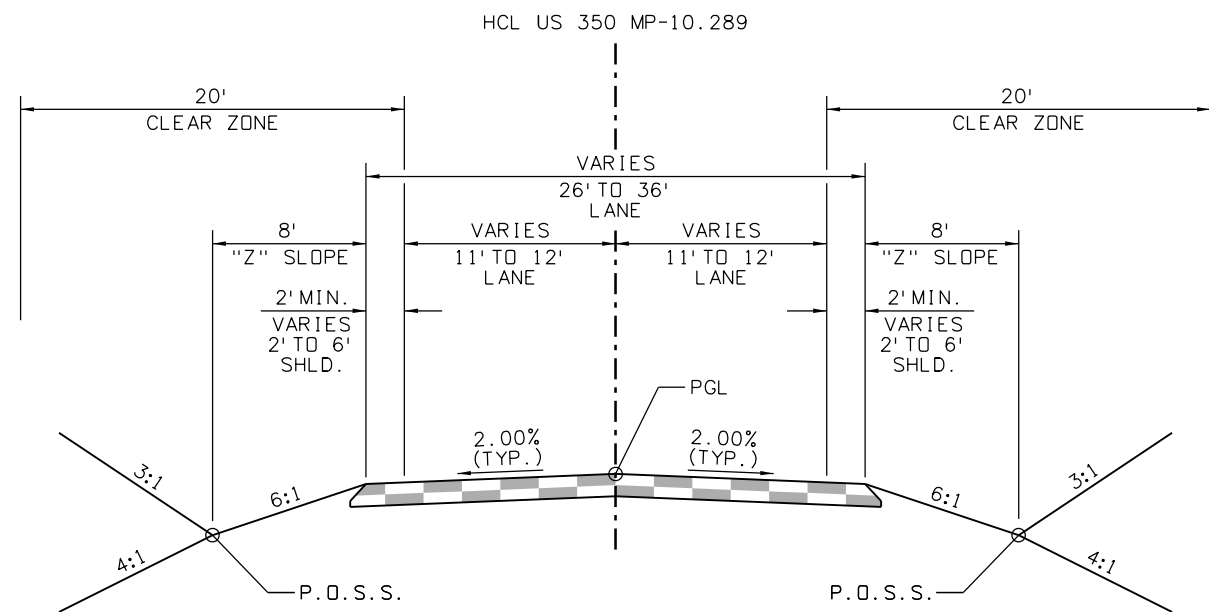

US 350 MP-10.289
TYPICAL SECTION
381+50.00 TO 382+84.90
386+79.96 TO 388+05.00

Print Date: 2/16/2021 File Name:
23559DES_US 350 MP 10.289_Typ.dgn
Horiz. Scale: Vert. Scale: As Noted

Stanley Consultants INC. 8000 South Chester St.
Suite 500
Centennial, CO 80112
Phone: 303-799-6806

Sheet Revisions

Date:	Comments	Init.

Colorado Department of Transportation
5615 Wills Blvd
Pueblo, CO 81008
Phone: 719-546-5753
FAX: 719-546-5402
Region 2 JLS


As Constructed
No Revisions:
Revised:
Void:

REGION 2 BRIDGE BUNDLE
US 350 OVER LUNING ARROYO
TYPICAL SECTIONS
Designer: R. HANSON Structure No. 0-19-D
Detailer: E. EARL M.P. US 350 10.289
Sheet Subset: TYP Subset Sheets: 1 of 1

Project No./Code
Sheet Number

Sheet Revisions		
Date:	Comments	Init.




Colorado Department of Transportation
 5615 Wills Blvd
 Pueblo, CO 81008
 Phone: 719-546-5753
 FAX: 719-546-5402
 Region 2 JLS

As Constructed
No Revisions:
Revised:
Void:


REGION 2 BRIDGE BUNDLE
US 350 OVER LUNING ARROYO
ROADWAY PLAN AND PROFILE

Designer:	R. HANSON	Structure No.	0-19-D
Detailer:	R. HANSON	M.P.	US 350 10.289
Sheet Subset:	ROADWAY	Subset Sheets:	1 of 3


Project No./Code
Sheet Number

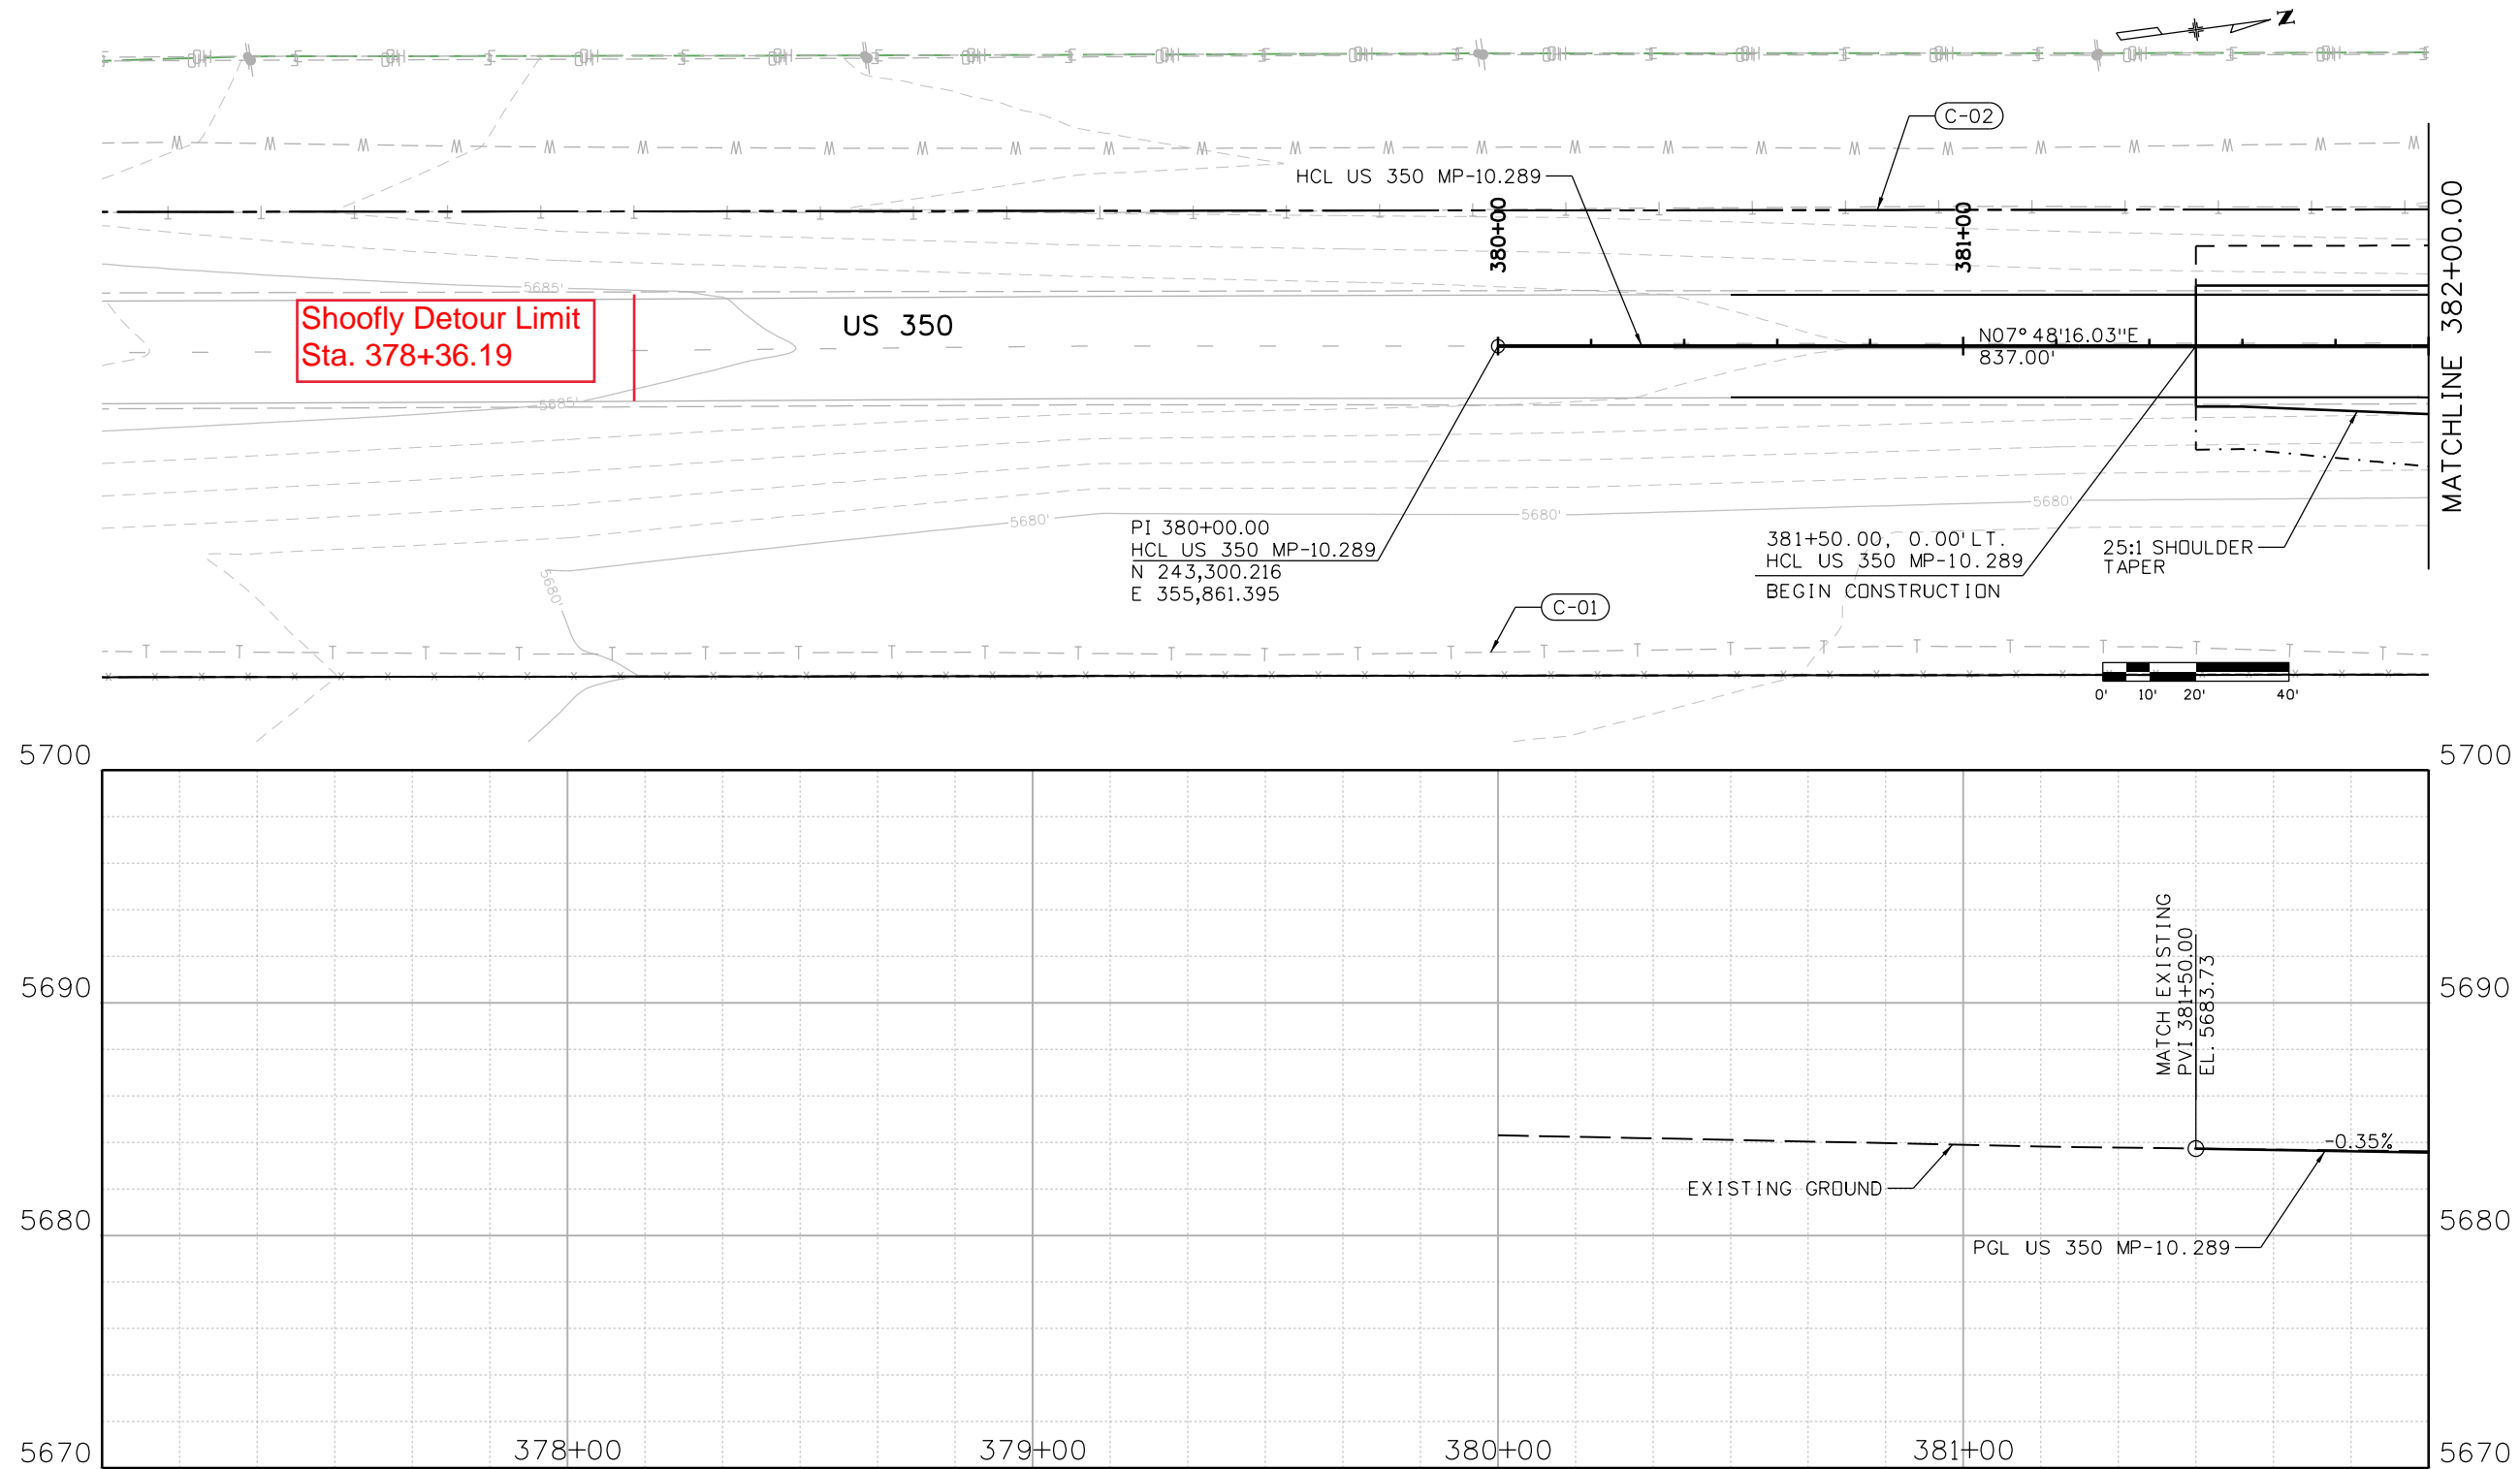


9356 2:03:31 PM pw:\SCI-PW\INTEG-2\stanleygroup.com\DataSource-1\Documents\Colorado_Department_of_Transportation\29715 - CDDT R2 Bridge Bundle\11-CADD\Worksheets\29175\Drawings\Design\Sheets\23559DES_US 350 MP 10.289_P&P Sheets.dgn

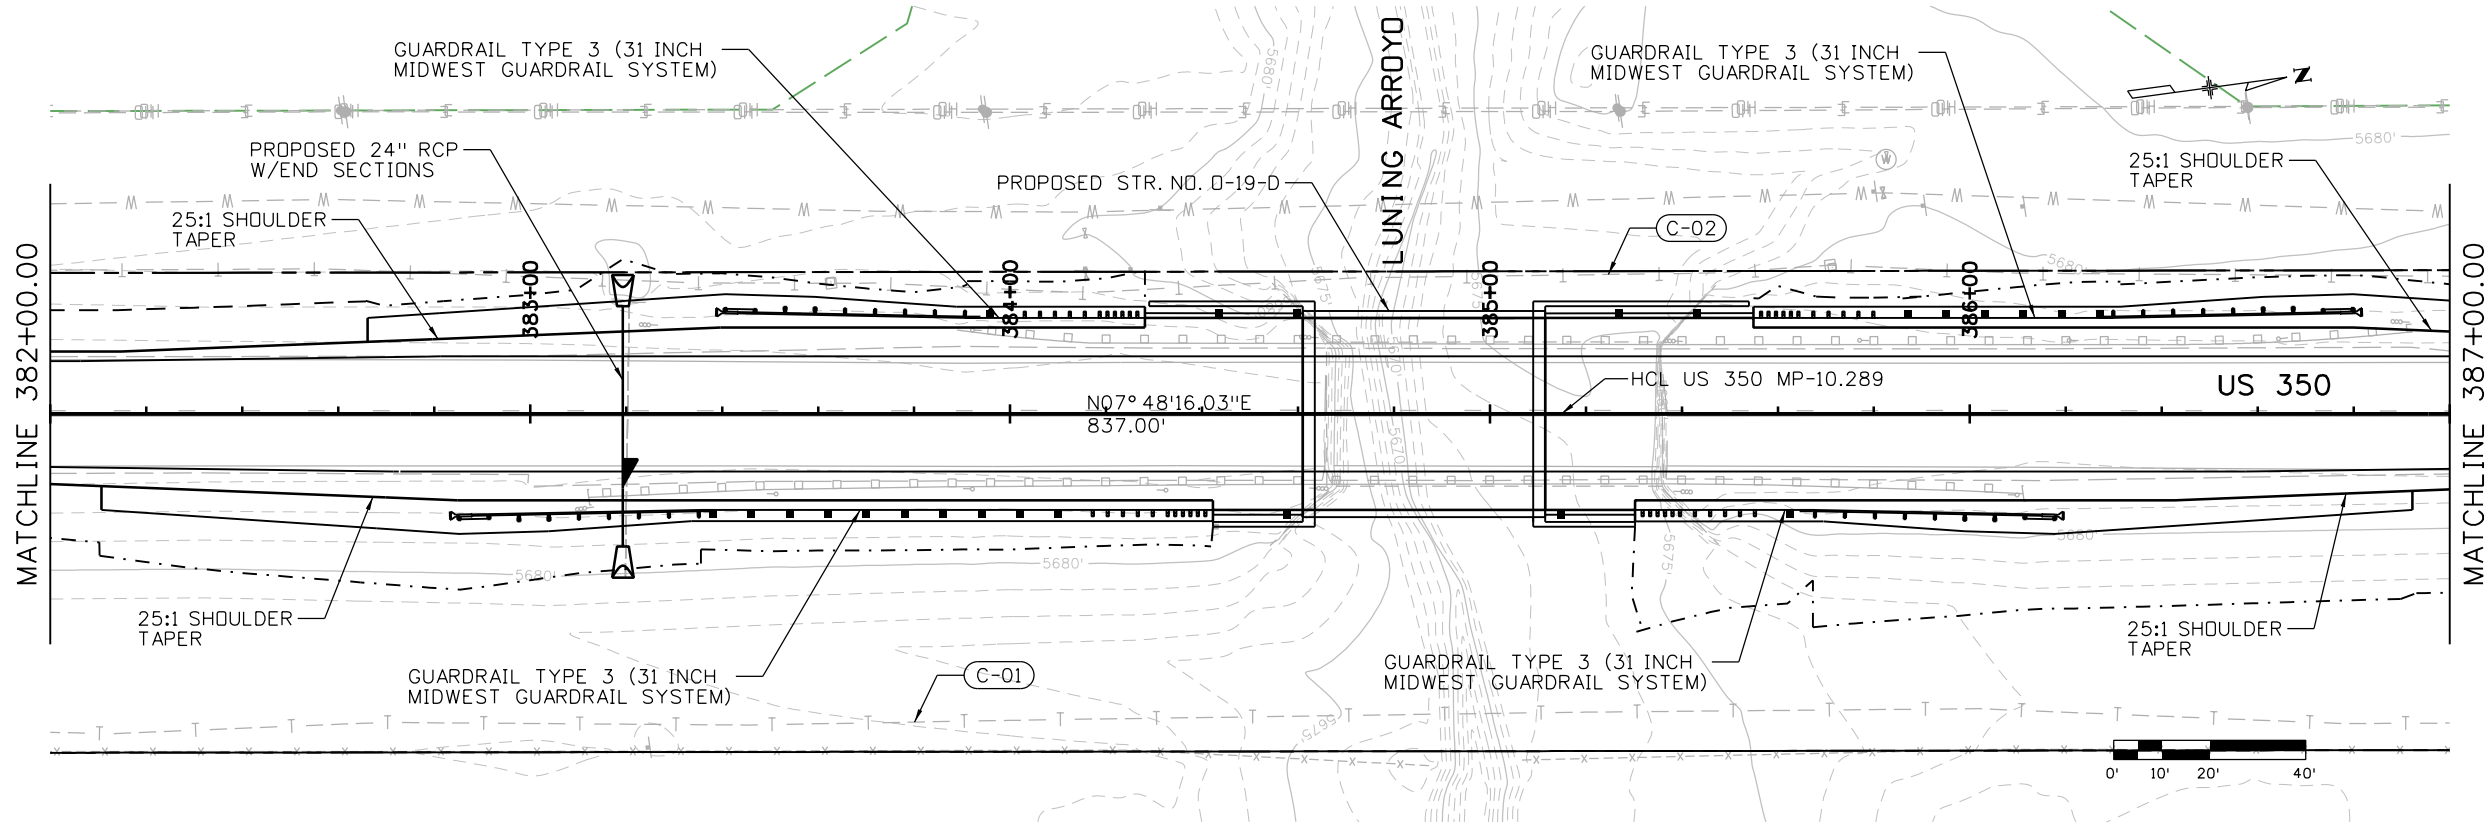

LEGEND:
C-19 - UTILITY ID NO.

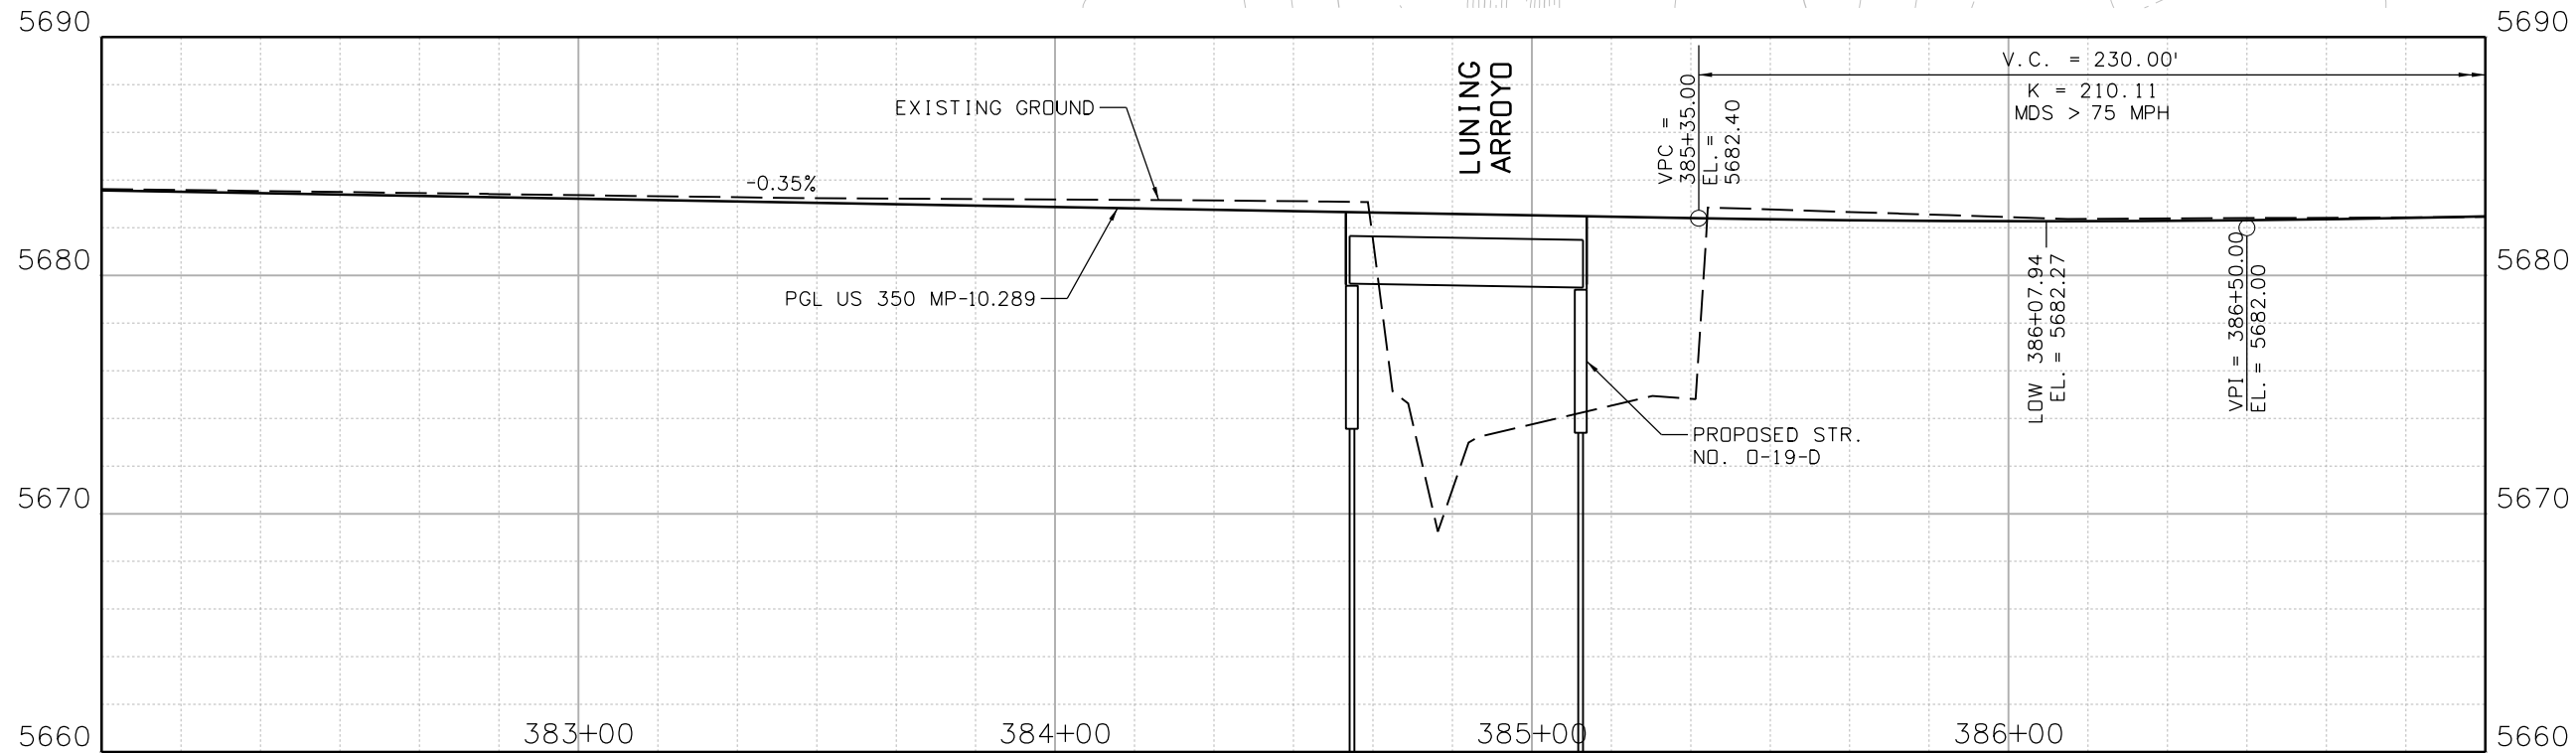

Print Date: 2/16/2021 File Name: 23559DES_US 350 MP 10.289_P&P Sheets.dgn
Horiz. Scale: Vert. Scale: As Noted

 Stanley Consultants INC. 8000 South Chester St. Suite 500 Centennial, CO 80112 Phone: 303-799-6806

Sheet Revisions		
Date:	Comments	Init.



Colorado Department of Transportation

 5615 Wills Blvd
Pueblo, CO 81008
Phone: 719-546-5753
FAX: 719-546-5402

Region 2 JLS

As Constructed	REGION 2 BRIDGE BUNDLE				Project No./Code
No Revisions:	US 350 OVER LUNING ARROYO				
Revised:	Designer:	R. HANSON	Structure No.	0-19-D	
	Detailer:	R. HANSON	M.P.	US 350 10.289	
Void:	Sheet Subset:	ROADWAY	Subset Sheets:	2 of 3	Sheet Number

9356 2:03:32 PM pw:\\SCI-PWINTEG-2.stonleygroup.com\\Data\\source-1\\Documents\\Colorado_Department_of_Transportation\\29715 - CDDT R2 Bridge Bundle\\11-CADD\\Worksets\\29175\\DGNs\\Design\\Sheets\\23559DES_US_350_MP_10.289_P&P_Sheets.dgn

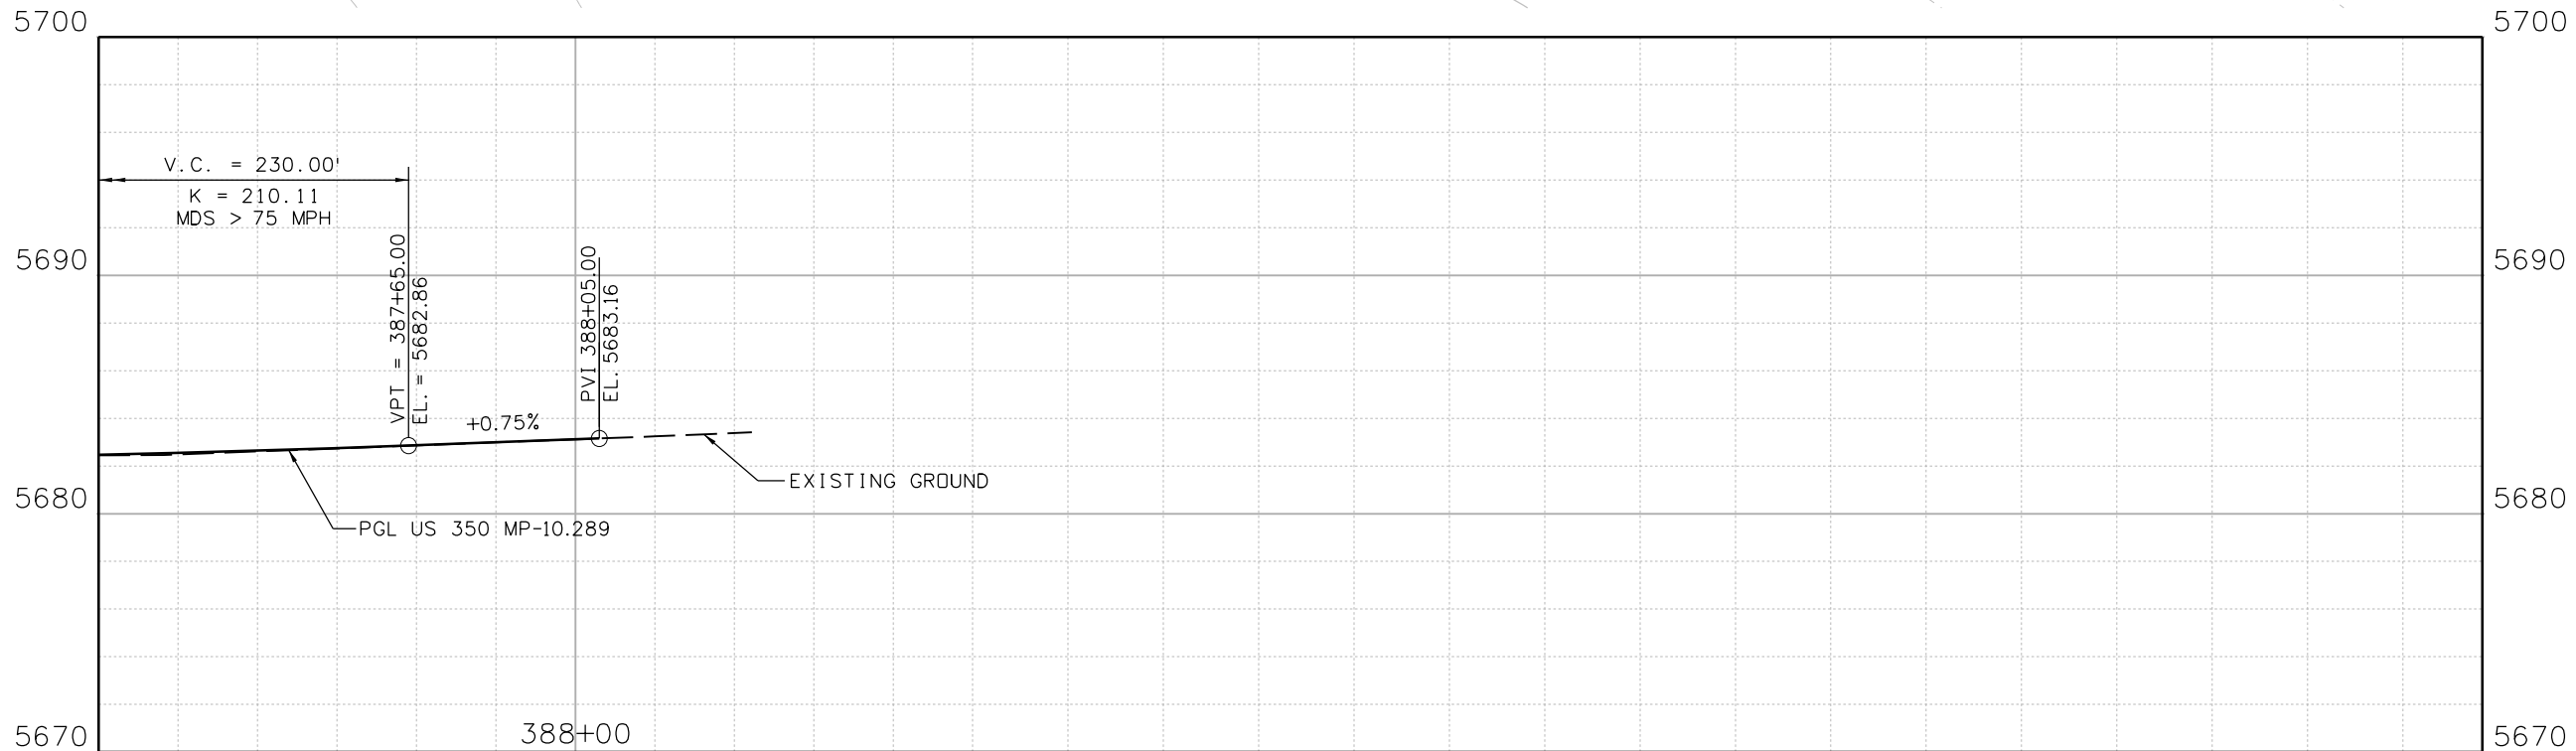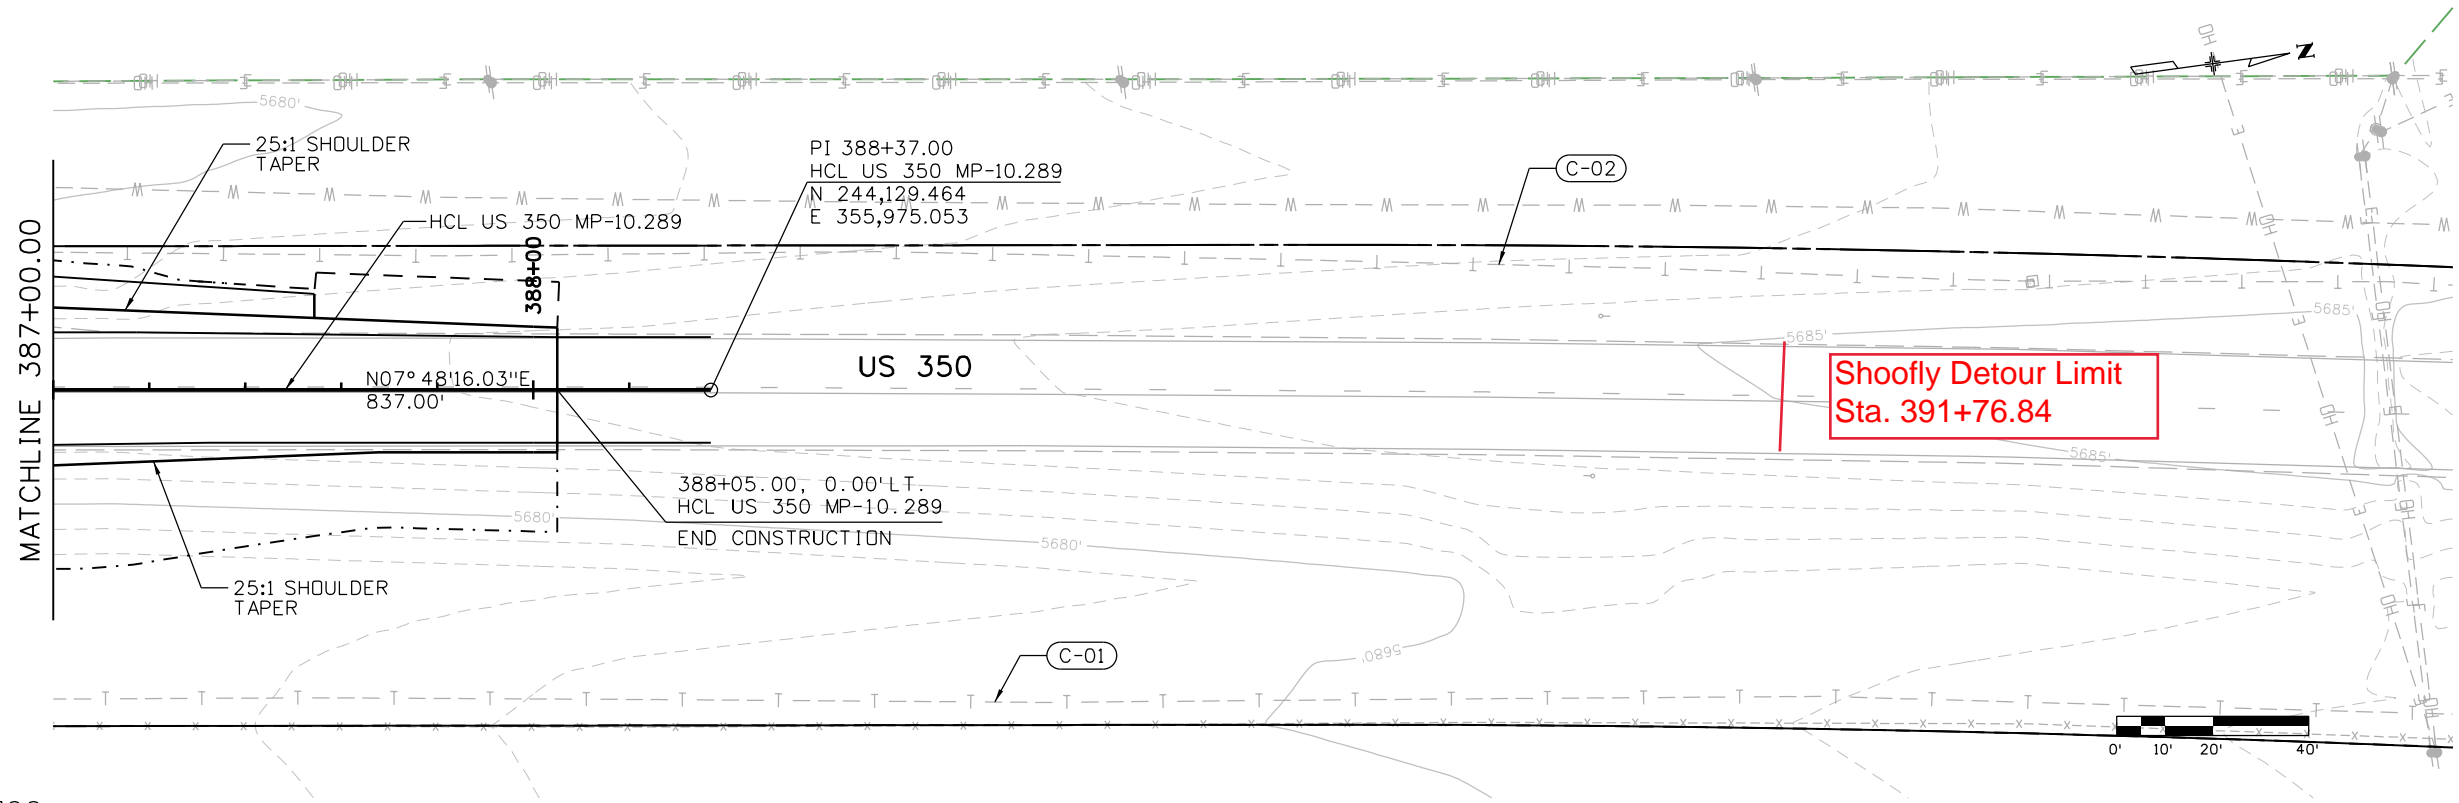

Print Date: 2/16/2021 File Name:

23559DES_US 350 MP 10.289_P&P Sheets.dgn

Horiz. Scale: Vert. Scale: As Noted

Stanley Consultants
8000 South Chester St.
Suite 500
Centennial, CO 80112
Phone: 303-799-6806

Sheet Revisions

Date:	Comments	Init.

Colorado Department of Transportation



Region 2

5615 Wills Blvd
Pueblo, CO 81008
Phone: 719-546-5753
FAX: 719-546-5402

JLS

As Constructed

No Revisions:

Revised:

Void:

REGION 2 BRIDGE BUNDLE
US 350 OVER LUNING ARROYO
ROADWAY PLAN AND PROFILE

Designer: R. HANSON Structure No. 0-19-D




Detailer: R. HANSON M.P. US 350 10.289

Sheet Subset: ROADWAY Subset Sheets: 3 of 3

Project No./Code

Sheet Number

9356 2:03:43 PM pw:\SCI-PW\INTEG-2.stanleygroup.com\Datasource-1\Documents\Colorado_Department_of_Transportation\29715 - CDDT R2 Bridge Bundle\11-CADD\Worksets\29175\DGNS\Design\Sheets\23559DES_US_350_MP_10.289_Xsec.dgn

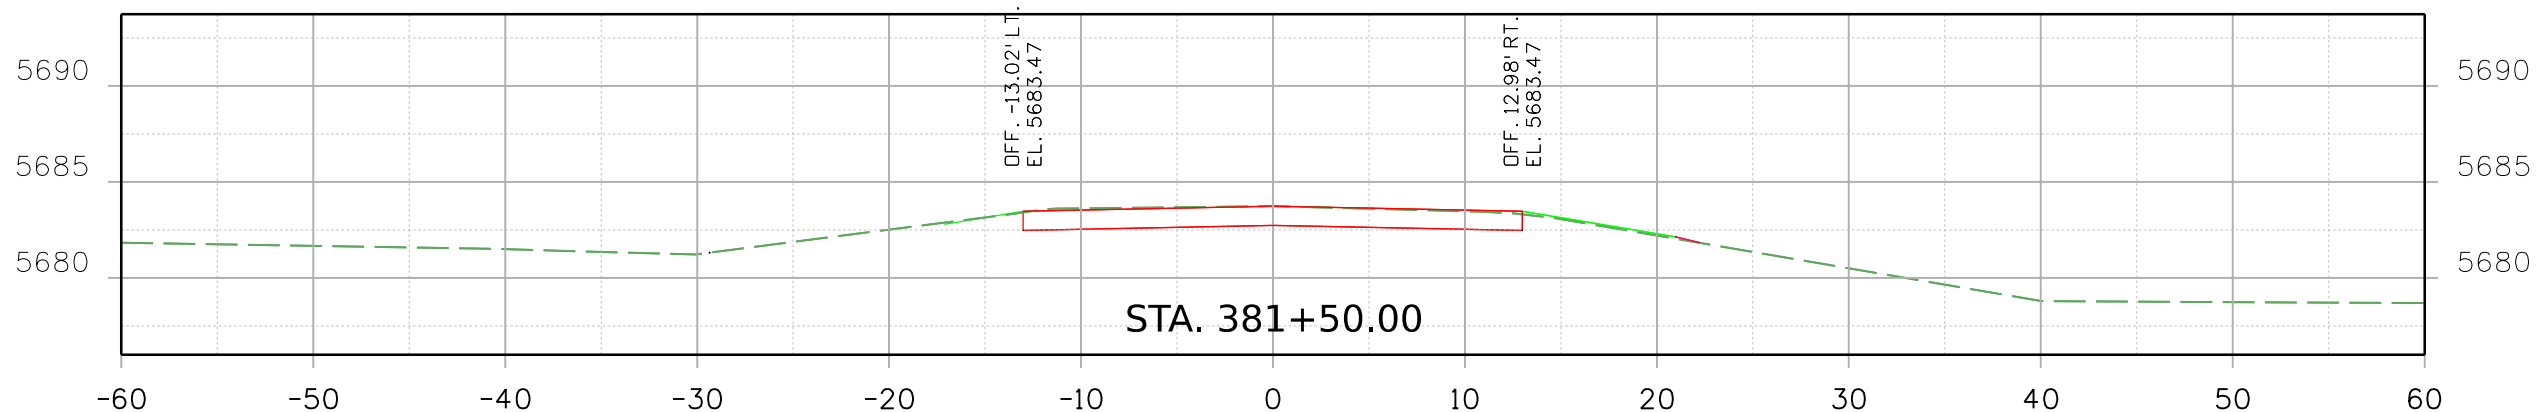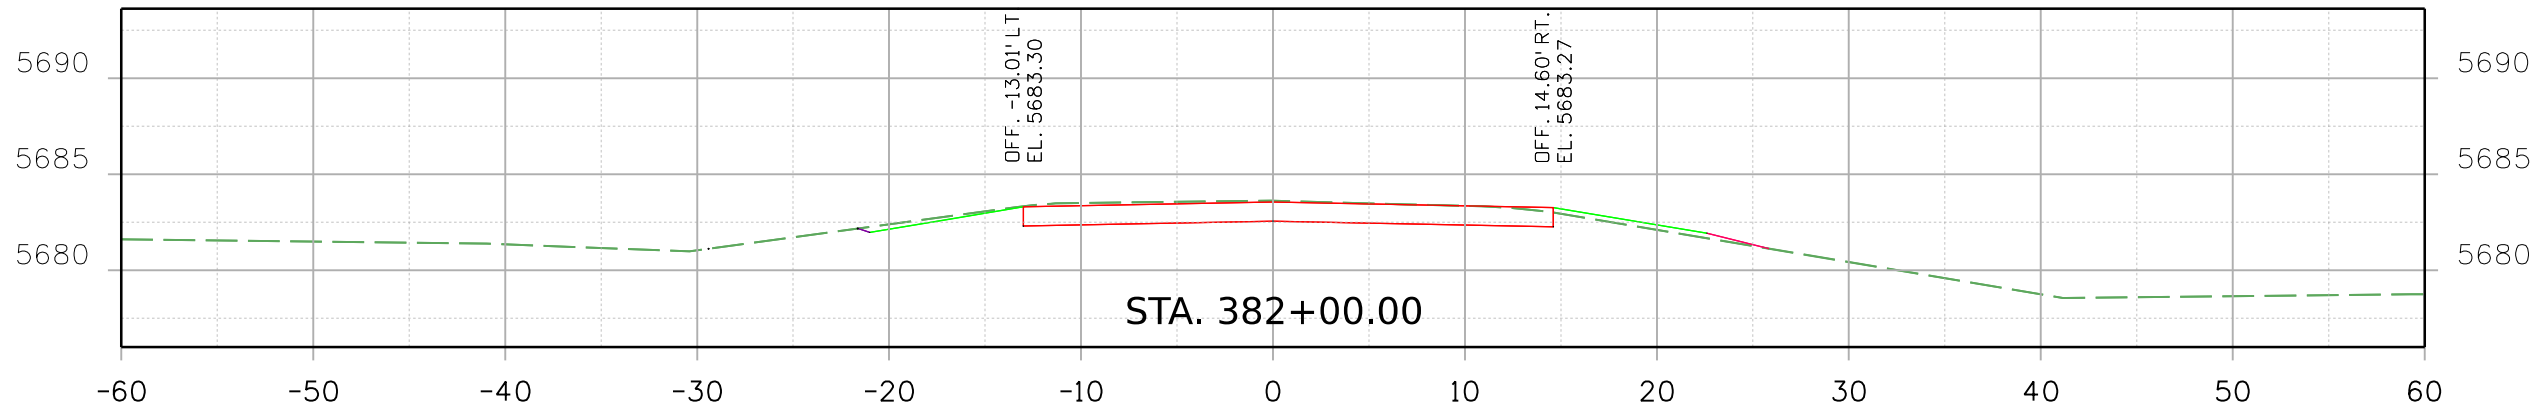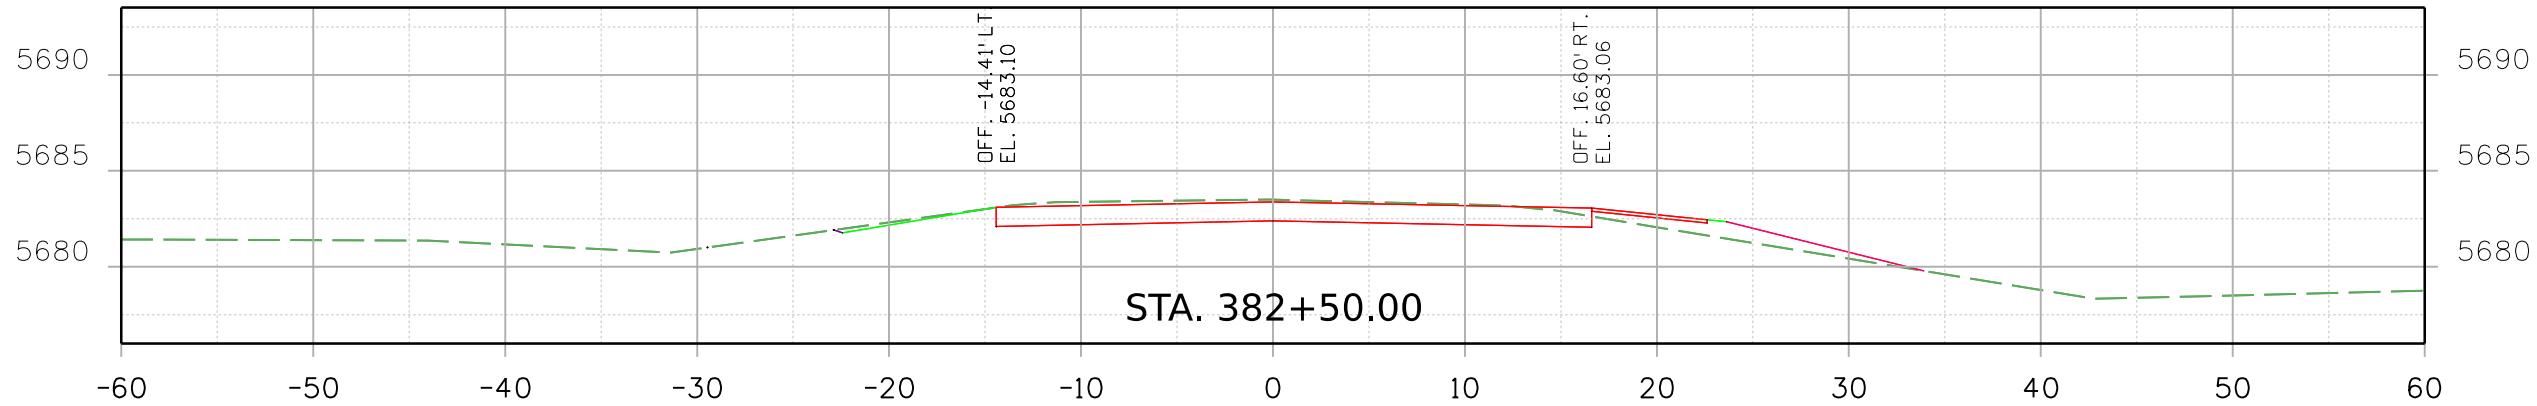

Print Date: 2/16/2021 File Name:

23559DES_US_350_MP_10.289_Xsec.dgn

Horiz. Scale: Vert. Scale: As Noted


Stanley Consultants INC. 8000 South Chester St.
Suite 500
Centennial, CO 80112
Phone: 303-799-6806

Sheet Revisions

Date:	Comments	Init.

Colorado Department of Transportation



Region 2

5615 Wills Blvd
Pueblo, CO 81008
Phone: 719-546-5753
FAX: 719-546-5402

JLS

As Constructed

No Revisions:

Revised:

Void:

REGION 2 BRIDGE BUNDLE
US 350 OVER LUNING ARROYO
ROADWAY CROSS SECTIONS

Designer: R. HANSON

Detailer: R. HANSON

Sheet Subset: XSEC

Structure No. 0-19-D




M.P. US 350 10.289

Subset Sheets: 1 of 6


Project No./Code

Sheet Number

9356 2:03:44 PM pw:\\\\SC1-P\\INTEG-2.stanleygroup.com\\Data\\source-1\\Documents\\Colorado_Department_of_Transportation\\29175\\CADD\\Worksheets\\29175\\DGNs\\Design\\Sheets\\23559DES_US_350_MP_10.289_Xsec.dgn

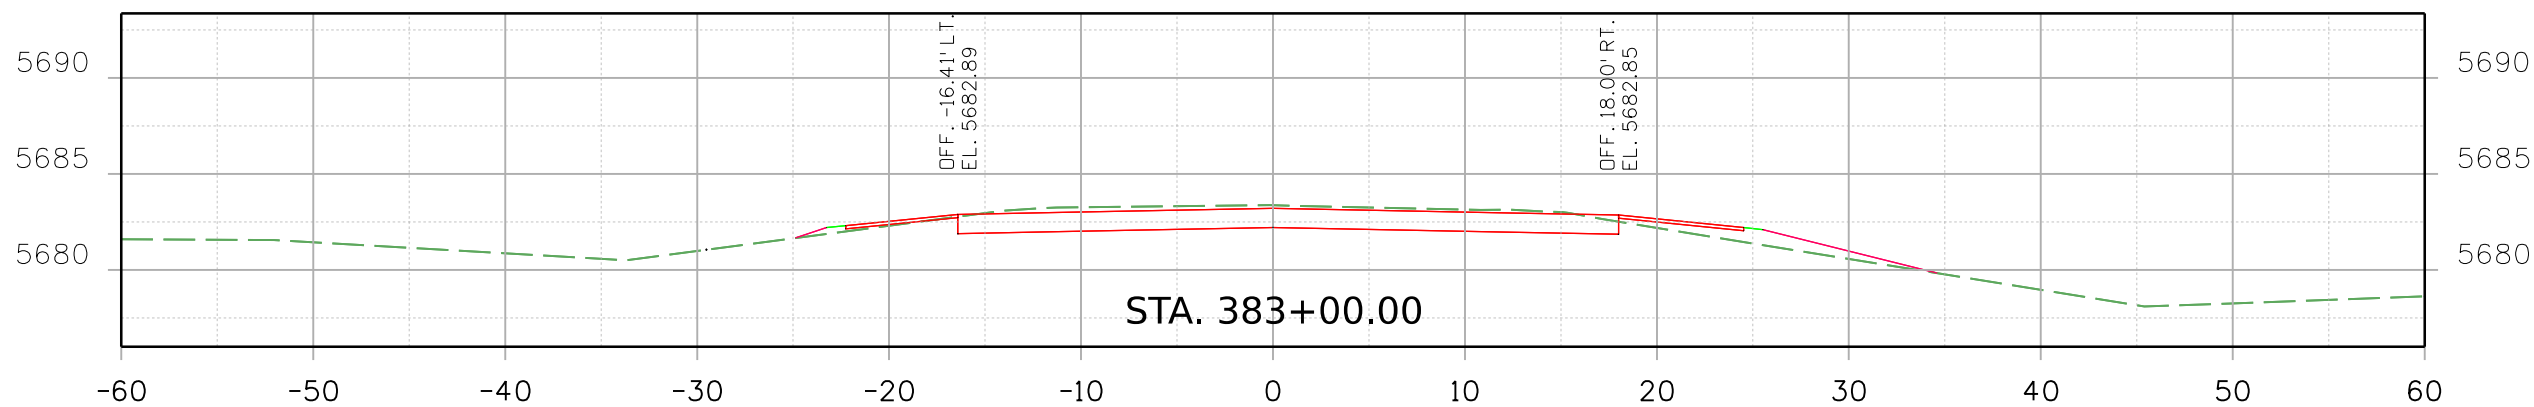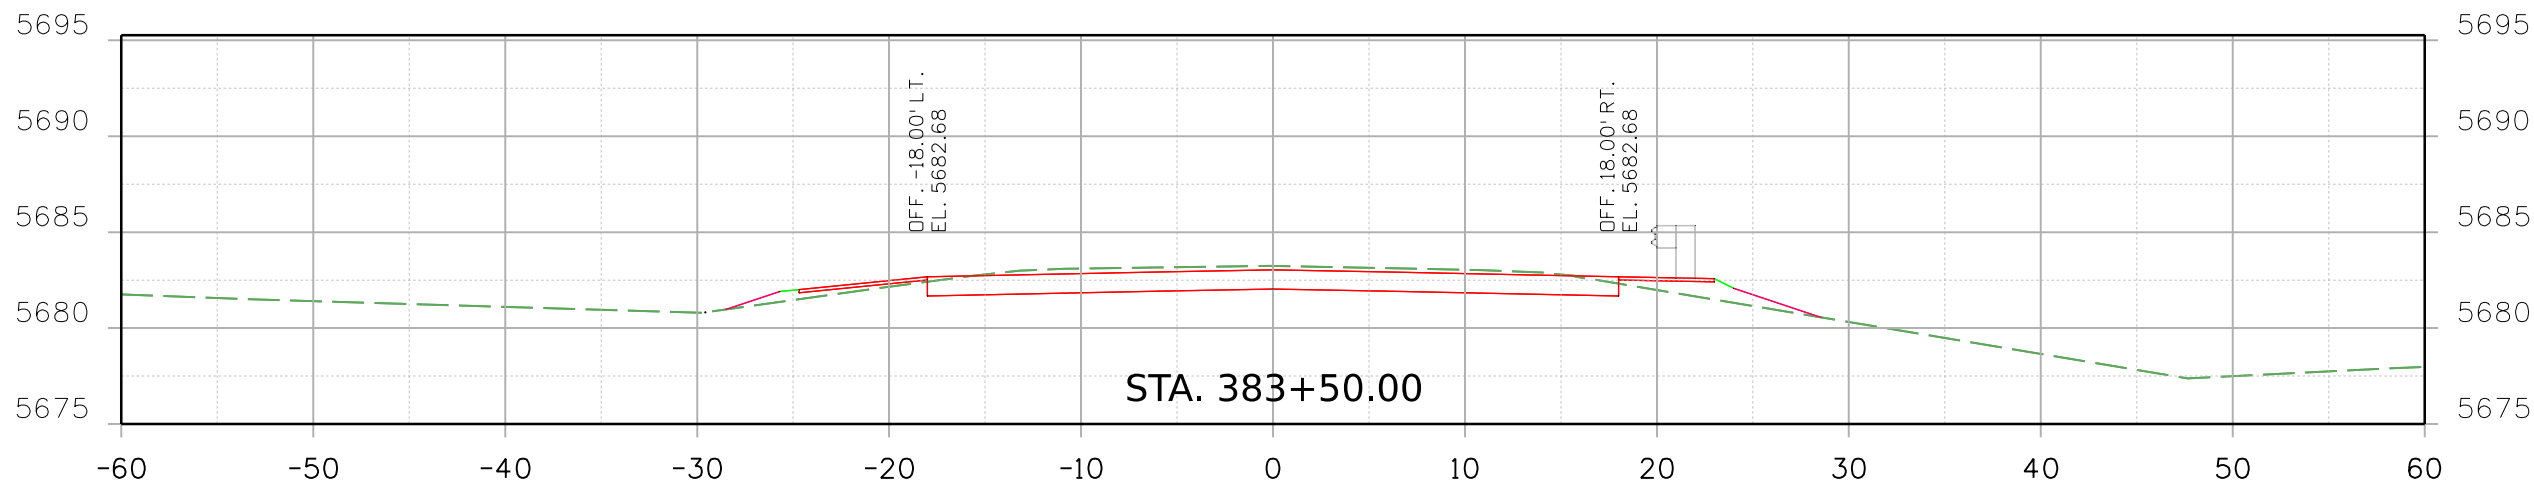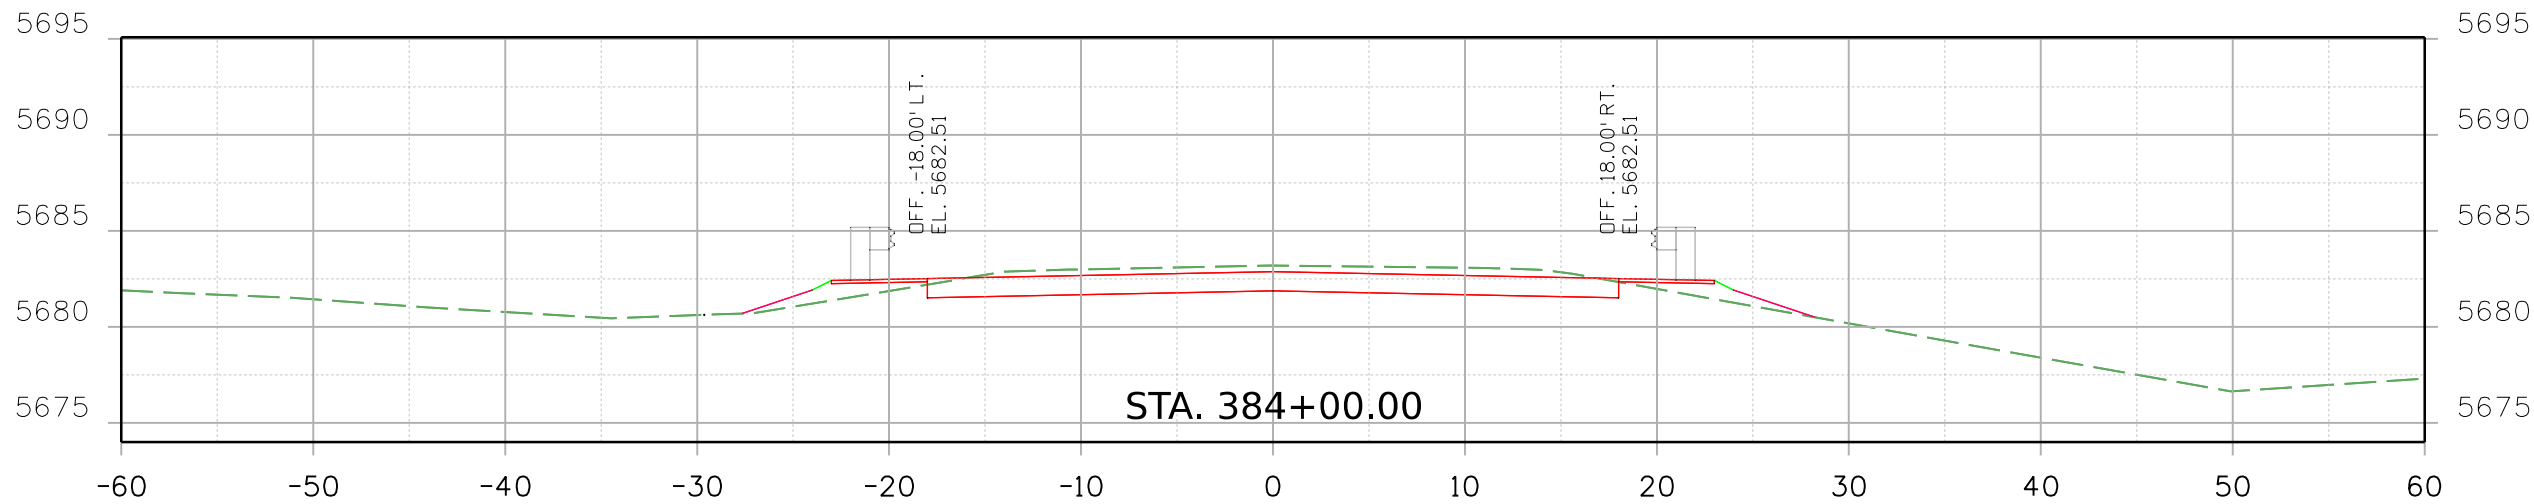


Print Date: 2/16/2021 File Name:
23559DES_US_350_MP_10.289_Xsec.dgn
Horiz. Scale: Vert. Scale: As Noted

 Stanley Consultants INC. 8000 South Chester St.
Suite 500
Centennial, CO 80112
Phone: 303-799-6806

Sheet Revisions		
Date:	Comments	Init.



Colorado Department of Transportation

 5615 Wills Blvd
Pueblo, CO 81008
Phone: 719-546-5753
FAX: 719-546-5402

Region 2 JLS

As Constructed		REGION 2 BRIDGE BUNDLE US 350 OVER LUNING ARROYO ROADWAY CROSS SECTIONS				Project No./Code
No Revisions:						
Revised:		Designer: R. HANSON	Structure No.	0-19-D		
Void:		Detailer: R. HANSON	M.P.	US 350 10.289		
		Sheet Subset: XSEC	Subset Sheets:	2 of 6		Sheet Number

9356 2:03:44 PM pw:\\\\SCI-P\\INTEG-2\\stanleygroup.com\\Data\\source-1\\Documents\\Colorado_Department_of_Transportation\\29175 - CDDT R2 Bridge Bundle\\11-CADD\\Worksets\\29175\\DGNs\\Design\\Sheets\\23559DES_US 350 MP 10.289_Xsec.dgn

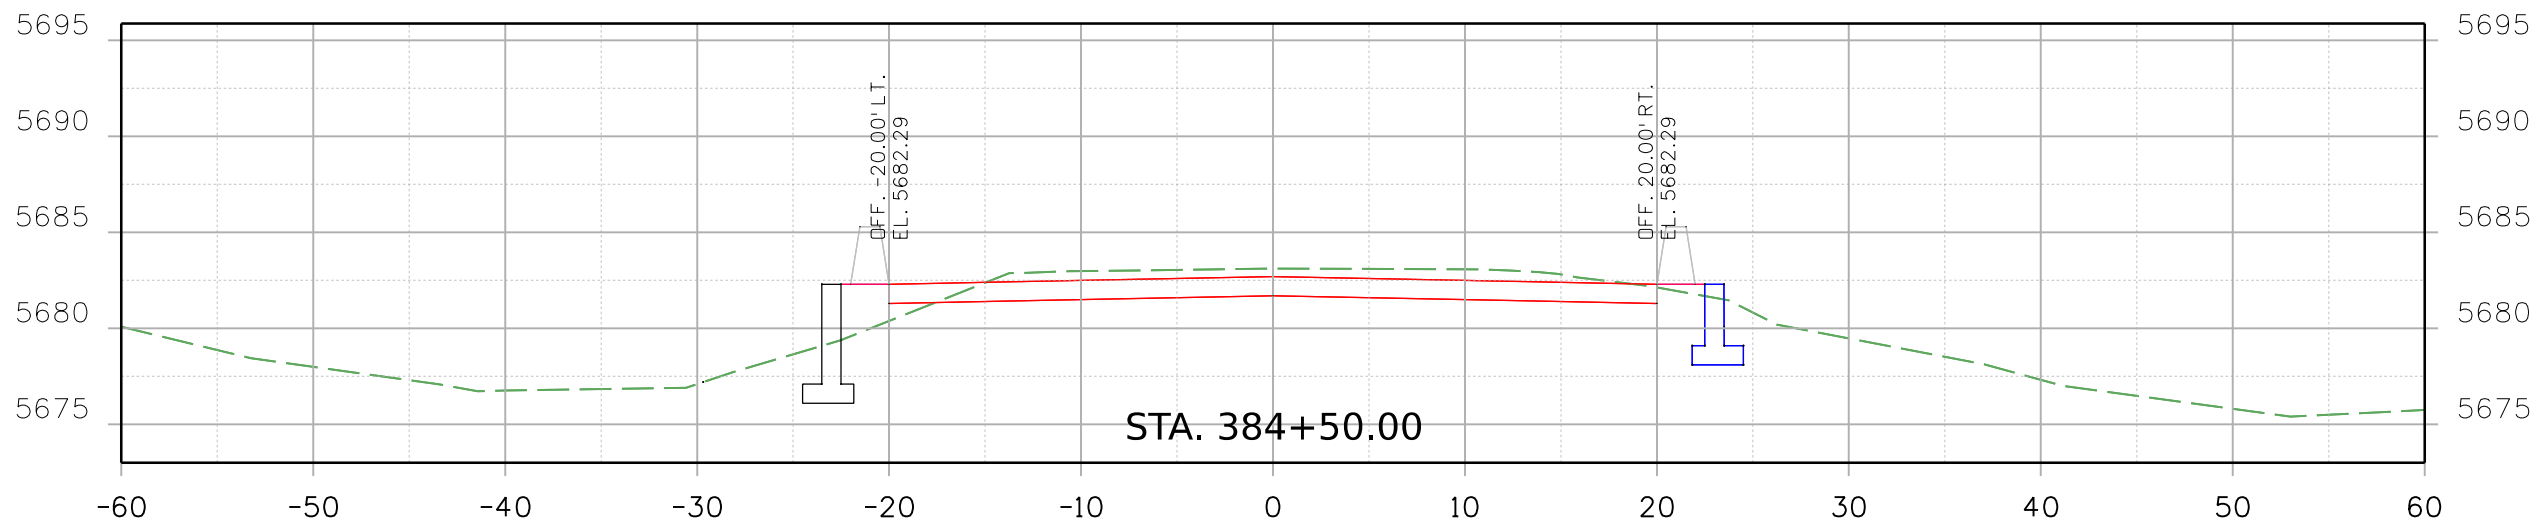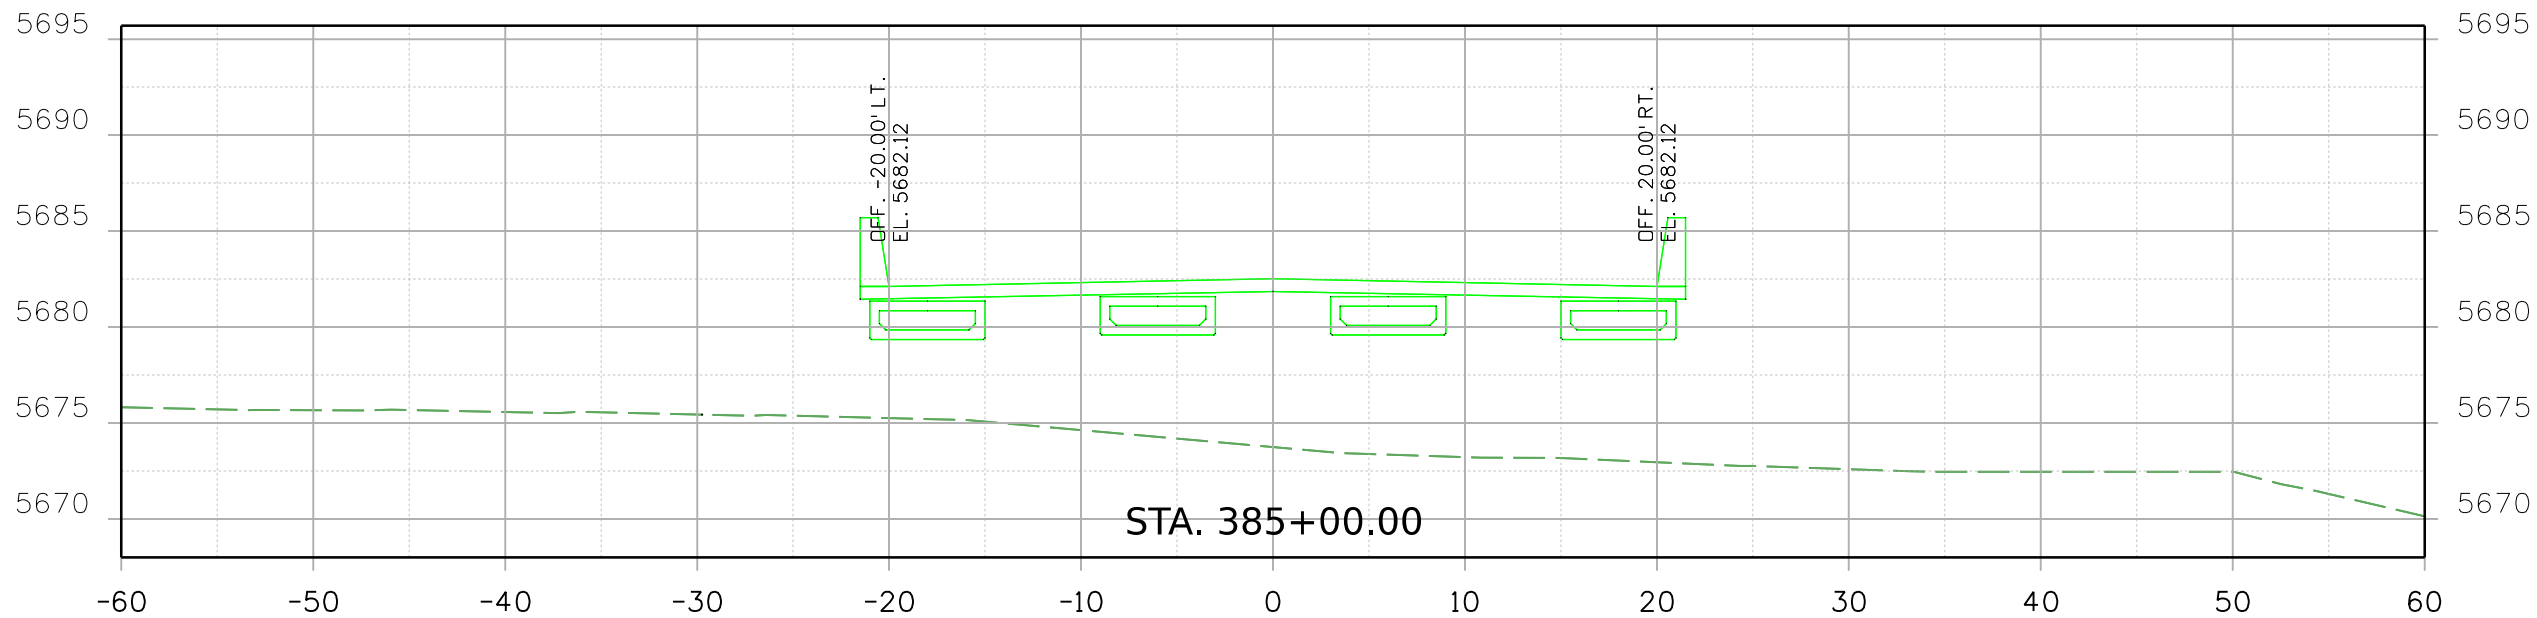

Print Date: 2/16/2021 File Name:

23559DES_US 350 MP 10.289_Xsec.dgn

Horiz. Scale: Vert. Scale: As Noted


Stanley Consultants
8000 South Chester St.
Suite 500
Centennial, CO 80112
Phone: 303-799-6806

Sheet Revisions

Date:	Comments	Init.

Colorado Department of Transportation



5615 Wills Blvd
Pueblo, CO 81008
Phone: 719-546-5753
FAX: 719-546-5402

Region 2

JLS

As Constructed

No Revisions:

Revised:

Void:

REGION 2 BRIDGE BUNDLE
US 350 OVER LUNING ARROYO
ROADWAY CROSS SECTIONS

Designer: R. HANSON

Detailer: R. HANSON

Sheet Subset: XSEC

Structure No. 0-19-D




M.P. US 350 10.289

Subset Sheets: 3 of 6

Project No./Code

Sheet Number

9356 2:03:45 PM pw:\\SCI-PW\\INTEG-2.stanleygroup.com\\Data\\source-1\\Documents\\Colorado_Department_of_Transportation\\29175\\DGNs\\Design\\Sheets\\23559DES_US_350_MP_10.289_Xsec.dgn

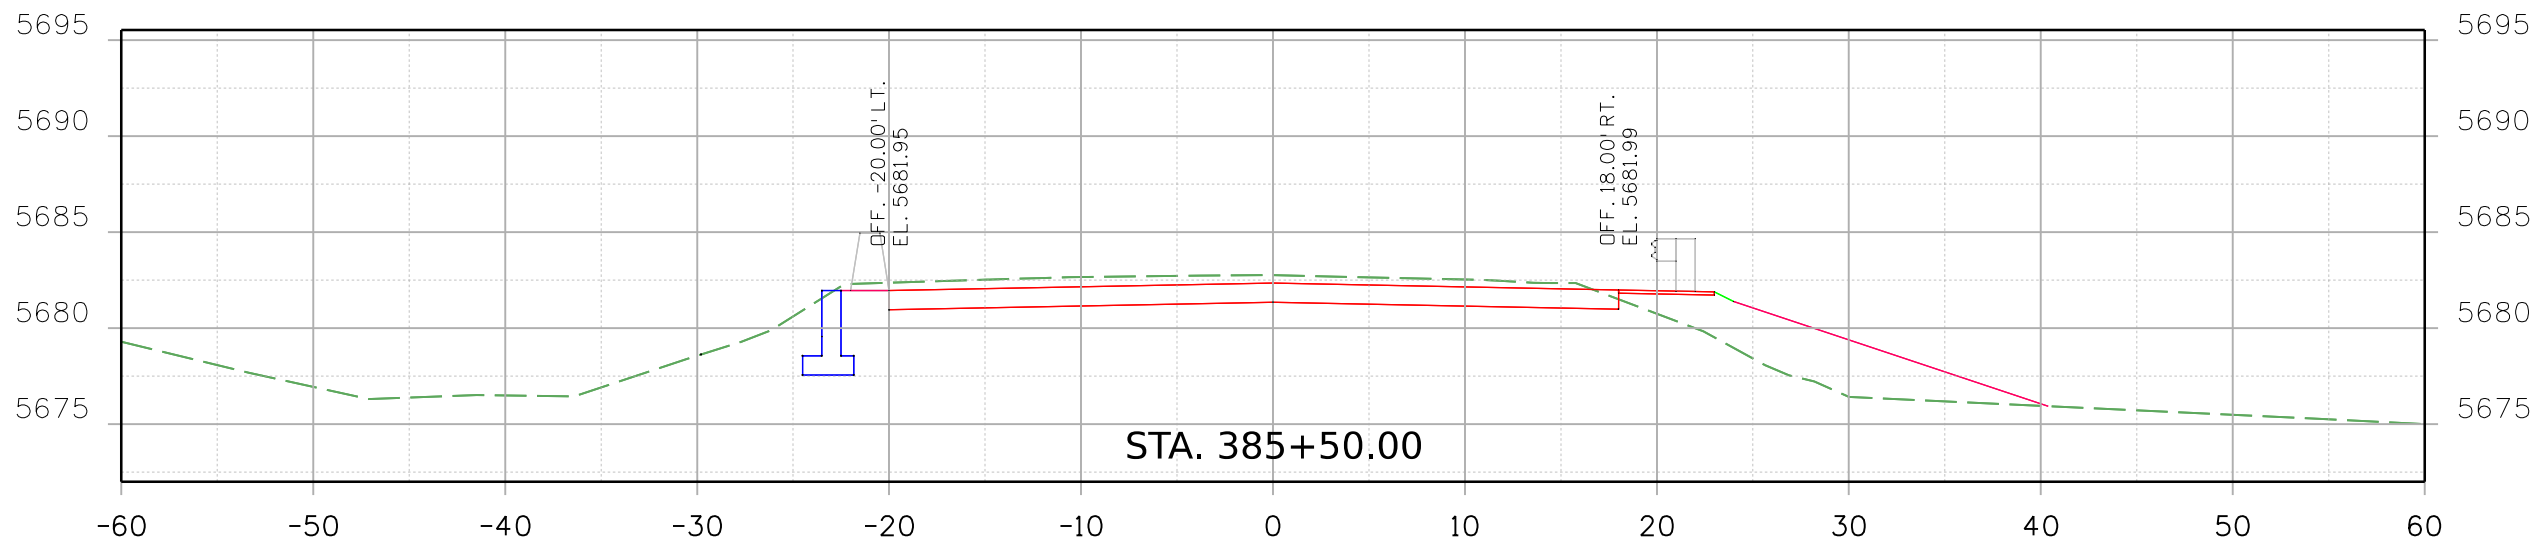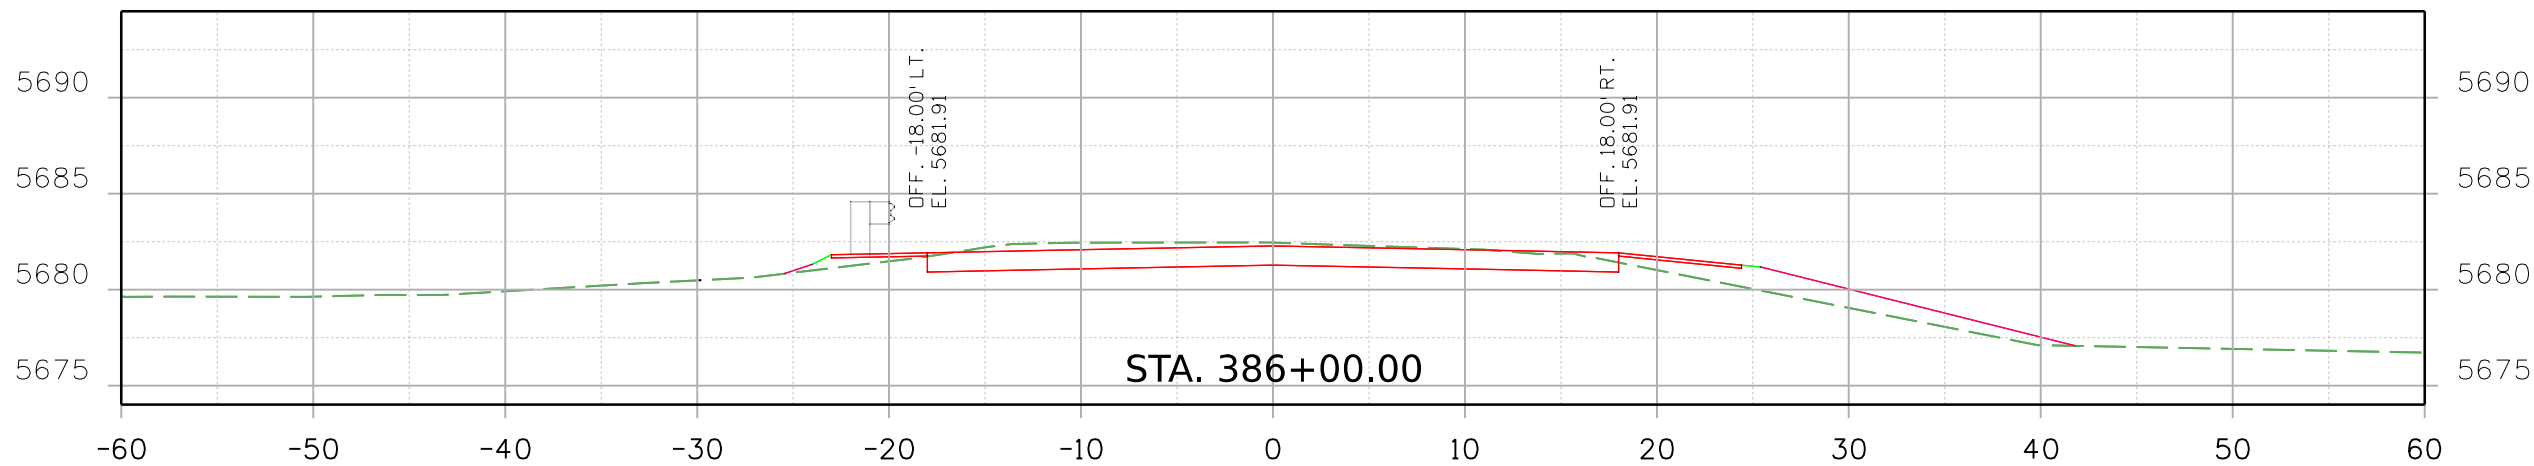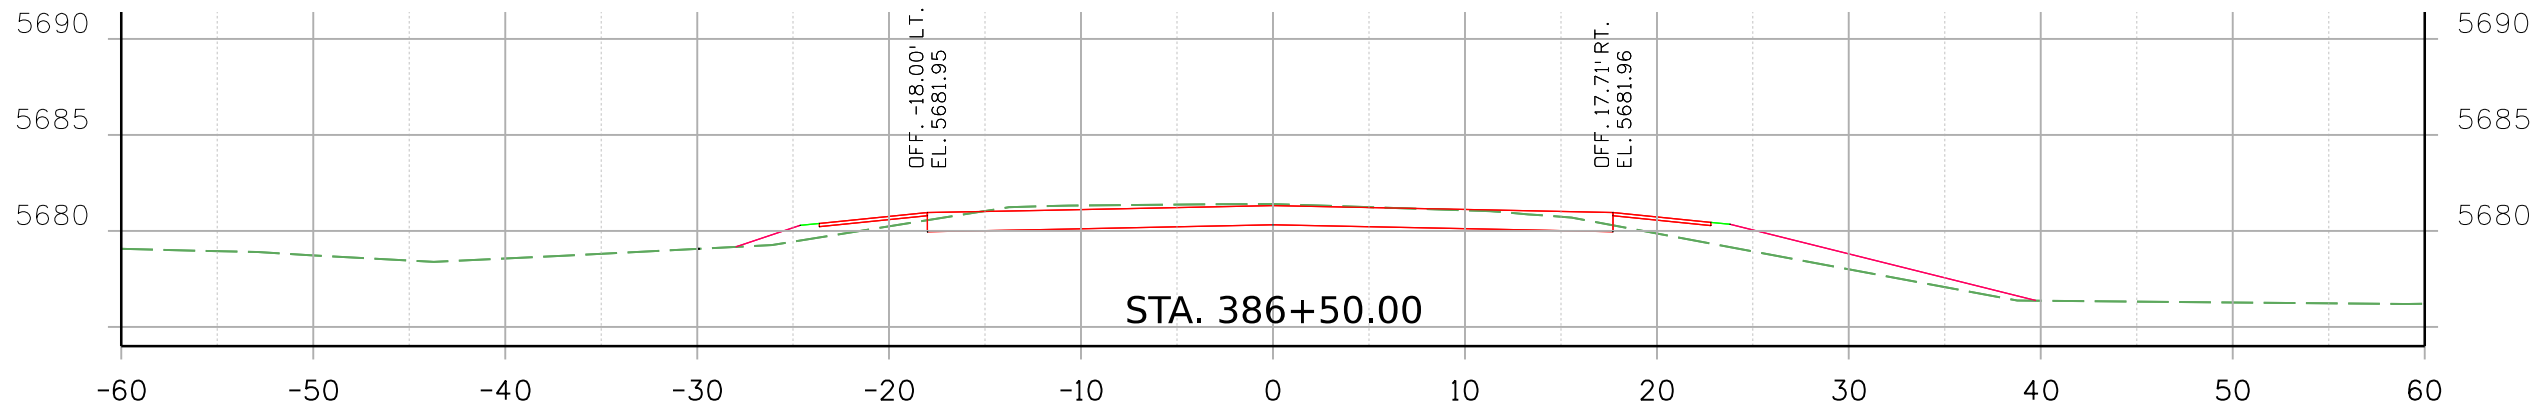

Print Date: 2/16/2021 File Name:

23559DES_US_350_MP_10.289_Xsec.dgn

Horiz. Scale: Vert. Scale: As Noted


Stanley Consultants
8000 South Chester St.
Suite 500
Centennial, CO 80112
Phone: 303-799-6806

Sheet Revisions

Date:	Comments	Init.

Colorado Department of Transportation



5615 Wills Blvd
Pueblo, CO 81008
Phone: 719-546-5753
FAX: 719-546-5402

Region 2

JLS

As Constructed

No Revisions:

Revised:

Void:

REGION 2 BRIDGE BUNDLE
US 350 OVER LUNING ARROYO
ROADWAY CROSS SECTIONS

Designer: R. HANSON Structure No. 0-19-D




Detailer: R. HANSON M.P. US 350 10.289

Sheet Subset: XSEC Subset Sheets: 4 of 6

Project No./Code

Sheet Number

9356 2:03:46 PM pw:\\SCI-PW\\INTEG-2.stonleygroup.com\\Data\\source-1\\Documents\\Colorado_Department_of_Transportation\\29715 - CDOT R2 Bridge Bundle\\11-CADD\\Worksets\\29175\\DGNs\\Design\\Sheets\\23559DES_US 350 MP 10.289_Xsec.dgn

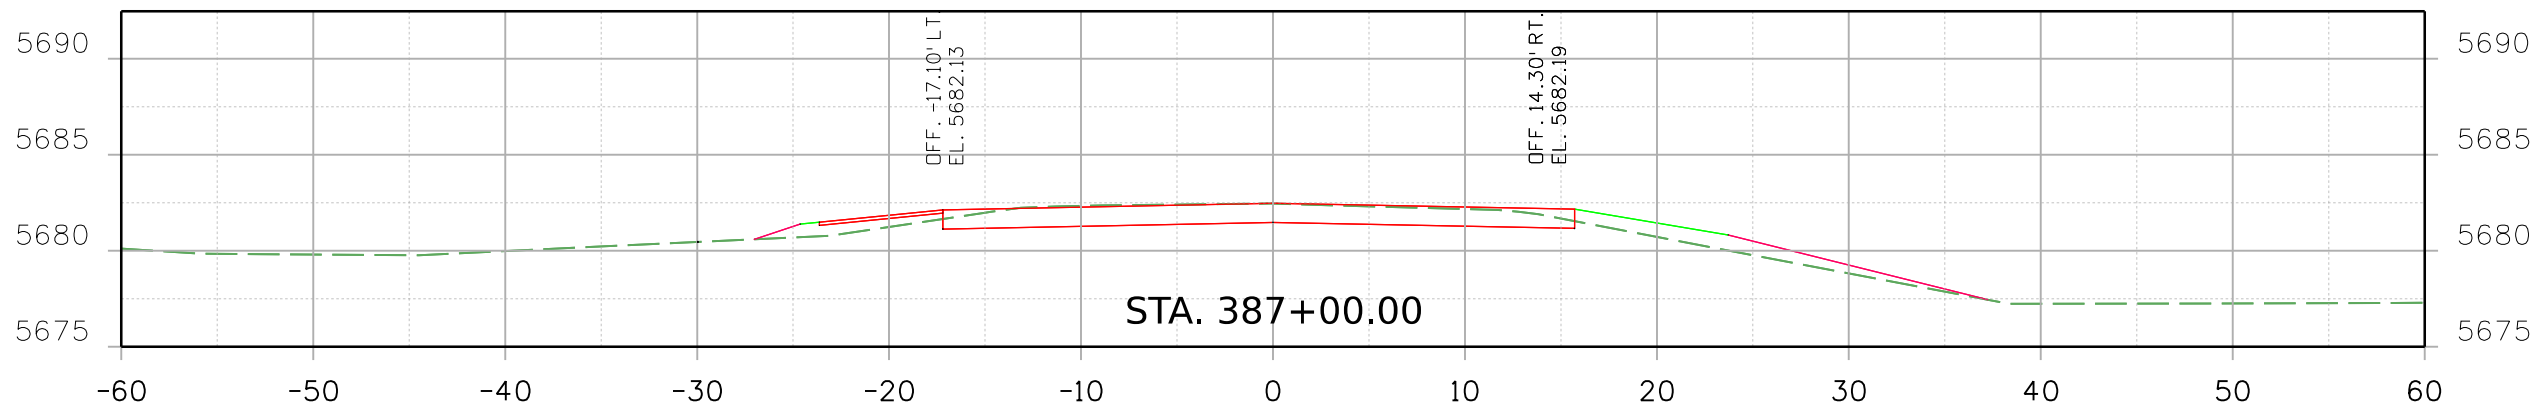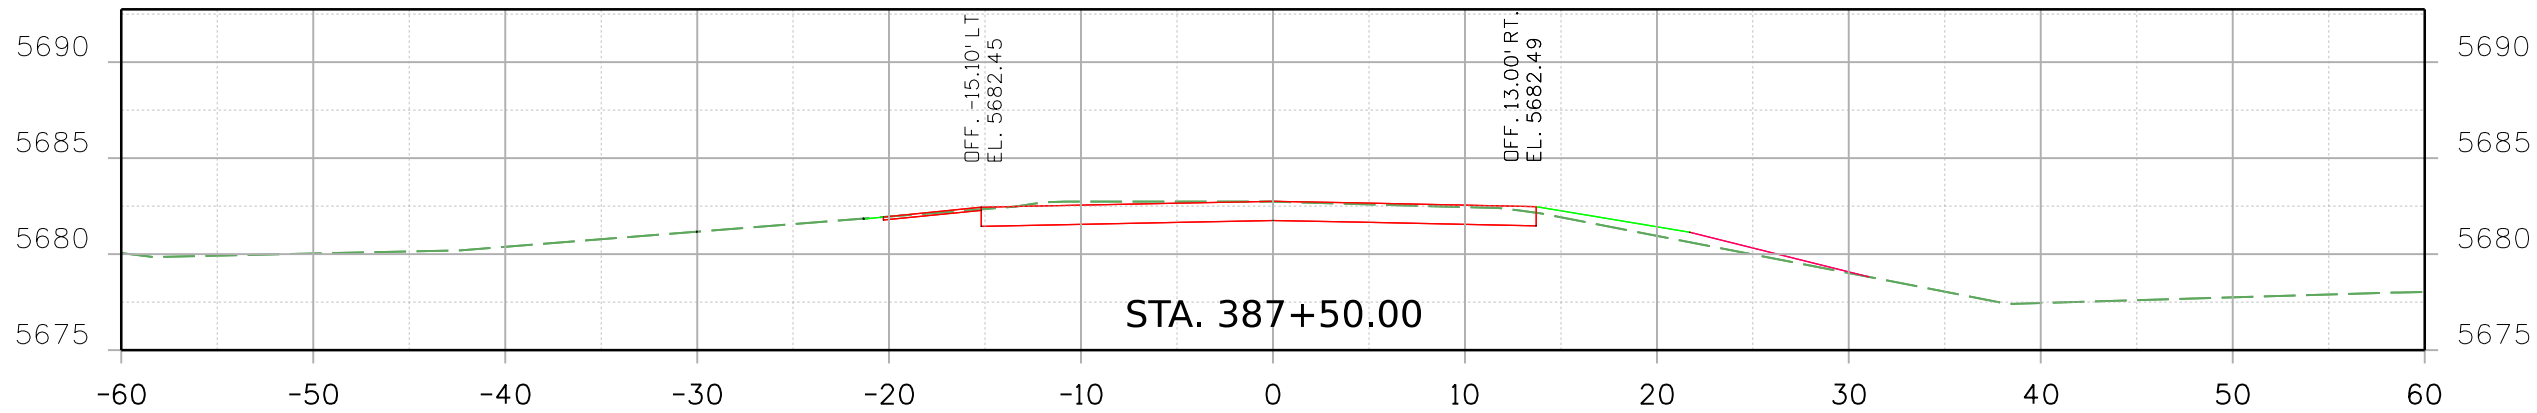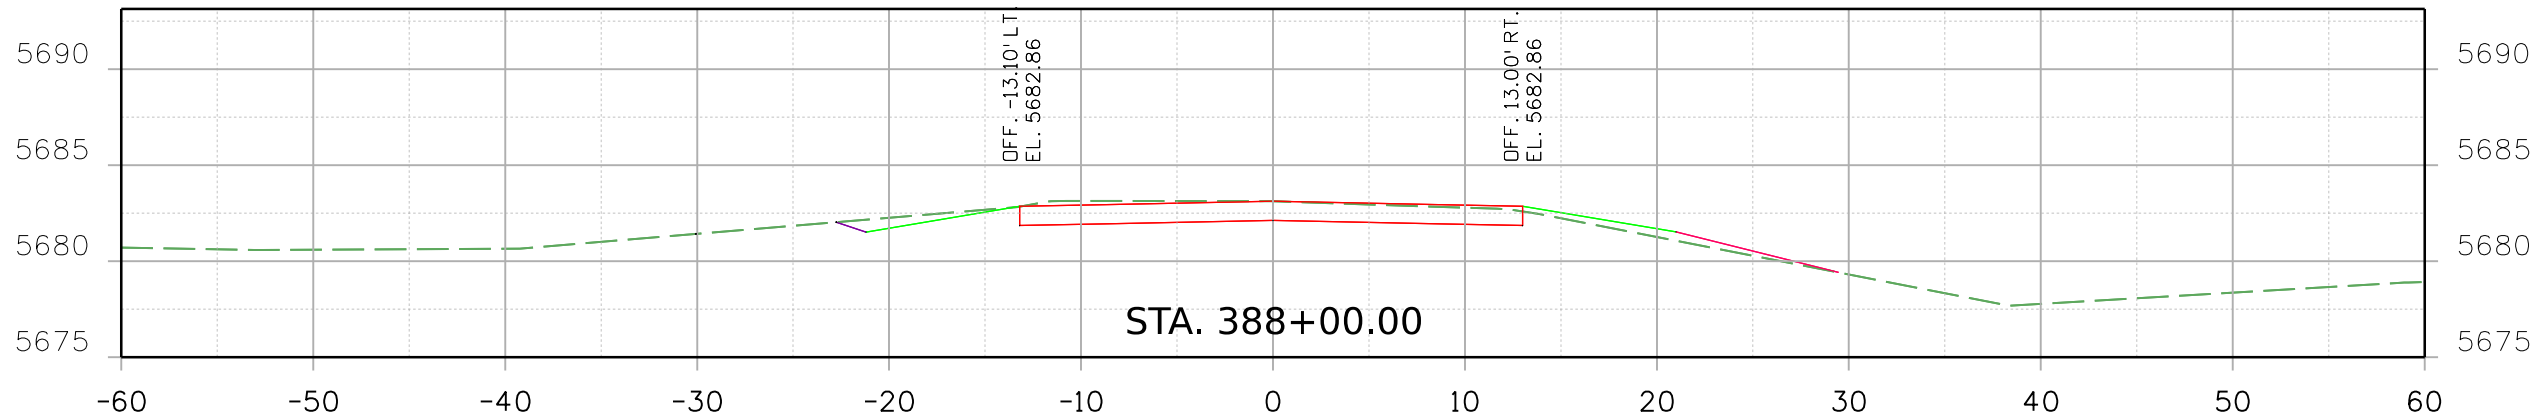

Print Date: 2/16/2021 File Name:

23559DES_US 350 MP 10.289_Xsec.dgn

Horiz. Scale: Vert. Scale: As Noted


Stanley Consultants INC. 8000 South Chester St.
Suite 500
Centennial, CO 80112
Phone: 303-799-6806

Sheet Revisions

Date:	Comments	Init.

Colorado Department of Transportation



Region 2

5615 Wills Blvd
Pueblo, CO 81008
Phone: 719-546-5753
FAX: 719-546-5402

JLS

As Constructed

No Revisions:

Revised:

Void:

REGION 2 BRIDGE BUNDLE
US 350 OVER LUNING ARROYO
ROADWAY CROSS SECTIONS

Designer: R. HANSON

Detailer: R. HANSON

Sheet Subset: XSEC

Structure No. 0-19-D


M.P. US 350 10.289

Subset Sheets: 5 of 6

Project No./Code

Sheet Number


9356 2:03:47 PM pw:\\SCI-PW\\INTEG-2.stanleygroup.com\\Data\\source-1\\Documents\\Colorado_Department_of_Transportation\\29715 - CDDT R2 Bridge Bundle\\11-CADD\\Worksets\\29175\\DGNs\\Design\\Sheets\\23559DES_US_350_MP_10.289_Xsec.dgn

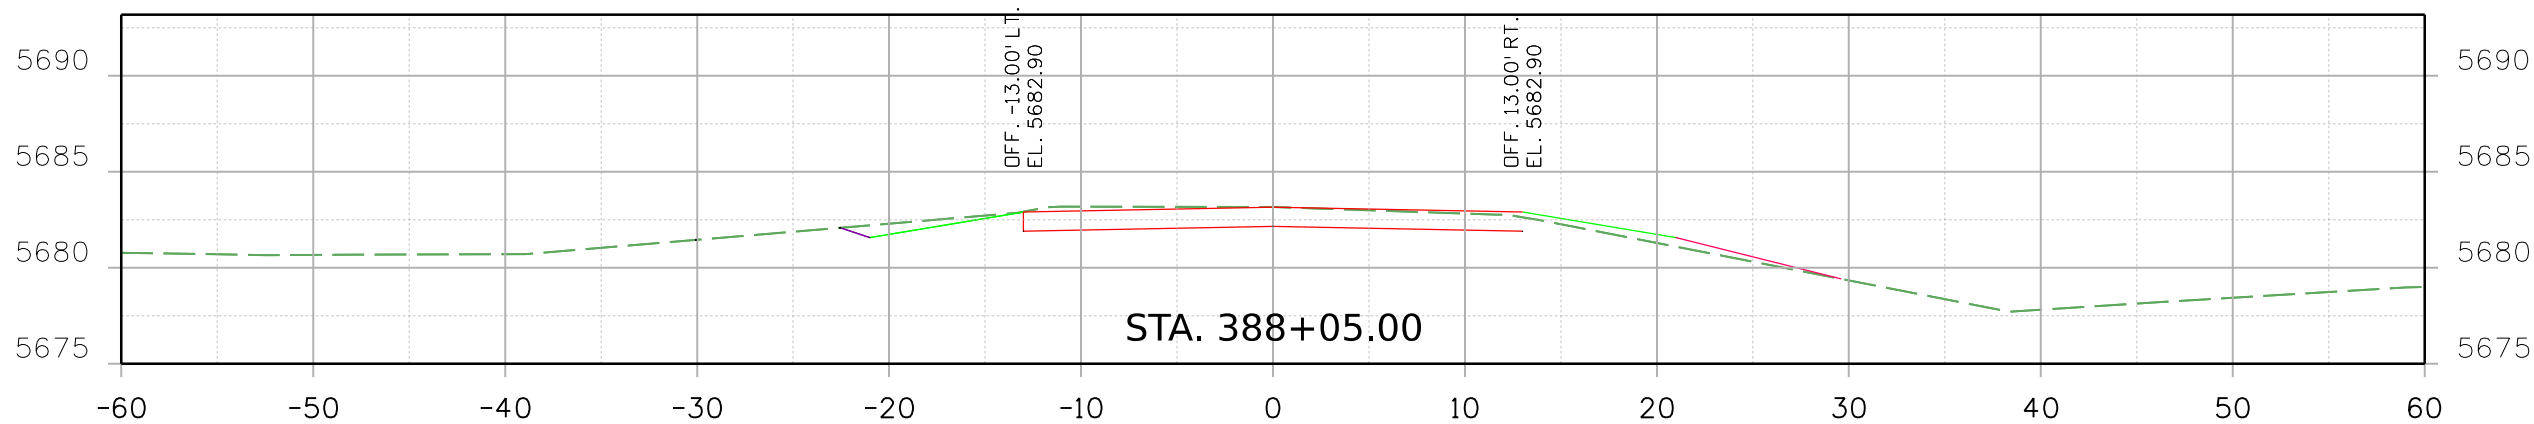

Print Date: 2/16/2021 File Name:
23559DES_US_350_MP_10.289_Xsec.dgn
Horiz. Scale: Vert. Scale: As Noted


Stanley Consultants INC. 8000 South Chester St.
Suite 500
Centennial, CO 80112
Phone: 303-799-6806

Sheet Revisions		
Date:	Comments	Init.

Colorado Department of Transportation

5615 Wills Blvd
Pueblo, CO 81008
Phone: 719-546-5753
FAX: 719-546-5402
Region 2 JLS

As Constructed
No Revisions:
Revised:
Void:

REGION 2 BRIDGE BUNDLE US 350 OVER LUNING ARROYO ROADWAY CROSS SECTIONS			
Designer:	R. HANSON	Structure No.	0-19-D
Detailer:	R. HANSON	M.P.	US 350 10.289
Sheet Subset:	XSEC	Subset Sheets:	6 of 6

Project No./Code
Sheet Number