



9356 10:24:51 AM pw:\\SCI-PW\\INTEG-2.stonleygroup.com\\Data\\source-1\\Documents\\Colorado_Department_of_Transportation\\29715 - CDDT R2 Bridge Bundle\\11-CADD\\Worksets\\29175\\DGNs\\Design\\Sheets\\23558DES_US 350 MP 51.682_Typ.dgn

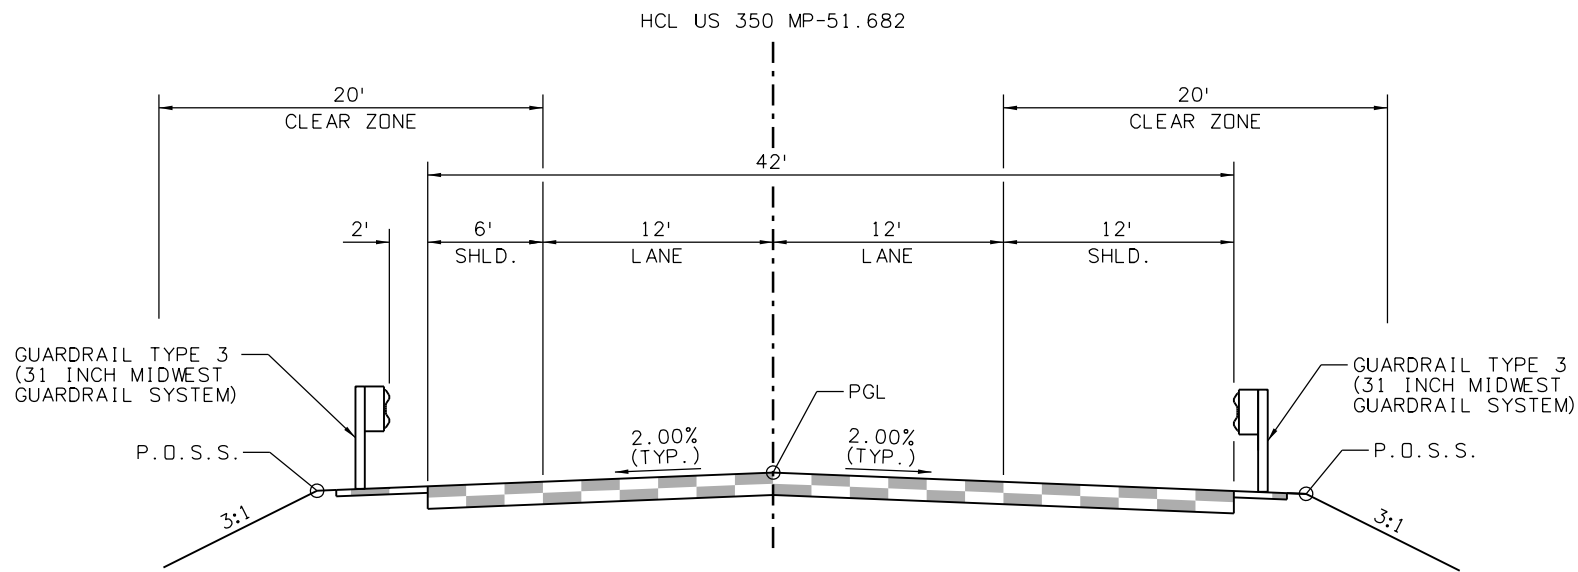

US 350 MP-51.682
TYPICAL SECTION
242+66.05 TO 243+91.03
244+73.53 TO 246+61.03

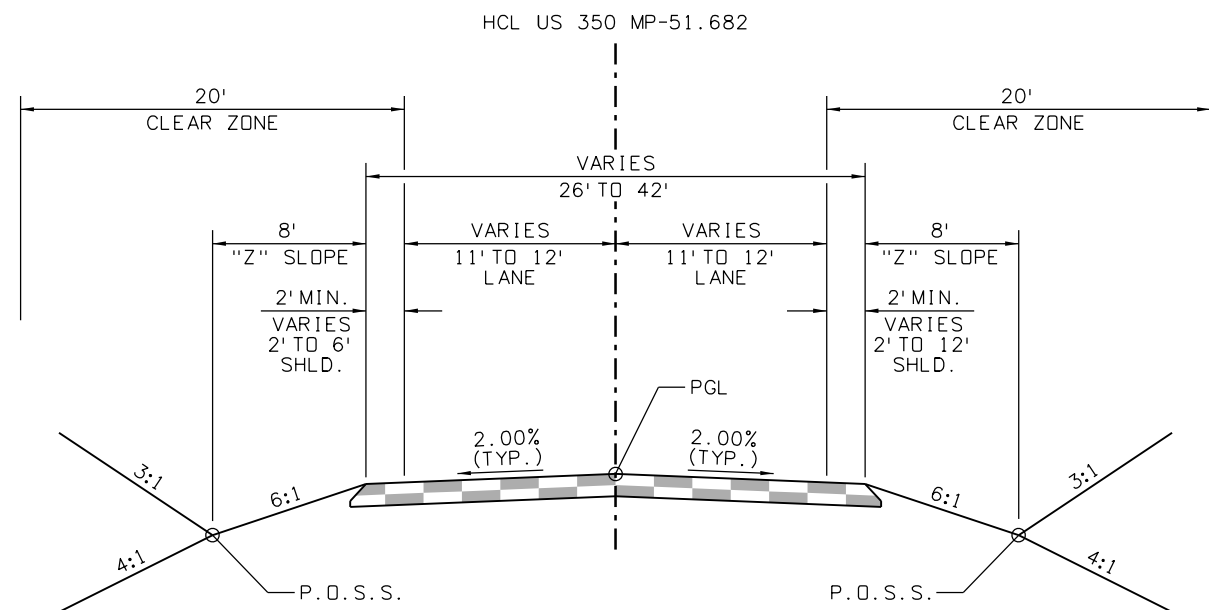

US 350 MP-51.682
TYPICAL SECTION
239+60.00 TO 242+66.05
246+61.03 TO 249+20.00

Print Date: 2/16/2021 File Name:
23558DES_US 350 MP 51.682_Typ.dgn
Horiz. Scale: Vert. Scale: As Noted

Stanley Consultants
8000 South Chester St.
Suite 500
Centennial, CO 80112
Phone: 303-799-6806

Sheet Revisions


Date:	Comments	Init.

Colorado Department of Transportation
5615 Wills Blvd
Pueblo, CO 81008
Phone: 719-546-5753
FAX: 719-546-5402
Region 2 JLS



As Constructed
No Revisions:
Revised:
Void:

REGION 2 BRIDGE BUNDLE
US 350 OVER TREE ARROYO
TYPICAL SECTIONS
Designer: R. HANSON Structure No. M-21-B
Detailer: R. HANSON M.P. US 350 51.682
Sheet Subset: TYP Subset Sheets: 1 of 1

Project No./Code
Sheet Number

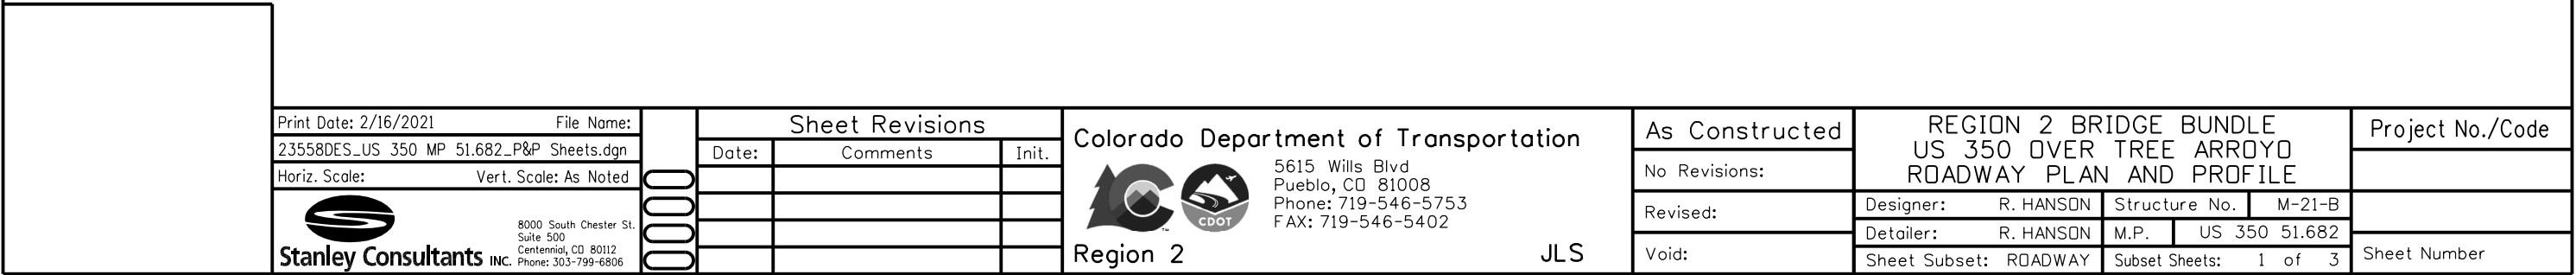

9356 10:25:05 AM pw:\\SCI-PW\\INTEC-2\\stanleygroup.com\\Data\\source-1\\Documents\\Colorado\\Department_of_Transportation\\29715 - CDDT R2 Bridge Bundle\\11-CADD\\Worksets\\29175.DGN\\Design\\Sheets\\23558DES_US_350 MP 51.682_P&P Sheets.dgn

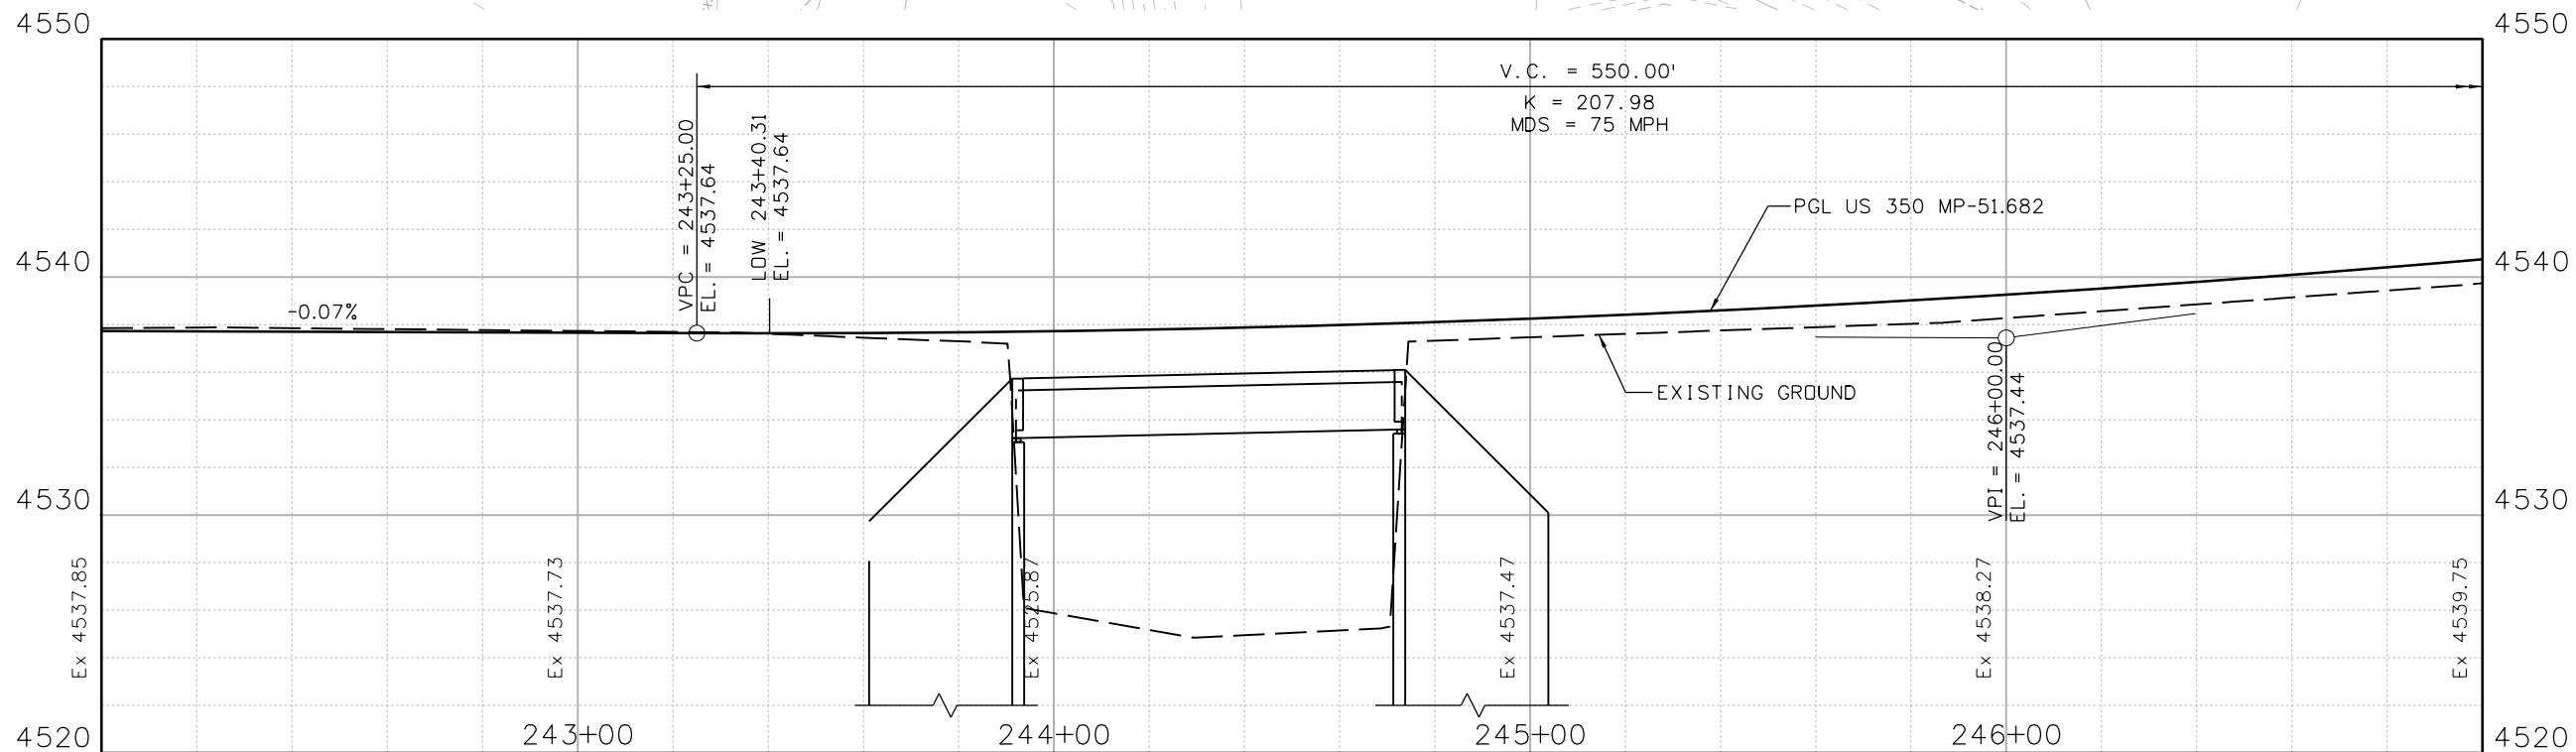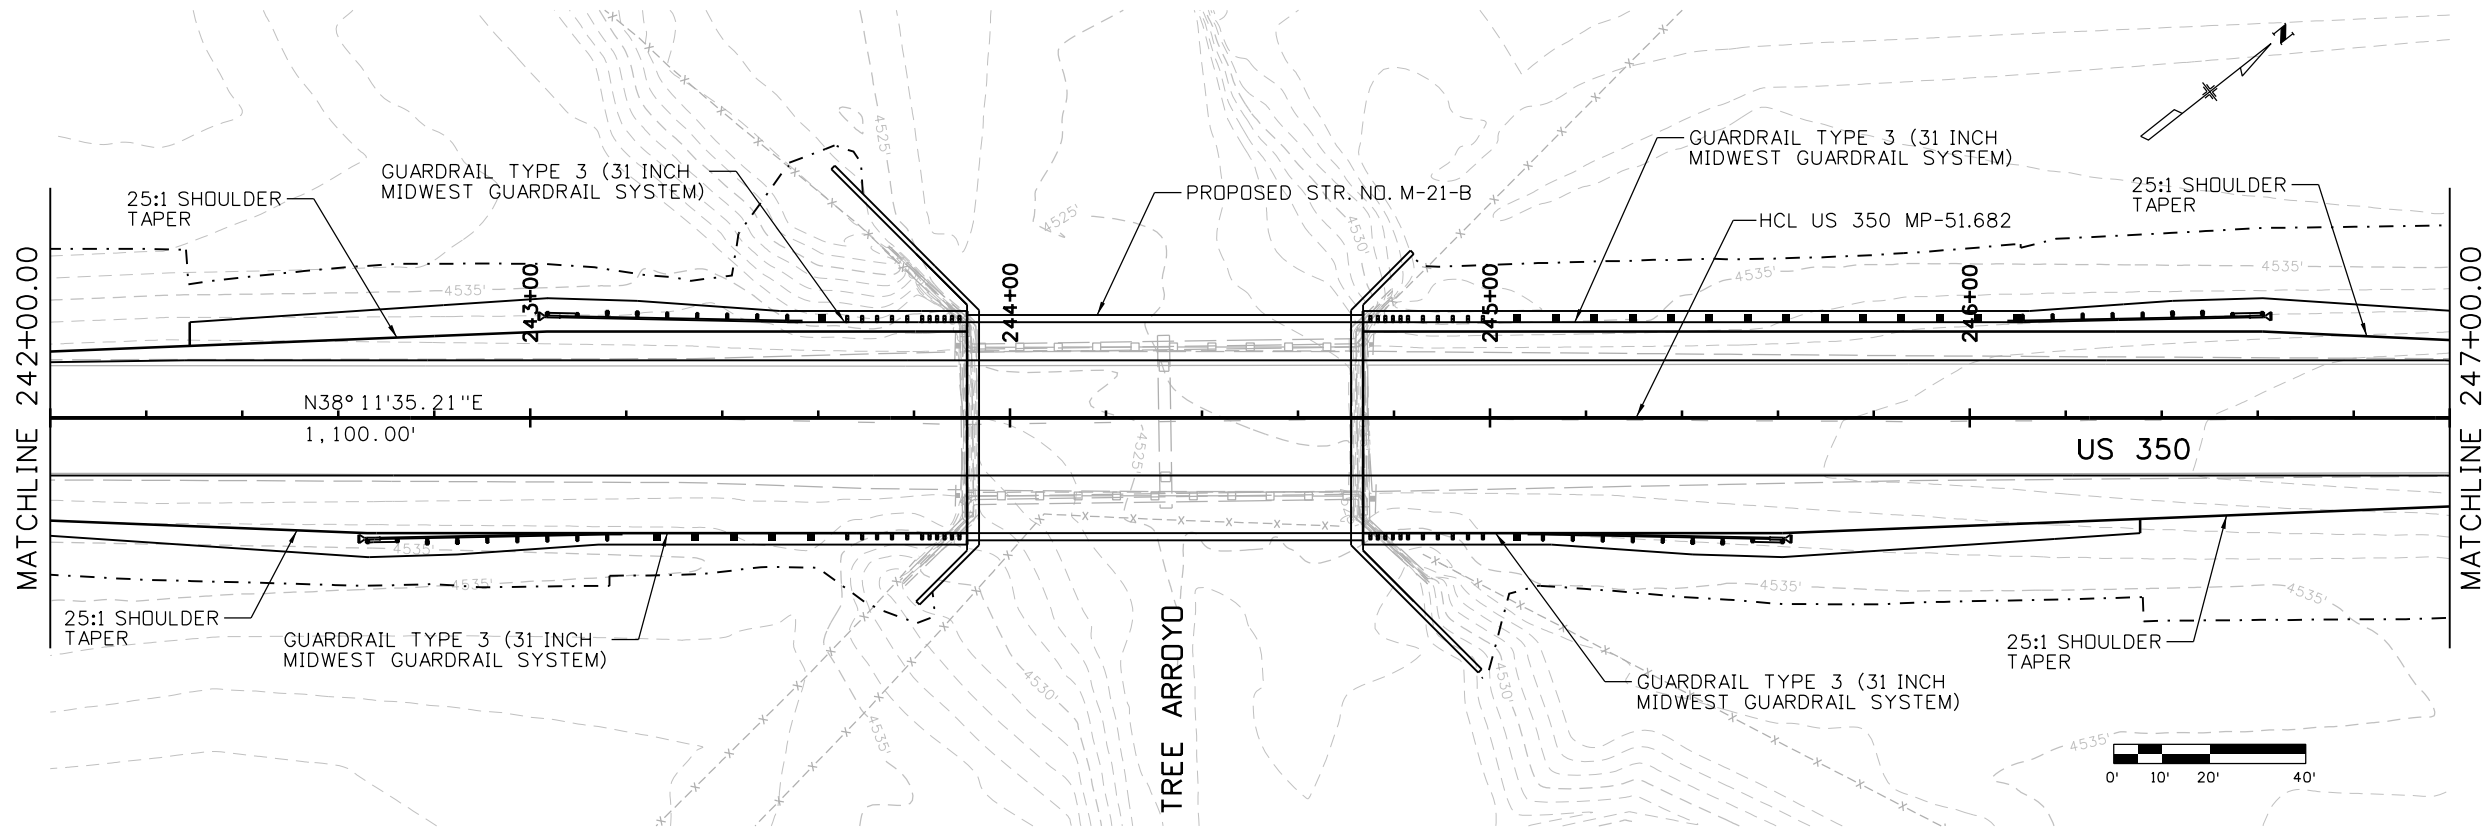

Print Date: 2/16/2021 File Name: 23558DES_US_350 MP 51.682_P&P Sheets.dgn
Horiz. Scale: Vert. Scale: As Noted

Stanley Consultants INC. 8000 South Chester St. Suite 500 Centennial, CO 80112 Phone: 303-799-6806

Sheet Revisions		
Date:	Comments	Init.

Colorado Department of Transportation



Region 2

5615 Wills Blvd
Pueblo, CO 81008
Phone: 719-546-5753
FAX: 719-546-5402

JLS

As Constructed	REGION 2 BRIDGE BUNDLE US 350 OVER TREE ARROYO ROADWAY PLAN AND PROFILE			Project No./Code
No Revisions:				
Revised:	Designer: R. HANSON	Structure No. M-21-B		
Void:	Detailer: R. HANSON	M.P. US 350 51.682		
	Sheet Subset: ROADWAY	Subset Sheets: 2 of 3		Sheet Number

9356 10:25:06 AM pw:\\SCJ-PW\\INTEC-2\\stanleygroup.com\\Data\\source-1\\Documents\\Colorado_Department_of_Transportation\\29715 - CDDT R2 Bridge Bundle\\11-CADD\\Worksets\\29715.DGNs\\Design\\Sheets\\23558DES_US_350_MP_51.682_P&P_Sheets.dgn

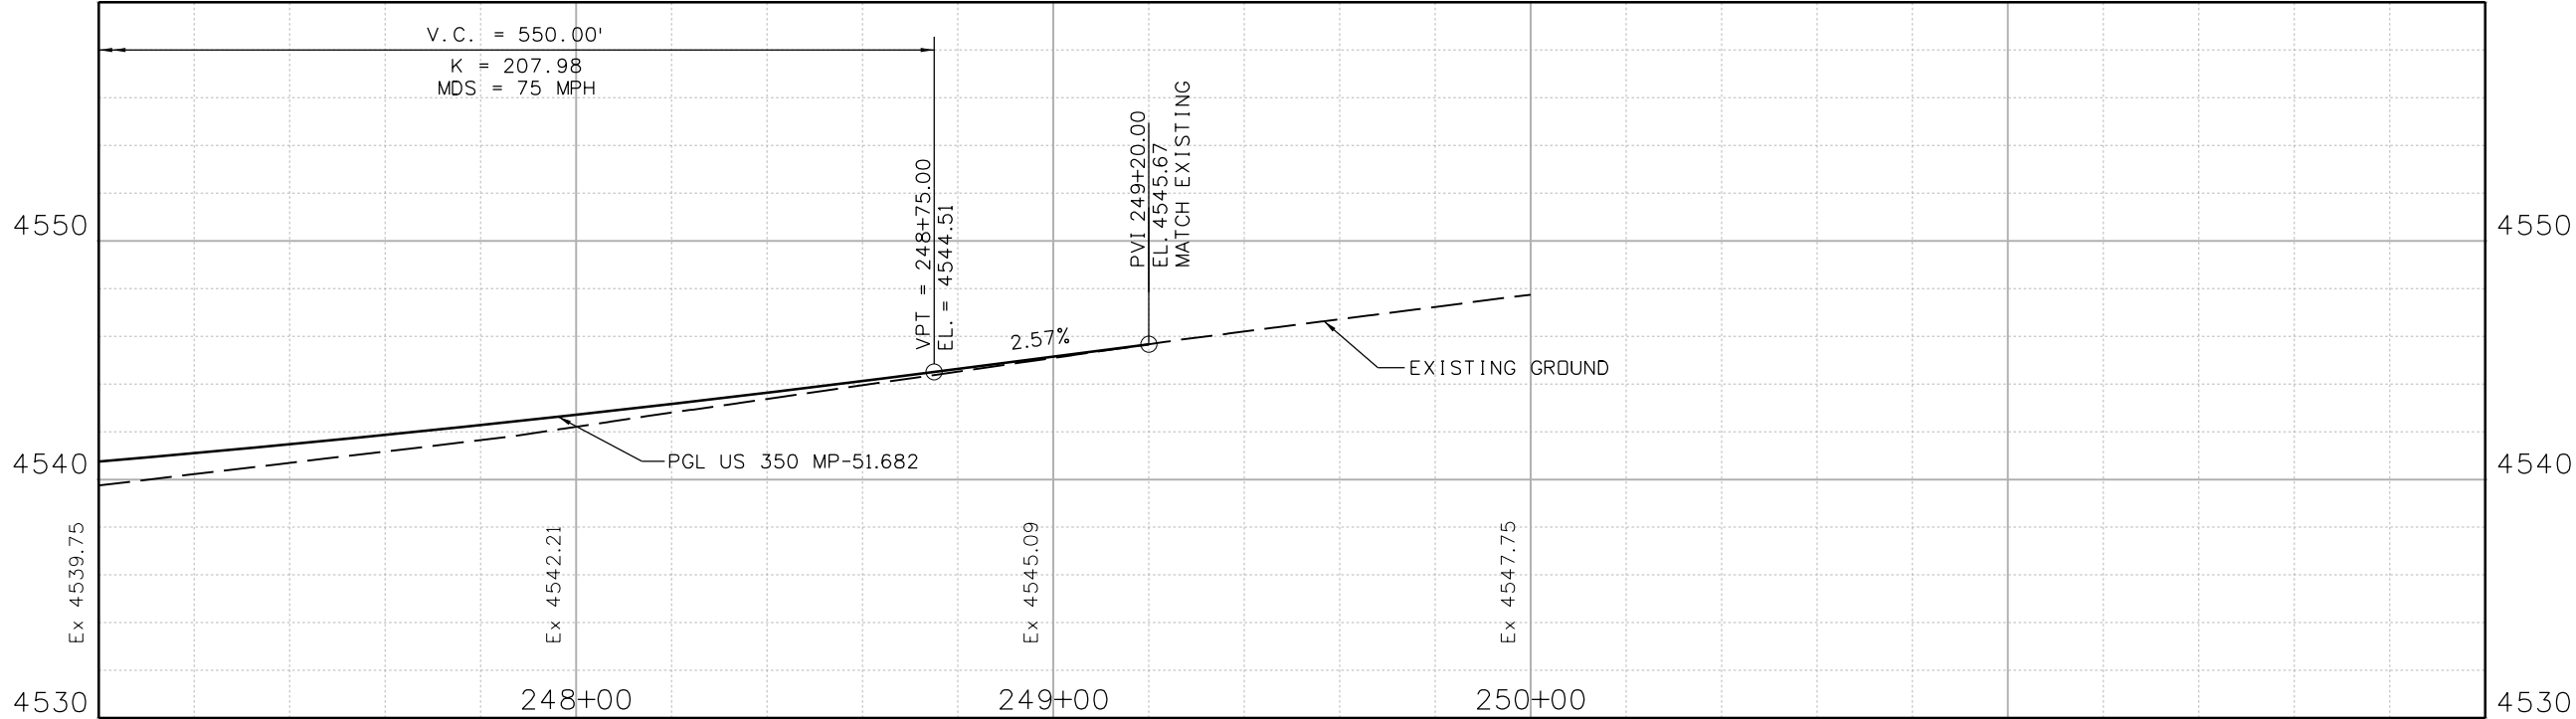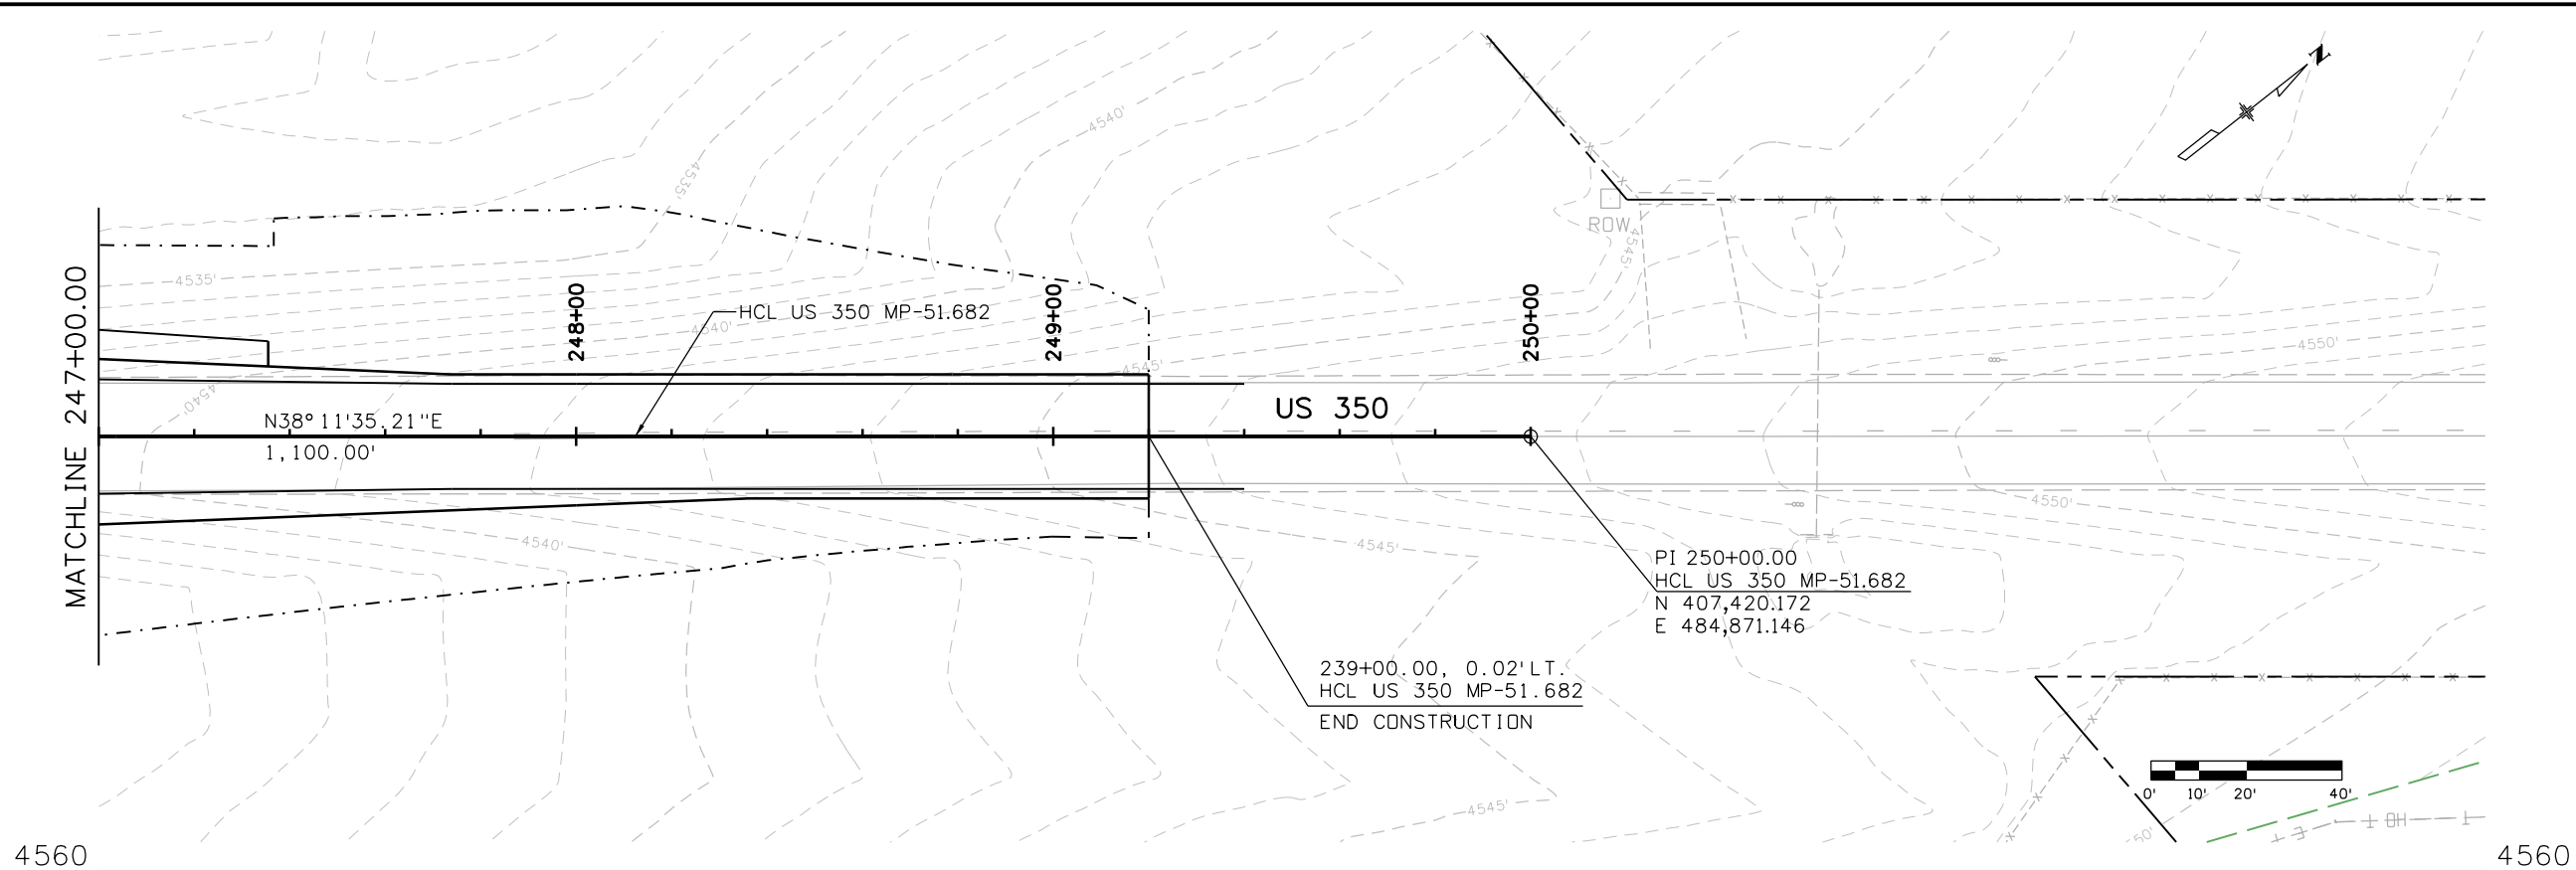

Print Date: 2/16/2021 File Name:
23558DES_US_350_MP_51.682_P&P_Sheets.dgn
Horiz. Scale: Vert. Scale: As Noted


Stanley Consultants
8000 South Chester St.
Suite 500
Centennial, CO 80112
Phone: 303-799-6806

Sheet Revisions

Date:	Comments	Init.

Colorado Department of Transportation



Region 2

5615 Wills Blvd
Pueblo, CO 81008
Phone: 719-546-5753
FAX: 719-546-5402

JLS

As Constructed

No Revisions:

Revised:

Void:




REGION 2 BRIDGE BUNDLE
US 350 OVER TREE ARROYO
ROADWAY PLAN AND PROFILE

Designer:	R. HANSON	Structure No.	M-21-B
Detailer:	R. HANSON	M.P.	US 350 51.682
Sheet Subset:	ROADWAY	Subset Sheets:	3 of 3

Project No./Code


Sheet Number

9356 10:25:17 AM pw:\\SCI-PW\\INTEG-2.stanleygroup.com\\Data\\source-1\\Documents\\Colorado_Department_of_Transportation\\29715 - CDDT R2 Bridge Bundle\\11-CADD\\Worksets\\29175\\DCNs\\Design\\Sheets\\23558DES_US 350 MP 51.682_Xsec.dgn

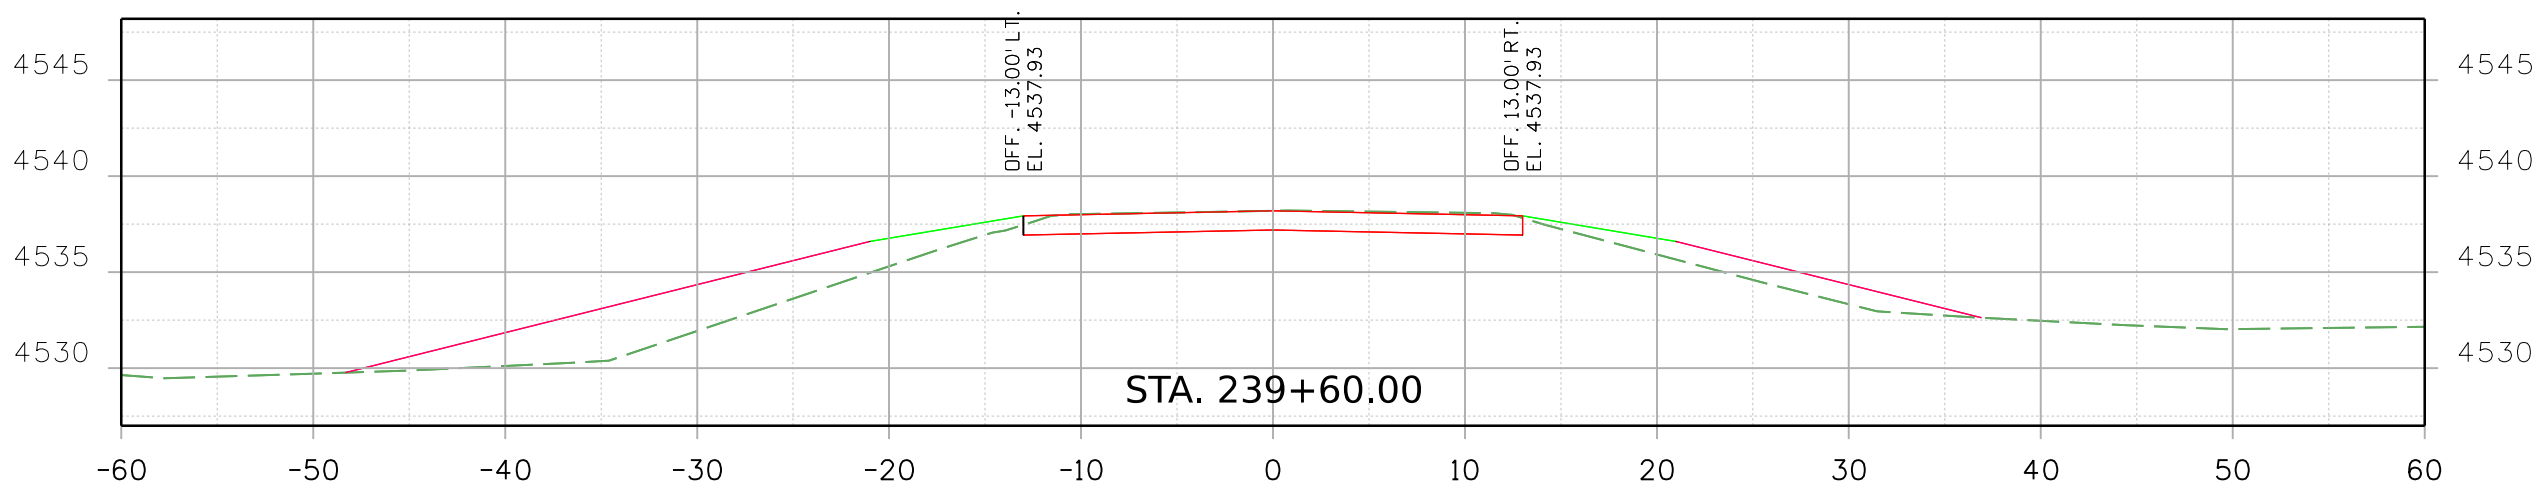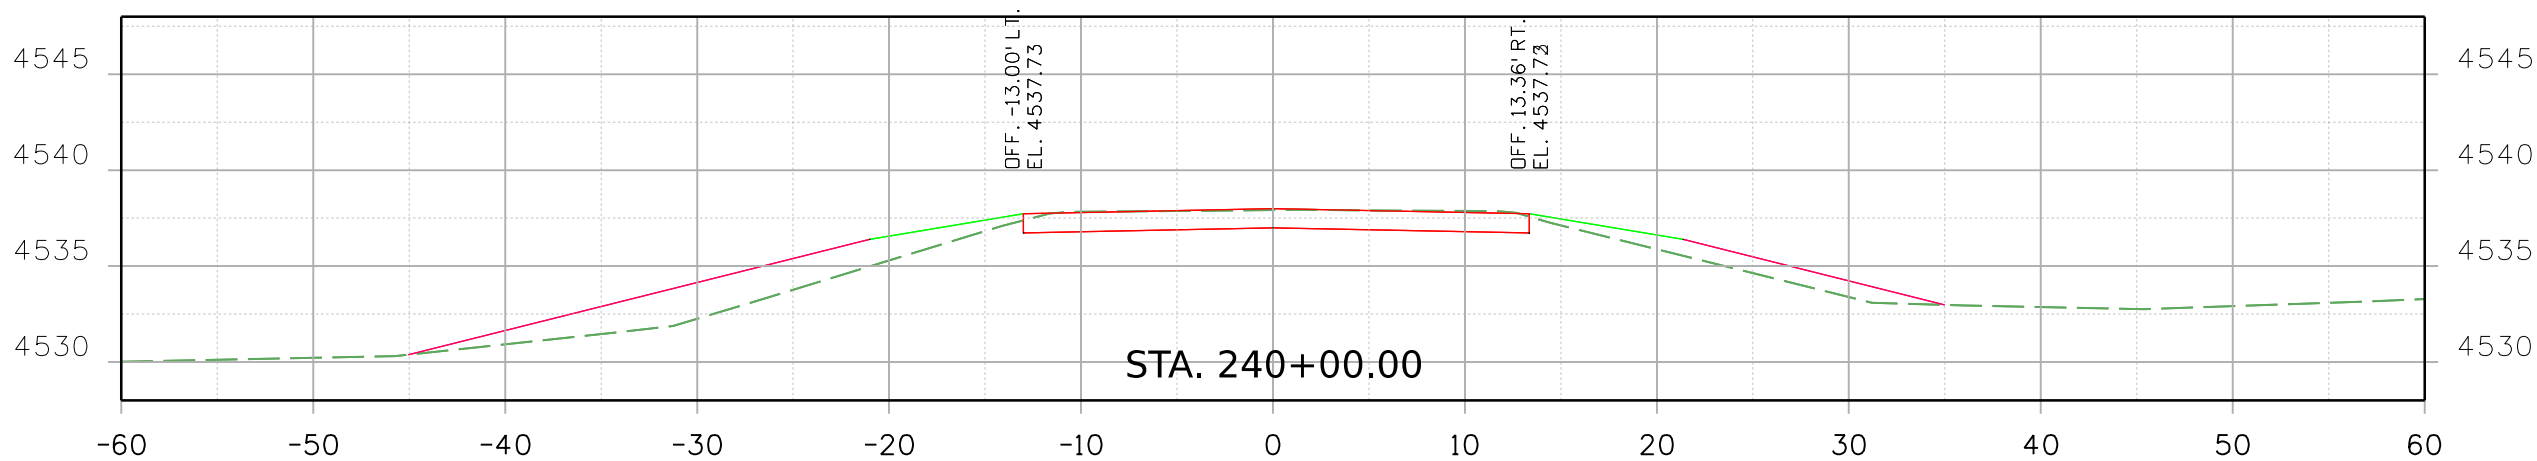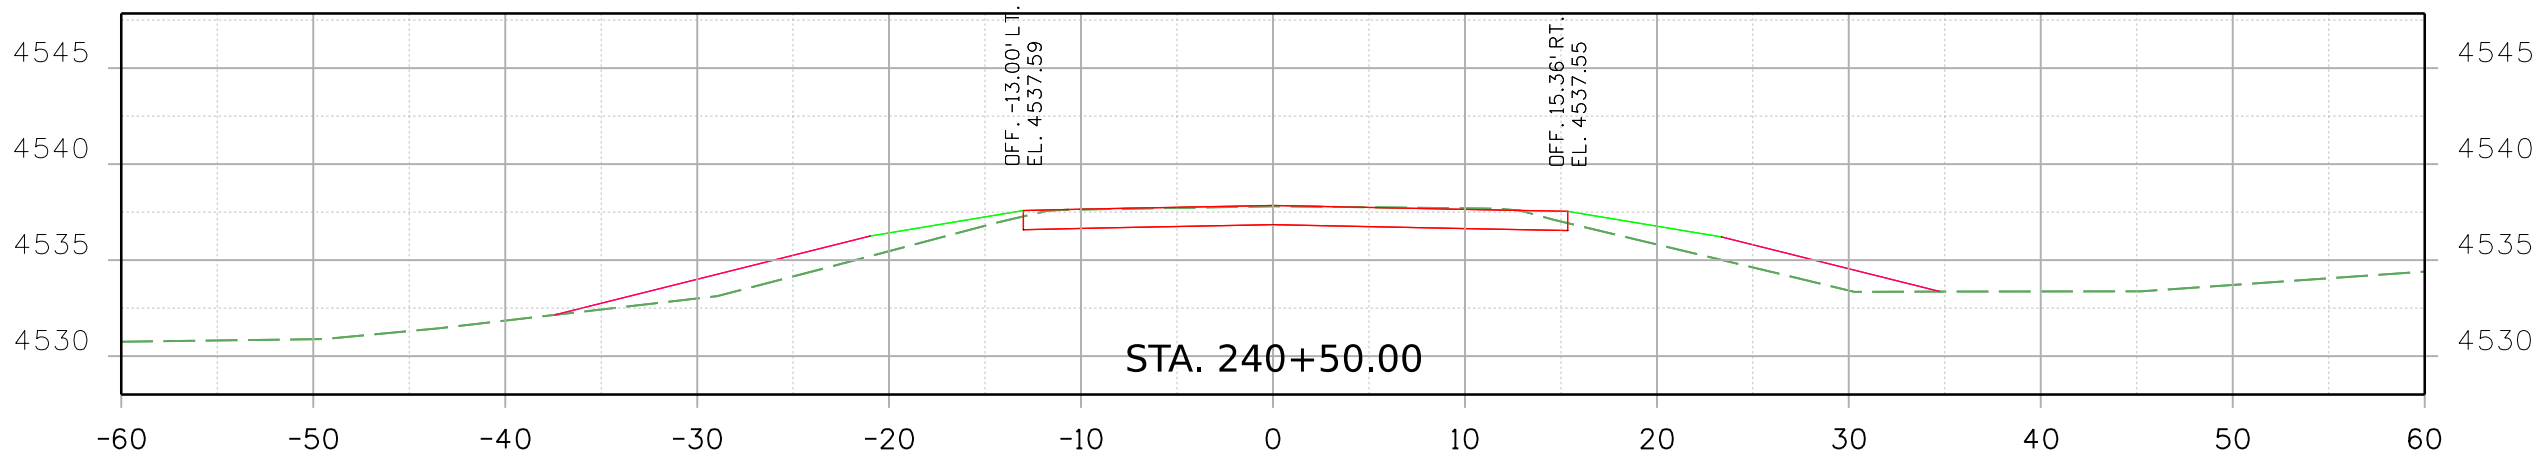

Print Date: 2/16/2021 File Name: 23558DES_US 350 MP 51.682_Xsec.dgn

Horiz. Scale: Vert. Scale: As Noted

 Stanley Consultants INC. 8000 South Chester St. Suite 500 Centennial, CO 80112 Phone: 303-799-6806

Sheet Revisions		
Date:	Comments	Init.




Colorado Department of Transportation

 5615 Wills Blvd
Pueblo, CO 81008
Phone: 719-546-5753
FAX: 719-546-5402


Region 2 JLS

As Constructed	REGION 2 BRIDGE BUNDLE US 350 OVER TREE ARROYO ROADWAY CROSS SECTIONS			Project No./Code
No Revisions:				
Revised:	Designer: R. HANSON	Structure No. M-21-B		
Void:	Detailer: R. HANSON	M.P. US 350 51.682		
	Sheet Subset: XSEC	Subset Sheets: 1 of 8	Sheet Number	

9356 10:25:18 AM pw:\\SC1-PWINTEG-2.stanleygroup.com\\Data\\source-1\\Documents\\Colorado_Department_of_Transportation\\29715 - CDDT R2 Bridge Bundle\\11-CADD\\Worksets\\29715\\DGNs\\Design\\Sheets\\23558DES_US 350 MP 51.682_Xsec.dgn

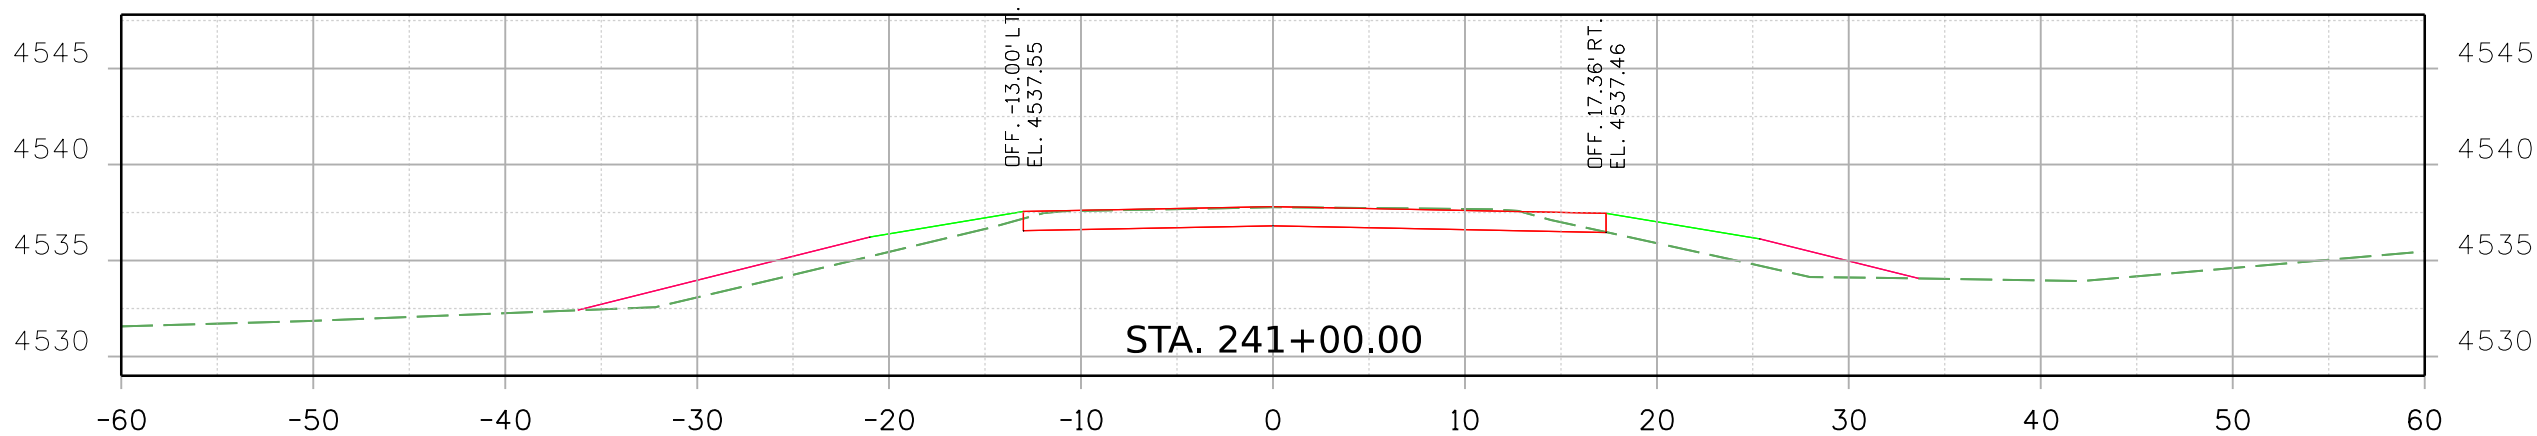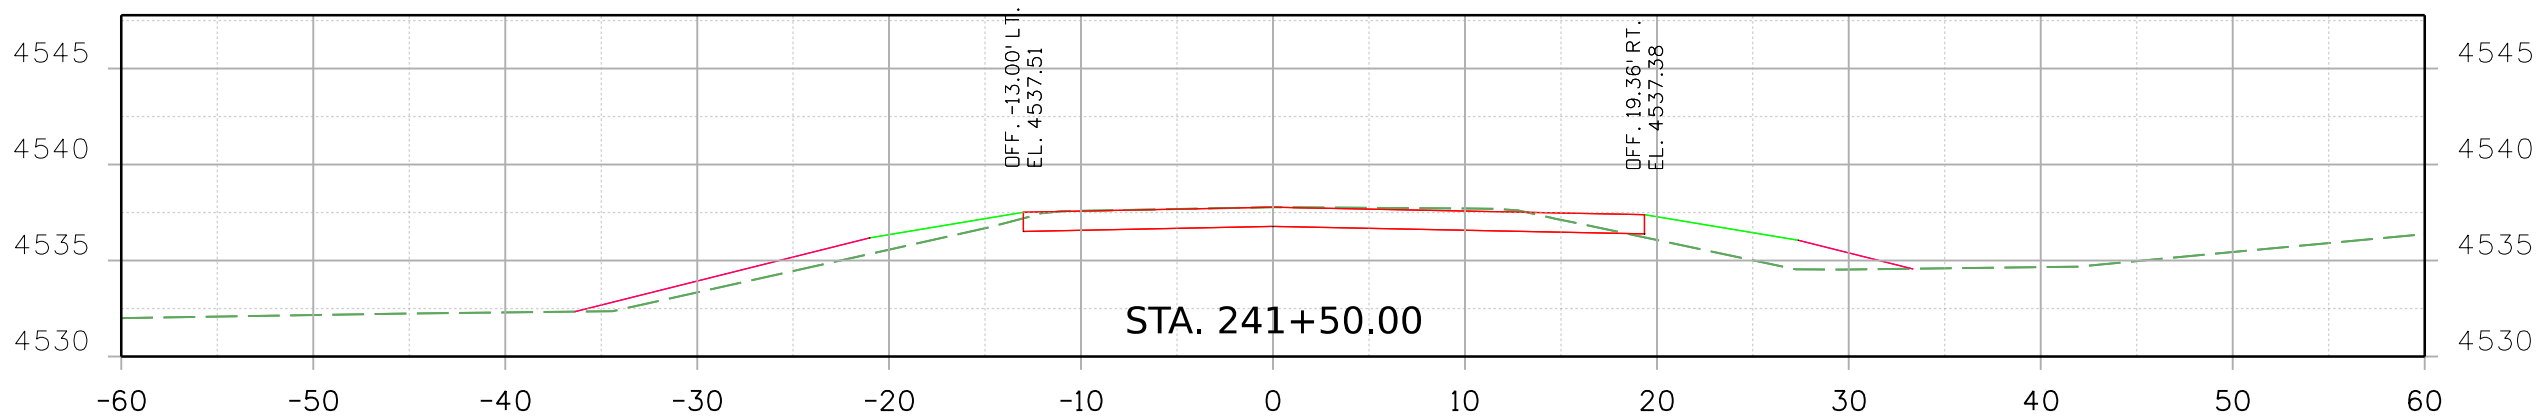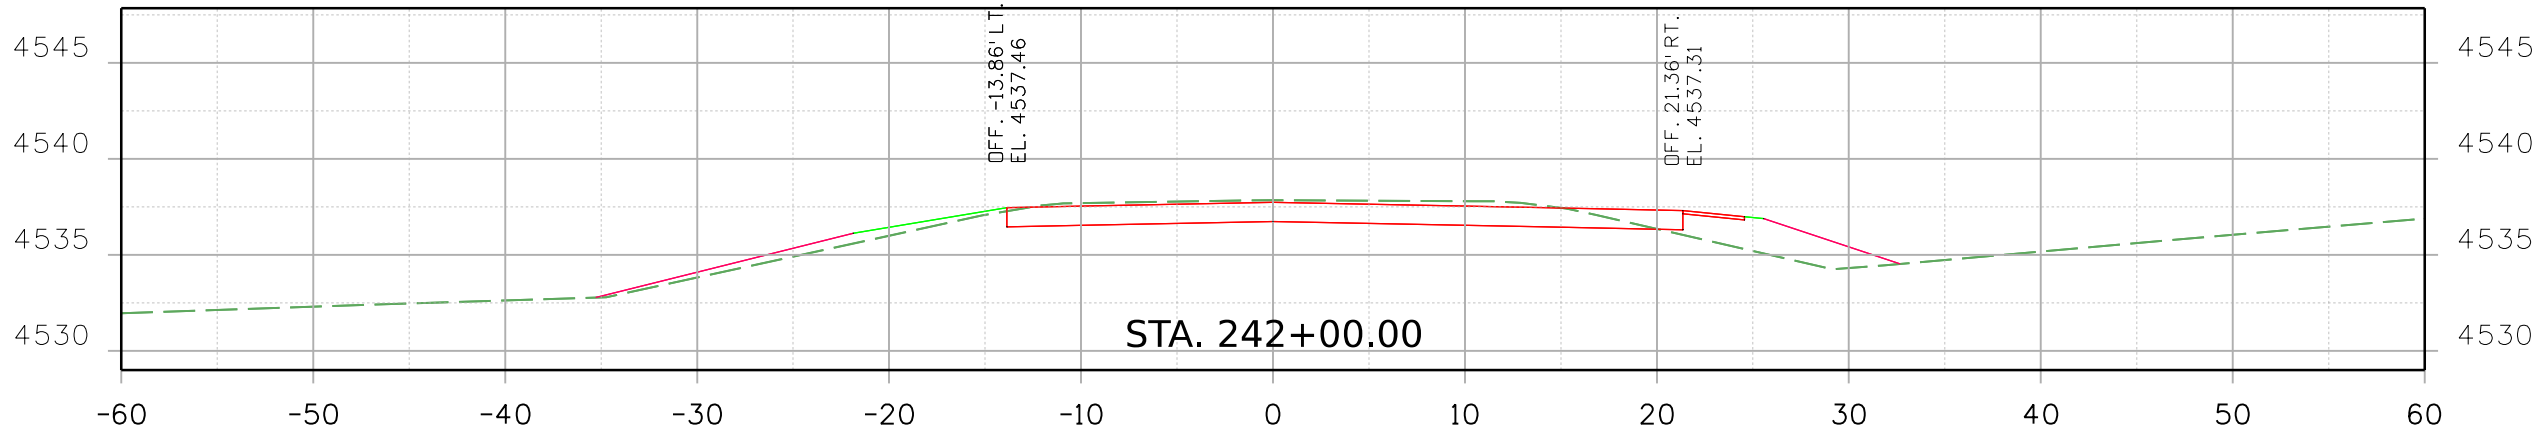


Print Date: 2/16/2021 File Name: 23558DES_US 350 MP 51.682_Xsec.dgn
Horiz. Scale: Vert. Scale: As Noted

 **Stanley Consultants** INC. 8000 South Chester St. Suite 500 Centennial, CO 80112 Phone: 303-799-6806

Sheet Revisions		
Date:	Comments	Init.




Colorado Department of Transportation

 5615 Wills Blvd
Pueblo, CO 81008
Phone: 719-546-5753
FAX: 719-546-5402

Region 2 JLS

As Constructed	REGION 2 BRIDGE BUNDLE US 350 OVER TREE ARROYO ROADWAY CROSS SECTIONS			Project No./Code
No Revisions:				
Revised:	Designer: R. HANSON	Structure No. M-21-B		
Void:	Detailer: R. HANSON	M.P. US 350 51.682		
	Sheet Subset: XSEC	Subset Sheets: 2 of 8	Sheet Number	

9356 10:25:19 AM pw:\\\\SC1-P\\INTEG-2.stanleygroup.com\\Data\\source-1\\Documents\\Colorado_Department_of_Transportation\\29715 - CDDT R2 Bridge Bundle\\11-CADD\\Worksets\\29175\\DGNs\\Design\\Sheets\\23558DES_US_350_MP_51.682_Xsec.dgn

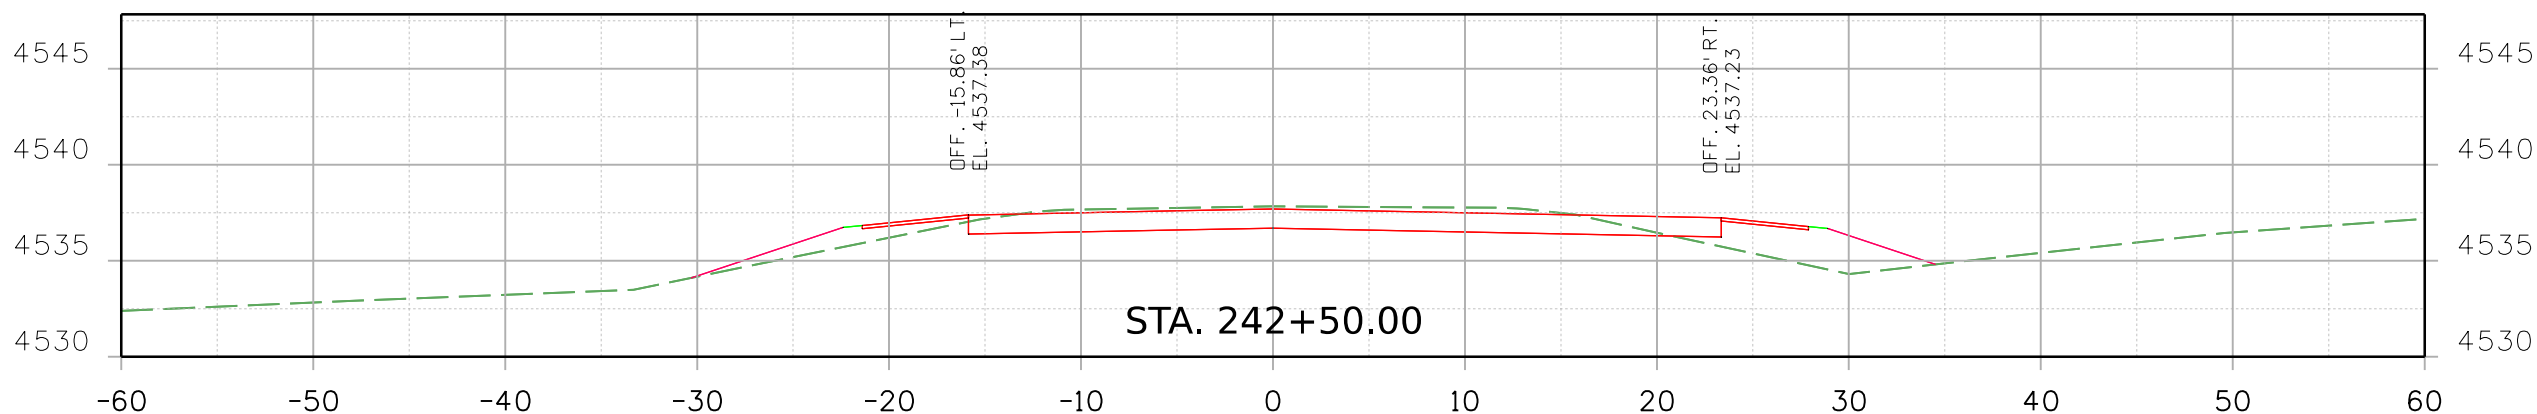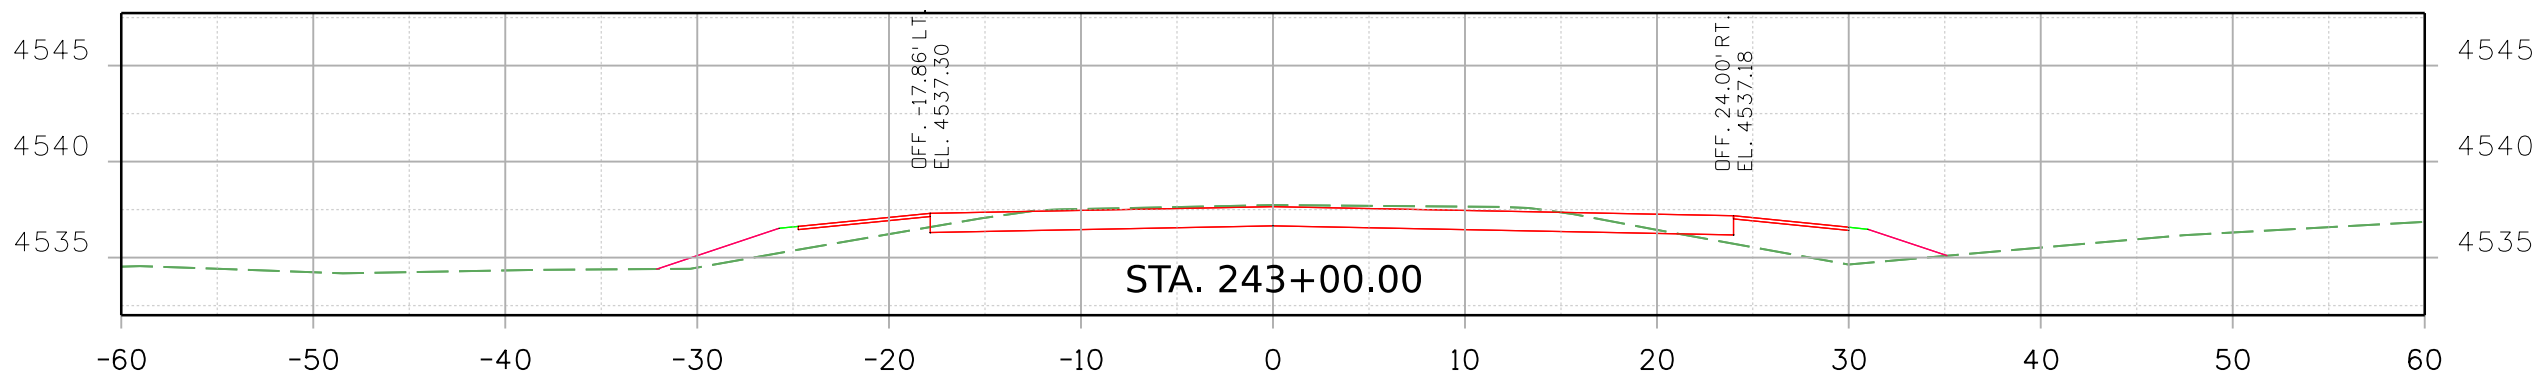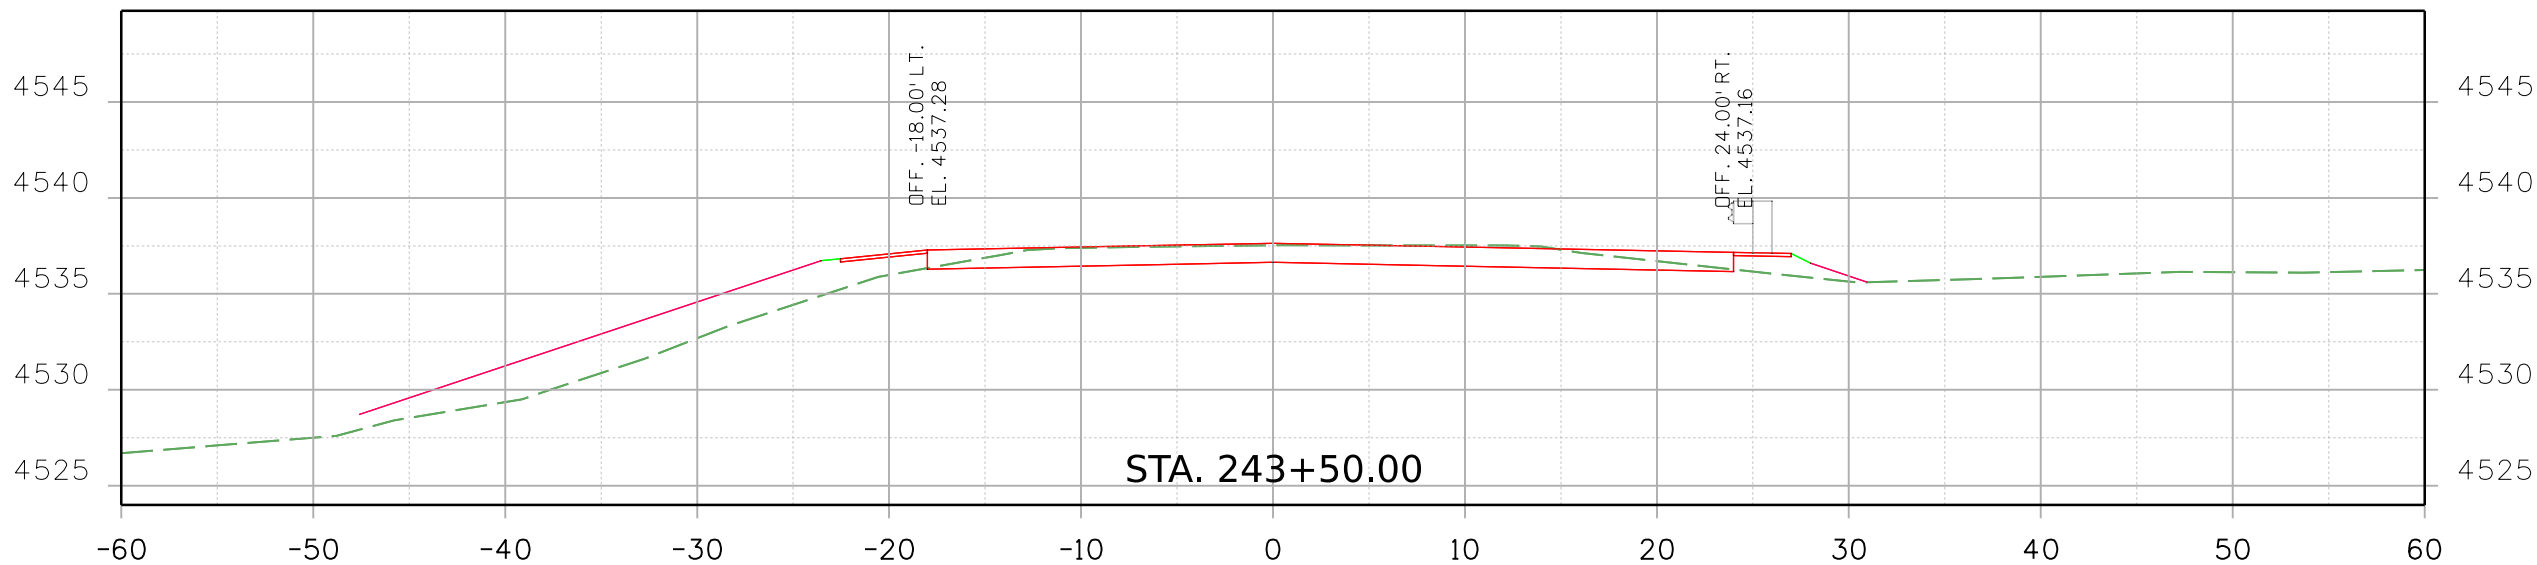

Print Date: 2/16/2021 File Name:
23558DES_US_350_MP_51.682_Xsec.dgn
Horiz. Scale: Vert. Scale: As Noted



Sheet Revisions

Date:	Comments	Init.

Colorado Department of Transportation



5615 Wills Blvd
Pueblo, CO 81008
Phone: 719-546-5753
FAX: 719-546-5402

Region 2

JLS

As Constructed

No Revisions:

Revised:

Void:



REGION 2 BRIDGE BUNDLE
US 350 OVER TREE ARROYO
ROADWAY CROSS SECTIONS

Designer:	R. HANSON	Structure No.	M-21-B
Detailer:	R. HANSON	M.P.	US 350 51.682
Sheet Subset:	XSEC	Subset Sheets:	3 of 8

Project No./Code

Sheet Number

9356 10:25:20 AM pw:\\SCI-PW\\INTEC-2\\stanleygroup.com\\Data\\source-1\\Documents\\Colorado_Department_of_Transportation\\29715 - CDDT R2 Bridge Bundle\\11-CADD\\Worksets\\29175.DGN\\Design\\Sheets\\23558DES_US_350_MP_51.682_Xsec.dgn

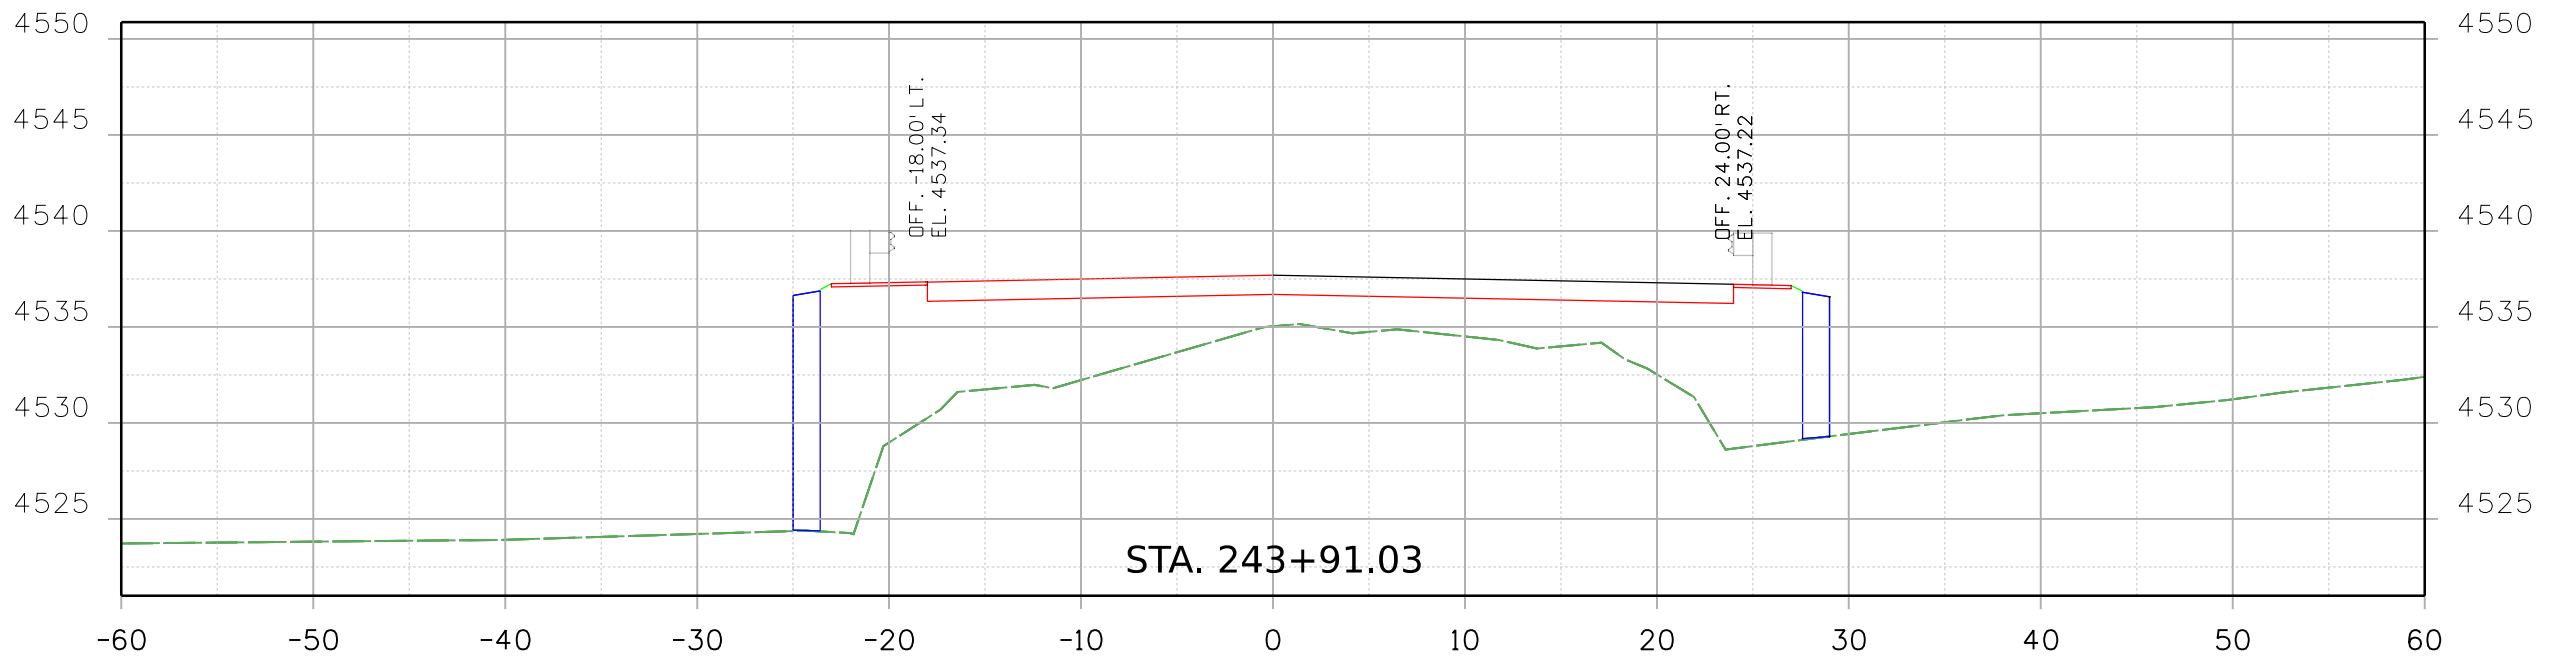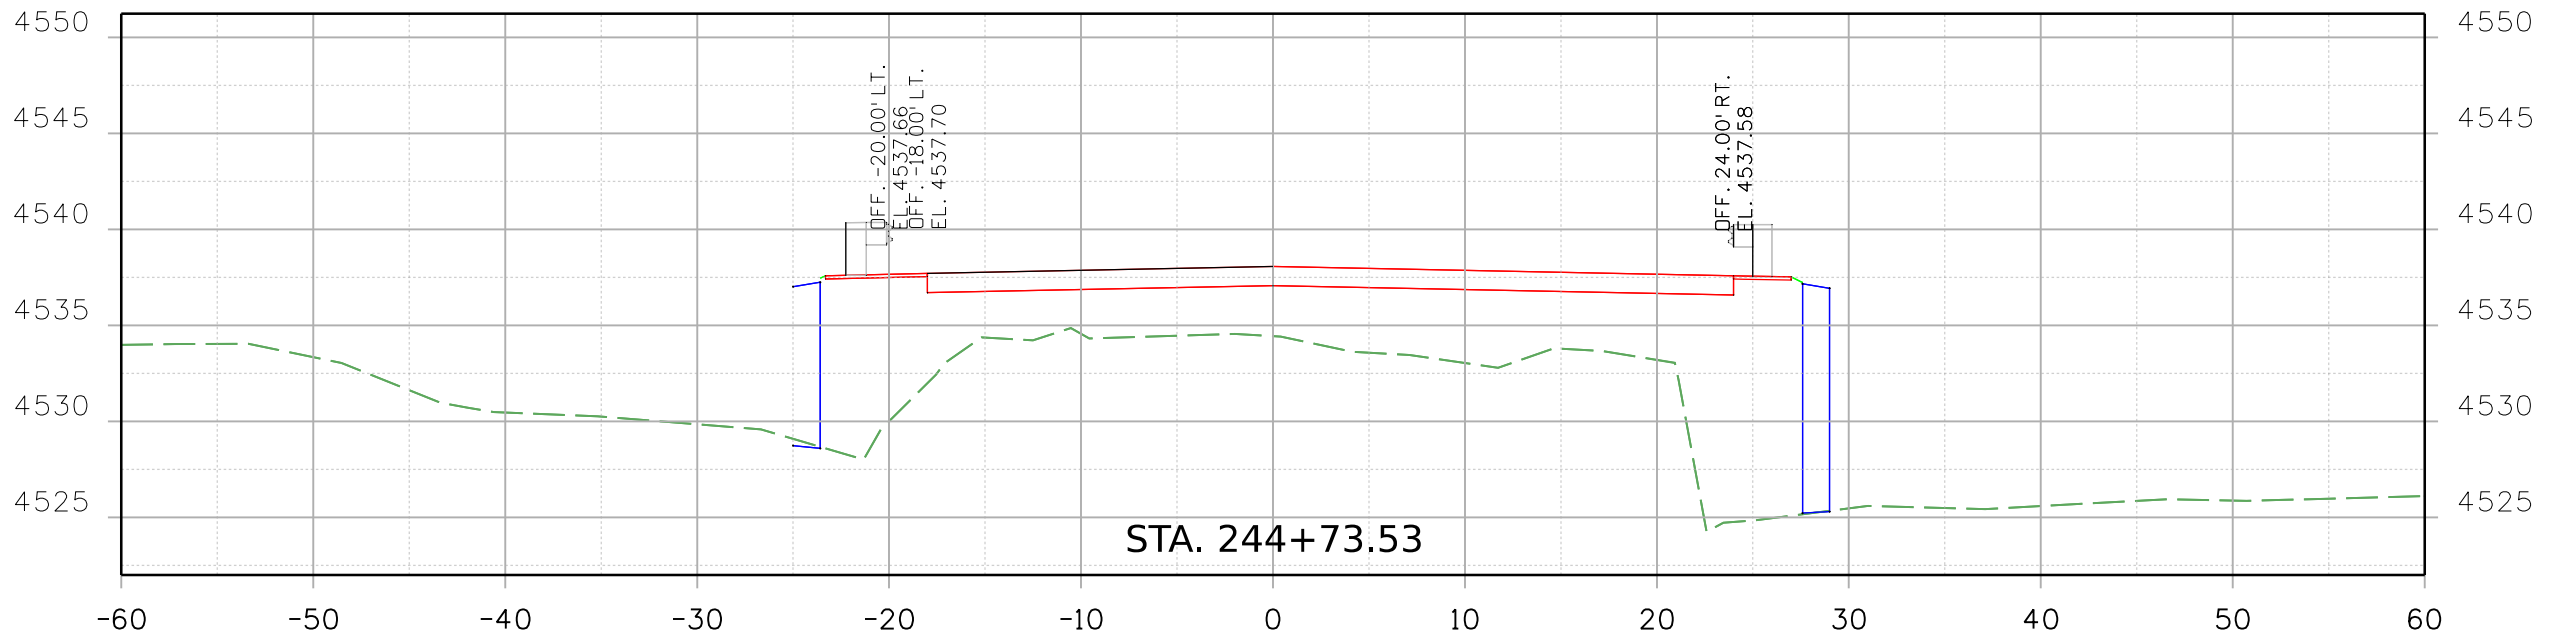


Print Date: 2/16/2021 File Name:
23558DES_US_350_MP_51.682_Xsec.dgn
Horiz. Scale: Vert. Scale: As Noted

 **Stanley Consultants**
8000 South Chester St.
Suite 500
Centennial, CO 80112
Phone: 303-799-6806

Sheet Revisions		
Date:	Comments	Init.


Colorado Department of Transportation

 5615 Wills Blvd
Pueblo, CO 81008
Phone: 719-546-5753
FAX: 719-546-5402

Region 2 JLS




As Constructed	REGION 2 BRIDGE BUNDLE			Project No./Code
No Revisions:	US 350 OVER TREE ARROYO			
Revised:	Designer: R. HANSON	Structure No. M-21-B		
Void:	Detailer: R. HANSON	M.P. US 350 51.682		
	Sheet Subset: XSEC	Subset Sheets: 4 of 8	Sheet Number	

Sheet Revisions		
Date:	Comments	Init.

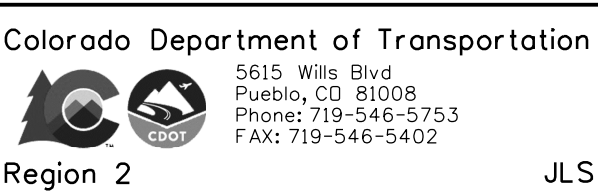


As Constructed	REGION 2 BRIDGE BUNDLE US 350 OVER TREE ARROYO ROADWAY CROSS SECTIONS				Project No./Code
No Revisions:					
Revised:	Designer: R. HANSON	Structure No.	M-21-B		
	Detailer: R. HANSON	M.P.	US 350 51.682		
Void:	Sheet Subset: XSEC	Subset Sheets:	5 of	8	Sheet Number

9356 10:25:21 AM pw:\\SCI-PW\\INTEG-2.stanleygroup.com\\Datasource-1\\Documents\\Colorado_Department_of_Transportation\\29715 - CDOT R2 Bridge Bundle\\11-CADD\\Worksets\\29175\\DGNs\\Design\\Sheets\\23558DES_US_350_MP_51.682_Xsec.dgn

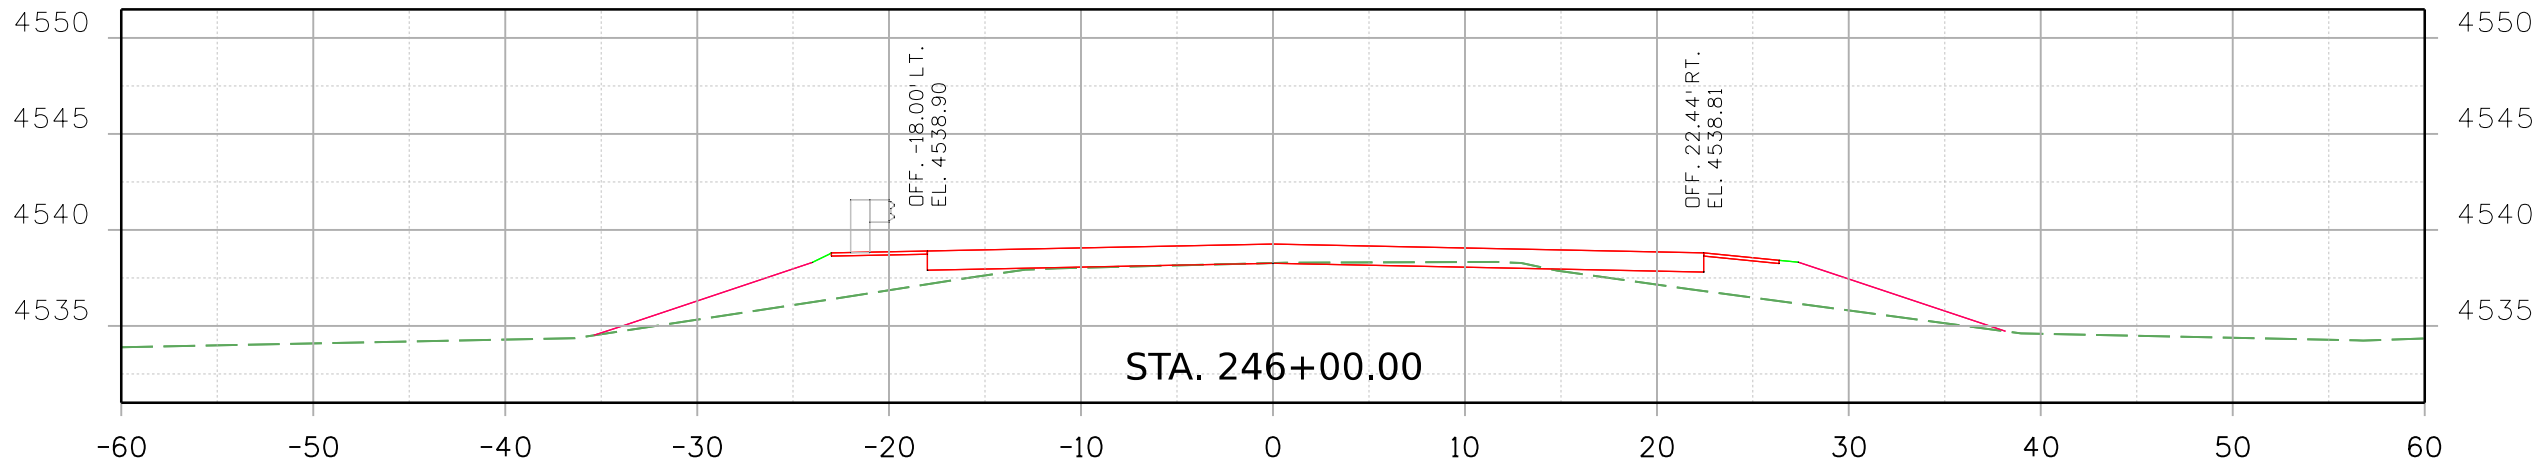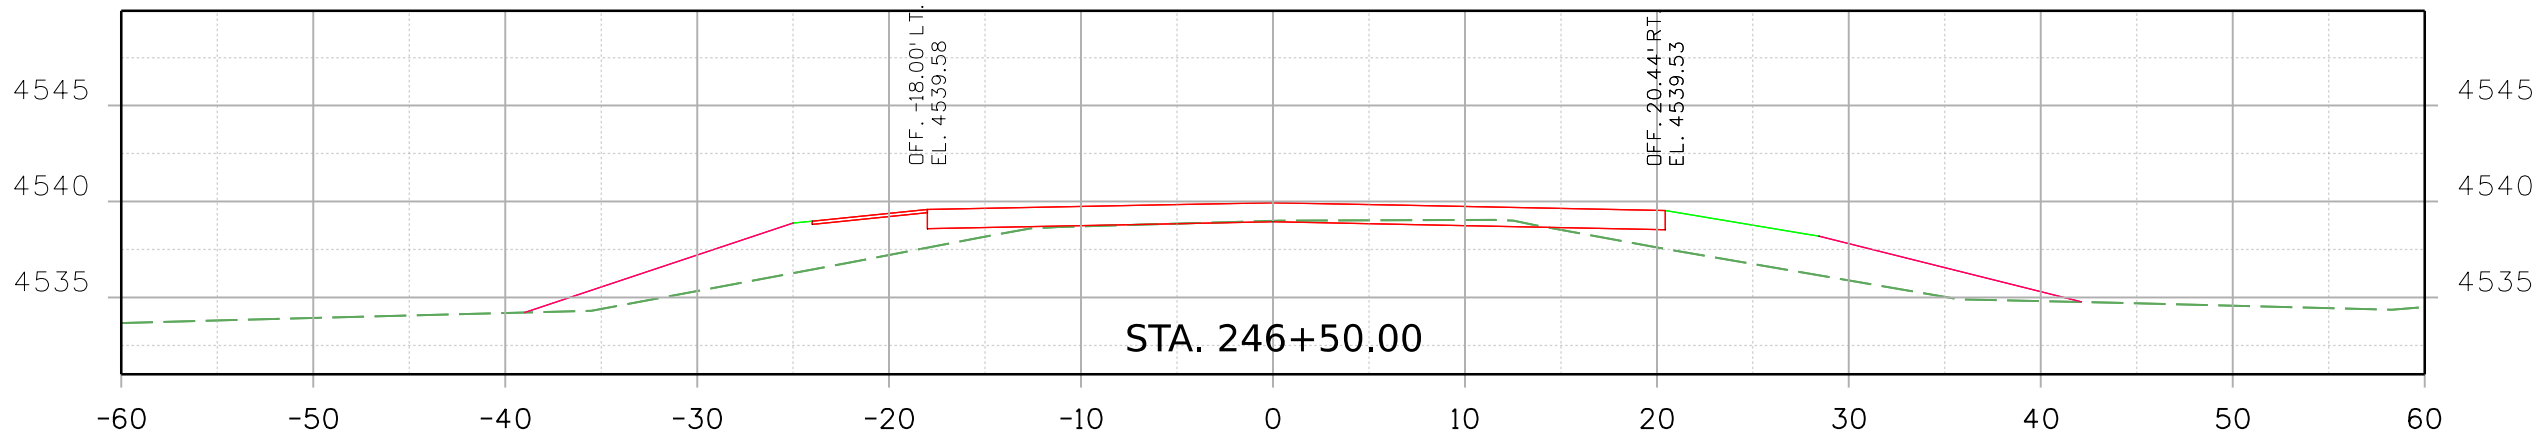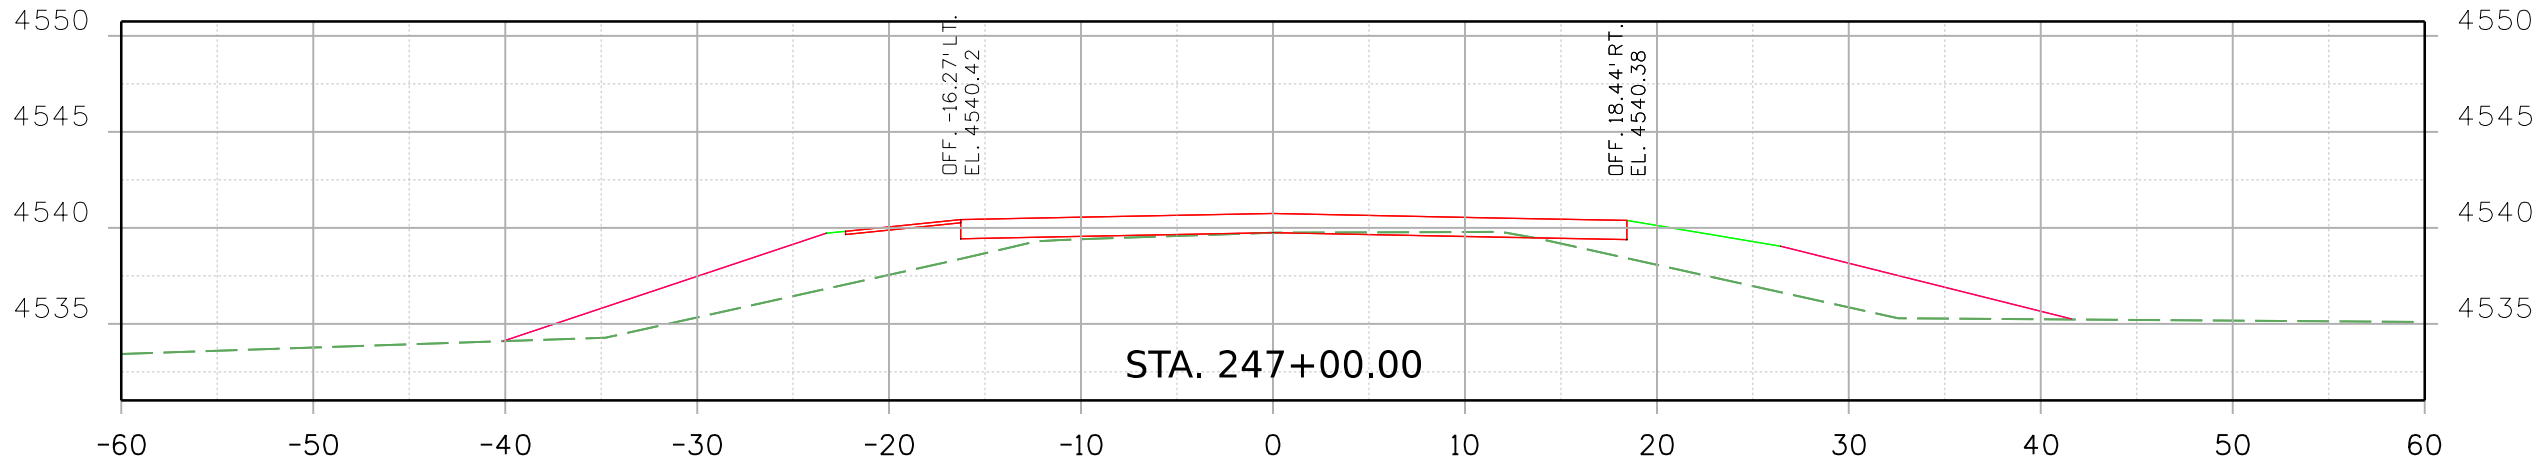


Print Date: 2/16/2021 File Name: 23558DES_US_350_MP_51.682_Xsec.dgn

Horiz. Scale: Vert. Scale: As Noted

 Stanley Consultants INC. 8000 South Chester St. Suite 500 Centennial, CO 80112 Phone: 303-799-6806

Sheet Revisions		
Date:	Comments	Init.

Colorado Department of Transportation

 5615 Wills Blvd
Pueblo, CO 81008
Phone: 719-546-5753
FAX: 719-546-5402

Region 2 JLS

As Constructed		REGION 2 BRIDGE BUNDLE US 350 OVER TREE ARROYO ROADWAY CROSS SECTIONS			Project No./Code
No Revisions:					
Revised:		Designer: R. HANSON	Structure No. M-21-B		
Void:		Detailer: R. HANSON	M.P. US 350 51.682		
		Sheet Subset: XSEC	Subset Sheets: 6 of 8	Sheet Number	

Sheet Revisions		
Date:	Comments	Init.




Region 2

5615 Wills Blvd
Pueblo, CO 81008
Phone: 719-546-5753
FAX: 719-546-5402

JLS

As Constructed	REGION 2 BRIDGE BUNDLE US 350 OVER TREE ARROYO ROADWAY CROSS SECTIONS				Project No./Code
No Revisions:					
Revised:	Designer: R. HANSON	Structure No.	M-21-B		
	Detailer: R. HANSON	M.P.	US 350 51.682		
Void:	Sheet Subset: XSEC	Subset Sheets:	7 of	8	Sheet Number

9356 10:25:23 AM pw:\\SCI-PW\\INTEC-2\\stanleygroup.com\\Data\\source-1\\Documents\\Colorado\\Department_of_Transportation\\29175 - CDDT R2 Bridge Bundle\\11-CADD\\Worksets\\29175.DGN\\Design\\Sheets\\23558DES_US_350_MP_51.682_Xsec.dgn

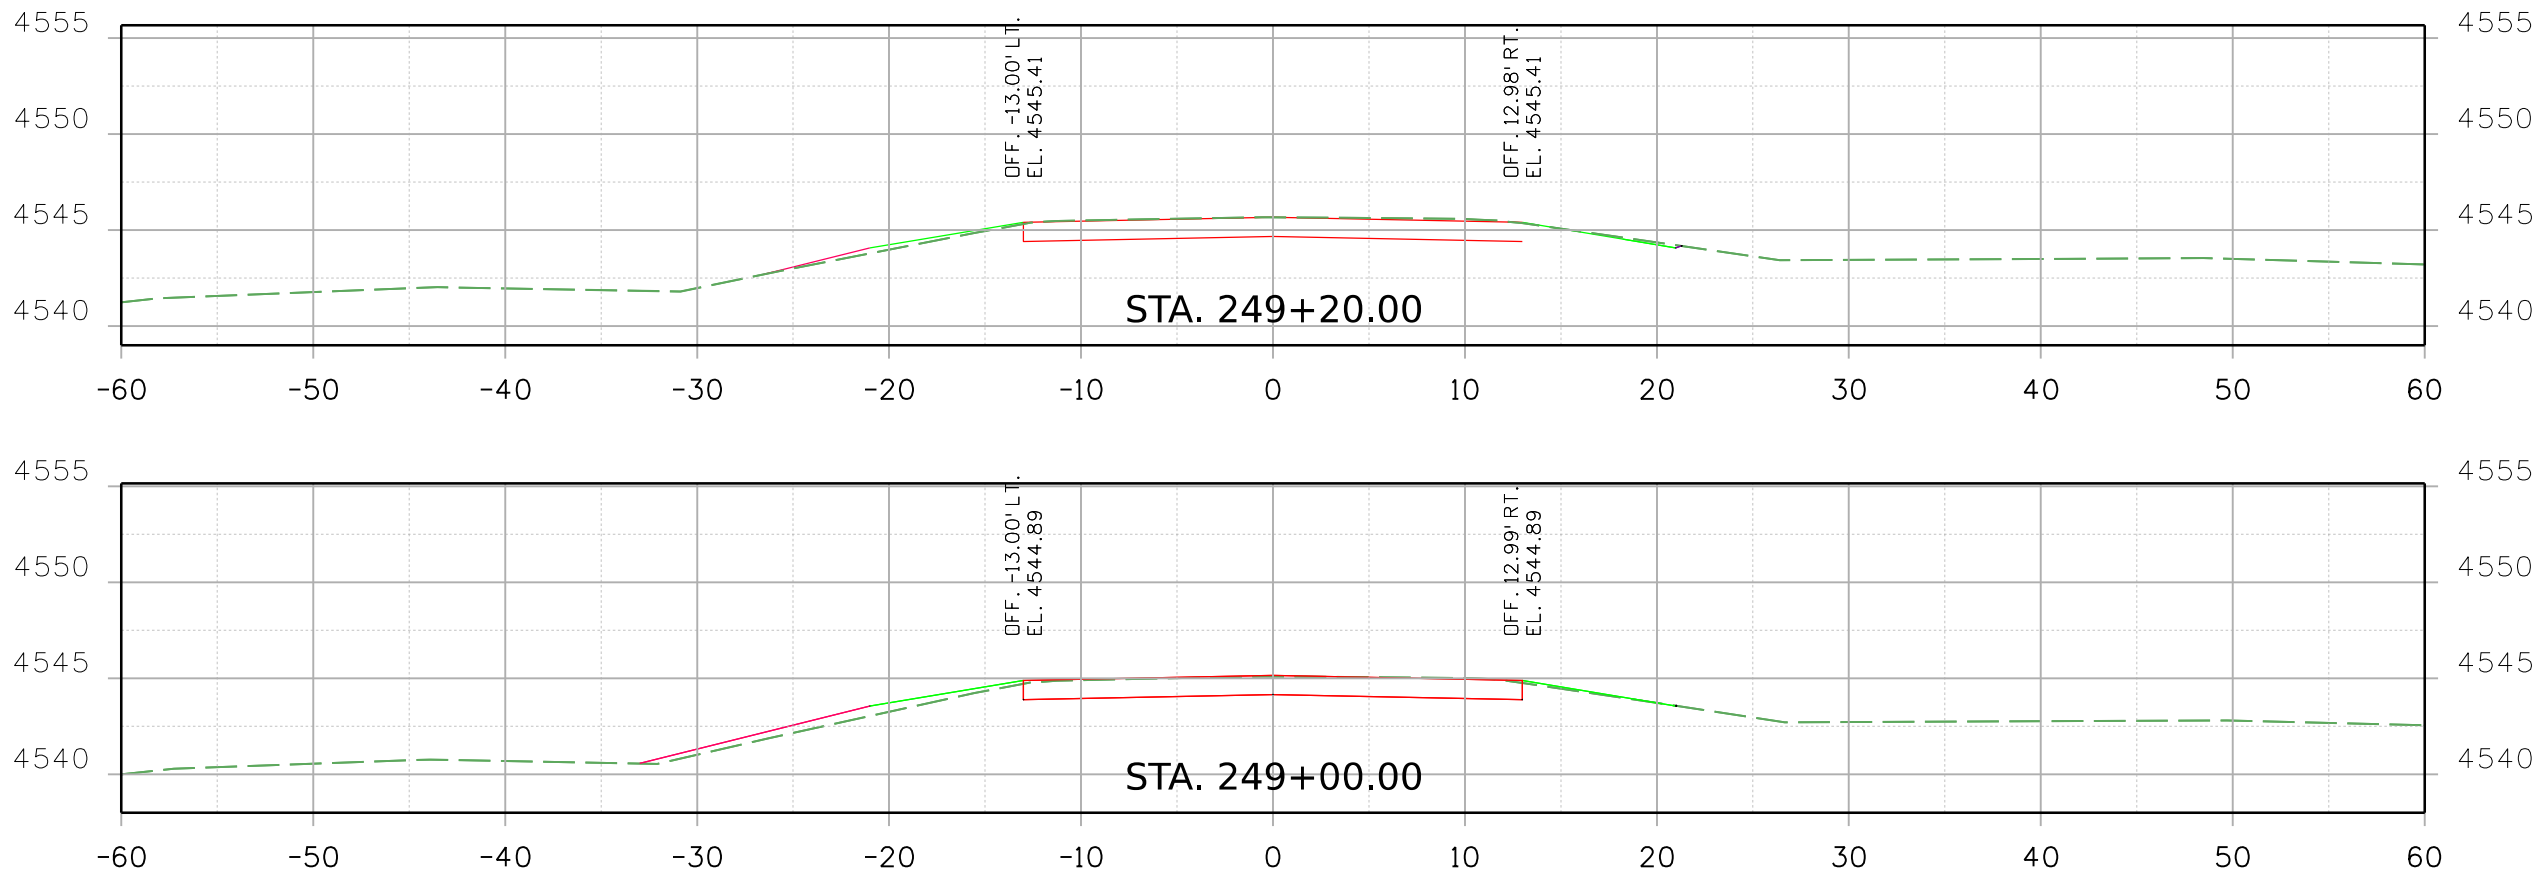

Print Date: 2/16/2021 File Name:

23558DES_US_350_MP_51.682_Xsec.dgn

Horiz. Scale: Vert. Scale: As Noted


Stanley Consultants
8000 South Chester St.
Suite 500
Centennial, CO 80112
Phone: 303-799-6806

Sheet Revisions

Date:	Comments	Init.

Colorado Department of Transportation



Region 2

5615 Wills Blvd
Pueblo, CO 81008
Phone: 719-546-5753
FAX: 719-546-5402

JLS

As Constructed

No Revisions:

Revised:

Void:

REGION 2 BRIDGE BUNDLE
US 350 OVER TREE ARROYO
ROADWAY CROSS SECTIONS

Designer:	R. HANSON	Structure No.	M-21-B
Detailer:	R. HANSON	M.P.	US 350 51.682
Sheet Subset:	XSEC	Subset Sheets:	8 of 8

Project No./Code

Sheet Number