



9356 7:41:30 AM pw:\SCI-PW\INTEG-2.stanleygroup.com\Datasource-1\Documents\Colorado_Department_of_Transportation\29715 - CDDT R2 Bridge Bundle\11-CADD\Worksets\29175\DGNS\Design\Sheets\23558DES_US 350 MP 50.582_Typ.dgn

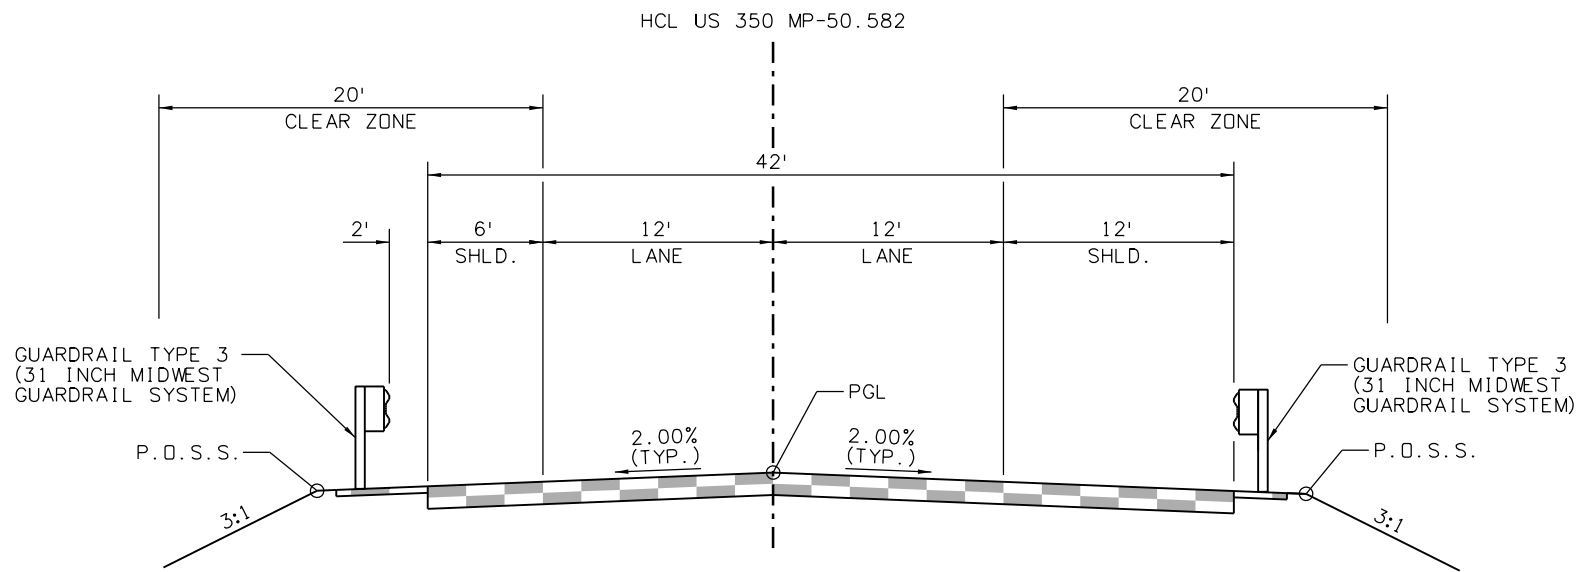

US 350 MP-50.582
TYPICAL SECTION
263+73.93 TO 266+37.68
267+62.07 TO 269+73.57

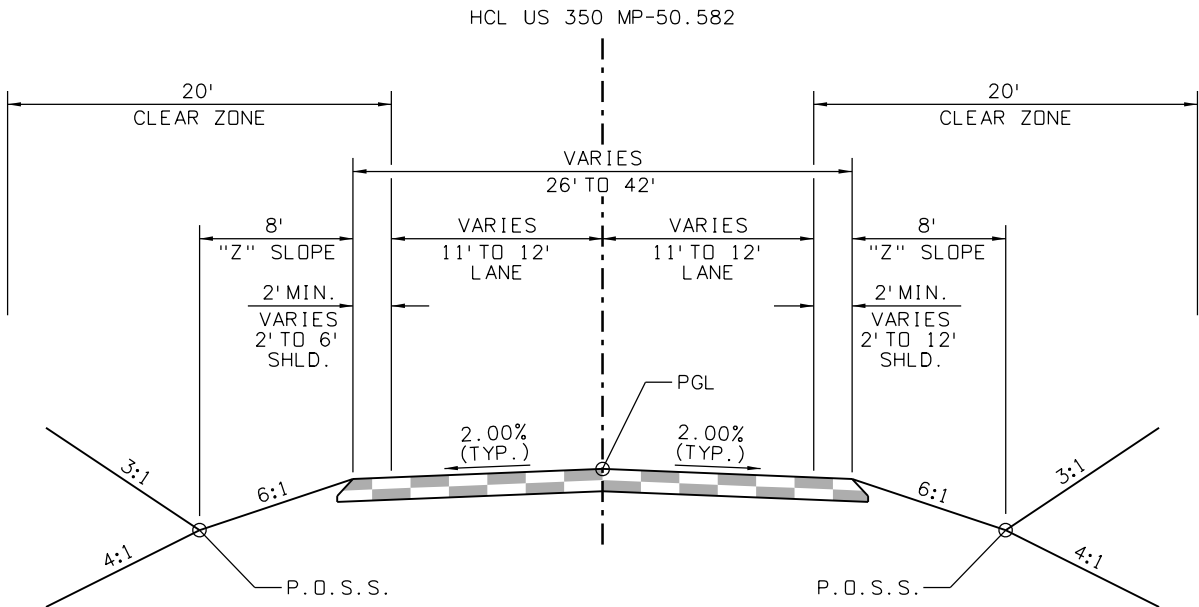

US 350 MP-50.582
TYPICAL SECTION
260+98.88 TO 263+73.93
269+73.57 TO 271+35.71

Print Date: 2/18/2021 File Name:
23558DES_US 350 MP 50.582_Typ.dgn
Horiz. Scale: Vert. Scale: As Noted

**Stanley Consultants** INC. 8000 South Chester St.
Suite 500
Centennial, CO 80112
Phone: 303-799-6806

Sheet Revisions

Date:	Comments	Init.

Colorado Department of Transportation



Region 2

5615 Wills Blvd
Pueblo, CO 81008
Phone: 719-546-5753
FAX: 719-546-5402

JLS

As Constructed

No Revisions:

Revised:

Void:



REGION 2 BRIDGE BUNDLE
US 350 OVER HOE RANCH ARROYO
TYPICAL SECTIONS

Designer:	R. HANSON	Structure No.	M-21-C
Detailer:	E. EARL	M.P.	US 350 50.582
Sheet Subset:	TYP	Subset Sheets:	1 of 1

Project No./Code

Sheet Number

9356 7:41:44 AM pw:\SCI-PW\INTEG-2.stanleygroup.com\Datasource-1\Documents\Colorado_Department_of_Transportation\29715 - CDDT R2 Bridge Bundle\11-CADD\Worksheets\23558DES_US 350 MP 50.582_P&P Sheets.dgn

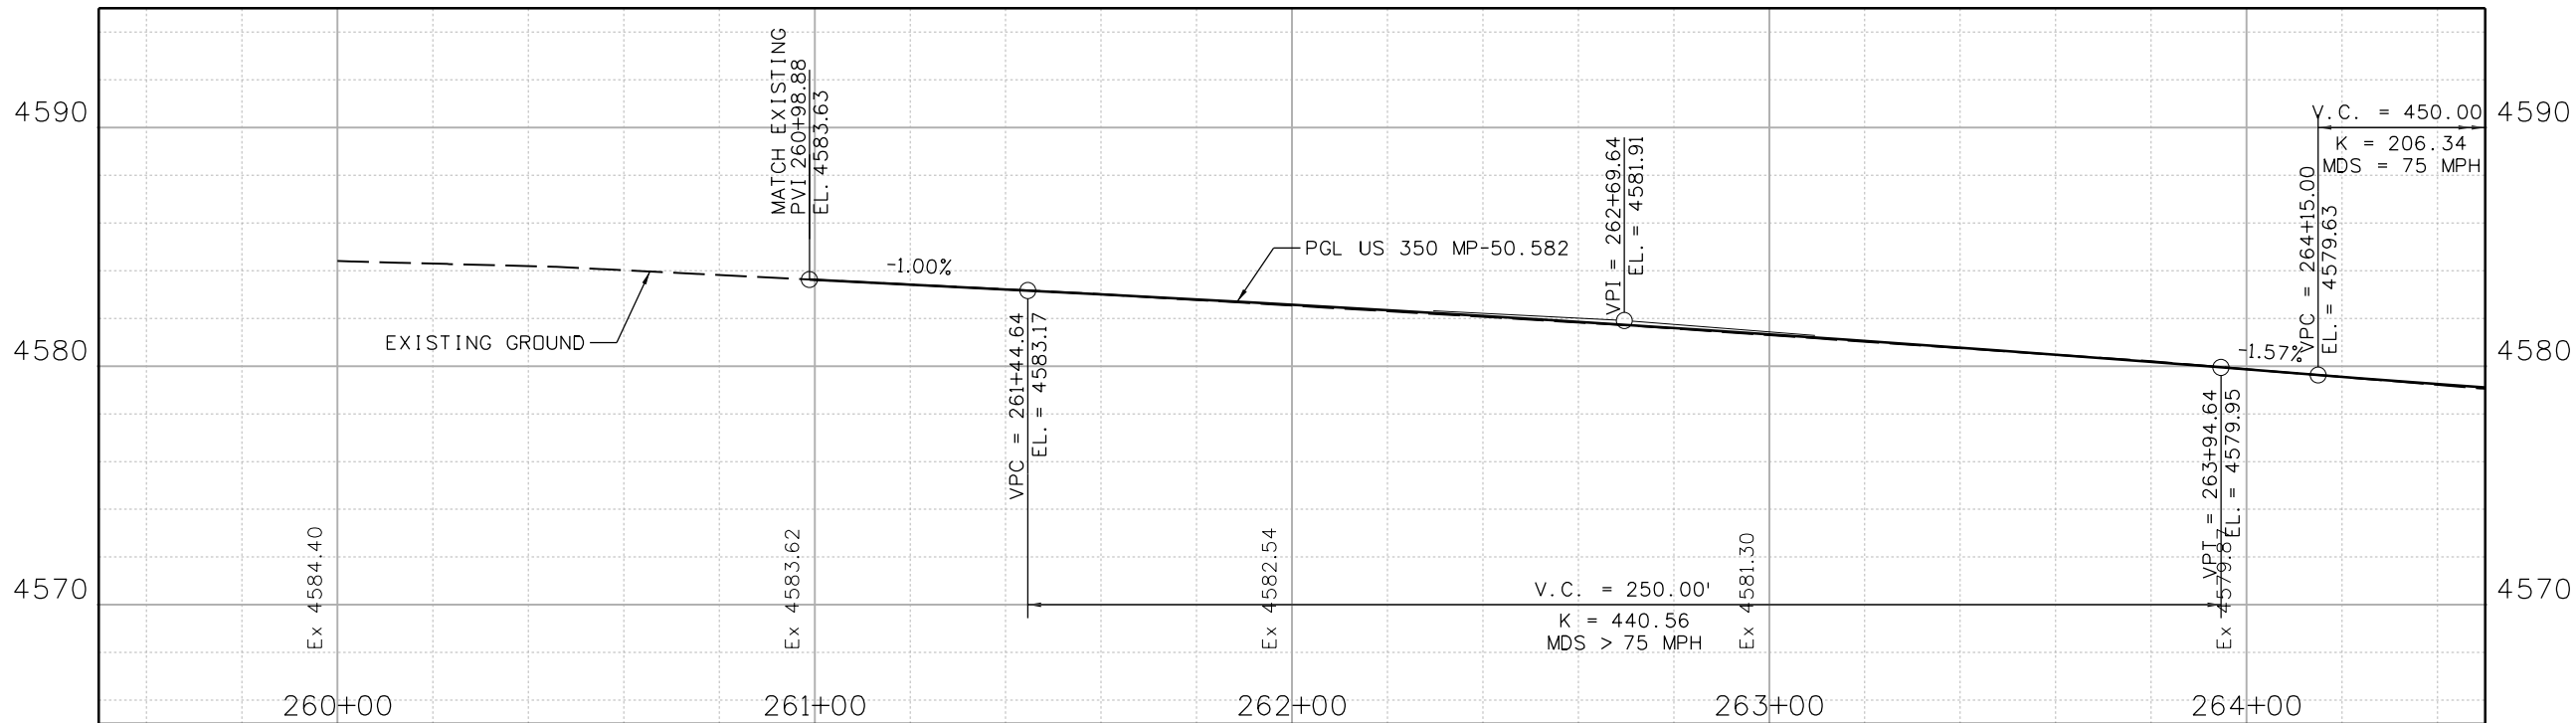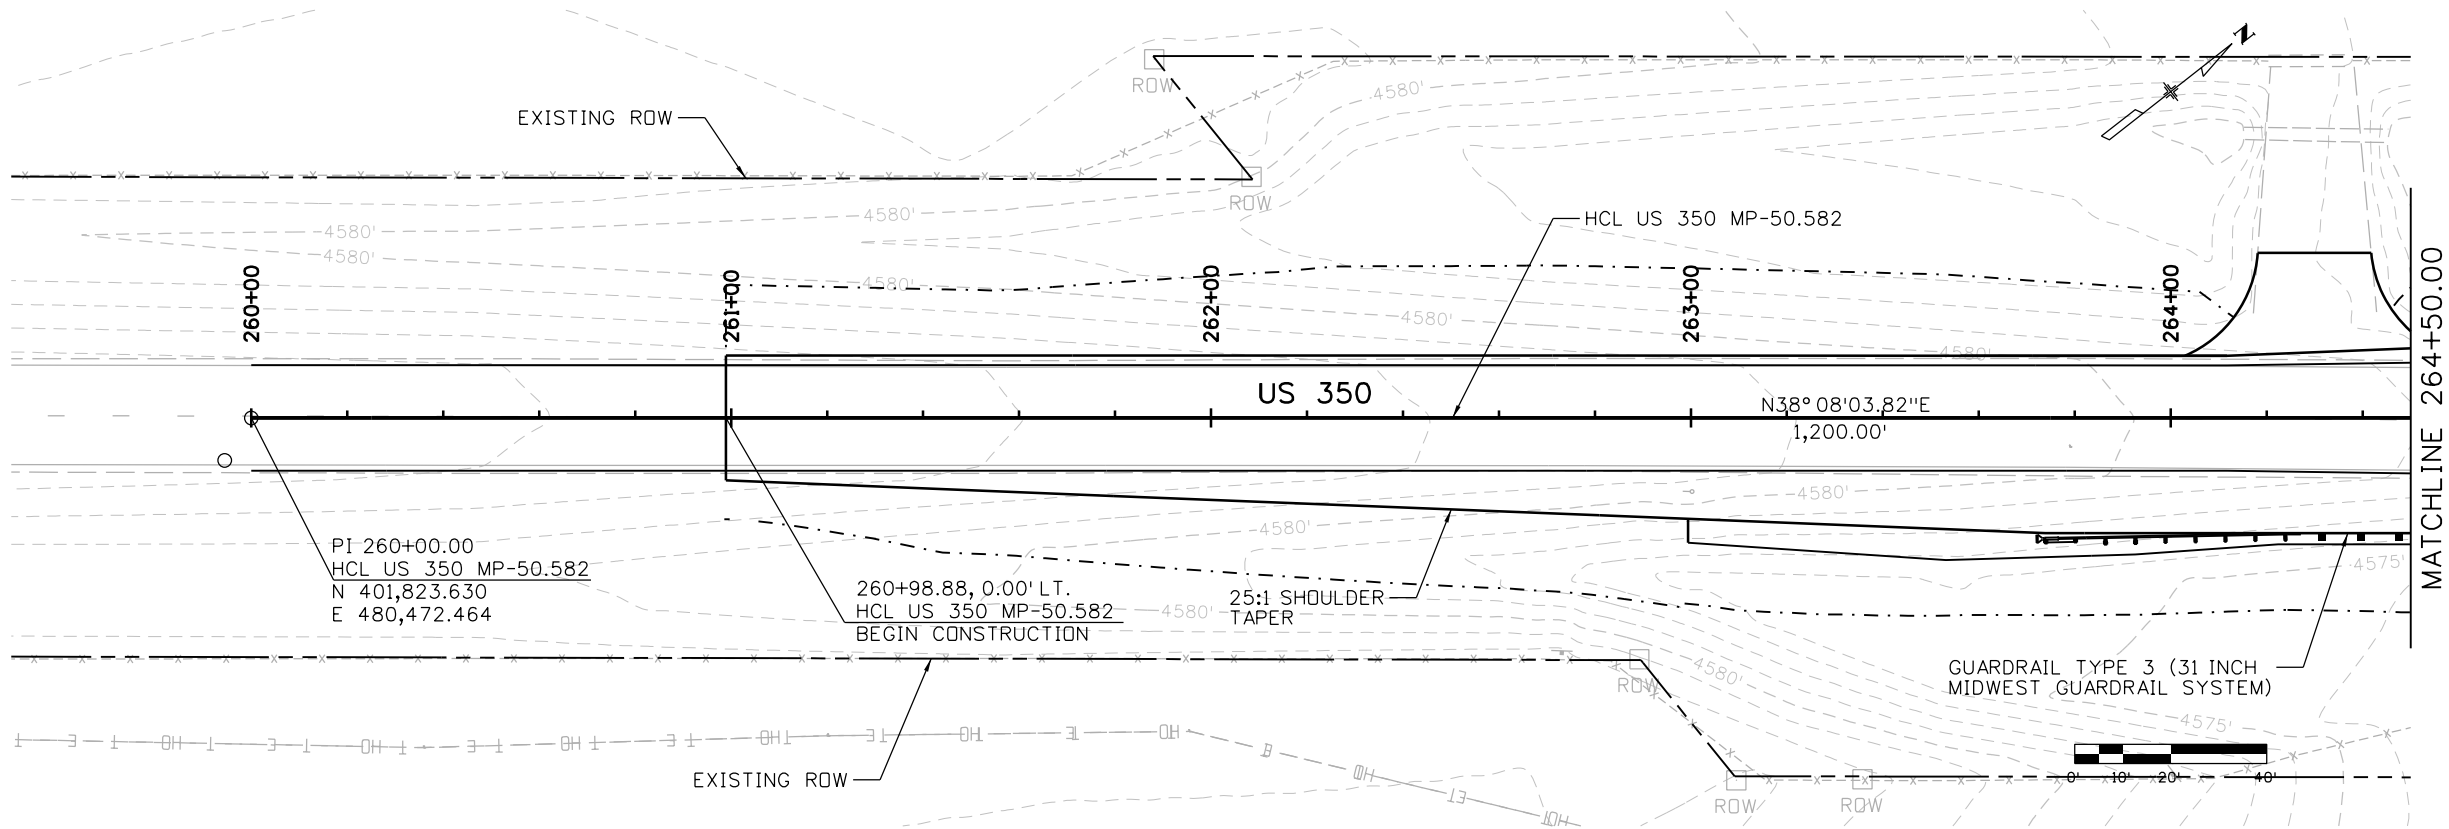

Print Date: 2/18/2021 File Name:
23558DES_US 350 MP 50.582_P&P Sheets.dgn
Horiz. Scale: Vert. Scale: As Noted



Sheet Revisions

Date:	Comments	Init.

Colorado Department of Transportation



5615 Wills Blvd
Pueblo, CO 81008
Phone: 719-546-5753
FAX: 719-546-5402

Region 2

JLS

As Constructed

No Revisions:

Revised:

Void:



REGION 2 BRIDGE BUNDLE
US 350 OVER HOE RANCH ARROYO
ROADWAY PLAN AND PROFILE

Designer: R. HANSON Structure No. M-21-C
Detailer: R. HANSON M.P. US 350 50.582
Sheet Subset: ROADWAY Subset Sheets: 1 of 3

Project No./Code

Sheet Number

9356 7:41:47 AM pw:\SCI-PW\INTEG-2.stonygroup.com\Datasource-1\Documents\Colorado_Department_of_Transportation\29715 - CDOT R2 Bridge Bundle\II-CADD\Worksheets\29175\DGNS\Design\Sheets\23558DES_US 350 MP 50.582_P&P Sheets.dgn

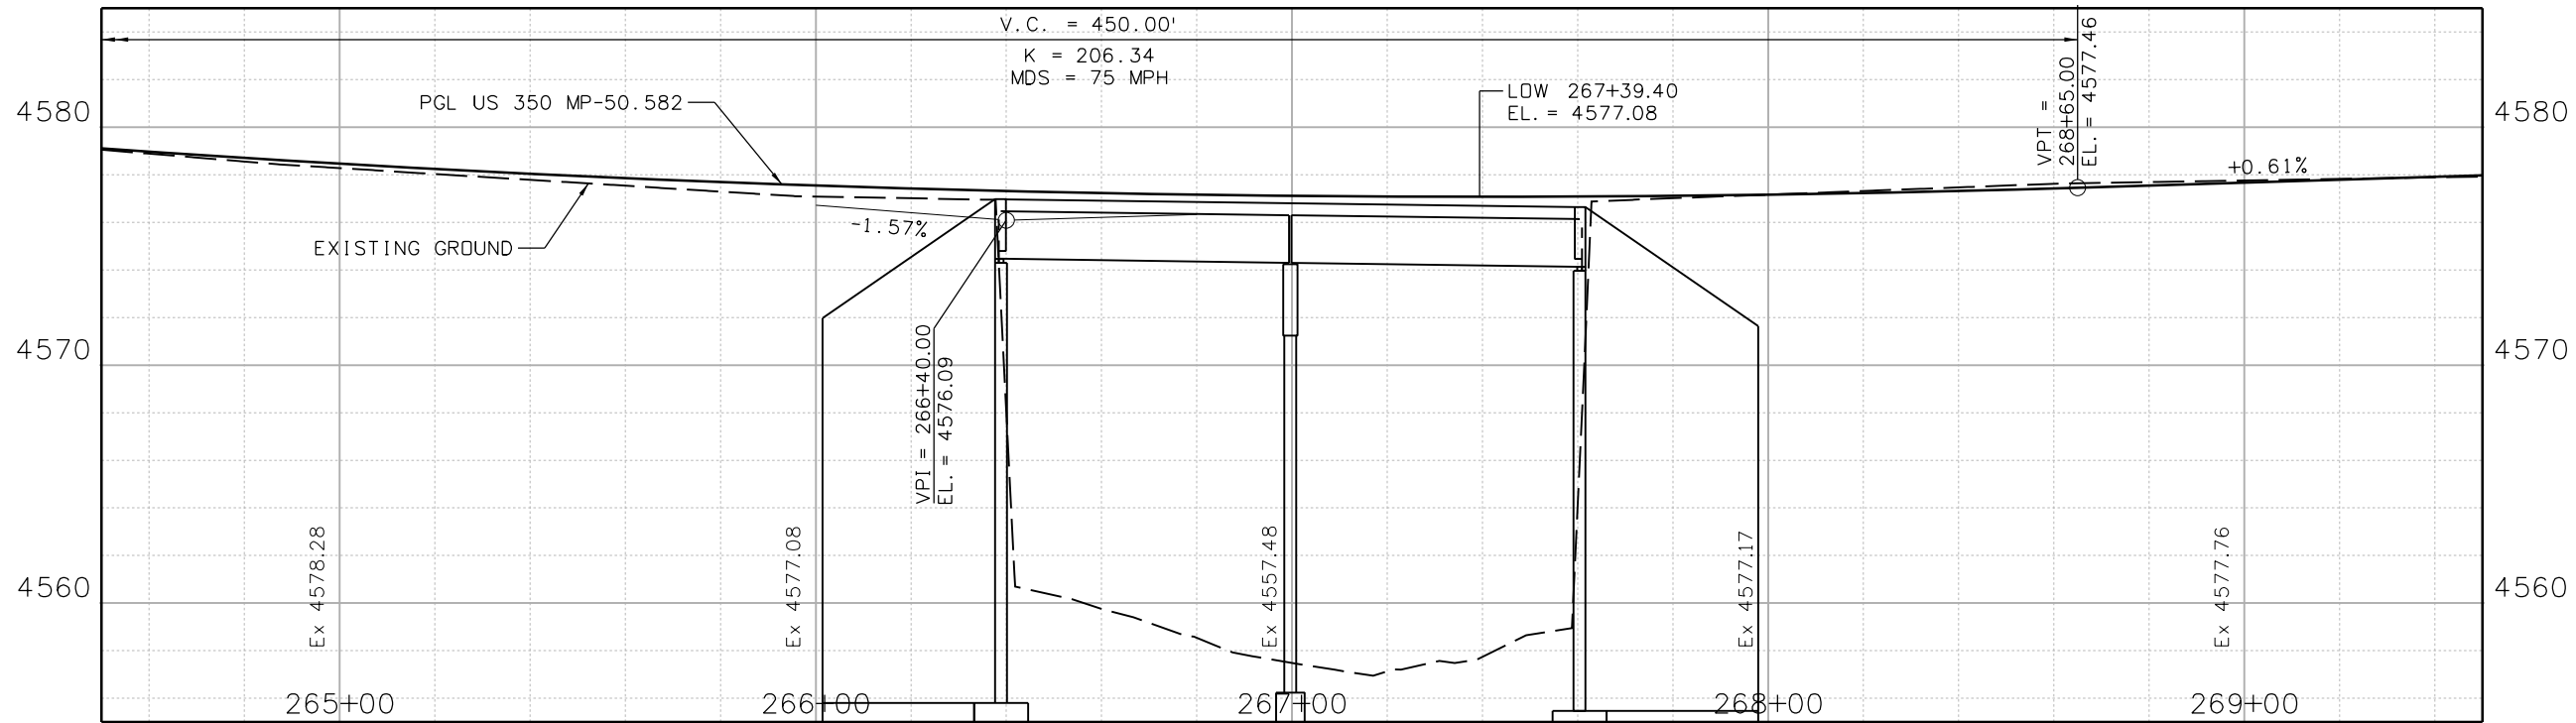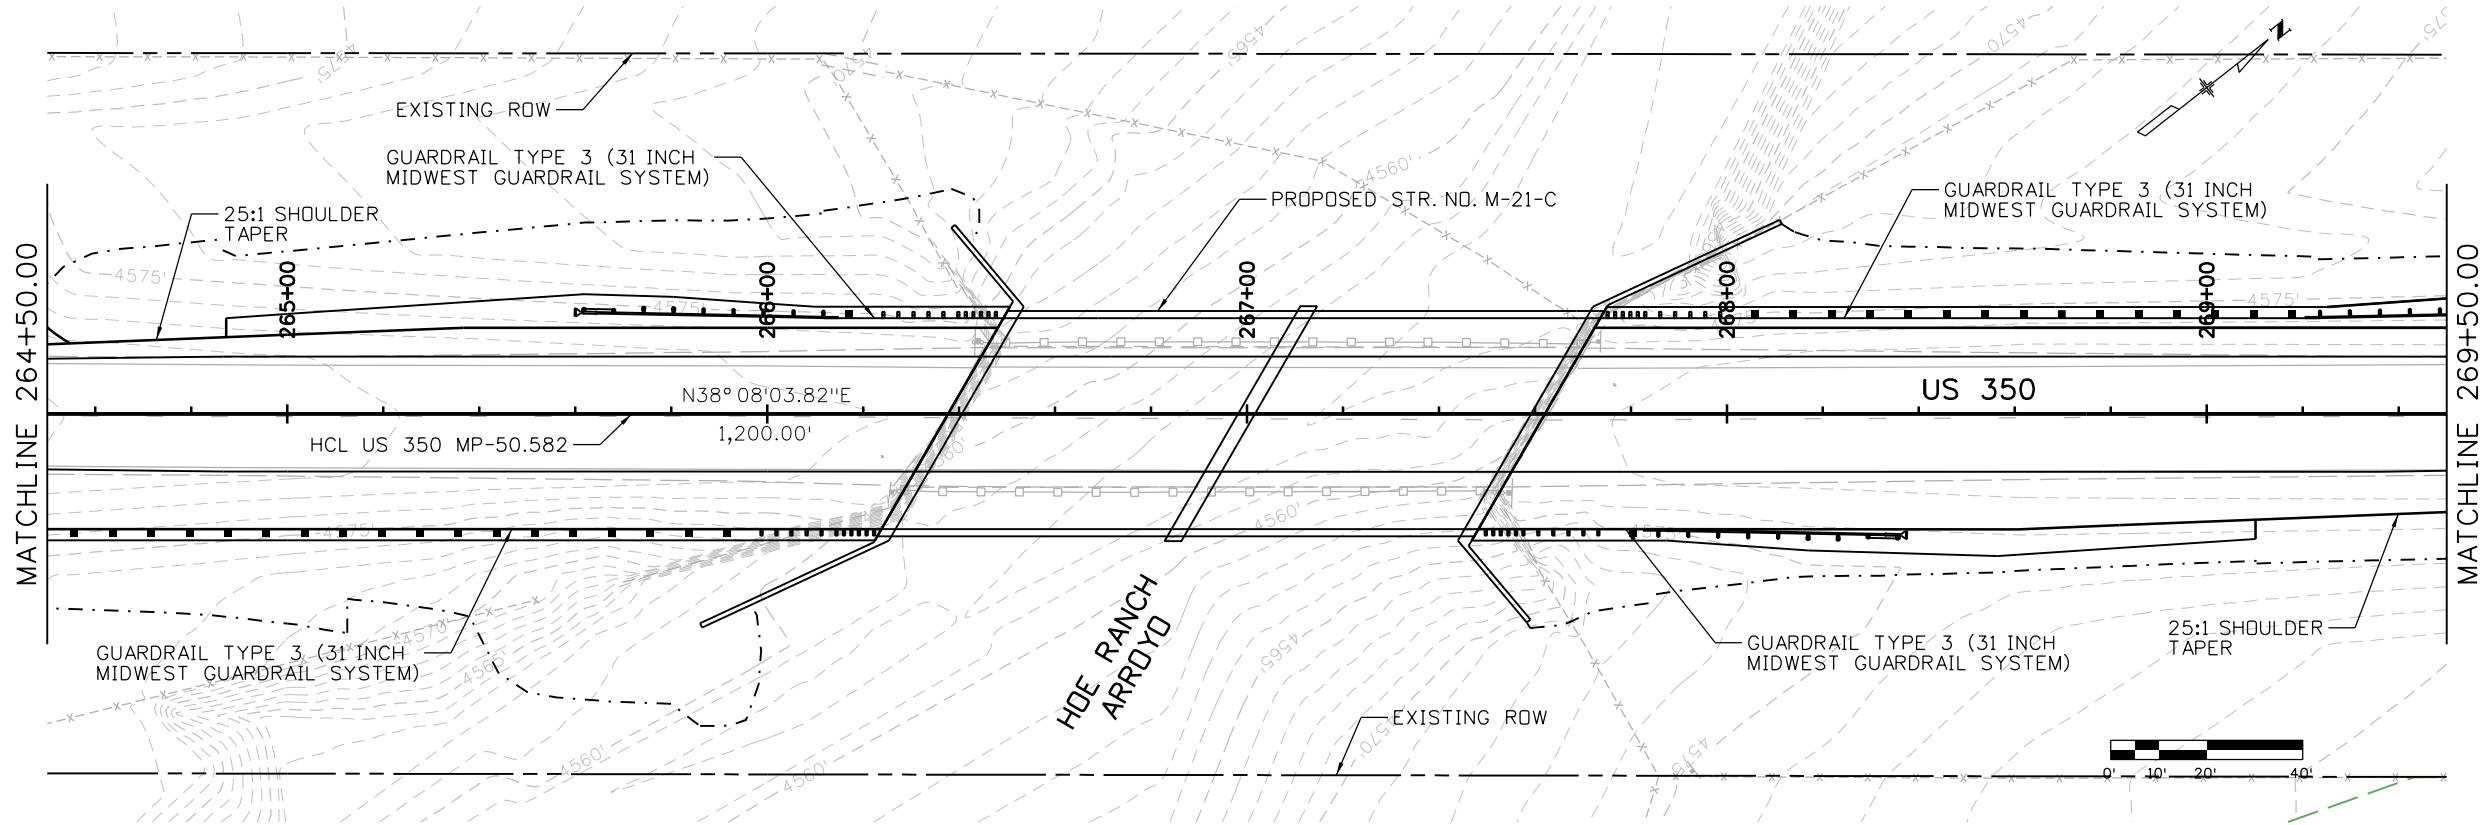

Print Date: 2/18/2021 File Name:
23558DES_US 350 MP 50.582_P&P Sheets.dgn
Horiz. Scale: Vert. Scale: As Noted



Sheet Revisions

Date:	Comments	Init.

Colorado Department of Transportation



5615 Wills Blvd
Pueblo, CO 81008
Phone: 719-546-5753
FAX: 719-546-5402

Region 2

JLS

As Constructed

No Revisions:

Revised:

Void:



REGION 2 BRIDGE BUNDLE US 350 OVER HOE RANCH ARROYO ROADWAY PLAN AND PROFILE

Designer:	R. HANSON	Structure No.	M-21-C
Detailer:	R. HANSON	M.P.	US 350 50.582
Sheet Subset:	ROADWAY	Subset Sheets:	2 of 3

Project No./Code

Sheet Number

9356 7:41:48 AM pw:\SCI-PW\INTEG-2.stonygroup.com\Datasource-1\Documents\Colorado_Department_of_Transportation\29715 - CDOT R2 Bridge Bundle\II-CADD\Worksheets\29175\DGNS\Design\Sheets\23558DES_US 350 MP 50.582_P&P Sheets.dgn

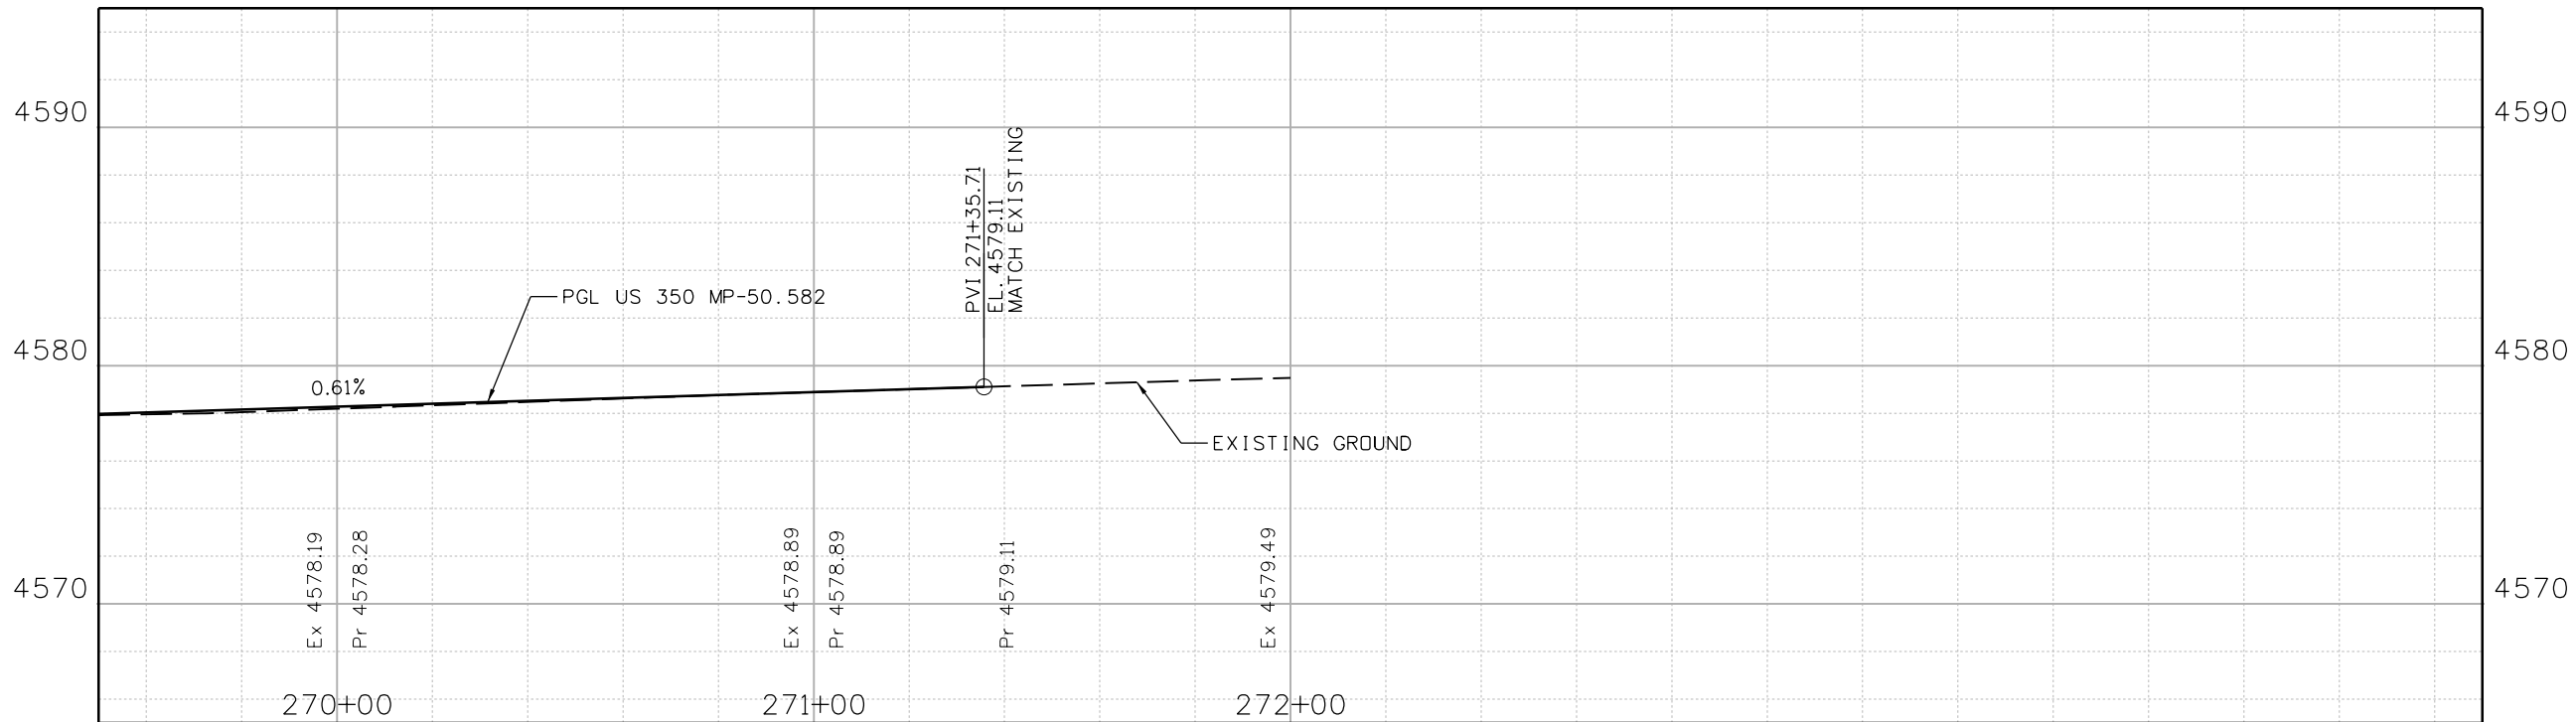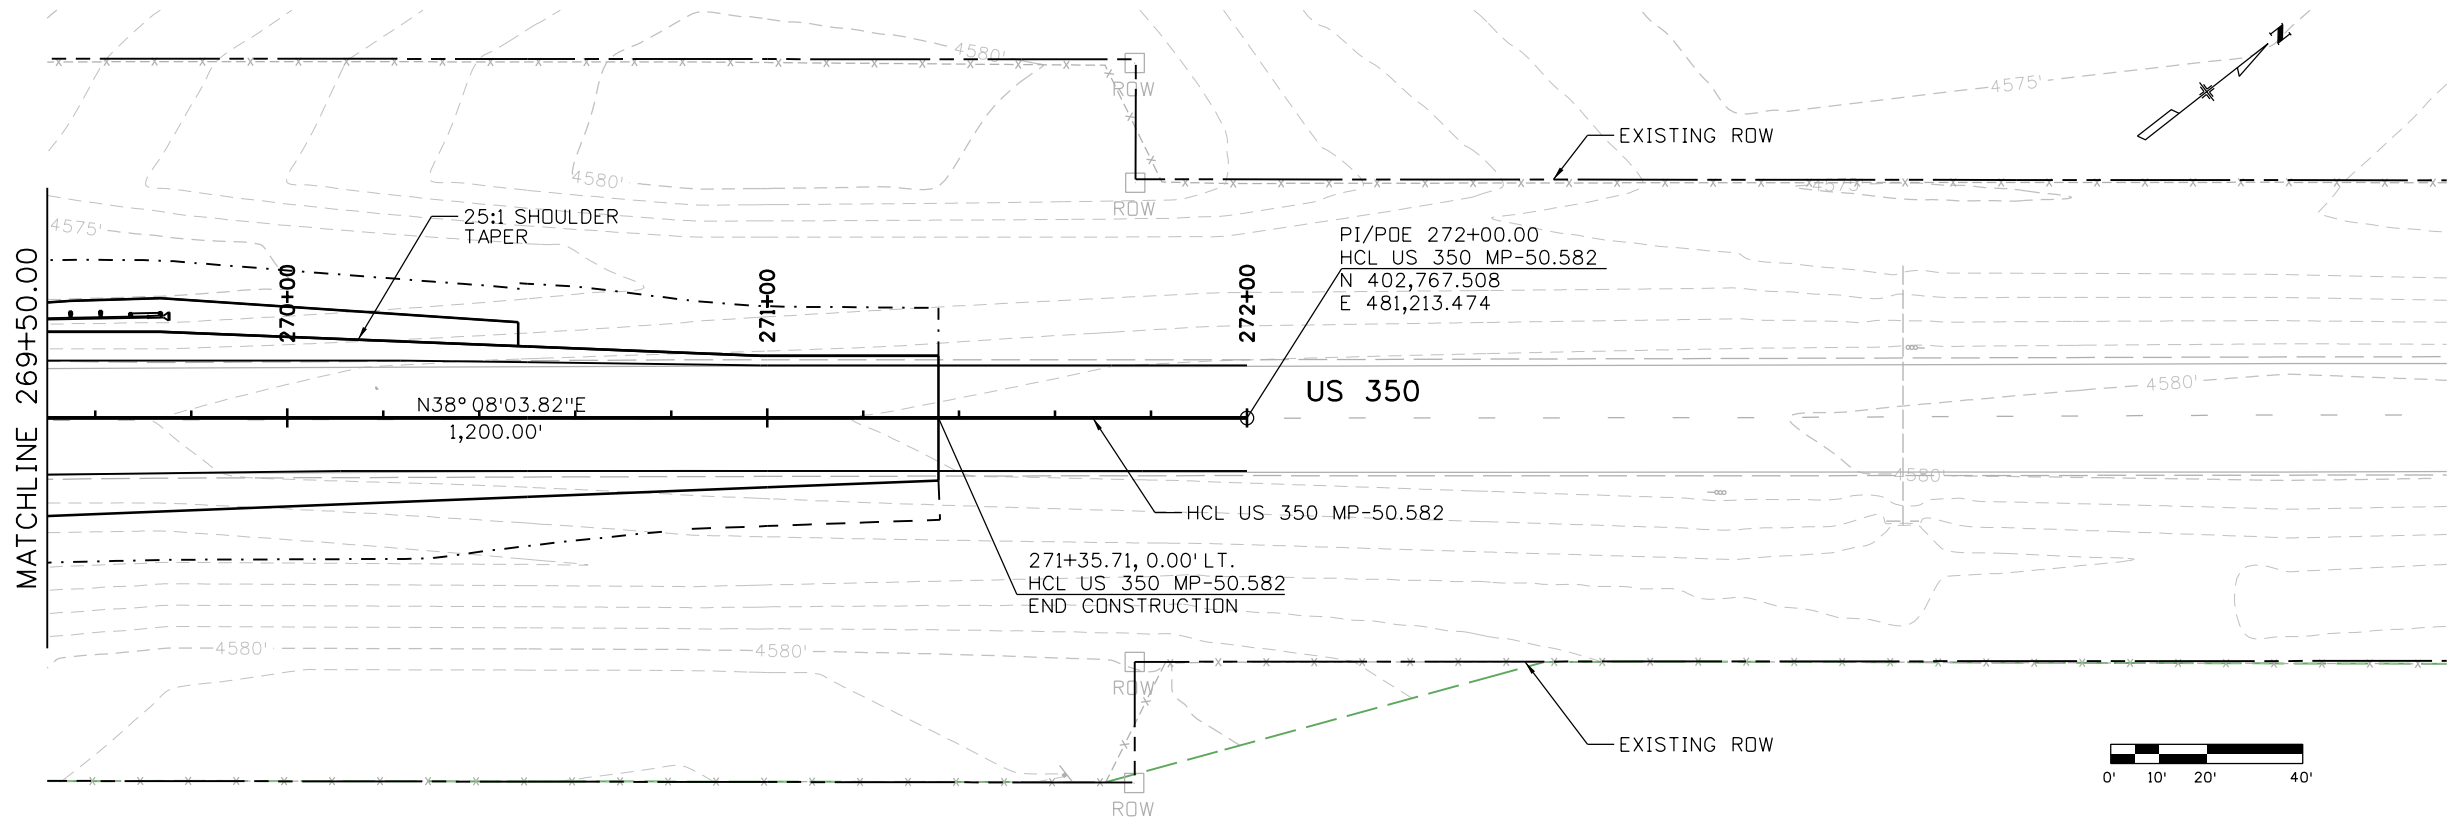

Print Date: 2/18/2021 File Name:
23558DES_US 350 MP 50.582_P&P Sheets.dgn
Horiz. Scale: Vert. Scale: As Noted


Stanley Consultants
8000 South Chester St.
Suite 500
Centennial, CO 80112
INC. Phone: 303-799-6806

Sheet Revisions

Date:	Comments	Init.

Colorado Department of Transportation



5615 Wills Blvd
Pueblo, CO 81008
Phone: 719-546-5753
FAX: 719-546-5402

Region 2

JLS

As Constructed

No Revisions:

Revised:

Void:




REGION 2 BRIDGE BUNDLE
US 350 OVER HOE RANCH ARROYO
ROADWAY PLAN AND PROFILE

Designer:	R. HANSON	Structure No.	M-21-C
Detailer:	R. HANSON	M.P.	US 350 50.582
Sheet Subset:	ROADWAY	Subset Sheets:	3 of 3


Project No./Code

Sheet Number

9356 7:42:03 AM pw:\\SCI-PWINTEG-2.stanleygroup.com\\Data\\source-1\\Documents\\Colorado_Department_of_Transportation\\29715 - CDDT R2 Bridge Bundle\\11-CADD\\Worksets\\29175\\DGNs\\Design\\Sheets\\23558DES_US 350 MP 50.582_Xsec.dgn

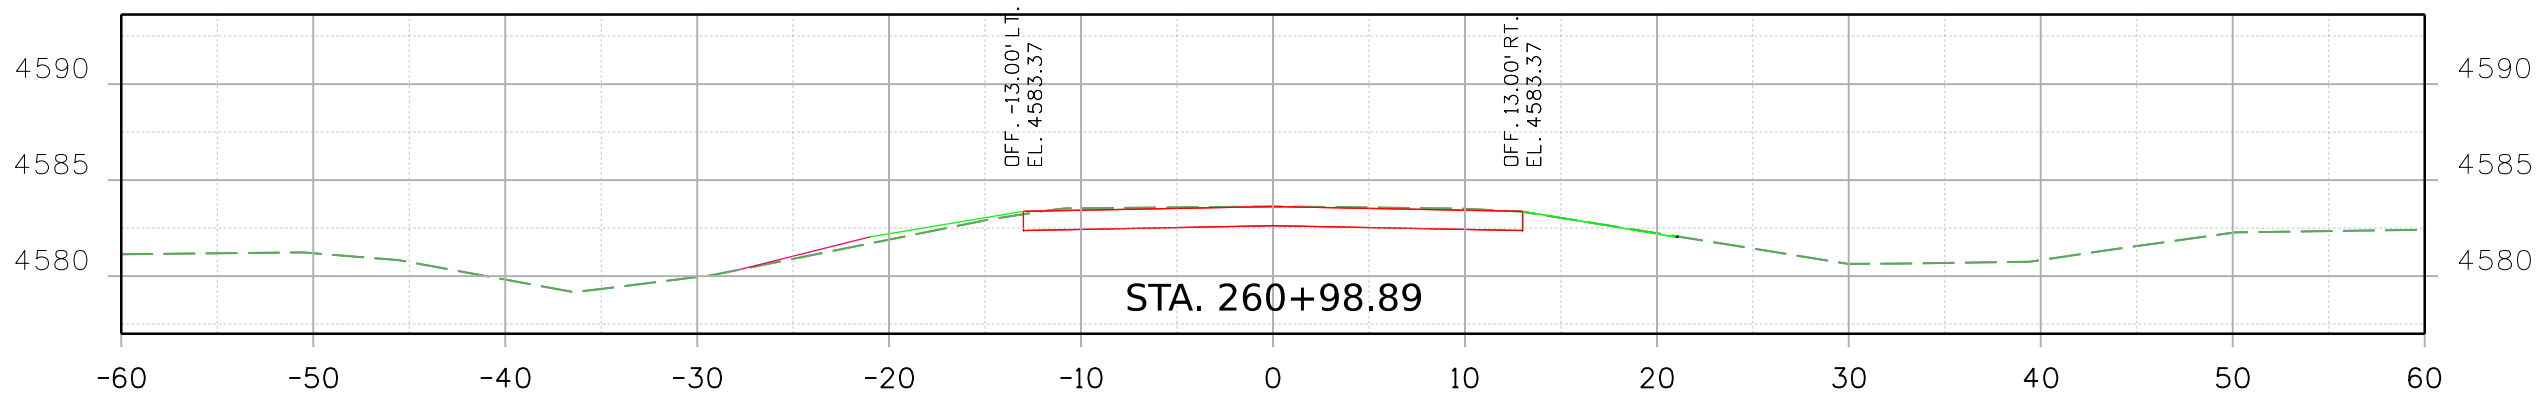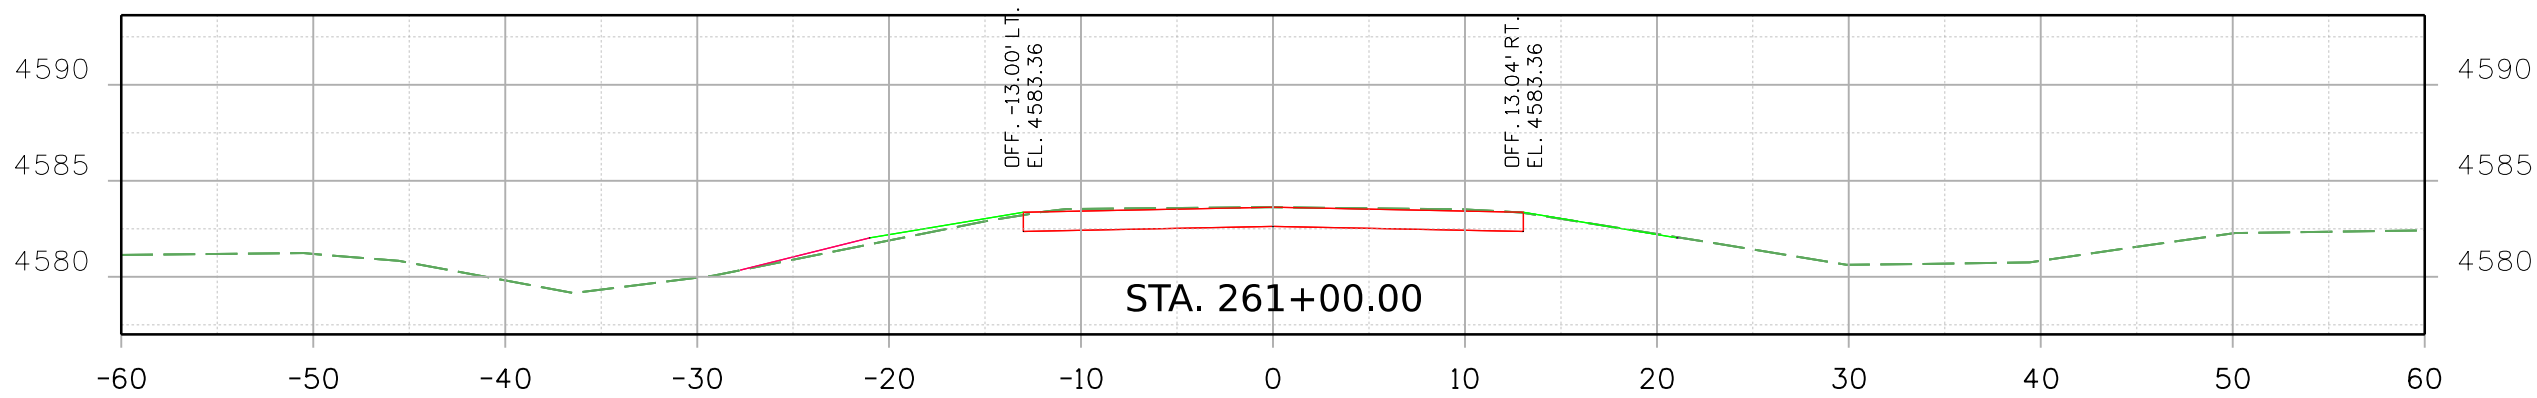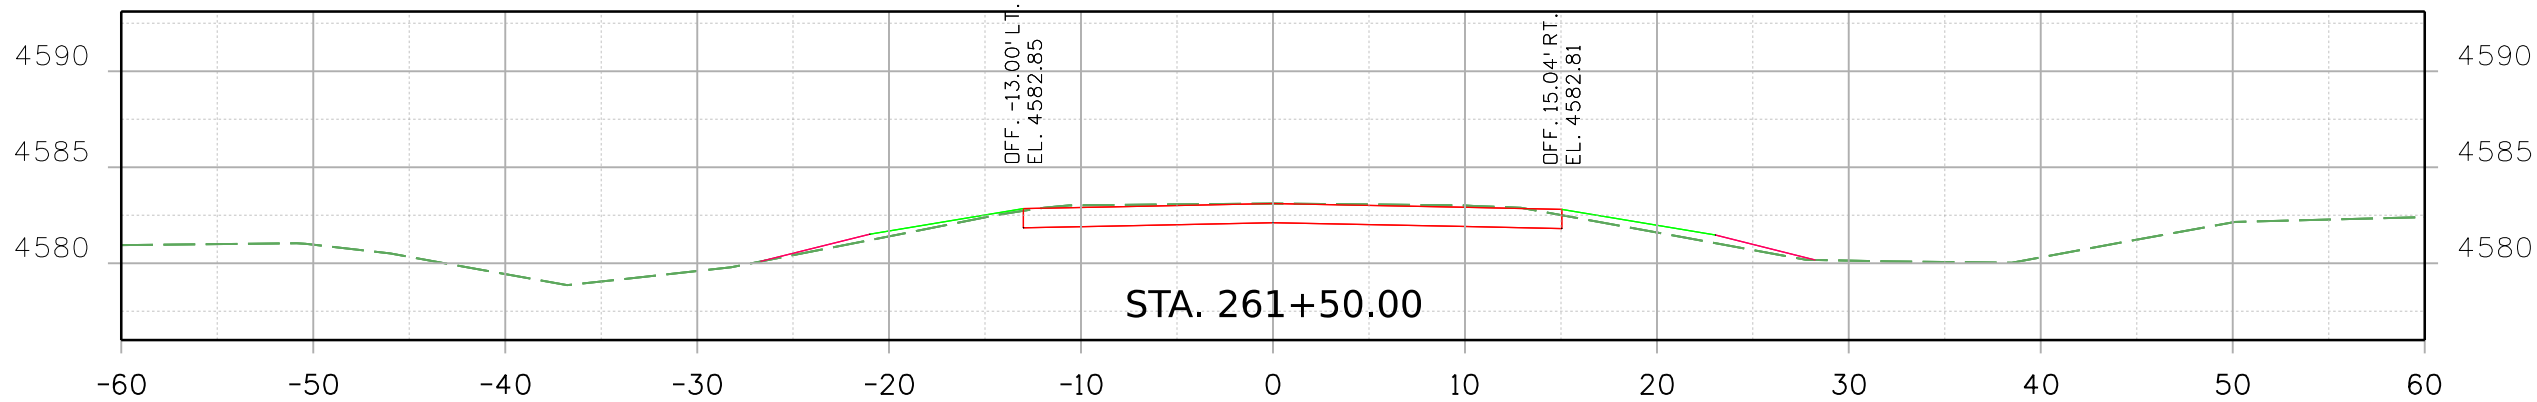


Print Date: 2/18/2021 File Name:
23558DES_US 350 MP 50.582_Xsec.dgn
Horiz. Scale: Vert. Scale: As Noted

**Stanley Consultants** INC. 8000 South Chester St.
Suite 500
Centennial, CO 80112
Phone: 303-799-6806

Sheet Revisions		
Date:	Comments	Init.




Colorado Department of Transportation

 5615 Wills Blvd
Pueblo, CO 81008
Phone: 719-546-5753
FAX: 719-546-5402

Region 2 JLS


As Constructed		REGION 2 BRIDGE BUNDLE US 350 OVER HOE RANCH ARROYO ROADWAY CROSS SECTIONS			Project No./Code
No Revisions:					
Revised:		Designer: R. HANSON	Structure No. M-21-C		
Void:		Detailer: R. HANSON	M.P. US 350 50.582		
		Sheet Subset: XSEC	Subset Sheets: 1 of 12	Sheet Number	

9356 7:42:04 AM pw:\\SC1-PW\\INTEG-2.stanleygroup.com\\Data\\source-1\\Documents\\Colorado_Department_of_Transportation\\29715 - CDDT R2 Bridge Bundle\\11-CADD\\Worksets\\29175\\DGNs\\Design\\Sheets\\23558DES_US 350 MP 50.582_Xsec.dgn

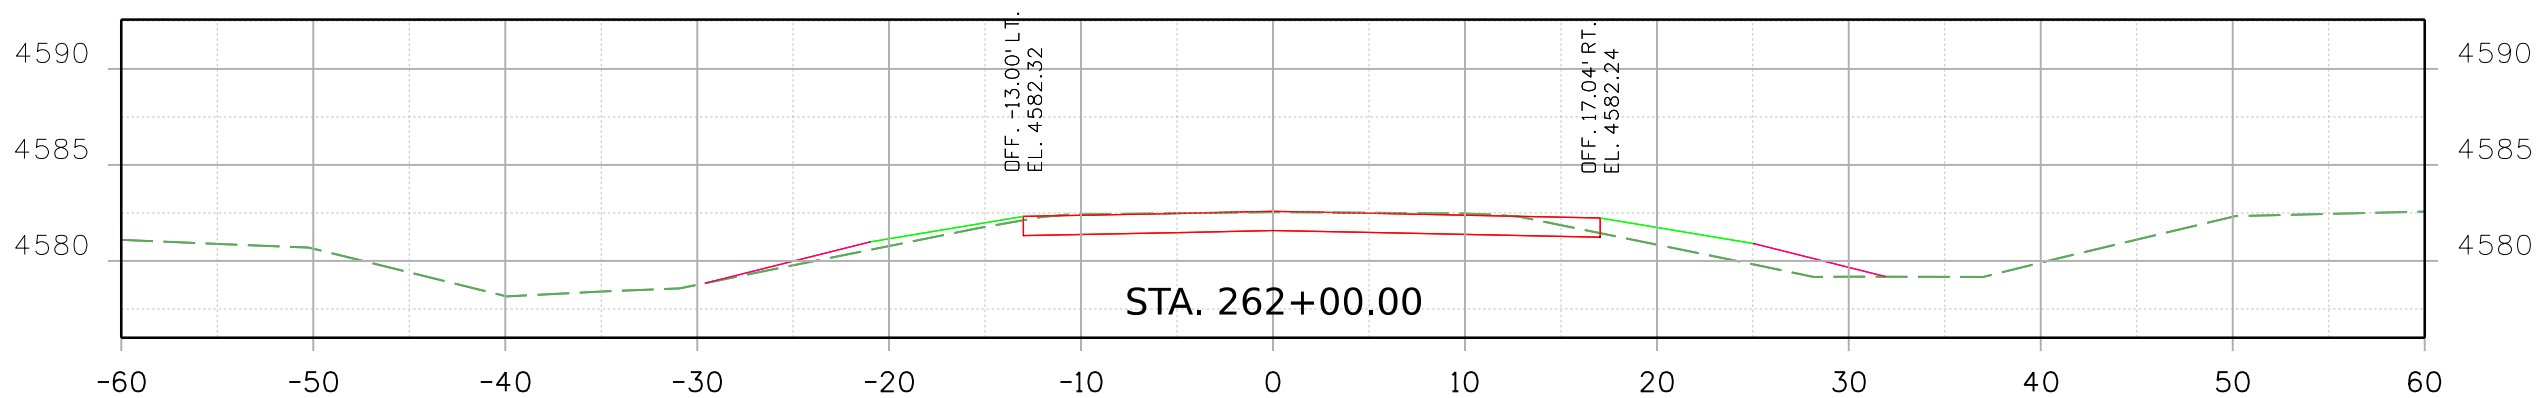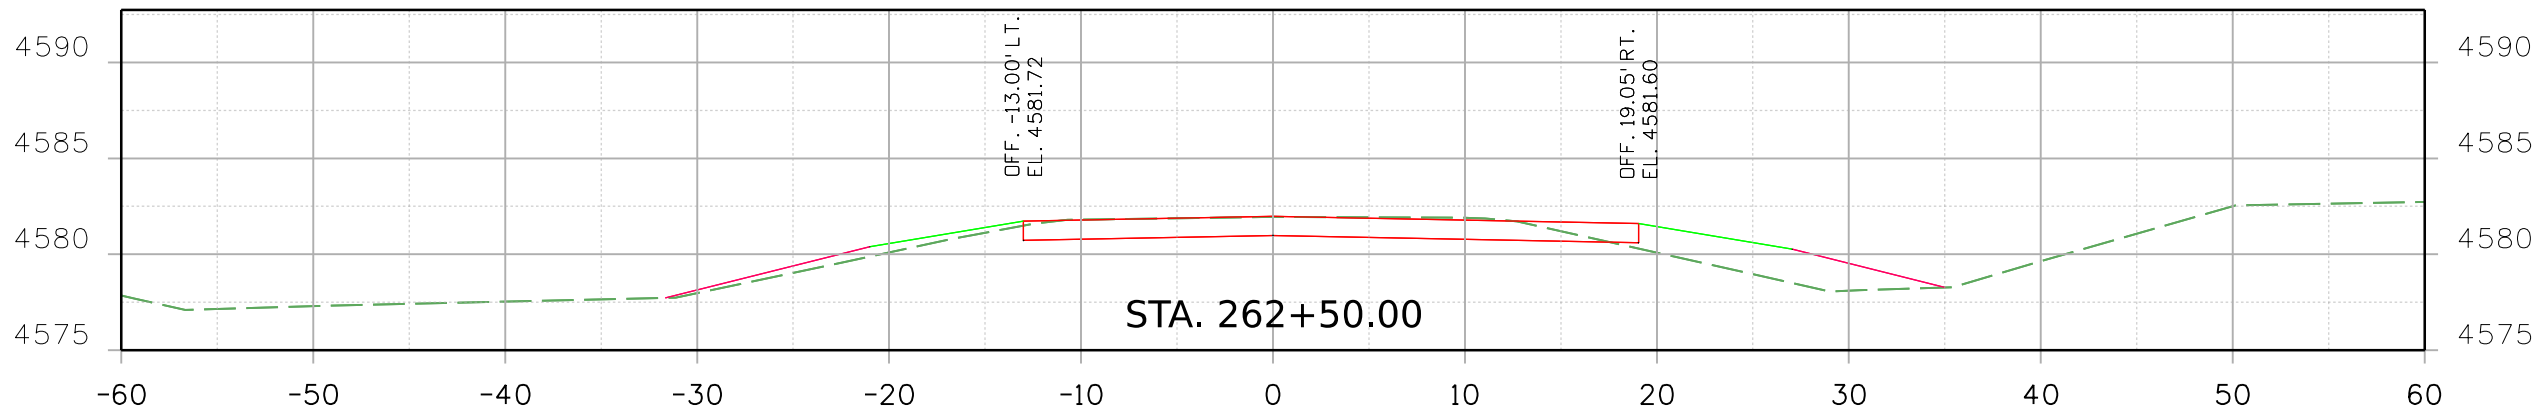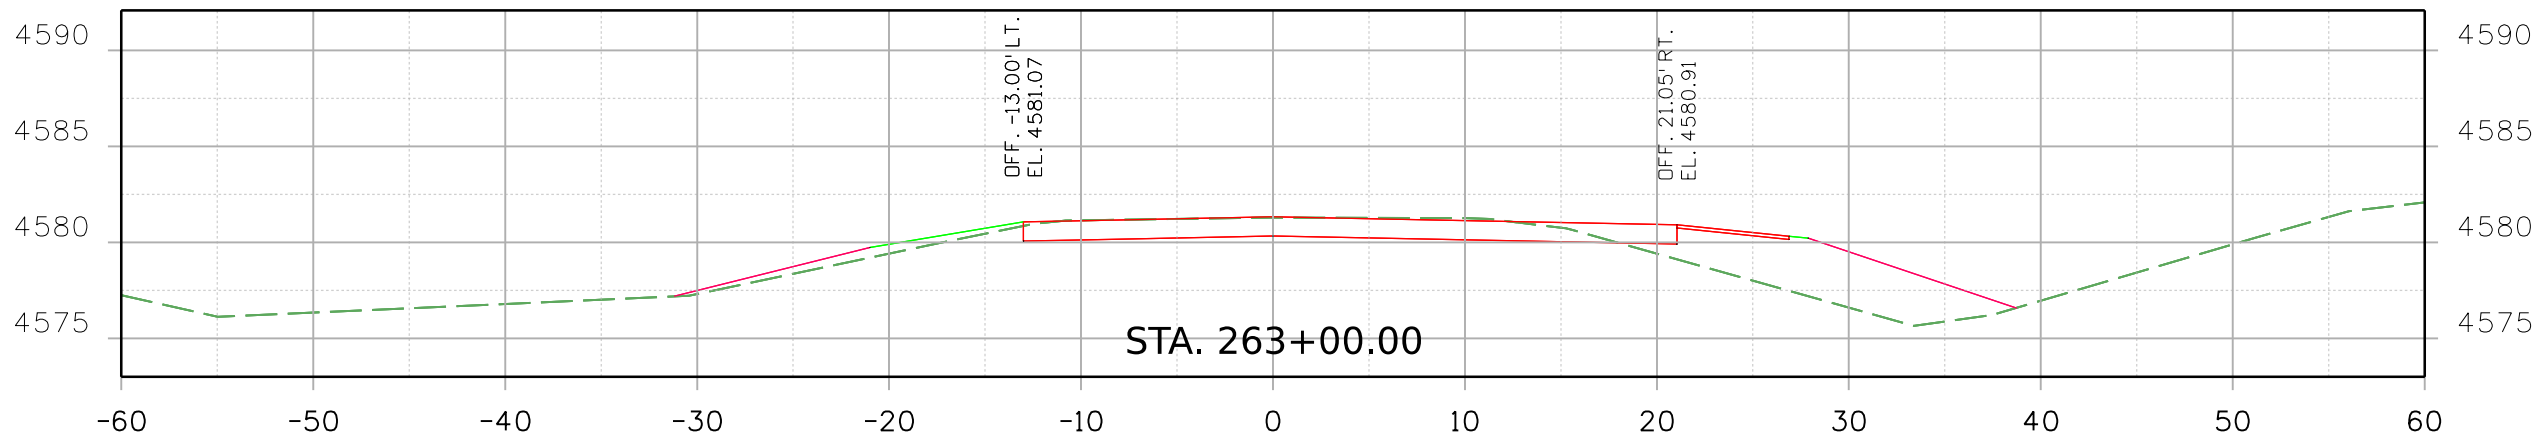


Print Date: 2/18/2021 File Name: 23558DES_US 350 MP 50.582_Xsec.dgn

Horiz. Scale: Vert. Scale: As Noted

 **Stanley Consultants** INC. 8000 South Chester St. Suite 500 Centennial, CO 80112 Phone: 303-799-6806

Sheet Revisions		
Date:	Comments	Init.




Colorado Department of Transportation

 5615 Wills Blvd
Pueblo, CO 81008
Phone: 719-546-5753
FAX: 719-546-5402

Region 2 JLS


As Constructed		REGION 2 BRIDGE BUNDLE US 350 OVER HOE RANCH ARROYO ROADWAY CROSS SECTIONS			Project No./Code
No Revisions:					
Revised:		Designer: R. HANSON	Structure No. M-21-C		
Void:		Detailer: R. HANSON	M.P. US 350 50.582		
		Sheet Subset: XSEC	Subset Sheets: 2 of 12	Sheet Number	

9356 7:42:05 AM pw:\\SCI-PWINTEG-2.stanleygroup.com\\Data\\source-1\\Documents\\Colorado_Department_of_Transportation\\29715 - CDDT R2 Bridge Bundle\\11-CADD\\Worksets\\29175\\DGNs\\Design\\Sheets\\23558DES_US_350_MP_50.582_Xsec.dgn

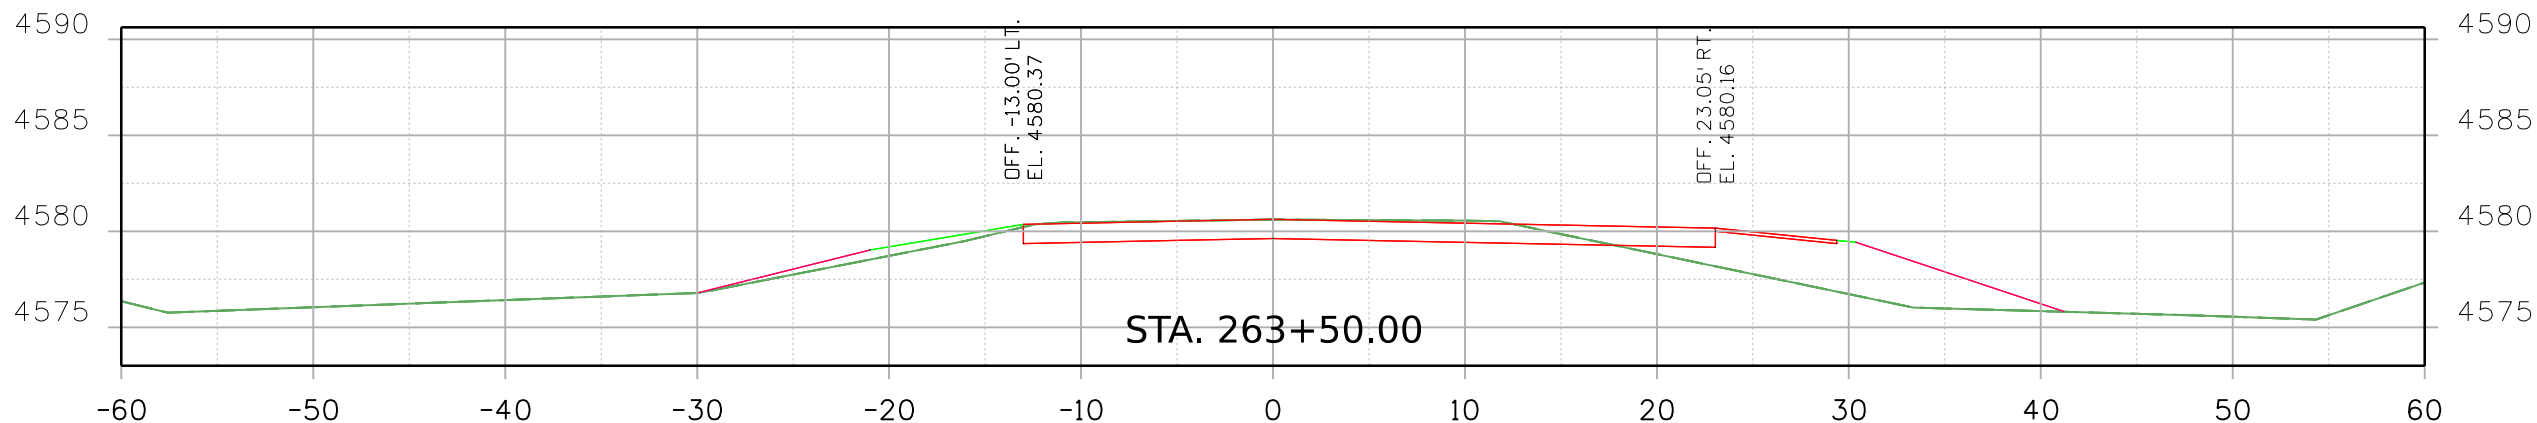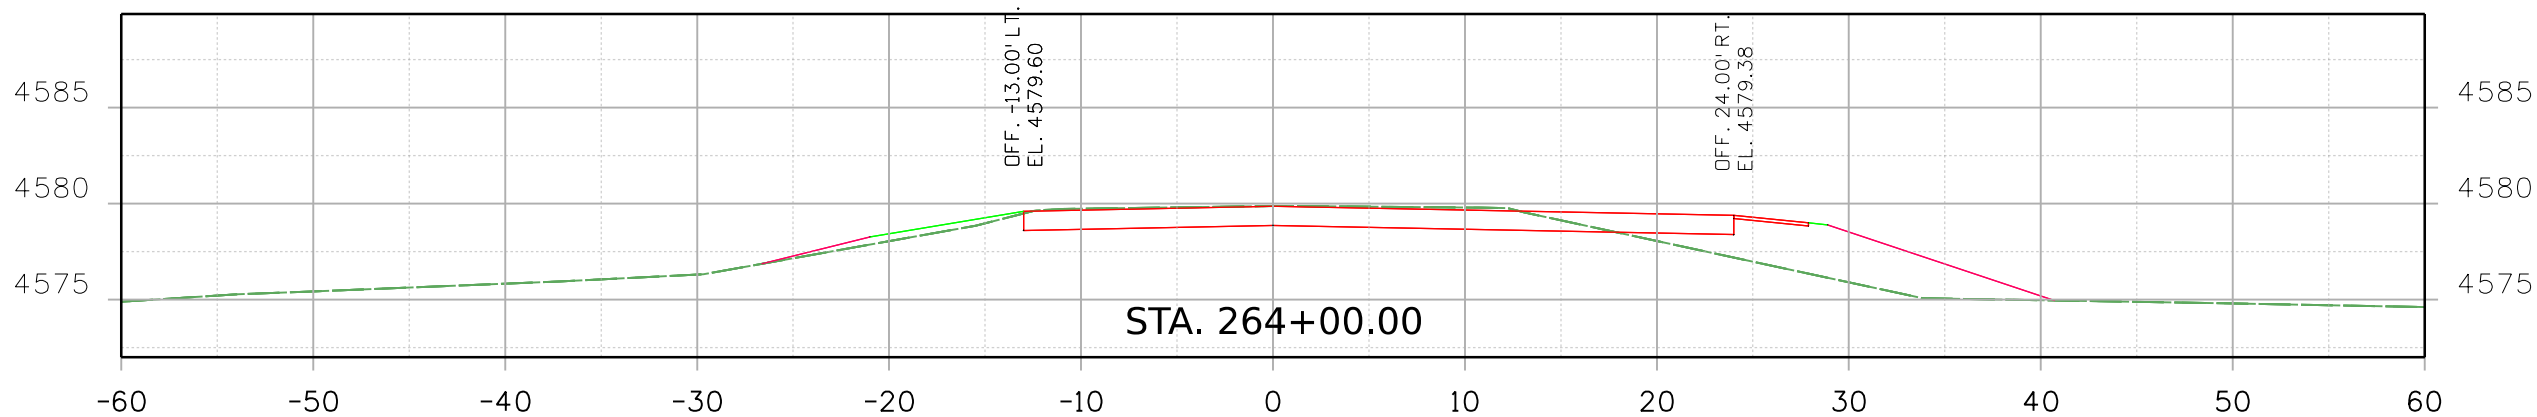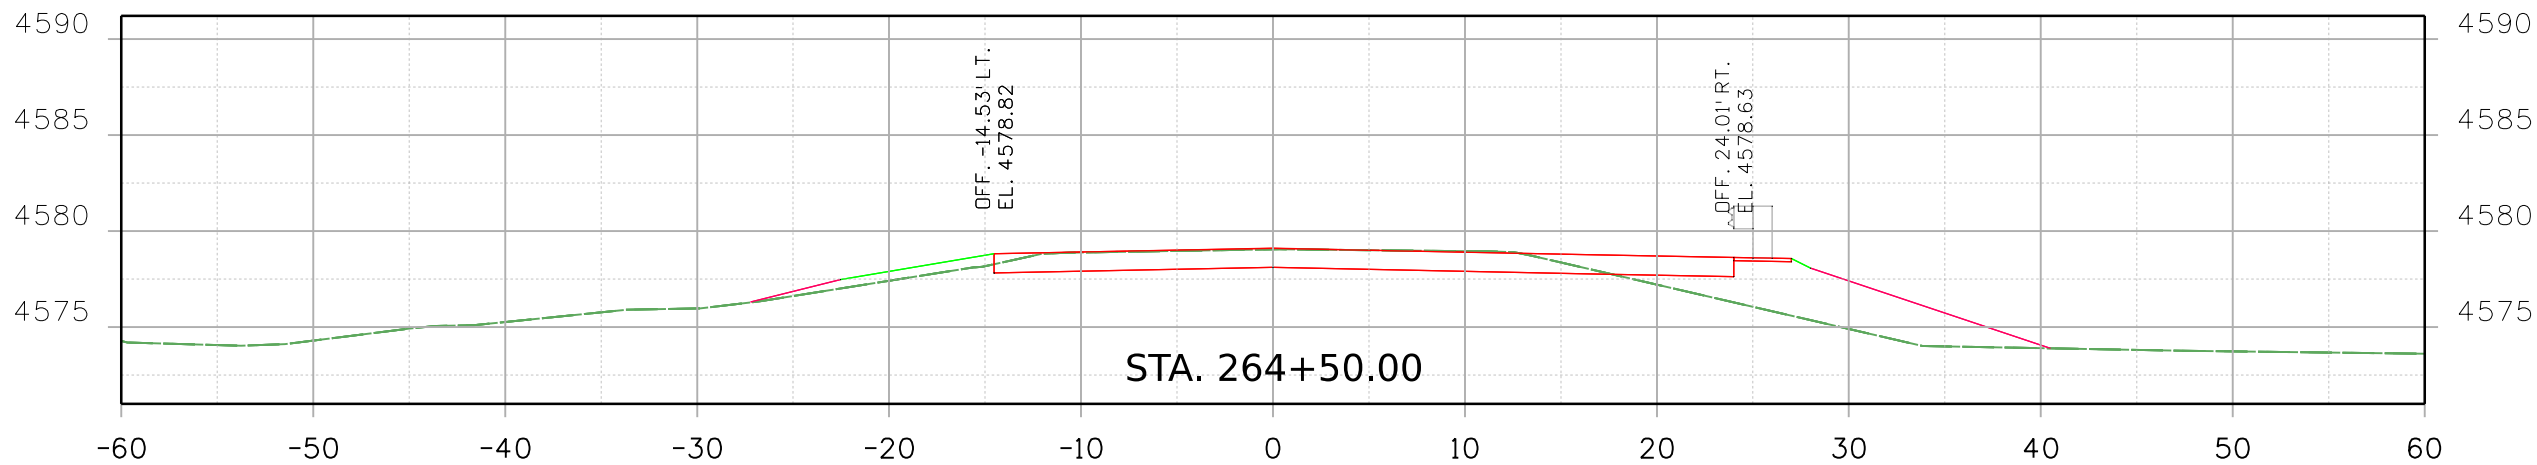


Print Date: 2/18/2021 File Name: 23558DES_US_350_MP_50.582_Xsec.dgn

Horiz. Scale: Vert. Scale: As Noted

 Stanley Consultants INC. 8000 South Chester St. Suite 500 Centennial, CO 80112 Phone: 303-799-6806

Sheet Revisions		
Date:	Comments	Init.



Colorado Department of Transportation

 5615 Wills Blvd
Pueblo, CO 81008
Phone: 719-546-5753
FAX: 719-546-5402


Region 2 JLS

As Constructed		REGION 2 BRIDGE BUNDLE US 350 OVER HOE RANCH ARROYO ROADWAY CROSS SECTIONS				Project No./Code
No Revisions:						
Revised:		Designer: R. HANSON	Structure No. M-21-C			
Void:		Detailer: R. HANSON	M.P. US 350 50.582			
		Sheet Subset: XSEC	Subset Sheets: 3 of 12			Sheet Number

9356 7:42:06 AM pw:\\SCI-PW\\INTEG-2\\stanleygroup.com\\Datasource-1\\Documents\\Colorado_Department_of_Transportation\\29715 - CDOT R2 Bridge Bundle\\11-CADD\\Worksets\\29175\\DGNs\\Design\\23558DES_US 350 MP 50.582_Xsec.dgn

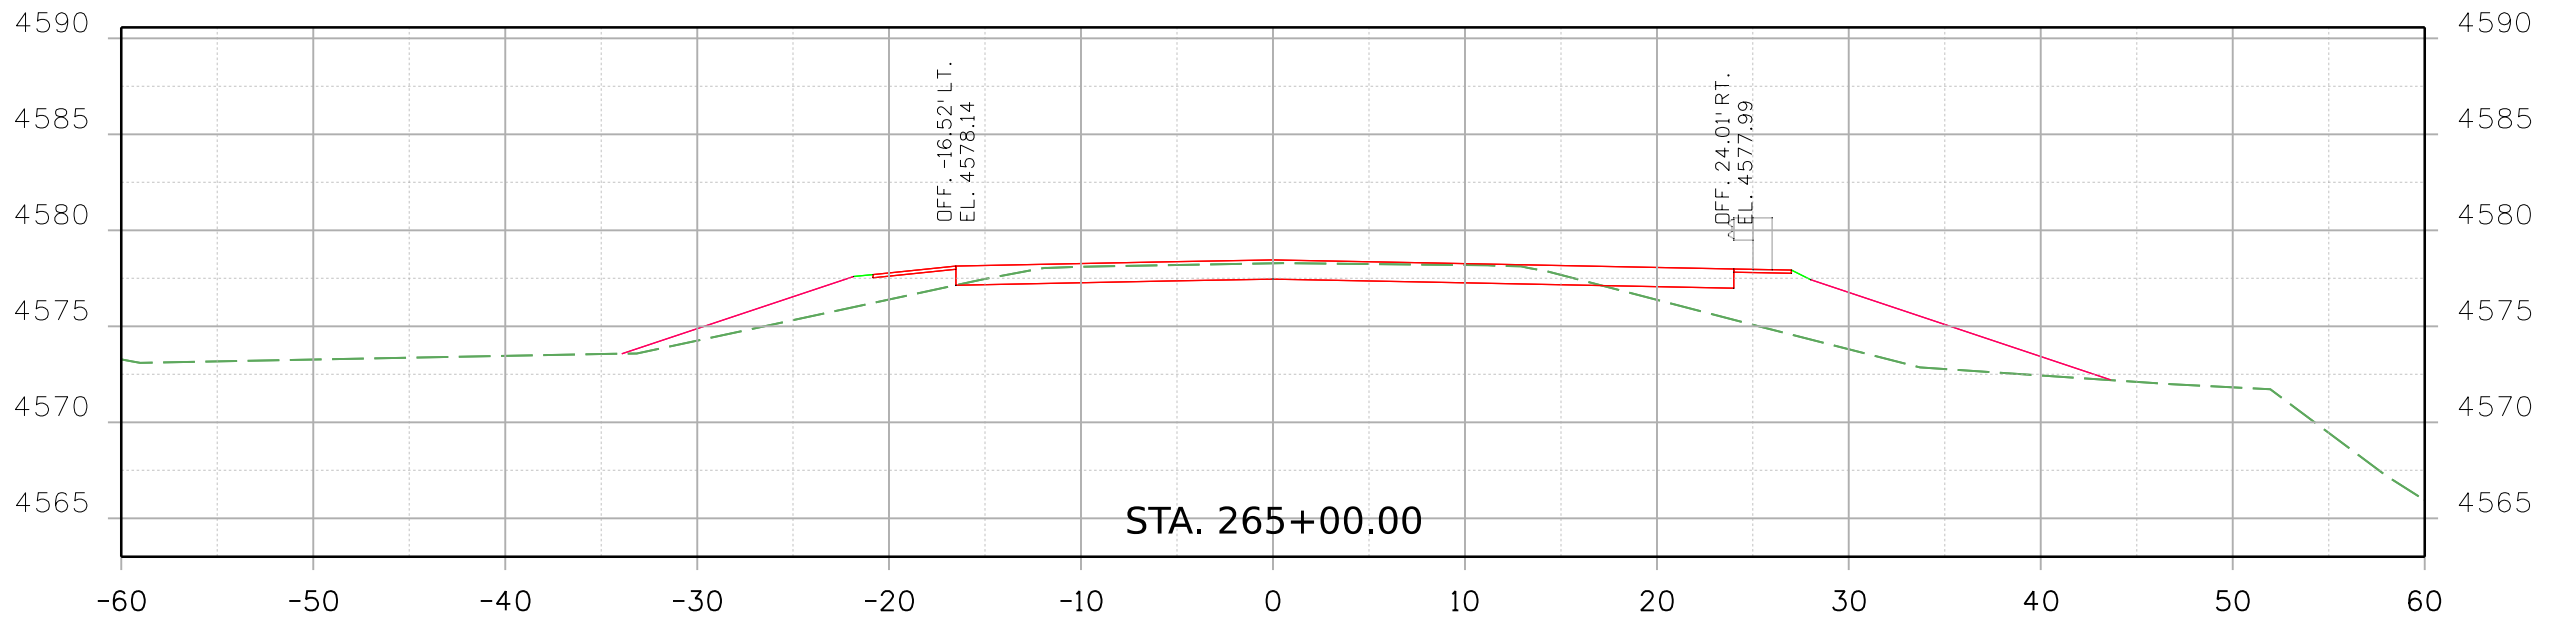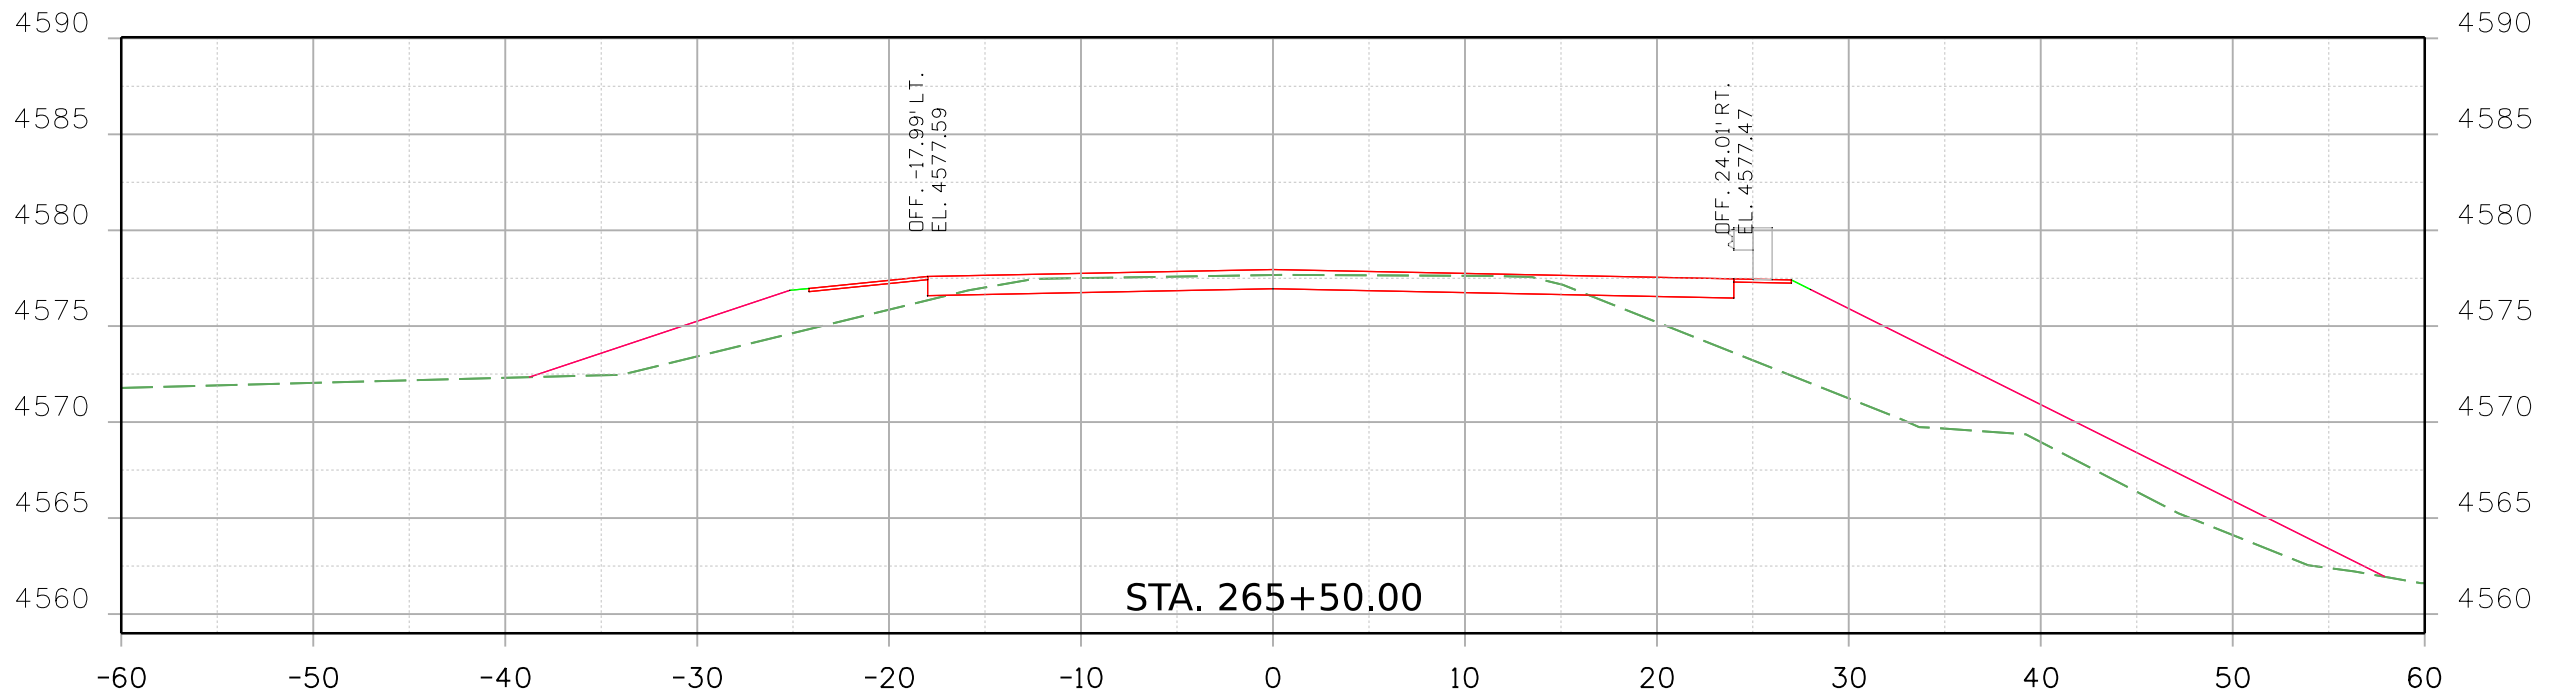


Print Date: 2/18/2021 File Name:
23558DES_US 350 MP 50.582_Xsec.dgn
Horiz. Scale: Vert. Scale: As Noted


Stanley Consultants INC. 8000 South Chester St.
Suite 500
Centennial, CO 80112
Phone: 303-799-6806

Sheet Revisions		
Date:	Comments	Init.



Colorado Department of Transportation


5615 Wills Blvd
Pueblo, CO 81008
Phone: 719-546-5753
FAX: 719-546-5402

Region 2 JLS

As Constructed	REGION 2 BRIDGE BUNDLE				Project No./Code
No Revisions:	US 350 OVER HOE RANCH ARROYO				
Revised:	Designer: R. HANSON		Structure No.	M-21-C	Sheet Number
Void:	Detailer: R. HANSON		M.P.	US 350 50.582	
	Sheet Subset: XSEC		Subset Sheets: 4 of 12		

9356 7:42:06 AM pw:\\SCI-PW\\INTEG-2.stanleygroup.com\\Datasource-1\\Documents\\Colorado_Department_of_Transportation\\29715 - CDDT R2 Bridge Bundle\\11-CADD\\Worksets\\29175\\DGNs\\Design\\Sheets\\23558DES_US 350 MP 50.582_Xsec.dgn

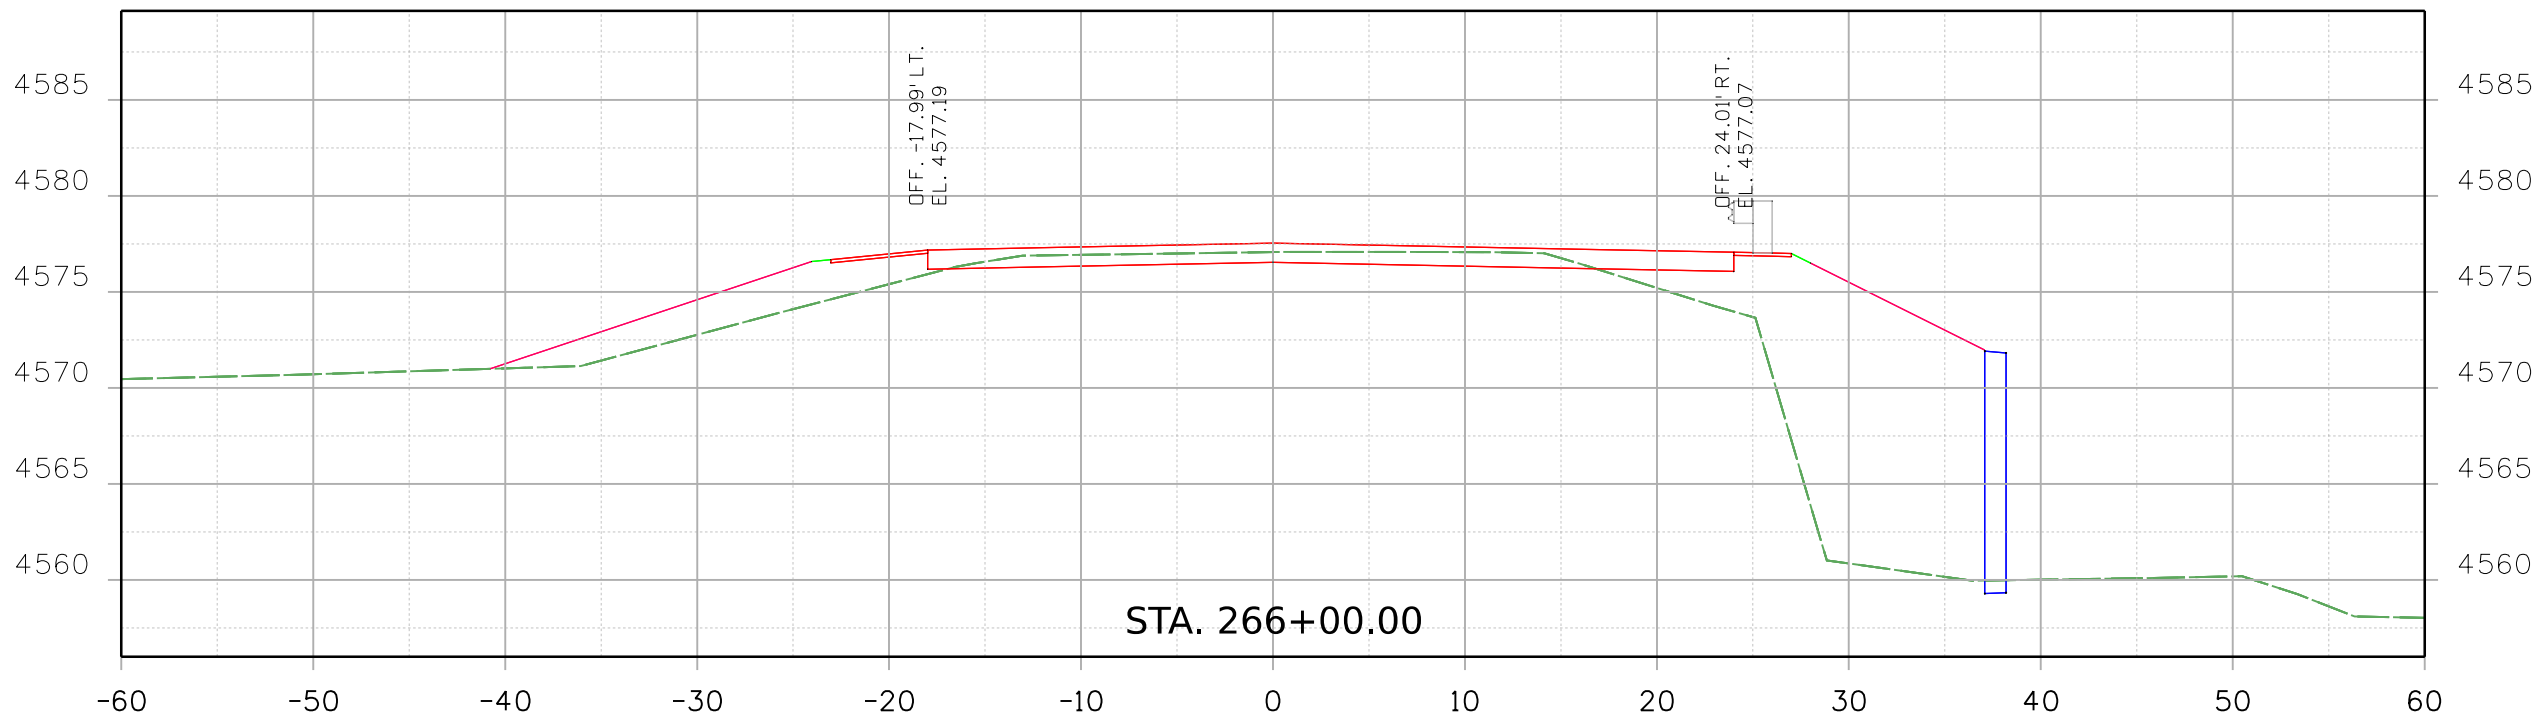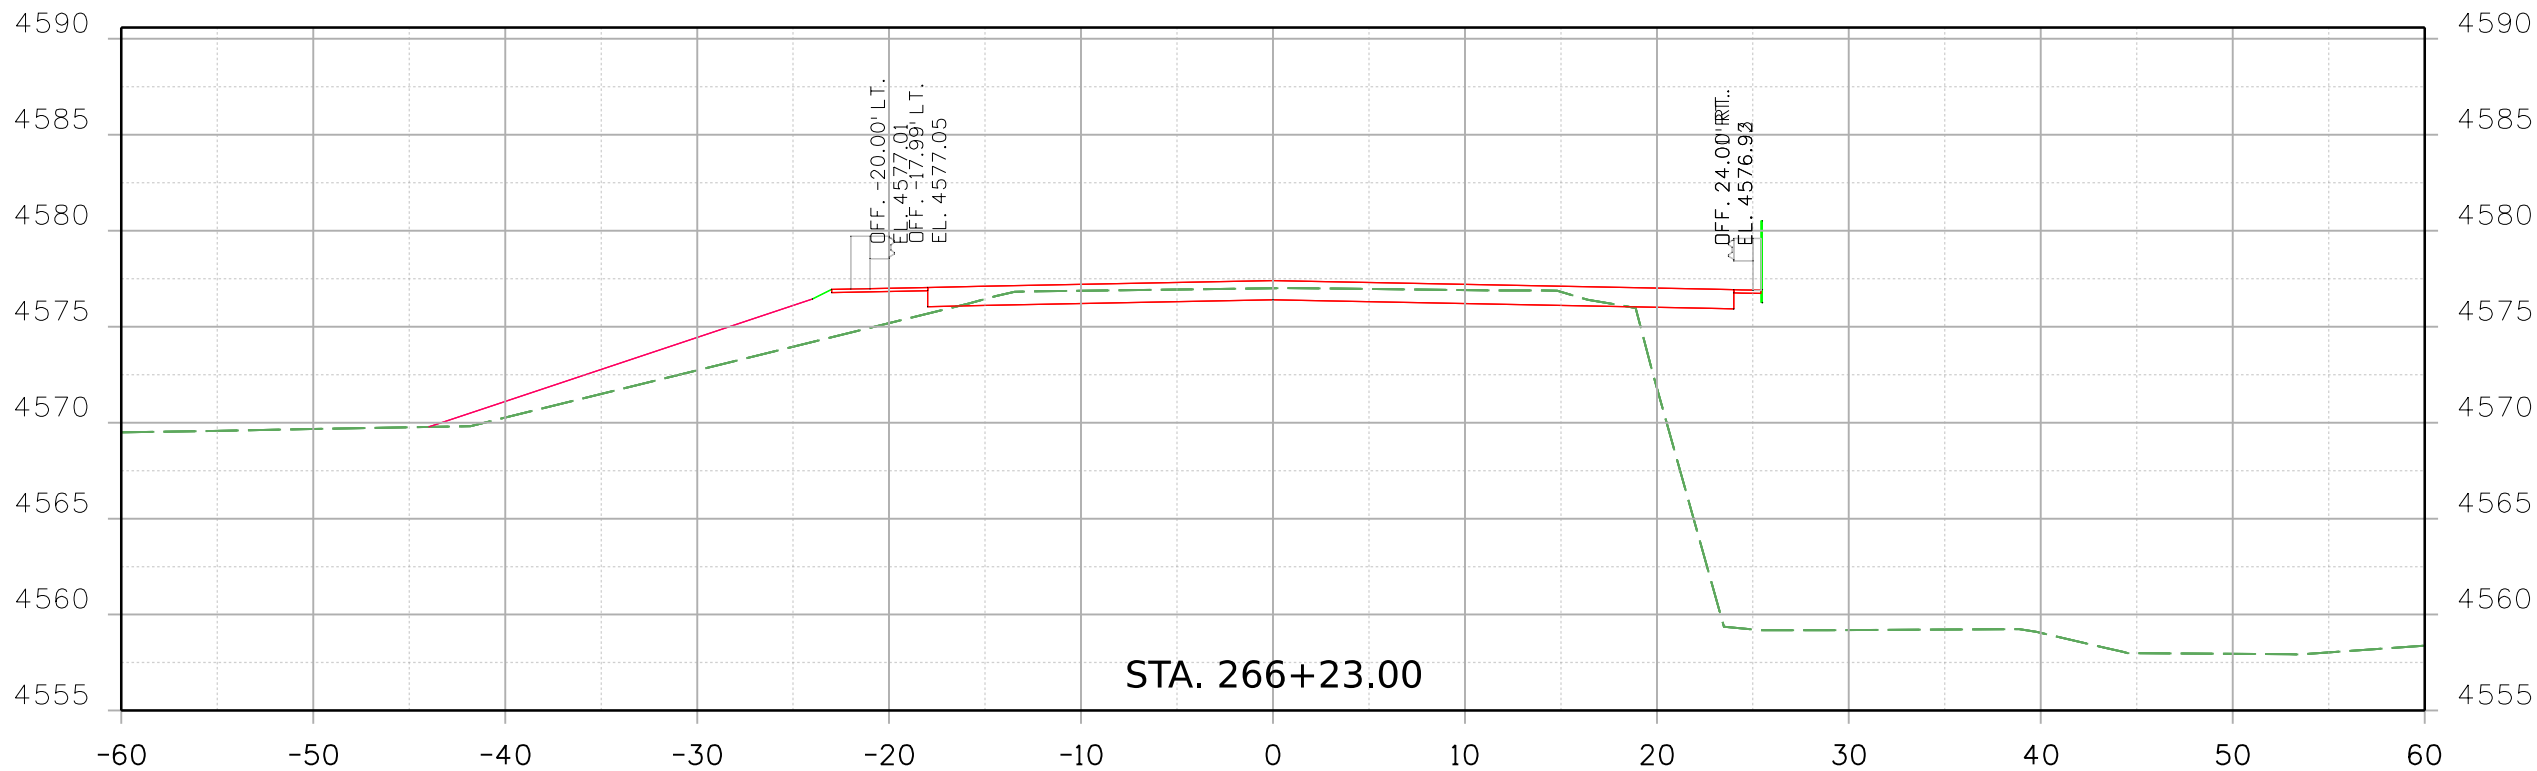


Print Date: 2/18/2021 File Name: 23558DES_US 350 MP 50.582_Xsec.dgn

Horiz. Scale: Vert. Scale: As Noted



8000 South Chester St.
Suite 500
Centennial, CO 80112
Phone: 303-799-6806

Sheet Revisions		
Date:	Comments	Init.




Colorado Department of Transportation
5615 Wills Blvd
Pueblo, CO 81008
Phone: 719-546-5753
FAX: 719-546-5402

Region 2 JLS

As Constructed		REGION 2 BRIDGE BUNDLE US 350 OVER HOE RANCH ARROYO ROADWAY CROSS SECTIONS				Project No./Code
No Revisions:						
Revised:		Designer: R. HANSON	Structure No. M-21-C			
Void:		Detailer: R. HANSON	M.P. US 350 50.582			
		Sheet Subset: XSEC	Subset Sheets: 5 of 12			Sheet Number

9356 7:42:07 AM pw:\\SCI-PW\\INTEG-2\\stanleygroup.com\\Data\\source-1\\Documents\\Colorado_Department_of_Transportation\\29715 - CDDT R2 Bridge Bundle\\11-CADD\\Worksets\\29175\\DGNs\\Design\\Sheets\\23558DES_US_350_MP_50.582_Xsec.dgn

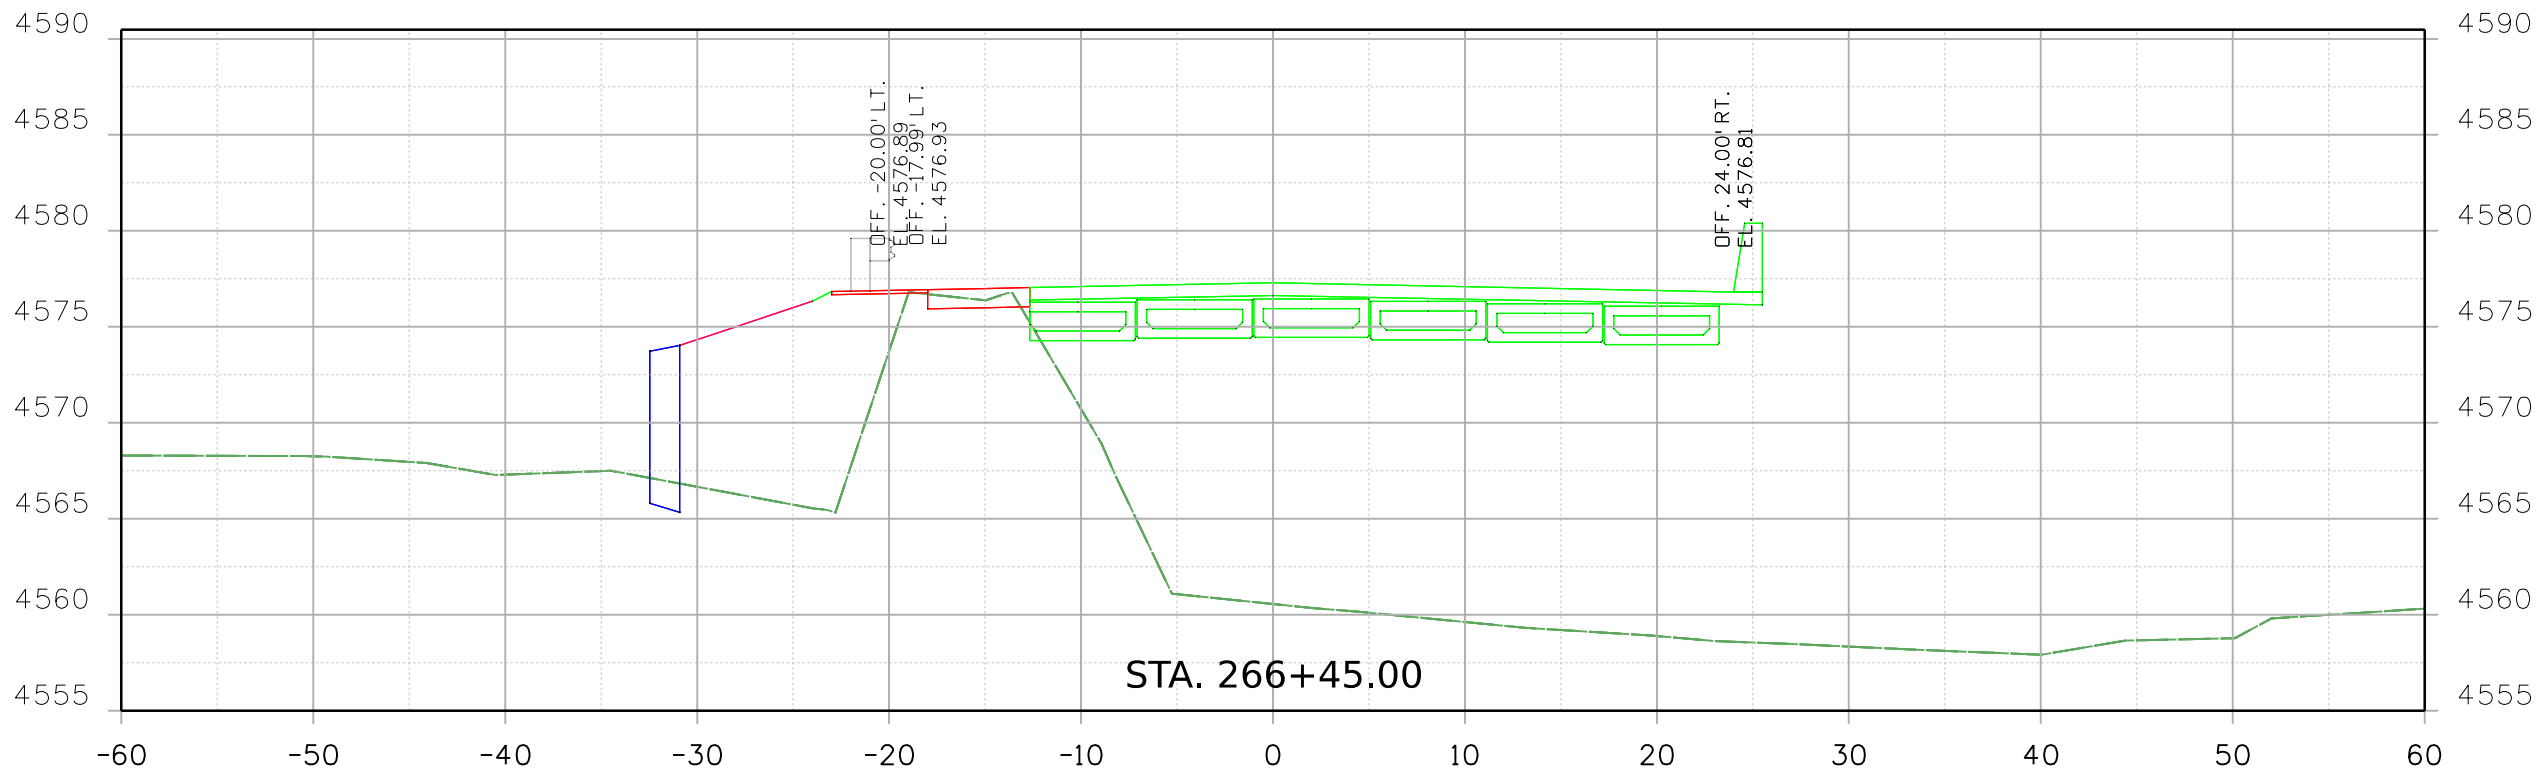

Print Date: 2/18/2021 File Name:

23558DES_US_350_MP_50.582_Xsec.dgn

Horiz. Scale: Vert. Scale: As Noted


Stanley Consultants
8000 South Chester St.
Suite 500
Centennial, CO 80112
Phone: 303-799-6806

Sheet Revisions

Date:	Comments	Init.

Colorado Department of Transportation



Region 2

5615 Wills Blvd
Pueblo, CO 81008
Phone: 719-546-5753
FAX: 719-546-5402

JLS

As Constructed

No Revisions:

Revised:

Void:

REGION 2 BRIDGE BUNDLE
US 350 OVER HOE RANCH ARROYO
ROADWAY CROSS SECTIONS

Designer: R. HANSON Structure No. M-21-C


Detailer: R. HANSON M.P. US 350 50.582

Sheet Subset: XSEC Subset Sheets: 6 of 12

Project No./Code

Sheet Number

9356 7:42:08 AM pw:\\SCI-PW\\INTEG-2\\stanleygroup.com\\Data\\source-1\\Documents\\Colorado_Department_of_Transportation\\29715 - CDDT R2 Bridge Bundle\\11-CADD\\Worksets\\29175\\DGNs\\Design\\Sheets\\23558DES_US 350 MP 50.582_Xsec.dgn

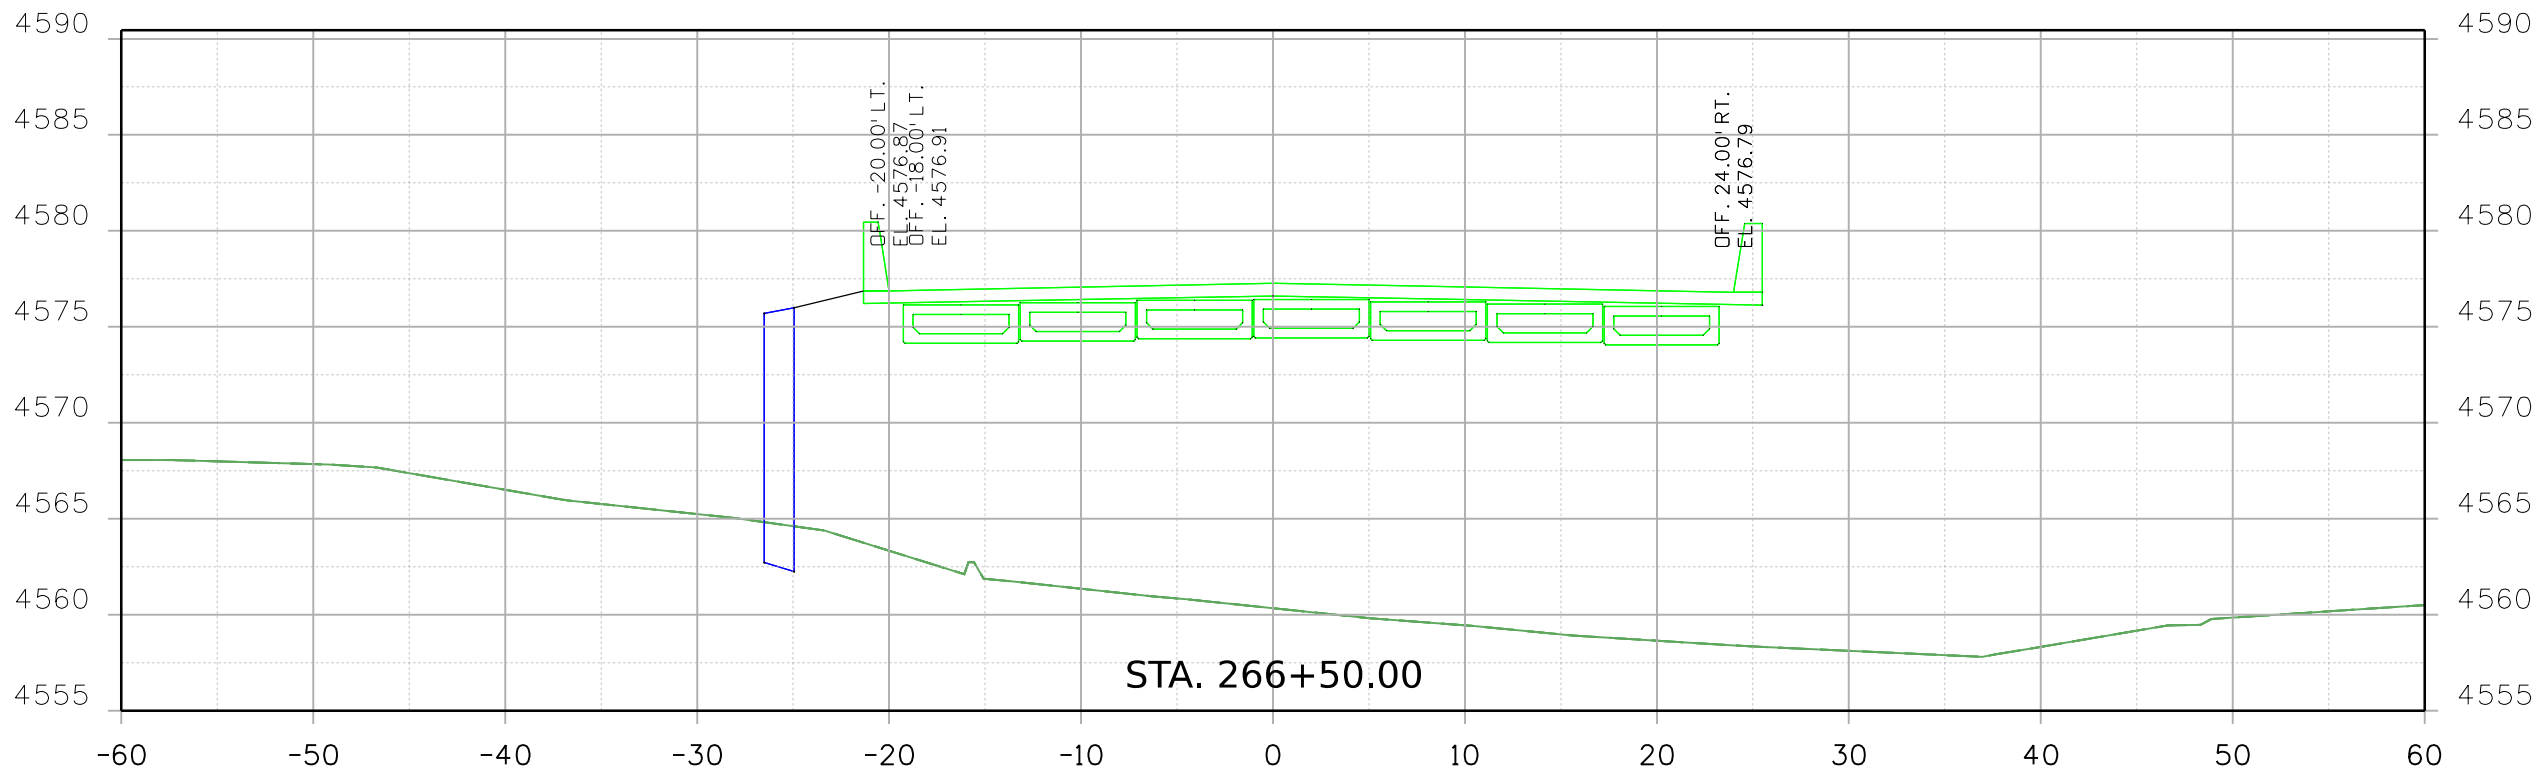

Print Date: 2/18/2021 File Name:
23558DES_US 350 MP 50.582_Xsec.dgn
Horiz. Scale: Vert. Scale: As Noted


Stanley Consultants
8000 South Chester St.
Suite 500
Centennial, CO 80112
Phone: 303-799-6806

Sheet Revisions

Date:	Comments	Init.

Colorado Department of Transportation



Region 2

5615 Wills Blvd
Pueblo, CO 81008
Phone: 719-546-5753
FAX: 719-546-5402

JLS

As Constructed

No Revisions:

Revised:

Void:


REGION 2 BRIDGE BUNDLE
US 350 OVER HOE RANCH ARROYO
ROADWAY CROSS SECTIONS

Designer:	R. HANSON	Structure No.	M-21-C
Detailer:	R. HANSON	M.P.	US 350 50.582
Sheet Subset:	XSEC	Subset Sheets:	7 of 12


Project No./Code

Sheet Number

9356 7:42:09 AM pw:\\SCI-PW\\INTEG-2\\stanleygroup.com\\Datasource-1\\Documents\\Colorado_Department_of_Transportation\\29715 - CDDT R2 Bridge Bundle\\11-CADD\\Worksets\\29175\\DGNs\\Design\\Sheets\\23558DES_US 350 MP 50.582_Xsec.dgn

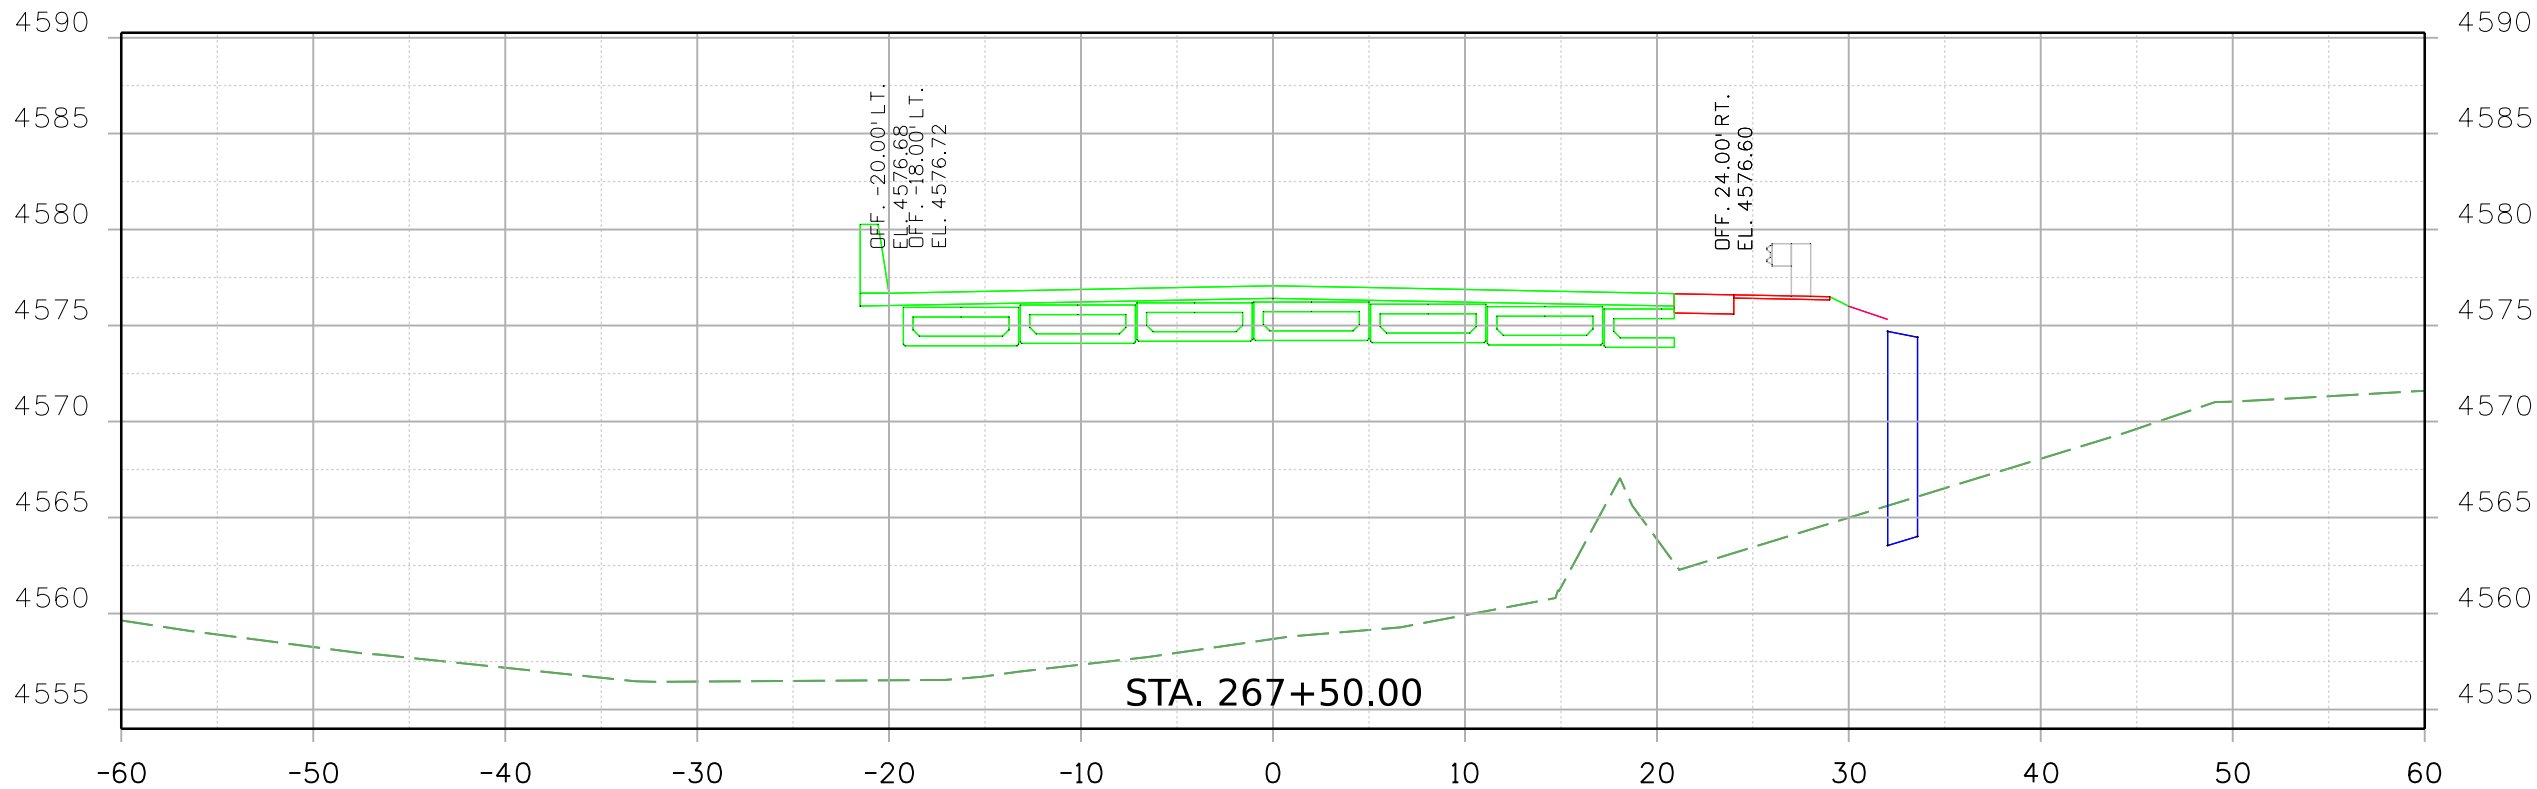


Print Date: 2/18/2021 File Name: 23558DES_US 350 MP 50.582_Xsec.dgn
Horiz. Scale: Vert. Scale: As Noted

 **Stanley Consultants** INC. 8000 South Chester St. Suite 500 Centennial, CO 80112 Phone: 303-799-6806

Sheet Revisions		
Date:	Comments	Init.


Colorado Department of Transportation

 5615 Wills Blvd
Pueblo, CO 81008
Phone: 719-546-5753
FAX: 719-546-5402

Region 2 JLS

As Constructed		REGION 2 BRIDGE BUNDLE US 350 OVER HOE RANCH ARROYO ROADWAY CROSS SECTIONS		Project No./Code
No Revisions:				
Revised:		Designer: R. HANSON	Structure No. M-21-C	
Void:		Detailer: R. HANSON	M.P. US 350 50.582	
		Sheet Subset: XSEC	Subset Sheets: 8 of 12	Sheet Number

9356 7:42:09 AM pw:\\SCI-PW\\INTEG-2.stanleygroup.com\\Datasource-1\\Documents\\Colorado_Department_of_Transportation\\29175\\DGNs\\Design\\Worksheets\\23558DES_US_350_MP_50.582_Xsec.dgn

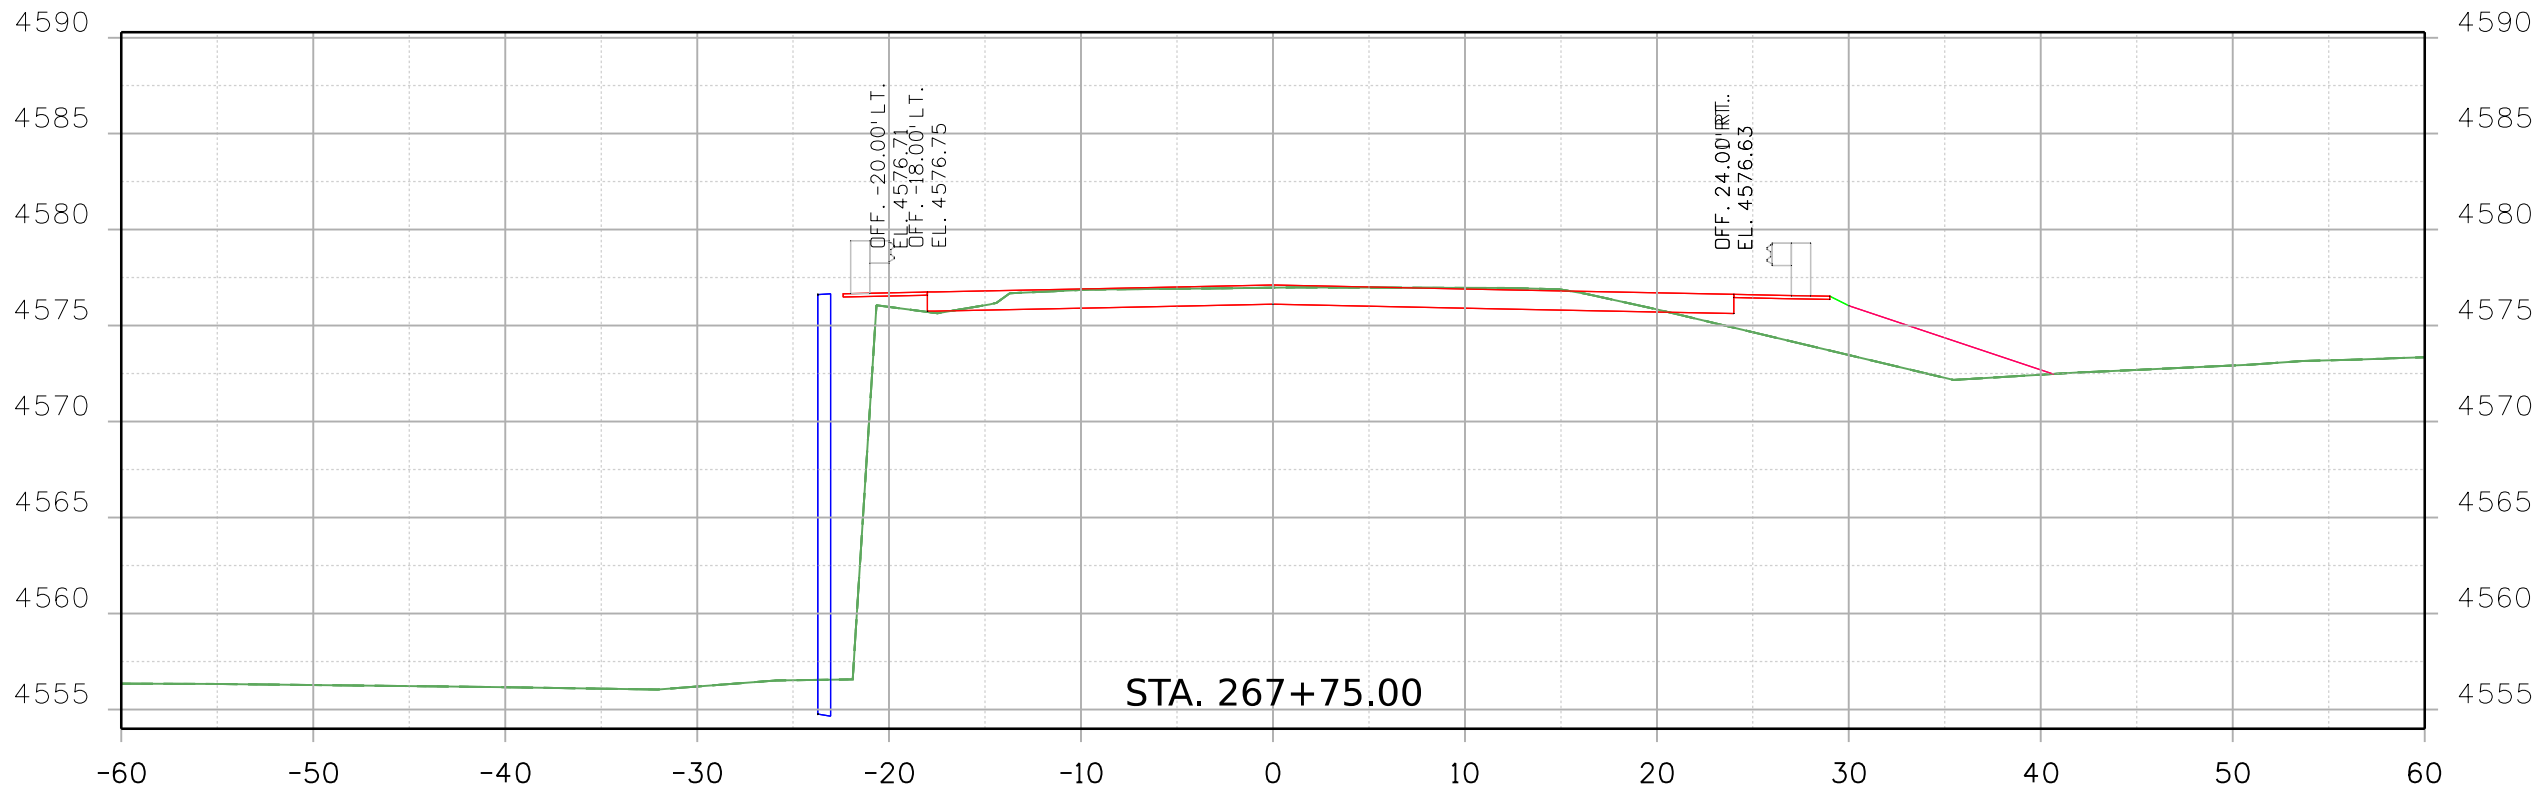

Print Date: 2/18/2021 File Name:
23558DES_US_350_MP_50.582_Xsec.dgn
Horiz. Scale: Vert. Scale: As Noted


Stanley Consultants
8000 South Chester St.
Suite 500
Centennial, CO 80112
Phone: 303-799-6806

Sheet Revisions

Date:	Comments	Init.

Colorado Department of Transportation



Region 2

5615 Wills Blvd
Pueblo, CO 81008
Phone: 719-546-5753
FAX: 719-546-5402

JLS

As Constructed

No Revisions:

Revised:

Void:




REGION 2 BRIDGE BUNDLE
US 350 OVER HOE RANCH ARROYO
ROADWAY CROSS SECTIONS

Designer:	R. HANSON	Structure No.	M-21-C
Detailer:	R. HANSON	M.P.	US 350 50.582
Sheet Subset:	XSEC	Subset Sheets:	9 of 12


Project No./Code

Sheet Number

9356 7:42:11 AM pw:\\\\SCL-PW\\INTEG-2\\stanleygroup.com\\Data\\source-1\\Documents\\Colorado\\Department_of_Transportation\\29715 - CDDT R2 Bridge Bundle\\11-CADD\\Worksets\\29715 DGNs\\Design\\Sheets\\23558DES_US 350 MP 50.582_Xsec.dgn

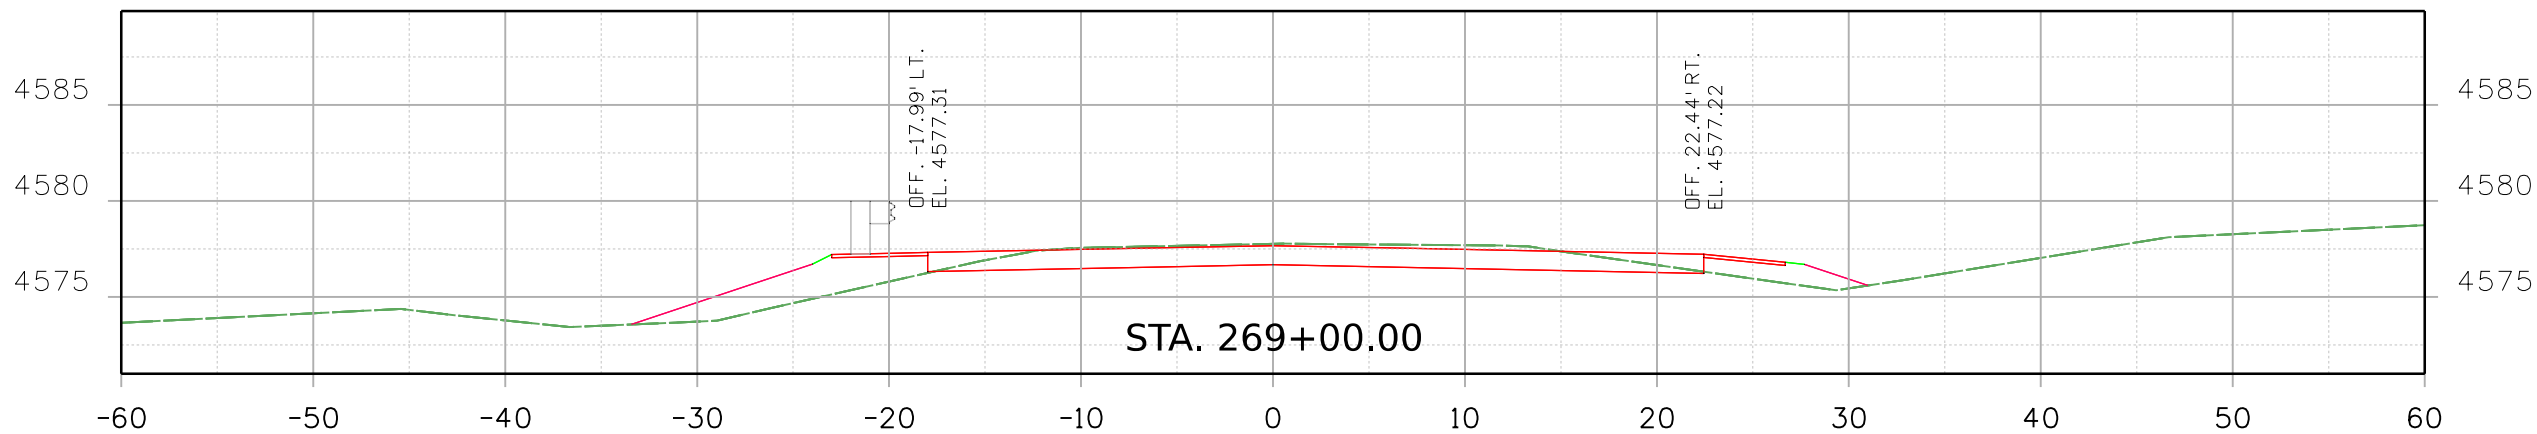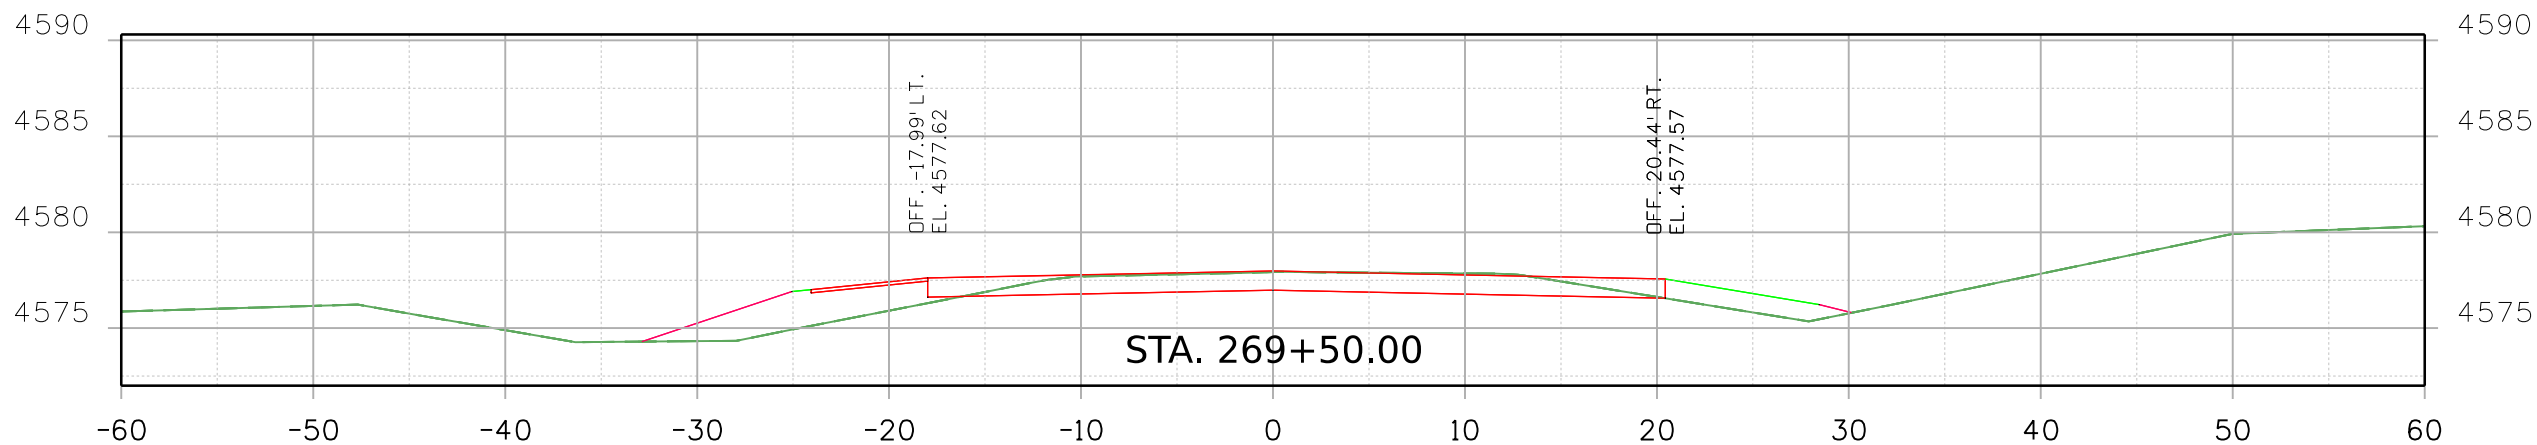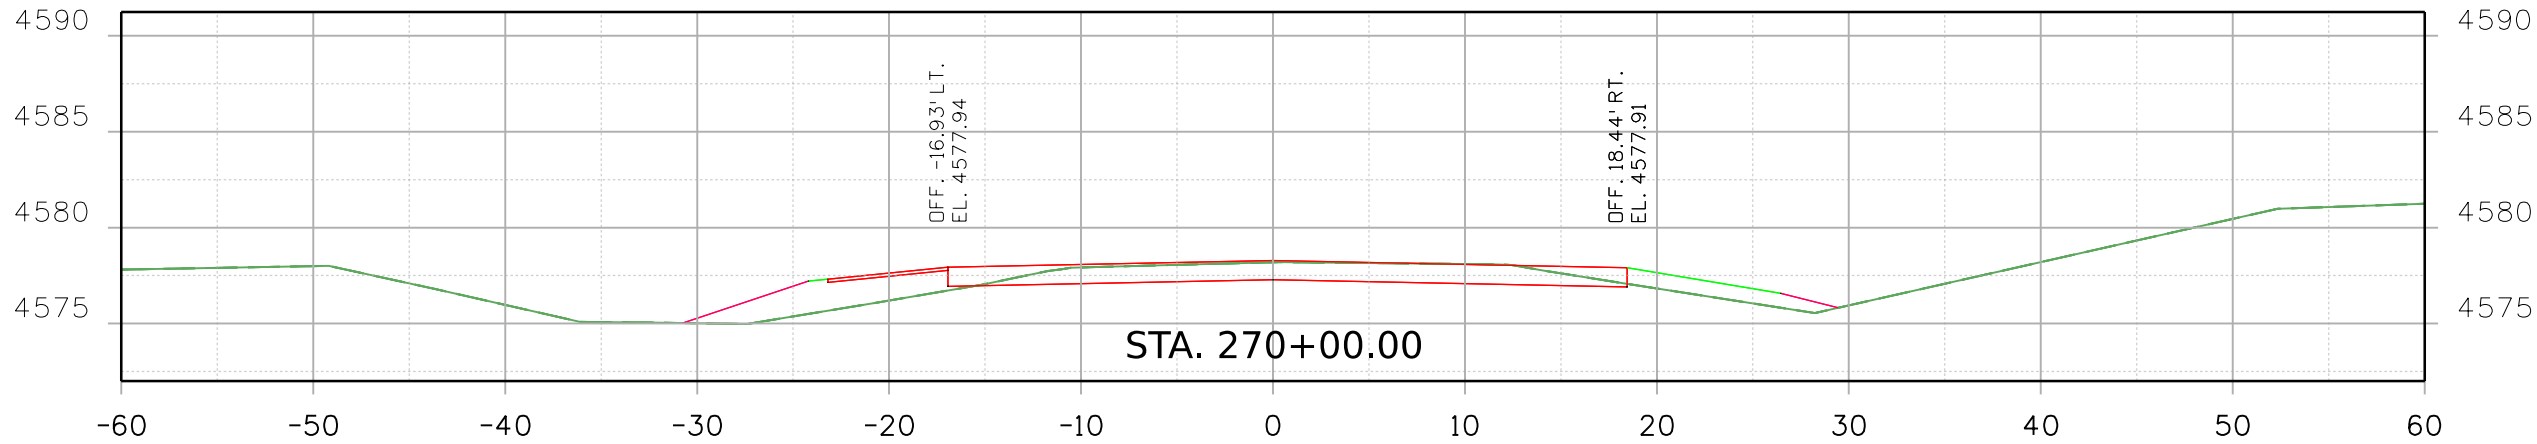

Print Date: 2/18/2021 File Name:
23558DES_US 350 MP 50.582_Xsec.dgn
Horiz. Scale: Vert. Scale: As Noted

**Stanley Consultants** INC. 8000 South Chester St.
Suite 500
Centennial, CO 80112
Phone: 303-799-6806

Sheet Revisions		
Date:	Comments	Init.

Colorado Department of Transportation

 5615 Wills Blvd
Pueblo, CO 81008
Phone: 719-546-5753
FAX: 719-546-5402




Region 2 JLS

As Constructed
No Revisions:
Revised:
Void:

REGION 2 BRIDGE BUNDLE US 350 OVER HOE RANCH ARROYO ROADWAY CROSS SECTIONS			
Designer:	R. HANSON	Structure No.	M-21-C
Detailer:	R. HANSON	M.P.	US 350 50.582
Sheet Subset:	XSEC	Subset Sheets:	11 of 12

Project No./Code
Sheet Number


9356 7:42:11 AM pw:\\\\SCL-PW\\INTEG-2\\stanleygroup.com\\Data\\source-1\\Documents\\Colorado\\Department_of_Transportation\\29715 - CDDT R2 Bridge Bundle\\11-CADD\\Worksets\\29175 DGNs\\Design\\Sheets\\23558DES_US 350 MP 50.582_Xsec.dgn

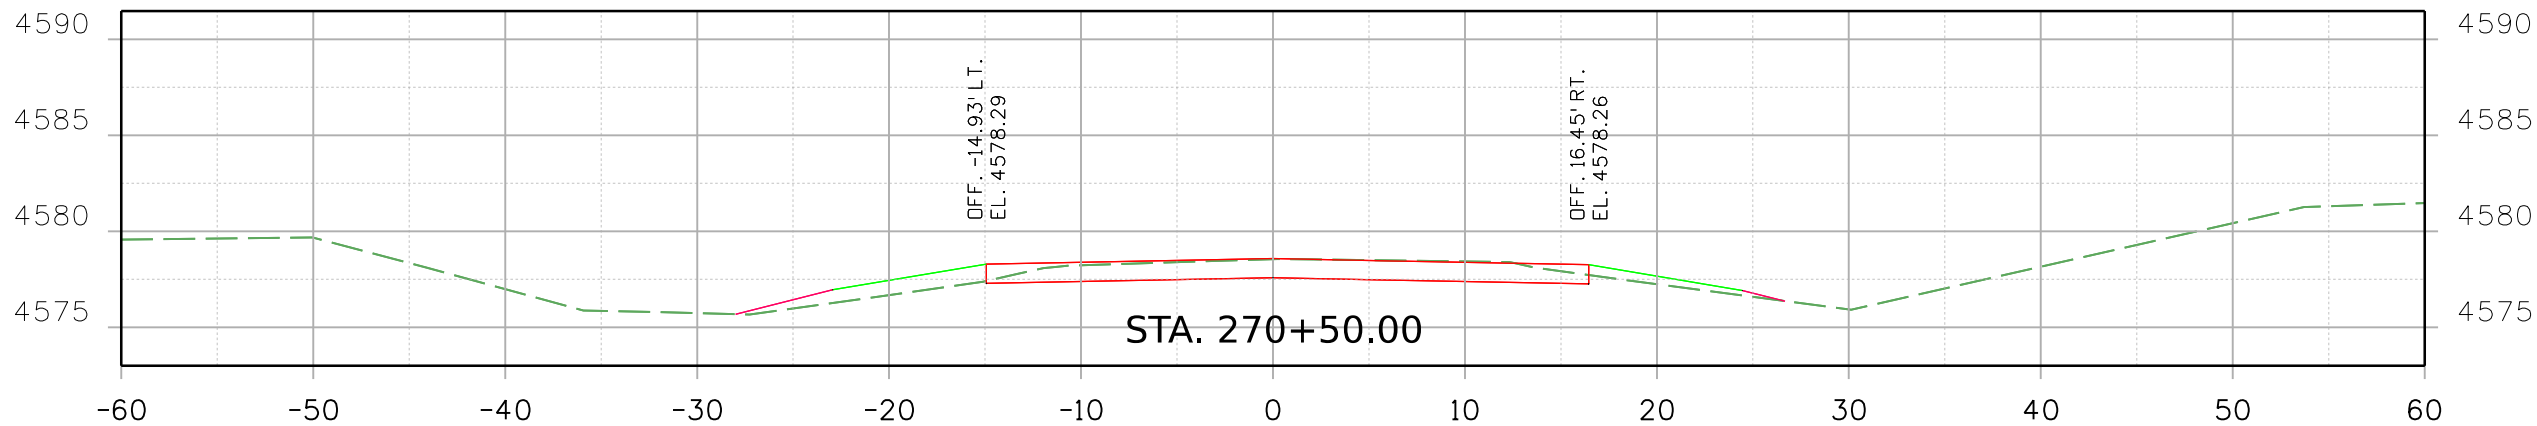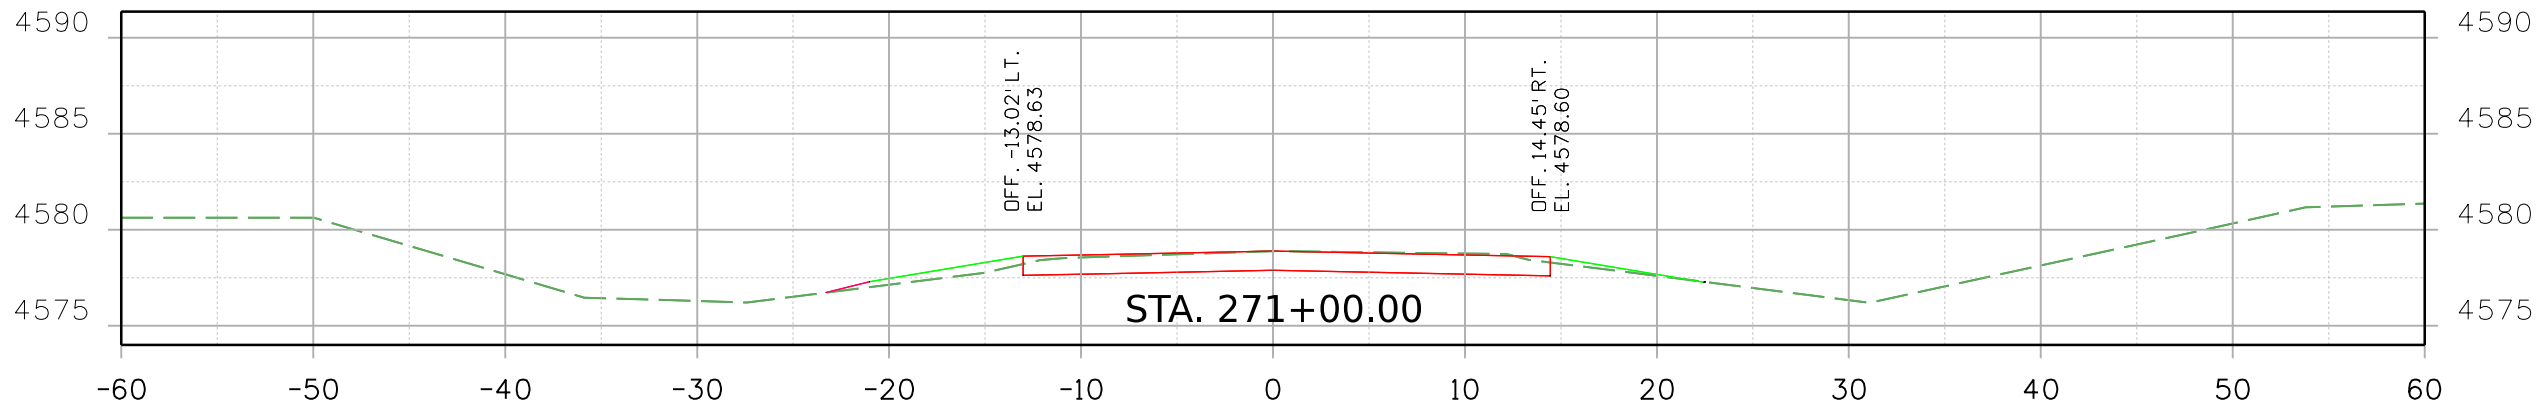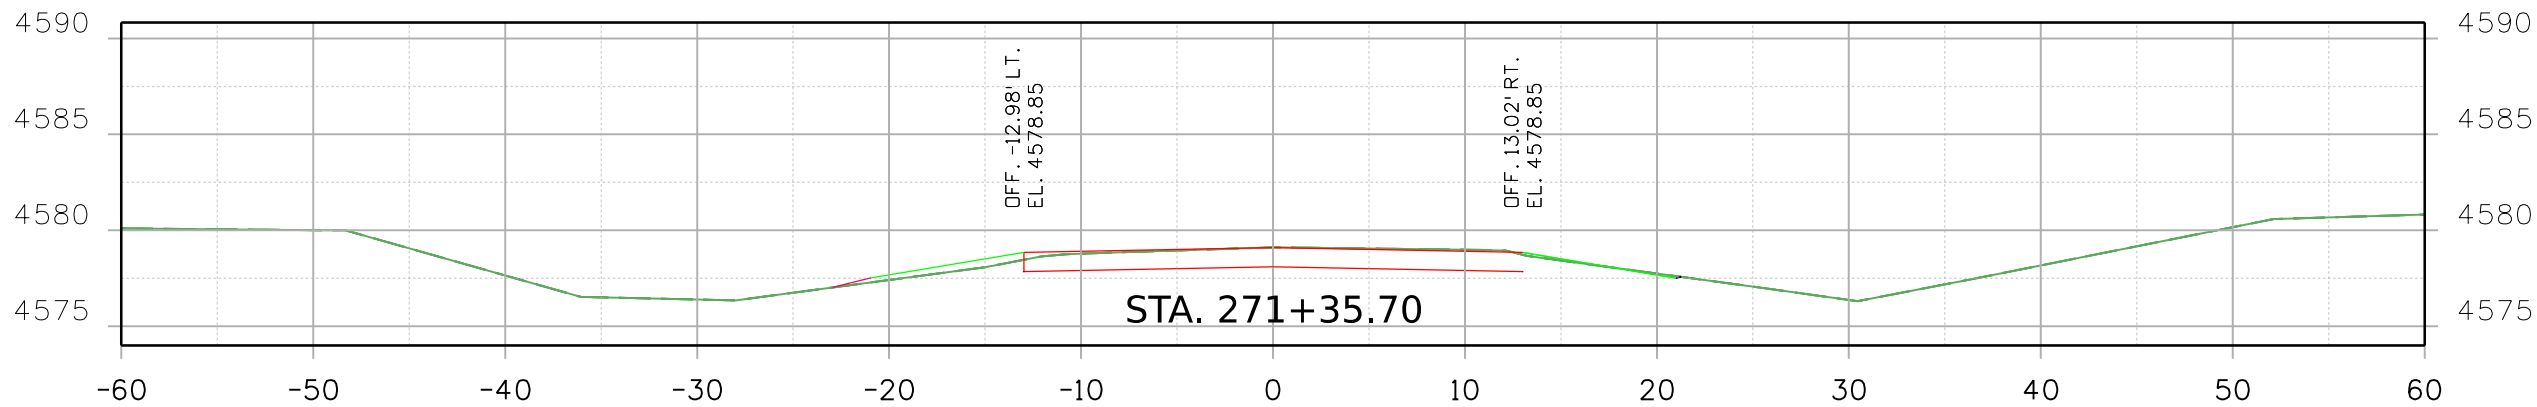

Print Date: 2/18/2021

File Name: 23558DES_US 350 MP 50.582_Xsec.dgn


Horiz. Scale: Vert. Scale: As Noted



8000 South Chester St.
Suite 500
Centennial, CO 80112
Phone: 303-799-6806

Sheet Revisions		
Date:	Comments	Init.

Colorado Department of Transportation



5615 Wills Blvd
Pueblo, CO 81008
Phone: 719-546-5753
FAX: 719-546-5402

Region 2

JLS

As Constructed		REGION 2 BRIDGE BUNDLE US 350 OVER HOE RANCH ARROYO ROADWAY CROSS SECTIONS				Project No./Code
No Revisions:						
Revised:		Designer: R. HANSON	Structure No.	M-21-C		
Void:		Detailer: R. HANSON	M.P.	US 350 50.582		
		Sheet Subset: XSEC	Subset Sheets:	12 of 12		Sheet Number