



9356 10:14:17 AM pw:\SCI-PW\INTEG-2.stonleygroup.com\Datasource-1\Documents\Colorado\_Department\_of\_Transportation\29715 - CDDT R2 Bridge Bundle\11-CADD\Worksets\29175\DGNS\Design\Sheets\23558DES\_US 24 MP 227.095\_Typ.dgn

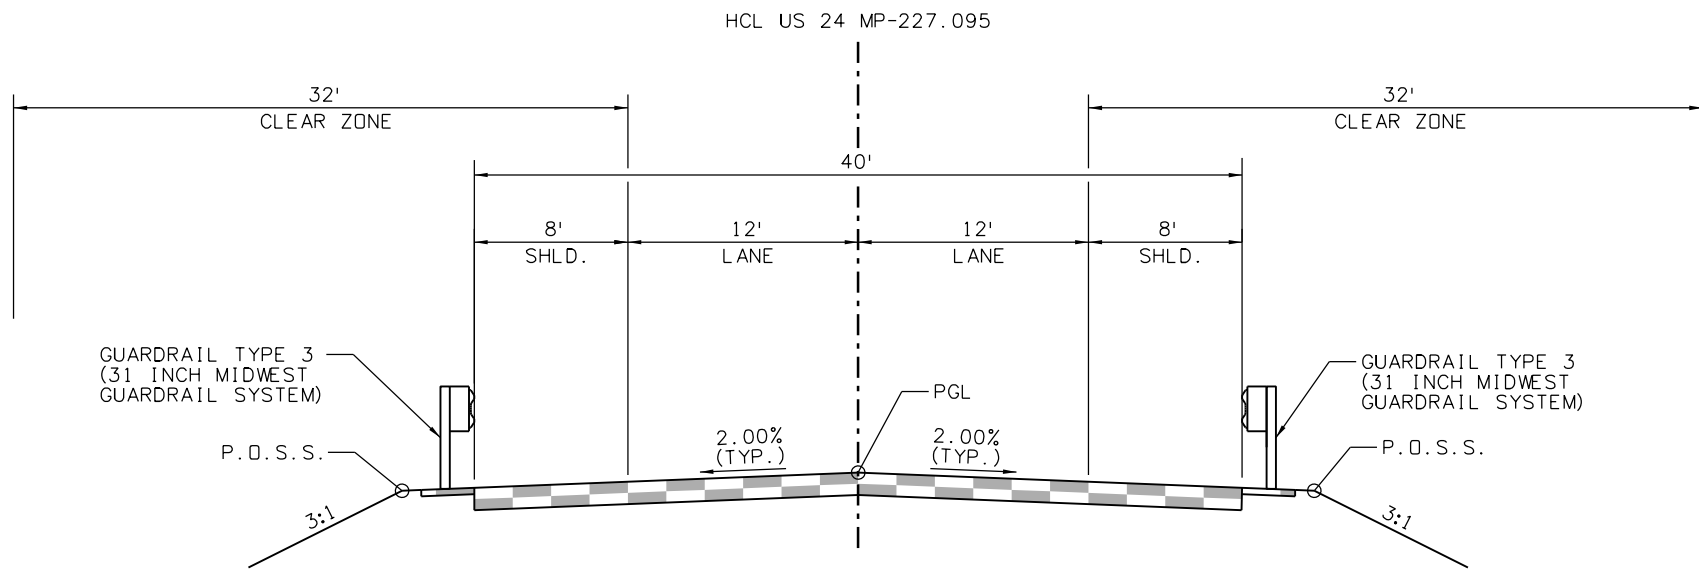

US 24 MP-227.095  
TYPICAL SECTION  
153+42.67 TO 156+45.88

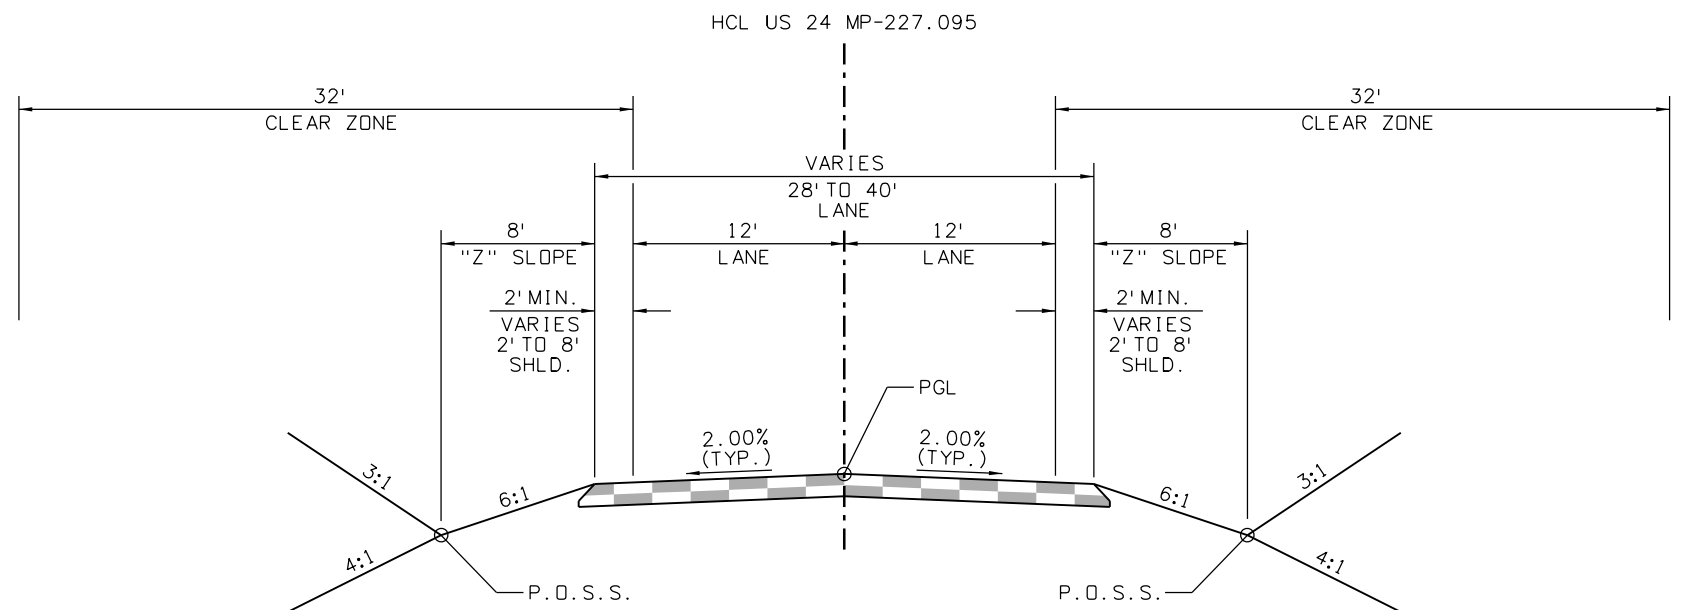

US 24 MP-227.095  
TYPICAL SECTION  
150+30.00 TO 153+42.67  
156+45.88 TO 159+60.00

Print Date: 2/16/2021 File Name:  
23558DES\_US 24 MP 227.095\_Typ.dgn  
Horiz. Scale: Vert. Scale: As Noted

  
Stanley Consultants INC.  
8000 South Chester St.  
Suite 500  
Centennial, CO 80112  
Phone: 303-799-6806

Sheet Revisions

Date:	Comments	Init.

Colorado Department of Transportation



5615 Wills Blvd  
Pueblo, CO 81008  
Phone: 719-546-5753  
FAX: 719-546-5402

Region 2

JLS

As Constructed

No Revisions:

Revised:

Void:


REGION 2 BRIDGE BUNDLE  
US 24 OVER SEASONAL WASH  
TYPICAL SECTIONS

Designer:	R. HANSON	Structure No.	I-13-G
Detailer:	E. LUETH	M.P.	US 24 227.095
Sheet Subset:	TYP	Subset Sheets:	1 of 1


Project No./Code

Sheet Number

9356 10:14:33 AM pw:\\\\SCI-PW\\INTEG-2\\stanleygroup.com\\Data\\source-1\\Documents\\Colorado\\Department\_of\_Transportation\\29715 - CDDT R2 Bridge Bundle\\11-CADD\\Worksets\\29175\\DCNs\\Design\\Sheets\\23558DES\_US\_24 MP 227.095\_P&P Sheets.dgn

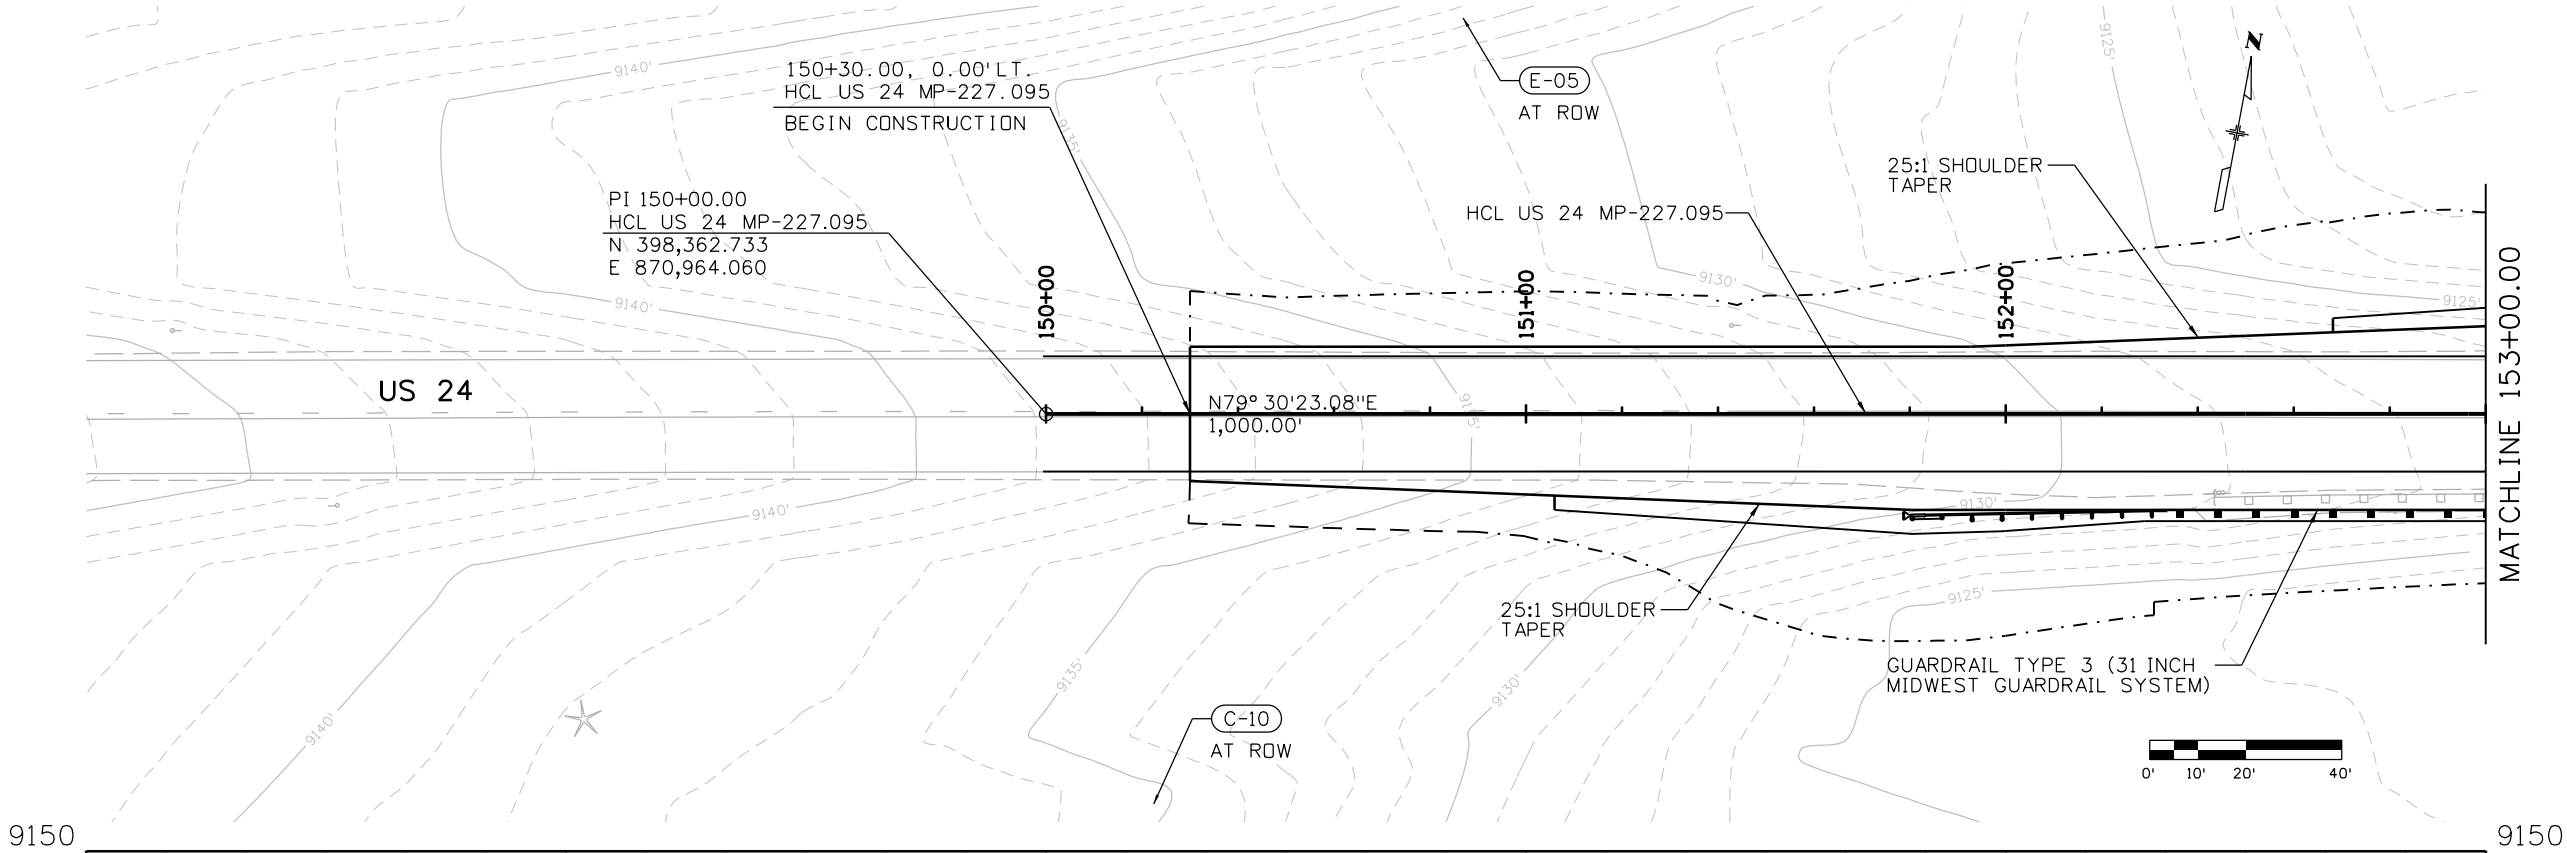

LEGEND:  
C-19 - UTILITY ID NO.

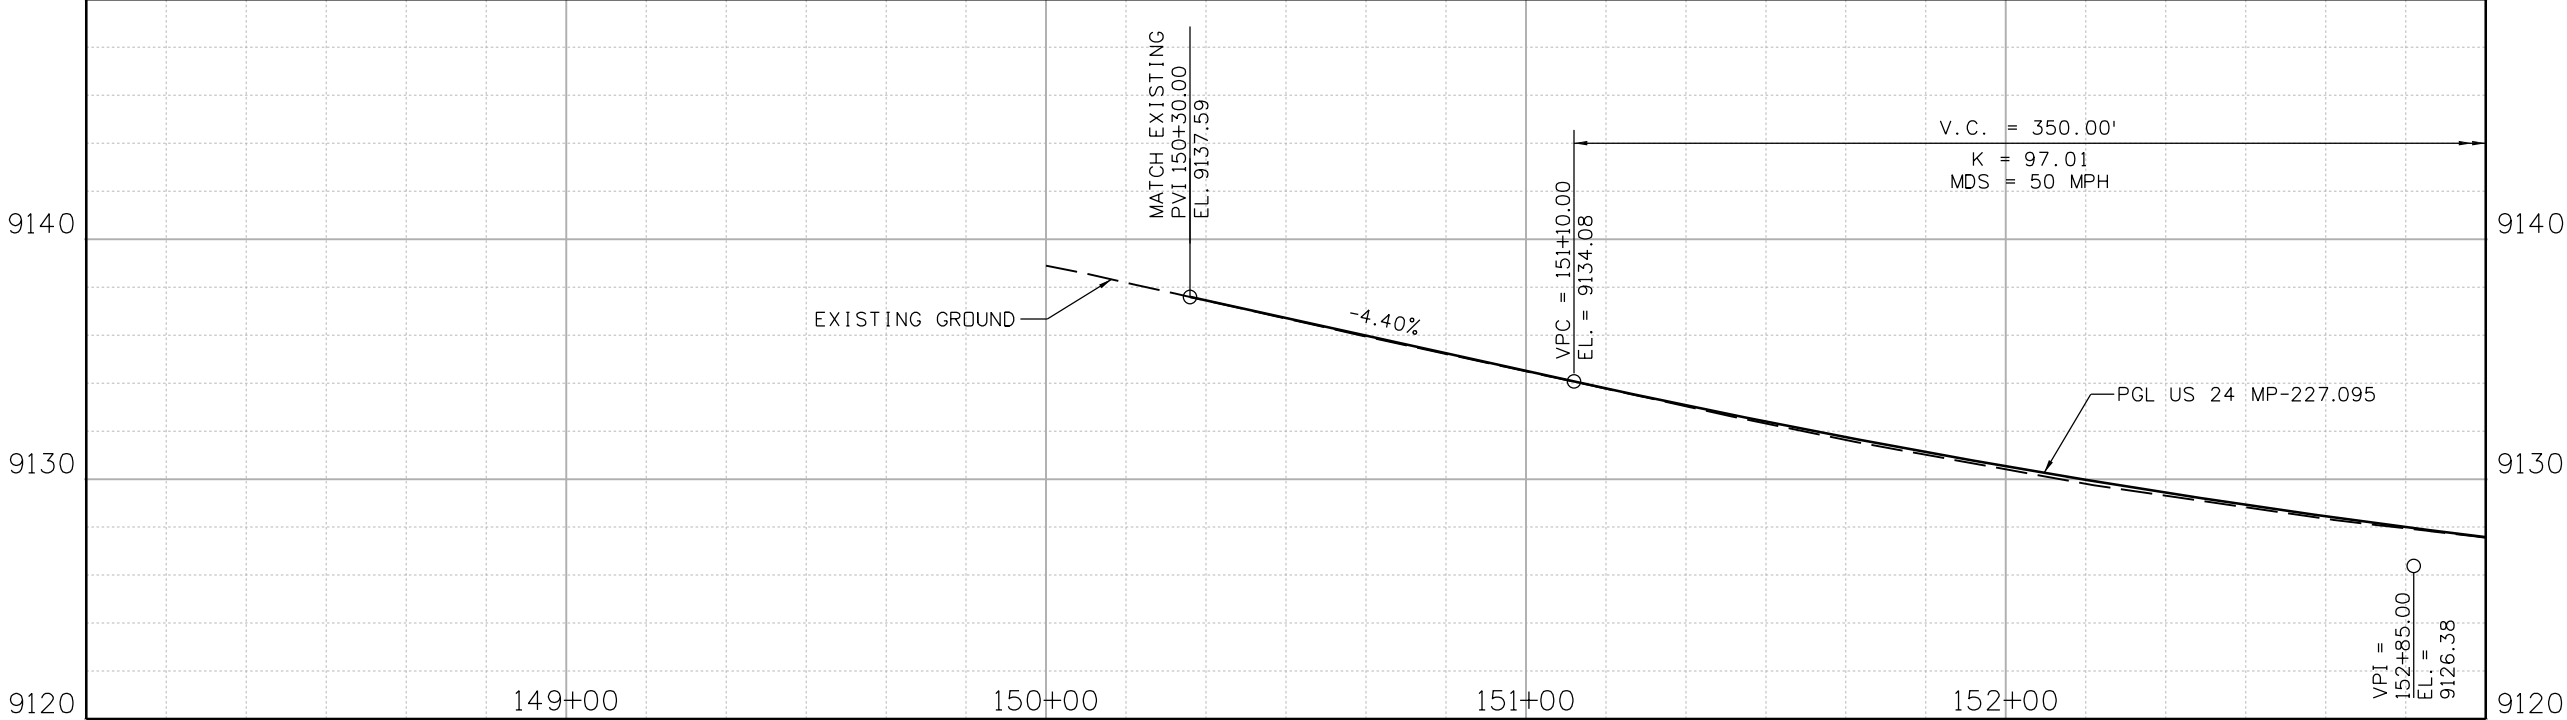

Print Date: 2/16/2021 File Name: 23558DES\_US 24 MP 227.095\_P&P Sheets.dgn  
Horiz. Scale: Vert. Scale: As Noted

 Stanley Consultants INC. 8000 South Chester St. Suite 500 Centennial, CO 80112 Phone: 303-799-6806

Sheet Revisions		
Date:	Comments	Init.


Colorado Department of Transportation

 5615 Wills Blvd  
Pueblo, CO 81008  
Phone: 719-546-5753  
FAX: 719-546-5402


Region 2 JLS

As Constructed	REGION 2 BRIDGE BUNDLE US 24 OVER SEASONAL WASH ROADWAY PLAN AND PROFILE			Project No./Code
No Revisions:				
Revised:	Designer: R. HANSON	Structure No. I-13-G		
Void:	Detailer: E. LUETH	M.P. US 24 227.095		
	Sheet Subset: ROADWAY	Subset Sheets: 1 of 3	Sheet Number	

9356 10:14:34 AM pw:\\SCJ-PW\\INTEG-2\\stanleygroup.com\\Data\\source-1\\Documents\\Colorado\_Department\_of\_Transportation\\29715 - CDOT R2 Bridge Bundle\\11-CADD\\Worksets\\29715\\VGNs\\Design\\Sheets\\23558DES\_US 24 MP 227.095\_P&P Sheets.dgn

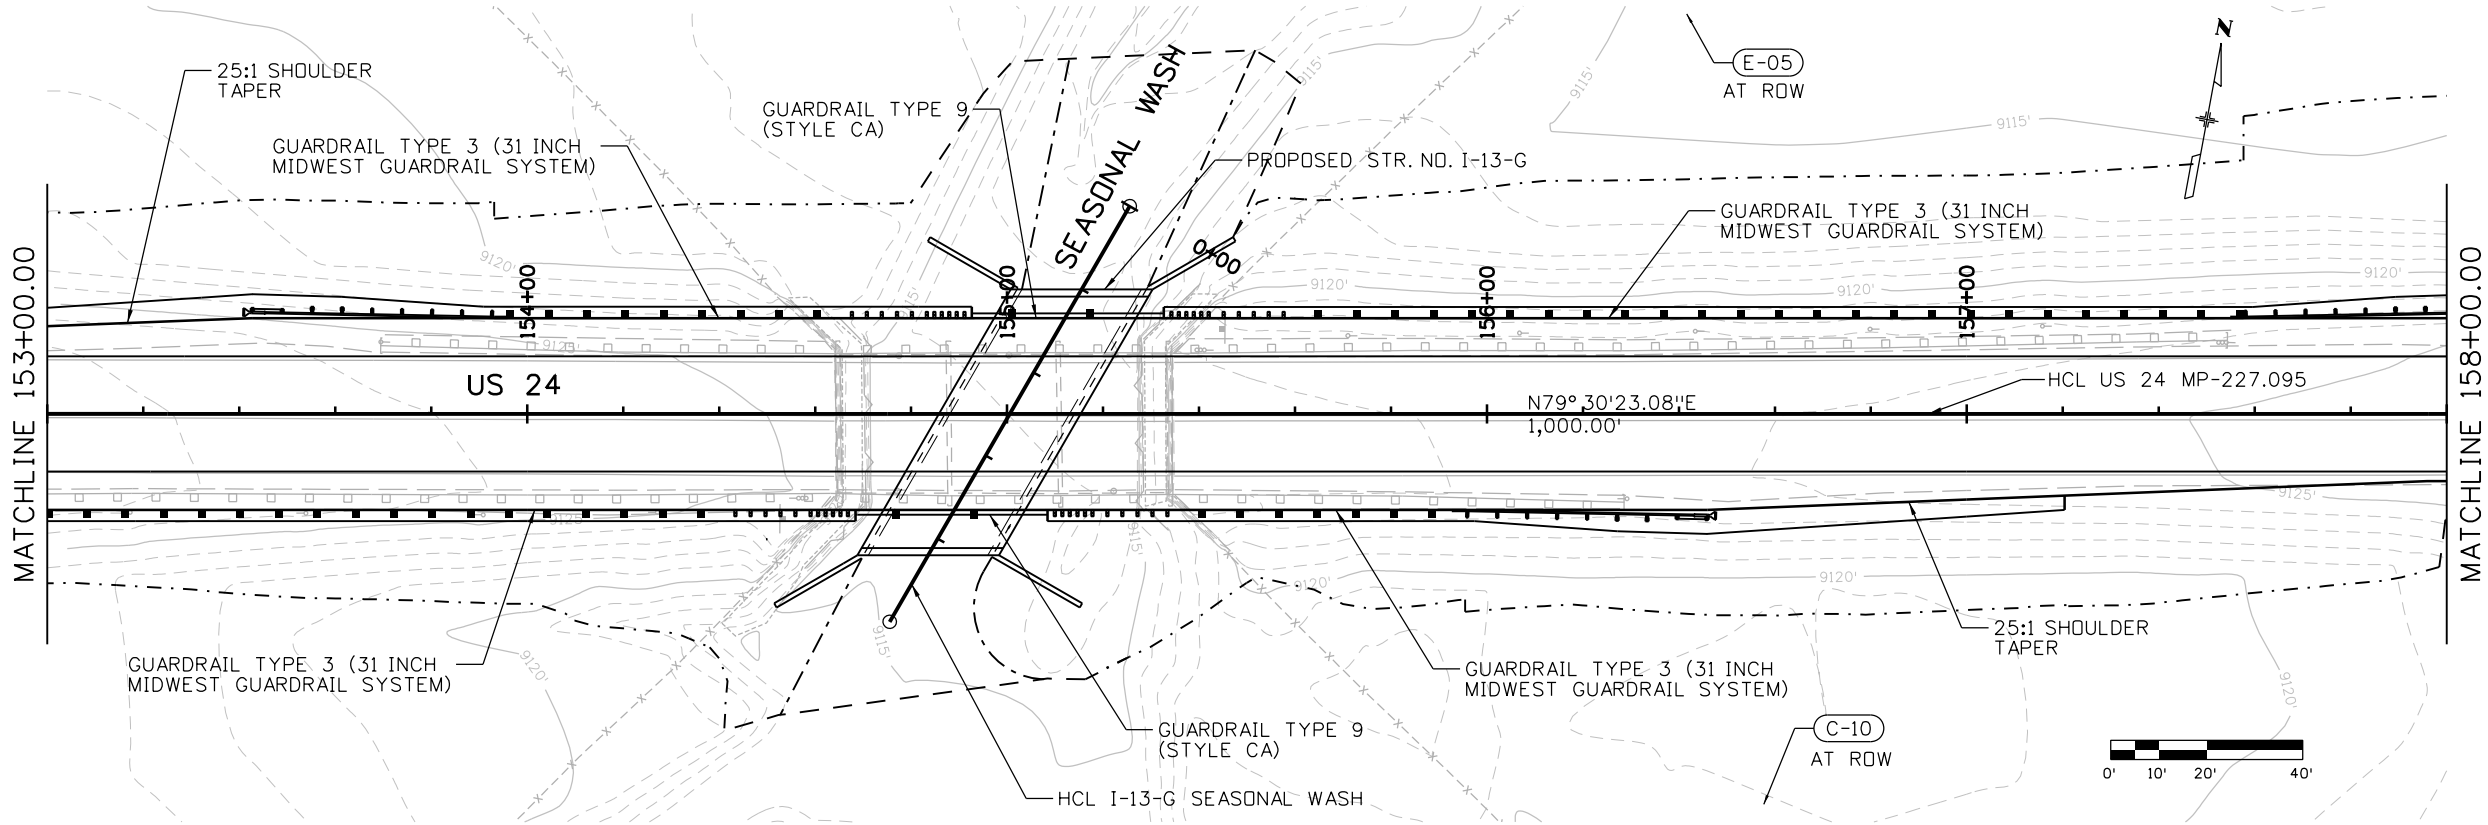

LEGEND:  
C-19 - UTILITY ID NO.

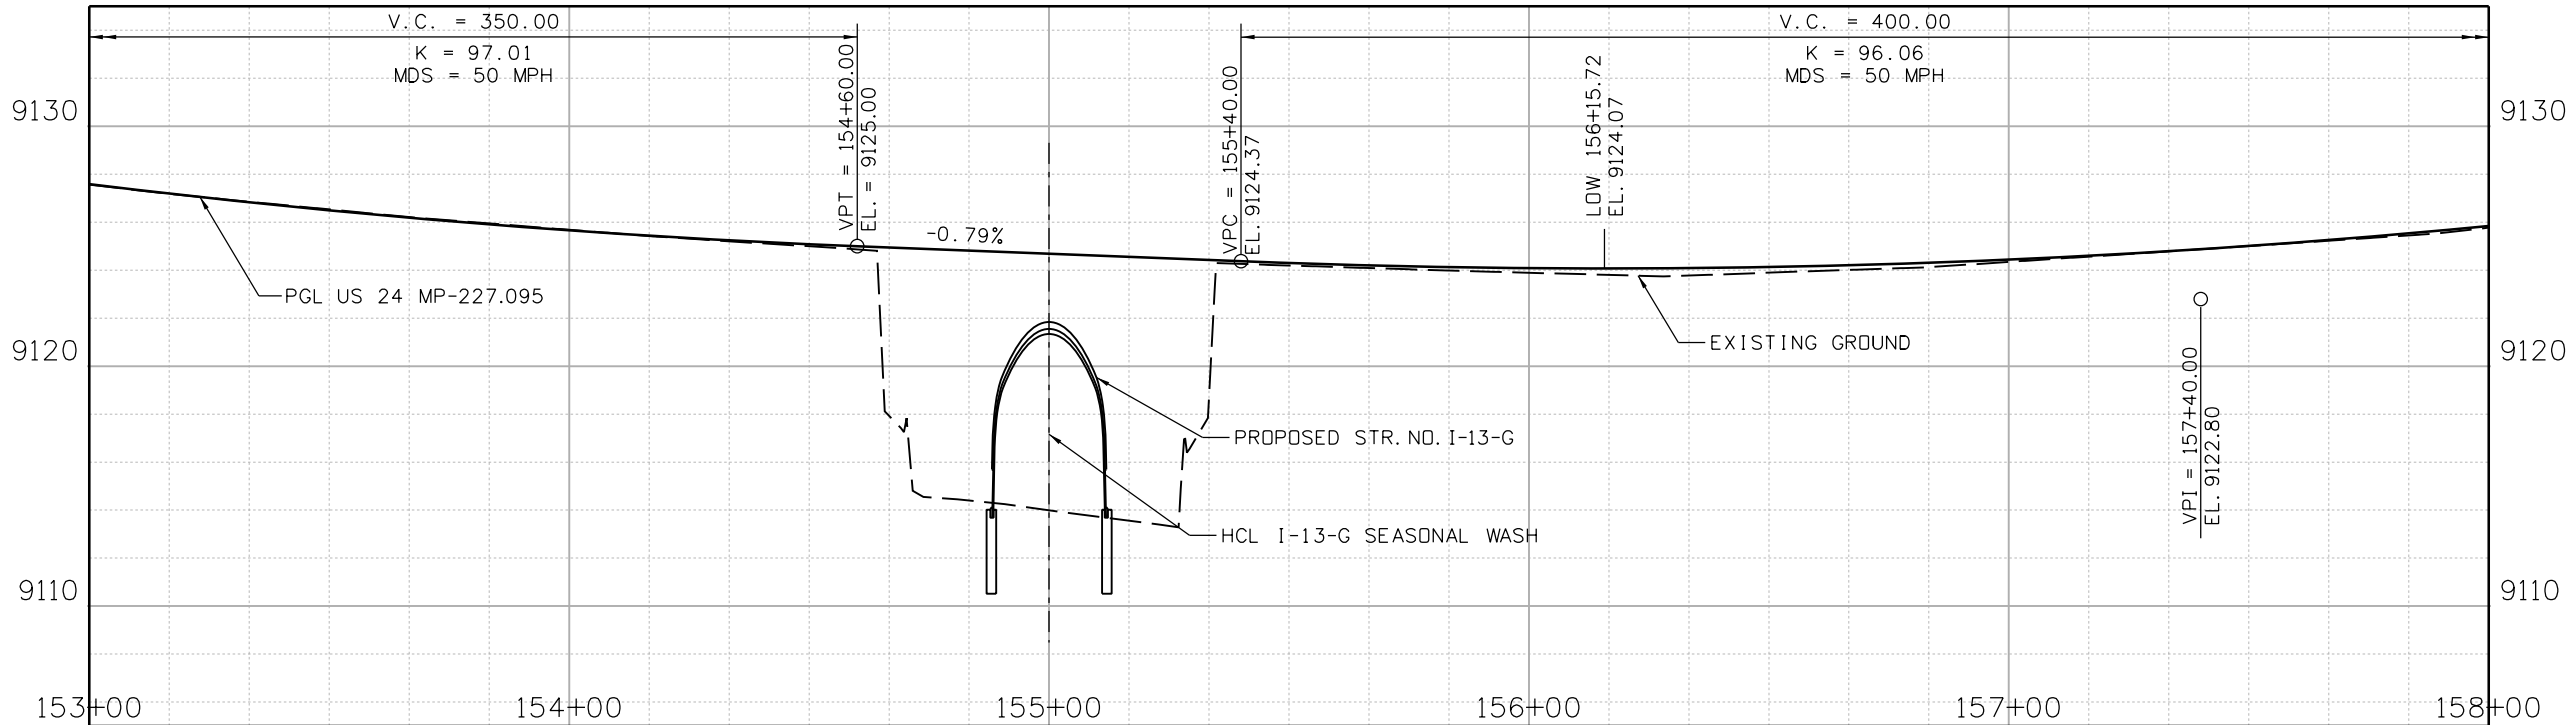

Print Date: 2/16/2021 File Name:  
23558DES\_US 24 MP 227.095\_P&P Sheets.dgn  
Horiz. Scale: Vert. Scale: As Noted

  
**Stanley Consultants**  
8000 South Chester St.  
Suite 500  
Centennial, CO 80112  
Phone: 303-799-6806

Sheet Revisions

Date:	Comments	Init.

Colorado Department of Transportation



5615 Wills Blvd  
Pueblo, CO 81008  
Phone: 719-546-5753  
FAX: 719-546-5402

Region 2

JLS

As Constructed

No Revisions:

Revised:

Void:



REGION 2 BRIDGE BUNDLE  
US 24 OVER SEASONAL WASH  
ROADWAY PLAN AND PROFILE

Designer:	R. HANSON	Structure No.	I-13-G
Detailer:	E. LUETH	M.P.	US 24 227.095
Sheet Subset:	ROADWAY	Subset Sheets:	2 of 3

Project No./Code

Sheet Number

9356 10:14:35 AM pw:\\SCI-PW\\INTEG-2.stanleygroup.com\\Data\\source-1\\Documents\\Colorado\_Department\_of\_Transportation\\29715 - CDDT R2 Bridge Bundle\\11-CADD\\Worksets\\29175\\DCNs\\Design\\Sheets\\23558DES\_US 24 MP 227.095\_P&P Sheets.dgn

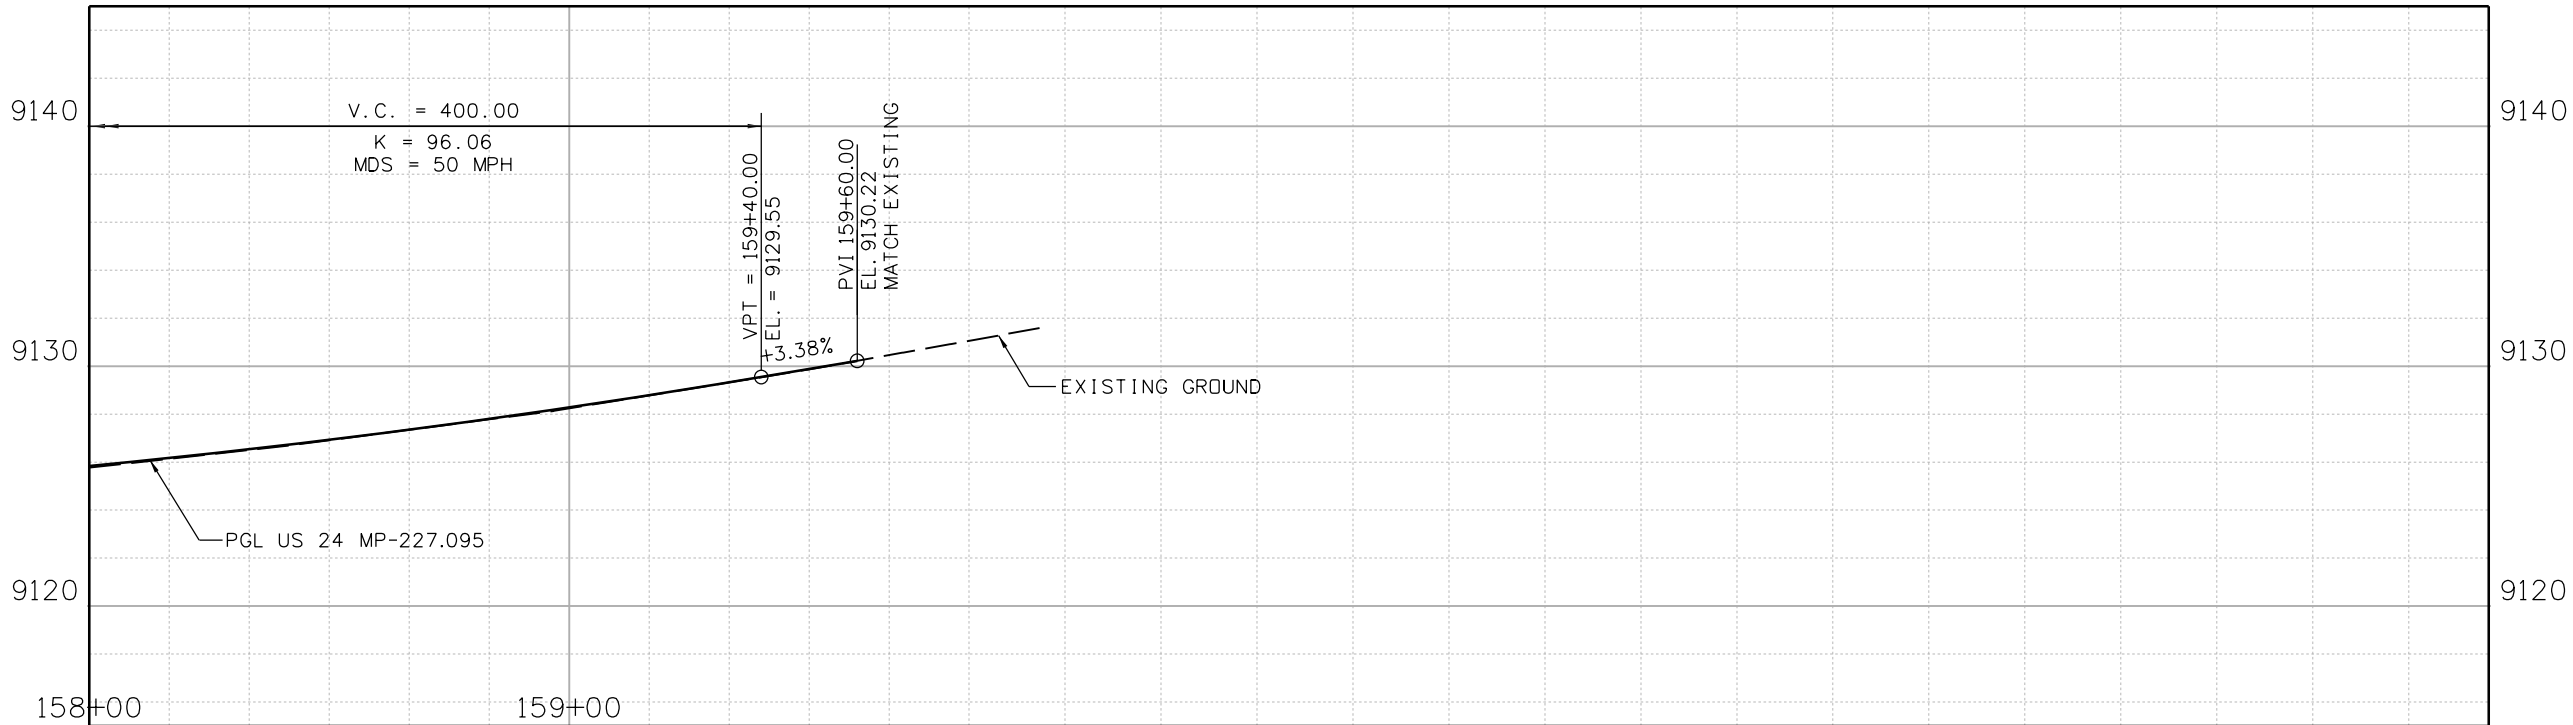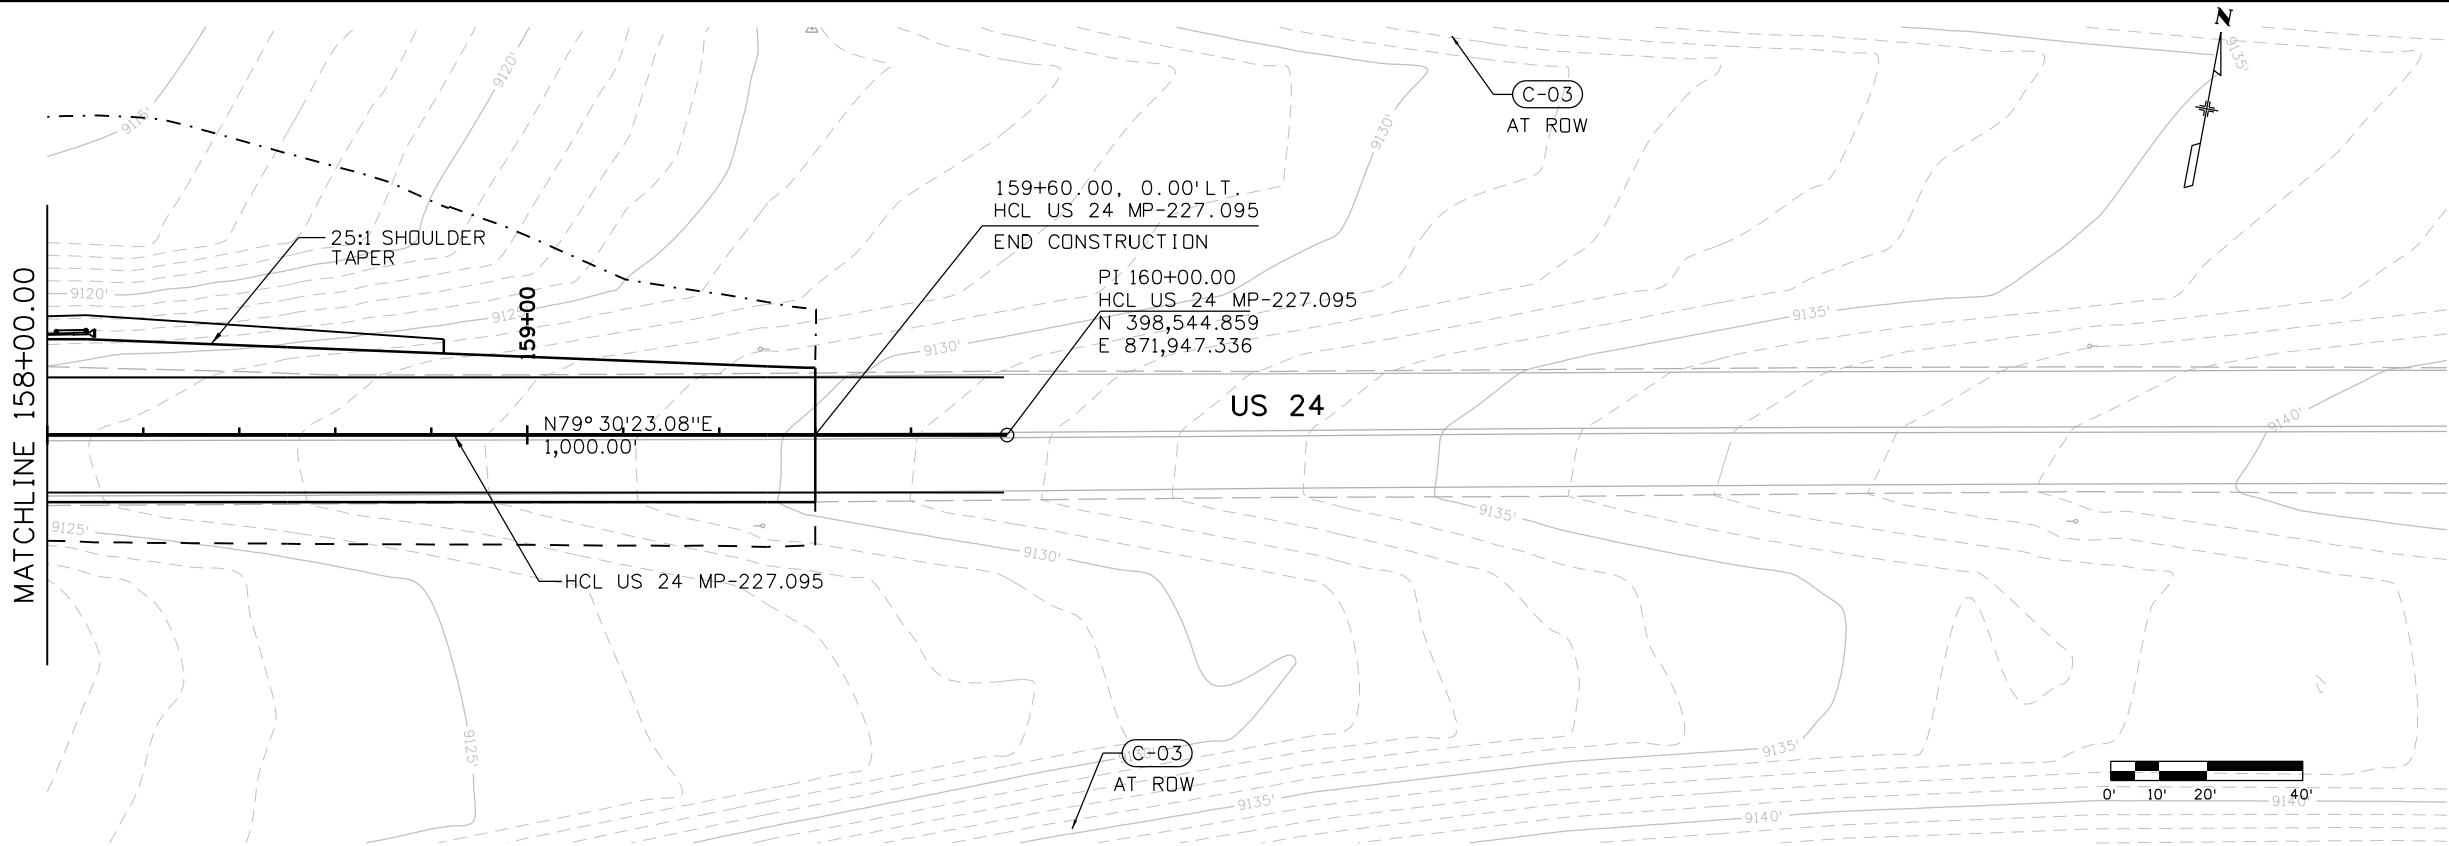

Print Date: 2/16/2021

File Name: 23558DES\_US 24 MP 227.095\_P&P Sheets.dgn

Horiz. Scale: Vert. Scale: As Noted



8000 South Chester St.  
Suite 500  
Centennial, CO 80112  
Phone: 303-799-6806

Sheet Revisions		
Date:	Comments	Init.

Colorado Department of Transportation




5615 Wills Blvd  
Pueblo, CO 81008  
Phone: 719-546-5753  
FAX: 719-546-5402

Region 2

JLS

As Constructed	REGION 2 BRIDGE BUNDLE US 24 OVER SEASONAL WASH ROADWAY PLAN AND PROFILE				Project No./Code
No Revisions:					
Revised:	Designer: R. HANSON	Structure No.	I-13-G		
	Detailer: E. LUETH	M.P.	US 24 227.095		
Void:	Sheet Subset: ROADWAY	Subset Sheets:	3 of 3		Sheet Number

9356 10:14:50 AM pw:\\\\SCJ-PW\\INTEG-2.stanleygroup.com\\Data\\source-1\\Documents\\Colorado\_Department\_of\_Transportation\\29715 - CDDT R2 Bridge Bundle\\11-CADD\\Worksets\\29175\\DGNs\\Design\\Sheets\\23558DES\_US\_24 MP 227.095\_Xsec.dgn

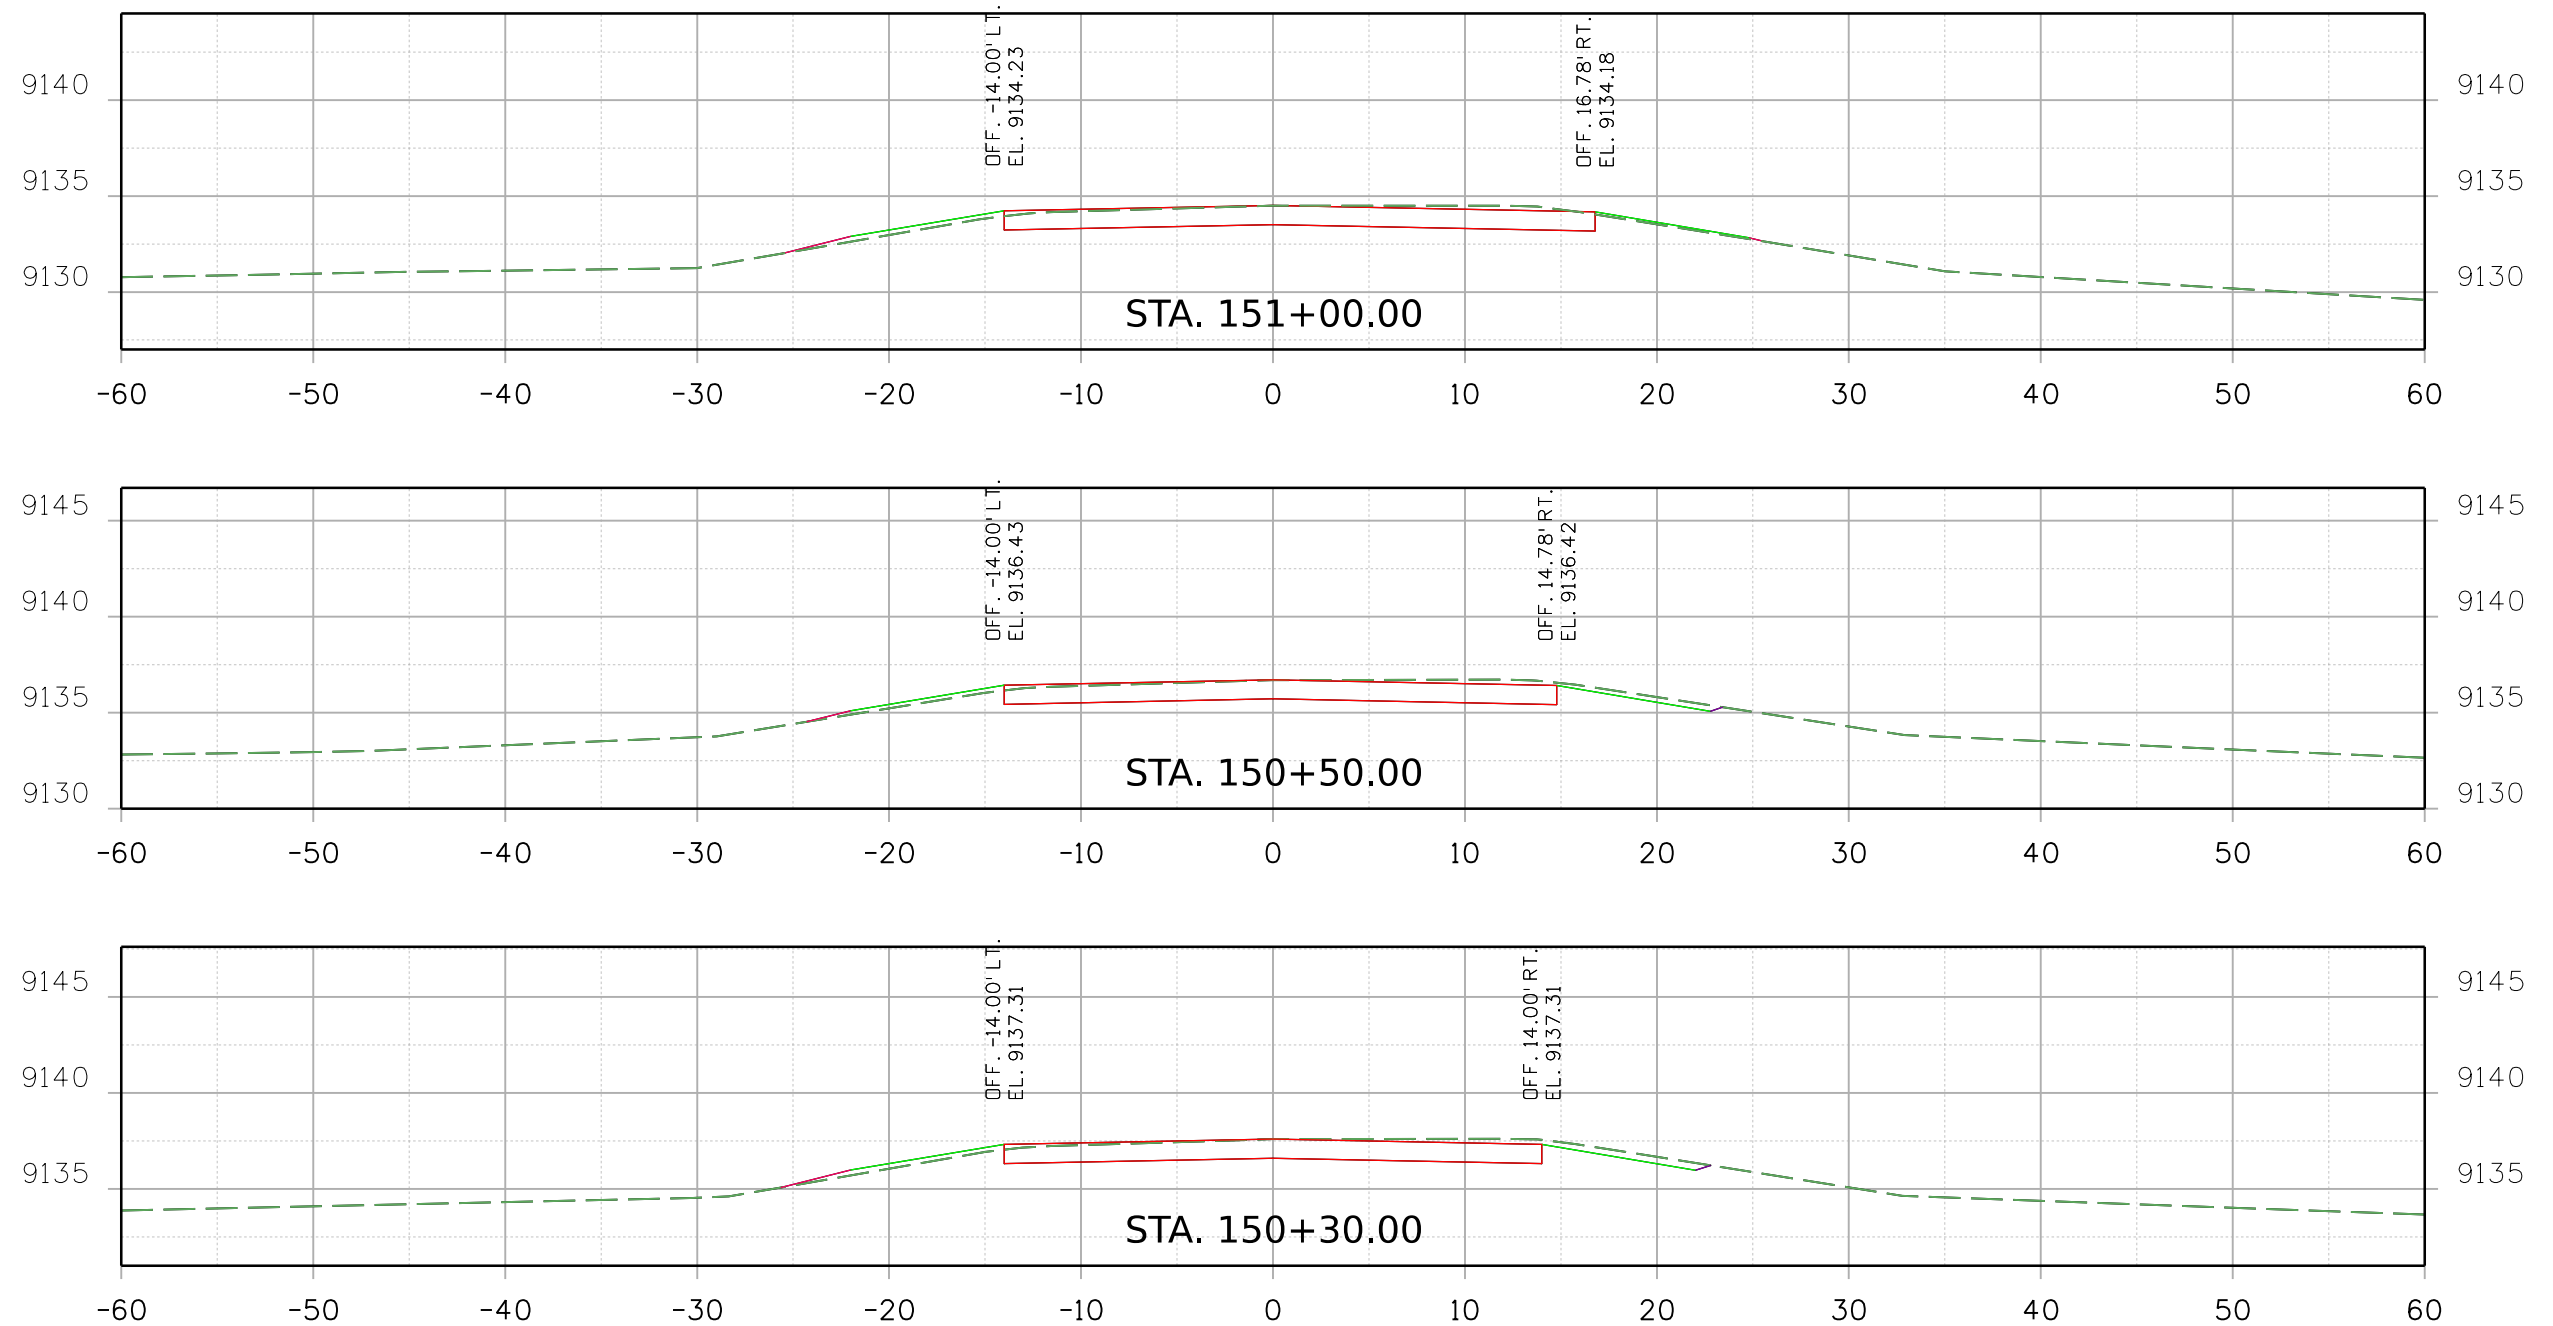


Print Date: 2/16/2021 File Name:  
23558DES\_US\_24 MP 227.095\_Xsec.dgn  
Horiz. Scale: Vert. Scale: As Noted

**Stanley Consultants** INC. 8000 South Chester St.  
Suite 500  
Centennial, CO 80112  
Phone: 303-799-6806

Sheet Revisions		
Date:	Comments	Init.


Colorado Department of Transportation

 5615 Wills Blvd  
Pueblo, CO 81008  
Phone: 719-546-5753  
FAX: 719-546-5402

Region 2 JLS

As Constructed		REGION 2 BRIDGE BUNDLE US 350 OVER SEASONAL WASH CROSS SECTIONS				Project No./Code
No Revisions:						
Revised:		Designer: R. HANSON	Structure No. I-13-G			
Void:		Detailer: R. HANSON	M.P. US 24 227.095			
		Sheet Subset: XSEC	Subset Sheets: 1 of 9			Sheet Number

9356 10:14:51 AM pw:\SCI-PW\INTEG-2.stanleygroup.com\Data\source-1\Documents\Colorado\_Department\_of\_Transportation\29715 - CDDT R2 Bridge Bundle\11-CADD\Worksheets\29715\Design\Sheets\23558DES\_US 24 MP 227.095\_Xsec.dgn

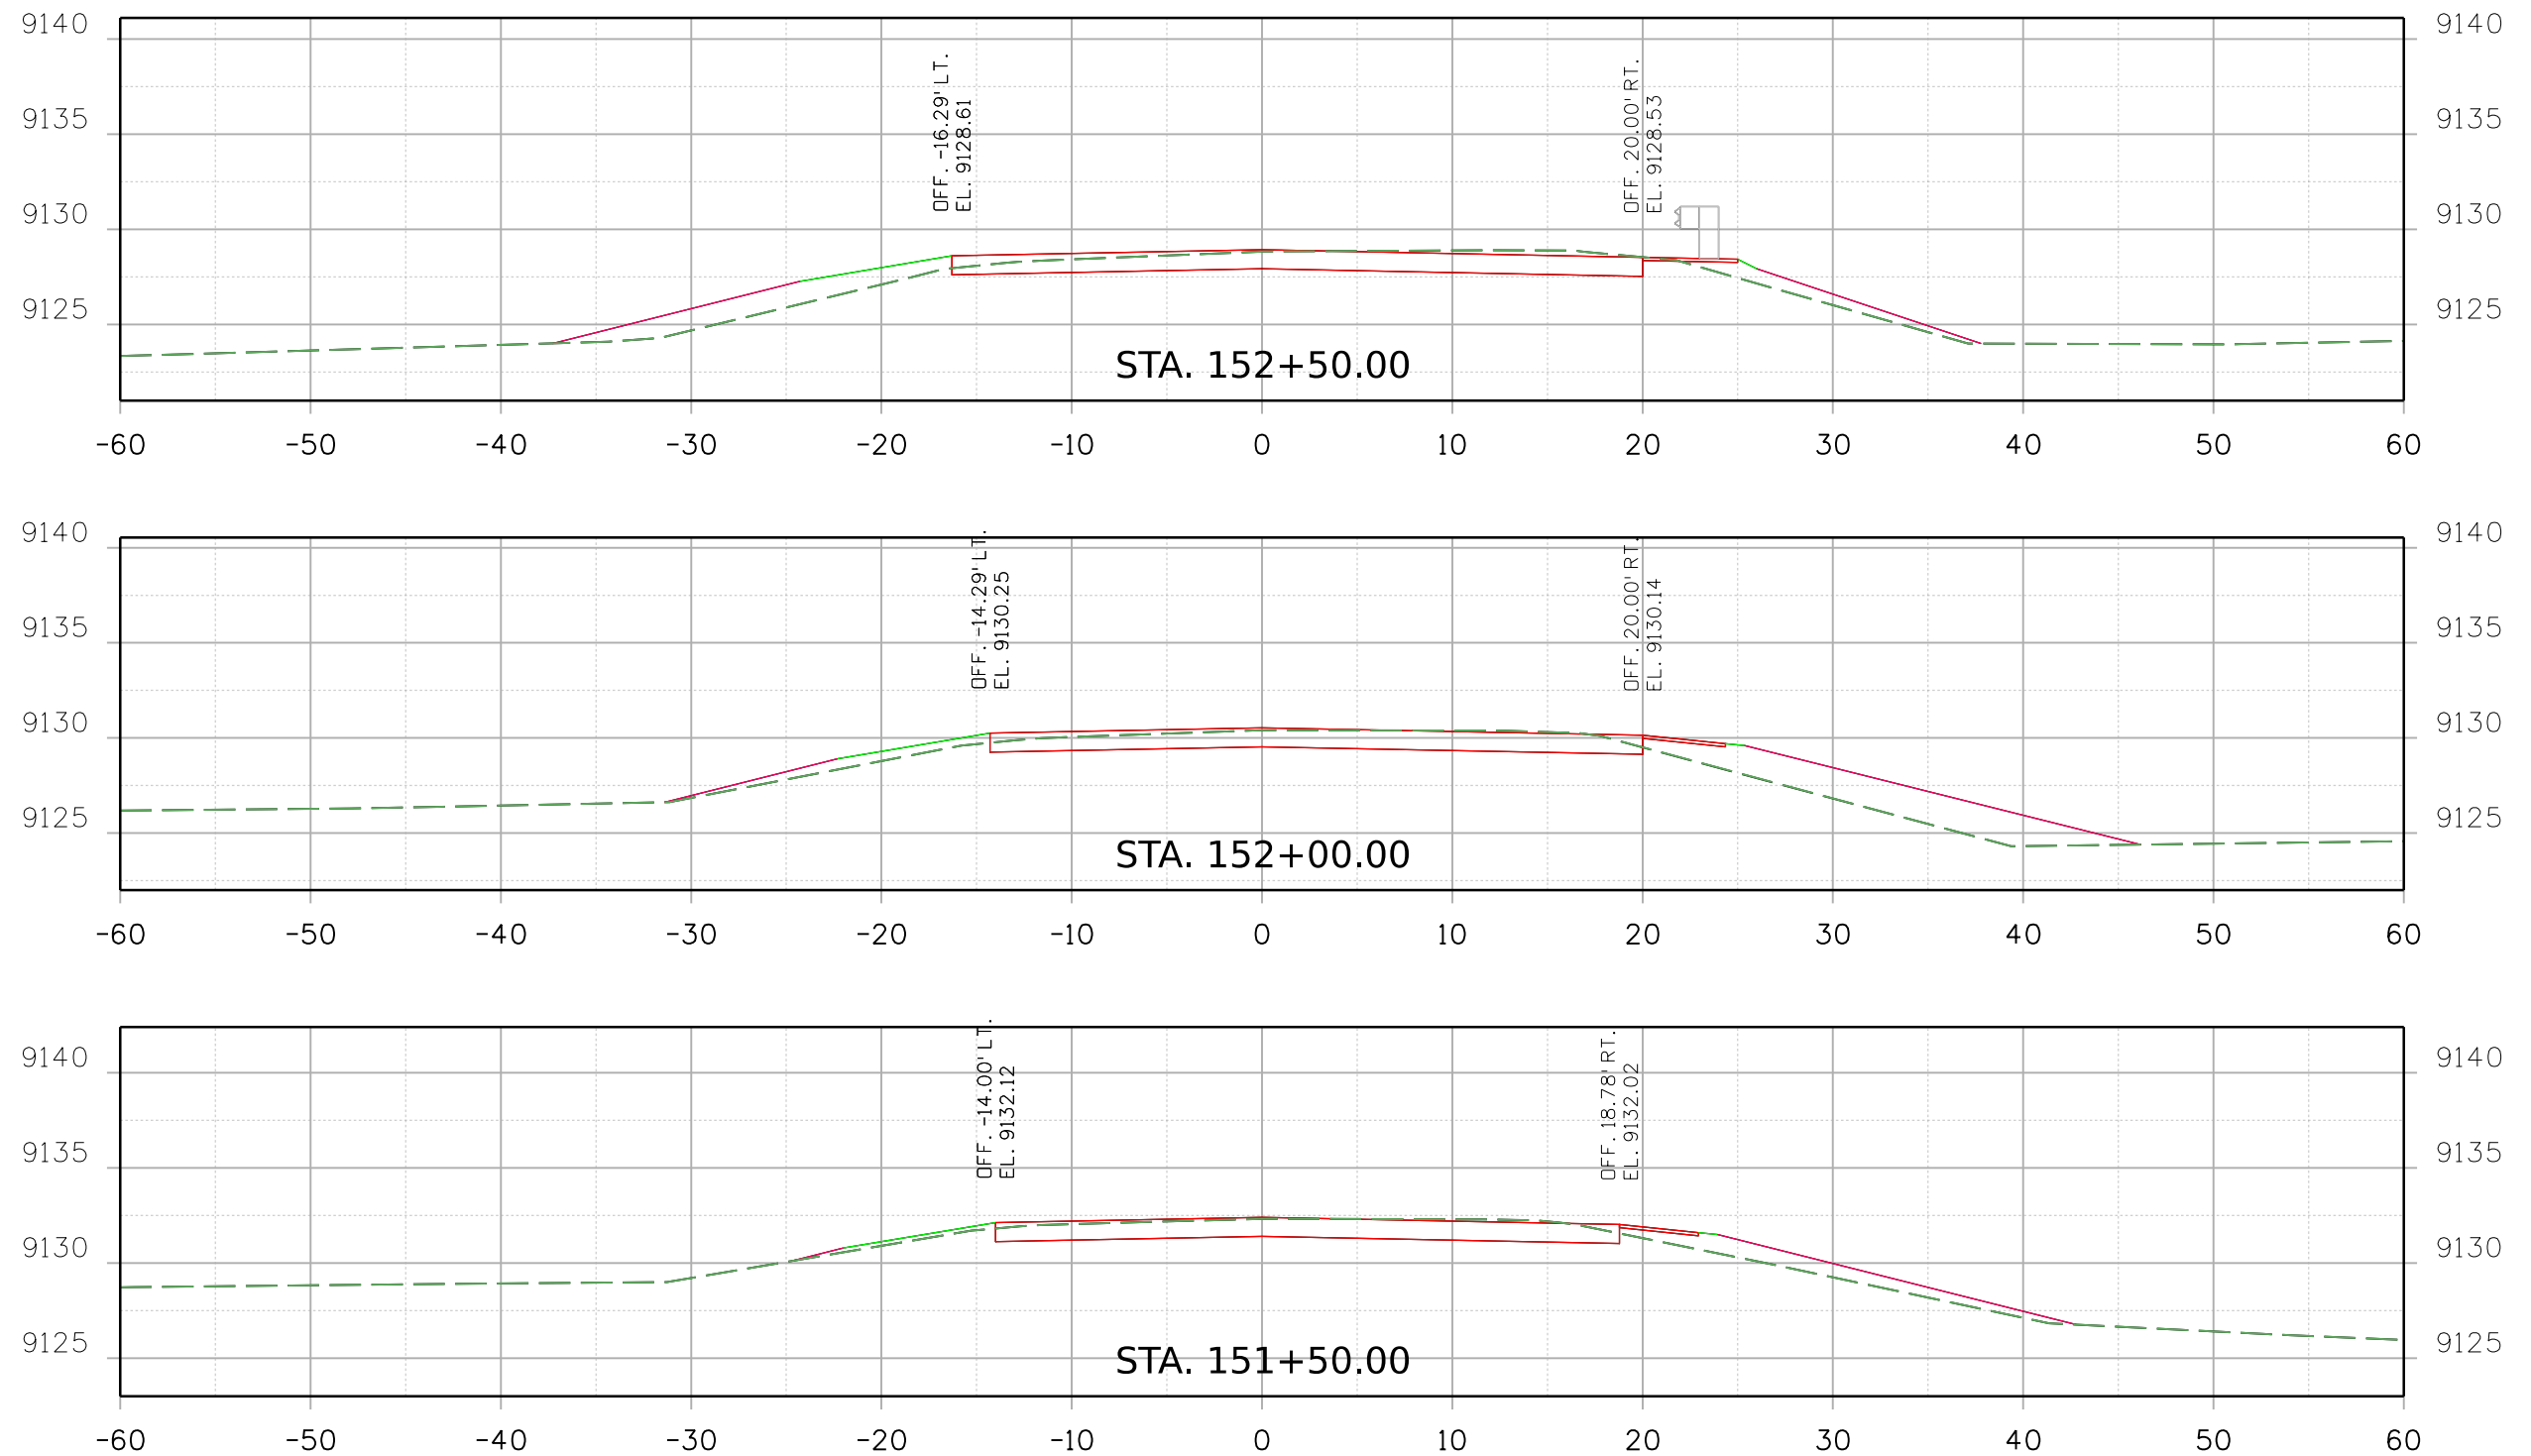

Print Date: 2/16/2021

File Name:

23558DES\_US 24 MP 227.095\_Xsec.dgn

Horiz. Scale:

Vert. Scale: As Noted




Stanley Consultants

8000 South Chester St.  
Suite 500  
Centennial, CO 80112  
Phone: 303-799-6806

INC.

Sheet Revisions		
Date:	Comments	Init.

Colorado Department of Transportation



5615 Wills Blvd  
Pueblo, CO 81008  
Phone: 719-546-5753  
FAX: 719-546-5402

Region 2

JLS

As Constructed

No Revisions:

Revised:

Void:

REGION 2 BRIDGE BUNDLE  
US 350 OVER SEASONAL WASH  
CROSS SECTIONS

Designer: R. HANSON

Structure No. I-13-G

Detailer: R. HANSON

M.P. US 24 227.095

Sheet Subset: XSEC



Subset Sheets: 2 of 9

Project No./Code


Sheet Number

Print Date: 2/16/2021		File Name:		Sheet Revisions			Colorado Department of Transportation			As Constructed		REGION 2 BRIDGE BUNDLE US 350 OVER SEASONAL WASH CROSS SECTIONS				Project No./Code	
23558DES_US 24 MP 227.095_Xsec.dgn										No Revisions:							
Horiz. Scale:		Vert. Scale: As Noted								Revised:		Designer: R. HANSON		Structure No. I-13-G			
 Stanley Consultants INC. 8000 South Chester St. Suite 500 Centennial, CO 80112 Phone: 303-799-6806		 Region 2			 JLS			Void:		Detailer: R. HANSON		M.P. US 24 227.095					
										Sheet Subset: XSEC		Subset Sheets: 3 of 9		Sheet Number			

9356 10:14:54 AM pw:\\SCJ-PW\\INTEG-2.stanleygroup.com\\Data\\source-1\\Documents\\Colorado\_Department\_of\_Transportation\\29715 - CDOT R2 Bridge Bundle\\11-CADD\\Worksets\\29715\\DGNs\\Design\\Sheets\\23558DES\_US\_24 MP 227.095\_Xsec.dgn

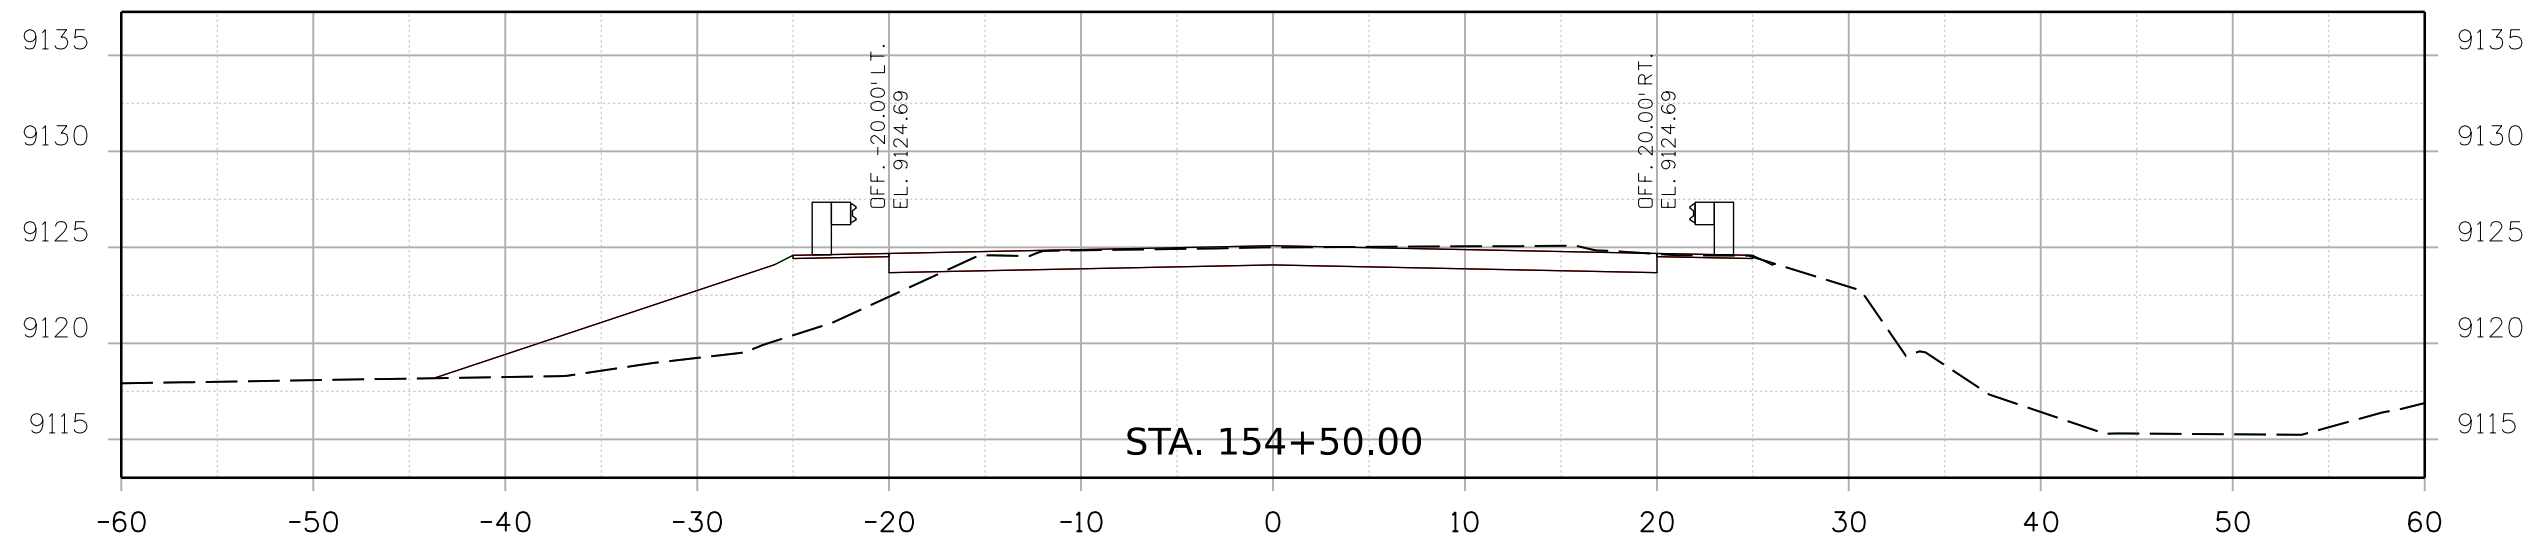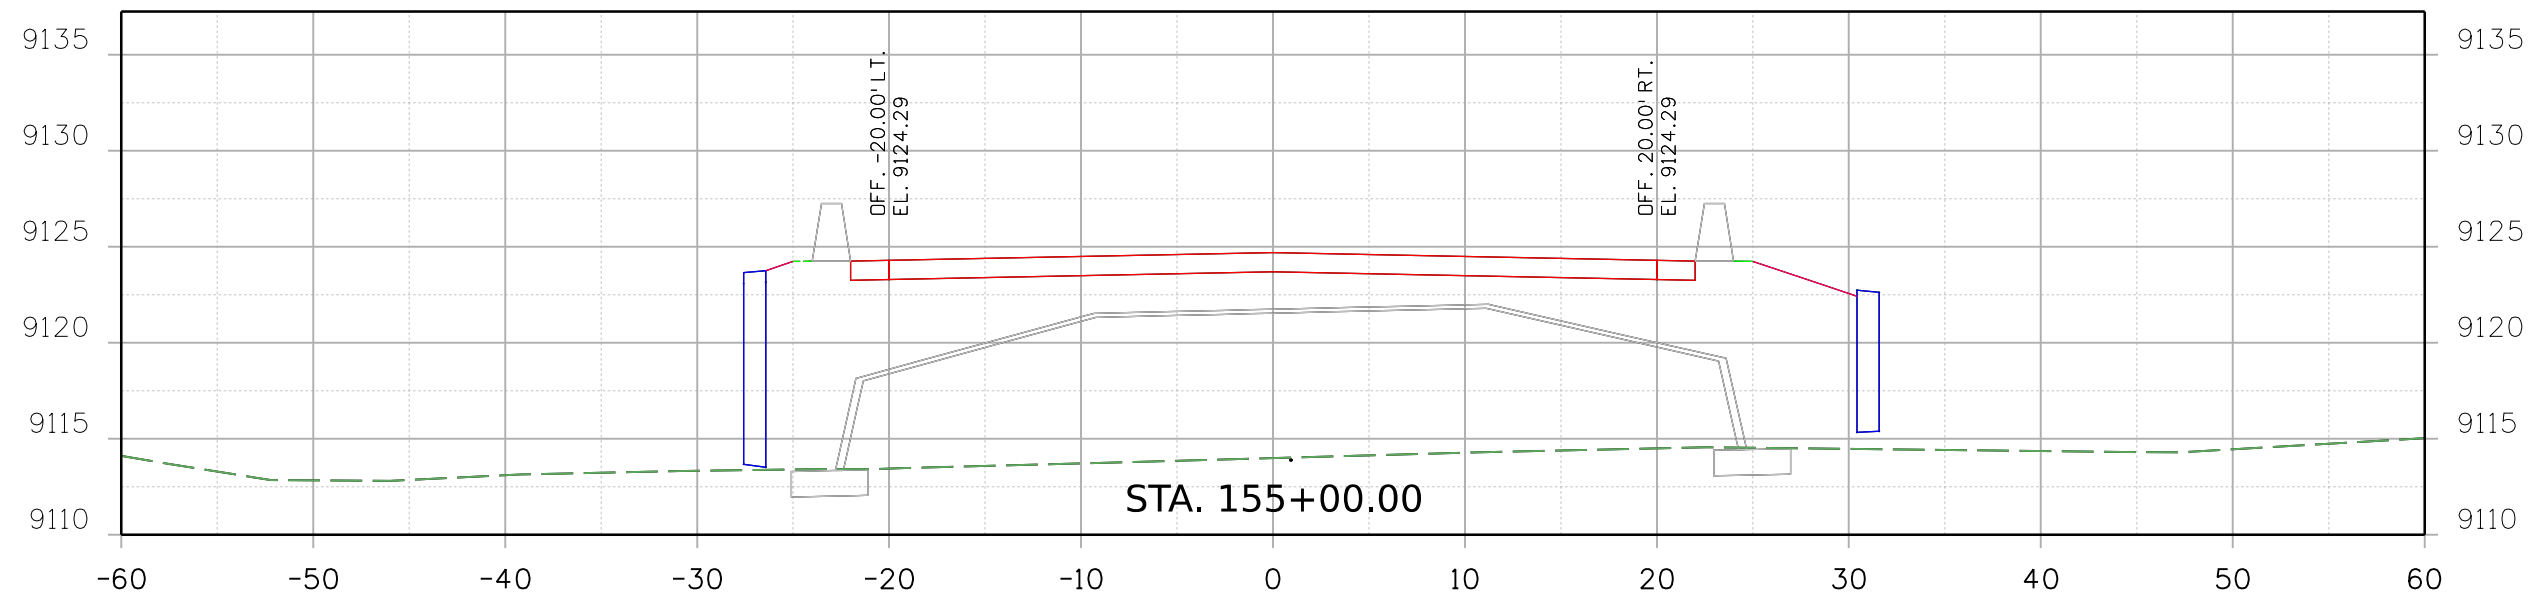


Print Date: 2/16/2021 File Name: 23558DES\_US\_24 MP 227.095\_Xsec.dgn  
Horiz. Scale: Vert. Scale: As Noted

 **Stanley Consultants** INC. 8000 South Chester St. Suite 500 Centennial, CO 80112 Phone: 303-799-6806

Sheet Revisions		
Date:	Comments	Init.

Colorado Department of Transportation



 5615 Wills Blvd  
Pueblo, CO 81008  
Phone: 719-546-5753  
FAX: 719-546-5402

Region 2 JLS

As Constructed		REGION 2 BRIDGE BUNDLE US 350 OVER SEASONAL WASH CROSS SECTIONS				Project No./Code
No Revisions:						
Revised:		Designer: R. HANSON	Structure No. I-13-G			
Void:		Detailer: R. HANSON	M.P. US 24 227.095			
		Sheet Subset: XSEC	Subset Sheets: 4 of 9			Sheet Number



9356 10:14:56 AM pw:\\SC1-PWINTEG-2.stanleygroup.com\\Data\\source-1\\Documents\\Colorado\_Department\_of\_Transportation\\29715 - CDDT R2 Bridge Bundle\\11-CADD\\Worksheets\\29175\\DGNs\\Design\\Sheets\\23558DES\_US 24 MP 227.095\_Xsec.dgn

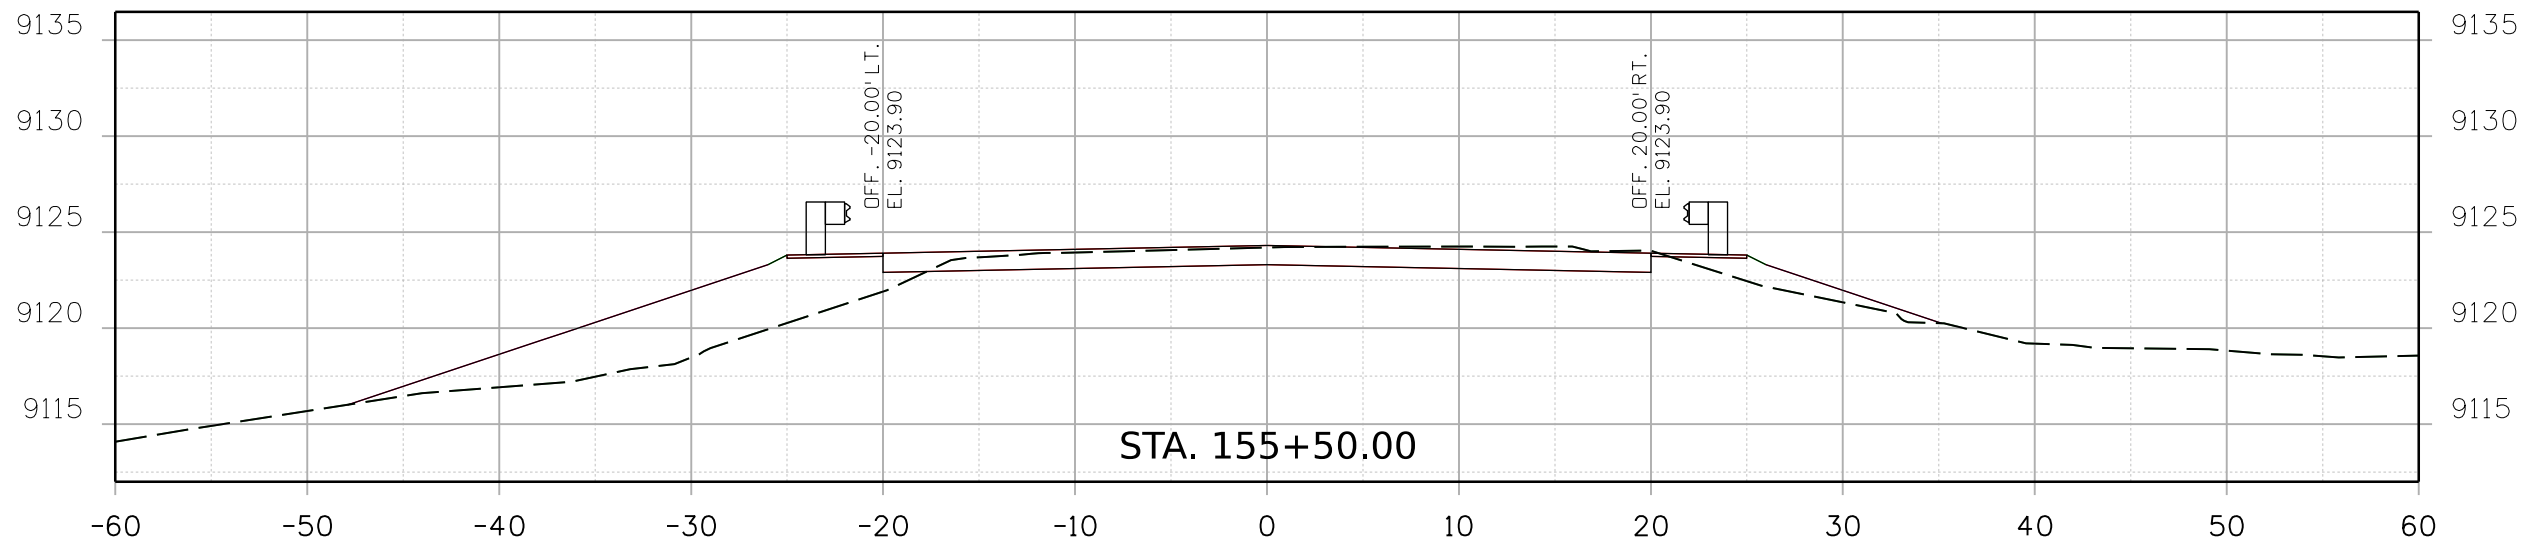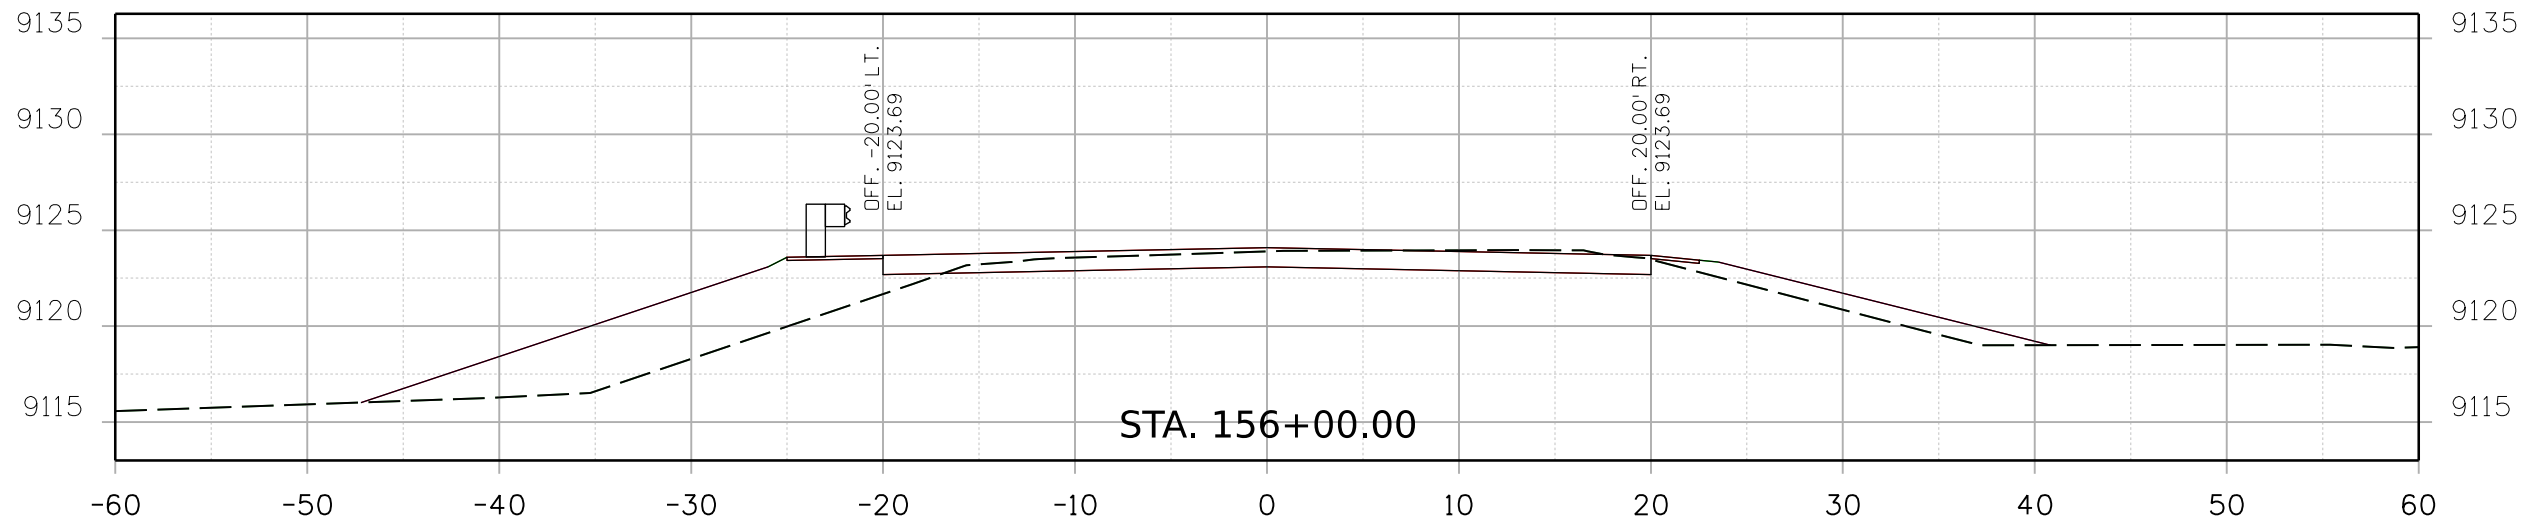


Print Date: 2/16/2021 File Name: 23558DES\_US 24 MP 227.095\_Xsec.dgn

Horiz. Scale: Vert. Scale: As Noted

 Stanley Consultants INC. 8000 South Chester St. Suite 500 Centennial, CO 80112 Phone: 303-799-6806

Sheet Revisions		
Date:	Comments	Init.



Colorado Department of Transportation

 5615 Wills Blvd  
Pueblo, CO 81008  
Phone: 719-546-5753  
FAX: 719-546-5402


Region 2 JLS

As Constructed		REGION 2 BRIDGE BUNDLE US 350 OVER SEASONAL WASH CROSS SECTIONS				Project No./Code
No Revisions:						
Revised:		Designer: R. HANSON	Structure No. I-13-G			
Void:		Detailer: R. HANSON	M.P. US 24 227.095			
		Sheet Subset: XSEC	Subset Sheets: 5 of 9			Sheet Number

9356 10:14:57 AM pw:\\\\SCI-PW\\INTEG-2.stanleygroup.com\\Data\\source-1\\Documents\\Colorado\_Department\_of\_Transportation\\29715 - CDDT R2 Bridge Bundle\\11-CADD\\Worksets\\29715\\DCNs\\Design\\Sheets\\23558DES\_US\_24 MP 227.095\_Xsec.dgn

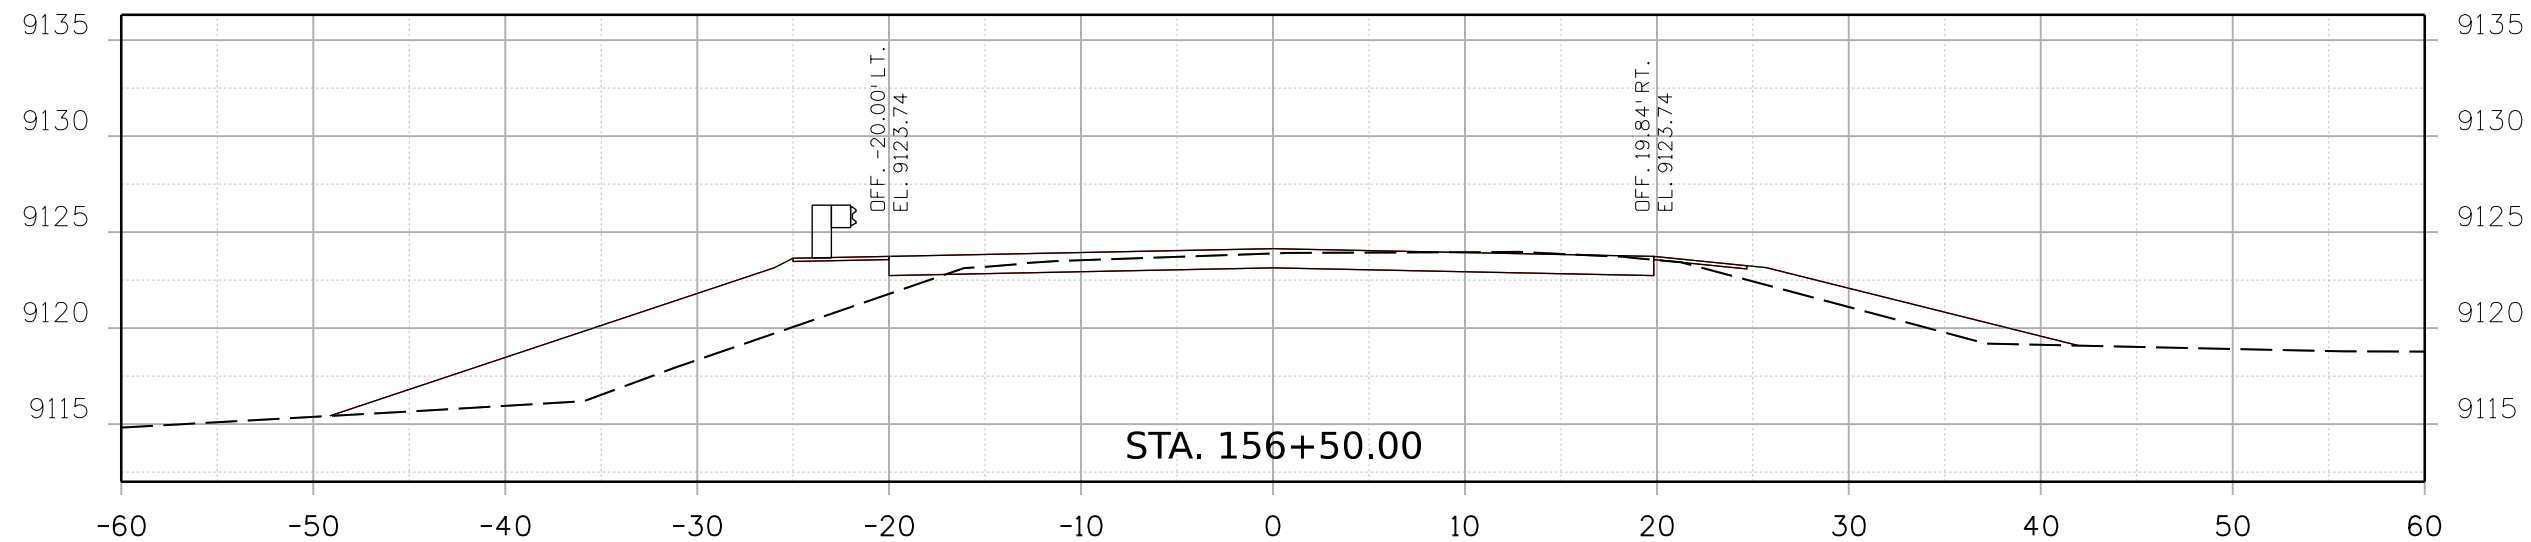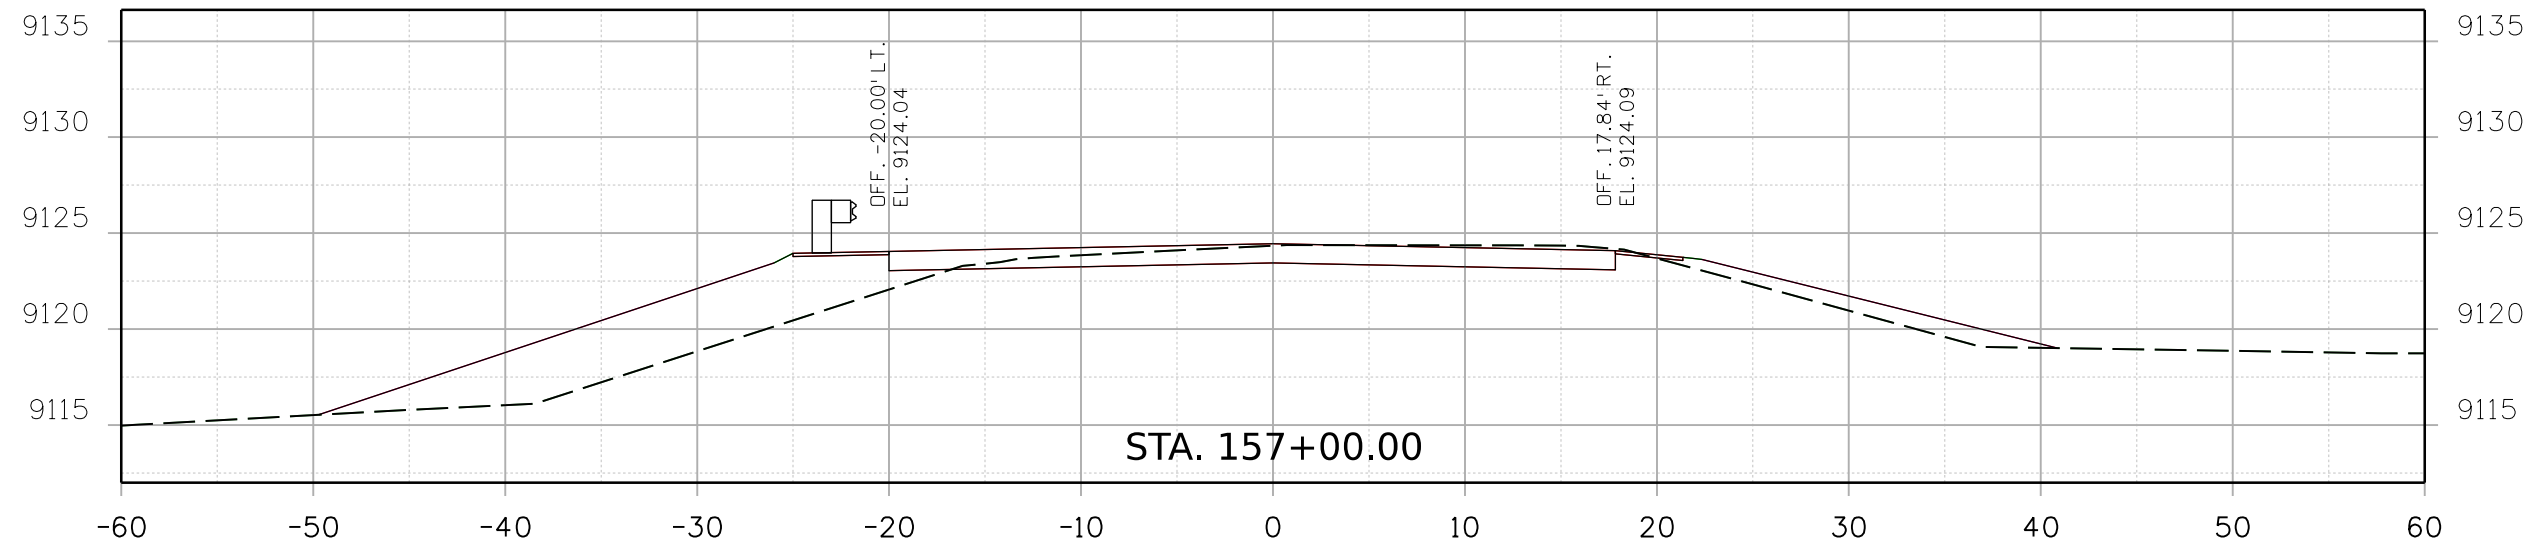


Print Date: 2/16/2021 File Name:  
23558DES\_US\_24 MP 227.095\_Xsec.dgn  
Horiz. Scale: Vert. Scale: As Noted

 **Stanley Consultants** INC. 8000 South Chester St.  
Suite 500  
Centennial, CO 80112  
Phone: 303-799-6806

Sheet Revisions		
Date:	Comments	Init.



Colorado Department of Transportation

 5615 Wills Blvd  
Pueblo, CO 81008  
Phone: 719-546-5753  
FAX: 719-546-5402


Region 2 JLS

As Constructed		REGION 2 BRIDGE BUNDLE US 350 OVER SEASONAL WASH CROSS SECTIONS				Project No./Code
No Revisions:						
Revised:		Designer:	R. HANSON	Structure No.	I-13-G	
Void:		Detailer:	R. HANSON	M.P.	US 24 227.095	
		Sheet Subset:	XSEC	Subset Sheets:	6 of 9	Sheet Number

9356 10:14:58 AM pw:\\\\SCI-PW\\INTEG-2.stanleygroup.com\\Data\\source-1\\Documents\\Colorado\_Department\_of\_Transportation\\29715 - CDDT R2 Bridge Bundle\\11-CADD\\Worksets\\29175\\DCNs\\Design\\Sheets\\23558DES\_US\_24 MP 227.095\_Xsec.dgn

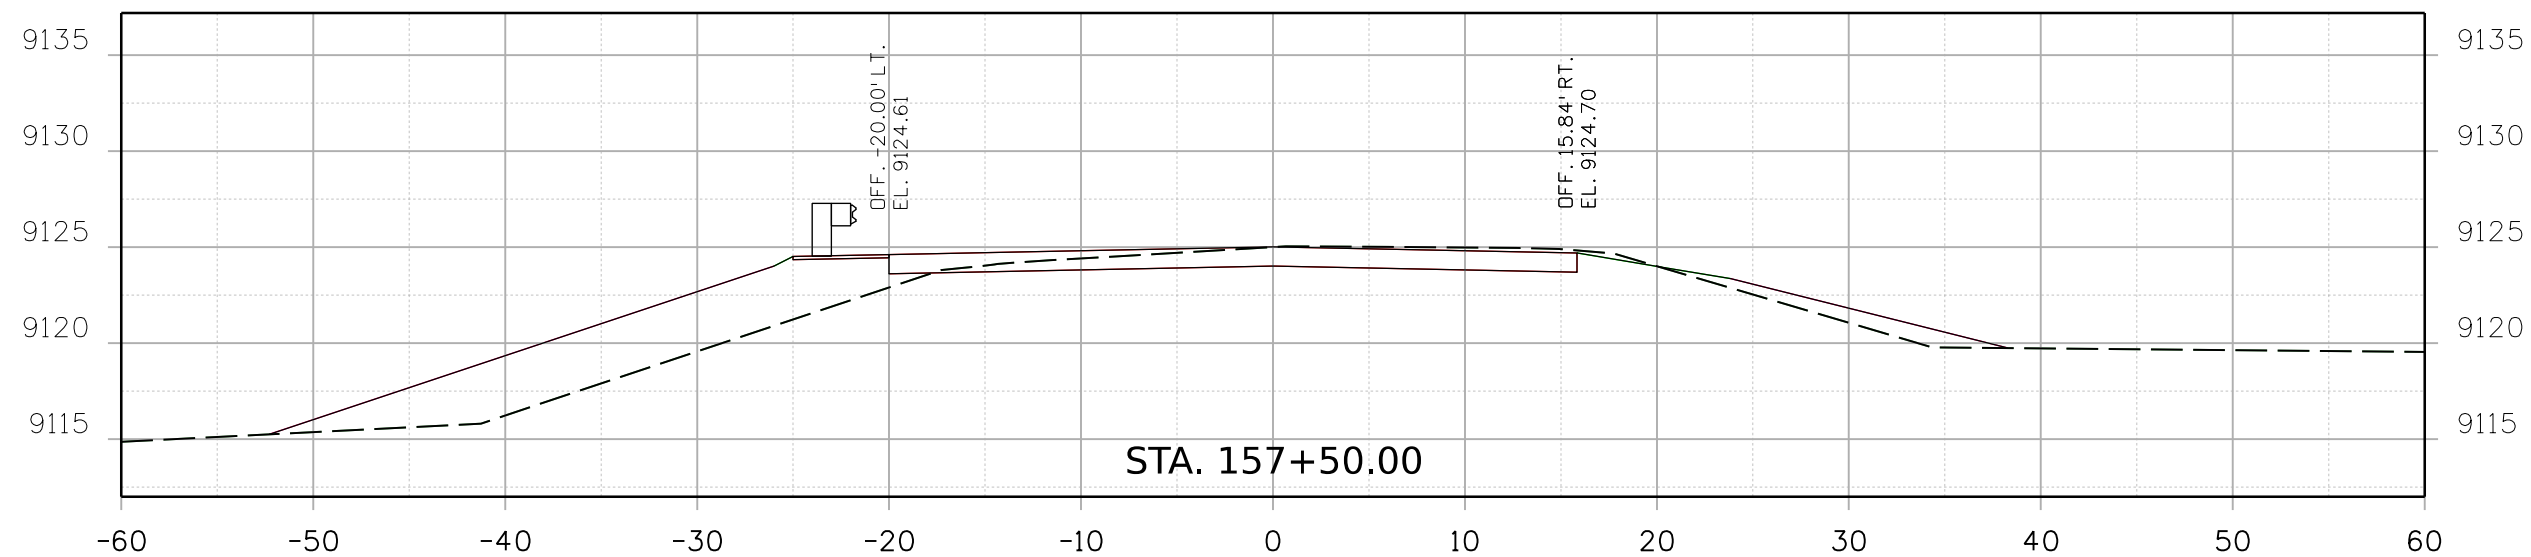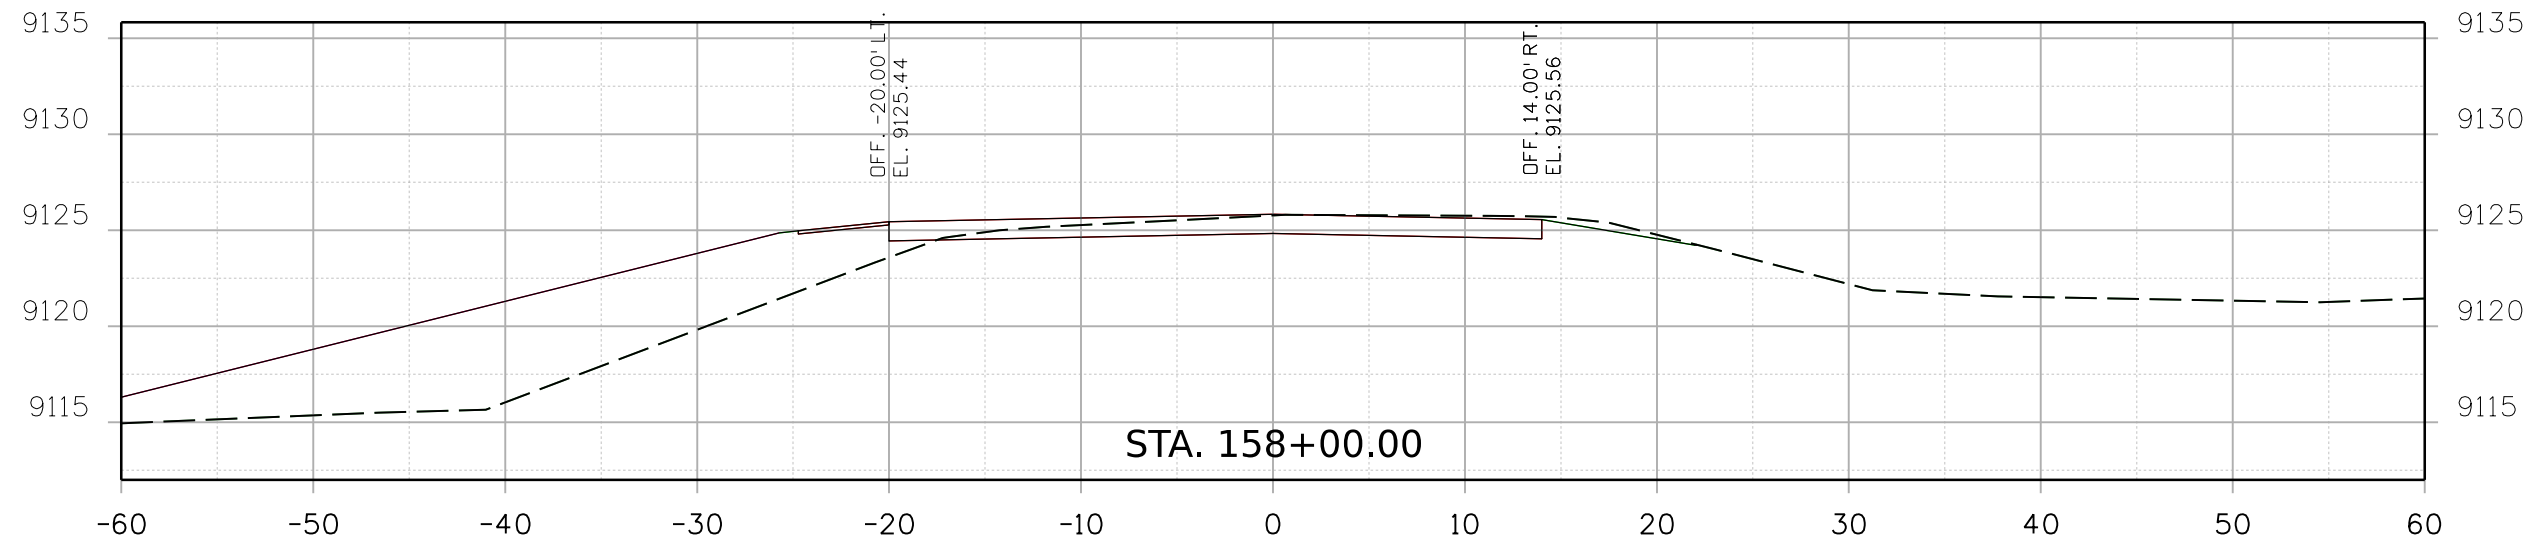


Print Date: 2/16/2021 File Name: 23558DES\_US\_24 MP 227.095\_Xsec.dgn  
Horiz. Scale: Vert. Scale: As Noted

 **Stanley Consultants** INC. 8000 South Chester St. Suite 500 Centennial, CO 80112 Phone: 303-799-6806

Sheet Revisions		
Date:	Comments	Init.




Colorado Department of Transportation

 5615 Wills Blvd  
Pueblo, CO 81008  
Phone: 719-546-5753  
FAX: 719-546-5402

Region 2 JLS


As Constructed		REGION 2 BRIDGE BUNDLE US 350 OVER SEASONAL WASH CROSS SECTIONS				Project No./Code
No Revisions:						
Revised:		Designer: R. HANSON	Structure No. I-13-G			
Void:		Detailer: R. HANSON	M.P. US 24 227.095			
		Sheet Subset: XSEC	Subset Sheets: 7 of 9			Sheet Number

9356 10:14:59 AM pw:\\SC1-PWINTEG-2.stanleygroup.com\\Data\\source-1\\Documents\\Colorado\_Department\_of\_Transportation\\29715 - CDDT R2 Bridge Bundle\\11-CADD\\Worksheets\\29175\\DGNs\\Design\\Sheets\\23558DES\_US 24 MP 227.095\_Xsec.dgn

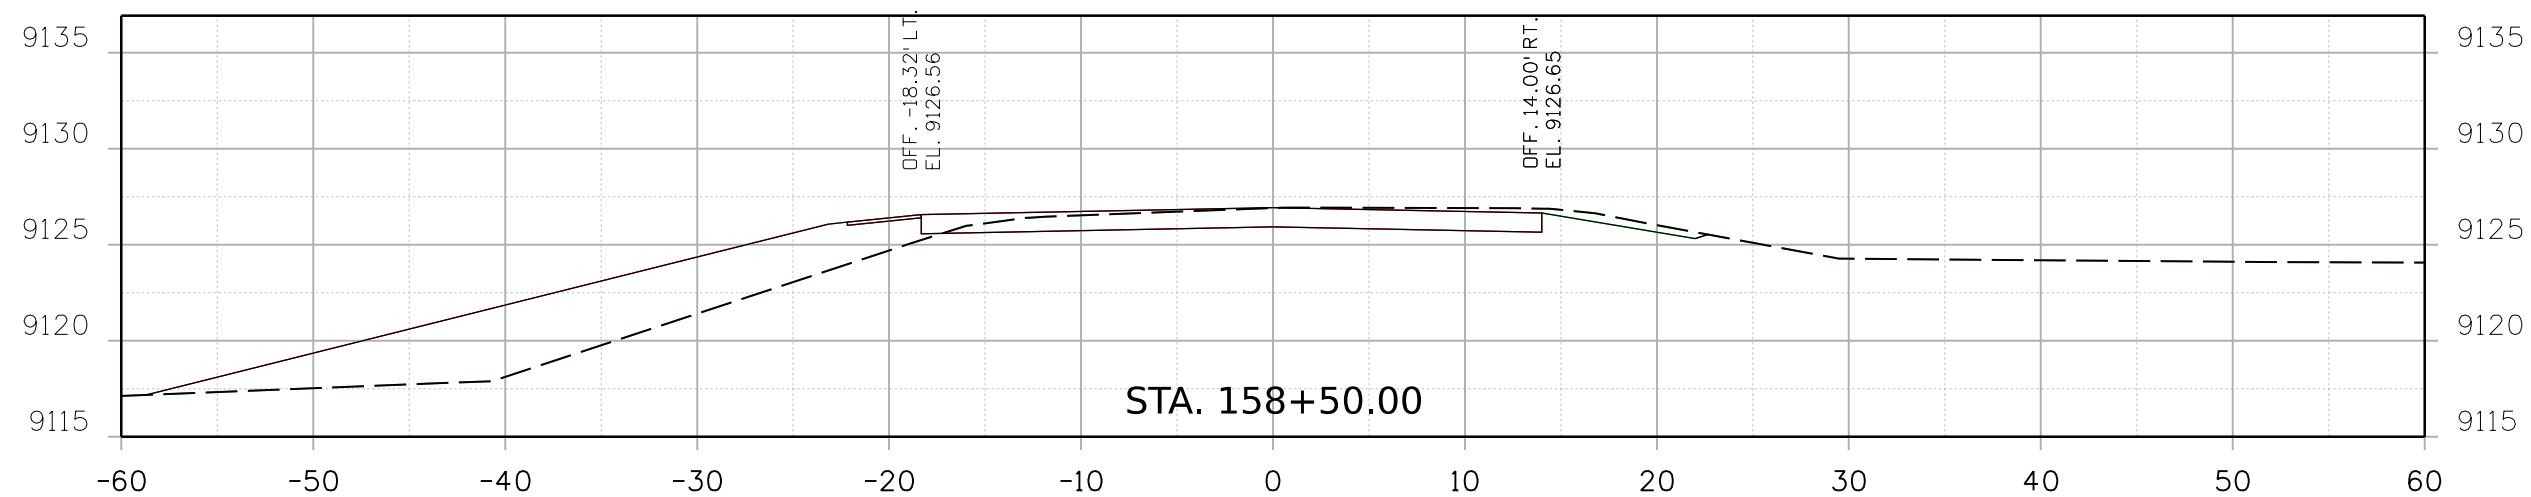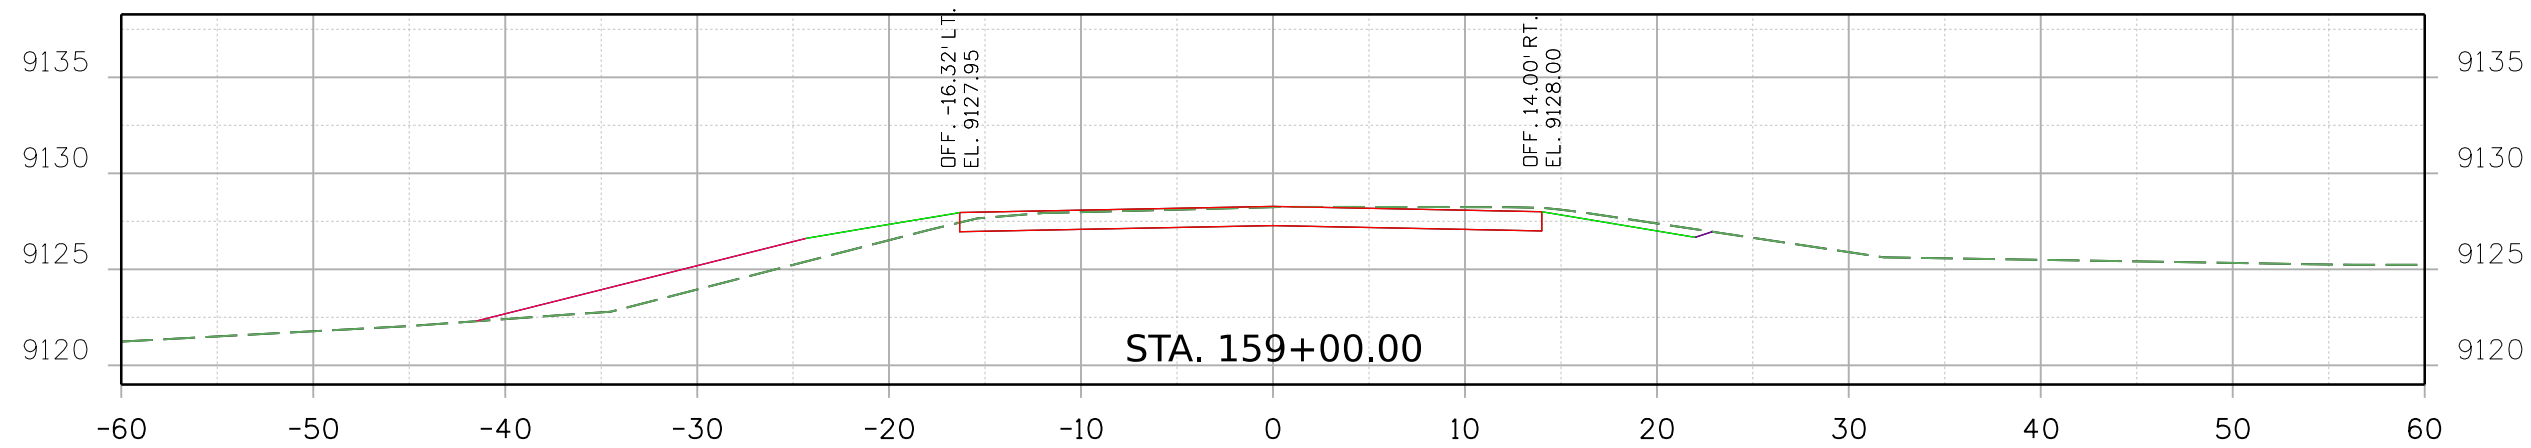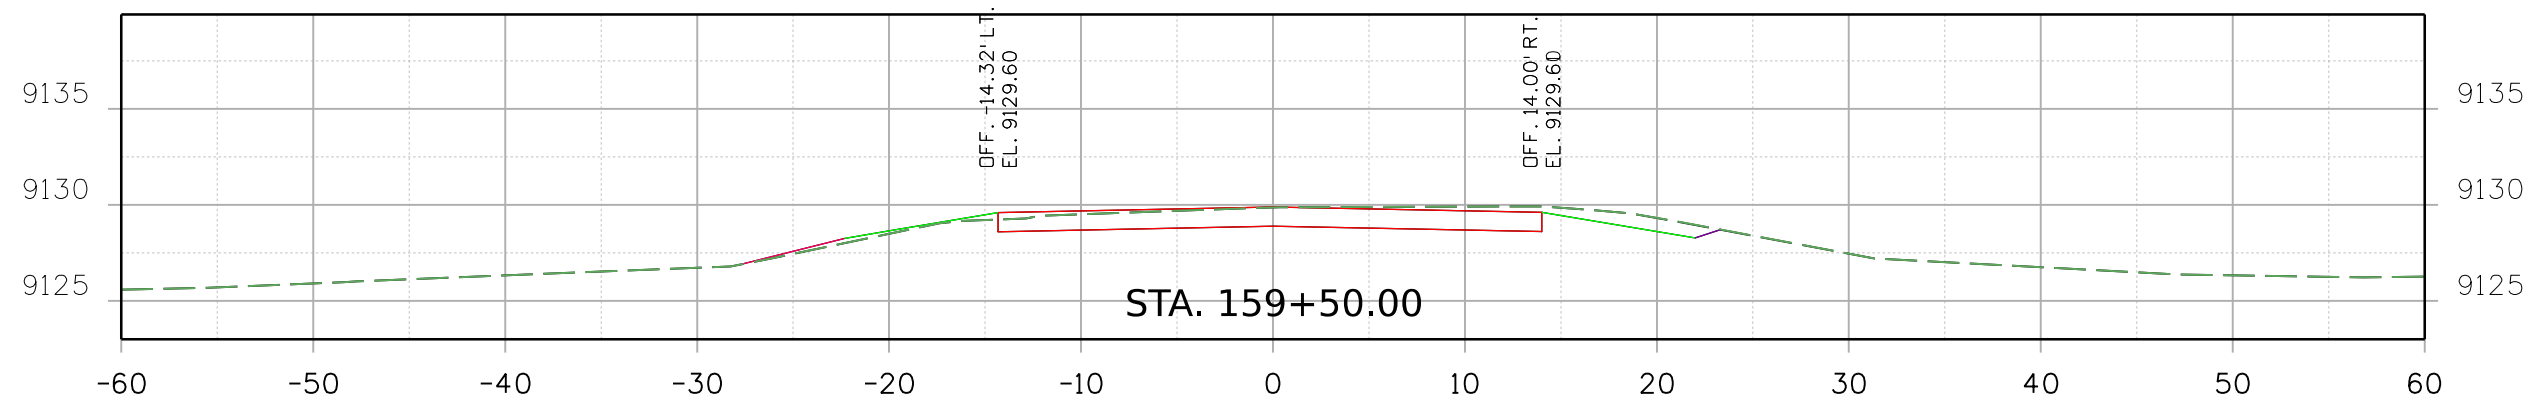


Print Date: 2/16/2021 File Name: 23558DES\_US 24 MP 227.095\_Xsec.dgn

Horiz. Scale: Vert. Scale: As Noted

 **Stanley Consultants** INC. 8000 South Chester St. Suite 500 Centennial, CO 80112 Phone: 303-799-6806

Sheet Revisions		
Date:	Comments	Init.


Colorado Department of Transportation

 5615 Wills Blvd  
Pueblo, CO 81008  
Phone: 719-546-5753  
FAX: 719-546-5402

Region 2 JLS

As Constructed		REGION 2 BRIDGE BUNDLE US 350 OVER SEASONAL WASH CROSS SECTIONS				Project No./Code
No Revisions:						
Revised:		Designer: R. HANSON	Structure No. I-13-G			
Void:		Detailer: R. HANSON	M.P. US 24 227.095			
		Sheet Subset: XSEC	Subset Sheets: 8 of 9			Sheet Number

9356 10:15:01 AM pw:\SCI-PW\INTEG-2\stanleygroup.com\Datasource-1\Documents\Colorado\_Department\_of\_Transportation\29715 - CDOT R2 Bridge Bundle\11-CADD\Worksheets\29715\Design\Sheets\23558DES\_US\_24 MP 227.095\_Xsec.dgn

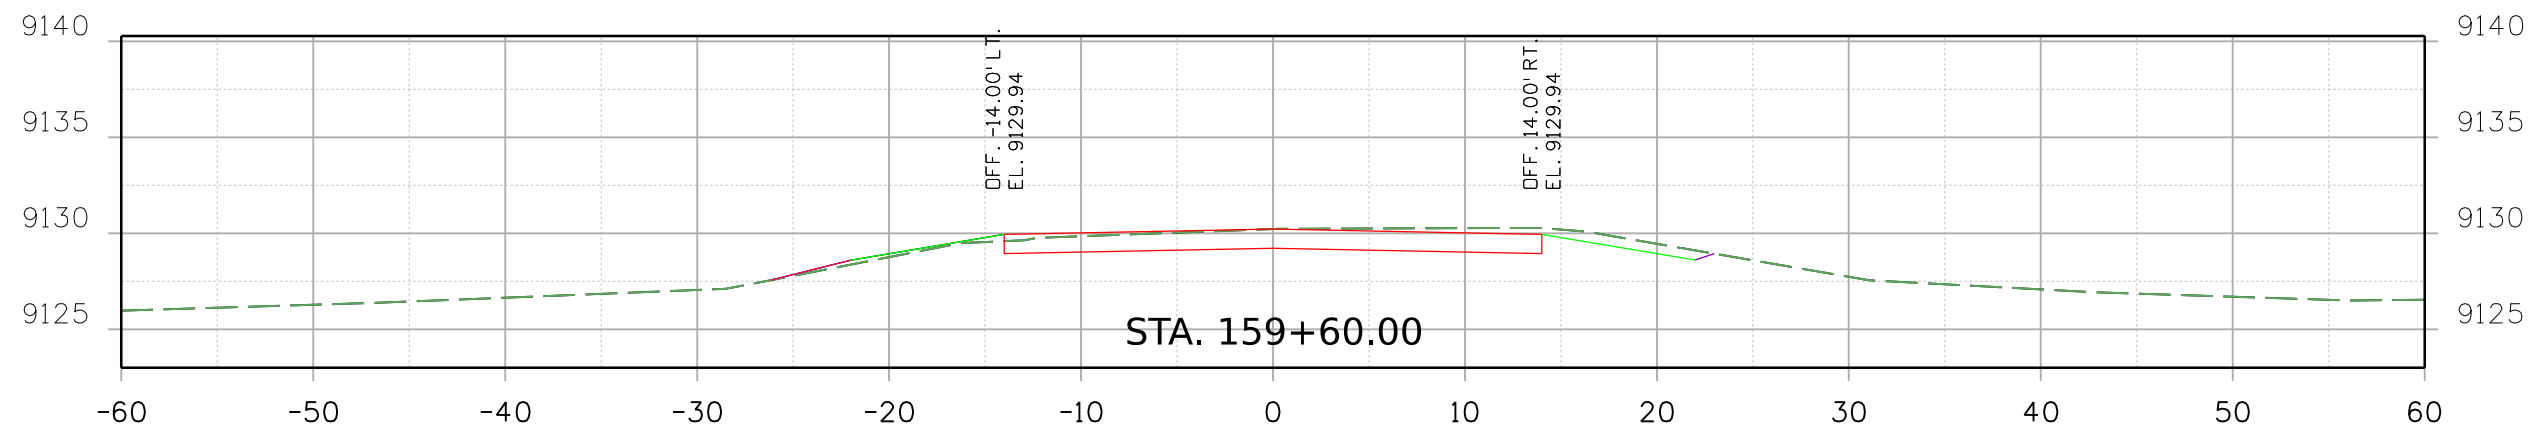

Print Date: 2/16/2021      File Name: 23558DES\_US\_24 MP 227.095\_Xsec.dgn


Horiz. Scale:      Vert. Scale: As Noted



8000 South Chester St.  
Suite 500  
Centennial, CO 80112  
Phone: 303-799-6806

Sheet Revisions		
Date:	Comments	Init.

Colorado Department of Transportation



5615 Wills Blvd  
Pueblo, CO 81008  
Phone: 719-546-5753  
FAX: 719-546-5402

Region 2      JLS

As Constructed	REGION 2 BRIDGE BUNDLE US 350 OVER SEASONAL WASH CROSS SECTIONS				Project No./Code
No Revisions:					
Revised:	Designer: R. HANSON	Structure No.	I-13-G		
Void:	Detailer: R. HANSON	M.P.	US 24 227.095		
	Sheet Subset: XSEC	Subset Sheets:	9 of 9		Sheet Number