



9356 7:24:06 AM pw:\\SCI-PW\\INTEG-2.stanleygroup.com\\Datasource-1\\Documents\\Colorado\_Department\_of\_Transportation\\29715 - CDDT R2 Bridge Bundle\\11-CADD\\Worksets\\29175\\DGNs\\Design\\Sheets\\23558DES\_US 24 MP 229.468\_Typ.dgn

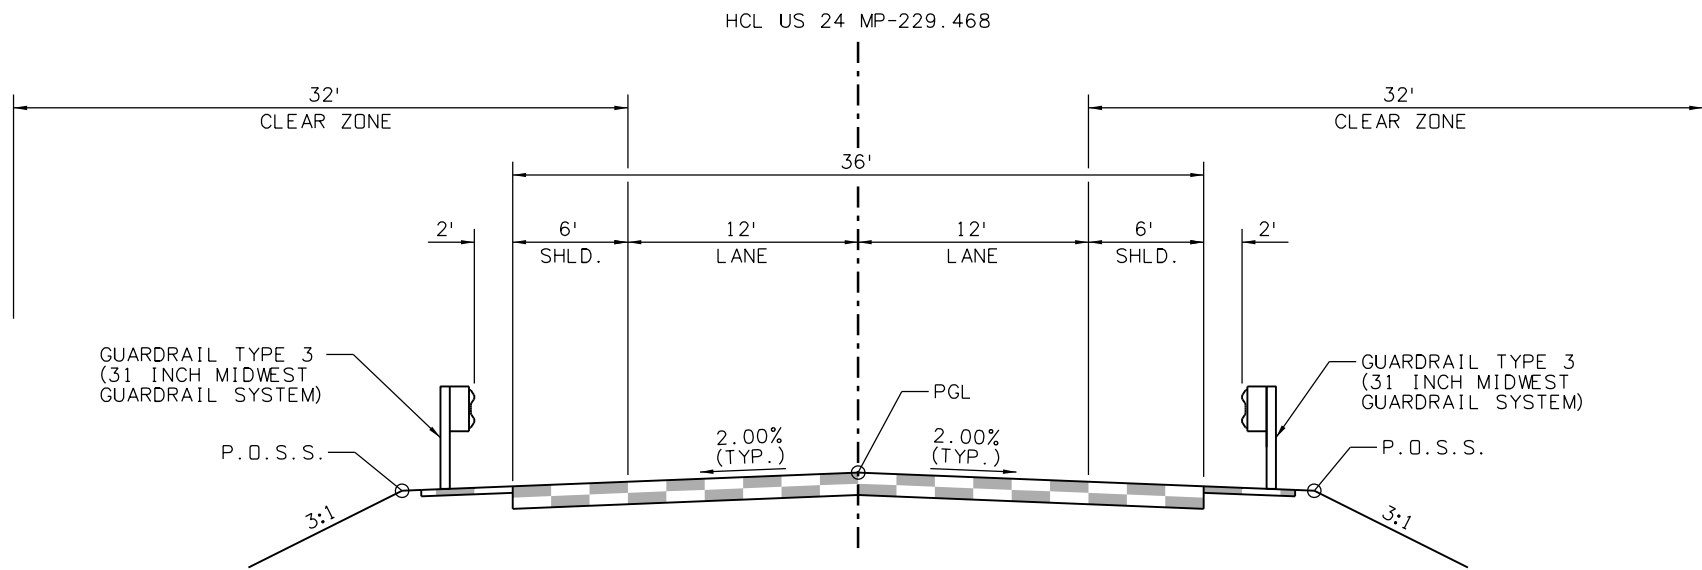

**US 24 MP-229.468**  
**TYPICAL SECTION**  
423+35.33 TO 426+64.67

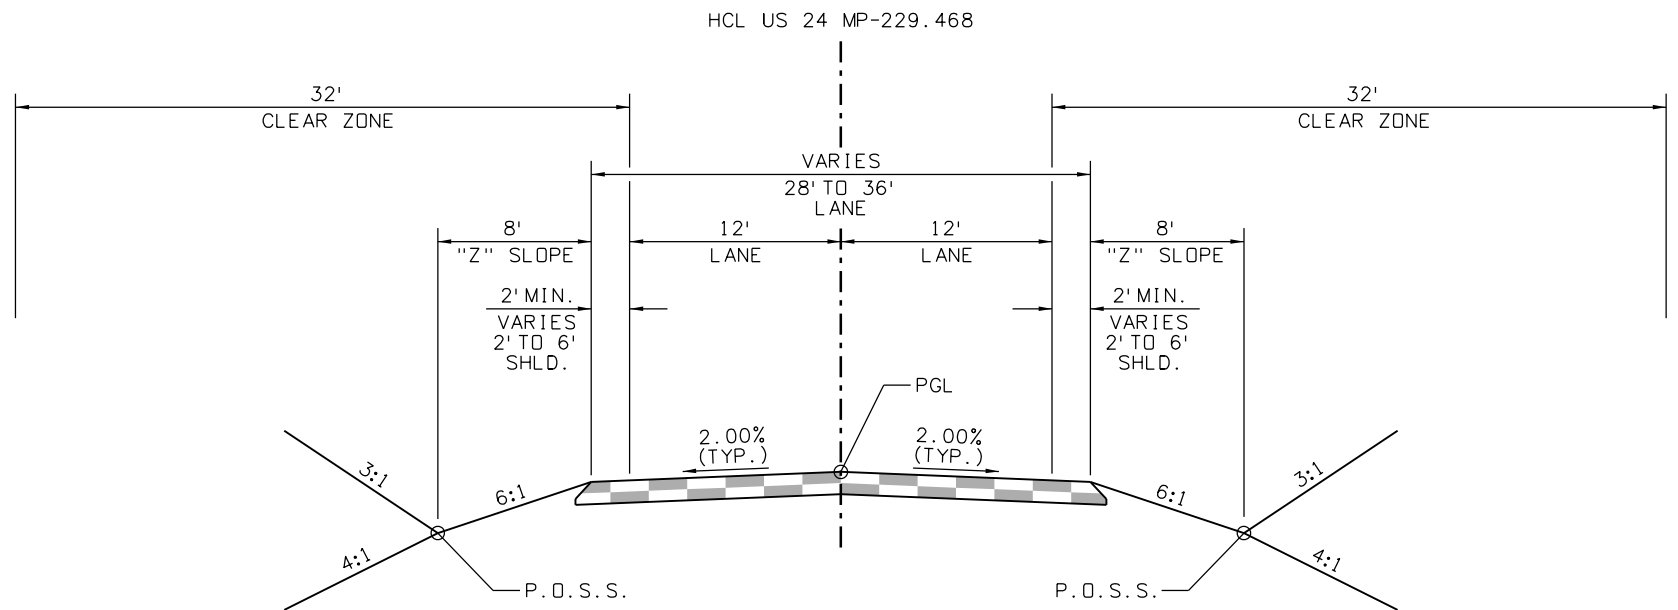

**US 24 MP-229.468**  
**TYPICAL SECTION**  
420+20.00 TO 423+35.33  
426+64.67 TO 429+12.78

Print Date: 2/18/2021 File Name:  
23558DES\_US 24 MP 229.468\_Typ.dgn  
Horiz. Scale: Vert. Scale: As Noted

**Stanley Consultants** INC. 8000 South Chester St.  
Suite 500  
Centennial, CO 80112  
Phone: 303-799-6806

**Sheet Revisions**

| Date: | Comments | Init. |
|-------|----------|-------|
|       |          |       |
|       |          |       |
|       |          |       |
|       |          |       |
|       |          |       |

Colorado Department of Transportation



Region 2

5615 Wills Blvd  
Pueblo, CO 81008  
Phone: 719-546-5753  
FAX: 719-546-5402

JLS

As Constructed

No Revisions:

Revised:

Void:


**REGION 2 BRIDGE BUNDLE**  
**US 24 OVER SEASONAL WASH**  
**TYPICAL SECTIONS**

|               |           |                |               |
|---------------|-----------|----------------|---------------|
| Designer:     | R. HANSON | Structure No.  | I-13-H        |
| Detailer:     | E. LUETH  | M.P.           | US 24 229.468 |
| Sheet Subset: | TYP       | Subset Sheets: | 1 of 1        |


Project No./Code

Sheet Number

9356 7:24:18 AM pw:\SCI-PW\INTEG-2.stanleygroup.com\Datasource-1\Documents\Colorado\_Department\_of\_Transportation\29715 - CDDT R2 Bridge Bundle\11-CADD\Worksheets\29175\DGNS\Design\Sheets\23558DES\_US 24 MP 229.468\_P&P Sheets.dgn

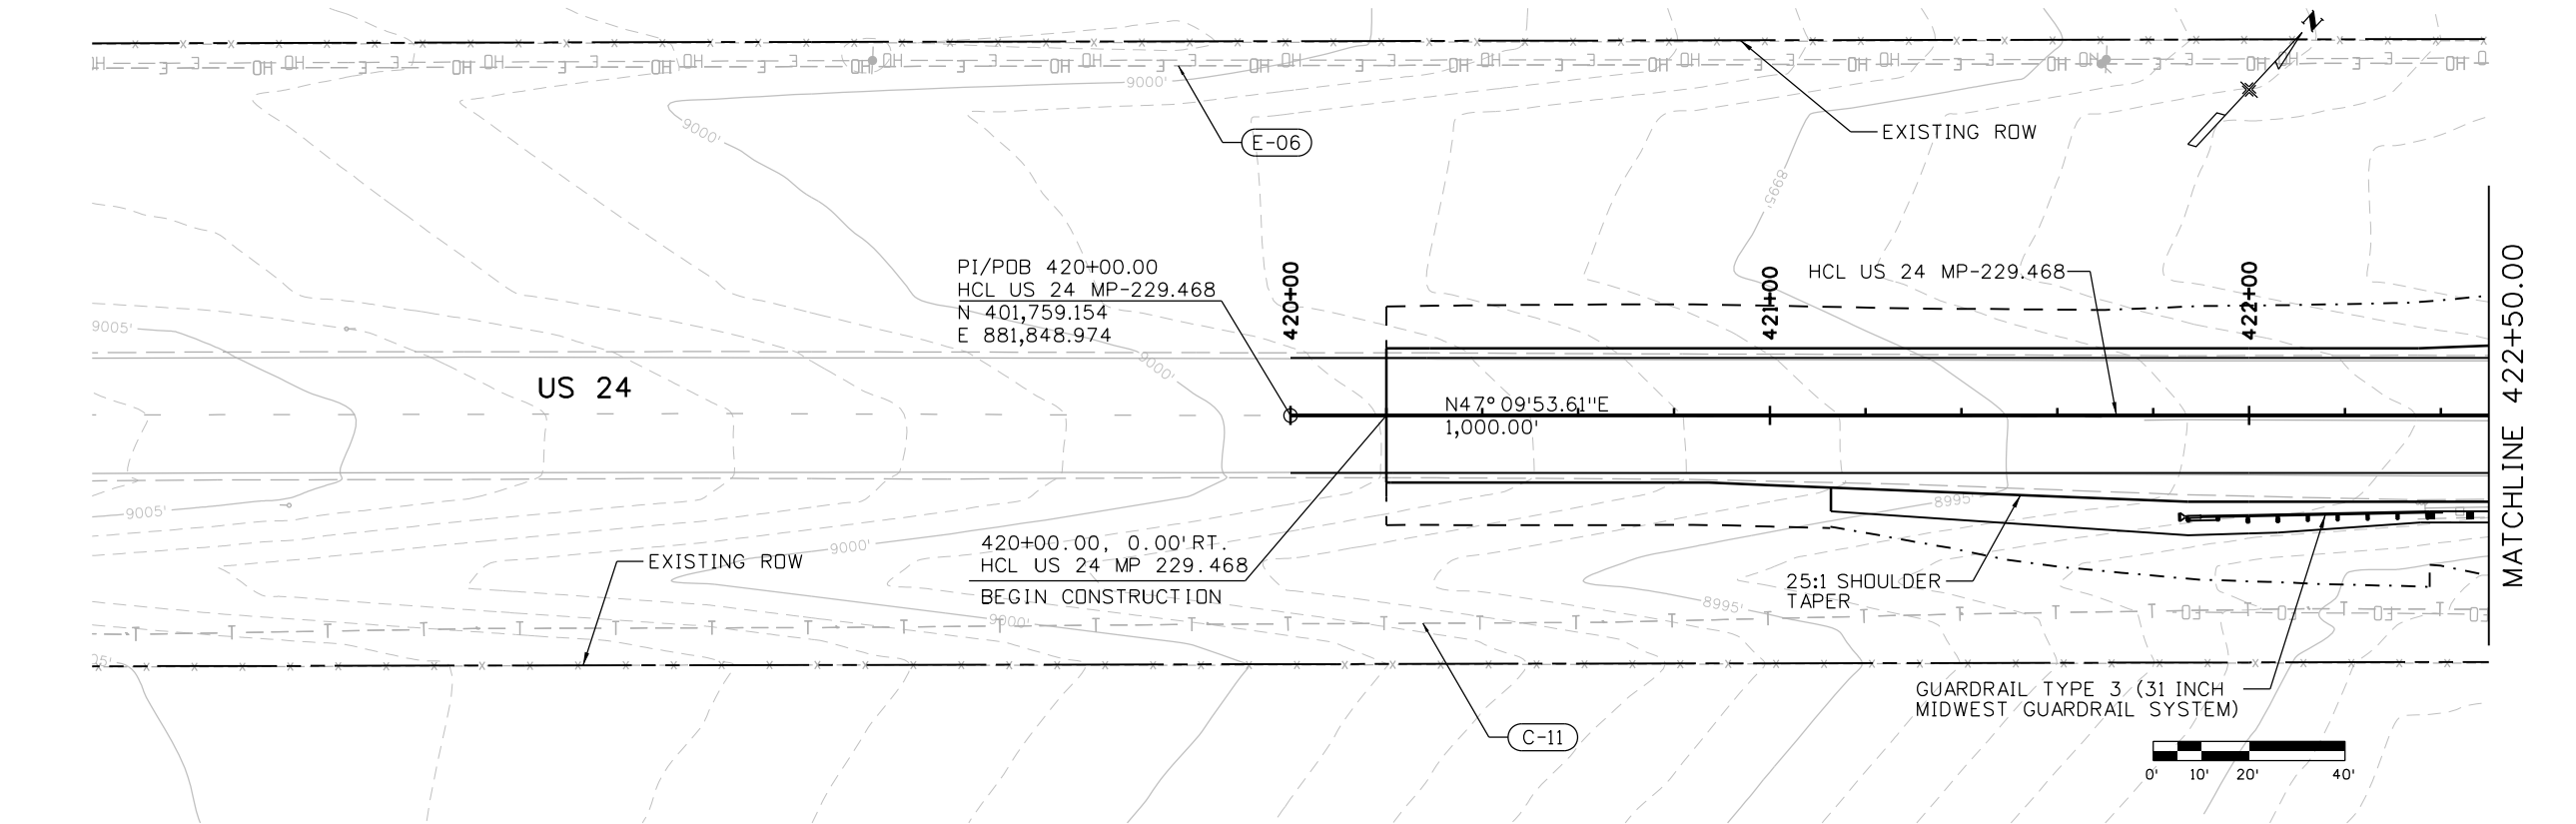

LEGEND:  
C-19 - UTILITY ID NO.

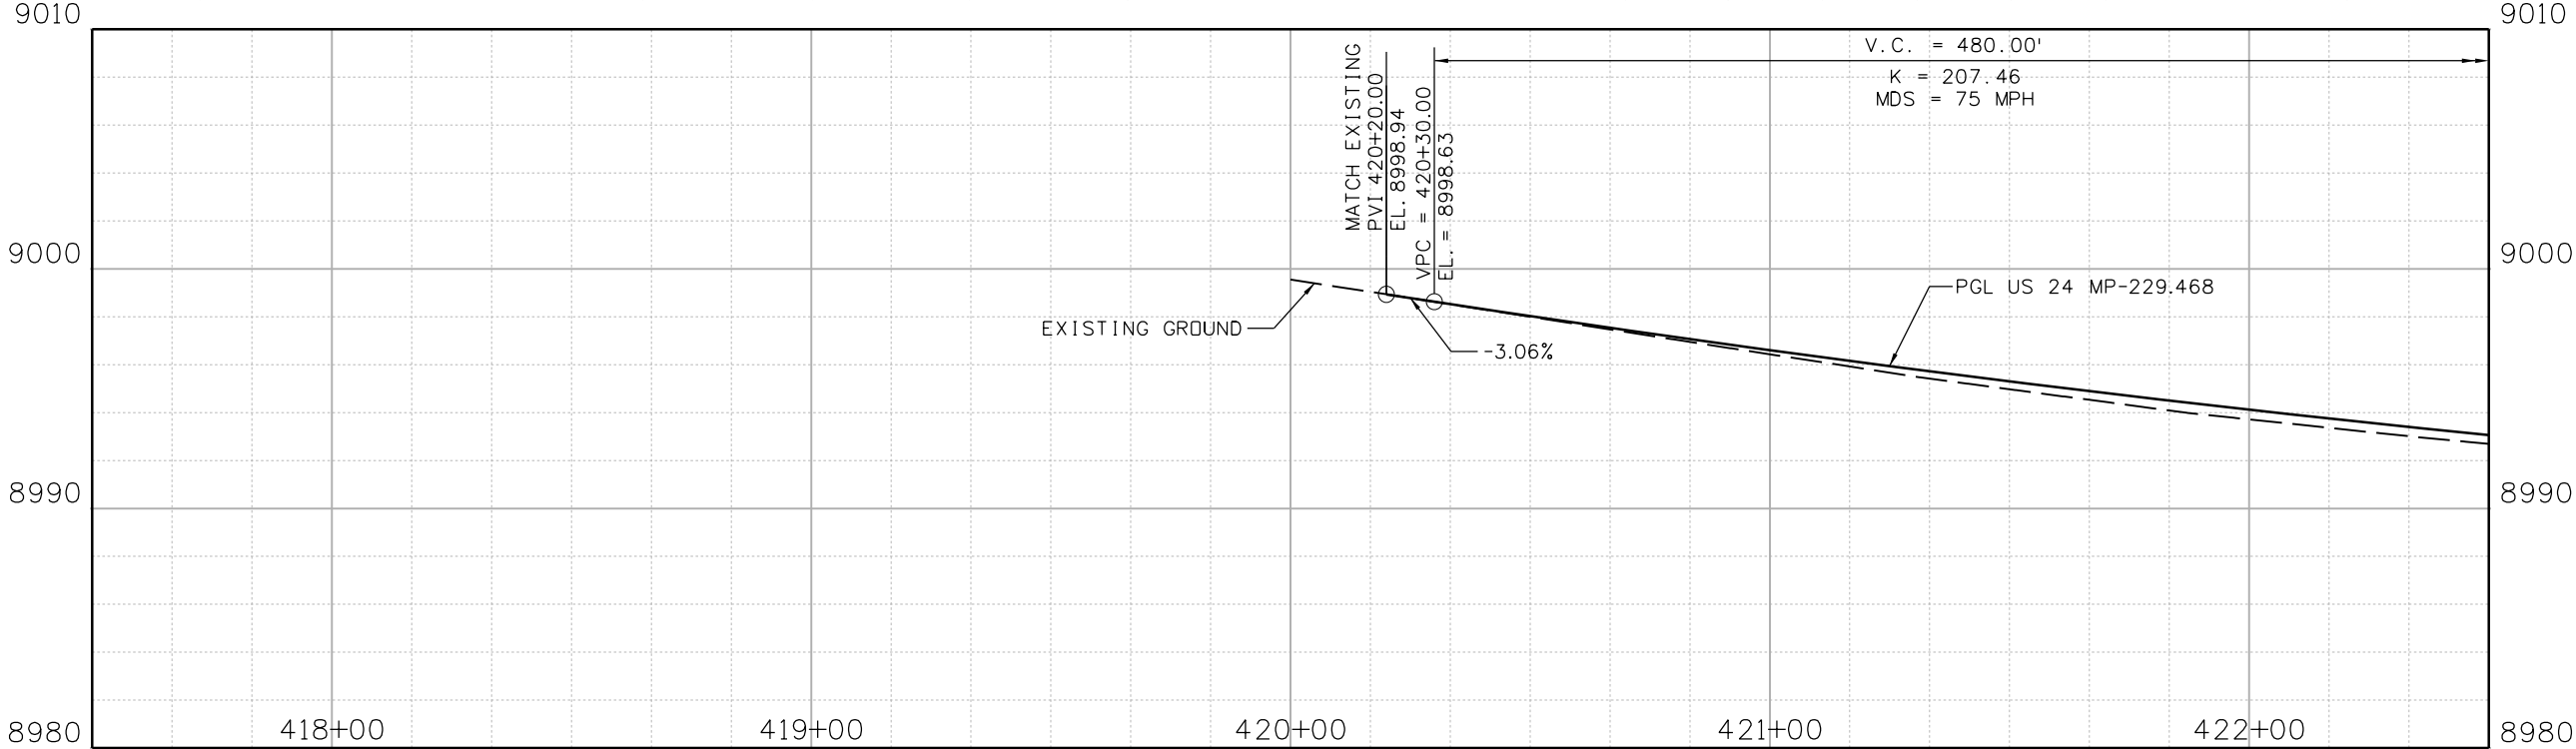

Print Date: 2/18/2021 File Name: 23558DES\_US 24 MP 229.468\_P&P Sheets.dgn  
Horiz. Scale: Vert. Scale: As Noted

 **Stanley Consultants** INC. 8000 South Chester St. Suite 500 Centennial, CO 80112 Phone: 303-799-6806

| Sheet Revisions |          |       |
|-----------------|----------|-------|
| Date:           | Comments | Init. |
|                 |          |       |
|                 |          |       |
|                 |          |       |
|                 |          |       |


Colorado Department of Transportation

 5615 Wills Blvd  
Pueblo, CO 81008  
Phone: 719-546-5753  
FAX: 719-546-5402


Region 2 JLS

| As Constructed | REGION 2 BRIDGE BUNDLE<br>US 24 OVER SEASONAL WASH<br>ROADWAY PLAN AND PROFILE |                       |              | Project No./Code |
|----------------|--|-----------------------|--------------|------------------|
| No Revisions:  |  |                       |              |                  |
| Revised:       | Designer: R. HANSON  | Structure No. I-13-H  |              |                  |
| Void:          | Detailer: E. EARL  | M.P. US 24 229.468    |              |                  |
|                | Sheet Subset: ROADWAY  | Subset Sheets: 1 of 3 | Sheet Number |                  |

9356 7:24:19 AM pw:\SCI-PW\INTEG-2\stanleygroup.com\Datasource-1\Documents\Colorado\_Department\_of\_Transportation\29715 - CDDT R2 Bridge Bundle\11-CAAD\Worksheets\29715\75\DGNS\Design\Sheets\23558DES\_US 24 MP 229.468\_P&P Sheets.dgn

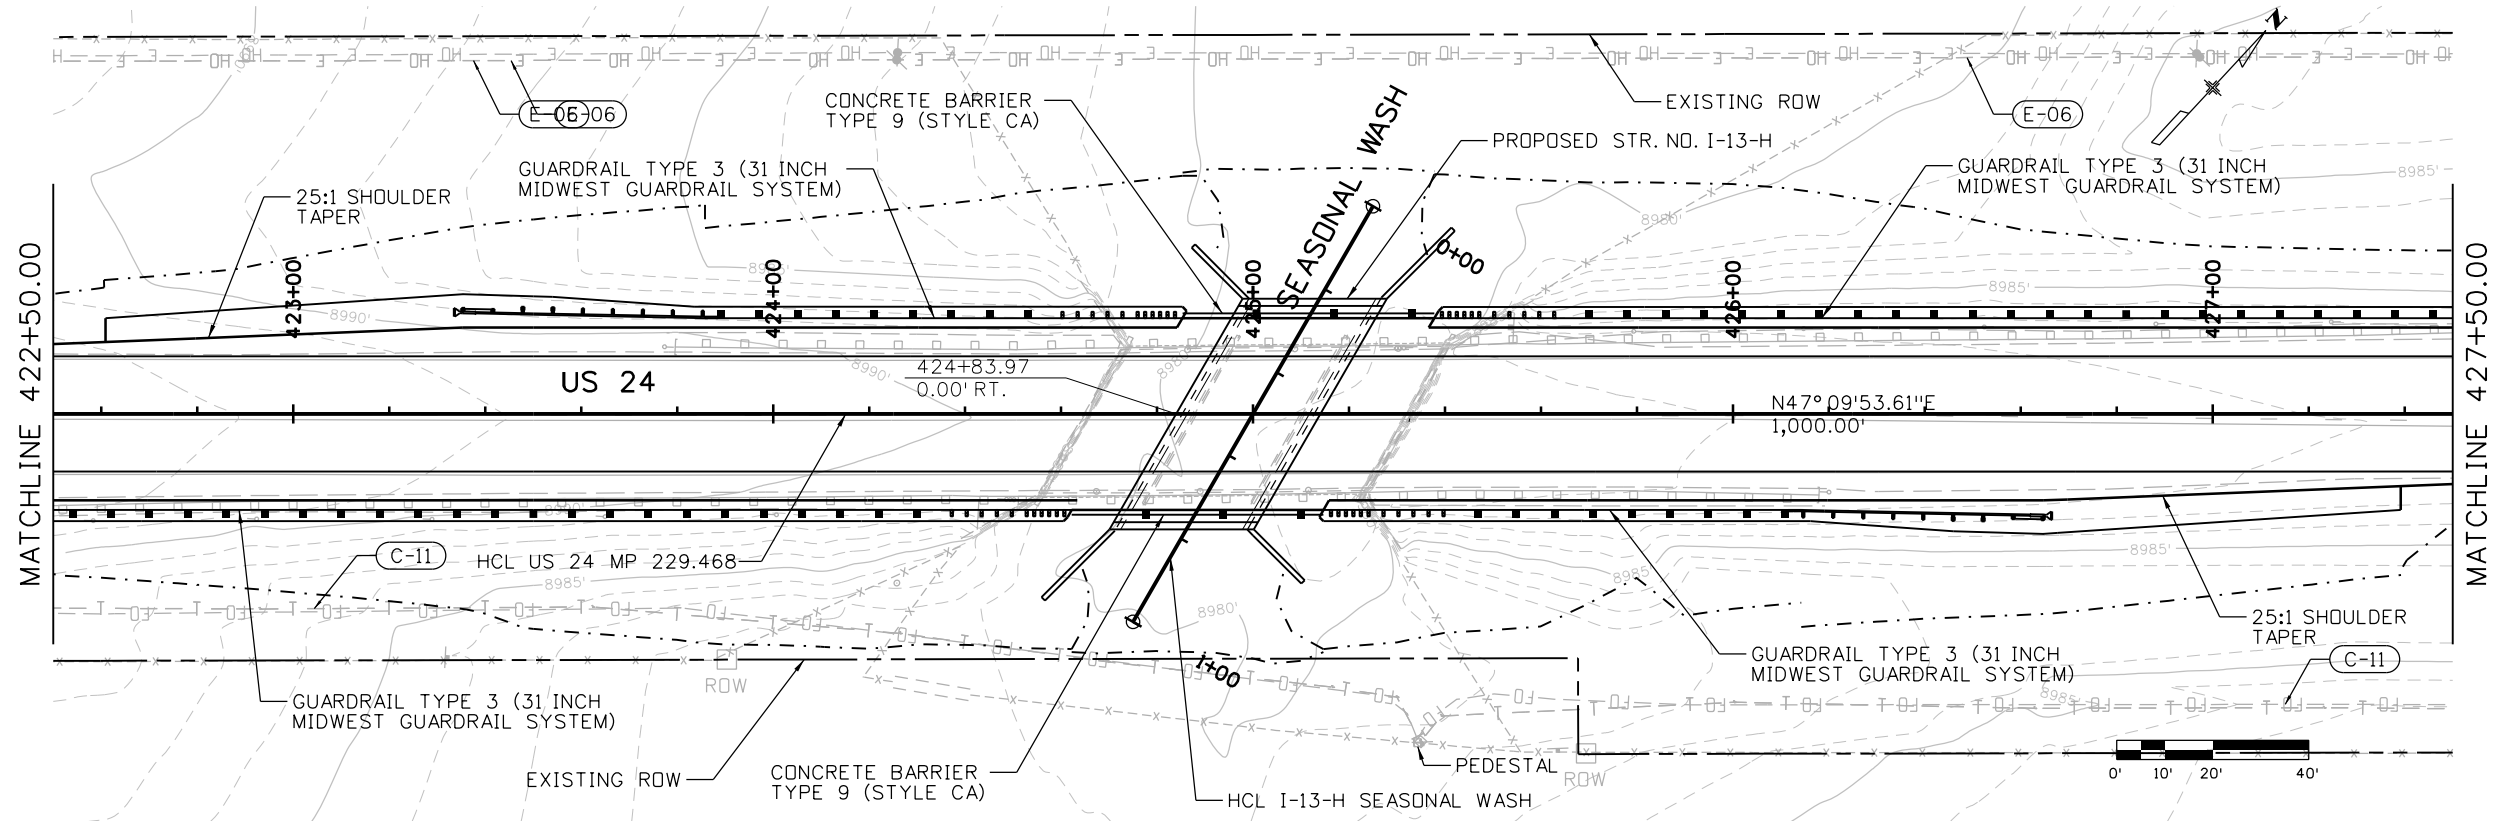

LEGEND:  
C-19 - UTILITY ID NO.

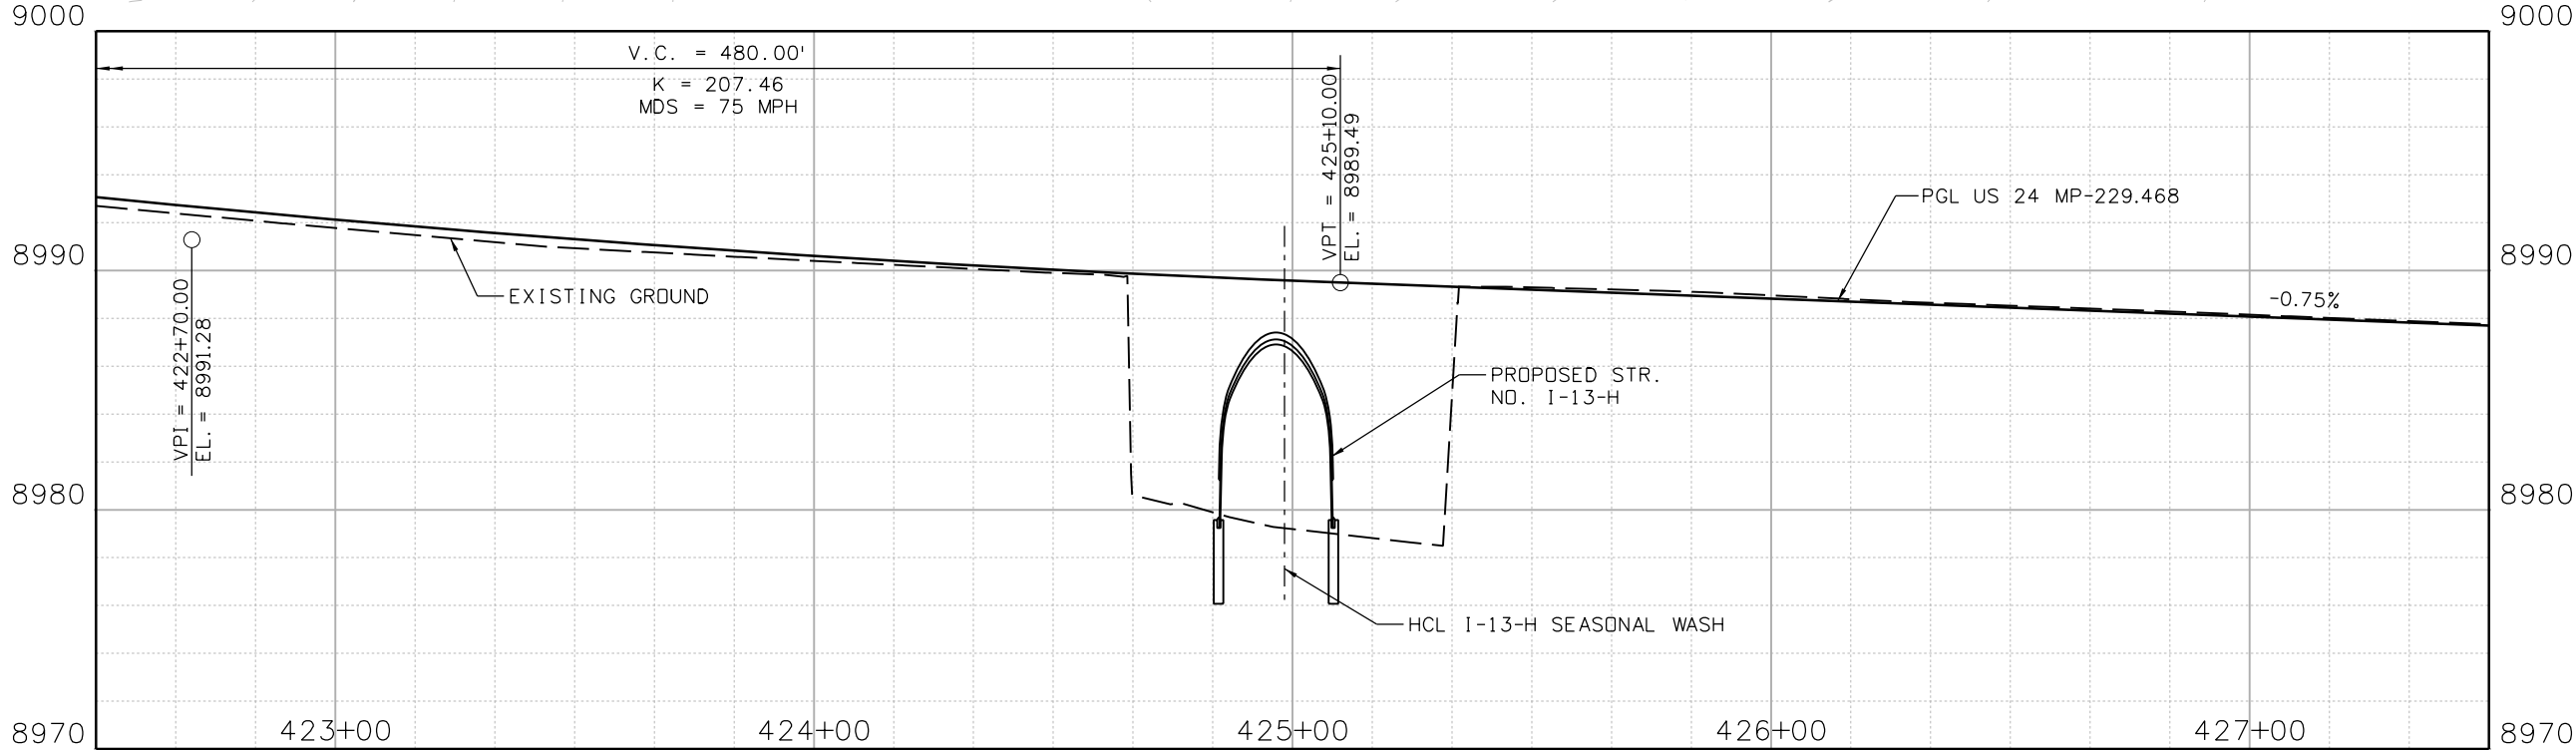

Print Date: 2/18/2021 File Name:  
23558DES\_US 24 MP 229.468\_P&P Sheets.dgn  
Horiz. Scale: Vert. Scale: As Noted

**Stanley Consultants**  
8000 South Chester St.  
Suite 500  
Centennial, CO 80112  
Phone: 303-799-6806

Sheet Revisions

| Date: | Comments | Init. |
|-------|----------|-------|
|       |          |       |
|       |          |       |
|       |          |       |
|       |          |       |

Colorado Department of Transportation



Region 2

5615 Wills Blvd  
Pueblo, CO 81008  
Phone: 719-546-5753  
FAX: 719-546-5402

JLS

As Constructed

No Revisions:

Revised:

Void:


REGION 2 BRIDGE BUNDLE  
US 24 OVER SEASONAL WASH  
ROADWAY PLAN AND PROFILE

|               |           |                |               |
|---------------|-----------|----------------|---------------|
| Designer:     | R. HANSON | Structure No.  | I-13-H        |
| Detailer:     | E. EARL   | M.P.           | US 24 229.468 |
| Sheet Subset: | ROADWAY   | Subset Sheets: | 2 of 3        |


Project No./Code

Sheet Number

9356 7:24:20 AM pw:\\SCI-PW\\INTEG-2.stanleygroup.com\\Data\\source-1\\Documents\\Colorado\_Department\_of\_Transportation\\29715 - CDDT R2 Bridge Bundle\\11-CADD\\Worksets\\29175\\DGNs\\Design\\Sheets\\23558DES\_US 24 MP 229.468\_P&P Sheets.dgn

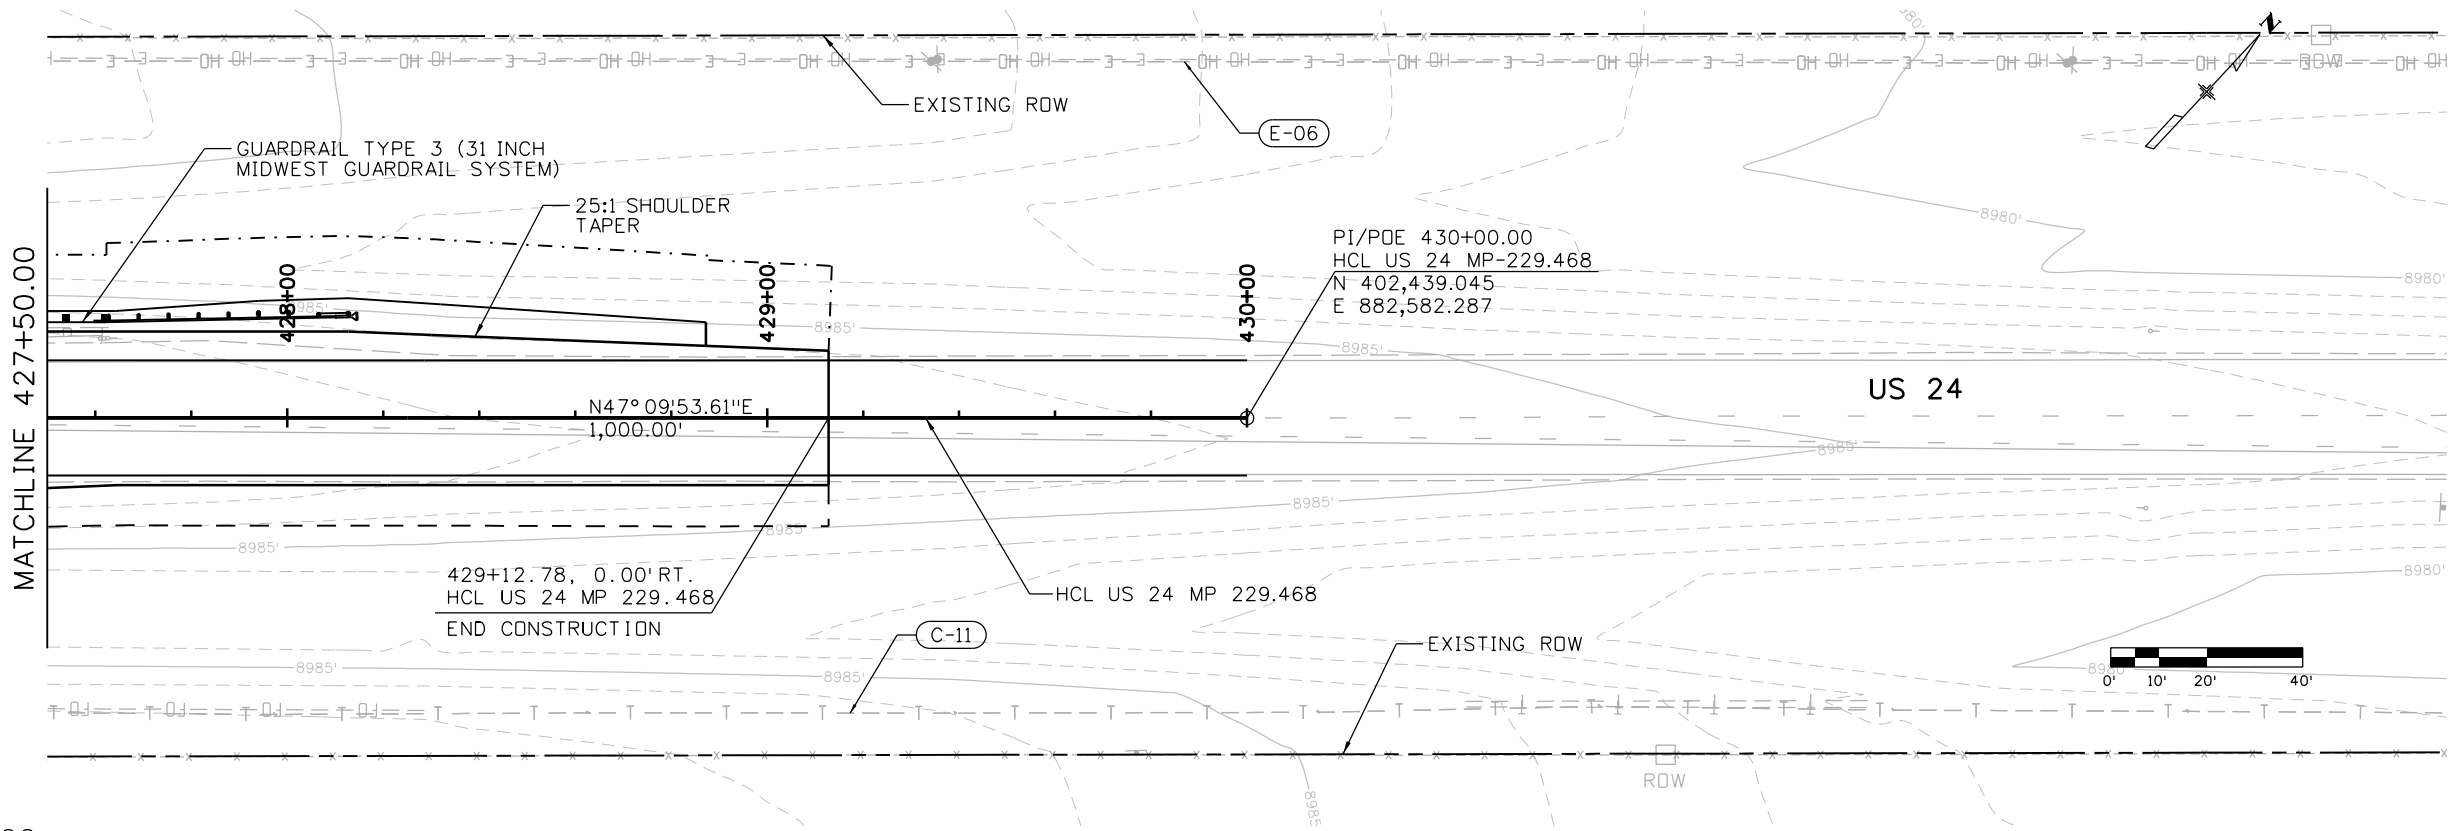

LEGEND:  
C-19 - UTILITY ID NO.

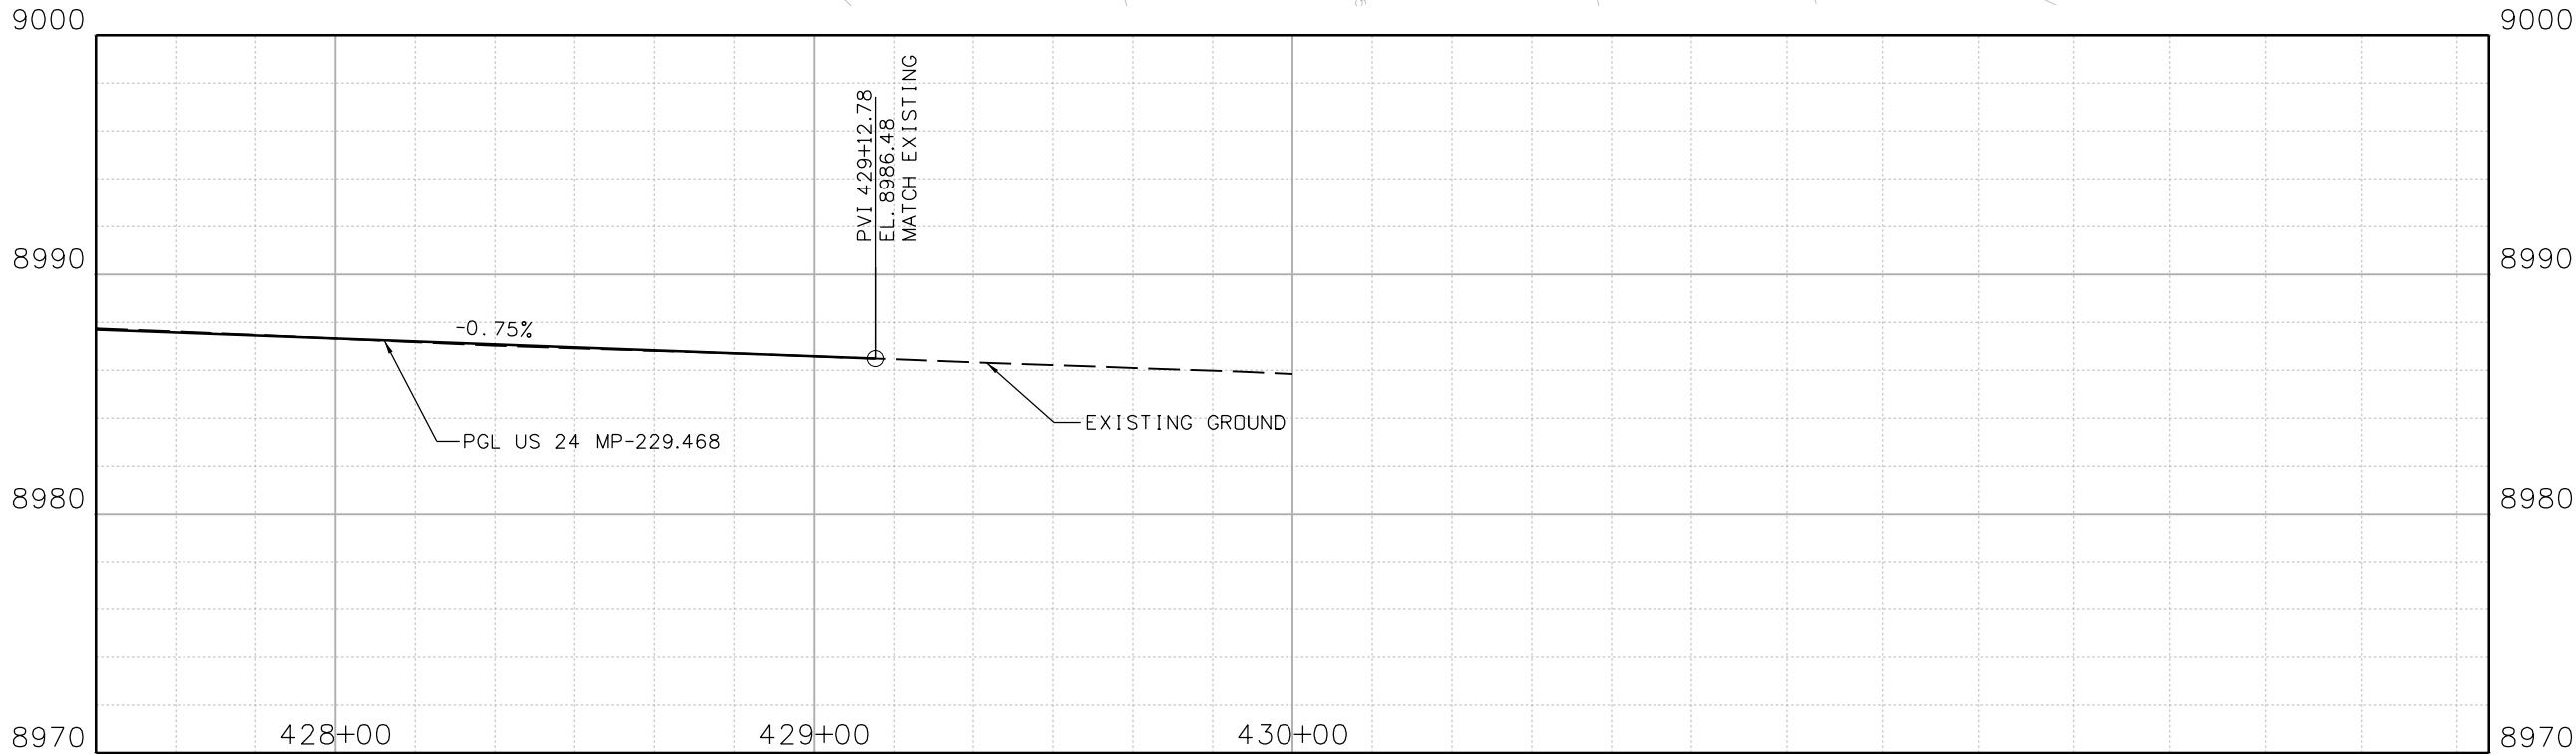

Print Date: 2/18/2021 File Name:  
23558DES\_US 24 MP 229.468\_P&P Sheets.dgn  
Horiz. Scale: Vert. Scale: As Noted

  
Stanley Consultants  
8000 South Chester St.  
Suite 500  
Centennial, CO 80112  
Phone: 303-799-6806

Sheet Revisions

| Date: | Comments | Init. |
|-------|----------|-------|
|       |          |       |
|       |          |       |
|       |          |       |
|       |          |       |

Colorado Department of Transportation



5615 Wills Blvd  
Pueblo, CO 81008  
Phone: 719-546-5753  
FAX: 719-546-5402

Region 2

JLS

As Constructed

No Revisions:

Revised:



Void:

REGION 2 BRIDGE BUNDLE  
US 24 OVER SEASONAL WASH  
ROADWAY PLAN AND PROFILE




|               |           |                |               |
|---------------|-----------|----------------|---------------|
| Designer:     | R. HANSON | Structure No.  | I-13-H        |
| Detailer:     | E. EARL   | M.P.           | US 24 229.468 |
| Sheet Subset: | ROADWAY   | Subset Sheets: | 3 of 3        |

Project No./Code

Sheet Number

|  |  
|--|--|------------|--|-----------------|----------|-------|--|--|--|--|----------------|--|--|--|--|-----------------------|------------------|--------------|--|--|
| Print Date: 2/18/2021  |  | File Name: |  |                 |          |       |  |  |  |  |                |  |  |  |  |                       |                  |              |  |  |
| 23558DES-US 24 MP 229.468_Xsec.dgn   |  |            
| Horiz. Scale:                      Vert. Scale: As Noted   |  |            
| <div><br/>8000 South Chester St.<br/>Suite 500<br/>Centennial, CO 80112<br/>Phone: 303-799-6806</div> <div>Stanley Consultants INC.</div> |  |            |  | Sheet Revisions |          |       | Colorado Department of Transportation  |  |  |  | As Constructed |  |  | REGION 2 BRIDGE BUNDLE<br>US 24 OVER SEASONAL WASH<br>CROSS SECTIONS |  |                       | Project No./Code |              |  |  |
|  |  |            |  | Date:           | Comments | Init. | <div><br/>5615 Wills Blvd<br/>Pueblo, CO 81008<br/>Phone: 719-546-5753<br/>FAX: 719-546-5402</div> <div>Region 2</div> <div>JLS</div> |  |  |  | No Revisions:  |  |  |  |  |                       |                  |              |  |  |
|  |  |            |  |                 |          |       |  |  |  |  | Revised:       |  |  | Designer: R. HANSON  |  | Structure No.         | I-13-H           |              |  |  |
|  |  |            |  |                 |          |       |  |  |  |  | Void:          |  |  | Detailer: R. HANSON  |  | M.P.                  | US 24 229.468    |              |  |  |
|  |  |            |  |                 |          |       |  |  |  |  |                |  |  | Sheet Subset: XSEC   |  | Subset Sheets: 1 of 8 |                  | Sheet Number |  |  |

9356 7:24:31 AM p:\1\SC1-PW\INTEG-2.stanleygroup.com\Datasource-1\Documents\Colorado\_Department\_of\_Transportation\29715 - CDOT R2 Bridge Bundle\11-CADD\Worksets\29175\Drawings\Design\Sheets\23558DES\_US 24 MP 229.468\_Xsec.dgn

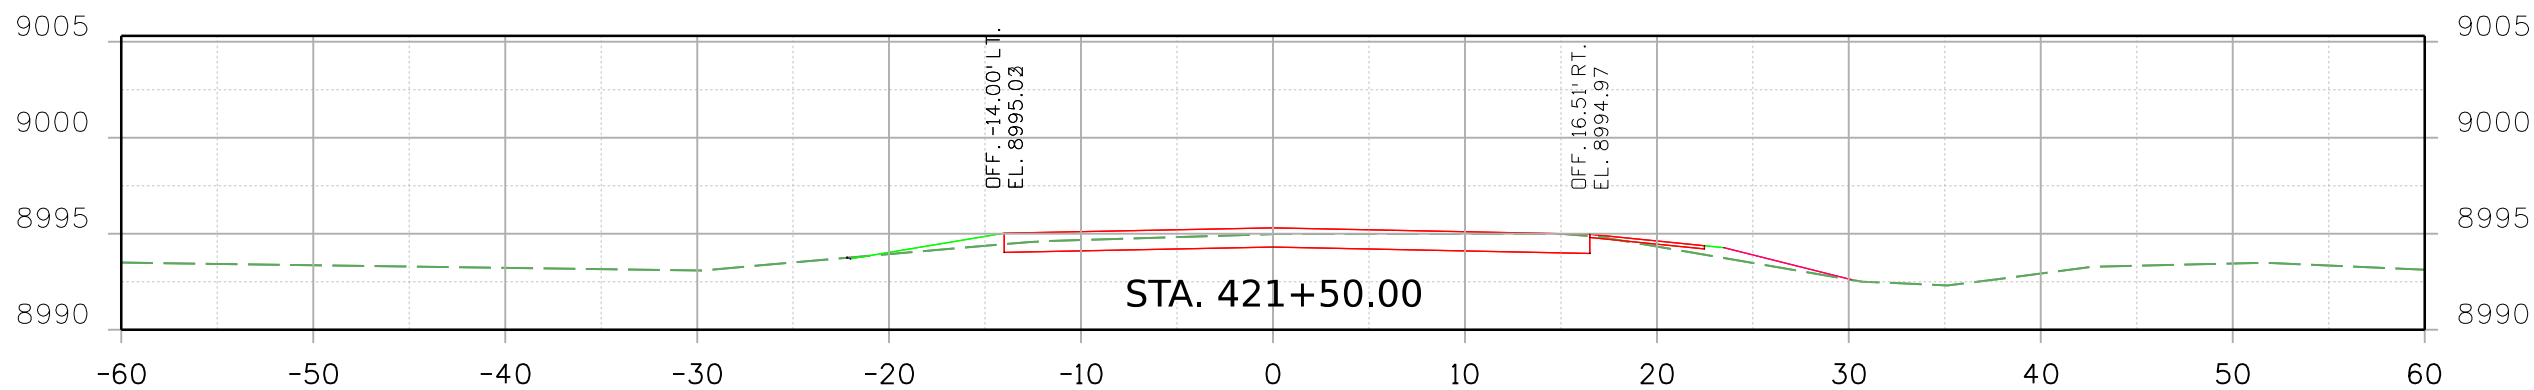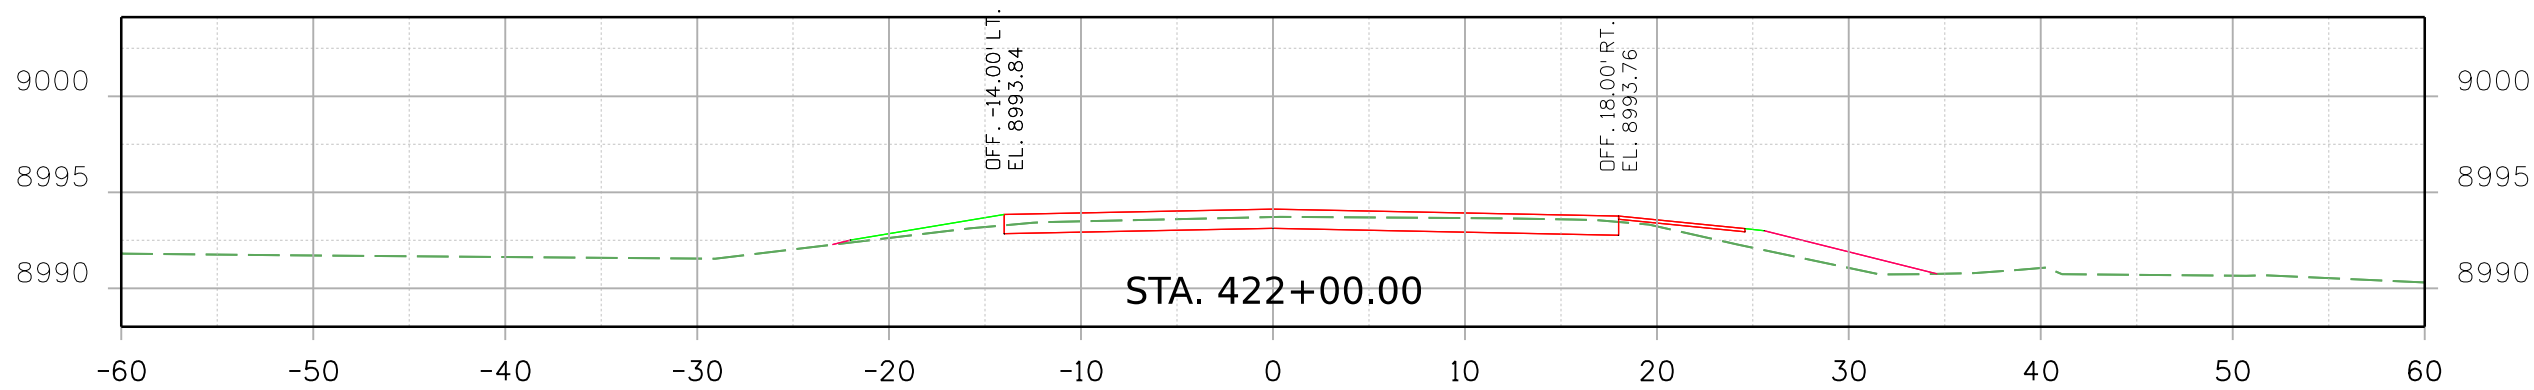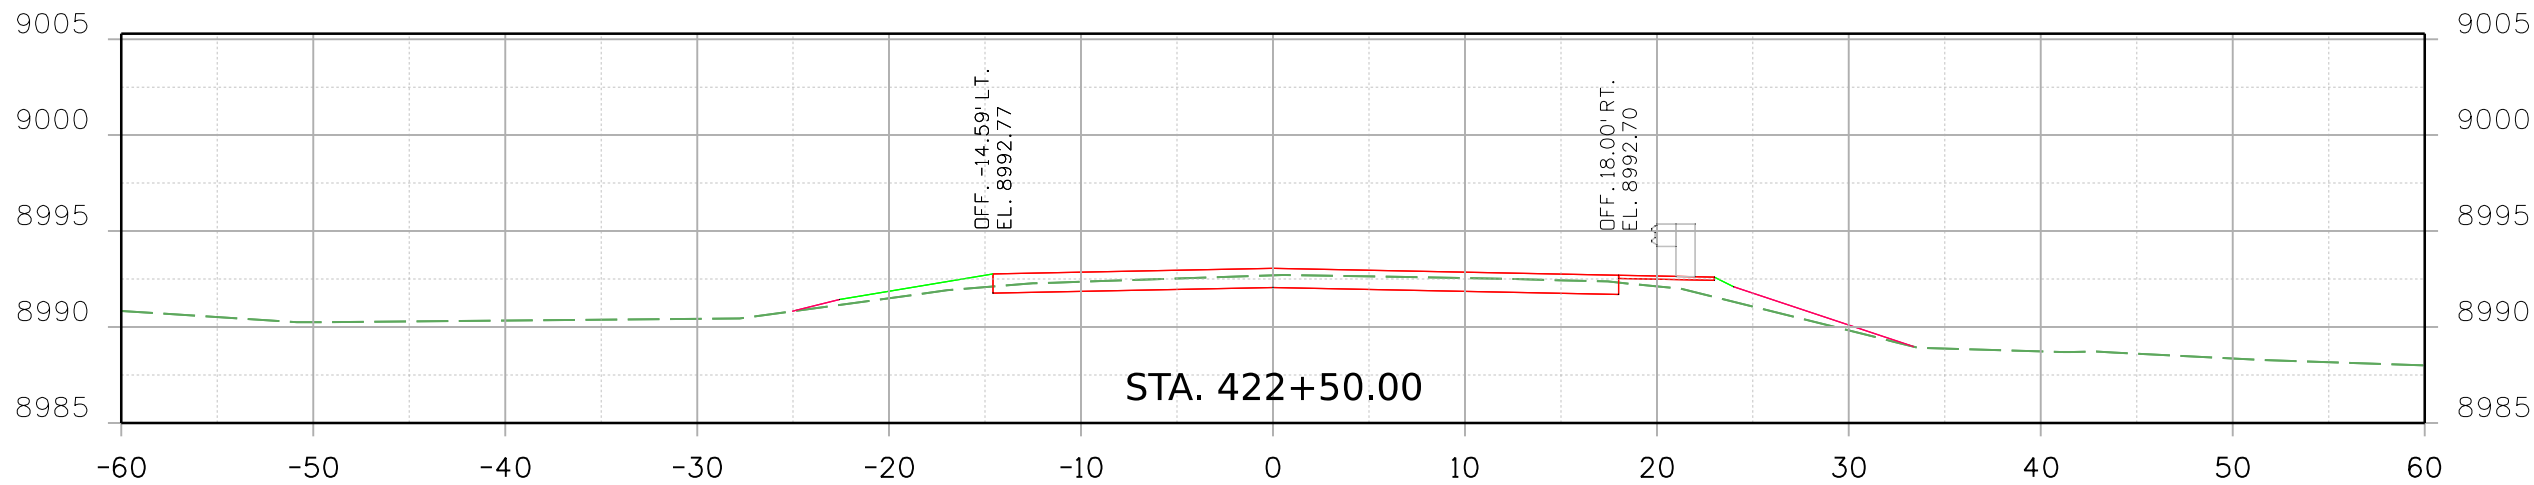

Print Date: 2/18/2021 File Name:

23558DES\_US 24 MP 229.468\_Xsec.dgn

Horiz. Scale: Vert. Scale: As Noted

  
Stanley Consultants INC. 8000 South Chester St.  
Suite 500  
Centennial, CO 80112  
Phone: 303-799-6806

#### Sheet Revisions

| Date: | Comments | Init. |
|-------|----------|-------|
|       |          |       |
|       |          |       |
|       |          |       |
|       |          |       |

Colorado Department of Transportation



5615 Wills Blvd  
Pueblo, CO 81008  
Phone: 719-546-5753  
FAX: 719-546-5402

Region 2

JLS

As Constructed

No Revisions:

Revised:

Void:

REGION 2 BRIDGE BUNDLE  
US 24 OVER SEASONAL WASH  
CROSS SECTIONS

Designer: R. HANSON Structure No. I-13-H



Detailer: R. HANSON M.P. US 24 229.468

Sheet Subset: XSEC Subset Sheets: 2 of 8

Project No./Code

Sheet Number

9356 7:24:32 AM pw:\\SCI-PWINTEG-2.stanleygroup.com\\Data\\source-1\\Documents\\Colorado\_Department\_of\_Transportation\\29715 - CDDT R2 Bridge Bundle\\11-CADD\\Worksets\\29175\\DGNs\\Design\\Sheets\\23558DES\_US 24 MP 229.468\_Xsec.dgn

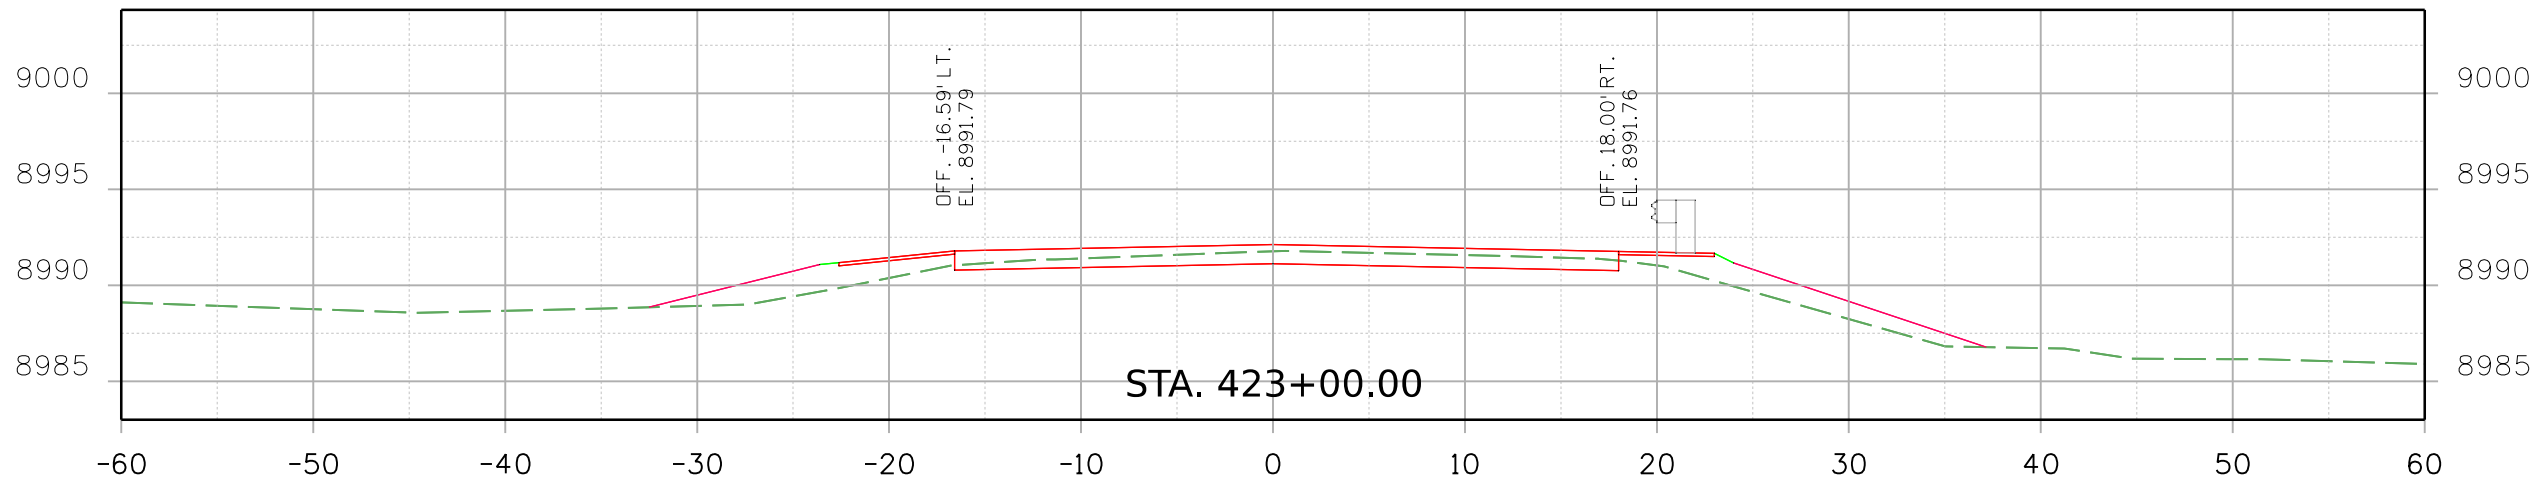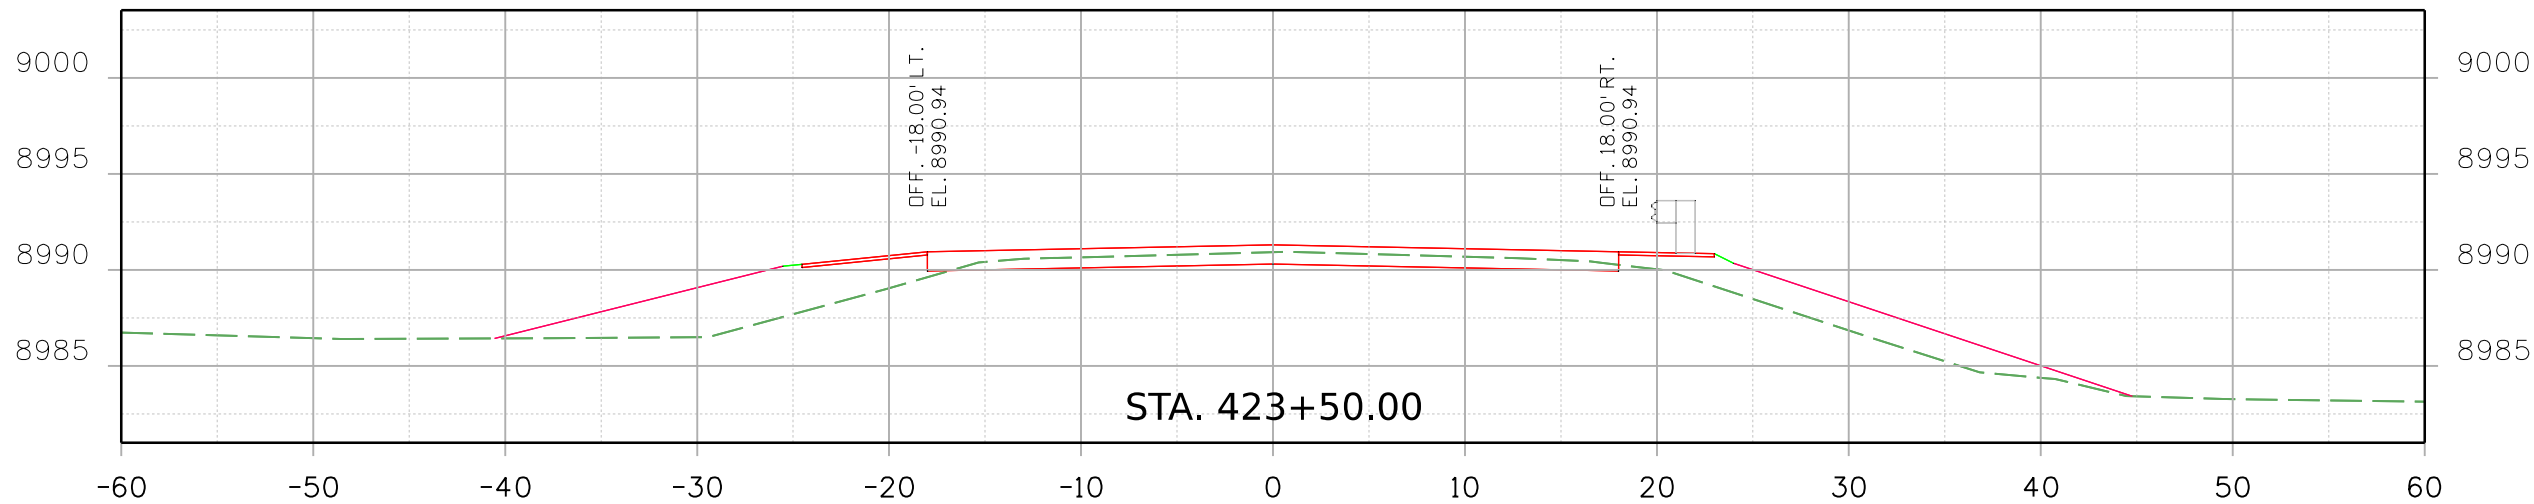

Print Date: 2/18/2021      File Name: 23558DES\_US 24 MP 229.468\_Xsec.dgn


Horiz. Scale:      Vert. Scale: As Noted



8000 South Chester St.  
Suite 500  
Centennial, CO 80112  
Phone: 303-799-6806

| Sheet Revisions |          |       |
|-----------------|----------|-------|
| Date:           | Comments | Init. |
|                 |          |       |
|                 |          |       |
|                 |          |       |
|                 |          |       |

Colorado Department of Transportation





5615 Wills Blvd  
Pueblo, CO 81008  
Phone: 719-546-5753  
FAX: 719-546-5402

Region 2      JLS

|                |  |                |               |                  |
|----------------|--|----------------|---------------|------------------|
| As Constructed | REGION 2 BRIDGE BUNDLE<br>US 24 OVER SEASONAL WASH<br>CROSS SECTIONS |                |               | Project No./Code |
| No Revisions:  |  |                |               |                  |
| Revised:       | Designer: R. HANSON  | Structure No.  | I-13-H        |                  |
|                | Detailer: R. HANSON  | M.P.           | US 24 229.468 |                  |
| Void:          | Sheet Subset: XSEC   | Subset Sheets: | 3 of 8        | Sheet Number     |

9356 7:24:33 AM pw:\\SCI-PW\\INTEG-2\\stanleygroup.com\\Data\\source-1\\Documents\\Colorado\_Department\_of\_Transportation\\29175\\DGNs\\Design\\Sheets\\23558DES\_US 24 MP 229.468\_Xsec.dgn

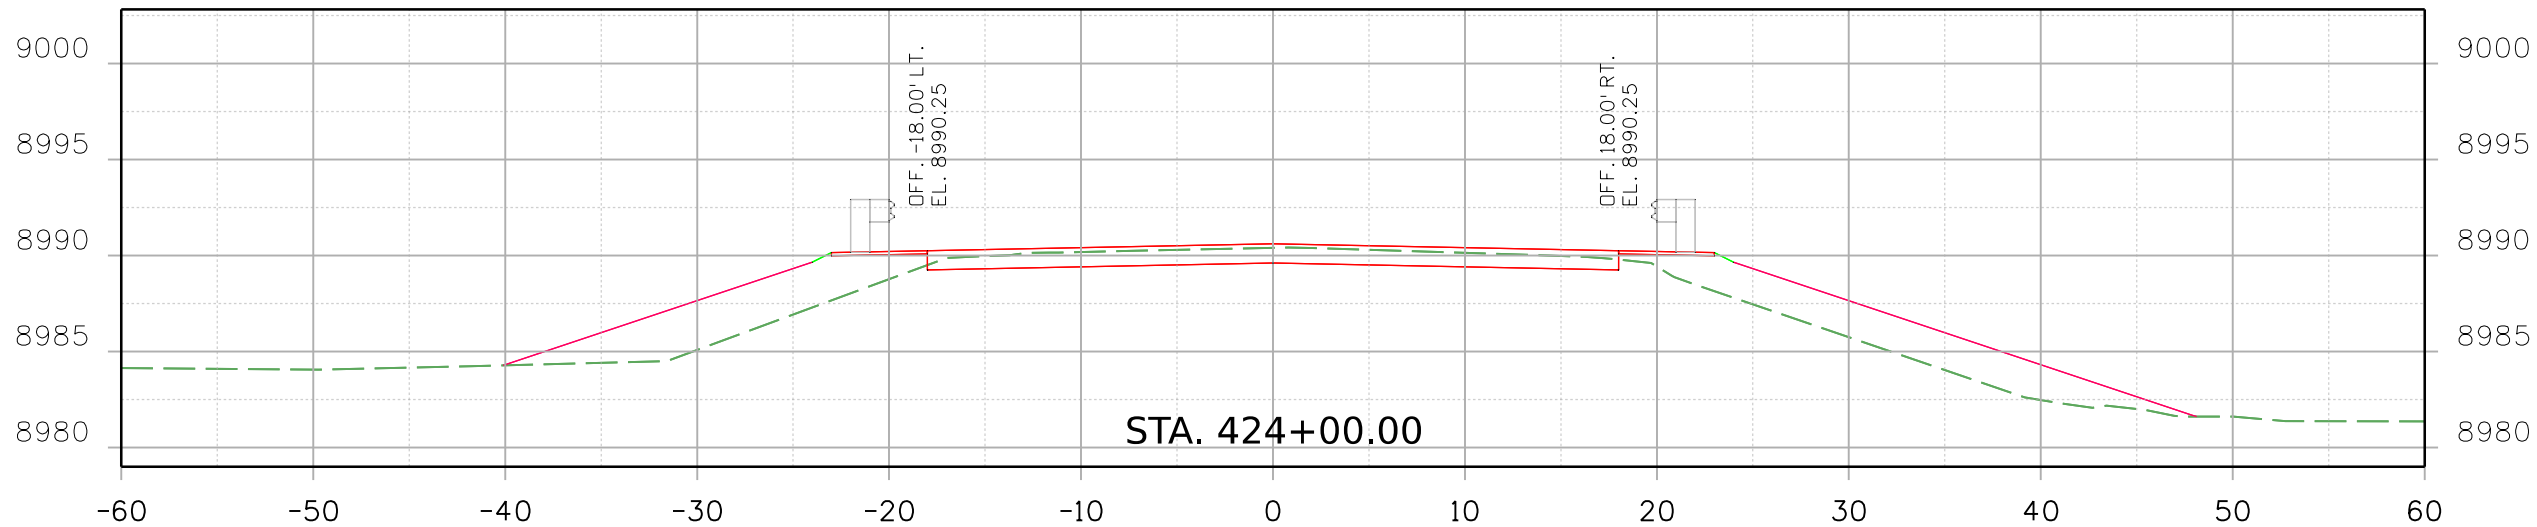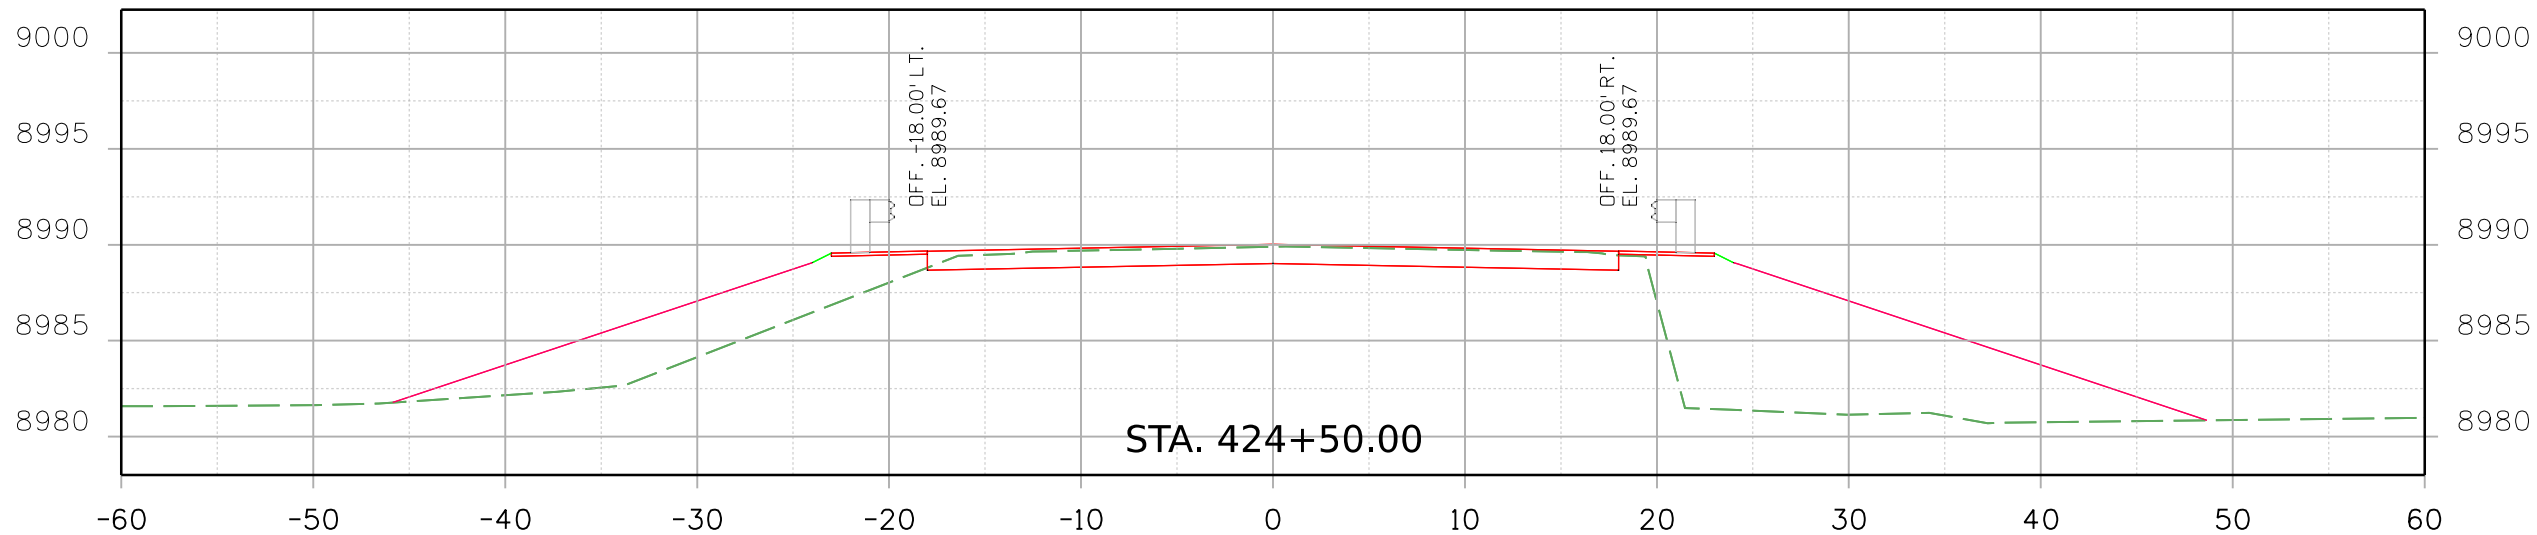

Print Date: 2/18/2021

File Name: 23558DES\_US 24 MP 229.468\_Xsec.dgn


Horiz. Scale: Vert. Scale: As Noted



8000 South Chester St.  
Suite 500  
Centennial, CO 80112  
Phone: 303-799-6806

| Sheet Revisions |          |       |
|-----------------|----------|-------|
| Date:           | Comments | Init. |
|                 |          |       |
|                 |          |       |
|                 |          |       |
|                 |          |       |

Colorado Department of Transportation



5615 Wills Blvd  
Pueblo, CO 81008  
Phone: 719-546-5753  
FAX: 719-546-5402



Region 2

JLS

| As Constructed |  | REGION 2 BRIDGE BUNDLE<br>US 24 OVER SEASONAL WASH<br>CROSS SECTIONS |                       |  |  | Project No./Code |
|----------------|--|--|-----------------------|--|--|------------------|
| No Revisions:  |  |  |                       |  |  |                  |
| Revised:       |  | Designer: R. HANSON  | Structure No. I-13-H  |  |  |                  |
| Void:          |  | Detailer: R. HANSON  | M.P. US 24 229.468    |  |  |                  |
|                |  | Sheet Subset: XSEC   | Subset Sheets: 4 of 8 |  |  | Sheet Number     |



9356 7:24:33 AM pw:\\SCI-PW\\INTEG-2.stanleygroup.com\\Data\\source-1\\Documents\\Colorado\_Department\_of\_Transportation\\29175\\DGNs\\Design\\Sheets\\23558DES\_US\_24\_MP\_229.468\_Xsec.dgn

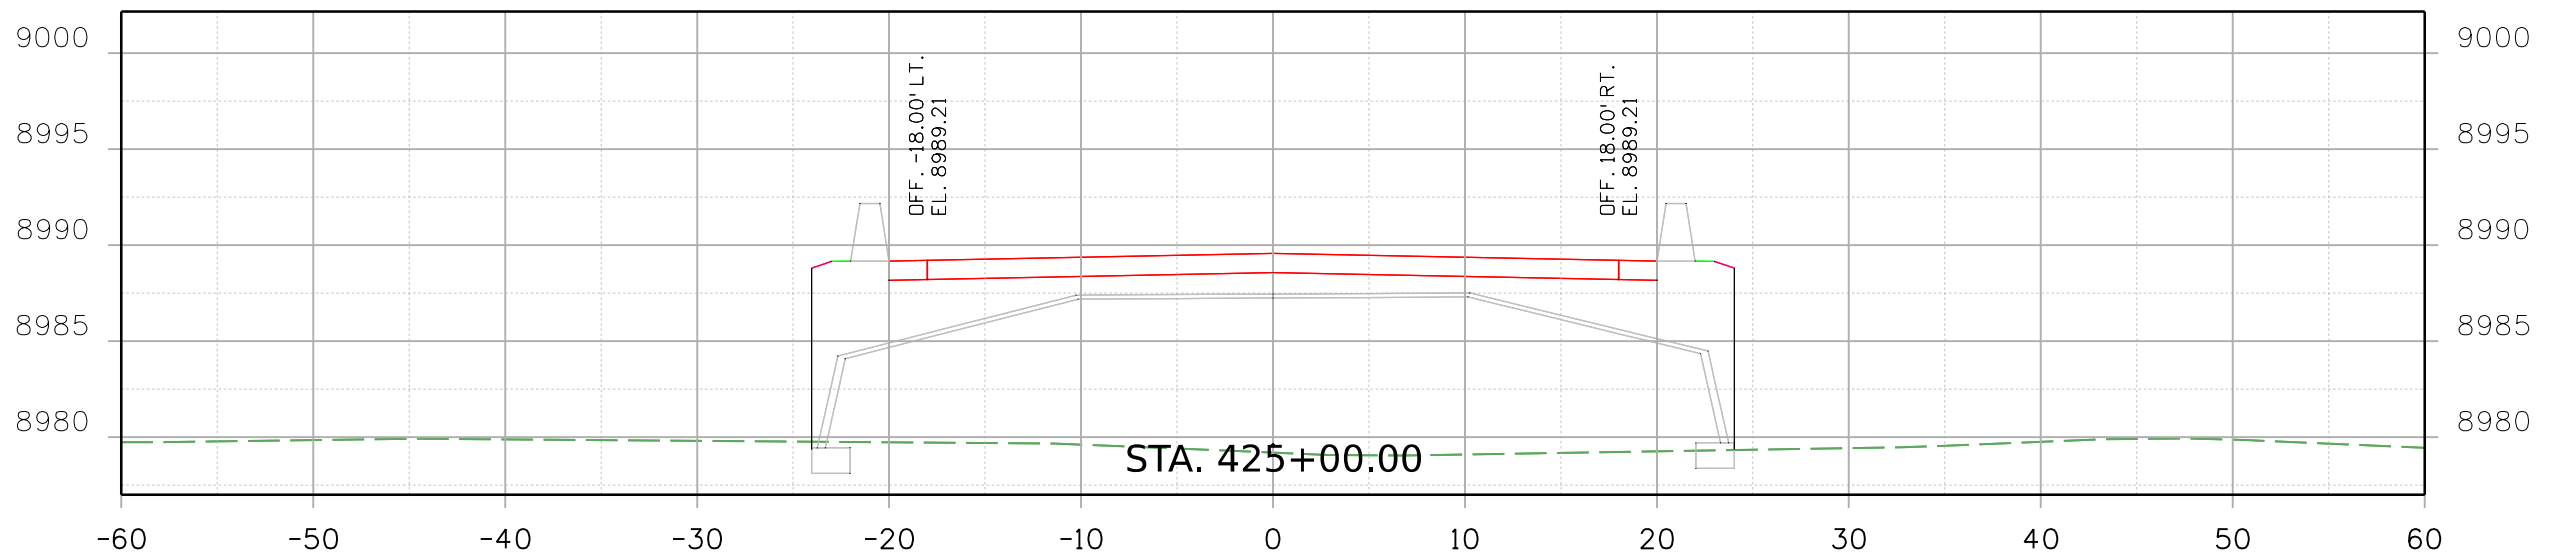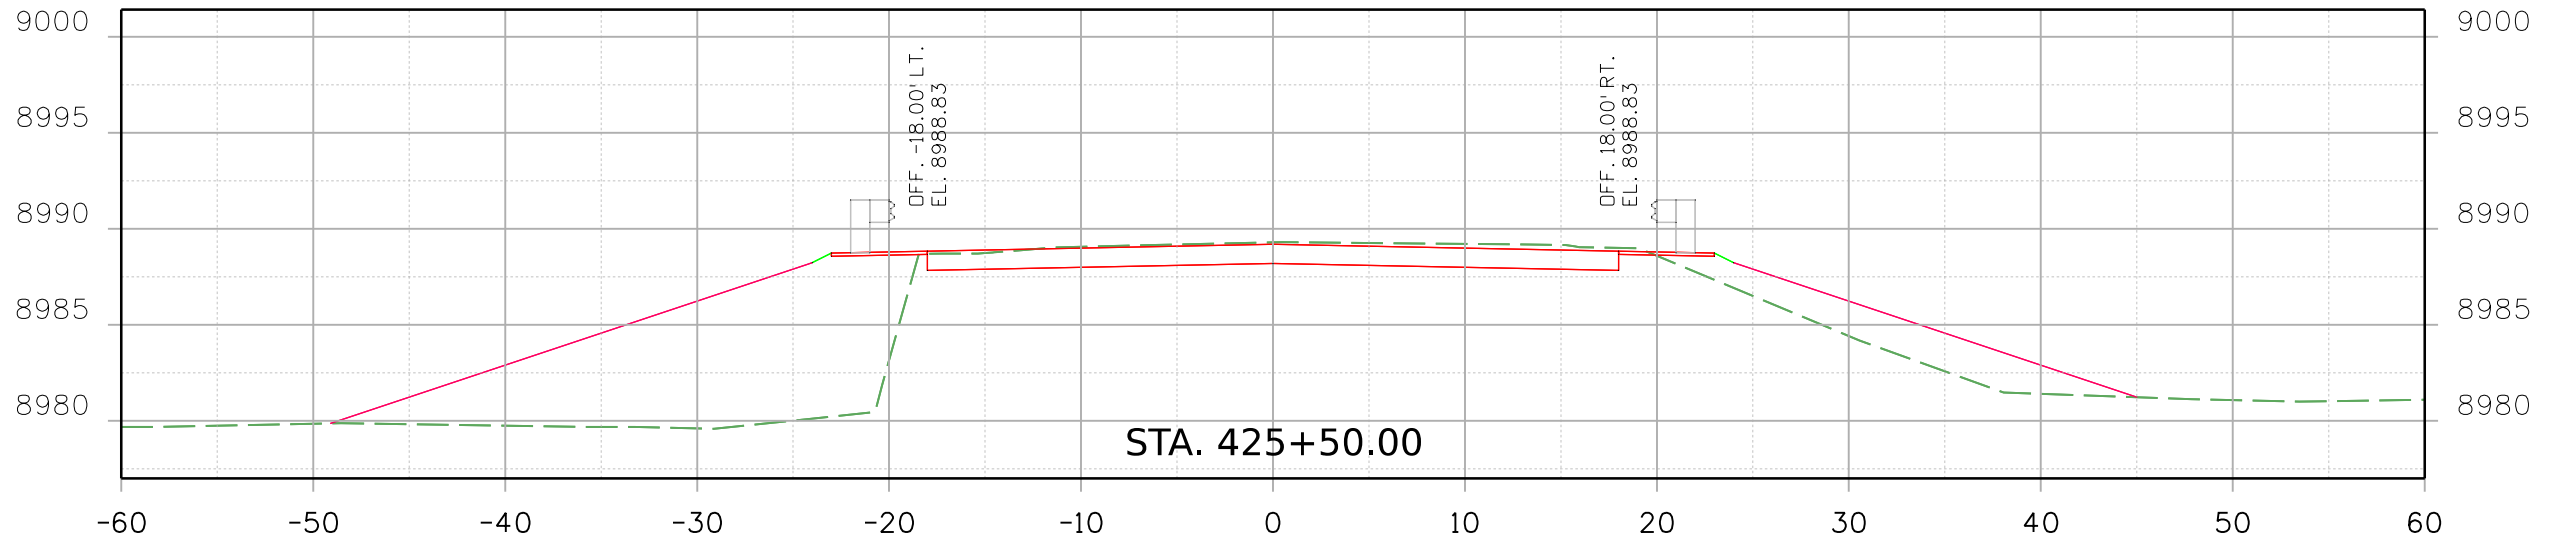


Print Date: 2/18/2021 File Name: 23558DES\_US\_24\_MP\_229.468\_Xsec.dgn  
Horiz. Scale: Vert. Scale: As Noted

 Stanley Consultants INC. 8000 South Chester St. Suite 500 Centennial, CO 80112 Phone: 303-799-6806

| Sheet Revisions |          |       |
|-----------------|----------|-------|
| Date:           | Comments | Init. |
|                 |          |       |
|                 |          |       |
|                 |          |       |
|                 |          |       |



Colorado Department of Transportation

 5615 Wills Blvd  
Pueblo, CO 81008  
Phone: 719-546-5753  
FAX: 719-546-5402

Region 2 JLS

| As Constructed |  | REGION 2 BRIDGE BUNDLE<br>US 24 OVER SEASONAL WASH<br>CROSS SECTIONS |                       |  |  | Project No./Code |
|----------------|--|--|-----------------------|--|--|------------------|
| No Revisions:  |  |  |                       |  |  |                  |
| Revised:       |  | Designer: R. HANSON  | Structure No. I-13-H  |  |  |                  |
| Void:          |  | Detailer: R. HANSON  | M.P. US 24 229.468    |  |  |                  |
|                |  | Sheet Subset: XSEC   | Subset Sheets: 5 of 8 |  |  | Sheet Number     |

9356 7:24:34 AM pw:\\SCI-PW\\INTEG-2.stanleygroup.com\\Data\\source-1\\Documents\\Colorado\_Department\_of\_Transportation\\29175\\DGNs\\Design\\Sheets\\23558DES\_US 24 MP 229.468\_Xsec.dgn

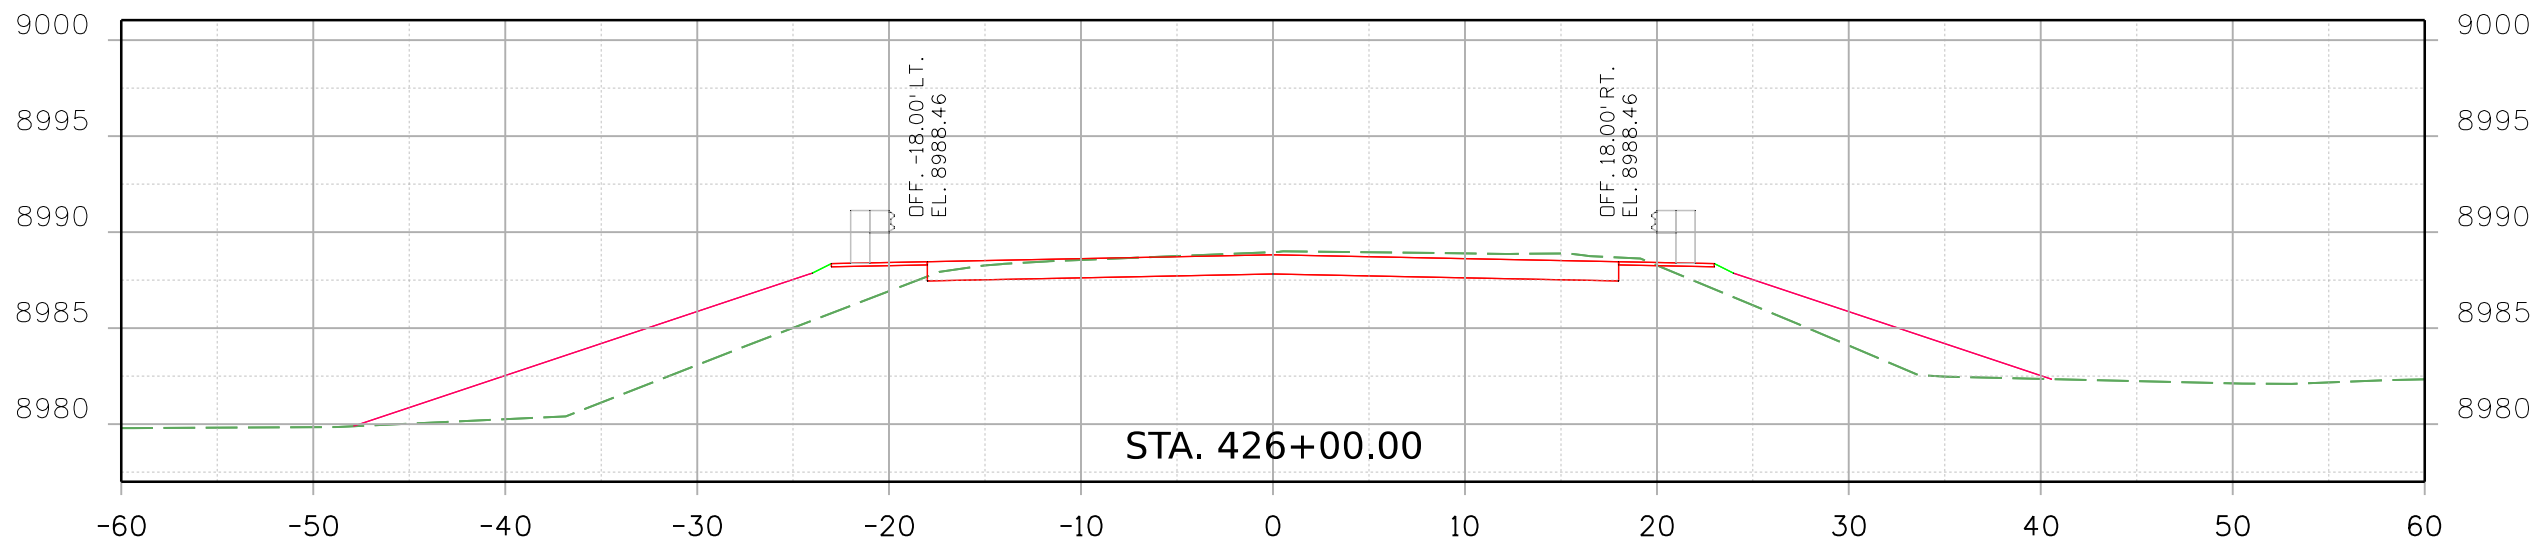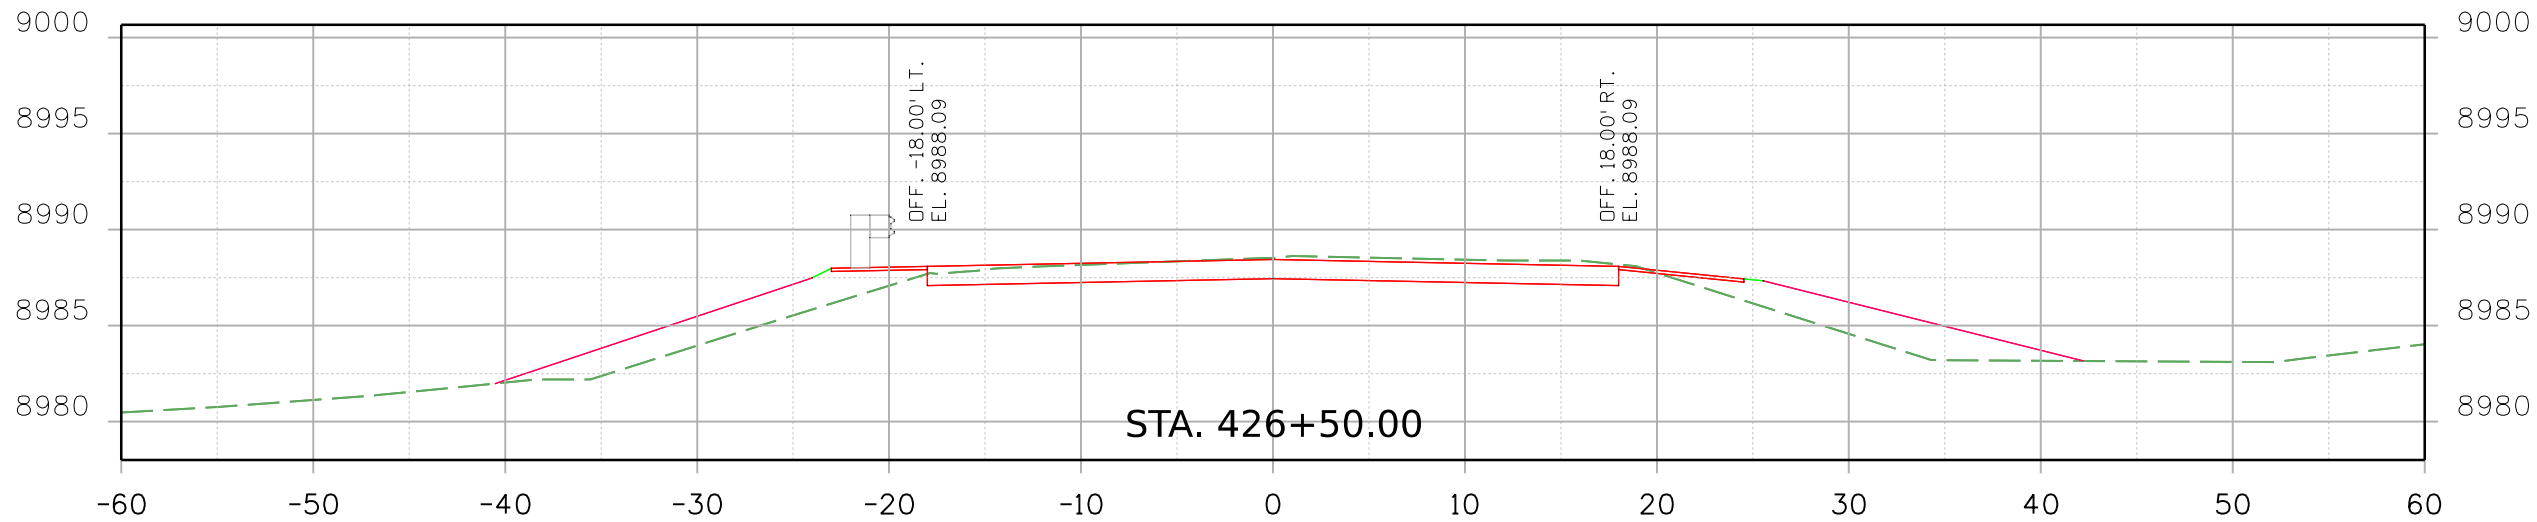

Print Date: 2/18/2021

File Name:

23558DES\_US 24 MP 229.468\_Xsec.dgn

Horiz. Scale:


Vert. Scale: As Noted



8000 South Chester St.  
Suite 500  
Centennial, CO 80112  
Phone: 303-799-6806

| Sheet Revisions |          |       |
|-----------------|----------|-------|
| Date:           | Comments | Init. |
|                 |          |       |
|                 |          |       |
|                 |          |       |
|                 |          |       |

Colorado Department of Transportation






5615 Wills Blvd  
Pueblo, CO 81008  
Phone: 719-546-5753  
FAX: 719-546-5402

Region 2

JLS

| As Constructed |  | REGION 2 BRIDGE BUNDLE<br>US 24 OVER SEASONAL WASH<br>CROSS SECTIONS |           |                |               | Project No./Code |
|----------------|--|--|-----------|----------------|---------------|------------------|
| No Revisions:  |  |  |           |                |               |                  |
| Revised:       |  | Designer:  | R. HANSON | Structure No.  | I-13-H        |                  |
| Void:          |  | Detailer:  | R. HANSON | M.P.           | US 24 229.468 |                  |
|                |  | Sheet Subset:  | XSEC      | Subset Sheets: | 6 of 8        | Sheet Number     |

9356 7:24:35 AM pw:\\SCI-PW\\INTEG-2\\stanleygroup.com\\Data\\source-1\\Documents\\Colorado\_Department\_of\_Transportation\\29715 - CDDT R2 Bridge Bundle\\11-CADD\\Worksets\\29175\\DGNs\\Design\\Sheets\\23558DES\_US 24 MP 229.468\_Xsec.dgn

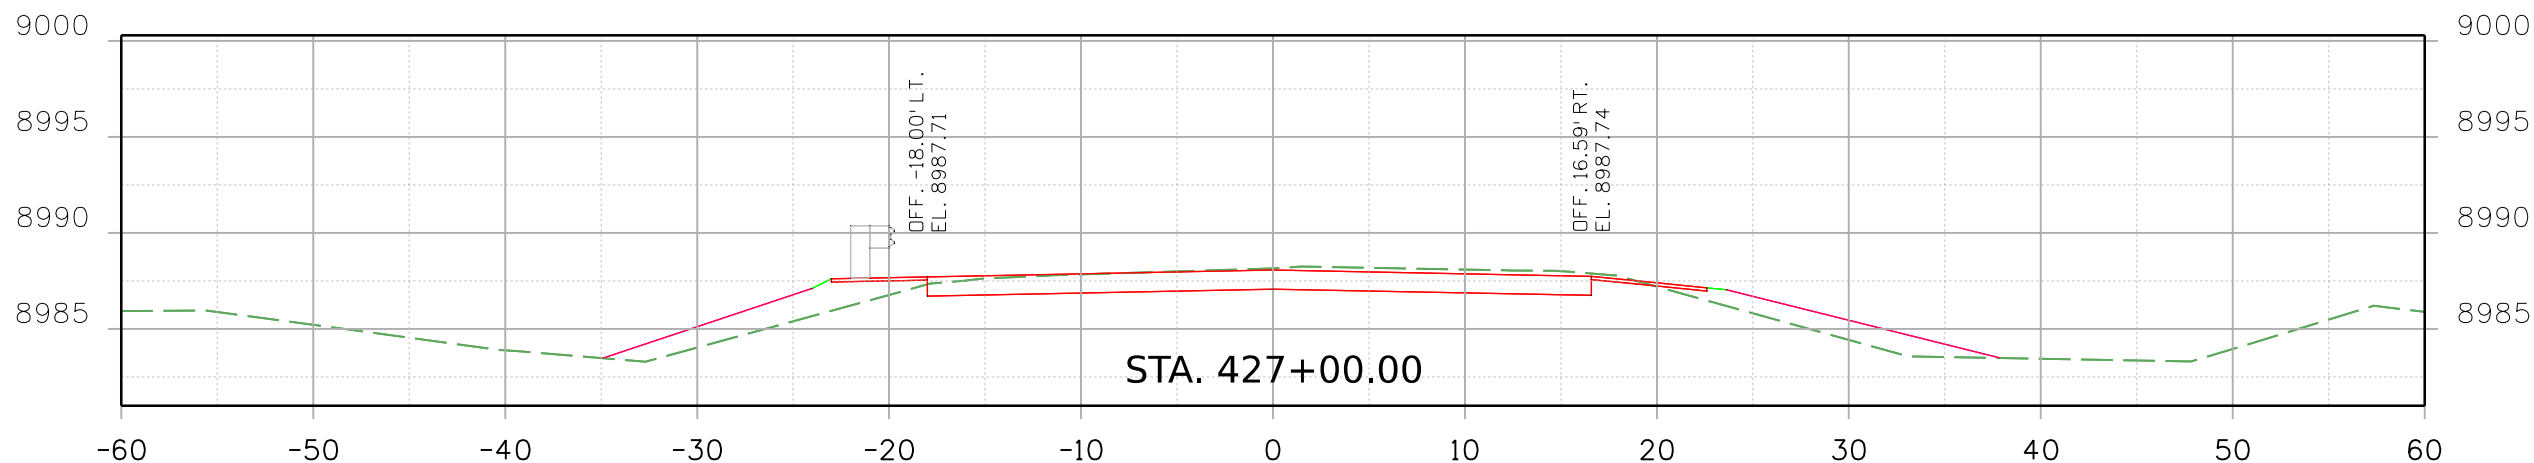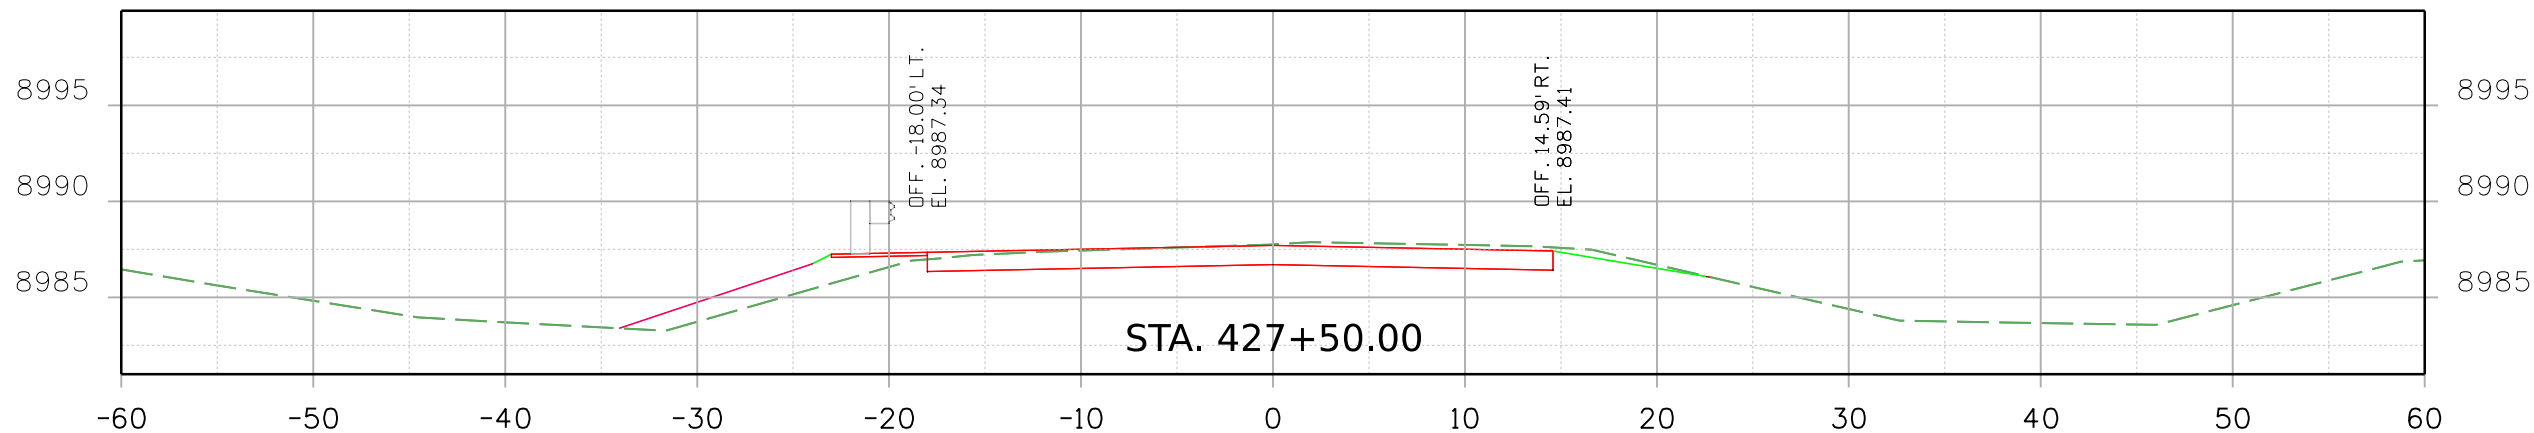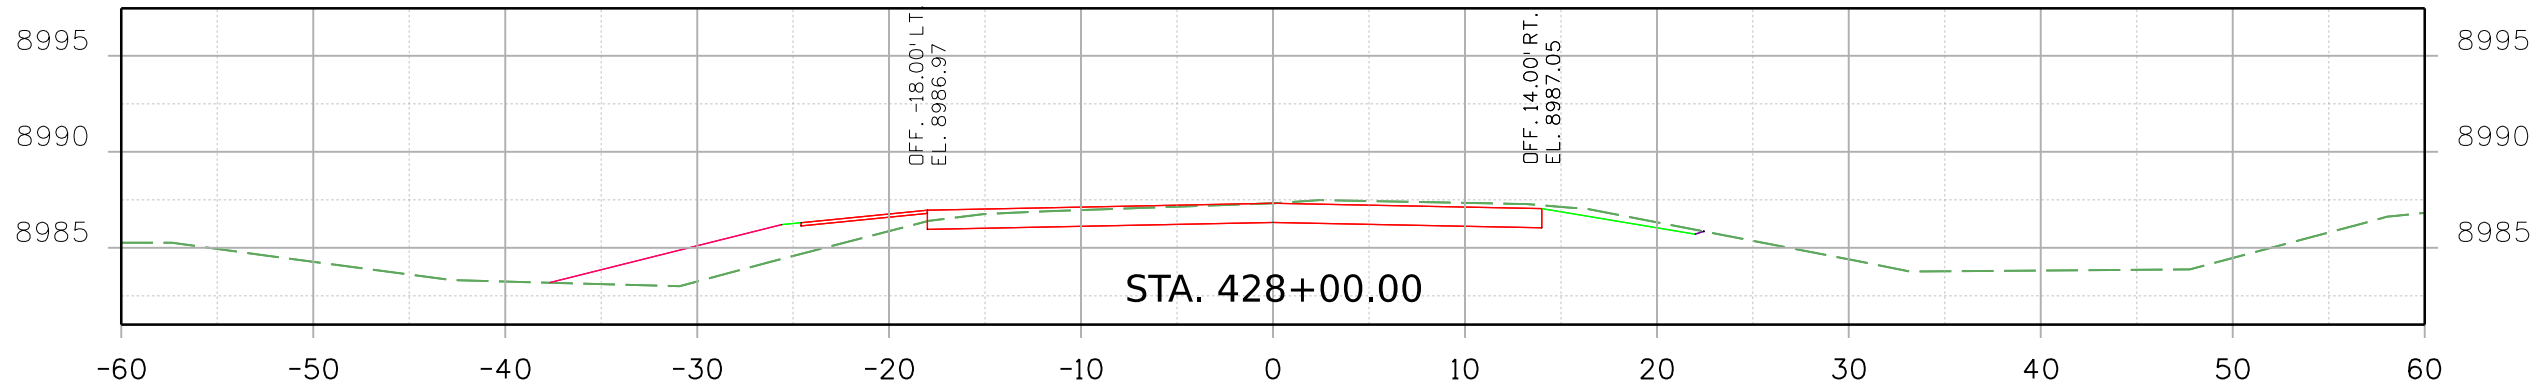


Print Date: 2/18/2021 File Name: 23558DES\_US 24 MP 229.468\_Xsec.dgn

Horiz. Scale: Vert. Scale: As Noted

 Stanley Consultants INC. 8000 South Chester St. Suite 500 Centennial, CO 80112 Phone: 303-799-6806

| Sheet Revisions |          |       |
|-----------------|----------|-------|
| Date:           | Comments | Init. |
|                 |          |       |
|                 |          |       |
|                 |          |       |
|                 |          |       |




Colorado Department of Transportation

 5615 Wills Blvd  
Pueblo, CO 81008  
Phone: 719-546-5753  
FAX: 719-546-5402

Region 2 JLS

| As Constructed |  | REGION 2 BRIDGE BUNDLE<br>US 24 OVER SEASONAL WASH<br>CROSS SECTIONS |           |                |               | Project No./Code |  |
|----------------|--|--|-----------|----------------|---------------|------------------|--|
| No Revisions:  |  |  |           |                |               |                  |  |
| Revised:       |  | Designer:  | R. HANSON | Structure No.  | I-13-H        |                  |  |
| Void:          |  | Detailer:  | R. HANSON | M.P.           | US 24 229.468 |                  |  |
|                |  | Sheet Subset:  | XSEC      | Subset Sheets: | 7 of 8        | Sheet Number     |  |

9356 7:24:36 AM pw:\\SCI-PW\\INTEG-2.stonleygroup.com\\Datasource-1\\Documents\\Colorado\_Department\_of\_Transportation\\29715 - CDDT R2 Bridge Bundle\\11-CADD\\Worksets\\29175\\DGNs\\Design\\Sheets\\23558DES\_US 24 MP 229.468\_Xsec.dgn

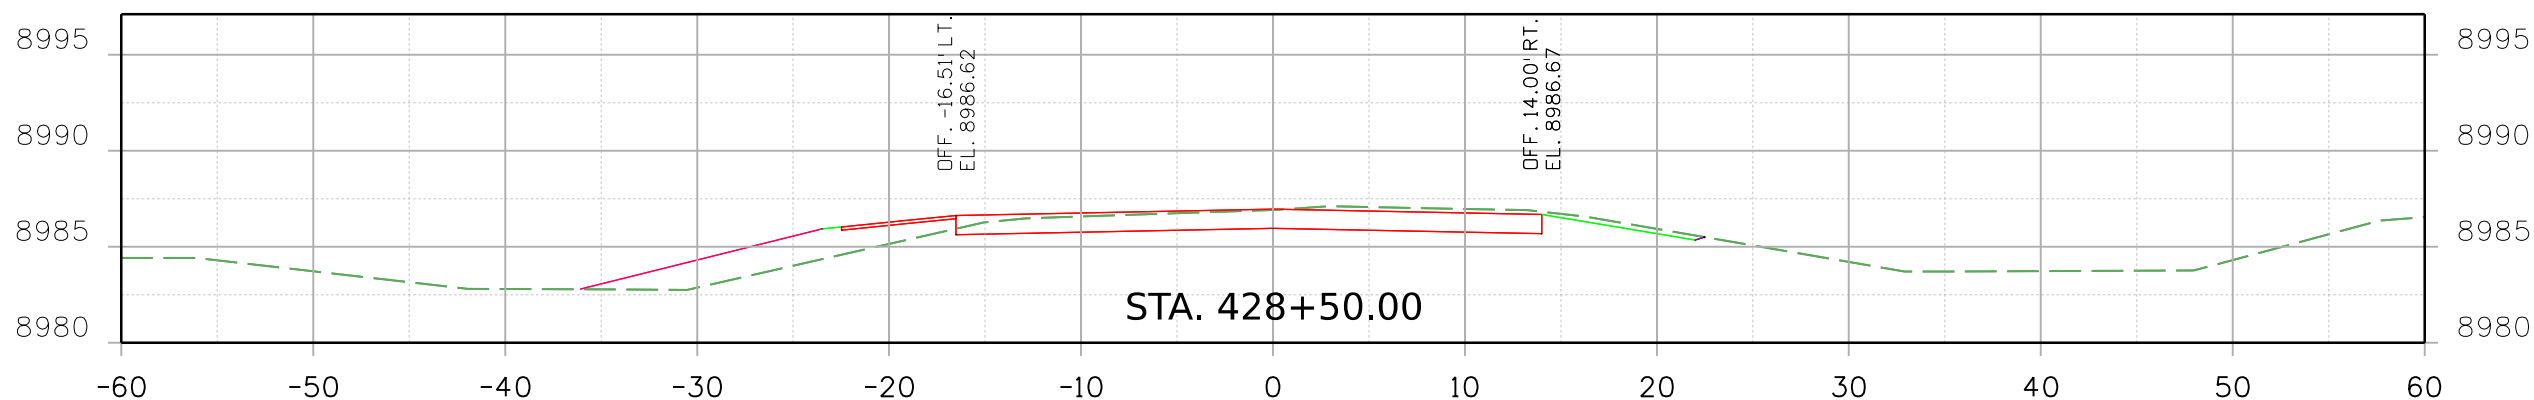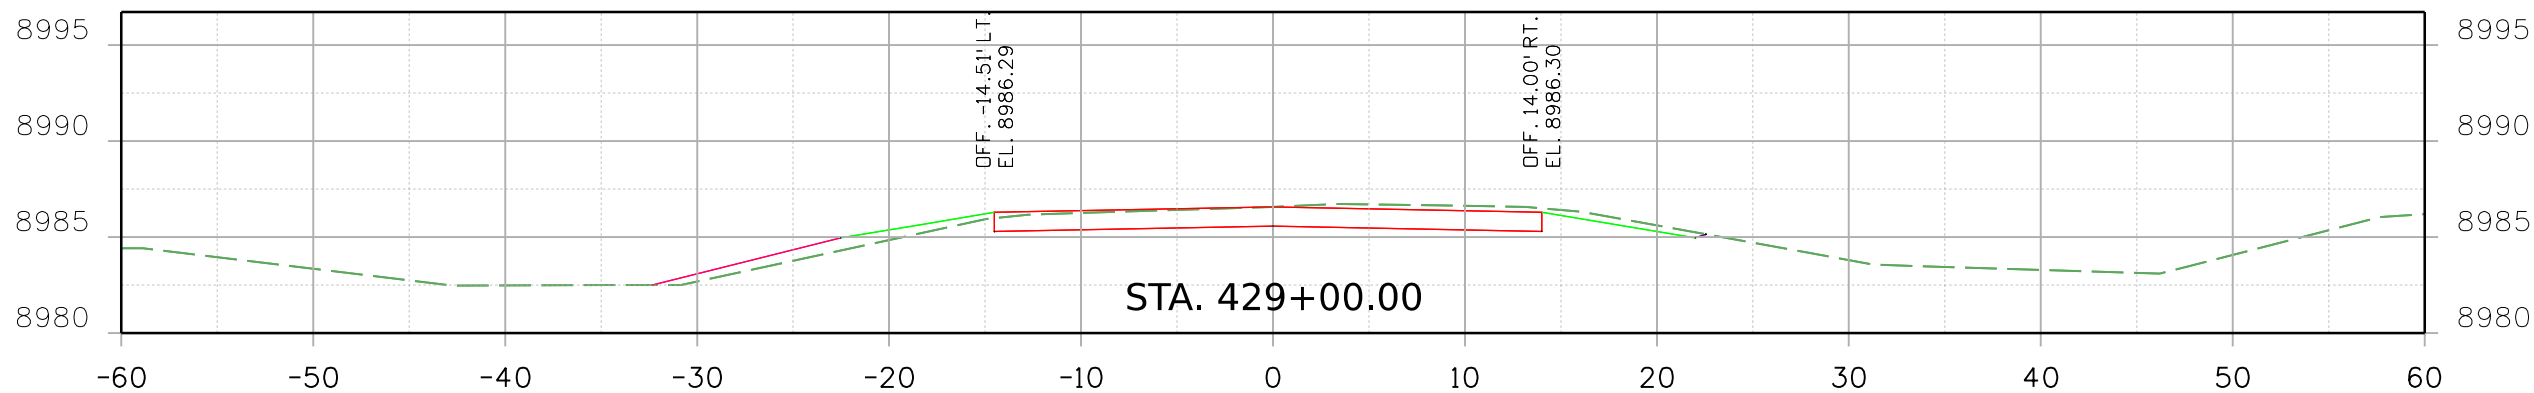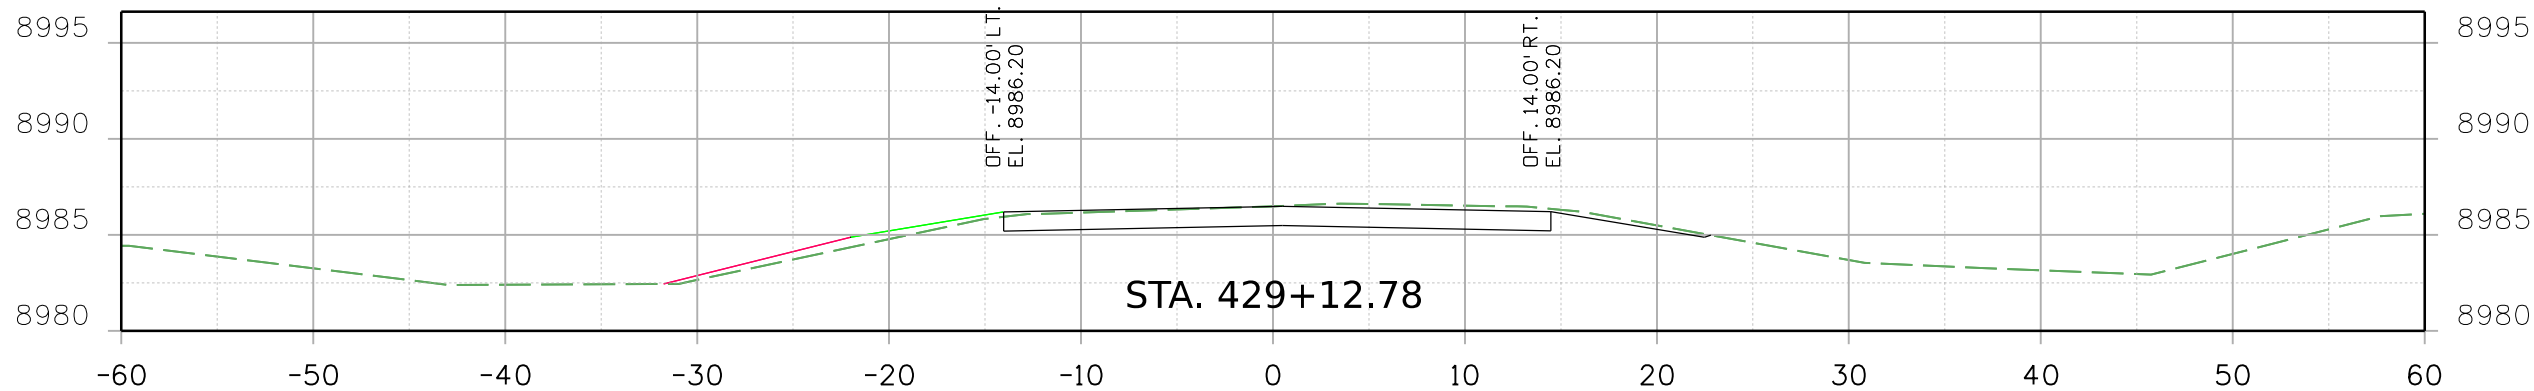


Print Date: 2/18/2021 File Name: 23558DES\_US 24 MP 229.468\_Xsec.dgn

Horiz. Scale: Vert. Scale: As Noted

 Stanley Consultants INC. 8000 South Chester St. Suite 500 Centennial, CO 80112 Phone: 303-799-6806

| Sheet Revisions |          |       |
|-----------------|----------|-------|
| Date:           | Comments | Init. |
|                 |          |       |
|                 |          |       |
|                 |          |       |
|                 |          |       |

Colorado Department of Transportation

 5615 Wills Blvd  
Pueblo, CO 81008  
Phone: 719-546-5753  
FAX: 719-546-5402

Region 2 JLS

| As Constructed |  | REGION 2 BRIDGE BUNDLE<br>US 24 OVER SEASONAL WASH<br>CROSS SECTIONS |                |               |  | Project No./Code |
|----------------|--|--|----------------|---------------|--|------------------|
| No Revisions:  |  |  |                |               |  |                  |
| Revised:       |  | Designer: R. HANSON  | Structure No.  | I-13-H        |  |                  |
| Void:          |  | Detailer: R. HANSON  | M.P.           | US 24 229.468 |  |                  |
|                |  | Sheet Subset: XSEC   | Subset Sheets: | 8 of 8        |  | Sheet Number     |