





9356 10:38:11 AM pw:\SCI-PW\INTEG-2.stanleygroup.com\Datasource-1\Documents\Colorado_Department_of_Transportation\29715 - CDDT R2 Bridge Bundle\11-CADD\Worksheets\29175\Design\Sheets\23558DES_US_350 MP_47.131_Typ.dgn

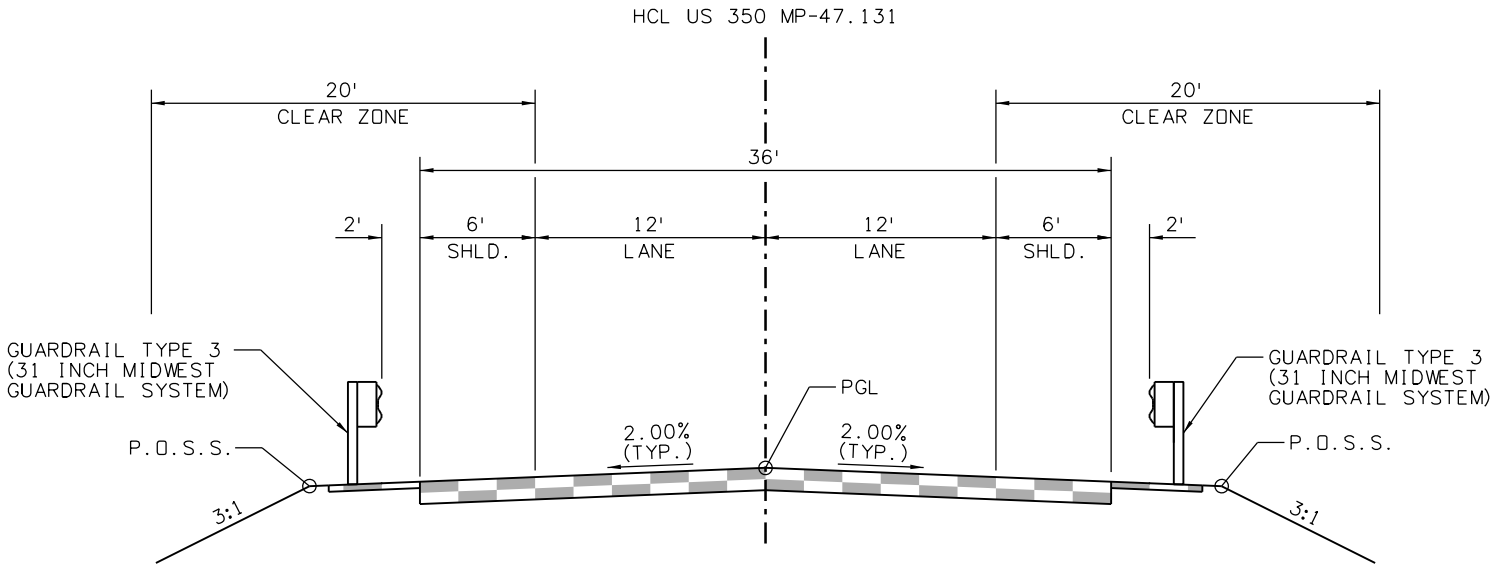

US 350 MP-47.131
TYPICAL SECTION
342+97.42 TO 344+80.04
345+30.04 TO 347+12.67

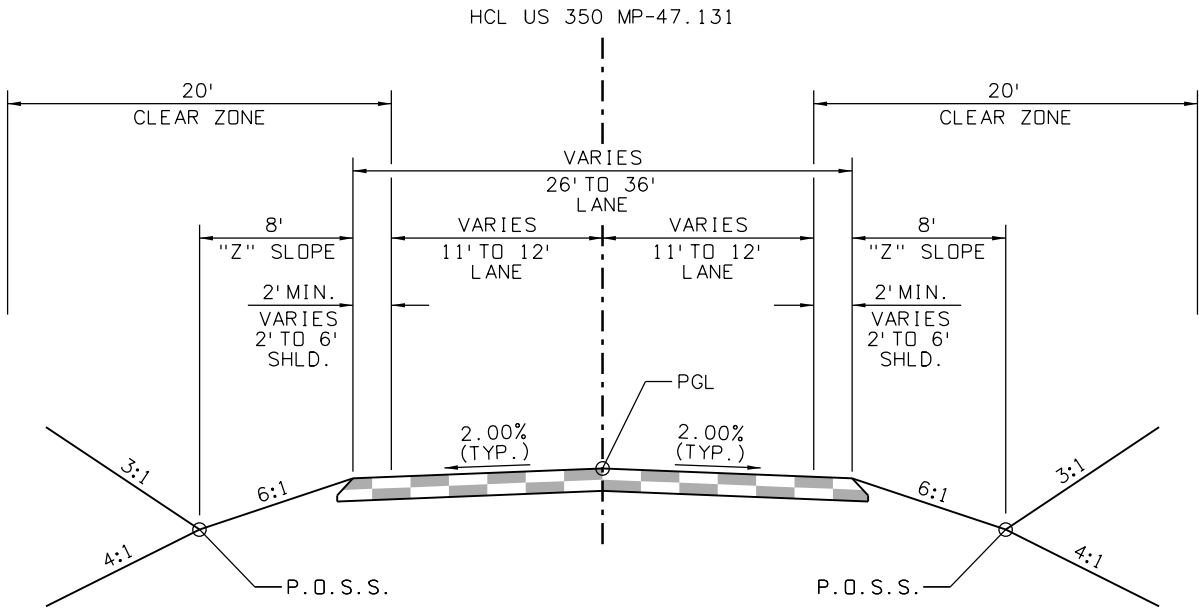


US 350 MP-47.131
TYPICAL SECTION
341+66.07 TO 342+97.42
347+12.67 TO 348+80.00

Print Date: 2/16/2021		File Name:		Sheet Revisions			Colorado Department of Transportation			As Constructed		REGION 2 BRIDGE BUNDLE			Project No./Code		
23558DES-US 350 MP 47.131_Typ.dgn				Date:	Comments	Init.	 5615 Wills Blvd Pueblo, CO 81008 Phone: 719-546-5753 FAX: 719-546-5402			No Revisions:		US 350 OVER JACK TREESE ARROYO					
Horiz. Scale:		Vert. Scale: As Noted								Revised:		Designer: R. HANSON		Structure No. N-21-C			
										Void:		Detailer: E. EARL		M.P. US 350 47.131			
												Sheet Subset: TYP		Subset Sheets: 1 of 1		Sheet Number	
 Stanley Consultants INC.		8000 South Chester St. Suite 500 Centennial, CO 80112 Phone: 303-799-6806					Region 2			JLS							

As Constructed	<div>REGION 2 BRIDGE BUNDLE</div> <div>US 350 OVER JACK TREESE ARROYO</div> <div>ROADWAY PLAN AND PROFILE</div>				Project No./Code
No Revisions:					
Revised:	Designer: R. HANSON	Structure No.	N-21-C		
	Detailer: R. HANSON	M.P.	US 350 47.131		
Void:	Sheet Subset: TYP	Subset Sheets: 2 of 3		Sheet Number	


As Constructed	REGION 2 BRIDGE BUNDLE			Project No./Code
No Revisions:	US 350 OVER JACK TREESE ARROYO			
Revised:	Designer:	R. HANSON	Structure No.	N-21-C
	Detailer:	R. HANSON	M.P.	US 350 47.131
Void:	Sheet Subset:	TYP	Subset Sheets:	3 of 3
				Sheet Number

9356 10:38:36 AM pw:\\SCI-PW\\INTEG-2\\stanleygroup.com\\Data\\source-1\\Documents\\Colorado_Department_of_Transportation\\29715 - CDOT R2 Bridge Bundle\\11-CADD\\Worksets\\29715.DGN\\Design\\Sheets\\23558DES_US_350_MP_47.131_Xsec.dgn

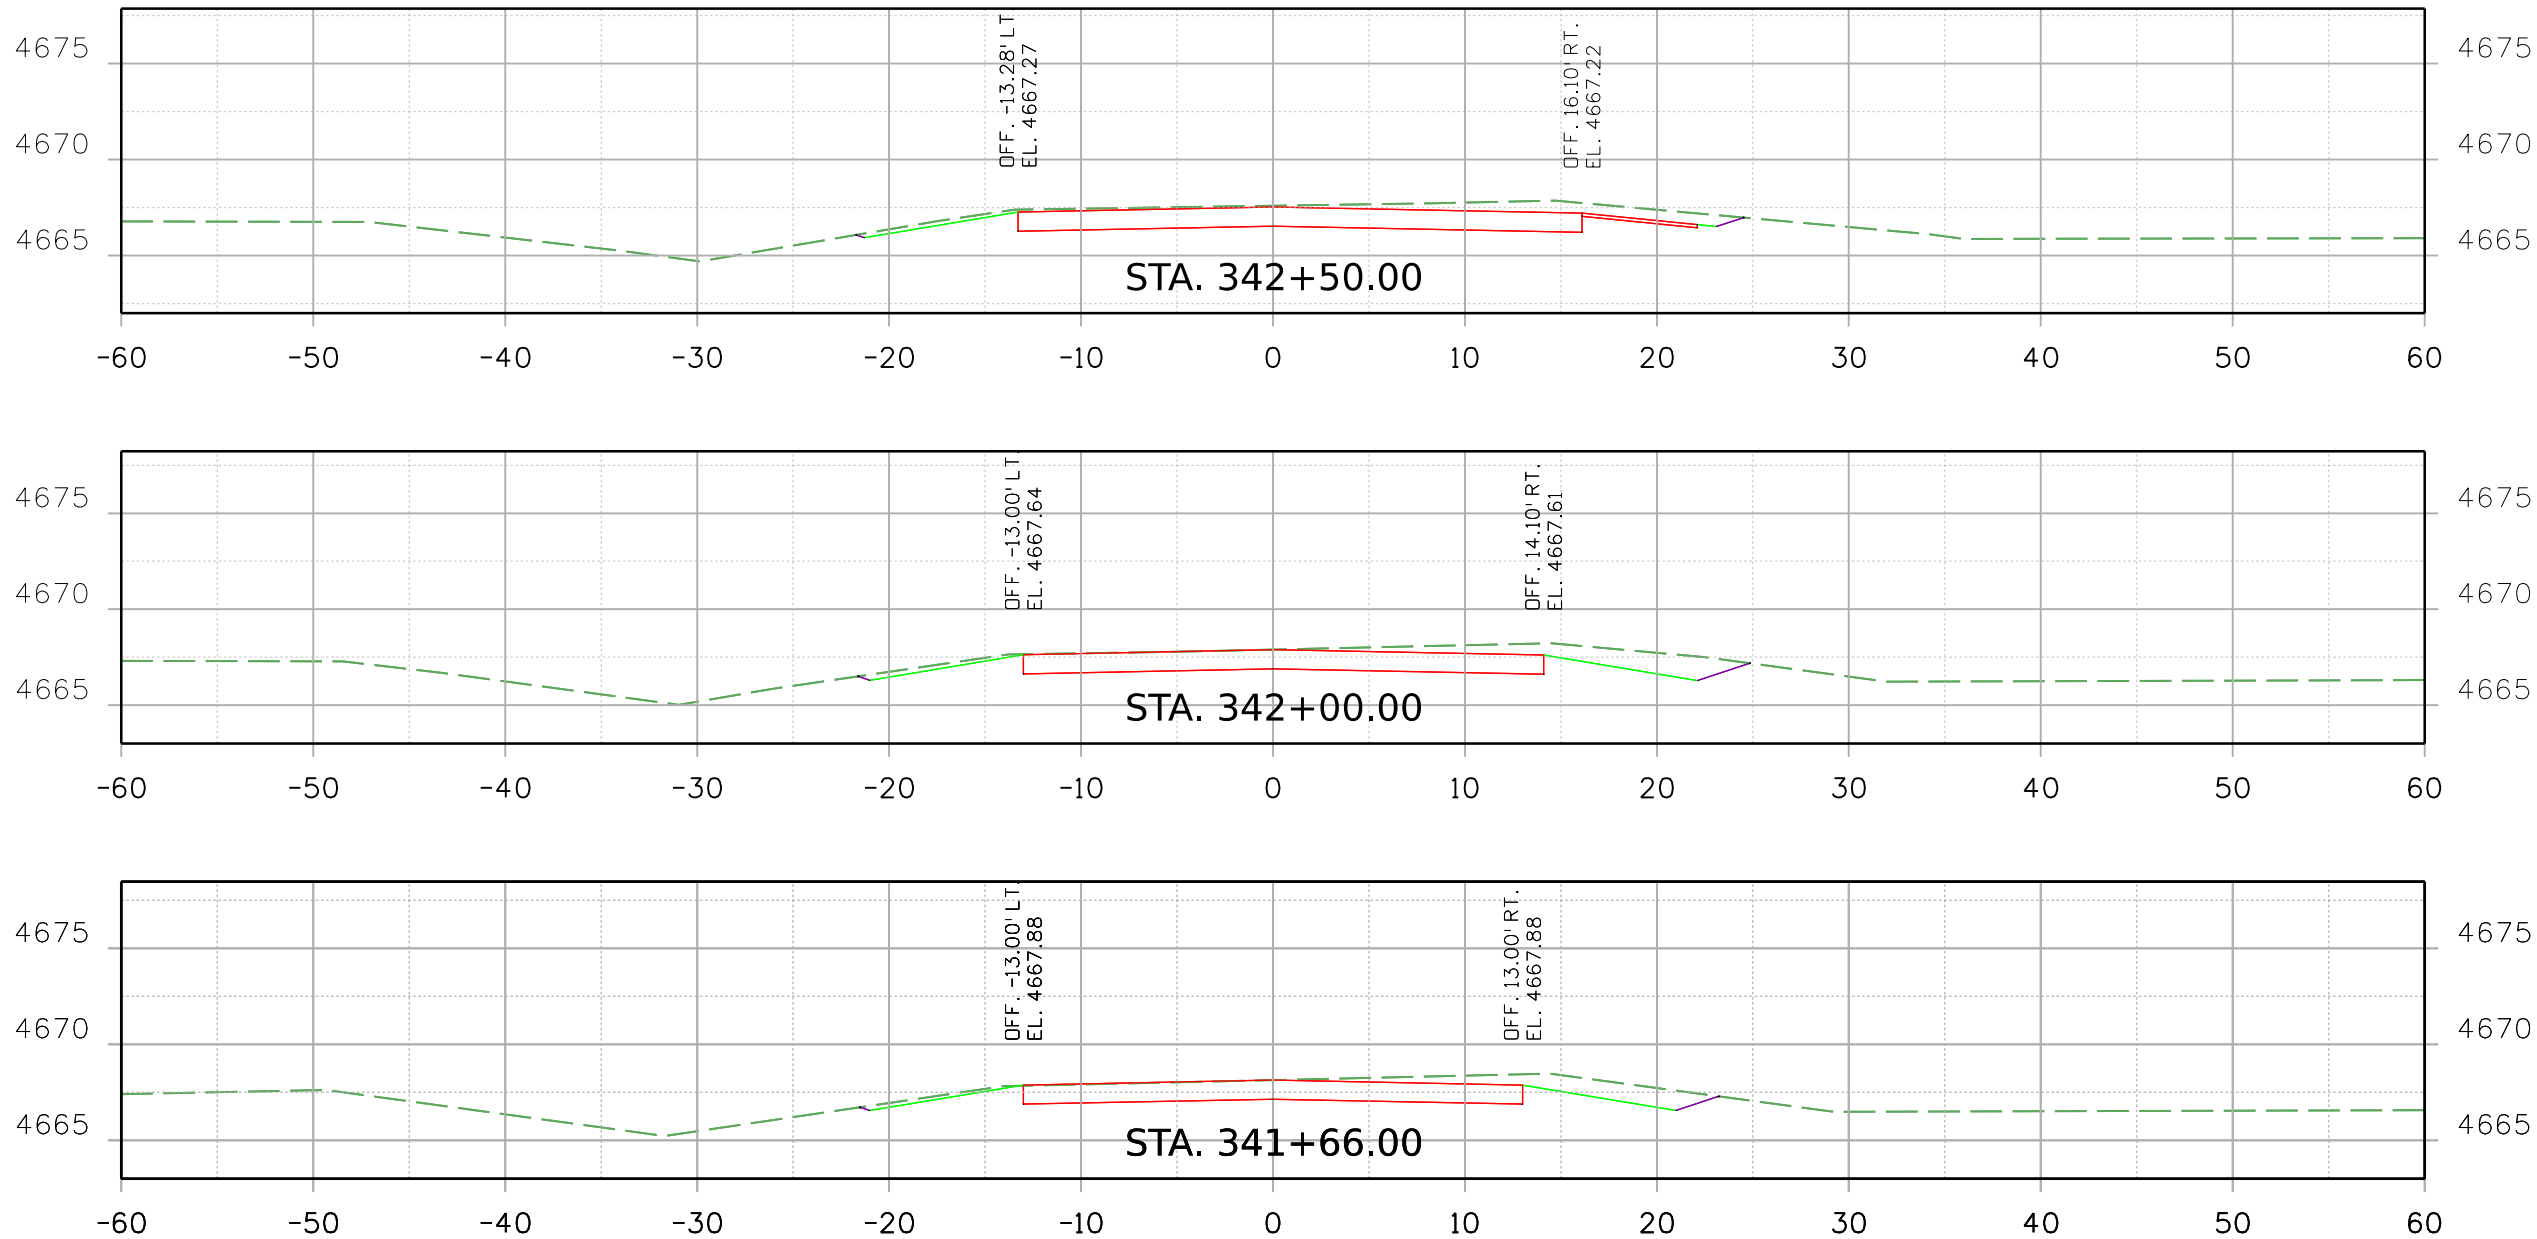


Print Date: 2/16/2021 File Name: 23558DES_US_350_MP_47.131_Xsec.dgn

Horiz. Scale: Vert. Scale: As Noted

 **Stanley Consultants** INC. 8000 South Chester St. Suite 500 Centennial, CO 80112 Phone: 303-799-6806

Sheet Revisions		
Date:	Comments	Init.




Colorado Department of Transportation

 5615 Wills Blvd
Pueblo, CO 81008
Phone: 719-546-5753
FAX: 719-546-5402


Region 2 JLS

As Constructed	REGION 2 BRIDGE BUNDLE			Project No./Code
No Revisions:	US 350 OVER JACK TREESE ARROYO			
Revised:	Designer: R. HANSON	Structure No. N-21-C		
Void:	Detailer: R. HANSON	M.P. US 350 47.131		
	Sheet Subset: XSEC	Subset Sheets: 1 of 6	Sheet Number	

9356 10:38:37 AM pw:\\SCI-PW\\INTEC-2\\stanleygroup.com\\Data\\source-1\\Documents\\Colorado\\Department_of_Transportation\\29715 - CDDT R2 Bridge Bundle\\11-CADD\\Worksets\\29175.DGN\\Design\\Sheets\\23558DES_US_350_MP_47.131_Xsec.dgn

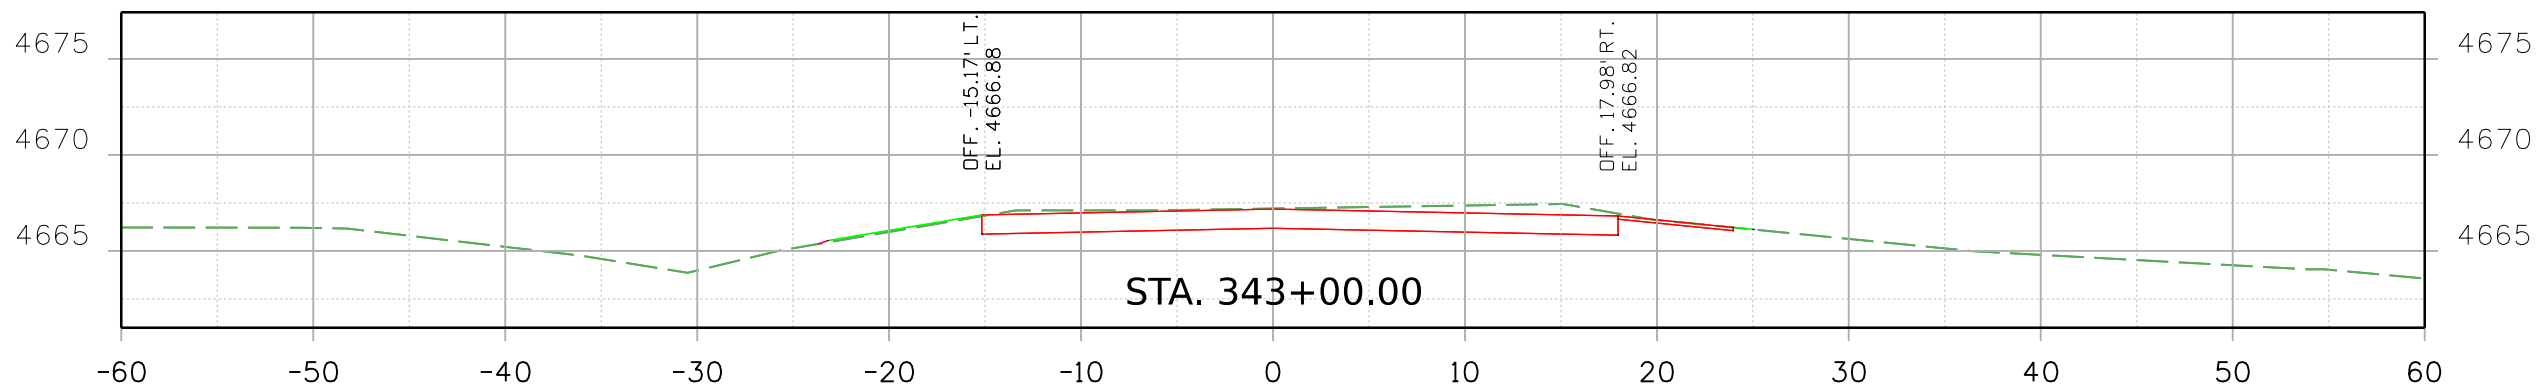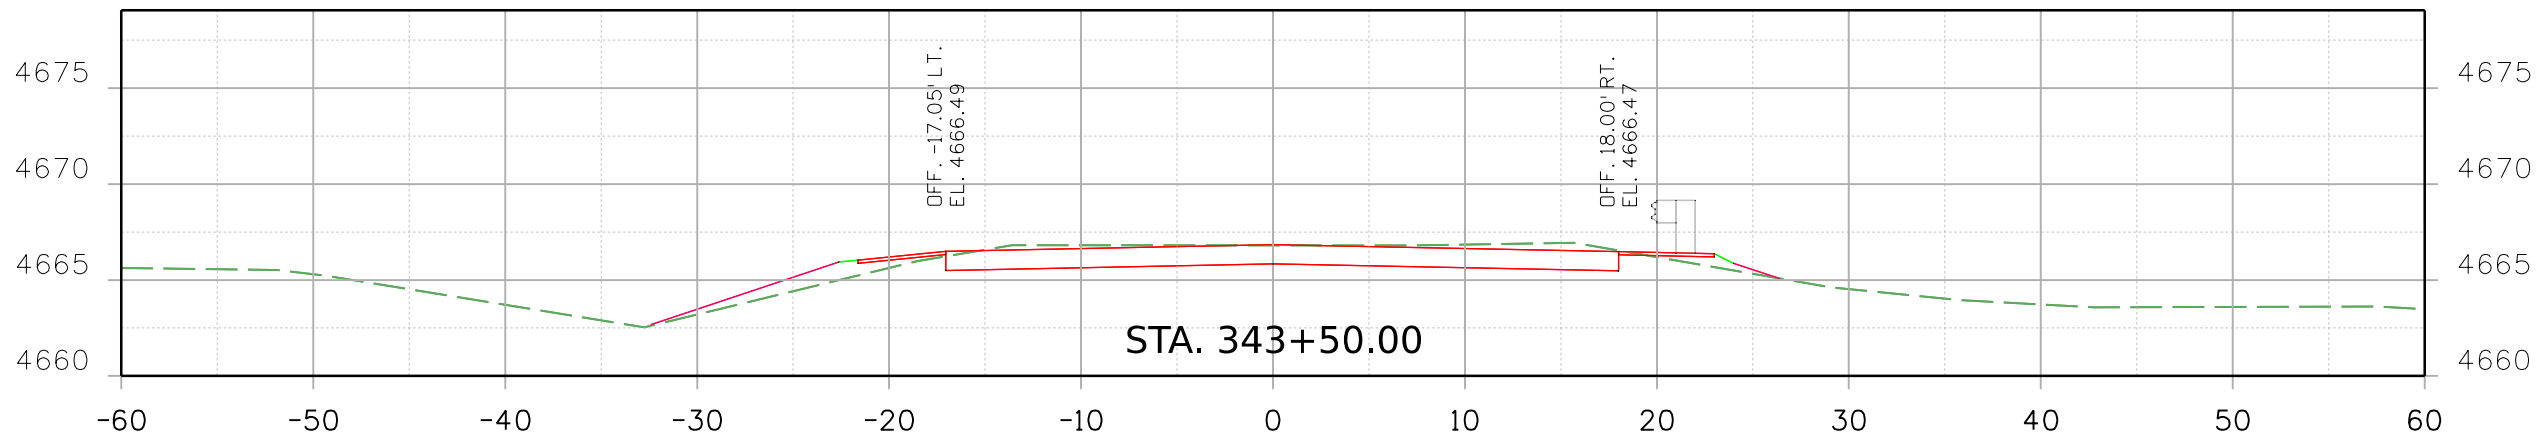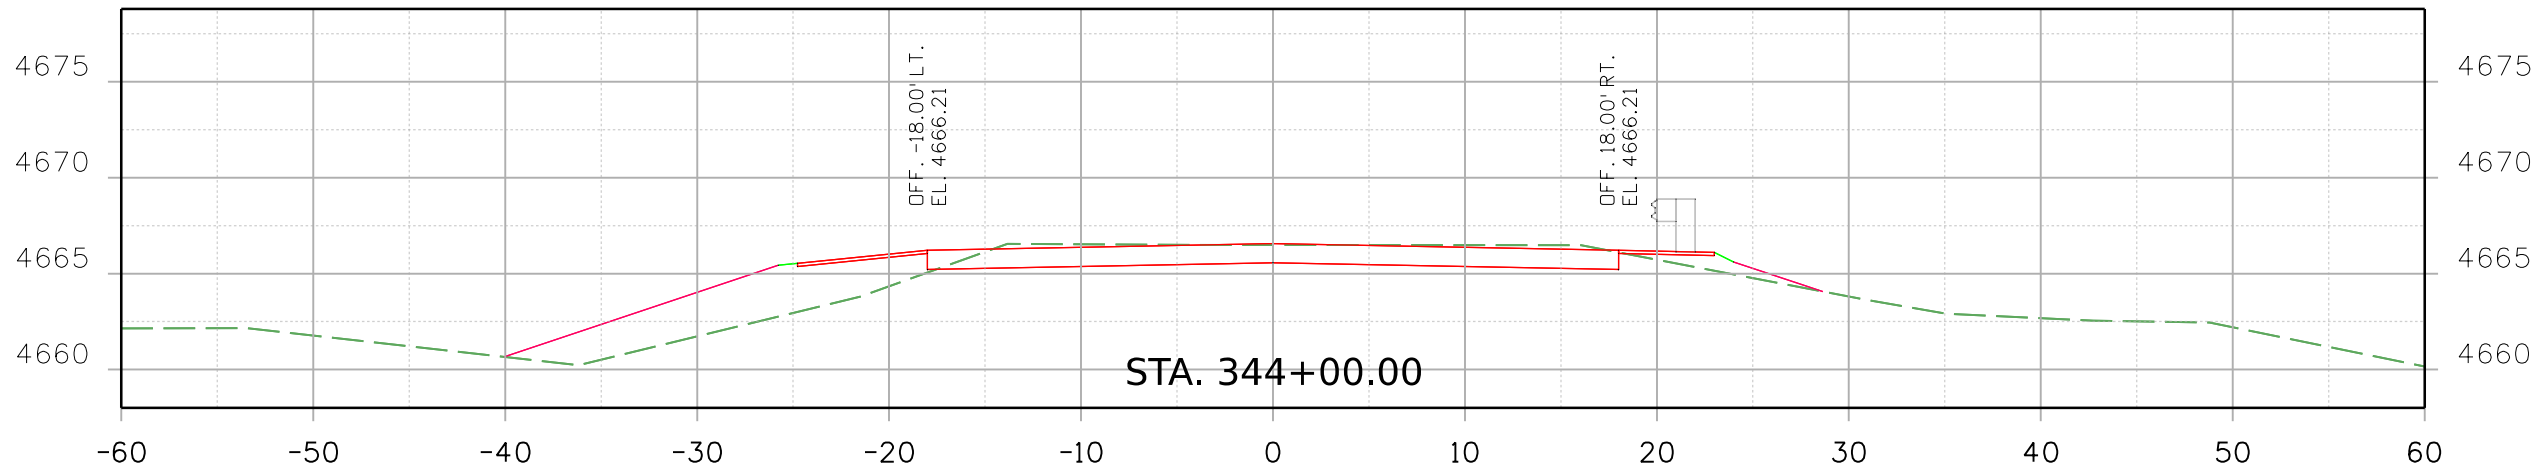


Print Date: 2/16/2021 File Name:
23558DES_US_350_MP_47.131_Xsec.dgn
Horiz. Scale: Vert. Scale: As Noted

**Stanley Consultants** INC. 8000 South Chester St.
Suite 500
Centennial, CO 80112
Phone: 303-799-6806

Sheet Revisions		
Date:	Comments	Init.



Colorado Department of Transportation

 5615 Wills Blvd
Pueblo, CO 81008
Phone: 719-546-5753
FAX: 719-546-5402

Region 2 JLS

As Constructed	REGION 2 BRIDGE BUNDLE				Project No./Code
No Revisions:	US 350 OVER JACK TREESE ARROYO				
Revised:	Designer: R. HANSON		Structure No. N-21-C		Sheet Number
Void:	Detailer: R. HANSON		M.P.	US 350 47.131	
	Sheet Subset: XSEC		Subset Sheets: 2 of 6		

9356 10:38:38 AM pw:\\SCI-PW\\INTEC-2\\stanleygroup.com\\Data\\source-1\\Documents\\Colorado\\Department_of_Transportation\\29715 - CDDT R2 Bridge Bundle\\11-CADD\\Worksets\\29175.DGN\\Design\\Sheets\\23558DES_US_350_MP_47.131_Xsec.dgn

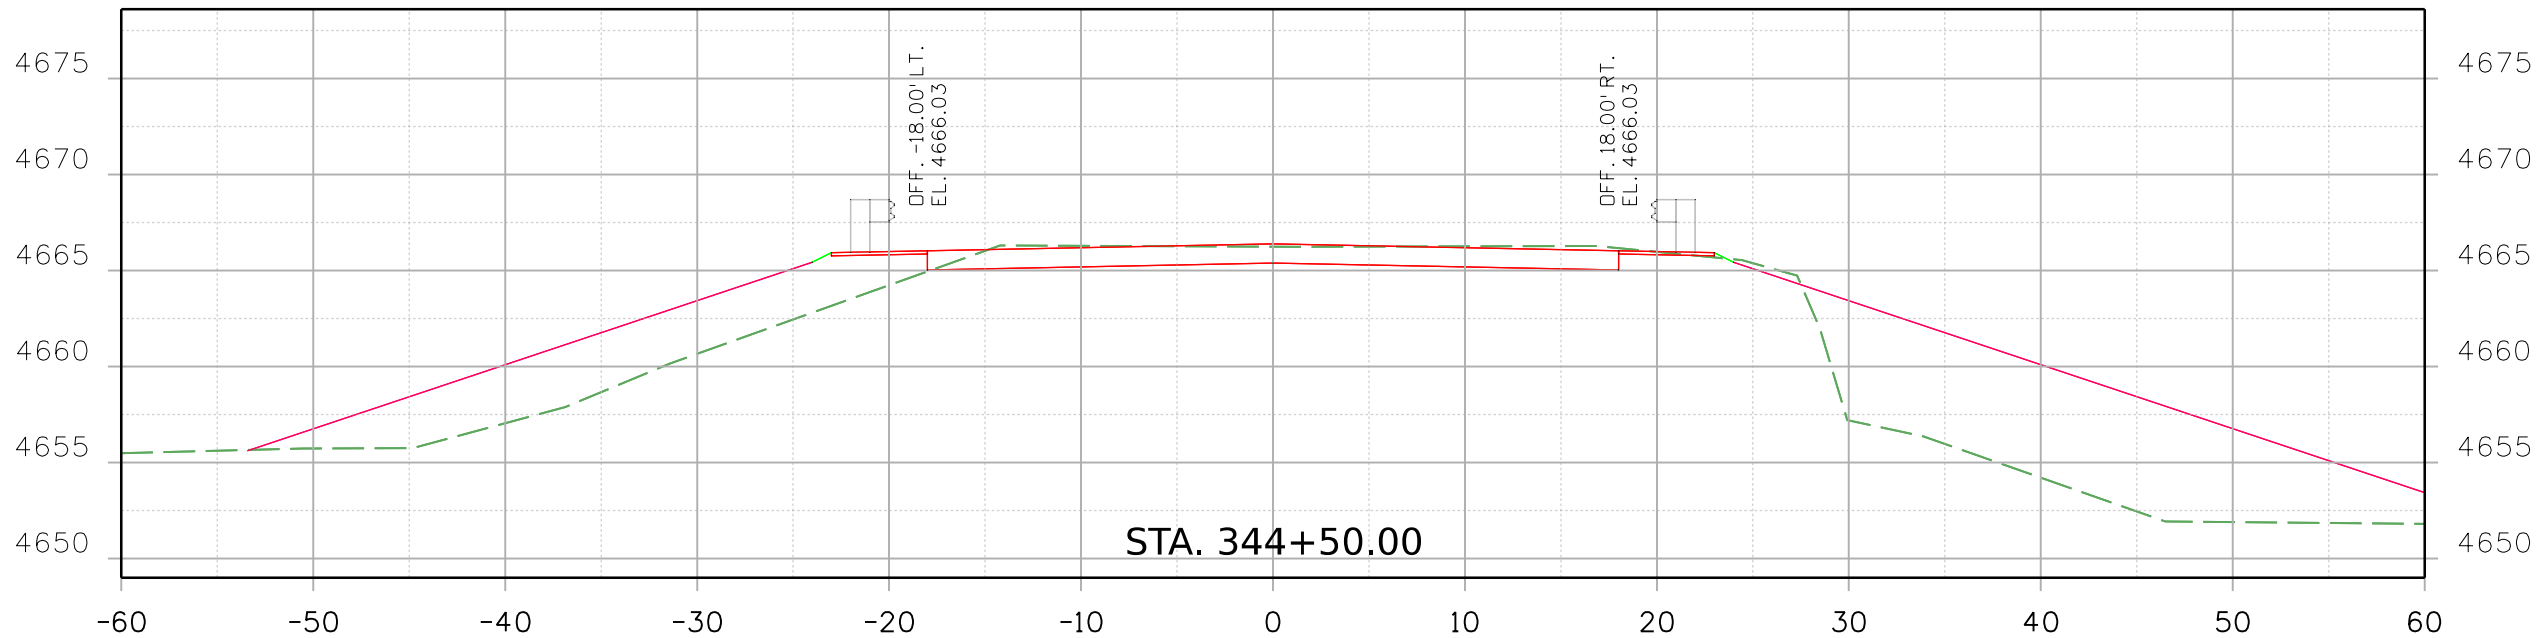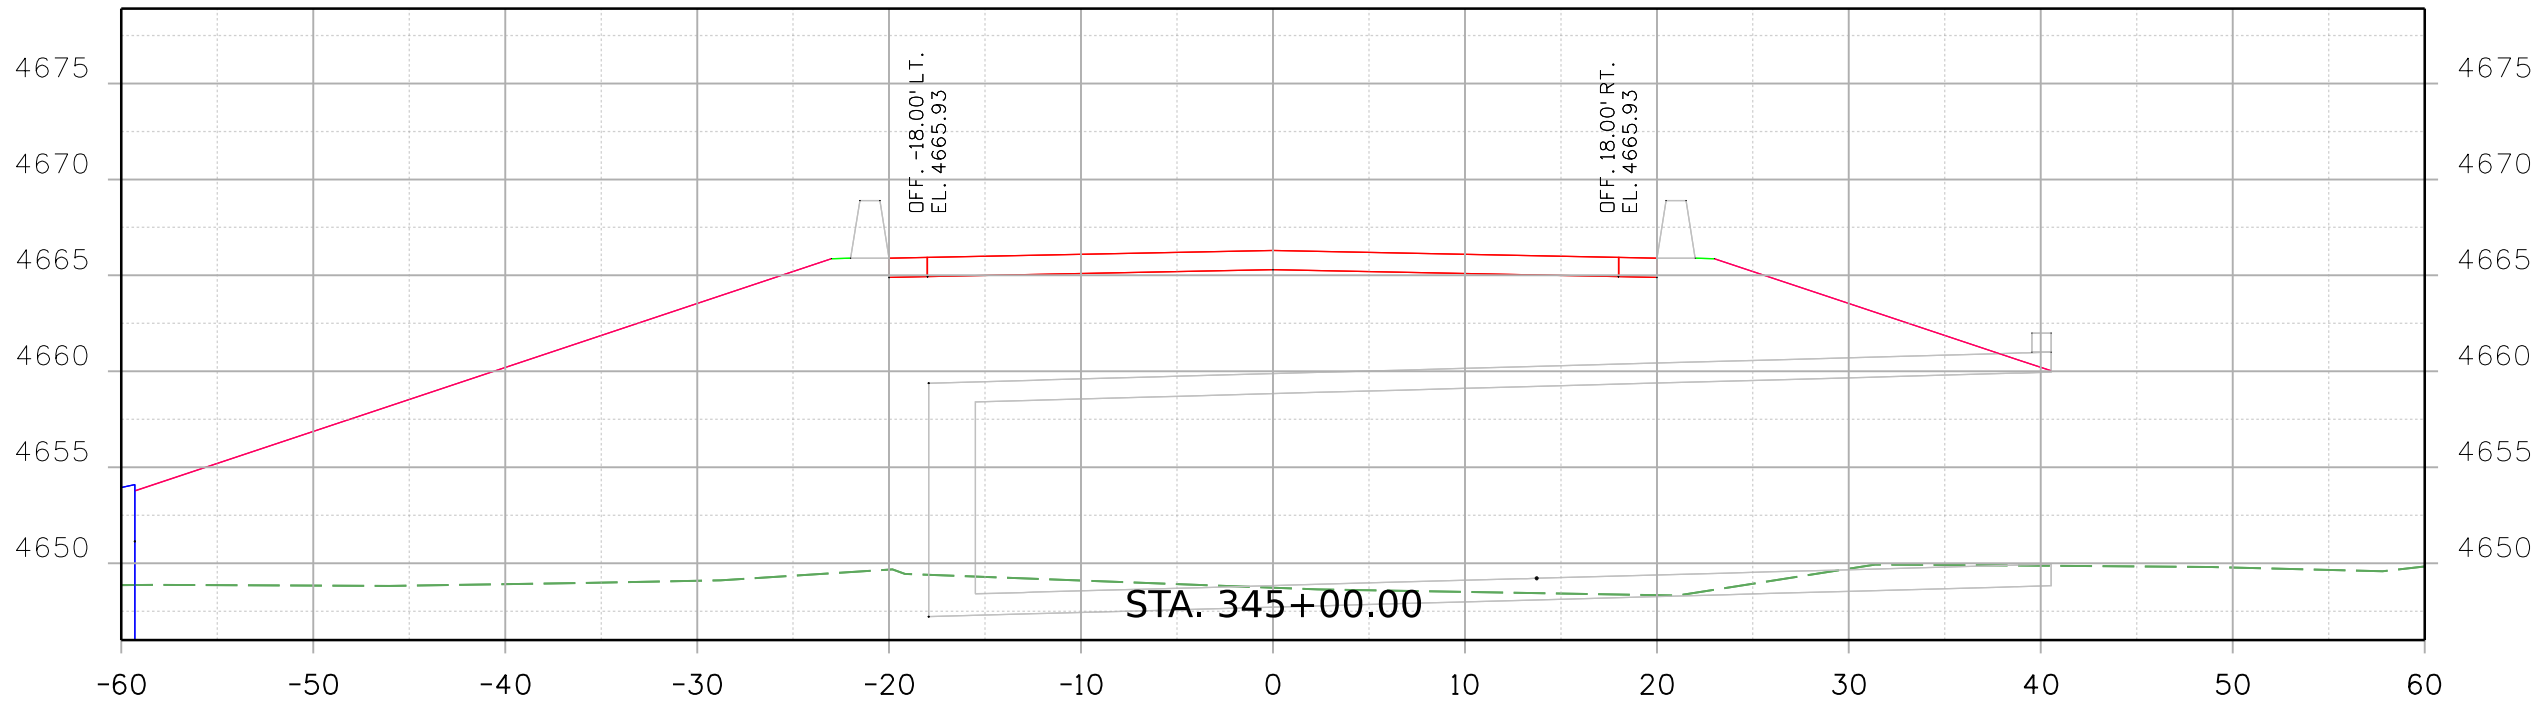

Print Date: 2/16/2021 File Name:

23558DES_US_350_MP_47.131_Xsec.dgn

Horiz. Scale: Vert. Scale: As Noted


Stanley Consultants
8000 South Chester St.
Suite 500
Centennial, CO 80112
Phone: 303-799-6806

Sheet Revisions

Date:	Comments	Init.

Colorado Department of Transportation



5615 Wills Blvd
Pueblo, CO 81008
Phone: 719-546-5753
FAX: 719-546-5402

Region 2

JLS

As Constructed

No Revisions:

Revised:

Void:



REGION 2 BRIDGE BUNDLE
US 350 OVER JACK TREESE ARROYO
ROADWAY CROSS SECTIONS

Designer:	R. HANSON	Structure No.	N-21-C
Detailer:	R. HANSON	M.P.	US 350 47.131
Sheet Subset:	XSEC	Subset Sheets:	3 of 6


Project No./Code

Sheet Number

9356 10:38:38 AM pw:\\SCI-PW\\INTEC-2\\stanleygroup.com\\Data\\source-1\\Documents\\Colorado_Department_of_Transportation\\29175 - CDDT R2 Bridge Bundle\\11-CADD\\Worksets\\29175.DGN\\Design\\Sheets\\23558DES_US_350_MP_47.131_Xsec.dgn

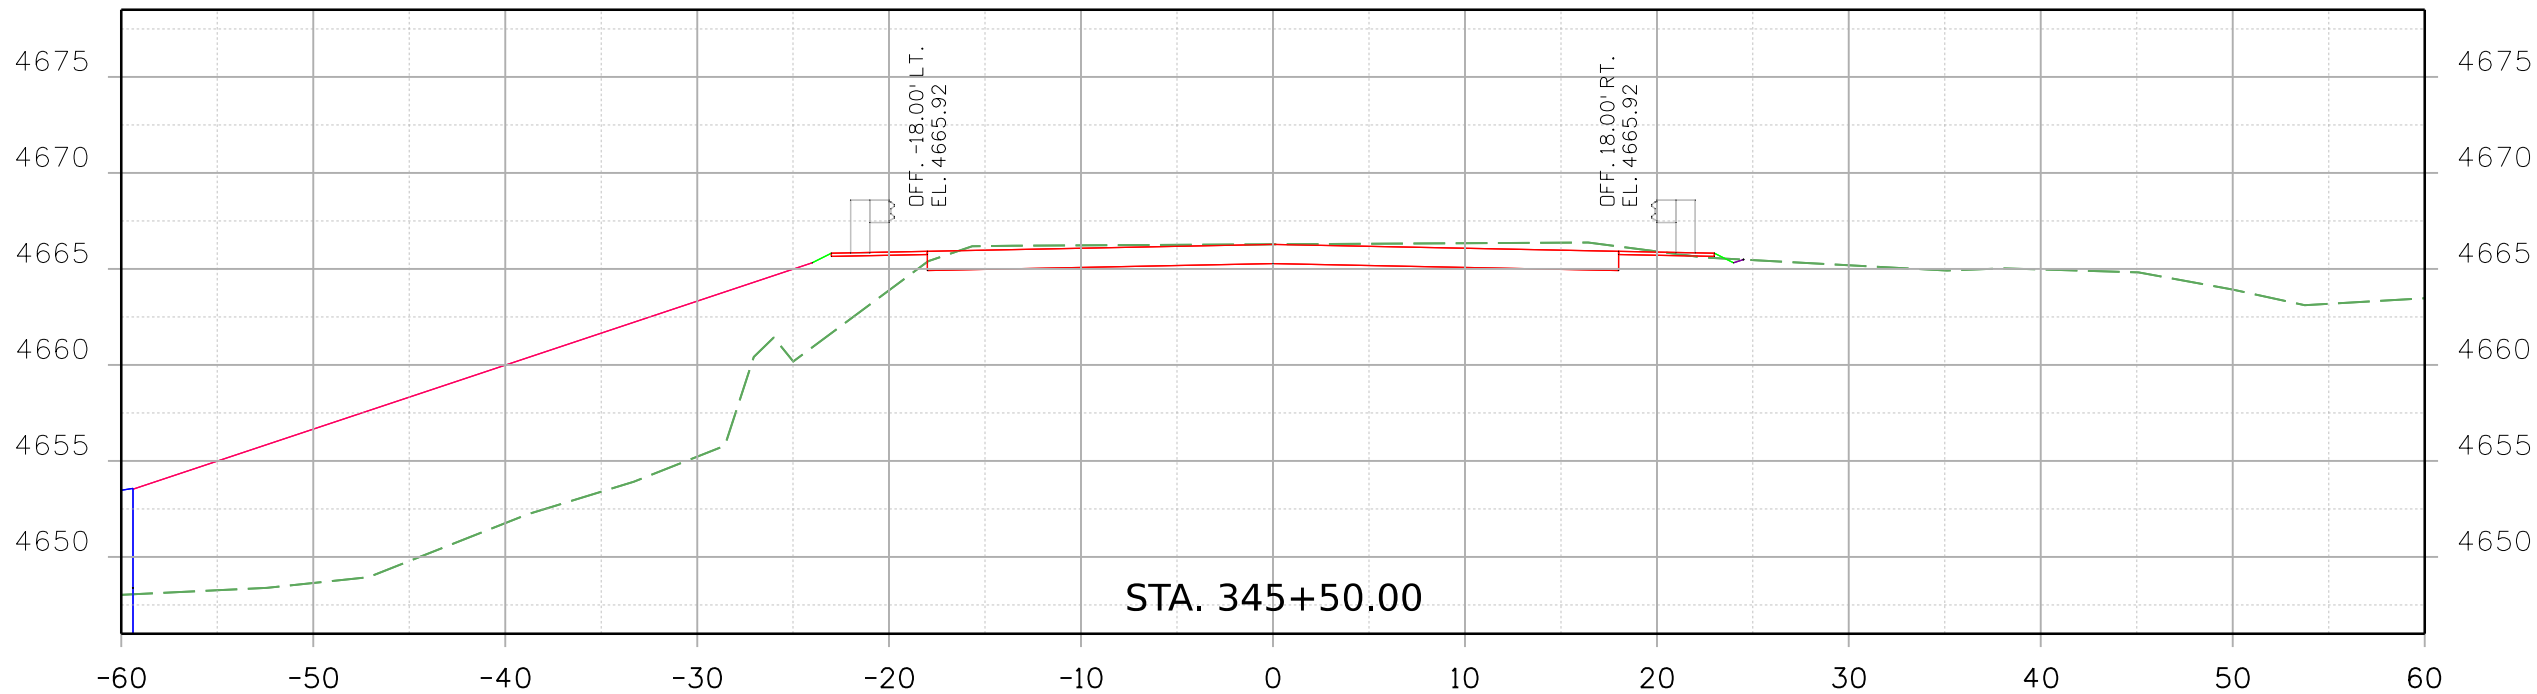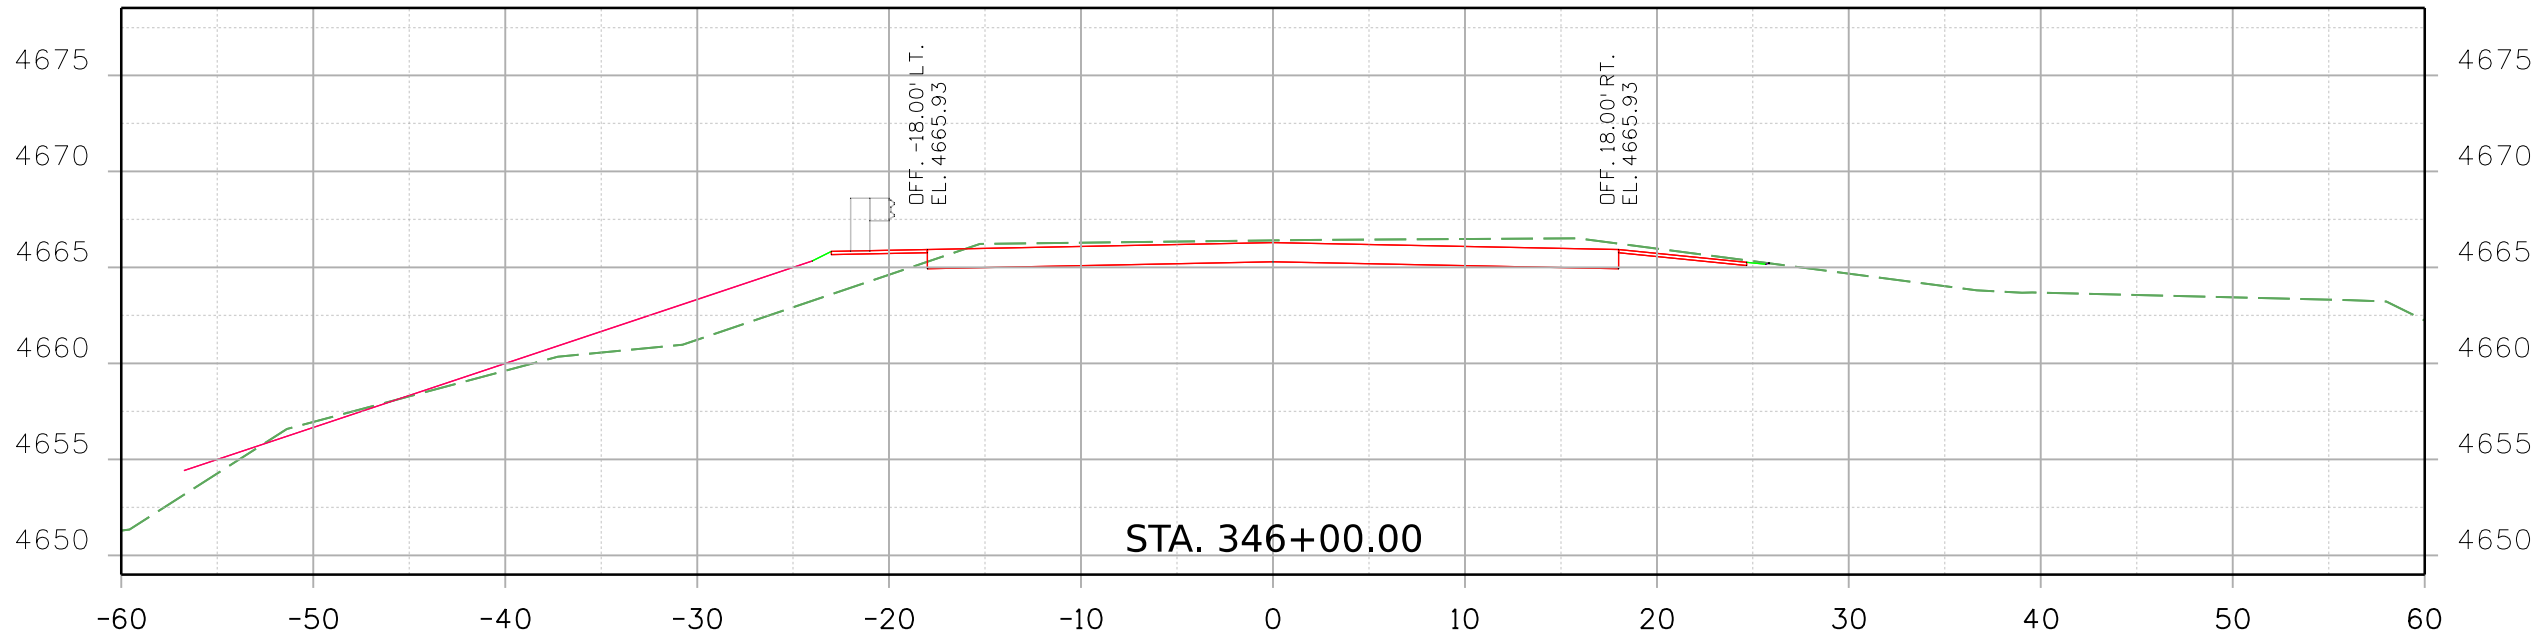


Print Date: 2/16/2021 File Name: 23558DES_US_350_MP_47.131_Xsec.dgn
Horiz. Scale: Vert. Scale: As Noted

 Stanley Consultants INC. 8000 South Chester St. Suite 500 Centennial, CO 80112 Phone: 303-799-6806

Sheet Revisions		
Date:	Comments	Init.




Colorado Department of Transportation

 5615 Wills Blvd
Pueblo, CO 81008
Phone: 719-546-5753
FAX: 719-546-5402

Region 2 JLS

As Constructed	REGION 2 BRIDGE BUNDLE				Project No./Code
No Revisions:	US 350 OVER JACK TREESE ARROYO ROADWAY CROSS SECTIONS				
Revised:	Designer:	R. HANSON	Structure No.	N-21-C	Sheet Number
	Detailer:	R. HANSON	M.P.	US 350 47.131	
Void:	Sheet Subset:	XSEC	Subset Sheets:	4 of 6	


9356 10:38:39 AM pw:\\SC1-PW\\INTEG-2\\stanleygroup.com\\Data\\source-1\\Documents\\Colorado_Department_of_Transportation\\29715 - CDOT R2 Bridge Bundle\\11-CADD\\Worksets\\29715.DGNs\\Design\\Sheets\\23558DES_US_350_MP_47.131_Xsec.dgn

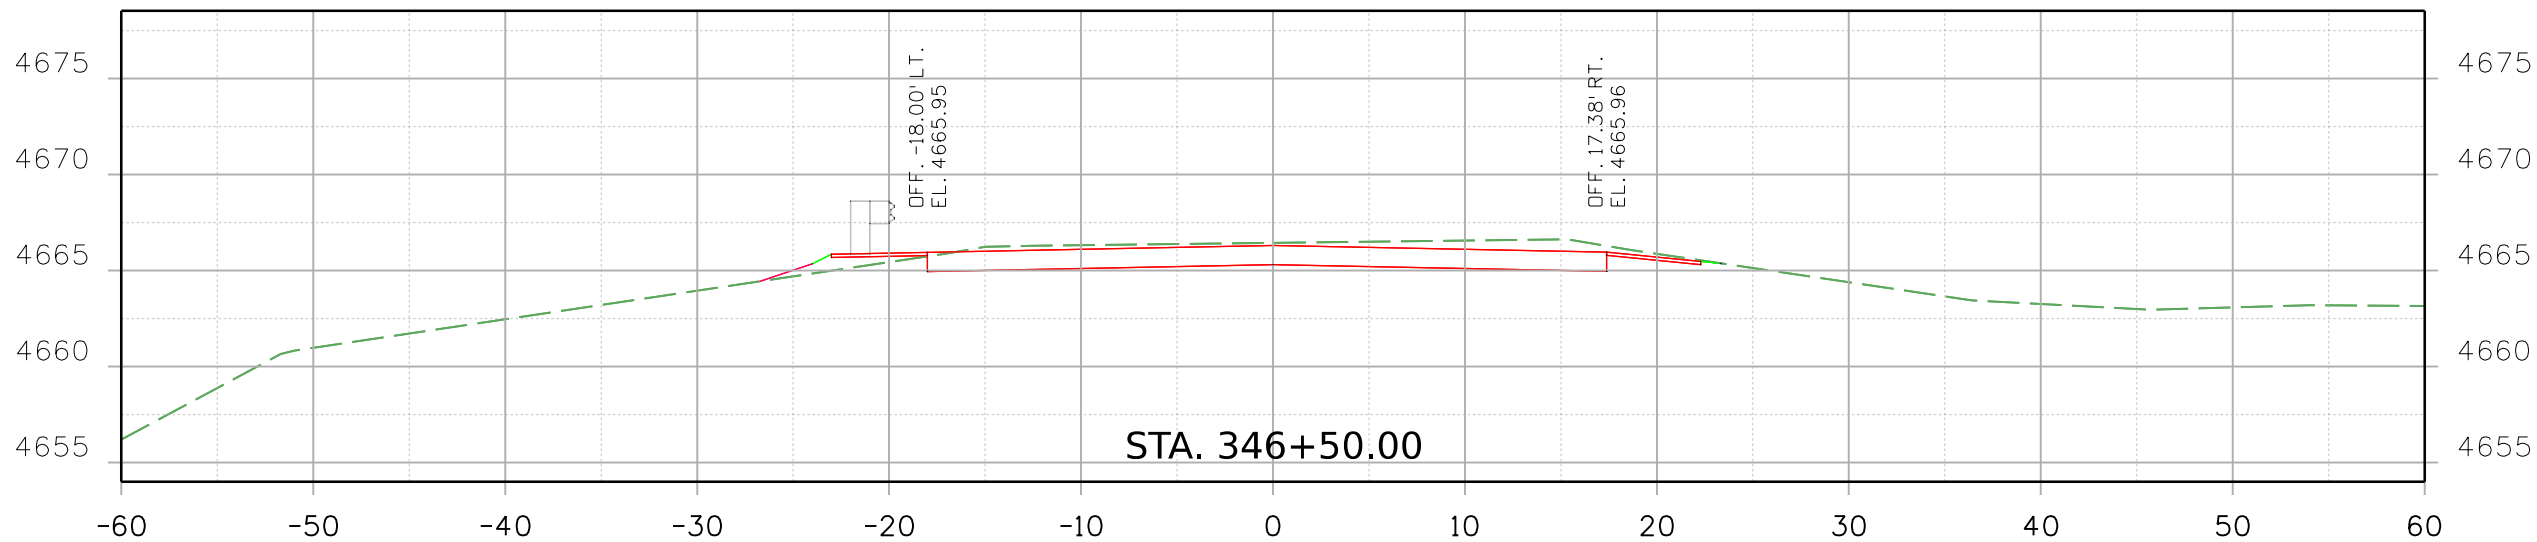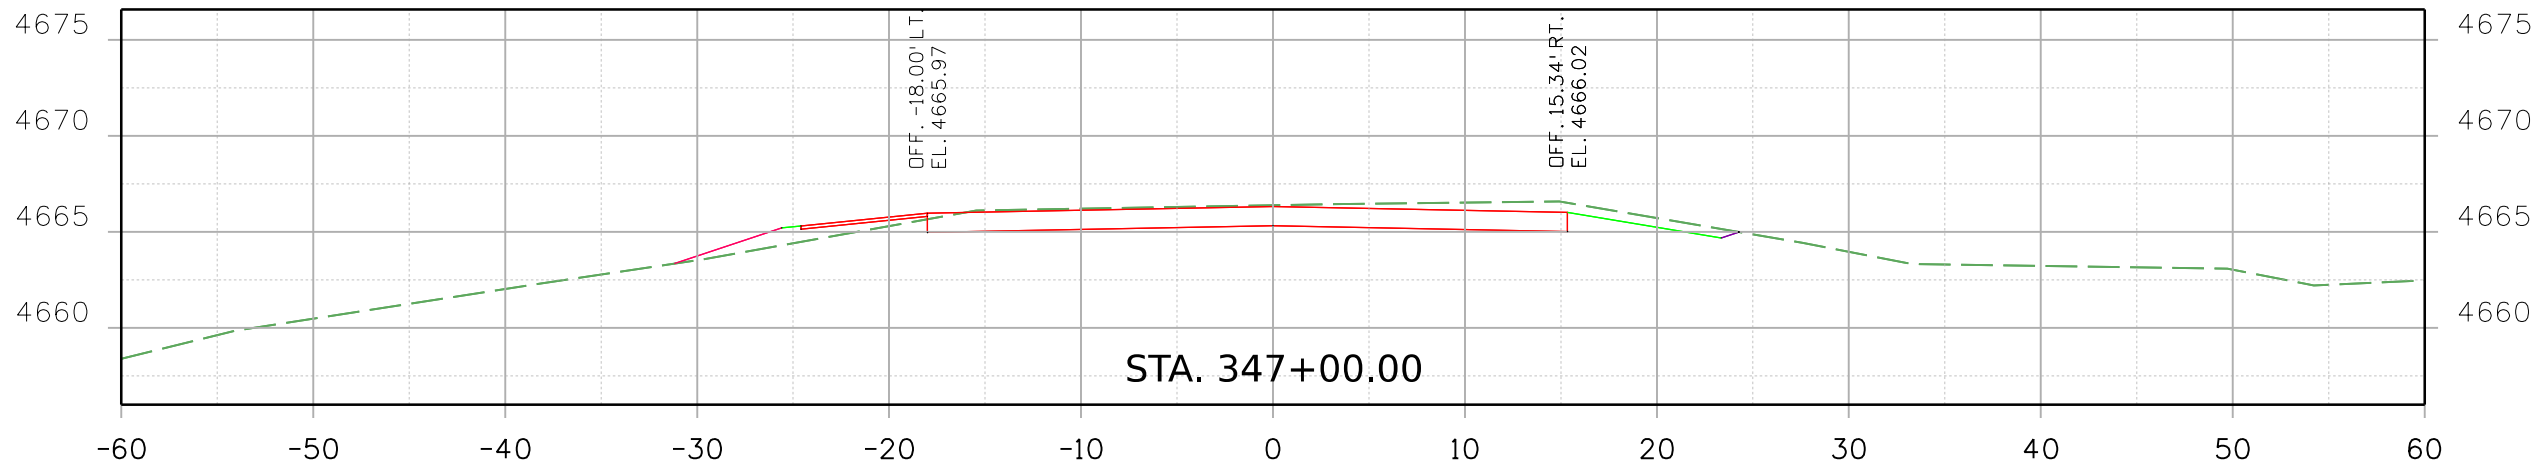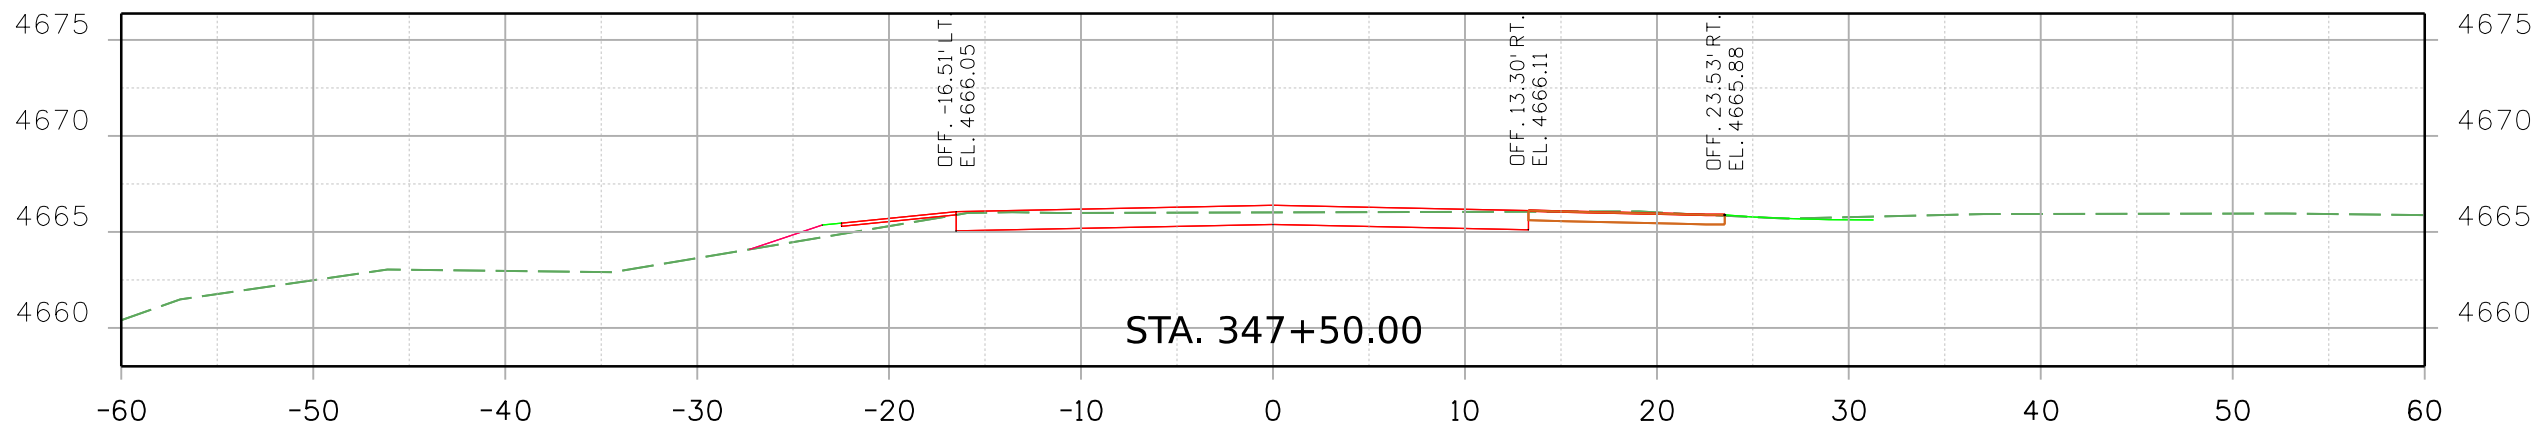

Print Date: 2/16/2021

File Name: 23558DES_US_350_MP_47.131_Xsec.dgn


Horiz. Scale: Vert. Scale: As Noted



8000 South Chester St.
Suite 500
Centennial, CO 80112
Phone: 303-799-6806

Sheet Revisions		
Date:	Comments	Init.

Colorado Department of Transportation






5615 Wills Blvd
Pueblo, CO 81008
Phone: 719-546-5753
FAX: 719-546-5402

Region 2


JLS

As Constructed	REGION 2 BRIDGE BUNDLE				Project No./Code
No Revisions:	US 350 OVER JACK TREESE ARROYO				
Revised:	Designer: R. HANSON		Structure No. N-21-C		
	Detailer: R. HANSON		M.P. US 350 47.131		
Void:	Sheet Subset: XSEC		Subset Sheets: 5 of 6		Sheet Number

9356 10:38:40 AM pw:\\SCI-PW\\INTEC-2\\stanleygroup.com\\Data\\source-1\\Documents\\Colorado\\Department_of_Transportation\\29715 - CDDT R2 Bridge Bundle\\11-CADD\\Worksets\\29175\\DGNs\\Design\\Sheets\\23558DES_US_350_MP_47.131_Xsec.dgn

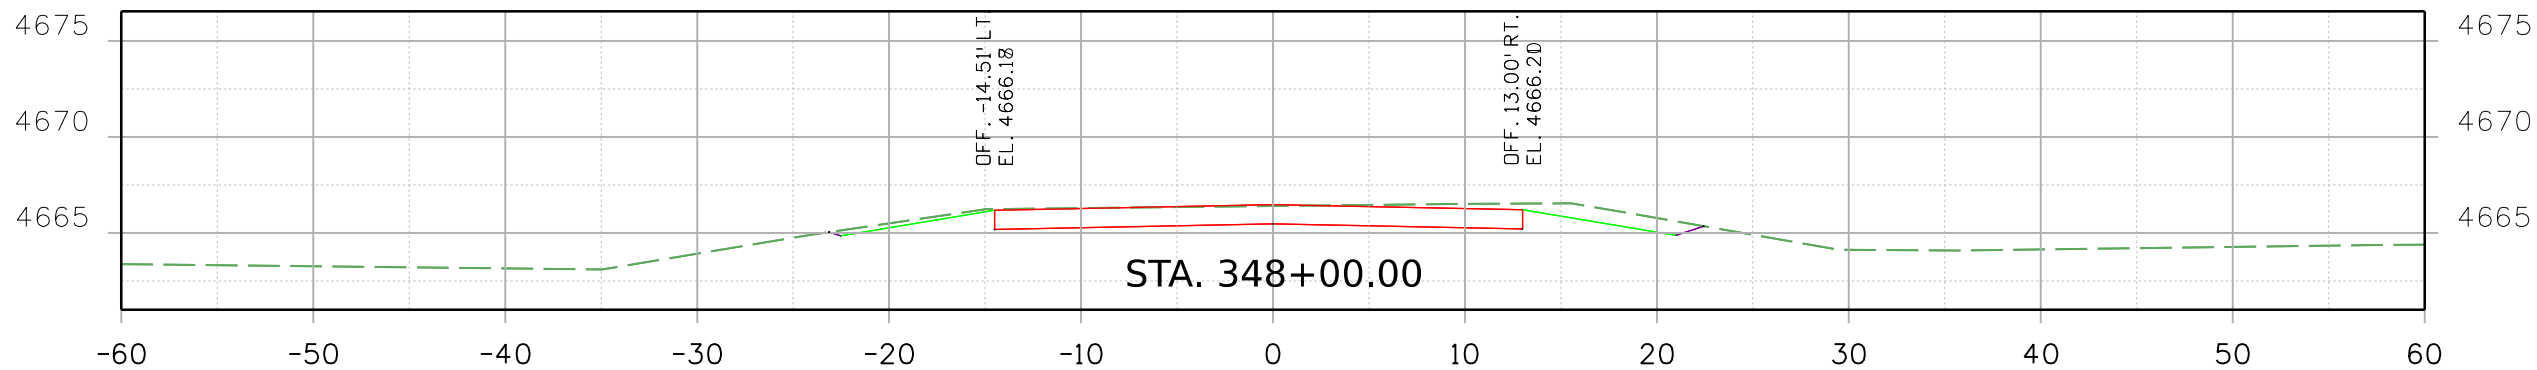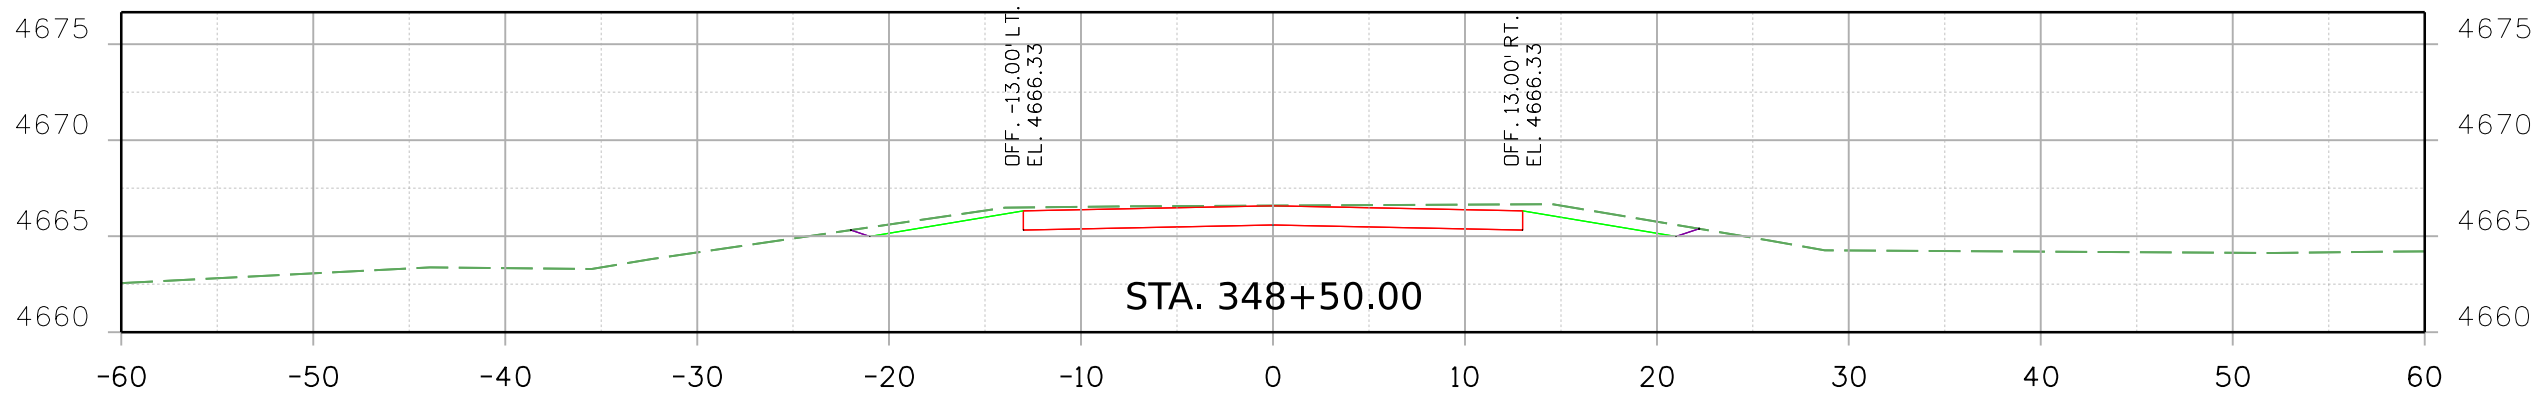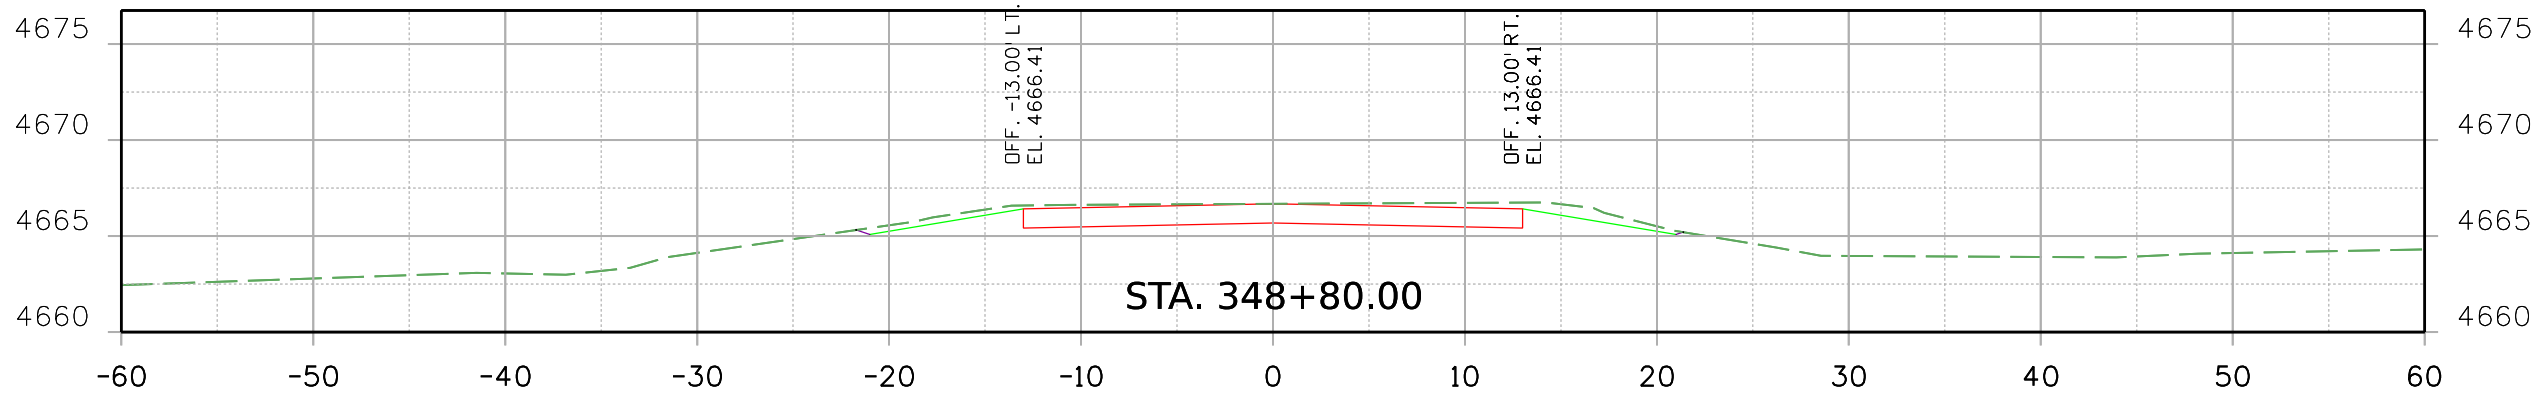


Print Date: 2/16/2021 File Name:
23558DES_US_350_MP_47.131_Xsec.dgn
Horiz. Scale: Vert. Scale: As Noted

 **Stanley Consultants** INC. 8000 South Chester St.
Suite 500
Centennial, CO 80112
Phone: 303-799-6806

Sheet Revisions		
Date:	Comments	Init.

Colorado Department of Transportation

 5615 Wills Blvd
Pueblo, CO 81008
Phone: 719-546-5753
FAX: 719-546-5402

Region 2 JLS

As Constructed	REGION 2 BRIDGE BUNDLE				Project No./Code
No Revisions:	US 350 OVER JACK TREESE ARROYO				
Revised:	Designer: R. HANSON		Structure No. N-21-C		
	Detailer: R. HANSON		M.P.	US 350 47.131	
Void:	Sheet Subset: XSEC		Subset Sheets: 6 of 6		Sheet Number