


DEPARTMENT OF TRANSPORTATION  
Region 6 Utilities Unit  
2000 South Holly Street  
Denver, Colorado 80222  
(303) 757-9910

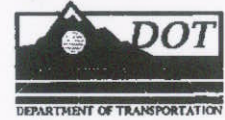

### Utility Information Sheet (UIS)

PE Project No.: STA 1281-011;      WBS #: 15782  
CN Project No.: ~~STU 1281-012~~;      WBS #: 16501  
*STA C800-001*

**Project Description: 120<sup>th</sup> Avenue Connection- Phase I**  
Construct new 120<sup>th</sup> Avenue Connection alignment from Wadsworth Pkwy (SH 121) to Old Wadsworth Blvd. Construct new Commerce Street from Park Street to 118<sup>th</sup> Avenue. Also, minor realignment of Old Wadsworth Blvd.

**UIS #:** 06- 005  
**Utility Company:** Qwest Communications (Private)

**Work Performed by:** Utility Owner

**Location:** 120<sup>th</sup> Sta 55+80

**Existing Utility:** Buried facilities

**Expected Impact:** The Utility Owner shall verify that this facility is operational. If the facility is functional the Contractor shall positively locate and avoid the existing facility during construction for the bridge deep foundation.



**Attached:** Plan Sheet

CDOT Representative: *Ron Dickey*      *7-9-08*  
Ron Dickey – Region 6 Utility Manager      Date

Utility Representative: *Adrienne M Morrow*      *7/8/08*  
(Print name): Adrienne M Morrow      Date



nazskowkslar 2:23:44 PM j:\\_transportation\0722208\_405\15782\utilities\drawings\15782PowerLine01.dgn

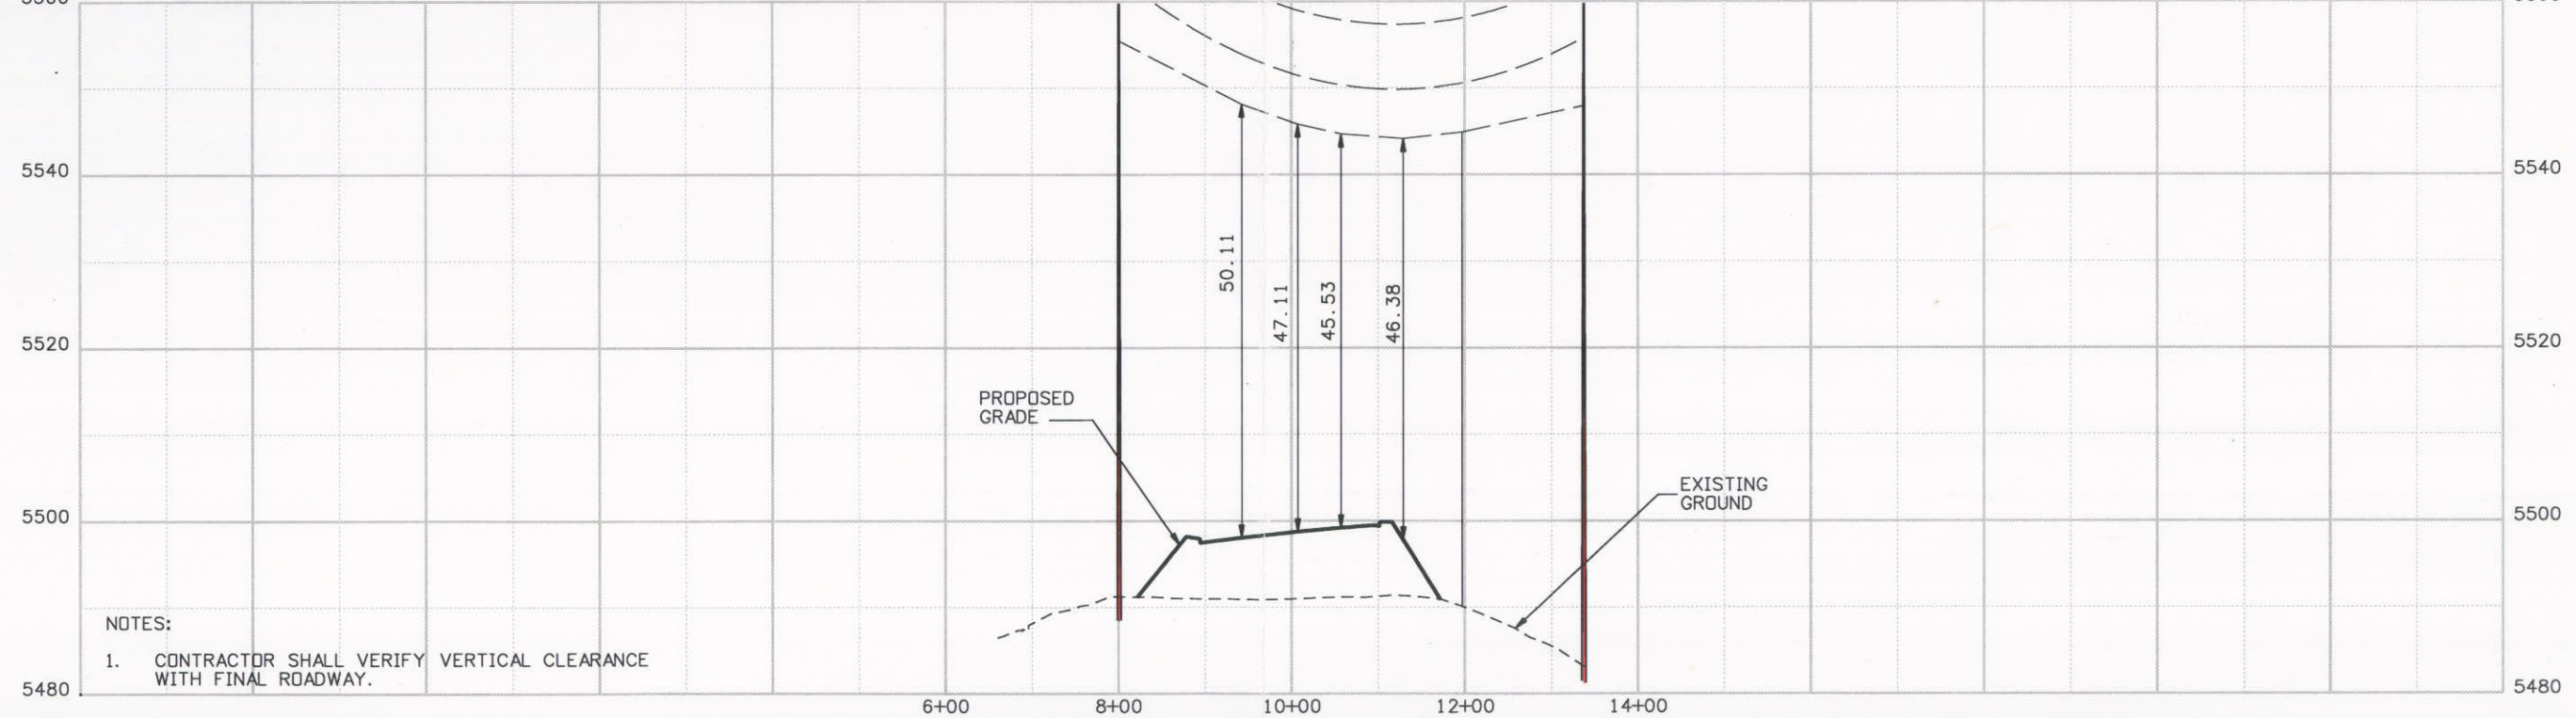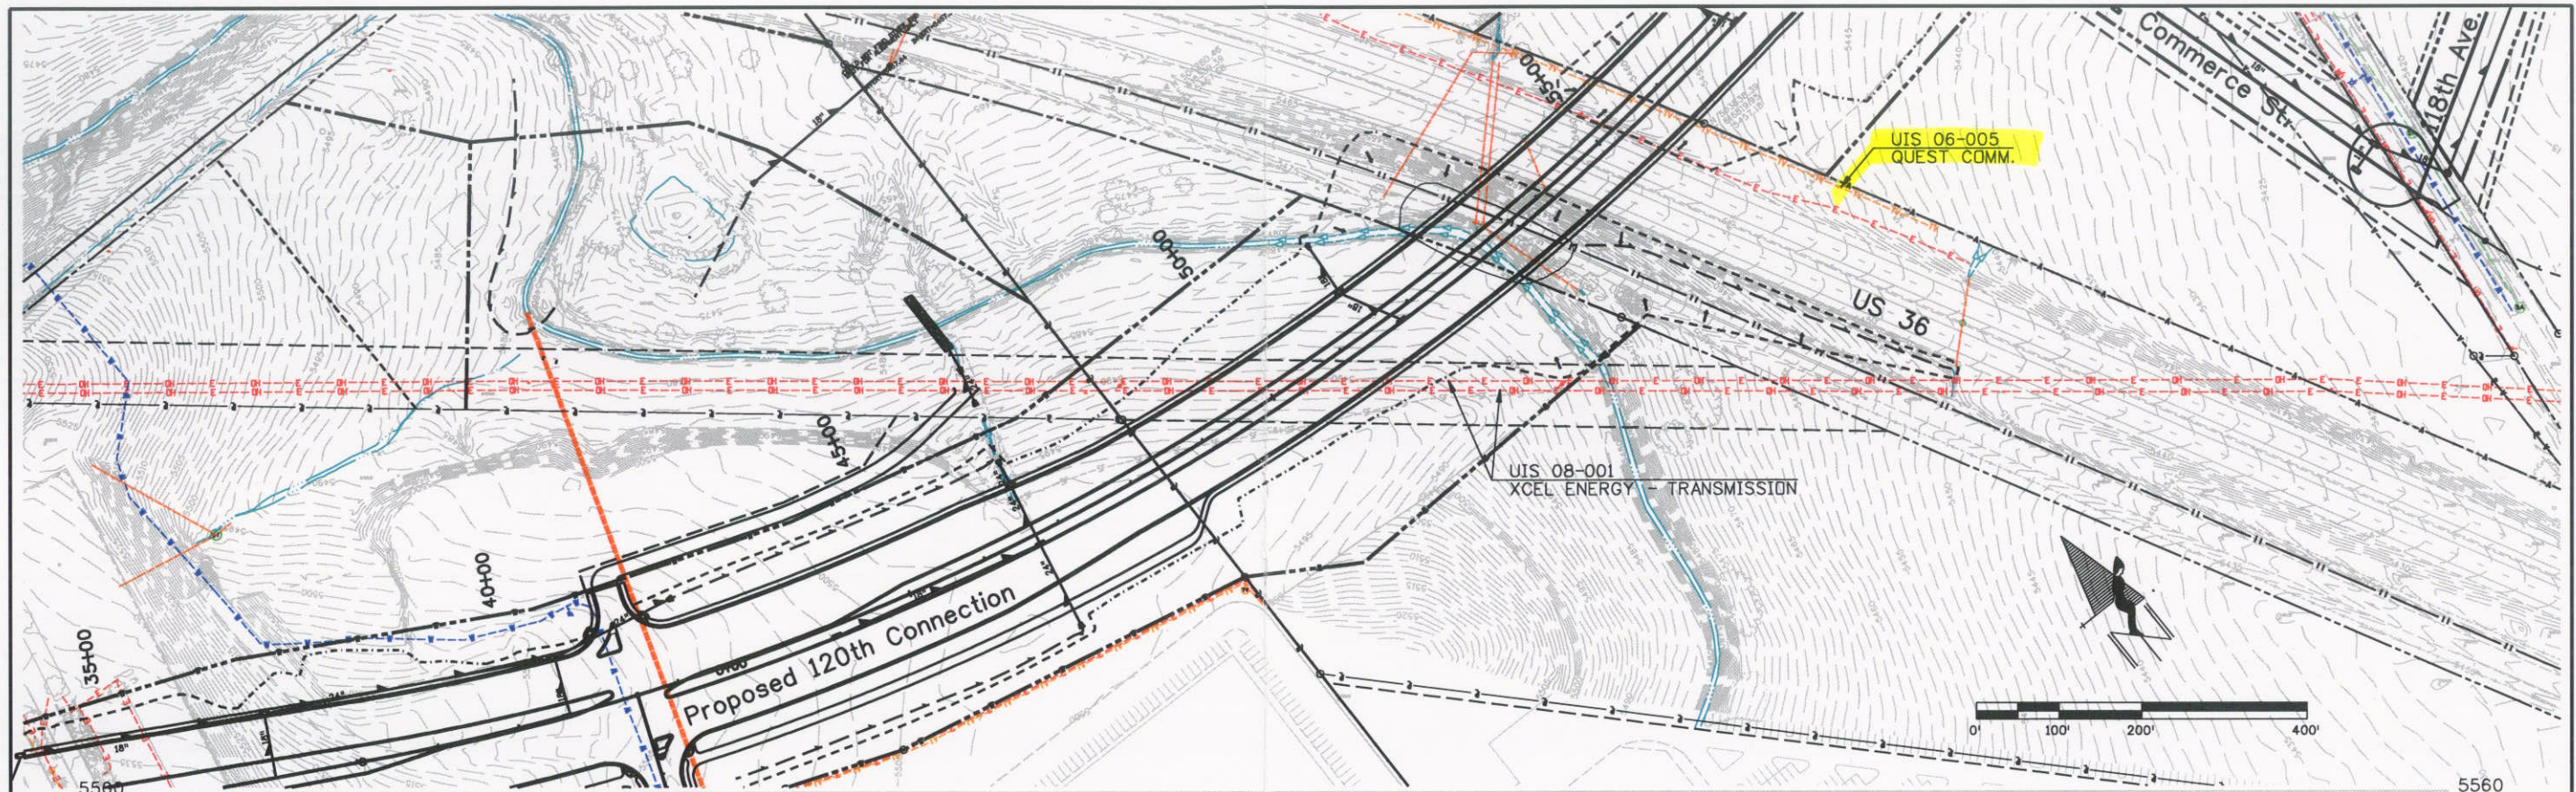

NOTES:  
 1. CONTRACTOR SHALL VERIFY VERTICAL CLEARANCE WITH FINAL ROADWAY.

Print Date: 5/5/2008		<b>Sheet Revisions</b> Date:      Comments      Init.		<b>Colorado Department of Transportation</b>  4670 Holly Street Denver, CO 80216-6408 Phone: 303-398-6765 FAX: 303-398-6781		<b>As Constructed</b> No Revisions:		<b>XCEL TRANSMISSION LINE</b> <b>PLAN AND PROFILE</b>		Project No./Code	
File Name: 15782PowerLine01.dgn										STA 1281-011	
Horiz. Scale: 1:200      Vert. Scale: As Noted				 <b>Region 6</b>		Revised:		Designer:      EN      Structure      X-XX-XX		16501	
Unit Information      Unit Leader Initials								Void:		Detailer:      EN      Numbers      X-XX-XX	
				IDM		Sheet Subset:      UT      Subset Sheets:      05 of 10				30	