
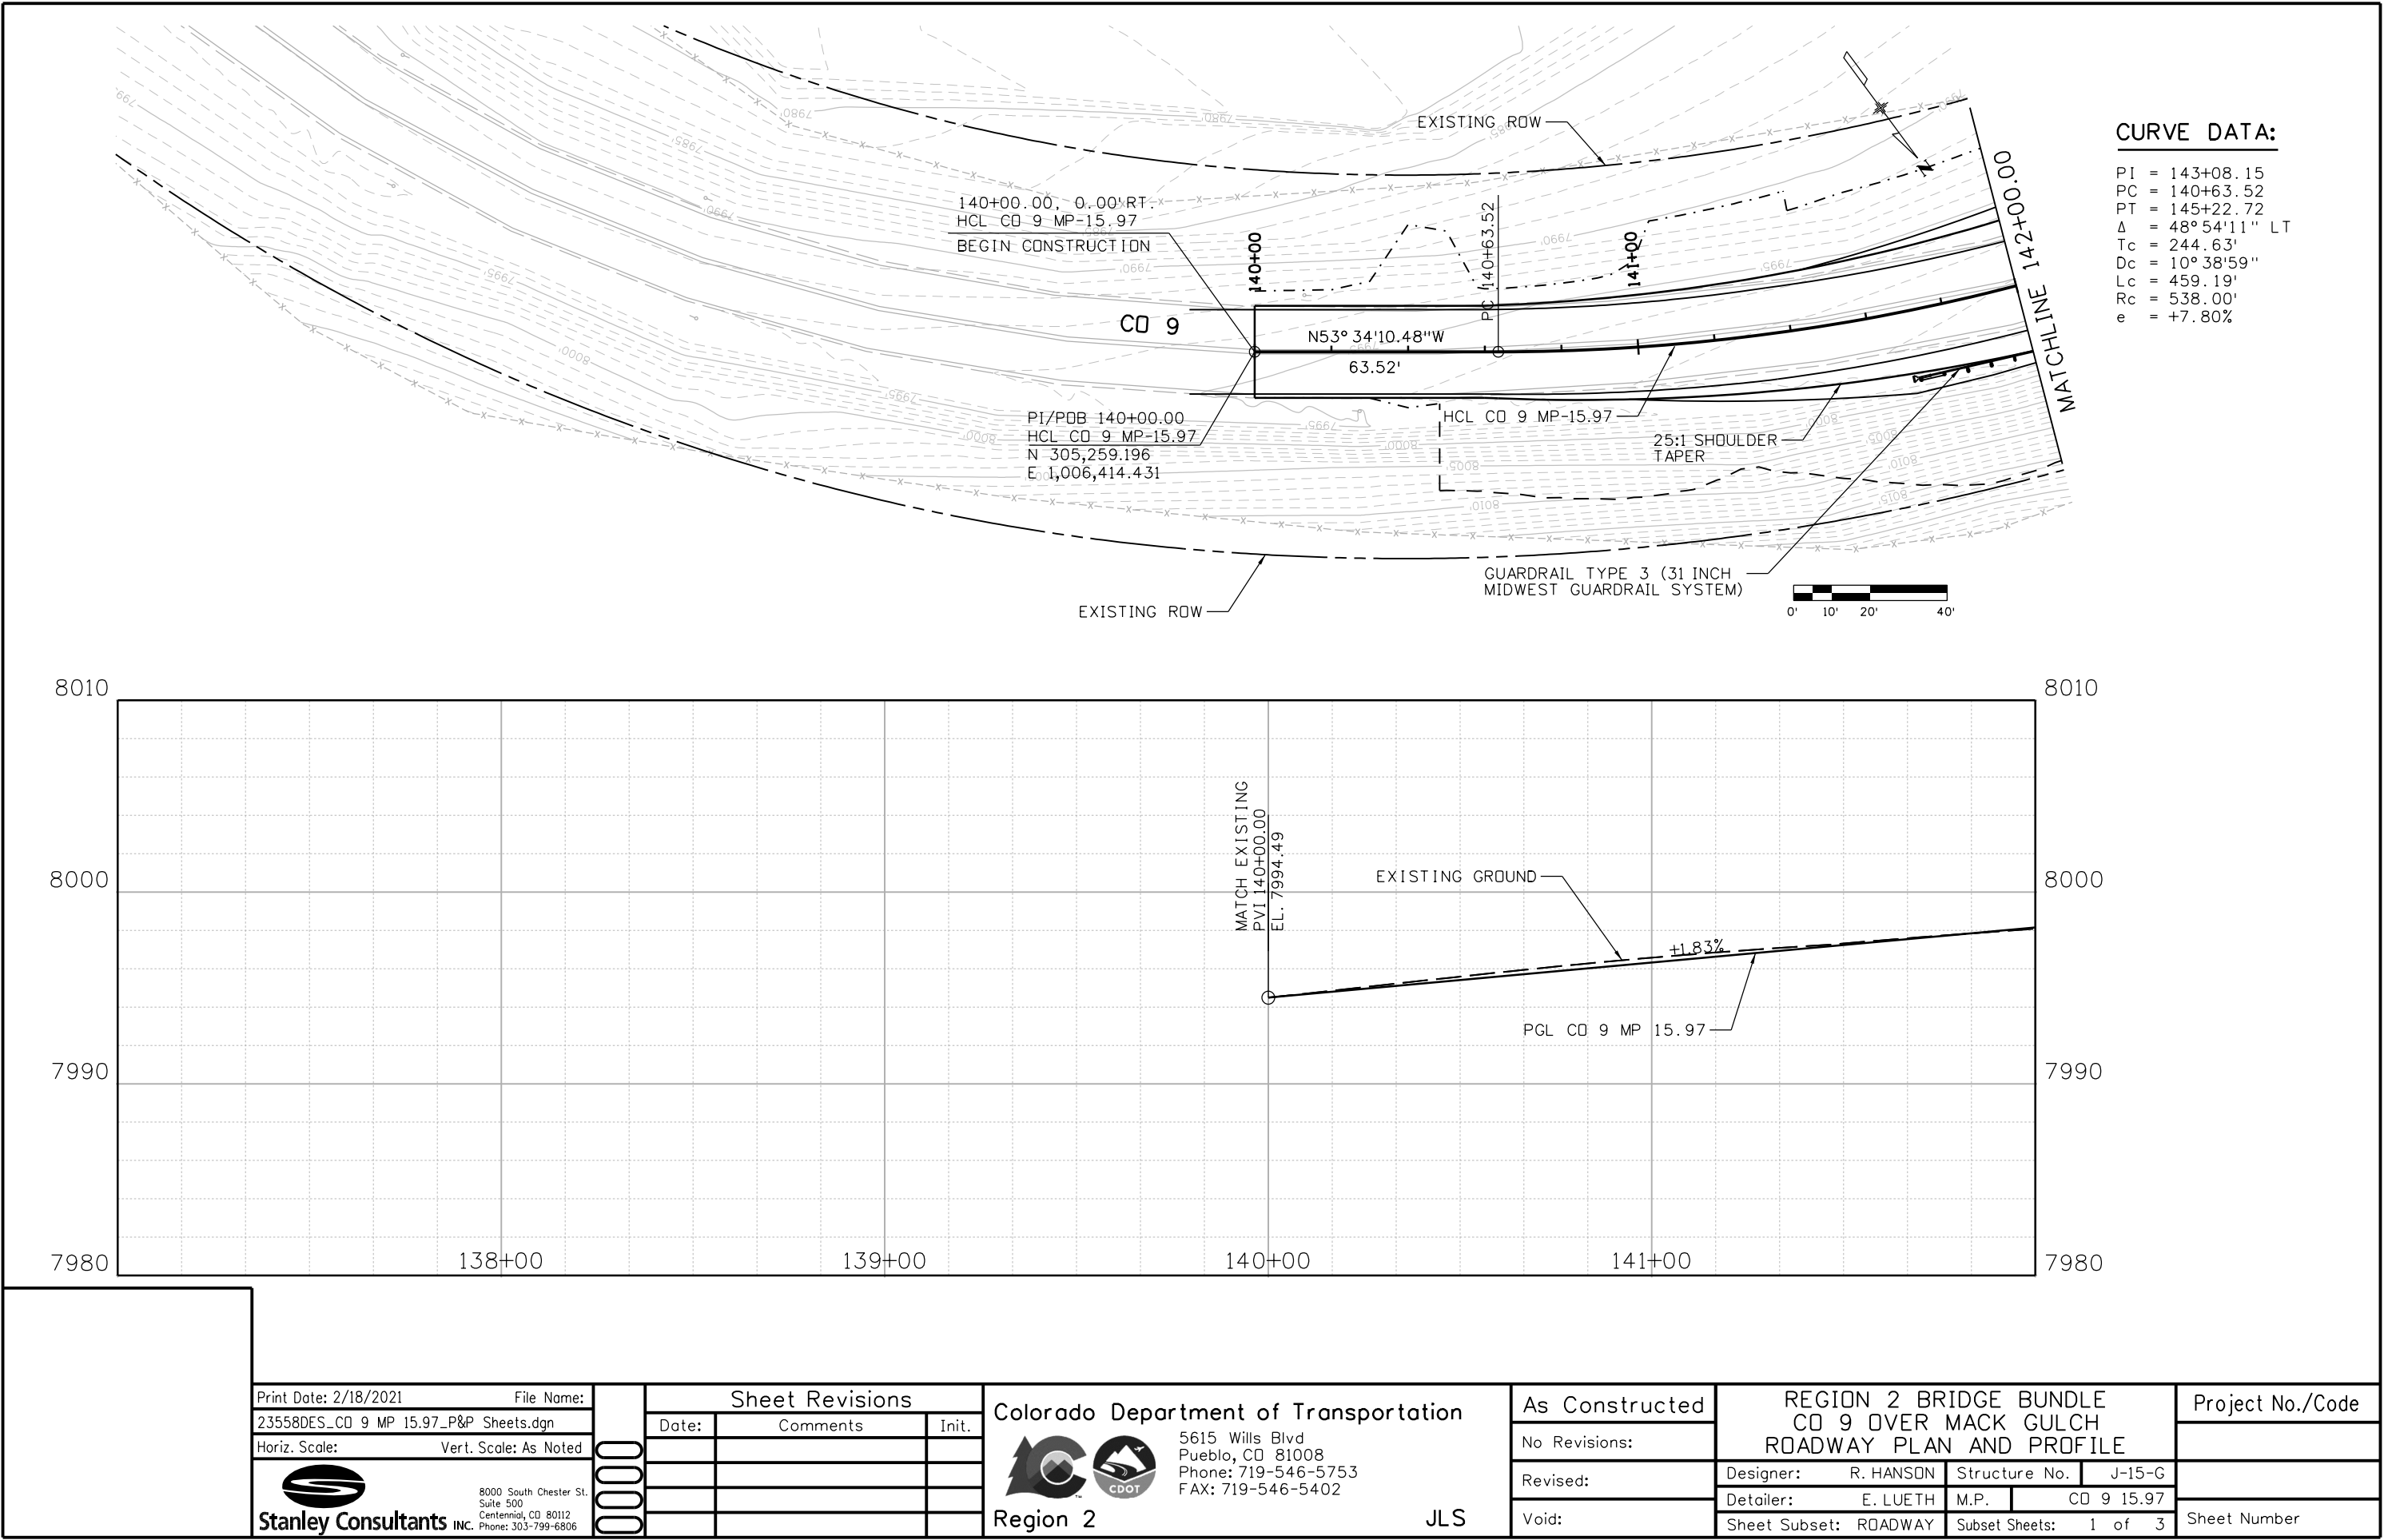


Print Date: 2/18/2021		File Name:		Sheet Revisions			Colorado Department of Transportation			As Constructed		REGION 2 BRIDGE BUNDLE			Project No./Code	
23558DES_CD 9 MP 15.97_Typ.dgn				Date:	Comments	Init.	 5615 Wills Blvd Pueblo, CO 81008 Phone: 719-546-5753 FAX: 719-546-5402			No Revisions:		CD 9 OVER MACK GULCH				
Horiz. Scale:		Vert. Scale: As Noted								Revised:		Designer:	B. DRAPER	Structure No.	J-15-G	Sheet Number
										Void:		Detailer:	E. LUETH	M.P.	CD 9 15.97	
												Sheet Subset:	TYP	Subset Sheets:	1 of 1	

**Stanley Consultants**  
8000 South Chester St.  
Suite 500  
Centennial, CO 80112  
Phone: 303-799-6806

Region 2 JLS

9356 7:11:10 AM pw:\\\\SCI-PW\\INTEC-2\\stanleygroup.com\\Data\\source-1\\Documents\\Colorado\\Department\_of\_Transportation\\29715 - CDDT R2 Bridge Bundle\\11-CADD\\Worksheets\\29715 DGNs\\Design\\Sheets\\23558DES\_CD 9 MP 15.97\_P&P Sheets.dgn



Print Date: 2/18/2021 File Name: 23558DES\_CD 9 MP 15.97\_P&P Sheets.dgn

Horiz. Scale: Vert. Scale: As Noted

**Stanley Consultants INC.** 8000 South Chester St. Suite 500 Centennial, CO 80112 Phone: 303-799-6806

Sheet Revisions		
Date:	Comments	Init.



**Colorado Department of Transportation**

5615 Wills Blvd  
Pueblo, CO 81008  
Phone: 719-546-5753  
FAX: 719-546-5402

**Region 2** JLS

As Constructed	REGION 2 BRIDGE BUNDLE CD 9 OVER MACK GULCH ROADWAY PLAN AND PROFILE			Project No./Code
No Revisions:				
Revised:	Designer: R. HANSON	Structure No. J-15-G		
Void:	Detailer: E. LUETH	M.P. CD 9 15.97		
	Sheet Subset: ROADWAY	Subset Sheets: 1 of 3		Sheet Number

9356 7:11:11 AM pw:\\SCI-PW\\INTEG-2\\stanleygroup.com\\Datasource-1\\Documents\\Colorado\_Department\_of\_Transportation\\29715 - CDDT R2 Bridge Bundle\\11-CADD\\Worksheets\\29715\\DGNs\\Design\\Sheets\\23558DES\_CD 9 MP 15.97\_P&P Sheets.dgn

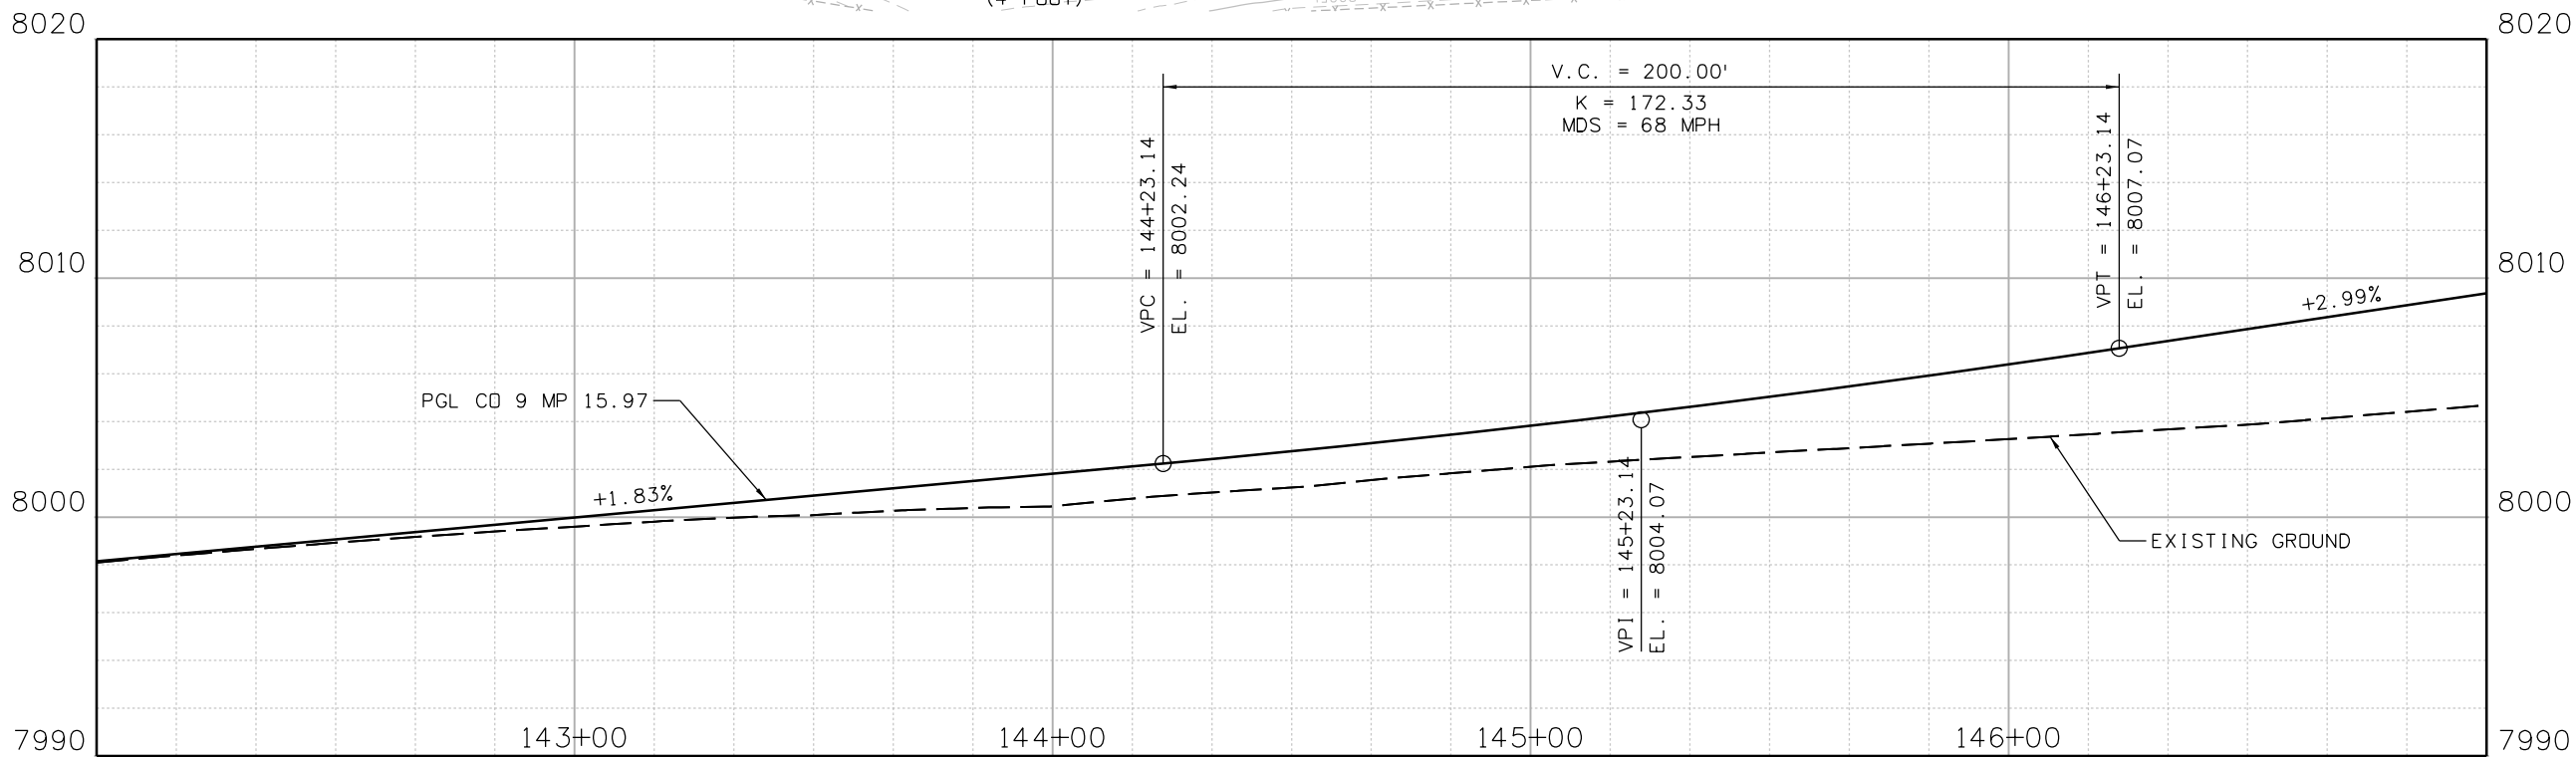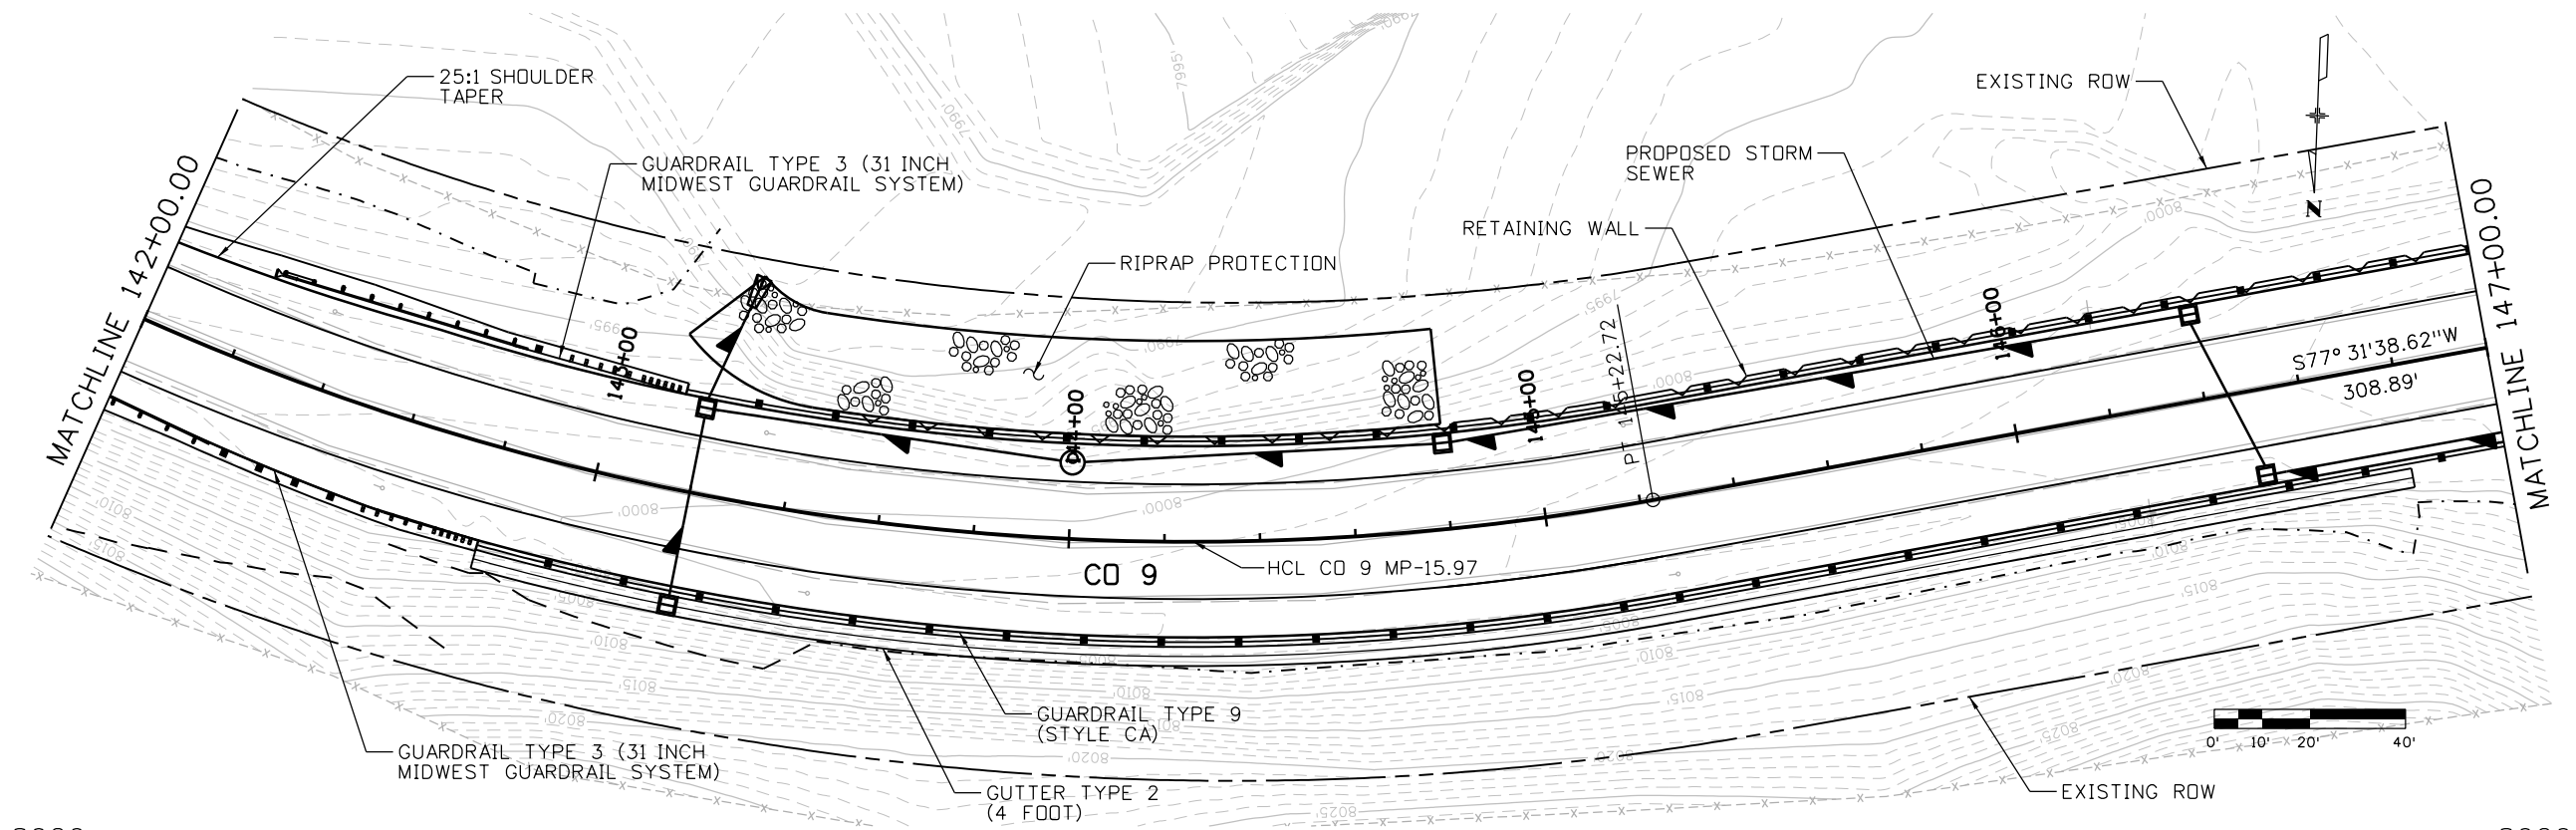

Print Date: 2/18/2021 File Name: 23558DES\_CD 9 MP 15.97\_P&P Sheets.dgn  
Horiz. Scale: Vert. Scale: As Noted

**Stanley Consultants** INC. 8000 South Chester St. Suite 500 Centennial, CO 80112 Phone: 303-799-6806

Sheet Revisions		
Date:	Comments	Init.

**Colorado Department of Transportation**

5615 Wills Blvd  
Pueblo, CO 81008  
Phone: 719-546-5753  
FAX: 719-546-5402


**Region 2** JLS

As Constructed
No Revisions:
Revised:
Void:

REGION 2 BRIDGE BUNDLE CD 9 OVER MACK GULCH ROADWAY PLAN AND PROFILE			
Designer:	R. HANSON	Structure No.	J-15-G
Detailer:	E. LUETH	M.P.	CD 9 15.97
Sheet Subset:	ROADWAY	Subset Sheets:	2 of 3


Project No./Code
Sheet Number

9356 7:11:11 AM pw:\\SCI-PW\\INTEG-2\\stanleygroup.com\\Datasource-1\\Documents\\Colorado\_Department\_of\_Transportation\\29715 - CDDT R2 Bridge Bundle\\11-CADD\\Worksheets\\29175\\DGNs\\Design\\Sheets\\23558DES\_CD 9 MP 15.97\_P&P Sheets.dgn

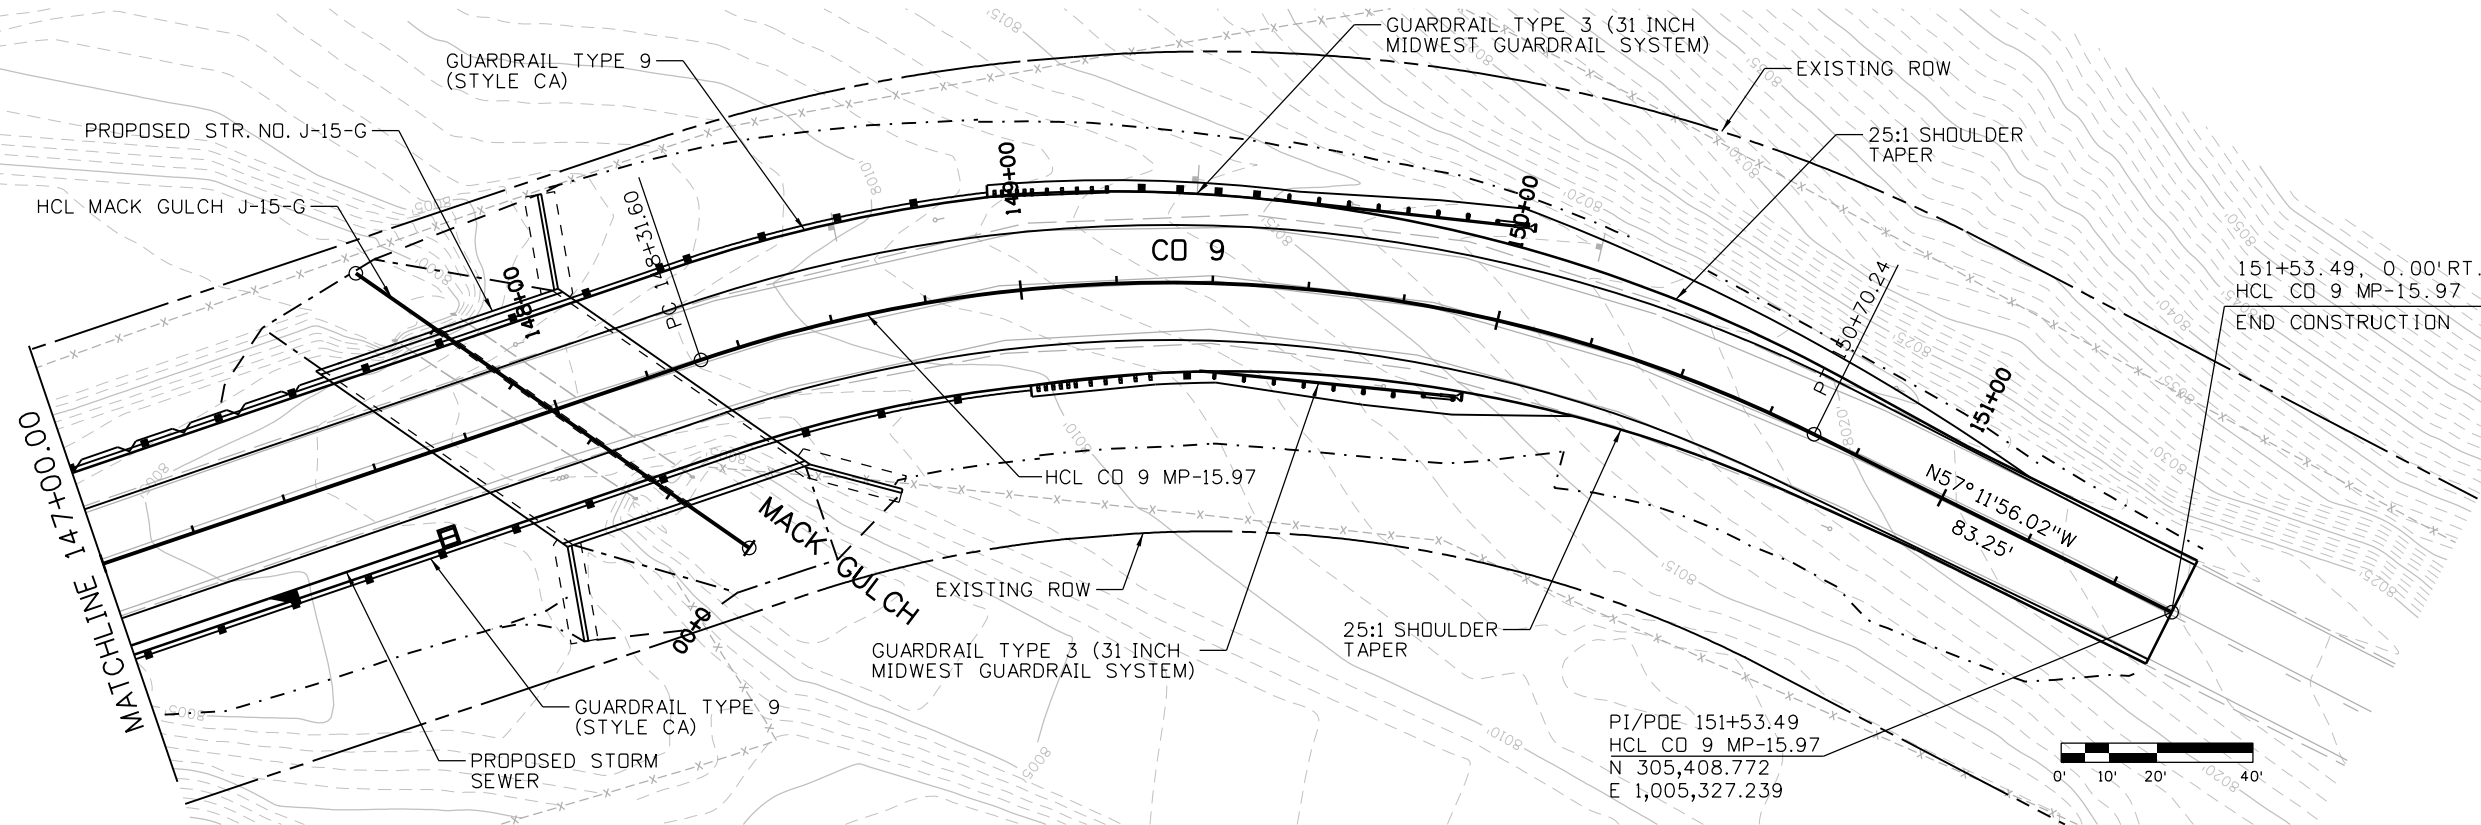

CURVE DATA:

PI = 149+57.54  
PC = 148+31.60  
PT = 150+70.24  
 $\Delta$  = 45° 16' 25" RT  
Tc = 125.94'  
Dc = 18° 58' 20"  
Lc = 238.63'  
Rc = 302.00'  
e = +7.60%

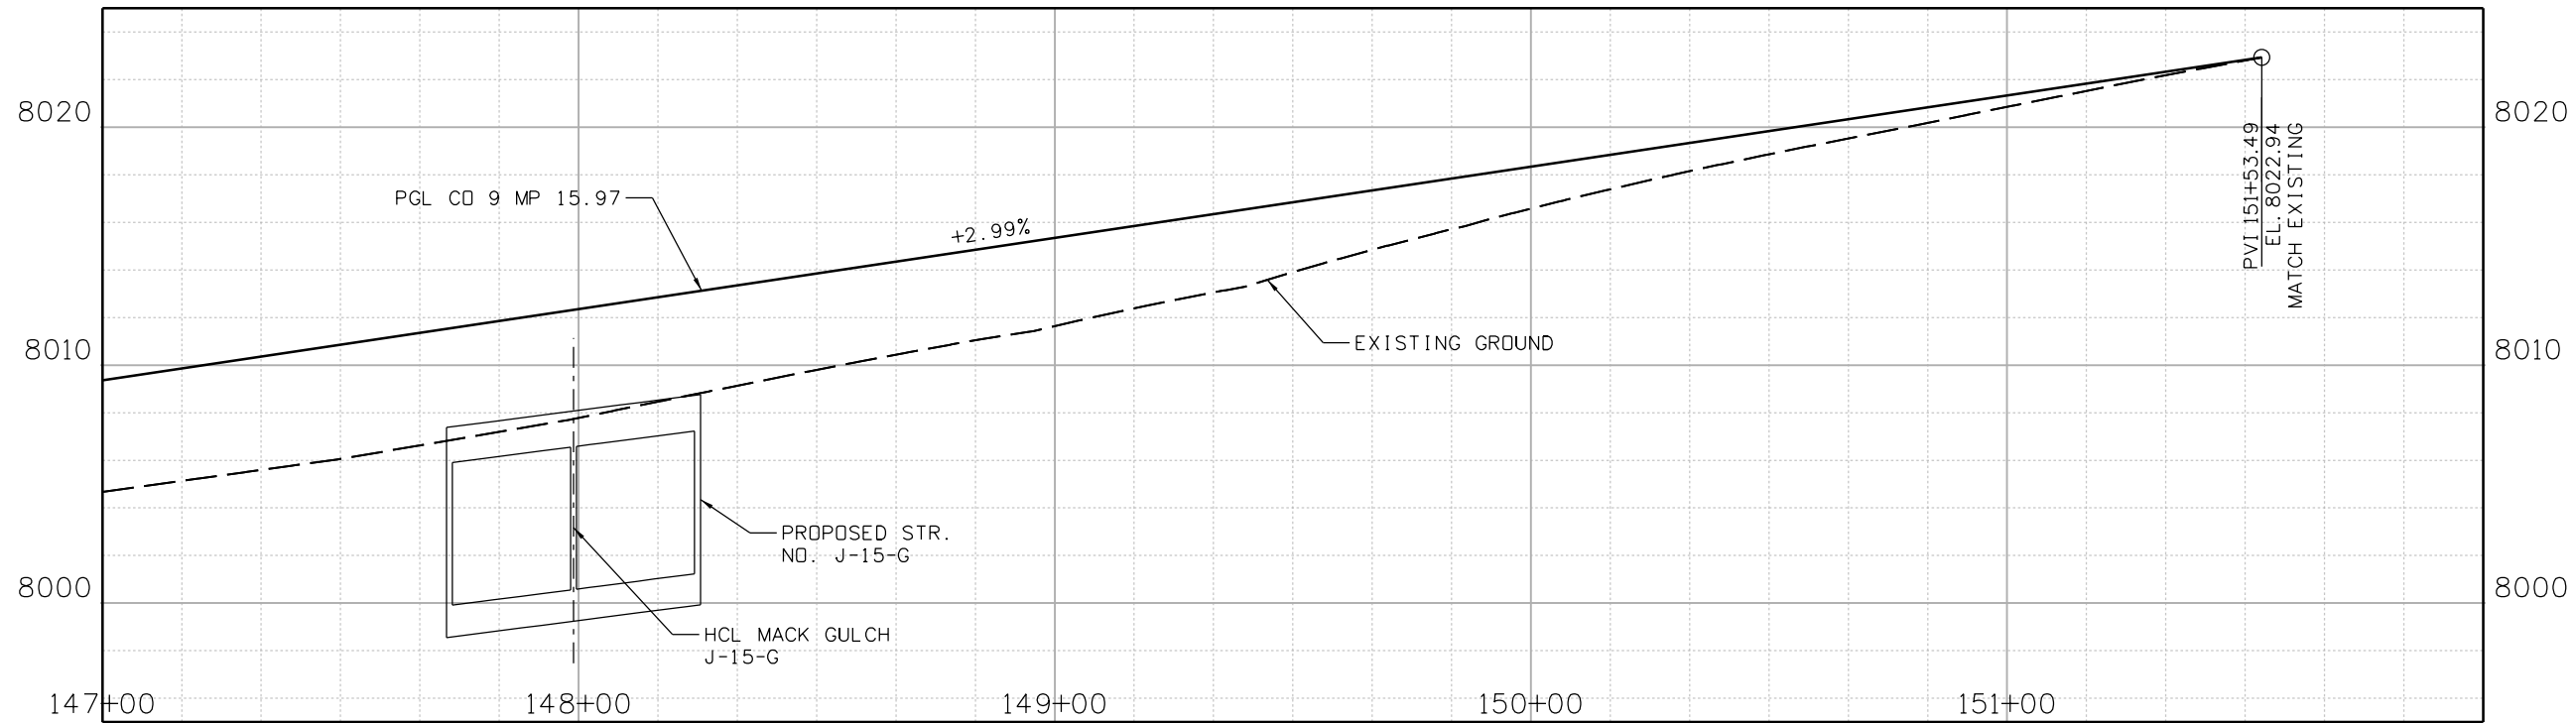


Print Date: 2/18/2021 File Name: 23558DES\_CD 9 MP 15.97\_P&P Sheets.dgn  
Horiz. Scale: Vert. Scale: As Noted

**Stanley Consultants INC.**  
8000 South Chester St.  
Suite 500  
Centennial, CO 80112  
Phone: 303-799-6806

Sheet Revisions		
Date:	Comments	Init.


Colorado Department of Transportation

 5615 Wills Blvd  
Pueblo, CO 81008  
Phone: 719-546-5753  
FAX: 719-546-5402


Region 2 JLS

As Constructed		REGION 2 BRIDGE BUNDLE CD 9 OVER MACK GULCH ROADWAY PLAN AND PROFILE			Project No./Code
No Revisions:		Designer: R. HANSON	Structure No.	J-15-G	
Revised:		Detailer: E. LUETH	M.P.	CD 9 15.97	
Void:		Sheet Subset: ROADWAY	Subset Sheets:	3 of 3	Sheet Number

9356 7:11:24 AM p:\1\SC1-PW\INTEG-2\stanleygroup.com\Datasource-1\Documents\Colorado\_Department\_of\_Transportation\29715 - CDDT R2 Bridge Bundle\11-CADD\Worksheets\29175\DGNS\Design\Sheets\23558DES\_CD 9 MP 15.97\_Xsec.dgn

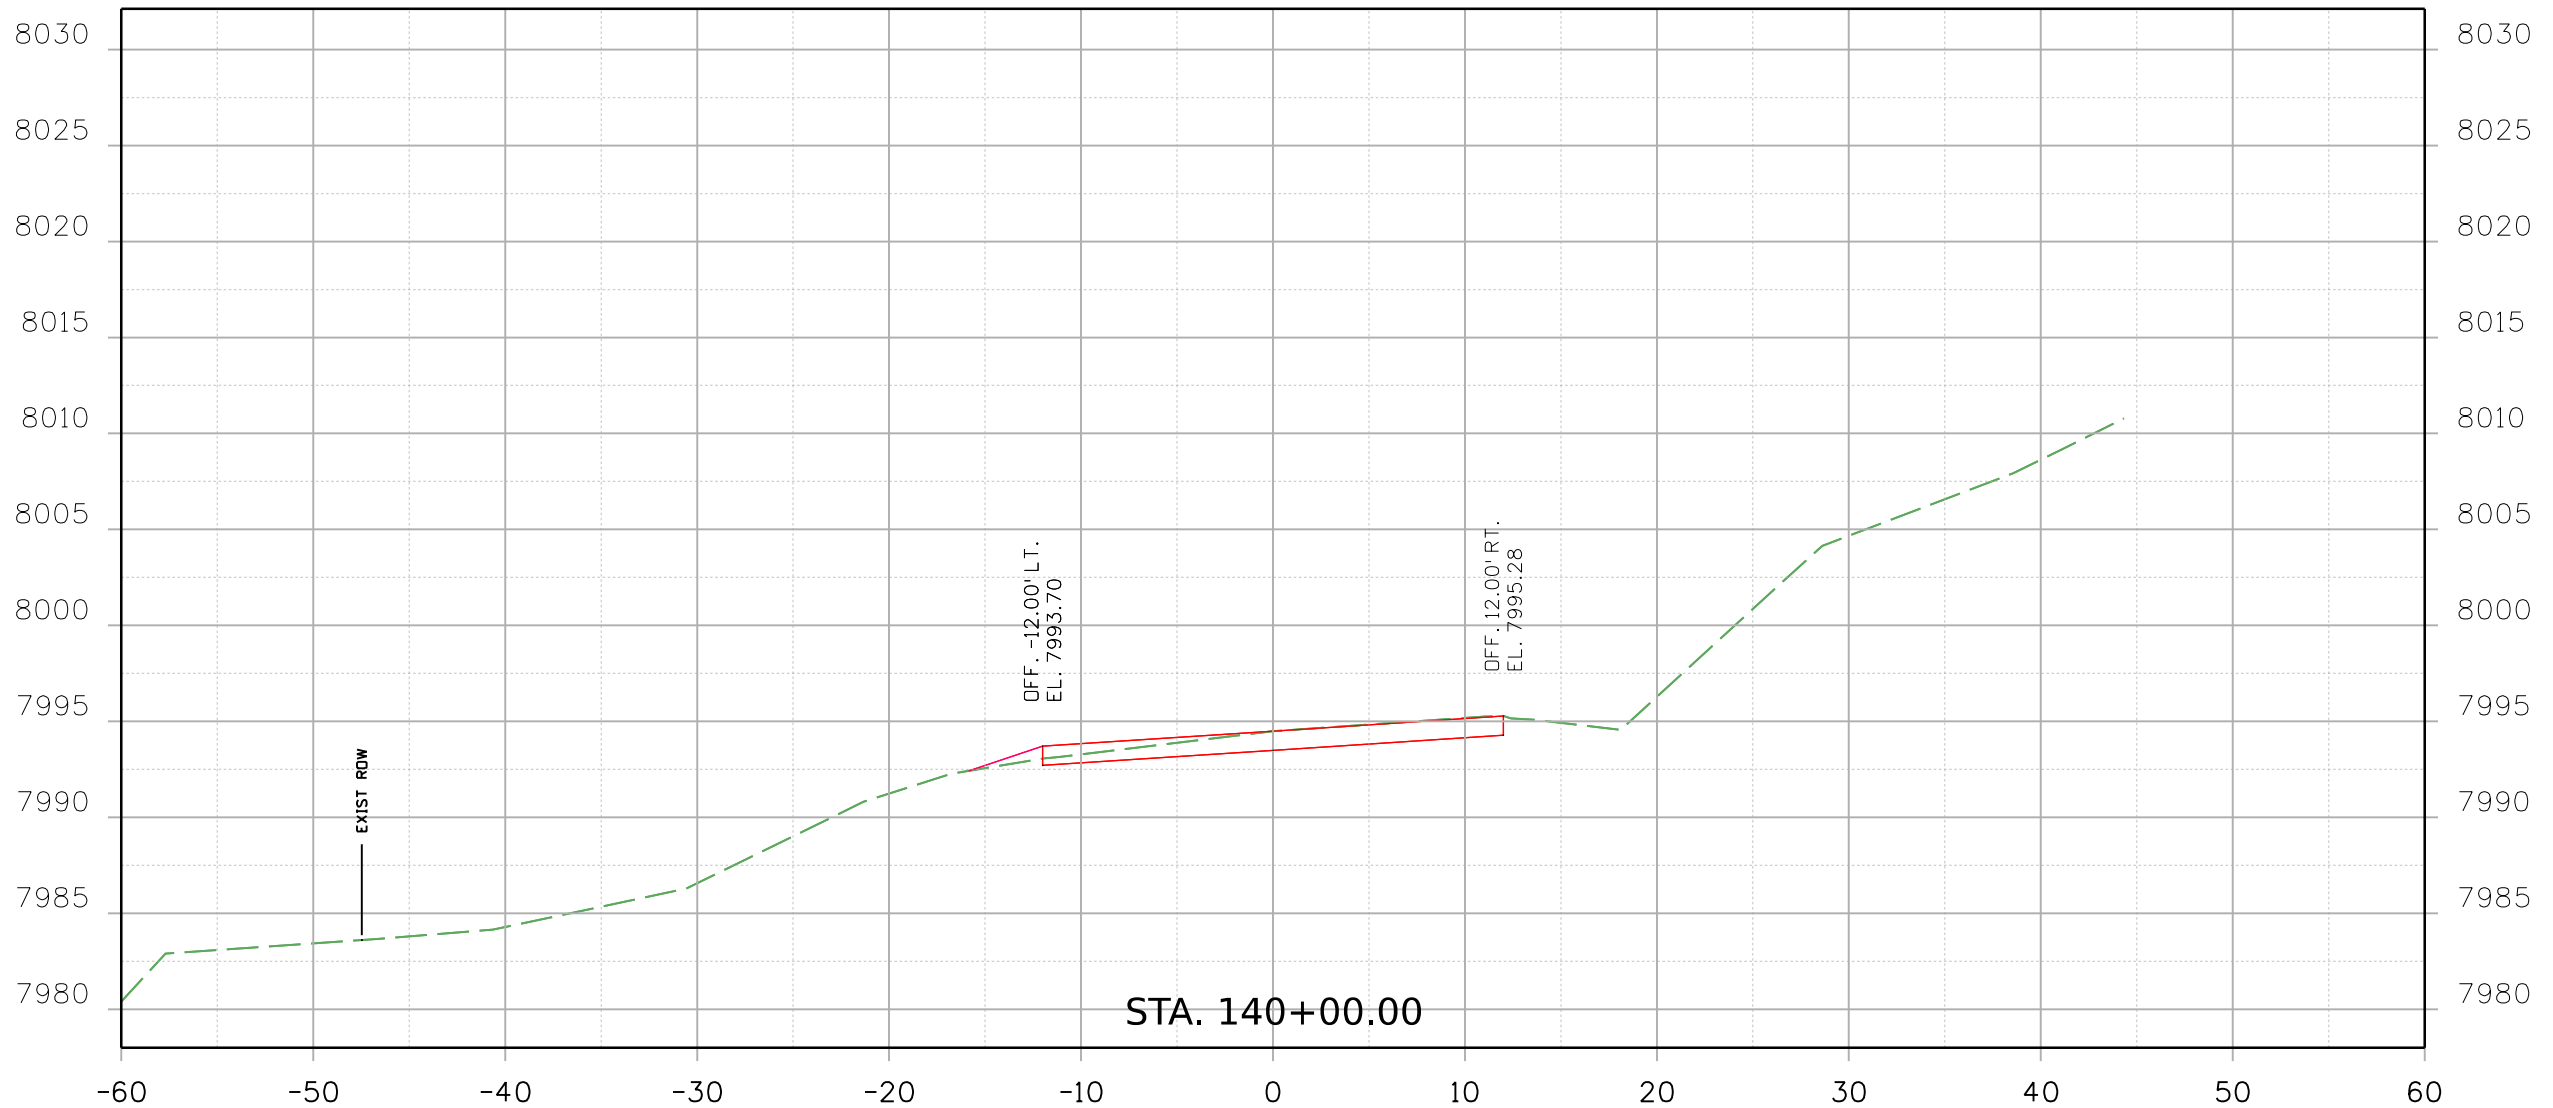


Print Date: 2/18/2021	File Name:
23558DES_CD 9 MP 15.97_Xsec.dgn	
Horiz. Scale:	Vert. Scale: As Noted



8000 South Chester St.  
Suite 500  
Centennial, CO 80112  
Phone: 303-799-6806

Stanley Consultants INC.

Sheet Revisions		
Date:	Comments	Init.



Colorado Department of Transportation


5615 Wills Blvd  
Pueblo, CO 81008  
Phone: 719-546-5753  
FAX: 719-546-5402

Region 2

JLS


As Constructed	REGION 2 BRIDGE BUNDLE CD 9 OVER MACK GULCH CROSS SECTIONS			Project No./Code
No Revisions:				
Revised:	Designer: B. DRAPER	Structure No.	J-15-G	
Void:	Detailer: R. HANSON	M.P.	CD 9 15.97	
	Sheet Subset: XSEC	Subset Sheets:	1 of 21	Sheet Number

9356 7:11:24 AM p:\1\SC1-PW\INTEG-2\stanleygroup.com\Datasource-1\Documents\Colorado\_Department\_of\_Transportation\29715 - CDDT R2 Bridge Bundle\11-CADD\Worksheets\29175\DGNS\Design\Sheets\23558DES\_CD 9 MP 15.97\_Xsec.dgn

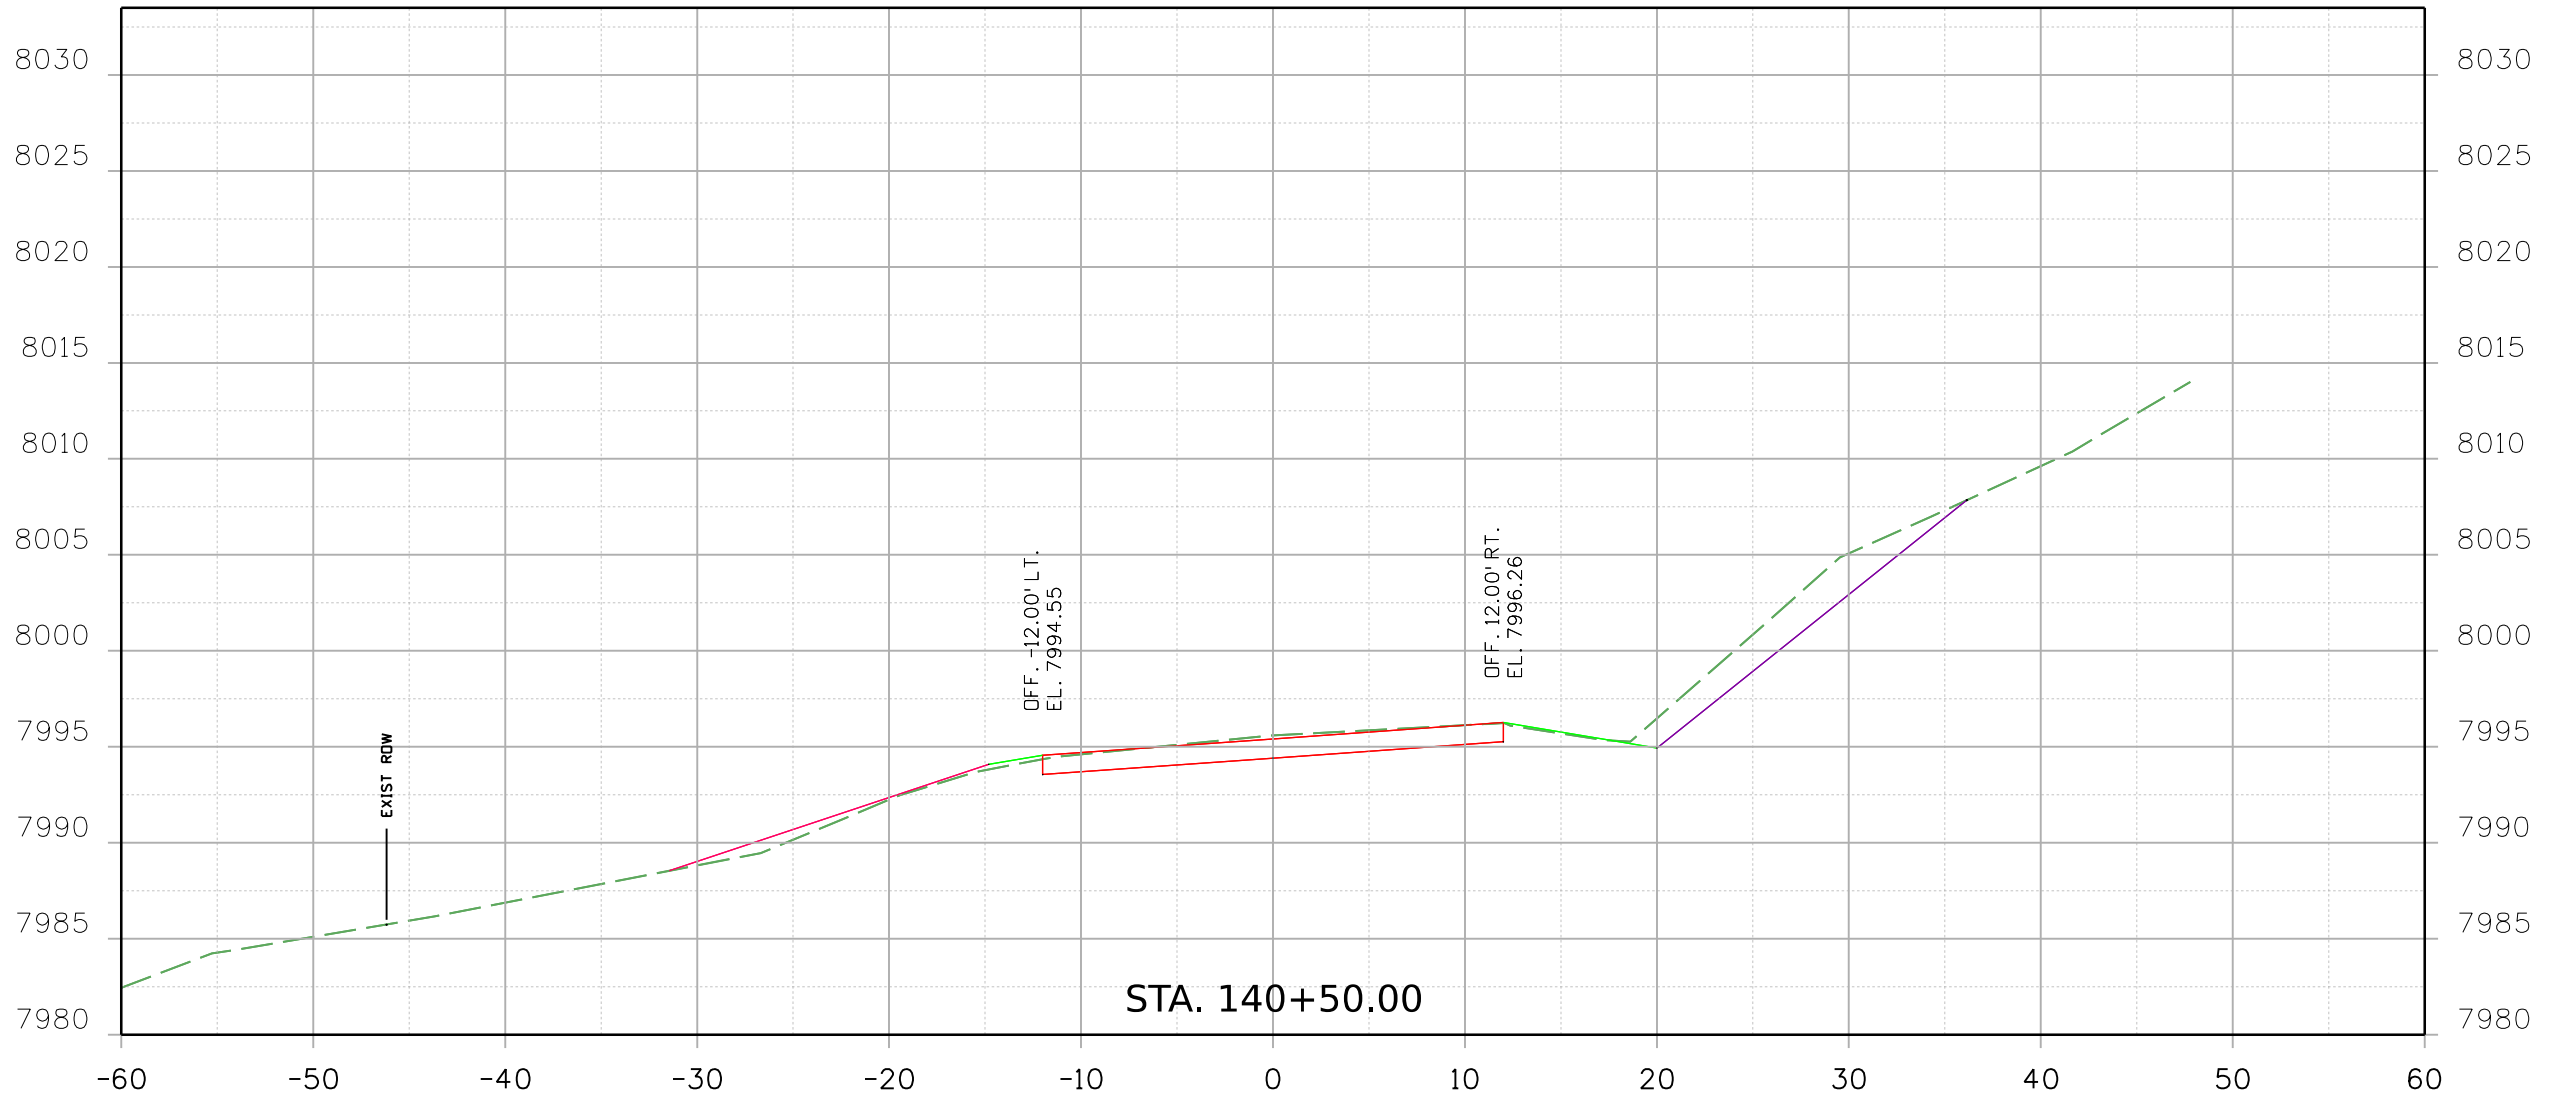

Print Date: 2/18/2021      File Name:  
23558DES\_CD 9 MP 15.97\_Xsec.dgn


Horiz. Scale:      Vert. Scale: As Noted



8000 South Chester St.  
Suite 500  
Centennial, CO 80112  
Phone: 303-799-6806

Sheet Revisions		
Date:	Comments	Init.

Colorado Department of Transportation




5615 Wills Blvd  
Pueblo, CO 81008  
Phone: 719-546-5753  
FAX: 719-546-5402

Region 2      JLS

As Constructed	REGION 2 BRIDGE BUNDLE CD 9 OVER MACK GULCH CROSS SECTIONS			Project No./Code
No Revisions:				
Revised:	Designer: B. DRAPER	Structure No.	J-15-G	
Void:	Detailer: R. HANSON	M.P.	CD 9 15.97	
	Sheet Subset: XSEC	Subset Sheets:	2 of 21	Sheet Number

9356 7:11:25 AM pw:\SCI-PW\INTEG-2\stanleygroup.com\Data\source-1\Documents\Colorado\_Department\_of\_Transportation\29715 - CDOT R2 Bridge Bundle\11-CADD\Worksets\29175\DCNs\Design\Sheets\23558DES\_CD 9 MP 15.97\_Xsec.dgn

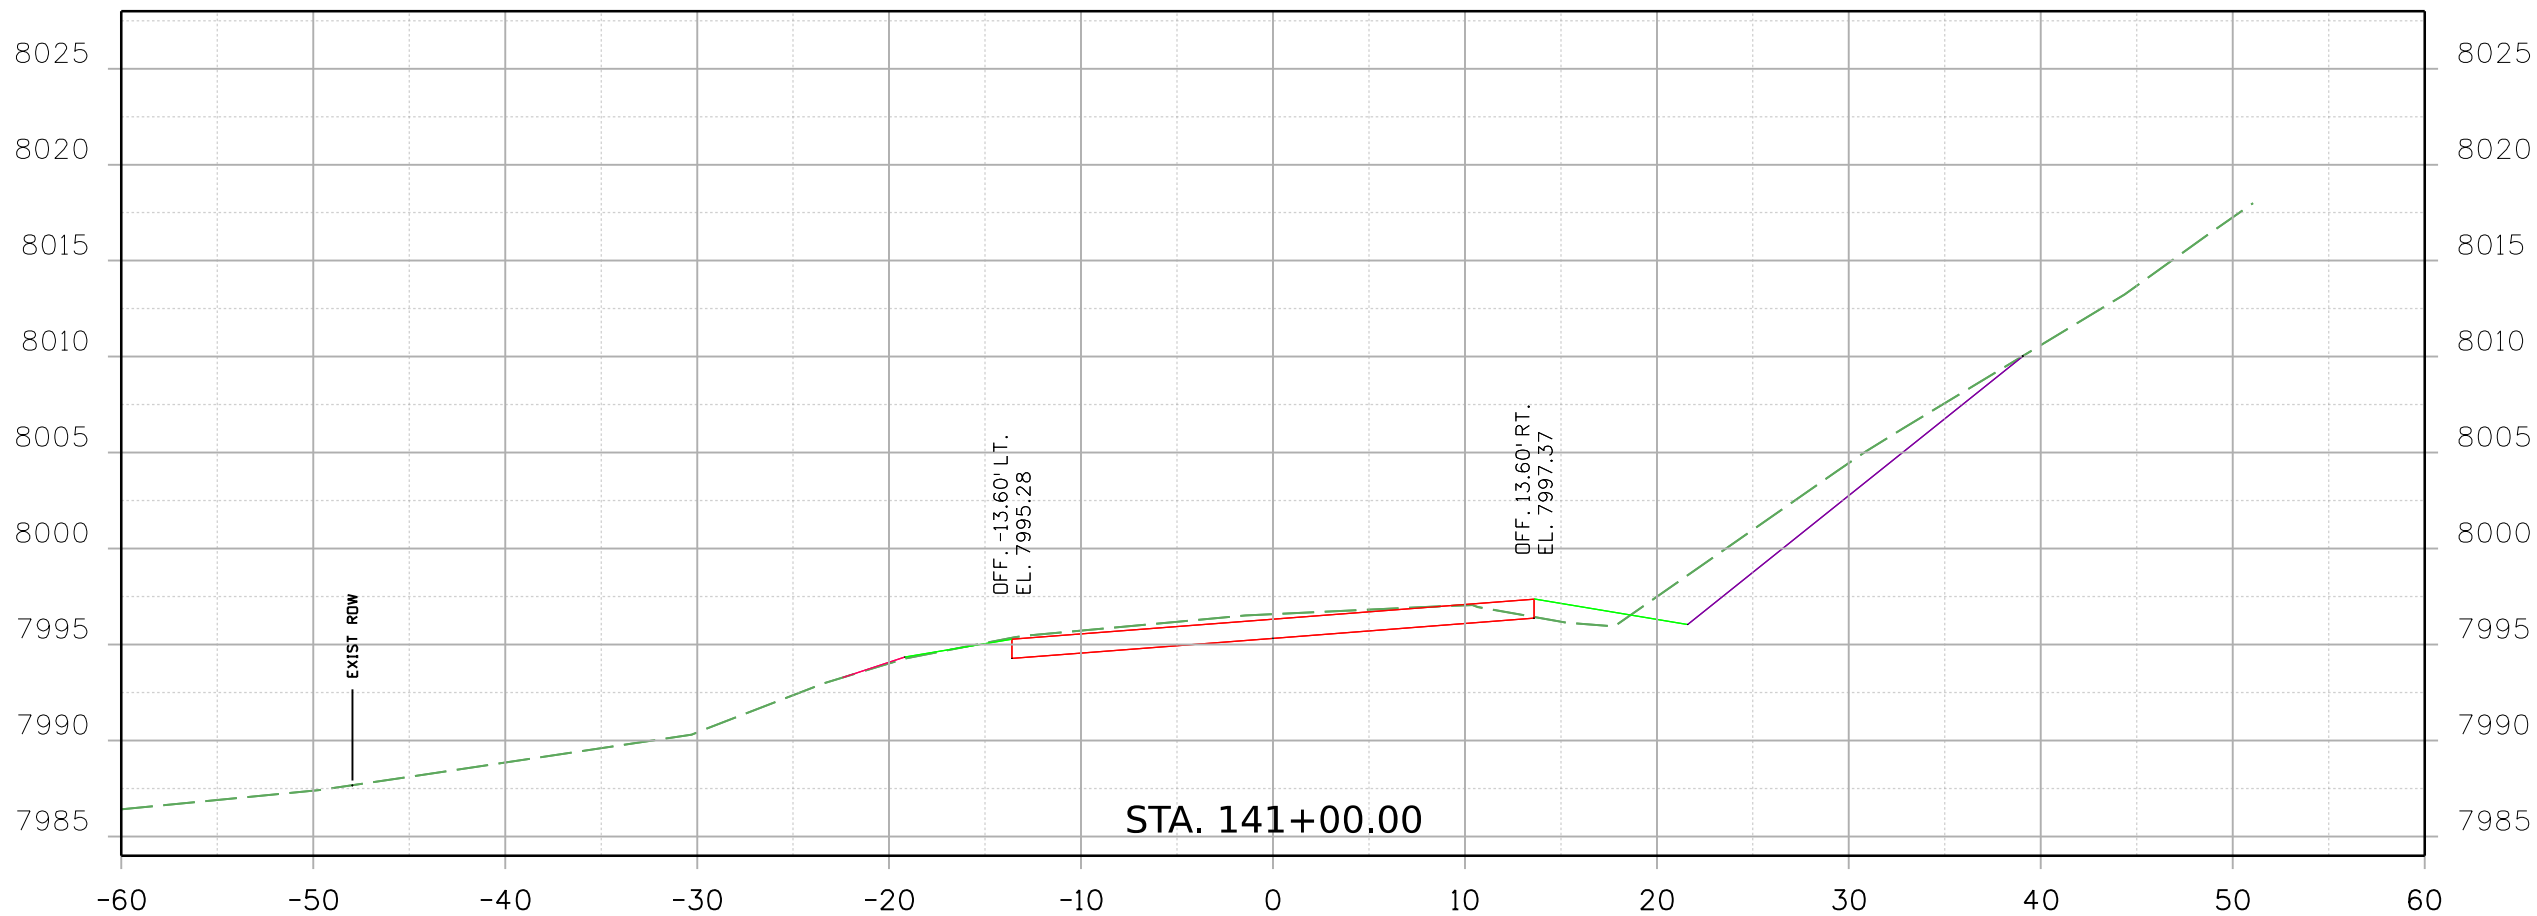


Print Date: 2/18/2021

File Name:


23558DES\_CD 9 MP 15.97\_Xsec.dgn

Horiz. Scale:      Vert. Scale: As Noted

**Stanley Consultants**

8000 South Chester St.  
Suite 500  
Centennial, CO 80112  
Phone: 303-799-6806

Sheet Revisions		
Date:	Comments	Init.

**Colorado Department of Transportation**


5615 Wills Blvd  
Pueblo, CO 81008  
Phone: 719-546-5753  
FAX: 719-546-5402

Region 2

JLS

As Constructed	REGION 2 BRIDGE BUNDLE CD 9 OVER MACK GULCH CROSS SECTIONS			Project No./Code
No Revisions:				
Revised:	Designer: B. DRAPER	Structure No.	J-15-G	
Void:	Detailer: R. HANSON	M.P.	CD 9 15.97	
	Sheet Subset: XSEC	Subset Sheets:	3 of 21	Sheet Number

9356 7:11:26 AM pw:\\SCI-PW\\INTEG-2\\stanleygroup.com\\Data\\source-1\\Documents\\Colorado\_Department\_of\_Transportation\\29715 - CDOT R2 Bridge Bundle\\11-CADD\\Worksets\\29175\\DGNs\\Design\\Sheets\\23558DES\_CD 9 MP 15.97\_Xsec.dgn

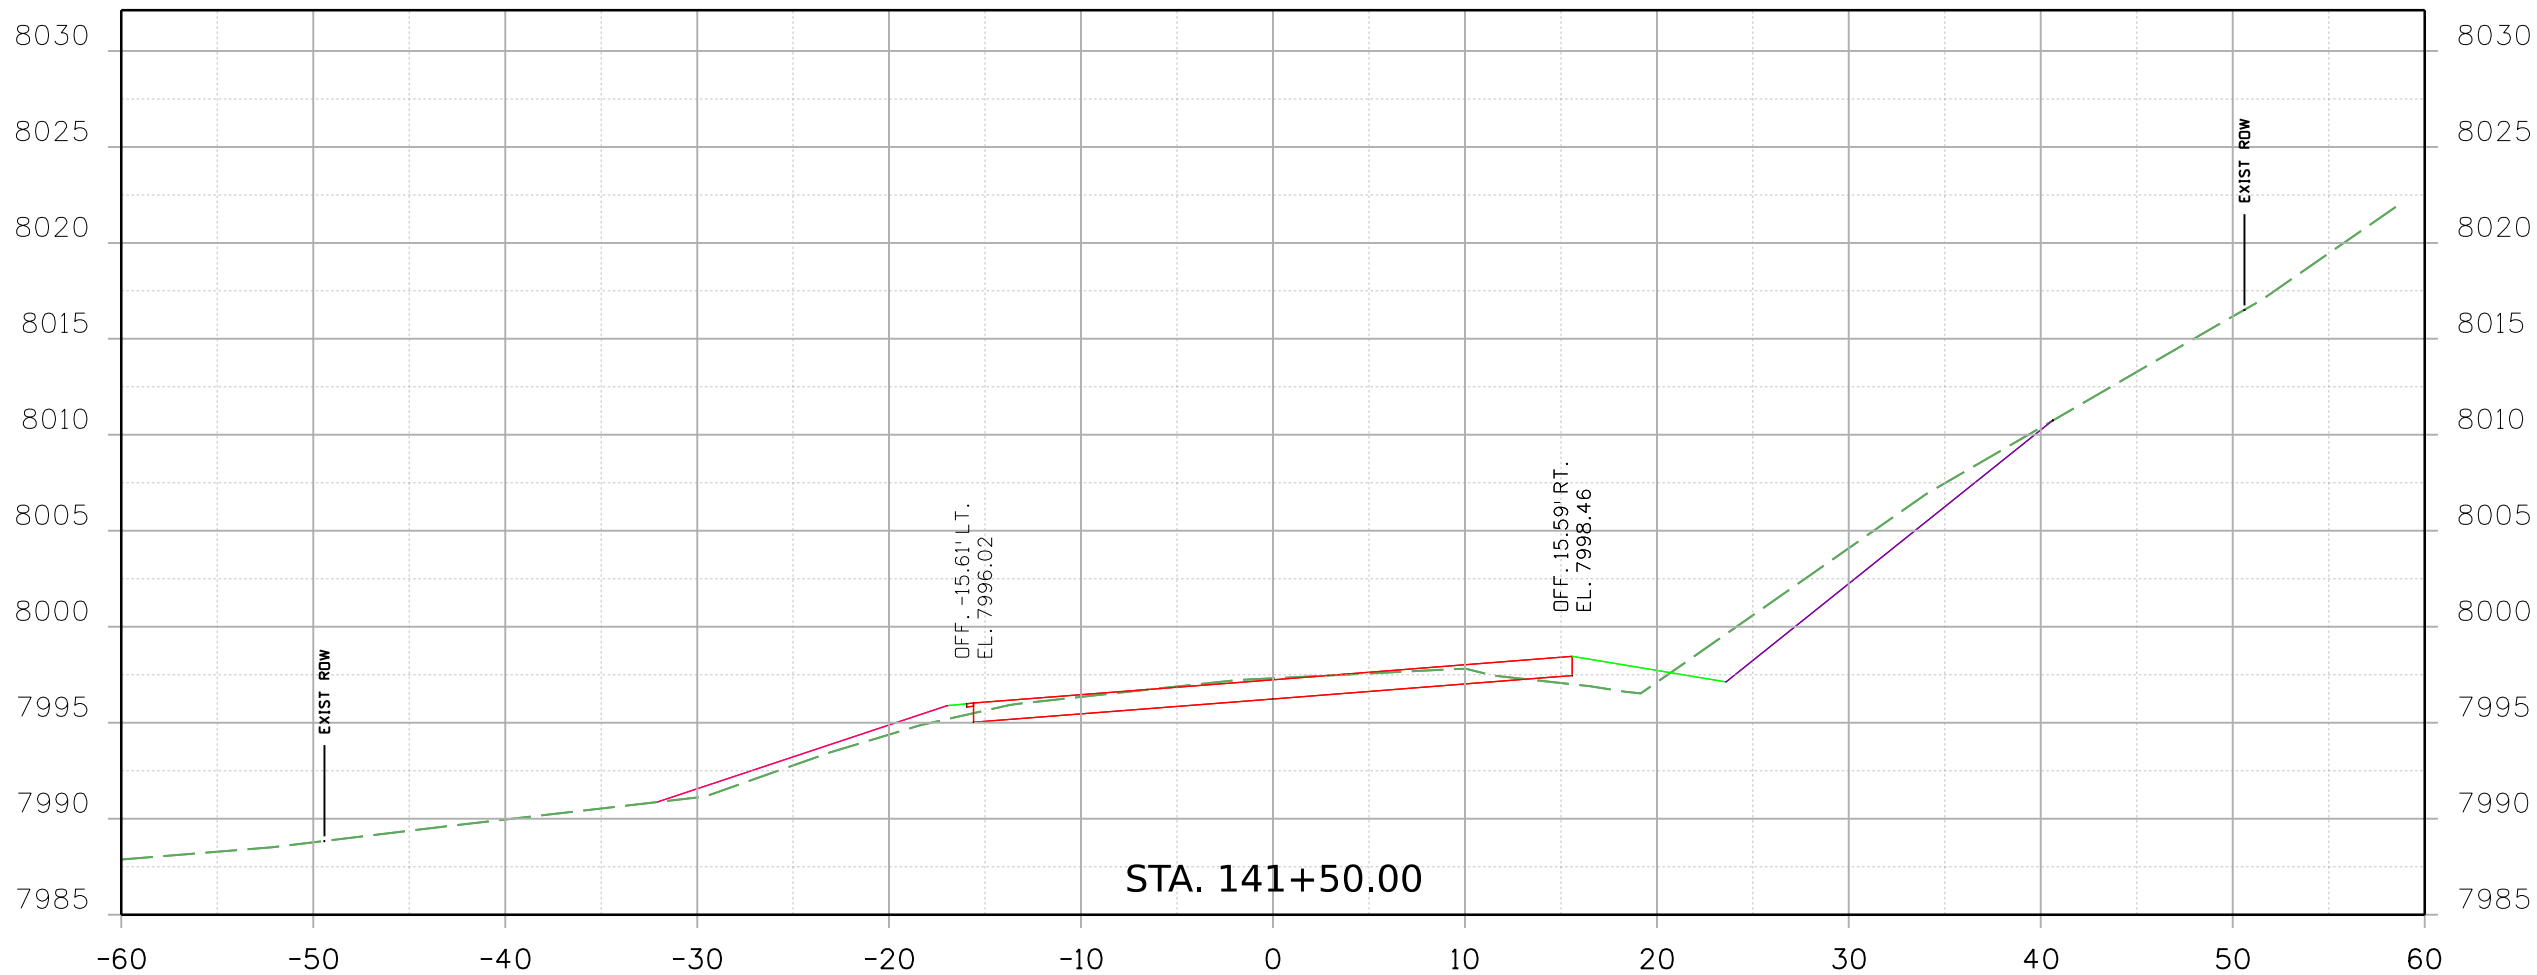

Print Date: 2/18/2021 File Name:

23558DES\_CD 9 MP 15.97\_Xsec.dgn

Horiz. Scale: Vert. Scale: As Noted



**Stanley Consultants** INC. 8000 South Chester St. Suite 500 Centennial, CO 80112 Phone: 303-799-6806

### Sheet Revisions

Date:	Comments	Init.

Colorado Department of Transportation



Region 2

5615 Wills Blvd  
Pueblo, CO 81008  
Phone: 719-546-5753  
FAX: 719-546-5402

JLS

### As Constructed

No Revisions:

Revised:

Void:

### REGION 2 BRIDGE BUNDLE CD 9 OVER MACK GULCH CROSS SECTIONS


Designer:	B. DRAPER	Structure No.	J-15-G
Detailer:	R. HANSON	M.P.	CD 9 15.97
Sheet Subset:	XSEC	Subset Sheets:	4 of 21

### Project No./Code

Sheet Number



9356 7:11:26 AM pw:\\SCI-PW\\INTEG-2\\stanleygroup.com\\Data\\source-1\\Documents\\Colorado\_Department\_of\_Transportation\\291715 - CDOT R2 Bridge Bundle\\11-CADD\\Worksets\\291715\\DGNs\\Design\\Sheets\\23558DES\_CD 9 MP 15.97\_Xsec.dgn

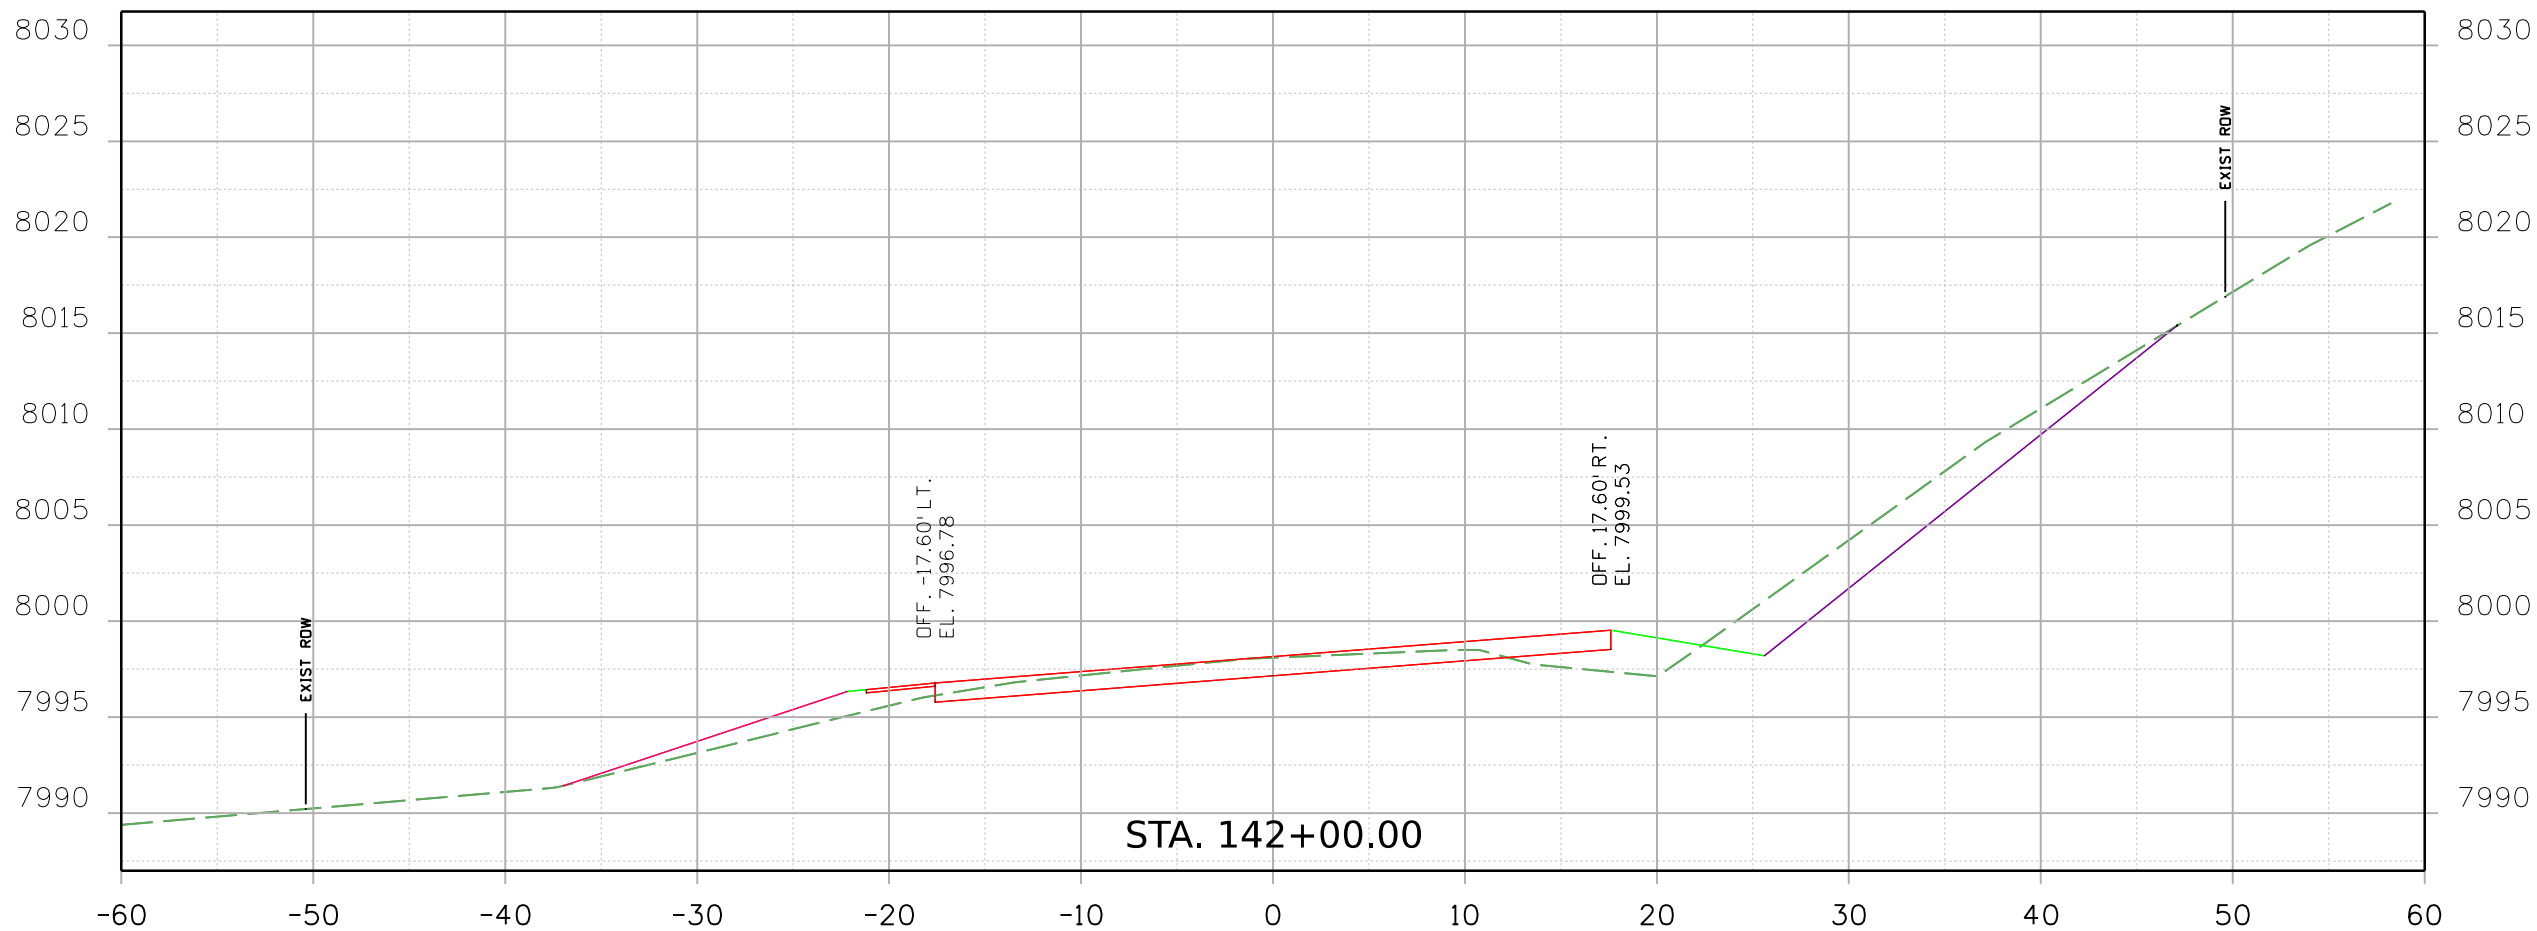


Print Date: 2/18/2021

File Name:

23558DES\_CD 9 MP 15.97\_Xsec.dgn

Horiz. Scale:      Vert. Scale: As Noted



Stanley Consultants

8000 South Chester St.  
Suite 500  
Centennial, CO 80112  
Phone: 303-799-6806

INC.

Sheet Revisions		
Date:	Comments	Init.

Colorado Department of Transportation




5615 Wills Blvd  
Pueblo, CO 81008  
Phone: 719-546-5753  
FAX: 719-546-5402

Region 2

JLS

As Constructed		REGION 2 BRIDGE BUNDLE CD 9 OVER MACK GULCH CROSS SECTIONS				Project No./Code
No Revisions:						
Revised:		Designer: B. DRAPER	Structure No.	J-15-G		
Void:		Detailer: R. HANSON	M.P.	CD 9 15.97		
		Sheet Subset: XSEC	Subset Sheets:	5 of 21		Sheet Number

9356 7:11:27 AM pw:\SCI-PW\INTEG-2\stanleygroup.com\Datasource-1\Documents\Colorado\_Department\_of\_Transportation\29715 - CDDT R2 Bridge Bundle\11-CADD\Worksheets\29175\DDNs\Design\Sheets\23558DES\_CD 9 MP 15.97\_Xsec.dgn

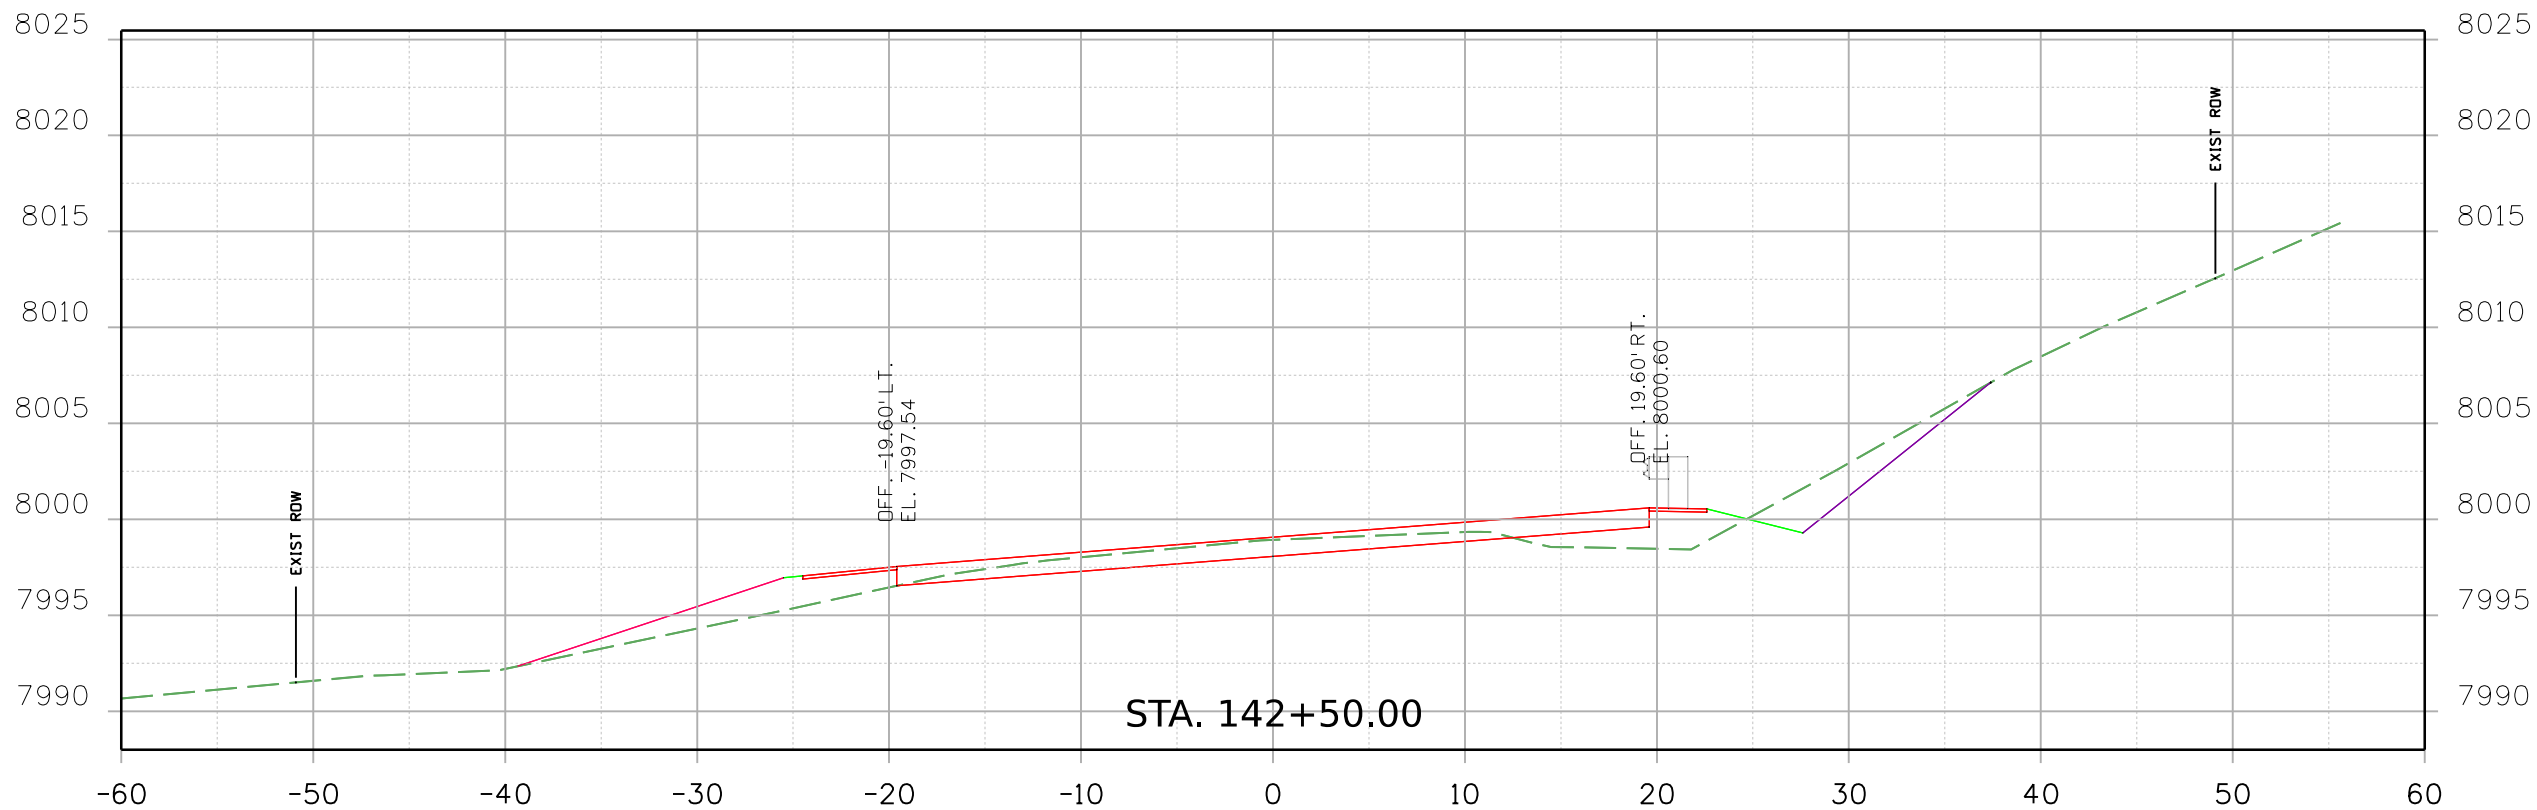

Print Date: 2/18/2021 File Name:

23558DES\_CD 9 MP 15.97\_Xsec.dgn

Horiz. Scale: Vert. Scale: As Noted



8000 South Chester St.  
Suite 500  
Centennial, CO 80112  
Phone: 303-799-6806

Sheet Revisions		
Date:	Comments	Init.



Colorado Department of Transportation


5615 Wills Blvd  
Pueblo, CO 81008  
Phone: 719-546-5753  
FAX: 719-546-5402

Region 2

JLS

As Constructed		REGION 2 BRIDGE BUNDLE CD 9 OVER MACK GULCH CROSS SECTIONS			Project No./Code
No Revisions:					
Revised:		Designer: B. DRAPER	Structure No. J-15-G		
Void:		Detailer: R. HANSON	M.P. CD 9 15.97		
		Sheet Subset: XSEC	Subset Sheets: 6 of 21	Sheet Number	

9356 7:11:28 AM pw:\SCI-PW\INTEG-2\stanleygroup.com\Data\source-1\Documents\Colorado\_Department\_of\_Transportation\29715 - CDOT R2 Bridge Bundle\11-CADD\Worksets\29175\DCNs\Design\Sheets\23558DES\_CD 9 MP 15.97\_Xsec.dgn

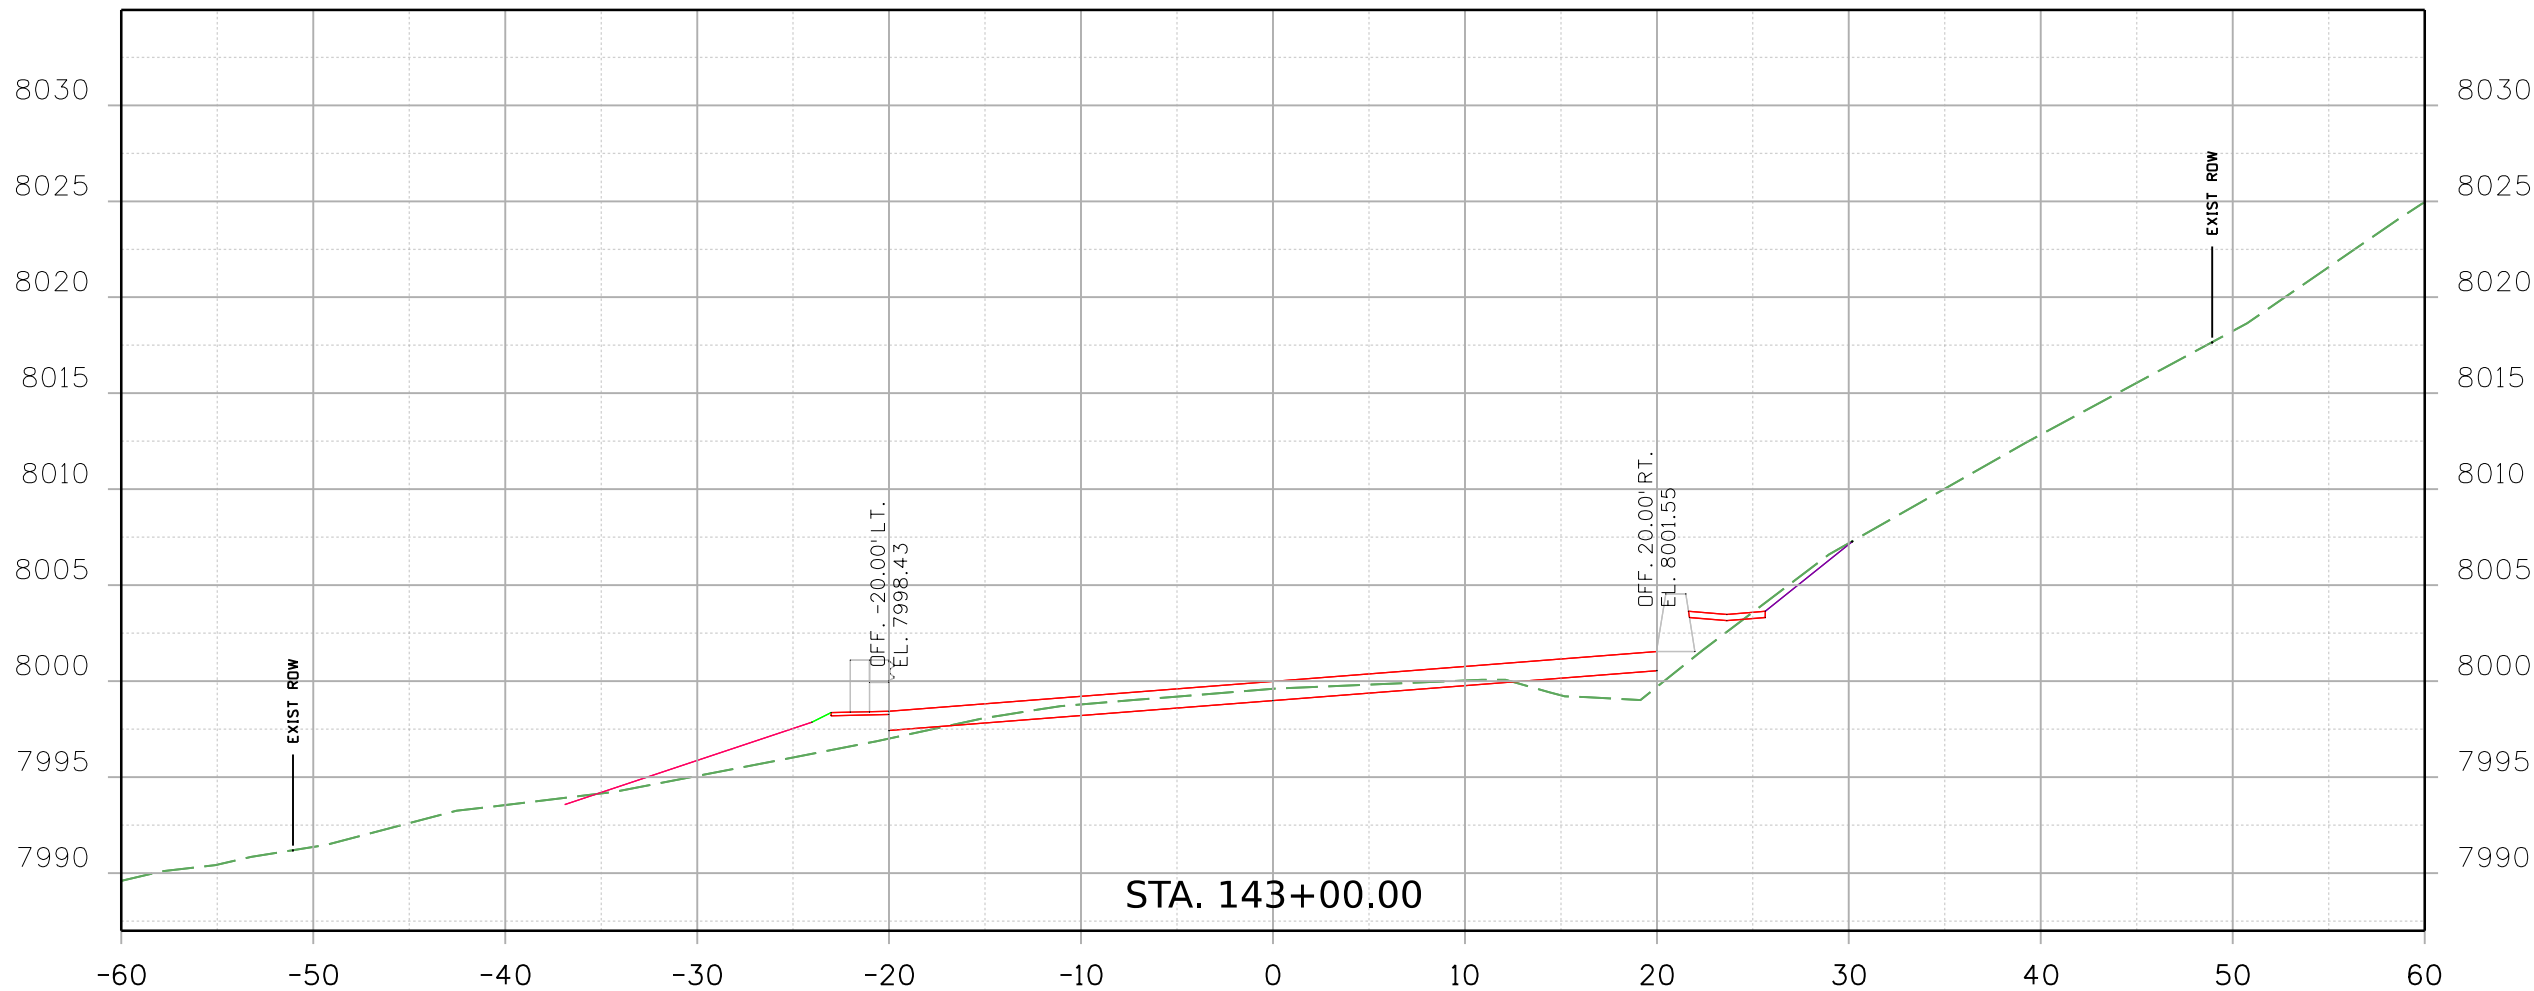

Print Date: 2/18/2021

File Name:

23558DES\_CD 9 MP 15.97\_Xsec.dgn

Horiz. Scale:      Vert. Scale: As Noted



Stanley Consultants

INC.

8000 South Chester St.


Suite 500

Centennial, CO 80112

Phone: 303-799-6806

Sheet Revisions		
Date:	Comments	Init.

Colorado Department of Transportation



5615 Wills Blvd

Pueblo, CO 81008




Phone: 719-546-5753


FAX: 719-546-5402

Region 2


JLS

As Constructed	REGION 2 BRIDGE BUNDLE CD 9 OVER MACK GULCH CROSS SECTIONS				Project No./Code
No Revisions:					
Revised:	Designer: B. DRAPER	Structure No.	J-15-G		
Void:	Detailer: R. HANSON	M.P.	CD 9 15.97		
	Sheet Subset: XSEC	Subset Sheets:	7 of 21		Sheet Number

Print Date: 2/18/2021		File Name:		Sheet Revisions		Colorado Department of Transportation		As Constructed		REGION 2 BRIDGE BUNDLE CD 9 OVER MACK GULCH CROSS SECTIONS				Project No./Code	
23558DES_CD 9 MP 15.97_Xsec.dgn															
Horiz. Scale:		Vert. Scale: As Noted													
 8000 South Chester St. Suite 500 Centennial, CO 80112 Phone: 303-799-6806						 5615 Wills Blvd Pueblo, CO 81008 Phone: 719-546-5753 FAX: 719-546-5402		No Revisions:		Designer: B. DRAPER Detailer: R. HANSON		Structure No. J-15-G M.P. CD 9 15.97		Sheet Number	
 Stanley Consultants INC.				Region 2		JLS		Void:		Sheet Subset: XSEC		Subset Sheets: 8 of 21			

Print Date: 2/18/2021		File Name:		<div>Sheet Revisions</div> <table><thead><tr><th>Date:</th><th>Comments</th><th>Init.</th></tr></thead><tbody><tr><td></td><td></td><td></td></tr><tr><td></td><td></td><td></td></tr><tr><td></td><td></td><td></td></tr><tr><td></td><td></td><td></td></tr><tr><td></td><td></td><td></td></tr></tbody></table>		Date:	Comments	Init.																<div>As Constructed</div> <div>No Revisions:</div> <div>Revised:</div> <div>Void:</div>		<div>REGION 2 BRIDGE BUNDLE</div> <div>CD 9 OVER MACK GULCH</div> <div>CROSS SECTIONS</div>				Project No./Code	
Date:	Comments	Init.																													
23558DES_CD 9 MP 15.97_Xsec.dgn																															
Horiz. Scale:                      Vert. Scale: As Noted																															
<div><div></div><div><div>Stanley Consultants INC.</div><div>8000 South Chester St. Suite 500 Centennial, CO 80112 Phone: 303-799-6806</div></div></div>																															

9356 7:11:29 AM pw:\\SCI-PW\\INTEG-2\\stanleygroup.com\\Data\\source-1\\Documents\\Colorado\\Department\_of\_Transportation\\29715 - CDOT R2 Bridge Bundle\\11-CADD\\Worksets\\29715\\DGNs\\Design\\Sheets\\23558DES\_CD 9 MP 15.97\_Xsec.dgn

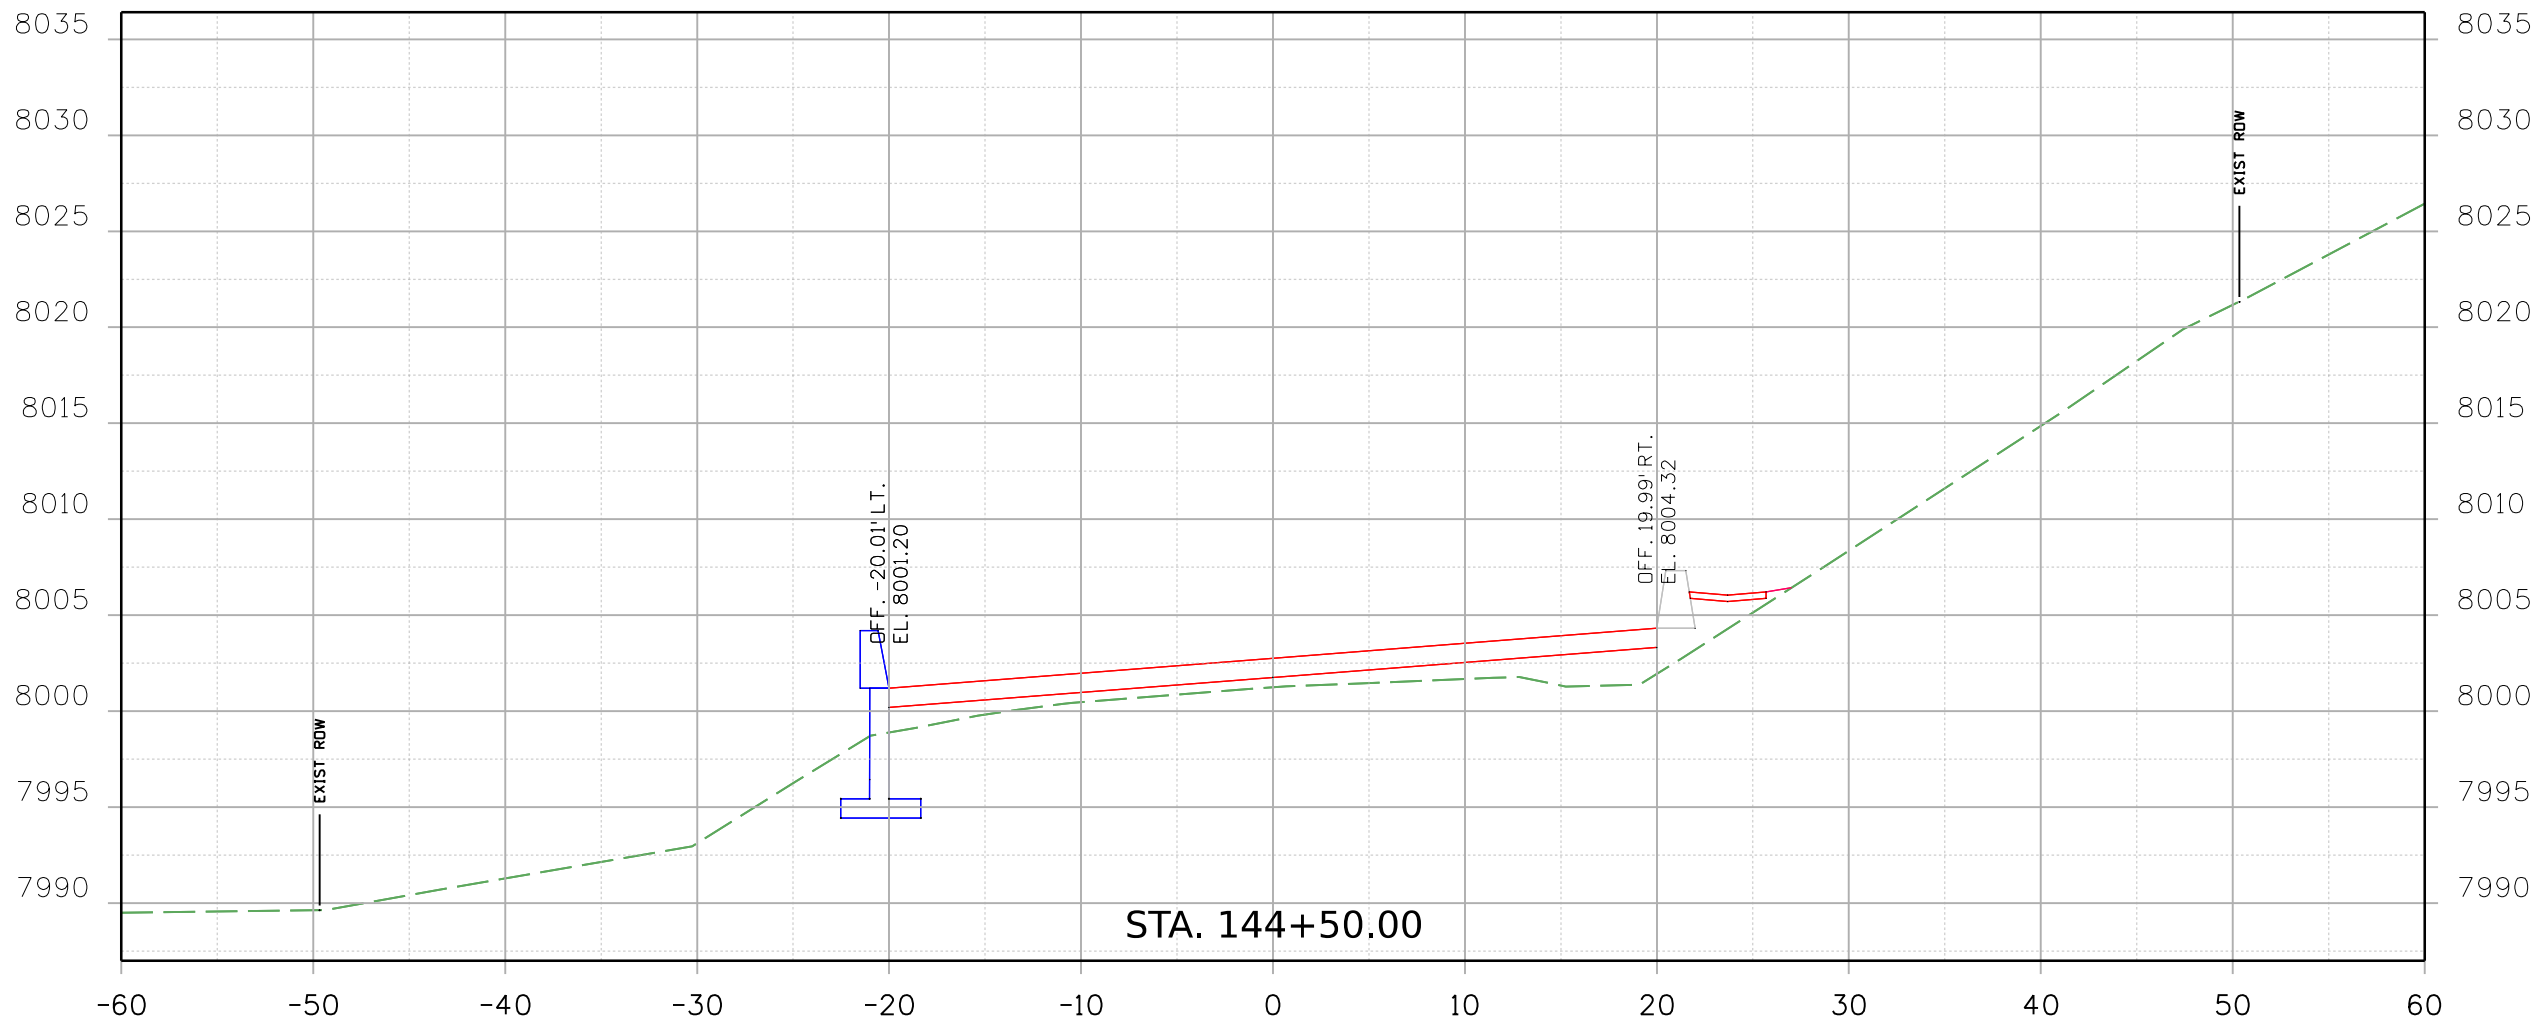

Print Date: 2/18/2021 File Name:

23558DES\_CD 9 MP 15.97\_Xsec.dgn

Horiz. Scale: Vert. Scale: As Noted



Stanley Consultants INC. 8000 South Chester St. Suite 500 Centennial, CO 80112 Phone: 303-799-6806

### Sheet Revisions

Date:	Comments	Init.

Colorado Department of Transportation



Region 2

5615 Wills Blvd  
Pueblo, CO 81008  
Phone: 719-546-5753  
FAX: 719-546-5402

JLS

### As Constructed

No Revisions:

Revised:

Void:


### REGION 2 BRIDGE BUNDLE CD 9 OVER MACK GULCH CROSS SECTIONS

Designer:	B. DRAPER	Structure No.	J-15-G
Detailer:	R. HANSON	M.P.	CD 9 15.97
Sheet Subset:	XSEC	Subset Sheets:	10 of 21

### Project No./Code

Sheet Number

9356 7:11:30 AM p:\1\SC1-PW\INTEG-2\stanleygroup.com\Datasource-1\Documents\Colorado\_Department\_of\_Transportation\29715 - CDOT R2 Bridge Bundle\11-CADD\Worksets\29175\DCNs\Design\Sheets\23558DES\_CD 9 MP 15.97\_Xsec.dgn

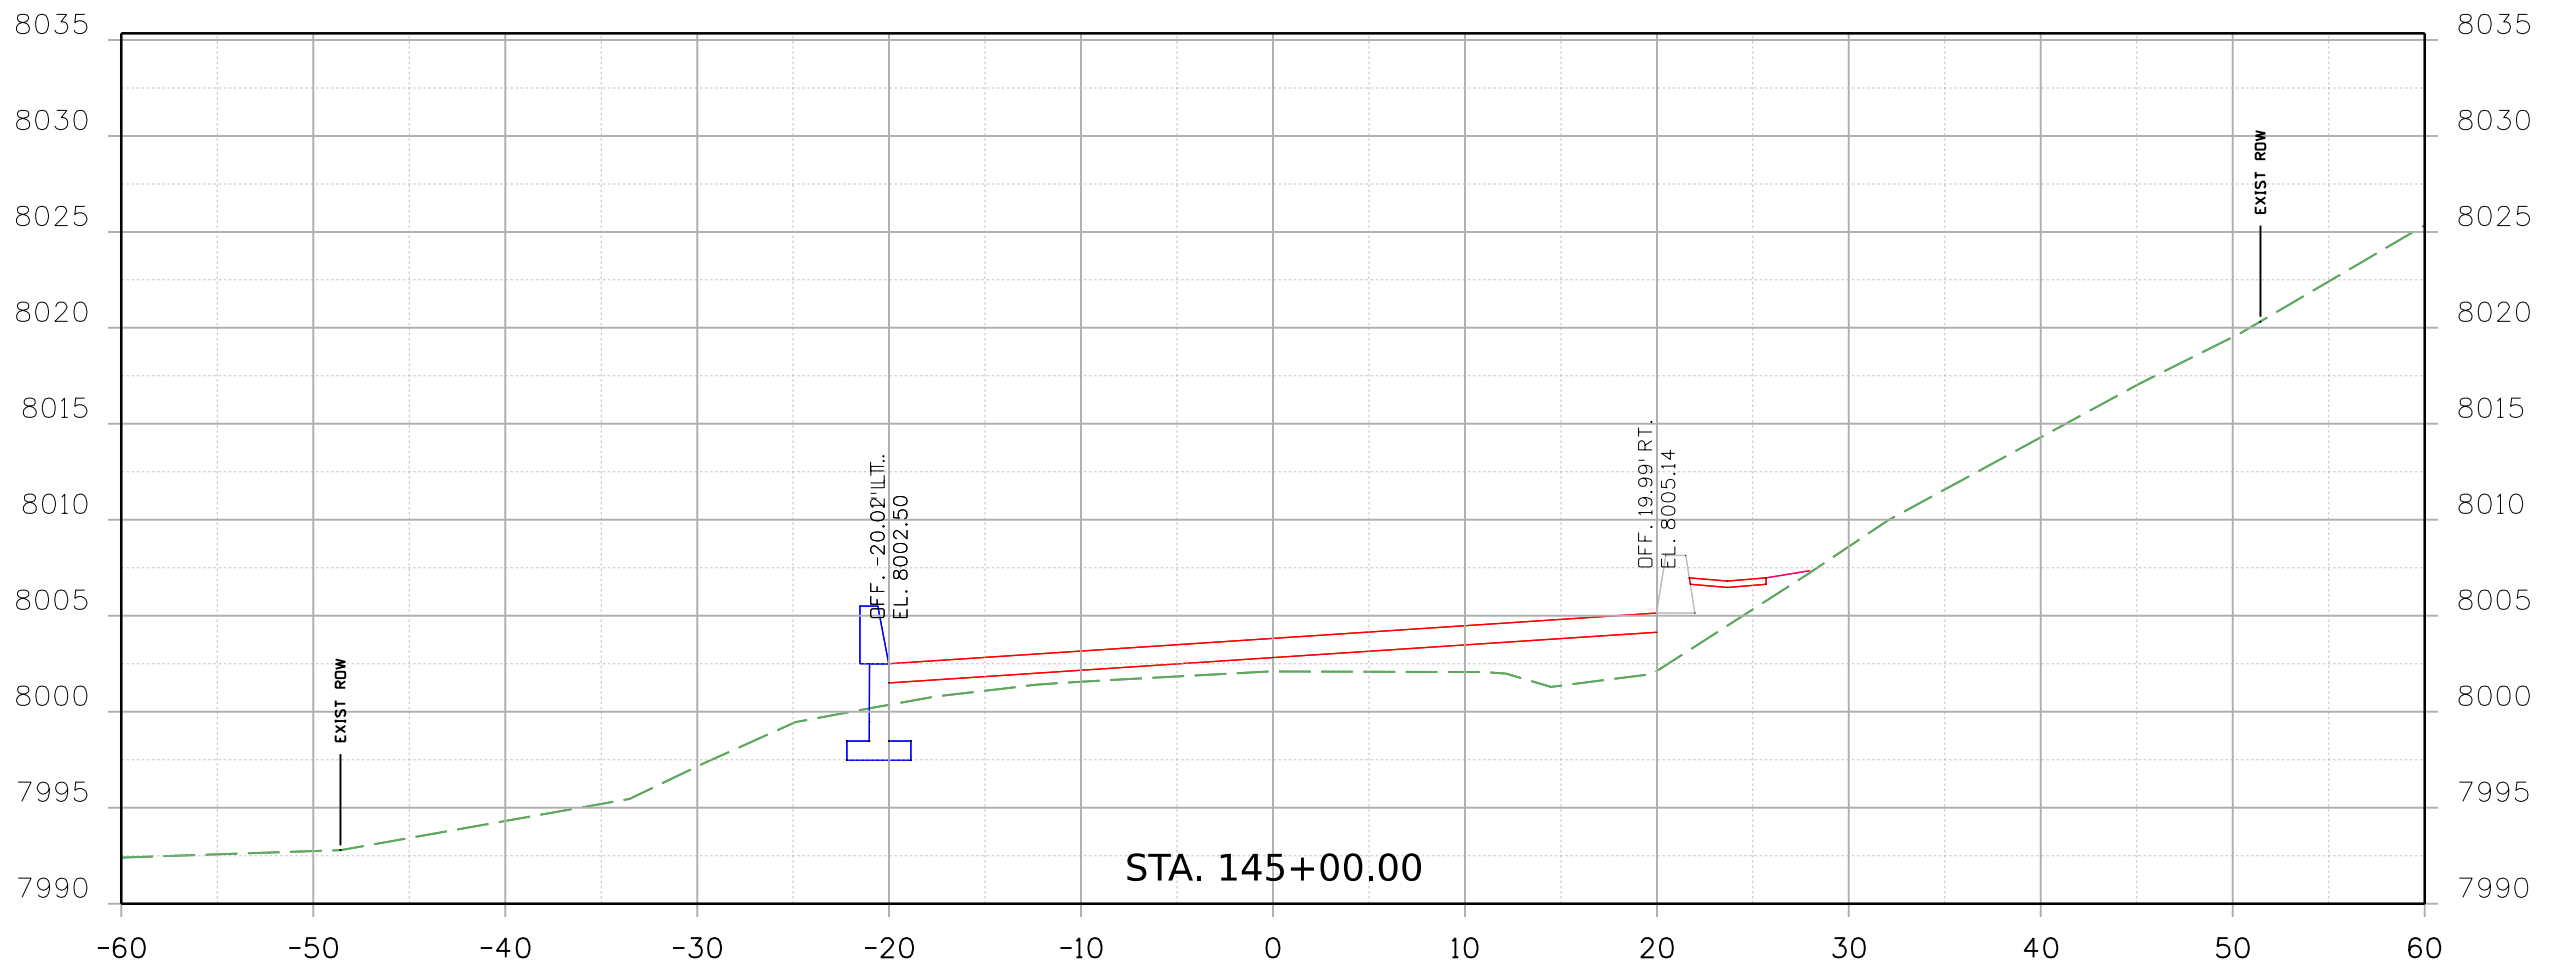

Print Date: 2/18/2021 File Name:

23558DES\_CD 9 MP 15.97\_Xsec.dgn

Horiz. Scale: Vert. Scale: As Noted

  
**Stanley Consultants**  
8000 South Chester St.  
Suite 500  
Centennial, CO 80112  
Phone: 303-799-6806

### Sheet Revisions

Date:	Comments	Init.

Colorado Department of Transportation



Region 2

5615 Wills Blvd  
Pueblo, CO 81008  
Phone: 719-546-5753  
FAX: 719-546-5402

JLS

### As Constructed

No Revisions:

Revised:

Void:


### REGION 2 BRIDGE BUNDLE CD 9 OVER MACK GULCH CROSS SECTIONS

Designer:	B. DRAPER	Structure No.	J-15-G
Detailer:	R. HANSON	M.P.	CD 9 15.97
Sheet Subset:	XSEC	Subset Sheets:	11 of 21

### Project No./Code

Sheet Number

9356 7:11:31 AM pw:\\SCI-PW\\INTEG-2.stanleygroup.com\\Data\\source-1\\Documents\\Colorado\_Department\_of\_Transportation\\29715 - CDDT R2 Bridge Bundle\\11-CADD\\Worksets\\29715\\DGNs\\Design\\Sheets\\23558DES\_CO 9 MP 15.97\_Xsec.dgn

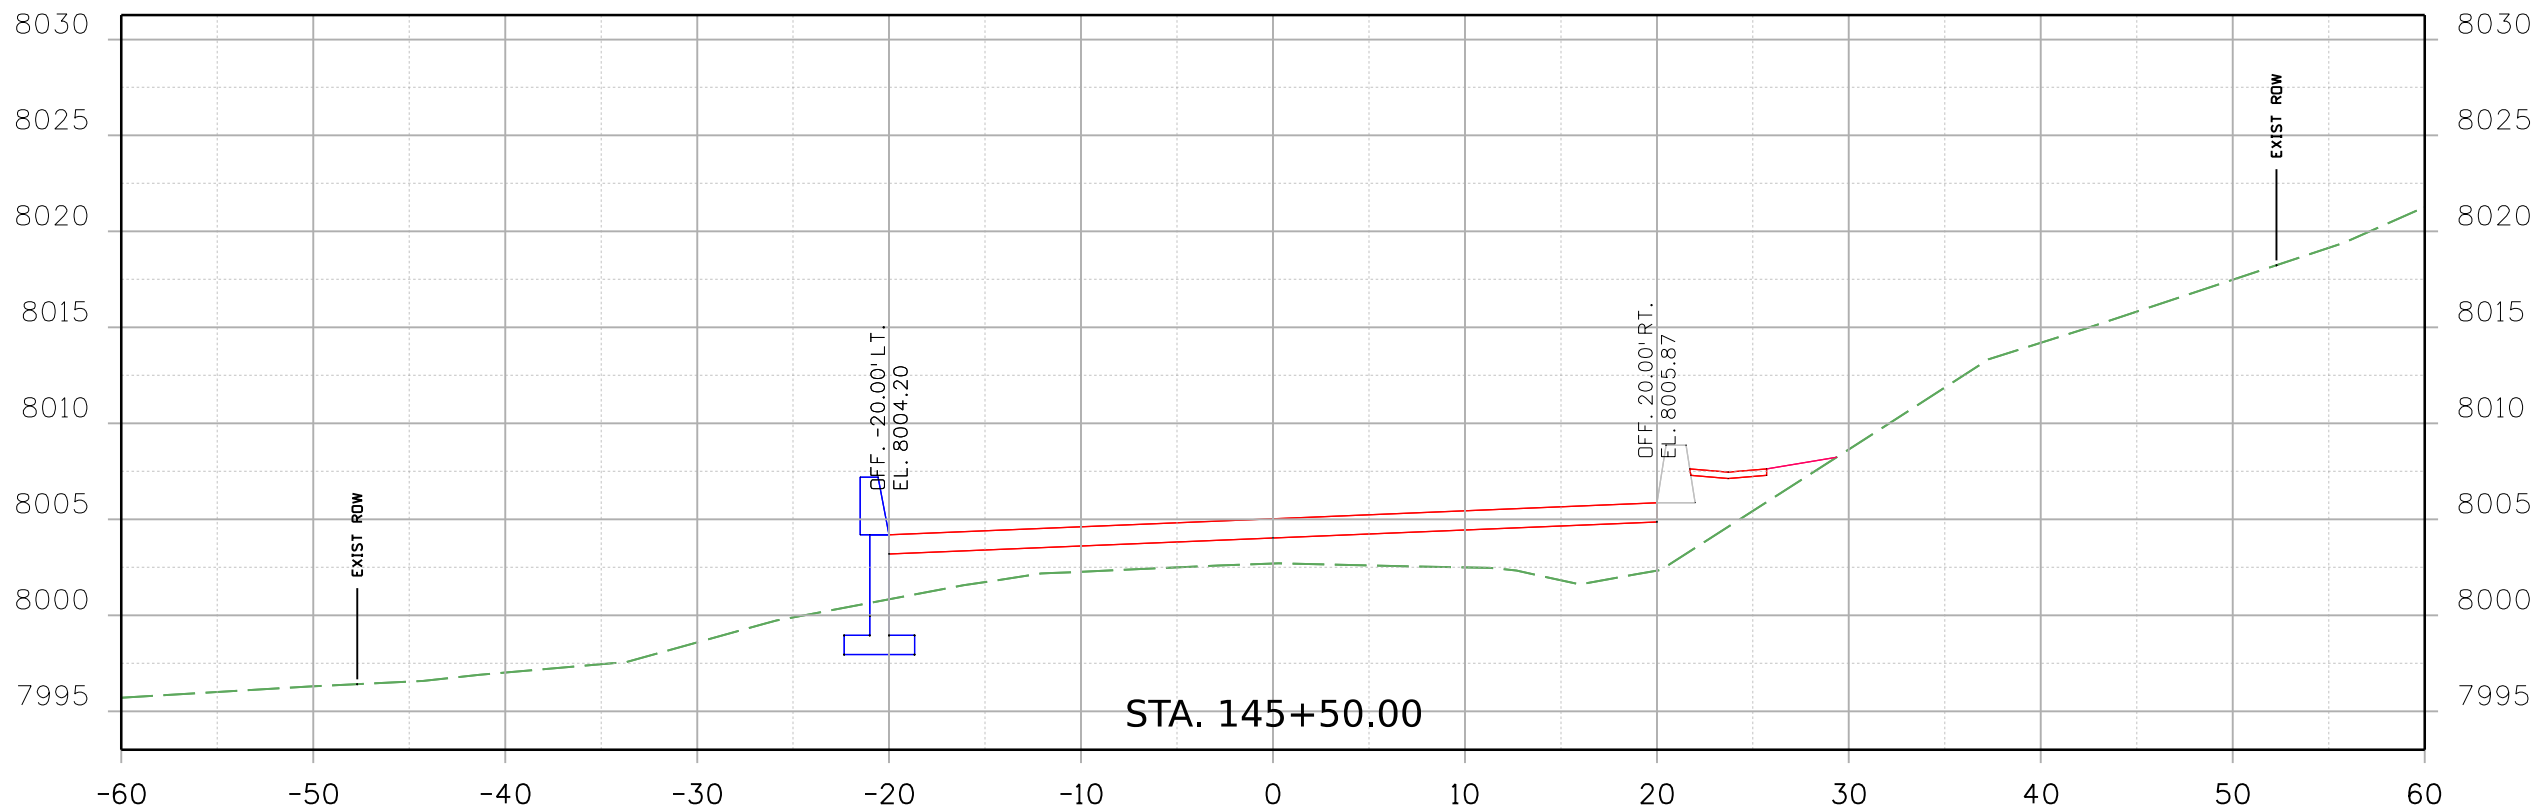


Print Date: 2/18/2021

File Name:

23558DES\_CO 9 MP 15.97\_Xsec.dgn

Horiz. Scale:

Vert. Scale: As Noted




8000 South Chester St.  
Suite 500  
Centennial, CO 80112  
Phone: 303-799-6806

Stanley Consultants

INC.

Sheet Revisions		
Date:	Comments	Init.

Colorado Department of Transportation




5615 Wills Blvd  
Pueblo, CO 81008  
Phone: 719-546-5753  
FAX: 719-546-5402

Region 2


JLS

As Constructed	REGION 2 BRIDGE BUNDLE CD 9 OVER MACK GULCH CROSS SECTIONS				Project No./Code
No Revisions:					
Revised:	Designer: B. DRAPER	Structure No.	J-15-G		
Void:	Detailer: R. HANSON	M.P.	CD 9 15.97		
	Sheet Subset: XSEC	Subset Sheets:	12 of 21		Sheet Number



Print Date: 2/18/2021		File Name:							
23558DES_CD 9 MP 15.97_Xsec.dgn									
Horiz. Scale:		Vert. Scale: As Noted							
				8000 South Chester St. Suite 500 Centennial, CO 80112 Phone: 303-799-6806					
<b>Stanley Consultants INC.</b>									

Sheet Revisions		
Date:	Comments	Init.




**Colorado Department of Transportation**

5615 Wills Blvd  
Pueblo, CO 81008  
Phone: 719-546-5753  
FAX: 719-546-5402

Region 2
JLS

As Constructed	REGION 2 BRIDGE BUNDLE CD 9 OVER MACK GULCH CROSS SECTIONS				Project No./Code
No Revisions:					
Revised:	Designer: B. DRAPER	Structure No.	J-15-G		
	Detailer: R. HANSON	M.P.	CD 9 15.97		
Void:	Sheet Subset: XSEC	Subset Sheets:	13 of 21		Sheet Number

9356 7:11:32 AM p:\w\1\SC1-PW\INTEG-2\stanleygroup.com\Datasource-1\Documents\Colorado\_Department\_of\_Transportation\29715 - CDOT R2 Bridge Bundle\11-CADD\Worksets\29175\DCNs\Design\Sheets\23558DES\_CD 9 MP 15.97\_Xsec.dgn

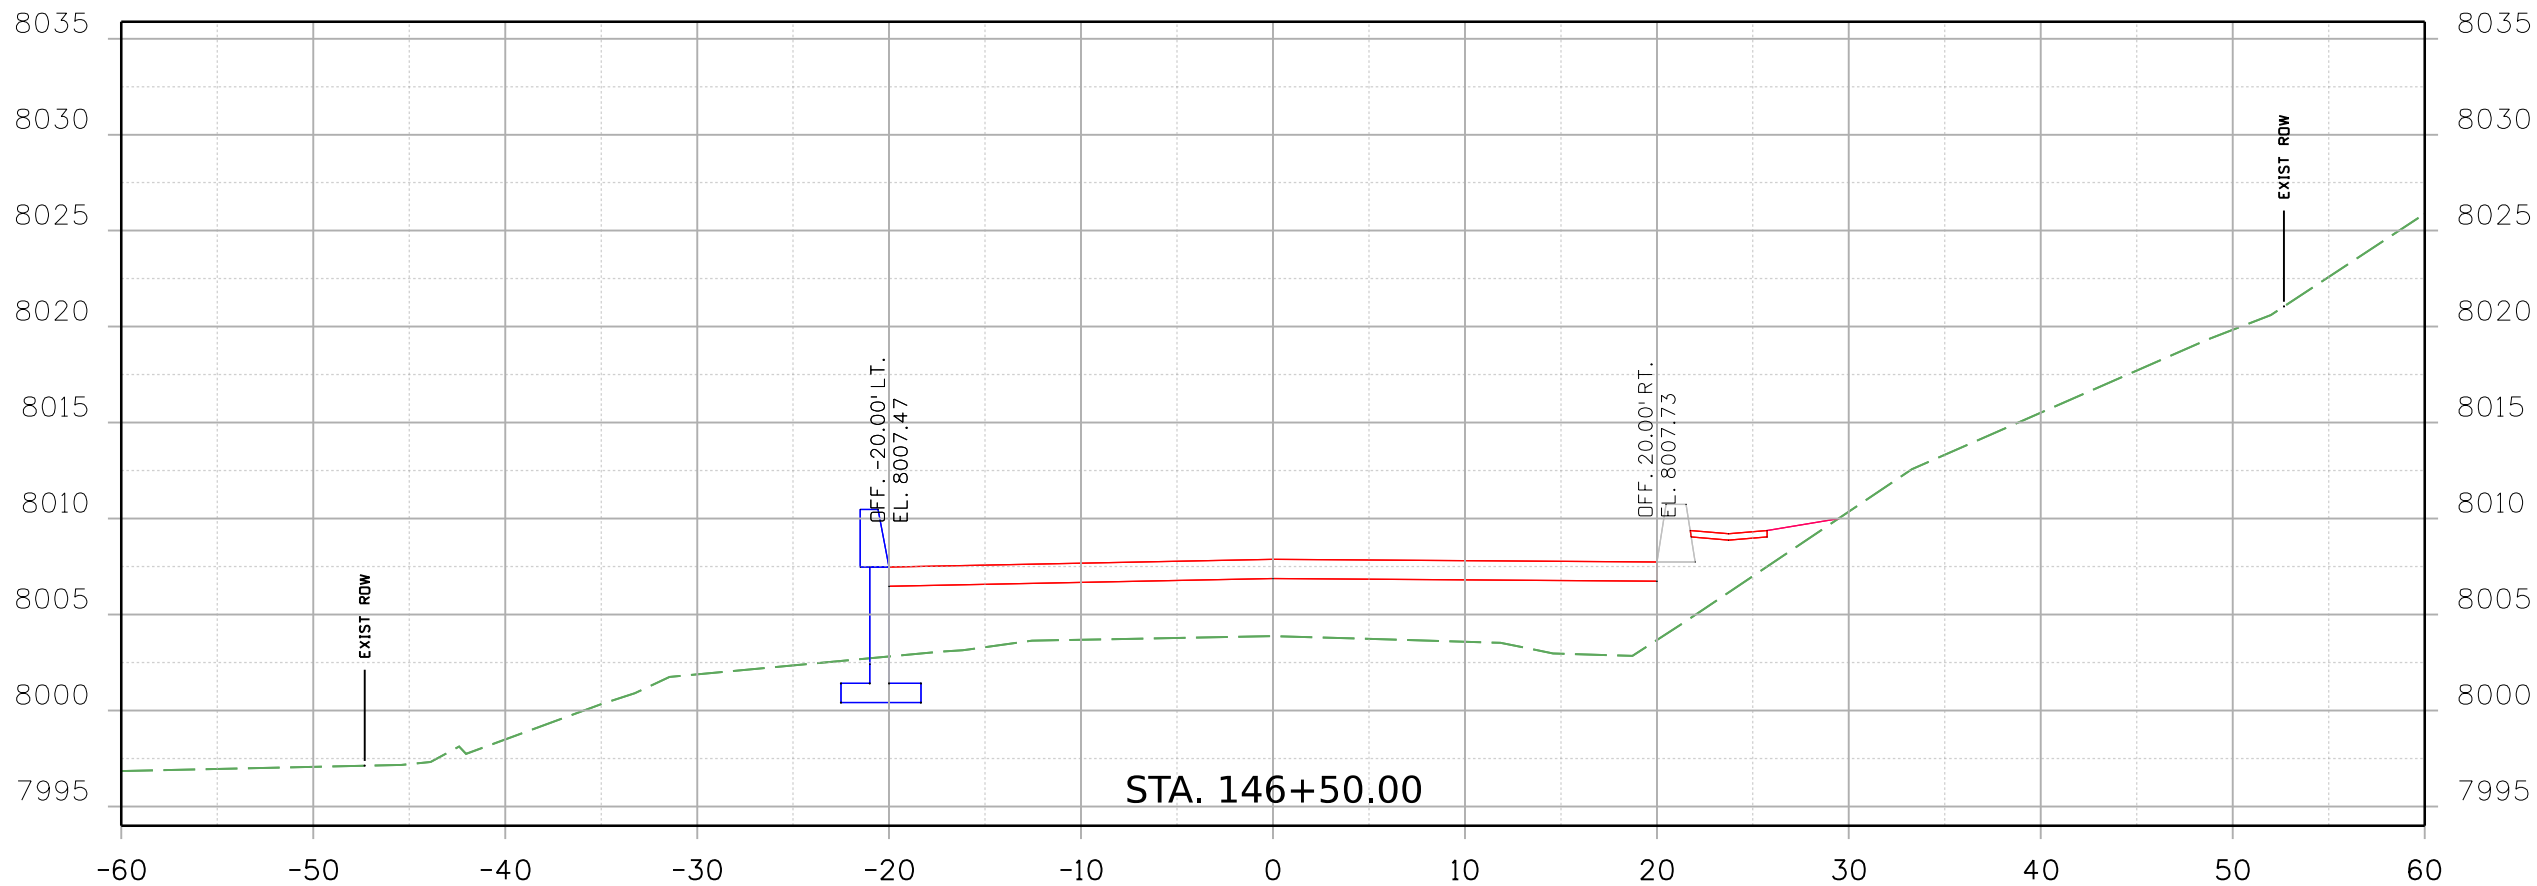

Print Date: 2/18/2021      File Name: 23558DES\_CD 9 MP 15.97\_Xsec.dgn


Horiz. Scale:      Vert. Scale: As Noted



8000 South Chester St.  
Suite 500  
Centennial, CO 80112  
Phone: 303-799-6806

Sheet Revisions		
Date:	Comments	Init.

Colorado Department of Transportation





5615 Wills Blvd  
Pueblo, CO 81008  
Phone: 719-546-5753  
FAX: 719-546-5402


Region 2      JLS

As Constructed		REGION 2 BRIDGE BUNDLE CD 9 OVER MACK GULCH CROSS SECTIONS			Project No./Code
No Revisions:					
Revised:		Designer: B. DRAPER	Structure No. J-15-G		
Void:		Detailer: R. HANSON	M.P. CD 9 15.97		
		Sheet Subset: XSEC	Subset Sheets: 14 of 21	Sheet Number	

9356 7:11:33 AM pw:\VSC1-PW\INTEG-2\stanleygroup.com\Data\source-1\Documents\Colorado\_Department\_of\_Transportation\29715 - CDDT R2 Bridge Bundle\11-CADD\Worksets\29175\CDNs\Design\Sheets\23558DES\_CD 9 MP 15.97\_Xsec.dgn

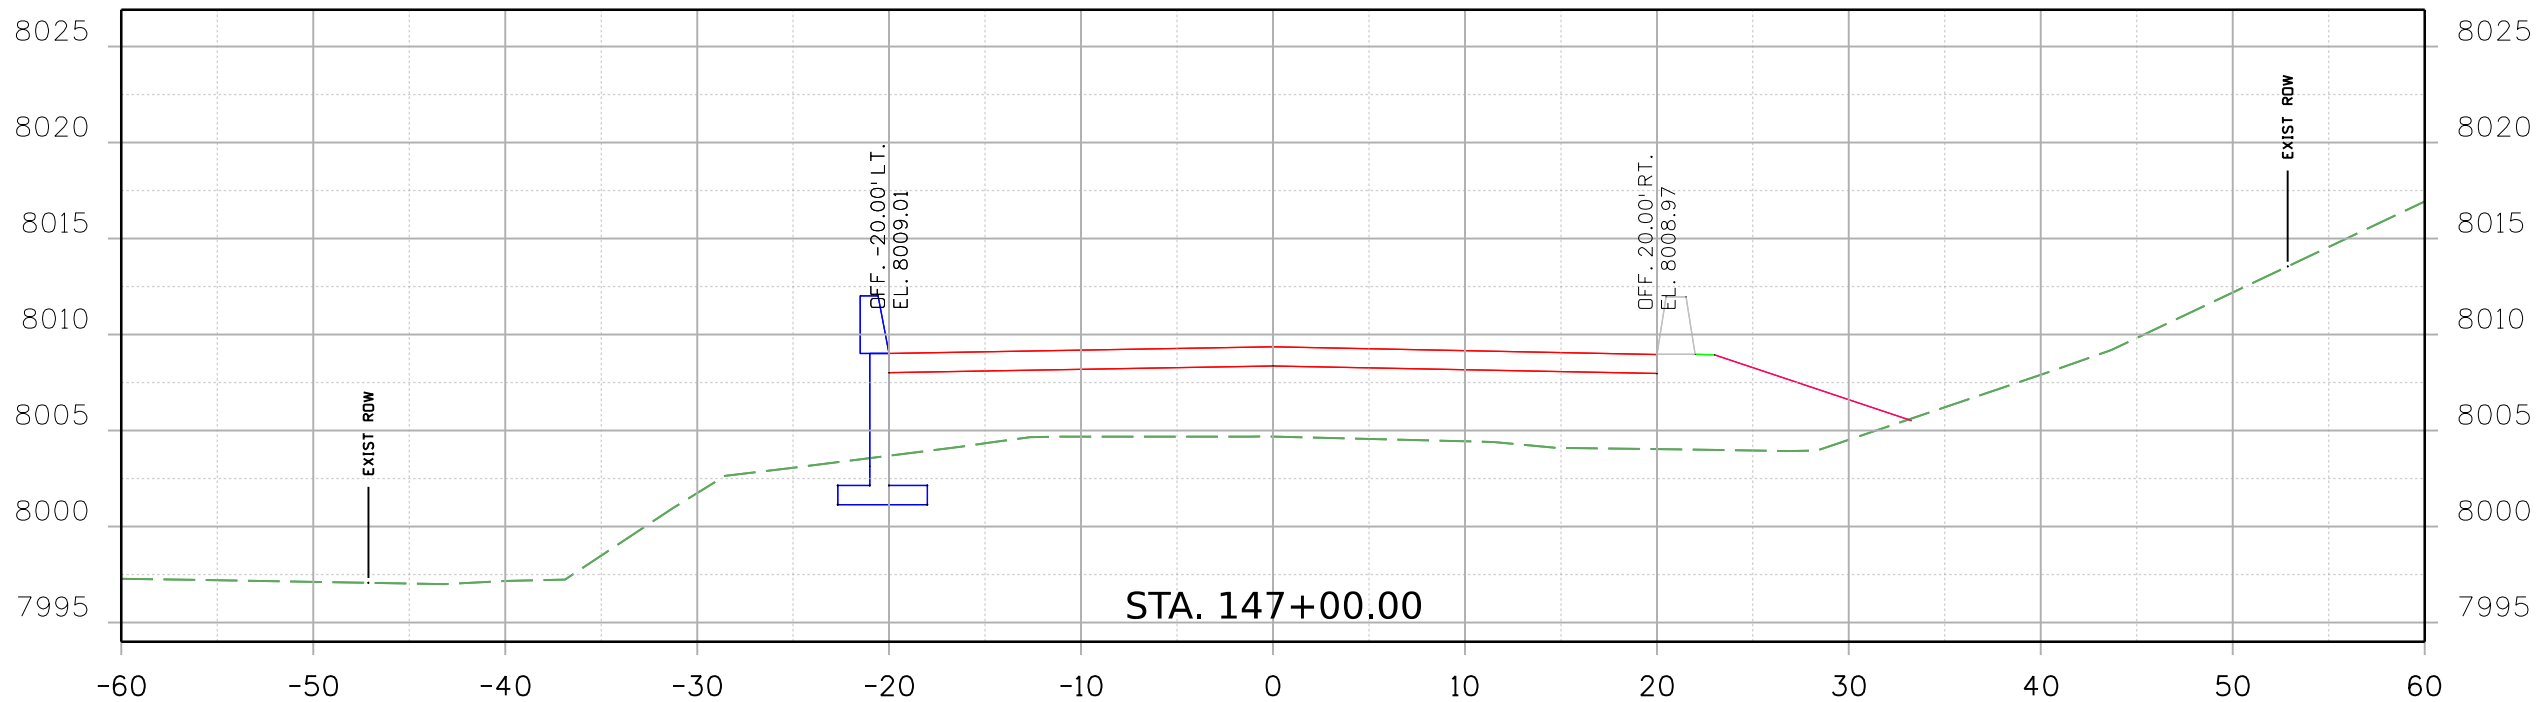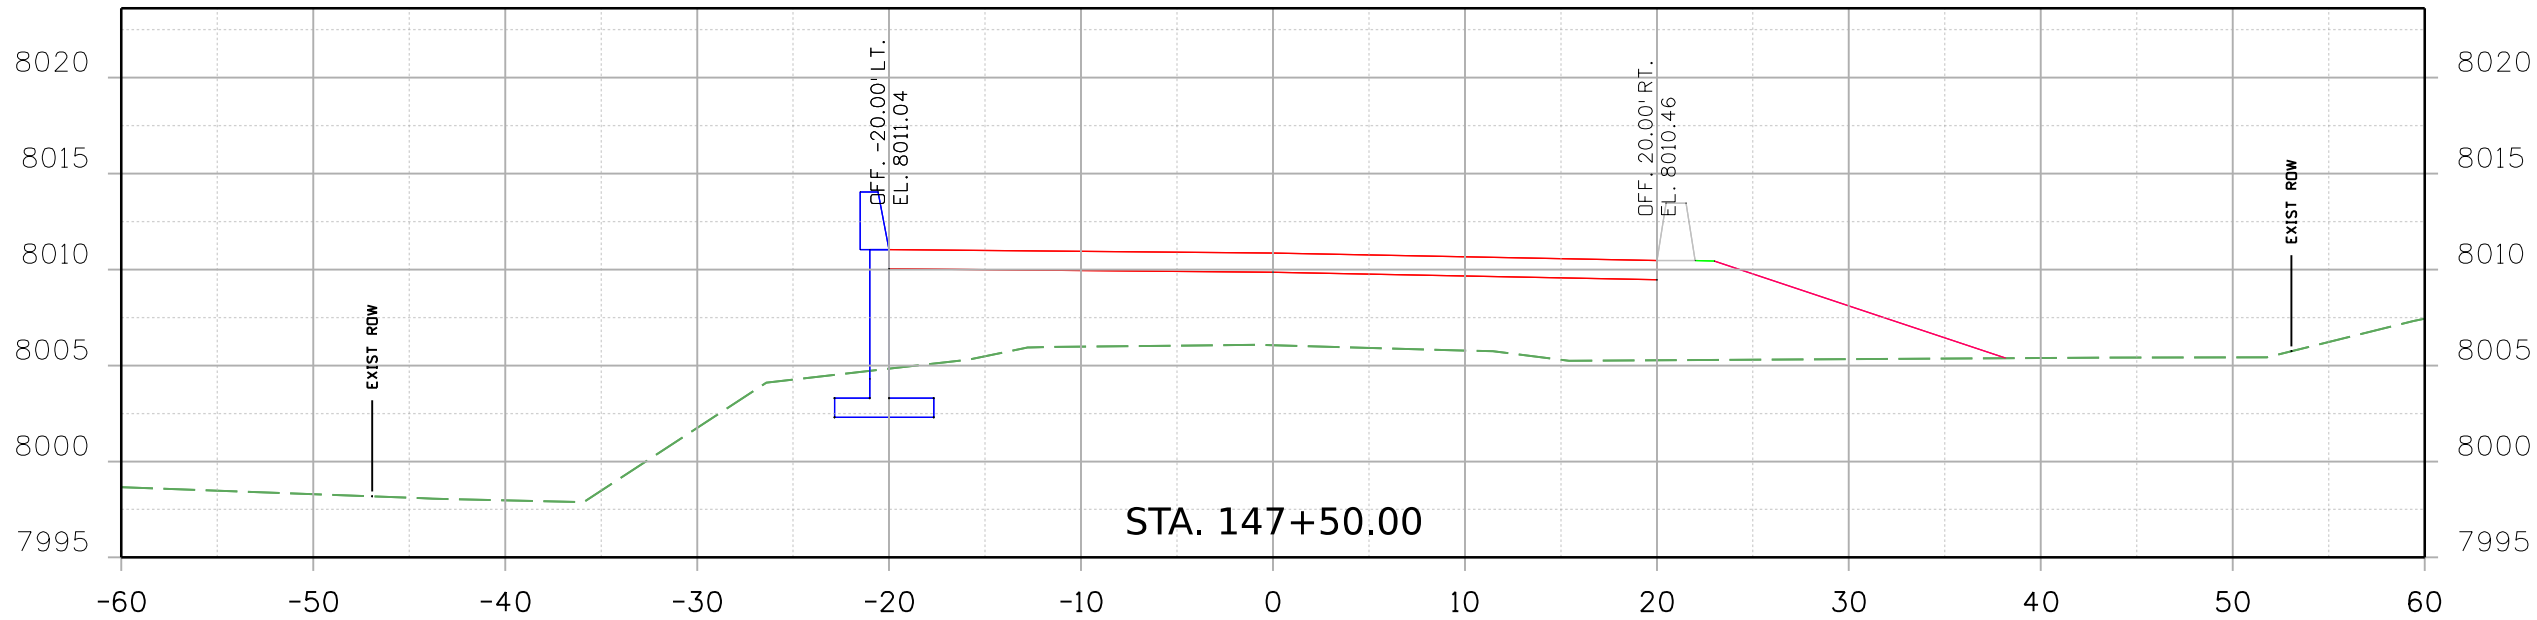


Print Date: 2/18/2021 File Name: 23558DES\_CD 9 MP 15.97\_Xsec.dgn  
Horiz. Scale: Vert. Scale: As Noted

 Stanley Consultants INC. 8000 South Chester St. Suite 500 Centennial, CO 80112 Phone: 303-799-6806

Sheet Revisions		
Date:	Comments	Init.



Colorado Department of Transportation

 5615 Wills Blvd  
Pueblo, CO 81008  
Phone: 719-546-5753  
FAX: 719-546-5402


Region 2 JLS

As Constructed		REGION 2 BRIDGE BUNDLE CD 9 OVER MACK GULCH CROSS SECTIONS				Project No./Code
No Revisions:						
Revised:		Designer: B. DRAPER	Structure No. J-15-G			
Void:		Detailer: R. HANSON	M.P. CD 9 15.97			
		Sheet Subset: XSEC	Subset Sheets: 15 of 21			Sheet Number

9356 7:11:34 AM p:\1\SC1-PW\INTEG-2\stanleygroup.com\DataSource-1\Documents\Colorado\_Department\_of\_Transportation\29715 - CDOT R2 Bridge Bundle\11-CADD\Worksheets\29175\Drawings\Design\Sheets\23558DES\_CD 9 MP 15.97\_Xsec.dgn

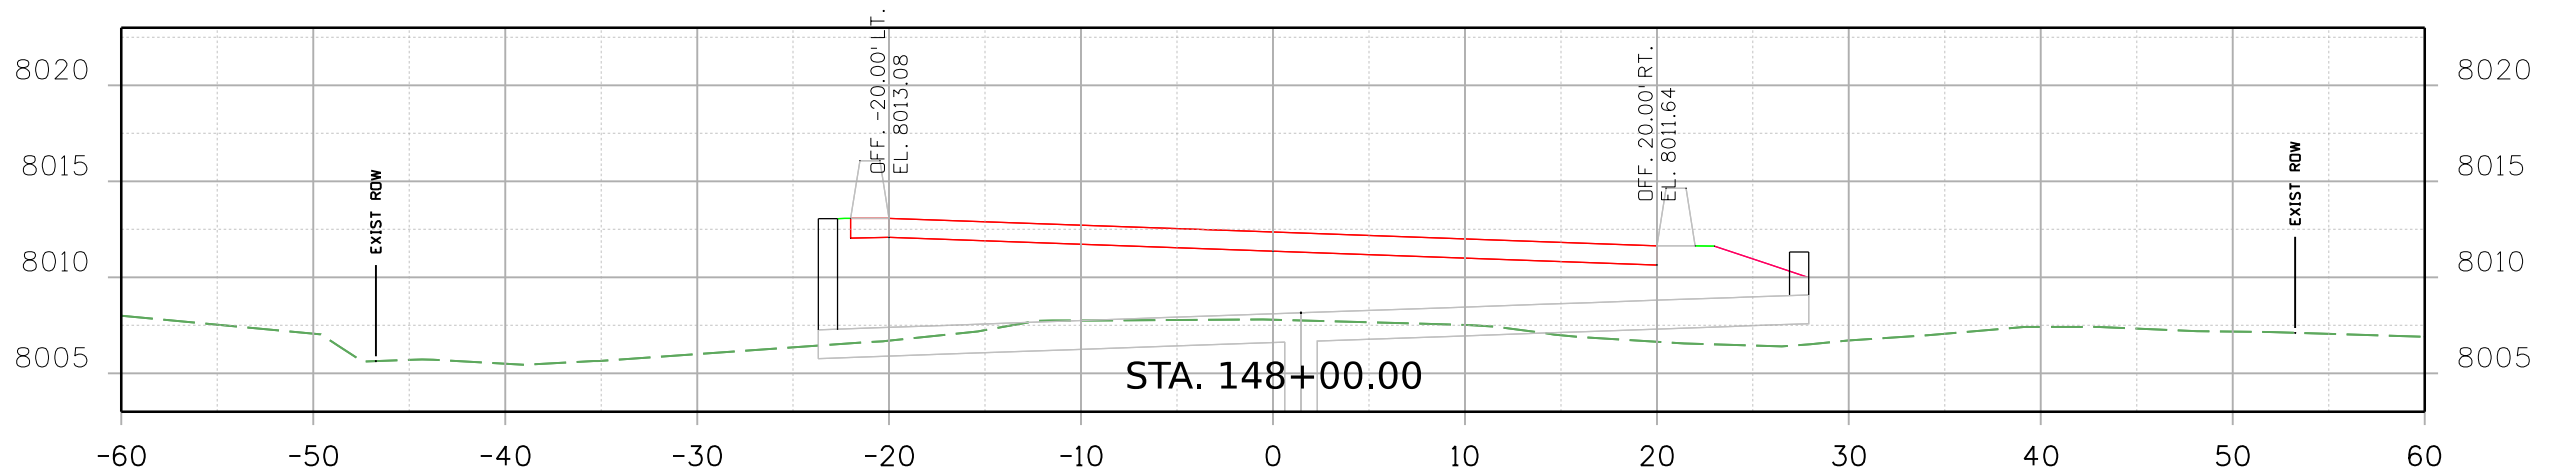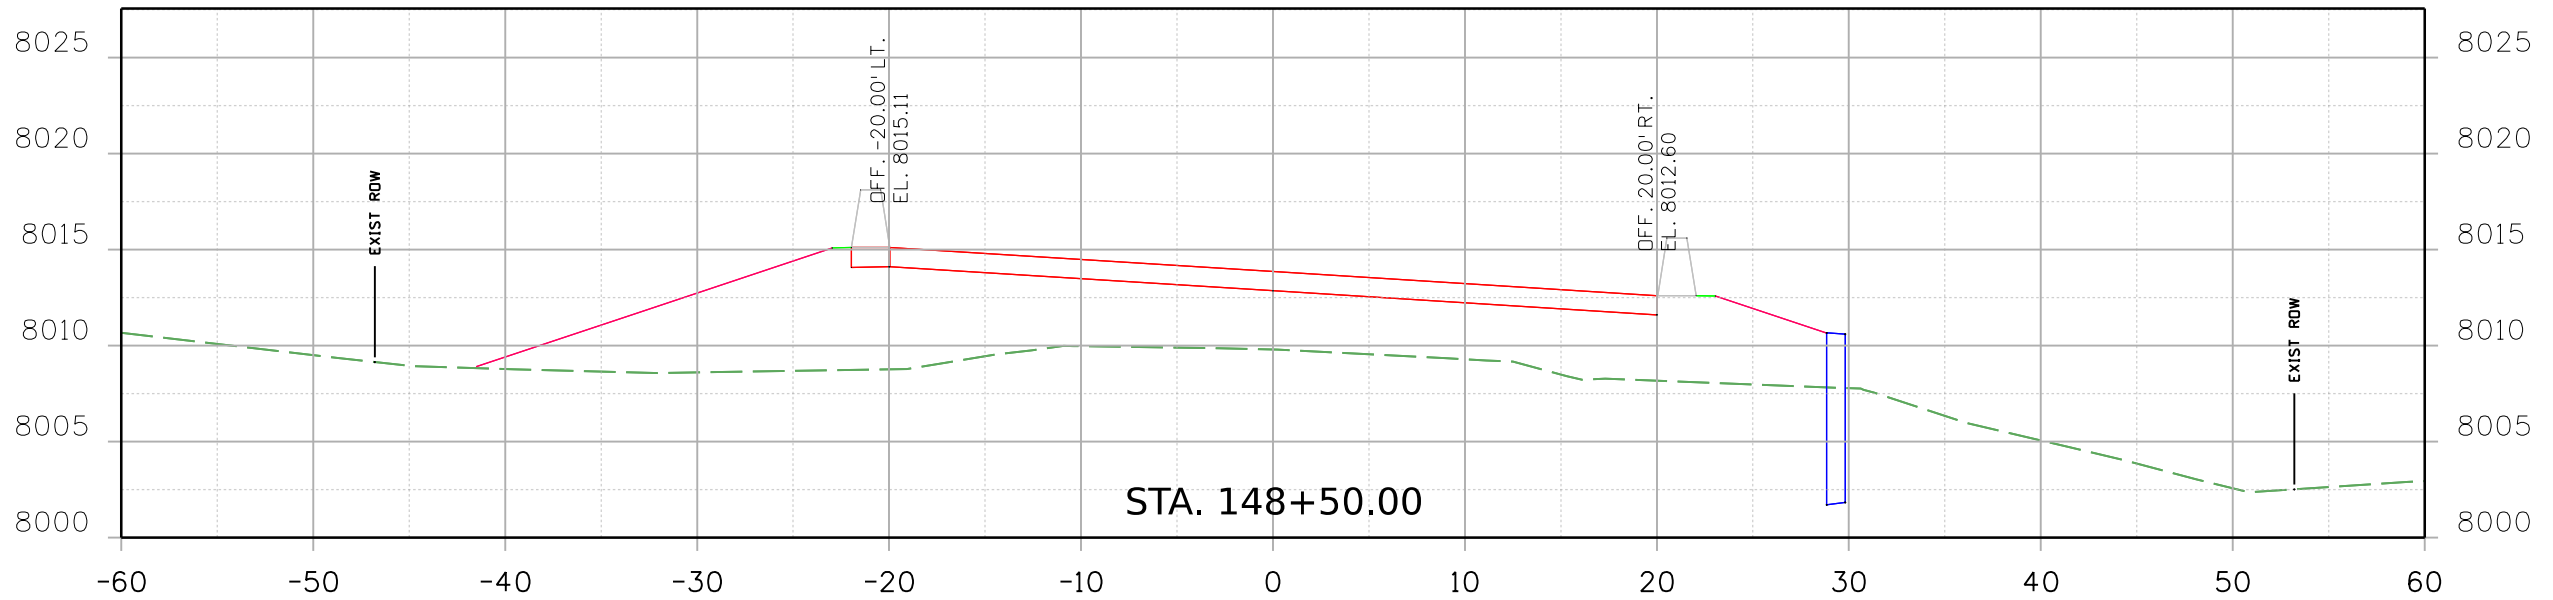


Print Date: 2/18/2021 File Name: 23558DES\_CD 9 MP 15.97\_Xsec.dgn  
Horiz. Scale: Vert. Scale: As Noted

 Stanley Consultants INC. 8000 South Chester St. Suite 500 Centennial, CO 80112 Phone: 303-799-6806

Sheet Revisions		
Date:	Comments	Init.



Colorado Department of Transportation

 5615 Wills Blvd  
Pueblo, CO 81008  
Phone: 719-546-5753  
FAX: 719-546-5402

Region 2 JLS


As Constructed	REGION 2 BRIDGE BUNDLE CD 9 OVER MACK GULCH CROSS SECTIONS				Project No./Code
No Revisions:					
Revised:	Designer: B. DRAPER	Structure No.	J-15-G		
Void:	Detailer: R. HANSON	M.P.	CD 9 15.97		
	Sheet Subset: XSEC	Subset Sheets:	16 of 21		Sheet Number

9356 7:11:35 AM p:\w\SCI-PW\INTEG-2\stanleygroup.com\DataSource-1\Documents\Colorado\_Department\_of\_Transportation\29715 - CDOT R2 Bridge Bundle\11-CADD\Worksets\29175\Drawings\Design\Sheets\23558DES\_CD 9 MP 15.97\_Xsec.dgn

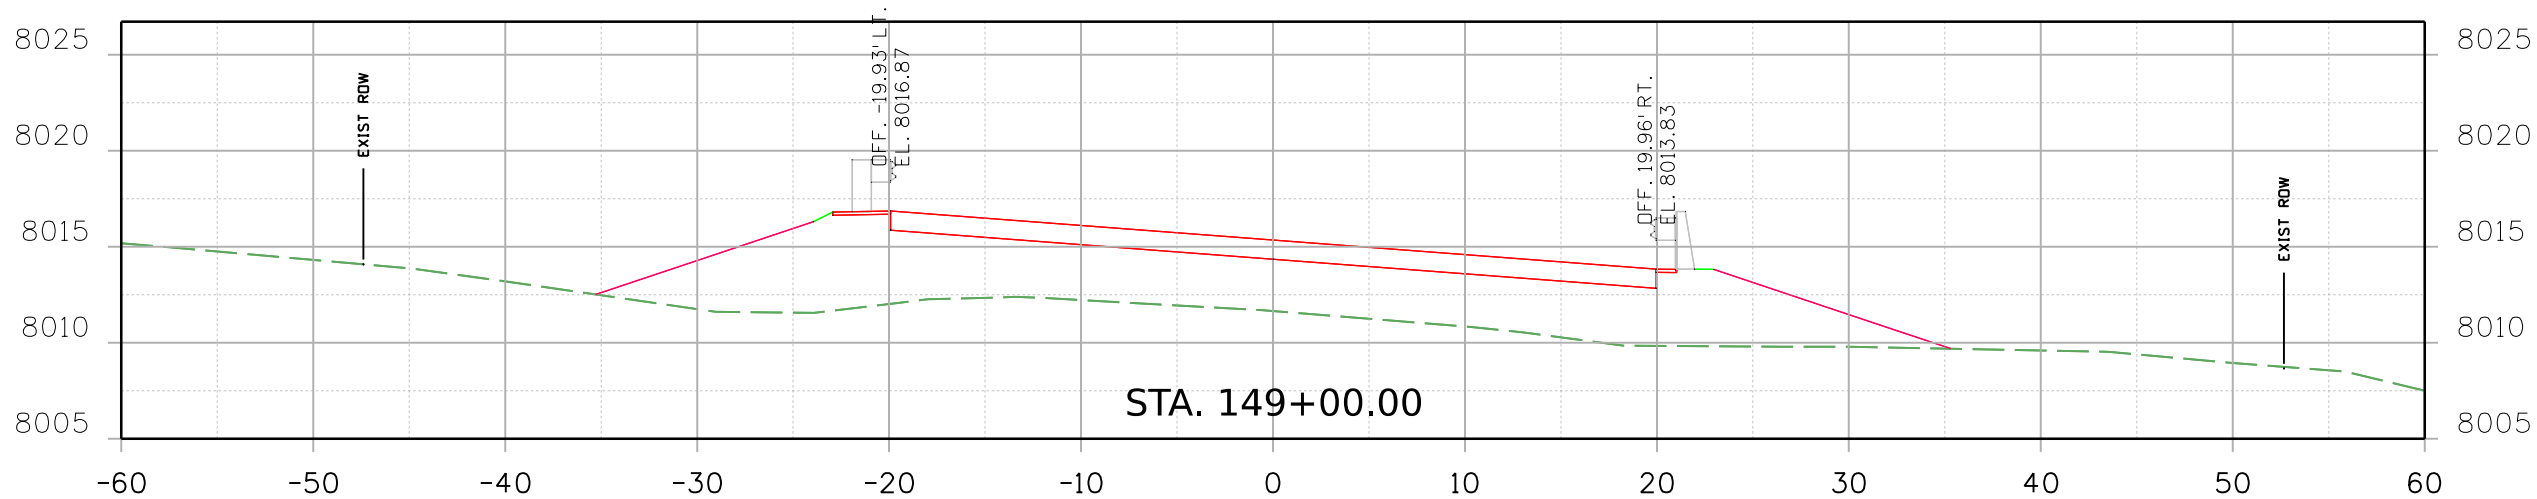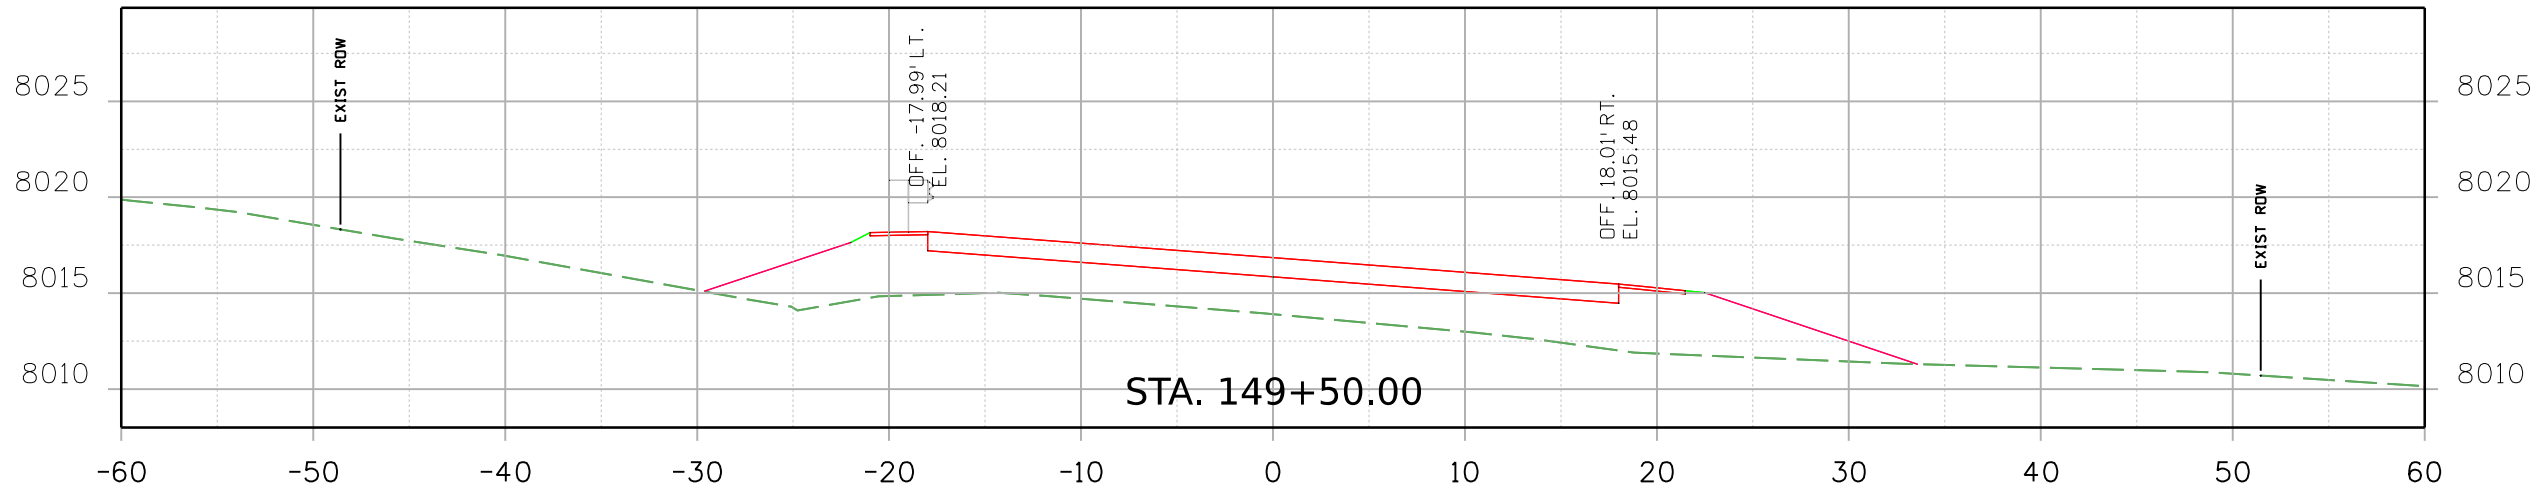


Print Date: 2/18/2021      File Name: 23558DES\_CD 9 MP 15.97\_Xsec.dgn

Horiz. Scale:      Vert. Scale: As Noted



8000 South Chester St.  
Suite 500  
Centennial, CO 80112  
Phone: 303-799-6806

Sheet Revisions		
Date:	Comments	Init.





Colorado Department of Transportation

5615 Wills Blvd  
Pueblo, CO 81008  
Phone: 719-546-5753  
FAX: 719-546-5402

Region 2      JLS


As Constructed		REGION 2 BRIDGE BUNDLE CD 9 OVER MACK GULCH CROSS SECTIONS			Project No./Code
No Revisions:					
Revised:		Designer: B. DRAPER	Structure No. J-15-G		
		Detailer: R. HANSON	M.P. CD 9 15.97		
Void:		Sheet Subset: XSEC	Subset Sheets: 17 of 21	Sheet Number	

9356 7:11:35 AM pw:\SCI-PW\INTEG-2\stanleygroup.com\Data\source-1\Documents\Colorado\_Department\_of\_Transportation\29715 - CDOT R2 Bridge Bundle\11-CADD\Worksets\29175\Drawings\Design\Sheets\23558DES\_CD 9 MP 15.97\_Xsec.dgn

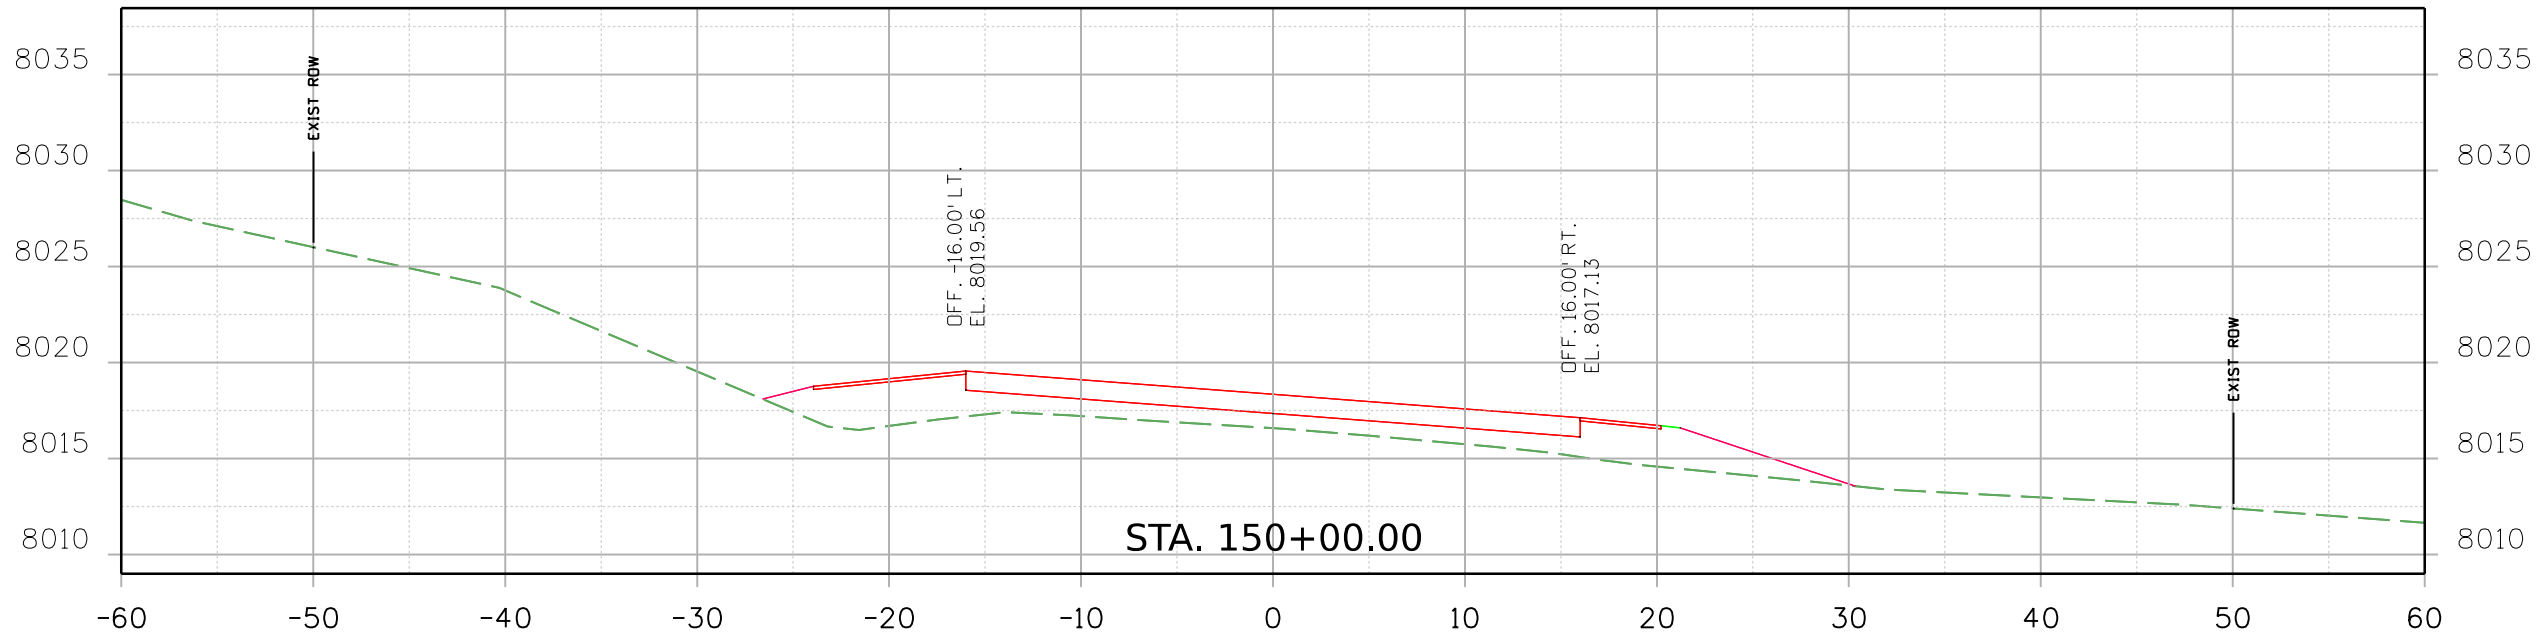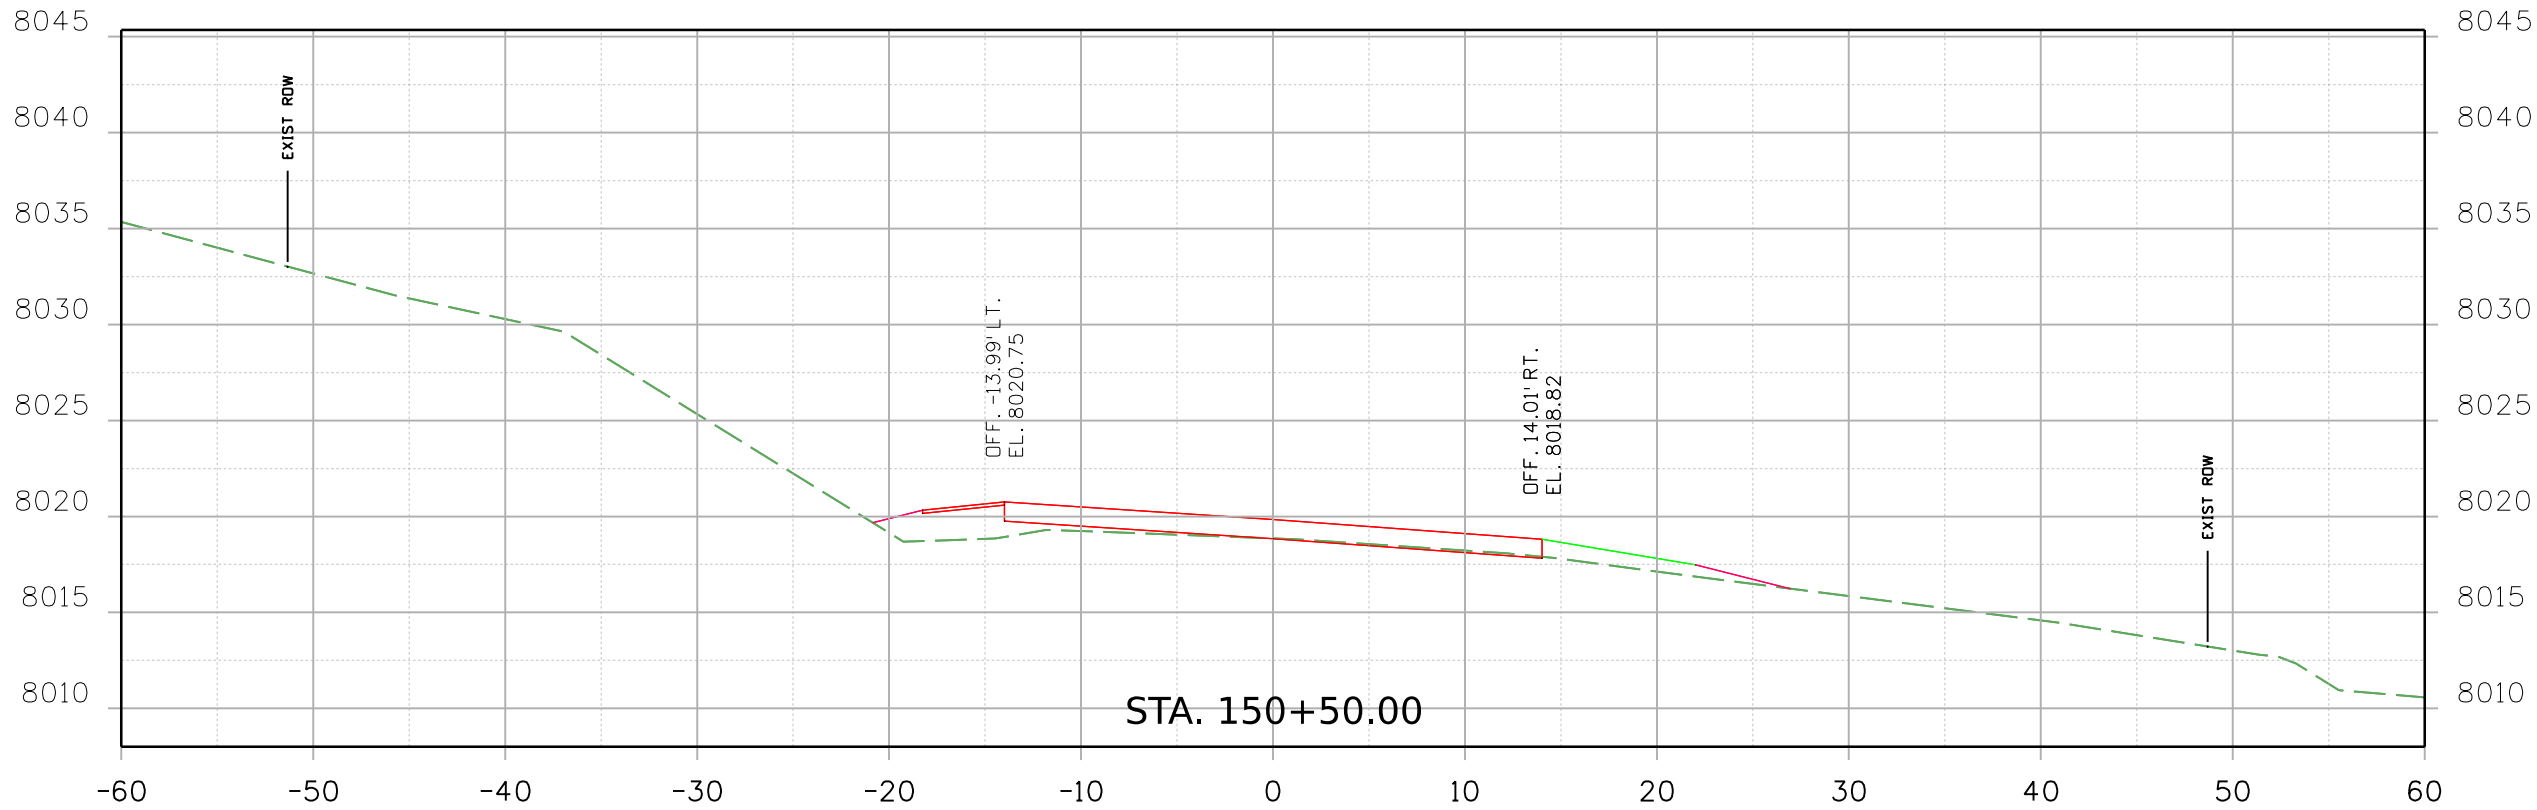


Print Date: 2/18/2021      File Name: 23558DES\_CD 9 MP 15.97\_Xsec.dgn

Horiz. Scale:      Vert. Scale: As Noted



8000 South Chester St.  
Suite 500  
Centennial, CO 80112  
Phone: 303-799-6806

Sheet Revisions		
Date:	Comments	Init.






Colorado Department of Transportation


5615 Wills Blvd  
Pueblo, CO 81008  
Phone: 719-546-5753  
FAX: 719-546-5402

Region 2      JLS


As Constructed		REGION 2 BRIDGE BUNDLE CD 9 OVER MACK GULCH CROSS SECTIONS			Project No./Code
No Revisions:					
Revised:		Designer: B. DRAPER	Structure No. J-15-G		
Void:		Detailer: R. HANSON	M.P. CD 9 15.97		
		Sheet Subset: XSEC	Subset Sheets: 18 of 21	Sheet Number	

Print Date: 2/18/2021		File Name:		Sheet Revisions			Colorado Department of Transportation			As Constructed		REGION 2 BRIDGE BUNDLE CD 9 OVER MACK GULCH CROSS SECTIONS				Project No./Code		
23558DES_CD 9 MP 15.97_Xsec.dgn																		
Horiz. Scale:		Vert. Scale: As Noted									Revised:		Designer: B. DRAPER		Structure No. J-15-G			
 8000 South Chester St. Suite 500 Centennial, CO 80112 Phone: 303-799-6806											No Revisions:		Detailer: R. HANSON		M.P. CD 9 15.97			
											Void:		Sheet Subset: XSEC		Subset Sheets: 19 of 21		Sheet Number	
							 5615 Wills Blvd Pueblo, CO 81008 Phone: 719-546-5753 FAX: 719-546-5402		Region 2		JLS							

9356 7:11:37 AM pw:\SCI-PW\INTEG-2.stanleygroup.com\Data\source-1\Documents\Colorado\_Department\_of\_Transportation\29715 - CDOT R2 Bridge Bundle\11-CADD\Worksets\29175\Drawings\Design\Sheets\23558DES\_CD 9 MP 15.97\_Xsec.dgn

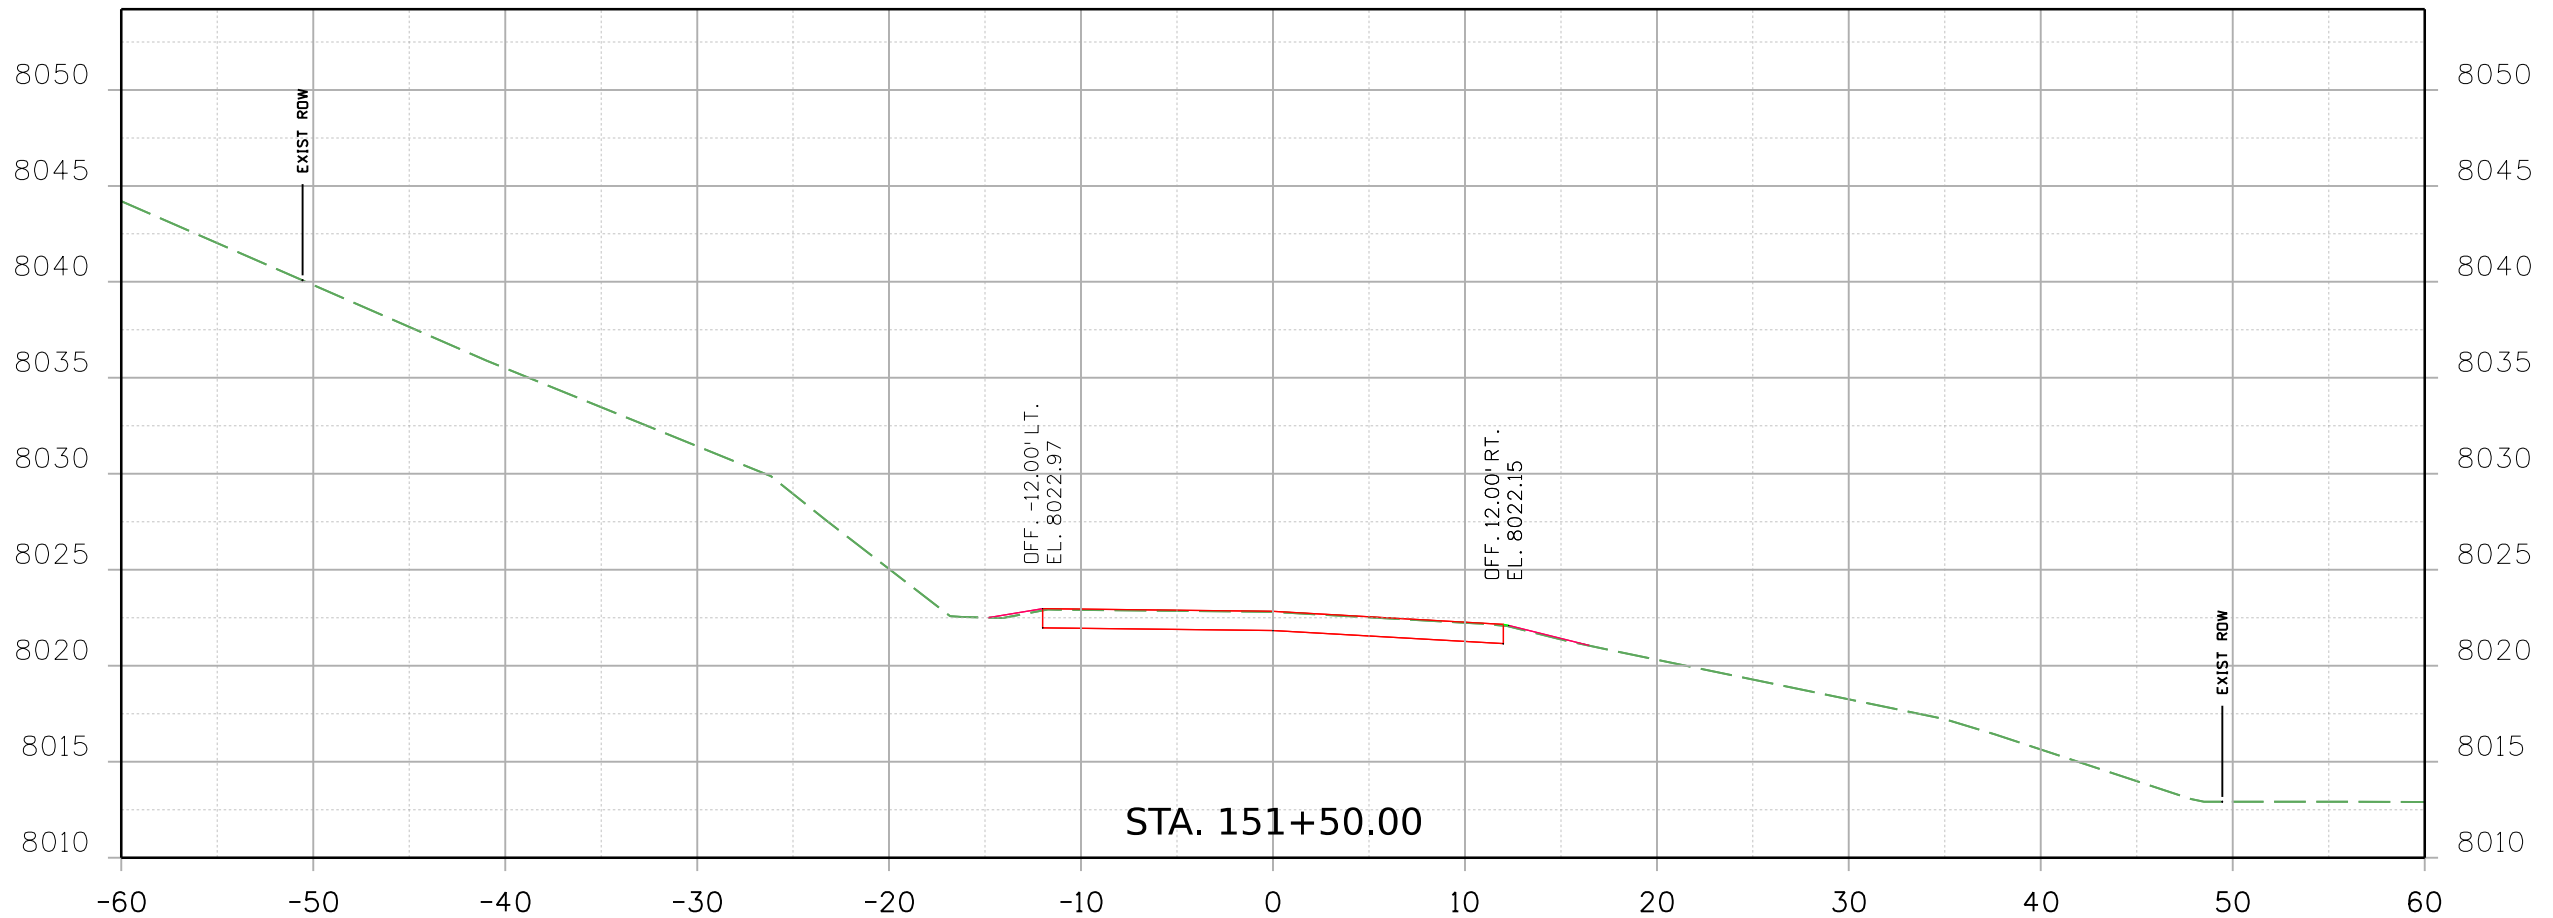


Print Date: 2/18/2021 File Name:  
23558DES\_CD 9 MP 15.97\_Xsec.dgn  
Horiz. Scale: Vert. Scale: As Noted

**Stanley Consultants** INC. 8000 South Chester St.  
Suite 500  
Centennial, CO 80112  
Phone: 303-799-6806

Sheet Revisions		
Date:	Comments	Init.

Colorado Department of Transportation


 5615 Wills Blvd  
Pueblo, CO 81008  
Phone: 719-546-5753  
FAX: 719-546-5402

Region 2 JLS


As Constructed	REGION 2 BRIDGE BUNDLE CD 9 OVER MACK GULCH CROSS SECTIONS			Project No./Code
No Revisions:				
Revised:	Designer: B. DRAPER	Structure No.	J-15-G	
Void:	Detailer: R. HANSON	M.P.	CD 9 15.97	
	Sheet Subset: XSEC	Subset Sheets:	20 of 21	Sheet Number



9356 7:11:38 AM pw:\SCI-PW\INTEG-2\stanleygroup.com\Data\source-1\Documents\Colorado\_Department\_of\_Transportation\29715 - CDOT R2 Bridge Bundle\11-CADD\Worksets\29175\DCNs\Design\Sheets\23558DES\_CD 9 MP 15.97\_Xsec.dgn

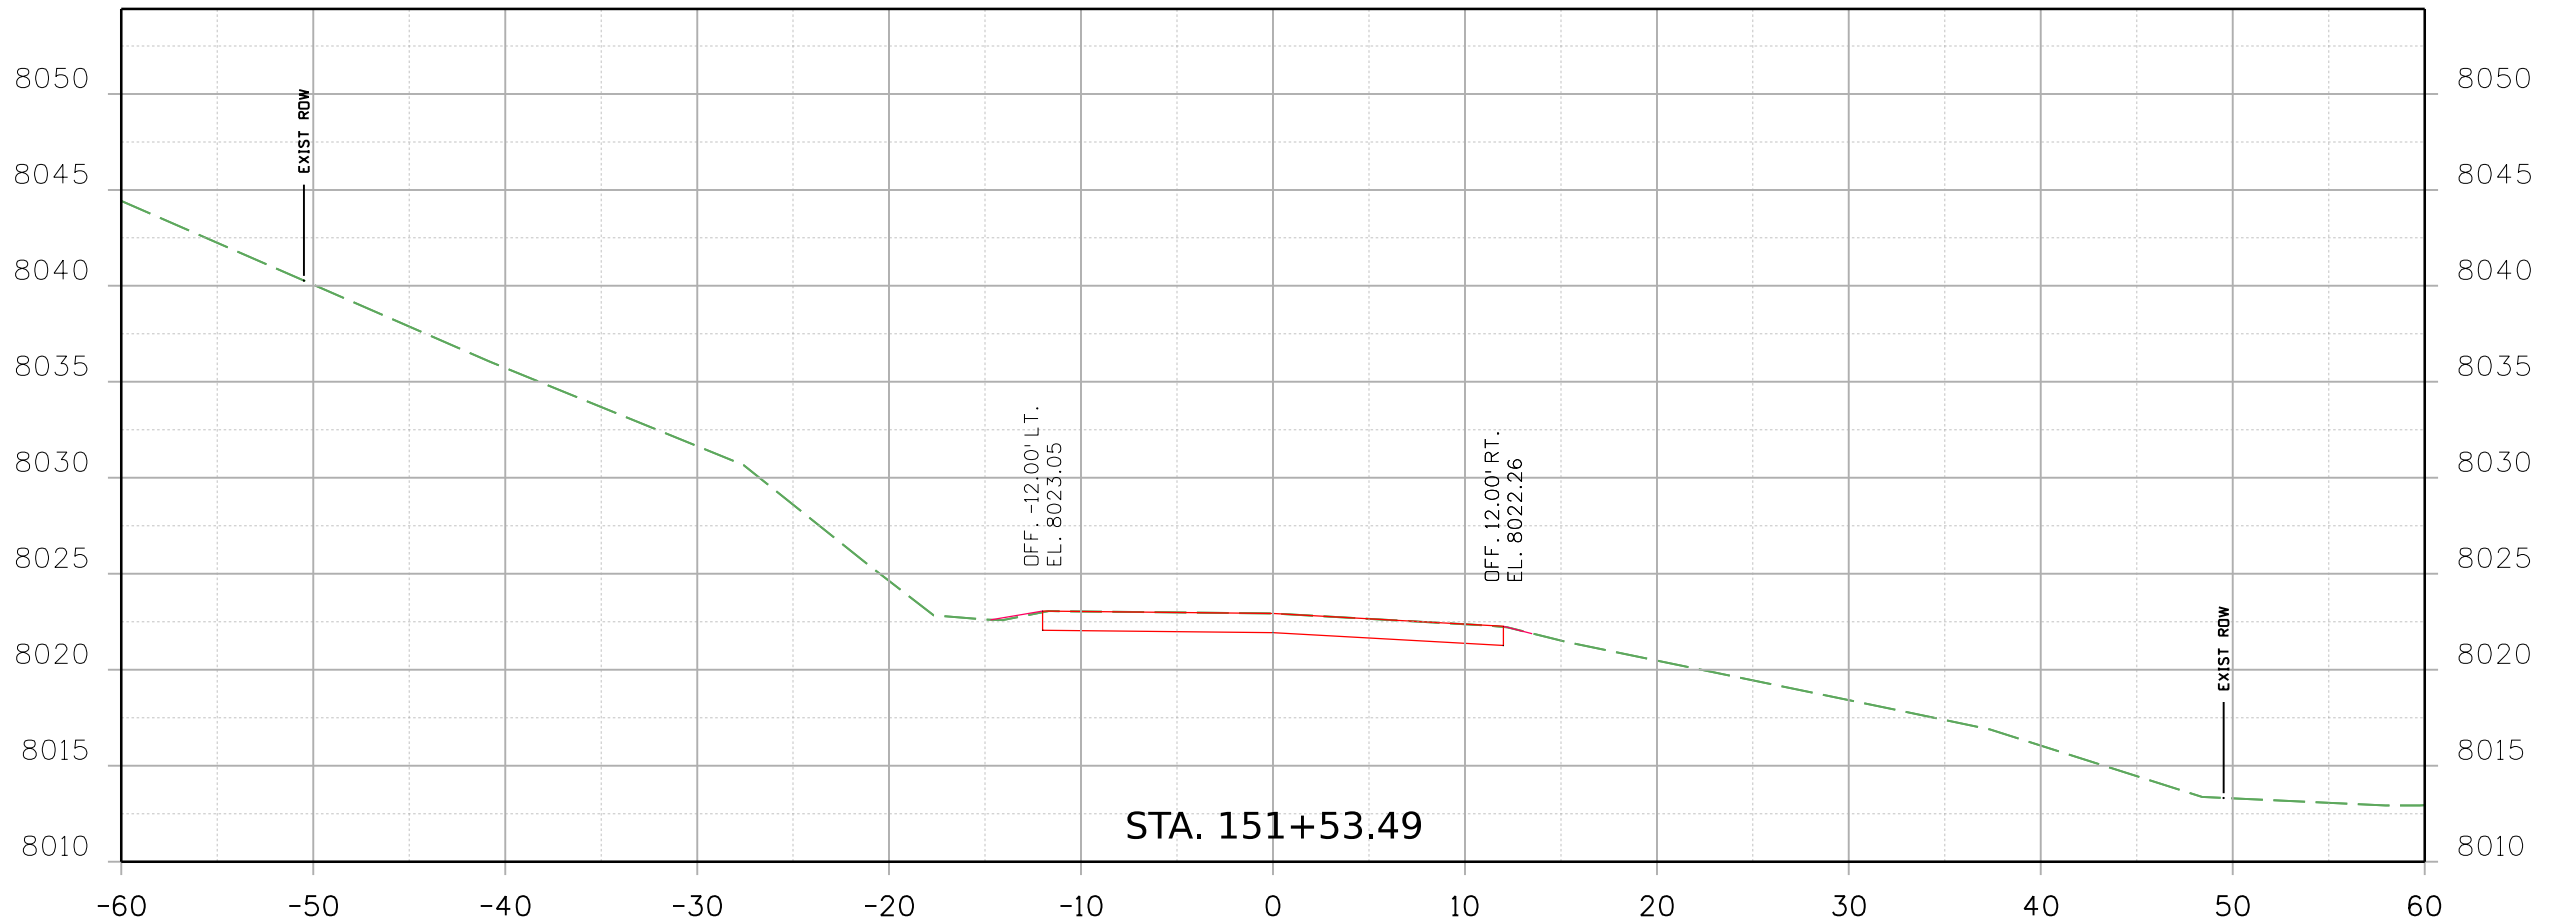


Print Date: 2/18/2021 File Name:  
23558DES\_CD 9 MP 15.97\_Xsec.dgn  
Horiz. Scale: Vert. Scale: As Noted

**Stanley Consultants** INC. 8000 South Chester St.  
Suite 500  
Centennial, CO 80112  
Phone: 303-799-6806

Sheet Revisions		
Date:	Comments	Init.

Colorado Department of Transportation

 5615 Wills Blvd  
Pueblo, CO 81008  
Phone: 719-546-5753  
FAX: 719-546-5402

Region 2 JLS

As Constructed	REGION 2 BRIDGE BUNDLE CD 9 OVER MACK GULCH CROSS SECTIONS				Project No./Code
No Revisions:					
Revised:	Designer: B. DRAPER	Structure No.	J-15-G		
Void:	Detailer: R. HANSON	M.P.	CD 9 15.97		
	Sheet Subset: XSEC	Subset Sheets:	21 of 21		Sheet Number