



9356 10:40:56 AM pw:\\SC1-PW\\INTEG-2\\stanleygroup.com\\Data\\source-1\\Documents\\Colorado_Department_of_Transportation\\29715 - CDDT R2 Bridge Bundle\\11-CADD\\Worksets\\29175.DGNs\\Design\\Sheets\\23558DES_US_350_MP_48.744_Typ.dgn

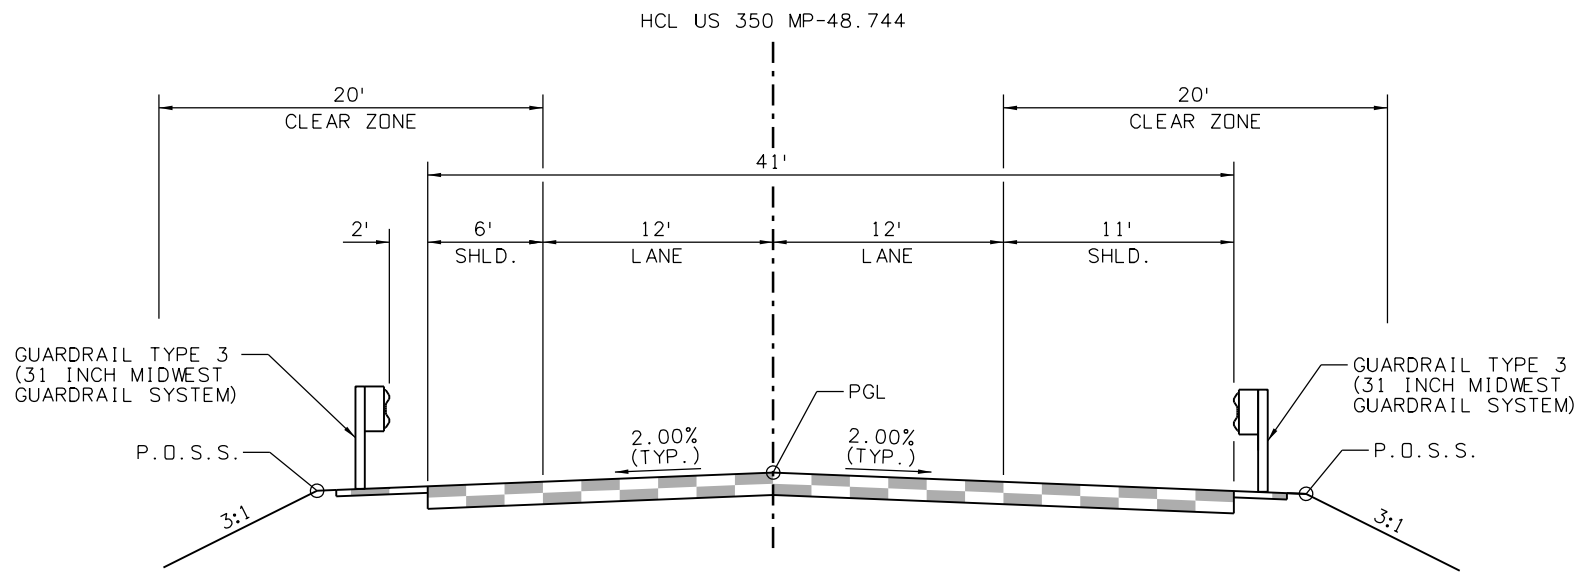

US 350 MP-48.744
TYPICAL SECTION
362+68.25 TO 364+53.73
365+79.27 TO 367+99.73

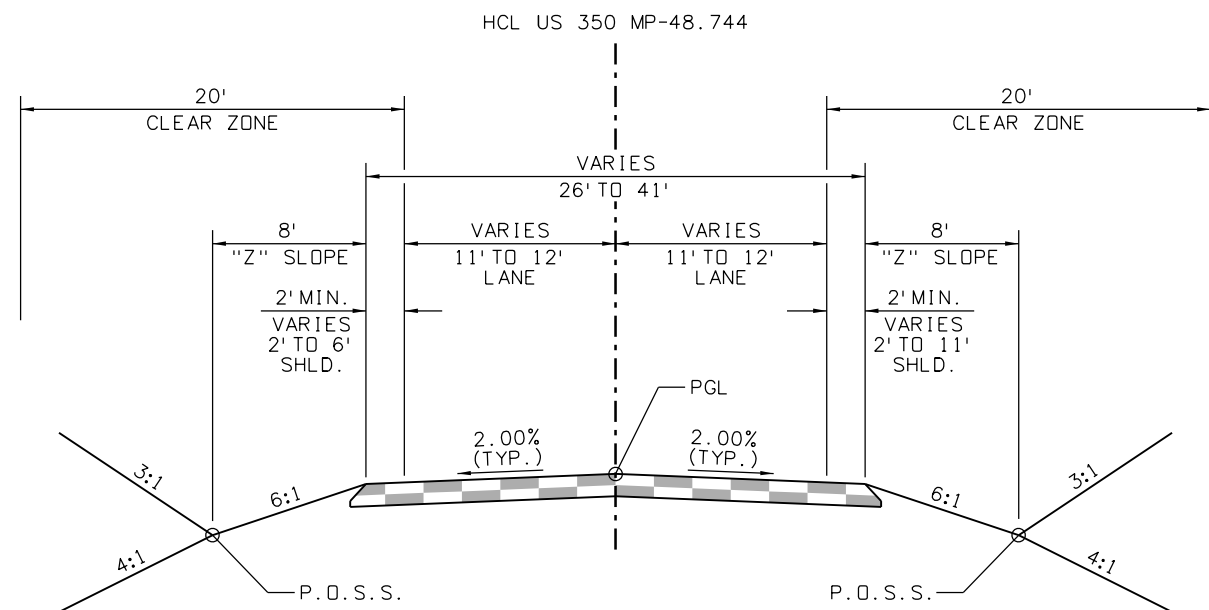

US 350 MP-48.744
TYPICAL SECTION
360+18.23 TO 362+68.25
367+99.73 TO 369+55.00

Print Date: 2/16/2021 File Name:
23558DES_US_350_MP_48.744_Typ.dgn
Horiz. Scale: Vert. Scale: As Noted

Stanley Consultants
8000 South Chester St.
Suite 500
Centennial, CO 80112
Phone: 303-799-6806

Sheet Revisions

| Date: | Comments | Init. |
|-------|----------|-------|
| | | |
| | | |
| | | |
| | | |
| | | |

Colorado Department of Transportation



Region 2

5615 Wills Blvd
Pueblo, CO 81008
Phone: 719-546-5753
FAX: 719-546-5402

JLS

As Constructed

No Revisions:

Revised:

Void:


REGION 2 BRIDGE BUNDLE
US 350 OVER SHEEP CANYON ARROYO
TYPICAL SECTION

Designer: R. HANSON Structure No. N-21-F
Detailer: E. EARL M.P. US 350 48.744
Sheet Subset: TYP Subset Sheets: 1 of 1

Project No./Code



Sheet Number

| Sheet Revisions | | |
|-----------------|----------|-------|
| Date: | Comments | Init. |
| | | |
| | | |
| | | |
| | | |


Colorado Department of Transportation
 5615 Wills Blvd
 Pueblo, CO 81008
 Phone: 719-546-5753
 FAX: 719-546-5402
Region 2
JLS

| | | | | | |
|----------------|---|-----------------------|---------------|--|------------------|
| As Constructed | REGION 2 BRIDGE BUNDLE | | | | Project No./Code |
| No Revisions: | US 350 OVER SHEEP CANYON ARROYO ROADWAY PLAN AND PROFILE | | | | |
| Revised: | Designer: R. HANSON | Structure No. | N-21-F | | Sheet Number |
| | Detailer: R. HANSON | M.P. | US 350 48.744 | | |
| Void: | Sheet Subset: ROADWAY | Subset Sheets: 1 of 3 | | | |

9356 10:41:11 AM p:\w\SC1-PW\INTEG-2\stationerygroup.com\Datasource-1\Documents\Colorado_Department_of_Transportation\29715 - CDDT R2 Bridge Bundle\11-CADD\Worksets\29175\DCNs\Design\Sheets\23558DES_US 350 MP 48.744_P&P Sheets.dgn

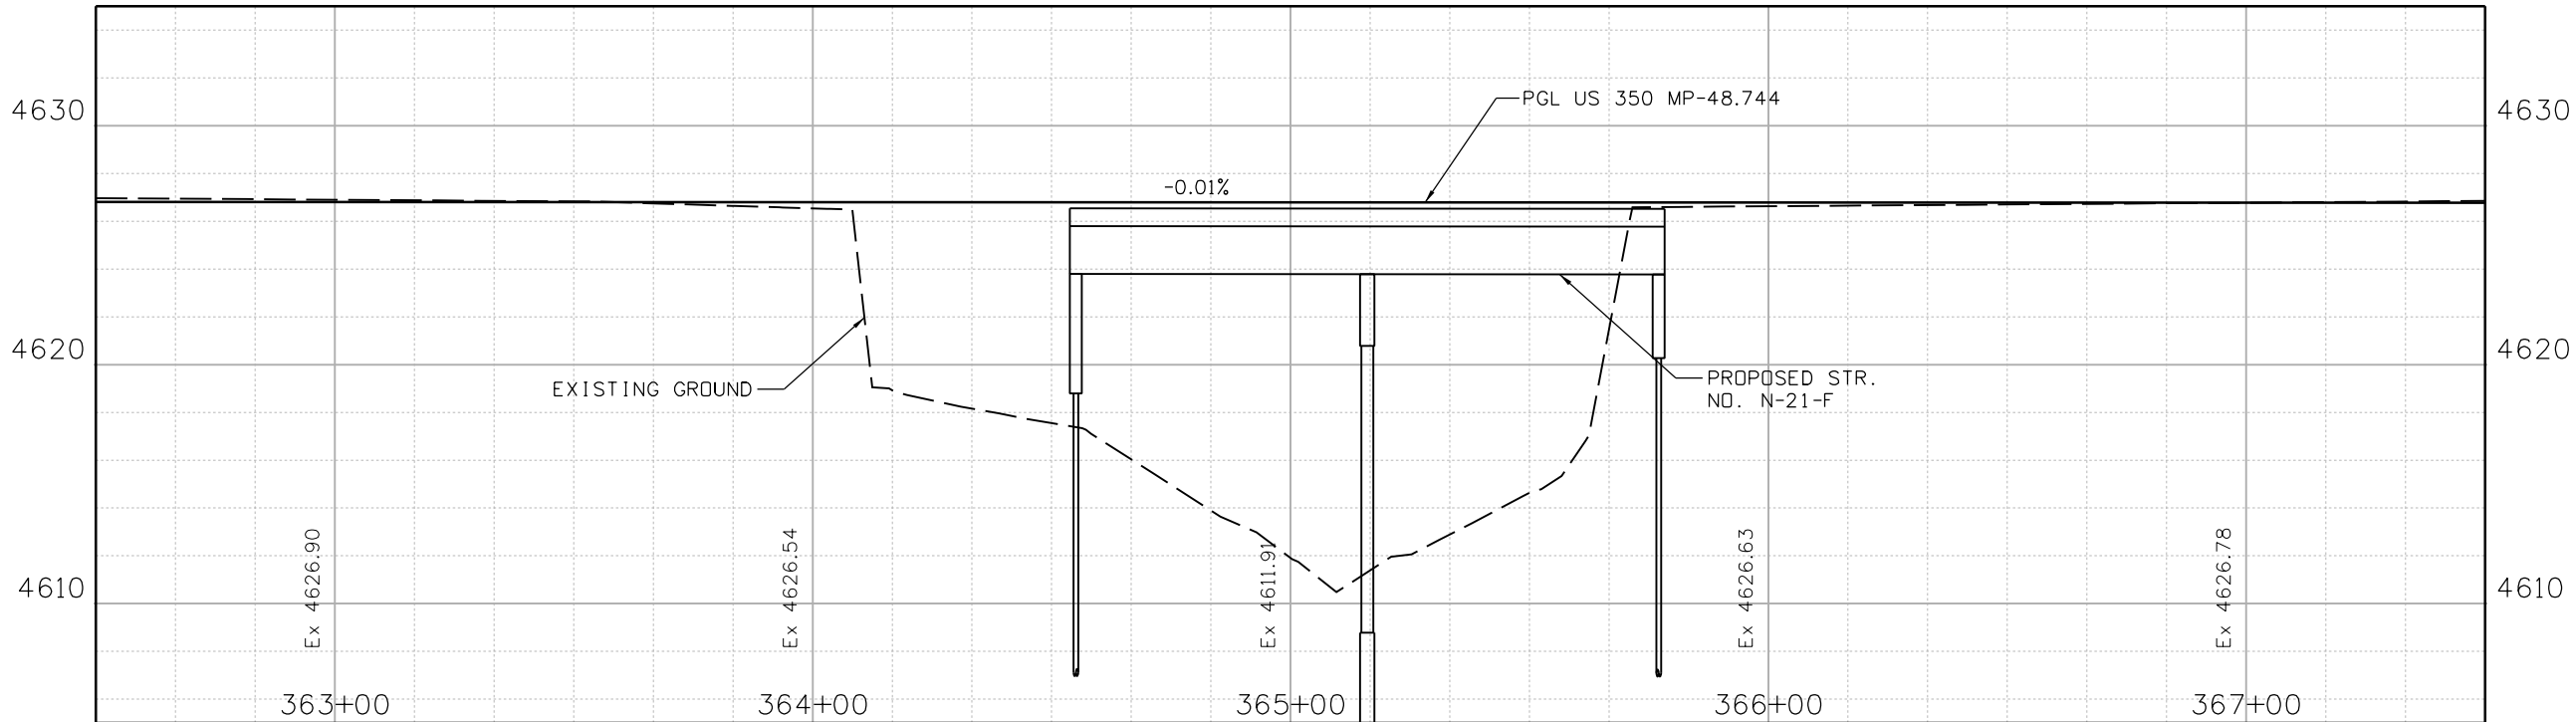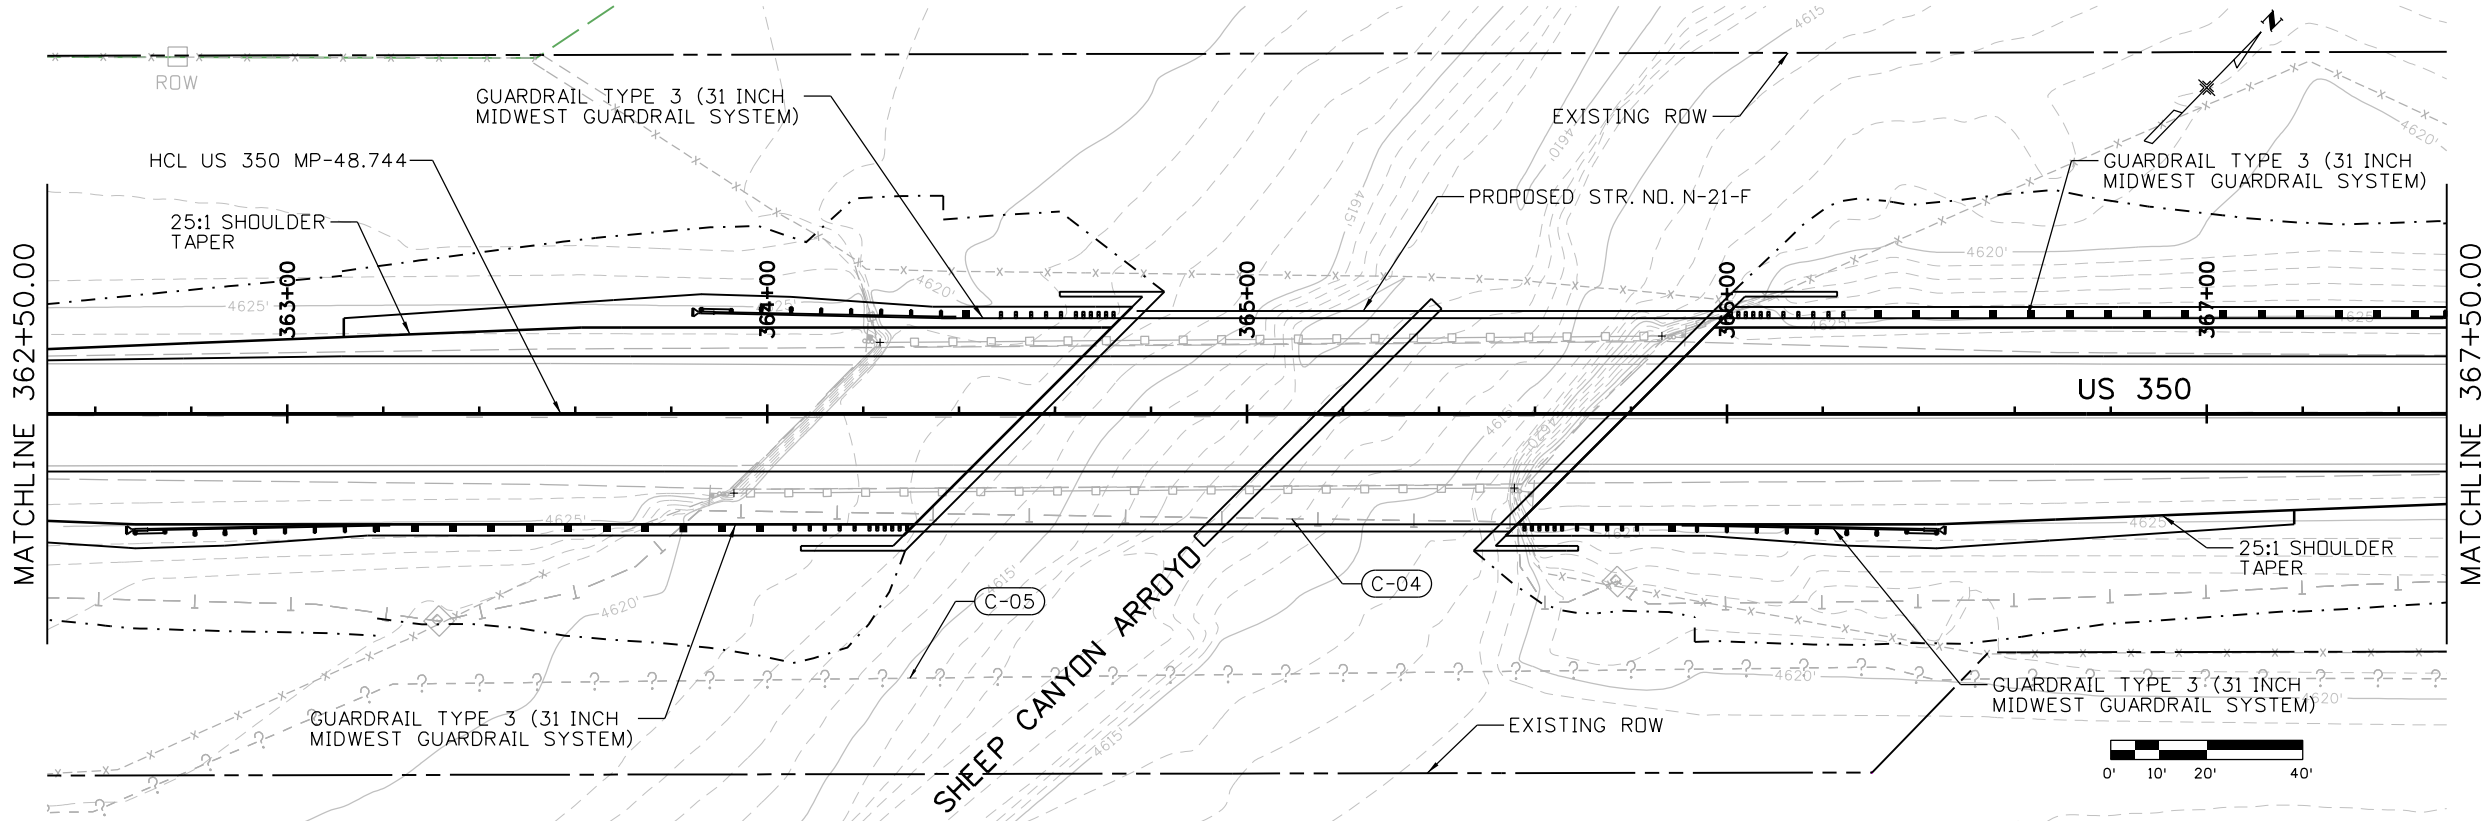

Print Date: 2/16/2021 File Name:
23558DES_US 350 MP 48.744_P&P Sheets.dgn
Horiz. Scale: Vert. Scale: As Noted



Sheet Revisions

| Date: | Comments | Init. |
|-------|----------|-------|
| | | |
| | | |
| | | |
| | | |

Colorado Department of Transportation



Region 2

5615 Wills Blvd
Pueblo, CO 81008
Phone: 719-546-5753
FAX: 719-546-5402

JLS

As Constructed

No Revisions:

Revised:

Void:


REGION 2 BRIDGE BUNDLE
US 350 OVER SHEEP CANYON ARROYO
ROADWAY PLAN AND PROFILE

| | | | |
|---------------|-----------|----------------|---------------|
| Designer: | R. HANSON | Structure No. | N-21-F |
| Detailer: | R. HANSON | M.P. | US 350 48.744 |
| Sheet Subset: | ROADWAY | Subset Sheets: | 2 of 3 |


Project No./Code

Sheet Number

9356 10:41:12 AM pw:\\SCI-PW\\INTEG-2.stonleygroup.com\\Datasource-1\\Documents\\Colorado_Department_of_Transportation\\29715 - CDDT R2 Bridge Bundle\\11-CADD\\Worksets\\29175\\DGNs\\Design\\Sheets\\23558DES_US_350 MP 48.744_P&P Sheets.dgn

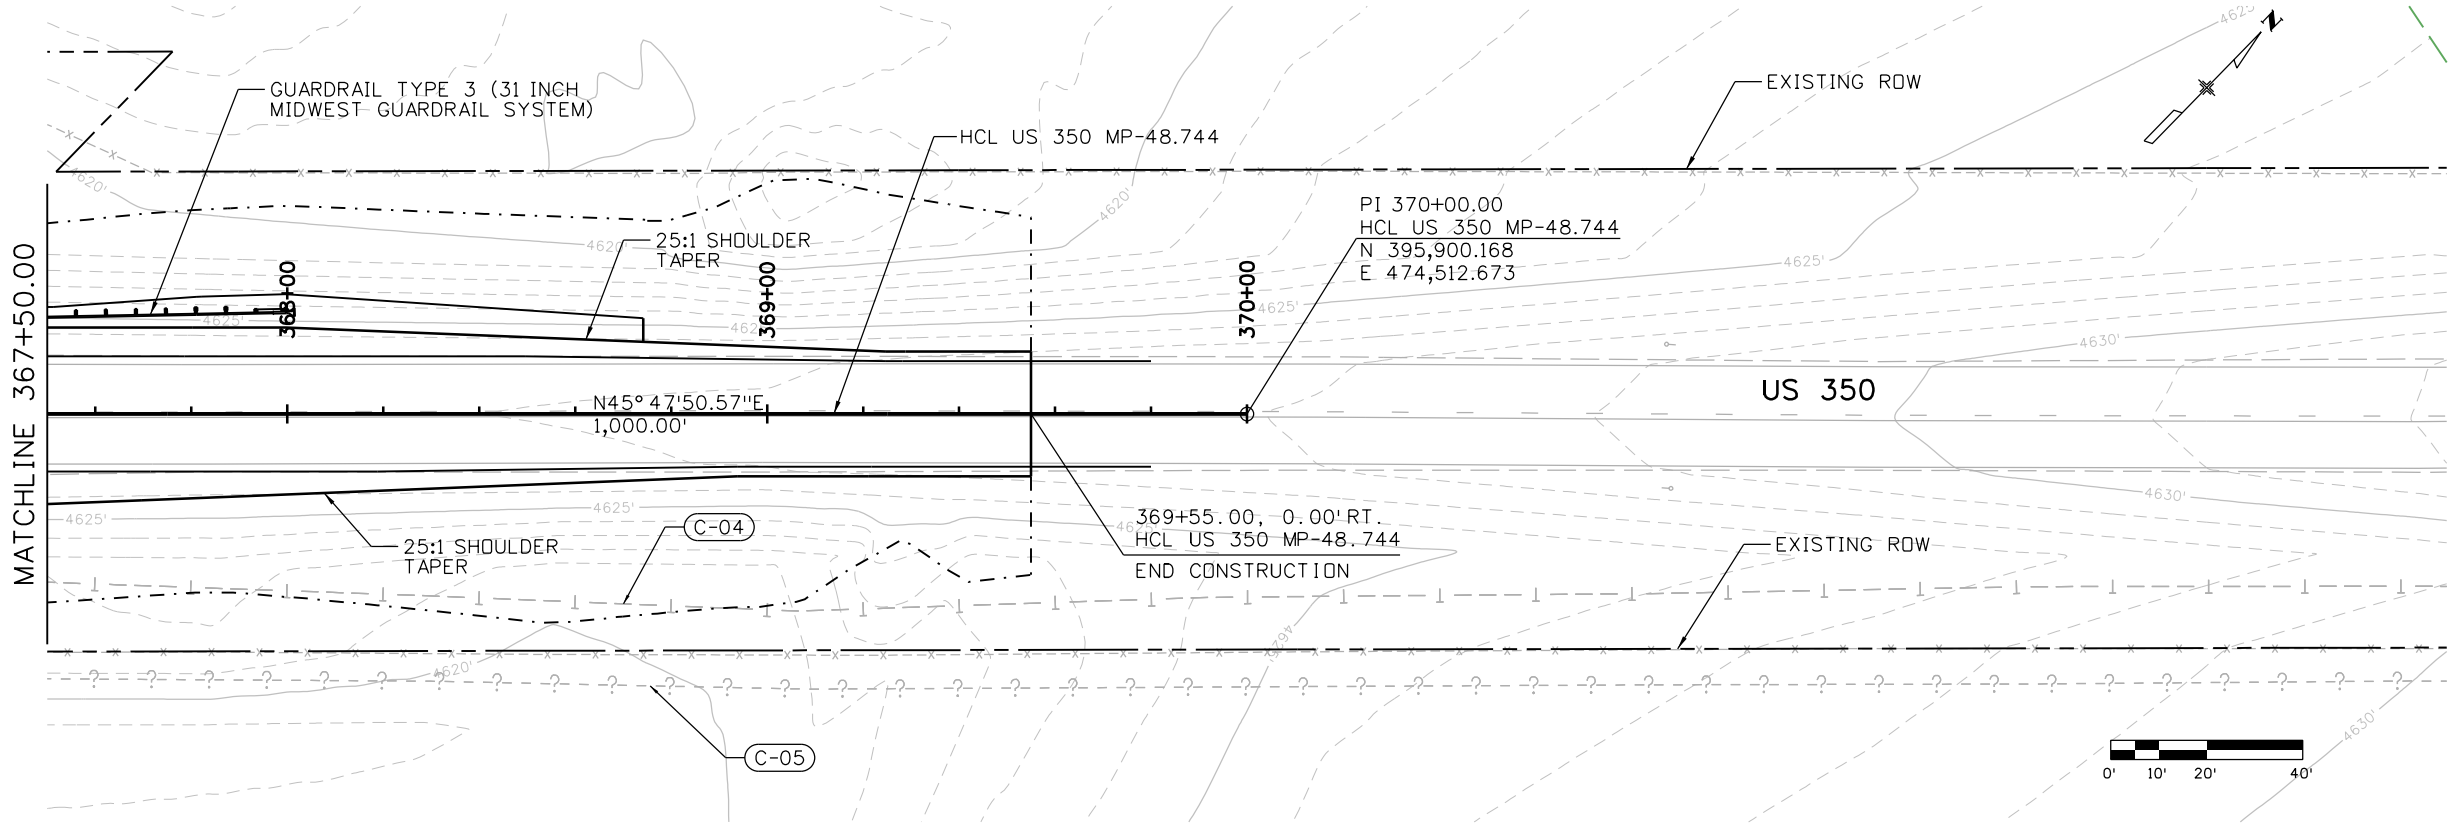

LEGEND:
C-19 - UTILITY ID NO.

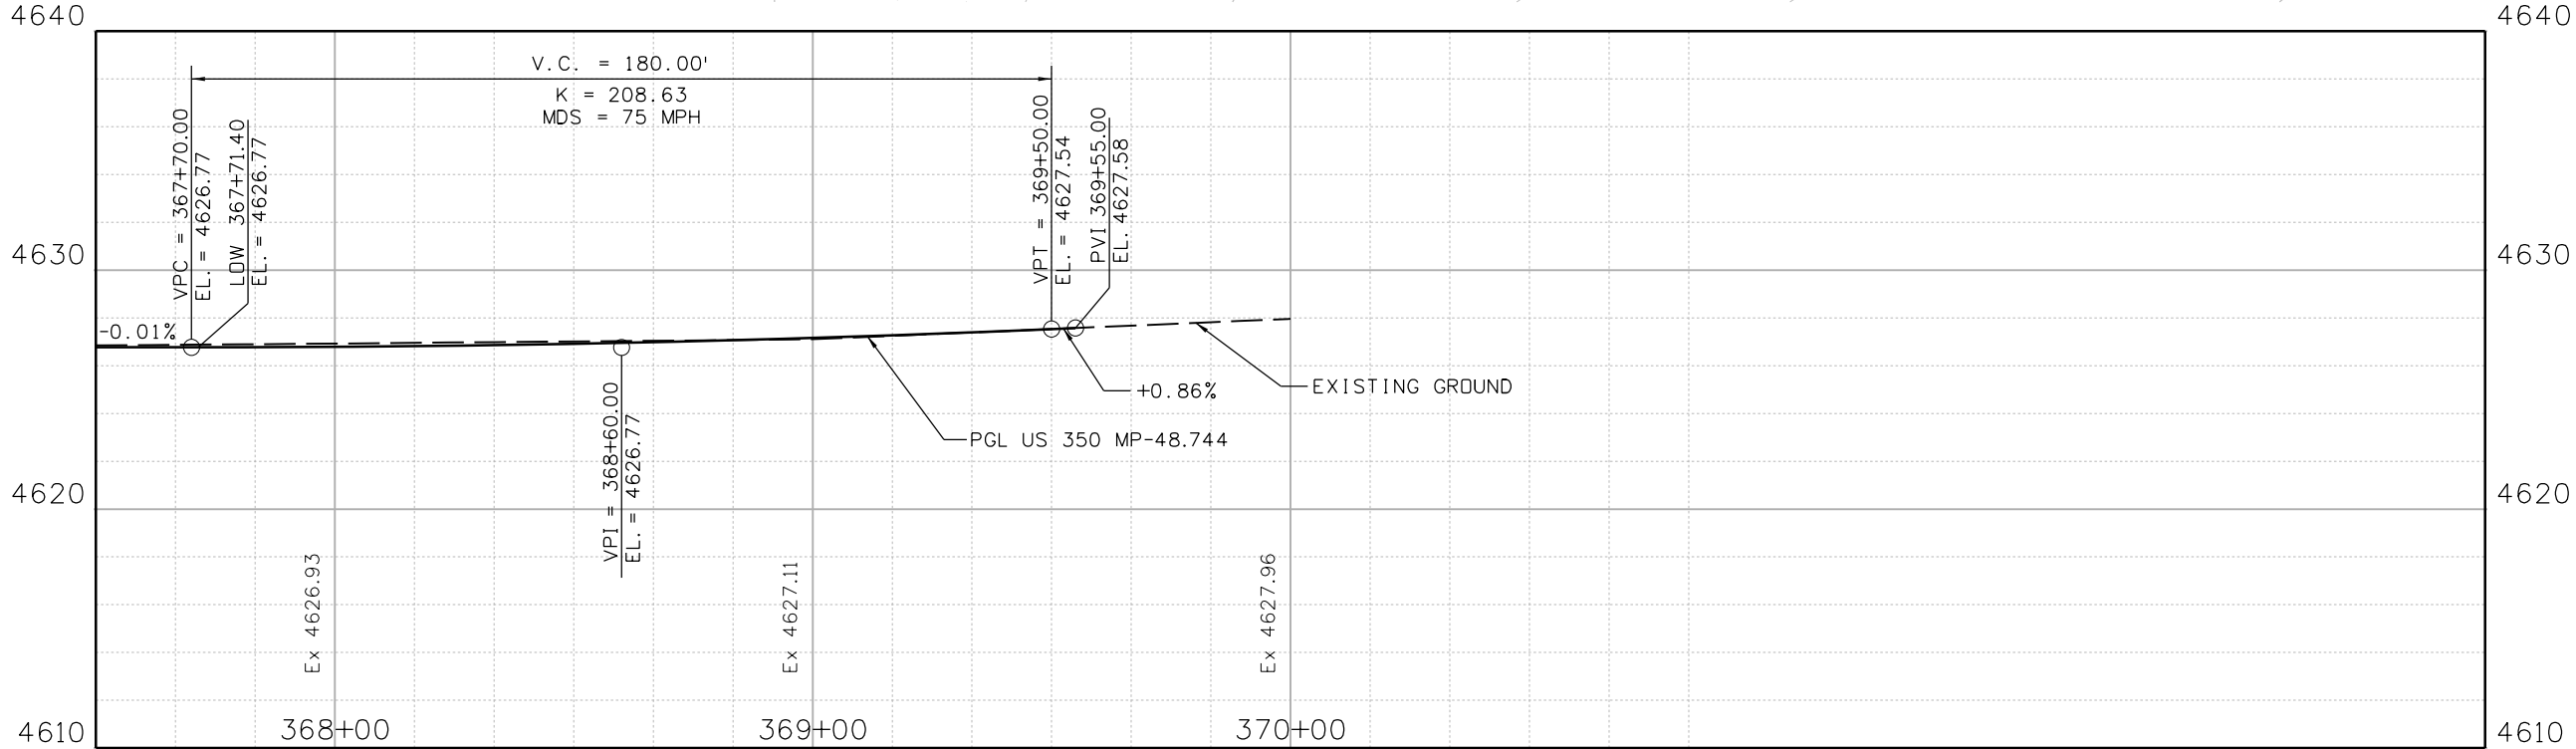




Print Date: 2/16/2021 File Name: 23558DES_US 350 MP 48.744_P&P Sheets.dgn
Horiz. Scale: Vert. Scale: As Noted
 Stanley Consultants INC. 8000 South Chester St. Suite 500 Centennial, CO 80112 Phone: 303-799-6806

| Sheet Revisions | | |
|-----------------|----------|-------|
| Date: | Comments | Init. |
| | | |
| | | |
| | | |
| | | |


Colorado Department of Transportation
 5615 Wills Blvd Pueblo, CO 81008 Phone: 719-546-5753 FAX: 719-546-5402
Region 2 JLS

| As Constructed | REGION 2 BRIDGE BUNDLE | | | Project No./Code |
|----------------|---------------------------------|-----------------------|--------------|------------------|
| No Revisions: | US 350 OVER SHEEP CANYON ARROYO | | | |
| Revised: | Designer: R. HANSON | Structure No. N-21-F | | |
| Void: | Detailer: R. HANSON | M.P. US 350 48.744 | | |
| | Sheet Subset: ROADWAY | Subset Sheets: 3 of 3 | Sheet Number | |

9356 10:41:29 AM pw:\\SC1-PWINTEG-2.stanleygroup.com\\Data\\source-1\\Documents\\Colorado_Department_of_Transportation\\29715 - CDDT R2 Bridge Bundle\\11-CADD\\Worksets\\29715\\DGNs\\Design\\Sheets\\23558DES_US 350 MP 48.744_Xsec.dgn

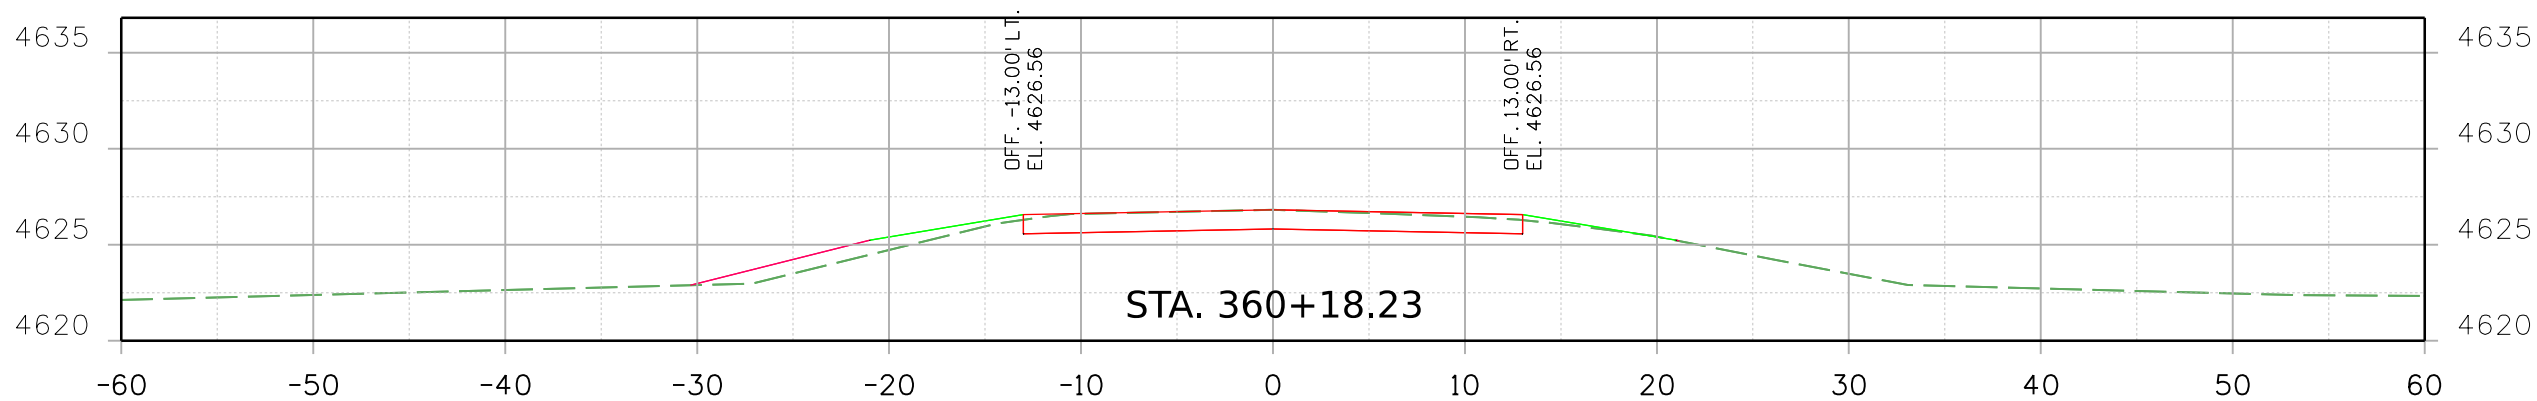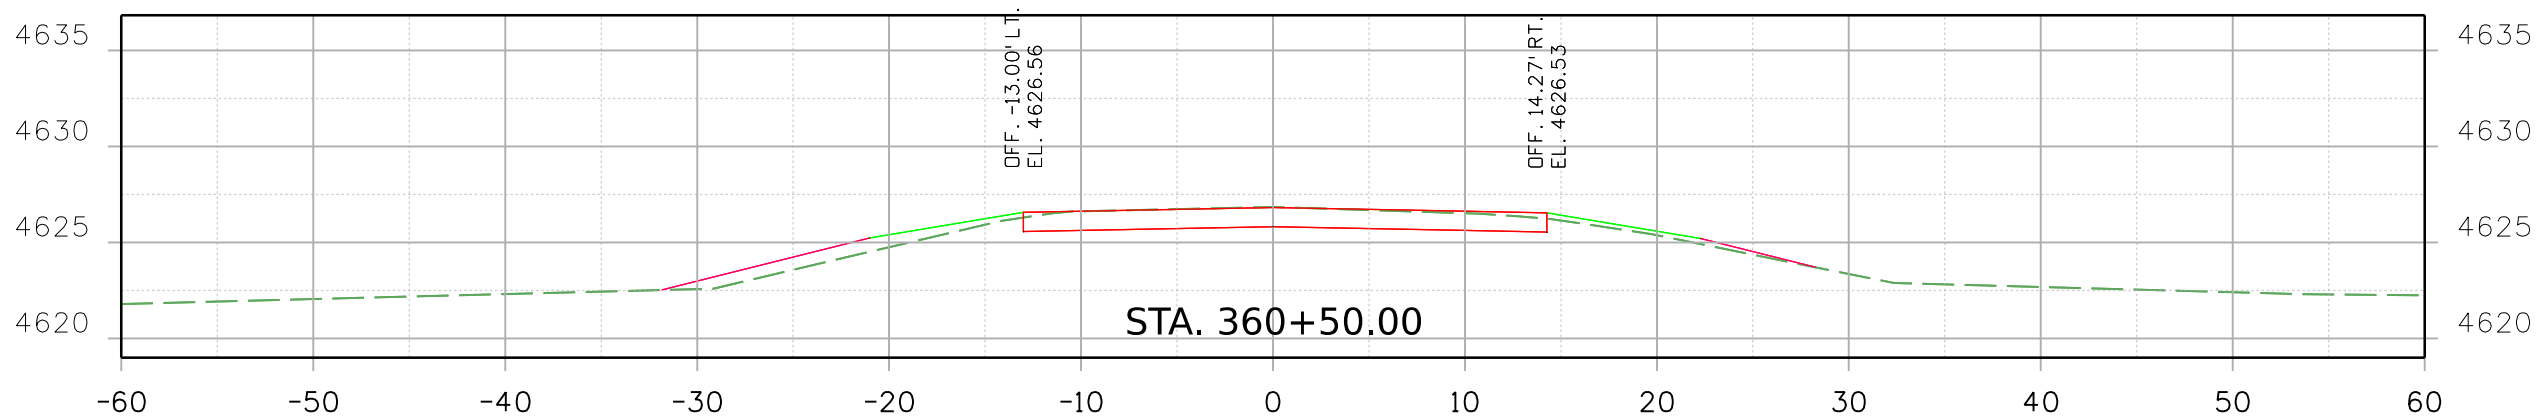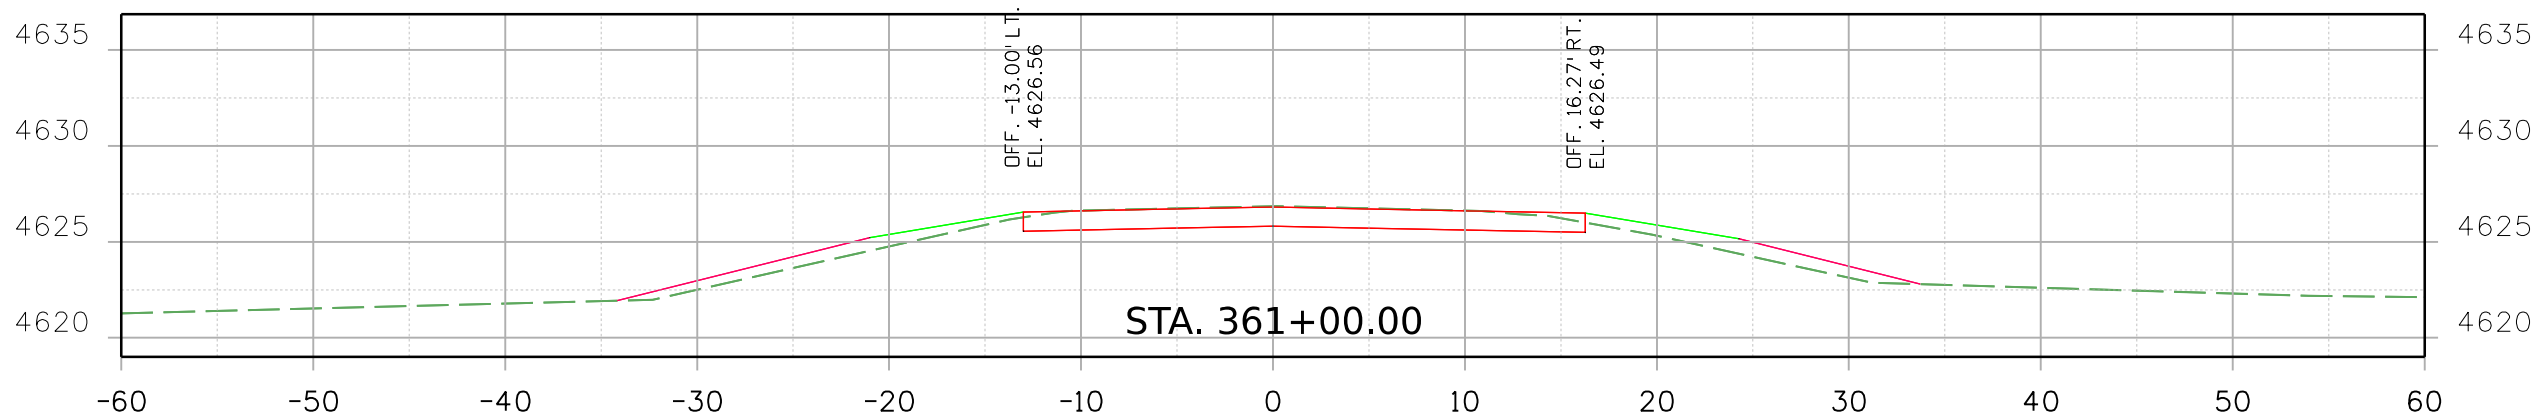


Print Date: 2/16/2021 File Name:
23558DES_US 350 MP 48.744_Xsec.dgn
Horiz. Scale: Vert. Scale: As Noted

**Stanley Consultants** INC. 8000 South Chester St.
Suite 500
Centennial, CO 80112
Phone: 303-799-6806

| Sheet Revisions | | |
|-----------------|----------|-------|
| Date: | Comments | Init. |
| | | |
| | | |
| | | |
| | | |




Colorado Department of Transportation

 5615 Wills Blvd
Pueblo, CO 81008
Phone: 719-546-5753
FAX: 719-546-5402


Region 2 JLS

| | | | | | |
|----------------|---------------------------------|--|------------------------|---------------|------------------|
| As Constructed | REGION 2 BRIDGE BUNDLE | | | | Project No./Code |
| No Revisions: | US 350 OVER SHEEP CANYON ARROYO | | | | |
| Revised: | Designer: R. HANSON | | Structure No. N-21-F | | |
| | Detailer: R. HANSON | | M.P. | US 350 48.744 | |
| Void: | Sheet Subset: XSEC | | Subset Sheets: 1 of 10 | | Sheet Number |

9356 10:41:30 AM pw:\\SCJ-PW\\INTEG-2.stanleygroup.com\\Data\\source-1\\Documents\\Colorado_Department_of_Transportation\\29715 - CDDT R2 Bridge Bundle\\11-CADD\\Worksets\\29715\\DGNs\\Design\\Sheets\\23558DES_US 350 MP 48.744_Xsec.dgn

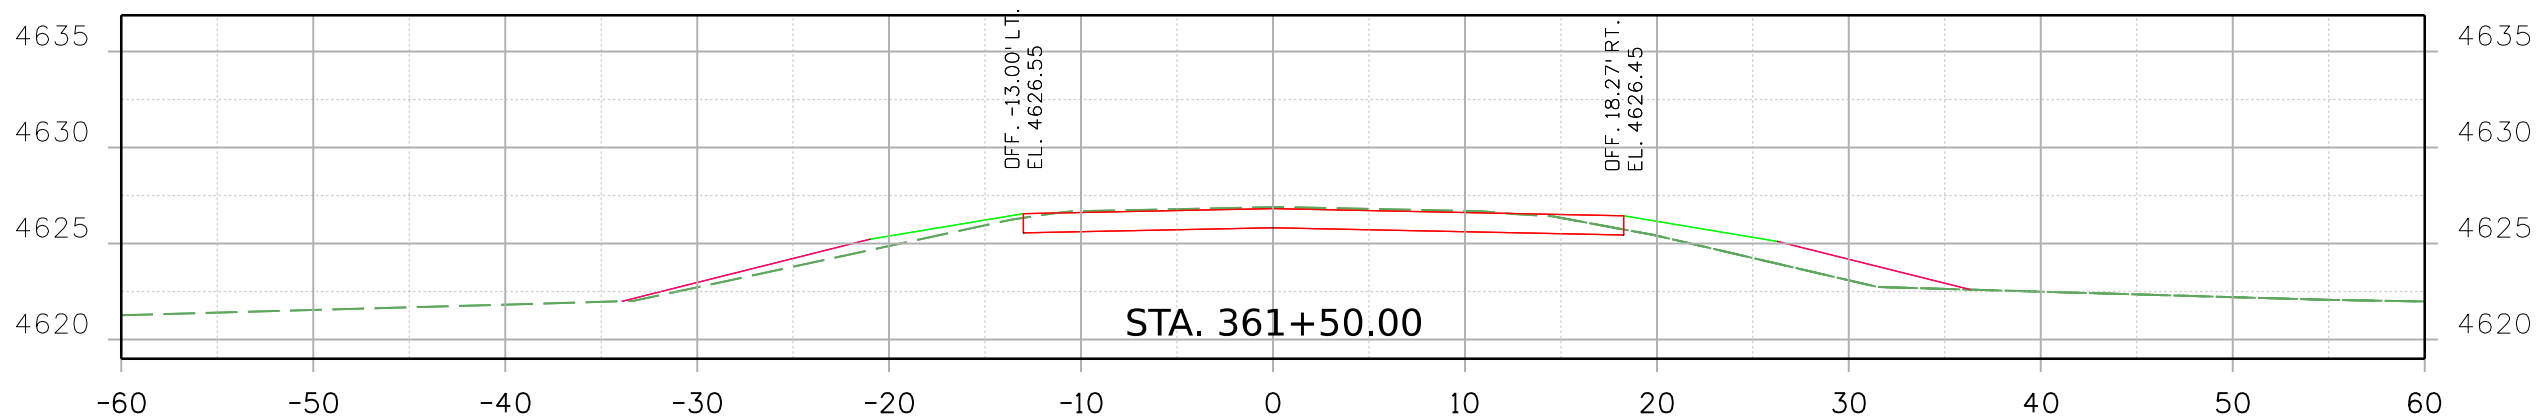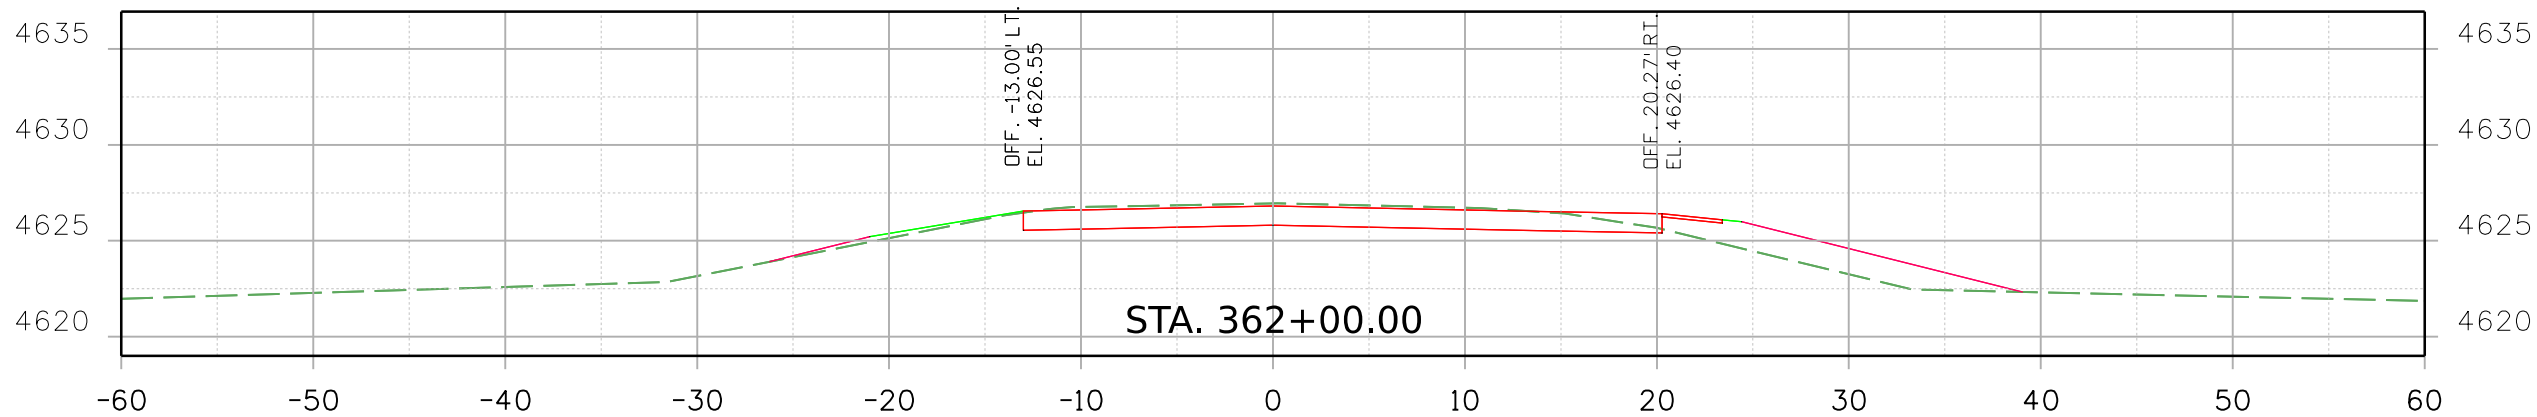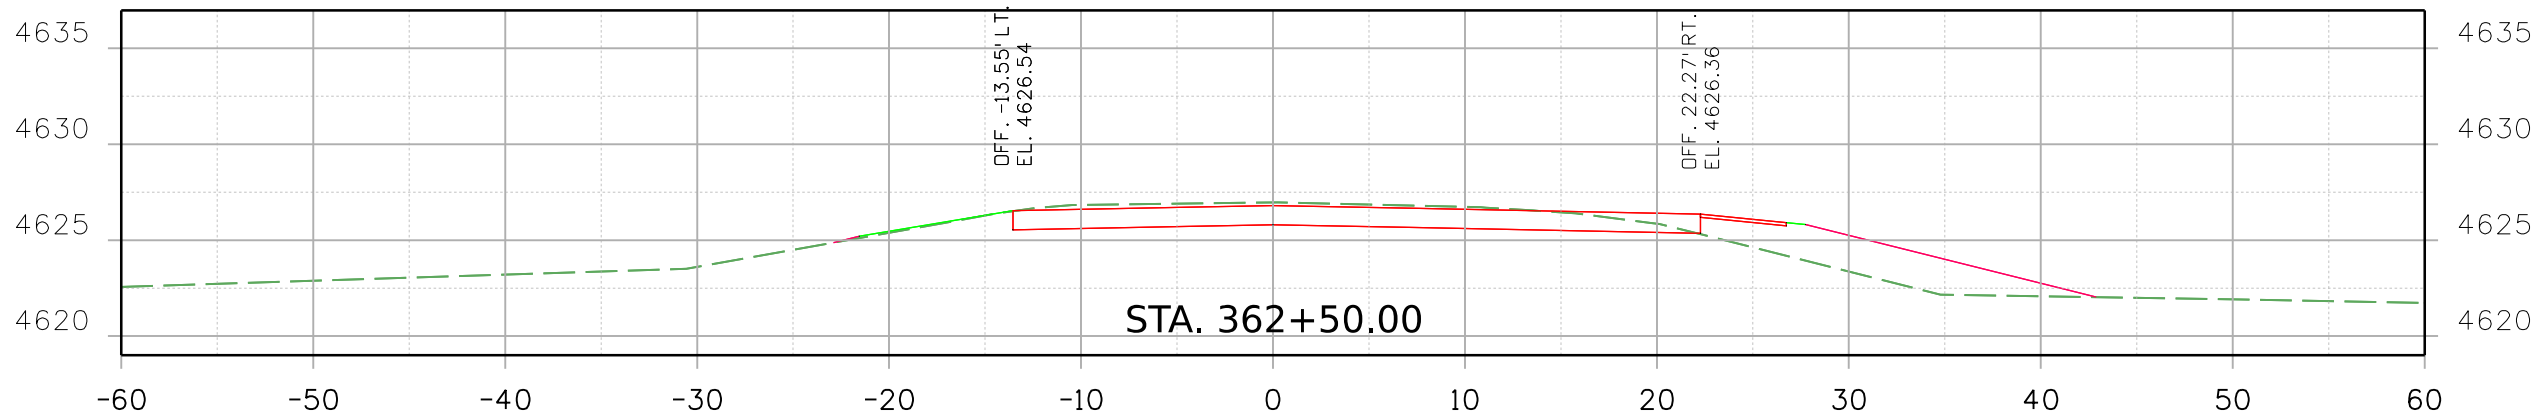


Print Date: 2/16/2021 File Name: 23558DES_US 350 MP 48.744_Xsec.dgn
Horiz. Scale: Vert. Scale: As Noted

 Stanley Consultants INC. 8000 South Chester St. Suite 500 Centennial, CO 80112 Phone: 303-799-6806

| Sheet Revisions | | |
|-----------------|----------|-------|
| Date: | Comments | Init. |
| | | |
| | | |
| | | |
| | | |



Colorado Department of Transportation

 5615 Wills Blvd
Pueblo, CO 81008
Phone: 719-546-5753
FAX: 719-546-5402

Region 2 JLS


| As Constructed | REGION 2 BRIDGE BUNDLE | | | | Project No./Code |
|----------------|---------------------------------|----------------|---------------|--|------------------|
| No Revisions: | US 350 OVER SHEEP CANYON ARROYO | | | | |
| Revised: | Designer: R. HANSON | Structure No. | N-21-F | | |
| Void: | Detailer: R. HANSON | M.P. | US 350 48.744 | | |
| | Sheet Subset: XSEC | Subset Sheets: | 2 of 10 | | Sheet Number |

9356 10:41:31 AM pw:\SCI-PW\INTEG-2.stanleygroup.com\Data\source-1\Documents\Colorado_Department_of_Transportation\29715 - CDDT R2 Bridge Bundle\11-CADD\Worksheets\29715\Design\Sheets\23558DES_US 350 MP 48.744_Xsec.dgn

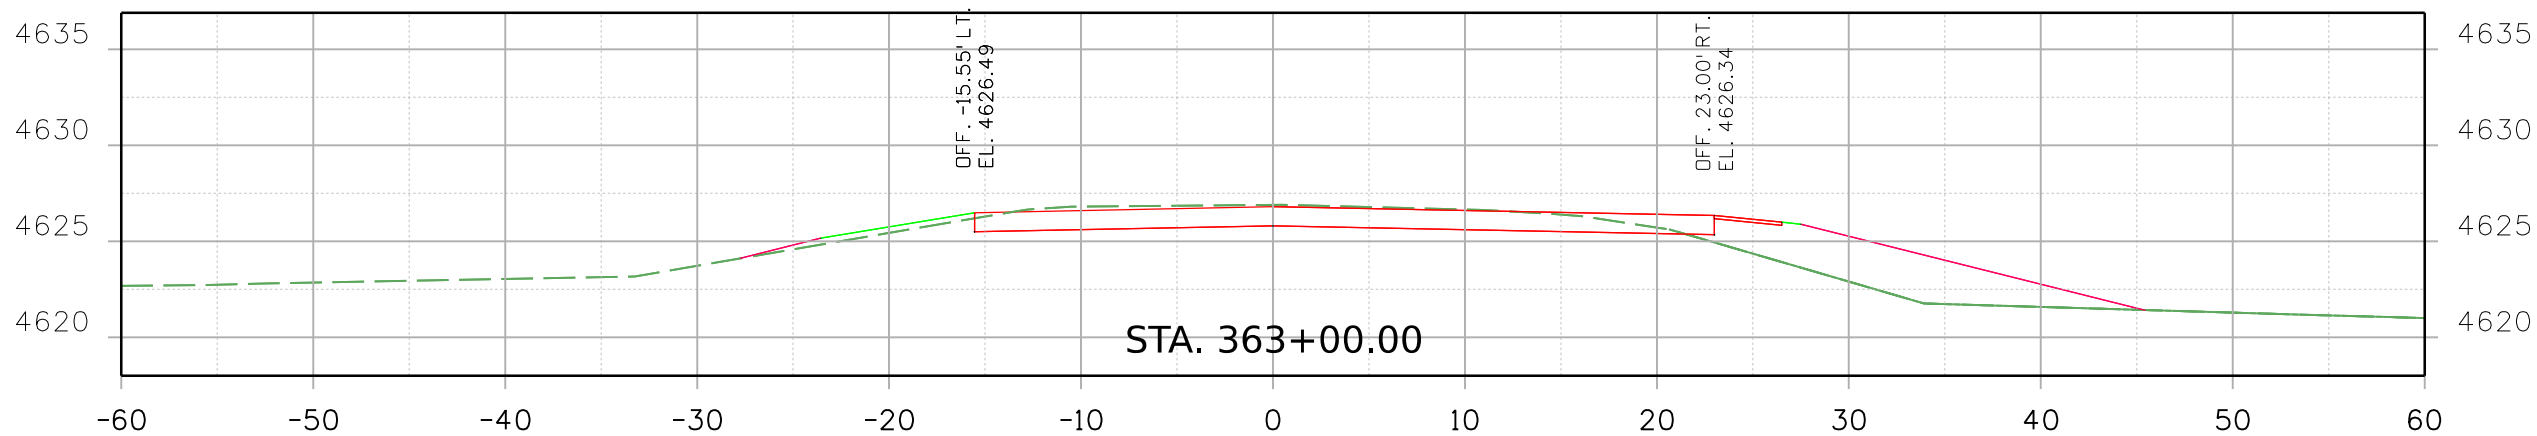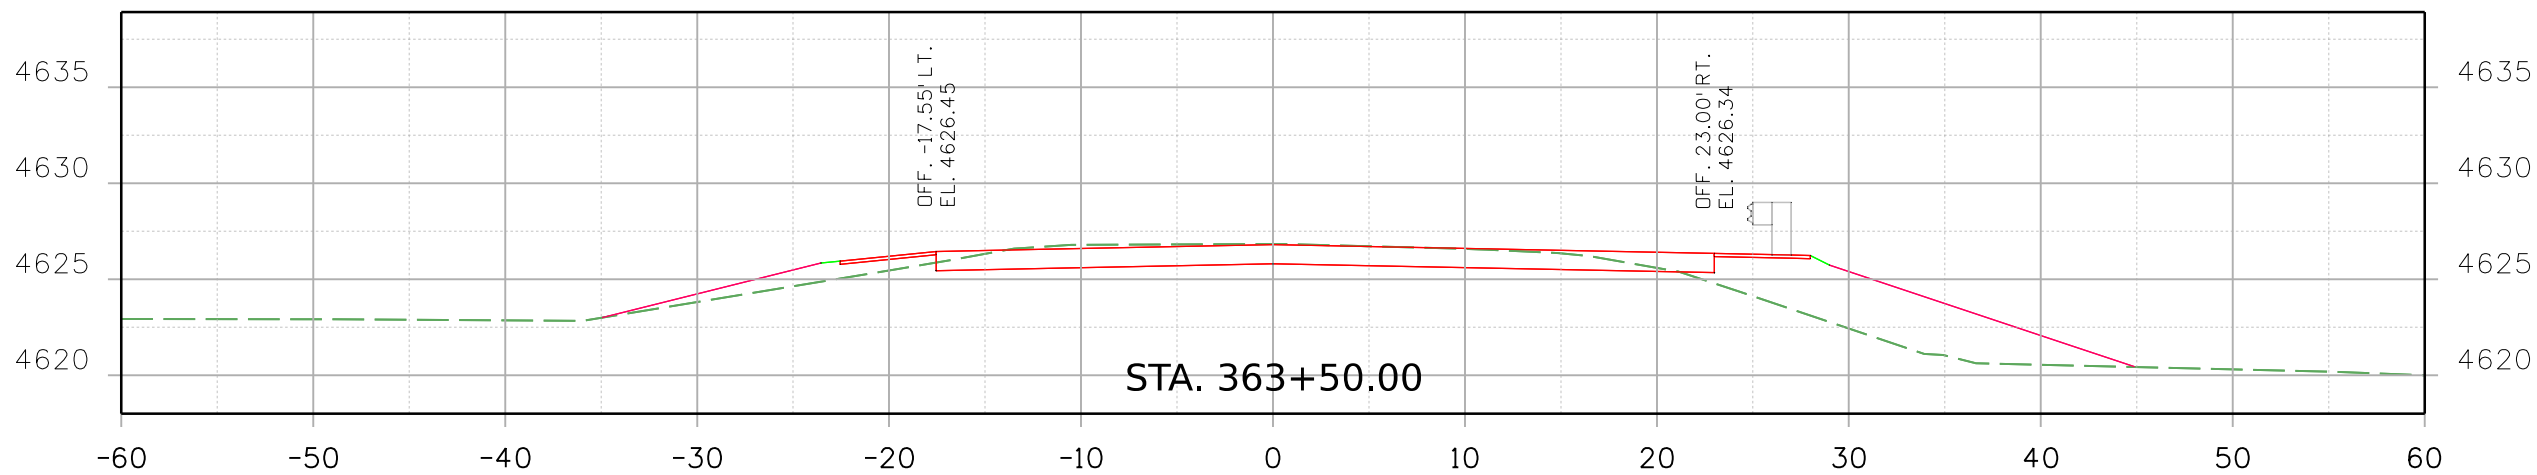

Print Date: 2/16/2021 File Name:
23558DES_US 350 MP 48.744_Xsec.dgn


Horiz. Scale: Vert. Scale: As Noted



8000 South Chester St.
Suite 500
Centennial, CO 80112
Phone: 303-799-6806

| Sheet Revisions | | |
|-----------------|----------|-------|
| Date: | Comments | Init. |
| | | |
| | | |
| | | |
| | | |

Colorado Department of Transportation





5615 Wills Blvd
Pueblo, CO 81008
Phone: 719-546-5753
FAX: 719-546-5402

Region 2 JLS

| As Constructed | | REGION 2 BRIDGE BUNDLE | | | | Project No./Code | |
|----------------|--|---------------------------------|-----------|----------------|---------------|------------------|--|
| No Revisions: | | US 350 OVER SHEEP CANYON ARROYO | | | | | |
| Revised: | | Designer: | R. HANSON | Structure No. | N-21-F | | |
| Void: | | Detailer: | R. HANSON | M.P. | US 350 48.744 | | |
| | | Sheet Subset: | XSEC | Subset Sheets: | 3 of 10 | Sheet Number | |

9356 10:41:32 AM pw:\\SCI-PW\\INTEG-2.stanleygroup.com\\Data\\source-1\\Documents\\Colorado_Department_of_Transportation\\29715 - CDDT R2 Bridge Bundle\\11-CADD\\Worksets\\29715\\DGNs\\Design\\Sheets\\23558DES_US_350_MP_48.744_Xsec.dgn

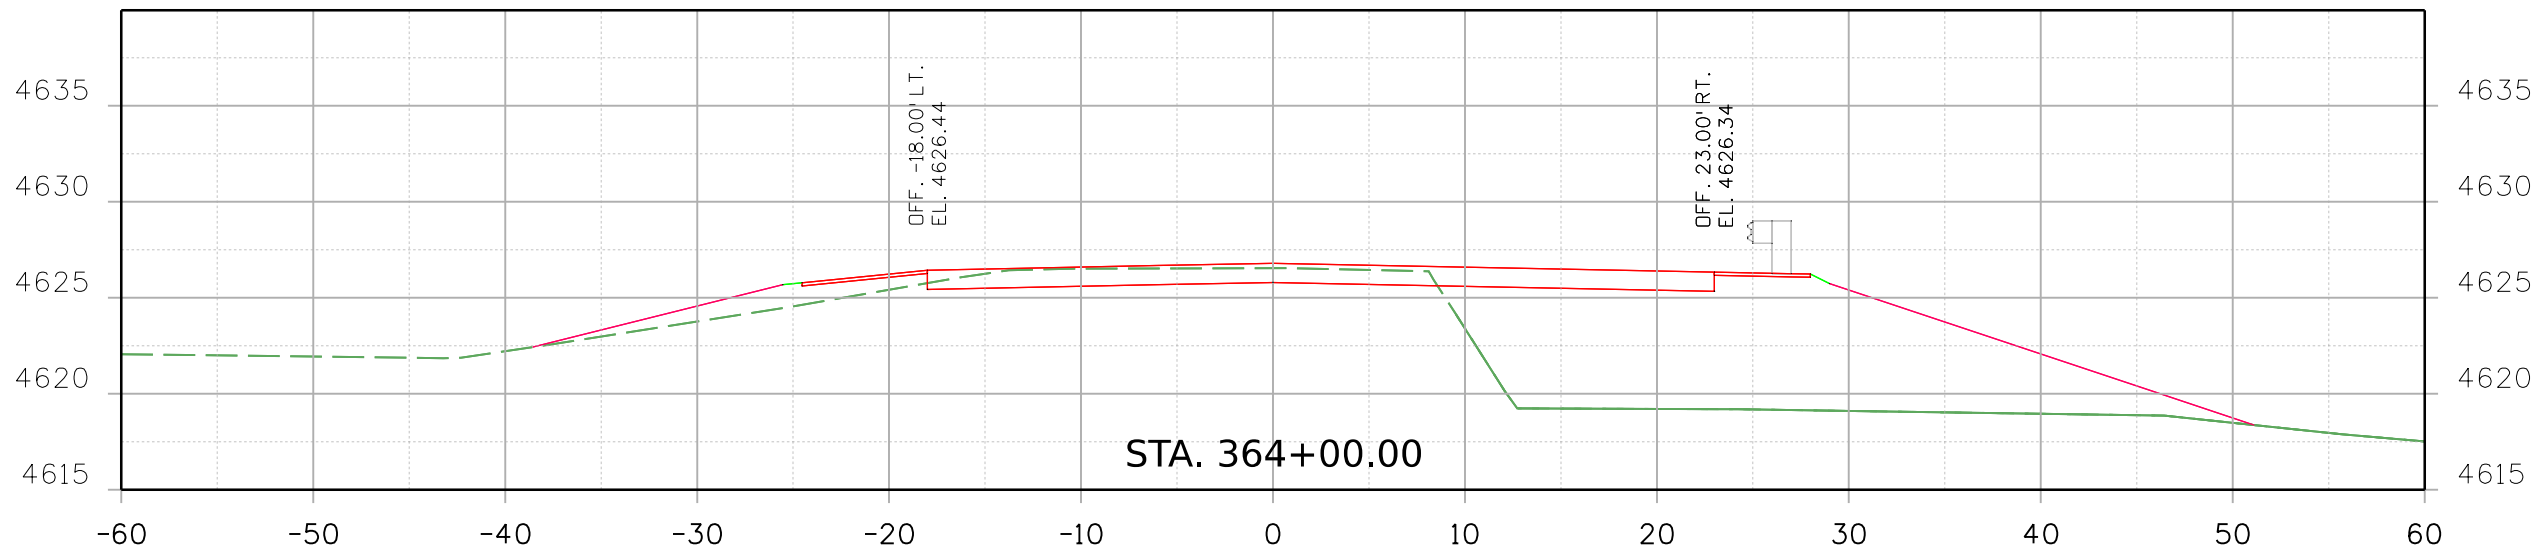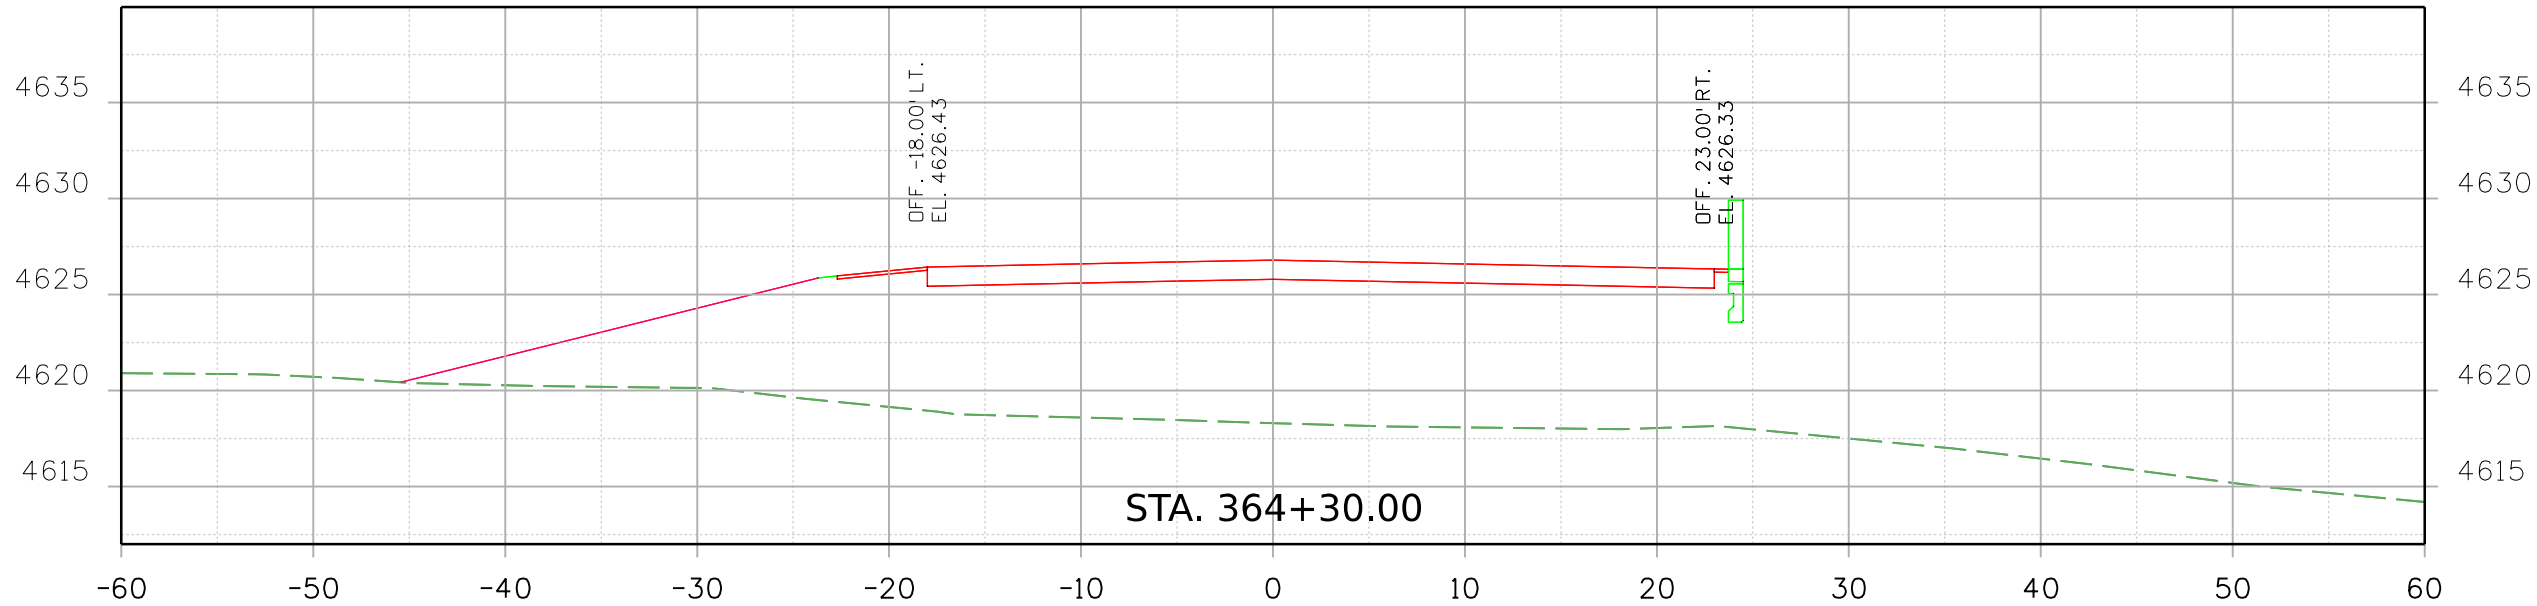

Print Date: 2/16/2021 File Name:

23558DES_US_350_MP_48.744_Xsec.dgn

Horiz. Scale: Vert. Scale: As Noted


8000 South Chester St.
Suite 500
Centennial, CO 80112
Stanley Consultants INC. Phone: 303-799-6806

Sheet Revisions

| Date: | Comments | Init. |
|-------|----------|-------|
| | | |
| | | |
| | | |
| | | |

Colorado Department of Transportation



5615 Wills Blvd
Pueblo, CO 81008
Phone: 719-546-5753
FAX: 719-546-5402

Region 2

JLS

As Constructed

No Revisions:

Revised:

Void:



REGION 2 BRIDGE BUNDLE
US 350 OVER SHEEP CANYON ARROYO
ROADWAY CROSS SECTIONS

| | | | |
|---------------|-----------|----------------|---------------|
| Designer: | R. HANSON | Structure No. | N-21-F |
| Detailer: | R. HANSON | M.P. | US 350 48.744 |
| Sheet Subset: | XSEC | Subset Sheets: | 4 of 10 |


Project No./Code

Sheet Number

9356 10:41:32 AM pw:\\\\SCI-PW\\INTEG-2\\stanleygroup.com\\Data\\source-1\\Documents\\Colorado_Department_of_Transportation\\29715 - CDDT R2 Bridge Bundle\\11-CADD\\Worksets\\29175\\DGNs\\Design\\Sheets\\23558DES_US 350 MP 48.744_Xsec.dgn

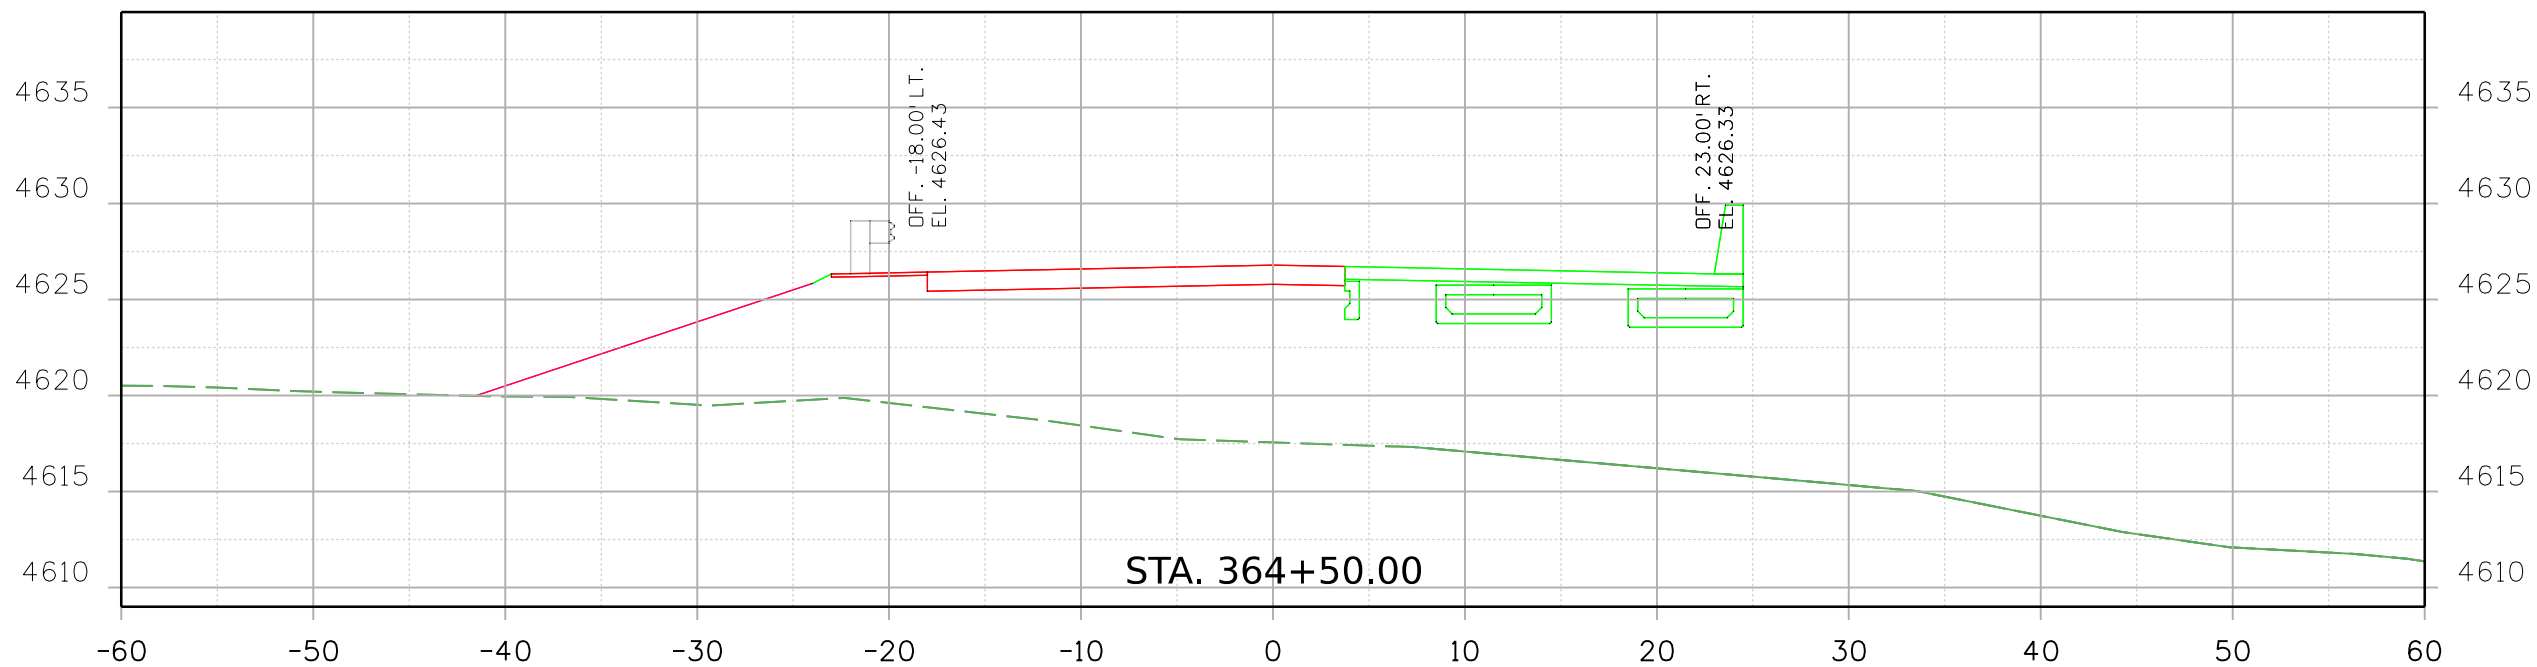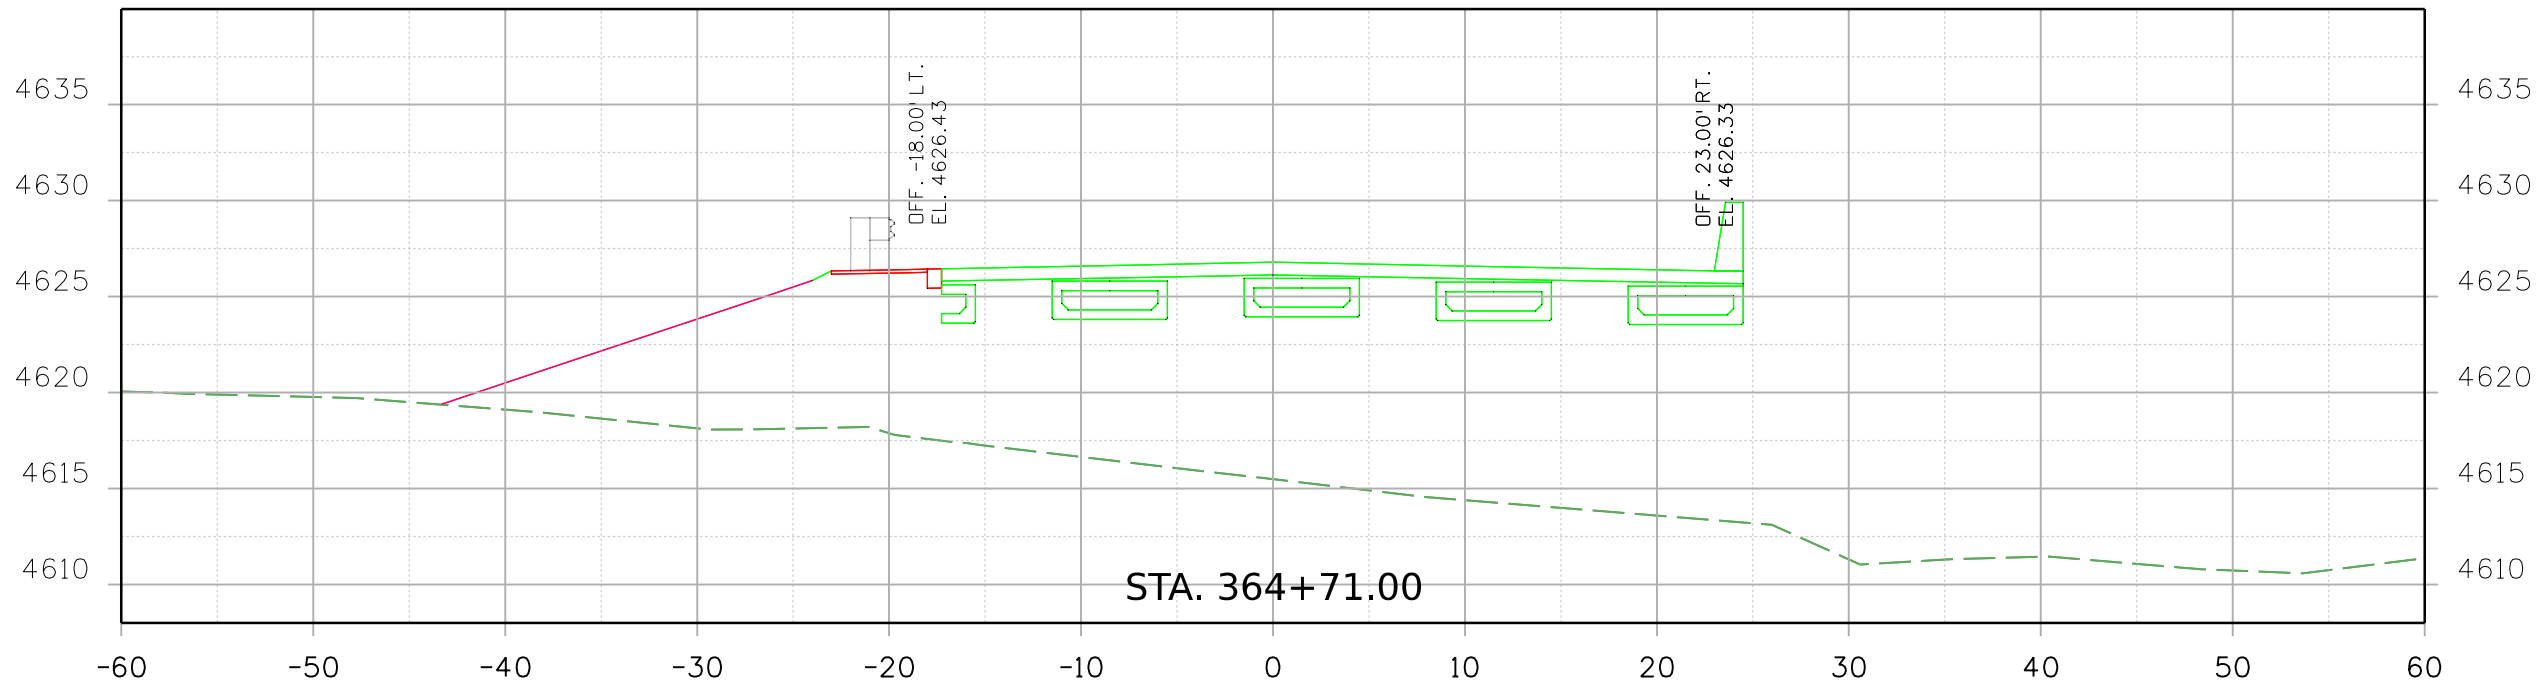


Print Date: 2/16/2021 File Name: 23558DES_US 350 MP 48.744_Xsec.dgn
Horiz. Scale: Vert. Scale: As Noted

 Stanley Consultants INC. 8000 South Chester St. Suite 500 Centennial, CO 80112 Phone: 303-799-6806

| Sheet Revisions | | |
|-----------------|----------|-------|
| Date: | Comments | Init. |
| | | |
| | | |
| | | |
| | | |



Colorado Department of Transportation

 5615 Wills Blvd
Pueblo, CO 81008
Phone: 719-546-5753
FAX: 719-546-5402


Region 2 JLS

| | | | | | |
|----------------|---|-----------|----------------|---------------|------------------|
| As Constructed | REGION 2 BRIDGE BUNDLE | | | | Project No./Code |
| No Revisions: | US 350 OVER SHEEP CANYON ARROYO ROADWAY CROSS SECTIONS | | | | |
| Revised: | Designer: | R. HANSON | Structure No. | N-21-F | |
| | Detailer: | R. HANSON | M.P. | US 350 48.744 | |
| Void: | Sheet Subset: | XSEC | Subset Sheets: | 5 of 10 | Sheet Number |

9356 10:41:33 AM pw:\\\\SCI-PW\\INTEG-2.stanleygroup.com\\Data\\source-1\\Documents\\Colorado_Department_of_Transportation\\29715 - CDDT R2 Bridge Bundle\\11-CADD\\Worksets\\29175\\DGNs\\Design\\Sheets\\23558DES_US_350_MP_48.744_Xsec.dgn

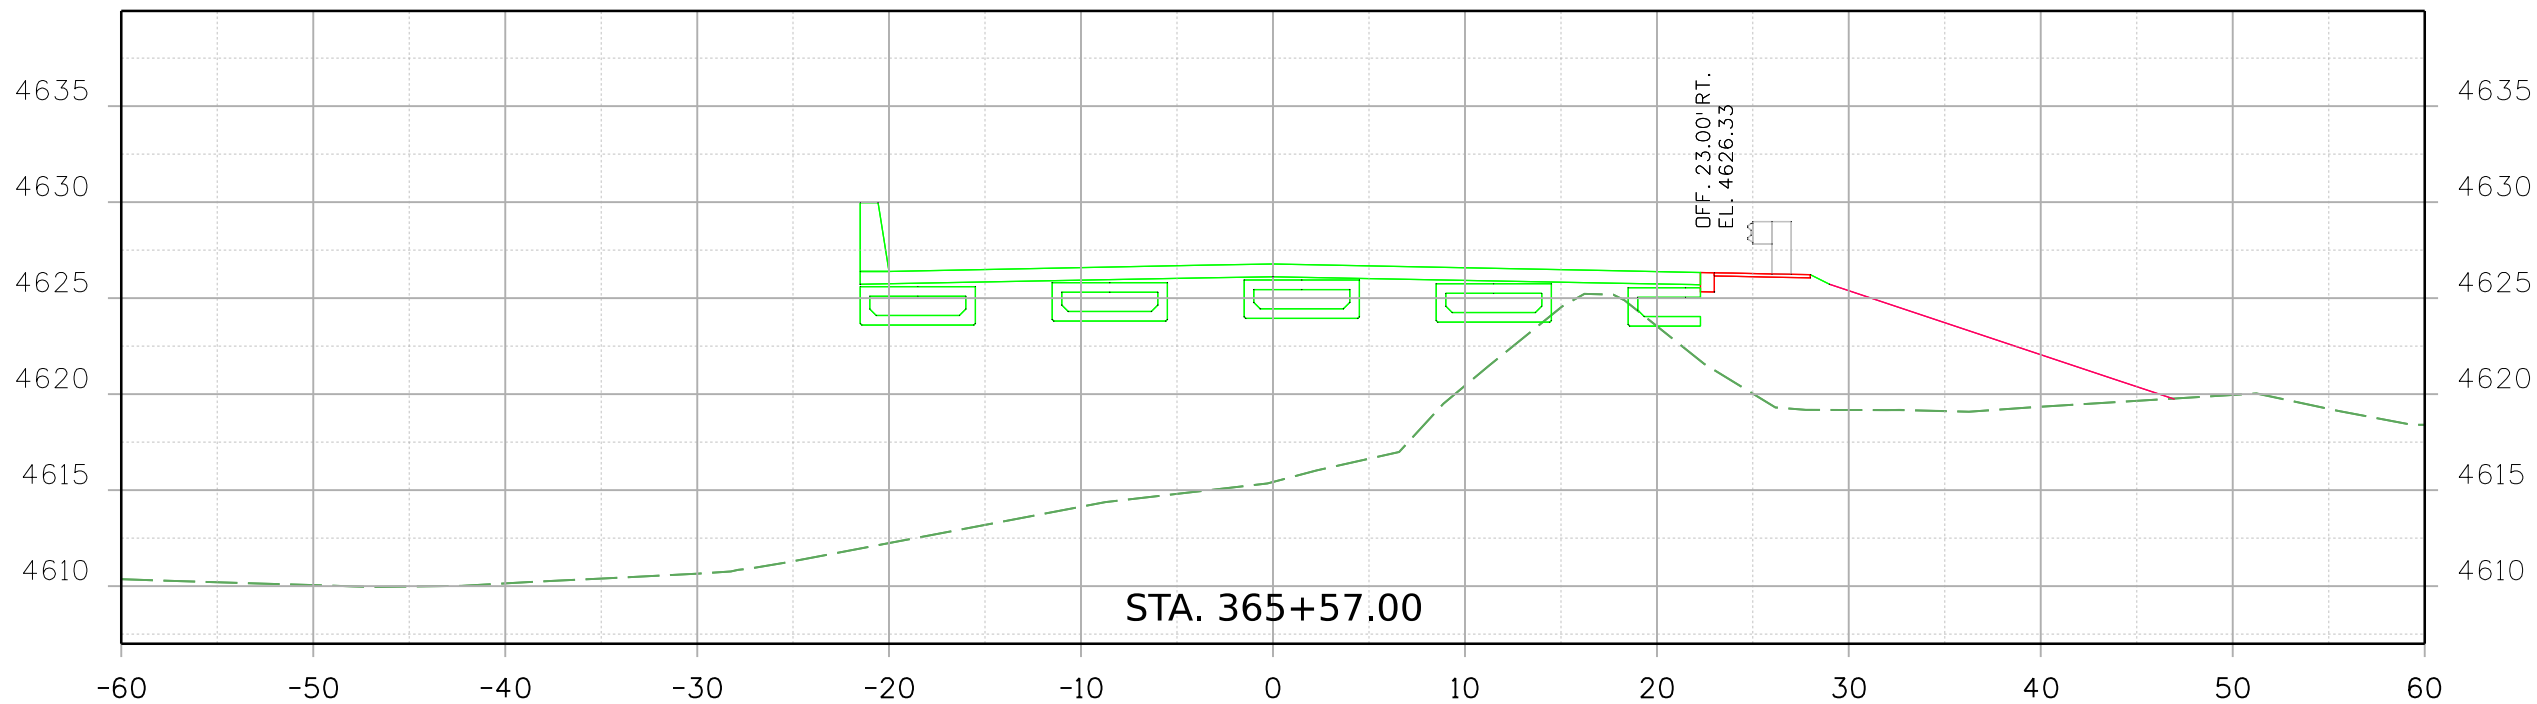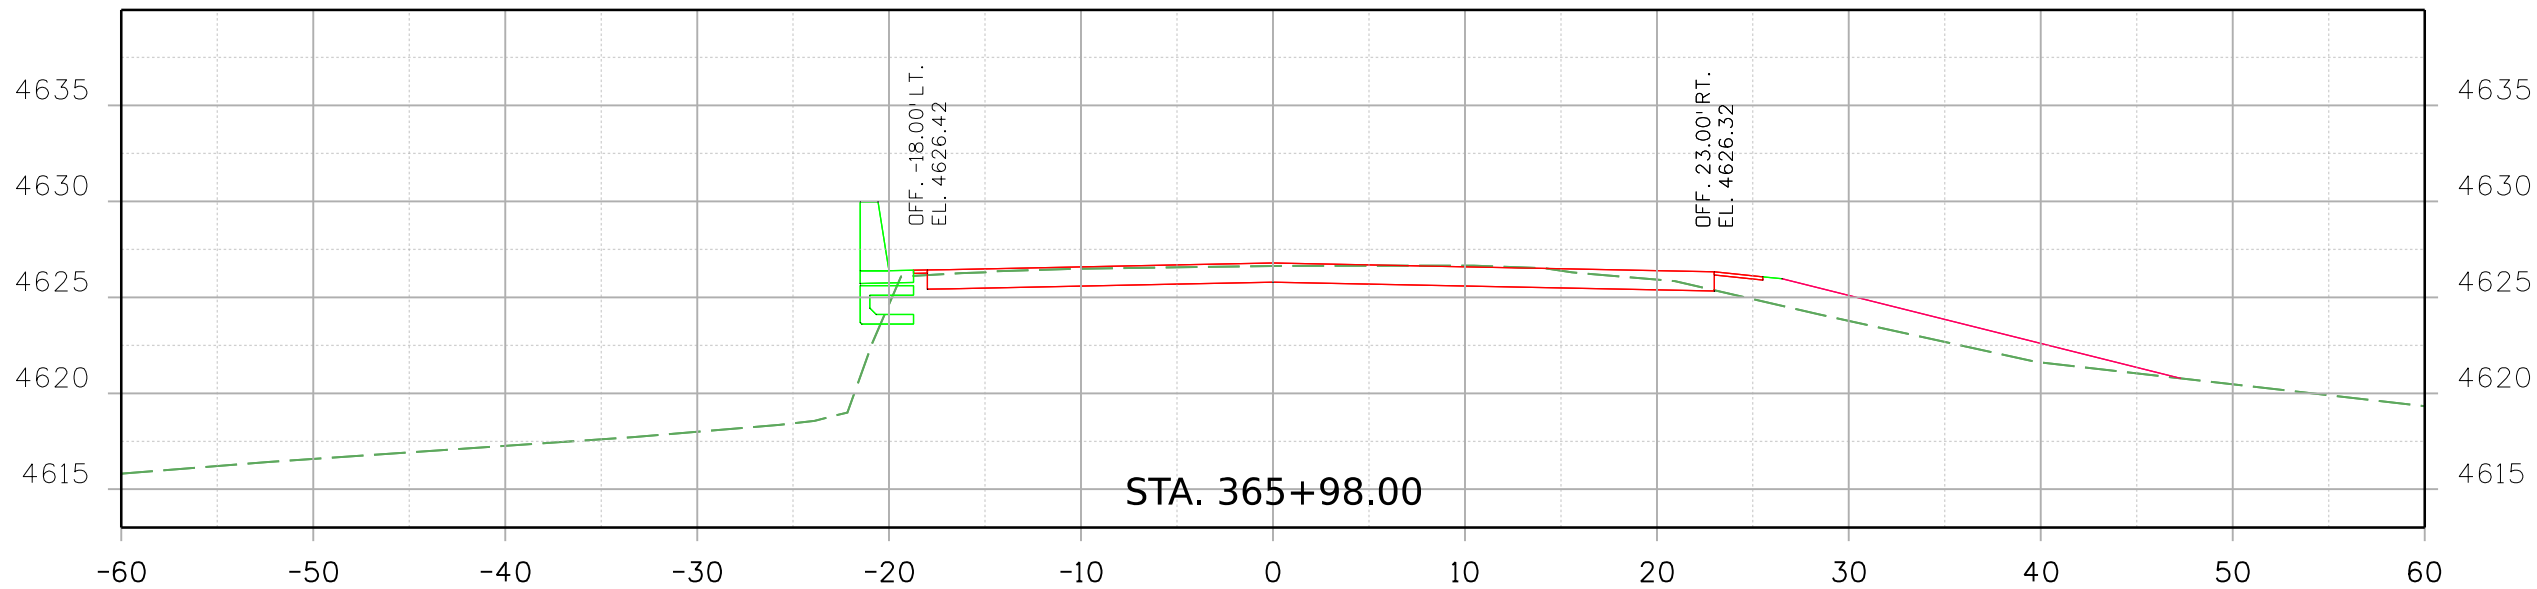


Print Date: 2/16/2021 File Name:
23558DES_US_350_MP_48.744_Xsec.dgn
Horiz. Scale: Vert. Scale: As Noted

**Stanley Consultants** INC. 8000 South Chester St.
Suite 500
Centennial, CO 80112
Phone: 303-799-6806

| Sheet Revisions | | |
|-----------------|----------|-------|
| Date: | Comments | Init. |
| | | |
| | | |
| | | |
| | | |



Colorado Department of Transportation

 5615 Wills Blvd
Pueblo, CO 81008
Phone: 719-546-5753
FAX: 719-546-5402

Region 2 JLS

| | | | | |
|----------------|---------------------------------|-----------|----------------|------------------|
| As Constructed | REGION 2 BRIDGE BUNDLE | | | Project No./Code |
| No Revisions: | US 350 OVER SHEEP CANYON ARROYO | | | |
| Revised: | Designer: | R. HANSON | Structure No. | N-21-F |
| | Detailer: | R. HANSON | M.P. | US 350 48.744 |
| Void: | Sheet Subset: | XSEC | Subset Sheets: | 6 of 10 |
| | | | | Sheet Number |

9356 10:41:34 AM pw:\\SCJ-PW\\INTEG-2.stanleygroup.com\\Data\\source-1\\Documents\\Colorado_Department_of_Transportation\\29715 - CDDT R2 Bridge Bundle\\11-CADD\\Worksets\\29715\\DGNs\\Design\\Sheets\\23558DES_US_350_MP_48.744_Xsec.dgn

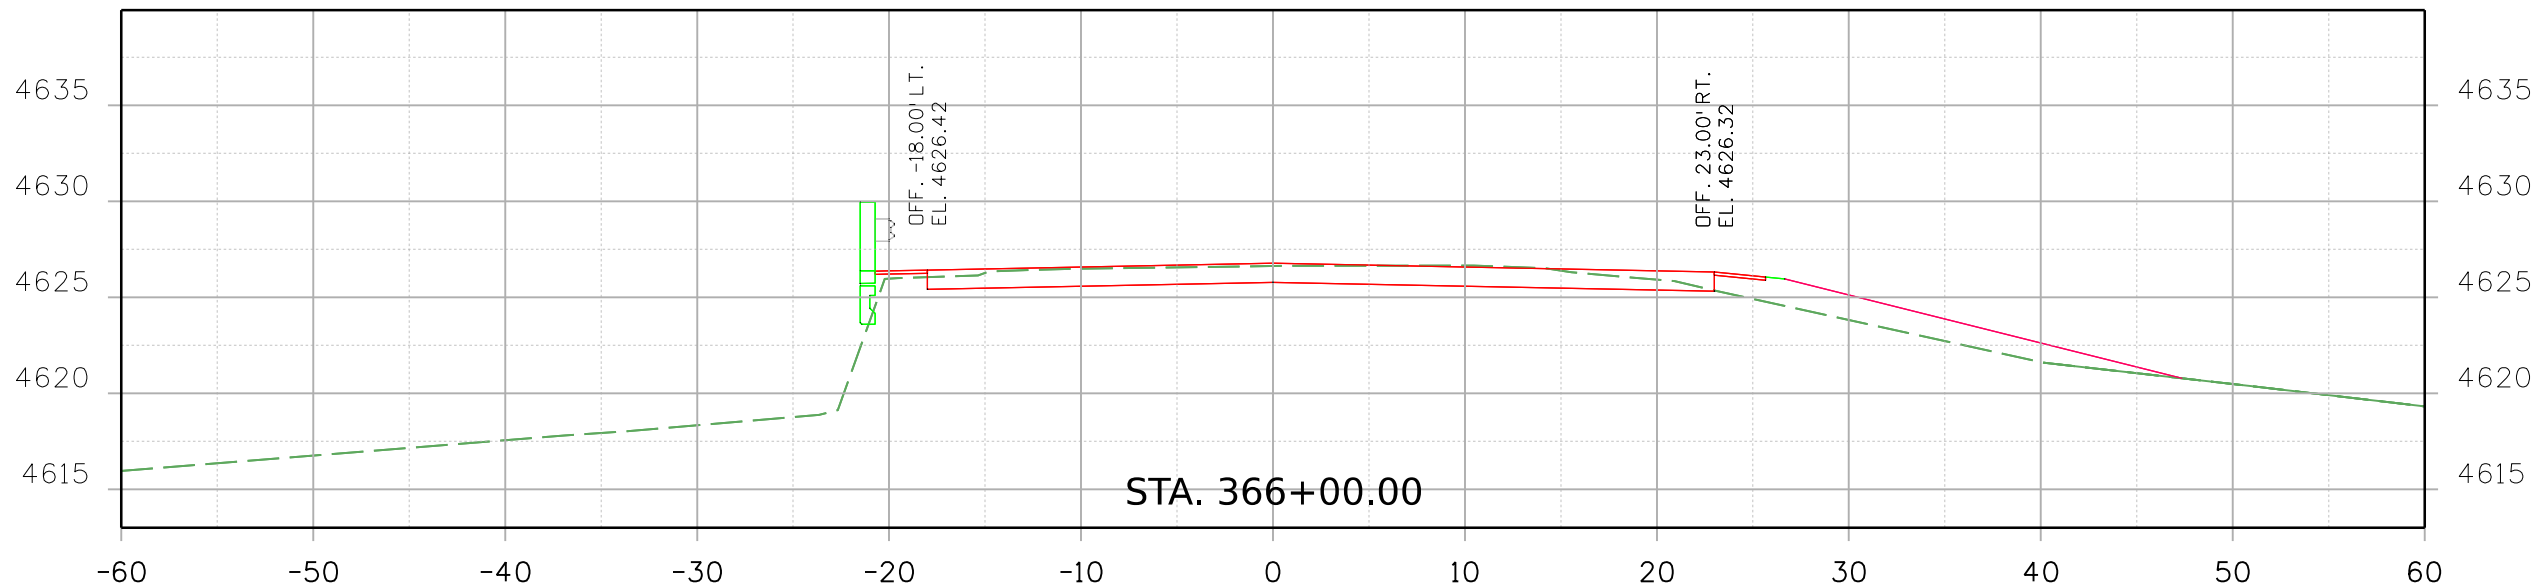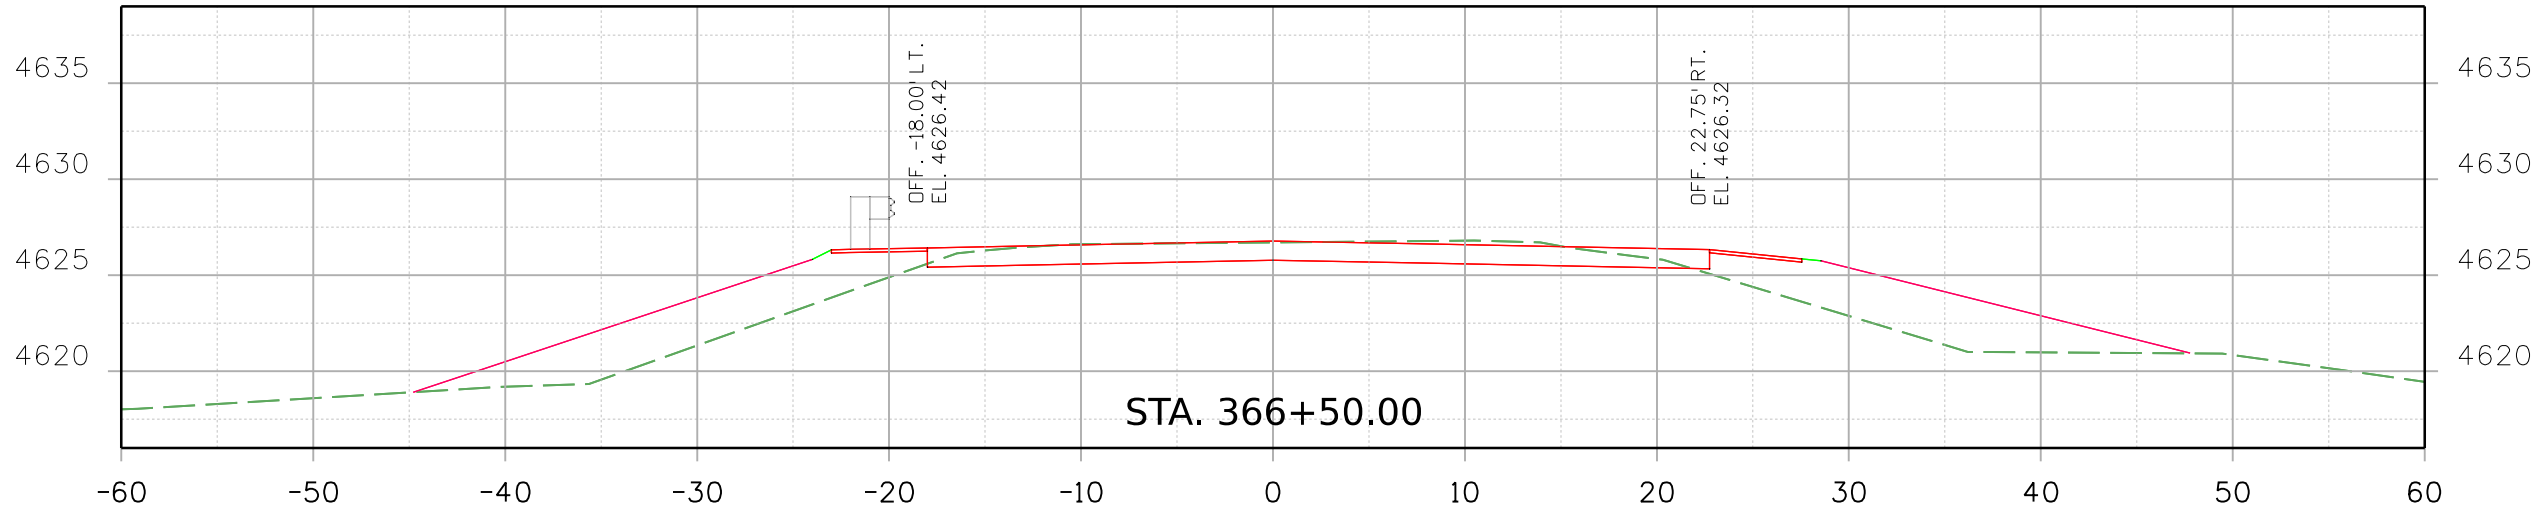

Print Date: 2/16/2021 File Name:

23558DES_US_350_MP_48.744_Xsec.dgn

Horiz. Scale: Vert. Scale: As Noted


8000 South Chester St.
Suite 500
Centennial, CO 80112
Stanley Consultants INC. Phone: 303-799-6806

Sheet Revisions

| Date: | Comments | Init. |
|-------|----------|-------|
| | | |
| | | |
| | | |
| | | |

Colorado Department of Transportation



5615 Wills Blvd
Pueblo, CO 81008
Phone: 719-546-5753
FAX: 719-546-5402

Region 2

JLS

As Constructed

No Revisions:

Revised:

Void:

REGION 2 BRIDGE BUNDLE
US 350 OVER SHEEP CANYON ARROYO
ROADWAY CROSS SECTIONS

Designer: R. HANSON Structure No. N-21-F




Detailer: R. HANSON M.P. US 350 48.744

Sheet Subset: XSEC Subset Sheets: 7 of 10


Project No./Code

Sheet Number

9356 10:41:35 AM pw:\\SCI-PW\\INTEG-2.stanleygroup.com\\Data\\source-1\\Documents\\Colorado_Department_of_Transportation\\29715 - CDDT R2 Bridge Bundle\\11-CADD\\Worksets\\29175\\DCNs\\Design\\Sheets\\23558DES_US 350 MP 48.744_Xsec.dgn

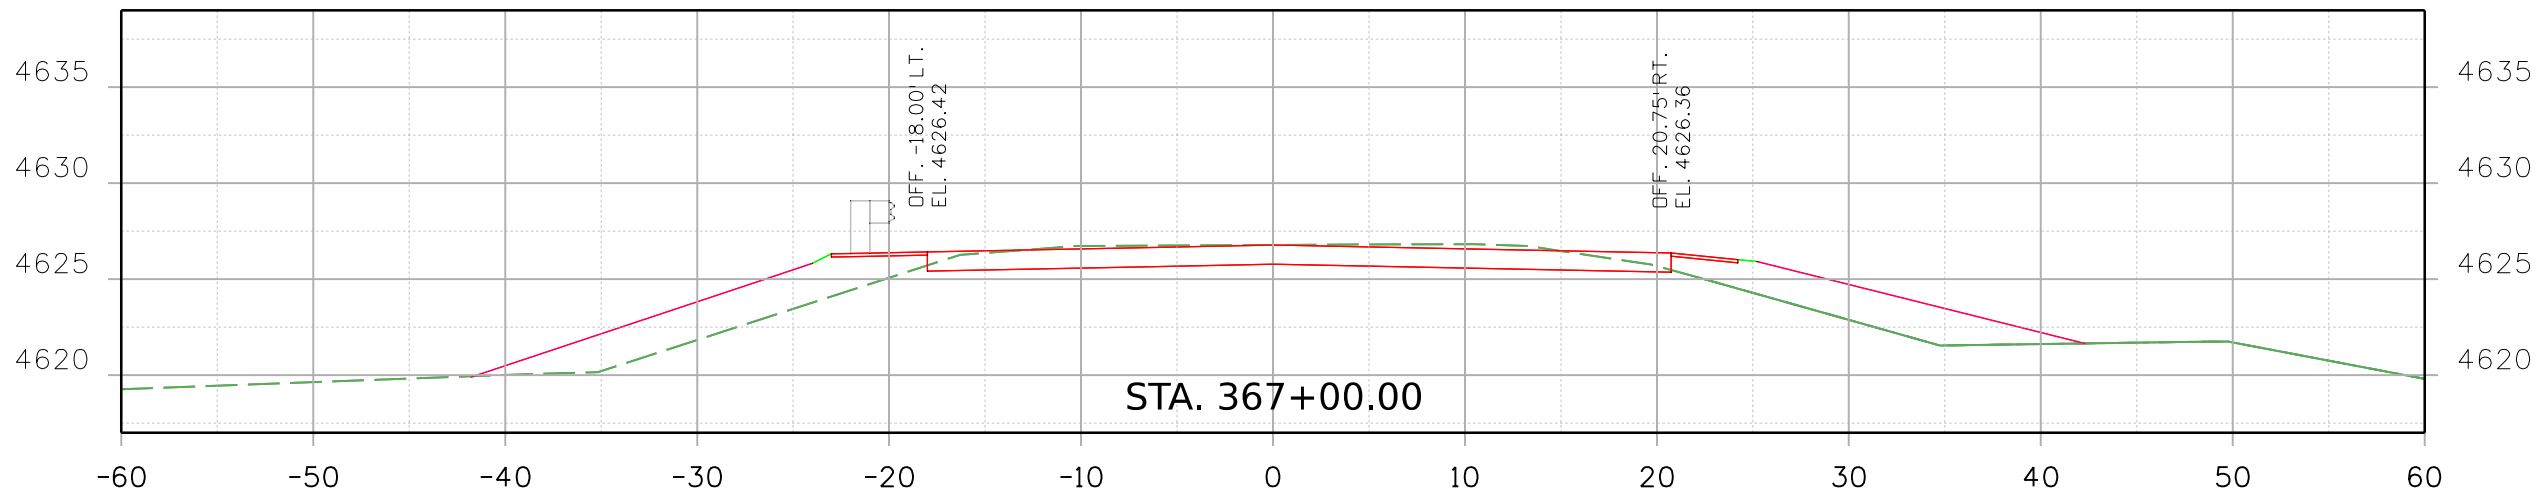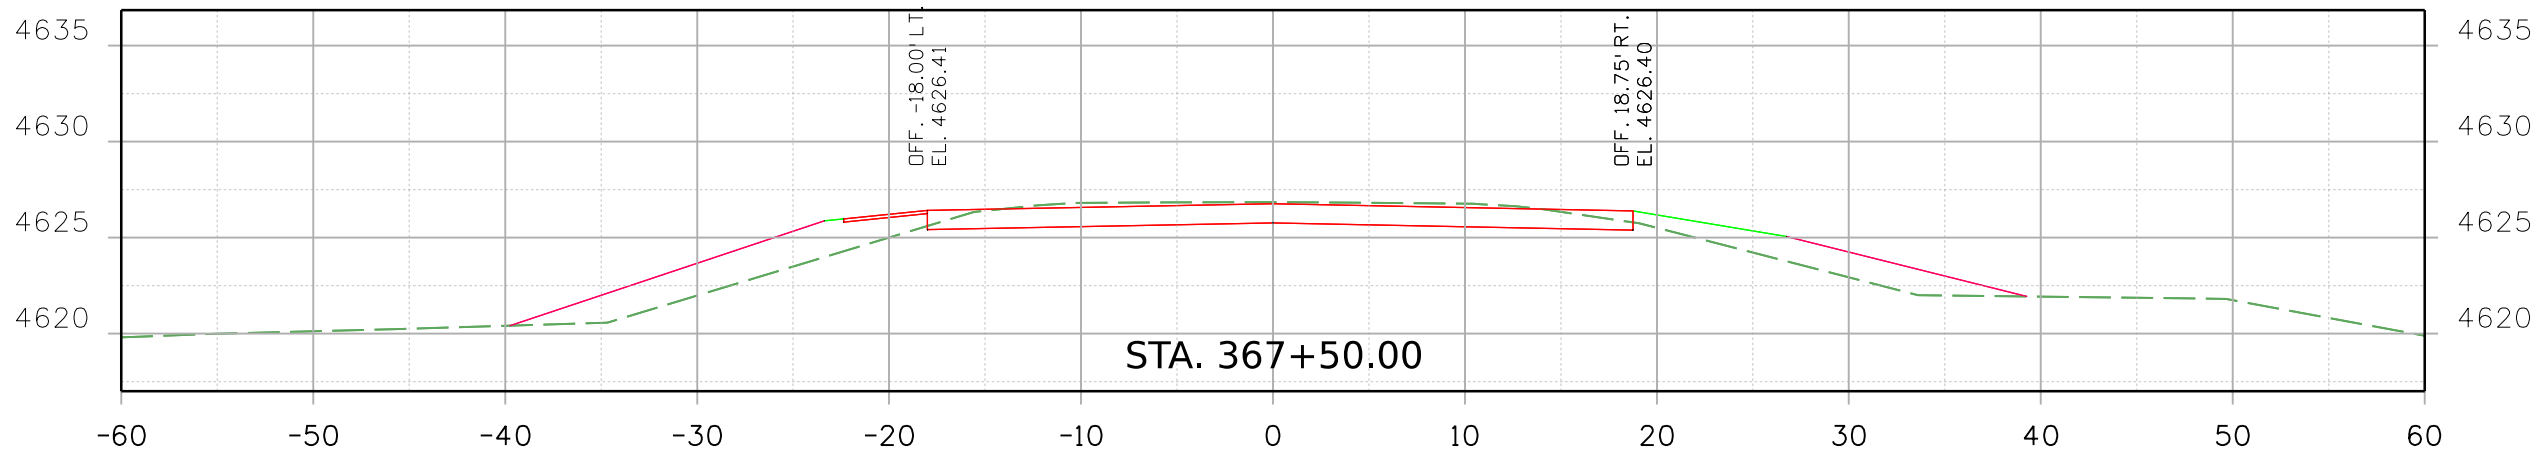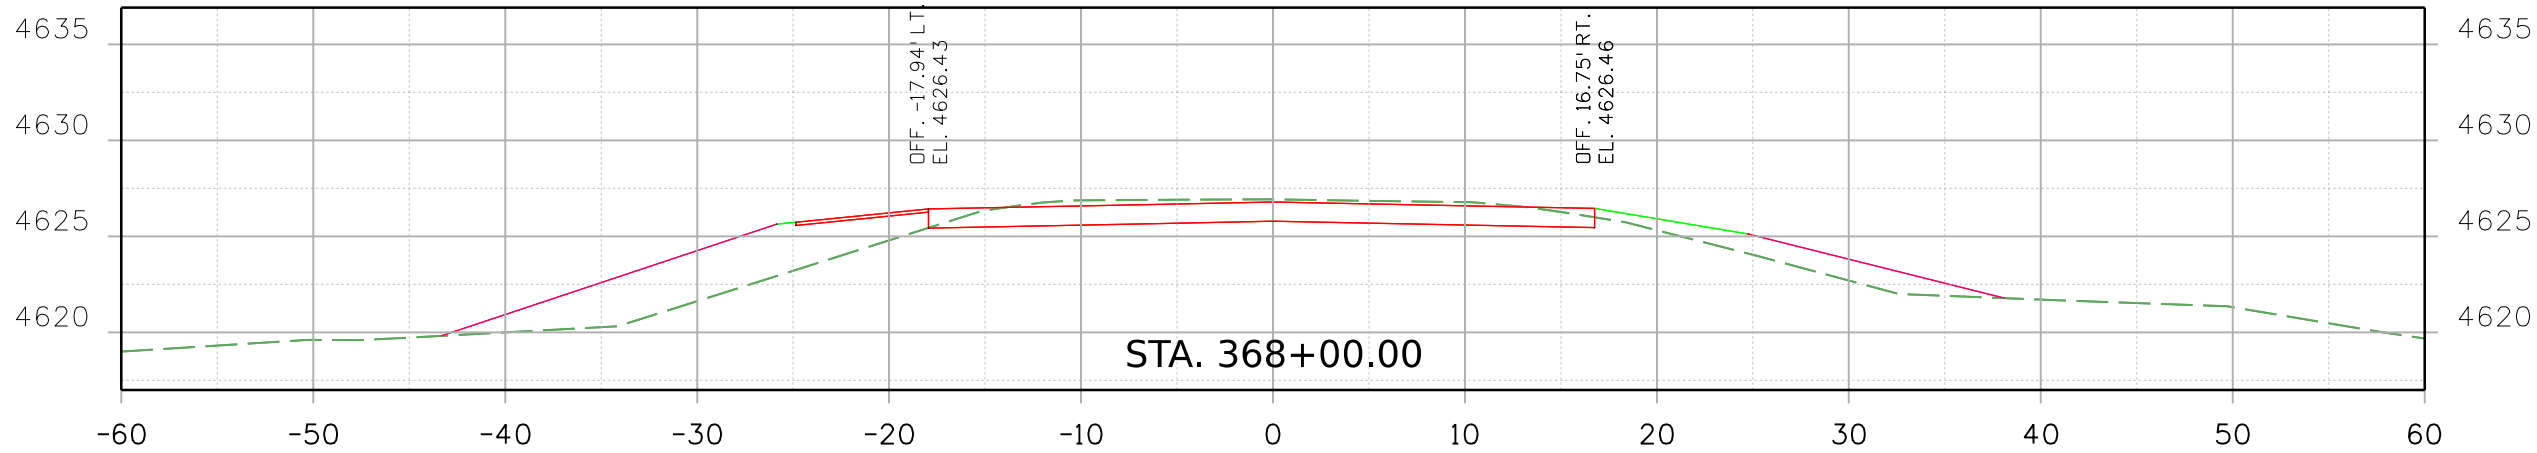


Print Date: 2/16/2021 File Name:
23558DES_US 350 MP 48.744_Xsec.dgn
Horiz. Scale: Vert. Scale: As Noted

 Stanley Consultants INC. 8000 South Chester St.
Suite 500
Centennial, CO 80112
Phone: 303-799-6806

| Sheet Revisions | | |
|-----------------|----------|-------|
| Date: | Comments | Init. |
| | | |
| | | |
| | | |
| | | |



Colorado Department of Transportation

 5615 Wills Blvd
Pueblo, CO 81008
Phone: 719-546-5753
FAX: 719-546-5402


Region 2 JLS

| | | | | | |
|----------------|---|-----------|----------------|---------------|------------------|
| As Constructed | REGION 2 BRIDGE BUNDLE | | | | Project No./Code |
| No Revisions: | US 350 OVER SHEEP CANYON ARROYO ROADWAY CROSS SECTIONS | | | | |
| Revised: | Designer: | R. HANSON | Structure No. | N-21-F | |
| | Detailer: | R. HANSON | M.P. | US 350 48.744 | |
| Void: | Sheet Subset: | XSEC | Subset Sheets: | 8 of 10 | Sheet Number |
| | | | | | |

9356 10:41:36 AM pw:\\SC1-PWINTEG-2.stanleygroup.com\\Data\\source-1\\Documents\\Colorado_Department_of_Transportation\\29175\\CADD\\Worksheets\\29175\\DGNs\\Design\\Sheets\\23558DES_US_350_MP_48.744_Xsec.dgn

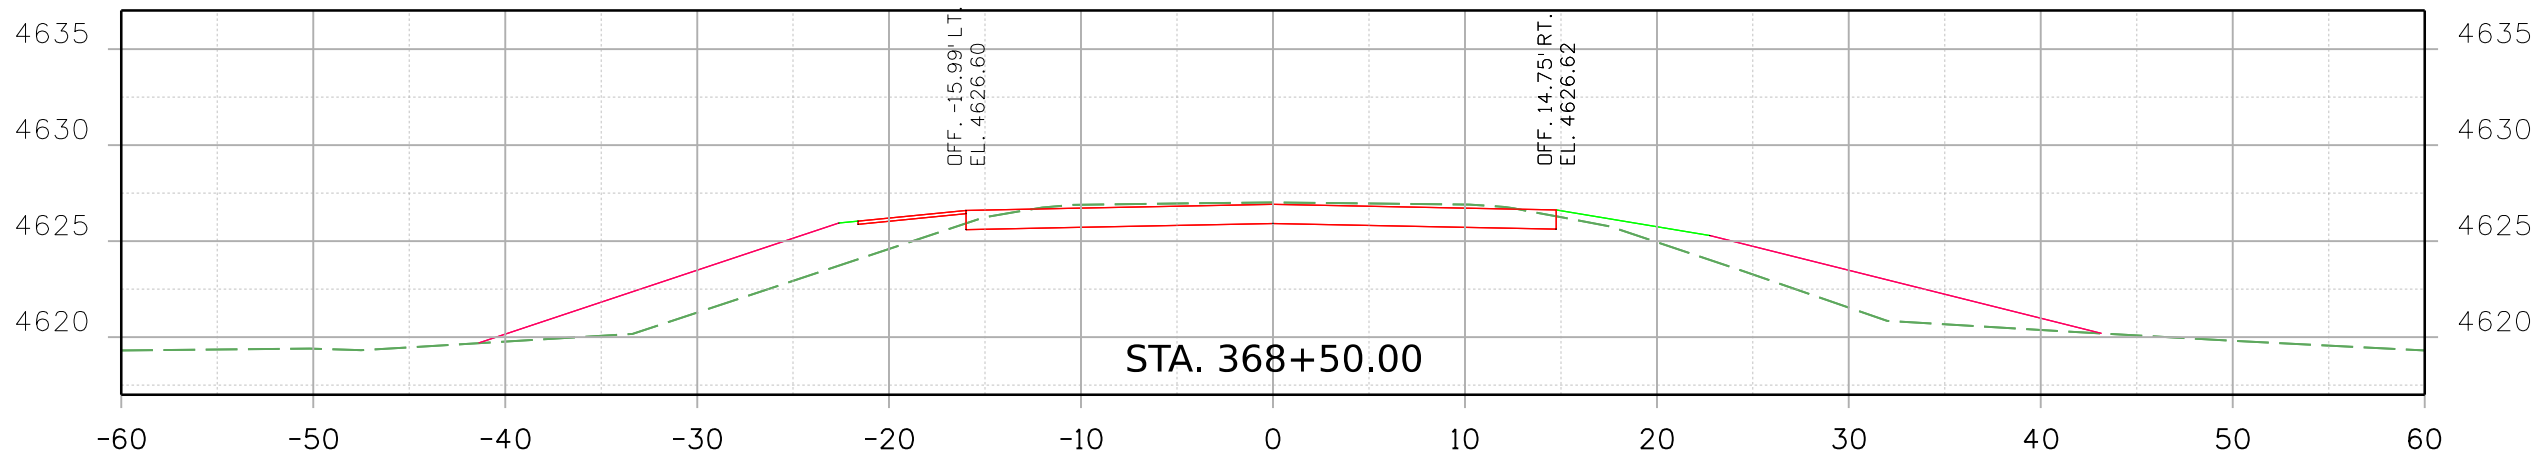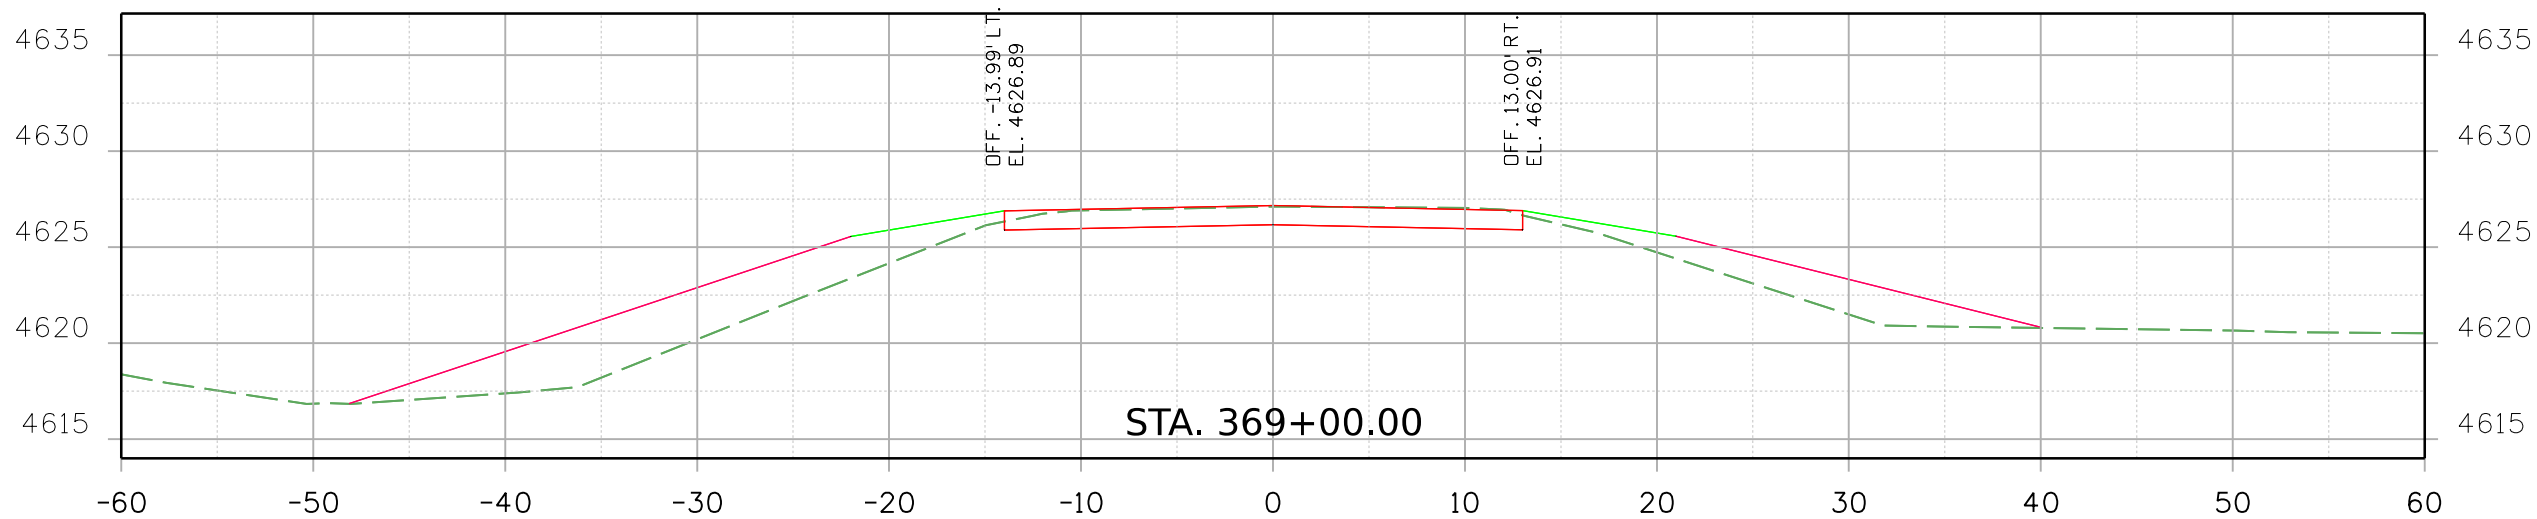


Print Date: 2/16/2021 File Name:
23558DES_US_350_MP_48.744_Xsec.dgn
Horiz. Scale: Vert. Scale: As Noted

**Stanley Consultants**
8000 South Chester St.
Suite 500
Centennial, CO 80112
Phone: 303-799-6806

| Sheet Revisions | | |
|-----------------|----------|-------|
| Date: | Comments | Init. |
| | | |
| | | |
| | | |
| | | |



Colorado Department of Transportation

 5615 Wills Blvd
Pueblo, CO 81008
Phone: 719-546-5753
FAX: 719-546-5402

Region 2 JLS

| | | | | | |
|----------------|---------------------------------|--|------------------------|---------------|------------------|
| As Constructed | REGION 2 BRIDGE BUNDLE | | | | Project No./Code |
| No Revisions: | US 350 OVER SHEEP CANYON ARROYO | | | | |
| Revised: | Designer: R. HANSON | | Structure No. N-21-F | | |
| | Detailer: R. HANSON | | M.P. | US 350 48.744 | |
| Void: | Sheet Subset: XSEC | | Subset Sheets: 9 of 10 | | Sheet Number |

9356 10:41:36 AM pw:\\SC1-PWINTEG-2.stanleygroup.com\\Data\\source-1\\Documents\\Colorado_Department_of_Transportation\\29715 - CDDT R2 Bridge Bundle\\11-CADD\\Worksets\\29715\\DGNs\\Design\\Sheets\\23558DES_US_350_MP_48.744_Xsec.dgn

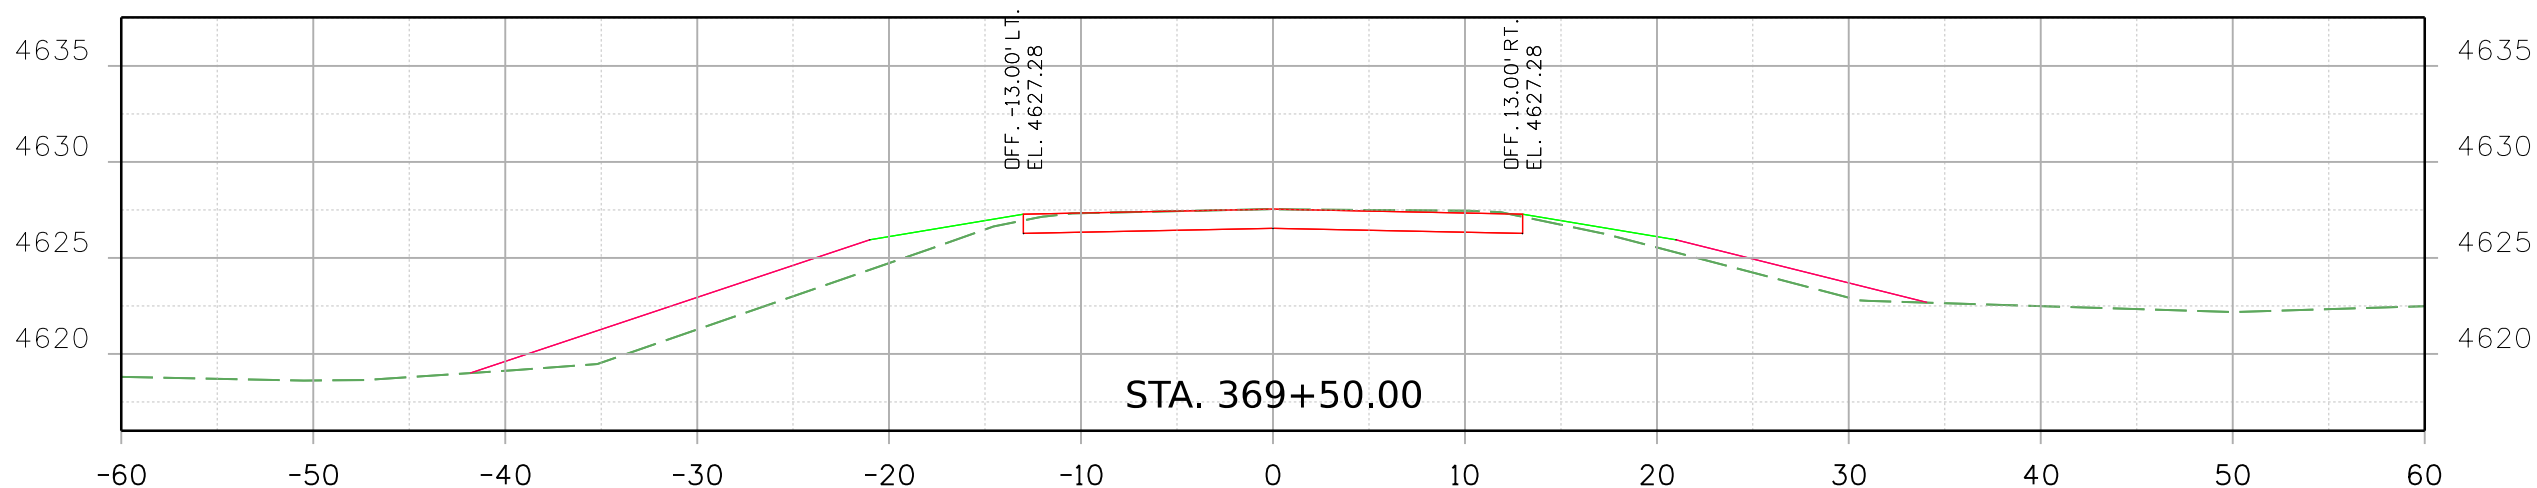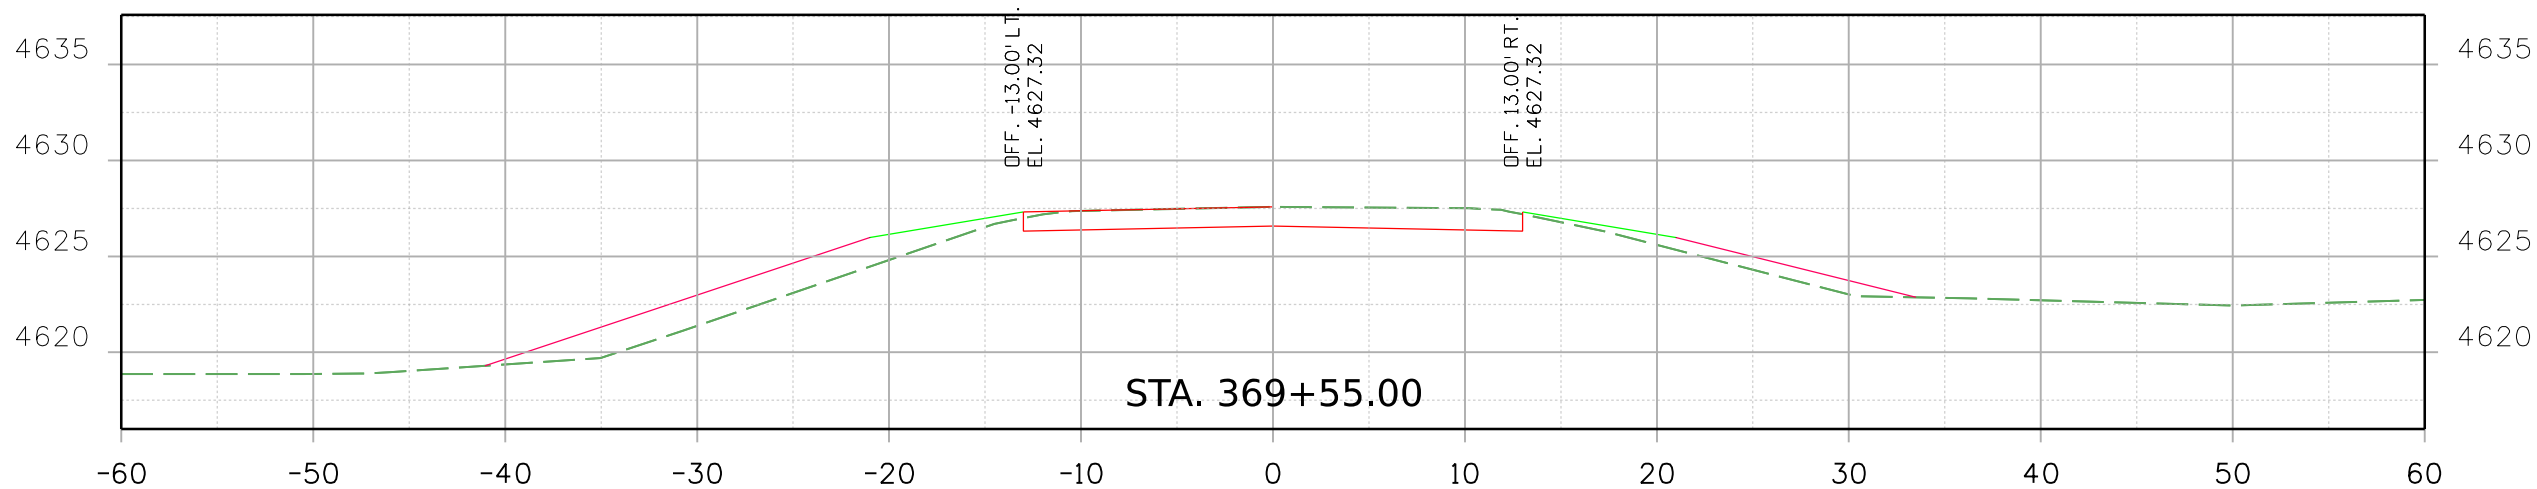

Print Date: 2/16/2021 File Name:
23558DES_US_350_MP_48.744_Xsec.dgn
Horiz. Scale: Vert. Scale: As Noted


Stanley Consultants INC. 8000 South Chester St.
Suite 500
Centennial, CO 80112
Phone: 303-799-6806

Sheet Revisions

| Date: | Comments | Init. |
|-------|----------|-------|
| | | |
| | | |
| | | |
| | | |

Colorado Department of Transportation



Region 2

5615 Wills Blvd
Pueblo, CO 81008
Phone: 719-546-5753
FAX: 719-546-5402

JLS

As Constructed

No Revisions:

Revised:

Void:

REGION 2 BRIDGE BUNDLE
US 350 OVER SHEEP CANYON ARROYO
ROADWAY CROSS SECTIONS

| | | | |
|---------------|-----------|----------------|---------------|
| Designer: | R. HANSON | Structure No. | N-21-F |
| Detailer: | R. HANSON | M.P. | US 350 48.744 |
| Sheet Subset: | XSEC | Subset Sheets: | 10 of 10 |

Project No./Code

Sheet Number