




9356 10:53:00 AM pw:\\SCI-PW\\INTEC-2\\stanleygroup.com\\Data\\source-1\\Documents\\Colorado\\Department\_of\_Transportation\\29715 - CDDT R2 Bridge Bundle\\11-CADD\\Worksets\\29175.DGN\\Design\\Sheets\\23559DES\_CO\_239\_MP\_1.74\_Typ.dgn

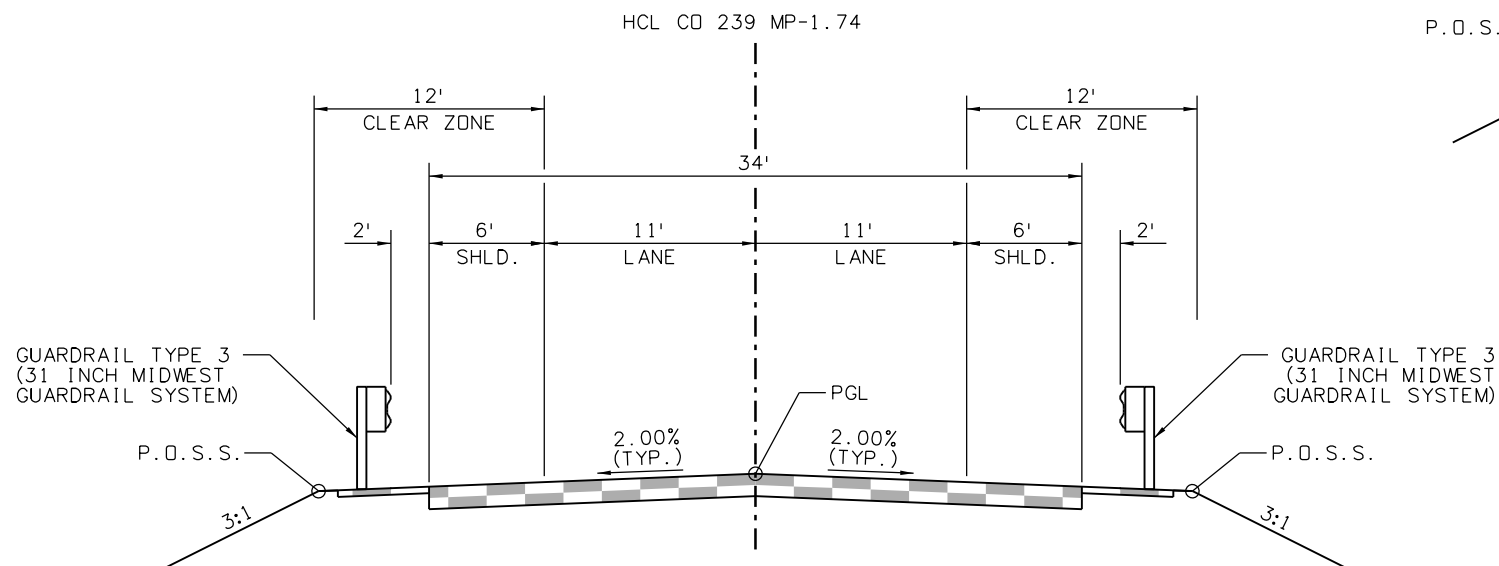

**CD 239 MP-1.74**  
**TYPICAL SECTION**  
462+88.60 TO 464+01.10  
466+69.21 TO 467+06.25

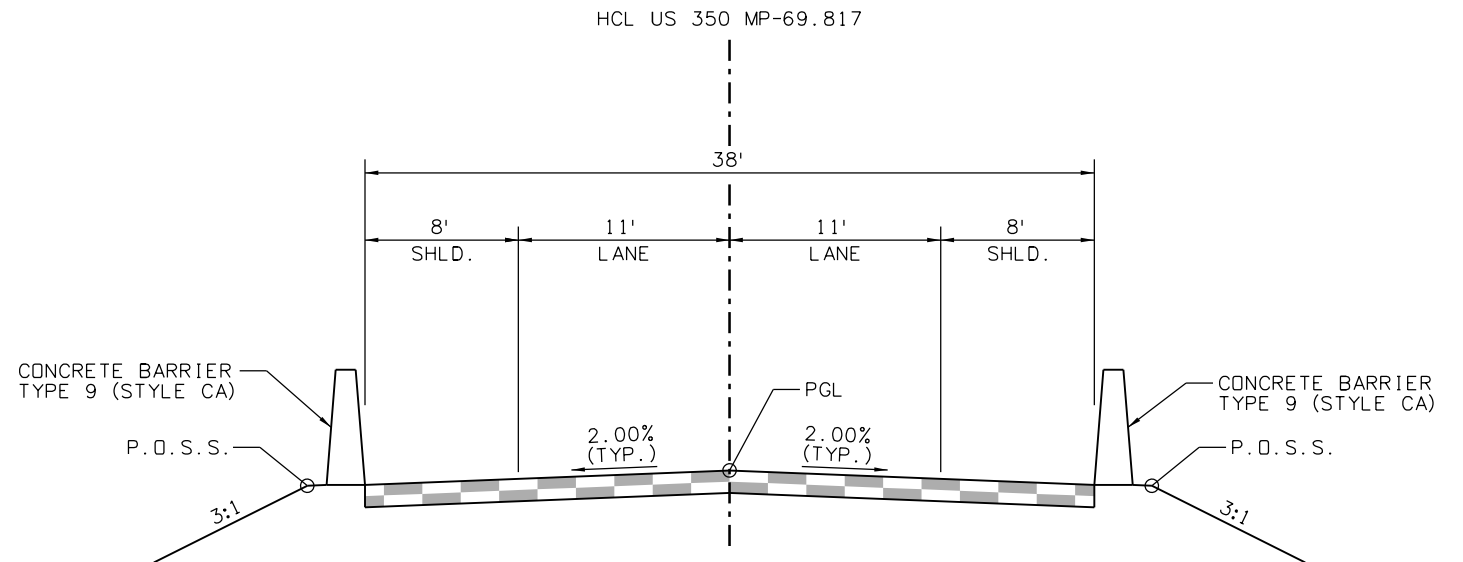

**CD 239 MP-1.74**  
**TYPICAL SECTION**  
464+18.77 TO 466+69.21

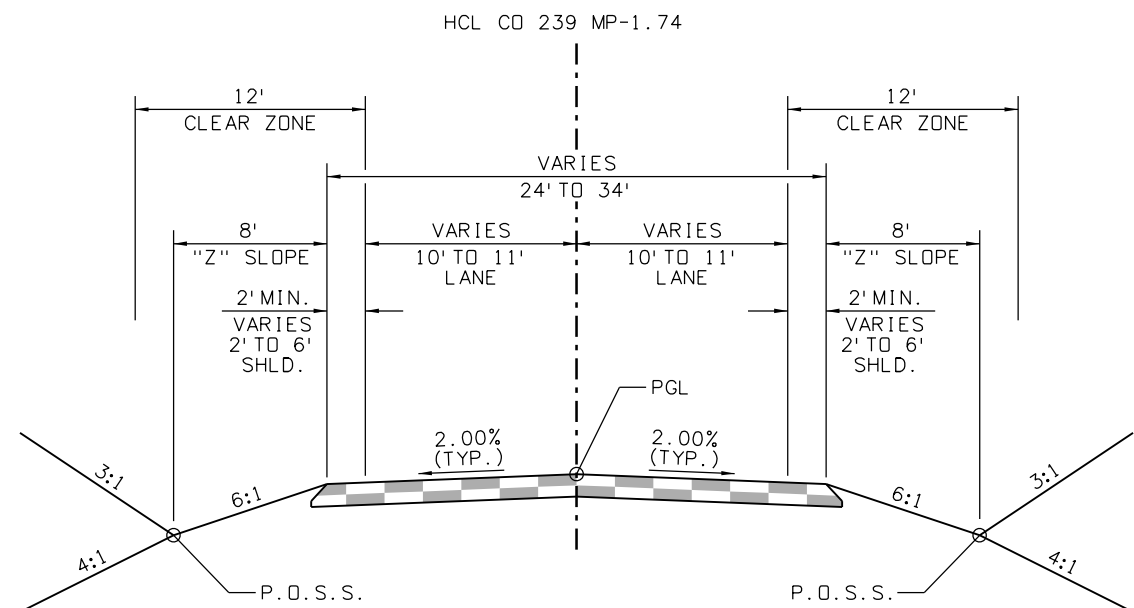

**CD 239 MP-1.74**  
**TYPICAL SECTION**  
460+20.00 TO 462+88.60  
467+06.25 TO 468+50.00

Print Date: 2/16/2021 File Name: 23559DES\_CO\_239\_MP\_1.74\_Typ.dgn

Horiz. Scale: Vert. Scale: As Noted

**Stanley Consultants** INC. 8000 South Chester St. Suite 500 Centennial, CO 80112 Phone: 303-799-6806

Sheet Revisions		
Date:	Comments	Init.


**Colorado Department of Transportation**

5615 Wills Blvd  
Pueblo, CO 81008  
Phone: 719-546-5753  
FAX: 719-546-5402

**Region 2** JLS

As Constructed	REGION 2 BRIDGE BUNDLE CO 239 OVER PICKETWIRE DITCH TYPICAL SECTIONS				Project No./Code
No Revisions:	Designer: R. HANSON	Structure No.	P-19-Gm		
Revised:	Detailer: R. HANSON	M.P.	CD 239 1.74		
Void:	Sheet Subset: TYP	Subset Sheets:	1 of 1		Sheet Number

9356 10:53:12 AM pw:\\SC1-PWINTEG-2.stanleygroup.com\\Data\\source-1\\Documents\\Colorado\_Department\_of\_Transportation\\29715 - CDDT R2 Bridge Bundle\\11-CADD\\Worksheets\\29715\\DGNs\\Design\\Sheets\\23559DES\_CO\_239\_MP\_1.74\_P&P\_Sheets.dgn

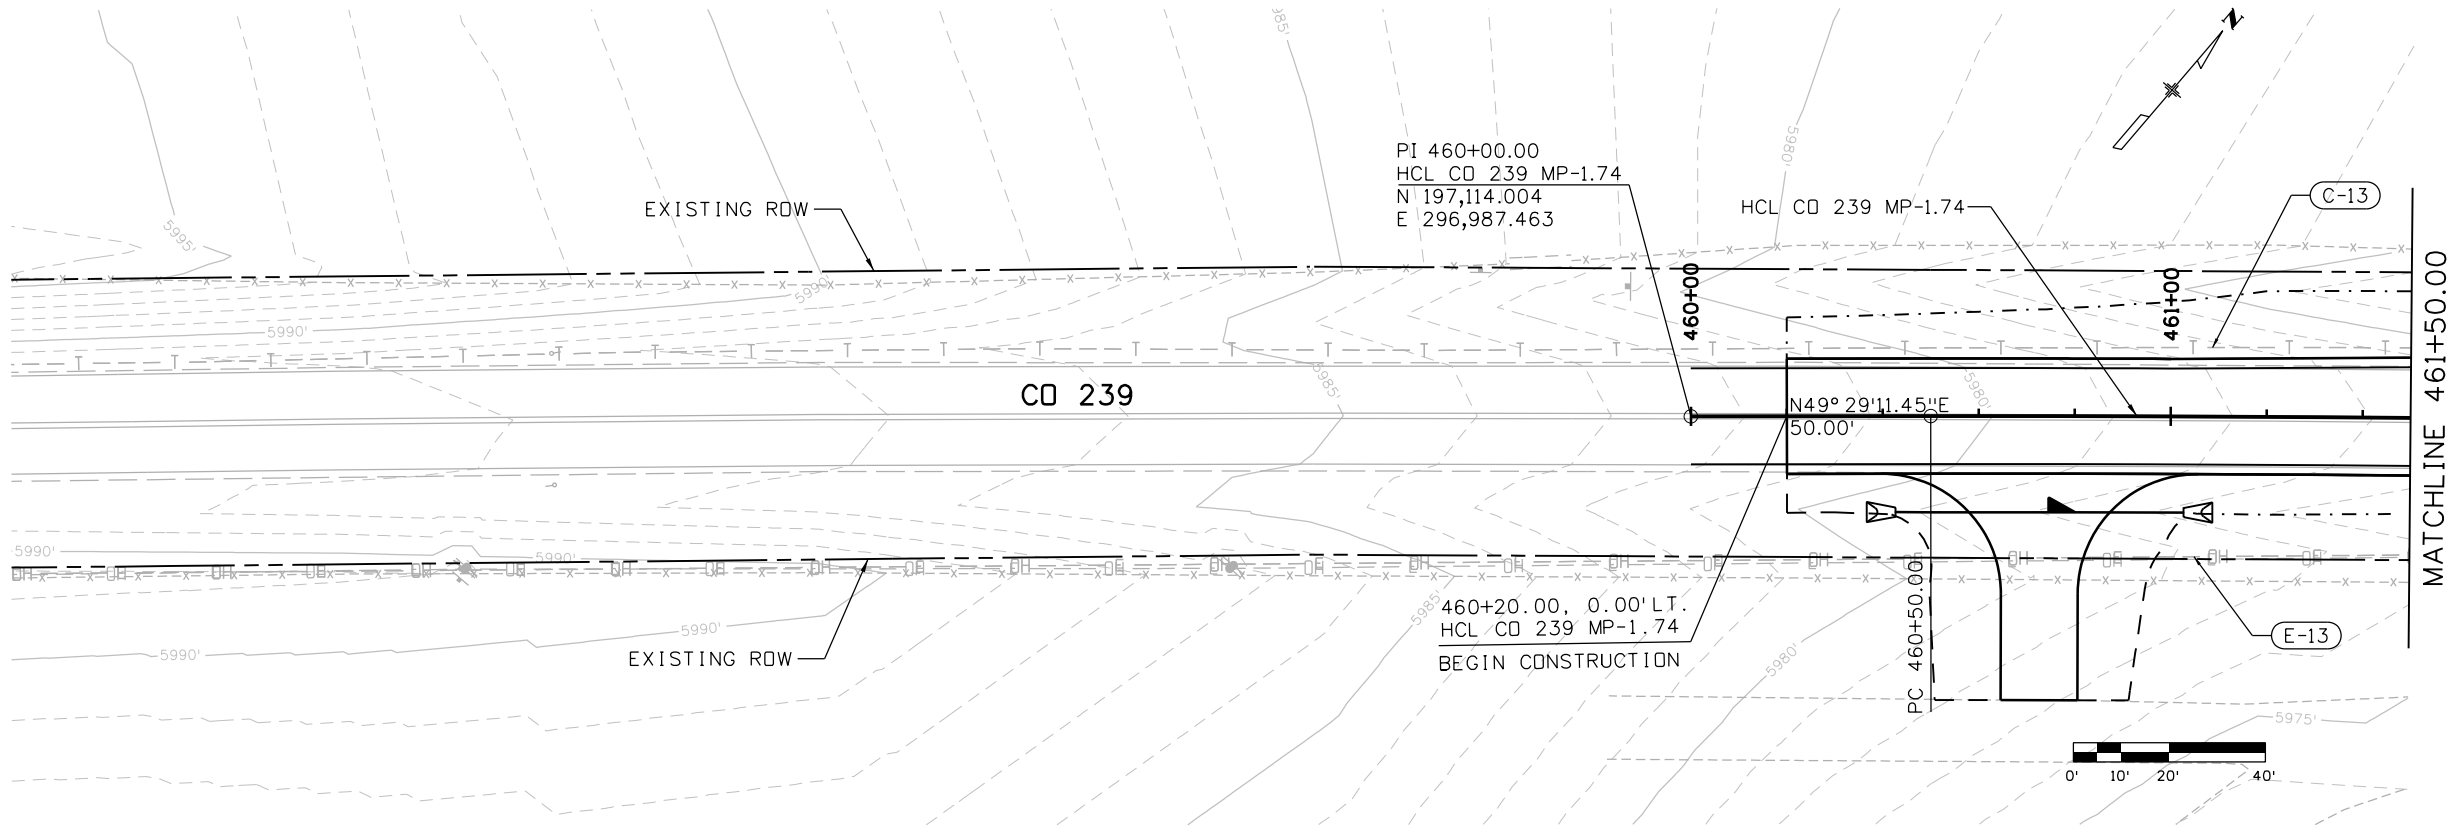


LEGEND:

(C-19) - UTILITY ID NO.

CURVE DATA:

PI = 461+35.60  
PC = 460+50.00  
PT = 462+21.20  
 $\Delta$  = 00°58'51" RT  
Tc = 85.60'  
Dc = 00°34'23"  
Lc = 171.20'  
Rc = 10,000.00'  
e = -2.0%

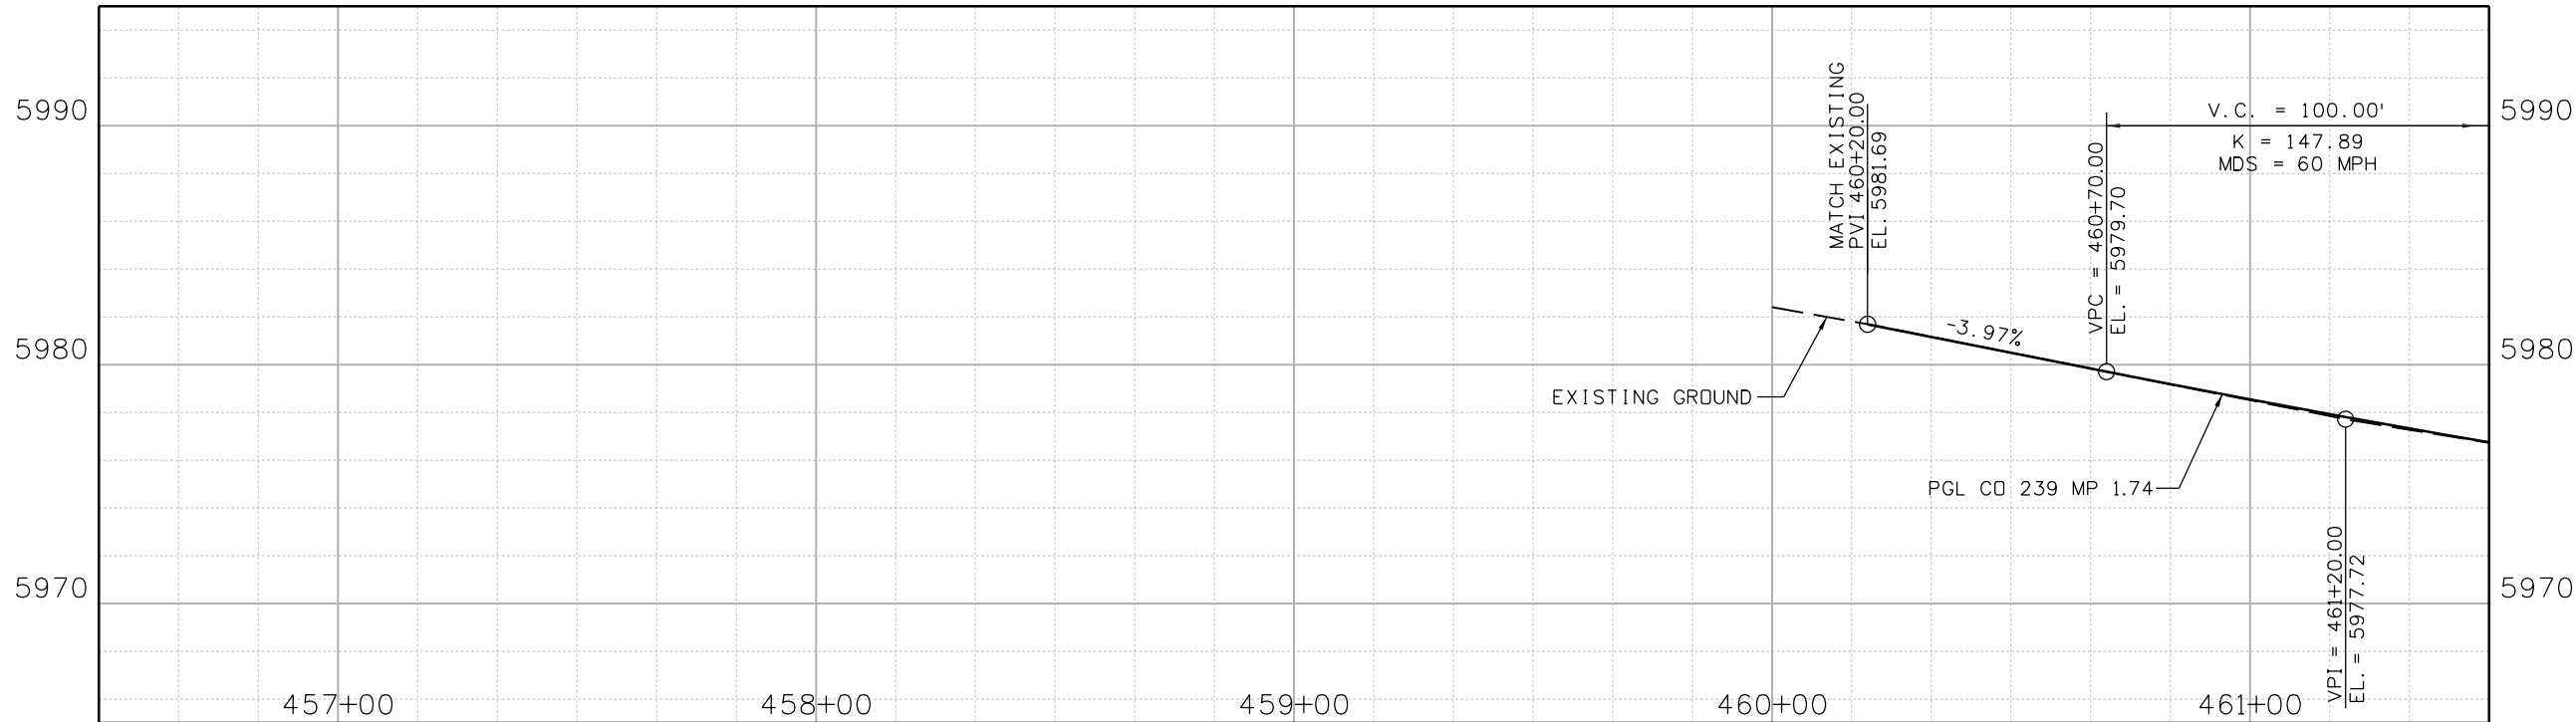

Print Date: 2/16/2021 File Name:

23559DES\_CO\_239\_MP\_1.74\_P&P\_Sheets.dgn

Horiz. Scale: Vert. Scale: As Noted

**Stanley Consultants**  
8000 South Chester St.  
Suite 500  
Centennial, CO 80112  
Phone: 303-799-6806

Sheet Revisions

Date:	Comments	Init.

Colorado Department of Transportation



5615 Wills Blvd  
Pueblo, CO 81008  
Phone: 719-546-5753  
FAX: 719-546-5402

Region 2

JLS

As Constructed

No Revisions:

Revised:

Void:

REGION 2 BRIDGE BUNDLE  
CD 239 OVER PICKETWIRE DITCH  
ROADWAY PLAN AND PROFILE

Designer: R. HANSON Structure No. P-19-Gm


Detailer: R. HANSON M.P. CD 239 1.74

Sheet Subset: ROADWAY Subset Sheets: 1 of 3


Project No./Code


Sheet Number

9356 10:53:13 AM pw:\\SC1-PWINTEG-2.stanleygroup.com\\Data\\source-1\\Documents\\Colorado\_Department\_of\_Transportation\\29715 - CDDT R2 Bridge Bundle\\11-CADD\\Worksets\\29175\\DGNs\\Design\\Sheets\\23559DES\_CO 239 MP 1.74\_P&P Sheets.dgn

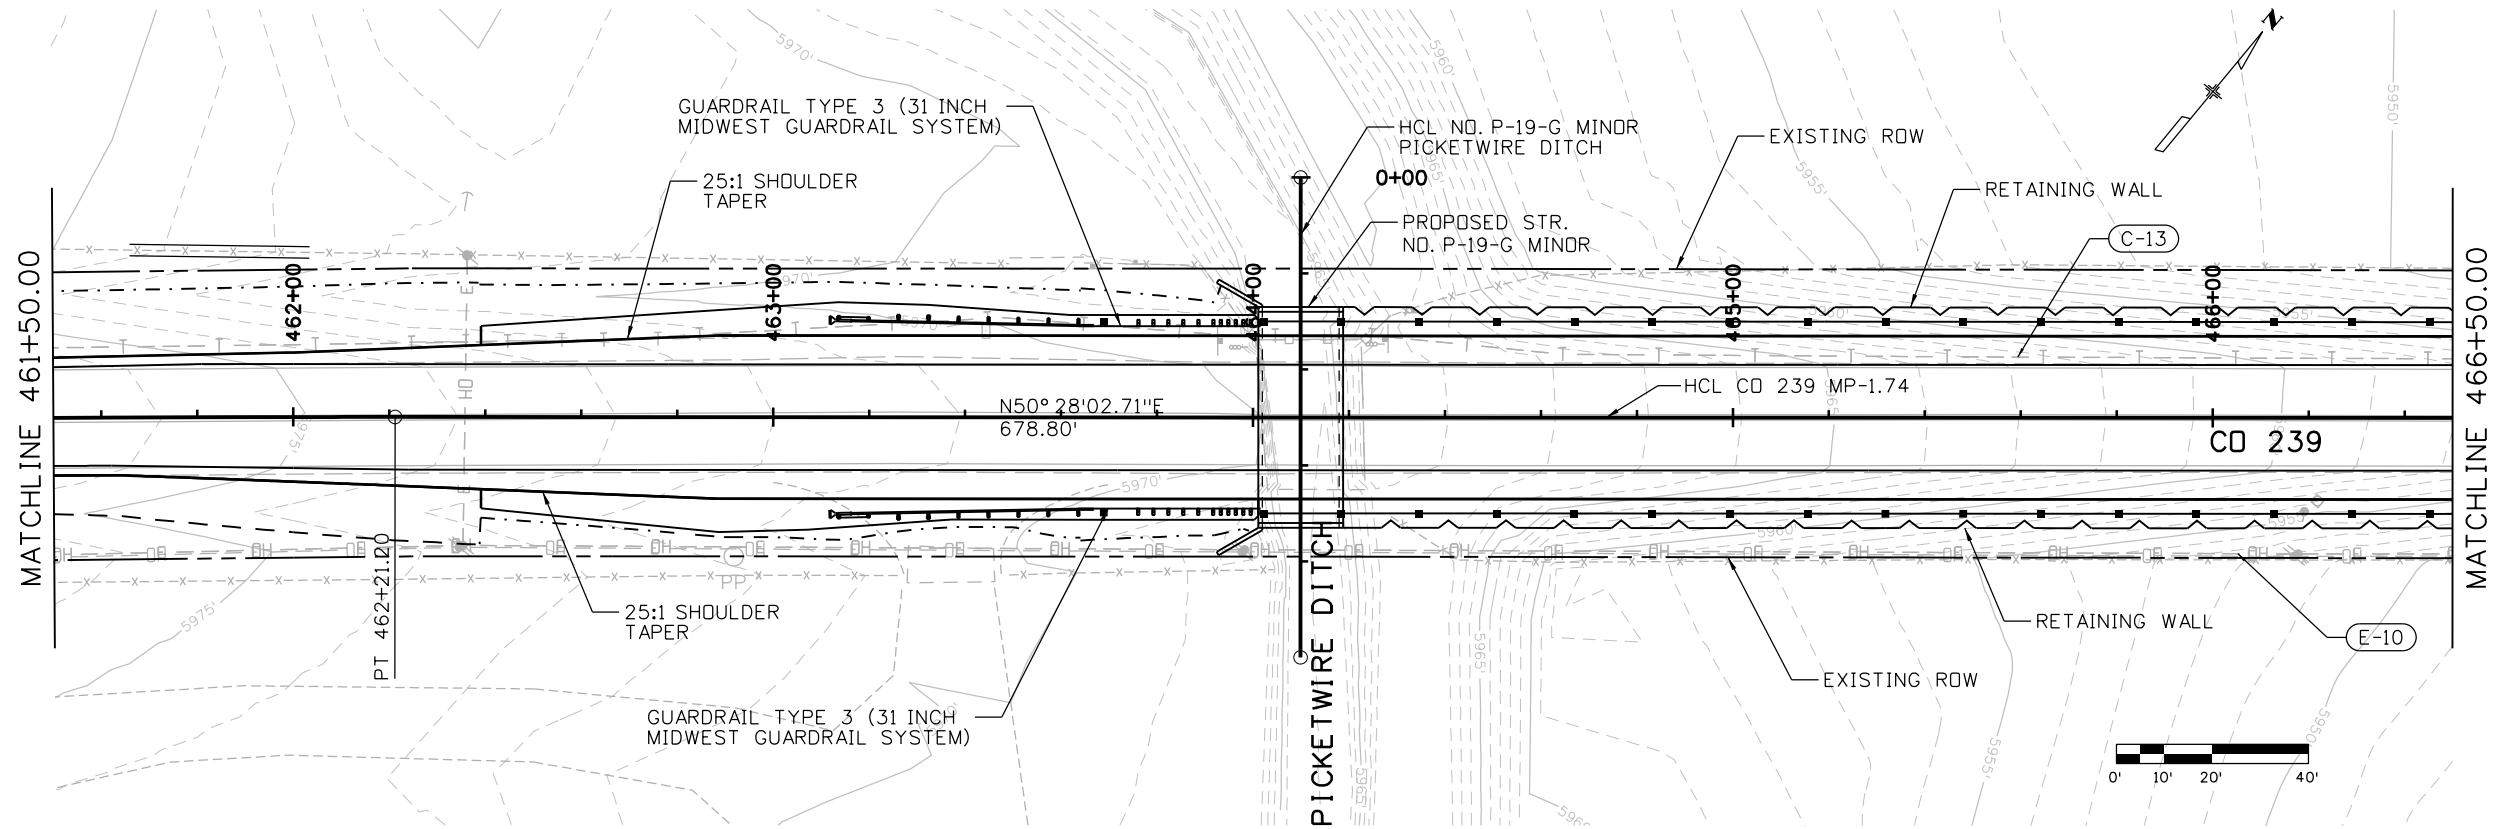


LEGEND:  
C-19 - UTILITY ID NO.

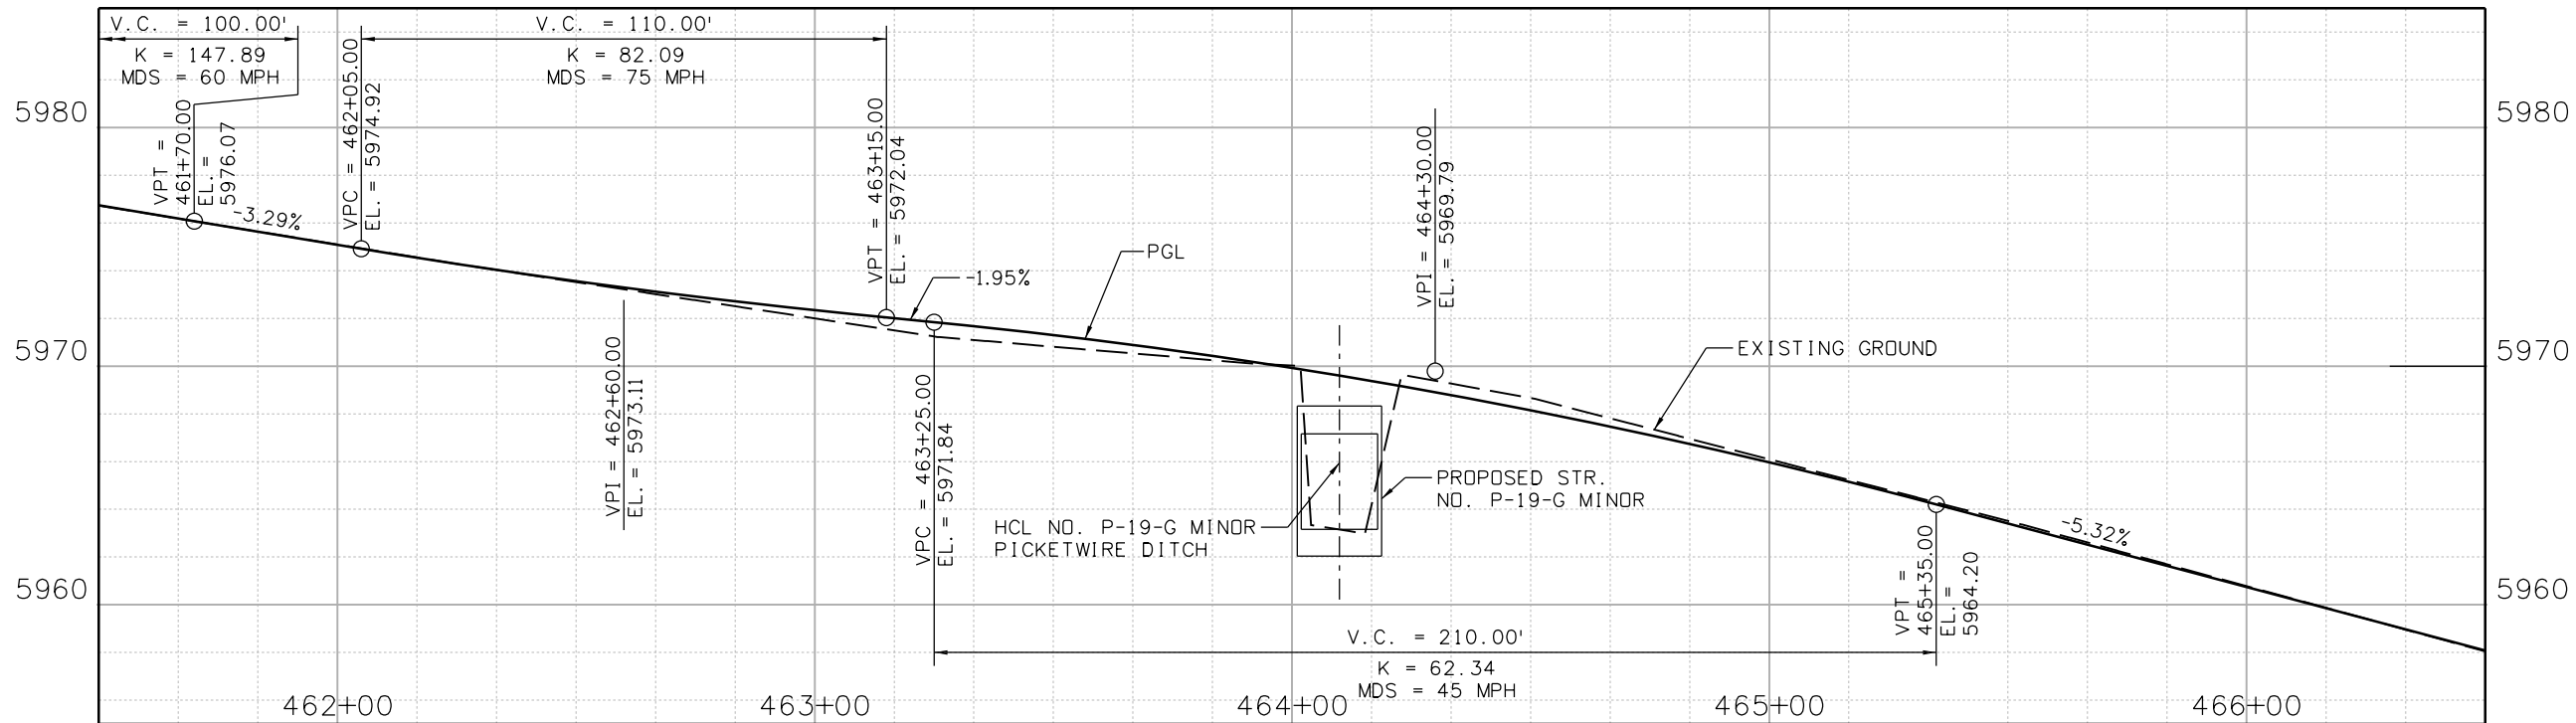

Print Date: 2/16/2021 File Name: 23559DES\_CO 239 MP 1.74\_P&P Sheets.dgn  
Horiz. Scale: Vert. Scale: As Noted  
  
8000 South Chester St.  
Suite 500  
Centennial, CO 80112  
Phone: 303-799-6806

Sheet Revisions		
Date:	Comments	Init.


Colorado Department of Transportation  
  
5615 Wills Blvd  
Pueblo, CO 81008  
Phone: 719-546-5753  
FAX: 719-546-5402  
Region 2 JLS

As Constructed  
No Revisions:  
Revised:  
Void:


REGION 2 BRIDGE BUNDLE  
CD 239 OVER PICKETWIRE DITCH  
ROADWAY PLAN AND PROFILE  
Designer: R. HANSON Structure No. P-19-Gm  
Detailer: R. HANSON M.P. CD 239 1.74  
Sheet Subset: ROADWAY Subset Sheets: 2 of 3

Project No./Code  
Sheet Number

9356 10:53:14 AM pw:\\SC1-PW\\INTEG-2.stanleygroup.com\\Data\\source-1\\Documents\\Colorado\_Department\_of\_Transportation\\29715 - CDDT R2 Bridge Bundle\\11-CADD\\Worksets\\29175\\VGNs\\Design\\Sheets\\23559DES\_CO\_239\_MP\_1.74\_P&P\_Sheets.dgn

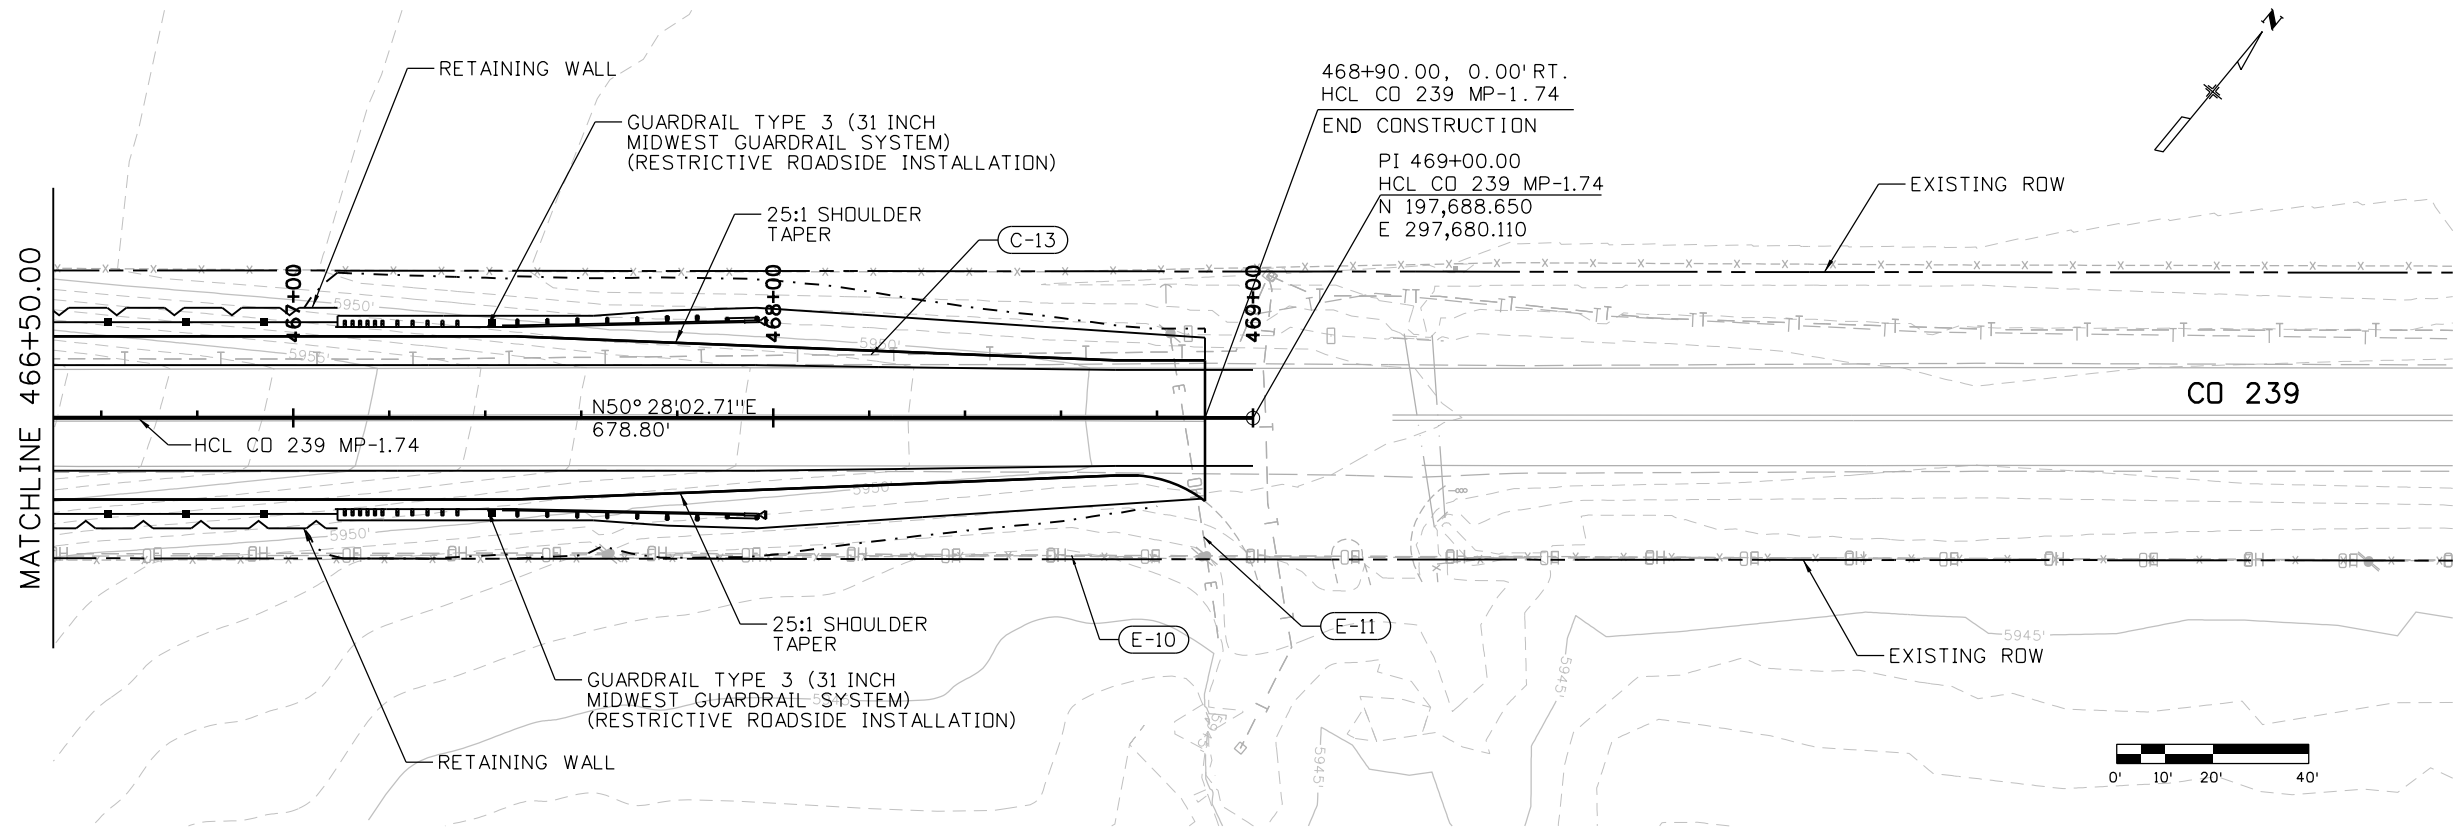

LEGEND:  
C-19 - UTILITY ID NO.

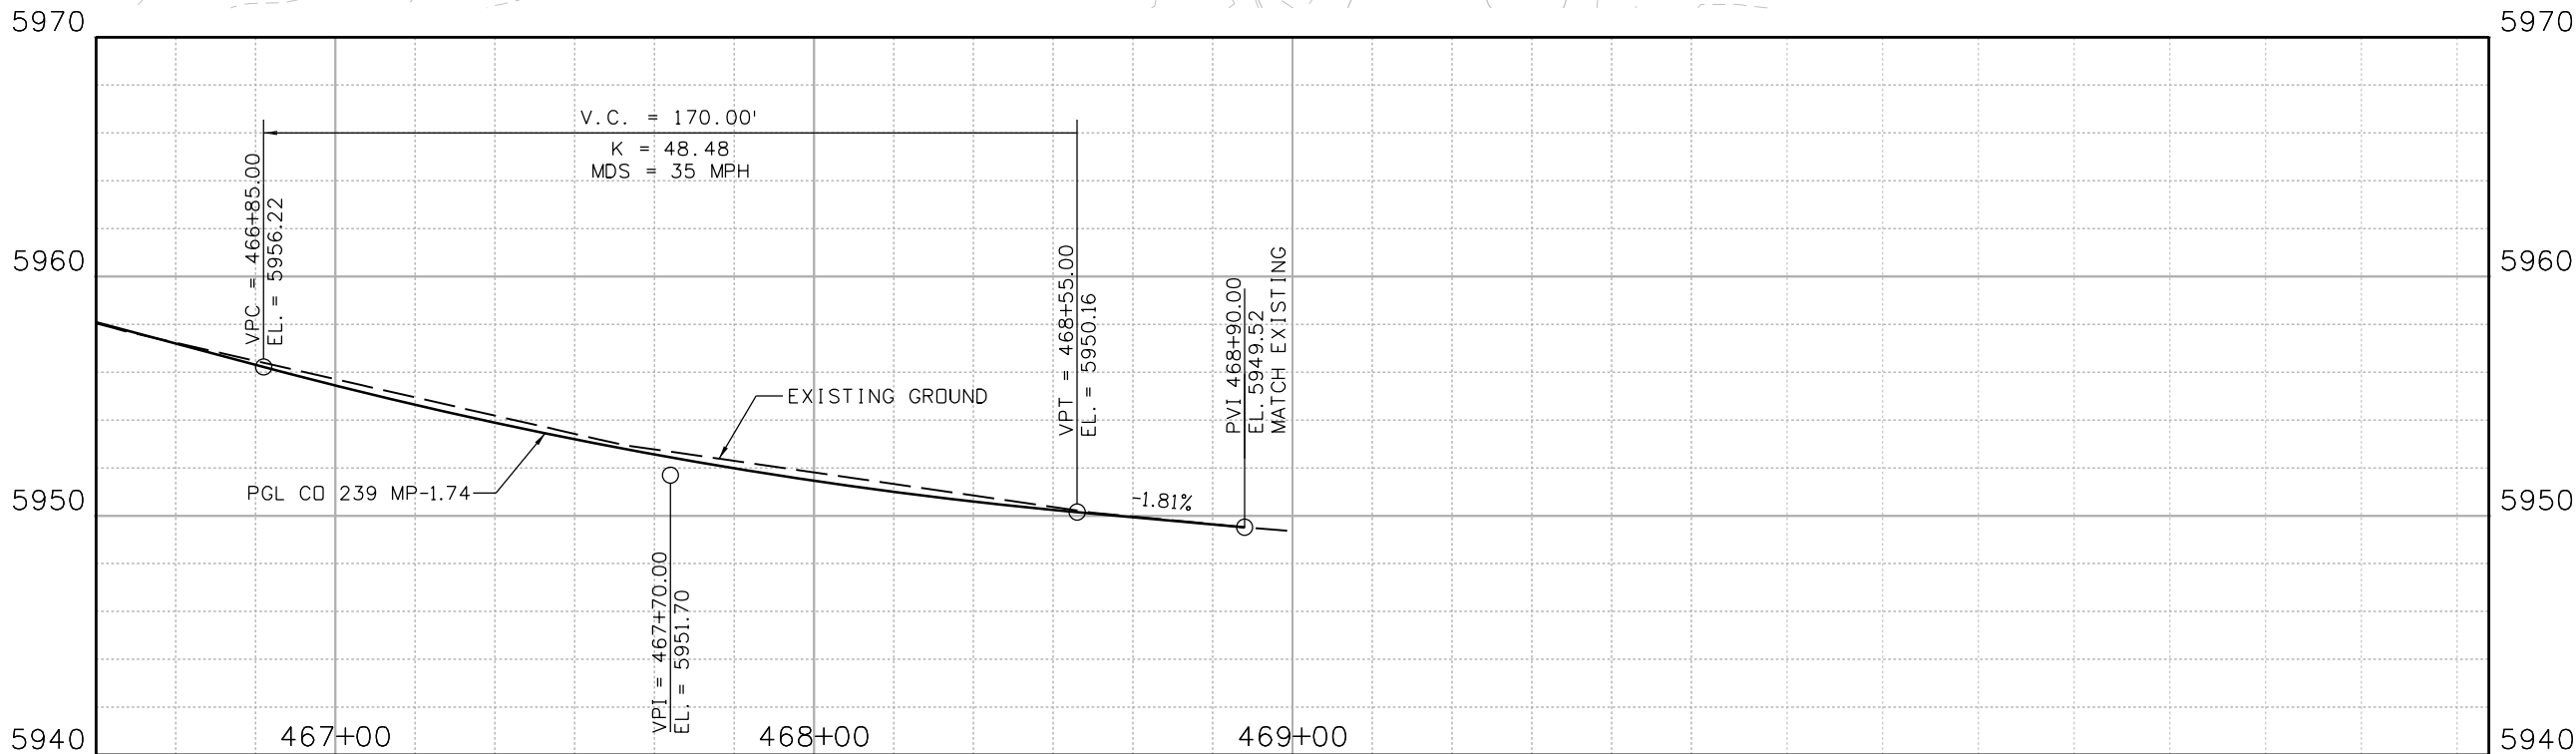


Print Date: 2/16/2021 File Name: 23559DES\_CO\_239\_MP\_1.74\_P&P\_Sheets.dgn  
Horiz. Scale: Vert. Scale: As Noted  
 Stanley Consultants INC. 8000 South Chester St. Suite 500 Centennial, CO 80112 Phone: 303-799-6806

Sheet Revisions		
Date:	Comments	Init.

Colorado Department of Transportation  
 5615 Wills Blvd Pueblo, CO 81008 Phone: 719-546-5753 FAX: 719-546-5402  
Region 2 JLS

As Constructed	REGION 2 BRIDGE BUNDLE CD 239 OVER PICKETWIRE DITCH ROADWAY PLAN AND PROFILE				Project No./Code	
No Revisions:						
Revised:	Designer:	R. HANSON	Structure No.	P-19-Gm		
	Detailer:	R. HANSON	M.P.	CD 239	1.74	
Void:	Sheet Subset:	ROADWAY	Subset Sheets:	3 of 3	Sheet Number	

9356 10:53:26 AM pw:\\SC1-PW\\INTEG-2\\stanleygroup.com\\Data\\source-1\\Documents\\Colorado\_Department\_of\_Transportation\\29715 - CDDT R2 Bridge Bundle\\11-CADD Worksheets\\29175.DGN\\Design\\Sheets\\23559DES\_CO 239 MP 1.74\_Xsec.dgn

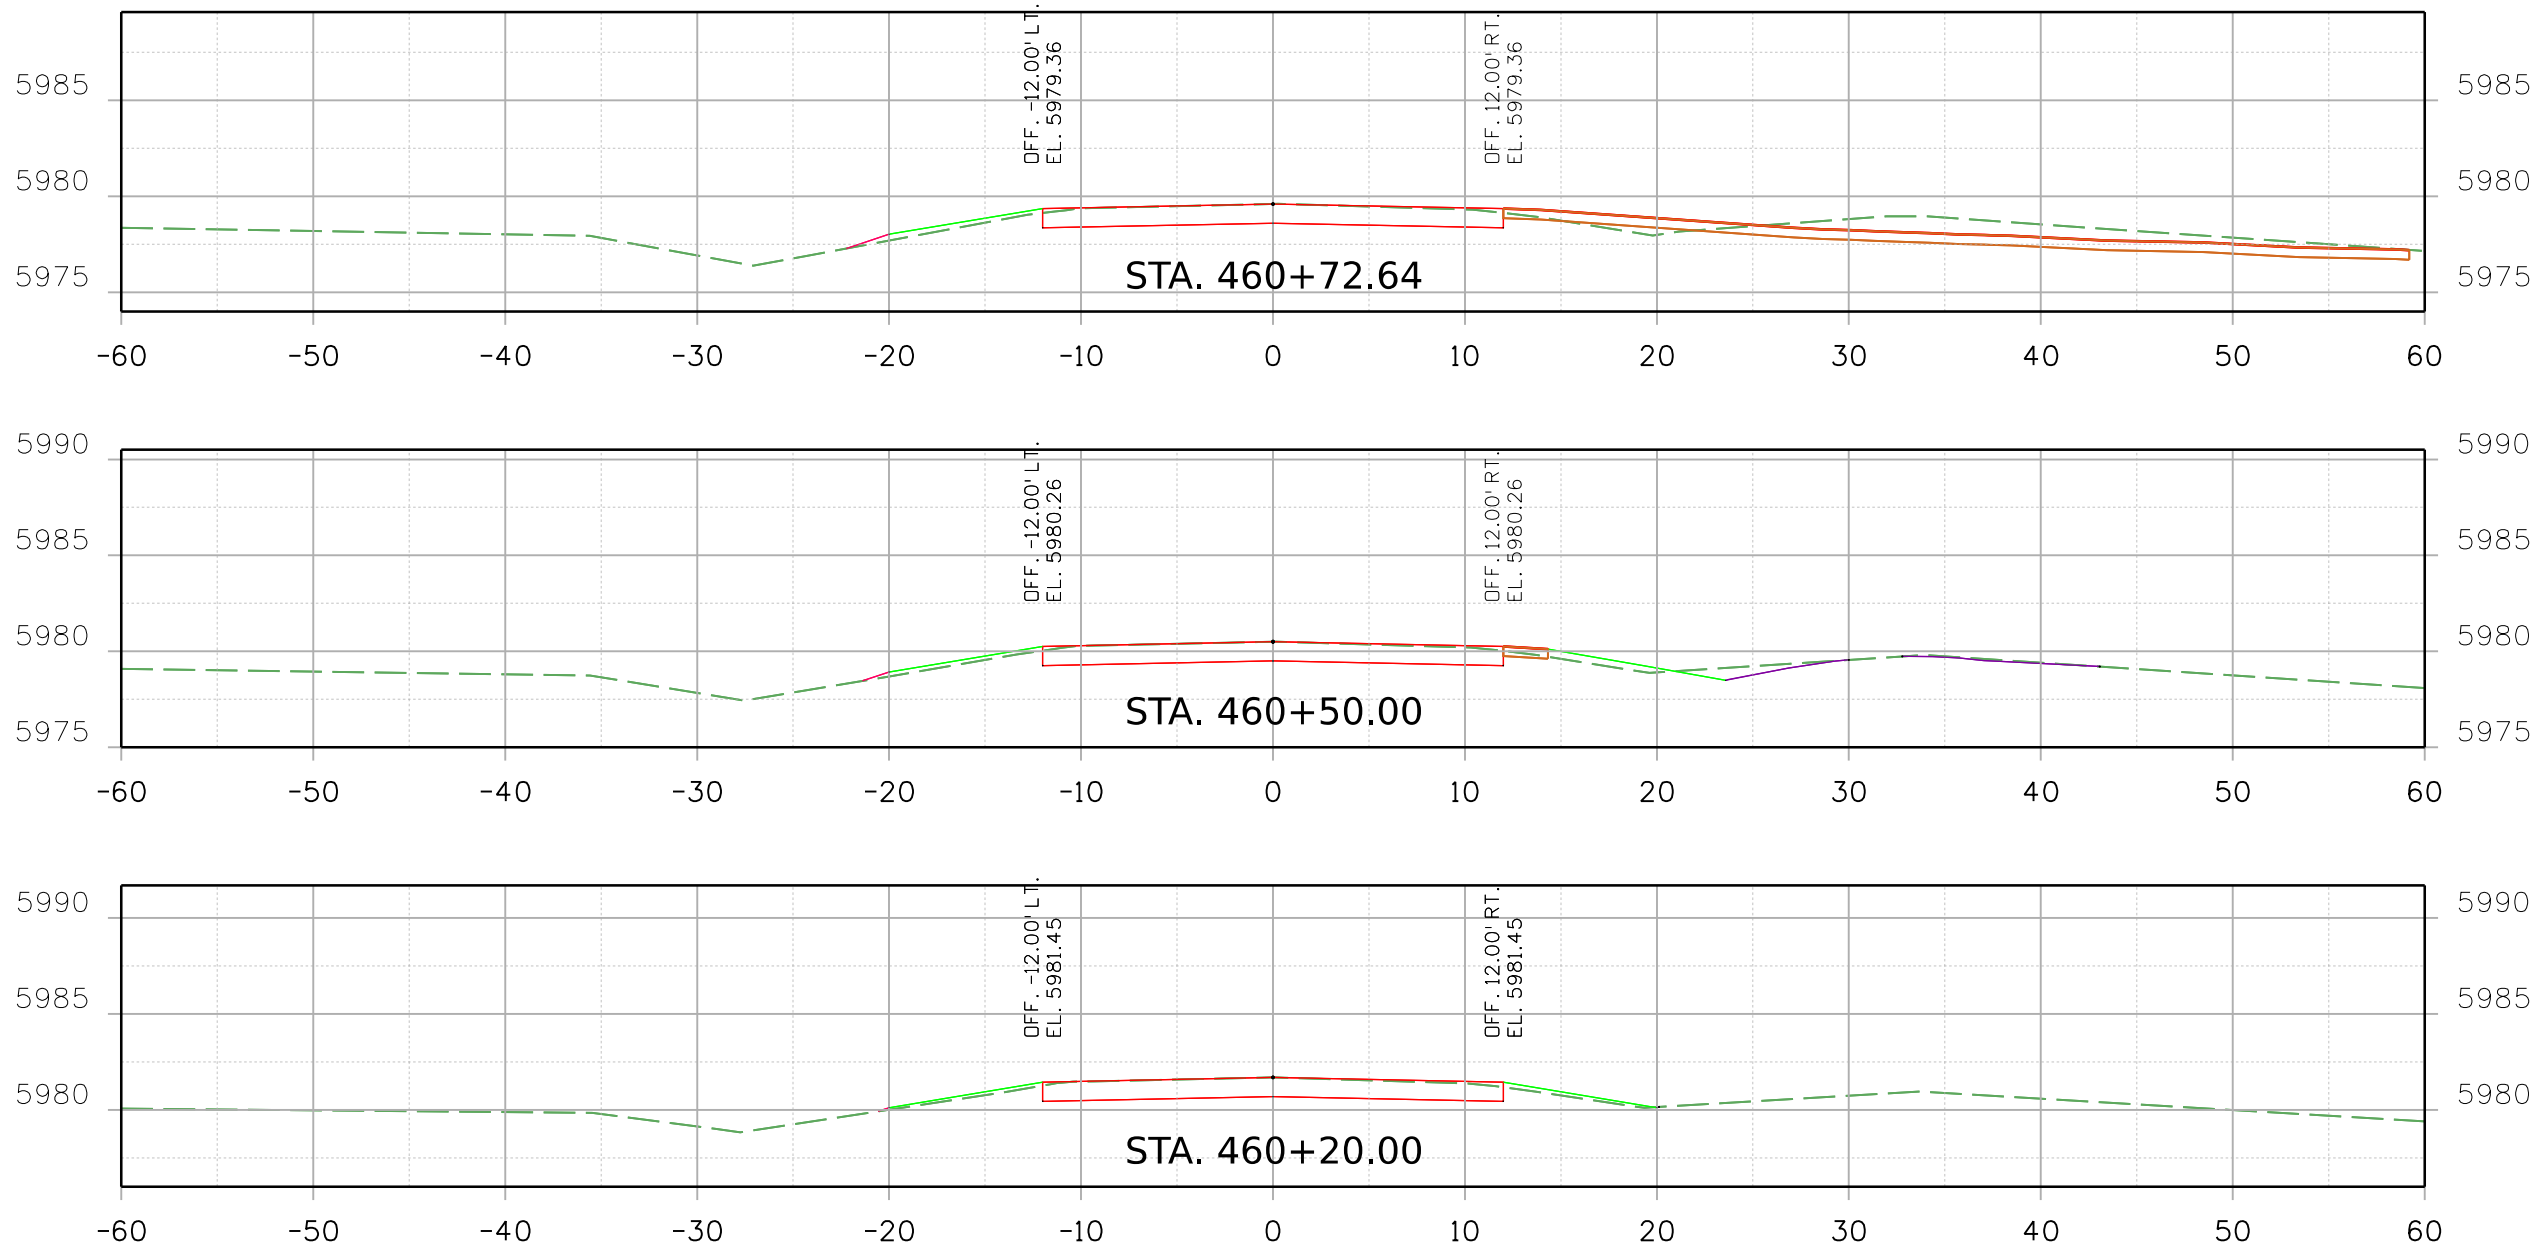

Print Date: 2/16/2021 File Name:

23559DES\_CO 239 MP 1.74\_Xsec.dgn

Horiz. Scale: Vert. Scale: As Noted

**Stanley Consultants** INC. 8000 South Chester St.  
Suite 500  
Centennial, CO 80112  
Phone: 303-799-6806

#### Sheet Revisions

Date:	Comments	Init.

Colorado Department of Transportation



5615 Wills Blvd  
Pueblo, CO 81008  
Phone: 719-546-5753  
FAX: 719-546-5402

Region 2

JLS

As Constructed

No Revisions:

Revised:

Void:

REGION 2 BRIDGE BUNDLE  
CD 239 OVER PICKETWIRE DITCH  
ROADWAY CROSS SECTIONS

Designer: R. HANSON Structure No. P-19-Gm


Detailer: R. HANSON M.P. CD 239 MP 1.74

Sheet Subset: XSEC Subset Sheets: 1 of 8

Project No./Code

Sheet Number

9356 10:53:27 AM pw:\\SCI-PW\\INTEC-2\\stanleygroup.com\\Data\\source-1\\Documents\\Colorado\\Department\_of\_Transportation\\29715 - CDOT R2 Bridge Bundle\\11-CADD\\Worksets\\29175.DGN\\Design\\Sheets\\23559DES\_CO\_239\_MP\_1.74\_Xsec.dgn

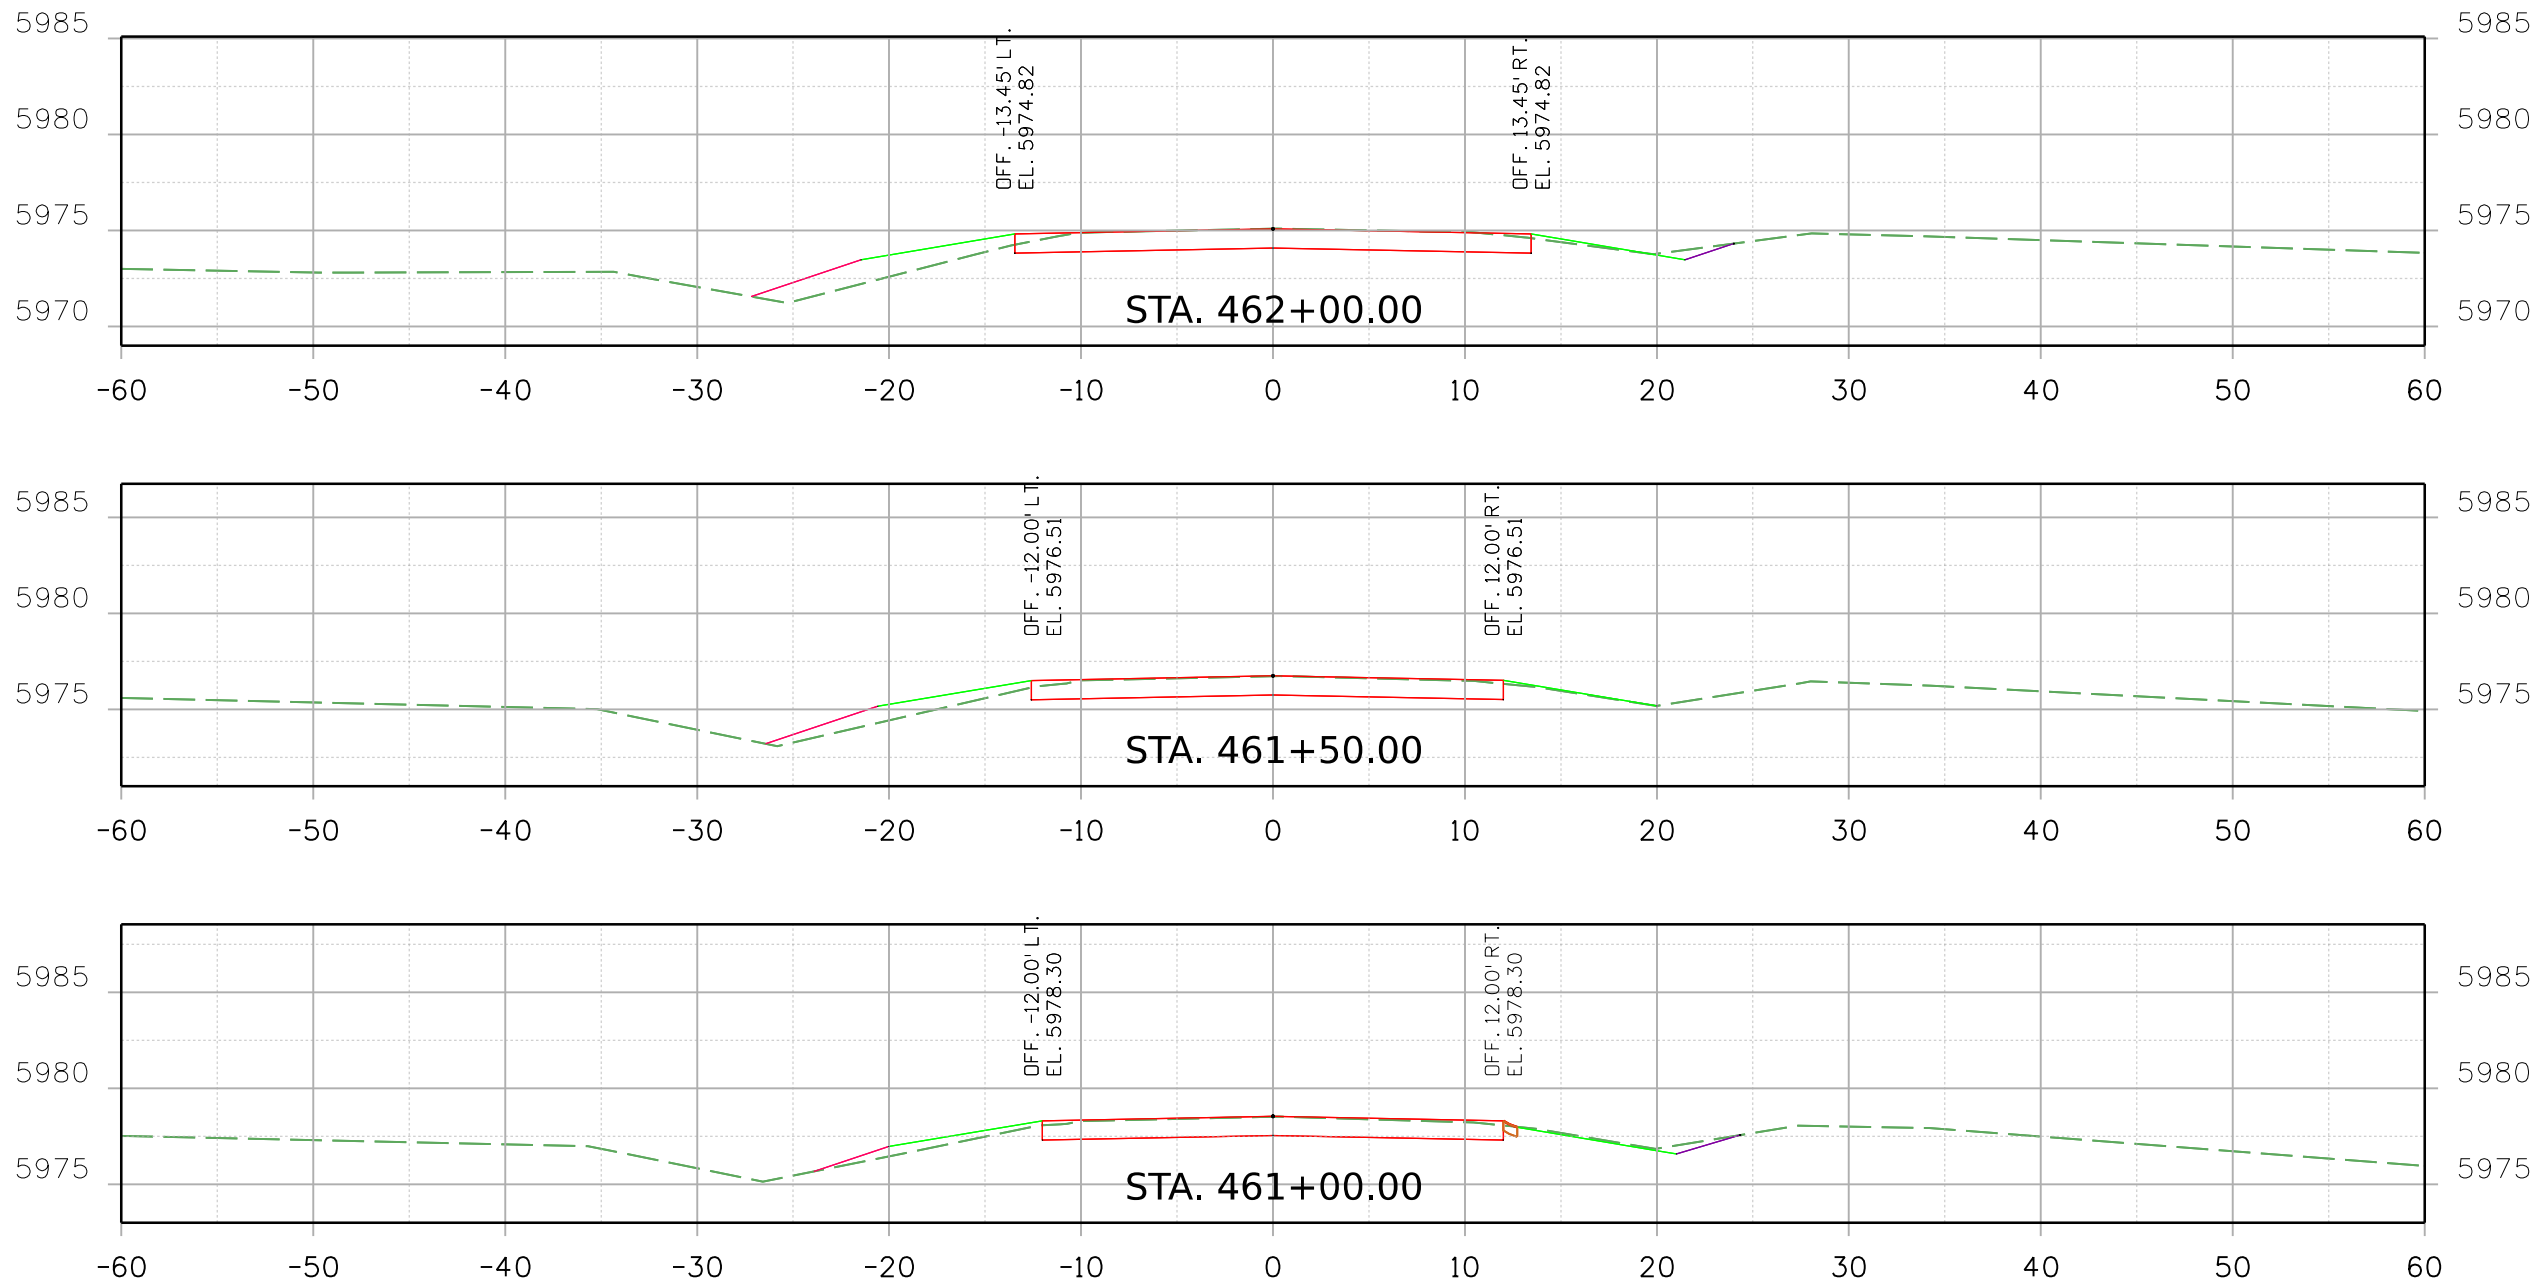

Print Date: 2/16/2021 File Name:

23559DES\_CO\_239\_MP\_1.74\_Xsec.dgn

Horiz. Scale: Vert. Scale: As Noted

  
8000 South Chester St.  
Suite 500  
Centennial, CO 80112  
Stanley Consultants INC. Phone: 303-799-6806

#### Sheet Revisions

Date:	Comments	Init.

Colorado Department of Transportation



5615 Wills Blvd  
Pueblo, CO 81008  
Phone: 719-546-5753  
FAX: 719-546-5402

Region 2

JLS

#### As Constructed

No Revisions:

Revised:

Void:

REGION 2 BRIDGE BUNDLE  
CD 239 OVER PICKETWIRE DITCH  
ROADWAY CROSS SECTIONS

Designer: R. HANSON Structure No. P-19-Gm


Detailer: R. HANSON M.P. CD 239 MP 1.74

Sheet Subset: XSEC Subset Sheets: 2 of 8

#### Project No./Code

Sheet Number

9356 10:53:28 AM pw:\\SCI-PW\\INTEC-2\\stanleygroup.com\\Data\\source-1\\Documents\\Colorado\\Department\_of\_Transportation\\29715 - CDDT R2 Bridge Bundle\\11-CADD\\Worksets\\29175.DGN\\Design\\Sheets\\23559DES\_CO\_239\_MP\_1.74\_Xsec.dgn

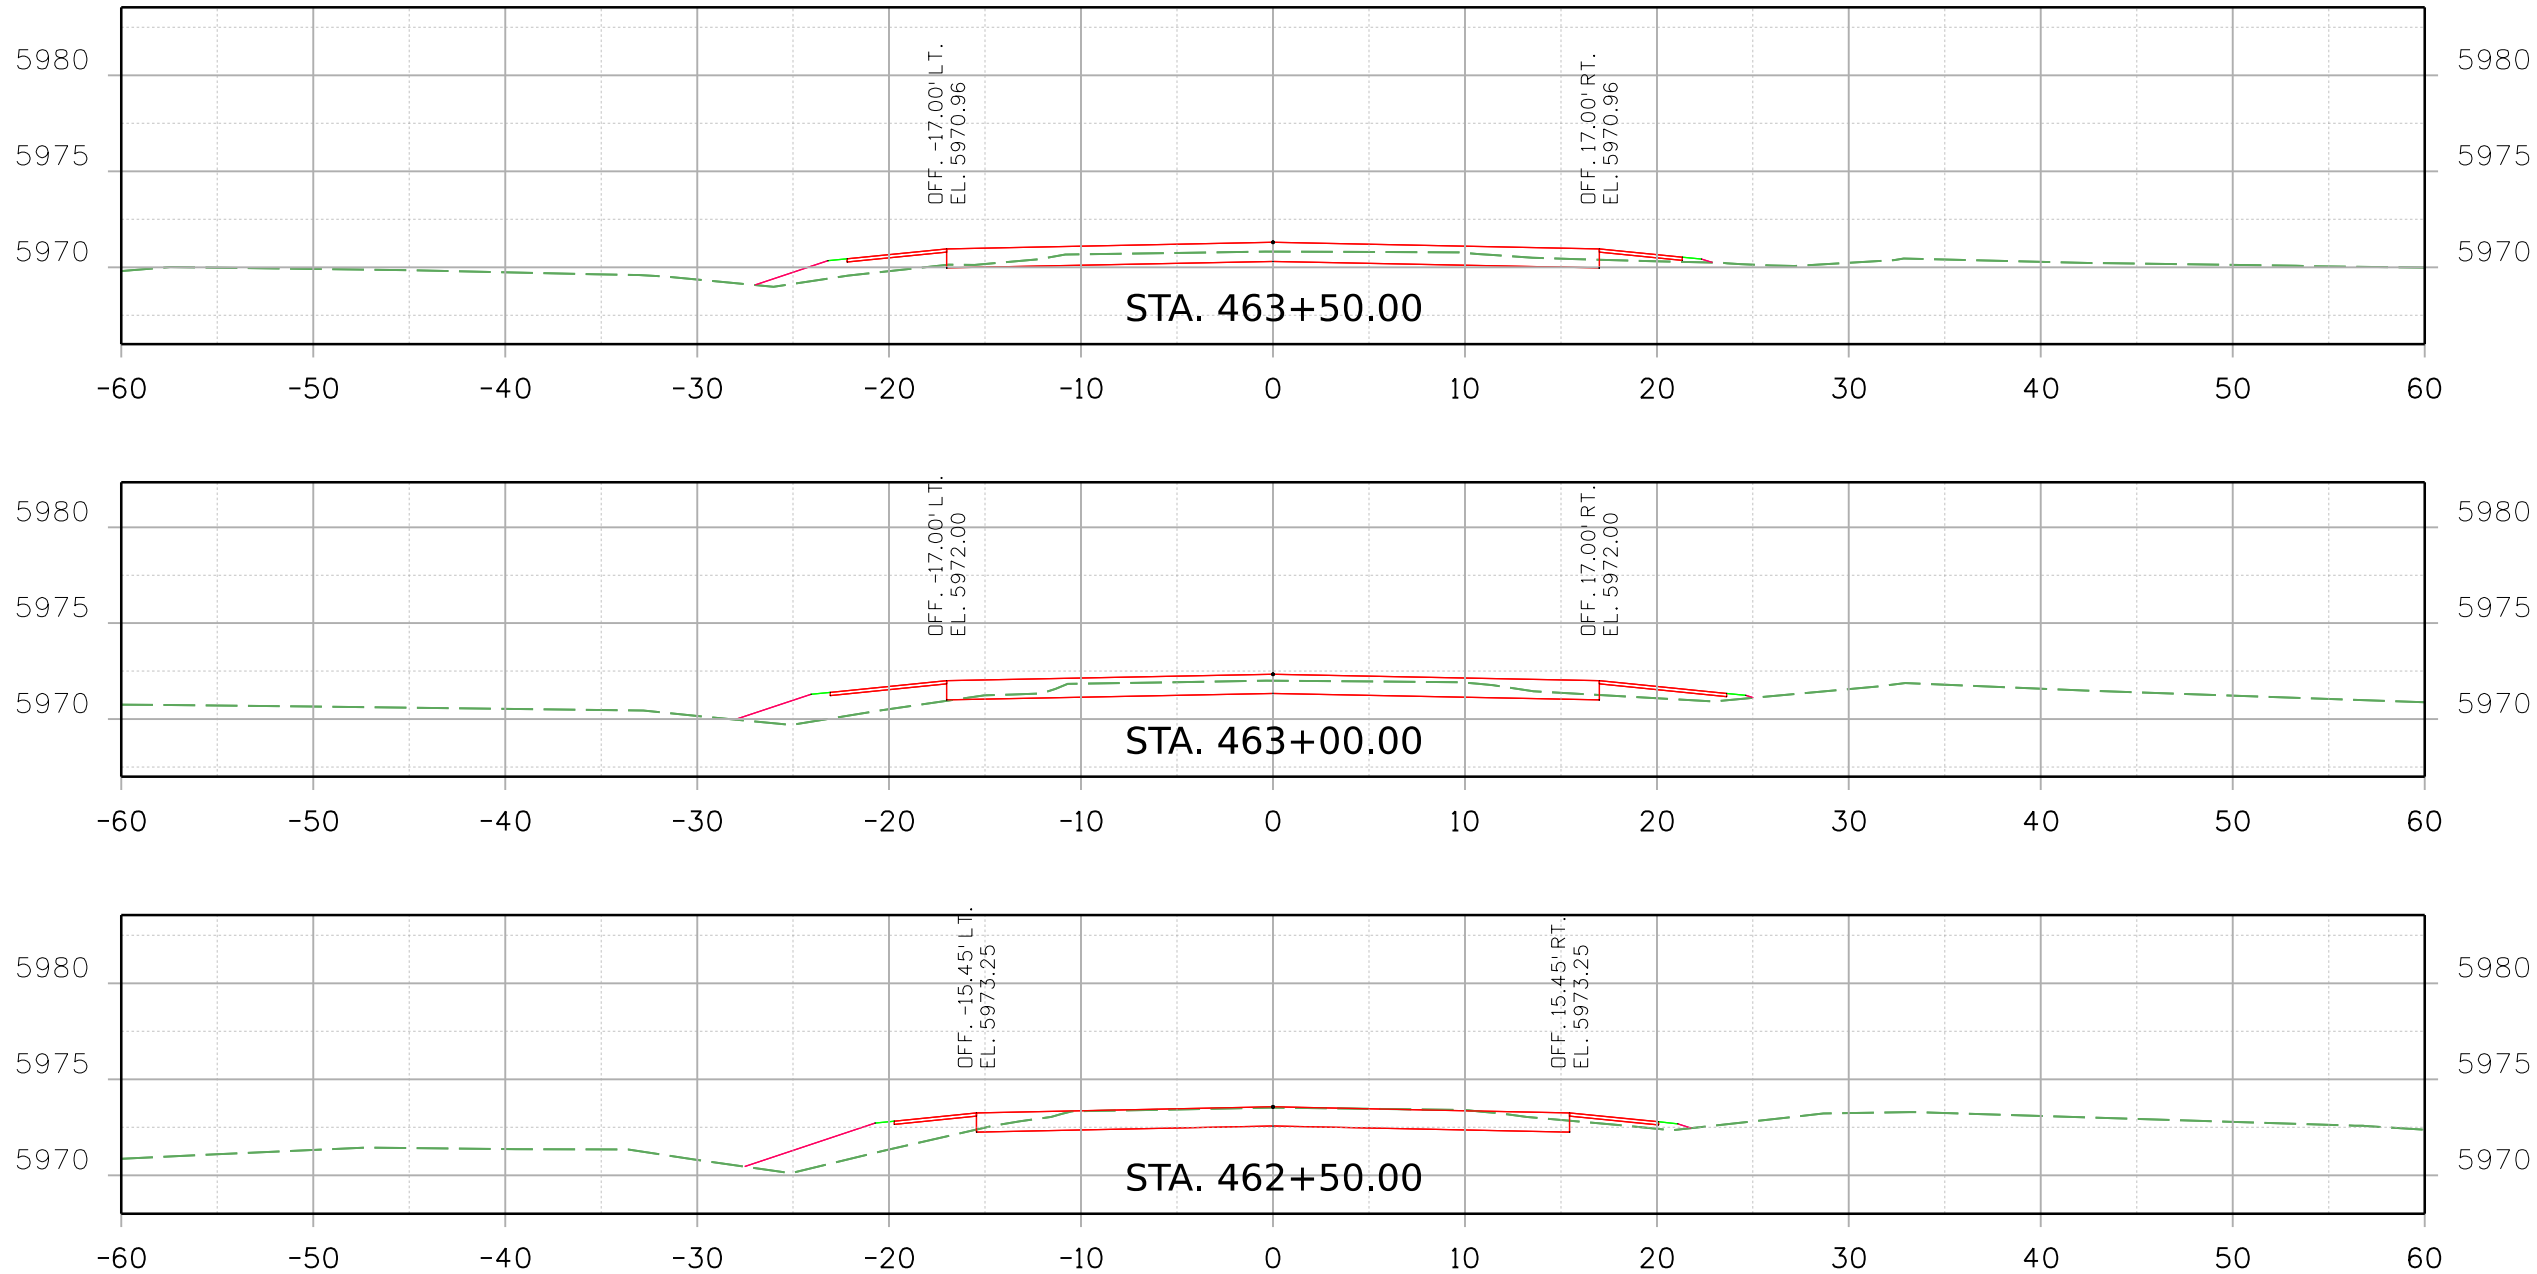


Print Date: 2/16/2021

File Name:

23559DES\_CO\_239\_MP\_1.74\_Xsec.dgn

Horiz. Scale:

Vert. Scale: As Noted



Stanley Consultants

8000 South Chester St.  
Suite 500  
Centennial, CO 80112  
Phone: 303-799-6806

INC.

Sheet Revisions		
Date:	Comments	Init.



Colorado Department of Transportation



5615 Wills Blvd  
Pueblo, CO 81008  
Phone: 719-546-5753  
FAX: 719-546-5402

Region 2

JLS

As Constructed		REGION 2 BRIDGE BUNDLE CO 239 OVER PICKETWIRE DITCH ROADWAY CROSS SECTIONS			Project No./Code
No Revisions:					
Revised:		Designer: R. HANSON	Structure No.	P-19-Gm	
Void:		Detailer: R. HANSON	M.P.	CD 239 MP 1.74	
		Sheet Subset: XSEC	Subset Sheets:	3 of 8	Sheet Number

9356 10:53:29 AM pw:\\SC1-PW\\INTEG-2\\stanleygroup.com\\Data\\source-1\\Documents\\Colorado\_Department\_of\_Transportation\\29715 - CDOT R2 Bridge Bundle\\11-CADD\\Worksets\\29715.DGNs\\Design\\Sheets\\23559DES\_CO\_239\_MP\_1.74\_Xsec.dgn

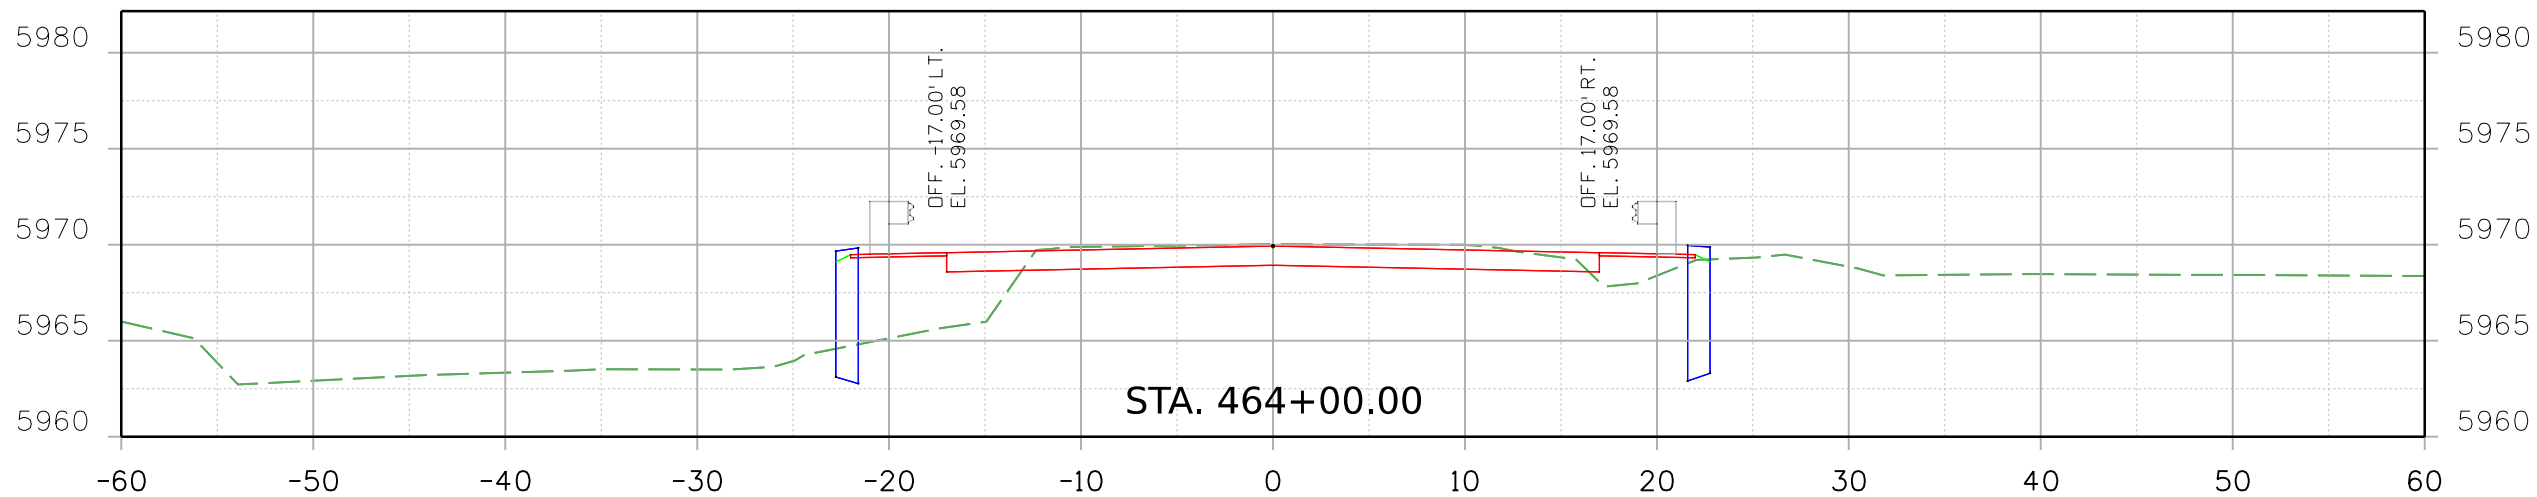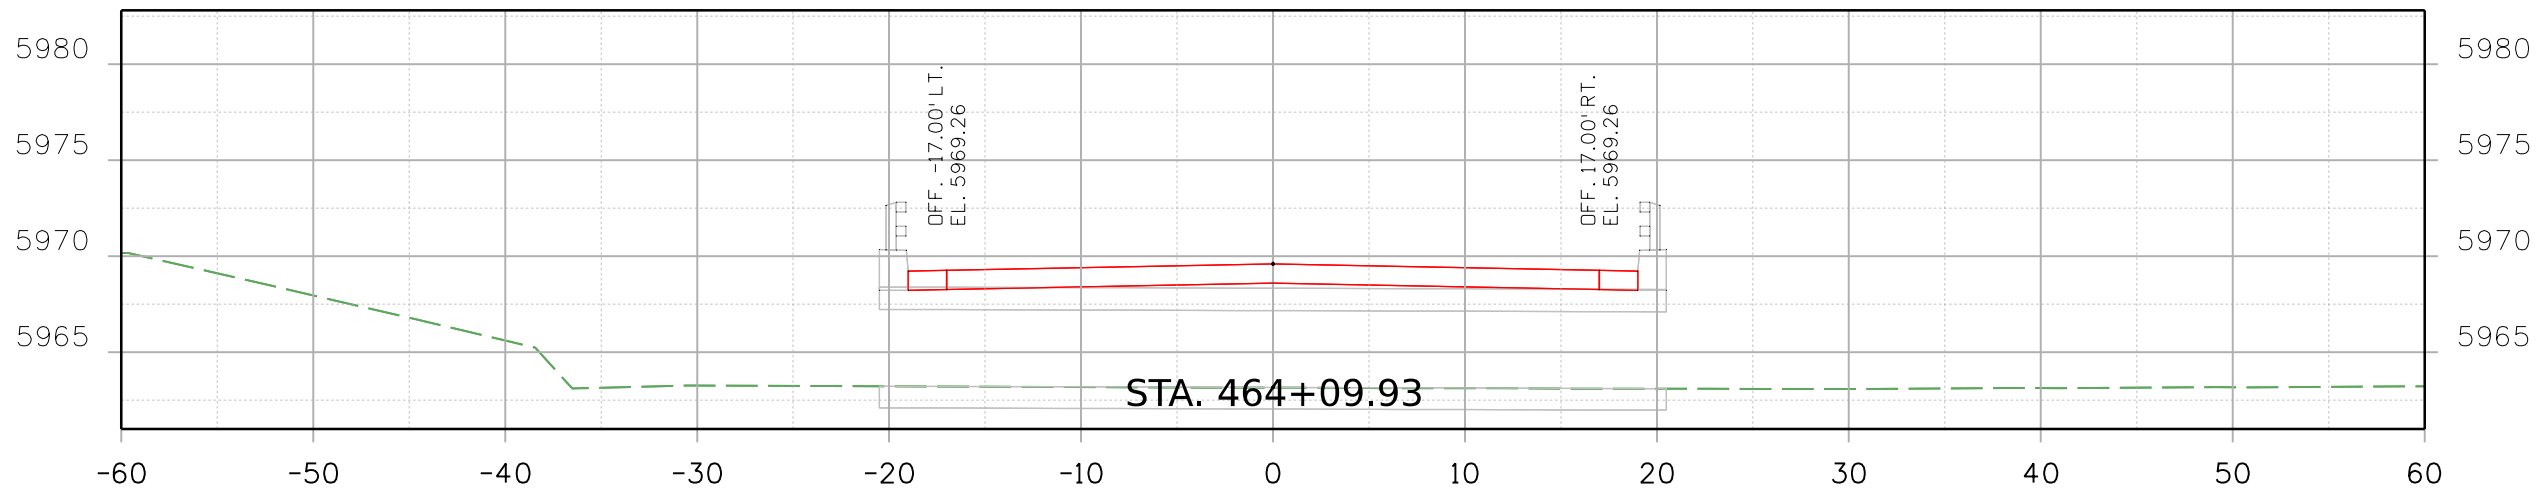

Print Date: 2/16/2021 File Name:

23559DES\_CO\_239\_MP\_1.74\_Xsec.dgn

Horiz. Scale: Vert. Scale: As Noted

  
8000 South Chester St.  
Suite 500  
Centennial, CO 80112  
Phone: 303-799-6806

### Sheet Revisions

Date:	Comments	Init.

Colorado Department of Transportation



5615 Wills Blvd  
Pueblo, CO 81008  
Phone: 719-546-5753  
FAX: 719-546-5402

Region 2

JLS

### As Constructed

No Revisions:

Revised:

Void:

REGION 2 BRIDGE BUNDLE  
CO 239 OVER PICKETWIRE DITCH  
ROADWAY CROSS SECTIONS

Designer: R. HANSON Structure No. P-19-Gm

Detailer: R. HANSON M.P. CD 239 MP 1.74



Sheet Subset: XSEC Subset Sheets: 4 of 8

### Project No./Code

Sheet Number



9356 10:53:30 AM pw:\\SCI-PW\\INTEC-2\\stanleygroup.com\\Data\\source-1\\Documents\\Colorado\_Department\_of\_Transportation\\29715 - CDDT R2 Bridge Bundle\\11-CADD\\Worksets\\29715.DGN\\Design\\Sheets\\23559DES\_CO\_239\_MP\_1.74\_Xsec.dgn

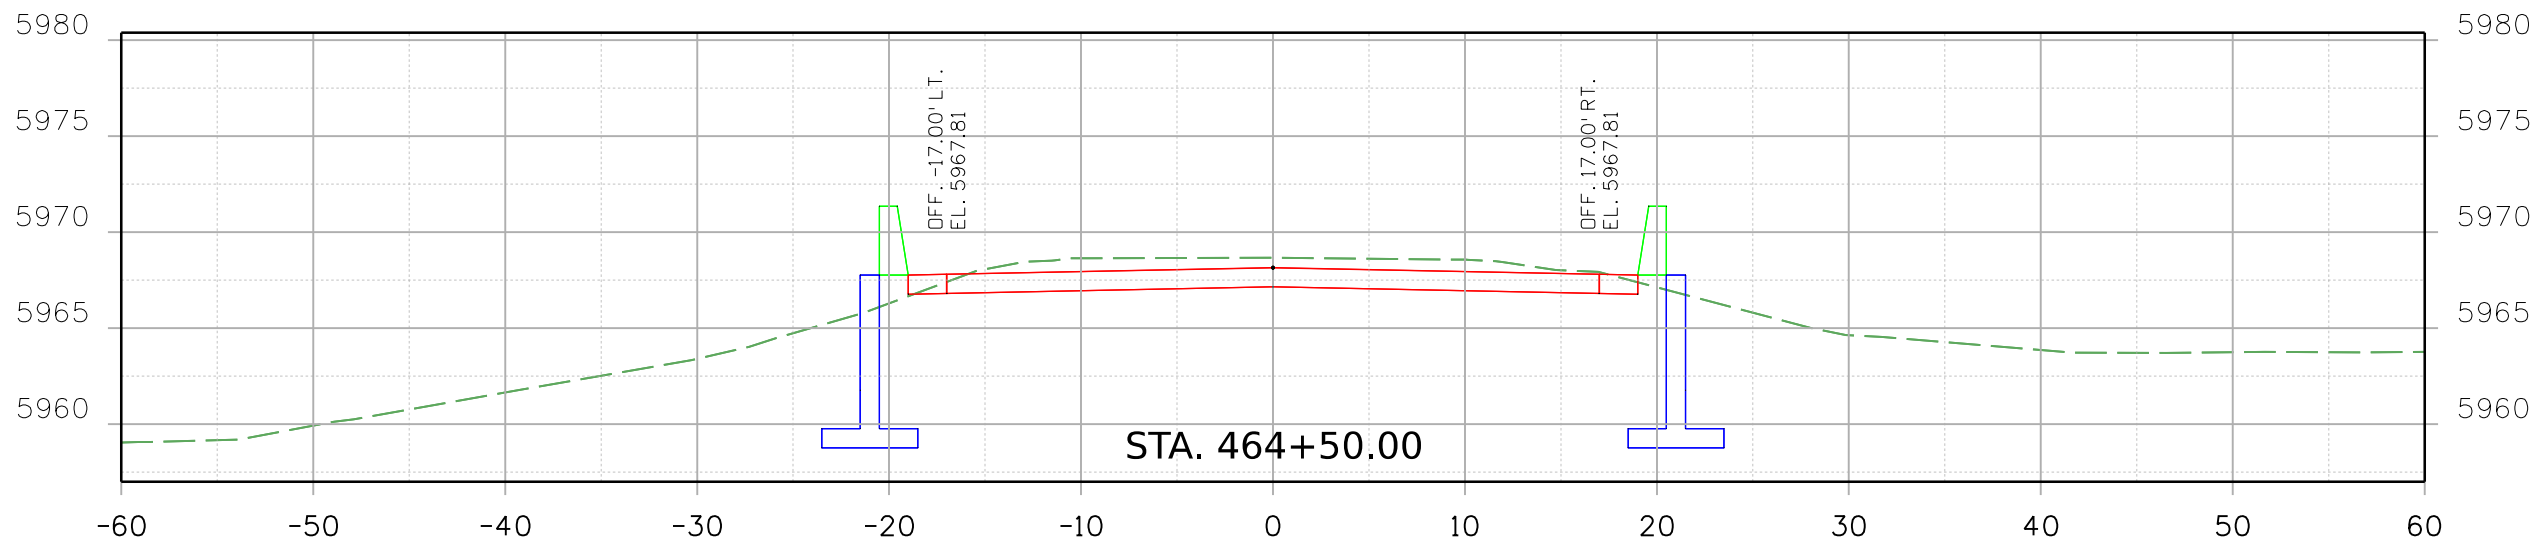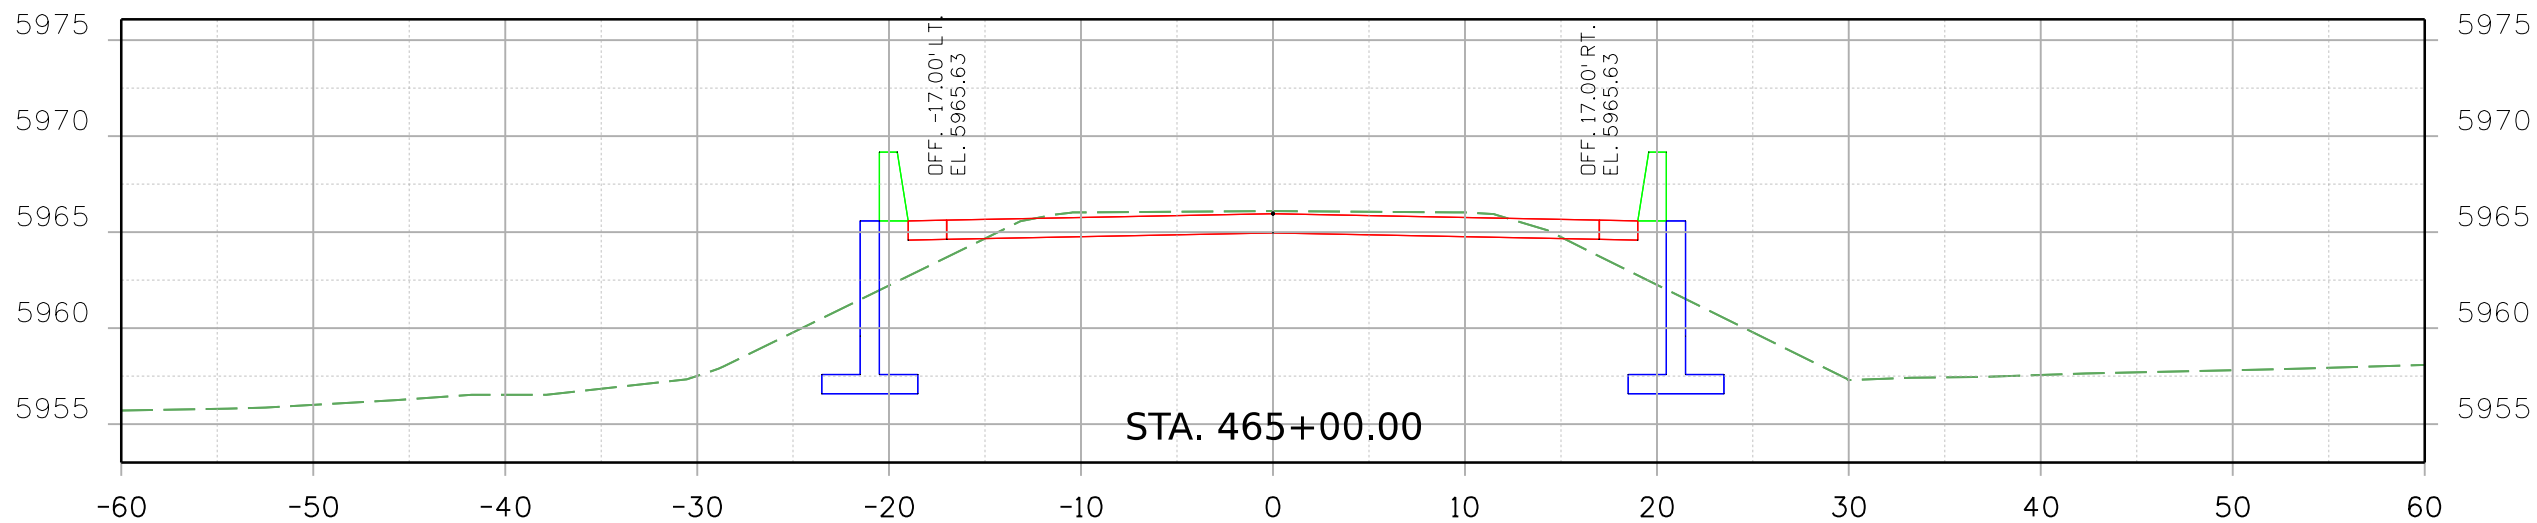

Print Date: 2/16/2021 File Name:

23559DES\_CO\_239\_MP\_1.74\_Xsec.dgn

Horiz. Scale: Vert. Scale: As Noted

**Stanley Consultants** INC. 8000 South Chester St.  
Suite 500  
Centennial, CO 80112  
Phone: 303-799-6806

#### Sheet Revisions

Date:	Comments	Init.

Colorado Department of Transportation



Region 2

5615 Wills Blvd  
Pueblo, CO 81008  
Phone: 719-546-5753  
FAX: 719-546-5402

JLS

#### As Constructed

No Revisions:

Revised:

Void:

REGION 2 BRIDGE BUNDLE  
CO 239 OVER PICKETWIRE DITCH  
ROADWAY CROSS SECTIONS

Designer: R. HANSON Structure No. P-19-Gm



Detailer: R. HANSON M.P. CD 239 MP 1.74

Sheet Subset: XSEC Subset Sheets: 5 of 8

Project No./Code

Sheet Number

9356 10:53:31 AM pw:\SCI-PW\INTEG-2.stanleygroup.com\Datasource-1\Documents\Colorado\_Department\_of\_Transportation\29715 - CDOT R2 Bridge Bundle\11-CADD\Worksets\29175\Drawings\Design\Sheets\23559DES\_CD 239 MP 1.74\_Xsec.dgn

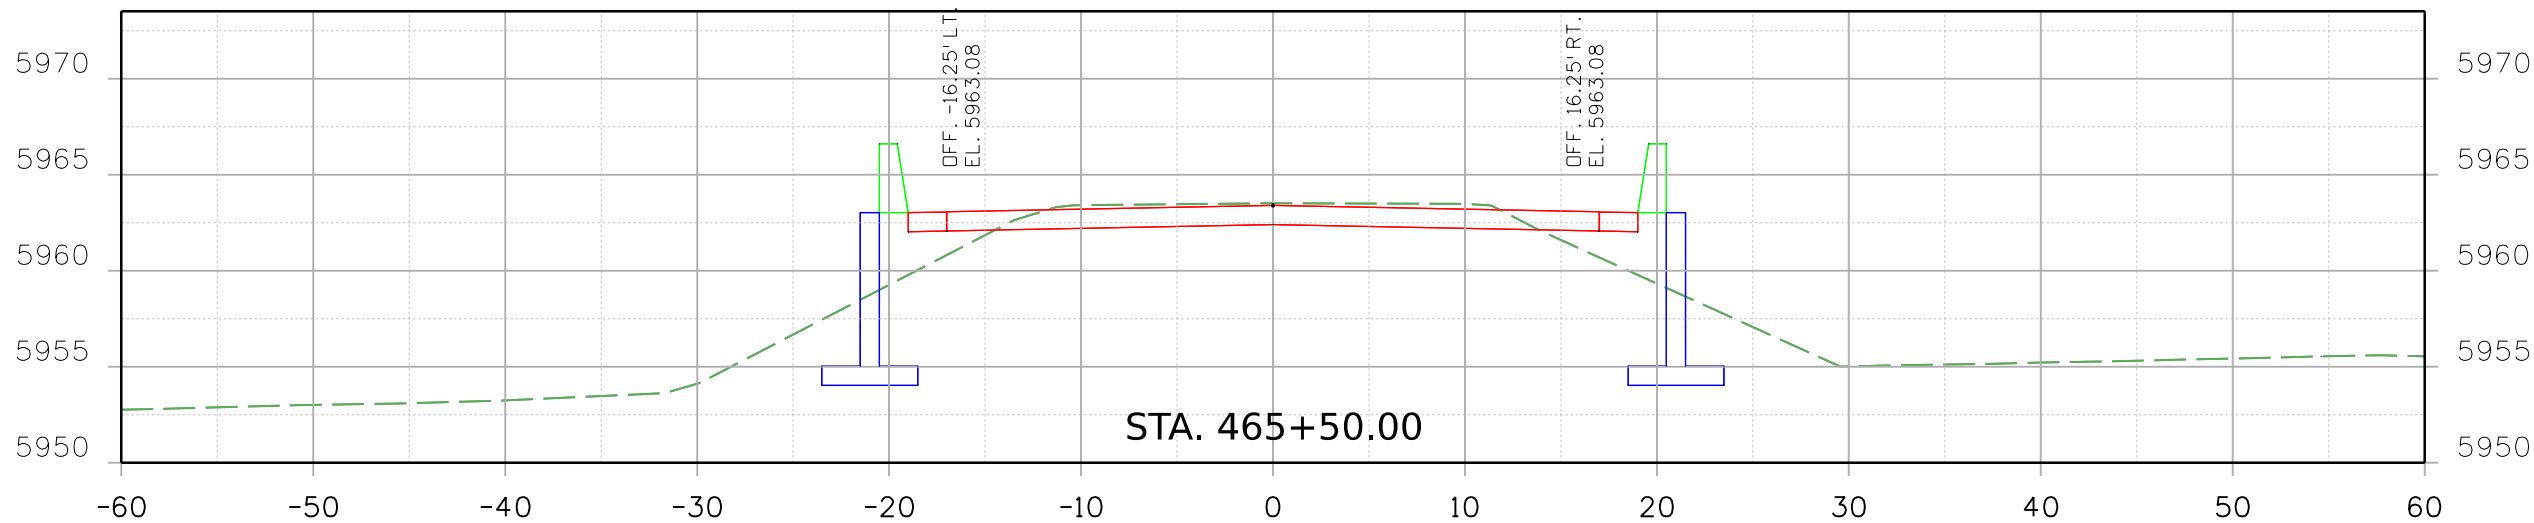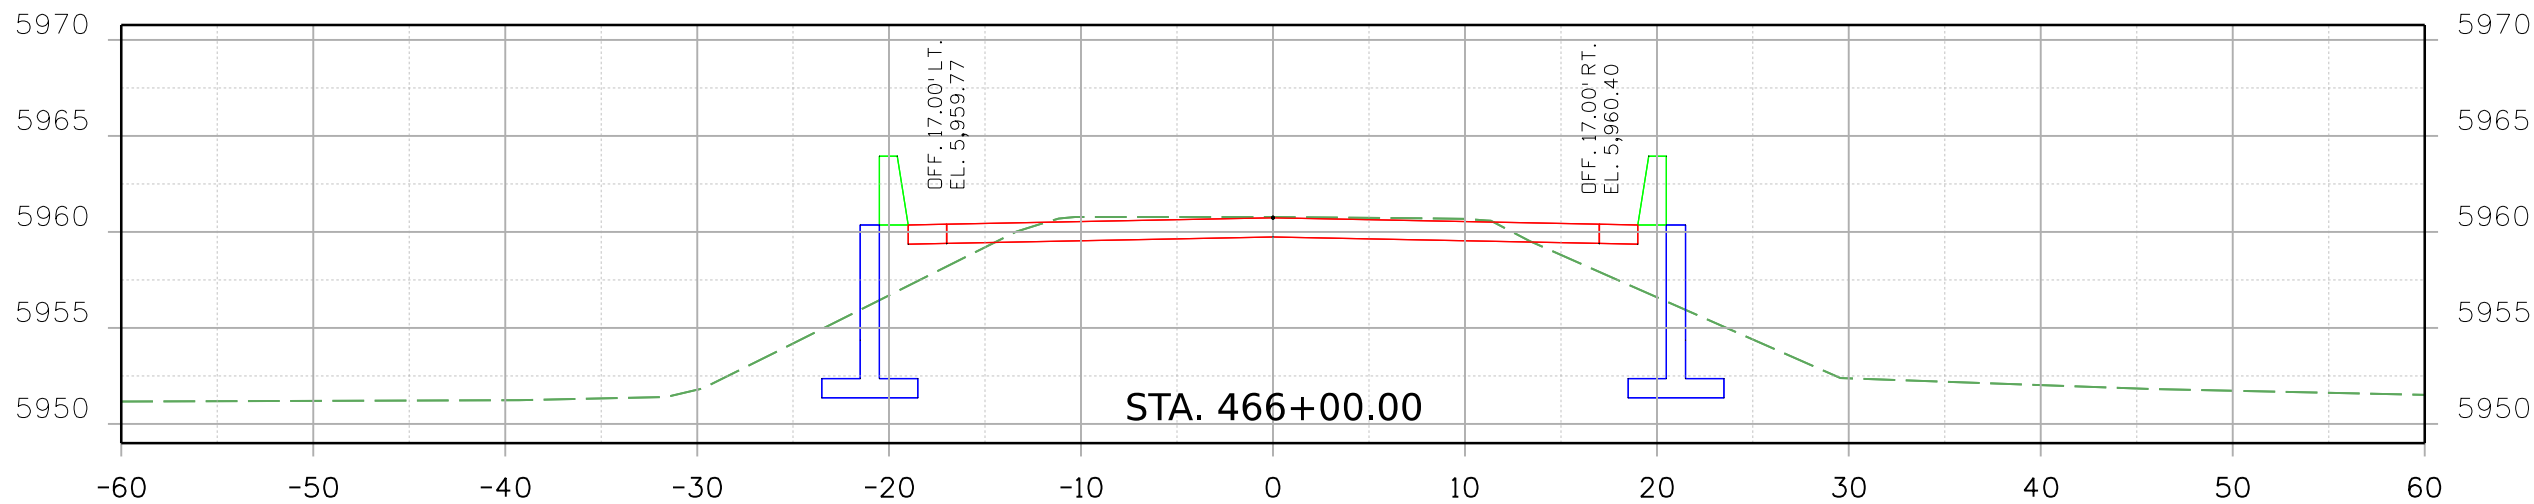

Print Date: 2/16/2021 File Name:

23559DES\_CD 239 MP 1.74\_Xsec.dgn

Horiz. Scale: Vert. Scale: As Noted

**Stanley Consultants** INC. 8000 South Chester St.  
Suite 500  
Centennial, CO 80112  
Phone: 303-799-6806

#### Sheet Revisions

Date:	Comments	Init.

Colorado Department of Transportation



Region 2

5615 Wills Blvd  
Pueblo, CO 81008  
Phone: 719-546-5753  
FAX: 719-546-5402

JLS

#### As Constructed

No Revisions:

Revised:

Void:

REGION 2 BRIDGE BUNDLE  
CD 239 OVER PICKETWIRE DITCH  
ROADWAY CROSS SECTIONS

Designer: R. HANSON Structure No. P-19-Gm



Detailer: R. HANSON M.P. CD 239 MP 1.74

Sheet Subset: XSEC Subset Sheets: 6 of 8

#### Project No./Code


Sheet Number

9356 10:53:32 AM pw:\\SCI-PW\\INTEC-2\\stanleygroup.com\\Data\\source-1\\Documents\\Colorado\\Department\_of\_Transportation\\29715 - CDDT R2 Bridge Bundle\\11-CADD\\Worksets\\29175.DGN\\Design\\Sheets\\23559DES\_CO\_239\_MP\_1.74\_Xsec.dgn

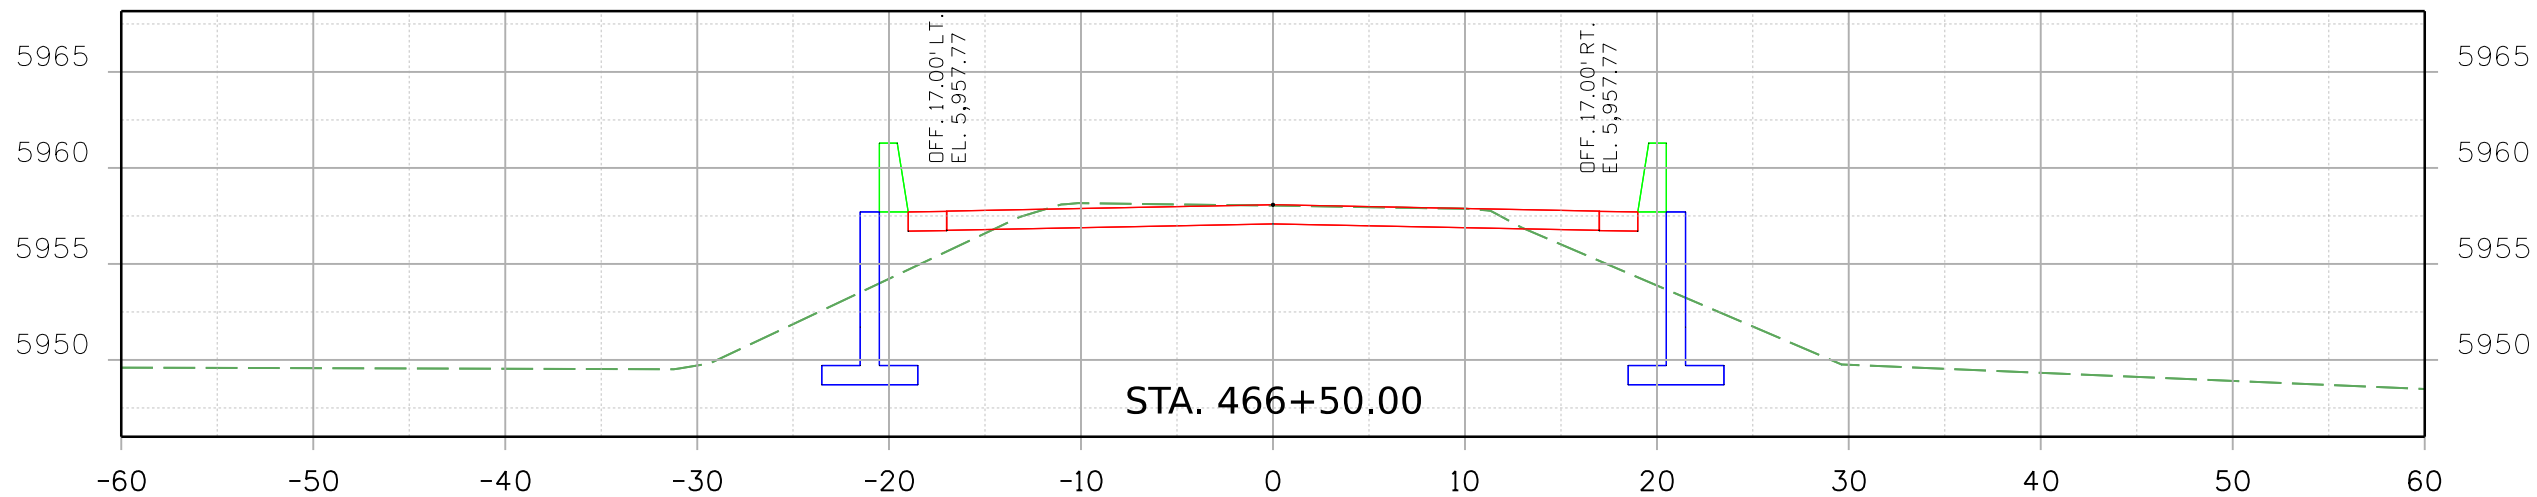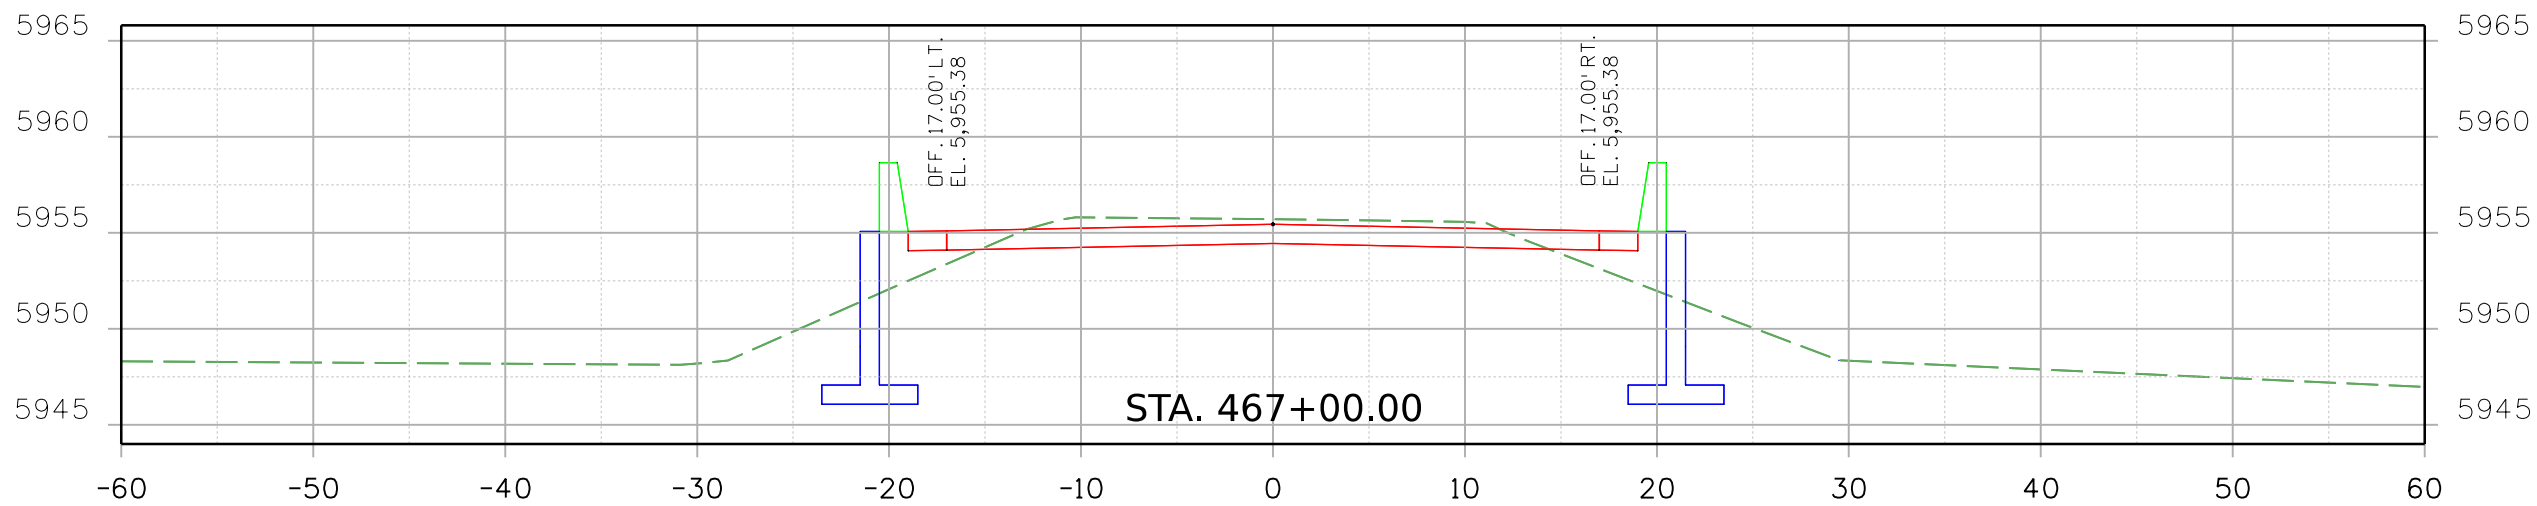

Print Date: 2/16/2021      File Name:  
23559DES\_CO\_239\_MP\_1.74\_Xsec.dgn


Horiz. Scale:      Vert. Scale: As Noted



8000 South Chester St.  
Suite 500  
Centennial, CO 80112  
Phone: 303-799-6806

Sheet Revisions		
Date:	Comments	Init.

Colorado Department of Transportation






5615 Wills Blvd  
Pueblo, CO 81008  
Phone: 719-546-5753  
FAX: 719-546-5402

Region 2      JLS

As Constructed	REGION 2 BRIDGE BUNDLE CO 239 OVER PICKETWIRE DITCH ROADWAY CROSS SECTIONS				Project No./Code
No Revisions:					
Revised:	Designer: R. HANSON	Structure No.	P-19-Gm		
	Detailer: R. HANSON	M.P.	CD 239 MP 1.74		
Void:	Sheet Subset: XSEC	Subset Sheets:	7 of 8	Sheet Number	

9356 10:53:33 AM pw:\\SCI-PW\\INTEC-2\\stanleygroup.com\\Data\\source-1\\Documents\\Colorado\_Department\_of\_Transportation\\29715 - CDDT R2 Bridge Bundle\\11-CADD\\Worksets\\29175.DGN\\Design\\Sheets\\23559DES\_CO\_239\_MP\_1.74\_Xsec.dgn

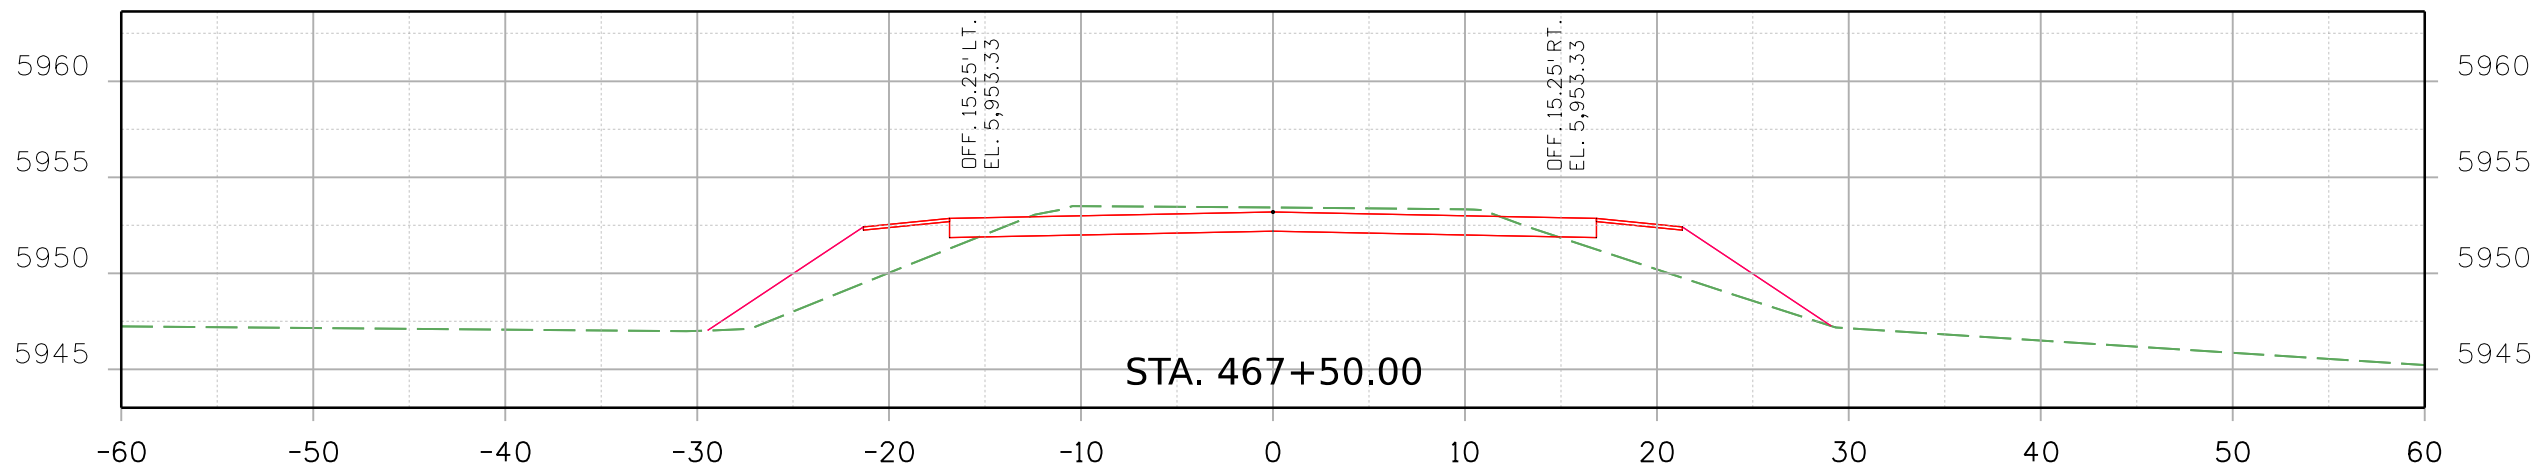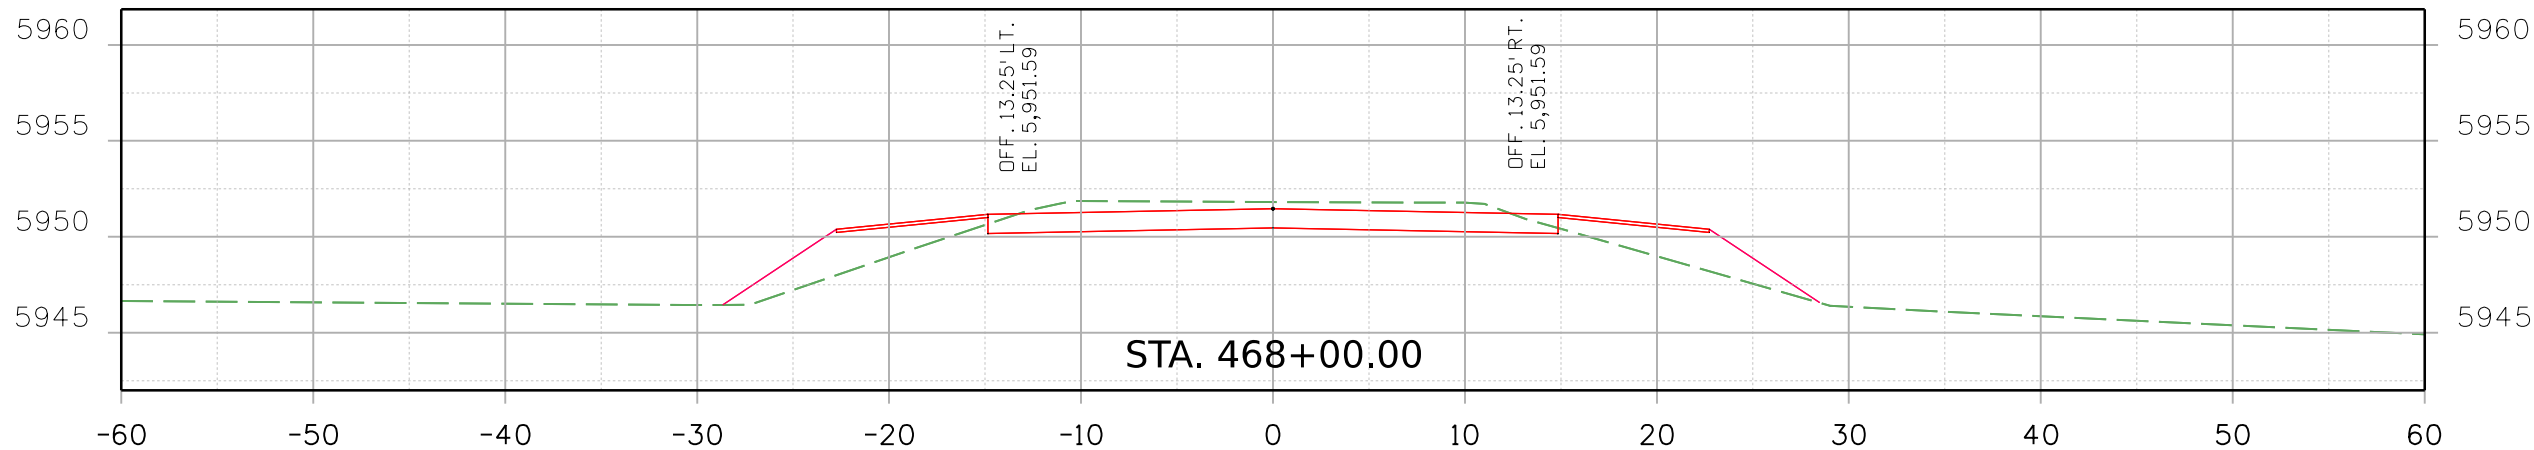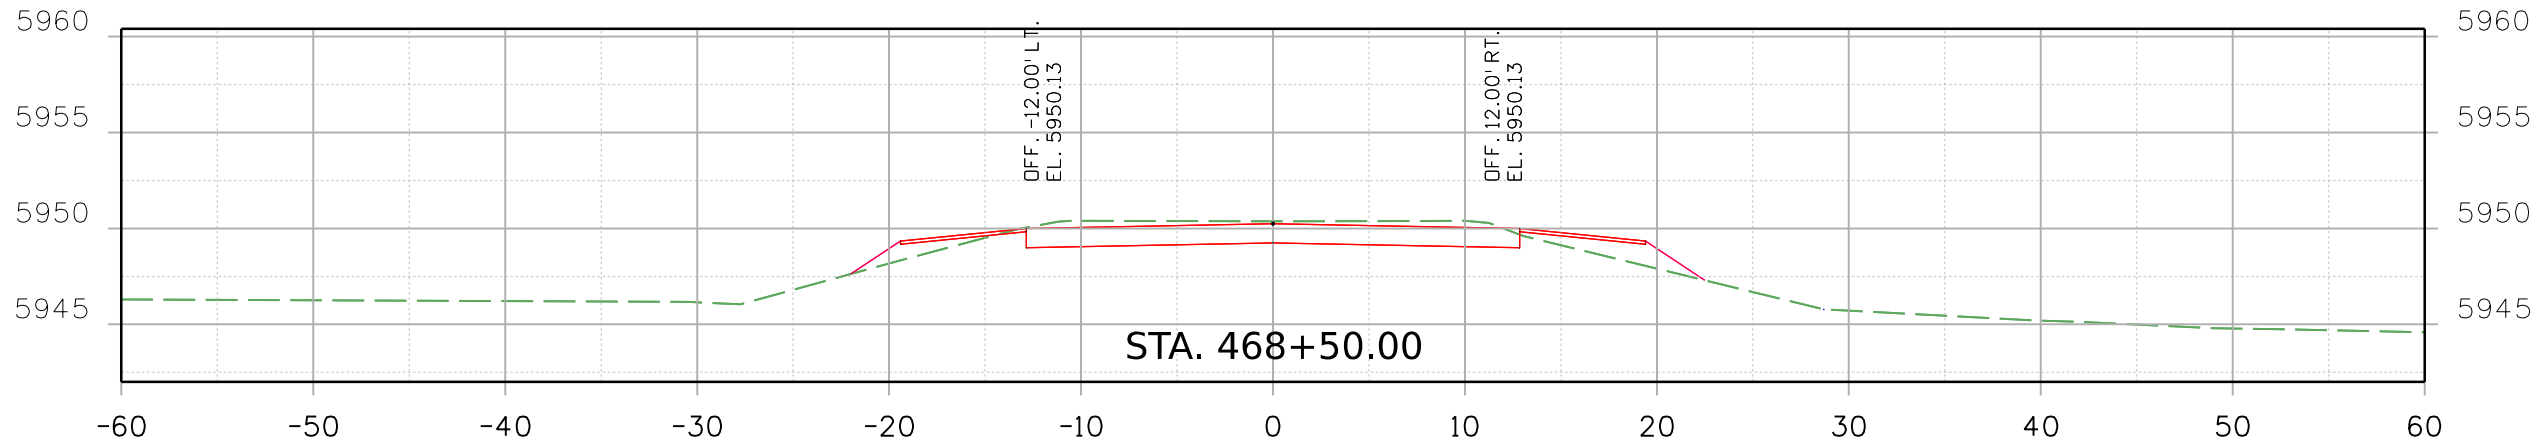

Print Date: 2/16/2021 File Name:

23559DES\_CO\_239\_MP\_1.74\_Xsec.dgn

Horiz. Scale: Vert. Scale: As Noted

  
Stanley Consultants  
8000 South Chester St.  
Suite 500  
Centennial, CO 80112  
Phone: 303-799-6806

#### Sheet Revisions

Date:	Comments	Init.

Colorado Department of Transportation



Region 2

5615 Wills Blvd  
Pueblo, CO 81008  
Phone: 719-546-5753  
FAX: 719-546-5402

JLS

#### As Constructed

No Revisions:

Revised:

Void:

REGION 2 BRIDGE BUNDLE  
CO 239 OVER PICKETWIRE DITCH  
ROADWAY CROSS SECTIONS

Designer: R. HANSON Structure No. P-19-Gm

Detailer: R. HANSON M.P. CD 239 MP 1.74

Sheet Subset: XSEC Subset Sheets: 8 of 8

#### Project No./Code

Sheet Number