



9356 10:30:29 AM pw:\\SC1-PW\\INTEG-2.stanleygroup.com\\Data\\source-1\\Documents\\Colorado_Department_of_Transportation\\29715 - CDDT R2 Bridge Bundle\\11-CADD Worksheets\\29175.DGNs\\Design\\Sheets\\23558DES_US_350_MP_57.069_Typ.dgn

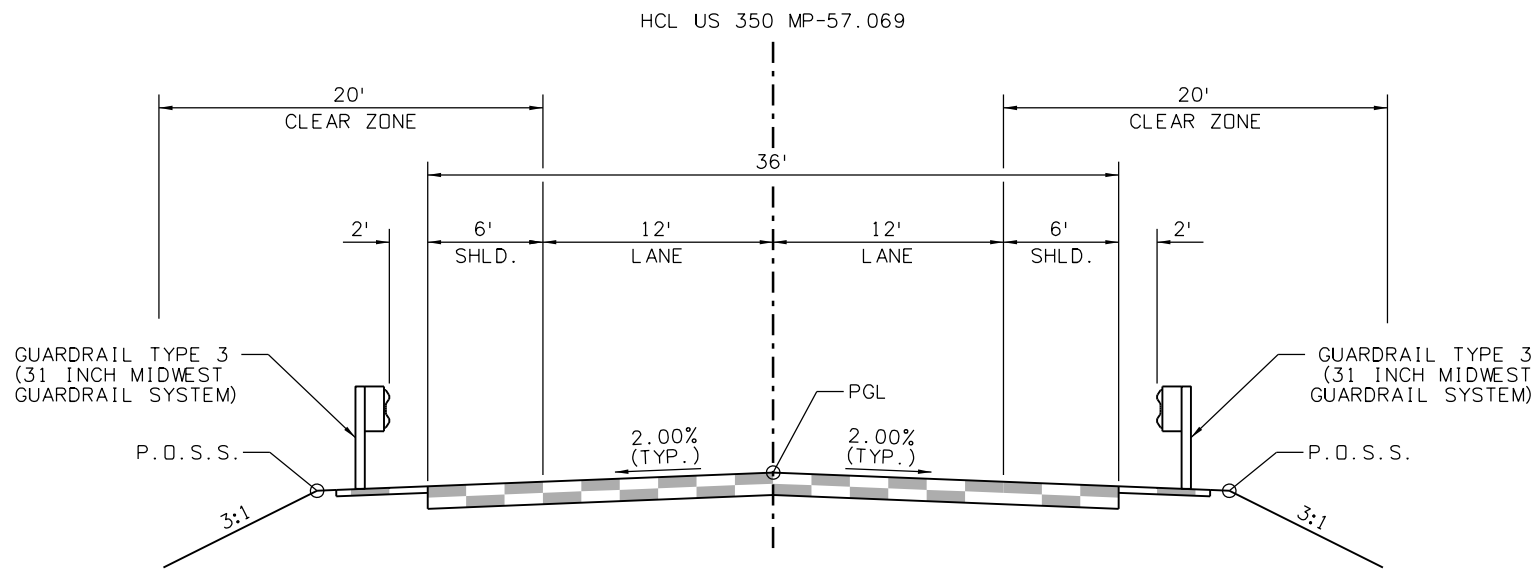

US 350 MP-57.069
TYPICAL SECTION
282+85.77 TO 284+73.25
285+26.75 TO 287+14.23

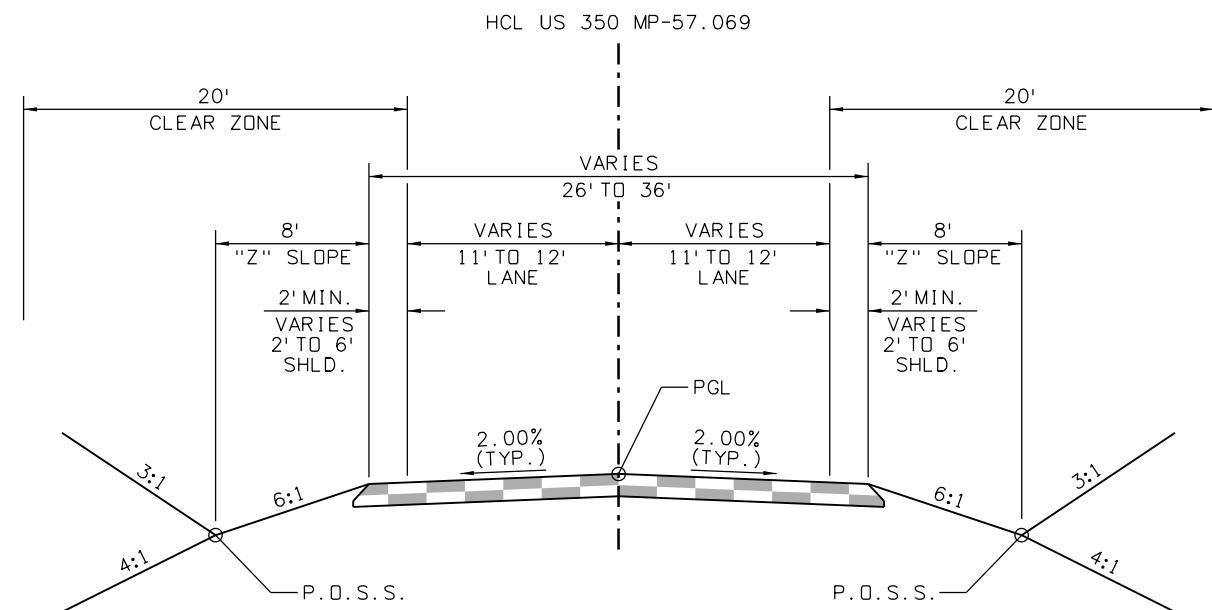

US 350 MP-57.069
TYPICAL SECTION
281+55.00 TO 282+85.77
287+14.23 TO 288+20.00

Print Date: 2/16/2021 File Name:
23558DES_US_350_MP_57.069_Typ.dgn
Horiz. Scale: Vert. Scale: As Noted


Stanley Consultants
8000 South Chester St.
Suite 500
Centennial, CO 80112
Phone: 303-799-6806

Sheet Revisions

Date:	Comments	Init.

Colorado Department of Transportation



5615 Wills Blvd
Pueblo, CO 81008
Phone: 719-546-5753
FAX: 719-546-5402

Region 2

JLS

As Constructed

No Revisions:

Revised:

Void:

REGION 2 BRIDGE BUNDLE
US 350 OVER SEASONAL WASH
TYPICAL SECTIONS

Designer:	R. HANSON	Structure No.	M-21-J
Detailer:	E. EARL	M.P.	US 350 57.069
Sheet Subset:	TYP	Subset Sheets:	1 of 1

Project No./Code

Sheet Number

9356 10:30:43 AM pw:\\SCI-PW\\INTEC-2\\stanleygroup.com\\Data\\source-1\\Documents\\Colorado\\Department_of_Transportation\\29715 - CDDT R2 Bridge Bundle\\11-CADD\\Worksheets\\29175\\DGNs\\Design\\Sheets\\23558DES_US_350 MP 57.069_P&P Sheets.dgn

Shoofly Detour Limit
Sta. 277+64.61

P1/POB 280+00.00
HCL US 350 MP-57.069
N 428,037.431
E 502,775.450

POB = 280+00.00

HCL US 350 MP-57.069

US 350

N44°44'15.36"E
1,000.00'

281+55.00, 0.00' RT.
HCL US 350 MP-57.069
BEGIN CONSTRUCTION




25:1 SHOULDER
TAPER

MATCHLINE 282+50.00

LEGEND:

C-19 - UTILITY ID NO.

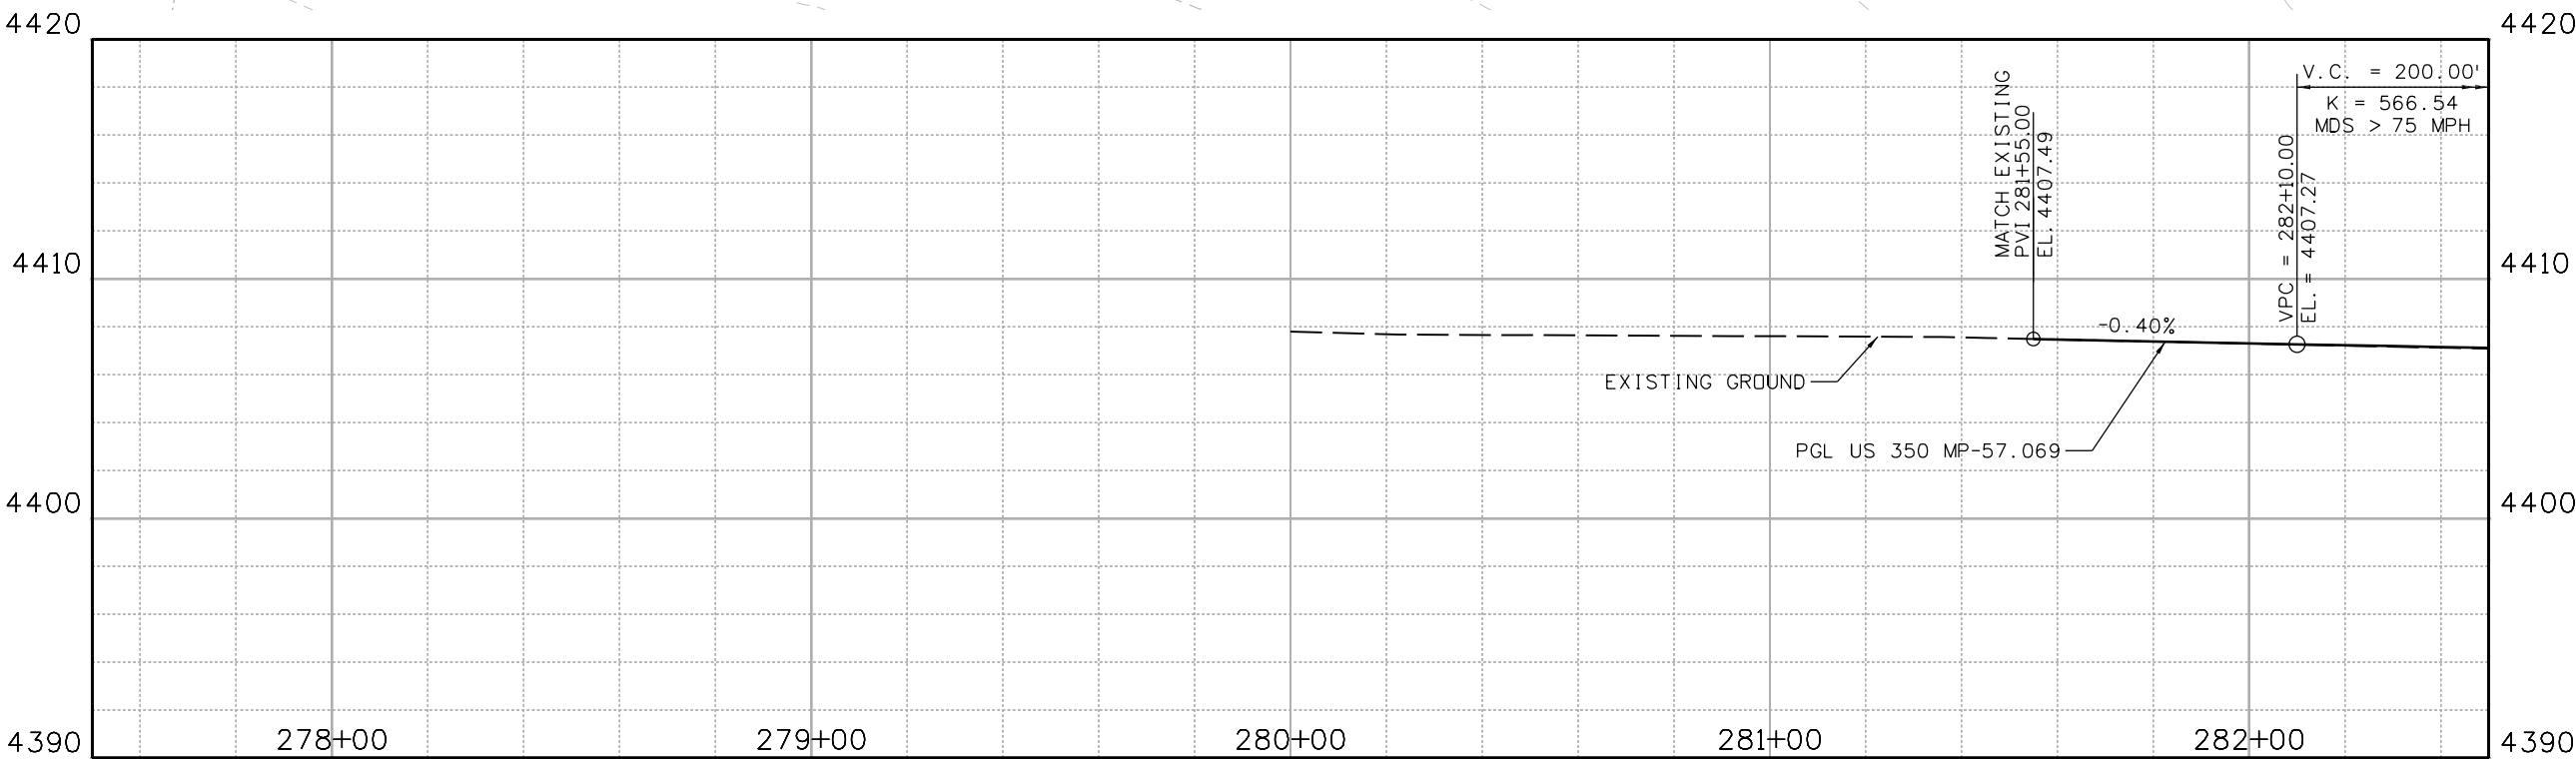

Print Date: 2/16/2021 File Name: 23558DES_US_350 MP 57.069_P&P Sheets.dgn


Horiz. Scale: Vert. Scale: As Noted



8000 South Chester St.
Suite 500
Centennial, CO 80112
Phone: 303-799-6806

Sheet Revisions		
Date:	Comments	Init.

Colorado Department of Transportation



5615 Wills Blvd
Pueblo, CO 81008
Phone: 719-546-5753
FAX: 719-546-5402


Region 2 JLS

As Constructed
No Revisions:
Revised:
Void:


REGION 2 BRIDGE BUNDLE US 350 OVER SEASONAL WASH ROADWAY PLAN AND PROFILE			
Designer:	R. HANSON	Structure No.	M-21-J
Detailer:	R. HANSON	M.P.	US 350 57.069
Sheet Subset:	ROADWAY	Subset Sheets:	1 of 3

Project No./Code
Sheet Number

9356 10:30:44 AM pw\\scl-pwintec-2.stanleygroup.com\\Data\\source-1\\Documents\\Colorado\\Department_of_Transportation\\29715 - CDDT R2 Bridge Bundle\\11-CADD\\Worksheets\\29175 DGNs\\Design\\Sheets\\23558DES_US 350 MP 57.069_P&P Sheets.dgn

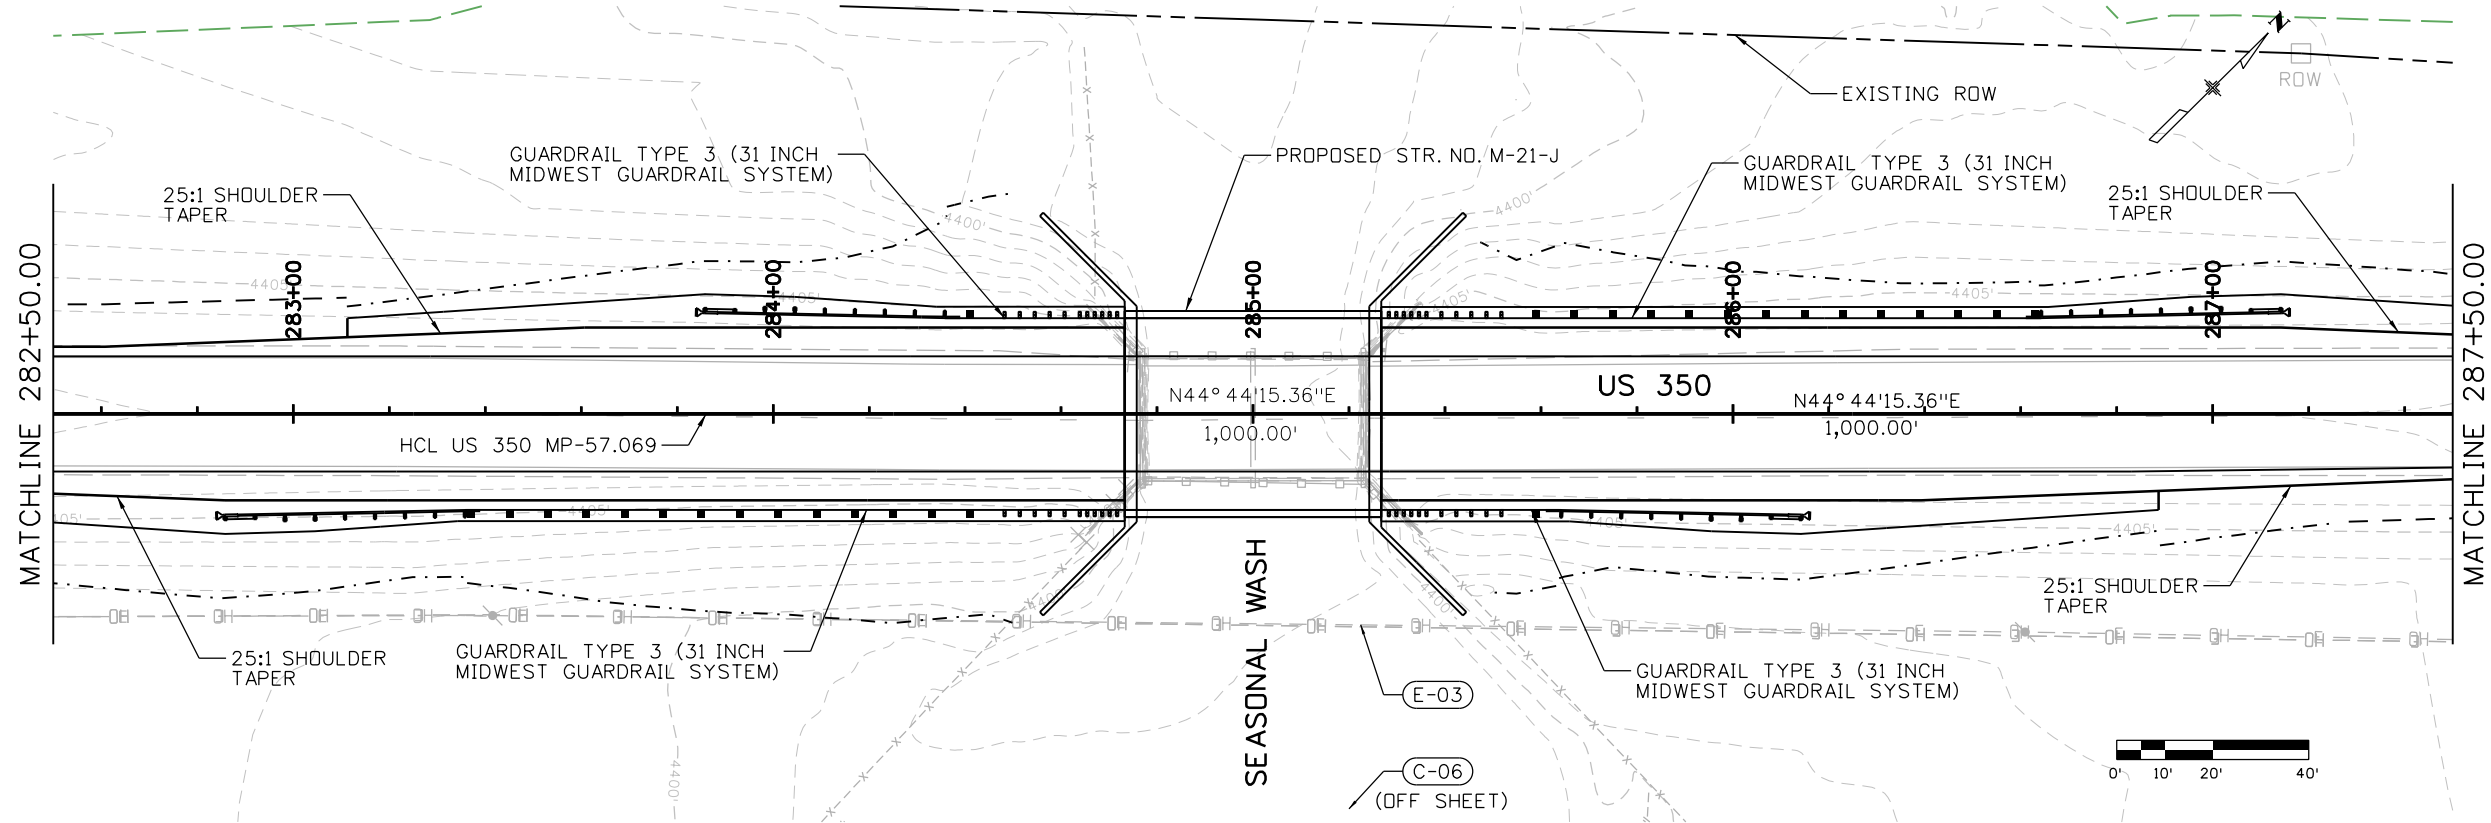

LEGEND:
C-19 - UTILITY ID NO.

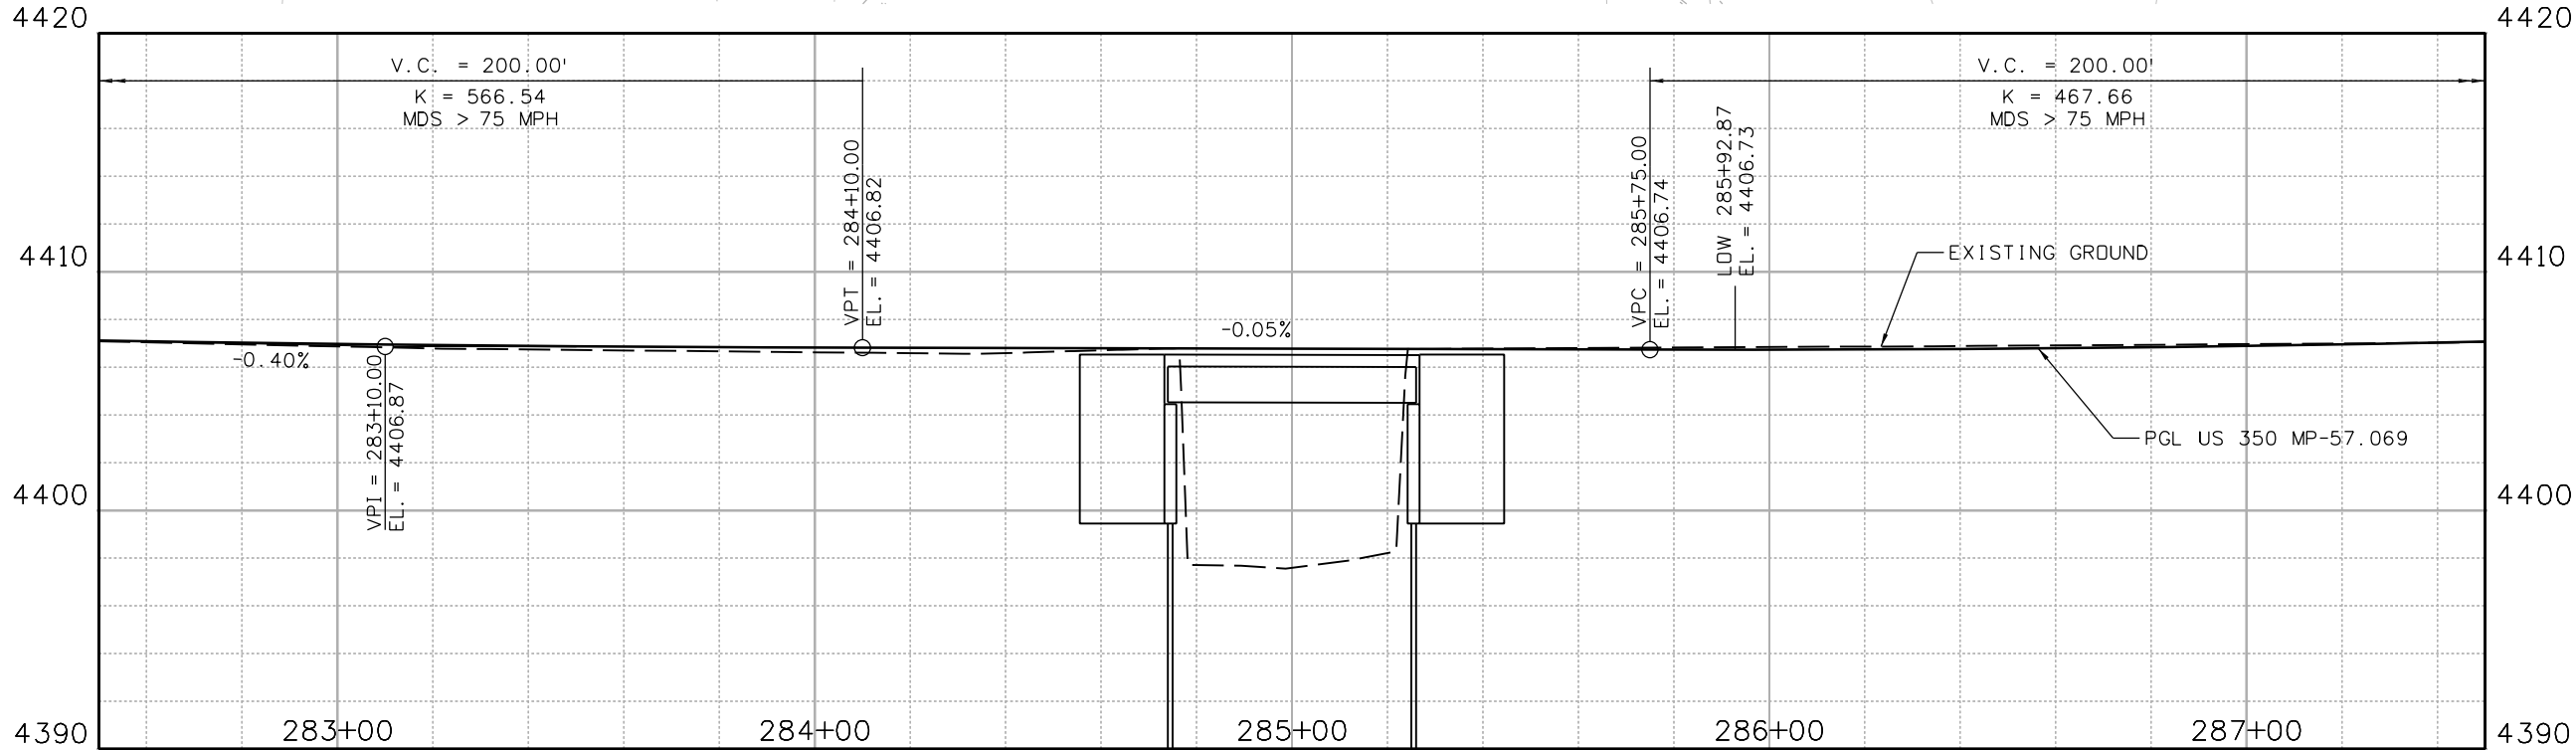

Print Date: 2/16/2021 File Name: 23558DES_US 350 MP 57.069_P&P Sheets.dgn
Horiz. Scale: Vert. Scale: As Noted

Stanley Consultants
8000 South Chester St.
Suite 500
Centennial, CO 80112
Phone: 303-799-6806

Sheet Revisions		
Date:	Comments	Init.


Colorado Department of Transportation

 5615 Wills Blvd
Pueblo, CO 81008
Phone: 719-546-5753
FAX: 719-546-5402


Region 2 JLS

As Constructed		REGION 2 BRIDGE BUNDLE US 350 OVER SEASONAL WASH ROADWAY PLAN AND PROFILE			Project No./Code
No Revisions:		Designer: R. HANSON	Structure No. M-21-J		
Revised:		Detailer: R. HANSON	M.P. US 350 57.069		
Void:		Sheet Subset: ROADWAY	Subset Sheets: 2 of 3	Sheet Number	

9356 10:30:45 AM pw:\\SCI-PW\\INTEC-2\\stanleygroup.com\\Data\\source-1\\Documents\\Colorado\\Department_of_Transportation\\29715 - CDDT R2 Bridge Bundle\\11-CADD\\Worksets\\29175\\DGNs\\Design\\Sheets\\23558DES_US_350_MP_57.069_P&P_Sheets.dgn

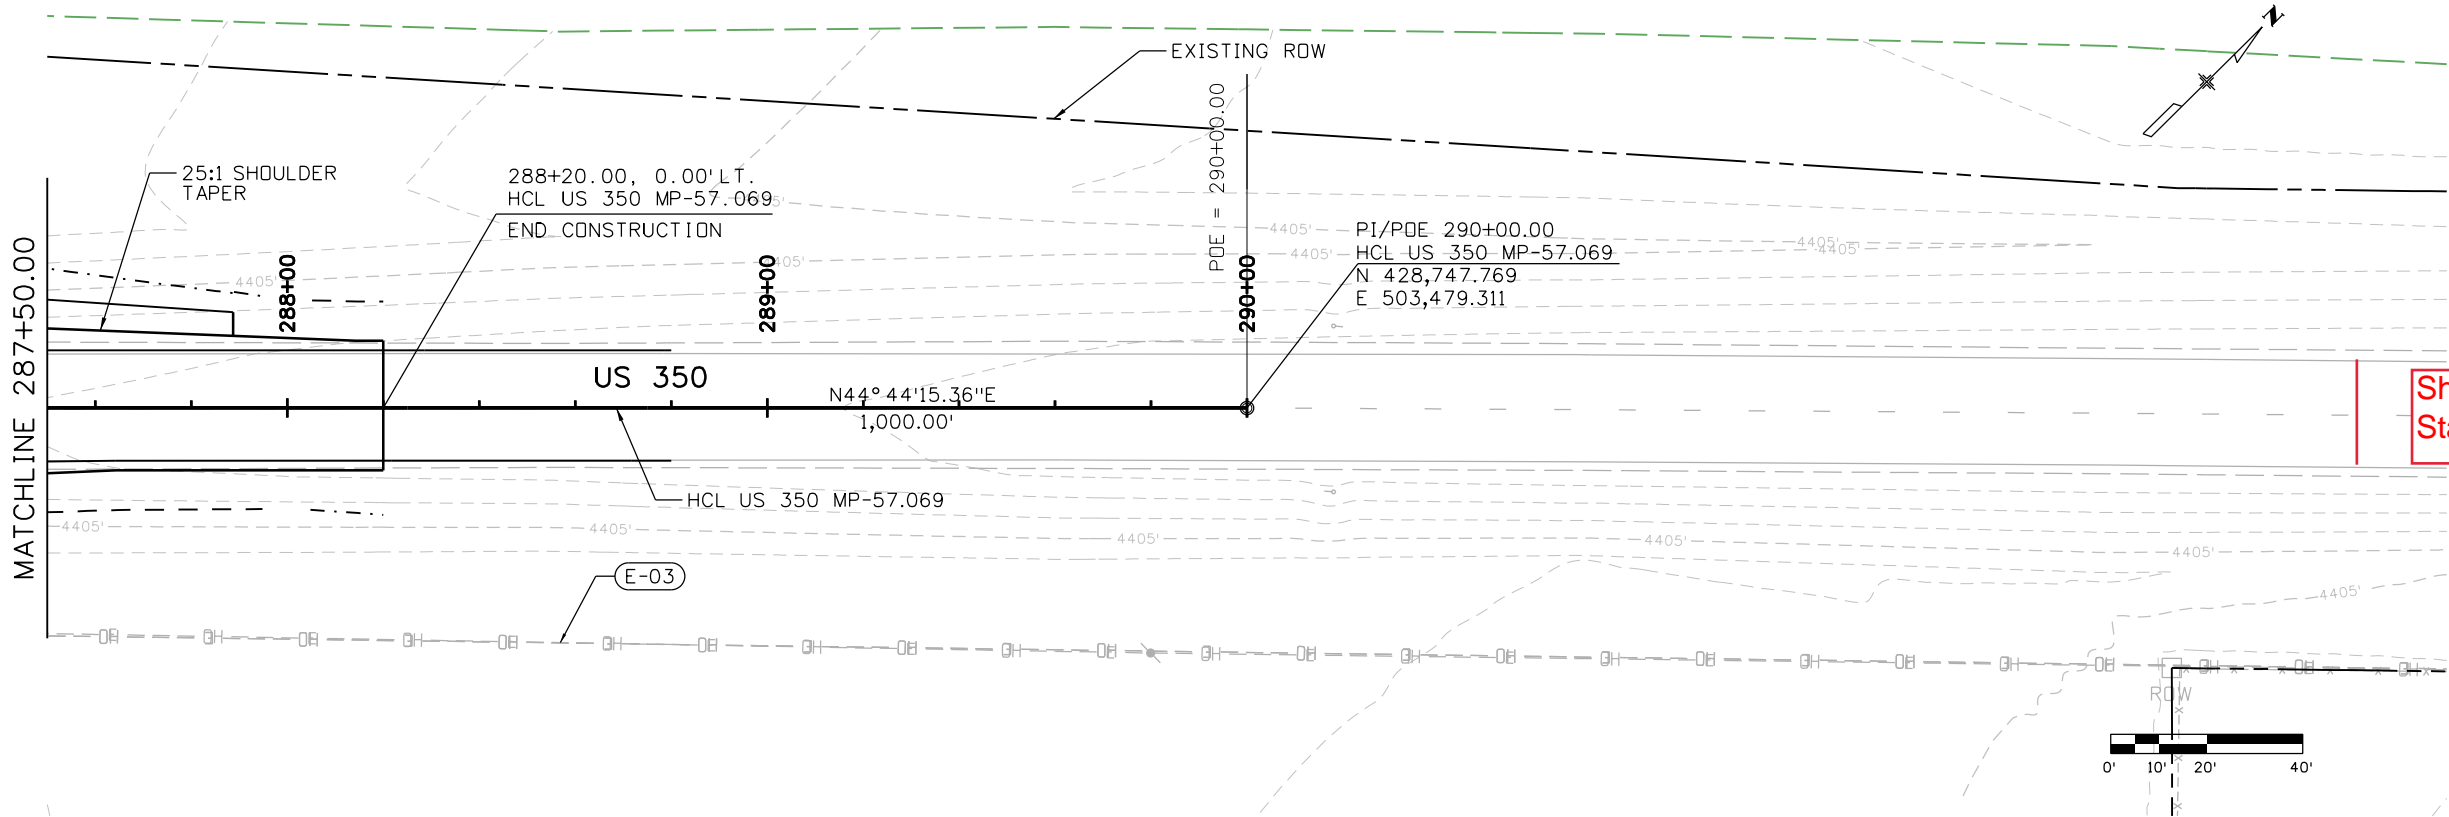

LEGEND:
C-19 - UTILITY ID NO.

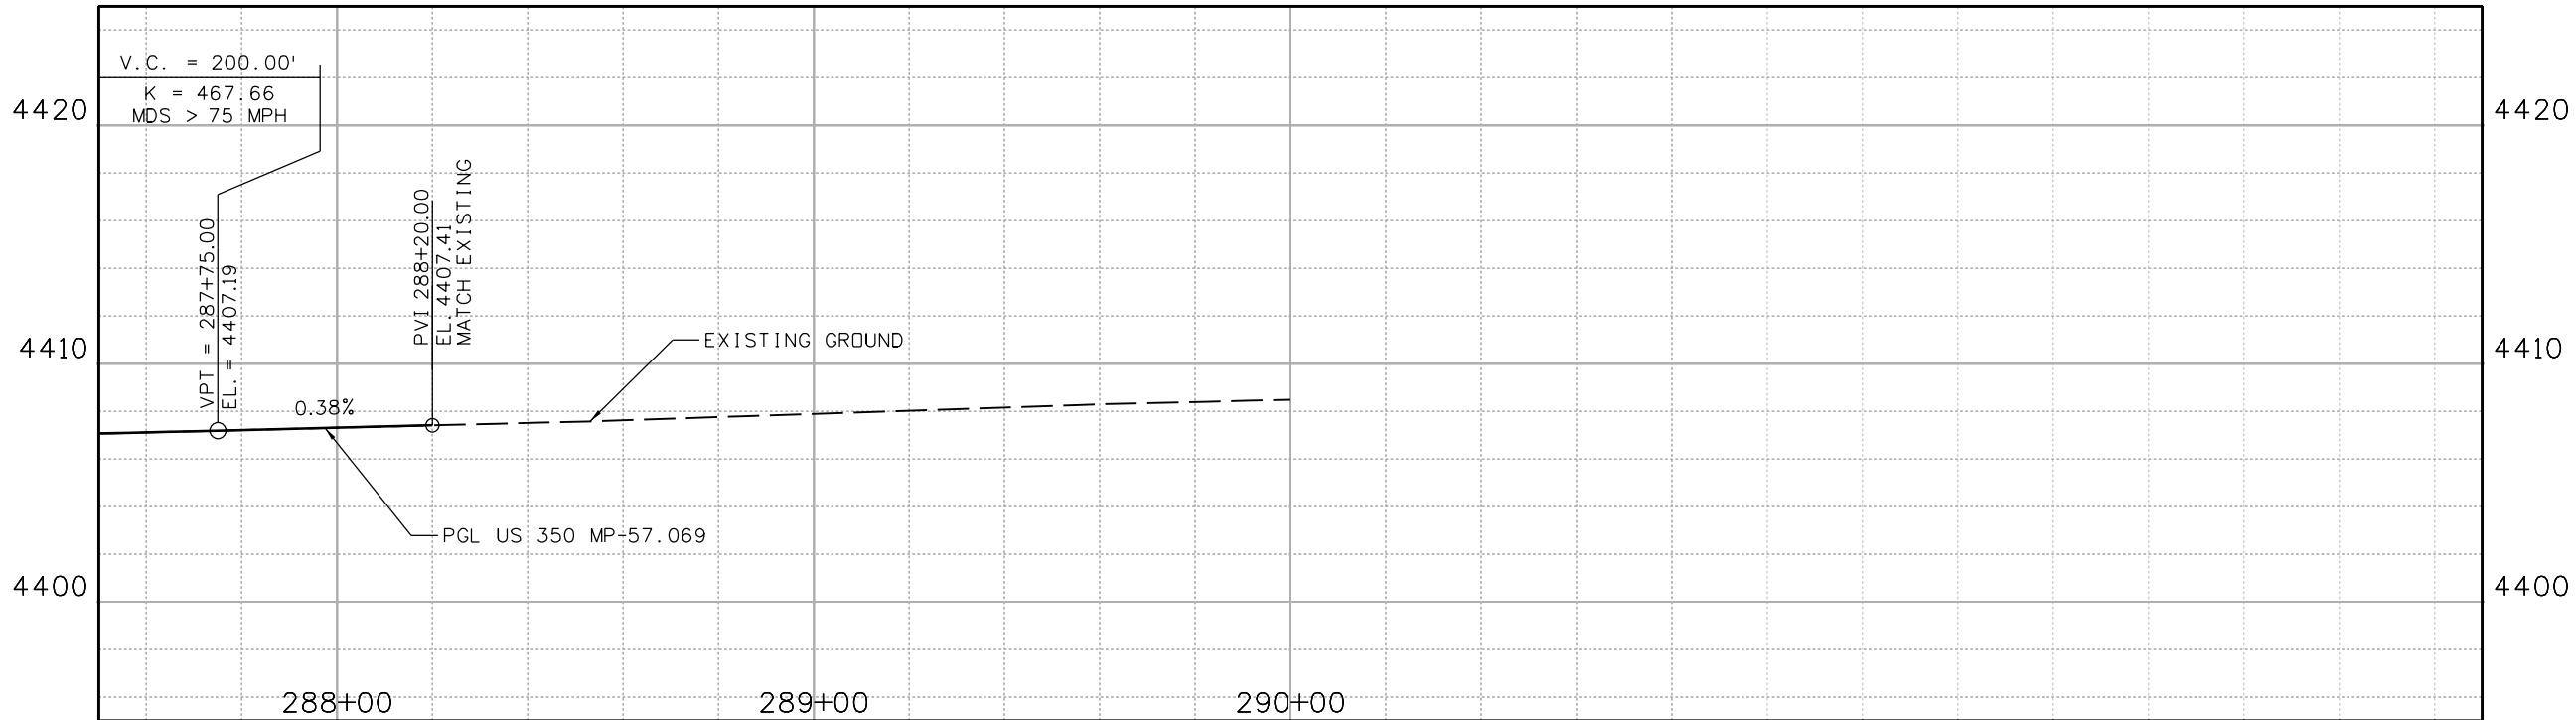

Print Date: 2/16/2021 File Name:
23558DES_US 350 MP 57.069_P&P Sheets.dgn
Horiz. Scale: Vert. Scale: As Noted

Stanley Consultants
8000 South Chester St.
Suite 500
Centennial, CO 80112
Phone: 303-799-6806

Sheet Revisions

Date:	Comments	Init.

Colorado Department of Transportation



5615 Wills Blvd
Pueblo, CO 81008
Phone: 719-546-5753
FAX: 719-546-5402

Region 2

JLS

As Constructed

No Revisions:

Revised:

Void:




REGION 2 BRIDGE BUNDLE
US 350 OVER SEASONAL WASH
ROADWAY PLAN AND PROFILE

Designer:	R. HANSON	Structure No.	M-21-J
Detailer:	R. HANSON	M.P.	US 350 57.069
Sheet Subset:	ROADWAY	Subset Sheets:	3 of 3

Project No./Code


Sheet Number

9356 10:30:57 AM pw:\\SCI-PW\\INTEC-2\\stanleygroup.com\\Data\\source-1\\Documents\\Colorado_Department_of_Transportation\\29715 - CDDT R2 Bridge Bundle\\11-CADD\\Worksets\\29715.DGN\\Design\\Sheets\\23558DES_US_350_MP_57.069_Xsec.dgn

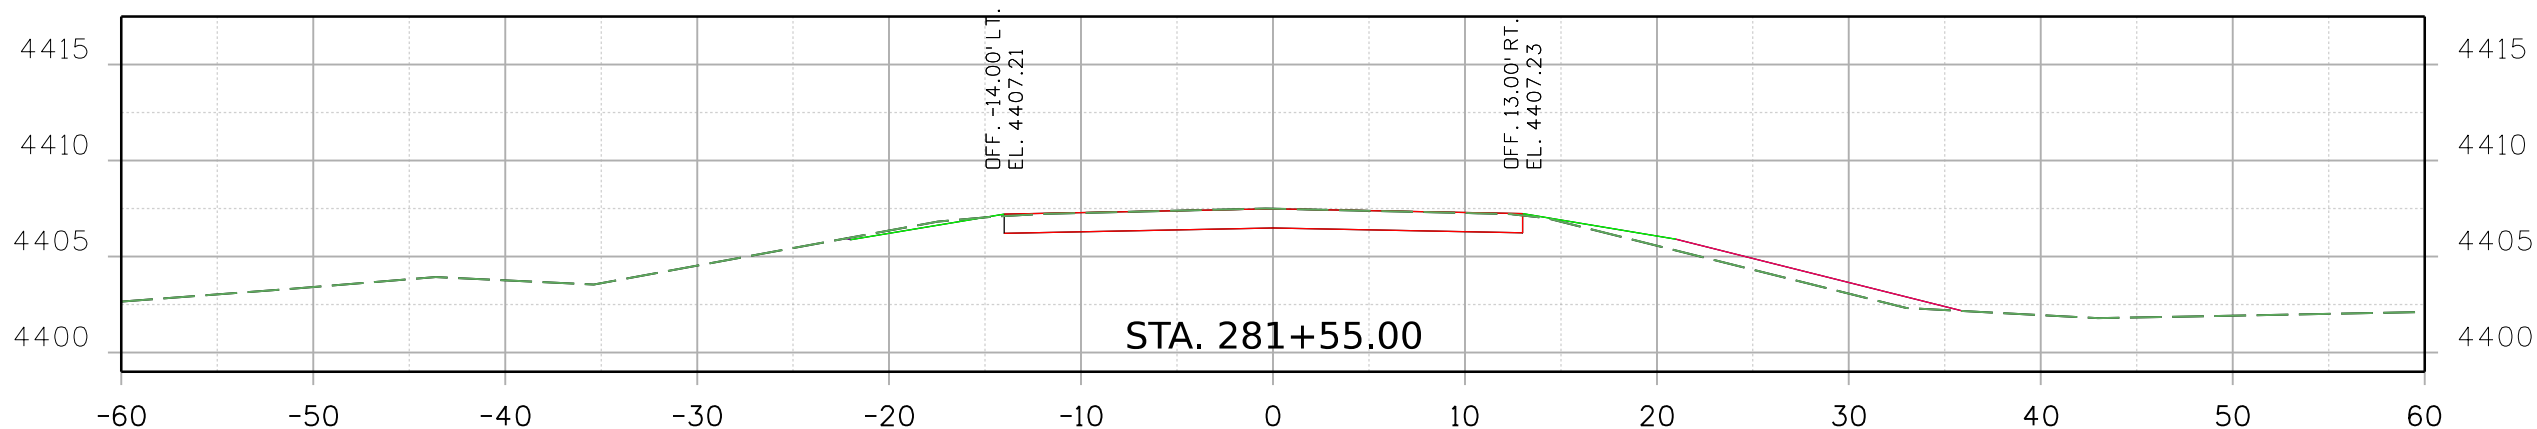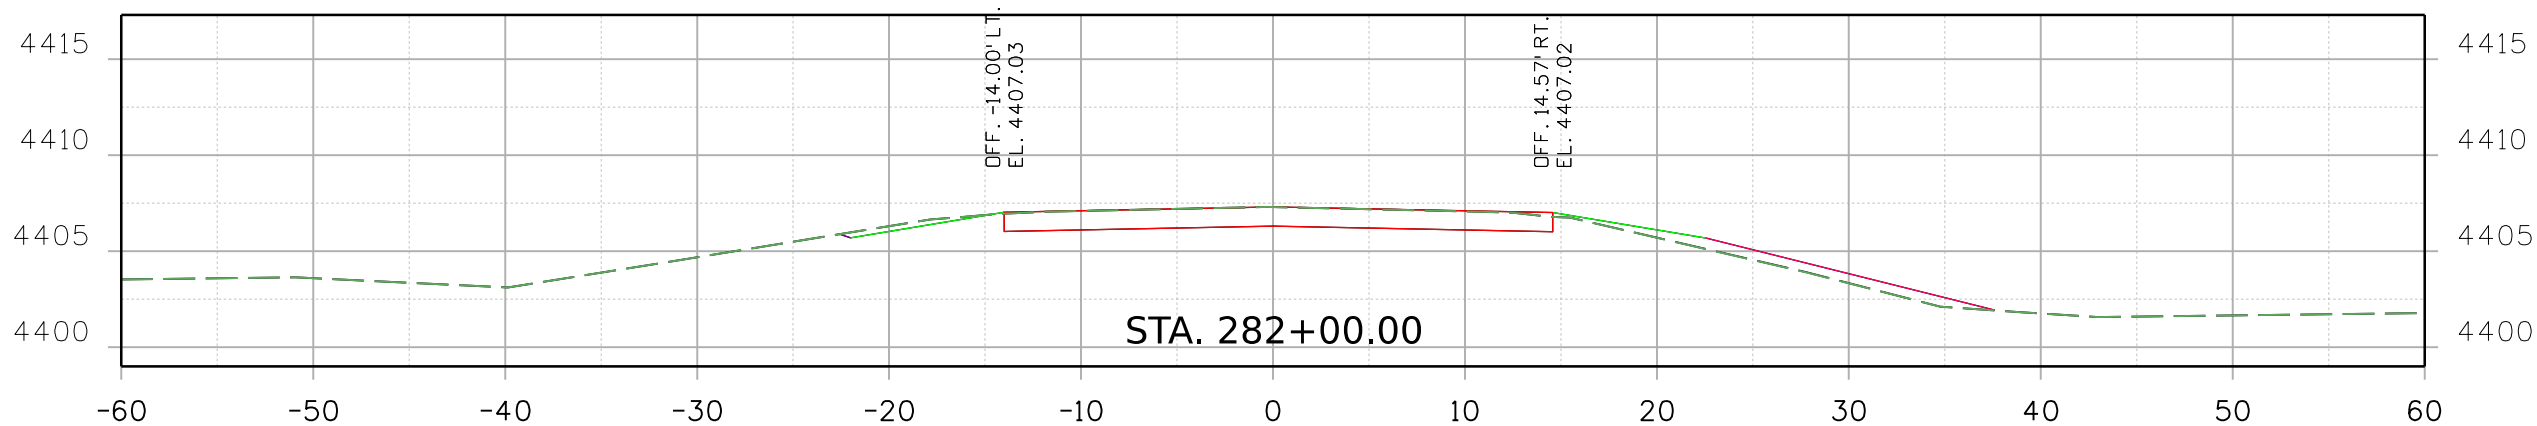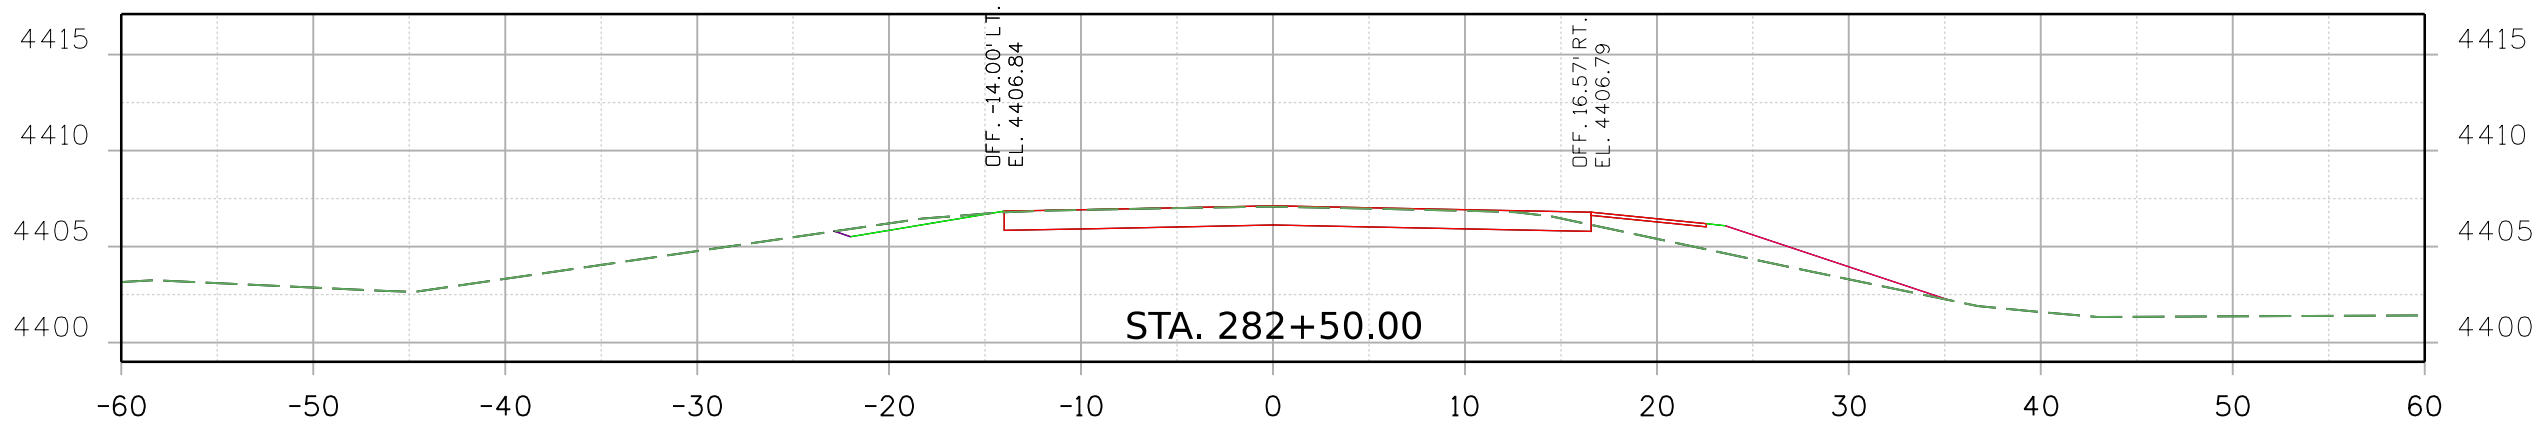

Print Date: 2/16/2021 File Name:
23558DES_US_350_MP_57.069_Xsec.dgn


Horiz. Scale: Vert. Scale: As Noted



8000 South Chester St.
Suite 500
Centennial, CO 80112
Phone: 303-799-6806

Sheet Revisions		
Date:	Comments	Init.

Colorado Department of Transportation






5615 Wills Blvd
Pueblo, CO 81008
Phone: 719-546-5753
FAX: 719-546-5402

Region 2 JLS

As Constructed		REGION 2 BRIDGE BUNDLE US 350 OVER SEASONAL WASH ROADWAY CROSS SECTIONS				Project No./Code
No Revisions:						
Revised:		Designer: R. HANSON	Structure No.	M-21-J		
Void:		Detailer: R. HANSON	M.P.	US 350 57.069		
		Sheet Subset: XSEC	Subset Sheets:	1 of 6		Sheet Number

9356 10:30:58 AM pw:\\SCI-PW\\INTEC-2\\stanleygroup.com\\Data\\source-1\\Documents\\Colorado\\Department_of_Transportation\\29715 - CDDT R2 Bridge Bundle\\11-CADD\\Worksets\\29175.DGN\\Design\\Sheets\\23558DES_US_350_MP_57.069_Xsec.dgn

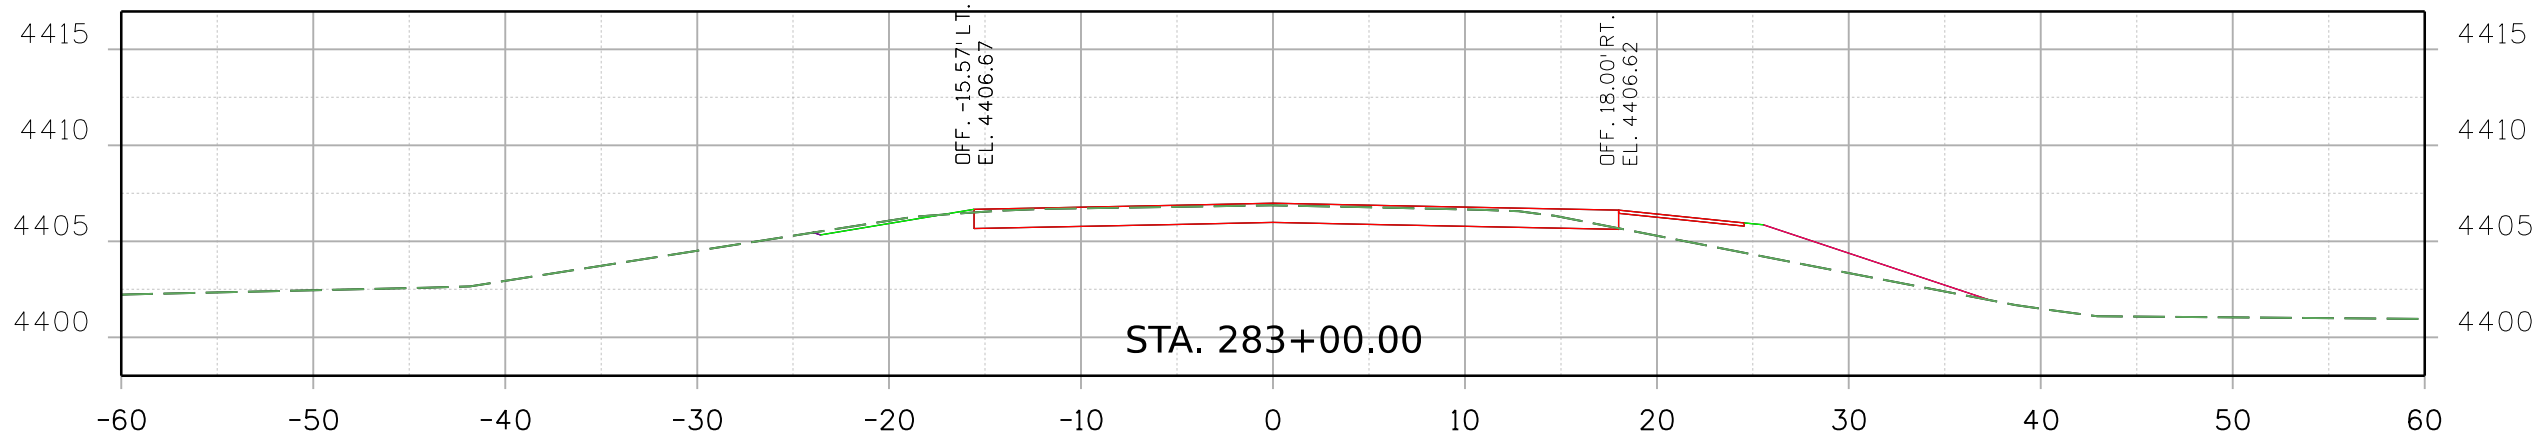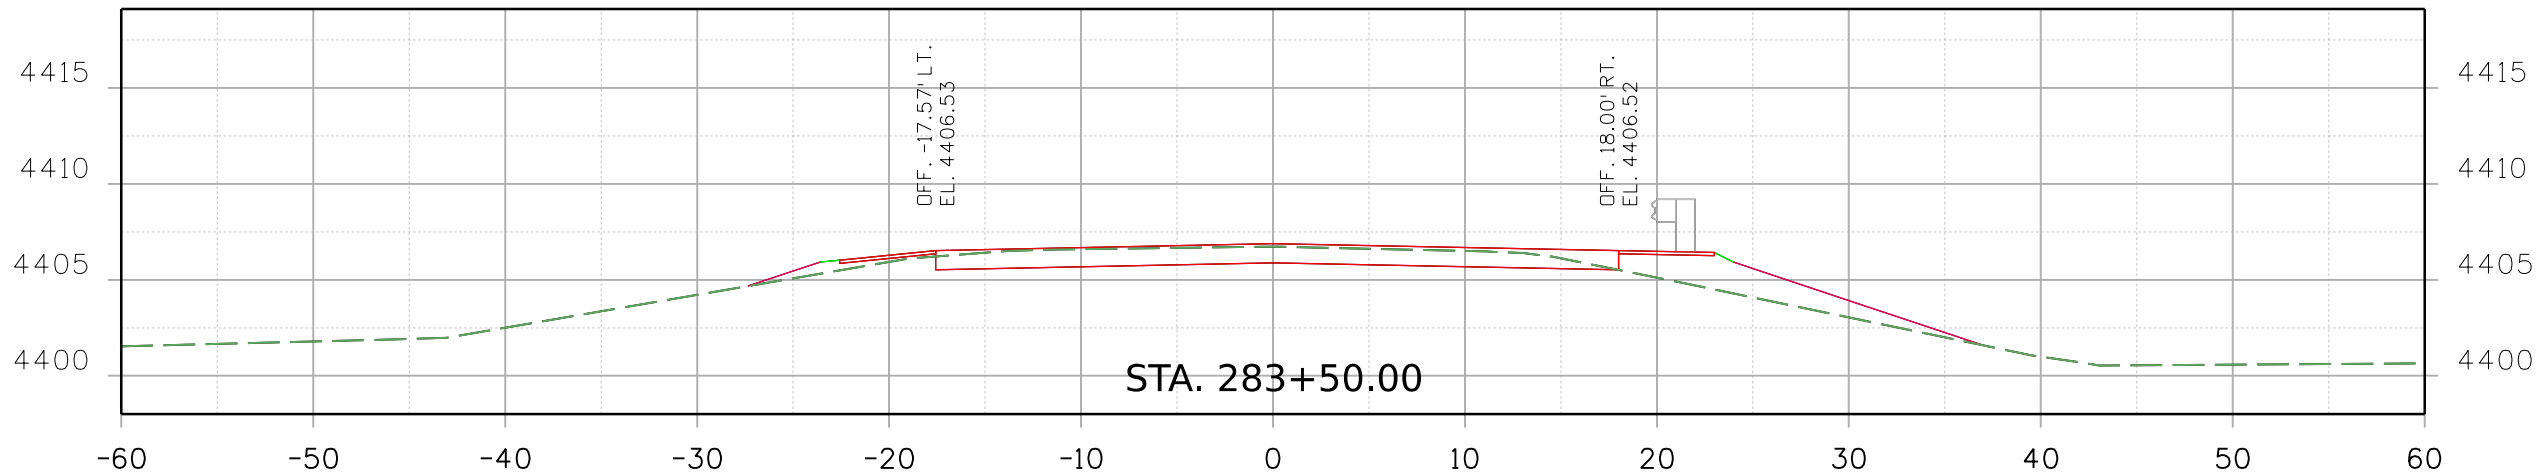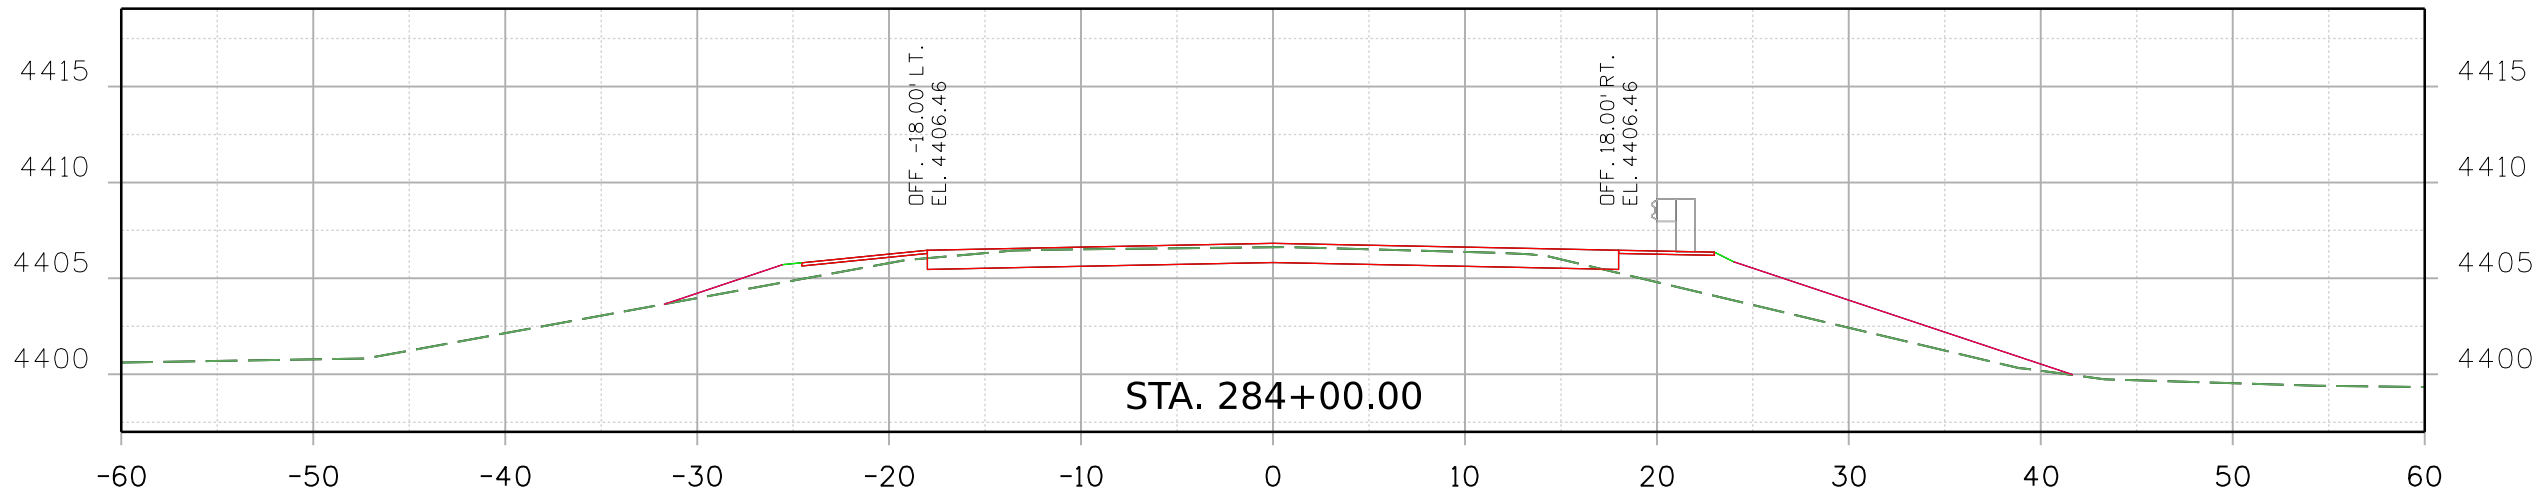


Print Date: 2/16/2021 File Name: 23558DES_US_350_MP_57.069_Xsec.dgn
Horiz. Scale: Vert. Scale: As Noted

 Stanley Consultants INC. 8000 South Chester St. Suite 500 Centennial, CO 80112 Phone: 303-799-6806

Sheet Revisions		
Date:	Comments	Init.



Colorado Department of Transportation

 5615 Wills Blvd
Pueblo, CO 81008
Phone: 719-546-5753
FAX: 719-546-5402

Region 2 JLS

As Constructed		REGION 2 BRIDGE BUNDLE US 350 OVER SEASONAL WASH ROADWAY CROSS SECTIONS			Project No./Code
No Revisions:					
Revised:		Designer: R. HANSON	Structure No. M-21-J		
Void:		Detailer: R. HANSON	M.P. US 350 57.069		
		Sheet Subset: XSEC	Subset Sheets: 2 of 6	Sheet Number	

9356 10:31:00 AM pw:\\SC1-PWINTEG-2.stanleygroup.com\\Data\\source-1\\Documents\\Colorado_Department_of_Transportation\\29715 - CDDT R2 Bridge Bundle\\11-CADD\\Worksets\\29175\\DGNs\\Design\\Sheets\\23558DES_US 350 MP 57.069_Xsec.dgn

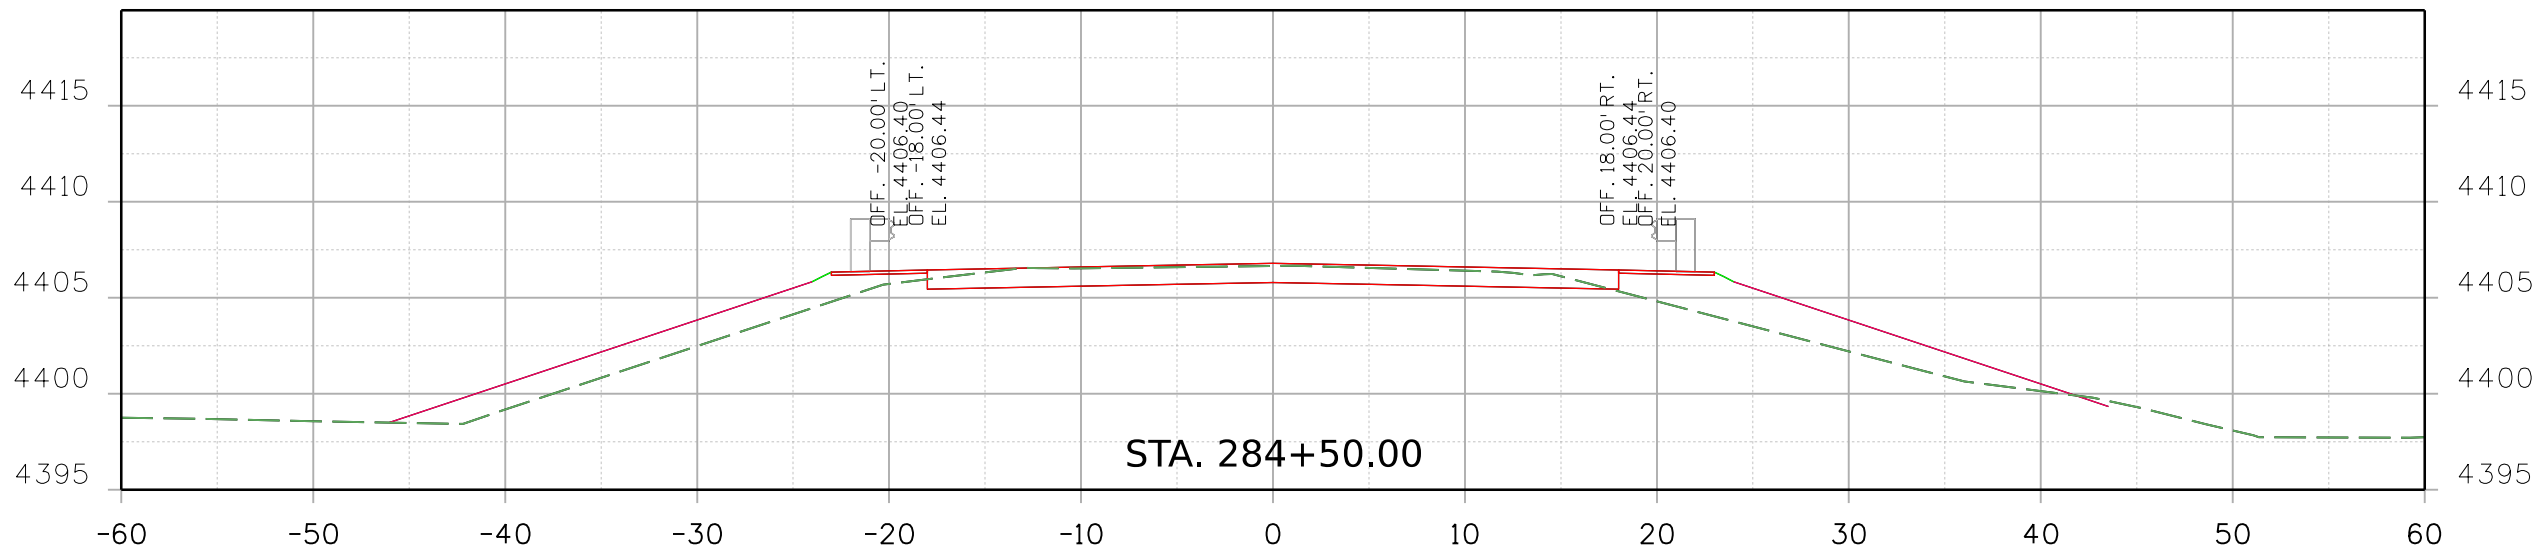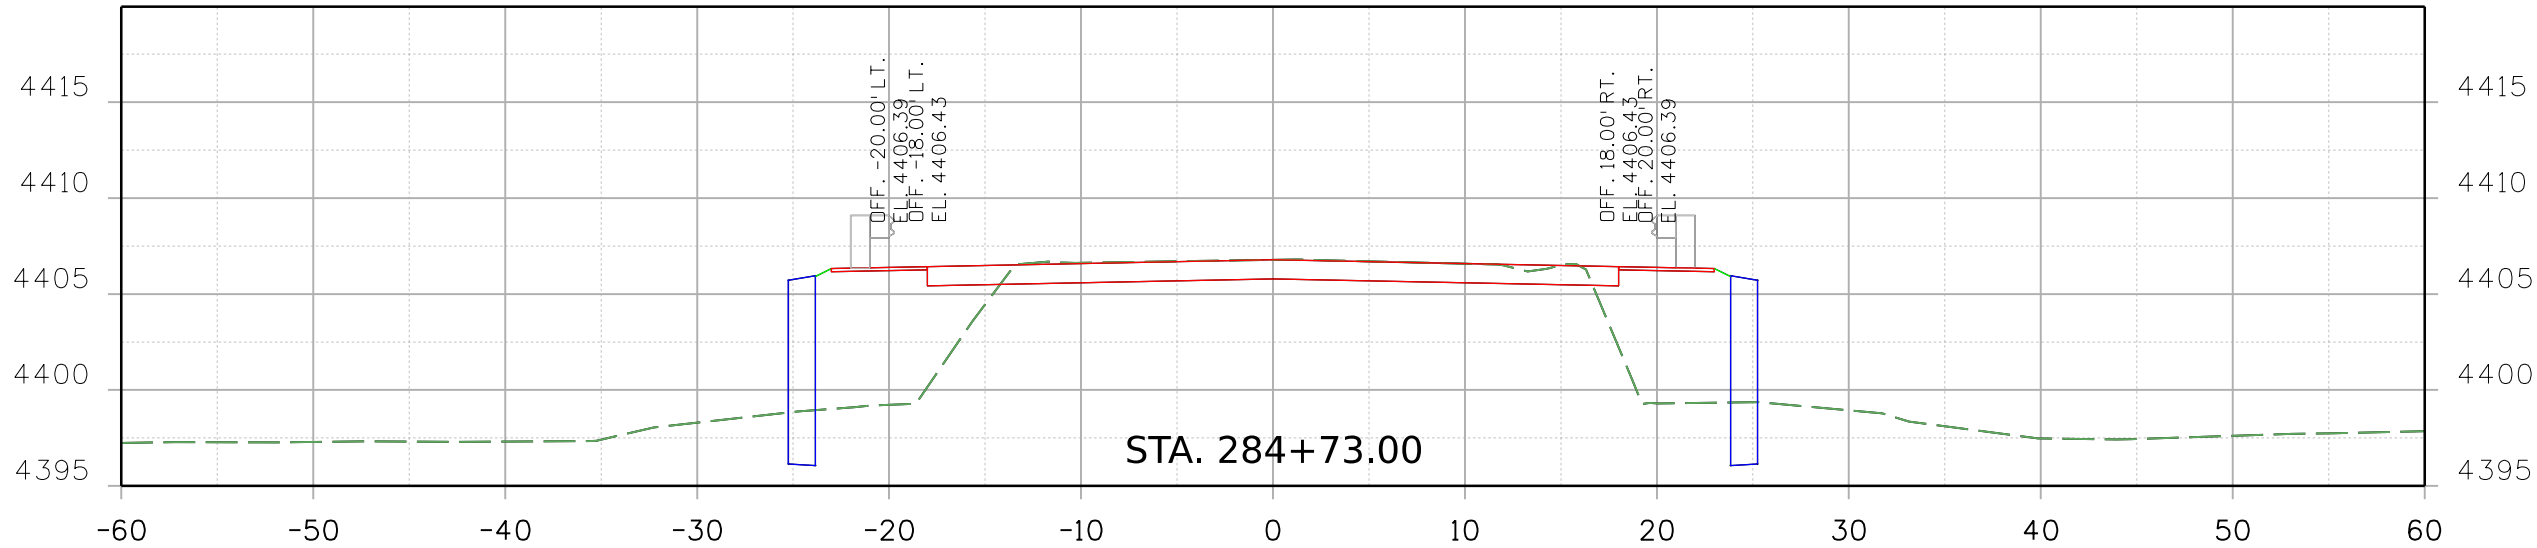


Print Date: 2/16/2021 File Name: 23558DES_US 350 MP 57.069_Xsec.dgn
Horiz. Scale: Vert. Scale: As Noted

 Stanley Consultants INC. 8000 South Chester St. Suite 500 Centennial, CO 80112 Phone: 303-799-6806

Sheet Revisions		
Date:	Comments	Init.



Colorado Department of Transportation

 5615 Wills Blvd
Pueblo, CO 81008
Phone: 719-546-5753
FAX: 719-546-5402

Region 2 JLS

As Constructed		REGION 2 BRIDGE BUNDLE US 350 OVER SEASONAL WASH ROADWAY CROSS SECTIONS			Project No./Code
No Revisions:		Designer: R. HANSON	Structure No.	M-21-J	
Revised:		Detailer: R. HANSON	M.P.	US 350 57.069	
Void:		Sheet Subset: XSEC	Subset Sheets:	3 of 6	Sheet Number

9356 10:31:01 AM pw:\SCI-PW\INTEG-2\stanleygroup.com\Datasource-1\Documents\Colorado_Department_of_Transportation\29175\Design\Sheets\23558DES_US_350_MP_57.069_Xsec.dgn

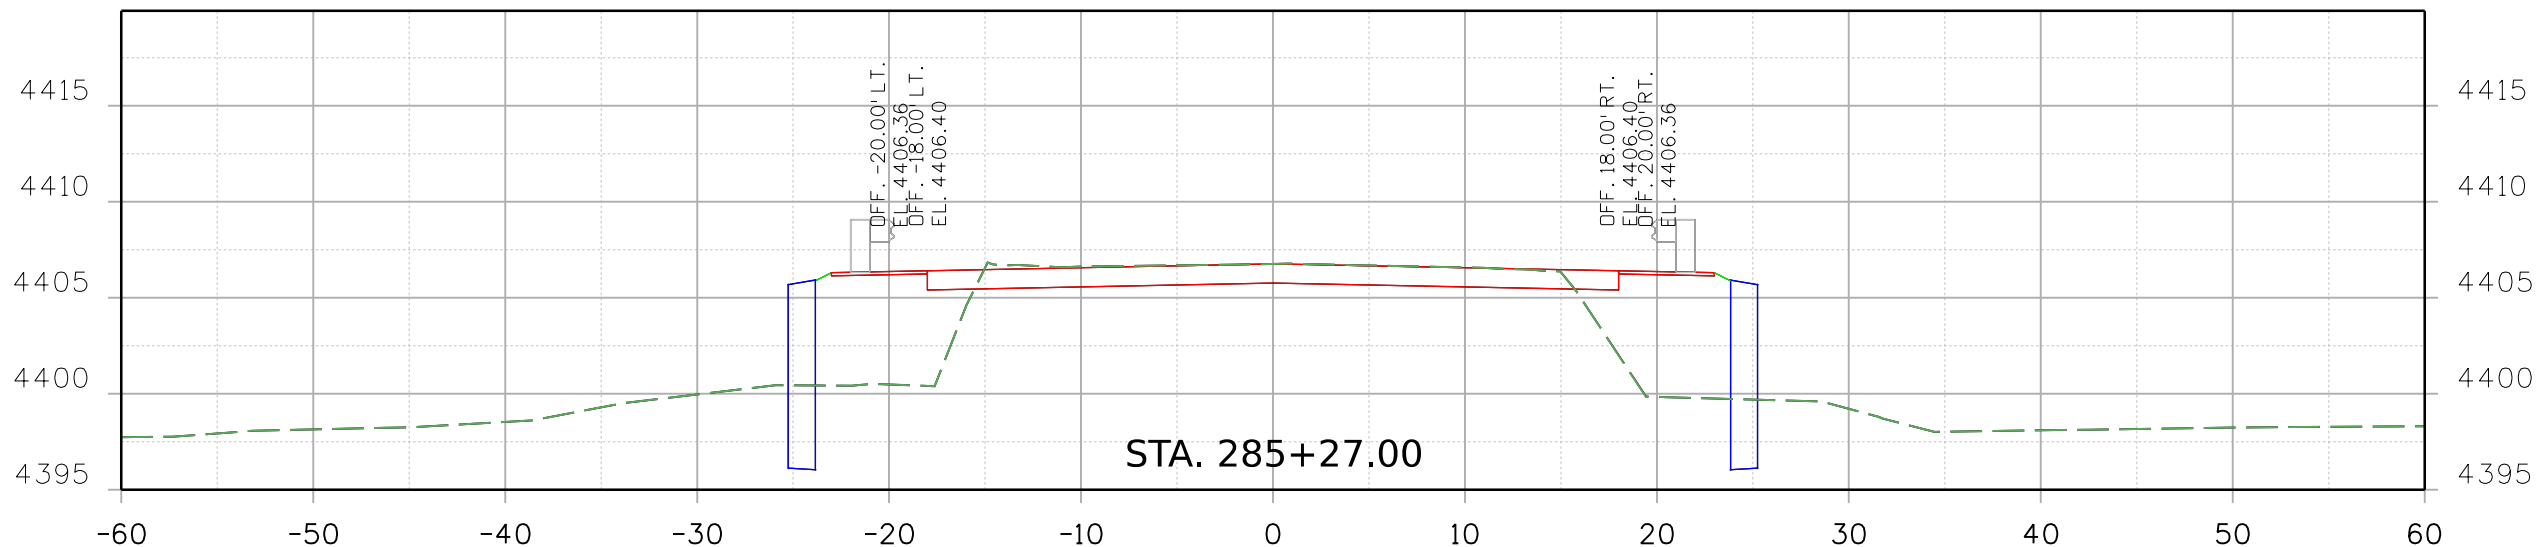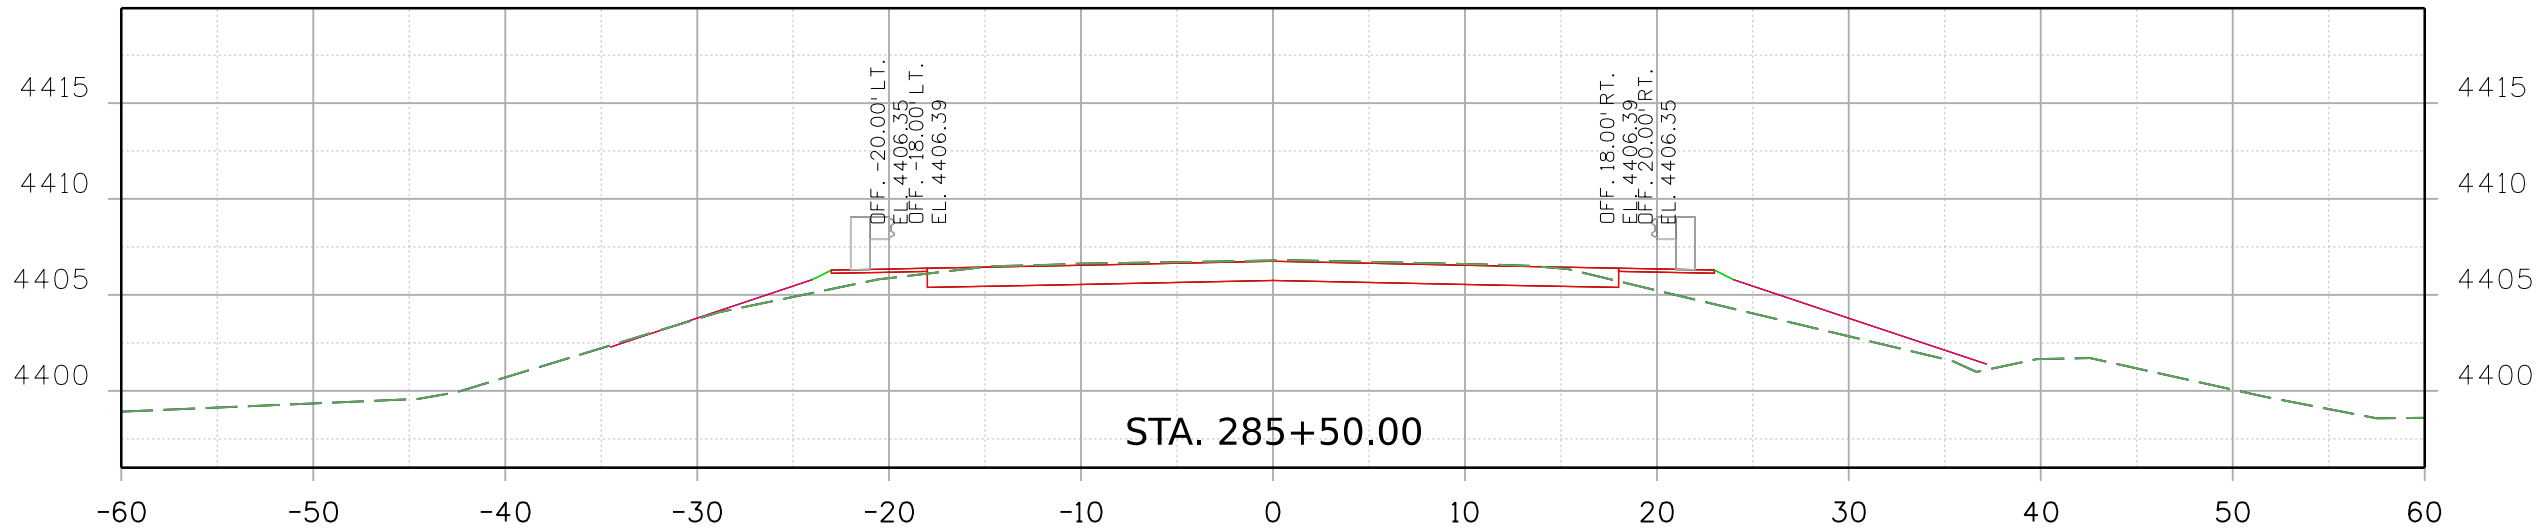

Print Date: 2/16/2021 File Name: 23558DES_US_350_MP_57.069_Xsec.dgn


Horiz. Scale: Vert. Scale: As Noted



8000 South Chester St.
Suite 500
Centennial, CO 80112
Phone: 303-799-6806

Sheet Revisions		
Date:	Comments	Init.

Colorado Department of Transportation






5615 Wills Blvd
Pueblo, CO 81008
Phone: 719-546-5753
FAX: 719-546-5402

Region 2 JLS

As Constructed		REGION 2 BRIDGE BUNDLE US 350 OVER SEASONAL WASH ROADWAY CROSS SECTIONS				Project No./Code
No Revisions:						
Revised:		Designer: R. HANSON	Structure No. M-21-J			
Void:		Detailer: R. HANSON	M.P. US 350 57.069			
		Sheet Subset: XSEC	Subset Sheets: 4 of 6			Sheet Number

9356 10:31:03 AM pw:\\\\SCI-PW\\INTEG-2.stanleygroup.com\\Data\\source-1\\Documents\\Colorado_Department_of_Transportation\\29715 - CDDT R2 Bridge Bundle\\11-CADD\\Worksets\\29715\\DGNs\\Design\\Sheets\\23558DES_US 350 MP 57.069_Xsec.dgn

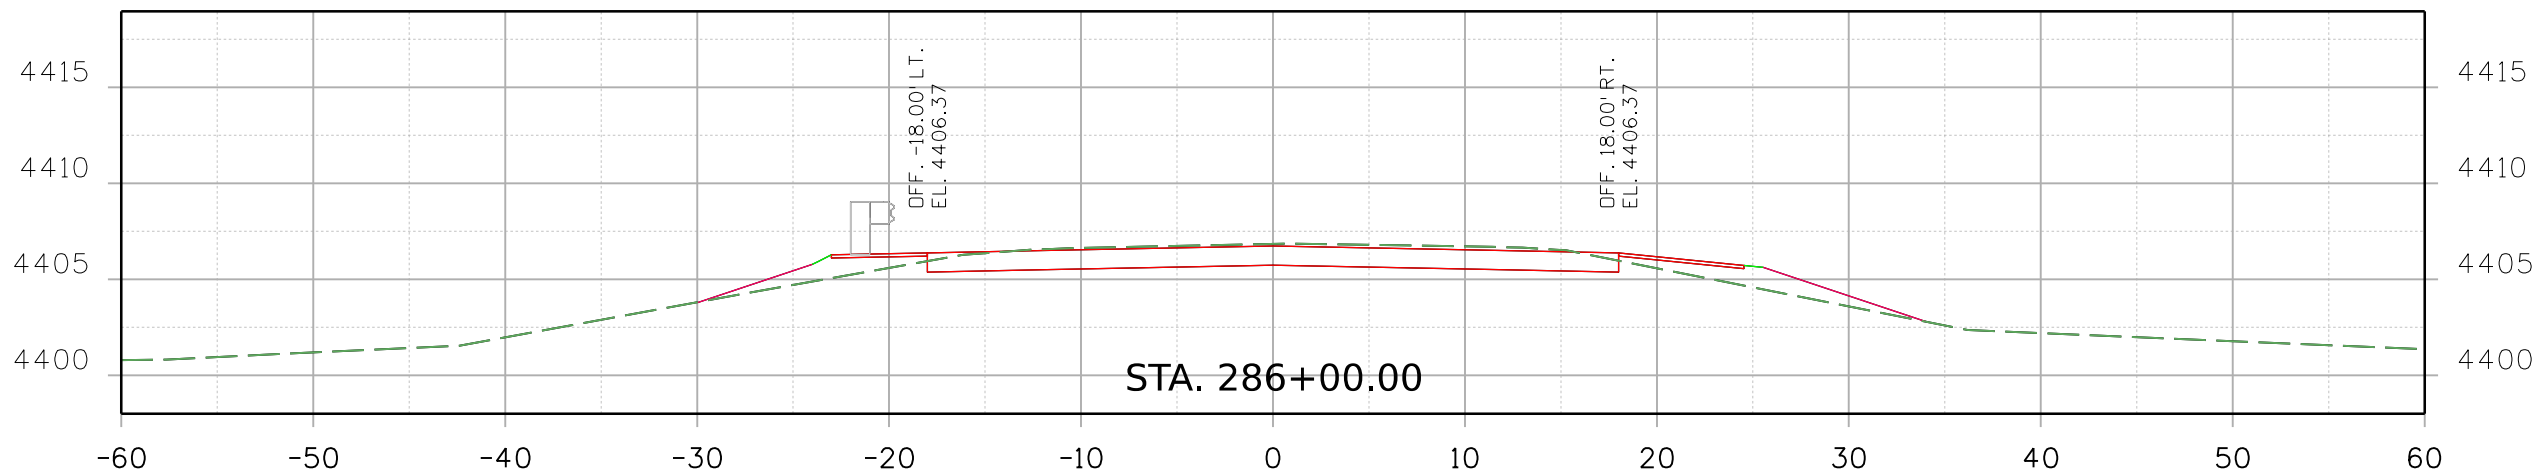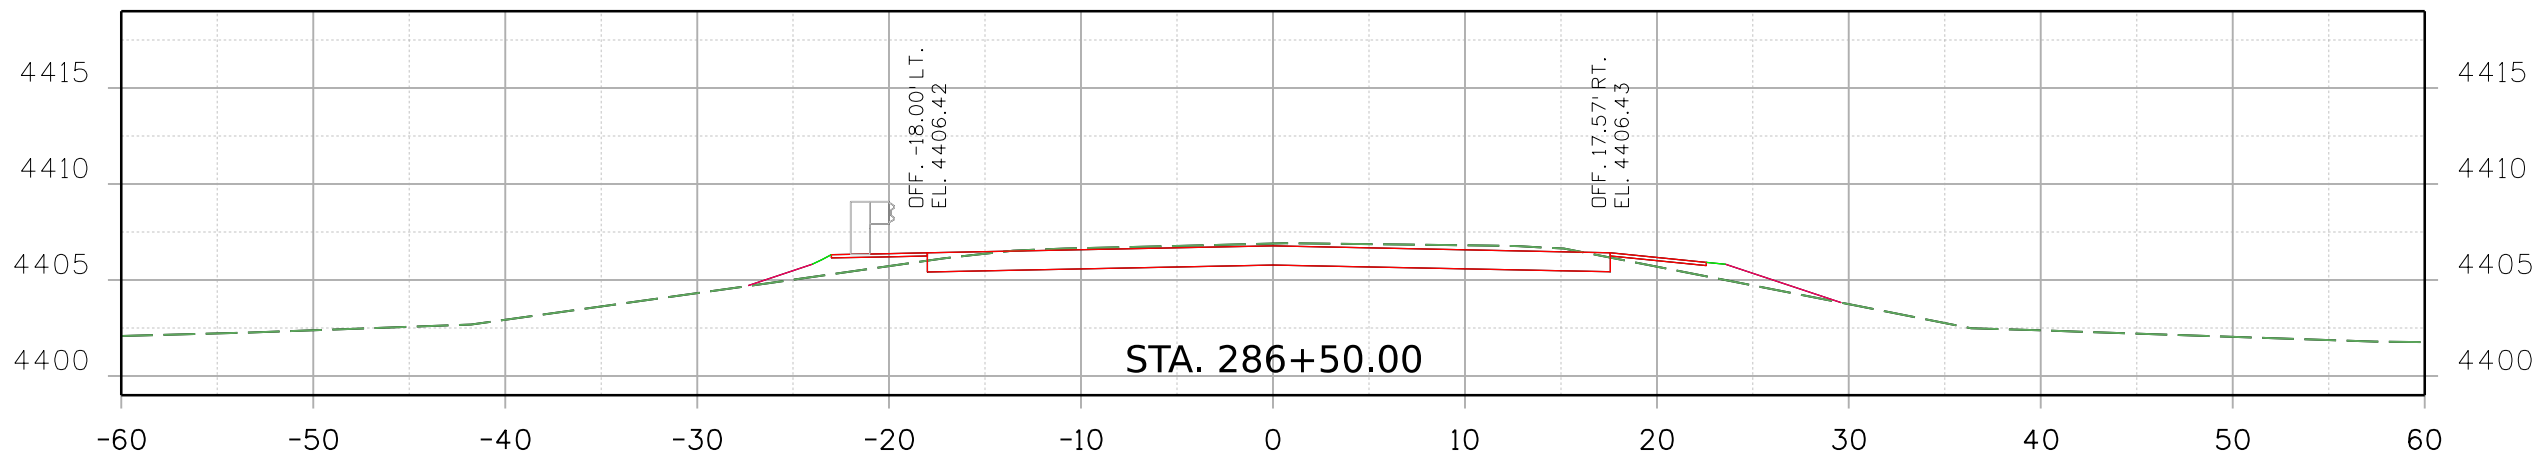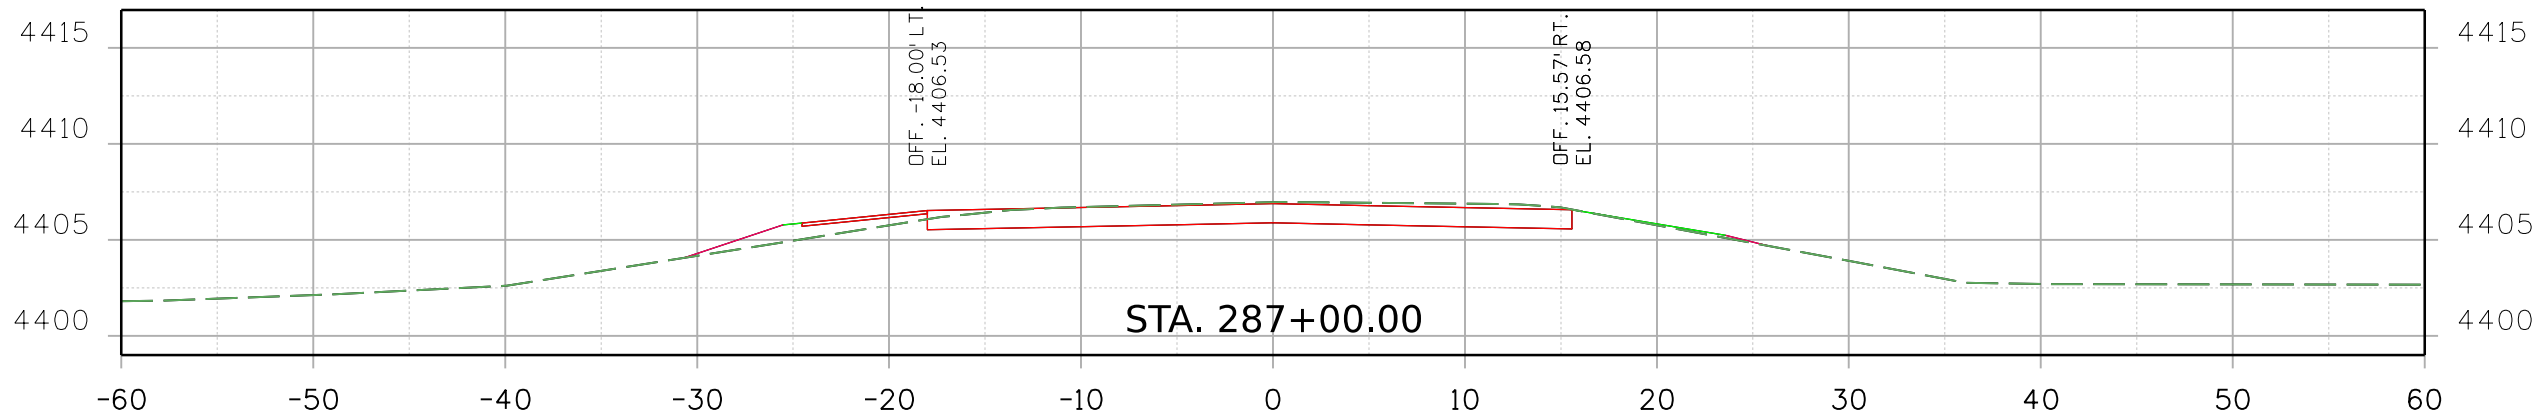


Print Date: 2/16/2021 File Name:
23558DES_US 350 MP 57.069_Xsec.dgn
Horiz. Scale: Vert. Scale: As Noted

 **Stanley Consultants** INC. 8000 South Chester St.
Suite 500
Centennial, CO 80112
Phone: 303-799-6806

Sheet Revisions		
Date:	Comments	Init.




Colorado Department of Transportation

 5615 Wills Blvd
Pueblo, CO 81008
Phone: 719-546-5753
FAX: 719-546-5402

Region 2 JLS

As Constructed		REGION 2 BRIDGE BUNDLE US 350 OVER SEASONAL WASH ROADWAY CROSS SECTIONS		Project No./Code
No Revisions:		Designer: R. HANSON		
Revised:		Detailer: R. HANSON	Structure No. M-21-J	
Void:		Sheet Subset: XSEC	M.P. US 350 57.069	
		Subset Sheets: 5 of 6		Sheet Number

9356 10:31:05 AM pw:\\SCI-P\\INTEG-2.stanleygroup.com\\Data\\source-1\\Documents\\Colorado\\Department_of_Transportation\\29715 - CDDT R2 Bridge Bundle\\11-CADD\\Worksets\\29175\\DGNs\\Design\\23558DES_US 350 MP 57.069_Xsec.dgn

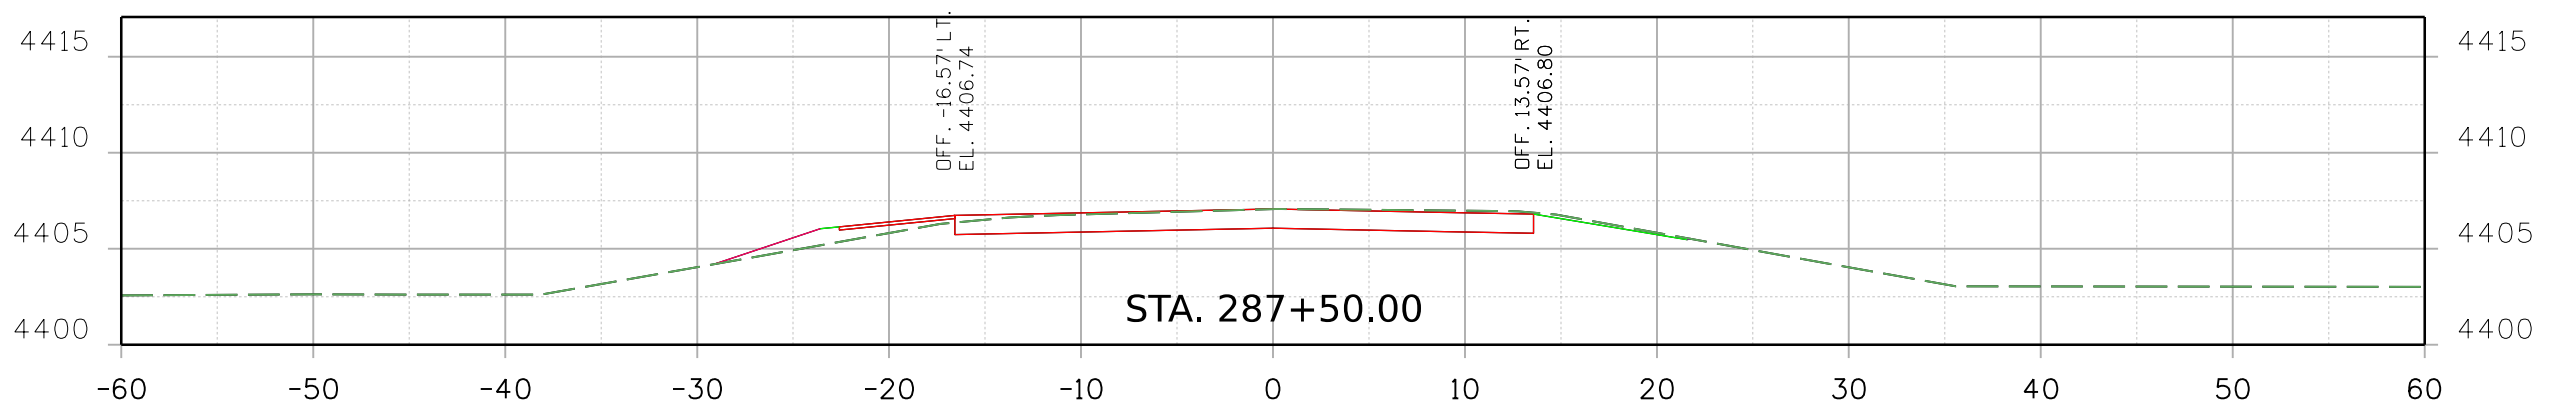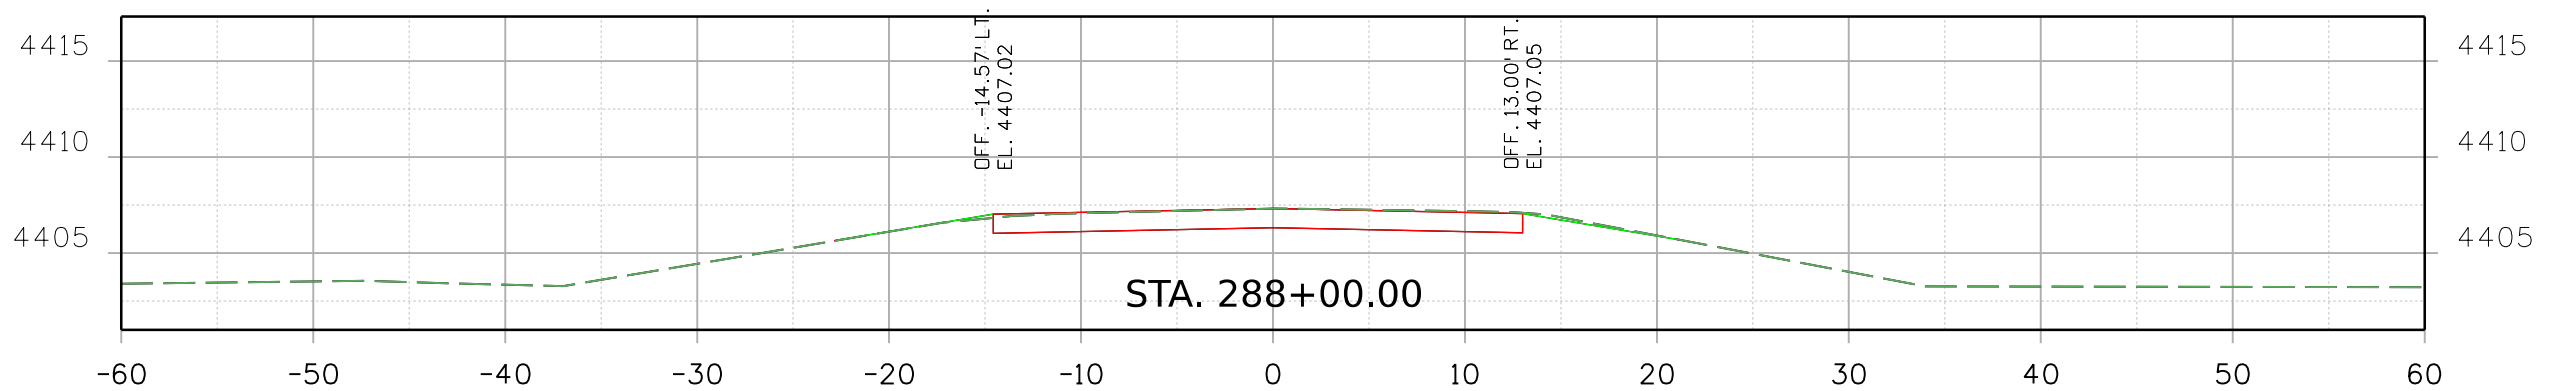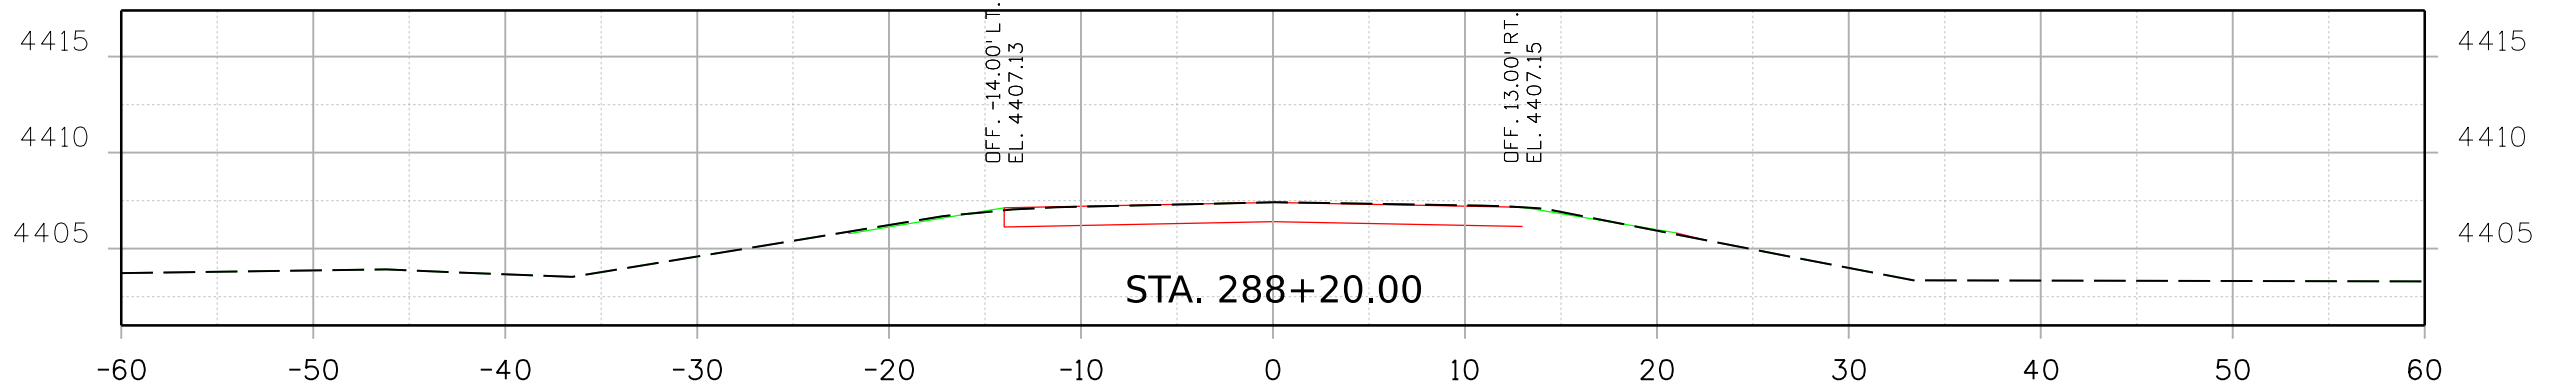


Print Date: 2/16/2021 File Name: 23558DES_US 350 MP 57.069_Xsec.dgn

Horiz. Scale: Vert. Scale: As Noted

 Stanley Consultants INC. 8000 South Chester St. Suite 500 Centennial, CO 80112 Phone: 303-799-6806

Sheet Revisions		
Date:	Comments	Init.

Colorado Department of Transportation

 5615 Wills Blvd
Pueblo, CO 81008
Phone: 719-546-5753
FAX: 719-546-5402

Region 2 JLS

As Constructed		REGION 2 BRIDGE BUNDLE US 350 OVER SEASONAL WASH ROADWAY CROSS SECTIONS			Project No./Code
No Revisions:					
Revised:		Designer: R. HANSON	Structure No. M-21-J		
Void:		Detailer: R. HANSON	M.P. US 350 57.069		
		Sheet Subset: XSEC	Subset Sheets: 6 of 6	Sheet Number	