
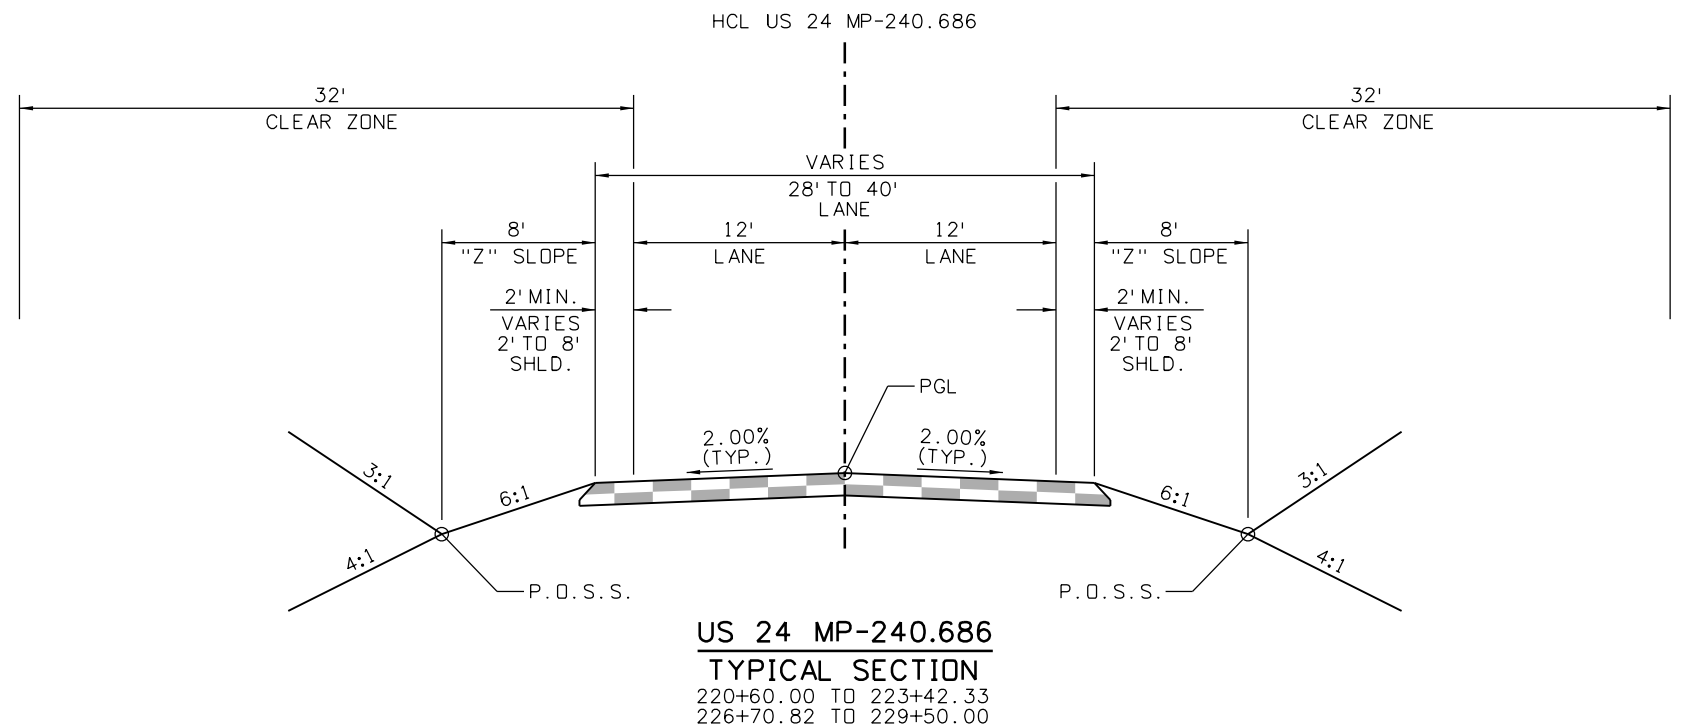


9356 10:21:46 AM pw:\\SC1-PWINTEG-2.stanleygroup.com\\Data\\source-1\\Documents\\Colorado\\Department_of_Transportation\\29715 - CDDT R2 Bridge Bundle\\11-CADD\\Worksheets\\29175\\DGNs\\Design\\23558DES_US 24 MP 240.686_Typ.dgn

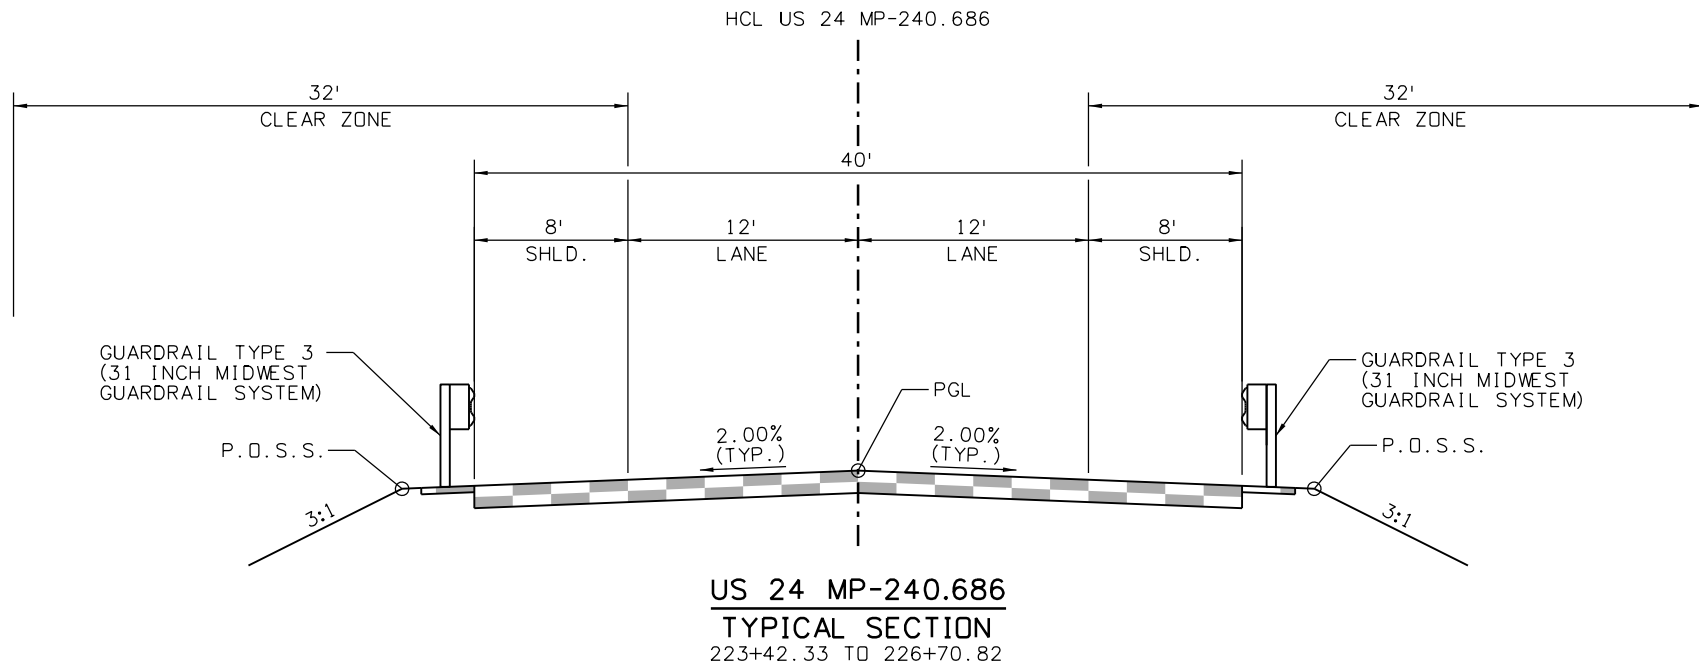

Print Date: 2/16/2021 File Name:

23558DES_US 24 MP 240.686_Typ.dgn

Horiz. Scale: Vert. Scale: As Noted

Stanley Consultants INC. 8000 South Chester St.
Suite 500
Centennial, CO 80112
Phone: 303-799-6806

Sheet Revisions

Date:	Comments	Init.

Colorado Department of Transportation



Region 2

5615 Wills Blvd
Pueblo, CO 81008
Phone: 719-546-5753
FAX: 719-546-5402

JLS

As Constructed

No Revisions:

Revised:

Void:


REGION 2 BRIDGE BUNDLE
US 24 OVER MIDDLE FORK S. PLATTE RIVER
TYPICAL SECTIONS

Designer:	R. HANSON	Structure No.	H-13-N
Detailer:	E. LUETH	M.P.	US 24 240.686
Sheet Subset:	TYP	Subset Sheets:	1 of 1

Project No./Code


Sheet Number

9356 10:22:01 AM pw:\SCI-PW\INTEG-2.stanleygroup.com\Datasource-1\Documents\Colorado_Department_of_Transportation\29715 - CDDT R2 Bridge Bundle\11-CADD\Worksheets\23558DES_US 24 MP 240.686_P&P Sheets.dgn

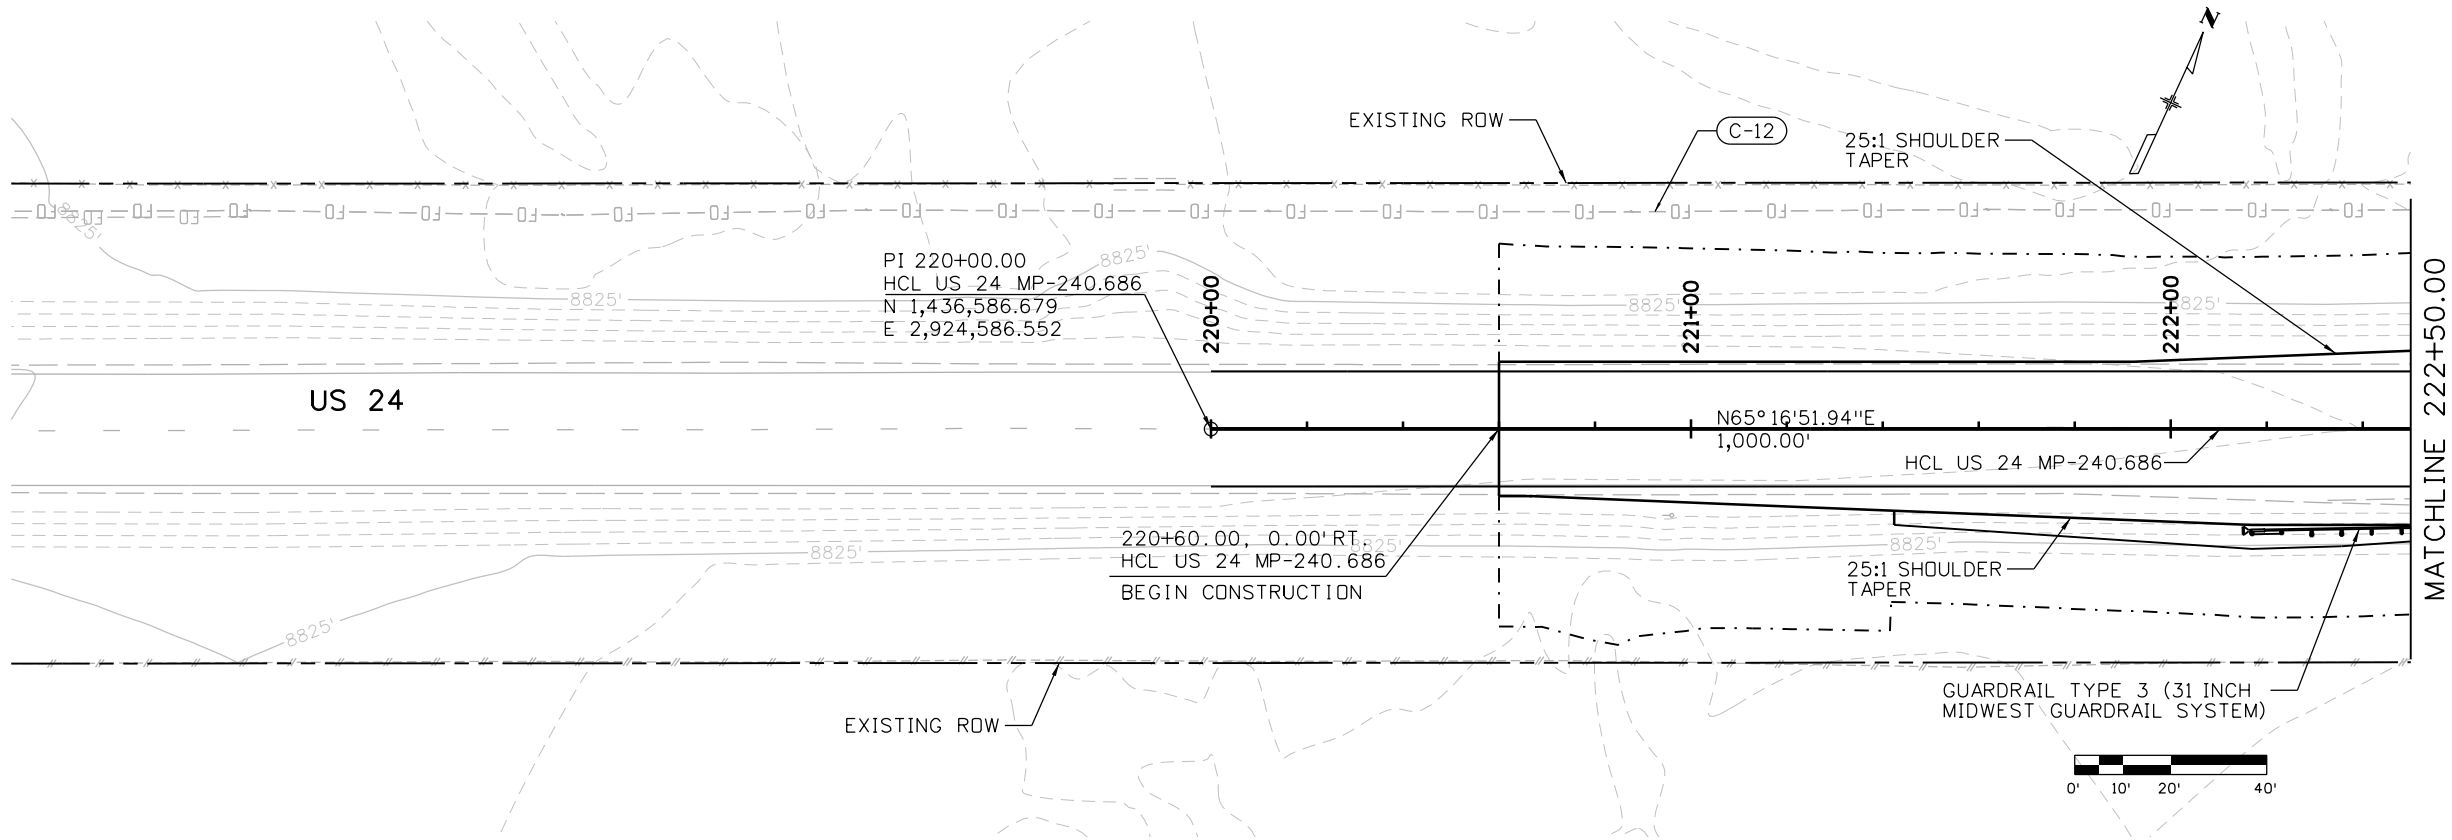

LEGEND:

C-19 - UTILITY ID NO.

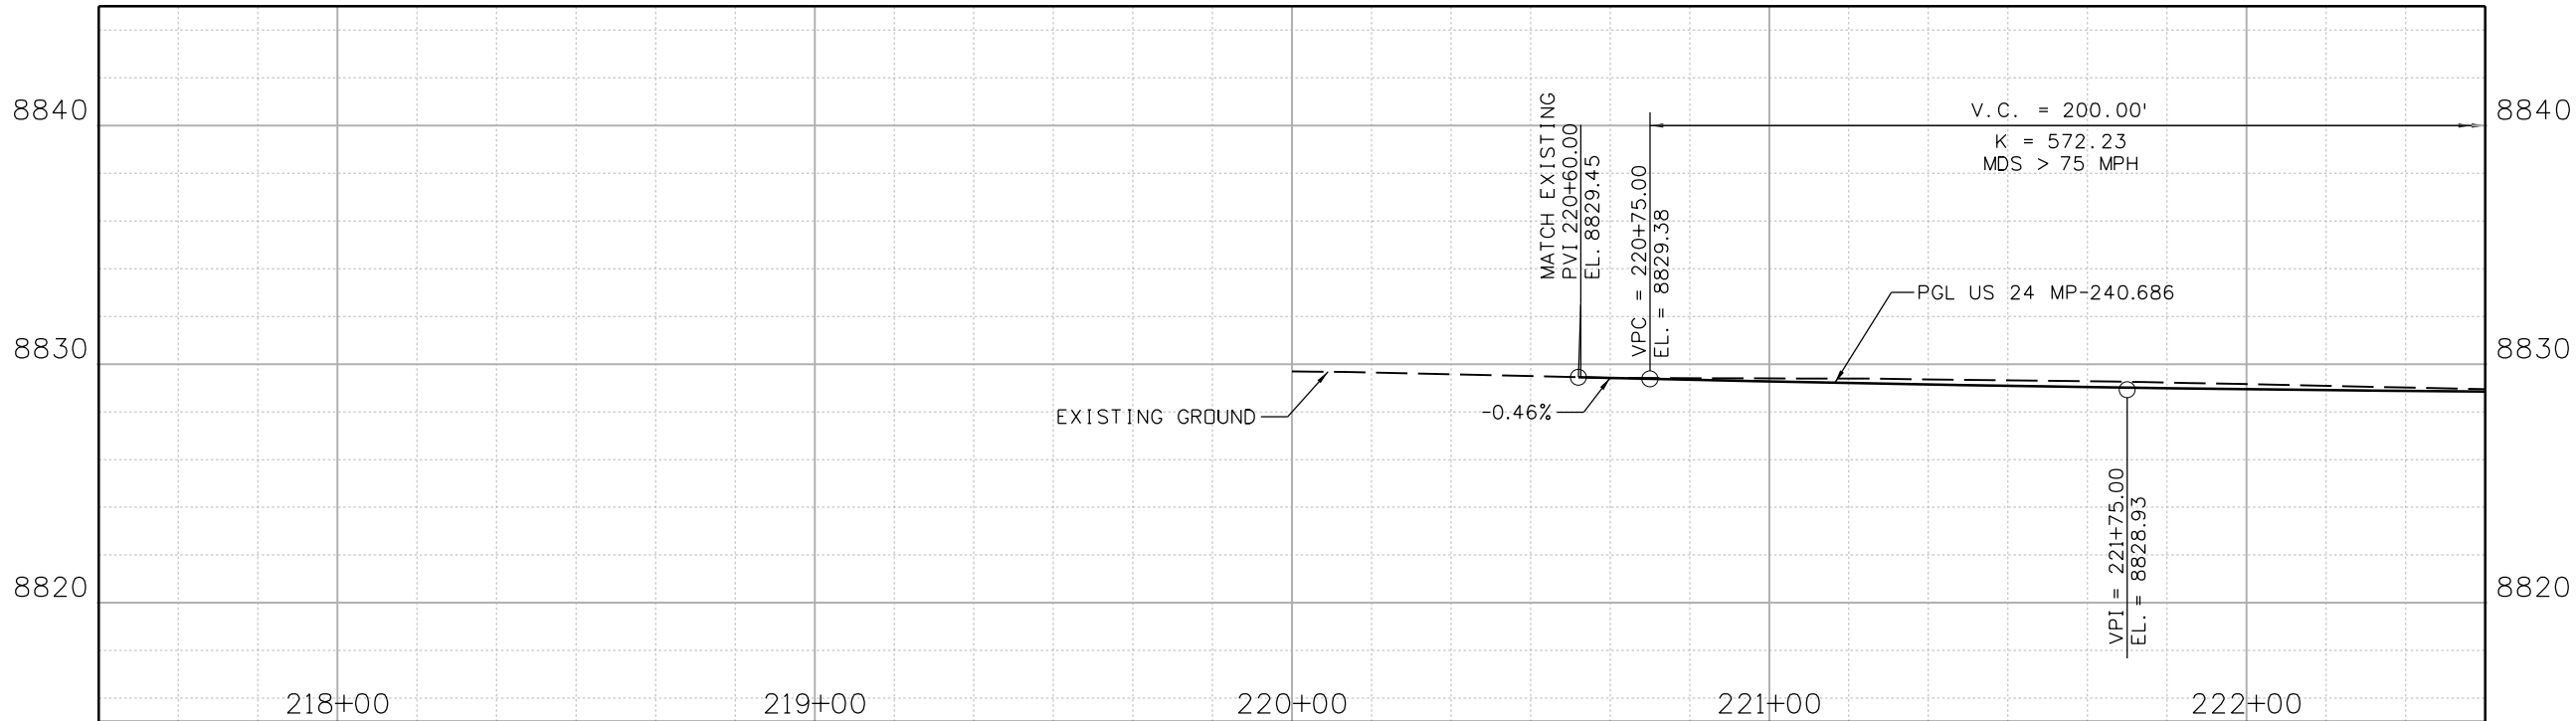

Print Date: 2/16/2021 File Name: 23558DES_US 24 MP 240.686_P&P Sheets.dgn
Horiz. Scale: Vert. Scale: As Noted



Sheet Revisions

Date:	Comments	Init.

Colorado Department of Transportation



5615 Wills Blvd
Pueblo, CO 81008
Phone: 719-546-5753
FAX: 719-546-5402

Region 2

JLS

As Constructed

No Revisions:

Revised:

Void:



REGION 2 BRIDGE BUNDLE
US 24 OVER MIDDLE FORK S. PLATTE RIVER
ROADWAY PLAN AND PROFILE

Designer: R. HANSON Structure No. H-13-N
Detailer: E. LUETH M.P. US 24 240.686
Sheet Subset: ROADWAY Subset Sheets: 1 of 3

Project No./Code

Sheet Number

9356 10:22:03 AM pw:\\SCI-PW\\INTEC-2\\stanleygroup.com\\Data\\source-1\\Documents\\Colorado\\Department_of_Transportation\\29715 - CDDT R2 Bridge Bundle\\11-CADD\\Worksheets\\29715.DGN\\Design\\Sheets\\23558DES_US 24 MP 240.686_P&P Sheets.dgn

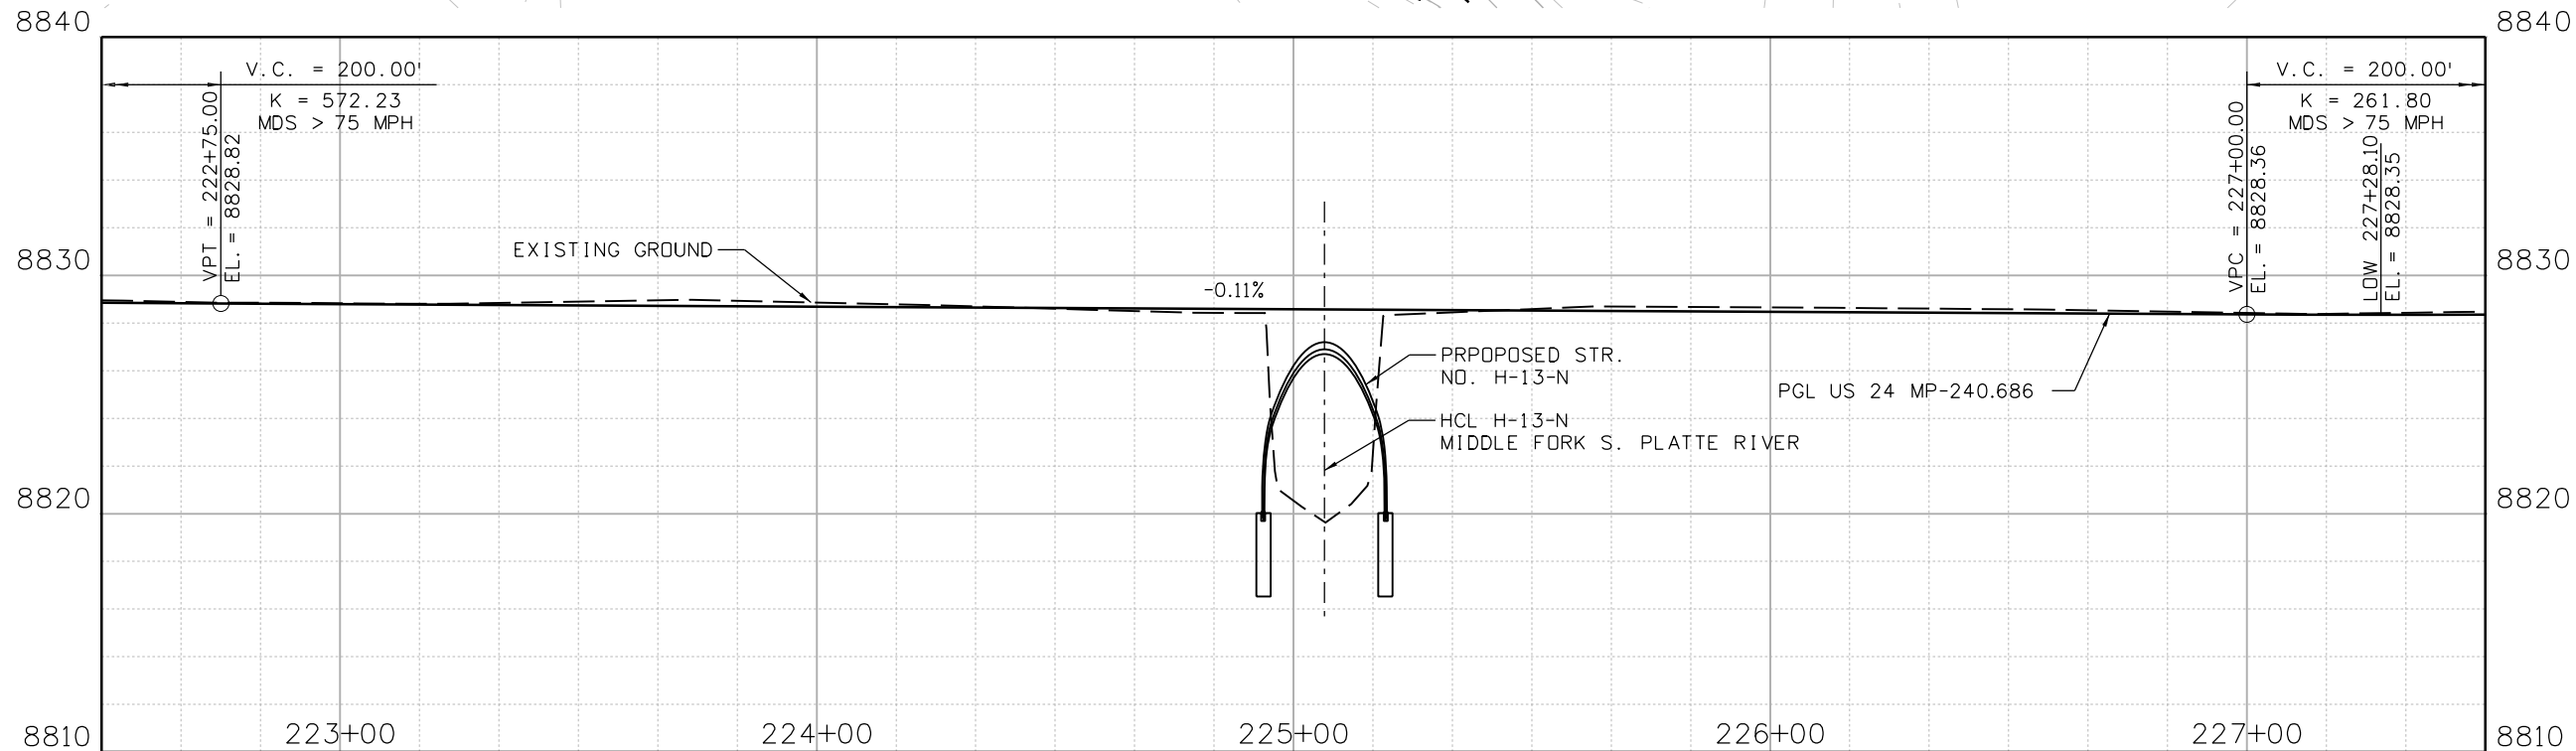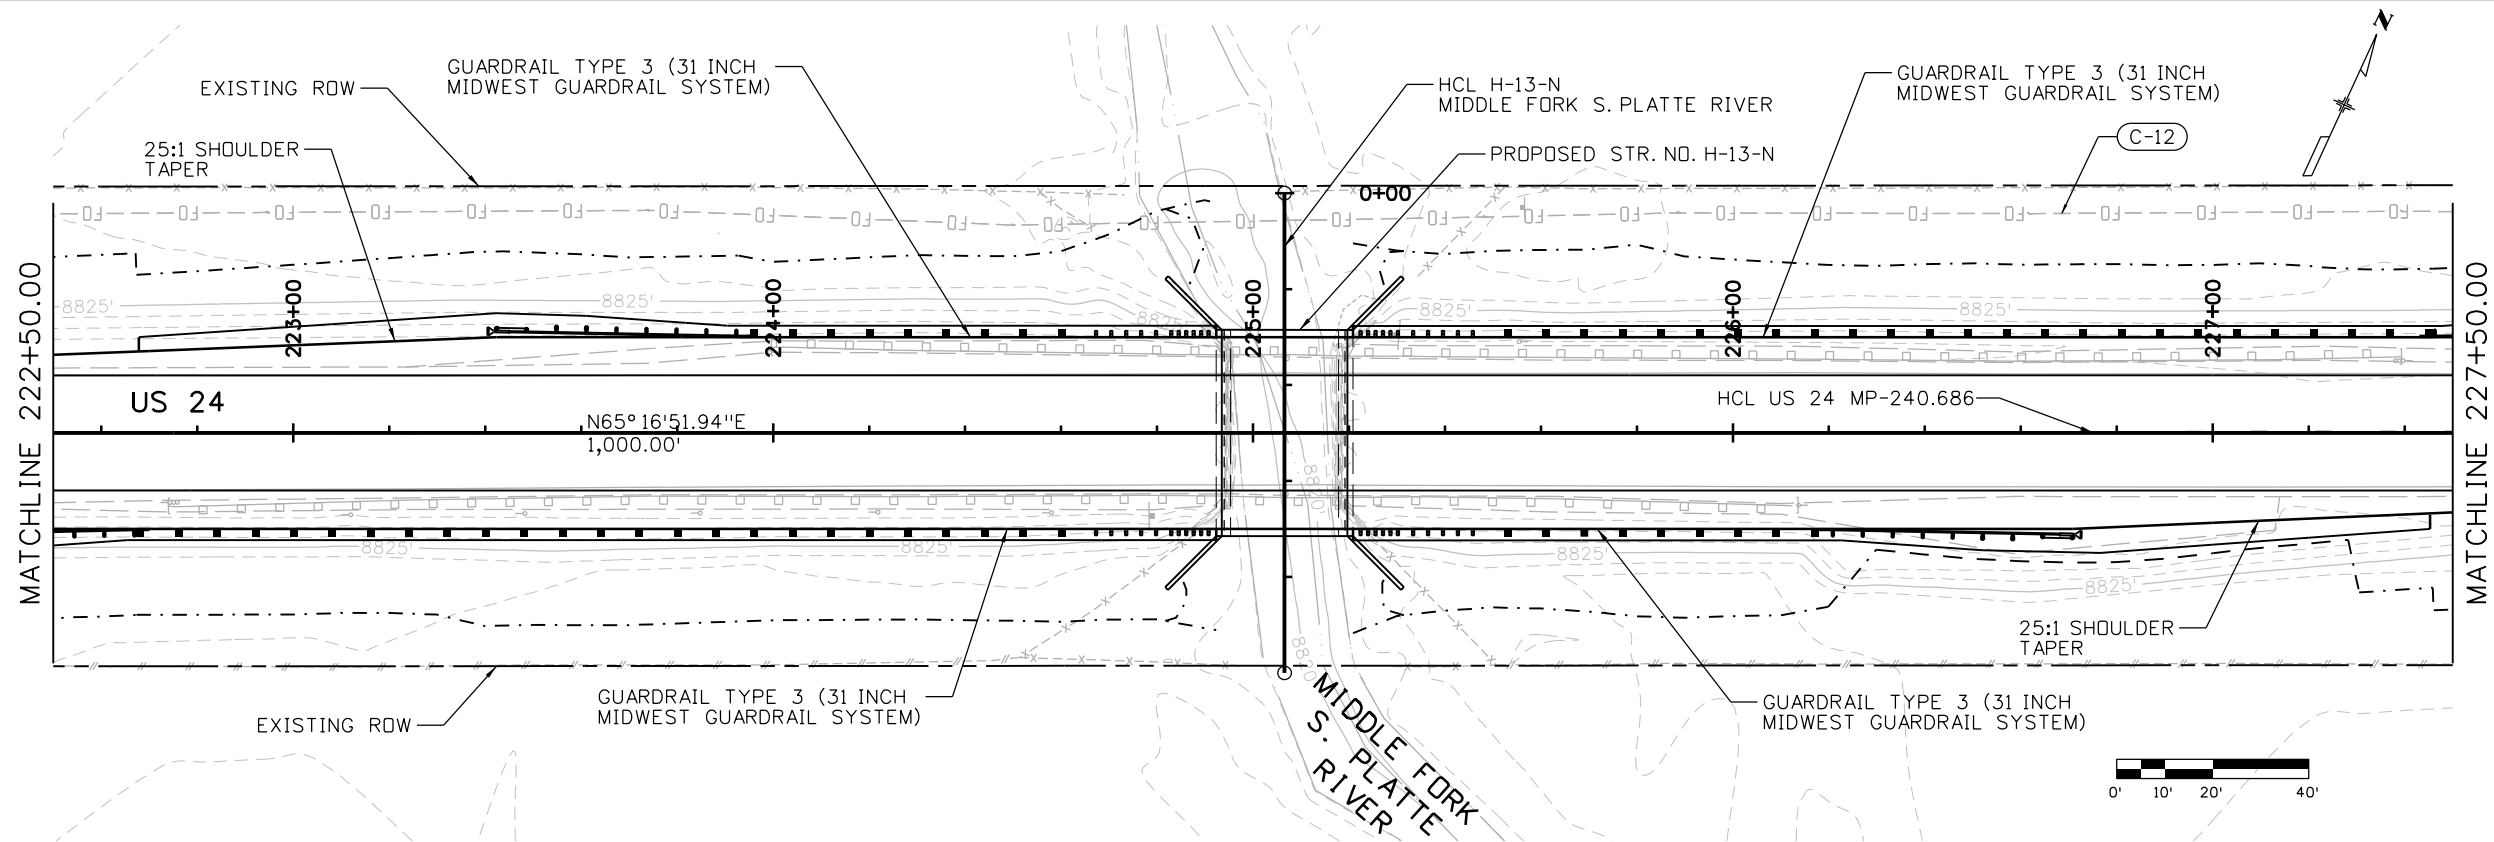

Print Date: 2/16/2021 File Name: 23558DES_US 24 MP 240.686_P&P Sheets.dgn
Horiz. Scale: Vert. Scale: As Noted

Stanley Consultants INC. 8000 South Chester St. Suite 500 Centennial, CO 80112 Phone: 303-799-6806

Sheet Revisions		
Date:	Comments	Init.

Colorado Department of Transportation



Region 2

5615 Wills Blvd
Pueblo, CO 81008
Phone: 719-546-5753
FAX: 719-546-5402

JLS

As Constructed	REGION 2 BRIDGE BUNDLE			Project No./Code
No Revisions:	US 24 OVER MIDDLE FORK S. PLATTE RIVER			
Revised:	Designer:	R. HANSON	Structure No.	H-13-N
Void:	Detailer:	E. LUETH	M.P.	US 24 240.686
	Sheet Subset:	ROADWAY	Subset Sheets:	2 of 3
				Sheet Number

9356 10:22:04 AM pw:\\SCI-PW\\INTEC-2\\stanleygroup.com\\Data\\source-1\\Documents\\Colorado\\Department_of_Transportation\\29715 - CDDT R2 Bridge Bundle\\11-CADD\\Worksheets\\29175\\DGNs\\Design\\Sheets\\23558DES_US 24 MP 240.686_P&P Sheets.dgn

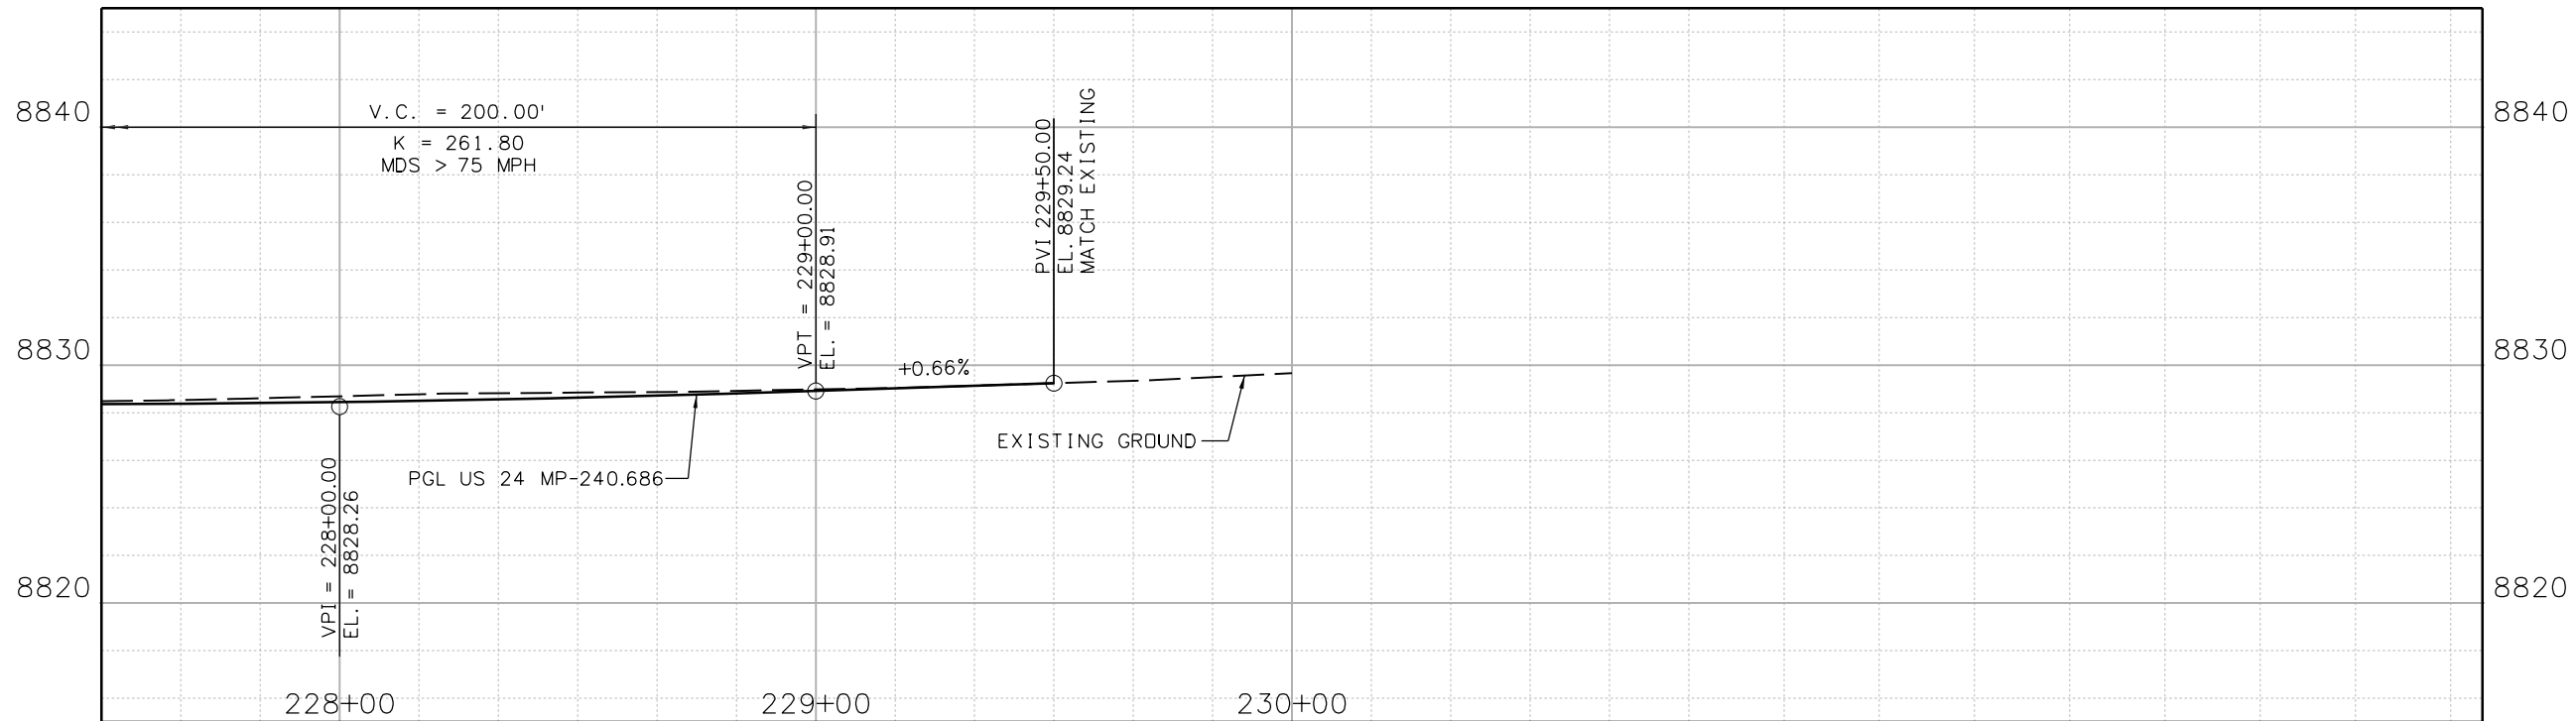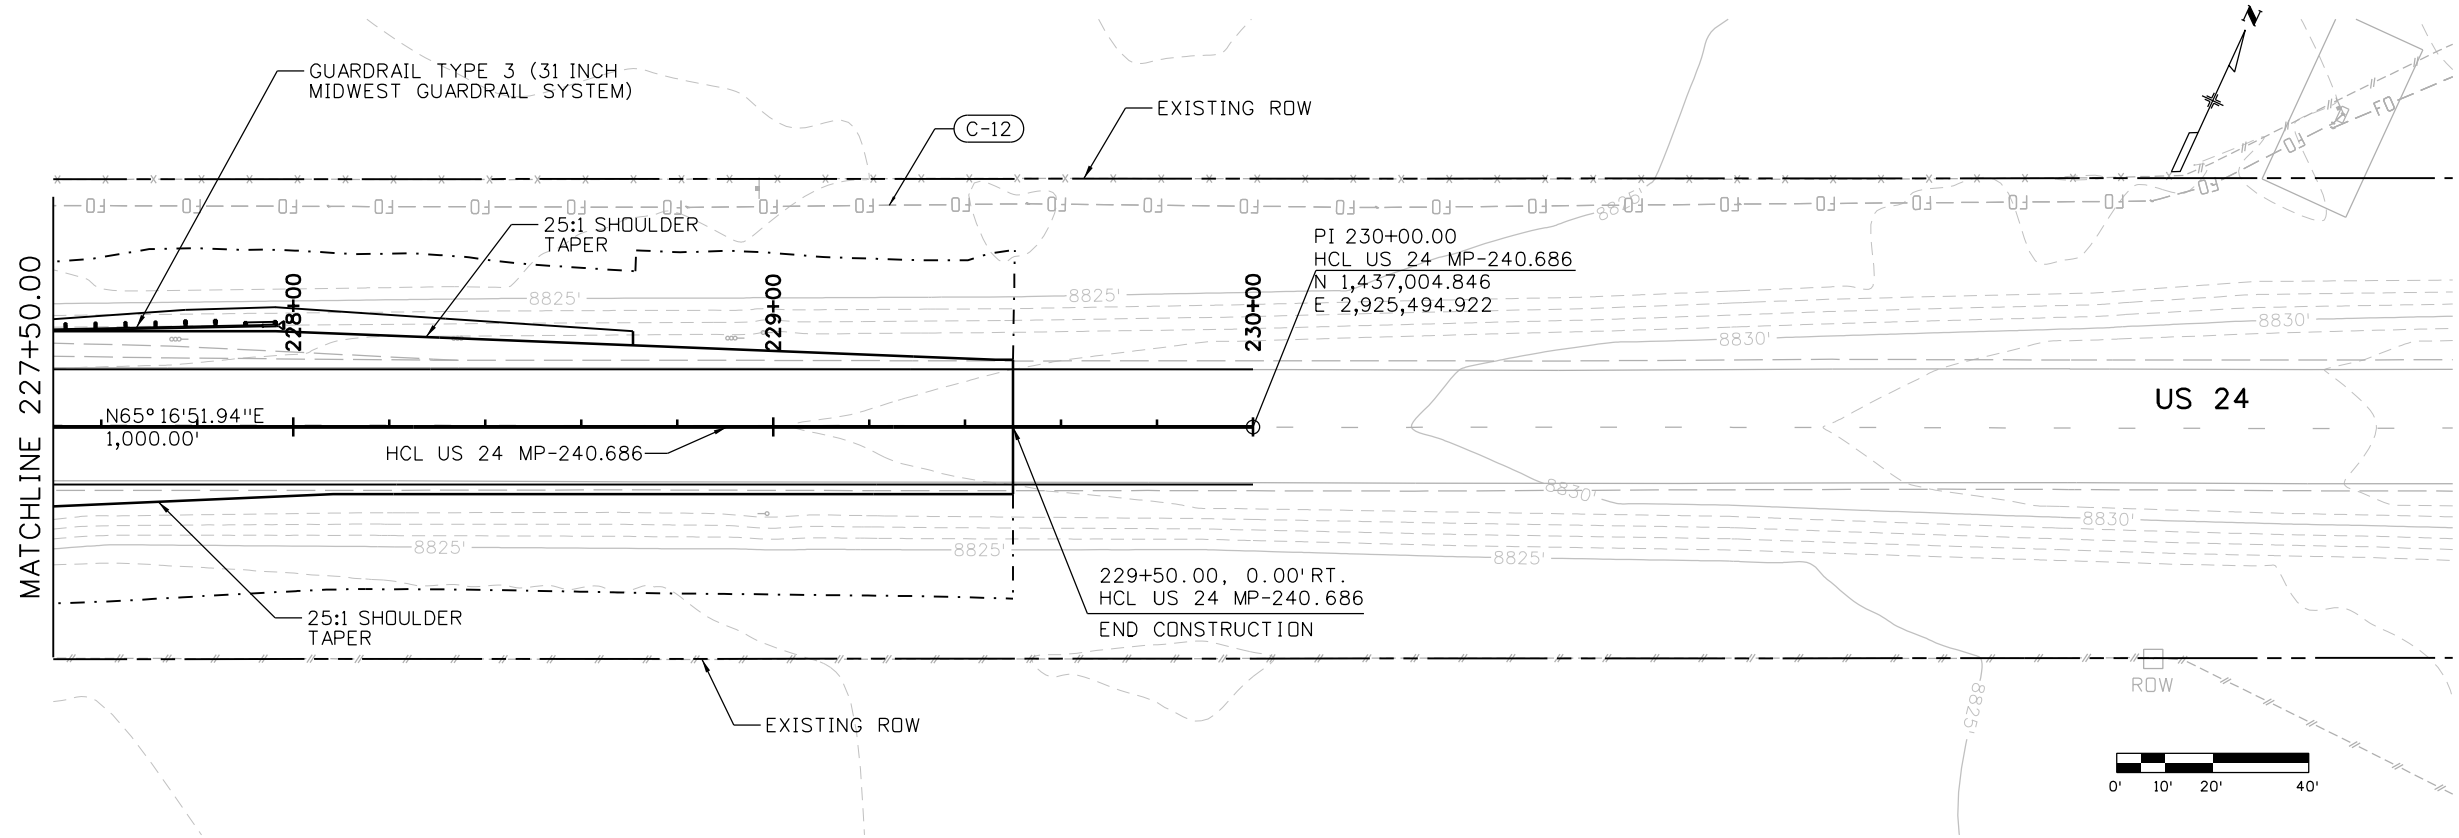

Print Date: 2/16/2021 File Name: 23558DES_US 24 MP 240.686_P&P Sheets.dgn
Horiz. Scale: Vert. Scale: As Noted



Sheet Revisions

Date:	Comments	Init.

Colorado Department of Transportation



5615 Wills Blvd
Pueblo, CO 81008
Phone: 719-546-5753
FAX: 719-546-5402

Region 2

JLS

As Constructed

No Revisions:

Revised:

Void:




REGION 2 BRIDGE BUNDLE
US 24 OVER MIDDLE FORK S. PLATTE RIVER
ROADWAY PLAN AND PROFILE

Designer:	R. HANSON	Structure No.	H-13-N
Detailer:	E. LUETH	M.P.	US 24 240.686
Sheet Subset:	ROADWAY	Subset Sheets:	3 of 3

Project No./Code

Sheet Number


9356 10:22:15 AM pw:\\SC1-PWINTEG-2.stanleygroup.com\\Data\\source-1\\Documents\\Colorado_Department_of_Transportation\\29715 - CDDT R2 Bridge Bundle\\11-CADD\\Worksets\\29715\\DGNs\\Design\\Sheets\\23558DES_US 24 MP 240.686_Xsec.dgn

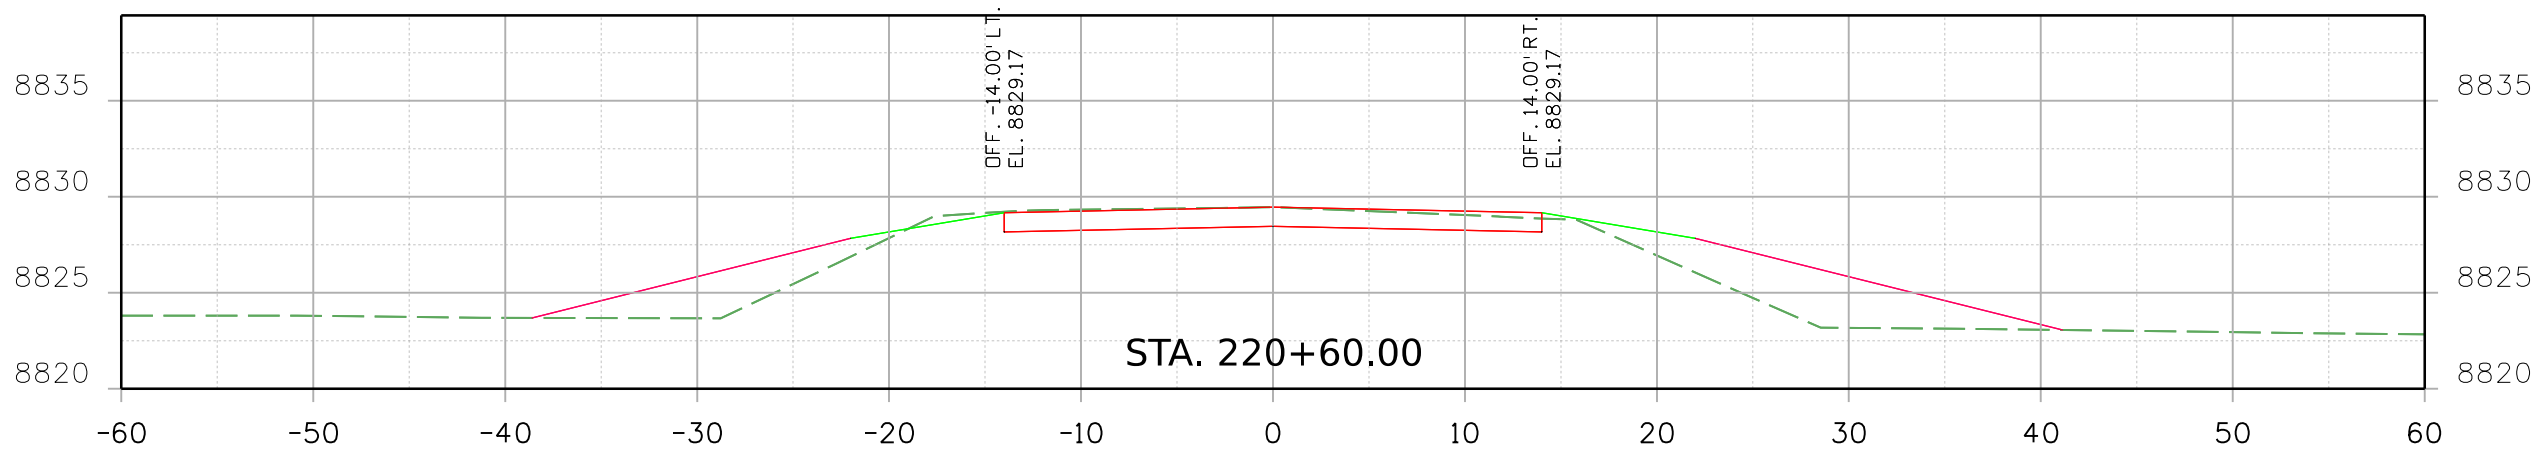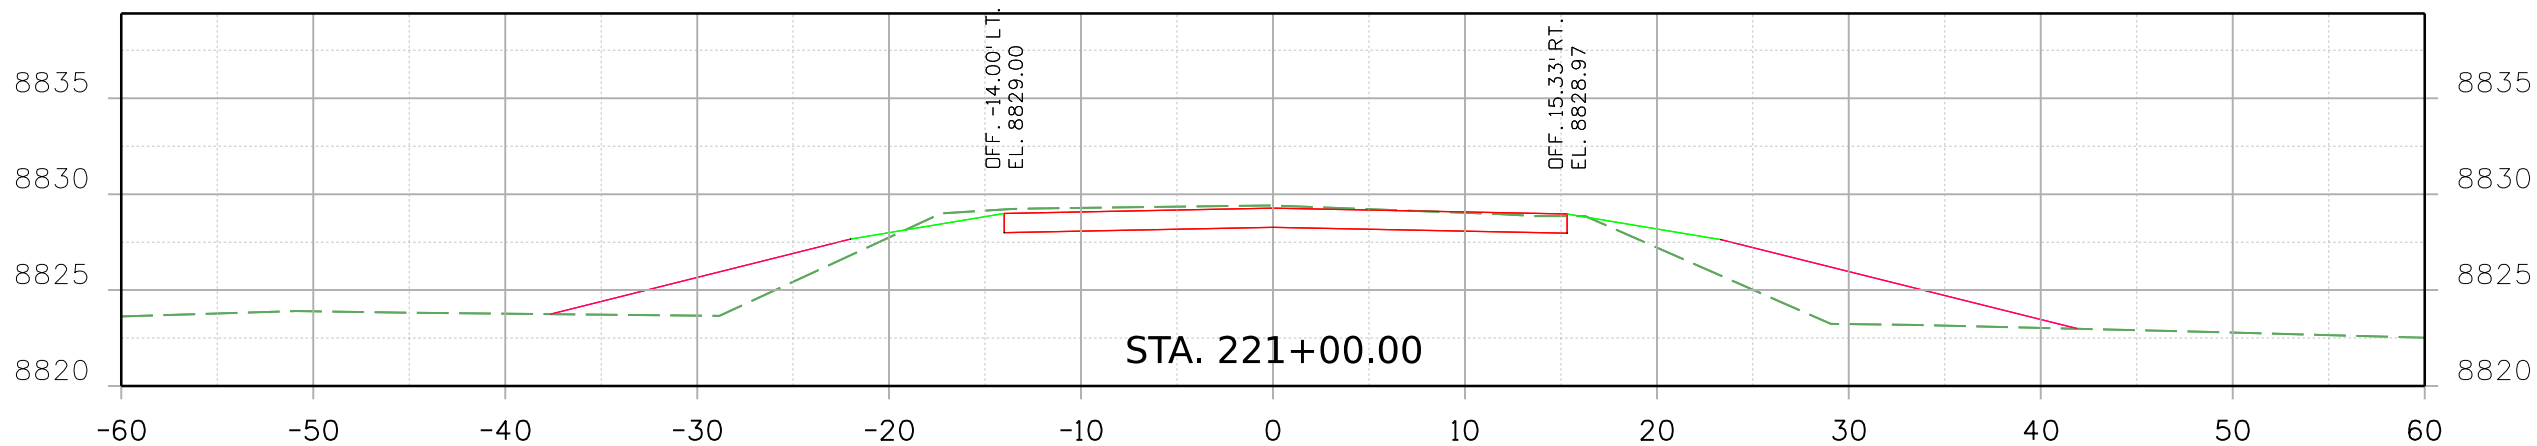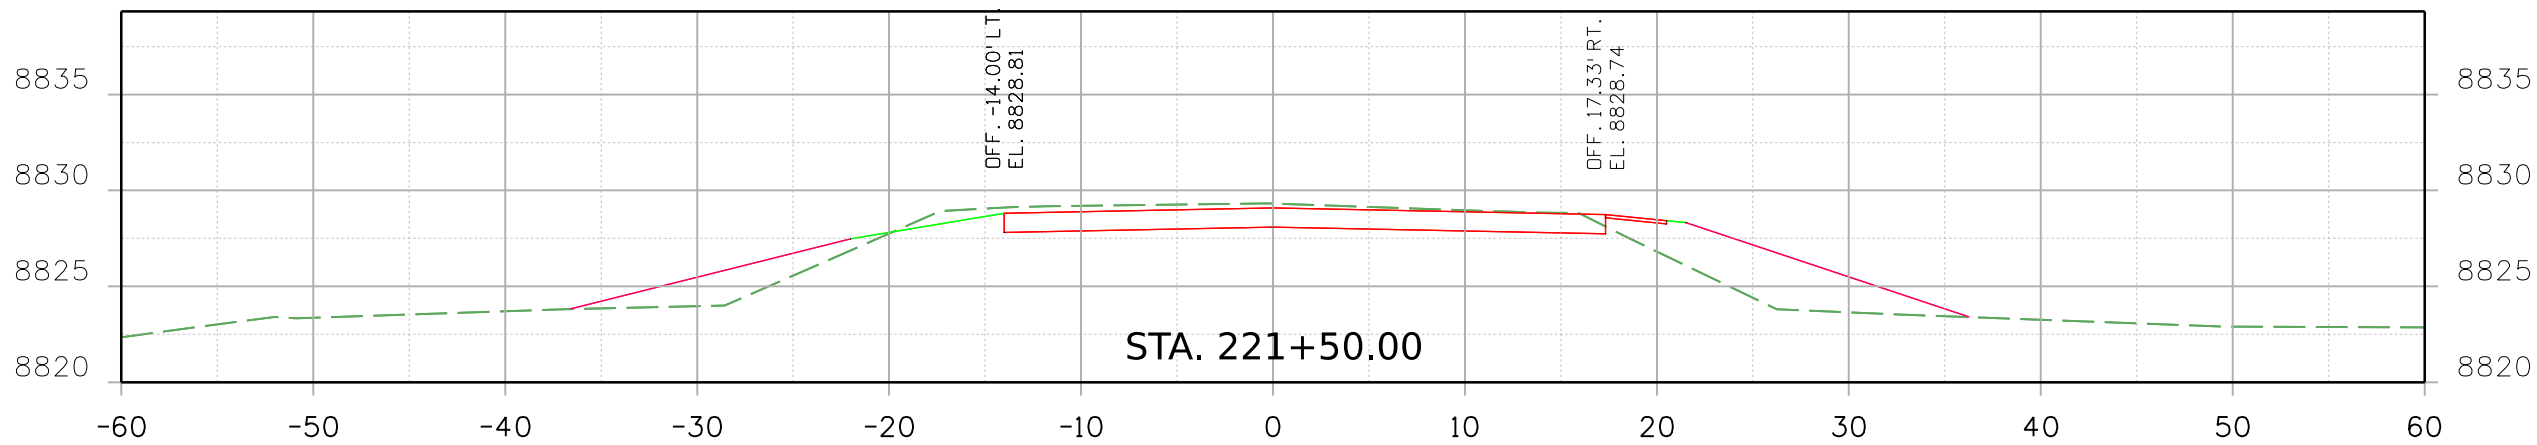

Print Date: 2/16/2021


File Name: 23558DES_US 24 MP 240.686_Xsec.dgn

Horiz. Scale: Vert. Scale: As Noted



8000 South Chester St.
Suite 500
Centennial, CO 80112
Phone: 303-799-6806

Sheet Revisions		
Date:	Comments	Init.



Colorado Department of Transportation

5615 Wills Blvd
Pueblo, CO 81008
Phone: 719-546-5753
FAX: 719-546-5402

Region 2

JLS

As Constructed

No Revisions:

Revised:

Void:

REGION 2 BRIDGE BUNDLE

US 24 OVER MIDDLE FORK S. PLATTE RIVER

ROADWAY PLAN AND PROFILE

Designer: R. HANSON

Structure No. H-13-N

Detailer: R. HANSON

M.P. US 24 240.686




Sheet Subset: XSEC

Subset Sheets: 1 of 7

Project No./Code

Sheet Number


9356 10:22:18 AM pw:\\SC1-PWINTEG-2.stanleygroup.com\\Data\\source-1\\Documents\\Colorado_Department_of_Transportation\\29715 - CDDT R2 Bridge Bundle\\11-CADD\\Worksets\\29715\\DGNs\\Design\\Sheets\\23558DES_US 24 MP 240.686_Xsec.dgn

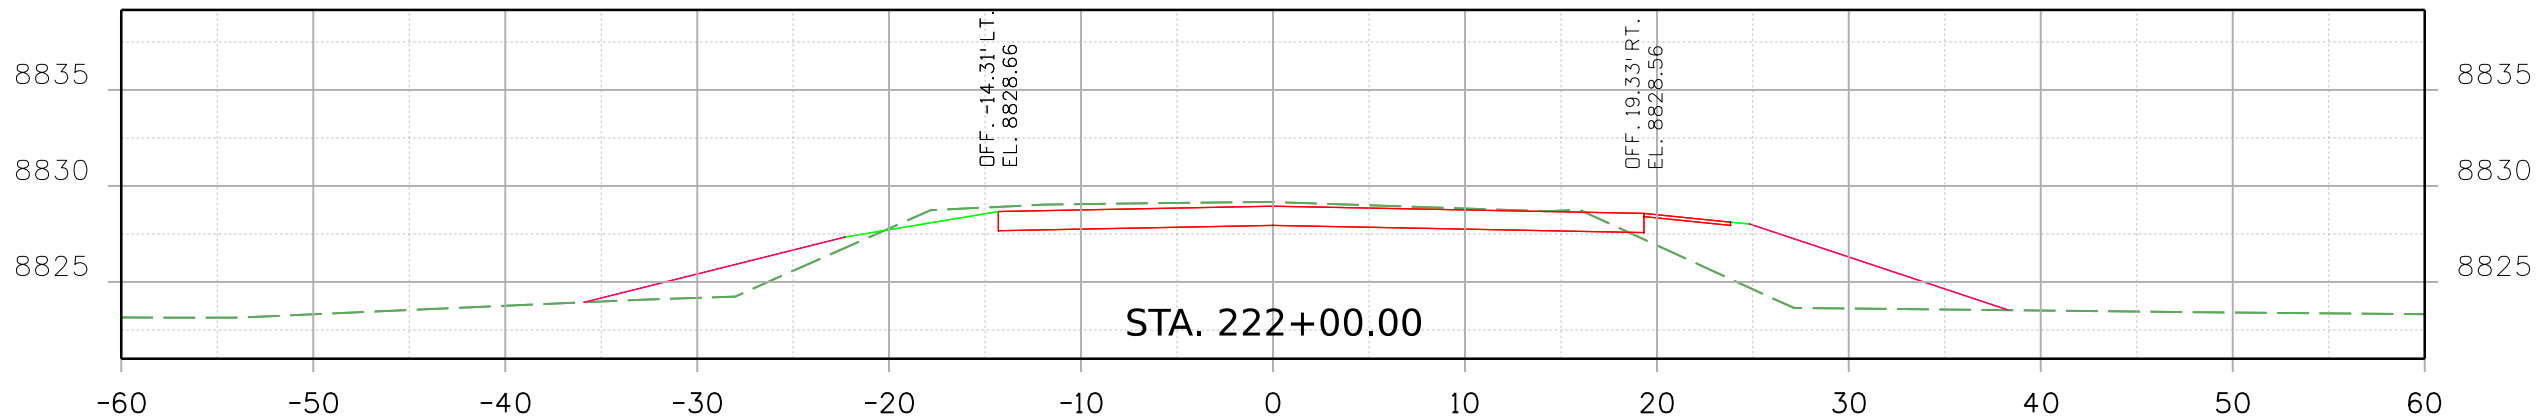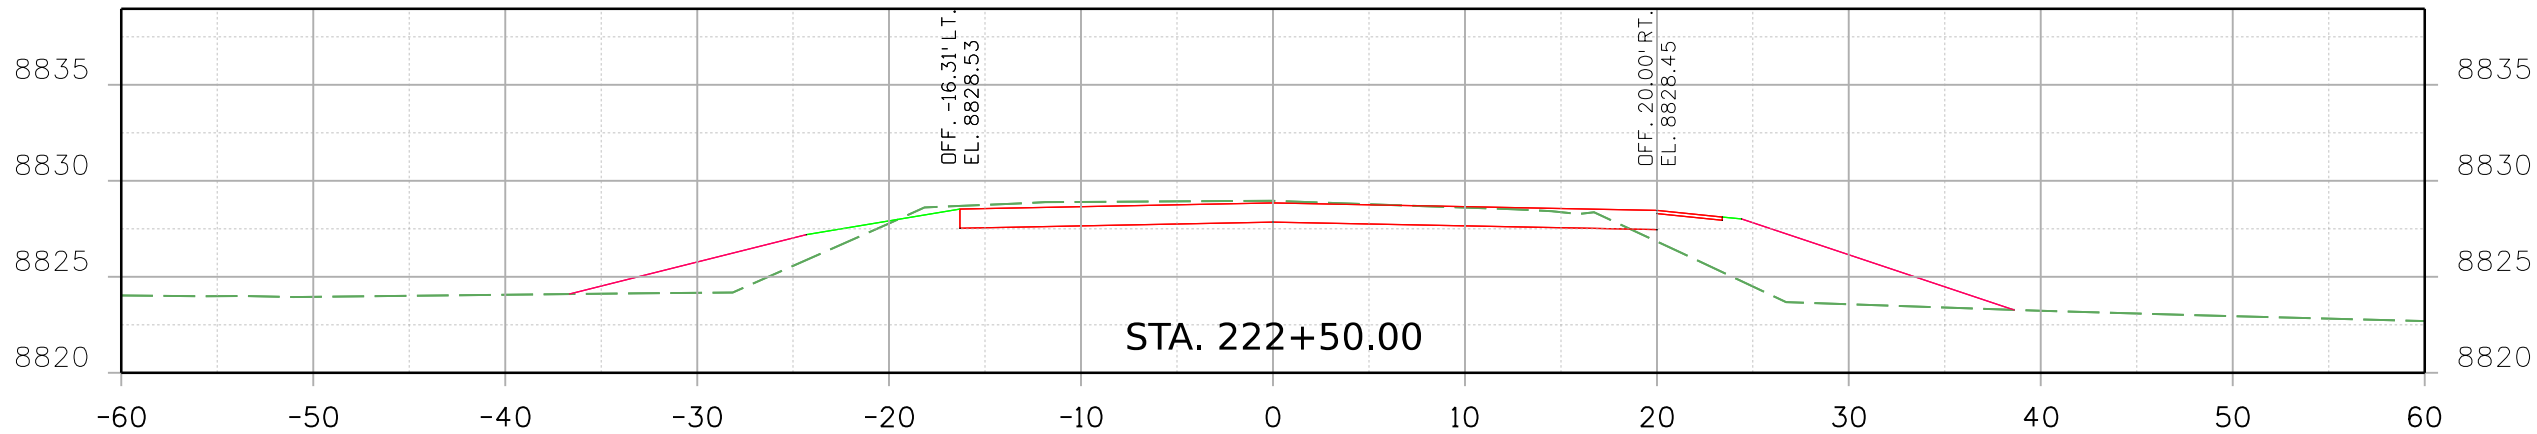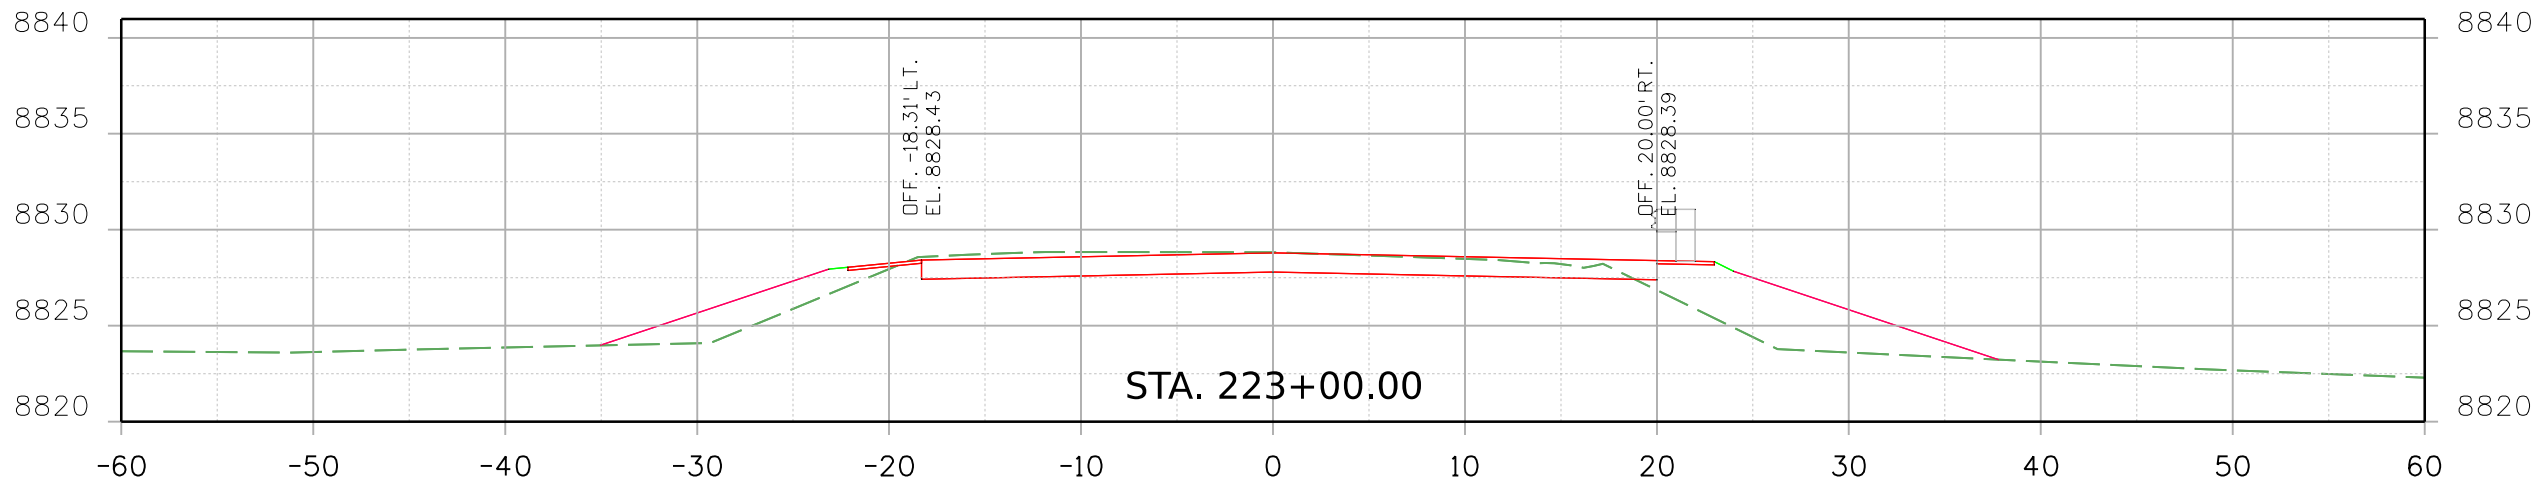

Print Date: 2/16/2021

File Name: 23558DES_US 24 MP 240.686_Xsec.dgn


Horiz. Scale: Vert. Scale: As Noted



8000 South Chester St.
Suite 500
Centennial, CO 80112
Phone: 303-799-6806

Sheet Revisions		
Date:	Comments	Init.

Colorado Department of Transportation



5615 Wills Blvd
Pueblo, CO 81008
Phone: 719-546-5753
FAX: 719-546-5402

Region 2

JLS

As Constructed

No Revisions:

Revised:

Void:

REGION 2 BRIDGE BUNDLE

US 24 OVER MIDDLE FORK S. PLATTE RIVER

ROADWAY PLAN AND PROFILE

Designer: R. HANSON

Structure No. H-13-N

Detailer: R. HANSON

M.P. US 24 240.686




Sheet Subset: XSEC

Subset Sheets: 2 of 7

Project No./Code


Sheet Number

9356 10:22:19 AM pw:\\SCI-P\\INTEG-2.stanleygroup.com\\Data\\source-1\\Documents\\Colorado_Department_of_Transportation\\29715 - CDDT R2 Bridge Bundle\\11-CADD\\Worksheets\\29715\\DGNs\\Design\\Sheets\\23558DES_US 24 MP 240.686_Xsec.dgn

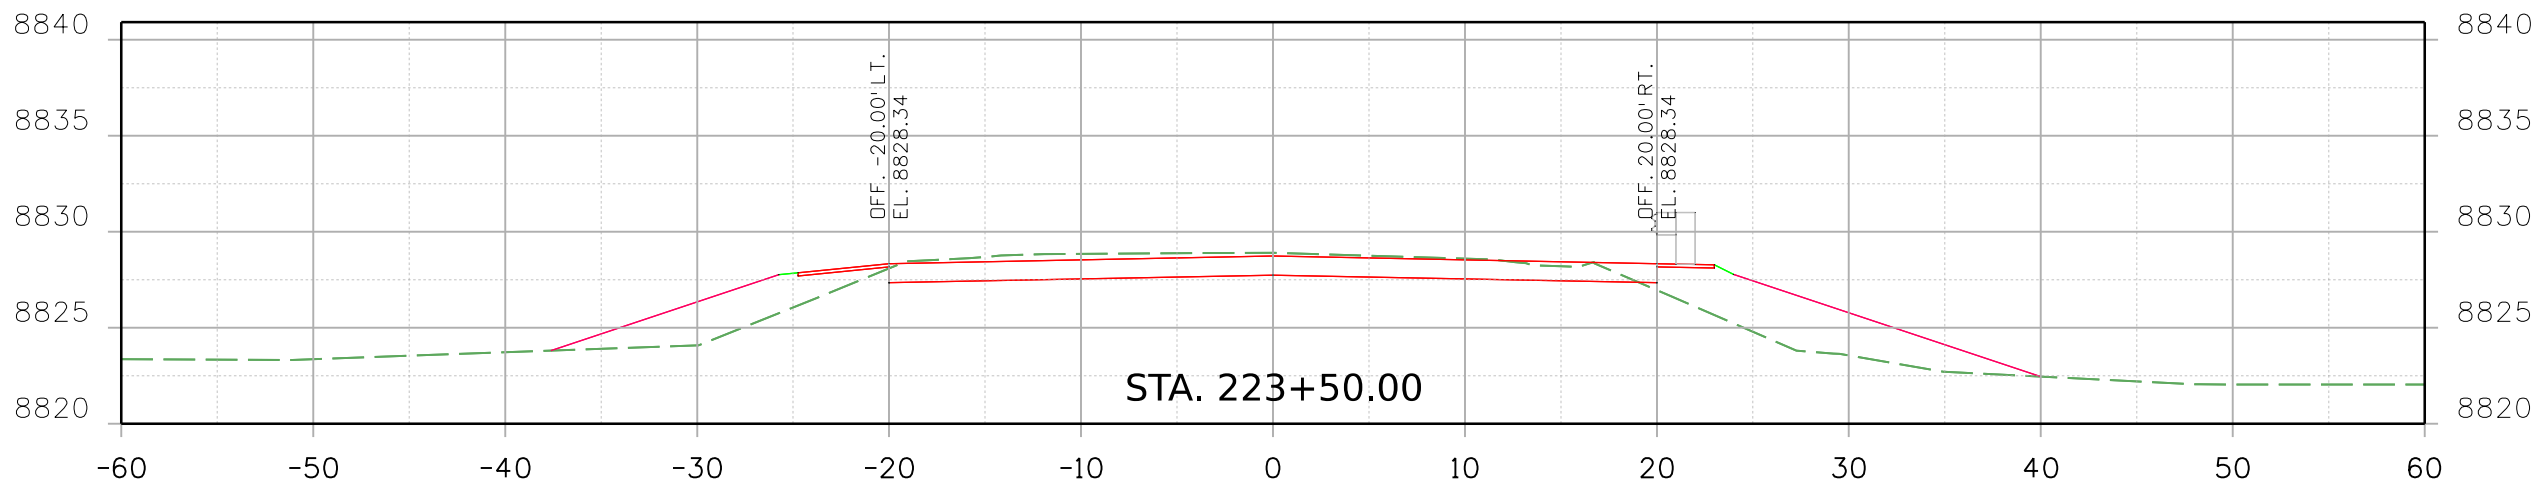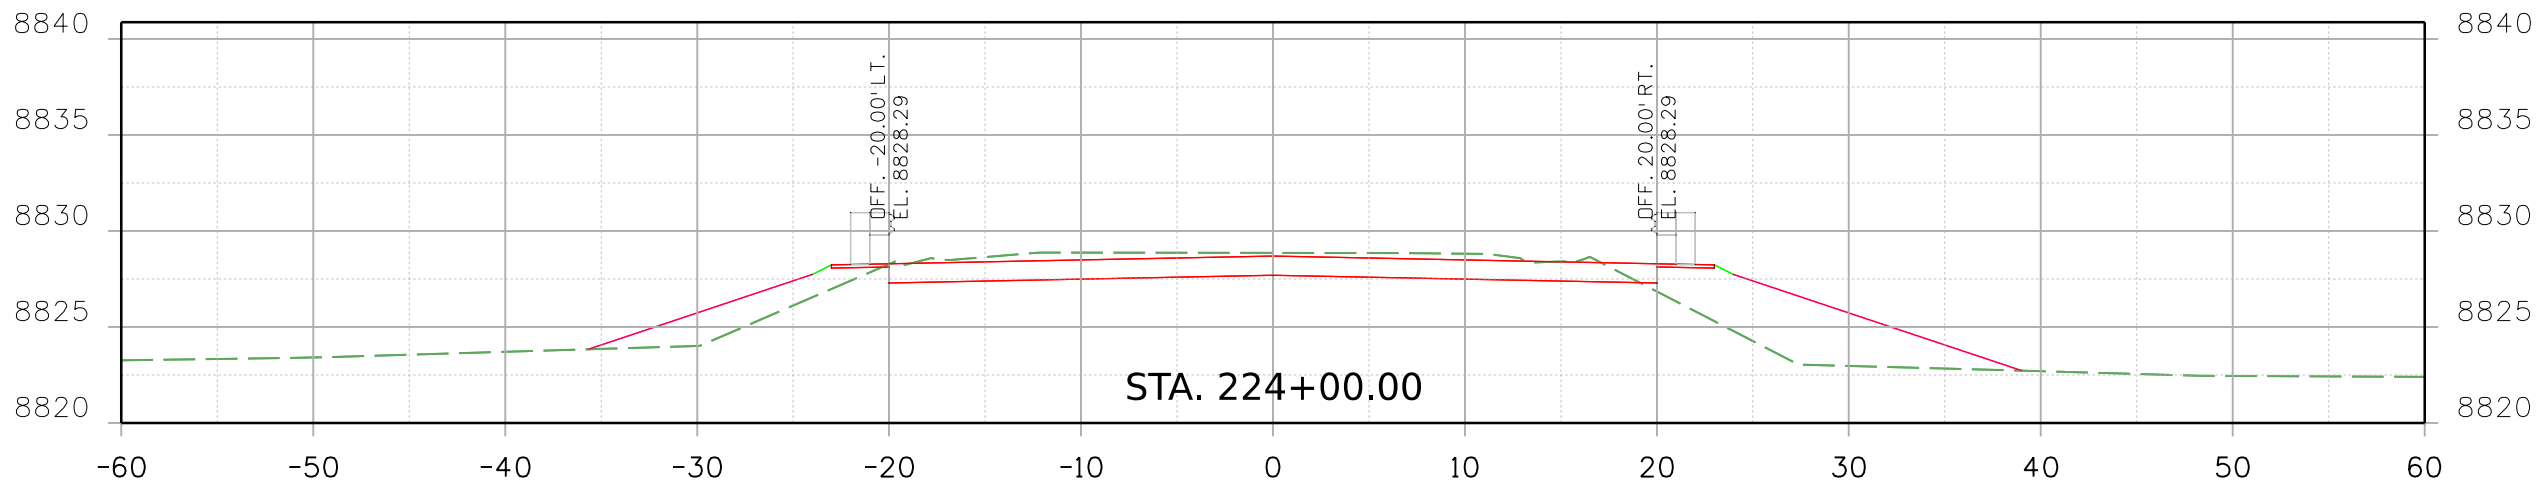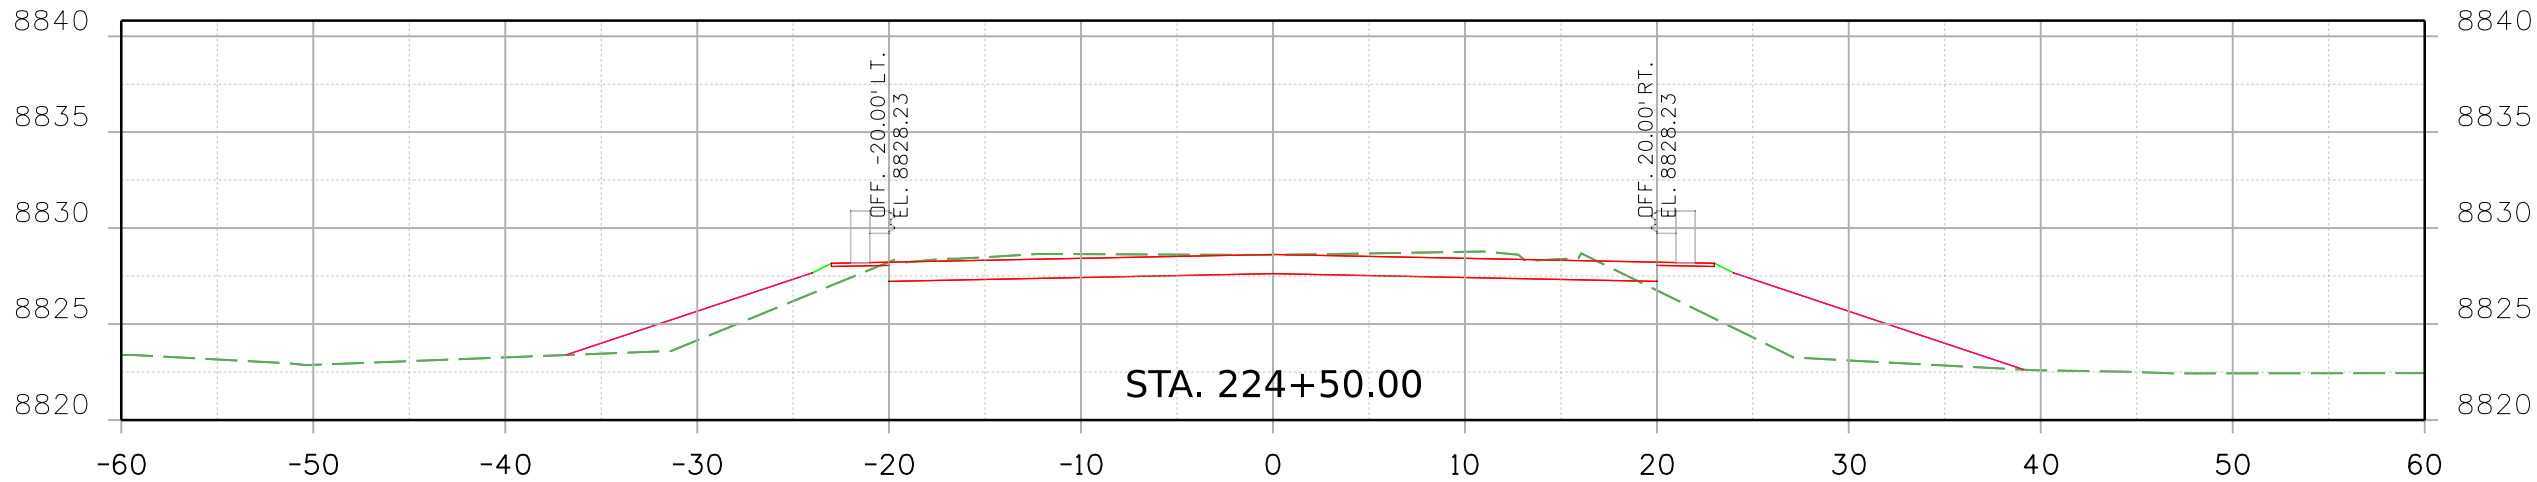

Print Date: 2/16/2021 File Name: 23558DES_US 24 MP 240.686_Xsec.dgn


Horiz. Scale: Vert. Scale: As Noted



8000 South Chester St.
Suite 500
Centennial, CO 80112
Phone: 303-799-6806

Sheet Revisions		
Date:	Comments	Init.

Colorado Department of Transportation





5615 Wills Blvd
Pueblo, CO 81008
Phone: 719-546-5753
FAX: 719-546-5402

Region 2 JLS

As Constructed	REGION 2 BRIDGE BUNDLE				Project No./Code
No Revisions:	US 24 OVER MIDDLE FORK S. PLATTE RIVER ROADWAY PLAN AND PROFILE				
Revised:	Designer:	R. HANSON	Structure No.	H-13-N	Sheet Number
	Detailer:	R. HANSON	M.P.	US 24 240.686	
Void:	Sheet Subset:	XSEC	Subset Sheets:	3 of 7	


9356 10:22:20 AM pw:\\SCI-PW\\INTEC-2\\stanleygroup.com\\Data\\source-1\\Documents\\Colorado\\Department_of_Transportation\\29715 - CDDT R2 Bridge Bundle\\11-CADD\\Worksets\\29175.DGN\\Design\\Sheets\\23558DES_US 24 MP 240.686_Xsec.dgn

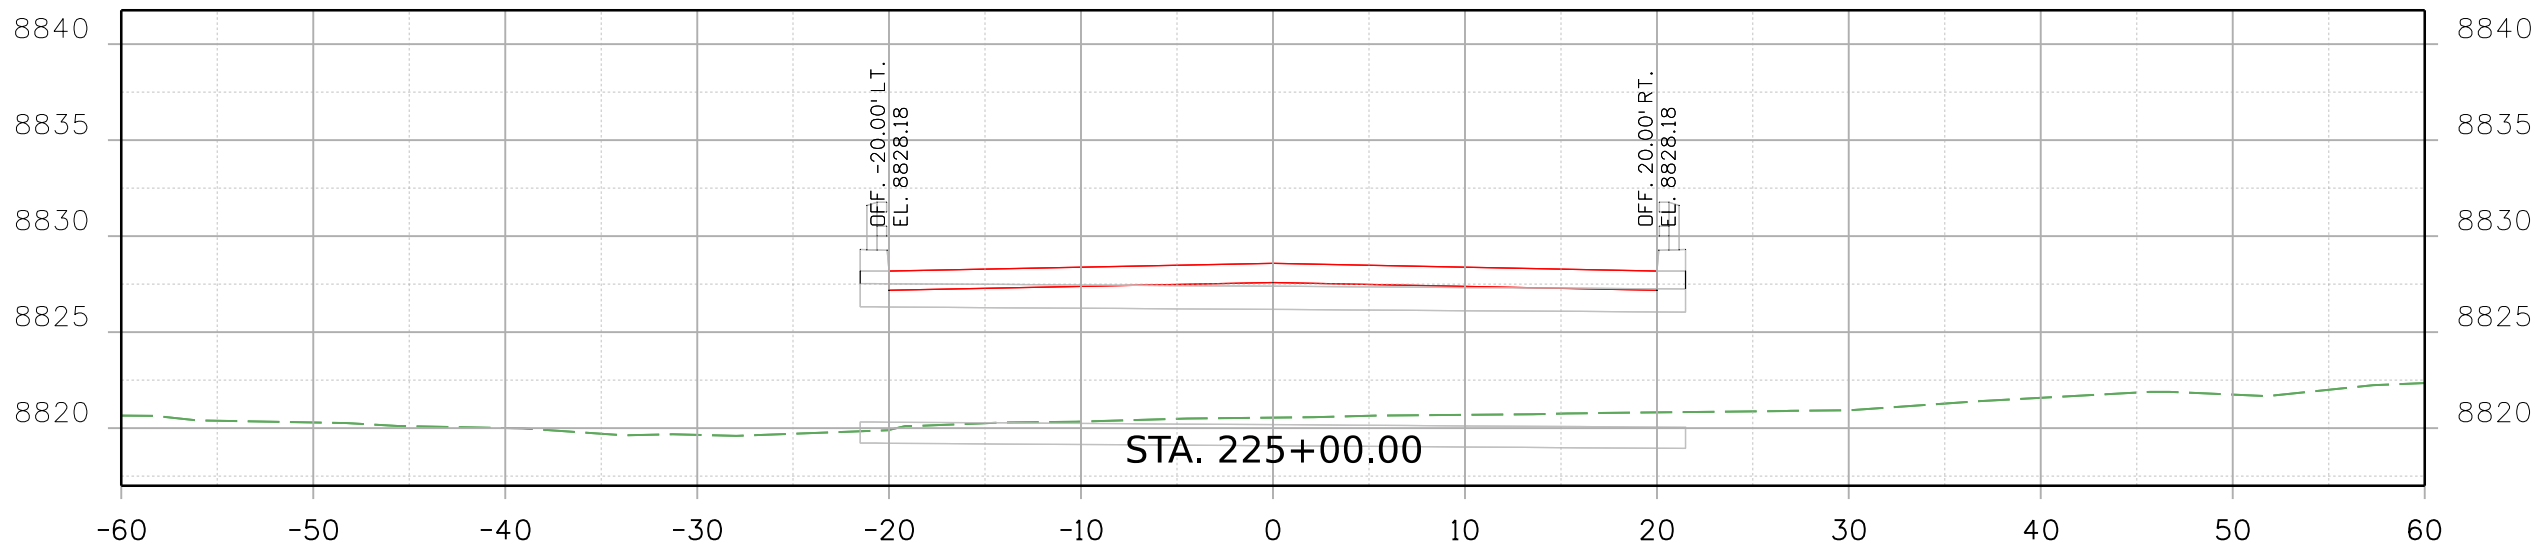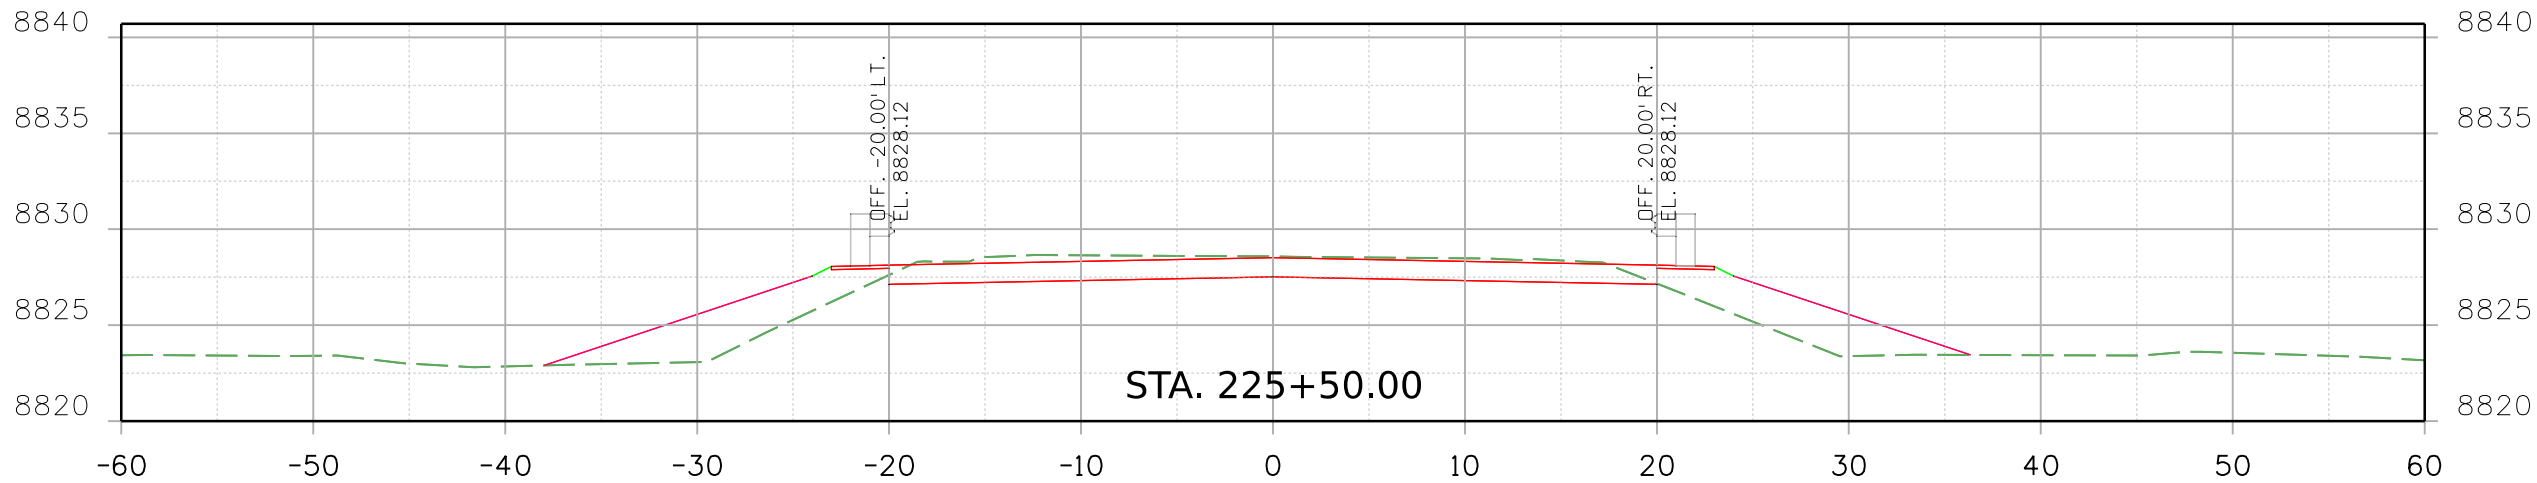

Print Date: 2/16/2021

File Name: 23558DES_US 24 MP 240.686_Xsec.dgn


Horiz. Scale: Vert. Scale: As Noted



8000 South Chester St.
Suite 500
Centennial, CO 80112
Phone: 303-799-6806

Sheet Revisions		
Date:	Comments	Init.

Colorado Department of Transportation






5615 Wills Blvd
Pueblo, CO 81008
Phone: 719-546-5753
FAX: 719-546-5402

Region 2

JLS

As Constructed	REGION 2 BRIDGE BUNDLE				Project No./Code
No Revisions:	US 24 OVER MIDDLE FORK S.PLATTE RIVER				
Revised:	Designer: R. HANSON		Structure No. H-13-N		
	Detailer: R. HANSON		M.P.	US 24 240.686	
Void:	Sheet Subset: XSEC		Subset Sheets: 4 of 7		Sheet Number

9356 10:22:20 AM pw:\\SCI-PW\\INTEC-2\\stanleygroup.com\\Data\\source-1\\Documents\\Colorado_Department_of_Transportation\\29175 - CDDT R2 Bridge Bundle\\11-CADD\\Worksets\\29175.DGN\\Design\\Sheets\\23558DES_US 24 MP 240.686_Xsec.dgn

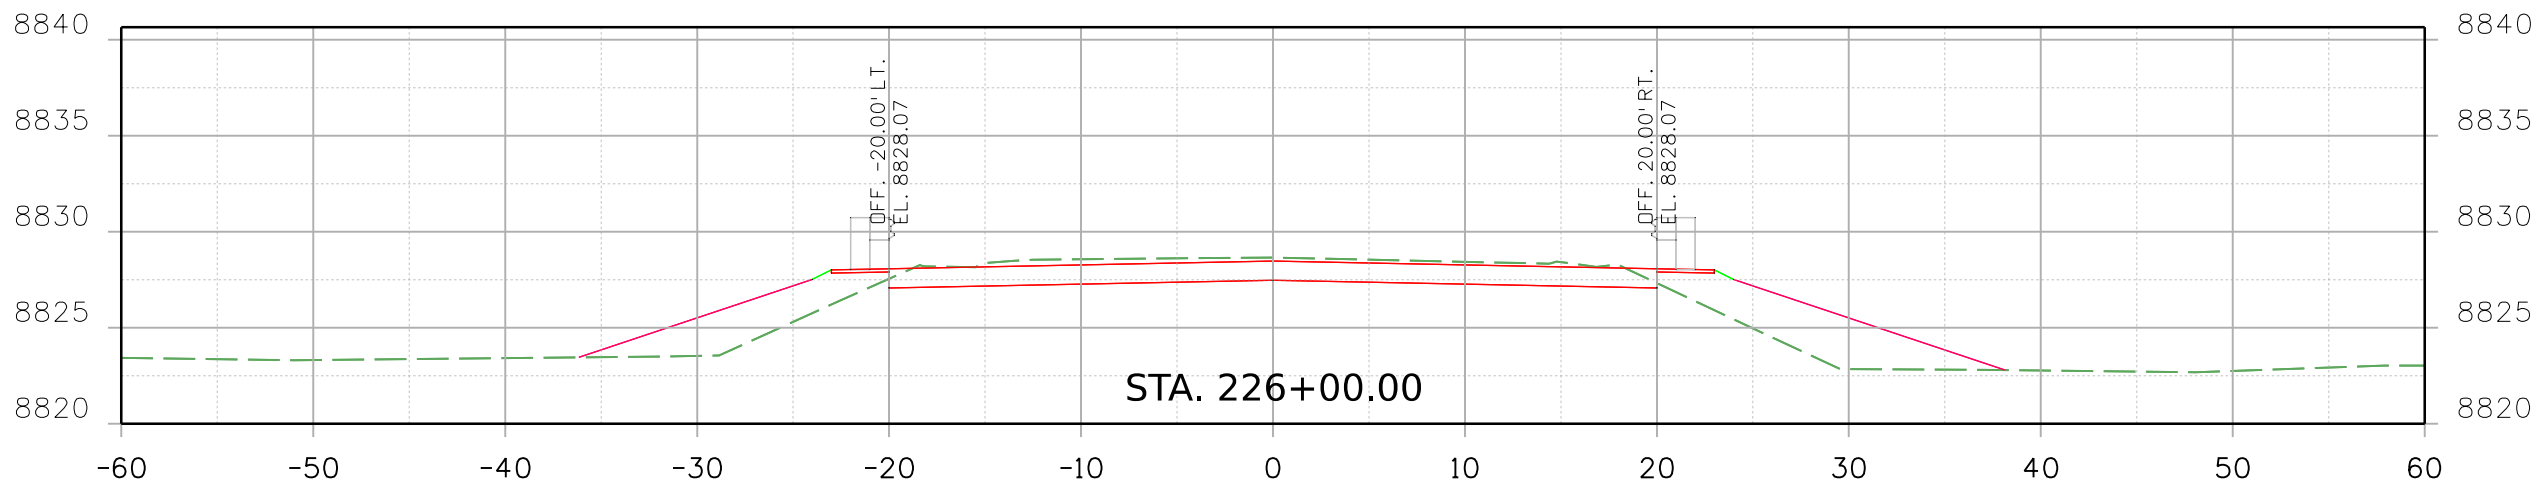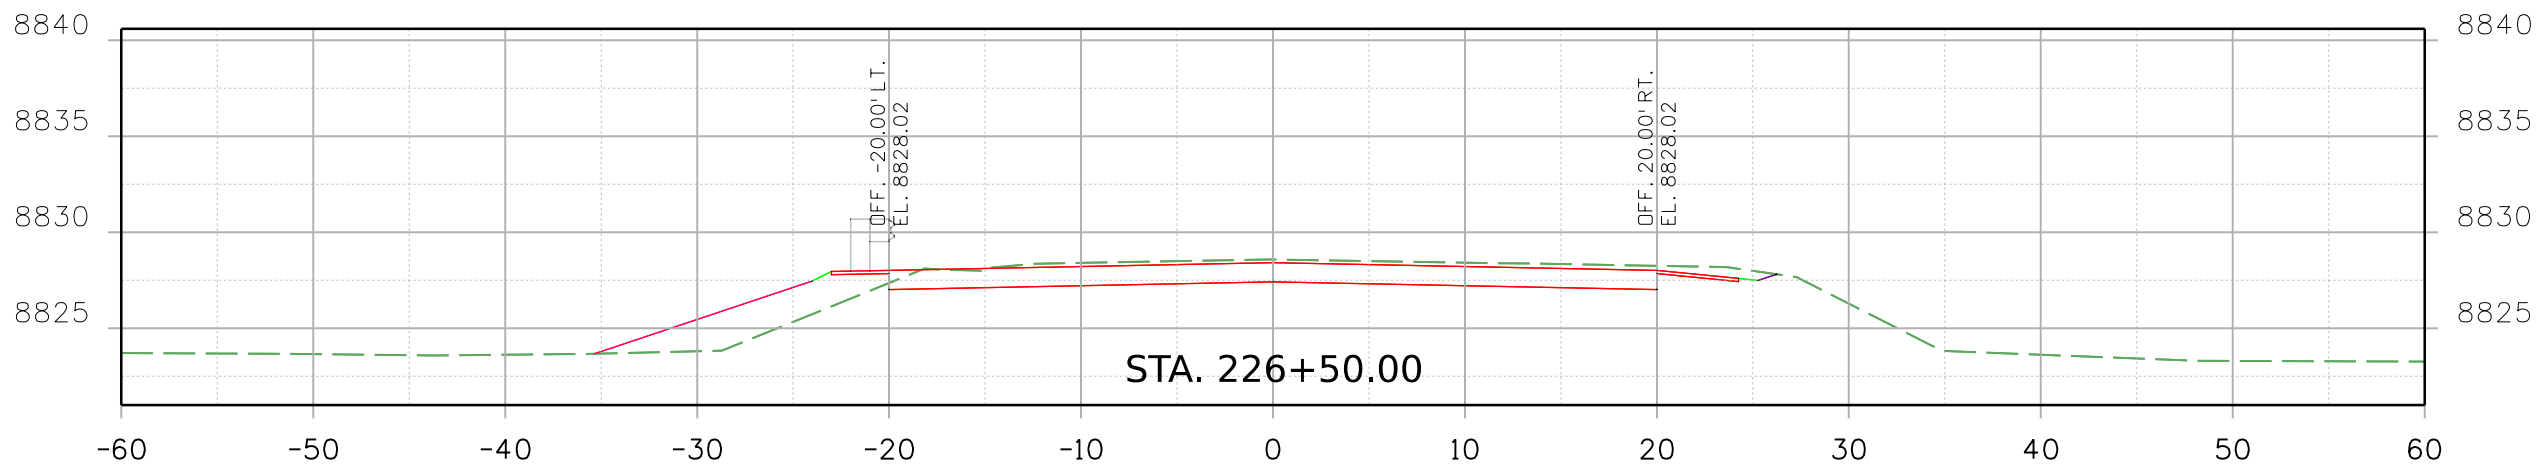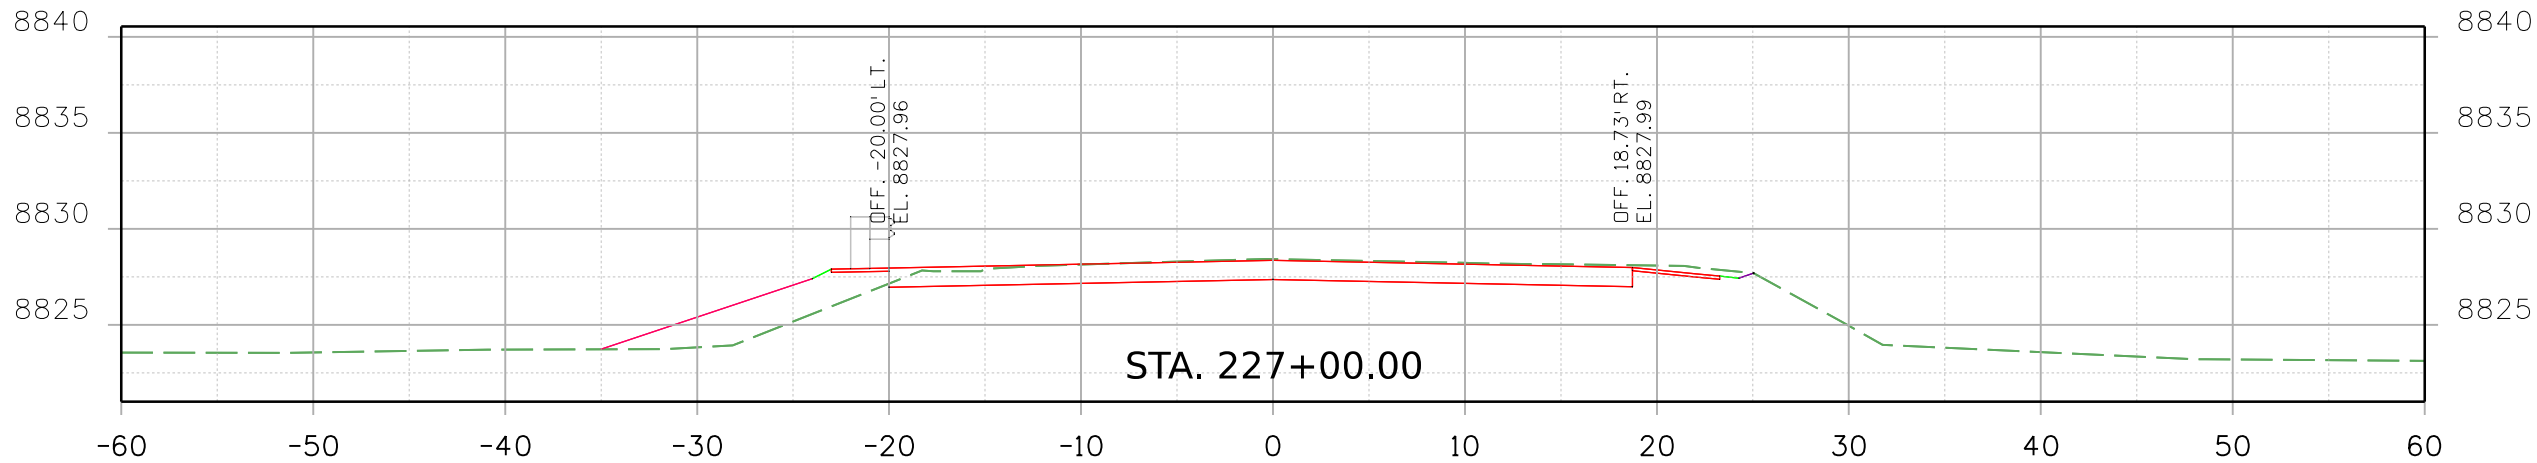


Print Date: 2/16/2021

File Name:

23558DES_US 24 MP 240.686_Xsec.dgn

Horiz. Scale:

Vert. Scale: As Noted




Stanley Consultants

8000 South Chester St.
Suite 500
Centennial, CO 80112
Phone: 303-799-6806

INC.

Sheet Revisions		
Date:	Comments	Init.



Colorado Department of Transportation

5615 Wills Blvd
Pueblo, CO 81008
Phone: 719-546-5753
FAX: 719-546-5402

Region 2

As Constructed

No Revisions:

Revised:

Void:

REGION 2 BRIDGE BUNDLE

US 24 OVER MIDDLE FORK S. PLATTE RIVER

ROADWAY PLAN AND PROFILE

Designer: R. HANSON

Structure No. H-13-N

Detailer: R. HANSON

M.P. US 24 240.686




Sheet Subset: XSEC

Subset Sheets: 5 of 7

Project No./Code

Sheet Number

9356 10:22:21 AM pw:\\SCI-PW\\INTEG-2.stanleygroup.com\\Datasource-1\\Documents\\Colorado_Department_of_Transportation\\29715 - CDDT R2 Bridge Bundle\\11-CADD\\Worksets\\29175\\DGNs\\Design\\Sheets\\23558DES_US 24 MP 240.686_Xsec.dgn

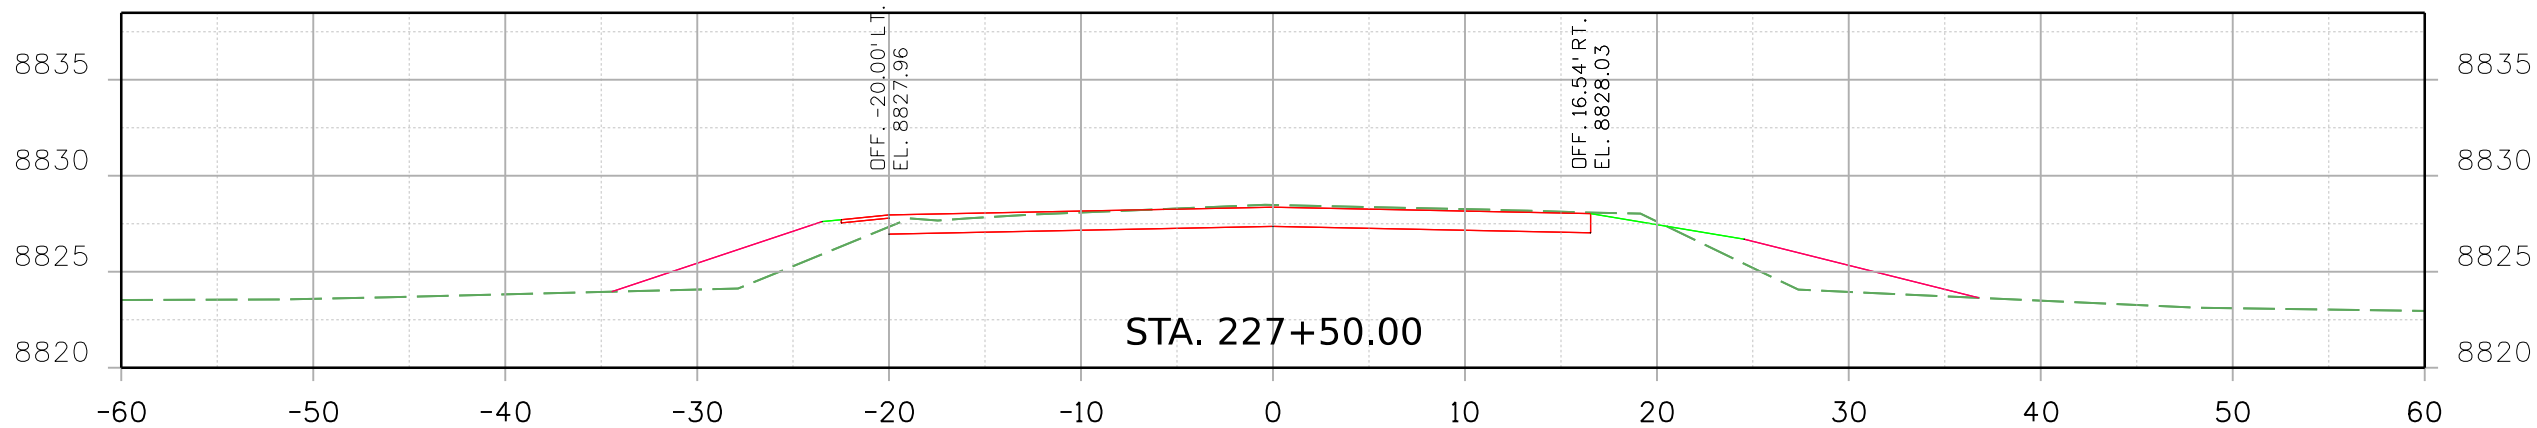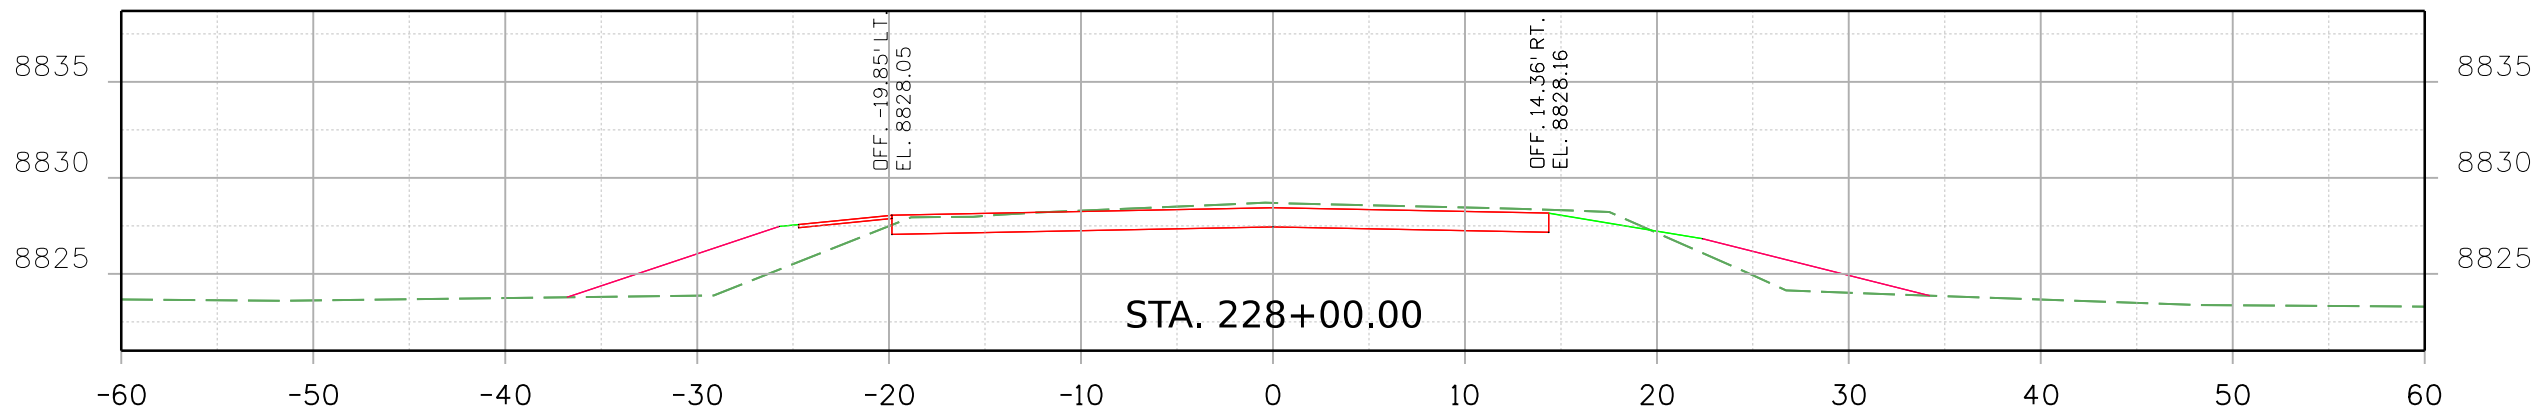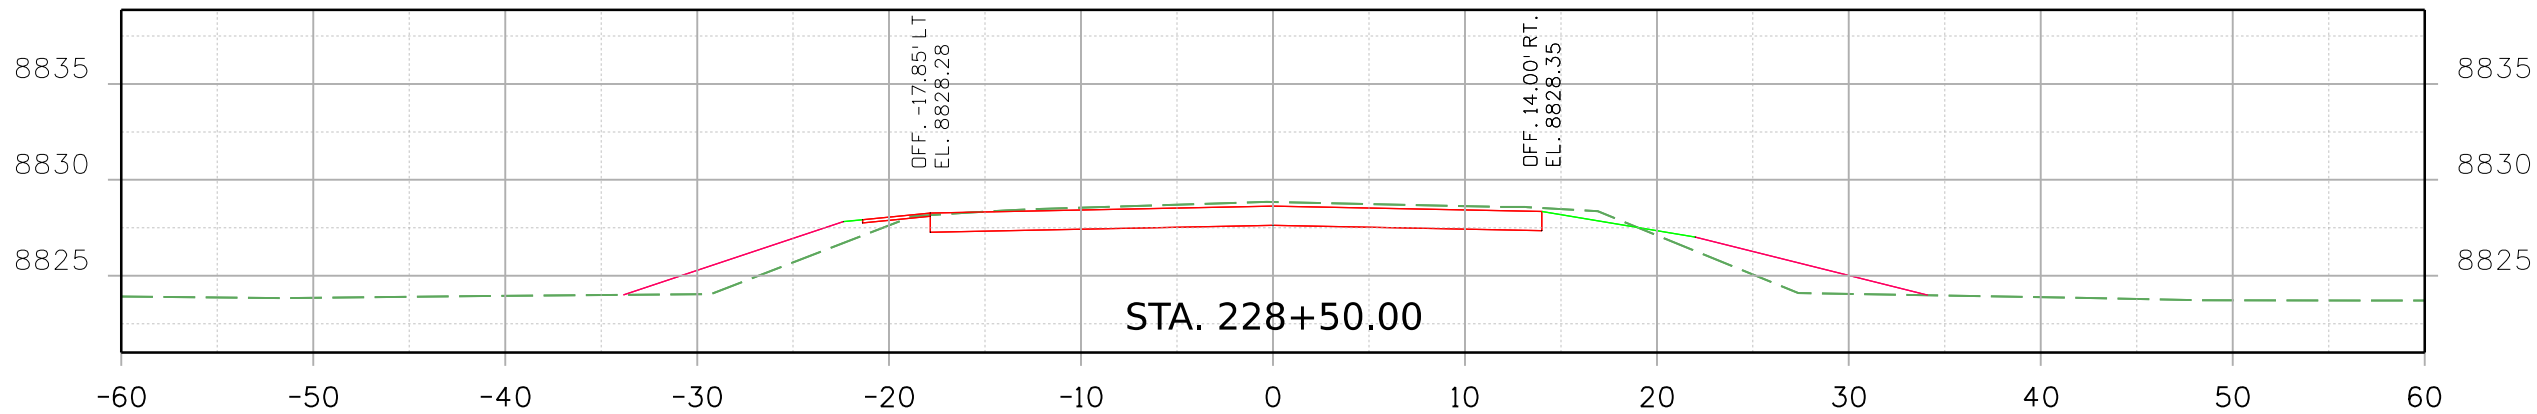


Print Date: 2/16/2021

File Name:

23558DES_US 24 MP 240.686_Xsec.dgn

Horiz. Scale:

Vert. Scale: As Noted



8000 South Chester St.
Suite 500
Centennial, CO 80112
Phone: 303-799-6806


0000

0000

0000

Sheet Revisions		
Date:	Comments	Init.

Colorado Department of Transportation




5615 Wills Blvd
Pueblo, CO 81008
Phone: 719-546-5753
FAX: 719-546-5402

Region 2

JLS

As Constructed	REGION 2 BRIDGE BUNDLE US 24 OVER MIDDLE FORK S. PLATTE RIVER ROADWAY PLAN AND PROFILE			Project No./Code
No Revisions:				
Revised:	Designer: R. HANSON	Structure No.	H-13-N	
	Detailer: R. HANSON	M.P.	US 24 240.686	
Void:	Sheet Subset: XSEC	Subset Sheets:	6 of 7	Sheet Number

Sheet Revisions		
Date:	Comments	Init.

Colorado Department of Transportation
 5615 Wills Blvd
 Pueblo, CO 81008
 Phone: 719-546-5753
 FAX: 719-546-5402
 Region 2 JLS

As Constructed	REGION 2 BRIDGE BUNDLE				Project No./Code
No Revisions:	US 24 OVER MIDDLE FORK S. PLATTE RIVER ROADWAY PLAN AND PROFILE				
Revised:	Designer: R. HANSON	Structure No.		H-13-N	Sheet Number
	Detailer: R. HANSON	M.P.	US 24	240.686	
Void:	Sheet Subset: XSEC	Subset Sheets: 7 of 7			