
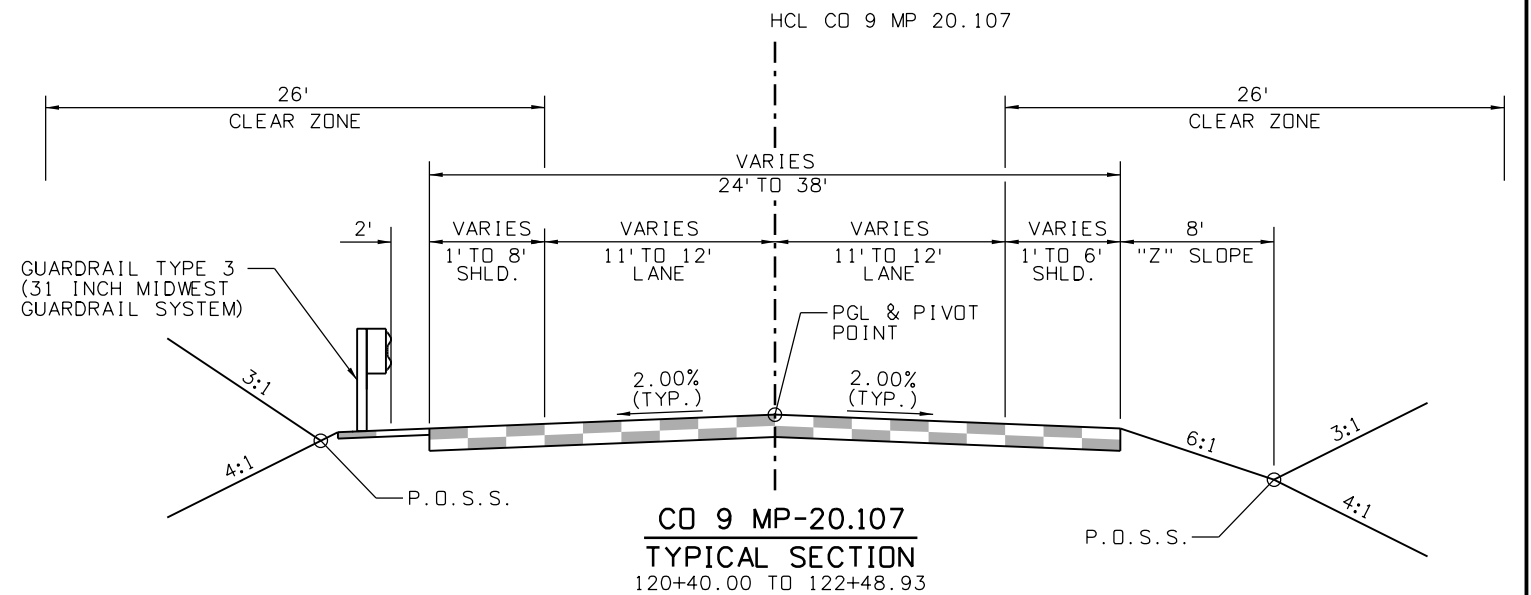
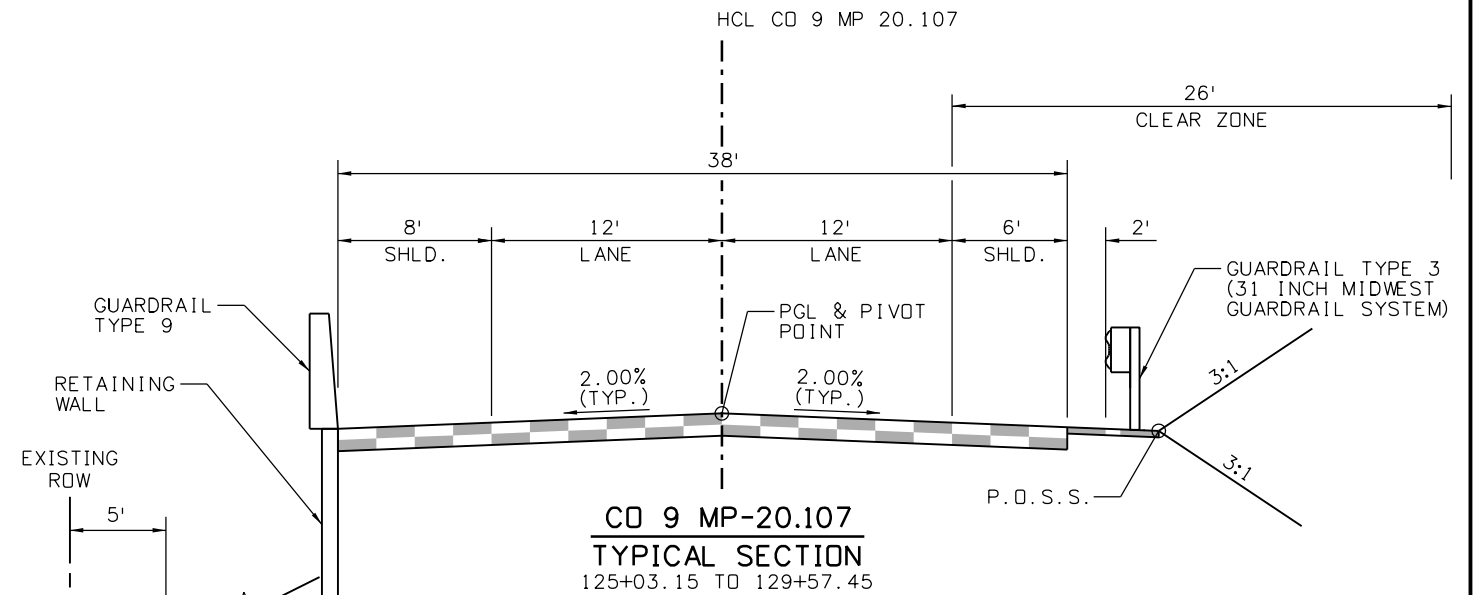
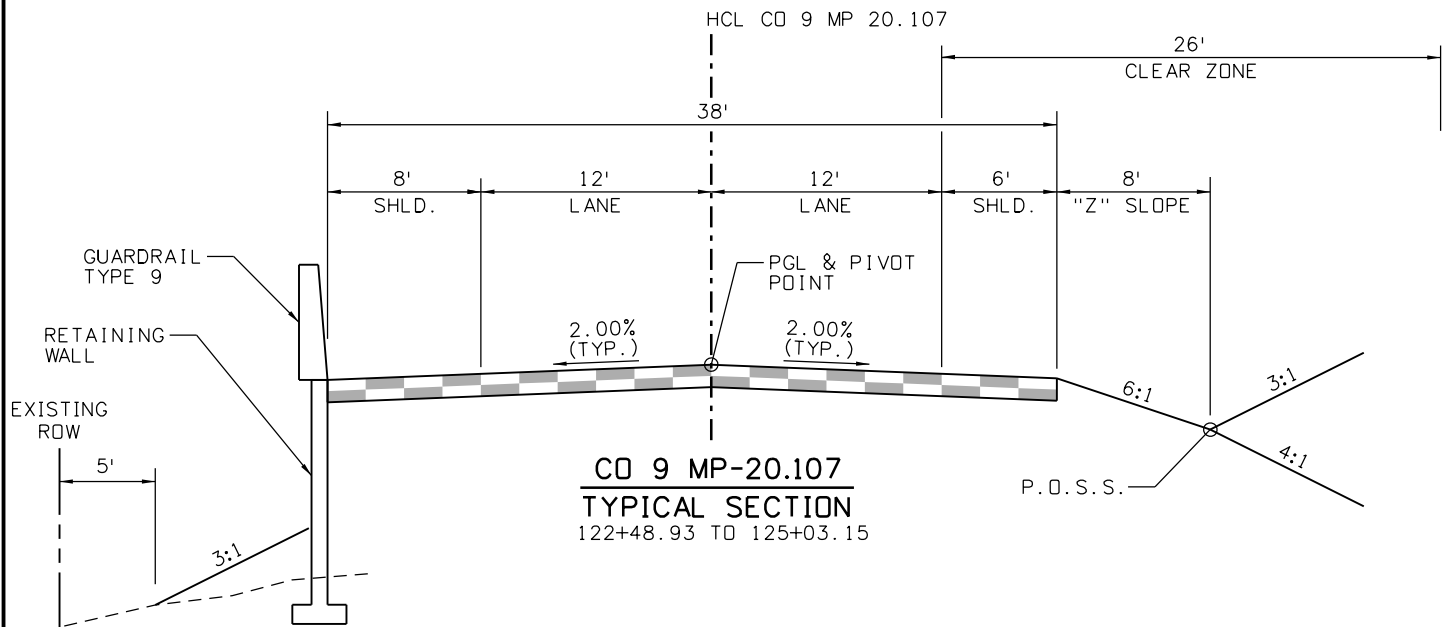


9356 8:44:20 AM pw:\SCI-PW\INTEG-2.stanleygroup.com\Datapoint\Colorado_Department_of_Transportation\29715 - CDDT R2 Bridge Bundle\11-CADD\Worksets\29175\DGNS\Design\23558DES_CD 9 MP 20.107_v2_Typ.dgn

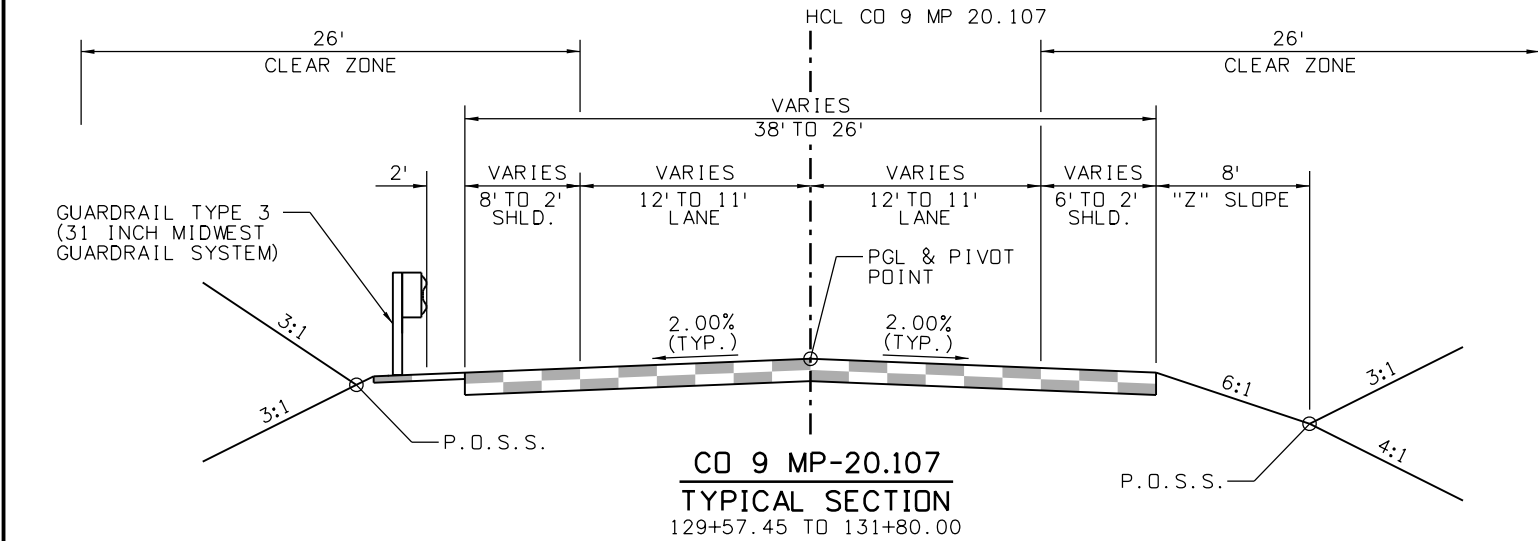

Print Date: 2/18/2021 File Name: 23558DES_CD 9 MP 20.107_v2_Typ.dgn
Horiz. Scale: Vert. Scale: As Noted

Stanley Consultants INC. 8000 South Chester St. Suite 500 Centennial, CO 80112 Phone: 303-799-6806

Sheet Revisions		
Date:	Comments	Init.


Colorado Department of Transportation
5615 Wills Blvd
Pueblo, CO 81008
Phone: 719-546-5753
FAX: 719-546-5402
Region 2 JLS

As Constructed
No Revisions:
Revised:
Void:


REGION 2 BRIDGE BUNDLE CD 9 OVER LOUIS GULCH TYPICAL SECTIONS			
Designer:	R. HANSON	Structure No.	J-14-C
Detailer:	E. LUETH	M.P.	CD 9 20.107
Sheet Subset:	TYP	Subset Sheets:	1 of 1

Project No./Code
Sheet Number

9356 8:44:32 AM pw:\\SCI-PW\\INTEG-2.stanleygroup.com\\Data\\source-1\\Documents\\Colorado_Department_of_Transportation\\29715 - CDDT R2 Bridge Bundle\\11-CADD\\Worksets\\29175\\DGNs\\Design\\Sheets\\23558DES_CD 9 MP 20.107_v2_P&P Sheets.dgn

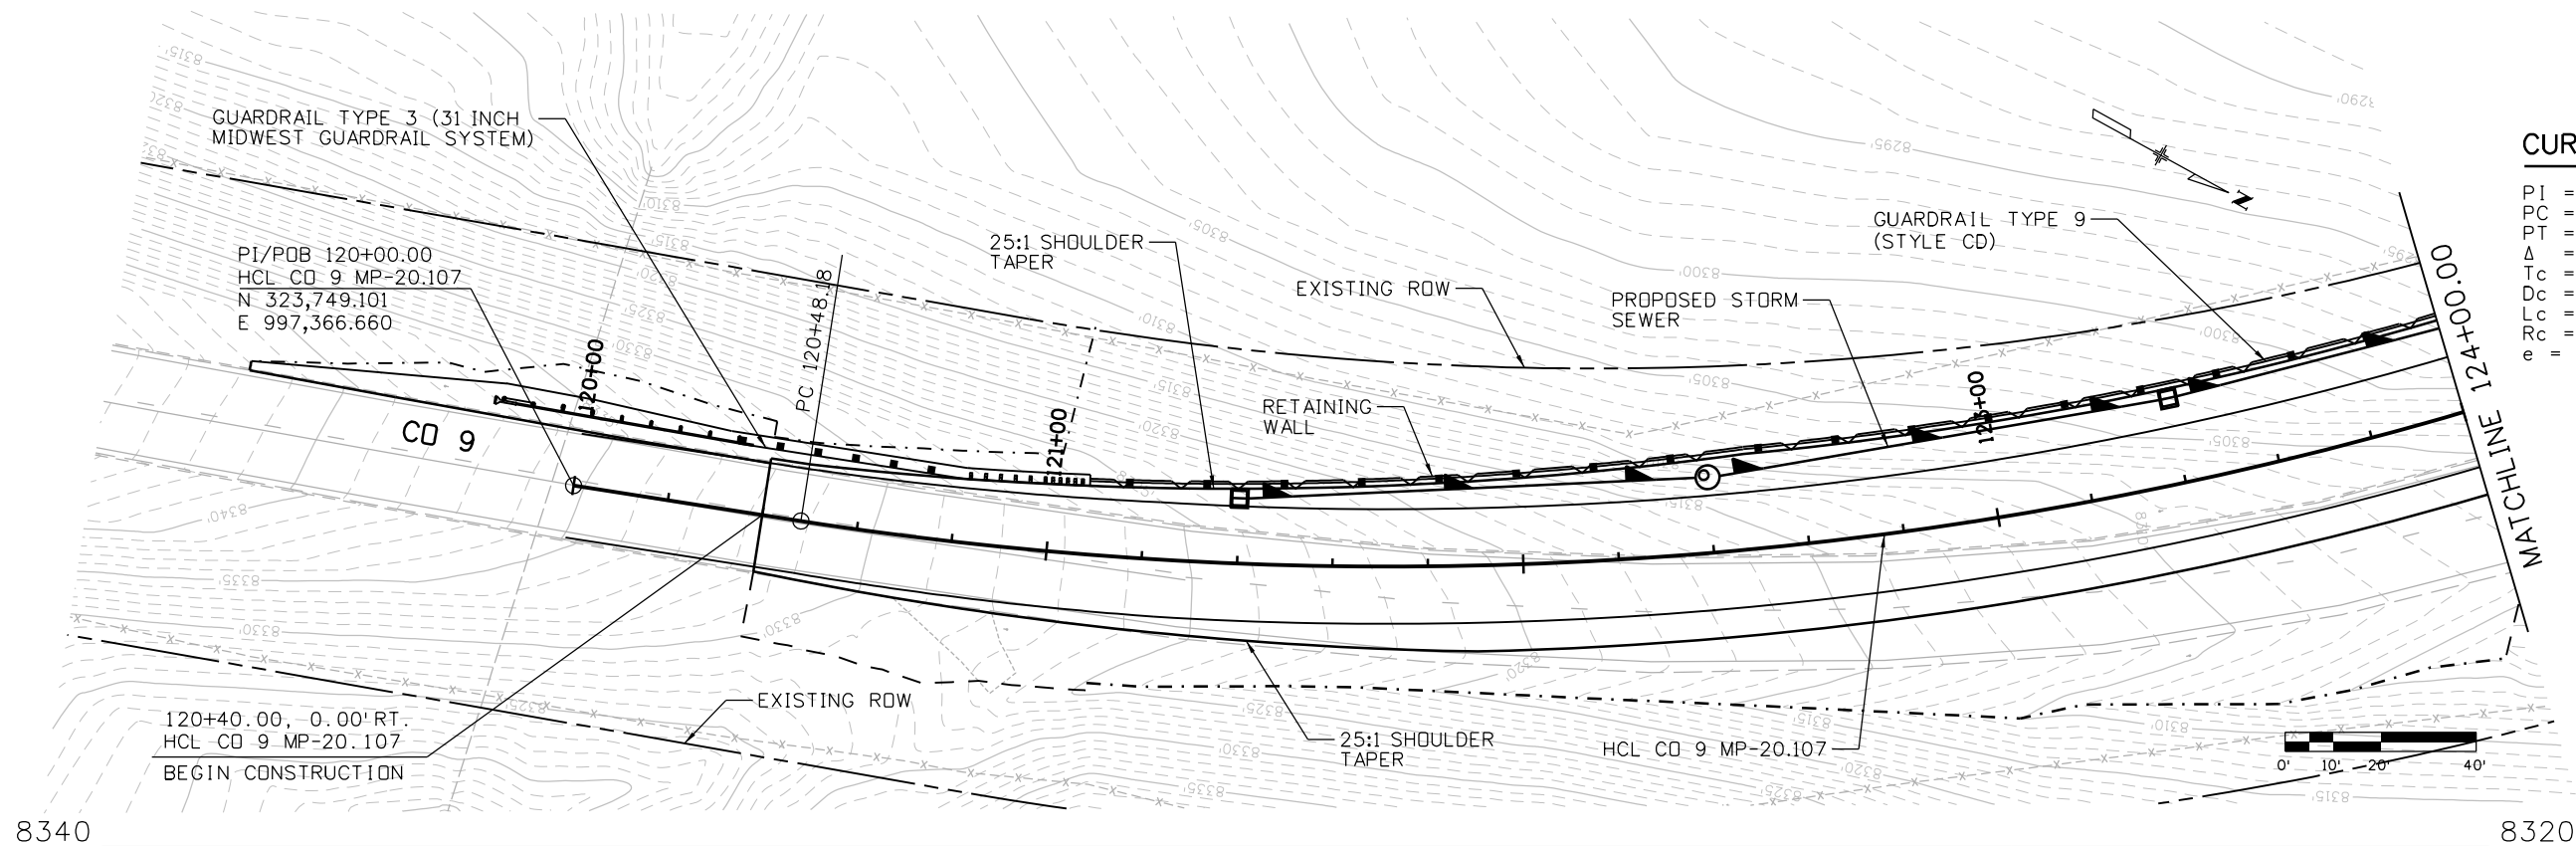

CURVE DATA:
PI = 125+06.73
PC = 120+48.18
PT = 128+80.94
 Δ = 59°38'31" LT
Tc = 458.55'
Dc = 07°09'43"
Lc = 832.76'
Rc = 800.00'
e = +8.00%

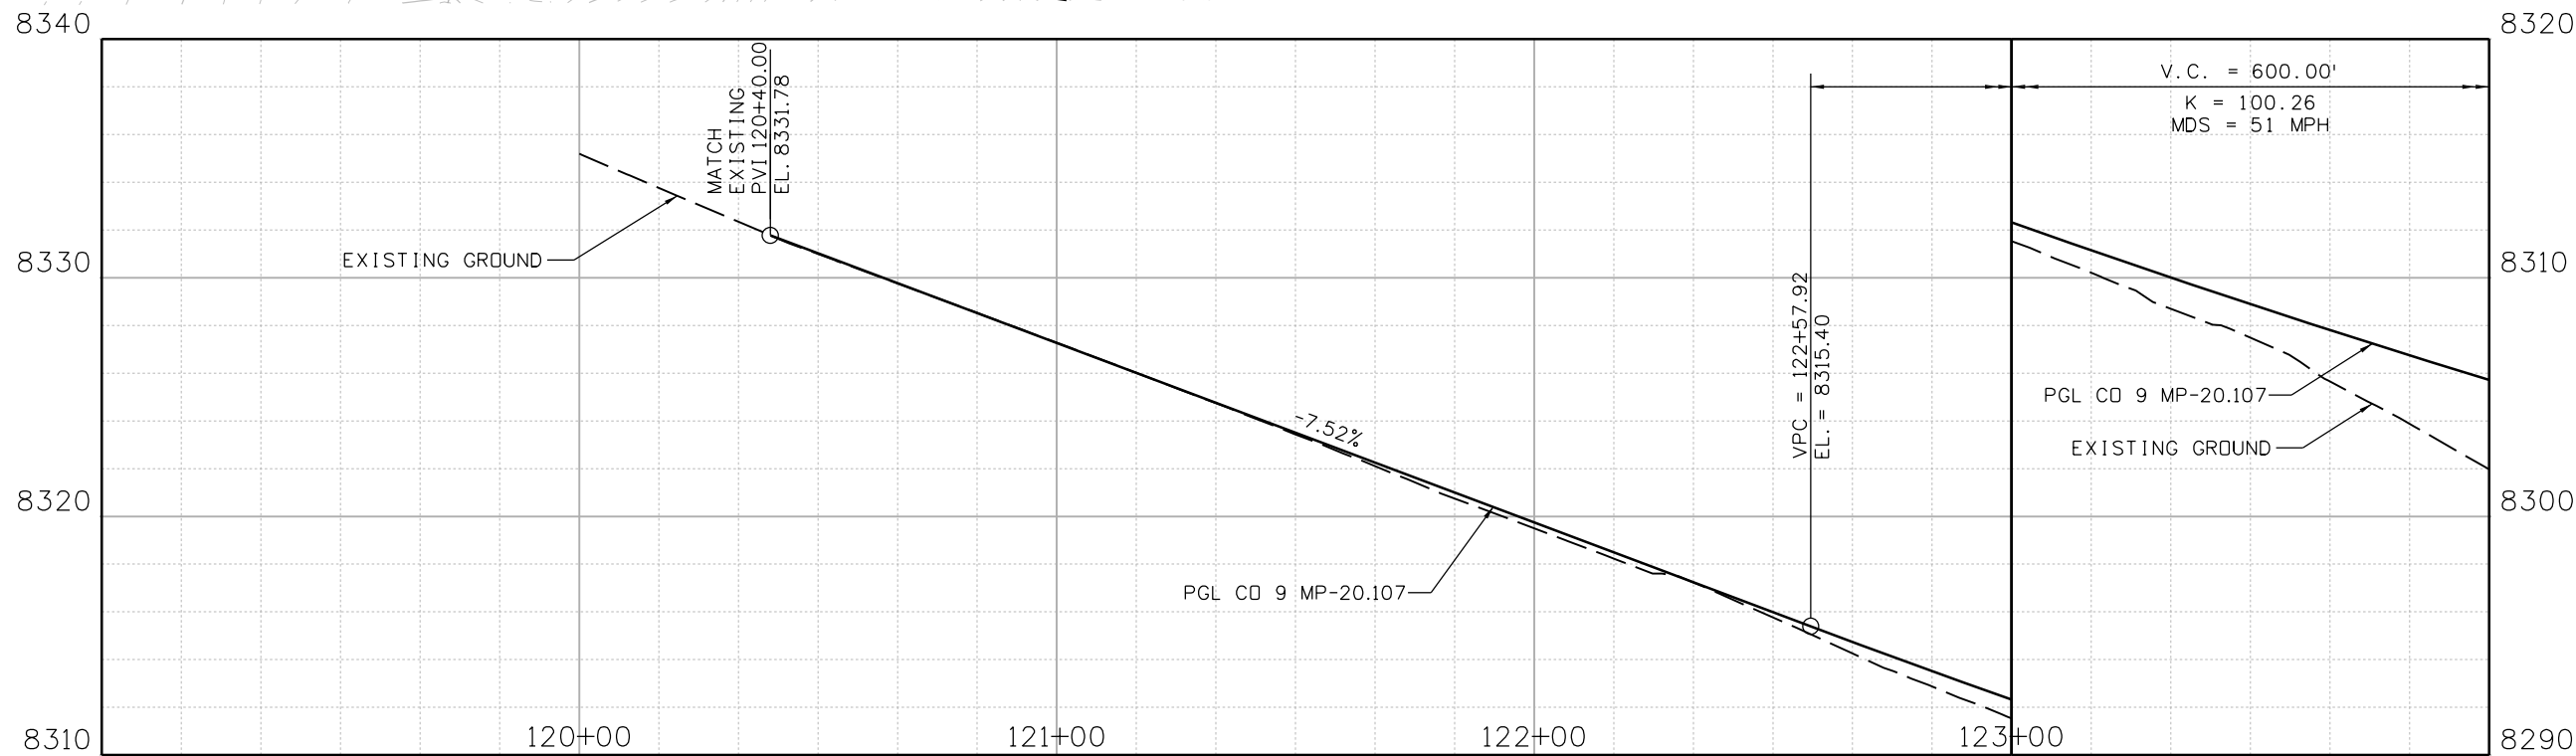

Print Date: 2/18/2021 File Name: 23558DES_CD 9 MP 20.107_v2_P&P Sheets.dgn

Horiz. Scale: Vert. Scale: As Noted



8000 South Chester St.
Suite 500
Centennial, CO 80112
Phone: 303-799-6806

Sheet Revisions		
Date:	Comments	Init.

Colorado Department of Transportation





5615 Wills Blvd
Pueblo, CO 81008
Phone: 719-546-5753
FAX: 719-546-5402

Region 2 JLS

As Constructed		REGION 2 BRIDGE BUNDLE CD 9 OVER LOUIS GULCH ROADWAY PLAN AND PROFILE			Project No./Code
No Revisions:		Designer: R. HANSON	Structure No. J-14-C		
Revised:		Detailer: R. HANSON	M.P. CD 9 20.107		
Void:		Sheet Subset: ROADWAY	Subset Sheets: 1 of 3	Sheet Number	

9356 8:44:33 AM pw:\\SCI-PW\\INTEG-2\\stanleygroup.com\\Data\\source-1\\Documents\\Colorado_Department_of_Transportation\\29715 - CDDT R2 Bridge Bundle\\11-CADD\\Worksets\\29175\\DGNs\\Design\\Sheets\\23558DES_CD 9 MP 20.107_v2_P&P Sheets.dgn

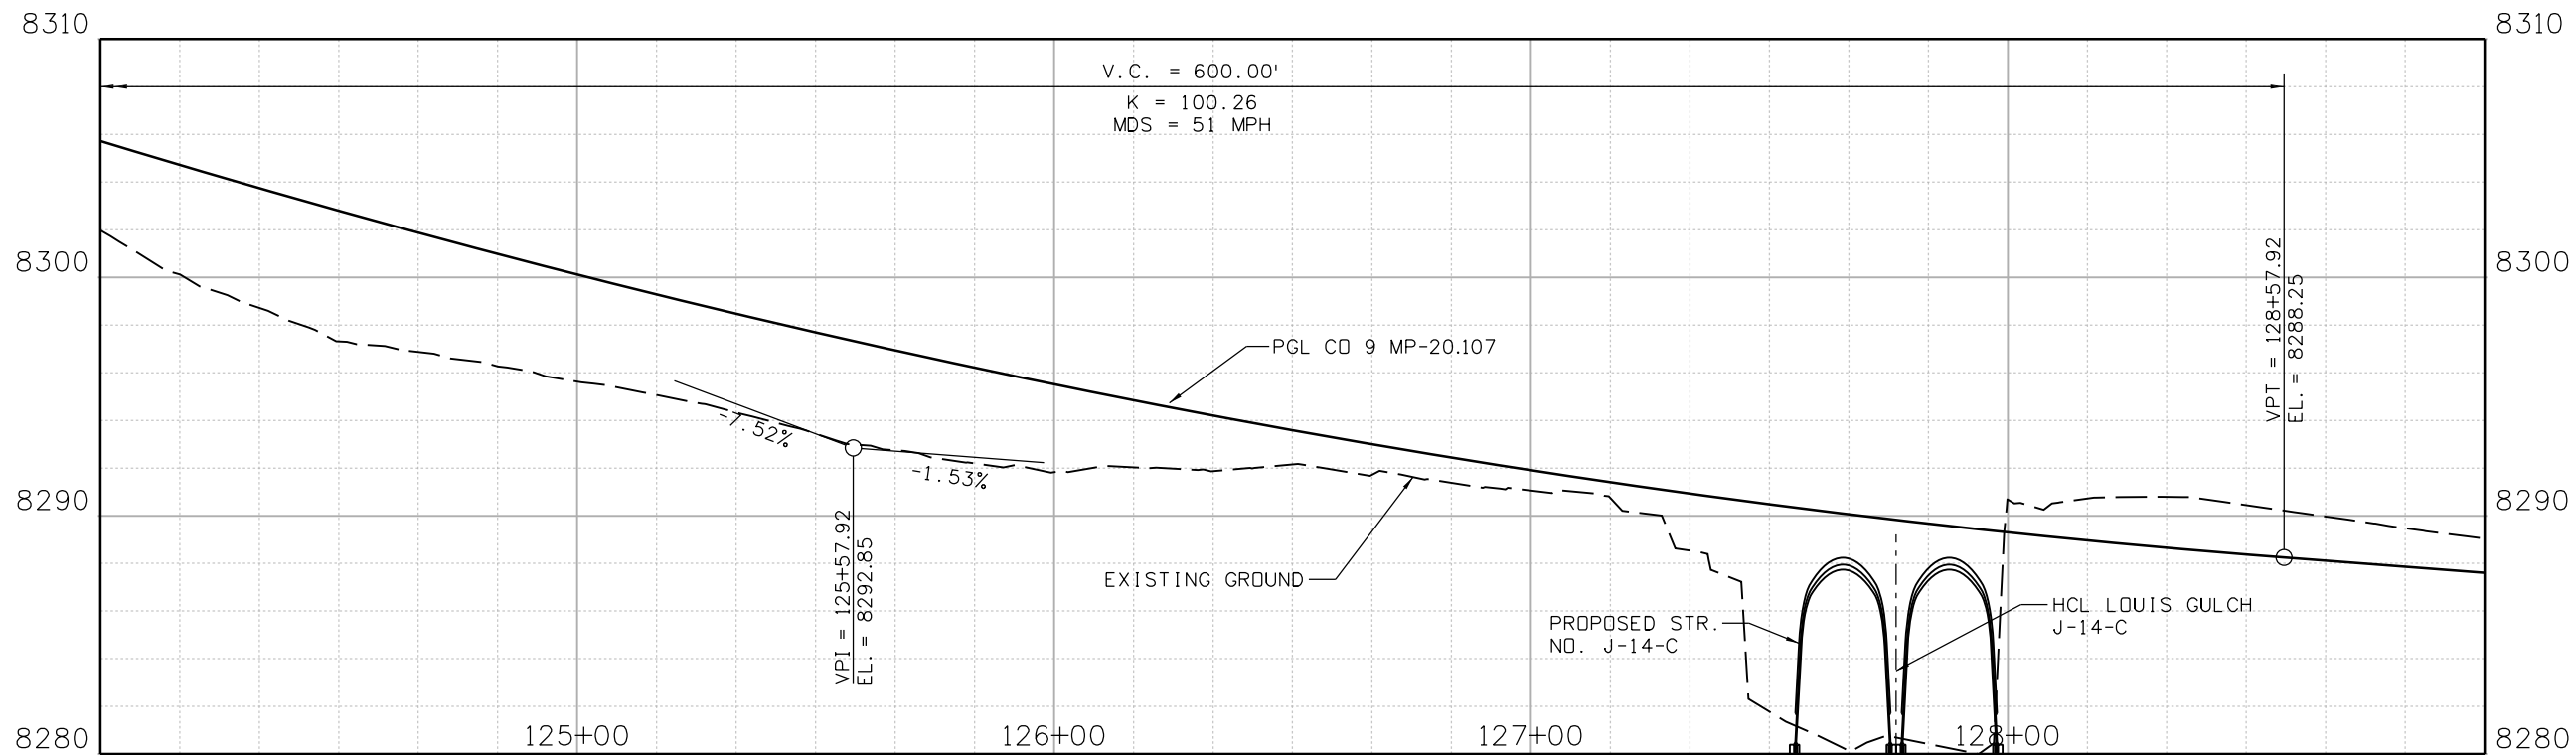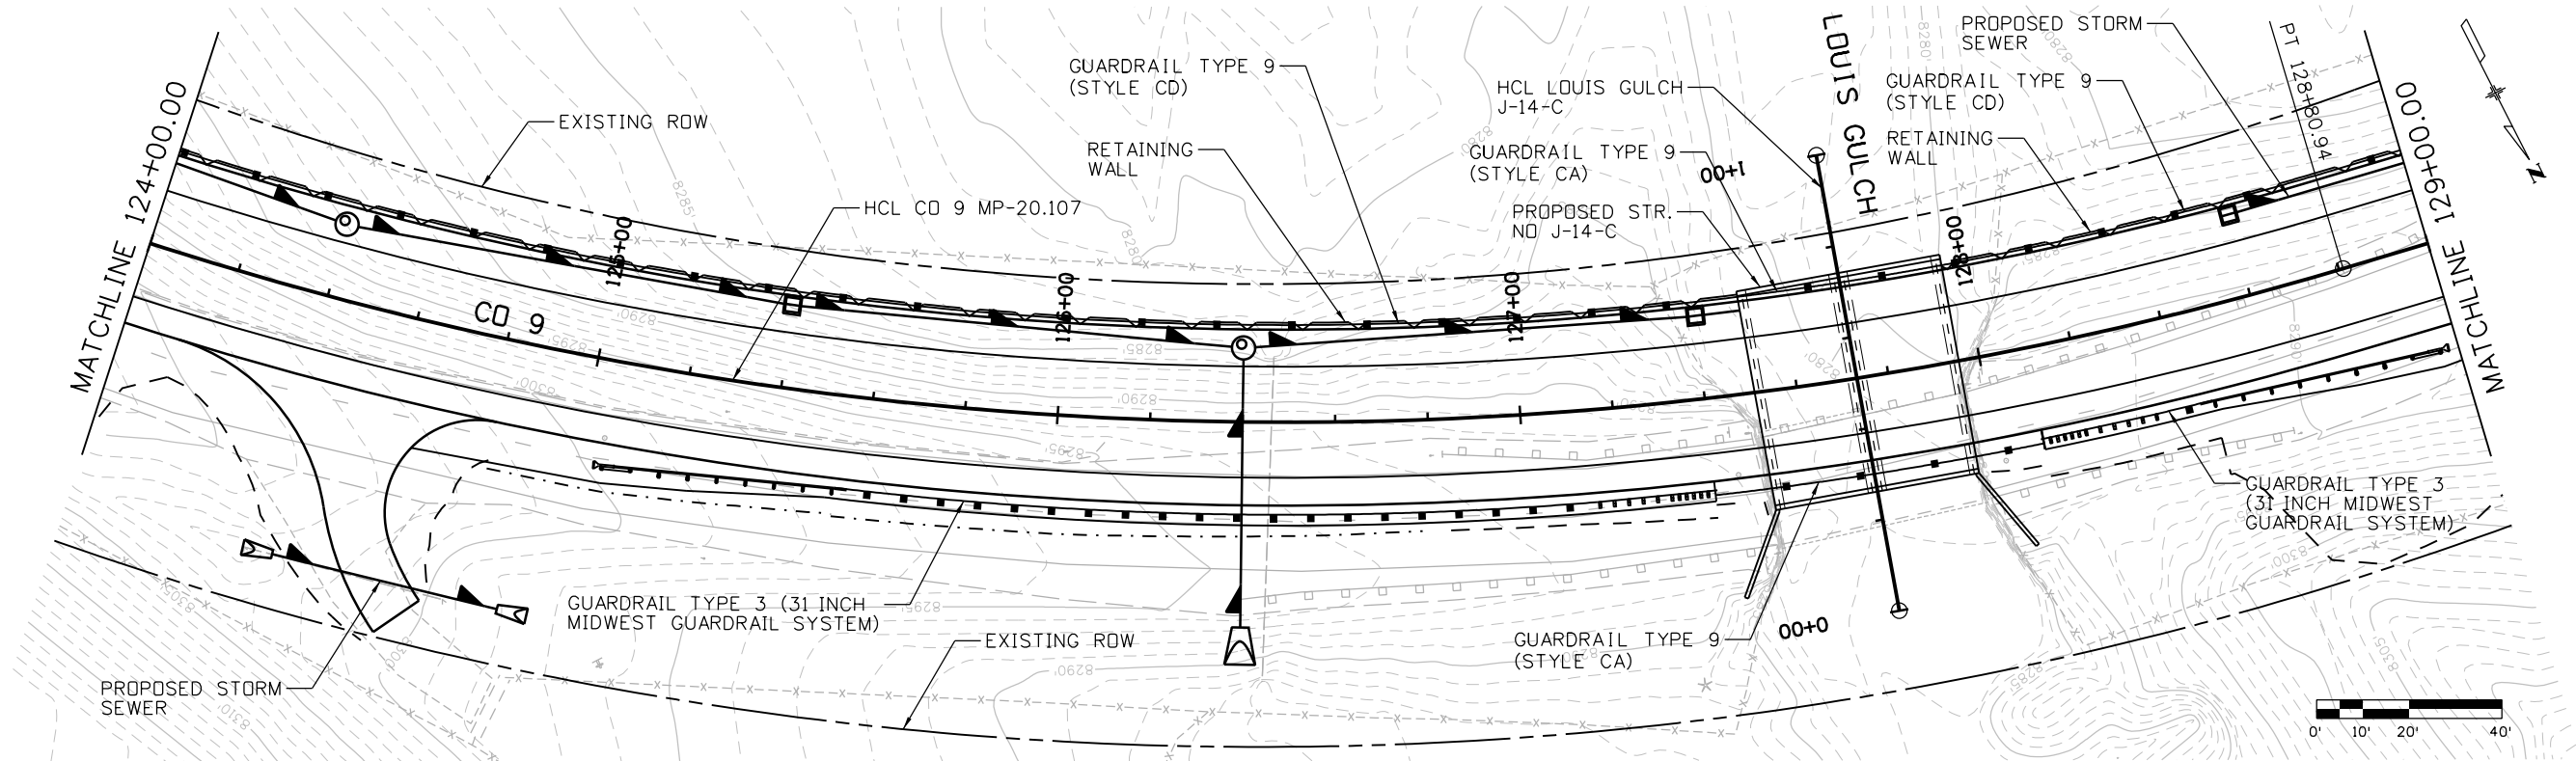

Print Date: 2/18/2021 File Name: 23558DES_CD 9 MP 20.107_v2_P&P Sheets.dgn
Horiz. Scale: Vert. Scale: As Noted

Stanley Consultants INC. 8000 South Chester St. Suite 500 Centennial, CO 80112 Phone: 303-799-6806

Sheet Revisions		
Date:	Comments	Init.

Colorado Department of Transportation

5615 Wills Blvd
Pueblo, CO 81008
Phone: 719-546-5753
FAX: 719-546-5402


Region 2 JLS

As Constructed
No Revisions:
Revised:
Void:

REGION 2 BRIDGE BUNDLE CD 9 OVER LOUIS GULCH ROADWAY PLAN AND PROFILE			
Designer:	R. HANSON	Structure No.	J-14-C
Detailer:	R. HANSON	M.P.	CD 9 20.107
Sheet Subset:	ROADWAY	Subset Sheets:	2 of 3


Project No./Code
Sheet Number

9356 8:44:34 AM pw:\\SC1-P\\INTEG-2.stanleygroup.com\\Data\\source-1\\Documents\\Colorado_Department_of_Transportation\\29715 - CDDT R2 Bridge Bundle\\11-CADD\\Worksets\\29175\\DGNs\\Design\\Sheets\\23558DES_CO 9 MP 20.107_v2_P&P Sheets.dgn

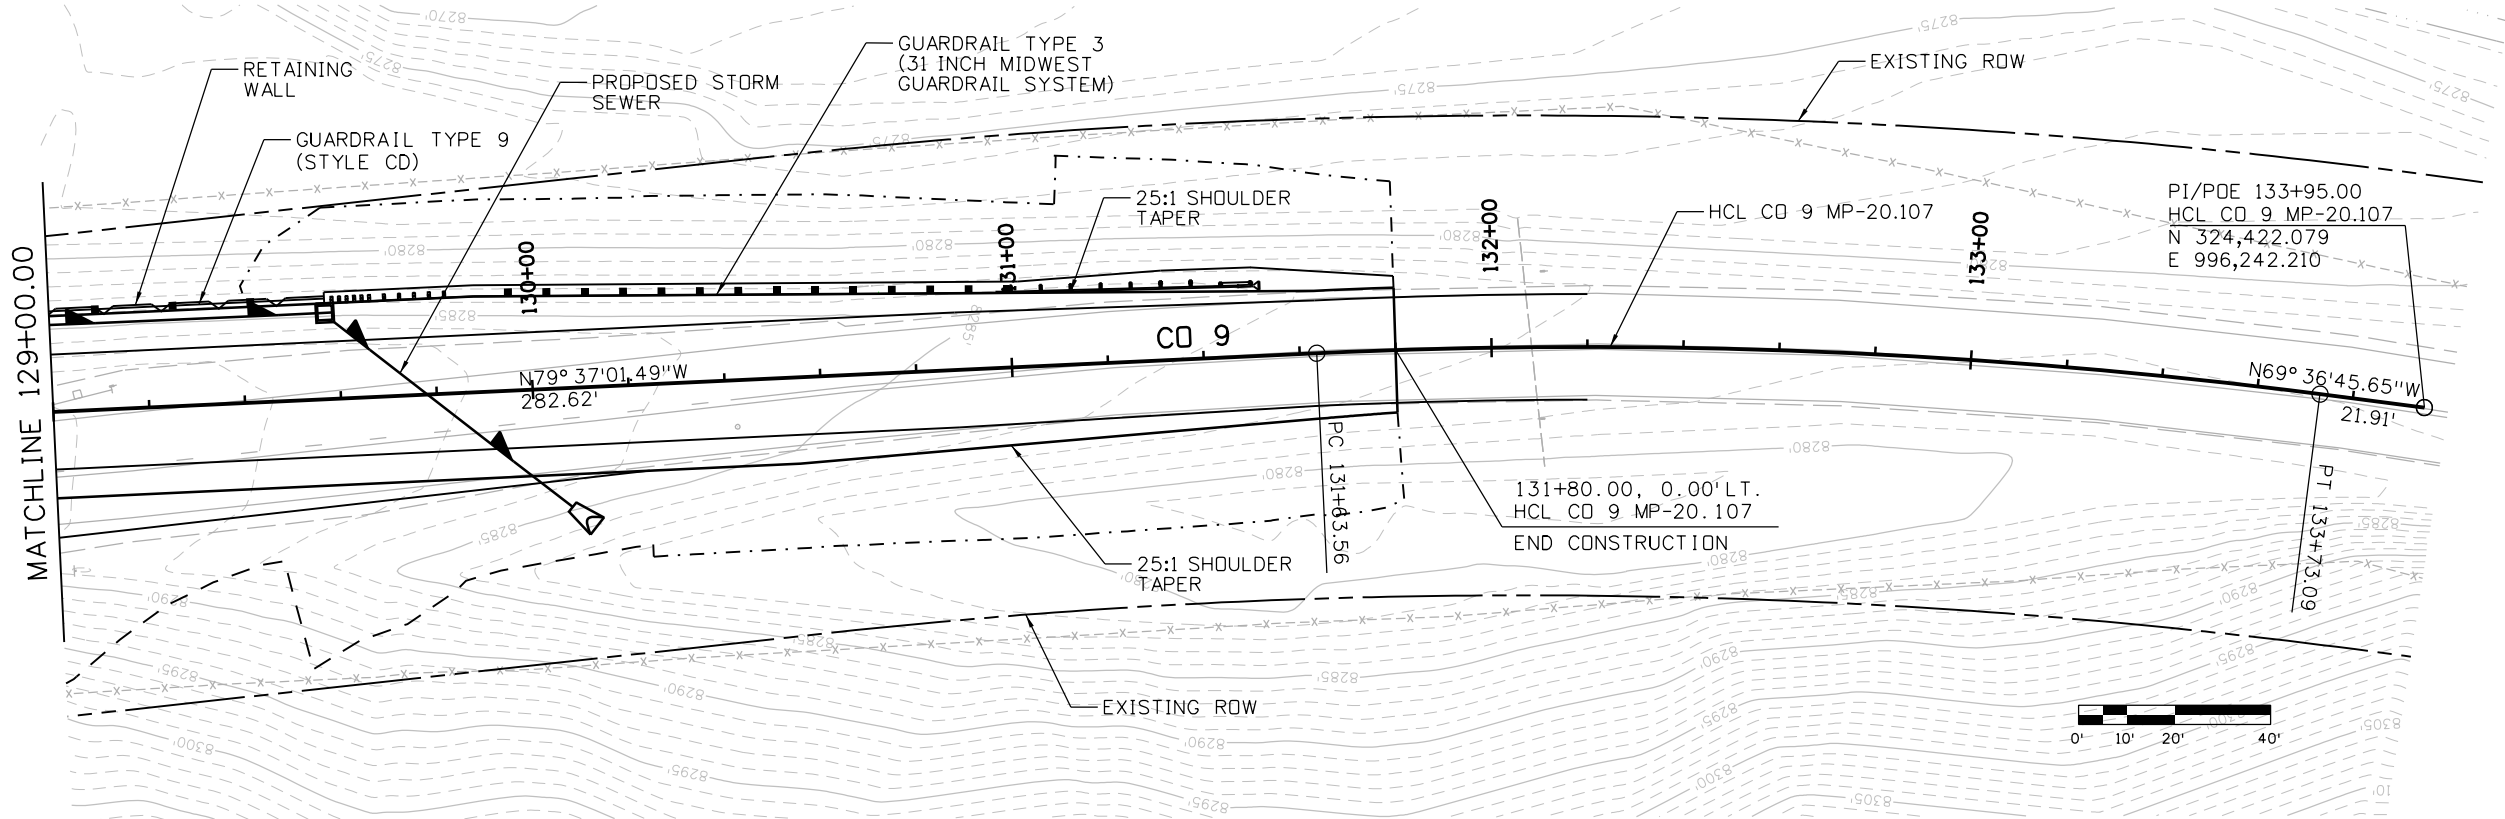

CURVE DATA:

PI = 132+68.59
PC = 131+63.56
PT = 133+73.09
 Δ = 10°00'16" RT
Tc = 105.03'
Dc = 04°46'29"
Lc = 209.53'
Rc = 1,200.00'
e = 7.00%

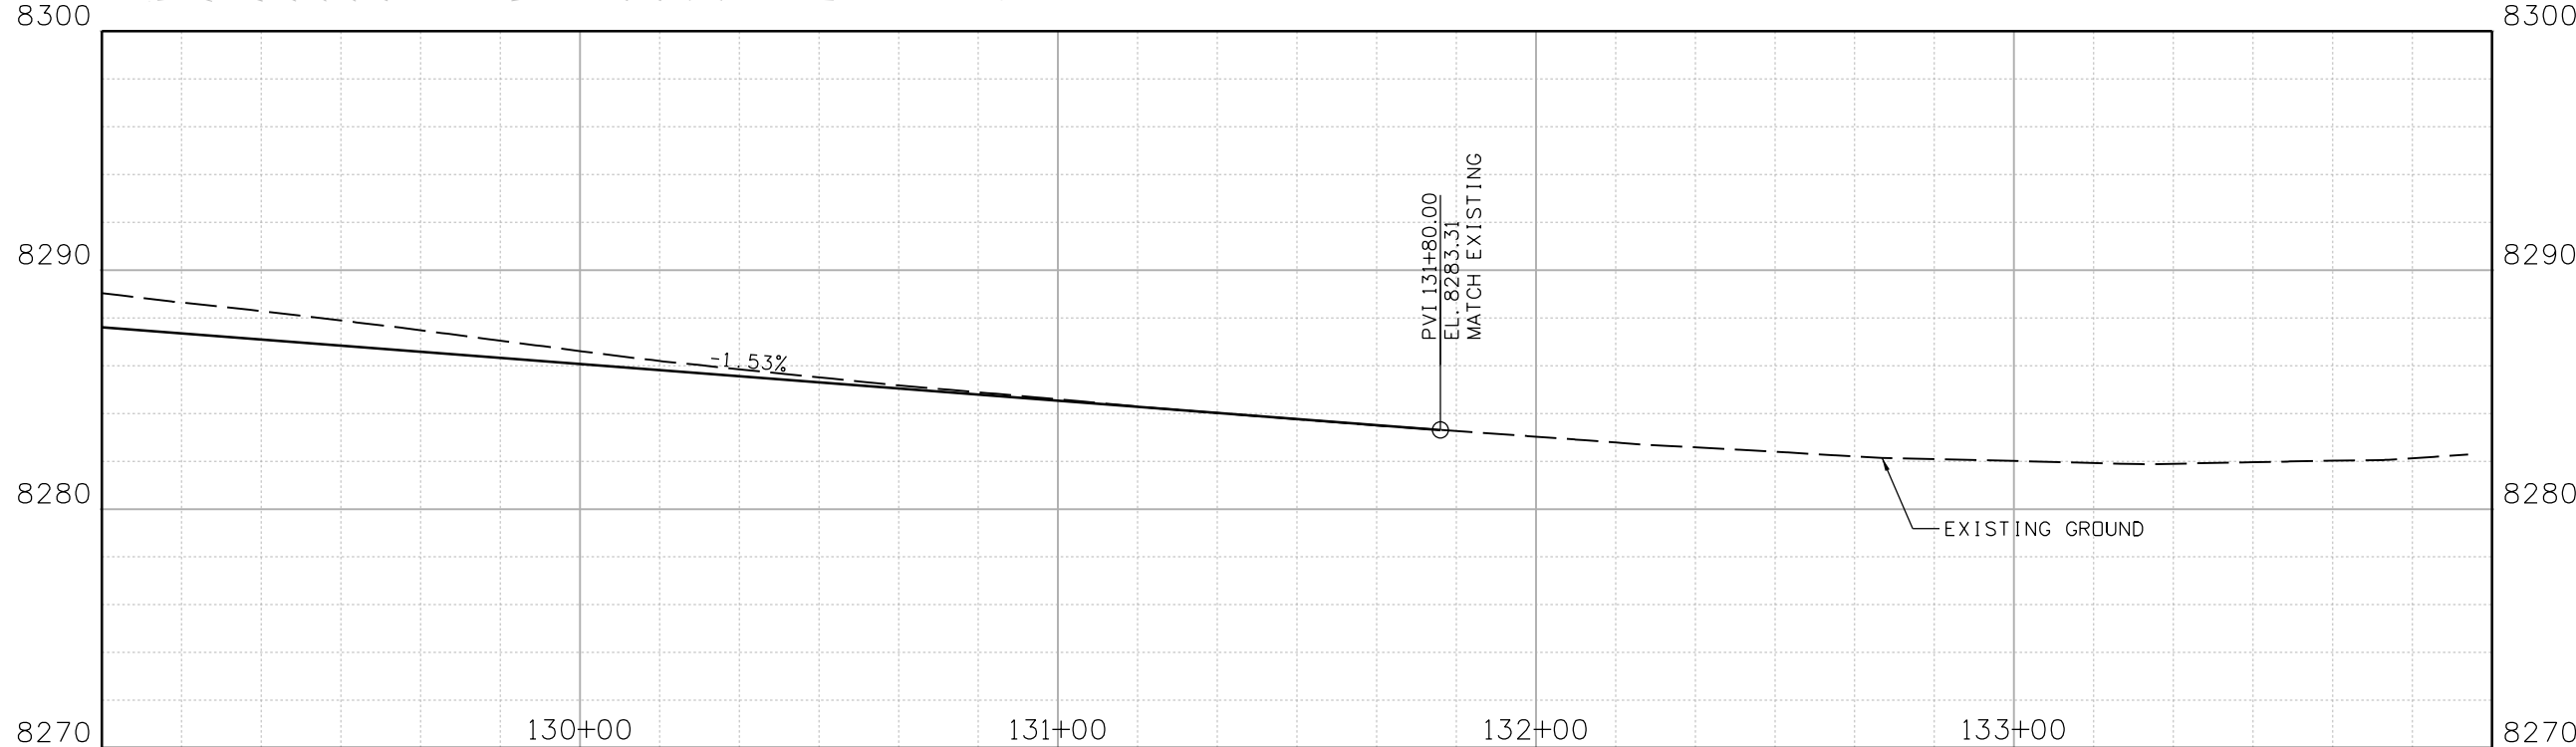

Print Date: 2/18/2021 File Name: 23558DES_CO 9 MP 20.107_v2_P&P Sheets.dgn
Horiz. Scale: Vert. Scale: As Noted

8000 South Chester St.
Suite 500
Centennial, CO 80112
Phone: 303-799-6806



Sheet Revisions		
Date:	Comments	Init.

Colorado Department of Transportation

5615 Wills Blvd
Pueblo, CO 81008
Phone: 719-546-5753
FAX: 719-546-5402
Region 2 JLS

As Constructed		REGION 2 BRIDGE BUNDLE CD 9 OVER LOUIS GULCH ROADWAY PLAN AND PROFILE		Project No./Code
No Revisions:		Designer: R. HANSON Structure No. J-14-C		
Revised:		Detailer: R. HANSON M.P. CD 9 20.107		
Void:		Sheet Subset: ROADWAY Subset Sheets: 3 of 3		Sheet Number

9356 8:44:44 AM pw:\\SCI-P\\INTEG-2.stanleygroup.com\\Data\\source-1\\Documents\\Colorado_Department_of_Transportation\\29715 - CDDT R2 Bridge Bundle\\11-CADD\\Worksets\\29715\\DGNs\\Design\\Sheets\\23558DES_CO 9 MP 20.107_v2_Xsec.dgn

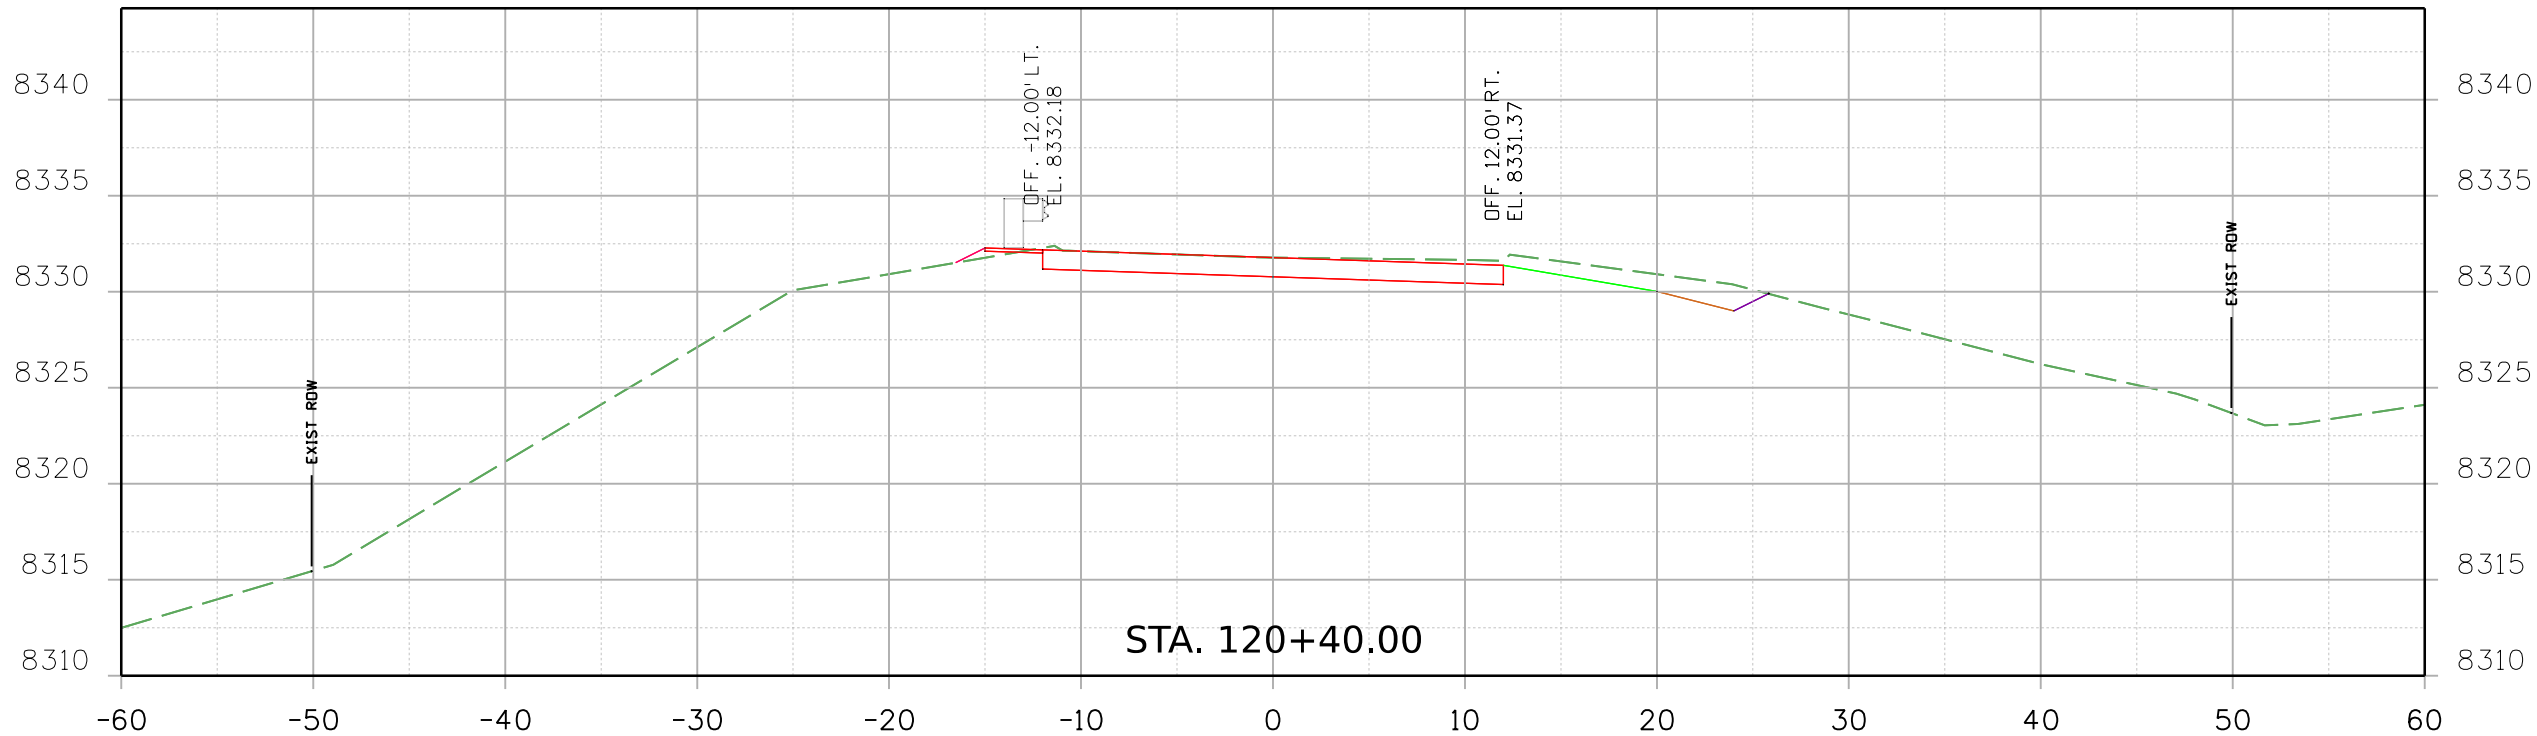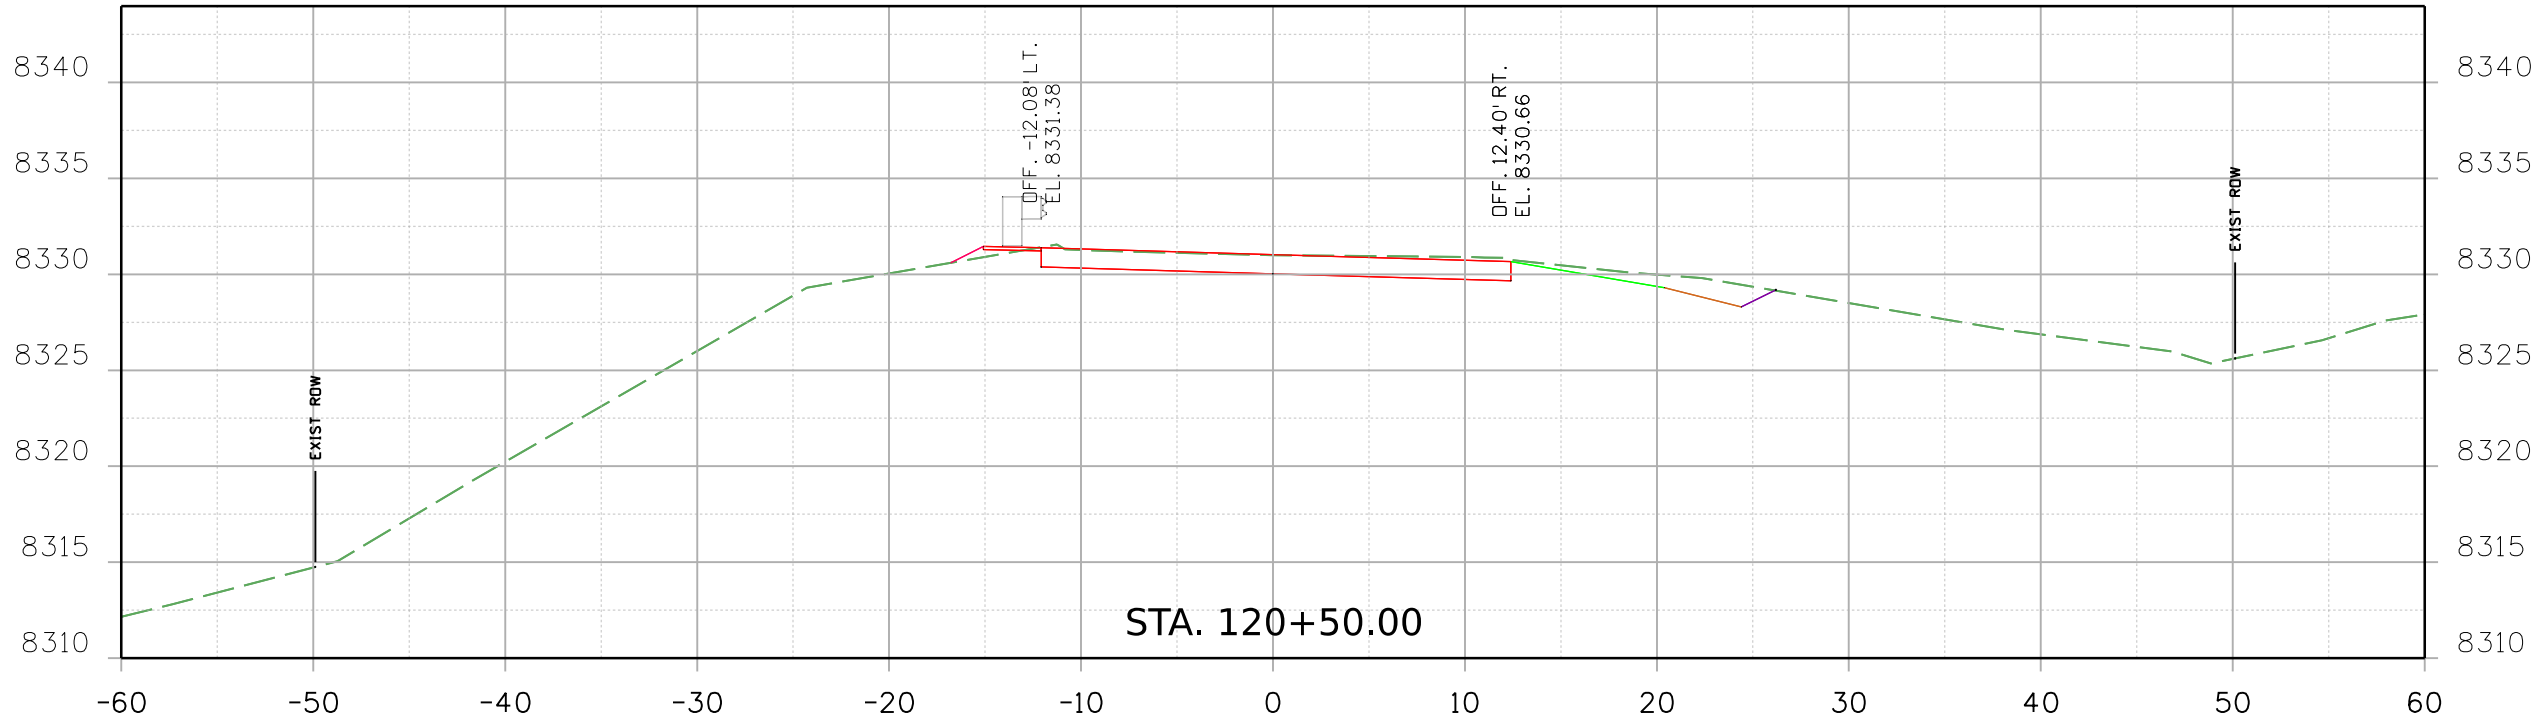

Print Date: 2/18/2021 File Name:

23558DES_CO 9 MP 20.107_v2_Xsec.dgn

Horiz. Scale: Vert. Scale: As Noted

Stanley Consultants
8000 South Chester St.
Suite 500
Centennial, CO 80112
Phone: 303-799-6806

Sheet Revisions

Date:	Comments	Init.

Colorado Department of Transportation



Region 2

5615 Wills Blvd
Pueblo, CO 81008
Phone: 719-546-5753
FAX: 719-546-5402

JLS

As Constructed

No Revisions:

Revised:

Void:

REGION 2 BRIDGE BUNDLE CD 9 OVER LOUIS GULCH CROSS SECTIONS

Designer: R. HANSON Structure No. J-14-C


Detailer: R. HANSON M.P. CD 9 20.107

Sheet Subset: XSEC Subset Sheets: 1 of 15

Project No./Code

Sheet Number

9356 8:44:45 AM pw:\\SCI-PW\\INTEG-2.stanleygroup.com\\Data\\source-1\\Documents\\Colorado\\Department_of_Transportation\\29715 - CDDT R2 Bridge Bundle\\11-CADD\\Worksets\\29175\\DGNs\\Design\\Sheets\\23558DES_CD 9 MP 20.107_v2_Xsec.dgn

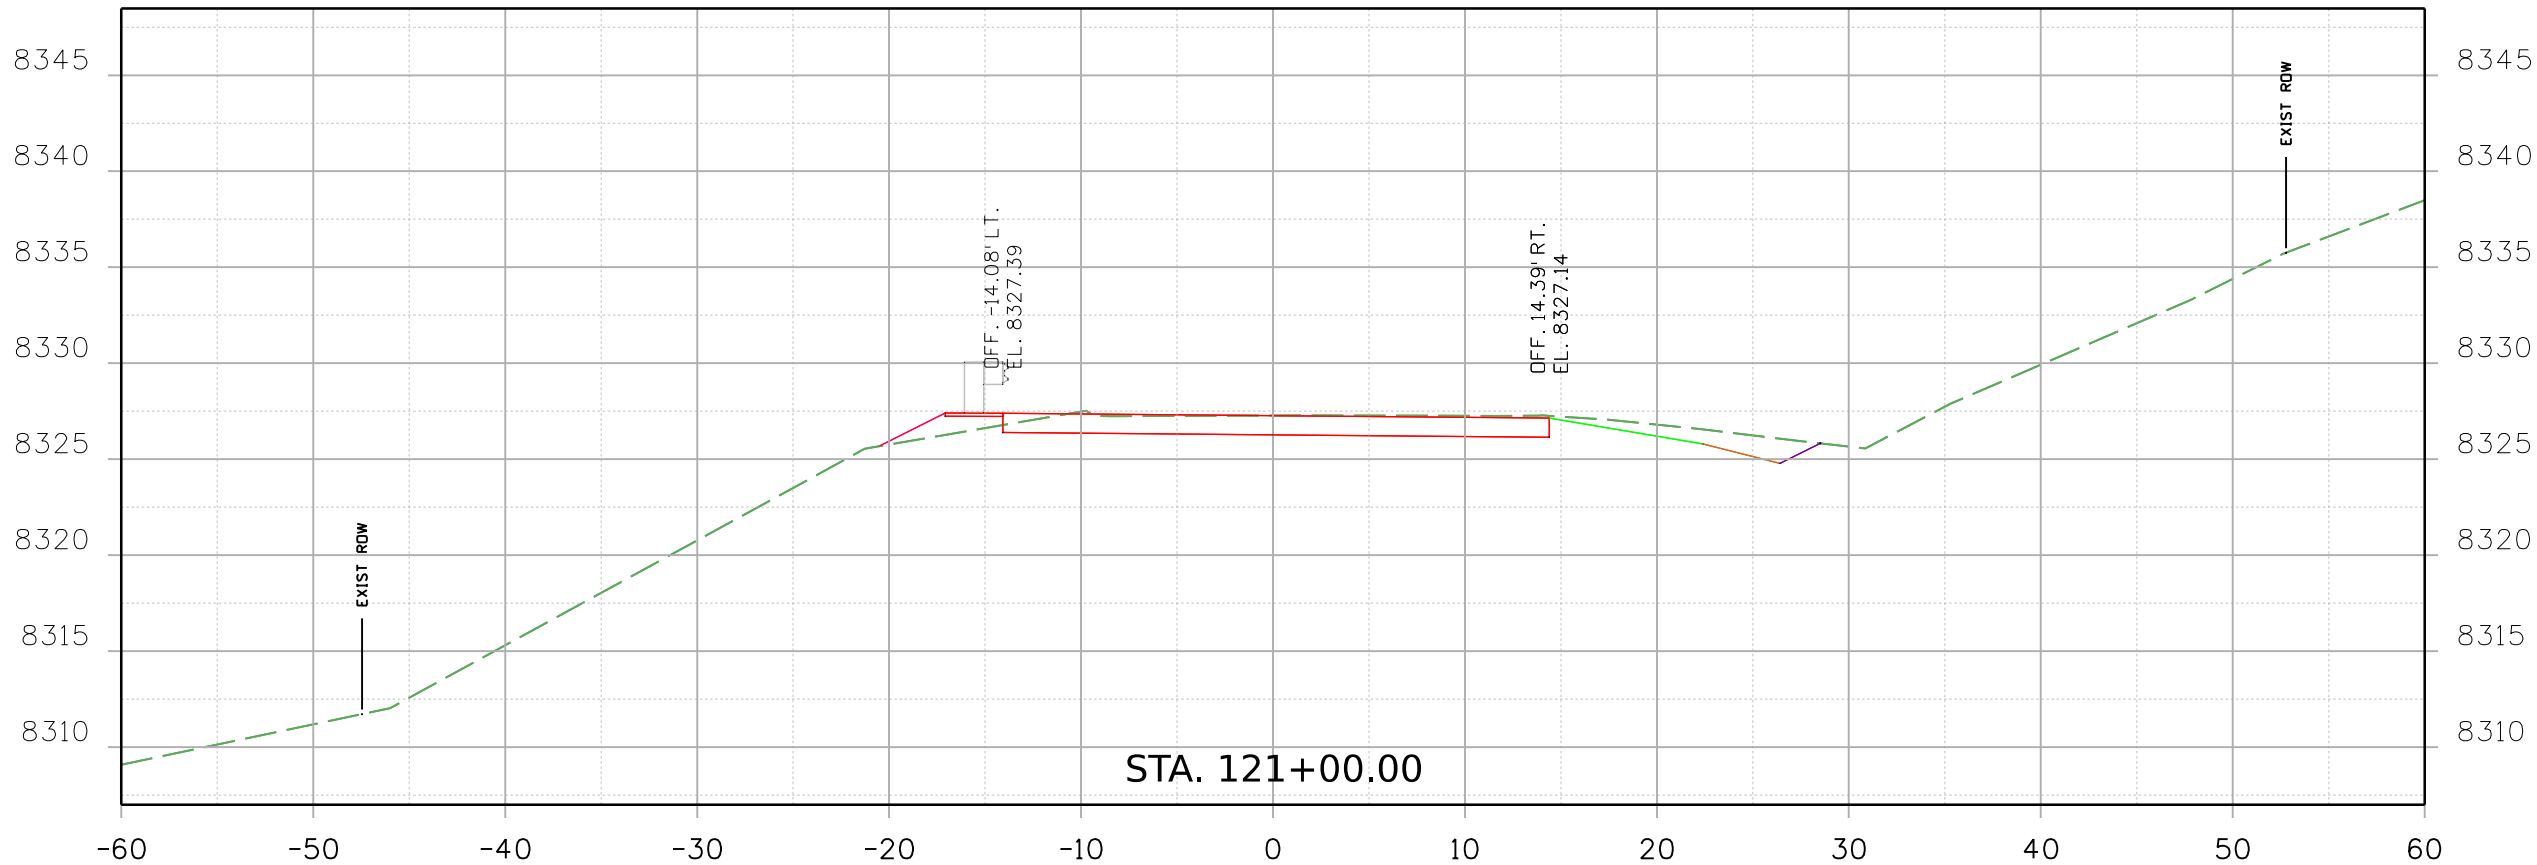

Print Date: 2/18/2021 File Name:

23558DES_CD 9 MP 20.107_v2_Xsec.dgn

Horiz. Scale: Vert. Scale: As Noted


8000 South Chester St.
Suite 500
Centennial, CO 80112
Phone: 303-799-6806

Sheet Revisions

Date:	Comments	Init.

Colorado Department of Transportation



Region 2

5615 Wills Blvd
Pueblo, CO 81008
Phone: 719-546-5753
FAX: 719-546-5402

JLS

As Constructed

No Revisions:

Revised:

Void:

REGION 2 BRIDGE BUNDLE
CD 9 OVER LOUIS GULCH
CROSS SECTIONS

Designer: R. HANSON Structure No. J-14-C


Detailer: R. HANSON M.P. CD 9 20.107

Sheet Subset: XSEC Subset Sheets: 2 of 15

Project No./Code

Sheet Number

9356 8:44:46 AM pw:\\SCI-PWINTEG-2.stanleygroup.com\\Data\\source-1\\Documents\\Colorado_Department_of_Transportation\\29715 - CDDT R2 Bridge Bundle\\11-CADD\\Worksets\\29175\\DGNs\\Design\\Sheets\\23558DES_CD 9 MP 20.107_v2_Xsec.dgn

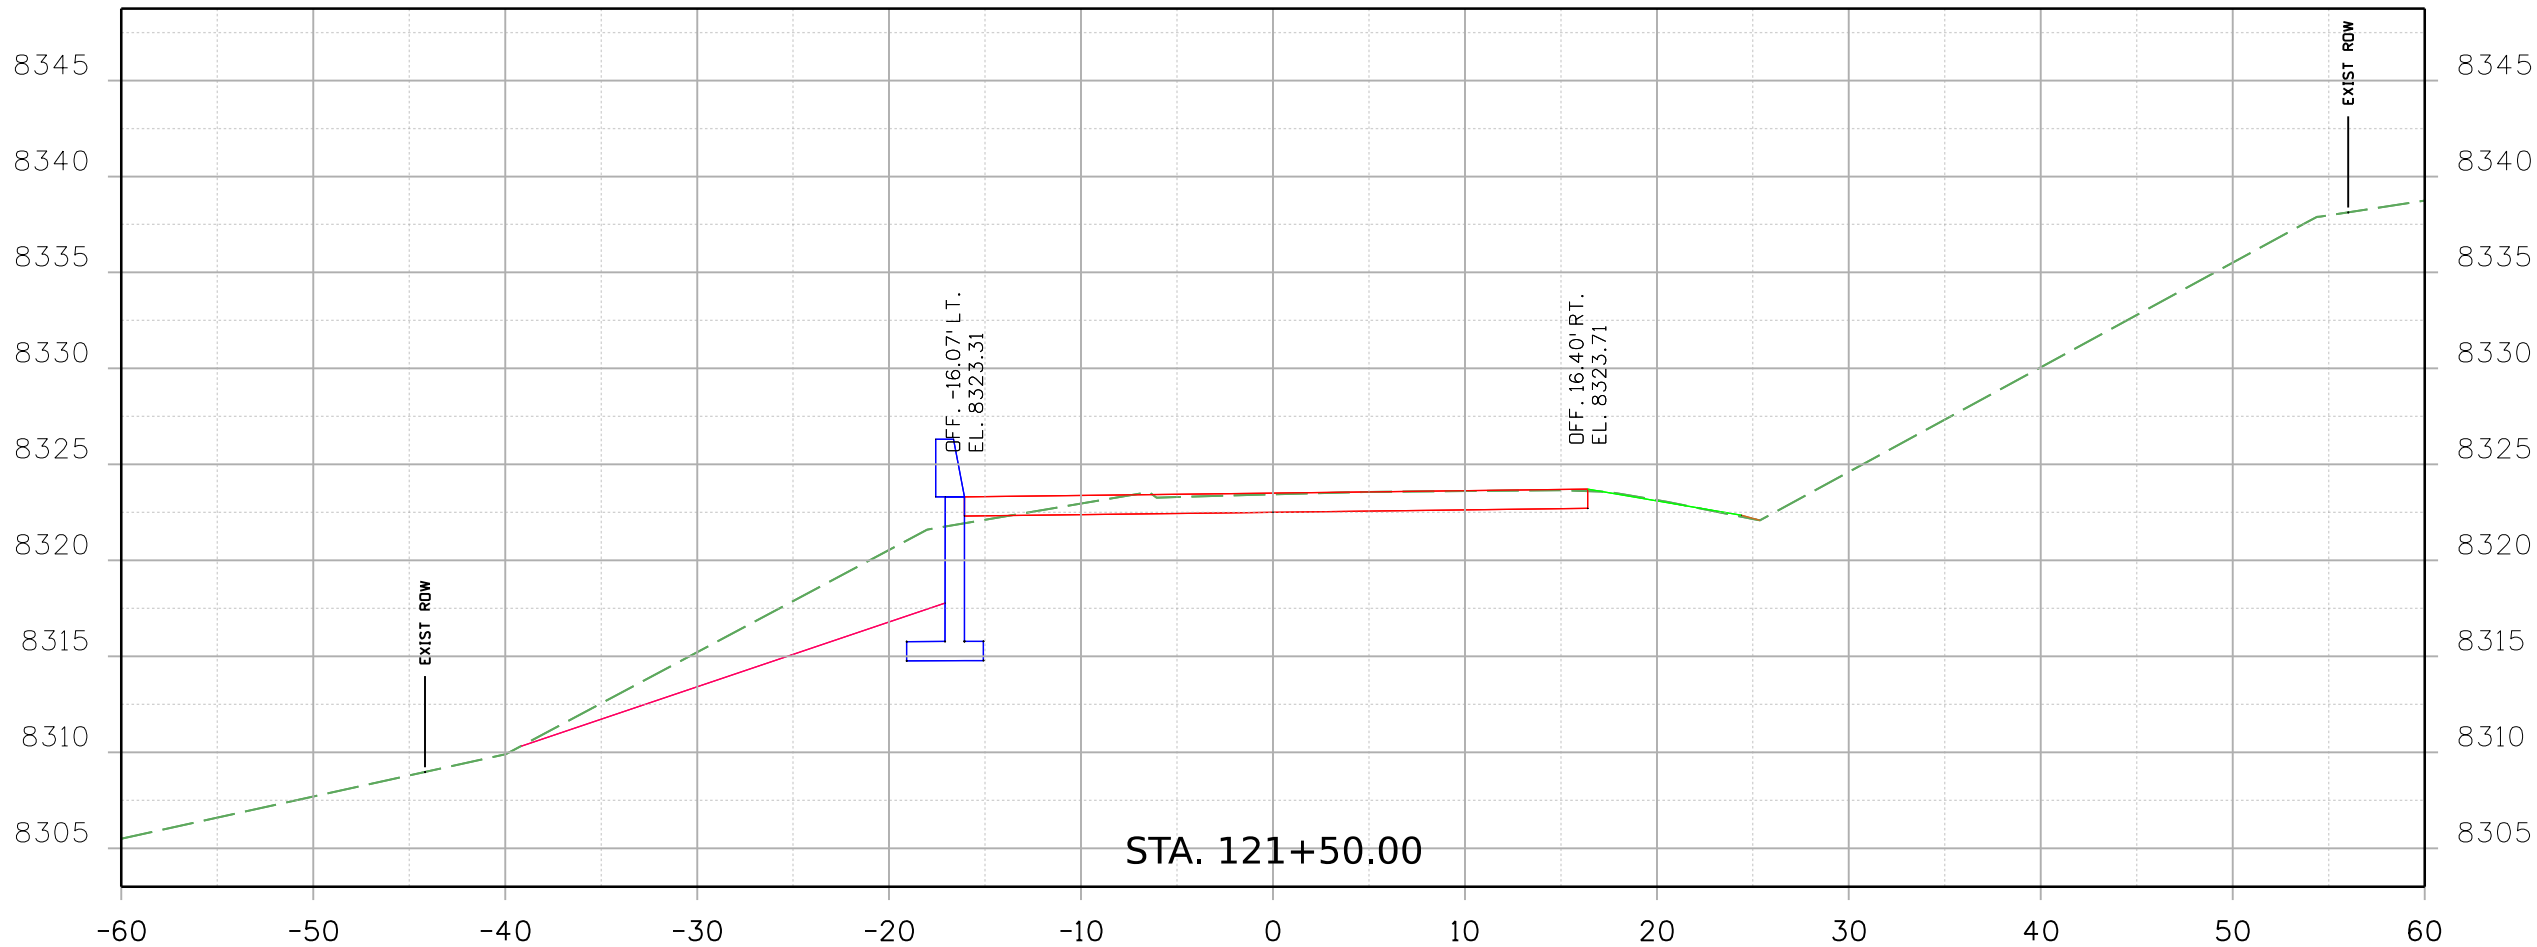

Print Date: 2/18/2021 File Name:

23558DES_CD 9 MP 20.107_v2_Xsec.dgn

Horiz. Scale: Vert. Scale: As Noted


Stanley Consultants INC.
8000 South Chester St.
Suite 500
Centennial, CO 80112
Phone: 303-799-6806

Sheet Revisions

Date:	Comments	Init.

Colorado Department of Transportation



5615 Wills Blvd
Pueblo, CO 81008
Phone: 719-546-5753
FAX: 719-546-5402

Region 2

JLS

As Constructed

No Revisions:

Revised:

Void:

REGION 2 BRIDGE BUNDLE
CD 9 OVER LOUIS GULCH
CROSS SECTIONS

Designer: R. HANSON Structure No. J-14-C


Detailer: R. HANSON M.P. CD 9 20.107

Sheet Subset: XSEC Subset Sheets: 3 of 15

Project No./Code

Sheet Number

9356 8:44:46 AM pw:\\SCI-PWINTEG-2.stanleygroup.com\\Data\\source-1\\Documents\\Colorado_Department_of_Transportation\\29175\\DGNs\\Design\\Sheets\\23558DES_CD 9 MP 20.107_v2_Xsec.dgn

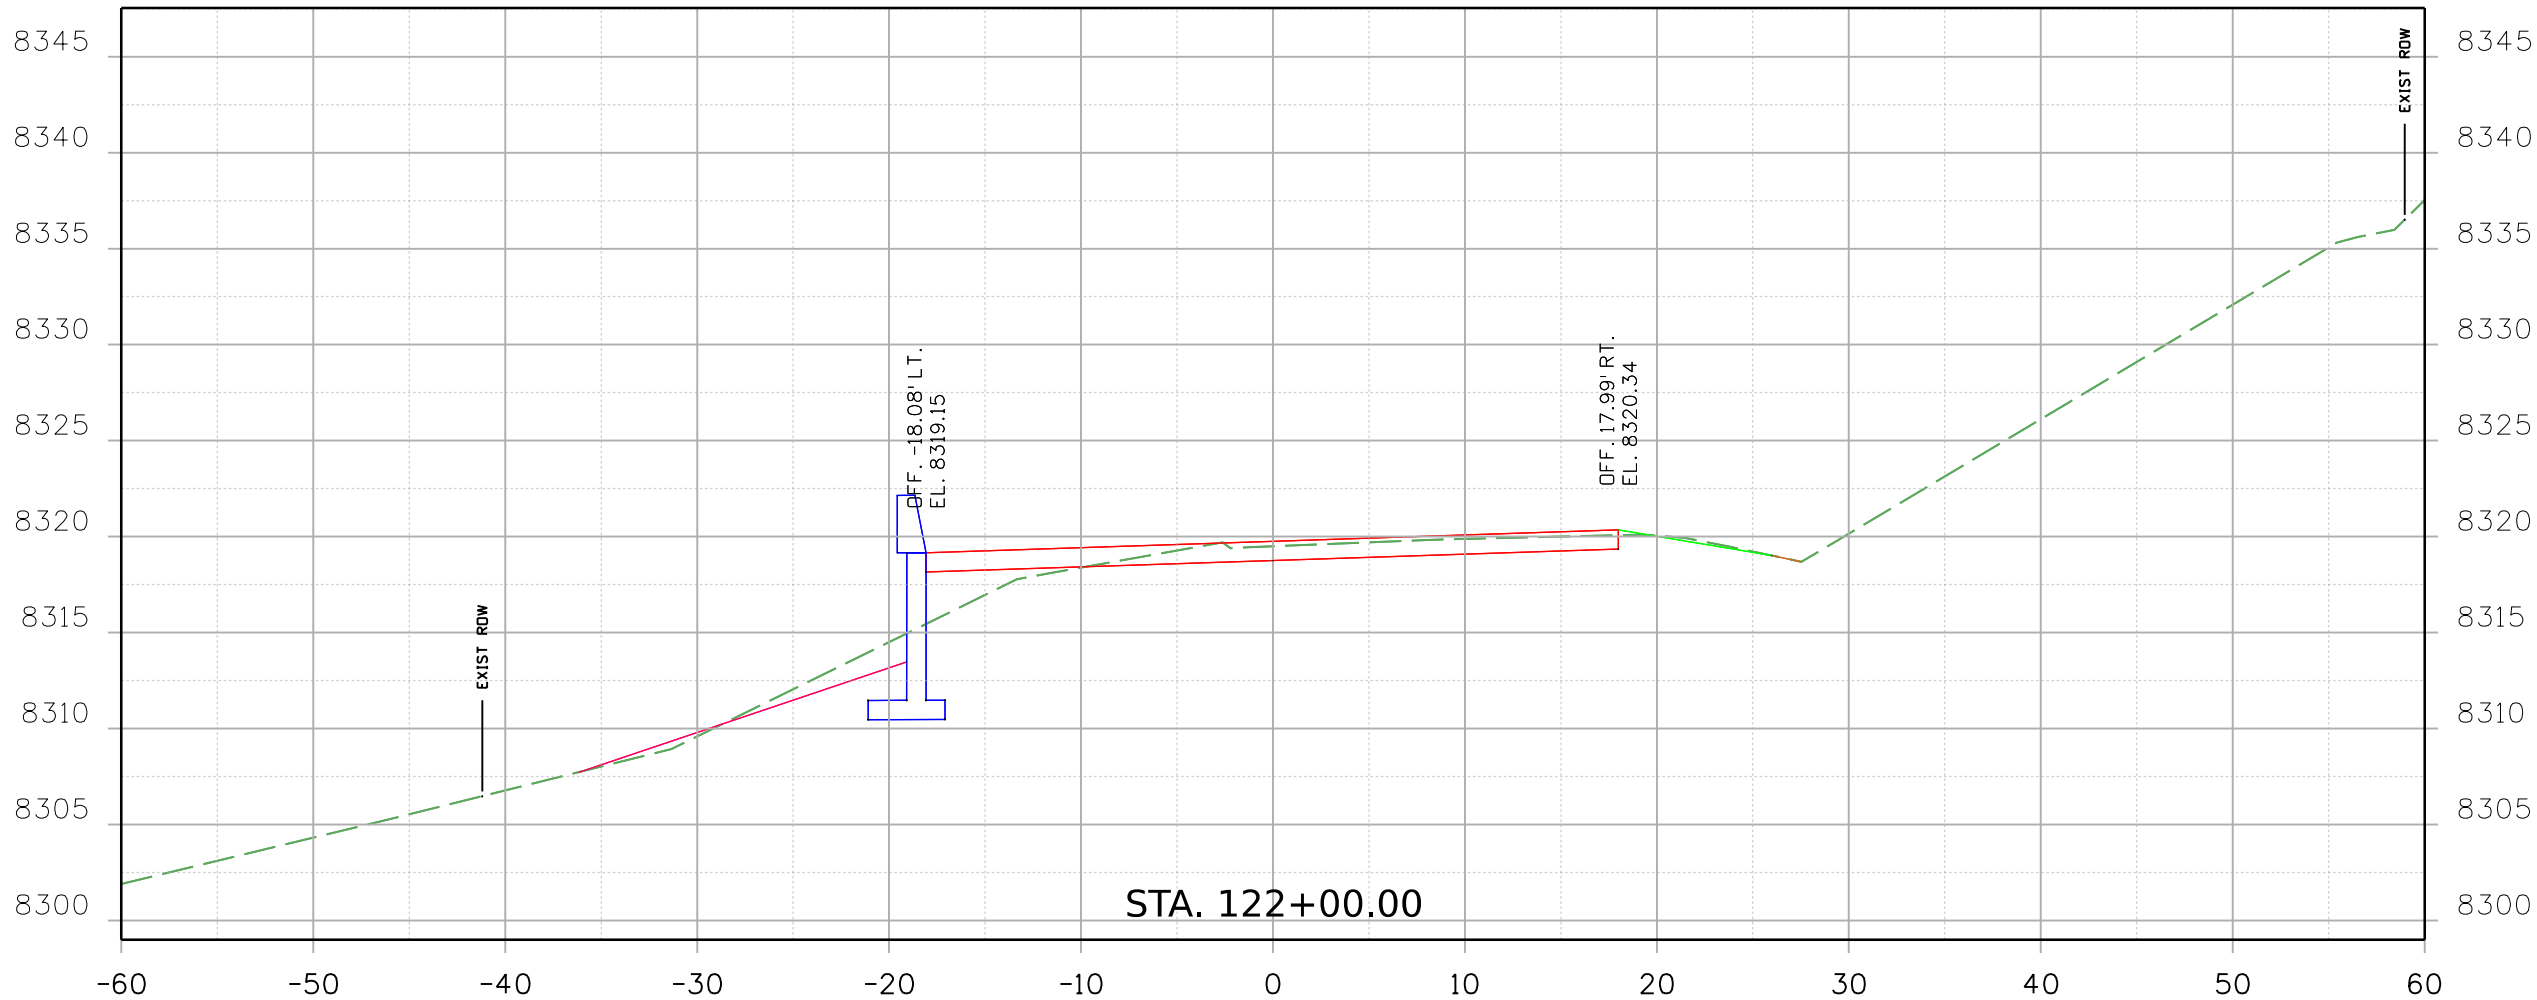

Print Date: 2/18/2021 File Name:

23558DES_CD 9 MP 20.107_v2_Xsec.dgn

Horiz. Scale: Vert. Scale: As Noted



8000 South Chester St.
Suite 500
Centennial, CO 80112
Stanley Consultants INC. Phone: 303-799-6806

Sheet Revisions

Date:	Comments	Init.

Colorado Department of Transportation



Region 2

5615 Wills Blvd
Pueblo, CO 81008
Phone: 719-546-5753
FAX: 719-546-5402

JLS

As Constructed

No Revisions:

Revised:

Void:

REGION 2 BRIDGE BUNDLE CD 9 OVER LOUIS GULCH CROSS SECTIONS

Designer: R. HANSON Structure No. J-14-C


Detailer: R. HANSON M.P. CD 9 20.107

Sheet Subset: XSEC Subset Sheets: 4 of 15

Project No./Code

Sheet Number

9356 8:44:47 AM pw:\\SCI-PW\\INTEG-2.stanleygroup.com\\Data\\source-1\\Documents\\Colorado_Department_of_Transportation\\29175\\DGNs\\Design\\Sheets\\23558DES_CD 9 MP 20.107_v2_Xsec.dgn

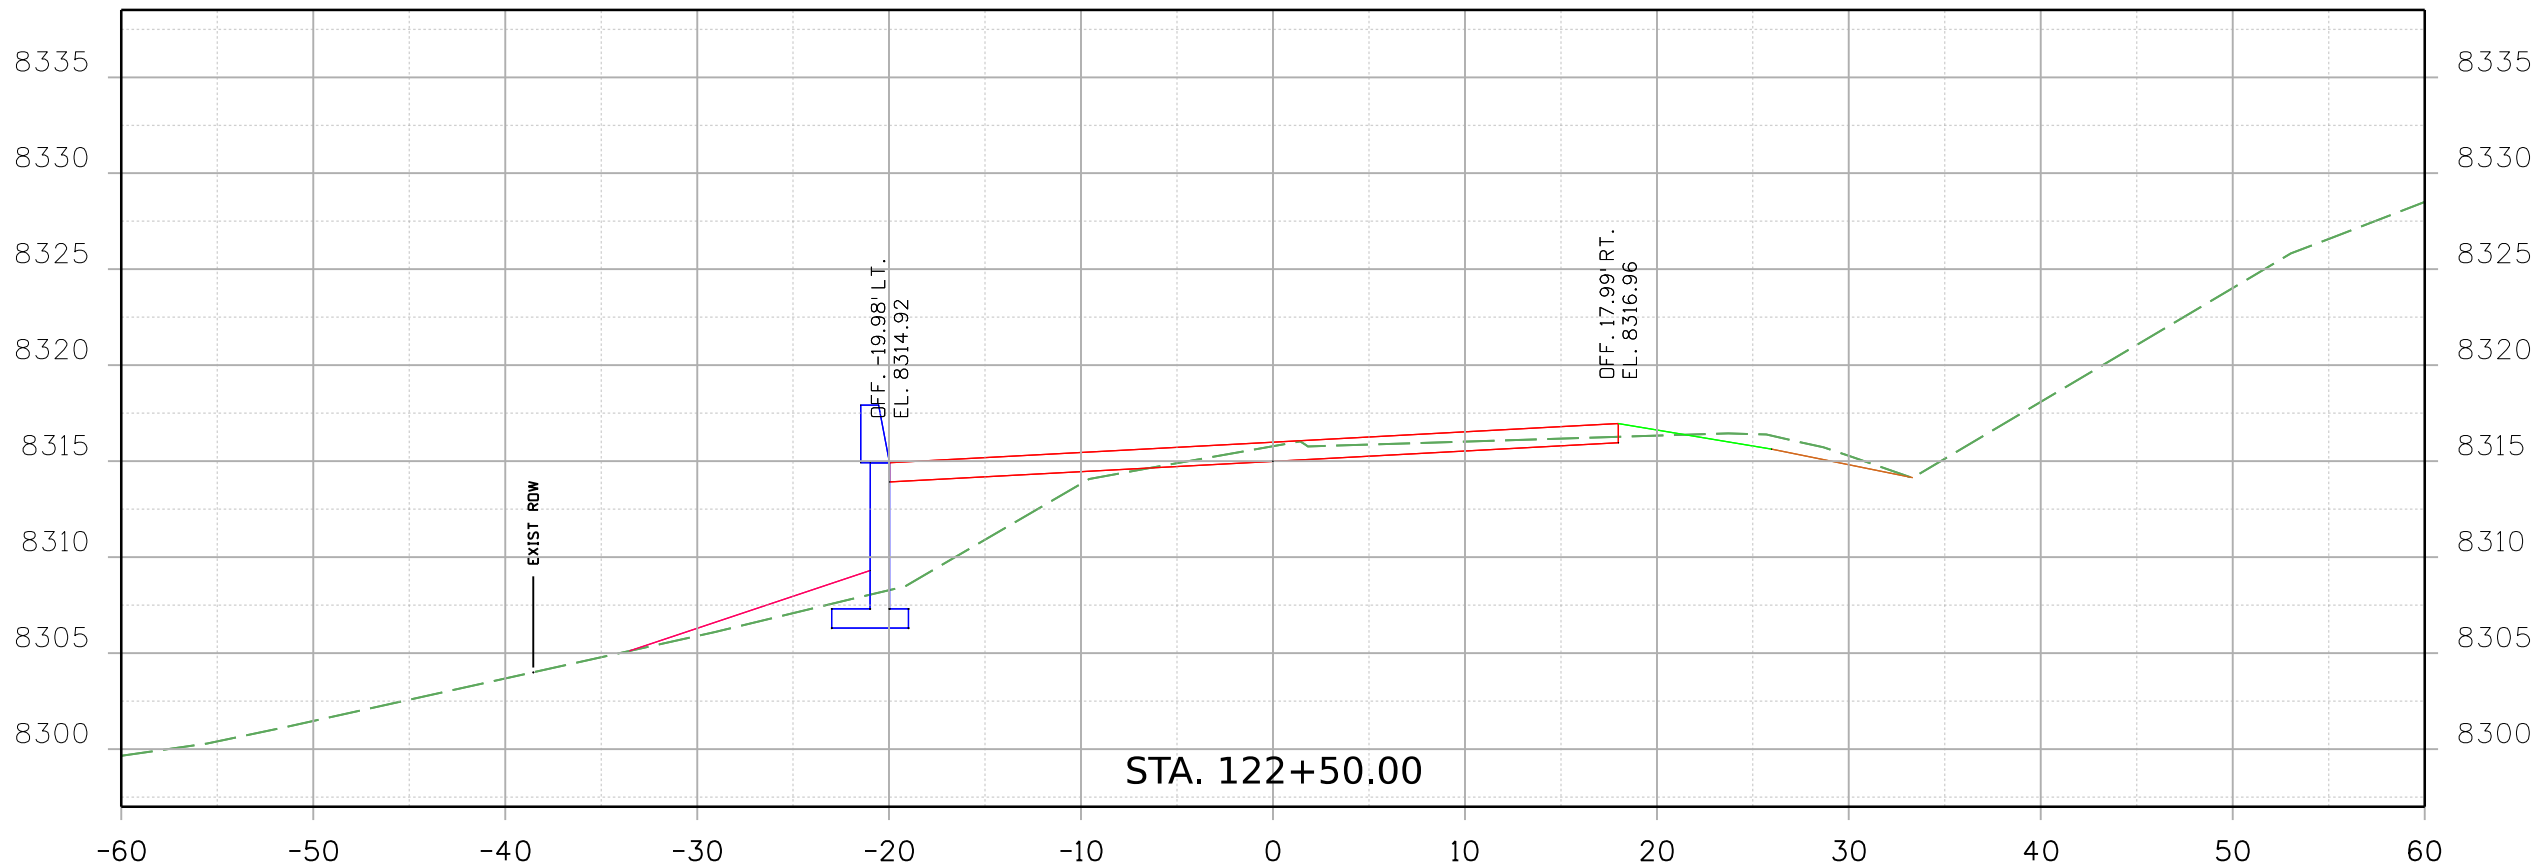

Print Date: 2/18/2021 File Name:

23558DES_CD 9 MP 20.107_v2_Xsec.dgn

Horiz. Scale: Vert. Scale: As Noted



Stanley Consultants INC. 8000 South Chester St.
Suite 500
Centennial, CO 80112
Phone: 303-799-6806

Sheet Revisions

Date:	Comments	Init.

Colorado Department of Transportation



Region 2

5615 Wills Blvd
Pueblo, CO 81008
Phone: 719-546-5753
FAX: 719-546-5402

JLS

As Constructed

No Revisions:

Revised:

Void:

REGION 2 BRIDGE BUNDLE CD 9 OVER LOUIS GULCH CROSS SECTIONS

Designer: R. HANSON Structure No. J-14-C



Detailer: R. HANSON M.P. CD 9 20.107

Sheet Subset: XSEC Subset Sheets: 5 of 15

Project No./Code

Sheet Number

9356 8:44:47 AM pw:\\SCI-PW\\INTEG-2.stanleygroup.com\\Data\\source-1\\Documents\\Colorado_Department_of_Transportation\\29715 - CDDT R2 Bridge Bundle\\11-CADD\\Worksets\\29175\\DGNs\\Design\\Sheets\\23558DES_CD 9 MP 20.107_v2_Xsec.dgn

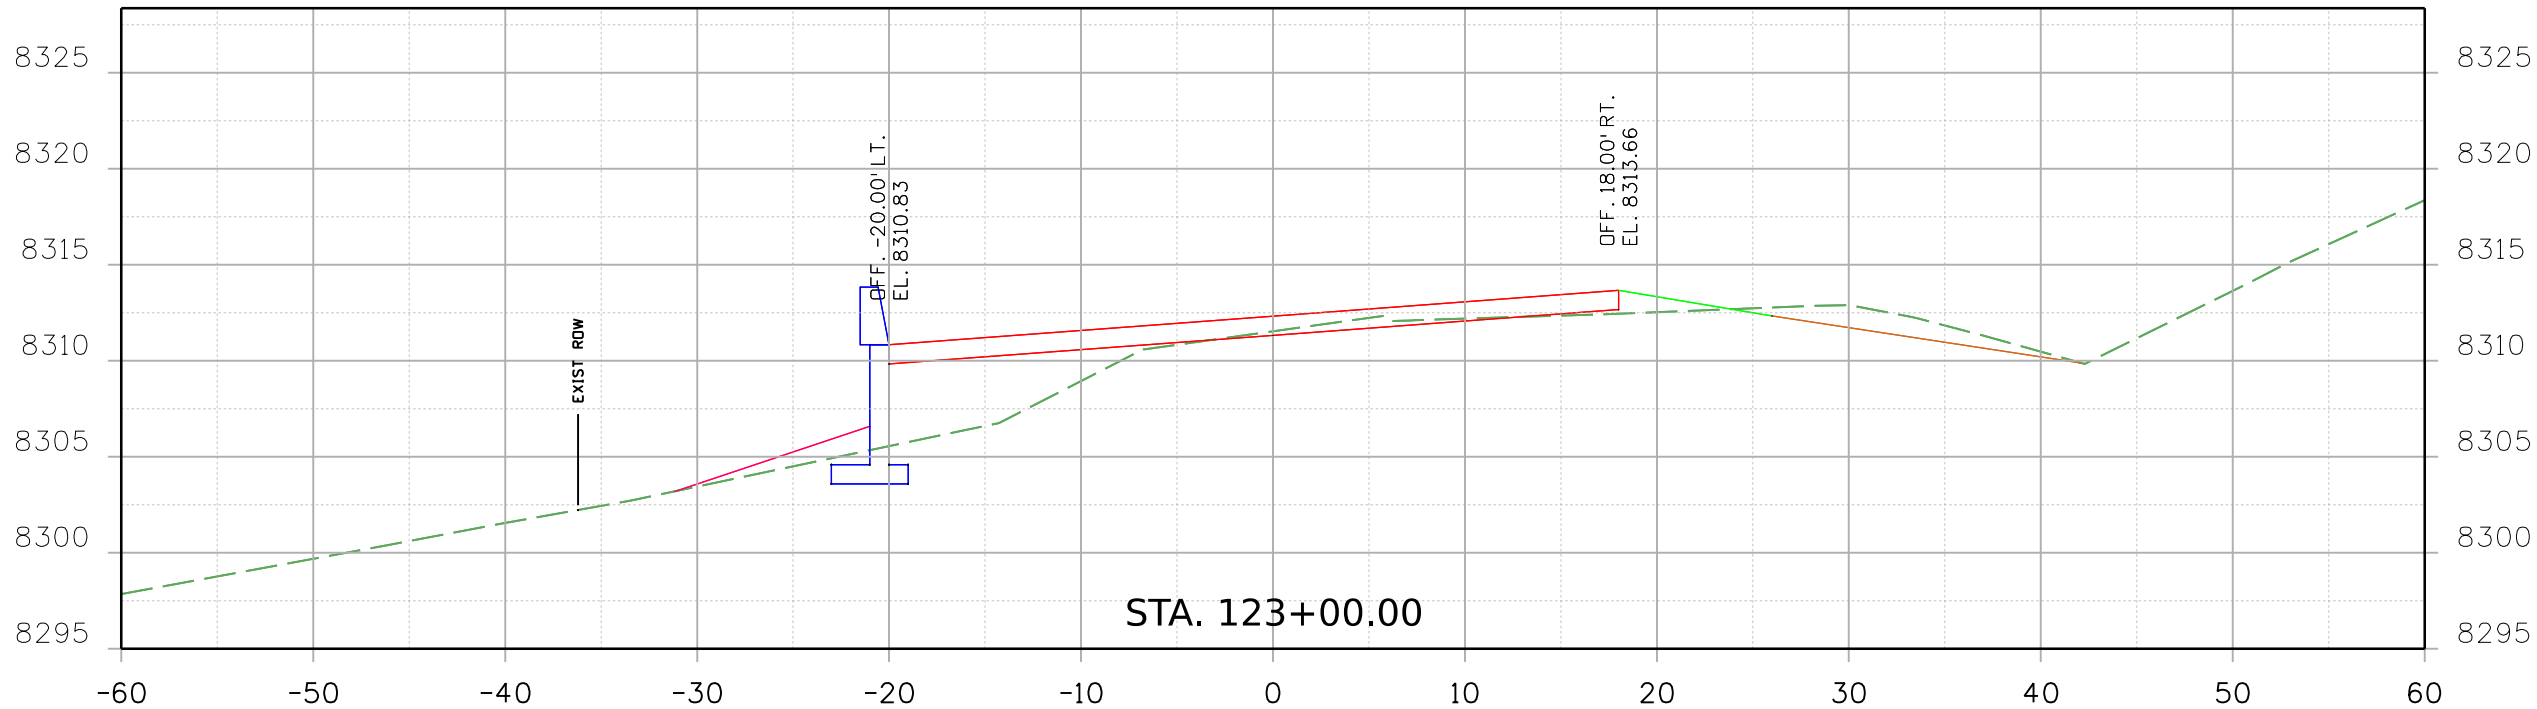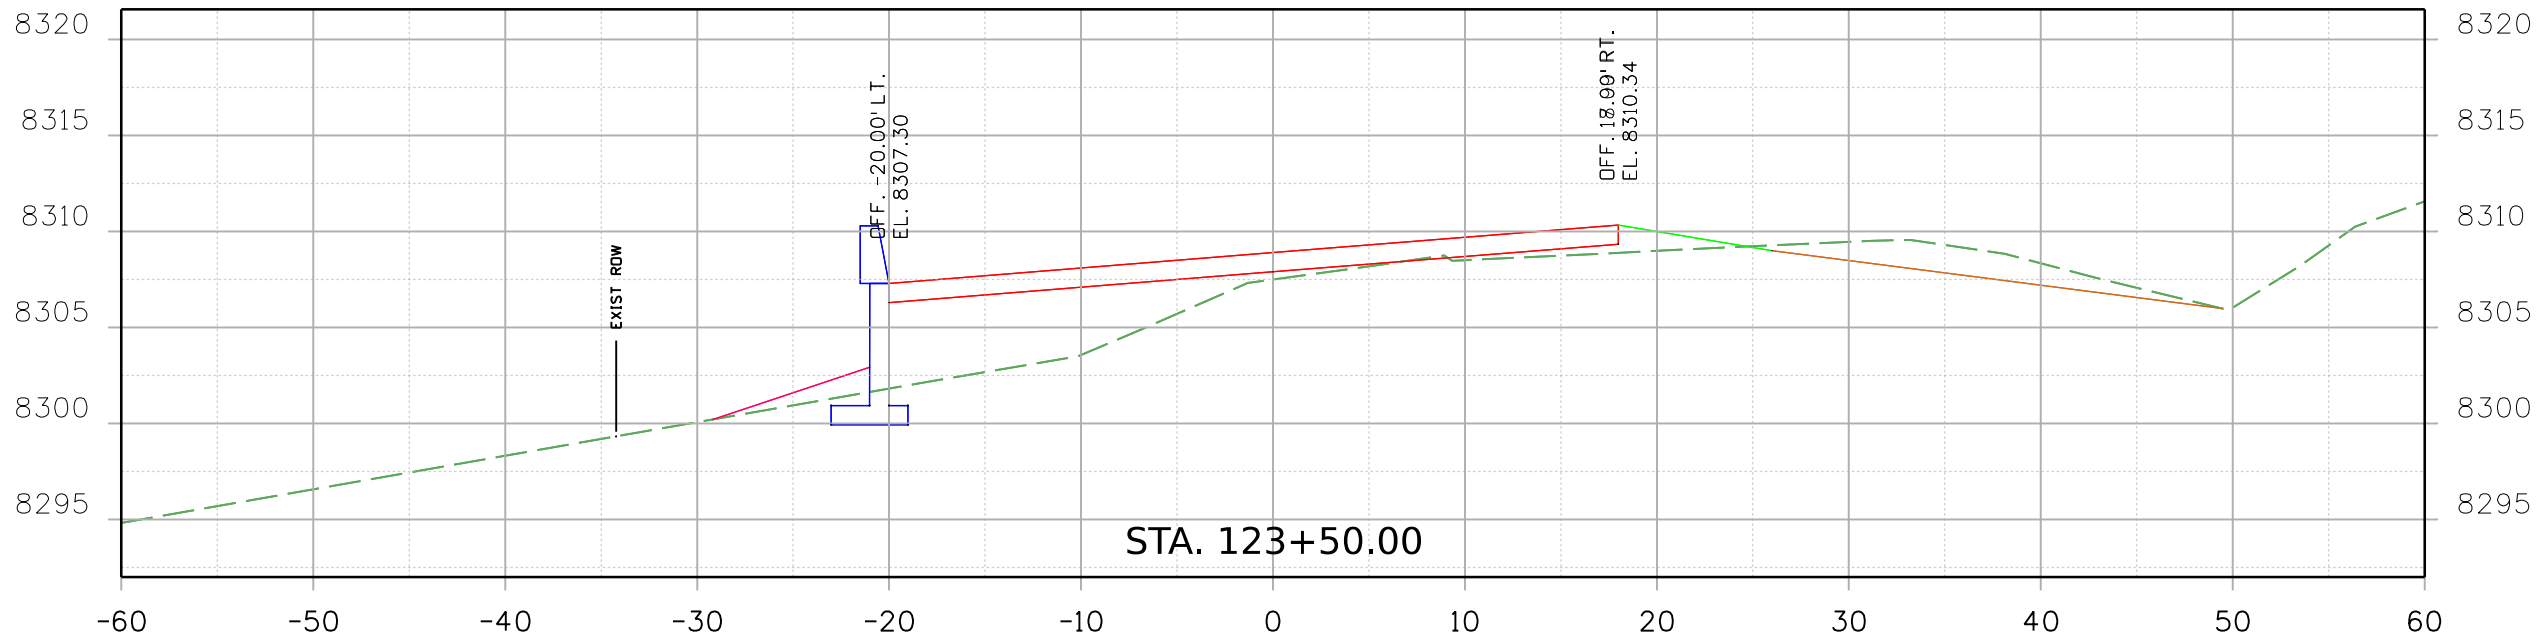

Print Date: 2/18/2021

File Name:

23558DES_CD 9 MP 20.107_v2_Xsec.dgn

Horiz. Scale:

Vert. Scale: As Noted



Stanley Consultants

8000 South Chester St.
Suite 500
Centennial, CO 80112
Phone: 303-799-6806

INC.

Sheet Revisions		
Date:	Comments	Init.



Colorado Department of Transportation



5615 Wills Blvd
Pueblo, CO 81008
Phone: 719-546-5753
FAX: 719-546-5402

Region 2

JLS

As Constructed		REGION 2 BRIDGE BUNDLE CD 9 OVER LOUIS GULCH CROSS SECTIONS			Project No./Code
No Revisions:					
Revised:		Designer: R. HANSON	Structure No. J-14-C		
Void:		Detailer: R. HANSON	M.P. CD 9 20.107		
		Sheet Subset: XSEC	Subset Sheets: 6 of 15	Sheet Number	

9356 8:44:48 AM pw:\\SCI-PW\\INTEG-2.stanleygroup.com\\Data\\source-1\\Documents\\Colorado_Department_of_Transportation\\29715 - CDDT R2 Bridge Bundle\\11-CADD\\Worksets\\29175\\DGNs\\Design\\Sheets\\23558DES_CD 9 MP 20.107_v2_Xsec.dgn

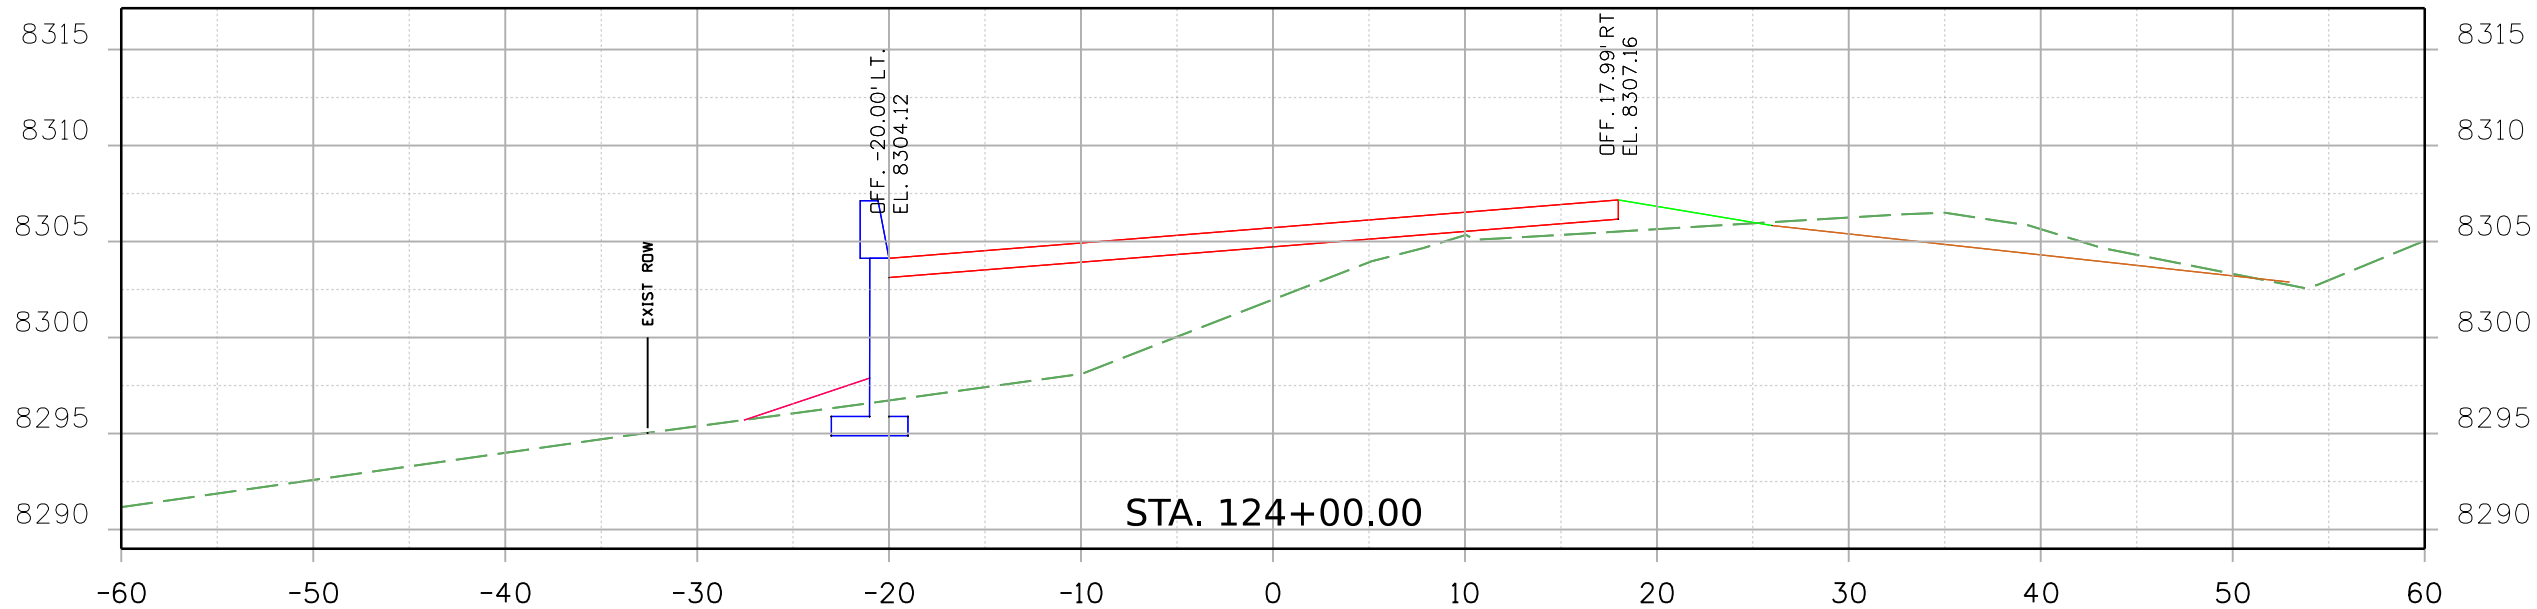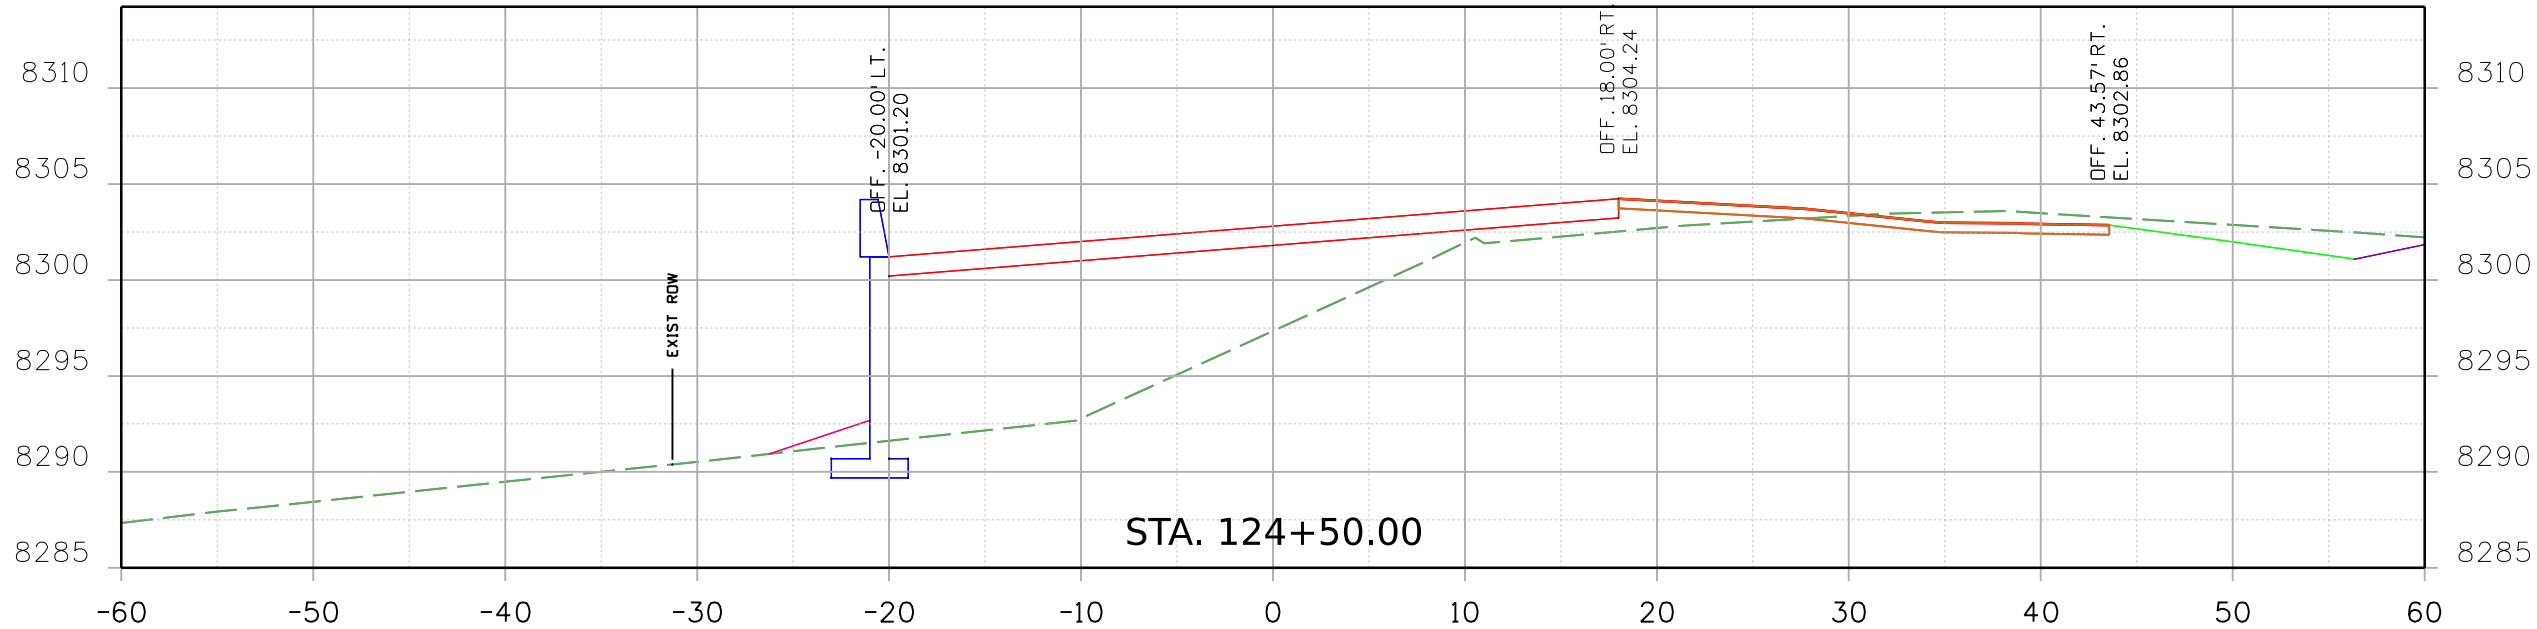

Print Date: 2/18/2021 File Name:

23558DES_CD 9 MP 20.107_v2_Xsec.dgn

Horiz. Scale: Vert. Scale: As Noted


8000 South Chester St.
Suite 500
Centennial, CO 80112
Phone: 303-799-6806

Sheet Revisions

Date:	Comments	Init.

Colorado Department of Transportation



5615 Wills Blvd
Pueblo, CO 81008
Phone: 719-546-5753
FAX: 719-546-5402

Region 2

JLS

As Constructed

No Revisions:

Revised:

Void:

REGION 2 BRIDGE BUNDLE CD 9 OVER LOUIS GULCH CROSS SECTIONS

Designer: R. HANSON Structure No. J-14-C



Detailer: R. HANSON M.P. CD 9 20.107

Sheet Subset: XSEC Subset Sheets: 7 of 15

Project No./Code

Sheet Number

9356 8:44:49 AM pw:\\SCI-PW\\INTEG-2.stanleygroup.com\\Data\\source-1\\Documents\\Colorado_Department_of_Transportation\\29715 - CDDT R2 Bridge Bundle\\11-CADD\\Worksets\\29175\\DGNs\\Design\\Sheets\\23558DES_CD 9 MP 20.107_v2_Xsec.dgn

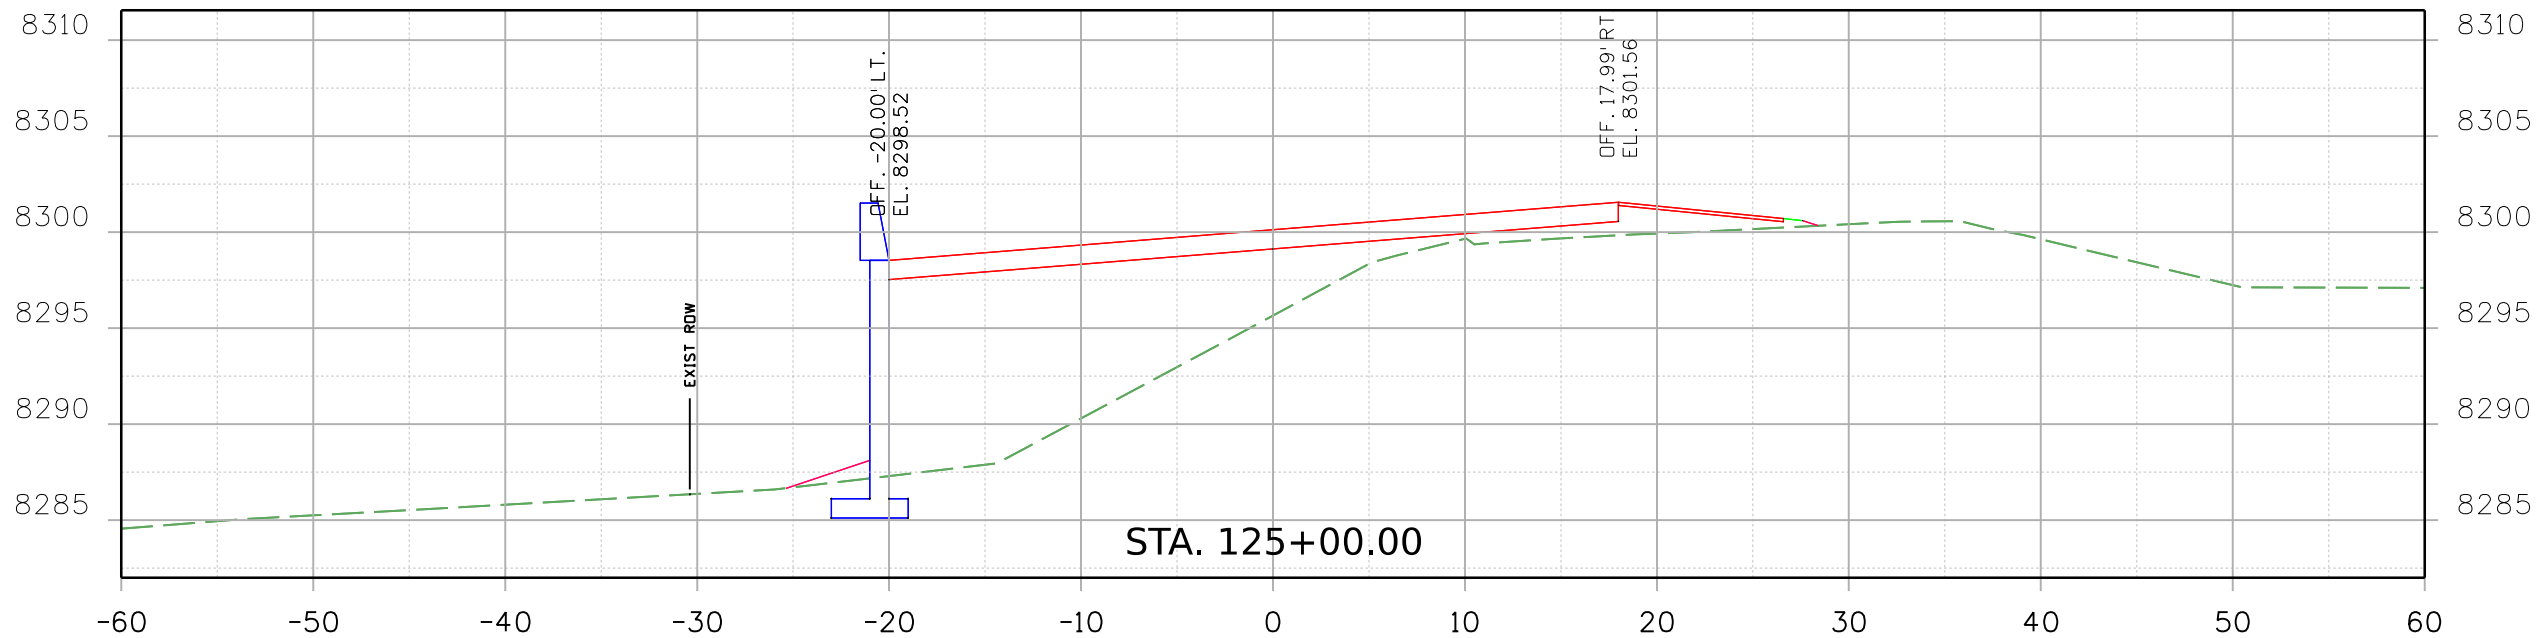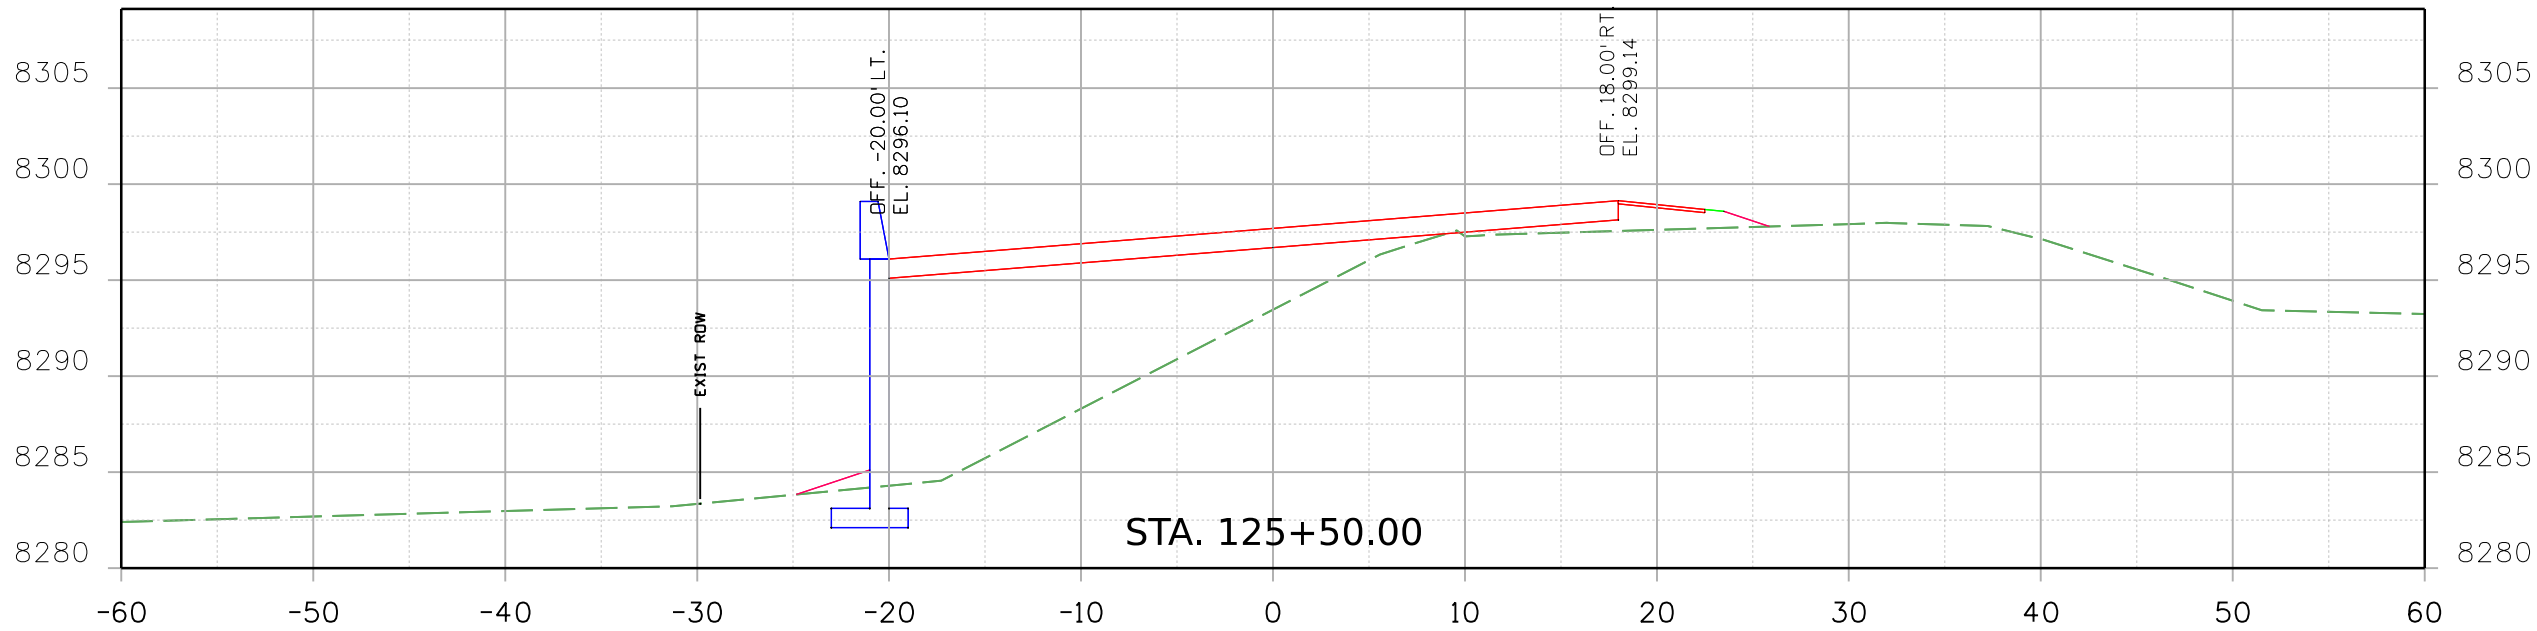

Print Date: 2/18/2021 File Name: 23558DES_CD 9 MP 20.107_v2_Xsec.dgn


Horiz. Scale: Vert. Scale: As Noted



8000 South Chester St.
Suite 500
Centennial, CO 80112
Phone: 303-799-6806

Sheet Revisions		
Date:	Comments	Init.

Colorado Department of Transportation





5615 Wills Blvd
Pueblo, CO 81008
Phone: 719-546-5753
FAX: 719-546-5402

Region 2 JLS

As Constructed		REGION 2 BRIDGE BUNDLE CD 9 OVER LOUIS GULCH CROSS SECTIONS			Project No./Code
No Revisions:					
Revised:		Designer: R. HANSON	Structure No. J-14-C		
Void:		Detailer: R. HANSON	M.P. CD 9 20.107		
		Sheet Subset: XSEC	Subset Sheets: 8 of 15	Sheet Number	

9356 8:44:50 AM pw:\\SCI-PWINTEG-2.stanleygroup.com\\Data\\source-1\\Documents\\Colorado_Department_of_Transportation\\29715 - CDDT R2 Bridge Bundle\\11-CADD\\Worksets\\29175\\DGNs\\Design\\Sheets\\23558DES_CD 9 MP 20.107_v2_Xsec.dgn

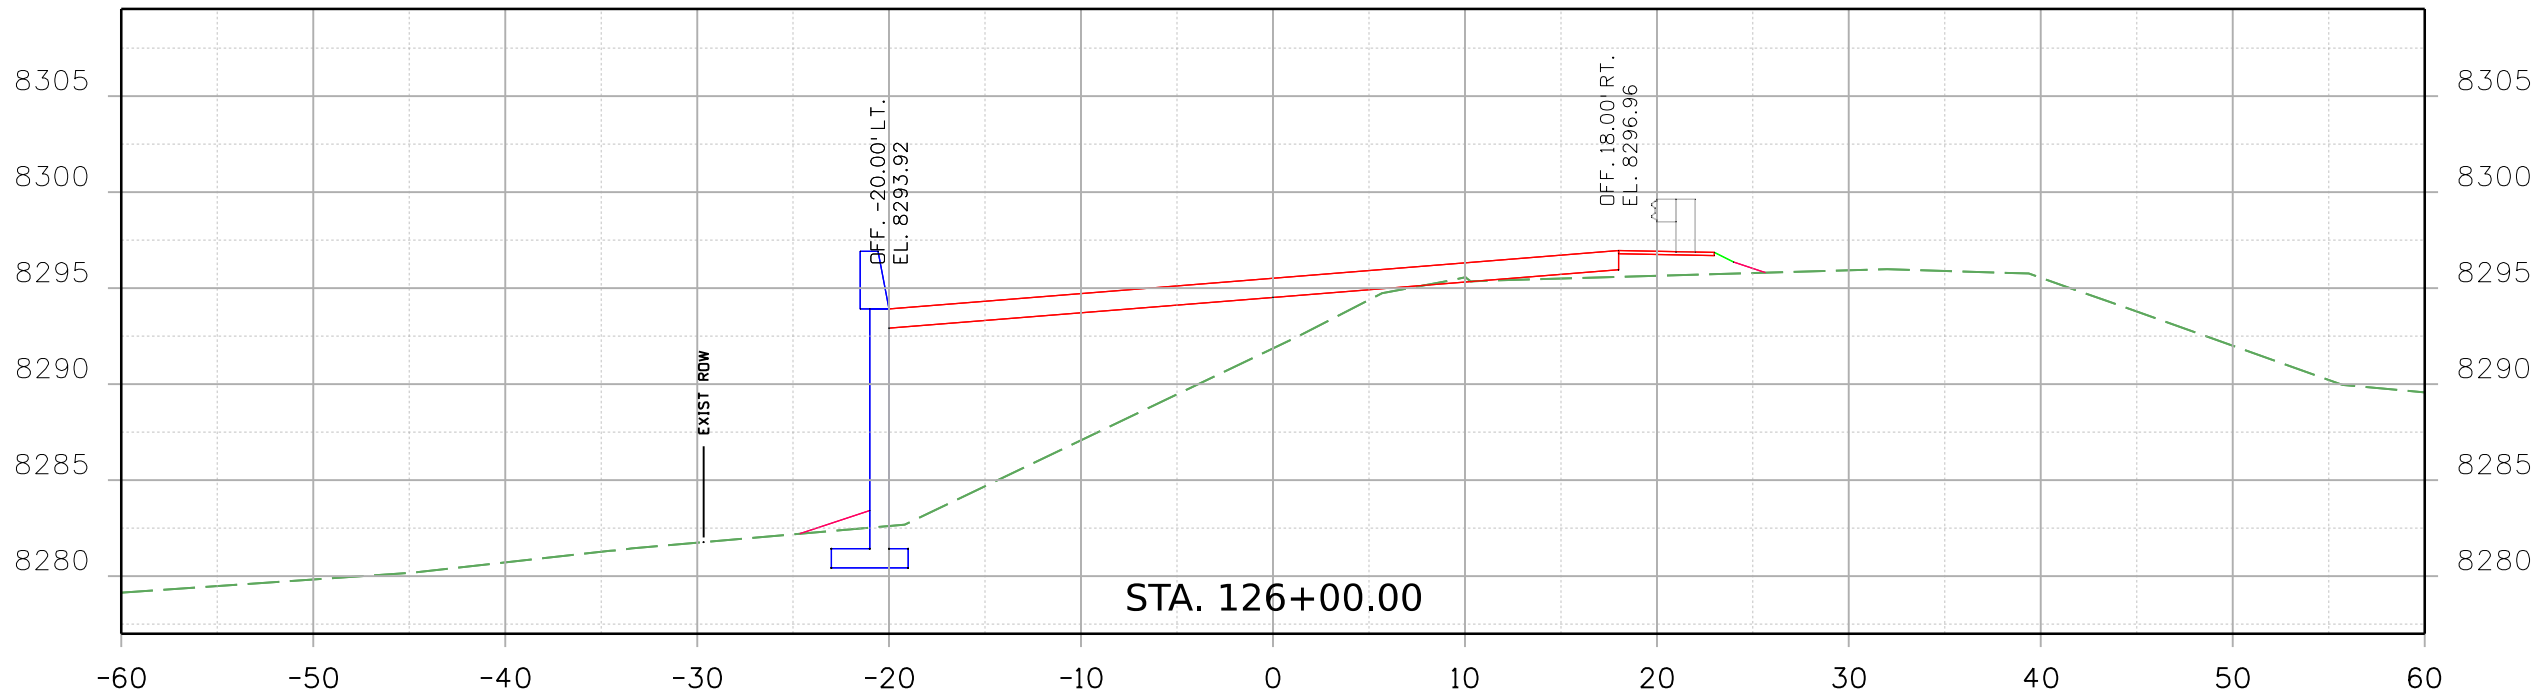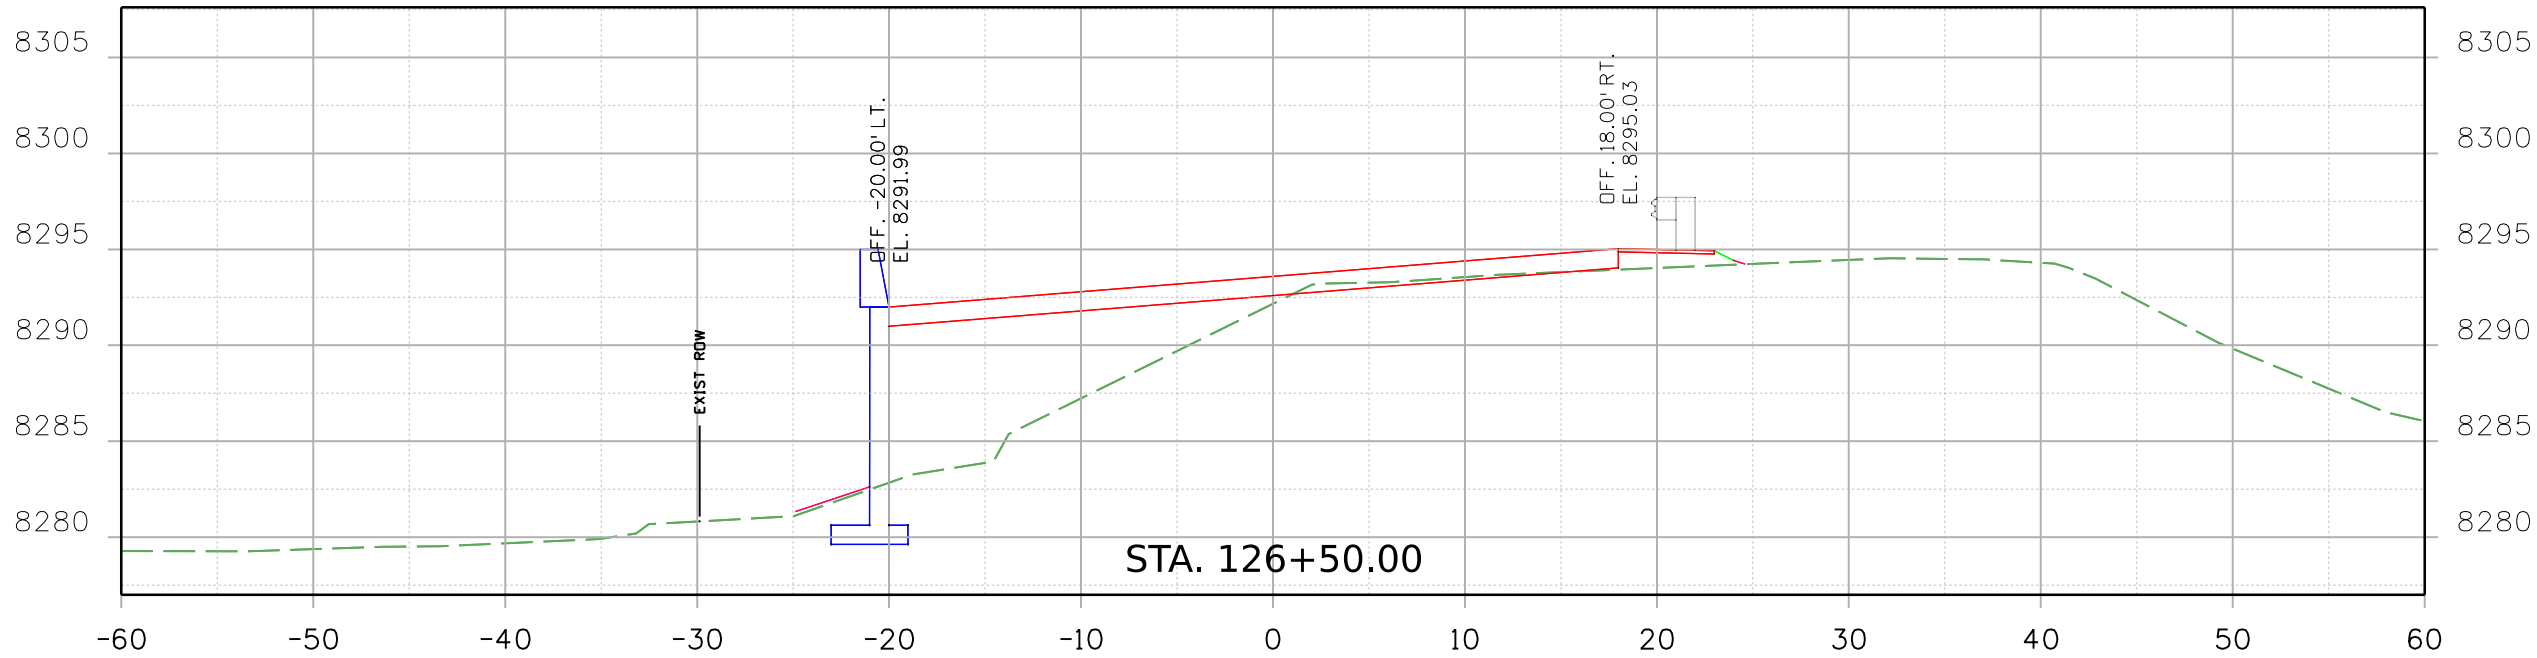


Print Date: 2/18/2021 File Name: 23558DES_CD 9 MP 20.107_v2_Xsec.dgn

Horiz. Scale: Vert. Scale: As Noted



8000 South Chester St.
Suite 500
Centennial, CO 80112
Phone: 303-799-6806

Sheet Revisions		
Date:	Comments	Init.





Colorado Department of Transportation

5615 Wills Blvd
Pueblo, CO 81008
Phone: 719-546-5753
FAX: 719-546-5402

Region 2 JLS

As Constructed		REGION 2 BRIDGE BUNDLE CD 9 OVER LOUIS GULCH CROSS SECTIONS			Project No./Code
No Revisions:					
Revised:		Designer: R. HANSON	Structure No. J-14-C		
Void:		Detailer: R. HANSON	M.P. CD 9 20.107		
		Sheet Subset: XSEC	Subset Sheets: 9 of 15	Sheet Number	

9356 8:44:50 AM pw:\\\\SCI-PW\\INTEG-2\\stanleygroup.com\\Data\\source-1\\Documents\\Colorado_Department_of_Transportation\\29715 - CDDT R2 Bridge Bundle\\11-CADD\\Worksets\\29175\\DGNs\\Design\\Sheets\\23558DES_CD 9 MP 20.107_v2_Xsec.dgn

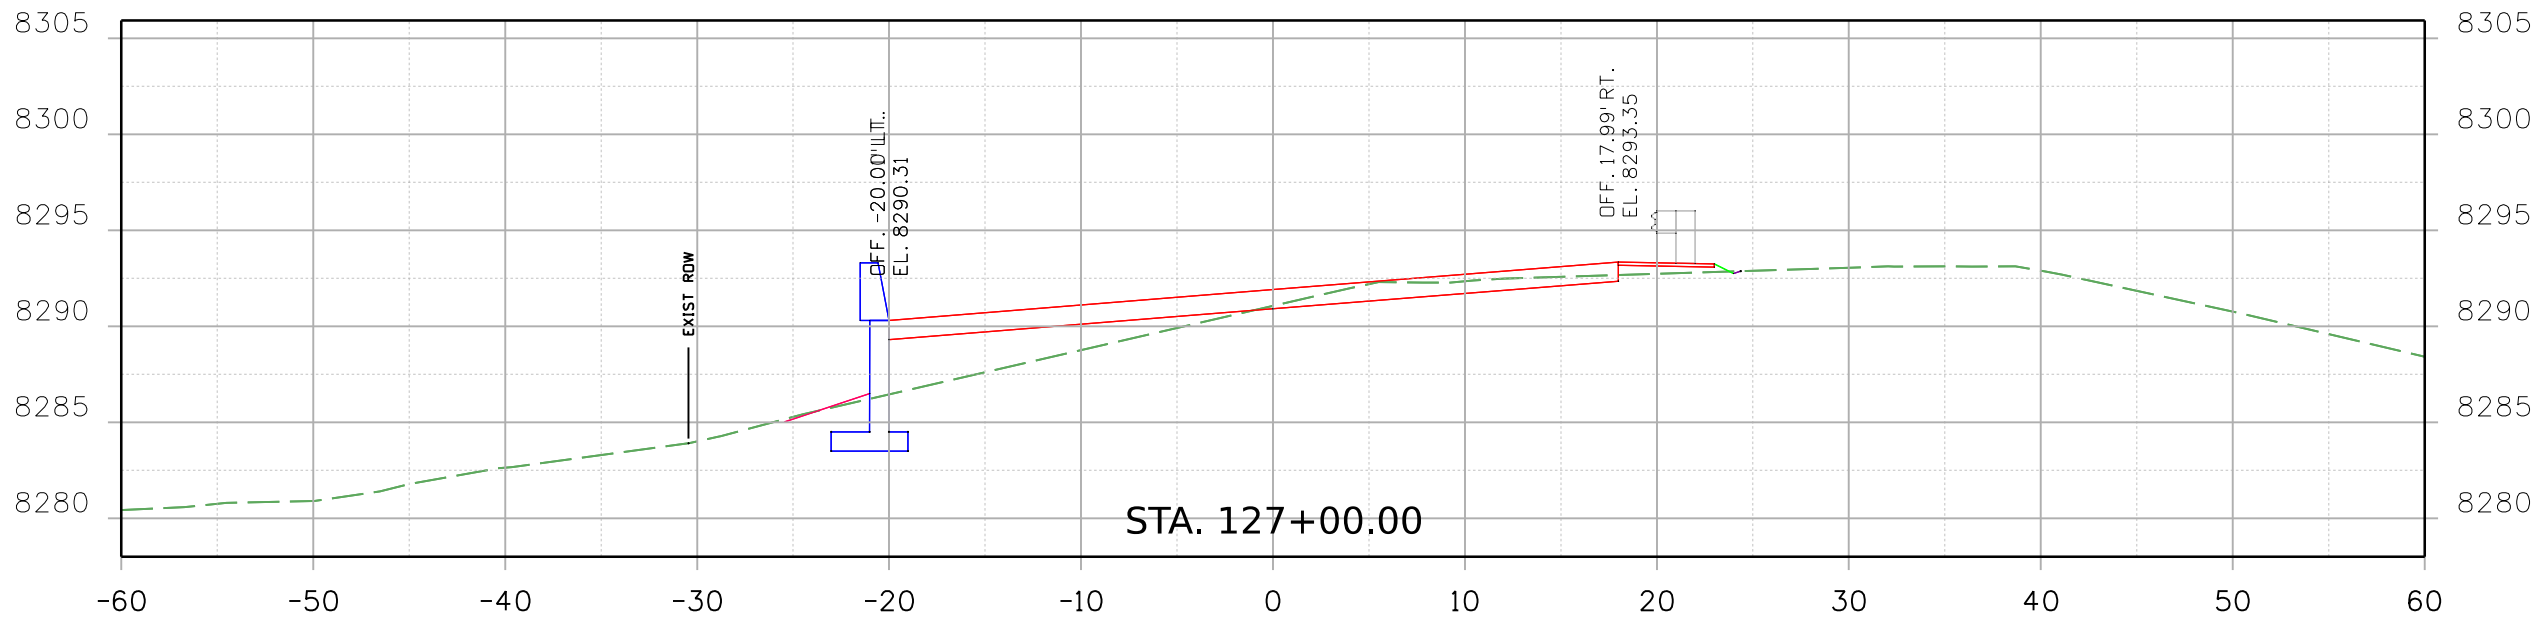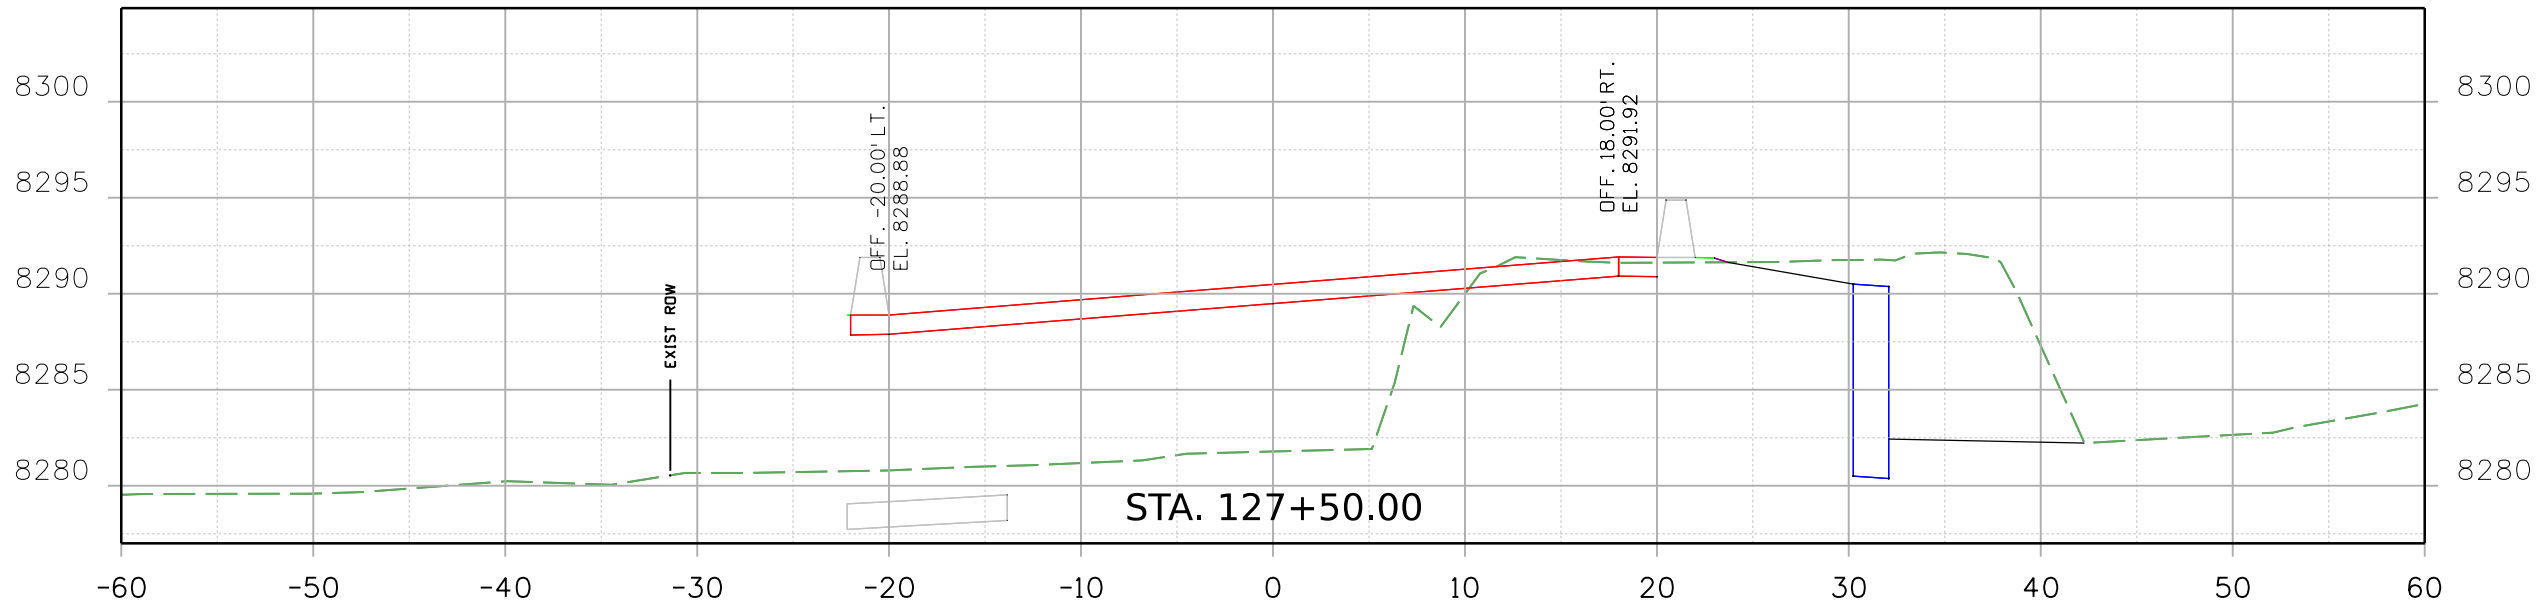

Print Date: 2/18/2021 File Name:

23558DES_CD 9 MP 20.107_v2_Xsec.dgn

Horiz. Scale: Vert. Scale: As Noted

Stanley Consultants
8000 South Chester St.
Suite 500
Centennial, CO 80112
Phone: 303-799-6806

Sheet Revisions

Date:	Comments	Init.

Colorado Department of Transportation



5615 Wills Blvd
Pueblo, CO 81008
Phone: 719-546-5753
FAX: 719-546-5402

Region 2

JLS

As Constructed

No Revisions:

Revised:

Void:

REGION 2 BRIDGE BUNDLE
CD 9 OVER LOUIS GULCH
CROSS SECTIONS

Designer: R. HANSON Structure No. J-14-C



Detailer: R. HANSON M.P. CD 9 20.107

Sheet Subset: XSEC Subset Sheets: 10 of 15

Project No./Code

Sheet Number

9356 8:44:51 AM p:\1\SCI-PW\INTEG-2\stanleygroup.com\Datasource-1\Documents\Colorado_Department_of_Transportation\29715 - CDOT R2 Bridge Bundle\11-CADD\Worksheets\29175\DGNS\Design\Sheets\23558DES_CD 9 MP 20.107_v2_Xsec.dgn

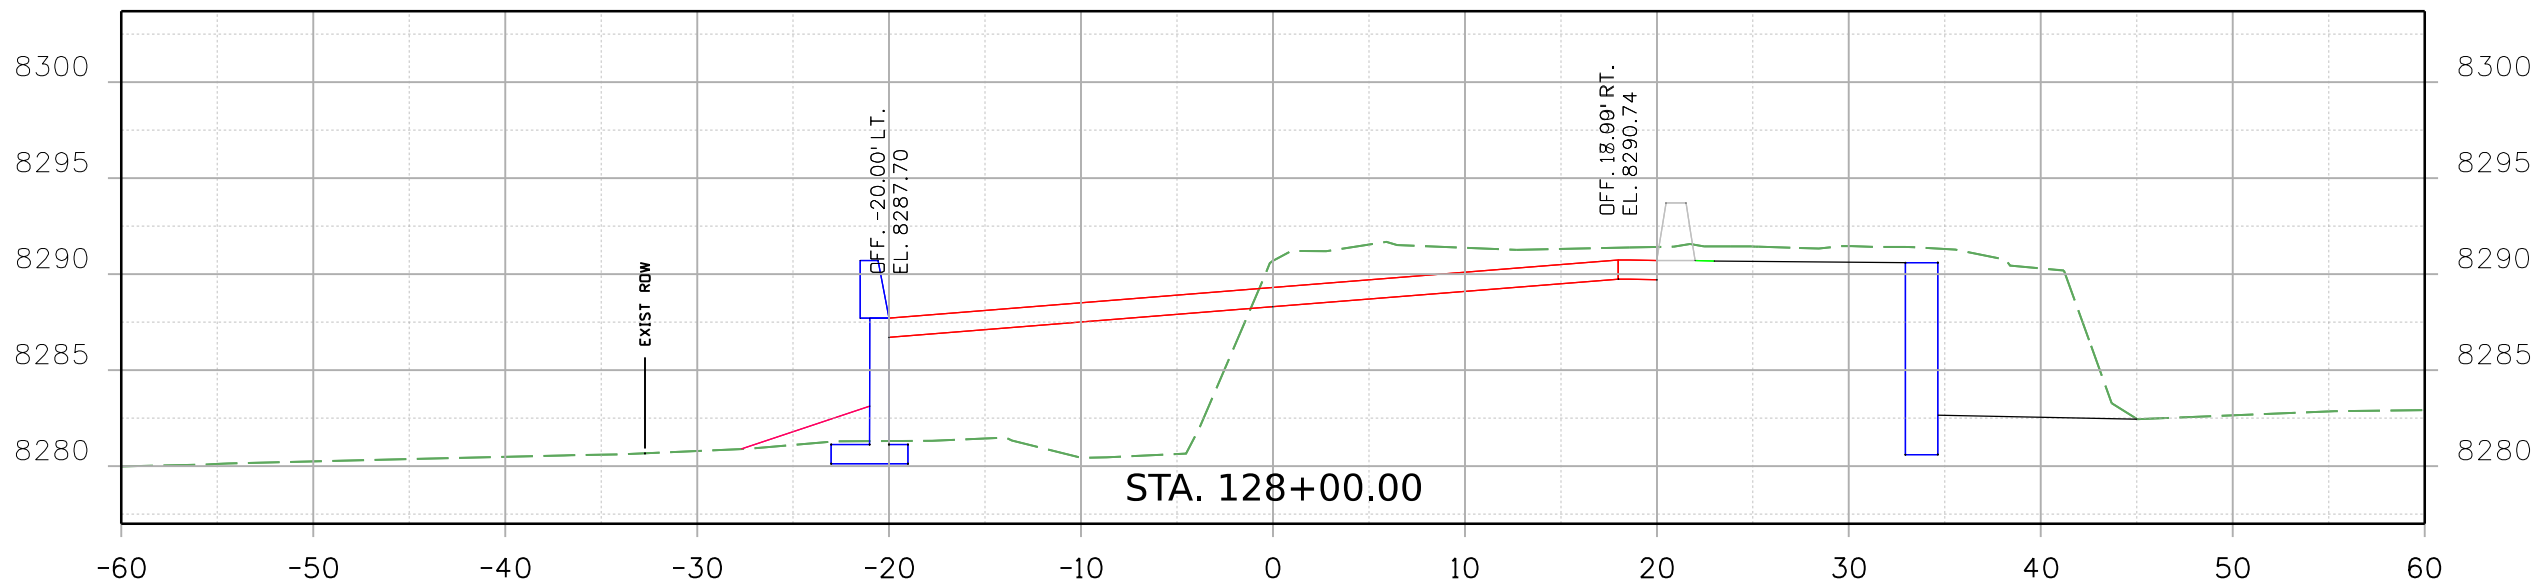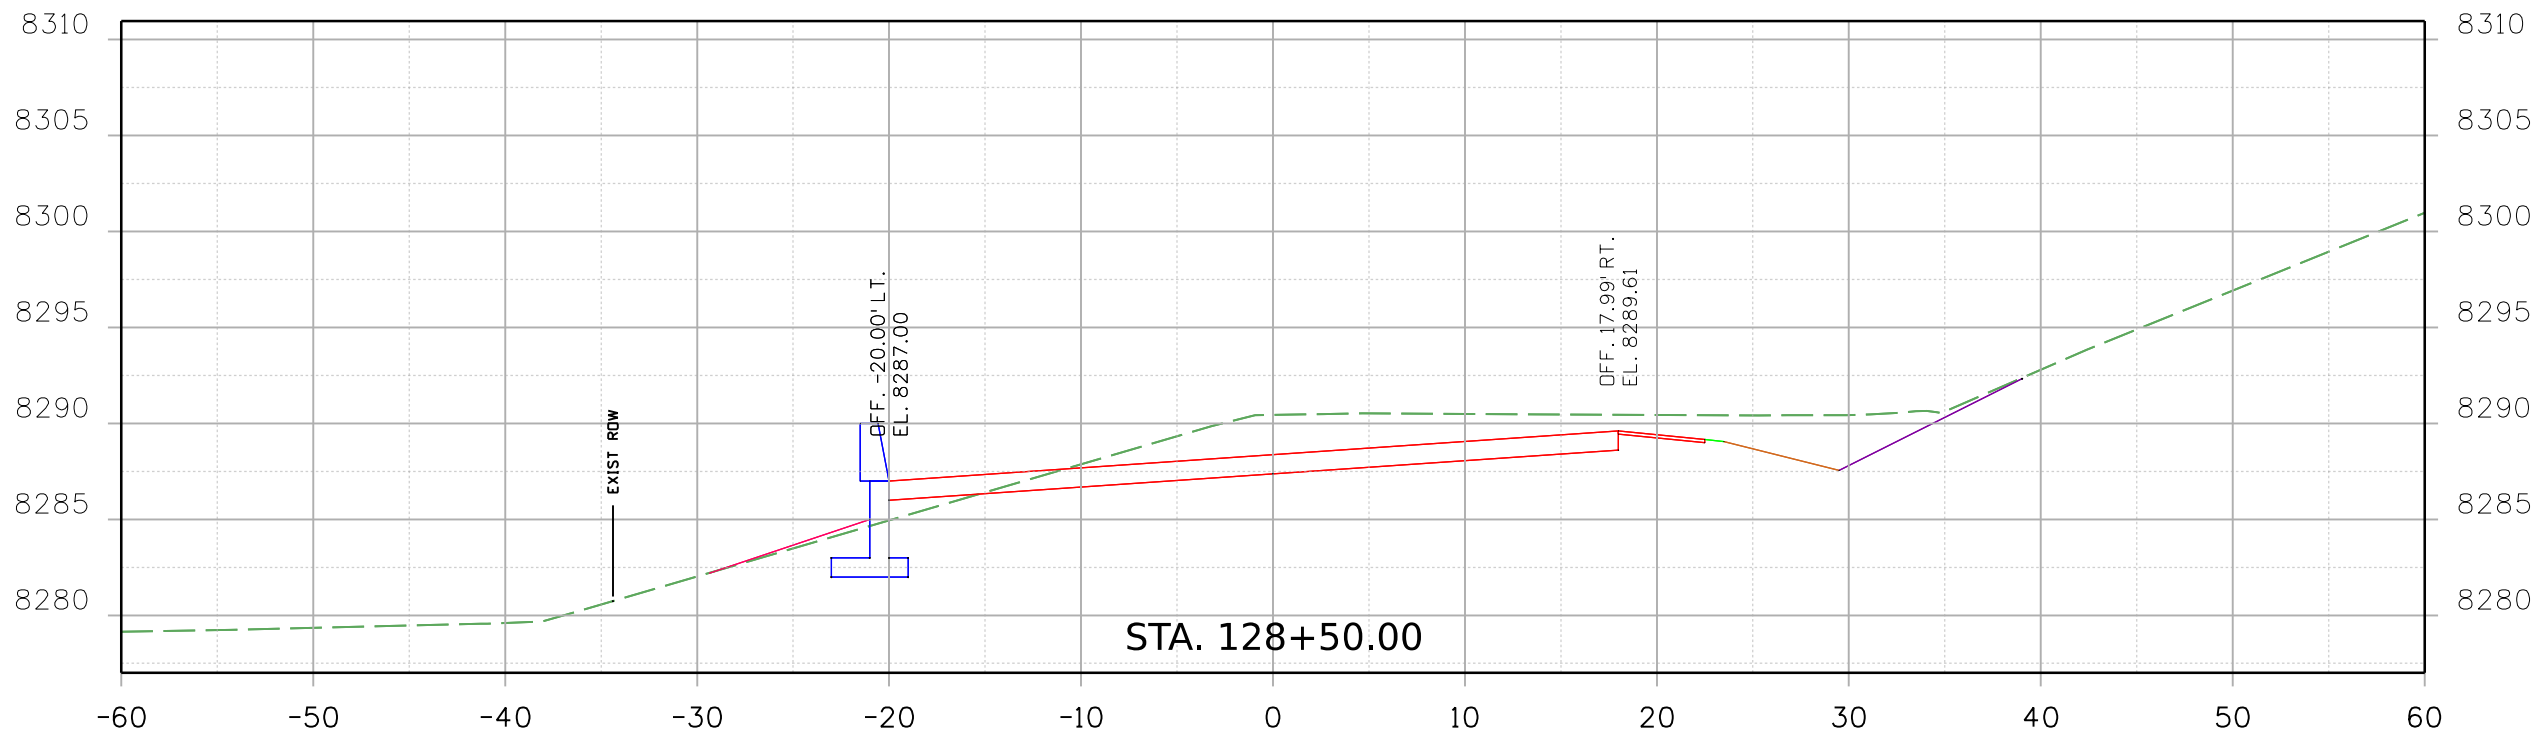

Print Date: 2/18/2021 File Name: 23558DES_CD 9 MP 20.107_v2_Xsec.dgn


Horiz. Scale: Vert. Scale: As Noted



8000 South Chester St.
Suite 500
Centennial, CO 80112
Phone: 303-799-6806

Sheet Revisions		
Date:	Comments	Init.

Colorado Department of Transportation





5615 Wills Blvd
Pueblo, CO 81008
Phone: 719-546-5753
FAX: 719-546-5402

Region 2 JLS

As Constructed		REGION 2 BRIDGE BUNDLE CD 9 OVER LOUIS GULCH CROSS SECTIONS			Project No./Code
No Revisions:					
Revised:		Designer: R. HANSON	Structure No. J-14-C		
Void:		Detailer: R. HANSON	M.P. CD 9 20.107		
		Sheet Subset: XSEC	Subset Sheets: 11 of 15	Sheet Number	

9356 8:44:52 AM pw:\\SCI-PW\\INTEG-2.stanleygroup.com\\Data\\source-1\\Documents\\Colorado_Department_of_Transportation\\29715 - CDDT R2 Bridge Bundle\\11-CADD\\Worksets\\29175\\DGNs\\Design\\Sheets\\23558DES_CD 9 MP 20.107_v2_Xsec.dgn

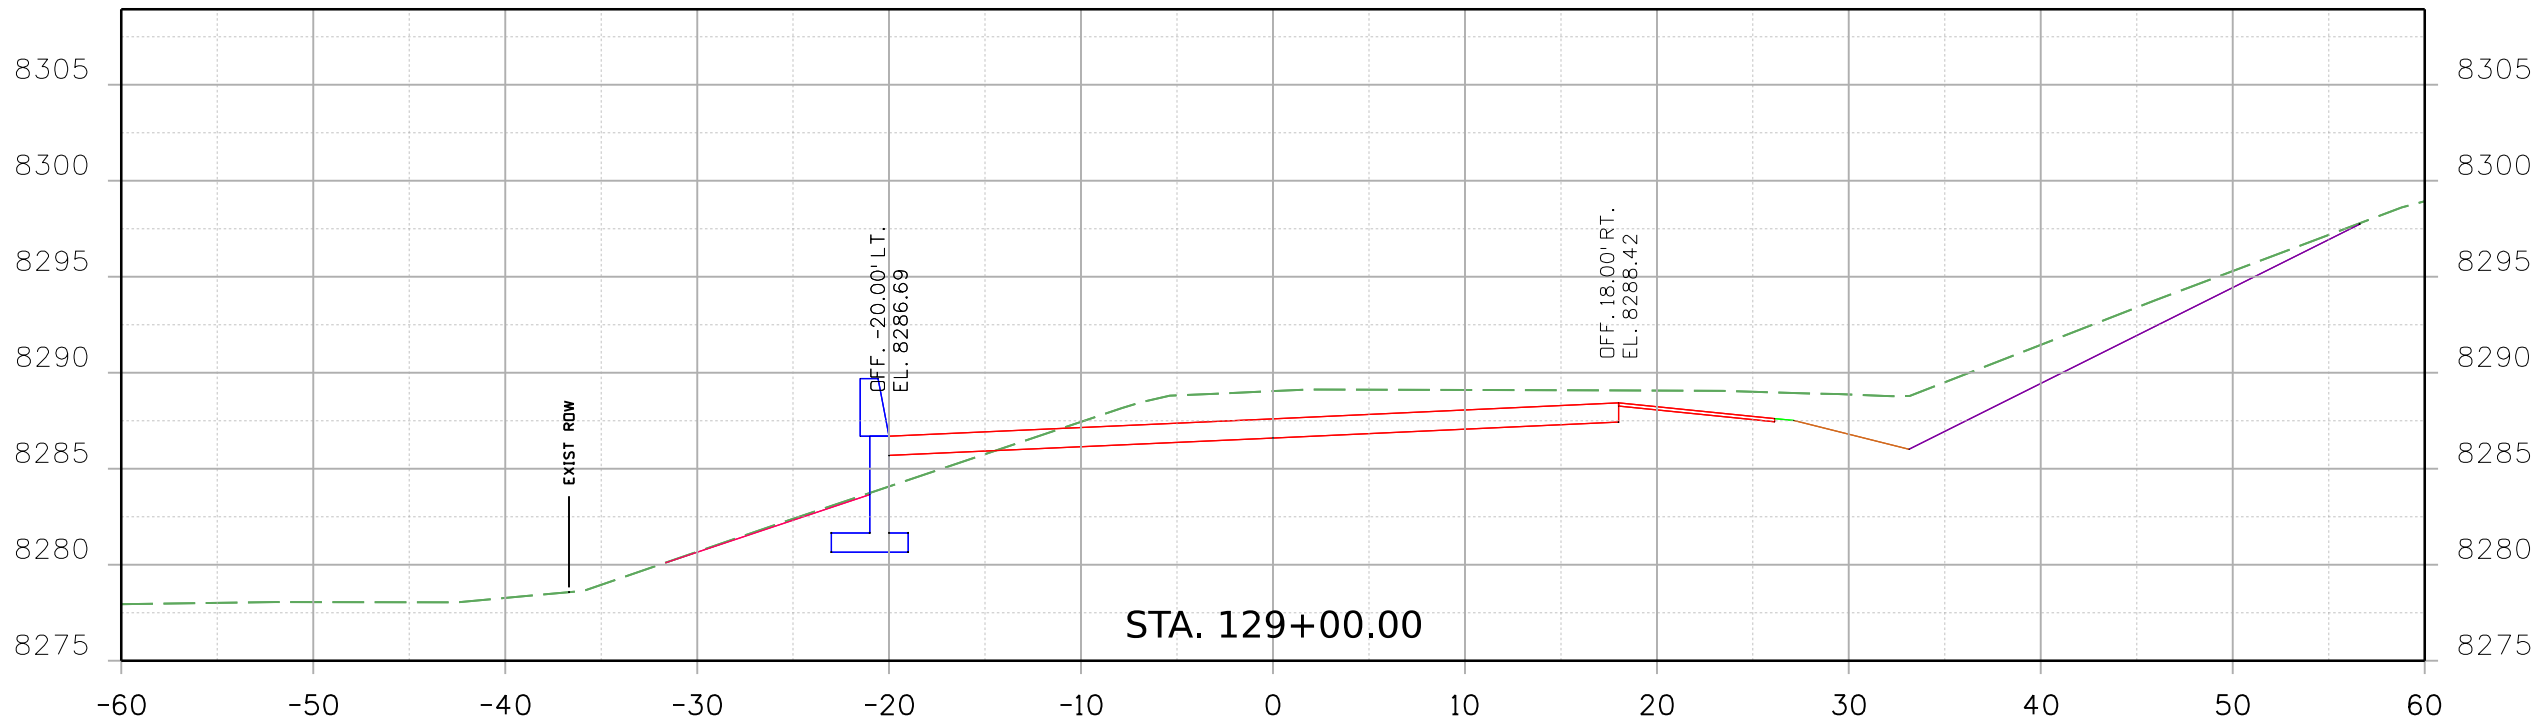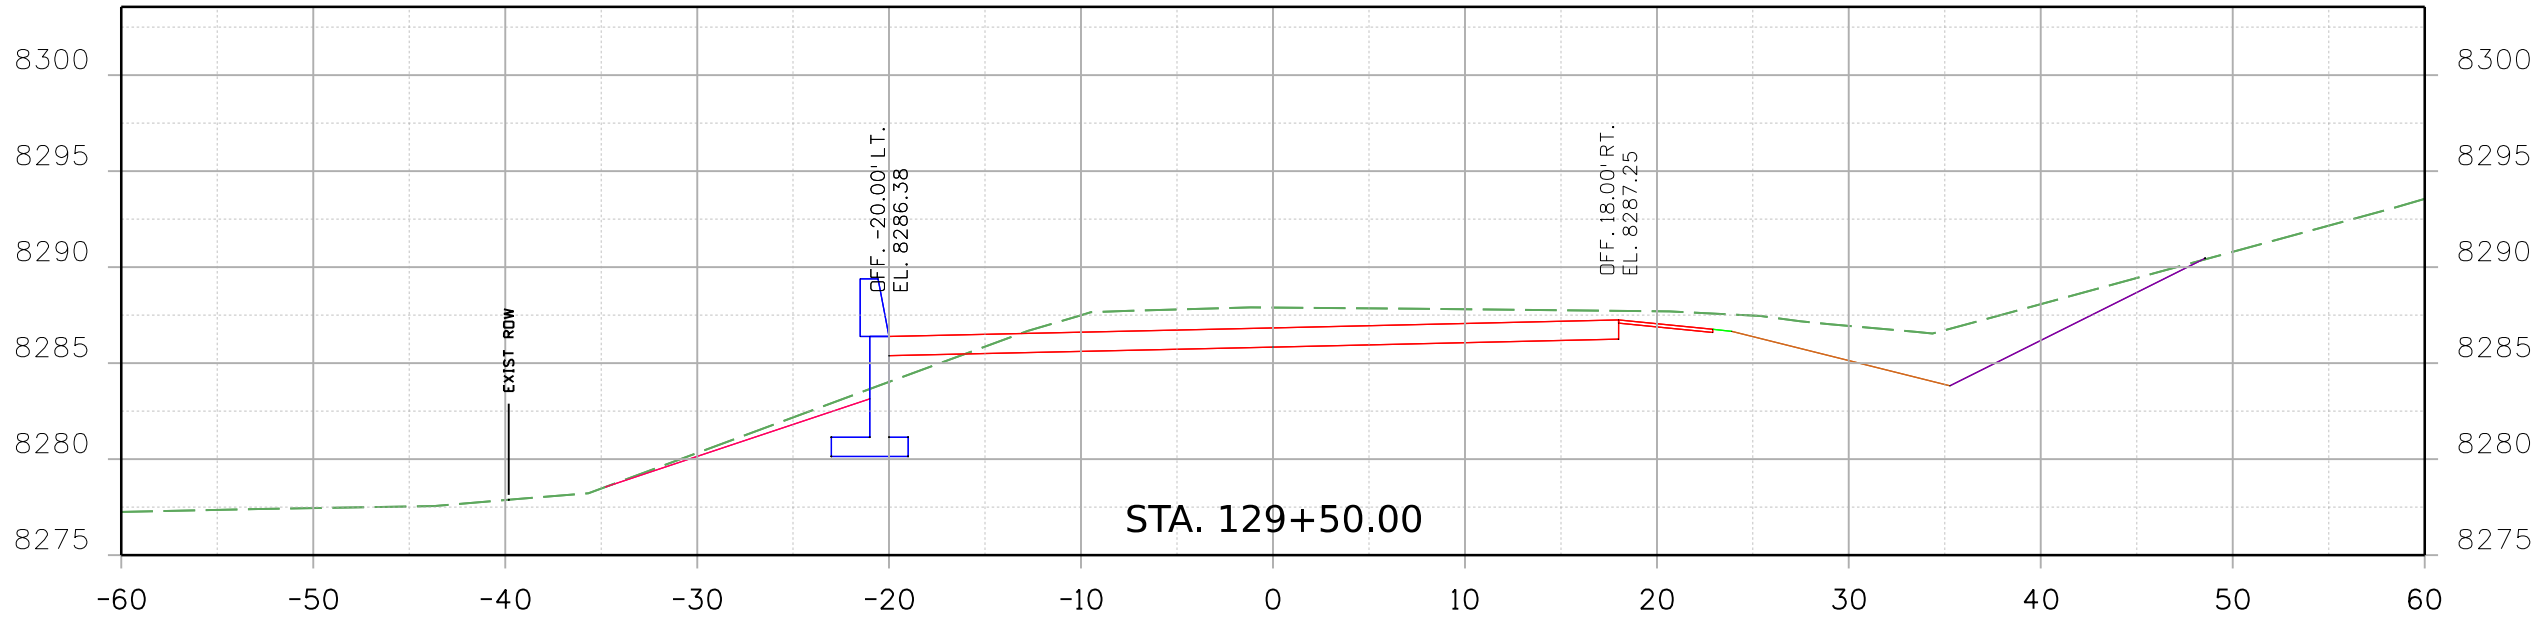

Print Date: 2/18/2021 File Name:

23558DES_CD 9 MP 20.107_v2_Xsec.dgn

Horiz. Scale: Vert. Scale: As Noted


Stanley Consultants INC. 8000 South Chester St.
Suite 500
Centennial, CO 80112
Phone: 303-799-6806

Sheet Revisions

Date:	Comments	Init.

Colorado Department of Transportation



Region 2

5615 Wills Blvd
Pueblo, CO 81008
Phone: 719-546-5753
FAX: 719-546-5402

JLS

As Constructed

No Revisions:

Revised:

Void:

REGION 2 BRIDGE BUNDLE
CD 9 OVER LOUIS GULCH
CROSS SECTIONS

Designer: R. HANSON Structure No. J-14-C



Detailer: R. HANSON M.P. CD 9 20.107

Sheet Subset: XSEC Subset Sheets: 12 of 15

Project No./Code

Sheet Number

9356 8:44:52 AM pw:\\SCI-PW\\INTEG-2.stanleygroup.com\\Data\\source-1\\Documents\\Colorado_Department_of_Transportation\\29715 - CDOT R2 Bridge Bundle\\11-CADD\\Worksheets\\29175\\DGNs\\Design\\23558DES_CD 9 MP 20.107_v2_Xsec.dgn

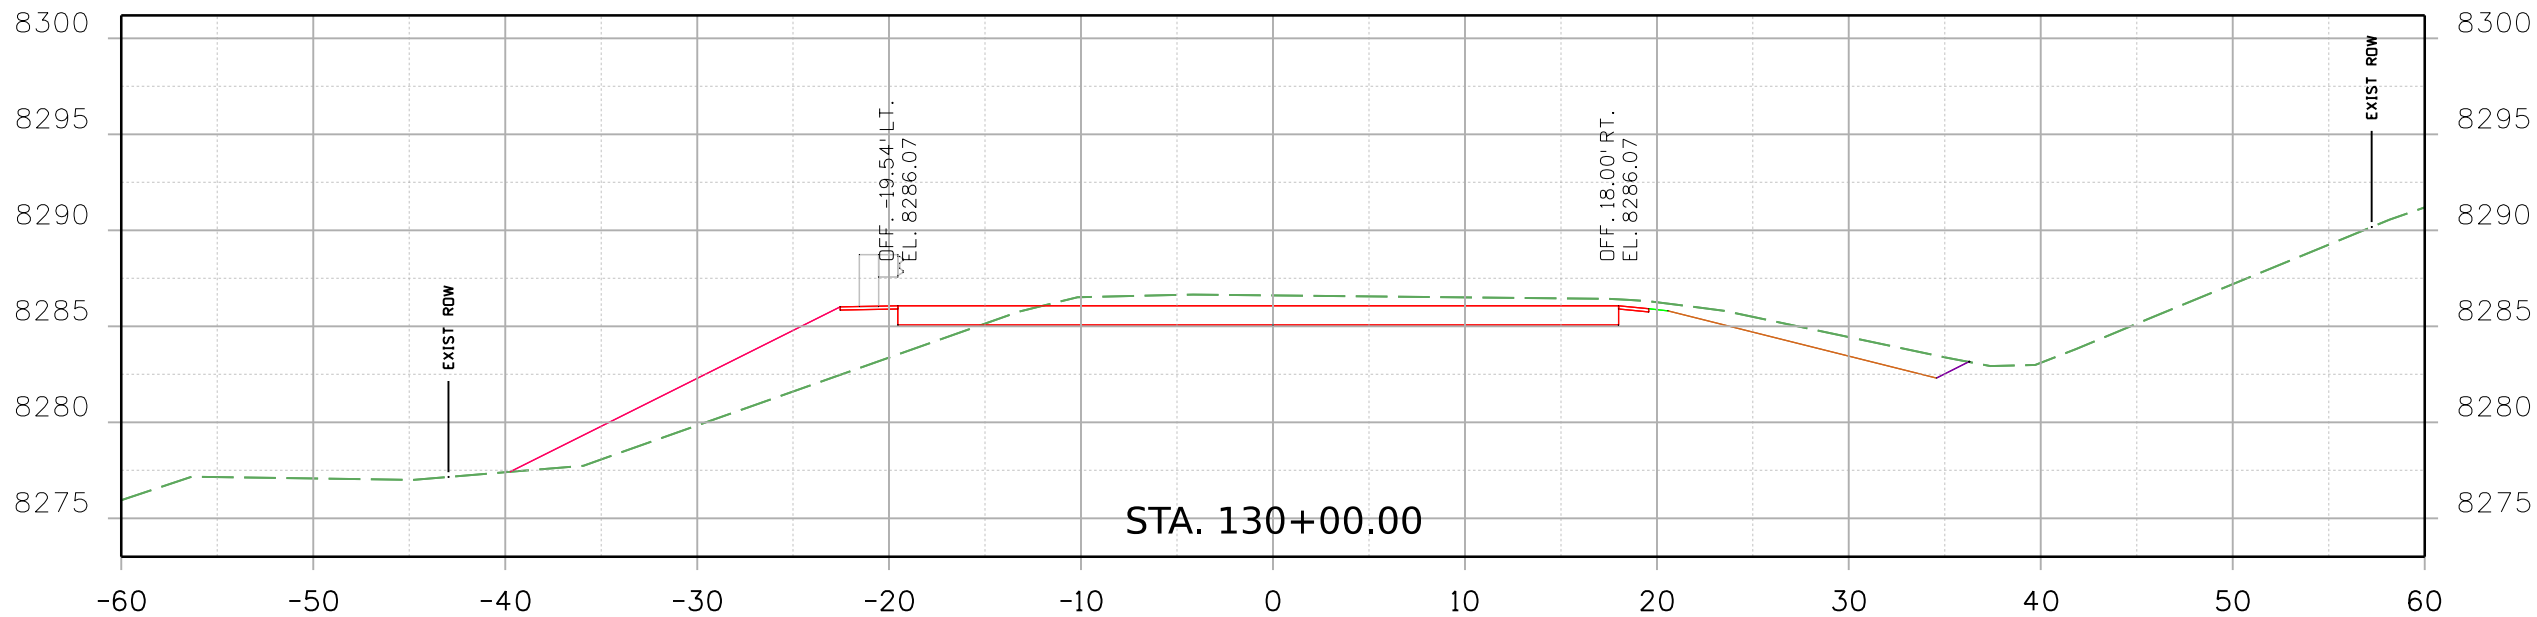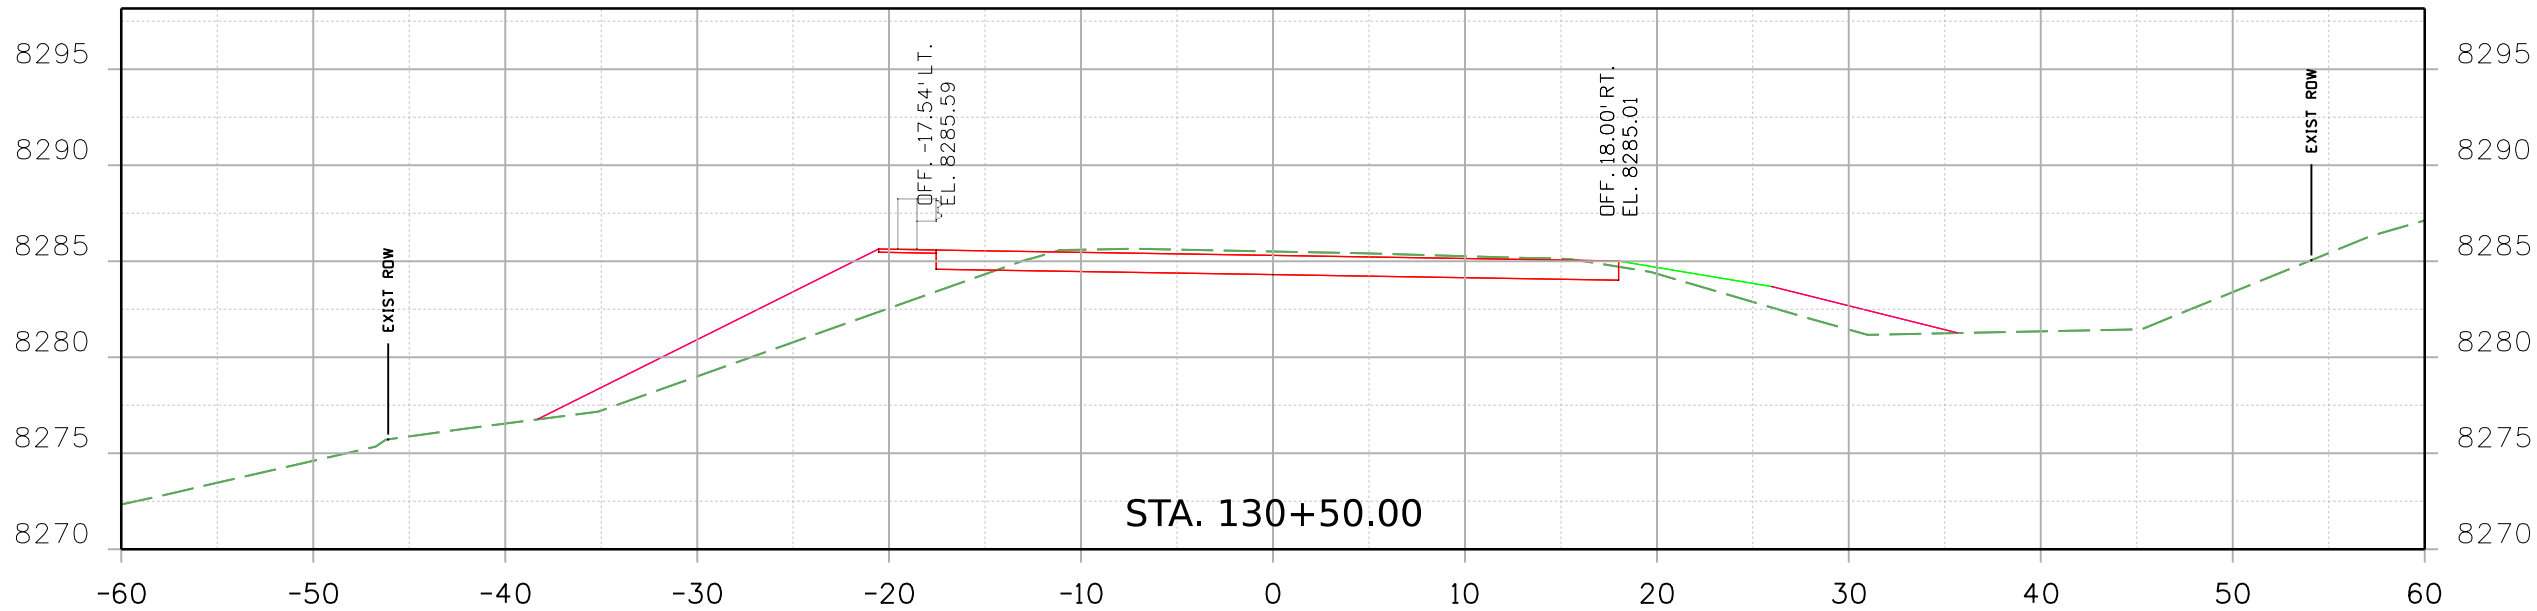

Print Date: 2/18/2021 File Name:

23558DES_CD 9 MP 20.107_v2_Xsec.dgn

Horiz. Scale: Vert. Scale: As Noted


Stanley Consultants
8000 South Chester St.
Suite 500
Centennial, CO 80112
Phone: 303-799-6806

Sheet Revisions

Date:	Comments	Init.

Colorado Department of Transportation



Region 2

5615 Wills Blvd
Pueblo, CO 81008
Phone: 719-546-5753
FAX: 719-546-5402

JLS

As Constructed

No Revisions:

Revised:

Void:

REGION 2 BRIDGE BUNDLE CD 9 OVER LOUIS GULCH CROSS SECTIONS

Designer: R. HANSON Structure No. J-14-C



Detailer: R. HANSON M.P. CD 9 20.107

Sheet Subset: XSEC Subset Sheets: 13 of 15

Project No./Code

Sheet Number

9356 8:44:53 AM pw:\\SCI-PWINTEG-2.stanleygroup.com\\Data\\source-1\\Documents\\Colorado_Department_of_Transportation\\29715 - CDDT R2 Bridge Bundle\\11-CADD\\Worksets\\29175\\DGNs\\Design\\Sheets\\23558DES_CD 9 MP 20.107_v2_Xsec.dgn

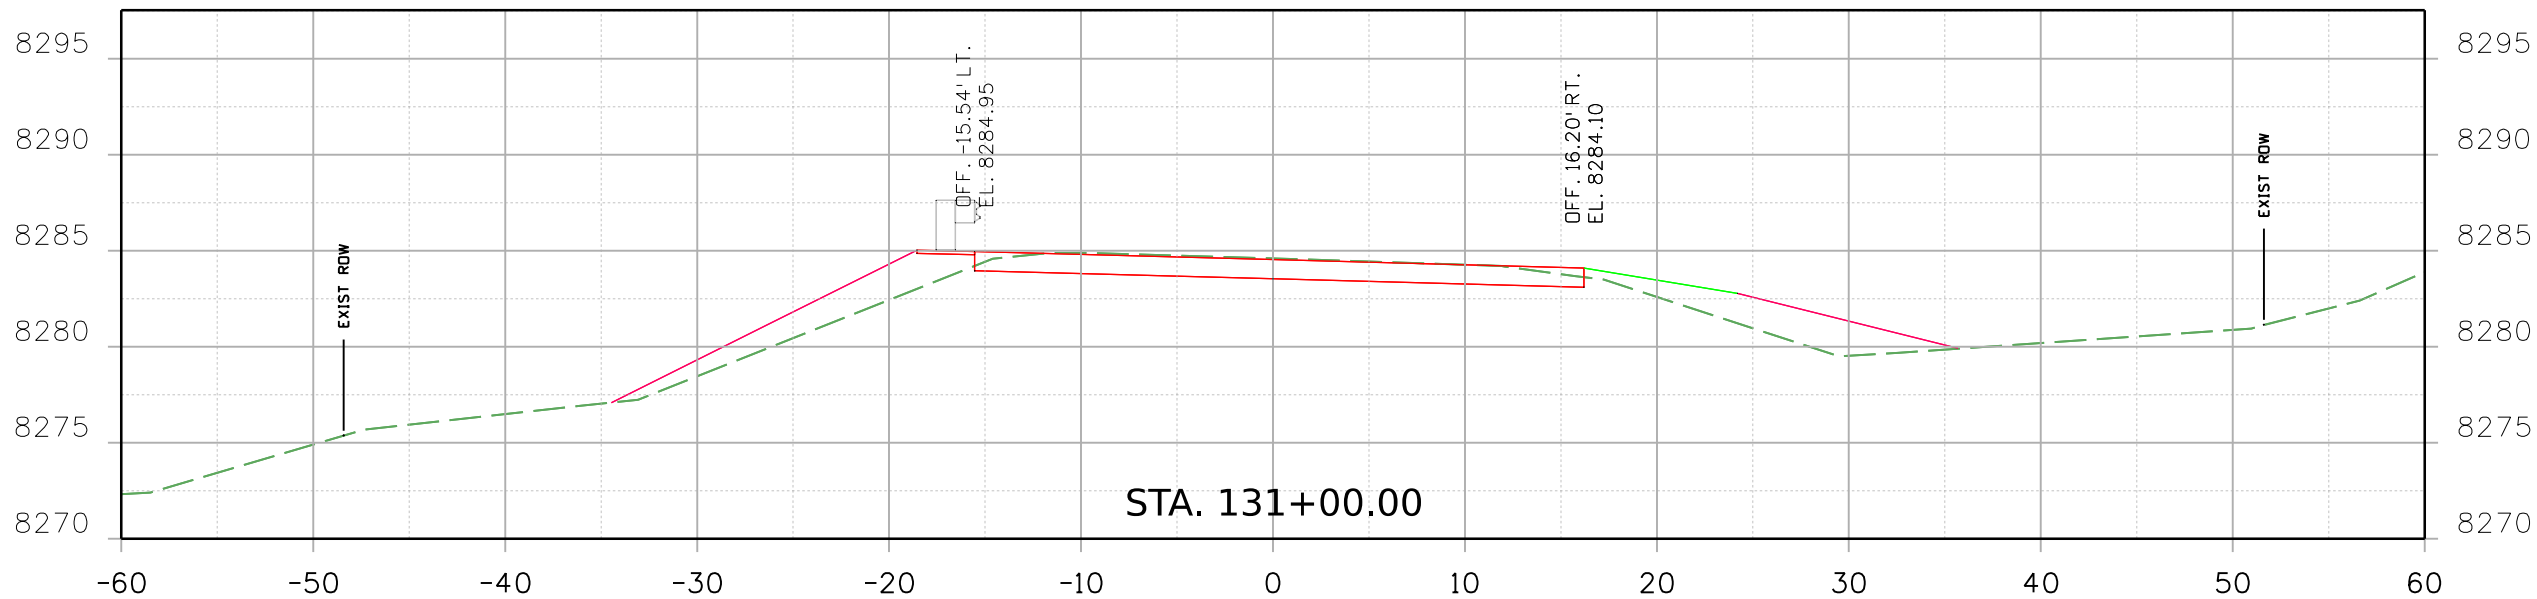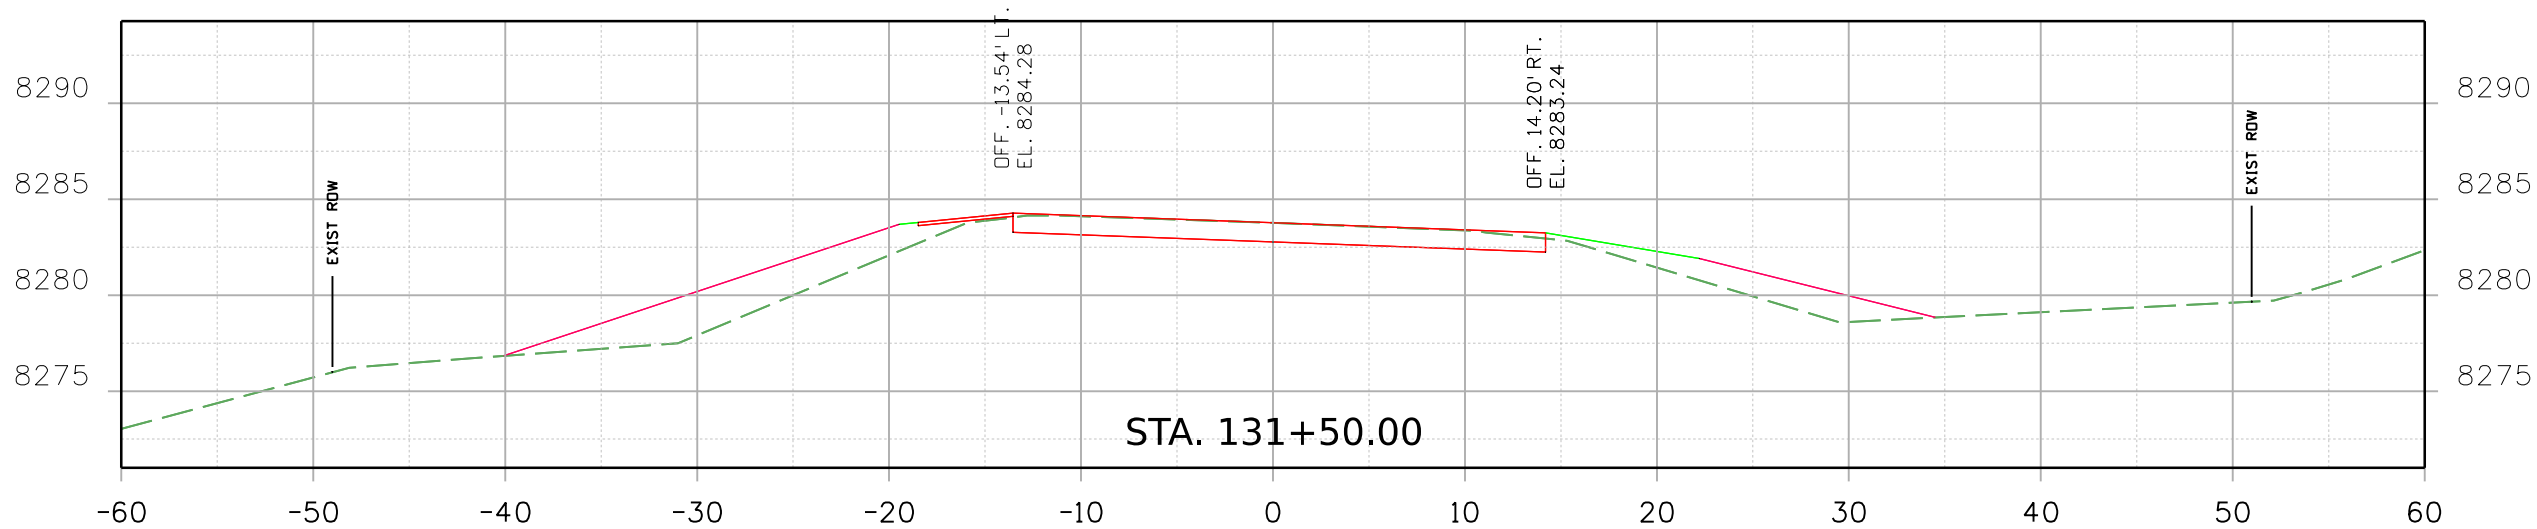

Print Date: 2/18/2021 File Name:

23558DES_CD 9 MP 20.107_v2_Xsec.dgn

Horiz. Scale: Vert. Scale: As Noted

Stanley Consultants
8000 South Chester St.
Suite 500
Centennial, CO 80112
Phone: 303-799-6806

Sheet Revisions

Date:	Comments	Init.

Colorado Department of Transportation



Region 2

5615 Wills Blvd
Pueblo, CO 81008
Phone: 719-546-5753
FAX: 719-546-5402

JLS

As Constructed

No Revisions:

Revised:

Void:

REGION 2 BRIDGE BUNDLE
CD 9 OVER LOUIS GULCH
CROSS SECTIONS

Designer: R. HANSON Structure No. J-14-C


Detailer: R. HANSON M.P. CD 9 20.107

Sheet Subset: XSEC Subset Sheets: 14 of 15

Project No./Code

Sheet Number

9356 8:44:54 AM pw:\\SCI-P\\INTEG-2\\stanleygroup.com\\Data\\source-1\\Documents\\Colorado_Department_of_Transportation\\29715 - CDDT R2 Bridge Bundle\\11-CADD\\Worksets\\29175\\DGNs\\Design\\Sheets\\23558DES_CD 9 MP 20.107_v2_Xsec.dgn

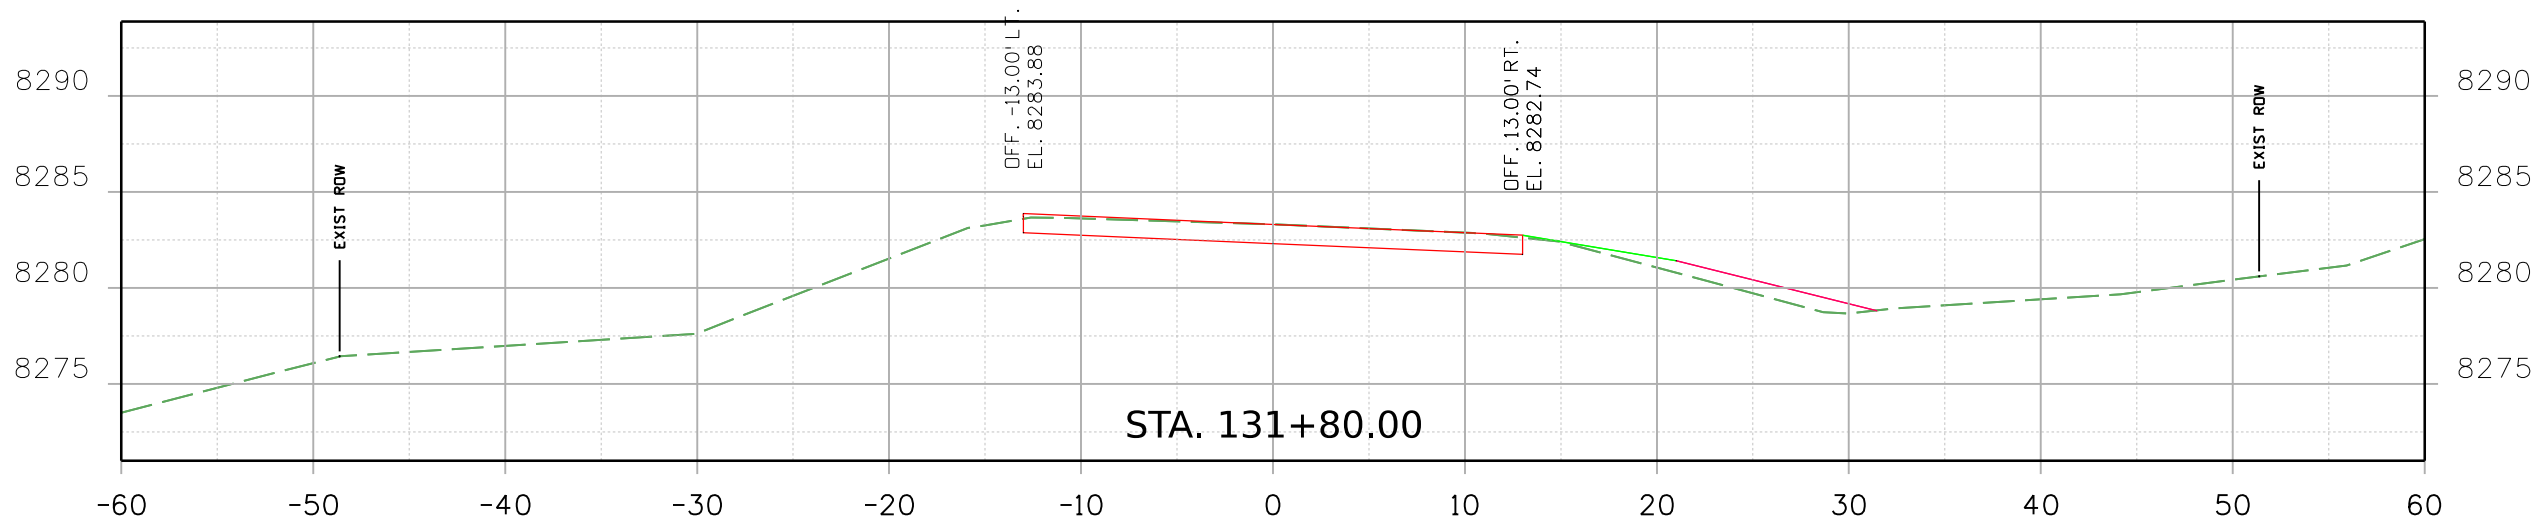

Print Date: 2/18/2021 File Name:

23558DES_CD 9 MP 20.107_v2_Xsec.dgn

Horiz. Scale: Vert. Scale: As Noted



Stanley Consultants INC. 8000 South Chester St. Suite 500 Centennial, CO 80112 Phone: 303-799-6806

Sheet Revisions

Date:	Comments	Init.

Colorado Department of Transportation



Region 2

5615 Wills Blvd
Pueblo, CO 81008
Phone: 719-546-5753
FAX: 719-546-5402

JLS

As Constructed

No Revisions:

Revised:

Void:

REGION 2 BRIDGE BUNDLE CD 9 OVER LOUIS GULCH CROSS SECTIONS

Designer: R. HANSON Structure No. J-14-C

Detailer: R. HANSON M.P. CD 9 20.107

Sheet Subset: XSEC Subset Sheets: 15 of 15

Project No./Code

Sheet Number