




9356 10:33:15 AM pw:\\SC1-PWINTEG-2.stanleygroup.com\\Data\\source-1\\Documents\\Colorado\_Department\_of\_Transportation\\29715 - CDDT R2 Bridge Bundle\\11-CADD\\Worksheets\\29175\\DCNs\\Design\\Sheets\\23558DES\_US\_350 MP 69.817\_Typ.dgn

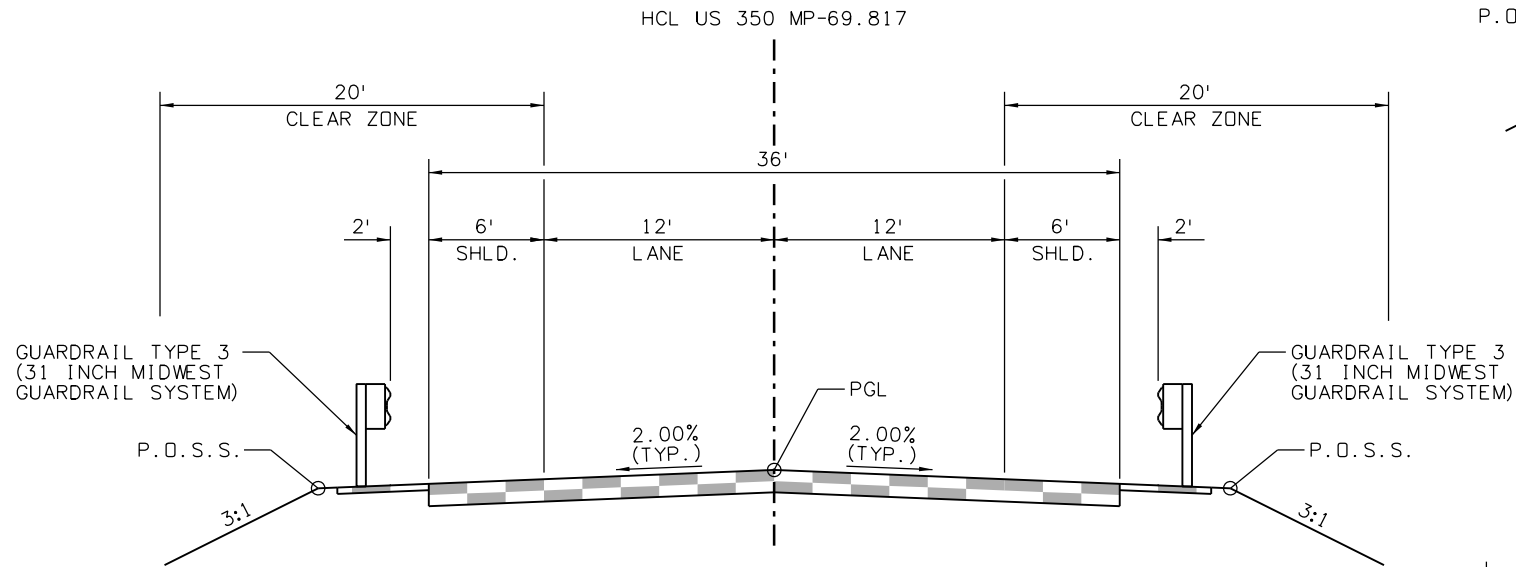

**US 350 MP-69.817**  
**TYPICAL SECTION**  
303+63.52 TO 305+79.10  
306+19.51 TO 308+35.50

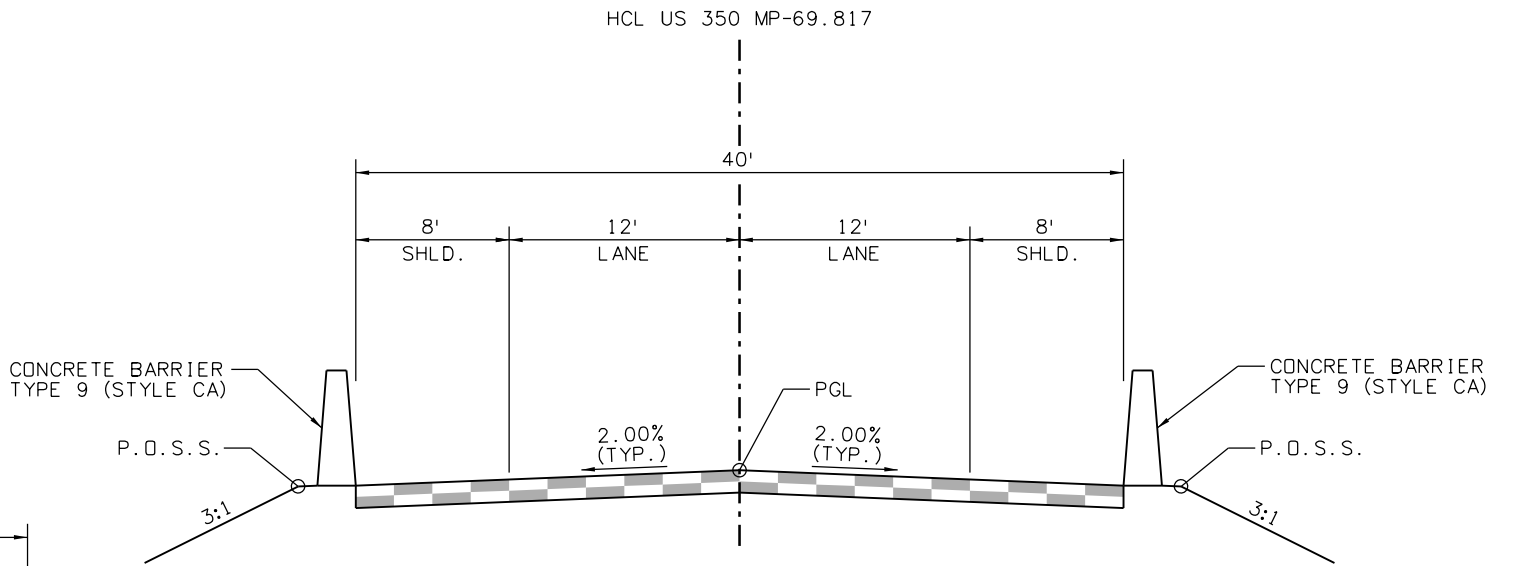

**US 350 MP-69.817**  
**TYPICAL SECTION**  
305+79.10 TO 306+19.51

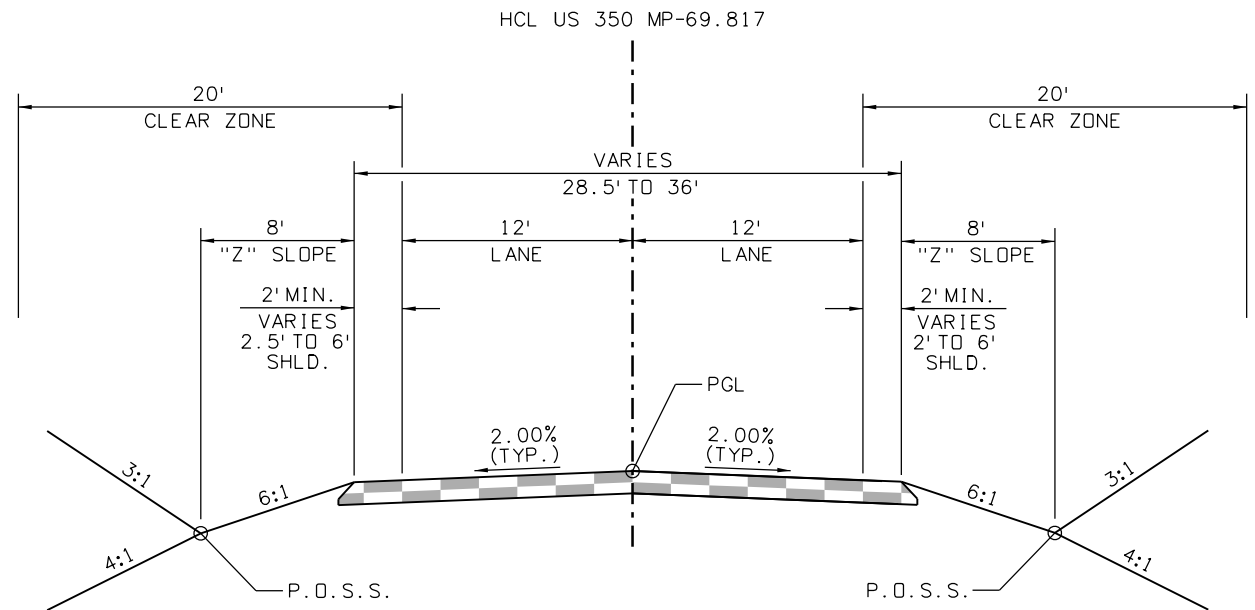

**US 350 MP-69.817**  
**TYPICAL SECTION**  
300+80.00 TO 303+63.52  
308+35.50 TO 311+36.00

Print Date: 2/16/2021 File Name:  
23558DES\_US\_350 MP 69.817\_Typ.dgn  
Horiz. Scale: Vert. Scale: As Noted



Sheet Revisions		
Date:	Comments	Init.

Colorado Department of Transportation

5615 Wills Blvd  
Pueblo, CO 81008  
Phone: 719-546-5753  
FAX: 719-546-5402

Region 2 JLS


As Constructed
No Revisions:
Revised:
Void:

REGION 2 BRIDGE BUNDLE US 350 OVER OTERO DITCH TYPICAL SECTION			
Designer:	R. HANSON	Structure No.	M-22-U
Detailer:	E. EARL	M.P.	US 350 69.817
Sheet Subset:	TYP	Subset Sheets:	1 of 1

Project No./Code
Sheet Number


Project No./Code
Sheet Number

9356 10:33:31 AM pw:\\SCI-PW\\INTEG-2.stonleygroup.com\\Datasource-1\\Documents\\Colorado\_Department\_of\_Transportation\\29715 - CDDT R2 Bridge Bundle\\11-CADD\\Worksheets\\29175\\DGNs\\Design\\Sheets\\23558DES\_US 350 MP 69.817\_P&P Sheets.dgn

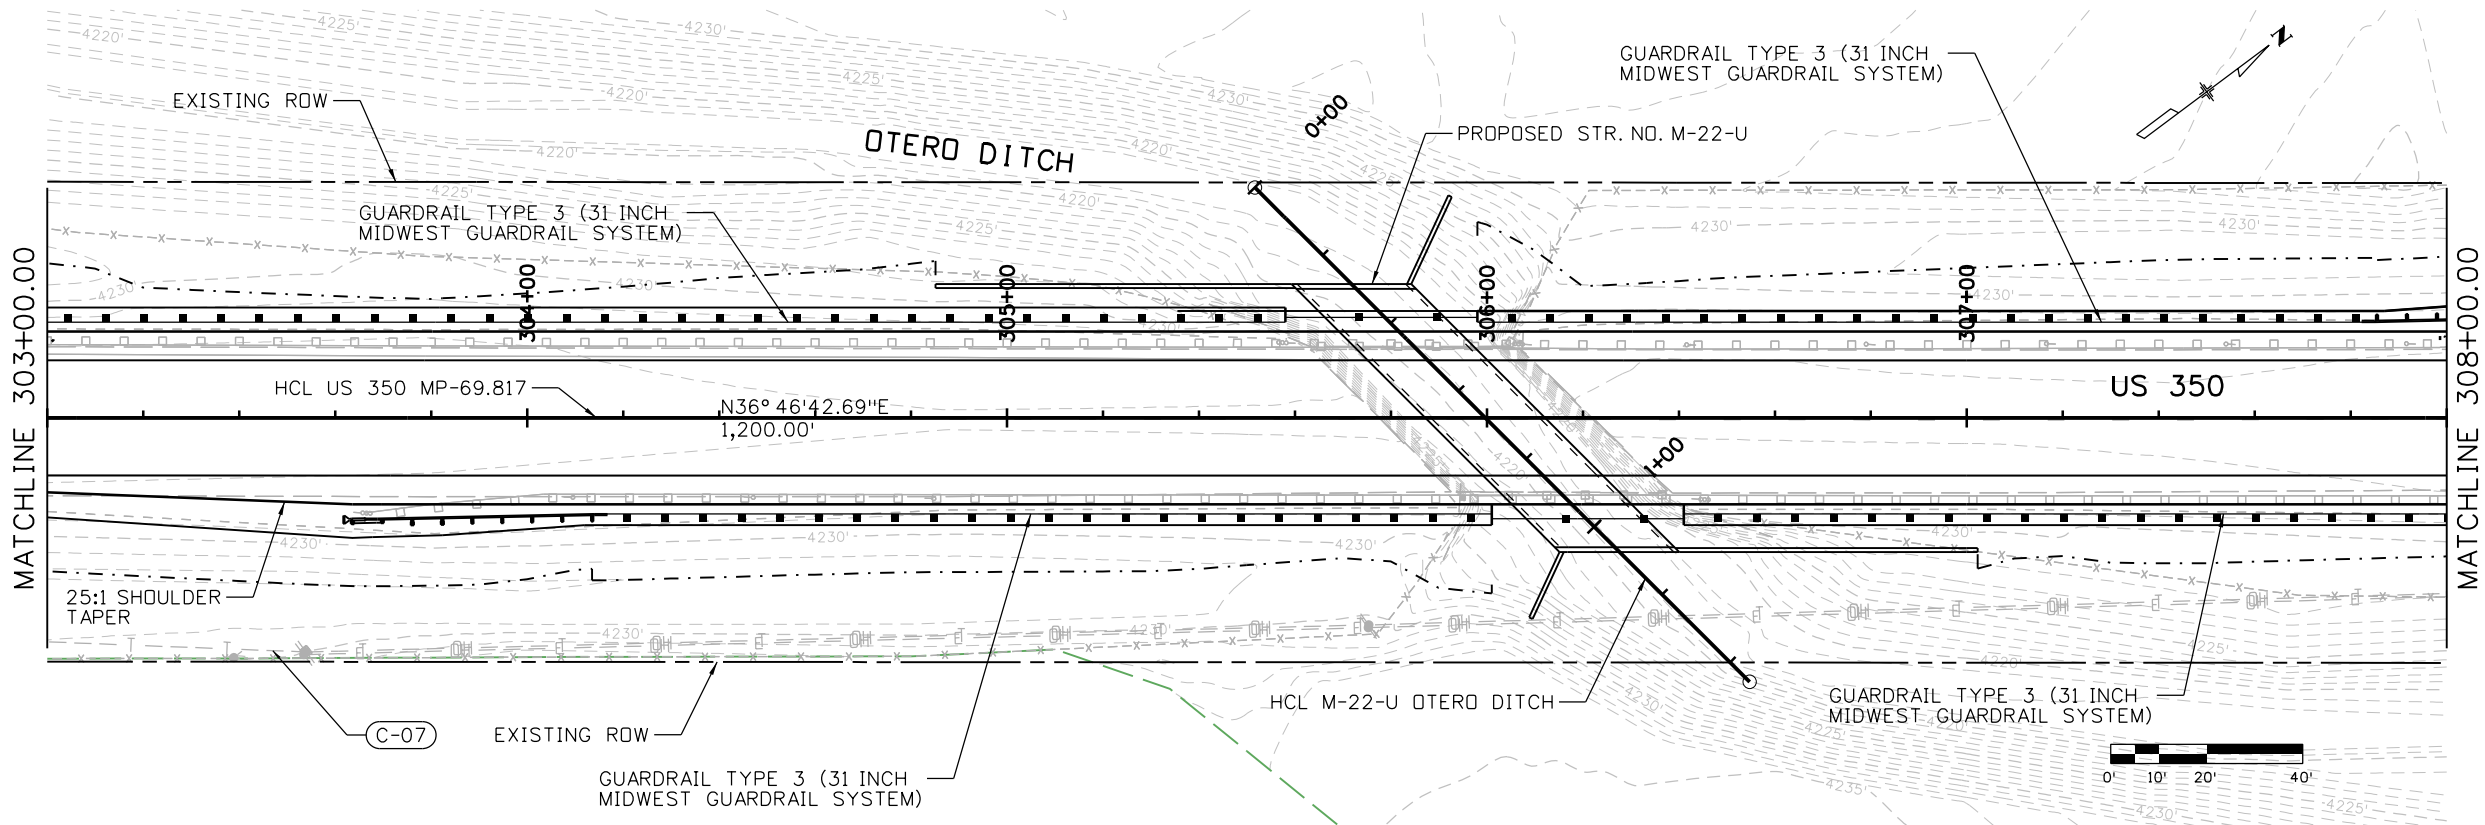

LEGEND:

C-19 - UTILITY ID NO.

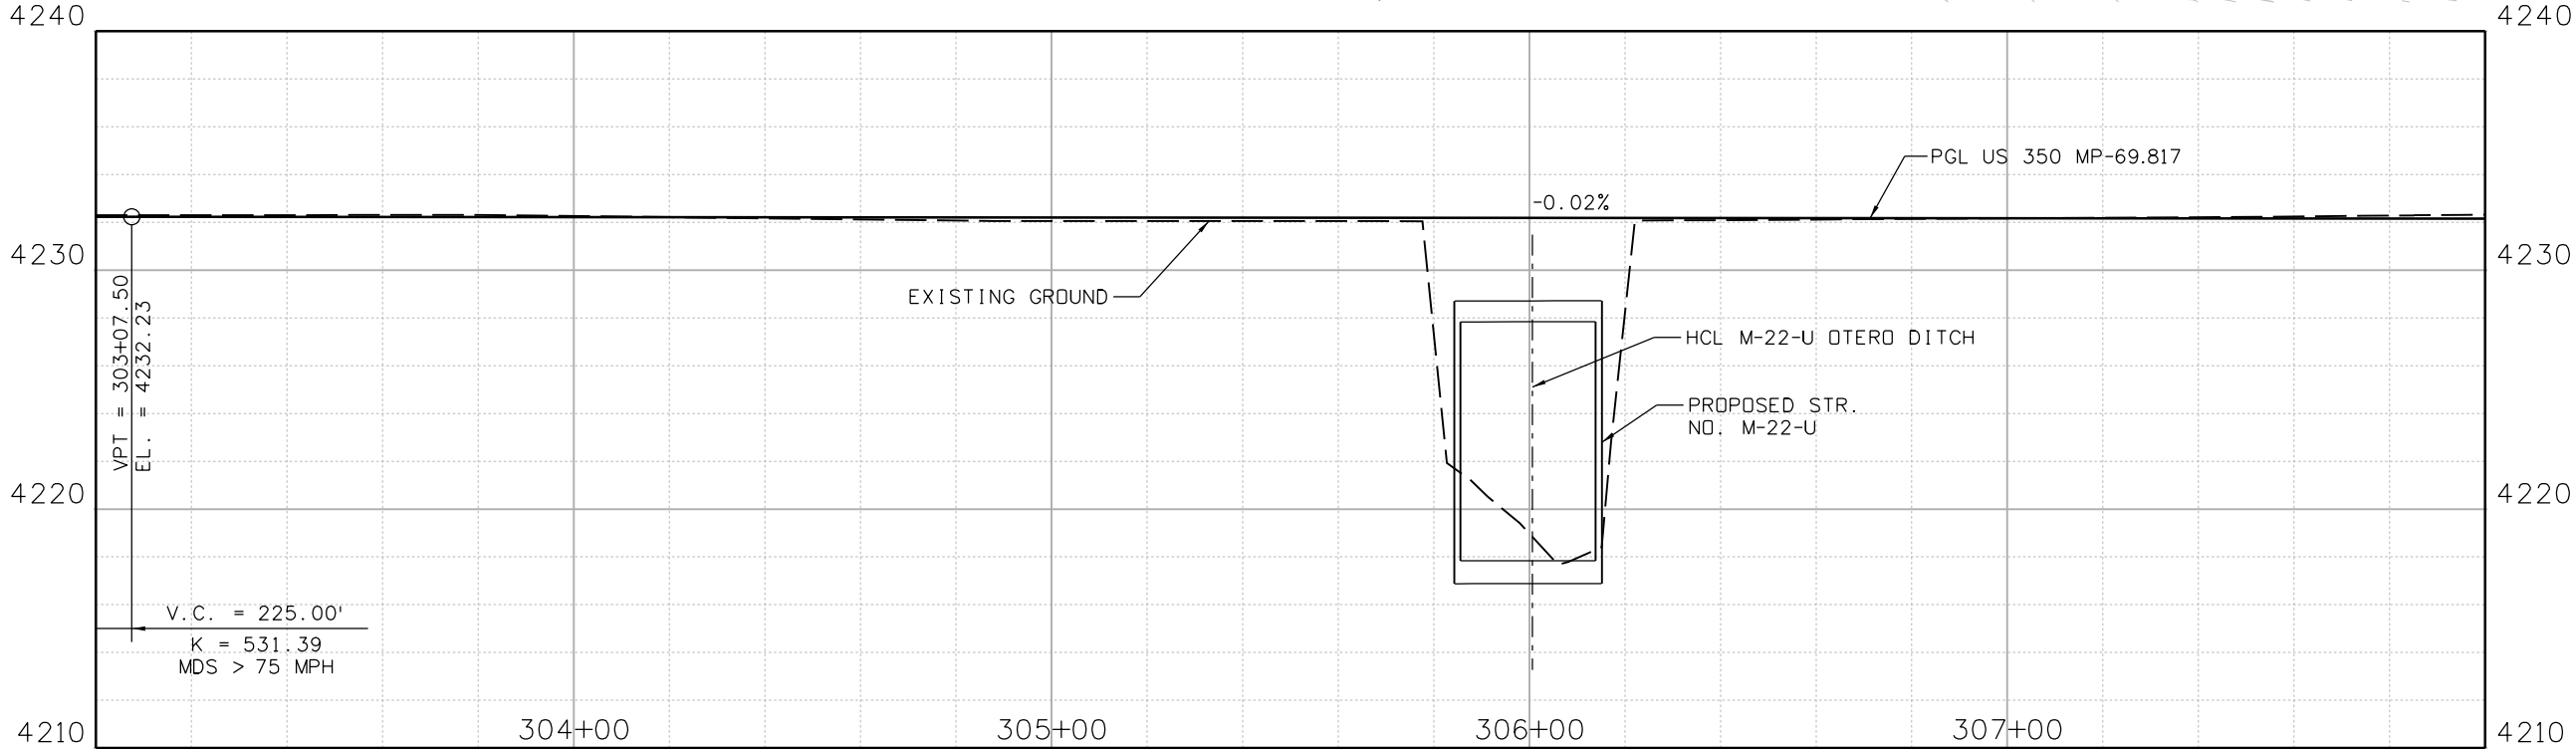

Print Date: 2/16/2021 File Name: 23558DES\_US 350 MP 69.817\_P&P Sheets.dgn

Horiz. Scale: Vert. Scale: As Noted

**Stanley Consultants** INC. 8000 South Chester St. Suite 500 Centennial, CO 80112 Phone: 303-799-6806

Sheet Revisions		
Date:	Comments	Init.

Colorado Department of Transportation

5615 Wills Blvd  
Pueblo, CO 81008  
Phone: 719-546-5753  
FAX: 719-546-5402

**Region 2**

JLS

As Constructed

No Revisions:

Revised:

Void:

REGION 2 BRIDGE BUNDLE  
US 350 OVER OTERO DITCH  
ROADWAY PLAN AND PROFILE

Designer: R. HANSON Structure No. M-22-U



Detailer: R. HANSON M.P. US 350 69.817

Sheet Subset: ROADWAY Subset Sheets: 2 of 3

Project No./Code


Sheet Number

9356 10:33:32 AM pw:\\\\SC1-PW\\INTEC-2\\stanleygroup.com\\Data\\source-1\\Documents\\Colorado\\Department\_of\_Transportation\\29715 - CDDT R2 Bridge Bundle\\11-CADD\\Worksets\\29175.DGN\\Design\\Sheets\\23558DES\_US\_350 MP 69.817\_P&P Sheets.dgn

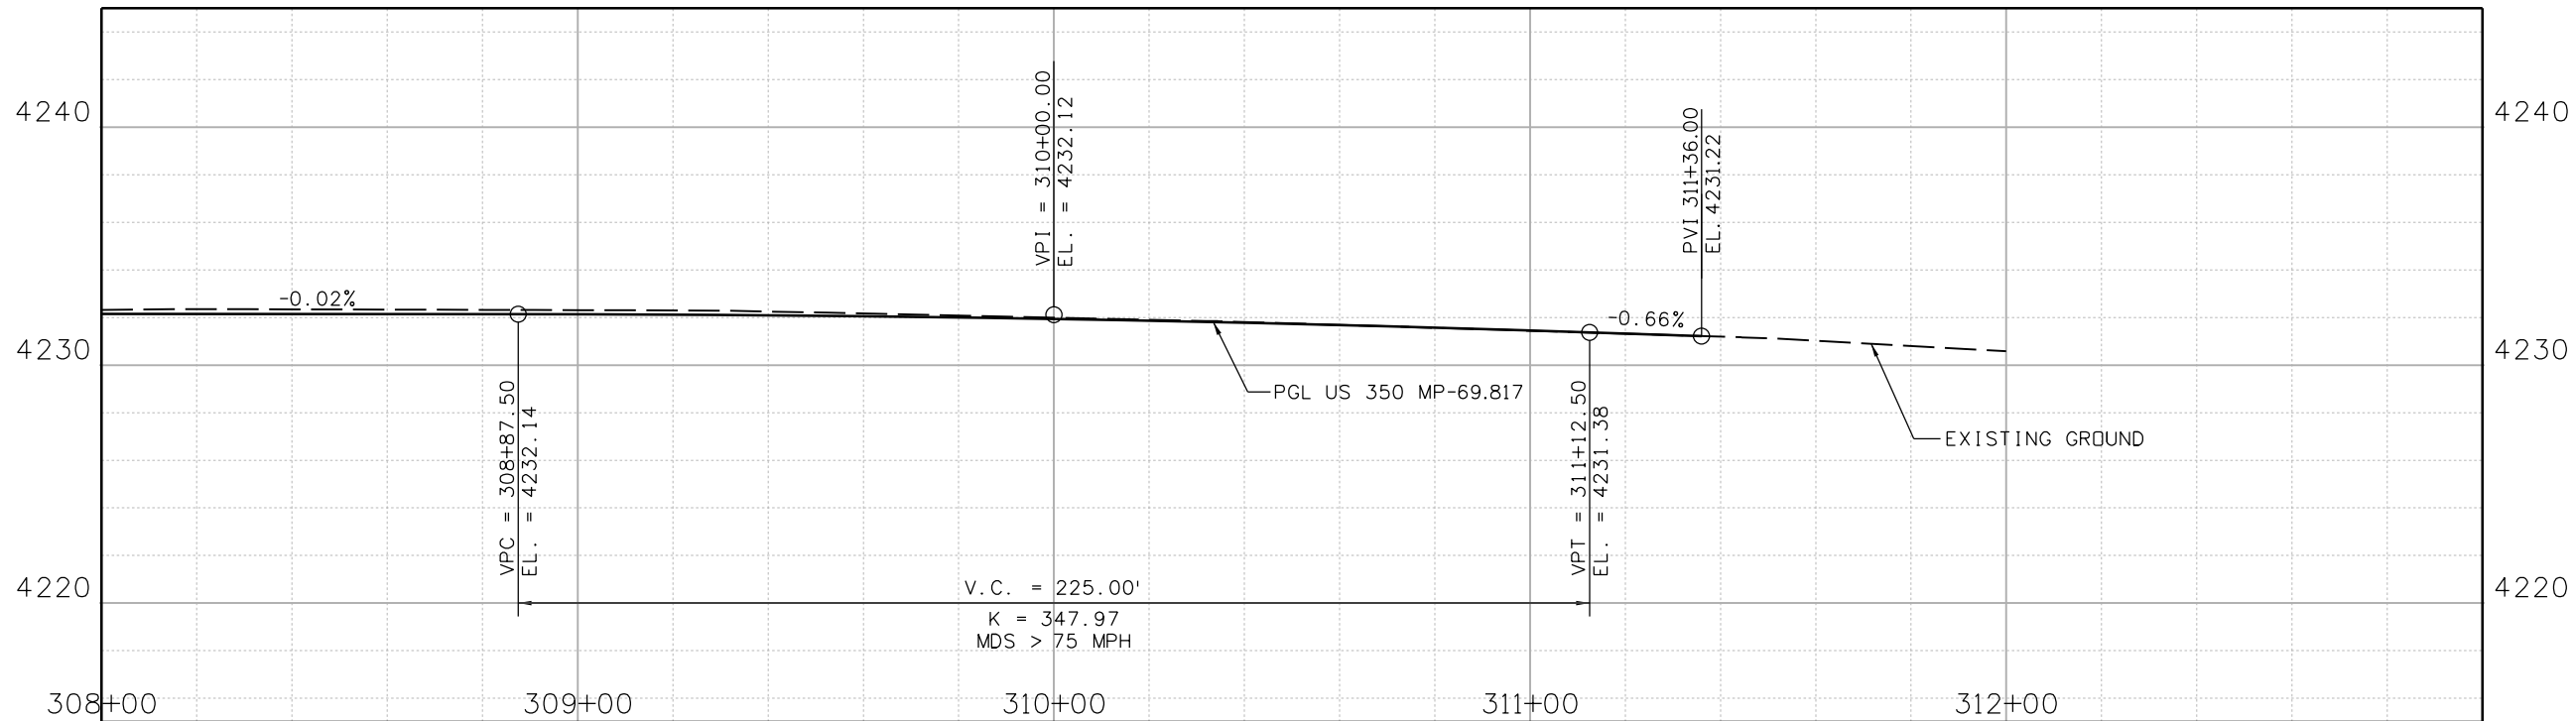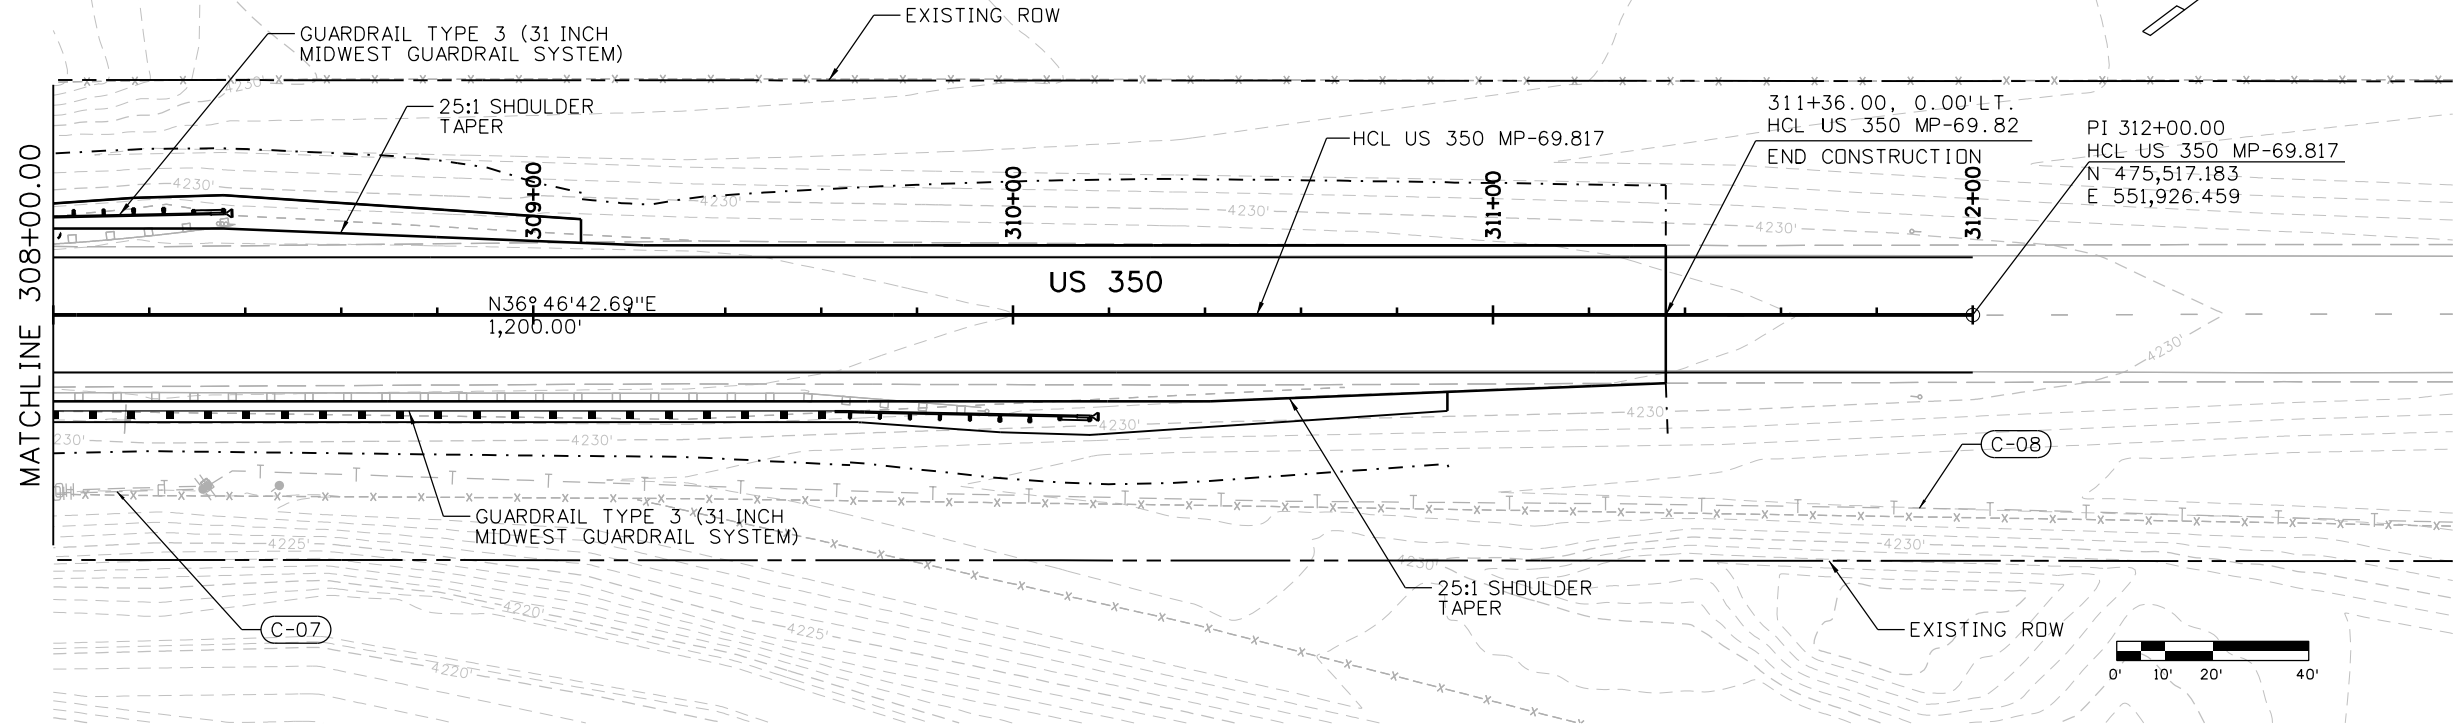

Print Date: 2/16/2021 File Name: 23558DES\_US 350 MP 69.817\_P&P Sheets.dgn  
Horiz. Scale: Vert. Scale: As Noted  
  
Stanley Consultants INC. 8000 South Chester St. Suite 500 Centennial, CO 80112 Phone: 303-799-6806

Sheet Revisions		
Date:	Comments	Init.




Colorado Department of Transportation  
  
5615 Wills Blvd  
Pueblo, CO 81008  
Phone: 719-546-5753  
FAX: 719-546-5402  
Region 2 JLS

As Constructed
No Revisions:
Revised:
Void:

REGION 2 BRIDGE BUNDLE US 350 OVER OTERO DITCH ROADWAY PLAN AND PROFILE			
Designer:	R. HANSON	Structure No.	M-22-U
Detailer:	R. HANSON	M.P.	US 350 69.817
Sheet Subset:	ROADWAY	Subset Sheets:	3 of 3

Project No./Code
Sheet Number

9356 10:33:43 AM pw:\\SCI-PW\\INTEC-2\\stanleygroup.com\\Data\\source-1\\Documents\\Colorado\_Department\_of\_Transportation\\29715 - CDDT R2 Bridge Bundle\\11-CADD\\Worksets\\29175\_DGNs\\Design\\Sheets\\23558DES\_US\_350\_MP\_69.817\_Xsec.dgn

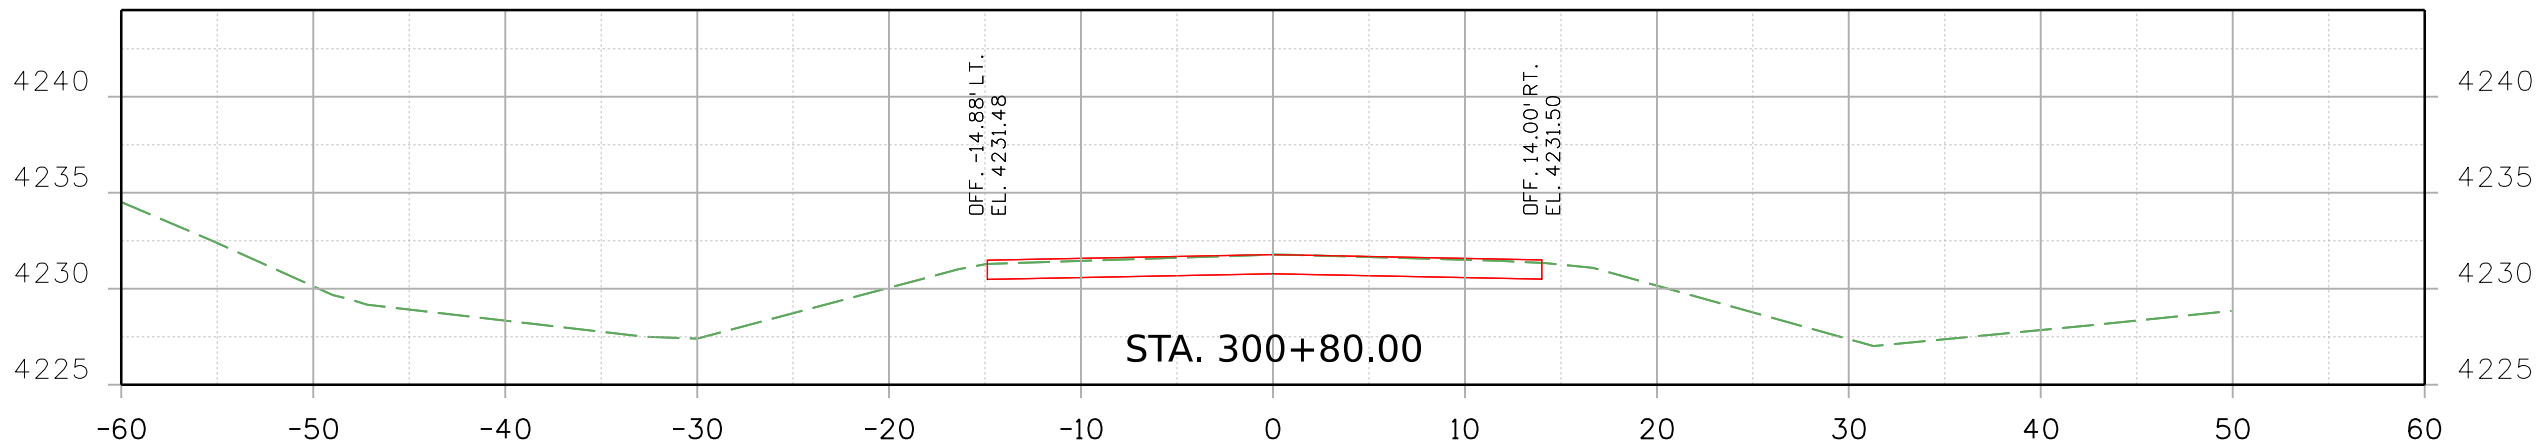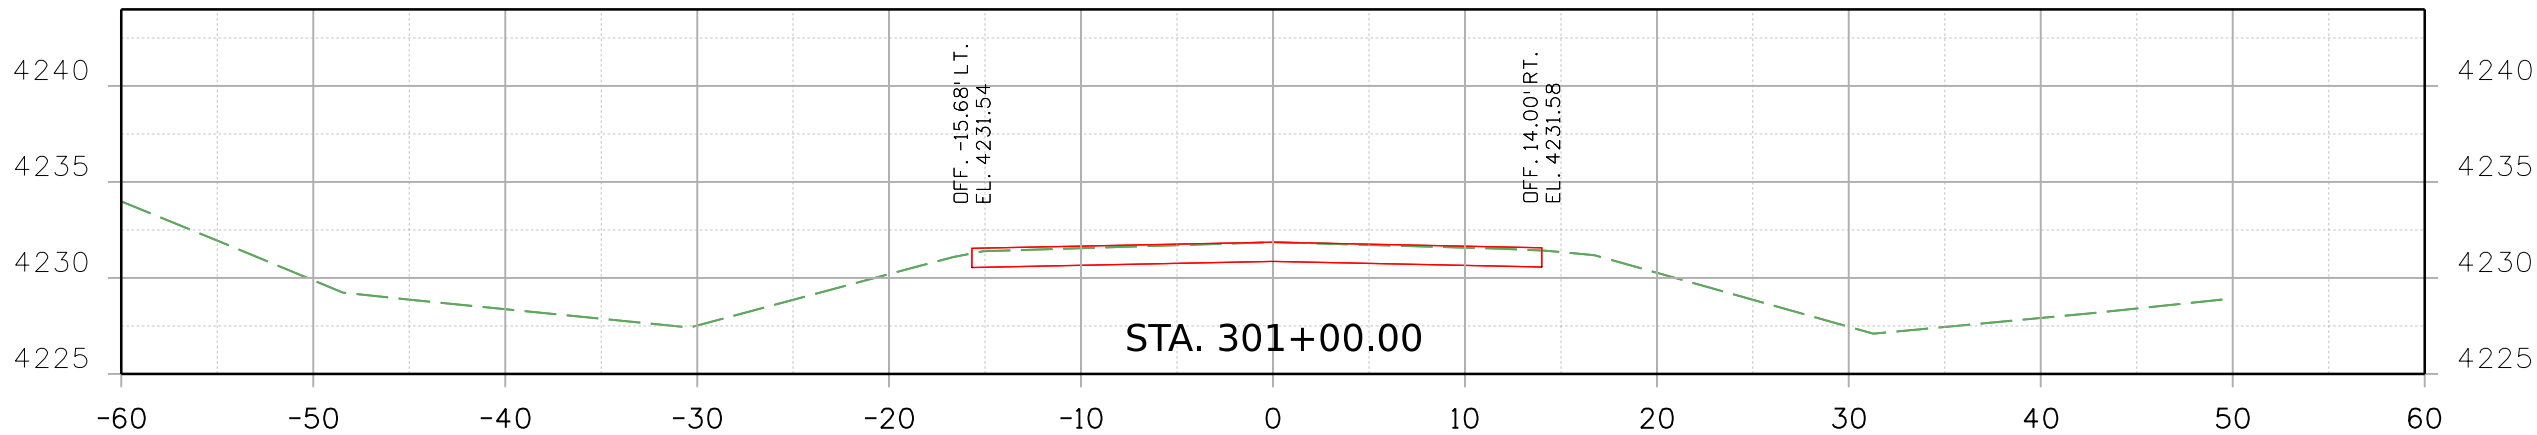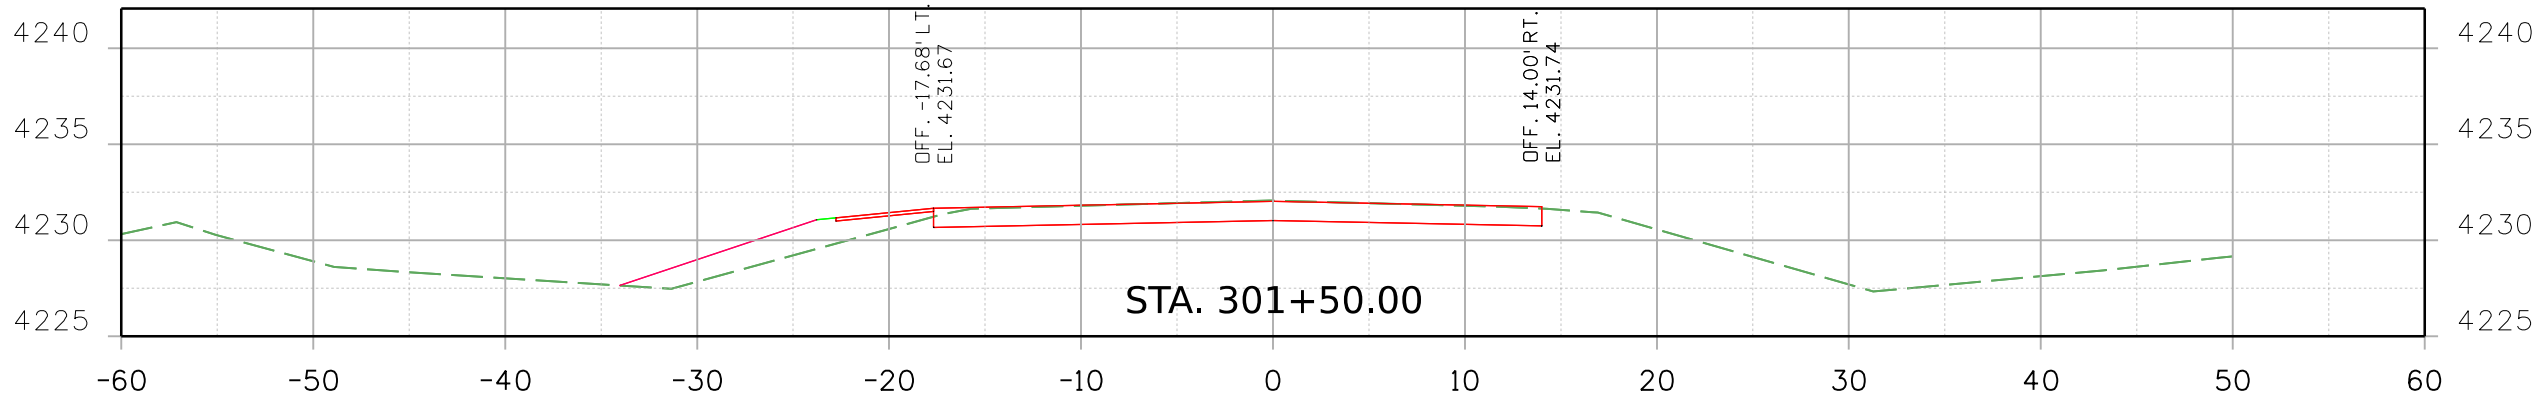

Print Date: 2/16/2021 File Name:

23558DES\_US\_350\_MP\_69.817\_Xsec.dgn

Horiz. Scale: Vert. Scale: As Noted

  
**Stanley Consultants**  
8000 South Chester St.  
Suite 500  
Centennial, CO 80112  
Phone: 303-799-6806

#### Sheet Revisions

Date:	Comments	Init.

Colorado Department of Transportation



5615 Wills Blvd  
Pueblo, CO 81008  
Phone: 719-546-5753  
FAX: 719-546-5402

Region 2

JLS

As Constructed

No Revisions:

Revised:

Void:

REGION 2 BRIDGE BUNDLE  
US 350 OVER OTERO DITCH  
ROADWAY CROSS SECTIONS

Designer: R. HANSON Structure No. M-22-U




Detailer: R. HANSON M.P. US 350 69.817

Sheet Subset: XSEC Subset Sheets: 1 of 10

Project No./Code

Sheet Number

9356 10:33:44 AM pw\\scl-pw\\INTEG-2\\stanleygroup.com\\Data\\source-1\\Documents\\Colorado\\Department\_of\_Transportation\\29715 - CDDT R2 Bridge Bundle\\11-CADD\\Worksheets\\29175\\DGNs\\Design\\Sheets\\23558DES\_US\_350\_MP\_69.817\_Xsec.dgn

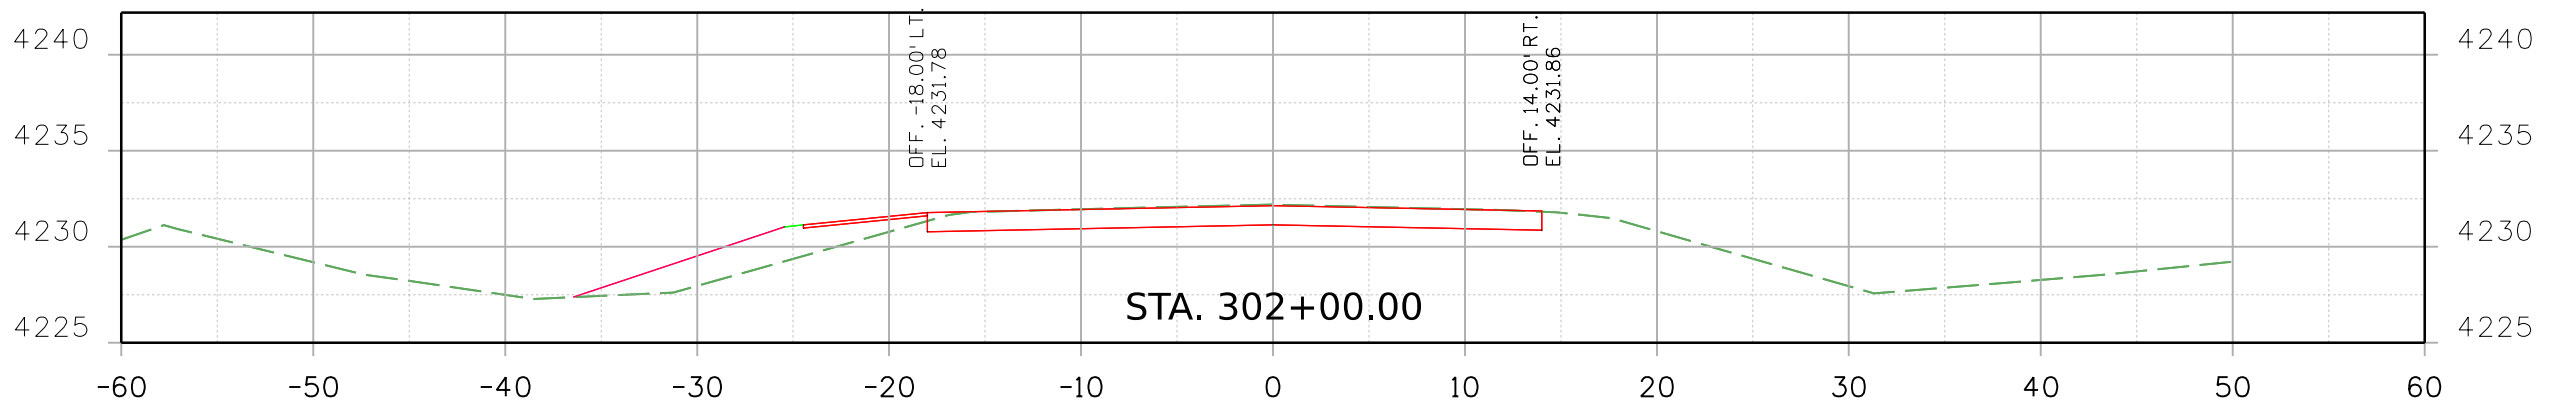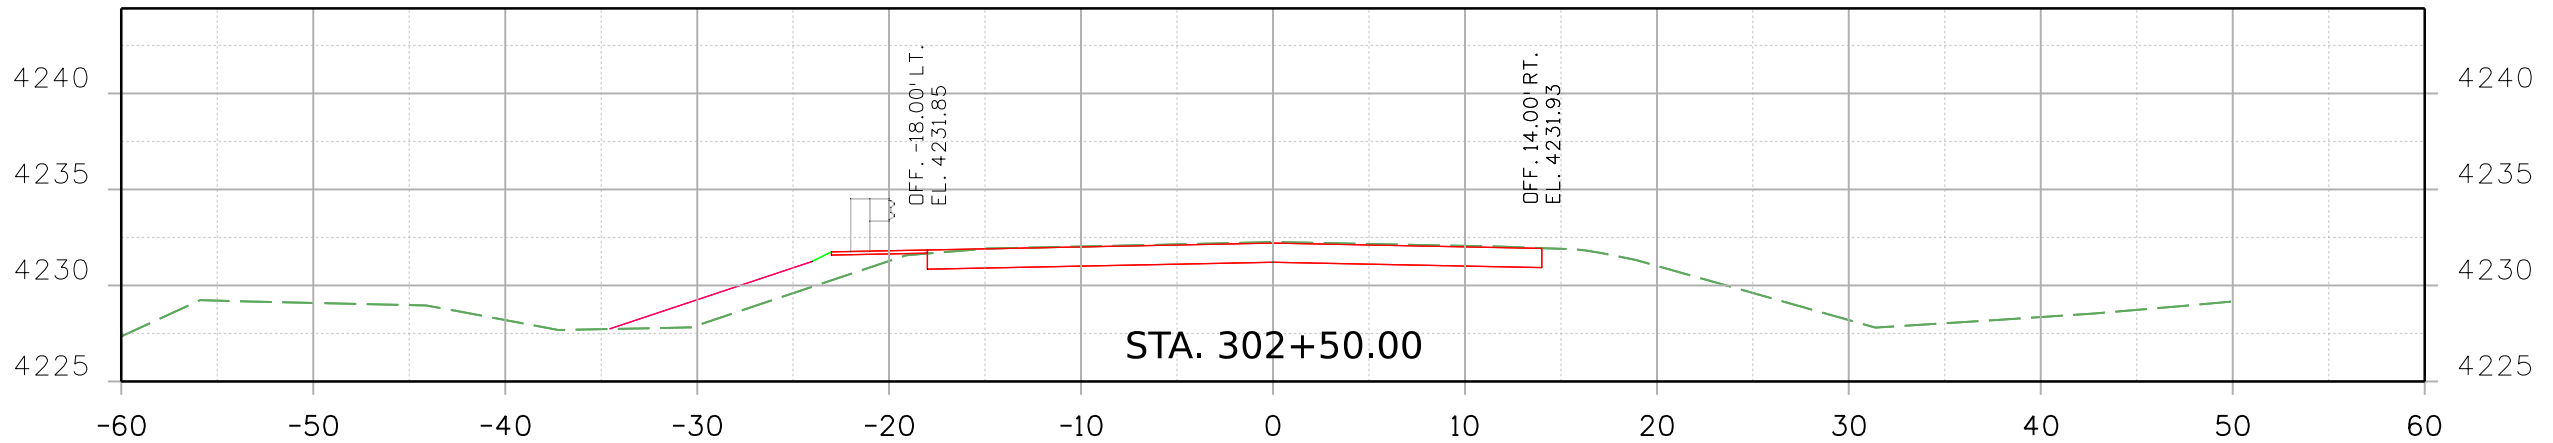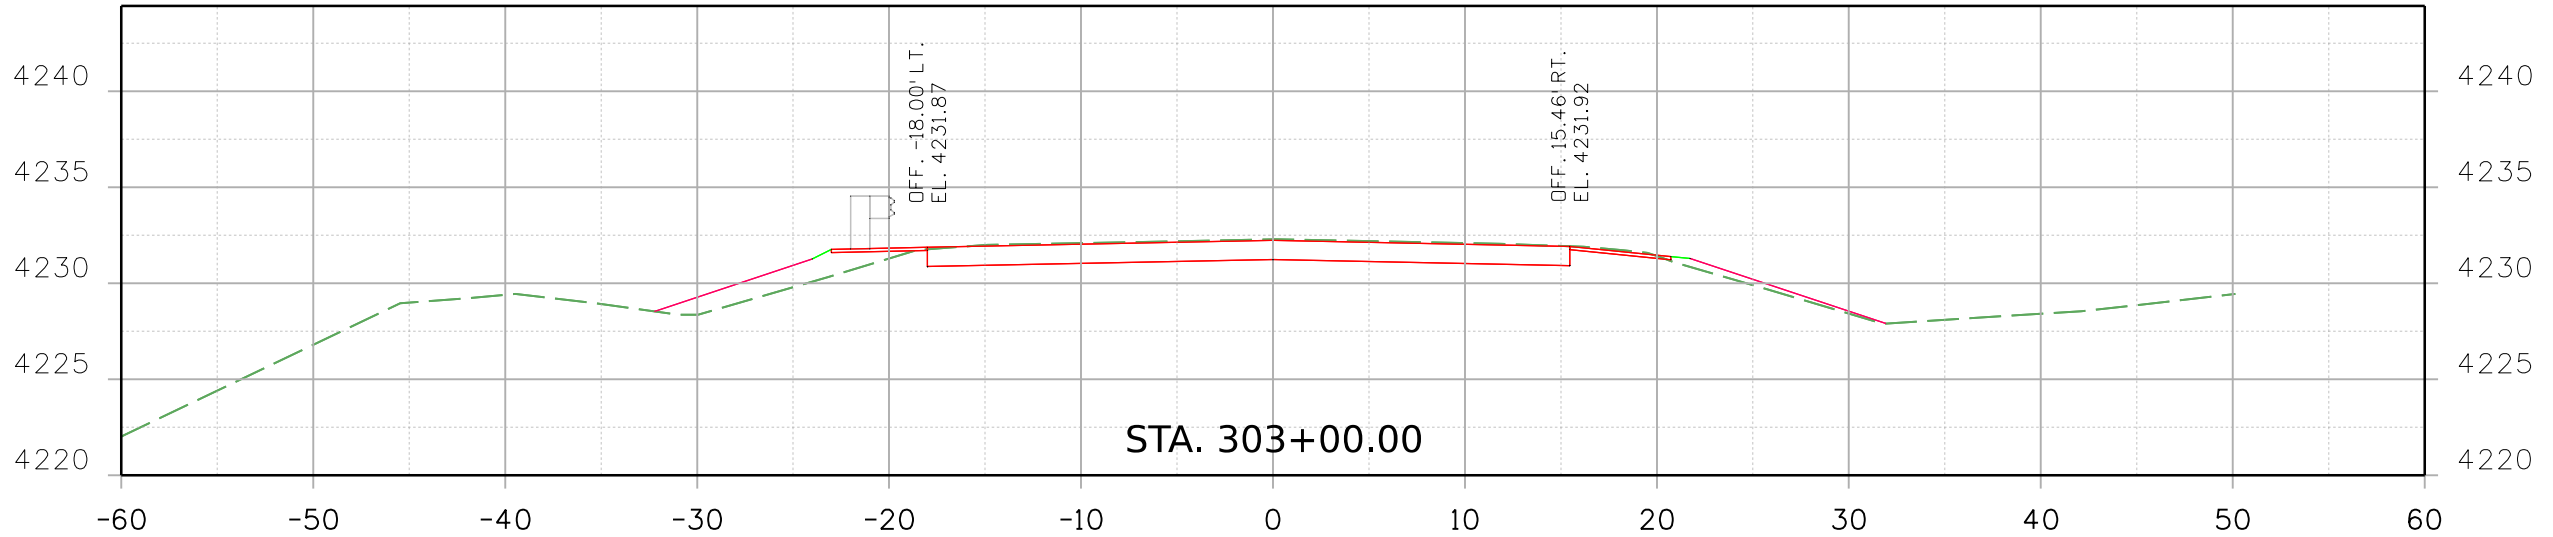

Print Date: 2/16/2021 File Name:

23558DES\_US\_350\_MP\_69.817\_Xsec.dgn

Horiz. Scale: Vert. Scale: As Noted

  
Stanley Consultants  
8000 South Chester St.  
Suite 500  
Centennial, CO 80112  
Phone: 303-799-6806

#### Sheet Revisions

Date:	Comments	Init.

Colorado Department of Transportation



Region 2

5615 Wills Blvd  
Pueblo, CO 81008  
Phone: 719-546-5753  
FAX: 719-546-5402

JLS

#### As Constructed

No Revisions:

Revised:

Void:

REGION 2 BRIDGE BUNDLE  
US 350 OVER OTERO DITCH  
ROADWAY CROSS SECTIONS

Designer: R. HANSON Structure No. M-22-U



Detailer: R. HANSON M.P. US 350 69.817

Sheet Subset: XSEC Subset Sheets: 2 of 10

Project No./Code

Sheet Number

9356 10:33:45 AM pw:\\SCI-PW\\INTEC-2\\stanleygroup.com\\Data\\source-1\\Documents\\Colorado\_Department\_of\_Transportation\\29715 - CDDT R2 Bridge Bundle\\11-CADD\\Worksets\\29175\_DGNa\\Design\\Sheets\\23558DES\_US\_350\_MP\_69.817\_Xsec.dgn

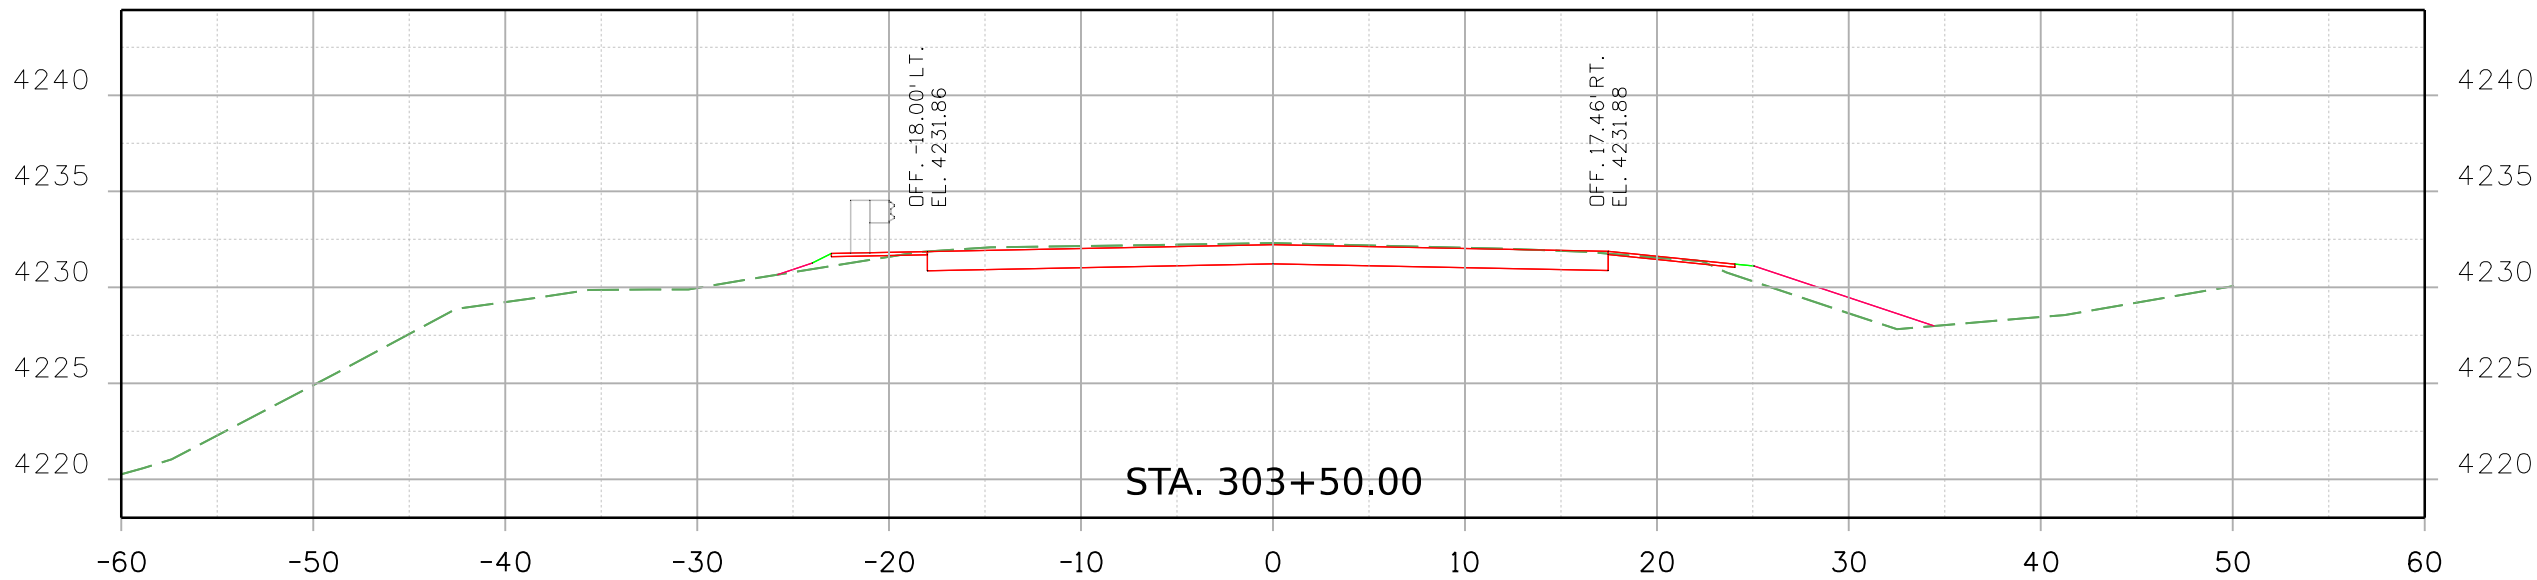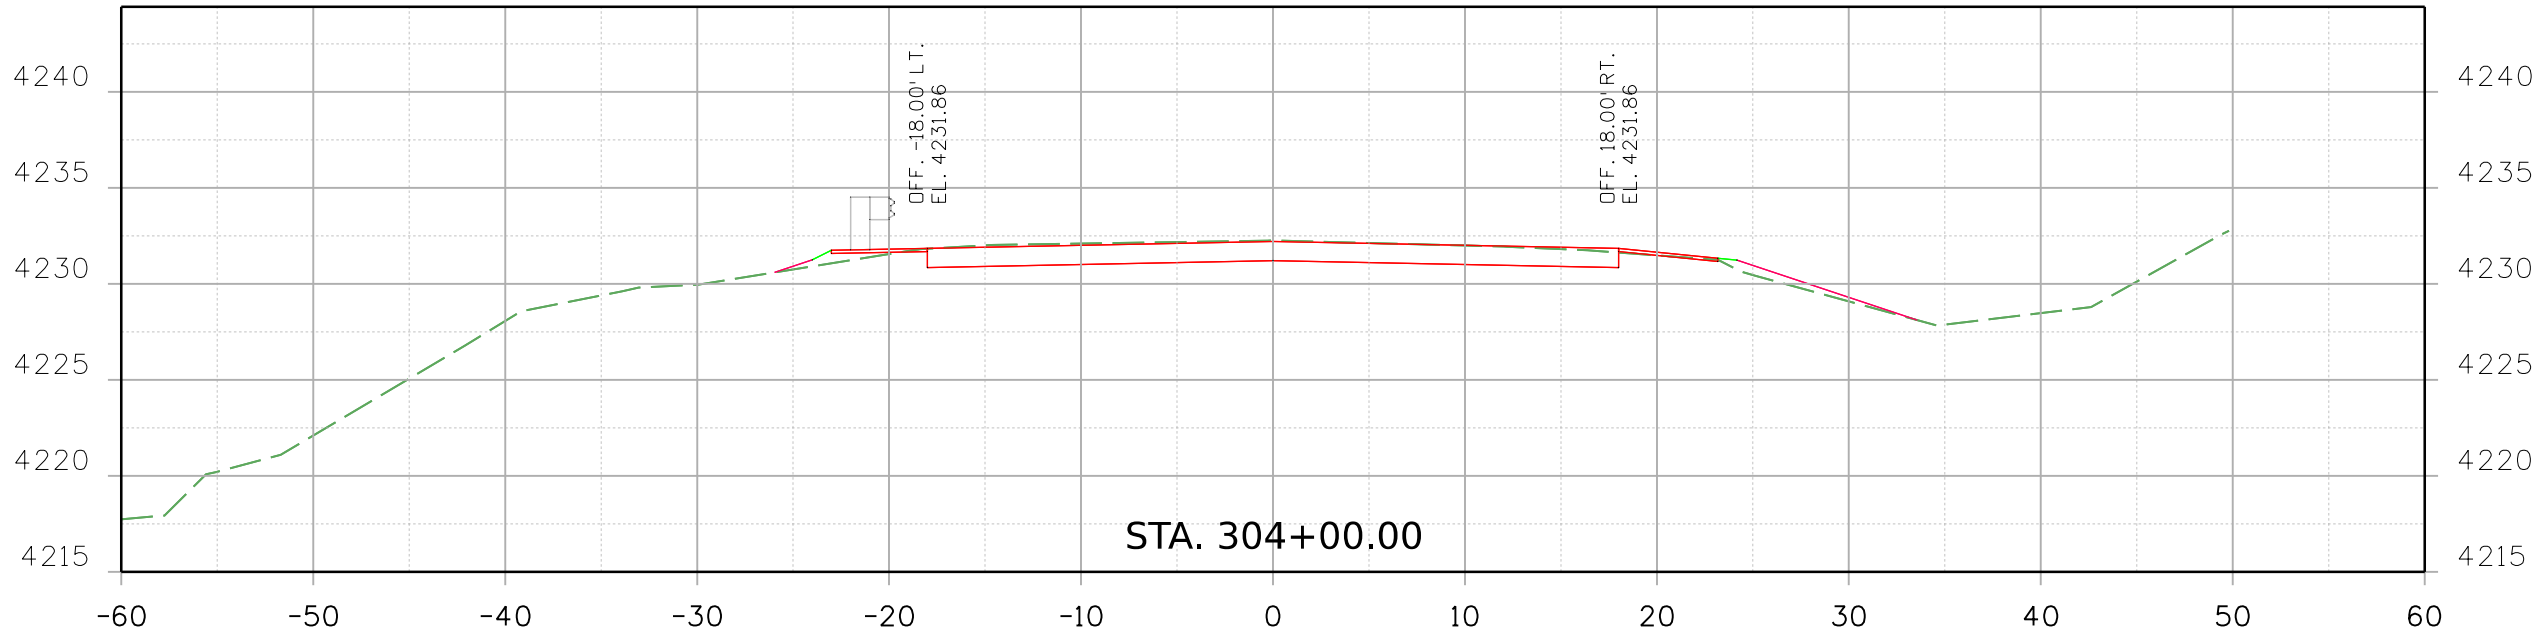

Print Date: 2/16/2021 File Name:

23558DES\_US\_350\_MP\_69.817\_Xsec.dgn

Horiz. Scale: Vert. Scale: As Noted

  
8000 South Chester St.  
Suite 500  
Centennial, CO 80112  
Phone: 303-799-6806

#### Sheet Revisions

Date:	Comments	Init.

Colorado Department of Transportation



5615 Wills Blvd  
Pueblo, CO 81008  
Phone: 719-546-5753  
FAX: 719-546-5402

Region 2

JLS

#### As Constructed

No Revisions:

Revised:

Void:



#### REGION 2 BRIDGE BUNDLE US 350 OVER OTERO DITCH ROADWAY CROSS SECTIONS

Designer:	R. HANSON	Structure No.	M-22-U
Detailer:	R. HANSON	M.P.	US 350 69.817
Sheet Subset:	XSEC	Subset Sheets:	3 of 10

#### Project No./Code

Sheet Number

9356 10:33:45 AM pw:\\SCI-PW\\INTEC-2\\stanleygroup.com\\Data\\source-1\\Documents\\Colorado\_Department\_of\_Transportation\\29715 - CDDT R2 Bridge Bundle\\11-CADD\\Worksets\\29175\_DGNs\\Design\\Sheets\\23558DES\_US\_350\_MP\_69.817\_Xsec.dgn

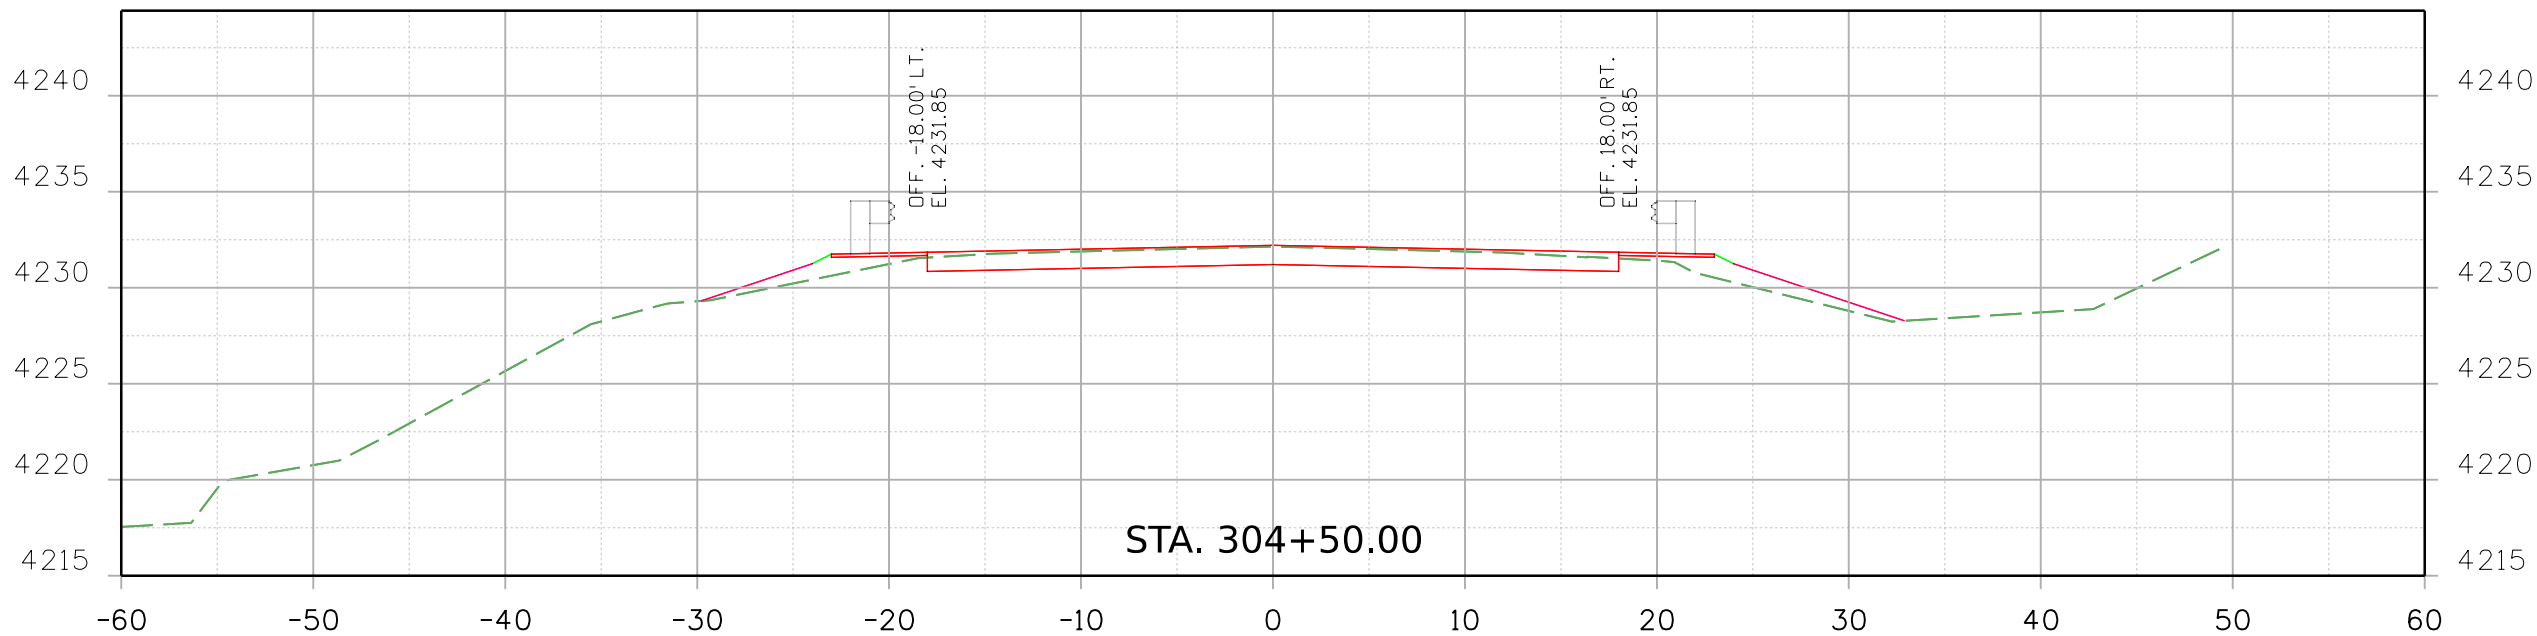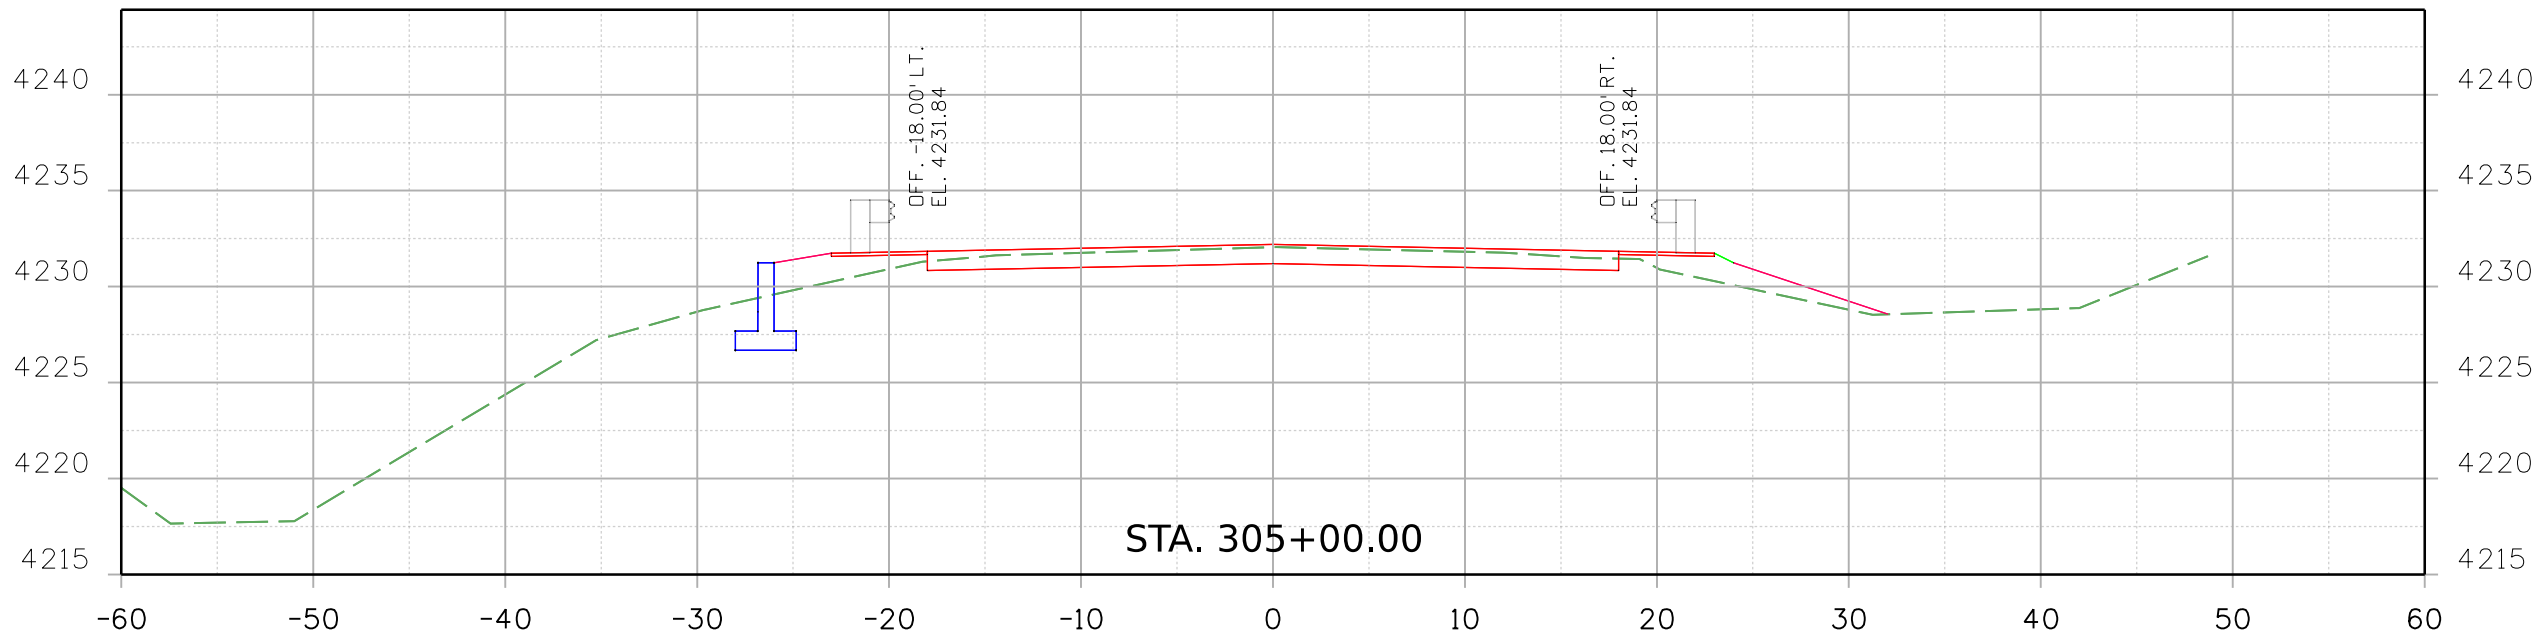

Print Date: 2/16/2021 File Name:

23558DES\_US\_350\_MP\_69.817\_Xsec.dgn

Horiz. Scale: Vert. Scale: As Noted

**Stanley Consultants** INC. 8000 South Chester St.  
Suite 500  
Centennial, CO 80112  
Phone: 303-799-6806

#### Sheet Revisions

Date:	Comments	Init.

Colorado Department of Transportation



Region 2

5615 Wills Blvd  
Pueblo, CO 81008  
Phone: 719-546-5753  
FAX: 719-546-5402

JLS

#### As Constructed

No Revisions:

Revised:

Void:

REGION 2 BRIDGE BUNDLE  
US 350 OVER OTERO DITCH  
ROADWAY CROSS SECTIONS

Designer: R. HANSON Structure No. M-22-U

Detailer: R. HANSON M.P. US 350 69.817



Sheet Subset: XSEC Subset Sheets: 4 of 10

Project No./Code

Sheet Number



9356 10:33:46 AM pw:\\SCI-PW\\INTEG-2\\stanleygroup.com\\Data\\source-1\\Documents\\Colorado\_Department\_of\_Transportation\\29715 - CDDT R2 Bridge Bundle\\11-CADD\\Worksets\\29175.DGN\\Design\\Sheets\\23558DES\_US\_350\_MP\_69.817\_Xsec.dgn

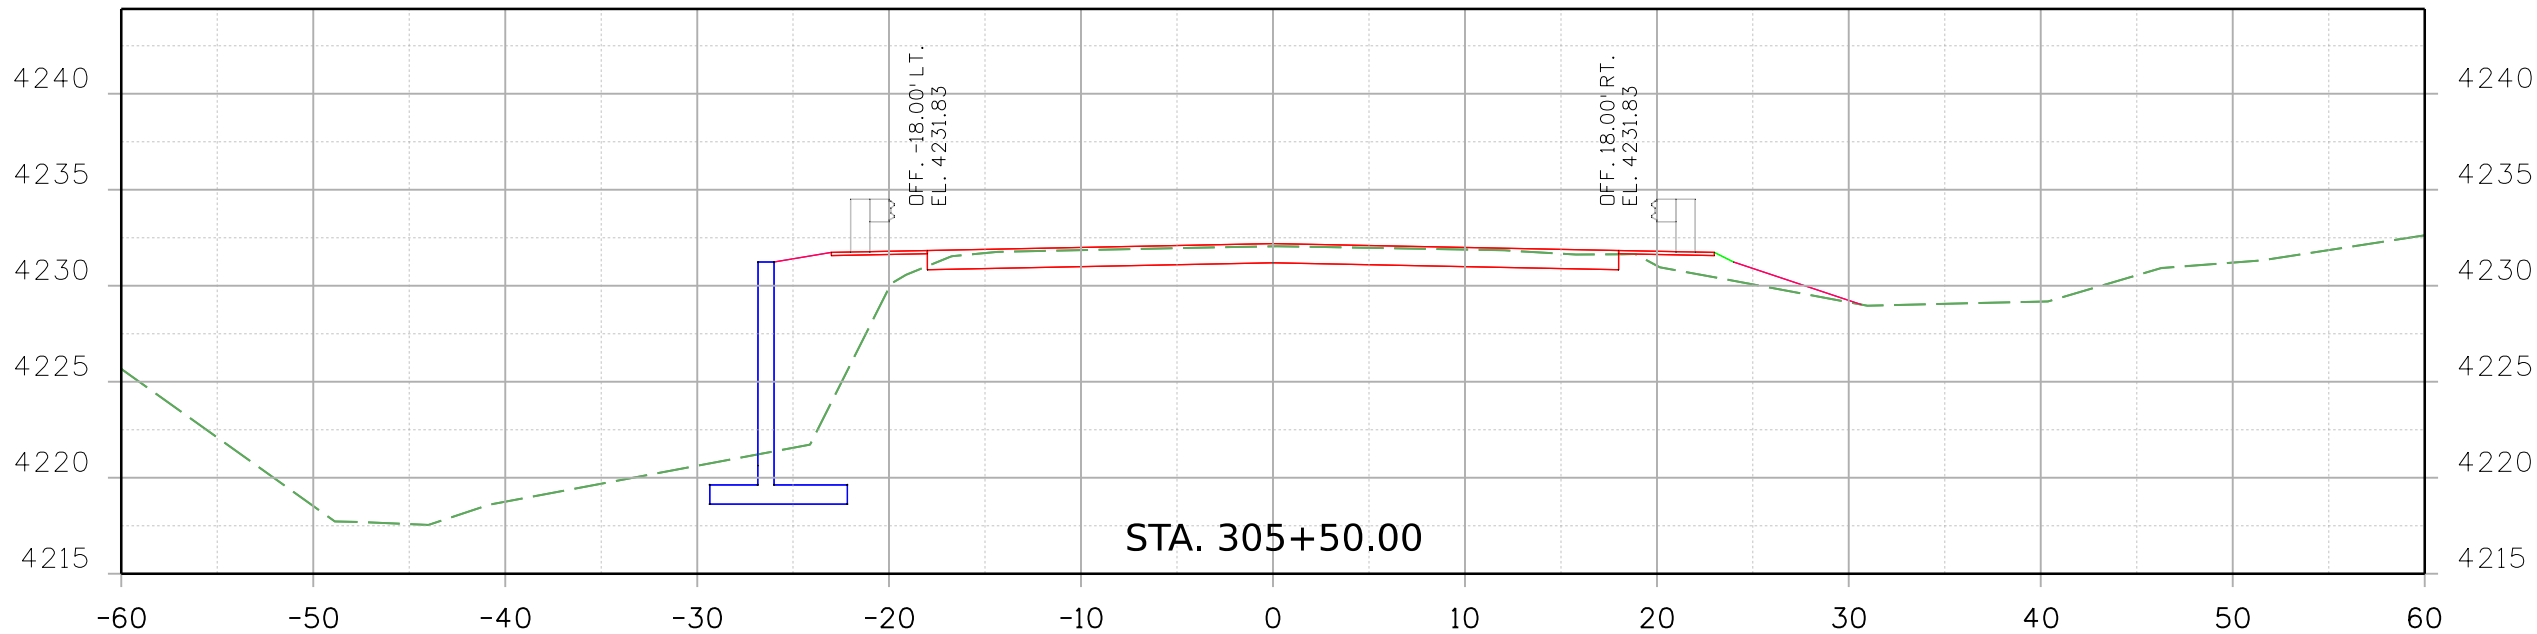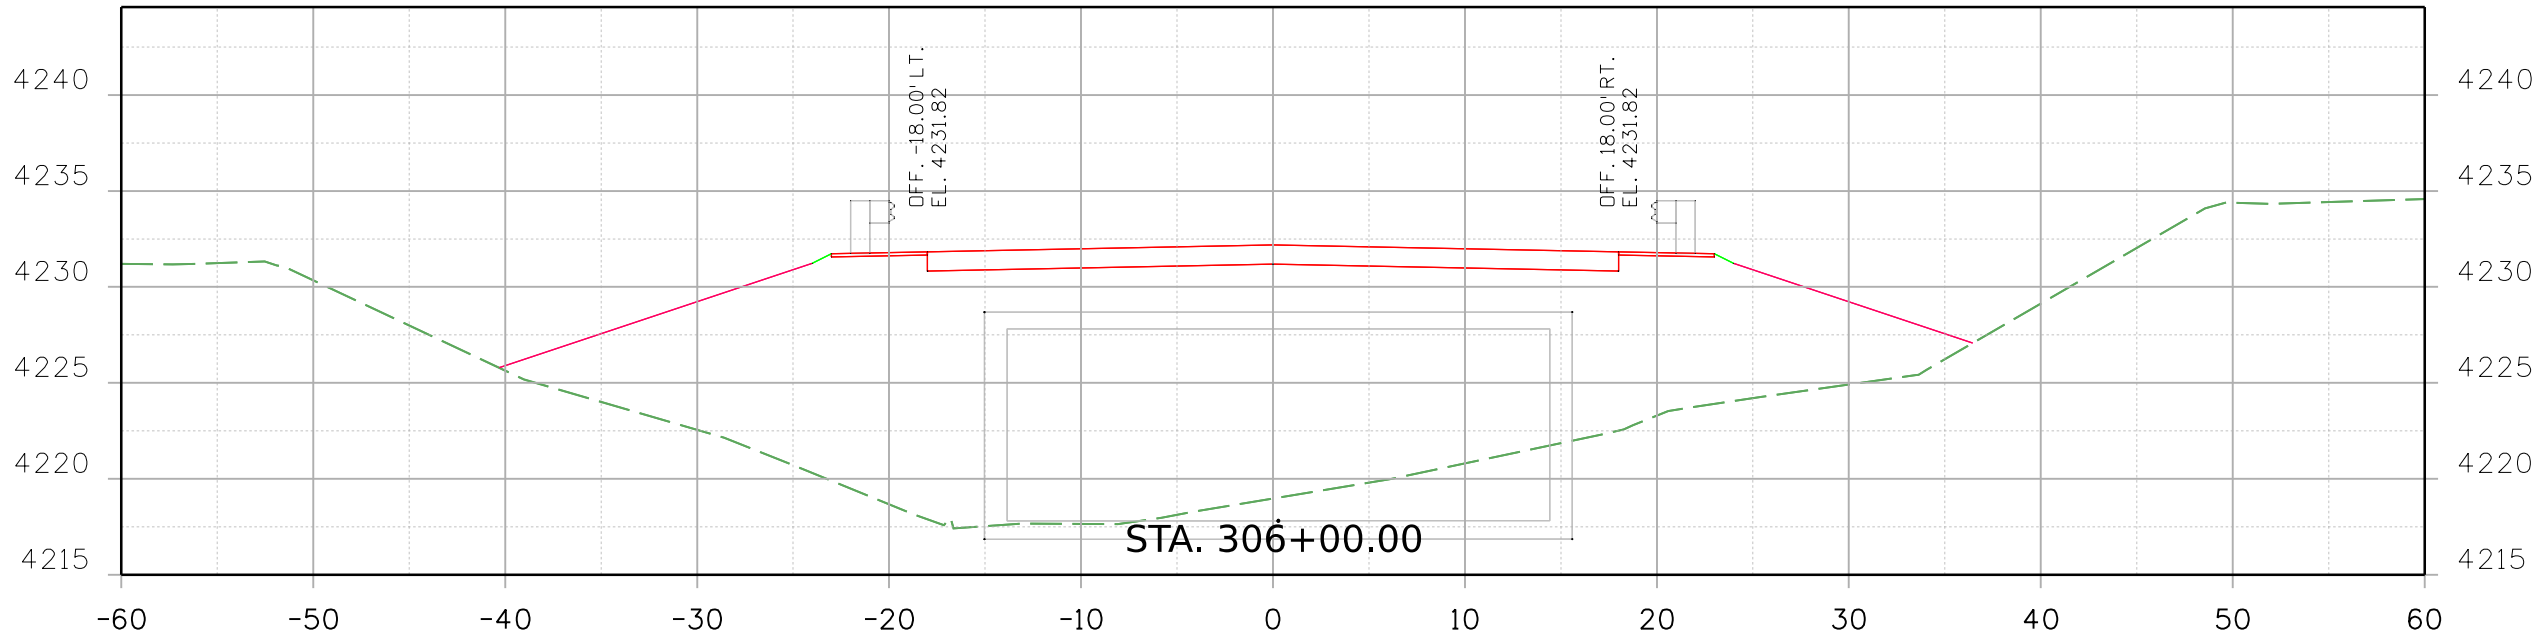


Print Date: 2/16/2021

File Name:

23558DES\_US\_350\_MP\_69.817\_Xsec.dgn

Horiz. Scale:

Vert. Scale: As Noted




Stanley Consultants

8000 South Chester St.  
Suite 500  
Centennial, CO 80112  
Phone: 303-799-6806

INC.

Sheet Revisions		
Date:	Comments	Init.

Colorado Department of Transportation



5615 Wills Blvd  
Pueblo, CO 81008  
Phone: 719-546-5753  
FAX: 719-546-5402

Region 2

JLS

As Constructed

No Revisions:

Revised:

Void:

REGION 2 BRIDGE BUNDLE  
US 350 OVER OTERO DITCH  
ROADWAY CROSS SECTIONS

Designer: R. HANSON

Structure No. M-22-U

Detailer: R. HANSON

M.P. US 350 69.817



Sheet Subset: XSEC

Subset Sheets: 5 of 10

Project No./Code

Sheet Number

9356 10:33:47 AM pw:\\SCI-PW\\INTEC-2\\stanleygroup.com\\Data\\source-1\\Documents\\Colorado\_Department\_of\_Transportation\\29715 - CDOT R2 Bridge Bundle\\11-CADD\\Worksets\\29175\\DGNs\\Design\\Sheets\\23558DES\_US\_350\_MP\_69.817\_Xsec.dgn

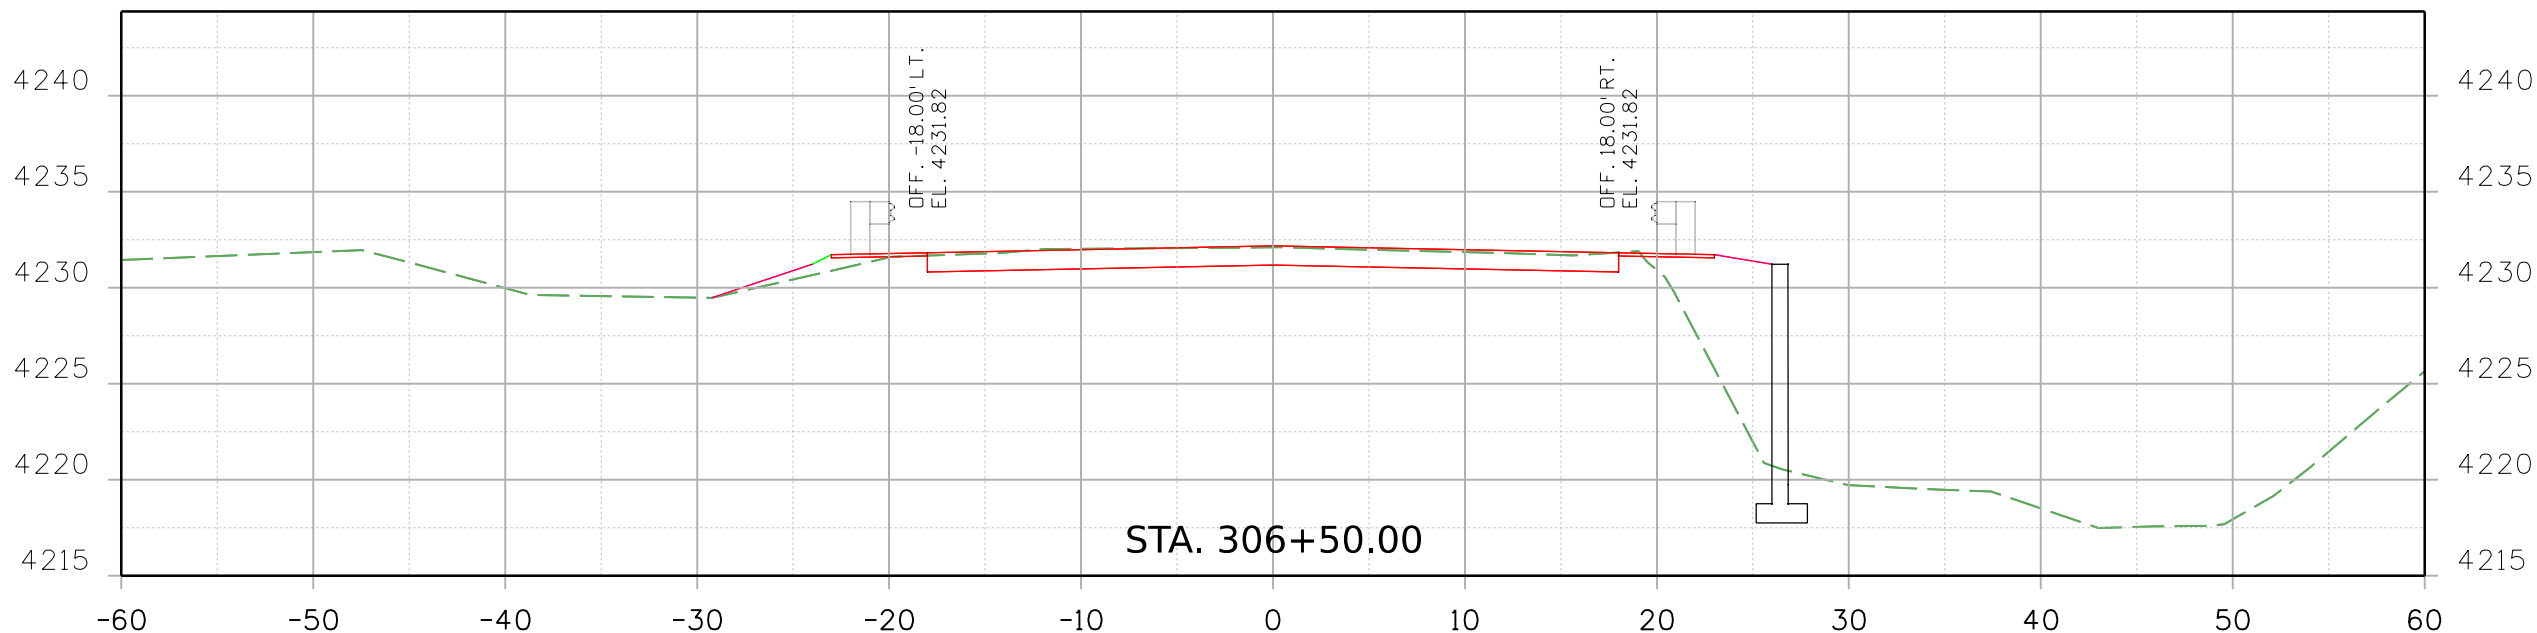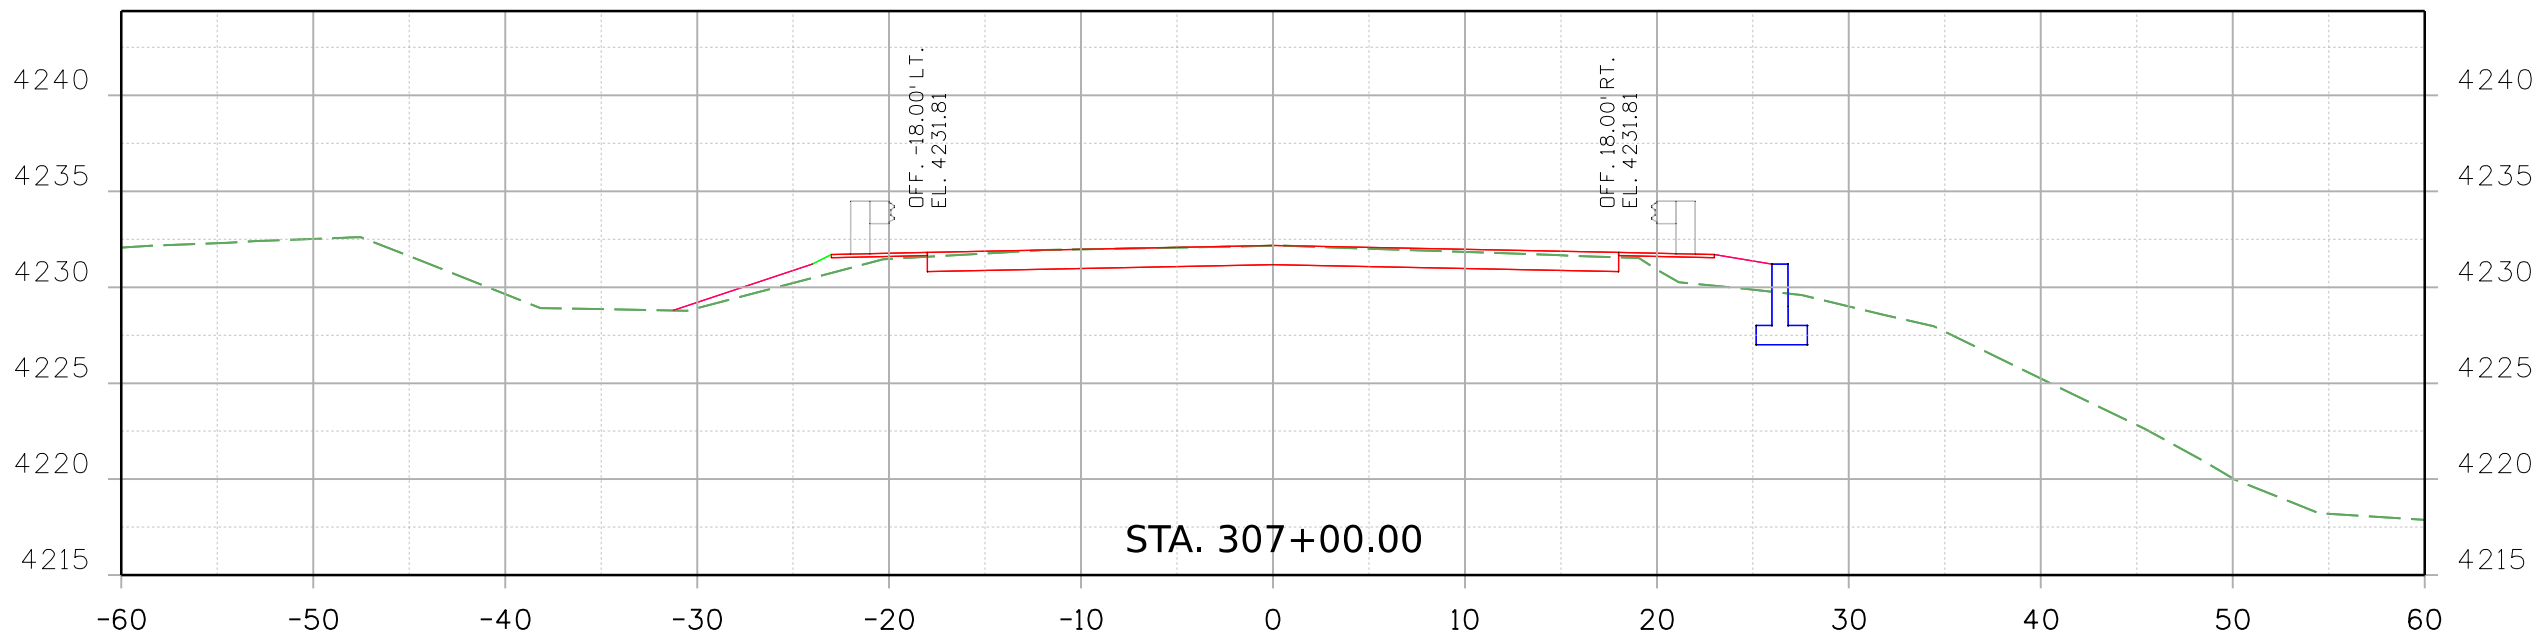

Print Date: 2/16/2021 File Name:

23558DES\_US\_350\_MP\_69.817\_Xsec.dgn

Horiz. Scale: Vert. Scale: As Noted

**Stanley Consultants**  
8000 South Chester St.  
Suite 500  
Centennial, CO 80112  
Phone: 303-799-6806

#### Sheet Revisions

Date:	Comments	Init.

Colorado Department of Transportation



5615 Wills Blvd  
Pueblo, CO 81008  
Phone: 719-546-5753  
FAX: 719-546-5402

Region 2

JLS

#### As Constructed

No Revisions:

Revised:

Void:

REGION 2 BRIDGE BUNDLE  
US 350 OVER OTERO DITCH  
ROADWAY CROSS SECTIONS

Designer:	R. HANSON	Structure No.	M-22-U
Detailer:	R. HANSON	M.P.	US 350 69.817
Sheet Subset:	XSEC	Subset Sheets:	6 of 10

Project No./Code

Sheet Number

Sheet Revisions		
Date:	Comments	Init.





Region 2

5615 Wills Blvd  
Pueblo, CO 81008  
Phone: 719-546-5753  
FAX: 719-546-5402

JLS

As Constructed	REGION 2 BRIDGE BUNDLE US 350 OVER QTERO DITCH ROADWAY CROSS SECTIONS				Project No./Code
No Revisions:					
Revised:	Designer: R. HANSON	Structure No.	M-22-U		
	Detailer: R. HANSON	M.P.	US 350 69.817		
Void:	Sheet Subset: XSEC	Subset Sheets: 7 of 10		Sheet Number	

9356 10:33:48 AM pw:\\SCI-PW\\INTEC-2\\stanleygroup.com\\Data\\source-1\\Documents\\Colorado\_Department\_of\_Transportation\\29715 - CDDT R2 Bridge Bundle\\11-CADD\\Worksets\\29175\\DGNs\\Design\\Sheets\\23558DES\_US\_350\_MP\_69.817\_Xsec.dgn

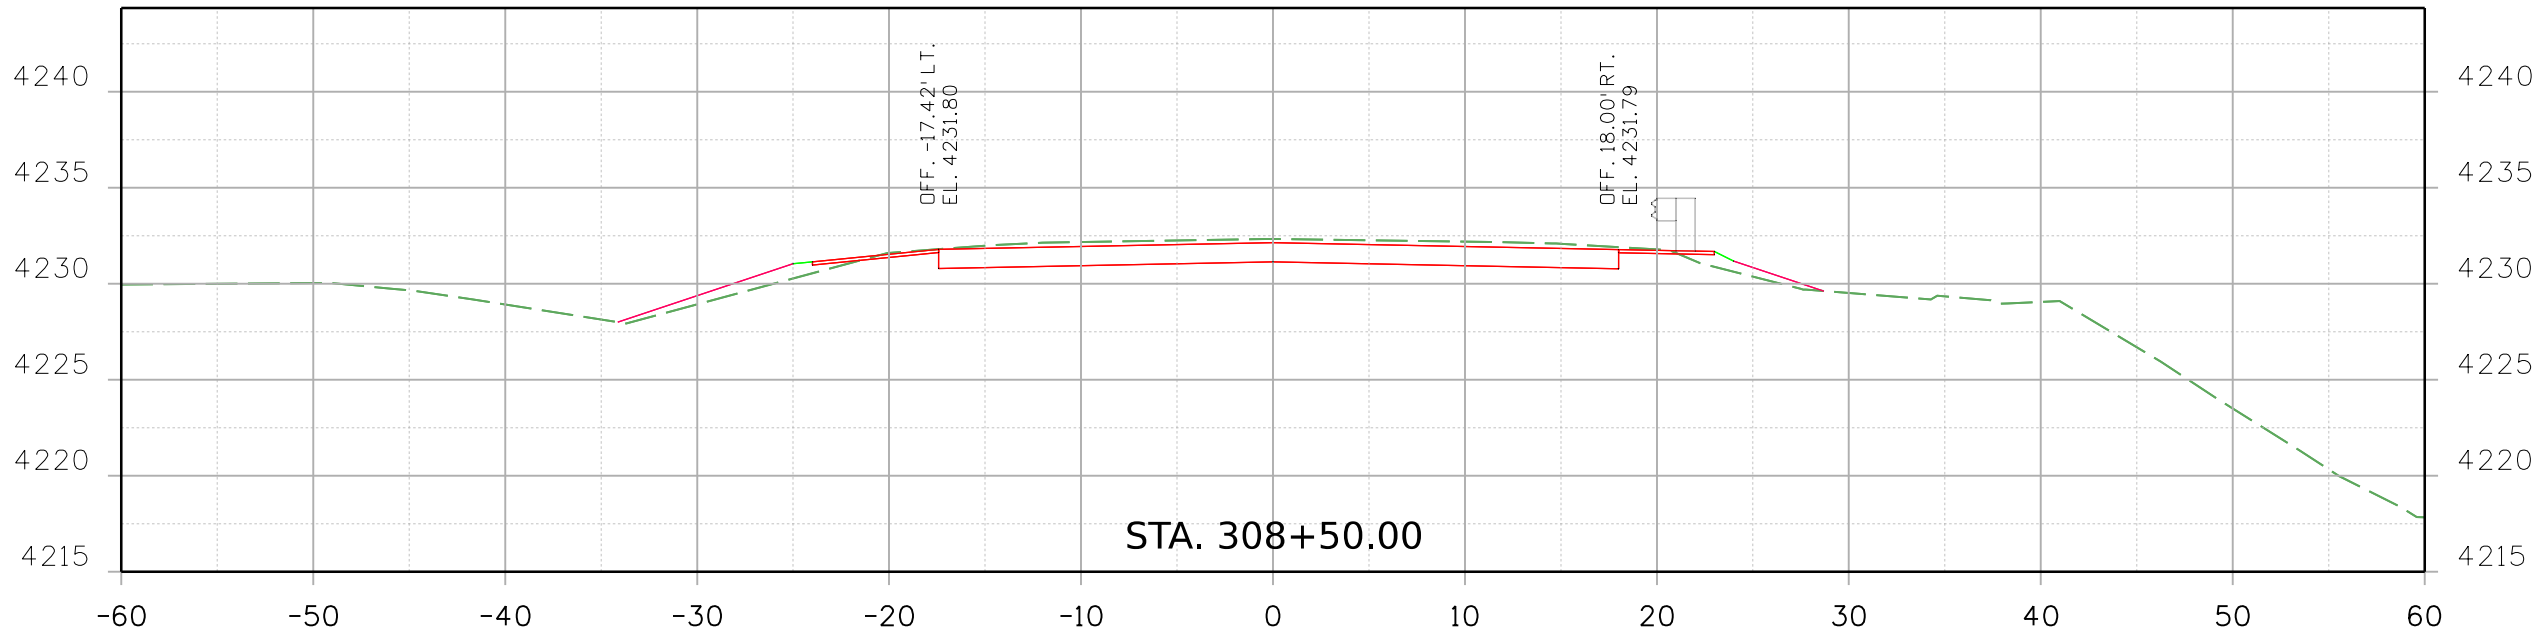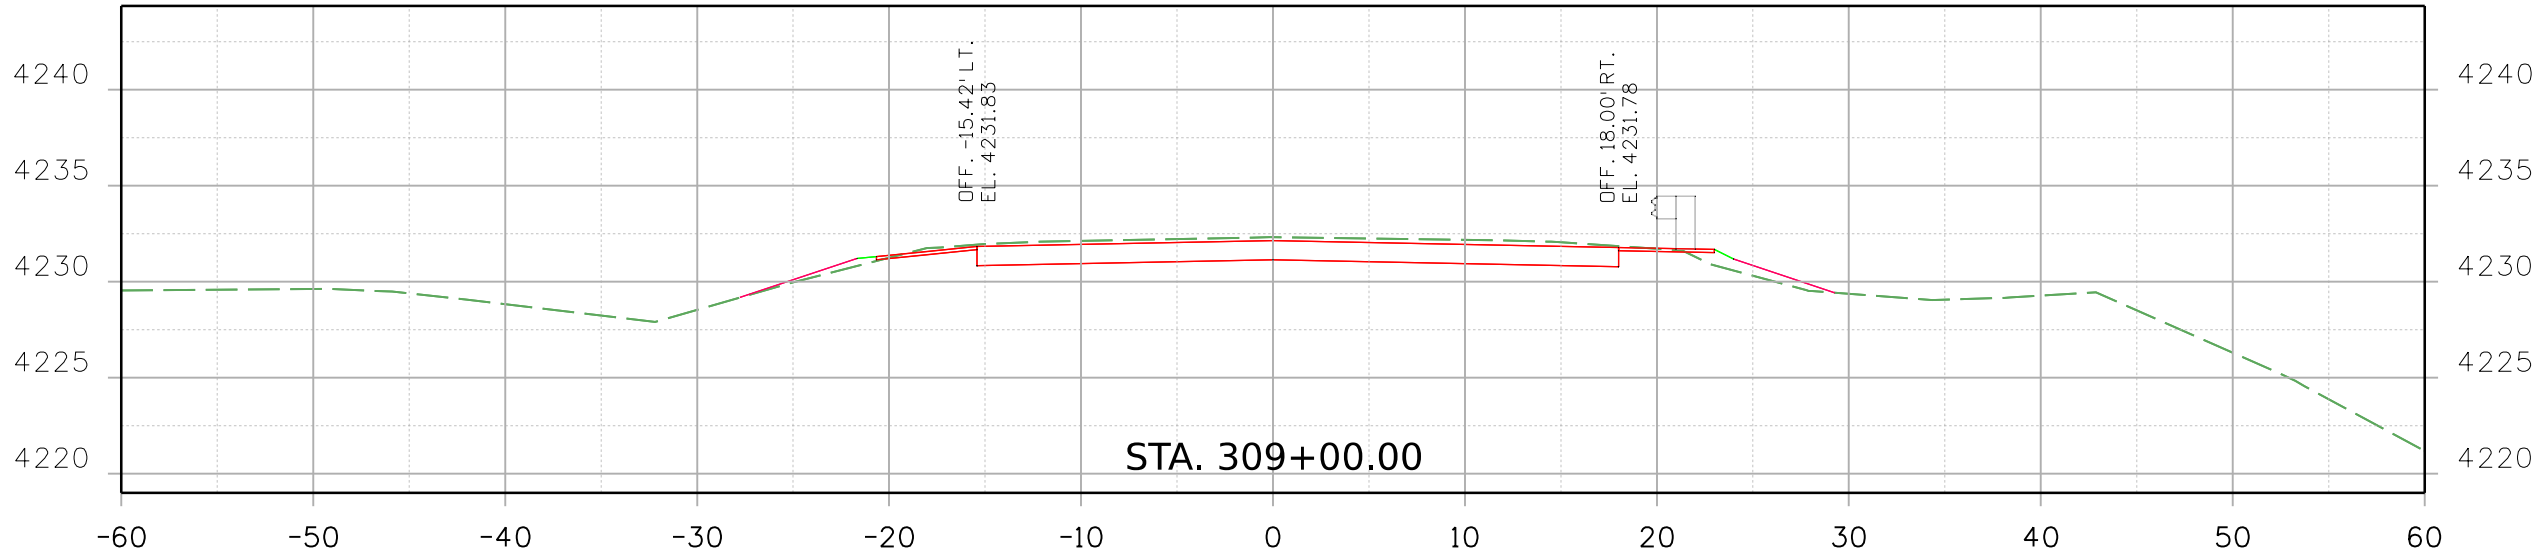


Print Date: 2/16/2021

File Name:

23558DES\_US\_350\_MP\_69.817\_Xsec.dgn

Horiz. Scale:


Vert. Scale: As Noted



8000 South Chester St.  
Suite 500  
Centennial, CO 80112  
Phone: 303-799-6806

Sheet Revisions		
Date:	Comments	Init.

Colorado Department of Transportation






5615 Wills Blvd  
Pueblo, CO 81008  
Phone: 719-546-5753  
FAX: 719-546-5402

Region 2

JLS

As Constructed	REGION 2 BRIDGE BUNDLE US 350 OVER OTERO DITCH ROADWAY CROSS SECTIONS			Project No./Code
No Revisions:				
Revised:	Designer: R. HANSON	Structure No.	M-22-U	
Void:	Detailer: R. HANSON	M.P.	US 350 69.817	
	Sheet Subset: XSEC	Subset Sheets:	8 of 10	Sheet Number

9356 10:33:49 AM pw:\\SCI-PW\\INTEC-2\\stanleygroup.com\\Data\\source-1\\Documents\\Colorado\\Department\_of\_Transportation\\29715 - CDDT R2 Bridge Bundle\\11-CADD\\Worksets\\29715.DGN\\Design\\Sheets\\23558DES\_US\_350\_MP\_69.817\_Xsec.dgn

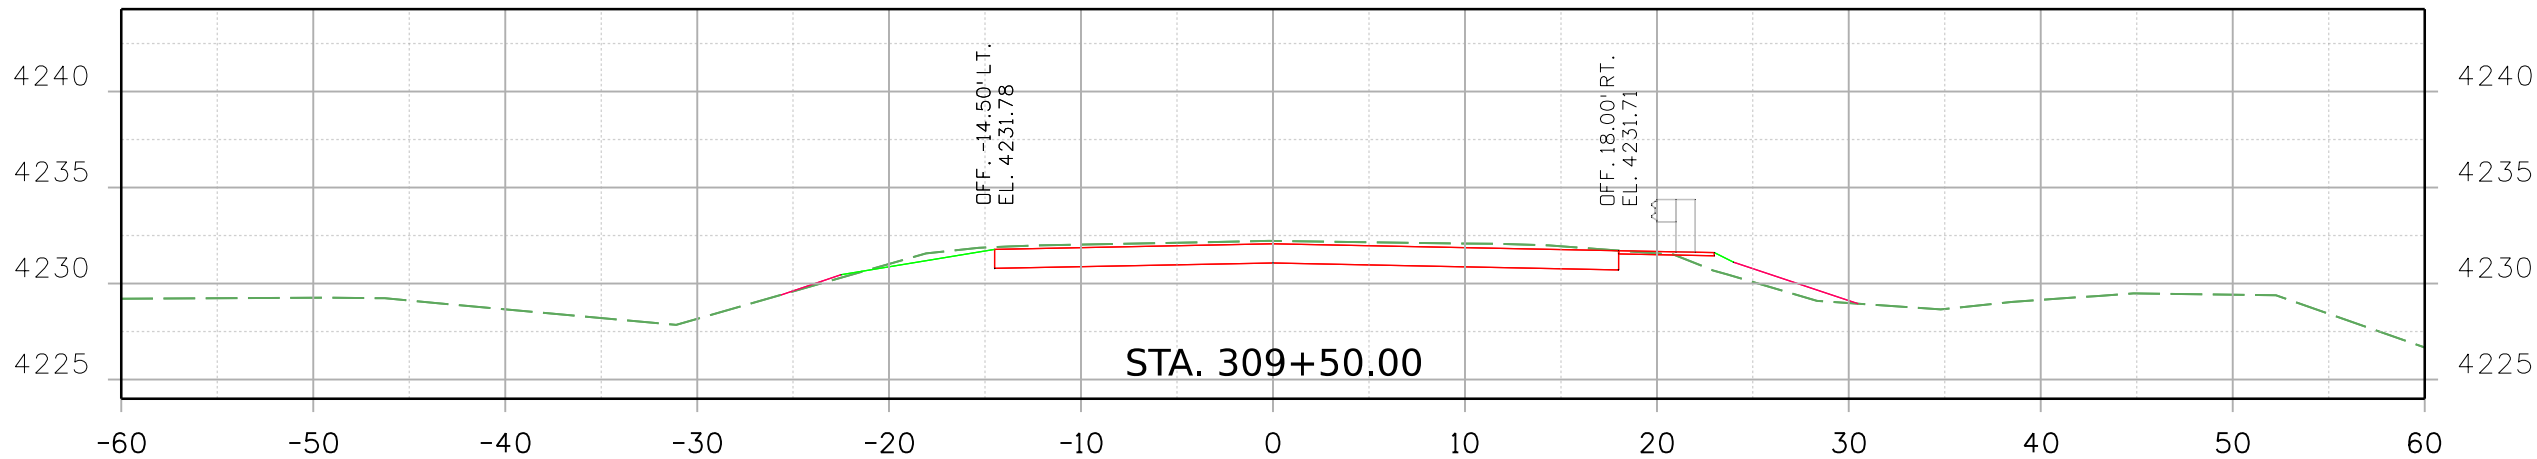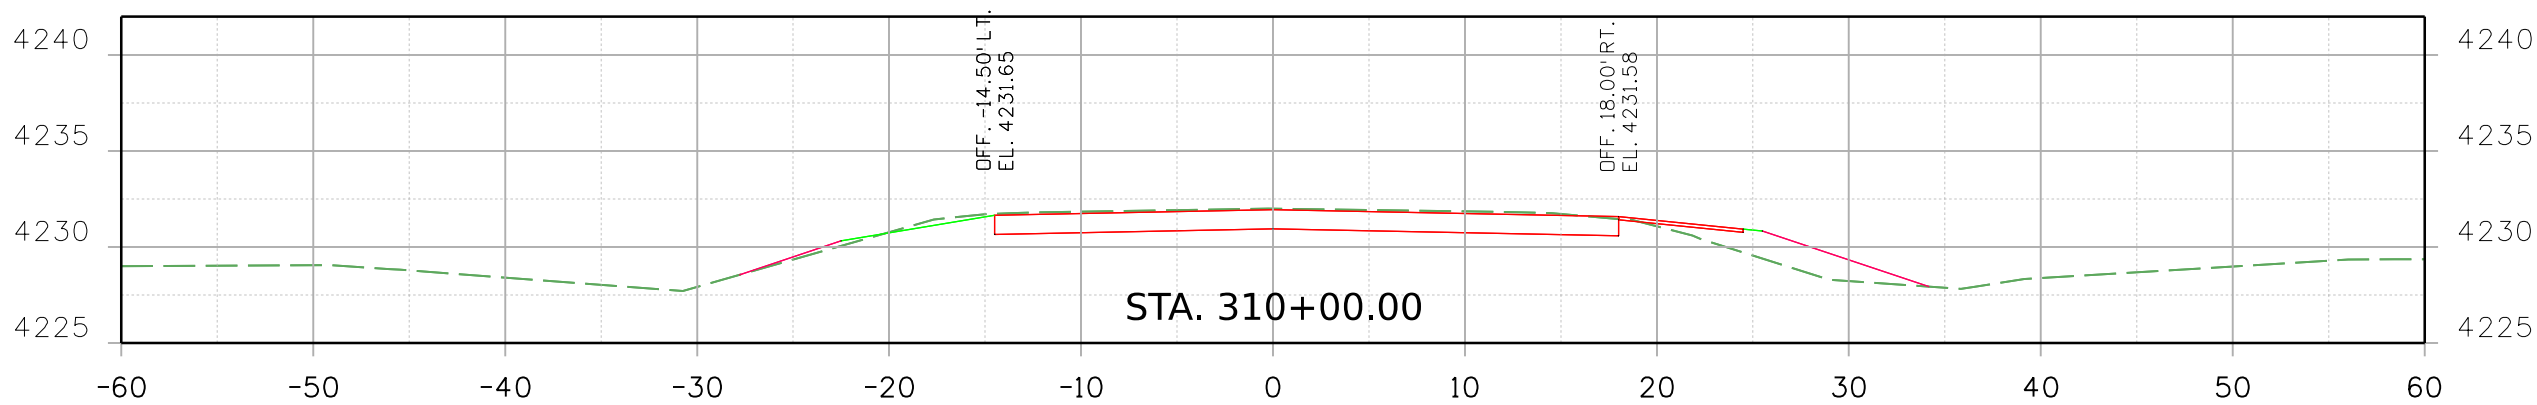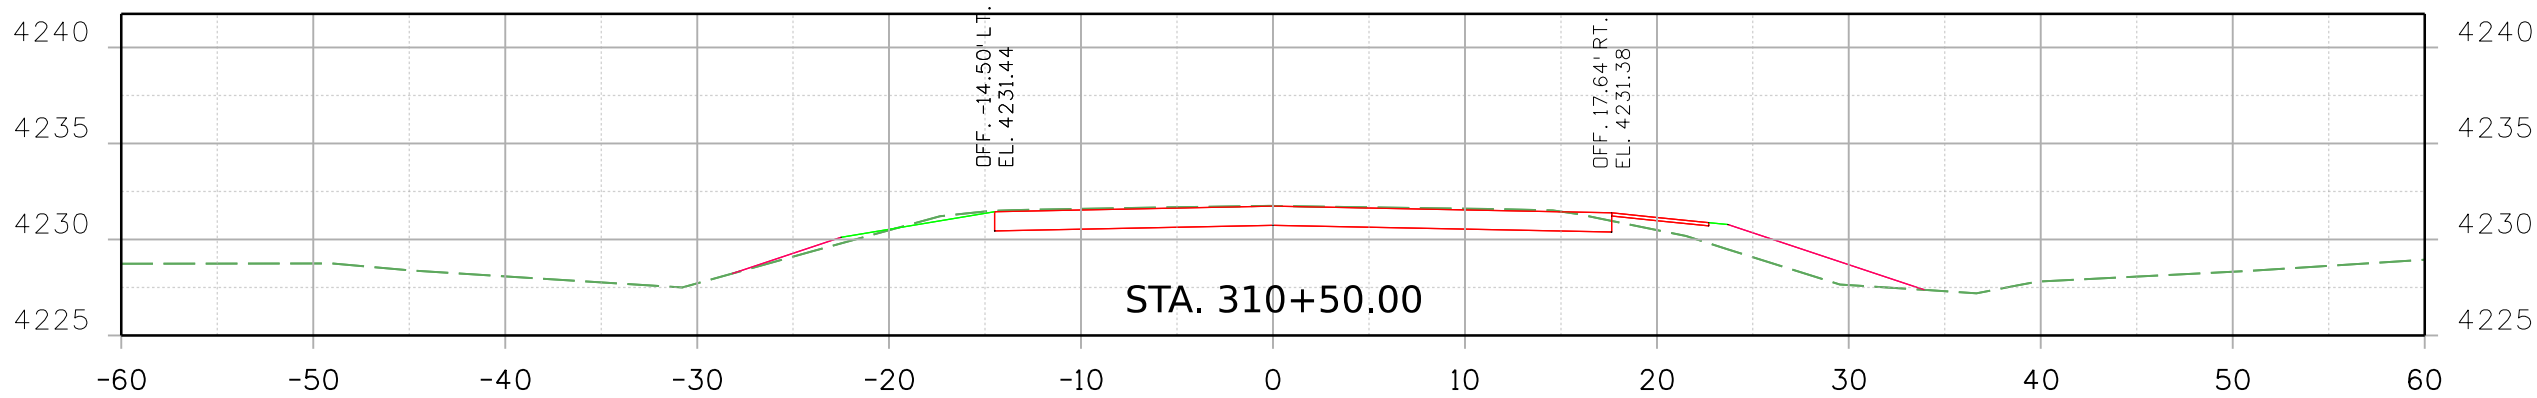

Print Date: 2/16/2021 File Name:

23558DES\_US\_350\_MP\_69.817\_Xsec.dgn

Horiz. Scale: Vert. Scale: As Noted

  
**Stanley Consultants**  
8000 South Chester St.  
Suite 500  
Centennial, CO 80112  
Phone: 303-799-6806

#### Sheet Revisions

Date:	Comments	Init.

Colorado Department of Transportation



5615 Wills Blvd  
Pueblo, CO 81008  
Phone: 719-546-5753  
FAX: 719-546-5402

Region 2

JLS

#### As Constructed

No Revisions:

Revised:

Void:



REGION 2 BRIDGE BUNDLE  
US 350 OVER OTERO DITCH  
ROADWAY CROSS SECTIONS

Designer:	R. HANSON	Structure No.	M-22-U
Detailer:	R. HANSON	M.P.	US 350 69.817
Sheet Subset:	XSEC	Subset Sheets:	9 of 10

Project No./Code

Sheet Number

9356 10:33:50 AM pw:\\SCI-PW\\INTEC-2\\stanleygroup.com\\Data\\source-1\\Documents\\Colorado\\Department\_of\_Transportation\\29715 - CDDT R2 Bridge Bundle\\11-CADD\\Worksets\\29175.DGNs\\Design\\Sheets\\23558DES\_US\_350\_MP\_69.817\_Xsec.dgn

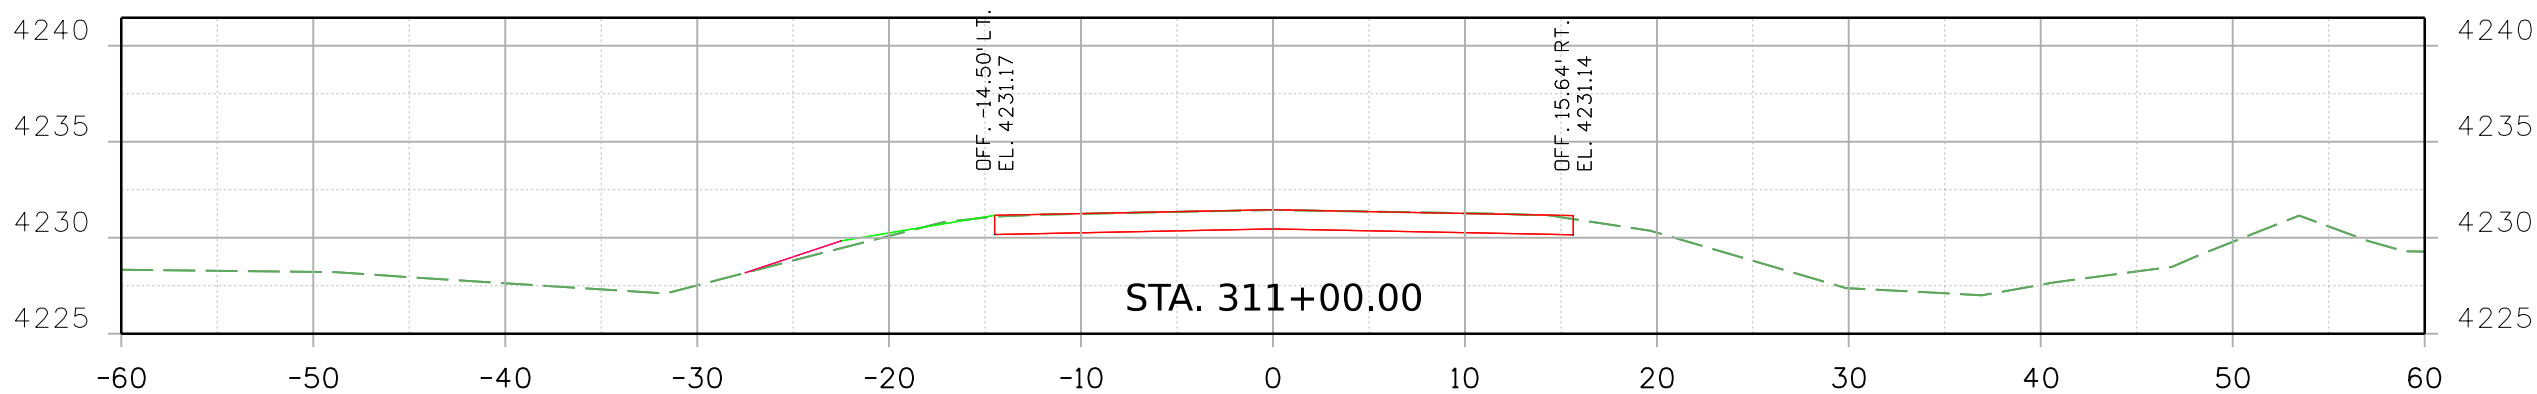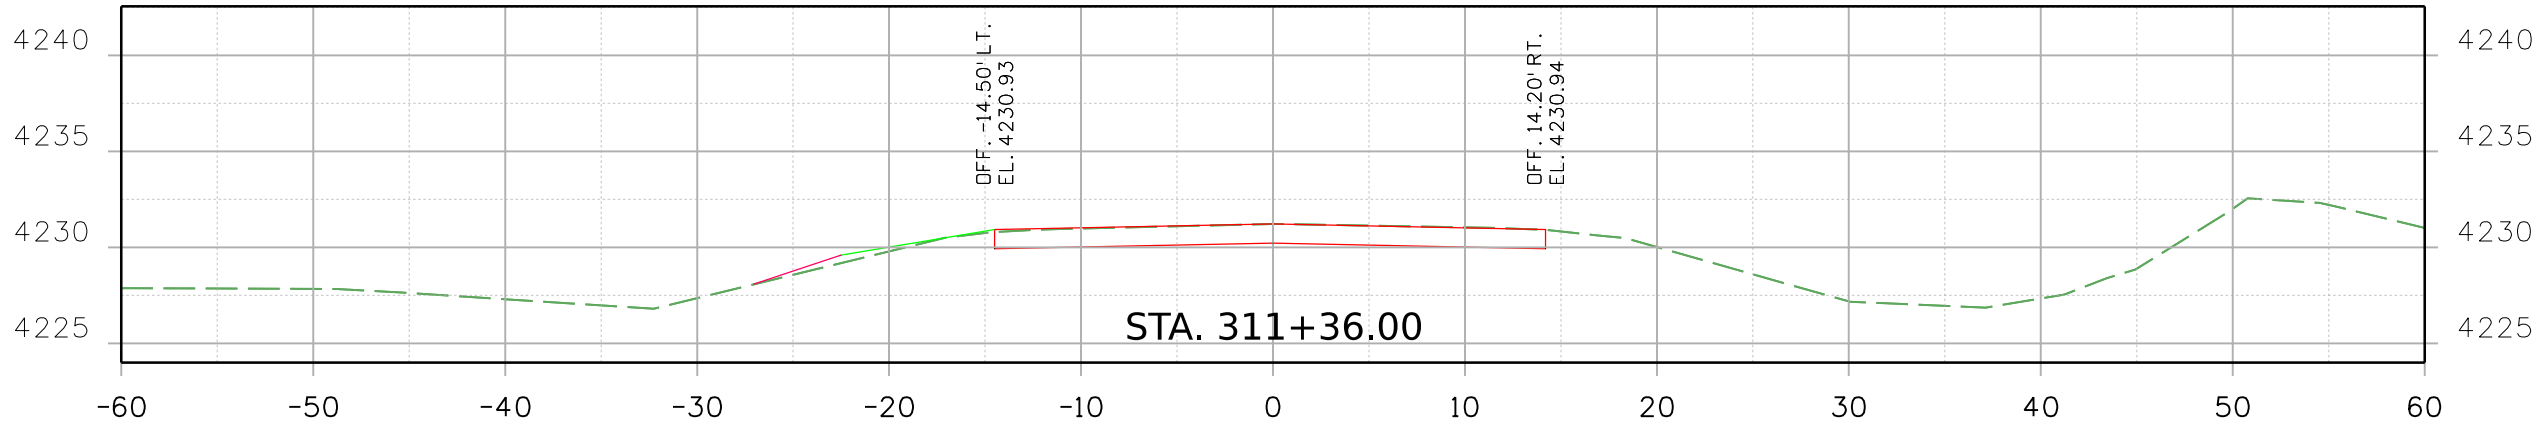

Print Date: 2/16/2021 File Name:

23558DES\_US\_350\_MP\_69.817\_Xsec.dgn

Horiz. Scale: Vert. Scale: As Noted

**Stanley Consultants** INC. 8000 South Chester St.  
Suite 500  
Centennial, CO 80112  
Phone: 303-799-6806

#### Sheet Revisions

Date:	Comments	Init.

Colorado Department of Transportation



Region 2

5615 Wills Blvd  
Pueblo, CO 81008  
Phone: 719-546-5753  
FAX: 719-546-5402

JLS

#### As Constructed

No Revisions:

Revised:

Void:

REGION 2 BRIDGE BUNDLE  
US 350 OVER OTERO DITCH  
ROADWAY CROSS SECTIONS

Designer: R. HANSON Structure No. M-22-U

Detailer: R. HANSON M.P. US 350 69.817

Sheet Subset: XSEC Subset Sheets: 10 of 10

Project No./Code

Sheet Number