



9356 10:43:36 AM pw:\\SCI-PW\\INTEG-2\\stanleygroup.com\\Data\\source-1\\Documents\\Colorado\\Department_of_Transportation\\29715 - CDDT R2 Bridge Bundle\\11-CADD\\Worksets\\29715.DGN\\Design\\Sheets\\23559DES_US_350_MP_56.454_Typ.dgn

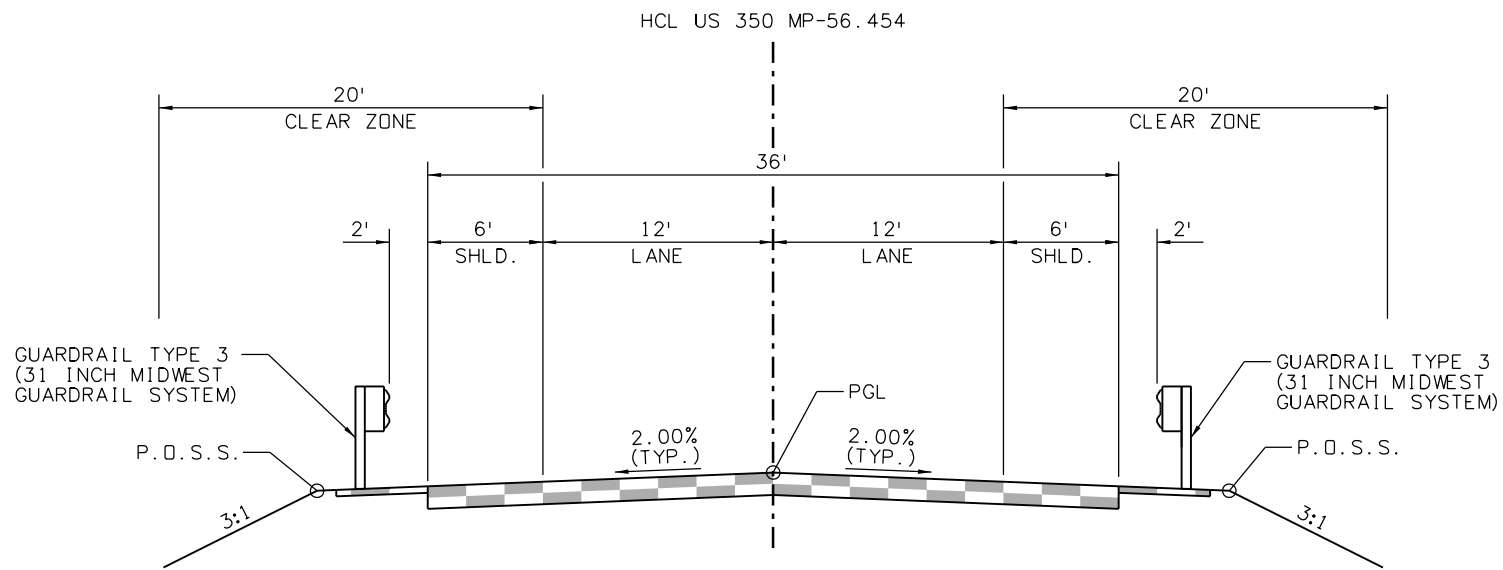

US 350 MP-56.454
TYPICAL SECTION
402+51.49 TO 404+63.40
405+38.28 TO 407+62.91

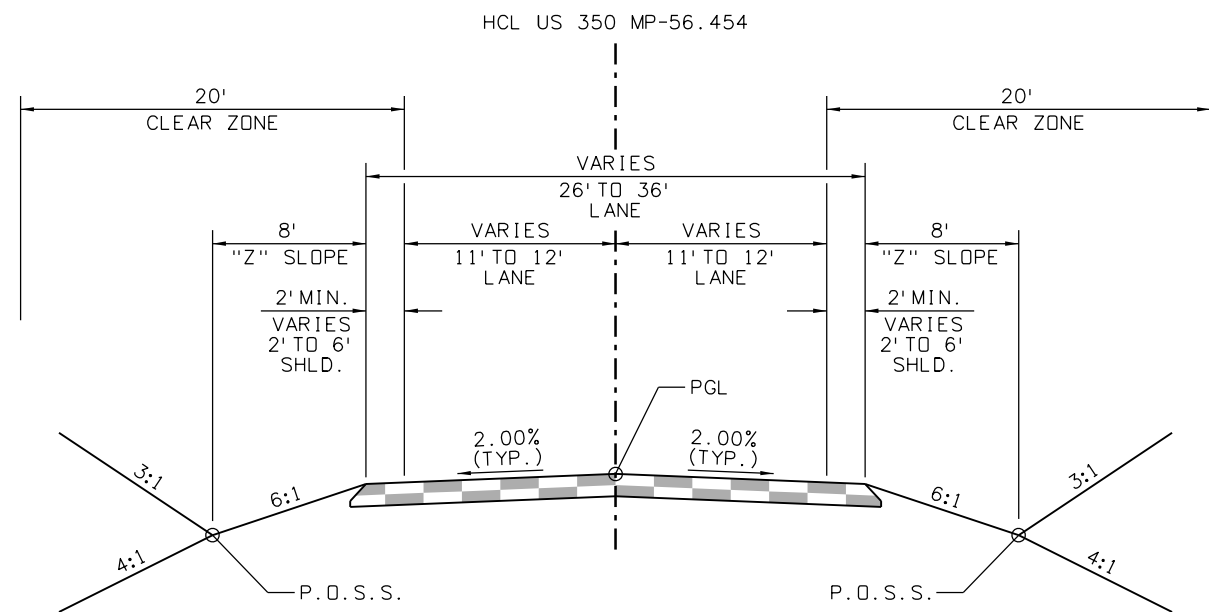

US 350 MP-56.454
TYPICAL SECTION
401+55.00 TO 402+51.49
407+62.91 TO 408+62.84

Print Date: 2/16/2021 File Name:
23559DES_US_350_MP_56.454_Typ.dgn
Horiz. Scale: Vert. Scale: As Noted

Stanley Consultants
8000 South Chester St.
Suite 500
Centennial, CO 80112
Phone: 303-799-6806

Sheet Revisions

Date:	Comments	Init.

Colorado Department of Transportation



Region 2

5615 Wills Blvd
Pueblo, CO 81008
Phone: 719-546-5753
FAX: 719-546-5402

JLS

As Constructed

No Revisions:

Revised:


Void:

REGION 2 BRIDGE BUNDLE
US 350 OVER SEASONAL WASH
TYPICAL SECTIONS


Designer:	R. HANSON	Structure No.	M-21-I
Detailer:	R. HANSON	M.P.	US 350 56.454
Sheet Subset:	TYP	Subset Sheets:	1 of 1

Project No./Code

Sheet Number

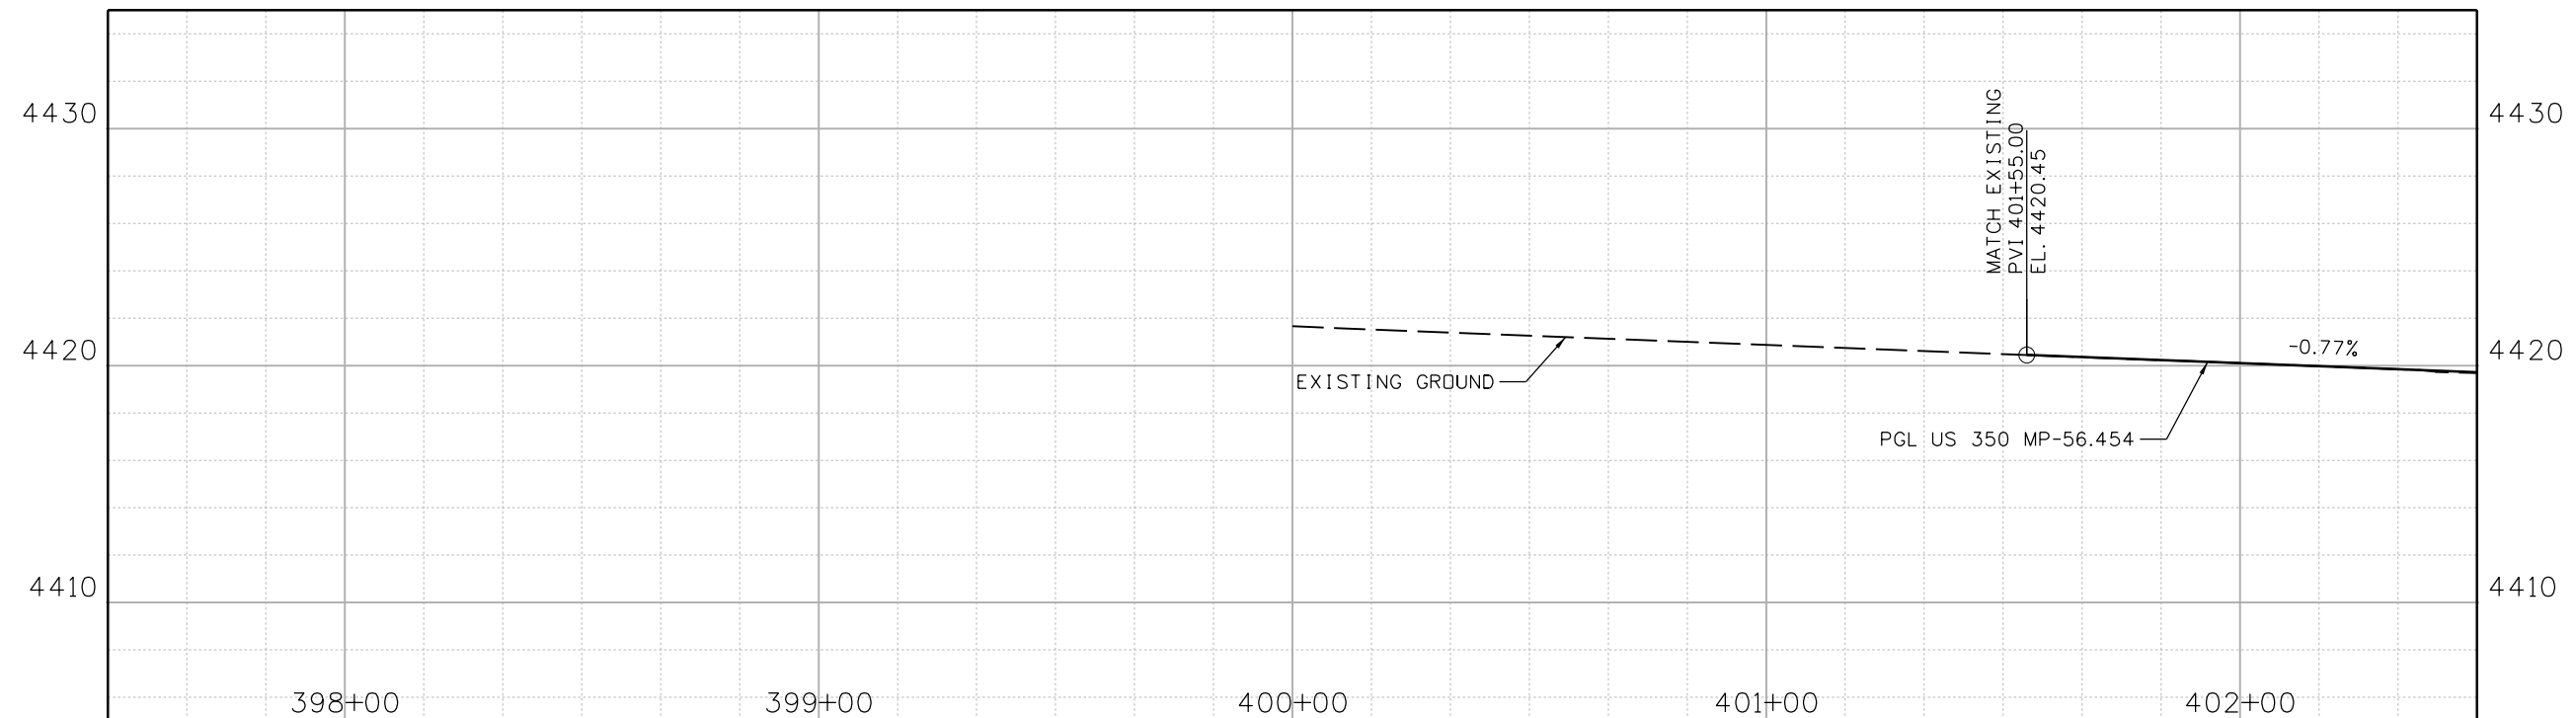[illegible]

9356 10:43:50 AM pw:\\SCI-PW\\INTEC-2\\stanleygroup.com\\Data\\source-1\\Documents\\Colorado\\Department_of_Transportation\\29715 - CDDT R2 Bridge Bundle\\11-CADD\\Worksheets\\29175\\DGNs\\Design\\Sheets\\23559DES_US_350_MP_56.454_P&P_Sheets.dgn

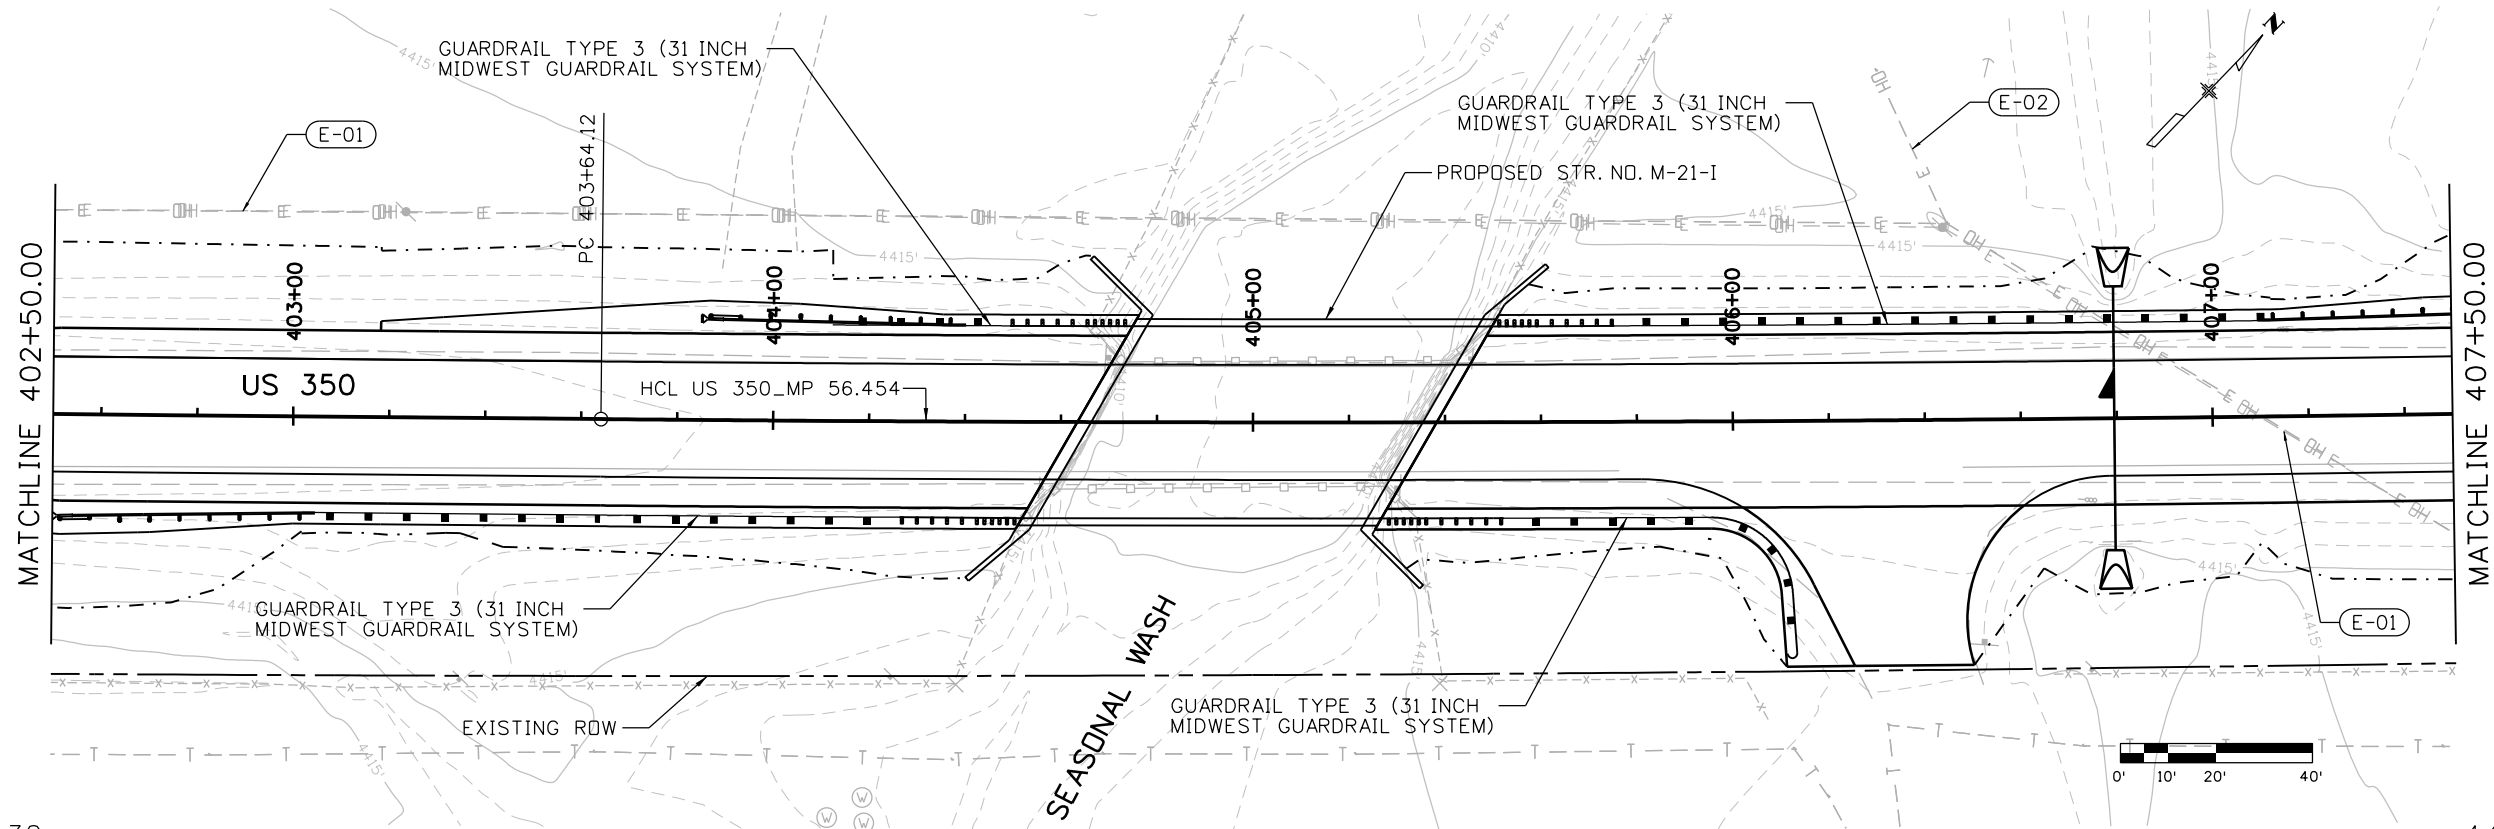


LEGEND:

(C-19) - UTILITY ID NO.

CURVE DATA:

PI = 405+98.17
PC = 403+64.12
PT = 408+32.17
 $\Delta = 01^{\circ}39'56''$ LT
Tc = 234.04'
Dc = 00^{\circ}21'21''
Lc = 468.05'
Rc = 16,100.00'

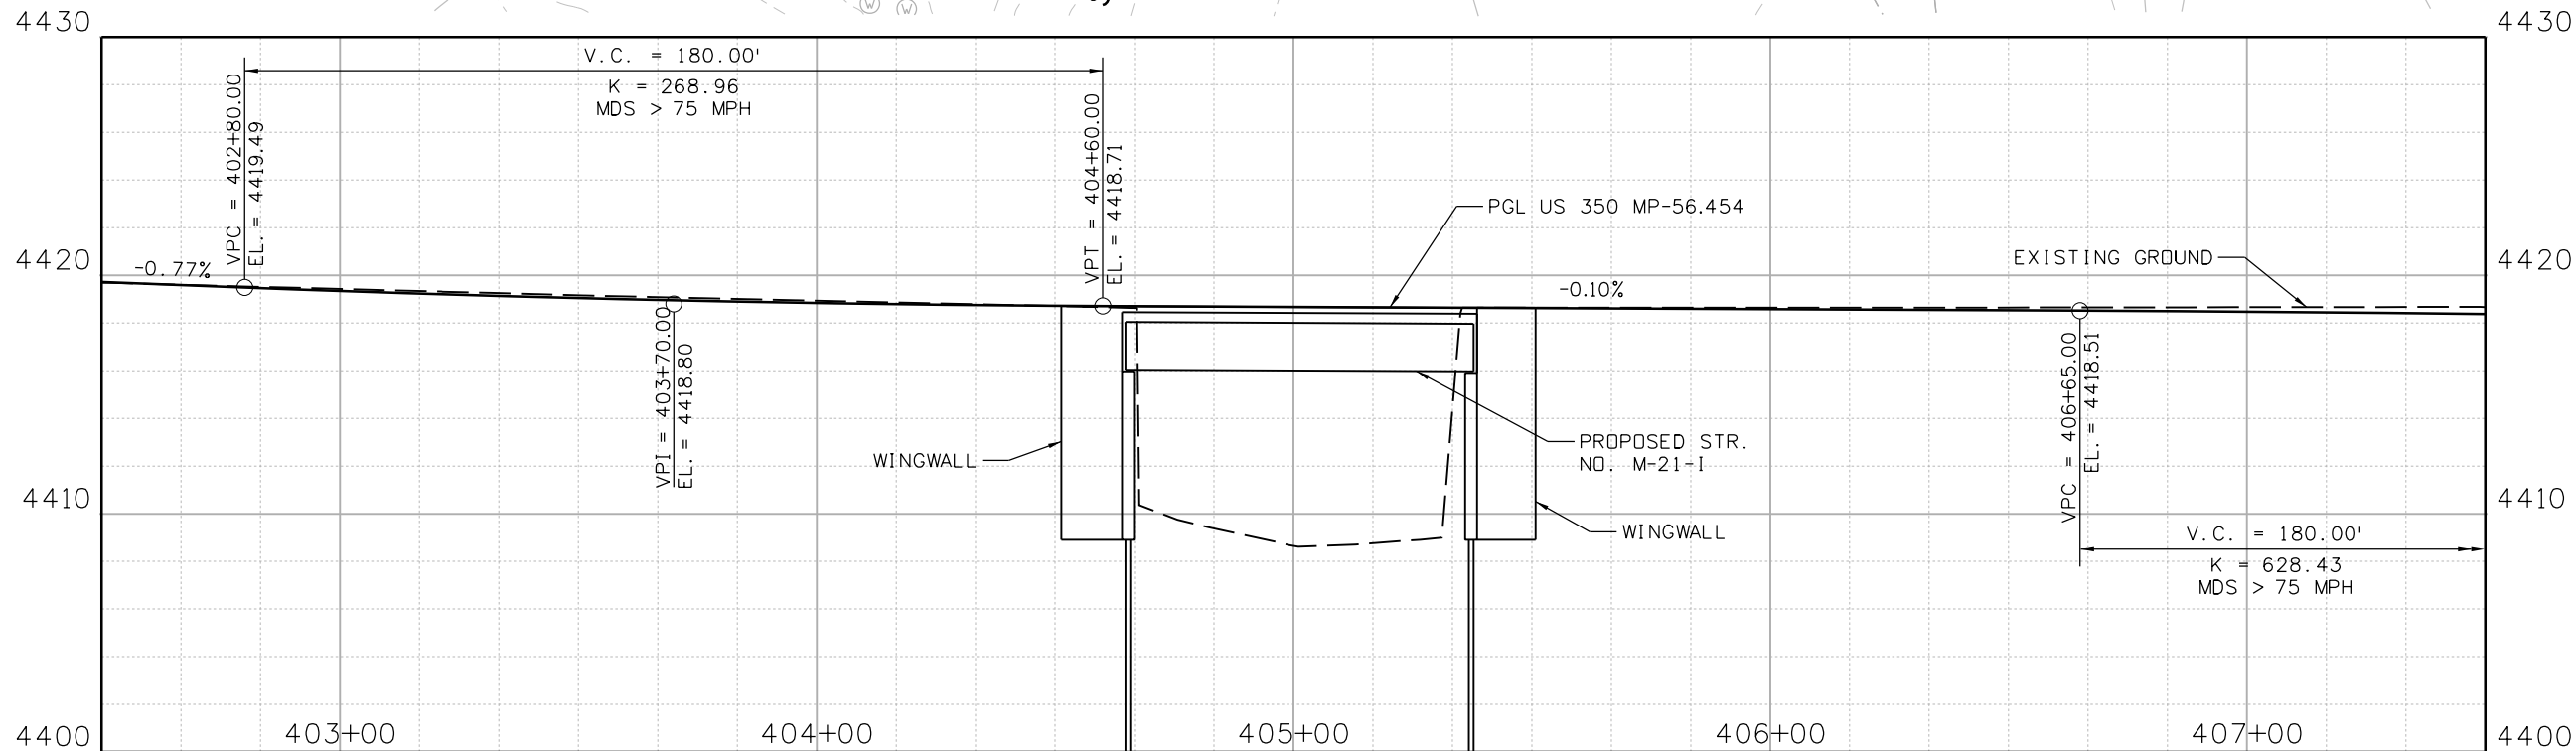

Print Date: 2/16/2021 File Name:

23559DES_US_350_MP_56.454_P&P_Sheets.dgn

Horiz. Scale: Vert. Scale: As Noted

Stanley Consultants
8000 South Chester St.
Suite 500
Centennial, CO 80112
Phone: 303-799-6806

Sheet Revisions

Date:	Comments	Init.

Colorado Department of Transportation



5615 Wills Blvd
Pueblo, CO 81008
Phone: 719-546-5753
FAX: 719-546-5402

Region 2

JLS

As Constructed

No Revisions:

Revised:

Void:

REGION 2 BRIDGE BUNDLE
US 350 OVER SEASONAL WASH
ROADWAY PLAN AND PROFILE


Designer: R. HANSON Structure No. M-21-I

Detailer: R. HANSON M.P. US 350 56.454

Sheet Subset: ROADWAY Subset Sheets: 2 of 3


Project No./Code

Sheet Number

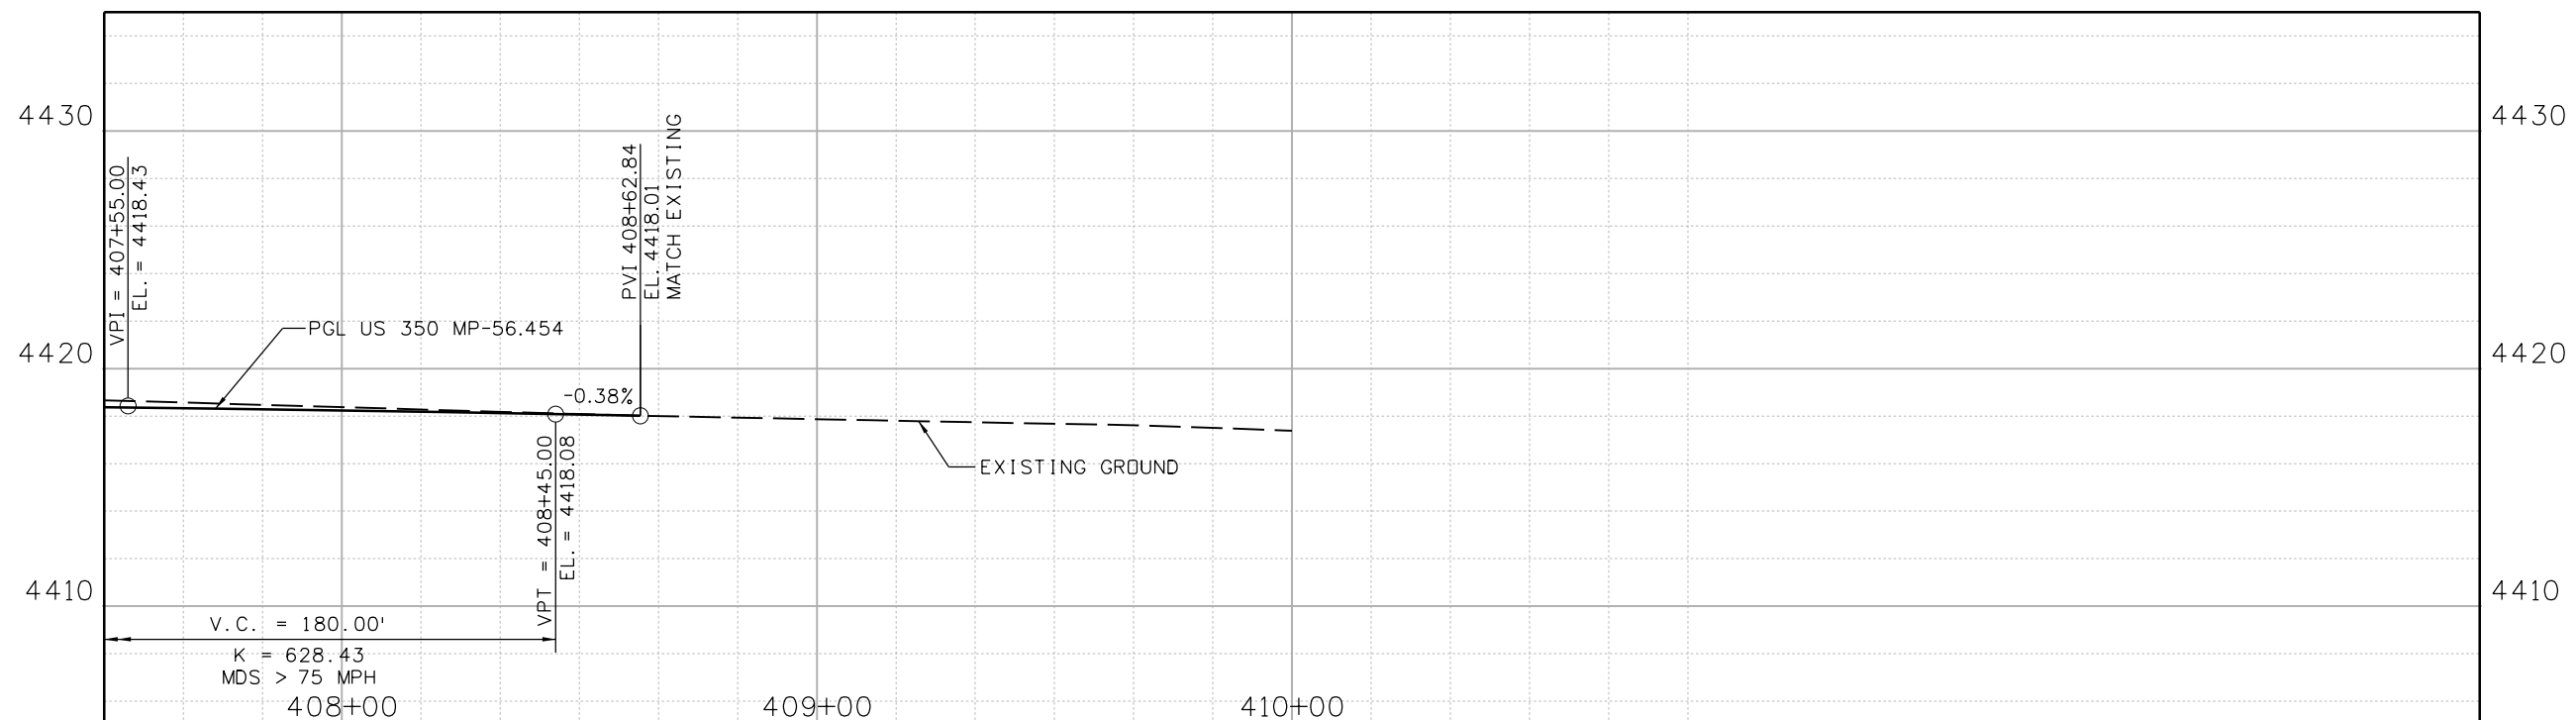


Print Date: 2/16/2021		File Name:		<div><div><div><div><div><div></div><div></div><div></div><div></div><div></div><div></div><div></div><div></div><div></div><div></div><div></div><div></div><div></div><div></div><div></div><div></div><div></div><div></div><div></div><div></div><div></div><div></div><div></div><div></div><div></div><div></div><div></div><div></div><div></div><div></div><div></div><div></div><div></div><div></div><div></div><div></div><div></div><div></div><div></div><div></div><div></div><div></div><div></div><div></div><div></div><div></div><div></div><div></div><div></div><div></div><div></div><div></div><div></div><div></div><div></div><div></div><div></div><div></div><div></div><div></div><div></div><div></div><div></div><div></div><div></div><div></div><div></div><div></div><div></div><div></div><div></-----------------------	--	------------	--	--	--

9356 10:44:02 AM pw:\\SCI-PW\\INTEC-2\\stanleygroup.com\\Data\\source-1\\Documents\\Colorado\\Department_of_Transportation\\29715 - CDOT R2 Bridge Bundle\\11-CADD\\Worksets\\29175\\DGNs\\Design\\Sheets\\23559DES_US_350_MP_56.454_Xsec.dgn

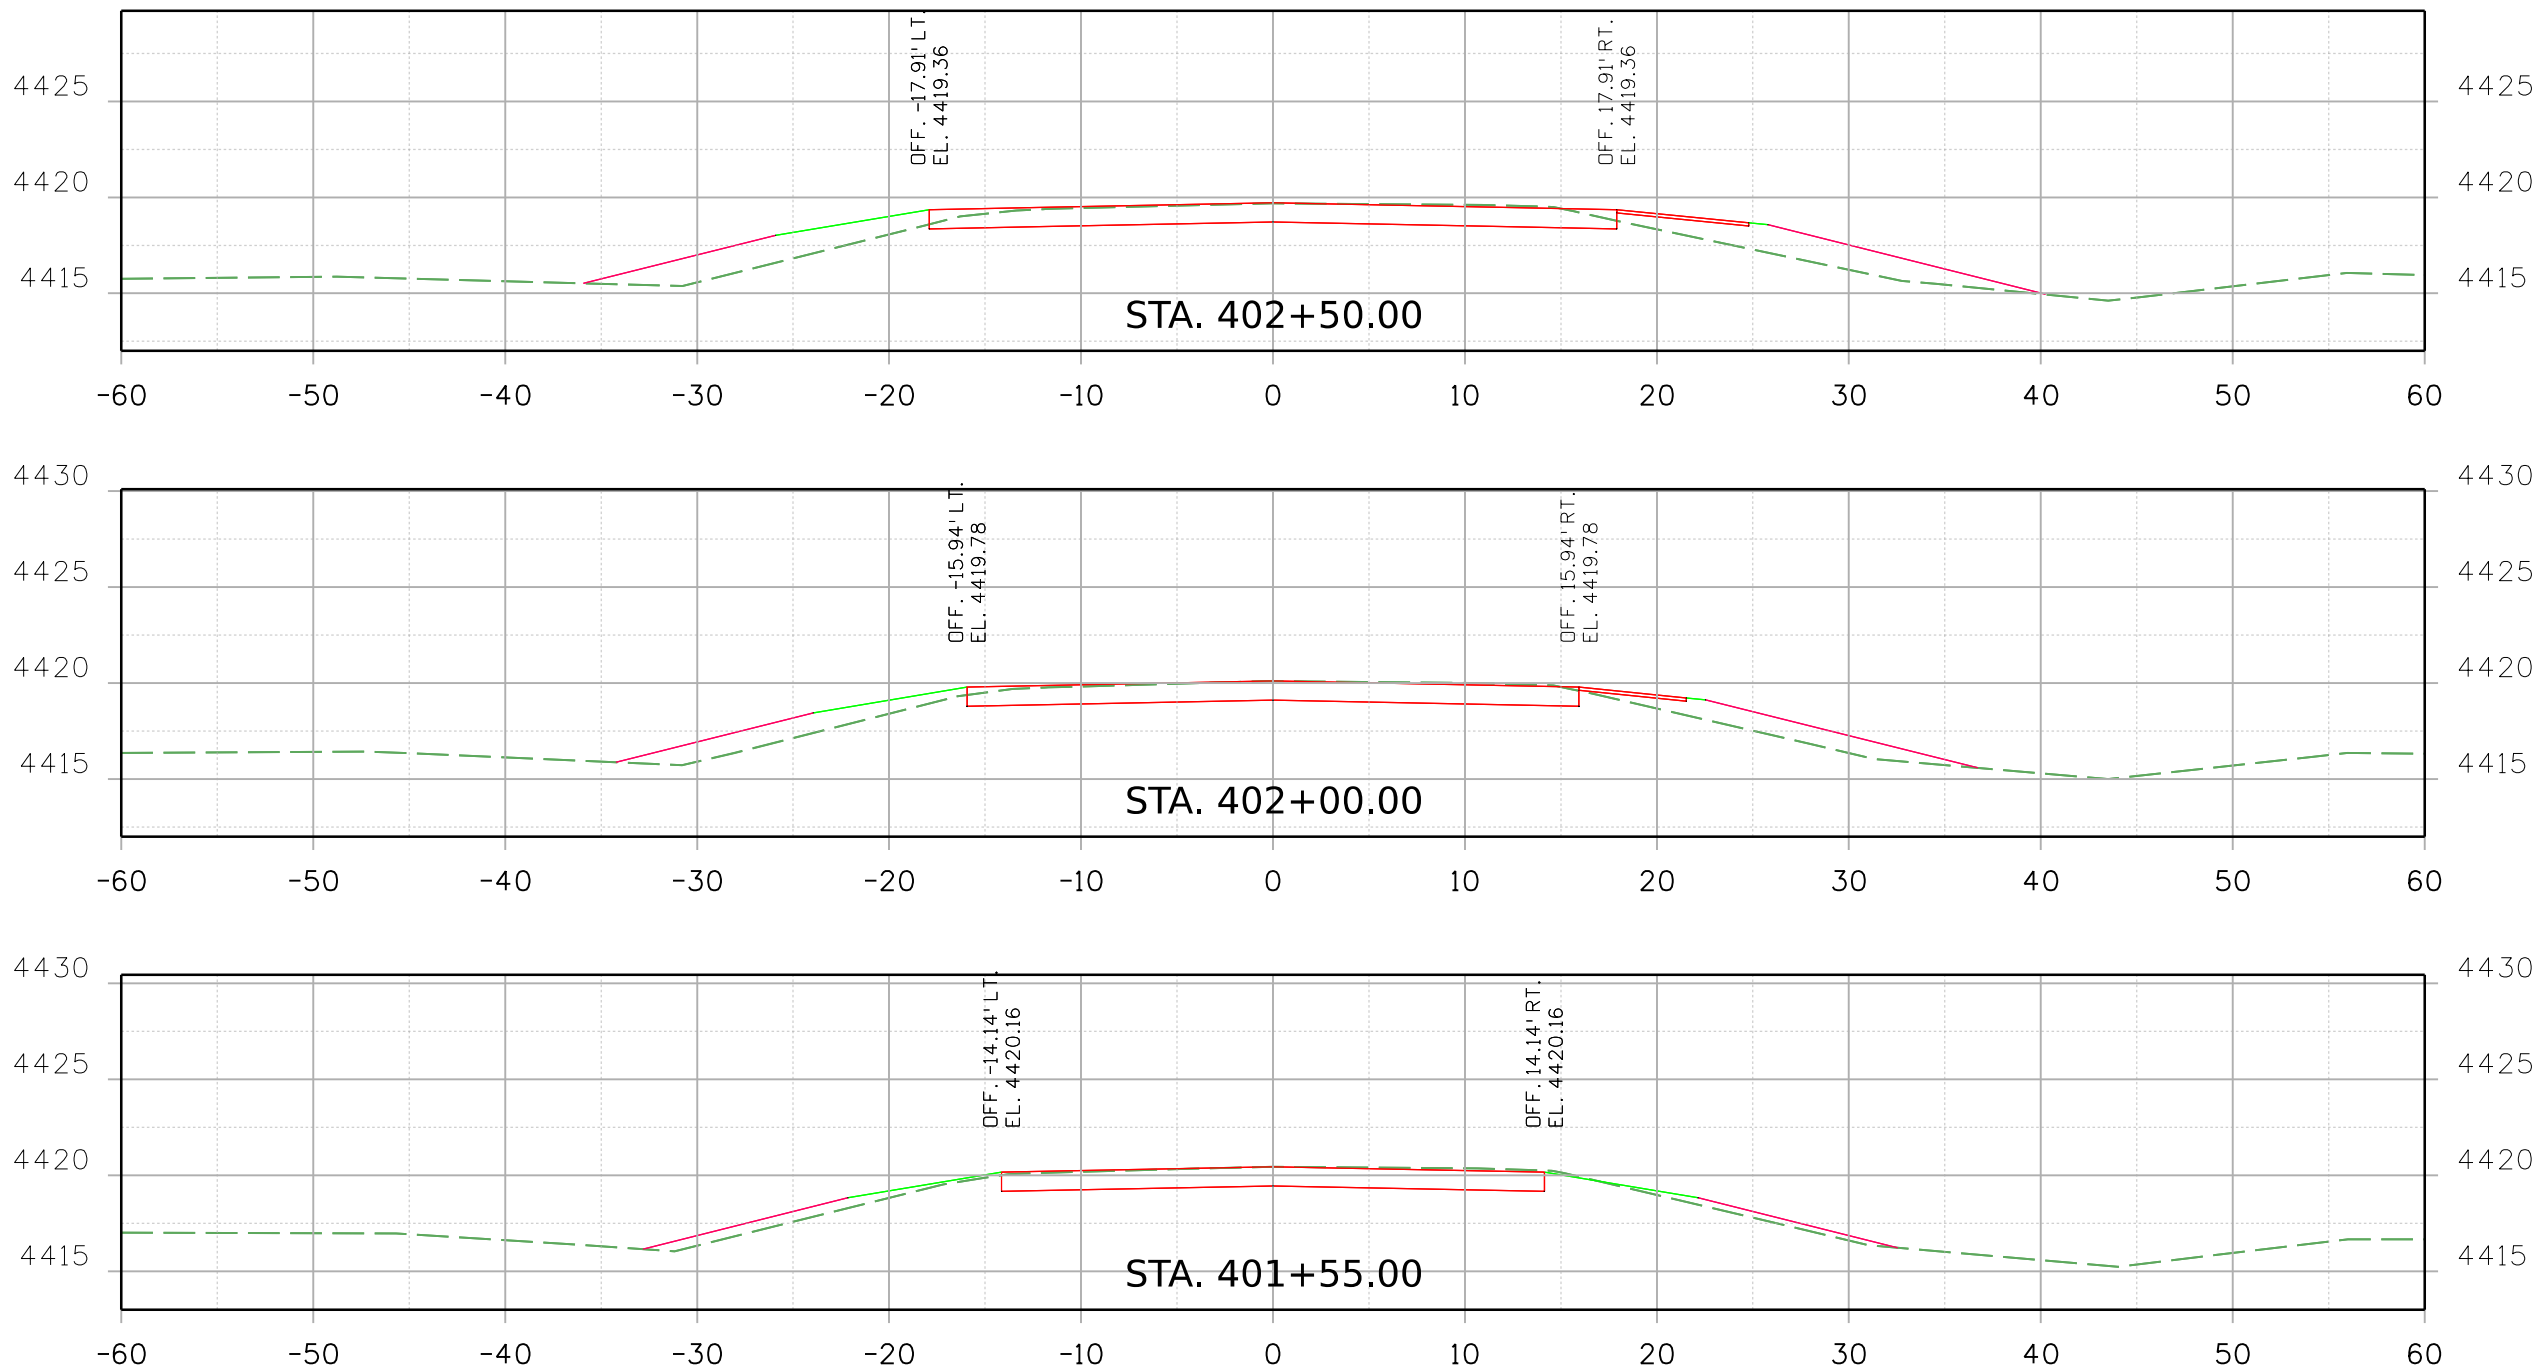


Print Date: 2/16/2021 File Name: 23559DES_US_350_MP_56.454_Xsec.dgn

Horiz. Scale: Vert. Scale: As Noted

 **Stanley Consultants** INC. 8000 South Chester St. Suite 500 Centennial, CO 80112 Phone: 303-799-6806

Sheet Revisions		
Date:	Comments	Init.




Colorado Department of Transportation

 5615 Wills Blvd
Pueblo, CO 81008
Phone: 719-546-5753
FAX: 719-546-5402

Region 2 JLS

As Constructed		REGION 2 BRIDGE BUNDLE US 350 OVER SEASONAL WASH ROADWAY CROSS SECTIONS			Project No./Code
No Revisions:					
Revised:		Designer: R. HANSON	Structure No. M-21-I		
Void:		Detailer: R. HANSON	M.P. US 350 56.454		
		Sheet Subset: XSEC	Subset Sheets: 1 of 8	Sheet Number	


9356 10:44:03 AM pw:\\SCI-PW\\INTEC-2\\stanleygroup.com\\Data\\source-1\\Documents\\Colorado_Department_of_Transportation\\29715 - CDDT R2 Bridge Bundle\\11-CADD\\Worksets\\29175\\DGNs\\Design\\Sheets\\23559DES_US_350_MP_56.454_Xsec.dgn

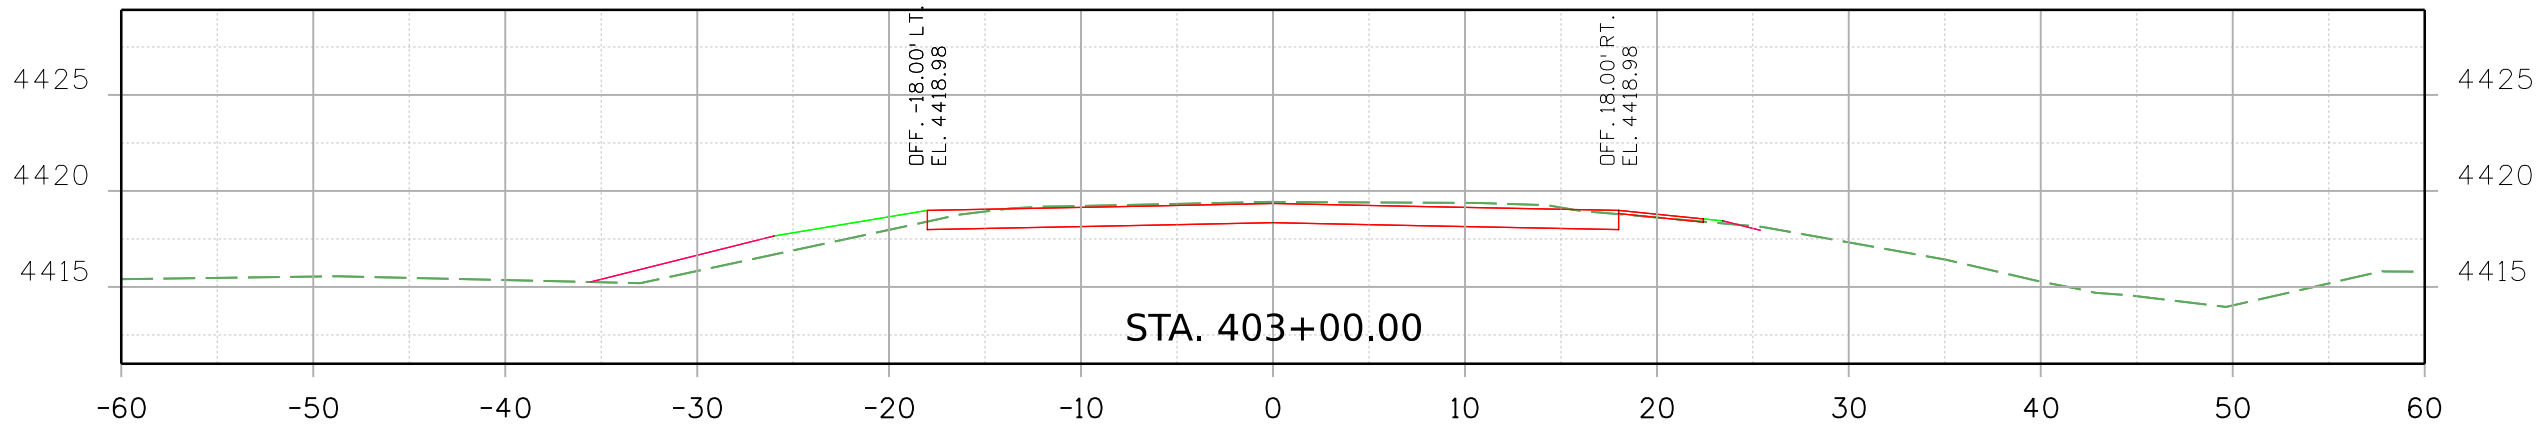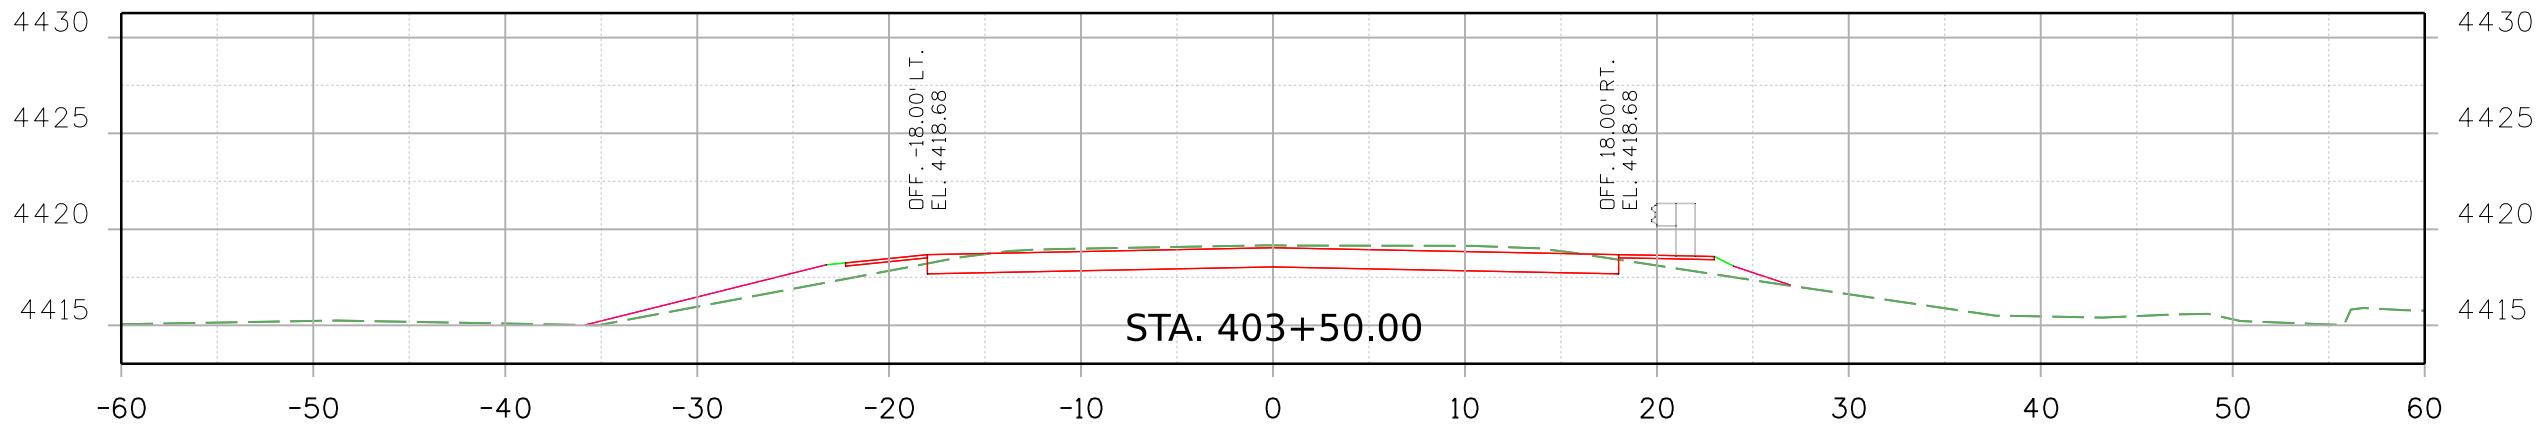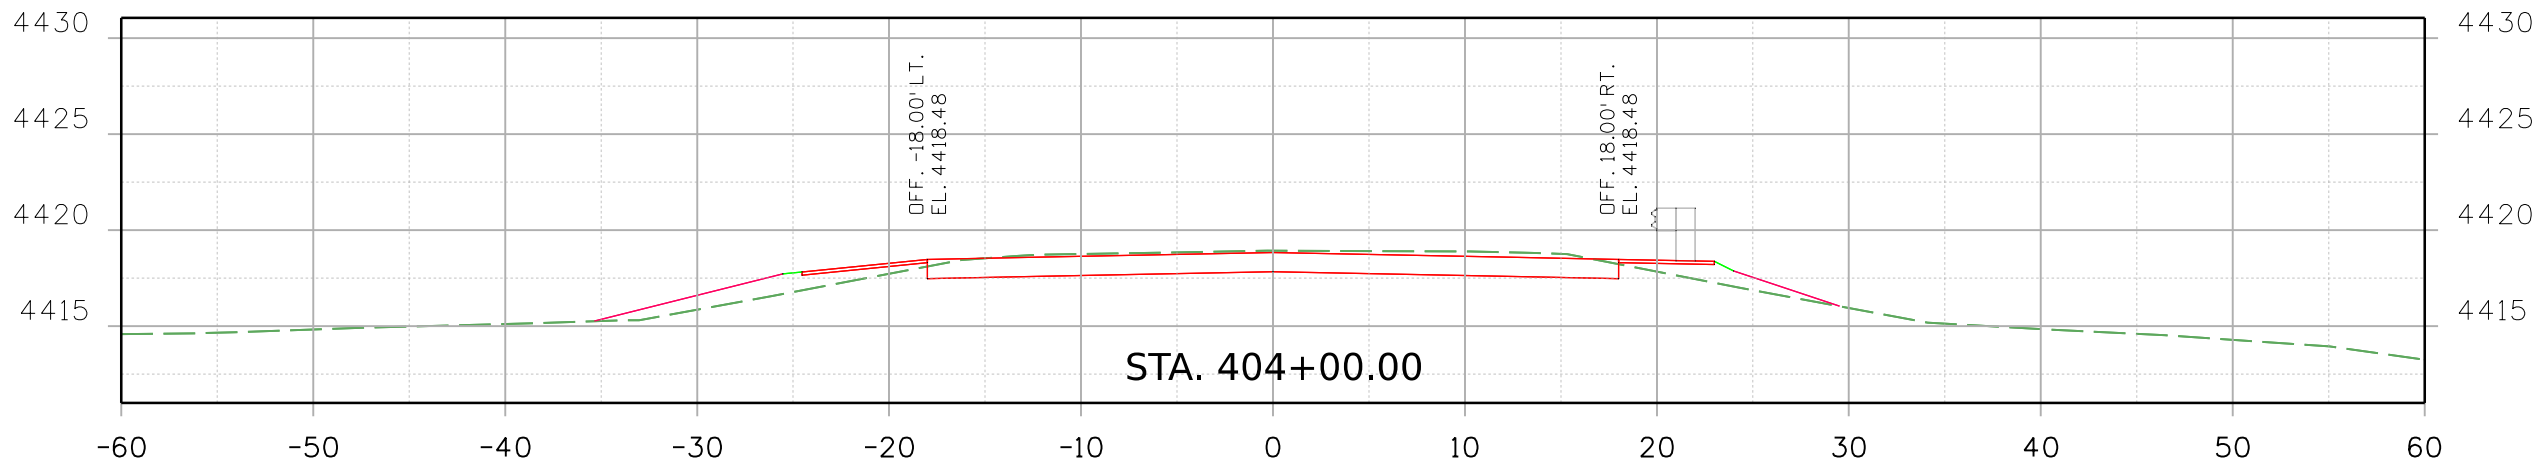

Print Date: 2/16/2021

File Name: 23559DES_US_350_MP_56.454_Xsec.dgn


Horiz. Scale: Vert. Scale: As Noted



8000 South Chester St.
Suite 500
Centennial, CO 80112
Phone: 303-799-6806

Sheet Revisions		
Date:	Comments	Init.

Colorado Department of Transportation



5615 Wills Blvd
Pueblo, CO 81008
Phone: 719-546-5753
FAX: 719-546-5402

Region 2

JLS

As Constructed

No Revisions:

Revised:

Void:

REGION 2 BRIDGE BUNDLE
US 350 OVER SEASONAL WASH
ROADWAY CROSS SECTIONS

Designer: R. HANSON

Structure No. M-21-I

Detailer: R. HANSON

M.P. US 350 56.454



Sheet Subset: XSEC

Subset Sheets: 2 of 8


Project No./Code

Sheet Number

9356 10:44:03 AM pw:\\SCI-PW\\INTEC-2\\stanleygroup.com\\Data\\source-1\\Documents\\Colorado_Department_of_Transportation\\29715 - CDOT R2 Bridge Bundle\\11-CADD\\Worksets\\29715 DGNs\\Design\\Sheets\\23559DES_US_350 MP 56.454_Xsec.dgn

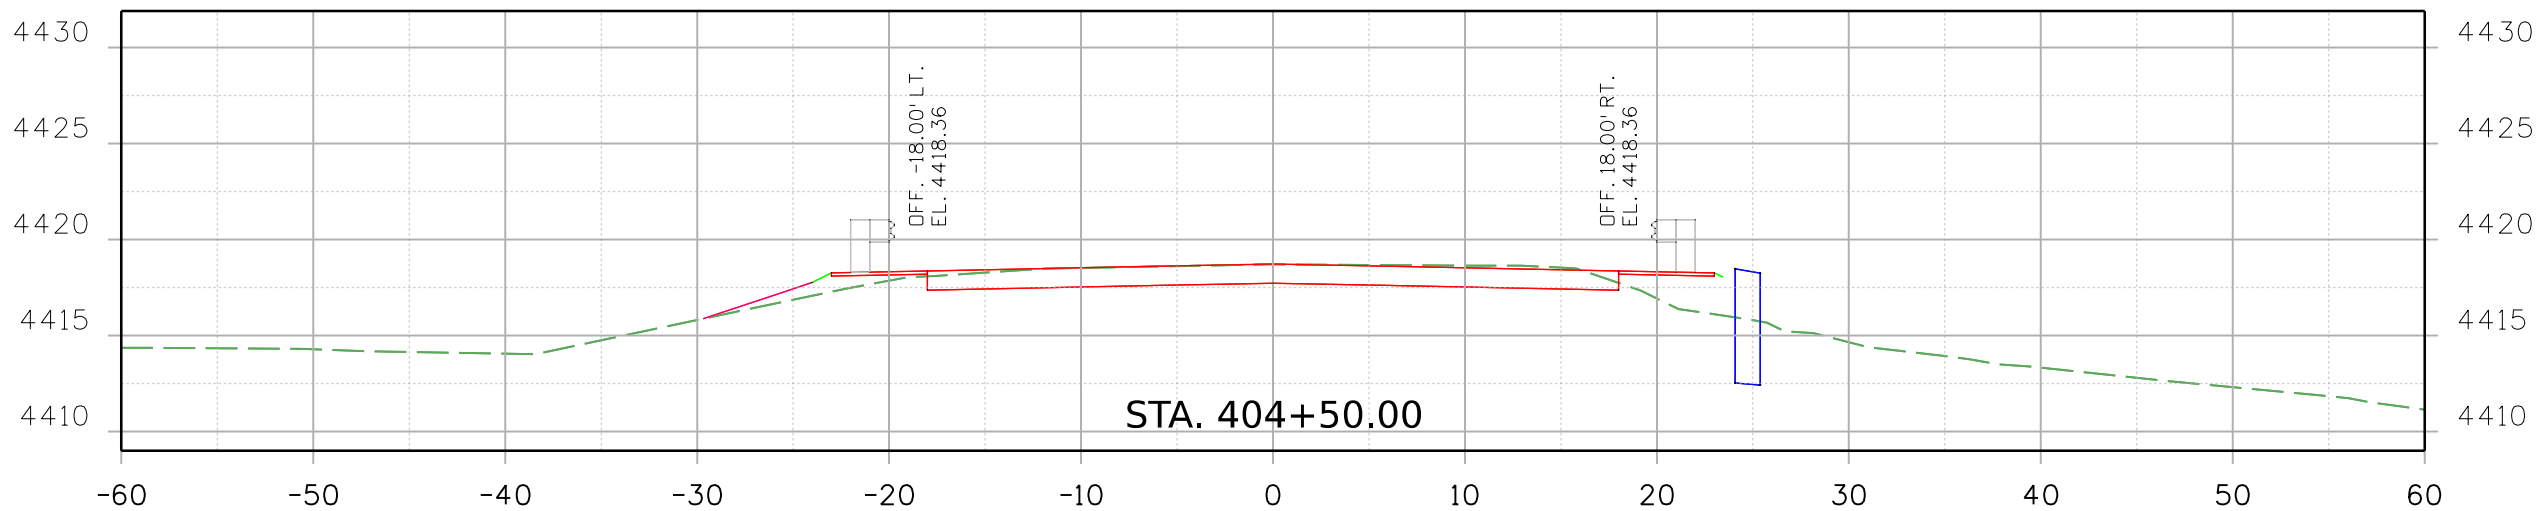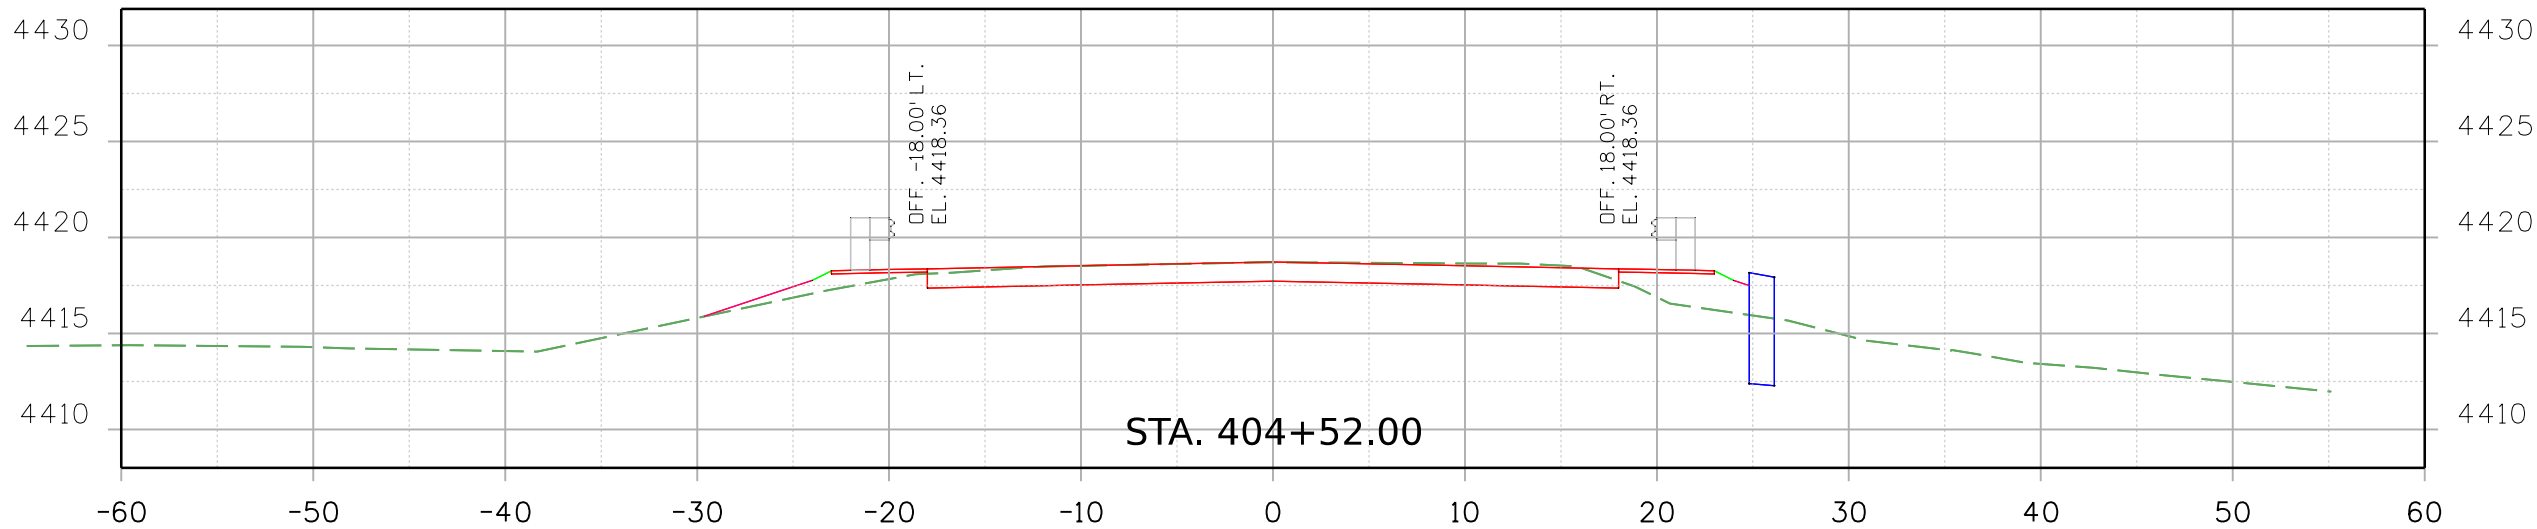


Print Date: 2/16/2021 File Name:
23559DES_US_350 MP 56.454_Xsec.dgn
Horiz. Scale: Vert. Scale: As Noted

 Stanley Consultants INC. 8000 South Chester St.
Suite 500
Centennial, CO 80112
Phone: 303-799-6806

Sheet Revisions		
Date:	Comments	Init.



Colorado Department of Transportation

 5615 Wills Blvd
Pueblo, CO 81008
Phone: 719-546-5753
FAX: 719-546-5402


Region 2 JLS

As Constructed	REGION 2 BRIDGE BUNDLE				Project No./Code
No Revisions:	US 350 OVER SEASONAL WASH				
Revised:	Designer:	R. HANSON	Structure No.	M-21-I	
	Detailer:	R. HANSON	M.P.	US 350 56.454	
Void:	Sheet Subset:	XSEC	Subset Sheets:	3 of 8	Sheet Number

9356 10:44:04 AM pw\\scl-pwintec-2.stanleygroup.com\\Data\\source-1\\Documents\\Colorado\\Department_of_Transportation\\29715 - CDOT R2 Bridge Bundle\\11-CADD\\Worksheets\\29175\\DGNs\\Design\\Sheets\\23559DES_US_350_MP_56.454_Xsec.dgn

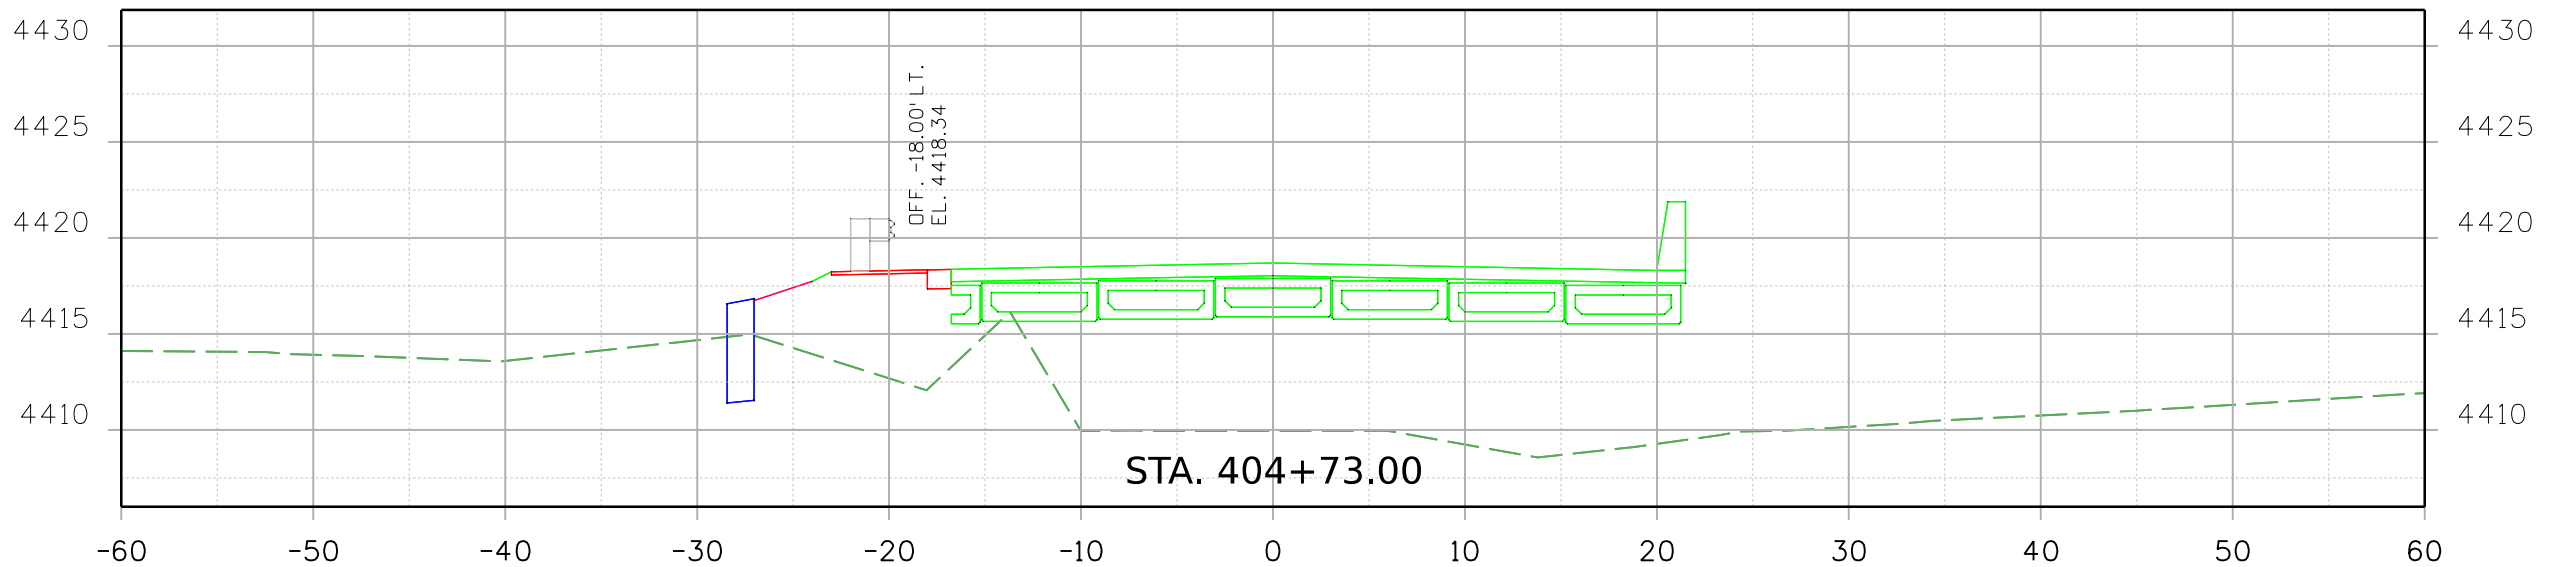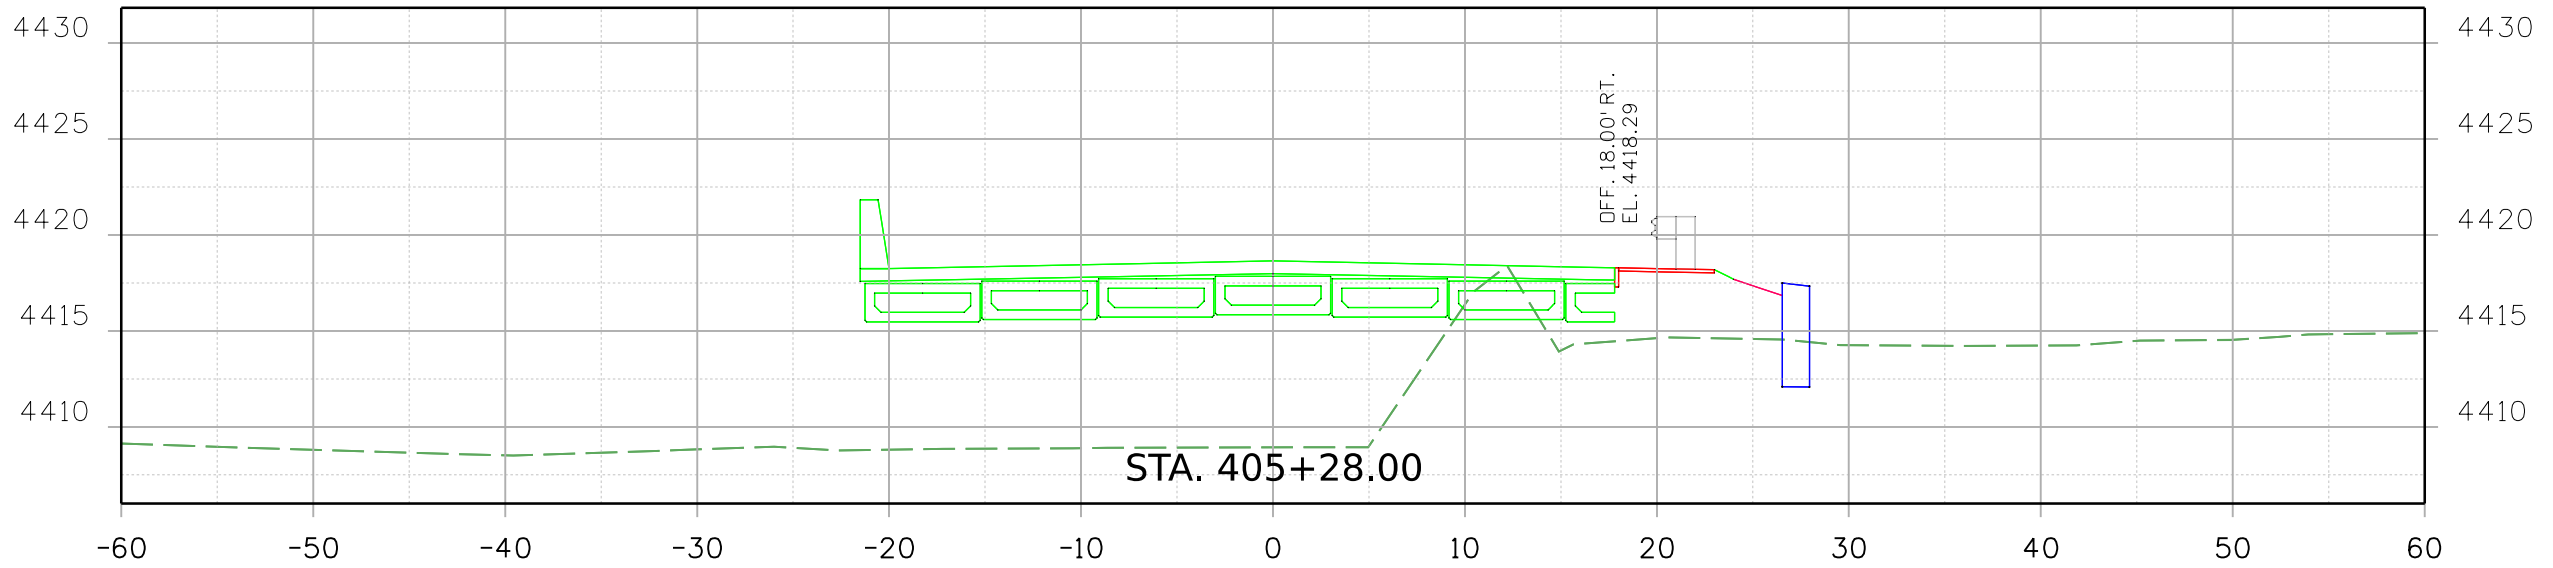


Print Date: 2/16/2021 File Name:
23559DES_US_350_MP_56.454_Xsec.dgn
Horiz. Scale: Vert. Scale: As Noted

 Stanley Consultants INC. 8000 South Chester St.
Suite 500
Centennial, CO 80112
Phone: 303-799-6806

Sheet Revisions		
Date:	Comments	Init.



Colorado Department of Transportation

 5615 Wills Blvd
Pueblo, CO 81008
Phone: 719-546-5753
FAX: 719-546-5402

Region 2 JLS

As Constructed		REGION 2 BRIDGE BUNDLE US 350 OVER SEASONAL WASH ROADWAY CROSS SECTIONS		Project No./Code
No Revisions:		Designer: R. HANSON	Structure No. M-21-I	
Revised:		Detailer: R. HANSON	M.P. US 350 56.454	
Void:		Sheet Subset: XSEC	Subset Sheets: 4 of 8	Sheet Number

9356 10:44:05 AM pw:\\SCI-PW\\INTEC-2\\stanleygroup.com\\Data\\source-1\\Documents\\Colorado\\Department_of_Transportation\\29715 - CDOT R2 Bridge Bundle\\11-CADD\\Worksets\\29175\\DGNs\\Design\\Sheets\\23559DES_US_350_MP_56.454_Xsec.dgn

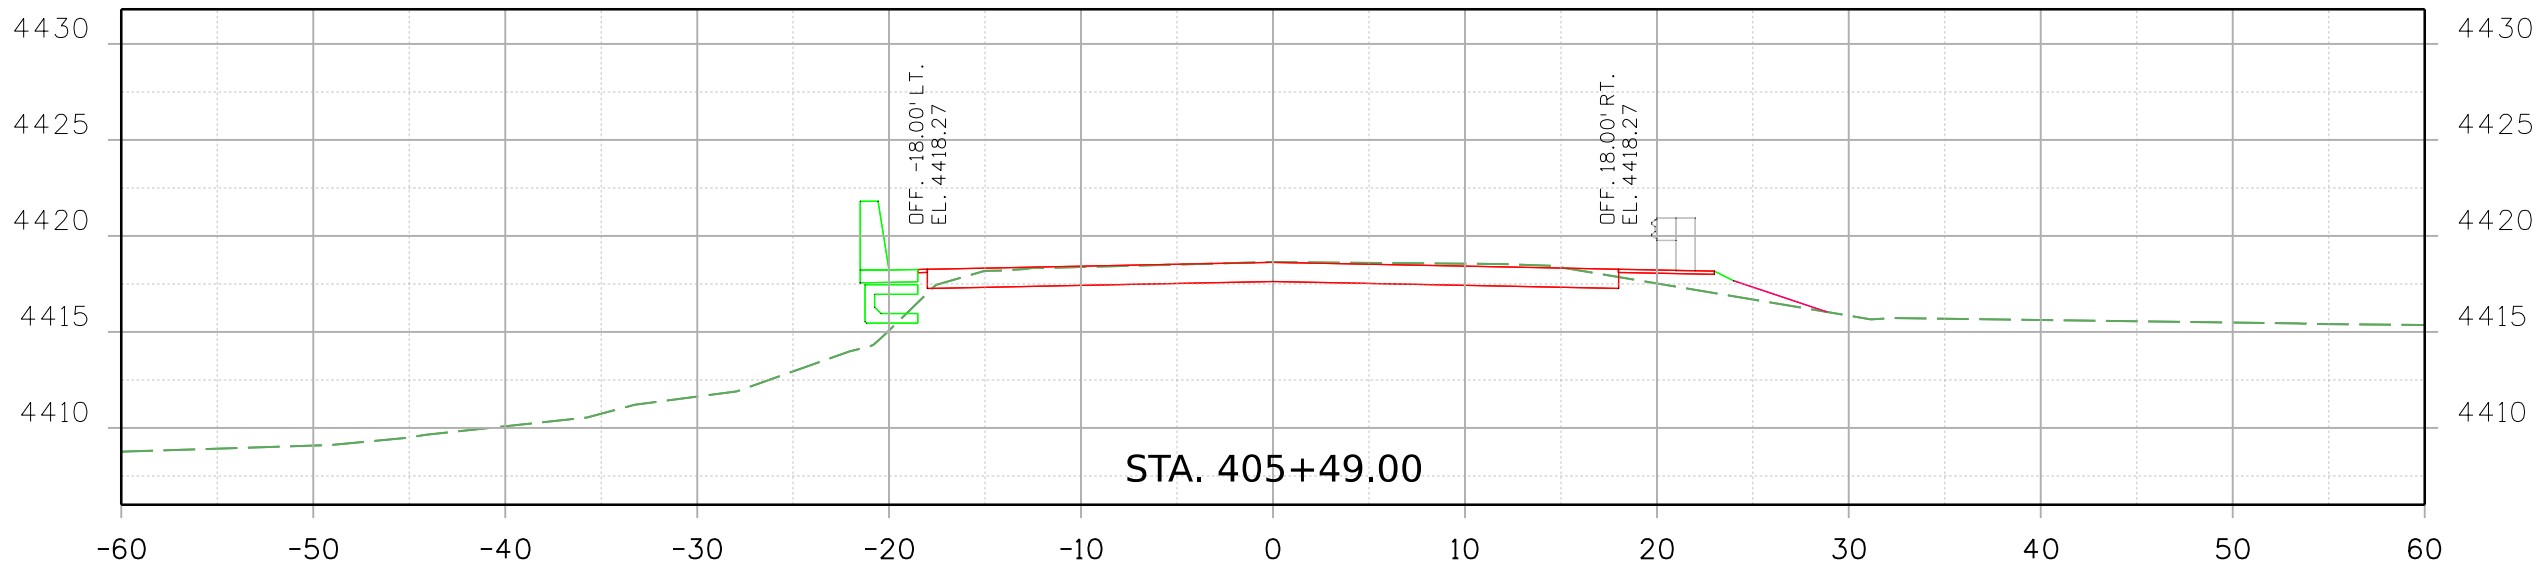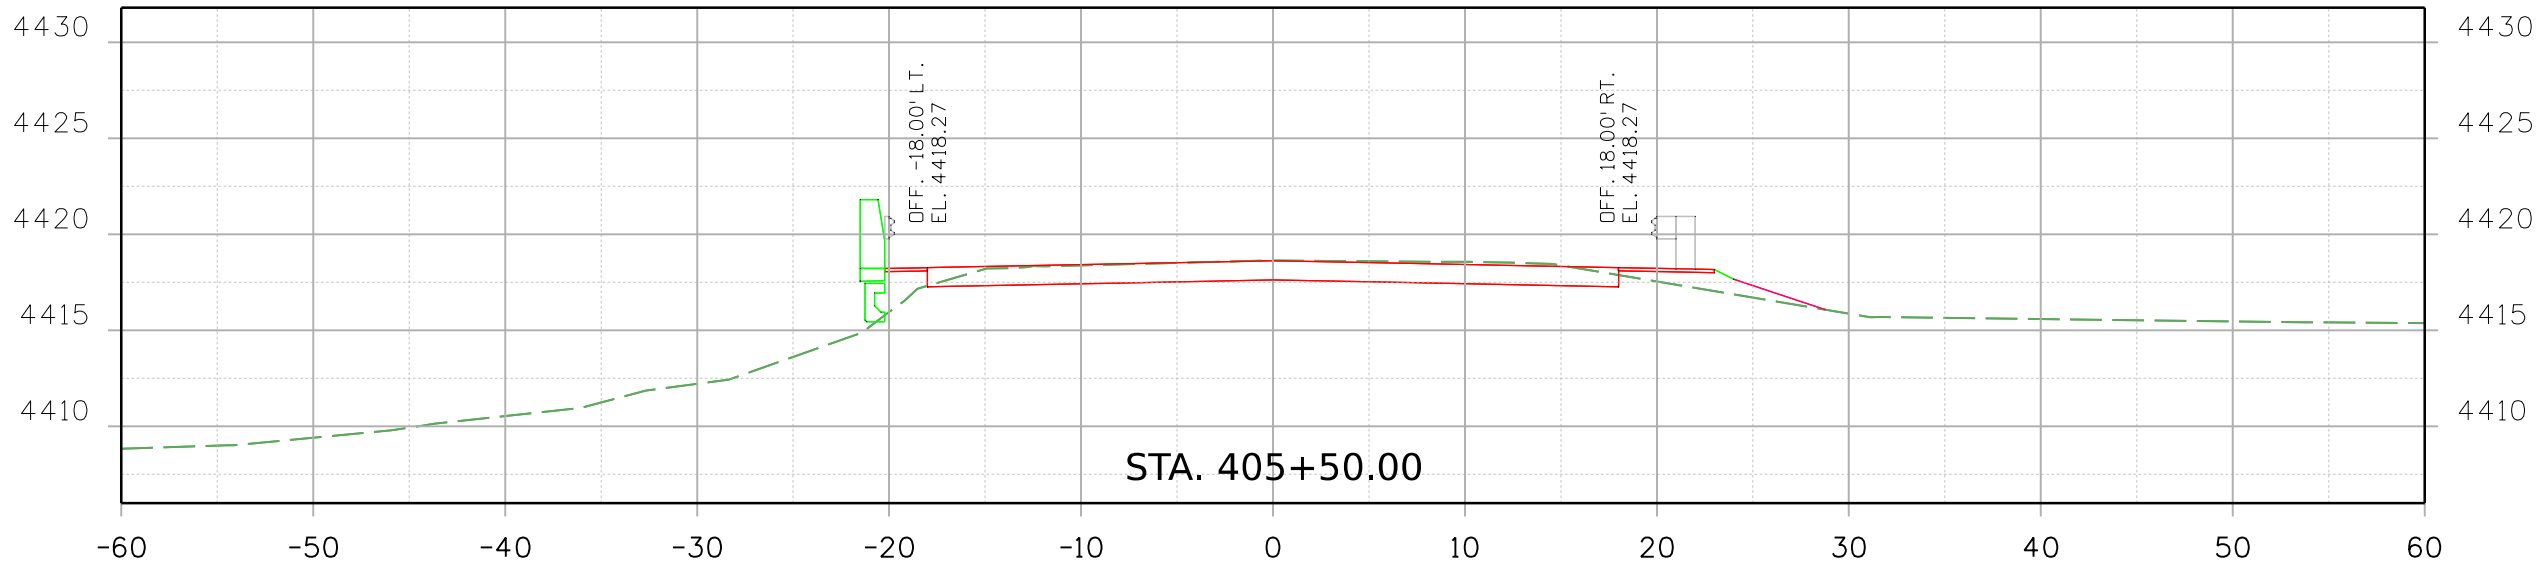

Print Date: 2/16/2021 File Name:
23559DES_US_350_MP_56.454_Xsec.dgn
Horiz. Scale: Vert. Scale: As Noted



Sheet Revisions

Date:	Comments	Init.

Colorado Department of Transportation



5615 Wills Blvd
Pueblo, CO 81008
Phone: 719-546-5753
FAX: 719-546-5402

Region 2

JLS

As Constructed

No Revisions:

Revised:

Void:




REGION 2 BRIDGE BUNDLE
US 350 OVER SEASONAL WASH
ROADWAY CROSS SECTIONS

Designer:	R. HANSON	Structure No.	M-21-I
Detailer:	R. HANSON	M.P.	US 350 56.454
Sheet Subset:	XSEC	Subset Sheets:	5 of 8

Project No./Code

Sheet Number

9356 10:44:06 AM pw:\\SCI-PW\\INTEC-2\\stanleygroup.com\\Data\\source-1\\Documents\\Colorado_Department_of_Transportation\\29715 - CDDT R2 Bridge Bundle\\11-CADD\\Worksets\\29715.DGN\\Design\\Sheets\\23559DES_US_350_MP_56.454_Xsec.dgn

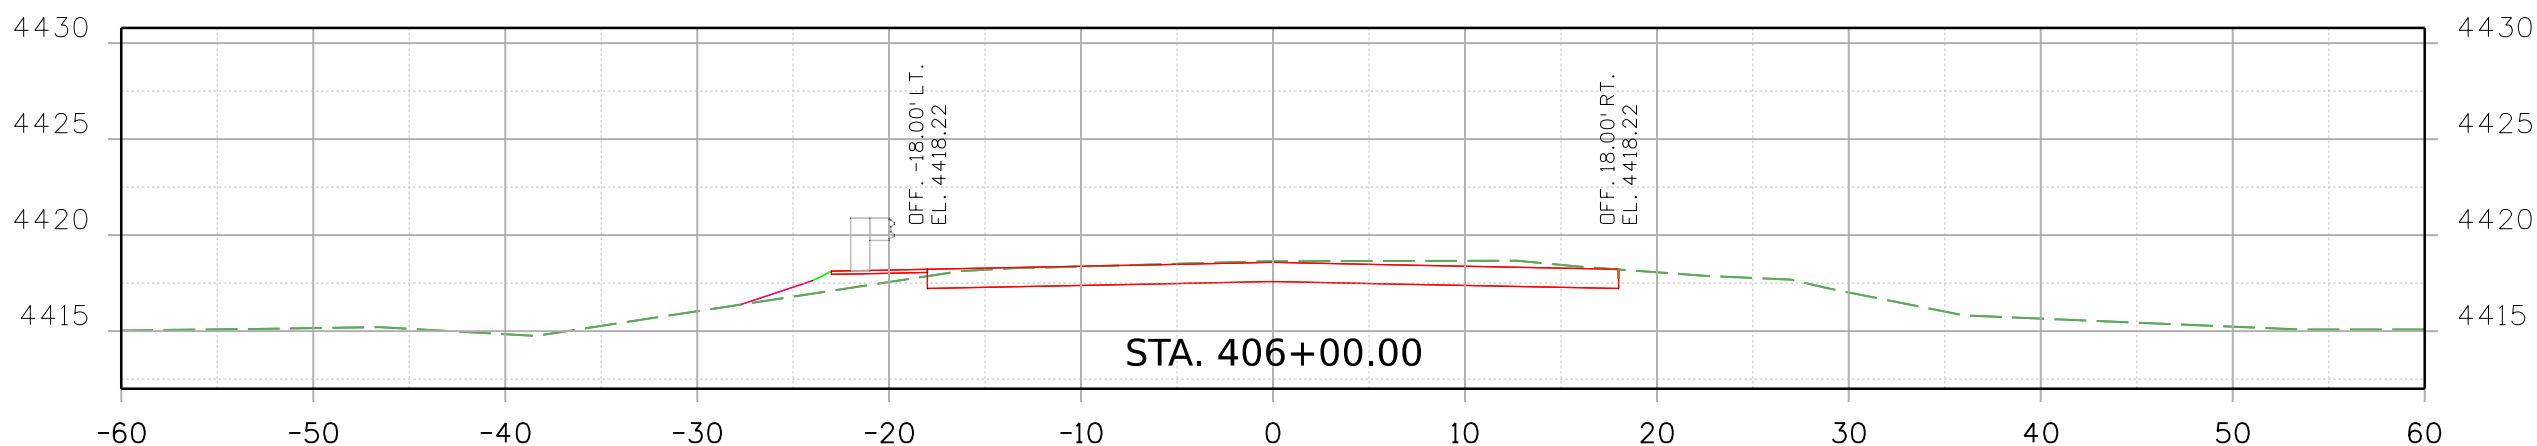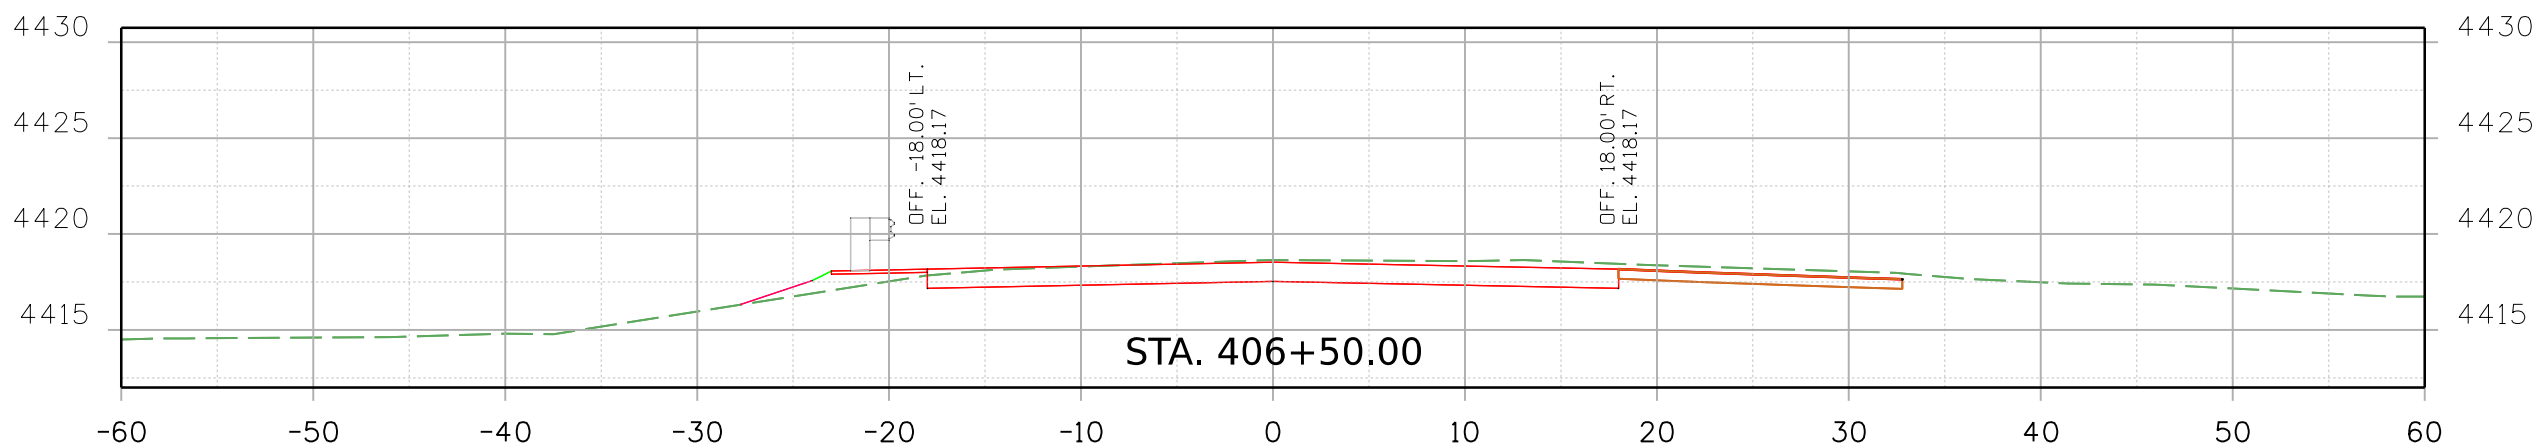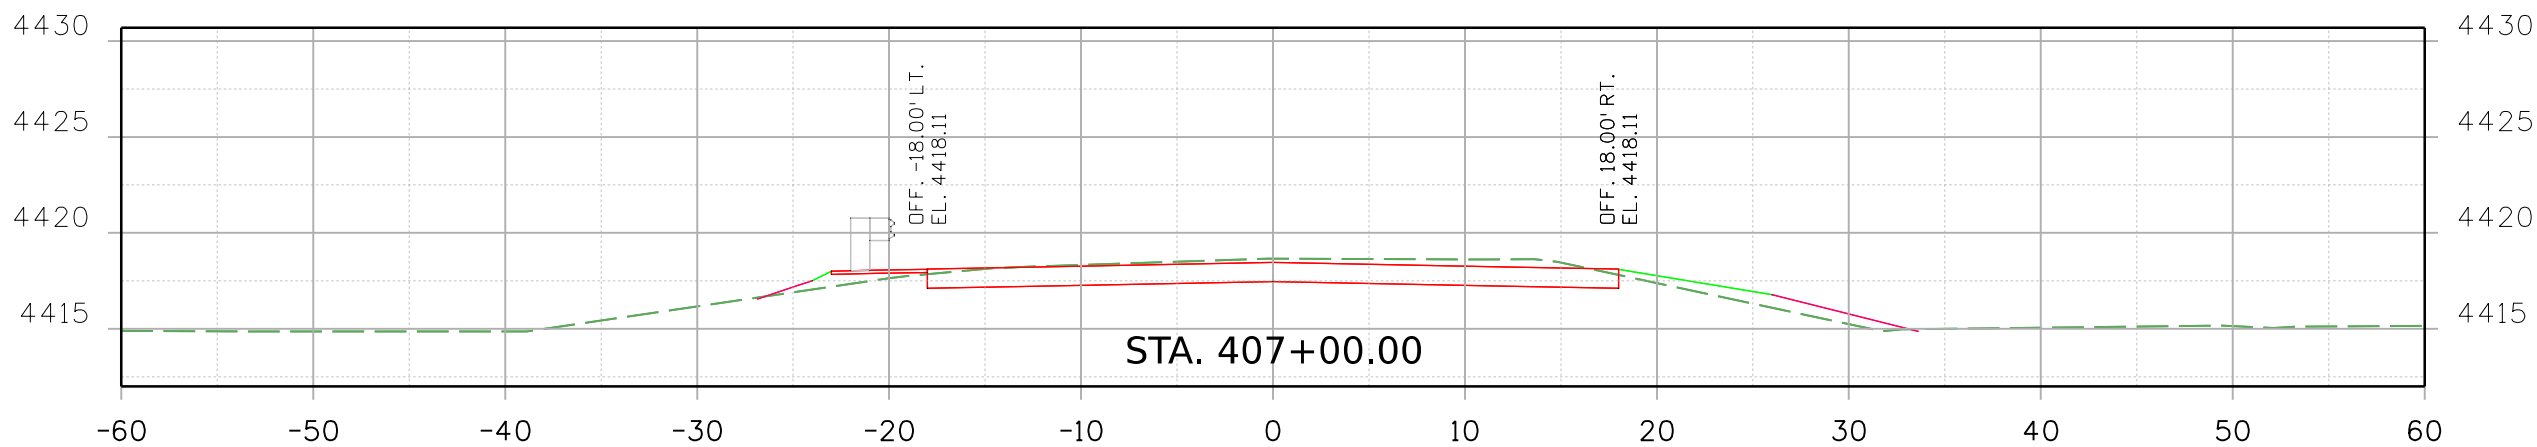

Print Date: 2/16/2021 File Name:
23559DES_US_350_MP_56.454_Xsec.dgn
Horiz. Scale: Vert. Scale: As Noted


Stanley Consultants INC. 8000 South Chester St.
Suite 500
Centennial, CO 80112
Phone: 303-799-6806

Sheet Revisions

Date:	Comments	Init.

Colorado Department of Transportation



Region 2

5615 Wills Blvd
Pueblo, CO 81008
Phone: 719-546-5753
FAX: 719-546-5402

JLS

As Constructed

No Revisions:

Revised:

Void:




REGION 2 BRIDGE BUNDLE
US 350 OVER SEASONAL WASH
ROADWAY CROSS SECTIONS

Designer:	R. HANSON	Structure No.	M-21-I
Detailer:	R. HANSON	M.P.	US 350 56.454
Sheet Subset:	XSEC	Subset Sheets:	6 of 8


Project No./Code

Sheet Number

9356 10:44:06 AM pw:\\SCI-PW\\INTEC-2\\stanleygroup.com\\Data\\source-1\\Documents\\Colorado\\Department_of_Transportation\\29715 - CDDT R2 Bridge Bundle\\11-CADD\\Worksets\\29715.DGN\\Design\\Sheets\\23559DES_US_350_MP_56.454_Xsec.dgn

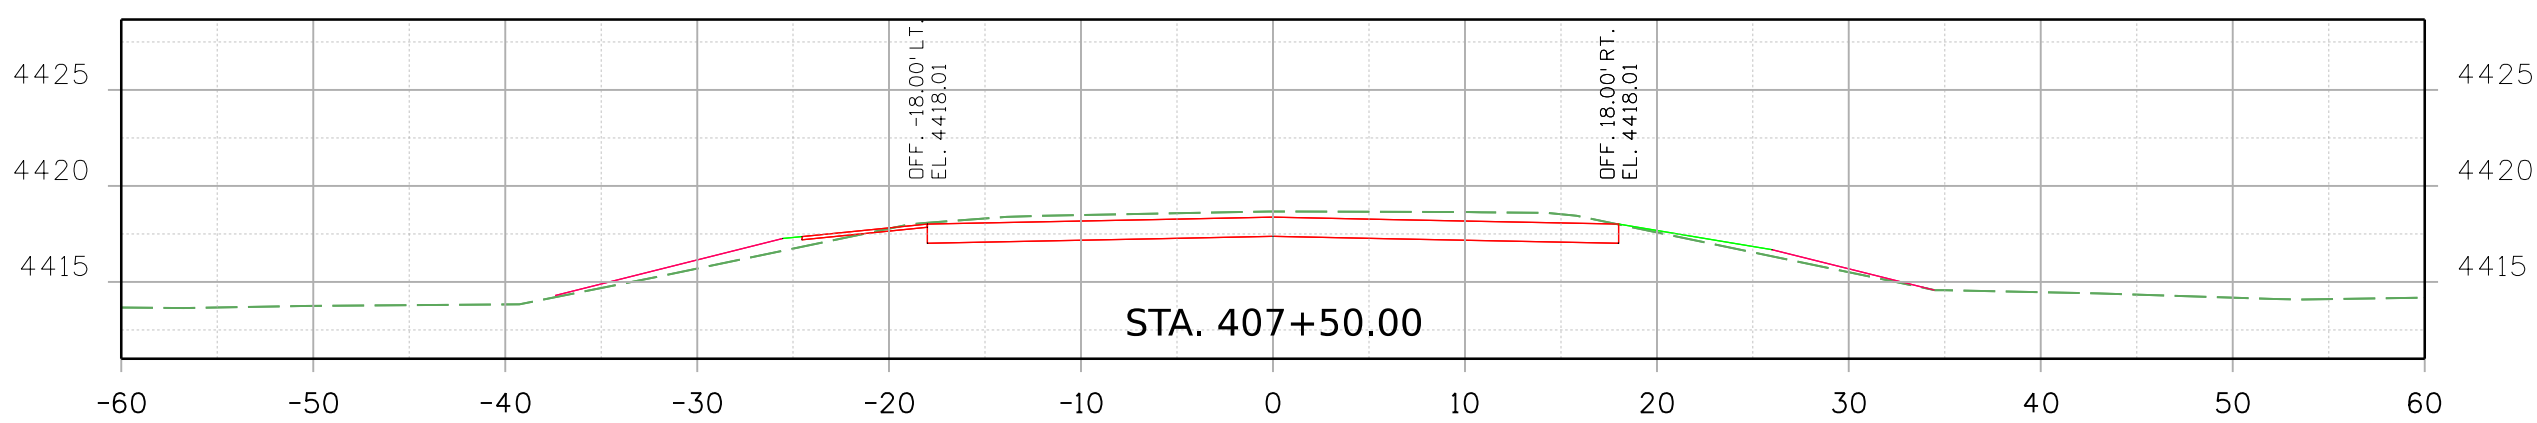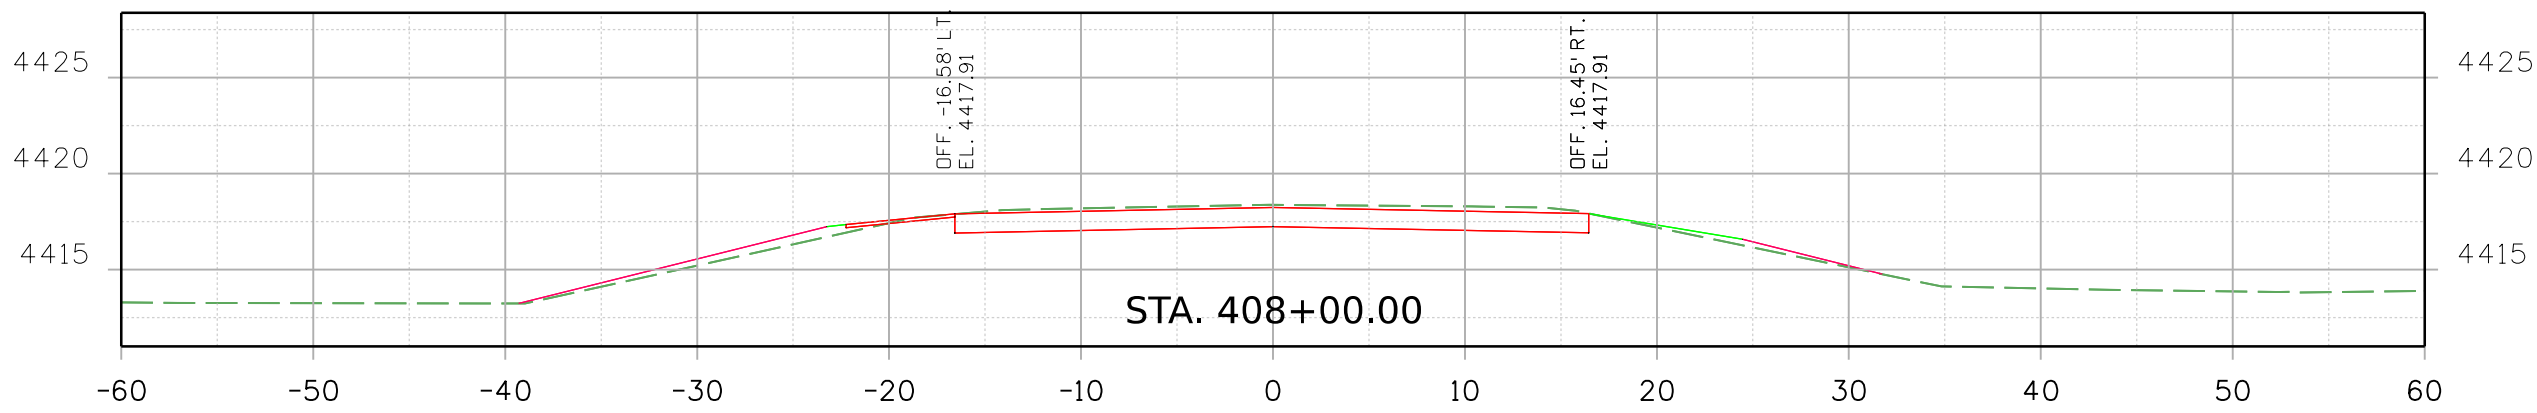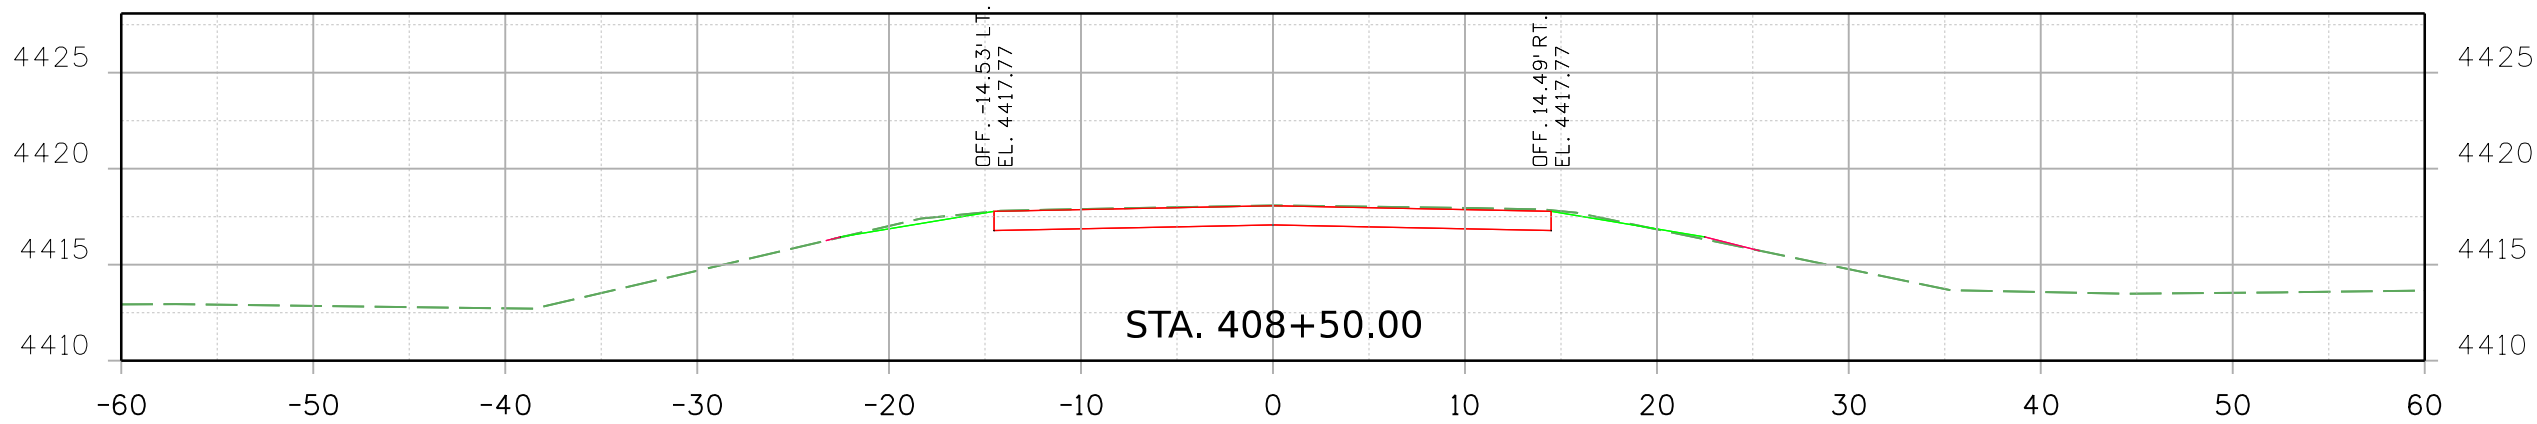

Print Date: 2/16/2021 File Name:
23559DES_US_350_MP_56.454_Xsec.dgn
Horiz. Scale: Vert. Scale: As Noted

**Stanley Consultants** INC. 8000 South Chester St.
Suite 500
Centennial, CO 80112
Phone: 303-799-6806

Sheet Revisions		
Date:	Comments	Init.


Colorado Department of Transportation

 5615 Wills Blvd
Pueblo, CO 81008
Phone: 719-546-5753
FAX: 719-546-5402

Region 2 JLS

As Constructed		REGION 2 BRIDGE BUNDLE US 350 OVER SEASONAL WASH ROADWAY CROSS SECTIONS				Project No./Code
No Revisions:						
Revised:		Designer: R. HANSON	Structure No.	M-21-I		
Void:		Detailer: R. HANSON	M.P.	US 350 56.454		
		Sheet Subset: XSEC	Subset Sheets:	7 of 8		Sheet Number

9356 10:44:07 AM pw:\\SCI-PW\\INTEG-2\\stanleygroup.com\\Data\\source-1\\Documents\\Colorado\\Department_of_Transportation\\29715 - CDDT R2 Bridge Bundle\\11-CADD\\Worksets\\29175\\DGNs\\Design\\Sheets\\23559DES_US_350 MP 56.454_Xsec.dgn

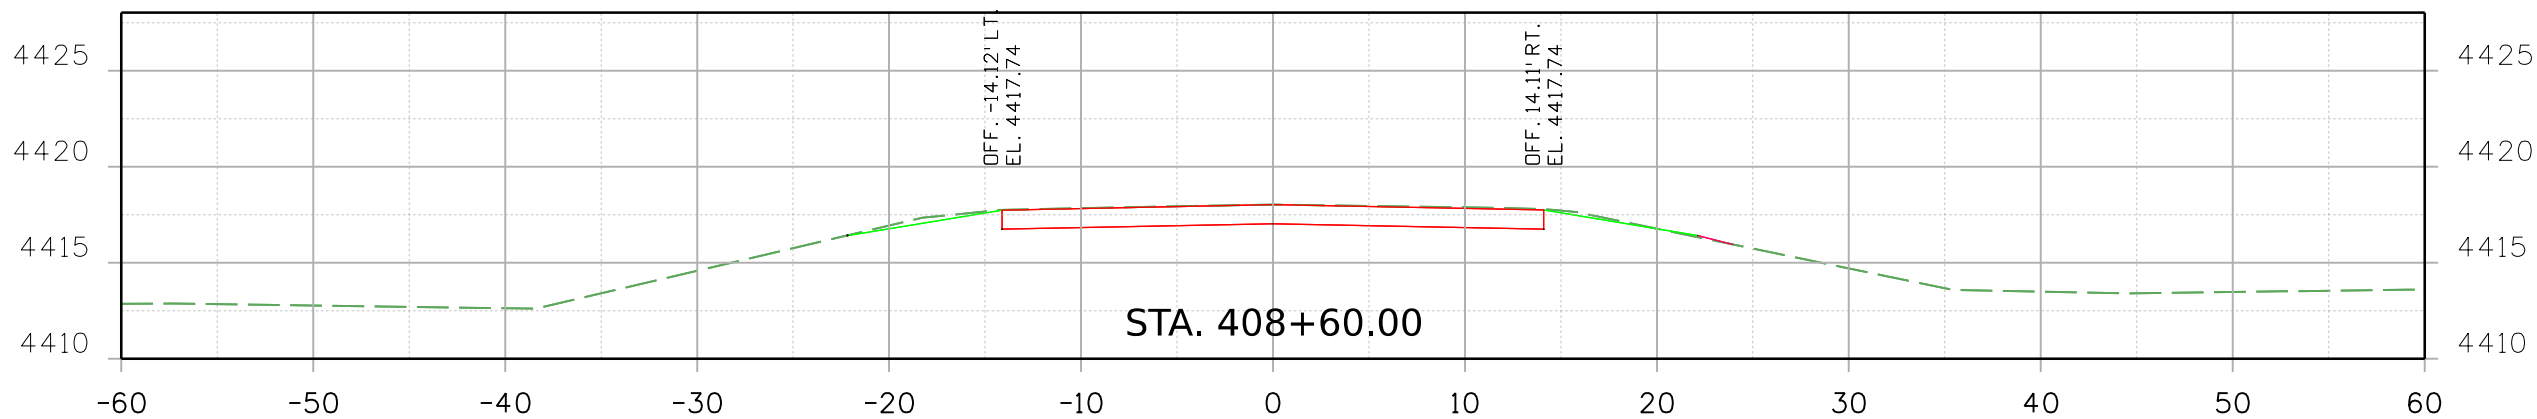

Print Date: 2/16/2021 File Name:

23559DES_US_350 MP 56.454_Xsec.dgn

Horiz. Scale: Vert. Scale: As Noted



Stanley Consultants INC. 8000 South Chester St.
Suite 500
Centennial, CO 80112
Phone: 303-799-6806

Sheet Revisions

Date:	Comments	Init.

Colorado Department of Transportation



Region 2

5615 Wills Blvd
Pueblo, CO 81008
Phone: 719-546-5753
FAX: 719-546-5402

JLS

As Constructed

No Revisions:

Revised:

Void:

REGION 2 BRIDGE BUNDLE
US 350 OVER SEASONAL WASH
ROADWAY CROSS SECTIONS

Designer: R. HANSON Structure No. M-21-I

Detailer: R. HANSON M.P. US 350 56.454

Sheet Subset: XSEC Subset Sheets: 8 of 8

Project No./Code

Sheet Number