



9356 8:28:53 AM pw:\\SCI-PW\\INTEG-2.stonleygroup.com\\Data\\source-1\\Documents\\Colorado_Department_of_Transportation\\29715 - CDDT R2 Bridge Bundle\\11-CADD\\Worksets\\29175\\DGNs\\Design\\23558DES_US_350_MP_57.474_Typ.dgn

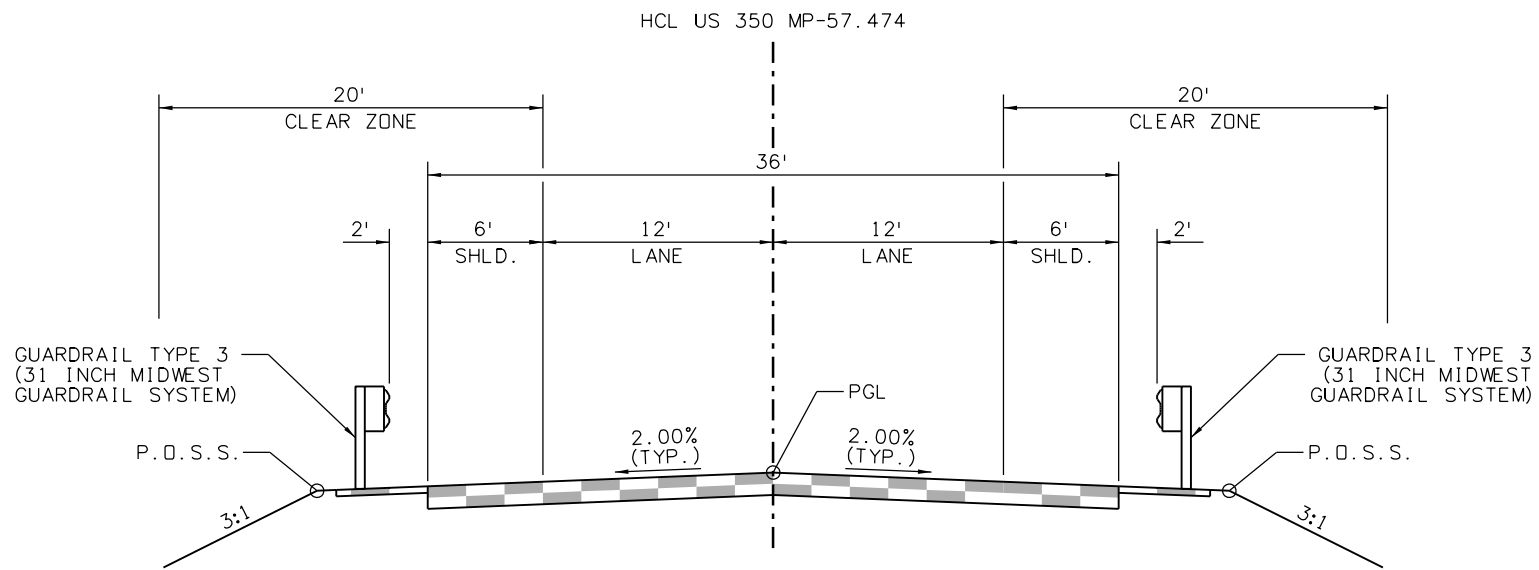

US 350 MP-57.474
TYPICAL SECTION
322+96.40 TO 324+98.82
325+13.32 TO 327+15.74

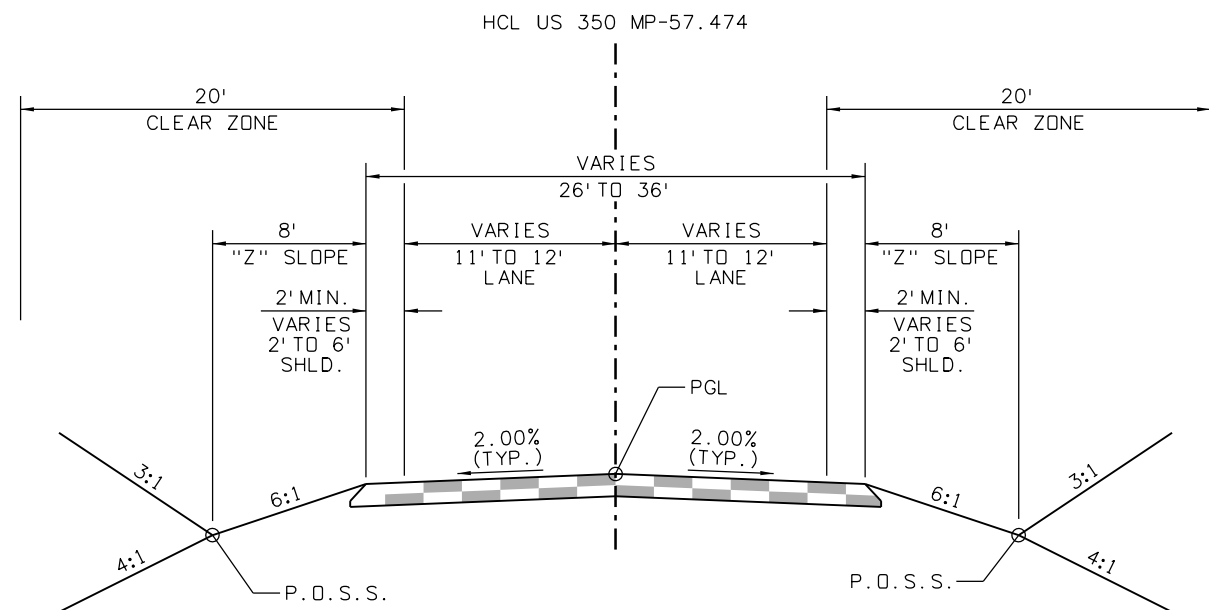

US 350 MP-57.474
TYPICAL SECTION
321+65.00 TO 322+96.40
327+15.74 TO 328+45.00

Print Date: 2/18/2021 File Name:
23558DES_US_350_MP_57.474_Typ.dgn
Horiz. Scale: Vert. Scale: As Noted

Stanley Consultants
8000 South Chester St.
Suite 500
Centennial, CO 80112
Phone: 303-799-6806

Sheet Revisions

| Date: | Comments | Init. |
|-------|----------|-------|
| | | |
| | | |
| | | |
| | | |
| | | |

Colorado Department of Transportation



Region 2

5615 Wills Blvd
Pueblo, CO 81008
Phone: 719-546-5753
FAX: 719-546-5402

JLS

As Constructed

No Revisions:

Revised:


Void:

REGION 2 BRIDGE BUNDLE
US 350 OVER SEASONAL WASH
TYPICAL SECTION


Designer: R. HANSON Structure No. M-22-Y
Detailer: E. EARL M.P. US 350 57.474
Sheet Subset: TYP Subset Sheets: 1 of 1

Project No./Code


Sheet Number

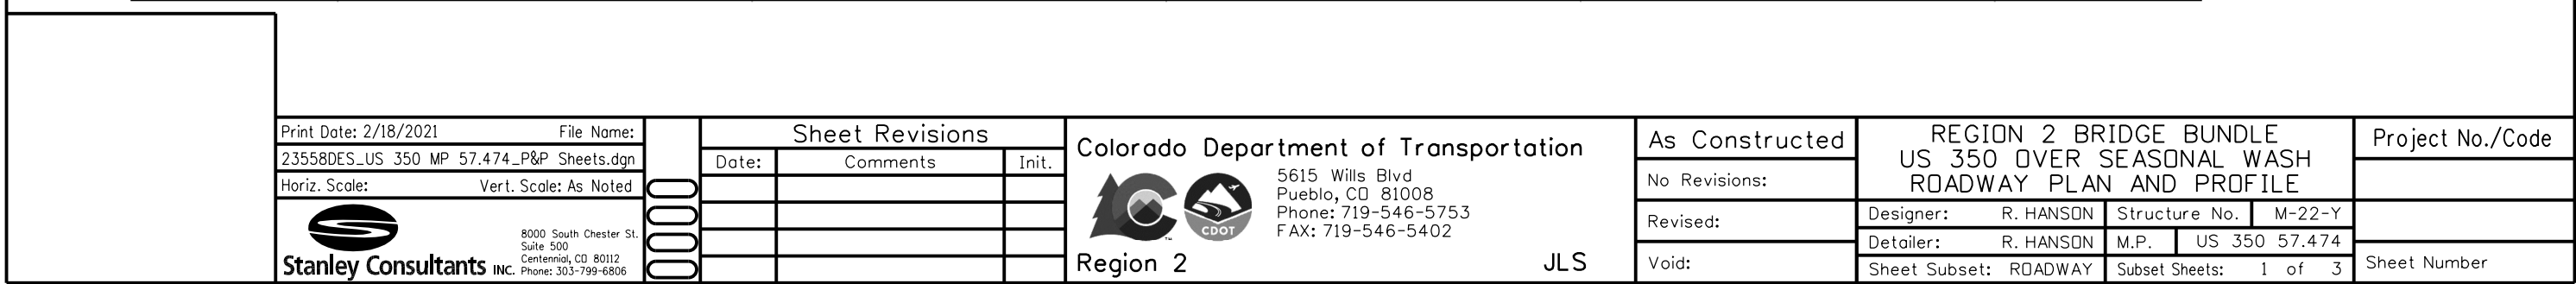

9356 8:29:05 AM pw:\\SCI-PW\\INTEG-2.stonleygroup.com\\Datasource-1\\Documents\\Colorado_Department_of_Transportation\\29715 - CDDT R2 Bridge Bundle\\11-CADD\\Worksheets\\29175\\DGNs\\Design\\Sheets\\23558DES_US 350 MP 57.474_P&P Sheets.dgn

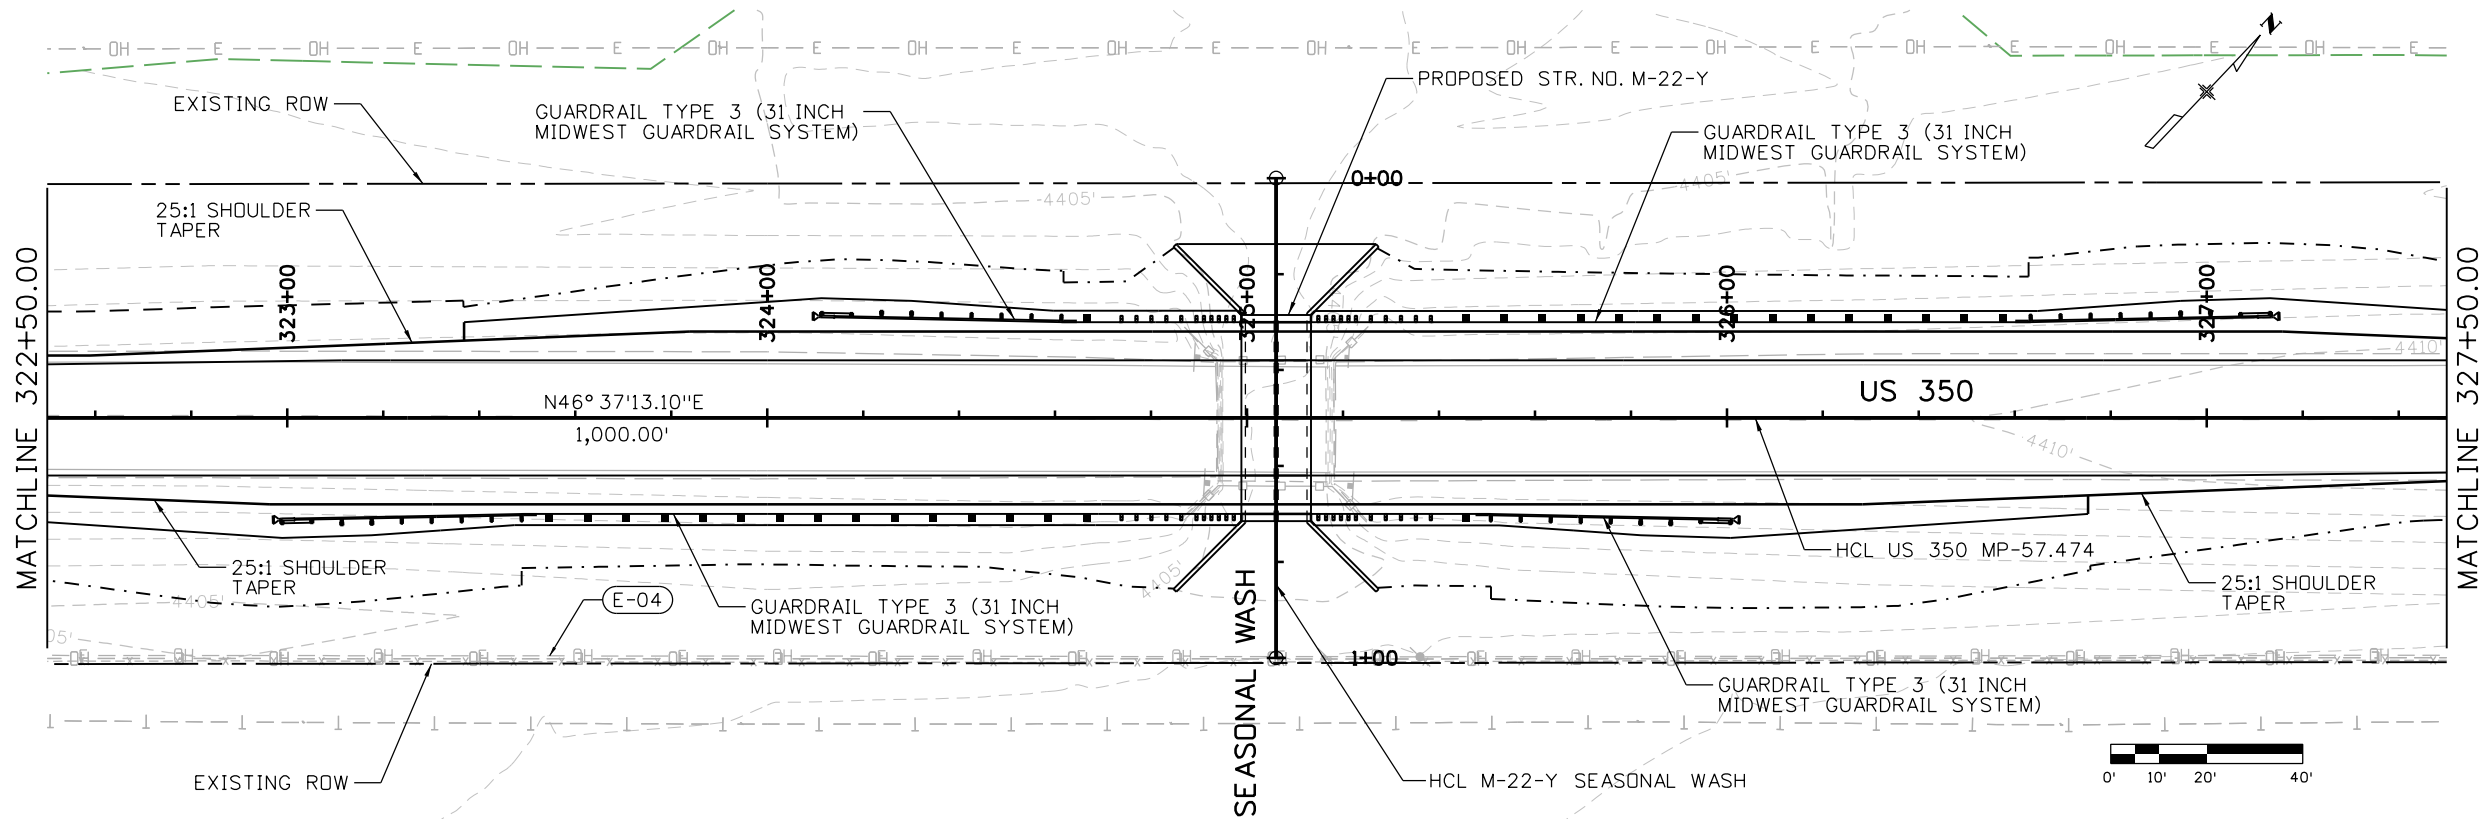

LEGEND:
C-19 - UTILITY ID NO.

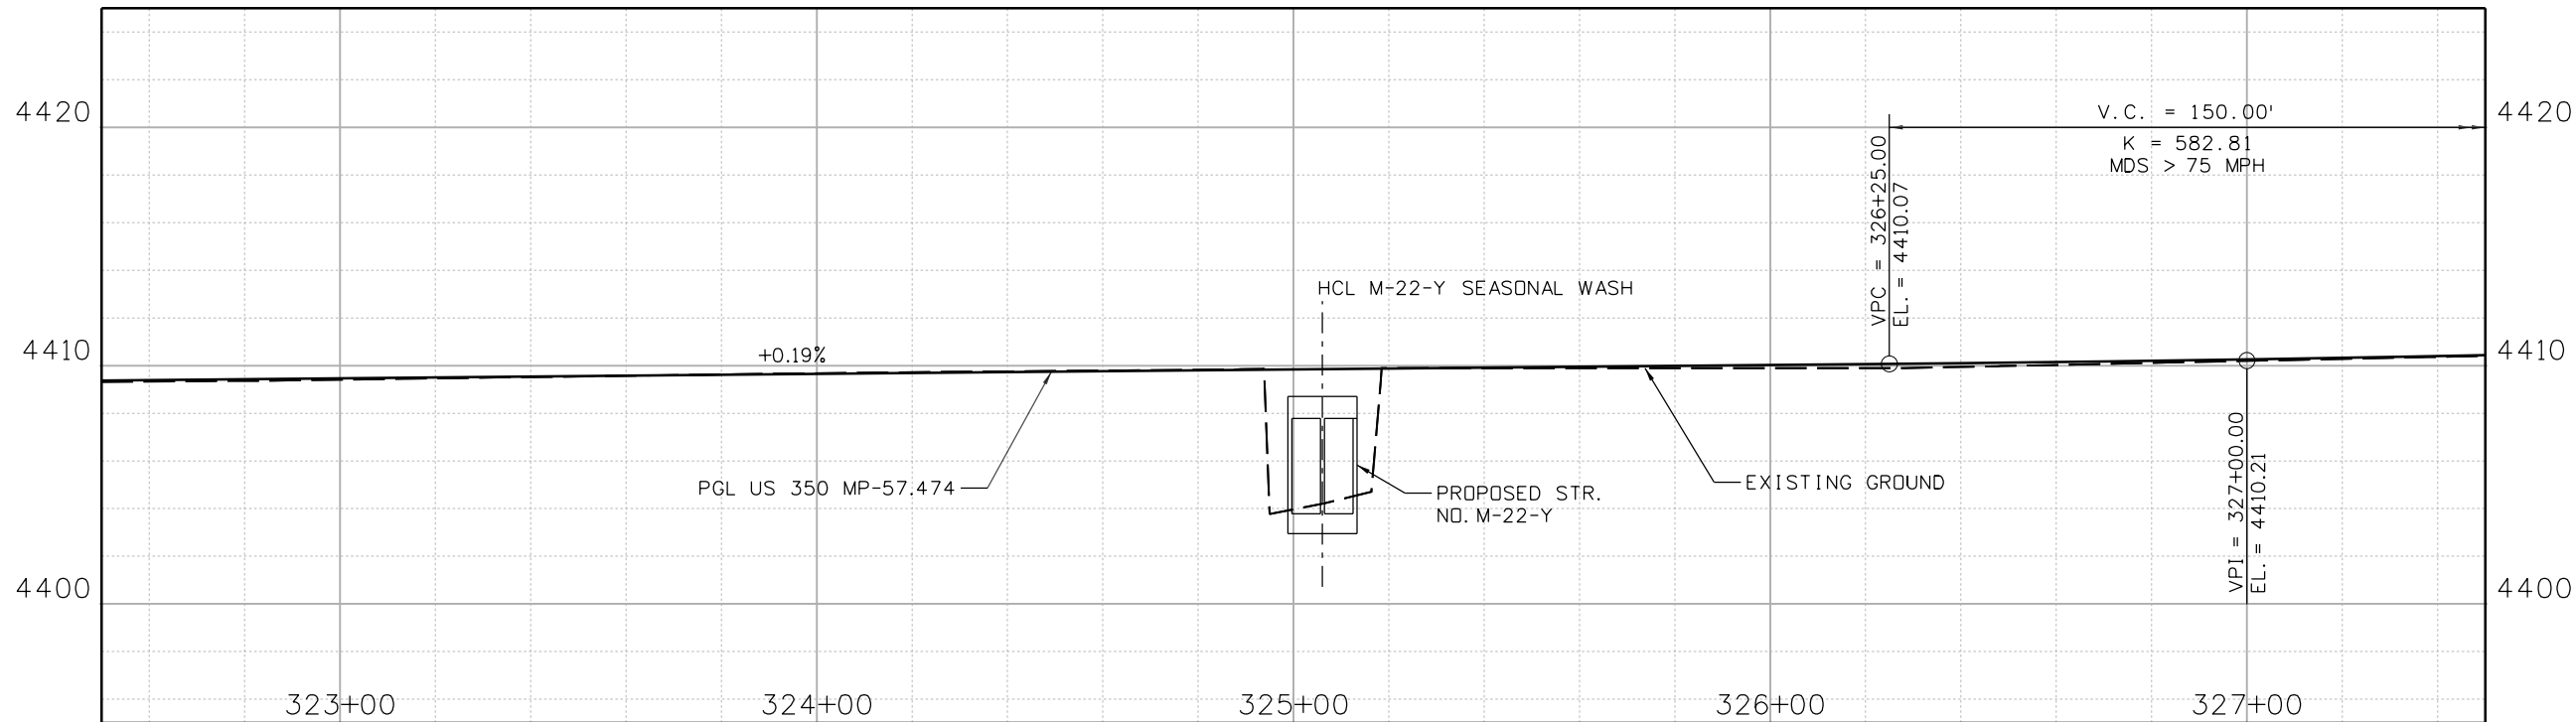

Print Date: 2/18/2021 File Name:
23558DES_US 350 MP 57.474_P&P Sheets.dgn
Horiz. Scale: Vert. Scale: As Noted

Stanley Consultants
8000 South Chester St.
Suite 500
Centennial, CO 80112
Phone: 303-799-6806

Sheet Revisions

| Date: | Comments | Init. |
|-------|----------|-------|
| | | |
| | | |
| | | |
| | | |
| | | |

Colorado Department of Transportation



Region 2

5615 Wills Blvd
Pueblo, CO 81008
Phone: 719-546-5753
FAX: 719-546-5402

JLS

As Constructed

No Revisions:

Revised:

Void:


REGION 2 BRIDGE BUNDLE
US 350 OVER SEASONAL WASH
ROADWAY PLAN AND PROFILE

Designer: R. HANSON Structure No. M-22-Y
Detailer: R. HANSON M.P. US 350 57.474
Sheet Subset: ROADWAY Subset Sheets: 2 of 3


Project No./Code

Sheet Number

9356 8:29:06 AM pw:\\SCI-PW\\INTEG-2.stonleygroup.com\\Datasource-1\\Documents\\Colorado_Department_of_Transportation\\29715 - CDDT R2 Bridge Bundle\\11-CADD\\Worksheets\\29175\\DGNs\\Design\\Sheets\\23558DES_US_350_MP_57.474_P&P_Sheets.dgn

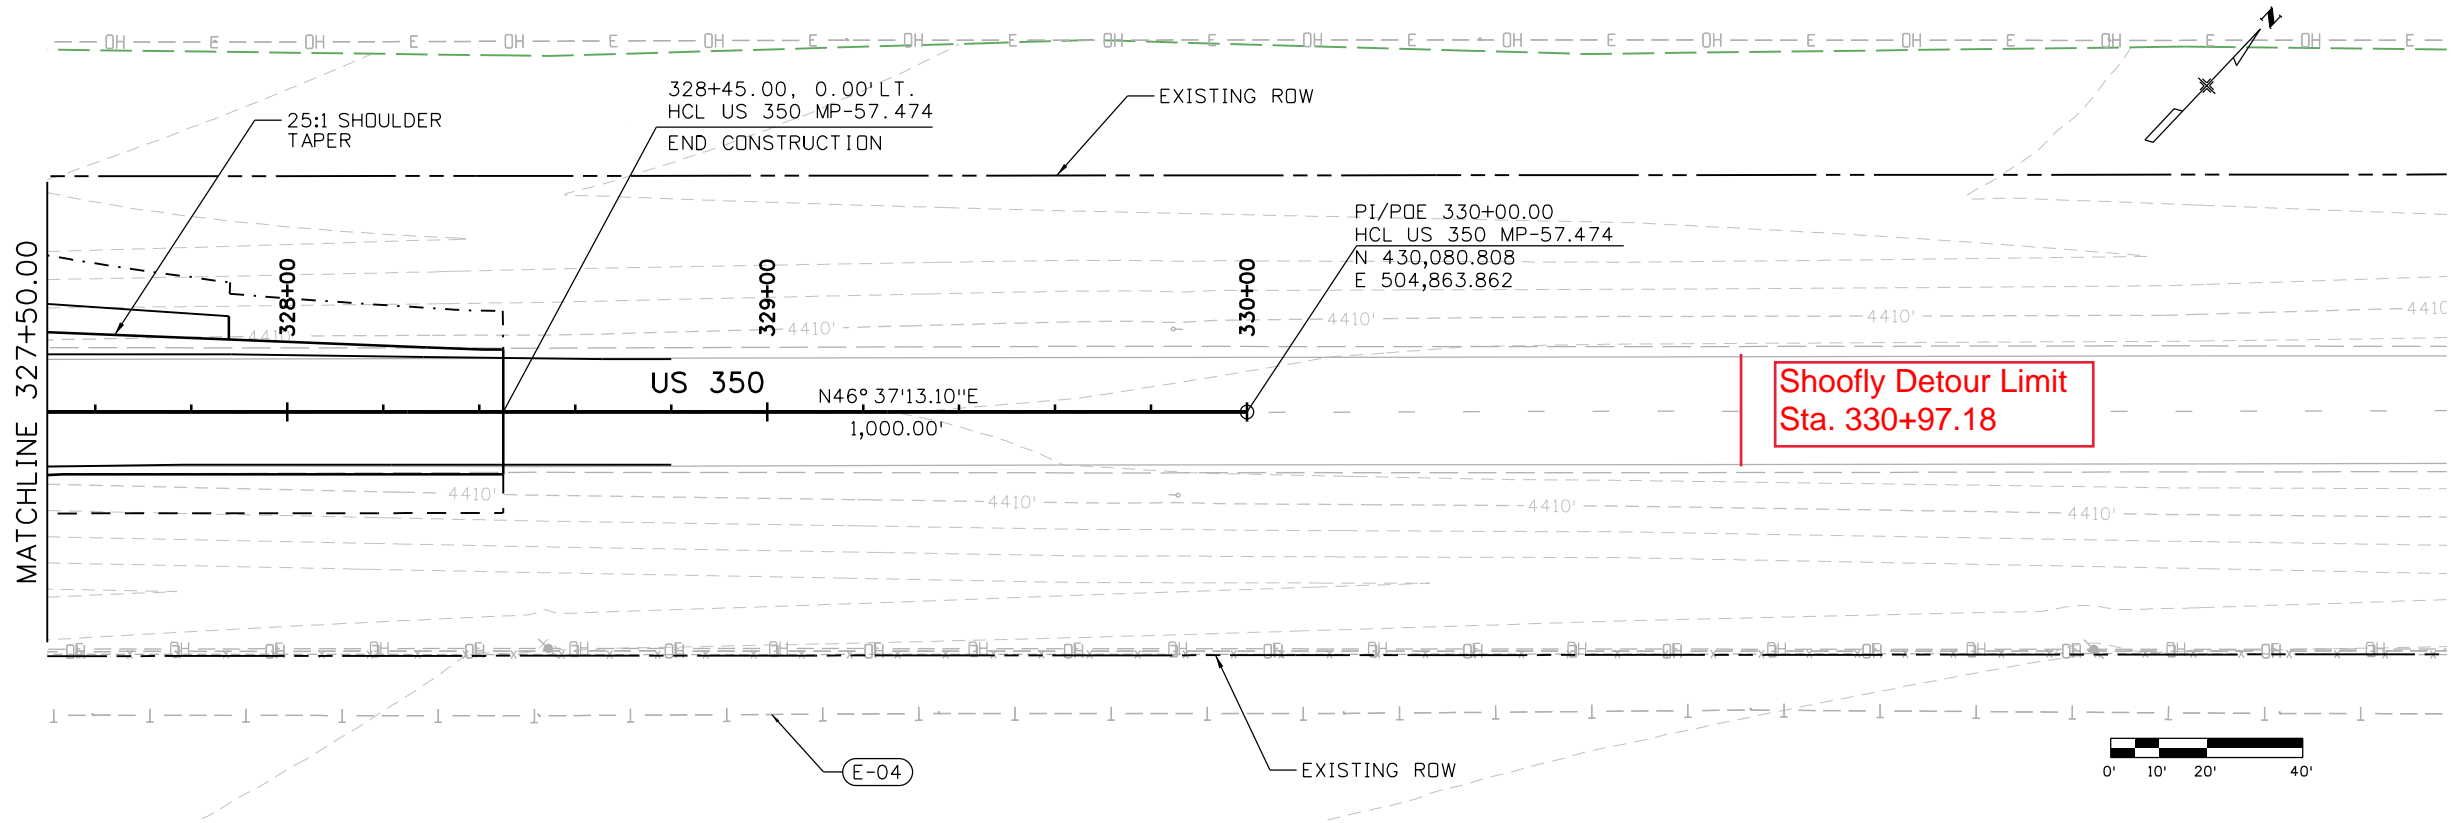


LEGEND:
C-19 - UTILITY ID NO.

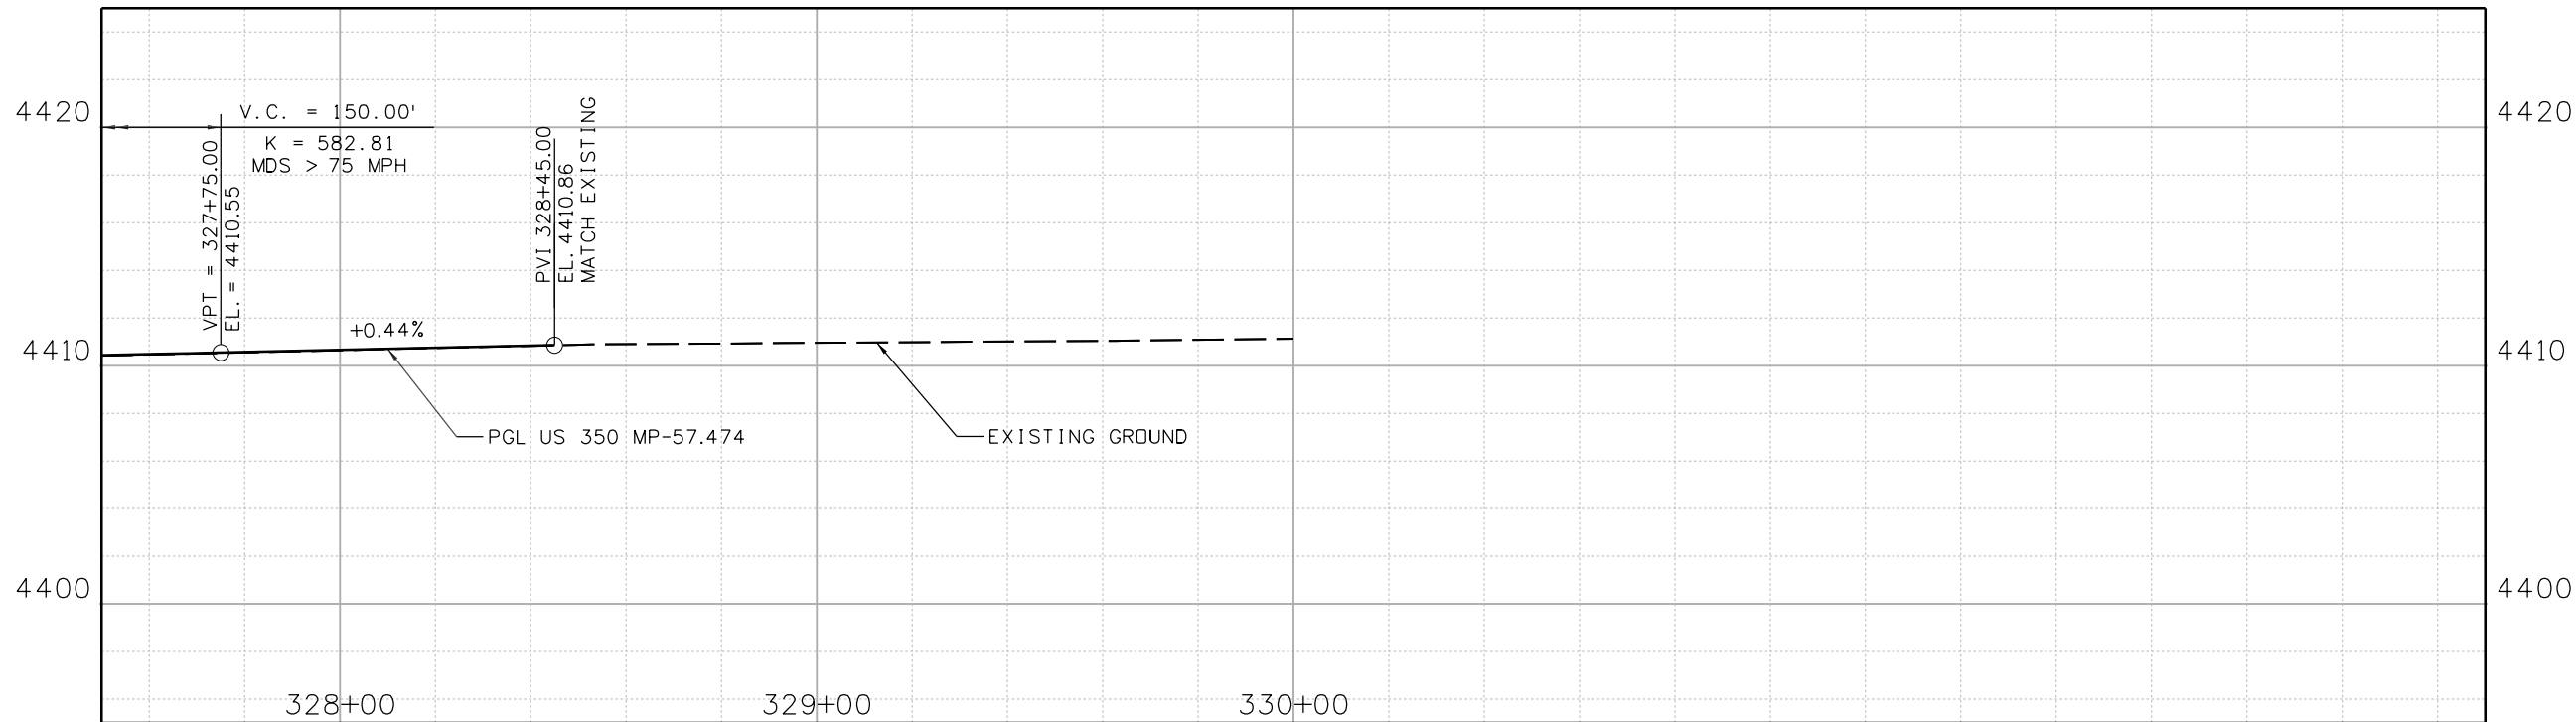

Print Date: 2/18/2021 File Name:
23558DES_US_350_MP_57.474_P&P_Sheets.dgn
Horiz. Scale: Vert. Scale: As Noted


Stanley Consultants
8000 South Chester St.
Suite 500
Centennial, CO 80112
Phone: 303-799-6806

| Sheet Revisions | | |
|-----------------|----------|-------|
| Date: | Comments | Init. |
| | | |
| | | |
| | | |
| | | |


Colorado Department of Transportation

5615 Wills Blvd
Pueblo, CO 81008
Phone: 719-546-5753
FAX: 719-546-5402
Region 2 JLS

As Constructed
No Revisions:
Revised:
Void:

REGION 2 BRIDGE BUNDLE
US 350 OVER SEASONAL WASH
ROADWAY PLAN AND PROFILE
Designer: R. HANSON Structure No. M-22-Y
Detailer: R. HANSON M.P. US 350 57.474
Sheet Subset: ROADWAY Subset Sheets: 3 of 3

Project No./Code
Sheet Number

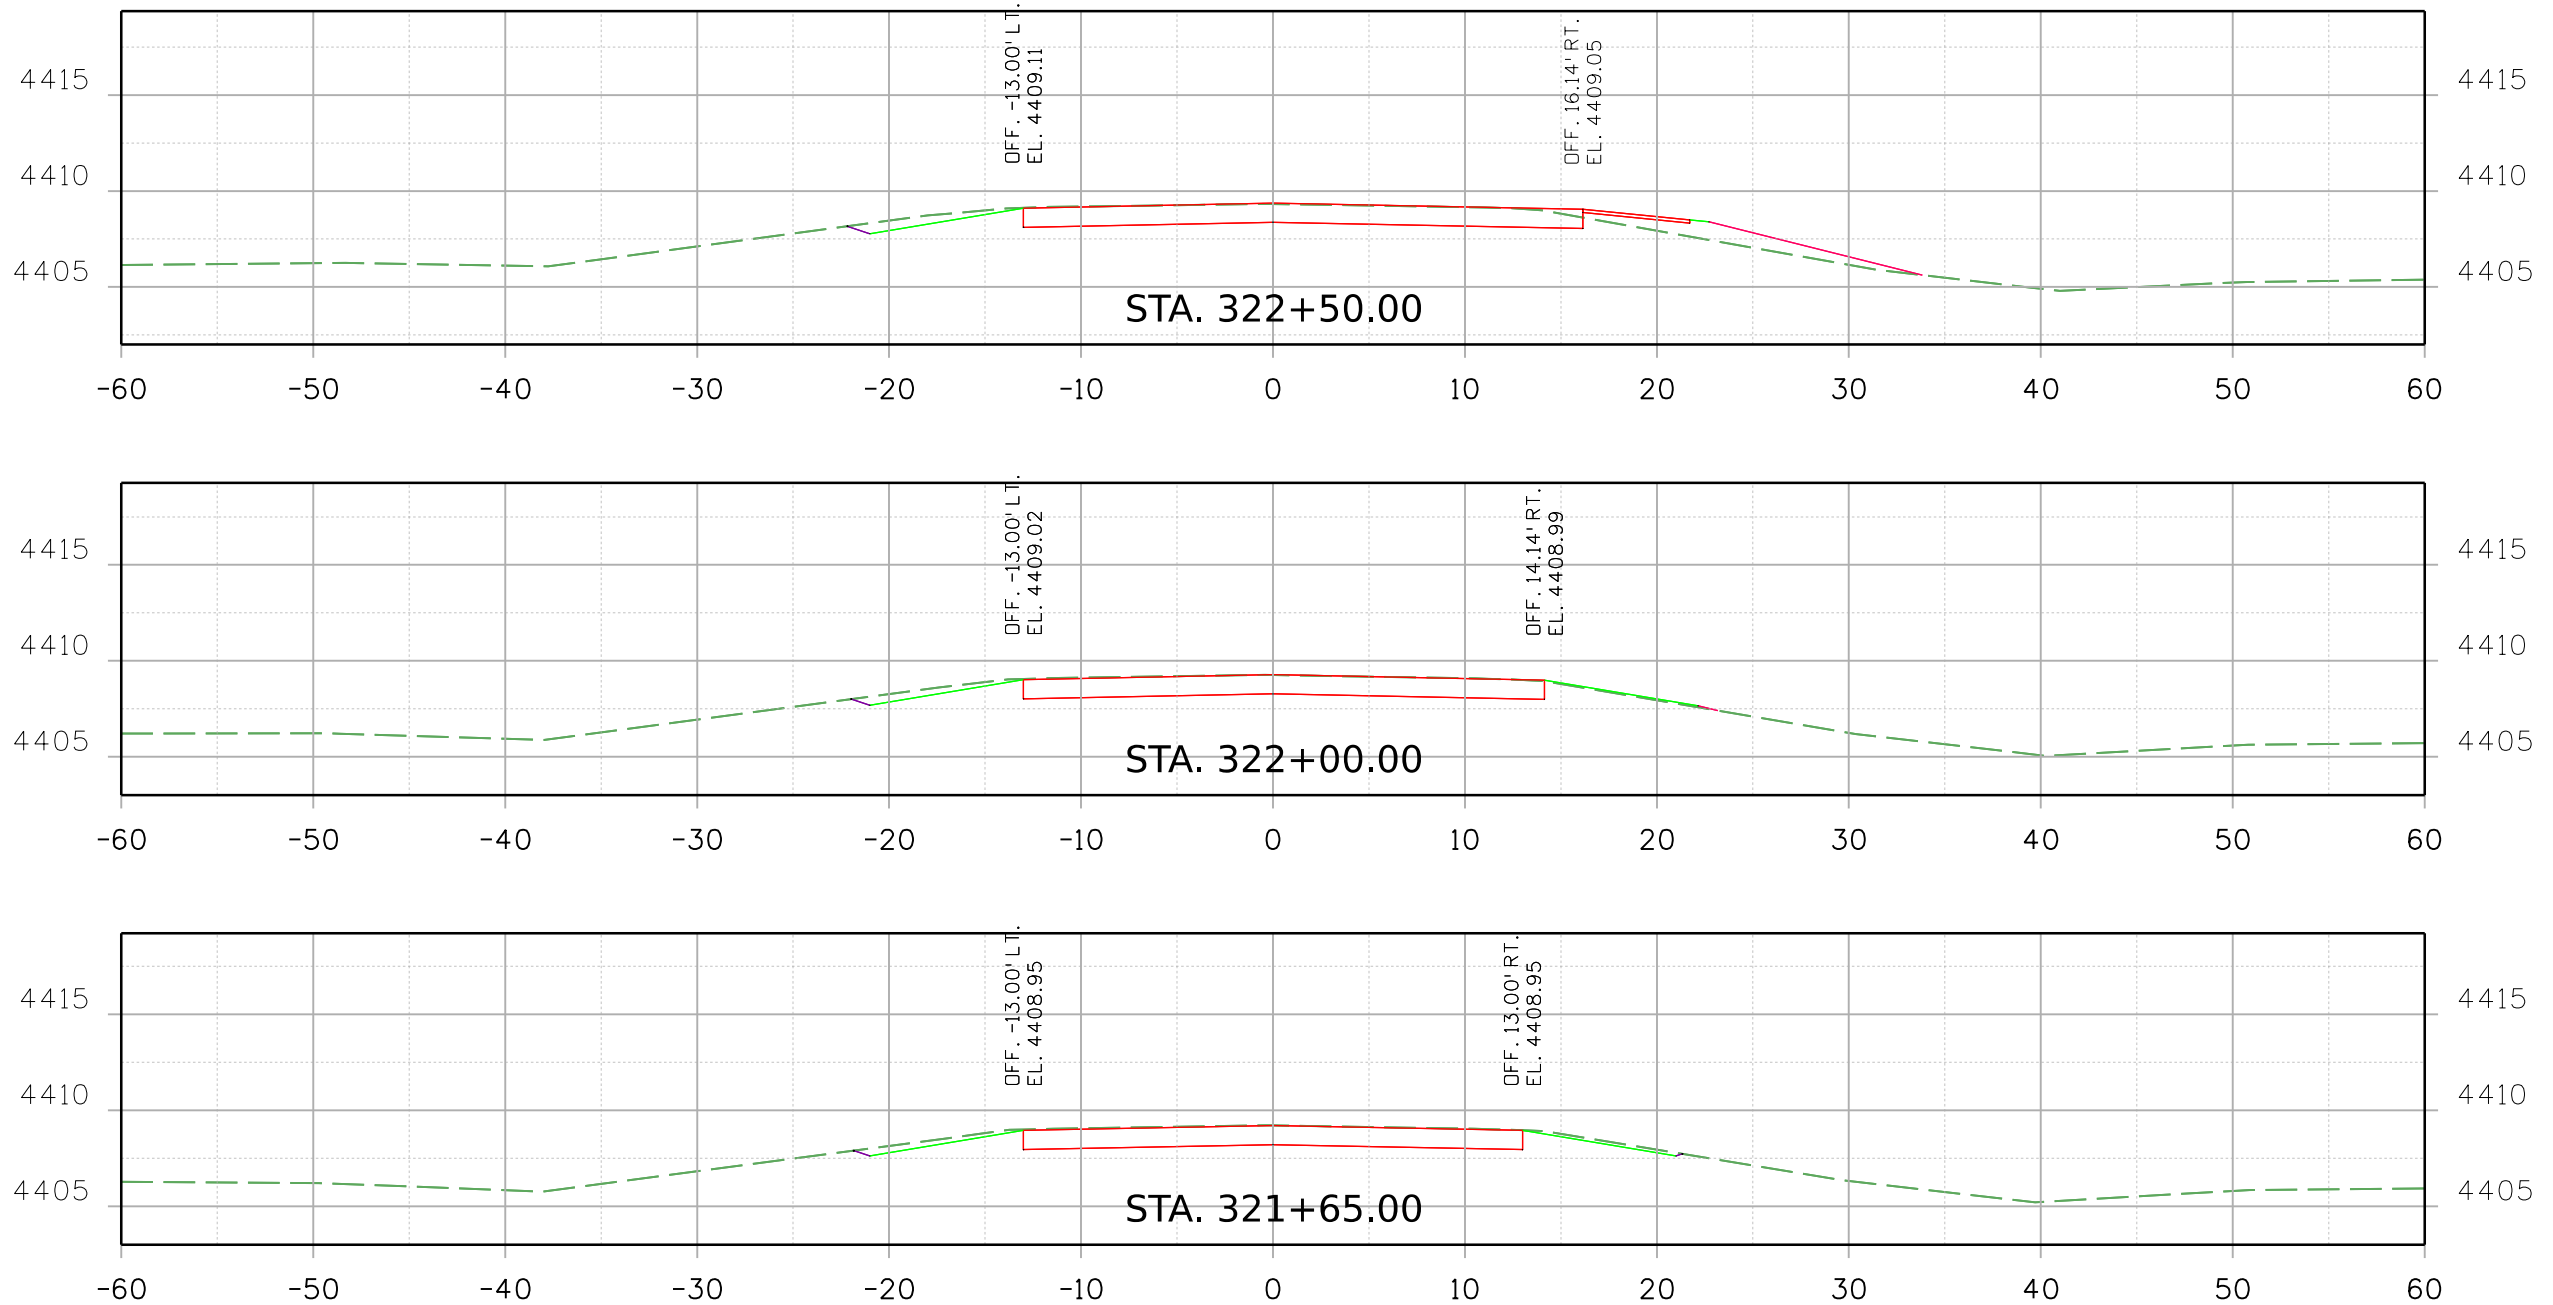9356 8:29:16 AM p:\s\SCI-PW\INTEG-2.stanleygroup.com\Datasource-1\Documents\Colorado_Department_of_Transportation\29715 - CDOT R2 Bridge Bundle\11-CADD\Worksheets\29715\Design\Sheets\23558DES_US_350_MP_57.474_Xsec.dgn




Print Date: 2/18/2021 File Name: 23558DES_US_350_MP_57.474_Xsec.dgn

Horiz. Scale: Vert. Scale: As Noted

 **Stanley Consultants** INC. 8000 South Chester St. Suite 500 Centennial, CO 80112 Phone: 303-799-6806

| Sheet Revisions | | |
|-----------------|----------|-------|
| Date: | Comments | Init. |
| | | |
| | | |
| | | |
| | | |




Colorado Department of Transportation

 5615 Wills Blvd
Pueblo, CO 81008
Phone: 719-546-5753
FAX: 719-546-5402

Region 2 JLS

| As Constructed | REGION 2 BRIDGE BUNDLE US 350 OVER SEASONAL WASH ROADWAY CROSS SECTIONS | | | | Project No./Code |
|----------------|---|----------------|---------------|--|------------------|
| No Revisions: | | | | | |
| Revised: | Designer: R. HANSON | Structure No. | M-22-Y | | |
| Void: | Detailer: R. HANSON | M.P. | US 350 57.474 | | |
| | Sheet Subset: XSEC | Subset Sheets: | 1 of 5 | | Sheet Number |

9356 8:29:17 AM pw:\SCI-PW\INTEG-2.stanleygroup.com:Datasource-1\Documents\Colorado_Department_of_Transportation\29715 - CDDT R2 Bridge Bundle\11-CADD\Worksheets\29715\Design\Sheets\23558DES_US 350 MP 57.474_Xsec.dgn

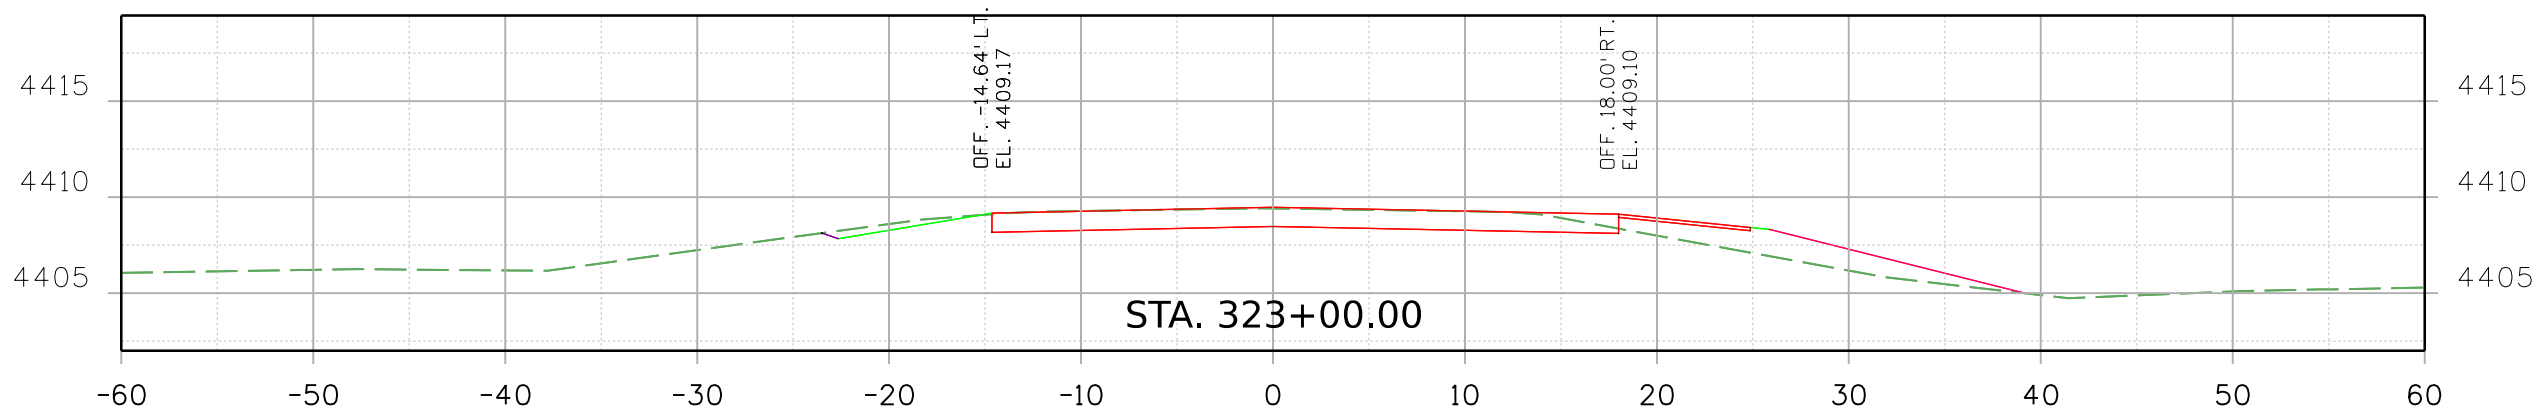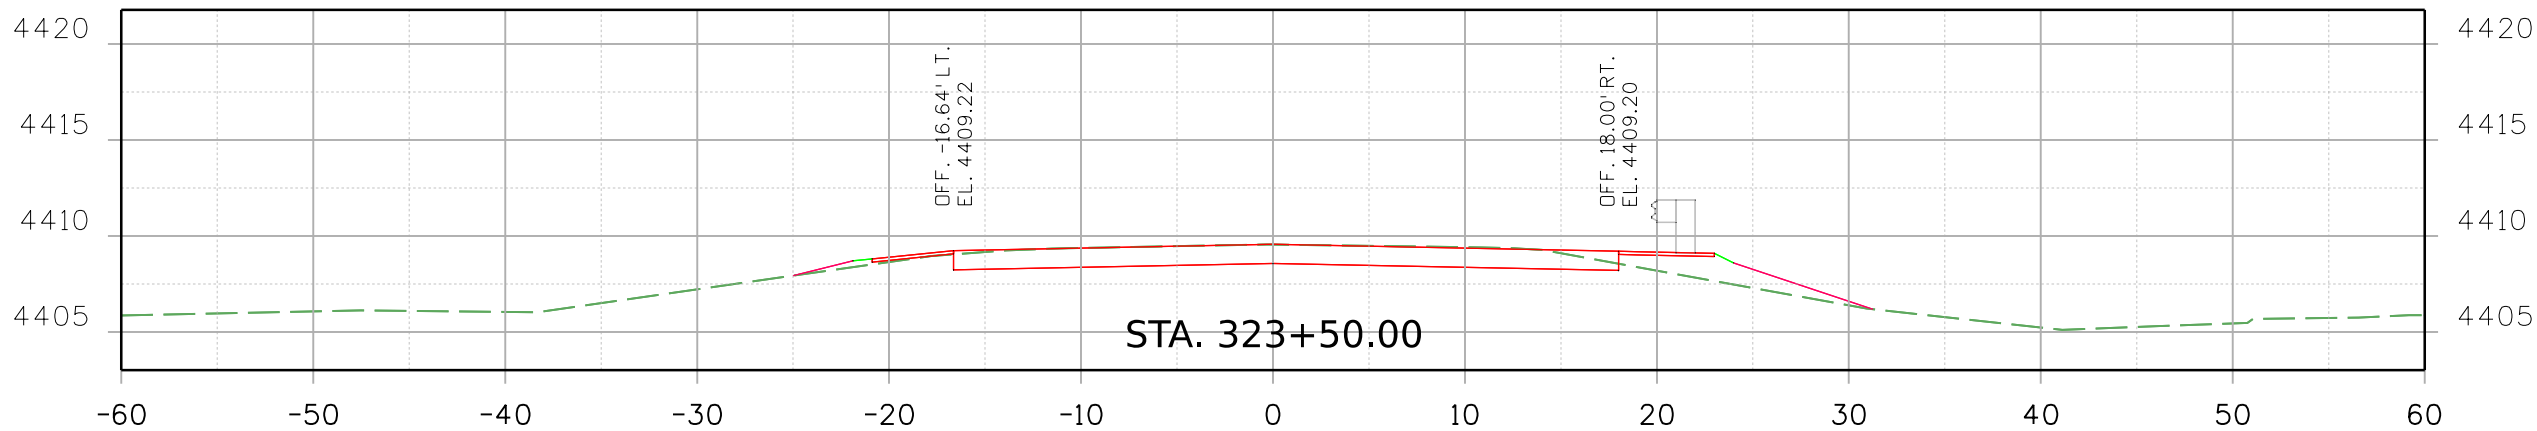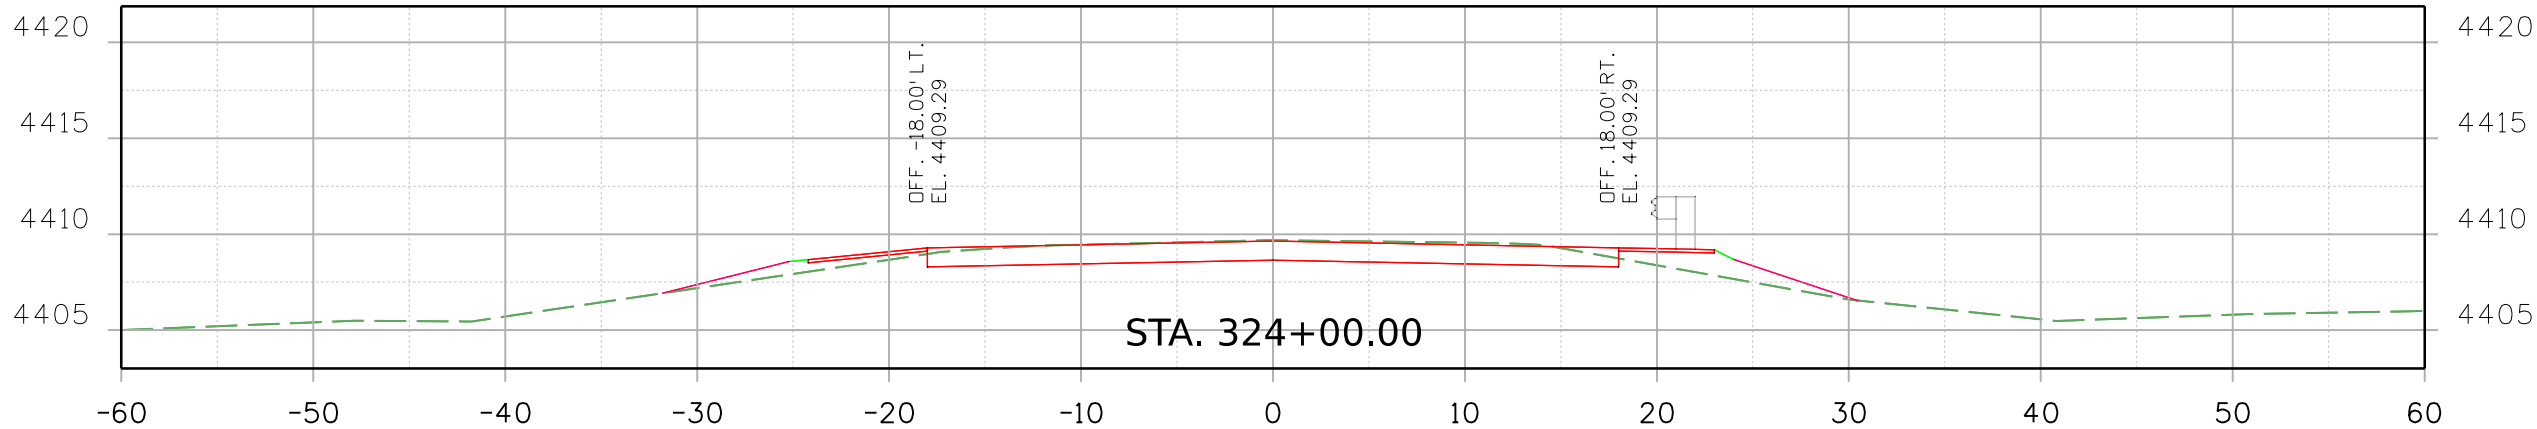


Print Date: 2/18/2021

File Name:

23558DES_US 350 MP 57.474_Xsec.dgn

Horiz. Scale:

Vert. Scale: As Noted




Stanley Consultants

8000 South Chester St.
Suite 500
Centennial, CO 80112
Phone: 303-799-6806

INC.

| Sheet Revisions | | |
|-----------------|----------|-------|
| Date: | Comments | Init. |
| | | |
| | | |
| | | |
| | | |

Colorado Department of Transportation



5615 Wills Blvd
Pueblo, CO 81008
Phone: 719-546-5753
FAX: 719-546-5402

Region 2

JLS

As Constructed

No Revisions:

Revised:

Void:

REGION 2 BRIDGE BUNDLE
US 350 OVER SEASONAL WASH
ROADWAY CROSS SECTIONS

Designer: R. HANSON

Structure No. M-22-Y

Detailer: R. HANSON

M.P. US 350 57.474




Sheet Subset: XSEC

Subset Sheets: 2 of 5

Project No./Code

Sheet Number

9356 8:29:18 AM pw:\SCI-PW\INTEG-2.stanleygroup.com:Data\source-1\Documents\Colorado_Department_of_Transportation\29175\Design\Sheets\23558DES_US_350_MP_57.474_Xsec.dgn

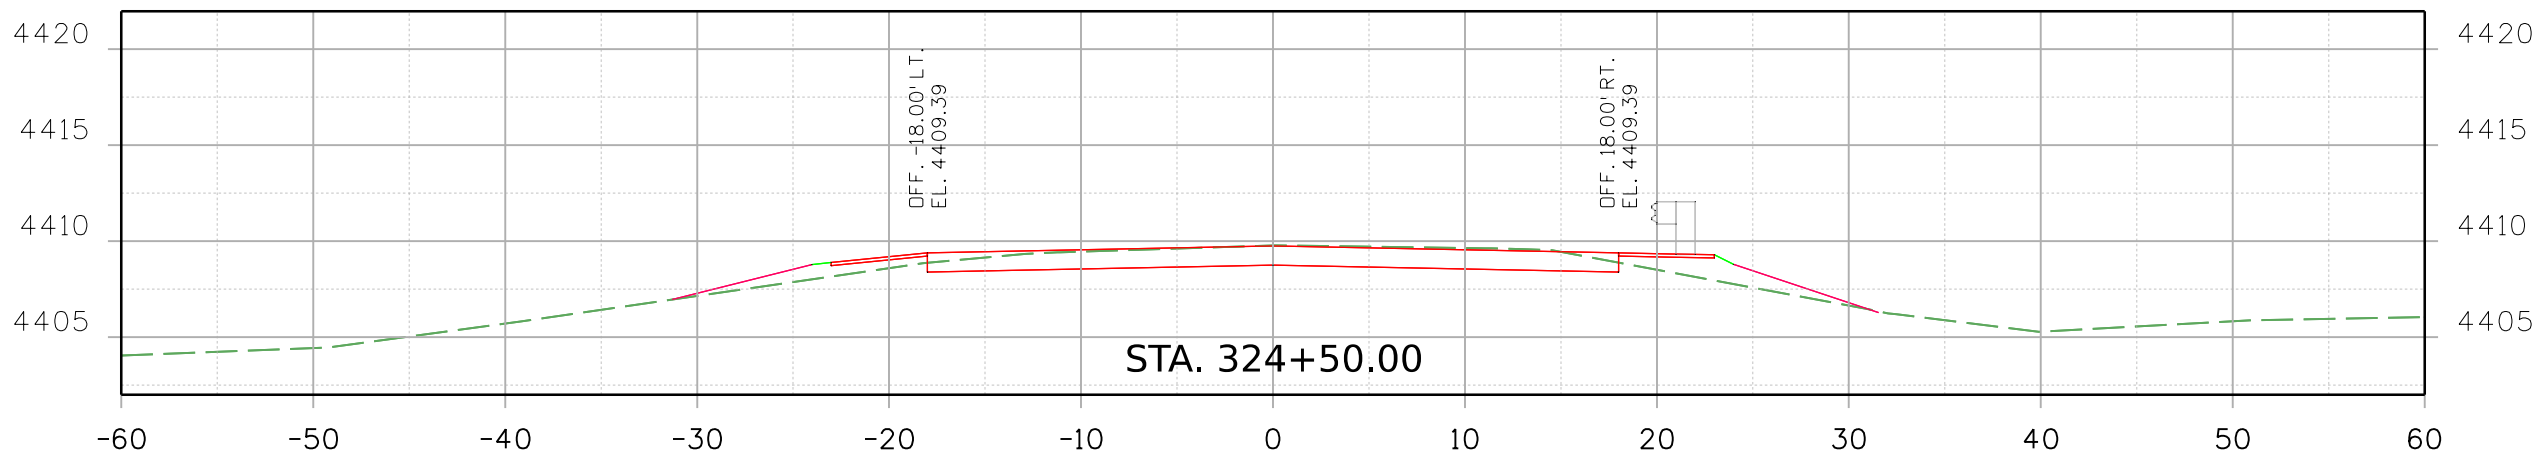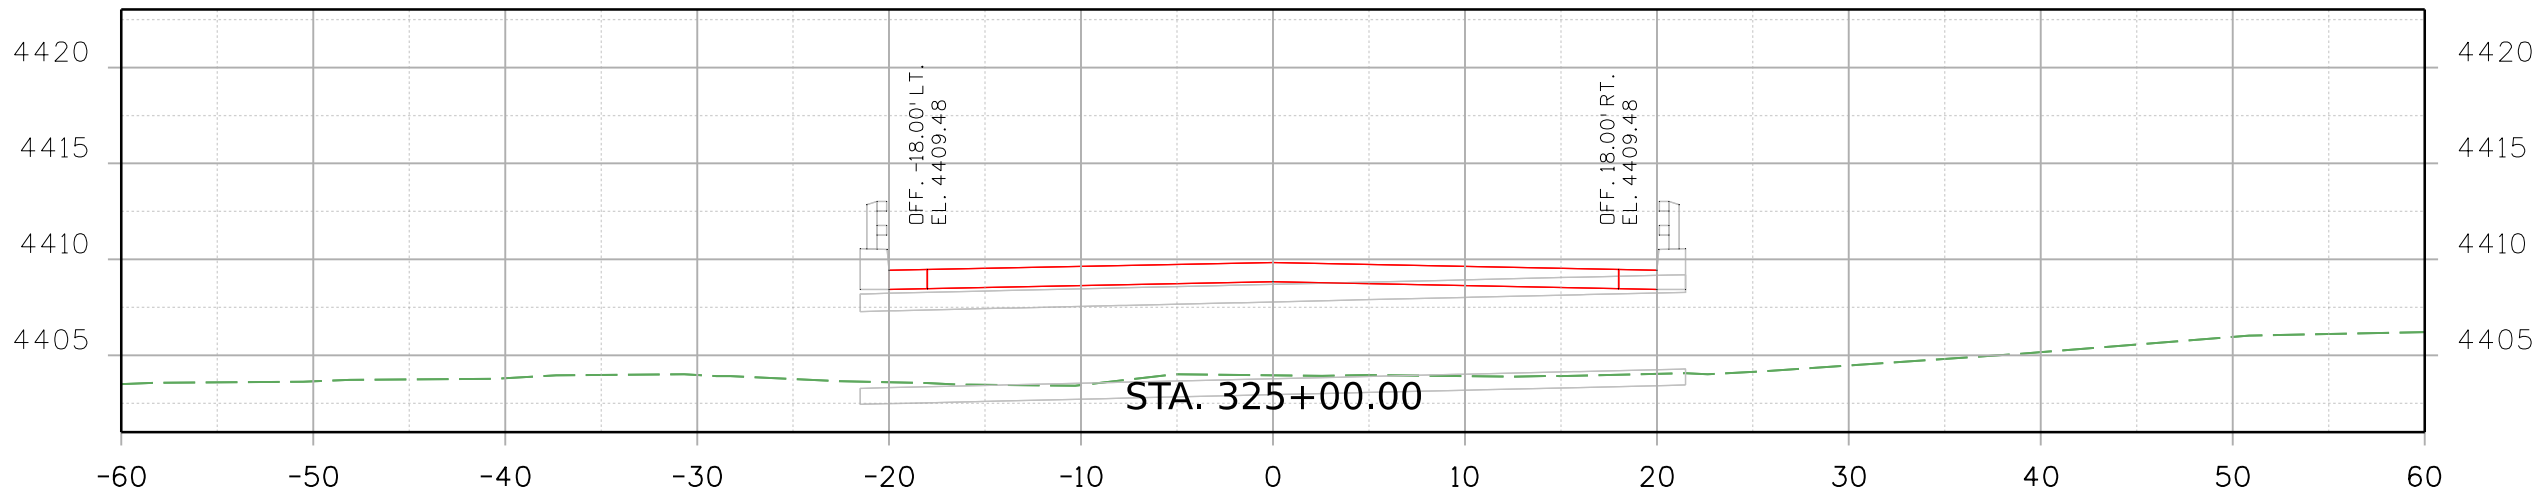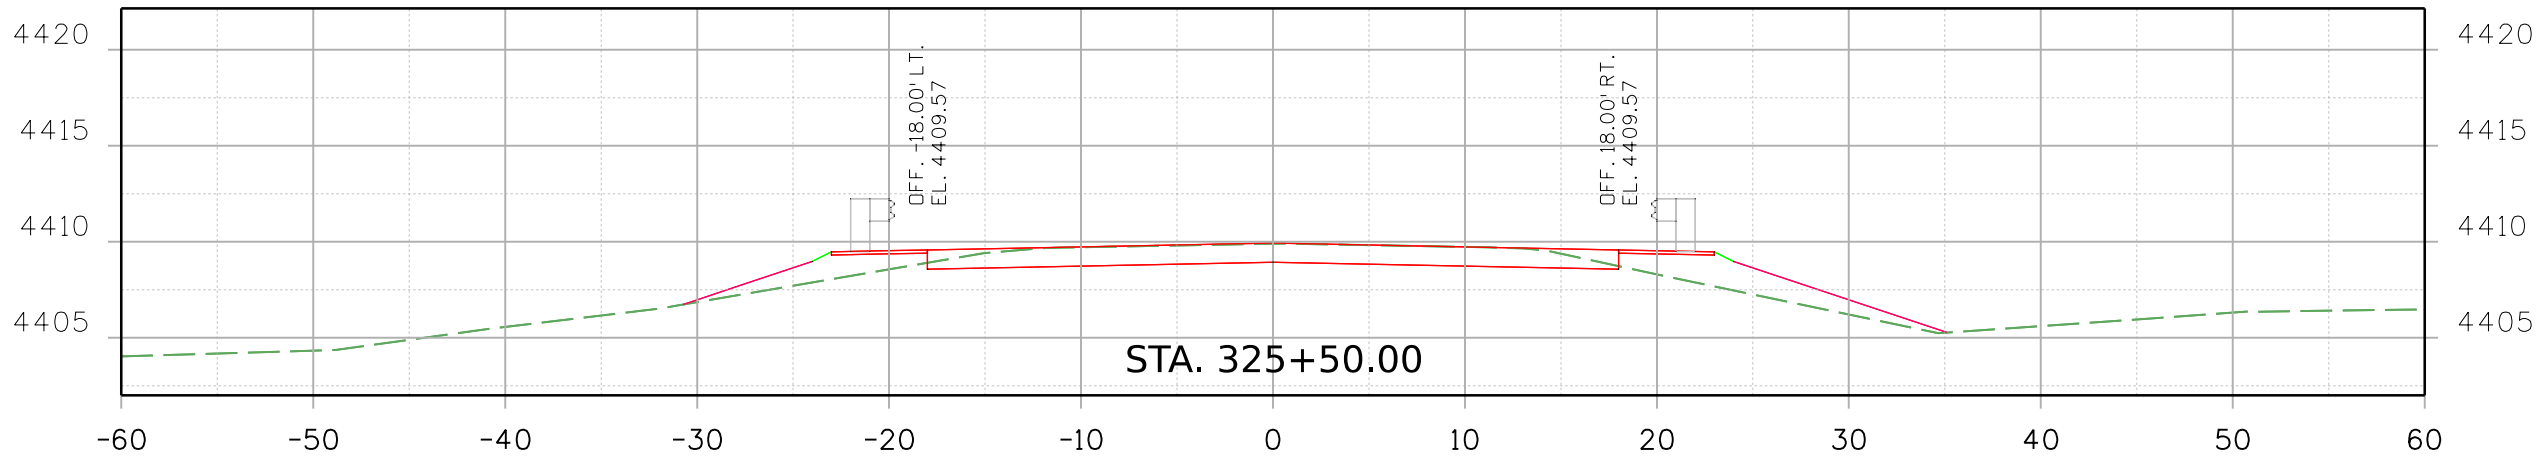

Print Date: 2/18/2021 File Name:
23558DES_US_350_MP_57.474_Xsec.dgn
Horiz. Scale: Vert. Scale: As Noted



Sheet Revisions

| Date: | Comments | Init. |
|-------|----------|-------|
| | | |
| | | |
| | | |
| | | |

Colorado Department of Transportation



5615 Wills Blvd
Pueblo, CO 81008
Phone: 719-546-5753
FAX: 719-546-5402

Region 2

JLS

As Constructed

No Revisions:

Revised:

Void:




REGION 2 BRIDGE BUNDLE
US 350 OVER SEASONAL WASH
ROADWAY CROSS SECTIONS

| | | | |
|---------------|-----------|----------------|---------------|
| Designer: | R. HANSON | Structure No. | M-22-Y |
| Detailer: | R. HANSON | M.P. | US 350 57.474 |
| Sheet Subset: | XSEC | Subset Sheets: | 3 of 5 |

Project No./Code

Sheet Number

9356 8:29:19 AM p:\s\SCI-PW\INTEG-2.stanleygroup.com\Datasource-1\Documents\Colorado_Department_of_Transportation\29715 - CDDT R2 Bridge Bundle\11-CADD\Worksheets\29715\Design\Sheets\23558DES_US_350_MP_57.474_Xsec.dgn

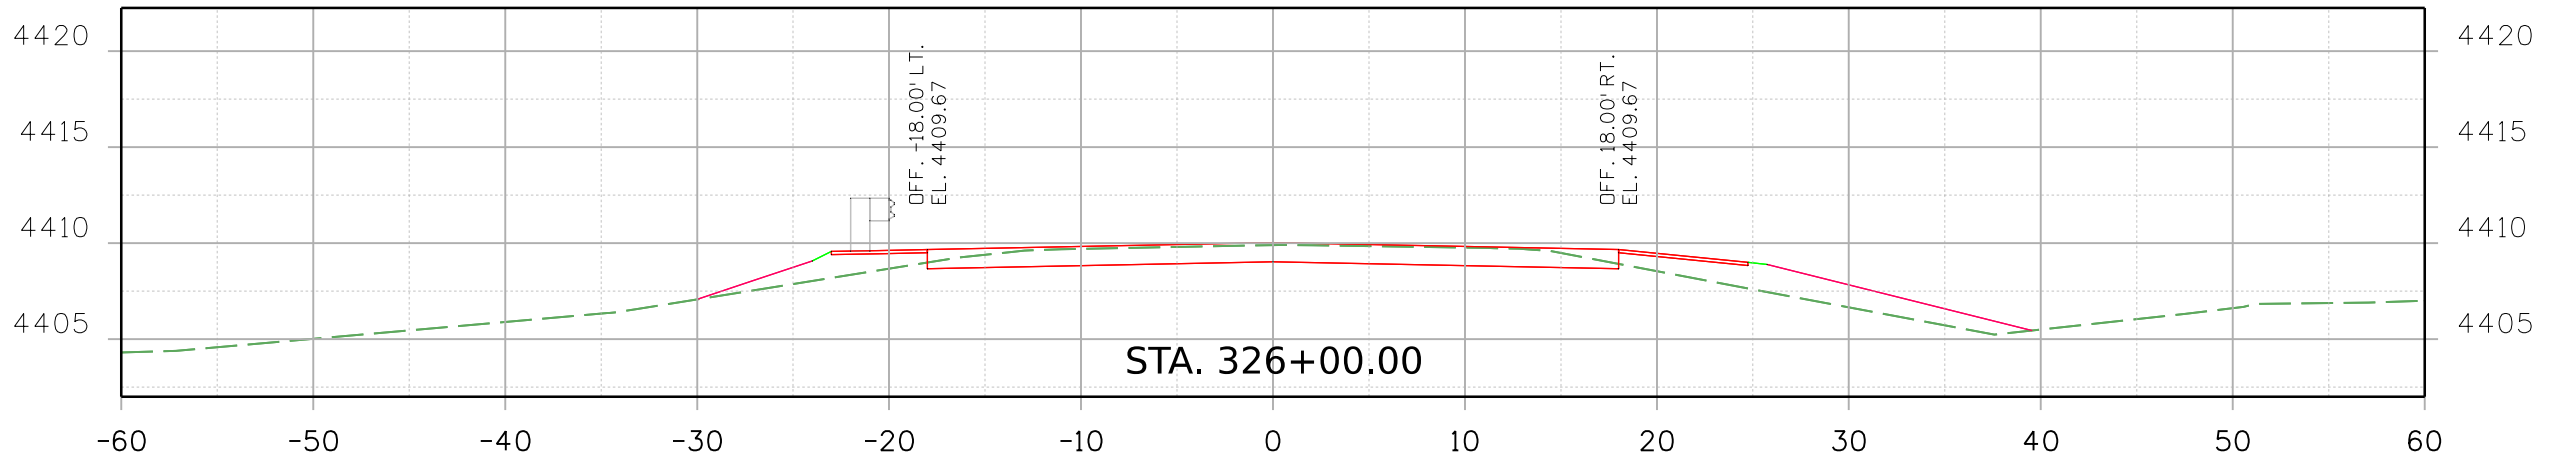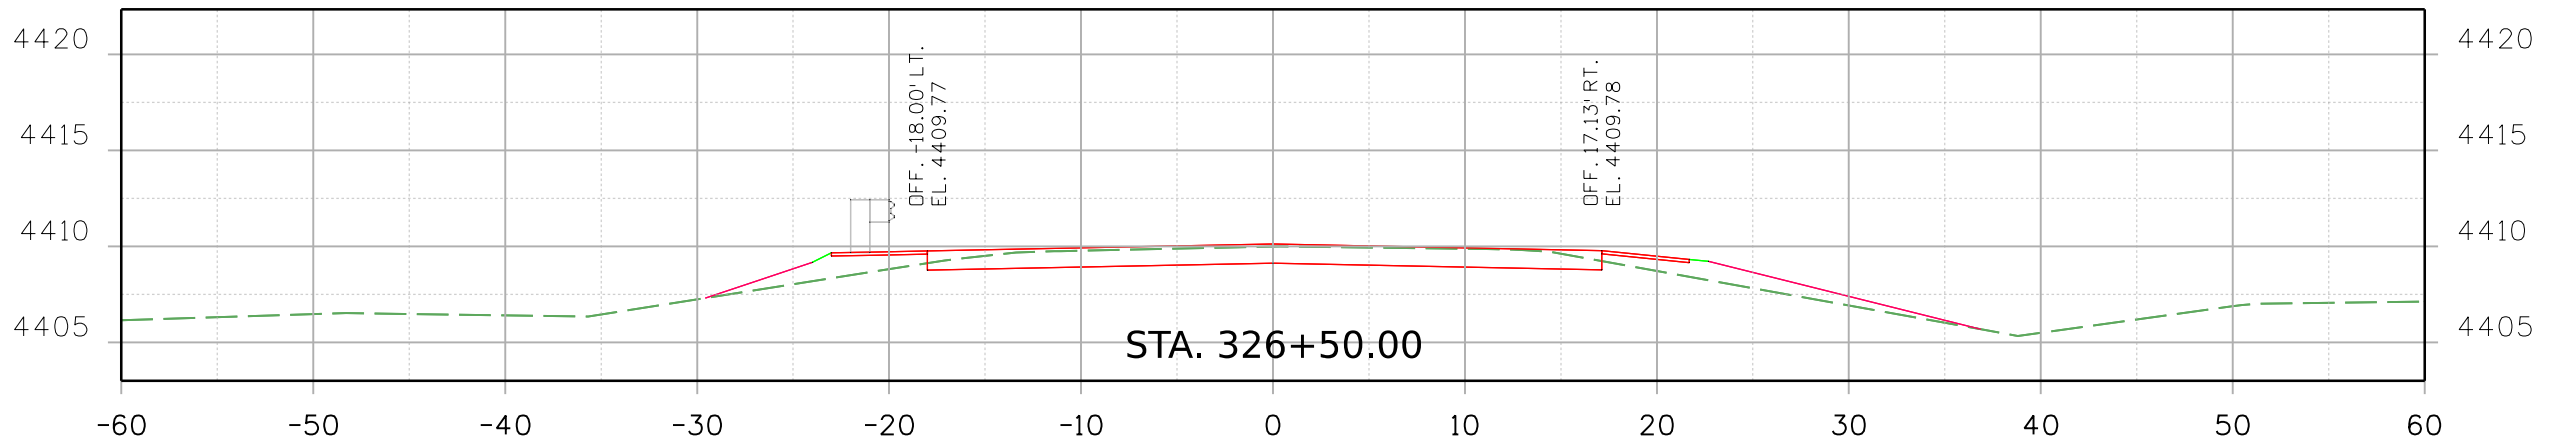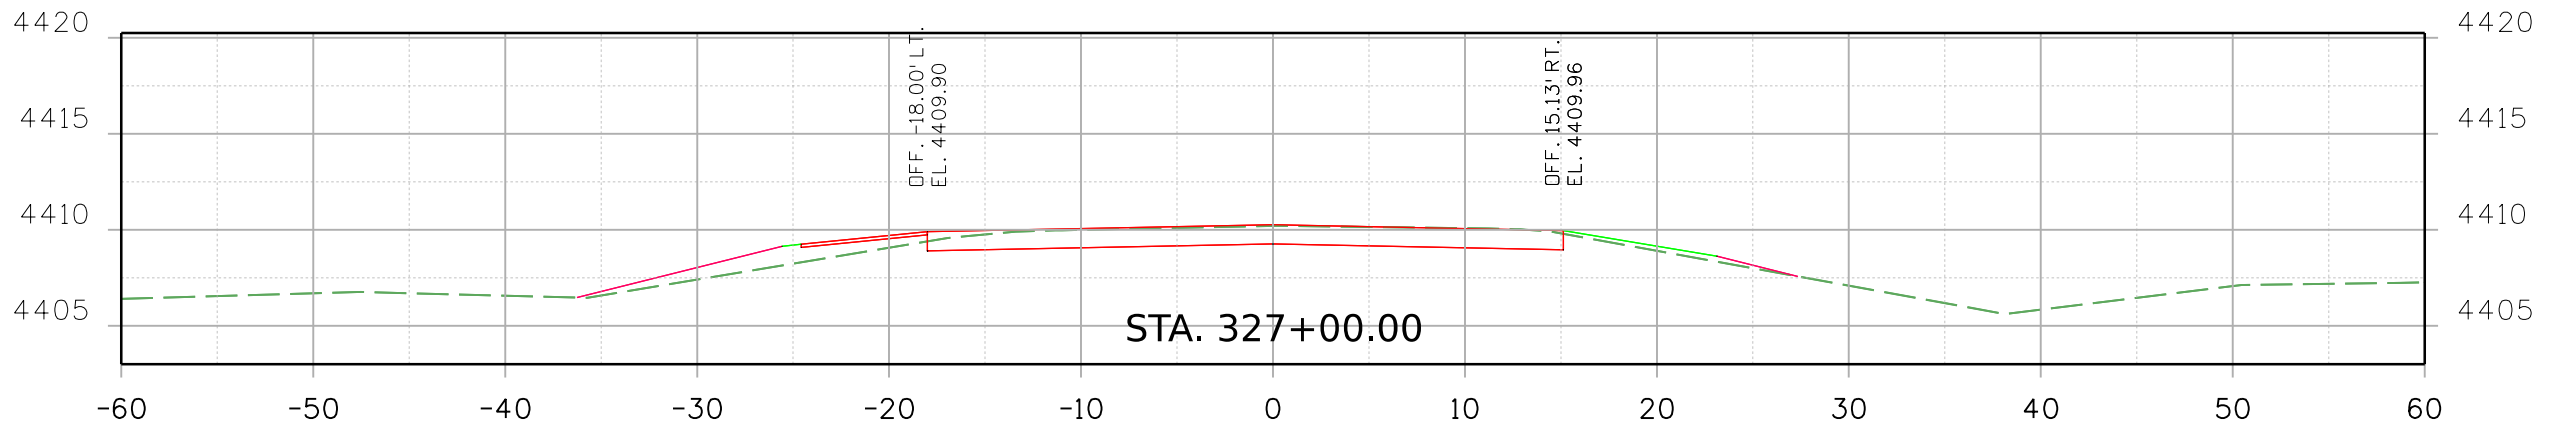

Print Date: 2/18/2021 File Name:
23558DES_US_350_MP_57.474_Xsec.dgn
Horiz. Scale: Vert. Scale: As Noted


Stanley Consultants INC. 8000 South Chester St.
Suite 500
Centennial, CO 80112
Phone: 303-799-6806

Sheet Revisions

| Date: | Comments | Init. |
|-------|----------|-------|
| | | |
| | | |
| | | |
| | | |

Colorado Department of Transportation



Region 2

5615 Wills Blvd
Pueblo, CO 81008
Phone: 719-546-5753
FAX: 719-546-5402

JLS

As Constructed

No Revisions:

Revised:

Void:




REGION 2 BRIDGE BUNDLE
US 350 OVER SEASONAL WASH
ROADWAY CROSS SECTIONS

| | | | |
|---------------|-----------|----------------|---------------|
| Designer: | R. HANSON | Structure No. | M-22-Y |
| Detailer: | R. HANSON | M.P. | US 350 57.474 |
| Sheet Subset: | XSEC | Subset Sheets: | 4 of 5 |

Project No./Code

Sheet Number


9356 8:29:19 AM p:\s\SCI-PW\INTEG-2.stanleygroup.com\Datasource-1\Documents\Colorado_Department_of_Transportation\29715 - CDOT R2 Bridge Bundle\11-CADD\Worksheets\29715\Drawings\Design\Sheets\23558DES_US_350_MP_57.474_Xsec.dgn

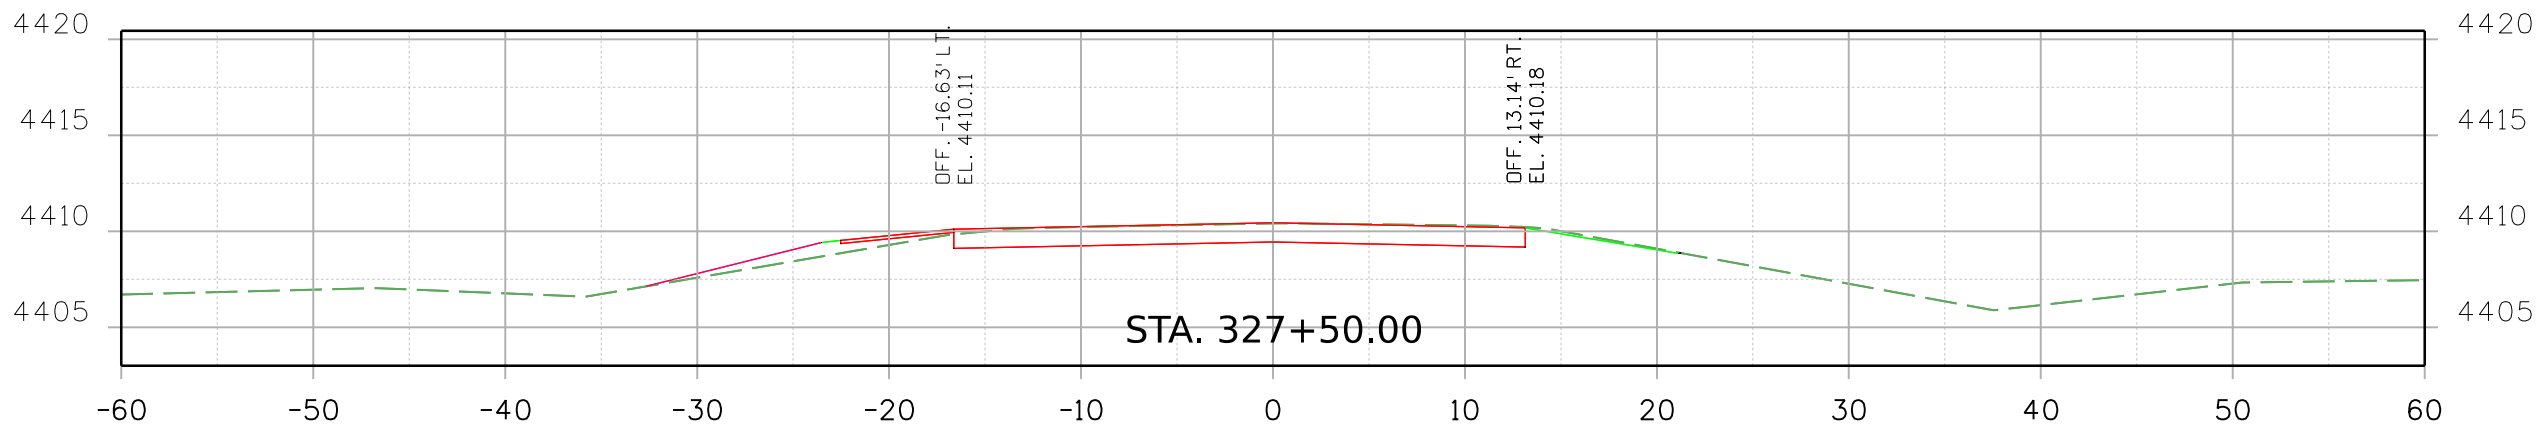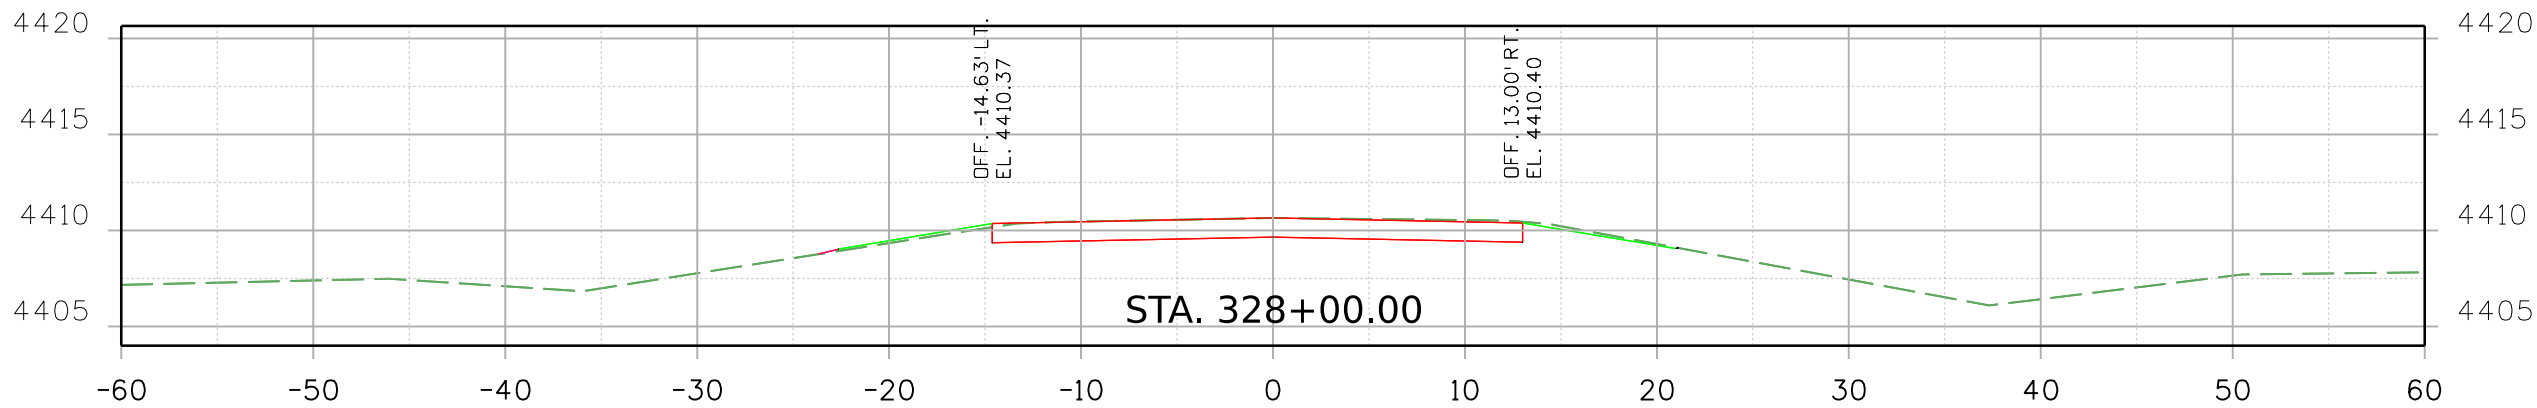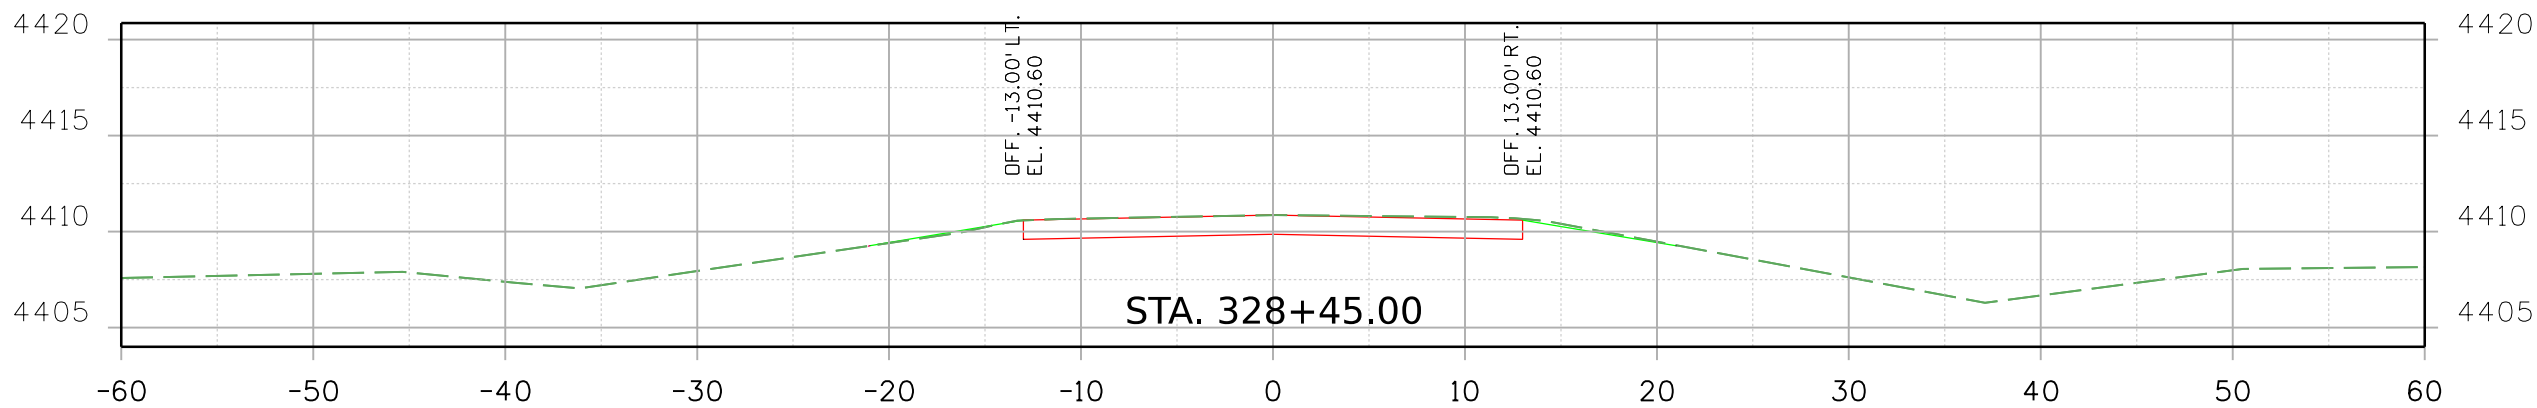

Print Date: 2/18/2021

File Name: 23558DES_US_350_MP_57.474_Xsec.dgn


Horiz. Scale: Vert. Scale: As Noted



8000 South Chester St.
Suite 500
Centennial, CO 80112
Phone: 303-799-6806

| Sheet Revisions | | |
|-----------------|----------|-------|
| Date: | Comments | Init. |
| | | |
| | | |
| | | |
| | | |

Colorado Department of Transportation



5615 Wills Blvd
Pueblo, CO 81008
Phone: 719-546-5753
FAX: 719-546-5402

Region 2

JLS

| As Constructed | | REGION 2 BRIDGE BUNDLE US 350 OVER SEASONAL WASH ROADWAY CROSS SECTIONS | | | Project No./Code |
|----------------|--|---|----------------|---------------|------------------|
| No Revisions: | | Designer: R. HANSON | Structure No. | M-22-Y | |
| Revised: | | Detailer: R. HANSON | M.P. | US 350 57.474 | |
| Void: | | Sheet Subset: XSEC | Subset Sheets: | 5 of 5 | Sheet Number |