



3803 North Main Avenue
 Suite 300
 Durango, CO 81301
 Phone: 970-385-1419 FAX: 970-385-1410


Region 5

TCJ

Sheet Revisions		
Date	Description	Initials
9/08	REVISED SHEETS 1,20,20,20,2S,4,18,19 & 20	SLH
11/08	REVISED SHEET 8A	SLH
11-14-08	REVISED SHEET 8, 8B, 26, 2E	SLH
12-5-08	REVISED SHEETS 2,2A,2D,2E, 2K,2R,5,5A,8,8A,11,12,14,24,26,28,29	BDL
3-2-09	REVISED SHTS. 2,2D,2E,2H,2M,2N,8,8B,9,9A&2E	BDL
5-5-09	REVISED SHTS. 2D,2F,2H,2J,2L,2M,4,4A	BDL

Sheet Revisions		
Date	Description	Initials
12-18-09	REVISED SHEETS 2,2H,2I,2J,2L,2M,2N, 4,4A,4B,5,6,10,11,12,14,14A,14B,14C, 15,16,24,25,27,28,29 & 30	BDL
3-18-10	REVISED SHEETS 2,2E,2H,4A,5,8,8B,10,26&27	BDL
12-3-10	REVISED SHEETS 2,2F-2S,9,9B-16,24,26-31	SC
3-3-11	REVISED SHEETS 2C,2I,2M,7,12&25	SC

Sheet Revisions		
Date	Description	Initials
1-29-16	REVISED SHEETS 2,2S,4,5-5B,22,24	AEP
1-26-18	UPDATED SHEET INDEX, REVISED SHEETS 2G, 2H, 2I, 2J, 2K, 2L, 2N, 2O, 2P, 2Q, 2R, 2S REVISED OWNERSHIP SHEETS 27-32 REVISED LSCD SHEETS 3R, 3S, 3T, 3V, 3W REVISED MONUMENT SHEETS 4, 4A, 4B, 4B2 REVISED PLAN SHEETS 10-18 & DELETED 19-21 DELETED MONUMENT SHEET 4A2	MJH
2-21-18	REV. SHEETS 2H, 2K, 2S, 4B & 4B2, 10-14, 14C, 27-29	MJH
4-27-18	REV. SHEETS 2L, 2S, 4, 4B, 11, 12, 14, 14A, 14C & 29	MJH
7-27-18	REV. SHEETS 2, 2A, 2I, 2J, 2K, 2N, 4, 4A, 4B, 4B2, 10-18, 22, 23, 28-31	MJH
12-21-18	REV. SHEETS 2F, 2G, 2L, 2S, 4B, 4B2, 9, 9B, 10, 10A, 13, 14, 14A, 14C, 22, 23, 26, 27, 29 AND ADDED 2T & 14D	MJH
2-22-19	REV. SHEETS 2M, 2T, 14A, 15, 23, 29	MJH
4-19-19	REV. SHEETS 2K, 2L, 2N, 3A, 3M, 4, 4B, 4B2, 13, 14, 14C, 15, 16, 23, 28, 29 & 30	MJH

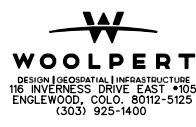


Right of Way Plans
 Title Sheet

Project Number: NH 5501-015			
Project Location: CR 214 North ROW Acquisition			
Project Location:			
Project Code: 16791	Last Mod. Date: 6-3-19	Subset Sheets: 1 of 1	Total No. of Sheets: 89

DEPARTMENT OF TRANSPORTATION
 STATE OF COLORADO
 RIGHT OF WAY PLAN OF PROPOSED
 PROJECT NO. NH 5501-015
 STATE HIGHWAY NO. 550
 LA PLATA COUNTY
 RIGHT OF WAY PROJECT CODE NO. 16791
 in Sections: 5U, 8U, 9U, 17, 19, 20, 29, 30, 31 & 32,
 T. 34 N. (S.U.L.), R. 9 W. of the N.M.P.M.

CONVENTIONAL SIGNS

- COUNTY LINE
 TOWNSHIP OR RANGE LINE
 LAND LINES SECTION LINE 1/4 SECTION LINE 1/16 SECTION LINE
 PROPERTY OR TRACT LINE
 RAILROAD
 EXISTING ROAD
 NEW ROAD
 CONTROL OF ACCESS
 ACCESS DENIED BY DEED
 RIGHT OF WAY LINE-EXISTING
 RIGHT OF WAY LINE-PROPOSED
 TOP OF CUTS
 TOE OF FILLS
 BARBED WIRE FENCE
 CHAIN LINK FENCE
 BARRIER FENCE
 WOVEN WIRE-COMBINATION FENCE
 SNOW FENCE
 WOOD FENCE
 GUARDRAIL
 TREES
 TEL. & CABLE TV LINES
 ELECTRIC LINES
 DEADMAN OR ANCHOR ON POLE
 BURIED TEL. CABLE
 BURIED ELECTRIC CABLE
 FIBER OPTICS CABLE
 GAS MAIN
 OIL MAIN
 GAS METER
 WATER METER
 SANITARY SEWERS
 STORM DRAIN
 SIGNS
 BENCH MARK
 TRIANGULATION POINT
 ROAD APPROACHES
 SECTION CORNER
 Found Property Pin
 CULVERTS & DRAINS
 PROPOSED
 EXISTING
 BRIDGES
 PROPOSED
 EXISTING
 WATER
 DITCH
 PROPOSED DITCH

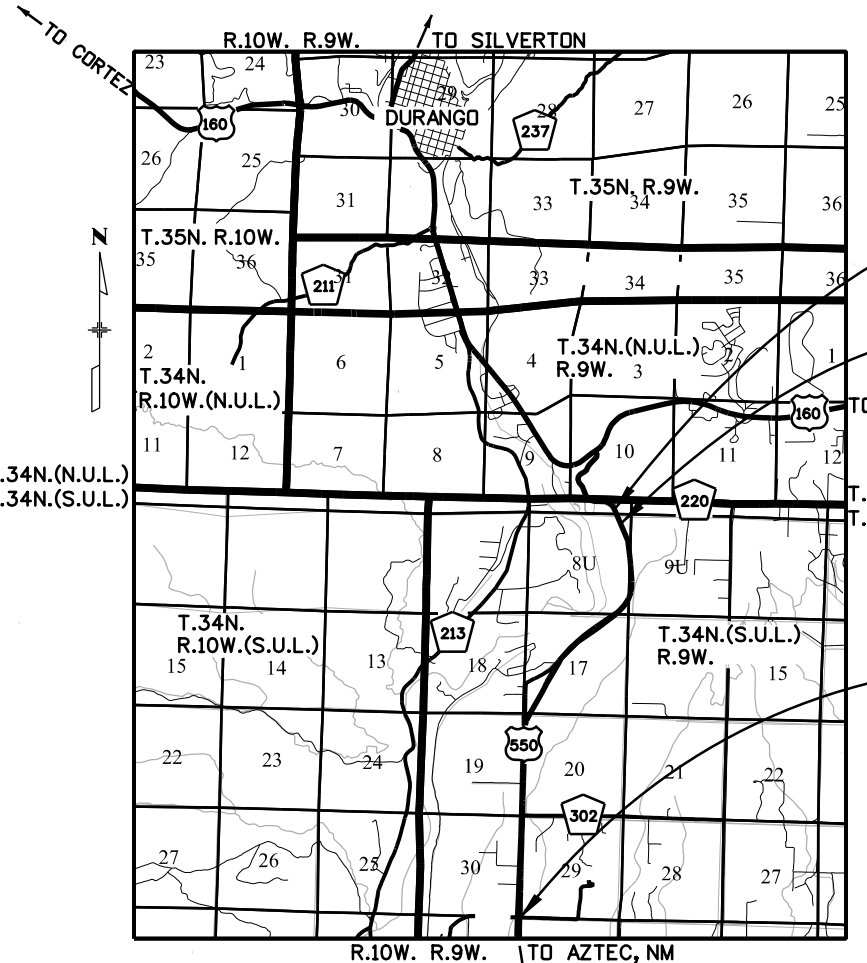

END R.O.W.
 PROJECT NH 5501-011
 M.P. 15.8
 P.C. 12979

END R.O.W.
 PROJECT NH 5501-015
 STA. 979+45.81
 M.P. 15.24
 P.C. 16791

BEGIN R.O.W. PROJECT
 NH 5501-015
 STA. 743+88.87
 P.C. 16791
 Approximate M.P. 10.84

BEGIN R.O.W.
 PROJECT NH 5501-011
 M.P. 3.29
 P.C. 12979

SHEET NO. INDEX OF SHEETS

- 1 (1) Title Sheet
- 2 - 2T (21) Tabulation of Properties
- 3 - 3P (17) Project Control Diagram
- 3Q-TITLE - 3U (6) Land Survey Control Diagram
- 3V - 3W (2) Tabulation of Boundary Evidence
- 4 - 4B2 (4) Monumentation Sheets
- 5 - 18 (27) Plan Sheets
- 22 - 32 (11) Ownership Sheets
- (89) TOTAL SHEETS

SCALE OF ORIGINAL DRAWINGS


- Title Sheet 1" = 20,000'
- Tabulation of Properties (NTS)
- Project Control Diagram 1" = 400'
- Land Survey Control Diagram 1" = 400'
- Tabulation of Boundary Evidence (NTS)
- Monumentation Sheets (NTS)
- Plan Sheets 1" = 100' & 1" = 50' (DETAIL)
- Ownership Sheets 1" = 200'

GENERAL NOTES:

Memorandum of Ownership (MOO) documents were provided by Wilson and Co.


BASIS OF BEARING:

Bearings used in the calculations of coordinates are based on a grid bearing of N 15°53'53" E from SH 550 CM-MP 0375 and SH 550 CM-MP 0400 as obtained from a Global Positioning System (GPS) survey based on the Colorado High Accuracy Reference Network (CHARN).

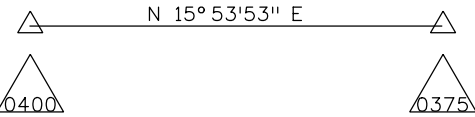

SURVEYOR STATEMENT (ROW PLAN)
 I, Michael J. Harding, a professional land surveyor licensed in the State of Colorado, do hereby state to the Colorado Department of Transportation that based upon my knowledge, information and belief, research, calculations and evaluation of the survey evidence were performed and this Right-of-Way Plan was prepared under my responsible charge in accordance with applicable standards of practice defined by Colorado Department of Transportation publications. This statement is not a guaranty or warranty, either expressed or implied.
 PLS No. 38486
 Michael J. Harding
 Date

PROJECT LOCATION MAP

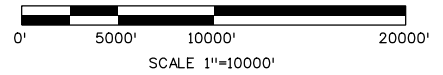

FILING CERTIFICATION: DATE OF DEPOSIT THIS BOOK IN BOOK OF THE COUNTY LAND SURVEYS/RIGHT OF WAY SURVEYS AT PAGE RECEPTION NUMBER DEPT.
 SIGNED AND SEALED: Acquisition\12979\ROW_Surveys\Drawings\PC-16791-NH 5501-015-CR 214 North ROW Acquisition\Sheet01-TitleSheet.dgn
 Lee 3:03:25 PM G:\GS\Projects\74578_Unit_4\12979_ROW_Surveys\Drawings\PC-16791-NH 5501-015-CR 214 North ROW Acquisition\Sheet01-TitleSheet.dgn


DATE: APRIL, 2019
 PROJECT CODE: 16791
 Region 5

DEPARTMENT OF TRANSPORTATION
 STATE OF COLORADO
 Approval of Minor Revisions 6/7/2019
 AUTHORIZED: Todd Johnston
 Todd Johnston for Ralph Campano
 CHIEF ENGINEER RS ROW Manager

Sheet Revisions		
Date	Description	Initials
3-2-09	CORRECTED REMAINDER AREA 4181	BDL
12-18-09	Deleted TE-4181, Revised AC-4182	BDL
	Revised AC-4183, TE-4183	
3-18-10	Revised AC-4181	SC
10-12-10	Corrected Remainder Area	SC
1-29-16	Added Parcels 4181B, AC-4186B, 4186B	AEP
7-27-18	Revised remainder acreage for 4186B	MJH

Sheet Revisions		
Date	Description	Initials

Sheet Revisions		
Date	Description	Initials

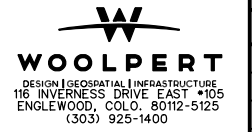

Right of Way Plans			
Tabulation of Properties			
Project Number: NH 5501-015		Project Location: CR 214 North ROW Acquisition	
Project Location:			
Project Code: 16791	Last Mod. Date: 7/27/2018	Subset Sheets: 1 of 20	Sheet No.: 2

R.O.W. TABULATION OF PROPERTIES IN LA PLATA COUNTY US HIGHWAY 550

Parcel No.	Owner	Mailing Address	Location	Area In Square Feet (Acres)					Reception No.	Remarks
				Area Of Parcel	Existing ROW	Net Area	Remainder Left	Remainder Right		
			T34N(S.U.L.), R9W, N.M.P.M.							
4181	Victor Anthony & Lu Ellen Boren	2687 CR 214 Durango, CO 81303	SW 1/4 SW 1/4 Sec. 29	110,667 (2.541)				4,593,794 (105.459)	1018871	In favor of the Colorado Department of Transportation
AC-4181Rev	Same as Parcel 4181	Same as Parcel 4181	Same as Parcel 4181						1018873	In favor of the Colorado Department of Transportation
4181A	Same as Parcel 4181	Same as Parcel 4181	Same as Parcel 4181	3,584 (0.082)					1018872	In favor of La Plata County.
TE-4181										
4181B	Same as Parcel 4181	Same as Parcel 4181	Same as Parcel 4181	12,093 (0.278)						To be conveyed to La Plata County after parcel is acquired.
4182	Lawrence C. Zaubers & Sandra M. Young	11374 U.S. Hwy 550 Durango, CO 81301	Tract B-R Effress Boundary Adjustment Project No. 95-254	47,719 (1.095)				82,981 (1.905)	1009357	In favor of the Colorado Department of Transportation
AC-4182Rev	Same as Parcel 4182	Same as Parcel 4182	Same as Parcel 4182						1009358	In favor of the Colorado Department of Transportation
TE-4182	Same as Parcel 4182	Same as Parcel 4182	Same as Parcel 4182	13,731 (0.315)					1009359	The purpose is for the construction of a driveway.
4183	Craig E. Effress	c/o PHH Mortgage Tax Dept. 11476 U.S. Hwy 550 Durango, CO 81303	Tract A-R Effress Boundary Adjustment Project No. 95-254	120,854 (2.774)				207,580 (4.765)	994118	In favor of the Colorado Department of Transportation
4183-R	Same as Parcel 4183	Same as Parcel 4183	Same as Parcel 4183	207,580 (4.765)					(994120 n/a) 1009353 reverts back to owners	The remainder has been determined to be an uneconomic remnant (R-parcel) by CDOT
AC-4183Rev	Same as Parcel 4183	Same as Parcel 4183	Same as Parcel 4183						1012797	In favor of the Colorado Department of Transportation
PE-4183	Same as Parcel 4183	Same as Parcel 4183	Same as Parcel 4183	11,304 (0.260)					994119	To be acquired in favor of Tract B-R Effress Boundary Adjustment Project No. 95-254 and is for the construction and maintenance of an irrigation ditch.
TE-4183Rev	Same as Parcel 4183	Same as Parcel 4183	Same as Parcel 4183	5,796 (0.133)					1009355	The purpose is for the construction of a driveway.
TE-4183A	Same as Parcel 4183	Same as Parcel 4183	Same as Parcel 4183	417 (0.010)					1009356	The purpose is for the construction of an irrigation ditch.
4186	Bruce E. & Terri Thorsby	11275 U.S. Hwy 550 Durango, CO 81303	SE 1/4 SE 1/4 Sec. 30	30,989 (0.711)				246,070 (5.649)	1002073	In favor of the Colorado Department of Transportation
4186B	Same as Parcel 4186	Same as Parcel 4186	Same as Parcel 4186	28,891 (0.663)				217,179 (4.986)		In favor of the Colorado Department of Transportation
AC-4186B	Same as Parcel 4186	Same as Parcel 4186	Same as Parcel 4186							In favor of the Colorado Department of Transportation

harding 12:09:18 PM G:\OS\Projects\74578_Unit_4\12979_ROW_Survey Drawings\PC-16791-NH 5501-015-CR 214 North ROW Acquisition\12979ROW Tabulation\Properties\Sheet02.dgn

Colorado Department of Transportation



3803 North Main Avenue
Suite 300
Durango, CO 81301
Phone: 970-385-1419 FAX: 970-385-1410


Region 5

TCJ

Sheet Revisions		
Date	Description	Initials
7-27-18	Revised remainder acreage for 4186A	MJH

Sheet Revisions		
Date	Description	Initials

Sheet Revisions		
Date	Description	Initials

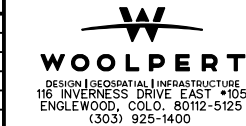


Right of Way Plans			
Tabulation of Properties			
Project Number: NH 5501-015			
Project Location: CR 214 North ROW Acquisition			
Project Location:			
Project Code:	Last Mod. Date:	Subset Sheets:	Sheet No.:
16791	7-27-2018	2 of 20	2A

R.O.W. TABULATION OF PROPERTIES IN LA PLATA COUNTY US HIGHWAY 550

Parcel No.	Owner	Mailing Address	Location	Area In Square Feet (Acres)					Reception No.	Remarks
				Area Of Parcel	Existing ROW	Net Area	Remainder Left	Remainder Right		
			T34N(S.U.L.), R9W, N.M.P.M.							
AC-4186	Bruce E. & Terri Thorsby	11275 U.S. Hwy 550 Durango, CO 81303	SE 1/4 SE 1/4 Sec. 30					1002074	In favor of the Colorado Department of Transportation	
4186A	Same as Parcel 4186	Same as Parcel 4186	Same as Parcel 4186	6,605 (0.152)			210,574 (4.834)	1002073	In favor of La Plata County.	
TE-4186A	Same as Parcel 4186	Same as Parcel 4186	Same as Parcel 4186	13,544 (0.311)				1002075	The purpose is for the construction of an irrigation ditch and wetlands construction.	
TE-4186	Same as Parcel 4186	Same as Parcel 4186	Same as Parcel 4186	2,917 (0.067)				1002075	The purpose is for the construction of a driveway.	
4187	William L. & Sherrie L. Lutgen	11487 U.S. Hwy 550 Durango, CO 81301	SE 1/4 SE 1/4 Sec. 30	205 (0.005)			1,543,269 (35.429)	993450	In favor of the Colorado Department of Transportation	
AC-4187	Same as Parcel 4187	Same as Parcel 4187	Same as Parcel 4187					993450	In favor of the Colorado Department of Transportation	
PE-4187	Same as Parcel 4187	Same as Parcel 4187	Same as Parcel 4187	629 (0.014)				993451	The purpose is for the construction and maintenance of a deer guard.	
PE-4187A	Same as Parcel 4187	Same as Parcel 4187	Same as Parcel 4187	113 (0.003)				993451	The purpose is for the construction and maintenance of a deer guard.	
PE-4187B	Same as Parcel 4187	Same as Parcel 4187	Same as Parcel 4187	9,763 (0.224)				993452	To be acquired in favor of a tract of land as described in Reception No. 723142 and is for ingress and egress, and the construction and maintenance of a driveway.	
TE-4187	Same as Parcel 4187	Same as Parcel 4187	Same as Parcel 4187	10,118 (0.232)				993453	The purpose is for the construction of a driveway.	
TE-4187A	Same as Parcel 4187	Same as Parcel 4187	Same as Parcel 4187	1,138 (0.026)				993453	The purpose is for the construction of a driveway.	
AC-4188	Luther E. & Maxire L. Eggertsen	84 W. Mesa Road Durango, CO 81303	Lot 1 Bellino Boundary Adjustment Project No. 92-128					991133	In favor of the Colorado Department of Transportation	
PE-4188	Same as AC-4188	Same as AC-4188	Same as AC-4188	485 (0.011)				991134	The purpose is for the construction and maintenance of a deer guard.	
TE-4188	Same as AC-4188	Same as AC-4188	Same as AC-4188	4,992 (0.115)				991132	The purpose is for the construction of a driveway.	
TE-4188A	Same as AC-4188	Same as AC-4188	Same as AC-4188	479 (0.111)				991132	The purpose is for the construction of a driveway.	

harding 12:09:32 PM G:\Projects\74578-Unit_4\12979 ROW_Survey Drawings\PC-16791-NH 5501-015-CR 214 North ROW Acquisition\12979ROW Tabulation Properties Sheet 02A.dgn

Sheet Revisions			Sheet Revisions			Sheet Revisions		
Date	Description	Initials	Date	Description	Initials	Date	Description	Initials

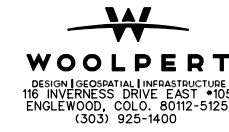

Right of Way Plans			
Tabulation of Properties			
Project Number: NH 5501-015			
Project Location: CR 214 North RDW Acquisition			
Project Location:			
Project Code:	Last Mod. Date:	Subset Sheets:	Sheet No.:
16791	7-3-2008	3 of 20	2B

R.O.W. TABULATION OF PROPERTIES IN LA PLATA COUNTY US HIGHWAY 550


Parcel No.	Owner	Mailing Address	Location	Area In Square Feet (Acres)					Reception No.	Remarks
				Area Of Parcel	Existing ROW	Net Area	Remaider Left	Remaider Right		
			T34N(S.U.L.), R9W, N.M.P.M.							
AC-4189	E. Michael Waggoner	64 Middleton Drive Durango, CO 81303	Lot 1-A, Category 1 Project No. 84-13 Resubdivision of Lot 1 Middleton Subdivision					991055	In favor of the Colorado Department of Transportation	
TE-4189	Same as AC-4289	Same as AC-4289	Same as AC-4289	7,841 (0.180)				1001996	The purpose is for the construction of a driveway.	
AC-4190	Kurt D. & Deborah S. Campbell	91 View Mesa Road Durango, CO 81303	Lot 1-B, Category 1 Project No. 84-13 Resubdivision of Lot 1 Middleton Subdivision					988453	In favor of the Colorado Department of Transportation	
PE-4190	Same as AC-4190	Same as AC-4190	Same as AC-4190	1,840 (0.042)				988453	To be acquired in favor of Tract B-R and Tract A-R Effress Boundary Adjustment Project No. 95-254, Lot 1 Short Procedure Subdivision No. 34 and Common Open Space and Lot 13 Vista Pacifica Final Plat and is for the construction and maintenance of an irrigation structure.	
AC-4191	Lori Ann Ebberts	149 View Mesa Road Durango, CO 81303	Lot 1-C, Category 1 Project No. 84-13					990259	In favor of the Colorado Department of Transportation	
TE-4191	Same as AC-4191	Same as AC-4191	Same as AC-4191	1,490 (0.034)				990260	The purpose is for the construction of a deer fence.	
AC-4192	June Comparato	P.O.Box 3801 Durango, CO 81302	Lot 1-D, Category 1 Project No. 84-13 Resubdivision of Lot 1 Middleton Subdivision					989663	In favor of the Colorado Department of Transportation	
TE-4192	Same as AC-4192	Same as AC-4192	Same as AC-4192	1,353 (0.031)				989664	The purpose is for construction of a deer fence.	
AC-4193	George E. Usinowicz	12029 U.S. Hwy 550 Durango, CO 81303	NE 1/4 of Sec. 30					990262	In favor of the Colorado Department of Transportation	
TE-4193	Same as AC-4193	Same as AC-4193	Same as AC-4193	4,731 (0.109)				990261 released by 1065581	The purpose is for the construction of a driveway.	
4194	Alton T. & Ruth E. Jameson	11754 U.S. Hwy 550 Durango, CO 81301	Lot 1 Short Procedure Subdivision No. 34	229,833 (5.276)				1,563,978 (35.904)	1008212 In favor of the Colorado Department of Transportation	

harding 12:09:44 PM G:\Projects\74578_Unit_4\12979\RDW_Survey\Drawings\PC-16791-NH 5501-015-CR 214 North RDW Acquisition\12979RDWTabulationPropertiesSheet02B.dgn

Sheet Revisions		
Date	Description	Initials
3/3/11	Rev owners 4197, 4198 to Pacifica Vista LLC.	SC

Sheet Revisions		
Date	Description	Initials

Sheet Revisions		
Date	Description	Initials

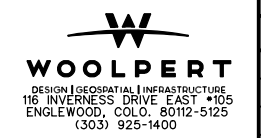

Right of Way Plans			
Tabulation of Properties			
Project Number: NH 5501-015			
Project Location: CR 214 North ROW Acquisition			
Project Location:			
Project Code:	Last Mod. Date:	Subset Sheets:	Sheet No.:
16791	03-03-2011	4 of 20	2C

R.O.W. TABULATION OF PROPERTIES IN LA PLATA COUNTY US HIGHWAY 550

Parcel No.	Owner	Mailing Address	Location	Area In Square Feet (Acres)					Reception No.	Remarks
				Area Of Parcel	Existing ROW	Net Area	Remainder Left	Remainder Right		
			T34N(S.U.L.), R9W, N.M.P.M.							
AC-4194	Alton T. & Ruth E. Jameson (cont'd)	11754 U.S. Hwy 550 Durango, CO 81301	Lot 1 Short Procedure Subdivision No. 34					1008213	In favor of the Colorado Department of Transportation	
PE-4194	Same as AC-4194	Same as AC-4194	Same as AC-4194	27,598 (0.634)				1008214	To be acquired in favor of Tract A-R and tract B-R Effress Boundary Adjustment Project No. 95-254 and is for the construction and maintenance of an irrigation ditch.	
TE-4194	Same as AC-4194	Same as AC-4194	Same as AC-4194	4,812 (0.110)				1008215	The purpose is for the construction of a driveway.	
TE-4194A	Same as AC-4194	Same as AC-4194	Same as AC-4194	503 (0.012)				1008215	The purpose is for the construction of an irrigation ditch.	
TE-4194B	Same as AC-4194	Same as AC-4194	Same as AC-4194	939 (0.022)				1008215	The purpose is for the construction of an irrigation ditch.	
4195	Vista Pacifica Owner's Association, Inc.	700 CR 302 Durango, CO 81303	Common Open Space Vista Pacifica Final Plat	69,260 (1.590)				2,130,244 (48.904)	1009303 In favor of the Colorado Department of Transportation	
AC-4195	Same as Parcel 4195	Same as Parcel 4195	Same as Parcel 4195					1009304	In favor of the Colorado Department of Transportation	
PE-4195	Same as Parcel 4195	Same as Parcel 4195	Same as Parcel 4195	8,350 (0.192)				1009305	To be acquired in favor of Tract B-R and tract A-R Effress Boundary Adjustment and Lot 1 Short Prodedure Subdivision No. 34 and is for the construction and maintenance of an irrigation ditch.	
4196	Vista Pacifica Owner's Association Inc.	700 CR 302 Durango, CO 81303	Highway Buffer Vista Pacifica Final Plat	201,682 (4.630)				0	1013154 In favor of the Colorado Department of Transportation	
4197	Vista Pacifica LLC	700 CR 302 Durango, CO 81303	Lot 13 Vista Pacifica Final Plat	52,887 (1.214)				296,903 (6.816)	1009306 In favor of the Colorado Department of Transportation	
AC-4197	Same as Parcel 4197	Same as Parcel 4197	Same as Parcel 4197					1009307	In favor of the Colorado Department of Transportation	
PE-4197	Same as Parcel 4197	Same as Parcel 4197	Same as Parcel 4197	1,471 (0.034)				1009308	To be acquired in favor of Common Open Space Vista Pacifica Final Plat, Lot 1 Short Procedure Subdivision No. 34 and Tract A-R and B-R Effress Boundary Adjustment Project No. 95-254 and is for the construction and maintenance of an irrigation ditch.	
4198	Vista Pacifica LLC	700 CR 302 Durango, CO 81303	Lot 12 Vista Pacifica Final Plat	42,481 (0.975)				221,991 (5.096)	1009309 In favor of the Colorado Department of Transportation	
AC-4198	Same as Parcel 4198	Same as Parcel 4198	Same as Parcel 4198					1009310	In favor of the Colorado Department of Transportation	


harding 12:09:58 PM G:\GIS\Projects\74578_Unit_4_12979_ROW_Survey\Drawings\PC-16791-NH 5501-015-CR 214 North ROW Acquisition\12979ROWTabulationPropertiesSheet02C.dgn

Colorado Department of Transportation
 3803 North Main Avenue
 Suite 300
 Durango, CO 81301
 Phone: 970-385-1419 FAX: 970-385-1410
 Region 5 TCJ

Sheet Revisions		
Date	Description	Initials
3-2-09	REVISED PE-4200	BDL
3-2-09	CORRECTED AREA PE-4201 A	BDL
5-5-09	REVISED 4201 R	BDL

Sheet Revisions		
Date	Description	Initials

Sheet Revisions		
Date	Description	Initials

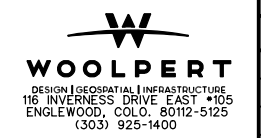

Right of Way Plans			
Tabulation of Properties			
Project Number: NH 5501-015			
Project Location: CR 214 North ROW Acquisition			
Project Location:			
Project Code: 16791	Last Mod. Date: 5-5-2009	Subset Sheets: 5 of 20	Sheet No.: 20

R.O.W. TABULATION OF PROPERTIES IN LA PLATA COUNTY US HIGHWAY 550


Parcel No.	Owner	Mailing Address	Location	Area In Square Feet (Acres)					Reception No.	Remarks
				Area Of Parcel	Existing ROW	Net Area	Remainder Left	Remainder Right		
			T34N(S.U.L.), R9W, N.M.P.M.							
4199	Vista Pacifica Owner's Association, Inc.	700 CR 302 Durango, CO 81303	Lot 11 Vista Pacifica Final Plat	41,986 (0.964)				304,283 (6.985)	1009311	In favor of the Colorado Department of Transportation
AC-4199	Same as Parcel 4199	Same as Parcel 4199	Same as Parcel 4199						1009312	In favor of the Colorado Department of Transportation
TE-4199	Same as Parcel 4199	Same as Parcel 4199	Same as Parcel 4199	20,551 (0.472)					1009313	The purpose is for the construction of an irrigation ditch.
4200	Vista Pacifica Owner's Association, Inc.	700 CR 302 Durango, CO 81303	Lot 10 Vista Pacifica Final Plat	6,217 (0.143)				426,344 (9.788)	1009314	In favor of the Colorado Department of Transportation
AC-4200	Same as Parcel 4200	Same as Parcel 4200	Same as Parcel 4200						1009315	In favor of the Colorado Department of Transportation
PE-4200Rev	Same as Parcel 4200	Same as Parcel 4200	Same as Parcel 4200	3,439 (0.079)					1009316	To be acquired in favor of Lot 11 Vista Pacifica Final Plat and is for the construction and maintenance of an irrigation ditch.
4201	Robert Michael & Kathy Marie Ryan	12270 U.S. Hwy 550 Durango, CO 81301	NW 1/4 NW 1/4 Sec. 29	29,652 (0.681)				98,302 (2.257)	993454	In favor of the Colorado Department of Transportation
4201-RRRev	Same as Parcel 4201	Same as Parcel 4201	Same as Parcel 4201	98,302 (2.257)					1001997	The remainder has been determined to be an uneconomic remnant (R-parcel) by CDOT
AC-4201	Same as Parcel 4201	Same as Parcel 4201	Same as Parcel 4201						993454	In favor of the Colorado Department of Transportation
4201A	Same as Parcel 4201	Same as Parcel 4201	Same as Parcel 4201	3,183 (0.073)					993455	In favor of La Plata County.
PE-4201A	Same as Parcel 4201	Same as Parcel 4201	Same as Parcel 4201	4,847 (0.111)					993456	To be acquired in favor of Lot 10 Vista Pacifica Final Plat and is for the construction and maintenance of an irrigation ditch.
TE-4201	Same as Parcel 4201	Same as Parcel 4201	Same as Parcel 4201	7,889 (0.181)						The purpose is for a building demolition.
AC-4202	Larson Eoff	138 Middleton Drive Durango, CO 81303	NE 1/4 NE 1/4 Sec. 30						1022351	In favor of the Colorado Department of Transportation
PE-4202	Same as AC-4202	Same as AC-4202	Same as AC-4202	1,485 (0.034)					1022352	The purpose is for the construction and maintenance of an irrigation structure in favor of a tract of land as described in Reception No. 925763.
TE-4202	Same as AC-4202	Same as AC-4202	Same as AC-4202	701 (0.016)					1022354	The purpose is for the construction of a driveway released by 1065580

harding 12:10:13 PM G:\GS\Projects\74578_Unit_4\12979\RDW_Survey\Drawings\PC-16791-NH 5501-015-CR 214 North ROW Acquisition\12979RDW Tabulation\PropertiesSheet02D.dgn

Sheet Revisions		
Date	Description	Initials
1-24-08	CHANGED TE-4202-A TO PE-4202-A	SLH
1-24-08	ADDED RECEPTION NO. 928216 TO PE-4203	SLH
2-20-09	REVISED PE-4203, TE-4203, TE-4204, TE-4205	BDL
3-18-10	ADDED PE-4205A & PE-4206A REVISED PE-4202A, PE-4203Rev, and TE-4203Rev	BDL

Sheet Revisions		
Date	Description	Initials

Sheet Revisions		
Date	Description	Initials

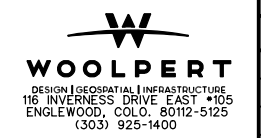

Right of Way Plans			
Tabulation of Properties			
Project Number: NH 5501-015			
Project Location: CR 214 North ROW Acquisition			
Project Location:			
Project Code: 16791	Last Mod. Date: 3-18-2010	Subset Sheets: 6 of 20	Sheet No.: 2E

R.O.W. TABULATION OF PROPERTIES IN LA PLATA COUNTY US HIGHWAY 550


Parcel No.	Owner	Mailing Address	Location	Area In Square Feet (Acres)					Reception No.	Remarks
				Area Of Parcel	Existing ROW	Net Area	Remainder Left	Remainder Right		
			T34N(S.U.L.), R9W, N.M.P.M.							
PE-4202ARev	Larson Eoff (cont'd)	138 Middleton Drive Durango, CO 81303	NE 1/4 NE 1/4 Sec. 30	17,138 (0.393)					1022352 To be acquired in favor of a parcel of land recorded at Reception No. 828216 The purpose is for ingress and egress and the construction of a driveway & irrigation improvements.	
AC-4203	William J. & Judy E. Black	12283 U.S. Hwy 550 Durango, CO 81303	SE 1/4 SE 1/4 Sec. 19						1007091 In favor of the Colorado Department of Transportation	
PE-4203Rev2	Same as AC-4203	Same as AC-4203	Same as AC-4203	1,800 (0.041)					1038879 To be acquired in favor of tracts of land as described in Reception No's. 706845 and 928216 and is for ingress and egress, and construction and maintenance of driveways.	
TE-4203Rev2	Same as AC-4203	Same as AC-4203	Same as AC-4203	17,973 (0.413)					1007093 The purpose is for the construction of a driveway and irrigation improvements. released by 1065579	
AC-4204	Richard L. & Evelyn M. Black	12357 U.S. Hwy 550 Durango, CO 81303	SE 1/4 SE 1/4 Sec. 19						999393 In favor of the Colorado Department of Transportation	
TE-4204Rev	Same as AC-4204	Same as AC-4204	Same as AC-4204	11,298 (0.259)					999394 The purpose is for the construction of a driveway. released by 1065578	
AC-4205	Naomi E. Riess	85 Maple Lane Durango, CO 81301	SE 1/4 SE 1/4 Sec. 19						997115 In favor of the Colorado Department of Transportation	
PE-4205	Same as AC-4205	Same as AC-4205	Same as AC-4205	210 (0.005)					988452 The purpose is for the construction and maintenance of a deer guard.	
PE-4205A	Same as AC-4205	Same as AC-4205	Same as AC-4205	3,600 (0.083)					997111 To be acquired in favor of a parcel of land recorded at reception no. 475256 The purpose is for ingress and egress and the construction of a driveway.	
TE-4205Rev	Same as AC-4205	Same as AC-4205	Same as AC-4205	2,089 (0.048)					997112 The purpose is for the construction of a driveway. released by 1065577	
AC-4206	Naomi E. Riess	85 Maple Lane Durango, CO 81301	Same as AC-4205						997114 In favor of the Colorado Department of Transportation	
PE-4206	Same as AC-4206	Same as AC-4206	Tract B Project No. 81-61	185 (0.004)					988452 The purpose is for the construction and maintenance of a deer guard.	
PE-4206A	Same as AC-4206	Same as AC-4206	Tract B Project No. 81-61	900 (0.021)					997113 To be acquired in favor of a parcel of land recorded at reception no. 475256 The purpose is for ingress and egress and the construction of a driveway.	
TE-4206	Same as PE-4206	Same as PE-4206	Same as PE-4206	1,479 (0.034)					The purpose is for the construction of a driveway.	
AC-4207	David A. Werts	12505 U.S. Hwy 550 Durango, CO 81303	Tract A Project No. 81-61						1017144 In favor of the Colorado Department of Transportation	
PE-4207	Same as AC-4207	Same as AC-4207	Same as AC-4207	311 (0.007)					991057 The purpose is for the construction and maintenance of a deer guard.	
TE-4207	Same as AC-4207	Same as AC-4207	Same as AC-4207	13,721 (0.315)					1017145 The purpose is for the construction of a driveway. released by 1065576	

harding 12:10:28 PM G:\GS\Projects\74578_Unit_L_A\12979_ROW_Survey Drawings\PC-16791-NH 5501-015-CR 214 North ROW Acquisition\12979ROW Tabulation\Properties\Sheet02E.dgn

Sheet Revisions		
Date	Description	Initials
5/5/09	NAME CHANGE- 4210 (to Thurston)	BDL
12/3/10	NAME CHANGE- 4210 (to Snowcap Sod Farm)	SC
12-21-18	Added TE-4209 B, TE-4209 C, TE-4210 C, TE-4210D and TE-4210E	SC

Sheet Revisions		
Date	Description	Initials

Sheet Revisions		
Date	Description	Initials

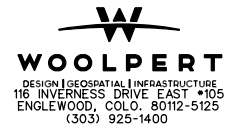

Right of Way Plans			
Tabulation of Properties			
Project Number: NH 5501-015			
Project Location: CR 214 North ROW Acquisition			
Project Location:			
Project Code:	Last Mod. Date	Subset Sheets	Sheet No.
16791	12-21-2018	7 of 20	2F

R.O.W. TABULATION OF PROPERTIES IN LA PLATA COUNTY US HIGHWAY 550


Parcel No.	Owner	Mailing Address	Location	Area In Square Feet (Acres)					Reception No.	Remarks
				Area Of Parcel	Existing ROW	Net Area	Remainder Left	Remainder Right		
T34N(S.U.L.), R9W, N.M.P.M.										
PE-4208	Neil B. & Eva L. McCleery	12535 U.S. Hwy 550 Durango, CO 81303	SE 1/4 SE 1/4 Sec. 19	618 (0.104)					988451	The purpose is for the construction and maintenance of a deer guard.
PE-4208A	Same as PE-4208	Same as PE-4208	Same as PE-4208	1,785 (0.041)					988451	To be acquired in favor of Tract A Project No. 81-61 and is for ingress and egress, and the construction and maintenance of a driveway.
TE-4208	Same as PE-4208	Same as PE-4208	Same as PE-4208	3,587 (0.082)					988451 released by 1065575	The purpose is for the construction of a driveway.
AC-4209	William Harland Branch & Beverly A. McAfee	12607 U.S. Hwy 550 Durango, CO 81303	NE 1/4 SE 1/4 Sec. 19						991694	In favor of the Colorado Department of Transportation
PE-4209	Same as AC-4209	Same as AC-4209	Same as AC-4209	983 (0.023)					991693	The purpose is for the construction and maintenance of a deer guard.
PE-4209A	Same as AC-4209	Same as AC-4209	Same as AC-4209	227 (0.005)					991693	The purpose is for the construction and maintenance of a deer guard.
TE-4209	Same as AC-4209	Same as AC-4209	Same as AC-4209	1,879 (0.043)					991692 released by 1065574	The purpose is for the construction of a driveway.
TE-4209A	Same as AC-4209	Same as AC-4209	Same as AC-4209	1,127 (0.026)					991692 released by 1065574	The purpose is for the construction of a driveway.
For TE-4209B and TE-4209C see page 2S										
AC-4210	Snowcap Sod Farm, LLC	12639 U.S. Hwy 550 Durango, CO 81303	NE 1/4 SE 1/4 Sec. 19						1008216	In favor of the Colorado Department of Transportation
PE-4210	Same as AC-4210	Same as AC-4210	Same as AC-4210	303 (0.007)					1008217	The purpose is for the construction and maintenance of a deer guard.
PE-4210A	Same as AC-4210	Same as AC-4210	Same as AC-4210	2,768 (0.064)					1008217	The purpose is for the construction and maintenance of a deer guard.
TE-4210	Same as AC-4210	Same as AC-4210	Same as AC-4210	334 (0.008)					1008218 released by 1065582	The purpose is for the construction of a driveway.
TE-4210A	Same as AC-4210	Same as AC-4210	Same as AC-4210	9,802 (0.225)					1008218 released by 1065582	The purpose is for the construction of a driveway.
TE-4210B	Same as AC-4210	Same as AC-4210	Same as AC-4210	507 (0.012)					1008218 released by 1065582	The purpose is for the construction of a driveway.
For TE-4210C, TE-4210D and TE-4210E see pages 2S and 2T										
4211	Earl R. & Ethel E. Bachman	P.O.Box 252 Durango, CO 81302	NE 1/4 SE 1/4 Sec. 19	10,669 (0.245)			45,107 (1.036)		1010418	In favor of the Colorado Department of Transportation

harding 12:10:43 PM G:\OS\Projects\74578_Unit_L_A\12979_ROW_Survey Drawings\PC-16791-NH 5501-015-CR 214 North ROW Acquisition\12979ROWTabulationofPropertiesSheet02F.dgn

Sheet Revisions		
Date	Description	Initials
12/03/10	Remove "in favor of" in 4214 & 4215's.	SC
1-26-18	Revised AC-4214, AC-4215, TE-4214	MJH
12-21-18	Changed PE-4214 to 4214	MJH
	Added TE-4212 A	MJH

Sheet Revisions		
Date	Description	Initials

Sheet Revisions		
Date	Description	Initials

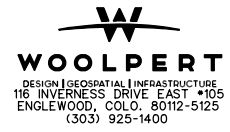

Right of Way Plans			
Tabulation of Properties			
Project Number: NH 5501-015			
Project Location: CR 214 North RDW Acquisition			
Project Location:			
Project Code: 16791	Last Mod. Date: 12-21-2018	Subset Sheets: 8 of 20	Sheet No.: 2G

R.O.W. TABULATION OF PROPERTIES IN LA PLATA COUNTY US HIGHWAY 550


Parcel No.	Owner	Mailing Address	Location	Area In Square Feet (Acres)					Reception No.	Remarks
				Area Of Parcel	Existing ROW	Net Area	Remainder Left	Remainder Right		
			T34N(S.U.L.), R9W, N.M.P.M.							
AC-4211	Earl R. & Ethel E. Bachman (cont'd)	P.O.Box 252 Durango, CO 81302	NE 1/4 SE 1/4 Sec. 19					1007364	In favor of the Colorado Department of Transportation	
TE-4211	Same as AC-4211	Same as AC-4211	Same as AC-4211	3,369 (0.077)				1007365	The purpose is for the construction of a driveway.	
4212	Diane J. Millett	12867 U.S. Hwy 550 Durango, CO 81303	SE 1/4 NE 1/4 Sec. 19	2,693 (0.062)			127,989 (2.938)	1008207	In favor of the Colorado Department of Transportation	
AC-4212	Same as Parcel 4212	Same as Parcel 4212	Same as Parcel 4212					1008208	In favor of the Colorado Department of Transportation	
PE-4212	Same as Parcel 4212	Same as Parcel 4212	Same as Parcel 4212	1,216 (0.028)				1008209	The purpose is for the construction and maintenance of a deer guard.	
PE-4212A	Same as Parcel 4212	Same as Parcel 4212	Same as Parcel 4212	4,446 (0.102)				1008210	To be acquired in favor of a tract of land as described in Book 440 Page 586 and is for ingress and egress, and the construction and maintenance of a driveway.	
TE-4212	Same as Parcel 4212	Same as Parcel 4212	Same as Parcel 4212	9,637 (0.221)				1008211	The purpose is for the construction of a driveway.	
For TE-4212A see page 2T										
AC-4213	P & D Investments of Durango, LLC	38230 RD J.5 Mancos, CO 81328	Tract B Project No. 86-14					989666	In favor of the Colorado Department of Transportation	
PE-4213	Same as AC-4213	Same as AC-4213	Same as AC-4213	1,646 (0.038)				989665	The purpose is for the construction and maintenance of a deer guard.	
TE-4213	Same as AC-4213	Same as AC-4213	Same as AC-4213	428 (0.010)				989667	The purpose is for the construction of a driveway.	
AC-4214 REV	Schneider Properties III, LLC	109 Suttle Street Durango, CO 81303	Tract A Project No. 86-14						In favor of the Colorado Department of Transportation	
PE-4214	Same as AC-4214 REV	Same as AC-4214 REV	Same as AC-4214 REV	2,318 (0.053)			115,294 (2.647)			
TE-4214 REV	Same as AC-4214 REV	Same as AC-4214 REV	Same as AC-4214 REV	15,554 (0.357)					The purpose is for the construction of a driveway, deer fencing and highway improvements.	
AC-4215 REV	Alfred A. I & Carol A. Shablo	19 Snowbird Court Bayfield, CO 81122	SE 1/4 NE 1/4 Sec. 19						In favor of the Colorado Department of Transportation	

harding 12:10:55 PM G:\GS\Projects\74578_Unit_4\12979_RDW_Survey Drawings\PC-16791-NH-5501-015-CR-214 North RDW Acquisition\12979RDW Tabulation of Properties Sheet 02G.dgn

Sheet Revisions		
Date	Description	Initials
3-2-09	CORRECTED AREA 4217A	BDL
5-5-09	NAME CHANGE- 4219	BDL
5-5-09	DELETED 4218, AC-4218, AC-4216	BDL
12-18-09	Revised PE-4217A,	BDL
	Changed TE-4217A to PE-4217C,	
	Revised AC-4218, Added TE-4218.	
3-18-10	Changed TE-4217 to PE-4217D.	SC

Sheet Revisions		
Date	Description	Initials
10-12-10	Revised PE-4217D.	SC
12-03-10	Revised purpose TE-4217-B, remove "in favor of" in 4215-4218's, chg 4219 from Baker to Talley.	SC
1-26-18	Changed PE-4215 to 4215, Added TE-4215A Revised 4217, 4217A	MH
	PE-4217A REV, AC-4218 REV, TE-4218	

Sheet Revisions		
Date	Description	Initials
1-26-18	Deleted PE-4217, TE-4217, PE-4217DREV, TE-4217A, PE-4217C & Ownership change on 4217 from Thurston to Weaselskin Farm LLC Added AC-4217A	MH
2-21-18	Deleted PE-4216 & Added TE-4216 Revised AC-4216, AC-4217, TE-4217B,	MH

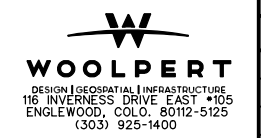

Right of Way Plans			
Tabulation of Properties			
Project Number:	NH 5501-015		
Project Location:	CR 214 North RDW Acquisition		
Project Location:			
Project Code:	Last Mod. Date	Subset Sheets	Sheet No.
16791	2-21-2018	9 of 20	2H

Sheet H

R.O.W. TABULATION OF PROPERTIES IN LA PLATA COUNTY US HIGHWAY 550


Parcel No.	Owner	Mailing Address	Location	Area In Square Feet (Acres)					Reception No.	Remarks
				Area Of Parcel	Existing ROW	Net Area	Remainder Left	Remainder Right		
			T34N(S.U.L.), R9W, N.M.P.M.							
4215	Alfred A. I & Carol A. Shablo (cont'd)	19 Snowbird Court	SE 1/4 NE 1/4	4,966			30,535			
PE-4215		Bayfield, CO 81122	Sec. 19	(0.114)			(0.701)			
TE-4215	Same as 4215	Same as 4215	Same as 4215	3,613						The purpose is for the construction of a driveway.
				(0.083)						
TE-4215A	Same as 4215	Same as 4215	Same as 4215	3,502						The purpose is for the construction of a driveway, deer fencing and highway improvements. Trees to be preserved in place if possible
				(0.080)						
AC-4216 REV	Weaselskin Corporation	12995 U.S. Hwy 550	NE 1/4 NE 1/4							
		Durango, CO 81303	Sec. 19							
TE-4216	Same as AC-4216 REV	Same as AC-4216 REV	Same as AC-4216 REV	10,838						The purpose is for the construction of a driveway, deer fencing and highway improvements. Well to be protected in place.
PE-4216				(0.249)						
4217 REV	Weaselskin Farm LLC	12995 U.S. Hwy 550	SW 1/4 NW 1/4 and	2,979			13,484,503			
		Durango, CO 81303	NW 1/4 NW 1/4	(0.068)			(309,562)			
			Sec. 20							
4217A REV	Same as Parcel 4217 REV	Same as Parcel 4217 REV	Same as Parcel 4217 REV	463,472			13,024,010			
				(10.640)			(298,990)			
AC-4217 REV	Same as Parcel 4217 REV	Same as Parcel 4217 REV	Same as Parcel 4217 REV							
AC-4217A	Same as Parcel 4217 REV	Same as Parcel 4217 REV	Same as Parcel 4217 REV							
PE-4217	Same as Parcel 4217	Same as Parcel 4217	Same as Parcel 4217	1,436						The purpose is for ingress and egress, and the construction and maintenance of a driveway.
				(0.033)						
PE-4217A REV 2	Same as Parcel 4217 REV	Same as Parcel 4217 REV	Same as Parcel 4217 REV	28,698						The purpose is for the construction and maintenance of gas and water gathering lines in favor of B.P. America Production Company.
				(0.659)						
TE-4217	Same as Parcel 4217	Same as Parcel 4217	Same as Parcel 4217	11,226						The purpose is for ingress & egress and for construction of a driveway.
PE-4217DRev	Changed TE-4217 to PE-4217D			(0.258)						
TE-4217A	Same as Parcel 4217	Same as Parcel 4217	Same as Parcel 4217	49,872		49,872				The purpose is for ingress and egress, and the construction and maintenance of a driveway.
PE-4217C	Changed TE-4217A to PE-4217C			(1.145)		(1.145)				
TE-4217B REV	Same as Parcel 4217 REV	Same as Parcel 4217 REV	Same as Parcel 4217 REV	118,493						The purpose is for the construction of a driveway, deer fencing and highway improvements.
				(2.720)						
AC-4218 REV 2	Michael Anthony Colvin Jr.	13249 US Highway 550								
		Durango, CO 81303								
TE-4218 REV	Same as AC-4218 REV 2	Same as AC-4218 REV 2		4,089						The purpose is for demolition of a driveway, deer fencing and highway improvements.
				(0.094)						
4219	Renee L. Baker	13495 U.S. Hwy 550	NW 1/4 NE 1/4	973			19799		990727	In favor of the Colorado Department of Transportation
		Durango, CO 81301	Sec. 20	(0.022)			(0.455)			

harding 12:11:07 PM G:\GS\Projects\74578_Unit_4\12979\RDW_Survey\Drawings\PC-16791-NH-5501-015-CR-214-North RDW-Acquisition\12979RDW Tabulation\Properties\Sheet02H.dgn

Sheet Revisions		
Date	Description	Initials
5/5/09	NAME CHANGE- 4219	BDL
12/18/09	Revised PE-4220, Revised 4221, AC-4221 & PE-4221.	BDL
12/3/10	REV 4220, 21 HOTTER, STANGBY TO DELIO, REMOVE "IN FAVOR OF" FOR 4220 & 4221's, Chg 4219 Baker to Talley.	SC
3/3/11	Rev area Parcel 4220.	SC

Sheet Revisions		
Date	Description	Initials
1-26-18	Added TE-4219B, Revised 4220, AC-4220, PE-4220, TE-4220A, TE-4220B, 4221REV, AC-4221 REV, PE-4221 REV and deleted PE-4220B, TE-4220	
7-27-18	Revised owner name on 4220 and 4221 REV2 Revised owner name on 4220 REV, 4221 REV2	MH

Sheet Revisions		
Date	Description	Initials

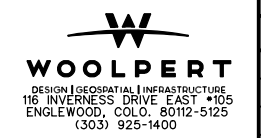

Right of Way Plans			
Tabulation of Properties			
Project Number: NH 5501-015			
Project Location: CR 214 North RDW Acquisition			
Project Location:			
Project Code:	Last Mod. Date:	Subset Sheets:	Sheet No.:
16791	8-15-2018	10 of 20	21

Sheet I

R.O.W. TABULATION OF PROPERTIES IN LA PLATA COUNTY US HIGHWAY 550

Parcel No.	Owner	Mailing Address	Location	Area In Square Feet (Acres)					Reception No.	Remarks
				Area Of Parcel	Existing ROW	Net Area	Remainder Left	Remainder Right		
			T34N(S.U.L.), R9W, N.M.P.M.							
AC-4219	Renee L. Baker	13495 U.S. Hwy 550 Durango, CO 81301	NW 1/4 NE 1/4 Sec. 20					990726 * 994865 *	In favor of the Colorado Department of Transportation * 990726 = Renee L. Talley, 994865 = Renee L. Baker	
TE-4219A	Same as AC-4219	Same as AC-4219	Same as AC-4219	2,402 (0.055)				990725	The purpose is for construction of a driveway.	
TE-4219B	Same as AC-4219	Same as AC-4219	Same as AC-4219	1,348 (0.031)					The purpose is for deer fencing and highway improvements.	
4220 REV	Frances M. Hotter Trust dated November 16, 1999 Joseph A. Hotter Marital Trust	P.O.Box 1308 Durango, CO 81302	SW 1/4 SW 1/4, SE 1/4 SW 1/4 and NE 1/4 SW 1/4 Sec. 17	267,870 (6.149)				4,001,010 (91.851)		
AC-4220 REV	Same as Parcel 4220 REV	Same as Parcel 4220 REV	Same as Parcel 4220 REV							
PE-4220 REV 2	Same as Parcel 4220 REV	Same as Parcel 4220 REV	Same as Parcel 4220 REV	16,077 (0.369)					The purpose is for the construction and maintenance of gas and water gathering lines in favor of B.P. America Production Company.	
PE-4220A	Same as Parcel 4220 REV	Same as Parcel 4220 REV	Same as Parcel 4220 REV	1,825 (0.042)					The purpose is for the construction and maintenance of an irrigation facility in name of the Florida Consolidated Ditch Company.	
PE-4220B	Same as Parcel 4220	Same as Parcel 4220	Same as Parcel 4220	1,292 (0.030)					The purpose is for ingress and egress, and construction and maintenance of a driveway.	
TE-4220	Same as Parcel 4220	Same as Parcel 4220	Same as Parcel 4220	2,835 (0.065)					The purpose is for construction of a driveway.	
TE-4220A REV	Same as Parcel 4220 REV	Same as Parcel 4220 REV	Same as Parcel 4220 REV	26,191 (0.601)					The purpose is for the construction of a driveway, deer fencing and highway improvements.	
TE-4220B REV	Same as Parcel 4220 REV	Same as Parcel 4220 REV	Same as Parcel 4220 REV	1,487 (0.034)					The purpose is for the construction of a driveway, deer fencing and highway improvements.	
TE-4220C	Same as Parcel 4220 REV	Same as Parcel 4220 REV	Same as Parcel 4220 REV	1,224 (0.028)					The purpose is for the construction of a driveway, deer fencing and highway improvements.	
4221 REV 2	Frances M. Hotter Trust dated November 16, 1999 Joseph A. Hotter Marital Trust	P.O.Box 1308 Durango, CO 81302	SE 1/4 NW 1/4 & SW 1/4 NE 1/4 Sec. 17	423,593 (9.724)				8,784,120 (201.656)		
AC-4221 REV 2	Same as Parcel 4221 REV 2	Same as Parcel 4221 REV 2	Same as Parcel 4221 REV 2							
PE-4221 REV 2	Same as Parcel 4221 REV 2	Same as Parcel 4221 REV 2	Same as Parcel 4221 REV 2	54,348 (1.248)					The purpose is for the construction and maintenance of gas and water gathering lines in favor of B.P. America Production Company.	

harding 12:11:21 PM G:\GIS\Projects\74578_Unit_4\12979\RDW_Survey Drawings\PC-16791-NH 5501-015-CR 214 North RDW Acquisition\12979\RDW Tabulation of Properties\Sheet021.dgn

Colorado Department of Transportation

3803 North Main Avenue
 Suite 300
 Durango, CO 81301
 Phone: 970-385-1419 FAX: 970-385-1410
 Region 5 TCJ

Sheet Revisions		
Date	Description	Initials
2/18/09	Revised TE-4221A, 4222, AC-4222	BDL
	Deleted PE-4222, Added TE-4222	
2/03/10	Revised 4220 Hotter, Stangby to Delio	
	remove "in favor of..." from 4221 & 4223's.	SC
1-26-18	Deleted PE-4221A, TE-4221, PE-4222A, PE-4223	MJH
	Revised TE-4221A REV, 4222 REV, AC-4222 REV	
	TE-4222, 4223, 4223A, AC-4223, AC-4223A.	

Sheet Revisions		
Date	Description	Initials
1-26-18	TE-4223, and revised owner name on 4223	MJH
	Added TE-4223D	
7-27-18	Revised 4222 REV 2, AC 4222 REV 2,	MJH
	TE-4222 REV, 4223 REV, AC-4223 REV &	
	TE-4223D	

Sheet Revisions		
Date	Description	Initials



Right of Way Plans			
Tabulation of Properties			
Project Number: NH 5501-015		Project Location: CR 214 North ROW Acquisition	
Project Location:			
Project Code: 16791	Last Mod. Date: 7-27-2018	Subset Sheets: 11 of 20	Sheet No.: 2J

R.O.W. TABULATION OF PROPERTIES IN LA PLATA COUNTY US HIGHWAY 550


Parcel No.	Owner	Mailing Address	Location	Area In Square Feet (Acres)					Reception No.	Remarks
				Area Of Parcel	Existing ROW	Net Area	Remainder Left	Remainder Right		
			T34N(S.U.L.), R9W, N.M.P.M.							
PE-4221A	Frances M. Hotter & Ray Delio, Co-Trustees of the Frances M. Hotter Trust (cont'd)	P.O. Box 1308 Durango, CO 81302	SE 1/4 NW 1/4 & SW 1/4 NE 1/4 Sec. 17	1,937 (0.044)					The purpose is for the construction and maintenance of an irrigation structure.	
TE-4221	Same as PE-4221A	Same as PE-4221A	Same as PE-4221A	393 (0.009)					The purpose is for the construction of a driveway.	
TE-4221A REV 2	Same as 4221 REV 2	Same as 4221 REV 2	Same as 4221 REV 2	108,284 (2.486)					The purpose is for the construction of a driveway, deer fencing, irrigation ditch and highway improvements.	
4222 REV 3	Carla Sue Hotter	14776 S. US Highway 550 Durango, CO 81302	Lot 1 Hotter Subdivision	59,512 (1.366)				77,702 (1.784)		
AC-4222 REV 3	Same as Parcel 4222 REV 3	Same as Parcel 4222 REV 3	Same as Parcel 4222 REV 3							
PE-4222	Same as Parcel 4222 REV 2									
PE-4222A	Same as Parcel 4222	Same as Parcel 4222	Same as Parcel 4222	1,071 (0.025)					The purpose is for the construction and maintenance of an irrigation ditch. construction and maintenance of an irrigation ditch.	
TE-4222 REV 2	Same as Parcel 4222 REV 3	Same as Parcel 4222 REV 3	Same as Parcel 4222 REV 3	5,313 (0.122)					The purpose is for the construction of a driveway, deer fencing and highway improvements.	
4223 REV 2	Joel Q. Craig	14898 U.S. Hwy 550 Durango, CO 81301	NE 1/4 NE 1/4 Sec. 17	148,037 (3.398)				6,688,705 (153.552)		
4223A REV	Same as Parcel 4223 REV 2	Same as Parcel 4223 REV 2	Same as Parcel 4223 REV 2	141,124 (3.240)				6,695,618 (153.710)		
AC-4223 REV 2	Same as Parcel 4223 REV 2	Same as Parcel 4223 REV 2	Same as Parcel 4223 REV 2							
AC-4223A REV	Same as Parcel 4223 REV 2	Same as Parcel 4223 REV 2	Same as Parcel 4223 REV 2							
PE-4223	Same as Parcel 4223	Same as Parcel 4223	Same as Parcel 4223	41,490 (0.952)					The purpose is for the construction and maintenance of an irrigation ditch.	
TE-4223 REV	Same as Parcel 4223 REV 2	14898 U.S. Hwy 550 Durango, CO 81301	NE 1/4 NE 1/4 Sec. 17	10,776 (0.247)					The purpose is for the construction of a driveway, deer fencing, irrigation ditch and highway improvements.	
TE-4223D REV	Same as Parcel 4223 REV 2	14898 U.S. Hwy 550 Durango, CO 81301	NE 1/4 NE 1/4 Sec. 17	43,937 (1.009)					The purpose is for the construction of a driveway, deer fencing, irrigation ditch and highway improvements.	

harding 12:11:34 PM G:\GS\Projects\74578_Unit_4\12979\RDW_Survey\Drawings\PC-16791-NH-5501-015-CR-214-North-ROW-Acquisition\12979RDWTabulation\Properties\Sheet02J.dgn

Sheet Revisions		
Date	Description	Initials
10-12-10	CORRECTED REMAINDER AREA	SC
12-03-10	REMOVED "IN FAVOR OF" FOR 4226 & 4227's.	SC
1-26-18	Deleted TE-4223A, TE-4223B, TE-4223C & Revised 4224, AC-4224, 4227, AC-4227	MJH
2-21-18	Added TE-4224	MJH
7-27-18	Revised AC-4227 REV	MJH
	Revised 4224 REV, AC-4224 REV, TE-4224	MJH

Sheet Revisions		
Date	Description	Initials
4-19-19	Revised 4227 REV, AC-4227 REV2	AC

Sheet Revisions		
Date	Description	Initials

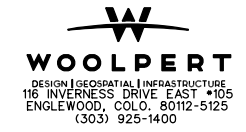

Right of Way Plans			
Tabulation of Properties			
Project Number: NH 5501-015			
Project Location: CR 214 North RDW Acquisition			
Project Location:			
Project Code:	Last Mod. Date:	Subset Sheets:	Sheet No.:
16791	4-19-2019	12 of 20	2K

R.O.W. TABULATION OF PROPERTIES IN LA PLATA COUNTY US HIGHWAY 550

Parcel No.	Owner	Mailing Address	Location	Area In Square Feet (Acres)					Reception No.	Remarks
				Area Of Parcel	Existing ROW	Net Area	Remainder Left	Remainder Right		
			T34N(S.U.L.), R9W, N.M.P.M.							
TE-4223A	Joel Q. Craig (cont'd)	14898 U.S. Hwy 550 Durango, CO 81301	NE 1/4 NE 1/4 Sec. 17	257 (0.006)					The purpose is for the construction of an irrigation ditch.	
TE-4223B	Same as TE-4223A	Same as TE-4223A	Same as TE-4223A	399 (0.009)					The purpose is for the construction of an irrigation ditch.	
TE-4223C	Same as TE-4223A	Same as TE-4223A	Same as TE-4223A	6,592 (0.151)					The purpose is for the construction of an irrigation ditch.	
4224 REV 2	LaRea Dell Craig	14900 U.S. Hwy 550 Durango, CO 81303	Lot 1, Craig Minor Exemption Subdivision Project No. 96-161	68,685 (1.577)					In favor of the Colorado Department of Transportation	
AC-4224 REV 2	Same as Parcel 4224 REV 2	Same as Parcel 4224 REV 2	Same as Parcel 4224 REV 2						In favor of the Colorado Department of Transportation	
TE-4224 REV	Same as Parcel 4224 REV 2	Same as Parcel 4224 REV 2	Same as Parcel 4224 REV 2	3,423 (0.079)					The purpose is for the construction of a driveway, deer fencing and highway improvements.	
4226	Eugene E. & Lori A. Bonds	13505 U.S. Hwy 550 Durango, CO 81301	SW 1/4 SW 1/4 Sec. 17	53,041 (1.218)			574,469 (13.180)	1024504		
AC-4226	Same as Parcel 4226	Same as Parcel 4226	Same as Parcel 4226					1024507		
PE-4226	Same as Parcel 4226	Same as Parcel 4226	Same as Parcel 4226	1,225 (0.028)				1024508	The purpose is for the construction and maintenance of a deer guard.	
4226A	Same as Parcel 4226	Same as Parcel 4226	Same as Parcel 4226	28,286 (0.649)				1024505		
4226R	Same as Parcel 4226	Same as Parcel 4226	Same as Parcel 4226	50,731 (1.165)				1024506		
PE-4226B	Same as Parcel 4226	Same as Parcel 4226	Same as Parcel 4226	1,835 (0.042)					The purpose is for ingress and egress and the construction and maintenance of a driveway.	
TE-4226A	Same as Parcel 4226	Same as Parcel 4226	Same as Parcel 4226	14,672 (0.337)				1024509	The purpose is for the construction of a driveway.	
4227 REV2	Rudy E. Selph	13665 U.S. Hwy 550 Durango, CO 81303	NW 1/4 SW 1/4 Sec. 17	115,692 (2.656)			630,491 (14.474)			
AC-4227 REV 3	Same as Parcel 4227 REV2	Same as Parcel 4227 REV2	Same as Parcel 4227 REV2							

harding 12:11:46 PM G:\GS\Projects\74578_Unit_4\12979\RDW_Survey\Drawings\PC-16791-NH-5501-015-CR-214 North RDW Acquisition\12979RDWTabulation\PropertiesSheet02k.dgn

Colorado Department of Transportation

3803 North Main Avenue
Suite 300
Durango, CO 81301
Phone: 970-385-1419 FAX: 970-385-1410
Region 5 TCJ

Sheet Revisions		
Date	Description	Initials
5/5/09	REVISED 4229, AC-4229, 4230, AC-4230, TE-4230 ADDED PE-4230.	BDL
12/18/09	Added TE-4229, Changed PE-4228 to 4228A.	BDL
10/12/10	Name change - Owner 4229.	SC
12/03/10	Remove "in favor of" from 4227 to 4230's.	SC
1-26-18	Deleted PE-4227, PE-4227A and Revised 4228, AC-4228, 4228A, TE-4228, 4229 REV.	MJH

Sheet Revisions		
Date	Description	Initials
1-26-18	AC-4229 REV, TE-4229 & Added TE-4227	MJH
4-27-18	REVISED 4228 REV, AC-4228 REV, 4228A REV, TE-4228 REV, 4229 REV 2, AC-4229 REV 2, TE-4229 REV	MJH
12-21-18	REVISED 4228 REV 2 OWNER NAME AND ADDED 4229 R	MJH
4-19-19	REVISED TE-4227	AC

Sheet Revisions		
Date	Description	Initials



Right of Way Plans			
Tabulation of Properties			
Project Number: NH 5501-015		Project Location: CR 214 North RDW Acquisition	
Project Location:			
Project Code: 16791	Last Mod. Date: 4-19-2019	Subset Sheets: 13 of 20	Sheet No.: 2L

R.O.W. TABULATION OF PROPERTIES IN LA PLATA COUNTY US HIGHWAY 550


Parcel No.	Owner	Mailing Address	Location	Area In Square Feet (Acres)					Reception No.	Remarks
				Area Of Parcel	Existing ROW	Net Area	Remainder Left	Remainder Right		
			T34N(S.U.L.), R9W, N.M.P.M.							
PE-4227	Rudy E. Selph (cont'd)	13665 U.S. Hwy 550 Durango, CO 81303	NW 1/4 SW 1/4 Sec. 17	531 (0.012)						The purpose is for the construction and maintenance of a deer guard.
PE-4227A	Same as PE-4227	Same as PE-4227	Same as PE-4227	3,776 (0.087)						The purpose is for the construction and maintenance of an irrigation ditch and structure.
TE-4227 REV	Same as Parcel 4227 REV2	Same as Parcel 4227 REV2	Same as Parcel 4227 REV2	61,602 (1.414)						The purpose is for the construction of a driveway, deer fencing, irrigation facility and highway improvements.
4228 REV 2	Herold I. Lopez	697 CR 219 Durango, CO 81303	Lot 1, Category 2 Project No. 204	5,825 (0.134)			124,855 (2.866)			
AC-4228 REV 2	Same as Parcel 4228 REV 2	Same as Parcel 4228 REV 2	Same as Parcel 4228 REV 2							
4228A REV 2	Same as Parcel 4228 REV 2 Changed PE-4228 to Parcel 4228A	Same as Parcel 4228 REV 2	Same as Parcel 4228 REV 2	24,446 (0.561)			106,234 (2.439)			
TE-4228 REV 2	Same as Parcel 4228 REV 2	Same as Parcel 4228 REV 2	Same as Parcel 4228 REV 2	12,653 (0.290)						The purpose is for the construction of a driveway, deer fencing and highway improvements.
4229 REV 3	Deborah Jean Brumfield	819 County Road 219 Durango, CO 81303	SW 1/4 NW 1/4 Sec. 17	7,178 (0.165)			45,094 (1.035)	1148226		
AC-4229 REV 3	Same as Parcel 4229 REV 3	Same as Parcel 4229 REV 3	Same as Parcel 4229 REV 3							
4229-R	Same as Parcel 4229 REV 3	Same as Parcel 4229 REV 3	Same as Parcel 4229 REV 3	49,027 (1.126)						
TE-4229 REV 2	Same as Parcel 4229 REV 3	Same as Parcel 4229 REV 3	Same as Parcel 4229 REV 3	10,584 (0.243)				1148227		The purpose is for the construction of a driveway, deer fencing and highway improvements.
4230REV	Bradley T. & Monique R. Monson	150 S. Eagle View Drive Durango, CO 81303	Lot 1 Eagle View Estates	4,594 (0.105)			137,783 (3.163)	1011555		Larger parcel conveyed from Monson to Kjonaas via Reception Number 1042512 on 2/10/2012
AC-4230REV	Same as Parcel 4230 REV	Same as Parcel 4230 REV	Same as Parcel 4230 REV					1011556		
PE-4230	Same as Parcel 4230 REV	Same as Parcel 4230 REV	Same as Parcel 4230 REV	8,083 (0.186)				1011557		The purpose is for ingress and egress, and the construction and maintenance of a driveway.
TE-4230REV	Same as Parcel 4230 REV	Same as Parcel 4230 REV	Same as Parcel 4230 REV	2,127 (0.049)				1011558		The purpose is for the construction of a driveway.

harding 12:11:58 PM G:\GS\Projects\74578_Units\4\12979\RDW_Survey\Drawings\PC-16791-NH 5501-015-CR 214 North RDW Acquisition\12979RDW Tabulation\Properties\Sheet02L.dgn

Sheet Revisions		
Date	Description	Initials
3-2-09	CHANGED EASE PURPOSE PE-4231 & PE-4232	SH
5-5-09	ADDED IN FAVOR OF DAVID TURKOWSKI TO PE-4231 & PE-4232.	BDL
2/18/09	Revised AC-4232 (moved opening)	BDL
	Name change, owner 4232.	
12/3/10	Revised 4233 address.	SC
3/3/11	Revised PE-4233 remark.	SC

Sheet Revisions		
Date	Description	Initials
2-22-19	Removed REV from AC-4232	MJH

Sheet Revisions		
Date	Description	Initials

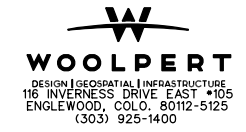

Right of Way Plans			
Tabulation of Properties			
Project Number: NH 5501-015		Project Location: CR 214 North ROW Acquisition	
Project Code: Last Mod. Date Subset Sheets Sheet No.			
16791	2-22-19	14 of 20	2M

Sheet M

R.O.W. TABULATION OF PROPERTIES IN LA PLATA COUNTY US HIGHWAY 550


Parcel No.	Owner	Mailing Address	Location	Area In Square Feet (Acres)					Reception No.	Remarks
				Area Of Parcel	Existing ROW	Net Area	Remainder Left	Remainder Right		
			T34N(S.U.L.), R9W, N.M.P.M.							
4231	Margaret E. Pyle, Trustee	4711 Hunterwood Cr. Richmond, TX 77469	Lot 2 Eagle View Estates	7,880 (0.181)			170,003 (3.903)	1009518	In favor of the Colorado Department of Transportation	
AC-4231	Same as Parcel 4231	Same as Parcel 4231	Same as Parcel 4231					1009519	In favor of the Colorado Department of Transportation	
PE-4231	Same as Parcel 4231	Same as Parcel 4231	Same as Parcel 4231	13,006 (0.299)				1009520	To be acquired in favor of Bradley T. & Monique R. Monson & David Turkowski and is for ingress and egress, and for the construction and maintenance of a driveway and utilities.	
TE-4231	Same as Parcel 4231	Same as Parcel 4231	Same as Parcel 4231	3,657 (0.084)				1009521	The purpose is for the construction of a driveway.	
4232	Edwin L. Chalmers Jr.	130 S. Eagle View Drive Durango, CO 81303	Lot 3 Eagle View Estates	11,895 (0.273)			165,105 (3.790)	1008219	In favor of the Colorado Department of Transportation	
AC-4232	Same as Parcel 4232 See AC-4282 Sheet 2T (New Owner)	Same as Parcel 4232	Same as Parcel 4232					1008220	In favor of the Colorado Department of Transportation	
PE-4232	Same as Parcel 4232	Same as Parcel 4232	Same as Parcel 4232	13,220 (0.303)				1008221	To be acquired in favor of Lots 1, 2, 4 and 5 Eagle View Estates & David Turkowski and is for ingress and egress, and for the construction and maintenance of a driveway and utilities.	
TE-4232	Same as Parcel 4232	Same as Parcel 4232	Same as Parcel 4232	2,298 (0.053)				1008222	The purpose is for the construction of a driveway.	
4233	Jonathon F. Zusy	863-1/2 Main Ave. #11 Durango, CO 81301	Lot 4 Eagle View Estates	8,673 (0.199)			168,177 (3.861)	1019620	In favor of the Colorado Department of Transportation	
AC-4233	Same as Parcel 4233	Same as Parcel 4233	Same as Parcel 4233					1019619	In favor of the Colorado Department of Transportation	
PE-4233	Same as Parcel 4233	Same as Parcel 4233	Same as Parcel 4233	12,310 (0.283)				1019621	To be acquired in favor of Lots 2 and 3 Eagle View Estates & David Turkowski and is for ingress and egress, and for the construction and maintenance of a driveway and utilities.	
4234	Russell & Margaret Mass	71 N. Eagle View Drive Durango, CO 81301	Lot 5 Eagle View Estates	6,175 (0.142)			135,553 (3.112)	1007656	In favor of the Colorado Department of Transportation	
AC-4234	Same as Parcel 4234	Same as Parcel 4234	Same as Parcel 4234					1007657	In favor of the Colorado Department of Transportation	

harding 12:12:12 PM G:\GS\Projects\74578_Unit_4\12979\ROW_Survey\Drawings\PC-16791-NH-5501-015-CR-214-North-ROW-Acquisition\12979ROW-Tabulation\Properties\Sheet02M.dgn

Sheet Revisions		
Date	Description	Initials
3-2-09	CHANGED EASE PURPOSE PE-4234	BDL
12/18/09	Revised AC-4236, TE-4236	BDL
12/03/10	Remove "in favor of.." in 4238 & 4239's.	SC
1-26-18	Revised 4238, 4238A, AC-4238 and deleted 4239 and added TE-4238 & Revised spelling for 4238	MJH
7-27-18	Revised TE-4238 & Deleted PE-4238A	MJH

Sheet Revisions		
Date	Description	Initials
7-27-18	Changed owner name for 4238	MJH
4-19-19	Added TE-4235A & TE-4236A	MJH

Sheet Revisions		
Date	Description	Initials

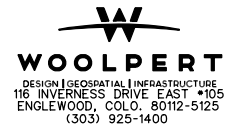

Right of Way Plans			
Tabulation of Properties			
Project Number: NH 5501-015			
Project Location: CR 214 North ROW Acquisition			
Project Location:			
Project Code:	Last Mod. Date:	Subset Sheets:	Sheet No.:
16791	4-19-19	15 of 20	2N

Sheet N

R.O.W. TABULATION OF PROPERTIES IN LA PLATA COUNTY US HIGHWAY 550

Parcel No.	Owner	Mailing Address	Location	Area In Square Feet (Acres)					Reception No.	Remarks
				Area Of Parcel	Existing ROW	Net Area	Remainder Left	Remainder Right		
			T34N(S.U.L.), R9W, N.M.P.M.							
PE-4234	Russell & Margaret Mass (cont'd)	71 N. Eagle View Drive Durango, CO 81303	Lot 5 Eagle View Estates	10,146 (0.233)					1009300 To be acquired in favor of Lot 6 Eagle View Estates and is for ingress and egress, and the construction and maintenance of a driveway and utilities	
TE-4234	Same as PE-4234	Same as PE-4234	Same as PE-4234	2,636 (0.061)					1007659 The purpose is for the construction of a driveway.	
4235	Joseph J. & Daphne B. D'Agostino	53 N. Eagle View Drive Durango, CO 81303	Lot 6 Eagle View Estates	359 (0.008)			241,977 (5.555)		990319 In favor of the Colorado Department of Transportation	
AC-4235	Same as Parcel 4235	Same as Parcel 4235	Same as Parcel 4235						990321 In favor of the Colorado Department of Transportation	
TE-4235	Same as Parcel 4235	Same as Parcel 4235	Same as Parcel 4235	1,230 (0.028)					990320 The purpose is for the construction of a driveway.	
TE-4235A	Same as Parcel 4235	Same as Parcel 4235	Same as Parcel 4235	5,216 (0.120)					The purpose is for the construction of deer fencing and highway improvements	
4236	Holly L. & Sean M. Smith	125 S. Eagle View Drive Durango, CO 81303	Lot 7 Eagle View Estates	14,528 (0.334)			917,467 (21.062)		992294 In favor of the Colorado Department of Transportation	
AC-4236Rev	Same as Parcel 4236	Same as Parcel 4236	Same as Parcel 4236						1023029 In favor of the Colorado Department of Transportation	
TE-4236Rev	Same as Parcel 4236	Same as Parcel 4236	Same as Parcel 4236	5,656 (0.130)					1023028 The purpose is for the construction of a driveway.	
TE-4236A	Same as Parcel 4236	Same as Parcel 4236	Same as Parcel 4236	10,268 (0.236)					The purpose is for the construction of deer fencing and highway improvements	
4238 REV	Derek Craig	14898 US Hwy 550 Durango, CO 81303	SE 1/4 SE 1/4 Sec. 8U	7,343 (0.169)			1,631,384 (37.451)			
4238A REV	Same as Parcel 4238 REV	Same as Parcel 4238 REV	Same as Parcel 4238 REV	24,905 (0.572)			1,613,822 (37.048)			
AC-4238 REV	Same as Parcel 4238 REV	Same as Parcel 4238 REV	Same as Parcel 4238 REV							
PE-4238A	Same as Parcel 4238 REV	Same as Parcel 4238 REV	Same as Parcel 4238 REV	3,198 (0.073)					The purpose is for the construction and maintenance of a drainage structure.	
TE-4238 REV	Same as Parcel 4238 REV	Same as Parcel 4238 REV	Same as Parcel 4238 REV	20,318 (0.466)					The purpose is for the construction of a driveway, deer fencing and highway improvements.	
4239	Jonas Grushkin (61.29% interest) & Ann M. Helling (38.71% interest)	15267 US Hwy 550 Durango, CO 81303	Tract C Ridgeway Subdivision Category I Project No. 88-107	3,776 (0.087)			1,225,437 (28.132)			


harding 12:12:25 PM G:\OS\Projects\74578_Unit_4\12979_ROW_Survey Drawings\PC-16791-NH 5501-015-CR 214 North ROW Acquisition\12979ROW Tabulation\Properties\Sheet02N.dgn

Colorado Department of Transportation
 3803 North Main Avenue
 Suite 300
 Durango, CO 81301
 Phone: 970-385-1419 FAX: 970-385-1410
 Region 5 TCJ

Sheet Revisions		
Date	Description	Initials
09/08	CHANGED PE 4241 TO TE 4241	SLH
2/03/10	Remove "in favor of..." in 4239 & 4231's.	SC
1-26-18	Deleted AC-4239, PE-4239, TE-4239, 4240	MJH
	AC-4240, PE-4240, TE-4240, TE-4240A, 4241	
	AC-4241, TE-4241	

Sheet Revisions		
Date	Description	Initials

Sheet Revisions		
Date	Description	Initials

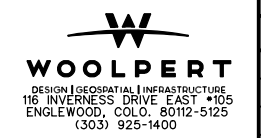

Right of Way Plans			
Tabulation of Properties			
Project Number: NH 5501-015			
Project Location: CR 214 North ROW Acquisition			
Project Location:			
Project Code:	Last Mod. Date	Subset Sheets	Sheet No.
16791	1-26-2018	16 of 20	20

R.O.W. TABULATION OF PROPERTIES IN LA PLATA COUNTY US HIGHWAY 550

Parcel No.	Owner	Mailing Address	Location	Area In Square Feet (Acres)					Reception No.	Remarks
				Area Of Parcel	Existing ROW	Net Area	Remainder Left	Remainder Right		
			T34N(S.U.L.), R9W, N.M.P.M.							
AC-4239	Jonas Grushkin (61.29% interest) & Ann M. Helling (38.71% interest) (cont'd)	15267 US Hwy 550 Durango, CO 81303	Traet C Ridgeway Subdivision Category I Project No. 88-107							
PE-4239	Same as AC-4239	Same as AC-4239	Same as AC-4239	6,134 (0.141)					The purpose is for ingress and egress, and construction and maintenance of a driveway.	
TE-4239	Same as AC-4239	Same as AC-4239	Same as AC-4239	19,168 (0.440)					The purpose is for the construction of a driveway.	
4240	Craig L. Amwine	15273 U.S. Hwy 550 Durango, CO 81303	Traet B Ridgeway Subdivision Category I Project No. 88-107	514 (0.012)			838,213 (19.243)			
AC-4240	Same as Parcel 4240	Same as Parcel 4240	Same as Parcel 4240							
PE-4240	Same as Parcel 4240	Same as Parcel 4240	Same as Parcel 4240	37,261 (0.855)					The purpose is for ingress and egress, and construction and maintenance of a driveway.	
TE-4240	Same as Parcel 4240	Same as Parcel 4240	Same as Parcel 4240	1,210 (0.028)					The purpose is for the construction of a driveway.	
TE-4240A	Same as Parcel 4240	Same as Parcel 4240	Same as Parcel 4240	3,292 (0.076)					The purpose is for the construction of a driveway.	
4241	Charles Orin Foster	P.O. Box 300 Durango, CO 81302	Traet A Ridgeway Subdivision Category I Project No. 88-107	9,166 (0.210)			687,627 (15.786)			
AC-4241	Same as Parcel 4241	Same as Parcel 4241	Same as Parcel 4241							
TE-4241	Same as Parcel 4241	Same as Parcel 4241	Same as Parcel 4241	27,265 (0.626)					The purpose is for ingress and egress, and construction and maintenance of a driveway.	

harding 12:12:39 PM G:\OS\Projects\74578_Unit_4\12979_ROW_Survey Drawings\PC-16791-NH_5501-015-CR 214 North ROW Acquisition\12979ROWTabulation\Properties\Sheet020.dgn