











LEGEND

-  US-550 PAVEMENT
-  CONCRETE PAVEMENT
-  FRONTAGE ROAD PAVEMENT
-  GRAVEL SURFACING
-  MS4 DRAINAGE FACILITY
-  DRAINAGE FACILITY
-  IRRIGATION FACILITY
-  SMALL MAMMAL CROSSING



REFERENCE UTILITY PLANS
JULY 10, 2019

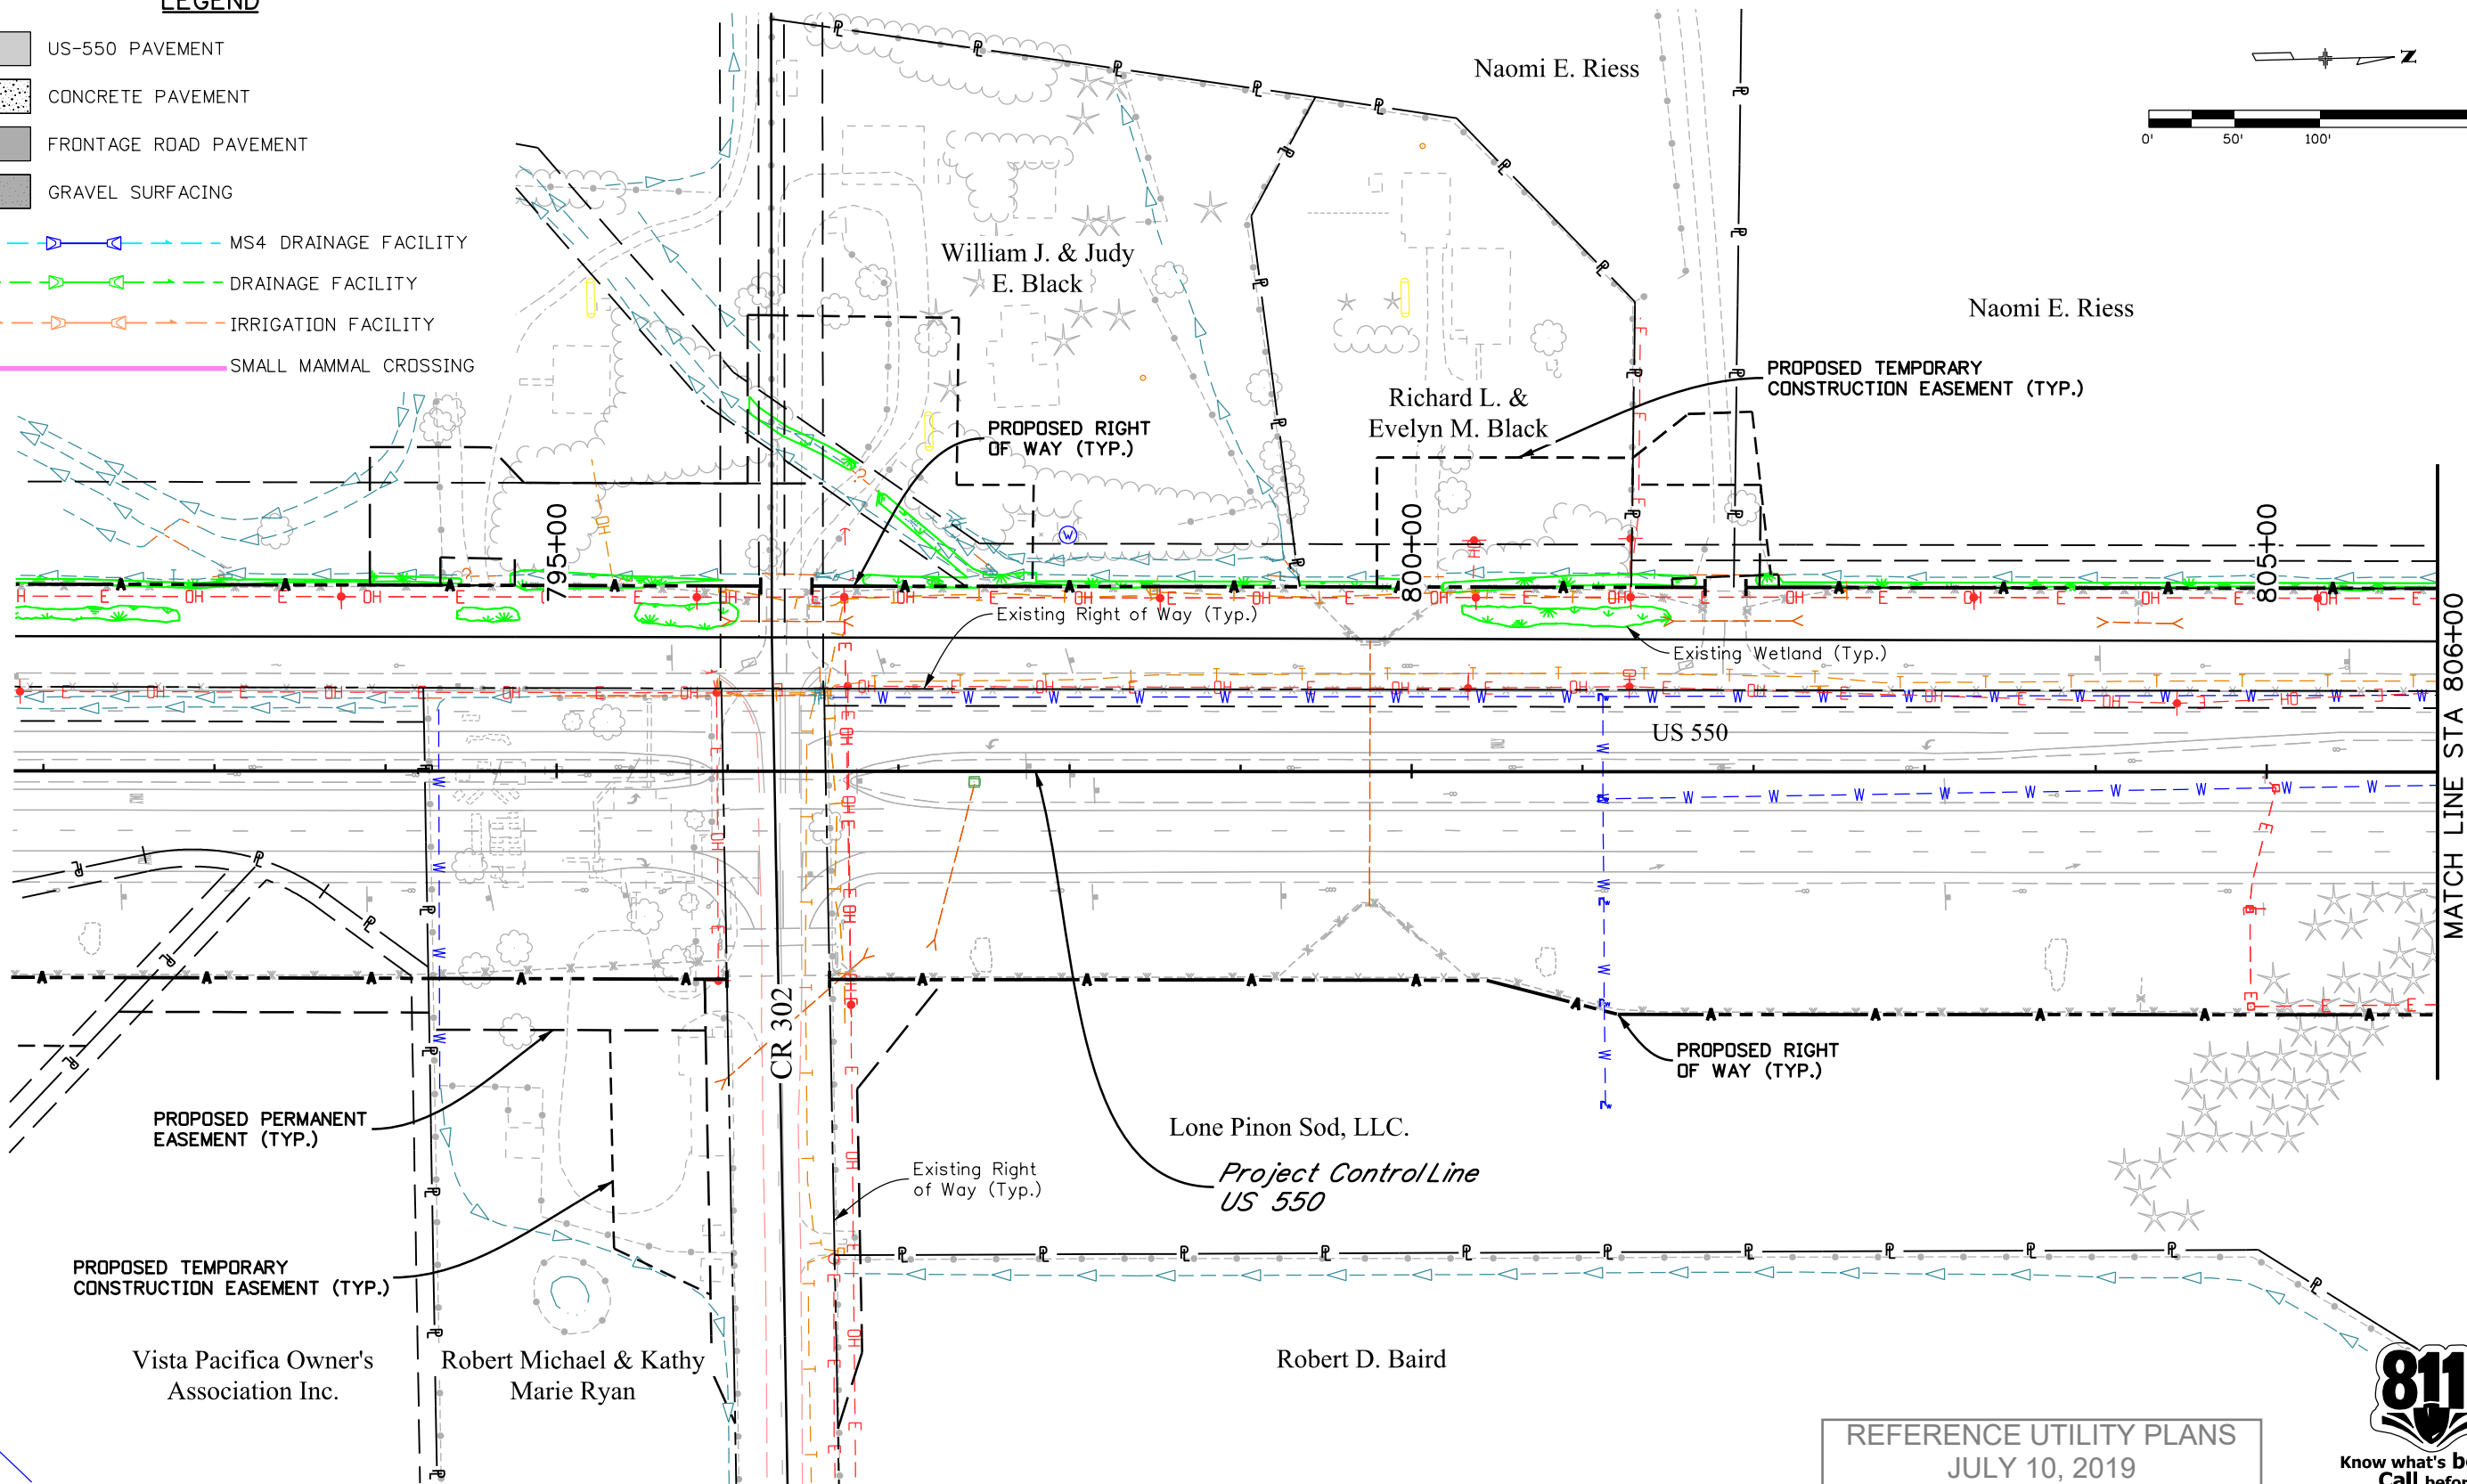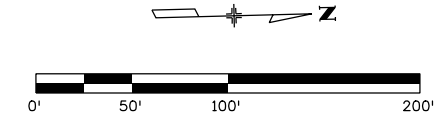

J:\JAHNKE 6:45:07 PM pwr:\pwhruscen01\HDR_US_Central_01\Documents\5704\10000255\10110222\6.0_CAD_BIM\6.2_WIP\Utilities\Drawings\22420UTIL_Plan01.dgn

Print Date: 7/10/2019
File Name: 22420UTIL_Plan01.dgn
Horiz. Scale: 1:100 Vert. Scale: As Noted

Sheet Revisions		
Date:	Comments	Init.

Colorado Department of Transportation



3803 North Main Avenue
Durango, CO 81301
Phone: 970-385-1440 FAX: 970-385-8635


Region 5 DRV

As Constructed
No Revisions:
Revised:
Void:


US 550 UTILITY PLAN	
STA. 792+00 TO STA. 806+00	
Designer: K. WALTERS	Structure Numbers
Detailer: K. WALTERS	
Sheet Subset: UTILITY	Subset Sheets: 1 of 19

Project No./Code
NHPP 5501-029
22420
Sheet Number

J:\JAHNKE 6:45:11 PM p:\p\pwhdruscen01:HDR_US_Central_01\Documents\5704\10000255\10110222\6_0_CAD_BIM\6.2_WIP\Utilities\Drawings\22420UTIL_Plan02.dgn

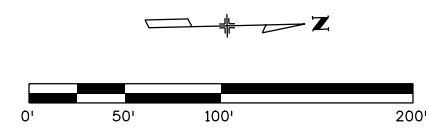

END PHASE II LPEA OHE AND CENTURYLINK AERIAL RELOCATION TBD BASED ON ARE BY OTHERS

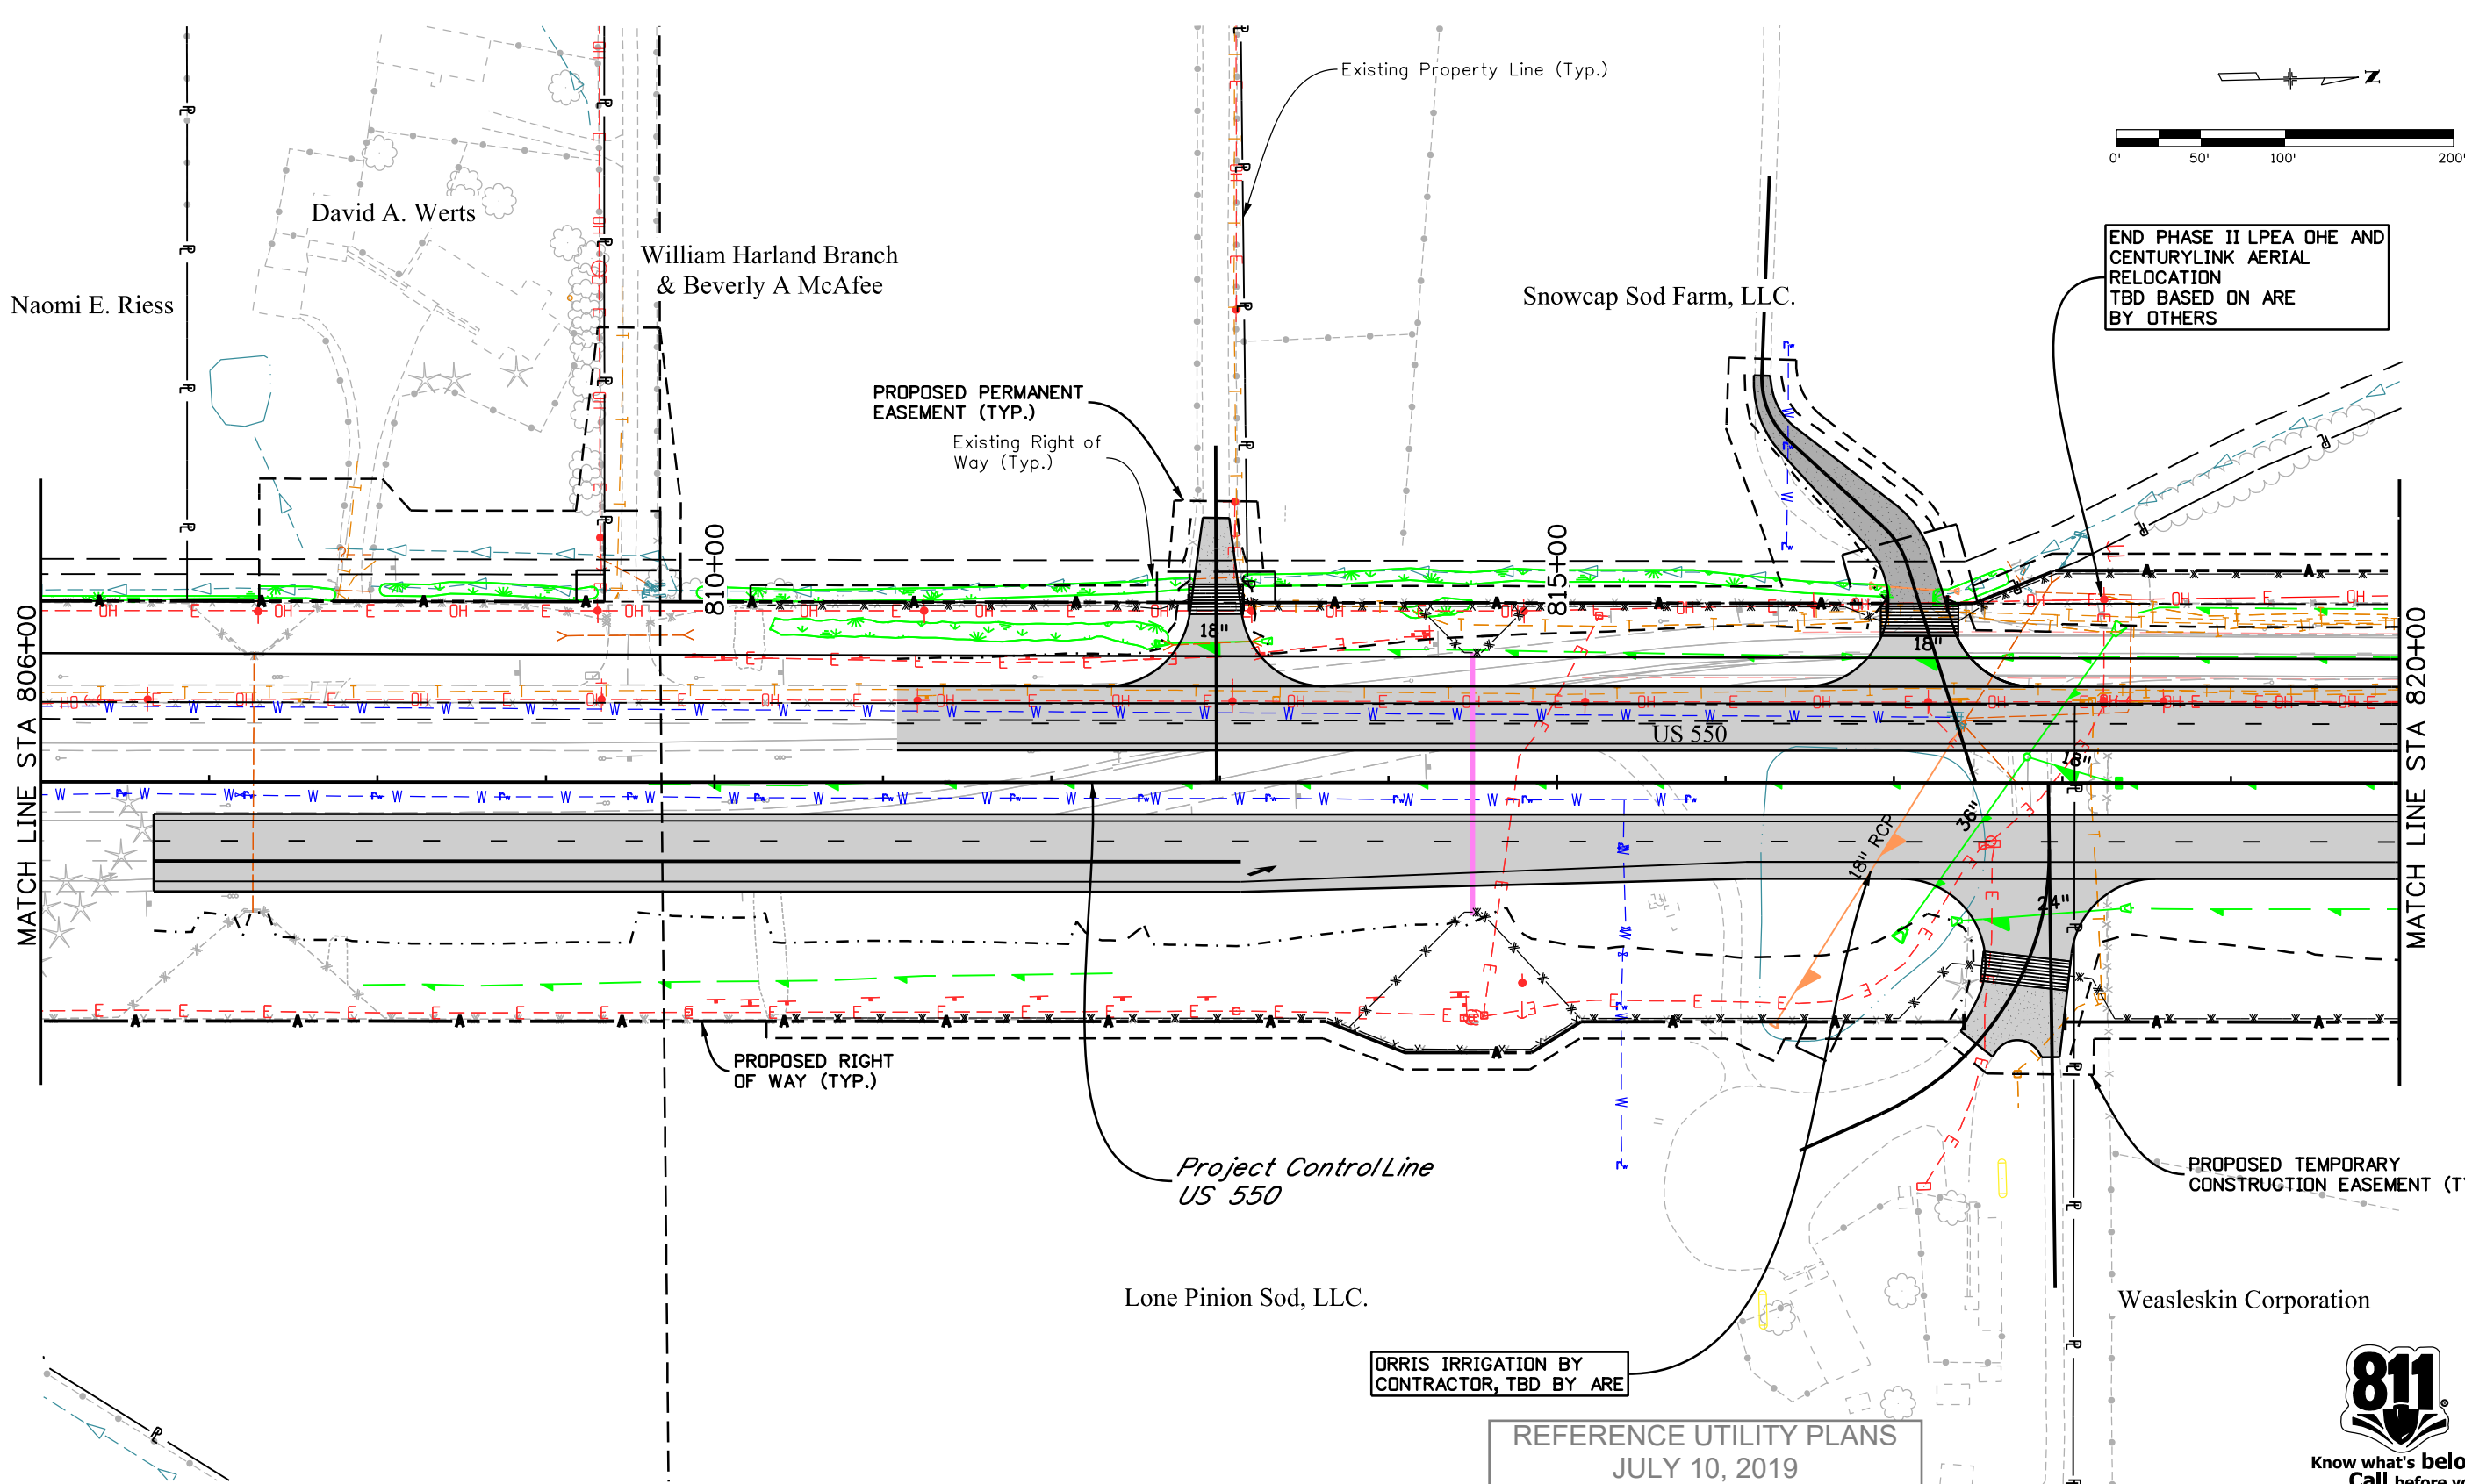

ORRIS IRRIGATION BY CONTRACTOR, TBD BY ARE

REFERENCE UTILITY PLANS
JULY 10, 2019

811
Know what's below
Call before you dig.

Print Date: 7/10/2019
File Name: 22420UTIL_Plan02.dgn
Horiz. Scale: 1:100 Vert. Scale: As Noted

Sheet Revisions		
Date:	Comments	Init.

Colorado Department of Transportation


 3803 North Main Avenue
 Durango, CO 81301
 Phone: 970-385-1440 FAX: 970-385-8635
 Region 5 DRV

As Constructed
No Revisions:
Revised:
Void:

US 550 UTILITY PLAN STA. 806+00 TO STA. 820+00	
Designer: K. WALTERS	Structure Numbers
Detailer: K. WALTERS	
Sheet Subset: UTILITY	Subset Sheets: 2 of 19

Project No./Code
NHPP 5501-029
22420
Sheet Number

J:\JAHNKE 6:45:15 PM p:\p\whruscen01:HDR_US_Central_01\Documents\5704\10000255\10110222\6.0_CAD_BIM\6.2_WIP\Utilities\Drawings\22420UTIL_Plan03.dgn

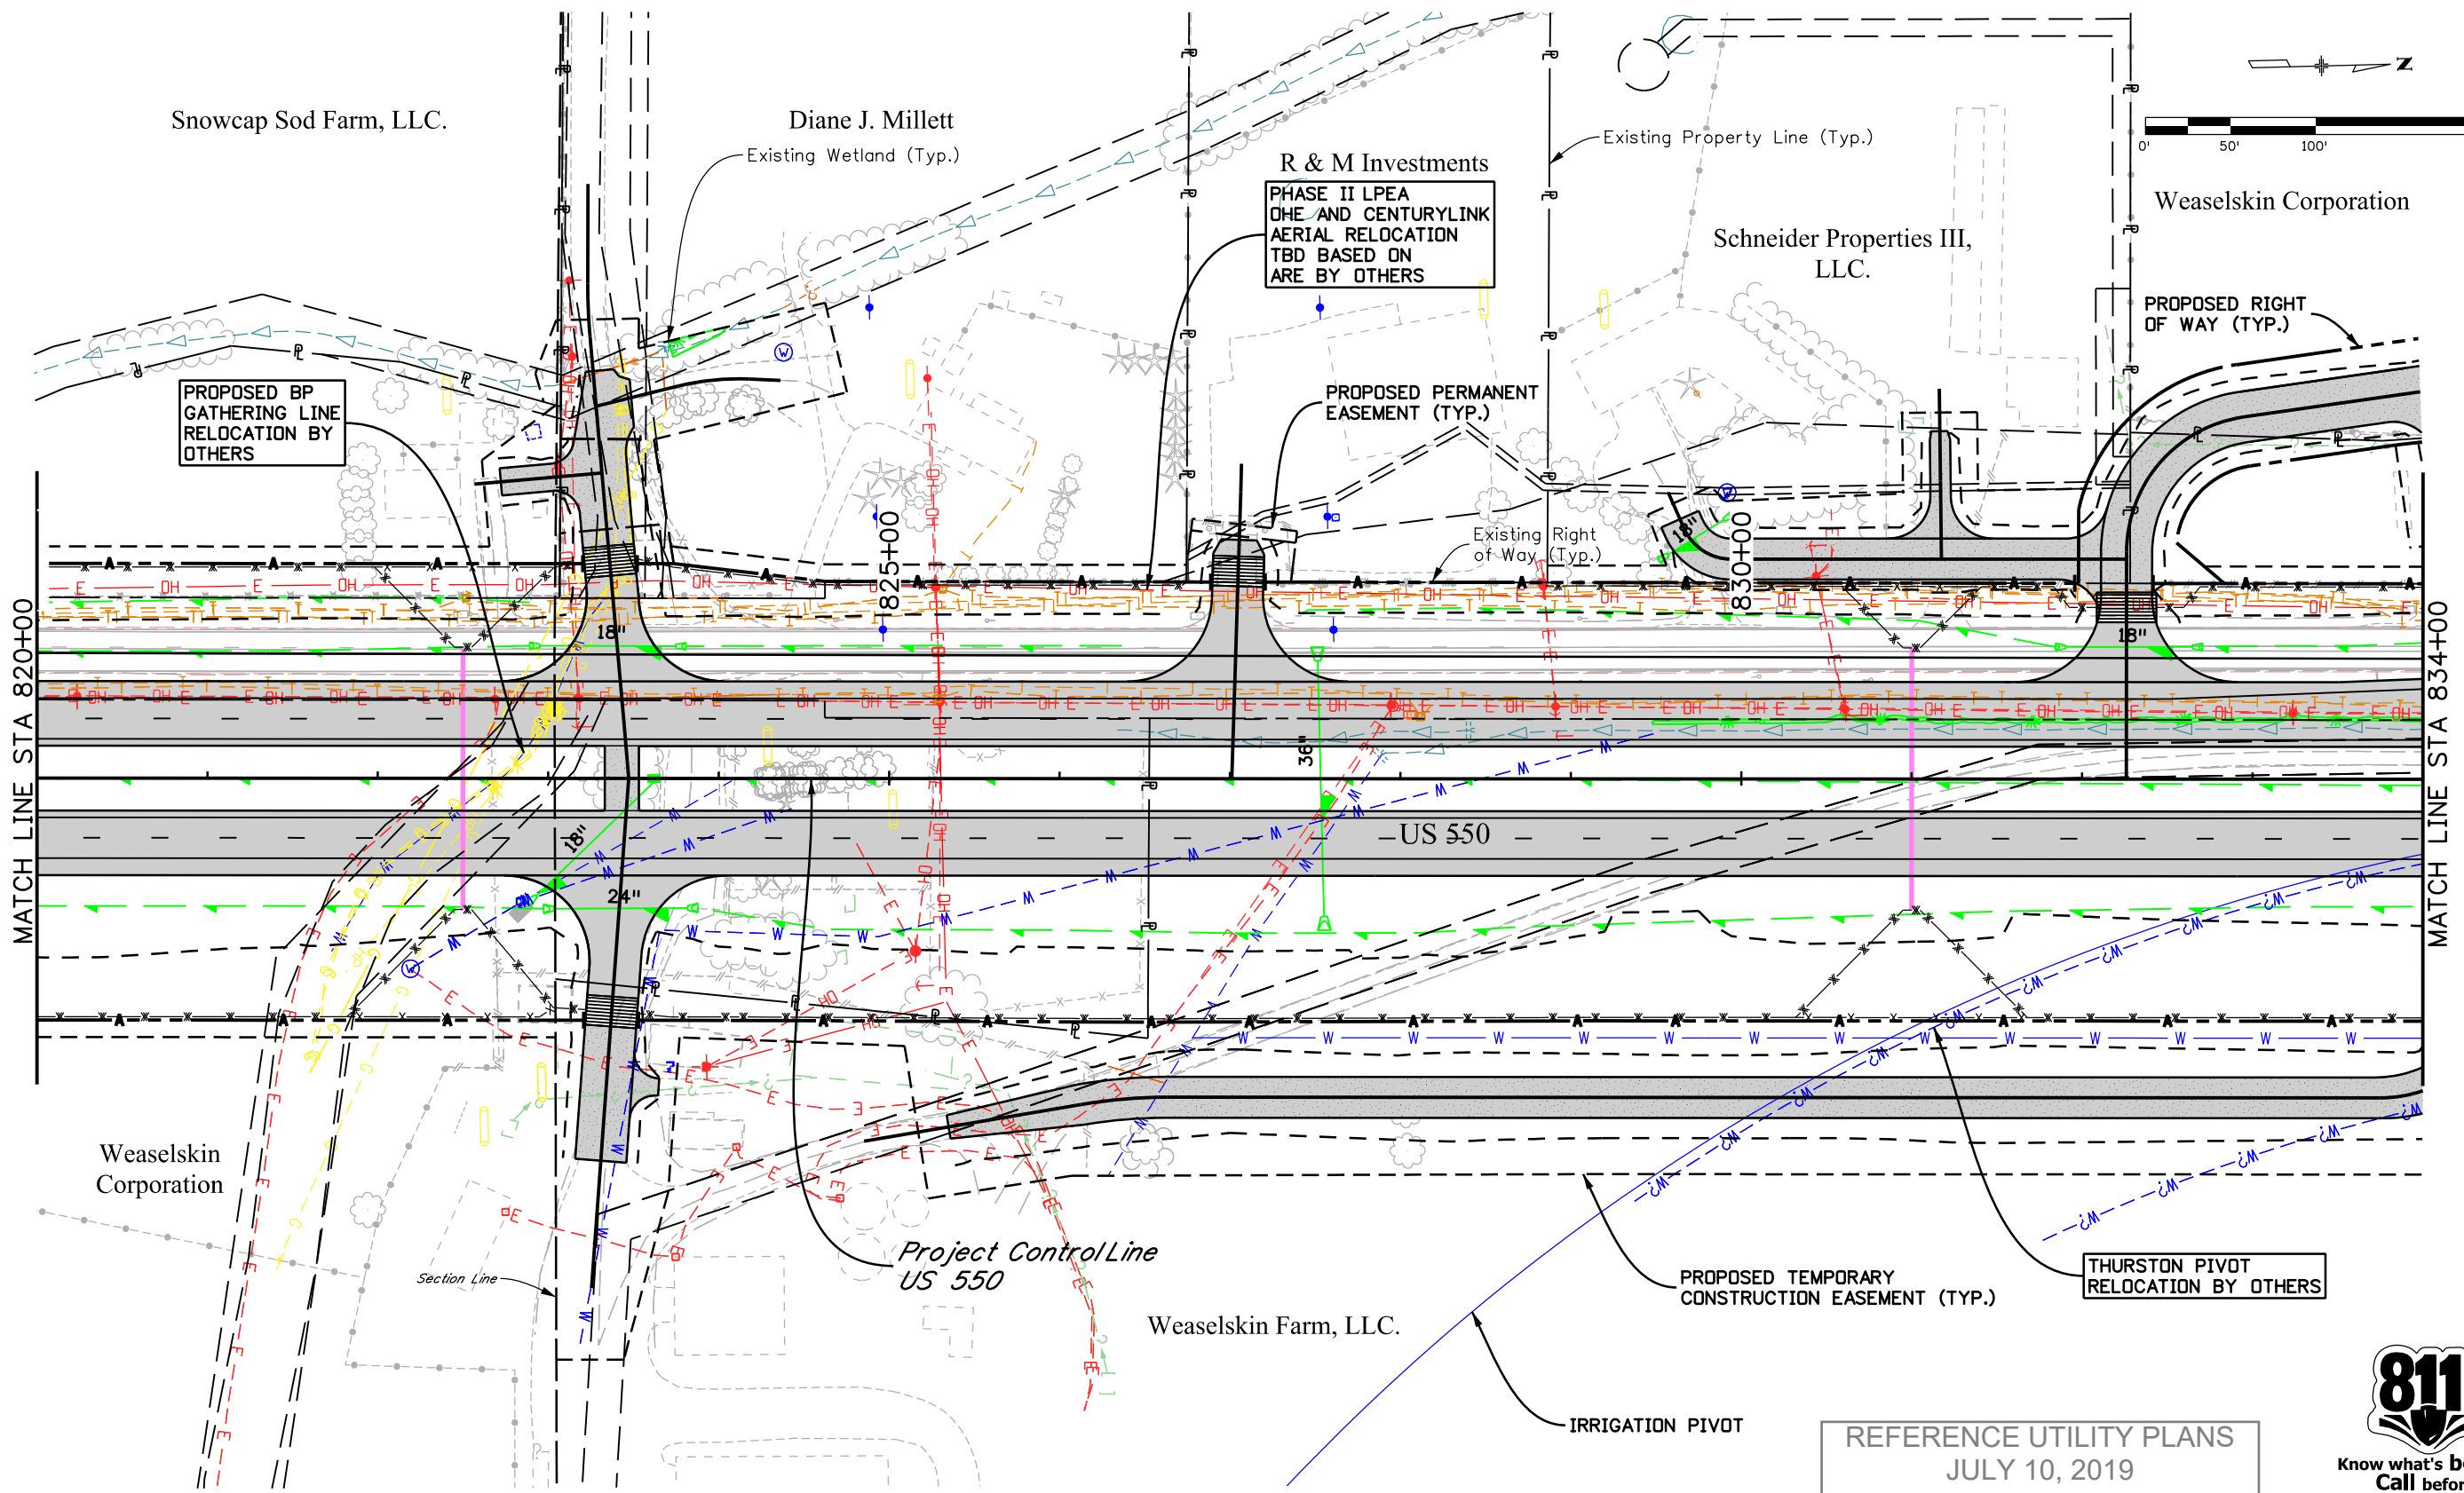

REFERENCE UTILITY PLANS
JULY 10, 2019



Print Date: 7/10/2019
File Name: 22420UTIL_Plan03.dgn
Horiz. Scale: 1:100 Vert. Scale: As Noted

Sheet Revisions		
Date:	Comments	Init.

Colorado Department of Transportation


 Region 5
 3803 North Main Avenue
 Durango, CO 81301
 Phone: 970-385-1440 FAX: 970-385-8635
 DRV

As Constructed
 No Revisions:
 Revised:
 Void:

US 550 UTILITY PLAN
 STA. 820+00 TO STA. 834+00
 Designer: K. WALTERS
 Detailer: K. WALTERS
 Sheet Subset: UTILITY
 Structure Numbers
 Subset Sheets: 3 of 19

Project No./Code
 NHPP 5501-029
 22420
 Sheet Number

J:\JAHNKE 6:45:20 PM pwr\pwhruscen01:HDR_US_Central_01\Documents\5704\10000255\10110222\6.0_CAD_BIM\6.2_WIP\Utilities\Drawings\22420UTIL_Plan04.dgn

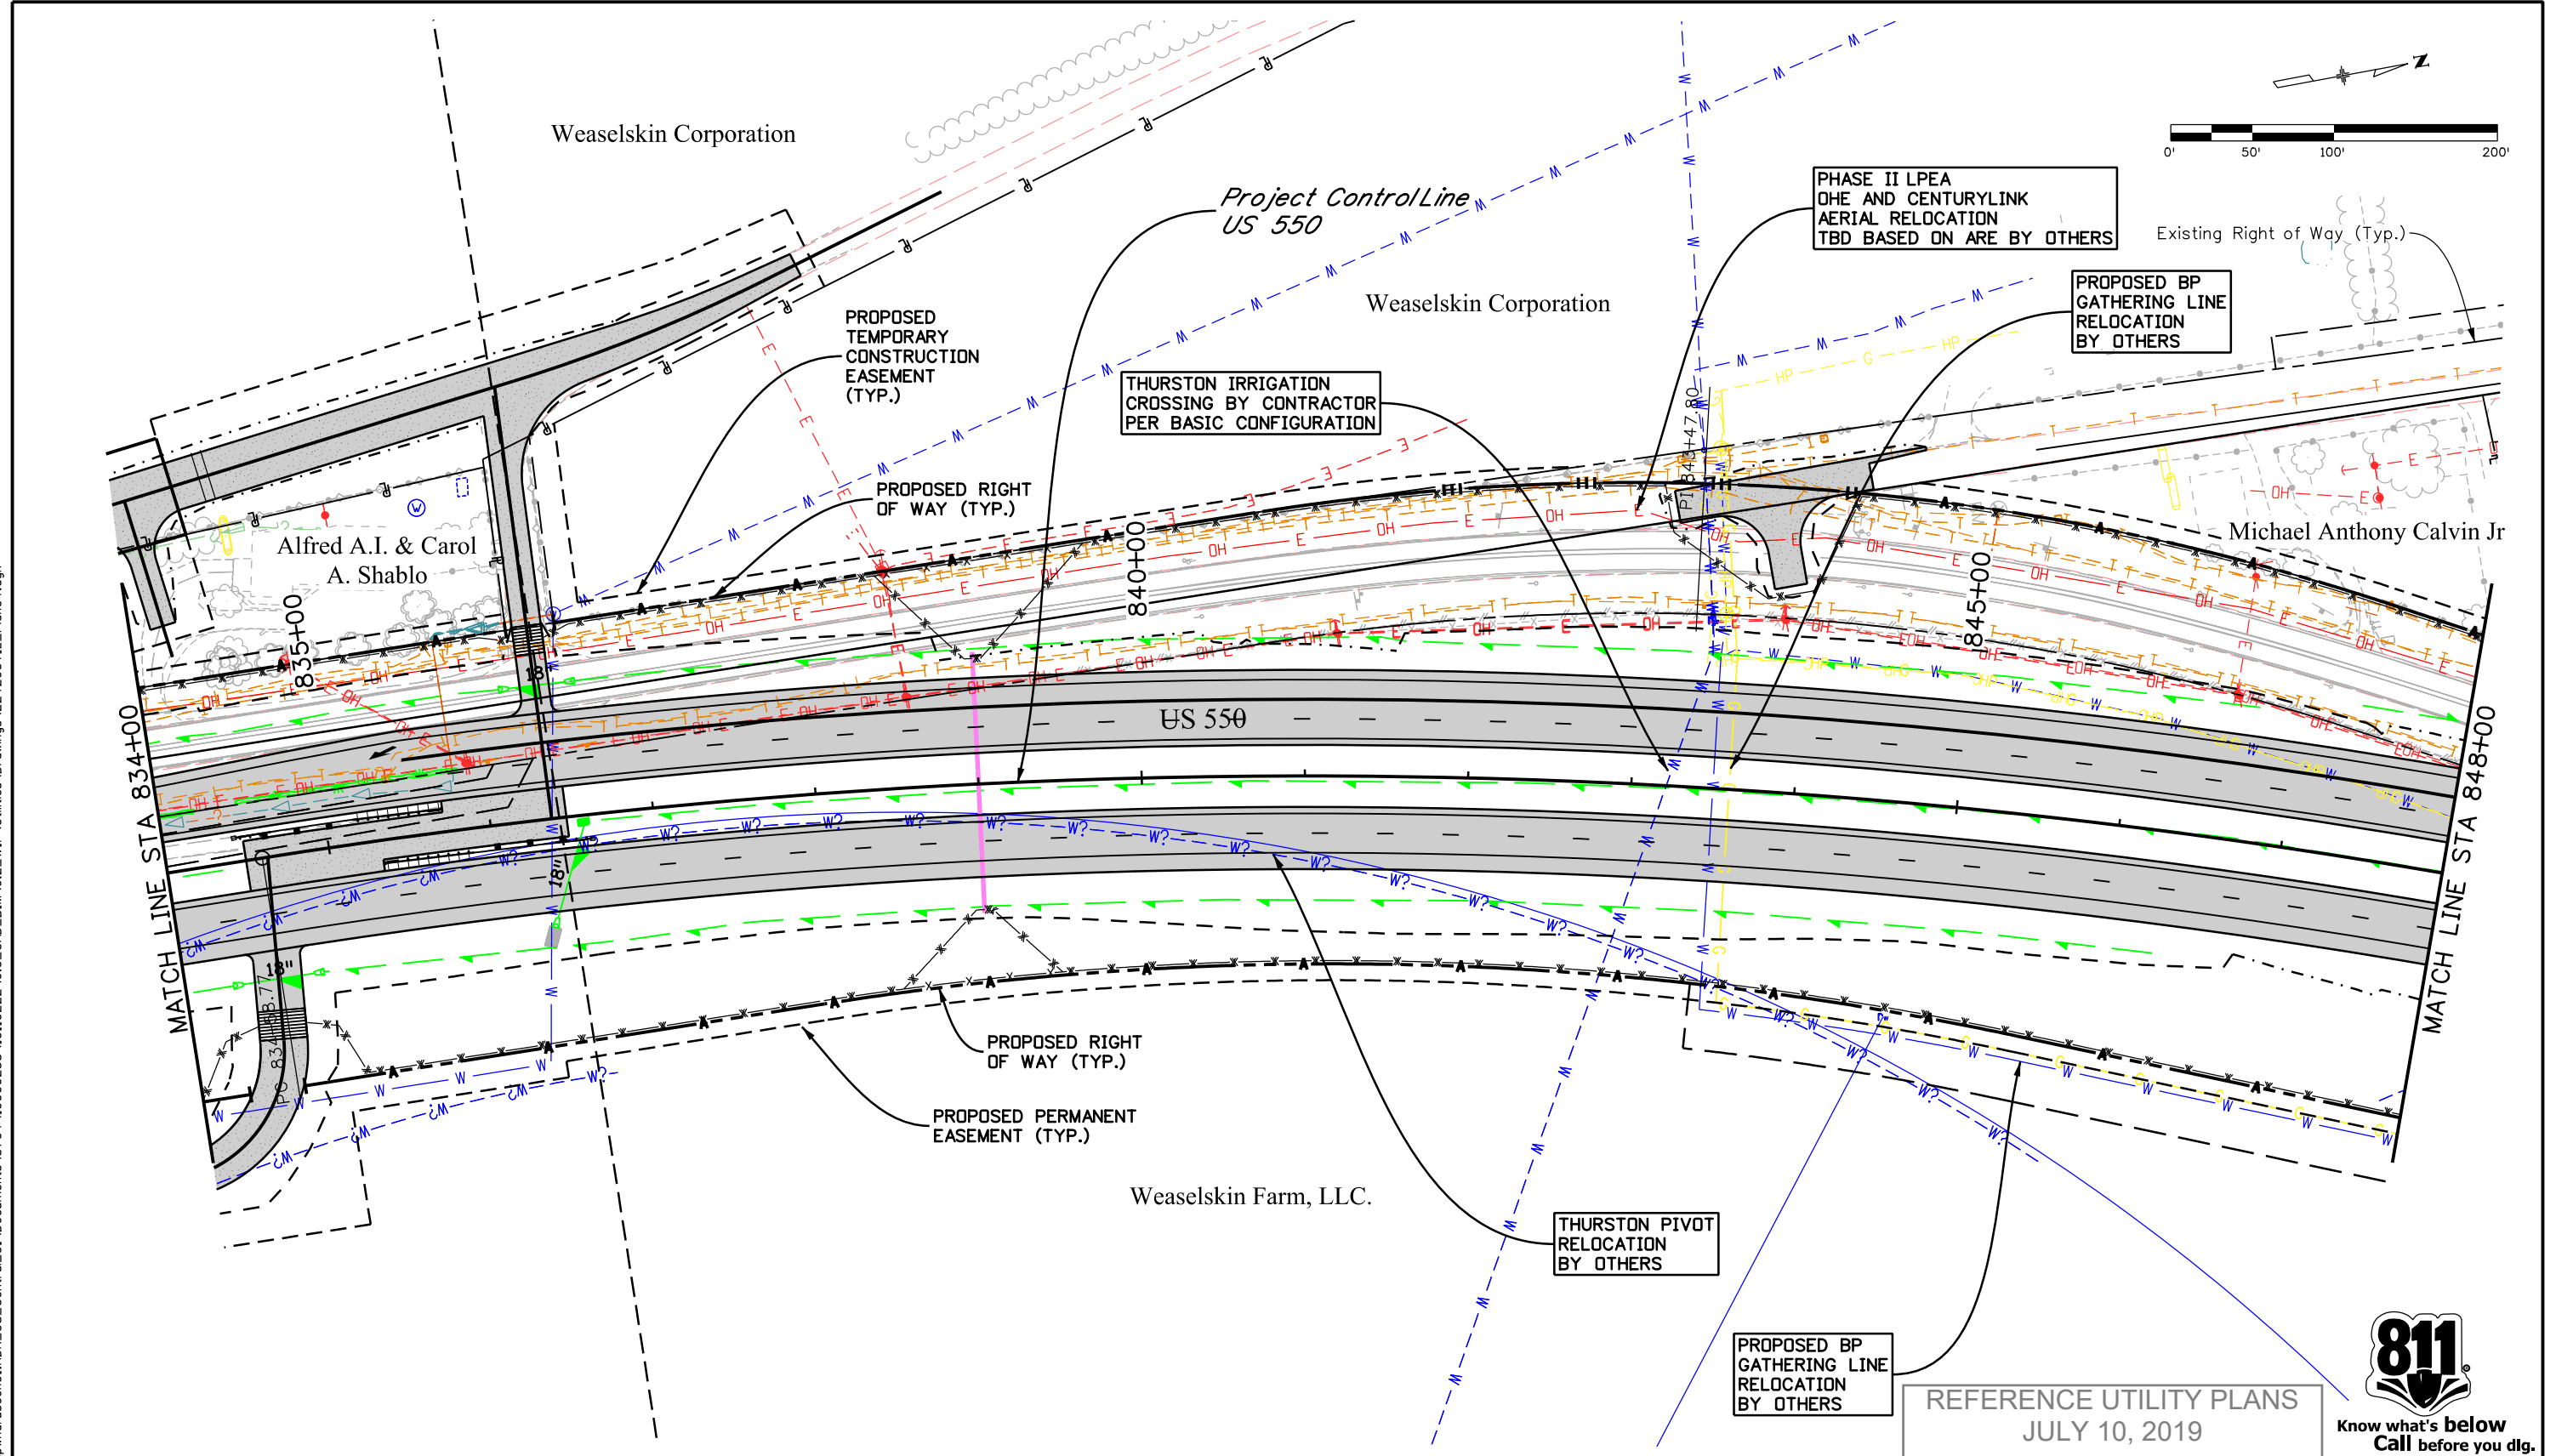

REFERENCE UTILITY PLANS
JULY 10, 2019



Print Date: 7/10/2019
File Name: 22420UTIL_Plan04.dgn
Horiz. Scale: 1:100 Vert. Scale: As Noted

Sheet Revisions		
Date:	Comments	Init.

Colorado Department of Transportation

Region 5


3803 North Main Avenue
Durango, CO 81301
Phone: 970-385-1440 FAX: 970-385-8635

DRV

As Constructed
No Revisions:
Revised:
Void:

US 550 UTILITY PLAN STA. 834+00 TO STA. 848+00	
Designer: K. WALTERS	Structure Numbers
Detailer: K. WALTERS	
Sheet Subset: UTILITY	Subset Sheets: 4 of 19

Project No./Code
NHPP 5501-029
22420
Sheet Number

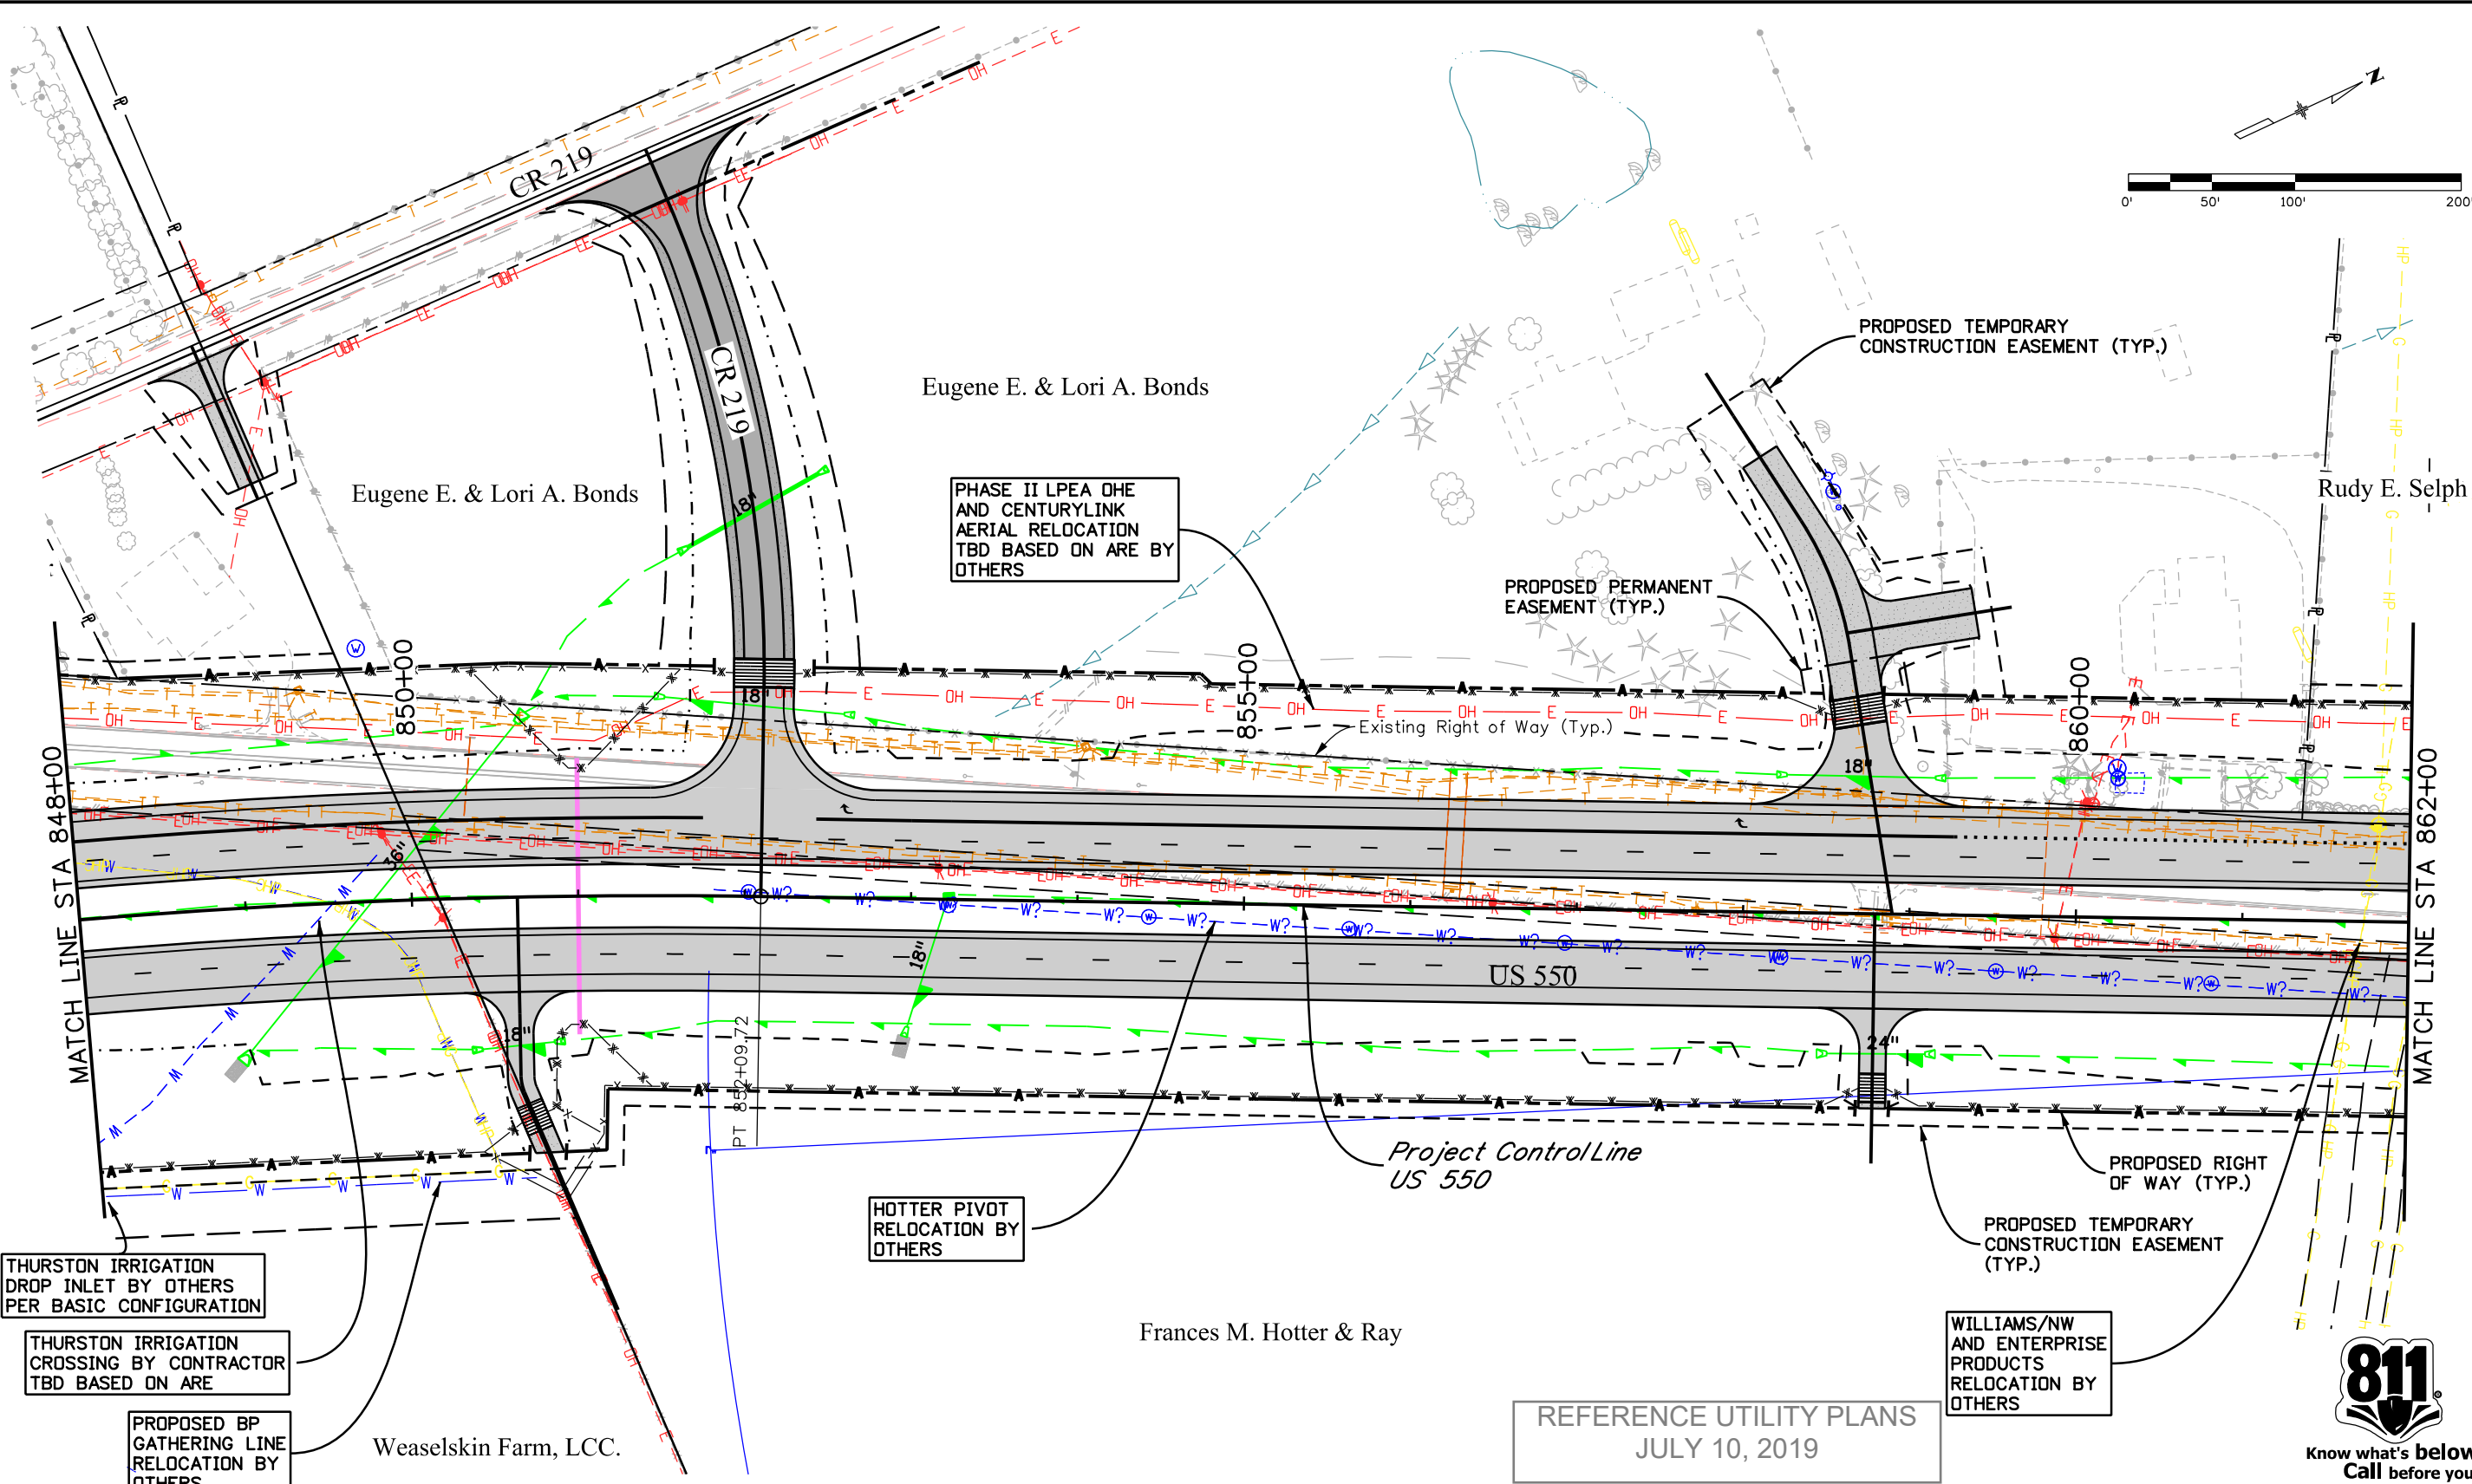

J:\JAHNKE 6:45:24 PM pwr:\pwhruscen01:hDR_US_Central_01\Documents\5704\10000255\10110222\6.0_CAD_BIM\6.2_WIP\Utilities\Drawings\22420UTIL_Plan05.dgn

THURSTON IRRIGATION
 DROP INLET BY OTHERS
 PER BASIC CONFIGURATION

 THURSTON IRRIGATION
 CROSSING BY CONTRACTOR
 TBD BASED ON ARE

 PROPOSED BP
 GATHERING LINE
 RELOCATION BY
 OTHERS

PHASE II LPEA OHE
 AND CENTURYLINK
 AERIAL RELOCATION
 TBD BASED ON ARE BY
 OTHERS

HOTTER PIVOT
 RELOCATION BY
 OTHERS

PROPOSED PERMANENT
 EASEMENT (TYP.)

PROPOSED TEMPORARY
 CONSTRUCTION EASEMENT (TYP.)

PROPOSED TEMPORARY
 CONSTRUCTION EASEMENT
 (TYP.)

WILLIAMS/NW
 AND ENTERPRISE
 PRODUCTS
 RELOCATION BY
 OTHERS

REFERENCE UTILITY PLANS
 JULY 10, 2019



Print Date: 7/10/2019
 File Name: 22420UTIL_Plan05.dgn
 Horiz. Scale: 1:100 Vert. Scale: As Noted

Sheet Revisions		
Date:	Comments	Init.

Colorado Department of Transportation

 3803 North Main Avenue
 Durango, CO 81301
 Phone: 970-385-1440 FAX: 970-385-8635
Region 5 **DRV**


As Constructed
 No Revisions:
 Revised:
 Void:

US 550 UTILITY PLAN
STA. 848+00 TO STA. 862+00
 Designer: K. WALTERS
 Detailer: K. WALTERS
 Sheet Subset: UTILITY Subset Sheets: 5 of 19

Project No./Code
 NHPP 5501-029
 22420
 Sheet Number

0000

J:\JAHNKE 6:45:28 PM pwr:\p\p\w\ndruscen01\HDR_US_Central_01\Documents\5704\10000255\10110222\6.0_CAD_BIM\6.2_WIP\Utilities\Drawings\2242OUTIL_Plan06.dgn

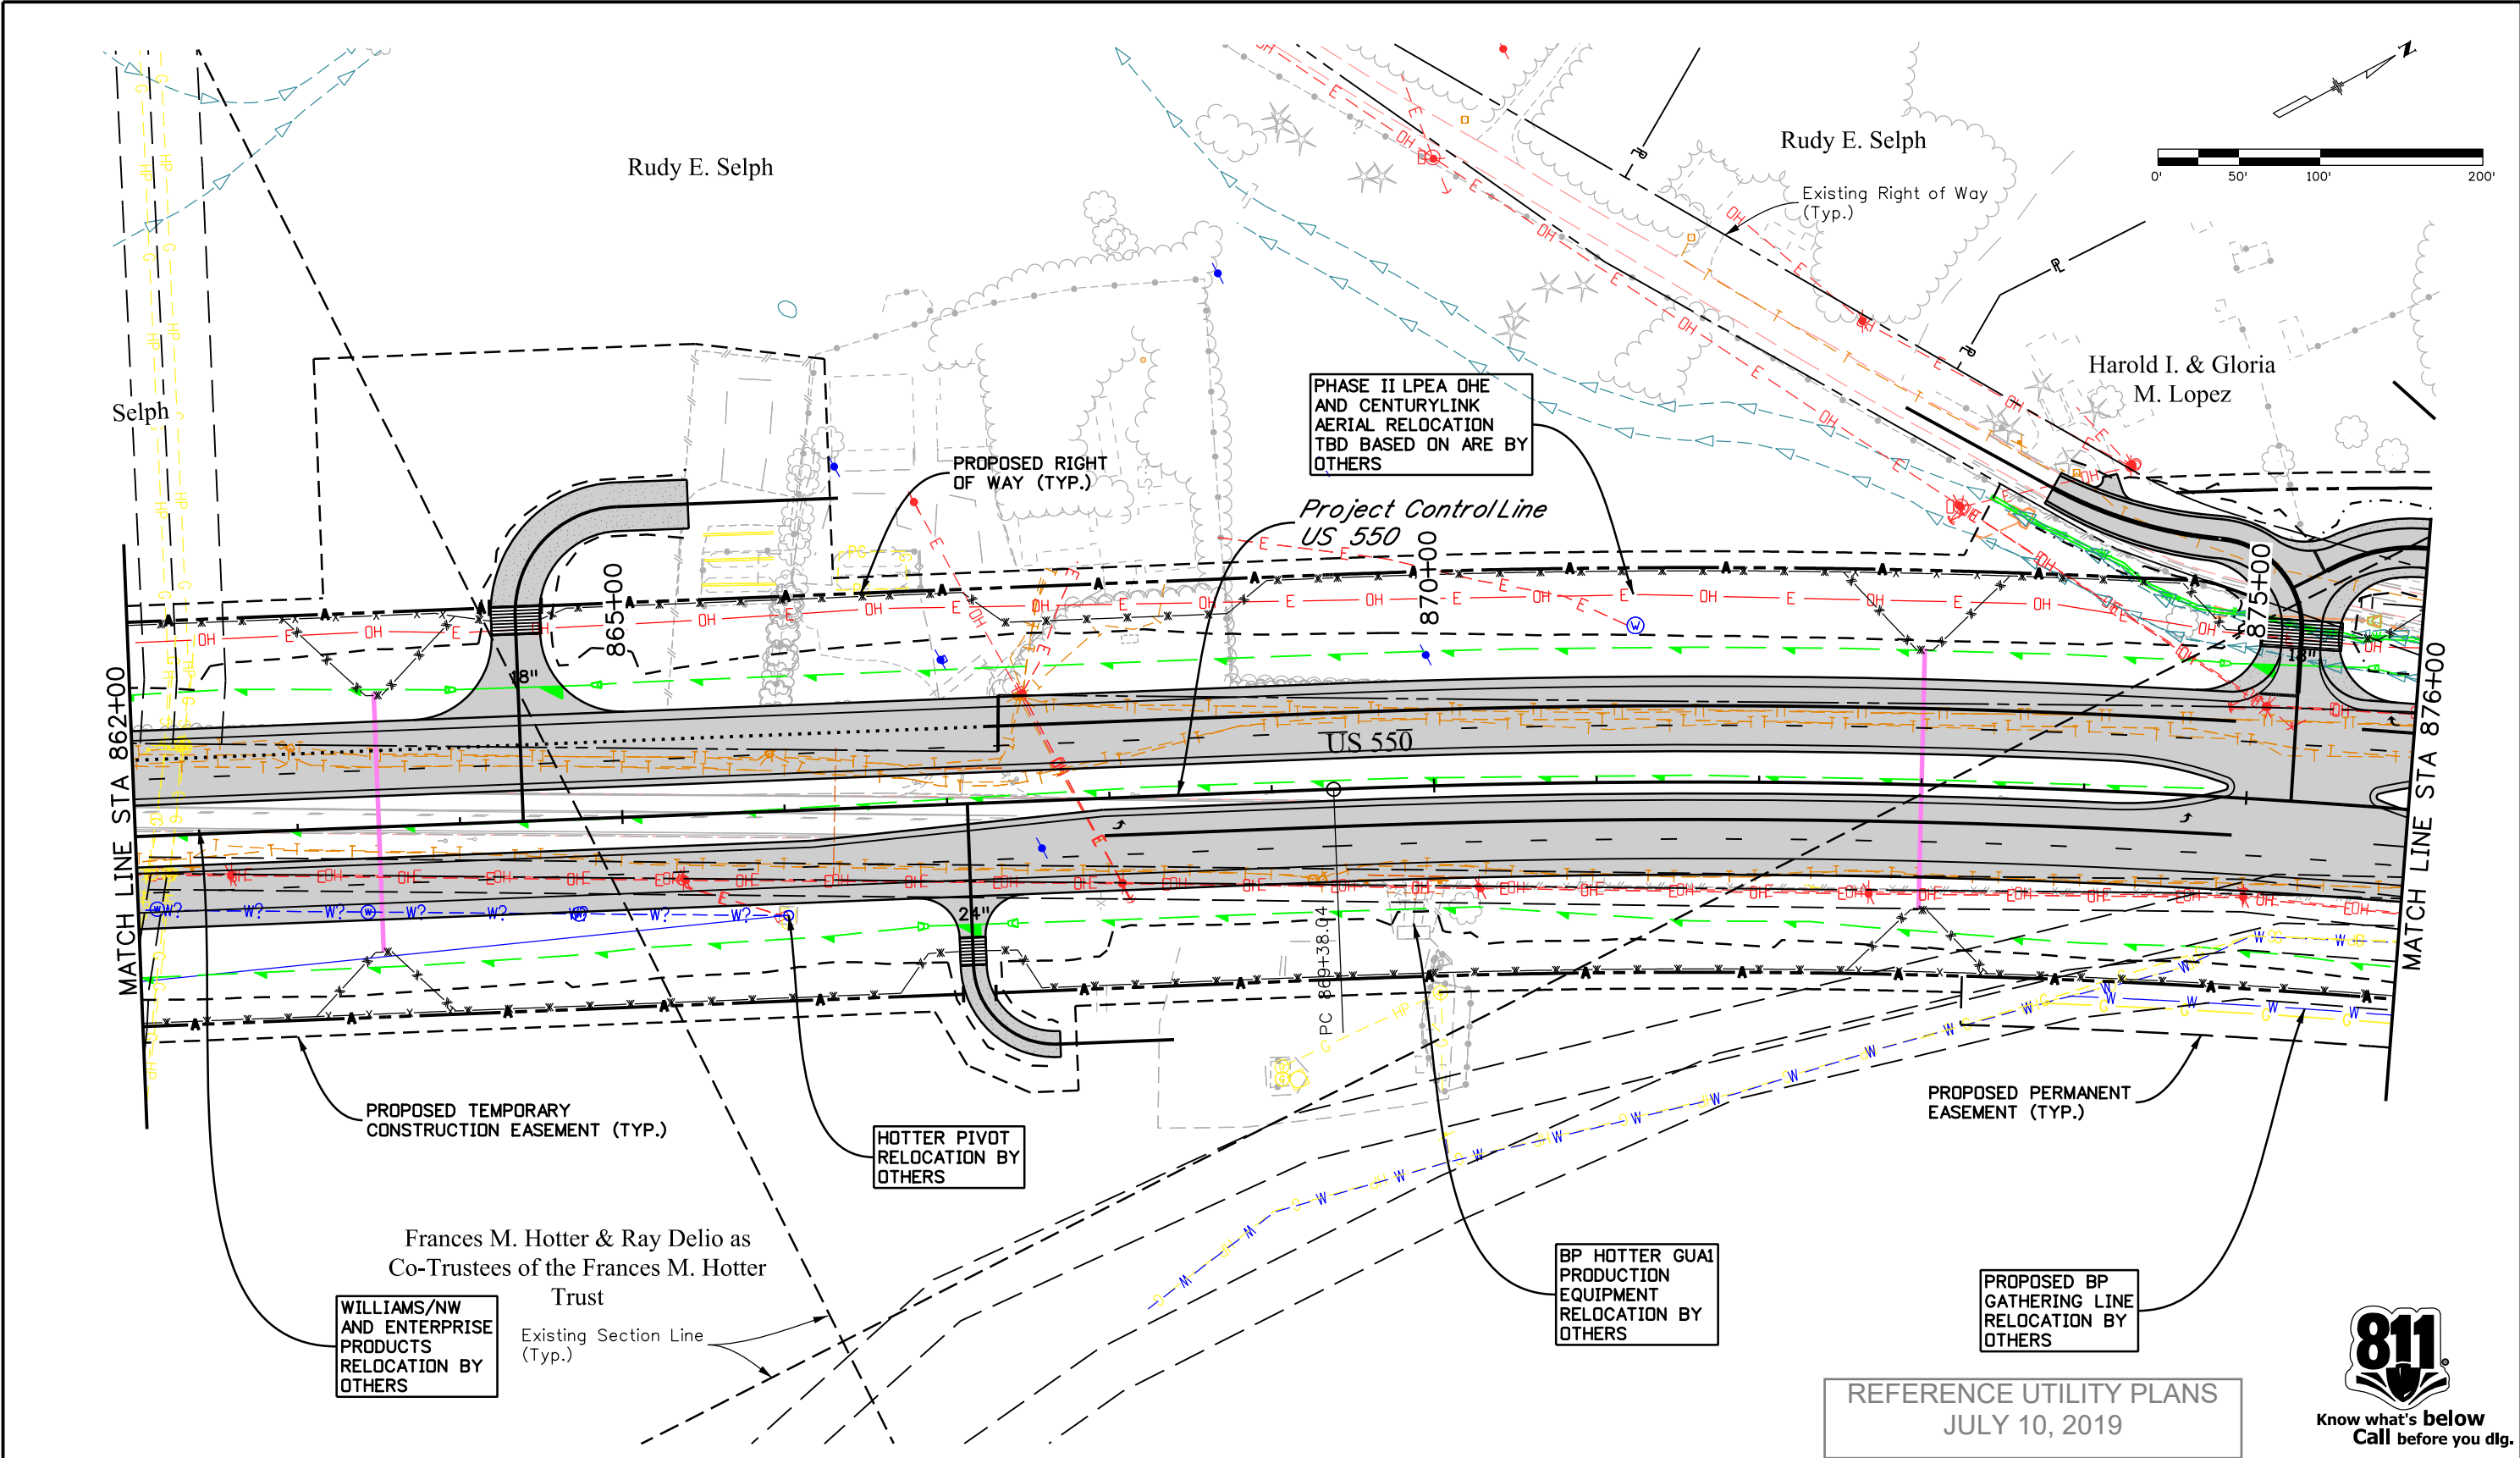

WILLIAMS/NW AND ENTERPRISE PRODUCTS RELOCATION BY OTHERS

Frances M. Hotter & Ray Delio as Co-Trustees of the Frances M. Hotter Trust

Existing Section Line (Typ.)

REFERENCE UTILITY PLANS
JULY 10, 2019



Know what's below
Call before you dig.

Print Date: 7/10/2019
File Name: 2242OUTIL_Plan06.dgn
Horiz. Scale: 1:100
Vert. Scale: As Noted

Sheet Revisions		
Date:	Comments	Init.

Colorado Department of Transportation

3803 North Main Avenue
Durango, CO 81301
Phone: 970-385-1440 FAX: 970-385-8635


Region 5 DRV

As Constructed
No Revisions:
Revised:
Void:

US 550 UTILITY PLAN STA. 862+00 TO STA. 876+00	
Designer: K. WALTERS	Structure Numbers
Detailer: K. WALTERS	
Sheet Subset: UTILITY	Subset Sheets: 6 of 19

Project No./Code
NHPP 5501-029
22420
Sheet Number

J:\JAHNKE 6:45:33 PM pwr:\p\w\ndruscen01\HDR_US_Central_01\Documents\5704\10000255\10110222\6.0_CAD_BIM\6.2_WIP\Utilities\Drawings\22420UTIL_Plan07.dgn

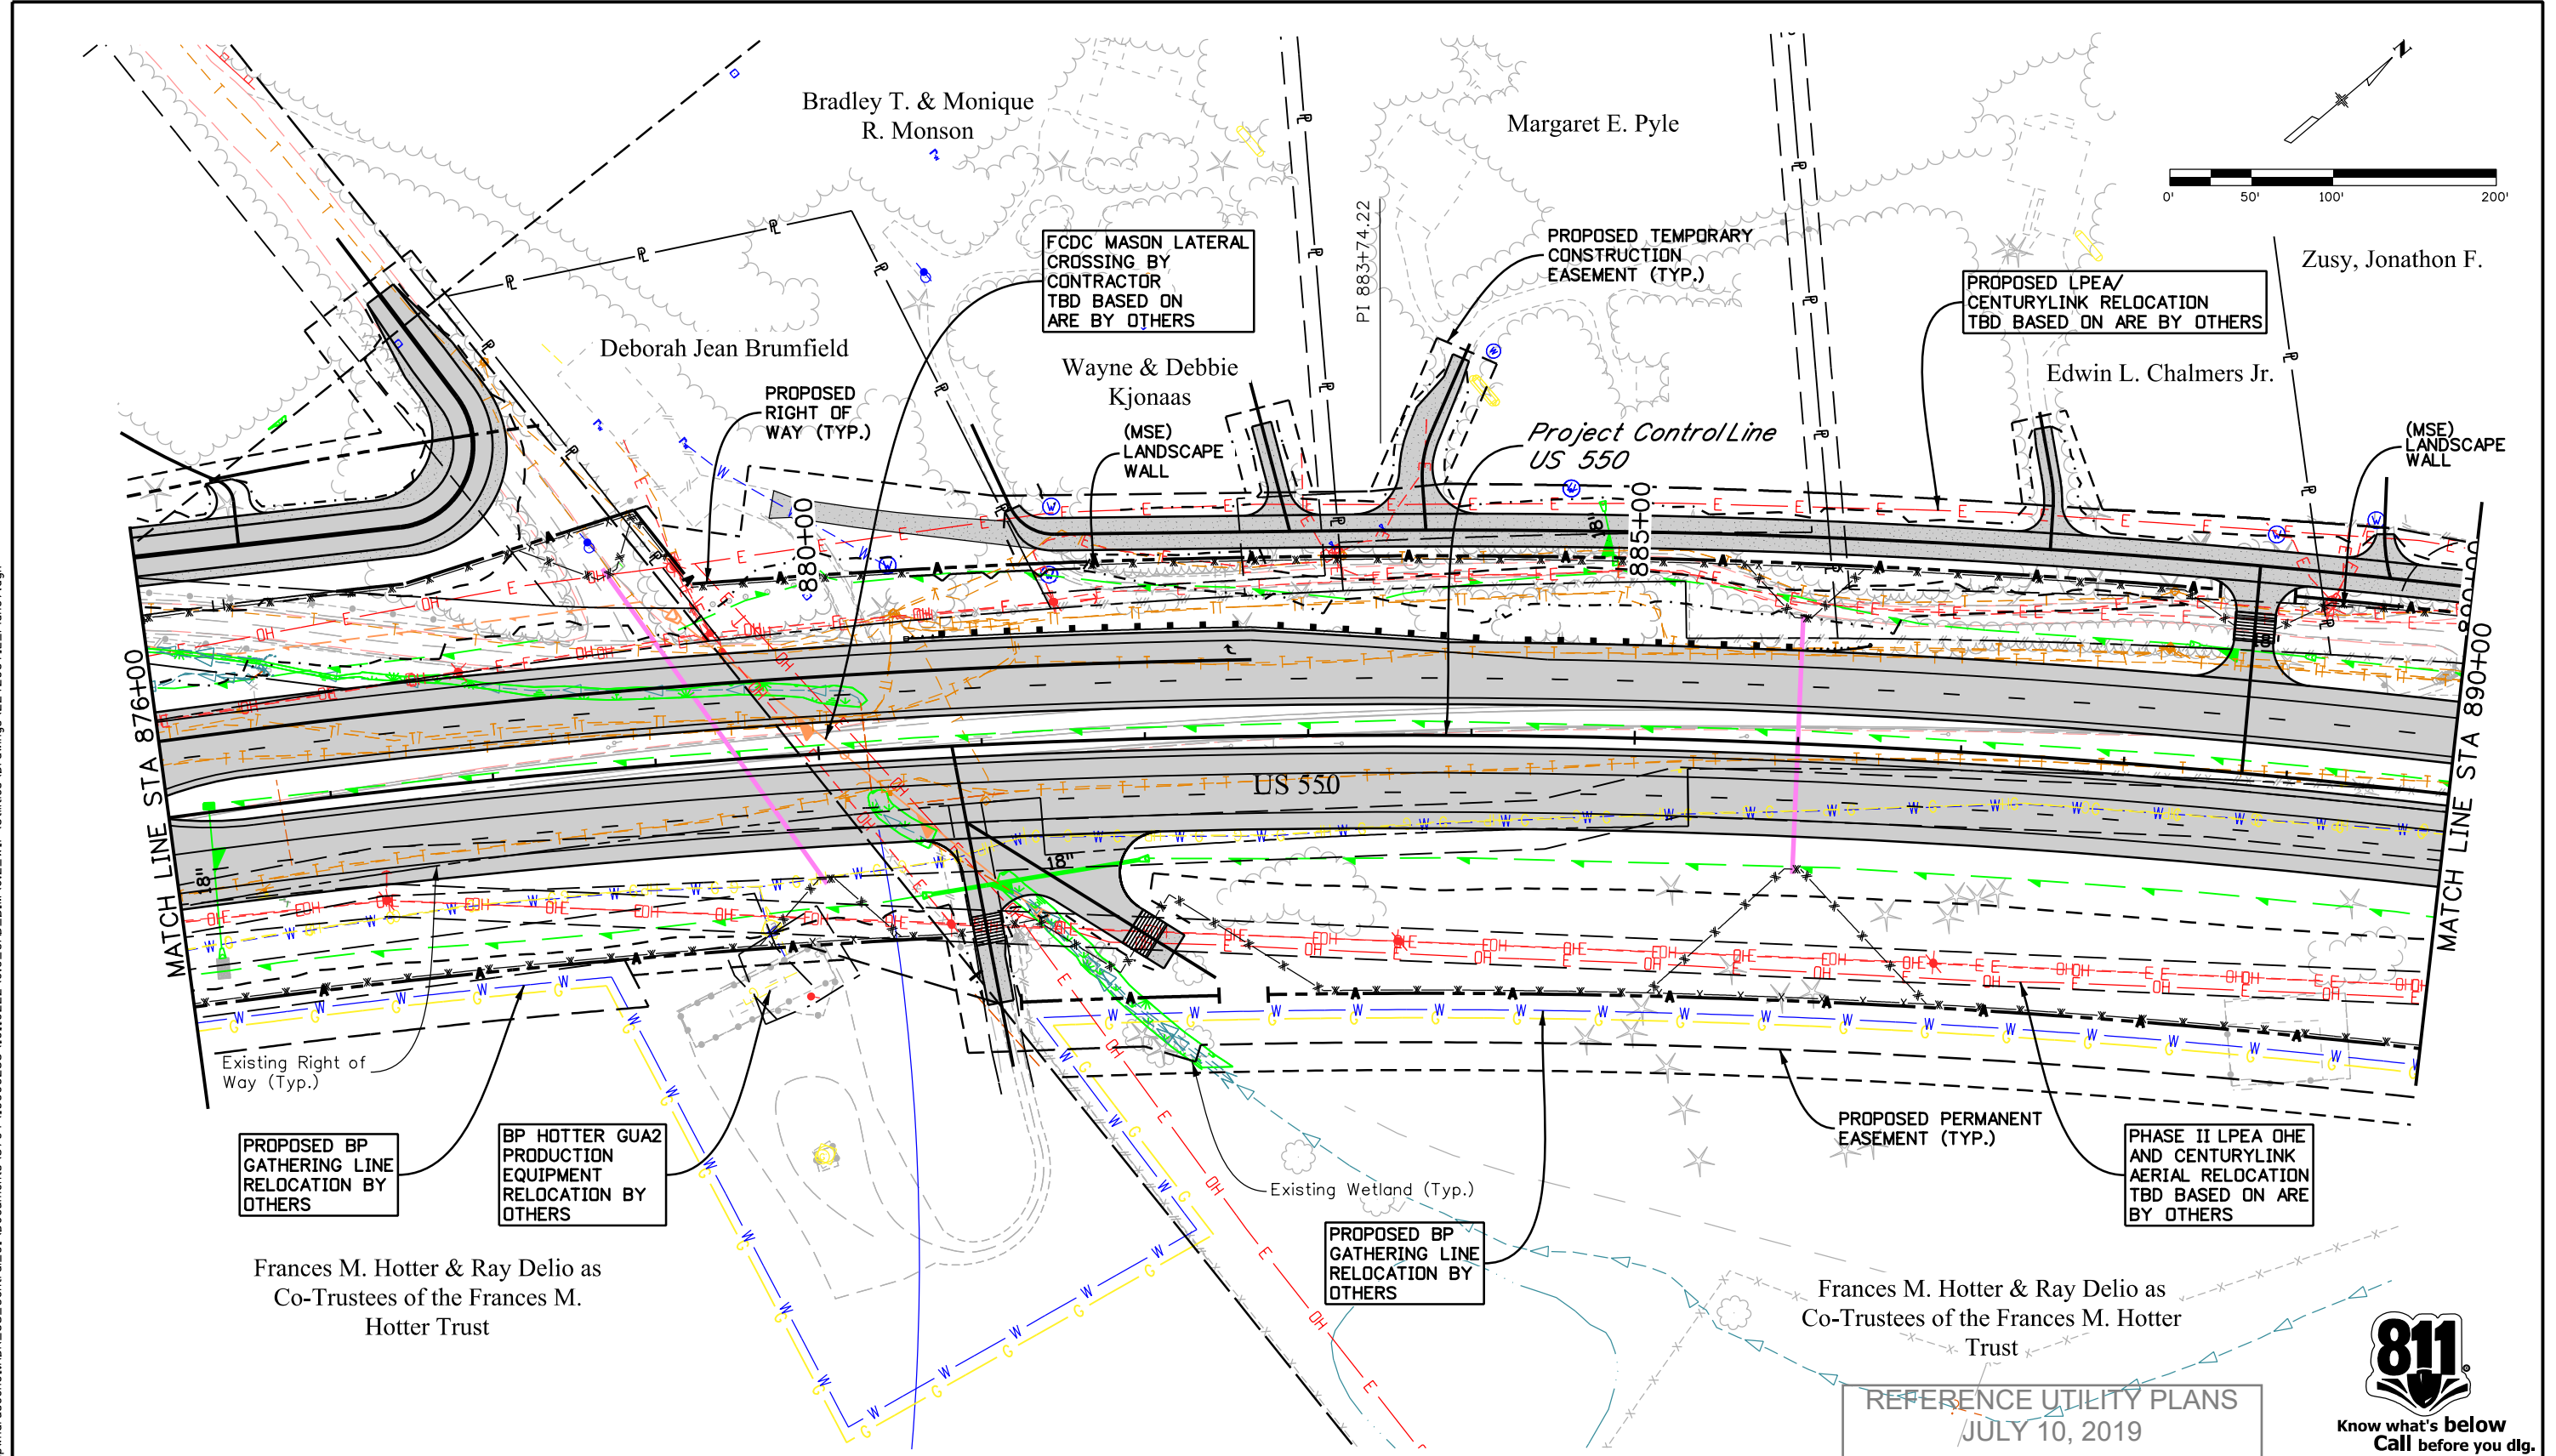

PROPOSED BP GATHERING LINE RELOCATION BY OTHERS

BP HOTTER GUA2 PRODUCTION EQUIPMENT RELOCATION BY OTHERS

PROPOSED BP GATHERING LINE RELOCATION BY OTHERS

PHASE II LPEA OHE AND CENTURYLINK AERIAL RELOCATION TBD BASED ON ARE BY OTHERS

Frances M. Hotter & Ray Delio as Co-Trustees of the Frances M. Hotter Trust

Frances M. Hotter & Ray Delio as Co-Trustees of the Frances M. Hotter Trust

REFERENCE UTILITY PLANS
JULY 10, 2019



Print Date: 7/10/2019
File Name: 22420UTIL_Plan07.dgn
Horiz. Scale: 1:100 Vert. Scale: As Noted

Sheet Revisions		
Date:	Comments	Init.

Colorado Department of Transportation

3803 North Main Avenue
Durango, CO 81301
Phone: 970-385-1440 FAX: 970-385-8635



Region 5 DRV

As Constructed
No Revisions:
Revised:
Void:

US 550 UTILITY PLAN STA. 876+00 TO STA. 890+00	
Designer: K. WALTERS	Structure Numbers
Detailer: K. WALTERS	
Sheet Subset: UTILITY	Subset Sheets: 7 of 19

Project No./Code
NHPP 5501-029
22420
Sheet Number

J:\JAHNKE 6:45:38 PM pwr:\pwhruscen01\HDR_US_Central_01\Documents\5704\10000255\10110222\6.0_CAD_BIM\6.2_WIP\Utilities\Drawings\22420UTIL_Plan08.dgn

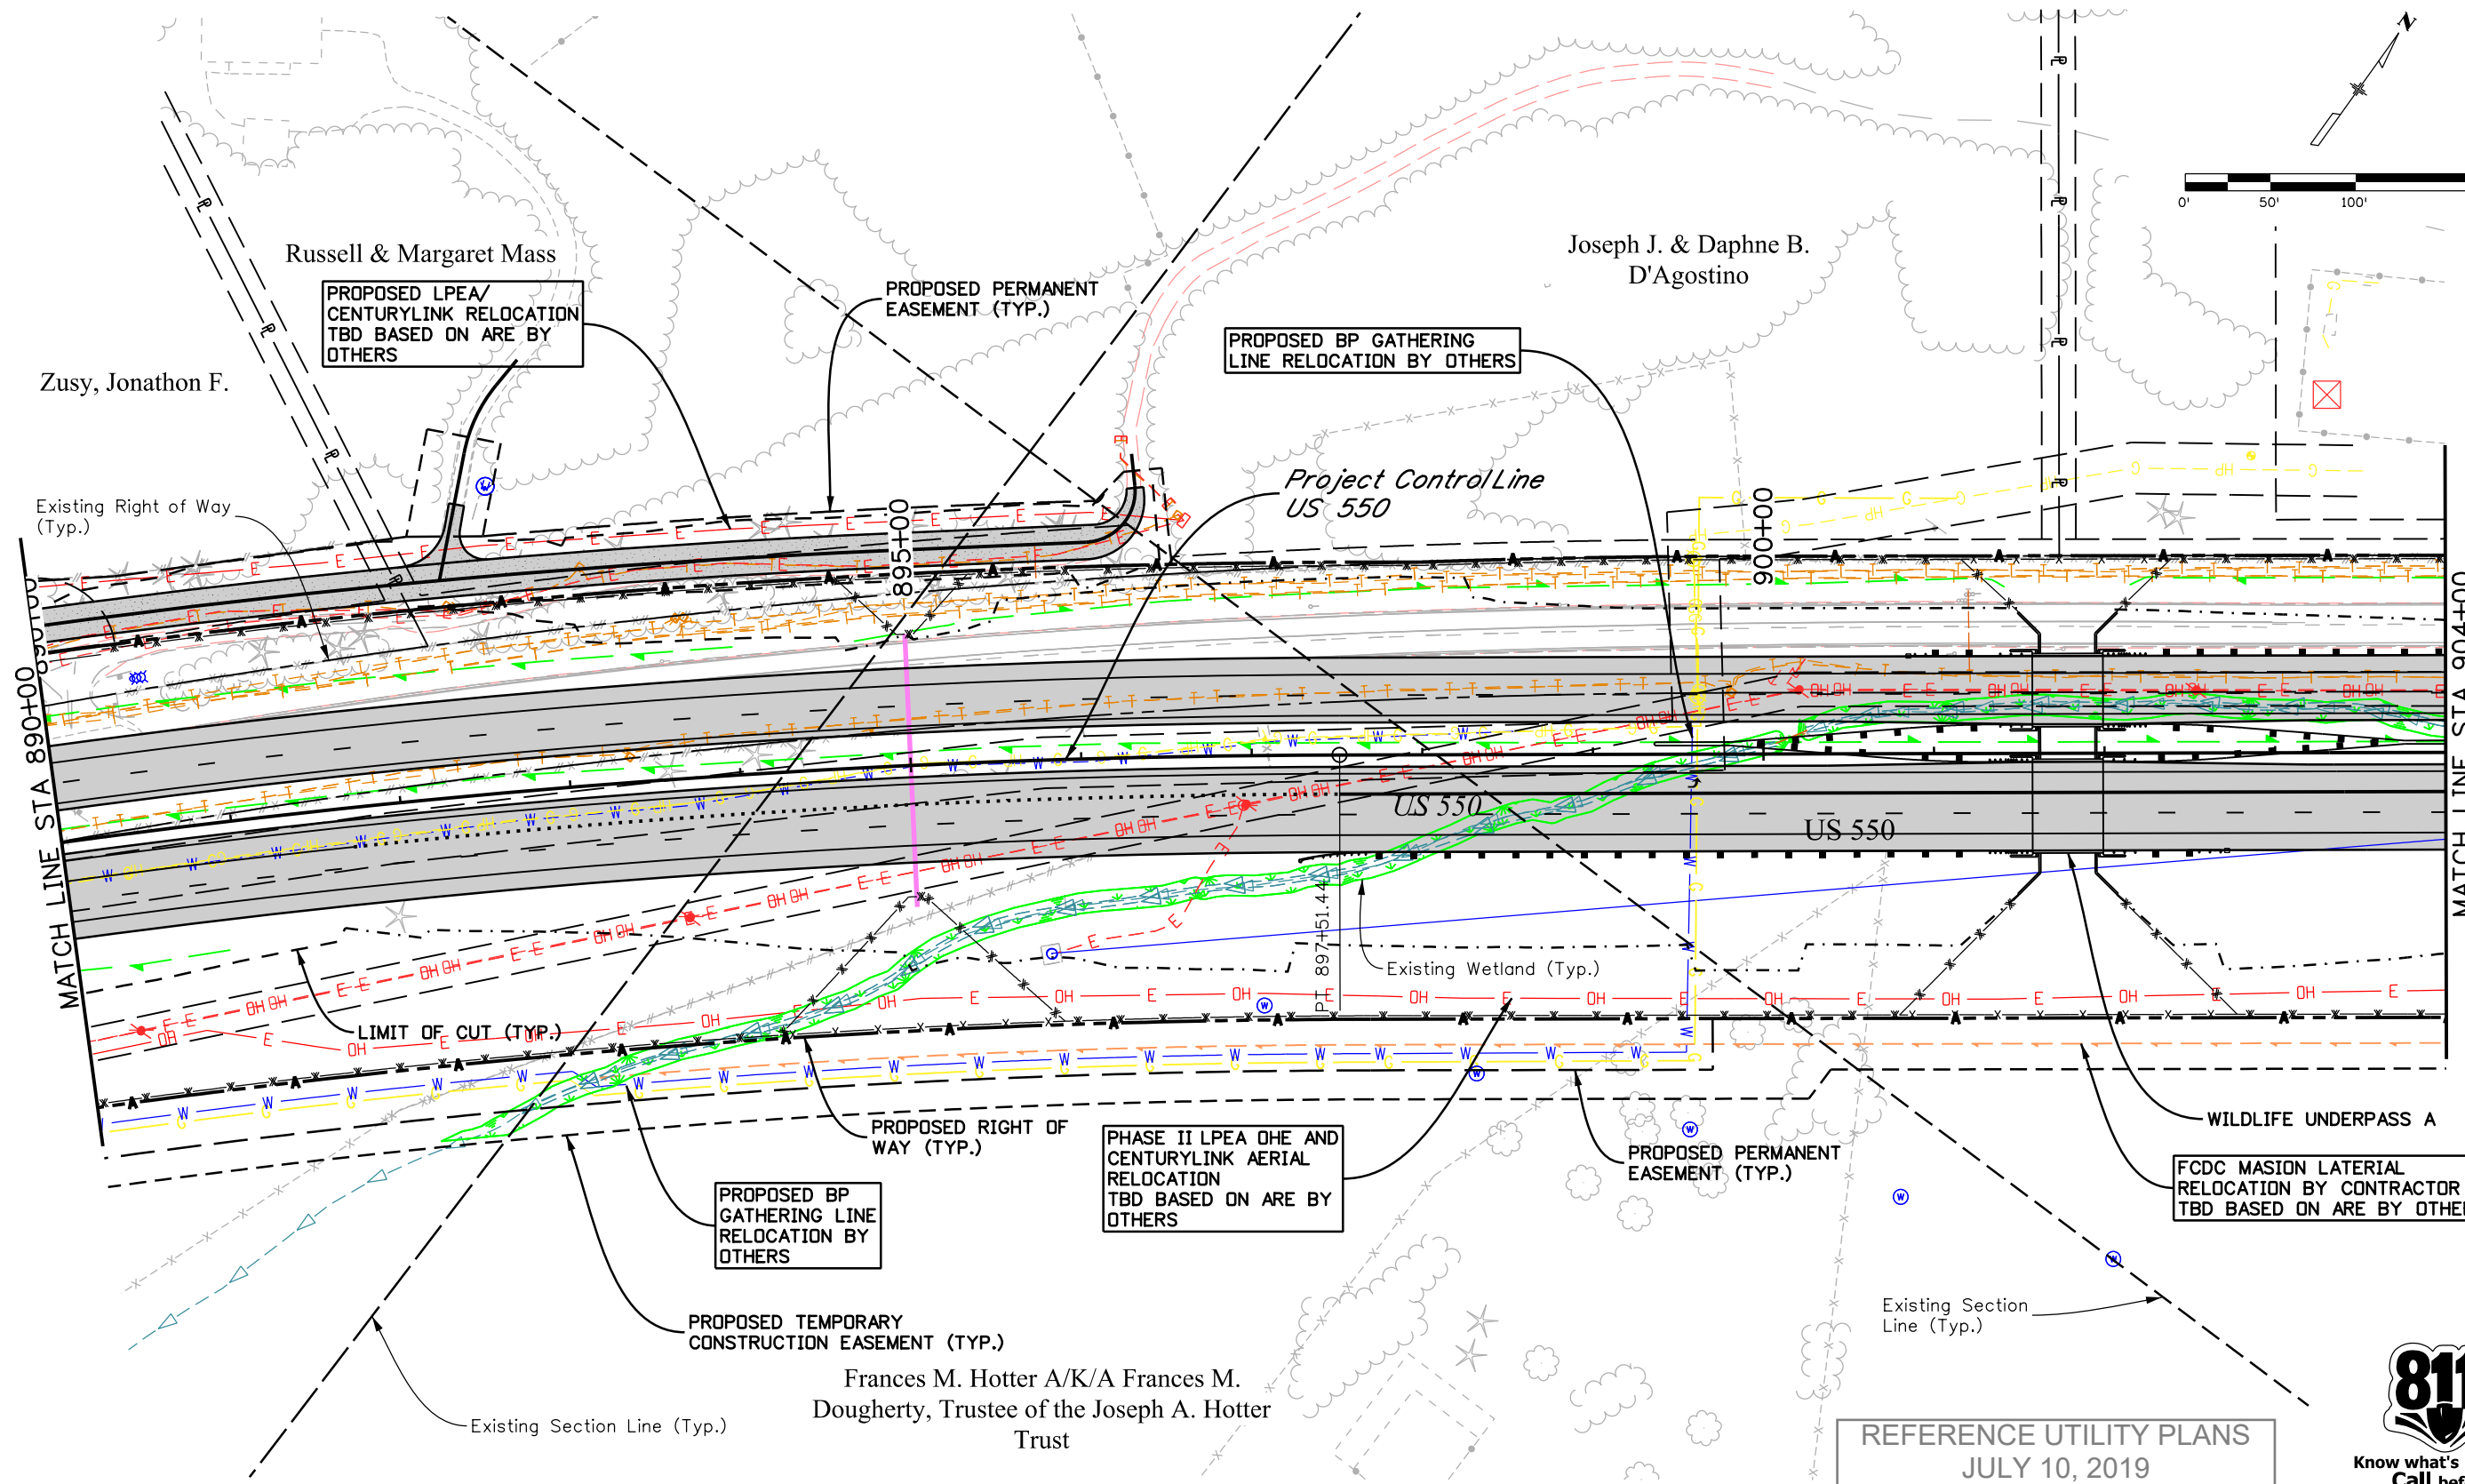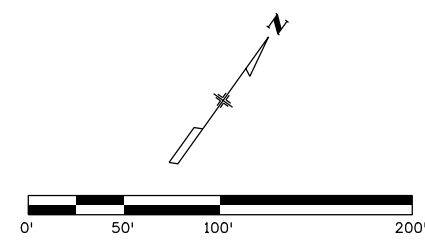

Russell & Margaret Mass
**PROPOSED LPEA/
 CENTURYLINK RELOCATION
 TBD BASED ON ARE BY
 OTHERS**

**PROPOSED PERMANENT
 EASEMENT (TYP.)**

**PROPOSED BP GATHERING
 LINE RELOCATION BY OTHERS**

*Project Control Line
 US 550*

LIMIT OF CUT (TYP.)

**PROPOSED RIGHT OF
 WAY (TYP.)**

**PHASE II LPEA OHE AND
 CENTURYLINK AERIAL
 RELOCATION
 TBD BASED ON ARE BY
 OTHERS**

**PROPOSED BP
 GATHERING LINE
 RELOCATION BY
 OTHERS**

**PROPOSED TEMPORARY
 CONSTRUCTION EASEMENT (TYP.)**

**PROPOSED PERMANENT
 EASEMENT (TYP.)**

**FCDC Masion Lateral
 Relocation by Contractor
 TBD BASED ON ARE BY OTHERS**

Frances M. Hotter A/K/A Frances M.
 Dougherty, Trustee of the Joseph A. Hotter
 Trust

**REFERENCE UTILITY PLANS
 JULY 10, 2019**



Print Date: 7/10/2019
 File Name: 22420UTIL_Plan08.dgn
 Horiz. Scale: 1:100 Vert. Scale: As Noted

Sheet Revisions		
Date:	Comments	Init.

Colorado Department of Transportation


 3803 North Main Avenue
 Durango, CO 81301
 Phone: 970-385-1440 FAX: 970-385-8635
 Region 5 **DRV**

As Constructed
No Revisions:
Revised:
Void:


US 550 UTILITY PLAN STA. 890+00 TO STA. 904+00	
Designer: K. WALTERS	Structure Numbers
Detailer: K. WALTERS	
Sheet Subset: UTILITY	Subset Sheets: 8 of 19

Project No./Code
NHPP 5501-029
22420
Sheet Number

Holly L. & Sean M. Smith

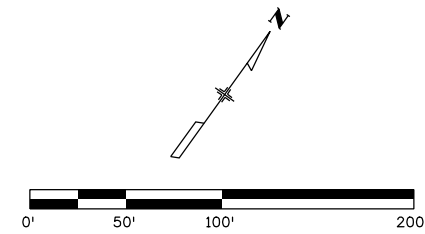

Carolyn H. Shryock Living Trust

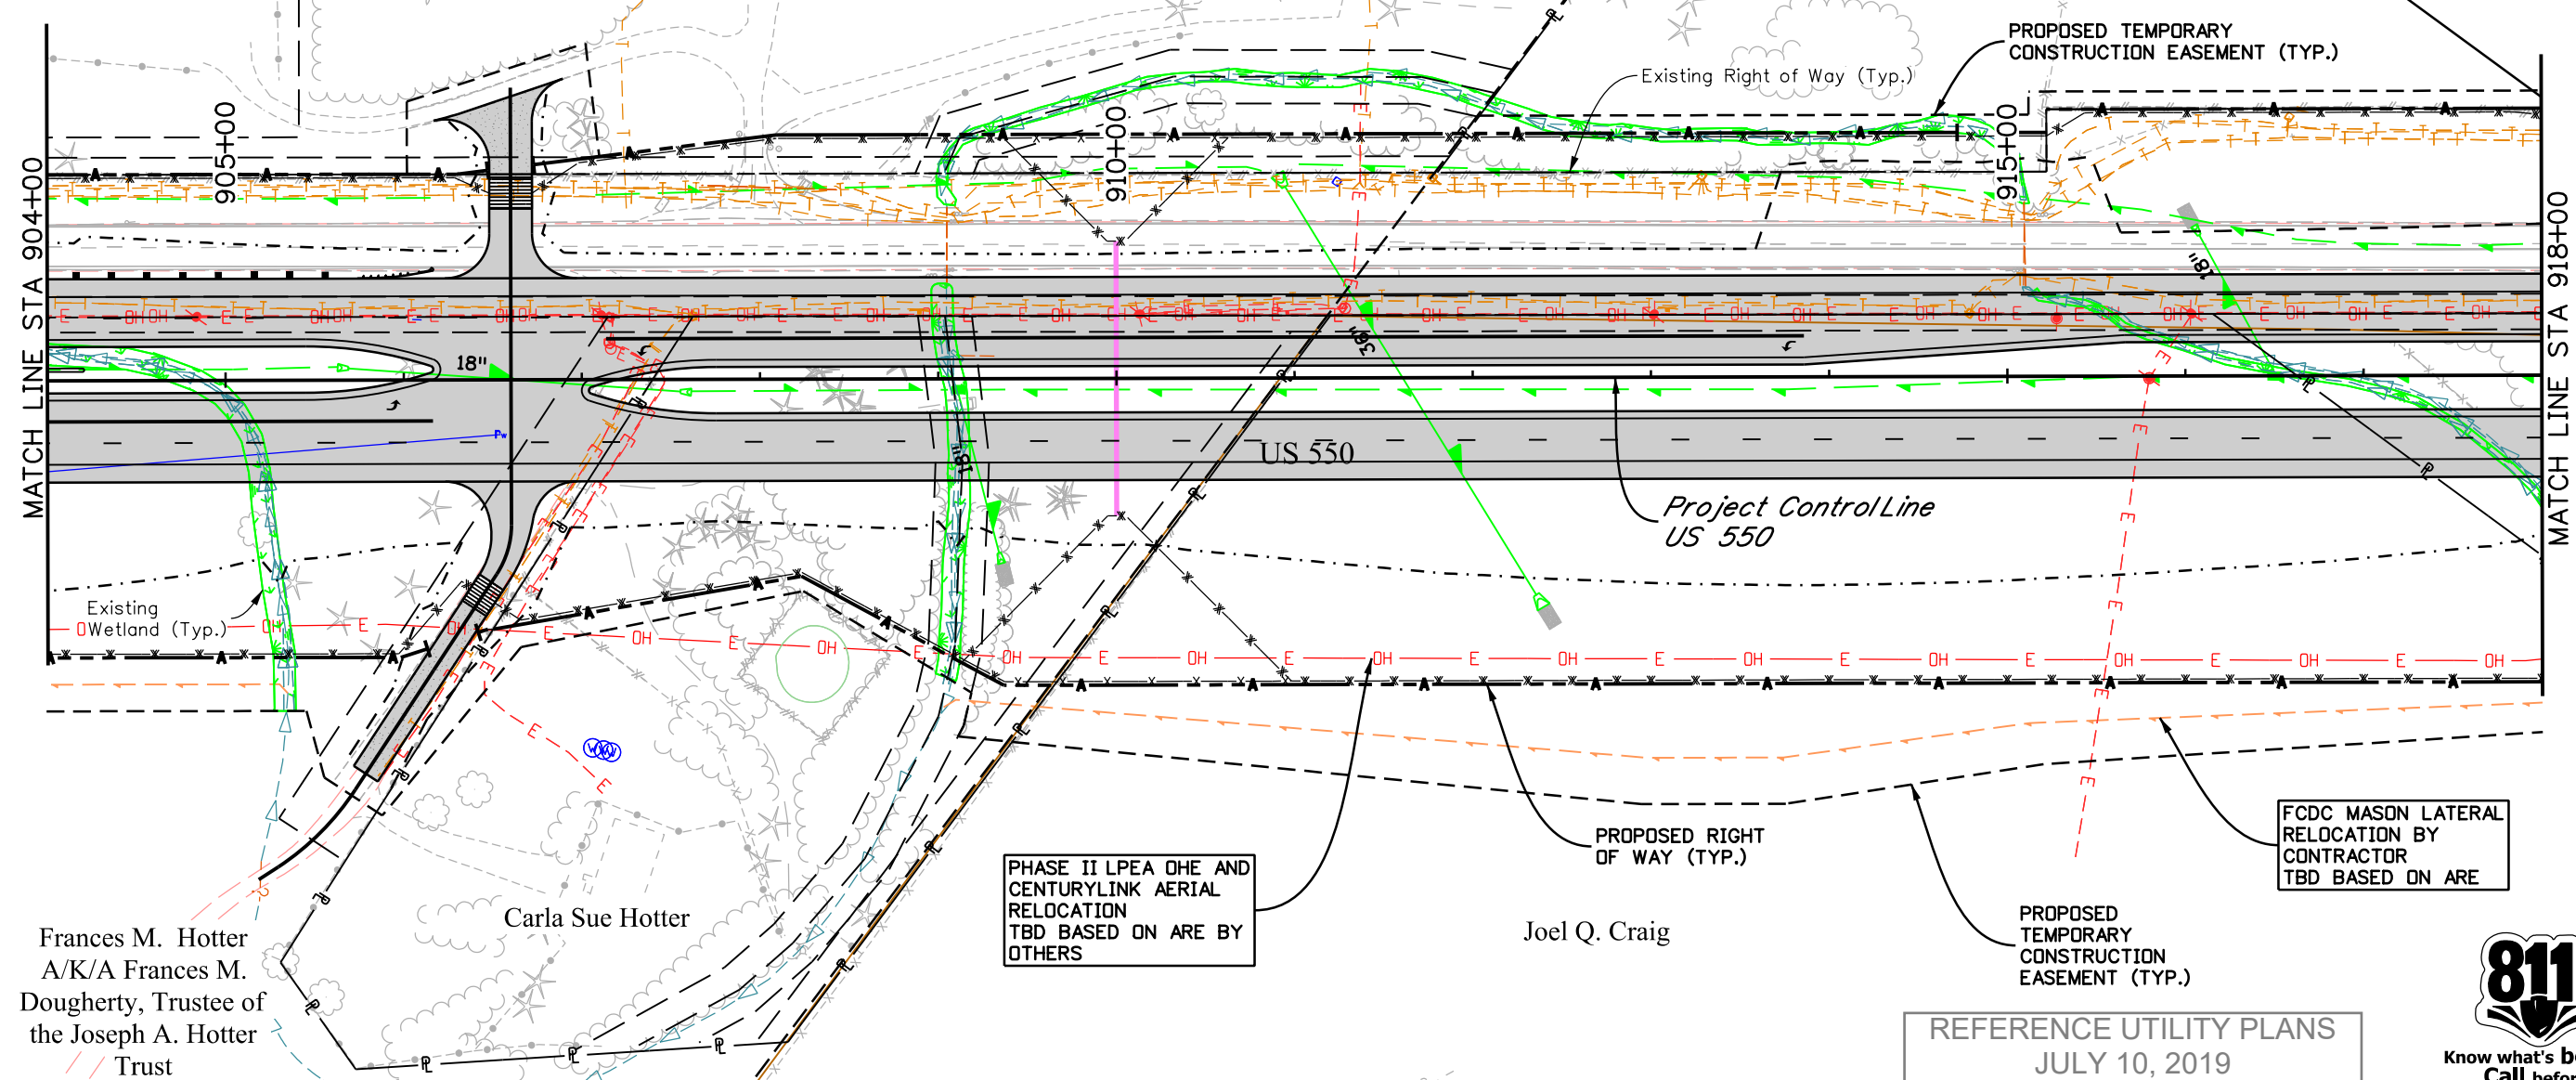

Frances M. Hotter
A/K/A Frances M.
Dougherty, Trustee of
the Joseph A. Hotter
Trust

Carla Sue Hotter

PHASE II LPEA OHE AND
CENTURYLINK AERIAL
RELOCATION
TBD BASED ON ARE BY
OTHERS

Joel Q. Craig

FCDC MASON LATERAL
RELOCATION BY
CONTRACTOR
TBD BASED ON ARE

REFERENCE UTILITY PLANS
JULY 10, 2019



J:\JAHNKE 6:45:43 PM pwr:\pwhruscen01:HDR_US_Central_01\Documents\5704\10000255\10110222\6.0_CAD_BIM\6.2_WIP\Utilities\Drawings\22420UTIL_Plan09.dgn

Print Date: 7/10/2019
File Name: 22420UTIL_Plan09.dgn
Horiz. Scale: 1:100 Vert. Scale: As Noted

Sheet Revisions		
Date:	Comments	Init.

Colorado Department of Transportation


 3803 North Main Avenue
 Durango, CO 81301
 Phone: 970-385-1440 FAX: 970-385-8635
 Region 5 DRV

As Constructed
 No Revisions:
 Revised:
 Void:


US 550 UTILITY PLAN
 STA. 904+00 TO STA. 918+00
 Designer: K. WALTERS
 Detailer: K. WALTERS
 Sheet Subset: UTILITY

Project No./Code
 NHPP 5501-029
 22420
 Sheet Number

0000

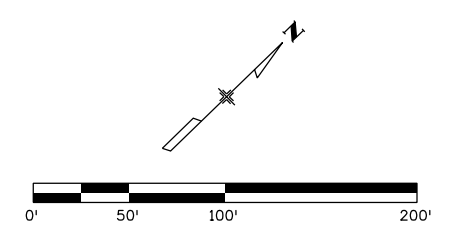

Carolyn H. Shryock

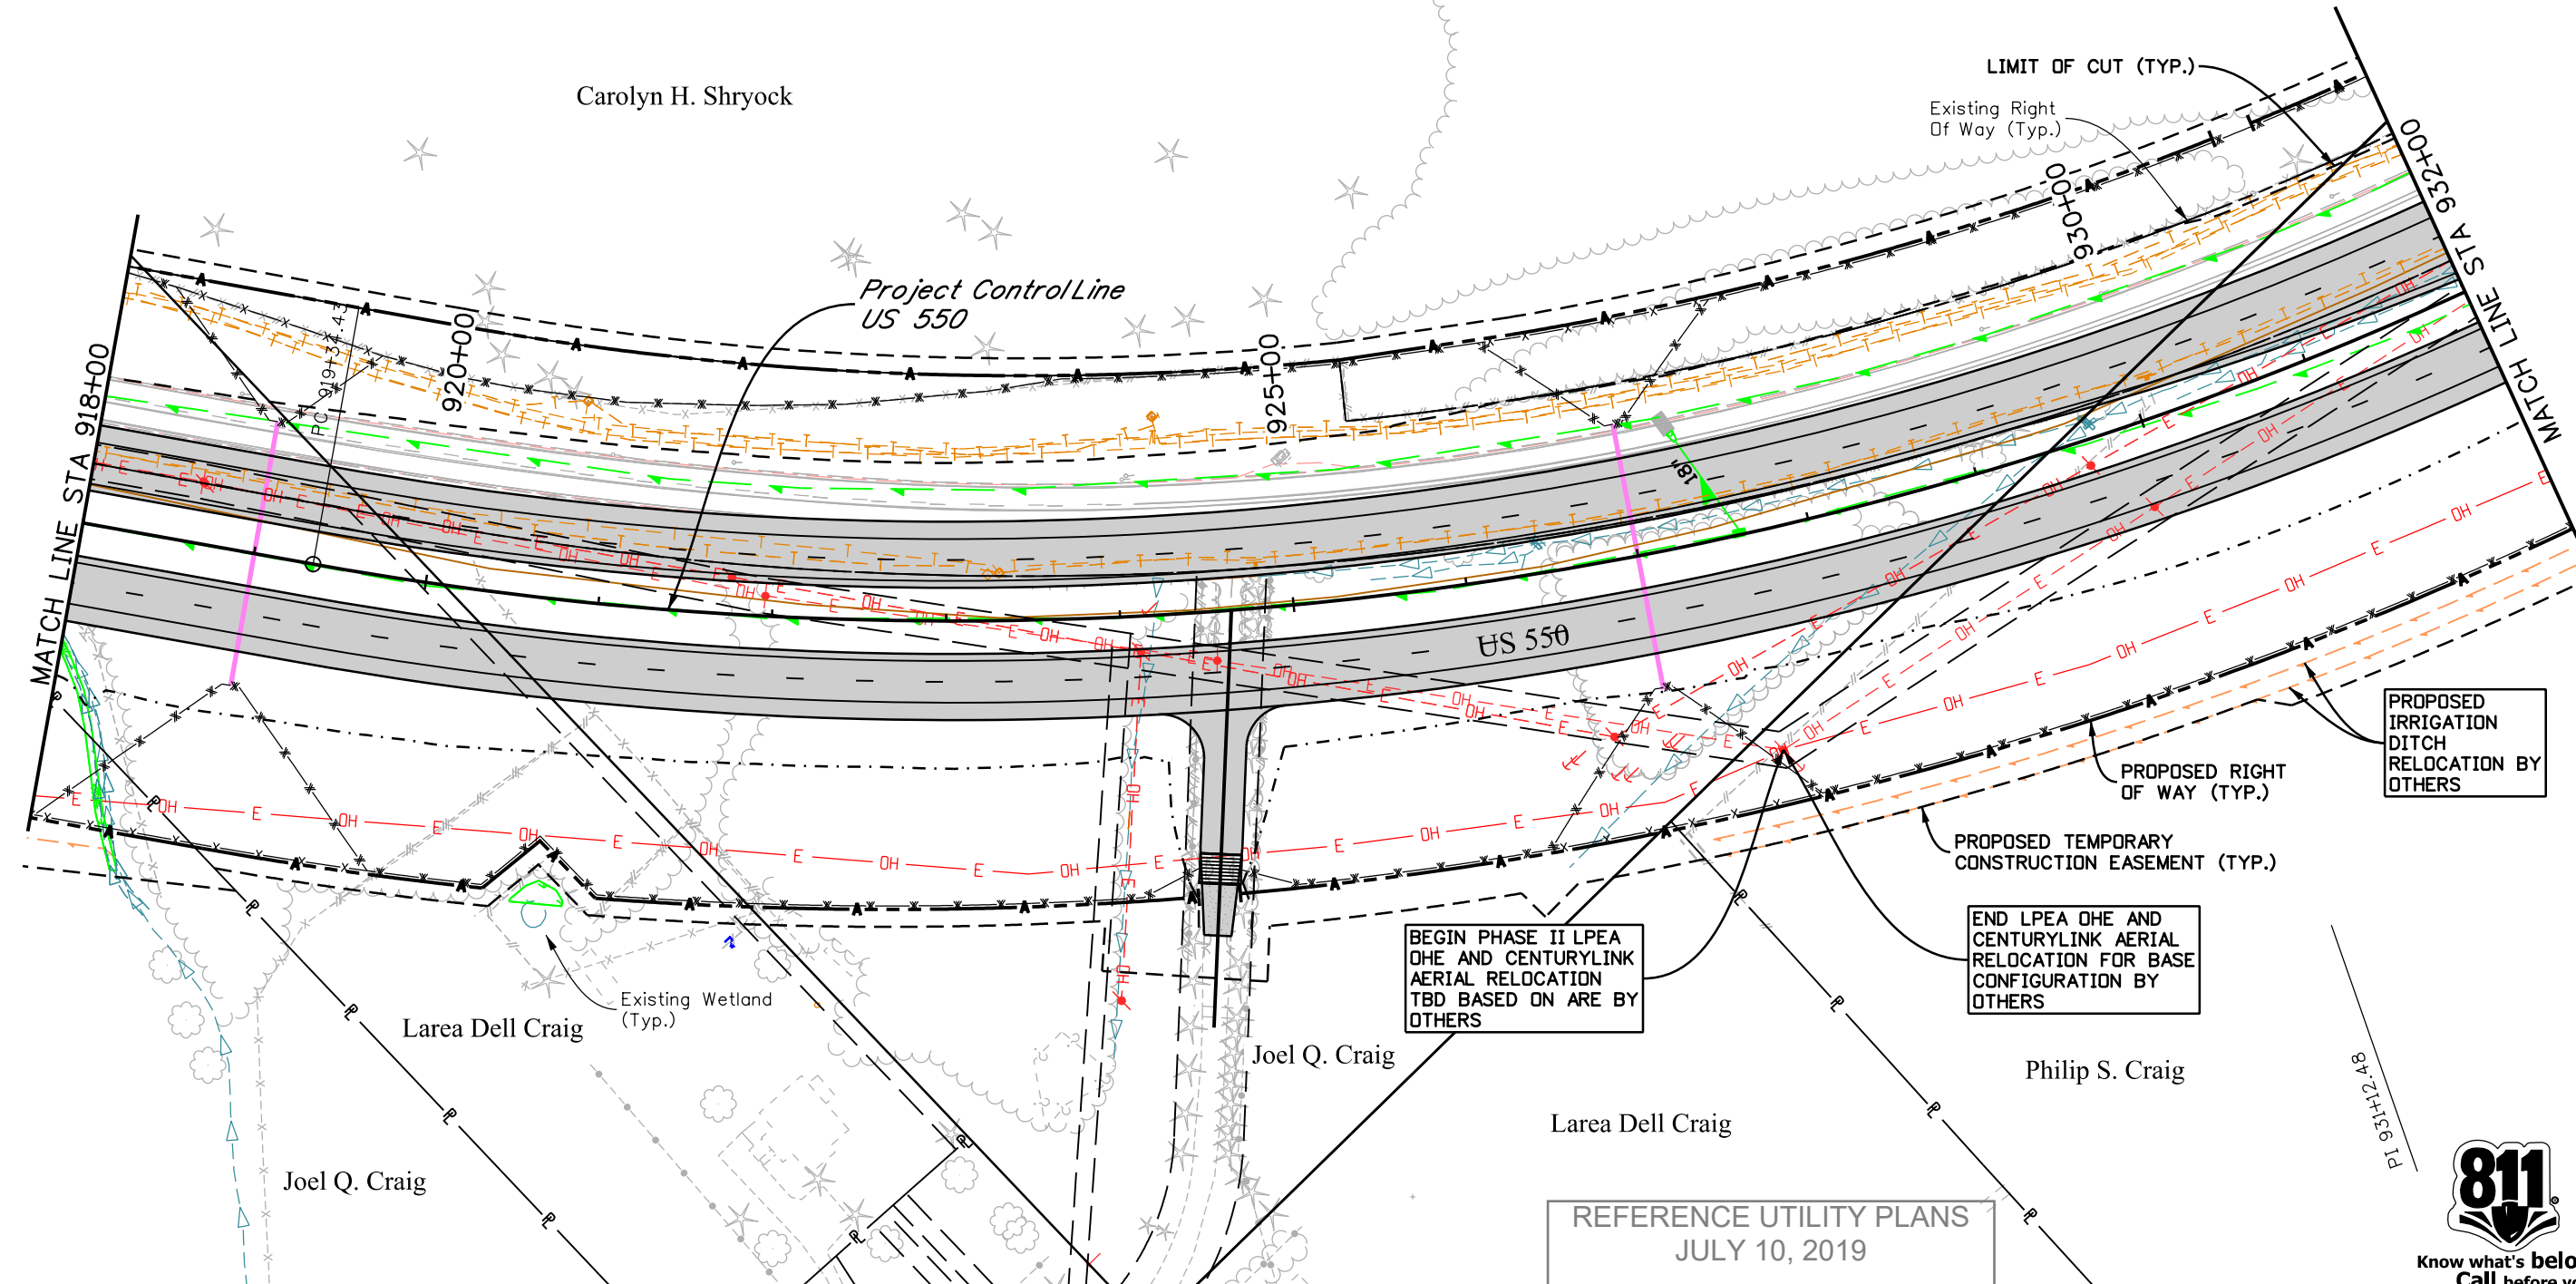

REFERENCE UTILITY PLANS
JULY 10, 2019



J:\JAHNKE 6:45:48 PM pwr:\pwr\druscen01\DR_US_Central_01\Documents\5704\10000255\10110222\6.0_CAD_BIM\6.2_WIP\Utilities\Drawings\22420UTIL_Plan10.dgn

Print Date: 7/10/2019
File Name: 22420UTIL_Plan10.dgn
Horiz. Scale: 1:100 Vert. Scale: As Noted

Sheet Revisions		
Date:	Comments	Init.

Colorado Department of Transportation



3803 North Main Avenue
Durango, CO 81301
Phone: 970-385-1440 FAX: 970-385-8635

Region 5 **DRV**

As Constructed

No Revisions:
Revised:
Void:

**US 550 UTILITY PLAN
STA. 918+00 TO STA. 932+00**


Designer: K. WALTERS
Detailer: K. WALTERS
Sheet Subset: UTILITY Subset Sheets: 10 of 19



Project No./Code

NHPP 5501-029

22420

Sheet Number

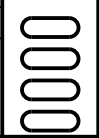

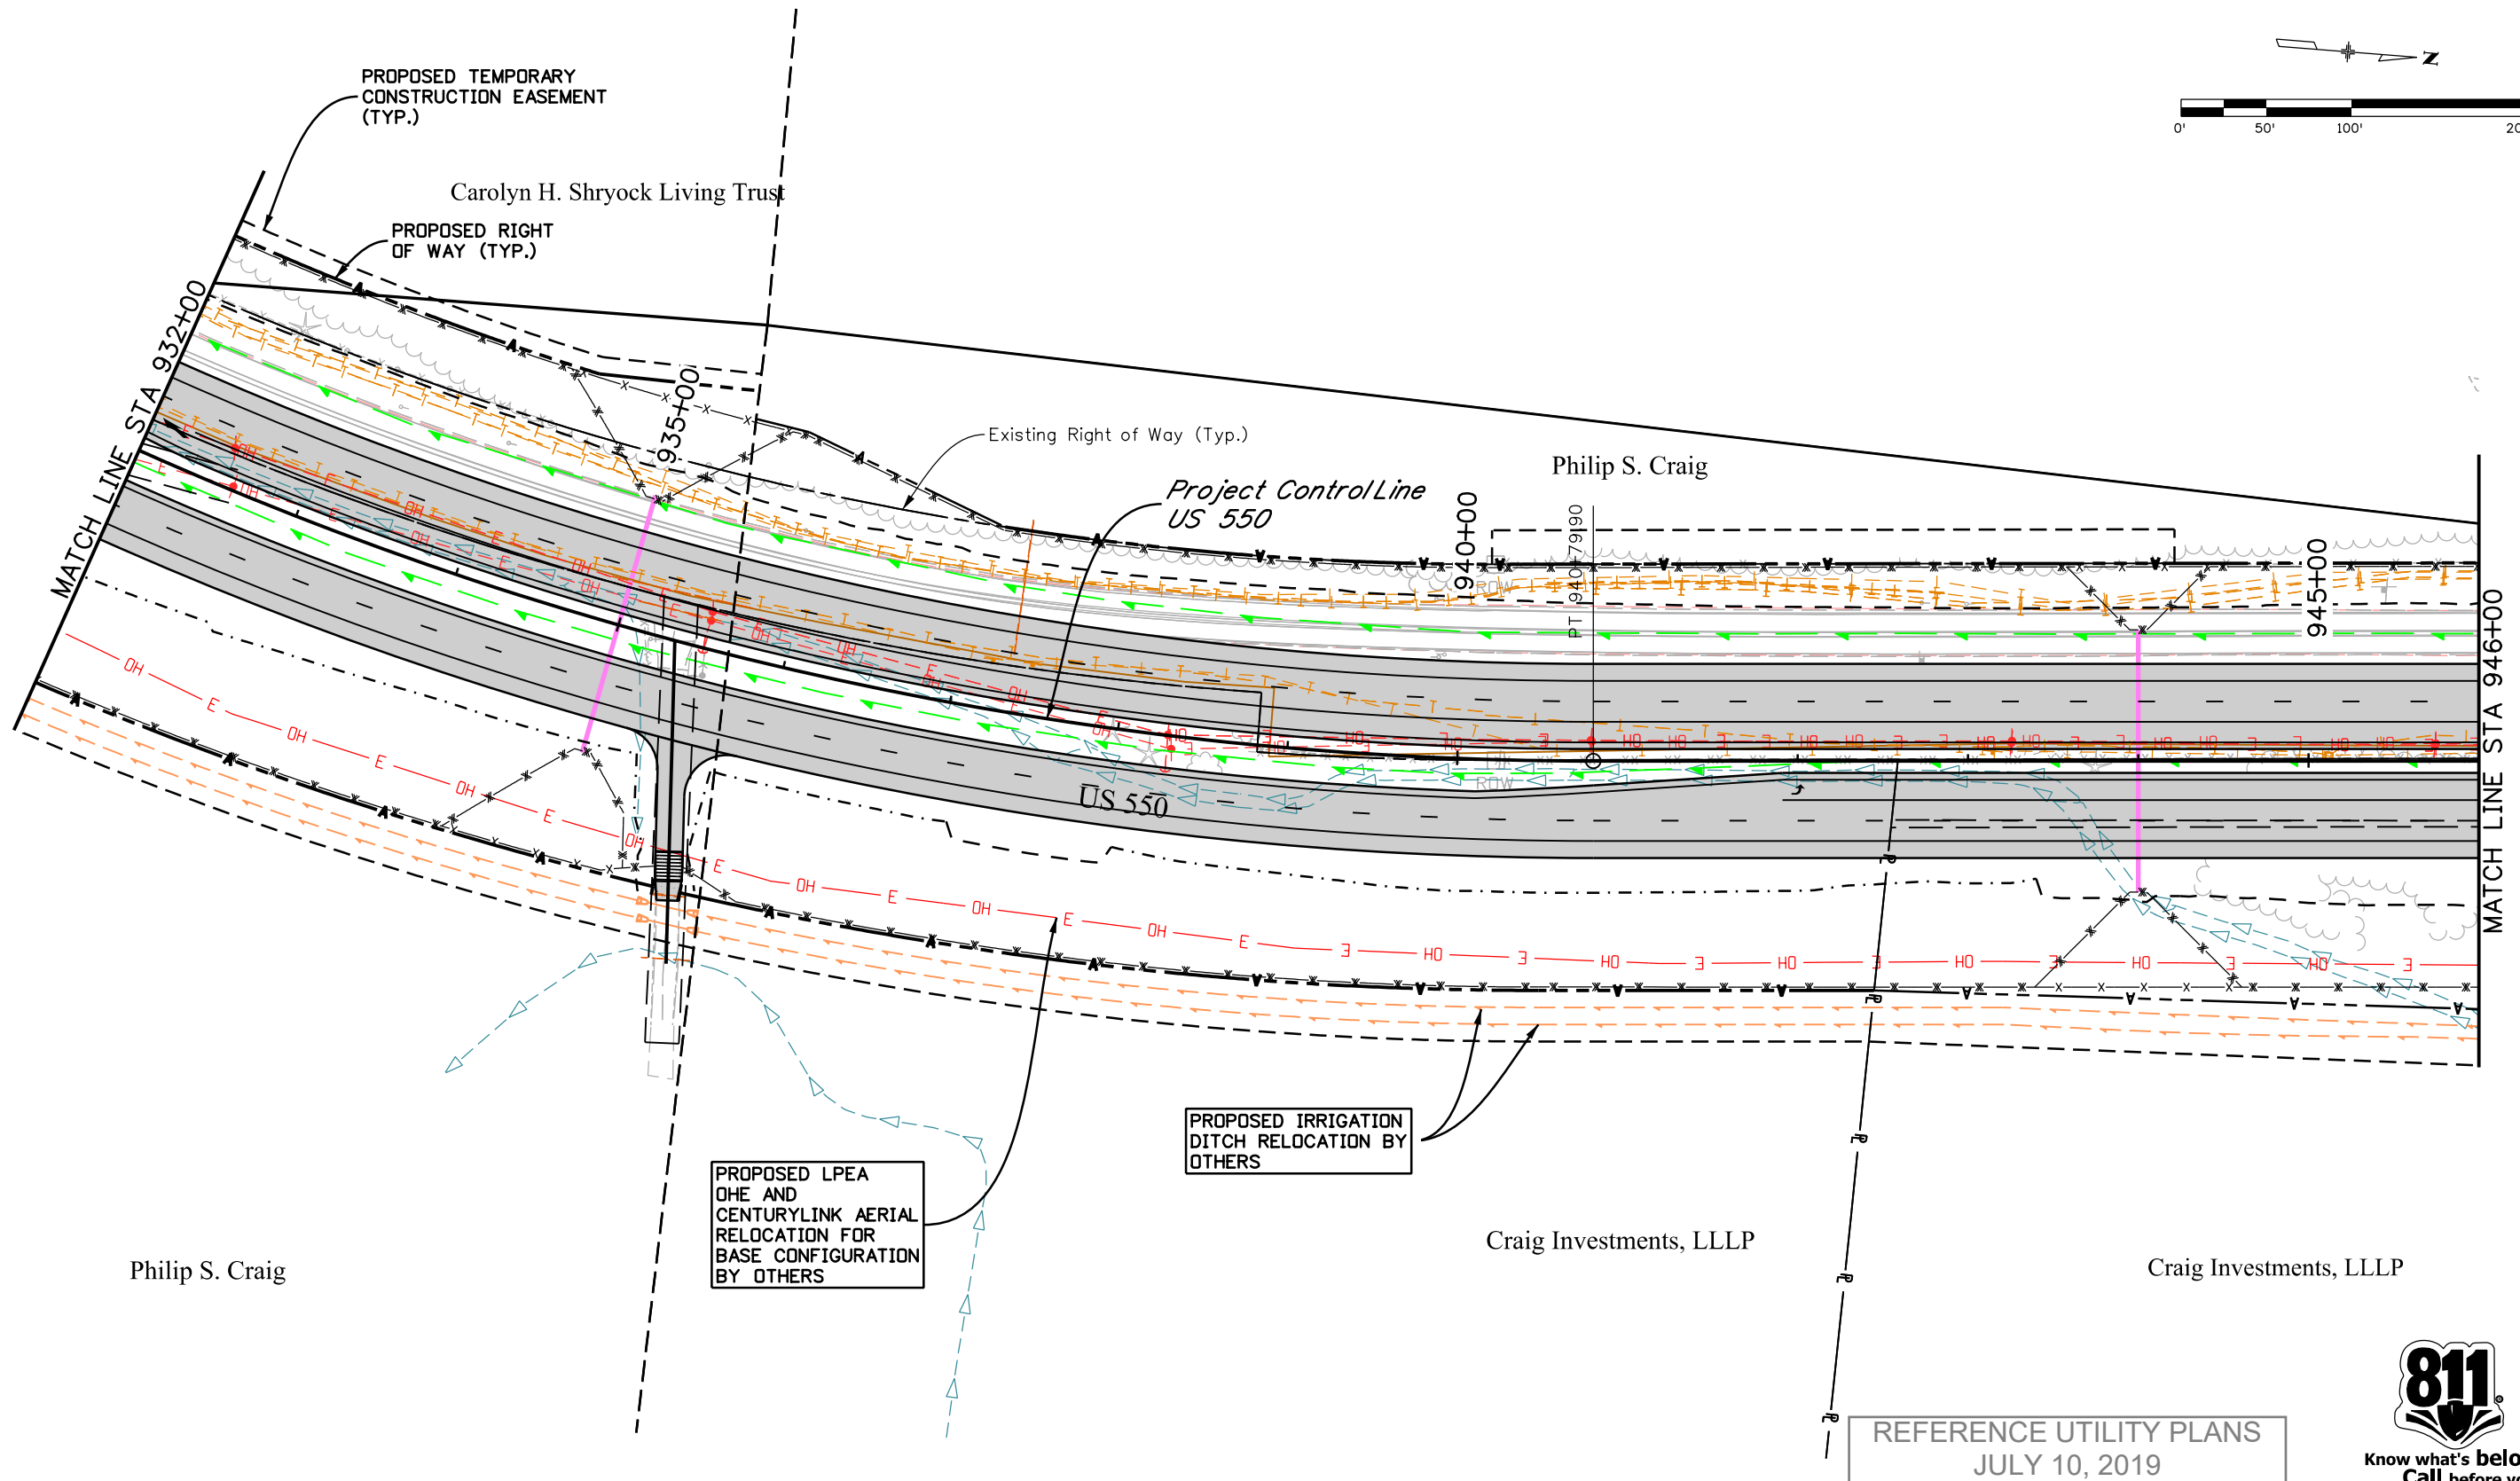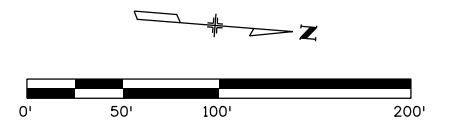

REFERENCE UTILITY PLANS
JULY 10, 2019



JJAHNKE 6:45:53 PM pwr:\pwhruscen01\HDR_US_Central_01\Documents\5704\10000255\10110222\6.0_CAD_BIM\6.2_WIP\Utilities\Drawings\22420UTIL_Plan11.dgn

Print Date: 7/10/2019
File Name: 22420UTIL_Plan11.dgn
Horiz. Scale: 1:100 Vert. Scale: As Noted

Sheet Revisions		
Date:	Comments	Init.

Colorado Department of Transportation



 Region 5
 3803 North Main Avenue
 Durango, CO 81301
 Phone: 970-385-1440 FAX: 970-385-8635
 DRV

As Constructed
 No Revisions:
 Revised:
 Void:

US 550 UTILITY PLAN
 STA. 932+00 TO STA. 946+00
 Designer: K. WALTERS
 Detailer: K. WALTERS
 Sheet Subset: UTILITY
 Structure Numbers
 Subset Sheets: 11 of 19

Project No./Code
 NHPP 5501-029
 22420
 Sheet Number

J:\JAHNKE 6:45:58 PM pwr\pwhruscen01\HDR_US_Central_01\Documents\5704\10000255\10110222\6.0_CAD_BIM\6.2_WIP\Utilities\Drawings\22420UTIL_Plan12.dgn

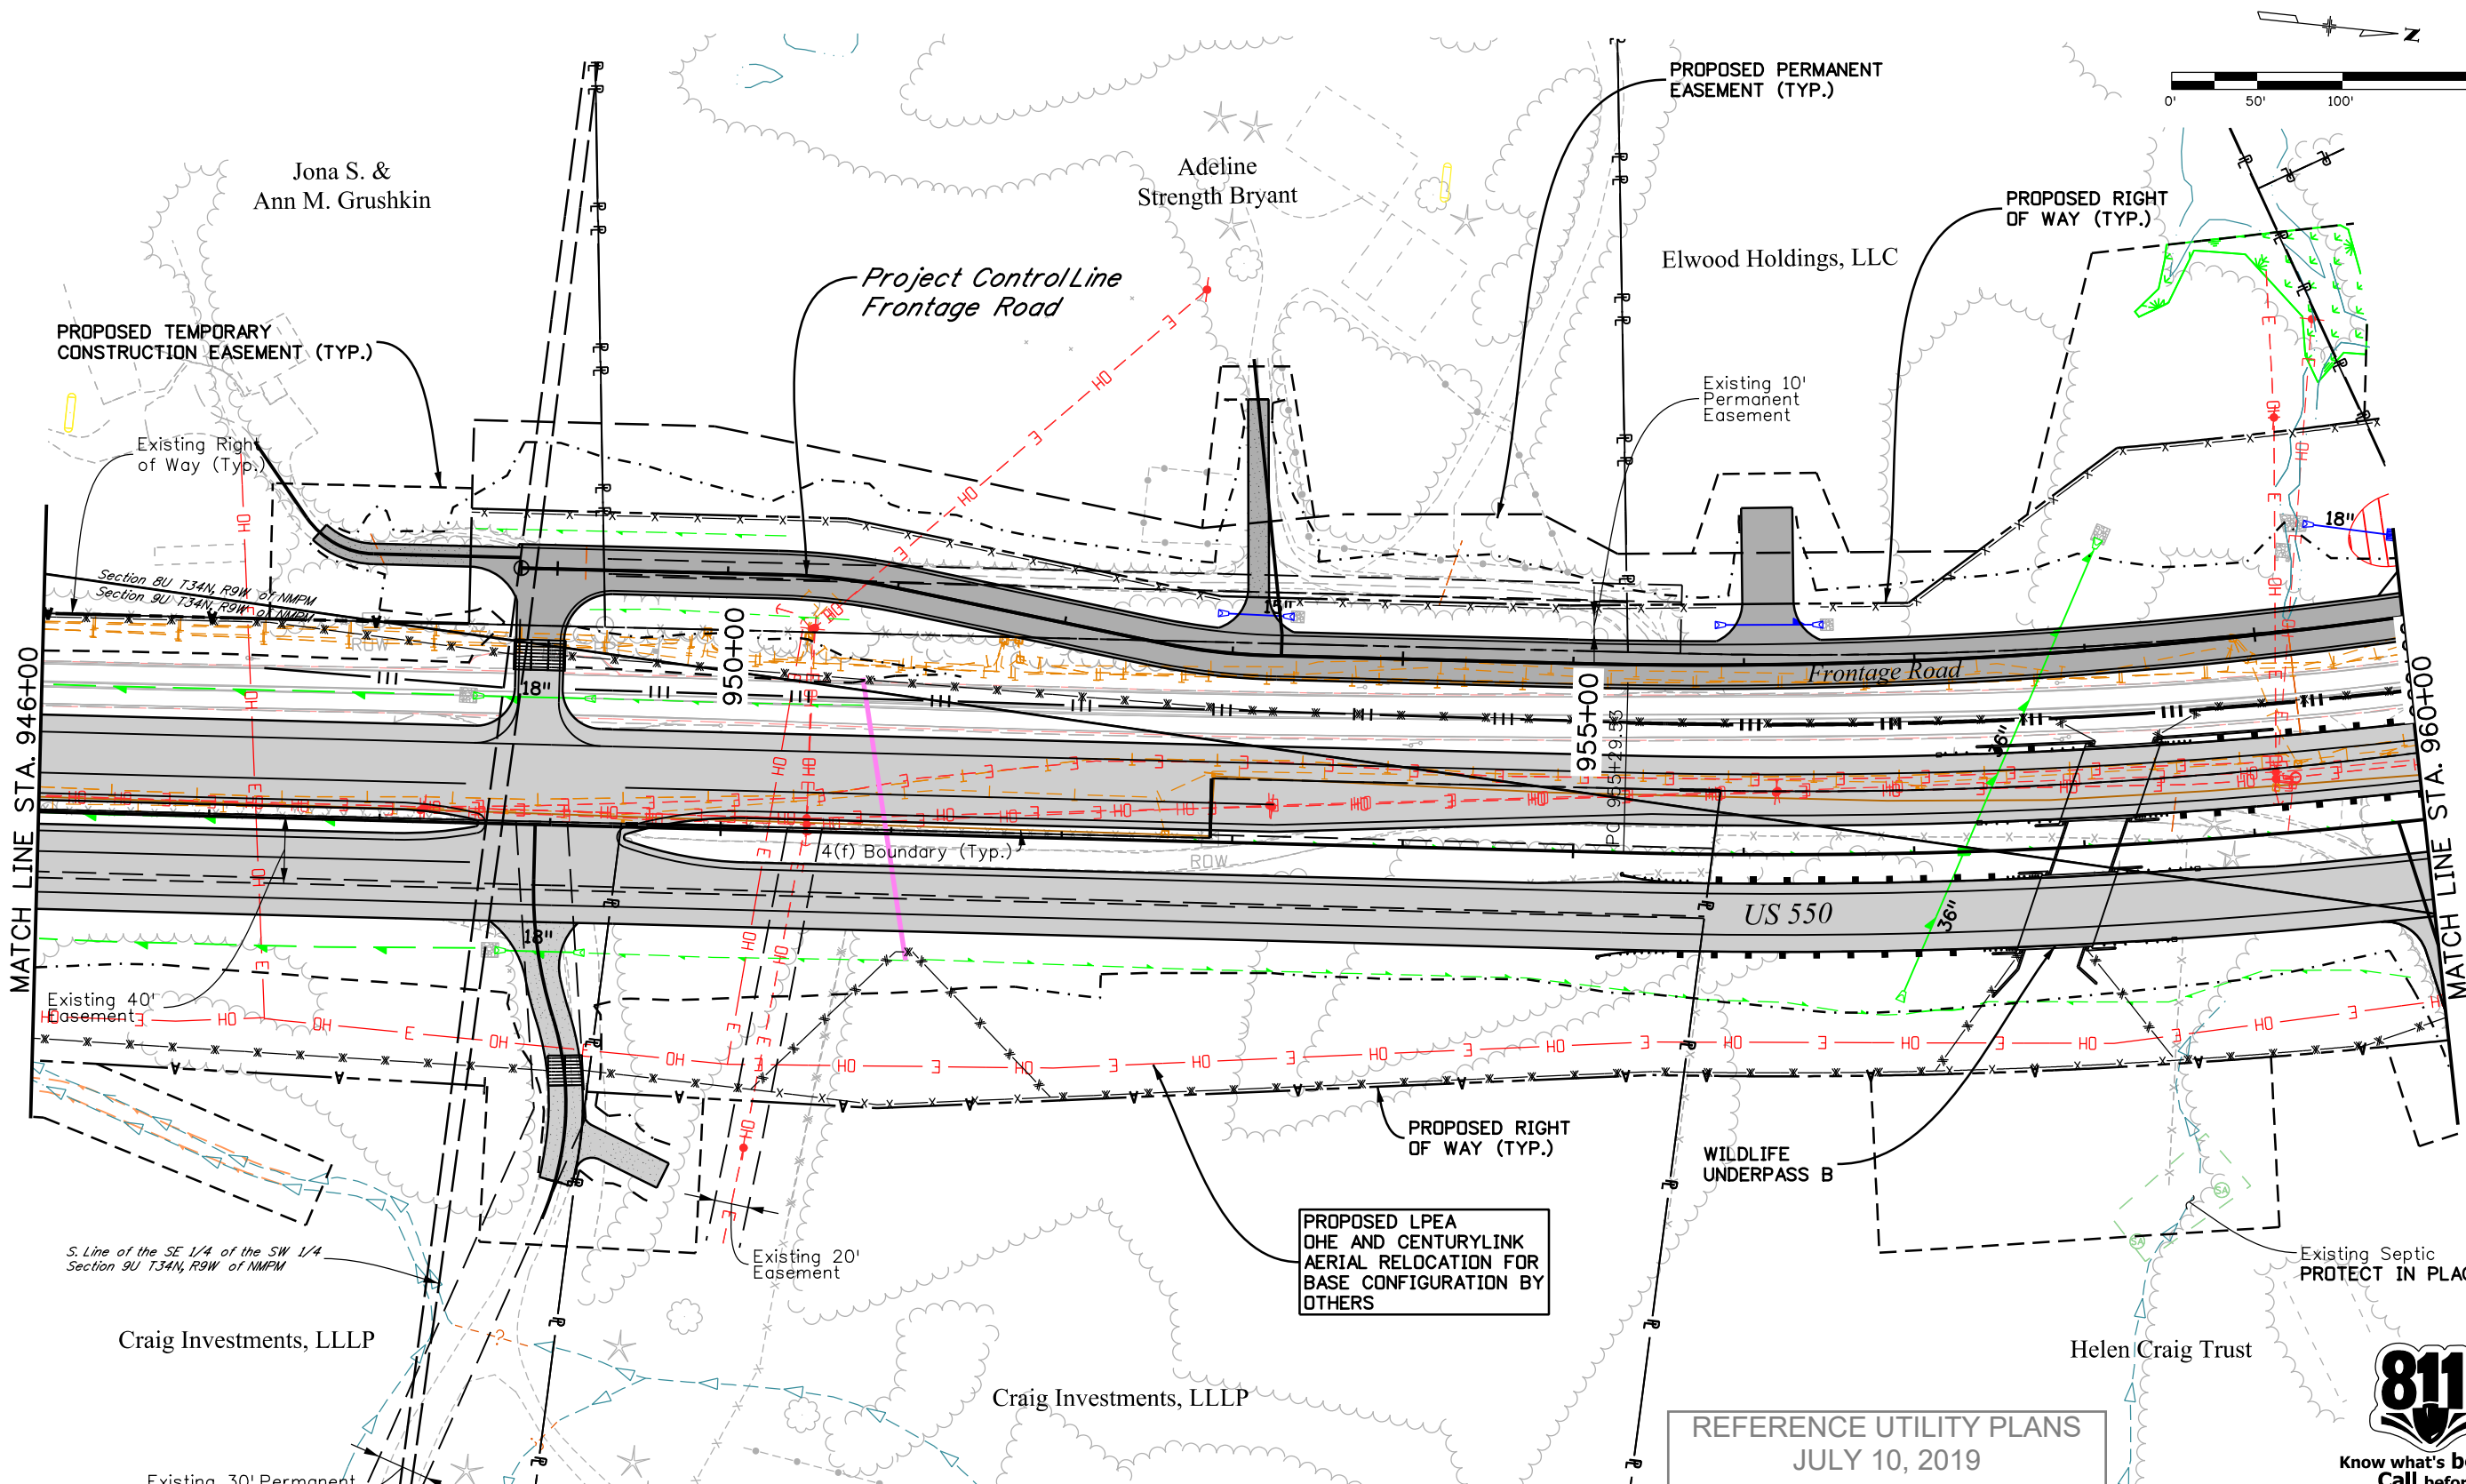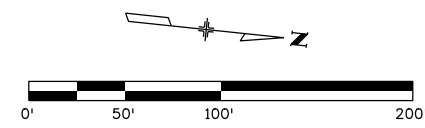

REFERENCE UTILITY PLANS
JULY 10, 2019



Print Date: 7/10/2019
File Name: 22420UTIL_Plan12.dgn
Horiz. Scale: 1:100 Vert. Scale: As Noted

Sheet Revisions		
Date:	Comments	Init.

Colorado Department of Transportation



3803 North Main Avenue
Durango, CO 81301
Phone: 970-385-1440 FAX: 970-385-8635

Region 5 DRV

As Constructed
No Revisions:
Revised:
Void:

US 550 UTILITY PLAN STA. 946+00 TO STA. 960+00	
Designer: K. WALTERS	Structure Numbers
Detailer: K. WALTERS	
Sheet Subset: UTILITY	Subset Sheets: 12 of 19

Project No./Code
NHPP 5501-029
22420
Sheet Number

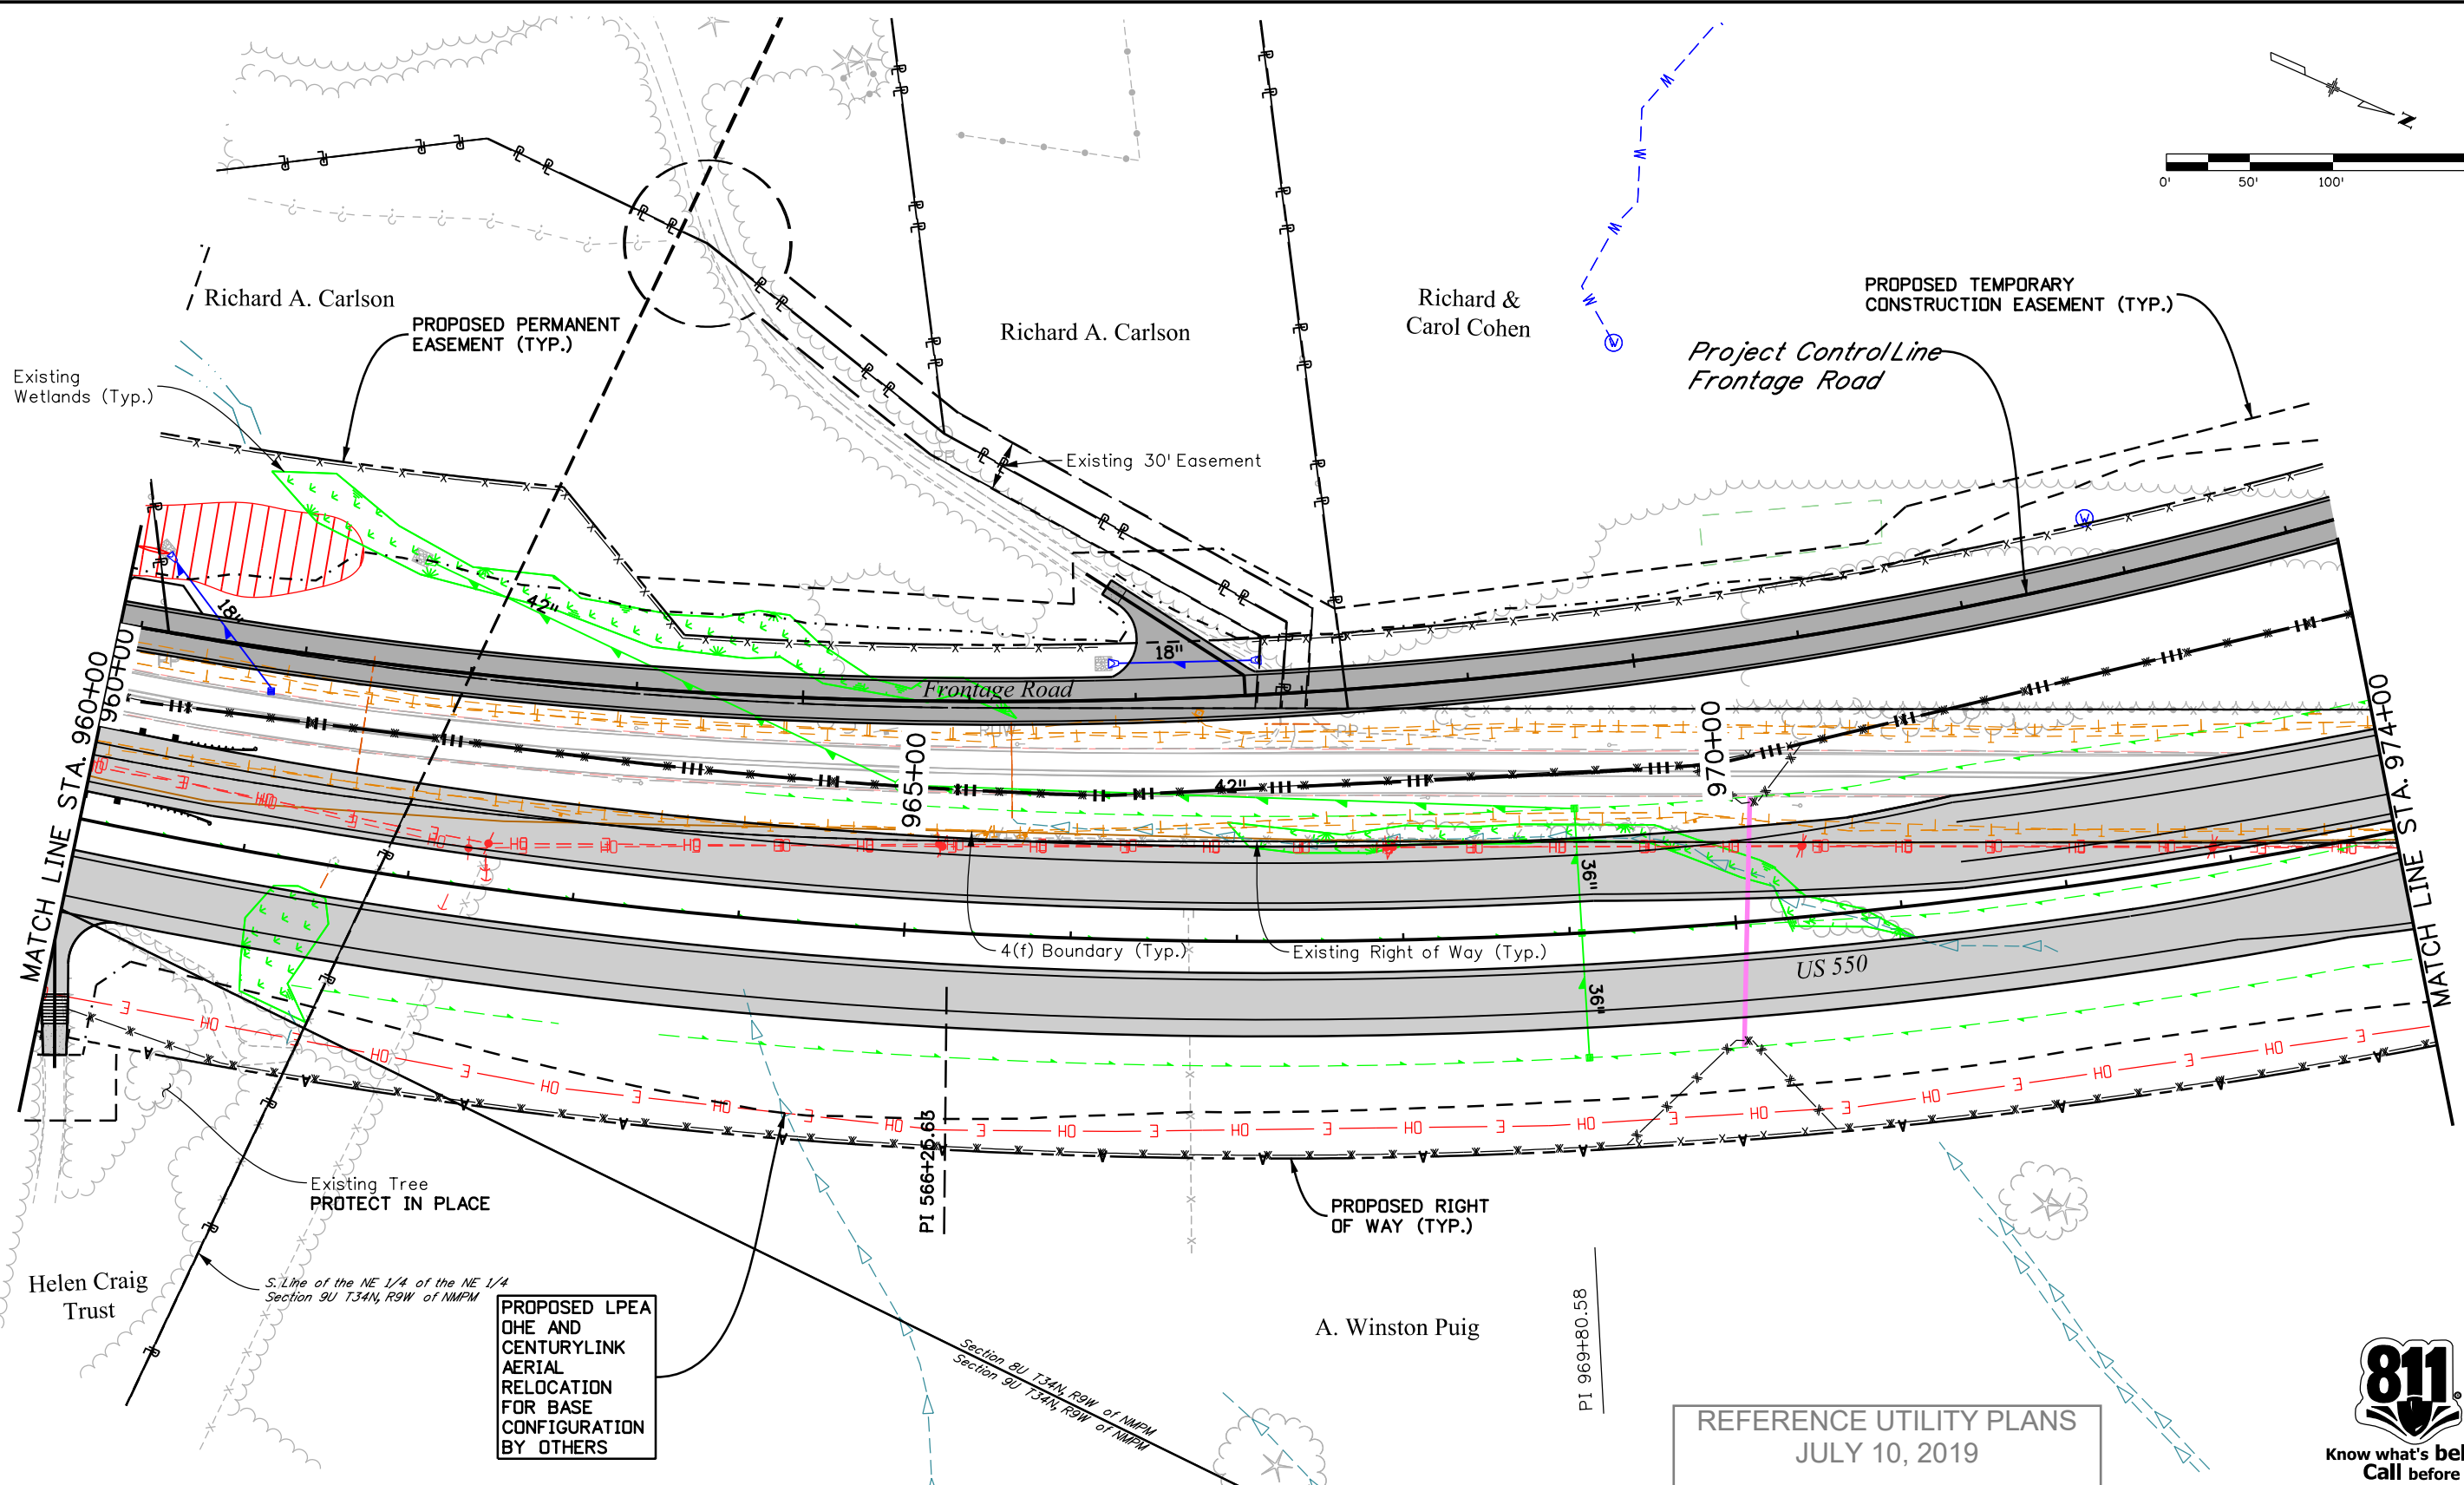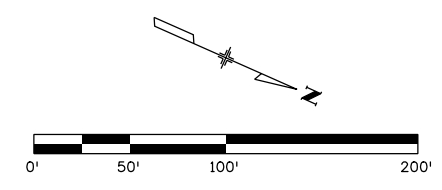

PROPOSED LPEA
DHE AND
CENTURYLINK
AERIAL
RELOCATION
FOR BASE
CONFIGURATION
BY OTHERS

REFERENCE UTILITY PLANS
JULY 10, 2019



Print Date: 7/10/2019
File Name: 22420UTIL_Plan13.dgn
Horiz. Scale: 1:100
Vert. Scale: As Noted

Sheet Revisions		
Date:	Comments	Init.

Colorado Department of Transportation

 Region 5
 3803 North Main Avenue
 Durango, CO 81301
 Phone: 970-385-1440 FAX: 970-385-8635
 DRV


As Constructed
 No Revisions:
 Revised:
 Void:

US 550 UTILITY PLAN
 STA. 960+00 TO STA. 974+00
 Designer: K. WALTERS
 Detailer: K. WALTERS
 Sheet Subset: UTILITY
 Structure Numbers
 Subset Sheets: 13 of 19

Project No./Code
 NHPP 5501-029
 22420
 Sheet Number

J:\JAHNKE 6:46:03 PM pwr:\pwhdruscen01\HDR_US_Central_01\Documents\5704_10000255_10110222\6.0_CAD_BIM\6.2_WIP\Utilities\Drawings\22420UTIL_Plan13.dgn

J:\JAHNKE 6:46:08 PM pwr:\p\w\ndruscen01\HDR_US_Central_01\Documents\5704_10000255_10110222\6.0_cad_BIM\6.2_WIP\Utilities\Drawings\22420UTIL_Plan14.dgn

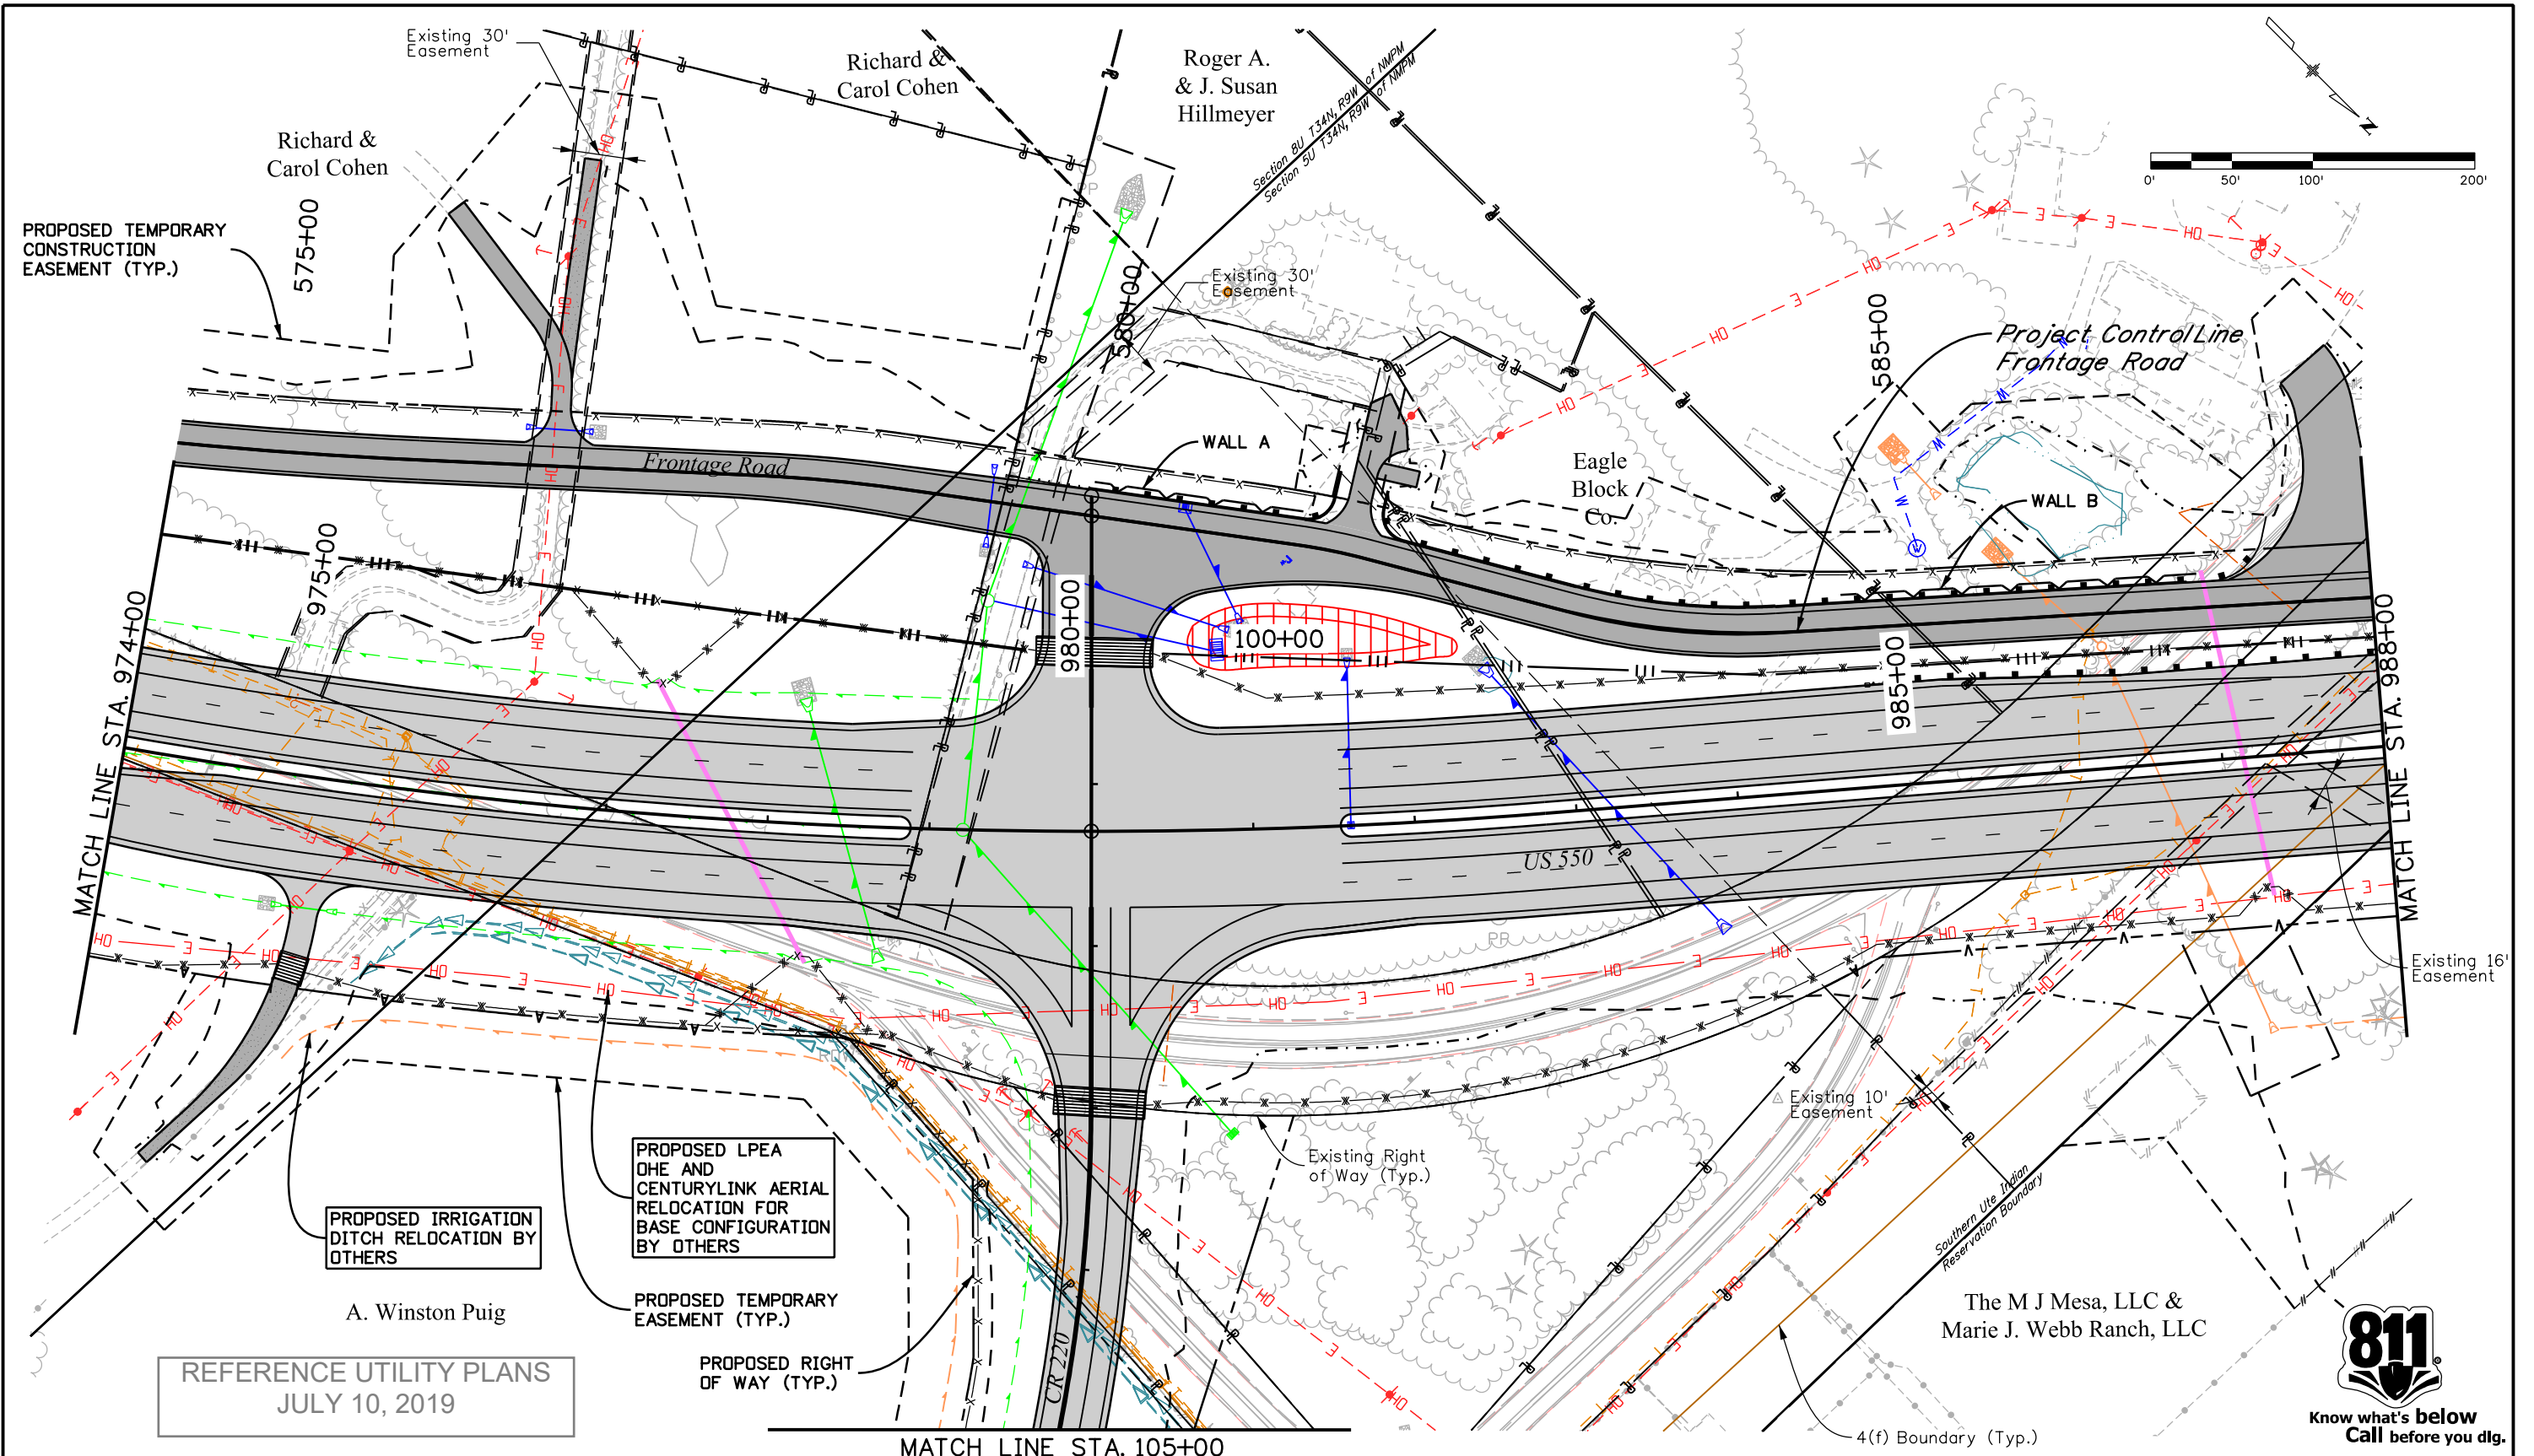

Print Date: 7/10/2019
 File Name: 22420UTIL_Plan14.dgn
 Horiz. Scale: 1:100 Vert. Scale: As Noted

Sheet Revisions		
Date:	Comments	Init.

Colorado Department of Transportation
 Region 5
 3803 North Main Avenue
 Durango, CO 81301
 Phone: 970-385-1440 FAX: 970-385-8635
 DRV


As Constructed
 No Revisions:
 Revised:
 Void:

US 550 UTILITY PLAN
 STA. 974+00 TO STA. 988+00
 Designer: K. WALTERS
 Detailer: K. WALTERS
 Sheet Subset: UTILITY Subset Sheets: 14 of 19

Project No./Code
 NHPP 5501-029
 22420
 Sheet Number



J:\JAHNKE 6:46:13 PM pw:\p\w\h\druscen01:HDR_US_Central_01\Documents\5704_10000255\10110222\6.0_CAD_BIM\6.2_WIP\Utilities\Drawings\22420UTIL_Plan15.dgn

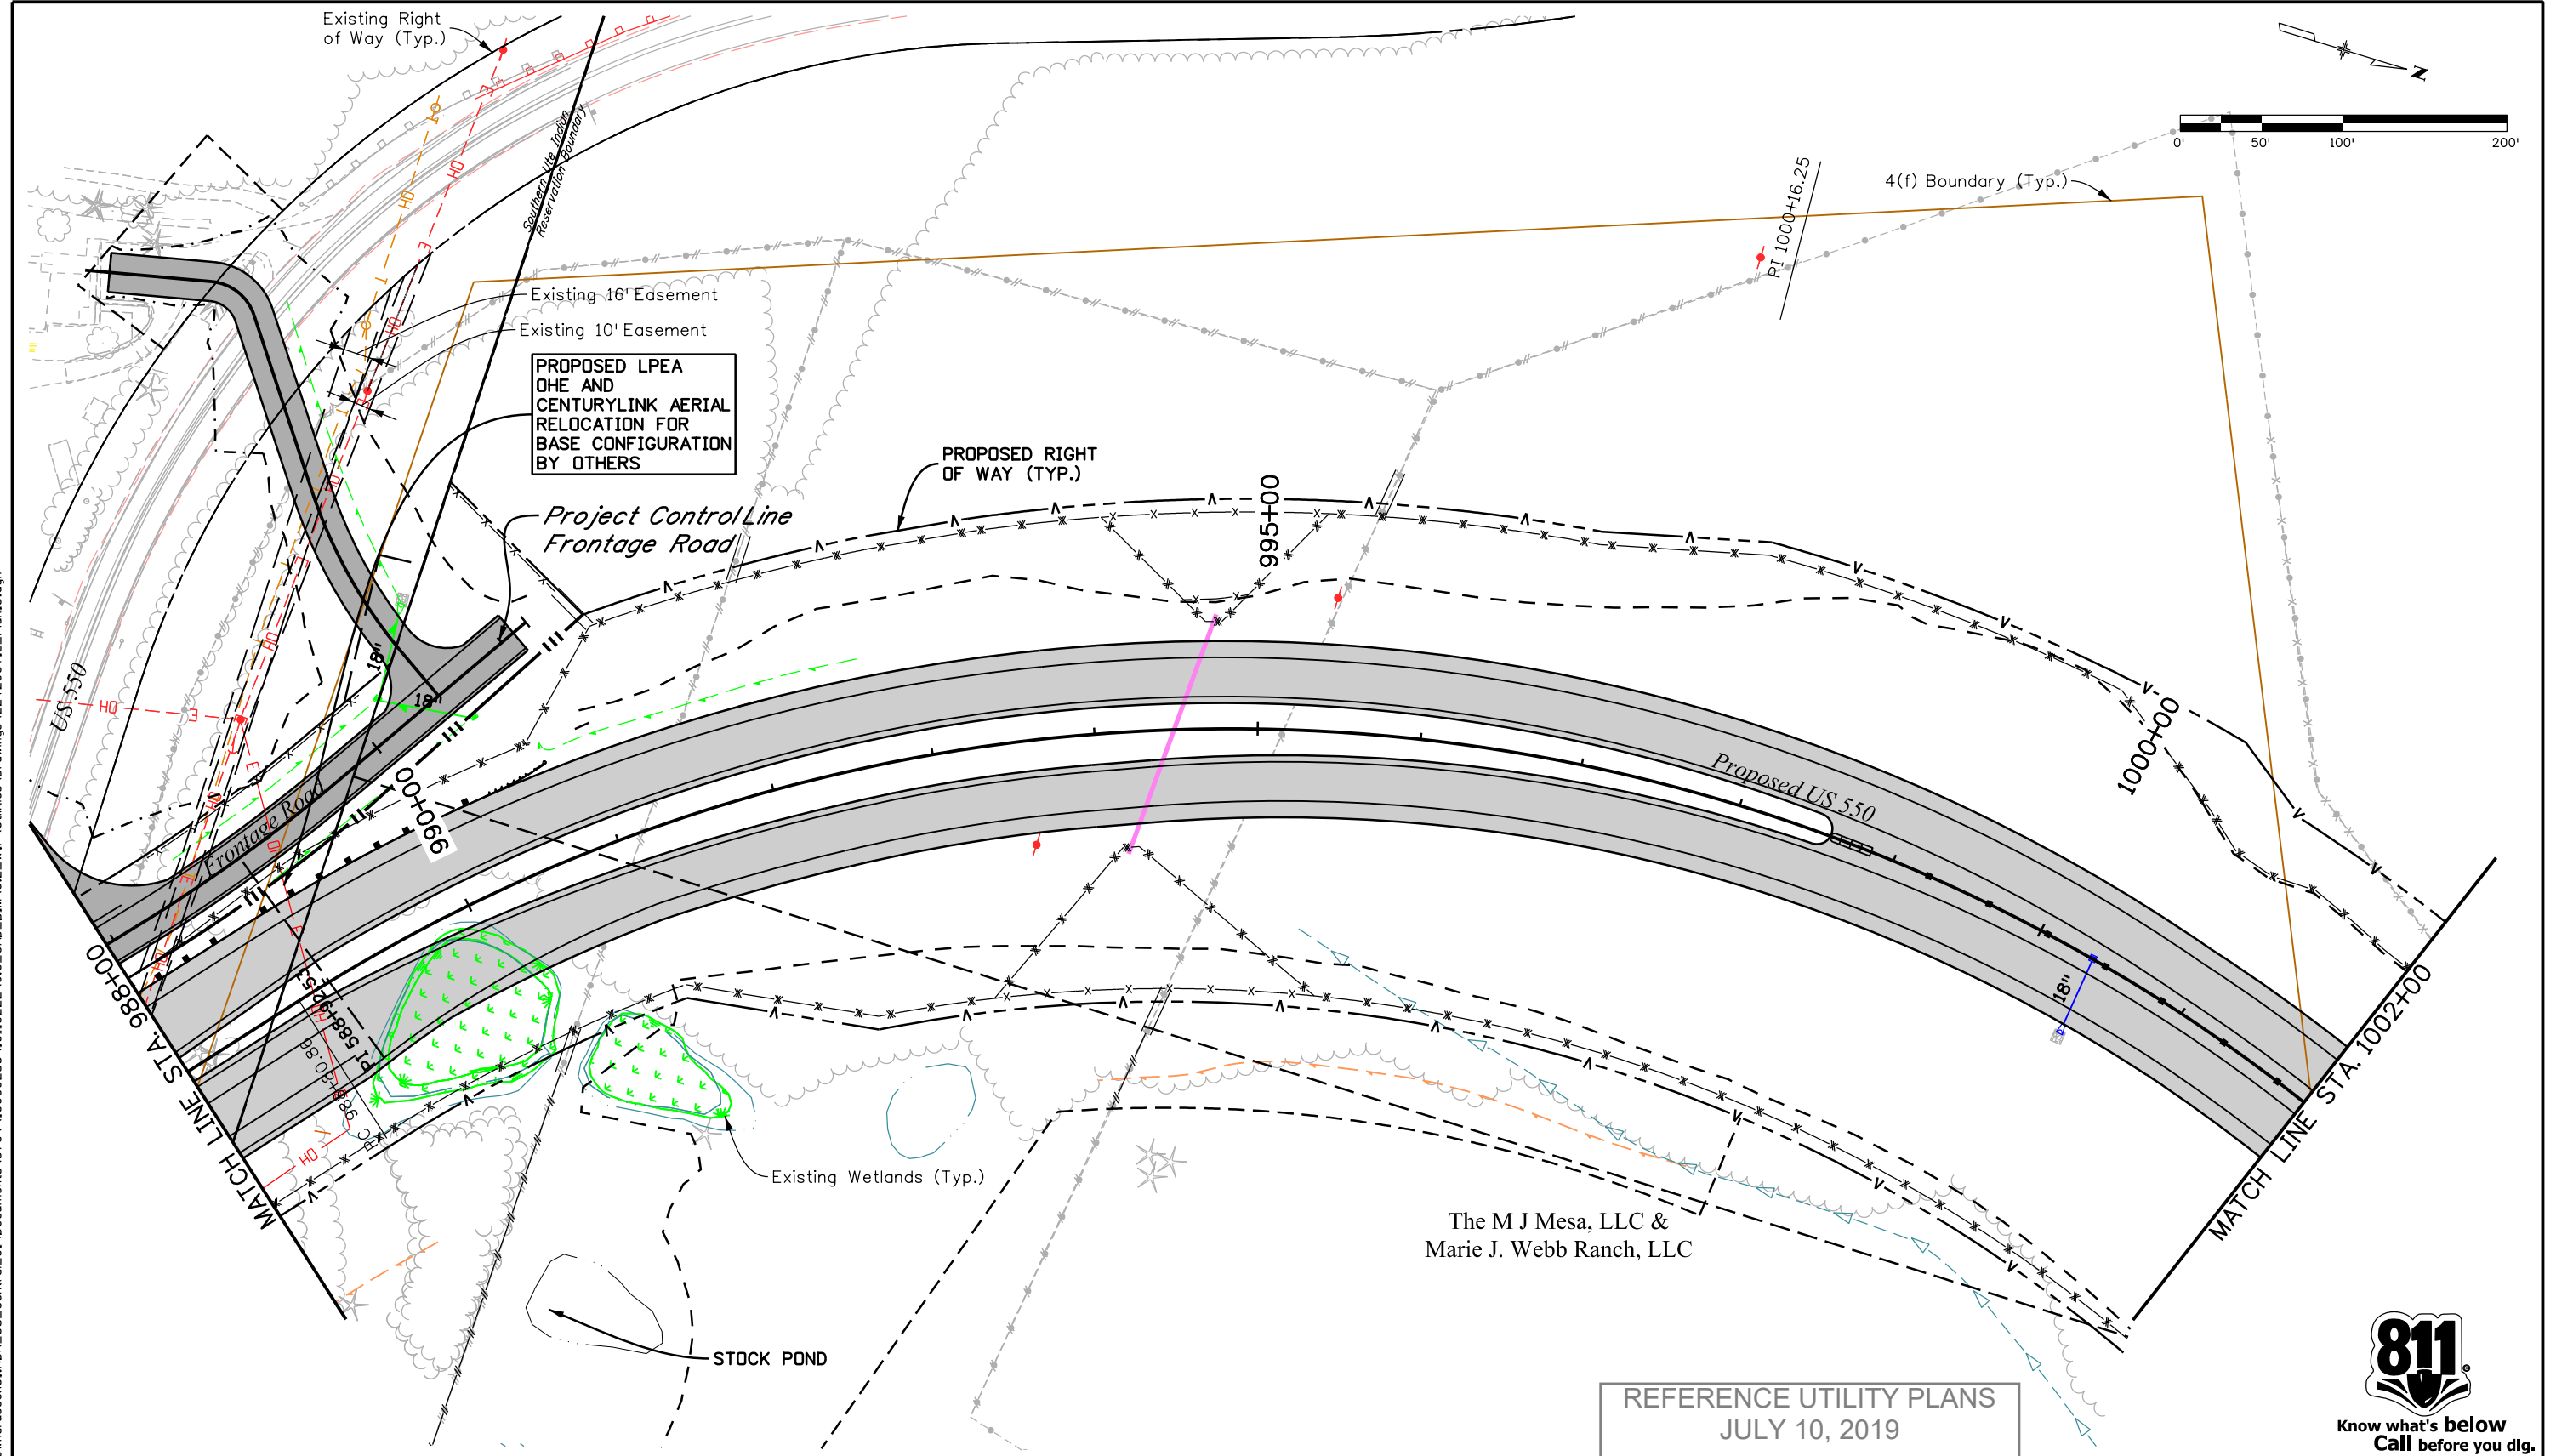

The M J Mesa, LLC & Marie J. Webb Ranch, LLC

REFERENCE UTILITY PLANS
JULY 10, 2019



Know what's below
Call before you dig.

Print Date: 7/10/2019
File Name: 22420UTIL_Plan15.dgn
Horiz. Scale: 1:100 Vert. Scale: As Noted

Sheet Revisions		
Date:	Comments	Init.

Colorado Department of Transportation

Region 5

3803 North Main Avenue
Durango, CO 81301
Phone: 970-385-1440 FAX: 970-385-8635

DRV

As Constructed

No Revisions:

Revised:

Void:

US 550 UTILITY PLAN
STA. 988+00 TO STA. 1002+00

Designer: K. WALTERS
Detailer: K. WALTERS
Sheet Subset: UTILITY

Structure Numbers
Subset Sheets: 15 of 19


Project No./Code

NHPP 5501-029

22420

Sheet Number

J:\JAHNKE 6:46:19 PM p:\w\whruscen01\HDR_US_Central_01\Drawings\10110222\6.0_CAD_BIM\6.2_WIP_Uilities\Drawings\22420UTIL_Plan16.dgn

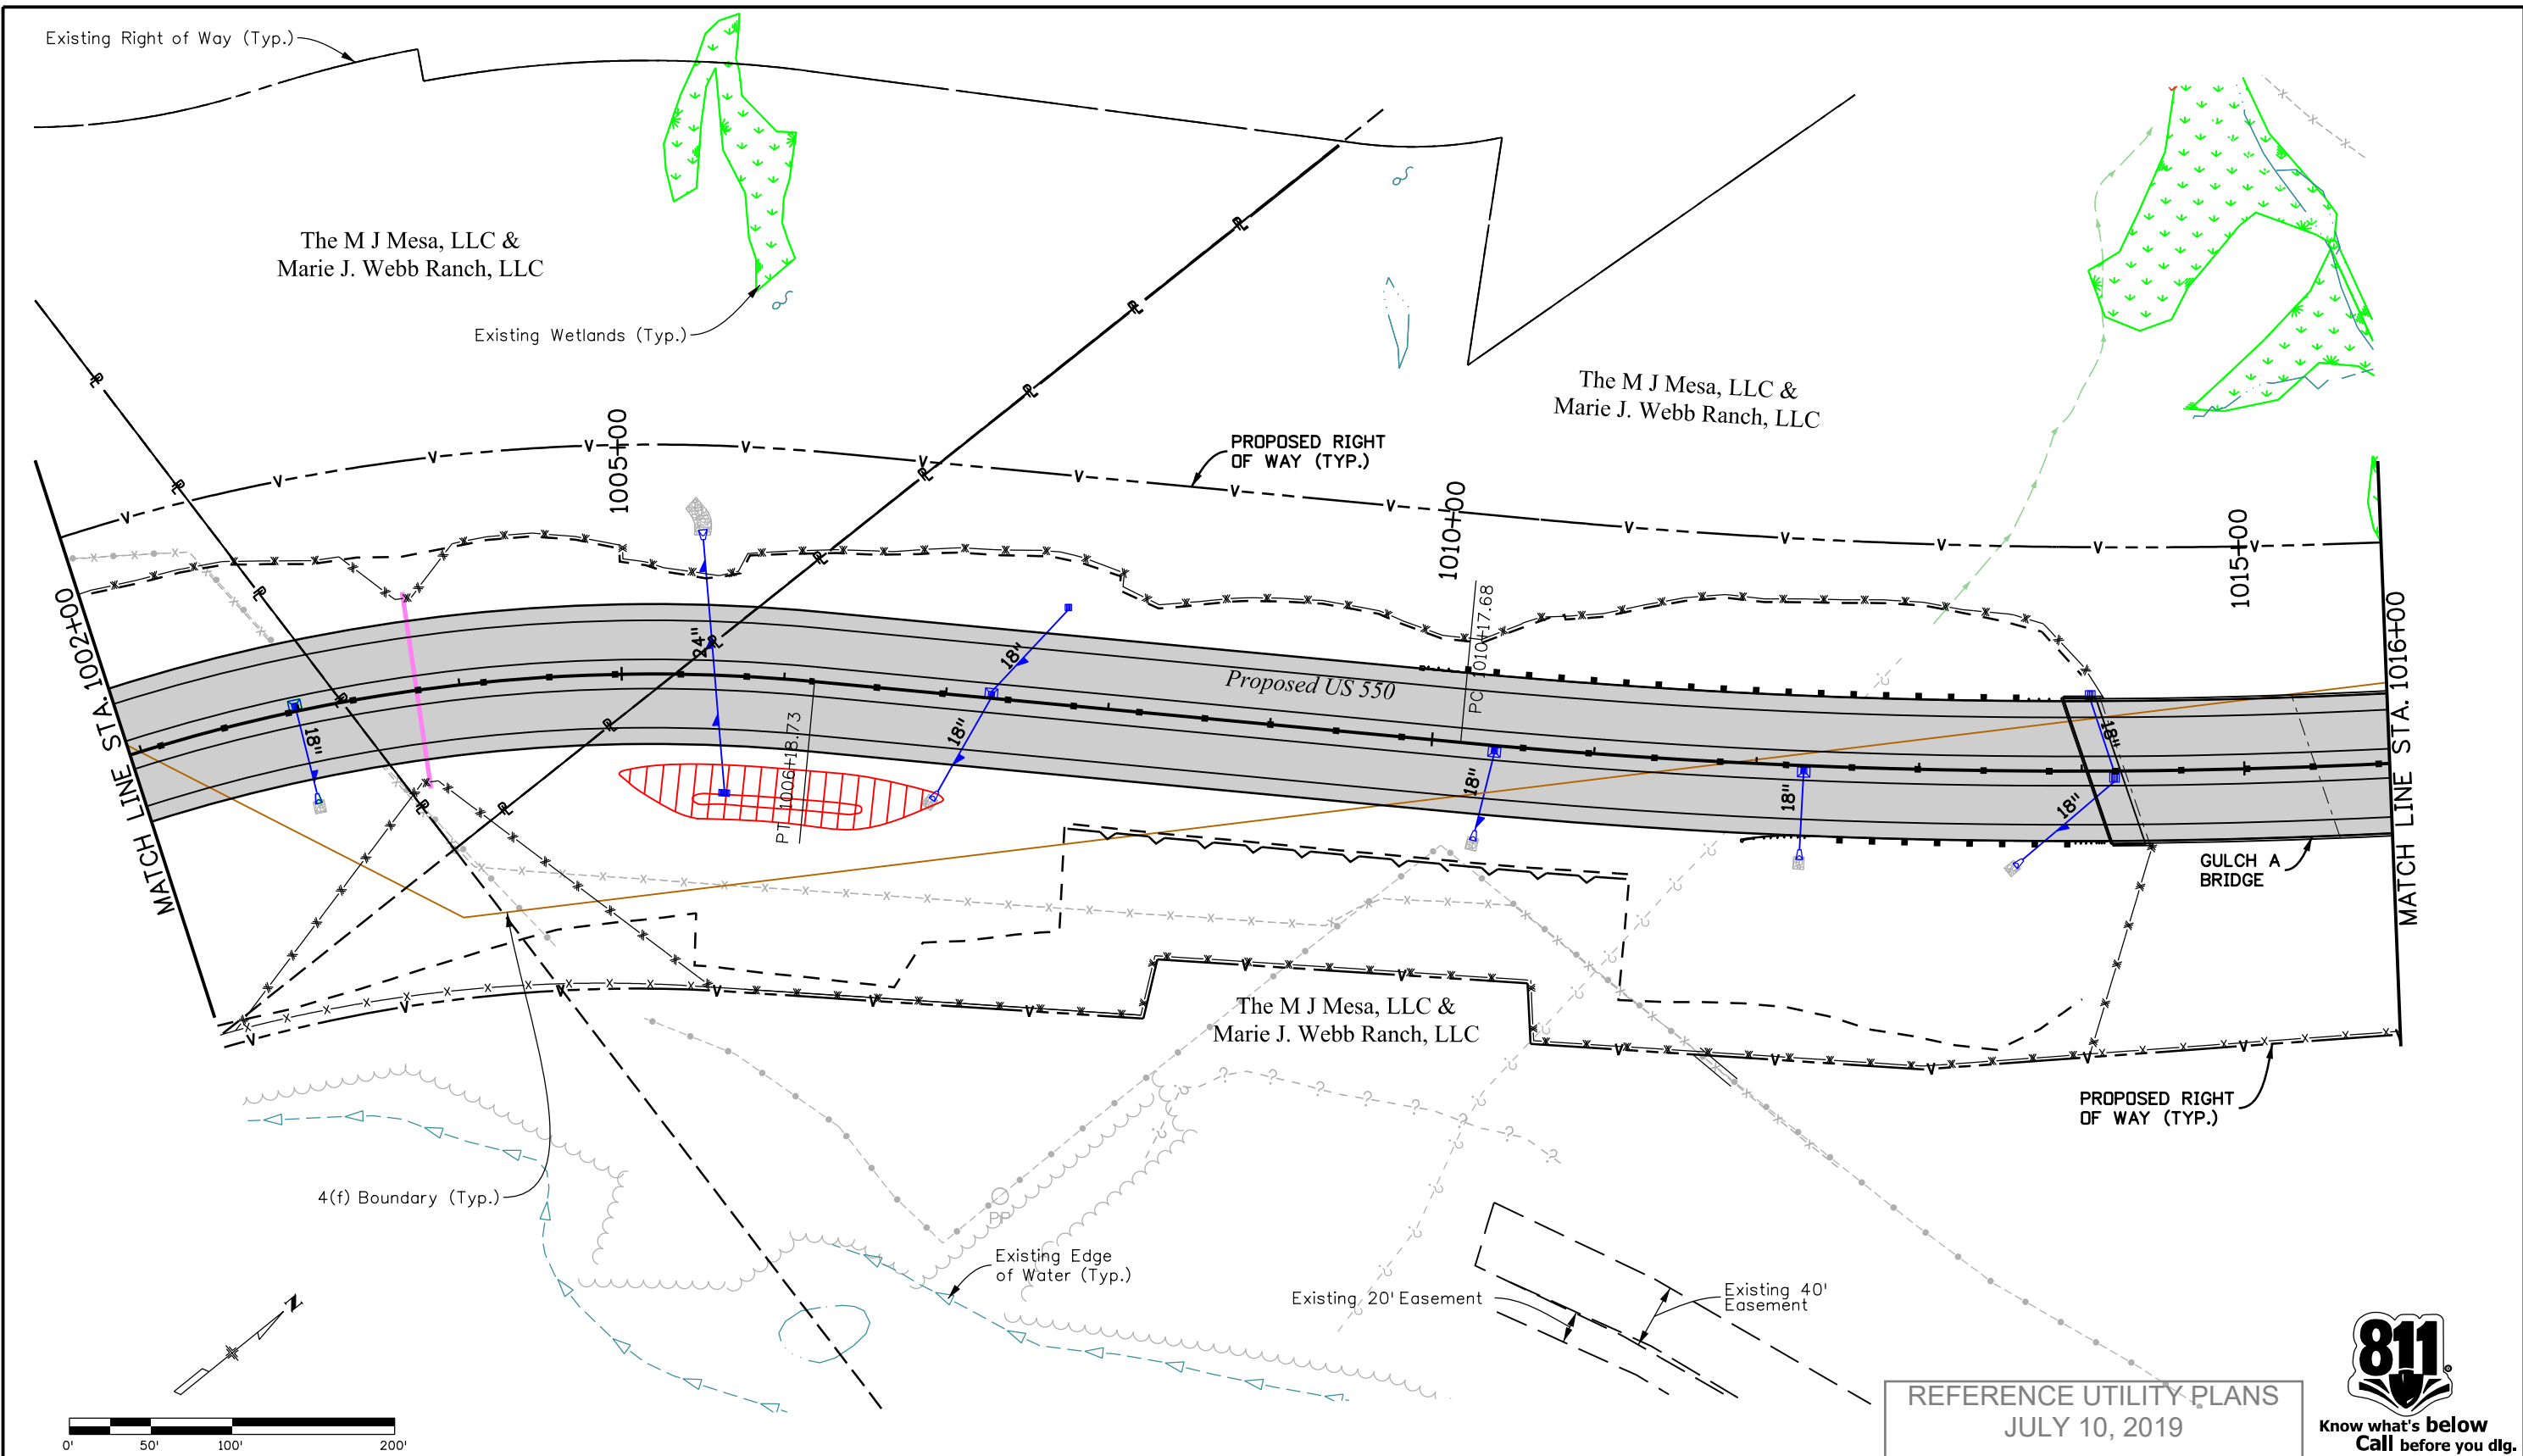

REFERENCE UTILITY PLANS
JULY 10, 2019



Print Date: 7/10/2019
File Name: 22420UTIL_Plan16.dgn
Horiz. Scale: 1:100 Vert. Scale: As Noted

Sheet Revisions		
Date:	Comments	Init.


Colorado Department of Transportation

 3803 North Main Avenue
 Durango, CO 81301
 Phone: 970-385-1440 FAX: 970-385-8635
 Region 5 DRV


As Constructed
No Revisions:
Revised:
Void:

US 550 UTILITY PLAN STA. 1002+00 TO STA. 1016+00	
Designer: K. WALTERS	Structure Numbers
Detailer: K. WALTERS	
Sheet Subset: UTILITY	Subset Sheets: 16 of 19

Project No./Code
NHPP 5501-029
22420
Sheet Number

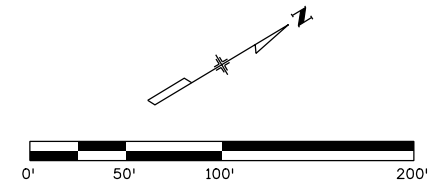

The M J Mesa, LLC &
Marie J. Webb Ranch, LLC

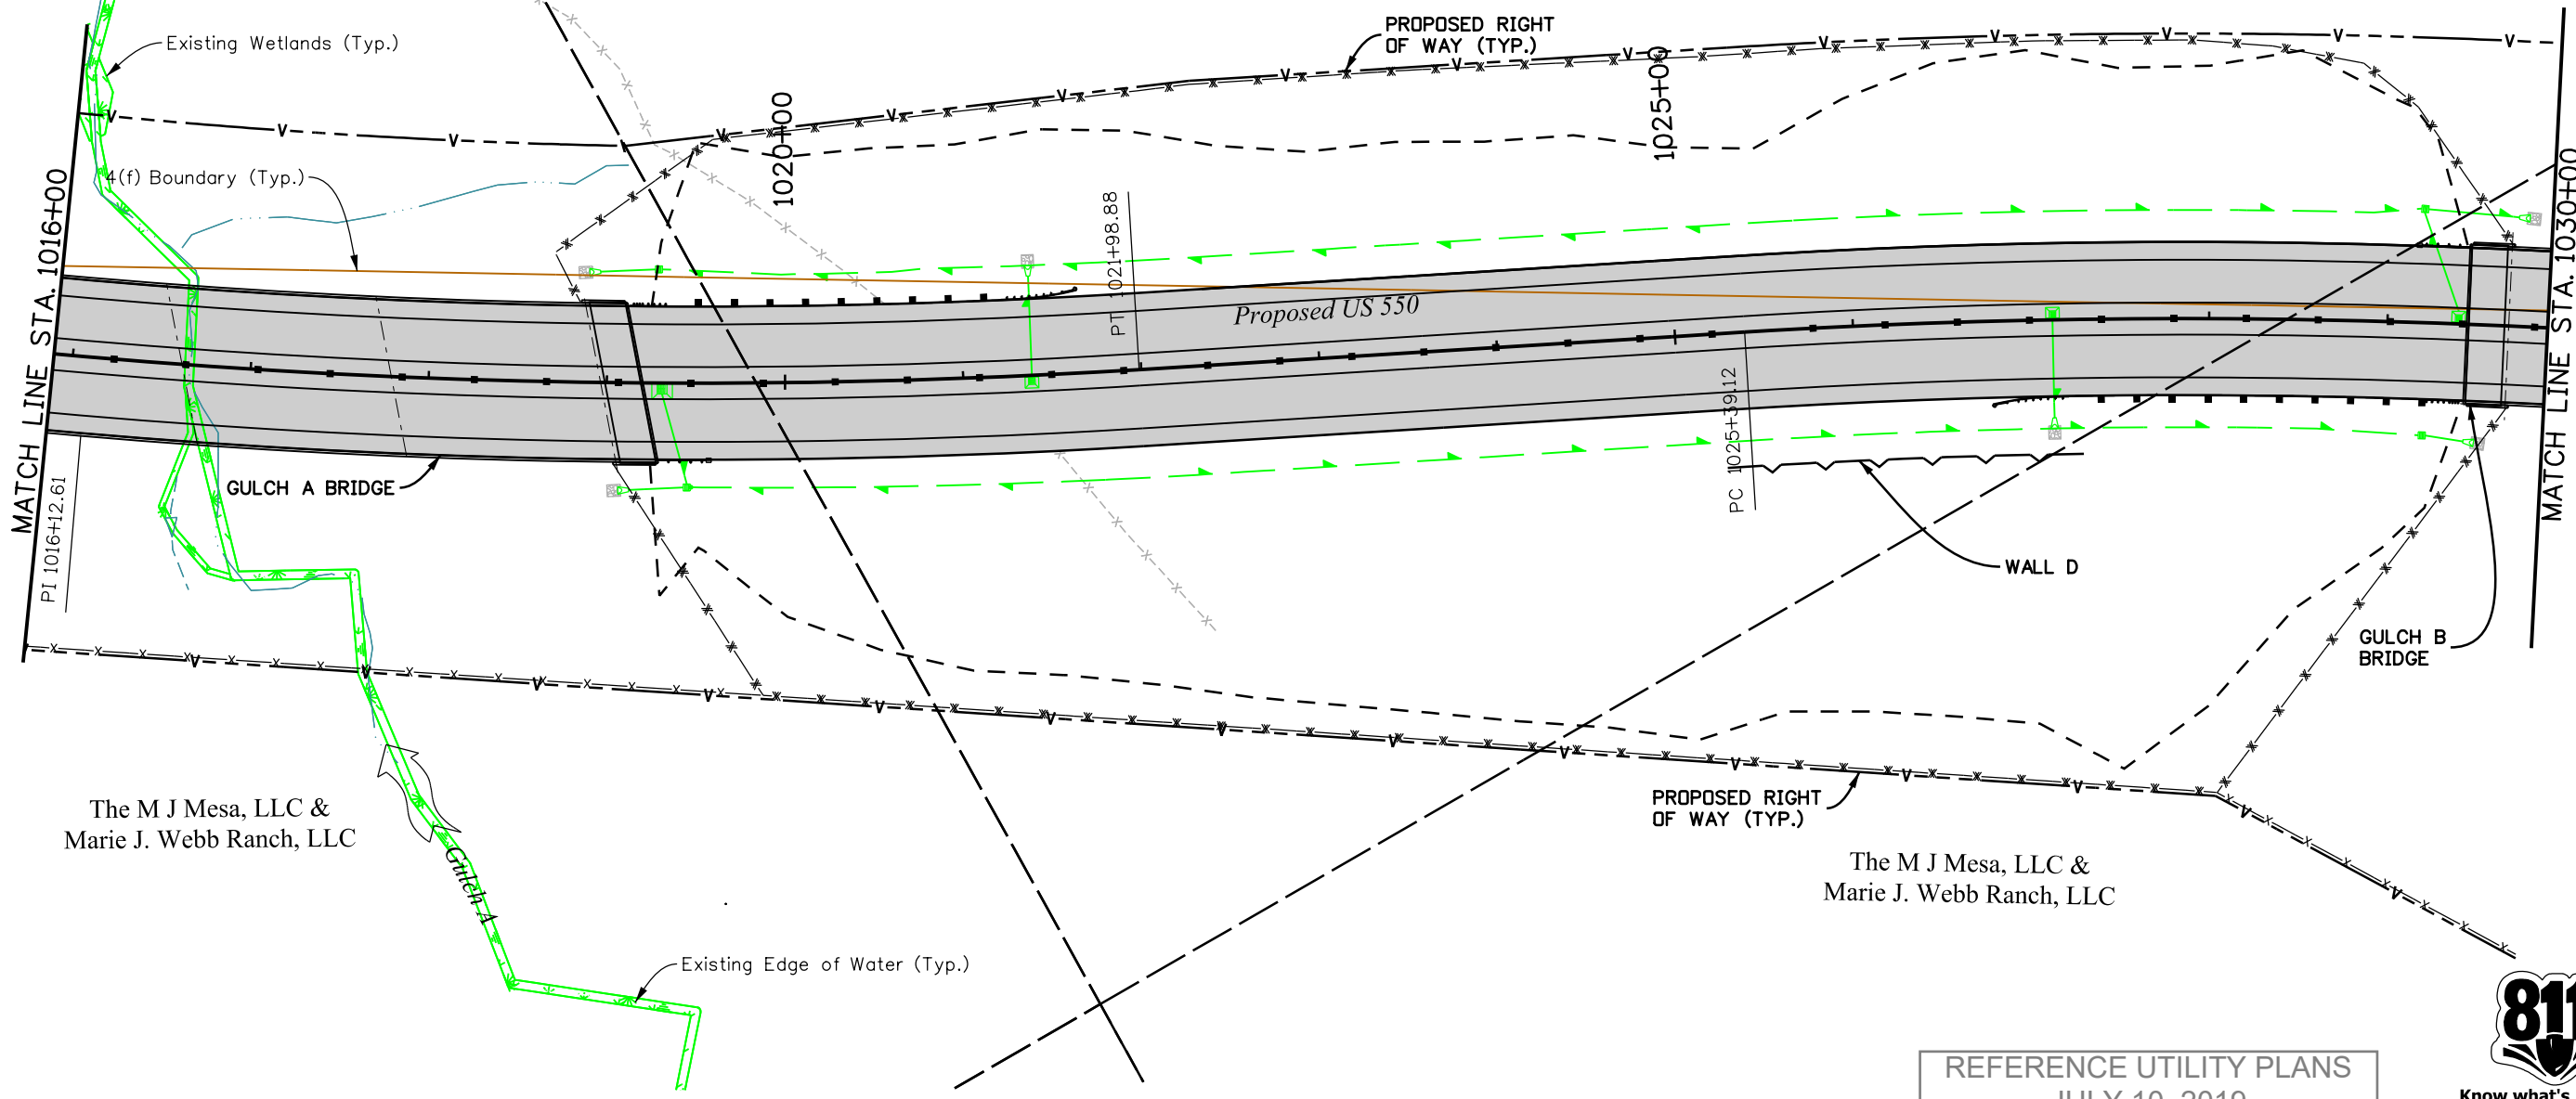

The M J Mesa, LLC &
Marie J. Webb Ranch, LLC

The M J Mesa, LLC &
Marie J. Webb Ranch, LLC

REFERENCE UTILITY PLANS
JULY 10, 2019



JJAHNKE 6:46:24 PM pwr:\pwhruscen01\HDR_US_Central_01\Documents\5704\10000255\10110222\6.0_CAD_BIM\6.2_WIP\Utilities\Drawings\22420UTIL_Plan17.dgn

Print Date: 7/10/2019
File Name: 22420UTIL_Plan17.dgn
Horiz. Scale: 1:100 Vert. Scale: As Noted

Sheet Revisions		
Date:	Comments	Init.

Colorado Department of Transportation



 Region 5 DRV
 3803 North Main Avenue
 Durango, CO 81301
 Phone: 970-385-1440 FAX: 970-385-8635

As Constructed
 No Revisions:
 Revised:
 Void:

US 550 UTILITY PLAN STA. 1016+00 TO STA. 1030+00		
Designer: K. WALTERS	Structure Numbers	
Detailer: K. WALTERS		
Sheet Subset: UTILITY	Subset Sheets: 17 of 19	

Project No./Code
 NHPP 5501-029
 22420
 Sheet Number

J:\JAHNKE 6:46:29 PM pwr\pwhruscen01:HDR_US_Central_01\Documents\5704\10000255\10110222\6.0-CAD_BIM\6.2-WIP\Utilities Drawings\22420UTIL_Plan18.dgn

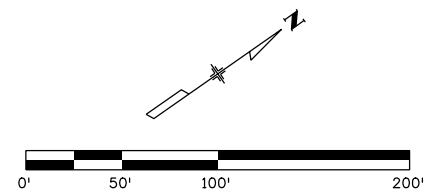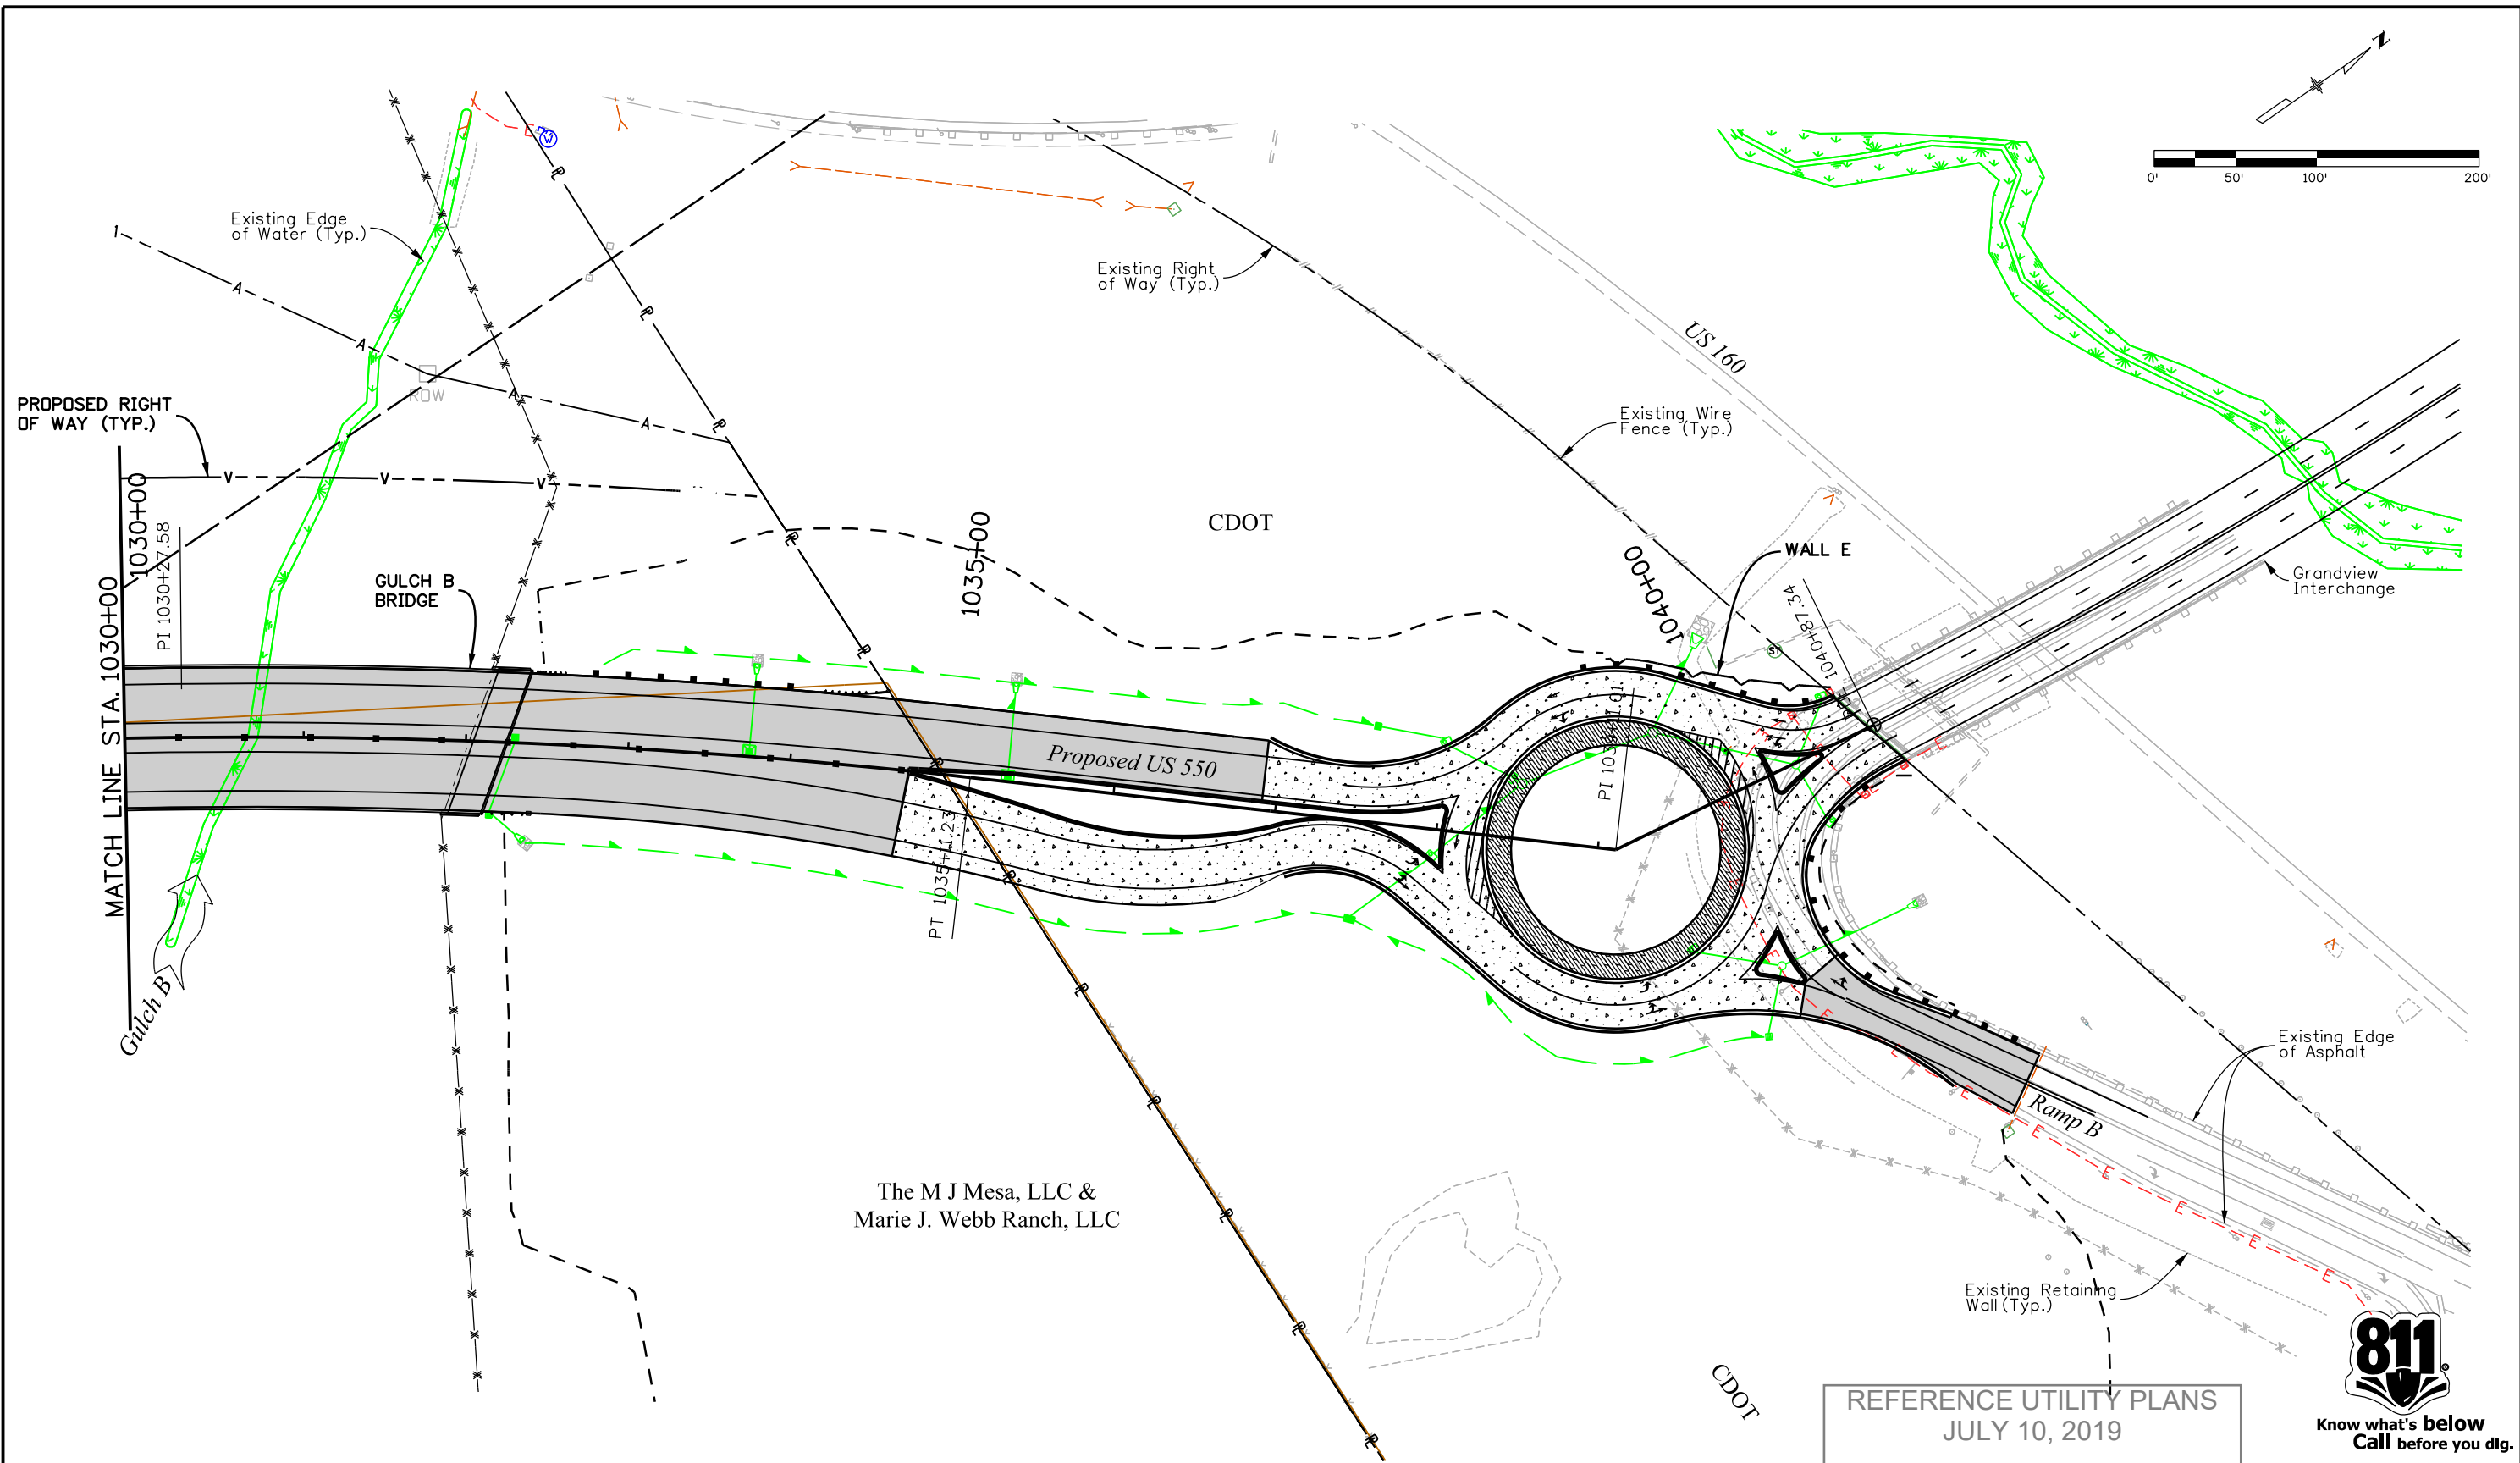

The M J Mesa, LLC &
Marie J. Webb Ranch, LLC

REFERENCE UTILITY PLANS
JULY 10, 2019



Print Date: 7/10/2019
File Name: 22420UTIL_Plan18.dgn
Horiz. Scale: 1:100 Vert. Scale: As Noted

Sheet Revisions		
Date:	Comments	Init.

Colorado Department of Transportation


3803 North Main Avenue
Durango, CO 81301
Phone: 970-385-1440 FAX: 970-385-8635

Region 5 DRV

As Constructed
No Revisions:
Revised:
Void:


US 550 UTILITY PLAN STA. 946+00 TO STA. 1040+97.43	
Designer: K. WALTERS	Structure Numbers
Detailer: K. WALTERS	
Sheet Subset: UTILITY	Subset Sheets: 18 of 19

Project No./Code
NHPP 5501-029
22420
Sheet Number

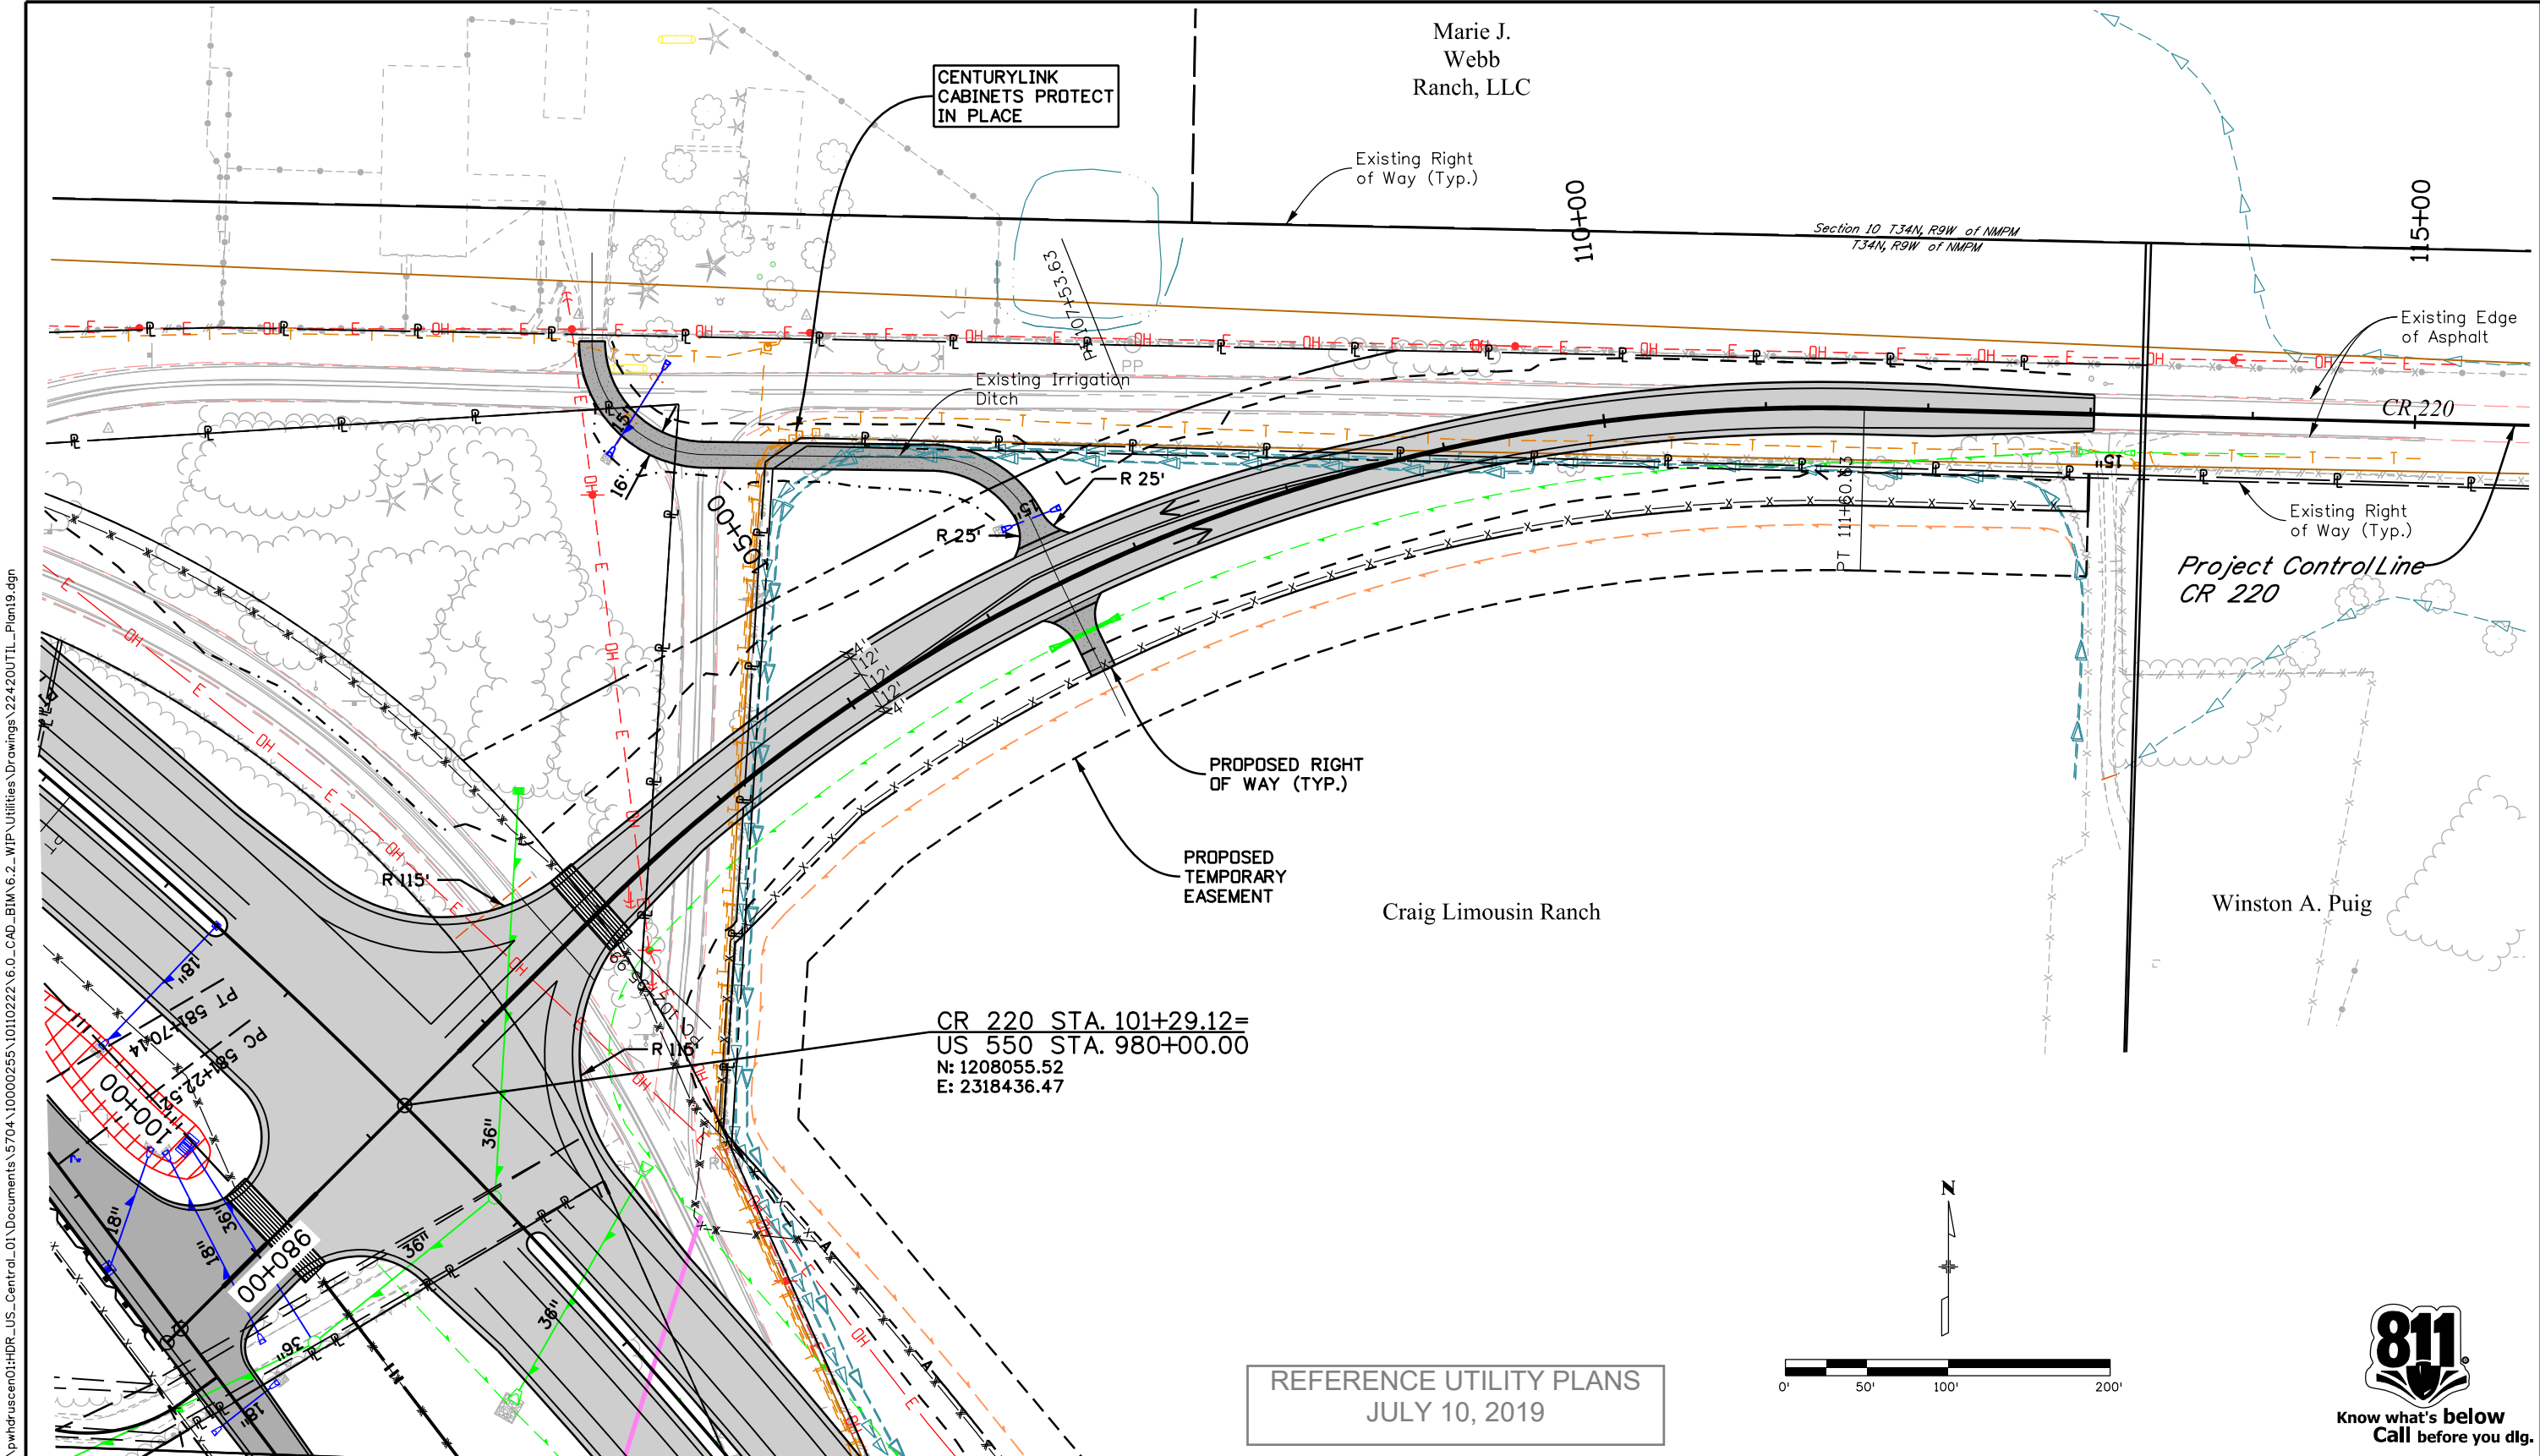

CR 220 STA. 101+29.12=
 US 550 STA. 980+00.00
 N: 1208055.52
 E: 2318436.47

REFERENCE UTILITY PLANS
 JULY 10, 2019

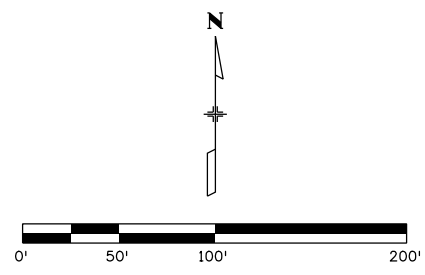

JUAHKE 7:16:23 PM p:\p\h\druscen01\HDR_US_Central_01\Documents\5704_10000255\10110222\6.0_CAD_BIM_6.2_WIP\Utilities Drawings\22420UTIL_Plan19.dgn

Print Date: 7/10/2019
 File Name: 22420UTIL_Plan19.dgn
 Horiz. Scale: 1:100 Vert. Scale: As Noted

Sheet Revisions		
Date:	Comments	Init.

Colorado Department of Transportation
 Region 5

 3803 North Main Avenue
 Durango, CO 81301
 Phone: 970-385-1440 FAX: 970-385-8635
 DRV

As Constructed
No Revisions:
Revised:
Void:

US 550 UTILITY PLAN CR 220	
Designer: K. WALTERS	Structure Numbers
Detailer: K. WALTERS	
Sheet Subset: UTILITY	Subset Sheets: 19 of 19

Project No./Code
NHPP 5501-029
22420
Sheet Number