



Sheet Revisions			Sheet Revisions		
Date	Description	Initials	Date	Description	Initials

Ownership Map		
Plan Sheet		
Project Number: FBR R200-266		
Project Location: BRIDGE REPLACEMENT		
I-15-AD - I-15-T - US HIGHWAY 24		
Project Code:	Last Mod. Date:	Sheet No.:
12/10/20	7.01 to 7.01	

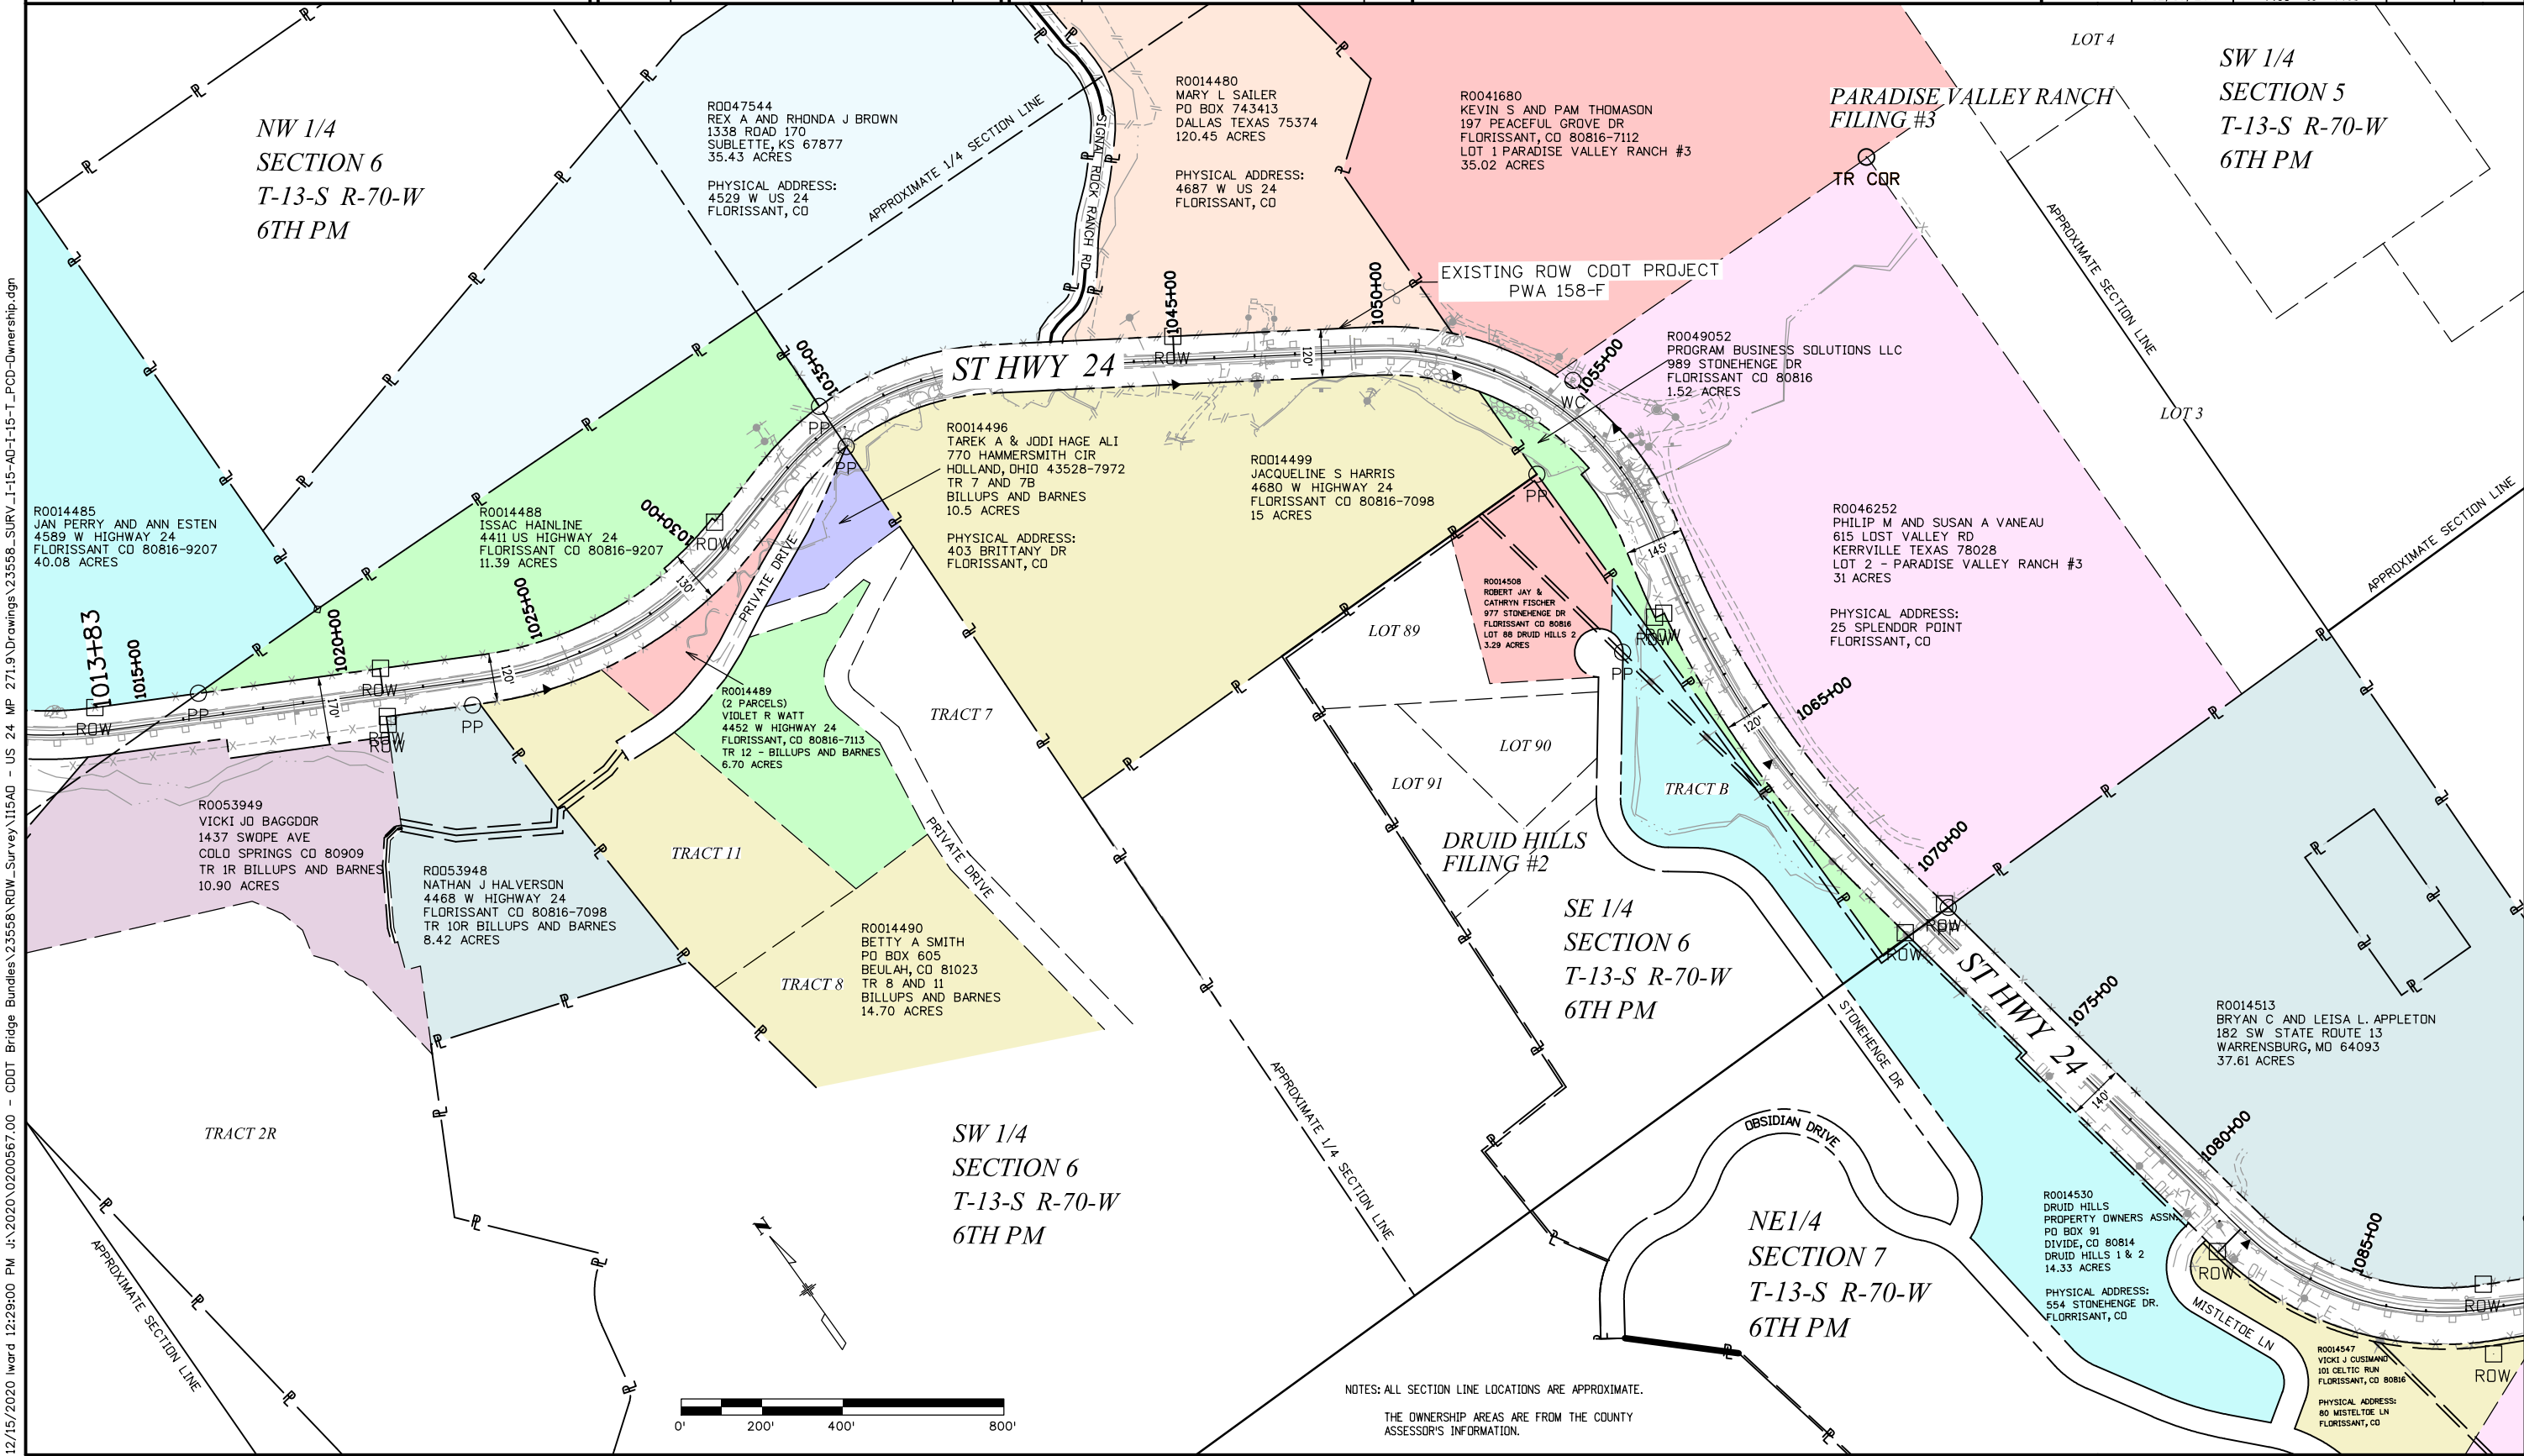

12/15/2020 12:29:00 PM J:\2020\0200567.00 - CDOT Bridge Bundles\23558\ROW_Survey\115AD - US 24 MP 271.9 Drawings\23558_SURV_I-15-AD-I-15-T_PCD-Ownership.dgn

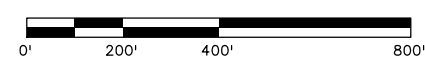

NOTES: ALL SECTION LINE LOCATIONS ARE APPROXIMATE.
 THE OWNERSHIP AREAS ARE FROM THE COUNTY ASSESSOR'S INFORMATION.